


STATIC SCALE BY OTHERS

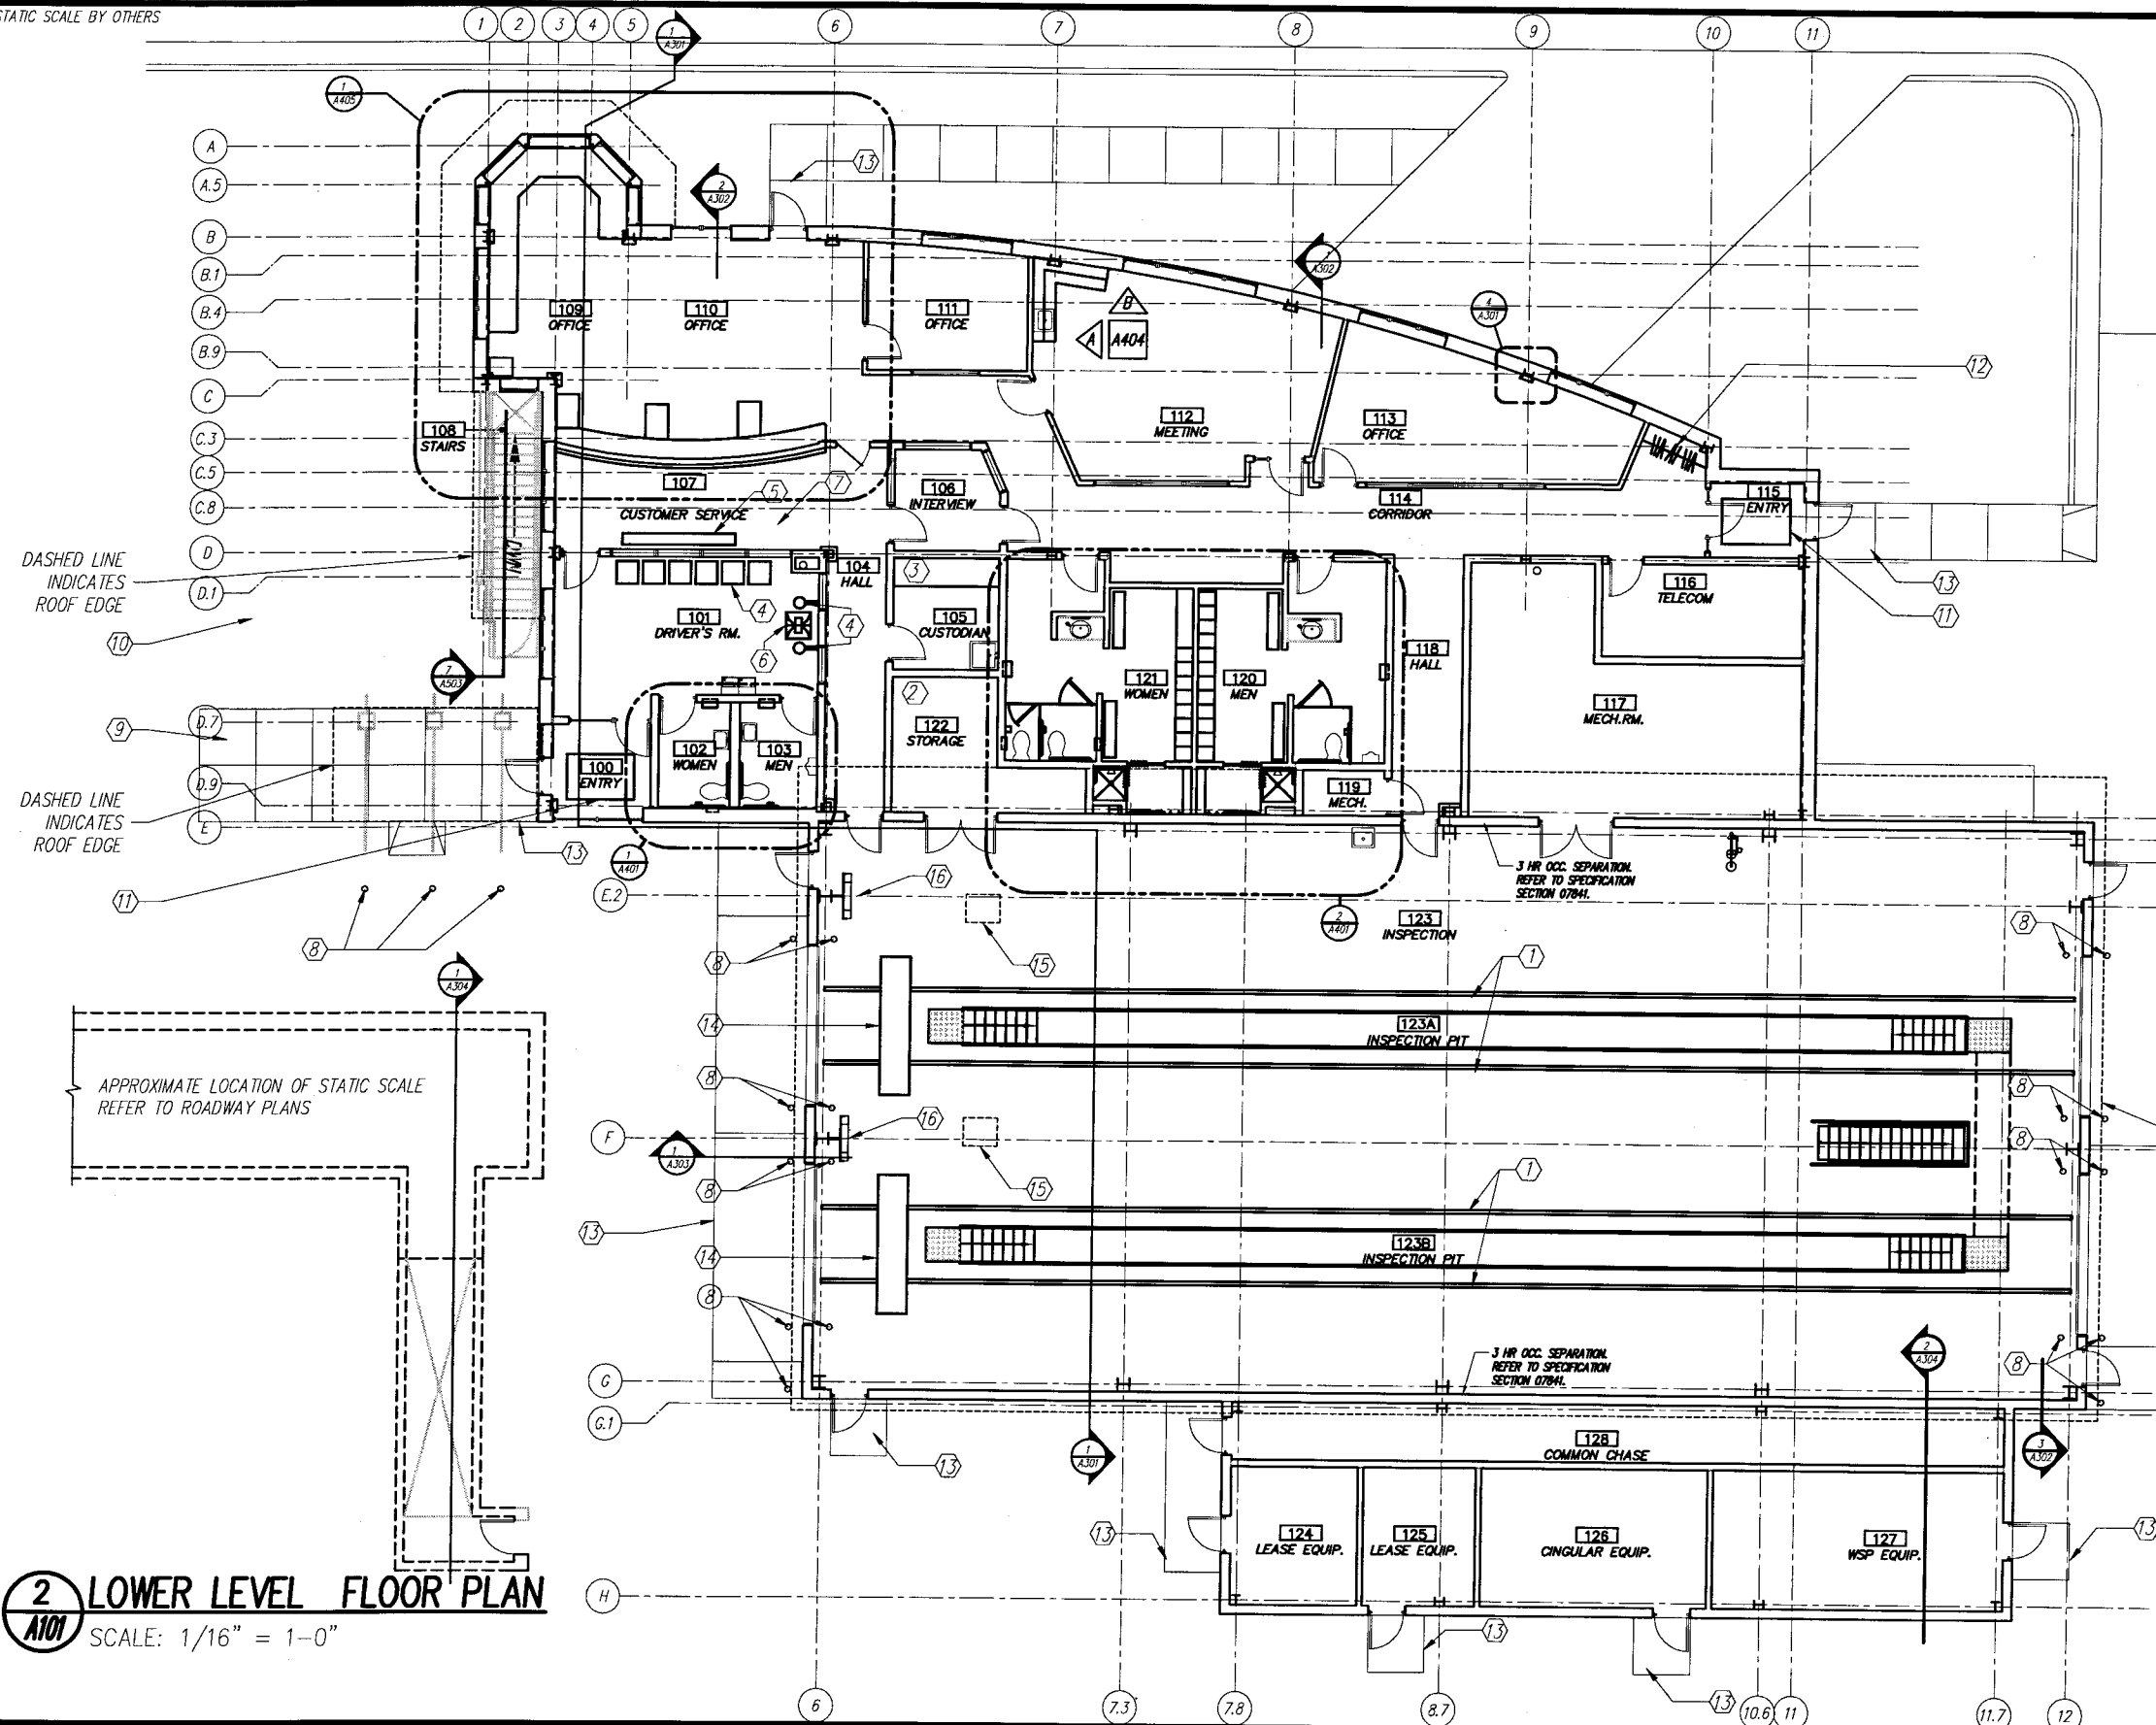

# KEY NOTES

- ① PAINTED TRAFFIC STRIPE, REFER TO SECTION 09900 SPECIFICATIONS
- ② 2 HOUR RATED CEILING THIS ROOM. REFER TO 2/ G102.
- ③ SHELVING. REFER TO 2/A507.
- ④ FIXED AUDIENCE SEATING. REFER TO SECTION 12610 SPECIFICATIONS.
- ⑤ FLOOR MOUNTED BENCH. REFER TO SECTION 10505 SPECIFICATIONS.
- ⑥ FLOOR MOUNTED TELEPHONE ENCLOSURES. REFER TO SPECIFICATIONS AND 4/A506.
- ⑦ CEILING MOUNTED TV BRACKET. MINIMUM CLEAR HEIGHT 80" A.F.F. REFER TO SECTION 11132 SPECIFICATIONS
- ⑧ PIPE BOLLARD (TYPICAL). REFER TO 1/A509.
- ⑨ FLAGPOLE BY OTHERS.
- ⑩ WELL BY OTHERS.
- ⑪ RECESSED ENTRY MAT 4'-0" X 6'-0" REFER TO 2/A104.
- ⑫ COAT RACK. REFER TO SPECIFICATION SECTION 10914.
- ⑬ CONCRETE STOOPS AND APRONS BY GENERAL BUILDING CONTRACTOR, REFER TO BUILDING LANDSCAPING/WELL/SEPTIC PLAN IN ROADWAY DRAWINGS, REFER TO 4/A507 FOR CLEARANCE REQUIREMENTS.
- ⑭ BRAKE TEST EQUIPMENT PIT- REFER TO STRUCTURAL, ELECTRICAL AND PLUMBING.
- ⑮ BRAKE TESTING COMPUTER / PRINTER SUPPLIED BY OTHERS. INSTALLATION BY OTHERS. REFER TO ELECTRICAL.
- ⑯ BRAKE TESTING DISPLAY AND CONTROL PANEL & BRACKETS SUPPLIED BY OTHERS, INSTALLED BY GENERAL BUILDING CONTRACTOR.

DASHED LINE INDICATES ROOF EDGE

NOTE: REFER TO DIMENSION PLAN, A106 FOR STRUCTURAL GRID AND BUILDING DIMENSIONS.

NOTE: REFER TO SHEET A105 & G102 FOR PARTITION TYPES

**2 LOWER LEVEL FLOOR PLAN**  
SCALE: 1/16" = 1'-0"

**1 GROUND FLOOR PLAN**  
SCALE: 1/16" = 1'-0"

PLANS PREPARED BY: VIERBICHER ASSOCIATES, INC. REEDSBURG, WI

STATE PROJECT NUMBER: 1032-08-70 (c) HWY: INTERSTATE 94 AT ML COUNTY: KENOSHA

## FLOOR PLAN

SAFETY & WEIGHT FACILITY NO. 21

SCALE, FEET 0 8 16

DATE: 1/1/02

SHEET NO: 129 OF 16

DWG. A101