



**1 WALL SECTION**  
SCALE: 3/8" = 1'-0"

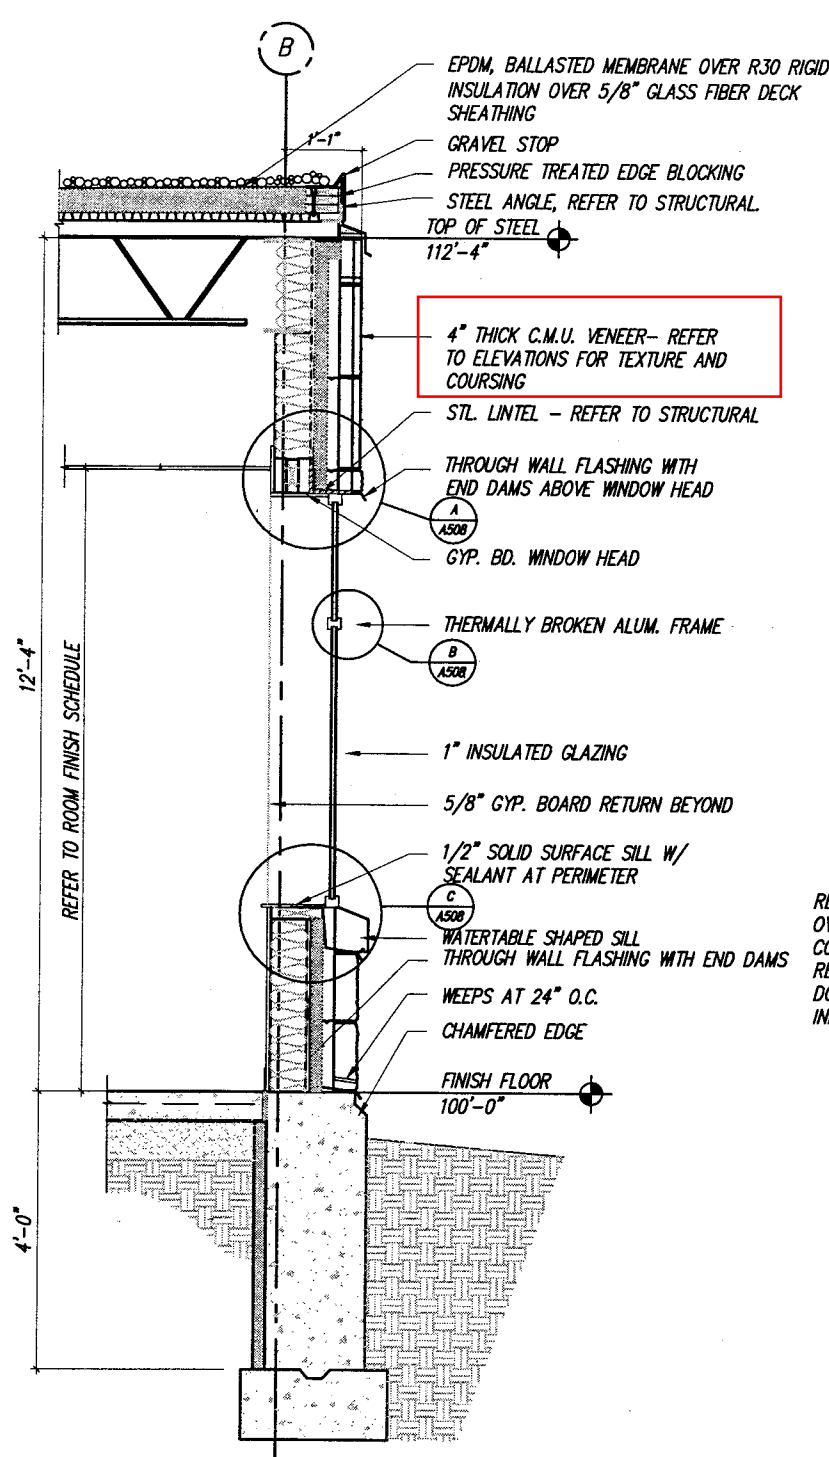

**2 WALL SECTION**  
SCALE: 3/8" = 1'-0"

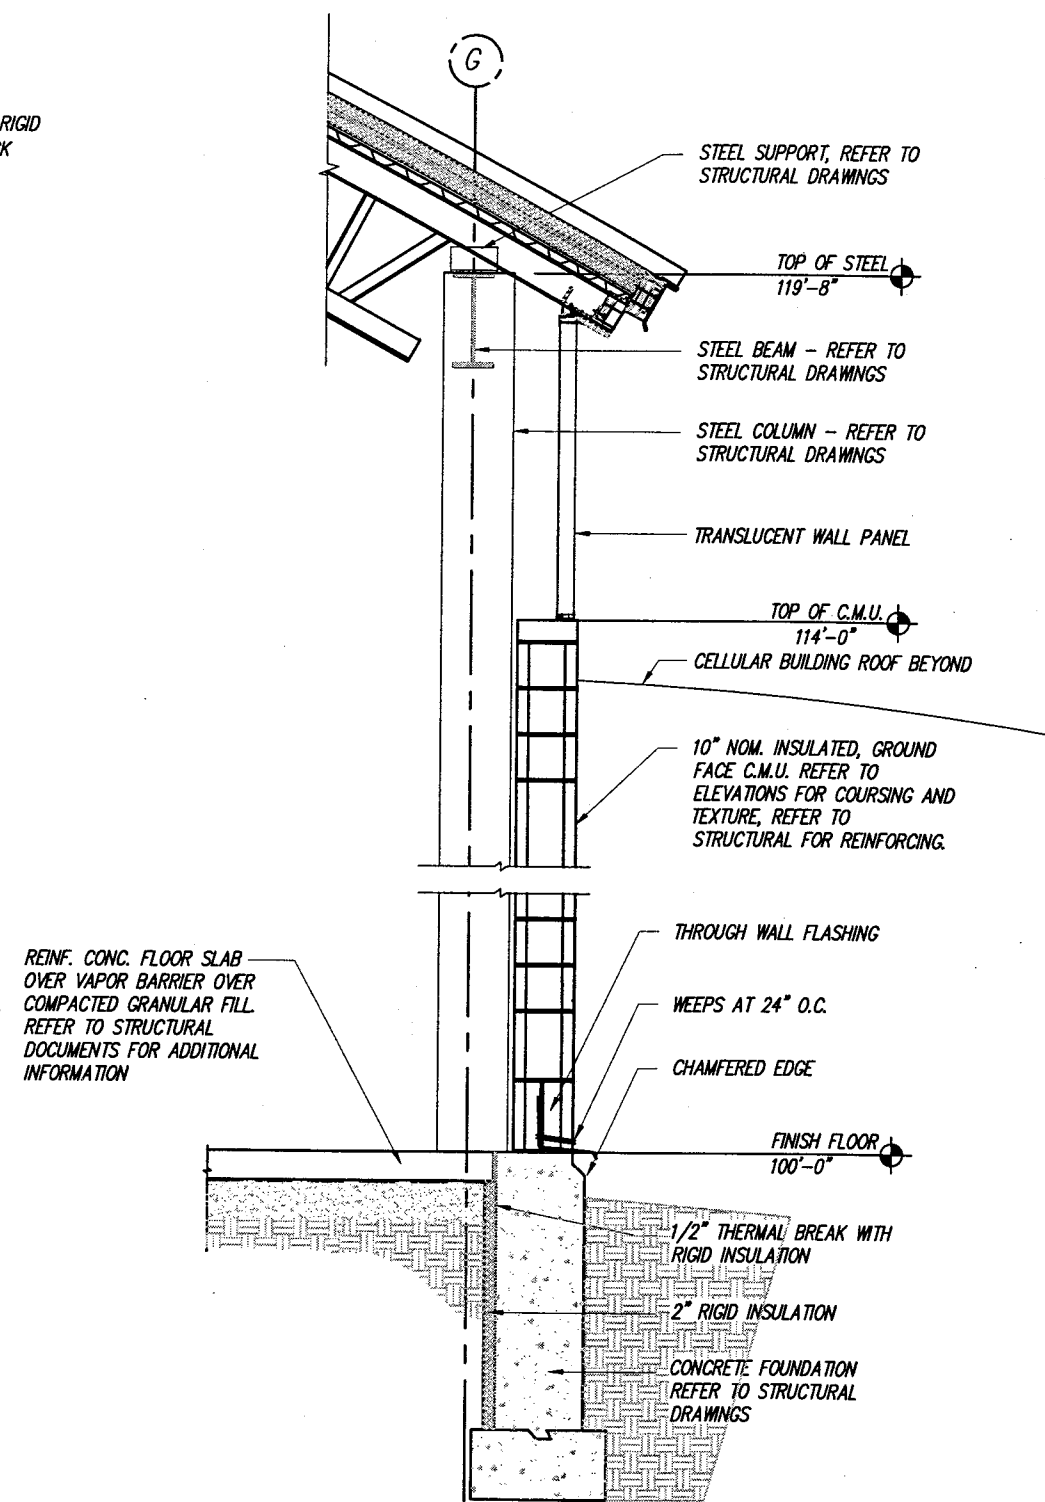

**3 WALL SECTION**  
SCALE: 3/8" = 1'-0"

PLANS PREPARED BY: VIERBICHER ASSOCIATES, INC. REEDSBURG, WI

STATE PROJECT NUMBER: 1032-08-70 (c) HWY: INTERSTATE 94 AT ML COUNTY: KENOSHA

# **WALL SECTIONS**

SAFETY & WEIGHT FACILITY NO. 21

SCALE, FEET

DATE: 1/1/02

SHEET NO: 138 OF

DWG. A302