



ROLLING DRIVE

PROPOSED 12'-0" x 24'-0"  
EQUIPMENT SHELTER

EXISTING WIRE FENCE

PROPOSED 12'-0" WIDE  
DOUBLE SWING GATE

PROPOSED 20'-0" x 40'-0" LEASE AREA  
& CHAIN-LINK FENCED COMPOUND

GRASS

GRASS

EXISTING WIRE FENCE


EXISTING SHED

A  
C-1

ASPHALT


AG  
FIELD

EXISTING SHED

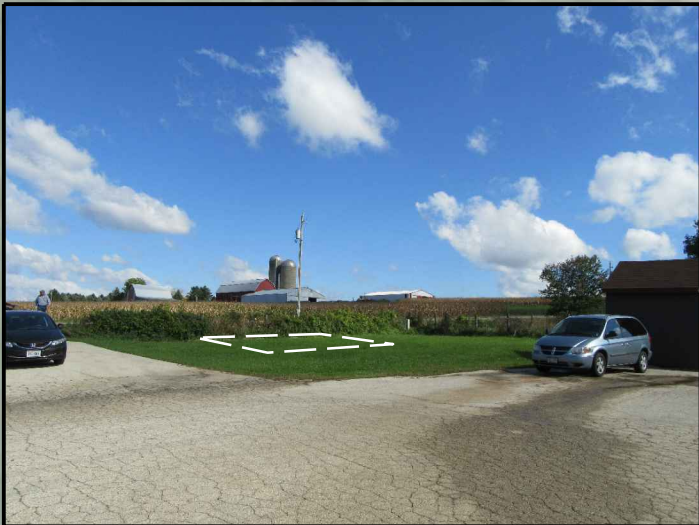

A  
C-1

PROPOSED LEASE AREA  
(LOOKING NORTHEAST)

 




**Edge**  
Consulting Engineers, Inc.  
624 Water Street  
Prairie du Sac, WI 53578  
608.644.1449 voice  
608.644.1549 fax  
www.edgeconsult.com

**SITE PLAN**  
**LOMIRA POP [NL16-20]**  
**LOMIRA, WI**


SHEET TITLE:

ISSUE DATE:
PRELIM CD's - 9/27/2016
REVISIONS:
DRAWN BY:
ADS
CHECKED BY:
KCB
PLOT DATE:
9/30/2016
PROJECT NUMBER:
15248
FILE NAME:
C-1.dgn

SHEET NUMBER:  
**C-1**

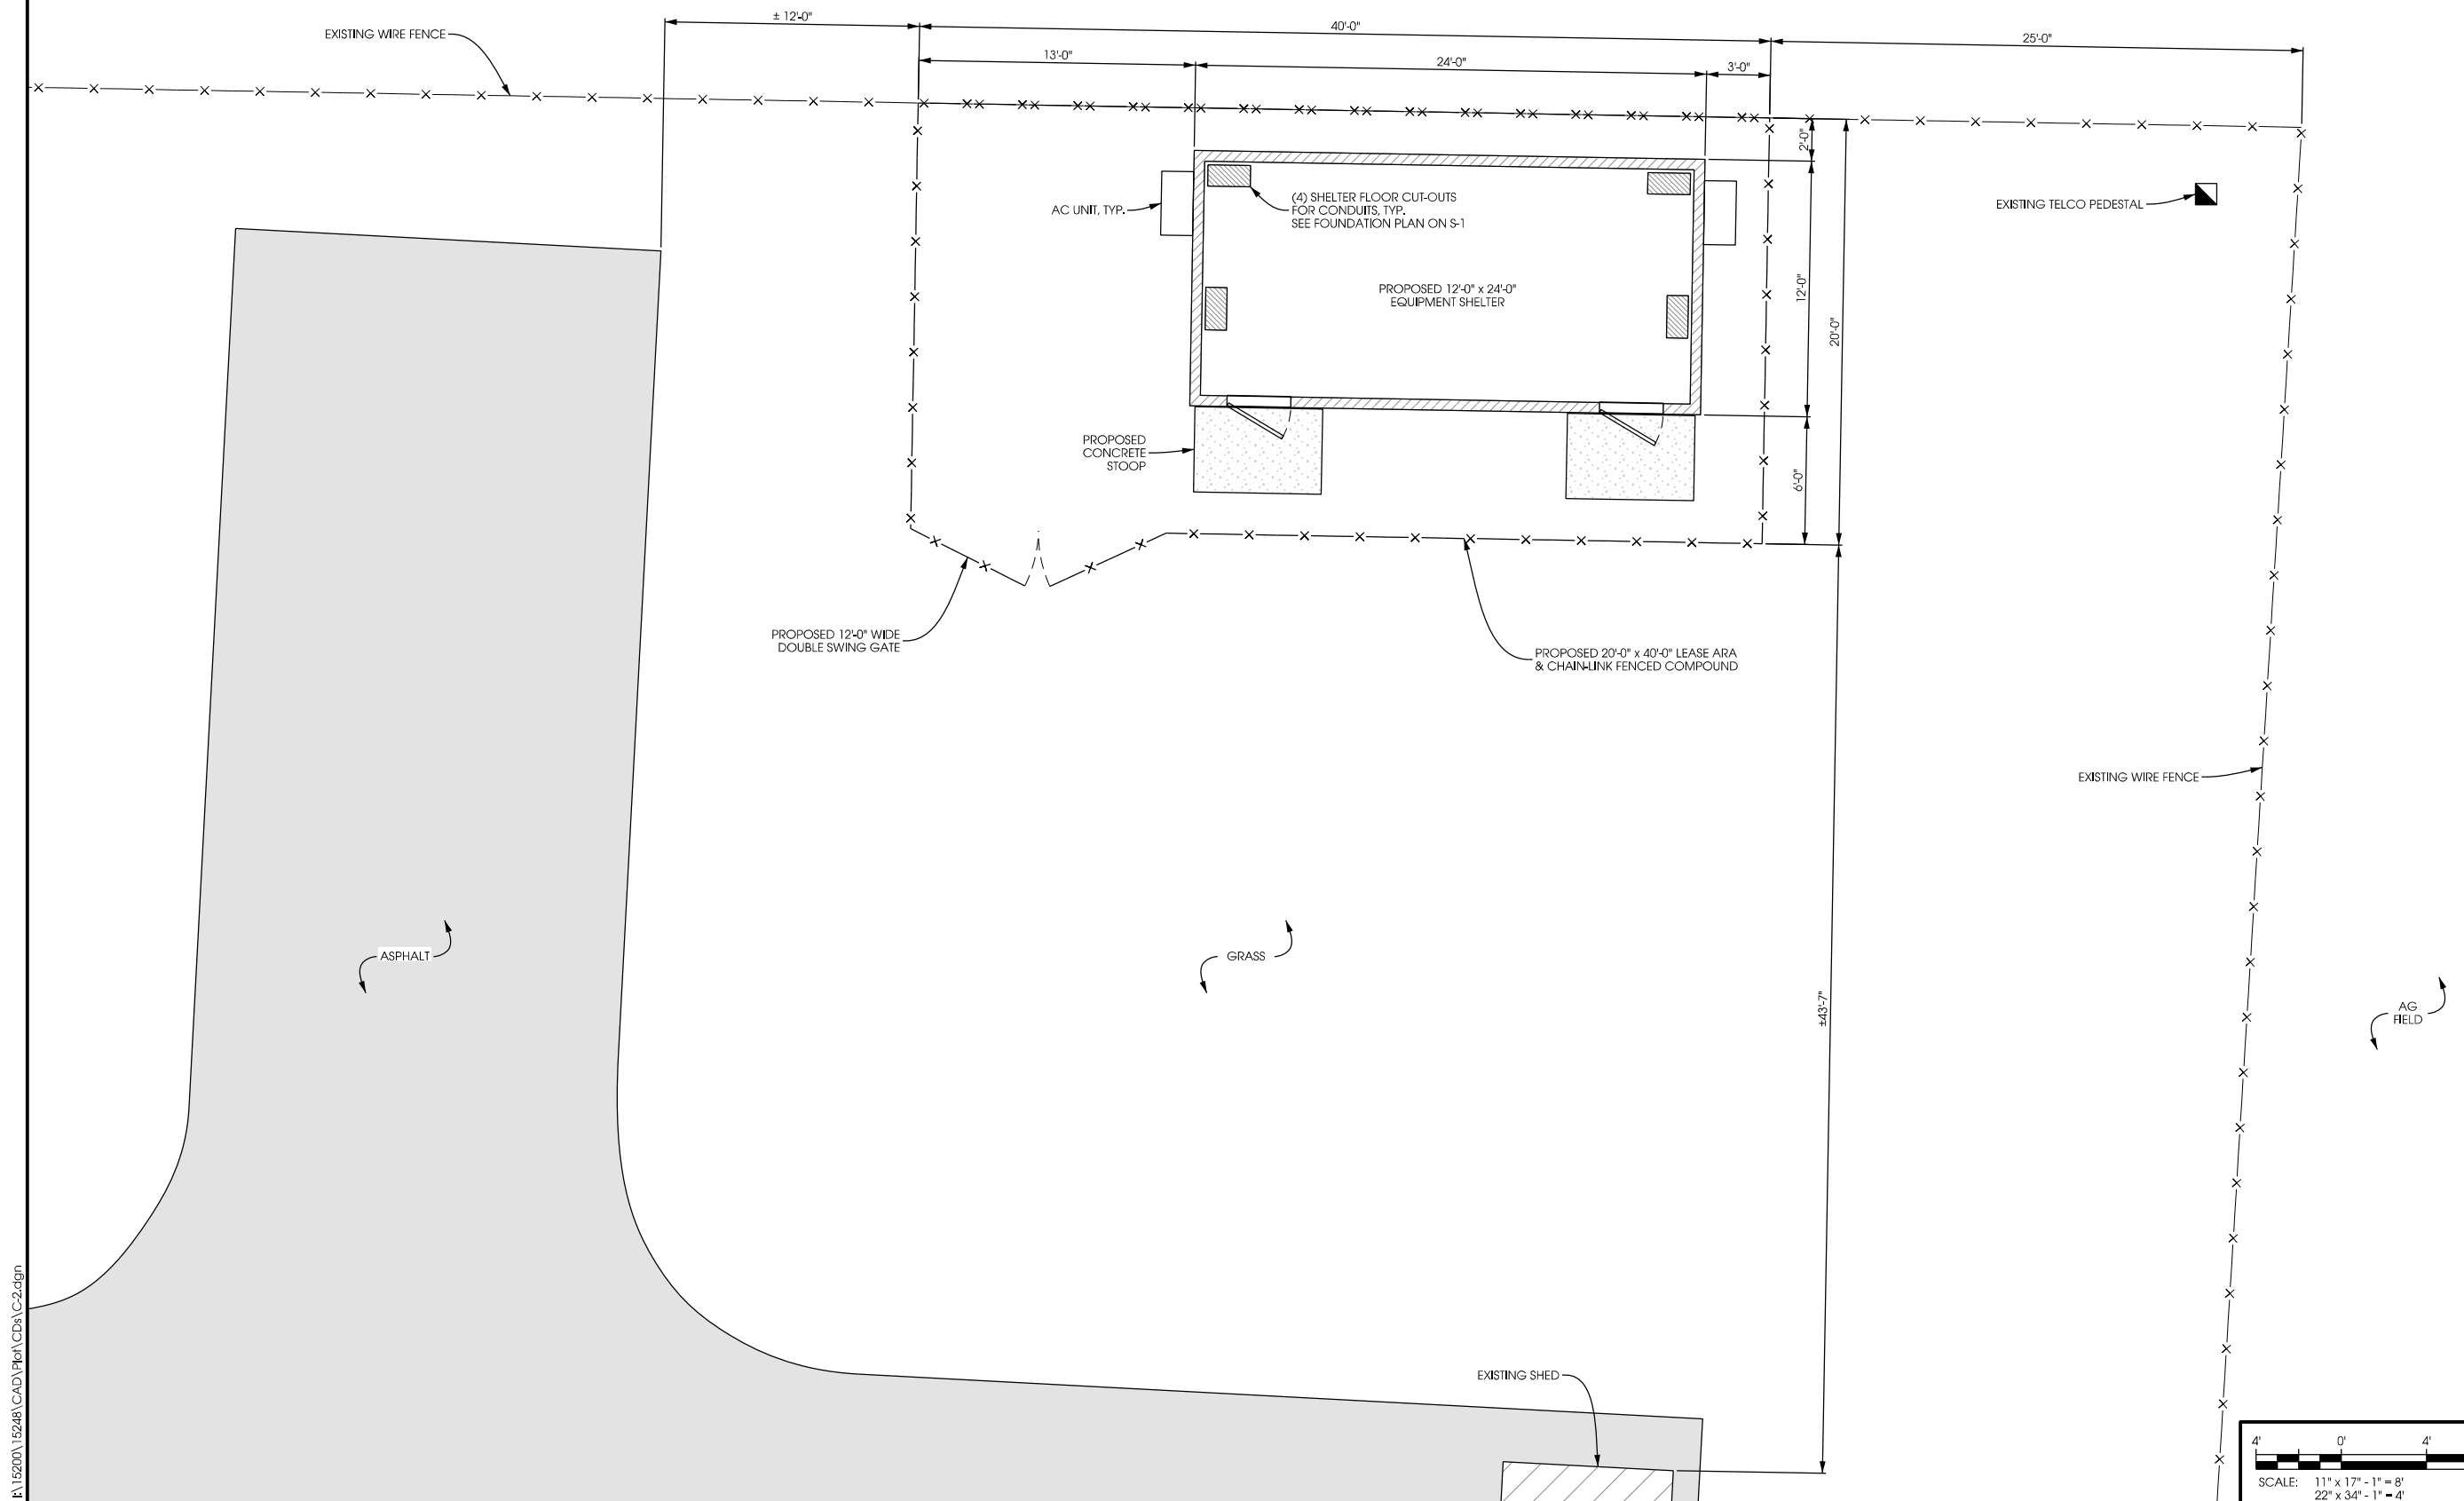

B:\15200\15248\CAD\Plot\CDs\C-2.dgn

 

# COMPOUND PLAN

## LOMIRA POP [NL16-20]

### LOMIRA, WI


SHEET TITLE:

ISSUE DATE:
PRELIM CD's - 9/27/2016

REVISIONS:

DRAWN BY:
ADS
CHECKED BY:
KCB
PLOT DATE:
9/30/2016
PROJECT NUMBER:
15248
FILE NAME:
C-2.dgn


SHEET NUMBER:
<b>C-2</b>

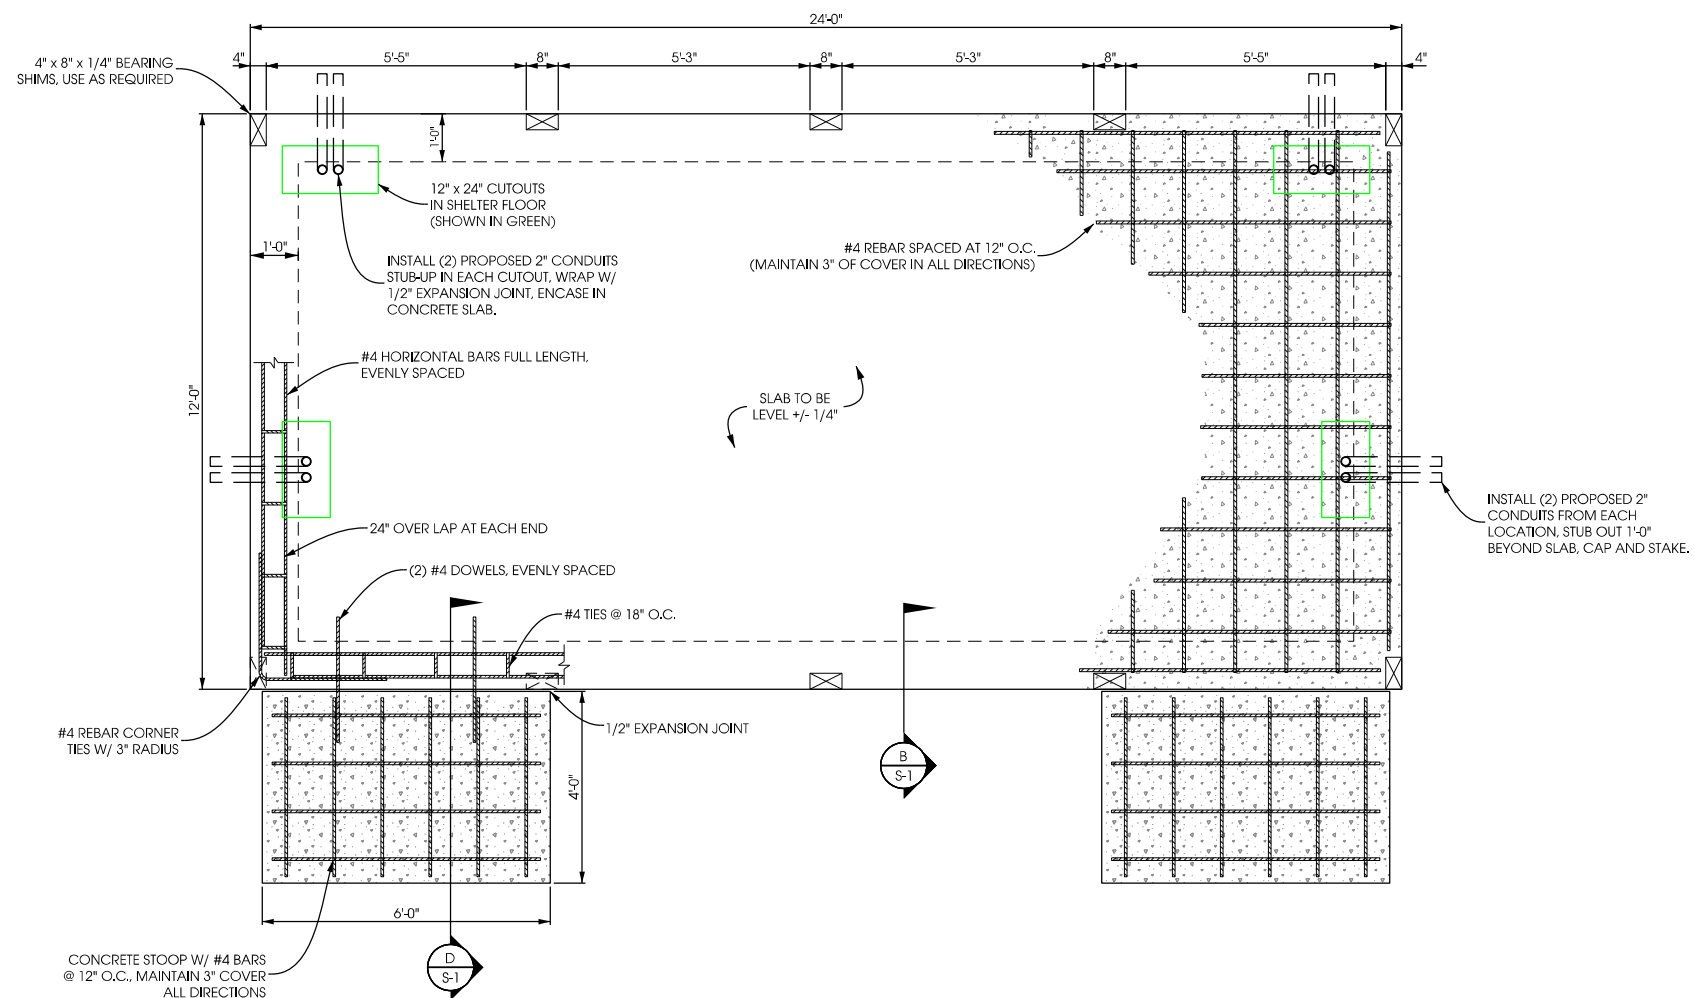


NOTE:

---


SHELTER PLAN PROVIDED BY OTHERS,  
SHOWN FOR CONVENIENCE

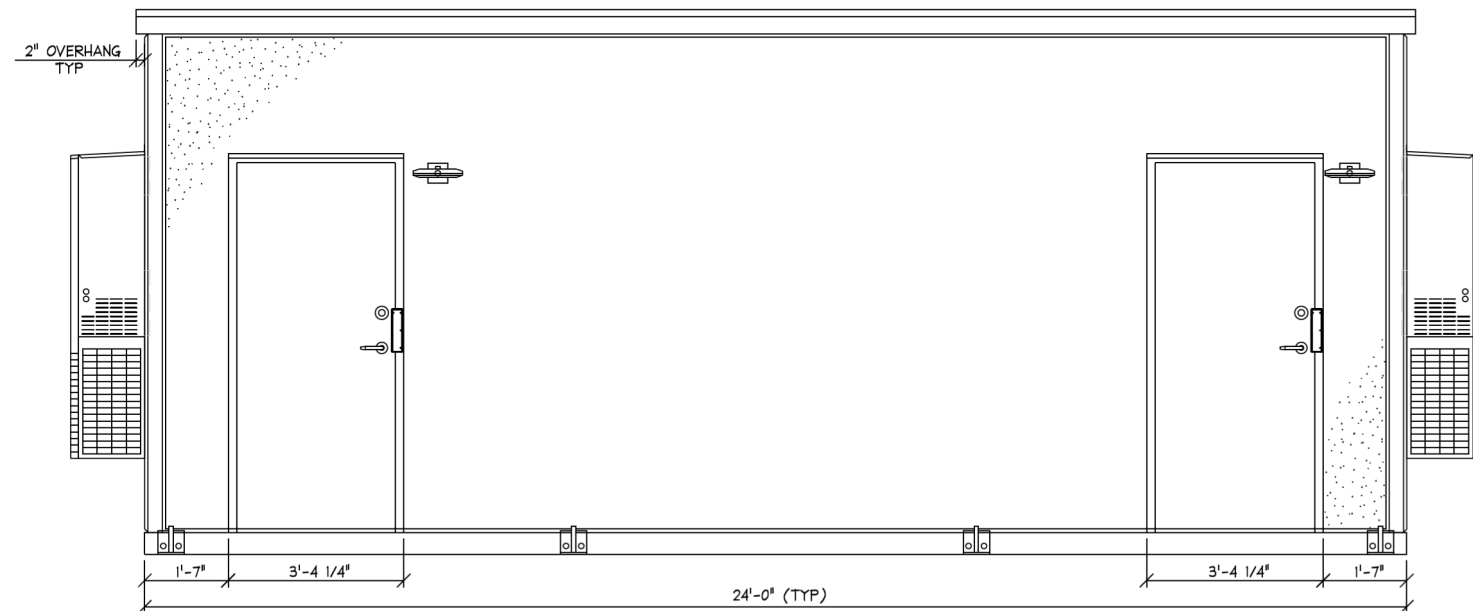


**RIGHT ELEVATION (WALL A)**  
SCALE: NONE

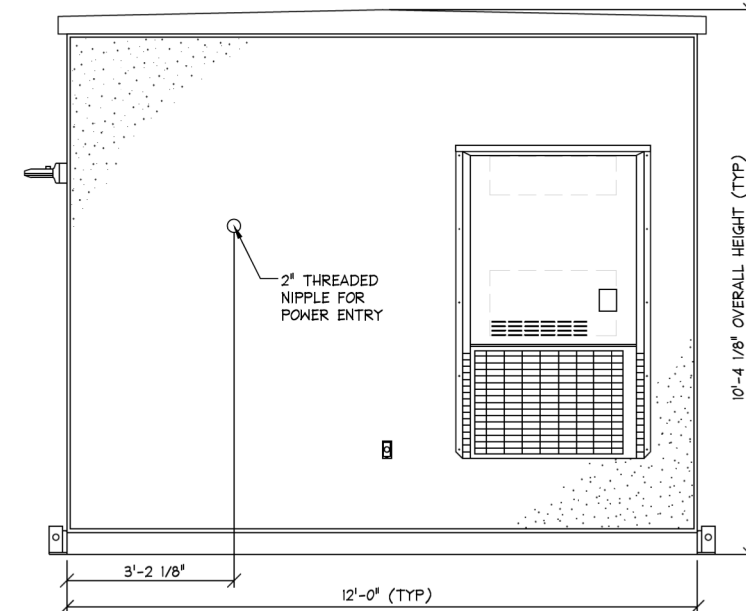

**REAR ELEVATION (WALL B)**  
SCALE: NONE

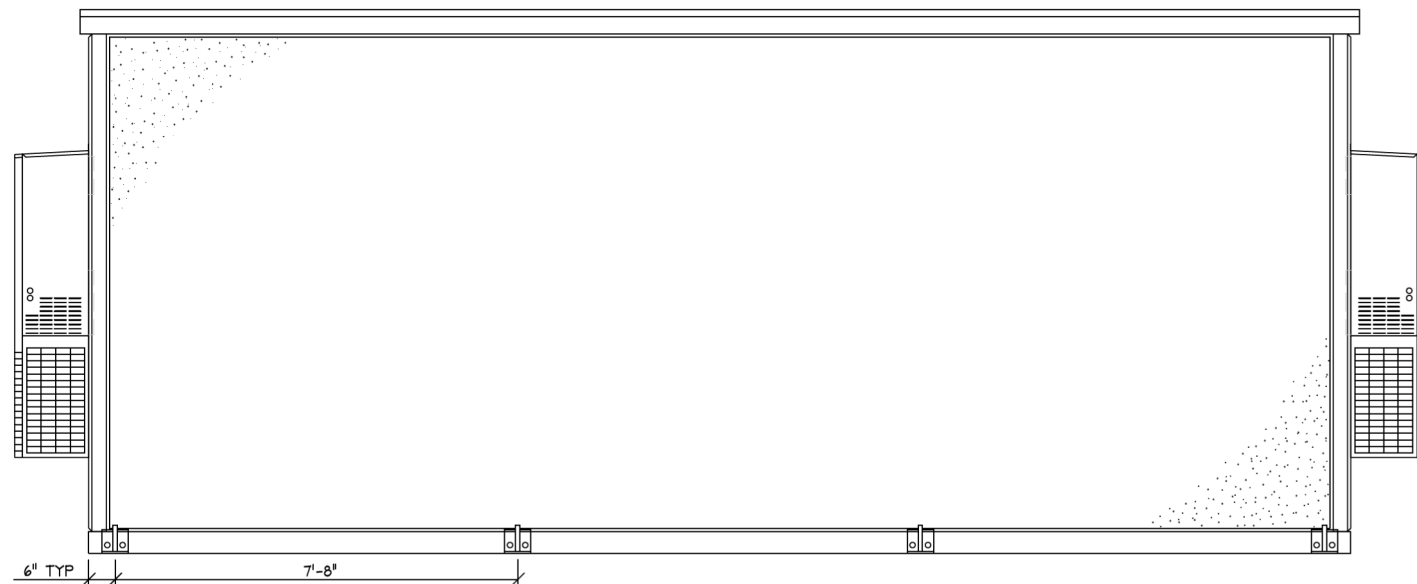

**LEFT ELEVATION (WALL C)**  
SCALE: NONE

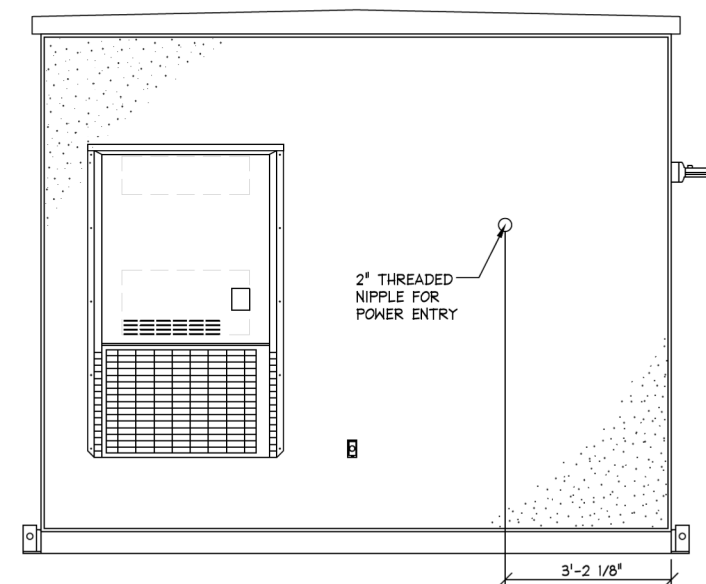

**FRONT ELEVATION (WALL D)**  
SCALE: NONE

**SHELTER DEALS**  
**LOMIRA POP [NL16-20]**  
**LOMIRA, WI**

SHEET TITLE:

ISSUE DATE:  
JIM CD's - 9/27/2016

REVISIONS:

DRAWN BY:

ADS

CHECKED BY:

PLOT DATE:

PROJECT NUMBER:

15248

FILE NAME:




SHEET NUMBER:

**S-2**



E:\15200\15248\CAD\Plot\CDs\153.dgn

NOTE:  
SHELTER PLAN PROVIDED BY OTHERS,  
SHOWN FOR CONVENIENCE

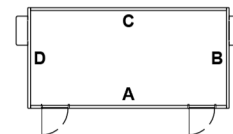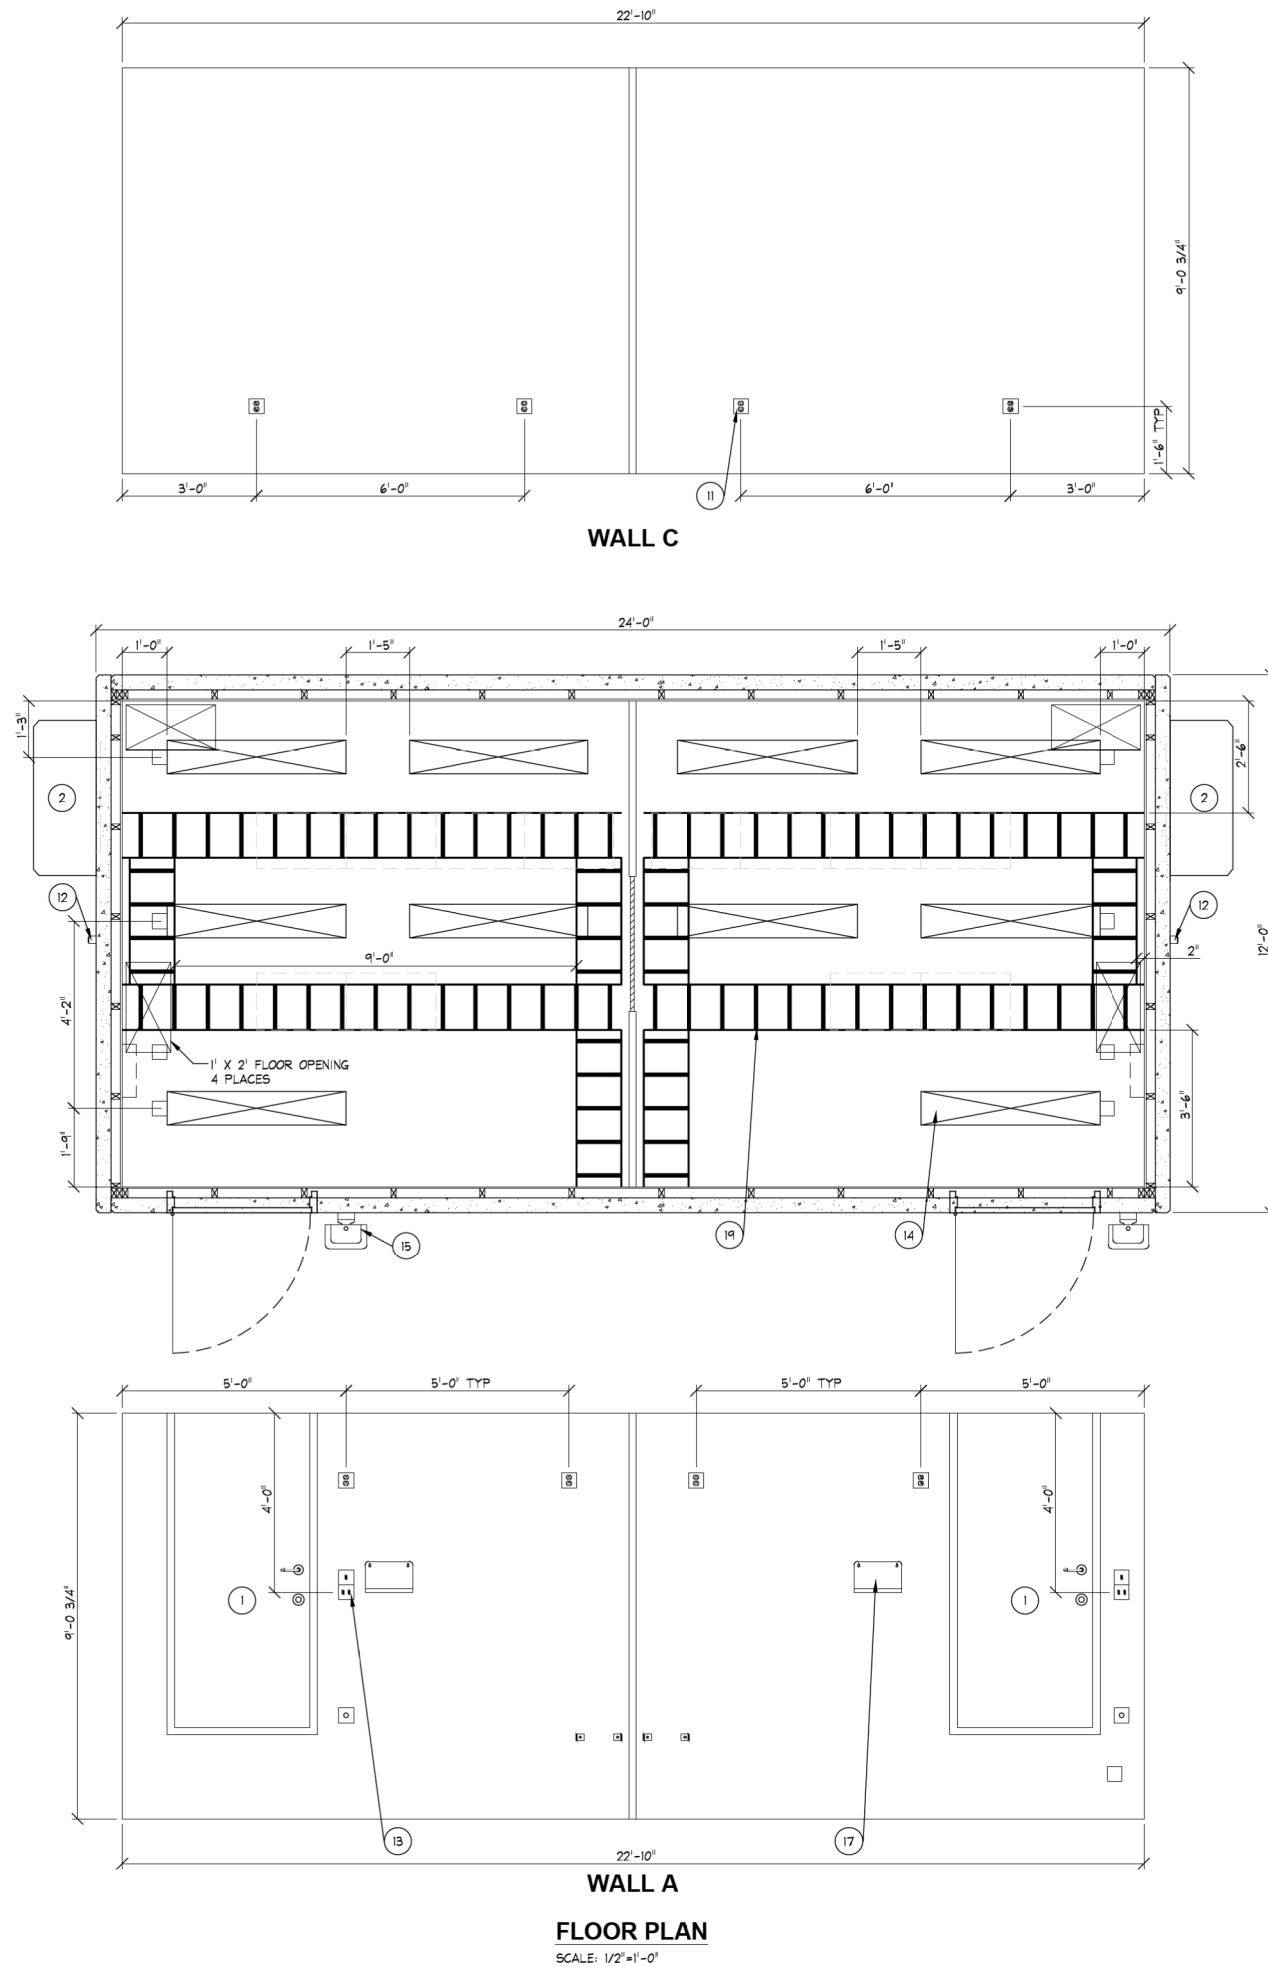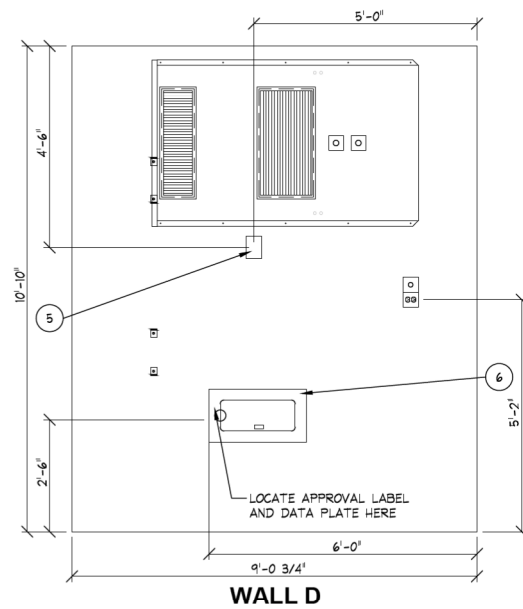

**SHELTER DETAILS**  
**LOMIRA POP [NL16-20]**  
**LOMIRA, WI**

SHEET TITLE:

ISSUE DATE:  
PRELIM CD's - 9/27/2016

REVISIONS:

DRAWN BY:  
ADS  
CHECKED BY:  
KCB  
PLOT DATE:  
9/30/2016  
PROJECT NUMBER:  
15248  
FILE NAME:  
S-3.dgn

SHEET NUMBER:  
**S-3**