

NWL JUNE 2014


PROJECT ID: 7830-03-70

COUNTY: EAU CLAIRE

WITH: 13

ORDER OF SHEETS		
Section No. 1	Title	
Section No. 2	Typical Sections and Details (includes erosion control plans)	
Section No. 3	Estimate of Quantities	
Section No. 3	Miscellaneous Quantities	
Section No. 4	Right of Way Plat	
Section No. 5	Plan and Profile	
Section No. 6	Standard Detail Drawings	
Section No. 7	Sign Plates	
Section No. 8	Structure Plans	
Section No. 9	Computer Earthwork Data	
Section No. 9	Cross Sections	

TOTAL SHEETS = 84

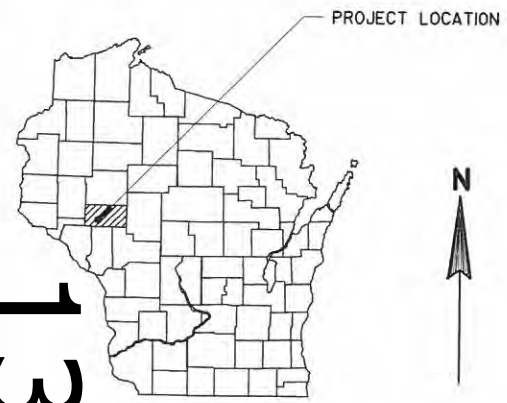

DESIGN DESIGNATION		
A.A.D.T. 2014	=	710
A.A.D.T. 2034	=	900
D.H.V.	=	140
D.D.	=	60/40
T.	=	3.8%
DESIGN SPEED	=	60 MPH
ESALS	=	73,000

CONVENTIONAL SYMBOLS

PLAN		PROFILE	
CORPORATE LIMITS		GRADE LINE	
PROPERTY LINE		ORIGINAL GROUND	
LOT LINE		MARSH OR ROCK PROFILE (To be noted as such)	
LIMITED HIGHWAY EASEMENT		SPECIAL DITCH	
EXISTING RIGHT OF WAY		GRADE ELEVATION	
PROPOSED OR NEW R/W LINE		CULVERT (Profile View)	
SLOPE INTERCEPT		UTILITIES	
REFERENCE LINE		ELECTRIC	
EXISTING CULVERT		FIBER OPTIC	
PROPOSED CULVERT (Box or Pipe)		GAS	
COMBUSTIBLE FLUIDS		SANITARY SEWER	
		STORM SEWER	
MARSH AREA		TELEPHONE	
		WATER	
WOODED OR SHRUB AREA		UTILITY PEDESTAL	
		POWER POLE	
		TELEPHONE POLE	

STATE OF WISCONSIN

DEPARTMENT OF TRANSPORTATION

PLAN OF PROPOSED IMPROVEMENT

STH 93 - CTH I


(PINE CREEK BRIDGE B180223)

CTH HH

EAU CLAIRE COUNTY

STATE PROJECT NUMBER

7830-03-70

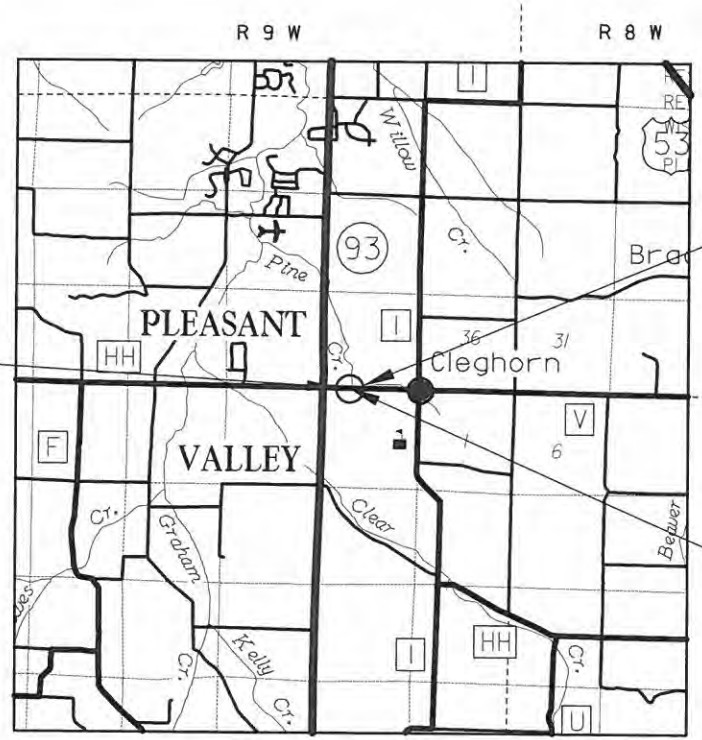

BEGIN PROJECT
STA. 7+00
Y = 231982.17
X = 354039.28

END PROJECT
STA. 13+00
Y = 231981.33
X = 354639.28

STRUCTURE B-18-0223

TOTAL NET LENGTH OF CENTERLINE = 0.106 MI.

COORDINATES ON THIS PLAN ARE REFERENCED TO THE WISCONSIN COUNTY COORDINATE SYSTEM (WCCS). EAU CLAIRE COUNTY

STATE PROJECT	FEDERAL PROJECT	
	PROJECT	CONTRACT
7830-03-70	WISC 2014234	1

ACCEPTED FOR
EAU CLAIRE COUNTY

1-28-2014
DATE
HIGHWAY COMMISSIONER

ORIGINAL PLANS PREPARED BY

FAA
CONSULTING ENGINEERS

WISCONSIN
MATTHEW J. GUNDRY
36517
EAU CLAIRE, WI
PROFESSIONAL ENGINEER

STATE OF WISCONSIN
DEPARTMENT OF TRANSPORTATION

PREPARED BY

Surveyor: FAA, INC.

Designer: FAA, INC.

Management Consultant: KNIGHT EA

C.O. Examiner:

APPROVED FOR THE DEPARTMENT

DATE: 1/30/14
Ryan B. McKane
(Management Consultant Signature)

E

STANDARD ABBREVIATIONS

ABUT	ABUTMENT	LC	LONG CHORD OF CURVE
AC	ACRE	LS	LUMP SUM
AGG	AGGREGATE	MH	MANHOLE
ASPH	ASPHALTIC	NC	NORMAL CROWN
AVG	AVERAGE	N	NORTH
ADT	AVERAGE DAILY TRAFFIC	NO	NUMBER
BF	BACK FACE	OBLIT	OBLITERATE
BM	BENCH MARK	PAVT	PAVEMENT
BR	BRIDGE	PC	POINT OF CURVATURE
C/L	CENTER LINE	PI	POINT OF INTERSECTION
Δ	CENTRAL ANGLE OR DELTA	PT	POINT OF TANGENCY
CONC	CONCRETE	LB	POUND
CR	CREEK	PE	PRIVATE ENTRANCE
CY	CUBIC YARD	R	RADIUS
C & G	CURB AND GUTTER	RCCP	REINFORCED CONCRETE CULVERT PIPE
D	DEGREE OF CURVE	RES	RESIDENCE OR RESIDENTIAL
DHV	DESIGN HOUR VOLUME	RHF	RIGHT-HAND FORWARD
D	DIRECTIONAL DISTRIBUTION	R/W	RIGHT OF WAY
DISCH	DISCHARGE	R	RIVER
DG	DITCH GRADE	RD	ROAD
DWY	DRIVEWAY	RDWY	ROADWAY
E	EAST	SALV	SALVAGED
X	EAST GRID COORDINATE	SAN S	SANITARY SEWER
EL	ELEVATION	S	SOUTH
ENT	ENTRANCE	SQ	SQUARE
ESALS	EQUIVALENT SINGLE AXLE LOADS	SF	SQUARE FEET
EXC	EXCAVATION	SY	SQUARE YARD
EBS	EXCAVATION BELOW SUBGRADE	SDD	STANDARD DETAIL DRAWINGS
EXIST	EXISTING	STH	STATE TRUNK HIGHWAYS
FF	FACE TO FACE	STA	STATION
FERT	FERTILIZE	SS	STORM SEWER
FE	FIELD ENTRANCE	SE	SUPERELEVATION
FL	FLOW LINE	TC	TOP OF CURB
FO	FIBER OPTIC	T OR TN	TOWN
FT	FOOT	T	TRUCKS (PERCENT OF)
CWT	HUNDREDWEIGHT	TYP	TYPICAL
HYD	HYDRANT	UNCL	UNCLASSIFIED
ID	INSIDE DIAMETER	VAR	VARIABLE
INV	INVERT	VC	VERTICAL CURVE
IP	IRON PIPE OR PIN	W	WEST
LHF	LEFT-HAND FORWARD	Y	NORTH GRID COORDINATE
L	LENGTH OF CURVE	YD	YARD
LF	LINEAR FOOT		

GENERAL NOTES

WHEN THE QUANTITY OF THE ITEMS OF BASE OR SURFACE COURSE IS MEASURED FOR PAYMENT BY THE TON OR YD3, THE DEPTH OR THICKNESS OF THE COURSE SHOWN ON THE PLANS IS APPROXIMATE AND THE ACTUAL THICKNESS WILL DEPEND ON THE DISTRIBUTION OF THE MATERIAL AS DIRECTED BY THE ENGINEER.

THE LOCATION OF EXISTING AND PROPOSED UTILITY INSTALLATIONS AS SHOWN ON THE PLANS ARE APPROXIMATE. THERE MAY BE OTHER UTILITY INSTALLATIONS WITHIN THE PROJECT AREA THAT ARE NOT SHOWN. IT IS THE CONTRACTOR'S RESPONSIBILITY TO CONFIRM ALL UTILITY LOCATIONS.

USE 9.5 mm AGGREGATE IN HMA PAVEMENT TYPE E-0.3, PLACE HMA PAVEMENT TYPE E-0.3 IN TWO 1 1/2-INCH LAYERS.

NO TREES OR SHRUBS ARE TO BE REMOVED WITHOUT THE APPROVAL OF THE ENGINEER.

THE EXACT LOCATION OF THE EROSION CONTROL DEVICES SHALL BE DETERMINED IN THE FIELD.

WETLANDS EXIST WITHIN THE PROJECT AREA. DO NOT DISTURB THE EXISTING GROUND OUTSIDE THE SLOPE INTERCEPTS WITHIN THE LIMITS OF THE WETLAND.

DO NOT OPERATE EQUIPMENT, EXCAVATE, OR PLACE FILL WITHIN THE EXISTING STREAM.

DISTURBED AREAS WITHIN THE RIGHT-OF-WAY, EXCEPT THE AREAS WITHIN THE FINISHED SHOULDER POINTS, ARE TO BE 4-INCH SALVAGED TOPSOIL, FERTILIZED, SEEDED AND MULCHED.

BEARINGS SHOWN ON THE PLANS ARE COUNTY BEARINGS TO THE NEAREST SECOND.

SIGN PLATE DETAILS SHALL BE IN ACCORDANCE WITH THE FEDERAL HIGHWAY ADMINISTRATION "MANUAL OF UNIFORM TRAFFIC CONTROL DEVICES" UNLESS OTHERWISE PROVIDED FOR IN THE PLAN.

A VERTICAL SAWCUT SHALL BE MADE THROUGH EXISTING DRIVEWAYS AND PAVEMENTS AT REMOVAL LIMITS.

REPAIR THE DETOUR ROUTE PAVEMENT SURFACE BY REPLACING THE SURFACE AT THE EXISTING DEPTH OR OVERLAYING 1.5" MINIMUM AS DIRECTED BY THE ENGINEER USING THE ITEM ASPHALTIC SURFACE DETOURS.

UTILITIES



Dial 811 or (800)242-8511

www.DiggersHotline.com

CENTURYLINK
835 RED IRON RD.
BLACK RIVER FALLS, WI 54615
ATTN: DONNA SMOTHERS
PHONE: (715) 284-4375

EAU CLAIRE ENERGY COOPERATIVE
PO BOX 368
FALL CREEK, WI 54742
ATTN: RANDY BAIER
PHONE: 715-832-1603


CHARTER COMMUNICATIONS
1201 MCCANN DRIVE
ALTOONA, WI 54720
ATTN: SHANE YODER
PHONE: (715) 831-8940

DESIGN CONTACT


FLEMING, ANDRE & ASSOCIATES, INC.
3615 N. HASTINGS WAY
SUITE 100
EAU CLAIRE, WI 54703
ATTENTION: MATT GUNDRY
PHONE: 715-832-8400
Email: mjgundry@faa-engineers.com

W.D.N.R. CONTACT

AMY CRONK
810 W. MAPLE ST.
SPOONER, WI 54801
PHONE: 715-635-4229
Email: amy.cronk@Wisconsin.gov

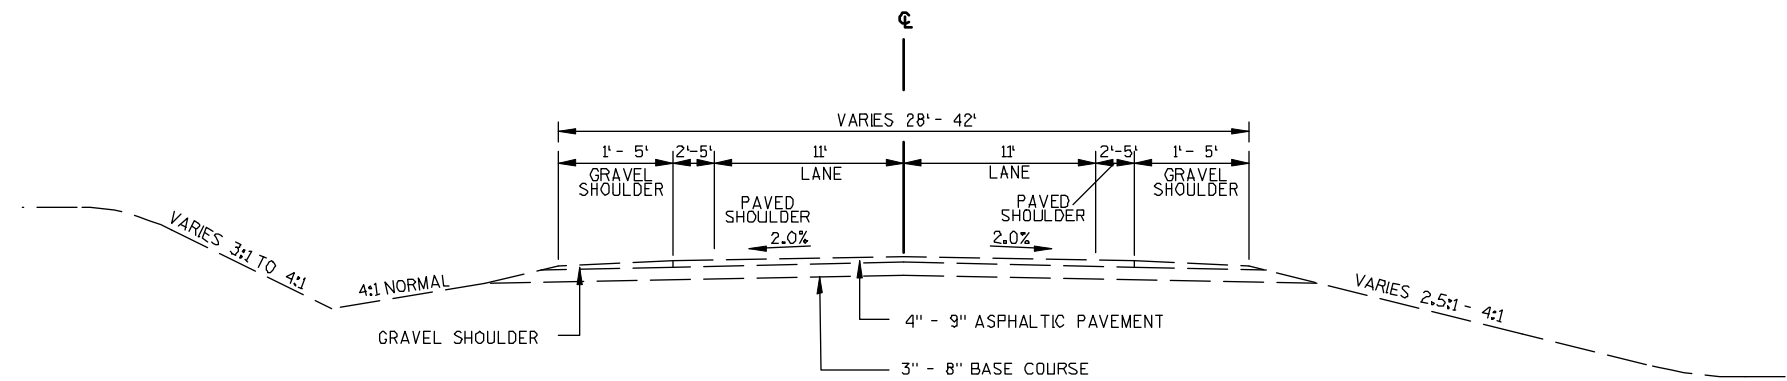


EXISTING TYPICAL SECTION - CTH HH

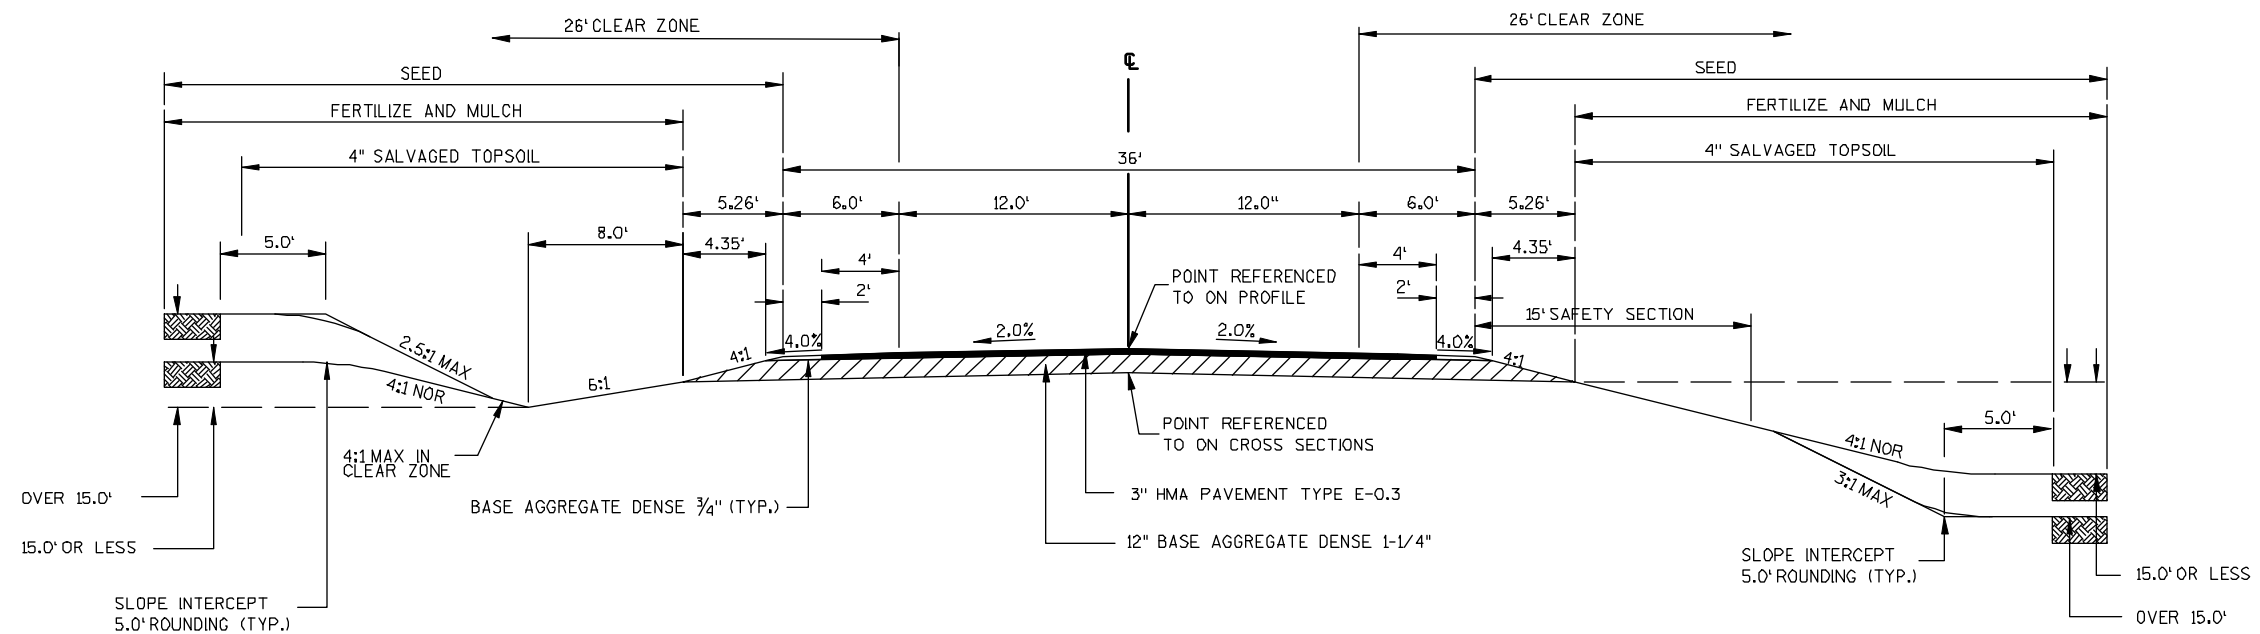


FINISHED TYPICAL SECTION - CTH HH



STA 7+00.00 TO STA 9+80.00
STA 10+20.00 TO STA 13+00.00

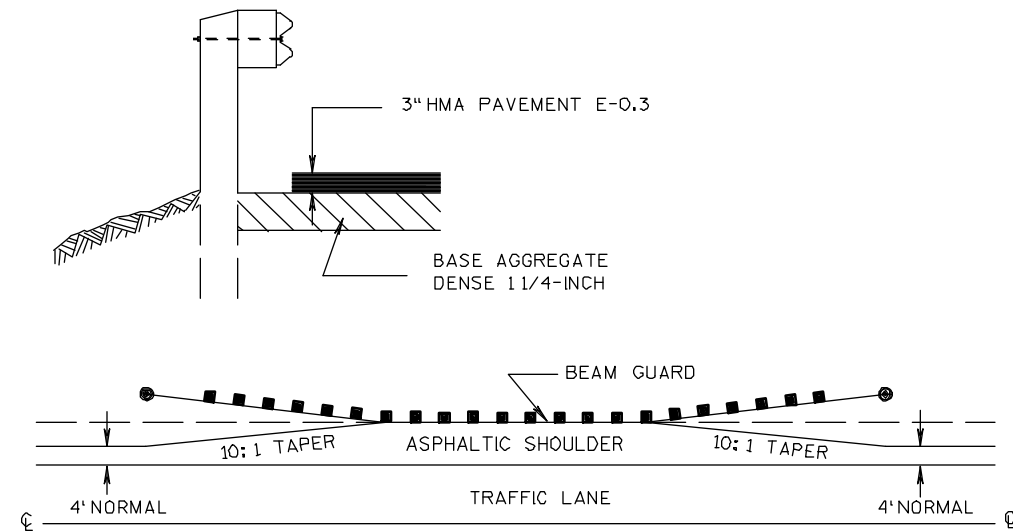


DETAIL FOR ASPHALTIC SHOULDER AT BEAM GUARD

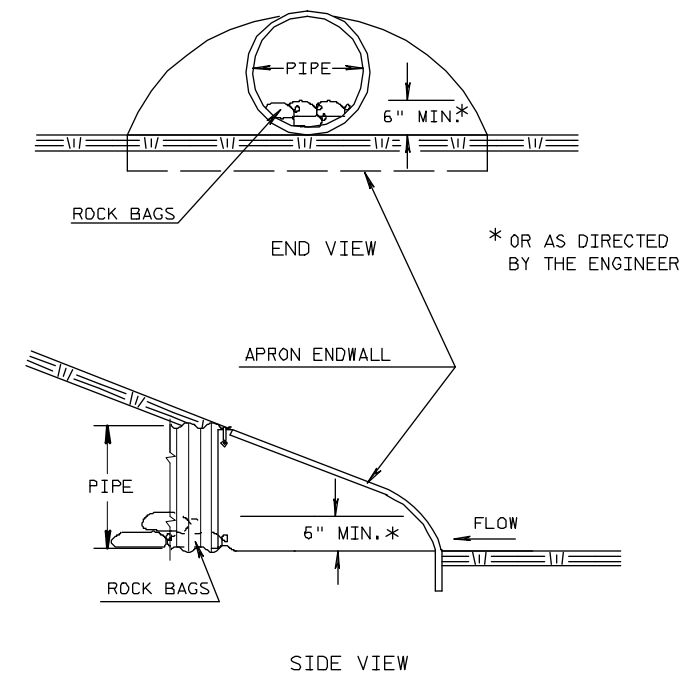

CULVERT PIPE CHECK

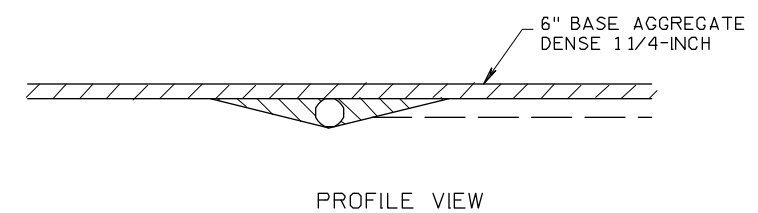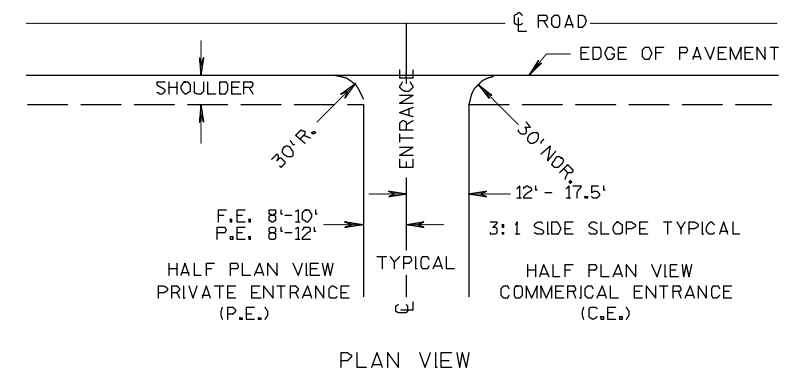


RURAL DRIVEWAY DETAIL

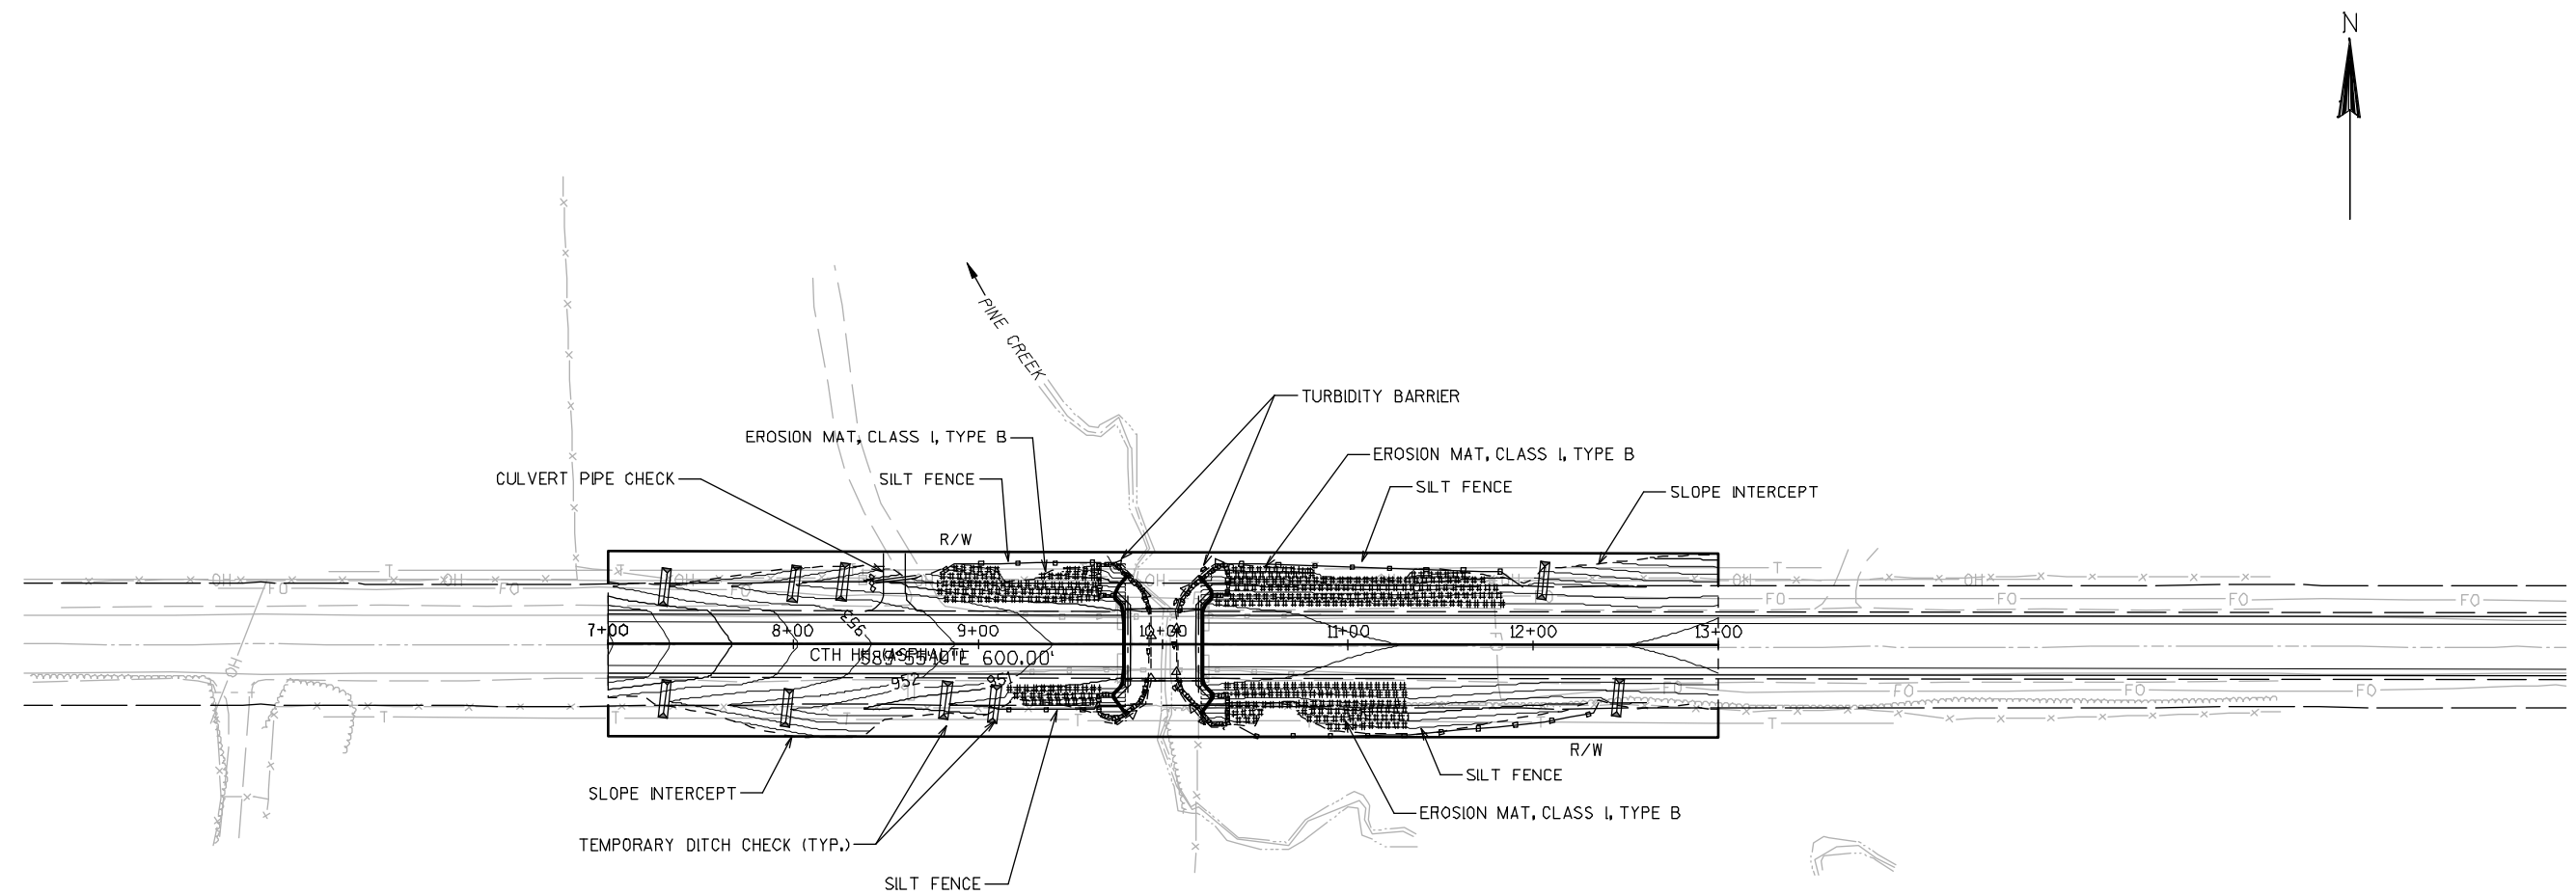



LEGEND

-  EXISTING SIGN
-  PROPOSED SIGN AND POST(S)
-  PROPOSED SIGN
-  EXISTING SIGN TO BE REMOVED
AND RETURNED TO W.D.O.T. SIGN SHOP

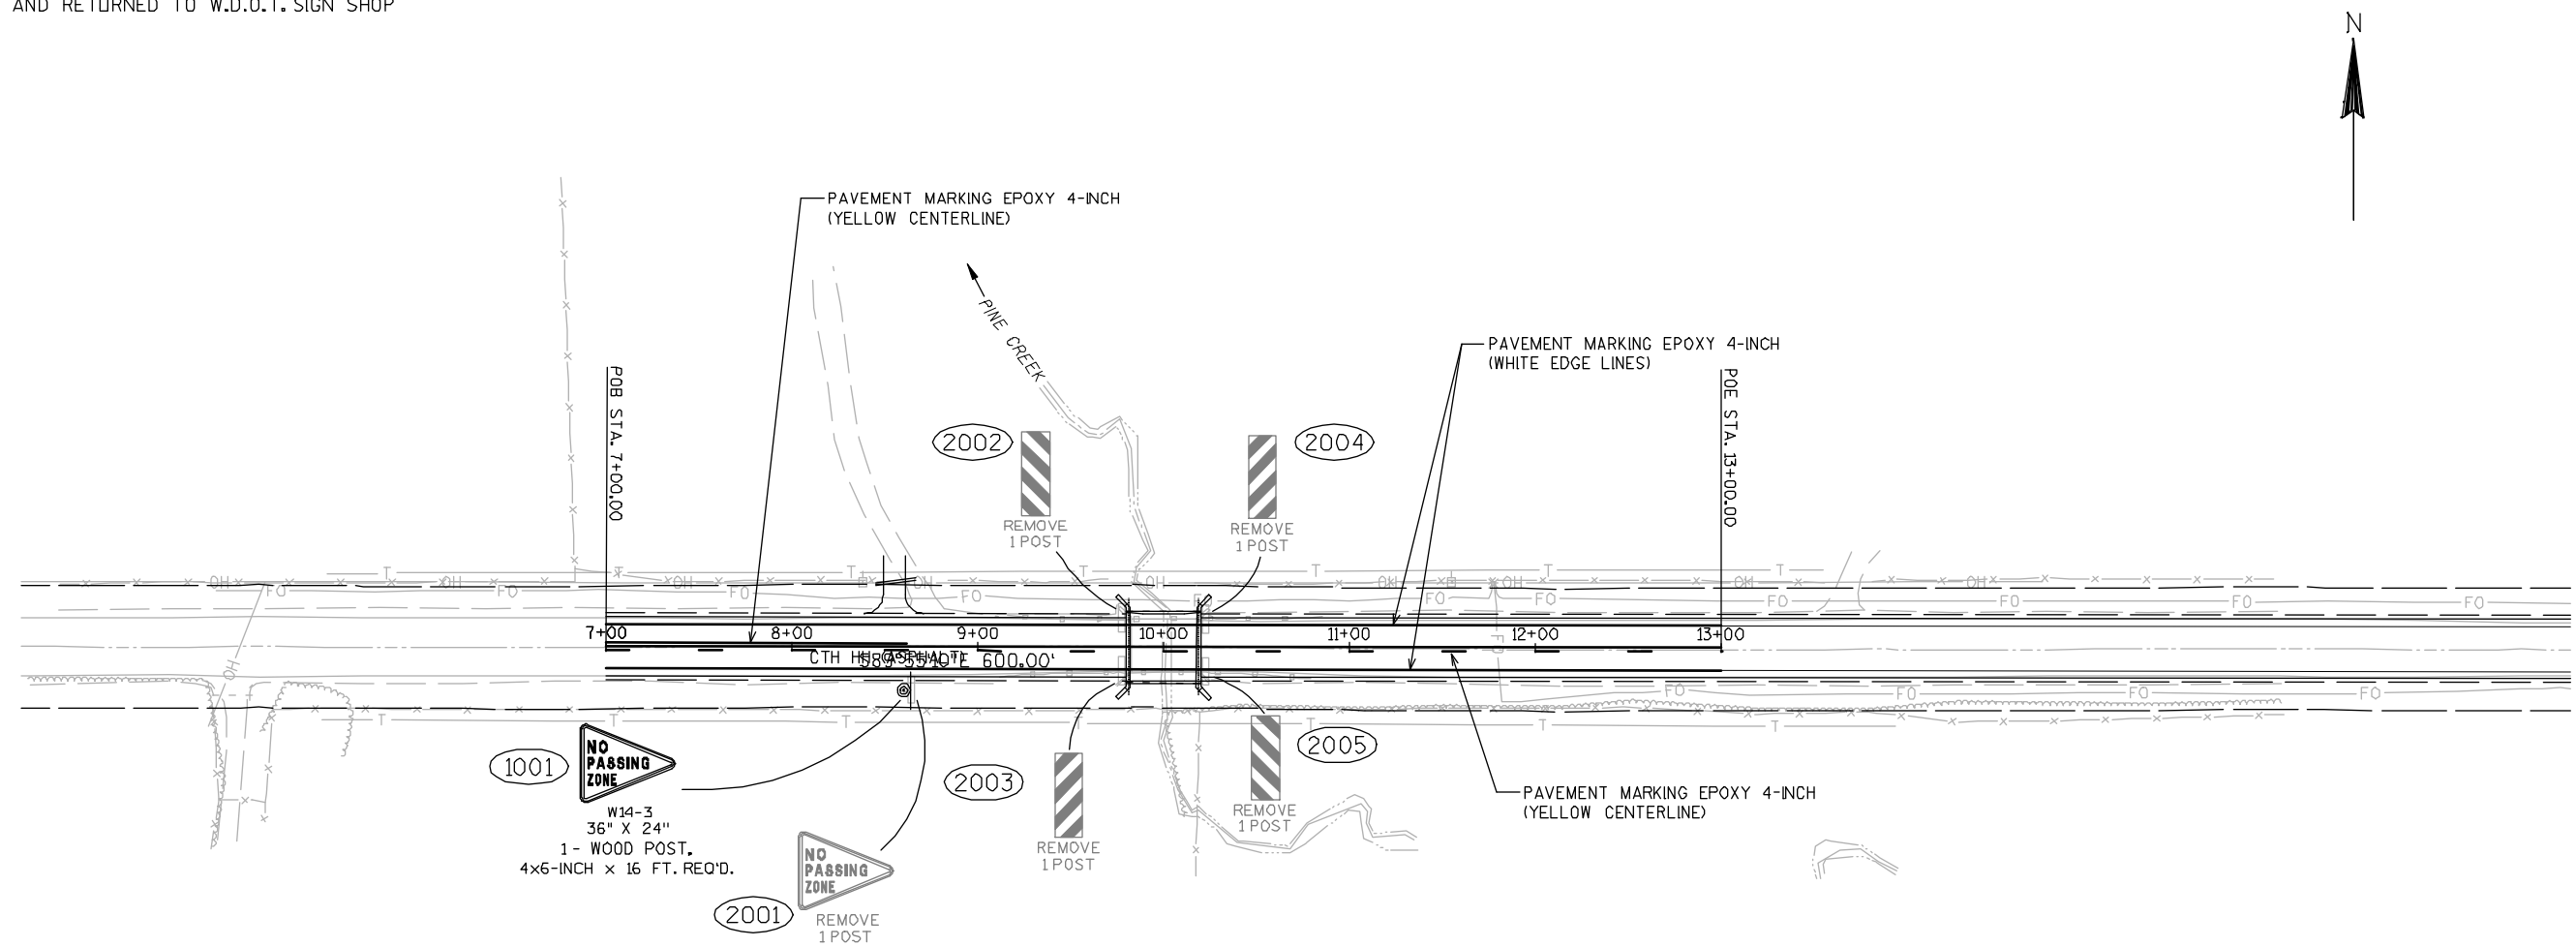



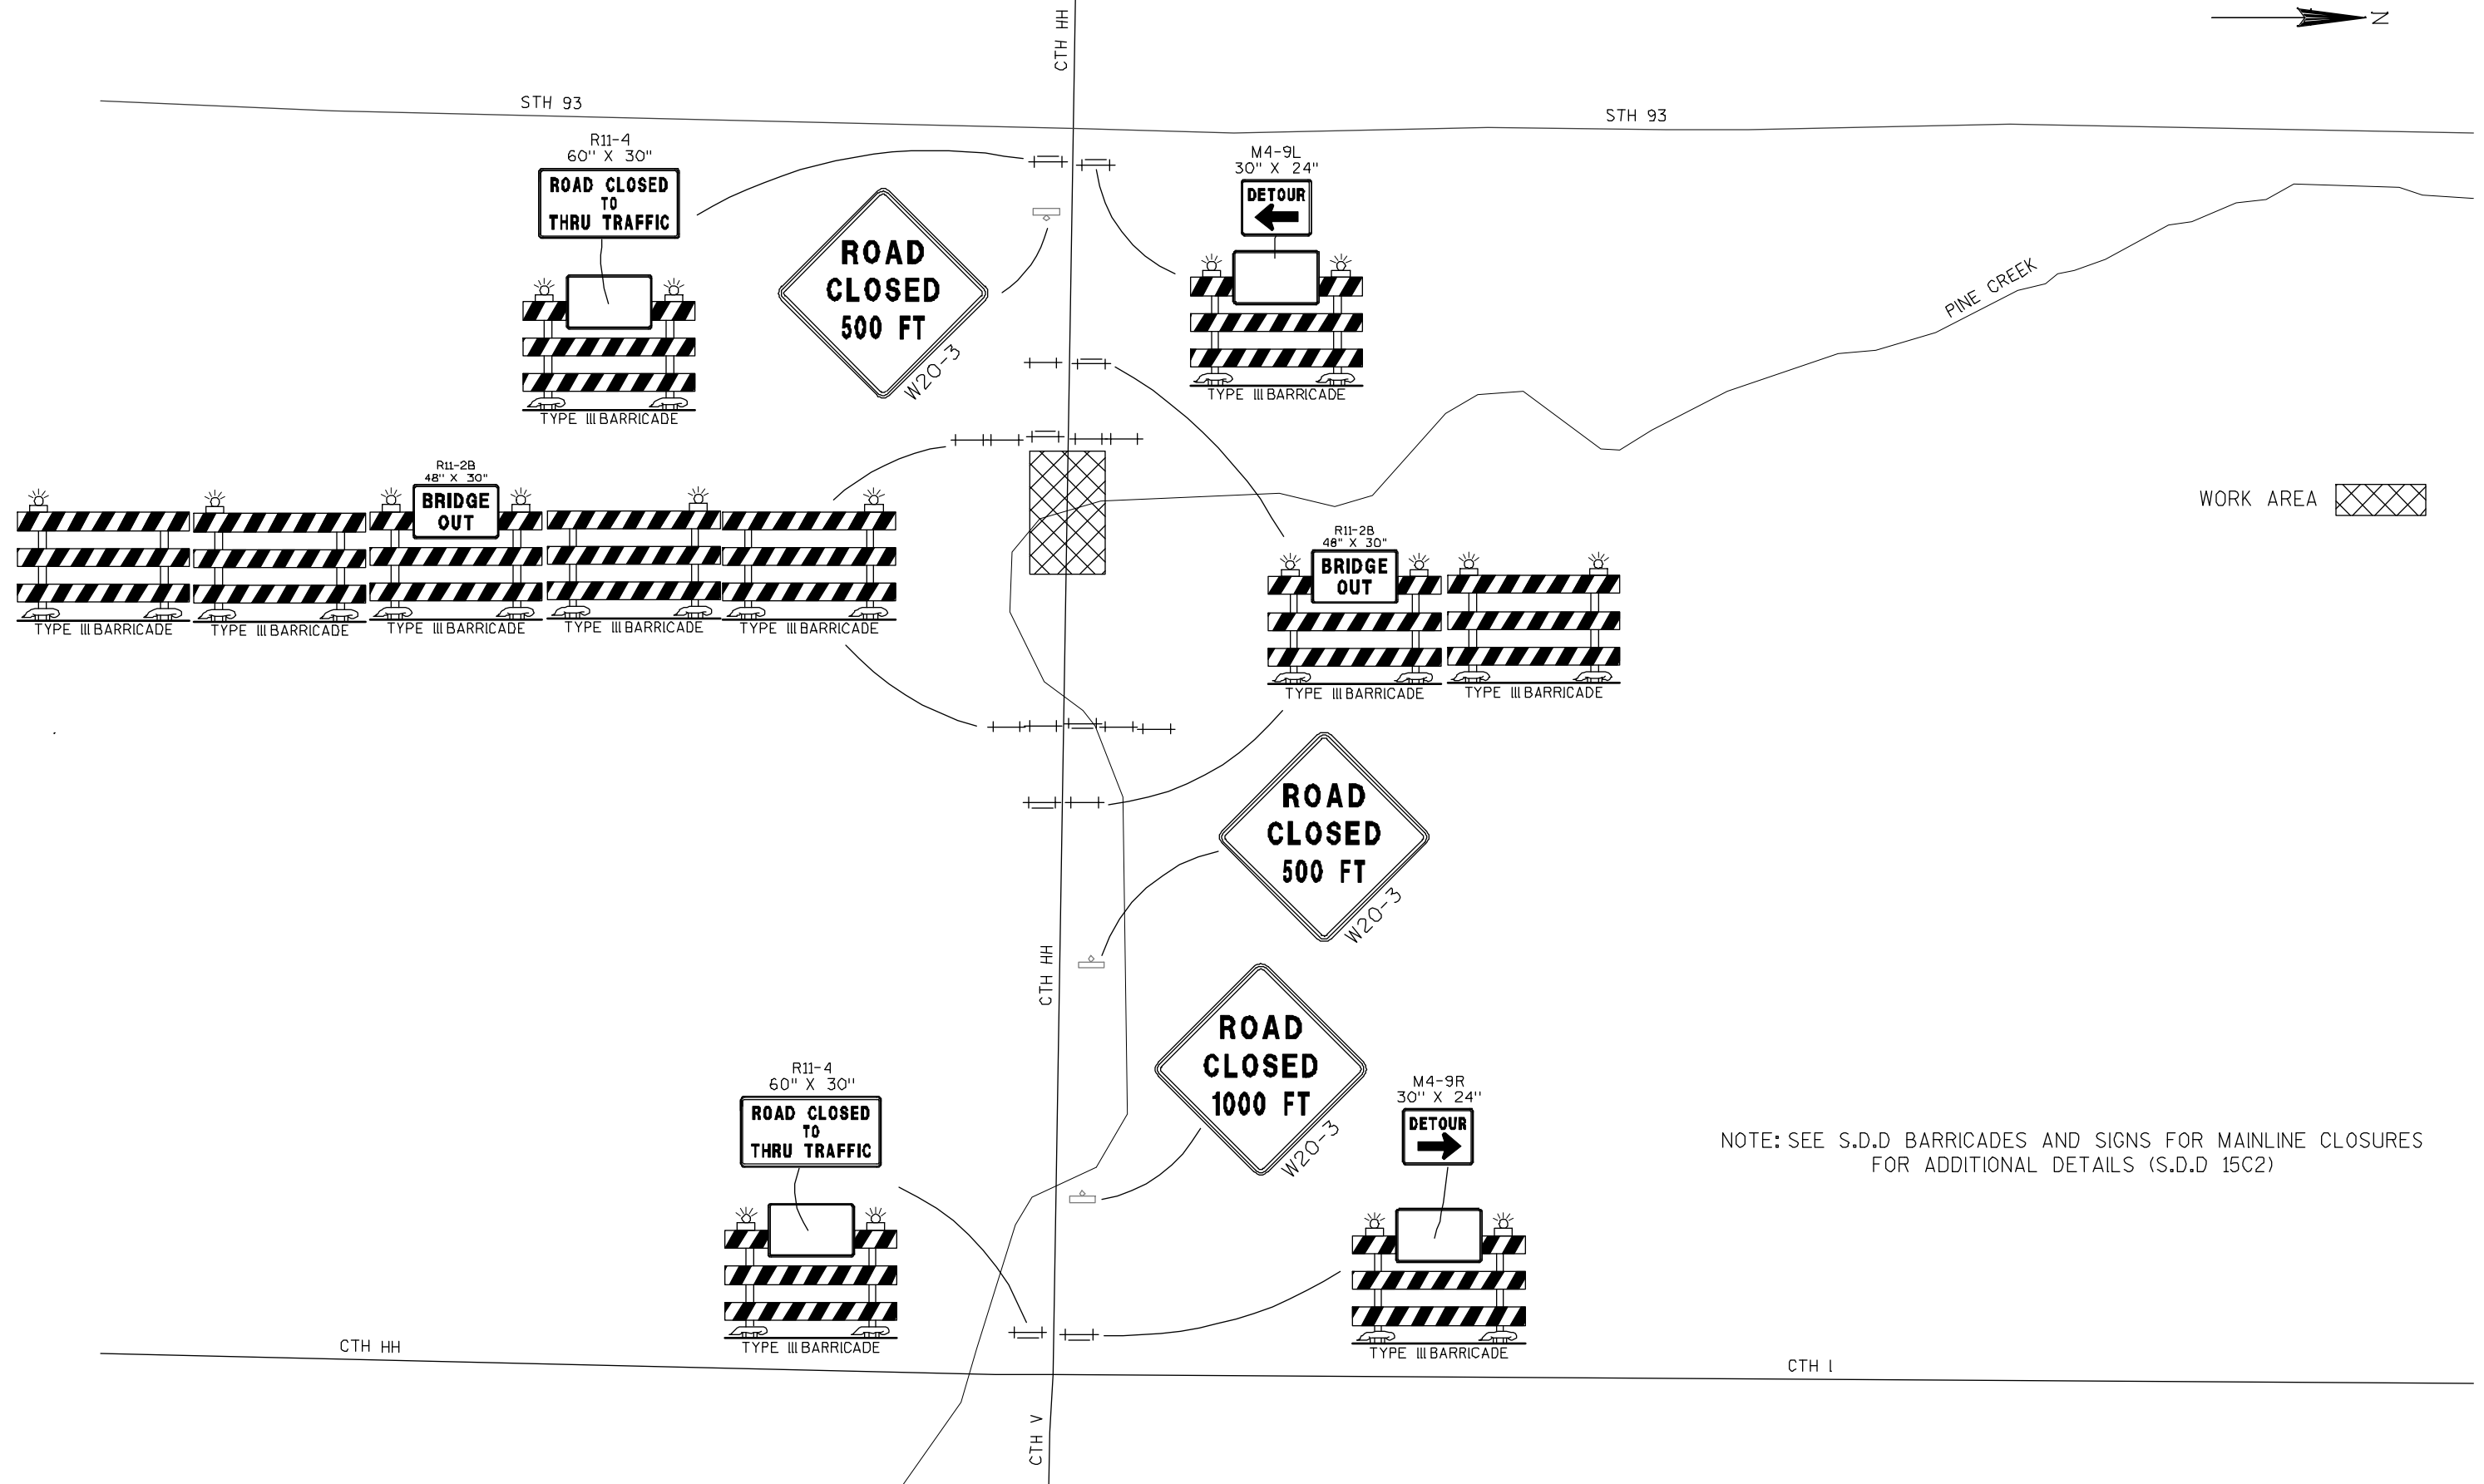

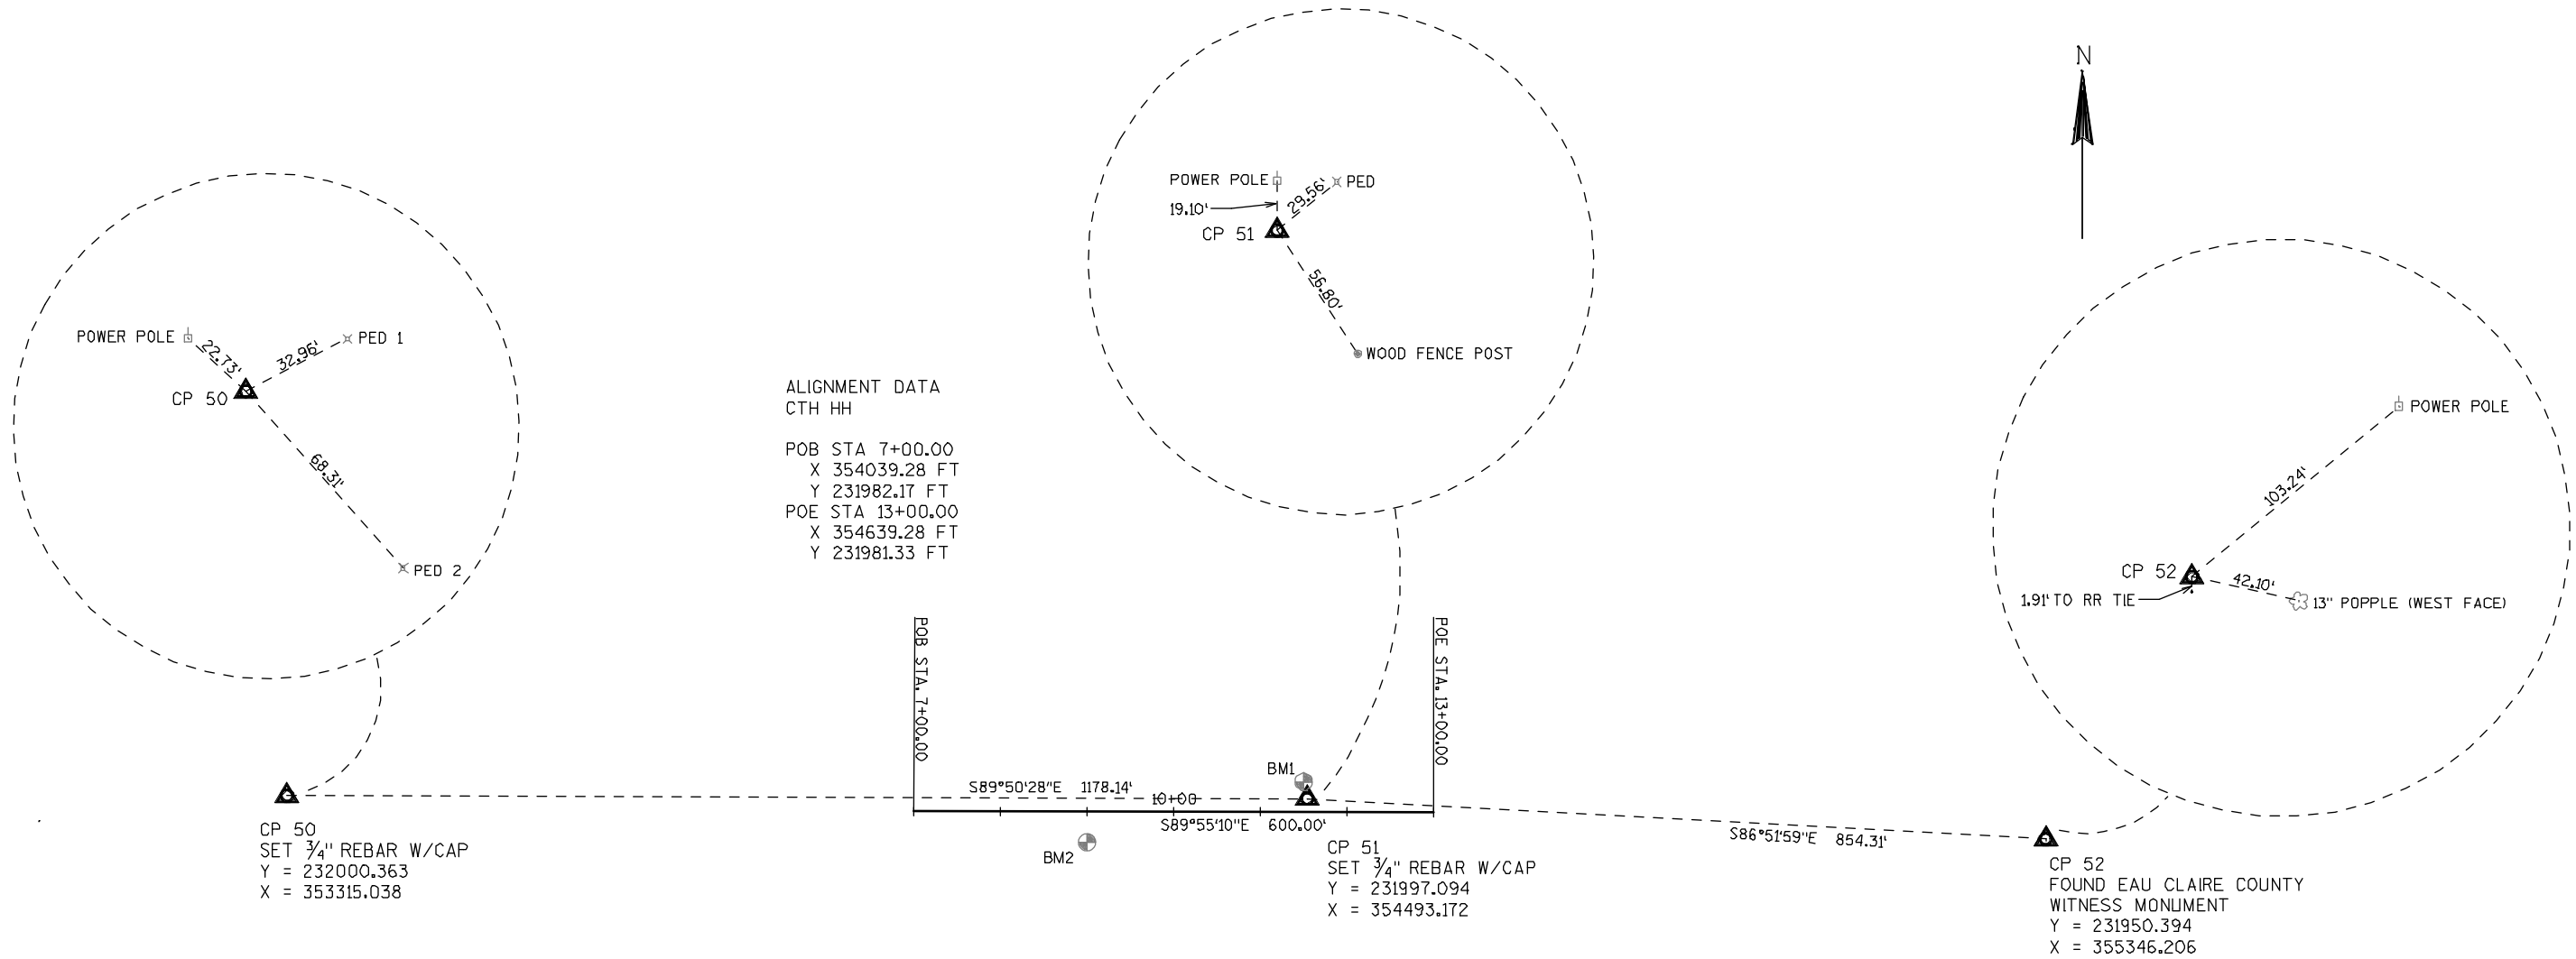

DATE 04APR14		E S T I M A T E O F Q U A N T I T I E S			
LINE		7830-03-70			
NUMBER	ITEM	ITEM DESCRIPTION	UNIT	TOTAL	QUANTITY
0010	201.0105	CLEARING	STA	2.000	2.000
0020	201.0205	GRUBBING	STA	2.000	2.000
0030	203.0600.S	REMOVING OLD STRUCTURE OVER WATERWAY WITH MINIMAL DEBRIS (STATION) 01. 10+00	LS	1.000	1.000
0040	204.0170	REMOVING FENCE	LF	1,040.000	1,040.000
0050	205.0100	EXCAVATION COMMON **P**	CY	663.000	663.000
0060	206.1000	EXCAVATION FOR STRUCTURES BRIDGES (STRUCTURE) 01. B-18-0223	LS	1.000	1.000
0070	208.0100	BORROW	CY	581.000	581.000
0080	210.0100	BACKFILL STRUCTURE	CY	200.000	200.000
0090	213.0100	FINISHING ROADWAY (PROJECT) 01. 7830-03-70	EACH	1.000	1.000
0100	305.0110	BASE AGGREGATE DENSE 3/4-INCH	TON	50.000	50.000
0110	305.0120	BASE AGGREGATE DENSE 1 1/4-INCH	TON	1,750.000	1,750.000
0120	455.0105	ASPHALTIC MATERIAL PG58-28	TON	20.000	20.000
0130	455.0605	TACK COAT	GAL	50.000	50.000
0140	460.1100	HMA PAVEMENT TYPE E-0.3	TON	350.000	350.000
0150	460.2000	INCENTIVE DENSITY HMA PAVEMENT	DOL	230.000	230.000
0160	465.0115	ASPHALTIC SURFACE DETOURS	TON	100.000	100.000
0170	465.0315	ASPHALTIC FLUMES	SY	20.000	20.000
0180	502.0100	CONCRETE MASONRY BRIDGES	CY	180.000	180.000
0190	502.3200	PROTECTIVE SURFACE TREATMENT	SY	200.000	200.000
0200	505.0405	BAR STEEL REINFORCEMENT HS BRIDGES	LB	5,300.000	5,300.000
0210	505.0605	BAR STEEL REINFORCEMENT HS COATED BRIDGES	LB	23,790.000	23,790.000
0220	516.0500	RUBBERIZED MEMBRANE WATERPROOFING	SY	22.000	22.000
0230	520.0118	CULVERT PIPE CLASS III 18-INCH	LF	22.000	22.000
0240	520.1018	APRON ENDWALLS FOR CULVERT PIPE 18-INCH	EACH	2.000	2.000
0250	550.1100	PILING STEEL HP 10-INCH X 42 LB	LF	832.000	832.000
0260	606.0300	RIPRAP HEAVY	CY	145.000	145.000
0270	612.0206	PIPE UNDERDRAIN UNPERFORATED 6-INCH	LF	70.000	70.000
0280	612.0406	PIPE UNDERDRAIN WRAPPED 6-INCH	LF	120.000	120.000
0290	614.0150	ANCHOR ASSEMBLIES FOR STEEL PLATE BEAM GUARD	EACH	4.000	4.000
0300	614.0920	SALVAGED RAIL	LF	340.000	340.000
0310	614.2300	MGS GUARDRAIL 3	LF	200.000	200.000
0320	614.2500	MGS THRIE BEAM TRANSITION	LF	156.000	156.000
0330	614.2610	MGS GUARDRAIL TERMINAL EAT	EACH	4.000	4.000
0340	616.0100	FENCE WOVEN WIRE (HEIGHT) 01. 4-FT, BARBED	LF	1,040.000	1,040.000
0350	619.1000	MOBILIZATION	EACH	1.000	1.000
0360	625.0500	SALVAGED TOPSOIL **P**	SY	2,790.000	2,790.000
0370	627.0200	MULCHING **P**	SY	2,480.000	2,480.000
0380	628.1504	SILT FENCE	LF	610.000	610.000
0390	628.1520	SILT FENCE MAINTENANCE	LF	610.000	610.000
0400	628.1905	MOBILIZATIONS EROSION CONTROL	EACH	3.000	3.000
0410	628.1910	MOBILIZATIONS EMERGENCY EROSION CONTROL	EACH	2.000	2.000
0420	628.2004	EROSION MAT CLASS I TYPE B	SY	1,000.000	1,000.000
0430	628.6005	TURBIDITY BARRIERS	SY	150.000	150.000
0440	628.7504	TEMPORARY DITCH CHECKS	LF	165.000	165.000
0450	628.7555	CULVERT PIPE CHECKS	EACH	3.000	3.000
0460	629.0210	FERTILIZER TYPE B **P**	CWT	1.700	1.700
0470	630.0120	SEEDING MIXTURE NO. 20 **P**	LB	55.000	55.000
0480	634.0616	POSTS WOOD 4X6-INCH X 16-FT	EACH	1.000	1.000
0490	637.2230	SIGNS TYPE II REFLECTIVE F	SF	6.000	6.000

DATE 04APR14		E S T I M A T E O F Q U A N T I T I E S			
LINE				7830-03-70	
NUMBER	ITEM	ITEM DESCRIPTION	UNIT	TOTAL	QUANTITY
0500	638.2602	REMOVING SIGNS TYPE II	EACH	5.000	5.000
0510	638.3000	REMOVING SMALL SIGN SUPPORTS	EACH	5.000	5.000
0520	642.5001	FIELD OFFICE TYPE B	EACH	1.000	1.000
0530	643.0100	TRAFFIC CONTROL (PROJECT) 01. 7830-03-70	EACH	1.000	1.000
0540	643.0420	TRAFFIC CONTROL BARRICADES TYPE III	DAY	1,080.000	1,080.000
0550	643.0705	TRAFFIC CONTROL WARNING LIGHTS TYPE A	DAY	1,680.000	1,680.000
0560	643.0900	TRAFFIC CONTROL SIGNS	DAY	660.000	660.000
0570	643.0920	TRAFFIC CONTROL COVERING SIGNS TYPE II	EACH	1.000	1.000
0580	643.2000	TRAFFIC CONTROL DETOUR (PROJECT) 01. 7830-03-70	EACH	1.000	1.000
0590	643.3000	TRAFFIC CONTROL DETOUR SIGNS	DAY	14,640.000	14,640.000
0600	645.0120	GEOTEXTILE FABRIC TYPE HR	SY	300.000	300.000
0610	646.0106	PAVEMENT MARKING EPOXY 4-INCH	LF	1,550.000	1,550.000
0620	648.0100	LOCATING NO-PASSING ZONES	MI	0.100	0.100
0630	650.4500	CONSTRUCTION STAKING SUBGRADE	LF	600.000	600.000
0640	650.5000	CONSTRUCTION STAKING BASE	LF	600.000	600.000
0650	650.6500	CONSTRUCTION STAKING STRUCTURE LAYOUT (STRUCTURE) 01. B-18-223	LS	1.000	1.000
0660	650.9910	CONSTRUCTION STAKING SUPPLEMENTAL CONTROL (PROJECT) 01. 7830-03-70	LS	1.000	1.000
0670	650.9920	CONSTRUCTION STAKING SLOPE STAKES	LF	600.000	600.000
0680	690.0150	SAWING ASPHALT	LF	62.000	62.000
0690	715.0502	INCENTIVE STRENGTH CONCRETE STRUCTURES	DOL	1,080.000	1,080.000
0700	ASP.1T0A	ON-THE-JOB TRAINING APPRENTICE AT \$5.00/HR	HRS	1,200.000	1,200.000
0710	ASP.1T0G	ON-THE-JOB TRAINING GRADUATE AT \$5.00/HR	HRS	300.000	300.000

CLEARING		201.0105	
STATION	TO STATION	LOCATION	STA. CATEGORY
9+00	TO 11+00	RT	2 010
ITEM TOTAL		2	

GRUBBING		201.0205	
STATION	TO STATION	LOCATION	STA. CATEGORY
9+00	TO 11+00	RT	2 010
ITEM TOTAL		2	

REMOVING FENCE		204.0170	
STATION	TO STATION	LOCATION	L.F. CATEGORY
7+00	TO 13+00	RT	600 010
7+00	TO 8+55	LT	160 010
8+75	TO 9+70	LT	95 010
10+15	TO 12+00	LT	185 010
ITEM TOTAL		1040	

FINISHING ROADWAY 7830-03-70		213.0100	
STATION	TO STATION	LOCATION	EACH CATEGORY
7+00	TO 13+00	MAINLINE	1 010
ITEM TOTAL		1	

BASE AGGREGATE DENSE 3/4-INCH		305.0110	
STATION	TO STATION	LOCATION	TON CATEGORY
7+00	TO 9+80	SHOULDERS	25 010
10+20	TO 13+00	SHOULDERS	25 010
ITEM TOTAL		50	

BASE AGGREGATE DENSE 1 1/4-INCH		305.0120	
STATION	TO STATION	LOCATION	TON CATEGORY
7+00	TO 9+80	MAINLINE	875 010
10+20	TO 13+00	MAINLINE	875 010
ITEM TOTAL		1750	

ASPHALTIC MATERIAL PG 58-28		455.0105	
STATION	TO STATION	LOCATION	TON CATEGORY
7+00	TO 9+80	MAINLINE	10 010
10+20	TO 13+00	MAINLINE	10 010
ITEM TOTAL		20	

TACK COAT		455.0605	
STATION	TO STATION	LOCATION	GAL. CATEGORY
7+00	TO 9+80	MAINLINE	25 010
10+20	TO 13+00	MAINLINE	25 010
ITEM TOTAL		50	

HMA PAVEMENT TYPE E-0.3		460.1100	
STATION	TO STATION	LOCATION	TON CATEGORY
7+00	TO 9+80	MAINLINE	175 010
10+20	TO 13+00	MAINLINE	175 010
ITEM TOTAL		350	

ASPHALTIC SURFACE DETOURS		465.0115	
STATION	TO STATION	LOCATION	S.Y. CATEGORY
DETOUR ROUTE		UNDISTRIBUTED	100 010
ITEM TOTAL		100	

ASPHALTIC FLUMES		465.0315	
STATION	TO STATION	LOCATION	S.Y. CATEGORY
9+70		LT & RT	10 010
10+30		LT& RT	10 010
ITEM TOTAL		20	

CULVERT PIPE CLASS III 18-INCH		520.0118	
STATION	TO STATION	LOCATION	LENGTH L.F. CATEGORY
8+30		F.E. LT	22 010
ITEM TOTAL		22	

* MATERIAL THICKNESS: STEEL 0.064 INCHES, ALUM. 0.060 INCHES

APRON ENDWALLS FOR CULVERT PIPE 18-INCH		520.1018	
STATION	TO STATION	LOCATION	EACH CATEGORY
8+30		F.E. LT	2 010
ITEM TOTAL		2	

SALVAGED RAIL		614.0920	
STATION	TO STATION	LOCATION	L.F. CATEGORY
9+15	TO 10+85	LT	170 010
9+11	TO 10+81	RT	170 010
ITEM TOTAL		340	

MGS GUARDRAIL 3		614.2300	
STATION	TO STATION	LOCATION	L.F. CATEGORY
8+69	TO 9+44	RT	75.0 010
9+19	TO 9+44	LT	25.0 010
10+56	TO 10+81	RT	75.0 010
10+56	TO 11+31	LT	25.0 010
ITEM TOTAL		200	

MGS THRIE BEAM TRANSITION		614.2500	
STATION	TO STATION	LOCATION	L.F. CATEGORY
9+44	TO 9+83	RT	39 010
9+44	TO 9+83	LT	39 010
10+17	TO 10+56	RT	39 010
10+17	TO 10+56	LT	39 010
ITEM TOTAL		156	

MGS GUARDRAIL TERMINAL EAT		614.2610	
STATION	TO STATION	LOCATION	EACH CATEGORY
8+16	TO 8+69	RT	1 010
8+66	TO 9+19	LT	1 010
10+81	TO 11+34	RT	1 010
11+31	TO 11+84	LT	1 010
ITEM TOTAL		4	

2) SALVAGED/UNSUABLE PAVEMENT MATERIAL IS INCLUDED IN CUT.

3) EBS EXCAVATION TO BE BACKFILLED WITH SELECT BORROW MATERIAL.
NOTE: THIS IS DESIGNERS CHOICE, CAN BE BACKFILLED WITH BORROW, OR CUT AS WELL.

4) SALVAGED/UNUSABLE PAVEMENT MATERIAL

5) AVAILABLE MATERIAL = CUT - SALVAGED/UNUSUABLE PAVEMENT MATERIAL

13) EXPANDED FILL. FACTOR = 1.25

14) THE MASS ORDINATE + OR - QTY CALCULATED FOR THE DIVISION. PLUS QUANTITY INDICATES AN EXCESS OF MATERIAL WITHIN THE DIVISION. MINUS INDICATES A SHORTAGE OF MATERIAL WITHIN THE DIVISION.

DIVISION	FROM/TO STATION	LOCATION	COMMON EXCAVATION (ITEM 205.0100)		SALVAGED/ UNUSABLE PAVEMENT MATERIAL (4)	AVAILABLE MATERIAL (5)	UNEXPANDED FILL	EXPANDED FILL (13)	MASS ORDINATE +/- (14)	BORROW (ITEM 208.0100)
			CUT (2)	EBS EXCAVATION (3)				FACTOR 1.25		
	1 7+00 TO 9+79	MAINLINE	313	0	45	268	463	579	-311	
	2 10+21 TO 13+00	MAINLINE	350	0	57	293	450	563	-270	
GRAND TOTAL		GRAND TOTAL	663	0	102	561	913	1141	-581	581
TOTAL COMMON EXC			663 CY							

FENCE WOVEN WIRE (HEIGHT), 4.5-FEET BARBED		616.0100	
STATION TO STATION	LOCATION	L.F.	CATEGORY
7+00 TO 13+00	RT	600	010
7+00 TO 8+55	LT	160	010
8+75 TO 9+70	LT	95	010
10+15 TO 12+00	LT	185	010
ITEM TOTAL		1040	

MOBILIZATION		619.1000	
STATION TO STATION	LOCATION	EACH	CATEGORY
7+00 TO 13+00	MAINLINE	0.4	010
10+00	B-18-0223	0.6	020
ITEM TOTAL		1.0	

SALVAGED TOPSOIL **p**		625.0500	
STATION TO STATION	LOCATION	S.Y.	CATEGORY
7+00 TO 9+80	LT & RT	1300	010
10+20 TO 13+00	LT & RT	1490	010
ITEM TOTAL		2790	

MULCHING **p**		627.0200	
STATION TO STATION	LOCATION	S.Y.	CATEGORY
7+00 TO 9+80	LT & RT	1300	010
10+20 TO 13+00	LT & RT	1180	010
ITEM TOTAL		2480	

SILT FENCE		628.1504	
STATION TO STATION	LOCATION	L.F.	CATEGORY
8+80 TO 9+70	EAT, LT	100	010
9+15 TO 9+70	EAT, RT	60	010
10+25 TO 12+15	EAT, LT	170	010
10+25 TO 12+40	EAT, RT	200	010
UNDISTRIBUTED		80	010
ITEM TOTAL		610	

SILT FENCE MAINTENANCE		628.1520	
STATION TO STATION	LOCATION	L.F.	CATEGORY
8+80 TO 9+70	EAT, LT	100	010
9+15 TO 9+70	EAT, RT	60	010
10+25 TO 12+15	EAT, LT	170	010
10+25 TO 12+40	EAT, RT	200	010
UNDISTRIBUTED		80	010
ITEM TOTAL		610	

MOBILIZATIONS EROSION CONTROL		628.1905	
STATION TO STATION	LOCATION	EACH	CATEGORY
7+00 TO 13+00	PROJECT	3	010
ITEM TOTAL		3	

MOBILIZATIONS EMERGENCY EROSION CONTROL		628.1910	
STATION TO STATION	LOCATION	EACH	CATEGORY
7+00 TO 13+00	PROJECT	2	010
ITEM TOTAL		2	

EROSION MAT CLASS I TYPE B		628.2004	
STATION TO STATION	LOCATION	S.Y.	CATEGORY
8+80 TO 9+65	LT	190	010
9+15 TO 9+65	RT	65	010
10+30 TO 11+30	LT	275	010
10+30 TO 11+80	RT	325	010
UNDISTRIBUTED		145	010
ITEM TOTAL		1000	

TURBIDITY BARRIERS		628.2023	
STATION TO STATION	LOCATION	S.Y.	CATEGORY
9+80 TO 10+20	ABUTMENT SLOPES	150	010
ITEM TOTAL		150	

TEMPORARY DITCH CHECKS		628.7504	
STATION TO STATION	LOCATION	L.F.	CATEGORY
7+00 TO 8+50	DITCH LT	75	010
7+00 TO 9+80	DITCH RT	60	010
UNDISTRIBUTED		30	010
ITEM TOTAL		165	

CULVERT PIPE CHECKS		628.7555	
STATION TO STATION	LOCATION	EACH	CATEGORY
8+30	PE LT	5	010
ITEM TOTAL		5	

FERTILIZER, TYPE B **p**		629.0210	
STATION TO STATION	LOCATION	CWT.	CATEGORY
7+00 TO 9+80	LT & RT	0.800	010
10+20 TO 13+00	LT & RT	0.700	010
UNDISTRIBUTED	LT & RT	0.200	010
ITEM TOTAL		1.700	

SEEDING MIXTURE NO. 20 **p**		630.0120	
STATION TO STATION	LOCATION	LBS.	CATEGORY
7+00 TO 9+80	LT & RT	26	010
10+20 TO 13+00	LT & RT	24	010
UNDISTRIBUTED	LT & RT	5	010
ITEM TOTAL		55	

3

FIELD OFFICE TYPE B		642.5001	
STATION TO STATION	LOCATION	EACH	CATEGORY
7+00 TO 13+00	PROJECT	1	010
ITEM TOTAL		1	

TRAFFIC CONTROL 7830-03-70		643.0100	
STATION TO STATION	LOCATION	EACH	CATEGORY
7+00 TO 13+00	PROJECT	1	010
ITEM TOTAL		1	

TRAFFIC CONTROL BARRICADES TYPE III				643.0420	
STATION TO STATION	LOCATION	EACH	DAYS	DAYS	CATEGORY
SEE TRAFFIC CONTROL PLAN		18	60	1080	010
ITEM TOTAL				1080	

TRAFFIC CONTROL WARNING LIGHTS TYPE A				643.0705	
STATION TO STATION	LOCATION	EACH	DAYS	DAYS	CATEGORY
SEE TRAFFIC CONTROL PLAN		28	60	1680	010
ITEM TOTAL				1680	

TRAFFIC CONTROL SIGNS TYPE II				643.0900	
STATION TO STATION	LOCATION	EACH	DAYS	DAYS	CATEGORY
7+00 TO 13+00	MAINLINE	11	60	660	010
ITEM TOTAL				660	

TRAFFIC CONTROL COVERING SIGNS TYPE II		643.0920	
STATION TO STATION	LOCATION	EACH	CATEGORY
SEE TRAFFIC CONTROL PLAN		1	010
ITEM TOTAL		1	

TRAFFIC CONTROL DETOUR 7830-03-70		643.2000	
STATION TO STATION	LOCATION	EACH	CATEGORY
SEE TRAFFIC CONTROL PLAN	DETOUR ROUTE	1	010
ITEM TOTAL		1	

TRAFFIC CONTROL DETOUR SIGNS				643.3000	
STATION TO STATION	LOCATION	EACH	DAYS	DAYS	CATEGORY
SEE TRAFFIC CONTROL PLAN	DETOUR ROUTE	244	60	14640	010
ITEM TOTAL				14640	

PAVEMENT MARKING EPOXY 4-INCH		646.0106	
STATION TO STATION	LOCATION	L.F.	CATEGORY
7+00 TO 13+00	MAINLINE	1550	010
ITEM TOTAL		1550	

LOCATING NO-PASSING ZONES		648.0100	
STATION TO STATION	LOCATION	MI	CATEGORY
7+00 TO 13+00	MAINLINE C/L	0.1	010
ITEM TOTAL		0.1	

3

CONSTRUCTION STAKING SUBGRADE		650.4500	
STATION TO STATION	LOCATION	L.F.	CATEGORY
7+00 TO 13+00	MAINLINE	600	010
ITEM TOTAL		600	

CONSTRUCTION STAKING BASE		650.5000	
STATION TO STATION	LOCATION	L.F.	CATEGORY
7+00 TO 13+00	MAINLINE	600	010
ITEM TOTAL		600	


CONSTRUCTION STAKING STRUCTURE LAYOUT B-18-0223		650.6500	
STATION TO STATION	LOCATION	EACH	CATEGORY
10+00	MAINLINE	1	020
ITEM TOTAL		1	

CONSTRUCTION STAKING SUPPLEMENTAL CONTROL 7830-03-70		650.9910	
STATION TO STATION	LOCATION	L.S.	CATEGORY
7+00 TO 13+00	MAINLINE	1	010
ITEM TOTAL		1	

CONSTRUCTION STAKING SLOPE STAKES		650.9920	
STATION TO STATION	LOCATION	L.F.	CATEGORY
7+00 TO 13+00	MAINLINE	600	010
ITEM TOTAL		600	

SAWING ASPHALT		690.0150	
STATION TO STATION	LOCATION	L.F.	CATEGORY
7+00	MAINLINE	32	010
13+00	MAINLINE	30	010
ITEM TOTAL		62	

SIGN NUMBER	STATION	LOCATION	SIGN CODE	SIGN DESCRIPTION	WIDTH (INCHES)	HEIGHT (INCHES)	637.2230 SIGNS, TYPE II, REFLECTIVE F (S.F.)	634.0616 WOOD POSTS, 4X6-INCH X 16 FT (EACH)	638.2602 REMOVING SIGNS TYPE II (EACH)	638.3000 REMOVING SMALL SIGN SUPPORTS (EACH)
1001	8+60	RT	W14-3	NO PASSING ZONE	36	24	6.00	1		
2001	8+60	RT	W14-3	NO PASSING ZONE					1	1
2002	9+80	LT	W5-52R	CLEARANCE STRIPER DOWN RIGHT					1	1
2003	9+80	RT	W5-52L	CLEARANCE STRIPER DOWN LEFT					1	1
2004	10+20	LT	W5-52R	CLEARANCE STRIPER DOWN RIGHT					1	1
2005	10+20	RT	W5-52L	CLEARANCE STRIPER DOWN LEFT					1	1
SUB-TOTAL							6.00	1	5	5

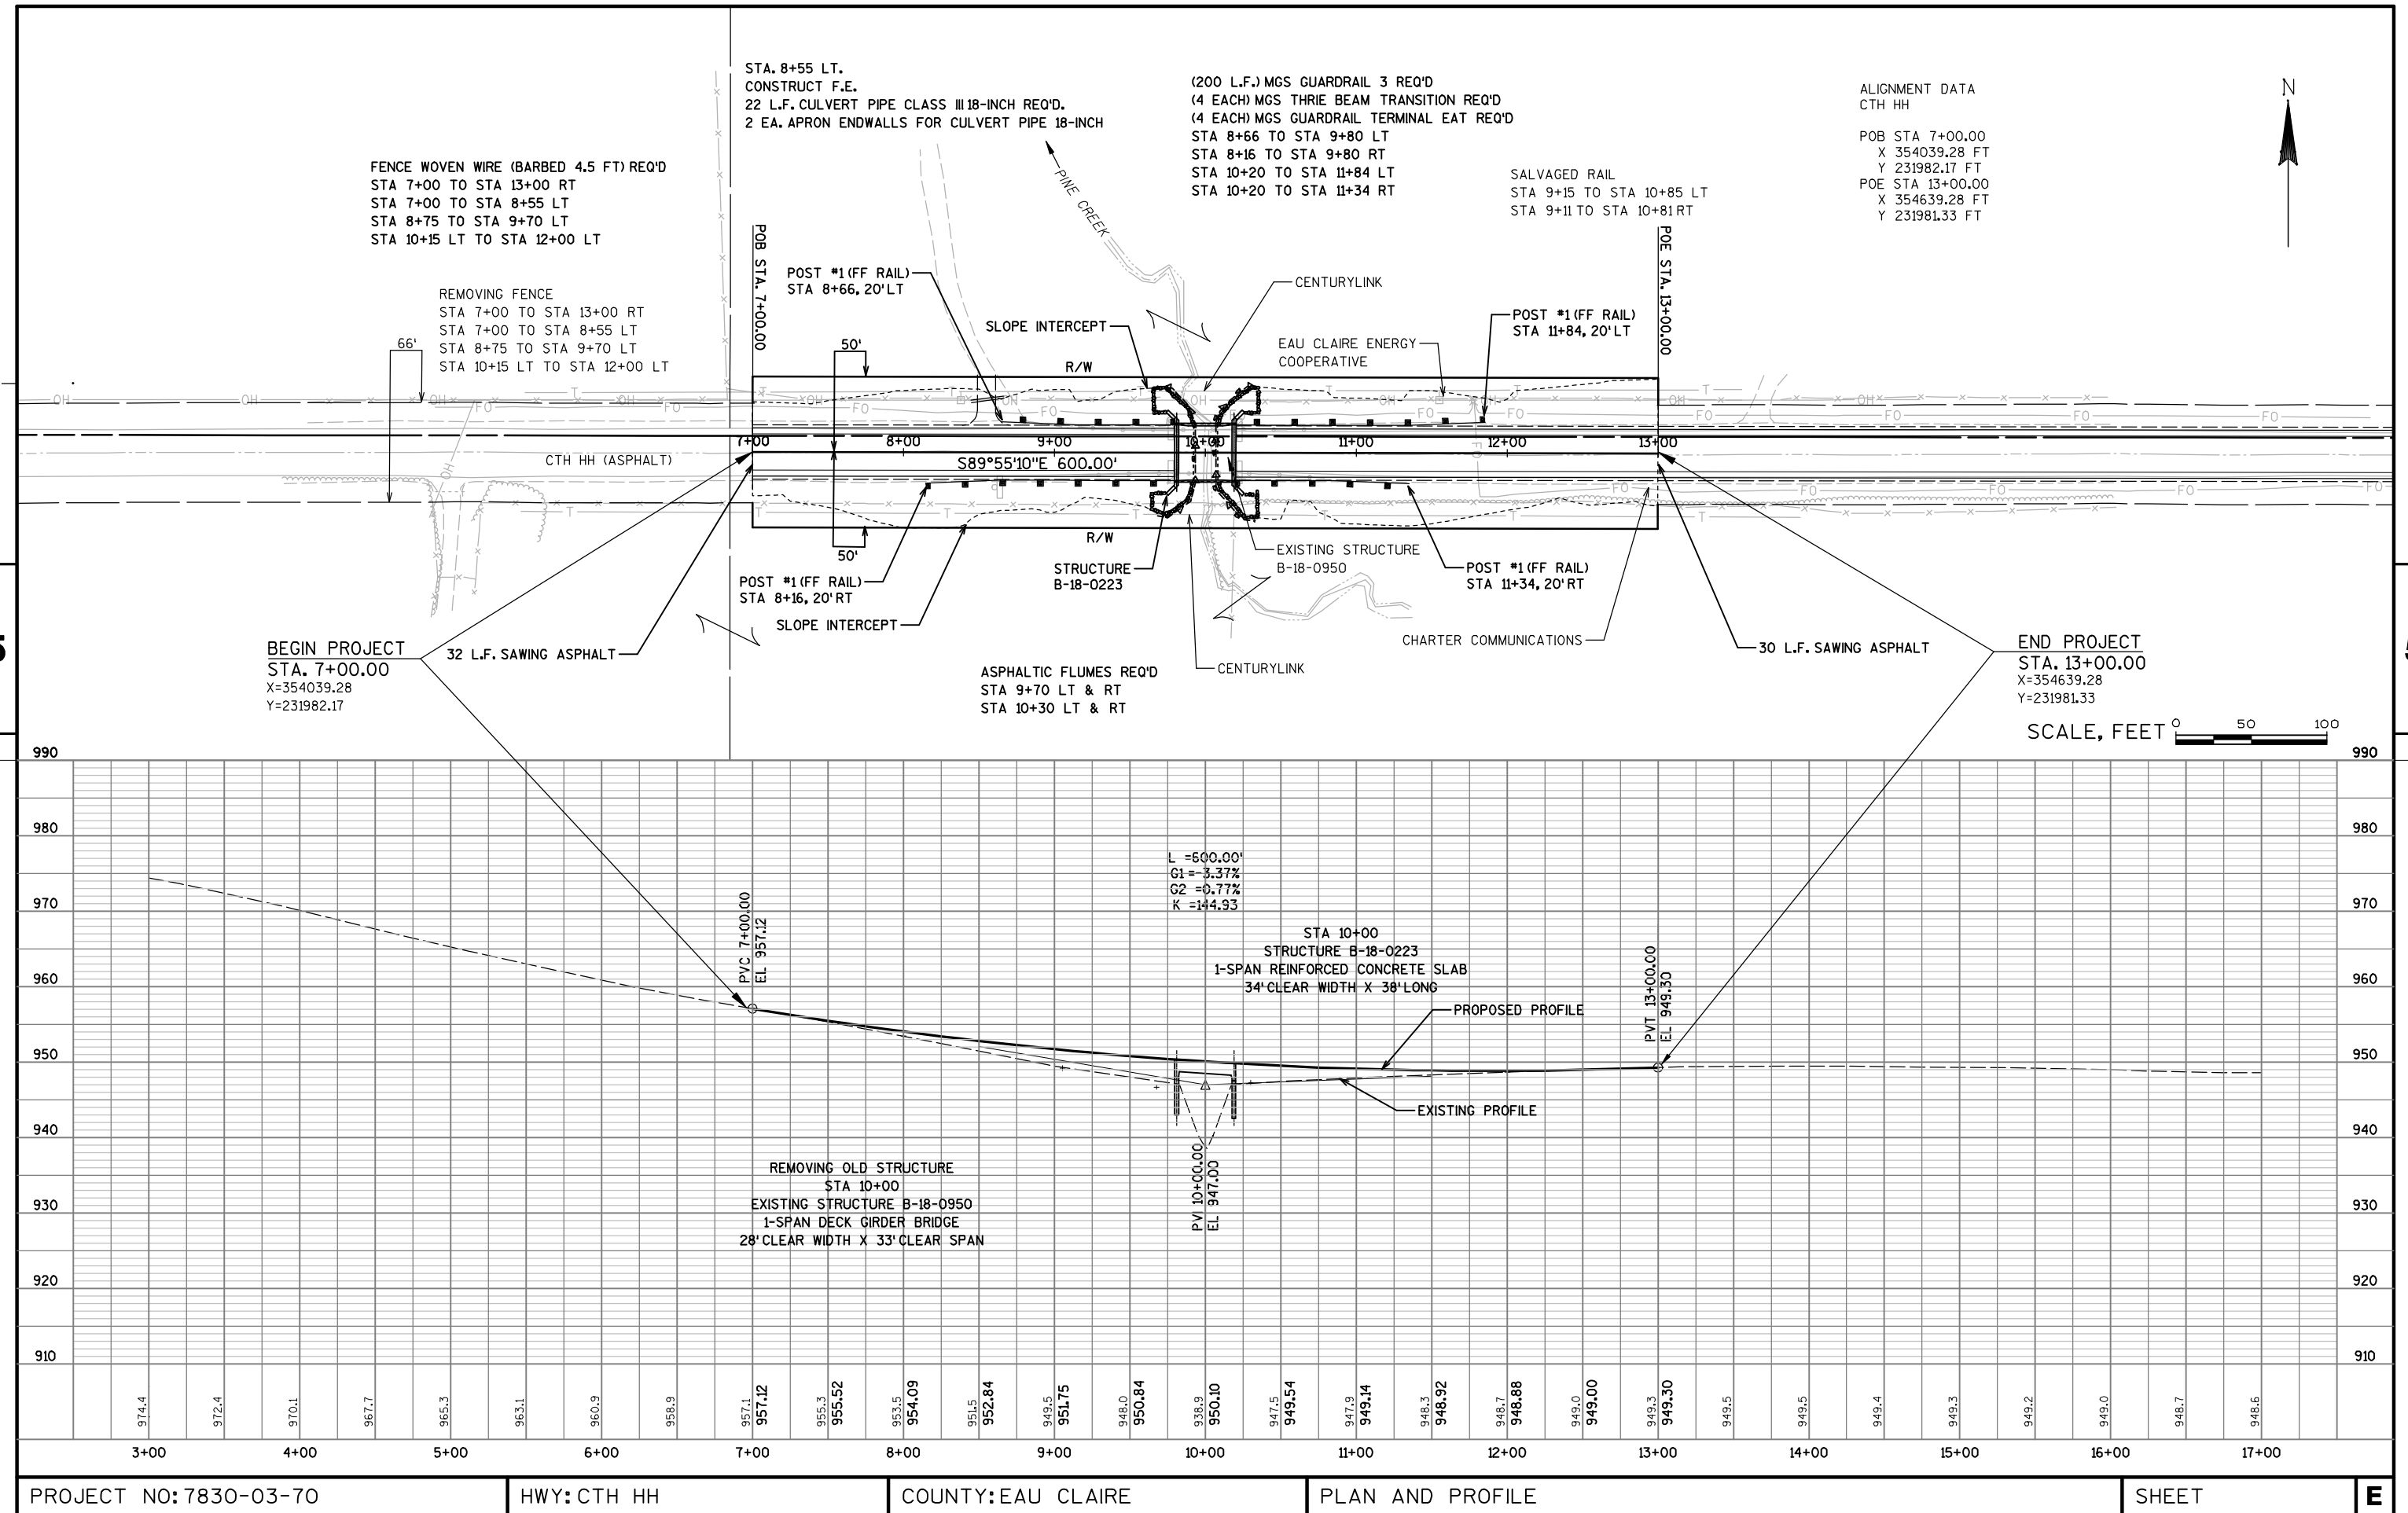


Standard Detail Drawing List

08D04-05	CONCRETE SURFACE DRAINS & ASPHALTIC FLUMES
08E08-03	TYPICAL INSTALLATIONS OF EROSION BALES / TEMPORARY DITCH CHECKS
08E09-06	SILT FENCE
08E11-02	TURBIDITY BARRIER
08F01-11	APRON ENDWALLS FOR CULVERT PIPE
12A03-10	NAME PLATE (STRUCTURES)
14B42-02A	MIDWEST GUARDRAIL SYSTEM (MGS) GUARDRAIL
14B42-02B	MIDWEST GUARDRAIL SYSTEM (MGS) GUARDRAIL
14B42-02C	MIDWEST GUARDRAIL SYSTEM (MGS) GUARDRAIL
14B44-01A	MIDWEST GUARDRAIL SYSTEM ENERGY ABSORBING TERMINAL (MGS)
14B44-01B	MIDWEST GUARDRAIL SYSTEM ENERGY ABSORBING TERMINAL (MGS)
14B44-01C	MIDWEST GUARDRAIL SYSTEM ENERGY ABSORBING TERMINAL (MGS)
14B45-03A	MIDWEST GUARDRAIL SYSTEM THRIE BEAM TRANSITION (MGS)
14B45-03B	MIDWEST GUARDRAIL SYSTEM THRIE BEAM TRANSITION (MGS)
14B45-03C	MIDWEST GUARDRAIL SYSTEM THRIE BEAM TRANSITION (MGS)
14B45-03D	MIDWEST GUARDRAIL SYSTEM THRIE BEAM TRANSITION (MGS)
14B45-03E	MIDWEST GUARDRAIL SYSTEM THRIE BEAM TRANSITION (MGS)
14B45-03F	MIDWEST GUARDRAIL SYSTEM THRIE BEAM TRANSITION (MGS)
14B45-03G	MIDWEST GUARDRAIL SYSTEM THRIE BEAM TRANSITION (MGS)
14B45-03H	MIDWEST GUARDRAIL SYSTEM THRIE BEAM TRANSITION (MGS)
14B45-03I	MIDWEST GUARDRAIL SYSTEM THRIE BEAM TRANSITION (MGS)
14B45-03J	MIDWEST GUARDRAIL SYSTEM THRIE BEAM TRANSITION (MGS)
15B01-08A	FENCE WOVEN WIRE
15B01-08B	FENCE WOVEN WIRE
15C02-05A	BARRICADES AND SIGNS FOR MAINLINE CLOSURES
15C02-05B	BARRICADES AND SIGNS FOR MAINLINE CLOSURES
15C02-05C	DETOUR SIGNING FOR MAINLINE CLOSURES
15C06-06	SIGNING & MARKING FOR TWO LANE BRIDGES
15C08-16A	PAVEMENT MARKING (MAINLINE)


ASPHALTIC FLUME

NOTE: TAPER CURB ENDS
TO GUTTER IN 1'-0"

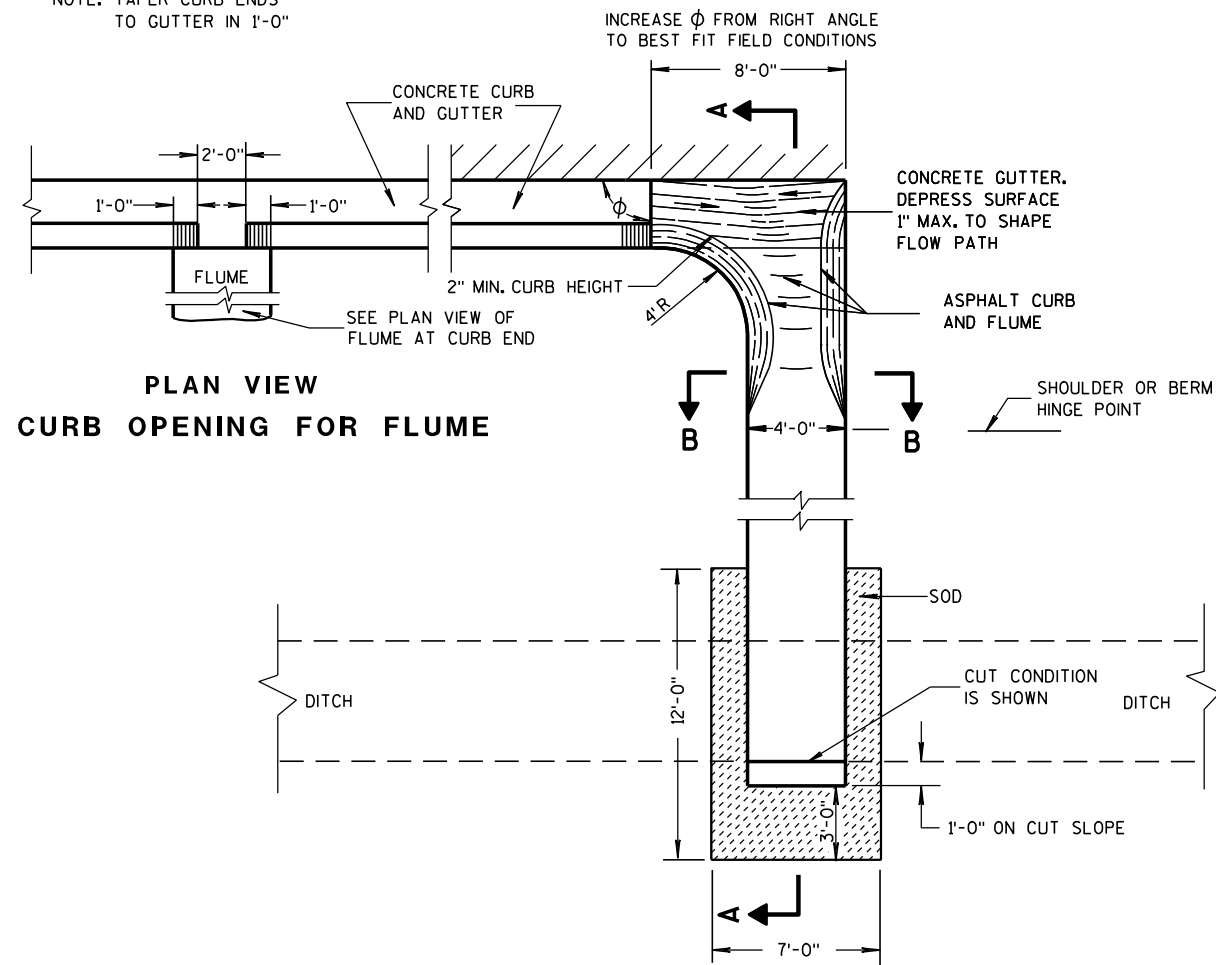


PLAN VIEW
CURB OPENING FOR FLUME

PLAN VIEW
FLUME AT CURB END

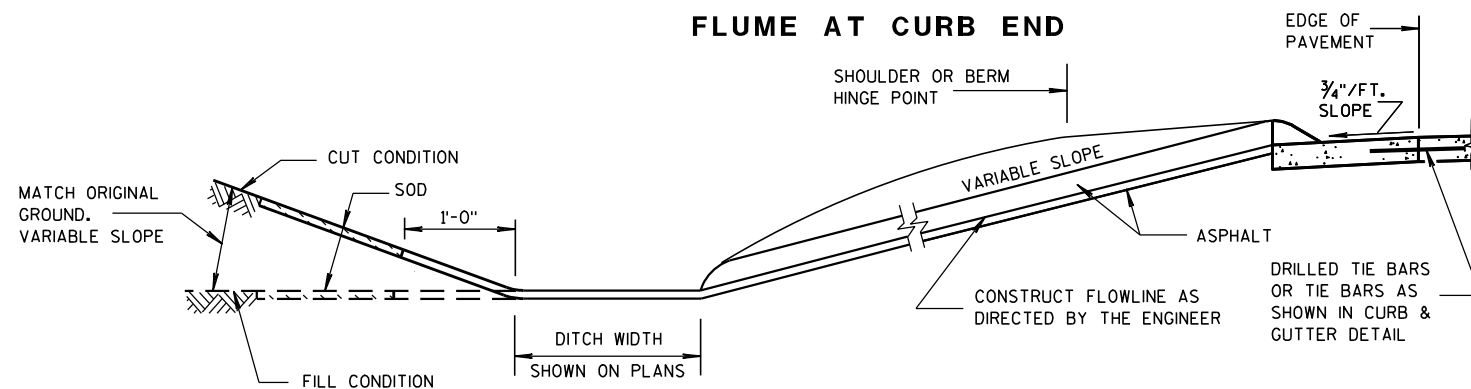

SECTION A-A

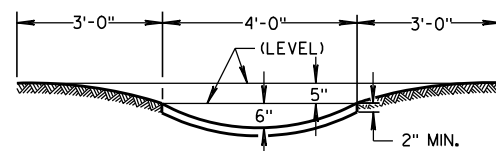

SECTION B-B


GENERAL NOTES

DETAILS OF CONSTRUCTION, MATERIALS AND WORKMANSHIP NOT SHOWN ON THIS DRAWING SHALL CONFORM TO PERTINENT REQUIREMENTS OF THE STANDARD SPECIFICATIONS AND APPLICABLE SPECIAL PROVISIONS.


WELDED STEEL WIRE FABRIC SHALL BE IN ACCORDANCE WITH AASHTO SPECIFICATION M55.

- ① JOINTS SHALL BE 1/8" TO 1/4" INCH WIDE BY 1 1/2" INCHES DEEP AND SPACED AT UNIFORM INTERVALS OF APPROXIMATELY 4 FEET.
- ② GEOTEXTILE FABRIC TYPE "R" SHALL UNDERLAY THE FULL LENGTH AND WIDTH OF THE CONCRETE SURFACE DRAIN AND RIPRAP.
- ③ CONCRETE SURFACE DRAIN WITHOUT CURB AND GUTTER MAY BE USED ON BACKSLOPES WHEN SPECIFIED


③ CONCRETE SURFACE DRAIN

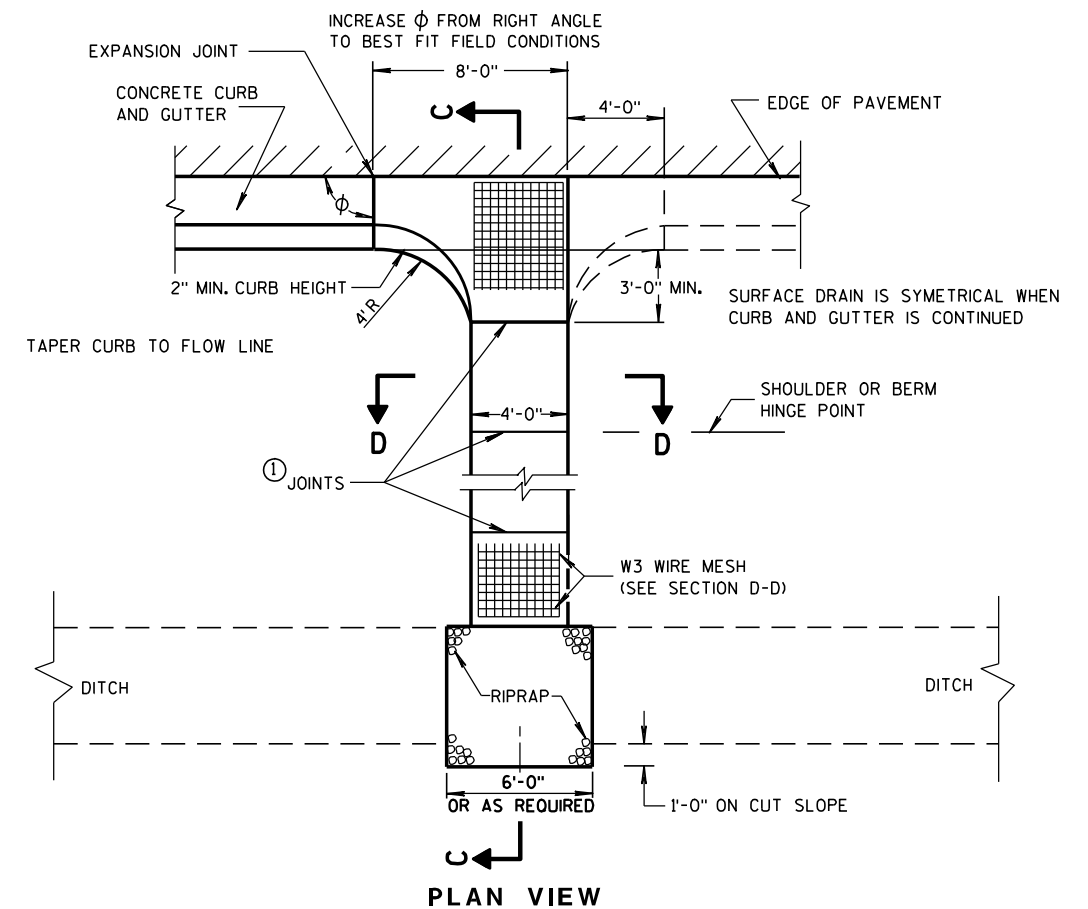

PLAN VIEW

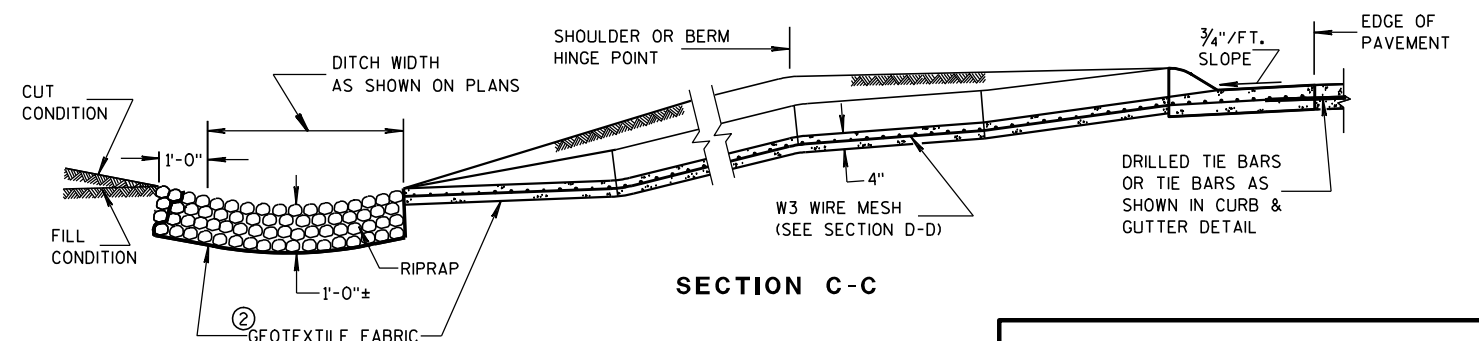

SECTION C-C

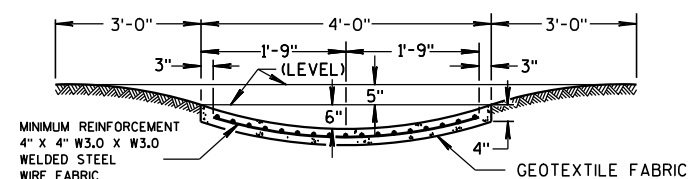

SECTION D-D

CONCRETE SURFACE DRAINS & ASPHALTIC FLUMES

STATE OF WISCONSIN
DEPARTMENT OF TRANSPORTATION


APPROVED

9-4-08

DATE

FHWA



/S/ Jerry H. Zogg
ROADWAY STANDARDS DEVELOPMENT
ENGINEER

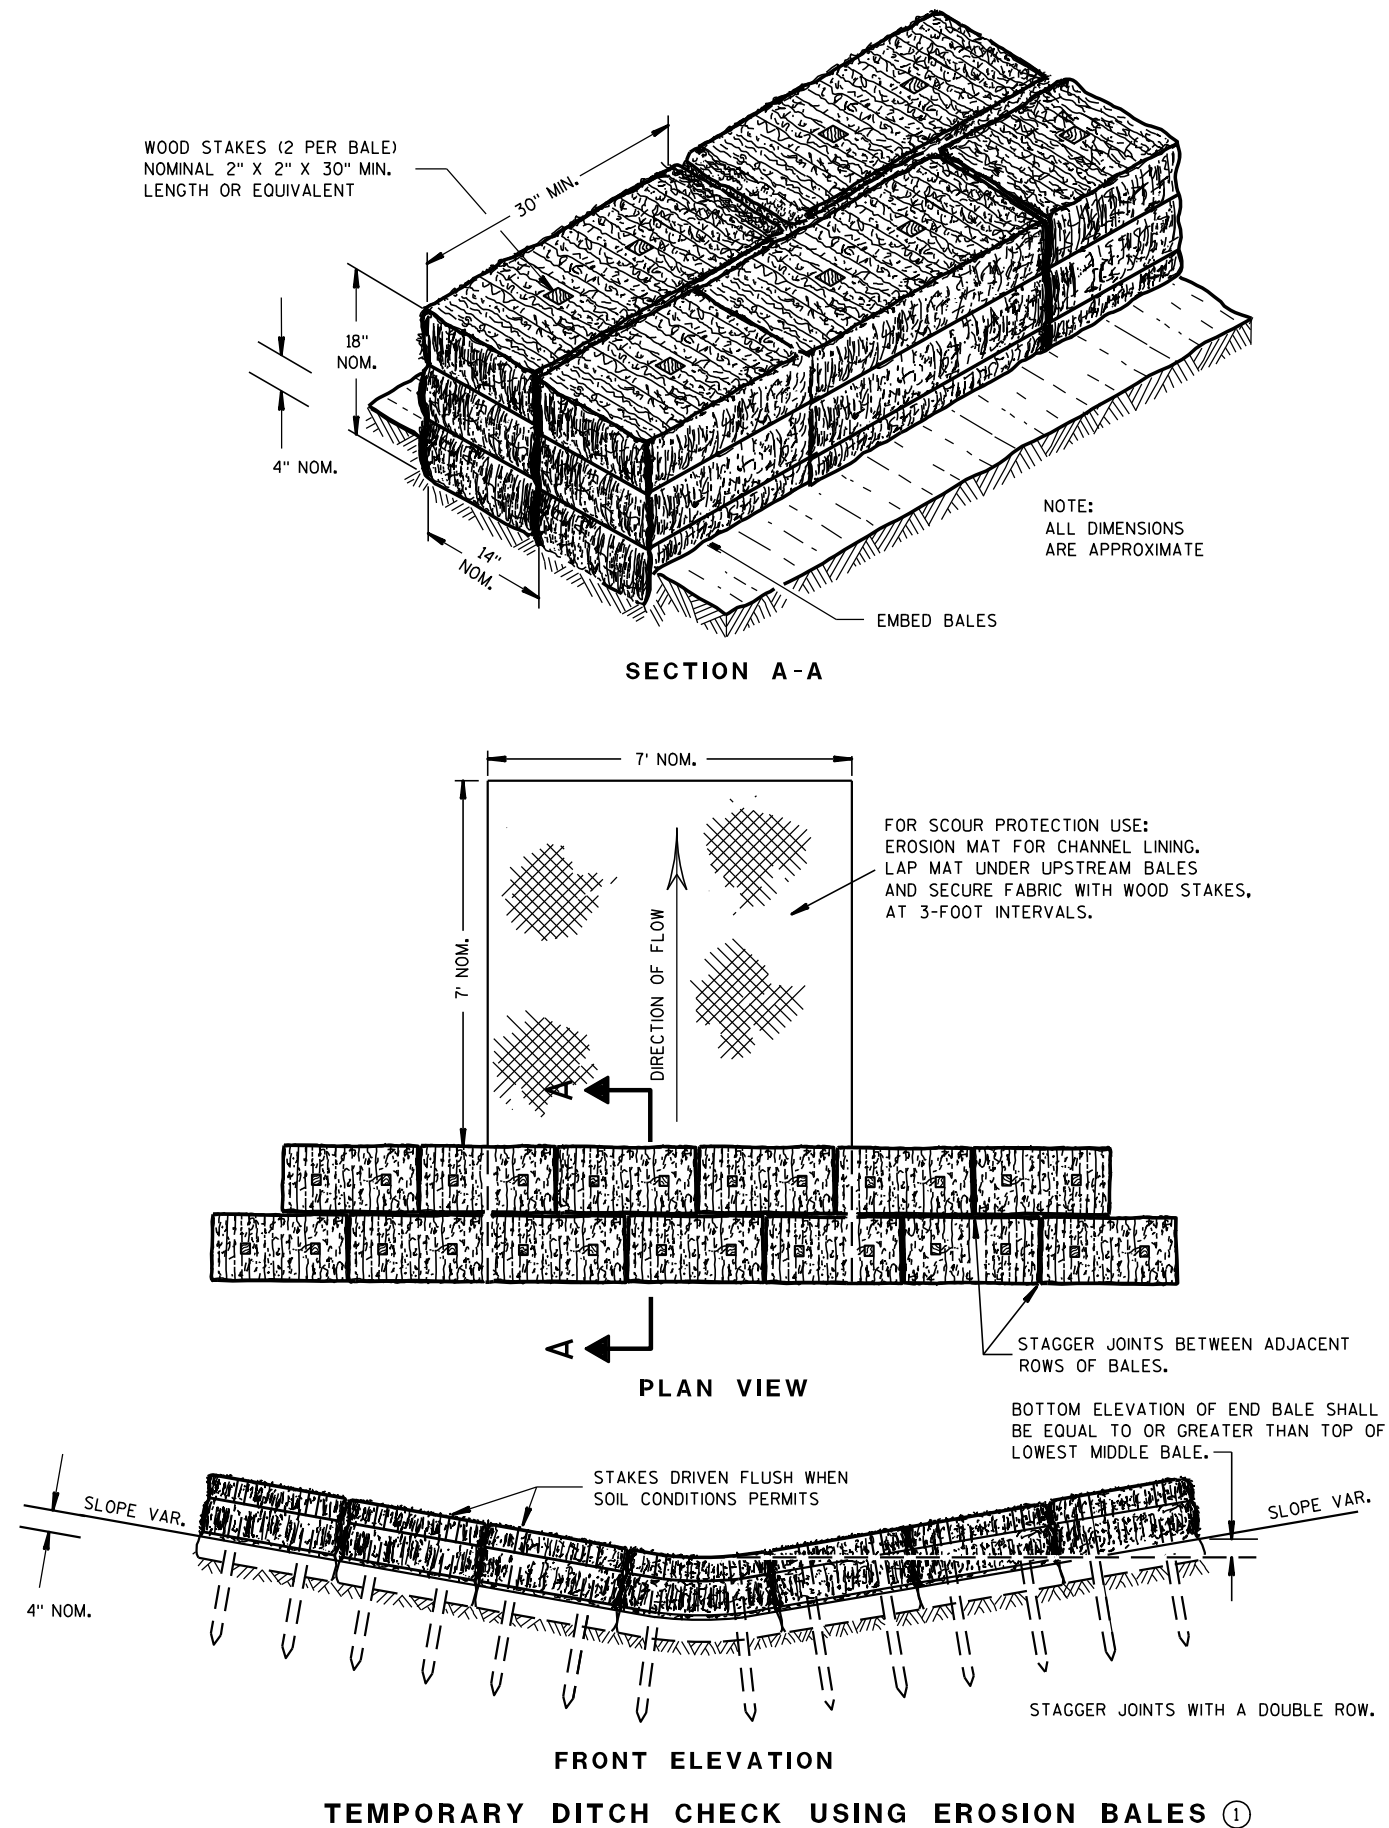

GENERAL NOTES

DETAILS OF CONSTRUCTION, MATERIALS AND WORKMANSHIP NOT SHOWN ON THIS DRAWING SHALL CONFORM TO THE PERTINENT REQUIREMENTS OF THE STANDARD SPECIFICATIONS AND THE APPLICABLE SPECIAL PROVISIONS.

- ① TEMPORARY DITCH CHECKS EITHER EROSION BALES OR MANUFACTURED SHALL BE PAID FOR UNDER THE BID ITEM OF TEMPORARY DITCH CHECK. THE DEPARTMENT WILL NOT PAY FOR TEMPORARY DITCH CHECKS CONSTRUCTED OF A SINGLE ROW OF EROSION BALES.

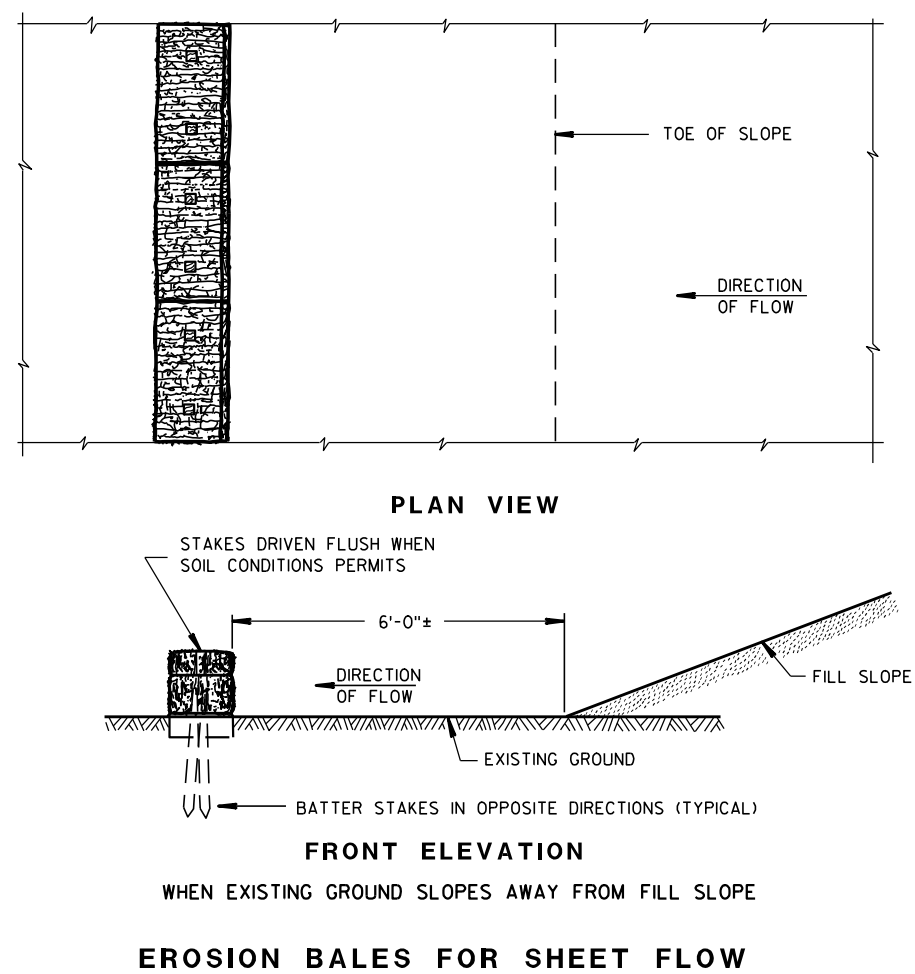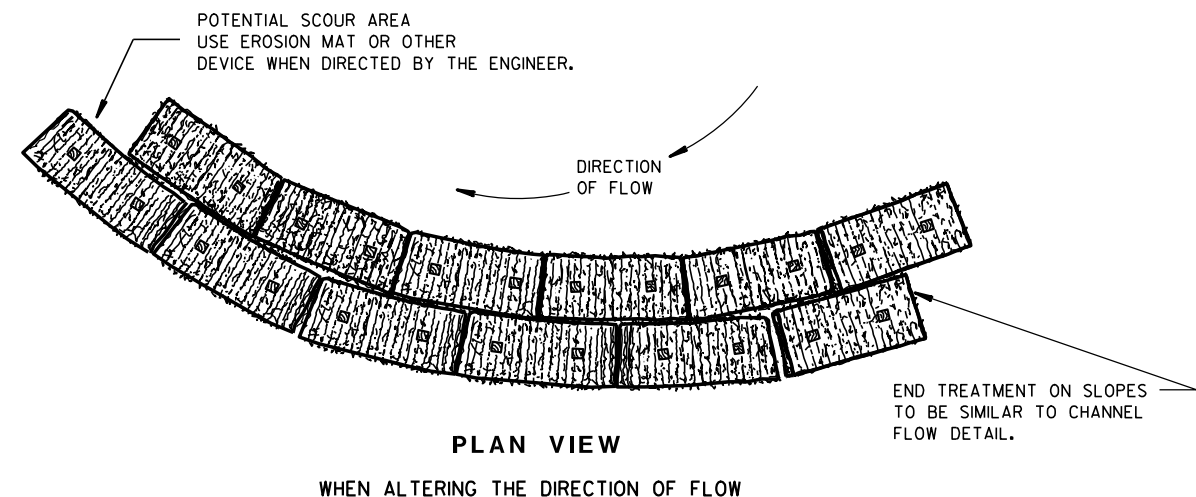TYPICAL INSTALLATIONS OF
EROSION BALES / TEMPORARY
DITCH CHECKS

STATE OF WISCONSIN
DEPARTMENT OF TRANSPORTATION

APPROVED


6/04/02
DATE

/S/ Beth Canestra
CHIEF ROADWAY DEVELOPMENT ENGINEER


FHWA



- ① HORIZONTAL BRACE REQUIRED WITH 2" X 4" WOODEN FRAME OR EQUIVALENT AT TOP OF POSTS.
- ② FOR MANUAL INSTALLATIONS THE TRENCH SHALL BE A MINIMUM OF 4" WIDE & 6" DEEP TO BURY AND ANCHOR THE GEOTEXTILE FABRIC. FOLD MATERIAL TO FIT TRENCH AND BACKFILL & COMPACT TRENCH WITH EXCAVATED SOIL.
- ③ WOOD POSTS SHALL BE A MINIMUM SIZE OF 1½" X 1½" OF OAK OR HICKORY.
- ④ SILT FENCE TO EXTEND ACROSS THE TOP OF THE PIPE.
- ⑤ CONSTRUCT SILT FENCE FROM A CONTINUOUS ROLL IF POSSIBLE BY CUTTING LENGTHS TO AVOID JOINTS. IF A JOINT IS NECESSARY USE ONE OF THE FOLLOWING TWO METHODS; A) OVERLAP THE END POSTS AND TWIST, OR ROTATE, AT LEAST 180 DEGREES, B) HOOK THE END OF EACH SILT FENCE LENGTH.

 

SILT FENCE	
STATE OF WISCONSIN DEPARTMENT OF TRANSPORTATION	
APPROVED <u>4-29-05</u> DATE	<u>/S/ Beth Cannestra</u> CHIEF ROADWAY DEVELOPMENT ENGINEER

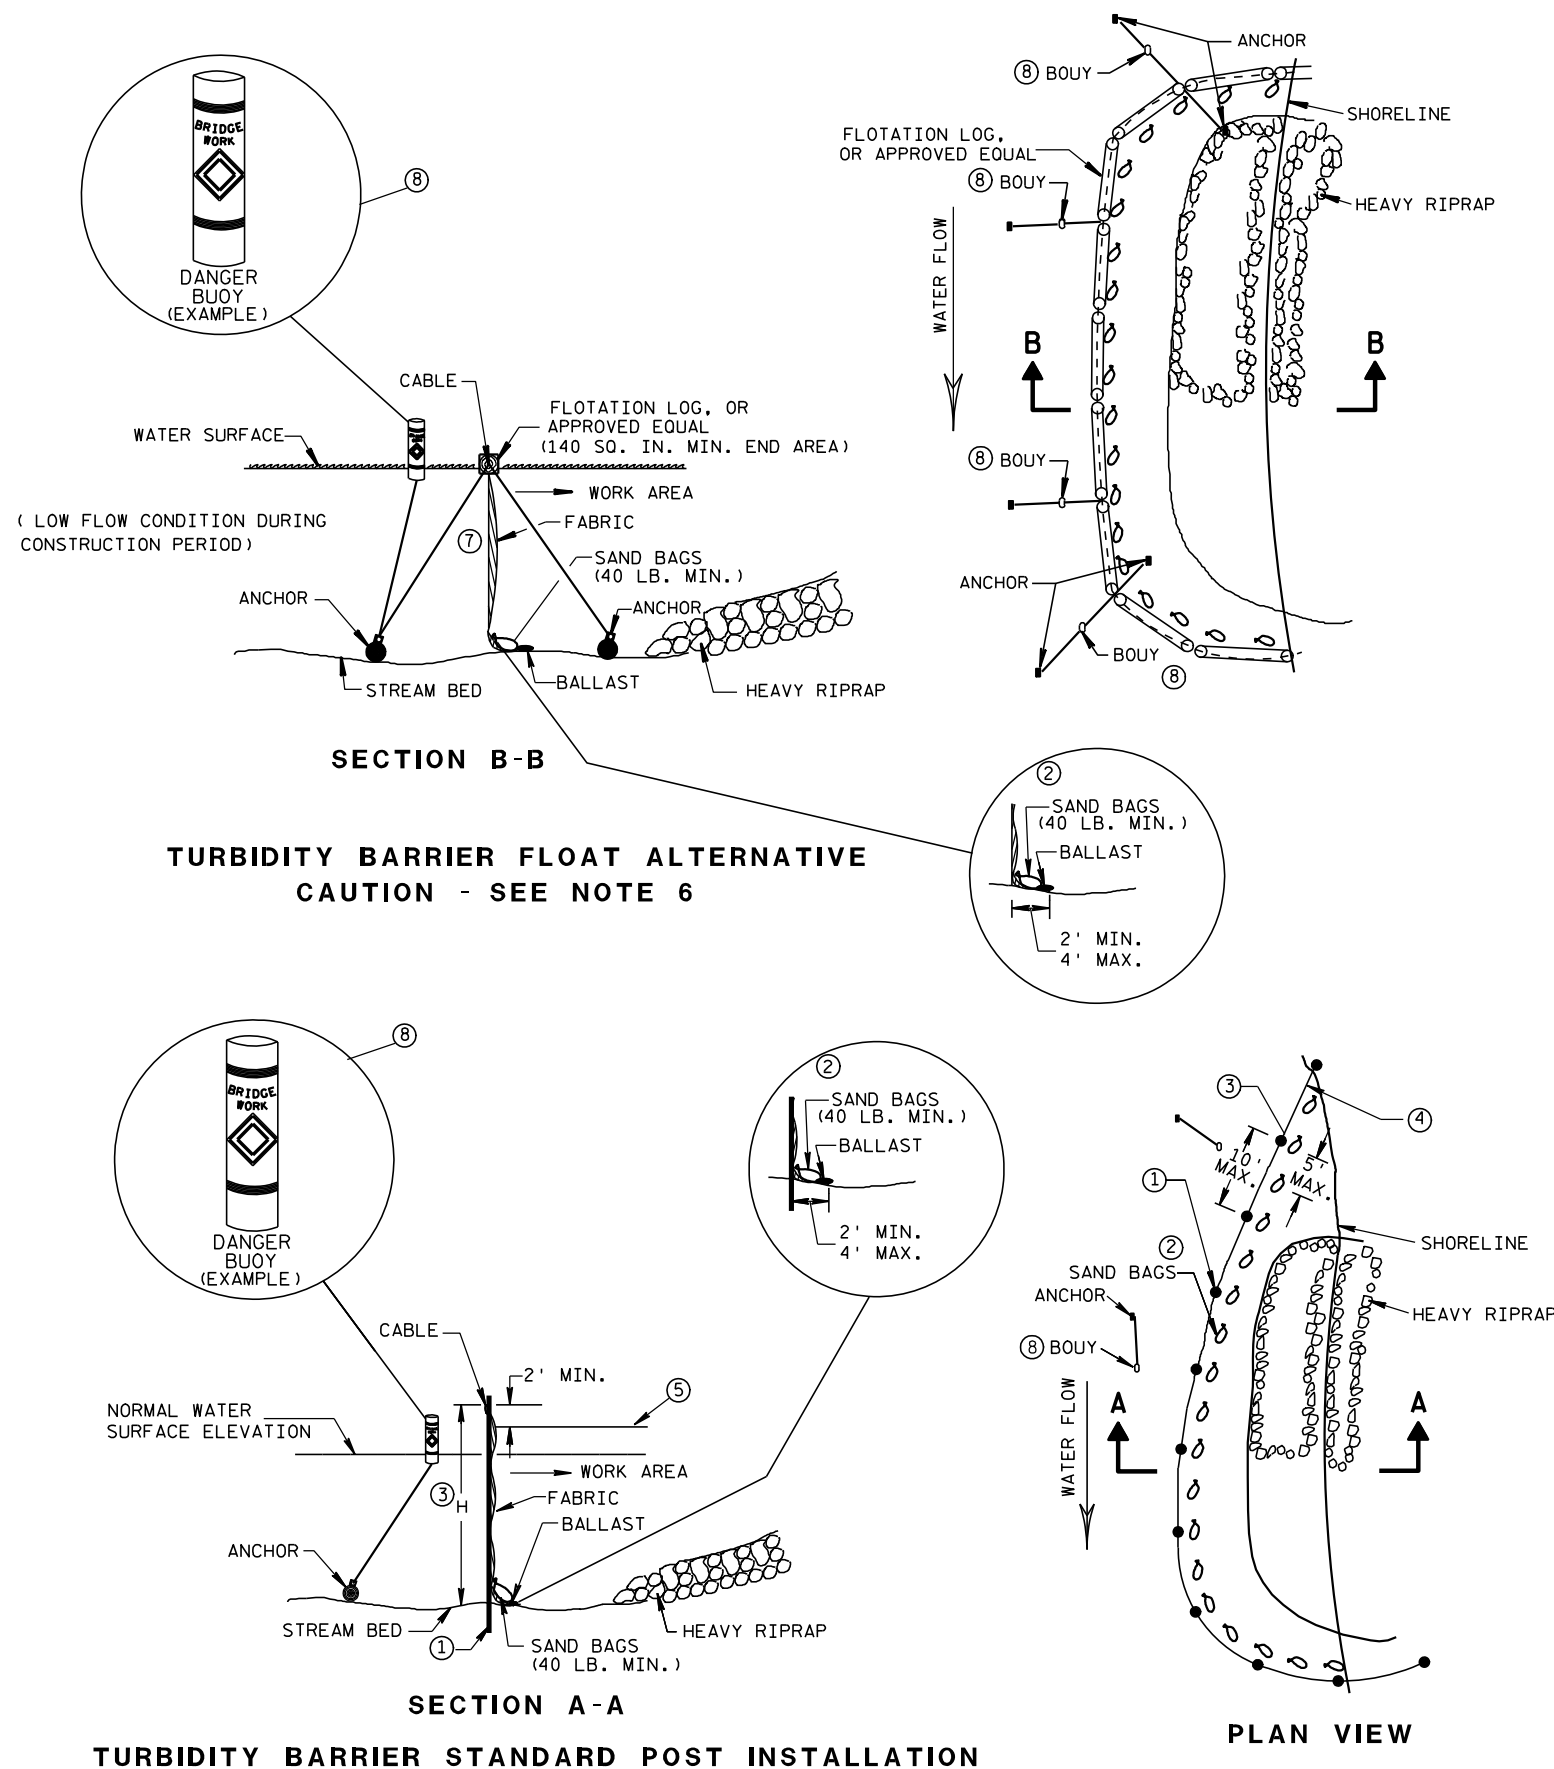


GENERAL NOTES

DETAILS OF CONSTRUCTION, MATERIALS AND WORKMANSHIP NOT SHOWN ON THIS DRAWING SHALL CONFORM TO THE PERTINENT REQUIREMENTS OF THE STANDARD SPECIFICATIONS AND THE APPLICABLE SPECIAL PROVISIONS.

TURBIDITY BARRIER MAY BE REMOVED AT THE ENGINEERS DISCRETION, WHEN PERMANENT EROSION CONTROL MEASURES HAVE BEEN ESTABLISHED.

- ① DRIVEN STEEL POSTS, PIPES, OR CHANNELS. LENGTH SHALL BE SUFFICIENT TO SECURELY SUPPORT BARRIER AT HIGH WATER ELEVATIONS.
- ② SANDBAGS TO BE USED AS ADDITIONAL BALLAST WHEN ORDERED BY THE ENGINEER TO MEET ADVERSE FIELD CONDITIONS. SPACE AS APPROPRIATE FOR SITE CONDITIONS.
- ③ WHEN BARRIER HEIGHT, H, EXCEEDS 8 FT., POST SPACING MAY NEED TO BE DECREASED.
- ④ IN WATERWAYS SUBJECT TO FLUCTUATING WATER ELEVATIONS, PROVISIONS SHOULD BE MADE TO ALLOW THE WATER TO EQUALIZE ON EACH SIDE OF THE BARRIER. THIS MAY BE ACCOMPLISHED BY LEAVING A PORTION OF THE BARRIER OPEN ON THE UPSTREAM END.
- ⑤ ESTIMATED HIGH WATER ELEVATION DURING CONSTRUCTION PERIOD. MINIMUM BARRIER HEIGHT SHALL BE 2' GREATER THAN EITHER THE 02 ELEVATION OR THE ESTIMATED HIGH WATER ELEVATION DURING CONSTRUCTION, WHICHEVER IS GREATER.
- ⑥ FLOAT ALTERNATIVE WILL ONLY BE ALLOWED WITH WRITTEN APPROVAL OF THE ENGINEER, AND IS MEANT FOR LOCATIONS WHERE BED ROCK PREVENTS THE INSTALLATION OF POSTS.
- ⑦ ALLOW SUFFICIENT SLACK VERTICALLY AND HORIZONTALLY SO THAT SEDIMENT BUILD UP WILL NOT SEPARATE OR LOWER THE TURBIDITY BARRIER.
- ⑧ USE AS DIRECTED BY COAST GUARD OR DNR PERMIT WHEN WORKING IN NAVIGABLE WATERWAYS.

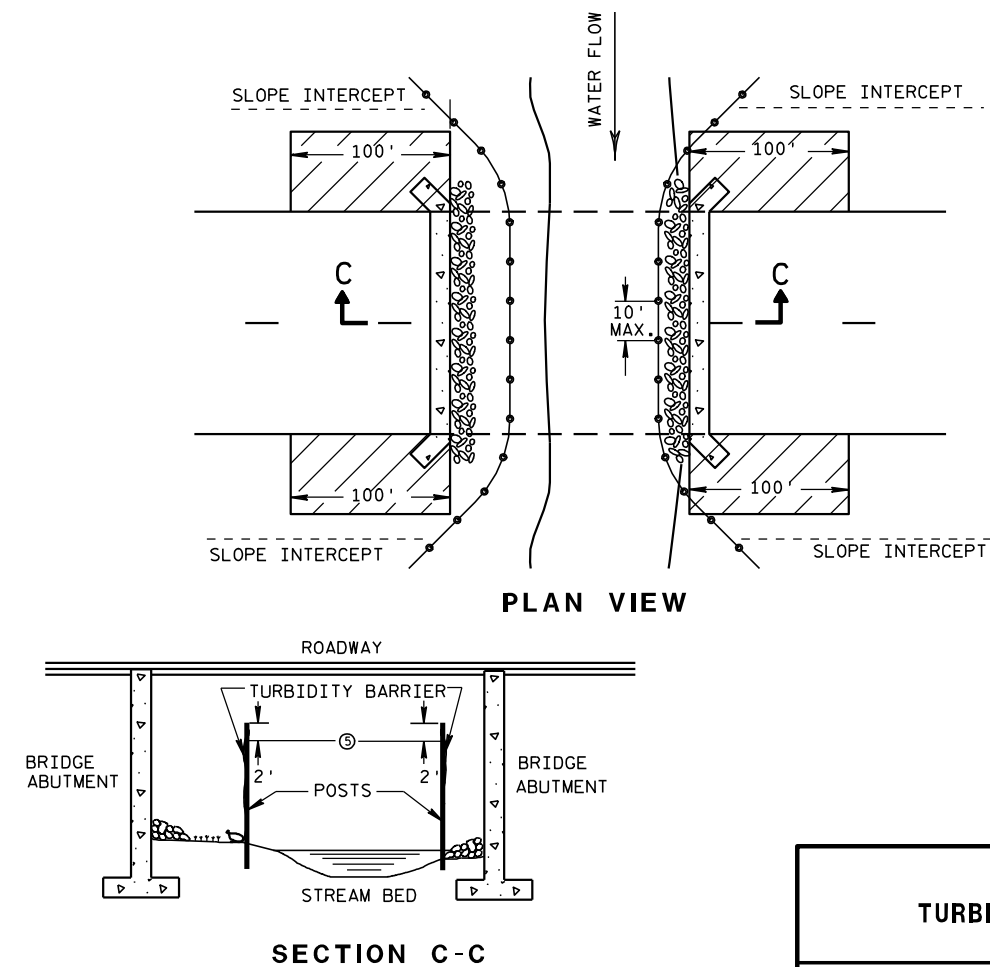

TURBIDITY BARRIER DETAIL SHOWING TYPICAL PLACEMENT AT STRUCTURES

TURBIDITY BARRIER

STATE OF WISCONSIN
DEPARTMENT OF TRANSPORTATION

APPROVED




6/04/02
DATE

FHWA

/S/ Beth Connestra
CHIEF ROADWAY DEVELOPMENT ENGINEER

METAL APRON ENDWALLS											
PIPE DIA. (IN.)	MIN. THICK. (Inches)		DIMENSIONS (Inches)							APPROX. SLOPE	BODY
	STEEL	ALUM.	A (±1")	B (MAX.)	H (±1")	L (±1 1/2")	L1 ①	L2 ①	W (±2")		
12	.064	.060	6	6	6	21	12	17 1/2	24	2 1/2 to 1	1 Pc.
15	.064	.060	7	8	6	26	14	21 3/4	30	2 1/2 to 1	1 Pc.
18	.064	.060	8	10	6	31	15	28 1/4	36	2 1/2 to 1	1 Pc.
21	.064	.060	9	12	6	36	18	29 5/8	42	2 1/2 to 1	1 Pc.
24	.064	.075	10	13	6	41	18	37 1/4	48	2 1/2 to 1	1 Pc.
30	.079	.075	12	16	8	51	18	52 1/4	60	2 1/2 to 1	1 Pc.
36	.079	.105	14	19	9	60	24	59 3/4	72	2 1/2 to 1	2 Pc.
42	.109	.105	16	22	11	69	24	75 5/8	84	2 1/2 to 1	2 Pc.
48	.109	.105	18	27	12	78	24	81	90	2 1/4 to 1	3 Pc.
54	.109	.105	18	30	12	84	30	85 1/2	102	2 1/4 to 1	3 Pc.
60	.109x	.105x	18	33	12	87	—	—	114	2 to 1	3 Pc.
66	.109x	.105x	18	36	12	87	—	—	120	2 to 1	3 Pc.
72	.109x	.105x	18	39	12	87	—	—	126	2 to 1	3 Pc.
78	.109x	.105x	18	42	12	87	—	—	132	1 1/2 to 1	3 Pc.
84	.109x	.105x	18	45	12	87	—	—	138	1 1/2 to 1	3 Pc.
90	.109x	.105x	18	37	12	87	—	—	144	1 1/2 to 1	3 Pc.
96	.109x	.105x	18	35	12	87	—	—	150	1 1/2 to 1	3 Pc.




* EXCEPT CENTER PANEL
SEE GENERAL NOTES

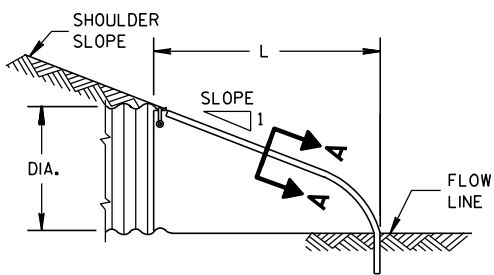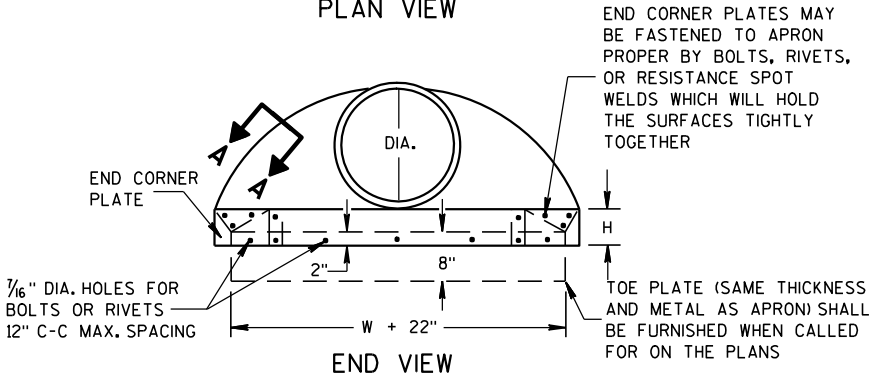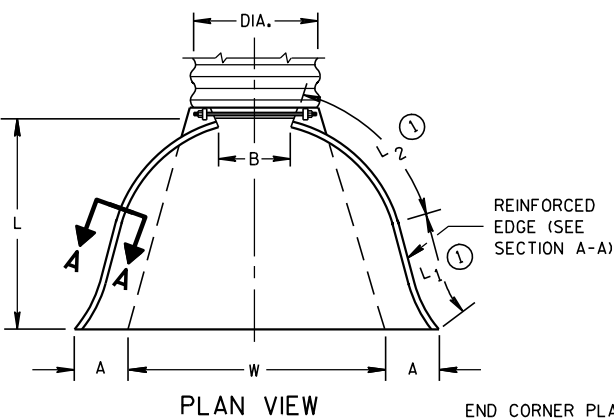


METAL ENDWALLS

REINFORCED CONCRETE APRON ENDWALLS											
PIPE DIA. (IN.)	DIMENSIONS (Inches)							APPROX. SLOPE			
	T	A	B	C	D	E	G				
12	2	4	24	48 7/8	72 1/8	24	2	3 to 1			
15	2 1/4	6	27	46	73	30	2 1/4	3 to 1			
18	2 1/2	9	27	46	73	36	2 1/2	3 to 1			
21	2 3/4	9	36	37 1/2	73 1/2	42	2 3/4	3 to 1			
24	3	9 1/2	43 1/2	30	73 1/2	48	3	3 to 1			
27	3 1/4	10 1/2	49 1/2	24	73 1/2	54	3 1/4	3 to 1			
30	3 1/2	12	54	19 3/4	73 1/2	60	3 1/2	3 to 1			
36	4	15	63	34 3/4	97 3/4	72	4	3 to 1			
42	4 1/2	21	63	35	98	78	4 1/2	3 to 1			
48	5	24	72	26	98	84	5	3 to 1			
54	5 1/2	27	65	33 1/4-35	98 1/4-100	90	5 1/2	2 1/2 to 1			
60	6	30-35	60	39	99	96	5	2 to 1			
66	6 1/2	24-30	72-78	21-27	99	102	5 1/2	2 to 1			
72	7	24-36	78	21	99	108	6	2 to 1			
78	7 1/2	24-36	78	21	99	114	6 1/2	2 to 1			
84	8	36	90 1/2	21	111 1/2	120	6 1/2	1 1/2 to 1			
90	8 1/2	41	87 1/2	24	111 1/2	132	6 1/2	1 1/2 to 1			





* MINIMUM
** MAXIMUM

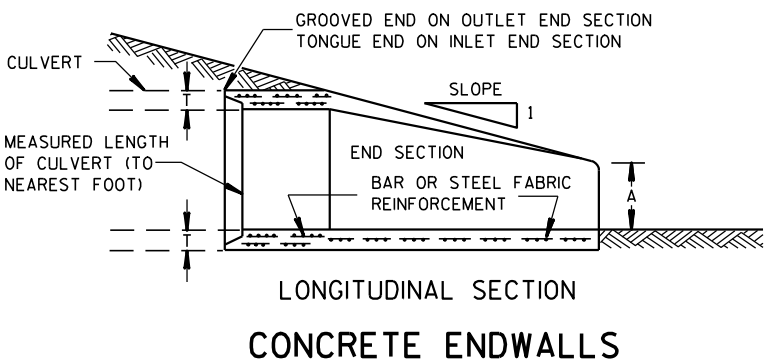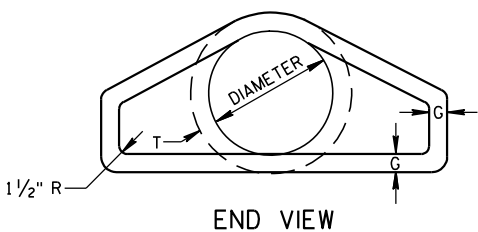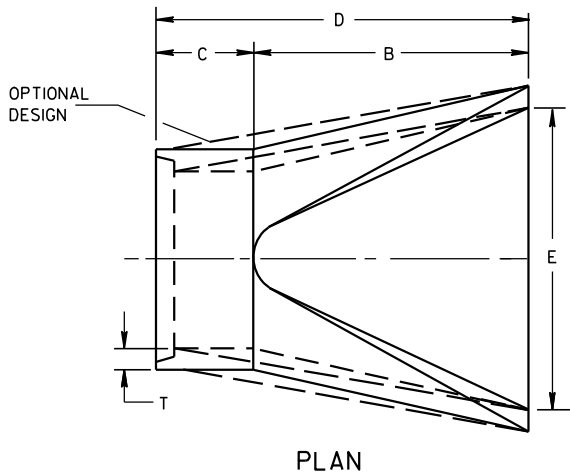

1" WIDE, 12 GA. (0.109" THICK) GALVANIZED STRAP WITH STANDARD 6" X 1/2" BAND BOLT AND NUT

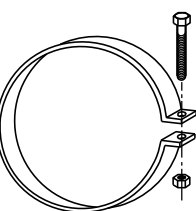

ALTERNATE FOR TYPE 1 CONNECTION
END SECTION CONNECTOR STRAP

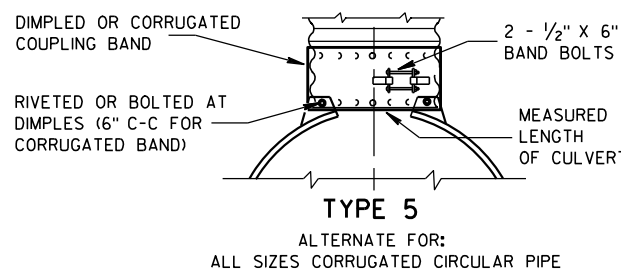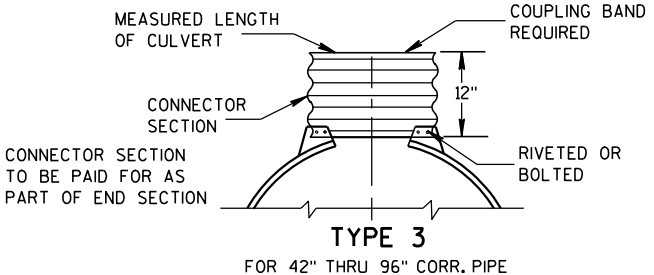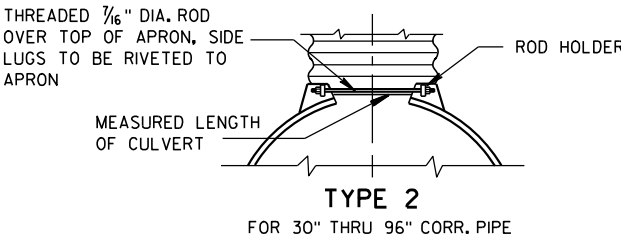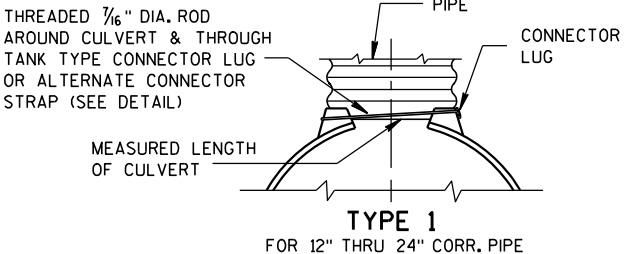


NOTE: DIMPLED BAND FITS OVER OUTSIDE OF ENDWALL, AND CORRUGATED BAND FITS INSIDE ENDWALL. DIMPLED BAND MAY BE USED WITH HELICALLY CORRUGATED PIPE.

FOR CIRCUMFERENTIALLY CORRUGATED PIPE USE ENDWALL CONNECTION DETAILS 1, 2, 3 OR 5 AS APPLICABLE.

FOR HELICALLY CORRUGATED PIPE USE ENDWALL CONNECTION DETAILS 1, 2 OR 5.

FOR HELICALLY CORRUGATED PIPES WITH TWO CIRCUMFERENTIAL CORRUGATIONS AT EACH END USE ENDWALL CONNECTION DETAILS 1, 2 OR 3.

CONNECTION DETAILS

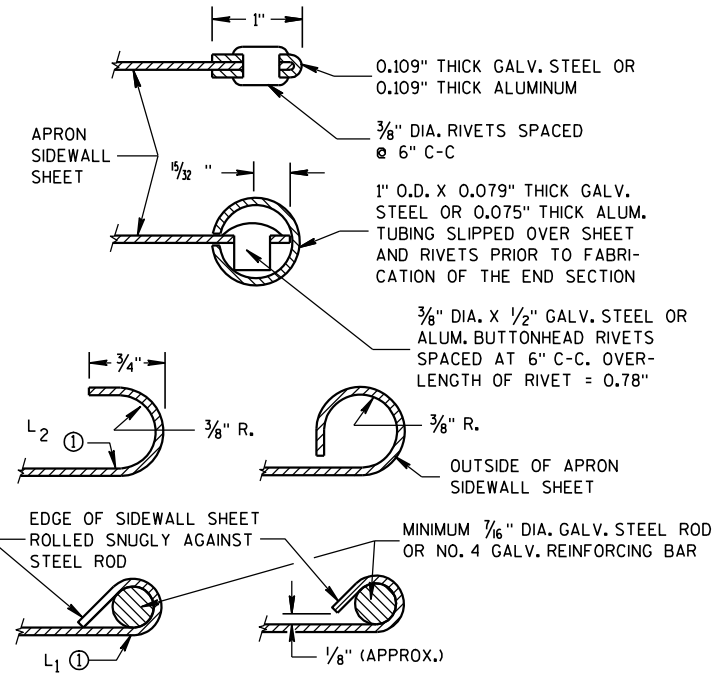

GENERAL NOTES

DETAILS OF CONSTRUCTION, MATERIALS AND WORKMANSHIP NOT SHOWN ON THIS DRAWING SHALL CONFORM TO THE PERTINENT REQUIREMENTS OF THE STANDARD SPECIFICATIONS AND THE APPLICABLE SPECIAL PROVISIONS.

CONCRETE CULVERT ENDWALLS MAY NOT BE USED WITH GALVANIZED STEEL OR ALUMINUM CULVERT PIPE OR VISE VERSA. GALVANIZED STEEL OR ALUMINUM ENDWALLS SHALL NORMALLY BE INSTALLED ON CULVERT PIPE OF THE SAME METAL.

ALL THREE PIECE STEEL APRON ENDWALLS FOR 60" DIAMETER PIPE AND LARGER SHALL HAVE 0.109" SIDES AND 0.138" CENTER PANELS. ALL THREE PIECE ALUMINUM APRON ENDWALLS FOR 60" DIAMETER PIPE AND LARGER SHALL HAVE 0.105" SIDES AND 0.134" CENTER PANELS. THE WIDTH OF CENTER PANELS SHALL BE GREATER THAN 20 PERCENT OF THE PIPE PERIMETER.

LAP SEAMS SHALL BE TIGHTLY JOINED BY GALVANIZED RIVETS OR BOLTS FOR STEEL UNITS AND ALUMINUM RIVETS AND BOLTS FOR ALUMINUM UNITS. FOR THE 60" THROUGH 96" DIAMETER APRON ENDWALL SIZES, THE REINFORCED EDGES AND CENTER PANEL SEAMS SHALL BE FURTHER REINFORCED WITH GALVANIZED STEEL OR ALUMINUM STIFFENER ANGLES. THE ANGLES SHALL BE ATTACHED BY GALVANIZED NUTS AND BOLTS FOR STEEL UNITS AND ALUMINUM NUTS AND BOLTS FOR ALUMINUM UNITS.


WHERE TWO OR MORE PIPES WITH APRON ENDWALLS ARE LAID ADJACENT TO EACH OTHER, THEY SHALL BE SEPARATED BY A DISTANCE SUFFICIENT TO PROVIDE A MINIMUM CLEARANCE OF 6 INCHES BETWEEN APRON ENDWALLS.

① FOR PIPE SIZES UP TO 60" DIAMETER, A 180° ROLLED EDGE MAY BE USED INSTEAD OF STEEL ROD REINFORCEMENT. SEE SECTION A-A.


APRON ENDWALLS FOR
CULVERT PIPE

STATE OF WISCONSIN
DEPARTMENT OF TRANSPORTATION

APPROVED
11/30/94
DATE
/S/ Rory L. Rhinesmith
CHIEF ROADWAY DEVELOPMENT ENGINEER
FHWA

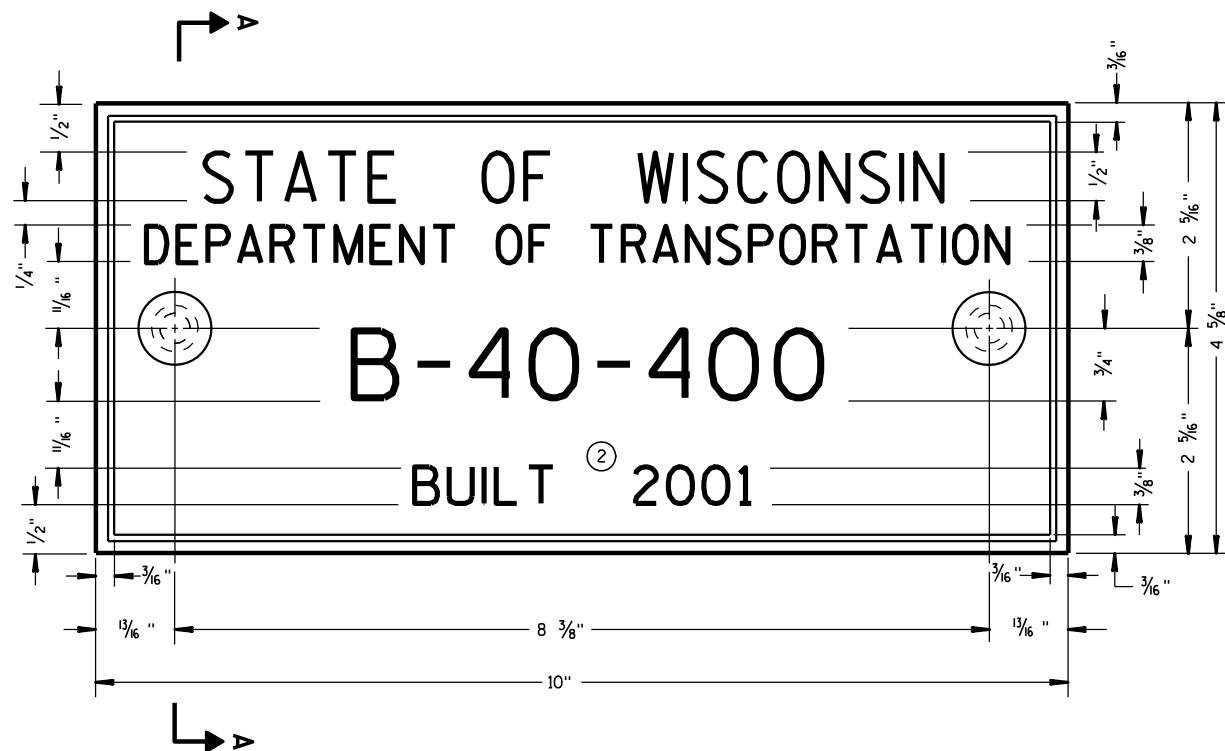

TYPICAL NAME PLATE
(BRIDGES, CULVERTS, AND RETAINING WALLS)

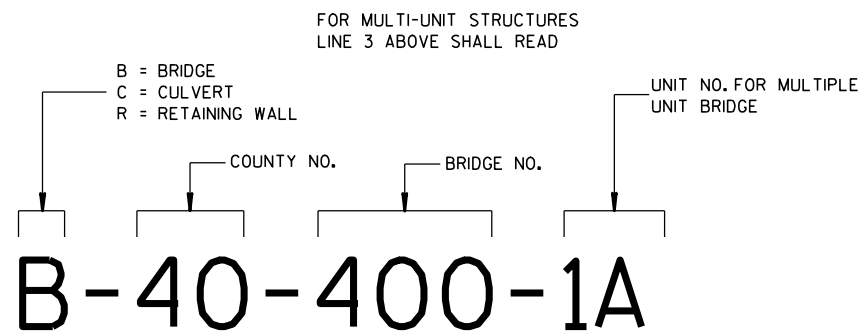


**NUMBERING DESIGNATION
MULTI-UNIT STRUCTURES**

GENERAL NOTES


NAME PLATES TO BE INSTALLED ON BRIDGES, CULVERTS, AND RETAINING WALLS SHALL CONFORM TO THE REQUIREMENTS OF SECTION 502.3.11 OF THE STANDARD SPECIFICATIONS.

THE BRIDGE NUMBER AND YEAR BUILT SHOWN ON THIS DRAWING ARE EXAMPLES ONLY. SEE CONSTRUCTION PLANS FOR INDIVIDUAL NUMBERING AND YEAR BUILT.

- ① EPOXY RESIN SHALL BE FROM AN APPROVED MANUFACTURER AND USED IN ACCORDANCE WITH MANUFACTURER'S RECOMMENDATIONS.
- ② REHABILITATION OF AN EXISTING STRUCTURE SHOULD USE THE DATE OF ORIGINAL STRUCTURE CONSTRUCTION.

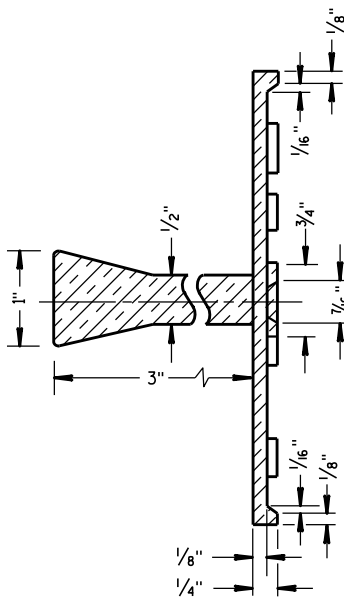


SECTION A-A

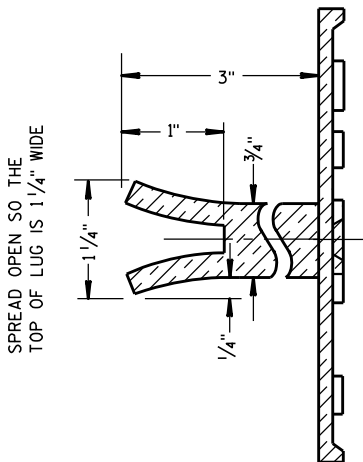

ALTERNATE LUG

- ① ADHERE ANCHOR LUG TO PRECAST RETAINING WALL WITH EPOXY RESIN.









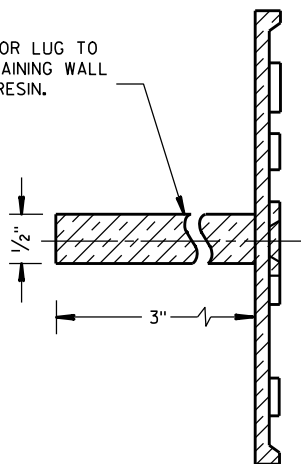


ALTERNATE LUG
(FOR ATTACHMENT TO PRECAST STRUCTURES)

NAME PLATE (STRUCTURES)	
STATE OF WISCONSIN DEPARTMENT OF TRANSPORTATION	
APPROVED 3/26/10 DATE	/S/ Scot Becker CHIEF STRUCTURAL DEVELOPMENT ENGINEER
FHWA	


S.D.D. 14 B 42-2a

- S.D.D. 14 B 42-2a**

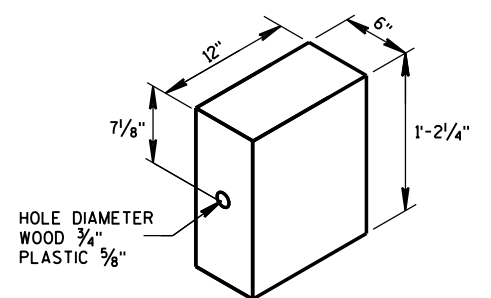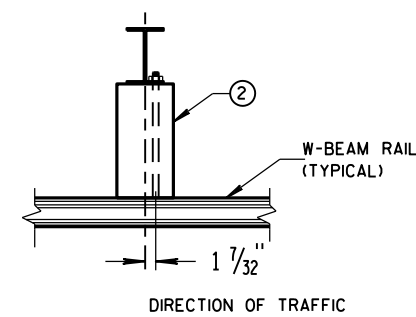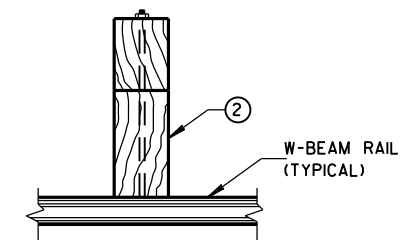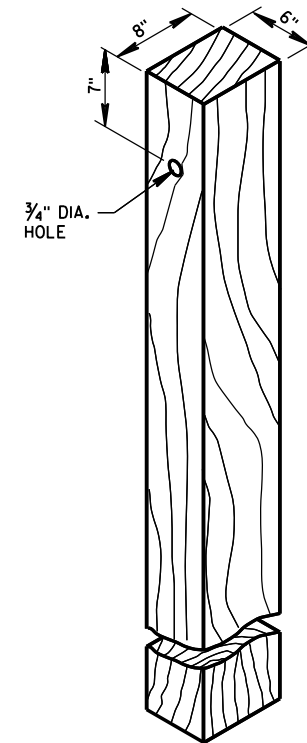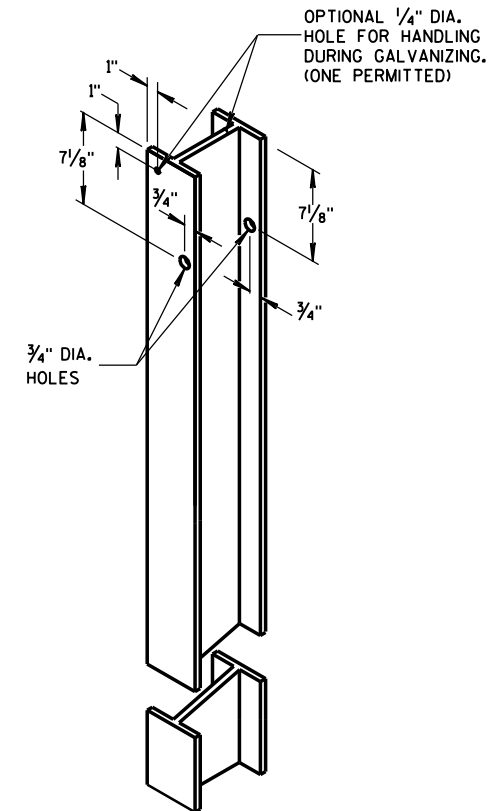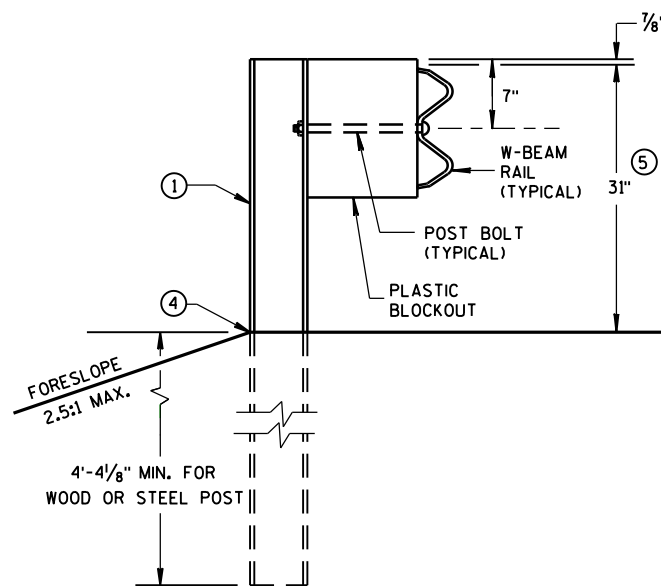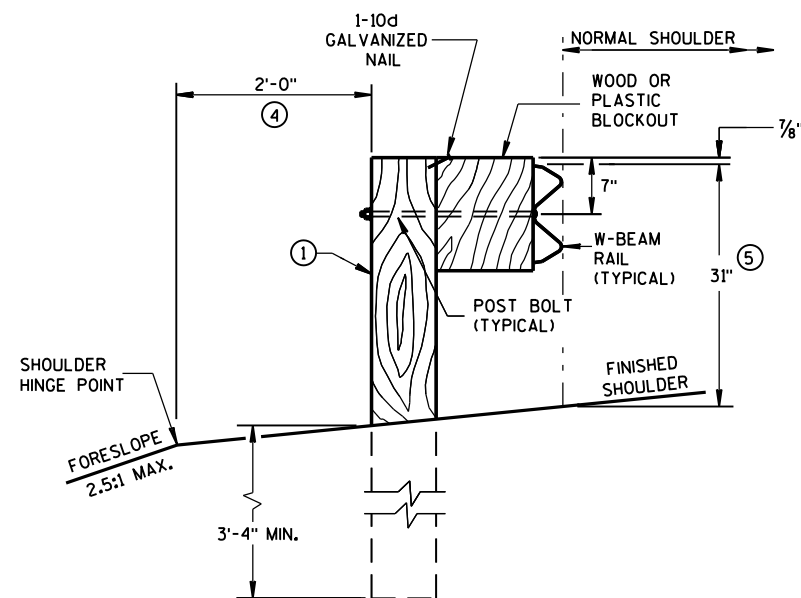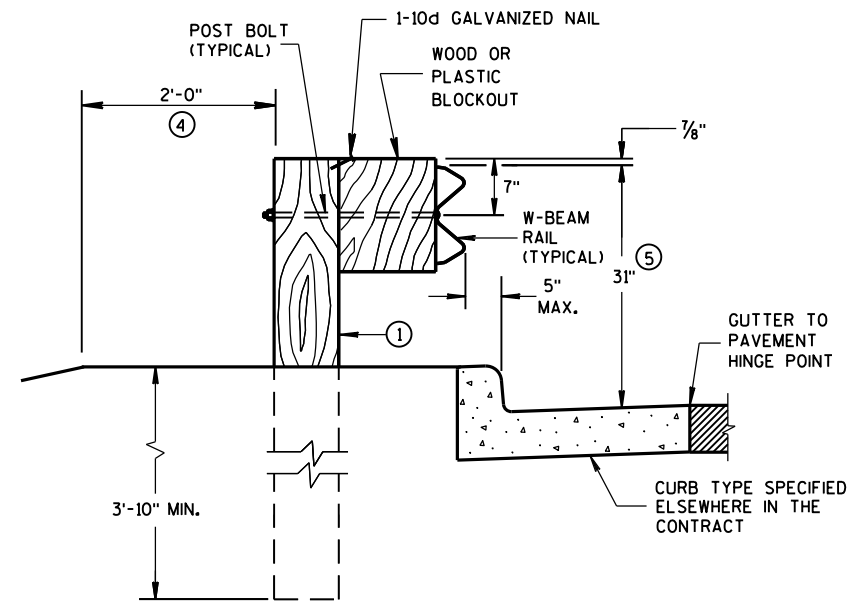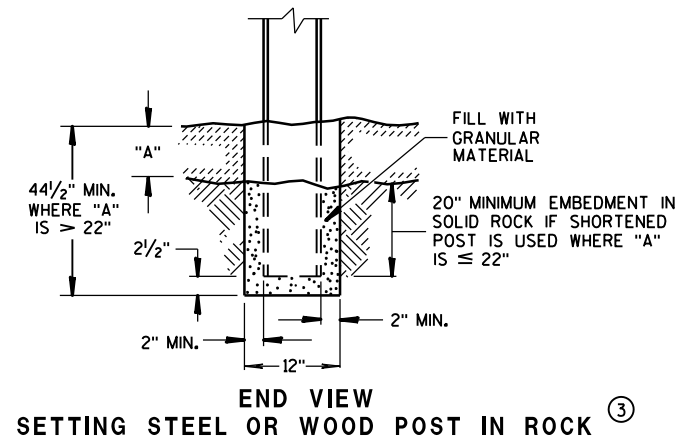


**MIDWEST GUARDRAIL SYSTEM
(MGS) GUARDRAIL**

STATE OF WISCONSIN
DEPARTMENT OF TRANSPORTATION

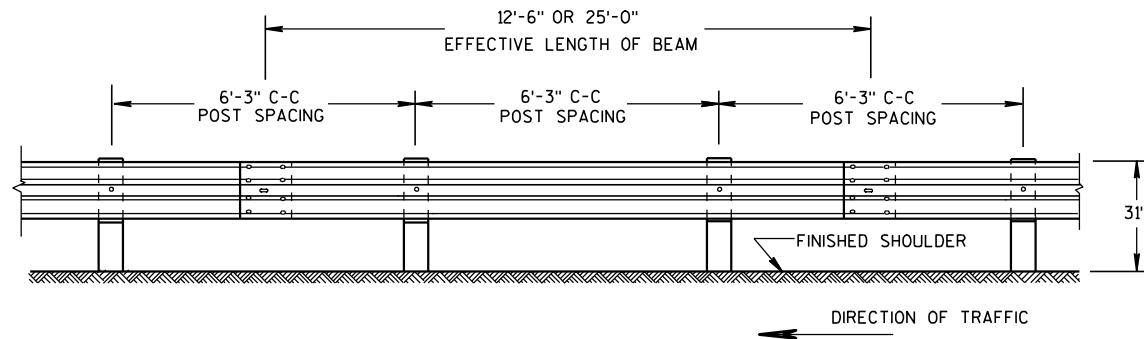


FRONT VIEW

POST SPACING STANDARD INSTALLATION

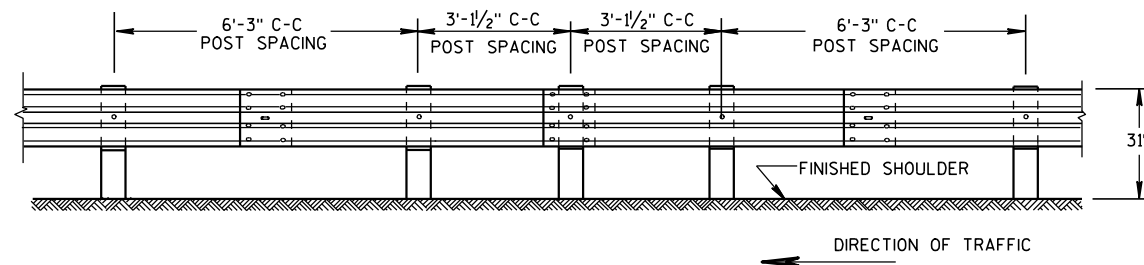


FRONT VIEW

HALF POST SPACING (HS) AND HALF POST SPACING WITH LONGER POSTS (K)

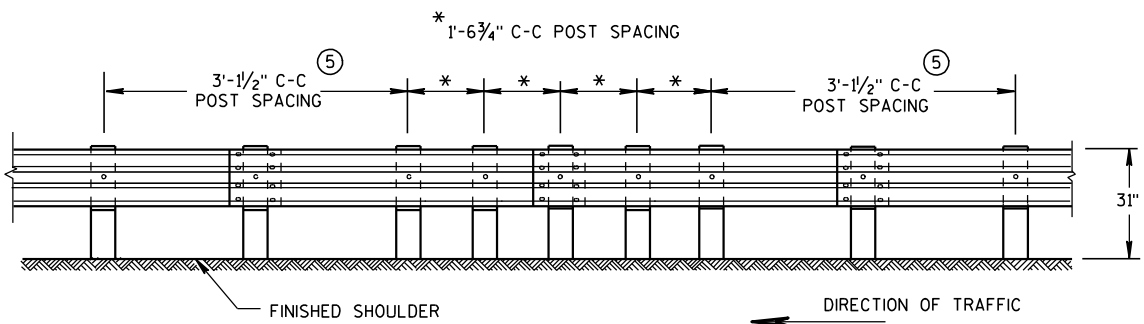


FRONT VIEW


QUARTER POST SPACING (QS)

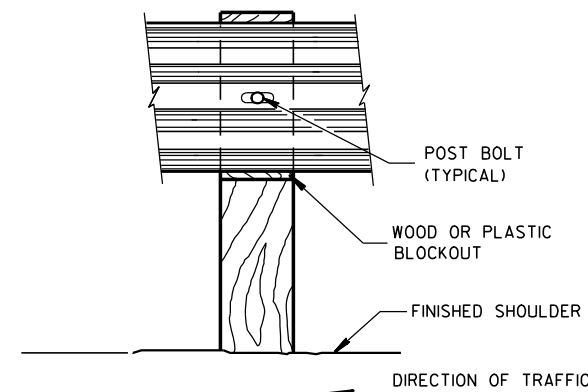


FRONT VIEW AT WOOD POST

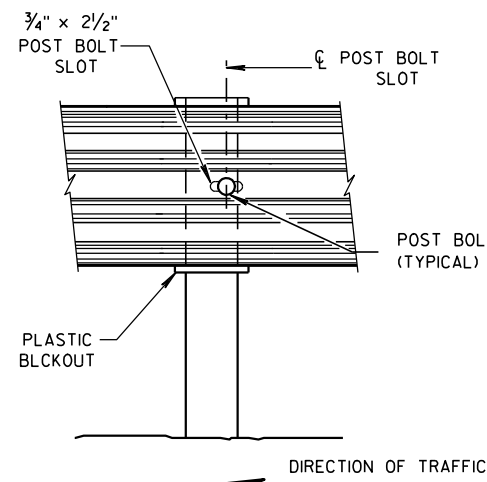



FRONT VIEW AT STEEL POST

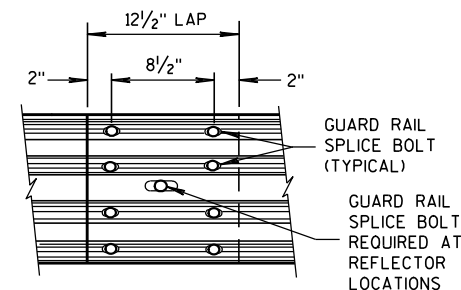

FRONT VIEW
MID-SPAN BEAM SPLICE

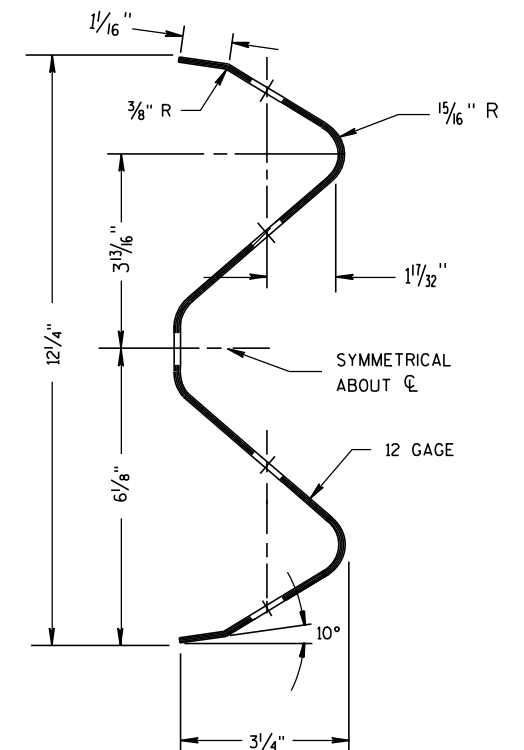

SECTION THRU W-BEAM RAIL

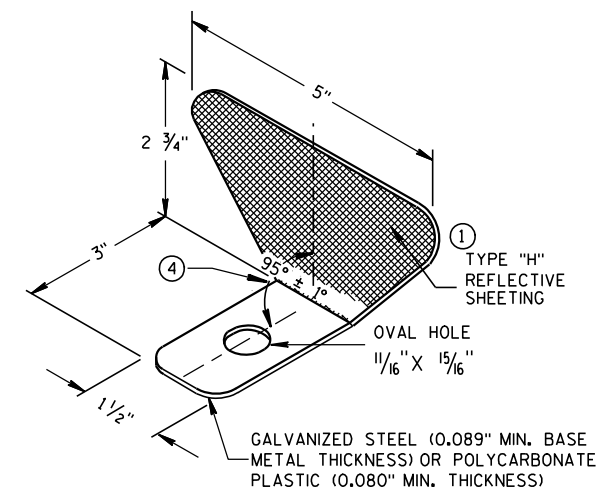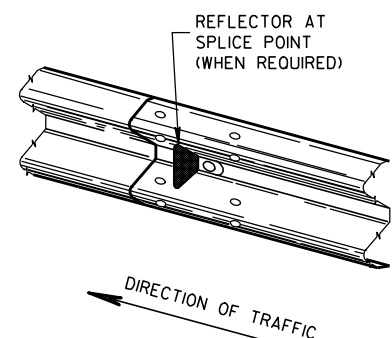

ONE SIDED REFLECTOR DETAIL AND TYPICAL INSTALLATION

GENERAL NOTES

- ① PROVIDE TYPE "H" SILVER REFLECTIVE SHEETING ON ALL REFLECTORS EXCEPT THOSE LOCATED ALONG THE LEFT EDGE OF ONE-WAY ROADWAYS, WHICH SHALL BE PROVIDED WITH TYPE "H" YELLOW REFLECTIVE SHEETING.
- ② DO NOT INSTALL REFLECTORS ON THE FIRST 50 FEET OF THE APPROACH END OF THE ENERGY ABSORBING TERMINAL. RAIL SPLICE LOCATIONS ARE THE ONLY ACCEPTABLE LOCATIONS FOR REFLECTORS.
- ③ REVERSE EVERY OTHER REFLECTOR FOR 2-WAY VISIBILITY. THE CONTRACTOR MAY FURNISH TWO-SIDED REFLECTORS IN LIEU OF ONE-SIDED REFLECTORS.
- ④ PROVIDE AN ANGLE OF BEND OF $90^\circ \pm 1^\circ$ FOR TWO-SIDED REFLECTORS.
- ⑤ 25 FEET OF HALF POST SPACING IS REQUIRED ON APPROACH AND DEPARTURE ENDS OF QUARTER POST SPACING.

POST BOLTS ARE A $\frac{5}{8}$ " DIAMETER ASTM A307 GUARDRAIL BOLT. A POST BOLT REQUIRES $\frac{5}{8}$ " DIAMETER A563A DOUBLE RECESSED (DR) HEAVY HEX NUT AND $\frac{5}{8}$ " DIAMETER F844 FLAT WASHER. POST BOLTS MAY BE LONGER IF MULTIPLE BLOCKOUTS ARE BEING USED.


GUARD RAIL SPLICE BOLTS ARE A $\frac{5}{8}$ " DIAMETER ASTM A307 GUARDRAIL HEAD BOLT. A GUARDRAIL SPLICE BOLT REQUIRES $\frac{5}{8}$ " DIAMETER A563A DOUBLE RECESSED (DR) HEAVY HEX NUT.

REFLECTOR SPACING

	BEAM GUARD LENGTH	REFLECTOR SPACING	NO. SURFACES REFLECTORIZED	MIN. NO. REFLECTORS
ONE WAY TRAFFIC	< 200'	50' C-C	1	3
	> 200'	100' C-C	1	
TWO WAY TRAFFIC	< 200'	25' C-C	1 ③	6
	> 200'	50' C-C	1	
TWO WAY TRAFFIC	< 200'	50' C-C	2 ④	3
	> 200'	100' C-C	2	


MIDWEST GUARDRAIL SYSTEM (MGS) GUARDRAIL

STATE OF WISCONSIN
DEPARTMENT OF TRANSPORTATION

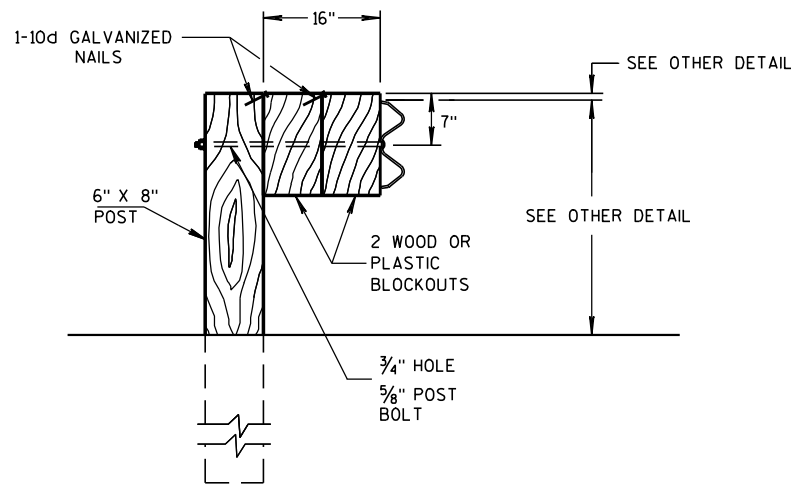

DETAIL FOR 16" BLOCKOUT DEPTH


IT IS ACCEPTABLE TO USE BLOCKOUTS UP TO 16" DEEP TO INCREASE THE POST OFFSET TO AVOID UNDERGROUND OBSTACLES. THERE IS NO LIMIT TO THE NUMBER OF POSTS THAT CAN HAVE ADDITIONAL BLOCKOUTS UP TO 16" DEEP.

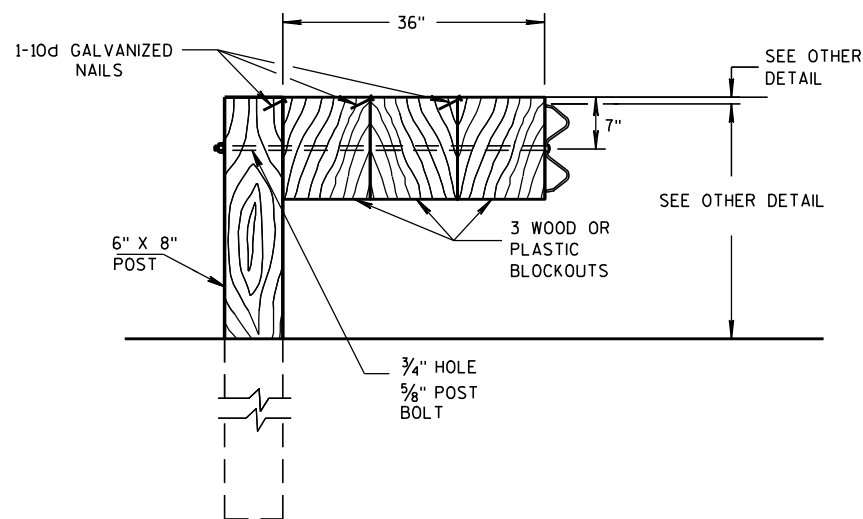


DETAIL FOR 36" BLOCKOUT DEPTH

NOTES: UNDER SPECIAL CIRCUMSTANCES, SUCH AS AVOIDING OBSTACLES THAT ARE NOT RELOCATED, IT IS ACCEPTABLE TO INSTALL ADDITIONAL BLOCKOUTS TO OBTAIN UP TO 36" DEPTH FOR ONE OR TWO POSTS IN A SECTION OF GUARDRAIL.


DO NOT USE 16" OR 36" BLOCKOUTS IF IT CAUSES THE POST TO BE DRIVEN BEYOND SHOULDER HINGE POINT OR CAUSES A FIXED OBJECT TO BE WITHIN THE DEFLECTION DISTANCE OF THE BARRIER.

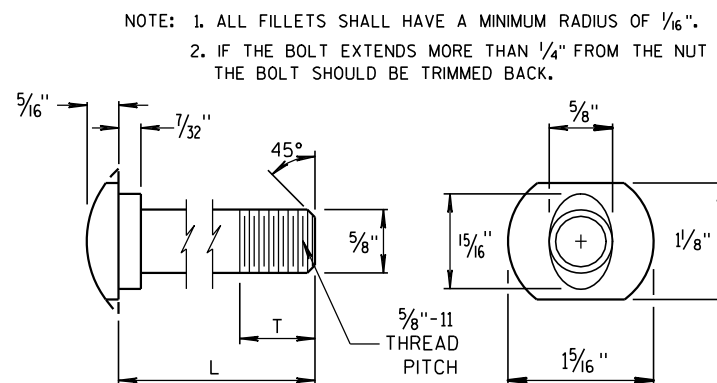


POST BOLT TABLE

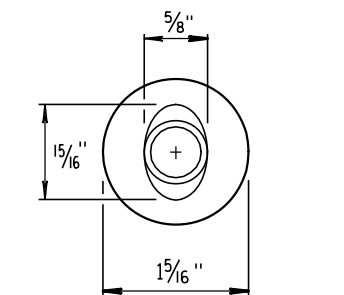


ALTERNATE BOLT HEAD

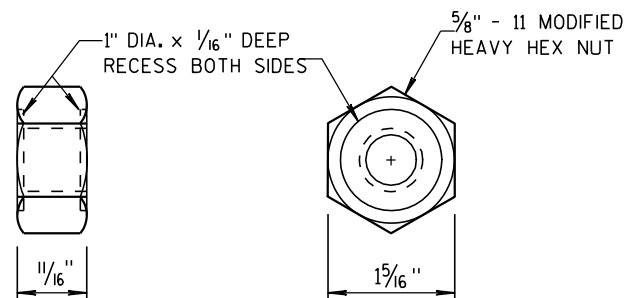


POST BOLT AND RECESS NUT

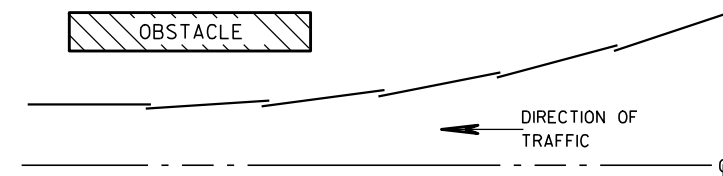


PLAN VIEW
BEAM LAPPING DETAIL

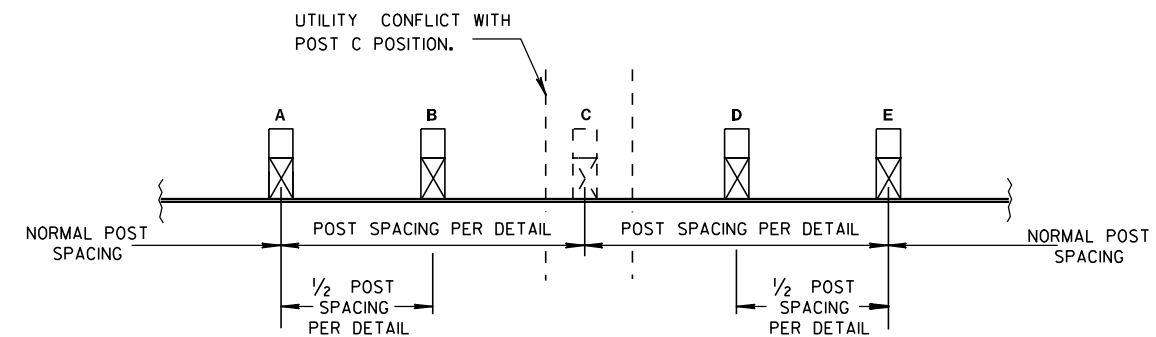

POST DRIVING FOR CONTINUOUS
UNDERGROUND OBSTRUCTION

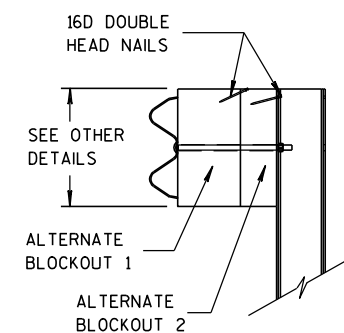

SIDE VIEW

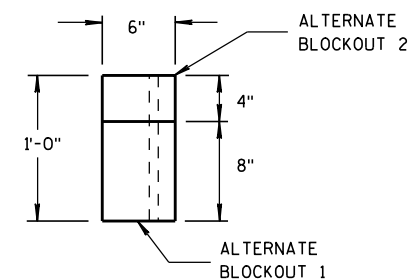

TOP VIEW

ALTERNATE WOOD
BLOCKOUT DETAIL

MIDWEST GUARDRAIL SYSTEM
(MGS) GUARDRAIL

STATE OF WISCONSIN
DEPARTMENT OF TRANSPORTATION

APPROVED

11/15/2011
DATE

FHWA

/S/ Jerry H. Zogg
ROADWAY STANDARDS DEVELOPMENT
ENGINEER

GENERAL NOTES

- (A) THE SLOPE IN THE AREA BOUNDED BY THE EXTENDED VEHICLE RUNOUT PATH (EVRP), THE HINGE POINT LINE (HPL), AND THE CLEAR ZONE LIMITS (CZL) SHALL BE 4:1 OR FLATTER.
- (B) AFTER FINAL ASSEMBLY, RECHECK CABLE TO BE SURE IT IS TAUT AND HAS NOT RELAXED.
- (C) DIFFERENT MANUFACTURES REQUIRE DIFFERENT PERFORATED W-BEAM RAIL END PANELS. SEE MANUFACTURES INFORMATION.
- (D) THE TOP OF THE STEEL TUBE ON POST 1 AND POST 2 SHALL NOT BE MORE THAN 3" ABOVE THE FINISH GROUND ELEVATION.
- (E) SHEETING IS ATTACHED TO 0.040 ALUMINUM SHEET AND ATTACHED TO E.A.T. HEAD USING 4 STAINLESS STEEL SELF-TAPPING SCREWS. ONE SCREW PER CORNER OF E.A.T.
- (F) 1/2" DIAMETER X 3" LONG LAG BOLT AND WASHER.
- (H) HARDWARE VARIES BETWEEN DIFFERENT MANUFACTURES. SEE MANUFACTURE'S DRAWING FOR INFORMATION.
- (I) DIMENSIONS MAY VARY. SEE MANUFACTURE'S INFORMATION.

SEE SDD 14B42 FOR MORE INFORMATION.


* DO NOT ATTACH BLOCKOUTS TO POSTS 1 AND 2.


DO NOT INSTALL REFLECTORS ON THE FIRST 50 FEET OF THE APPROACH END OF THE ENERGY ABSORBING TERMINAL.

W-BEAM RAIL SPLICES ARE LOCATED AT POST NUMBER 3, AND BETWEEN POST 5 AND 6, BETWEEN POSTS 7 AND 8, AND MIDDLE OF THE SPAN AFTER POST 9.



PATTERN AND COLORS ON REFLECTIVE SHEETING TYPE H ARE TO CONFORM TO OM3-L OR OM3-R OF THE MANUAL ON UNIFORM TRAFFIC CONTROL DEVICES.

THE CENTER OF THE UPPER 3/2" DIAMETER HOLE ON POST NUMBER 3 THROUGH POST 9 IS TO BE FLUSH WITH THE GROUND LINE ($\pm \frac{3}{4}$ ")


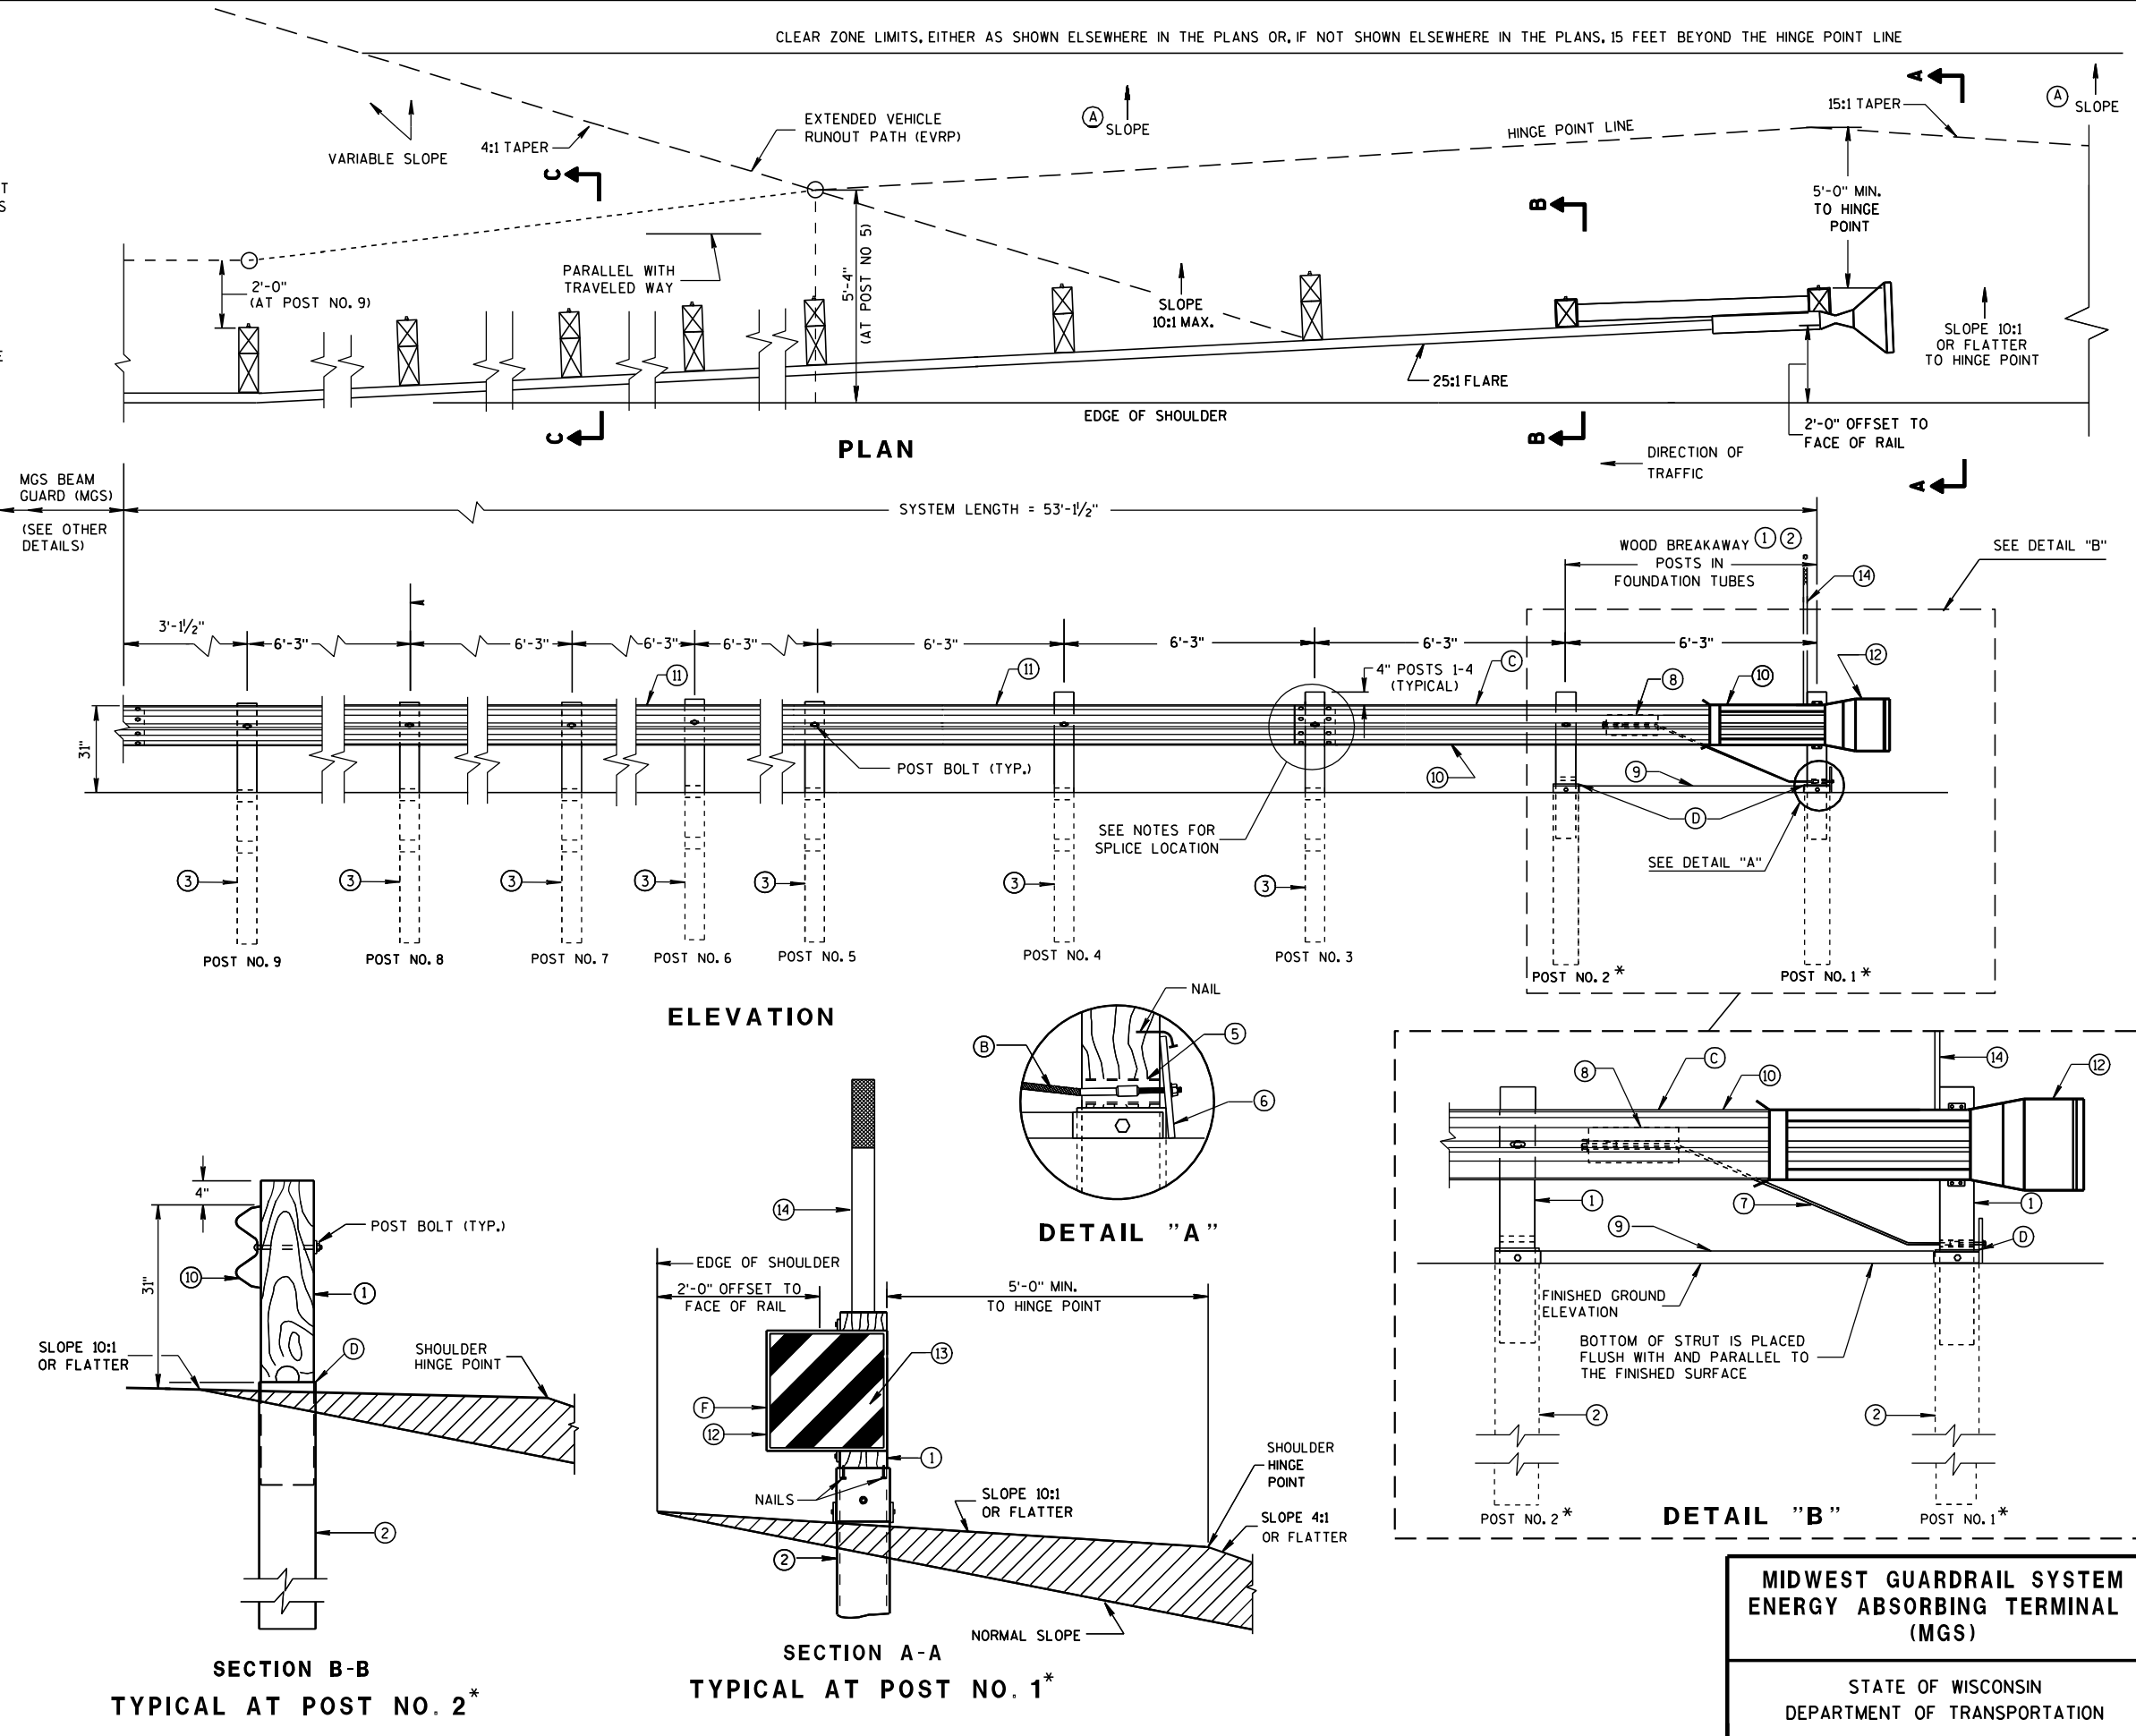


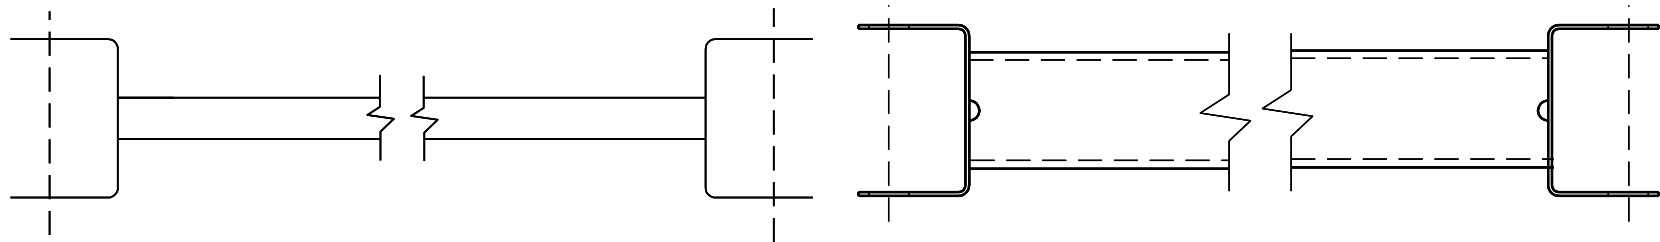

9 H
GENERIC GROUND STRUT

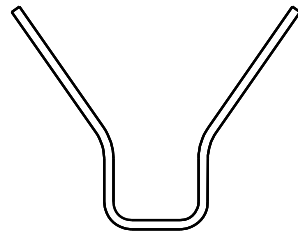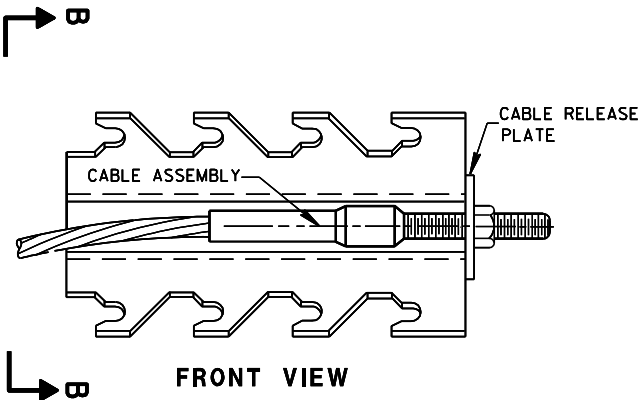


SECTION B-B
8 H
GENERIC ANCHOR CABLE BOX

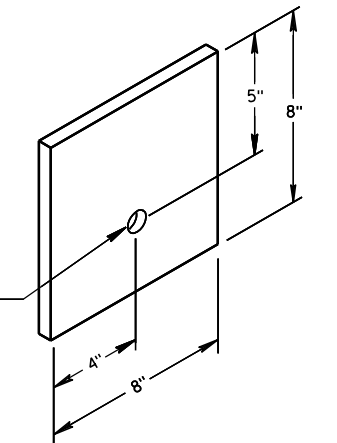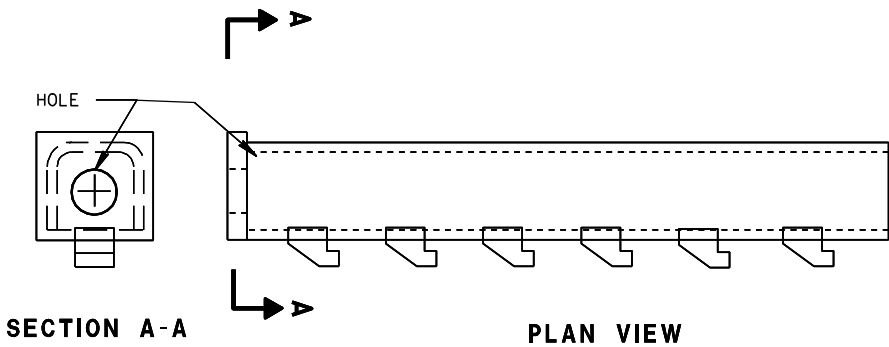


6
BEARING PLATE


BILL OF MATERIALS	
PART NO.	DESCRIPTION
MATERIALS PROVIDED BY MGS EAT MANUFACTURER. SEE MANUFACTURER'S DETAILS FOR MORE INFORMATION.	
①	WOOD BREAKAWAY POST
②	6" X 8" X 0.188", 6'-0" LONG FOUNDATION TUBE AT POSTS 1 AND 2
③	WOOD CRT
④	WOOD BLOCKOUT
⑤	PIPE SLEEVE
⑥	BEARING PLATE
⑦	BCT CABLE ASSEMBLY
⑧	ANCHOR CABLE BOX
⑨	GROUND STRUT
⑩	PERFORATED W-BEAM RAIL END PANEL, 12'-6" LONG.
⑪	STANDARD W-BEAM RAIL, MULTIPLE SECTIONS REQUIRED. SECTIONS VARY IN LENGTH.
⑫	END SECTION EAT
⑬	0.040" ALUMINUM SHEET WITH REFLECTIVE SHEETING TYPE H (ONLY THE SHEETING IS SUPPLIED BY THE MANUFACTURER)
⑭	EAT MARKER POST - YELLOW (SEE APPROVED PRODUCTS LIST)

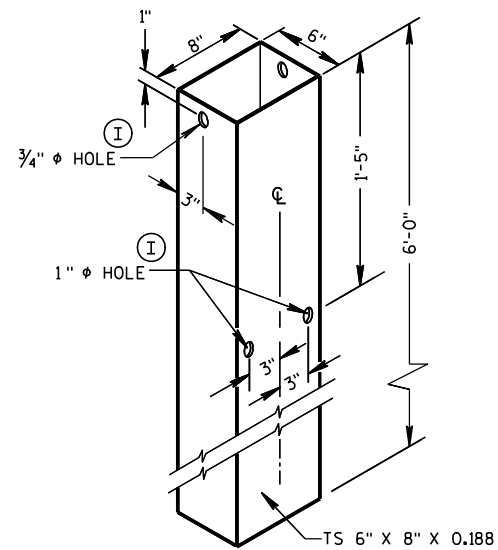


FOUNDATION TUBE^②

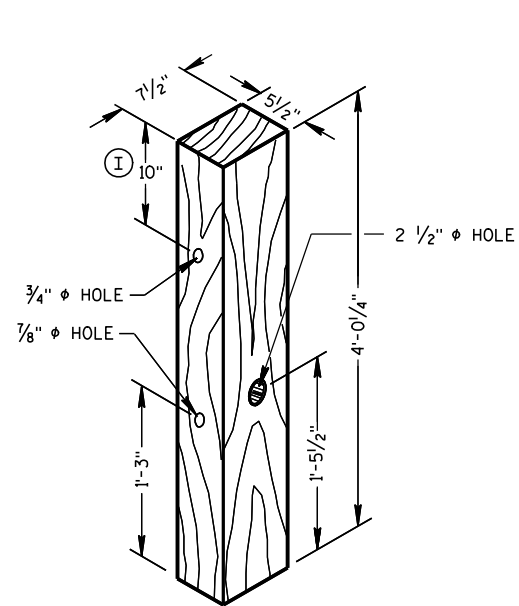


WOOD BREAKAWAY POST^①

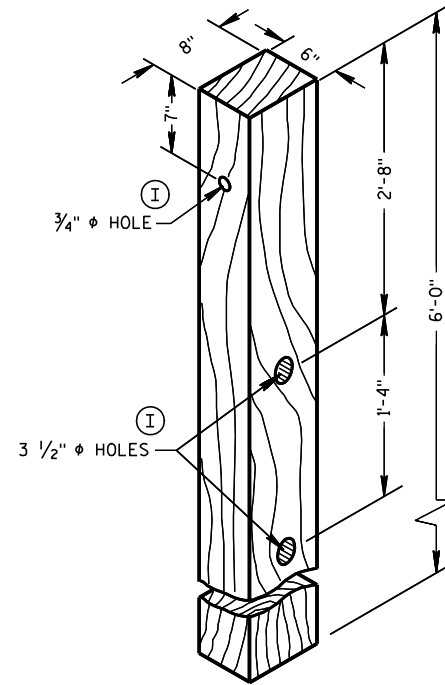

WOOD CRT POST^③

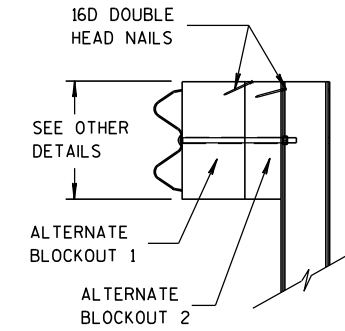


SIDE VIEW

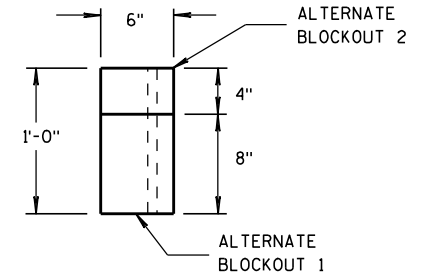


TOP VIEW

ALTERNATE WOOD
BLOCKOUT DETAIL

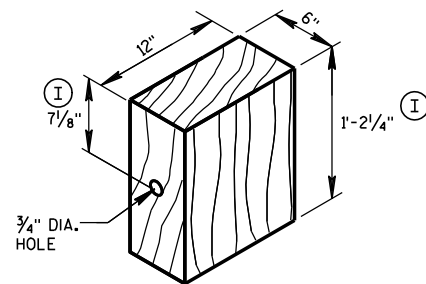


WOOD BLOCKOUT^④
REQ'D. AT ALL POSTS EXCEPT POST NO'S 1 & 2

YELLOW REFLECTIVE TAPE
3" X 9" TYPE H
REFLECTIVE SHEETING

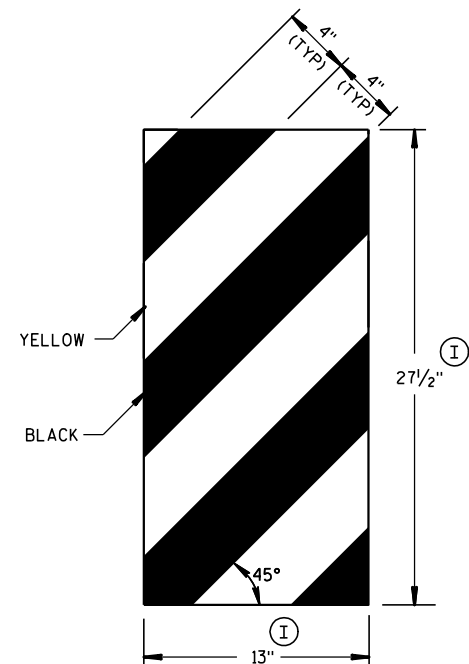


GENERIC REFLECTIVE SHEETING^{⑬ ④}

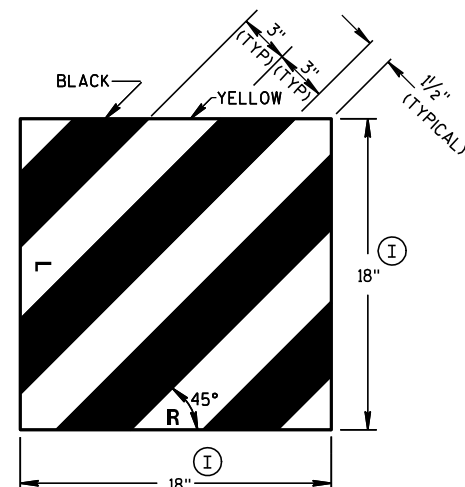


FRONT VIEW

SIDE VIEW

E.A.T. MARKER POST^⑭

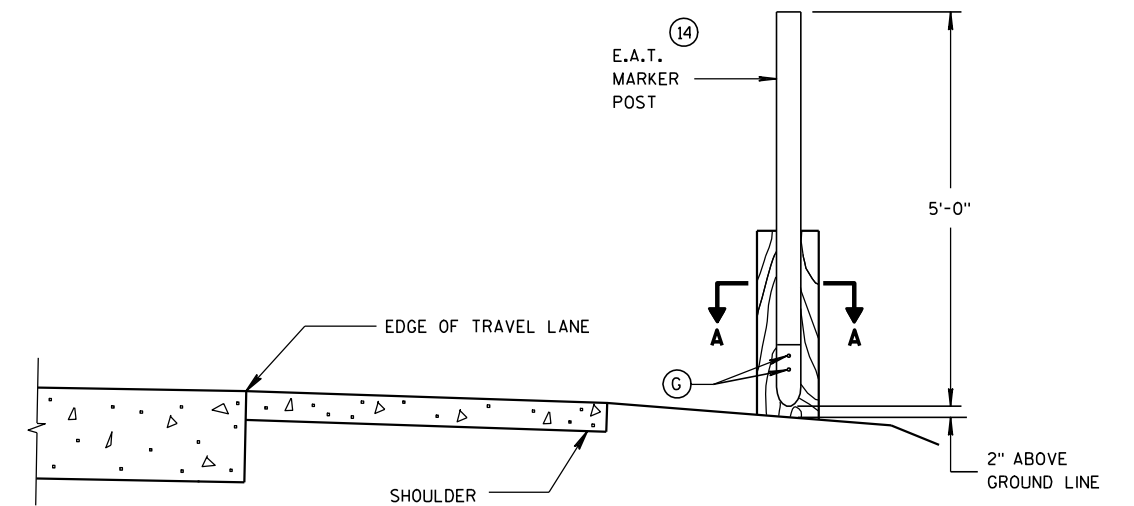

TYPICAL INSTALLATION OF E.A.T.
MARKER POST BACKSIDE OF POST NO. 1
(E.A.T. AND RAIL REMOVED FOR CLARITY)

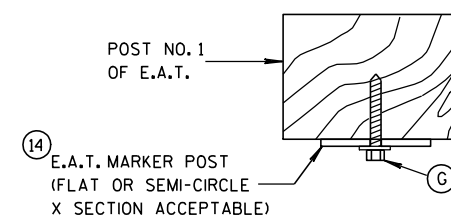

SECTION A-A

MIDWEST GUARDRAIL SYSTEM
ENERGY ABSORBING TERMINAL
(MGS)

STATE OF WISCONSIN
DEPARTMENT OF TRANSPORTATION


APPROVED

5/23/2011

DATE


FHWA

/S/ Jerry H. Zogg
ROADWAY STANDARDS DEVELOPMENT
ENGINEER

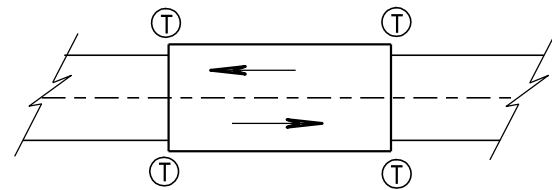

TWO WAY TRAFFIC

Ⓣ THRIE BEAM CONNECTION

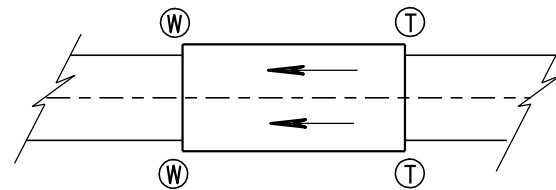

ONE WAY TRAFFIC

Ⓦ W-BEAM CONNECTION WHEN REQUIRED

GENERAL NOTES

BOLT THE THRIE BEAM TO ALL POSTS AND BLOCKOUTS. DRILL OR PUNCH BOLT HOLES IN THE BEAM IF THE POST SPACING IS LESS THAN 6'-3".


IF ROCK IS ENCOUNTERED, REMOVE ROCK TO FULL DEPTH OF POST PLUS 2½", AND 12" DIAMETER AROUND POST. SEE 14B42 FOR MORE DETAILS.

TRANSITION USES STEEL POSTS ONLY.


SEE STANDARD DETAIL DRAWING 14 B 42 FOR MORE INFORMATION.

Ⓐ BRIDGE RAILING TYPE "W" DOES NOT REQUIRE A TERMINAL CONNECTOR.

TYPICAL LOCATIONS OF THRIE BEAM AND W-BEAM CONNECTIONS TO BRIDGE

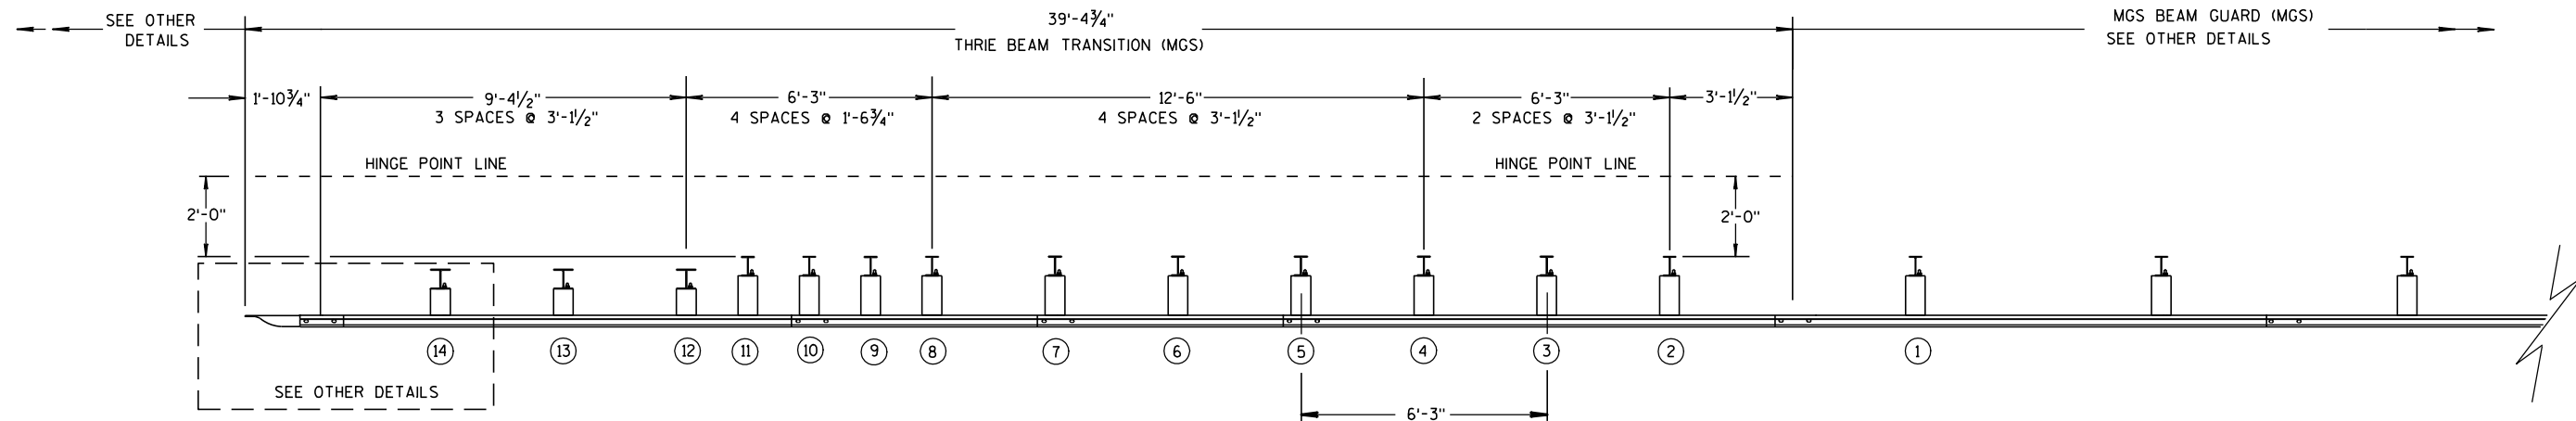

PLAN VIEW

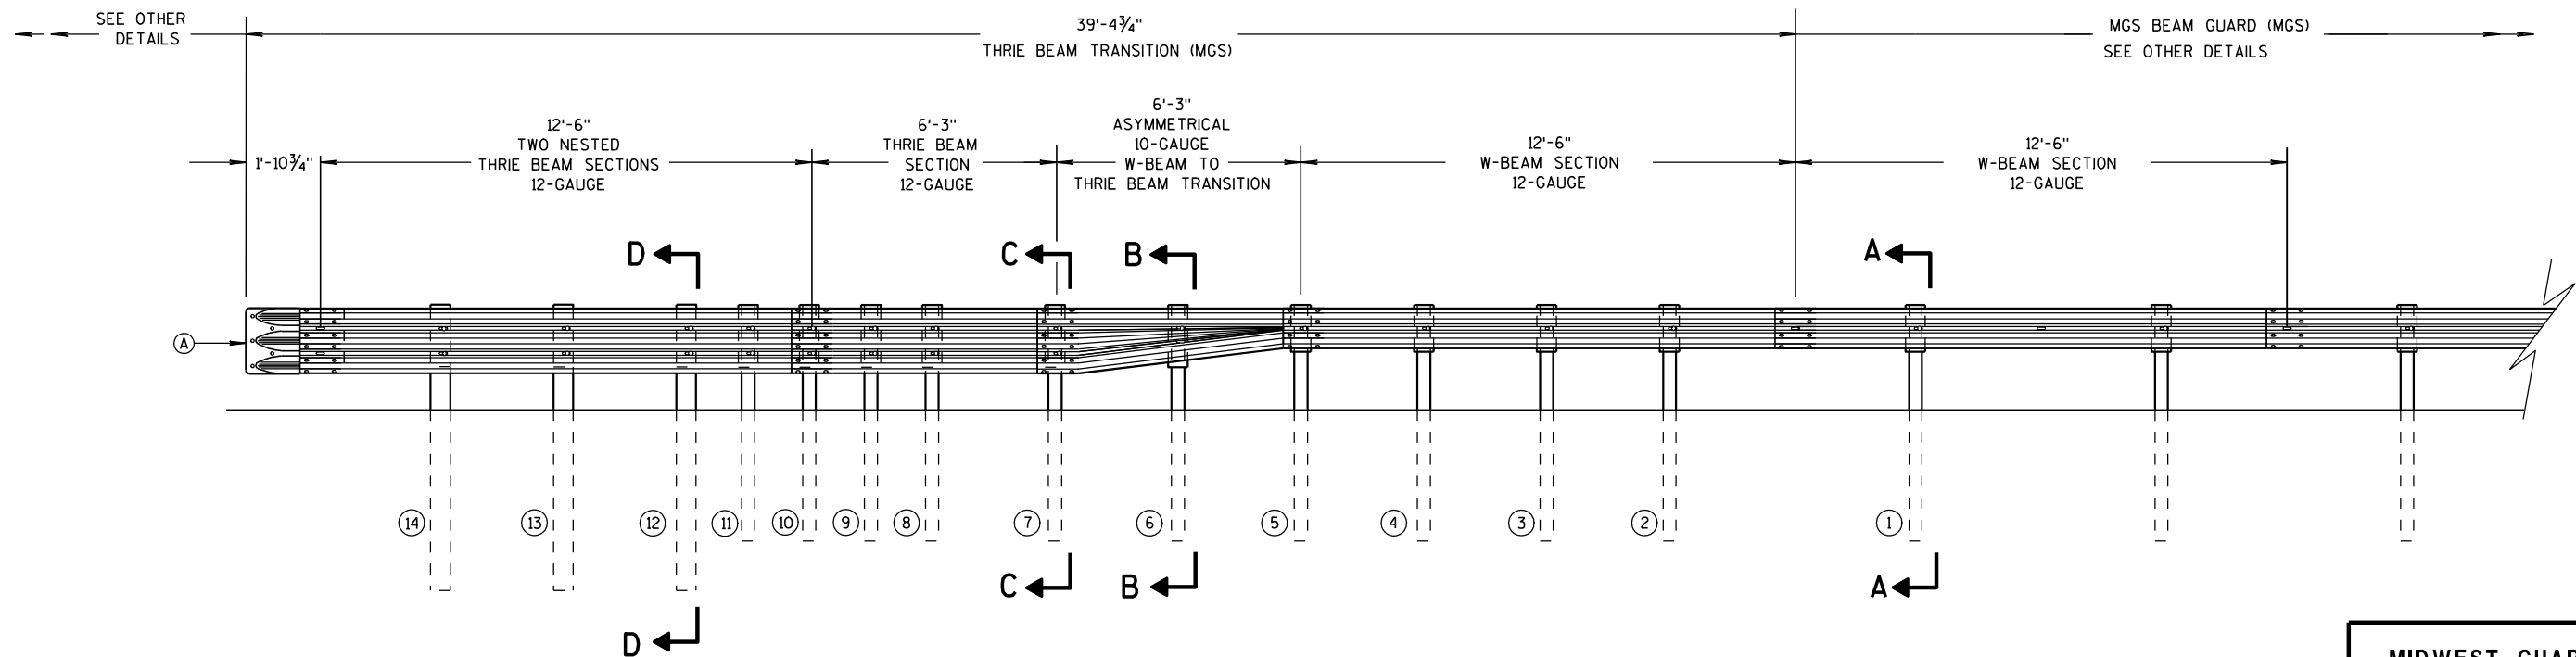

ELEVATION VIEW


MIDWEST GUARDRAIL SYSTEM THRIE BEAM TRANSITION

MIDWEST GUARDRAIL SYSTEM
THRIE BEAM TRANSITION (MGS)


STATE OF WISCONSIN
DEPARTMENT OF TRANSPORTATION

GENERAL NOTES


(B) TOLERANCE FOR TOP OF W-BEAM RAIL IS $\pm 1"$.

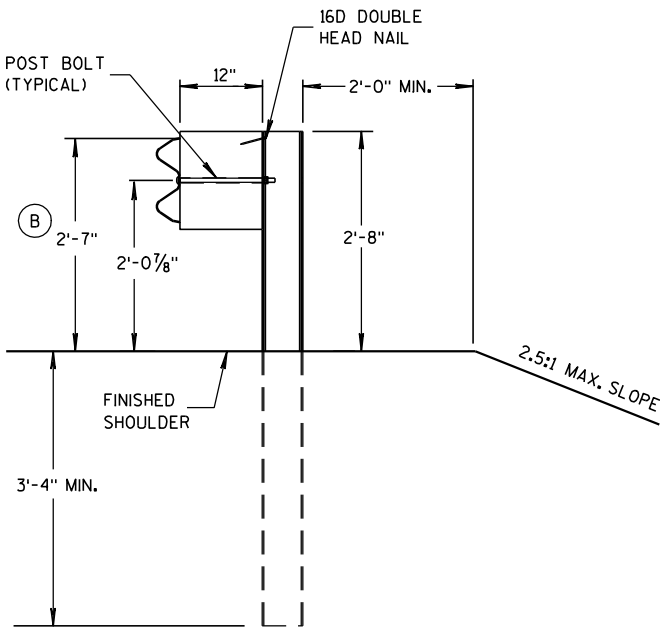


SECTION A-A
POSTS 1-5

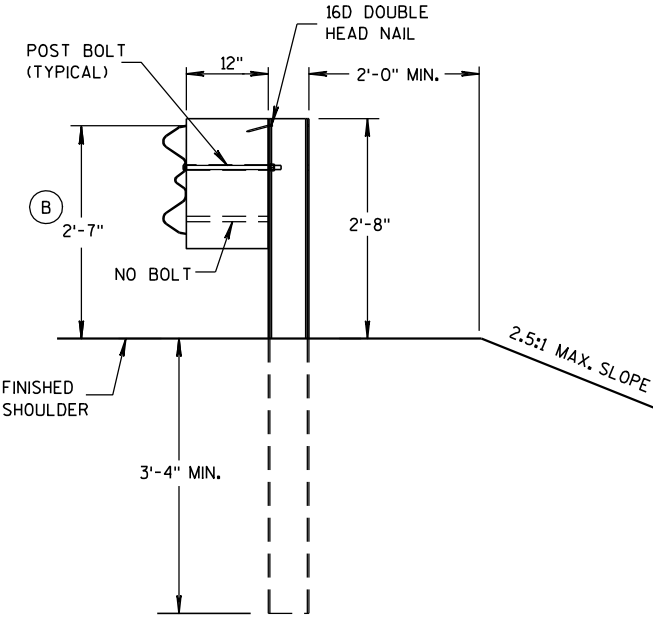

SECTION B-B
POST 6

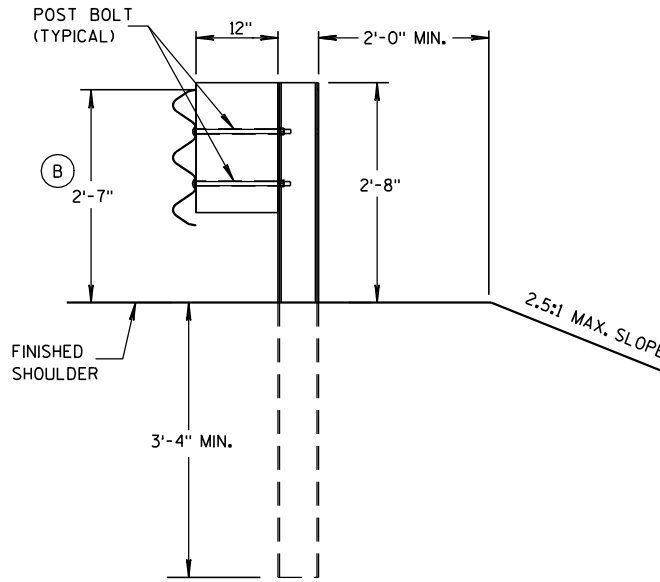

SECTION C-C
POSTS 7-11

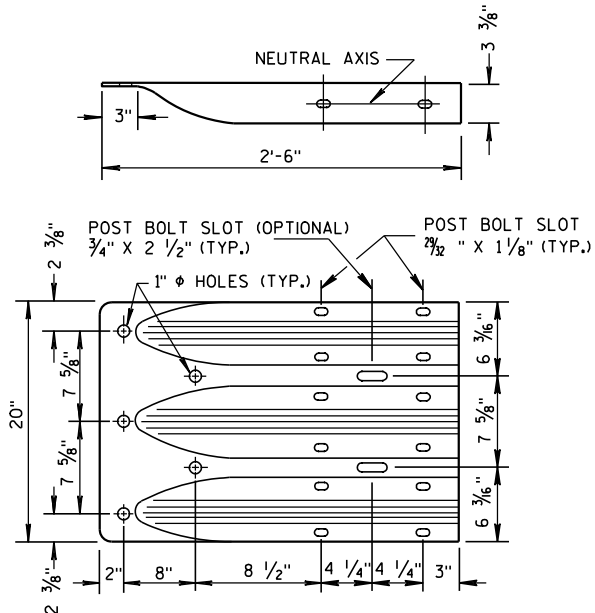

THRIE BEAM
TERMINAL CONNECTOR



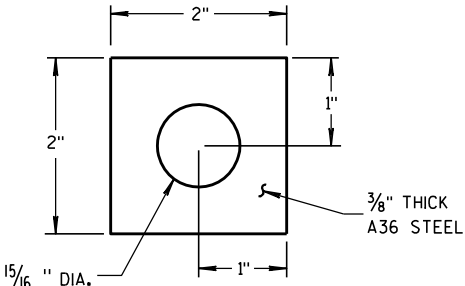


PLATE WASHER DETAIL

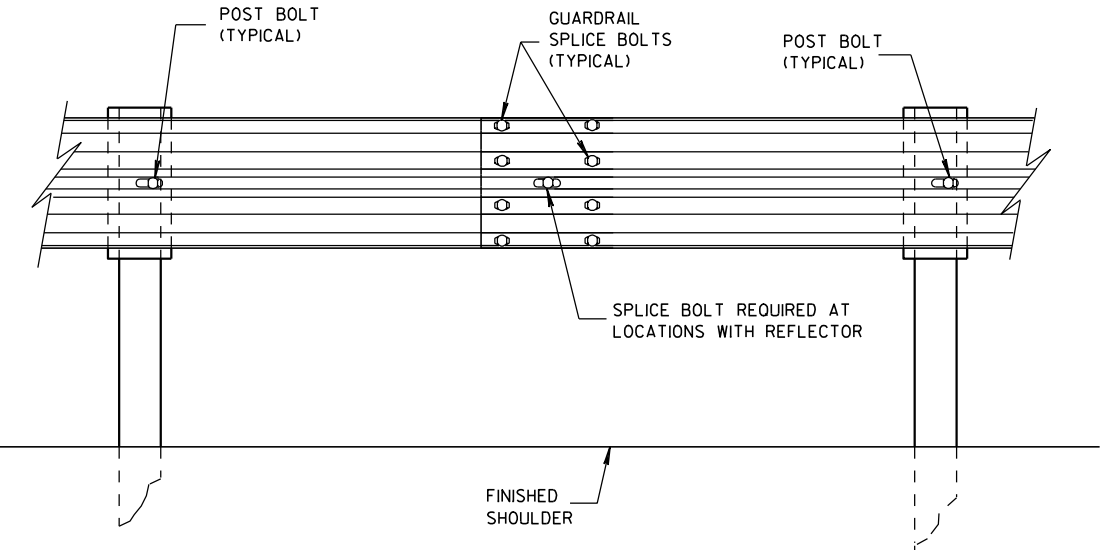


SPlice DETAIL

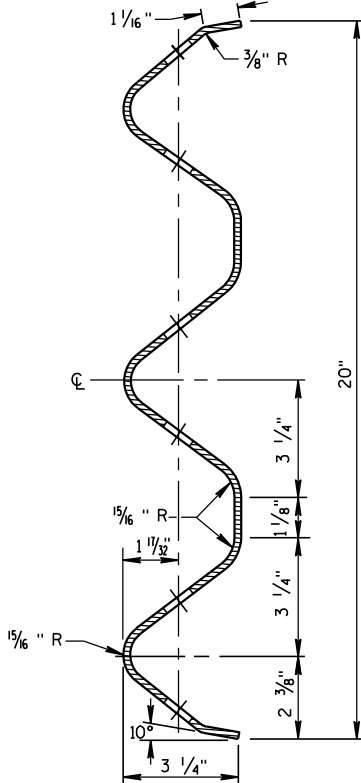


SECTION THRU THRIE
BEAM RAIL ELEMENT

MIDWEST GUARDRAIL SYSTEM
THRIE BEAM TRANSITION (MGS)


STATE OF WISCONSIN
DEPARTMENT OF TRANSPORTATION

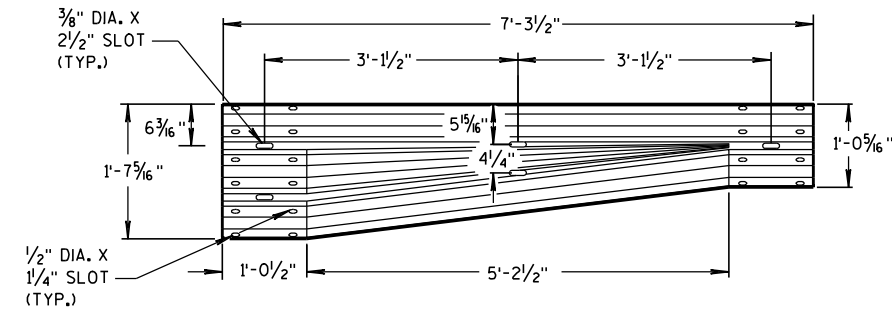


W-BEAM TO THRIE BEAM TRANSITION SECTION

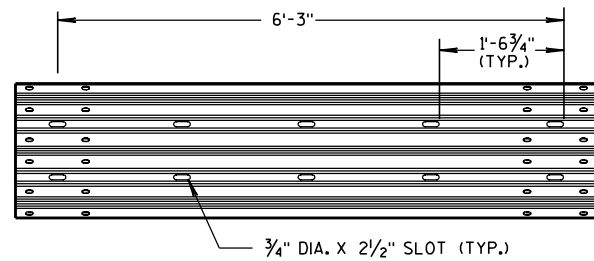

6'-3" THRIE BEAM SECTION

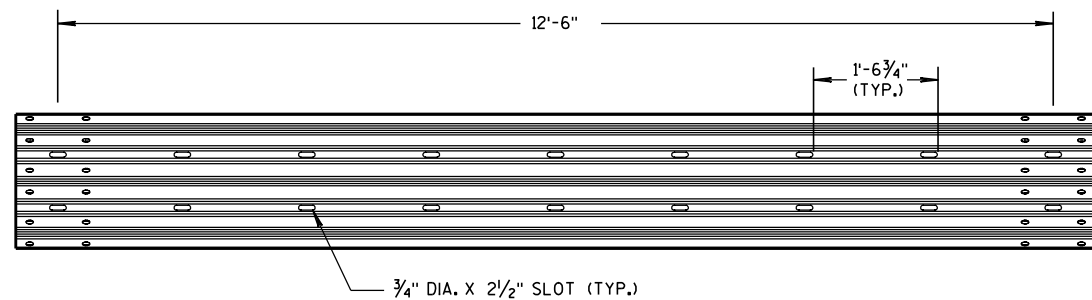


12'-6" THRIE BEAM SECTION

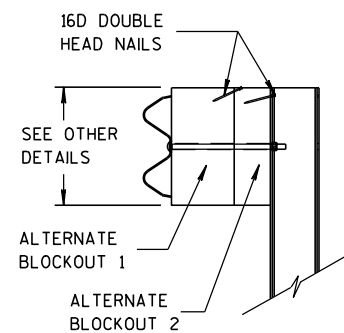


SIDE VIEW

ALTERNATE WOOD
BLOCKOUT DETAIL

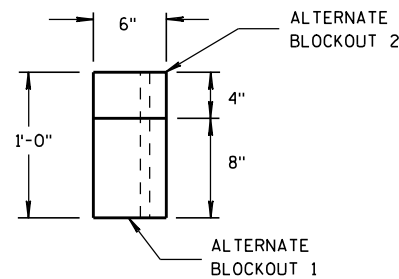


TOP VIEW

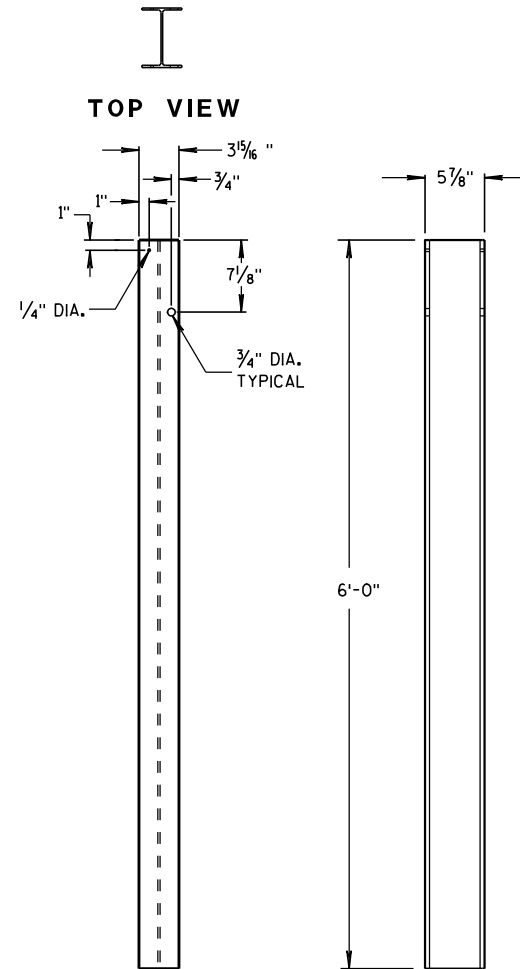

FRONT VIEW

SIDE VIEW


STEEL POSTS 1-5

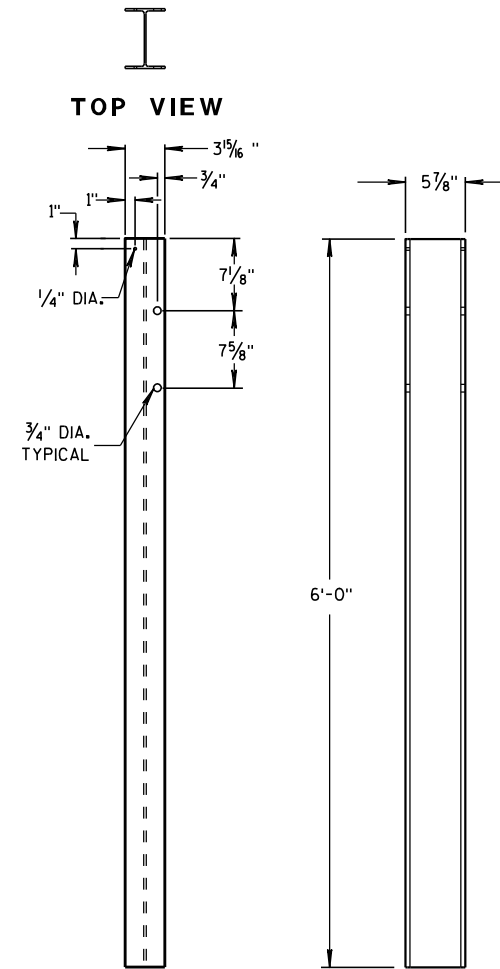

FRONT VIEW

SIDE VIEW

STEEL POSTS 6-11

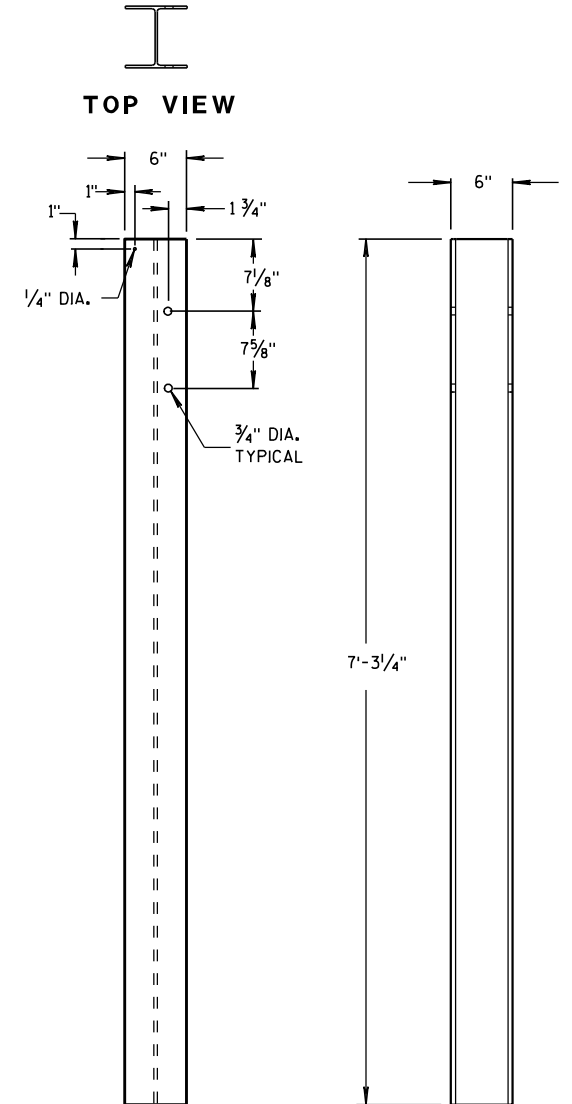


FRONT VIEW


SIDE VIEW

STEEL POSTS 12-14

① WOOD BLOCKS MAY BE CONSTRUCTED OUT OF 2 WOOD BLOCKS. SEE ALTERNATE WOOD BLOCK DETAIL.

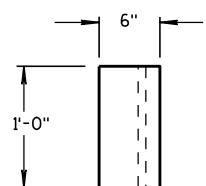


TOP VIEW

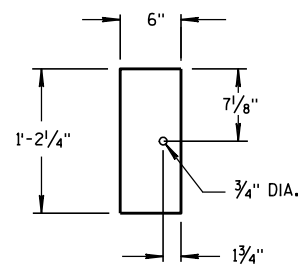


FRONT VIEW

BLOCKOUT
POSTS 1-5

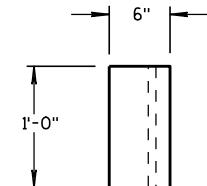


TOP VIEW

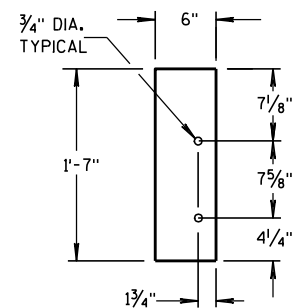


FRONT VIEW

BLOCKOUT
POSTS 6-11

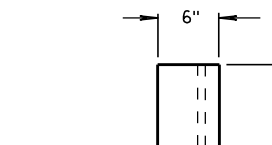

TOP VIEW

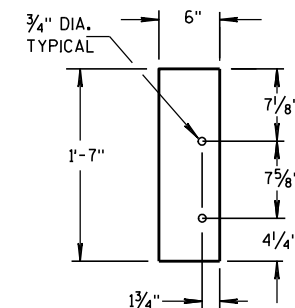

FRONT VIEW


BLOCKOUT
POSTS 12-14

STEEL POST SIZES

POST NUMBER	SECTION TYPE	LENGTH
①	W6x9	72"
②	W6x9	72"
③	W6x9	72"
④	W6x9	72"
⑤	W6x9	72"
⑥	W6x9	72"
⑦	W6x9	72"
⑧	W6x9	72"
⑨	W6x9	72"
⑩	W6x9	72"
⑪	W6x9	72"
⑫	W6x15	87 7/8"
⑬	W6x15	87 7/8"
⑭	W6x15	87 7/8"


MIDWEST GUARDRAIL SYSTEM
THRIE BEAM TRANSITION (MGS)

STATE OF WISCONSIN
DEPARTMENT OF TRANSPORTATION

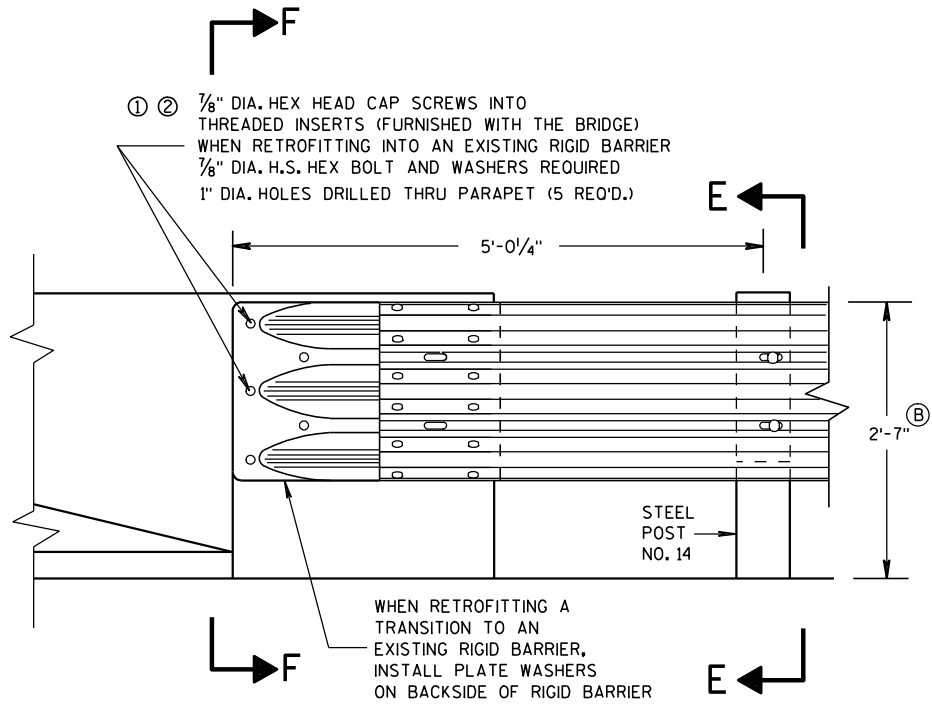

FRONT VIEW


THRIE BEAM CONNECTION TO BRIDGE
PARAPET WITH SQUARE ENDS

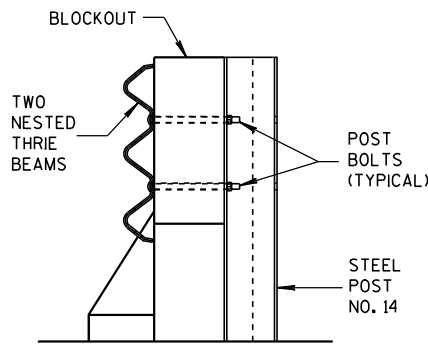

SECTION E-E


GENERAL NOTES

- THESE ARE TYPICAL CONNECTION DETAILS. ADJUST THE POSTION OF CONNECTIONS TO EXISTING BRIDGES TO FIT THE ACTUAL BRIDGE AND SITE DIMENSIONS.
- ① DRILLING BOLT HOLES THROUGH THE PARAPET, BOLTS, NUTS, WASHERS AND REPAIRING DAMAGED CONCRETE ARE INCIDENTAL TO THE CONTRACT.
 - ② BOLTS MAY BE A325 BOLTS OR A449 BOLTS, BOLT LENGTH AND THREADING LENGTH ARE TO ALLOW FOR A TIGHT CONNECTION BETWEEN RIGID BARRIER AND THRIE BEAM CONNECTION PLATE. CONTRACTOR IS TO FIELD VERIFY BOLT LENGTH AND THREAD LENGTH. ONE ROUND WASHER REQUIRED BETWEEN BOLT HEAD AND THRIE BEAM CONNECTOR PLATE. BOLTS THAT EXTEND THROUGH THE PARAPET AND OUT THE BACK FACE REQUIRE A HARDENED ROUND STEEL WASHER THAT IS 2" O.D. X 5/8" THICK AND ONE PLATE WASHER. REPAIR ANY DAMAGED CONCRETE FROM BOLT INSTALLATION.
 - ③ THE RECESS FOR A W-BEAM CONNECTION, WHICH EXISTS ON SOME PARAPETS OF THIS TYPE, SHALL BE FILLED WITH A TREATED TIMBER BLOCKOUT. BLOCKOUT SIZE IS 1'-6" X 2'-0" X 3 1/2".
- ⓑ TOLERANCE FOR TOP OF BEAM IS ± 1".

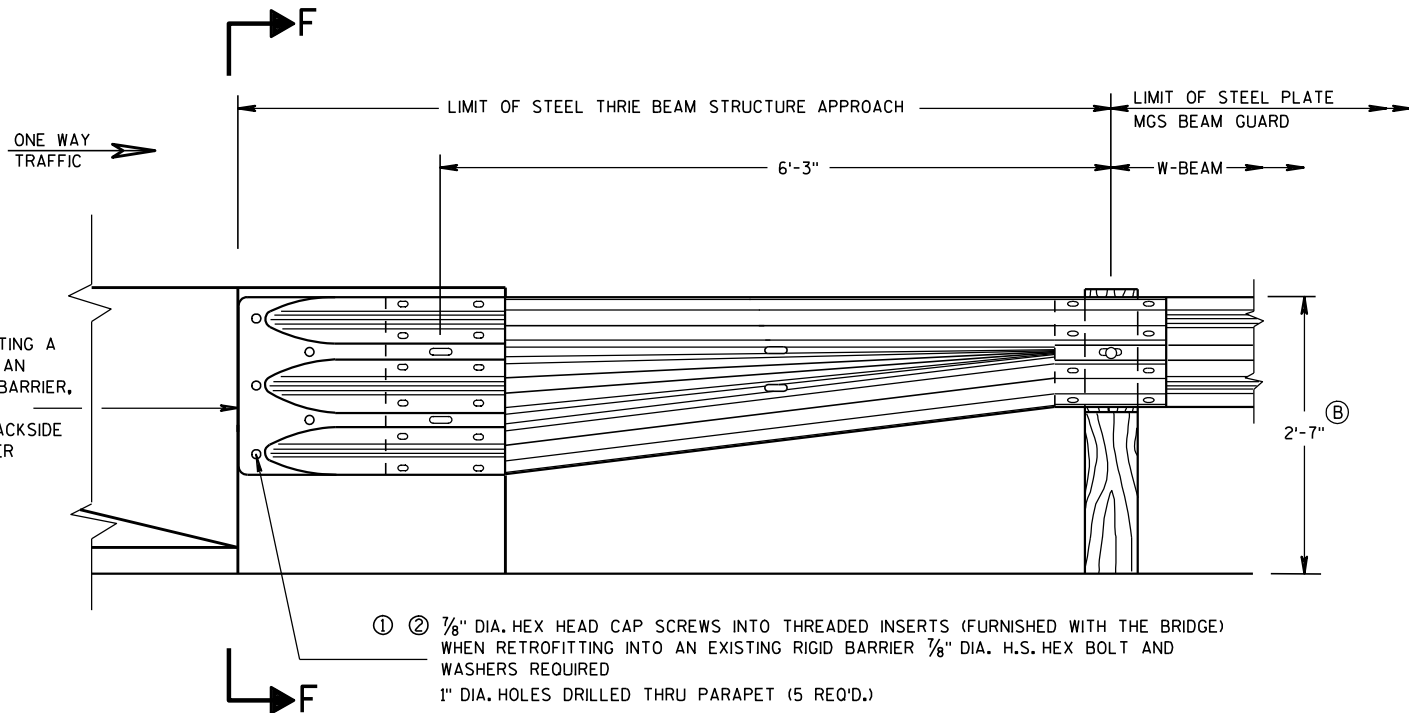


FRONT VIEW

W BEAM TRANSITION AND CONNECTION TO
BRIDGE PARAPETS WITH SQUARE ENDS
(USE ONLY ON THE TRAFFIC EXIT END OF ONE WAY BRIDGES)

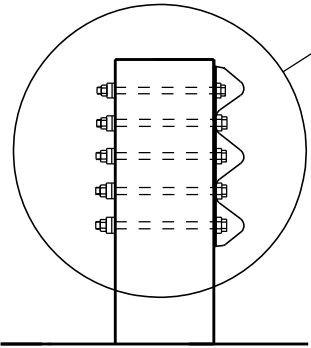

SECTION F-F


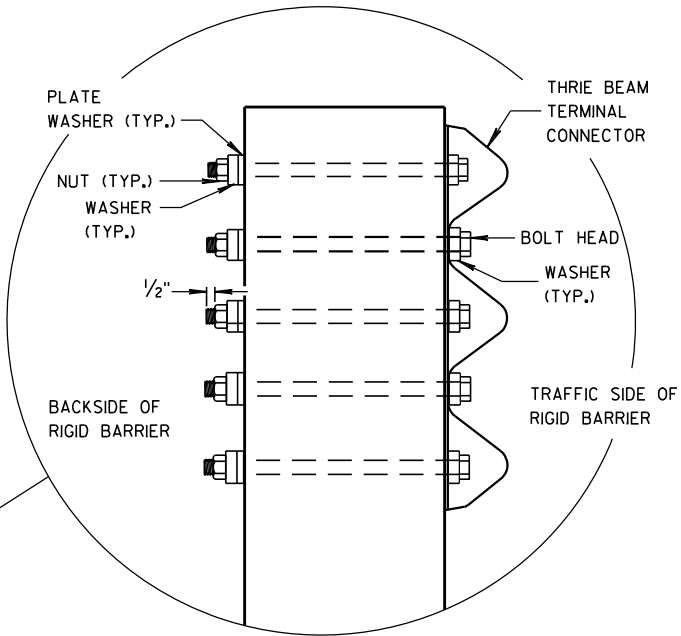


MIDWEST GUARDRAIL SYSTEM THRIE BEAM TRANSITION (MGS)	
STATE OF WISCONSIN DEPARTMENT OF TRANSPORTATION	
APPROVED 8/31/2012 DATE	/S/ Jerry H. Zogg ROADWAY STANDARDS DEVELOPMENT ENGINEER
FHWA	


GENERAL NOTES

THESE ARE TYPICAL CONNECTION DETAILS. ADJUST THE POSITION OF CONNECTIONS TO EXISTING BRIDGES TO FIT THE ACTUAL BRIDGE AND SITE DIMENSIONS.


- ① DRILLING BOLT HOLES THROUGH THE PARAPET, BOLTS, NUTS, WASHERS AND REPAIRING DAMAGED CONCRETE ARE INCIDENTAL TO THE CONTRACT.
- ② BOLTS MAY BE A325 BOLTS OR A449 BOLTS. BOLT LENGTH AND THREADING LENGTH ARE TO ALLOW FOR A TIGHT CONNECTION BETWEEN RIGID BARRIER AND THRIE BEAM CONNECTION PLATE. CONTRACTOR IS TO FIELD VERIFY BOLT LENGTH AND THREAD LENGTH. ONE ROUND WASHER REQUIRED BETWEEN BOLT HEAD AND THRIE BEAM CONNECTOR PLATE. BOLTS THAT EXTEND THROUGH THE PARAPET AND OUT THE BACK FACE REQUIRE A HARDENED ROUND STEEL WASHER THAT IS 2" O.D. X $\frac{5}{8}$ " THICK AND ONE PLATE WASHER. REPAIR ANY DAMAGED CONCRETE FROM BOLT INSTALLATION.
- ③ THE RECESS FOR A W-BEAM CONNECTION, WHICH EXISTS ON SOME PARAPETS OF THIS TYPE, SHALL BE FILLED WITH A TREATED TIMBER BLOCKOUT. BLOCKOUT SIZE IS 1'-6" X 2'-0" X 3 $\frac{1}{2}$ ". BLOCK IS INCIDENTAL TO THE CONTRACT.
- ④ BOLT, NUT AND WASHERS NOT REQUIRED FOR THIS LOCATION WHEN RETROFITTING AN EXISTING PAPAPET AND THE HOLE IS EITHER ABOVE PARAPET OR WITHIN 4 INCHES OF THE EDGE OF PARAPET.
- ⓑ TOLERANCE FOR TOP OF BEAM IS $\pm 1"$.

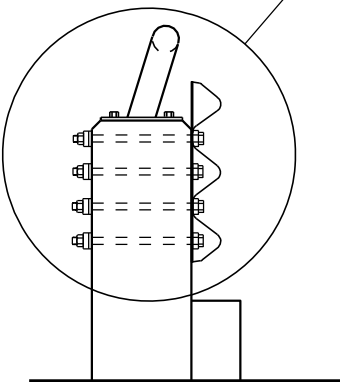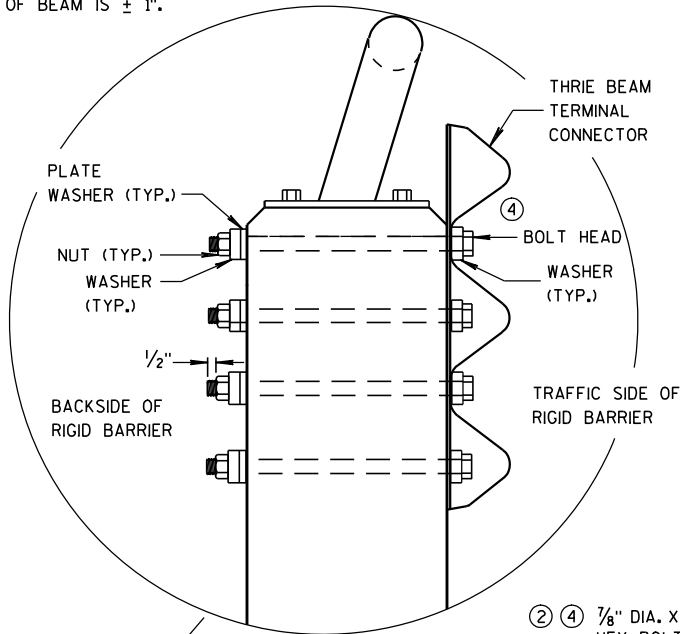


SECTION G-G

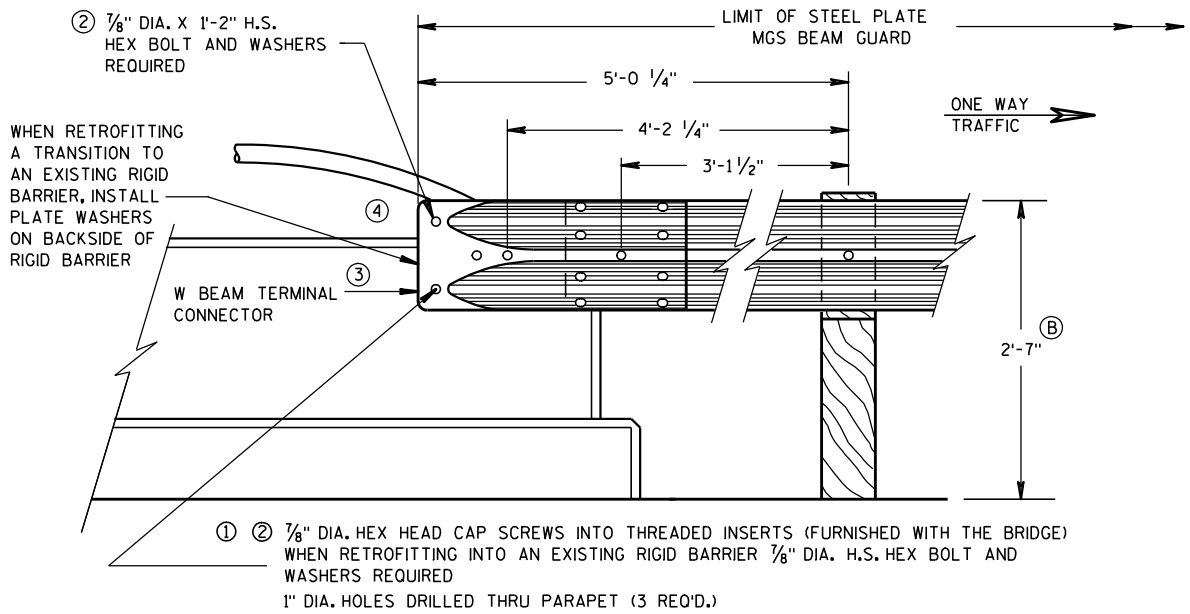

FRONT VIEW
W BEAM CONNECTION TO VERTICAL FACE PARAPET
(USE ONLY ON THE TRAFFIC EXIT END OF ONE WAY BRIDGES)

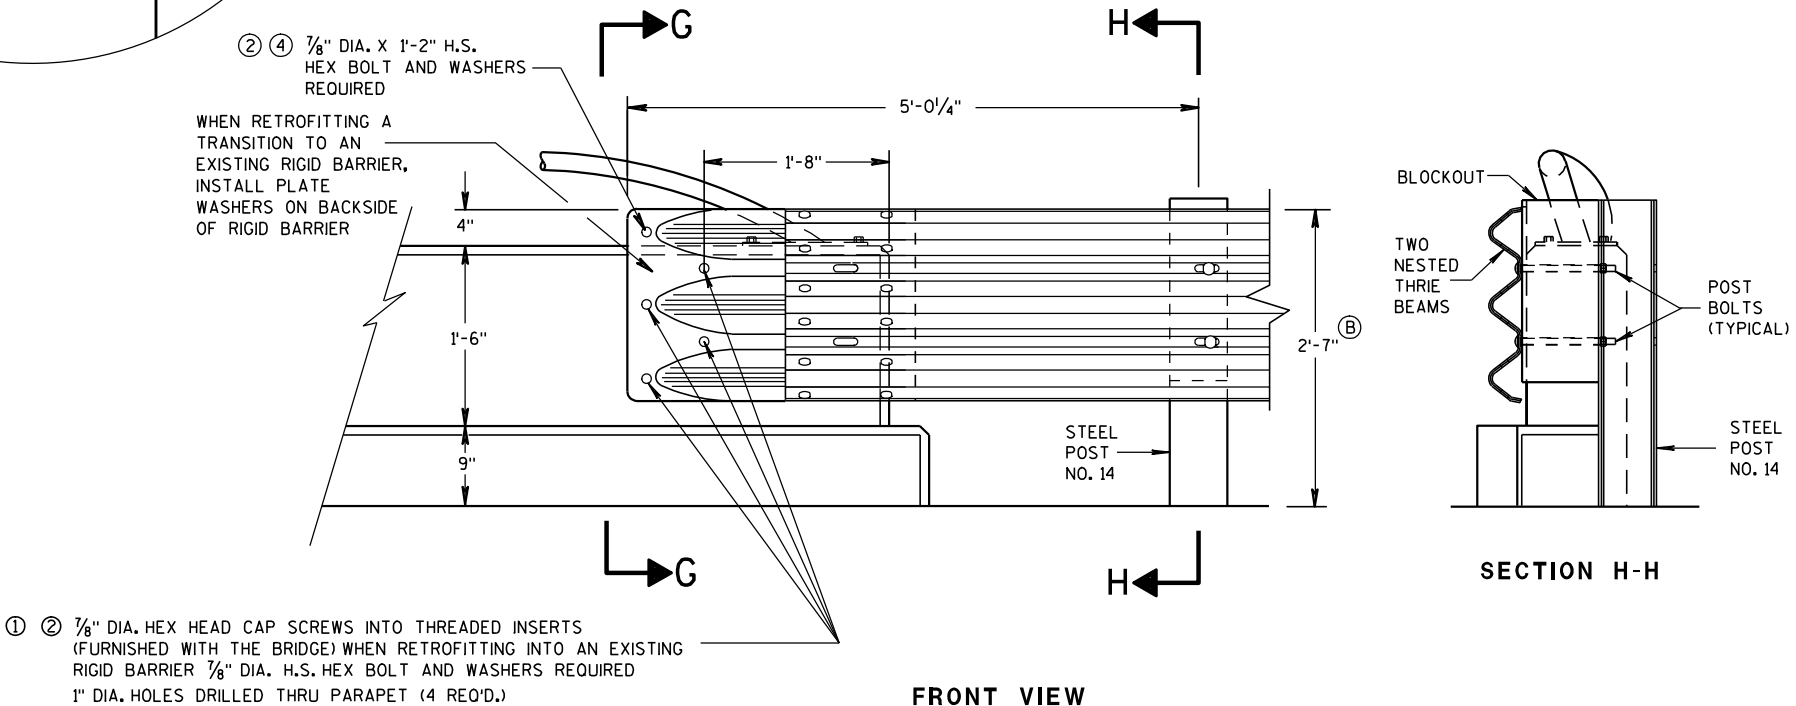


FRONT VIEW
THRIE BEAM CONNECTION TO VERTICAL FACED PARAPETS

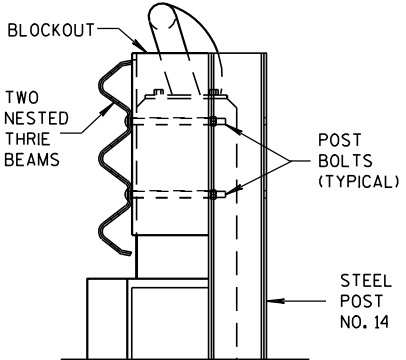

SECTION H-H

MIDWEST GUARDRAIL SYSTEM THRIE BEAM TRANSITION (MGS)	
STATE OF WISCONSIN DEPARTMENT OF TRANSPORTATION	
APPROVED 8-31-2012 DATE	/S/ Jerry H. Zogg ROADWAY STANDARDS DEVELOPMENT ENGINEER
FHWA	

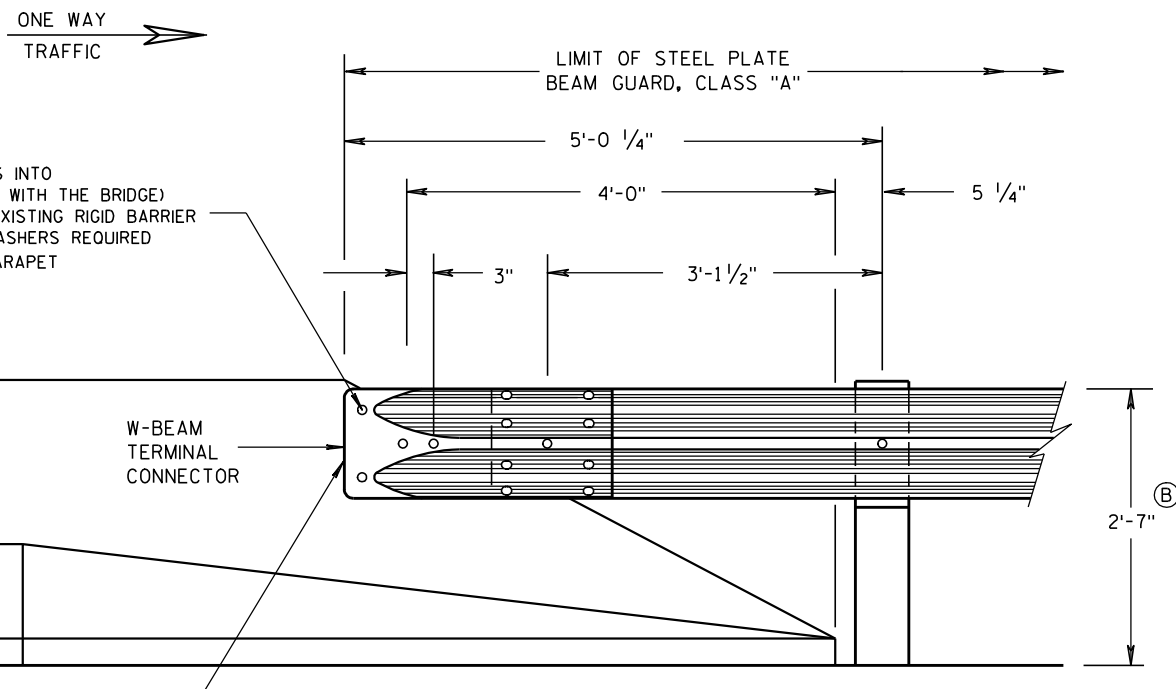


FRONT VIEW

W BEAM CONNECTION TO PARAPETS WITH SLOPED ENDS

(USE ONLY AT TRAFFIC EXIT END OF ONE WAY BRIDGE)


GENERAL NOTES

- ① DRILLING BOLT HOLES THROUGH THE PARAPET, BOLTS, NUTS, WASHERS AND REPAIRING DAMAGED CONCRETE ARE INCIDENTAL TO THE CONTRACT.
- ② BOLTS MAY BE A325 BOLTS OR A449 BOLTS. BOLT LENGTH AND THREADING LENGTH ARE TO ALLOW FOR A TIGHT CONNECTION BETWEEN RIGID BARRIER AND THRIE BEAM CONNECTION PLATE. CONTRACTOR IS TO FIELD VERIFY BOLT LENGTH AND THREAD LENGTH. ONE ROUND WASHER REQUIRED BETWEEN BOLT HEAD AND THRIE BEAM CONNECTOR PLATE. BOLTS THAT EXTEND THROUGH THE PARAPET AND OUT THE BACK FACE REQUIRE A HARDENED ROUND STEEL WASHER THAT IS 2" O.D. X 5/8" THICK AND ONE PLATE WASHER. REPAIR ANY DAMAGED CONCRETE FROM BOLT INSTALLATION.
- ③ TOLERANCE FOR TOP OF BEAM IS $\pm 1"$.

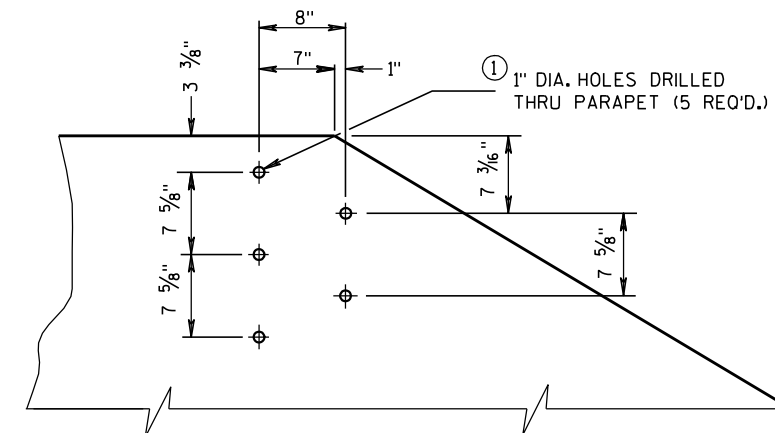


DRILL HOLE LOCATION AND PATTERN FOR THRIE BEAM CONNECTION

- ① ② 1/8" DIA. HEX HEAD CAP SCREWS INTO THREADED INSERTS (FURNISHED WITH THE BRIDGE) WHEN RETROFITTING INTO AN EXISTING RIGID BARRIER. 7/8" DIA. H.S. HEX BOLT AND WASHERS REQUIRED. 1" DIA. HOLES DRILLED THRU PARAPET (5 REQ'D.).

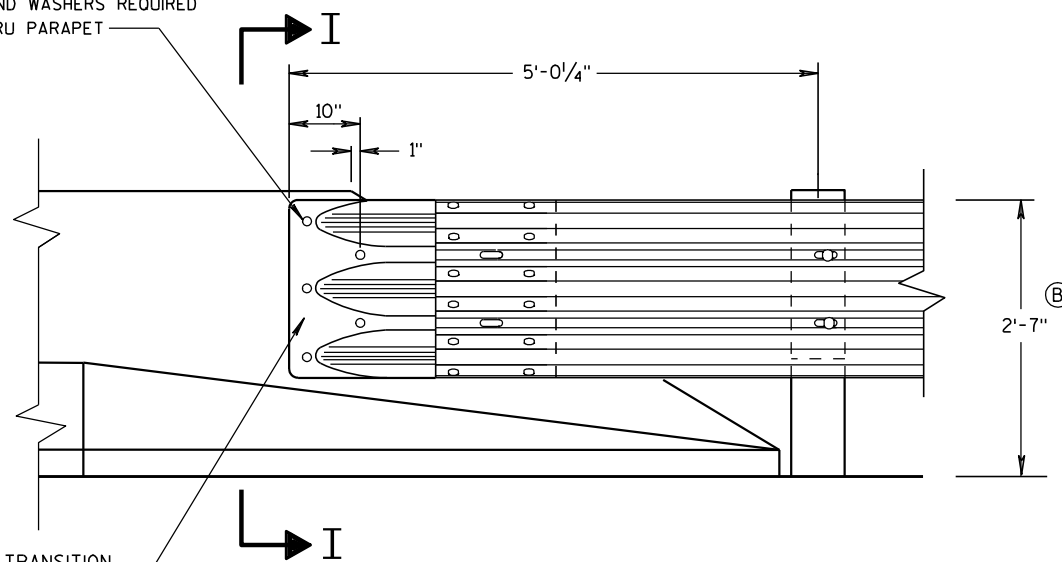


FRONT VIEW

THRIE BEAM CONNECTION TO BRIDGE PARAPETS WITH SLOPED ENDS

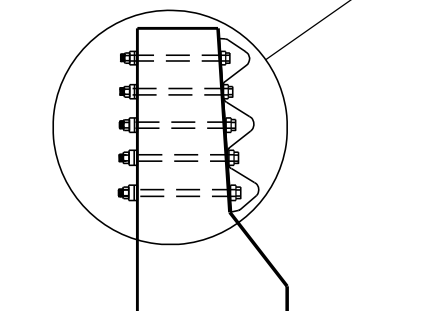

SECTION I-I

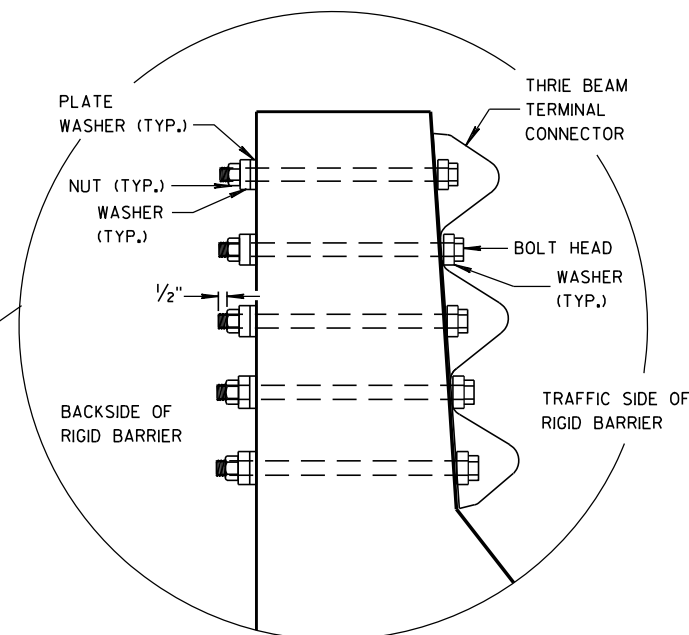


MIDWEST GUARDRAIL SYSTEM
THRIE BEAM TRANSITION (MGS)


STATE OF WISCONSIN
DEPARTMENT OF TRANSPORTATION

APPROVED
8/31/2012
DATE
FHWA


/S/ Jerry H. Zogg
ROADWAY STANDARDS DEVELOPMENT
ENGINEER

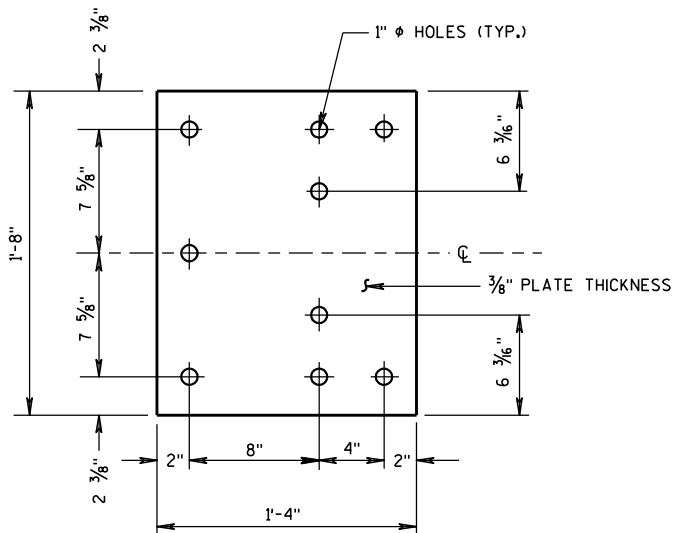


BACK-UP PLATE DETAIL

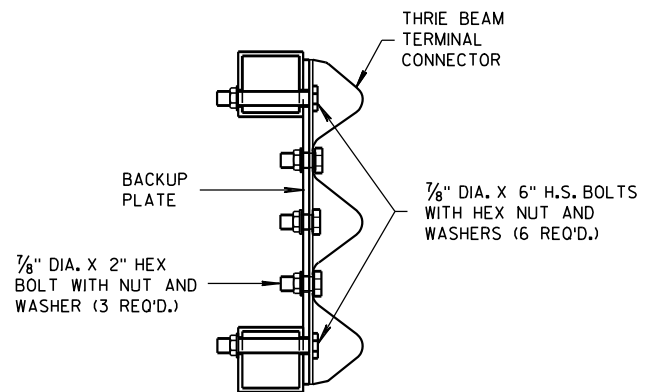

SECTION J-J

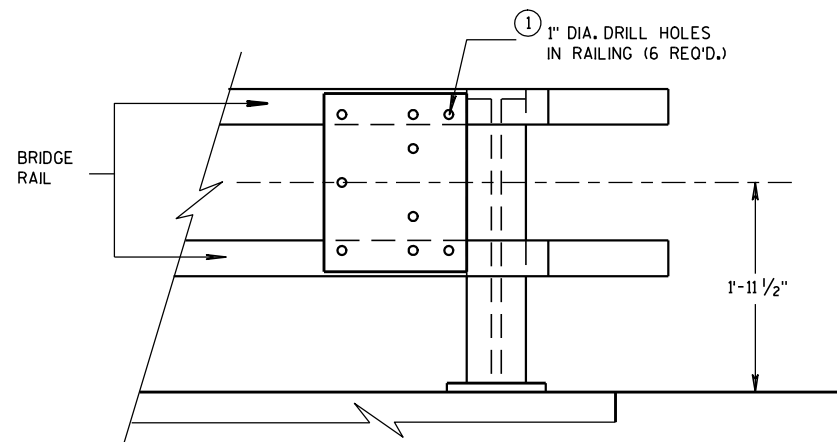


BACK-UP PLATE MOUNTING ONTO BRIDGE RAILING

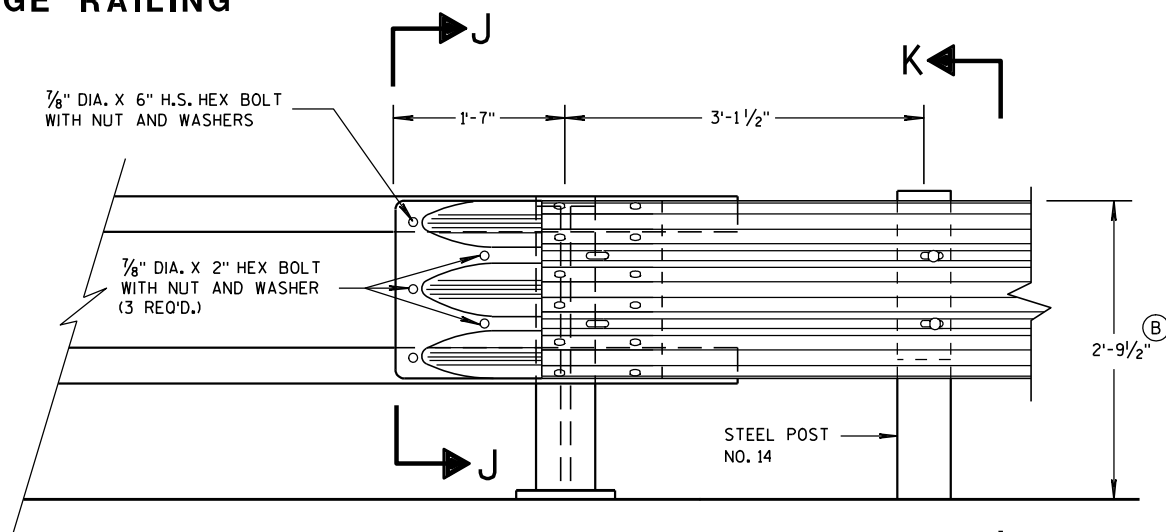


FRONT VIEW

THRIE BEAM CONNECTION TO TUBULAR RAILING TYPE "F"

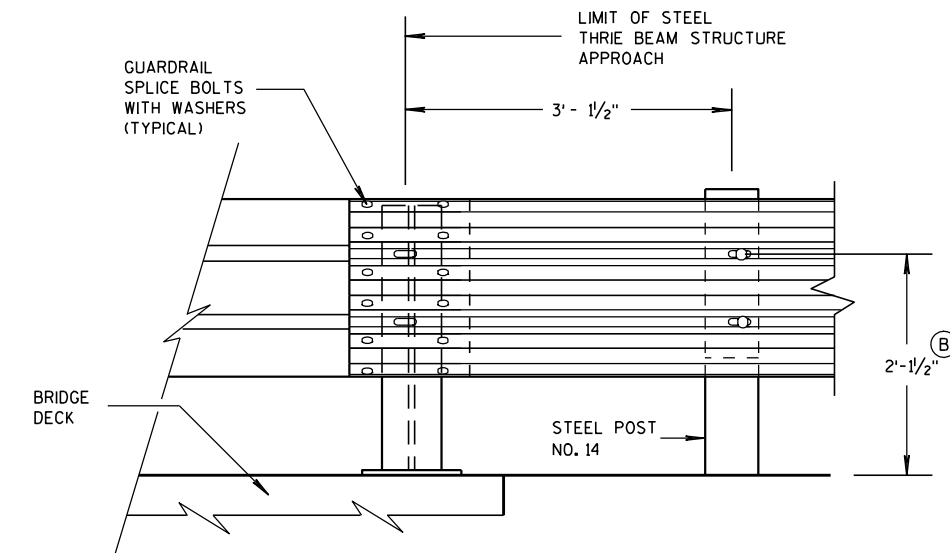

FRONT VIEW

THRIE BEAM CONNECTION TO STEEL RAILING TYPE "W"

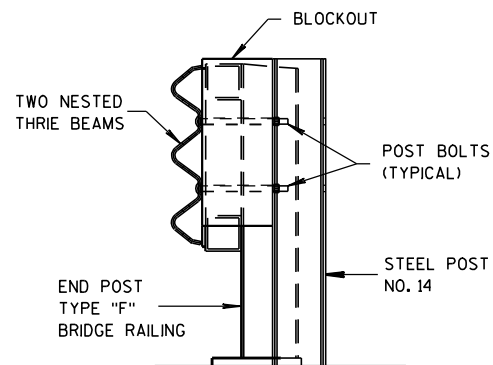

SECTION K-K

GENERAL NOTES

- ① DRILLING HOLES THROUGH THE PAPER, BOLTS, NUTS, WASHERS AND REPAIRING DAMAGED CONCRETE ARE INCIDENTAL TO THE CONTRACT.
- ② TOLERANCE FOR TOP OF BEAM IS $\pm 1"$.

MIDWEST GUARDRAIL SYSTEM
THRIE BEAM TRANSITION (MGS)


STATE OF WISCONSIN
DEPARTMENT OF TRANSPORTATION

APPROVED
8/31/2012
DATE
FHWA


/S/ Jerry H. Zogg
ROADWAY STANDARDS DEVELOPMENT
ENGINEER

GENERAL NOTES


(B) TOLERANCE FOR TOP OF W-BEAM RAIL IS ± 1".

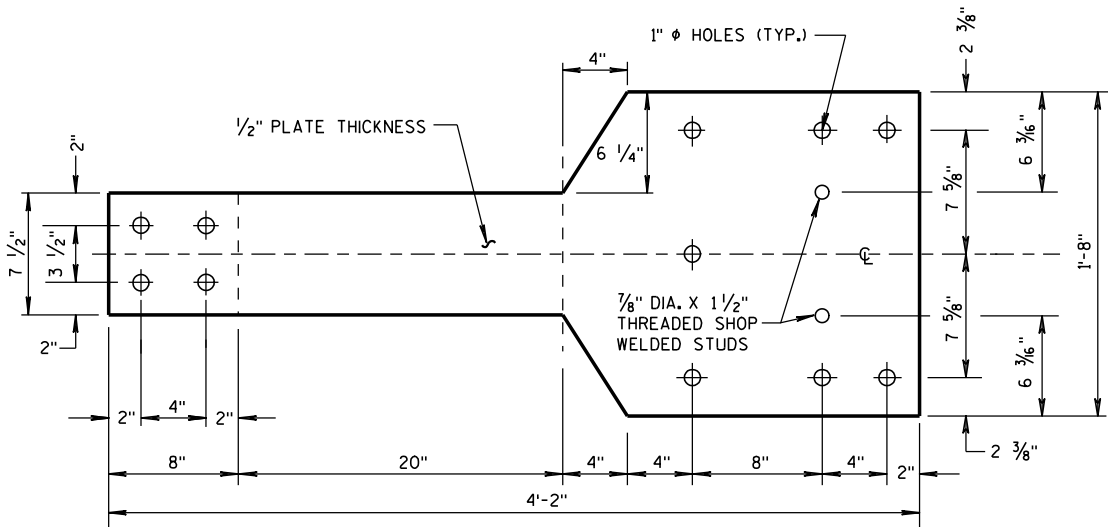

FRONT VIEW

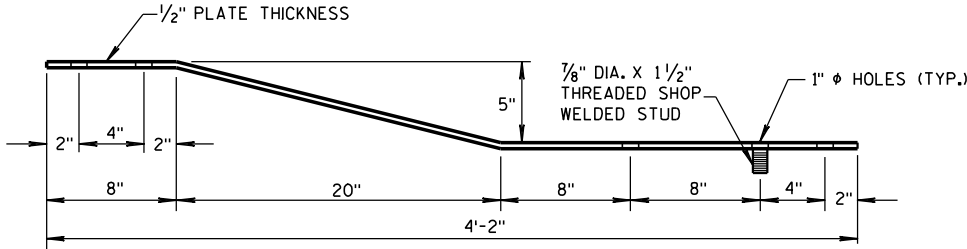


PLAN VIEW
BACK-UP PLATE DETAIL, TYPE "M"

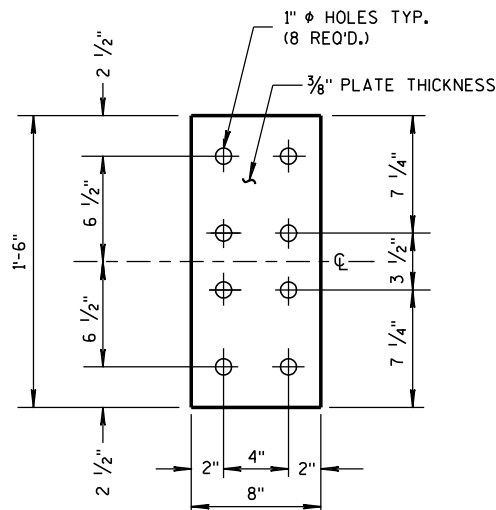


FRONT VIEW


ANCHOR
PLATE DETAIL,
TYPE "M"

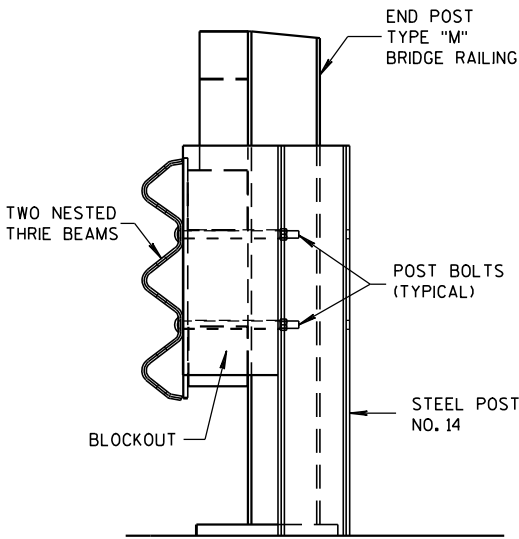

SECTION M-M

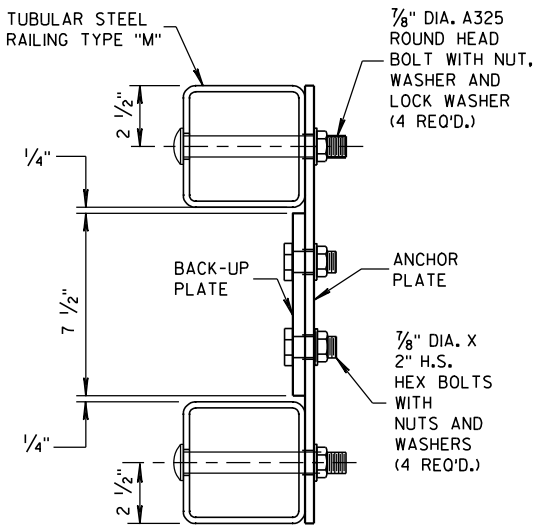


SECTION L-L

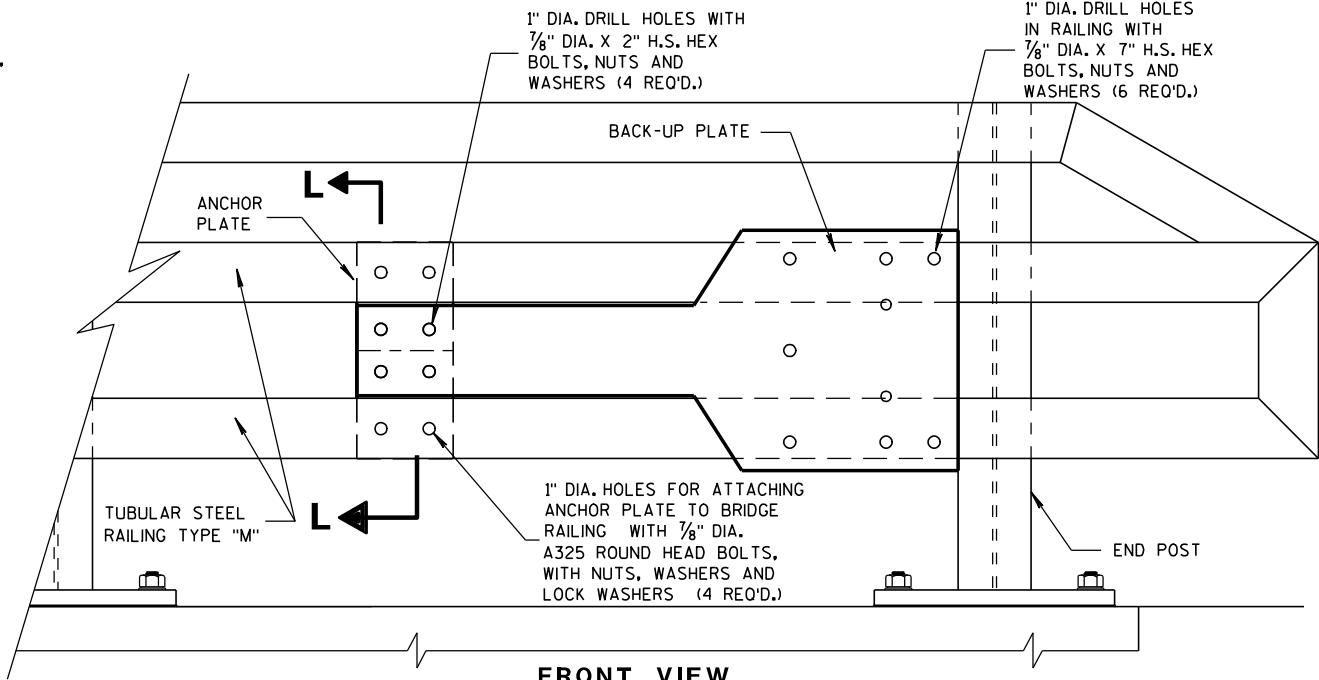


FRONT VIEW

ANCHOR AND BACK-UP PLATE MOUNTING TO BRIDGE RAILING, TYPE "M"

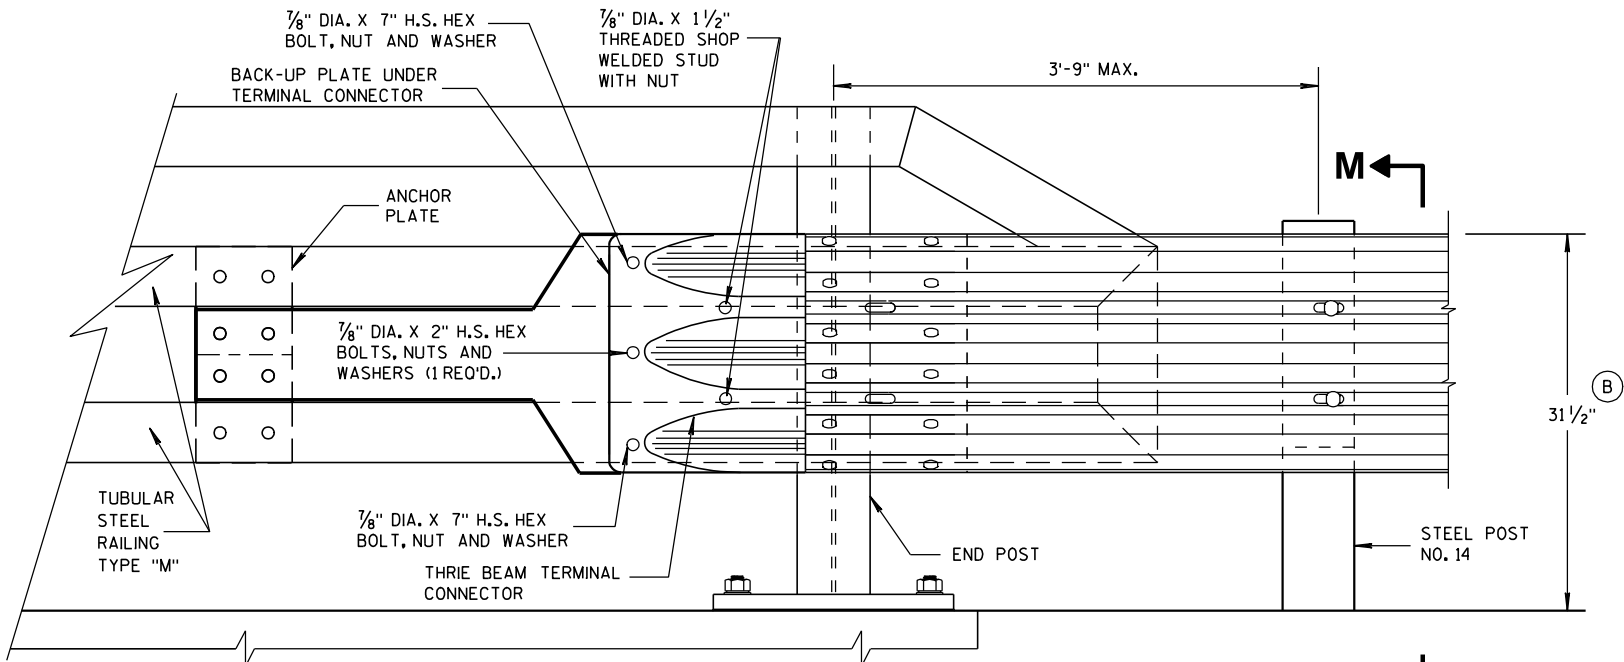

FRONT VIEW

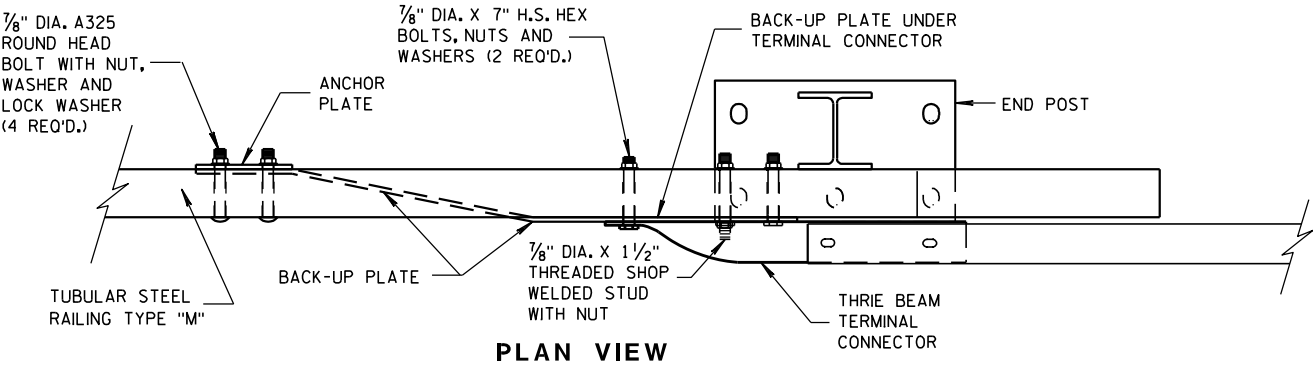

PLAN VIEW

THRIE BEAM CONNECTION TO TUBULAR RAILING, TYPE "M"

MIDWEST GUARDRAIL SYSTEM
THRIE BEAM TRANSITION (MGS)

STATE OF WISCONSIN
DEPARTMENT OF TRANSPORTATION

APPROVED

8-31-2012

DATE

FHWA

/S/ Jerry H. Zogg
ROADWAY STANDARDS DEVELOPMENT
ENGINEER



SINGLE SLOPE CONNECTION PLATE

COVER PLATE PANELS ARE $\frac{3}{16}$ " THICK.

ALL STIFFENERS ARE $\frac{1}{4}$ " THICK.

CONNECTOR PLATE SHALL BE FABRICATED FROM ASTM GRADE A36 STEEL AND GALVANIZED.

FOR GALVANIZED REQUIREMENTS, SEE SECTION 614 OF THE STANDARD SPECIFICATIONS.


ALL HOLE DIAMETERS SHALL BE 1".

FOR OPPOSITE SIDE INSTALLATION MIRROR DRAWINGS.


- ① STIFFENERS LOCATED AT THE OUTSIDE EDGES OF THE COVER PLATES SHALL BE WELDED AS FOLLOWS:
SINGLE BEVEL GROOVE WELD ON EXTERNAL SIDES AND $\frac{3}{8}$ " FILLET WELD BY 1" LONG SPACED AT 2" ON INTERNAL SIDES.
- ② STIFFENERS LOCATED ON THE INSIDE OF THE COVER PLATE SHALL BE WELDED AS FOLLOWS:
 $\frac{3}{8}$ " FILLET WELD BY 1" LONG SPACED AT 2".

APPROVED

8/31/2012 /S/ Jerry H. Zogg
DATE ROADWAY STANDARDS DEVELOPMENT
FHWA ENGINEER

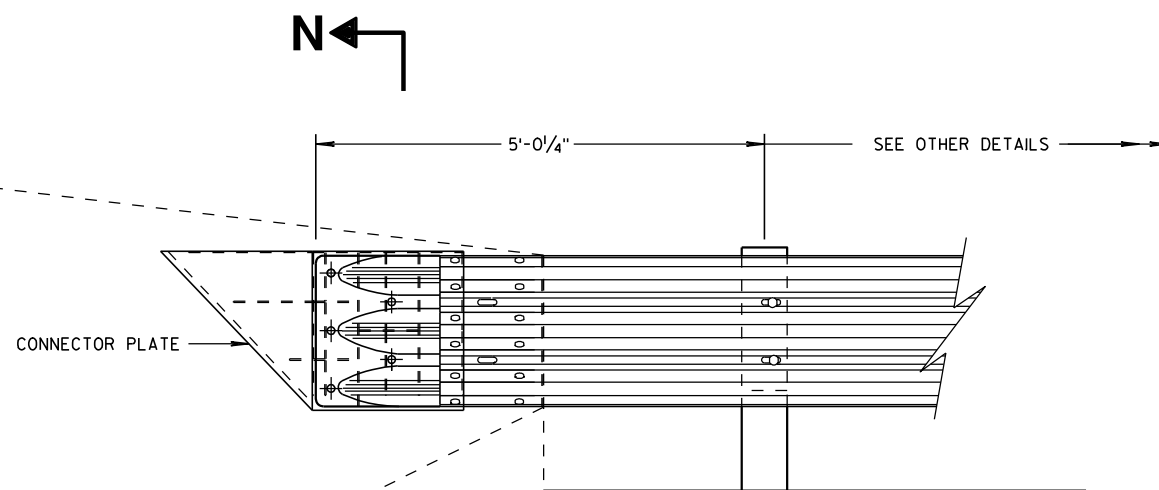

THRIE BEAM CONNECTION TO SINGLE SLOPE BARRIER

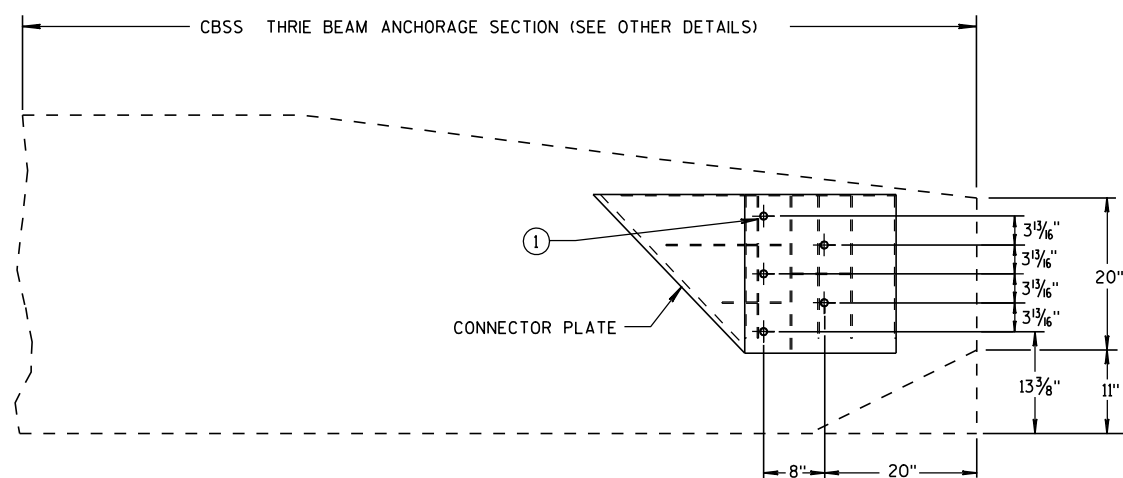


SINGLE SLOPE CONNECTION PLATE PLACEMENT


GENERAL NOTES

CONNECTOR PLATE, DRILLING BOLT HOLES THROUGH THE PARAPET, BOLTS, NUTS, WASHERS AND REPAIRING DAMAGED CONCRETE ARE INCIDENTAL TO THE CONTRACT.

- ① BOLTS MAY BE A325 BOLTS OR A449 BOLTS. BOLT LENGTH AND THREADING LENGTH ARE TO ALLOW FOR A TIGHT CONNECTION BETWEEN RIGID BARRIER AND THRIE BEAM CONNECTION PLATE. CONTRACTOR IS TO FIELD VERIFY BOLT LENGTH AND THREAD LENGTH. ONE ROUND WASHER REQUIRED BETWEEN BOLT HEAD AND THRIE BEAM CONNECTOR PLATE. BOLTS THAT EXTEND THROUGH THE PARAPET AND OUT THE BACK FACE REQUIRE A HARDENED ROUND STEEL WASHER THAT IS 2" O.D. X 5/8" THICK AND ONE PLATE WASHER. REPAIR ANY DAMAGED CONCRETE FROM BOLT INSTALLATION.

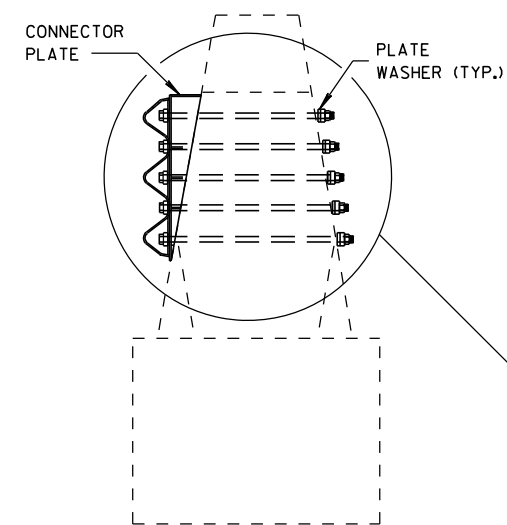

SECTION N-N

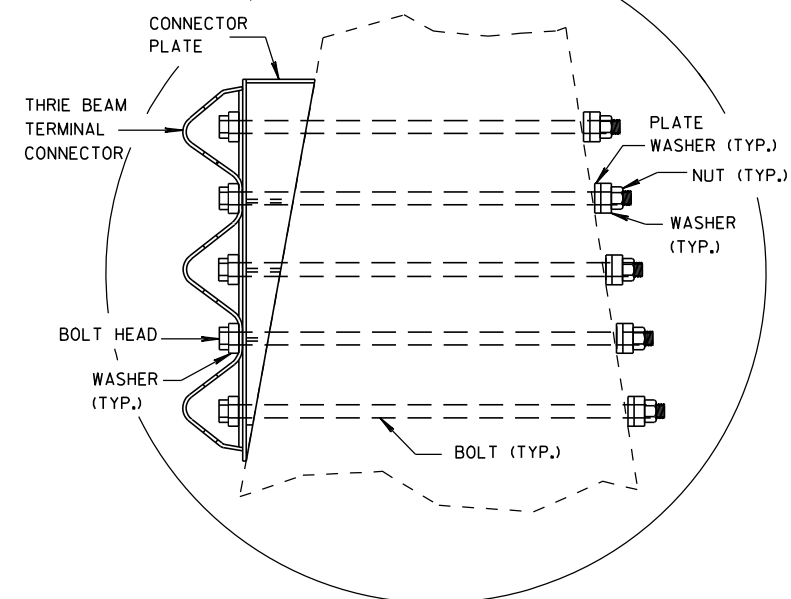

**MIDWEST GUARDRAIL SYSTEM
THRIE BEAM TRANSITION (MGS)**

STATE OF WISCONSIN
DEPARTMENT OF TRANSPORTATION

APPROVED


8/31/2012
DATE

FHWA

/S/ Jerry H. Zogg
ROADWAY STANDARDS DEVELOPMENT
ENGINEER

NOTE: PULL OR STRETCHER POST ASSEMBLIES SHALL BE PLACED MIDWAY BETWEEN END POSTS AND CORNER POSTS WHERE A RUN OF FENCE EXCEEDS 660' BUT IS LESS THAN 1,320'. FOR RUNS OF FENCE IN EXCESS OF 1,320' MAXIMUM SPACING OF PULL OR STRETCHER POST ASSEMBLIES SHALL BE 660'± C-C.

ILLUSTRATION SHOWS POSITION OF STANDARD STEEL BRACE, DOUBLE STRAND GALVANIZED WIRE, AND THE POST TO BE EMBEDDED IN CONCRETE WHEN WIRE FENCE IS INSTALLED FROM LEFT TO RIGHT. THE BRACES SHALL BE POSITIONED ON THE OPPOSITE DIAGONALS AND THE OPPOSITE POST SHALL BE EMBEDDED IN CONCRETE WHEN WIRE FENCE IS INSTALLED FROM RIGHT TO LEFT.

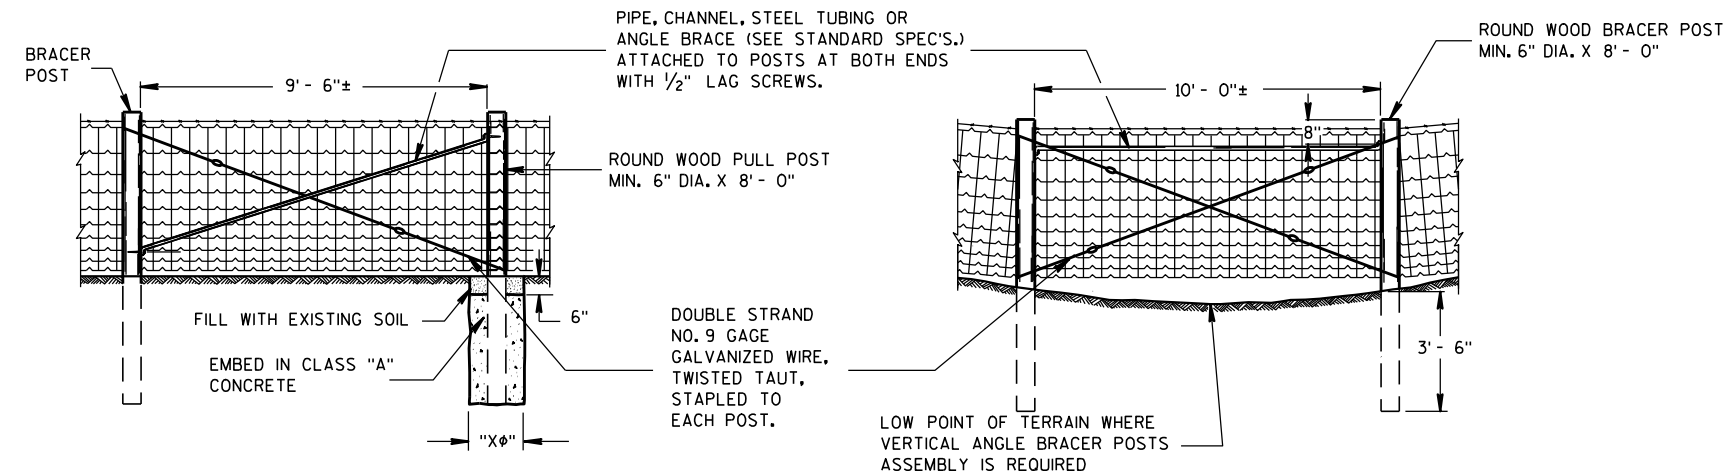

PULL OR STRETCHER POSTS ASSEMBLY

VERTICAL ANGLE BRACER POSTS ASSEMBLY


GENERAL NOTES

"X ϕ " = DIAMETER OF THE POST PLUS 12".

FENCE STAPLES SHOULD NEVER BE DRIVEN VERTICALLY INTO WOOD POSTS (WITH BOTH LEGS PARALLEL WITH THE WOOD GRAIN). DOING SO CAN SEPARATE THE GRAIN AND SIGNIFICANTLY REDUCE THE HOLDING POWER. ROTATING THE STAPLES SLIGHTLY OFF VERTICAL STRADDLES THE GRAIN AND PROVIDES MORE RESISTANCE TO PULL-OUT.

DO NOT STAPLE WIRE TIGHT TO THE LINE POSTS. ALLOW MOVEMENT OF WIRE FOR EXPANSION AND CONTRACTION. STAPLE ARRANGEMENT SHALL BE THE SAME FOR ALL OTHER POSTS EXCEPT THAT THEY SHALL BE DRIVEN TIGHT TO POSTS. ALL STAPLES SHALL BE 2" X 9 GAGE AND SHALL BE MANUFACTURED FROM GALVANIZED WIRE OR HOT DIP GALVANIZED AFTER FORMING. STAPLES SHALL HAVE SLASH-CUT POINTS.


FENCE SHALL BE LOCATED 3'-0" INSIDE
THE RIGHT OF WAY LINE UNLESS
OTHERWISE INDICATED ON THE PLANS.

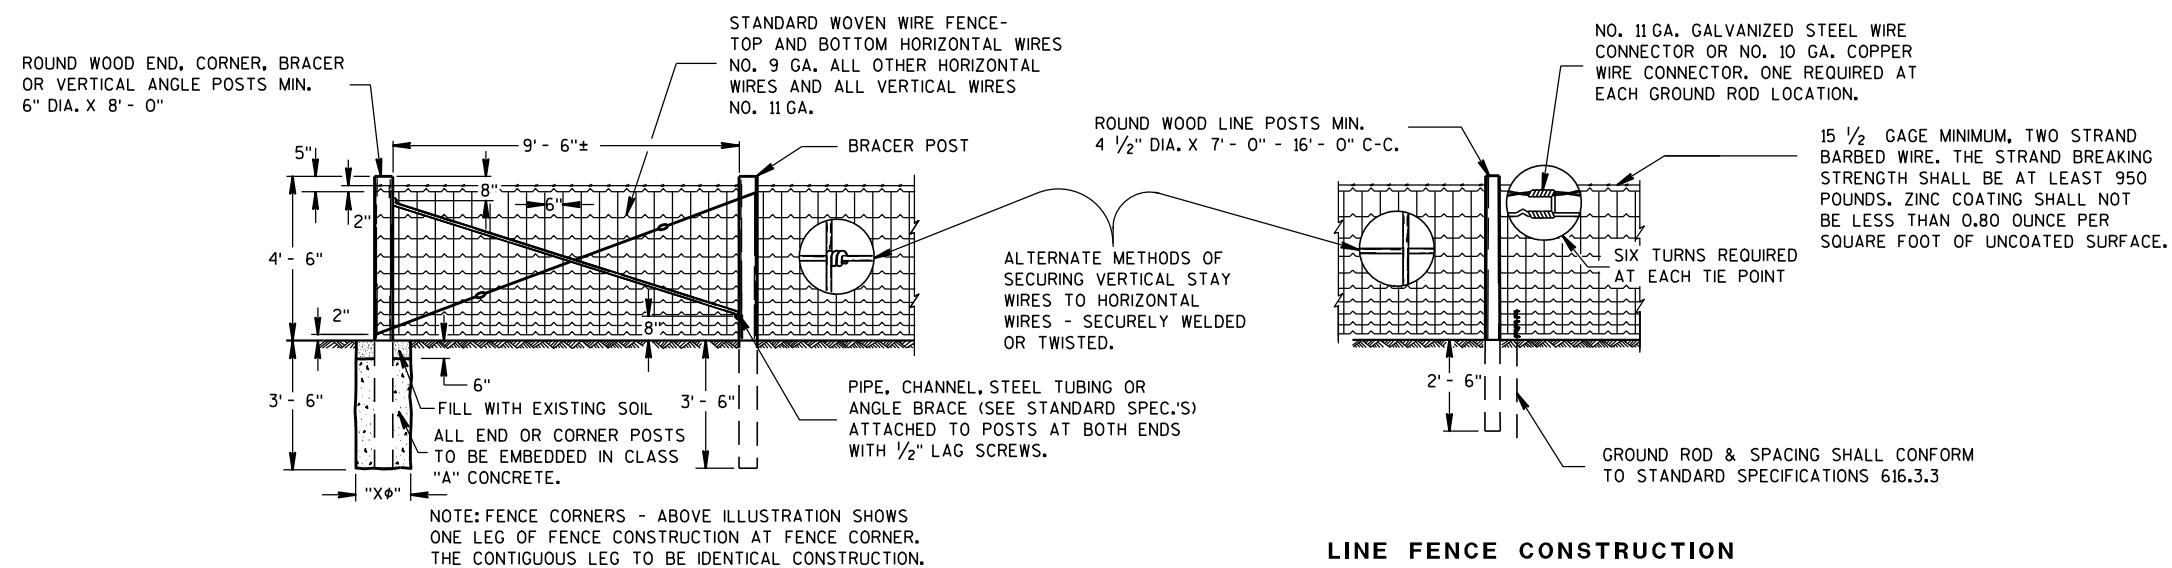


LINE FENCE CONSTRUCTION

END OR CORNER POSTS ASSEMBLY

GENERAL ROADSIDE VIEW OF WOVEN WIRE FENCE

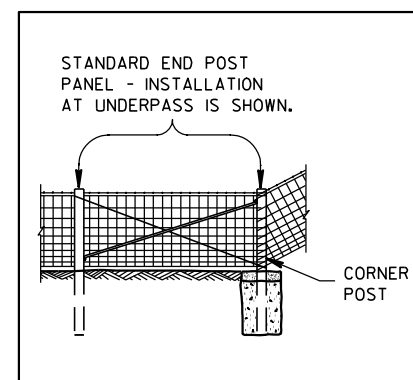

ALTERNATE FENCE DESIGN AT STRUCTURE

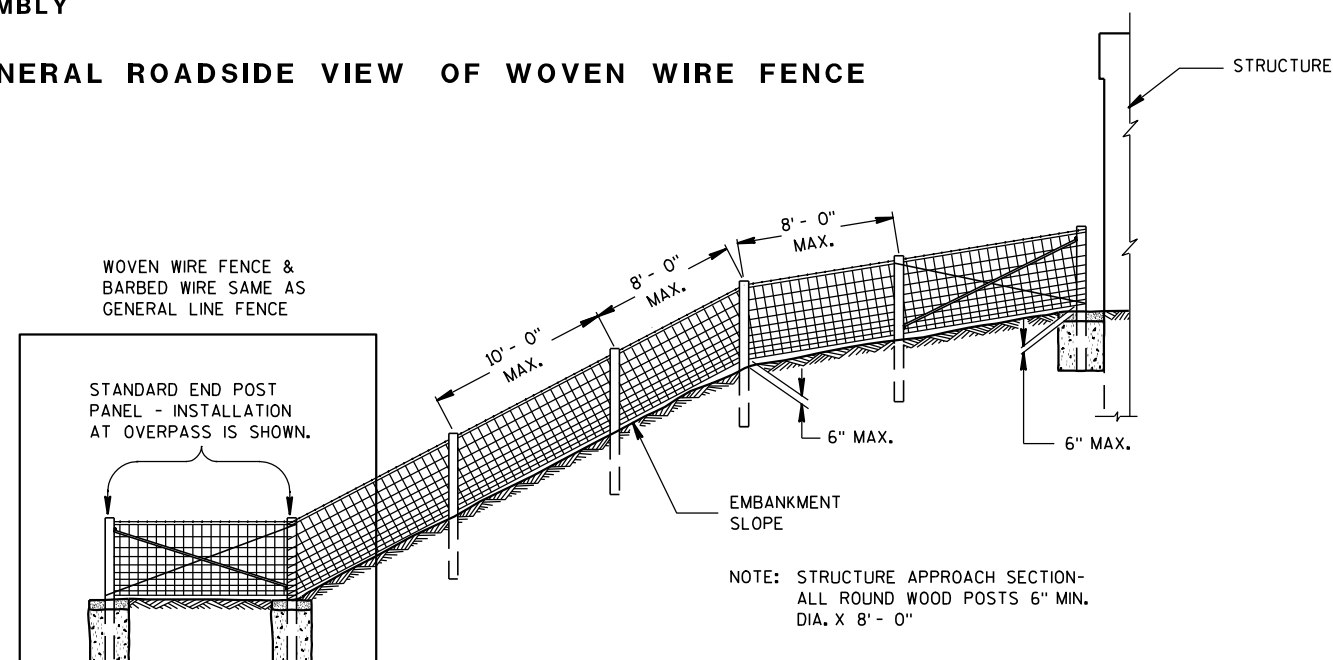


FENCE DESIGN AT STRUCTURE APPROACH

FENCE WOVEN WIRE


STATE OF WISCONSIN
DEPARTMENT OF TRANSPORTATION

NOTE: TREE IN NORMAL FENCE LINE SPECIFICALLY ORDERED BY ENGINEER TO REMAIN IN PLACE.


2" X 6" DOUGLAS FIR OR SO. YELLOW PINE PLACED BETWEEN TREE AND WOVEN WIRE FENCE. WOVEN WIRE FENCE AND BARBED WIRE TO BE STAPLED TO 2" X 6" LIKE AS TO LINE POST. 2" X 6" NOT FASTENED TO TREE.

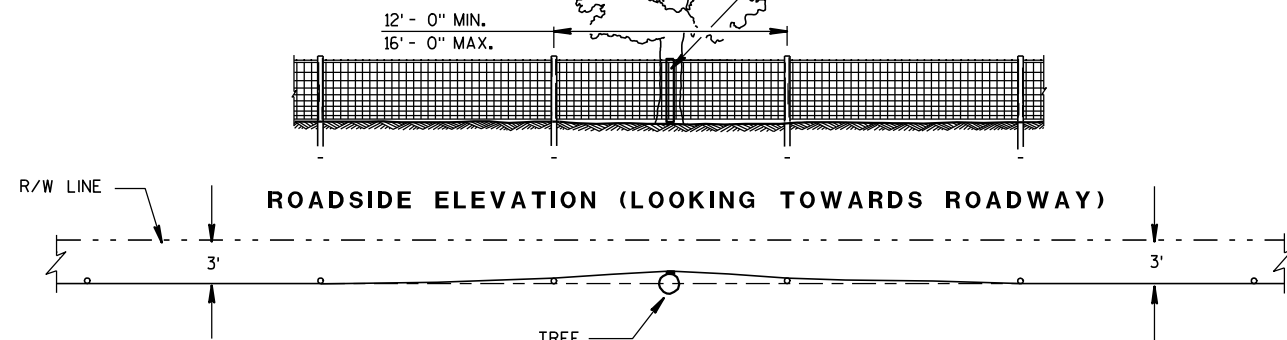

PLAN VIEW
FENCE DESIGN AT TREES REMAINING
IN NORMAL FENCE LINE

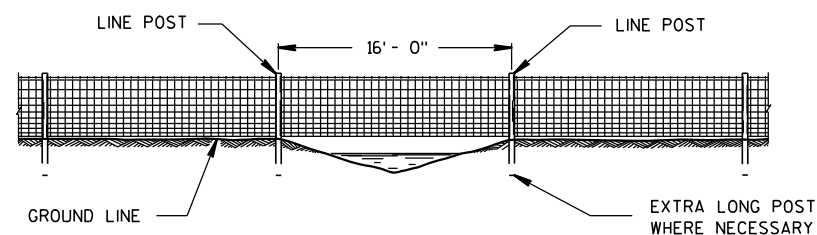


FENCE CONSTRUCTION OVER STREAM
COURSES OF 15 FT. OR LESS IN WIDTH

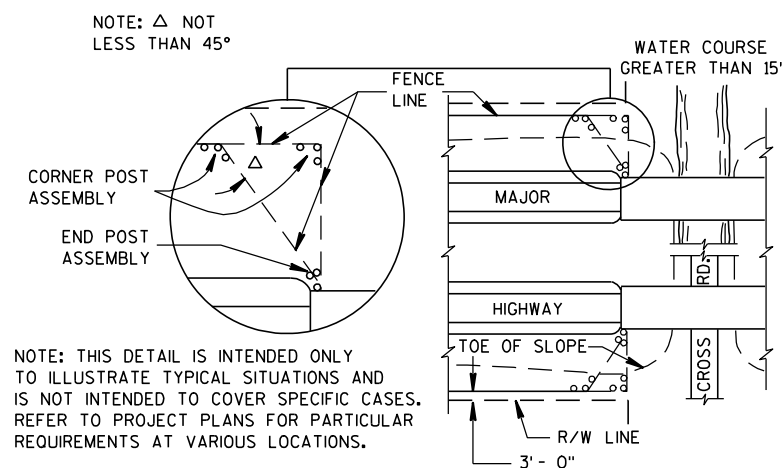


PLAN VIEW
MAJOR HIGHWAY OVERPASS OR STREAM COURSE
CROSSING OF GREATER THAN 15 FT. IN WIDTH

FENCE LOCATION AT STRUCTURES


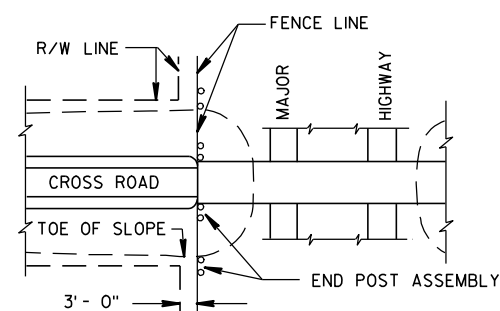


PLAN VIEW
MAJOR HIGHWAY UNDERPASS

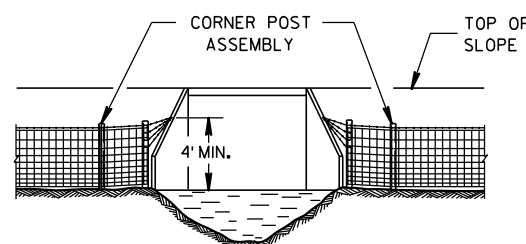


FENCE INSTALLATION TO WINGWALLS

NOTE: PLACE A MINIMUM OF 4 STRANDS OF BARBED WIRE, 6" MAXIMUM CENTERS IN FAN SHAPE CONNECTED TO AN EYE BOLT ON WINGWALL OR SET A LONE POST WHEN NECESSARY TO CONNECT BARBED WIRE.

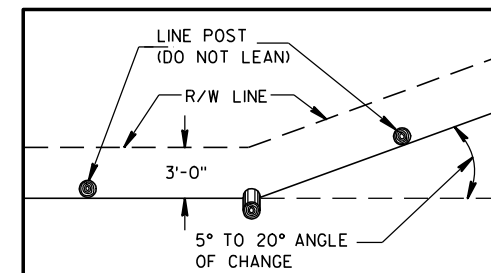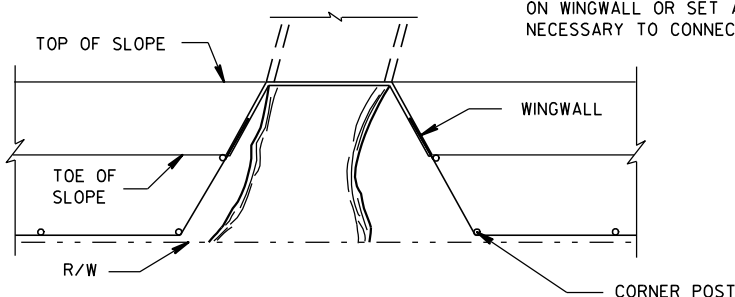

PLAN VIEW
SINGLE POST CORNER

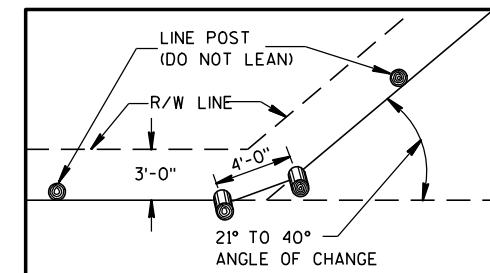


PLAN VIEW
DOUBLE POST CORNER

RIGHT OF WAY LINE CHANGE 40° AND LESS

NOTE: SINGLE AND DOUBLE POSTS SHALL BE A MIN. 6" DIA. X 8'-0" WITH A LEAN OF 4" TOWARD THE OUTSIDE OF THE CURVE.

WHEN THE RIGHT OF WAY LINE CHANGE IS MORE THAN 40° USE THE CORNER OR STRETCHER POSTS ASSEMBLY.

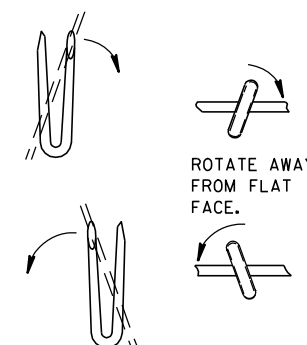


LINE POST

NOTE: WHEN POSTS ARE DRIVEN THE SMALL END SHALL BE DOWN.

STAPLES SLOPED DOWNWARD FOR SUSTAINED GRADES AND OVER KNOLLS.

STAPLES LEVEL FOR LEVEL GROUND.

SLOPE UPWARDS WHEN FENCE TENDS TO LIFT.

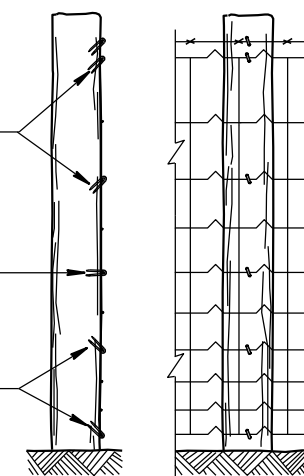

END ELEVATION
FARM SIDE ELEVATION
FENCE MOUNTING DETAIL

FENCE WOVEN WIRE

STATE OF WISCONSIN
DEPARTMENT OF TRANSPORTATION


APPROVED

4/4/2008

DATE


FHWA

/S/ Jerry H. Zogg
ROADWAY STANDARDS DEVELOPMENT
ENGINEER

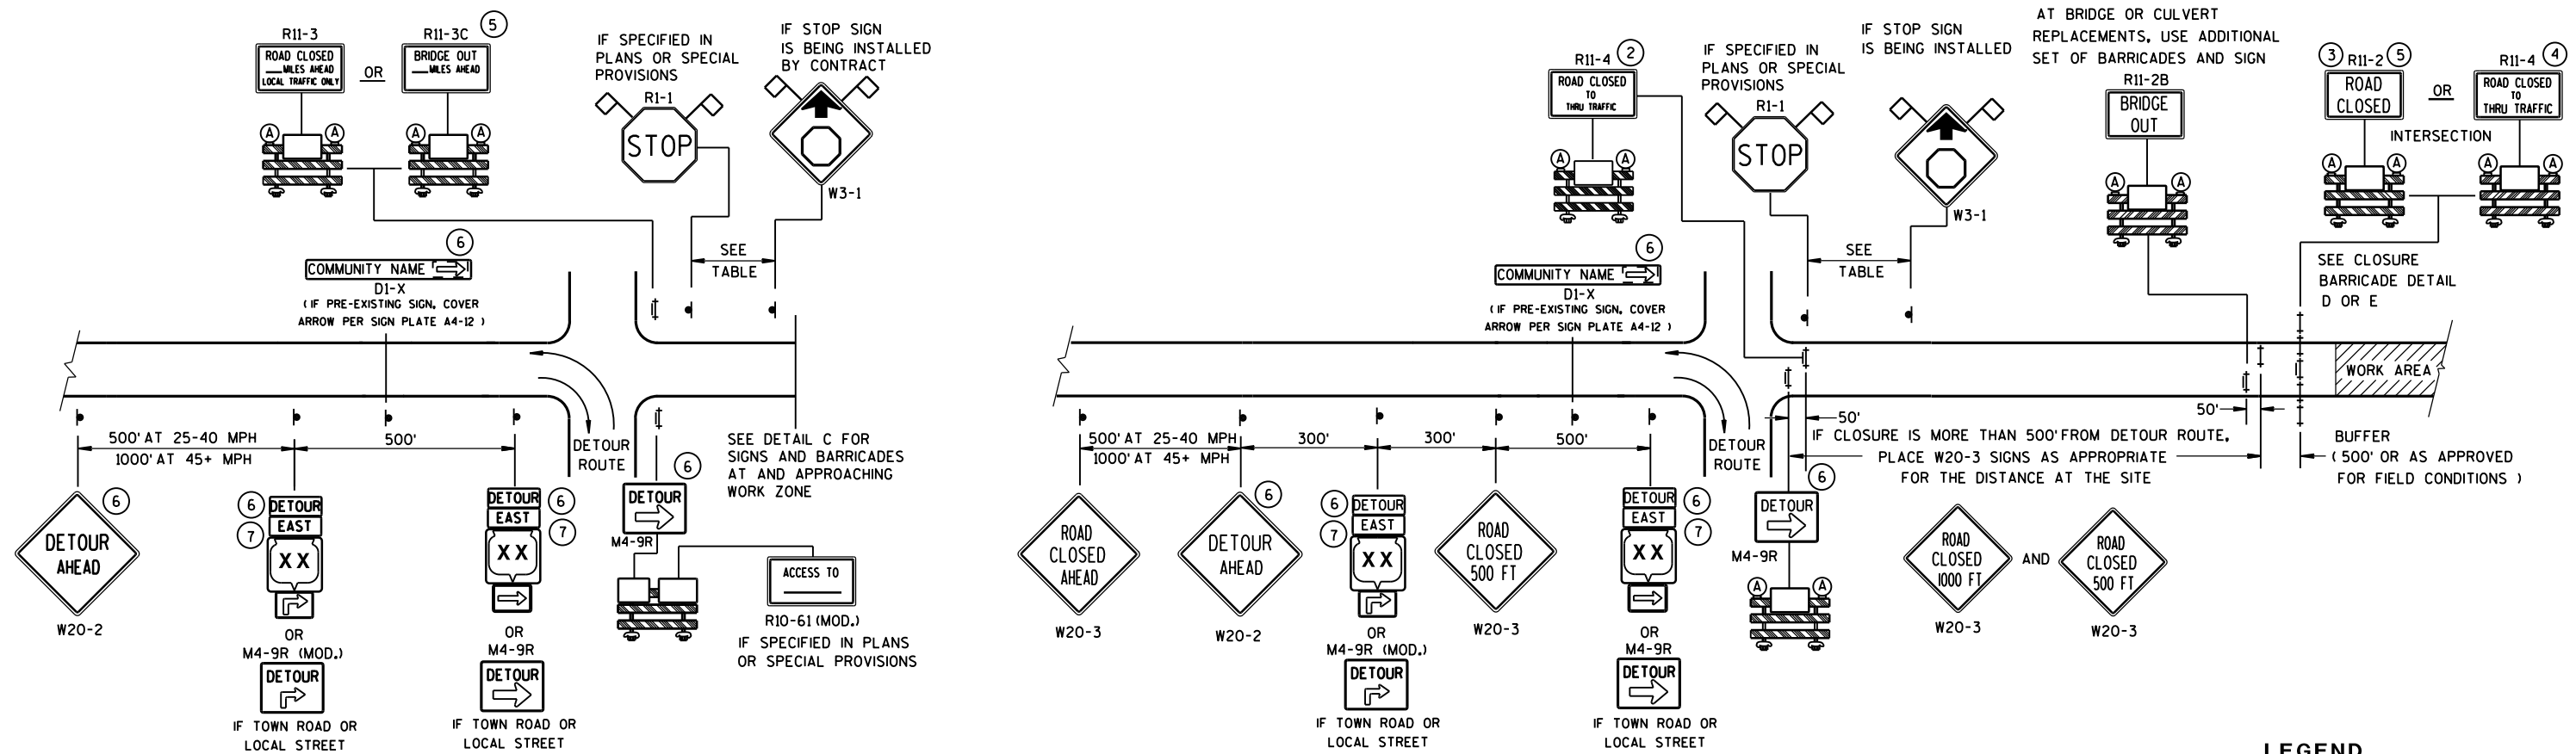

DETAIL A
MAINLINE CLOSURE WITH POSTED DETOUR


WORK ZONE GREATER THAN 1/2 MILE FROM DETOUR ROUTE (1000 FEET IF URBAN)

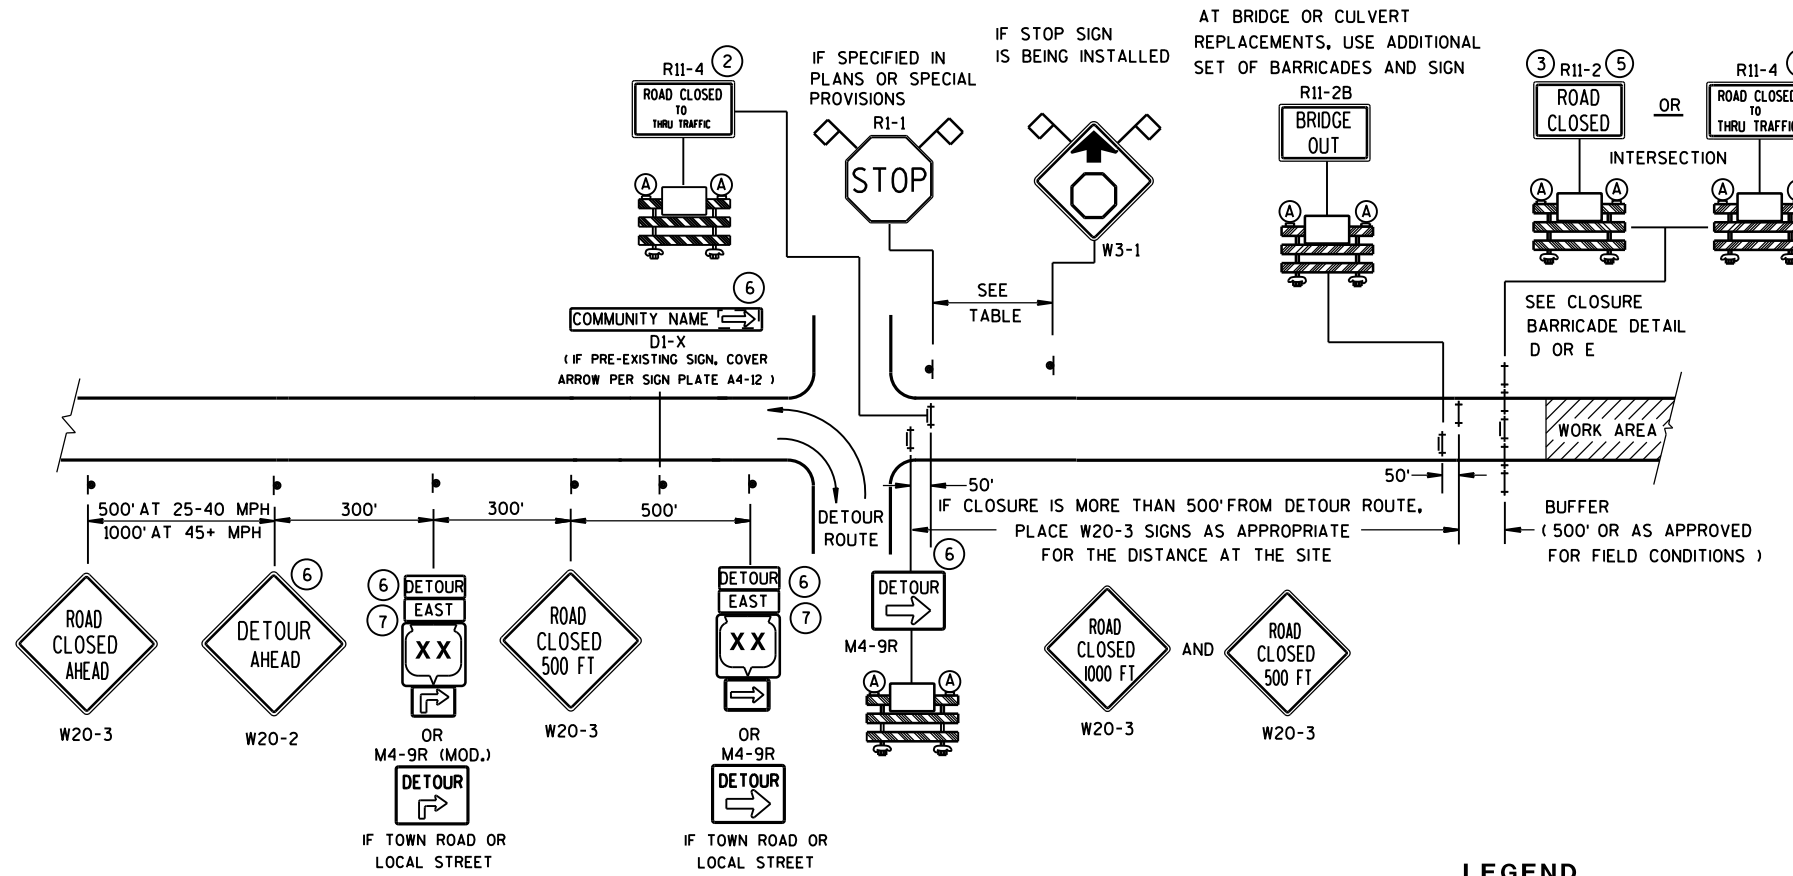

DETAIL B

MAINLINE CLOSURE WITH POSTED DETOUR



WORK ZONE LESS THAN 1/2 MILE FROM DETOUR ROUTE (1000 FEET IF URBAN)

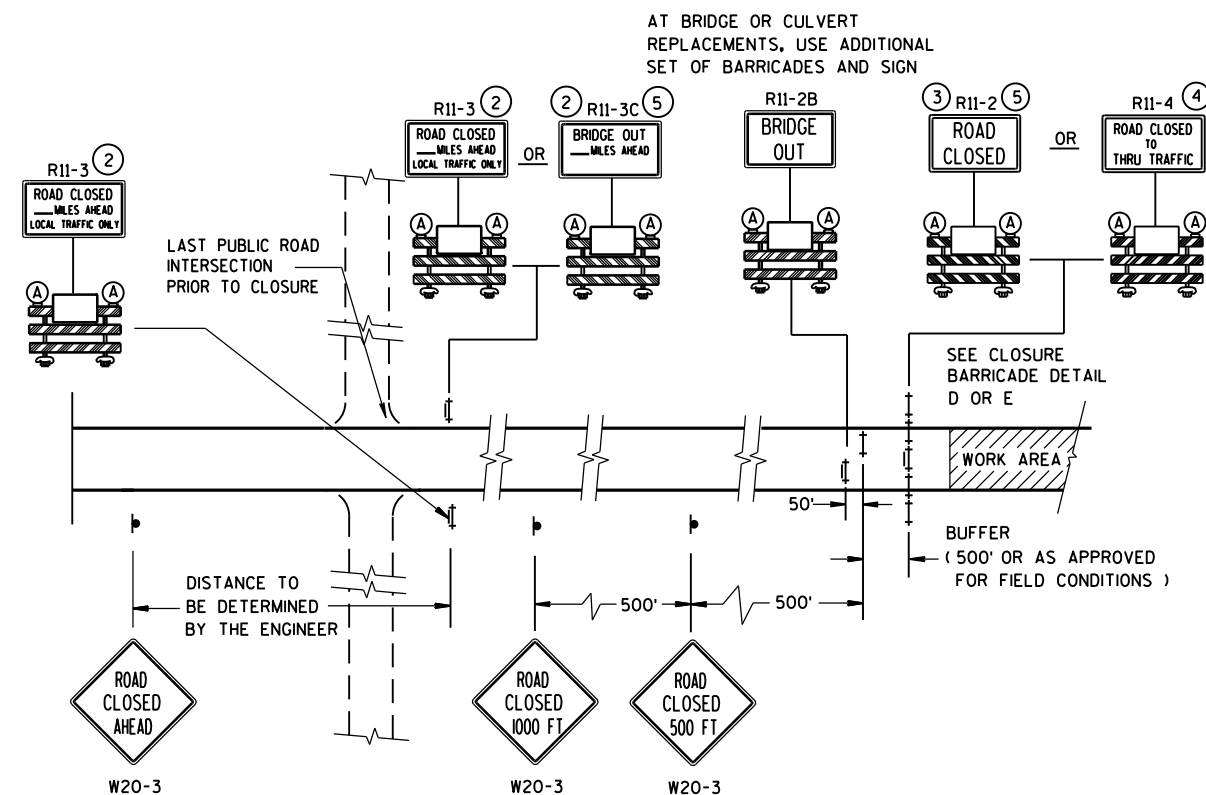

DETAIL C
MAINLINE CLOSURE, NO POSTED DETOUR

LEGEND

-  SIGN ON PERMANENT SUPPORT
 TYPE III BARRICADE
 TYPE III BARRICADE WITH ATTACHED SIGN
 TYPE "A" WARNING LIGHT (FLASHING)

 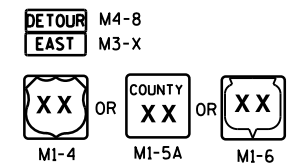 WORK AREA

 FLAGS, 16" X 16" MIN., (ORANGE)


SPEED LIMIT (MPH)	"STOP AHEAD" ADVANCE WARNING DISTANCE (FT)
25	200
30	200
35	350
40	350
45	500
50	550
55	750

SEE SDD 15C2-SHEET "b"
FOR GENERAL NOTES
AND FOOTNOTES ① THROUGH ⑦


BARRICADES AND SIGNS FOR MAINLINE CLOSURES

STATE OF WISCONSIN
DEPARTMENT OF TRANSPORTATION

8/2013 /S/ Travis Feltes
DATE STATE TRAFFIC ENGINEER OF DESIGN
FHWA

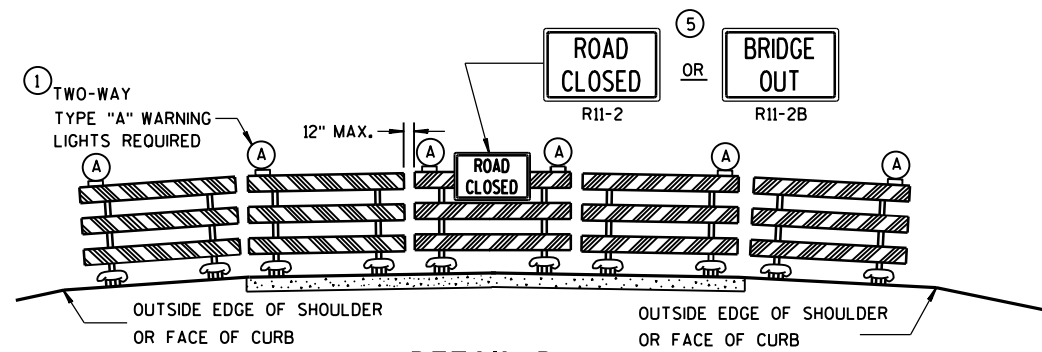

DETAIL D
ROAD CLOSURE BARRICADE DETAIL
APPROACH VIEW

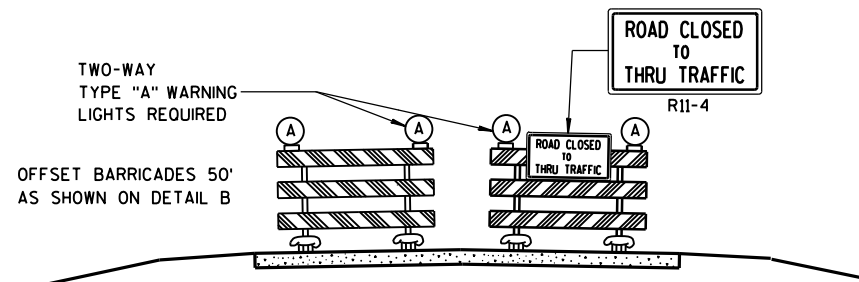

DETAIL E
LANE CLOSURE BARRICADE DETAIL
APPROACH VIEW

SEE SDD 15C2-SHEET "a" FOR LEGEND

GENERAL NOTES

THE EXACT NUMBER, LOCATION, AND SPACING OF ALL SIGNS AND BARRICADES SHALL BE ADJUSTED TO FIT FIELD CONDITIONS AS APPROVED BY THE ENGINEER.

ANY SIGNS TEMPORARY OR EXISTING, WHICH CONFLICT WITH TRAFFIC CONTROL "IN USE" SHALL BE REMOVED OR COVERED AS NEEDED AND AS APPROVED BY THE ENGINEER.

THE SPACING BETWEEN TRAFFIC CONTROL SIGNS SHOULD BE ADJUSTED TO NOT CONFLICT WITH AND SHOULD PROVIDE A DESIRABLE MINIMUM OF 200 FEET CLEARANCE TO EXISTING SIGNS THAT WILL REMAIN IN PLACE.

BARRICADES THAT MUST BE MOVED FOR A WORK OPERATION SHALL BE IMMEDIATELY RE-ESTABLISHED UPON COMPLETION OF THE OPERATION OR, FOR CONTINUING OPERATIONS, AT THE END OF EACH WORKING DAY.

SIGNS THAT WILL BE IN PLACE LESS THAN 7 CONTINUOUS DAYS AND NIGHTS MAY BE MOUNTED ON PORTABLE SUPPORTS.

ALL TYPE III BARRICADES SHALL HAVE RAILS REFLECTORIZED ON BOTH FACES. STRIPES SHALL BE PROPERLY SLOPED DOWN TOWARD THE TRAFFIC SIDE OR AS SHOWN IN THE ROAD CLOSURE BARRICADE DETAIL D FOR FULL ROAD CLOSURES.

TYPE "A" LOW-INTENSITY FLASHING WARNING LIGHTS SHALL BE VISIBLE ON BOTH SIDES OF THE BARRICADE.

THE R11-2, R11-3, M4-9, R11-4 AND R10-61 SIGNS PLACED ON BARRICADES SHALL COVER NO MORE THAN THE TOP RAIL. THE SIGNS SHALL NOT COVER ANY PORTION OF THE MIDDLE OR BOTTOM RAILS.

"WO" AND "MO" SIGNS ARE THE SAME AS "W" AND "M" SIGNS EXCEPT THE BACKGROUND IS ORANGE.

ALL SIGNS SHALL BE 48" X 48" UNLESS OTHERWISE NOTED BELOW:

R11-2 SHALL BE 48" X 30".

R11-3, R11-4 AND R10-61 SHALL BE 60" X 30".

M4-9 SHALL BE 30" X 24".

M3-X SHALL BE 24" X 12". (36" X 18" IF NEEDED TO MATCH EXISTING SIGNS.)

M4-8 SHALL BE 24" X 12". (30" X 15" IF NEEDED TO MATCH EXISTING SIGNS.)

M1-4, M1-5A, AND M1-6 SHALL BE 24" X 24". (36" X 36" IF NEEDED TO MATCH EXISTING SIGNS.)

M05-1 AND M06-1 SHALL BE 21" X 21". (30" X 30" IF NEEDED TO MATCH EXISTING SIGNS.)

D1-X SHALL BE AS SHOWN ON SPECIFIC PROJECT SIGNING DETAIL SHEETS.


R1-1 SHALL BE 36" X 36".

- 1 TWO WARNING LIGHTS SHALL BE PROVIDED ON THE CENTER BARRICADE AND A MINIMUM OF ONE WARNING LIGHT SHALL BE PROVIDED ON EACH OF THE OTHER BARRICADES WITHIN THE ROADWAY LIMITS. SPACING OF THE WARNING LIGHTS SHALL BE UNIFORM TO THE EDGE OF ROADWAY AS SHOWN (APPROX. 8-FOOT LIGHT SPACING).
- 2 THESE SIGNS AND BARRICADES ARE NOT REQUIRED IF ROAD CLOSURE BEGINS AT INTERSECTION.
- 3 FOR ROAD CLOSURE WITHOUT LOCAL ACCESS TO PROJECT, SEE ROAD CLOSURE BARRICADE DETAIL D.
- 4 FOR ROAD CLOSURE WITH LOCAL ACCESS TO PROJECT, SEE LANE CLOSURE BARRICADE DETAIL E.
- 5 FOR BRIDGE OR CULVERT REPLACEMENTS, SUBSTITUTE "BRIDGE OUT" INSTEAD OF "ROAD CLOSED" ON R11-2 AND R11-3 SIGNS.
- 6 INSTALL DETOUR AND COMMUNITY GUIDE SIGNS AND ARROWS ONLY IF SPECIFIED IN THE CONTRACT. IF THERE ARE EXISTING ROUTE MARKER ASSEMBLIES THAT WILL REMAIN IN PLACE, ADJUST THE LOCATION OF THE DETOUR ROUTE SIGNS TO CORRESPOND WITH THE EXISTING ASSEMBLIES. MODIFY EXISTING SIGNS WHERE POSSIBLE. SEE SPECIFIC PROJECT DETOUR SIGNING DETAIL SHEETS. IF DETOUR SIGNS ARE BEING INSTALLED BY OTHERS, PLACE THE CONTRACTED TRAFFIC CONTROL SIGNS TO ALLOW FOR PLACEMENT OF ALL WARNING, DETOUR AND GUIDE SIGNS AS SHOWN.
- 7 "EAST" CARDINAL DIRECTION MARKERS AND RIGHT TURN ARROWS ARE SHOWN. USE OTHER CARDINAL DIRECTIONS AND ARROWS AS APPROPRIATE.

BARRICADES AND SIGNS
FOR
MAINLINE CLOSURES

STATE OF WISCONSIN
DEPARTMENT OF TRANSPORTATION

8/2013 /S/ Travis Feltes
DATE STATE TRAFFIC ENGINEER OF DESIGN
FHWA

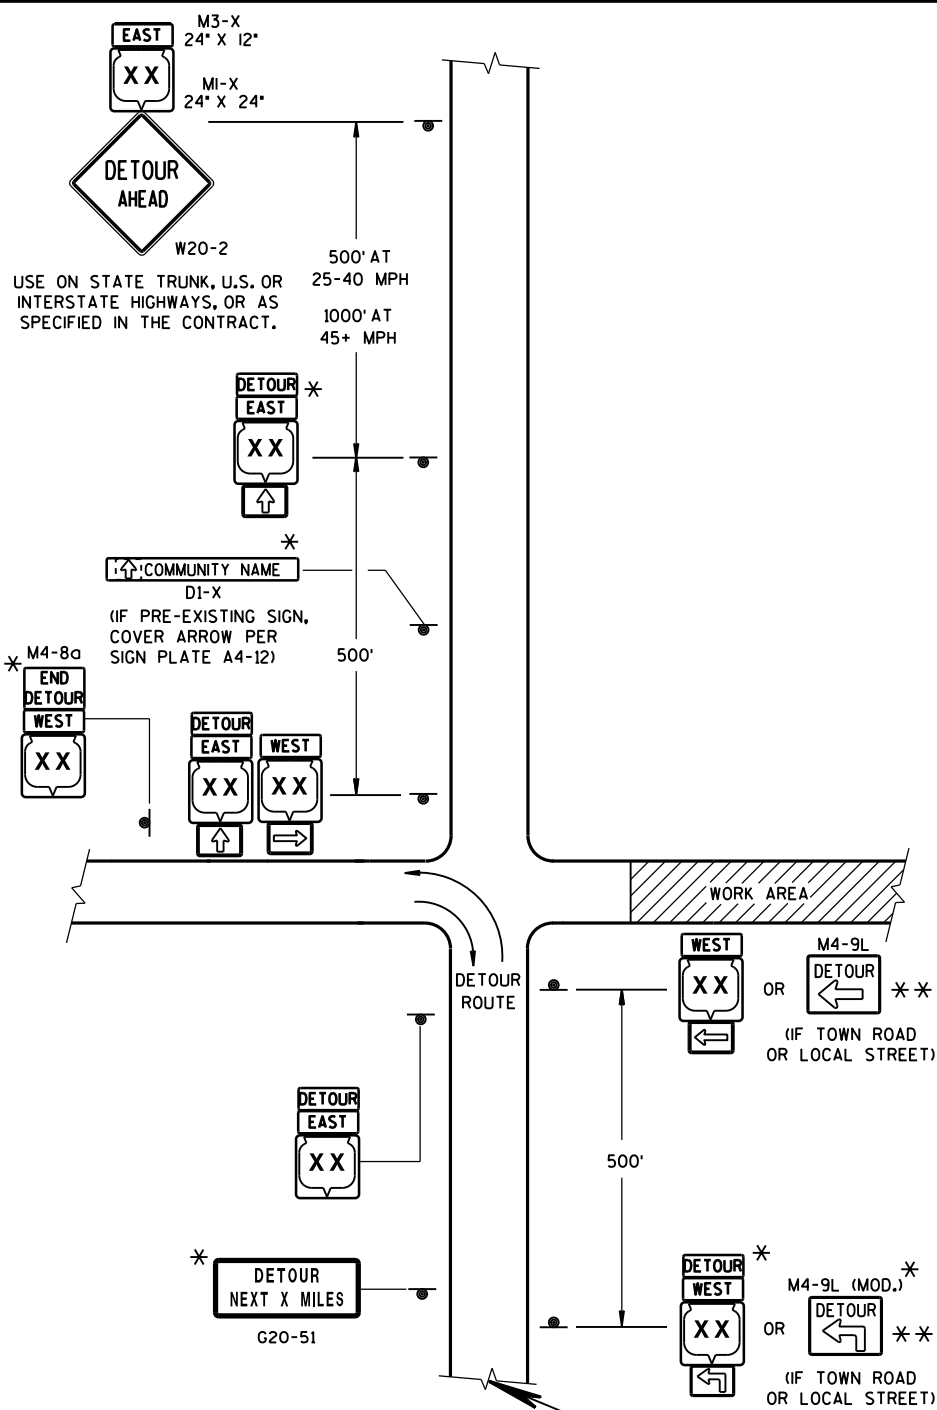

LEGEND

SIGN ON PERMANENT SUPPORT

WORK AREA

M4-8
M3-X

OR OR
MI-4 MI-5A MI-6

OR OR
M05-1 M06-1 M06-1


SEE SPECIFIC PROJECT DETOUR
SIGNING DETAIL SHEETS AND
DETAIL A OR B ON SDD 15C2-SHEET "a"

THIS DRAWING PROVIDES GENERAL GUIDANCE
ON TYPICAL DETOUR SIGN LAYOUT AND SPACING.
SEE PROJECT DETOUR SIGNING SHEETS FOR
SPECIFIC DETAILS FOR EACH PROJECT.

MATCH POINT

DETAIL F
DETOUR SIGNING

USE ON STATE TRUNK, U.S. OR
INTERSTATE HIGHWAYS, OR AS
SPECIFIED IN THE CONTRACT.

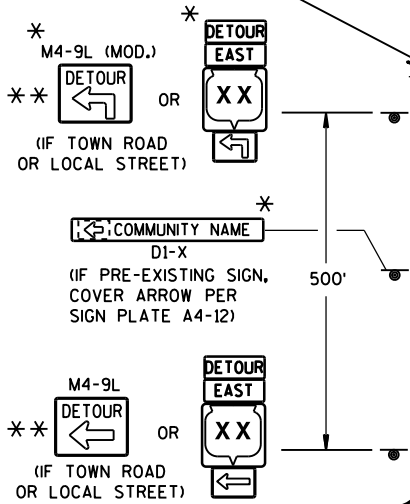

GENERAL NOTES

THE EXACT NUMBER, LOCATION AND SPACING OF ALL SIGNS SHALL BE ADJUSTED TO FIT FIELD CONDITIONS AS APPROVED BY THE ENGINEER.

IF THERE ARE EXISTING ROUTE MARKER ASSEMBLIES THAT WILL REMAIN IN PLACE, ADJUST THE LOCATION OF THE DETOUR ROUTE SIGNS TO CORRESPOND WITH THE EXISTING ASSEMBLIES. SEE SPECIFIC PROJECT DETOUR SIGNING DETAIL SHEETS, MODIFY EXISTING SIGNS WHERE POSSIBLE.

THE SPACING BETWEEN TRAFFIC CONTROL AND DETOUR SIGNS SHOULD BE ADJUSTED TO NOT CONFLICT WITH AND TO PROVIDE A DESIRABLE MINIMUM OF 200 FEET CLEARANCE TO EXISTING SIGNS THAT WILL REMAIN IN PLACE.

ANY SIGNS TEMPORARY OR EXISTING, WHICH CONFLICT WITH TRAFFIC CONTROL "IN USE", SHALL BE REMOVED OR COVERED AS NEEDED AND AS APPROVED BY THE ENGINEER.

SIGNS THAT WILL BE IN PLACE LESS THAN 7 CONTINUOUS DAYS AND NIGHTS MAY BE MOUNTED ON PORTABLE SUPPORTS.


"MO" SIGNS ARE THE SAME AS "M" SIGNS EXCEPT THE BACKGROUND IS ORANGE.

SIGN SIZES SHALL BE AS FOLLOWS:

- M3-X SHALL BE 24" X 12". (36" X 18" IF NEEDED TO MATCH EXISTING SIGNS.)
- M4-8 SHALL BE 24" X 12". (30" X 15" IF NEEDED TO MATCH EXISTING SIGNS.)
- M1-4, M1-5A, AND M1-6 SHALL BE 24" X 24". (36" X 36" IF NEEDED TO MATCH EXISTING SIGNS.)
- M05-1 AND M06-1 SHALL BE 21" X 21". (30" X 30" IF NEEDED TO MATCH EXISTING SIGNS.)
- M4-9 SHALL BE 30" X 24".
- M4-8a SHALL BE 24" X 18".
- G20-51 SHALL BE 60" X 24".
- W20-2 SHALL BE 48" X 48".
- D1-X SHALL BE AS SHOWN ON SPECIFIC PROJECT SIGNING DETAIL SHEETS.

* OPTIONAL SIGNS. SEE SPECIFIC PROJECT DETOUR SIGNING DETAIL SHEETS.

** FOR A TOWN ROAD OR LOCAL STREET DETOURED ONTO A STATE TRUNK HIGHWAY, PLACE A ROAD NAME PLAQUE ABOVE THE M4-9 SIGN AS SPECIFIED IN THE CONTRACT.

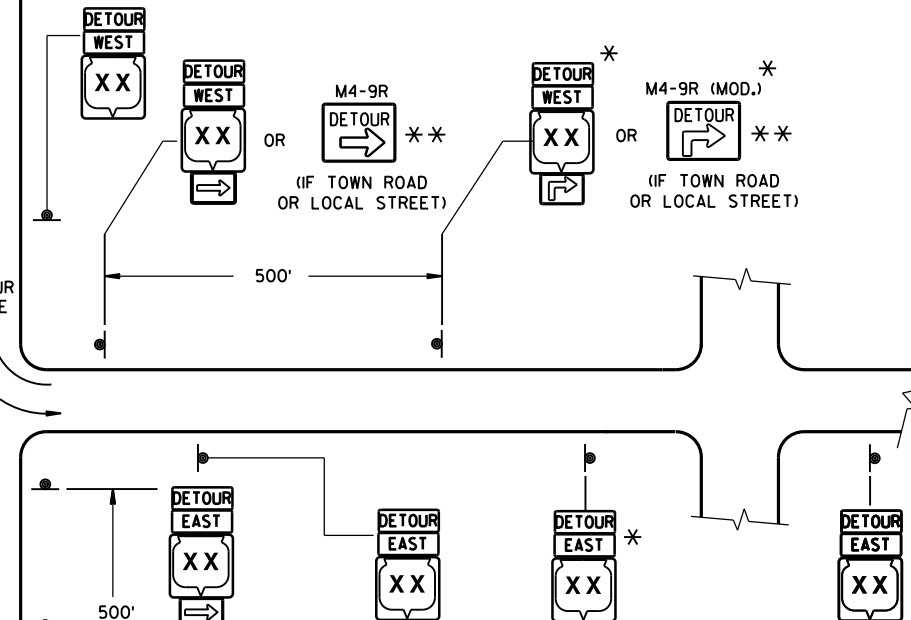


PLACE SIGNS BEYOND INTERSECTIONS WITH
STATE OR COUNTY TRUNK HIGHWAYS OR
AT 4 MILE MAXIMUM SPACING (4 BLOCKS IF
URBAN AREA.)

DETOUR SIGNING FOR MAINLINE CLOSURES

STATE OF WISCONSIN
DEPARTMENT OF TRANSPORTATION


APPROVED
8/2013 /S/ Travis Feltes
DATE STATE TRAFFIC ENGINEER OF DESIGN
FHWA

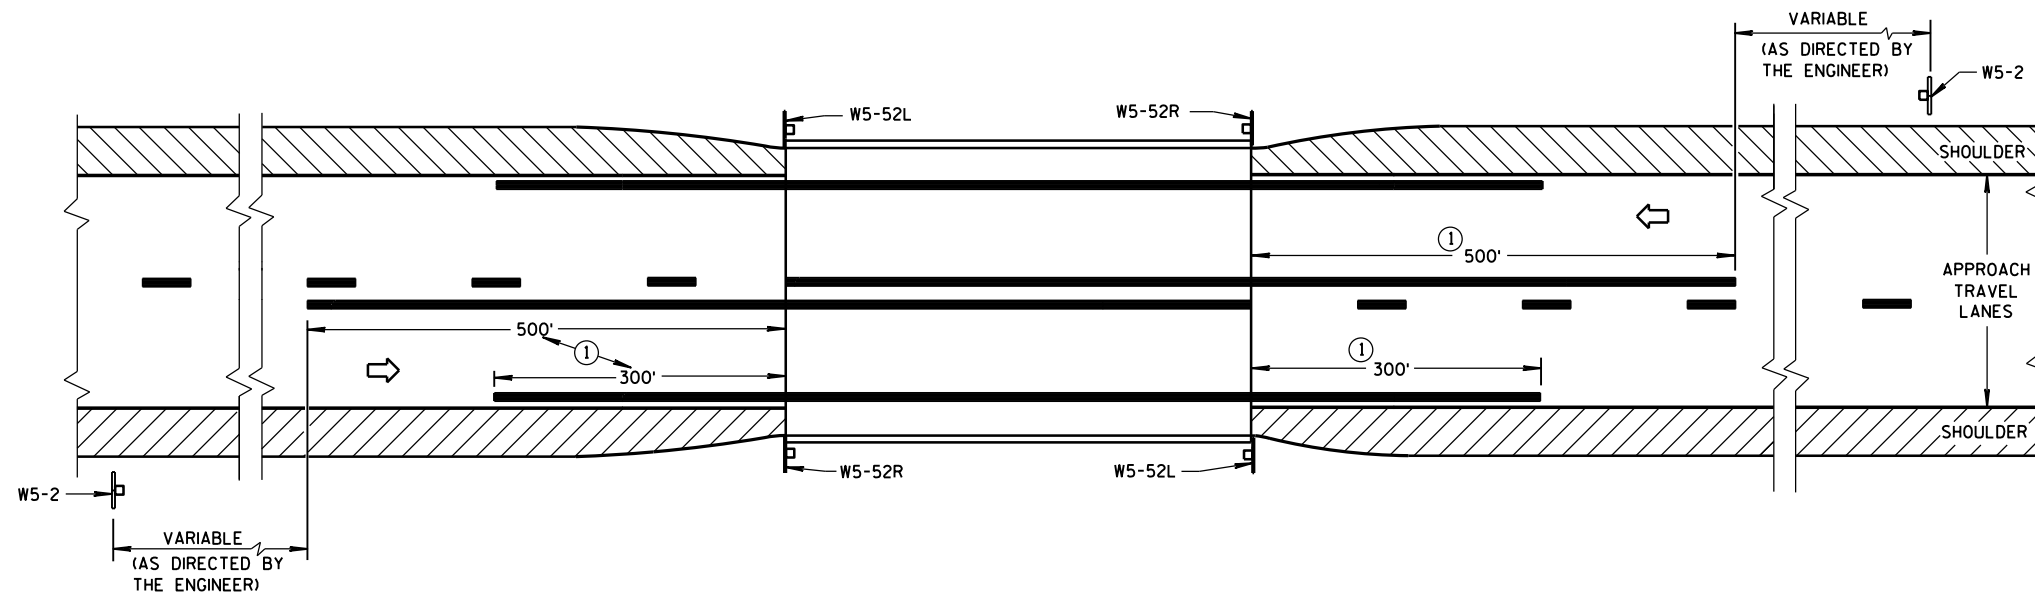

SITUATION 1

WARRANTING CRITERIA:

BRIDGE WIDTH IS AT LEAST 18 FEET BUT LESS THAN 24 FEET

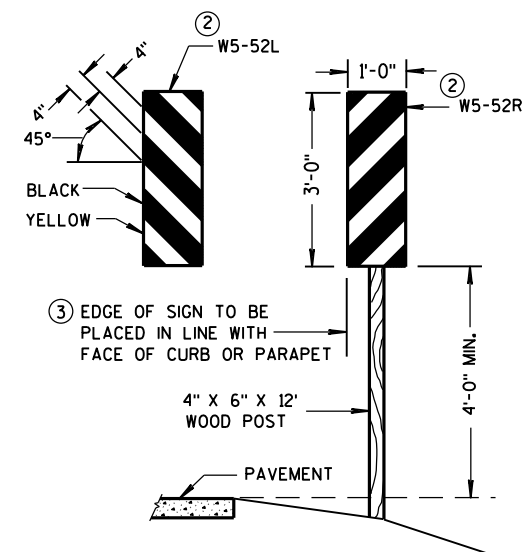


OBJECT MARKER PLACEMENT

GENERAL NOTES

DETAILS OF TRAFFIC CONTROL DEVICES AND INSTALLATION NOT SHOWN ON THIS DRAWING SHALL CONFORM TO THE PERTINENT REQUIREMENTS OF THE STANDARD SPECIFICATIONS, THE SPECIAL PROVISIONS, AND THE MANUAL ON UNIFORM TRAFFIC CONTROL DEVICES.

PAVEMENT MARKING SHOWN ON THIS DRAWING IS NOT REQUIRED UNLESS OTHERWISE SPECIFIED IN THE CONTRACT. WHEN SPECIFIED, PAVEMENT MARKING SHALL CONFORM TO THIS DRAWING AND OTHER CONTRACT REQUIREMENTS.

- ① MINIMUM DISTANCE UNLESS OTHERWISE SHOWN ON THE PLAN.
- ② FACE OF OBJECT MARKERS W5-52R, AND W5-52L SHALL BE COVERED WITH TYPE F REFLECTIVE SHEETING.
- ③ LOCATE OBJECT MARKER POST(S) BEHIND GUARDRAIL WHEN PRESENT.

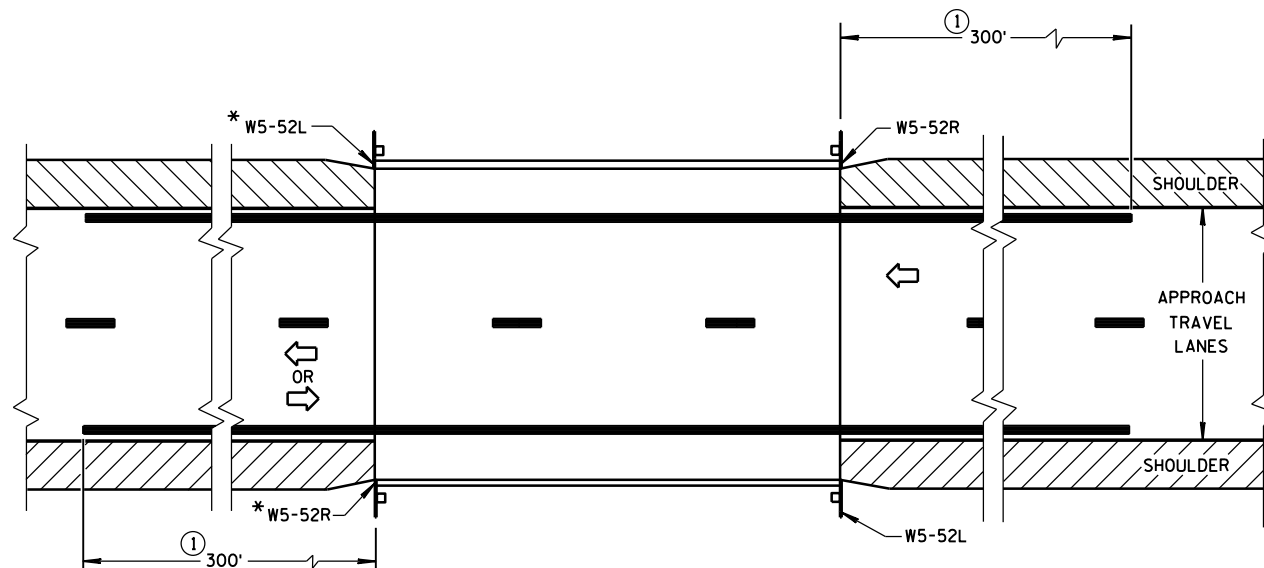


*OMIT ON ONE-WAY TRAVELLED WAYS

SITUATION 2

WARRANTING CRITERIA:

1. BRIDGE WIDTH IS AT LEAST 24 FEET AND
2. BRIDGE IS LESS THAN 6 FEET WIDER (ON EACH SIDE) THAN APPROACH TRAVEL LANES.

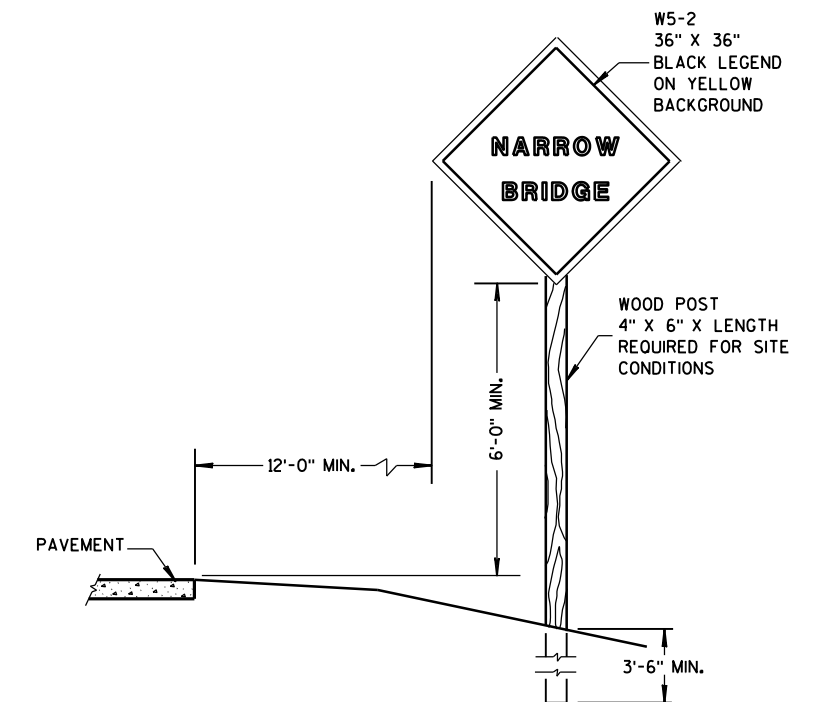

SIGN PLACEMENT

SIGNING & MARKING FOR TWO LANE BRIDGES

STATE OF WISCONSIN
DEPARTMENT OF TRANSPORTATION

APPROVED


3/4/2013

DATE


FHWA

/S/ Travis Feltes

STATE TRAFFIC ENGINEER OF DESIGN

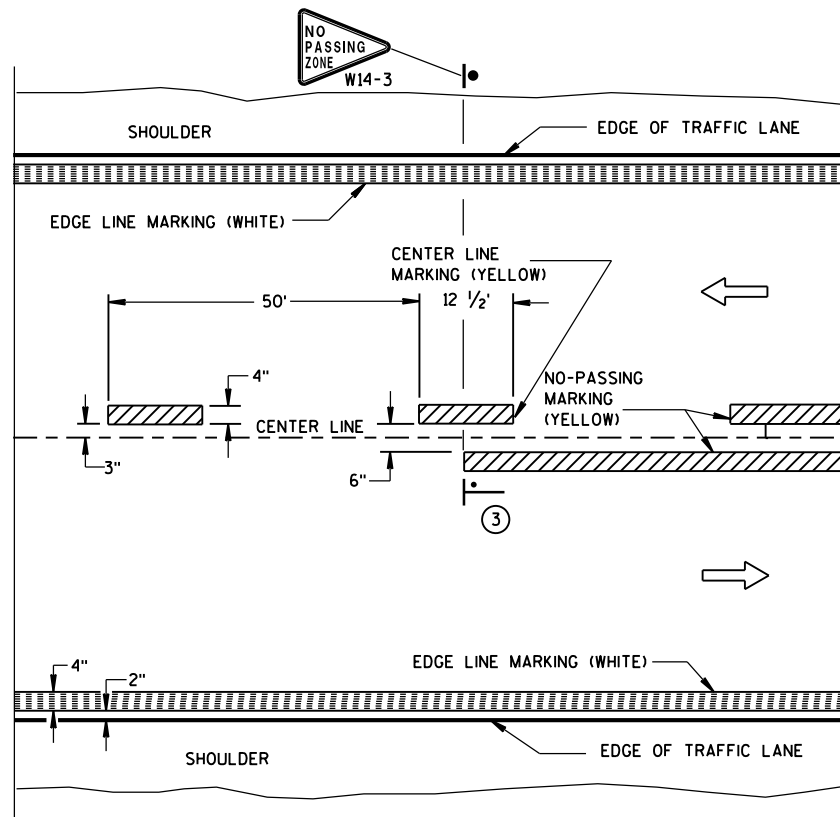


TWO WAY TRAFFIC

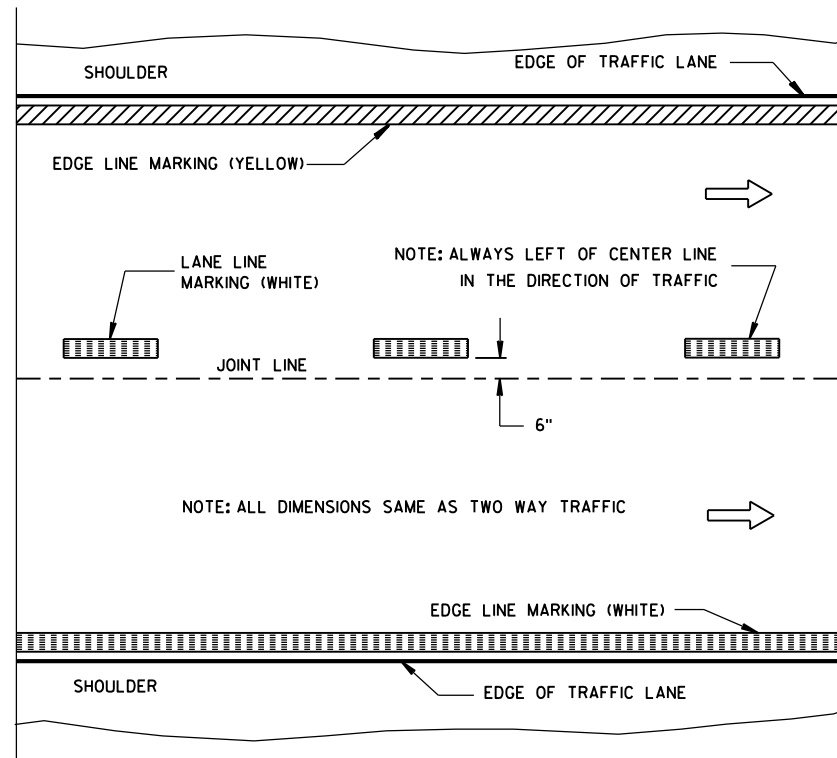


ONE WAY TRAFFIC

PERMANENT PAVEMENT MARKING

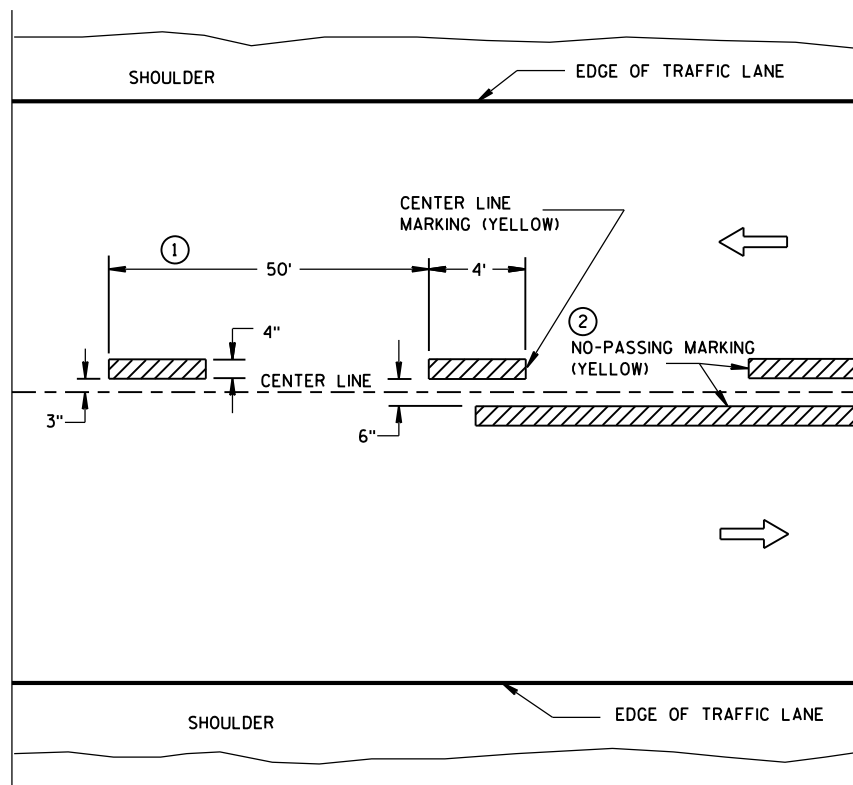

TWO WAY TRAFFIC

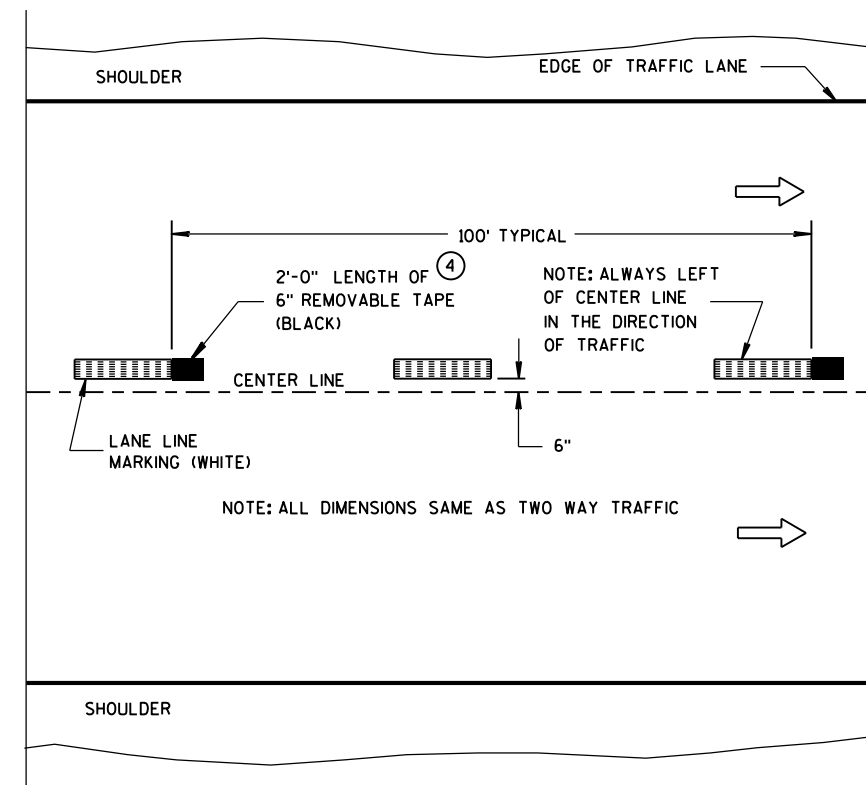

ONE WAY TRAFFIC

TEMPORARY (INTERMEDIATE) PAVEMENT MARKING
(SHOWS CYCLE FOR TEMPORARY CENTER LINE OR TEMPORARY LANE LINE MARKING)


GENERAL NOTES

DETAILS OF CONSTRUCTION NOT SHOWN ON THIS DRAWING SHALL CONFORM TO STANDARD SPECIFICATIONS AND SPECIAL PROVISIONS.

- ① HALF CYCLE LENGTHS (25'±) WITH 2' MINIMUM STRIPE LENGTHS SHALL BE PROVIDED ON ROADWAYS (INCLUDING TEMPORARY TRAVELED WAYS) WITH REVERSE CURVATURE, CURVATURE OF OVER 5 DEGREES OR WHEN DIRECTED BY THE ENGINEER TO MARK UNUSUAL ALIGNMENT OF THE TRAVELED WAY.
- ② NO PASSING ZONE TEMPORARY PAVEMENT MARKING IS REQUIRED TO BE PLACED, WHERE APPROPRIATE, ALONG WITH CENTERLINE TEMPORARY PAVEMENT MARKING WHEN A SAME DAY PERMANENT PAVEMENT MARKING ITEM IS INCLUDED IN THE CONTRACT.
- ③ NO PASSING ZONE MARKINGS ARE PLACED ACCORDING TO "T" MARKINGS. IF EXISTING NO PASSING ZONE W14-3 SIGNS ARE BEYOND 50 FEET IN EITHER DIRECTION, THE SIGNS SHALL BE MOVED TO THE "T" MARKINGS.
- ④ CONCRETE ONLY.

NOTE

ARROW SYMBOL (→) SHOWS DIRECTION OF TRAVEL

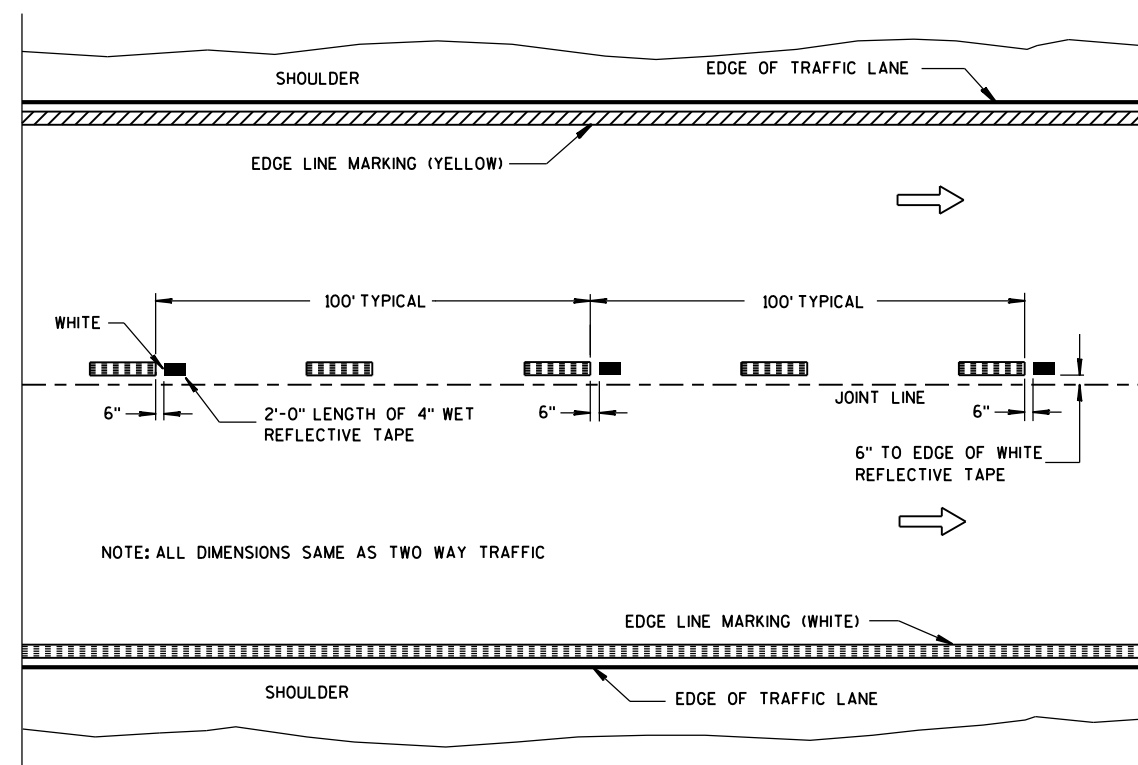

WET REFLECTIVE TAPE SUPPLEMENT TO
SPRAYED OR NON WET REFLECTIVE TAPE LANE LINE

LEGEND

- "T" MARKING
- POST MOUNTED SIGN


PAVEMENT MARKING
(MAINLINE)

STATE OF WISCONSIN
DEPARTMENT OF TRANSPORTATION




APPROVED
5-13-2013
DATE
FHWA

/S/ Travis Feltes
STATE TRAFFIC ENGINEER

URBAN AREA

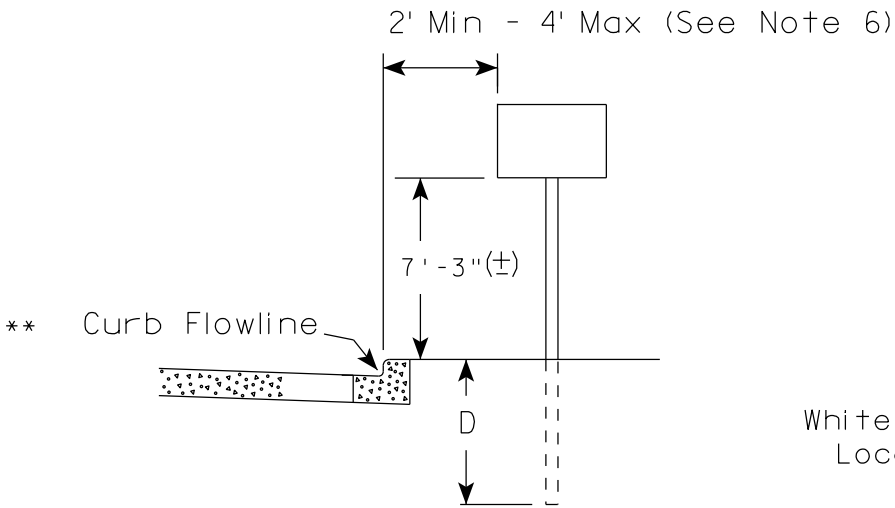

RURAL AREA (See Note 2)

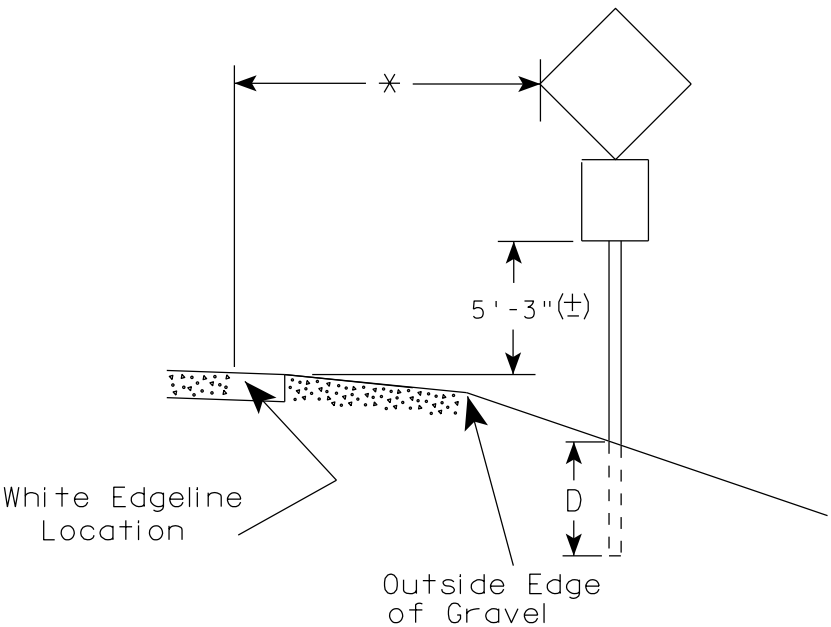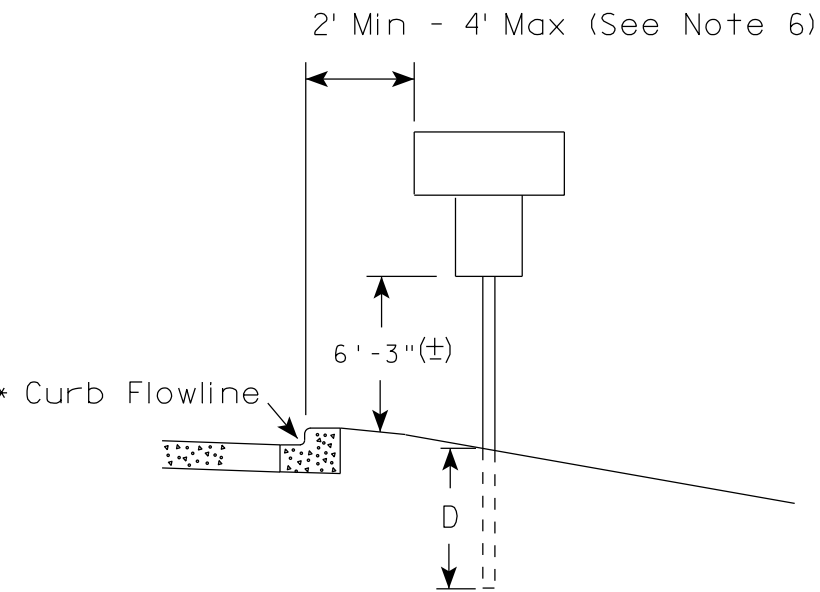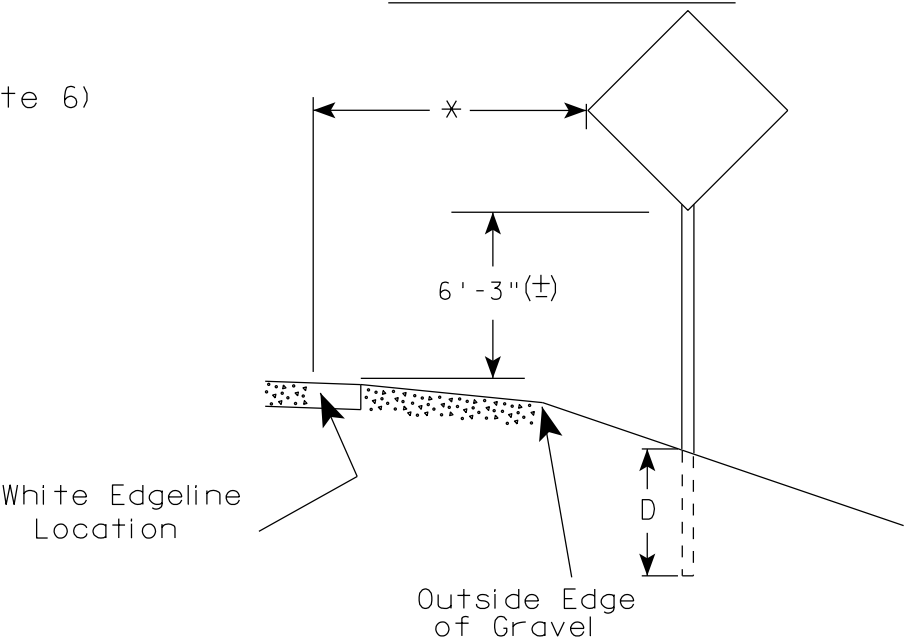

GENERAL NOTES

1. Signs wider than 4 feet, 20 sq.ft or larger, shall be mounted on multiple posts. Refer to plate A4-4.
2. If signs are mounted on barrier wall, see A4-10 sign plate.
3. For expressways and freeways, mounting height is 7'-3" (±) or 6'-3" (±) depending upon existence of a sub-sign.
4. Minimum mounting height for J assemblies (A4-5) is 7'-3" (±) or 6'-3" (±) per urban or rural detail respectively.
5. Minimum mounting height for signs mounted on traffic signal poles is 5'-3" (±).
6. Offset distance shall be consistent with existing signs or consistent throughout length of project.
7. The (±) tolerance for mounting height is 3 inches.
8. Folding stop signs (R1-1F) shall be mounted at a height of 5'-3" (±) or as directed by the Engineer.
9. The Double Arrow sign (W12-1) shall be mounted at a height of 2'-3" (±). The Chevron sign (W1-8), Roundabout Chevron panel (R6-4B), Enhanced Reference Markers, Clearance Markers (W5-52), Mile Markers (D10 series) & End of Rod Markers (W5-56 & W5-56A) shall be mounted at a height of 4'-3" (±).

POST EMBEDMENT DEPTH

Area of Sign Installation (Sq. Ft.)	D (Min)
20 or Less	4'
Greater than 20	5'

×× The existence of curb and gutter does not in itself mandate the vertical clearance illustrated. That height is typically measured where there is sidewalk adjacent to the roadway or parking is permitted. In the absence of sidewalk vertical clearance is measured from the top of the curb. Offset of signs is measured from the flow line.


* 6 feet from edge of a paved shoulder or 12 feet from the edge of pavement (edge line location) or 2 feet from outside edge of gravel, whichever is greater unless directed by project engineer.

TYPICAL INSTALLATION
OF PERMANENT TYPE II
SIGNS ON SINGLE POSTS

WISCONSIN DEPT OF TRANSPORTATION

APPROVED
Matthew R. Rauch
for State Traffic Engineer


DATE 9/30/13 PLATE NO. A4-3.18

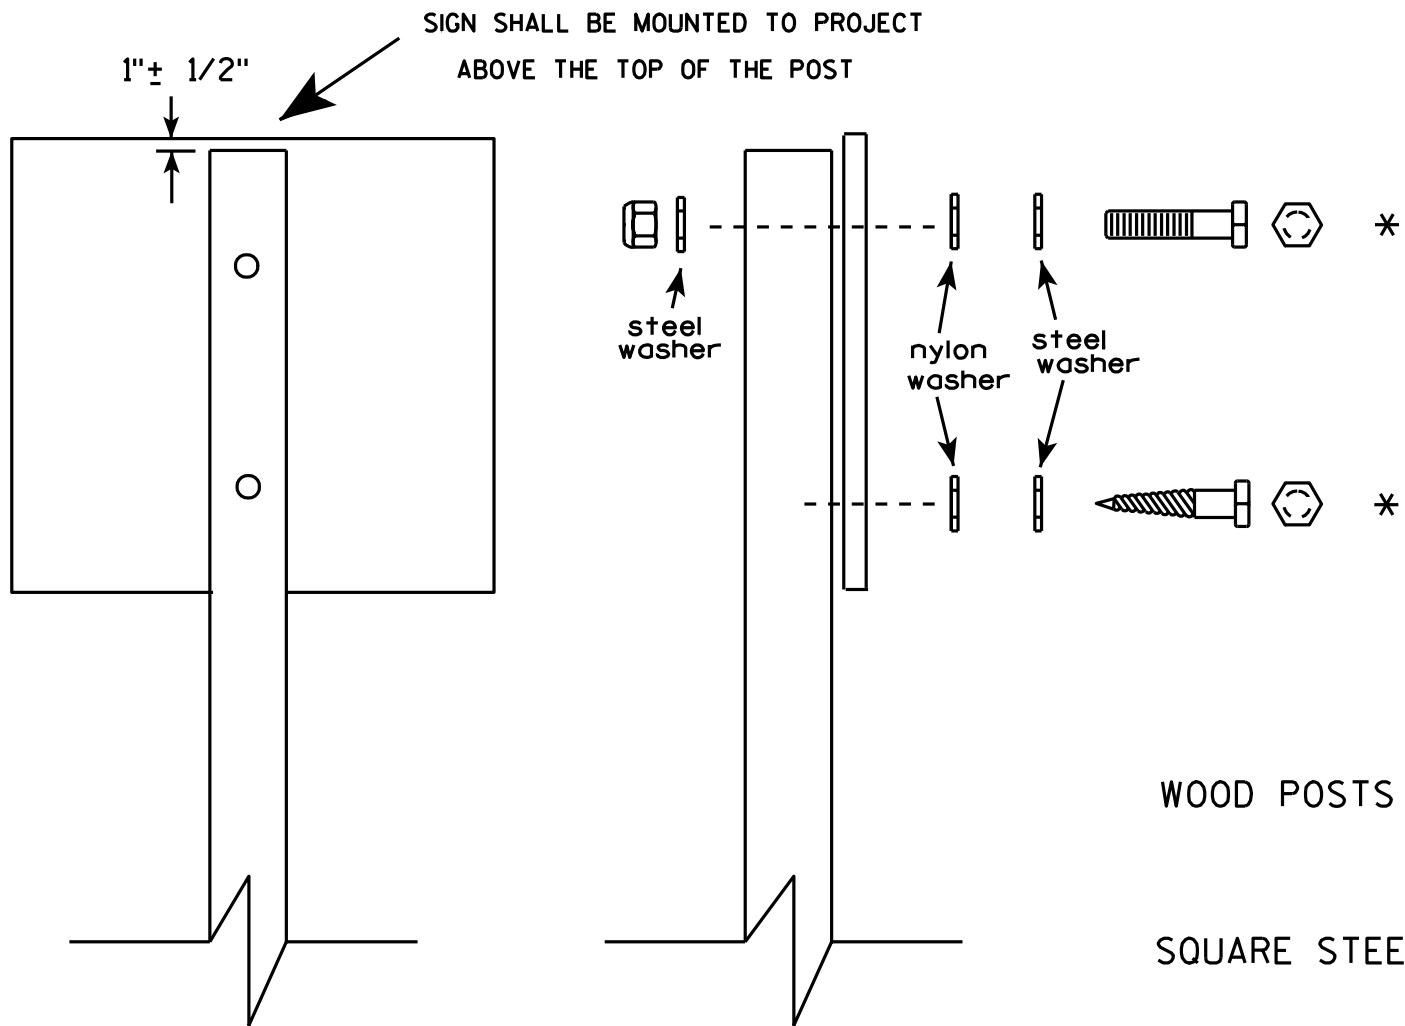

Nuts, bolts and lags used for mounting signs shall have hexagonal heads and shall be either :

- a. Hot dip galvanized in accordance with ASTM Designation: A 153, Class D, or SC 3
- b. Electro-galvanized in accordance with ASTM Designation : B 633, TYPE III, SC 3.

Threads on bolts and nuts shall be manufactured with sufficient allowance for the cadmium plate or galvanized coating to permit the nuts to run freely on the bolts.

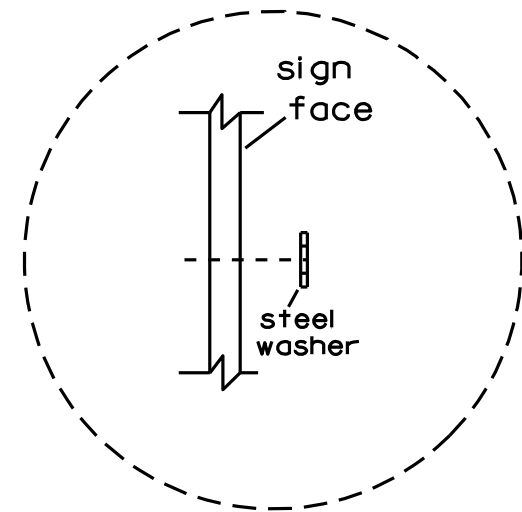

Washer Placement when Sign Has Other Than Type H or Type F Face

* Two different fastening systems are shown for illustration purposes. On any individual sign, either one or the other system shall be used. Actual number of fasteners per sign varies with the sign area, but normally there are two. For a single post installation, all signs greater than 9 sq. ft. require the use of 3 fasteners.


ATTACHMENT OF SIGNS
TO POSTS

WISCONSIN DEPT OF TRANSPORTATION

APPROVED *Matthew R. Rauch*
For State Traffic Engineer

DATE 3/23/10 PLATE NO. A4-8.7

7

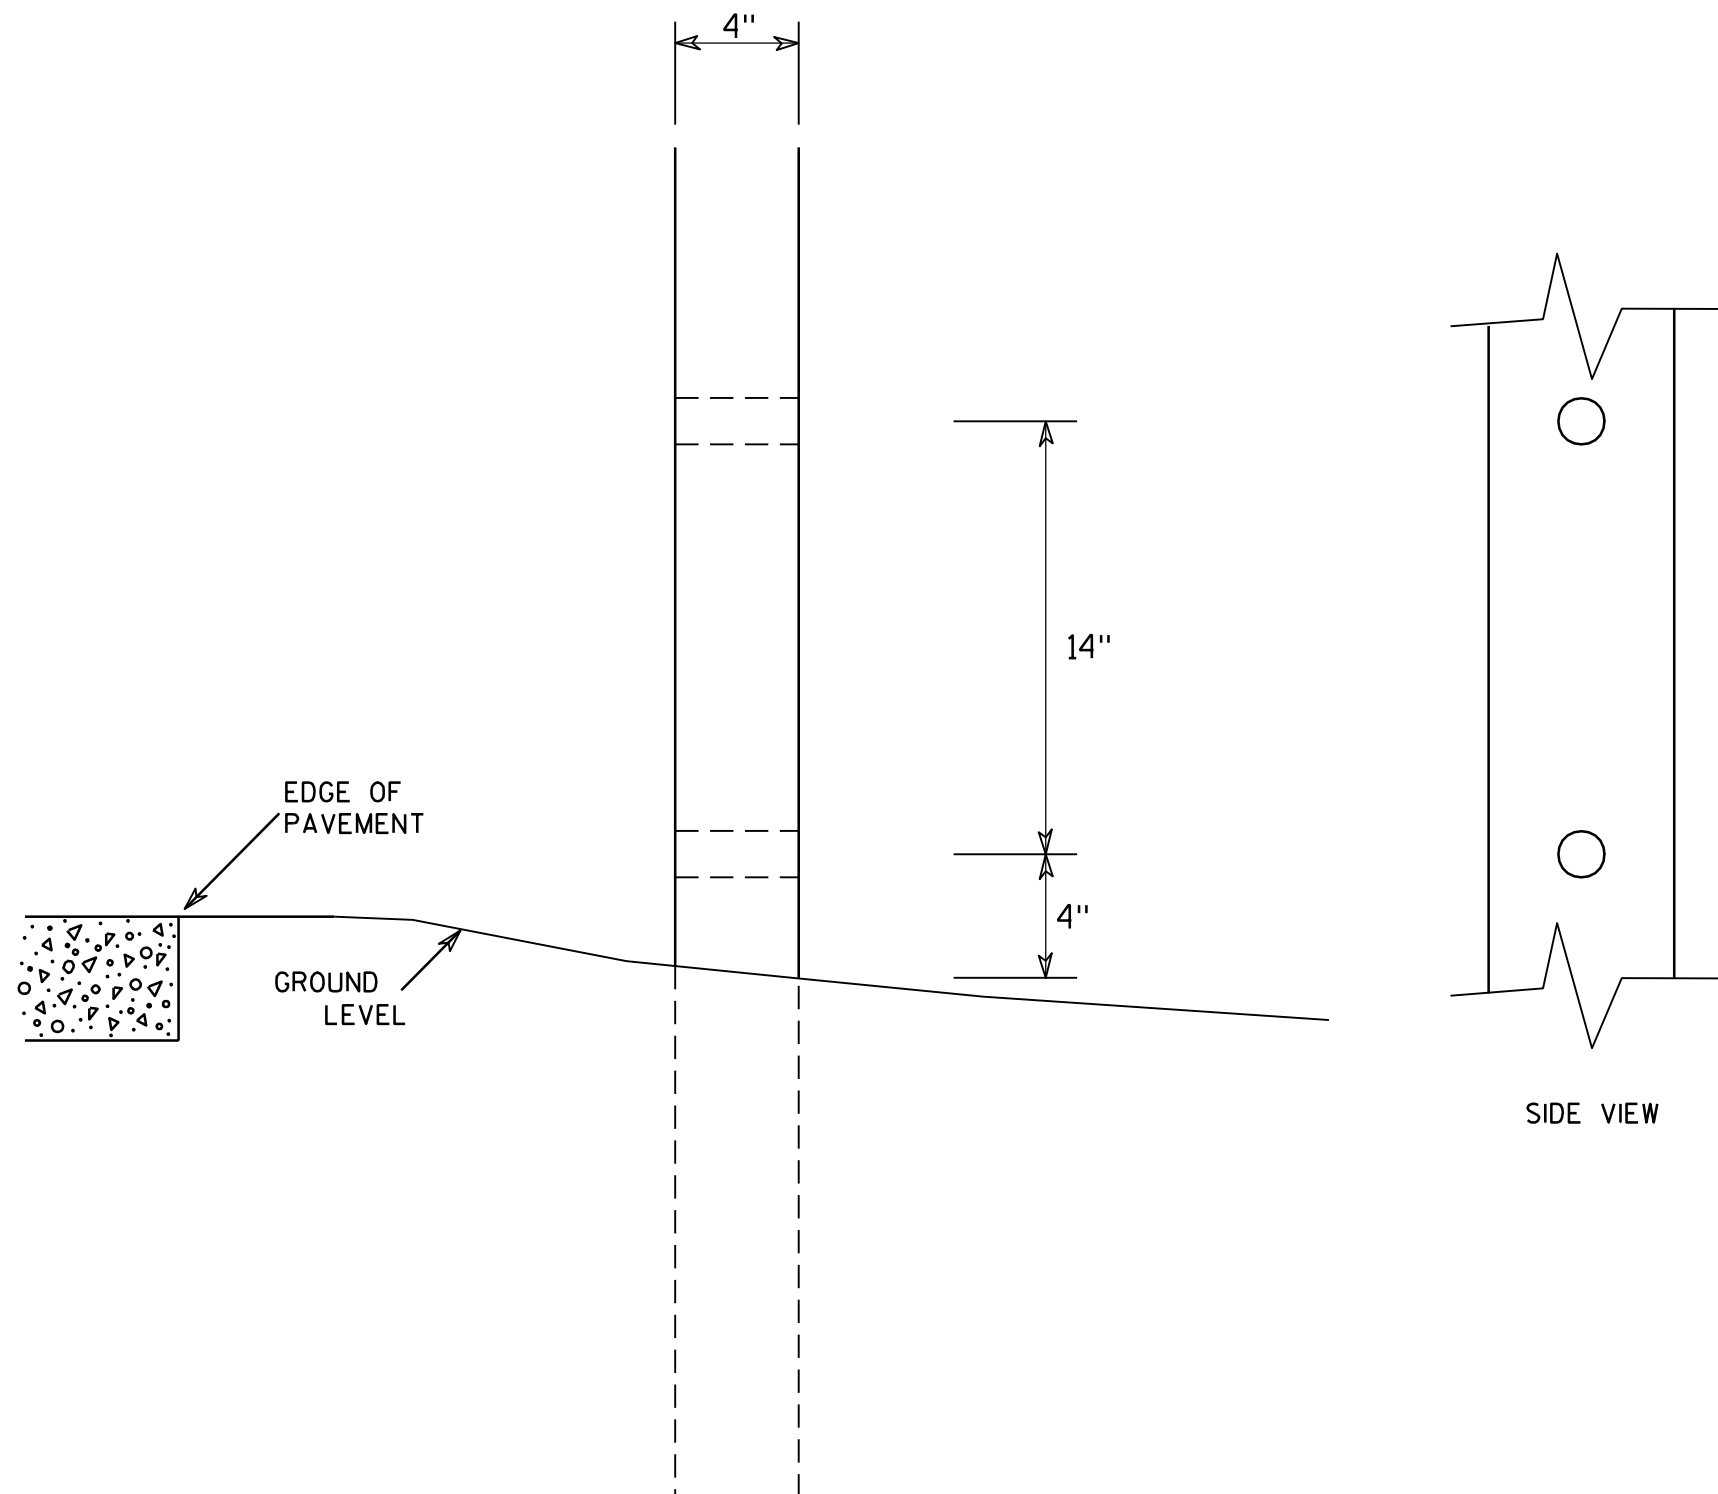

GENERAL NOTES

1. All 4 x 6 Wood Posts shall be modified by having two 1½" diameter holes drilled perpendicular to the roadway centerline.

7

4 X 6 WOOD POST MODIFICATIONS

WISCONSIN DEPT OF TRANSPORTATION

APPROVED

Chester J. Spang
for State Traffic Engineer

DATE 3/27/97

PLATE NO. A4-11.2

PROJECT NO:

HWY:


COUNTY:

SHEET NO:

E

NOTES

- 1. Sign is Type II - Type F Reflective - reference WIS DOT Standard Specification for HIGHWAY and STRUCTURE CONSTRUCTION latest edition.
- 2. Color:
Background - Yellow
Message - Black
- 3. Message Series - See note 5
- 4. Corners and borders shall be rounded on all base materials for this sign.
- 5. Lines 1 and 2 are Series D.
Line 3 is series C.

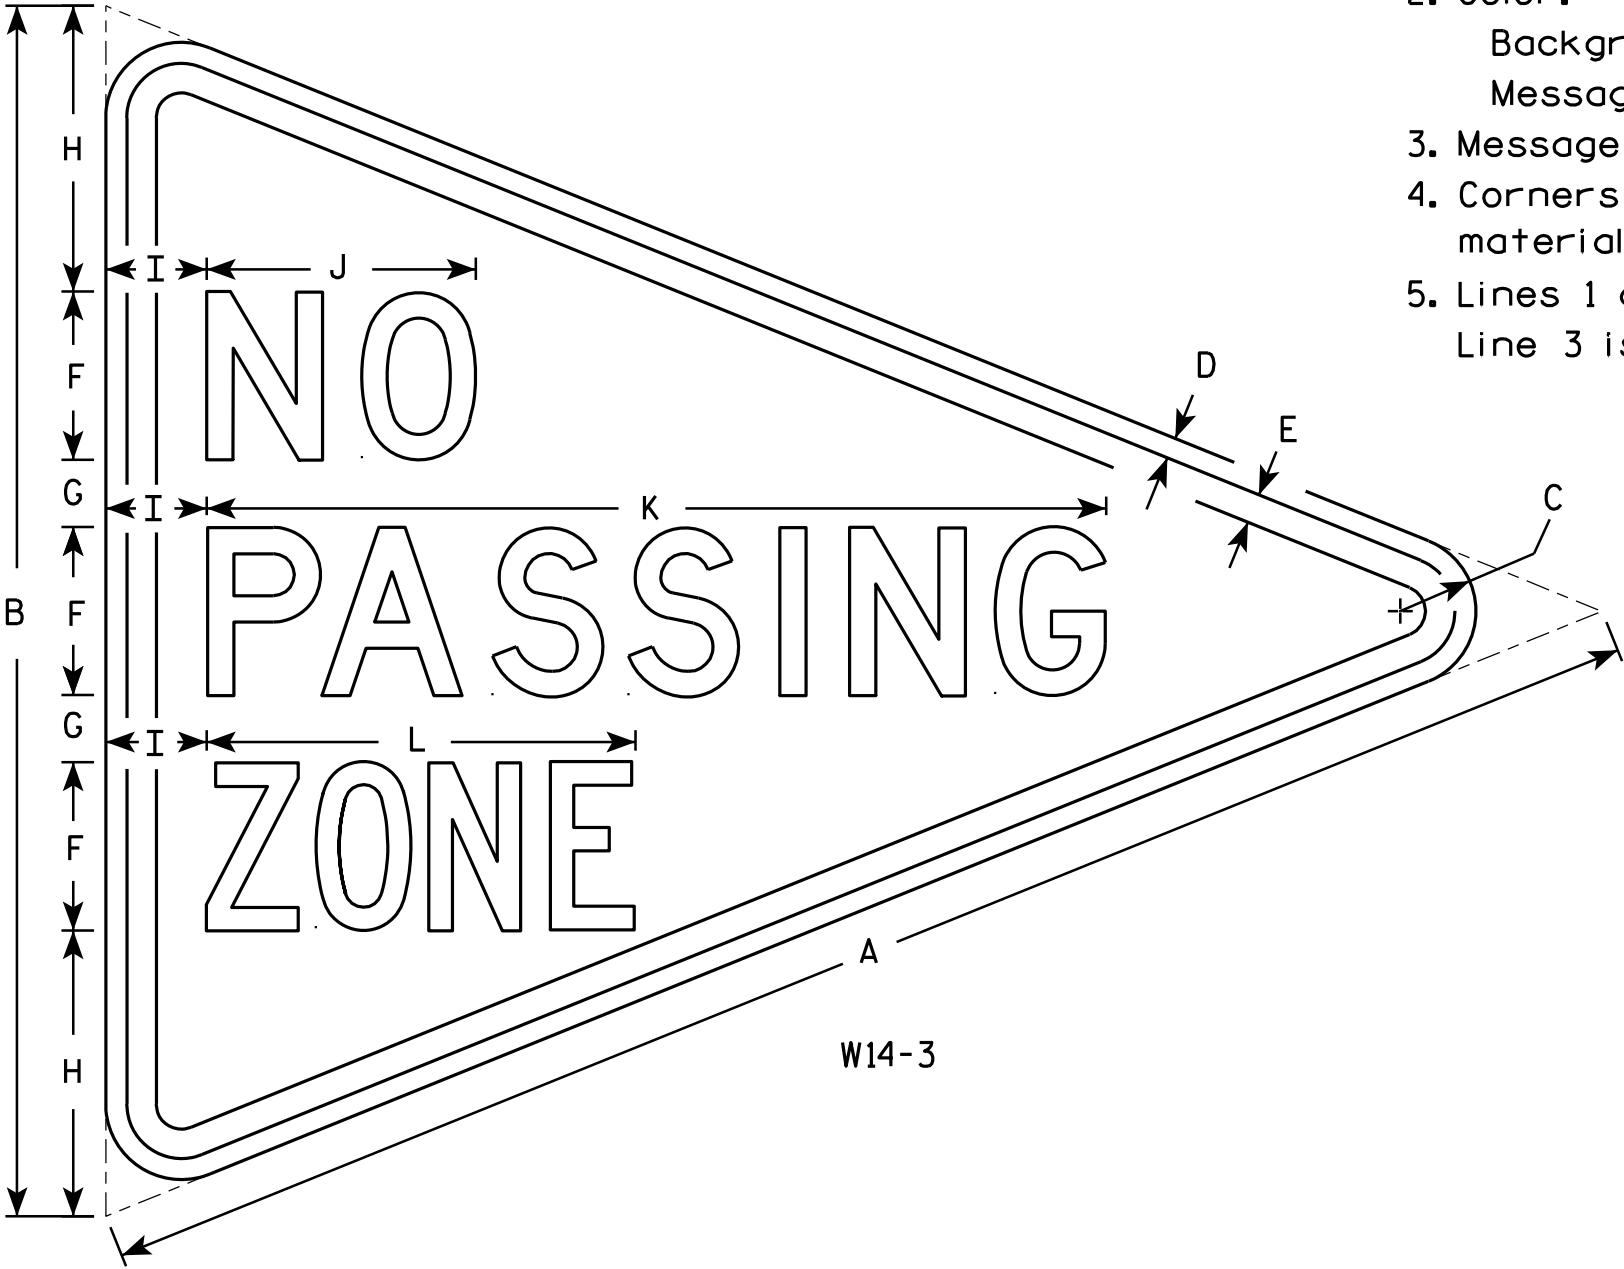

W14-3

SIZE	A	B	C	D	E	F	G	H	I	J	K	L	M	N	O	P	Q	R	S	T	U	V	W	X	Y	Z	Area sq. ft.
1																											
2S	48	36	2 1/4	5/8	7/8	5	2	8 1/2	3	8	26 3/4	12 3/4														6.0	
2M	48	36	2 1/4	5/8	7/8	5	2	8 1/2	3	8	26 3/4	12 3/4														6.0	
3	64	48	3	3/4	1 1/4	6	3	12	4	10 3/4	33 5/8	16 1/2														10.7	
4																											
5																											

STANDARD SIGN
W14-3


WISCONSIN DEPT OF TRANSPORTATION

APPROVED *Matthew R. Rauch*
For State Traffic Engineer

DATE 6/7/10 PLATE NO. W14-3.9

NOTES

1. Sign is Type II - Type F Reflective - reference WIS DOT Standard Specification for HIGHWAY and STRUCTURE CONSTRUCTION latest edition.
2. Color:
Background - Orange
Message - Black
3. Message Series - Line 1 is D and Line 2 is C
4. Corners may be square or rounded when base material is plywood but borders shall be rounded as shown. When base material is metal, the corners and borders shall be rounded.
5. Substitute appropriate numerals and optically adjust spacing to achieve proper balance

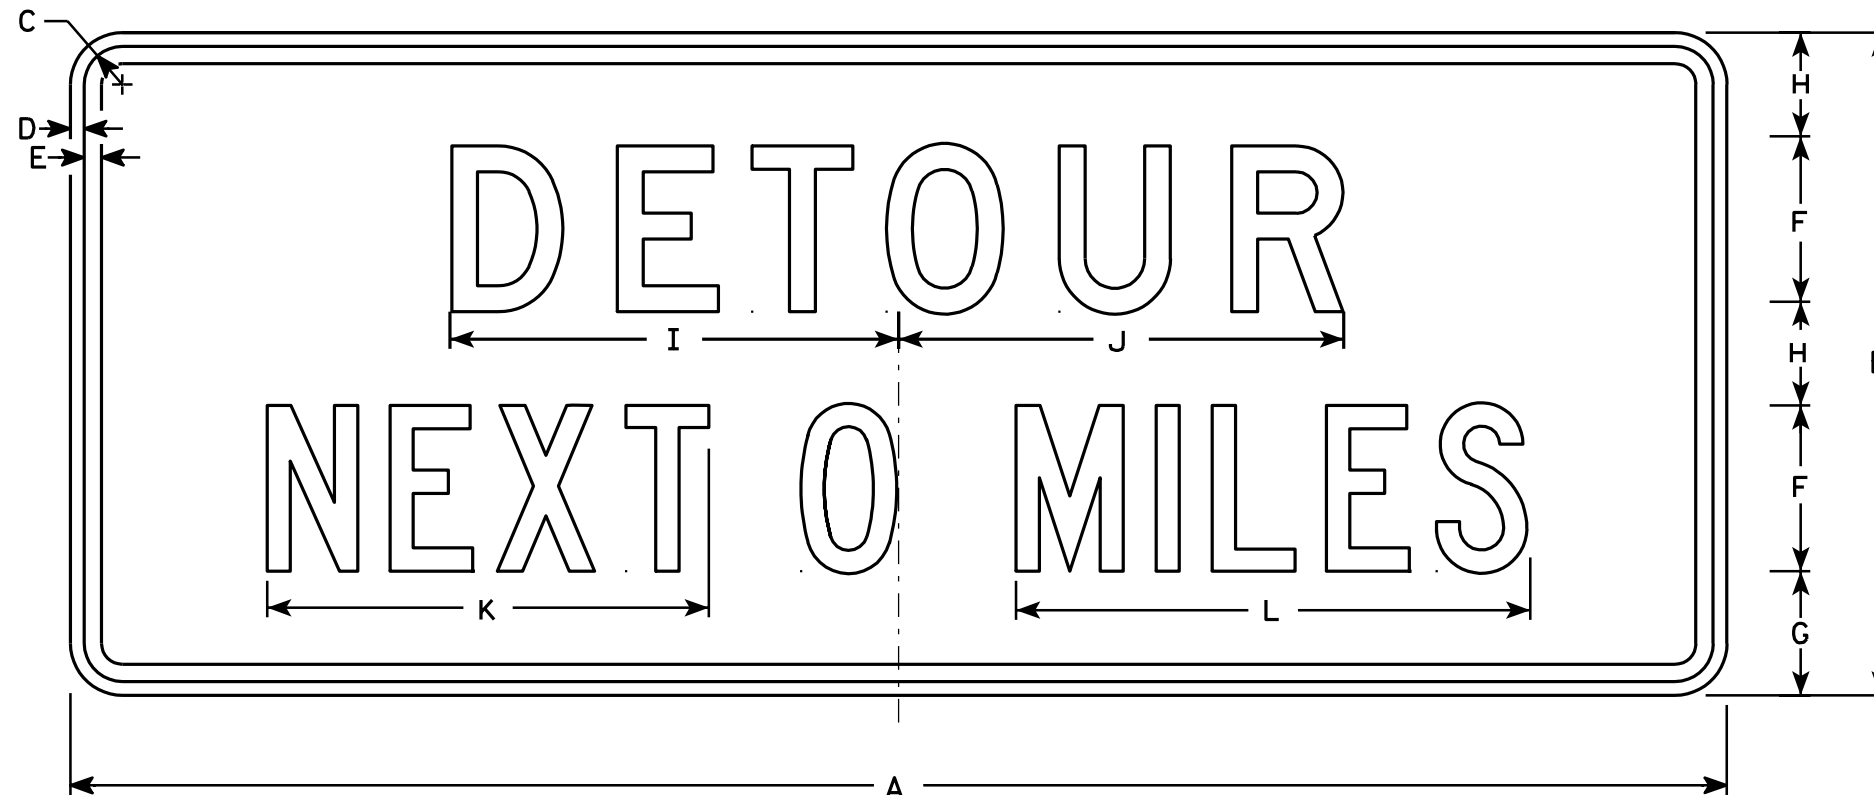

G20-51

Metric equivalent
for this sign is:

SIZE	
1	
2	1500 mm X 600 mm
3	
4	1500 mm X 600 mm
5	

SIZE	A	B	C	D	E	F	G	H	I	J	K	L	M	N	O	P	Q	R	S	T	U	V	W	X	Y	Z	Area sq. ft.	Area m ²
1																												
2	60	24	1 ⅜	½	⅝	6	4 ½	3 ¾	16 ¼	16 ⅛	16	18 ⅝															10	.90
3																												
4	60	24	1 ⅜	½	⅝	6	4 ½	3 ¾	16 ¼	16 ⅛	16	18 ⅝															10	.90
5																												

STANDARD SIGN
G20-51


WISCONSIN DEPT OF TRANSPORTATION

APPROVED
Matthew R. Rauch
for State Traffic Engineer




DATE 12/20/02 PLATE NO. G20-51.1

PROJECT NO: HWY: COUNTY: SHEET NO: E

7

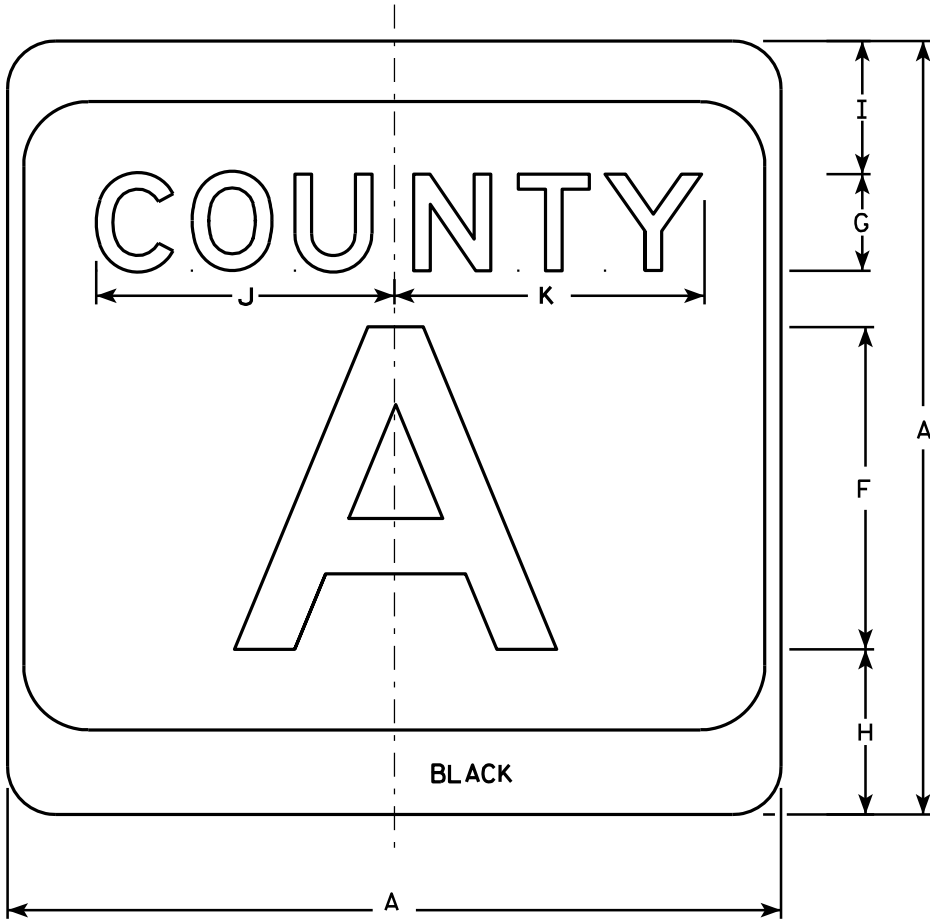

M1-5A

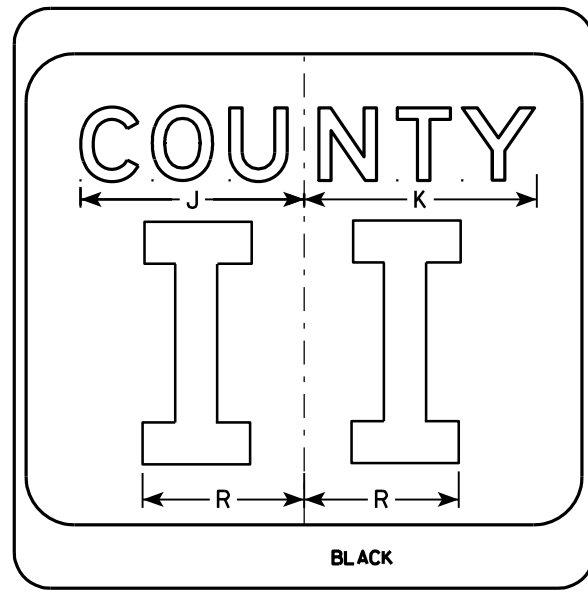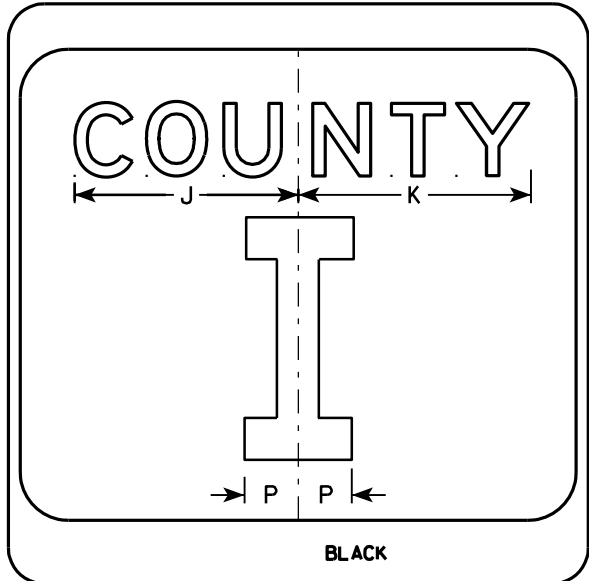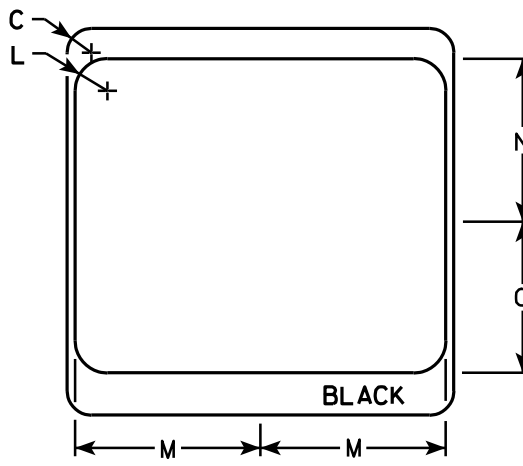

NOTES

1. Sign is Type II - see Note 7 - reference WIS DOT Standard Specification for HIGHWAY and STRUCTURE CONSTRUCTION latest edition.
2. Color:
Background - White & Black - See Note 7
Message - Black
3. Message Series - see Note 5
4. Corners may be square or rounded when base material is plywood but borders shall be rounded as shown. When base material is metal, the corners and borders shall be rounded.
5. Message Series E for 1 letter.
Message Series D for 2 letters unless message is too big then Series C.
Message Series C for 3 letters unless message is too big then Series B.
6. Substitute appropriate letters & optically center to achieve proper balance.
7. Permanent Signs
Background - Type H Reflective
Detour or temporary Signs
Background - Reflective

SIZE	A	B	C	D	E	F	G	H	I	J	K	L	M	N	O	P	Q	R	S	T	U	V	W	X	Y	Z	Area sq. ft.
1																											
2	24		1 1/2			10	3	5 1/8	4 1/8	9 1/4	9 5/8	2	11 1/2	10 1/8	9 3/8	2 1/4		6 5/8									4.0
3	36		2 1/4			16	4	7 5/8	5 5/8	12 1/4	12 7/8	3	17 1/8	15 1/4	14	3 3/8		10									9.0
4	36		2 1/4			16	4	7 5/8	5 5/8	12 1/4	12 7/8	3	17 1/8	15 1/4	14	3 3/8		10									9.0
5	36		2 1/4			16	4	7 5/8	5 5/8	12 1/4	12 7/8	3	17 1/8	15 1/4	14	3 3/8		10									9.0

CTH MARKER

M1-5A FOR ASSEMBLIES

WISCONSIN DEPT OF TRANSPORTATION

APPROVED *Matthew R. Rauch*
for State Traffic Engineer

DATE 9/27/11 PLATE NO. M1-5A.8

PROJECT NO:


HWY:

COUNTY:

SHEET NO:

E


7

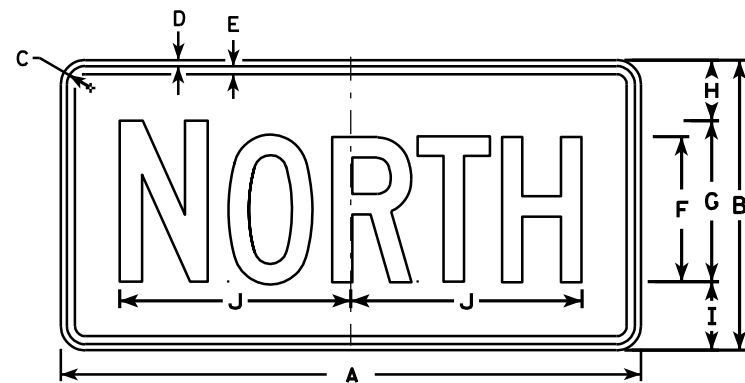


M3-1
MK3-1
M03-1




M3-2
MK3-2
M03-2

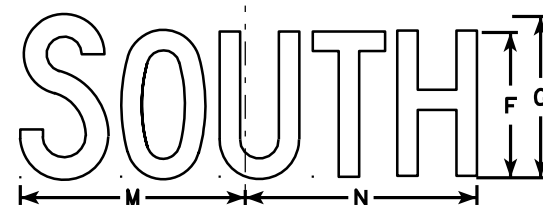


M3-3
MK3-3
M03-3

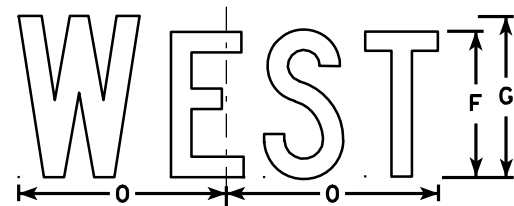


M3-4
MK3-4
M03-4

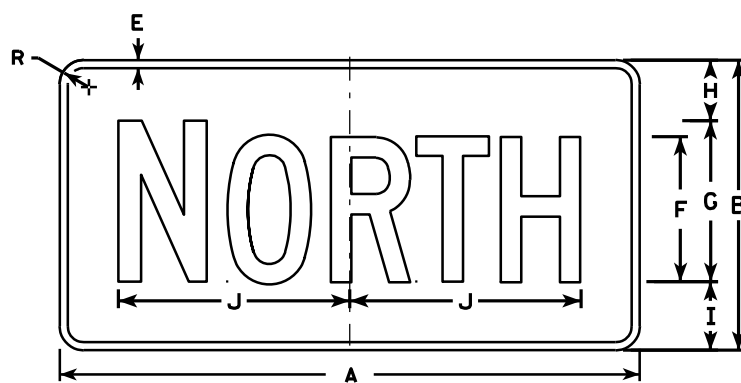


MB3-1
MG3-1
MM3-1
MN3-1

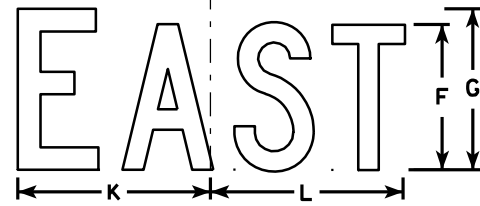

MB3-2
MG3-2
MM3-2
MN3-2

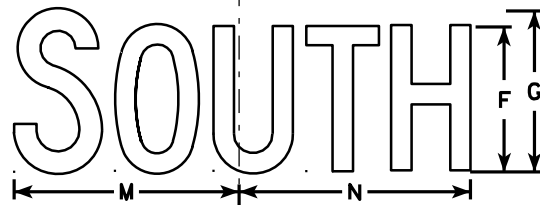

MB3-3
MG3-3
MM3-3
MN3-3

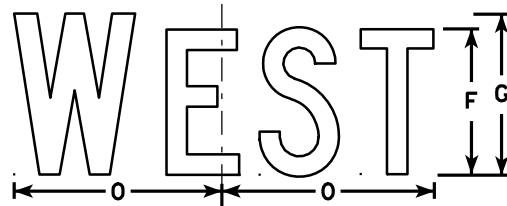

MB3-4
MG3-4
MM3-4
MN3-4

NOTES

1. All Signs Type II - See Note 5 - reference WIS DOT Standard Specification for HIGHWAY and STRUCTURE CONSTRUCTION latest edition.
2. Color:
Background - See note 5
Message - See note 5
3. Message Series - C
4. Corners may be square or rounded when base material is plywood but borders shall be rounded as shown. When base material is metal, the corners and borders shall be rounded.
5. M3-1 thru M3-4 Background - White - Type H Reflective (Detour or temporary signs - Reflective)
Message - Black
MB3-1 thru MB3-4 Background - Blue
Message - White - Type H Reflective (Detour or temporary signs - Reflective)
MG3-1 thru MG3-4 Background - Green
Message - White - Type H Reflective
MK3-1 thru MK3-4 Background - Green
Message - White - Type H Reflective
MM3-1 thru MM3-4 Background - White - Type H Reflective
Message - Green
MN3-1 thru MN3-4 Background - Brown
Message - White - Type H Reflective
M03-1 thru M03-4 Background - Orange - Reflective
Message - Black
6. Note the first letter of each direction is larger than the remainder of the message.

SIZE	A	B	C	D	E	F	G	H	I	J	K	L	M	N	O	P	Q	R	S	T	U	V	W	X	Y	Z	Area sq. ft.
1																											
2	24	12	1 1/8	3/8	3/8	6	7	2 1/4	2 3/4	10 1/4	7 7/8	8 3/8	10 1/4	9 3/4	8 3/4			1 1/2									2.00
3	36	18	1 1/8	3/8	1/2	9	10	3 3/4	4 1/4	14 3/8	12	12 1/8	14	14 1/8	13			1 1/2									4.5
4	36	18	1 1/8	3/8	1/2	9	10	3 3/4	4 1/4	14 3/8	12	12 1/8	14	14 1/8	13			1 1/2									4.5
5	36	18	1 1/8	3/8	1/2	9	10	3 3/4	4 1/4	14 3/8	12	12 1/8	14	14 1/8	13			1 1/2									4.5

PROJECT NO: HWY: COUNTY: SHEET NO: E

STANDARD SIGNS M3-1 thru M3-4 SERIES


WISCONSIN DEPT OF TRANSPORTATION

APPROVED *Matthew R. Rauch*
for State Traffic Engineer

DATE 11/10/10 PLATE NO. M3-1.12

NOTES

- 1. Sign is Type II - Type F Reflective - reference WIS DOT Standard Specification for HIGHWAY and STRUCTURE CONSTRUCTION latest edition.
- 2. Color:
 - Background - Orange
 - Message - Black
- 3. Message Series - B
- 4. Corners may be square or rounded when base material is plywood but borders shall be rounded as shown. When base material is metal, the corners and borders shall be rounded.

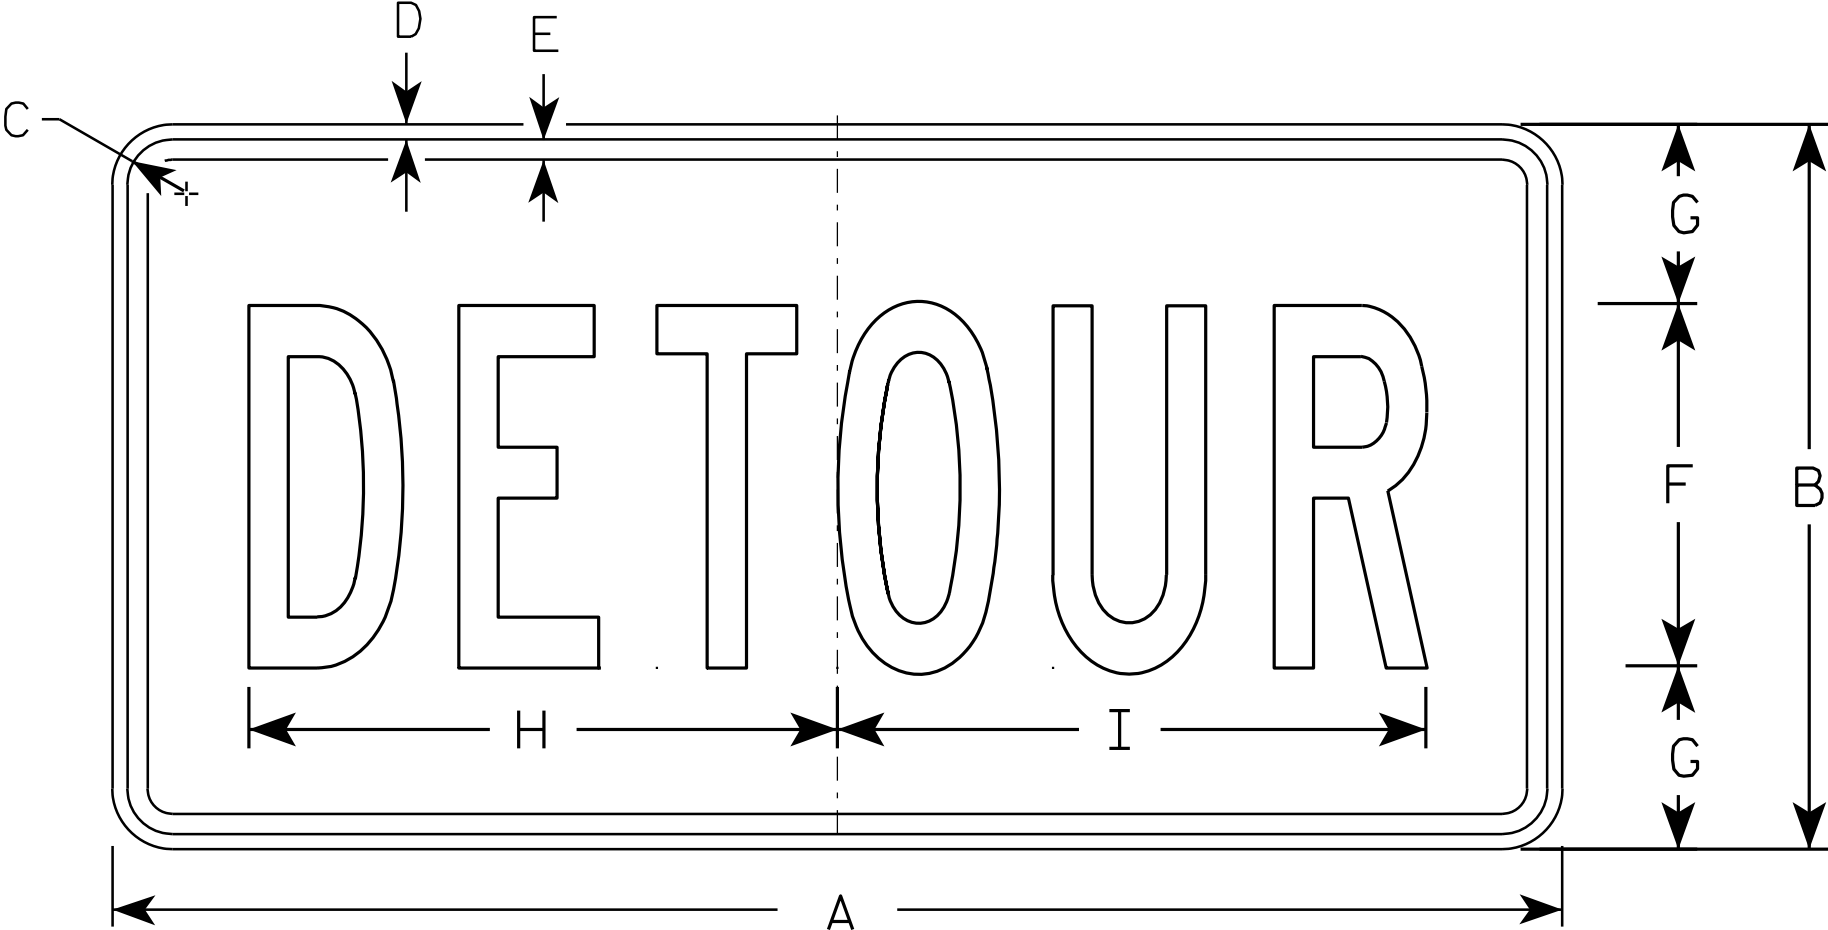

M4 - 8

SIZE	A	B	C	D	E	F	G	H	I	J	K	L	M	N	O	P	Q	R	S	T	U	V	W	X	Y	Z	Area sq. ft.
1																											
2	24	12	1 1/8	3/8	3/8	6	3	10	10 1/4																		2.0
3	36	18	1 1/8	3/8	1/2	9	4 1/2	14 5/8	14 1/2																		4.5
4																											
5																											


STANDARD SIGN
M4 - 8

WISCONSIN DEPT OF TRANSPORTATION

APPROVED
Matthew R. Rauch
for State Traffic Engineer

DATE 11/10/10 PLATE NO. M4-8.2

7

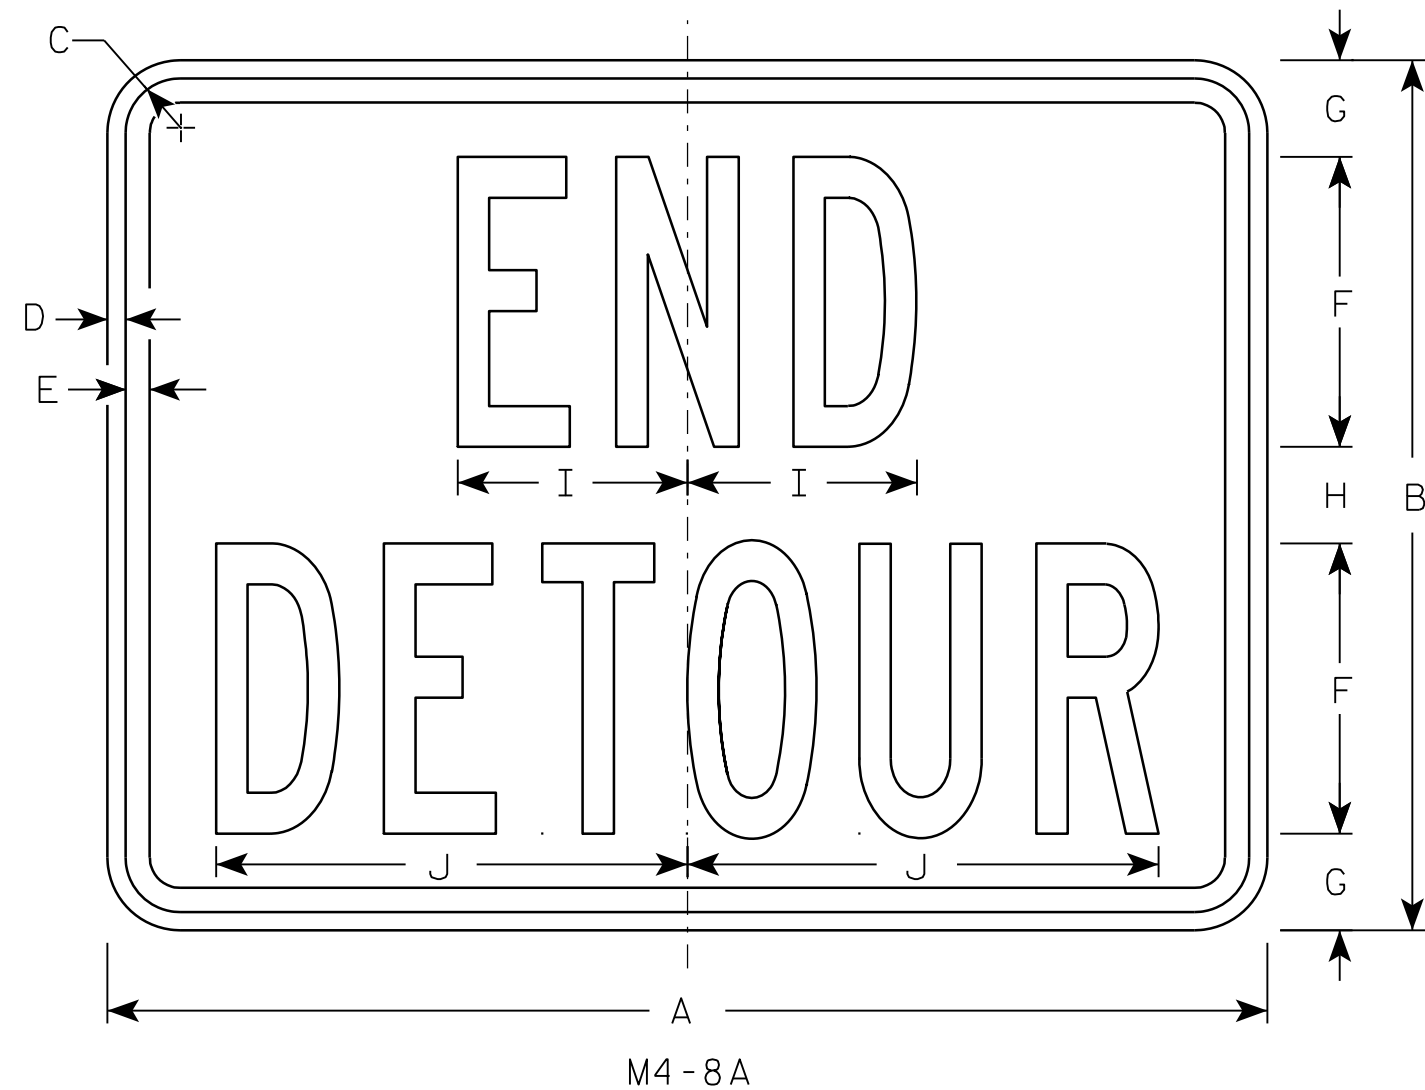

NOTES

1. Sign is Type II - Type F Reflective - reference WIS DOT Standard Specification for HIGHWAY and STRUCTURE CONSTRUCTION latest edition.
2. Color:
Background - Orange
Message - Black
3. Message Series - B
4. Corners may be square or rounded when base material is plywood but borders shall be rounded as shown. When base material is metal, the corners and borders shall be rounded.

7

SIZE	A	B	C	D	E	F	G	H	I	J	K	L	M	N	O	P	Q	R	S	T	U	V	W	X	Y	Z	Area sq. ft.
1																											
2	24	18	1 1/8	3/8	1/2	6	2	2	4 3/4	9 3/4																	3.0
3	30	24	1 1/8	3/8	1/2	8	2 1/2	3	6 3/4	13																	5.0
4																											
5																											


PROJECT NO:	HWY:	COUNTY:		SHEET NO:	E
-------------	------	---------	--	-----------	---

STANDARD SIGN
M4-8A


WISCONSIN DEPT OF TRANSPORTATION

APPROVED *Matthew R. Rauch*
for State Traffic Engineer


DATE 3/9/11 PLATE NO. M4-8A.2

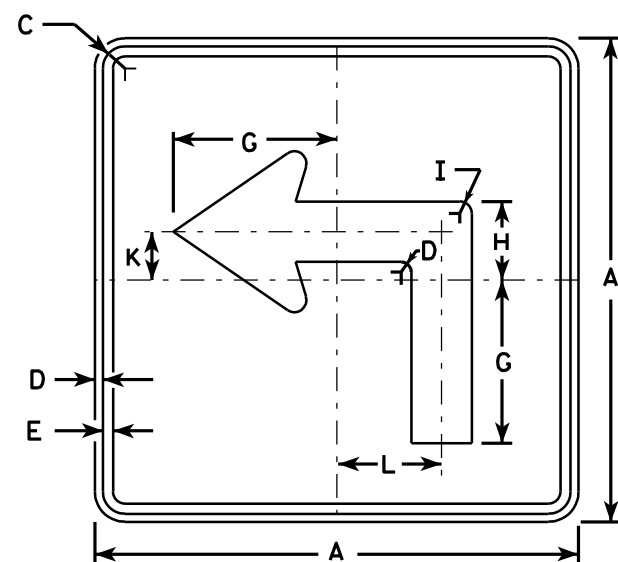


M5-1L
MK5-1L
MM5-1L
M05-1L
MP5-1L
MR5-1L

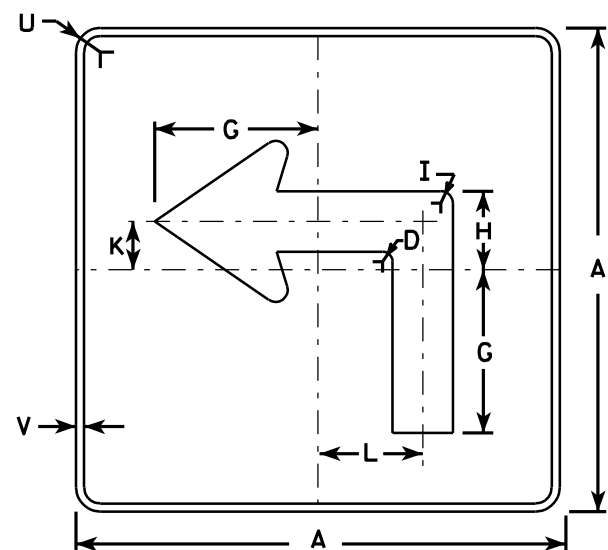


MB5-1L
MG5-1L
MN5-1L

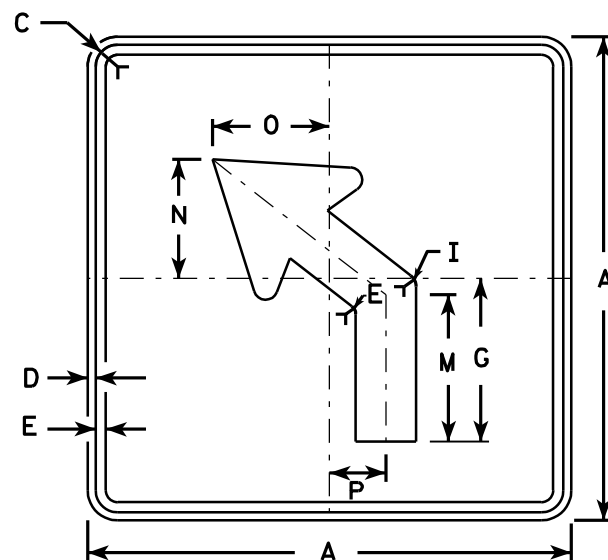

M5-2L
MK5-2L
MM5-2L
M05-2L
MP5-2L
MR5-2L

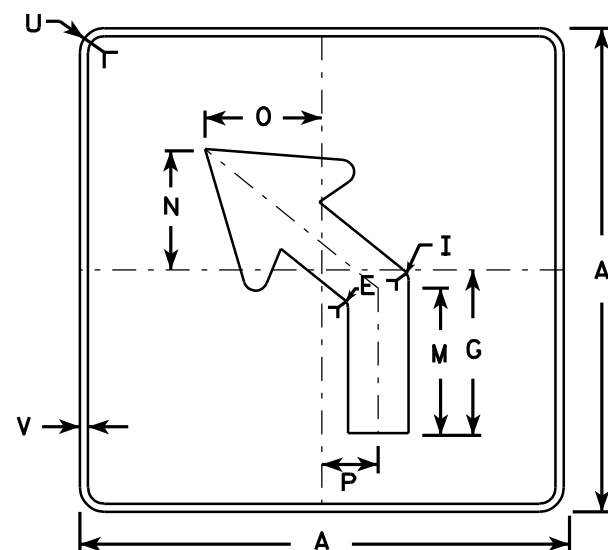

MB5-2L
MG5-2L
MN5-2L

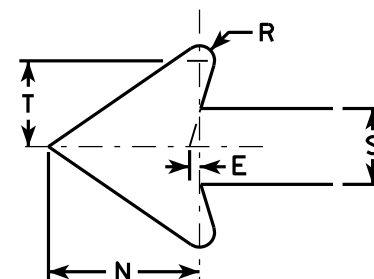

NOTES

- Signs are Type II - See Note 4 - reference WIS DOT Standard Specification for HIGHWAY and STRUCTURE CONSTRUCTION latest edition.
- Color:
Background - See note 4
Message - See note 4
- Corners may be square or rounded when base material is plywood but borders shall be rounded as shown. When base material is metal, the corners and borders shall be rounded.
- M5-1 and M5-2 Background - White - Type H Reflective
Message - Black
MB5-1 and MB5-2 Background - Blue
Message - White - Type H Reflective
MG5-1 and MG5-2 Background - Green
Message - White - Type H Reflective
MK5-1 and MK5-2 Background - Green
Message - White Type H Reflective
MM5-1 and MM5-2 Background - White - Type H Reflective
Message - Green
MN5-1 and MN5-2 Background - Brown
Message - White - Type H Reflective
M05-1 and M05-2 Background - Orange - Type F Reflective
Message - Black
MP5-1 and MP5-2 Background - White - Type H Reflective
Message - Blue
MR5-1 and MR5-2 Background - Brown
Message - Yellow - Type H Reflective
- M5-1R same as M5-1L except arrow points right.
- M5-2R same as M5-2L except arrow tilts right.


SIZE	A	B	C	D	E	F	G	H	I	J	K	L	M	N	O	P	Q	R	S	T	U	V	W	X	Y	Z	Area sq. ft.
1																											
2	21		1 1/8	3/8	3/8		7	3 3/8	5/8		2 1/8	4 1/2	6 3/8	5 1/4	5	2 1/2		1/2	2 5/8	3	1 1/2	1/2					3.06
3	30		1 3/8	1/2	5/8		10 1/8	4 7/8	7/8		3	6 1/2	9 1/8	7 1/2	7 1/4	3 1/2		3/4	3 3/4	4 1/4	1 7/8	1/2					6.25
4	30		1 3/8	1/2	5/8		10 1/8	4 7/8	7/8		3	6 1/2	9 1/8	7 1/2	7 1/4	3 1/2		3/4	3 3/4	4 1/4	1 7/8	1/2					6.25
5	30		1 3/8	1/2	5/8		10 1/8	4 7/8	7/8		3	6 1/2	9 1/8	7 1/2	7 1/4	3 1/2		3/4	3 3/4	4 1/4	1 7/8	1/2					6.25

STANDARD SIGN
M5-1 & M5-2


WISCONSIN DEPT OF TRANSPORTATION

APPROVED *Matthew R. Rauch*
for State Traffic Engineer


DATE 7/29/13 PLATE NO. M5-1.12

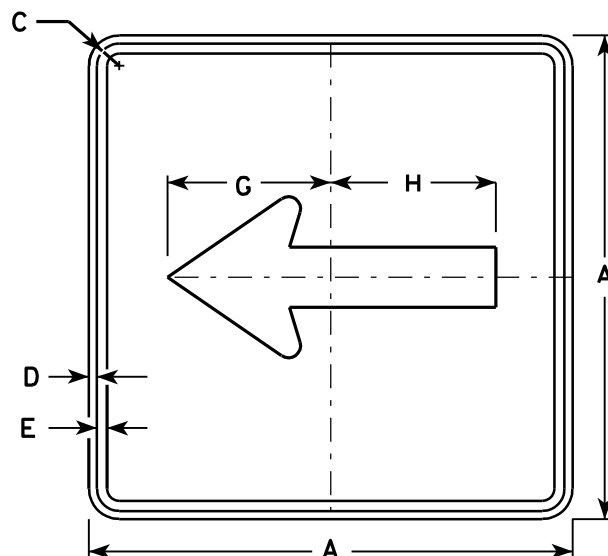


M6-1
MK6-1
MM6-1
MO6-1
MP6-1
MR6-1

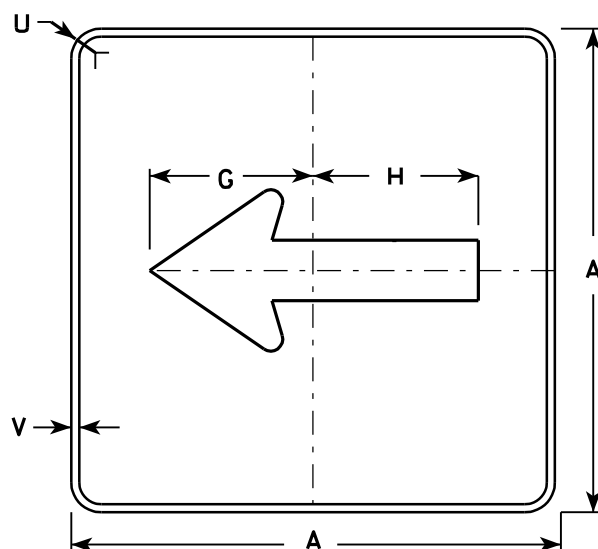

MB6-1
MG6-1
MN6-1

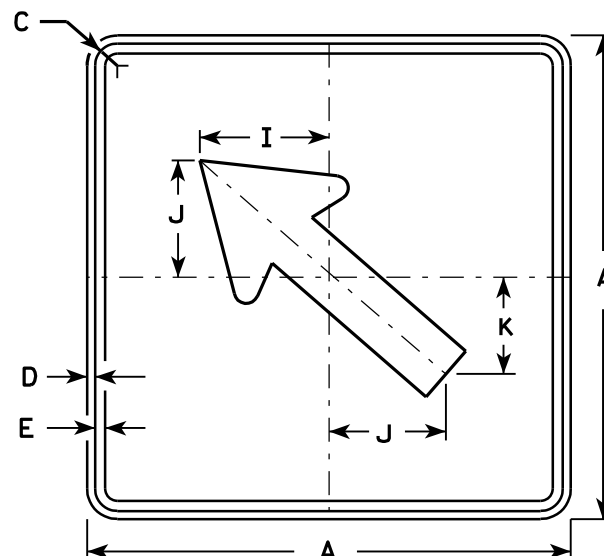


M6-2
MK6-2
MM6-2
MO6-2
MP6-2
MR6-2

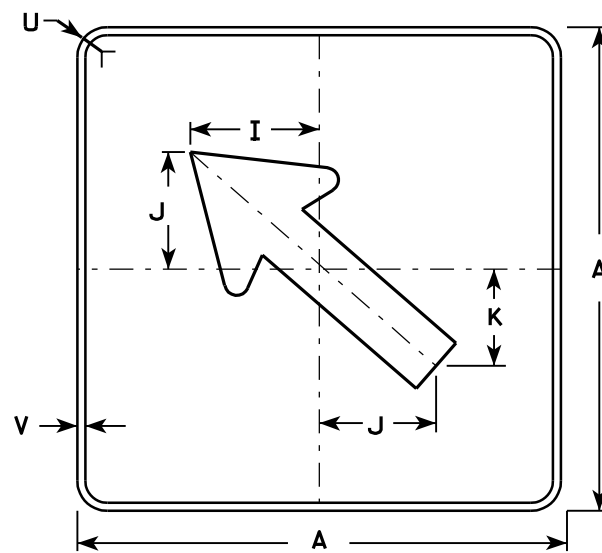

MB6-2
MG6-2
MN6-2

NOTES

- Signs are Type II - See Note 4 - reference WIS DOT Standard Specification for HIGHWAY and STRUCTURE CONSTRUCTION latest edition.
- Color:
Background - See note 4
Message - See note 4
- Corners may be square or rounded when base material is plywood but borders shall be rounded as shown. When base material is metal, the corners and borders shall be rounded.
- M6-1 and M6-2 Background - White - Type H Reflective
Message - Black
MB6-1 and MB6-2 Background - Blue
Message - White - Type H Reflective
MG6-1 and MG6-2 Background - Green
Message - White - Type H Reflective
MK6-1 and MK6-2 Background - Green
Message - White - Type H Reflective
MM6-1 and MM6-2 Background - White - Type H Reflective
Message - Green
MN6-1 and MN6-2 Background - Brown
Message - White - Type H Reflective
MO6-1 and MO6-2 Background - Orange - Type F Reflective
Message - Black
MP6-1 and MP6-2 Background - White - Type H Reflective
Message - Blue
MR6-1 and MR6-2 Background - Brown
Message - Yellow - Type H Reflective

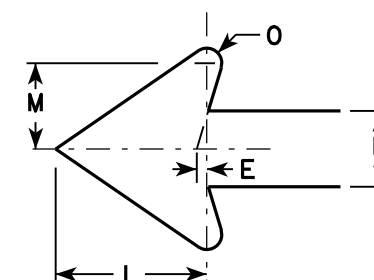

SIZE	A	B	C	D	E	F	G	H	I	J	K	L	M	N	O	P	Q	R	S	T	U	V	W	X	Y	Z	Area sq. ft.
1																											
2	21		1 1/8	3/8	3/8		7 1/2	7 1/8	5 5/8	5	4 1/4	5 1/4	3	2 5/8	1/2						1 1/2	1/2					3.06
3	30		1 3/8	1/2	5/8		10 3/4	10 1/4	8	7 1/4	6	7 1/2	4 1/4	3 3/4	3/4						1 7/8	1/2					6.25
4	30		1 3/8	1/2	5/8		10 3/4	10 1/4	8	7 1/4	6	7 1/2	4 1/4	3 3/4	3/4						1 7/8	1/2					6.25
5	30		1 3/8	1/2	5/8		10 3/4	10 1/4	8	7 1/4	6	7 1/2	4 1/4	3 3/4	3/4						1 7/8	1/2					6.25

PROJECT NO:

HWY:

COUNTY:

SHEET NO:


E

STANDARD SIGN
M6-1 & M6-2
SERIES


WISCONSIN DEPT OF TRANSPORTATION

APPROVED *Matthew R. Rauch*
for State Traffic Engineer


DATE 7/29/13 PLATE NO. M6-1.13

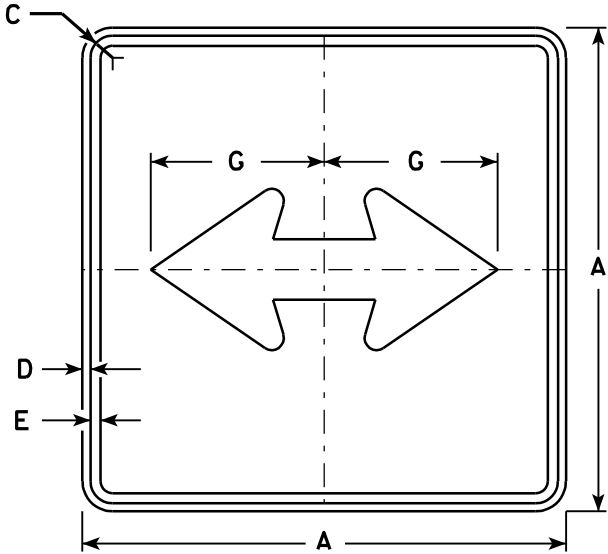


M6 - 4
MK6 - 4
MM6 - 4
MO6 - 4
MP6 - 4
MR6 - 4

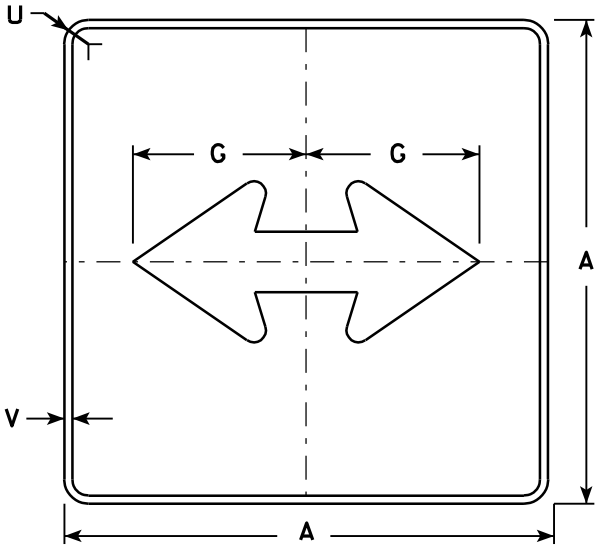

MB6 - 4
MG6 - 4
MN6 - 4

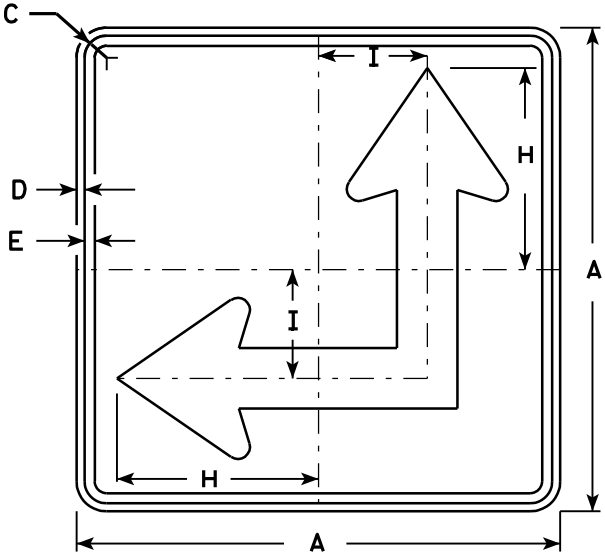


M6 - 6
MK6 - 6
MM6 - 6
MO6 - 6
MP6 - 6
MR6 - 6

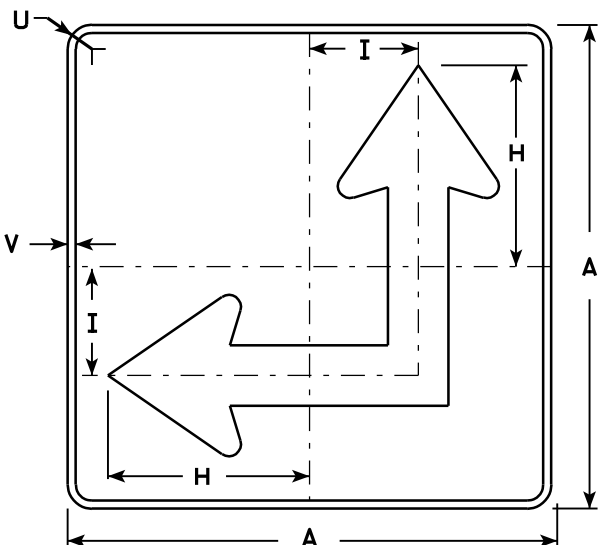

MB6 - 6
MG6 - 6
MN6 - 6

NOTES

- 1. Signs are Type II - See Note 4 - reference WIS DOT Standard Specification for HIGHWAY and STRUCTURE CONSTRUCTION latest edition.
- 2. Color:
 - Background - See Note 4
 - Message - See Note 4
- 3. Corners may be square or rounded when base material is plywood but borders shall be rounded as shown. When base material is metal, the corners and borders shall be rounded.
- 4. M6-4 and M6-6 Background - White - Type H Reflective Message - Black
 - MB6-4 and MB6-6 Background - Blue Message - White - Type H Reflective
 - MG6-4 and MG6-6 Background - Green Message - White - Type H Reflective
 - MK6-4 and MK6-6 Background - Green Message - White - Type H Reflective
 - MM6-4 and MM6-6 Background - White - Type H Reflective Message - Green
 - MN6-4 and MN6-6 Background - Brown Message - White - Type H Reflective
 - MO6-4 and MO6-6 Background - Orange - Type F Reflective Message - Black
 - MP6-4 and MP6-6 Background - White - Type H Reflective Message - Blue
 - MR6-4 and MR6-6 Background - Brown Message - Yellow - Type H Reflective
- 5. M6-6R same as M6-6L except arrow points ahead and right.

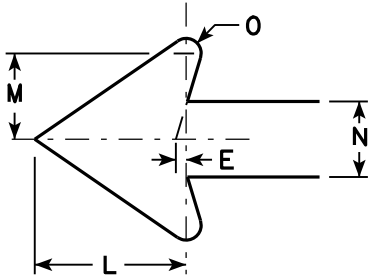

SIZE	A	B	C	D	E	F	G	H	I	J	K	L	M	N	O	P	Q	R	S	T	U	V	W	X	Y	Z	Area sq. ft.
1																											
2	21		1 1/8	3/8	3/8		7 1/2	8 3/4	4 1/4			5 1/4	3	2 5/8	1/2						1 1/2	1/2					3.06
3	30		1 3/8	1/2	5/8		10 3/4	12 1/2	6 3/4			7 1/2	4 1/4	3 3/4	3/4						1 7/8	1/2					6.25
4	30		1 3/8	1/2	5/8		10 3/4	12 1/2	6 3/4			7 1/2	4 1/4	3 3/4	3/4						1 7/8	1/2					6.25
5	30		1 3/8	1/2	5/8		10 3/4	12 1/2	6 3/4			7 1/2	4 1/4	3 3/4	3/4						1 7/8	1/2					6.25

PROJECT NO:

HWY:

COUNTY:

SHEET NO:







E

STANDARD SIGN
M6 - 4 & M6 - 6
SERIES

WISCONSIN DEPT OF TRANSPORTATION

APPROVED *Matthew R. Rauch*
for State Traffic Engineer

DATE 7/29/13 PLATE NO. M6-4.8

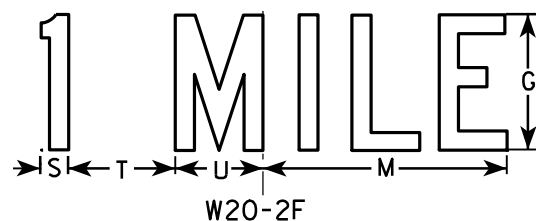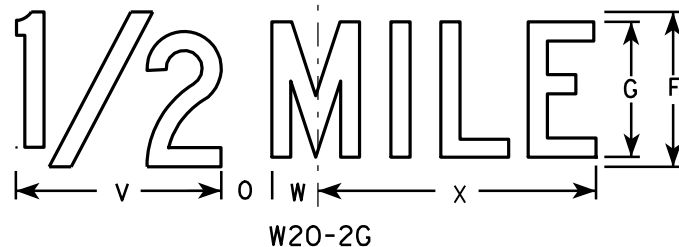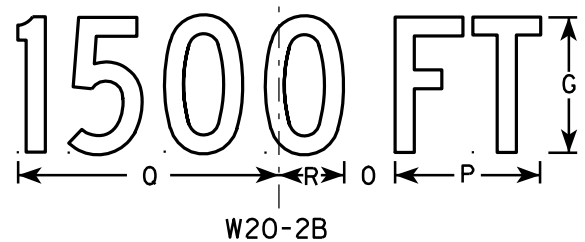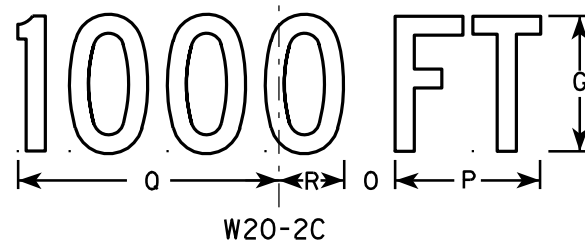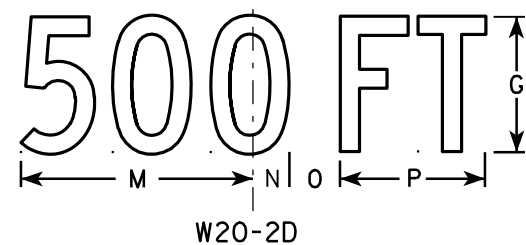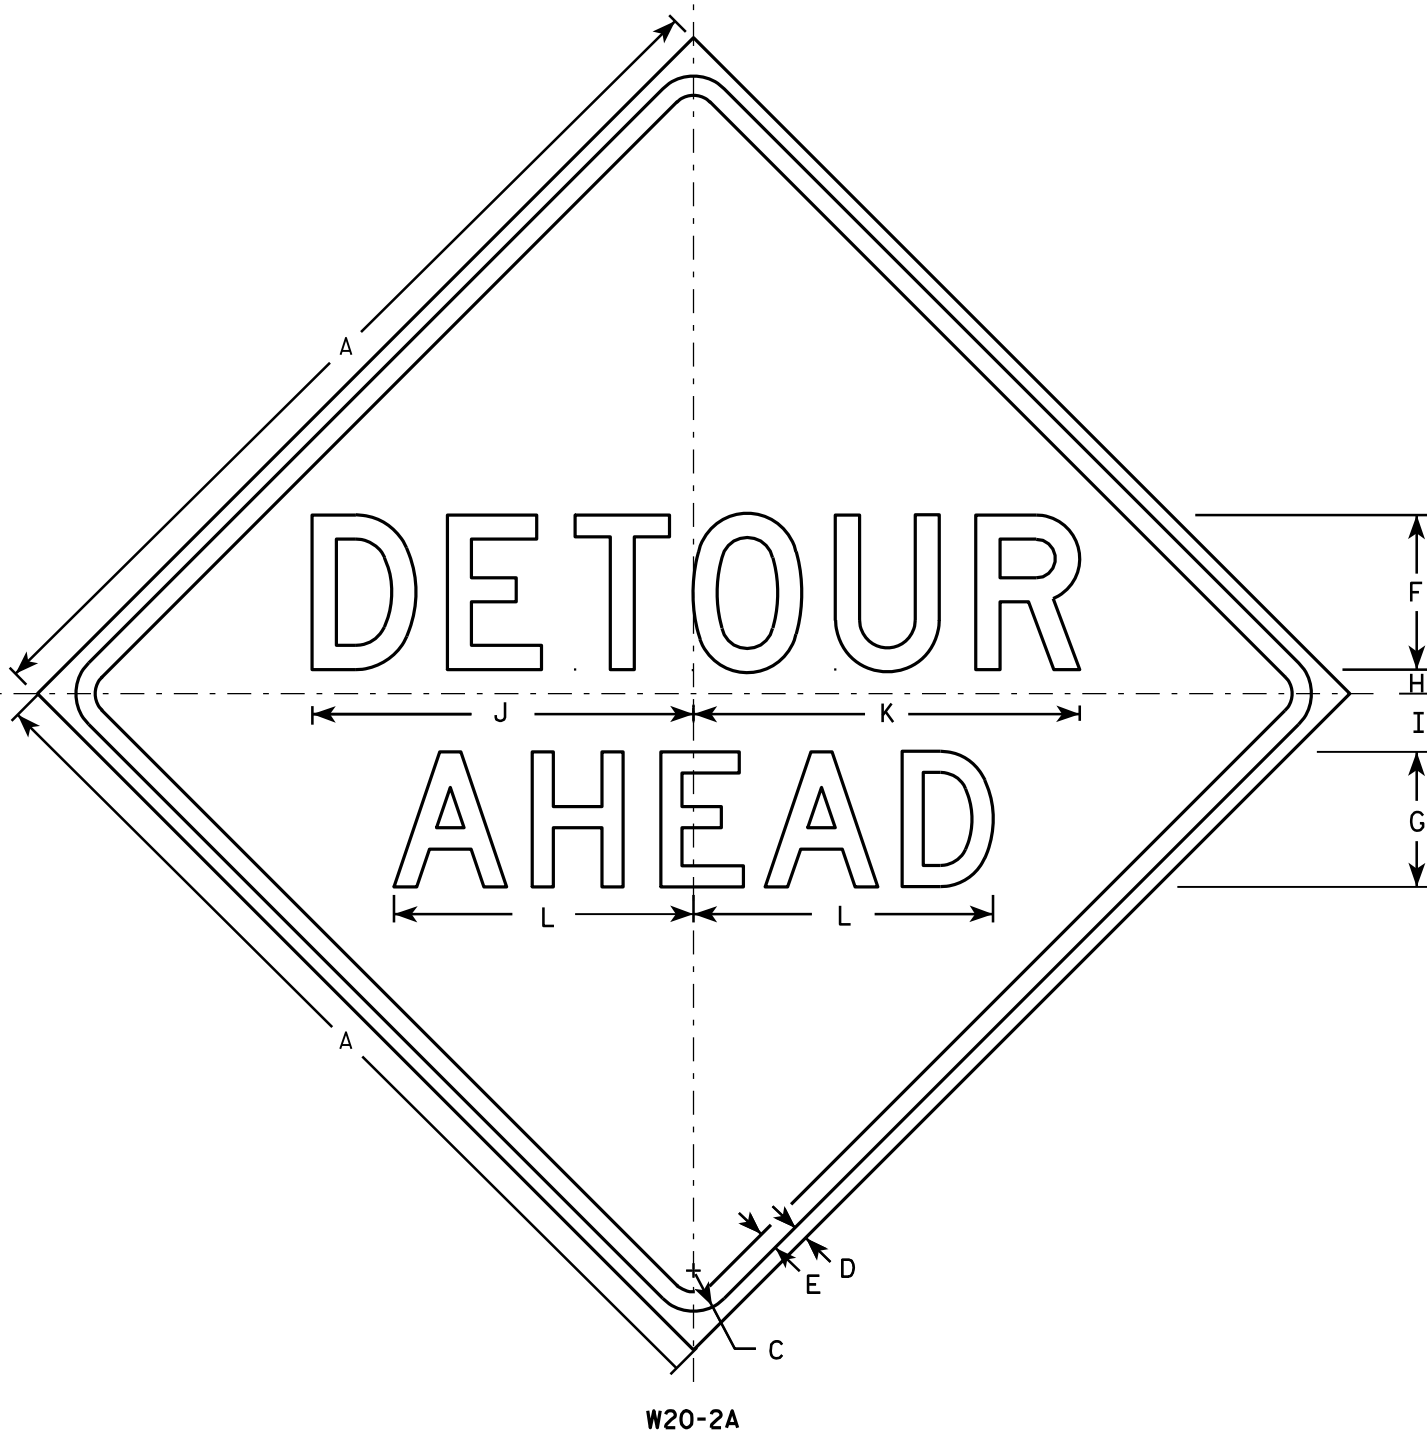


NOTES


1. Sign is Type II - Type F Reflective - reference WIS DOT Standard Specification for HIGHWAY and STRUCTURE CONSTRUCTION latest edition.
2. Color:
Background - Orange
Message - Black
3. Message Series - See note 5
4. Corners may be square or rounded when base material is plywood but borders shall be rounded as shown. When base material is metal, the corners and borders shall be rounded.
5. Line 1 is Series D.
Line 2 is Series D for AHEAD and Series C for all other distances.

SIZE	A	B	C	D	E	F	G	H	I	J	K	L	M	N	O	P	Q	R	S	T	U	V	W	X	Y	Z	Area sq. ft.
1	36		1 5/8	5/8	3/4	6	5	1	2 1/4	14 3/4	15	11 5/8	9	1 3/8	1 7/8	5 5/8	10 1/8	2 1/2	1 1/8	4 1/2	3 1/2	8	1 3/4	10 3/4			9.0
2S	48		2 1/4	3/4	1	8	7	1 1/4	3	19 3/4	20	15 1/2	12	1 7/8	2 5/8	7 1/2	13 1/2	3 3/8	1 1/2	6	4 5/8	10 5/8	2 3/8	14 3/8			16.0
2M	48		2 1/4	3/4	1	8	7	1 1/4	3	19 3/4	20	15 1/2	12	1 7/8	2 5/8	7 1/2	13 1/2	3 3/8	1 1/2	6	4 5/8	10 5/8	2 3/8	14 3/8			16.0
3	48		2 1/4	3/4	1	8	7	1 1/4	3	19 3/4	20	15 1/2	12	1 7/8	2 5/8	7 1/2	13 1/2	3 3/8	1 1/2	6	4 5/8	10 5/8	2 3/8	14 3/8			16.0
4	48		2 1/4	3/4	1	8	7	1 1/4	3	19 3/4	20	15 1/2	12	1 7/8	2 5/8	7 1/2	13 1/2	3 3/8	1 1/2	6	4 5/8	10 5/8	2 3/8	14 3/8			16.0
5	48		2 1/4	3/4	1	8	7	1 1/4	3	19 3/4	20	15 1/2	12	1 7/8	2 5/8	7 1/2	13 1/2	3 3/8	1 1/2	6	4 5/8	10 5/8	2 3/8	14 3/8			16.0


STANDARD SIGN	
W20-2A,B,C,D,F & G	
WISCONSIN DEPT OF TRANSPORTATION	
APPROVED	<i>Matthew R. Rauch</i> for State Traffic Engineer
DATE 3/18/11	PLATE NO. W20-2.6

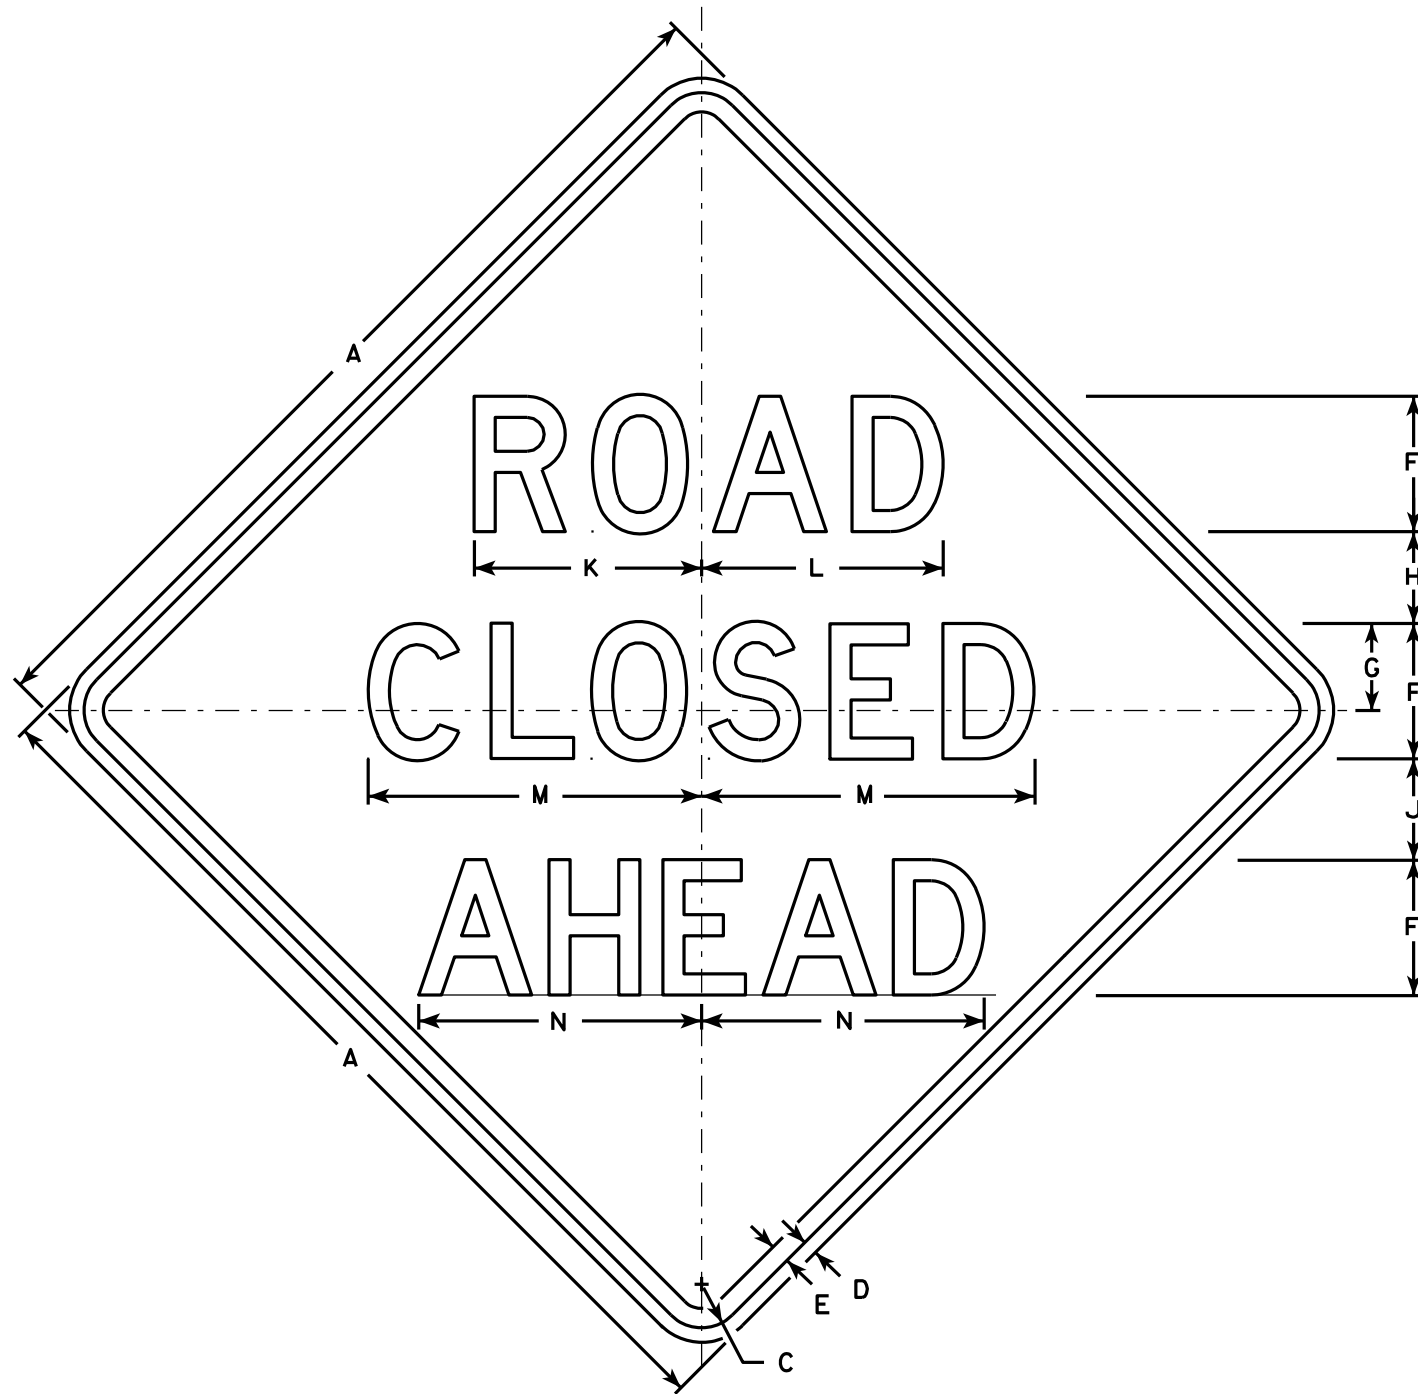


W20-3A

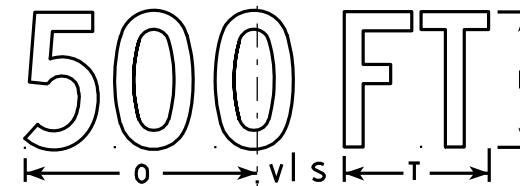


W20-3D

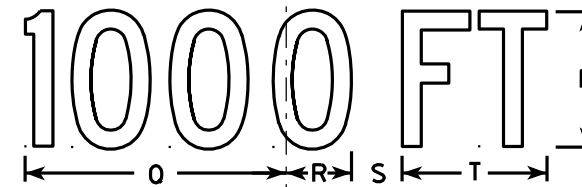


W20-3C

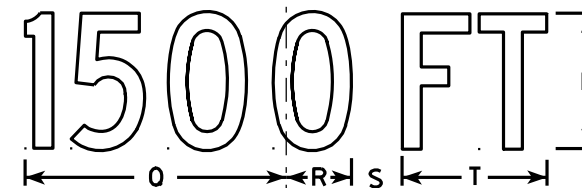

W20-3B

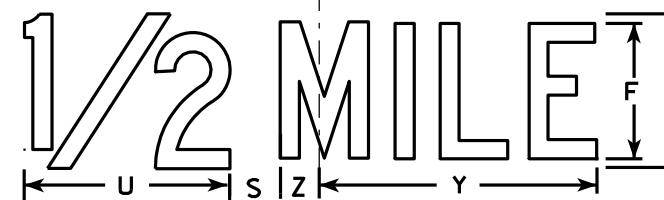

W20-3G

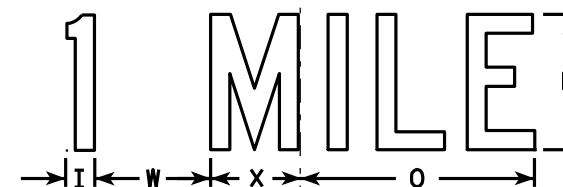

W20-3F

NOTES

- Sign is Type II - Type F Reflective - reference WIS DOT Standard Specification for HIGHWAY and STRUCTURE CONSTRUCTION latest edition.
- Color:
Background - Orange
Message - Black
- Message Series - see note 5
- Corners may be square or rounded when base material is plywood but borders shall be rounded as shown. When base material is metal, the corners and borders shall be rounded.
- Lines 1 and 2 are Series D.
Line 3 is Series D for AHEAD and Series C for all other distances.

SIZE	A	B	C	D	E	F	G	H	I	J	K	L	M	N	O	P	Q	R	S	T	U	V	W	X	Y	Z	Area sq. ft.
1	36		1 5/8	5/8	3/4	5	3 3/8	3 1/2	1 1/8	4	8 3/8	8 7/8	12 1/2	11	9	6	10 1/8	2 1/2	1 7/8	5 5/8	8	1 3/8	4 1/2	3 1/2	10 3/4	1 3/4	9.0
2S	48		2 1/4	3/4	1	7	4 1/2	4 3/4	1 1/2	5 1/4	11 3/4	12 1/2	17 1/4	14 5/8	12	8	13 1/2	3 3/8	2 5/8	7 1/2	10 5/8	1 7/8	6	4 5/8	14 3/8	2 3/8	16.0
2M	48		2 1/4	3/4	1	7	4 1/2	4 3/4	1 1/2	5 1/4	11 3/4	12 1/2	17 1/4	14 5/8	12	8	13 1/2	3 3/8	2 5/8	7 1/2	10 5/8	1 7/8	6	4 5/8	14 3/8	2 3/8	16.0
3	48		2 1/4	3/4	1	7	4 1/2	4 3/4	1 1/2	5 1/4	11 3/4	12 1/2	17 1/4	14 5/8	12	8	13 1/2	3 3/8	2 5/8	7 1/2	10 5/8	1 7/8	6	4 5/8	14 3/8	2 3/8	16.0
4	48		2 1/4	3/4	1	7	4 1/2	4 3/4	1 1/2	5 1/4	11 3/4	12 1/2	17 1/4	14 5/8	12	8	13 1/2	3 3/8	2 5/8	7 1/2	10 5/8	1 7/8	6	4 5/8	14 3/8	2 3/8	16.0
5	48		2 1/4	3/4	1	7	4 1/2	4 3/4	1 1/2	5 1/4	11 3/4	12 1/2	17 1/4	14 5/8	12	8	13 1/2	3 3/8	2 5/8	7 1/2	10 5/8	1 7/8	6	4 5/8	14 3/8	2 3/8	16.0

STANDARD SIGN
W20-3A, B, C, D, F & G

WISCONSIN DEPT OF TRANSPORTATION
APPROVED *Matthew R. Rauch*
For State Traffic Engineer
DATE 3/18/11 PLATE NO. W20-3.7

PROJECT NO:

HWY:

COUNTY:

SHEET NO:

E

DESIGN DATA

LIVE LOAD:

DESIGN LOADING: HL-93
INVENTORY RATING FACTOR: RF = 1.06
OPERATING RATING FACTOR: RF = 1.38
WISCONSIN STANDARD PERMIT VEHICLE (WIS-SPV) = 250 KIPS

STRUCTURE IS DESIGNED FOR FUTURE WEARING
SURFACE OF 20 POUNDS PER SQUARE FOOT

ULTIMATE DESIGN STRESSES:

CONCRETE MASONRY SLAB ----- f'_c = 4000 P.S.I.
ALL OTHER CONCRETE MASONRY ----- f'_c = 3500 P.S.I.
BAR STEEL REINFORCEMENT, GRADE 60 ----- f_y = 60,000 P.S.I.

FOUNDATION DATA

ABUTMENTS TO BE SUPPORTED ON HP 10 X 42 STEEL PILING
DRIVEN TO A REQUIRED DRIVING RESISTANCE OF 131 TONS ** PER PILE
AS DETERMINED BY THE MODIFIED GATES DYNAMIC FORMULA.
ESTIMATED 52' LONG AT WEST ABUTMENT
ESTIMATED 52' LONG AT EAST ABUTMENT

** THE FACTORED AXIAL RESISTANCE OF PILES IN COMPRESSION USED FOR
DESIGN IS THE REQUIRED DRIVING RESISTANCE MULTIPLIED BY A RESISTANCE
FACTOR OF 0.5 USING MODIFIED GATES TO DETERMINE DRIVEN PILE CAPACITY.

HYDRAULIC DATA

100 YEAR FREQUENCY

Q (100) = 290 C.F.S.
Q (100) THRU BRIDGE = 290 C.F.S.
VEL. = 3.46 F.P.S.
HW. EL. (100) = 943.36
WATERWAY AREA (BRIDGE) = 83.8 SQ. FT.
DRAINAGE AREA = 3.5 SQ. MI.
ROAD OVERTOPPING FREQUENCY = > 100 YEAR
OVERTOPPING MIN. EL. = 948.86
SCOUR CRITICAL CODE = 5

2 YEAR FREQUENCY

Q (2) = 85 C.F.S.
HW. EL. (2) = 941.18


TRAFFIC DATA

A.D.T. (2034) = 900
R.D.S. = 60 MPH

CONSULTANT CONTACT:
MATT GUNDRY (715) 832-8400

BRIDGE OFFICE CONTACT:
WILLIAM DREHER (608) 266-8489


ORIGINAL PLANS PREPARED BY:
FLEMING, ANDRE AND ASSOC., INC.
3615 N. HASTINGS WAY, EAU CLAIRE, WI 54703
715-832-8400 FAX: 715-832-1367

 NO.	DATE	REVISION	BY
			
STATE OF WISCONSIN DEPARTMENT OF TRANSPORTATION			
ACCEPTED 		KAR	03/13/14
CHIEF STRUCTURES DESIGN ENGINEER		DATE	
STRUCTURE B-18-0223			
CTH HH OVER PINE CREEK			
COUNTY	EAU CLAIRE	TOWN/VILLAGE	PLEASANT VALLEY
DESIGN SPEC. AASHTO LRFD DESIGN SPEC. 5th EDITION			
DESIGNED BY	RMJ	DESIGN CKD.	MJC
DRAWN BY	RMJ	PLANS CKD.	MJC
GENERAL PLAN			SHEET 1 OF 8




LIST OF DRAWINGS

1. GENERAL PLAN
2. CROSS SECTION & QUANTITIES
3. SUBSURFACE EXPLORATION
4. ABUTMENT ELEVATION DETAILS
5. ABUTMENT WING DETAILS
6. ABUTMENT BILL OF BARS
7. SUPERSTRUCTURE
8. SINGLE SLOPE PARAPET 32SS

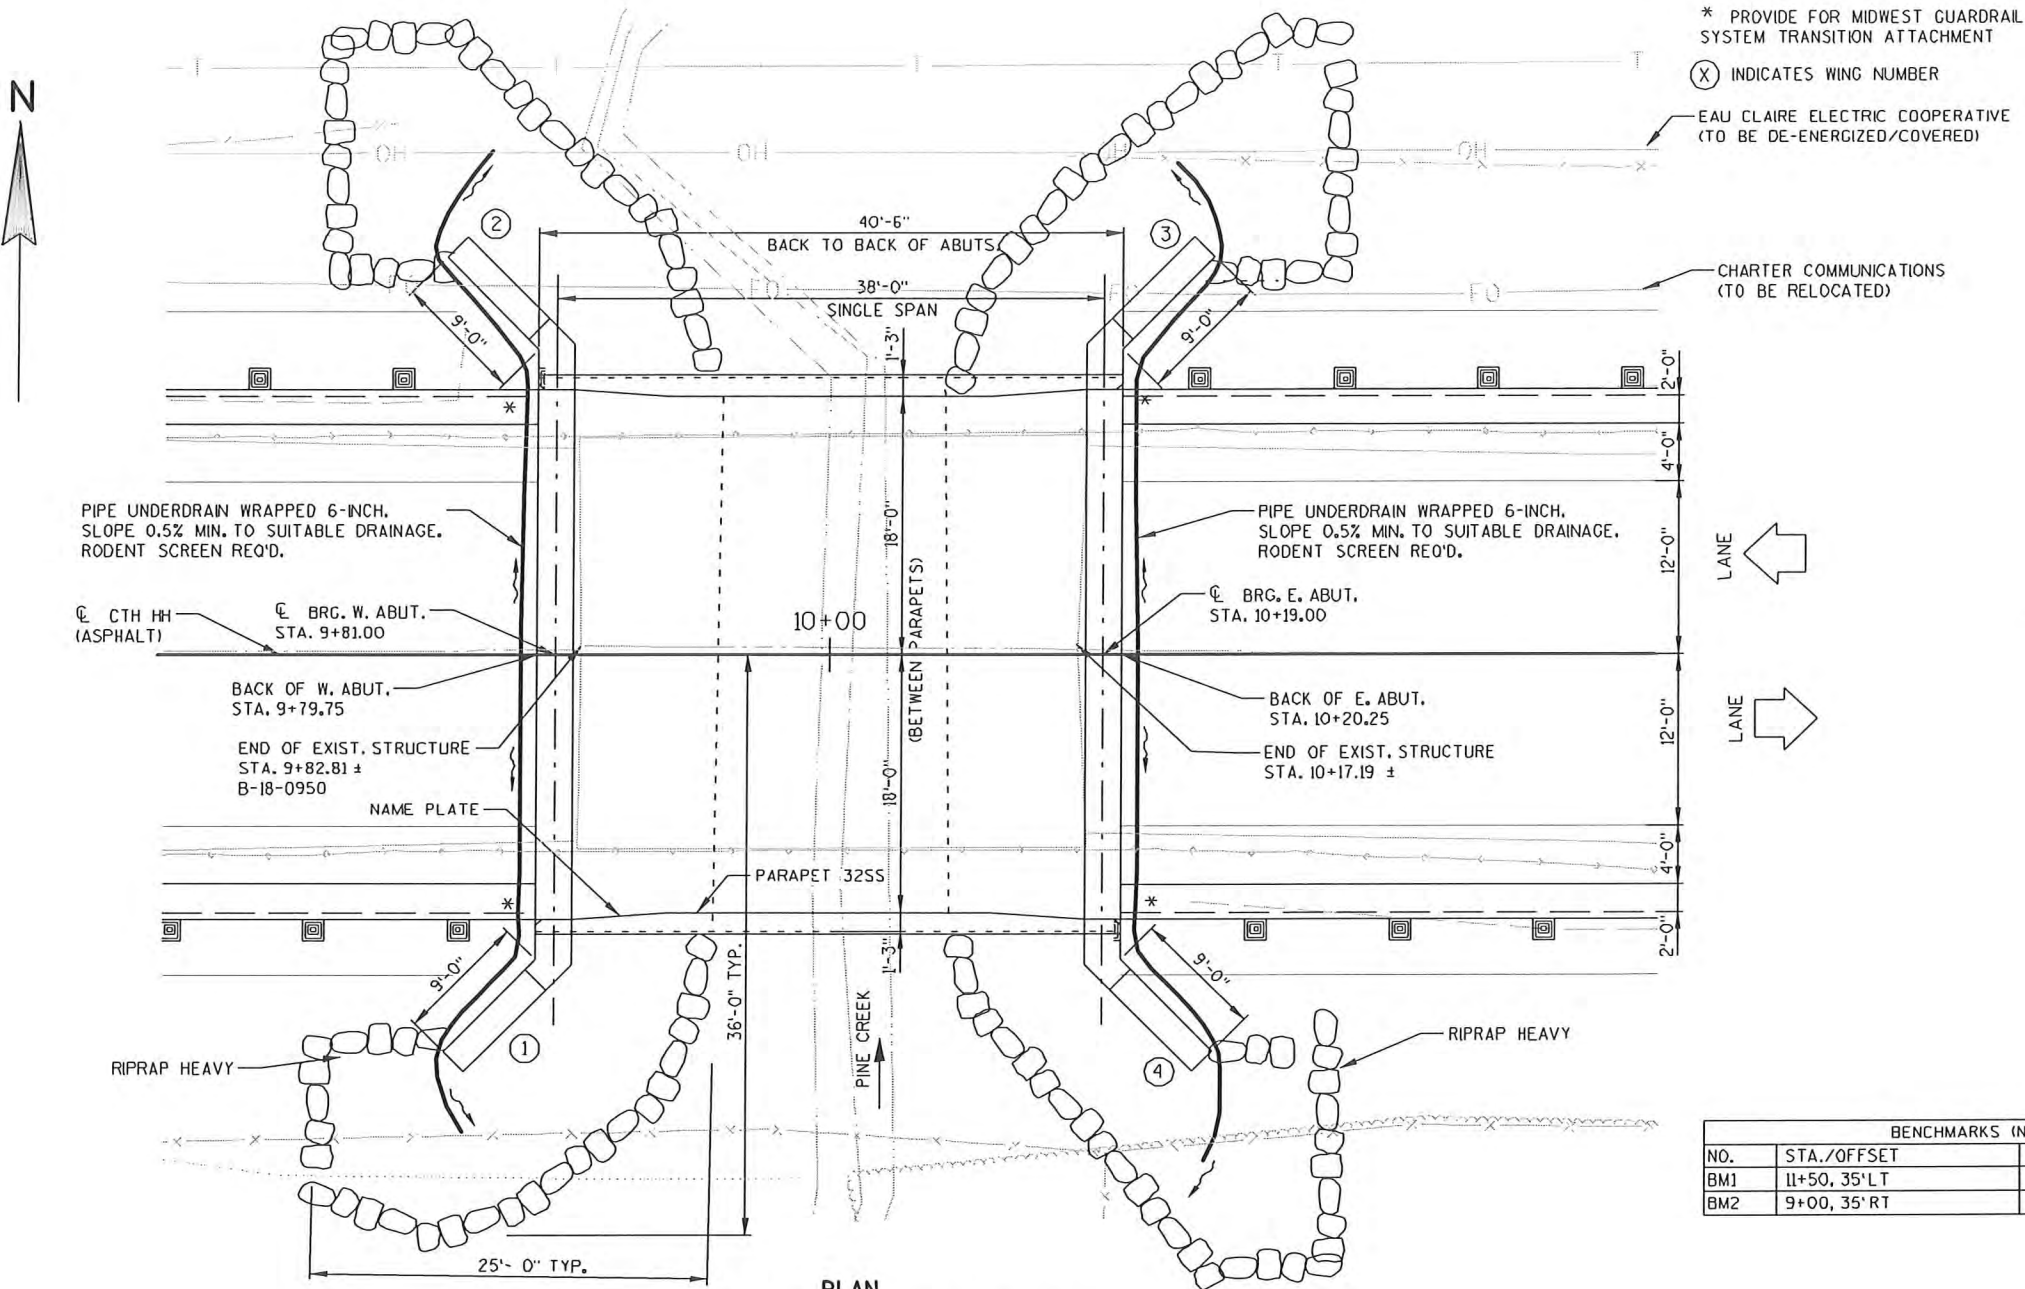


PLAN


SINGLE SPAN - REINFORCED CONCRETE FLAT SLAB

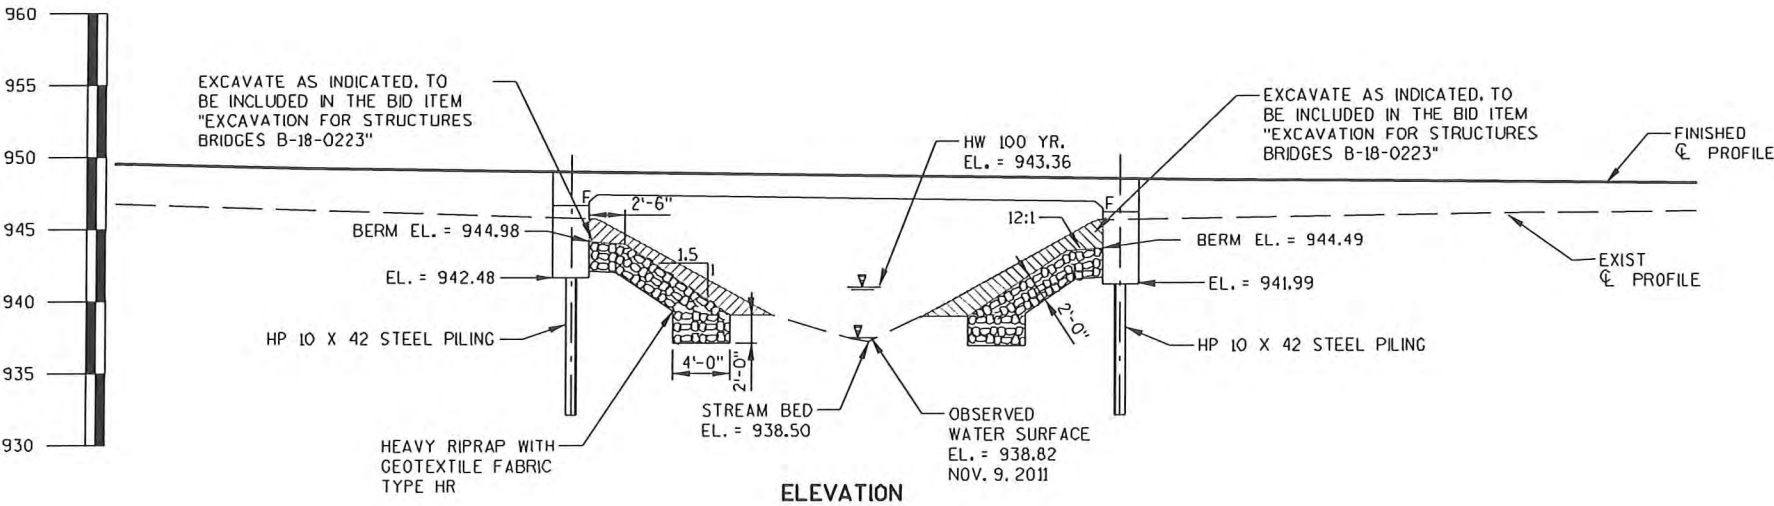


ELEVATION

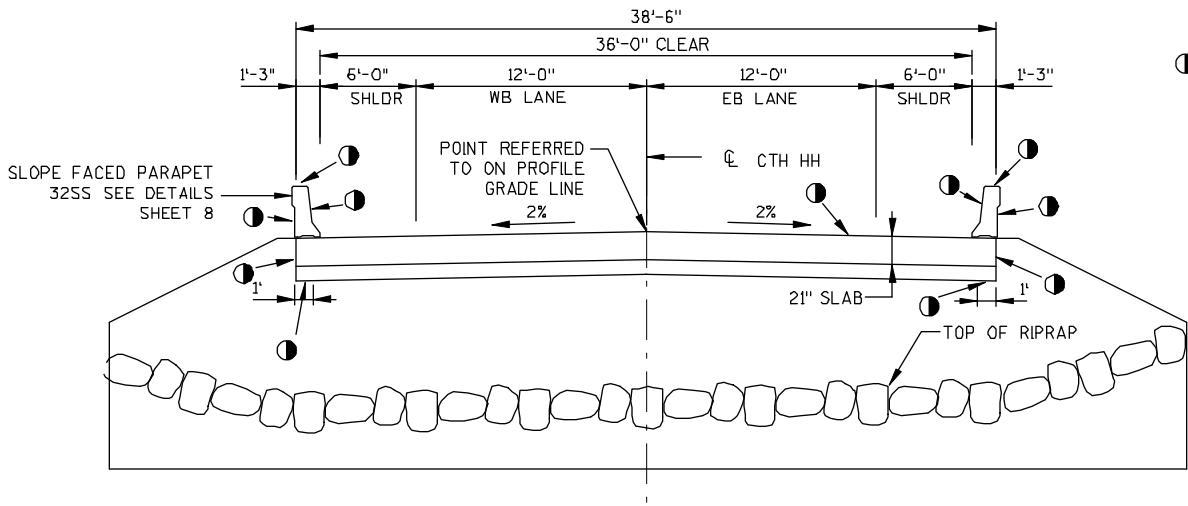

CROSS SECTION THRU ROADWAY LOOKING EAST

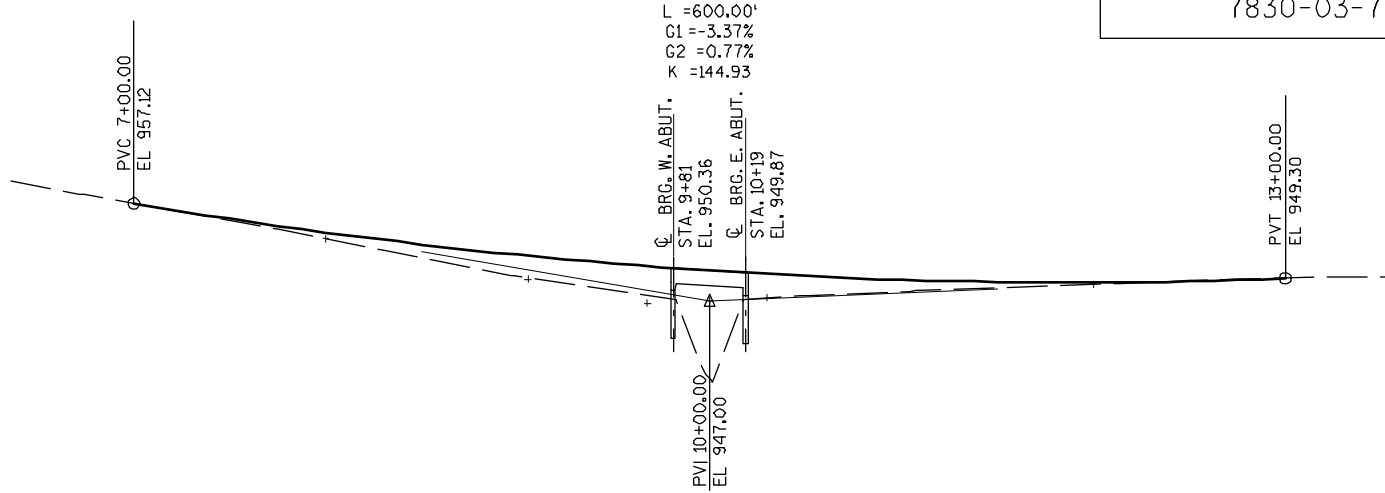

PROFILE GRADE LINE CTH HH

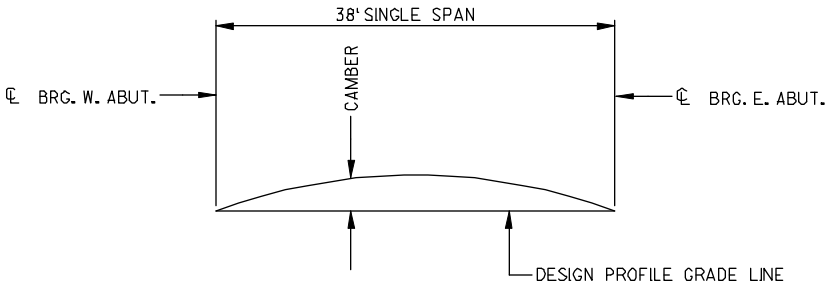

CAMBER DIAGRAM

CAMBER SPANS AS SHOWN TO PROVIDE FOR DEADLOAD DEFLECTION AND FUTURE CREEP. SEE CAMBER VALUES IN ADJACENT TABLE. CAMBER DOES NOT INCLUDE ALLOWANCE FOR FORM SETTLEMENT. DEADLOAD DEFLECTION COMPRISES APPROXIMATELY 1/3 OF THE FULL CAMBER VALUE GIVEN.

TOP OF SLAB ELEVATIONS AND CAMBER VALUES

LOCATION	LT. EDGE SLAB ELEV.	CL BRIDGE ELEV.	RT. EDGE SLAB ELEV.	CAMBER VALUE (INCHES)
W. CL ABUT.	949.98	950.36	949.98	0
1/10	949.93	950.31	949.93	3/8
2/10	949.88	950.26	949.88	3/4
3/10	949.83	950.21	949.83	1
4/10	949.77	950.15	949.77	1 1/8
5/10	949.72	950.10	949.72	1 1/4
6/10	949.67	950.05	949.67	1 1/8
7/10	949.63	950.01	949.63	1
8/10	949.58	949.96	949.58	3/4
9/10	949.53	949.91	949.53	3/8
E. CL ABUT.	949.49	949.87	949.49	0

TOTAL ESTIMATED QUANTITIES

ITEM NUMBER	BID ITEMS	UNIT	SUPER.	WEST ABUT.	EAST ABUT.	CAT. 0020 TOTAL	CAT. 0030 TOTAL
203.0600.S	REMOVING OLD STRUCTURE OVER WATERWAY WITH MINIMAL DEBRIS STA. 10+00.00	LS	-	-	-	1	0
206.1000	EXCAVATION FOR STRUCTURES BRIDGES B-18-0223	LS	-	-	-	1	0
210.0100	BACKFILL STRUCTURE	CY	-	100	100	180	20
502.0100	CONCRETE MASONRY BRIDGES	CY	116	32	32	160	20
502.3200	PROTECTIVE SURFACE TREATMENT	SY	200	-	-	182	18
505.0405	BAR STEEL REINFORCEMENT HS BRIDGES	LB	-	2650	2650	4720	580
505.0605	BAR STEEL REINFORCEMENT HS COATED BRIDGES	LB	20870	1420	1420	21160	2630
516.0500	RUBBERIZED MEMBRANE WATERPROOFING	SY	-	11	11	22	0
550.1100	PILING STEEL HP 10-INCH X 42 LB	LF	-	416	416	832	0
606.0300	RIPRAP HEAVY	CY	-	75	70	145	0
612.0206	PIPE UNDERDRAIN UNPERFORATED 6-INCH	LF	-	35	35	70	0
612.0406	PIPE UNDERDRAIN WRAPPED 6-INCH	LF	-	60	60	112	8
614.0150	ANCHOR ASSEMBLIES FOR STEEL PLATE BEAM GUARD	EACH	-	2	2	4	0
645.0120	GEOTEXTILE FABRIC TYPE HR	SY	-	150	150	300	0
	NON-BID ITEMS						
	PREFORMED FILLER	SIZE				1/2" & 3/4"	

GENERAL NOTES

DRAWINGS SHALL NOT BE SCALED.

BAR STEEL REINFORCEMENT SHALL BE EMBEDDED 2" CLEAR UNLESS OTHERWISE SHOWN OR NOTED

THE SLOPE OF THE FILL IN FRONT OF THE ABUTMENTS SHALL BE COVERED WITH RIPRAP HEAVY AND GEOTEXTILE FABRIC HR TO THE LIMITS SHOWN ON SHEET 1 AND ON THE ABUTMENT SHEETS OR AS DIRECTED BY THE ENGINEER

THE EXISTING GROUND LINE SHALL BE THE UPPER LIMITS OF "EXCAVATION FOR STRUCTURES" FOR THE ABUTMENTS

SLAB FALSEWORK SHALL BE SUPPORTED ON PILES OR THE SUBSTRUCTURE, UNLESS AN ALTERNATE METHOD IS APPROVED BY THE ENGINEER

THIS STRUCTURE WILL REPLACE EXISTING BRIDGE, B-18-0950, A 33-FOOT LONG, SINGLE-SPAN DECK GIRDER BRIDGE SET ON CONCRETE ABUTMENTS

AT THE BACKFACE OF ABUTMENT ALL VOLUME WHICH CANNOT BE PLACED BEFORE ABUTMENT CONSTRUCTION AND IS NOT OCCUPIED BY THE NEW STRUCTURE SHALL BE BACKFILLED WITH STRUCTURE BACKFILL. THE BACKFILL STRUCTURE QUANTITIES ASSUMED A 1 1/2:1 EXCAVATION SLOPE BEHIND THE ABUTMENTS


THE FIRST DIGIT OF A THREE DIGIT BAR MARK AND THE FIRST TWO DIGITS OF A FOUR DIGIT BAR MARK SIGNIFIES THE BAR SIZE

AT ABUTMENTS, CONCRETE POURED UNDER WATER WILL BE ALLOWED AND SHALL BE DONE IN ACCORDANCE WITH SECTION 502.3.5.3 OF THE STANDARD SPECIFICATIONS

THE GRADATION OF THE STRUCTURE BACKFILL SHALL MEET THE REQUIREMENTS OF SECTION 209.2.2 OF THE STANDARD SPECIFICATIONS FOR GRADE 1 MATERIAL

DO NOT PLACE BACKFILL STRUCTURE ABOVE 3'-0" FROM BOTTOM OF ABUTMENT UNTIL SUPERSTRUCTURE IS IN PLACE

NO.	DATE	REVISION	BY
STATE OF WISCONSIN DEPARTMENT OF TRANSPORTATION			
STRUCTURE B-18-0223			
		DRAWN BY RMJ	PLANS CK'D. MJG
CROSS SECTION & QUANTITIES			SHEET 2

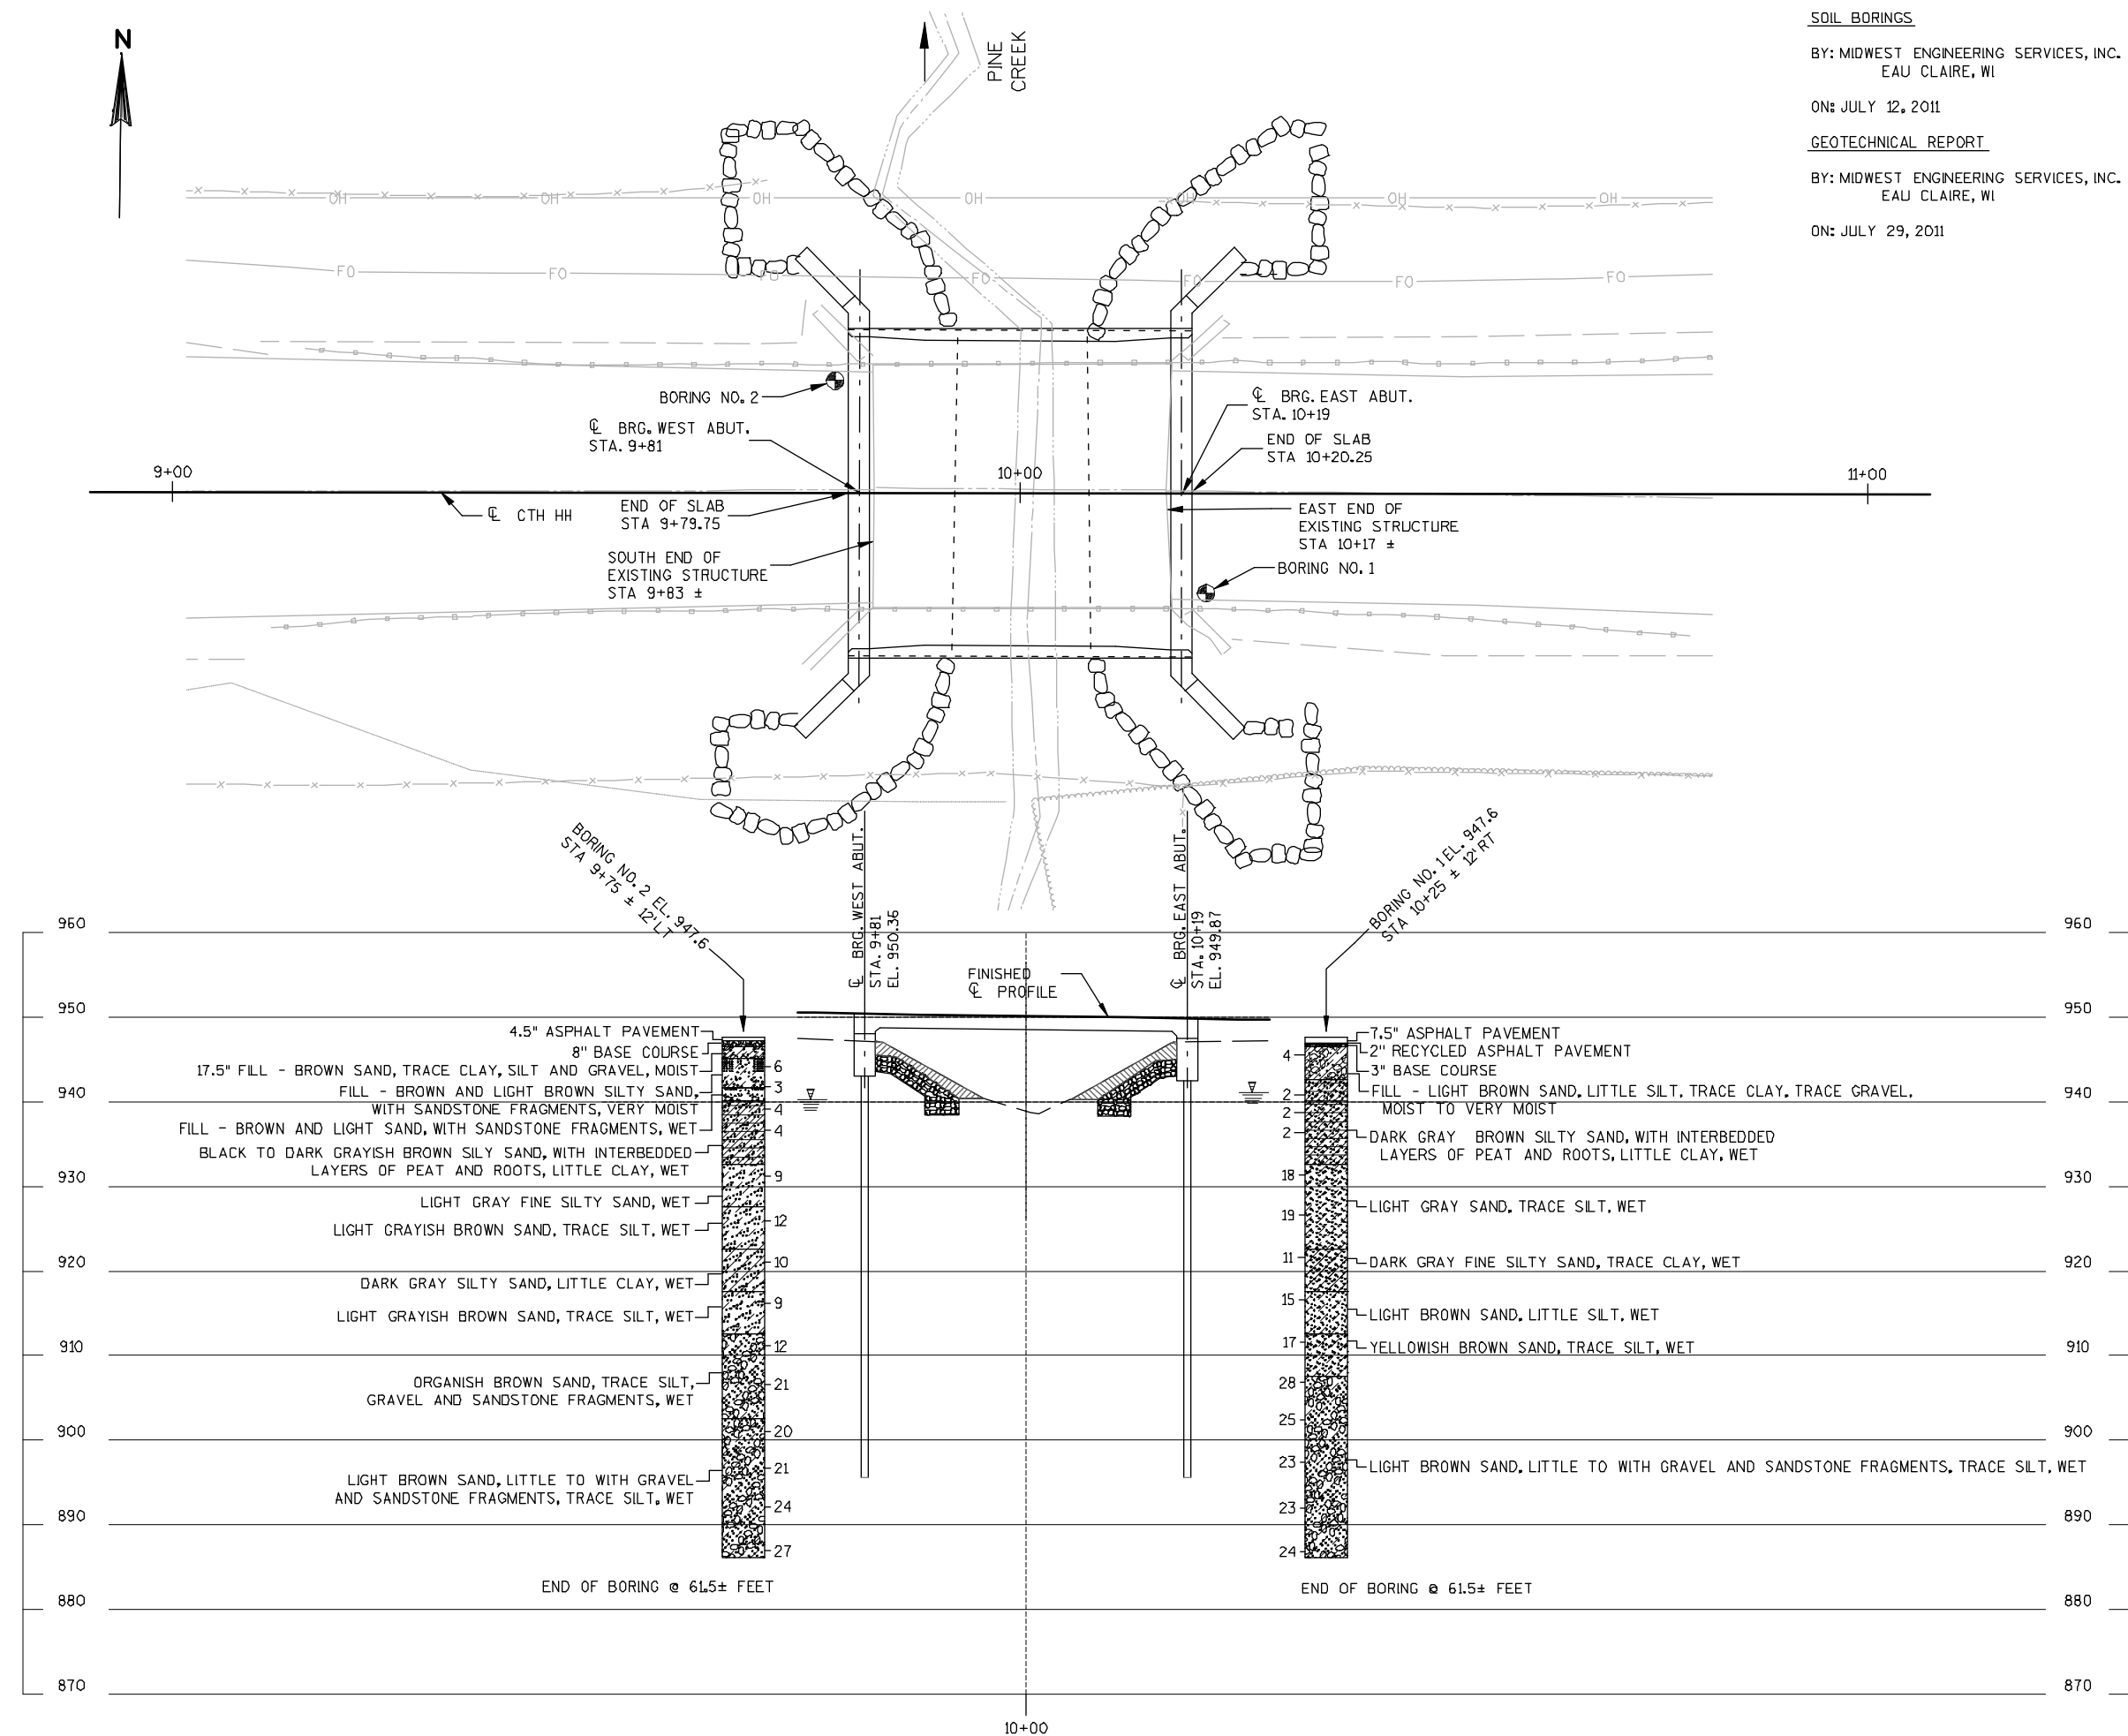

SOIL BORINGS

BY: MIDWEST ENGINEERING SERVICES, INC.
EAU CLAIRE, WI

ON: JULY 12, 2011

GEOTECHNICAL REPORT

BY: MIDWEST ENGINEERING SERVICES, INC.
EAU CLAIRE, WI

ON: JULY 29, 2011

STATE PROJECT NUMBER

7830-03-70

ABBREVIATIONS

F— FINE M— MEDIUM C— COARSE
WS— WEATHERED SO— SOUND

MATERIAL SYMBOLS

	TOPSOIL		SILT		SANDSTONE
	SAND		PEAT		LIMESTONE
	GRAVEL		CLAY		IGNEOUS ROCK

LEGEND OF PROBING

95/6=95 BLOWS FOR 6"
PENETRATION
PROBING TAKEN WITH
A 350* WT.
FALLING 18" ON A 2"
O.D. POINT.

PROBING NO.
STA.
ELEVATION
7 AVERAGE BLOWS PER FOOT
REFUSAL 95/6

LEGEND OF BORING

The diagram illustrates a vertical boring log with the following components and labels:

- Top Labels:** "BORING NO." and "STA." are at the top right. "ELEV." is at the top center.
- Soil Strata (from top to bottom):**
 - SANDY GRAVEL:** Indicated by a pattern of small dots.
 - F. BOULDERS OR COBBLES:** Indicated by larger, irregular shapes.
 - SAND:** Indicated by a pattern of small circles.
 - SILTY CLAY:** Indicated by a pattern of diagonal lines.
 - SO LIMESTONE:** Indicated by a pattern of horizontal lines.
- Test Results and Annotations:**
 - UNCONFINED STRENGTH:** A box containing the value "7.7" with an arrow pointing to a star symbol on the boundary between Sandy Gravel and F. Boulders or Cobbles.
 - BLOWS PER FT. USING 140* WT. FALLING 30"**: An arrow points from this text to the star symbol.
 - WASH SAMPLE**: An arrow points to the boundary between Sand and Silty Clay.
 - SHELBY TUBE — S.T.**: An arrow points to the boundary between Silty Clay and So Limestone.
 - GROUND WATER ELEVATION**: Indicated by a triangle symbol with horizontal lines.
 - NO GROUND WATER OBSERVED ABOVE THIS ELEVATION**: Indicated by a cross symbol (X) below the ground water elevation.

UNLESS OTHERWISE SPECIFIED, THE BLOWS PER FOOT AT THE LOCATIONS INDICATED ARE BASED ON DRIVING A 2" O.D. X 14" I.D. SPLIT SPOON SAMPLER WITH A 140# HAMMER HAVING A FREE FALL OF 30". THE BLOW COUNT IS TAKEN IN UNDISTURBED SOIL IMMEDIATELY BELOW A CASED OR OPEN HOLE ELIMINATING SIDE FRICTION ON THE DRIVE PIPE.

SUBSURFACE EXPLORATION FOR FOUNDATION DESIGN AND BIDDERS INFORMATION

TO OBTAIN RELATIVE DATA CONCERNING THE CHARACTER OF MATERIAL IN AND UPON WHICH THE FOUNDATION MIGHT BE BUILT, BORINGS AND/OR SOUNDINGS WERE MADE AT POINTS APPROXIMATELY AS INDICATED ON THIS DRAWING. THE DATA PRESENTED HEREIN REPRESENTS THE FINDINGS OF THE SUBSURFACE EXPLORATIONS MADE. HOWEVER, BECAUSE THE DEPTHS INVESTIGATED ARE LIMITED AND THE AREA OF THE BORINGS AND/OR SOUNDINGS IS VERY SMALL IN RELATION TO THE ENTIRE AREA, THE WISCONSIN DEPARTMENT OF TRANSPORTATION DOES NOT WARRANT CONDITIONS BELOW THE DEPTHS INVESTIGATED OR THAT THE CLASSIFICATION OF MATERIAL ENCOUNTERED IN THESE INVESTIGATIONS IS NECESSARILY TYPICAL OF THE ENTIRE SITE.

NO.	DATE	REVISION	BY
STATE OF WISCONSIN DEPARTMENT OF TRANSPORTATION			
STRUCTURE B-18-0223			
DRAWN BY		RMJ	PLANS CK'D. MJC
SUBSURFACE EXPLORATION		SHEET 3	

LEGEND

- KEYED CONST. JOINT FORMED BY BEVELED 2" x 6".
- OPT. KEYED CONST. JOINT FORMED BY BEVELED 2" x 6" KEYWAY WITH MEMBRANE ON BACKFACE.
- VERTICAL 18" RUBBERIZED MEMBRANE WATERPROOFING TO EXTEND FROM BRIDGE SEAT TO TOP OF WING WALL.

E.F. DENOTES EACH FACE
B.F. DENOTES BACK FACE
F.F. DENOTES FRONT FACE

ELEVATION


(W. ABUT. LOOKING WEST)
(E. ABUT. LOOKING EAST)

PLAN


PILE LAYOUT

ORIGINAL PLANS PREPARED BY:
FLEMING, ANDRE AND ASSOC., INC.
3615 N. HASTINGS WAY, EAU CLAIRE, WI 54703
715-832-8400 FAX: 715-832-1367


NO.	DATE	REVISION	BY
STATE OF WISCONSIN DEPARTMENT OF TRANSPORTATION			
STRUCTURE B-18-0223			
DRAWN BY RMJ		PLANS CK'D. MJG	
ABUTMENT ELEVATION DETAILS		SHEET 4 OF 8	

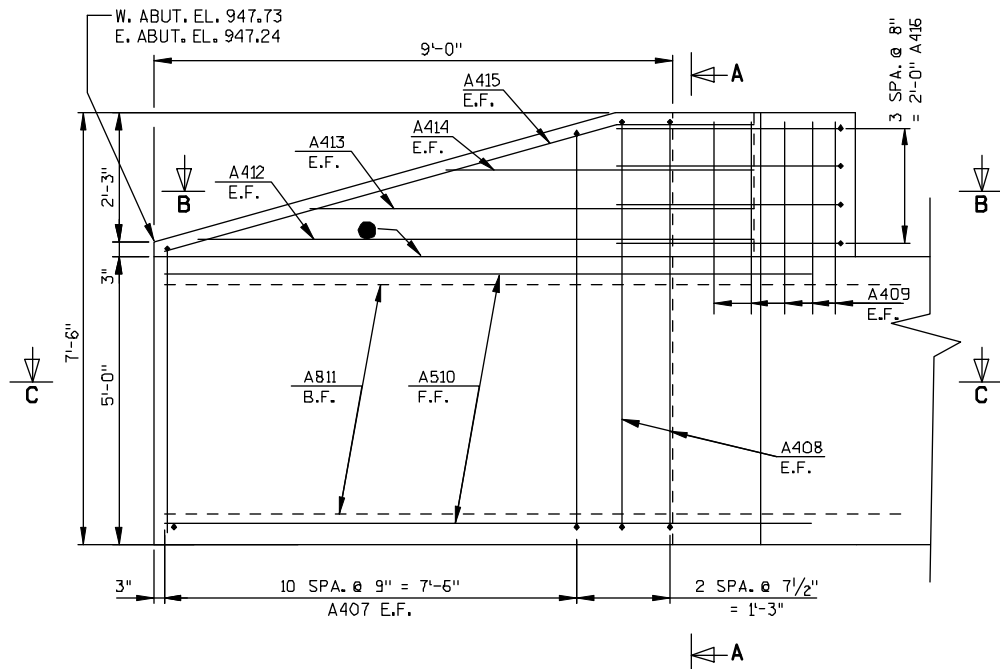


ELEVATION - WING

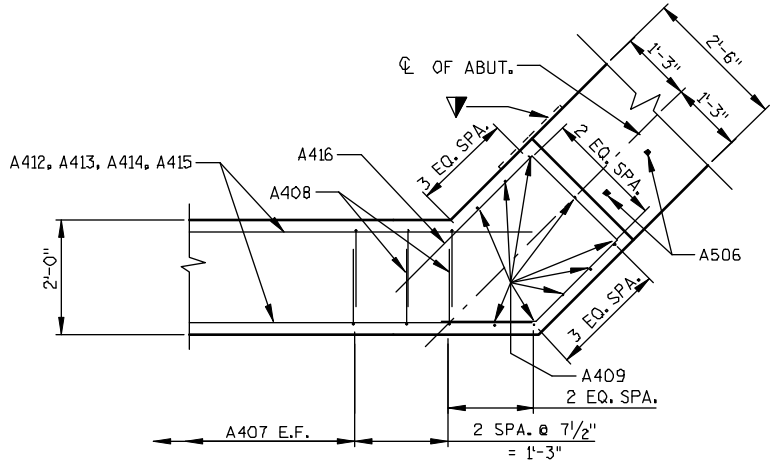

SECTION B

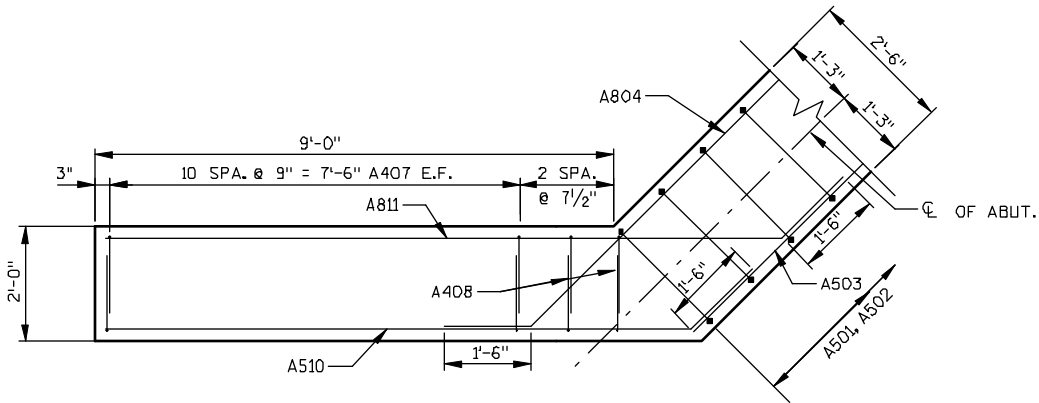

SECTION C

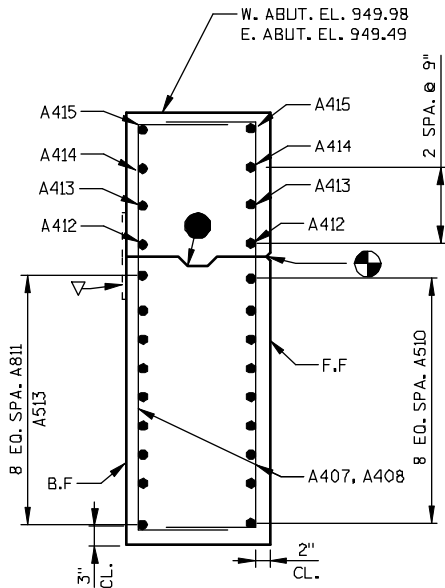

SECTION A


LEGEND

- ◇ THESE BARS MAY BE PLACED AFTER CONCRETE IS POURED, BUT BEFORE INITIAL SET HAS TAKEN PLACE.
- ◆ PIPE UNDERDRAIN WRAPPED (6-INCH). TO BE PLACED AT AN ELEVATION AND SLOPED 0.5% MIN. TO ALLOW FOR SUITABLE DRAINAGE. ATTACH RODENT SHIELD AT ENDS OF PIPE UNDERDRAIN. SEE DETAIL THIS SHEET.
- ▽ 18" RUBBERIZED MEMBRANE WATERPROOFING. SEAL ALL HORIZONTAL JOINTS ON BACKFACE.
- ◐ KEYED CONST. JOINT FORMED BY BEVELED 2" x 6".
- OPT. KEYED CONST. JOINT FORMED BY BEVELED 2" x 6" KEYWAY WITH MEMBRANE ON BACKFACE.
- ◑ 3/4" "V" GROOVE ON F.F. OF WING WALL.
- ▽ VERTICAL 18" RUBBERIZED MEMBRANE WATERPROOFING TO EXTEND FROM BRIDGE SEAT TO TOP OF WING WALL.

E.F. DENOTES EACH FACE

B.F. DENOTES BACK FACE

F.F. DENOTES FRONT FACE

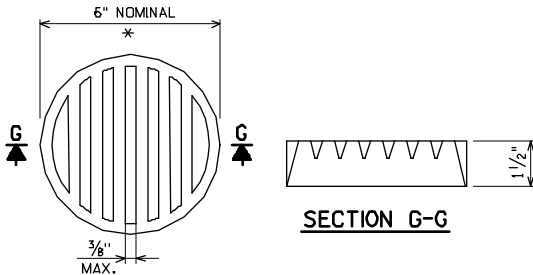


* DIMENSIONS ARE APPROXIMATE. THE GRATE IS SIZED TO FIT INTO A PIPE COUPLING. ORIENT SO SLOTS ARE VERTICAL.

THE RODENT SHIELD, PIPE COUPLING AND SCREWS SHALL BE CONSIDERED INCIDENTAL TO THE BID ITEM "PIPE UNDERDRAIN WRAPPED 6-INCH".

THE RODENT SHIELD SHALL BE PVC GRATE SIMILAR TO THIS DETAIL. THE GRATE IS COMMERCIALY AVAILABLE AS A FLOOR STRAINER. A PIPE COUPLING IS REQUIRED FOR THE ATTACHMENT OF THIS SCREEN TO THE EXPOSED END OF THE PIPE UNDERDRAIN. THE SHIELD SHALL BE FASTENED TO THE PIPE COUPLING WITH TWO OR MORE NO. 10 x 1-INCH SHEET METAL SCREWS.


RODENT SHIELD DETAIL

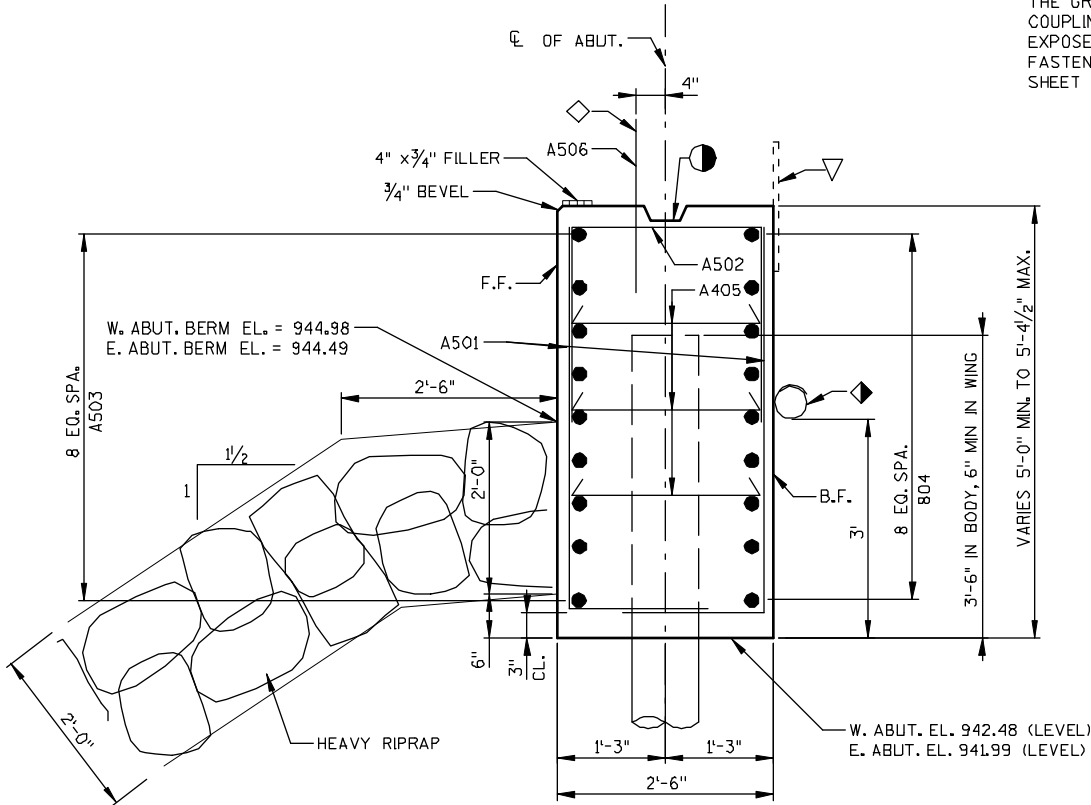

TYPICAL SECTION THRU ABUT. BODY

ORIGINAL PLANS PREPARED BY:
FLEMING, ANDRE AND ASSOC., INC.
3615 N. HASTINGS WAY, EAU CLAIRE, WI 54703
715-832-8400 FAX: 715-832-1367

NO.	DATE	REVISION	BY
STATE OF WISCONSIN DEPARTMENT OF TRANSPORTATION			
STRUCTURE B-18-0223			
DRAWN BY		RMJ	PLANS CK'D. MJG
ABUTMENT WING DETAILS		SHEET 5 OF 8	

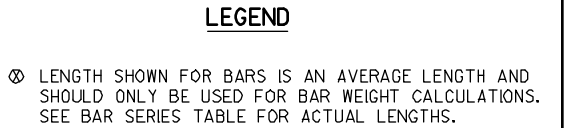


DIMENSIONS ARE OUT TO OUT OF BARS.

BUNDLE AND TAG EACH
SERIES SEPARATELY


BILL OF BARS - EACH ABUTMENT

TOTAL WEIGHT - COATED	1420 LBS
TOTAL WEIGHT - UNCOATED	2650 LBS

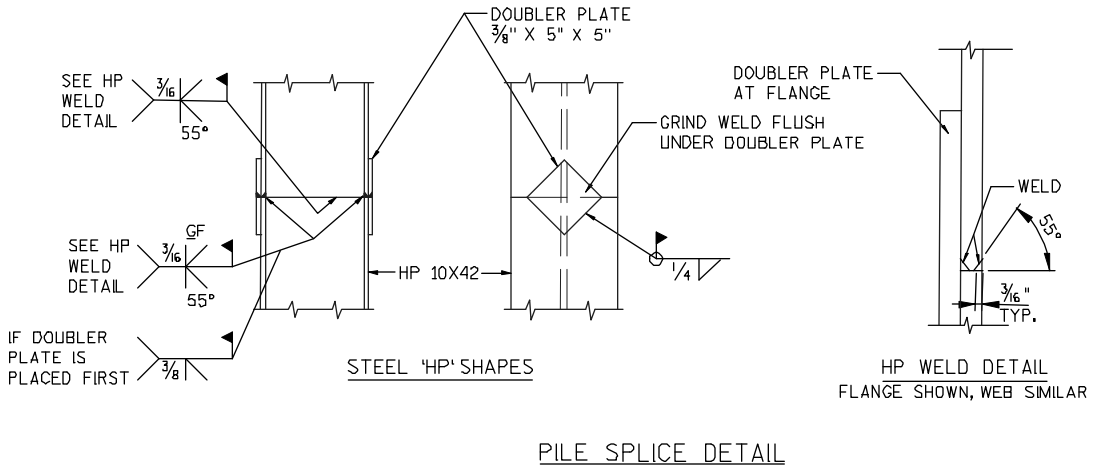

ORIGINAL PLANS PREPARED BY:
FLEMING, ANDRE AND ASSOC., INC.
3615 N. HASTINGS WAY, EAU CLAIRE, WI 54703
715-832-8400 FAX: 715-832-1367


NO.	DATE	REVISION	BY
STATE OF WISCONSIN DEPARTMENT OF TRANSPORTATION			
STRUCTURE B-18-0223			
		DRAWN BY	PLANS CK'D.
		RMJ	MJG
ABUTMENT BILL OF BARS		SHEET 6 OF 8	

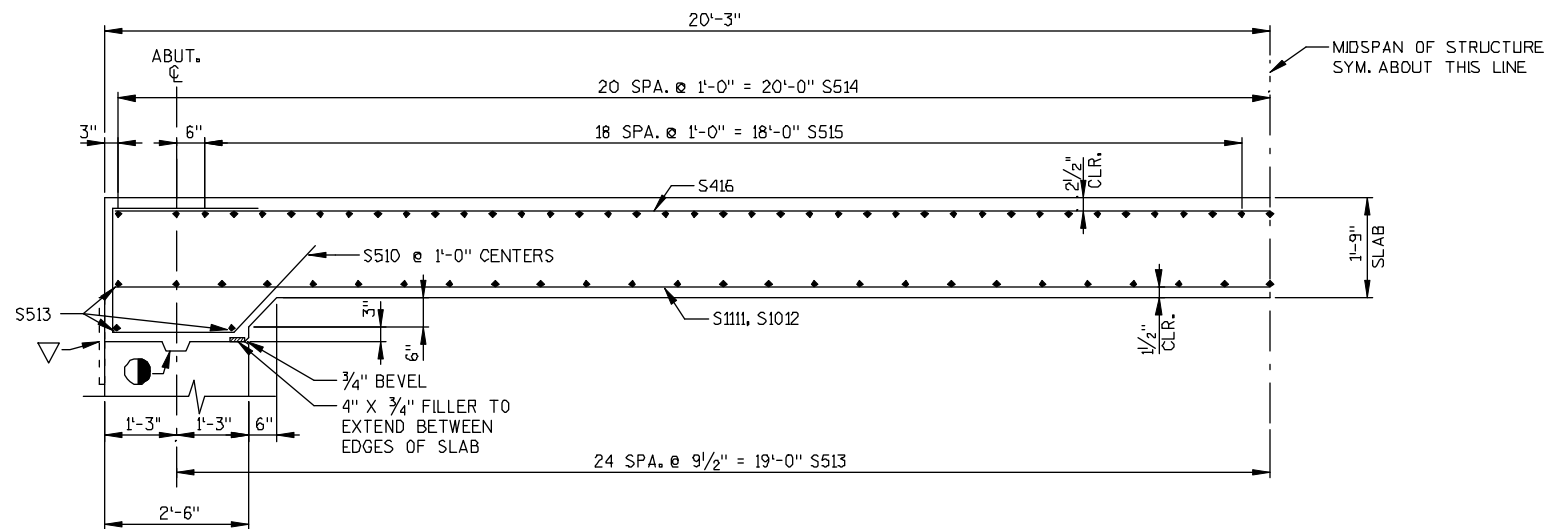**PART LONGITUDINAL SECTION**

(MEASURED ALONG CTH HH CL)

BILL OF BARS - SUPERSTRUCTURE

MARK	NO. REQ'D	LENGTH	COAT	BENT	LOCATION
S510	78	8'-7"	X	X	SLAB @ ABUT. - LONGIT.
S1111	18	40'-2"	X		SLAB EDGE BOT. - LONGIT.
S1012	52	40'-2"	X		SLAB BOT. - LONGIT.
S513	55	38'-2"	X		SLAB BOT. - TRANS.
S514	41	38'-2"	X		SLAB TOP - TRANS.
S515	76	5'-0"	X		SLAB EDGE TOP - TRANS.
S416	42	40'-2"	X		SLAB TOP - LONGIT.
TOTAL WEIGHT (COATED BARS) - 18,870 LBS					

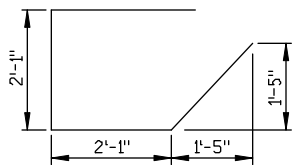**S510****LEGEND**

▽ 18" RUBBERIZED MEMBRANE WATERPROOFING. SEAL ALL HORIZONTAL JOINTS ON BACKFACE.

● KEYED CONST. JOINT FORMED BY BEVELED 2" X 6".

GENERAL NOTES

DIMENSIONS ARE OUT TO OUT OF BARS.



ALL SLAB THICKNESS DIMENSIONS ARE MINIMUM. ANY TOLERANCES NECESSARY TO CORRECT CONSTRUCTION DISCREPANCIES ARE TO BE PLUS (+).

TOP TRANSVERSE BARS IN SLAB SHALL BE SUPPORTED BY INDIVIDUAL BAR CHAIRS AT APPROXIMATELY 3'-0" CENTERS EACH WAY. BOTTOM LONGITUDINAL BARS SHALL BE SUPPORTED BY CONTINUOUS BAR CHAIRS AT APPROXIMATELY 4'-0" CENTERS.

PARAPETS PLACED ON TOP OF THE SLAB SHALL BE POURED AFTER FALSEWORK HAS BEEN RELEASED, EXCEPT FOR STAGED CONSTRUCTION.

PRIOR TO RELEASING SLAB FALSEWORK, TAKE TOP OF SLAB ELEVATIONS AT THE CL OF ABUTMENTS, THE CL OF PIERS AND AT THE 5/10 PTS. TO VERIFY CAMBER. TAKE ELEVATIONS ALONG GUTTER LINES AND CROWN OR CL.

CAMBER SPANS AS SHOWN TO PROVIDE FOR DEAD LOAD DEFLECTION AND FUTURE CREEP. CAMBER DOES NOT INCLUDE ALLOWANCE FOR FORM SETTLEMENT.

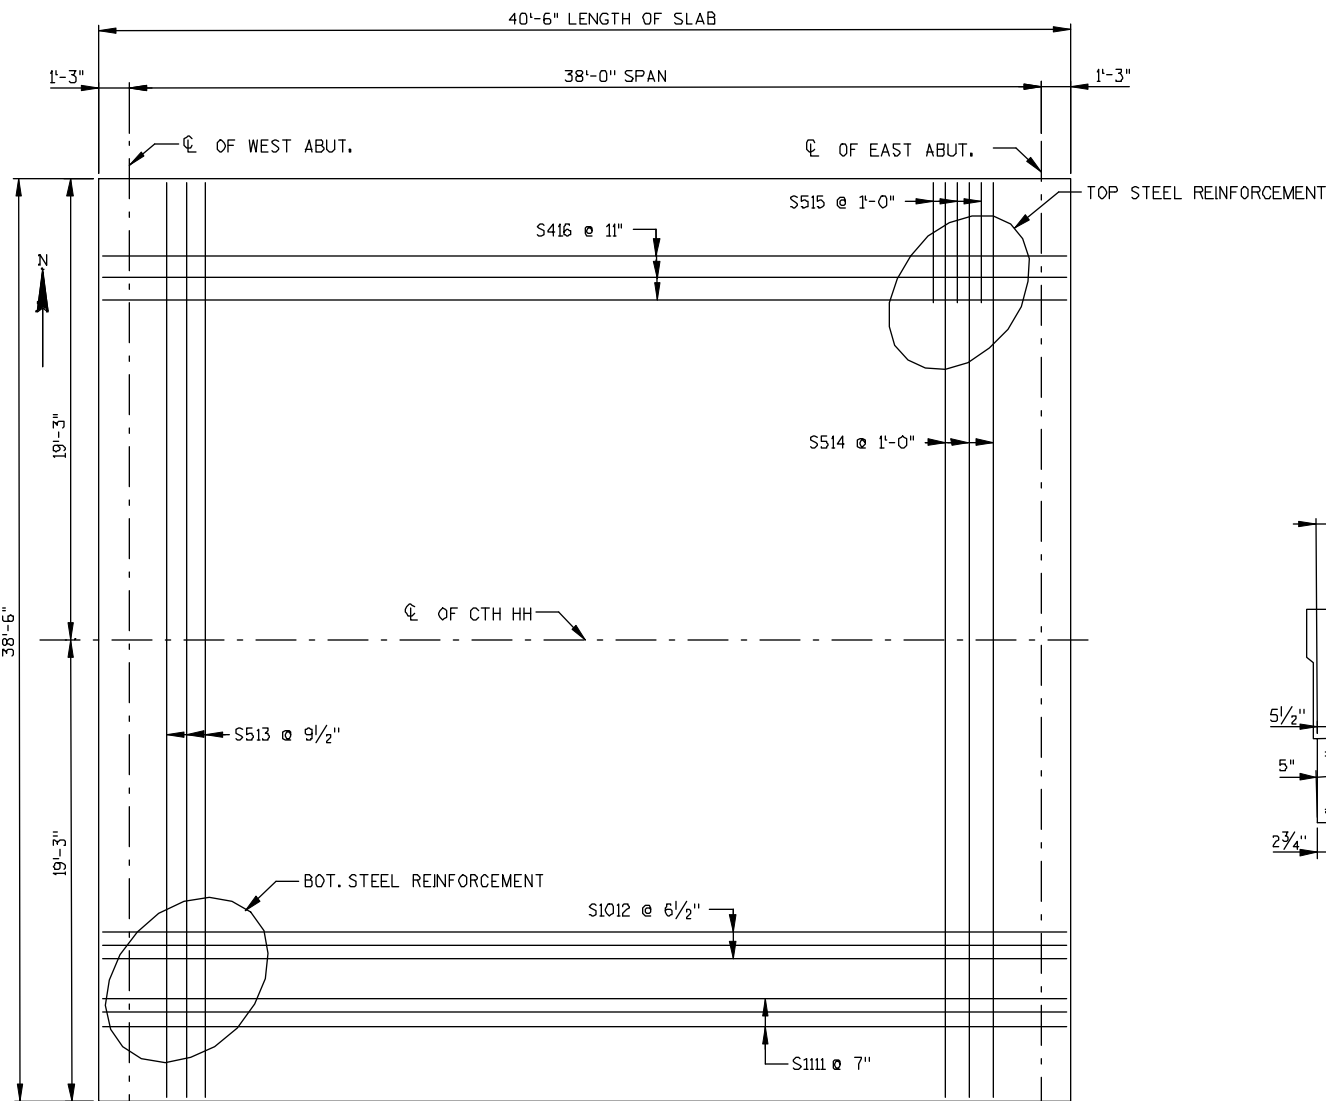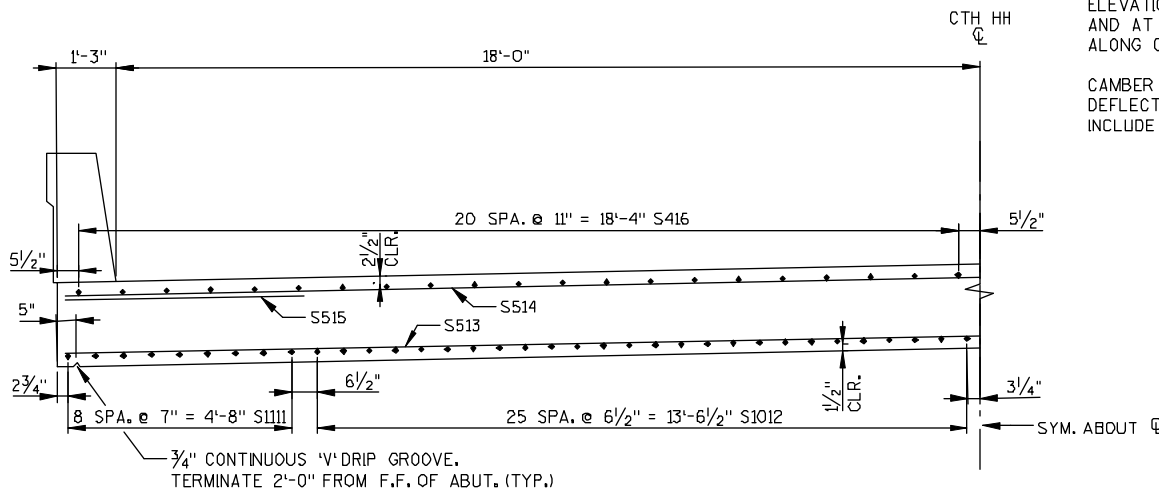**PLAN****HALF SECTION THRU BRIDGE**




(LOOKING EAST)

ORIGINAL PLANS PREPARED BY:
FLEMING, ANDRE AND ASSOC., INC.
3615 N. HASTINGS WAY, EAU CLAIRE, WI 54703
715-832-8400 FAX: 715-832-1357

NO.	DATE	REVISION	BY
STATE OF WISCONSIN DEPARTMENT OF TRANSPORTATION			
STRUCTURE B-18-0223			
DRAWN BY RMJ		PLANS CK'D. MJG	
SUPERSTRUCTURE		SHEET 7 OF 8	

BILL OF BARS

BAR MARK	COUNT	WEST ABUT.	EAST ABUT.	LENGTH	BENT	BAR SERIES	LOCATION
S501	X	35	35	4-5	X		PARAPET VERT.
S502	X	35	35	5-0	X		PARAPET VERT.
S503	X	24	24	3-0	X		PARAPET-VERT.
S504	X	34	34	4-4	X		PARAPET-VERT.
S505	X	22	22	4-9	X		PARAPET-VERT.
S506	X	12	12	4-10	X		PARAPET-VERT.
S507	X	2	2	21-0	X		PARAPET-HORIZ.
S508	X	10	10	21-0			PARAPET HORIZ.

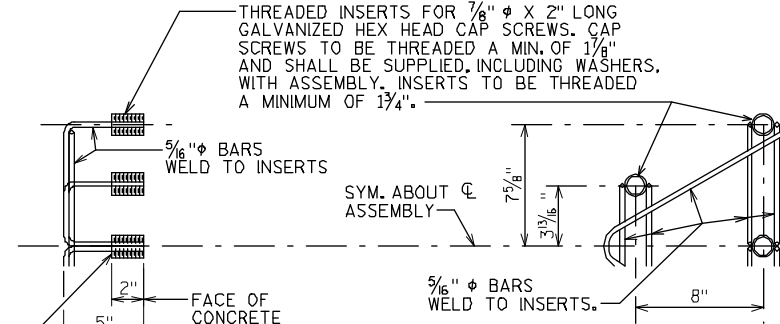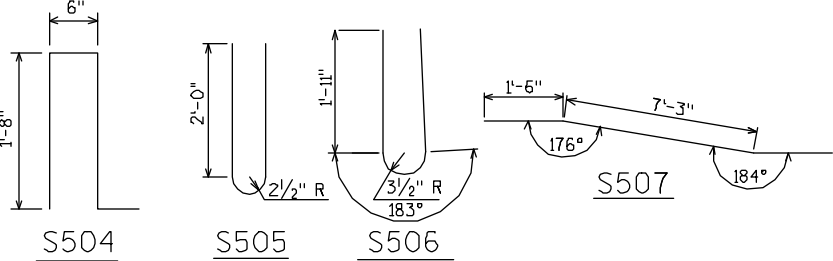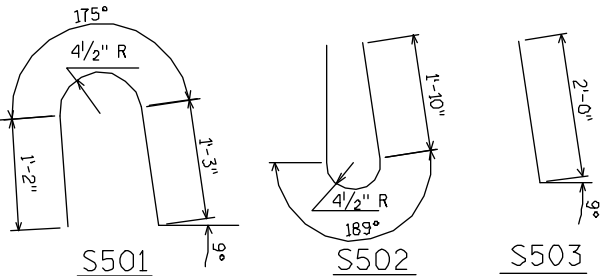


DETAIL OF ANCHOR ASSEMBLY


NOTE: HEX HEAD CAP SCREWS & WASHERS TO BE GALVANIZED IN ACCORDANCE WITH AASHTO M232 CLASS C.
ASSEMBLY SHALL BE BID ITEM "ANCHOR ASSEMBLIES FOR STEEL PLATE BEAM GUARD", EACH.

NO.	DATE	REVISION	BY
STATE OF WISCONSIN DEPARTMENT OF TRANSPORTATION			
STRUCTURE B-18-0223			
DRAWN BY		RMJ	PLANS CKD. MJG
SINGLE SLOPE PARAPET 32SS		SHEET 8 OF 8	

AVOID PLACING A BENCH MARK CAP BELOW A RAIL OR FENCE SYSTEM THAT IS ATTACHED TO THE TOP OF THE PARAPET.

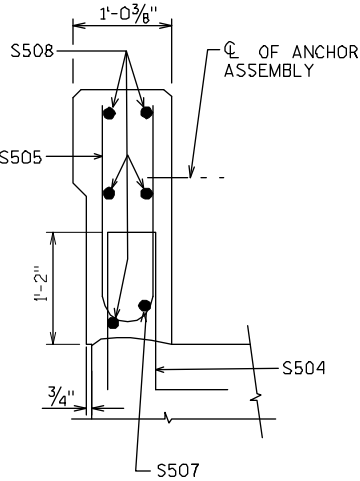


SECTION A

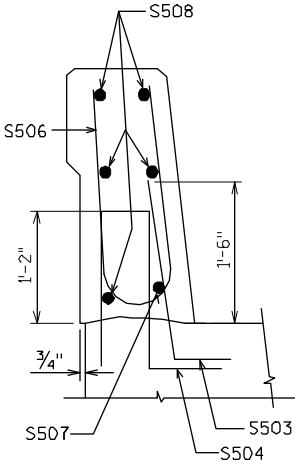


SECTION B

OPTIONAL CONSTRUCTION JOINTS IN THE PARAPETS MAY BE USED. RUN BAR REINF. THRU THE JOINT. LAP LONGIT. BARS A MIN. OF 1'-9". MIN. JOINT SPACING OF 80'-0". DEFINE CONST. JOINT WITH A 3/4" V-GROOVE.

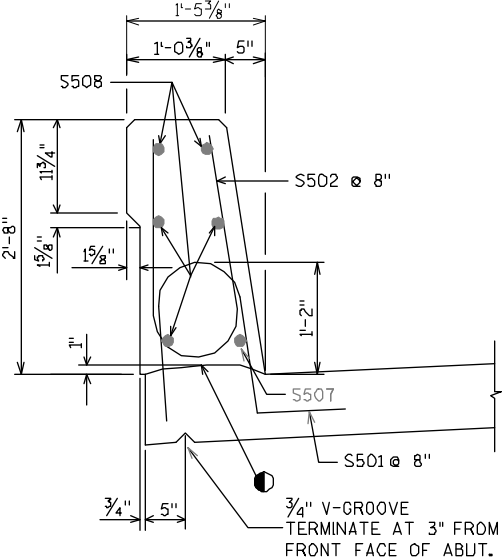


SECTION C


CONST. JOINT - STRIKE OFF AS SHOWN.

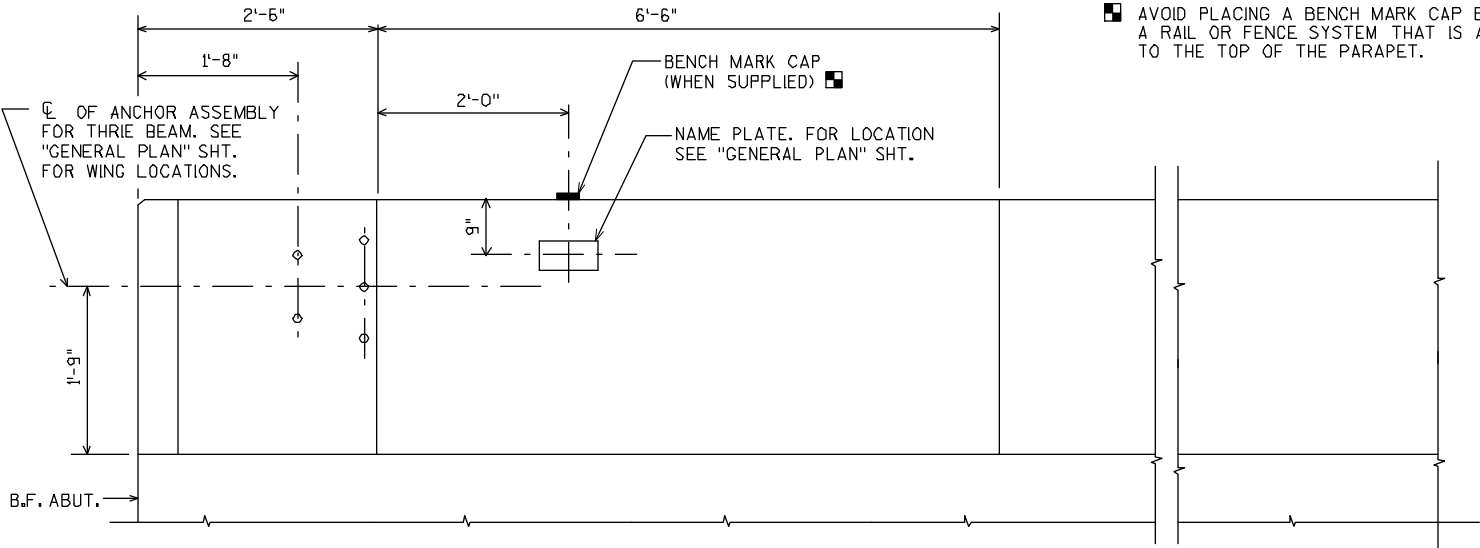

INSIDE ELEVATION

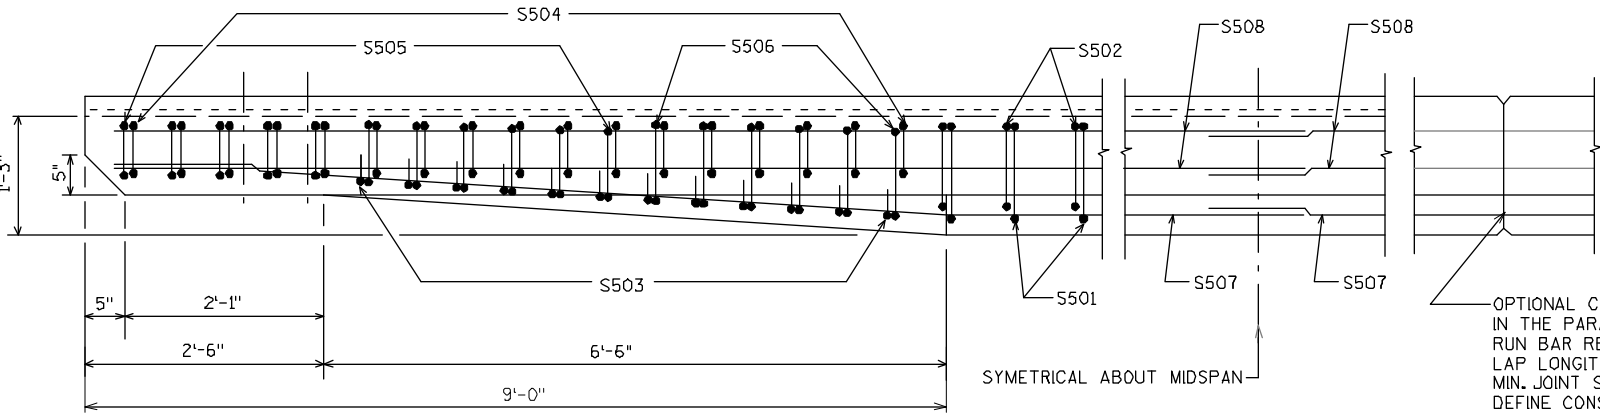

PLAN

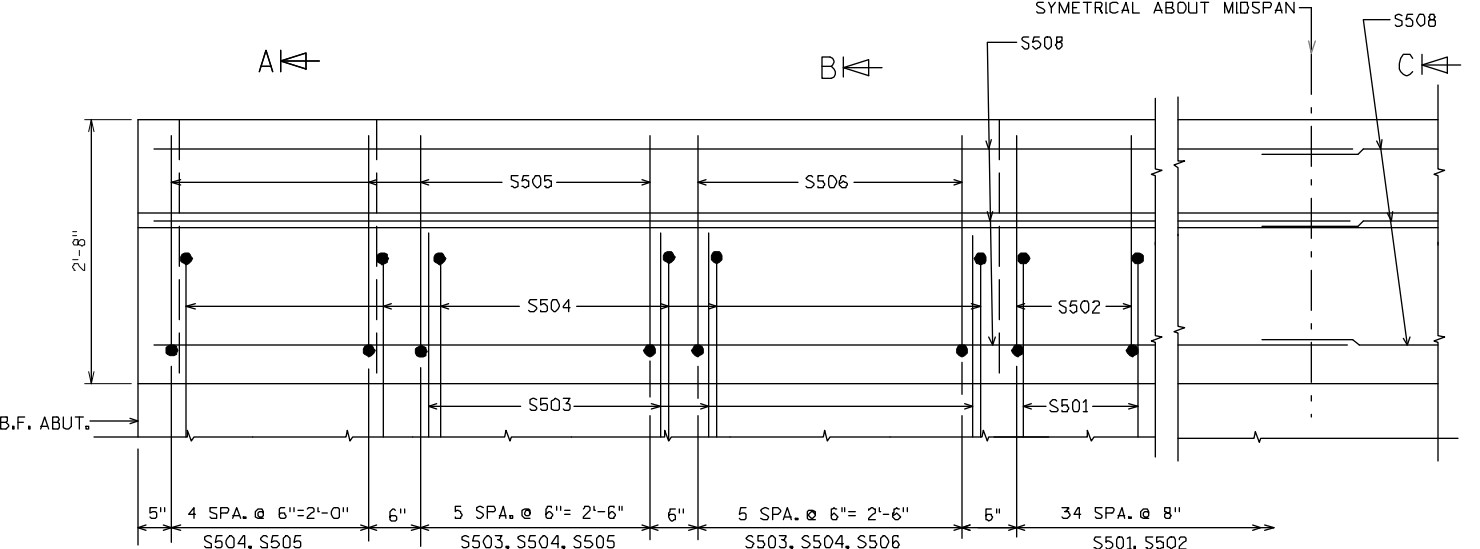


OUTSIDE ELEVATION

STATION	REAL STATION	DISTANCE	AREA (SF)			INCREMENTAL VOL (CY) (UNADJUSTED)			CUMULATIVE VOL (CY)		MASS ORD.
			CUT	SALVAGED/UNUSABLE PAVEMENT MATERIAL	FILL	CUT NOTE 1	SALVAGED/UNUSABLE PAVEMENT MATERIAL NOTE 2	FILL NOTE 3	CUT 1.00 NOTE 1	EXP. FILL 1.25	
7+00	700		47	9	1	0	0	0	0	0	0
7+39	739	39	48	9	5	68	13	4	68	5	50
7+50	750	11	51	9	5	20	4	2	88	8	64
7+77	777	27	63	9	4	57	9	4	145	13	107
7+89	789	12	67	9	4	29	4	2	174	15	129
8+00	800	11	69	9	4	28	4	2	202	18	150
8+14	814	14	62	9	5	34	5	2	236	20	177
8+27	827	13	55	9	6	28	4	3	264	24	199
8+39	839	12	36	0	8	20	2	3	284	28	213
8+50	850	11	23	0	11	12	0	4	296	33	220
8+64	864	14	7	0	34	8	0	12	304	48	213
8+89	889	25	4	0	67	5	0	47	309	106	159
9+00	900	11	4	0	80	2	0	30	311	144	123
9+14	914	14	0	0	85	1	0	43	312	198	71
9+50	950	36	0	0	120	0	0	137	312	369	-100
9+74	974	24	0	0	189	0	0	137	312	540	-272
9+79	979	5	10	0	142	1	0	31	313	579	-311
COLUMN TOTALS						313	45	463			


STATION	REAL STATION	DISTANCE	AREA (SF)			INCREMENTAL VOL (CY) (UNADJUSTED)			CUMULATIVE VOL (CY)		MASS ORD.
			CUT	SALVAGED/UNUSABLE PAVEMENT MATERIAL	FILL	CUT NOTE 1	SALVAGED/UNUSABLE PAVEMENT MATERIAL NOTE 2	FILL NOTE 3	CUT 1.00 NOTE 1	EXP. FILL 1.25	
10+21	1021		0	0	59	0	0	0	0	0	0
10+26	1026	5	0	0	38	0	0	9	0	11	-11
10+50	1050	24	0	0	142	0	0	80	0	111	-111
10+85	1085	35	0	0	121	0	0	170	0	324	-324
11+00	1100	15	2	0	41	1	0	45	1	380	-379
11+10	1110	10	8	0	30	2	0	13	3	396	-394
11+35	1135	25	19	9	71	13	4	47	16	455	-444
11+50	1150	15	25	9	42	12	5	31	28	494	-475
11+60	1160	10	29	9	24	10	3	12	38	509	-483
11+73	1173	13	34	9	19	15	4	10	53	521	-484
11+85	1185	12	38	9	16	16	4	8	69	531	-482
12+00	1200	15	42	9	15	22	5	9	91	543	-476
12+10	1210	10	53	9	7	18	3	4	109	548	-466
12+22	1222	12	62	9	6	26	4	3	135	551	-449
12+50	1250	28	82	9	5	75	9	6	210	559	-391
12+60	1260	10	94	9	0	32	3	1	242	560	-362
13+00	1300	40	53	9	2	108	13	2	350	563	-270
COLUMN TOTALS						350	57	450			

1 - Cut	Cut Includes Salvaged/Unusable Pavement material	
2 - Salvaged/Unusable Pavement Material	This does not show up in cross sections	
3 - Fill	Does not Include Unusable Pavement Exc volume	
4 - Expanded Marsh Backfill	Will be backfilled with Granular Backfill (or Cut, or Borrow)	Note 4 - Select one based on Input dialog selection
5 - Expanded EBS	Will be backfilled with Granular Backfill (or Cut, or Borrow)	Note 5 - Select one based on Input dialog selection
6 - Reduced Marsh In Fill	Reduced Marsh Excavation that can be used in Fill	Note 6 - If excavated Marsh can be used in Fill
7 - Reduced EBS In Fill	Reduced EBS Excavation that can be used in Fill	Note 7 - If excavated EBS can be used in Fill
8 - Mass Ordinate	If Marsh or EBS to be backfilled with Cut or Borrow: $\frac{2}{3}(\text{Cut} + \text{Marsh Exc} + \text{EBS}) - ((\text{Fill} - \text{Reduced Marsh In Fill}) - (\text{Reduced EBS In Fill}) - \text{Expanded Rock}) * \text{Fill Factor})^3$	Note 8 - Select one based on mass haul input dialog selection. EBS and Marsh Exc used outside the 1:1 in fill slopes
8 - Mass Ordinate	If Marsh and EBS to be backfilled with Granular: $\frac{2}{3}(\text{Cut} + \text{EBS} + \text{Marsh Exc}) - ((\text{Fill} - (\text{Reduced Marsh In Fill}) - (\text{Reduced EBS In Fill}) - (\text{Expanded Rock})) * \text{Fill Factor})^3$	EBS and Marsh Exc used outside the 1:1 in fill slopes
8 - Mass Ordinate	If Marsh and EBS to be backfilled with Granular: $\frac{2}{3}(\text{Cut}) - ((\text{Fill} - \text{Expanded Rock}) * \text{Fill Factor})^3$	Marsh and EBS are not usable outside the 1:1 slopes
8 - Mass Ordinate	If Marsh and EBS to be backfilled with Cut or Borrow: $\frac{2}{3}(\text{Cut}) - ((\text{Fill} - \text{Expanded Rock}) * \text{Fill Factor})^3$	Marsh and EBS are not usable outside the 1:1 slopes


9

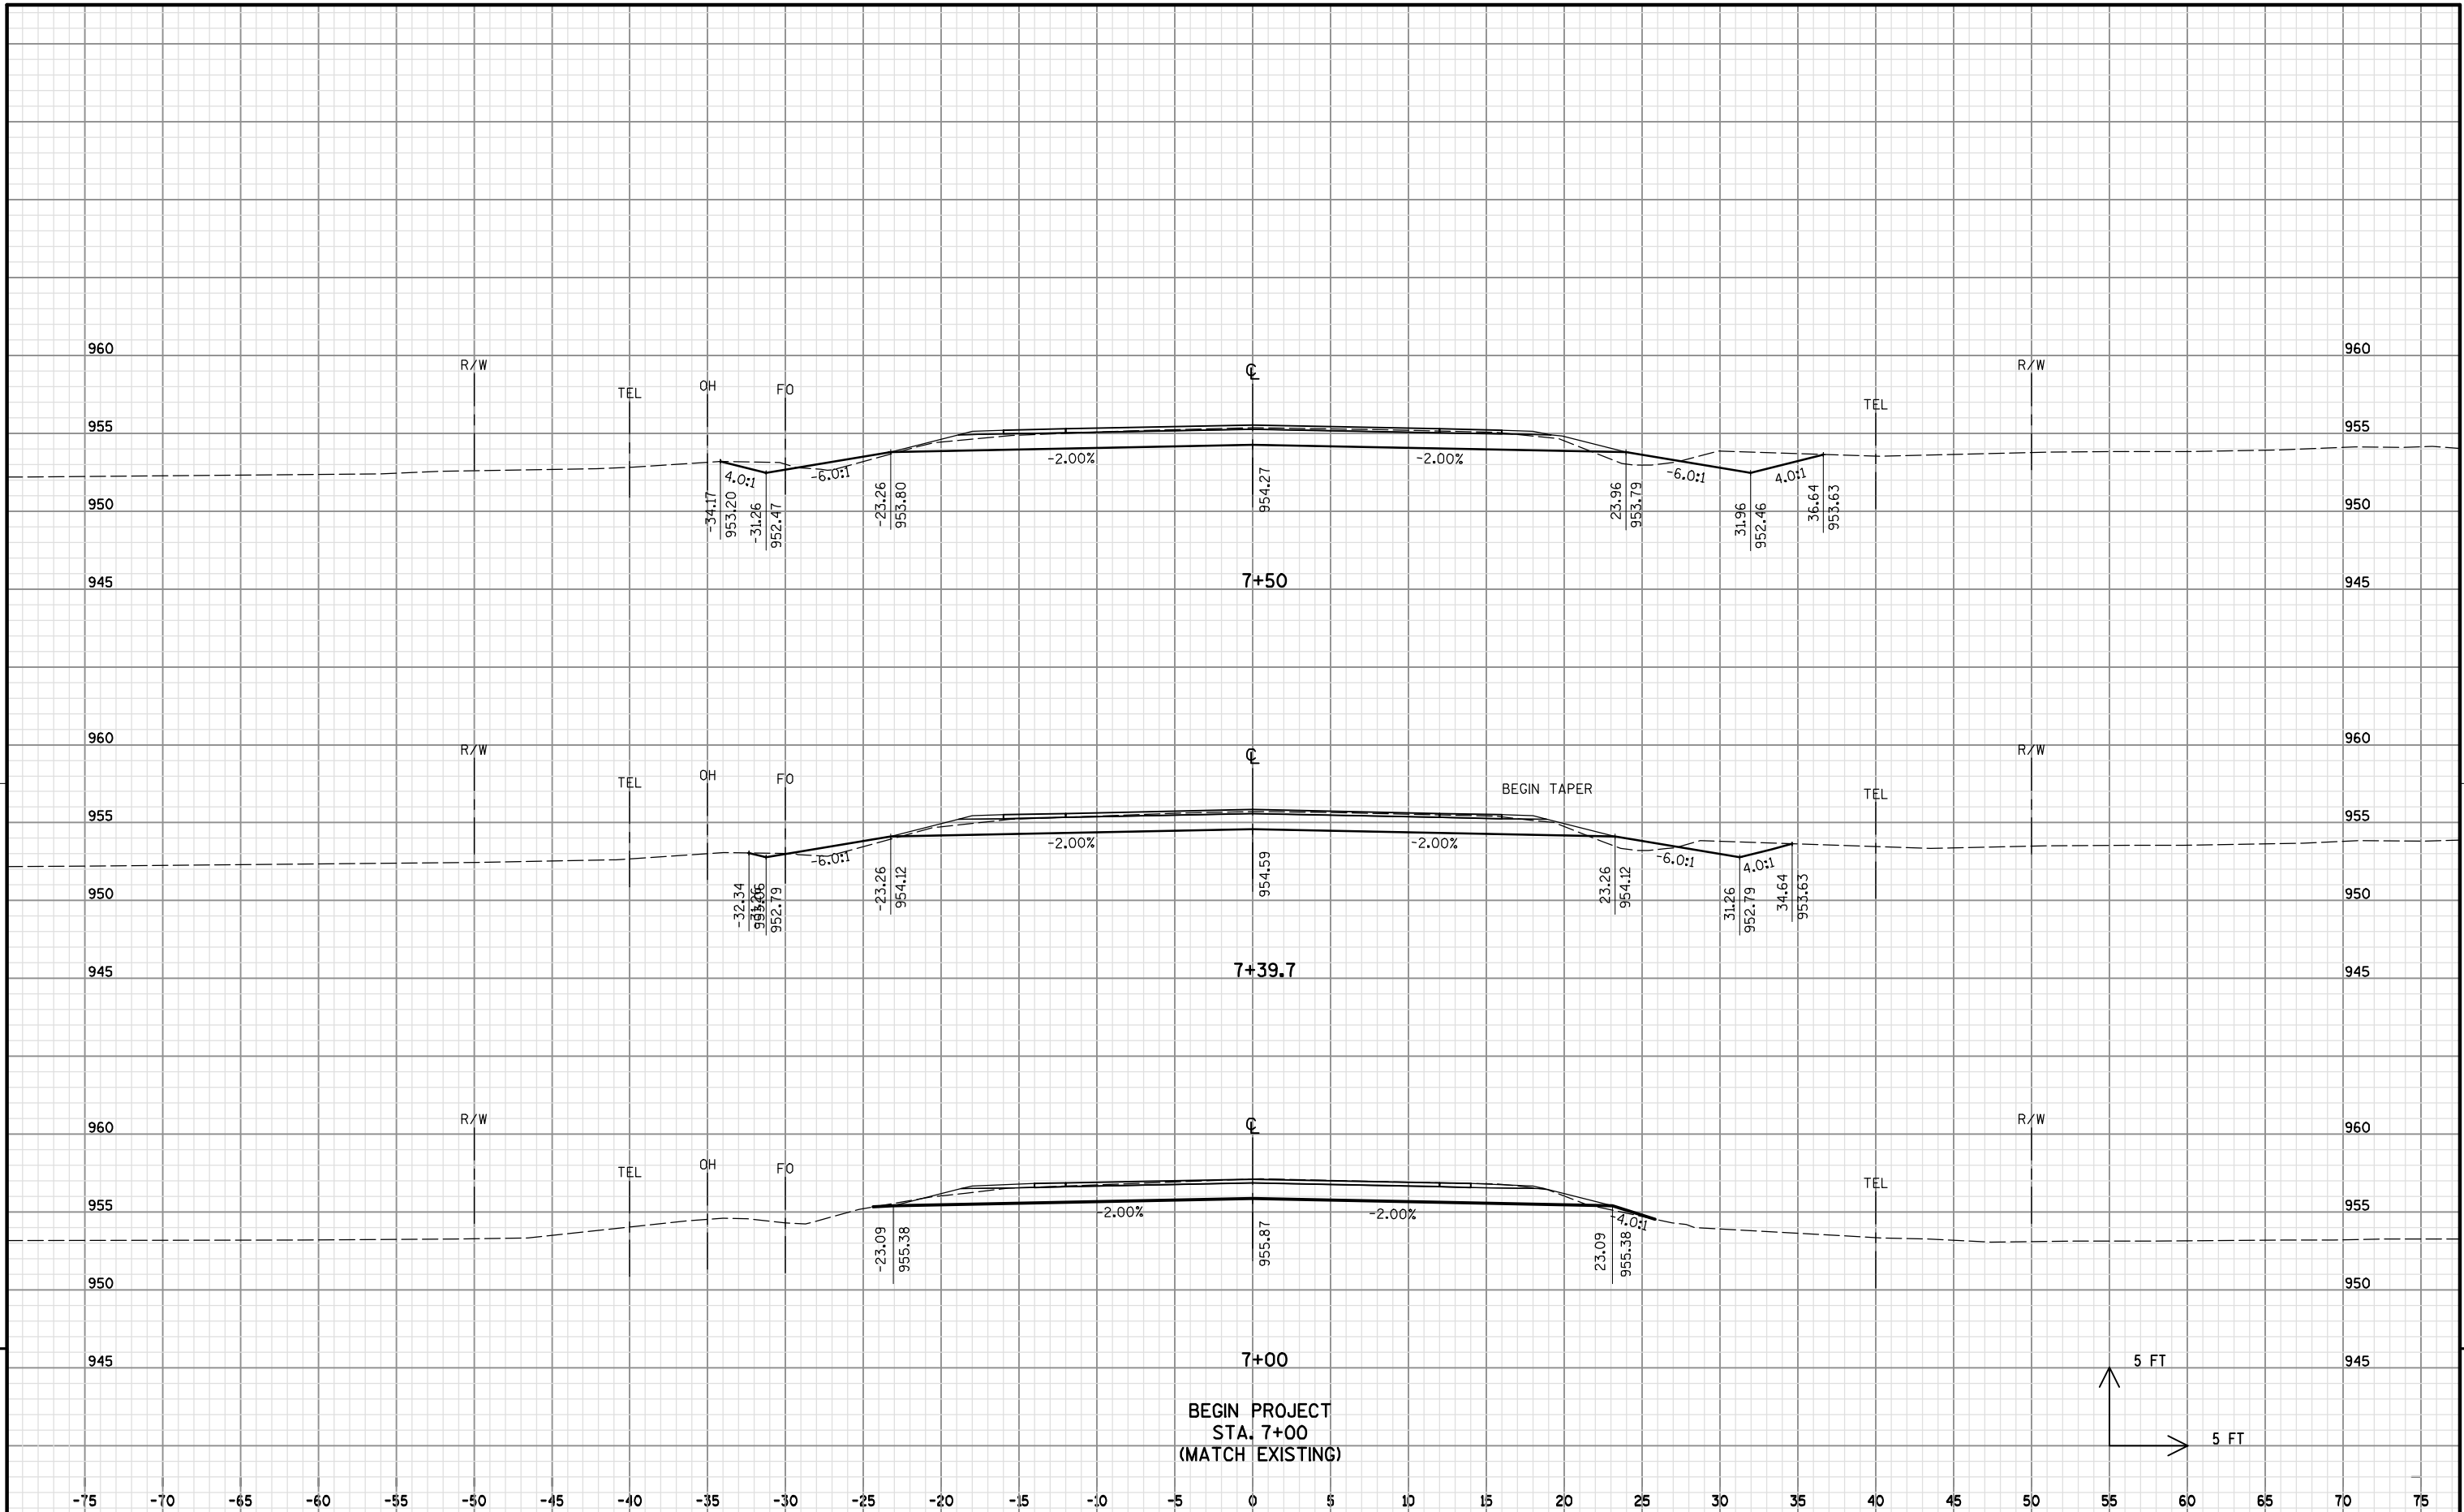


9

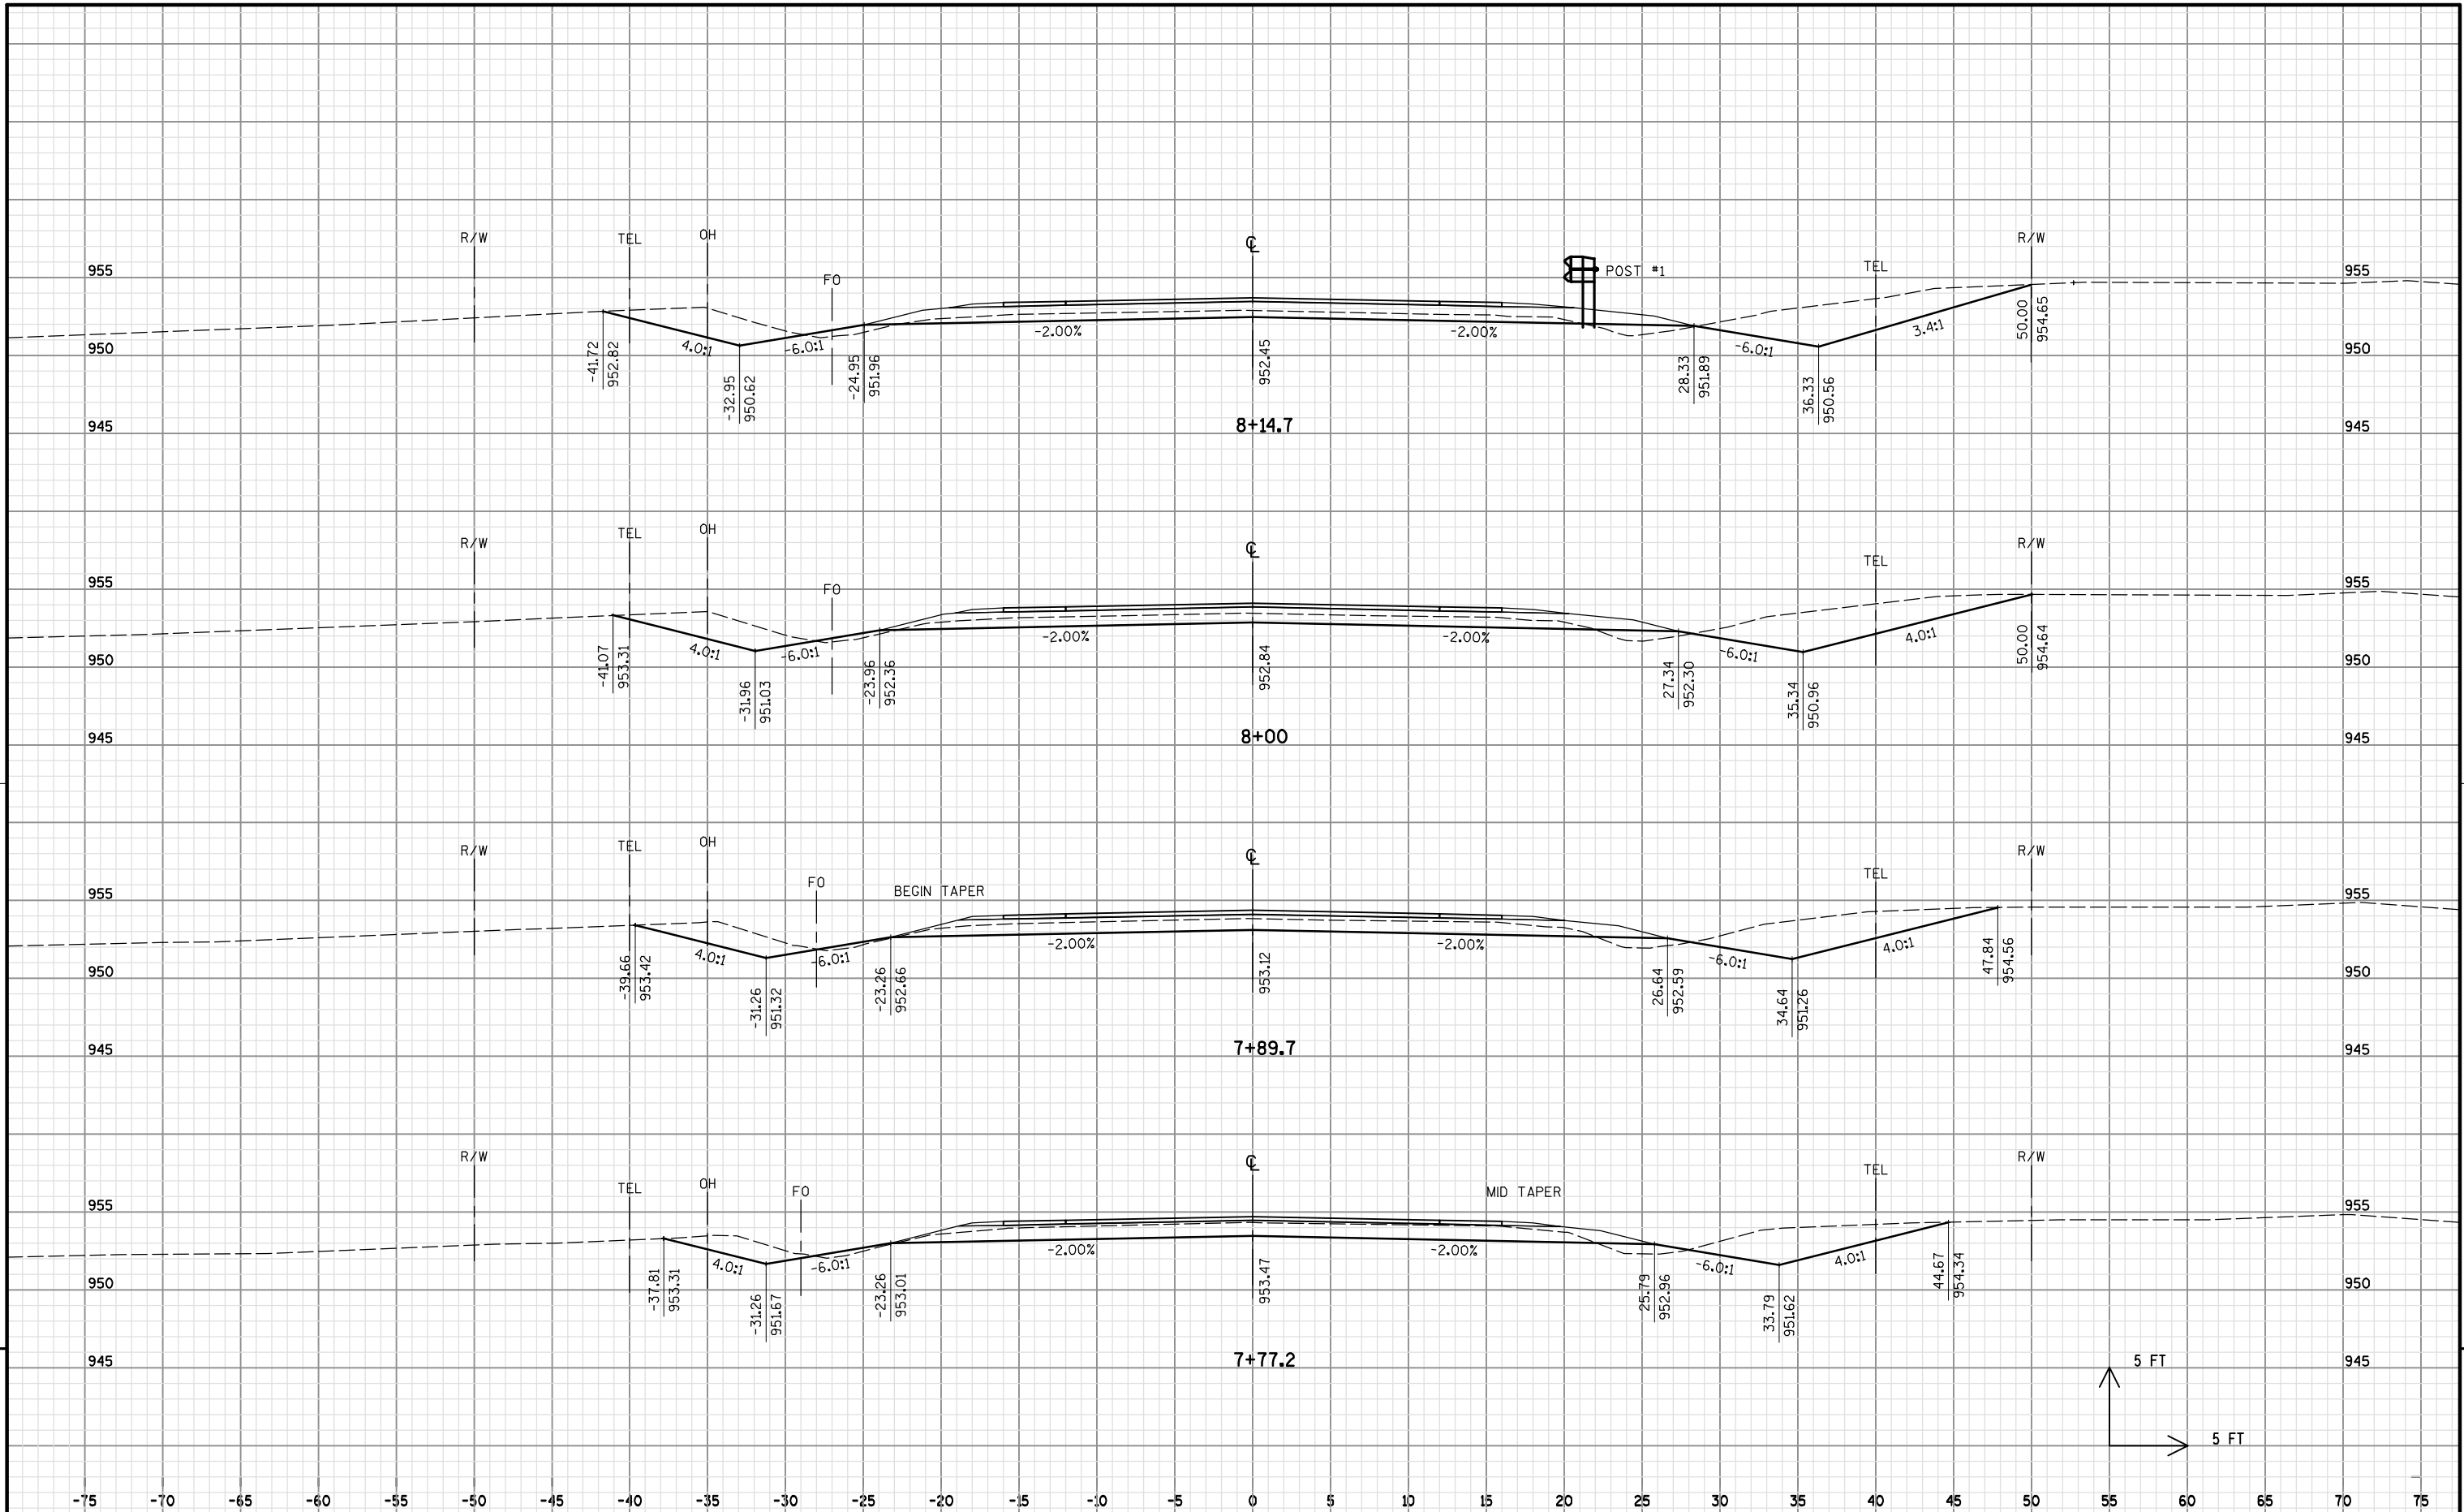


9

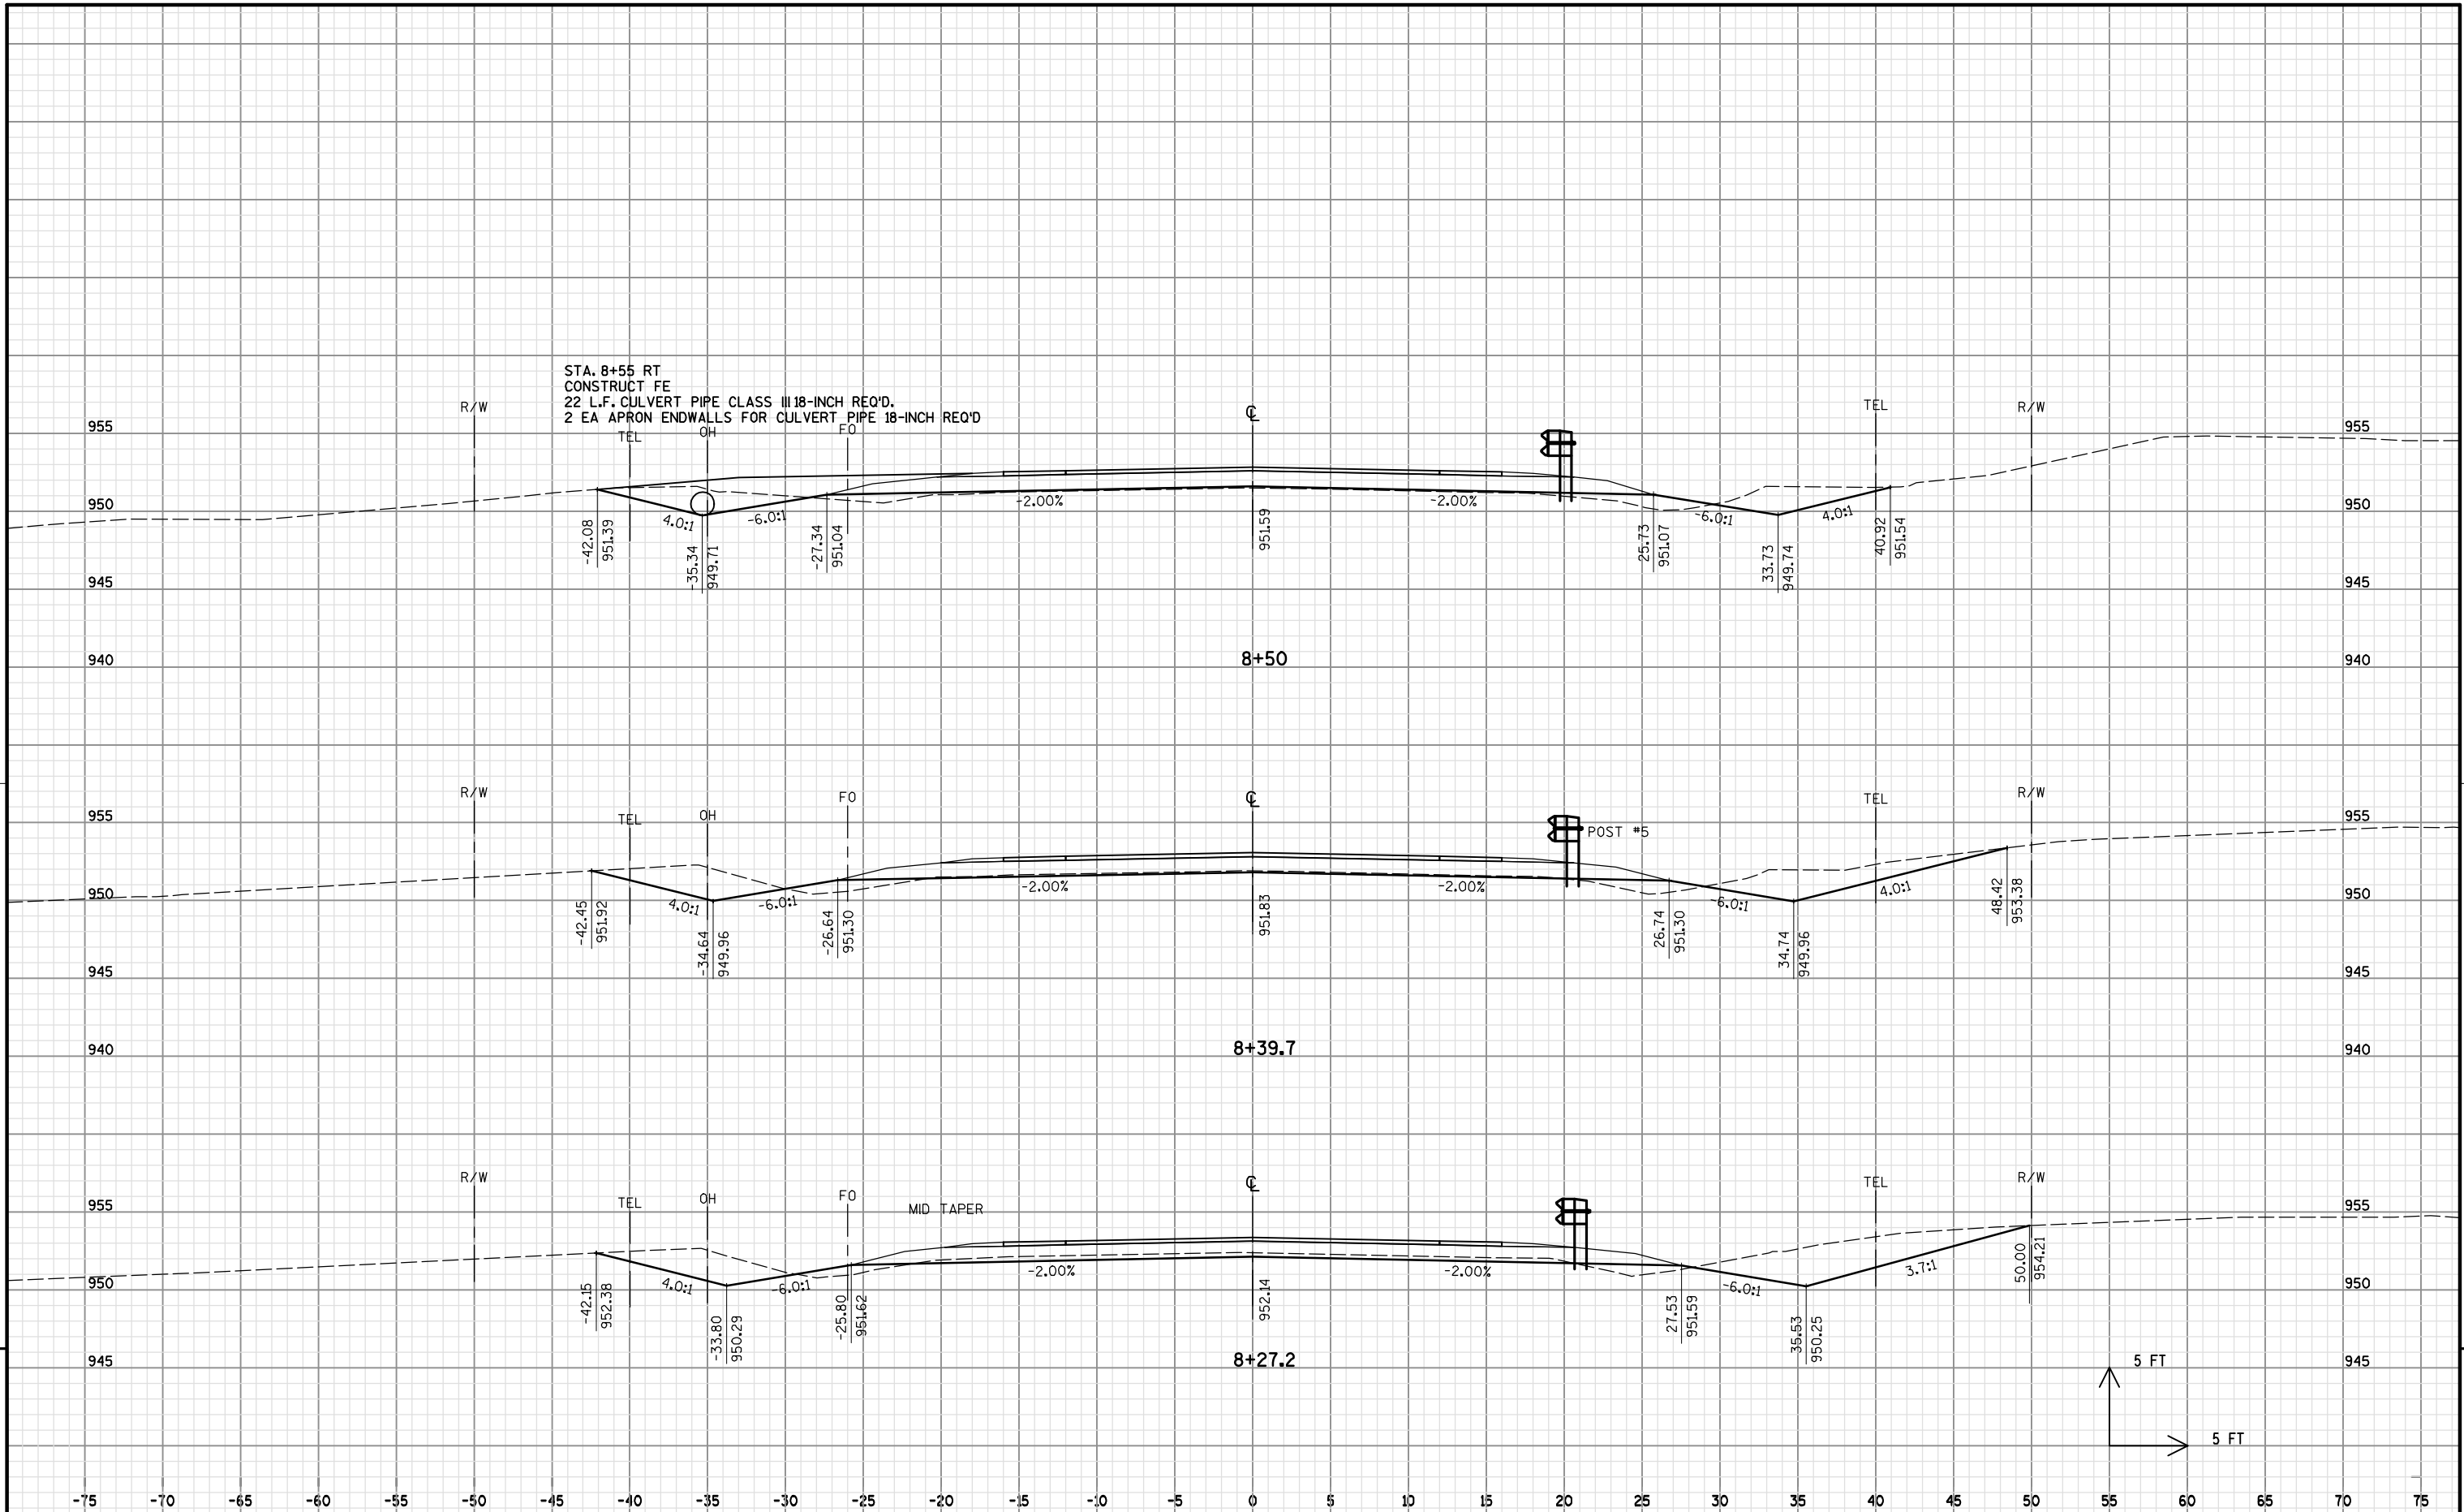


9

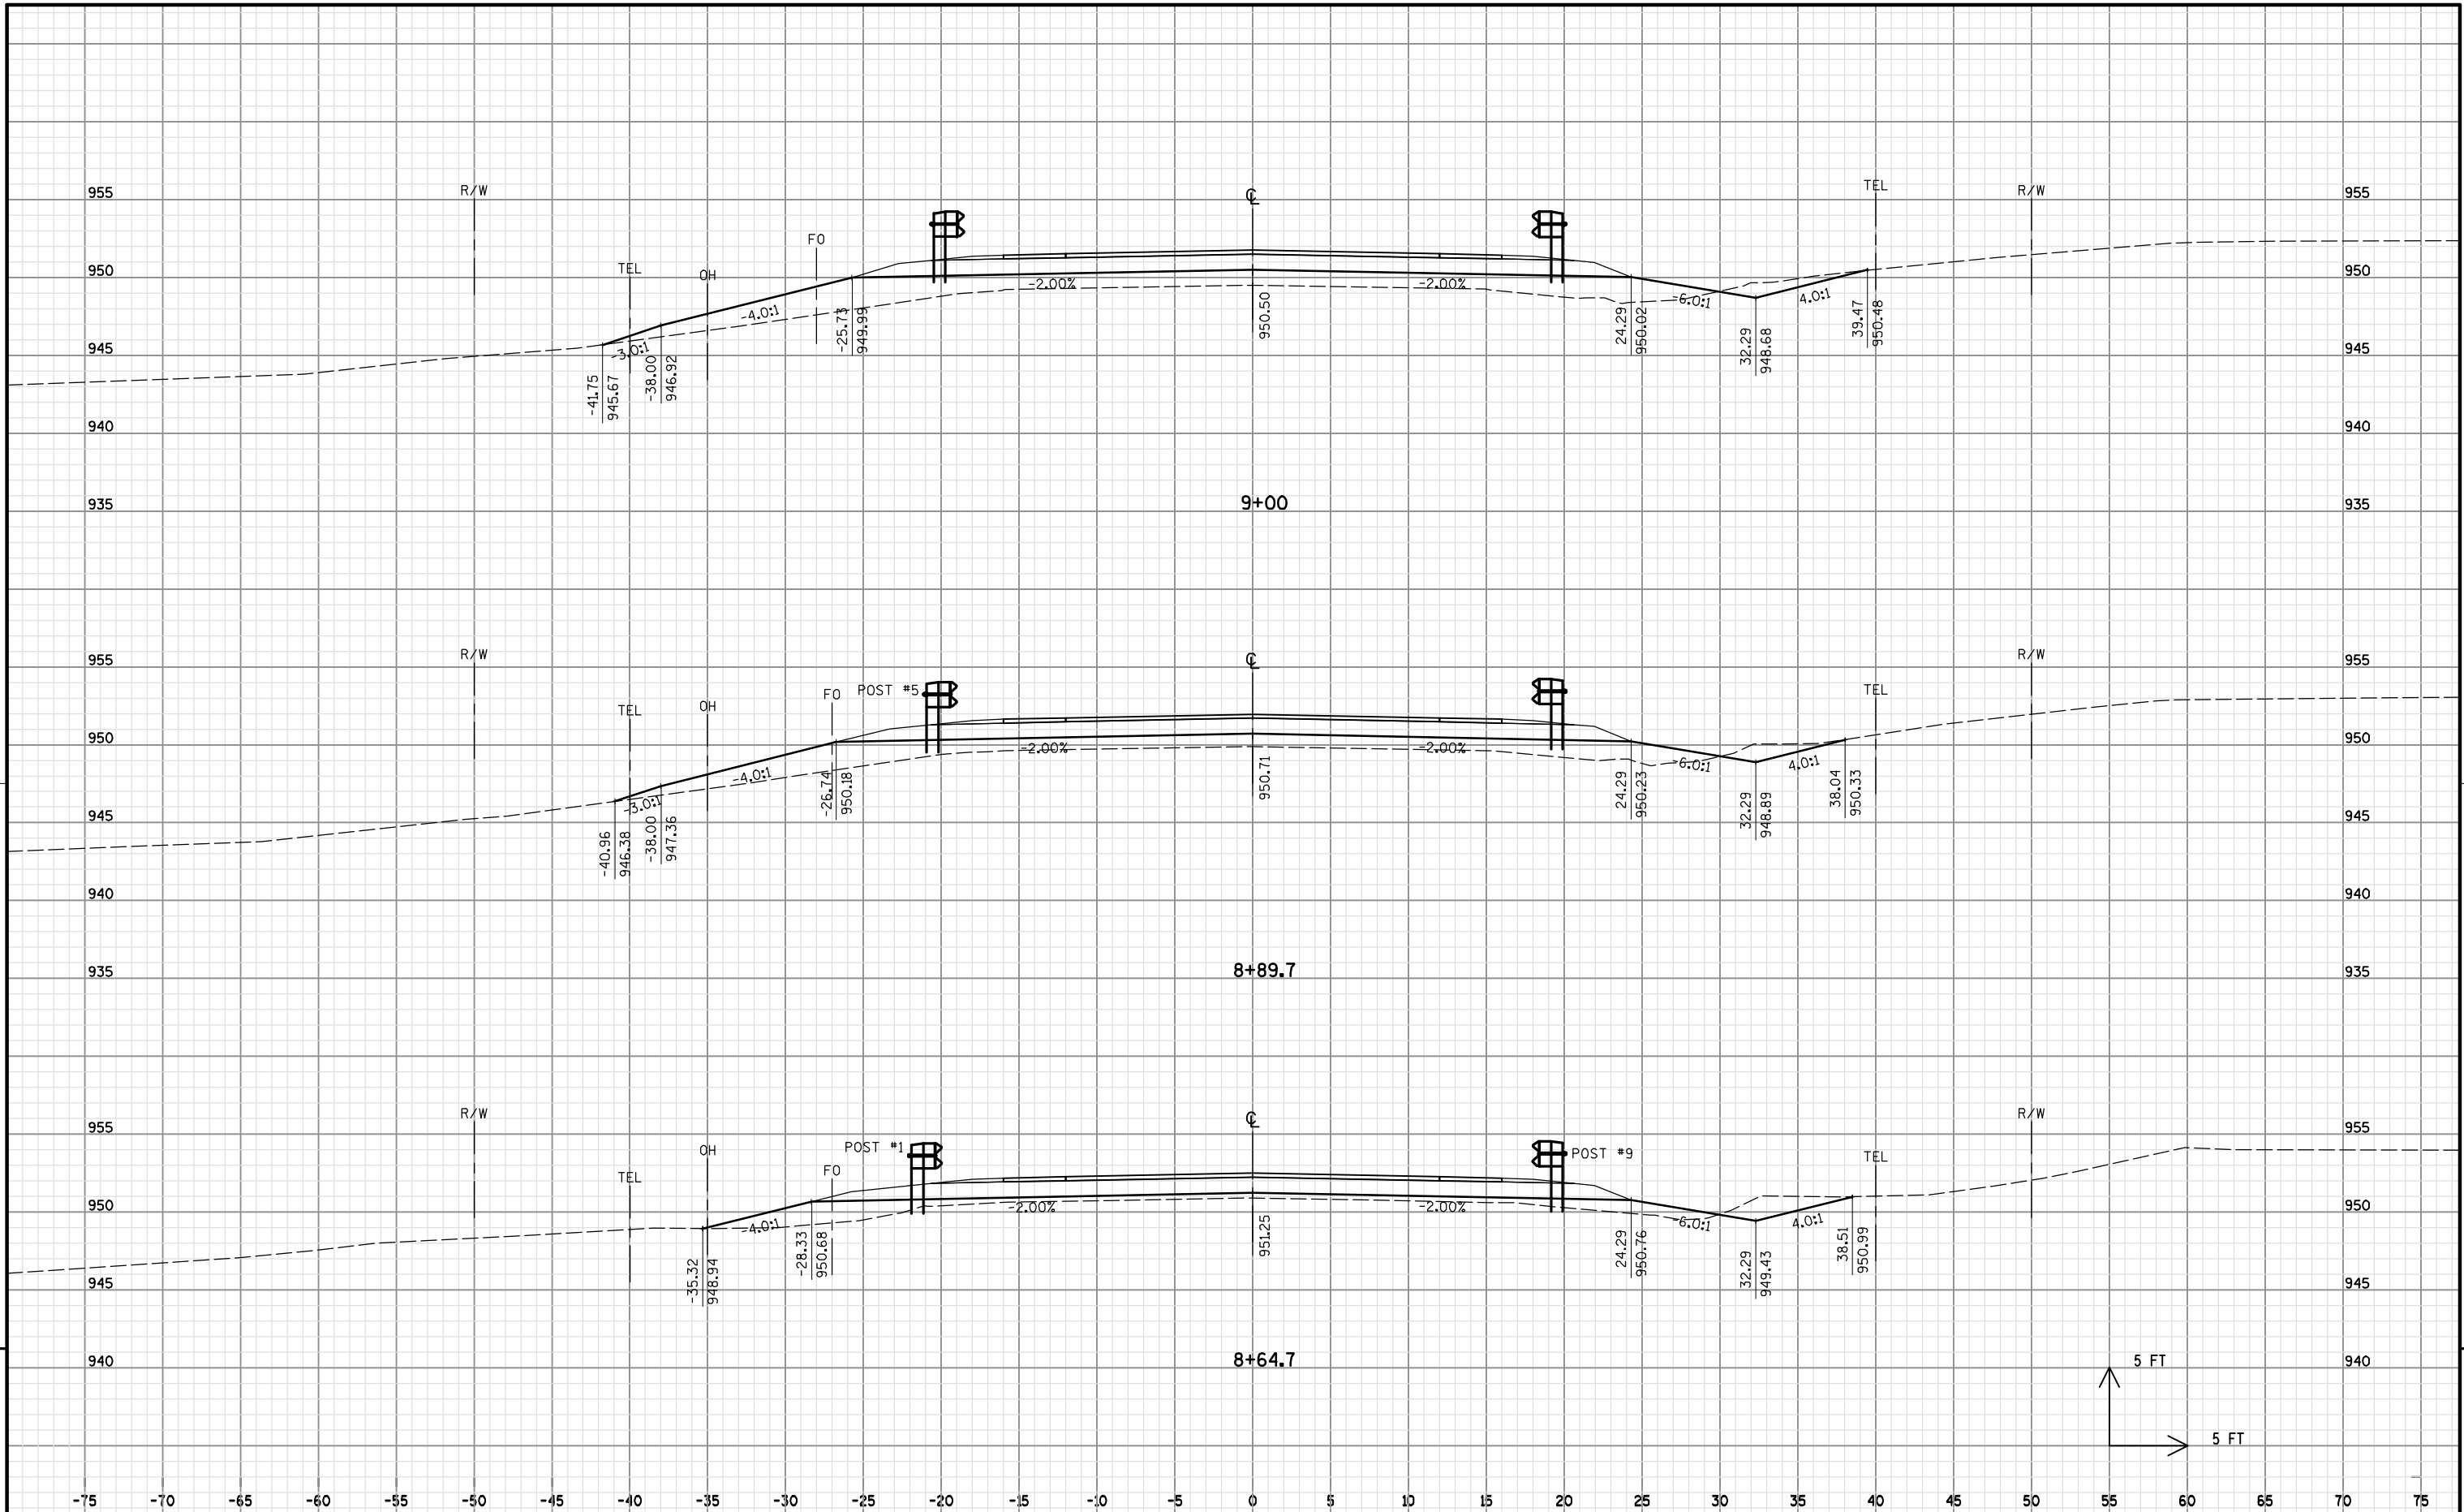

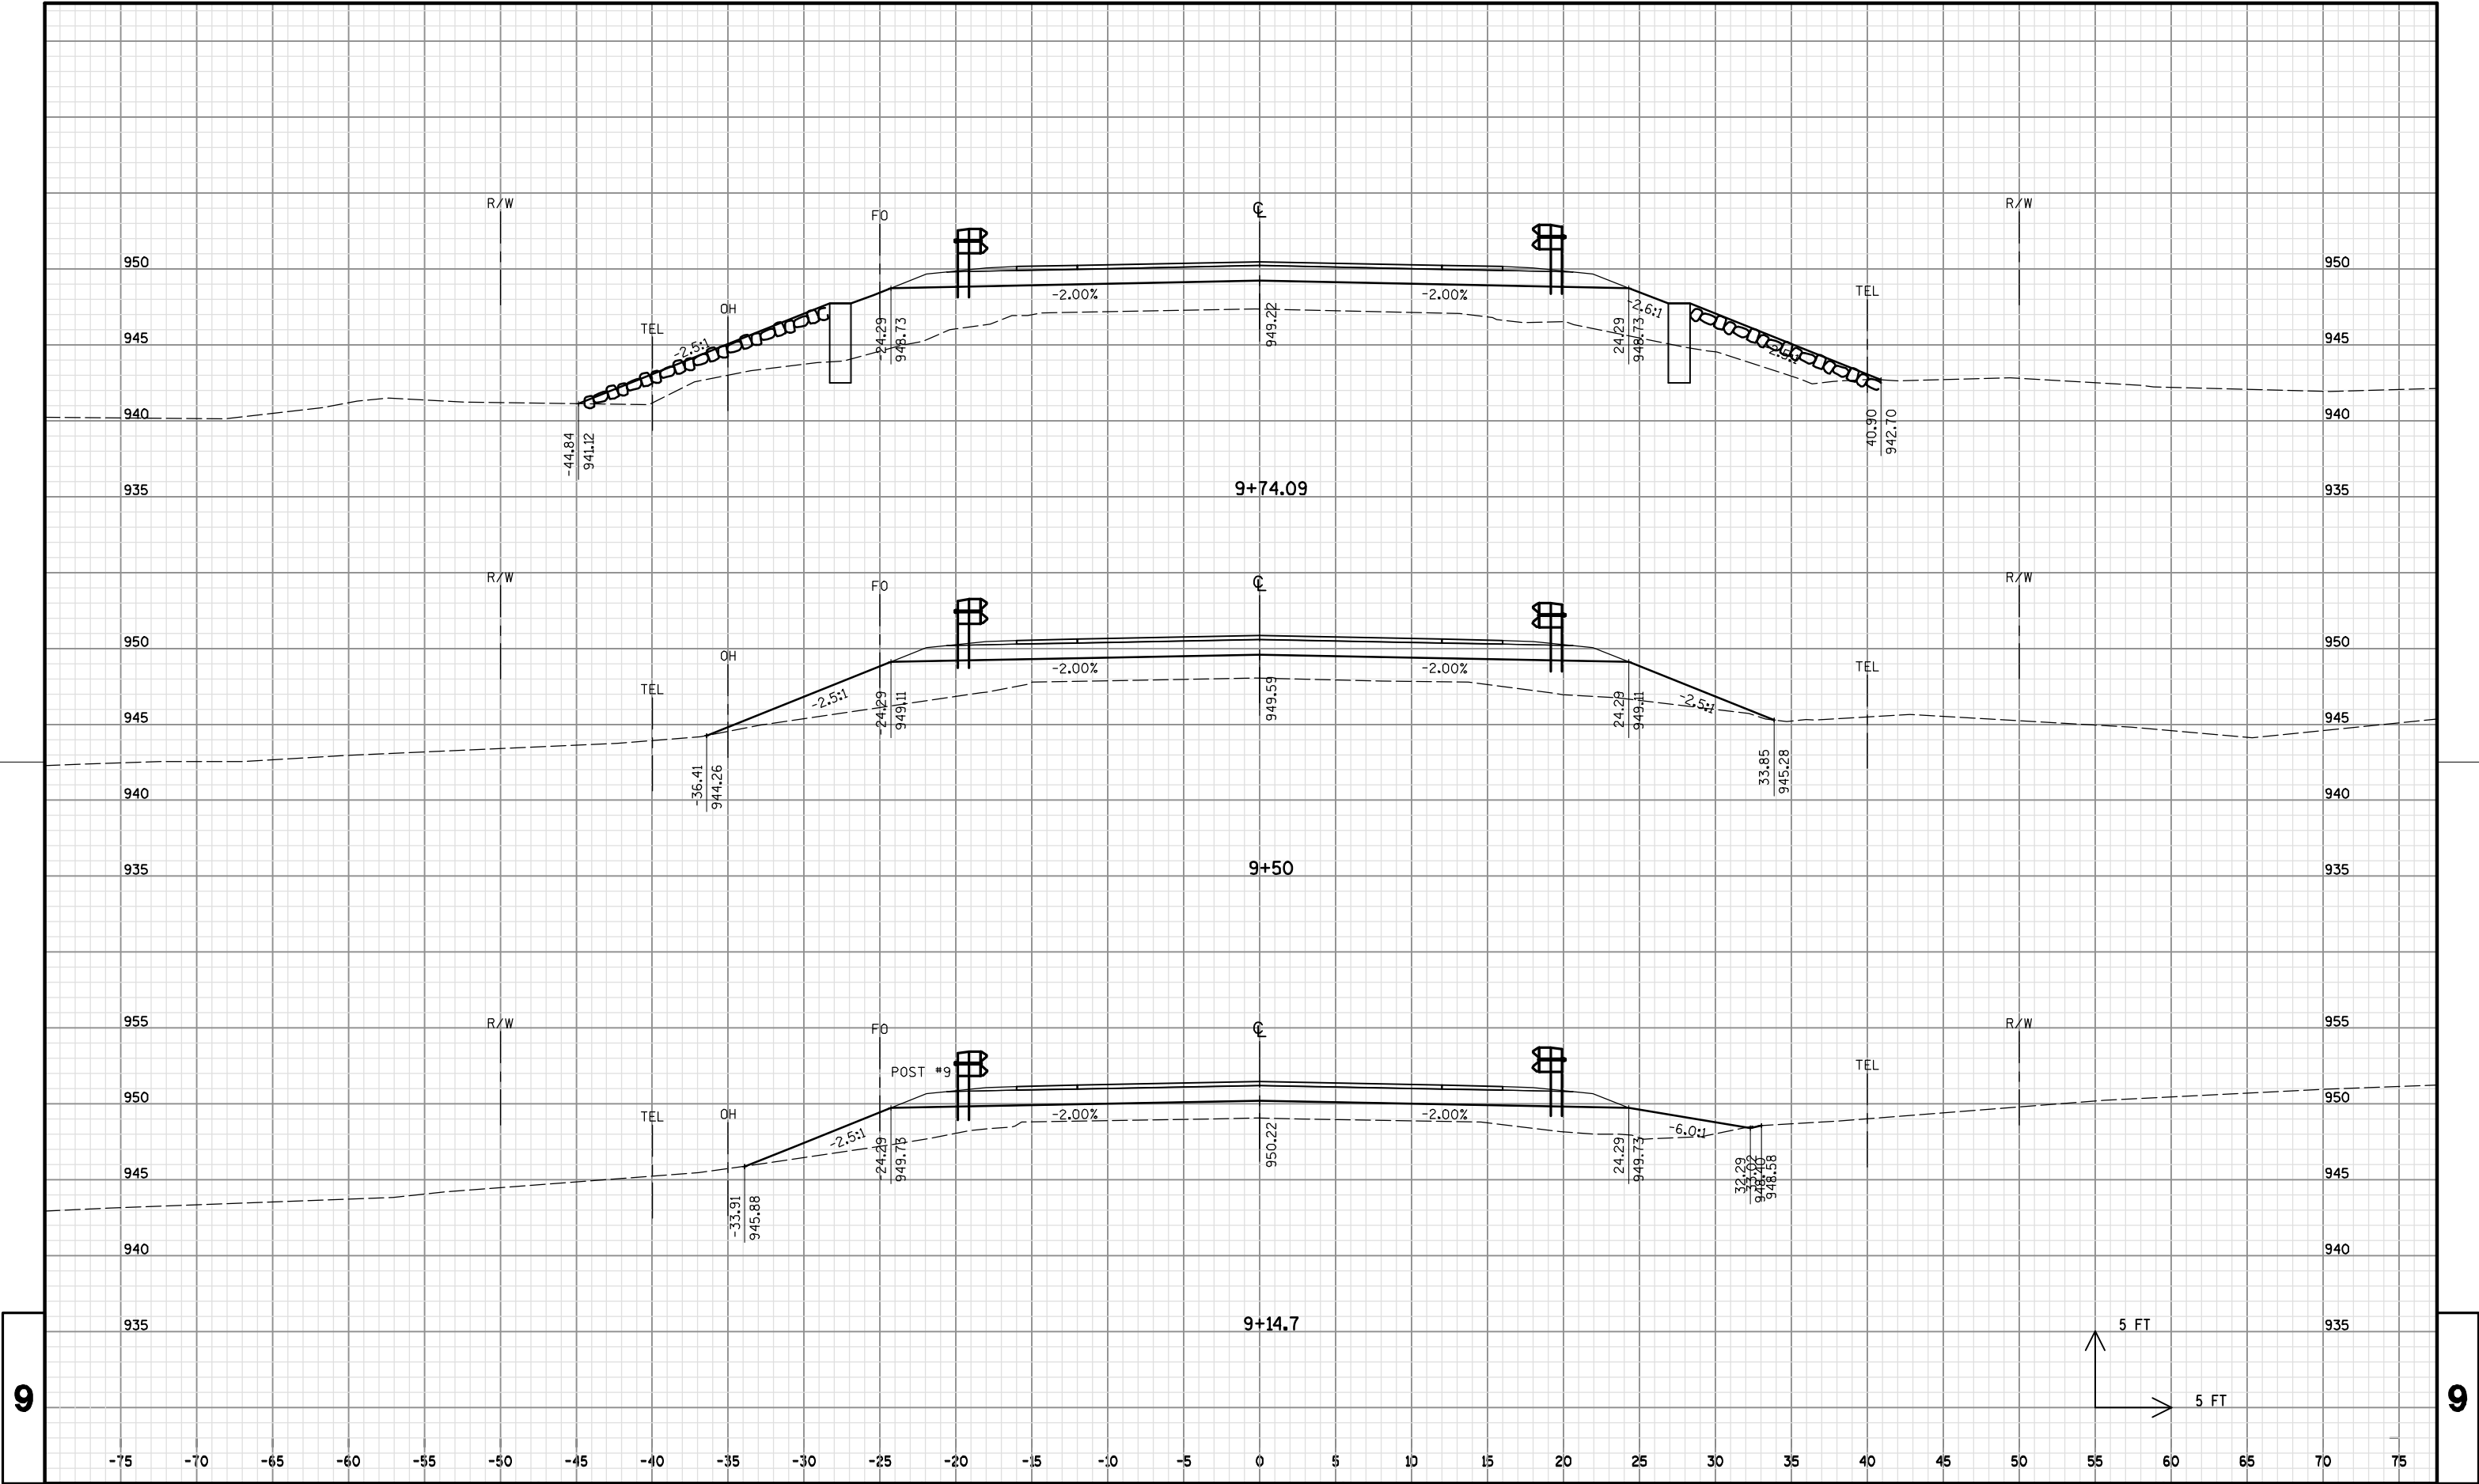


9

9

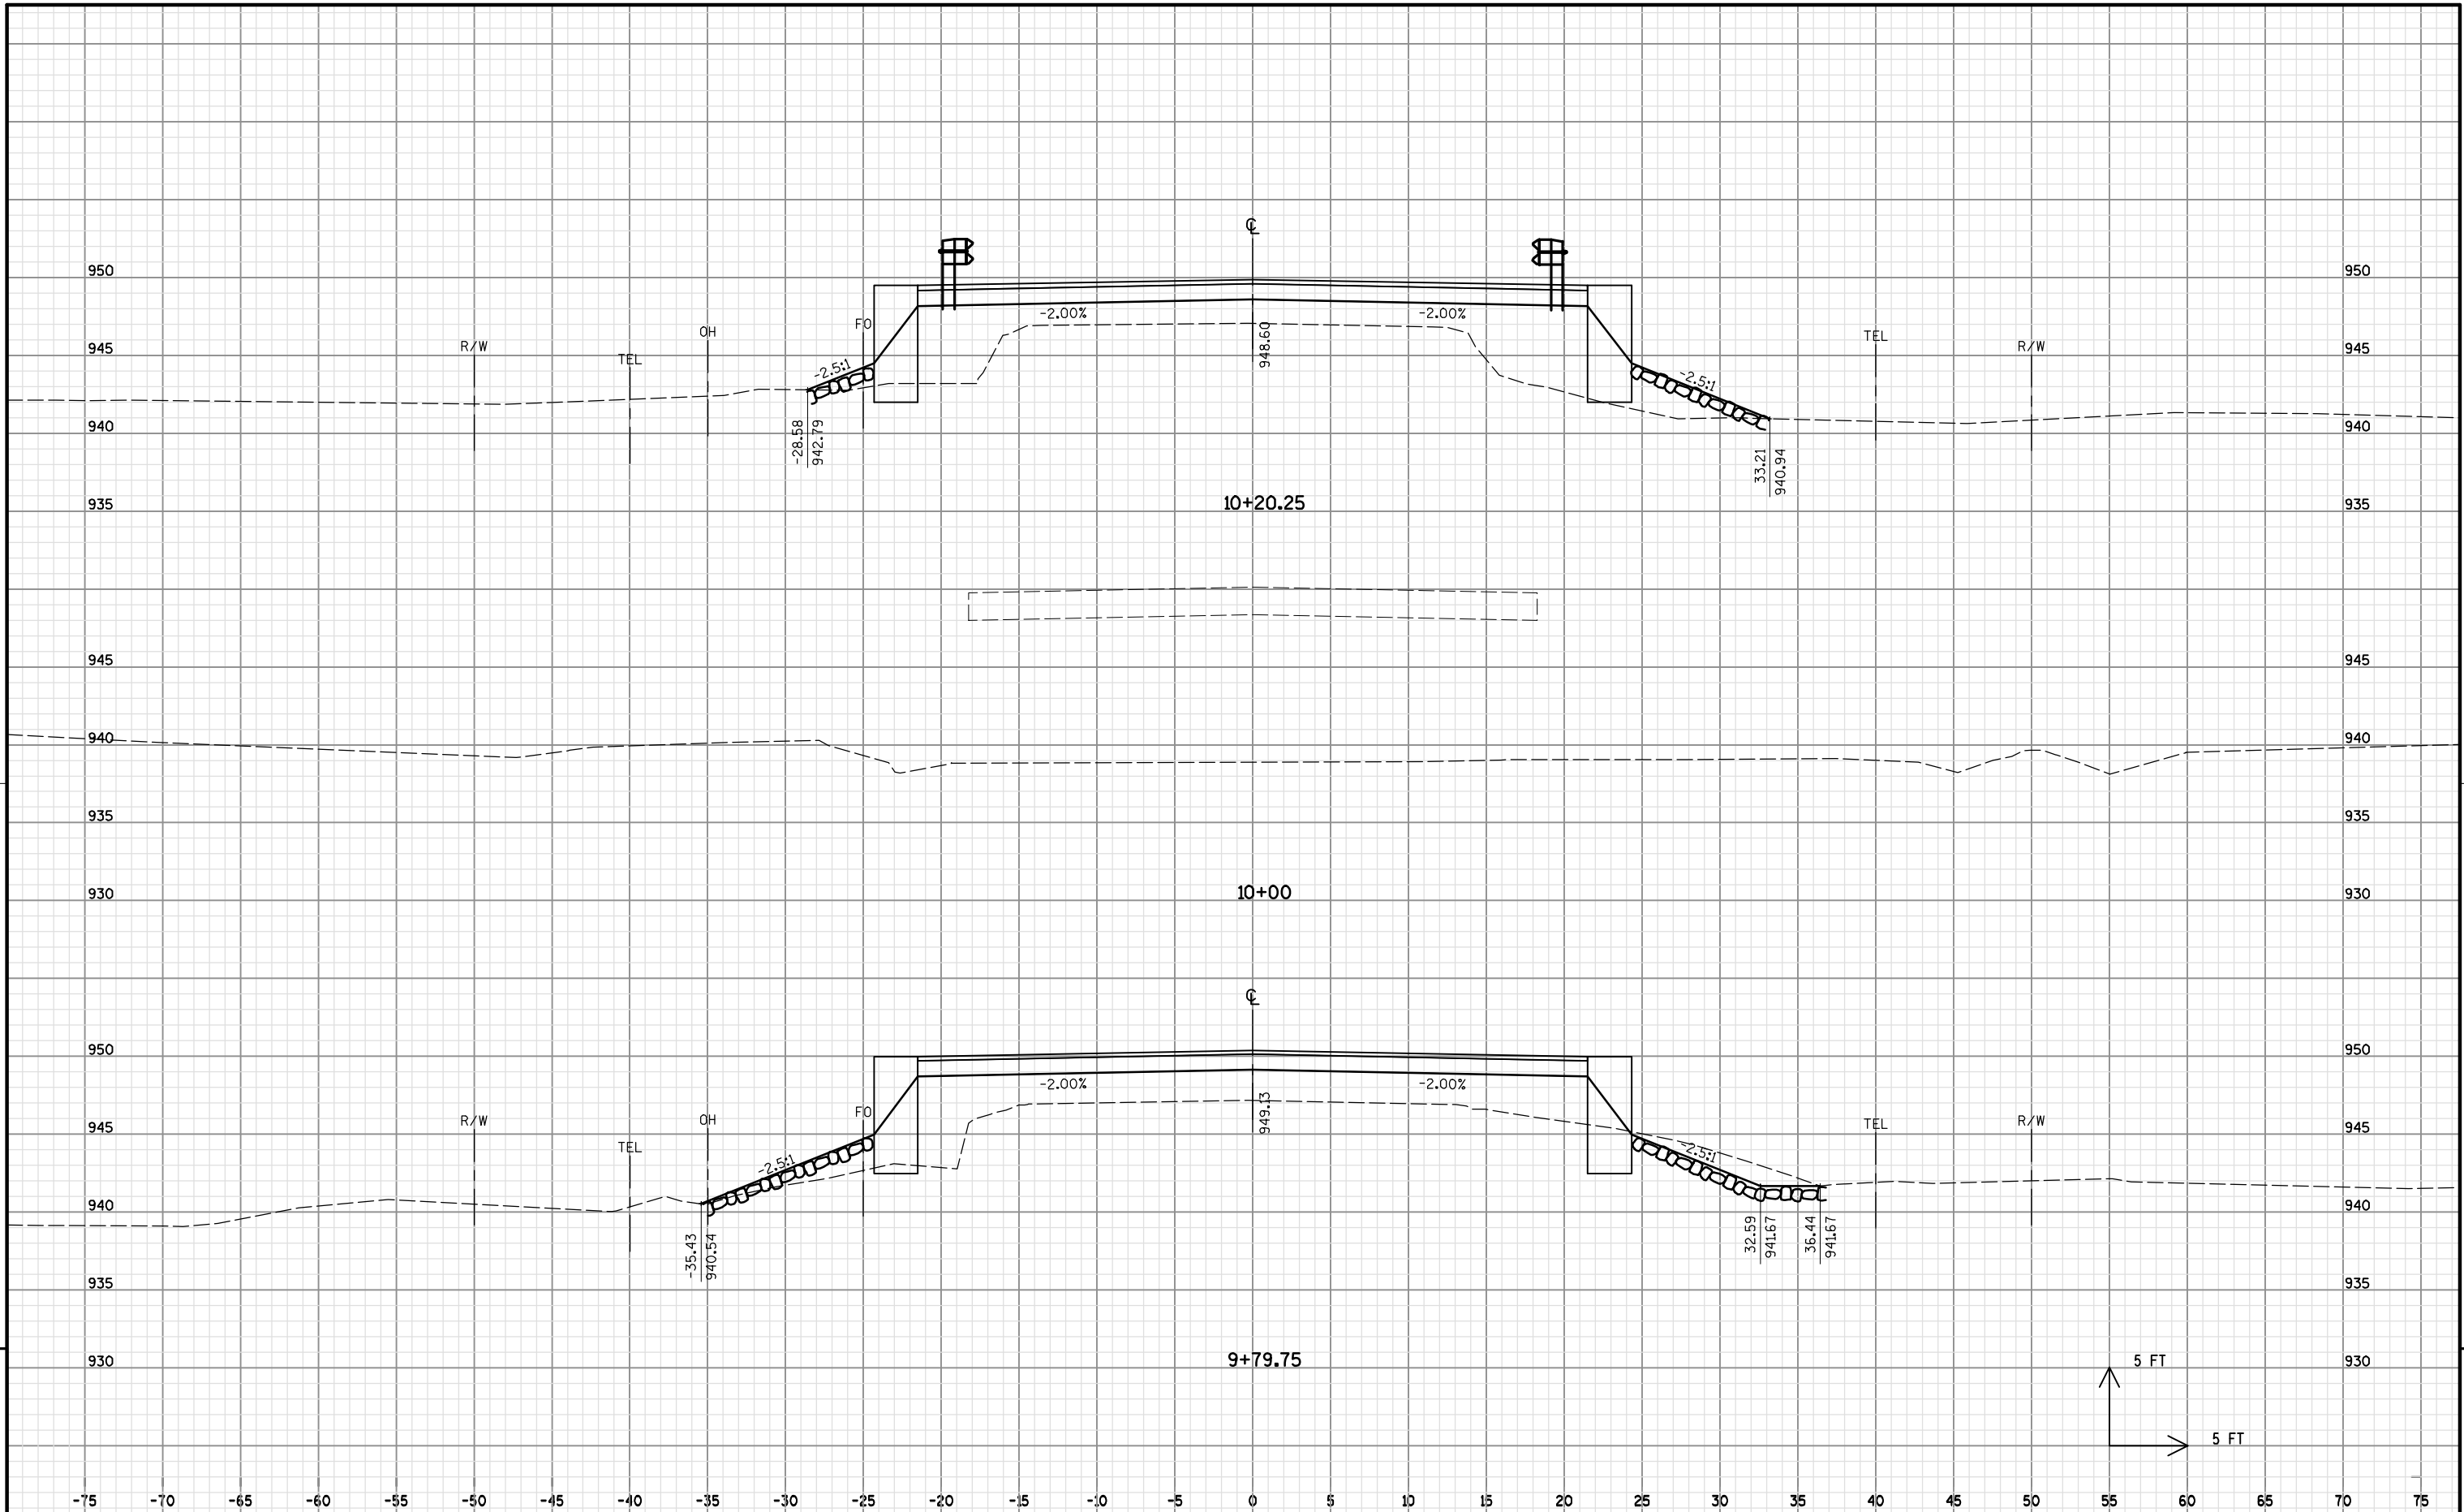


9

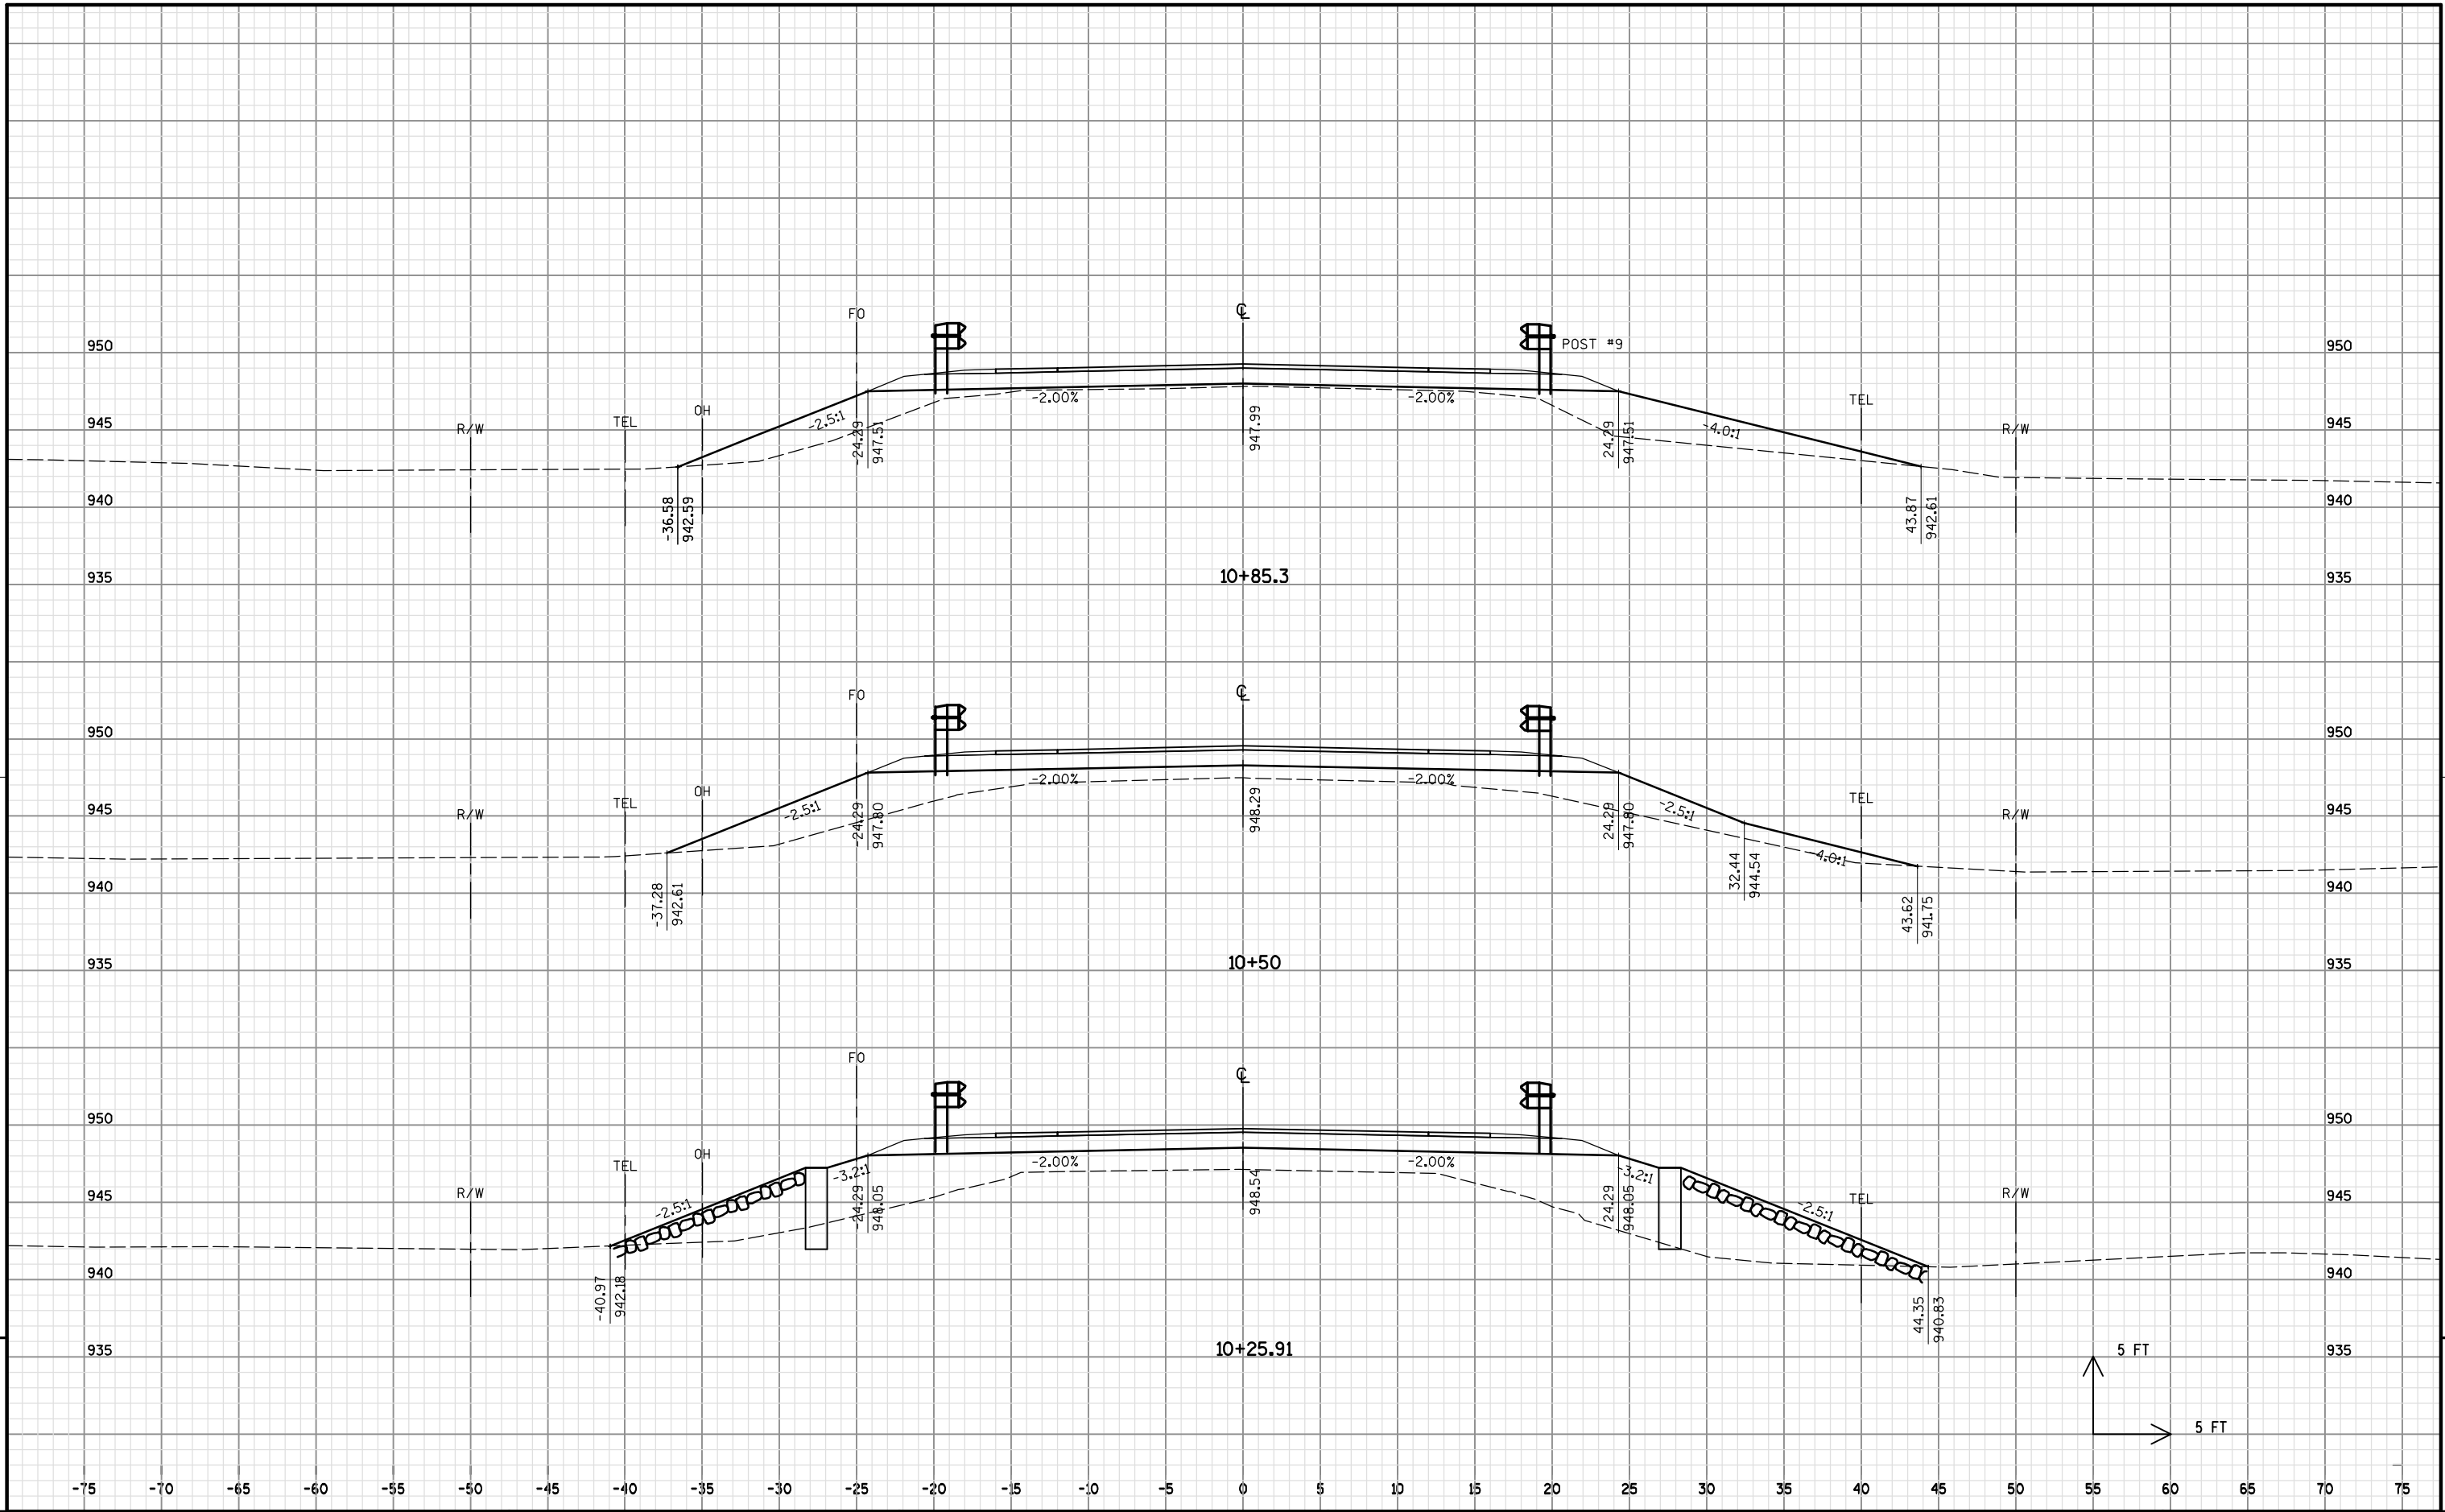


9


9

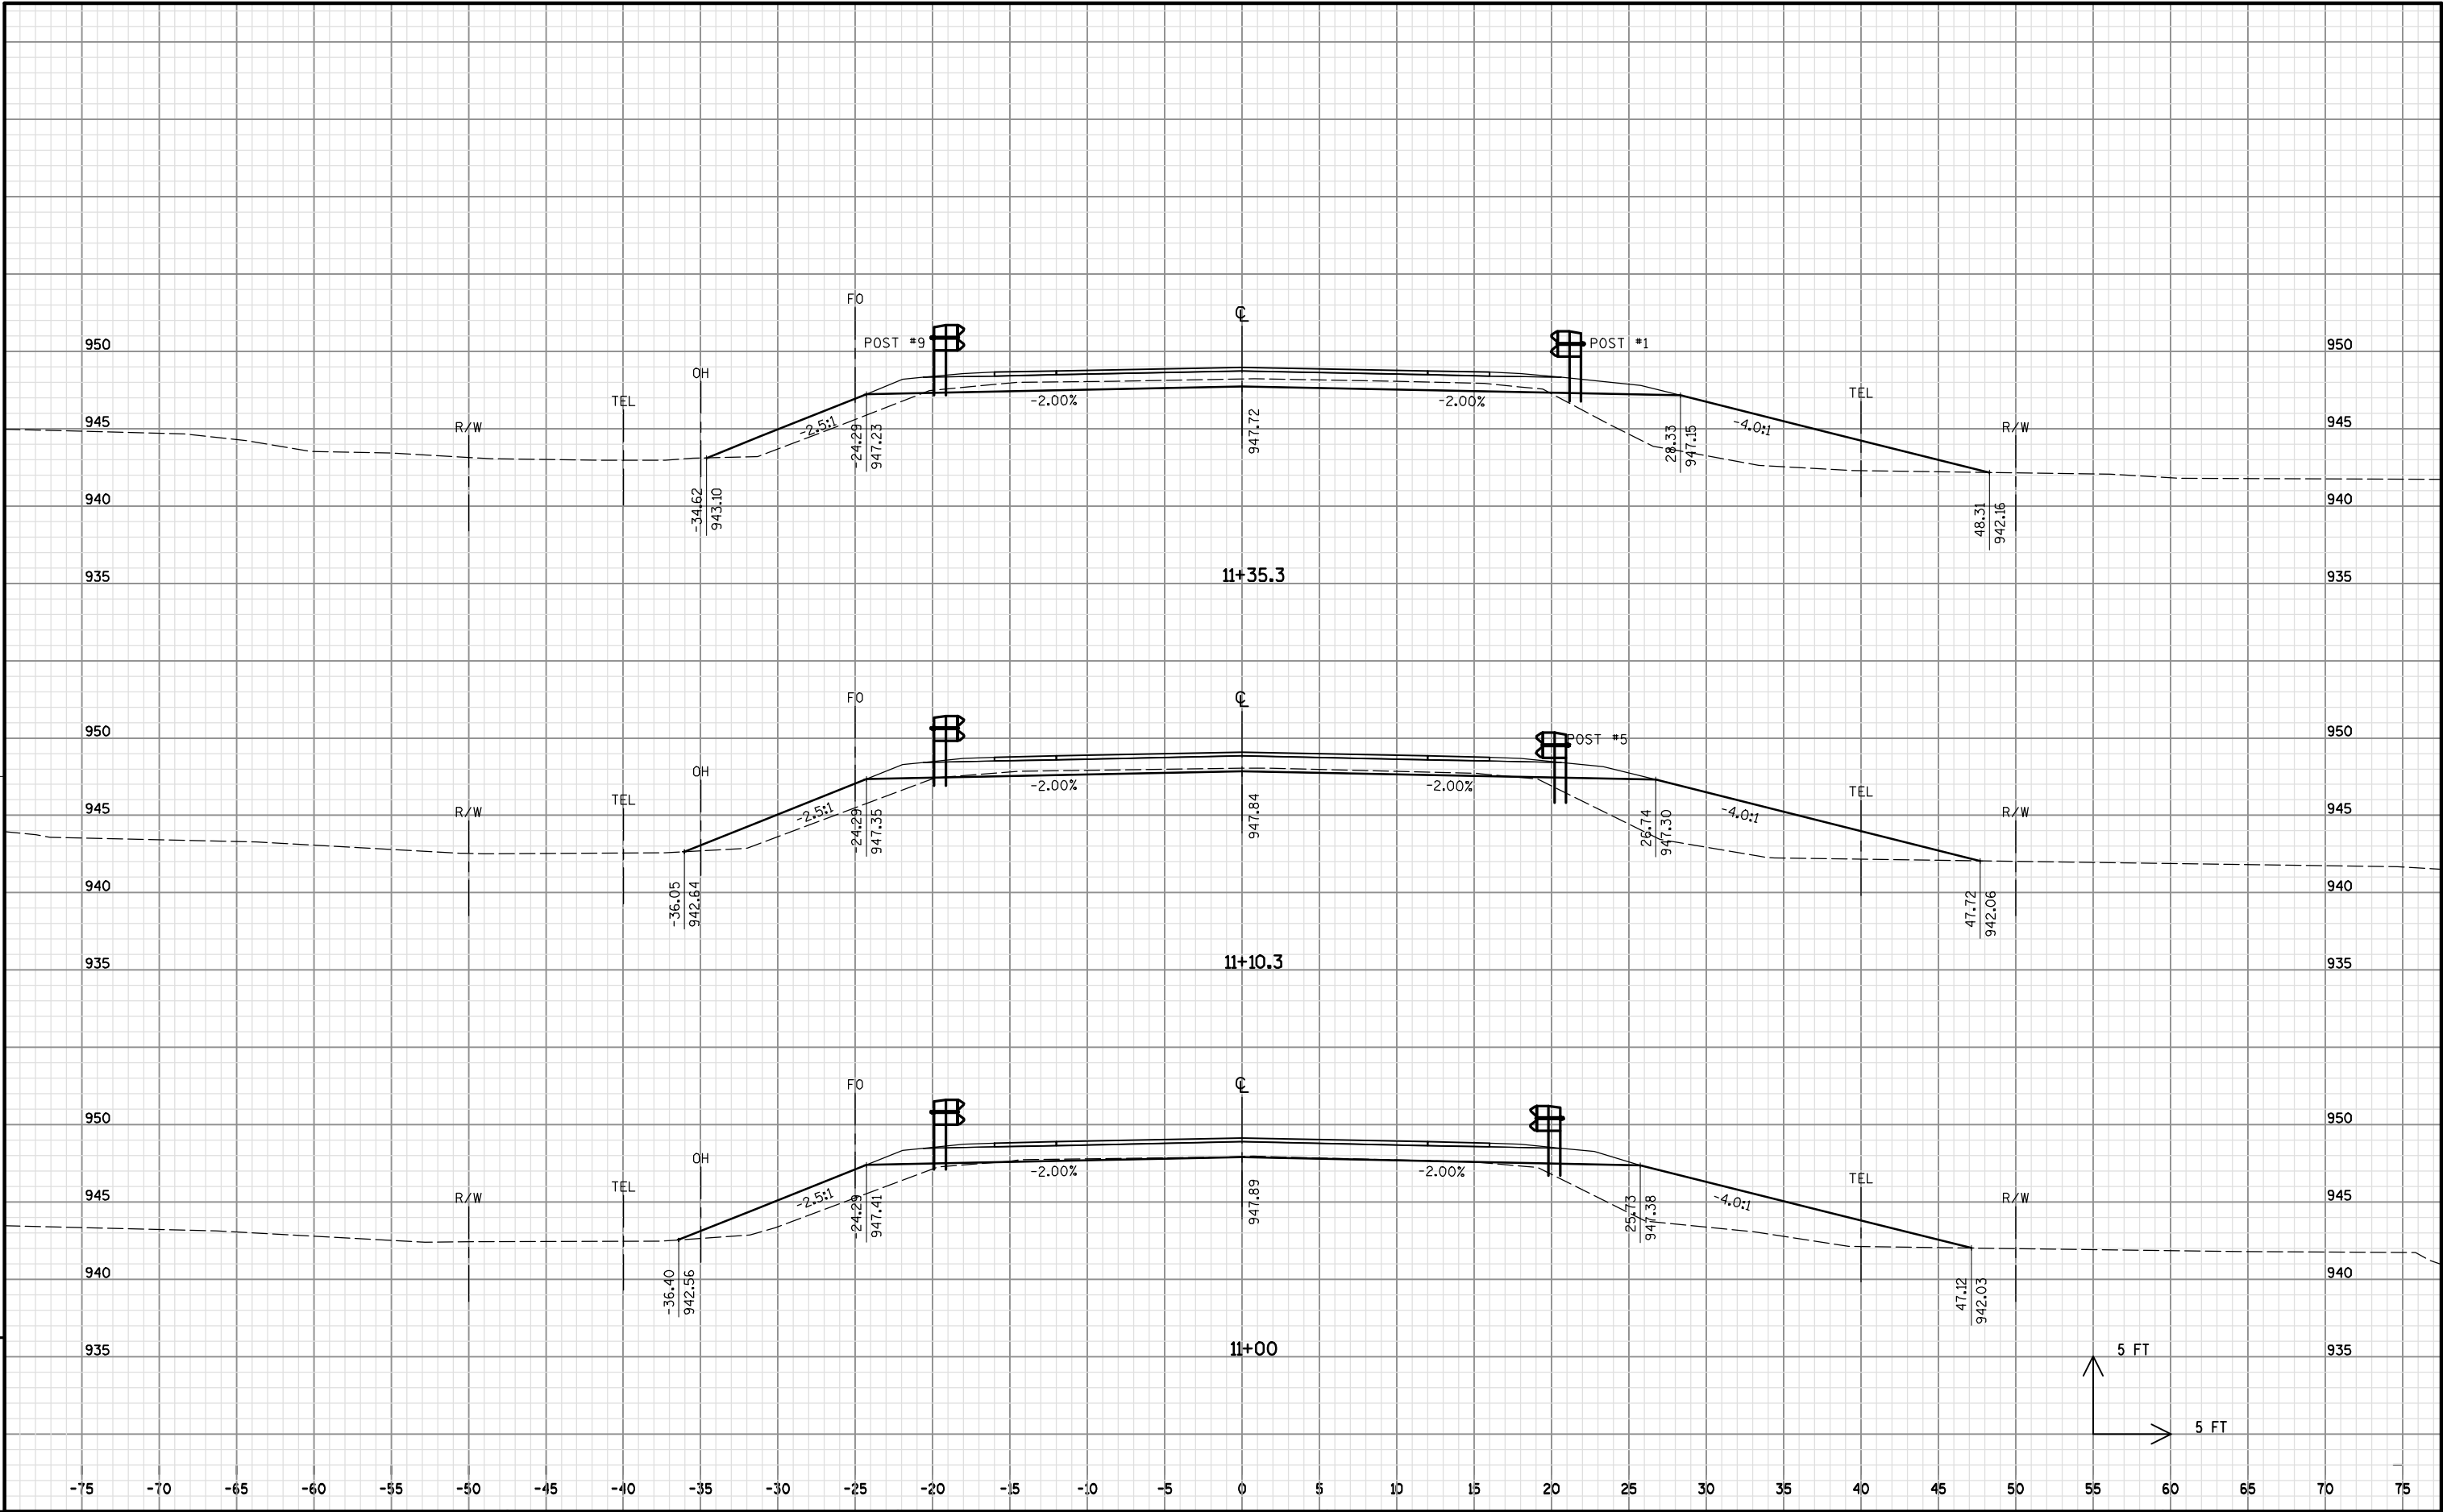

9

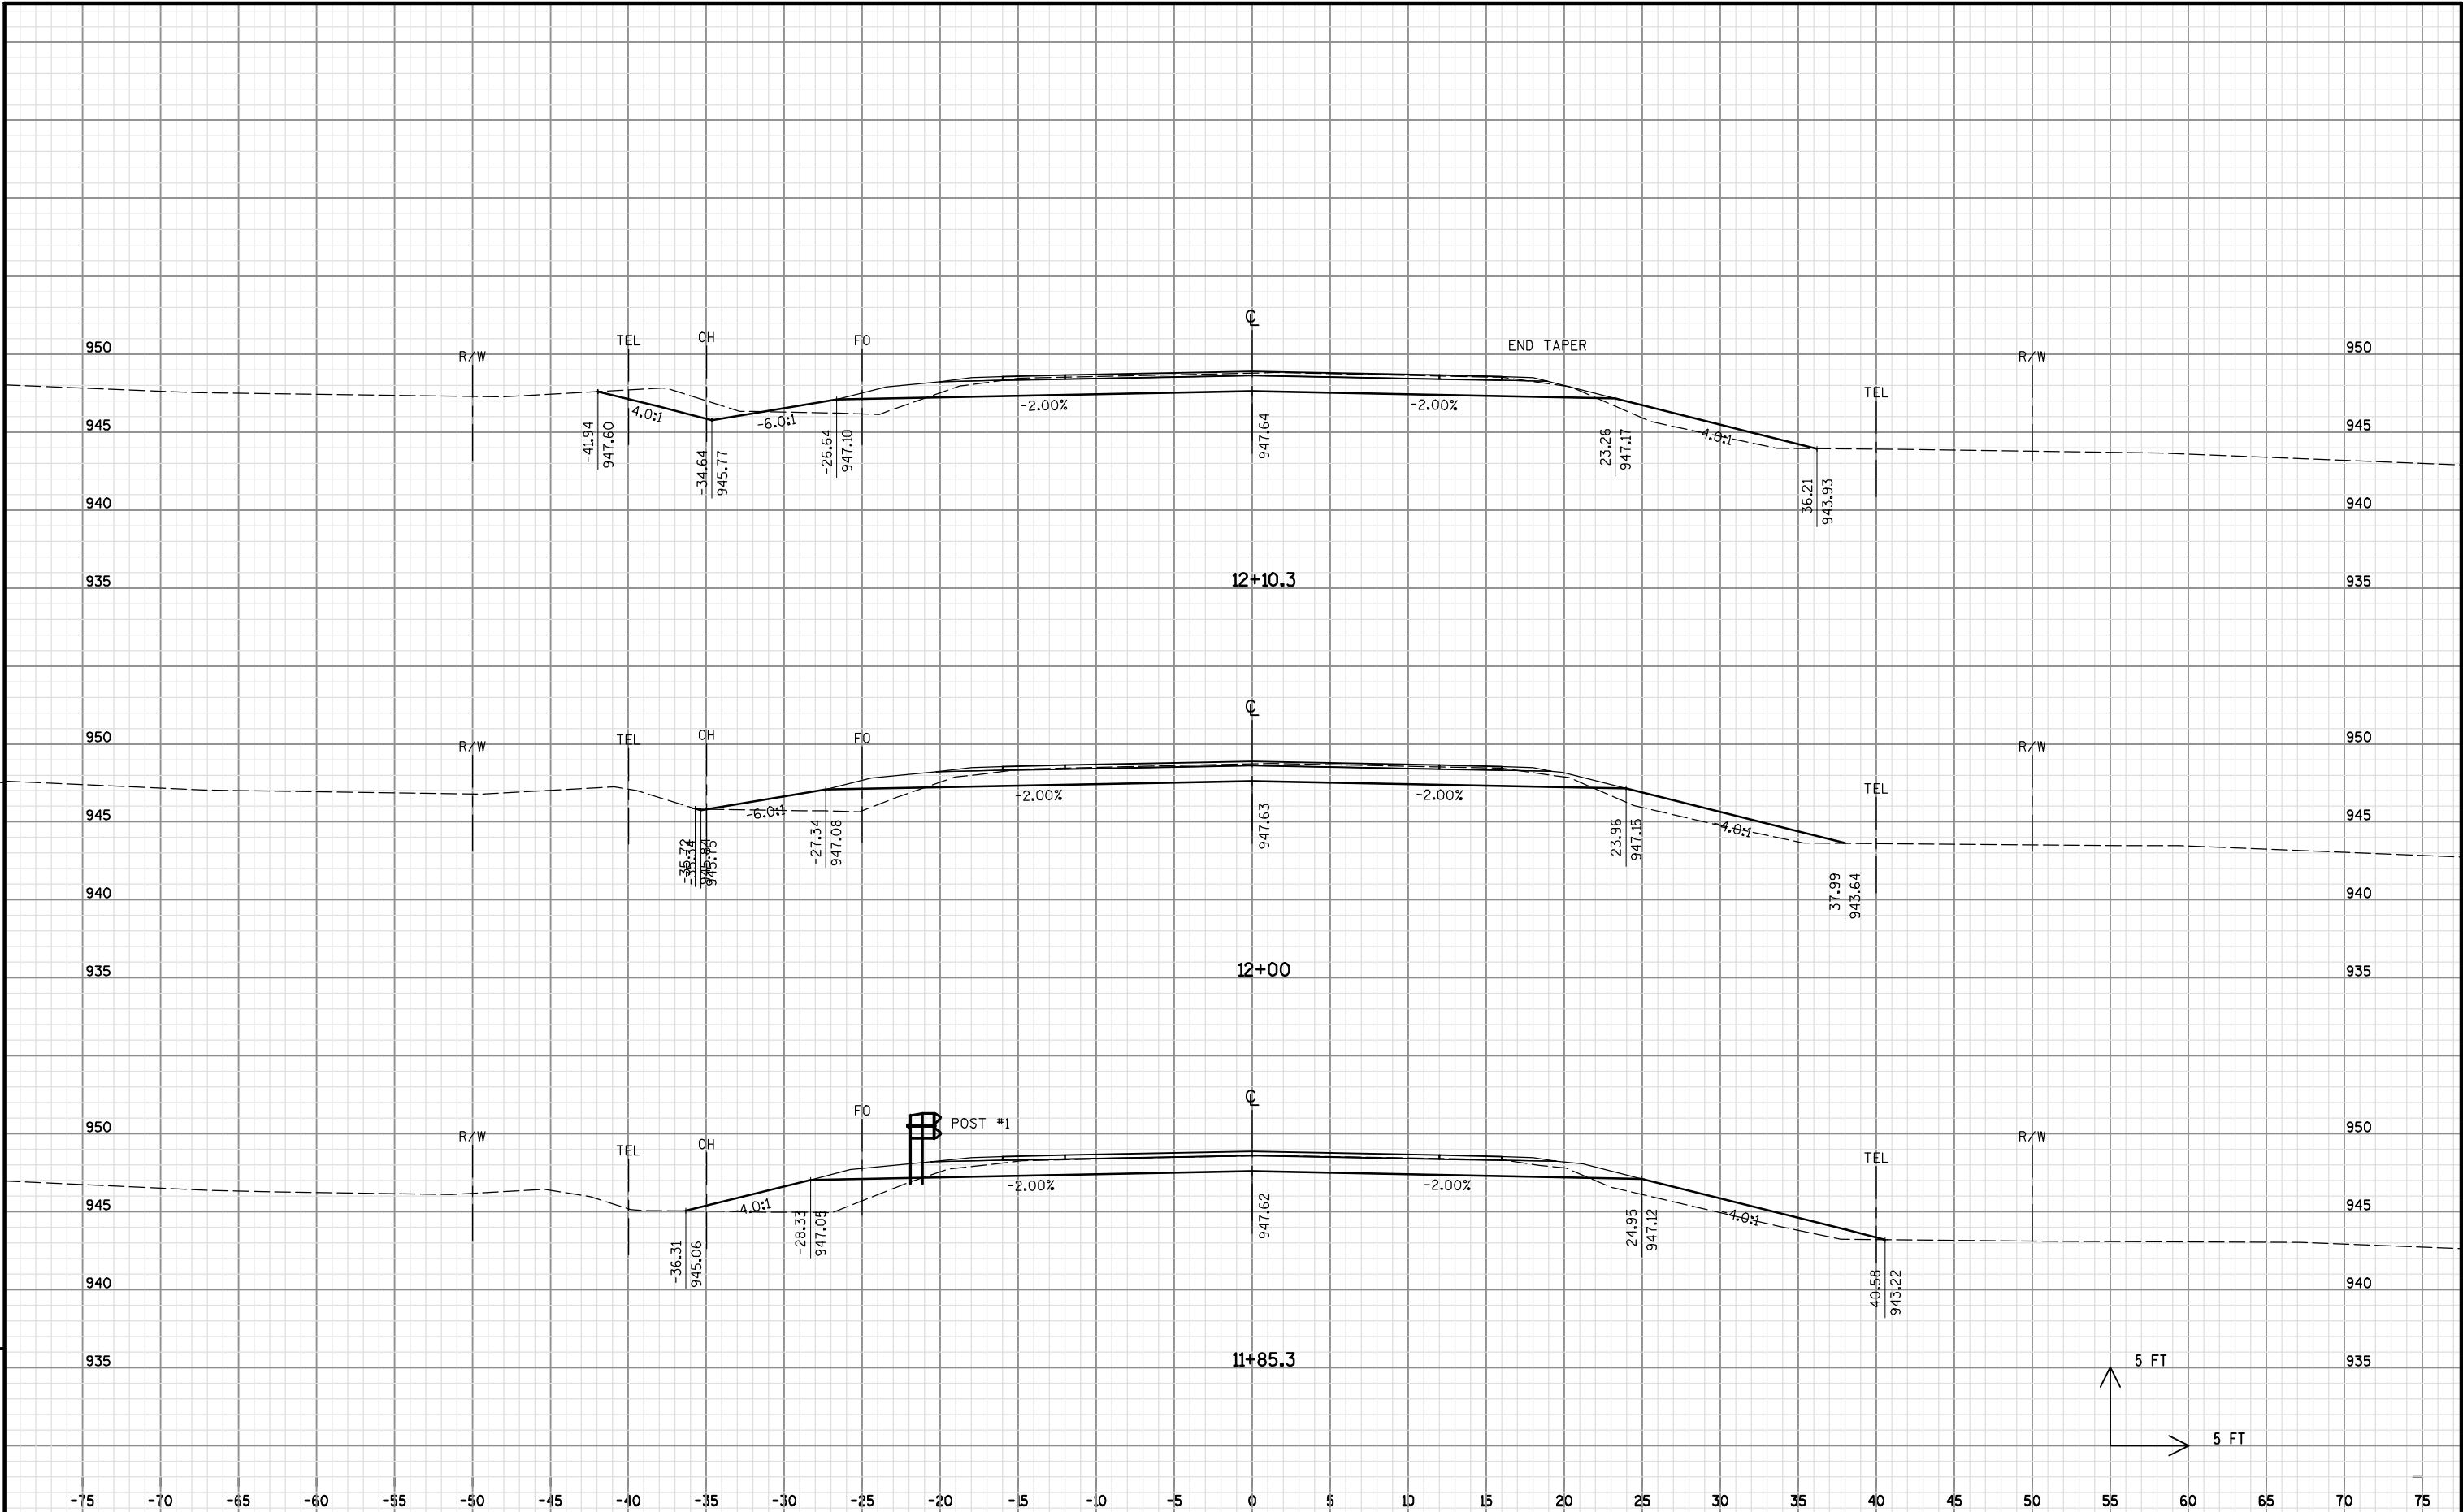


9

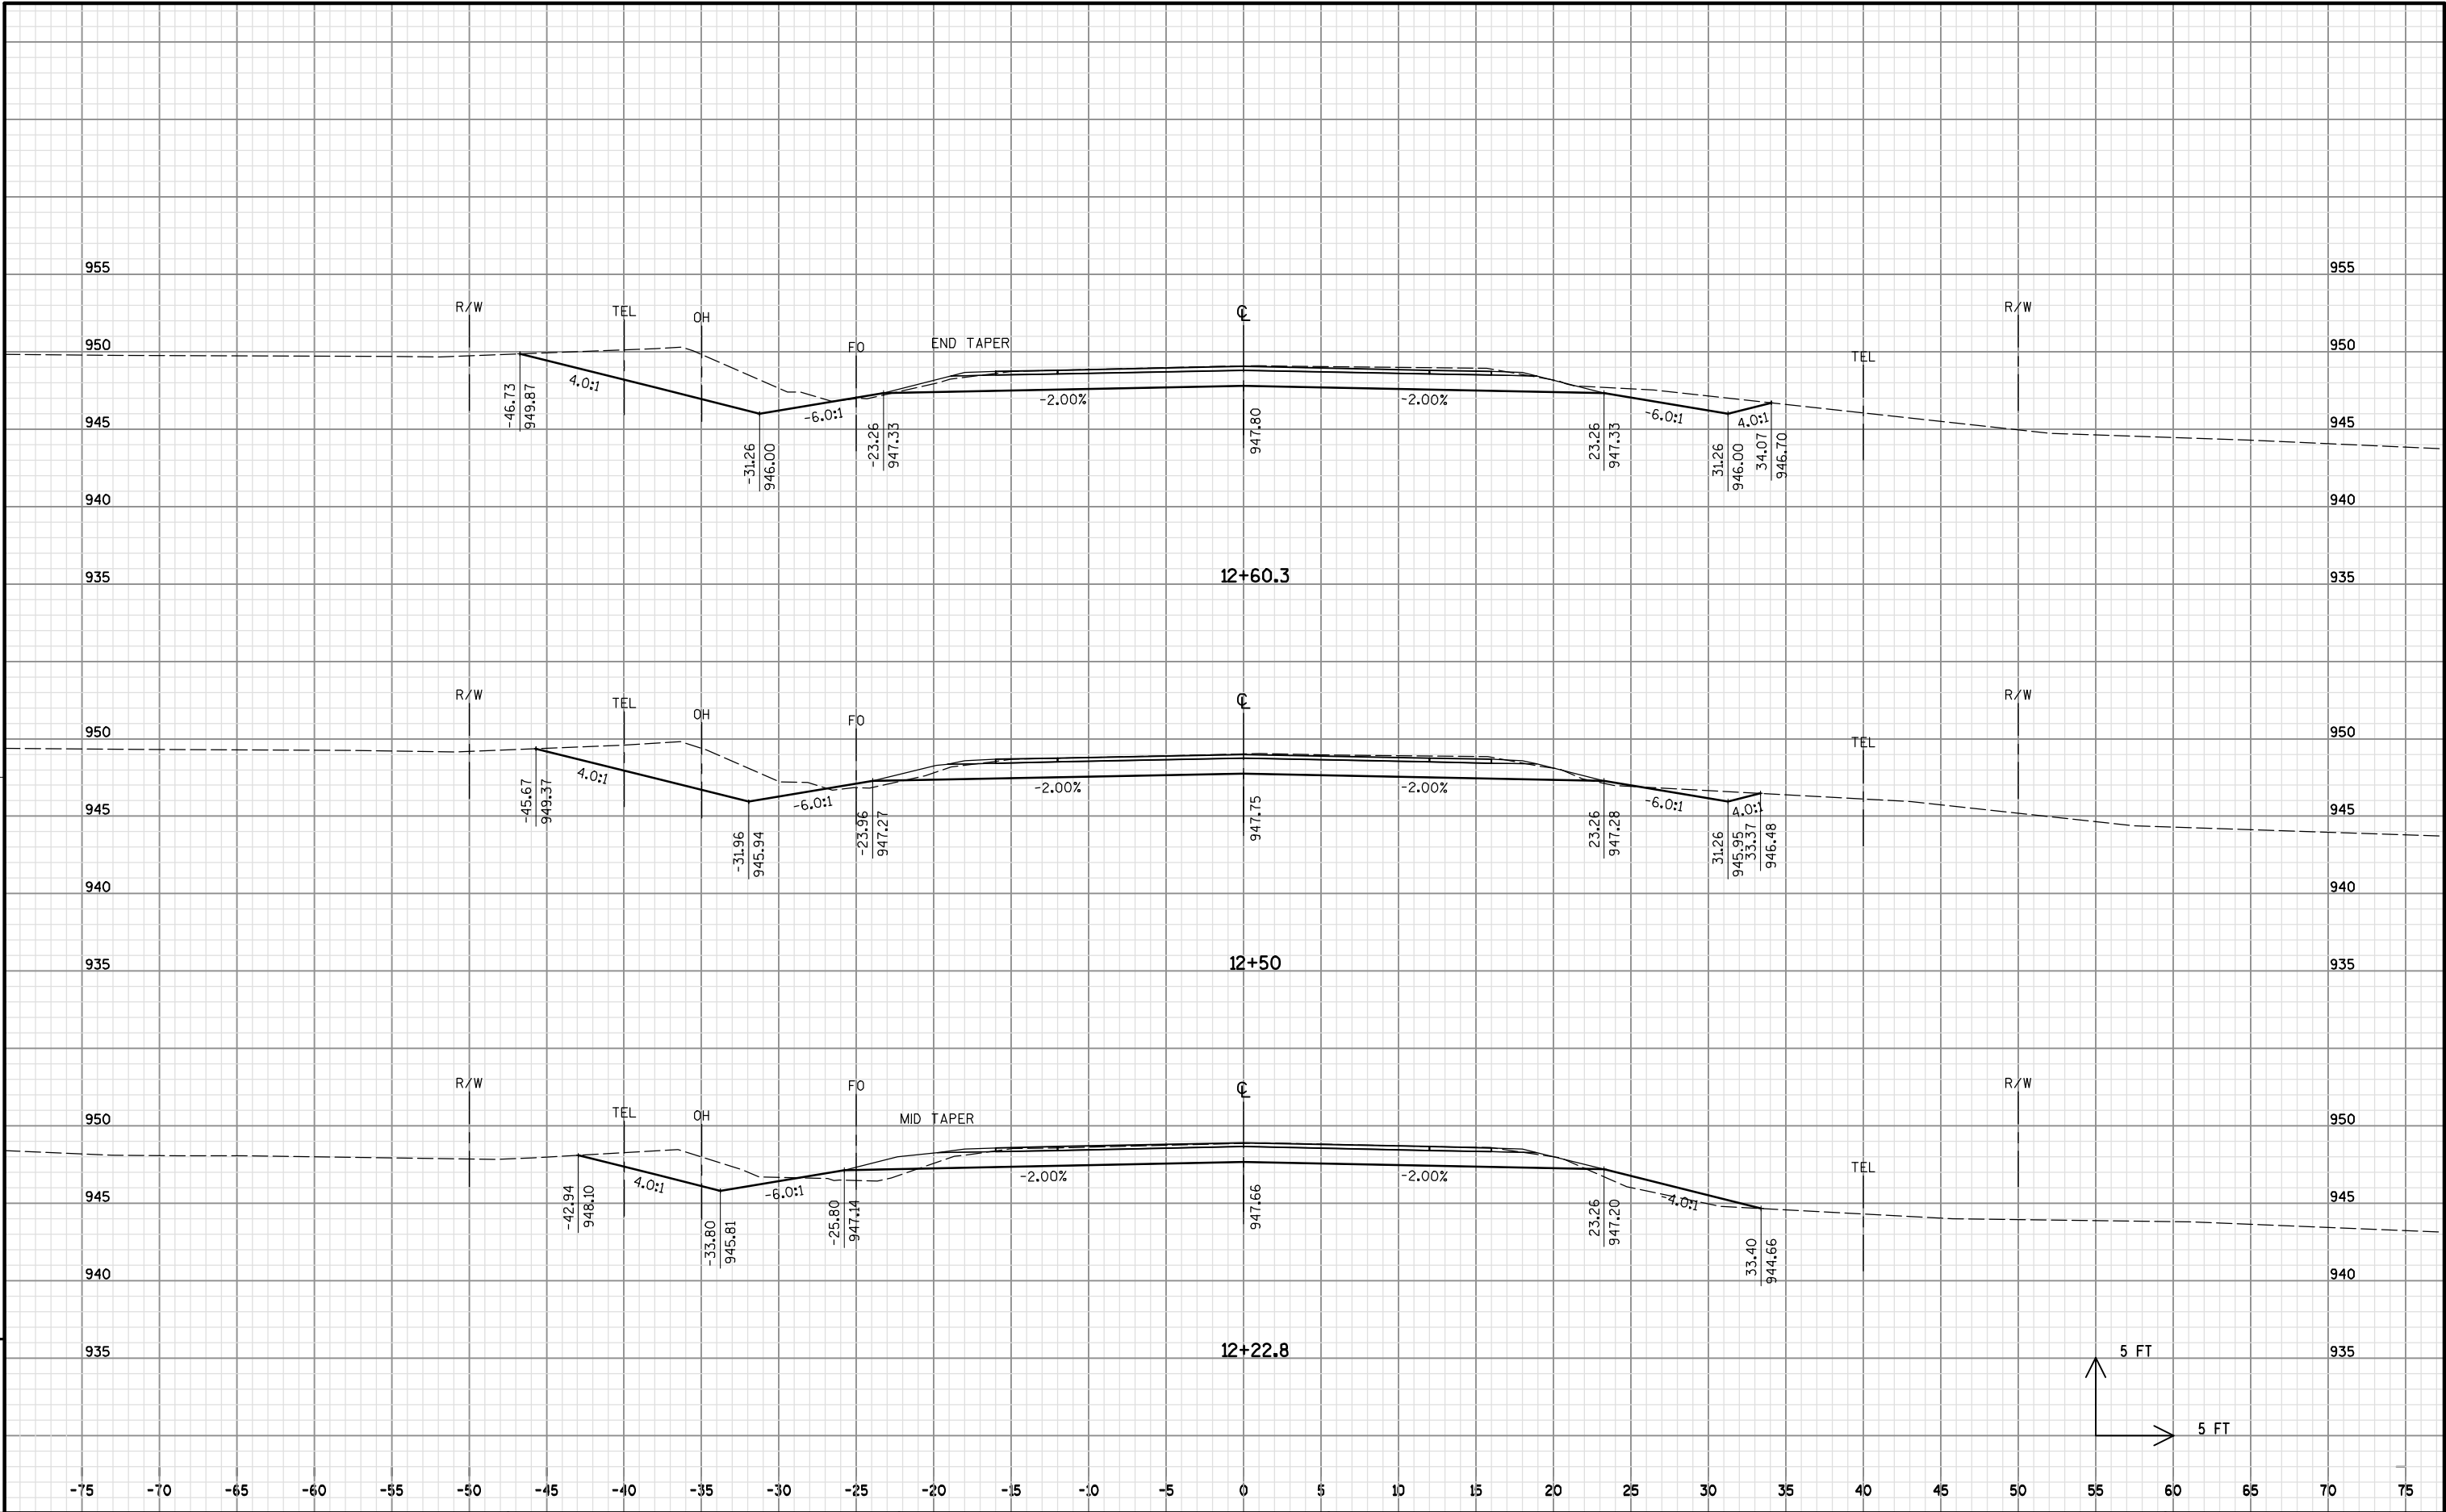


9

9

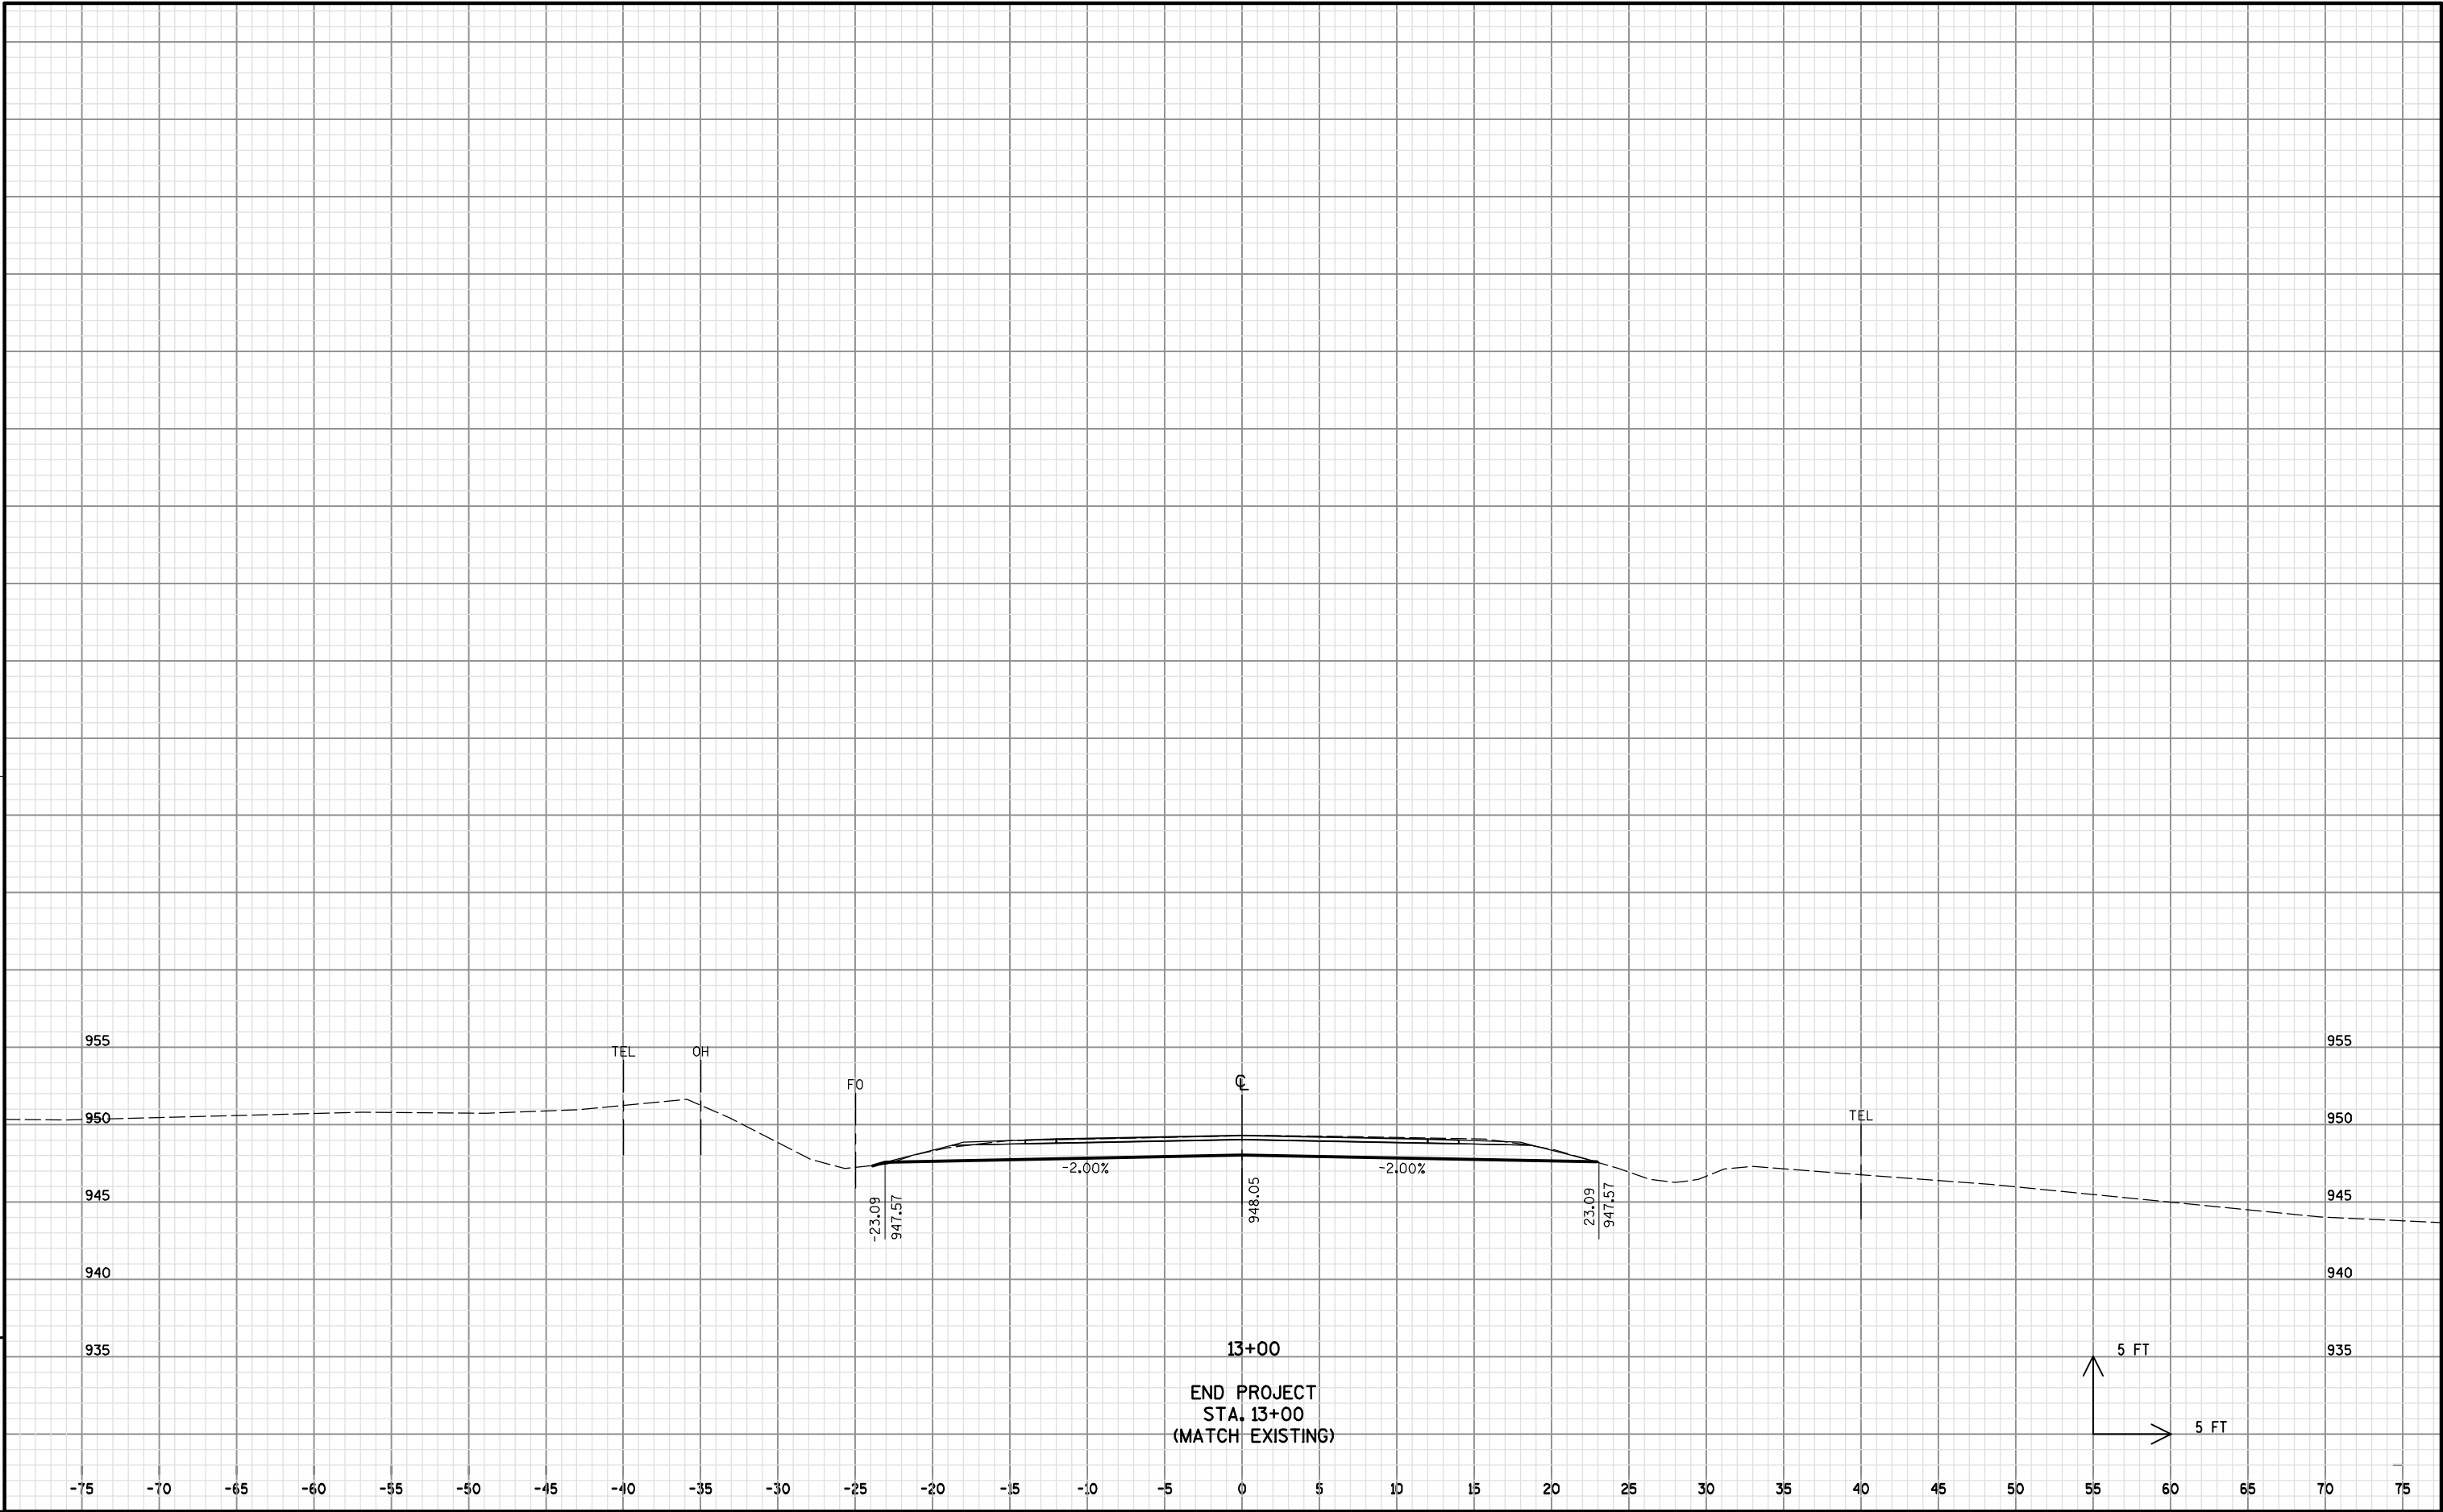

9

Notes

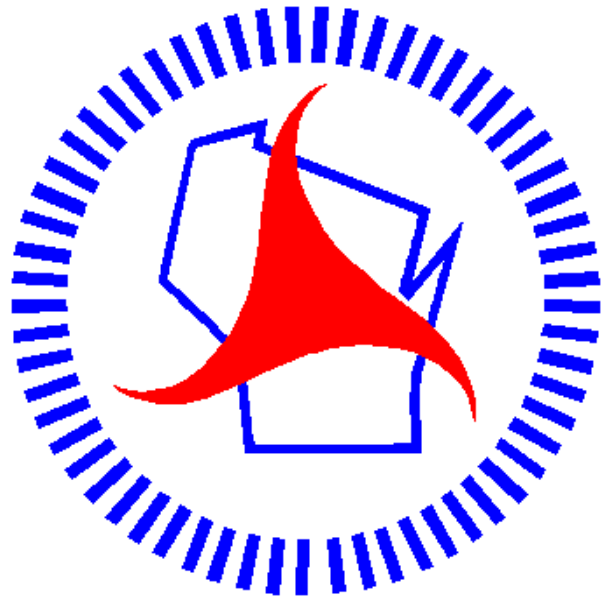

Wisconsin Department of Transportation

Dedicated people creating transportation solutions
through innovation and exceptional service.

<http://www.dot.wisconsin.gov>