

MAD

PROJECT ID: 1112-07-60

WITH:


COUNTY: DANE COUNTY

NOVEMBER 2017

ORDER OF SHEETS

Section No.	1	Title
Section No.	2	Typical Sections and Details
Section No.	3	Estimate of Quantities
Section No.	3	Miscellaneous Quantities
Section No.	4	Right of Way Plan
Section No.	5	Plan and Profile
Section No.	6	Standard Detail Drawings
Section No.	7	Sign Plates
Section No.	8	Structure Plans
Section No.	8	Computer Earthwork Data
Section No.	8	Gross Sections

TOTAL SHEETS = 146

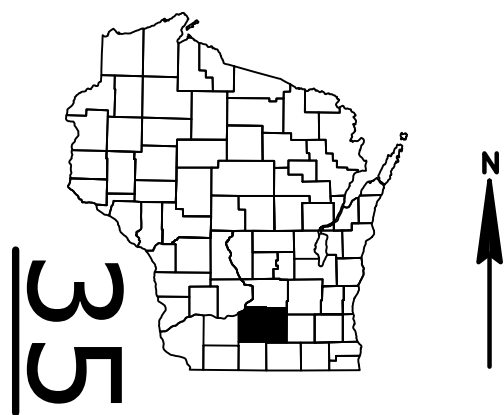

DESIGN DESIGNATION			
A.A.D.T.	2015	=	68,450
A.A.D.T.	2025	=	75,460
D.H.V.		=	7,546
D.D.		=	58/42
T.		=	14.9%
DESIGN SPEED		=	60-70 MPH
ESALS		=	N/A

CONVENTIONAL SYMBOLS

PLAN	
CORPORATE LIMITS	
PROPERTY LINE	
LOT LINE	
LIMITED HIGHWAY EASEMENT	
EXISTING RIGHT OF WAY	
PROPOSED OR NEW R/W LINE	
SLOPE INTERCEPT	
REFERENCE LINE	
EXISTING CULVERT	
PROPOSED CULVERT (Box or Pipe)	
COMBUSTIBLE FLUIDS	
MARSH AREA	
WOODED OR SHRUB AREA	

PROFILE	
GRADE LINE	
ORIGINAL GROUND	
MARSH OR ROCK PROFILE (To be noted as such)	
SPECIAL DITCH	
GRADE ELEVATION	
CULVERT (Profile View)	
UTILITIES	
ELECTRIC	
FIBER OPTIC	
GAS	
SANITARY SEWER	
STORM SEWER	
TELEPHONE	
WATER	
UTILITY PEDESTAL	
POWER POLE	
TELEPHONE POLE	

STATE OF WISCONSIN

DEPARTMENT OF TRANSPORTATION

PLAN OF PROPOSED IMPROVEMENT

MADISON - SUN PRAIRIE

EAST SPRINGS DRIVE TO MAIN STREET

USH 151

DANE COUNTY

STATE PROJECT NUMBER
1112-07-60

BEGIN PROJECT


STA. 333+30

Y= 503639.53

X= 842877.72

END PROJECT

STA. 539+00

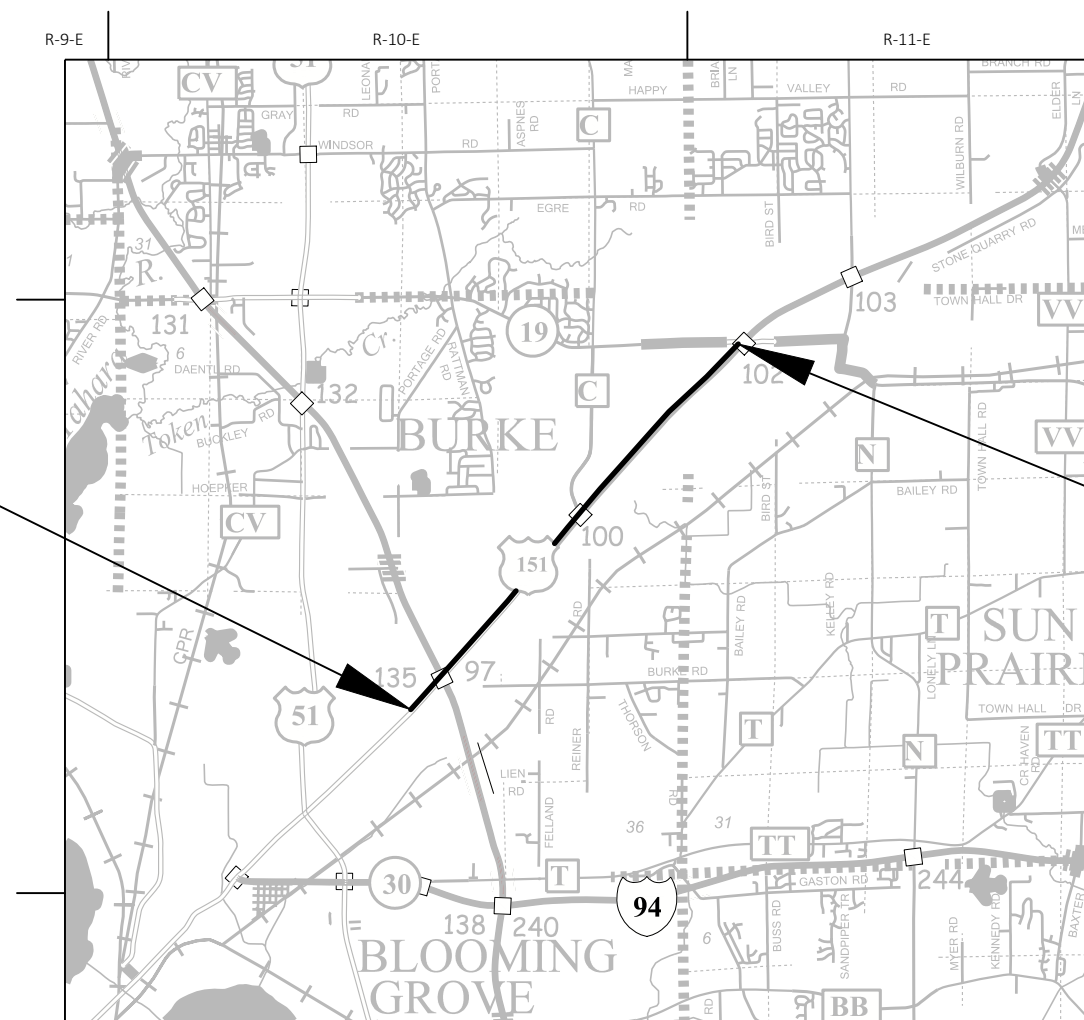

LAYOUT

SCALE 0 2 MI

TOTAL NET LENGTH OF CENTERLINE = 3.896 MI

HORIZONTAL POSITIONS SHOWN ON THIS PLAN ARE WISCONSIN COUNTY COORDINATES, DANE COUNTY, NAD83 (YEAR), IN U.S. SURVEY FEET. VALUES ARE GRID COORDINATES, GRID BEARINGS, AND GRID DISTANCES. GRID DISTANCES MAY BE USED AS GROUND DISTANCES.

STATE PROJECT	FEDERAL PROJECT	
	PROJECT	CONTRACT
1112-07-60	WISC 2017606	1

STATE OF WISCONSIN DEPARTMENT OF TRANSPORTATION	
PREPARED BY	
Surveyor	JOHN MORAN
Designer	ADAM SHAW
Project Manager	DAVID LAYTON
Regional Examiner	
Regional Supervisor	BRENDA SCHOENFELD
APPROVED FOR THE DEPARTMENT	
DATE: 5/1/2017	

GENERAL NOTES

1. THERE ARE UTILITY FACILITIES WITHIN THE PROJECT AREA THAT ARE NOT SHOWN ON THE PLANS. THE CONTRACTOR SHALL COORDINATE HIS CONSTRUCTION ACTIVITIES WITH A CALL TO DIGGERS HOTLINE AND/OR A DIRECT CALL TO THE UTILITIES THAT HAVE FACILITIES IN THE AREA. NOT ALL UTILITIES ARE MEMBERS OF DIGGERS HOTLINE.
2. REMOVING CONCRETE INCLUDES ANY MESH OR REINFORCEMENT THAT MAY BE PART OF THE PAVEMENT STRUCTURE. EXISTING PAVEMENT DEPTHS ARE BASED ON AS-BUILT DATA AND MAY VARY IN FIELD.
3. EROSION CONTROL DEVICES SHALL BE PLACED IN SEQUENCE WITH CONSTRUCTION OPERATIONS OR AS DETERMINED BY THE ENGINEER. ENGINEER TO VERIFY INLET PROTECTION LOCATION AND NEED BEFORE PLACEMENT.
4. DO NOT DRIVE EQUIPMENT OR STORE EQUIPMENT OR MATERIAL IN WETLANDS, WATERWAYS OR ENVIRONMENTALLY SENSITIVE AREAS ADJACENT TO THE PROJECT. DO NOT DRIVE EQUIPMENT OR STORE EQUIPMENT OR MATERIALS OUTSIDE OF THE RIGHT OF WAY.
5. ALL LOCATIONS OF CONCRETE REPAIR AND REPLACEMENT ARE APPROXIMATE AND SHALL BE FIELD VERIFIED BY THE ENGINEER.

CONVENTIONAL ABBREVIATIONS			
ACCESS POINT/ DRIVEWAY CONNECTION	AP	RELEASE OF RIGHTS REMAINING	ROR REM.
ACCESS RIGHTS	AR	RIGHT-OF-WAY	R/W
ACRES	AC.	SECTION	SEC.
AND OTHERS	ET.AL.	STATION	STA.
CENTERLINE	C/L	TEMPORARY LIMITED EASEMENT VOLUME	TLE V.
CERTIFIED SURVEY MAP CORNER	CSM COR.		
DOCUMENT	DOC.		
EASEMENT	EASE.		
HIGHWAY EASEMENT	H.E.		
LAND CONTRACT	LC		
MONUMENT	MON.		
PAGE	P.		
PERMANENT LIMITED EASEMENT	PLE		
PROPERTY LINE	PL		
RECORDED AS REFERENCE LINE	(100') R/L		



WISDNR REGION CONTACT

WISCONSIN DEPARTMENT OF NATURAL RESOURCES
ERIC HEGGELUND
SOUTH CENTRAL REGION
3911 FISH HATCHERY ROAD
FITCHBURG, WI 53711
608-275-3283
ERIC.HEGGELUND@WISCONSIN.GOV


WISDOT REGION CONTACTS

DESIGN PROJECT LEADER
ADAM SHAW
WISDOT SW REGION
2101 WRIGHT ST
MADISON, WI 53704
608-246-5311
ADAM.SHAW@DOT.WI.GOV

DESIGN PROJECT MANAGER
DAVID LAYTON, P.E.
WISDOT SW REGION
2101 WRIGHT ST
MADISON, WI 53704
608-246-3821
DAVID.LAYTON@DOT.WI.GOV

ORDER OF SECTION 2 SHEETS

PROJECT OVERVIEW
TYPICAL SECTIONS
PERMANENT SIGNING
TRAFFIC CONTROL/STAGING
RAMP DETOURS

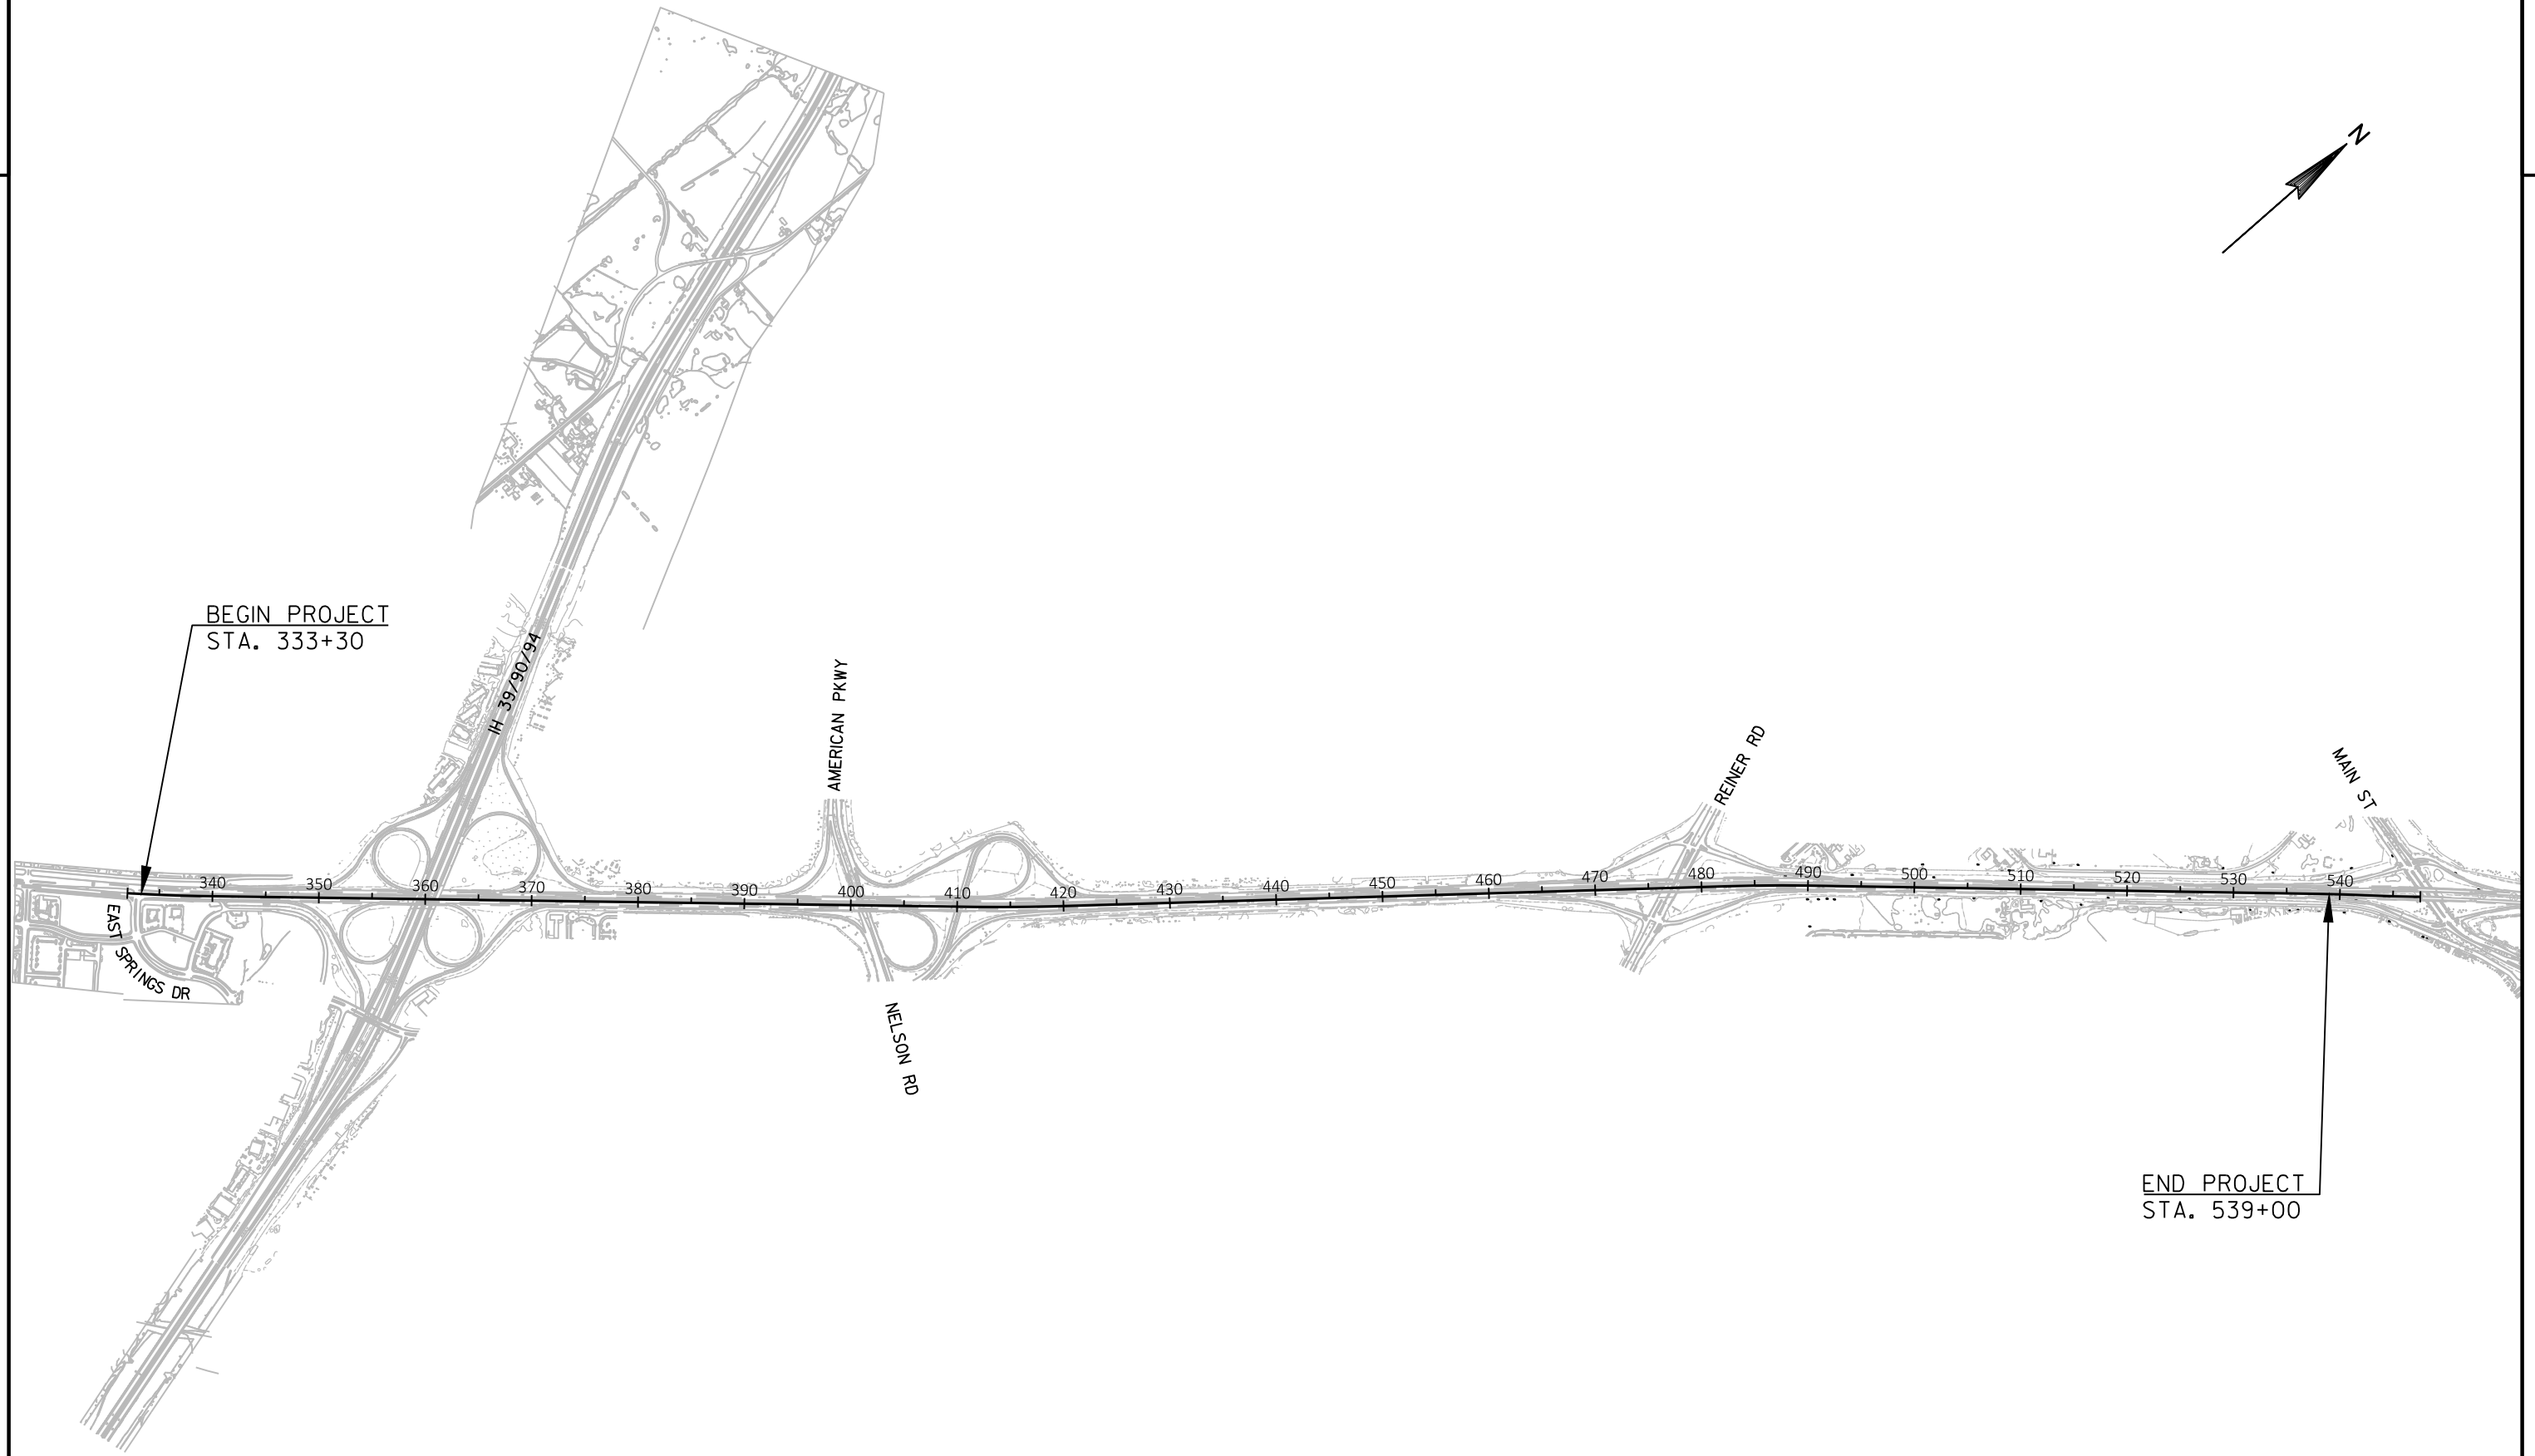

PROJECT NO: 1112-07-60


HWY: USH 151

COUNTY: DANE


PROJECT OVERVIEW

SHEET

E

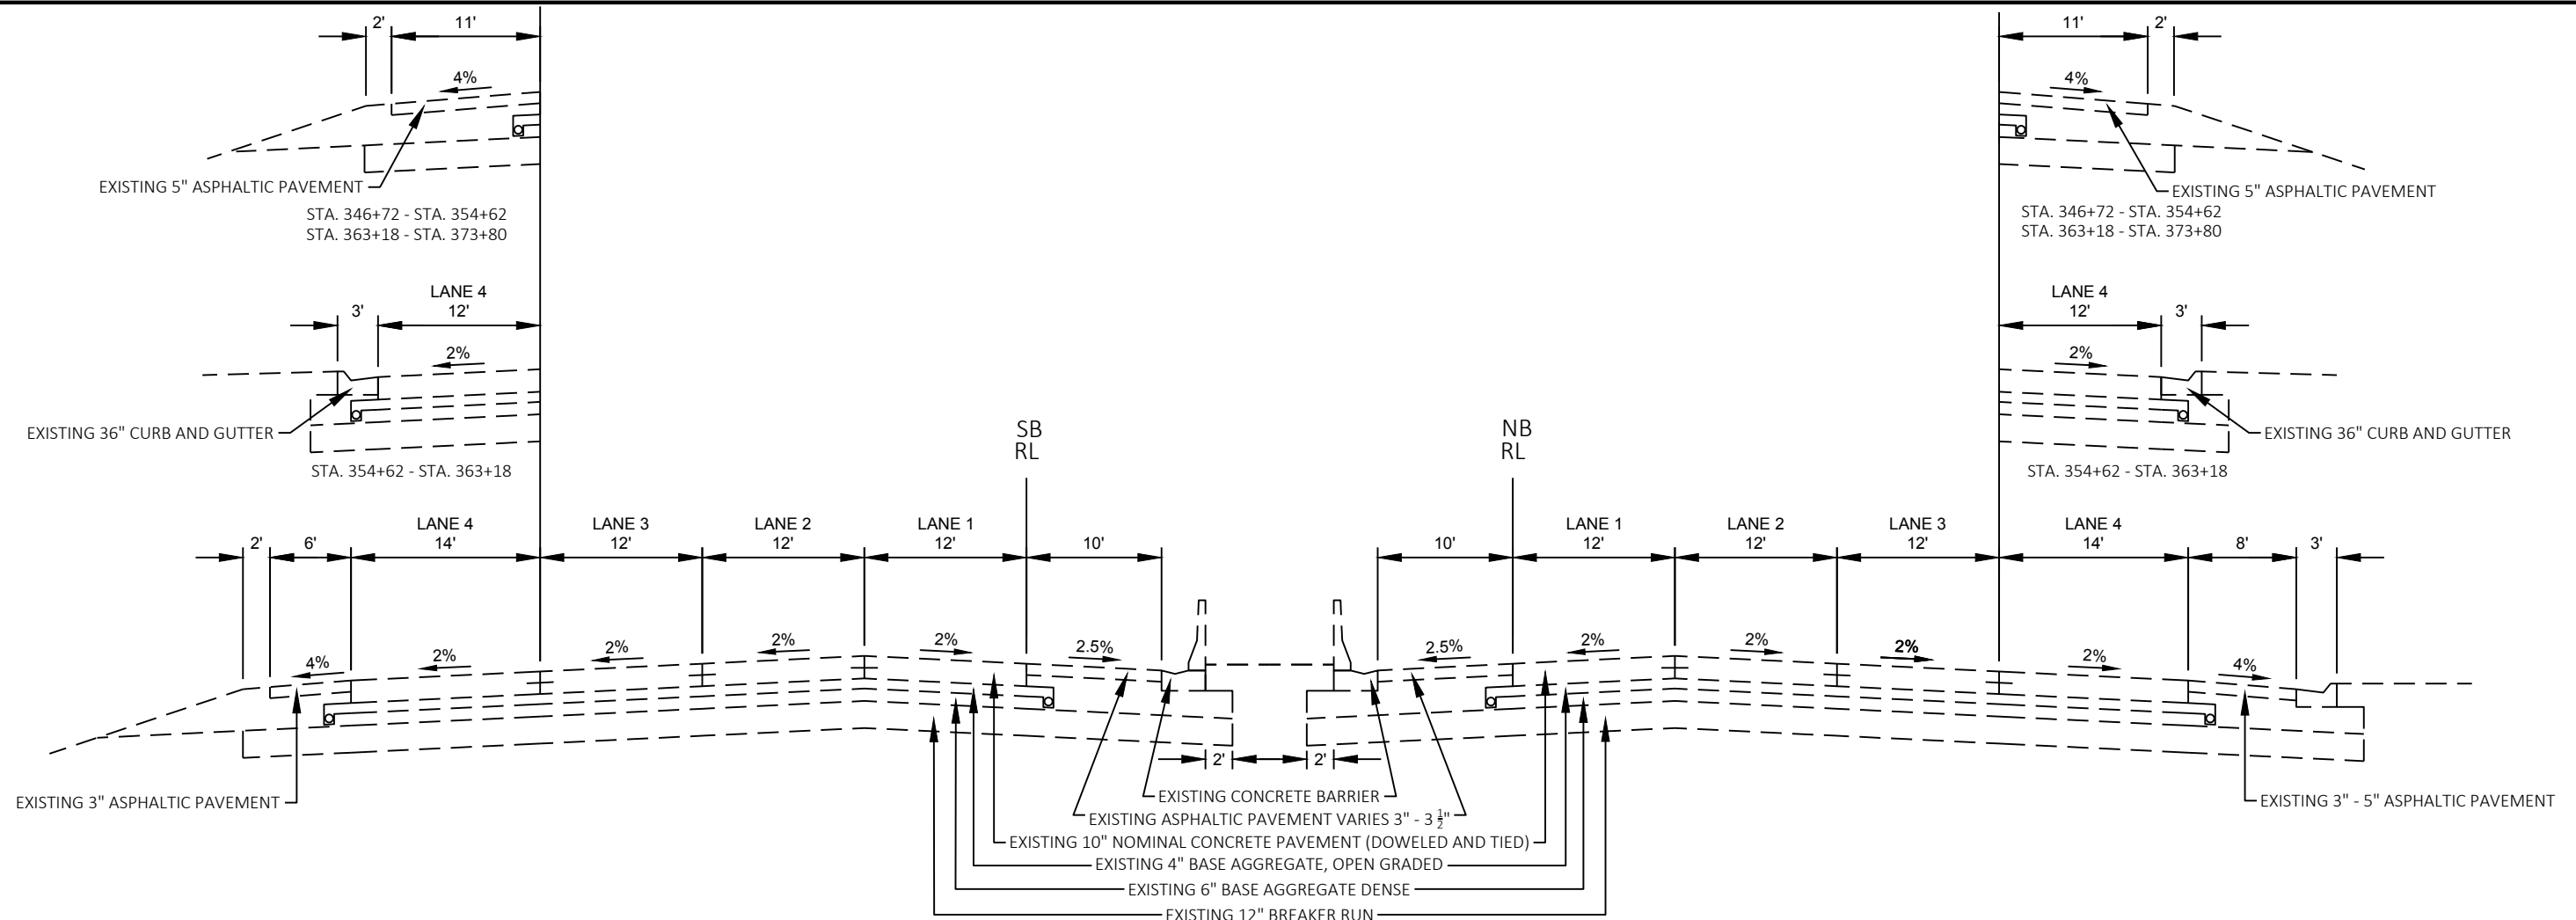**EXISTING TYPICAL SECTION**

USH 151

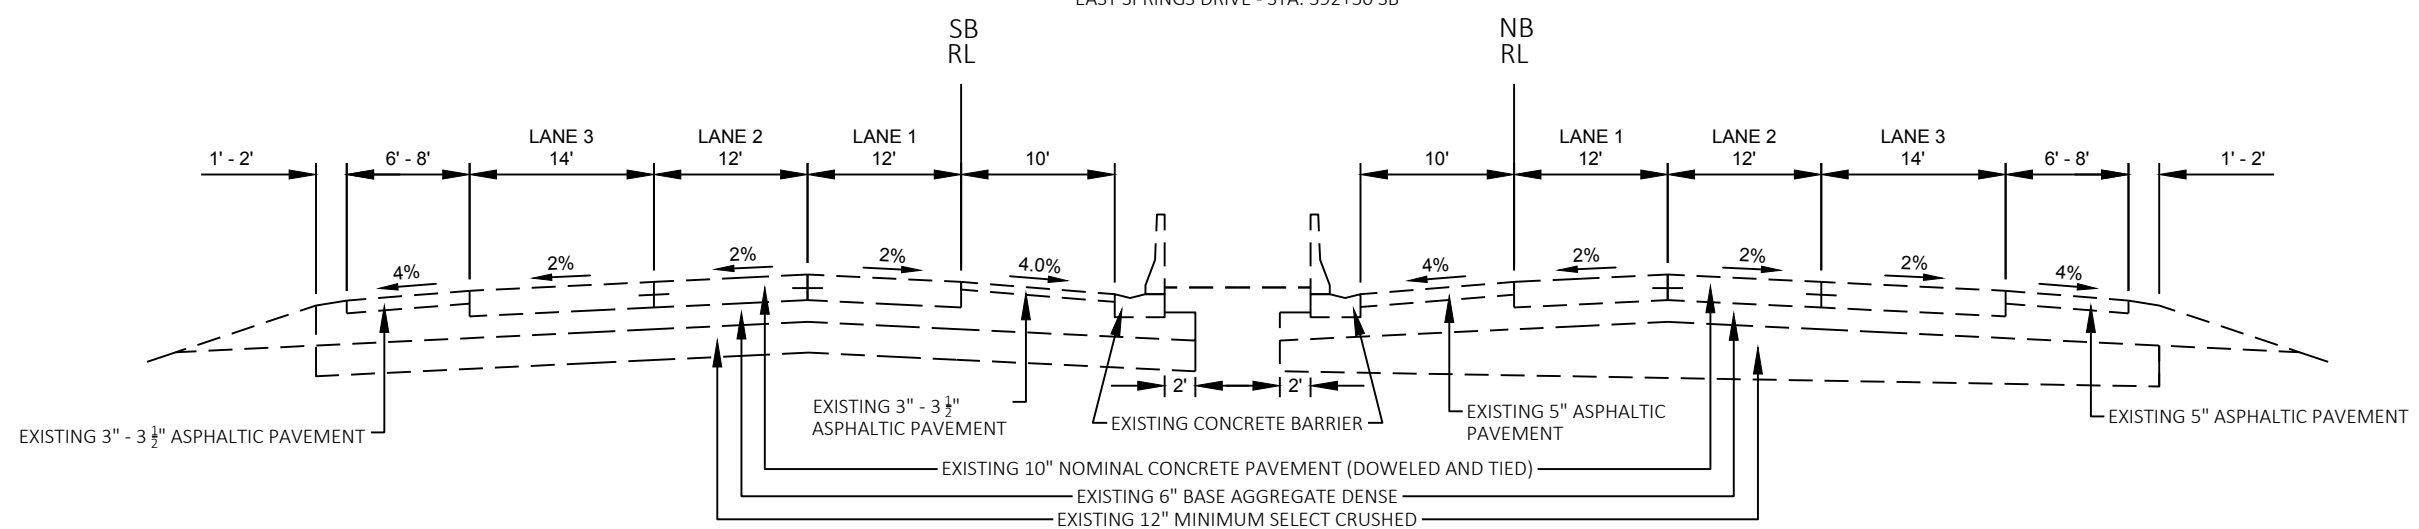EAST SPRINGS DRIVE - STA. 404+50 NB
EAST SPRINGS DRIVE - STA. 392+50 SB**EXISTING TYPICAL SECTION**

USH 151

STA. 404+50 - MAIN ST. NB
STA. 392+50 - MAIN ST. SB

PROJECT NO: 1112-07-60


HWY: USH 151

COUNTY: DANE

TYPICAL SECTIONS


SHEET

E

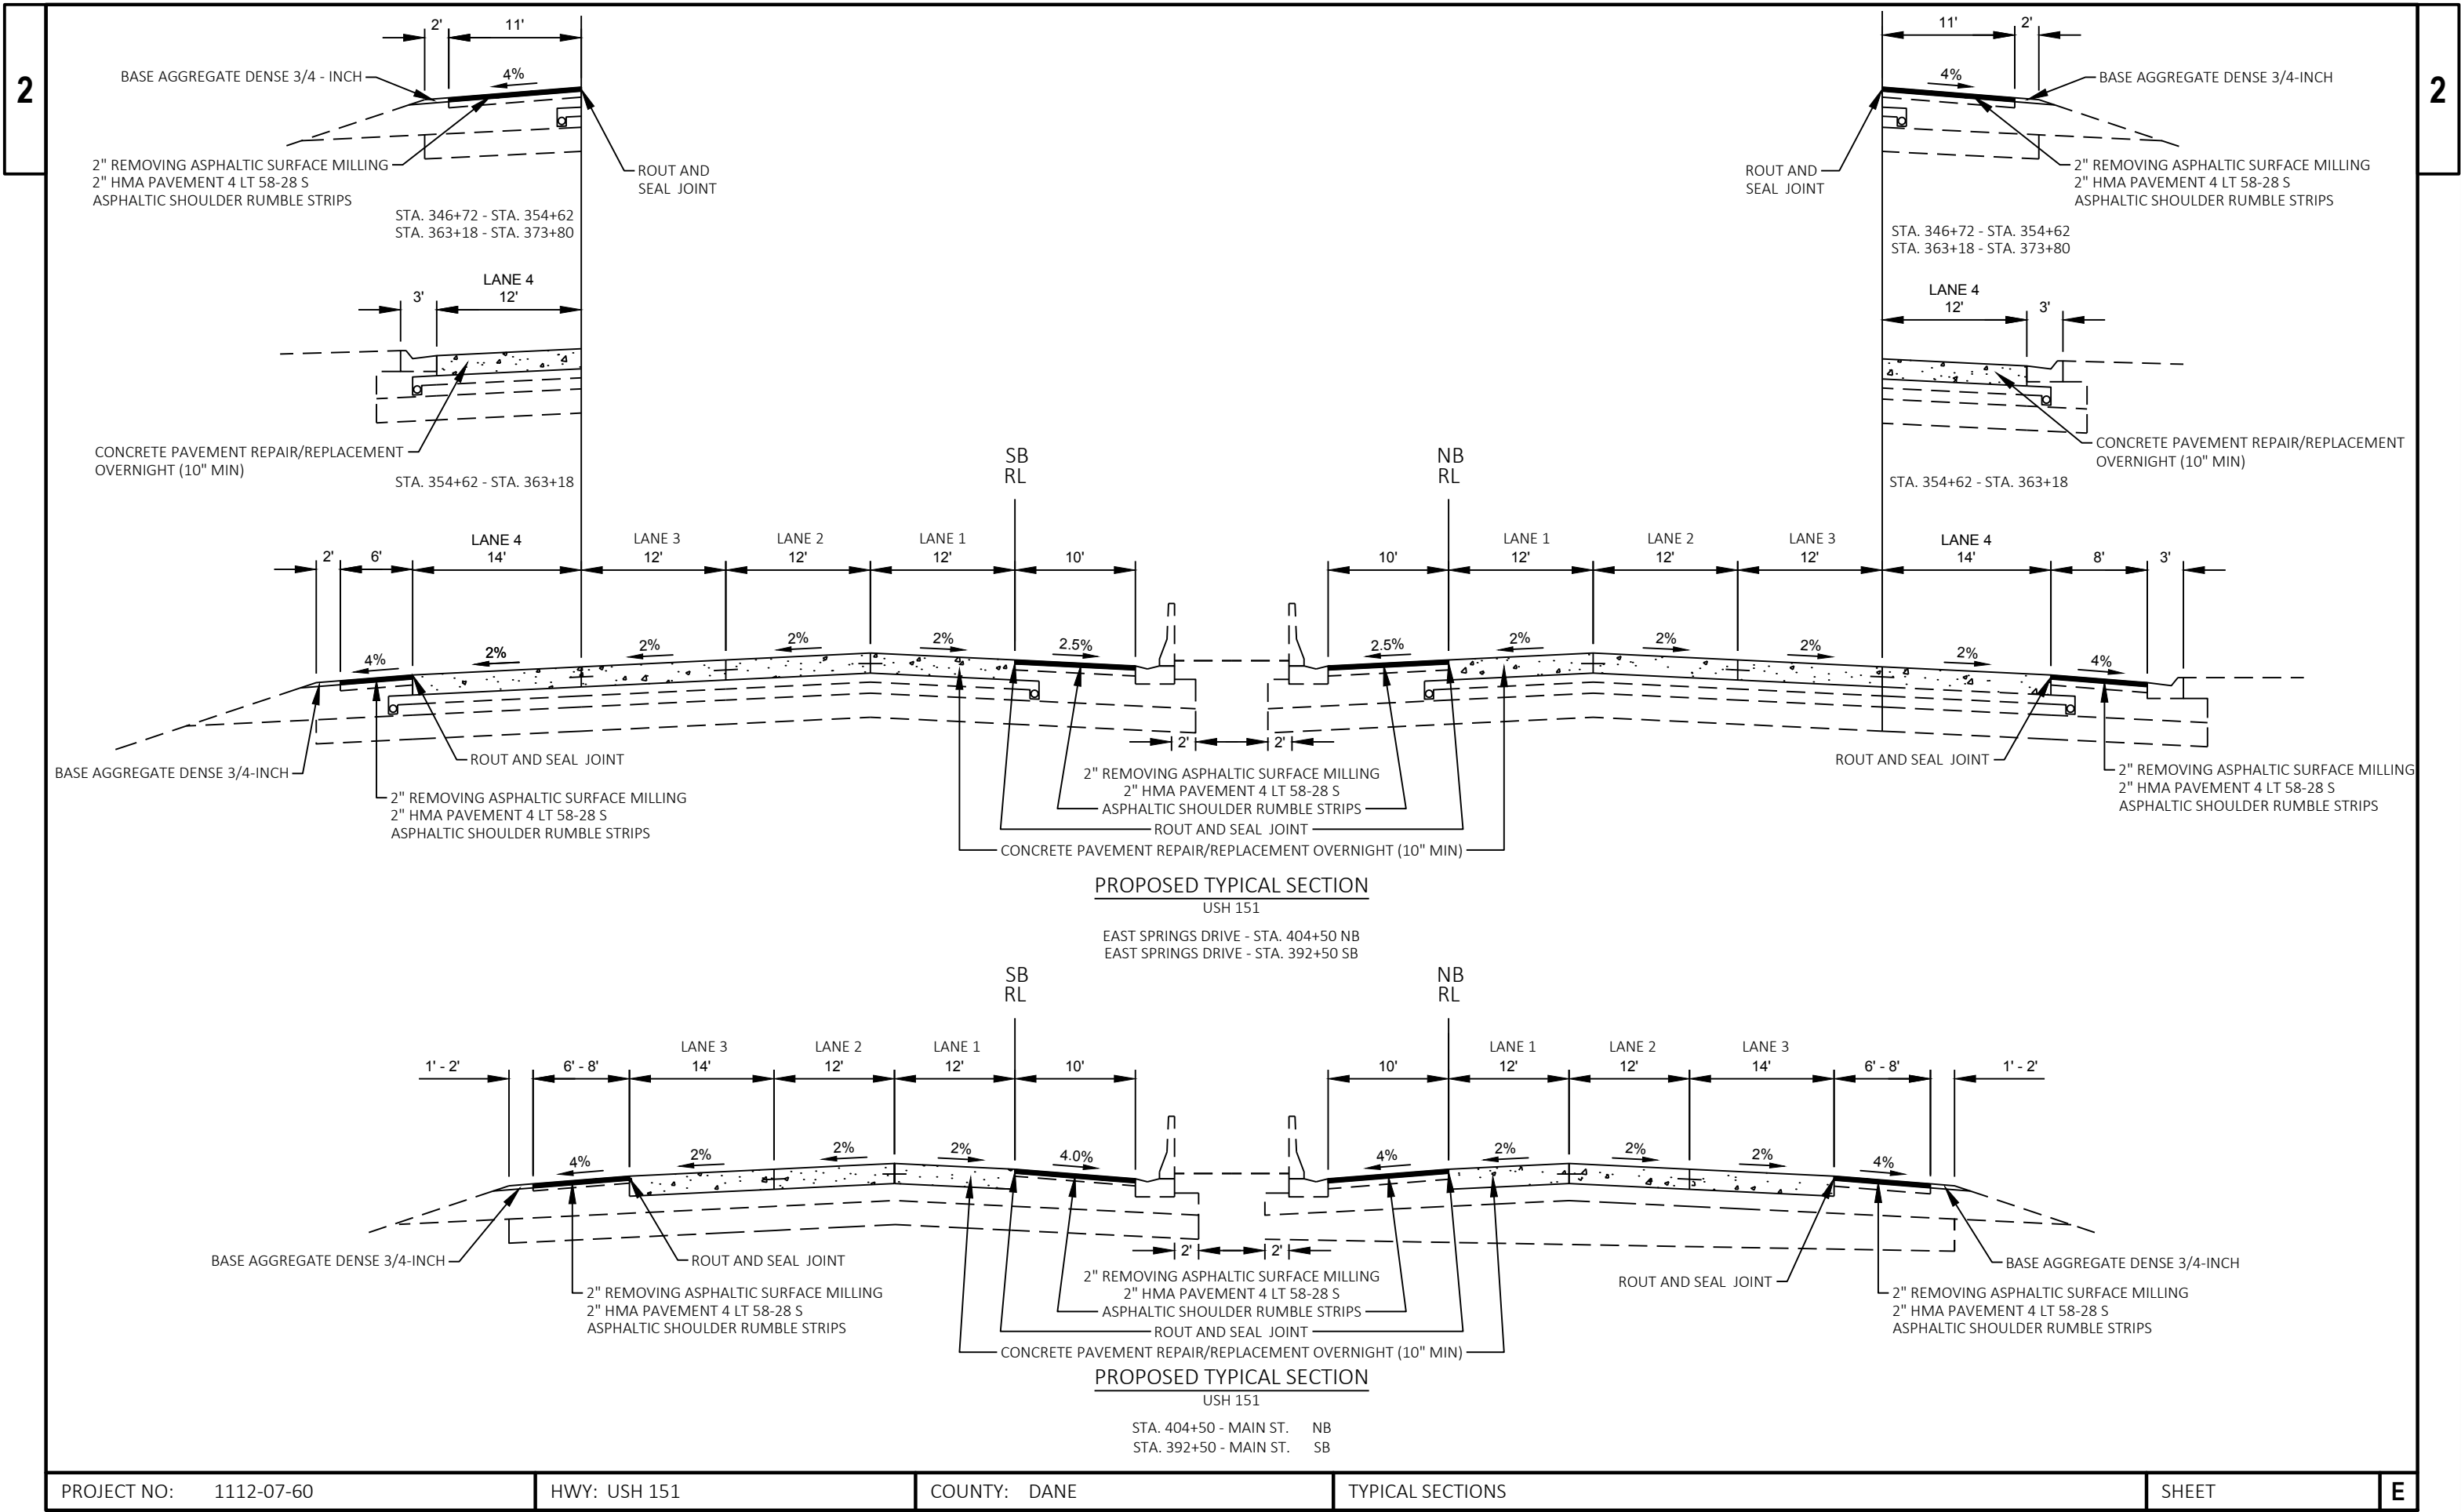

LEGEND

- EXISTING SIGN MOUNTED ON BRIDGE OR SIGN BRIDGE
- PROPOSED SIGN MOUNTED ON POST(S)
- PROPOSED SIGN MOUNTED ON BRIDGE OR SIGN BRIDGE
- SIGN BRIDGE
- DENOTES SIGN NUMBER
- ESTR EXISTING SIGN TO REMAIN

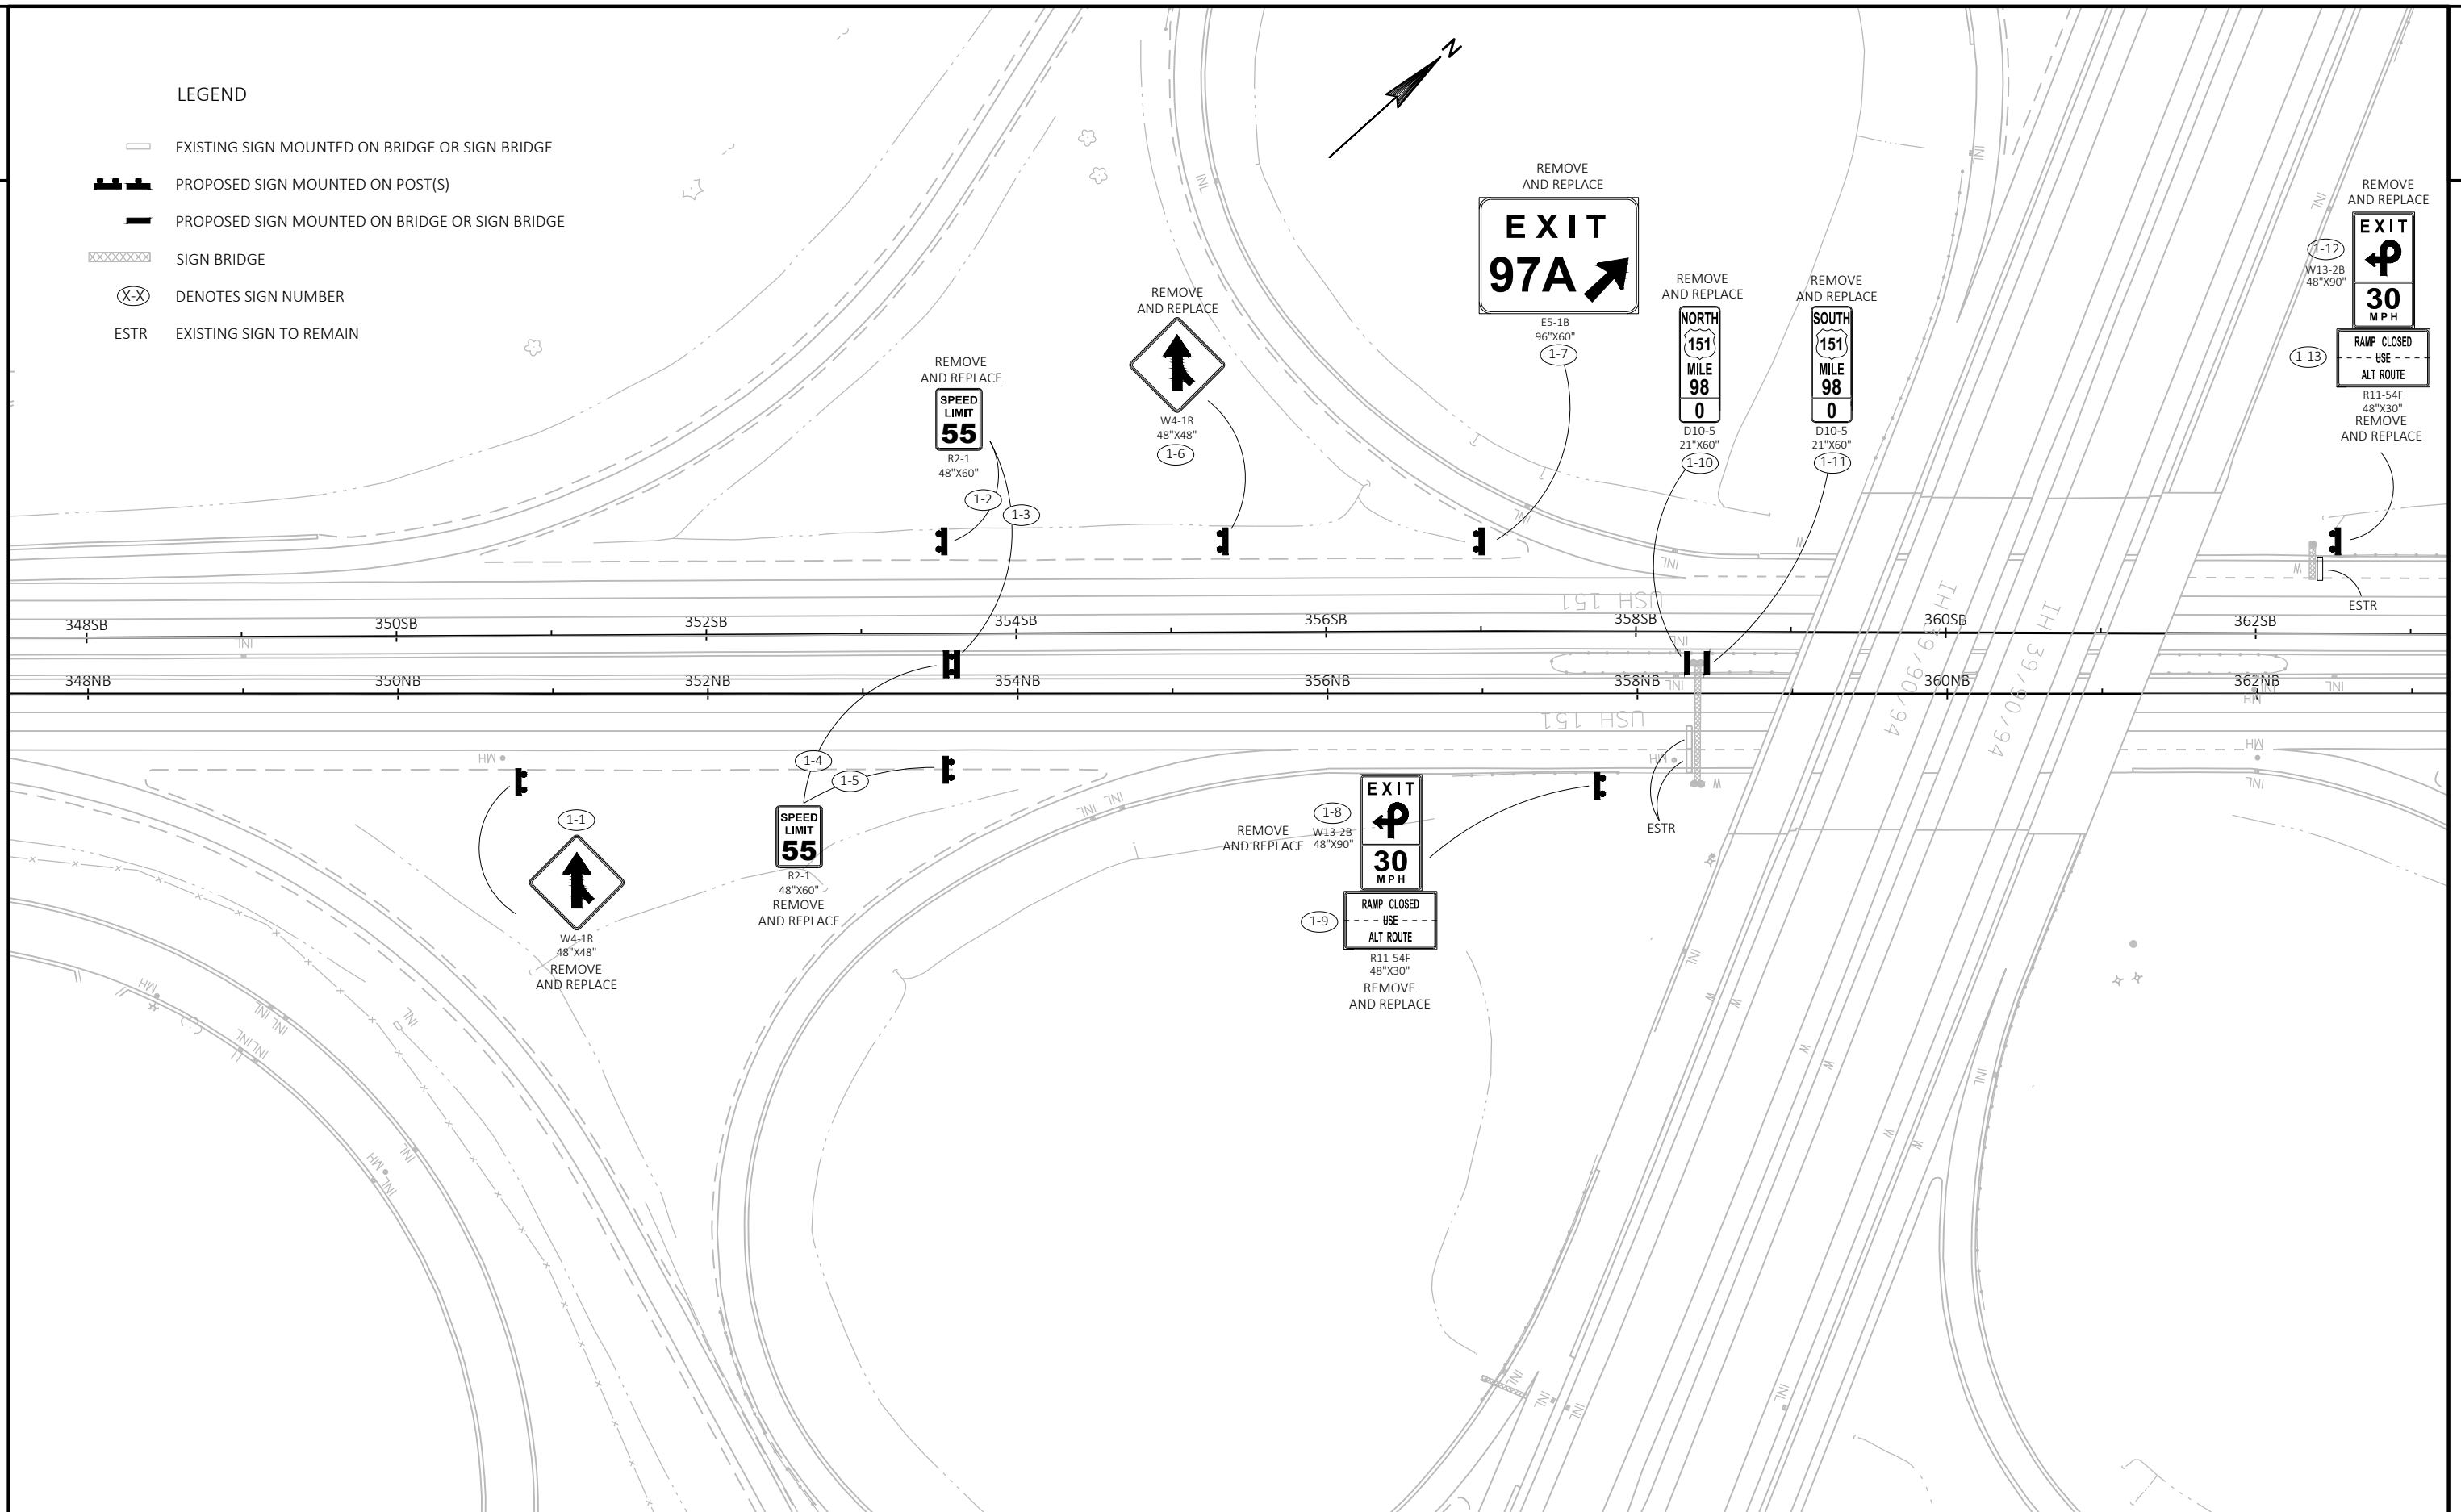

PROJECT NO: 1112-07-60


HWY: USH 151


COUNTY: DANE

PERMANENT SIGNING

SHEET

E

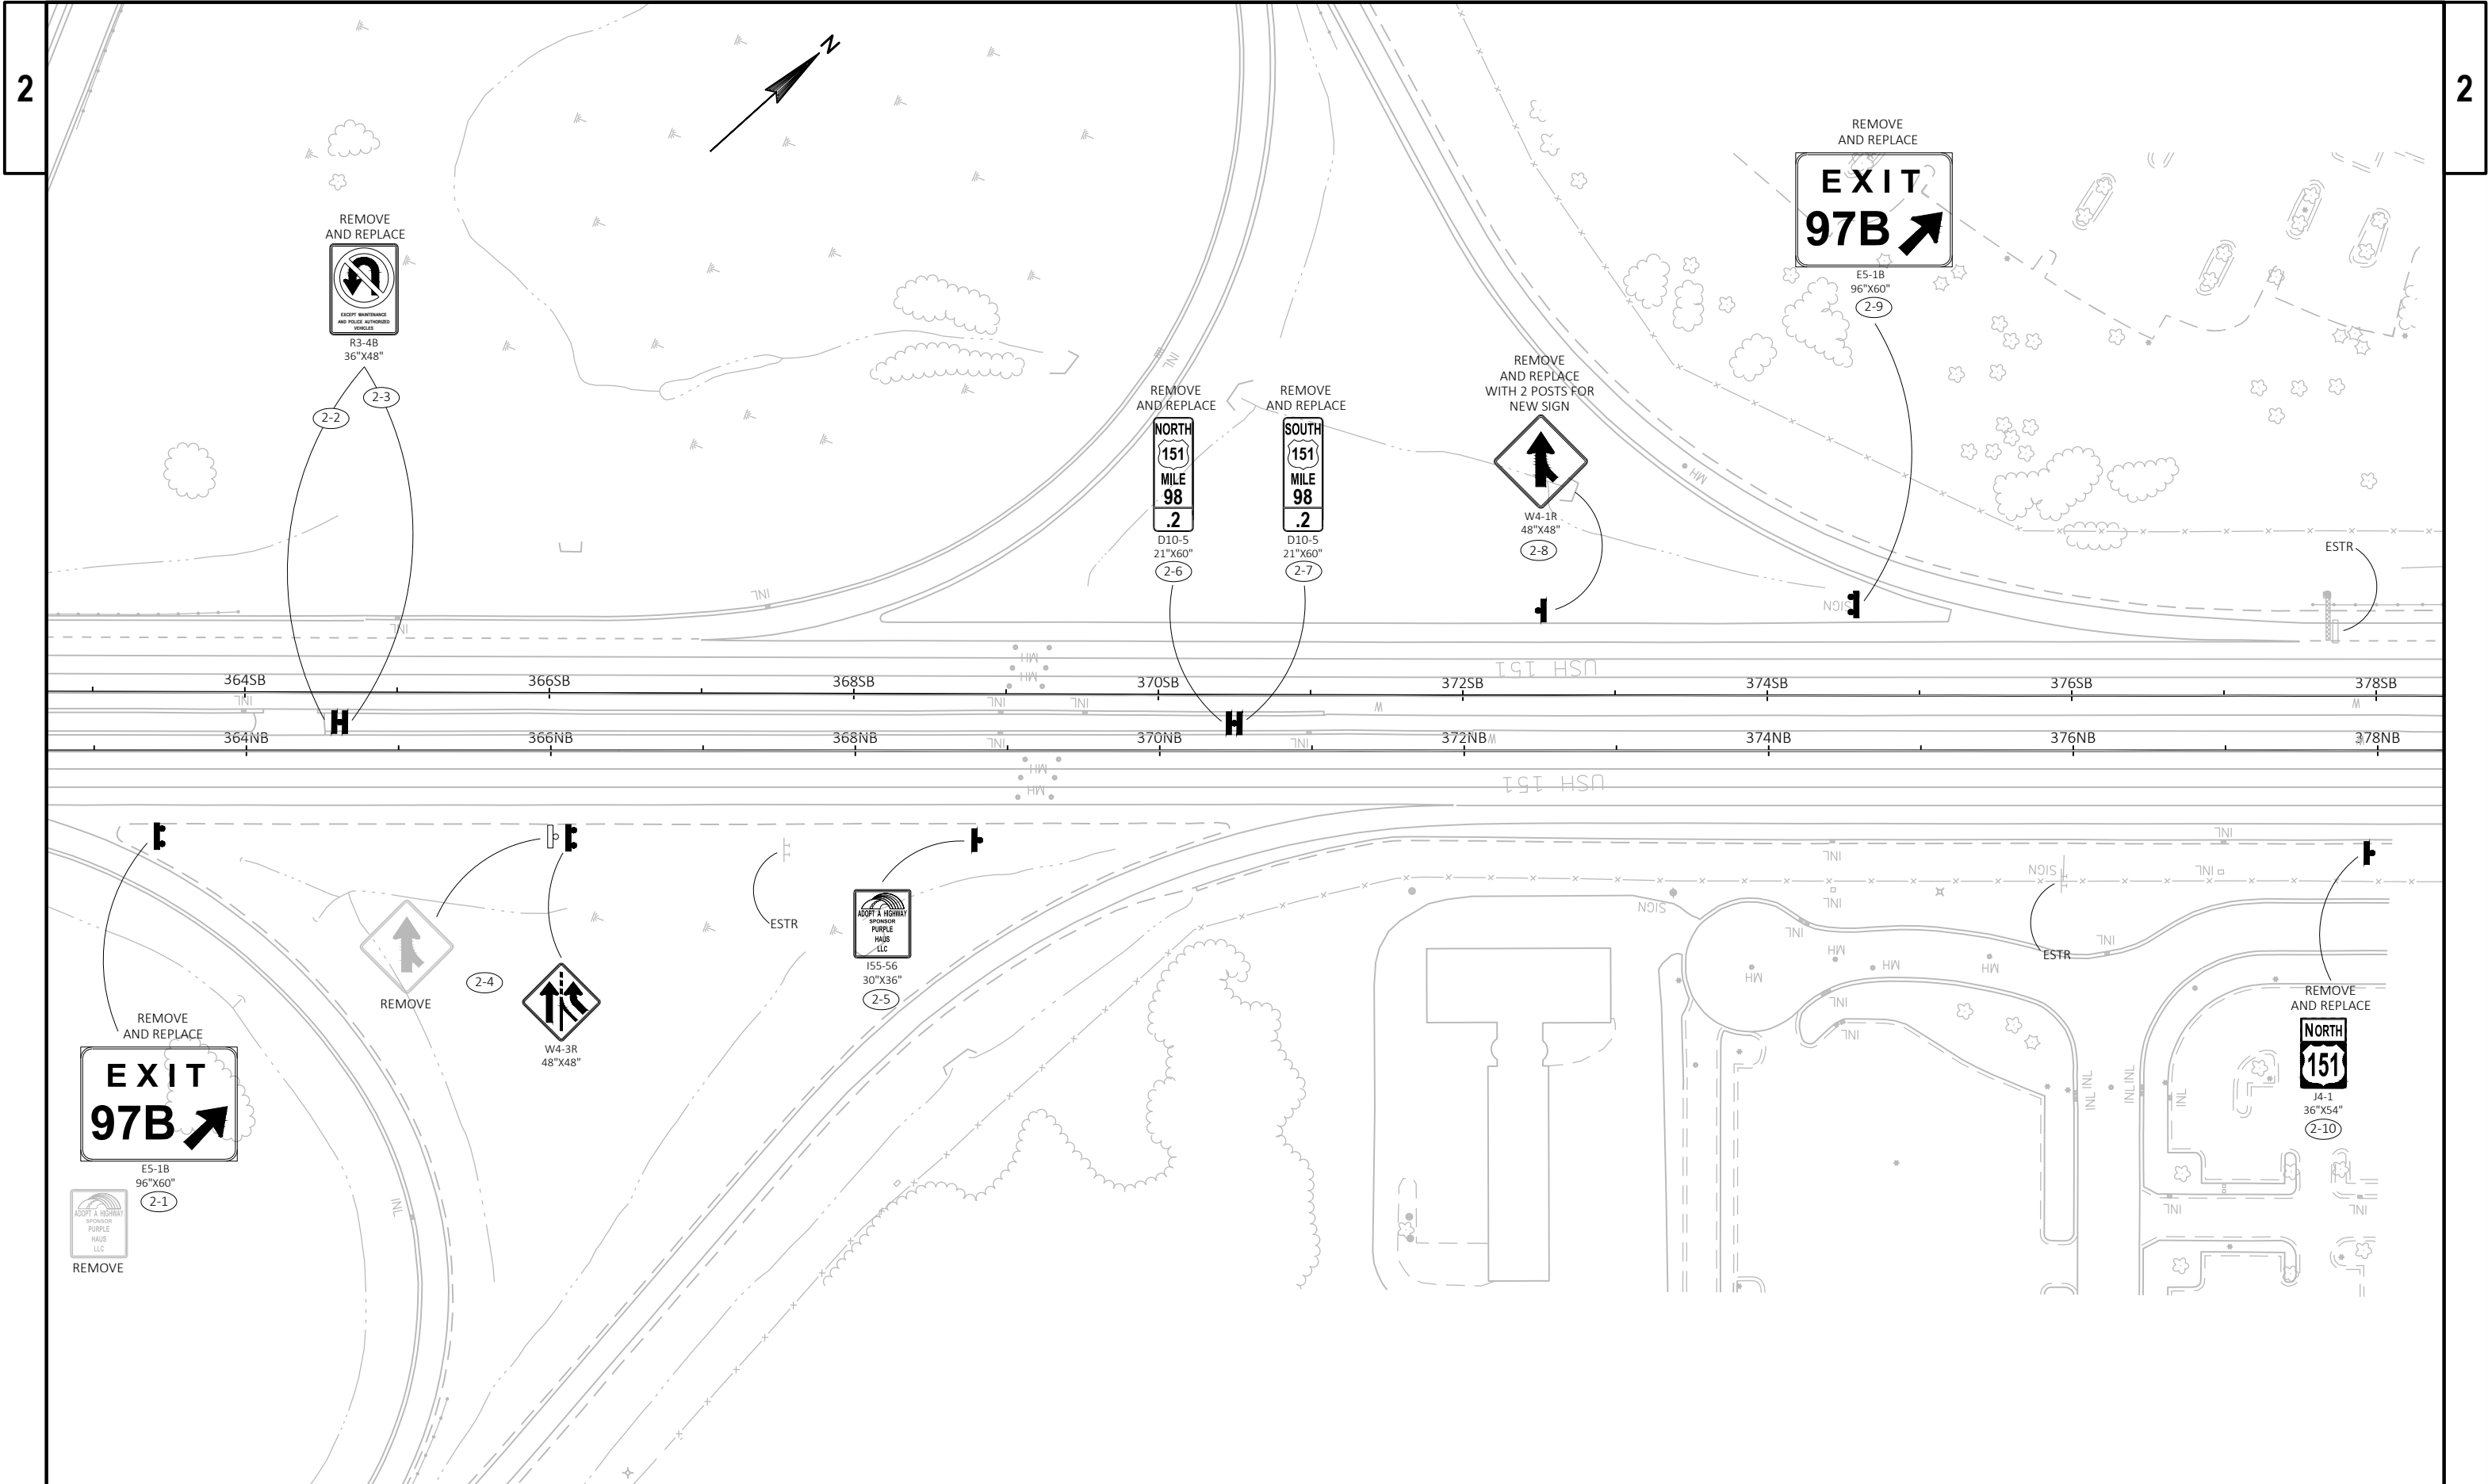

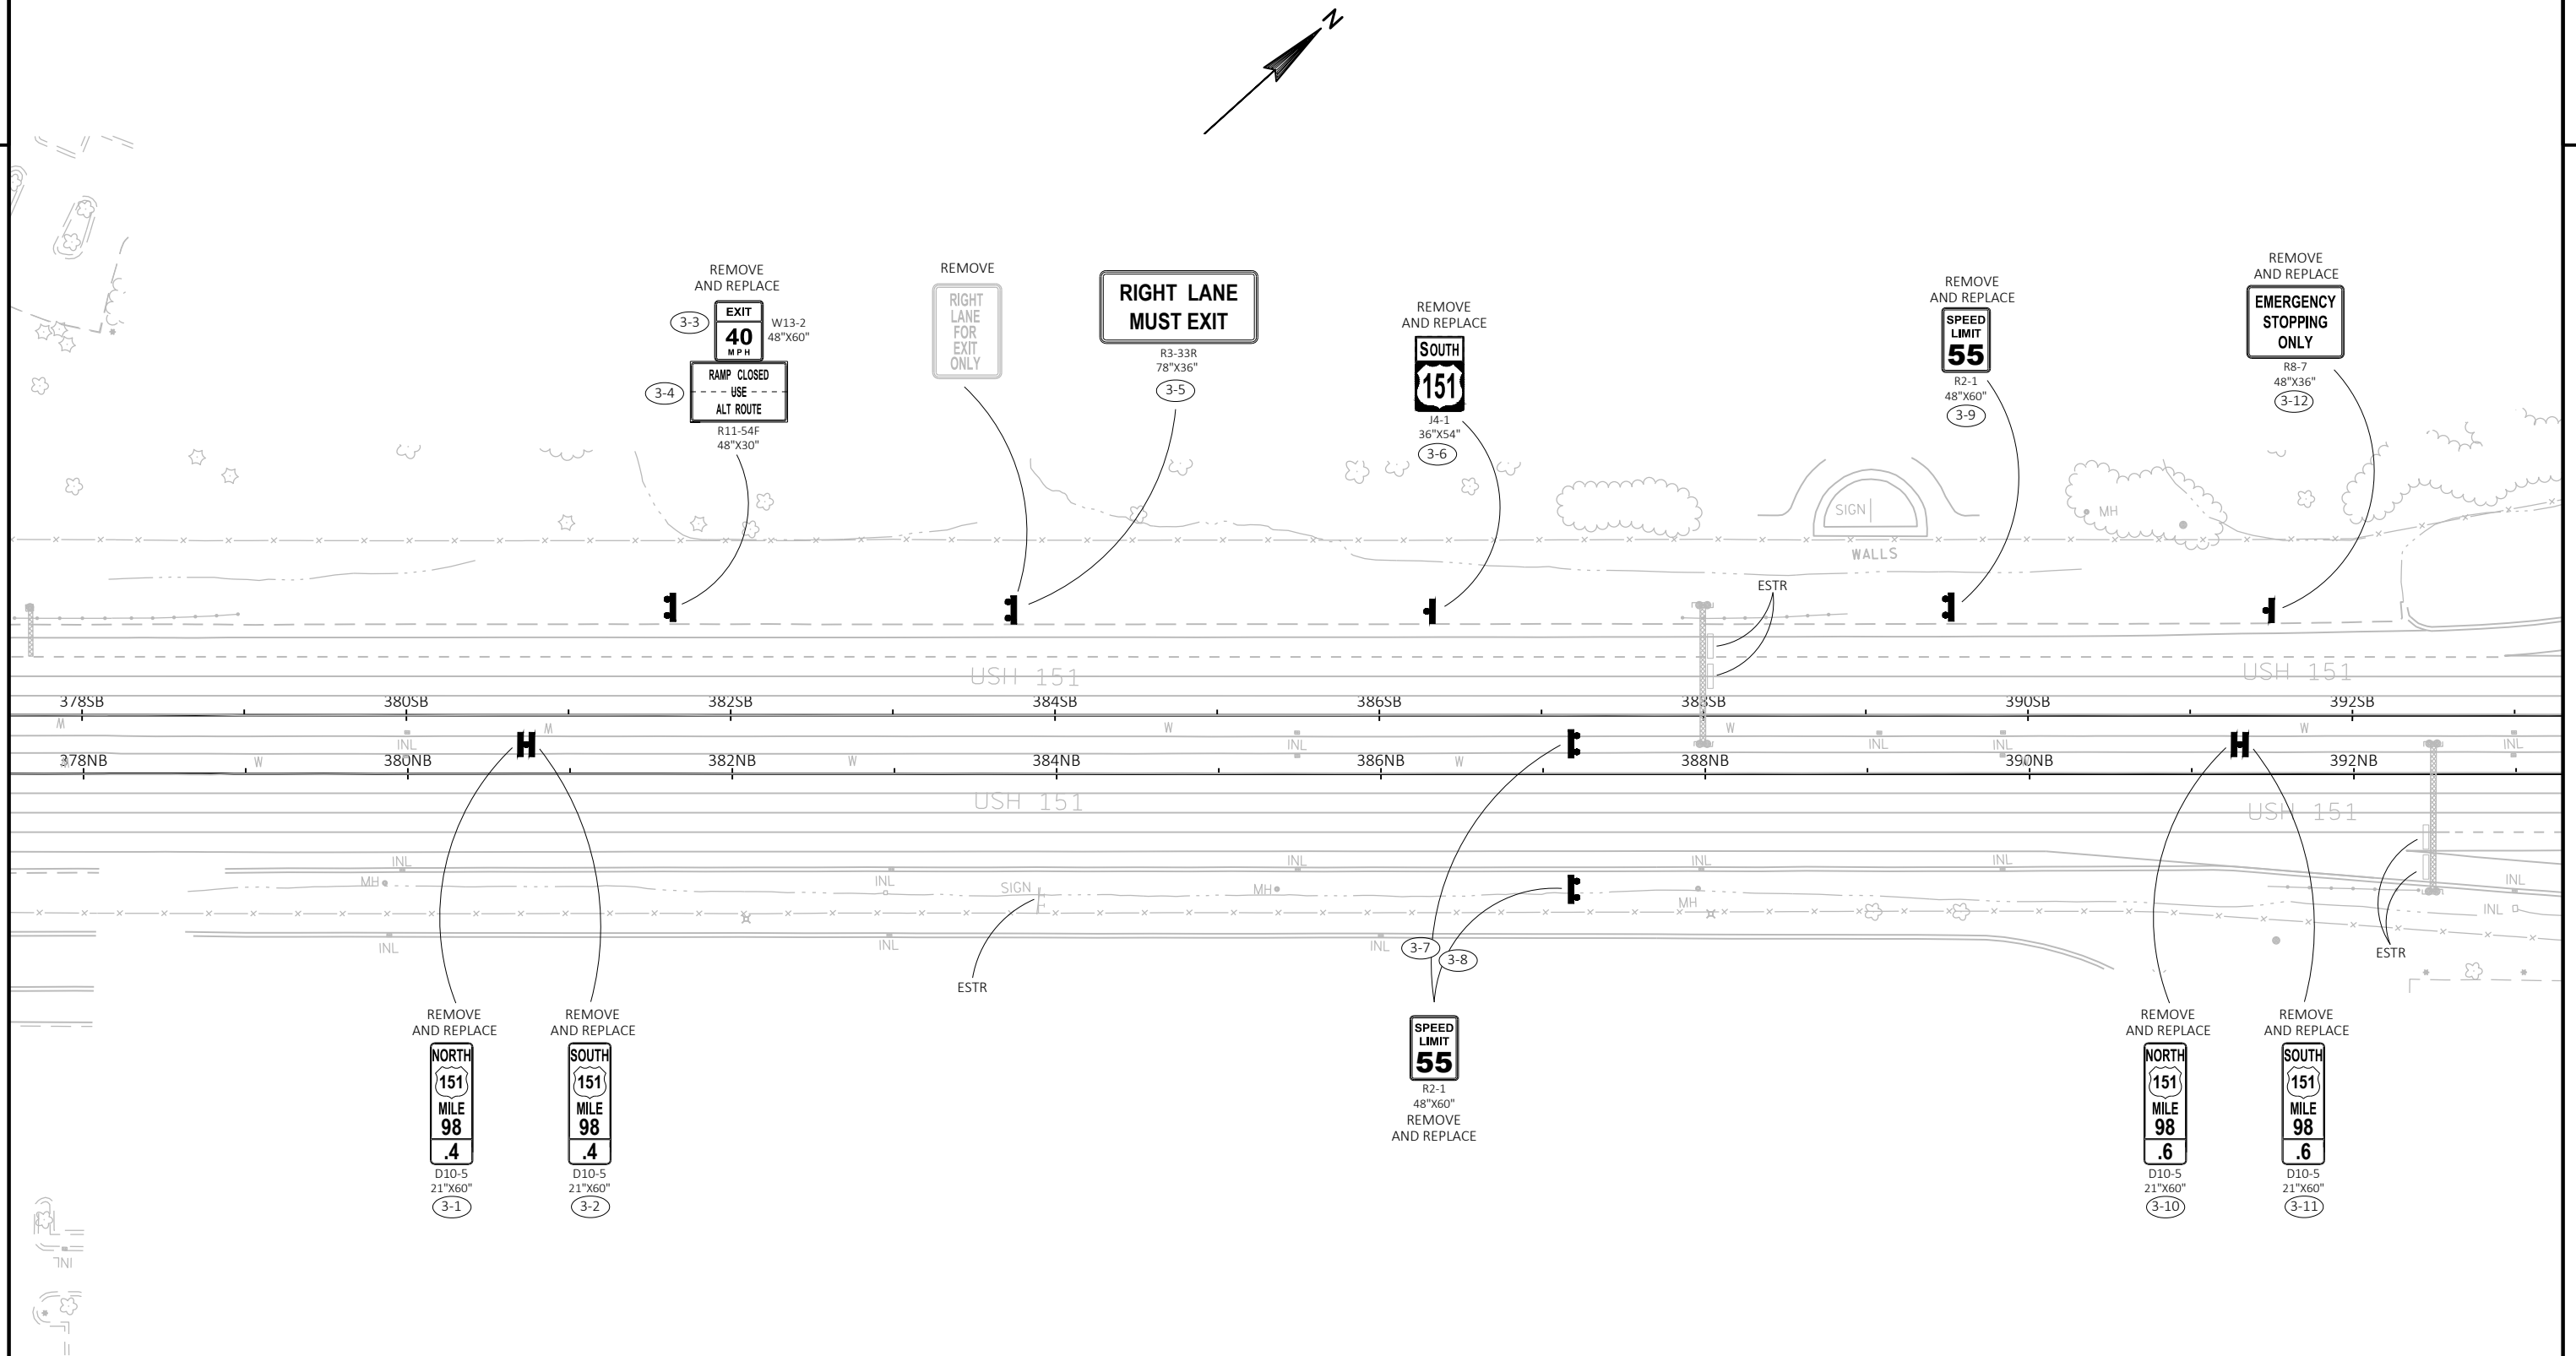

PROJECT NO: 1112-07-60


HWY: USH 151

COUNTY: DANE


PERMANENT SIGNING

SHEET


E

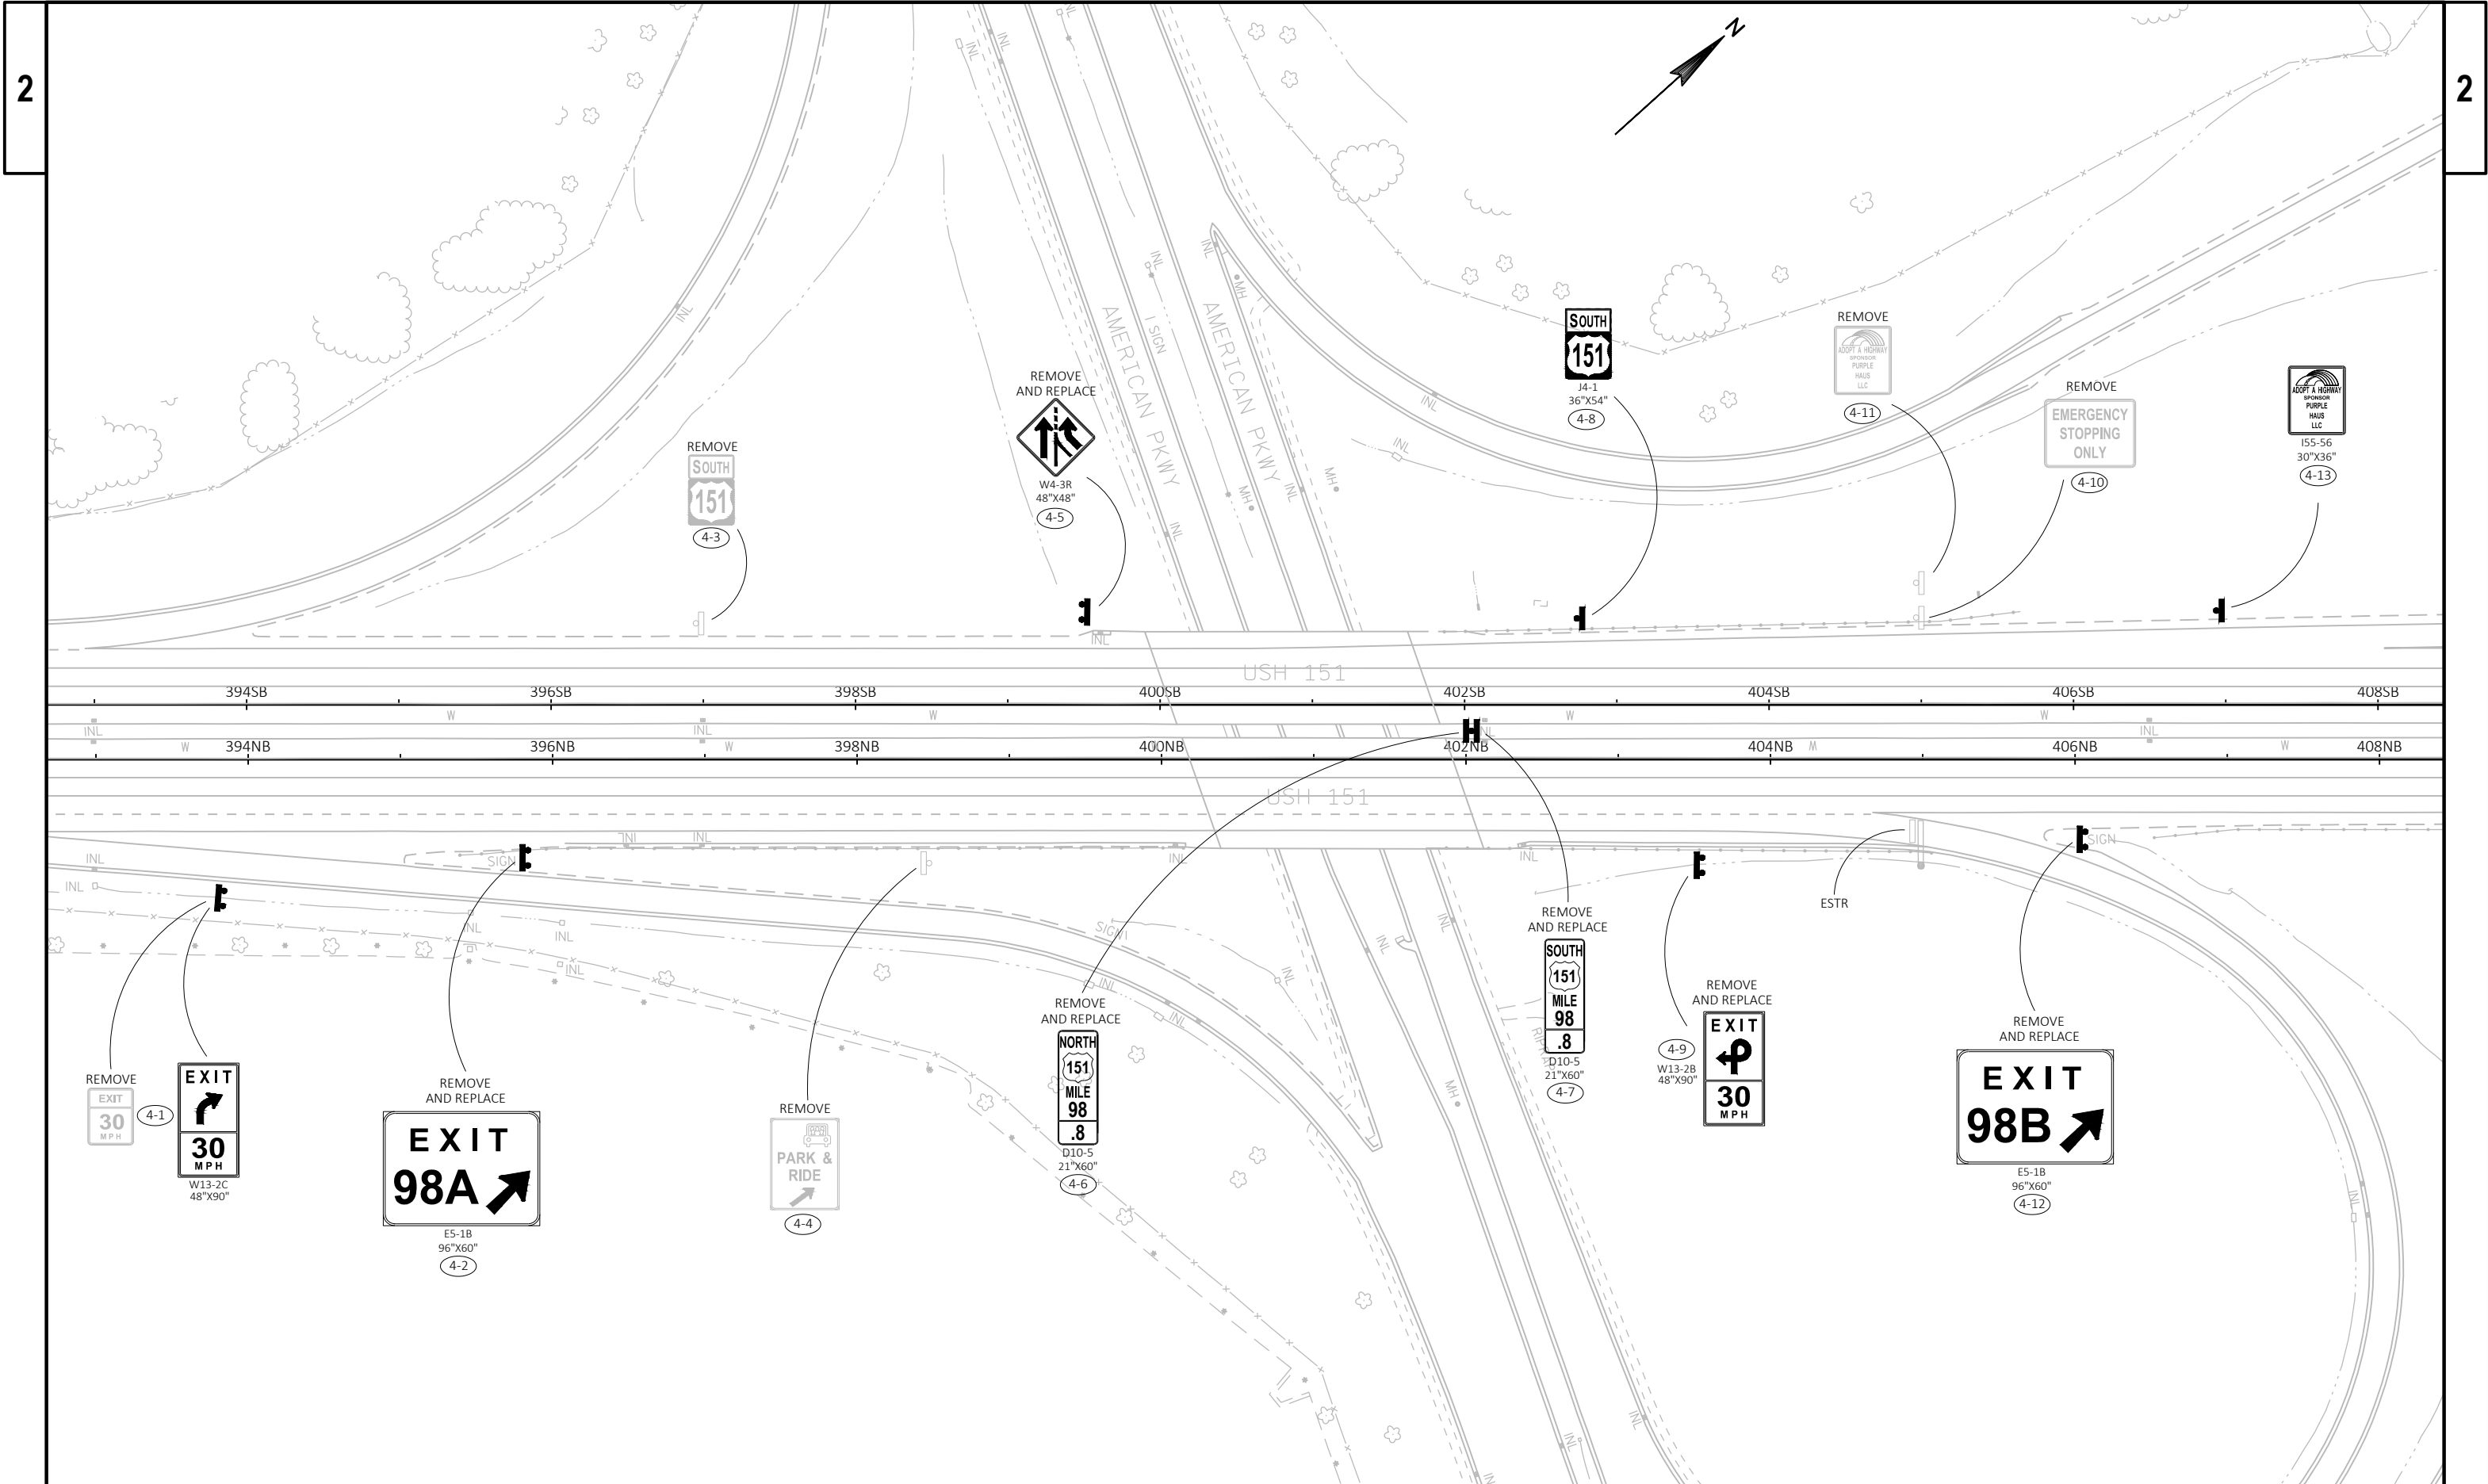


PROJECT NO: 1112-07-60	HWY: USH 151	COUNTY: DANE	PERMANENT SIGNING	SHEET	E
------------------------	--------------	--------------	-------------------	-------	---

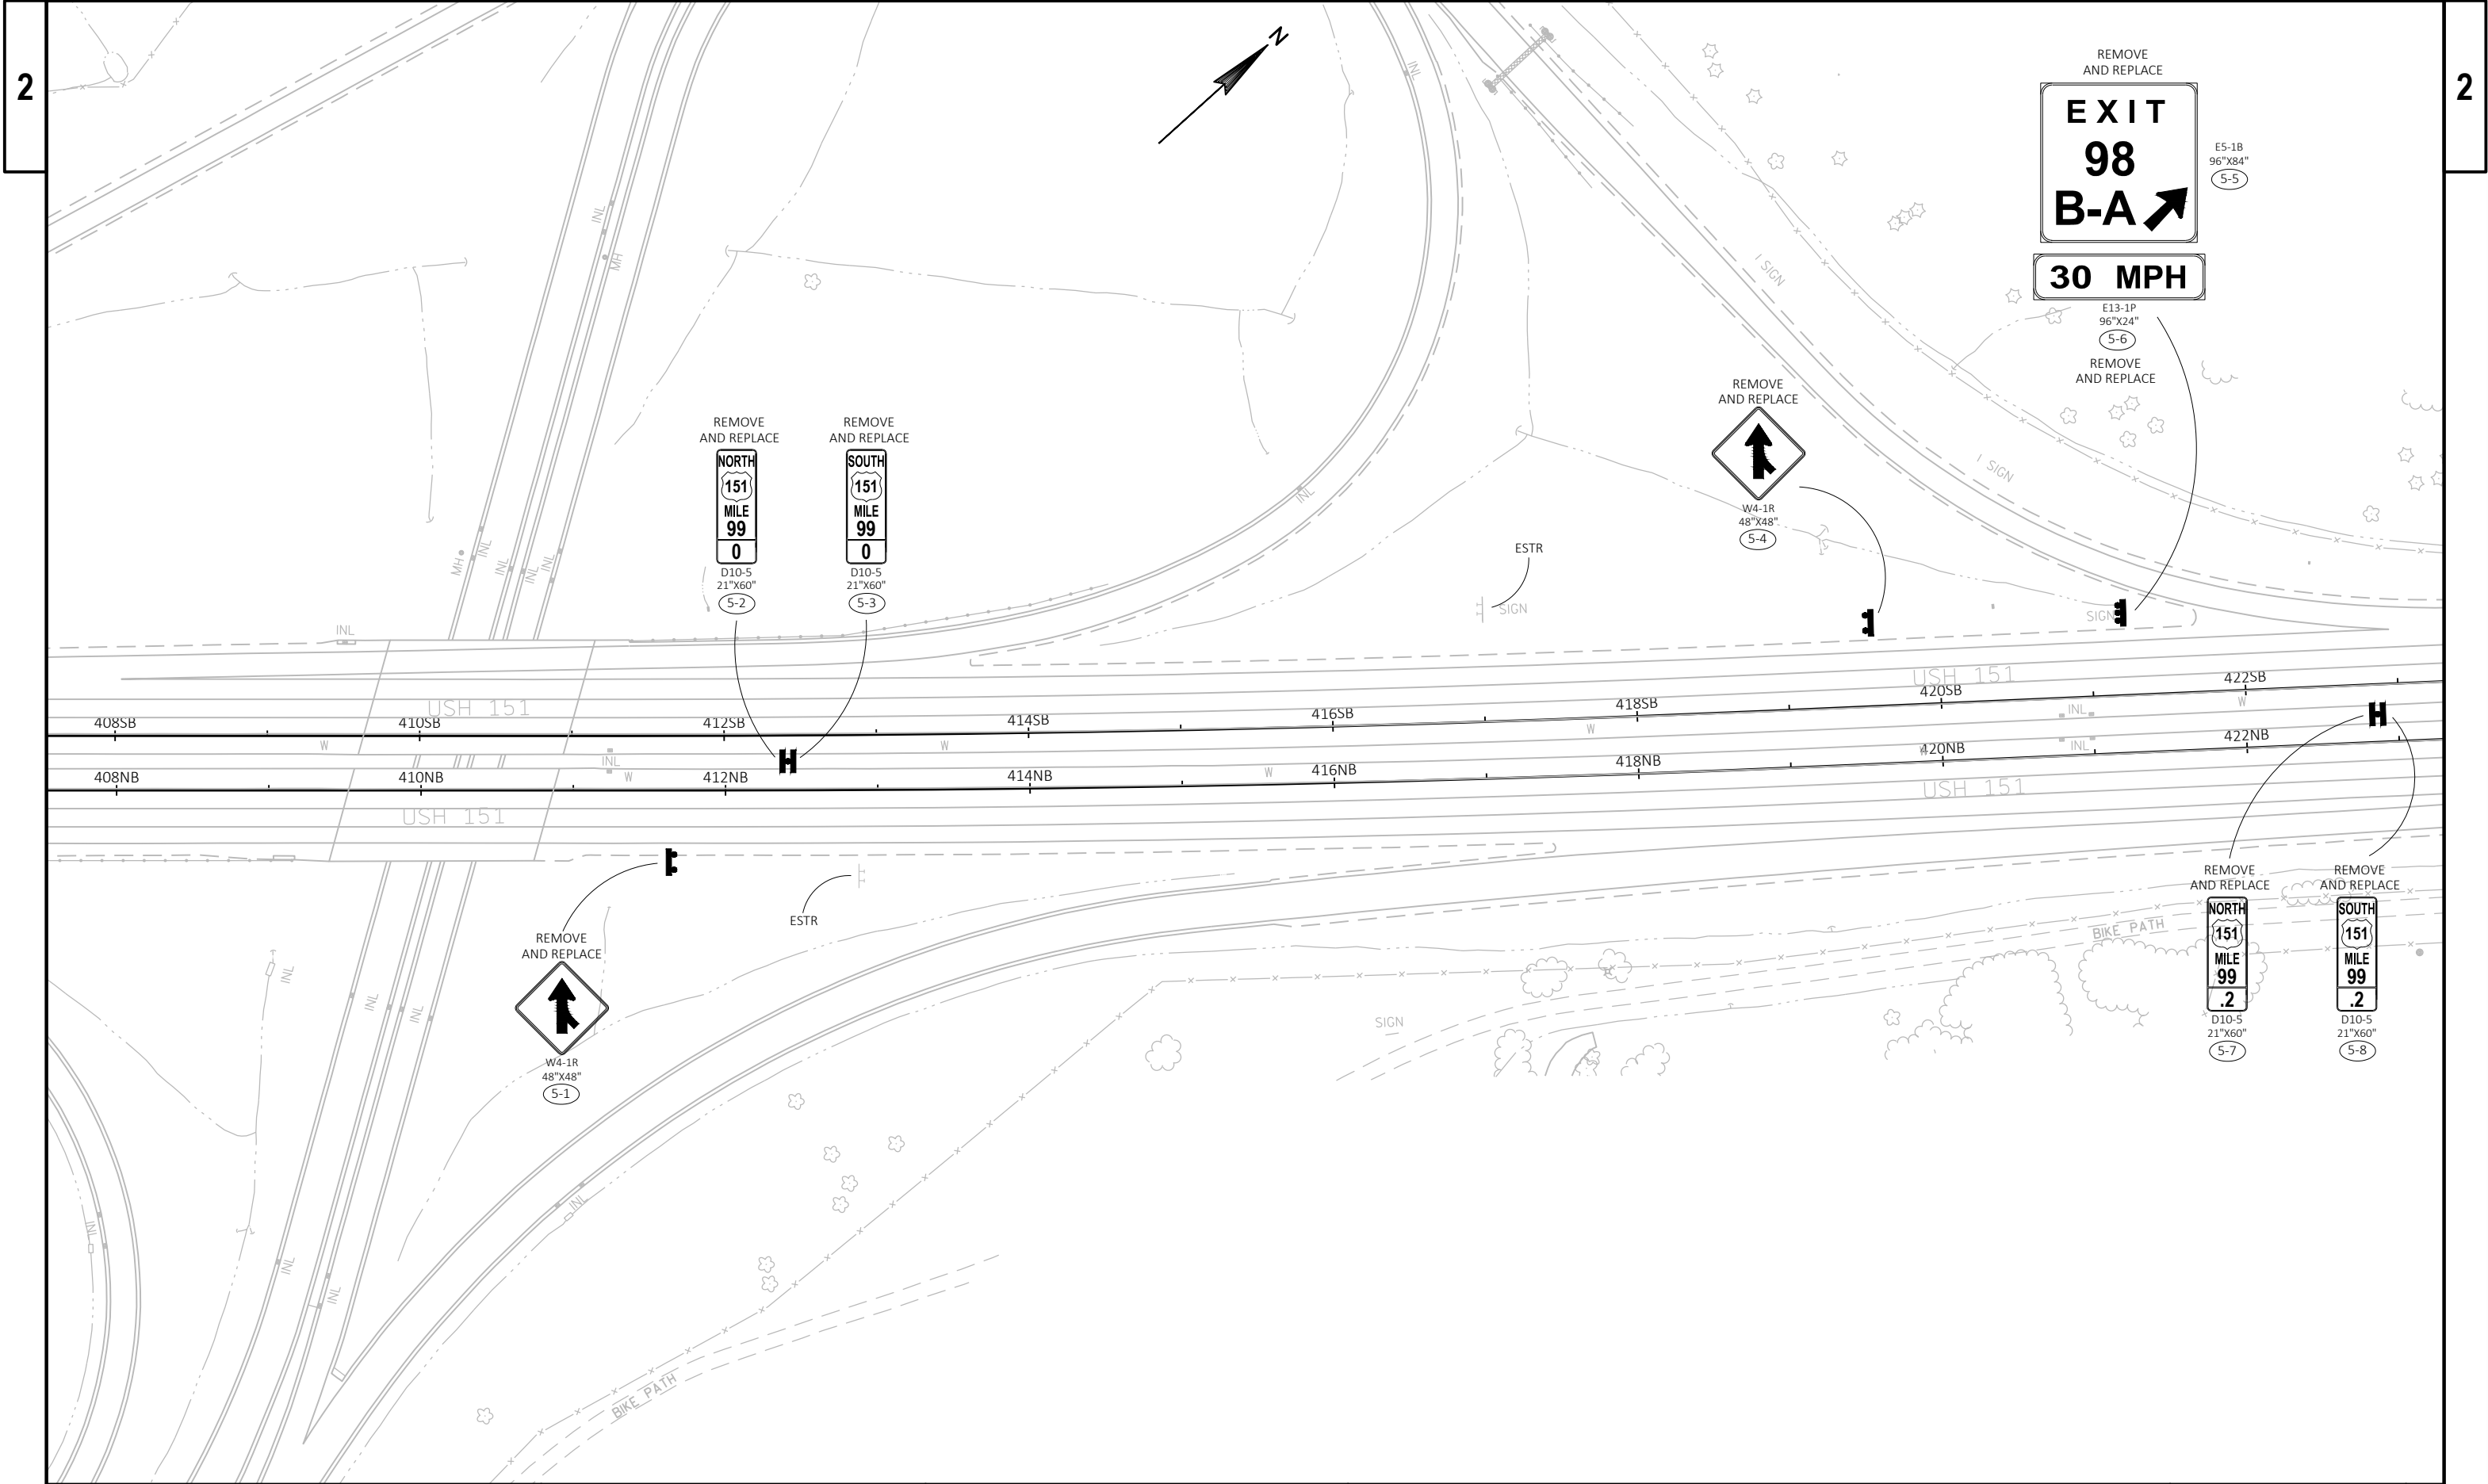



PROJECT NO: 1112-07-60	HWY: USH 151	COUNTY: DANE	PERMANENT SIGNING	SHEET	E
------------------------	--------------	--------------	-------------------	-------	---

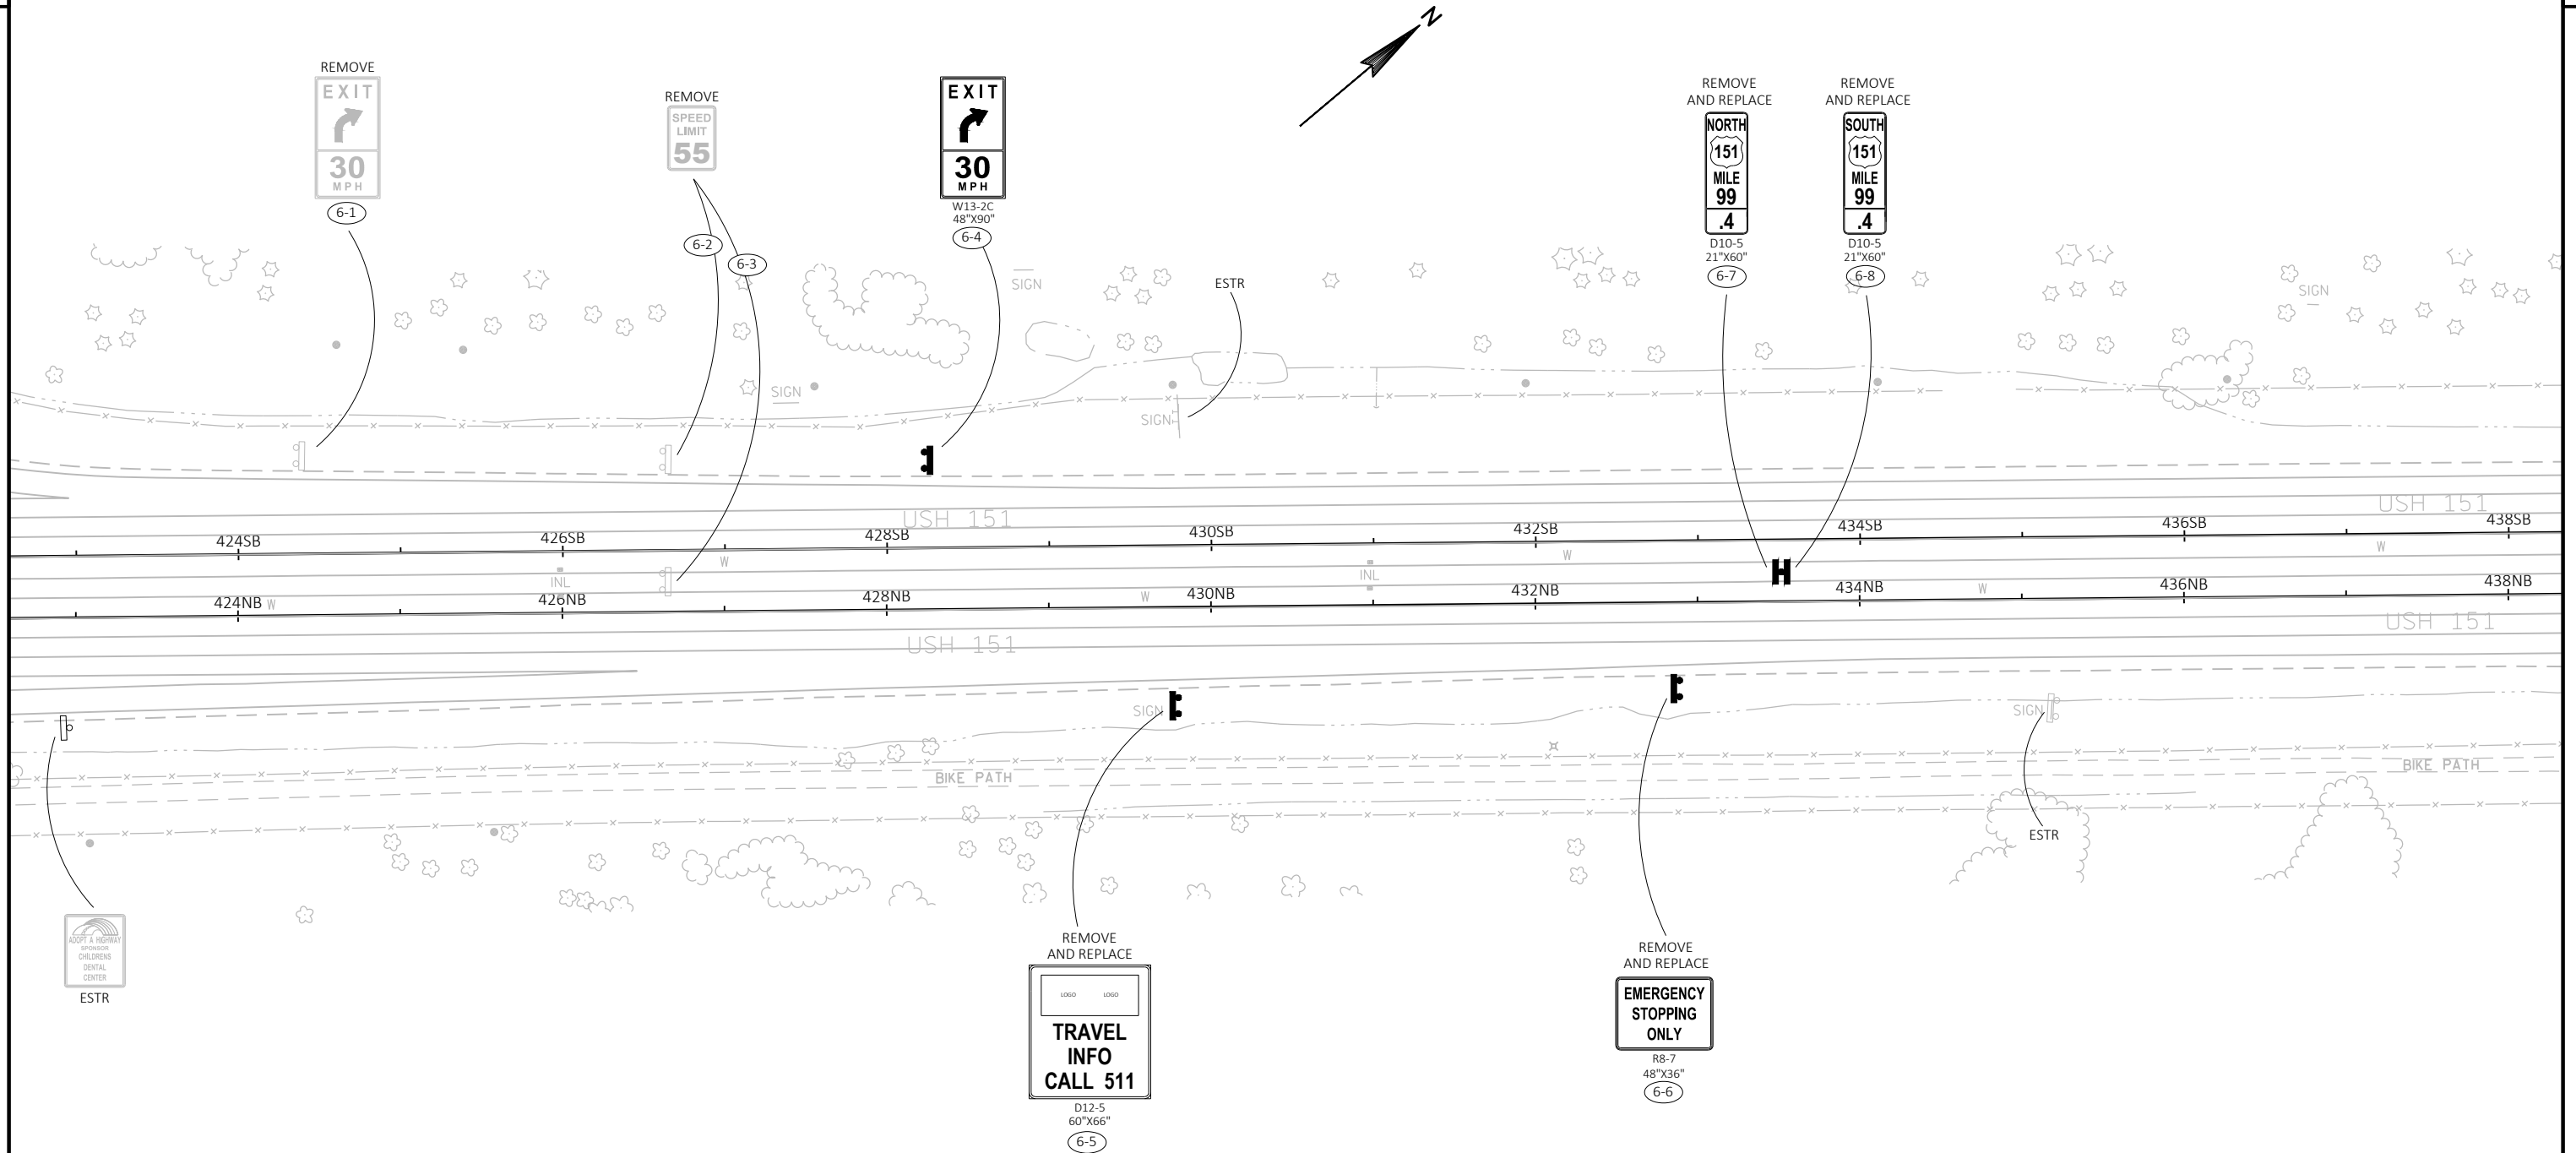

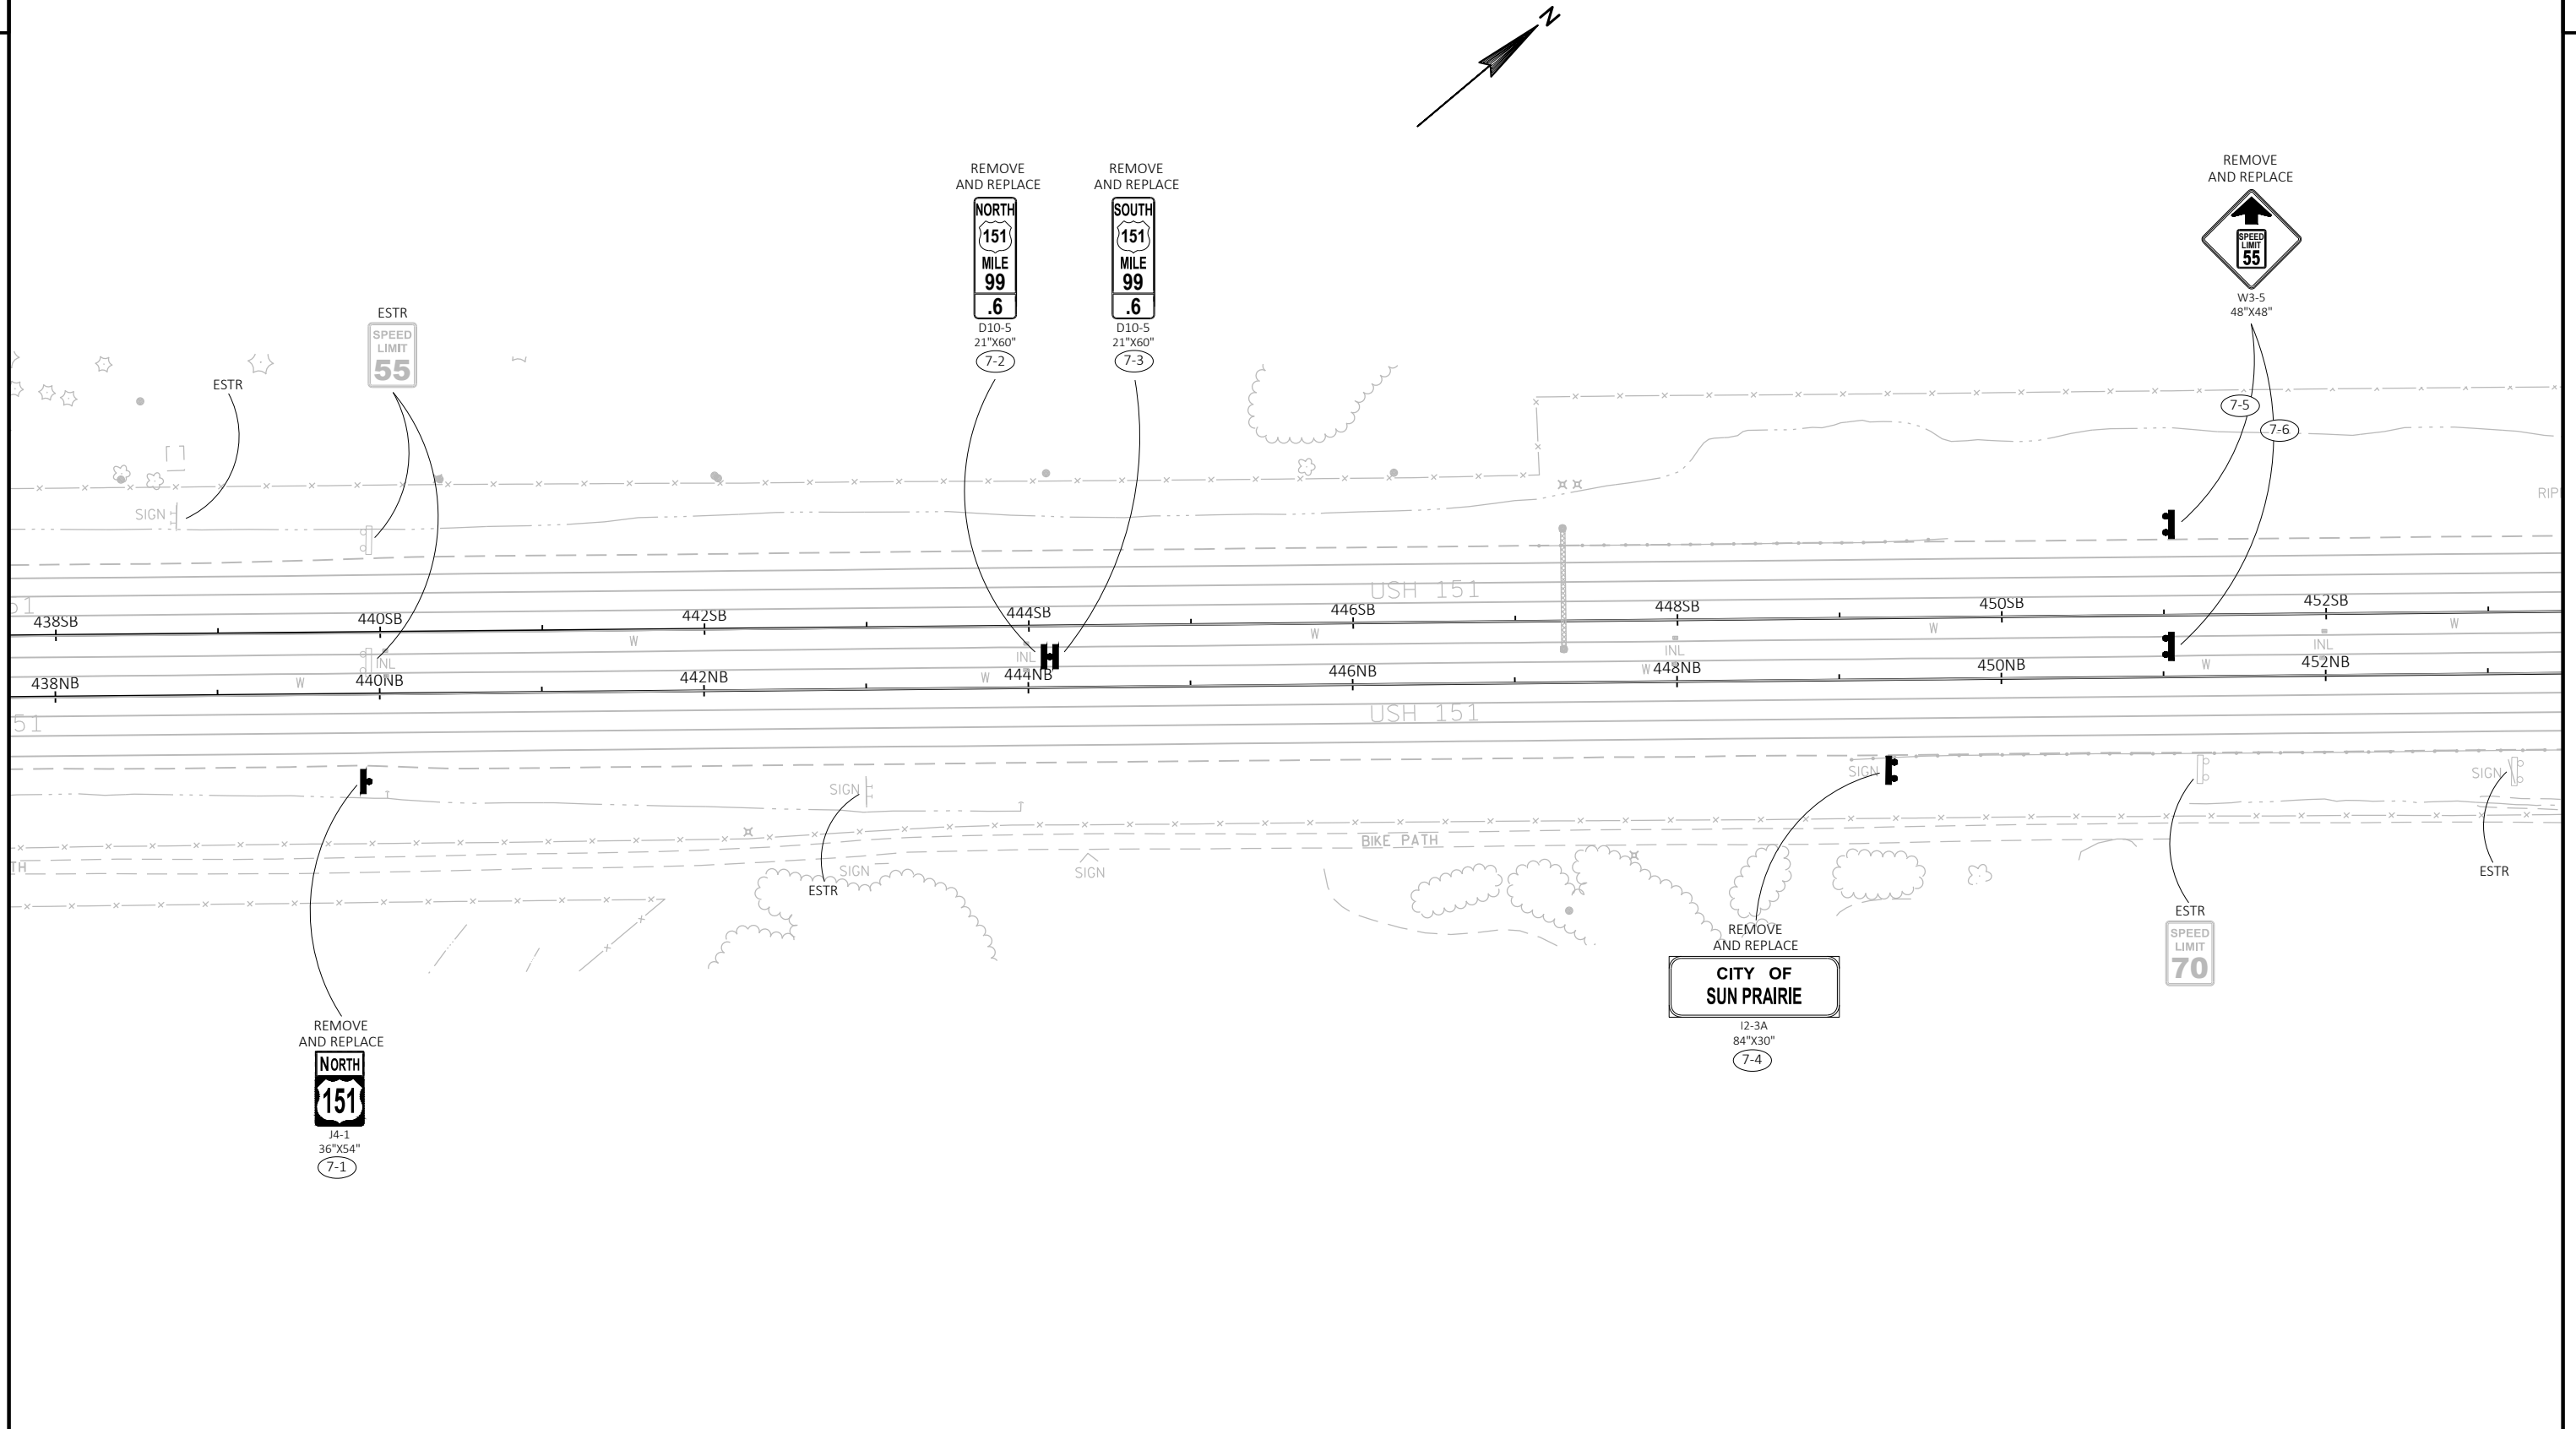


PROJECT NO: 1112-07-60	HWY: USH 151	COUNTY: DANE	PERMANENT SIGNING	SHEET	E
------------------------	--------------	--------------	-------------------	-------	---

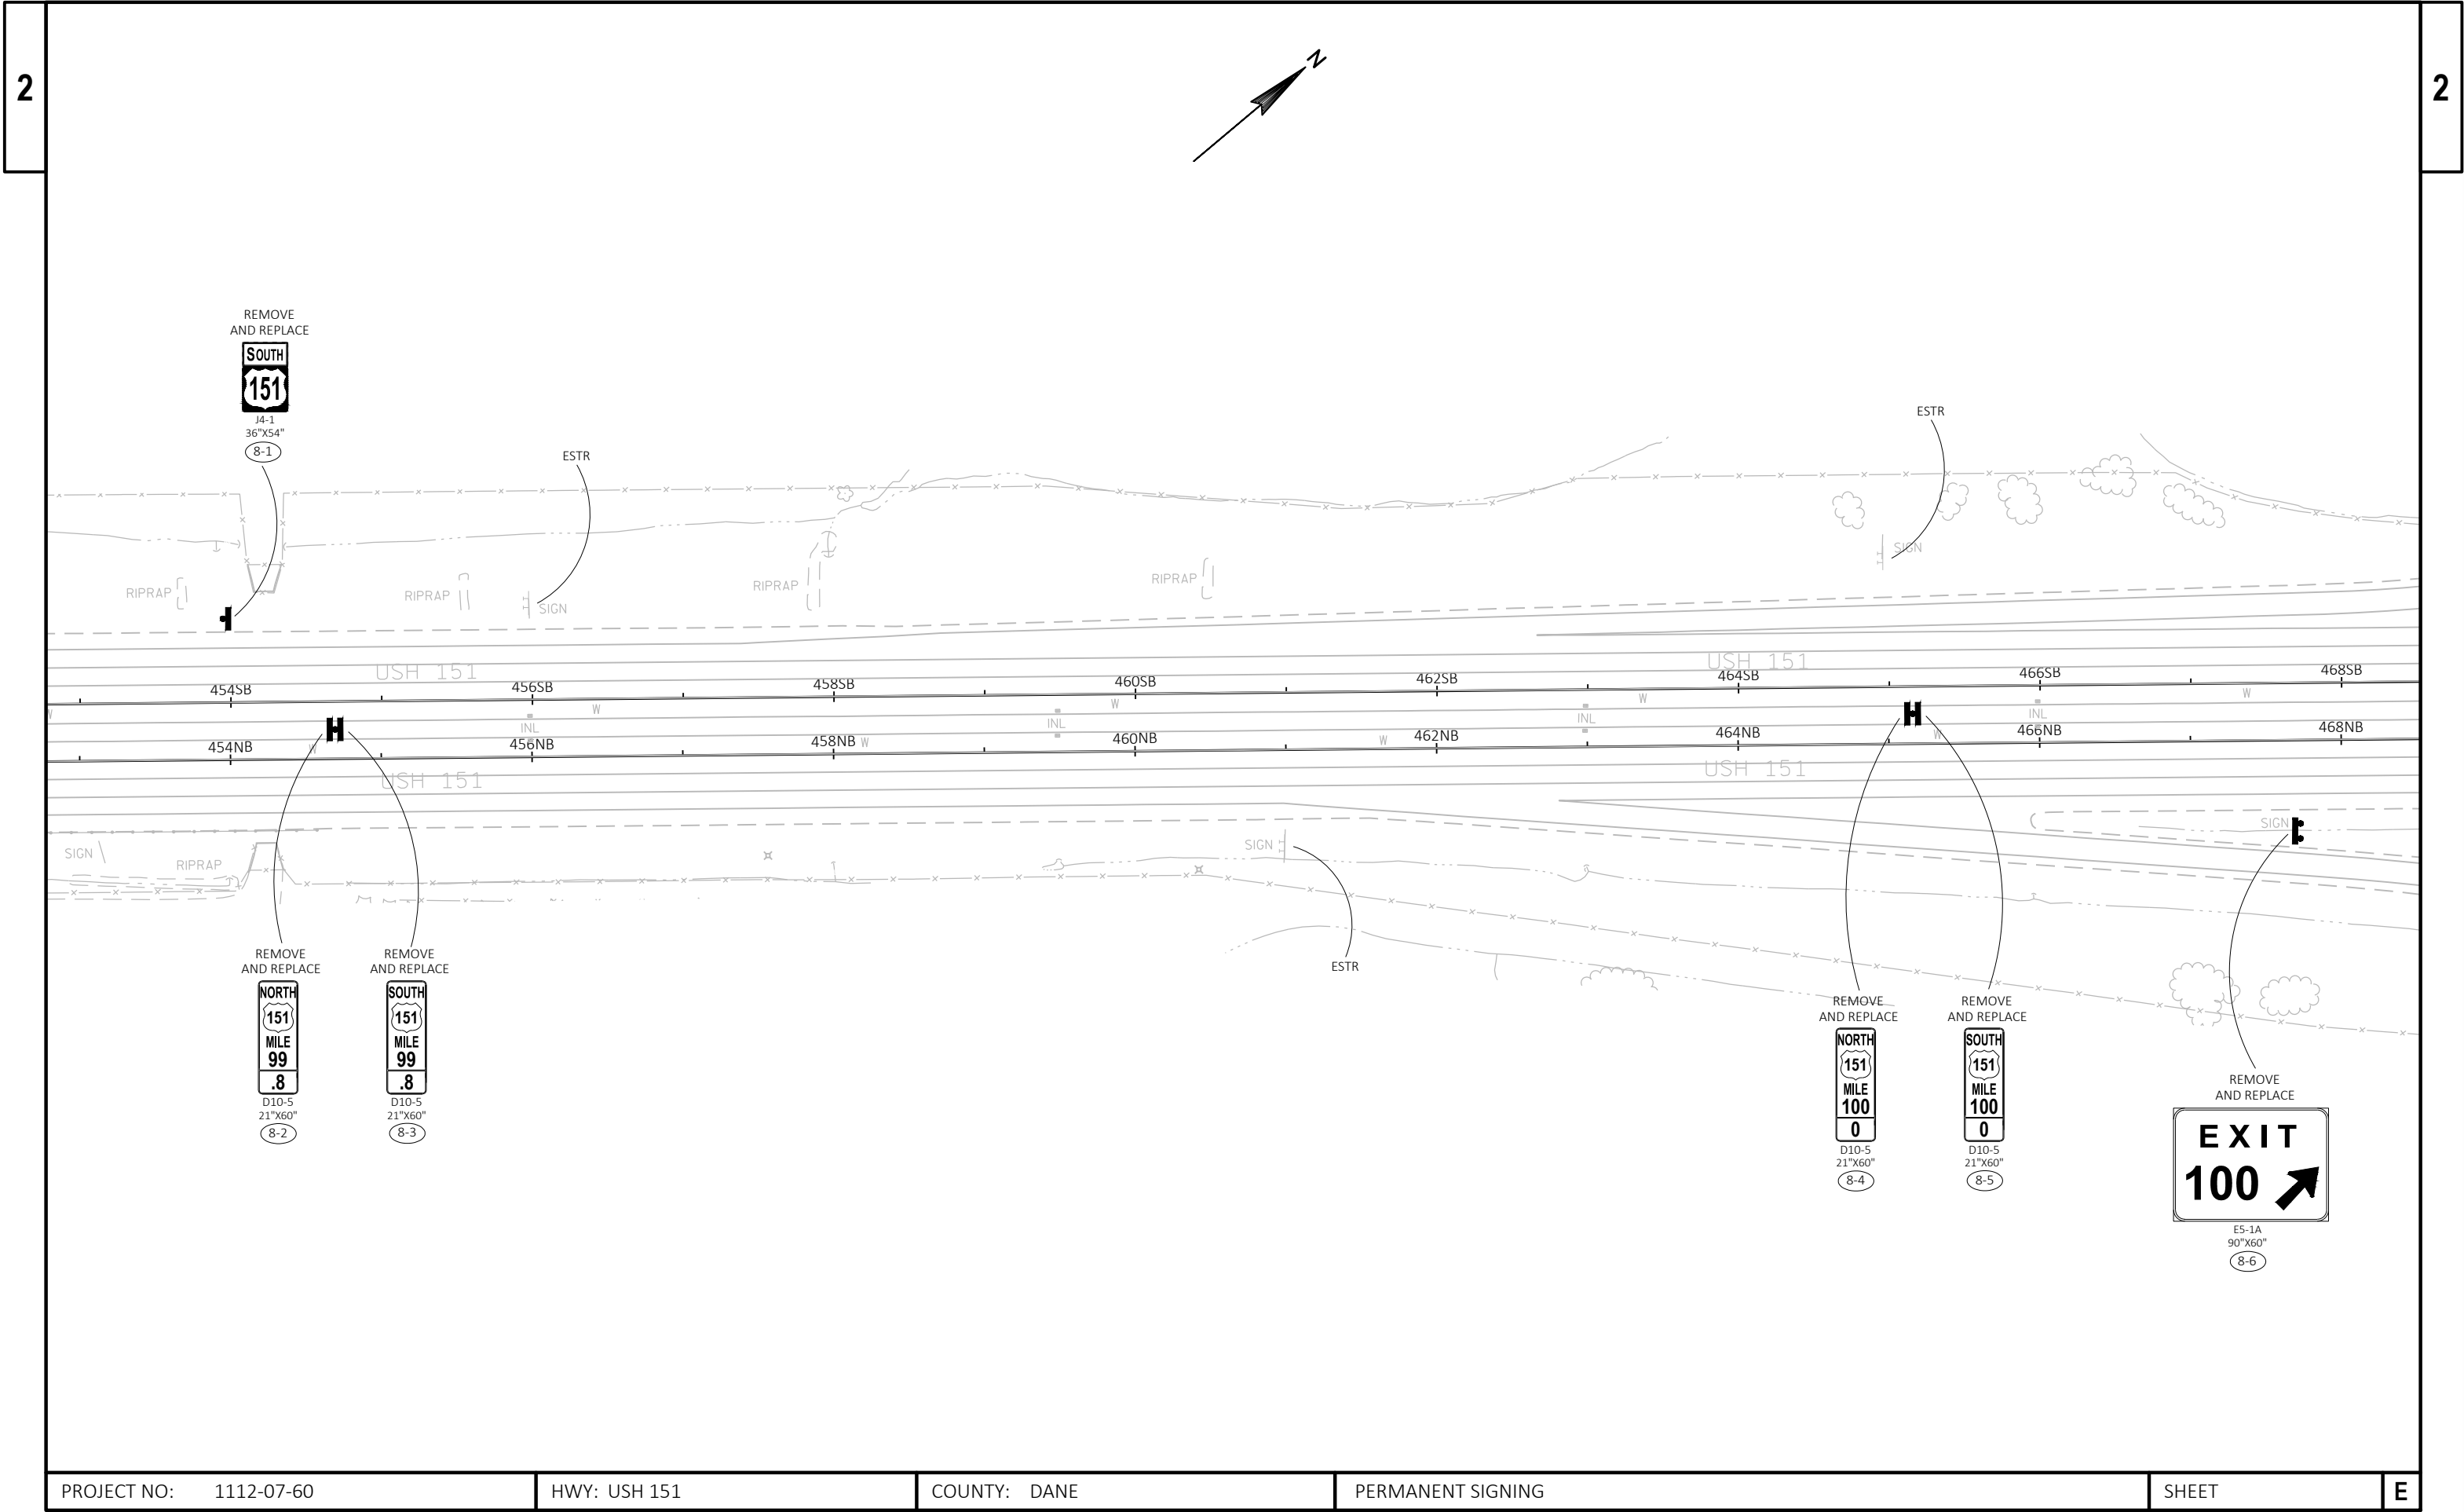


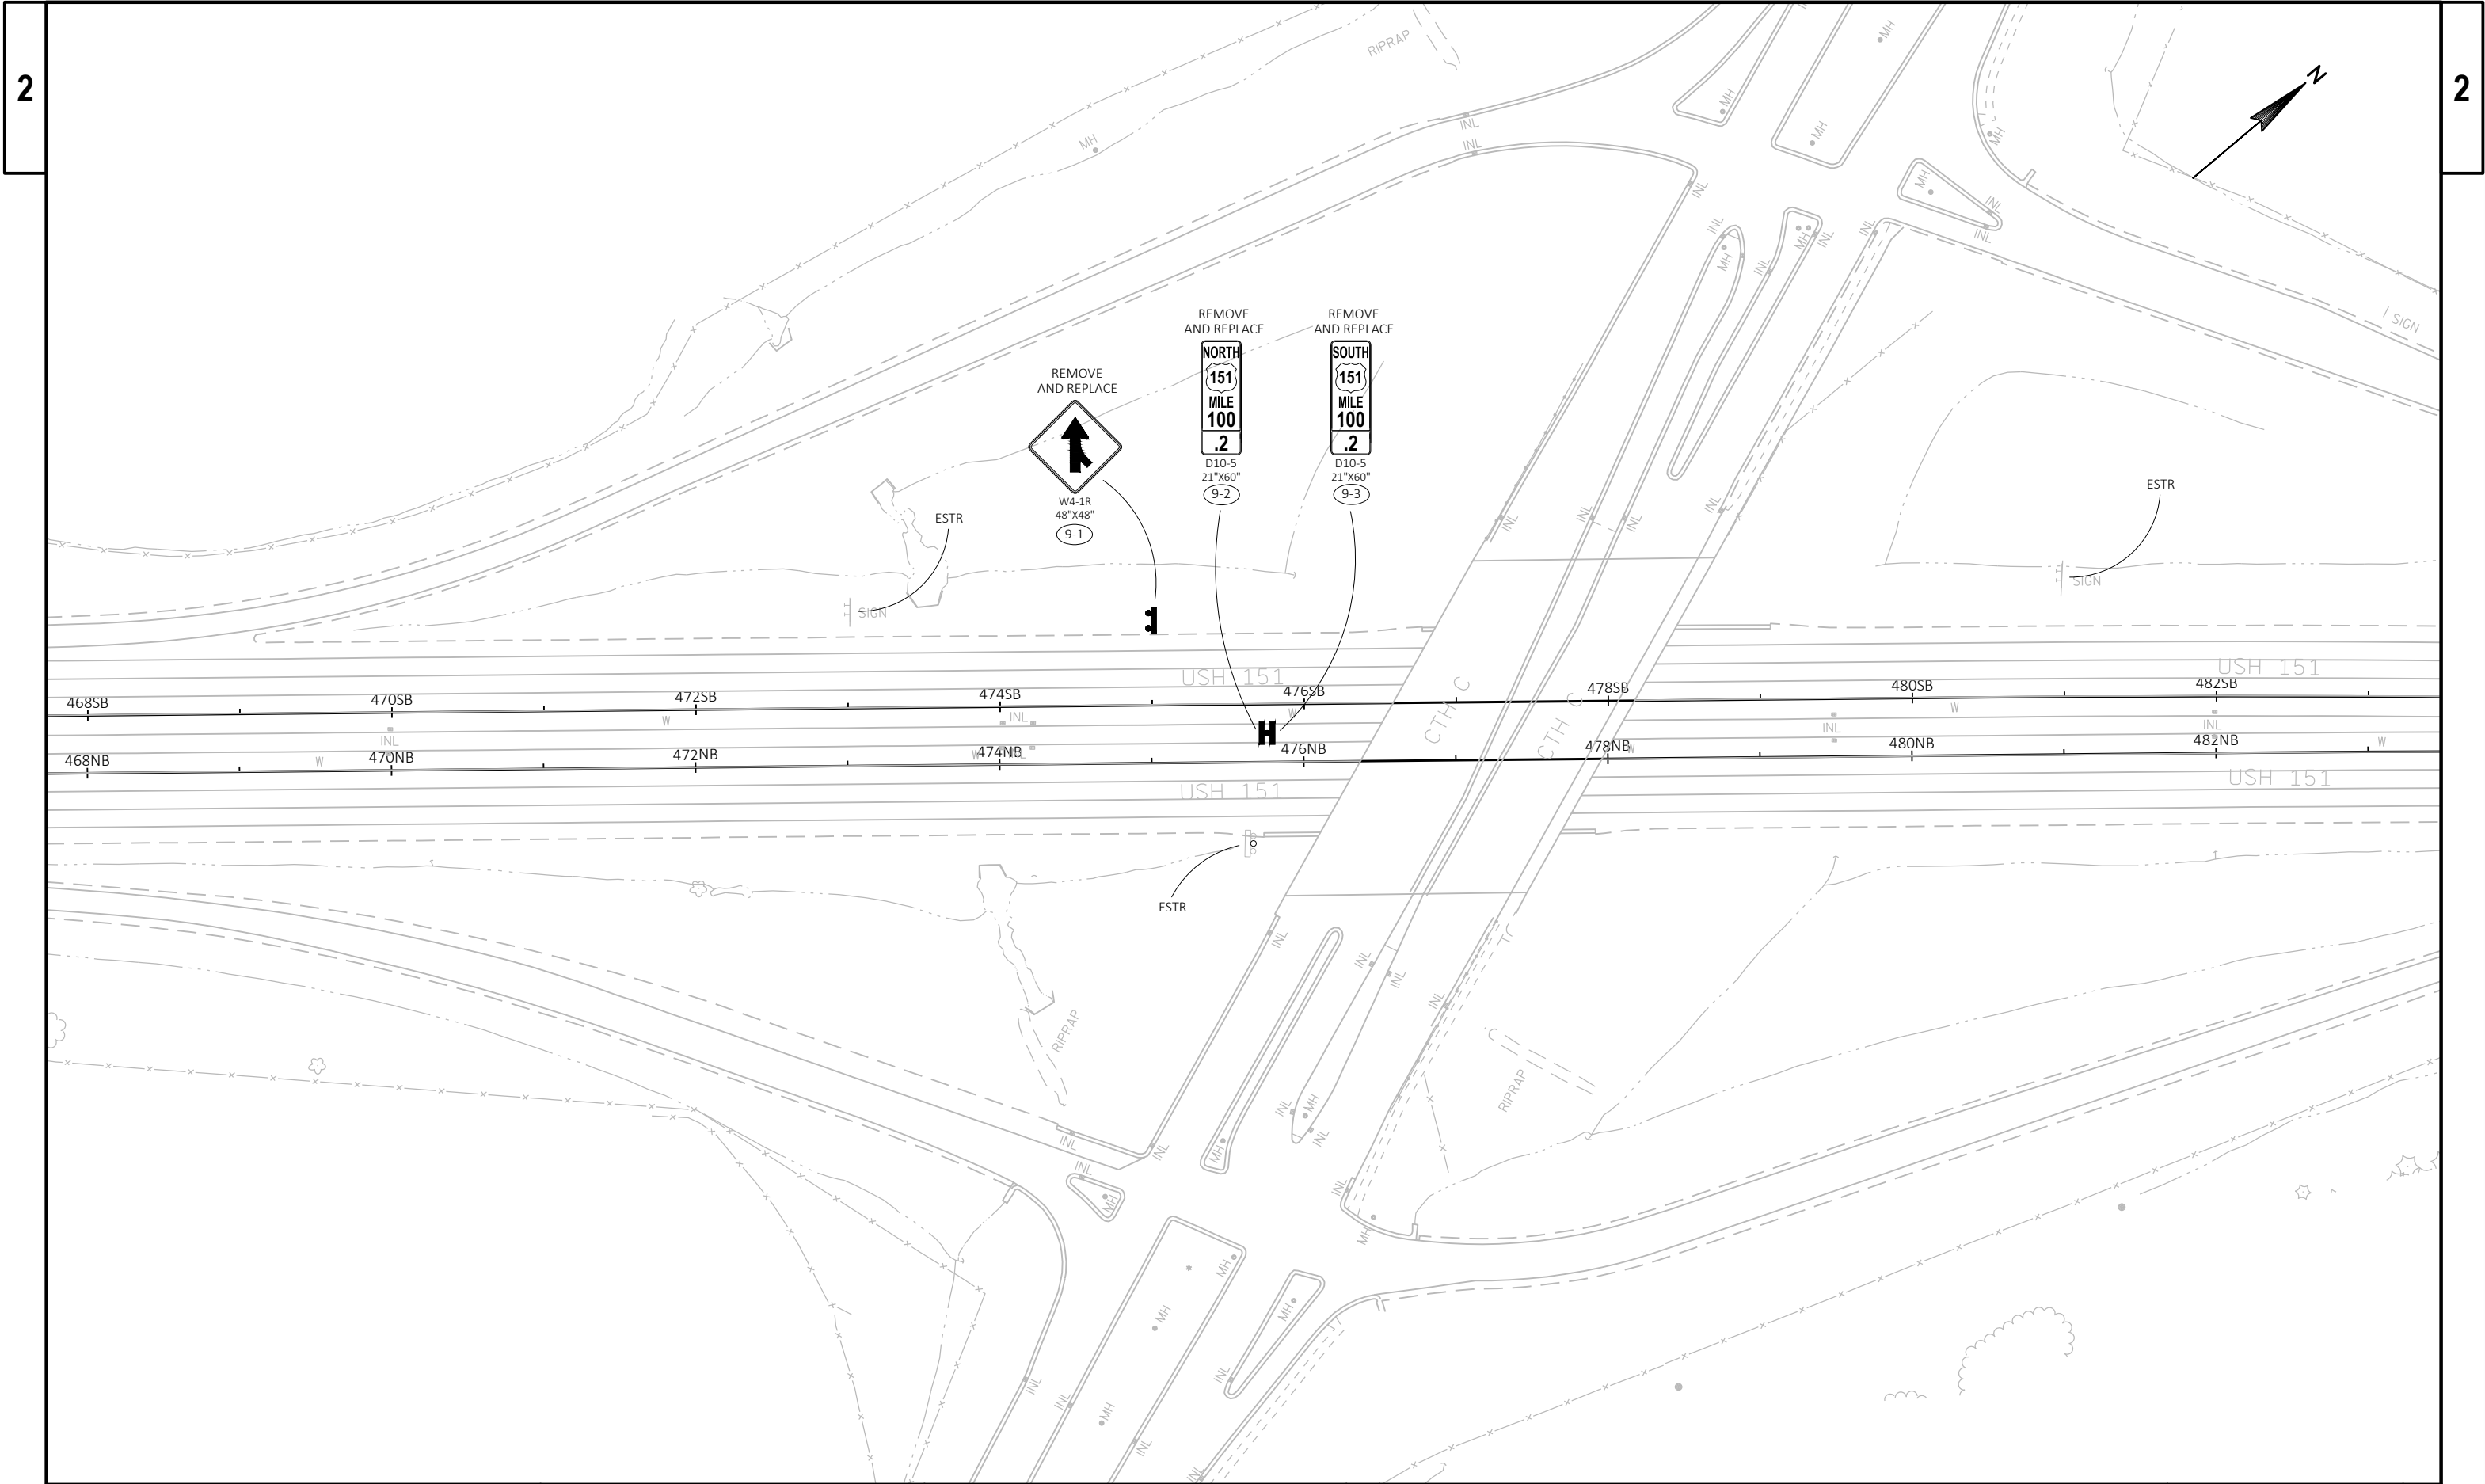


PROJECT NO: 1112-07-60	HWY: USH 151	COUNTY: DANE	PERMANENT SIGNING	SHEET	E
------------------------	--------------	--------------	-------------------	-------	---

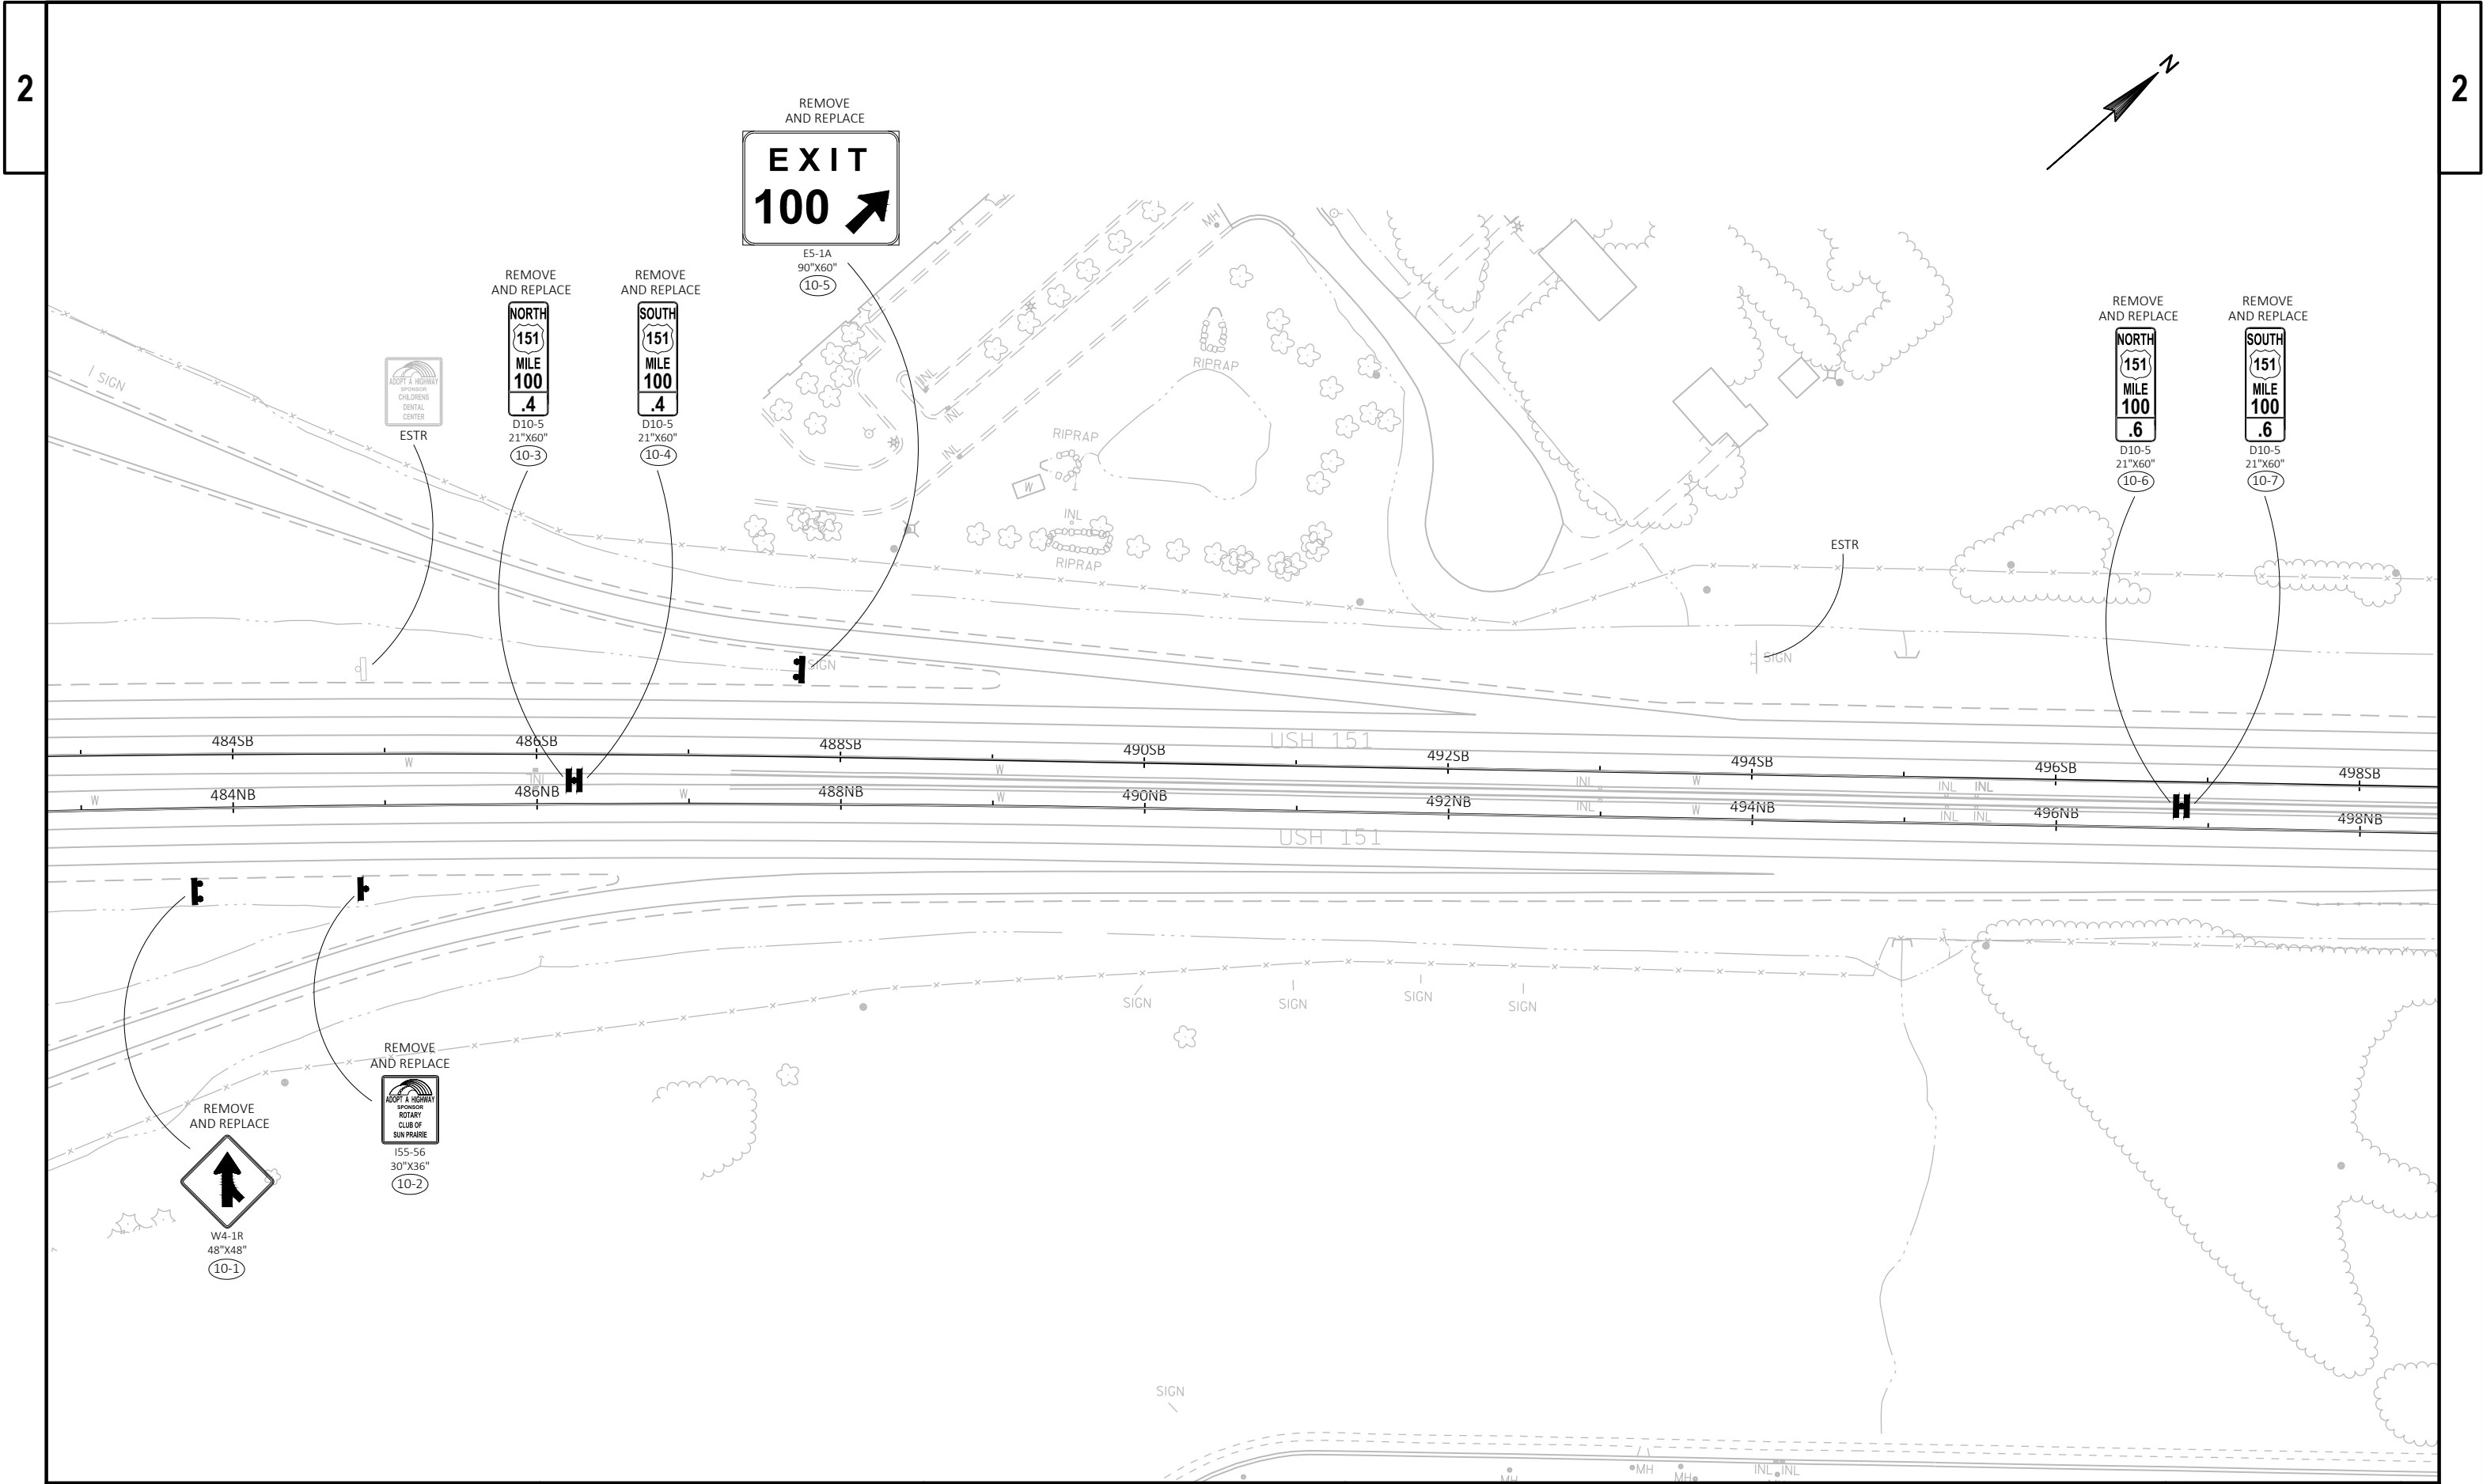


PROJECT NO: 1112-07-60	HWY: USH 151	COUNTY: DANE	PERMANENT SIGNING	SHEET	E
------------------------	--------------	--------------	-------------------	-------	---

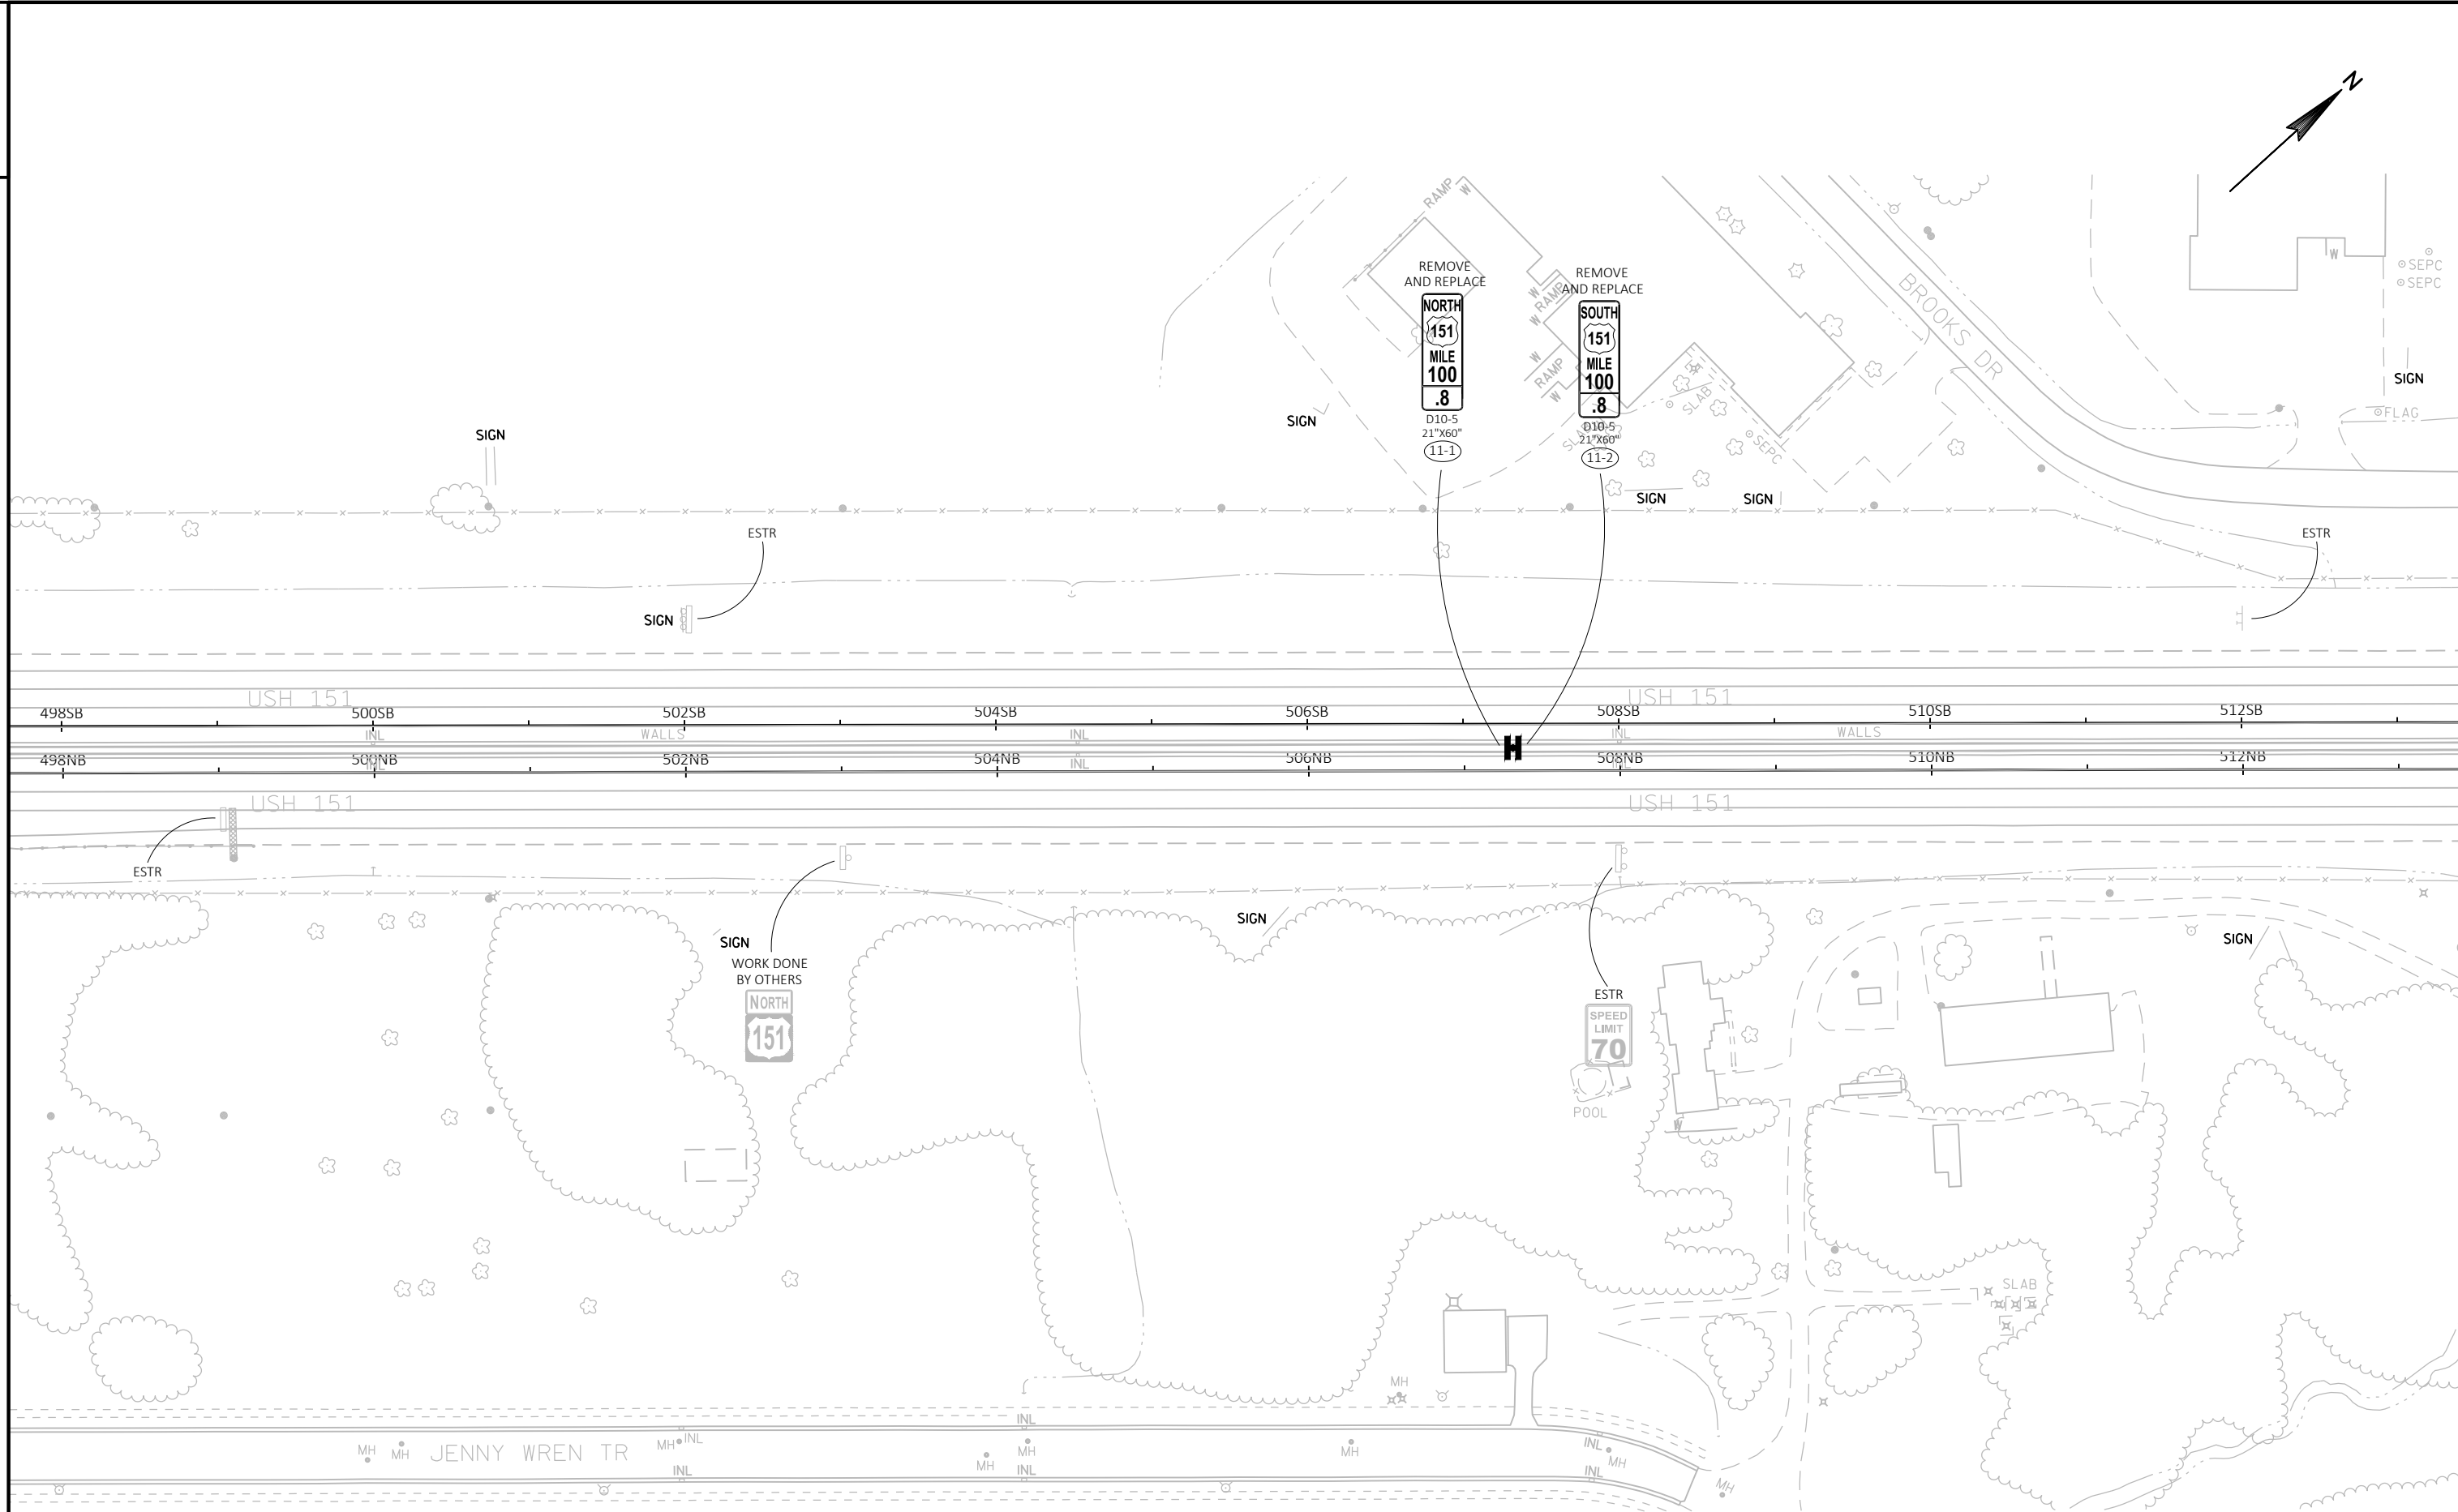

PROJECT NO: 1112-07-60	HWY: USH 151	COUNTY: DANE	PERMANENT SIGNING	SHEET	E
------------------------	--------------	--------------	-------------------	-------	---

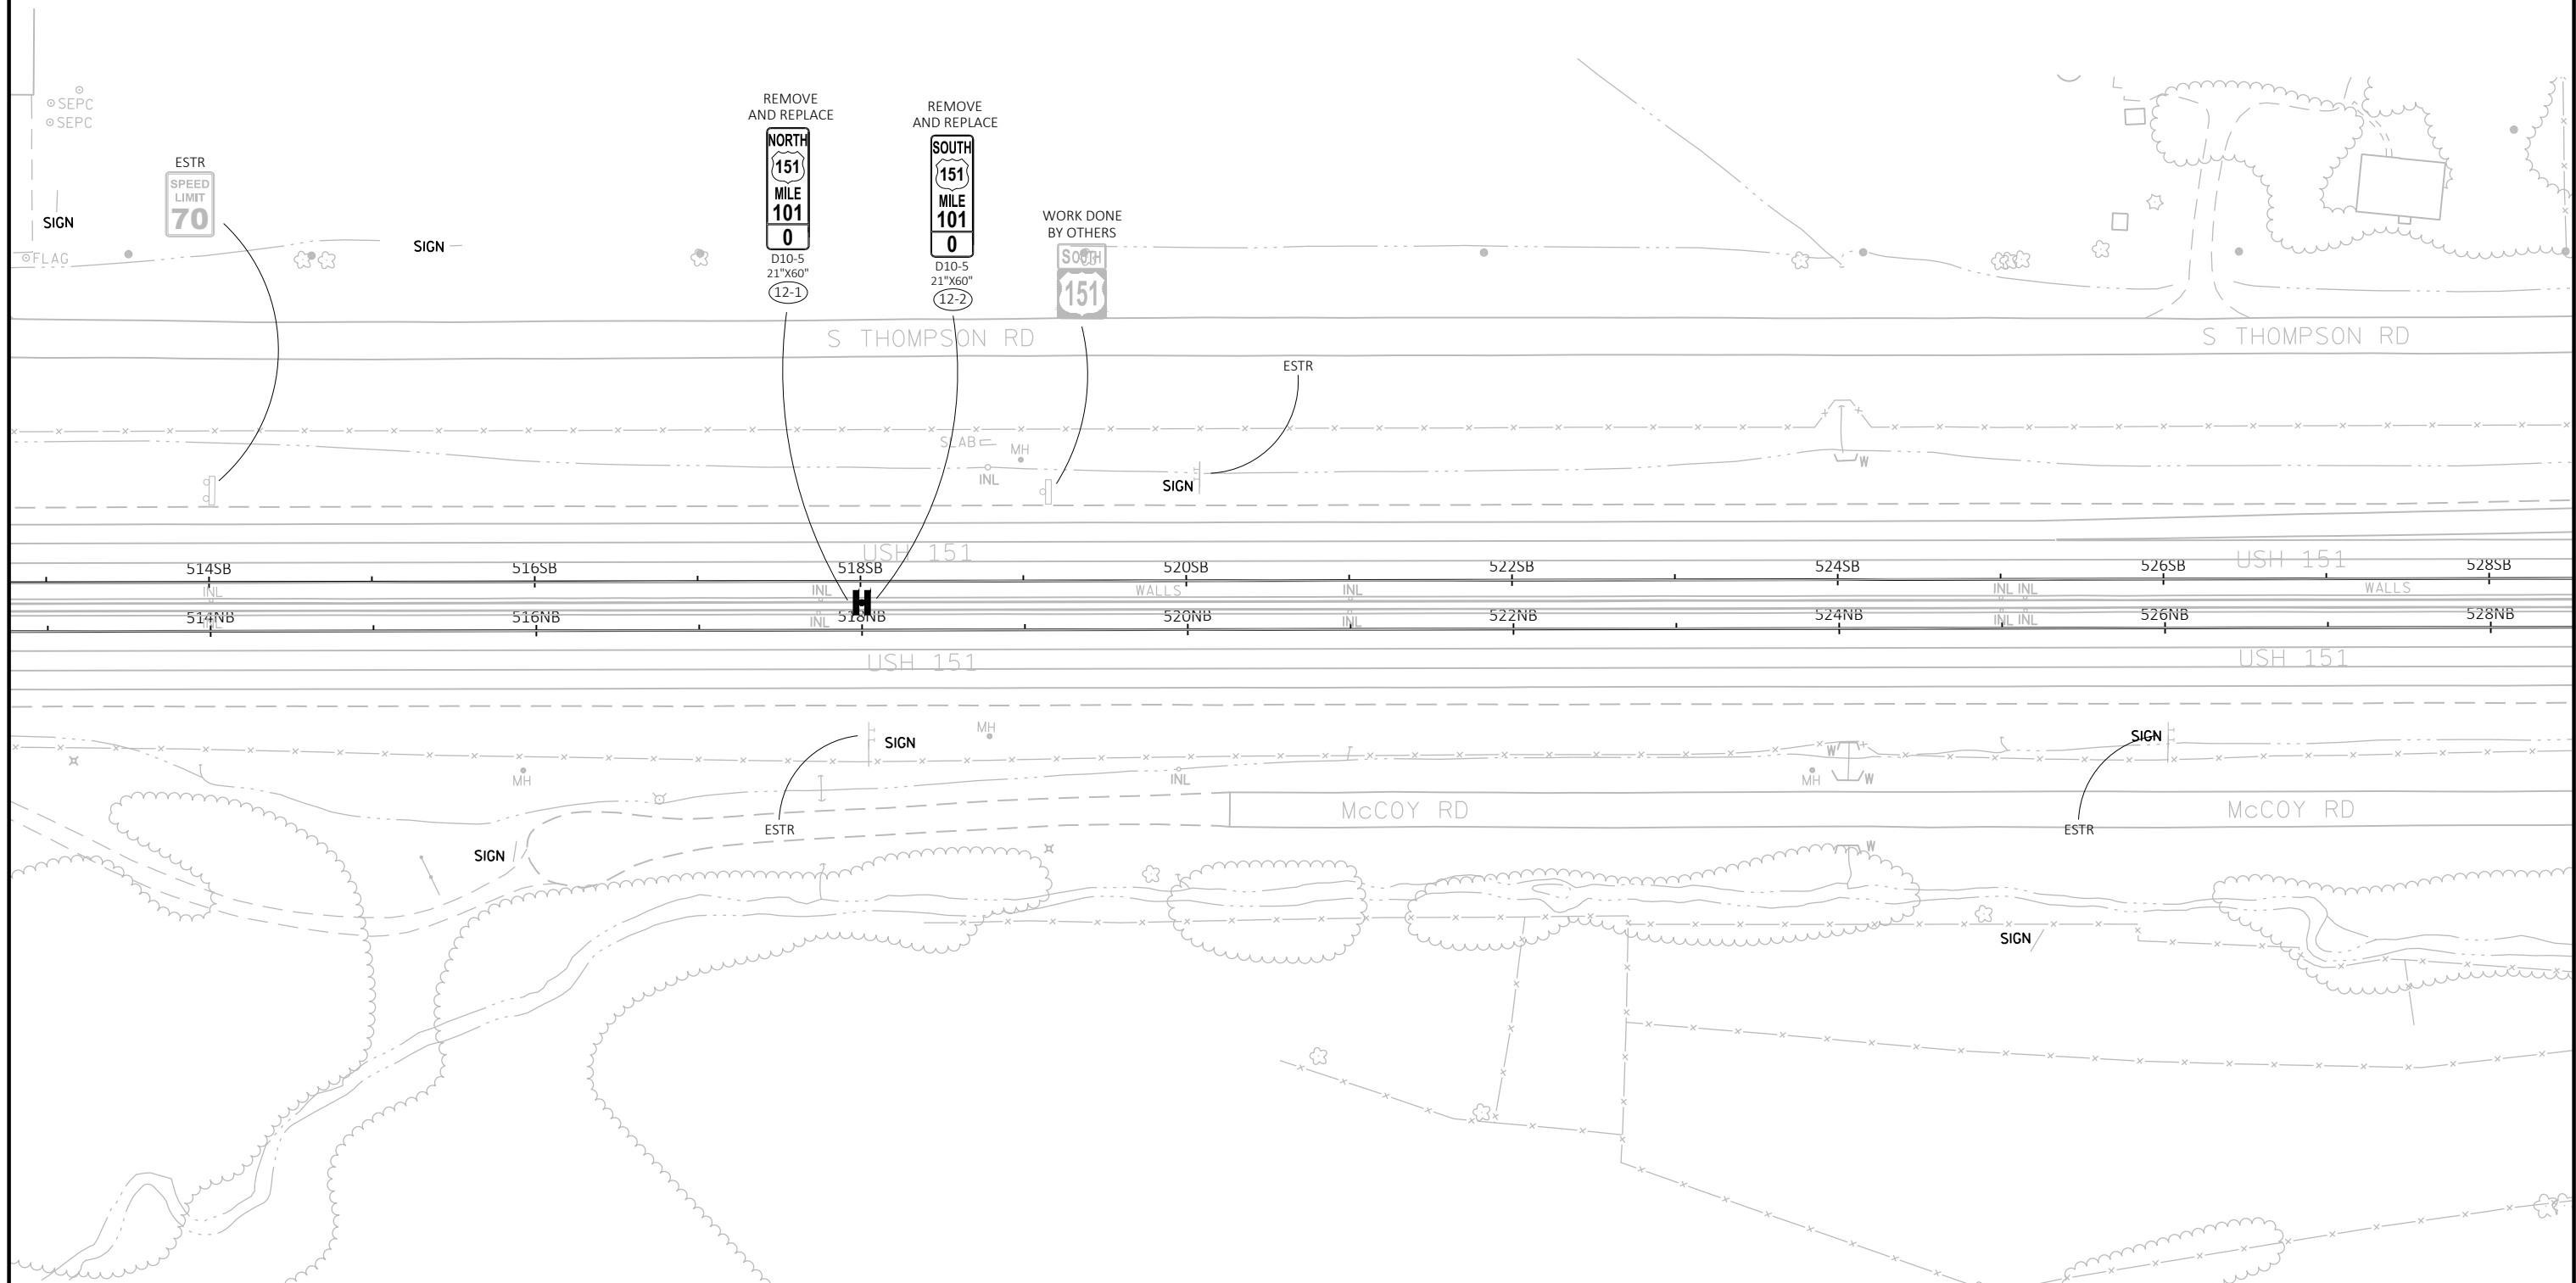

PROJECT NO: 1112-07-60	HWY: USH 151	COUNTY: DANE	PERMANENT SIGNING	SHEET	E
------------------------	--------------	--------------	-------------------	-------	---

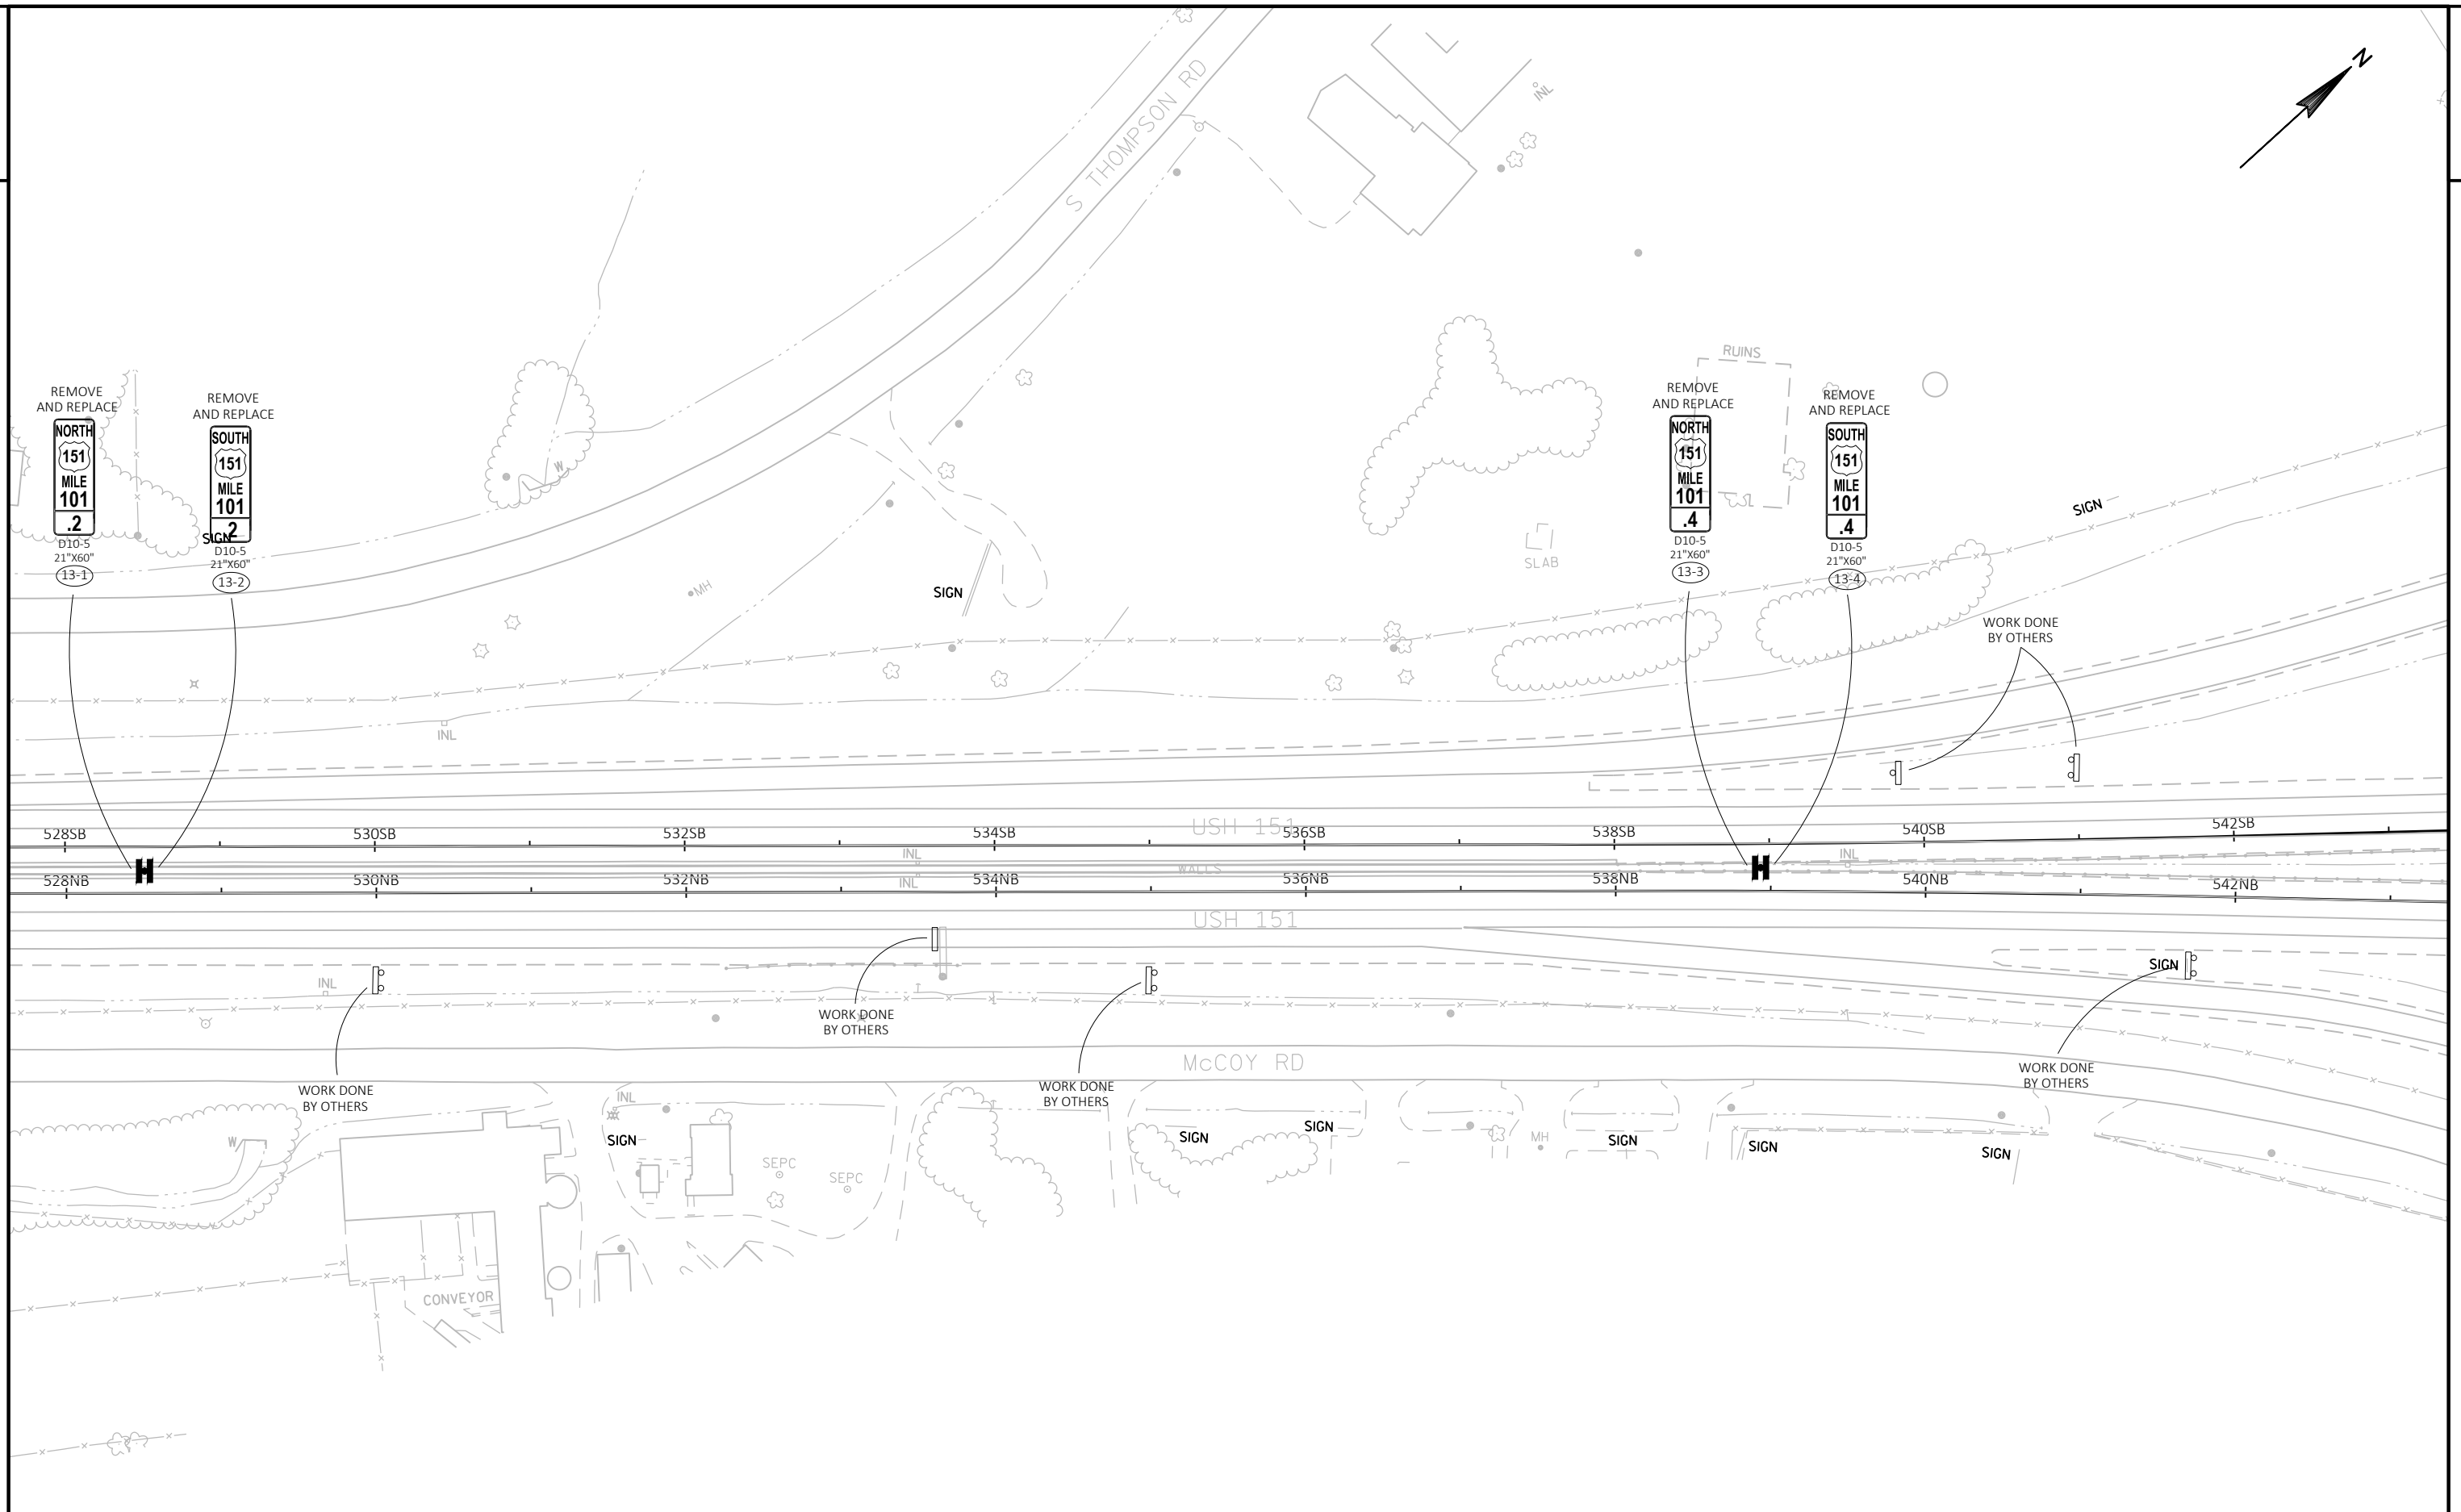

PROJECT NO: 1112-07-60

HWY: USH 151

COUNTY: DANE

PERMANENT SIGNING

SHEET

E

FILE NAME : N:\PDS\C3D\11120730\SHEETS\PLAN\023201_PS.DWG
LAYOUT NAME - 13


PLOT DATE : 9/19/2017 1:45 PM

PLOT BY : SHAW, ADAM M


PLOT NAME :

PLOT SCALE : 1 IN:100 FT

WISDOT/CADDs SHEET 44

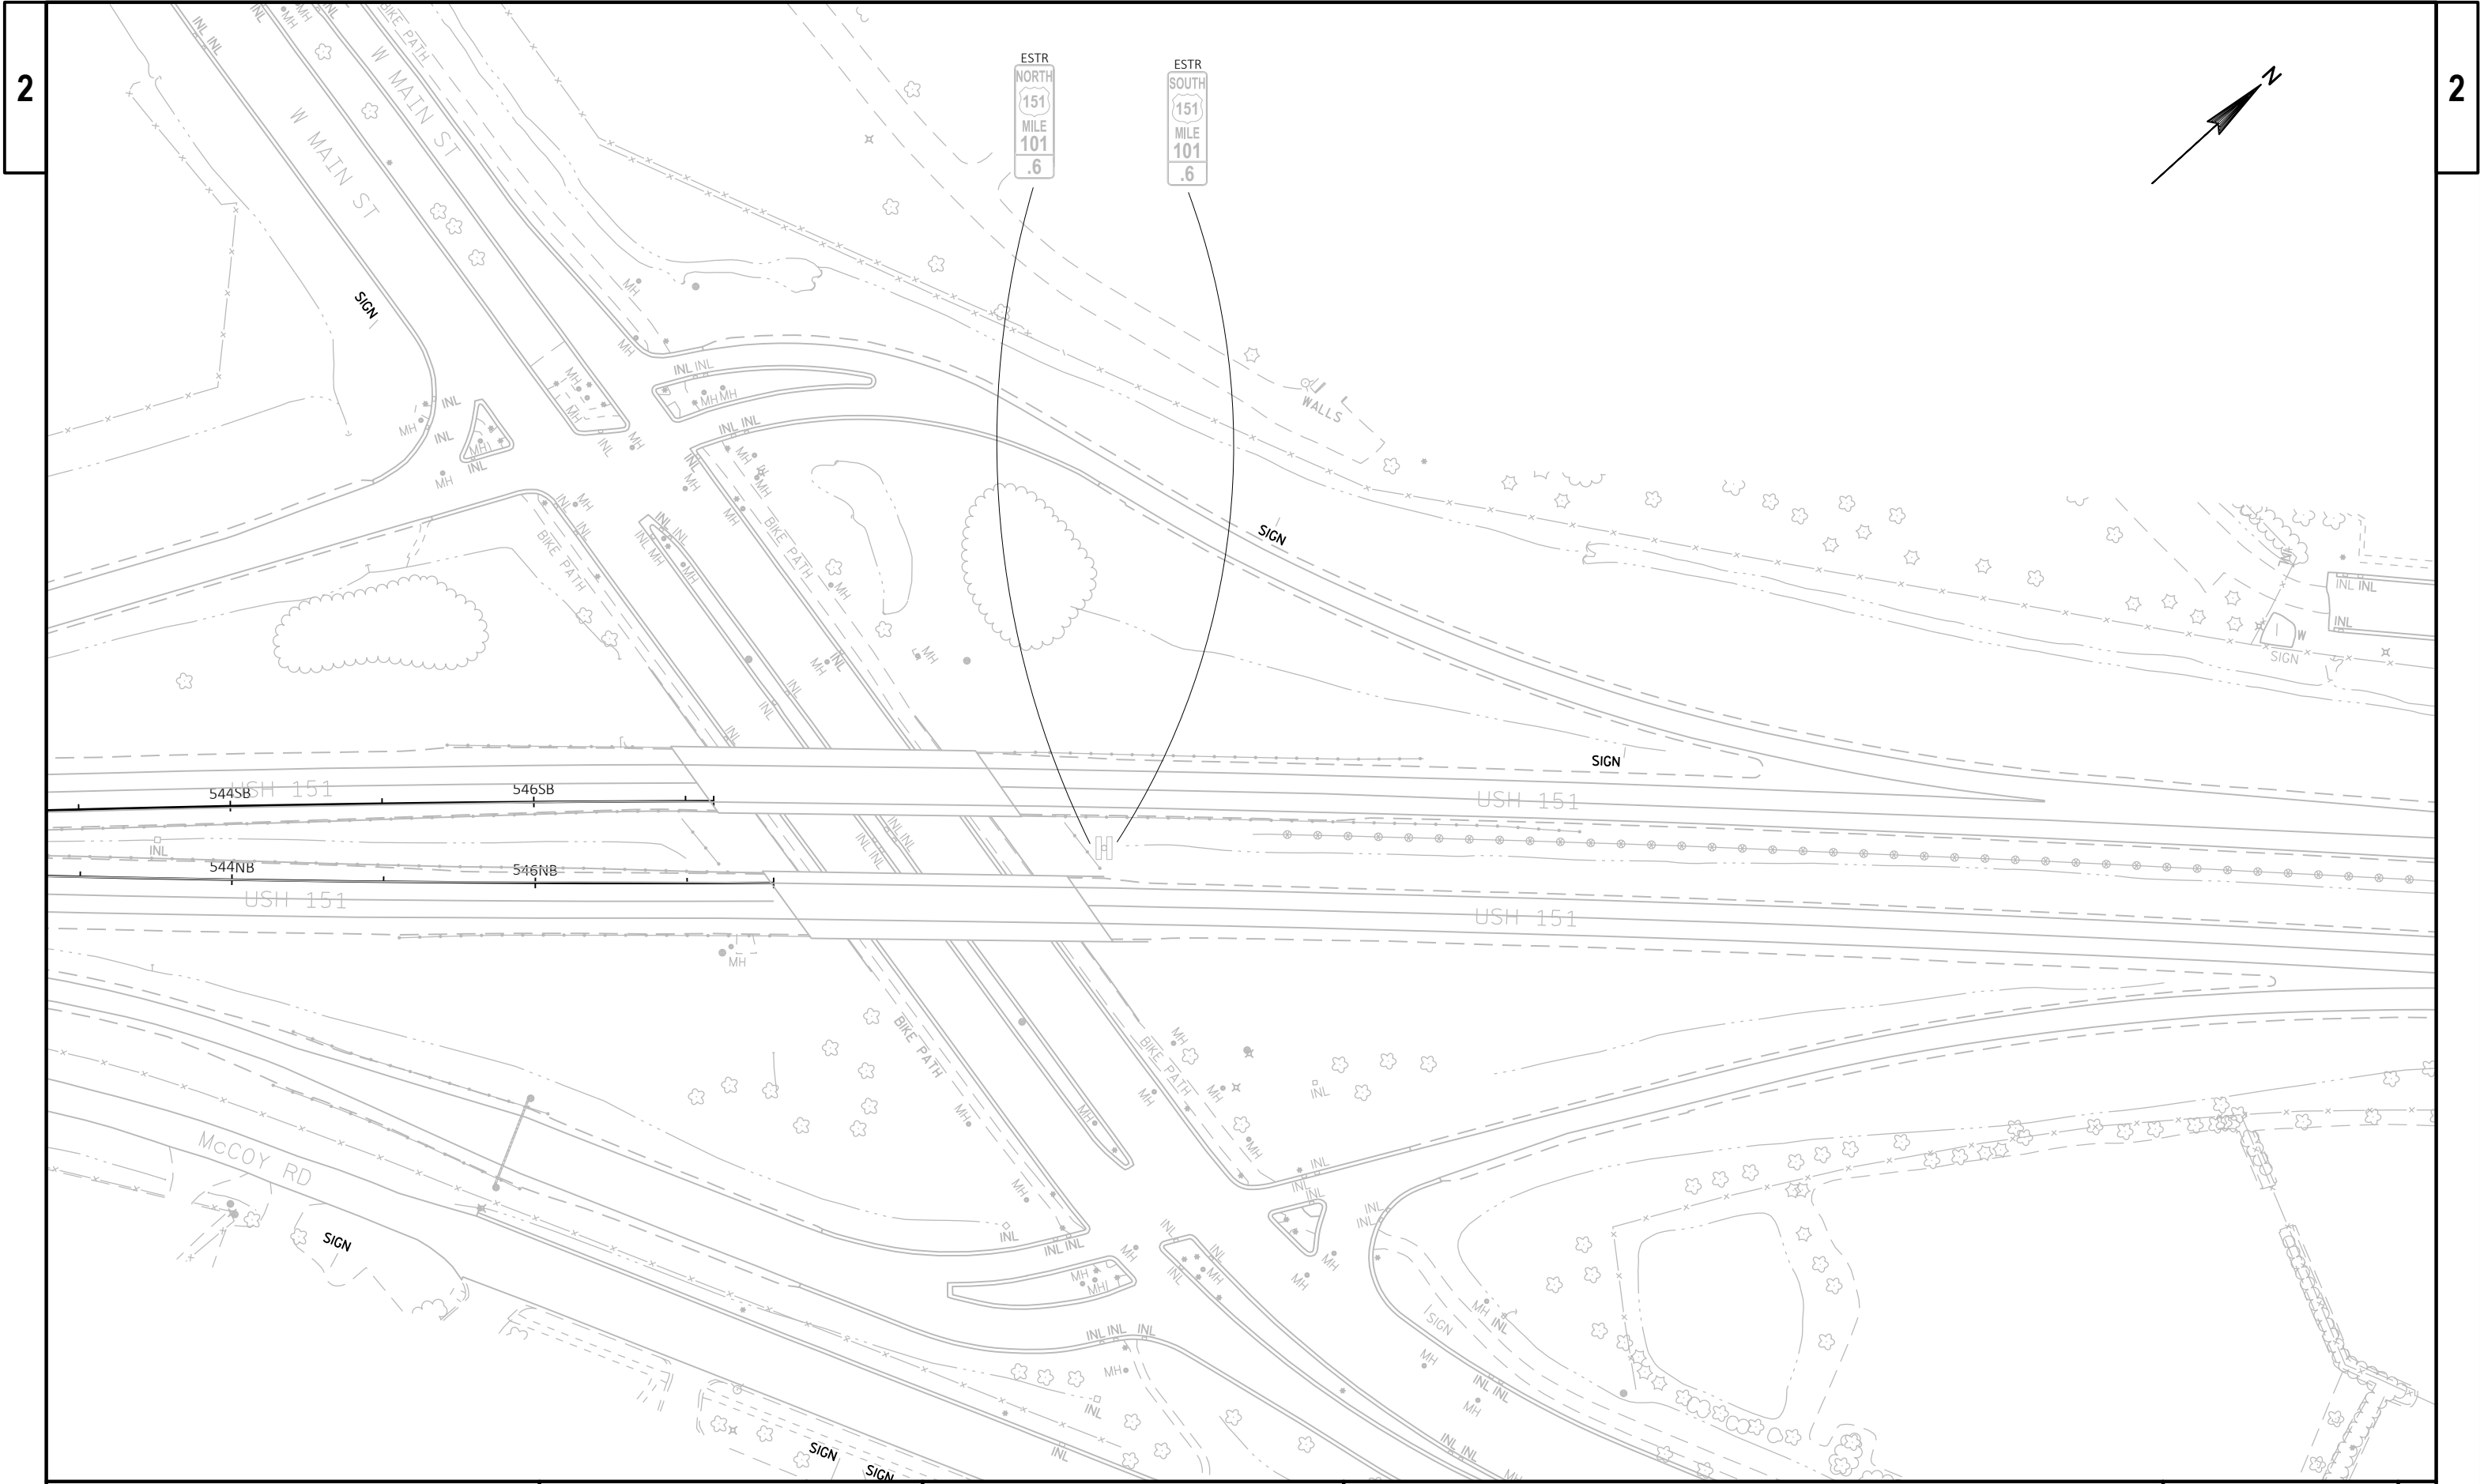


PROJECT NO: 1112-07-60	HWY: USH 151	COUNTY: DANE	PERMANENT SIGNING	SHEET	E
------------------------	--------------	--------------	-------------------	-------	---

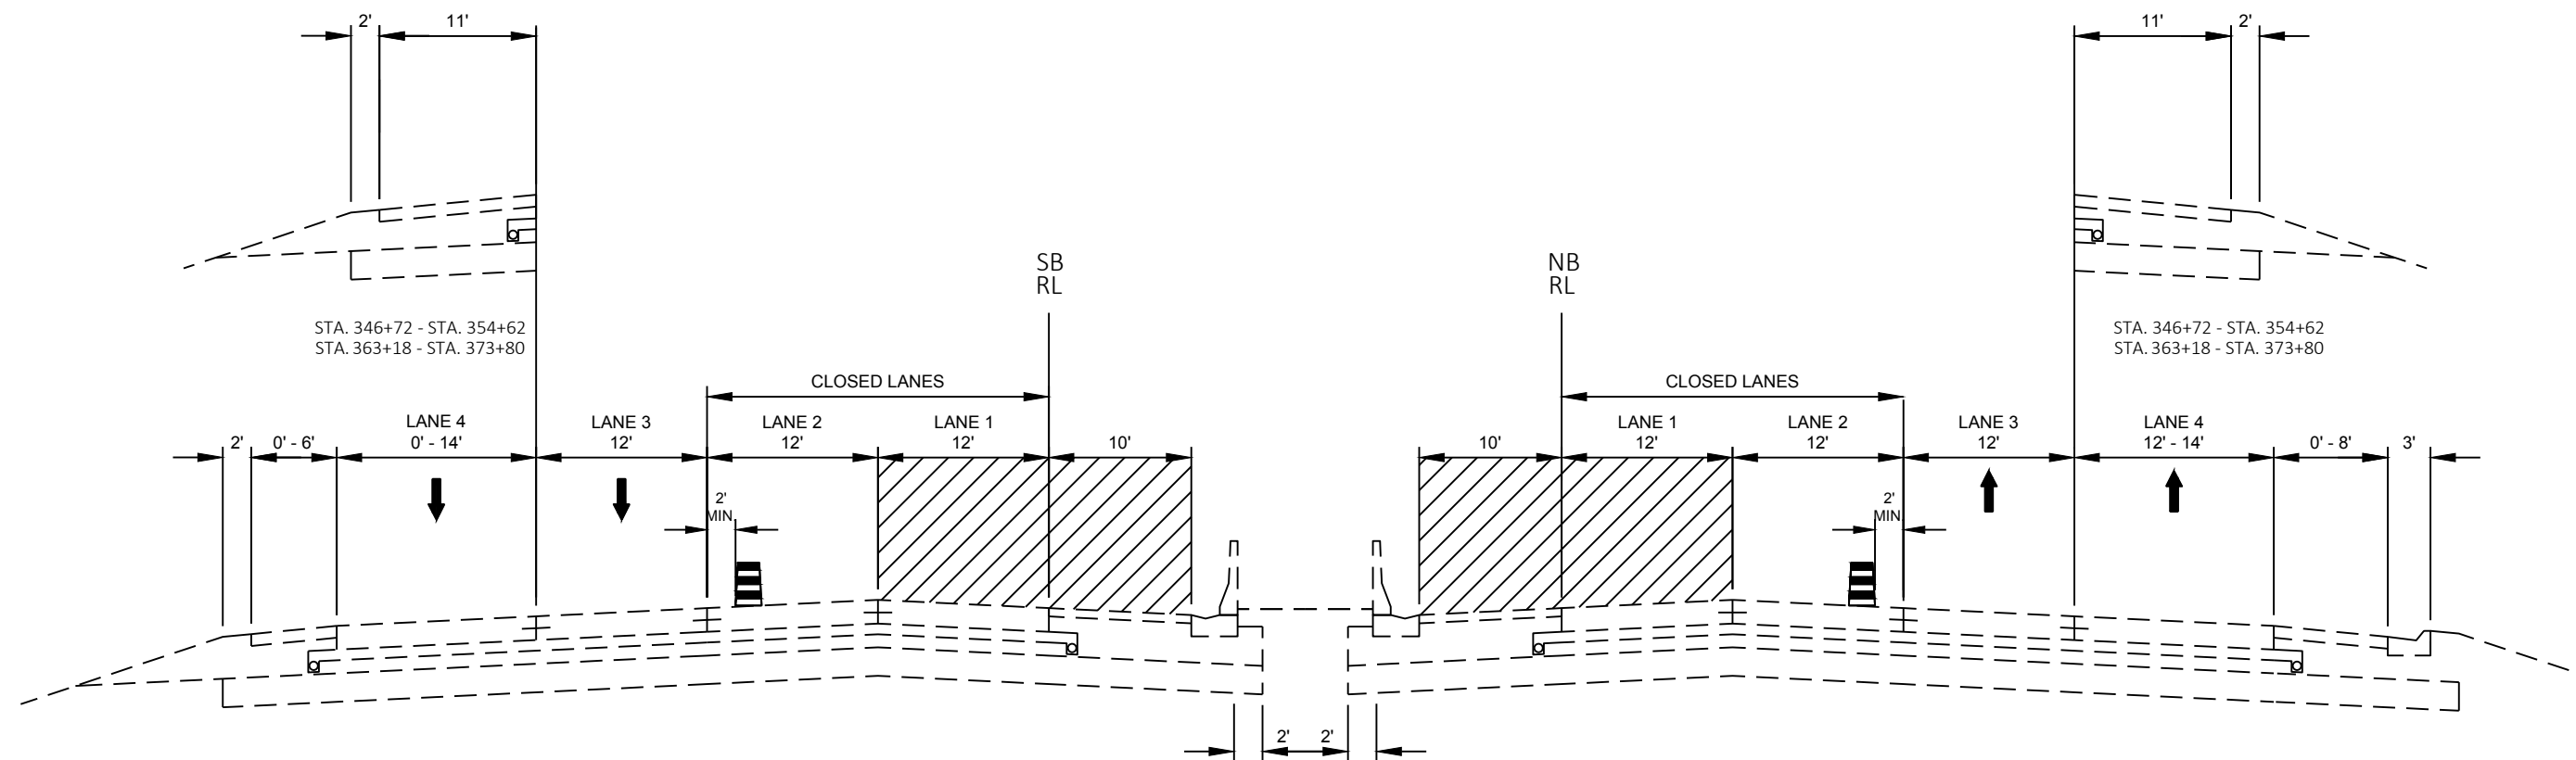


PATCHWORK STAGE 1
EAST SPRINGS DRIVE - AMERICAN PARKWAY
LOOKING NORTH


WORK ZONE

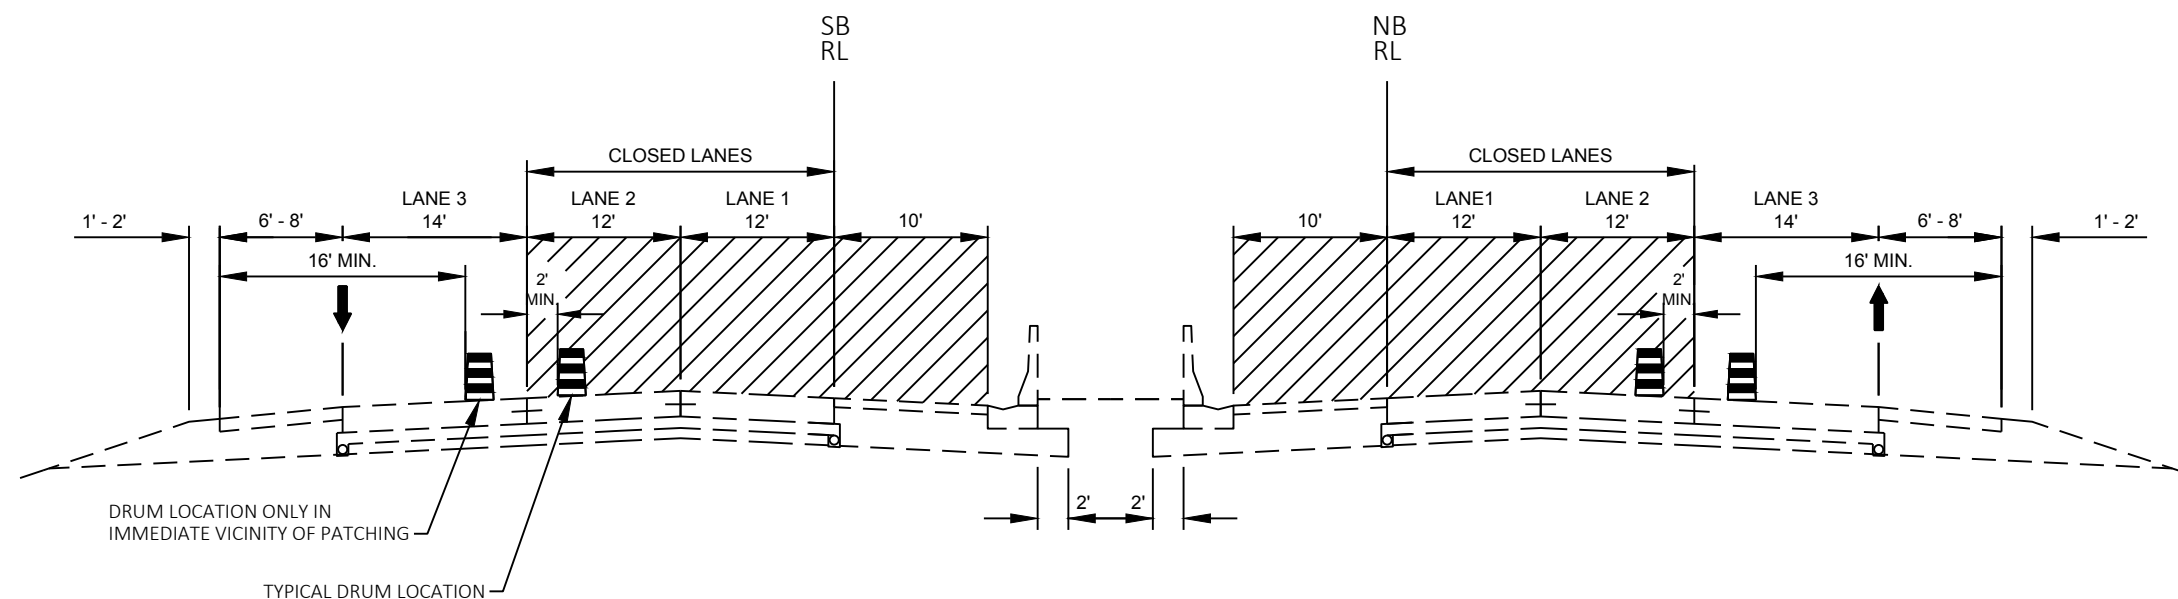

PATCHWORK STAGE 1 & 1A
AMERICAN PARKWAY - MAIN ST
LOOKING NORTH


WORK ZONE

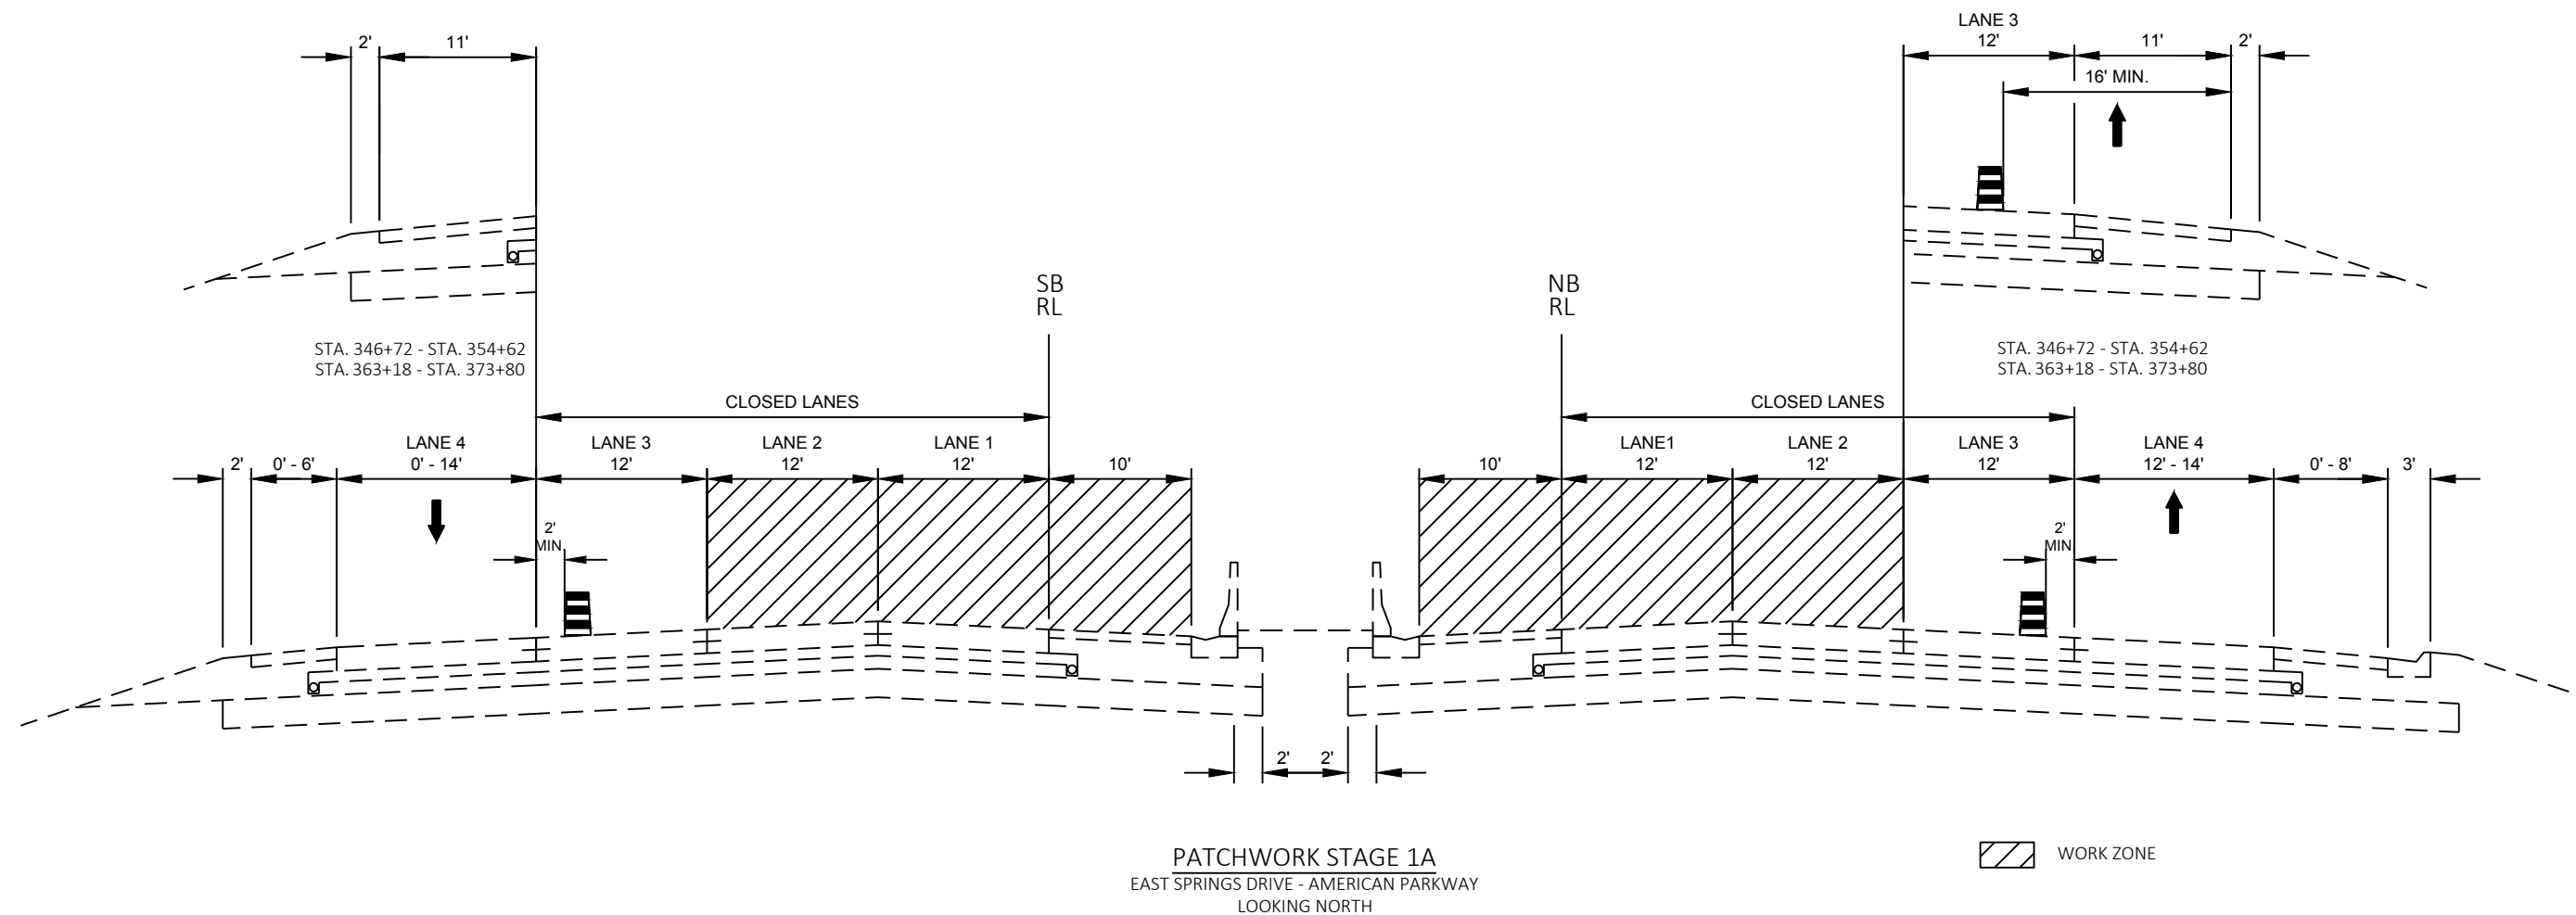

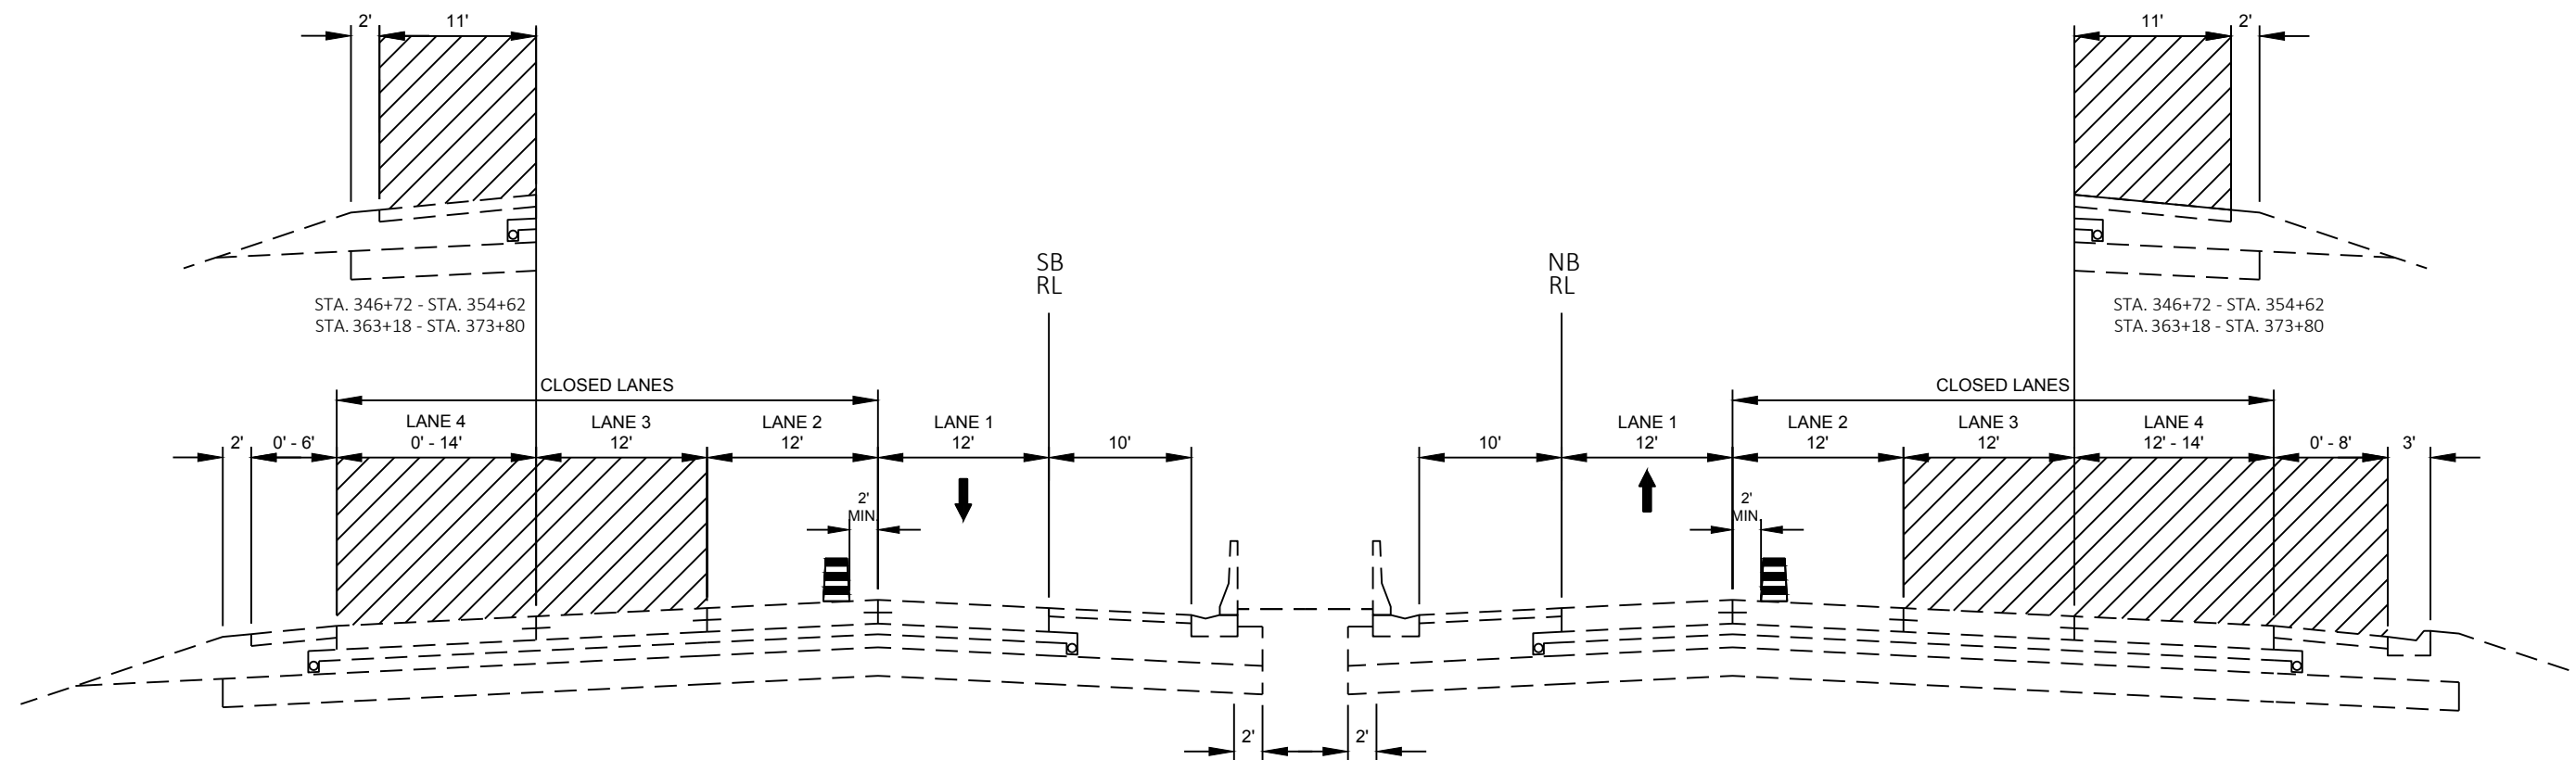


PATCHWORK STAGE 2
EAST SPRINGS DRIVE - AMERICAN PARKWAY
LOOKING NORTH


WORK ZONE

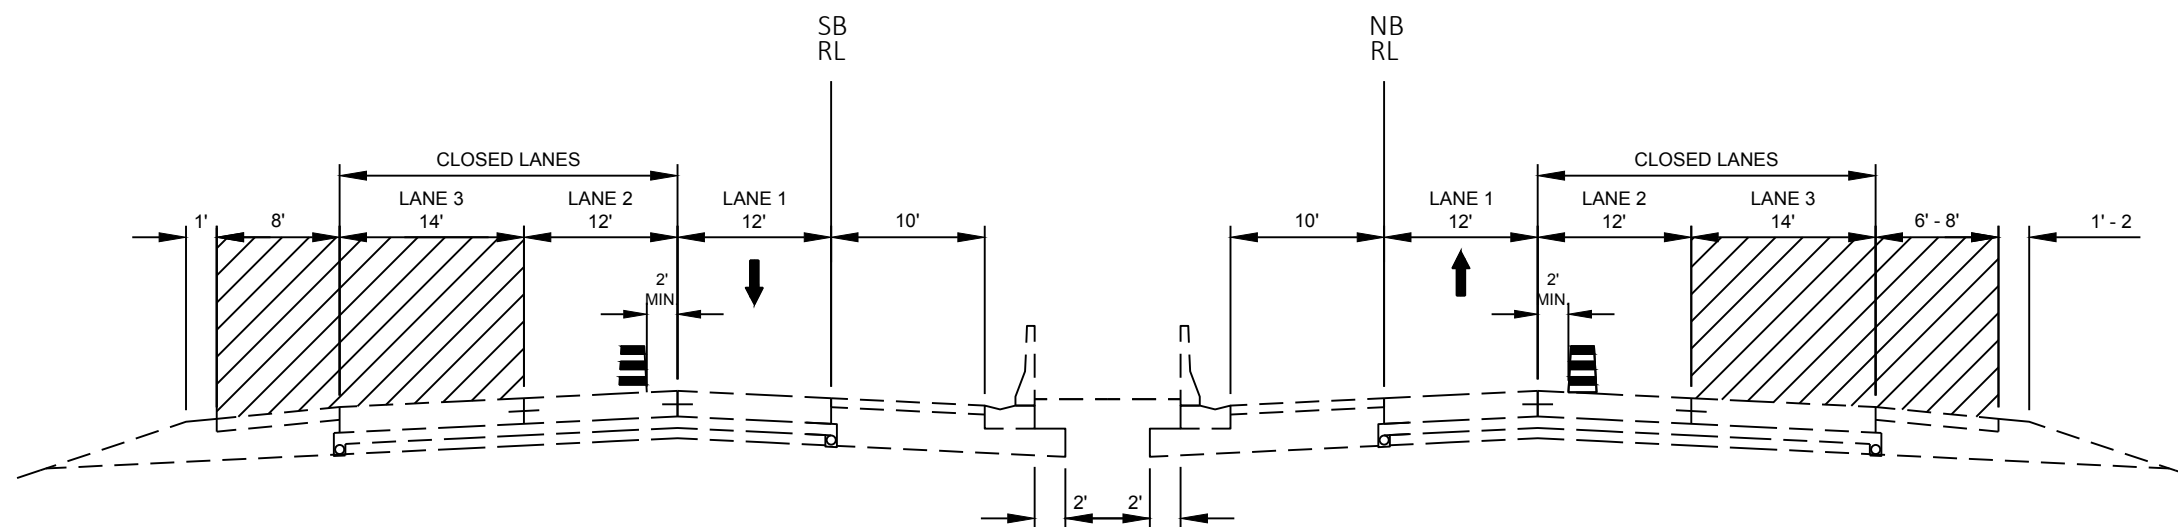


PATCHWORK STAGE 2 & 2A
AMERICAN PARKWAY - MAIN ST
LOOKING NORTH

WORK ZONE

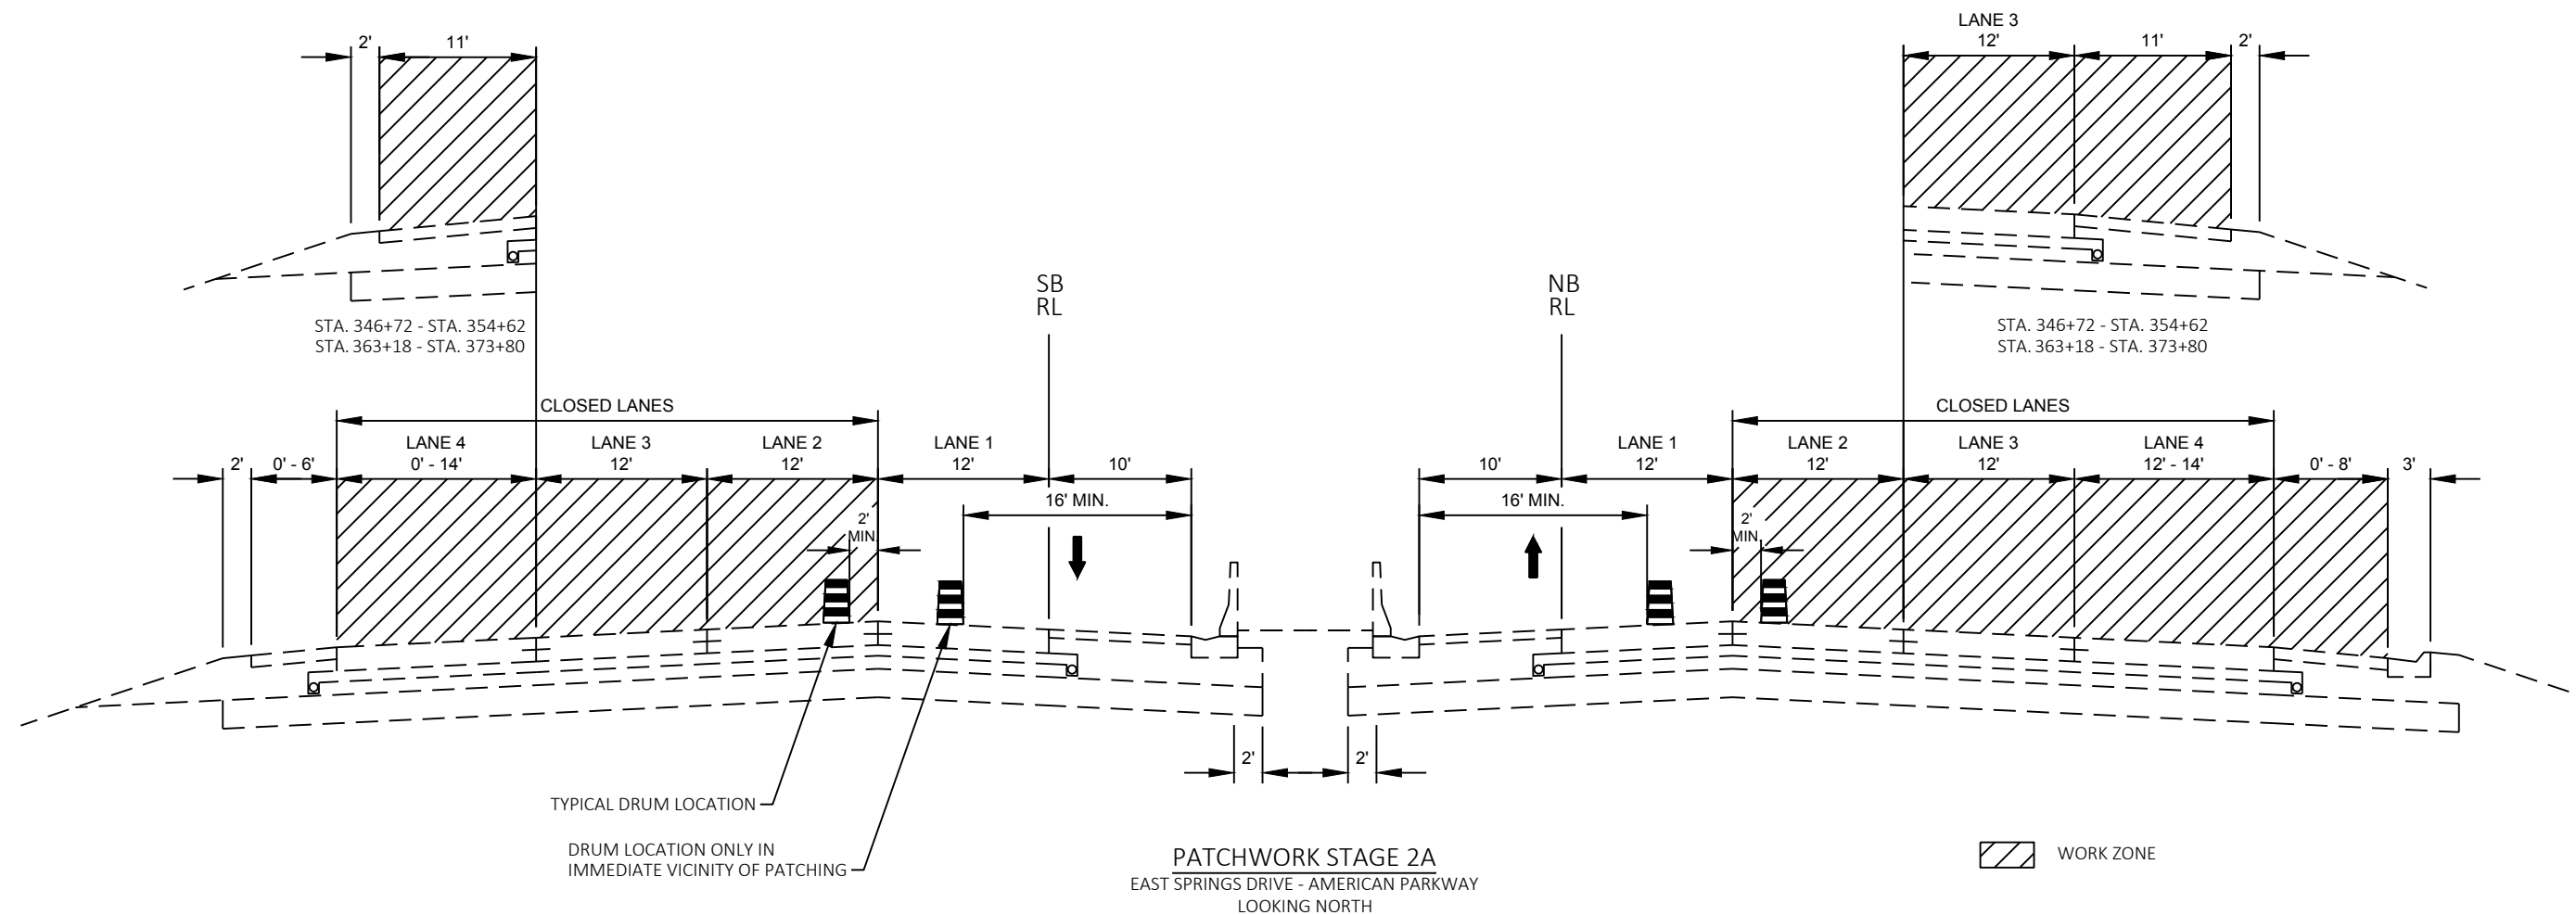

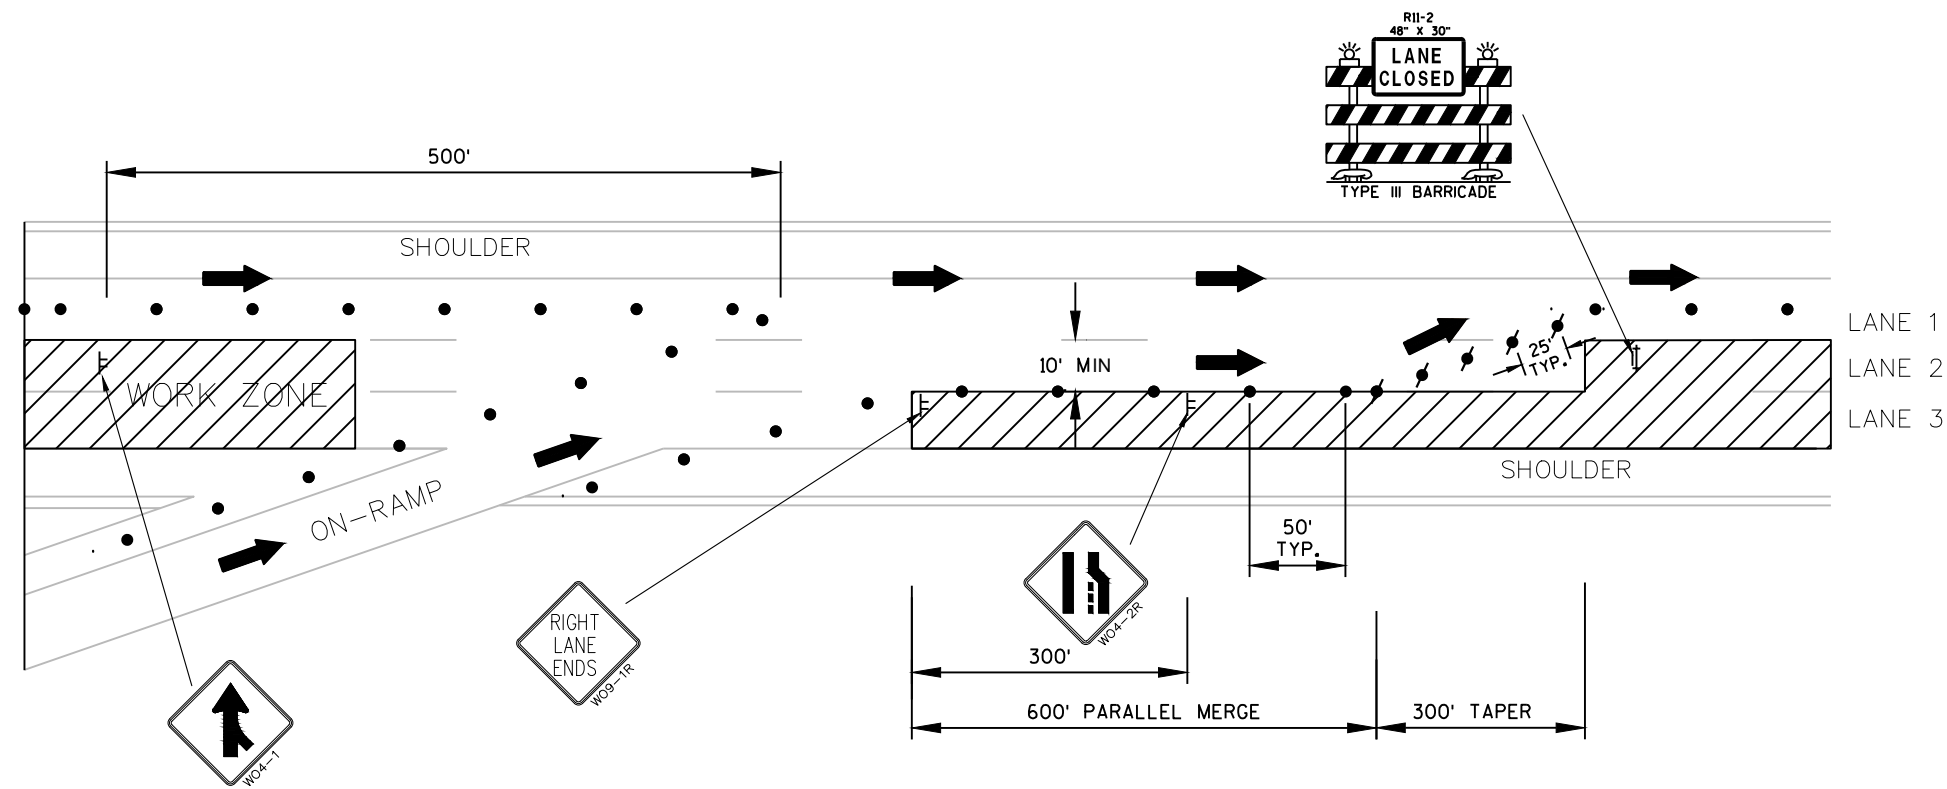


STANDARD LAYOUT

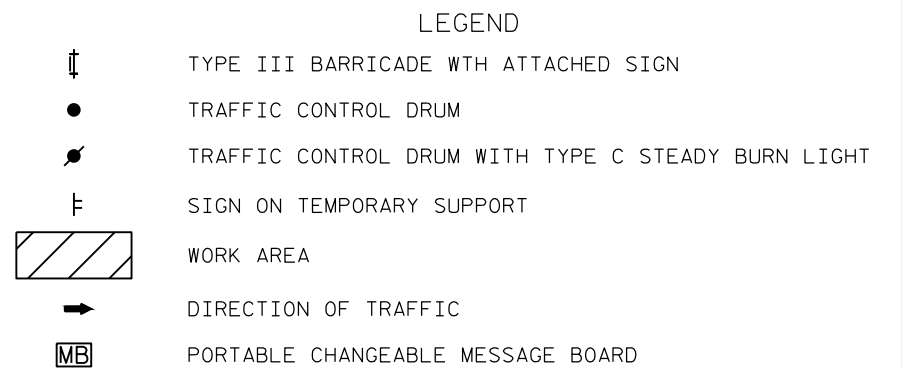


NOTES:

- 1) 5 FT MINIMUM MOUNTING HEIGHT REQUIRED TO BOTTOM OF SIGNS.
- 2) THE EXACT NUMBER, LOCATION AND SPACING OF ALL SIGNS AND DEVICES SHALL BE ADJUSTED TO FIT FIELD CONDITIONS AS DIRECTED BY THE ENGINEER.
- 3) THIS DETAIL IS TYPICAL FOR ENTRANCE RAMP FROM THE RIGHT. REVERSE FOR ENTRANCE RAMP FROM THE LEFT.
- 4) THIS DETAIL SUPERSEDES THE ENTRANCE RAMP DETAIL SHOWN ON S.D.D. TRAFFIC CONTROL, EXIT AND ENTRANCE RAMP WITHIN LANE CLOSURE.
- 5) DRUMS TO BE A MINIMUM OF 2 FT INTO LANE 2 WHEN NOT WORKING IN IMMEDIATE VICINITY.
- 6) DRAWING NOT TO SCALE.

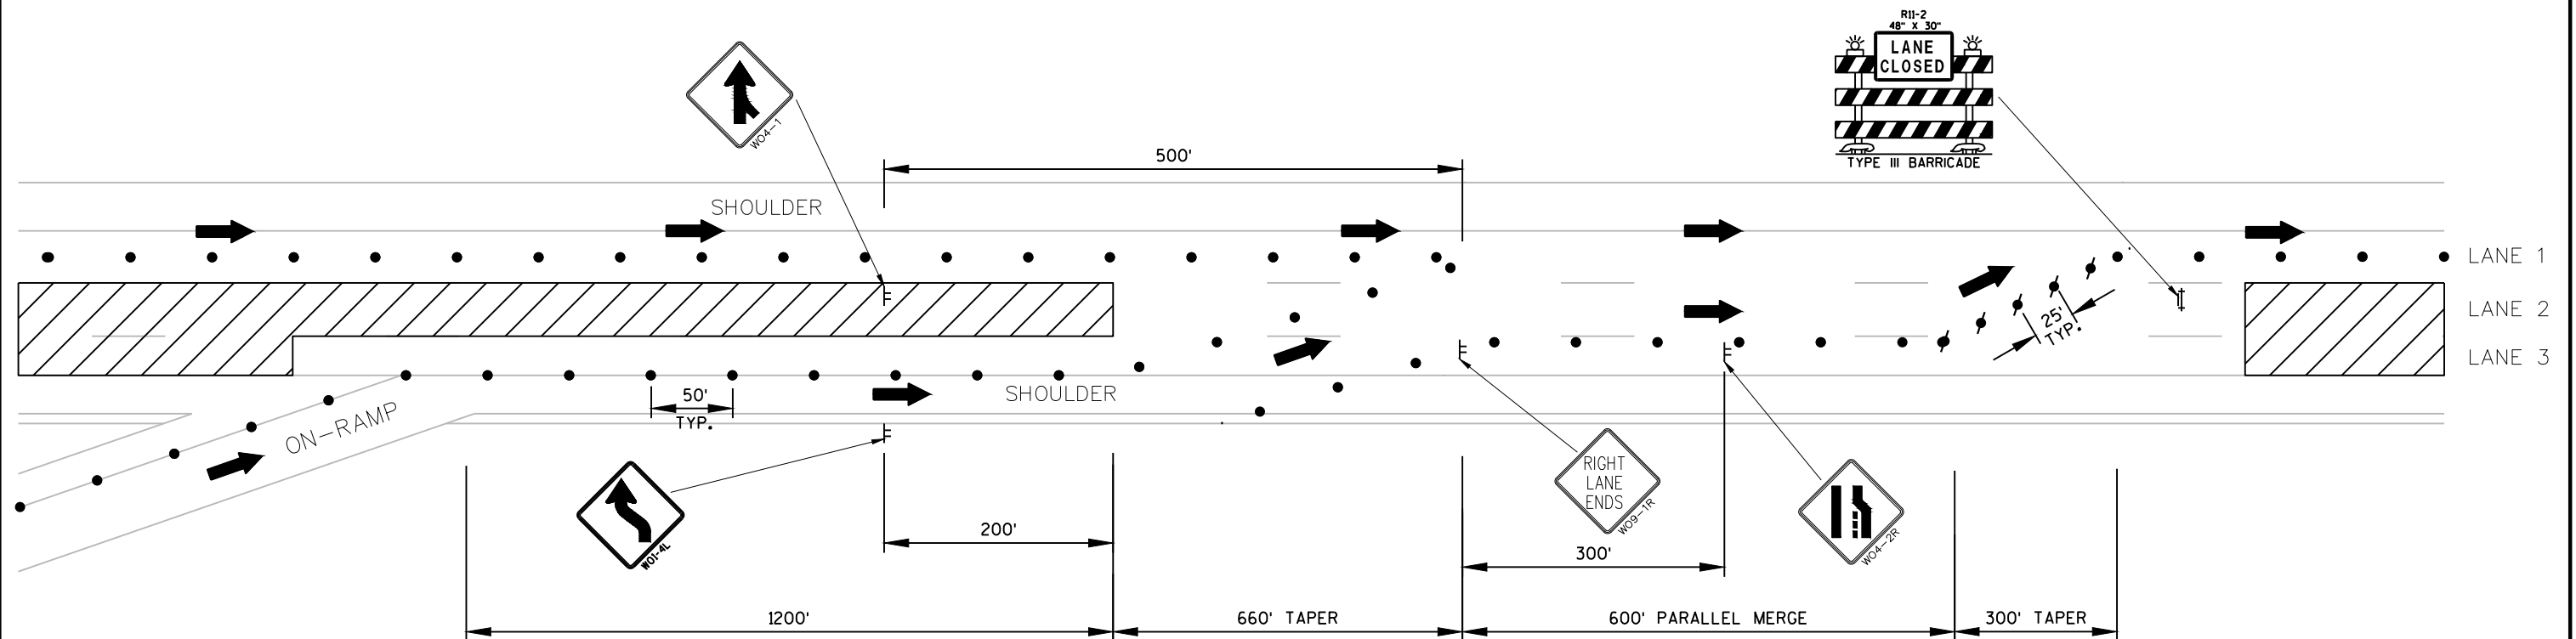


ALTERNATE LAYOUT

LEGEND

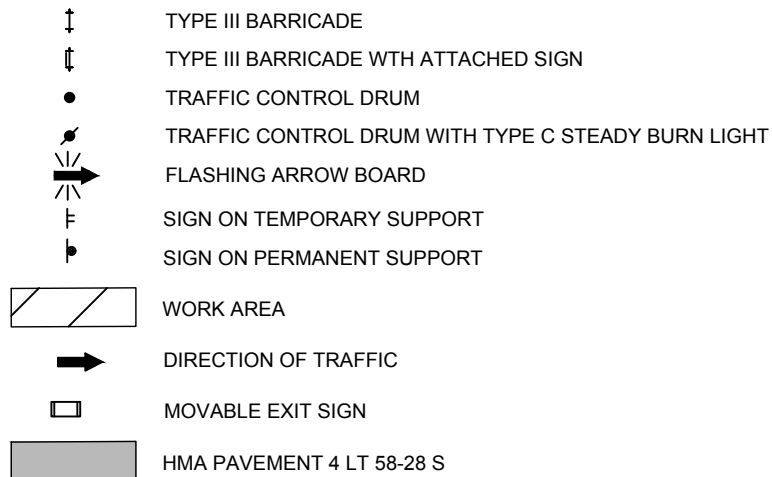

NOTES:

1. THE EXACT NUMBER, LOCATION, AND SPACING OF ALL SIGNS AND DEVICES SHALL BE ADJUSTED TO FIT FIELD CONDITIONS AS APPROVED BY THE ENGINEER.
2. THE SPACING BETWEEN SIGNS SHOULD BE ADJUSTED TO NOT CONFLICT WITH AND TO PROVIDE A MINIMUM OF 200 FEET (500 FEET DESIREABLE) DISTANCE TO EXISTING SIGNS.
3. ALL SIGNS ARE 48"X48" UNLESS OTHERWISE NOTED.
4. "WO" IS THE SAME AS "W" EXCEPT THE BACKGROUND IS ORANGE.
5. ANY SIGNS, TEMPORARY OR EXISTING, WHICH CONFLICT WITH TRAFFIC CONTROL "IN USE" SHALL BE REMOVED OR COVERED AS NEEDED, AND AS APPROVED BY THE ENGINEER. NO WARNING LIGHT SHALL BE WORKING ON "COVERED" OR "DOWNED" SIGNS.
6. CONSIDER GEOMETRICS WHEN LOCATING SIGNS AND ARROW BOARDS SO THE DRIVER HAS A CLEAR VIEW OF THE ARROW BOARD AND LANE CLOSURE DRUMS FOR A MINIMUM 1500 FEET IN FRONT OF DRUMS.
7. BARRICADES IN A CLOSED LANE THAT MUST BE MOVED FOR A WORK OPERATION SHALL BE IMMEDIATELY RE-ESTABLISHED UPON COMPLETION OF THE OPERATION.
8. PLACE DRUMS AND OTHER TEMPORARY TRAFFIC CONTROL DEVICES ON OUTER EDGE OF SHOULDER WHEN NOT IN USE.
9. A SPEED LIMIT SIGN SHALL BE LOCATED 1500 FEET BEYOND THE END OF THE ACCELERATION LANE OF EACH ENTRANCE RAMP. INCLUDE A 70 MPH RESUME SPEED LIMIT SIGN 200 FEET MINIMUM (500 FEET DESIREABLE) BEYOND THE END OF NB LANE CLOSURES.

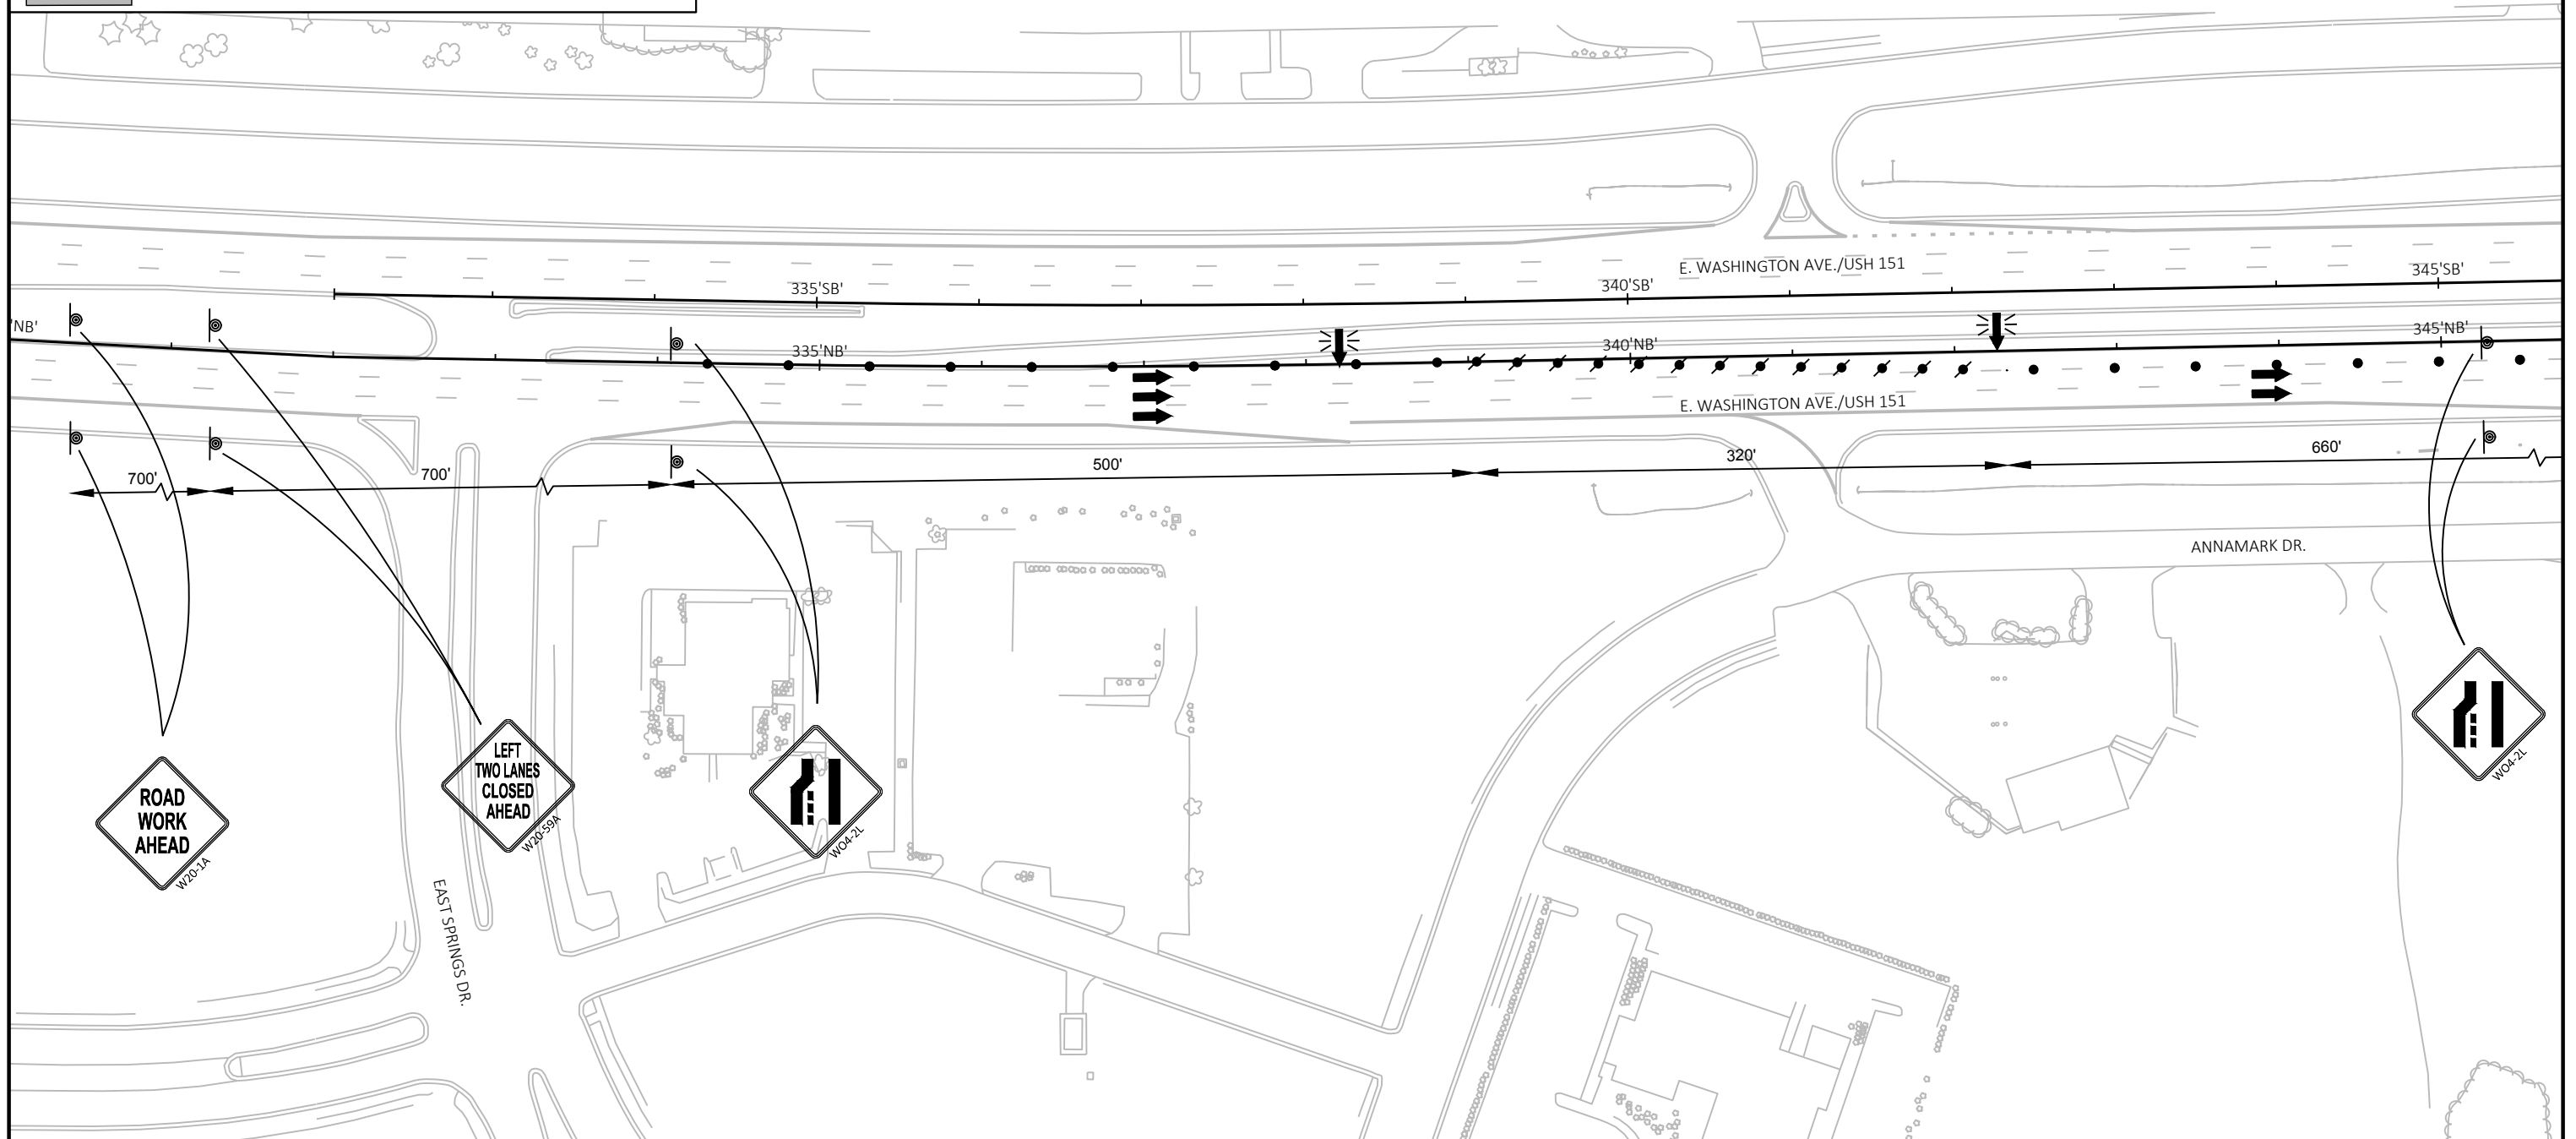

PROJECT NO: 1112-07-60

HWY: USH 151

COUNTY: DANE


TRAFFIC CONTROL - STAGE 1

SHEET

E

LEGEND

- TYPE III BARRICADE
- TYPE III BARRICADE WTH ATTACHED SIGN
- TRAFFIC CONTROL DRUM
- TRAFFIC CONTROL DRUM WITH TYPE C STEADY BURN LIGHT
- FLASHING ARROW BOARD
- SIGN ON TEMPORARY SUPPORT
- SIGN ON PERMANENT SUPPORT

 

WORK AREA




DIRECTION OF TRAFFIC



MOVABLE EXIT SIGN



HMA PAVEMENT 4 LT 58-28 S

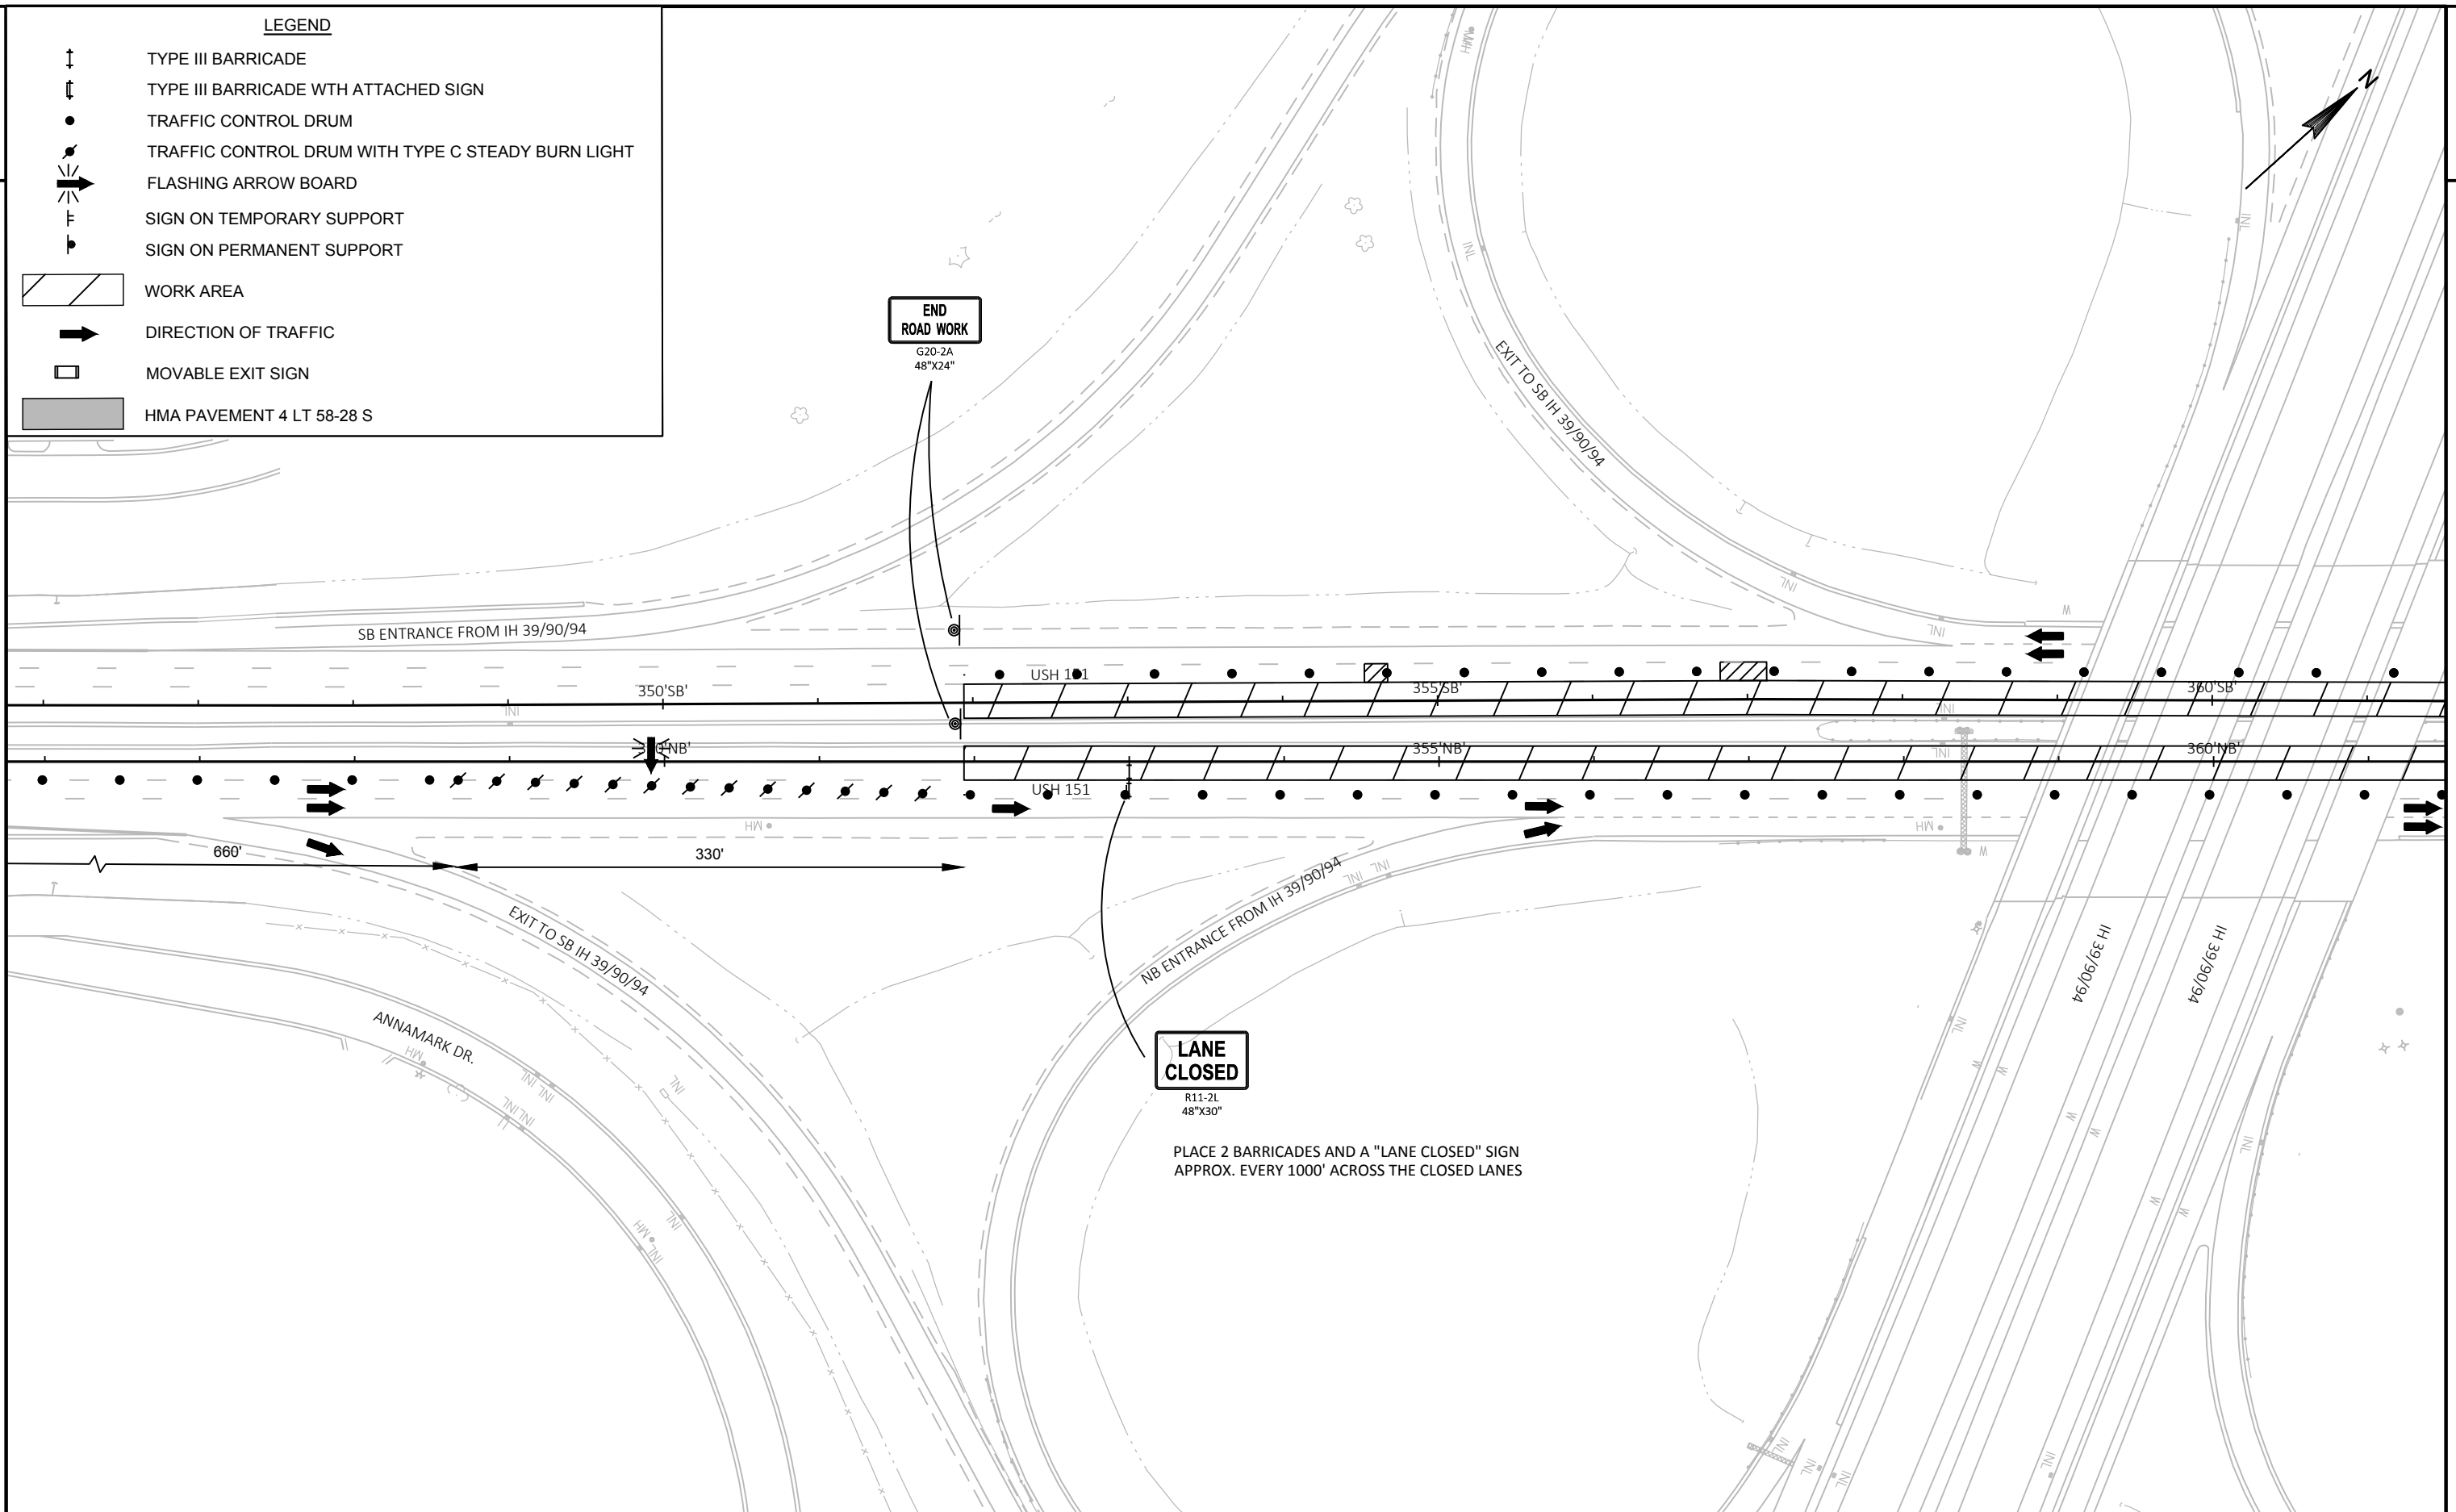

PROJECT NO: 1112-07-60


HWY: USH 151

COUNTY: DANE

TRAFFIC CONTROL - STAGE 1



SHEET

E

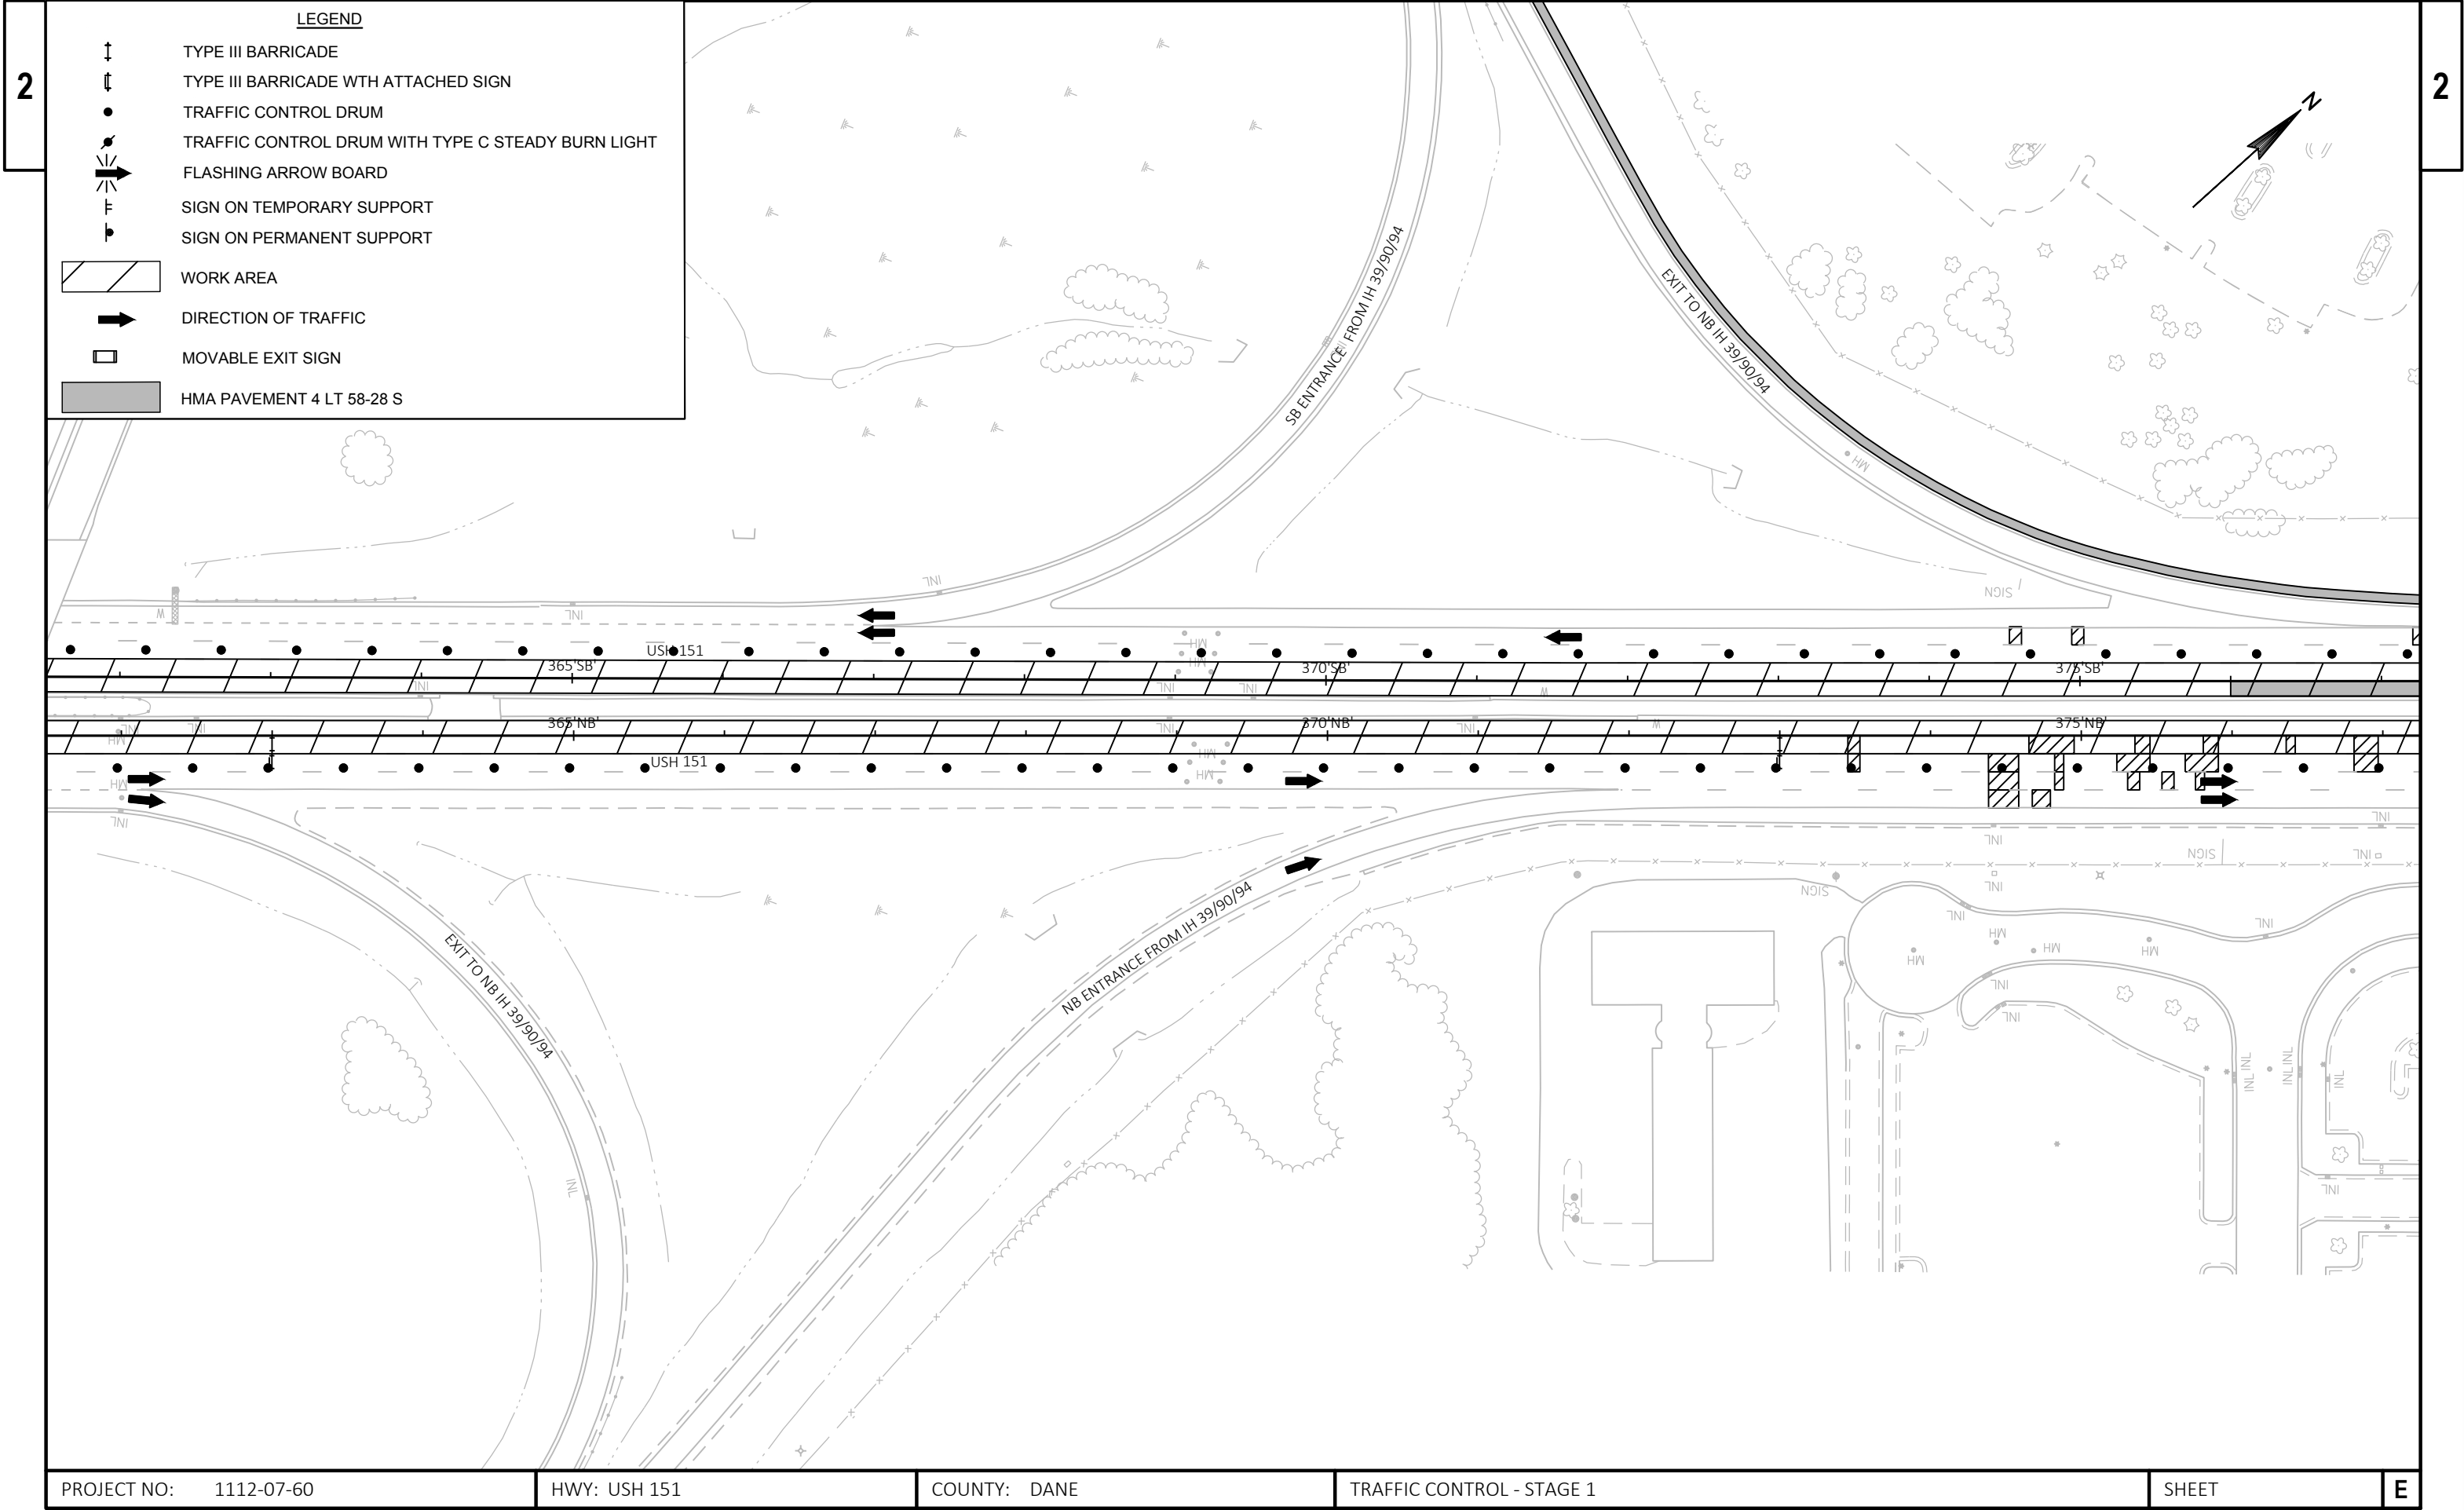

LEGEND

- TYPE III BARRICADE
- TYPE III BARRICADE WTH ATTACHED SIGN
- TRAFFIC CONTROL DRUM
- TRAFFIC CONTROL DRUM WITH TYPE C STEADY BURN LIGHT
- FLASHING ARROW BOARD
- SIGN ON TEMPORARY SUPPORT
- SIGN ON PERMANENT SUPPORT
- WORK AREA
- DIRECTION OF TRAFFIC
- MOVABLE EXIT SIGN
- HMA PAVEMENT 4 LT 58-28 S

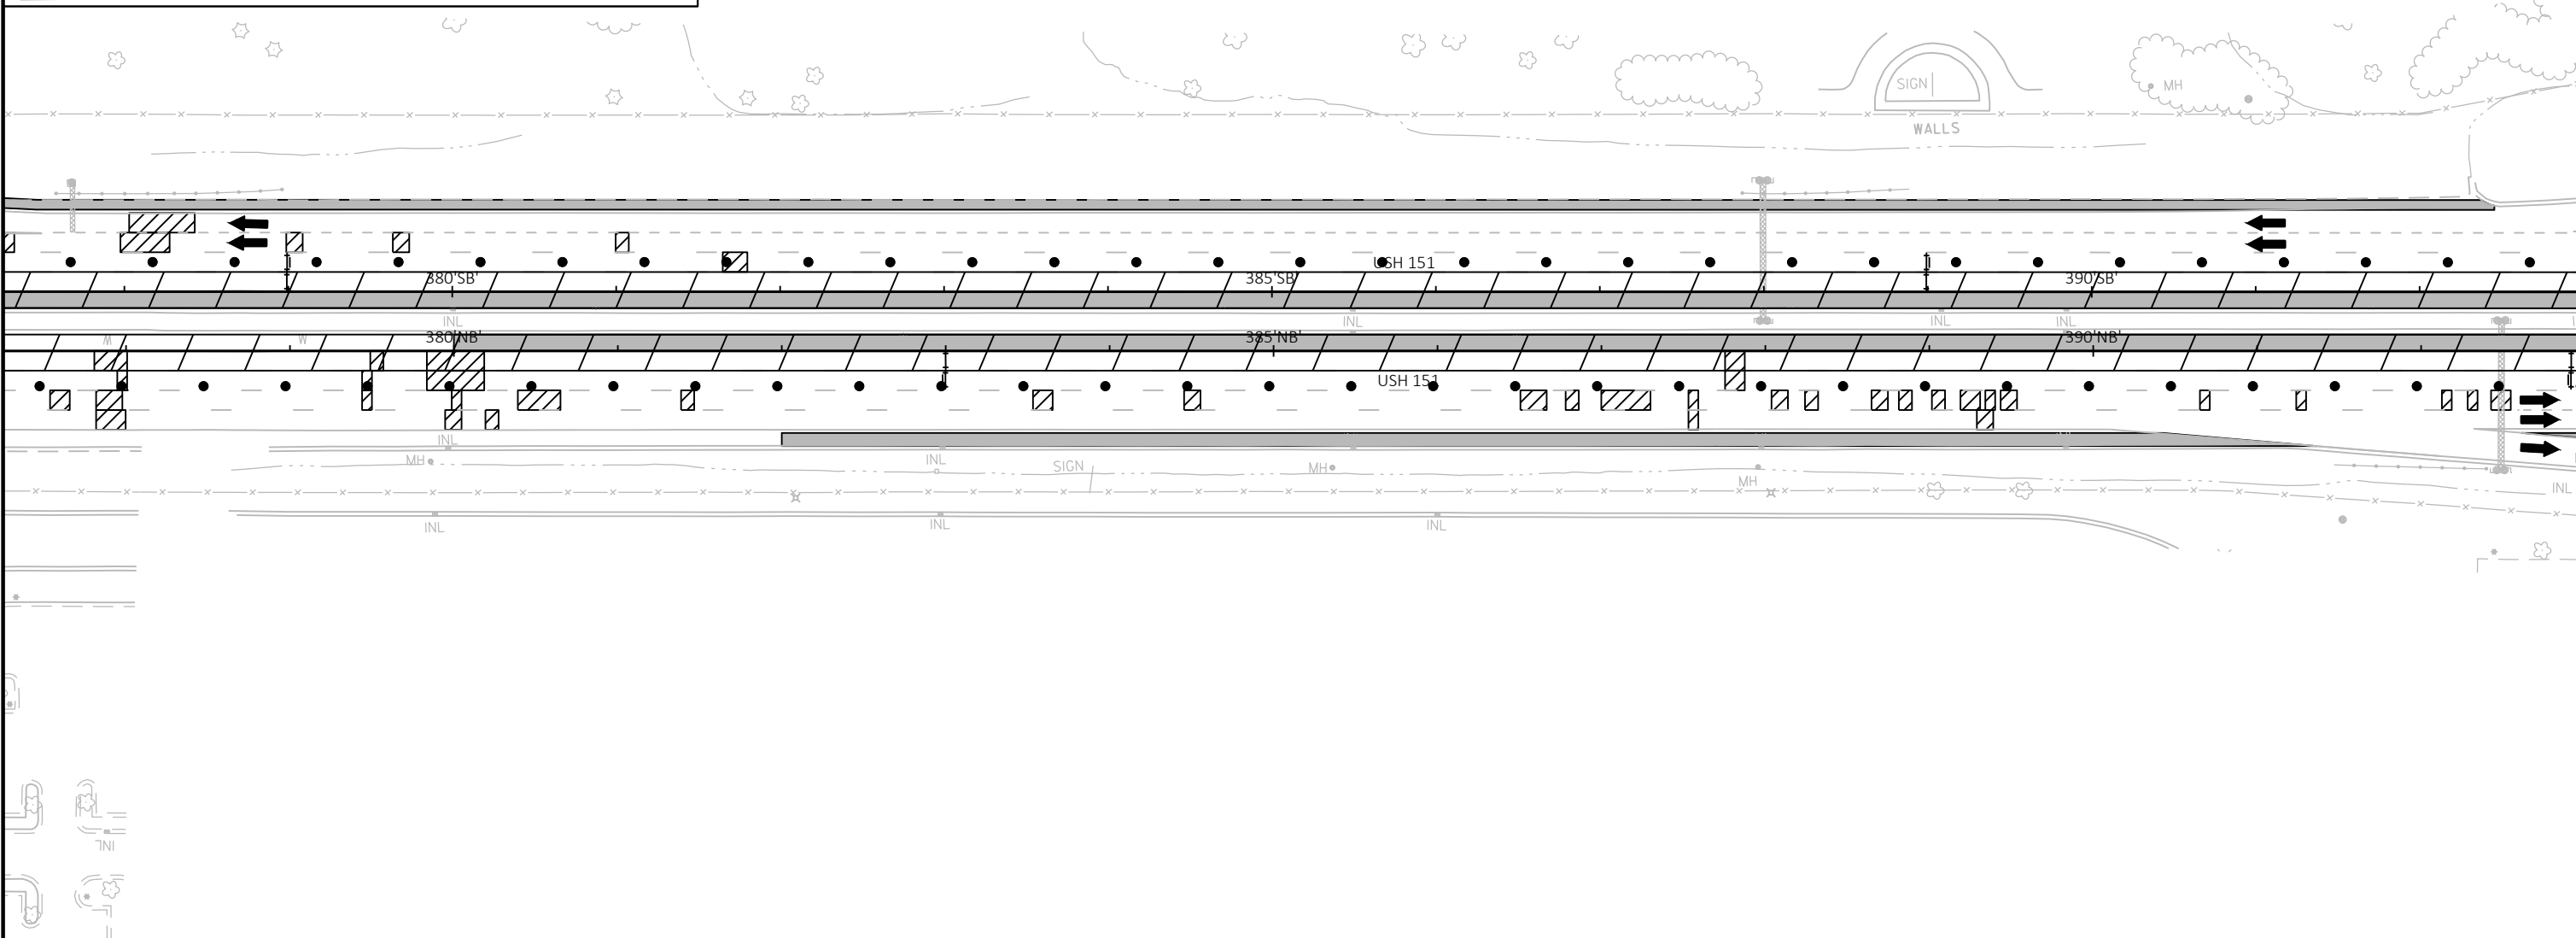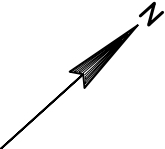

TYPE III BARRICADE

TYPE III BARRICADE WTH ATTACHED SIGN

TRAFFIC CONTROL DRUM

TRAFFIC CONTROL DRUM WITH TYPE C STEADY BURN LIGHT

FLASHING ARROW BOARD

SIGN ON TEMPORARY SUPPORT


SIGN ON PERMANENT SUPPORT



DIRECTION OF TRAFFIC




HMA PAVEMENT 4 LT 58-28 S

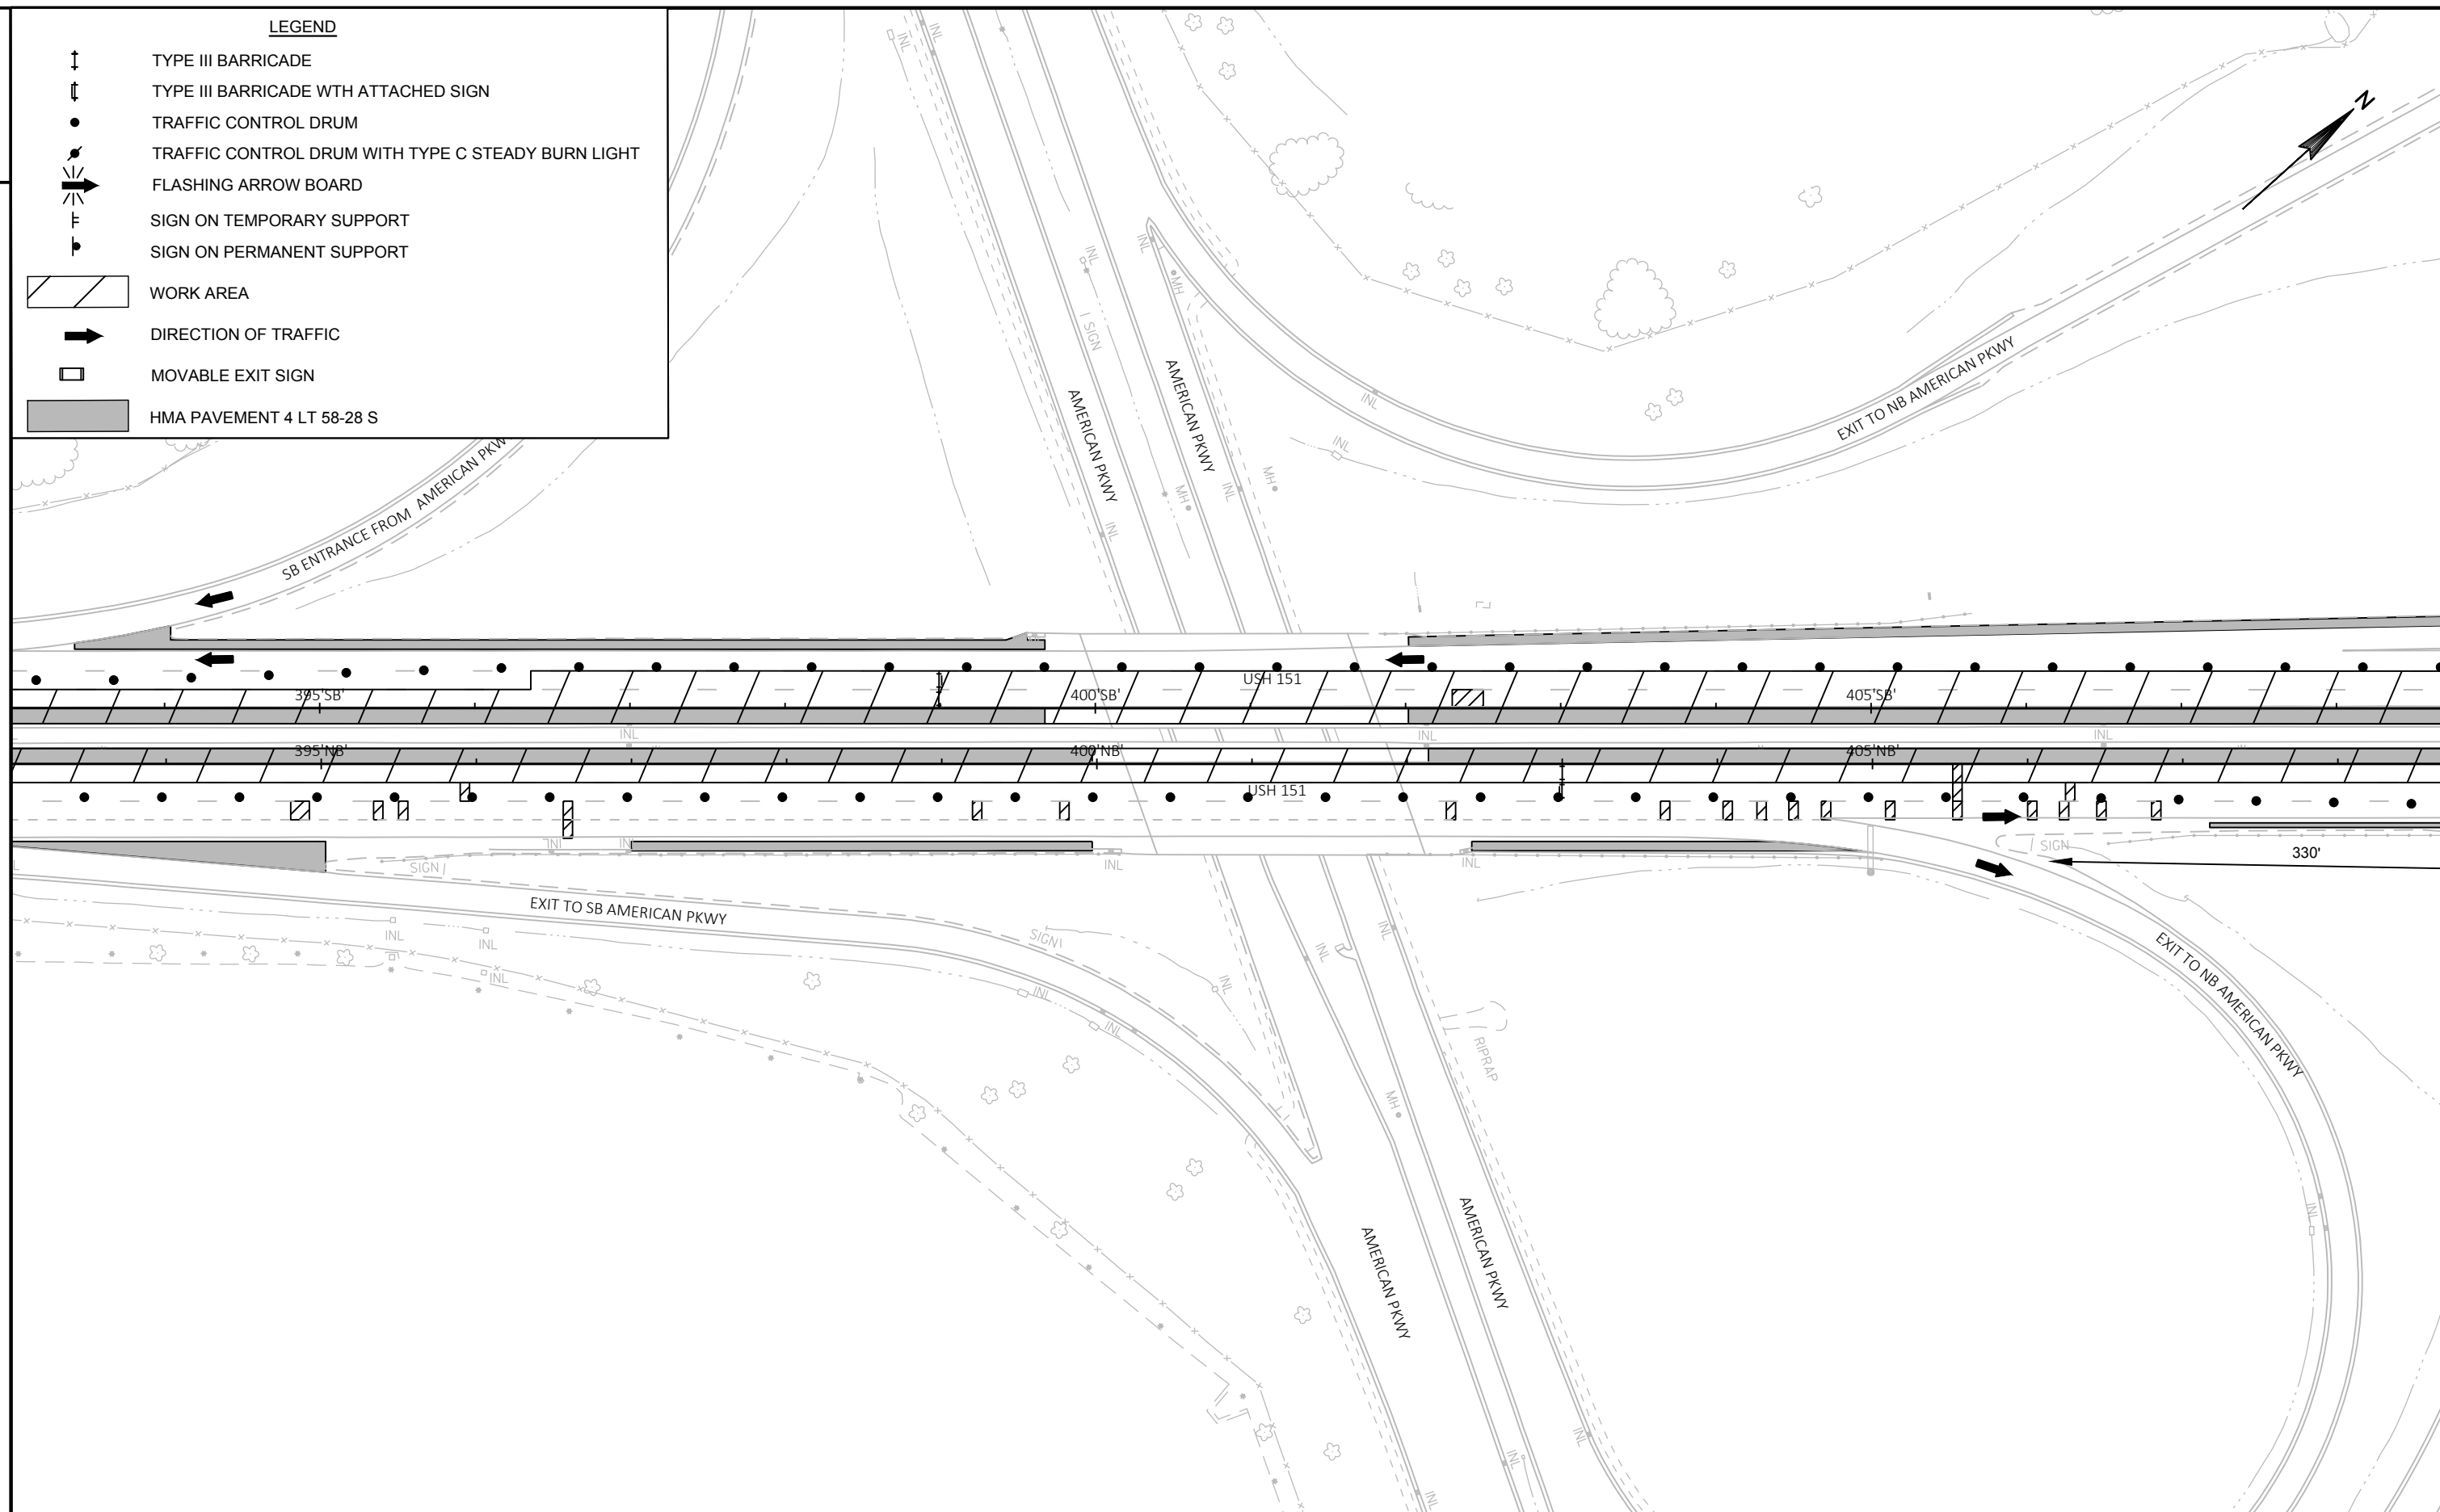

--	--



LEGEND

- TYPE III BARRICADE
- TYPE III BARRICADE WTH ATTACHED SIGN
- TRAFFIC CONTROL DRUM
- TRAFFIC CONTROL DRUM WITH TYPE C STEADY BURN LIGHT
- FLASHING ARROW BOARD
- SIGN ON TEMPORARY SUPPORT
- SIGN ON PERMANENT SUPPORT
- WORK AREA
- DIRECTION OF TRAFFIC
- MOVABLE EXIT SIGN
- HMA PAVEMENT 4 LT 58-28 S

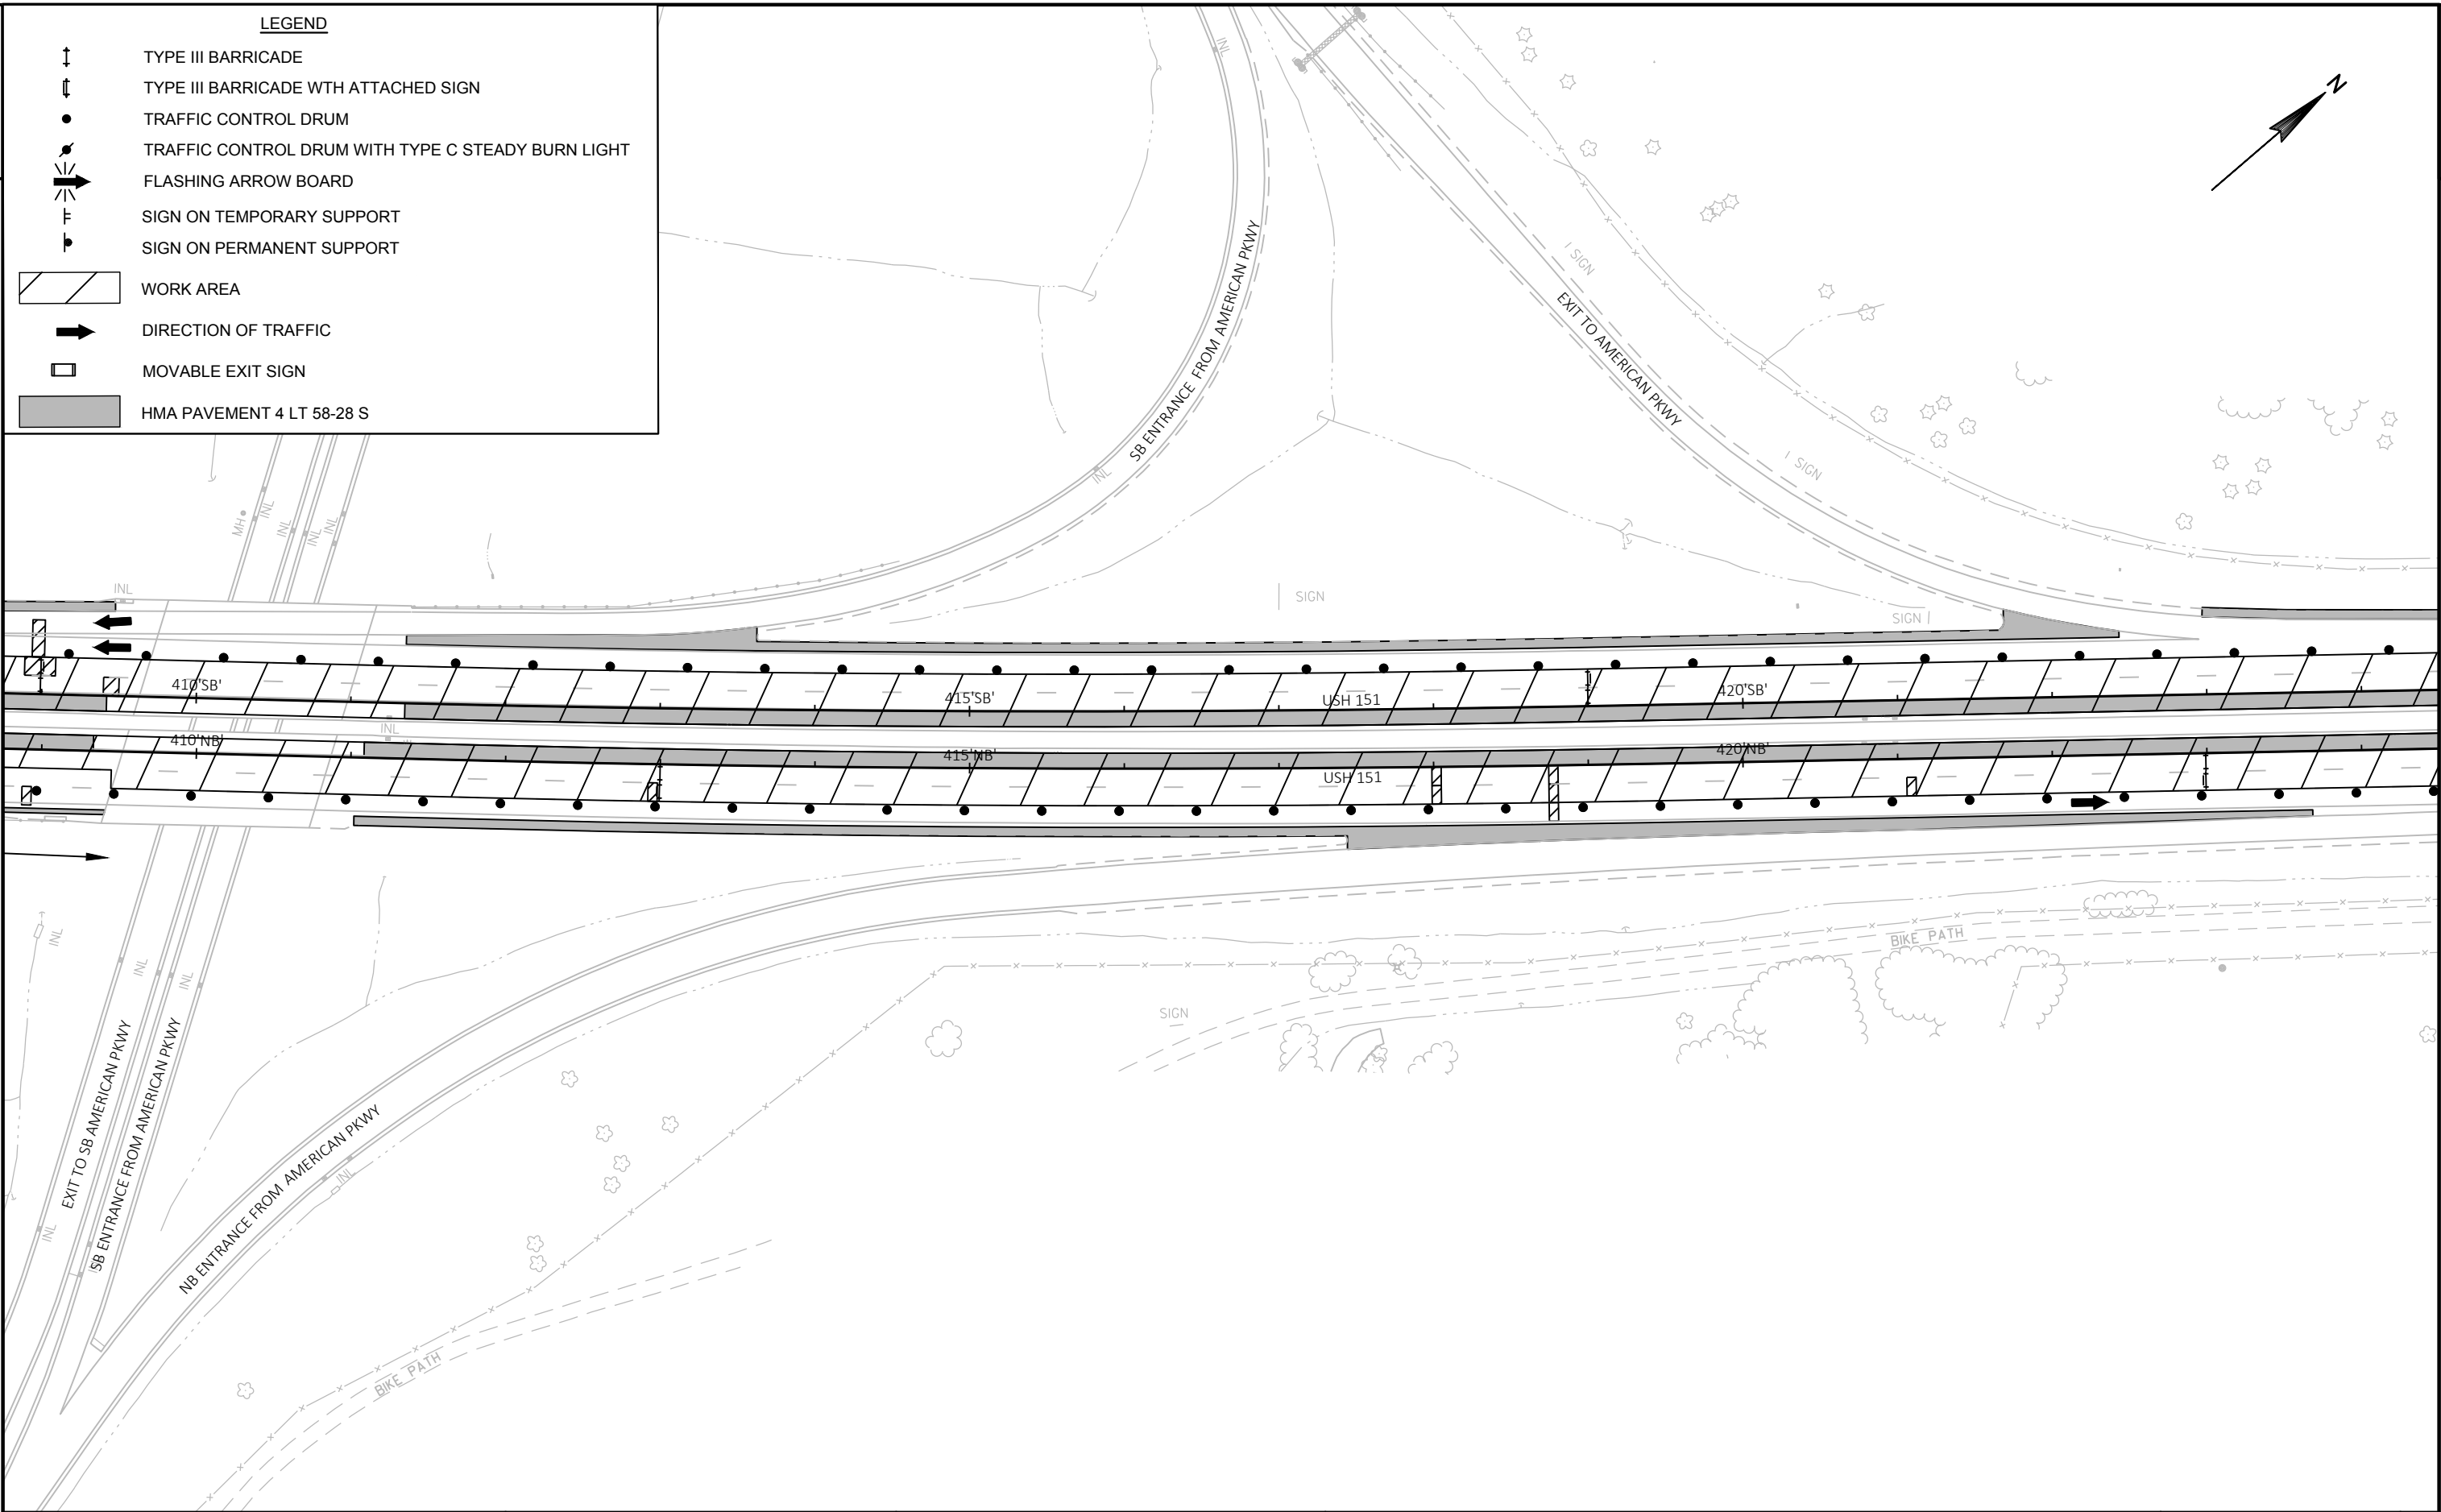



LEGEND

- TYPE III BARRICADE
- TYPE III BARRICADE WTH ATTACHED SIGN
- TRAFFIC CONTROL DRUM
- TRAFFIC CONTROL DRUM WITH TYPE C STEADY BURN LIGHT
- FLASHING ARROW BOARD
- SIGN ON TEMPORARY SUPPORT
- SIGN ON PERMANENT SUPPORT
- WORK AREA
- DIRECTION OF TRAFFIC
- MOVABLE EXIT SIGN
- HMA PAVEMENT 4 LT 58-28 S

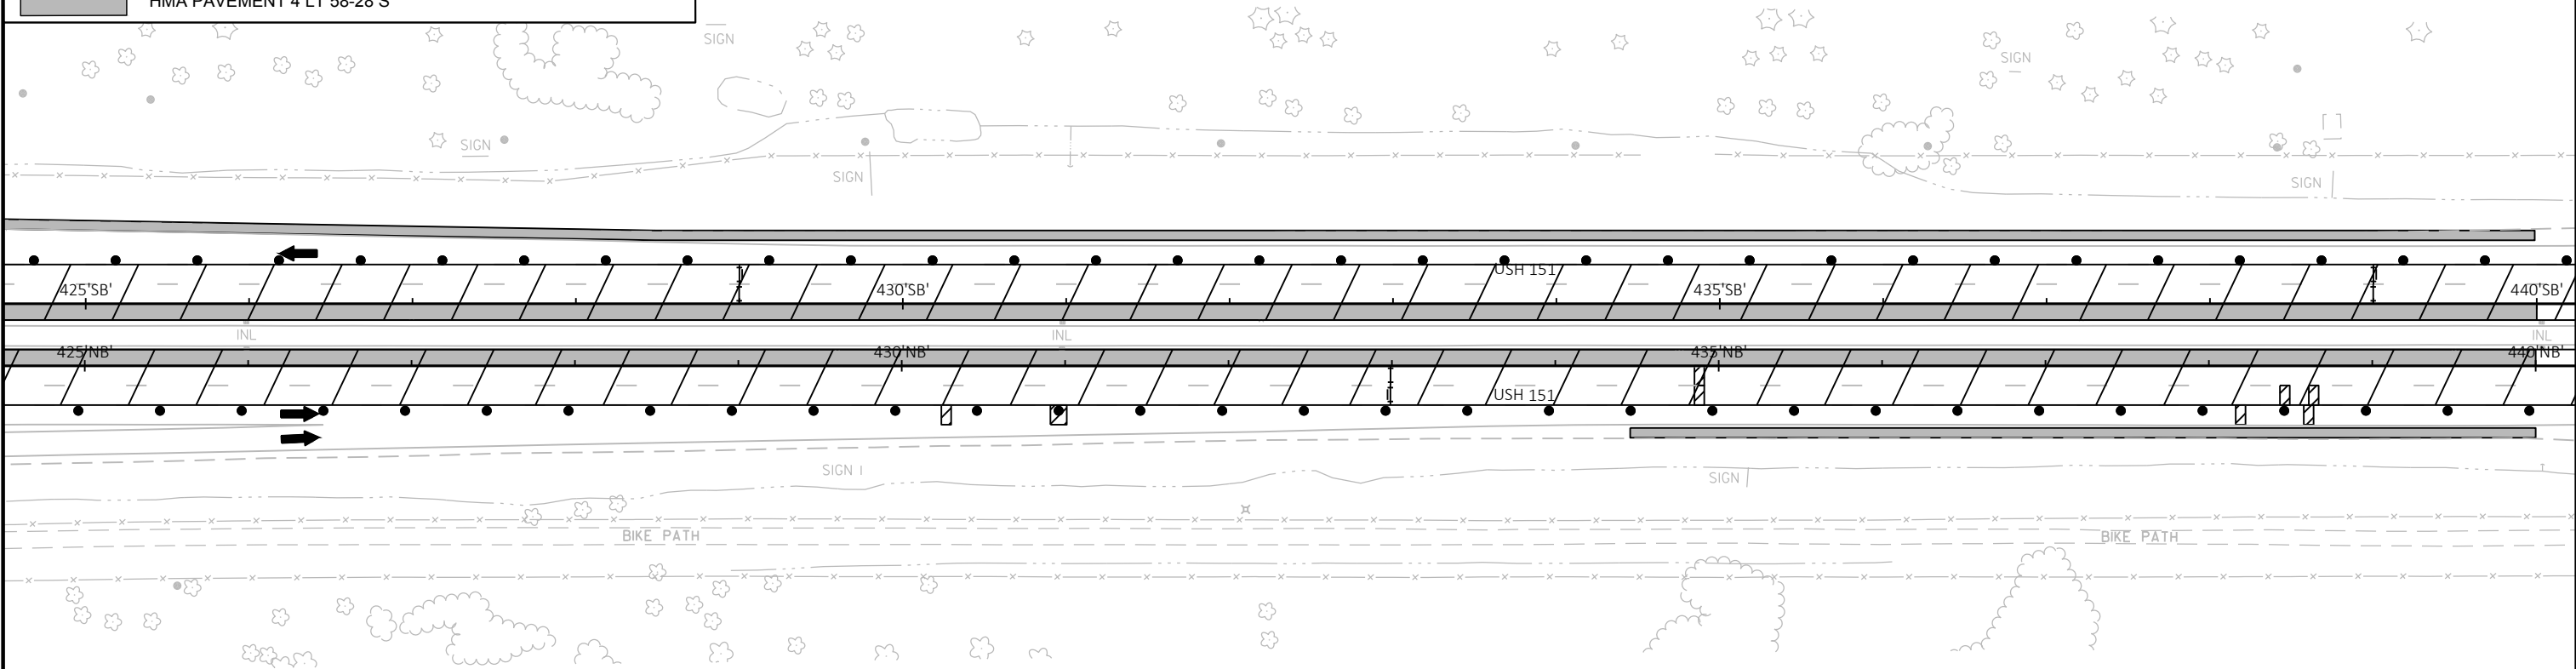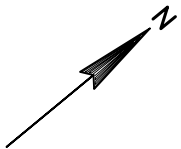



LEGEND

- ↑ TYPE III BARRICADE
- ↑ TYPE III BARRICADE WITH ATTACHED SIGN
- TRAFFIC CONTROL DRUM
- TRAFFIC CONTROL DRUM WITH TYPE C STEADY BURN LIGHT
- FLASHING ARROW BOARD
- ⊥ SIGN ON TEMPORARY SUPPORT
- ⊥ SIGN ON PERMANENT SUPPORT
- ▨ WORK AREA
- DIRECTION OF TRAFFIC
- MOVABLE EXIT SIGN
- HMA PAVEMENT 4 LT 58-28 S

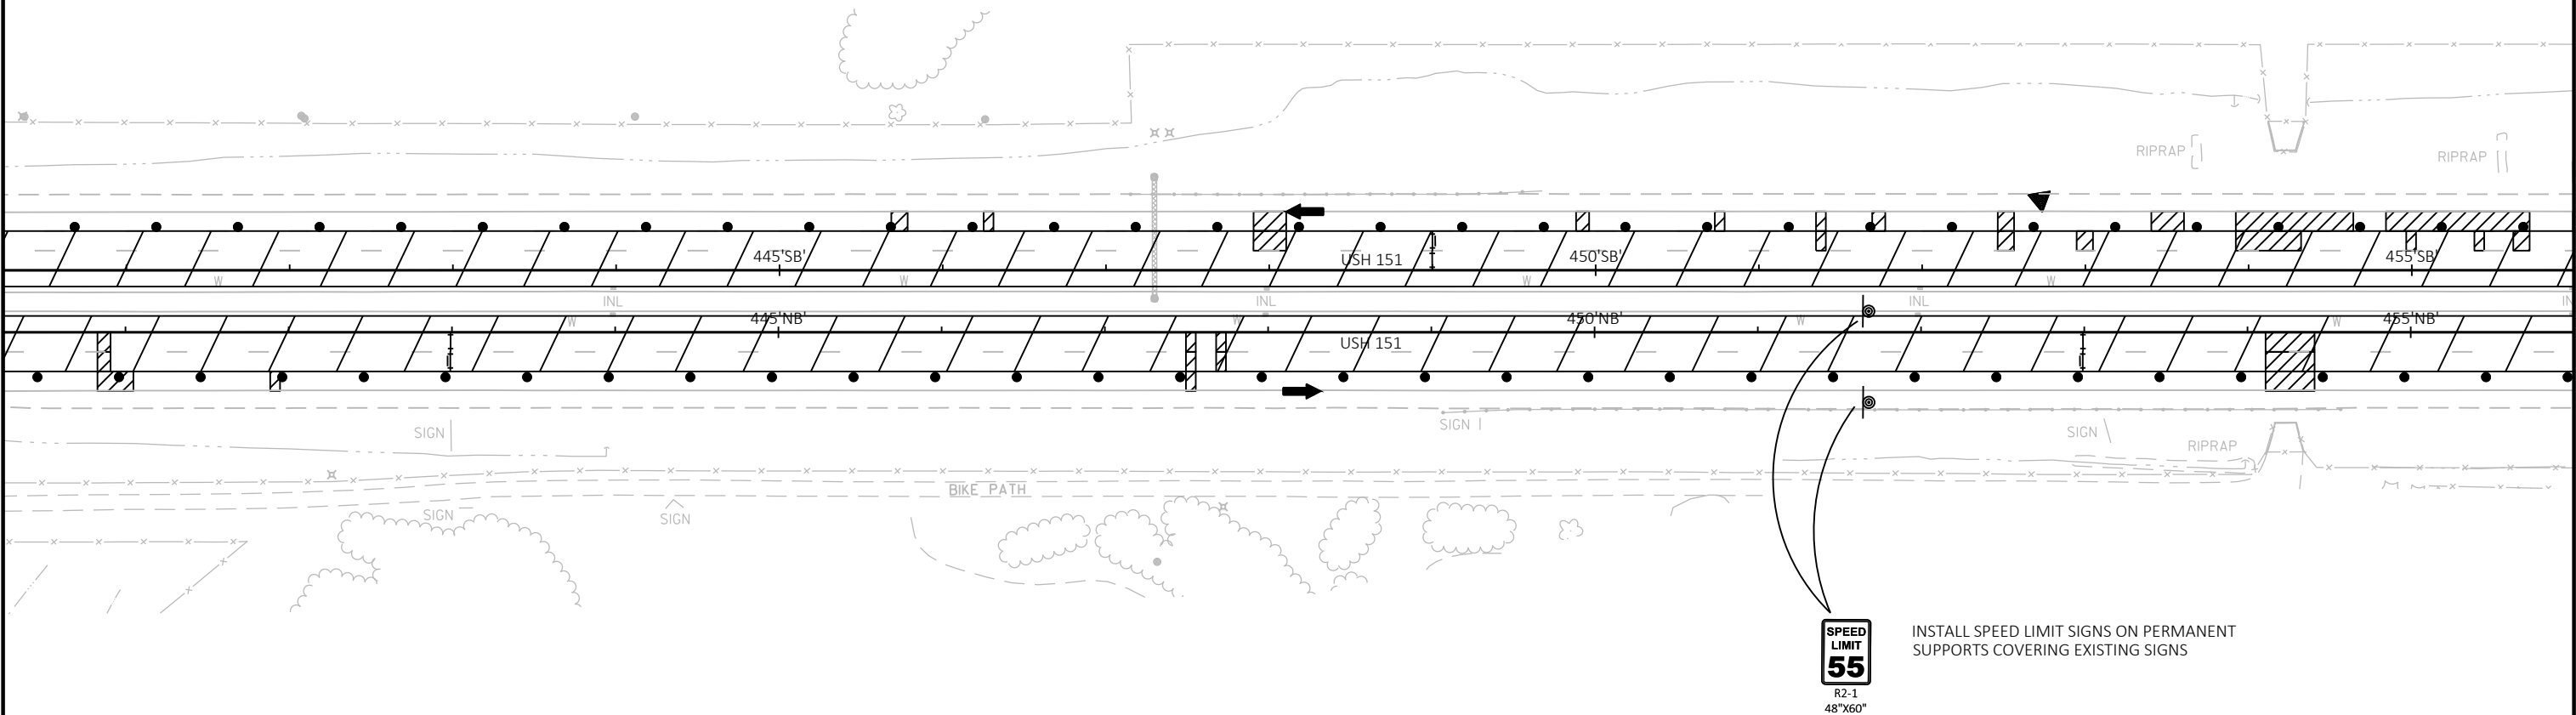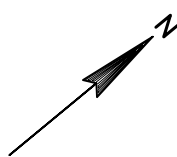


LEGEND

- TYPE III BARRICADE
- TYPE III BARRICADE WTH ATTACHED SIGN
- TRAFFIC CONTROL DRUM
- TRAFFIC CONTROL DRUM WITH TYPE C STEADY BURN LIGHT
- FLASHING ARROW BOARD
- SIGN ON TEMPORARY SUPPORT
- SIGN ON PERMANENT SUPPORT
- WORK AREA
- DIRECTION OF TRAFFIC
- MOVABLE EXIT SIGN
- HMA PAVEMENT 4 LT 58-28 S

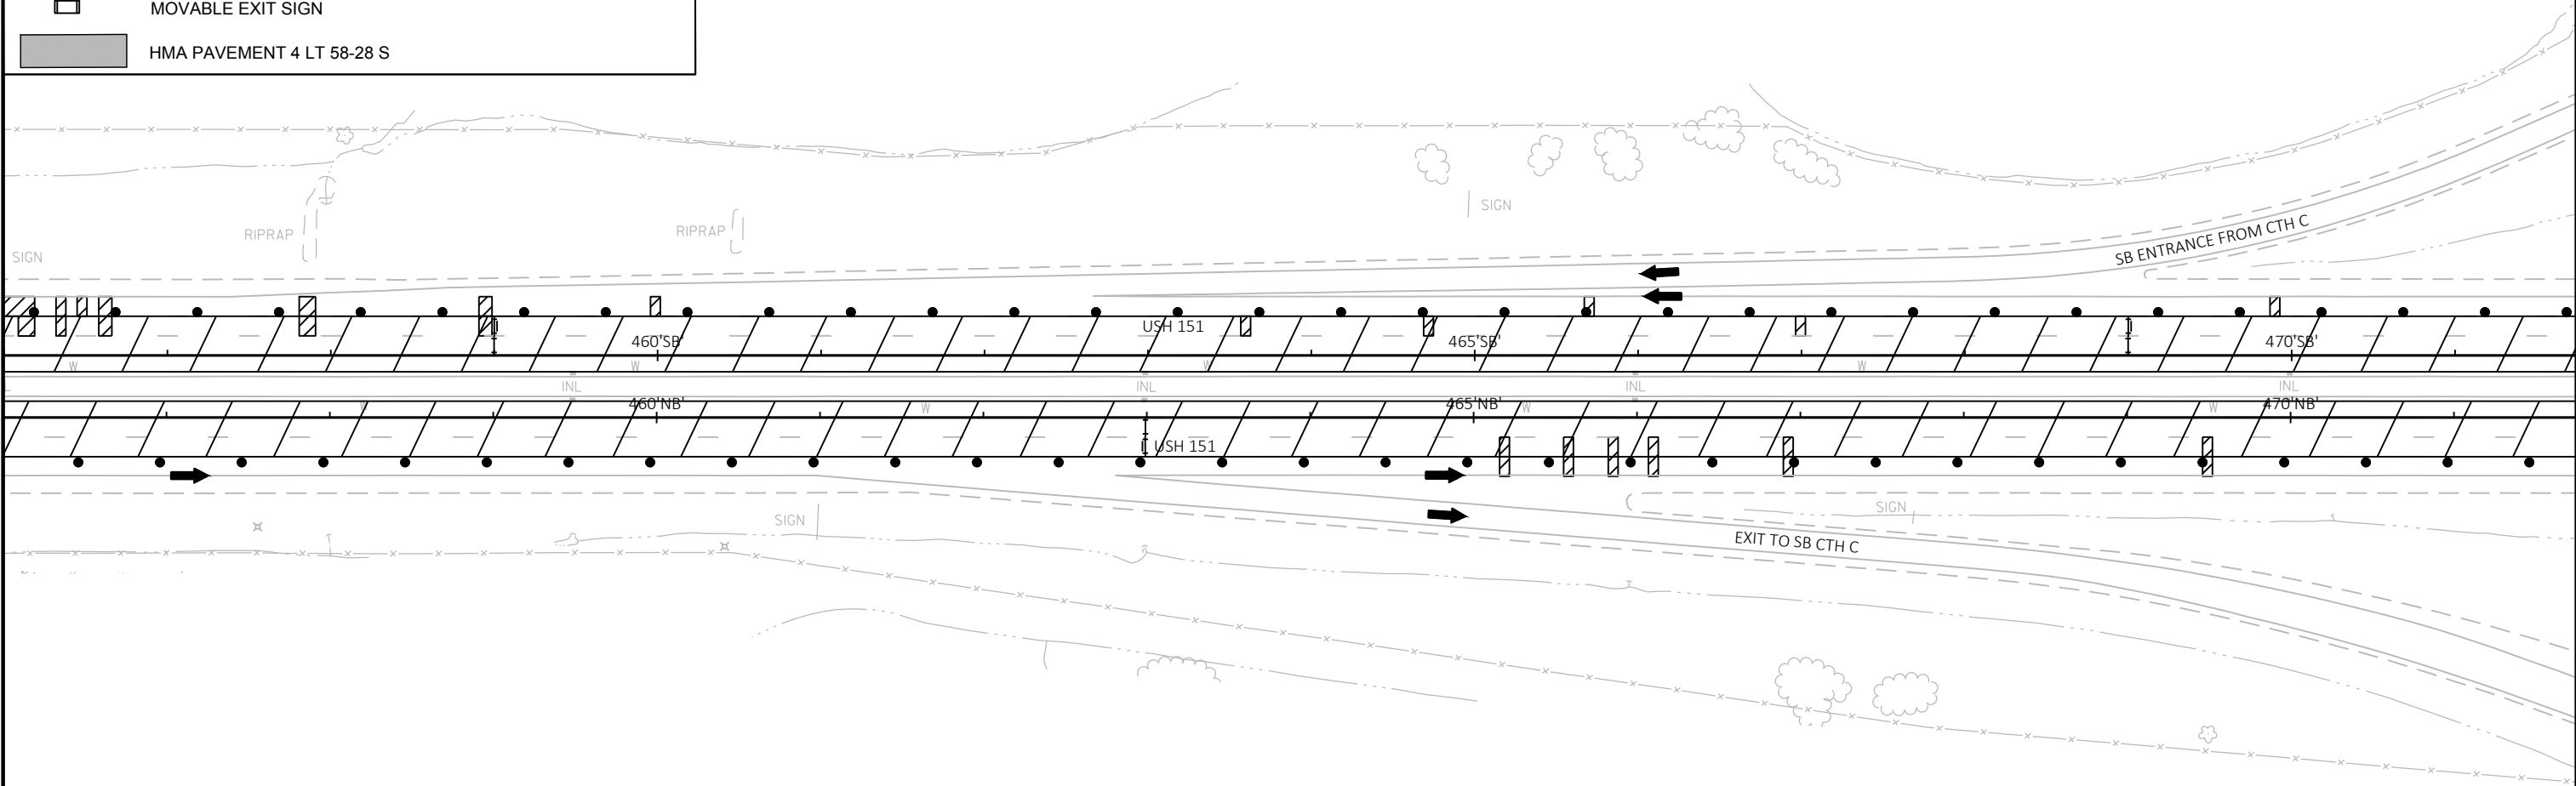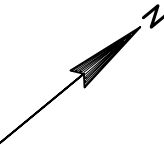

LEGEND

- TYPE III BARRICADE
- TYPE III BARRICADE WITH ATTACHED SIGN
- TRAFFIC CONTROL DRUM
- TRAFFIC CONTROL DRUM WITH TYPE C STEADY BURN LIGHT
- FLASHING ARROW BOARD
- SIGN ON TEMPORARY SUPPORT
- SIGN ON PERMANENT SUPPORT
- WORK AREA
- DIRECTION OF TRAFFIC
- MOVABLE EXIT SIGN
- HMA PAVEMENT 4 LT 58-28 S

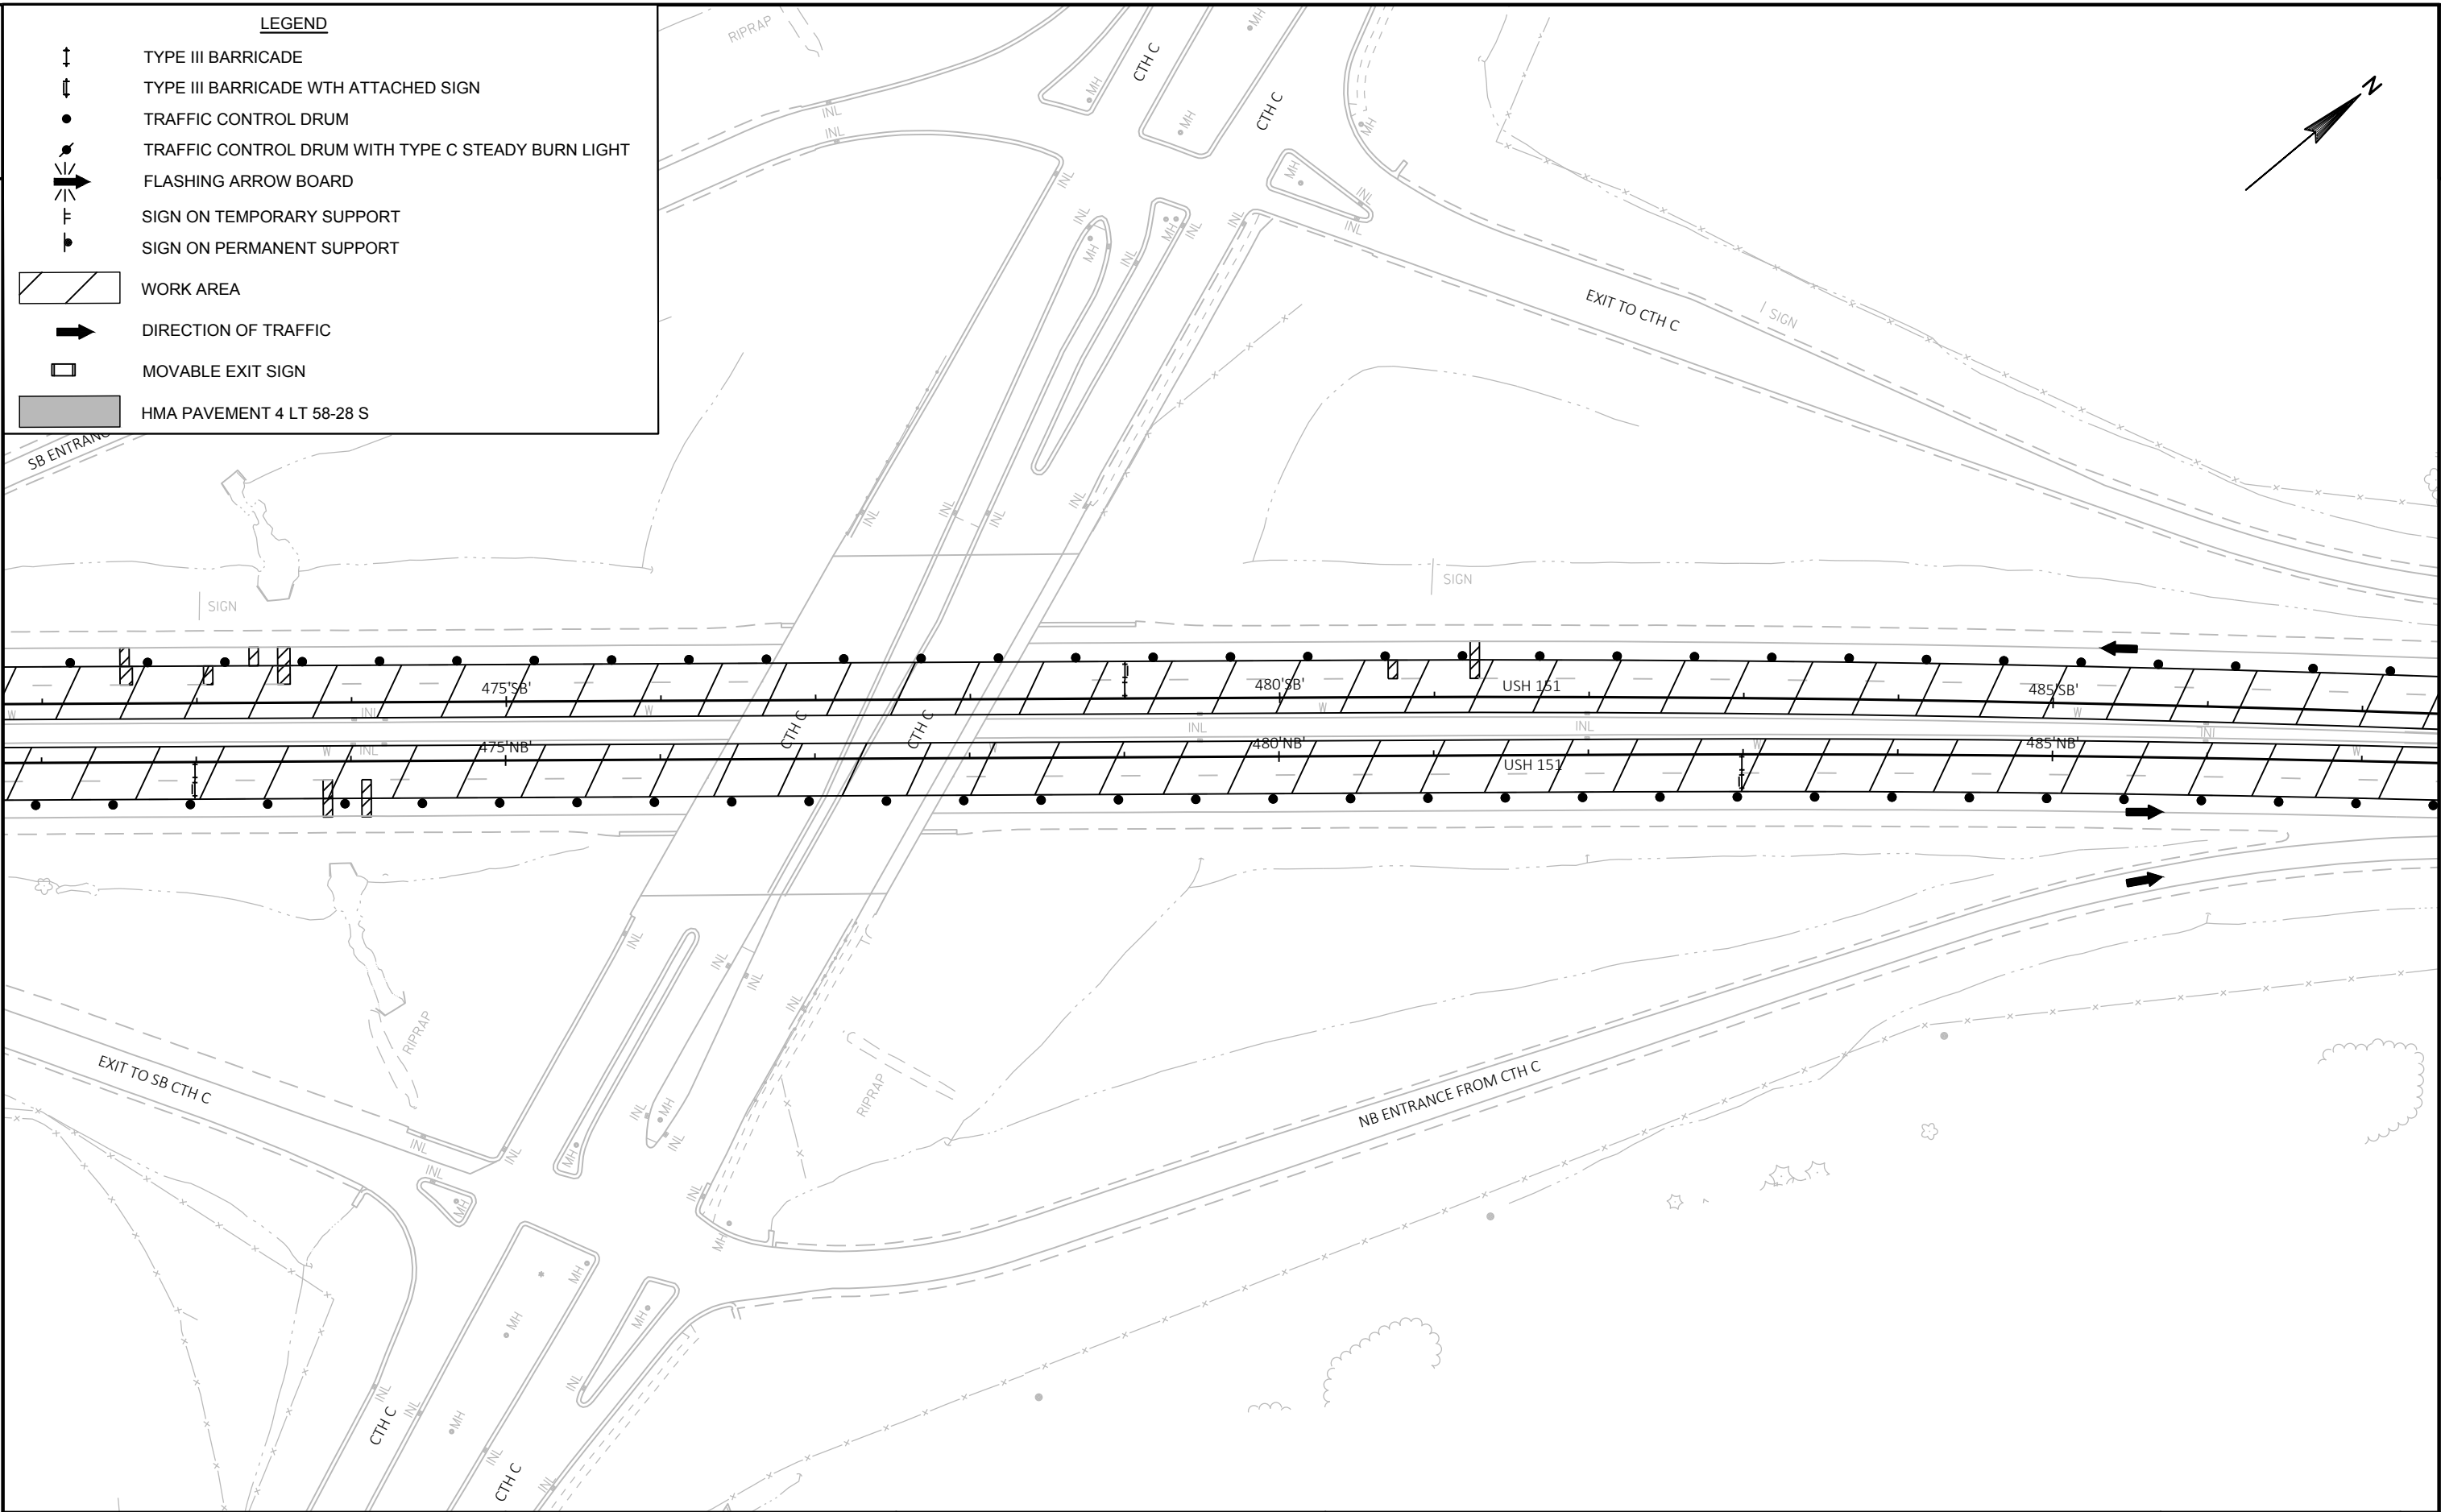

PROJECT NO: 1112-07-60

HWY: USH 151

COUNTY: DANE


TRAFFIC CONTROL - STAGE 1

SHEET

E


	TYPE III BARRICADE
	TYPE III BARRICADE WTH ATTACHED SIGN
	TRAFFIC CONTROL DRUM
	TRAFFIC CONTROL DRUM WITH TYPE C STEADY BURN LIGHT
	FLASHING ARROW BOARD
	SIGN ON TEMPORARY SUPPORT
	SIGN ON PERMANENT SUPPORT


HMA PAVEMENT 4 LT 58-28 S

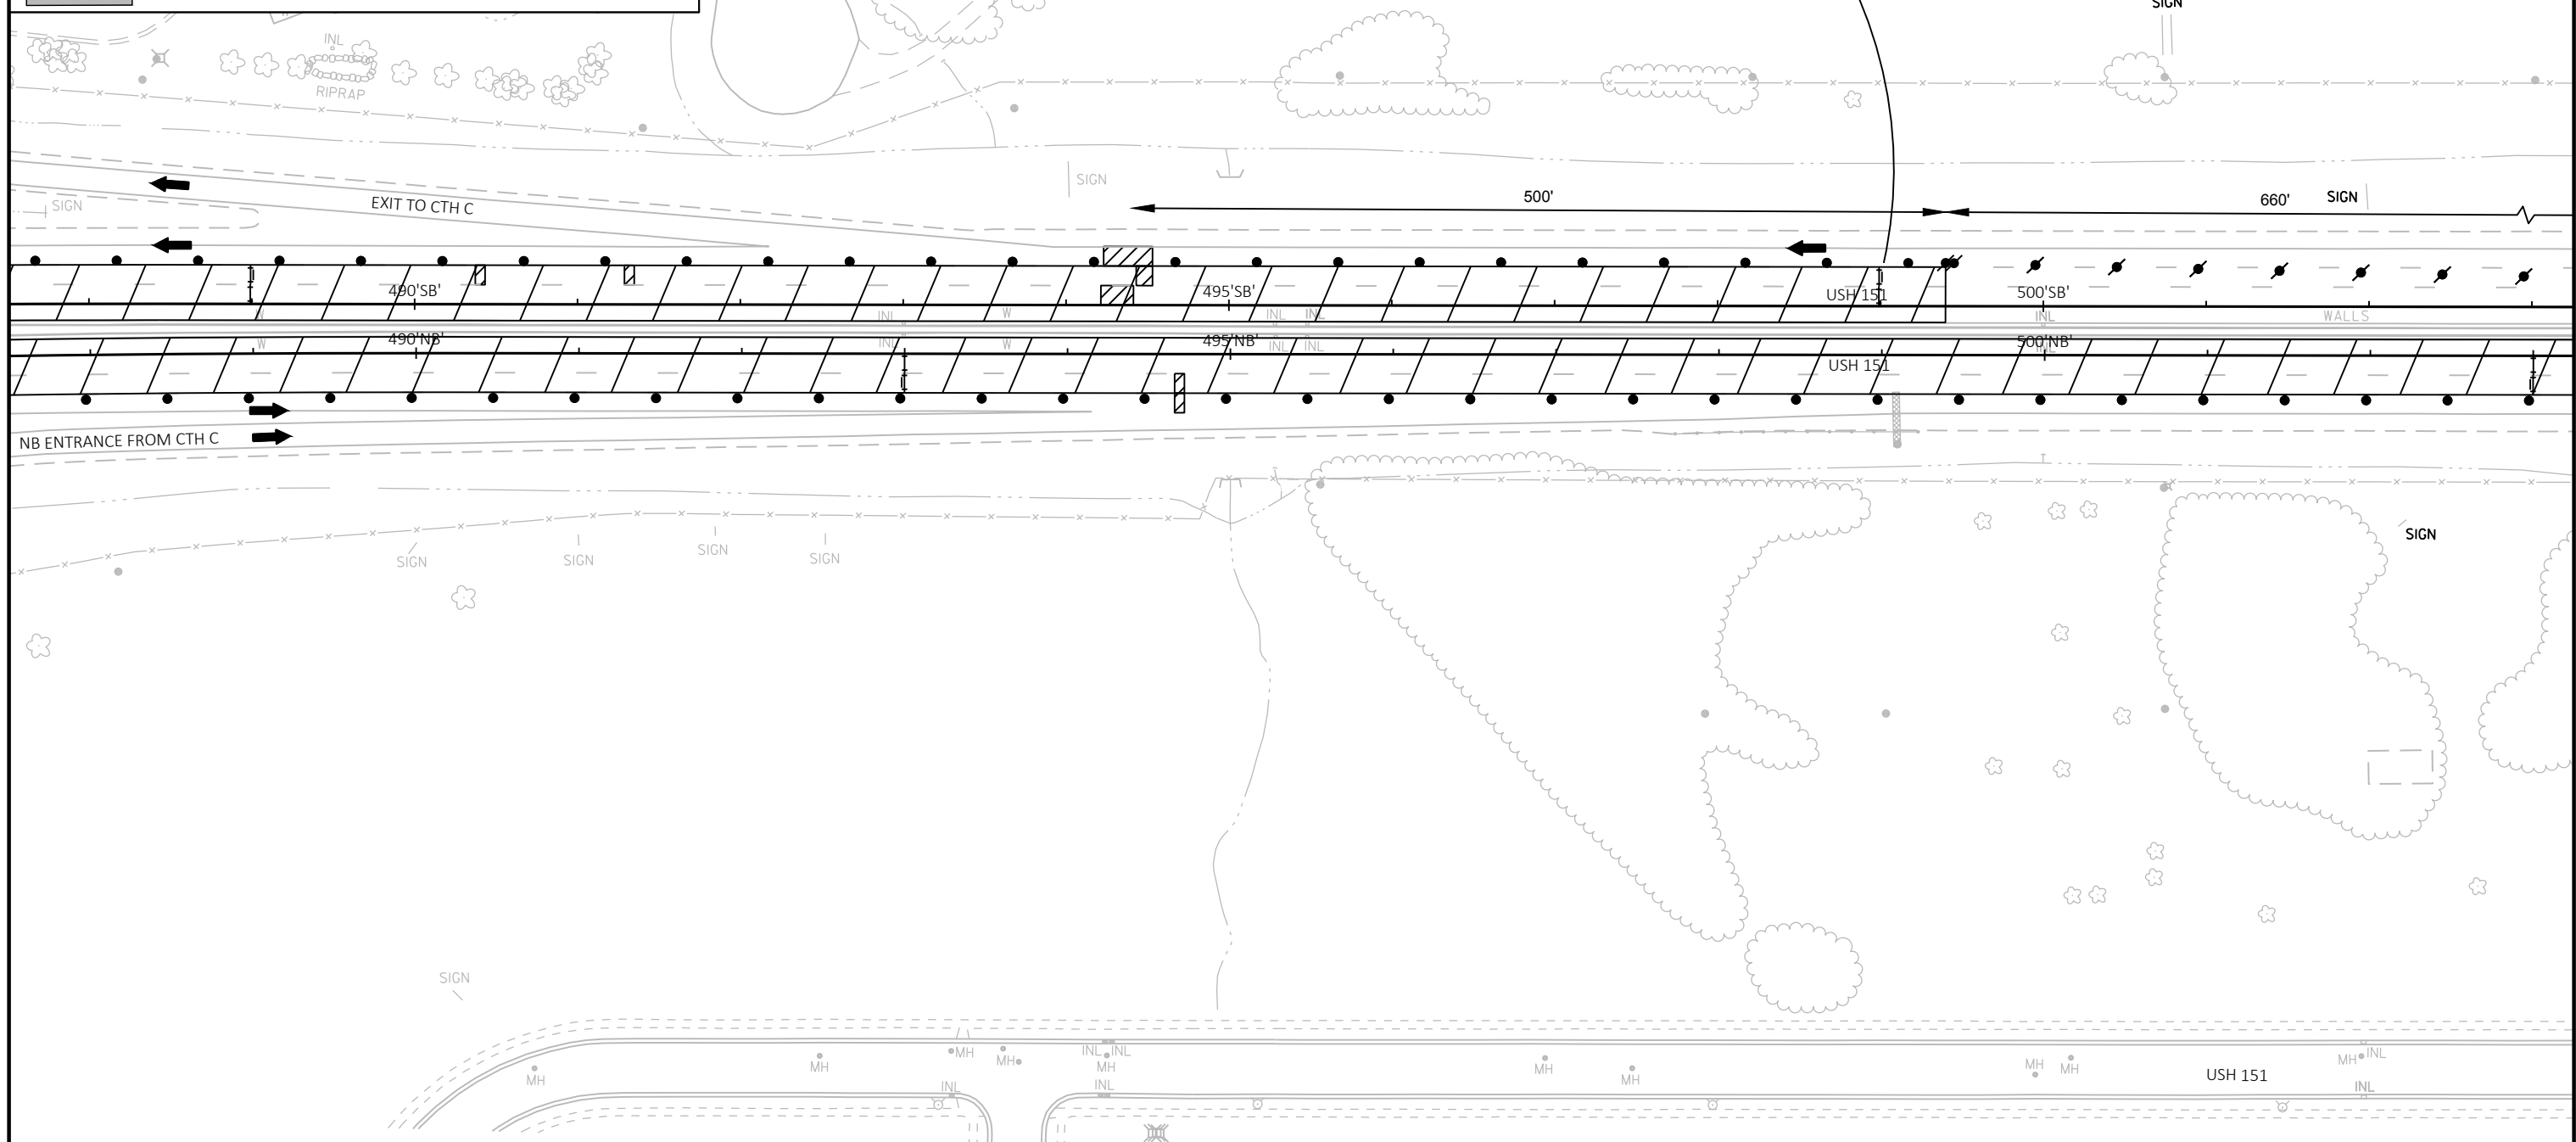

LEGEND


- TYPE III BARRICADE
- TYPE III BARRICADE WITH ATTACHED SIGN
- TRAFFIC CONTROL DRUM
- TRAFFIC CONTROL DRUM WITH TYPE C STEADY BURN LIGHT
- FLASHING ARROW BOARD
- SIGN ON TEMPORARY SUPPORT
- SIGN ON PERMANENT SUPPORT
- WORK AREA
- DIRECTION OF TRAFFIC
- MOVABLE EXIT SIGN
- HMA PAVEMENT 4 LT 58-28 S

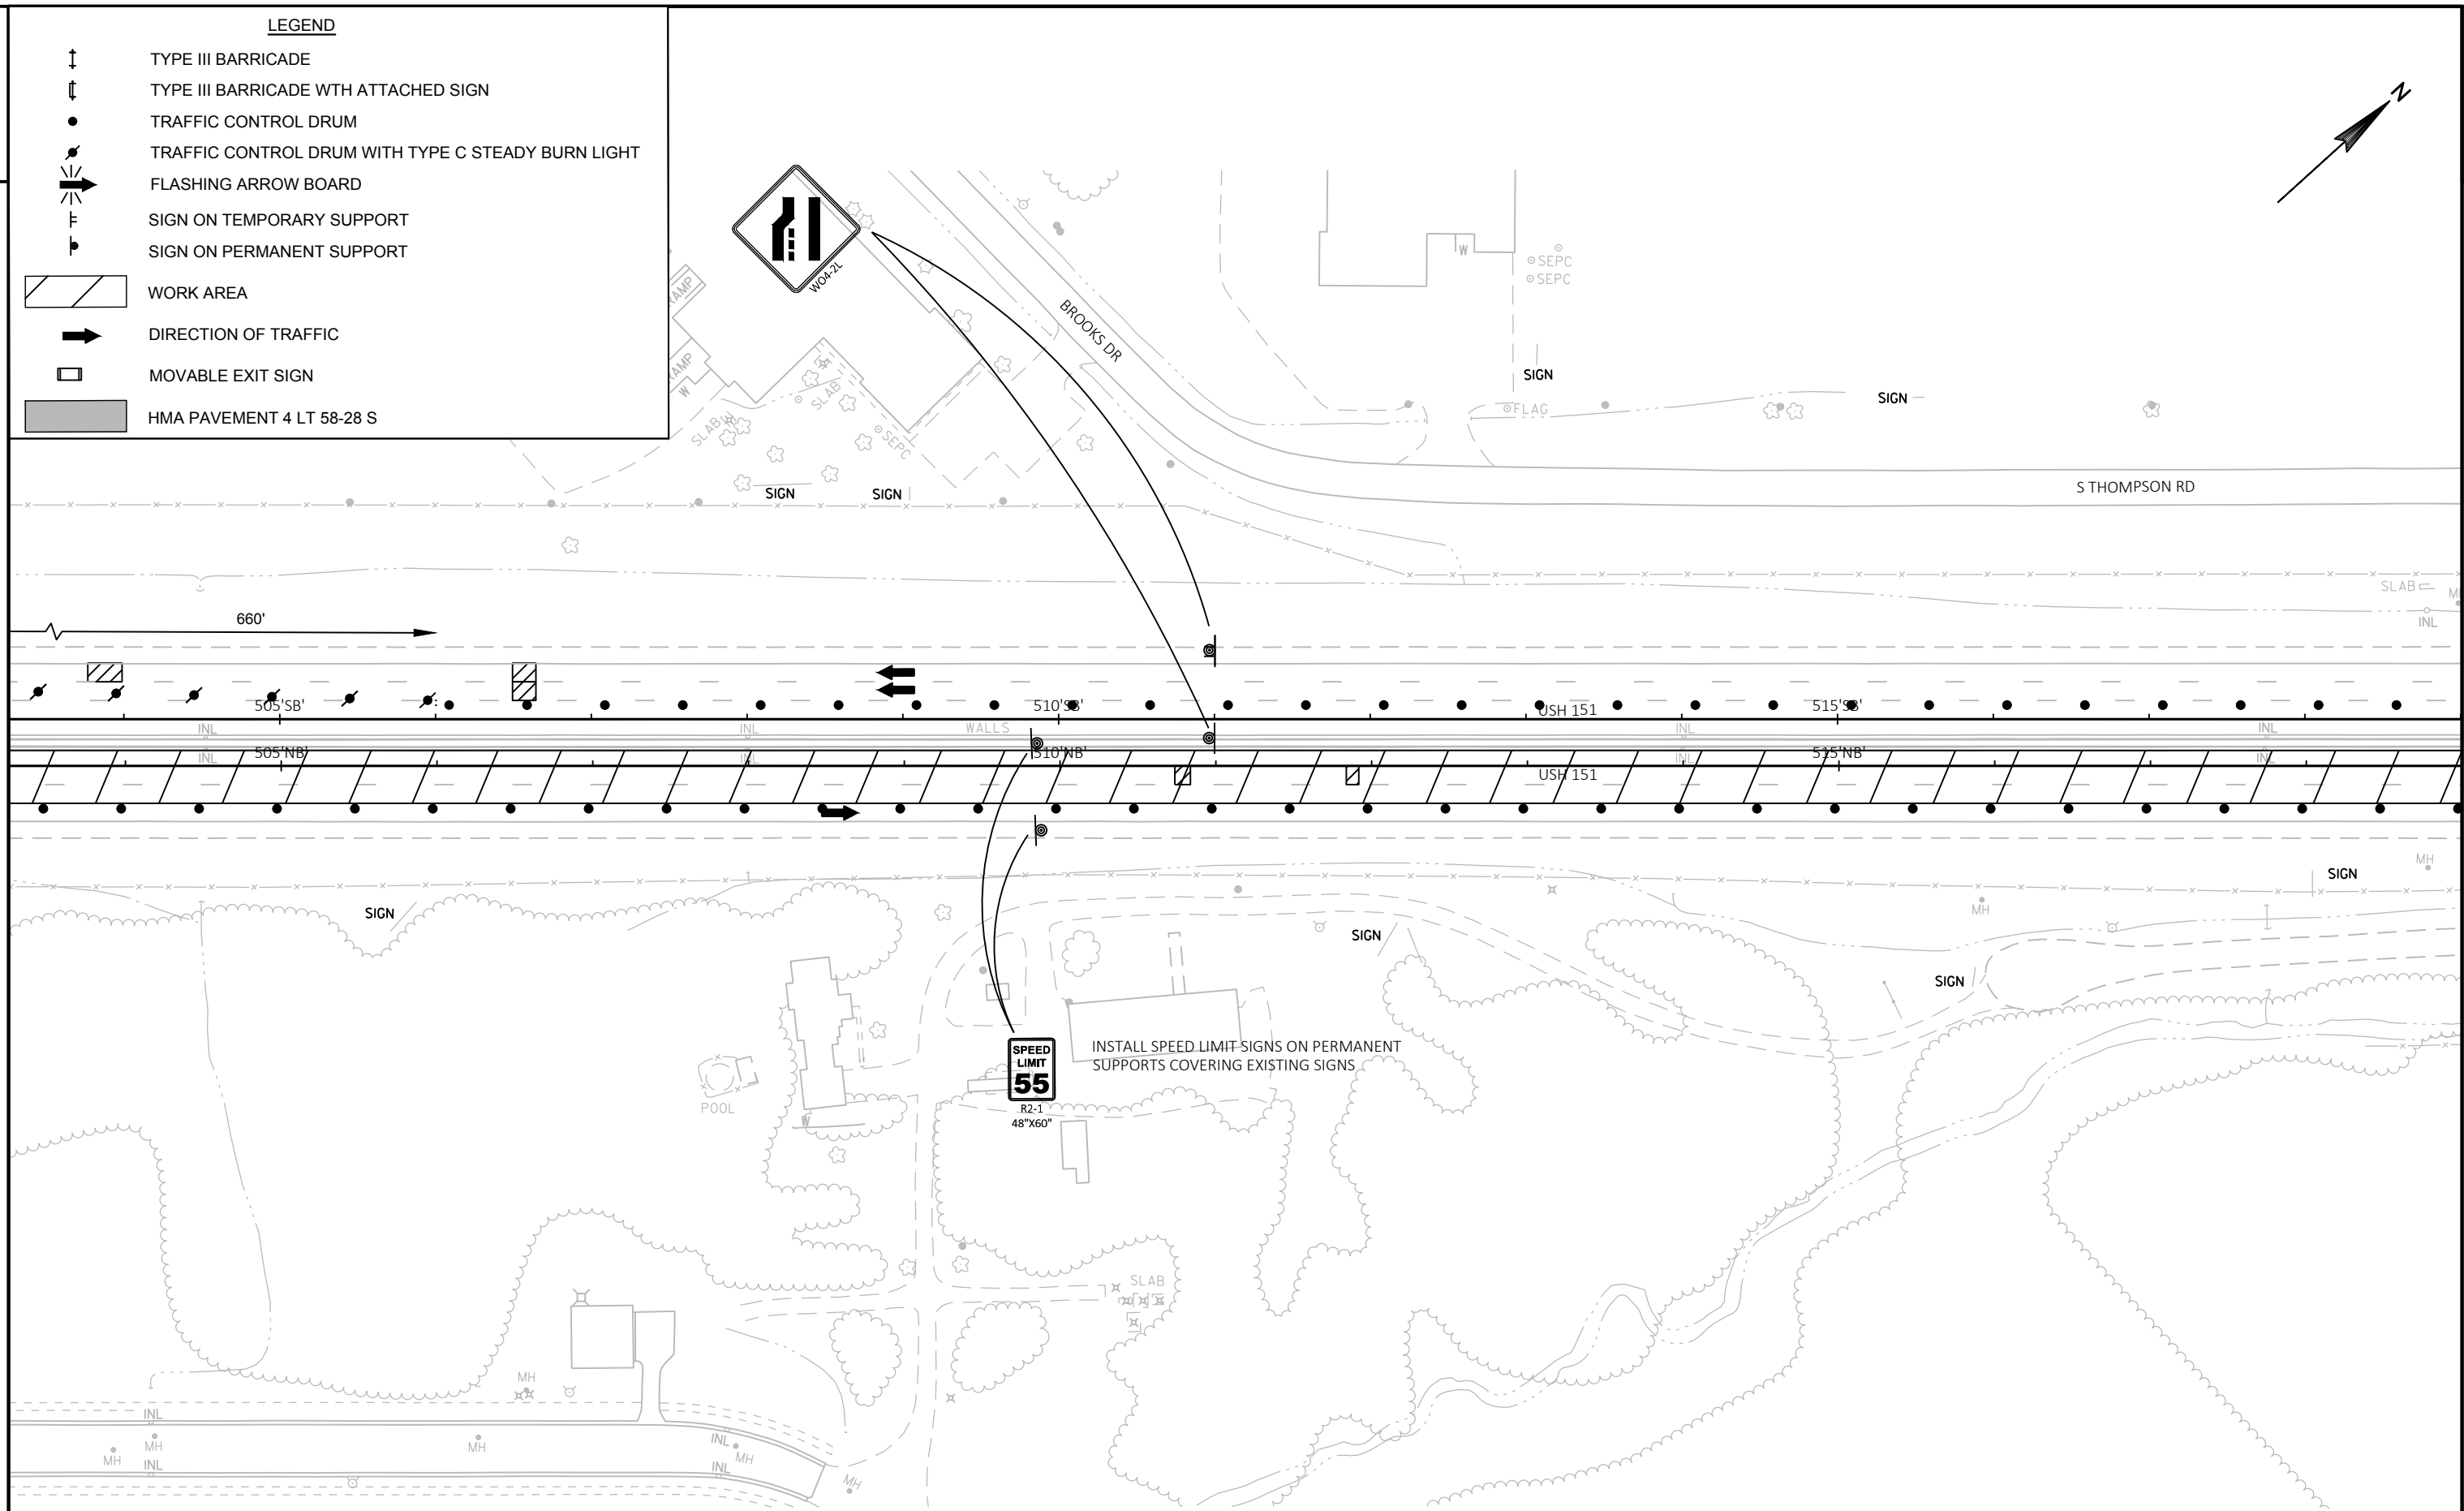

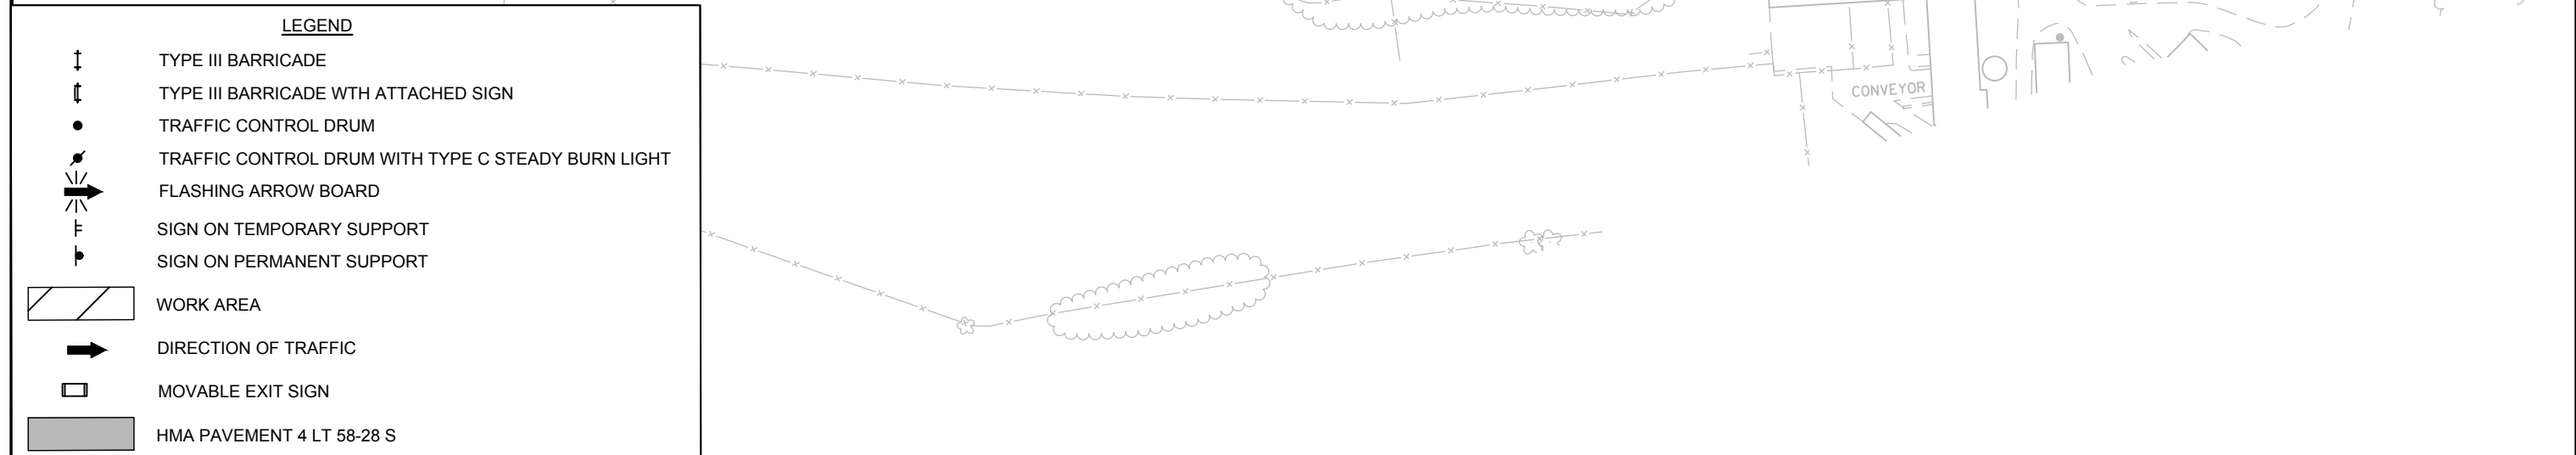



LEGEND

- TYPE III BARRICADE
- TYPE III BARRICADE WITH ATTACHED SIGN
- TRAFFIC CONTROL DRUM
- TRAFFIC CONTROL DRUM WITH TYPE C STEADY BURN LIGHT
- FLASHING ARROW BOARD
- SIGN ON TEMPORARY SUPPORT
- SIGN ON PERMANENT SUPPORT
- WORK AREA
- DIRECTION OF TRAFFIC
- MOVABLE EXIT SIGN
- HMA PAVEMENT 4 LT 58-28 S

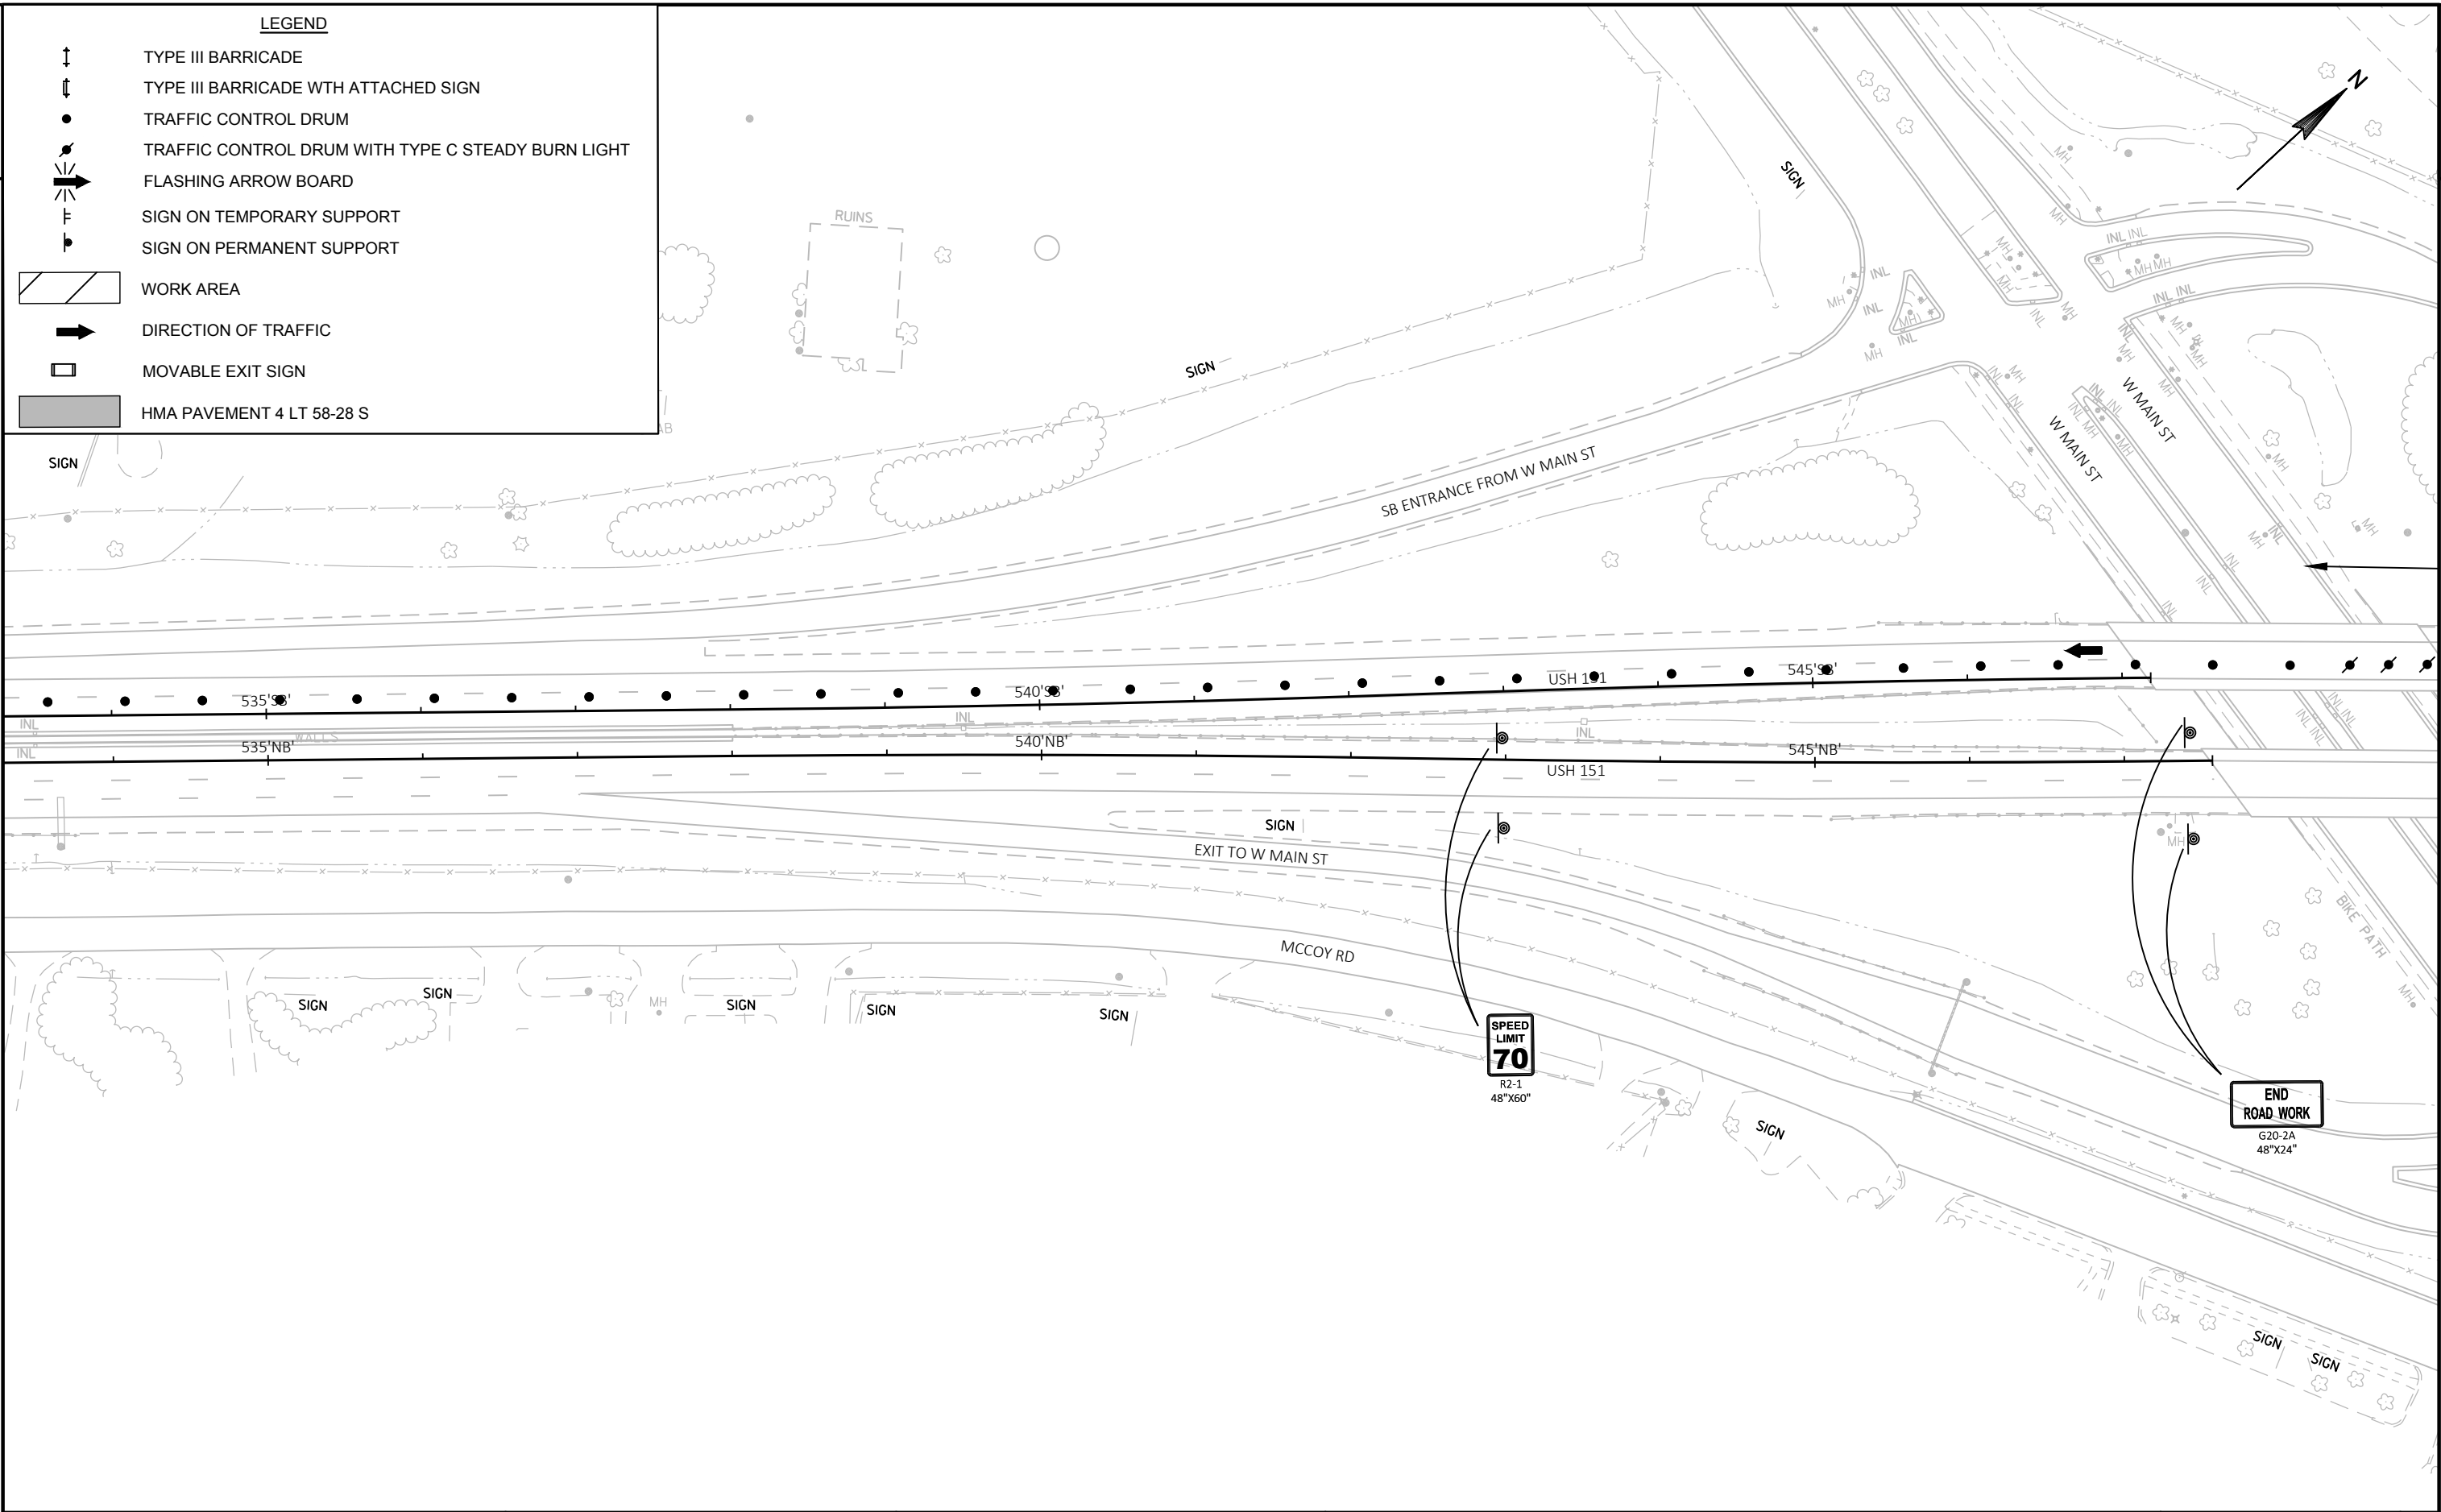

LEGEND

- TYPE III BARRICADE
- TYPE III BARRICADE WTH ATTACHED SIGN
- TRAFFIC CONTROL DRUM
- TRAFFIC CONTROL DRUM WITH TYPE C STEADY BURN LIGHT
- FLASHING ARROW BOARD
- SIGN ON TEMPORARY SUPPORT
- SIGN ON PERMANENT SUPPORT
- WORK AREA
- DIRECTION OF TRAFFIC
- MOVABLE EXIT SIGN
- HMA PAVEMENT 4 LT 58-28 S

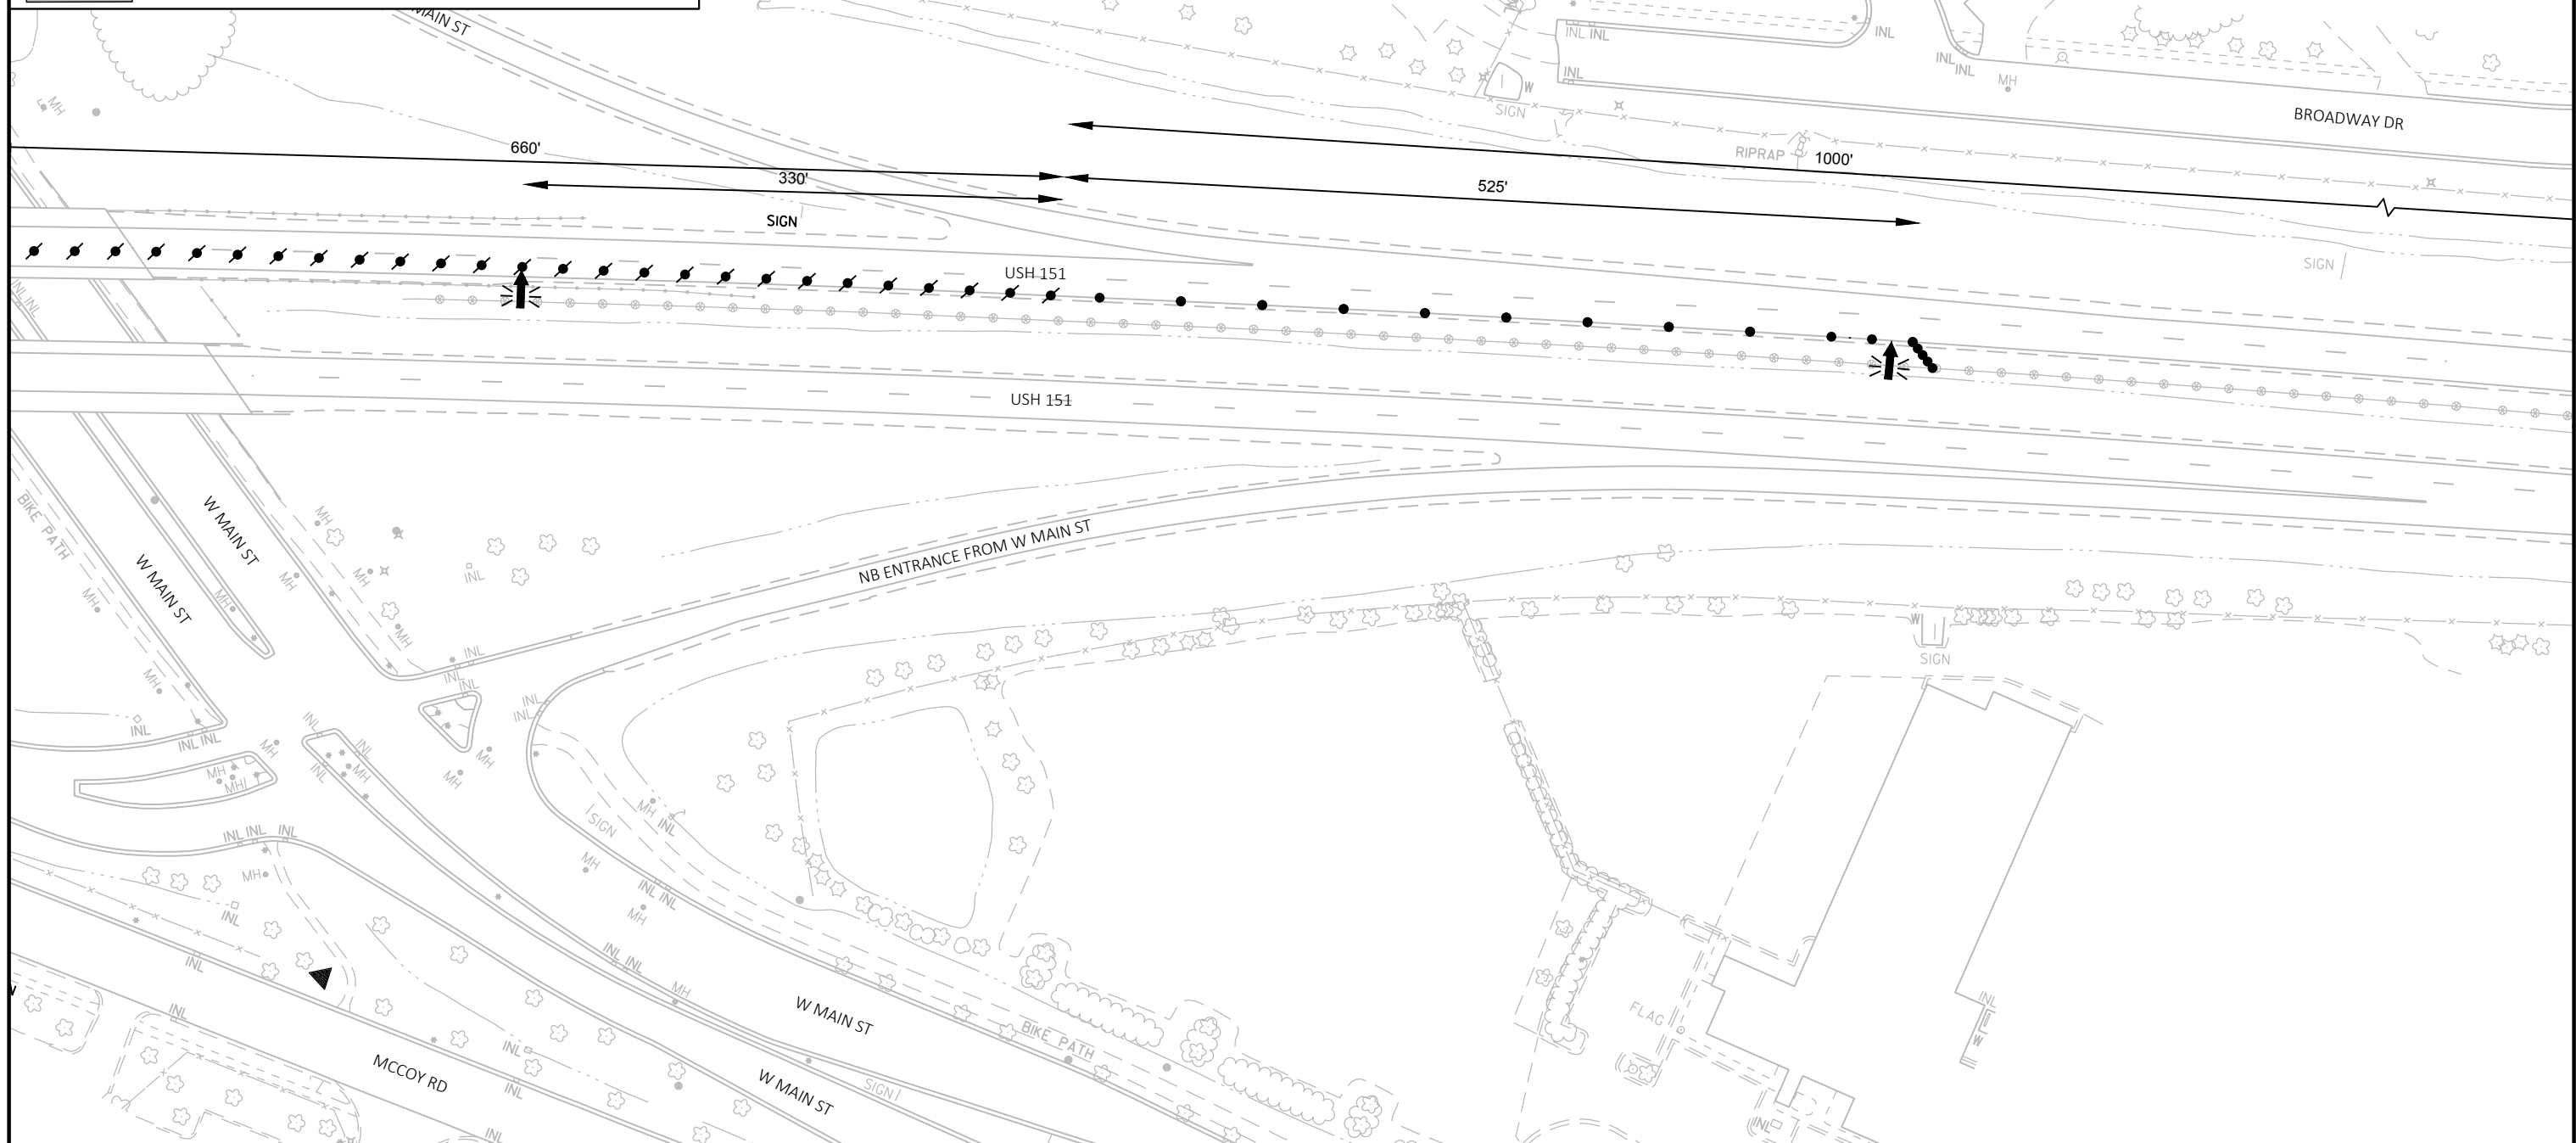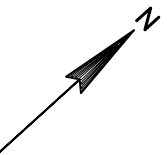

PROJECT NO: 1112-07-60

HWY: USH 151

COUNTY: DANE



TRAFFIC CONTROL - STAGE 1

SHEET


E

LEGEND

- TYPE III BARRICADE
- TYPE III BARRICADE WTH ATTACHED SIGN
- TRAFFIC CONTROL DRUM
- TRAFFIC CONTROL DRUM WITH TYPE C STEADY BURN LIGHT
- FLASHING ARROW BOARD
- SIGN ON TEMPORARY SUPPORT
- SIGN ON PERMANENT SUPPORT
- WORK AREA
- DIRECTION OF TRAFFIC
- MOVABLE EXIT SIGN
- HMA PAVEMENT 4 LT 58-28 S

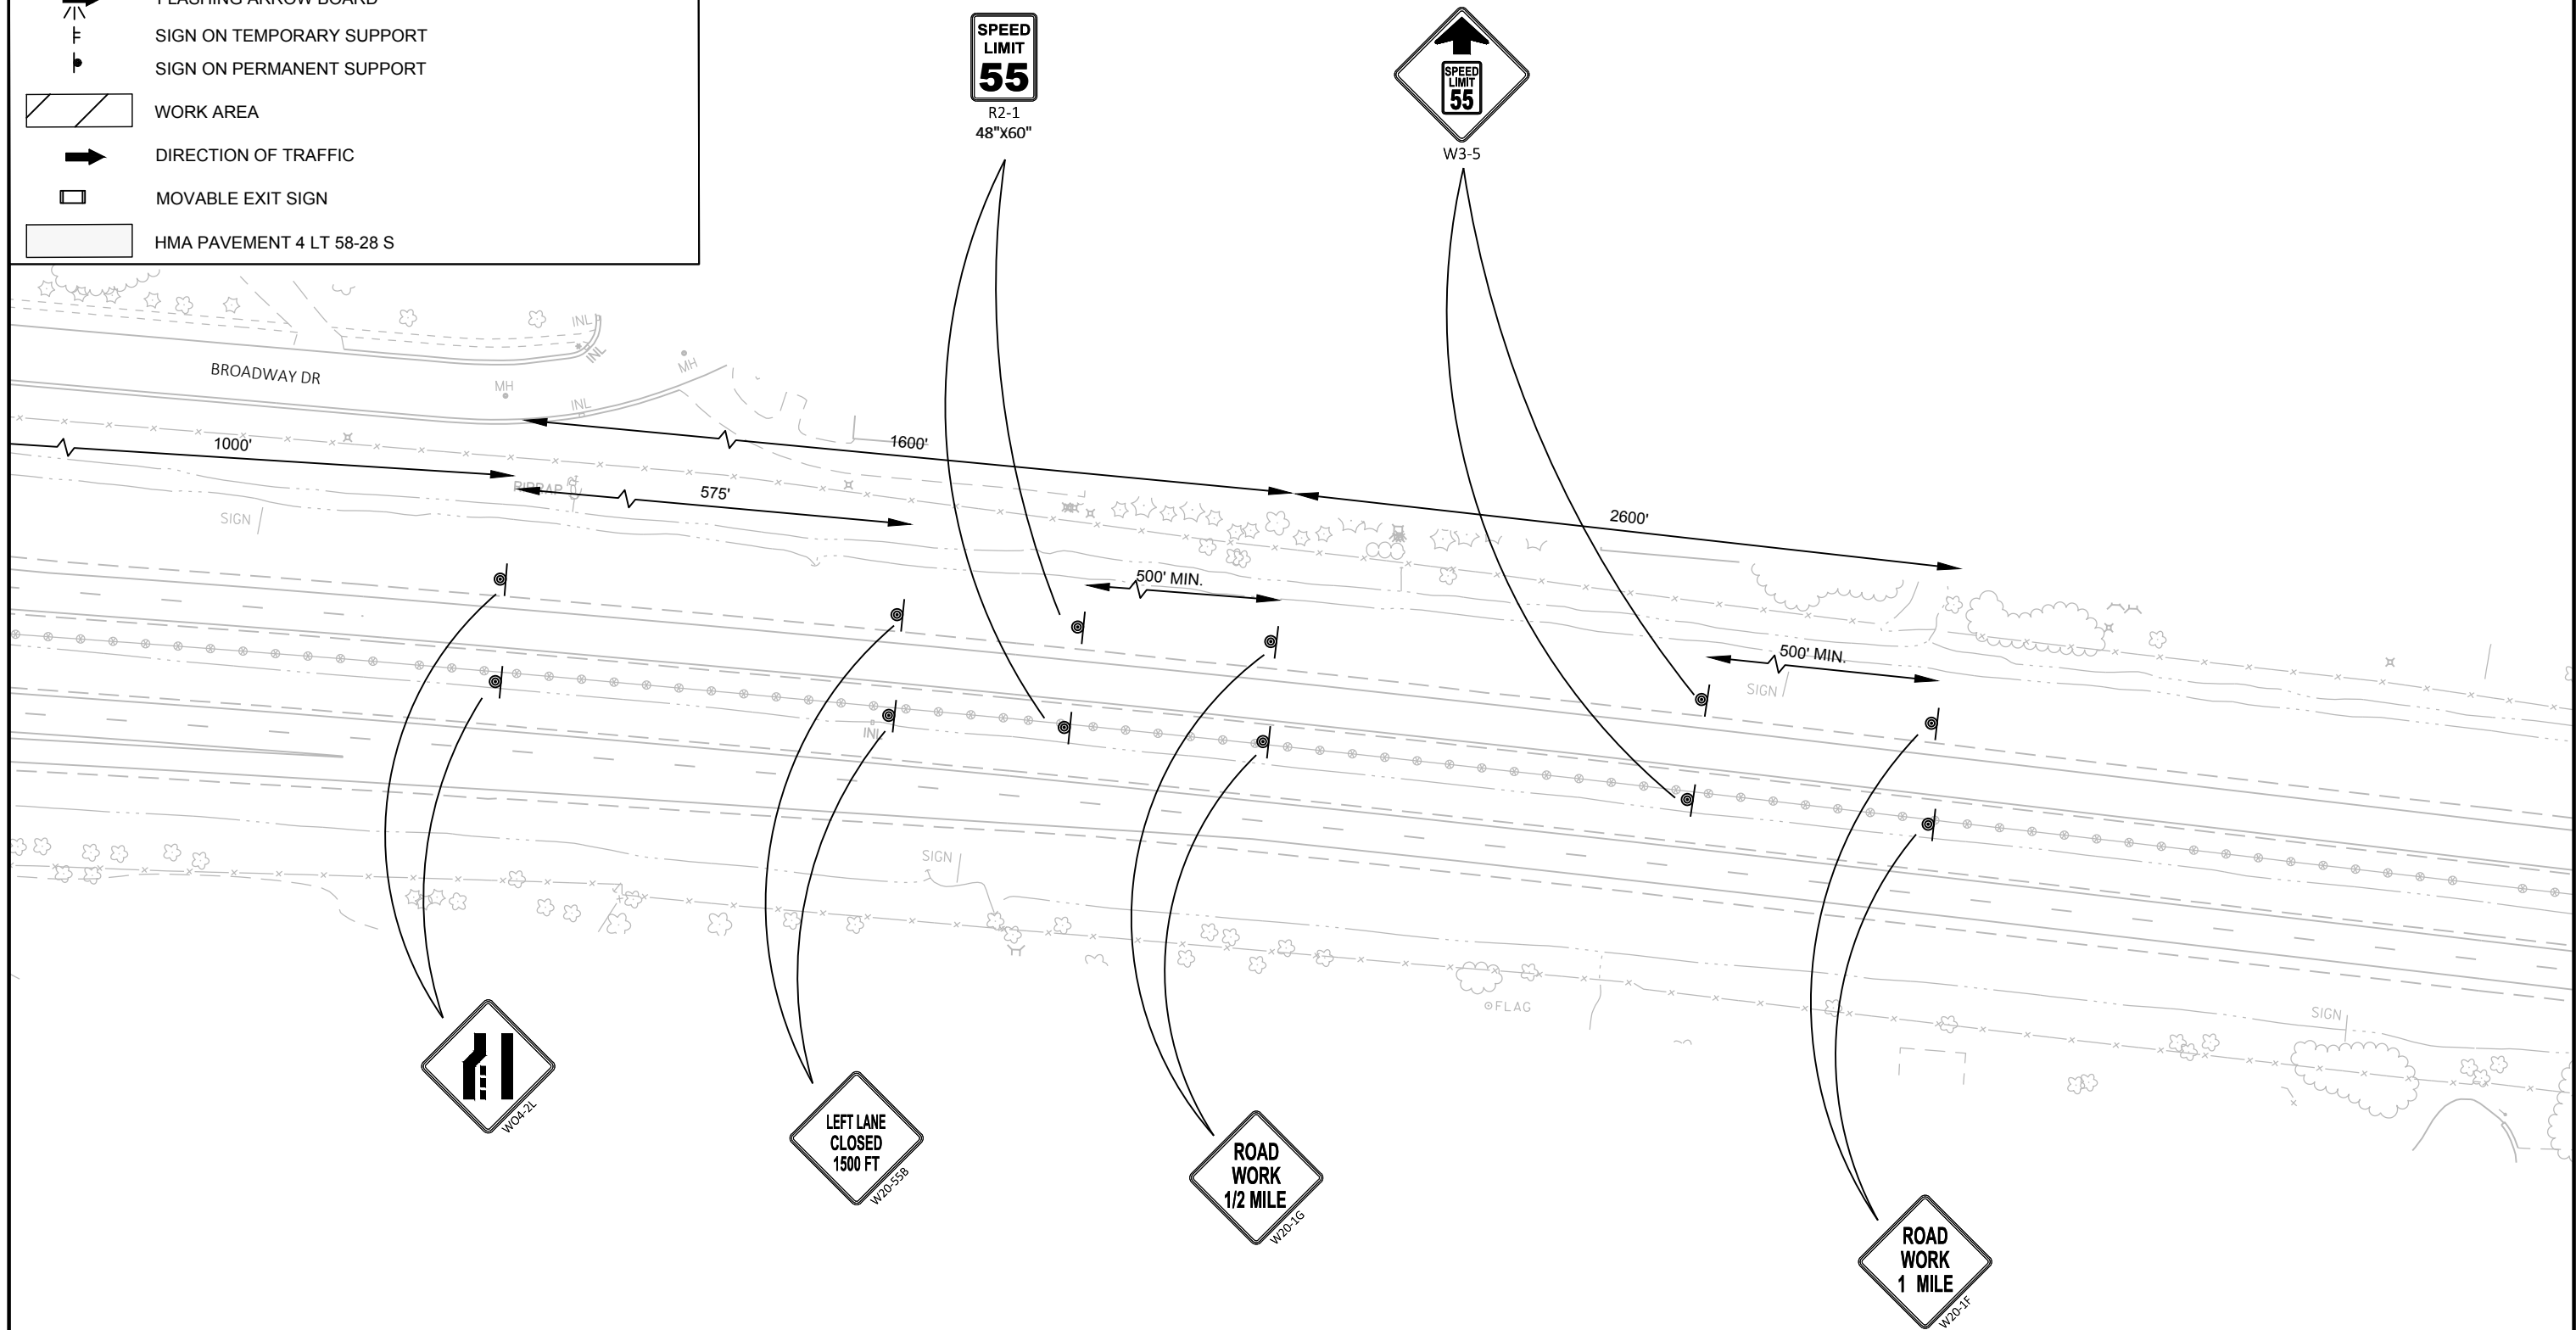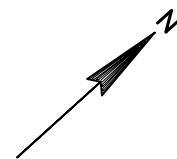


LEGEND

 	TYPE III BARRICADE
	TYPE III BARRICADE WTH ATTACHED SIGN
	TRAFFIC CONTROL DRUM
	TRAFFIC CONTROL DRUM WITH TYPE C STEADY BURN LIGHT
	FLASHING ARROW BOARD
	SIGN ON TEMPORARY SUPPORT
	SIGN ON PERMANENT SUPPORT
	WORK AREA
	DIRECTION OF TRAFFIC
	MOVABLE EXIT SIGN
	HMA PAVEMENT 4 LT 58-28 S

NOTES:

1. THE EXACT NUMBER, LOCATION, AND SPACING OF ALL SIGNS AND DEVICES SHALL BE ADJUSTED TO FIT FIELD CONDITIONS AS APPROVED BY THE ENGINEER.
2. THE SPACING BETWEEN SIGNS SHOULD BE ADJUSTED TO NOT CONFLICT WITH AND TO PROVIDE A MINIMUM OF 200 FEET (500 FEET DESIREABLE) DISTANCE TO EXISTING SIGNS.
3. ALL SIGNS ARE 48"X48" UNLESS OTHERWISE NOTED.
4. "WO" IS THE SAME AS "W" EXCEPT THE BACKGROUND IS ORANGE.
5. ANY SIGNS, TEMPORARY OR EXISTING, WHICH CONFLICT WITH TRAFFIC CONTROL "IN USE" SHALL BE REMOVED OR COVERED AS NEEDED, AND AS APPROVED BY THE ENGINEER. NO WARNING LIGHT SHALL BE WORKING ON "COVERED" OR "DOWNED" SIGNS.
6. CONSIDER GEOMETRICS WHEN LOCATING SIGNS AND ARROW BOARDS SO THE DRIVER HAS A CLEAR VIEW OF THE ARROW BOARD AND LANE CLOSURE DRUMS FOR A MINIMUM 1500 FEET IN FRONT OF DRUMS.
7. BARRICADES IN A CLOSED LANE THAT MUST BE MOVED FOR A WORK OPERATION SHALL BE IMMEDIATELY RE-ESTABLISHED UPON COMPLETION OF THE OPERATION.
8. PLACE DRUMS AND OTHER TEMPORARY TRAFFIC CONTROL DEVICES ON OUTER EDGE OF SHOULDER WHEN NOT IN USE.
9. A SPEED LIMIT SIGN SHALL BE LOCATED 1500 FEET BEYOND THE END OF THE ACCELERATION LANE OF EACH ENTRANCE RAMP. INCLUDE A 70 MPH RESUME SPEED LIMIT SIGN 200 FEET MINIMUM (500 FEET DESIREABLE) BEYOND THE END OF NB LANE CLOSURES.

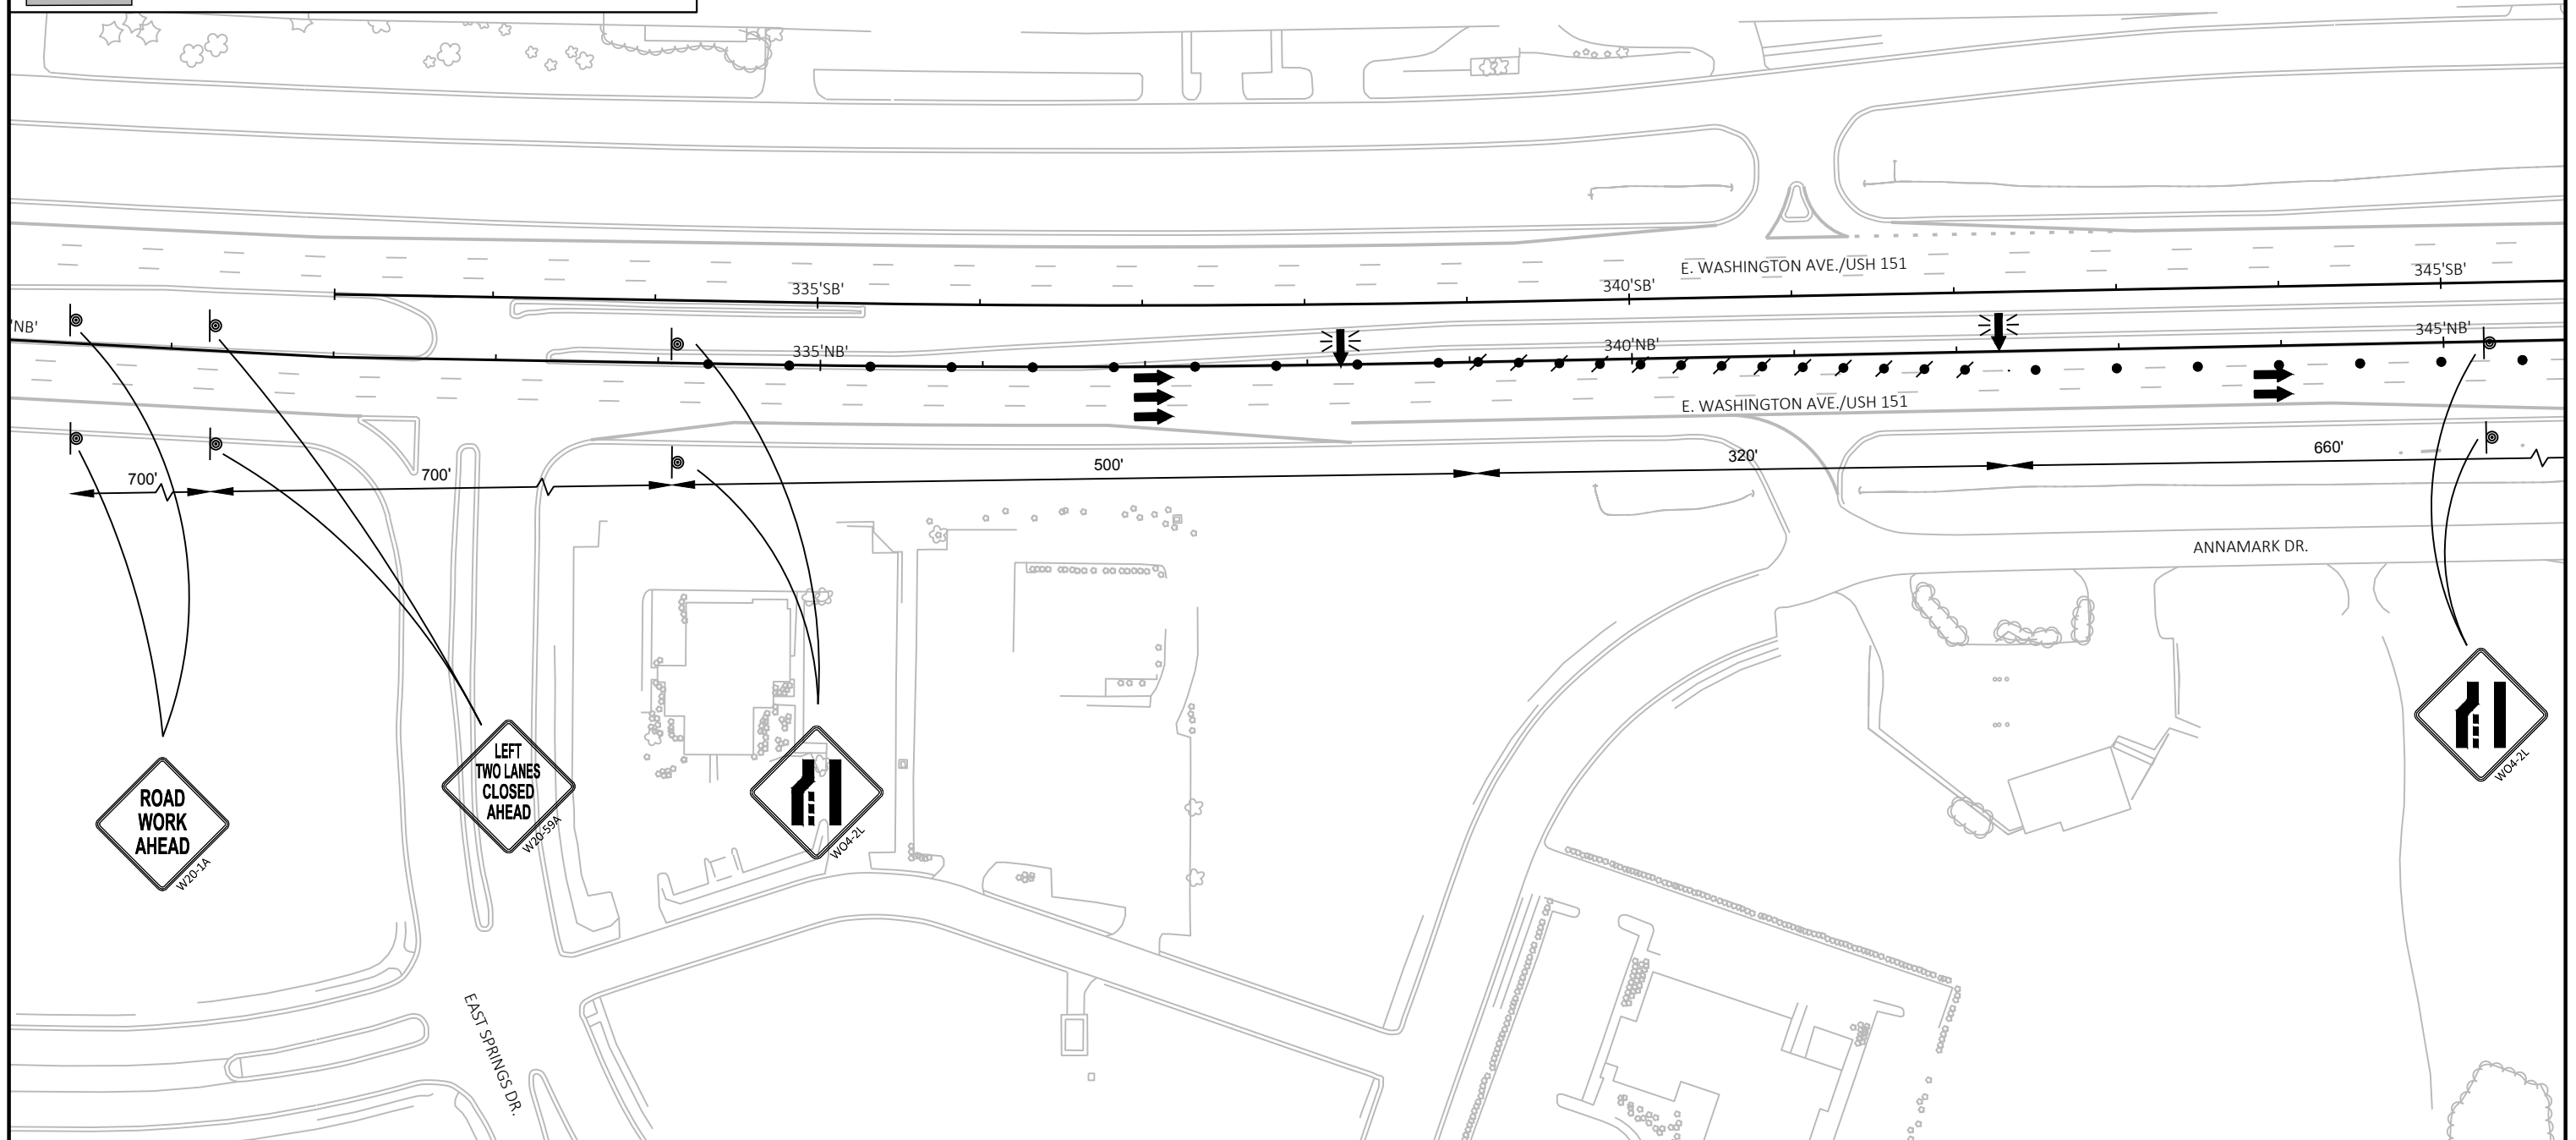

PROJECT NO: 1112-07-60

HWY: USH 151

COUNTY: DANE


TRAFFIC CONTROL - STAGE 1A

SHEET

E

LEGEND

- TYPE III BARRICADE
- TYPE III BARRICADE WTH ATTACHED SIGN
- TRAFFIC CONTROL DRUM
- TRAFFIC CONTROL DRUM WITH TYPE C STEADY BURN LIGHT
- FLASHING ARROW BOARD
- SIGN ON TEMPORARY SUPPORT
- SIGN ON PERMANENT SUPPORT
- WORK AREA
- DIRECTION OF TRAFFIC
- MOVABLE EXIT SIGN
- HMA PAVEMENT 4 LT 58-28 S

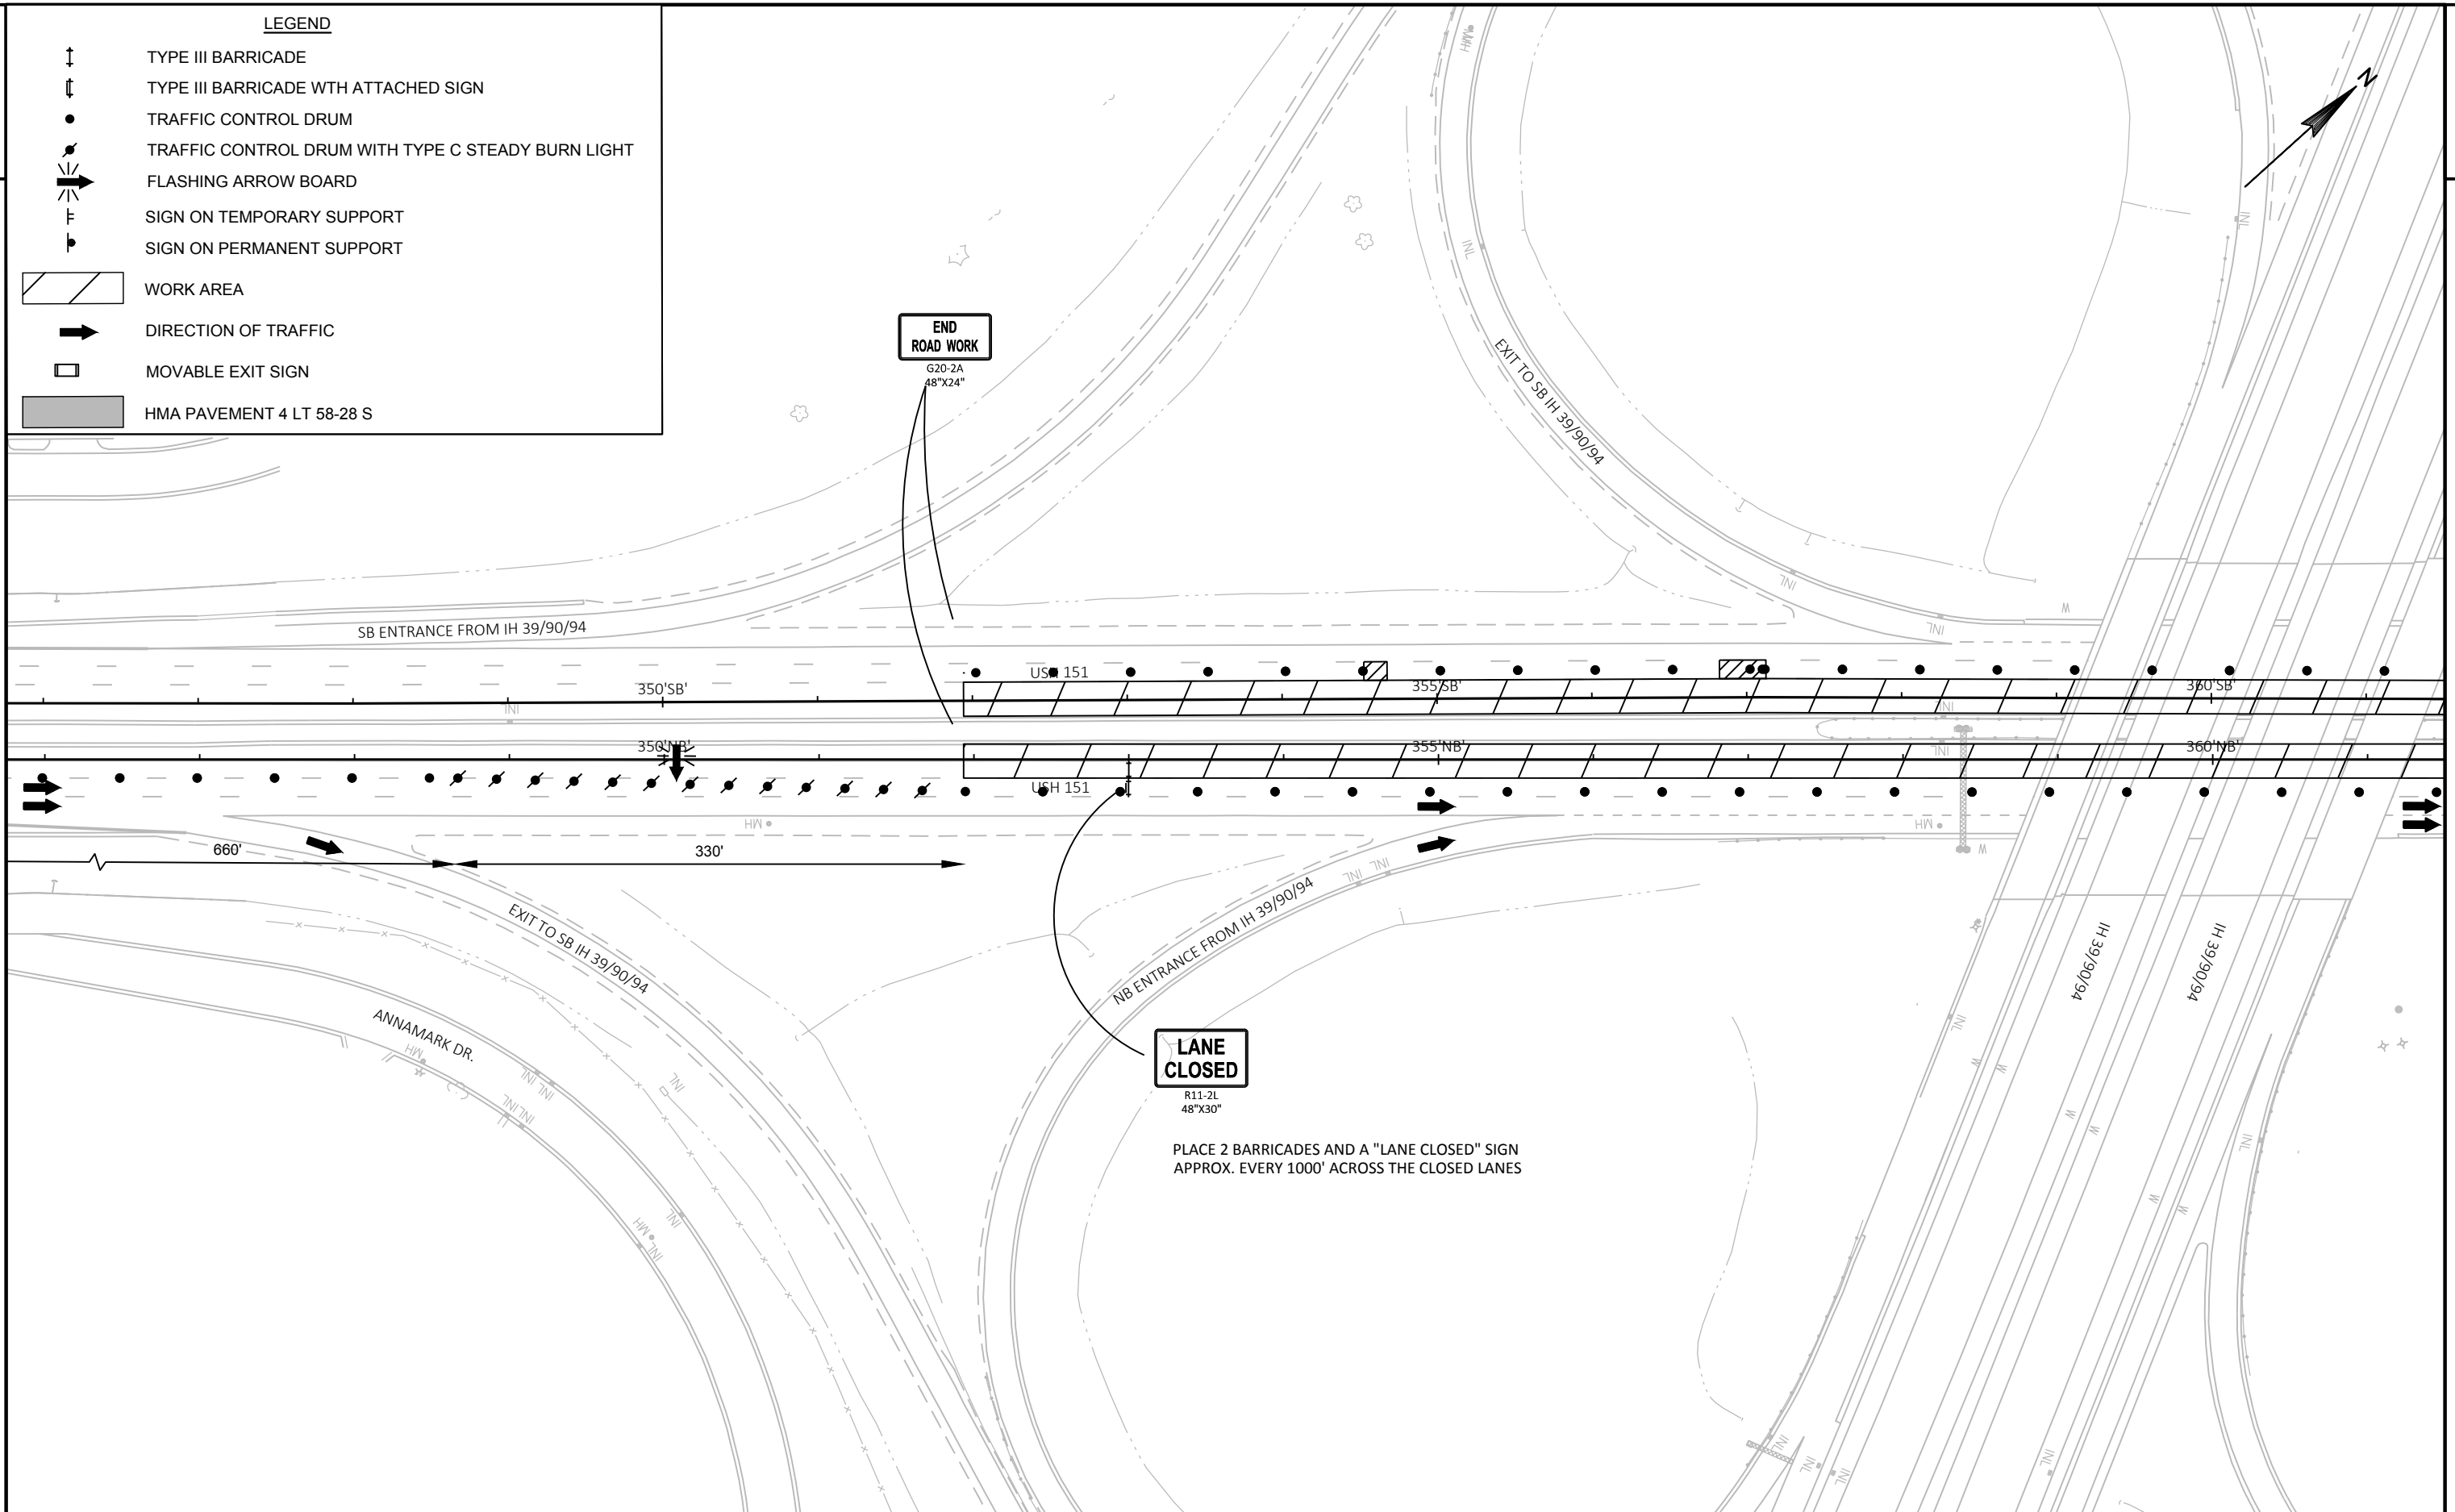

TYPE III BARRICADE

TYPE III BARRICADE WITH ATTACHED SIGN


TRAFFIC CONTROL DRUM

TRAFFIC CONTROL DRUM WITH TYPE C STEADY BURN LIGHT

FLASHING ARROW BOARD

SIGN ON TEMPORARY SUPPORT

SIGN ON PERMANENT SUPPORT


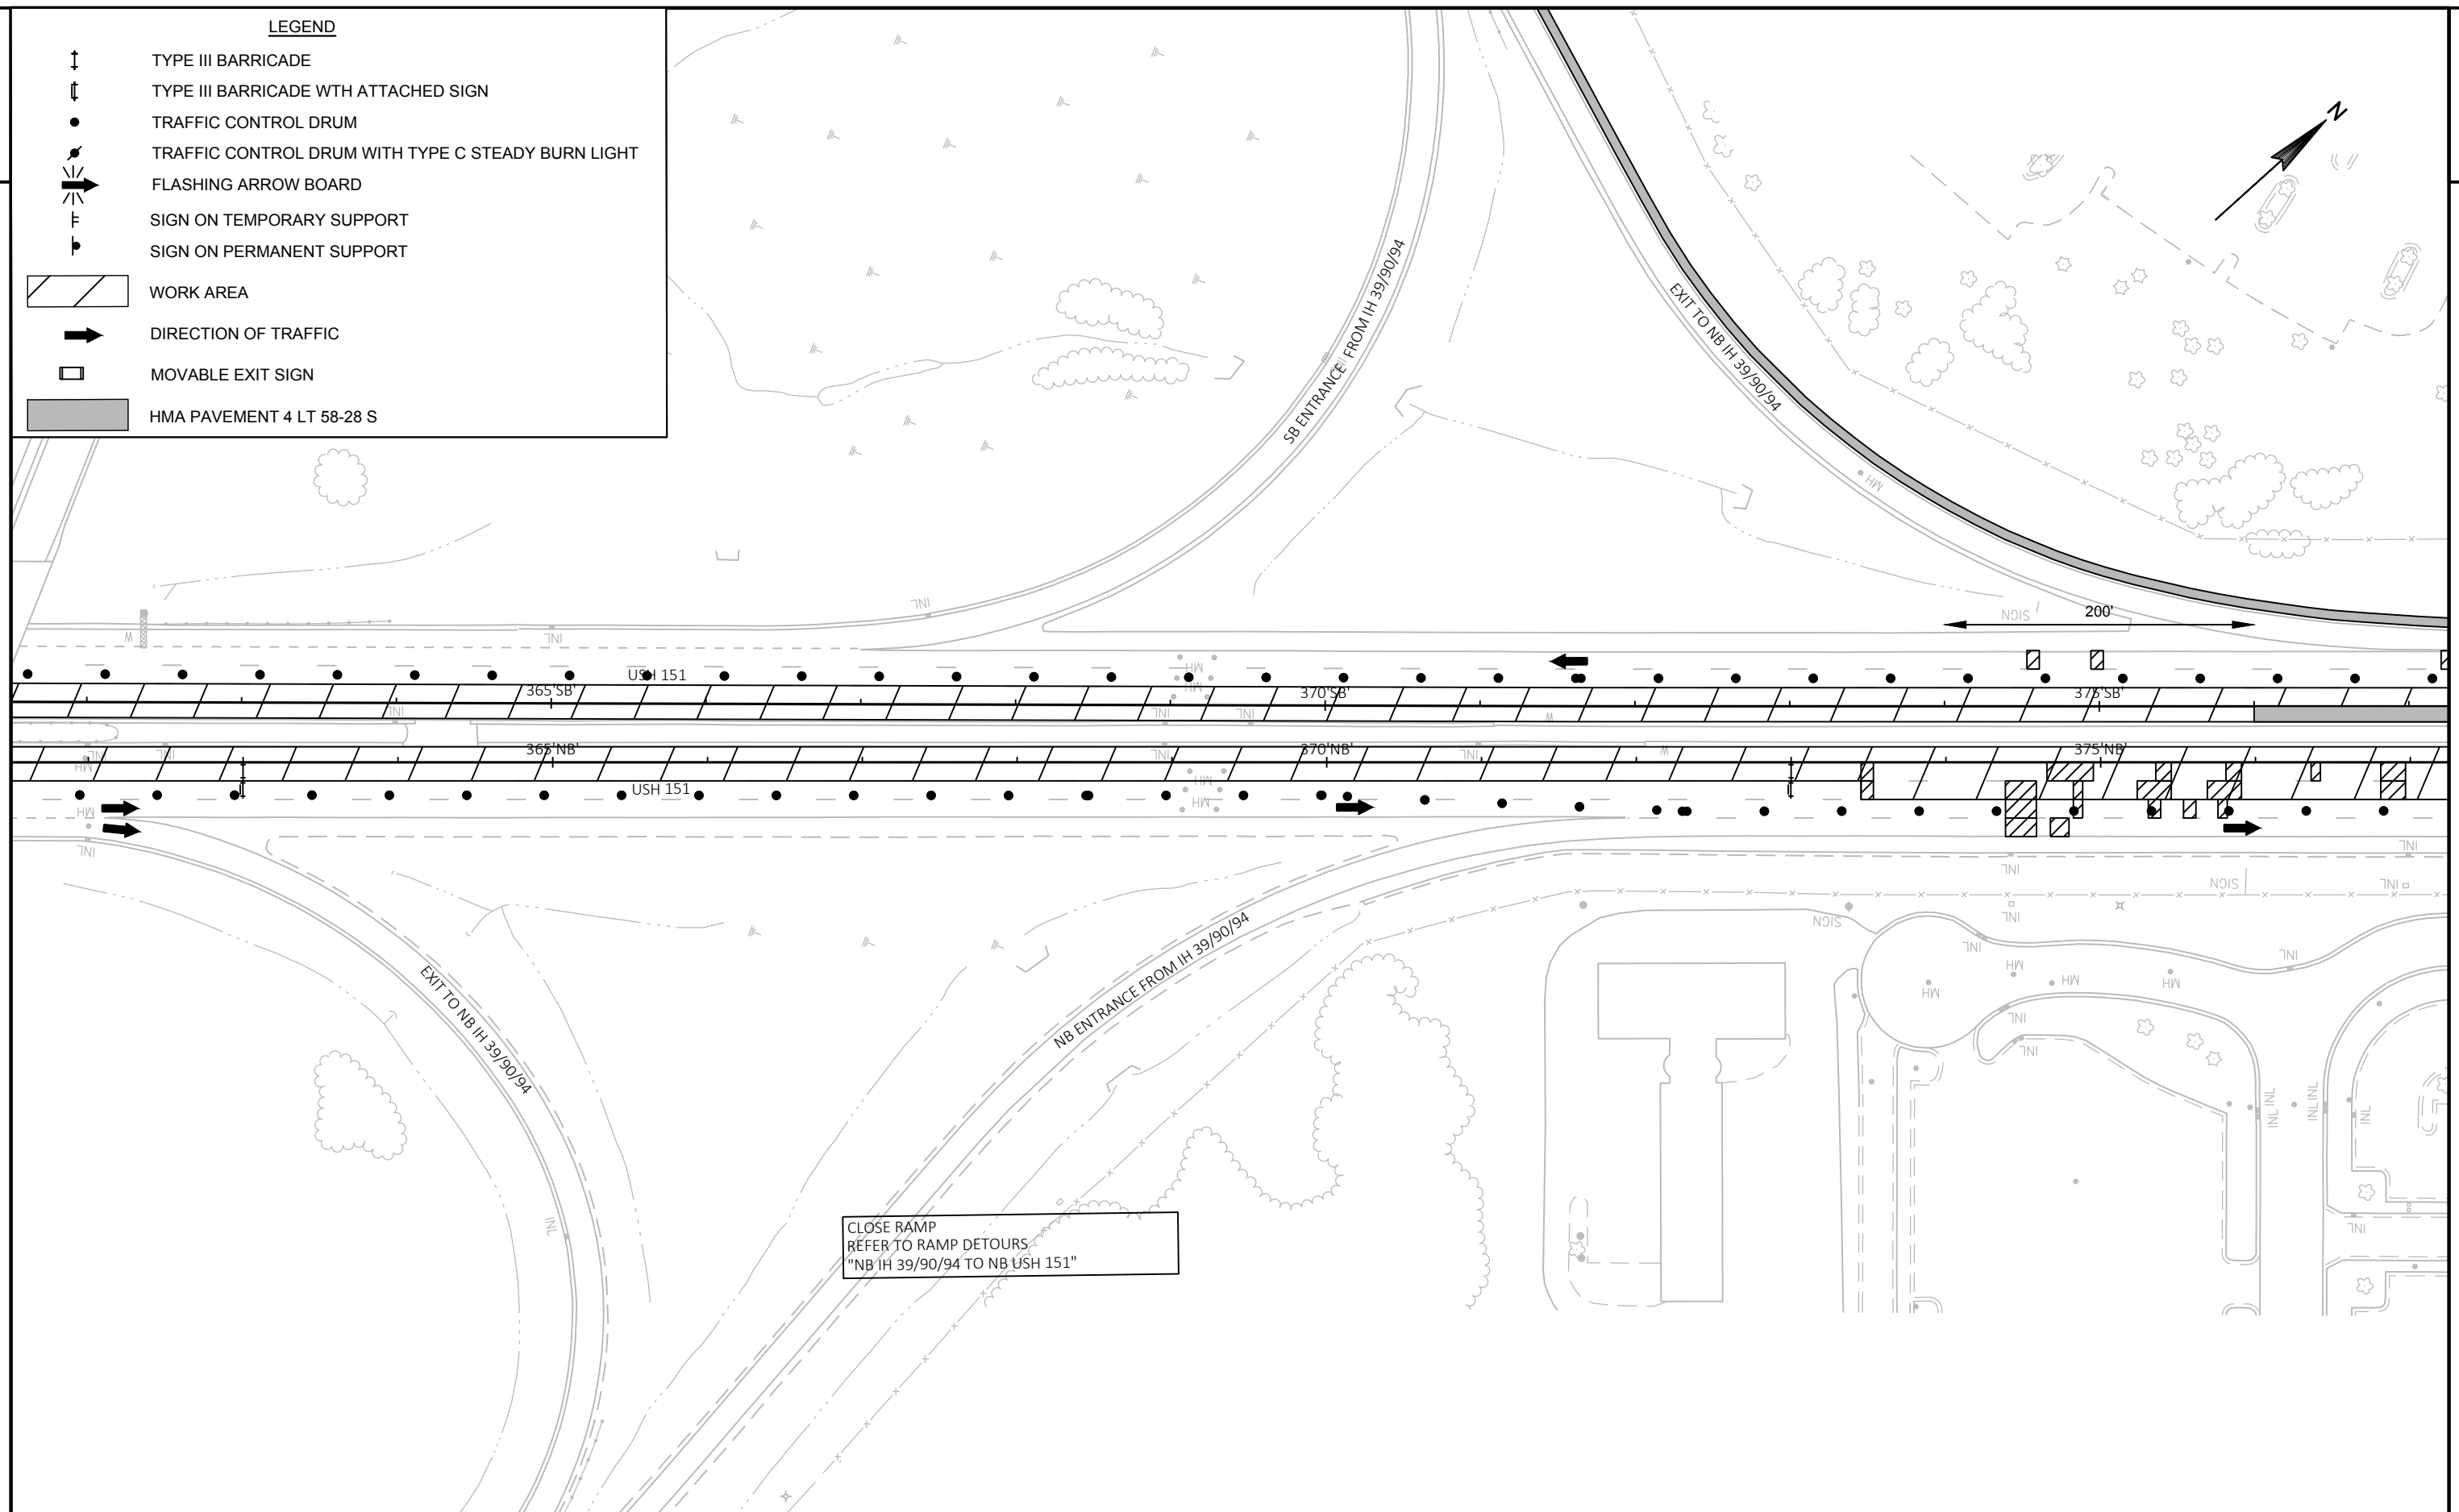


CLOSE RAMP
REFER TO RAMP DETOURS
"NB IH 39/90/94 TO NB USH 151"

E


LEGEND

- TYPE III BARRICADE
- TYPE III BARRICADE WTH ATTACHED SIGN
- TRAFFIC CONTROL DRUM
- TRAFFIC CONTROL DRUM WITH TYPE C STEADY BURN LIGHT
- FLASHING ARROW BOARD
- SIGN ON TEMPORARY SUPPORT
- SIGN ON PERMANENT SUPPORT
- WORK AREA
- DIRECTION OF TRAFFIC
- MOVABLE EXIT SIGN
- HMA PAVEMENT 4 LT 58-28 S

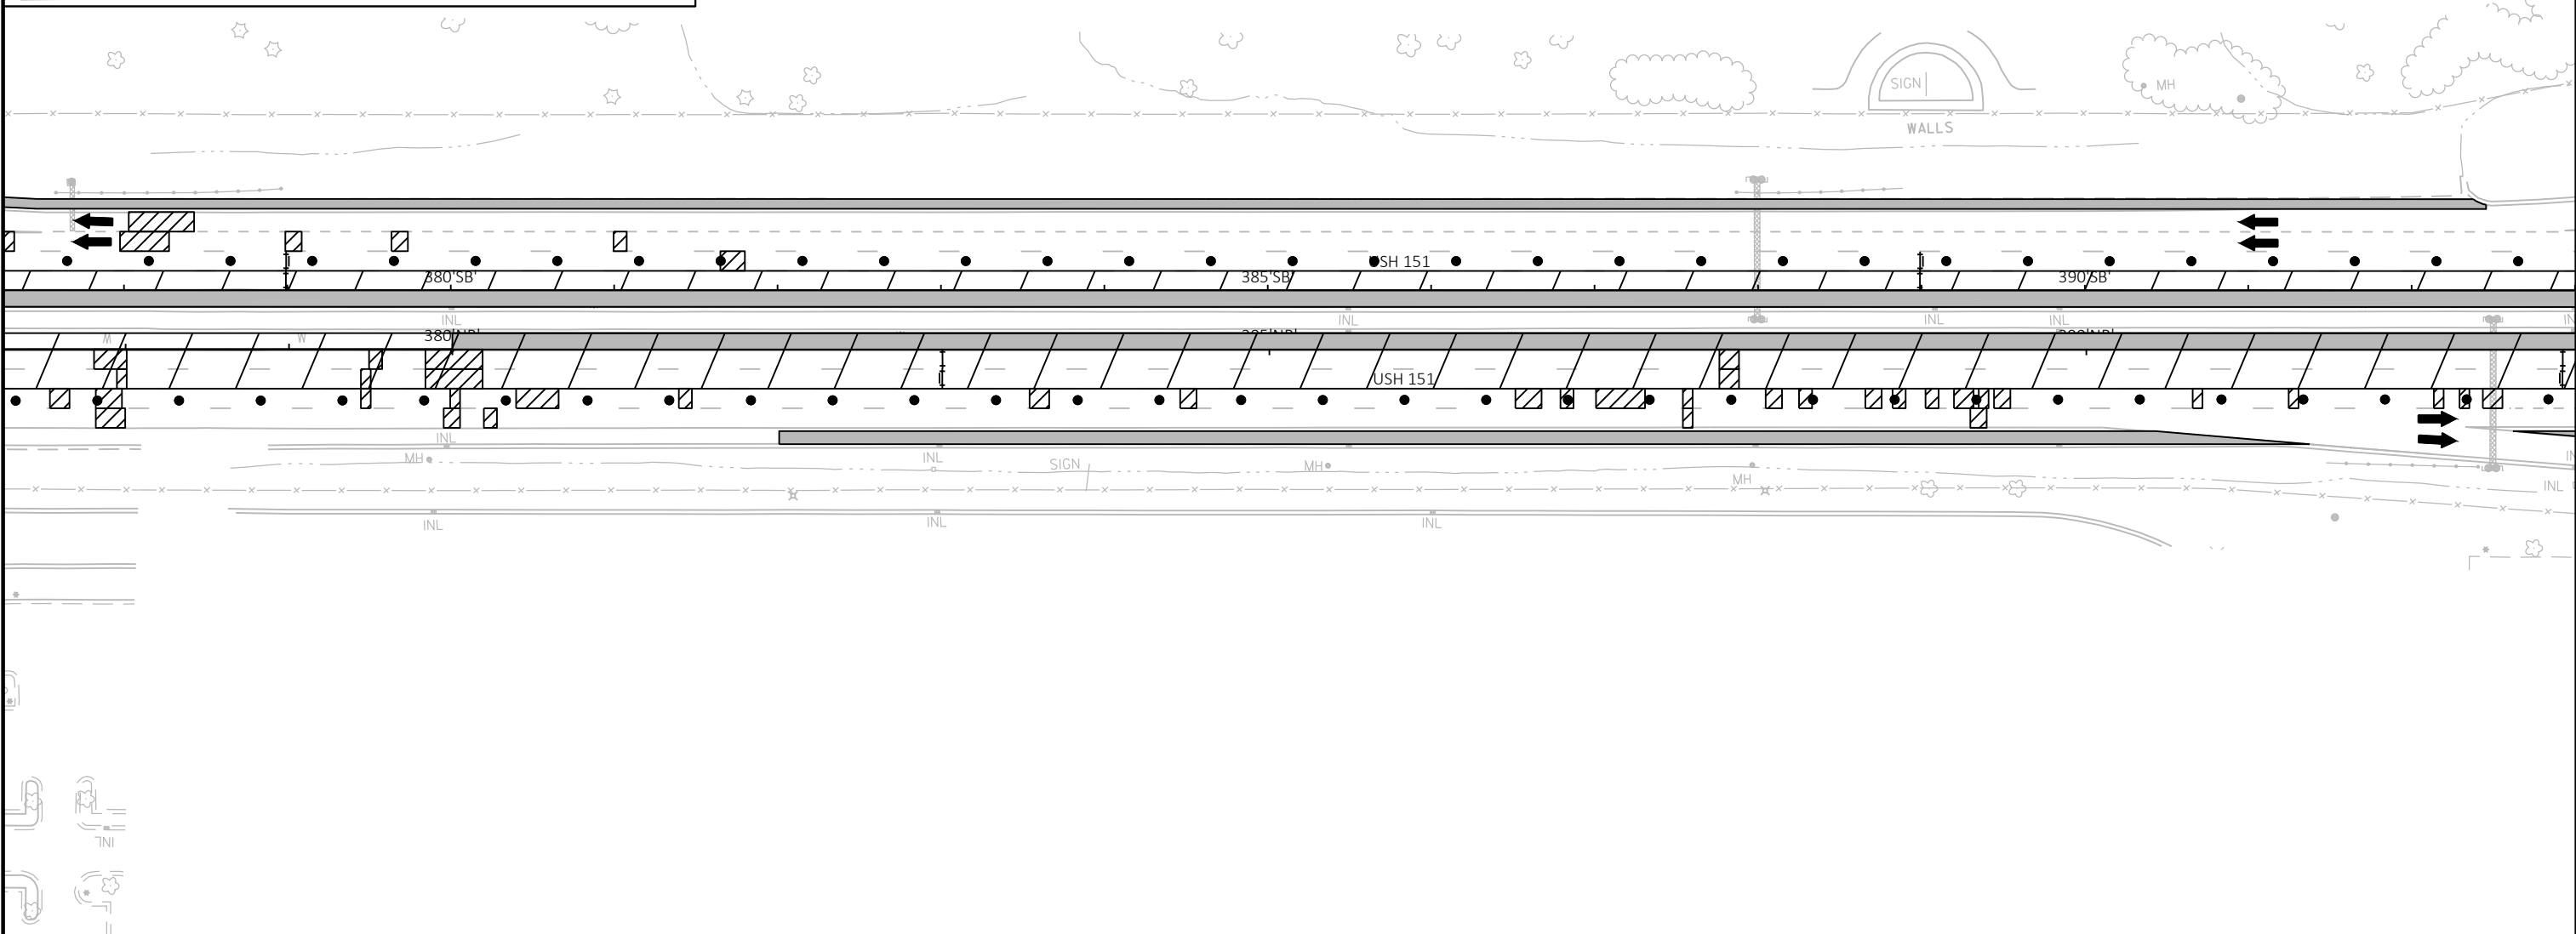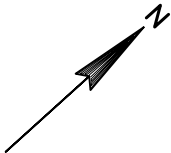


LEGEND

- TYPE III BARRICADE
- TYPE III BARRICADE WITH ATTACHED SIGN
- TRAFFIC CONTROL DRUM
- TRAFFIC CONTROL DRUM WITH TYPE C STEADY BURN LIGHT
- FLASHING ARROW BOARD
- SIGN ON TEMPORARY SUPPORT
- SIGN ON PERMANENT SUPPORT
- WORK AREA
- DIRECTION OF TRAFFIC
- MOVABLE EXIT SIGN
- HMA PAVEMENT 4 LT 58-28 S

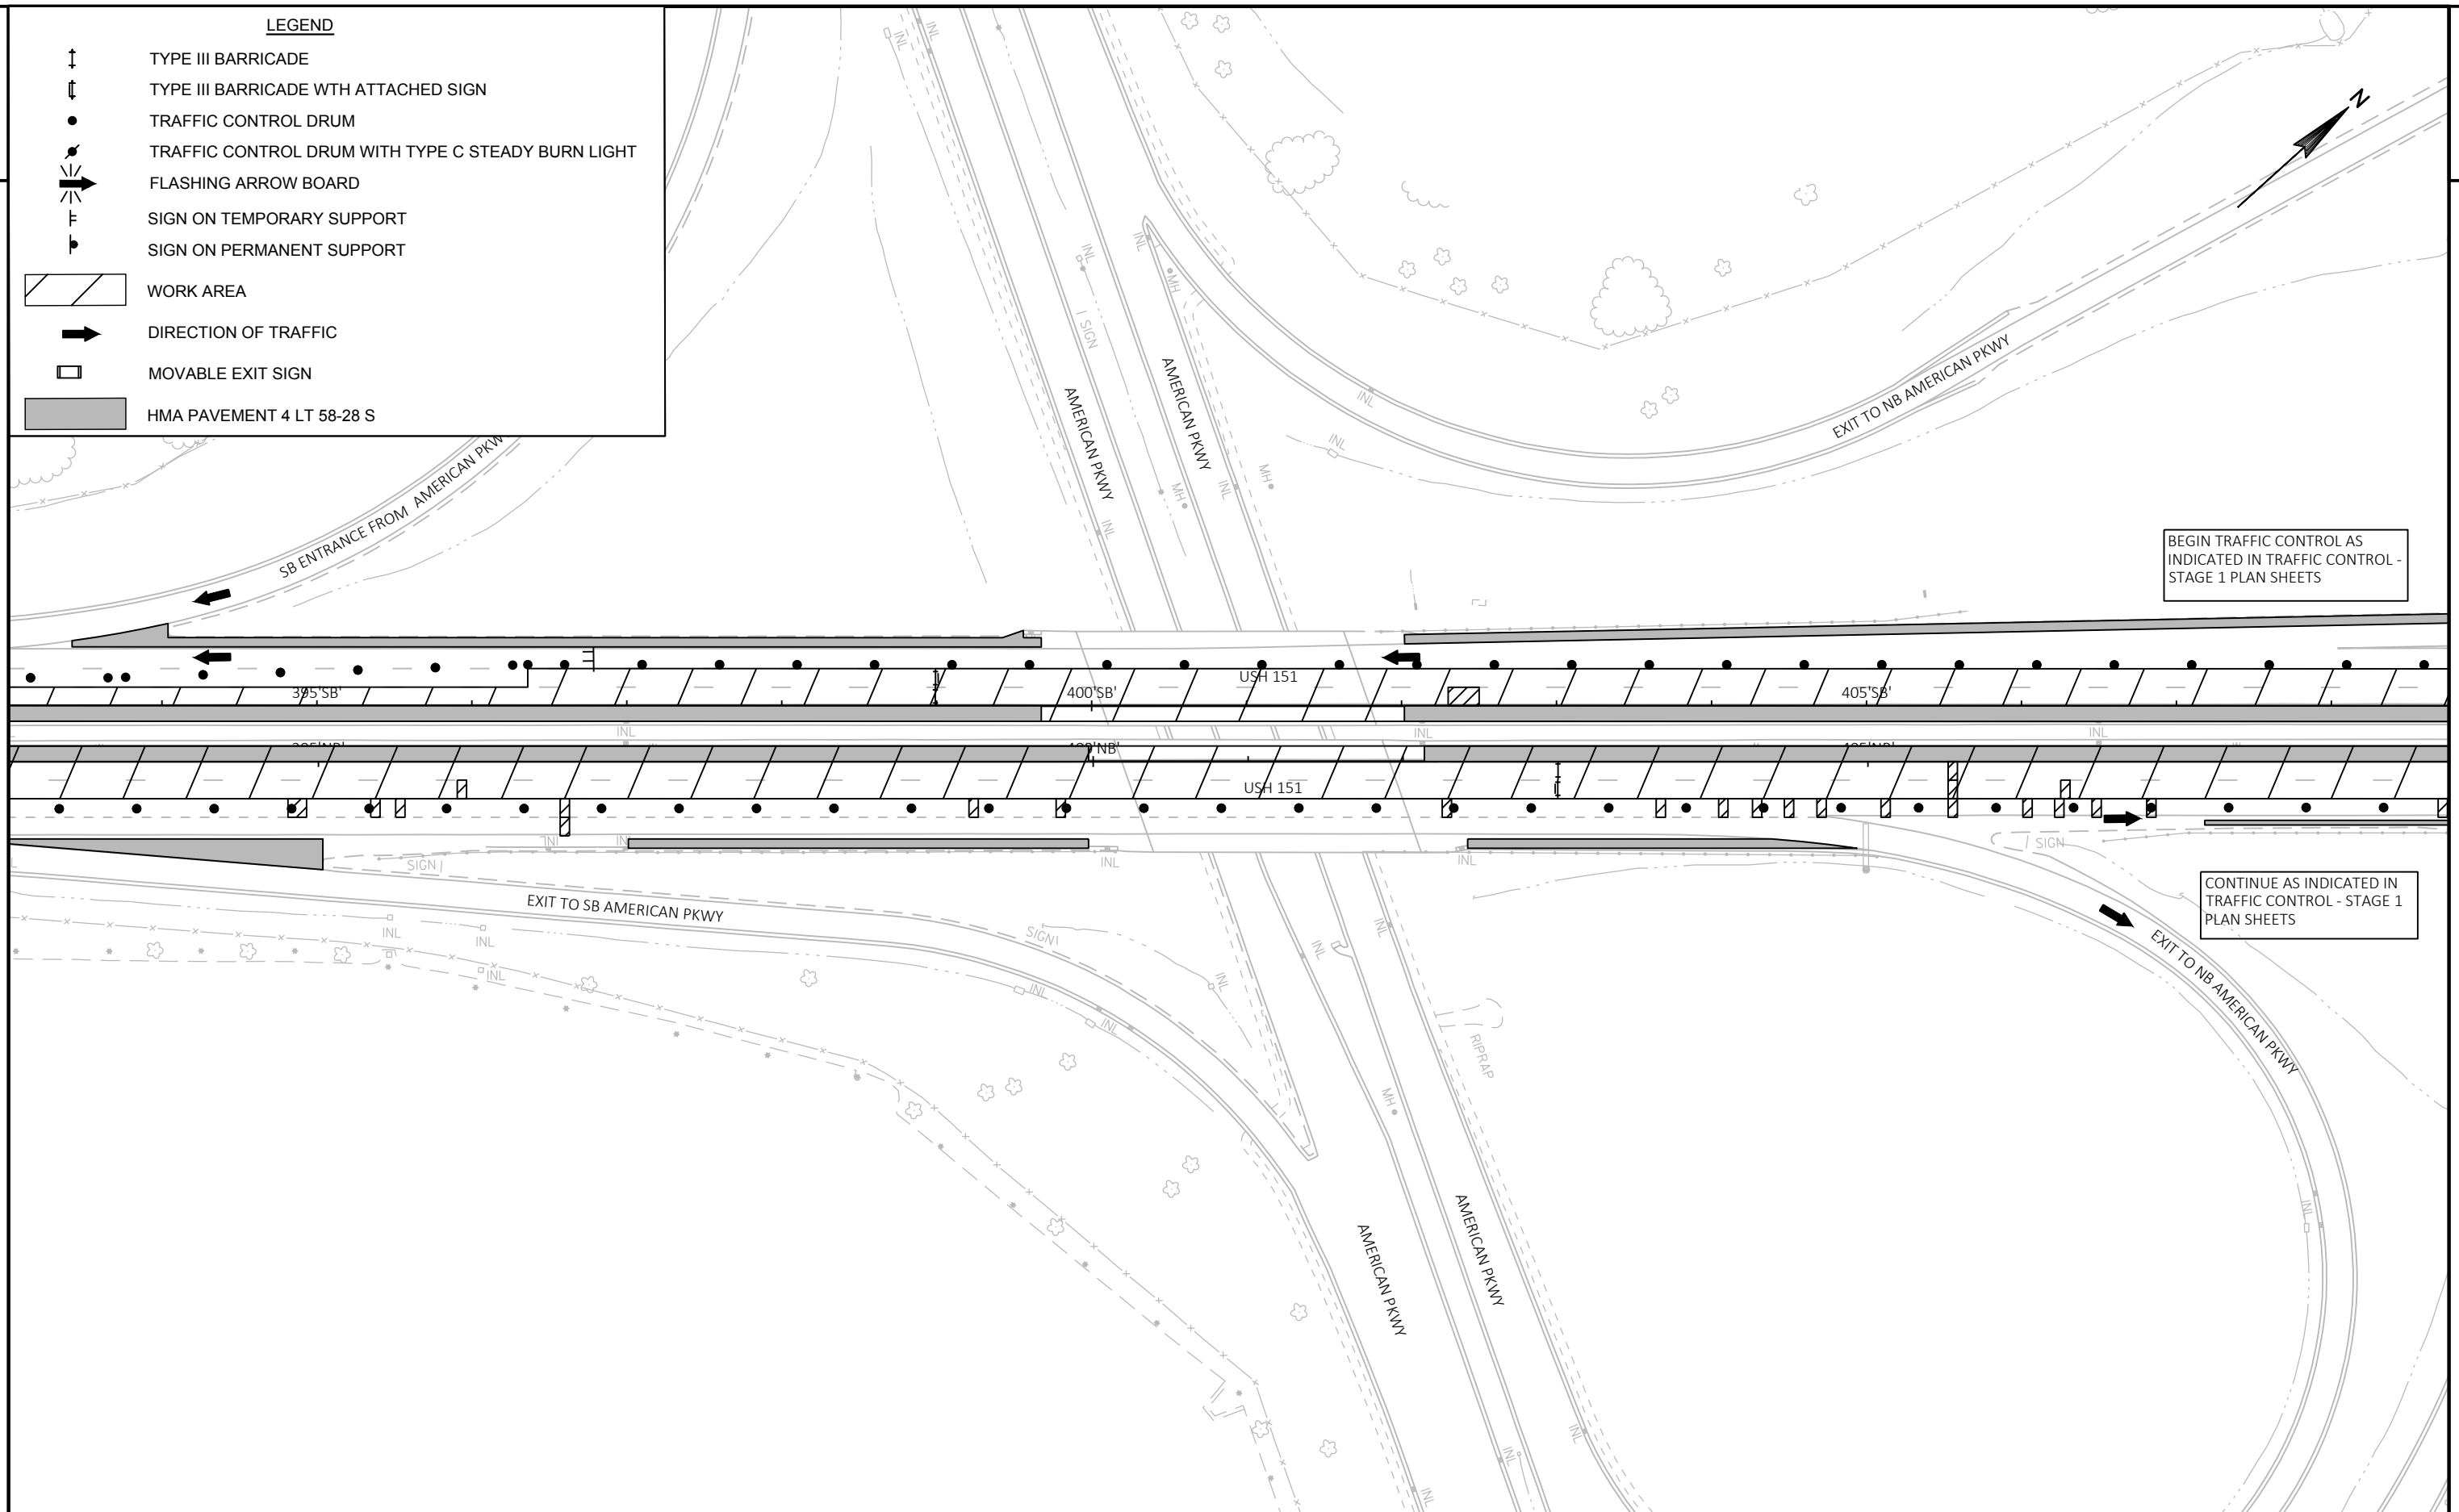


PROJECT NO: 1112-07-60	HWY: USH 151	COUNTY: DANE	TRAFFIC CONTROL - STAGE 1A	SHEET	E
------------------------	--------------	--------------	----------------------------	-------	---

LEGEND

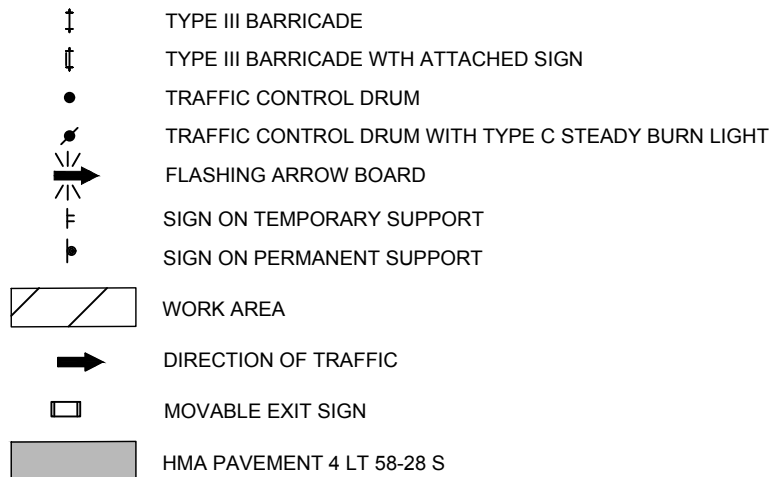

NOTES:

1. THE EXACT NUMBER, LOCATION, AND SPACING OF ALL SIGNS AND DEVICES SHALL BE ADJUSTED TO FIT FIELD CONDITIONS AS APPROVED BY THE ENGINEER.
2. THE SPACING BETWEEN SIGNS SHOULD BE ADJUSTED TO NOT CONFLICT WITH AND TO PROVIDE A MINIMUM OF 200 FEET (500 FEET DESIREABLE) DISTANCE TO EXISTING SIGNS.
3. ALL SIGNS ARE 48"X48" UNLESS OTHERWISE NOTED.
4. "WO" IS THE SAME AS "W" EXCEPT THE BACKGROUND IS ORANGE.
5. ANY SIGNS, TEMPORARY OR EXISTING, WHICH CONFLICT WITH TRAFFIC CONTROL "IN USE" SHALL BE REMOVED OR COVERED AS NEEDED, AND AS APPROVED BY THE ENGINEER. NO WARNING LIGHT SHALL BE WORKING ON "COVERED" OR "DOWNED" SIGNS.
6. CONSIDER GEOMETRICS WHEN LOCATING SIGNS AND ARROW BOARDS SO THE DRIVER HAS A CLEAR VIEW OF THE ARROW BOARD AND LANE CLOSURE DRUMS FOR A MINIMUM 1500 FEET IN FRONT OF DRUMS.
7. BARRICADES IN A CLOSED LANE THAT MUST BE MOVED FOR A WORK OPERATION SHALL BE IMMEDIATELY RE-ESTABLISHED UPON COMPLETION OF THE OPERATION OR, FOR CONTINUING OPERATIONS, AT THE END OF EACH WORKING DAY.
8. PLACE DRUMS AND OTHER TEMPORARY TRAFFIC CONTROL DEVICES ON OUTER EDGE OF SHOULDER WHEN NOT IN USE.
9. A SPEED LIMIT SIGN SHALL BE LOCATED 1500 FEET BEYOND THE END OF THE ACCELERATION LANE OF EACH ENTRANCE RAMP. REDUCE SPEEDS OF FREE-FLOW RAMP TO CONSTRUCTION ZONE (AS NEEDED). THERE SHOULD BE A SPEED LIMIT SIGN INCORPORATED A MINIMUM OF EVERY 2 OR 3 MILES. INCLUDE A 65 MPH RESUME SPEED LIMIT SIGN 200 FEET MINIMUM (500 FEET DESIREABLE) BEYOND THE END OF LANE CLOSURE.

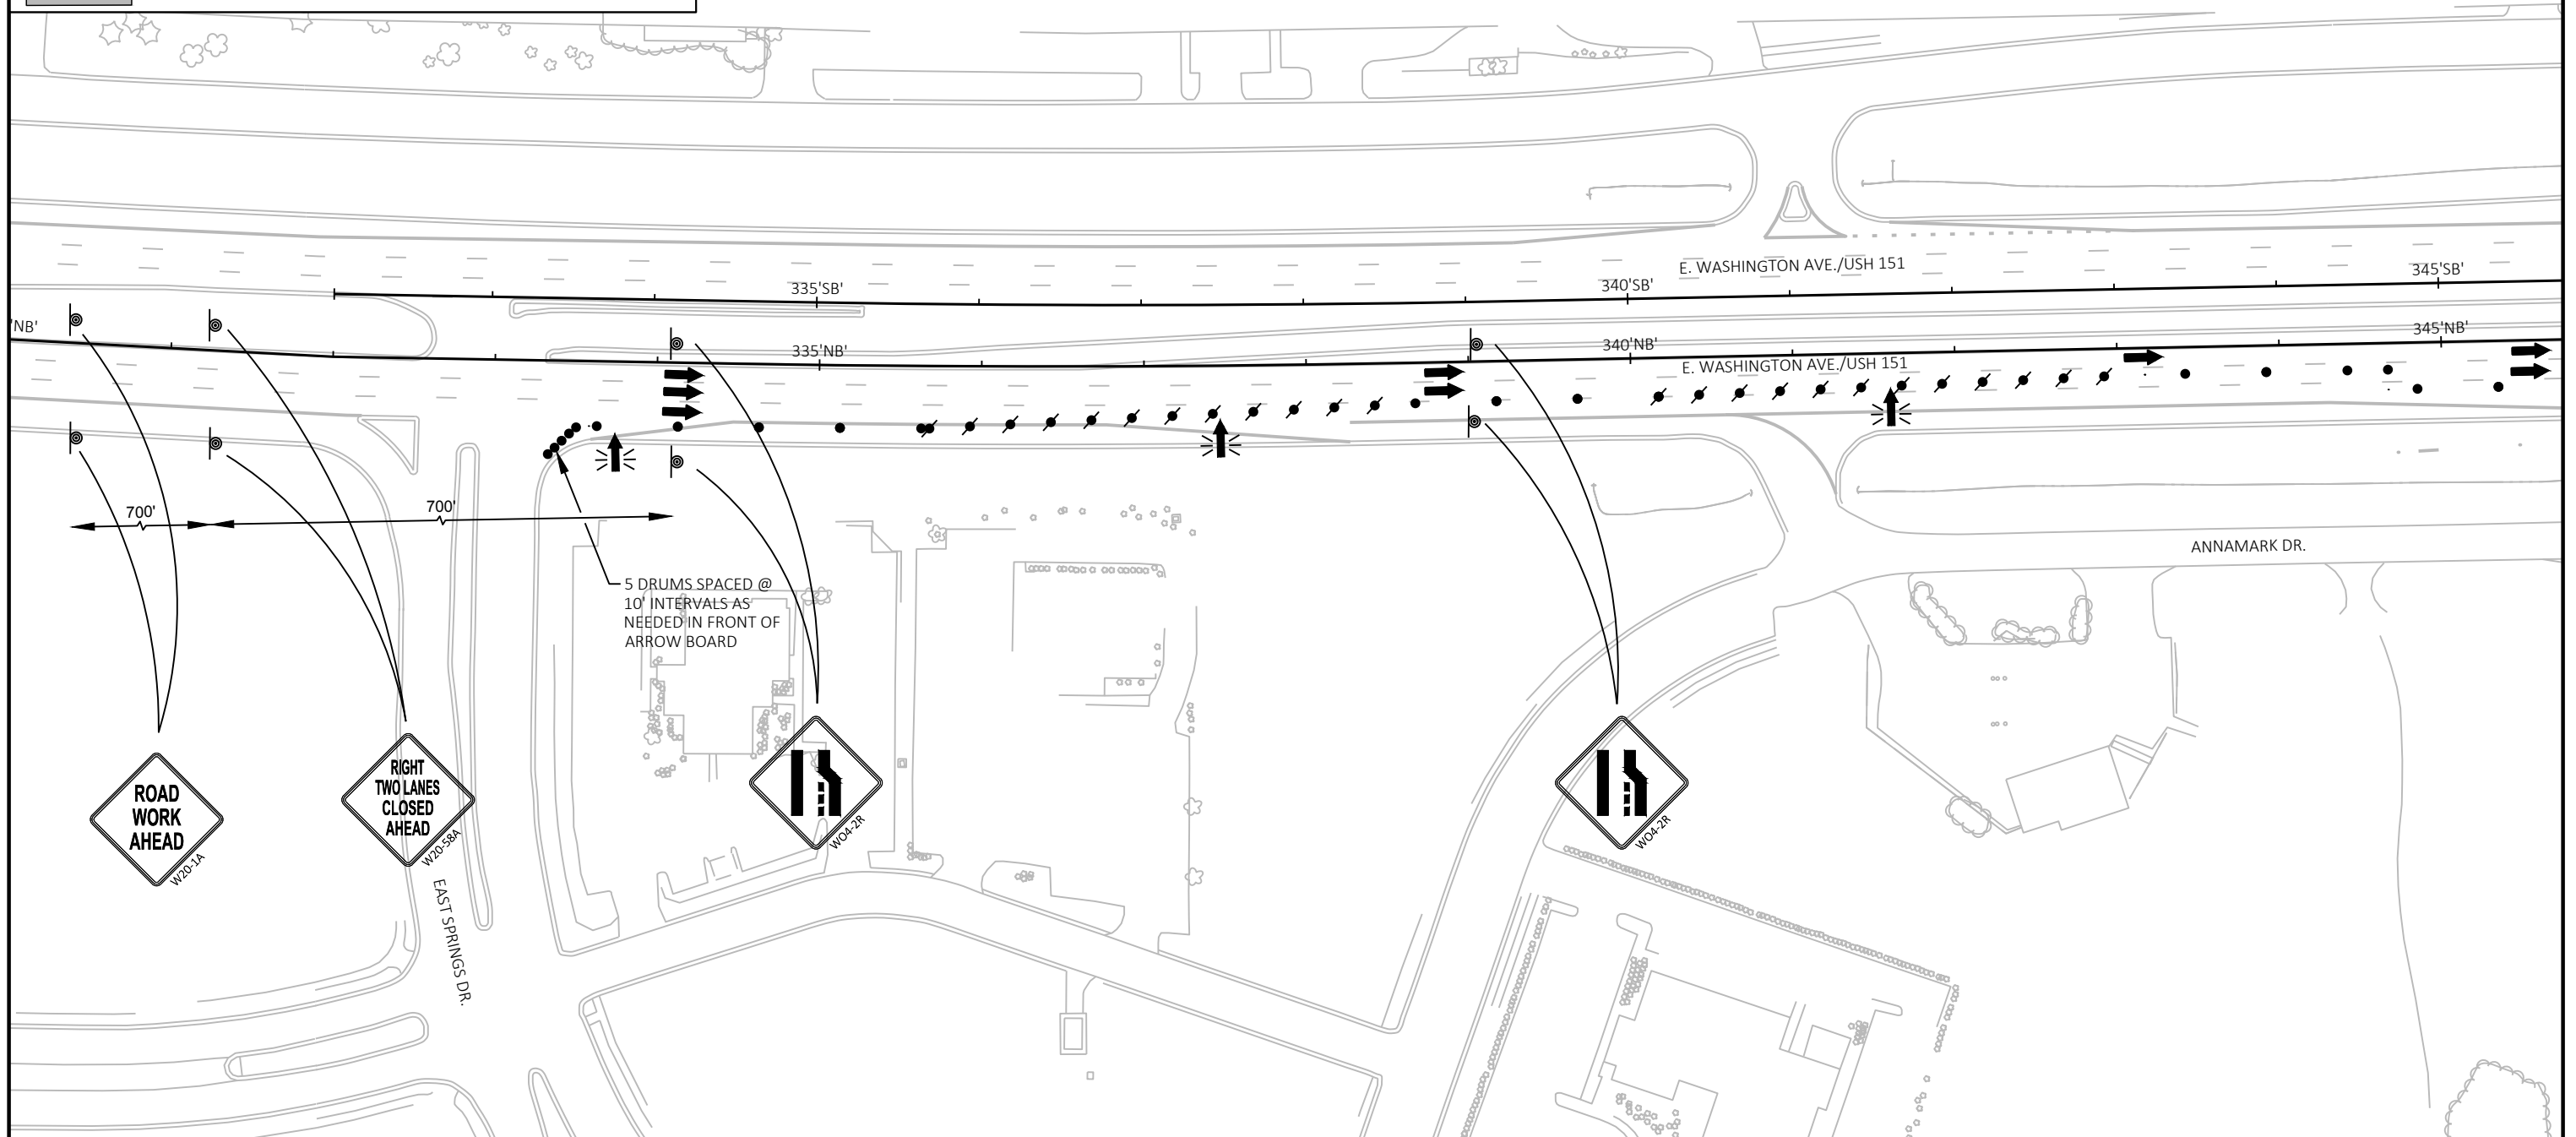

PROJECT NO: 1112-07-60


HWY: USH 151

COUNTY: DANE

TRAFFIC CONTROL - STAGE 2


SHEET

E

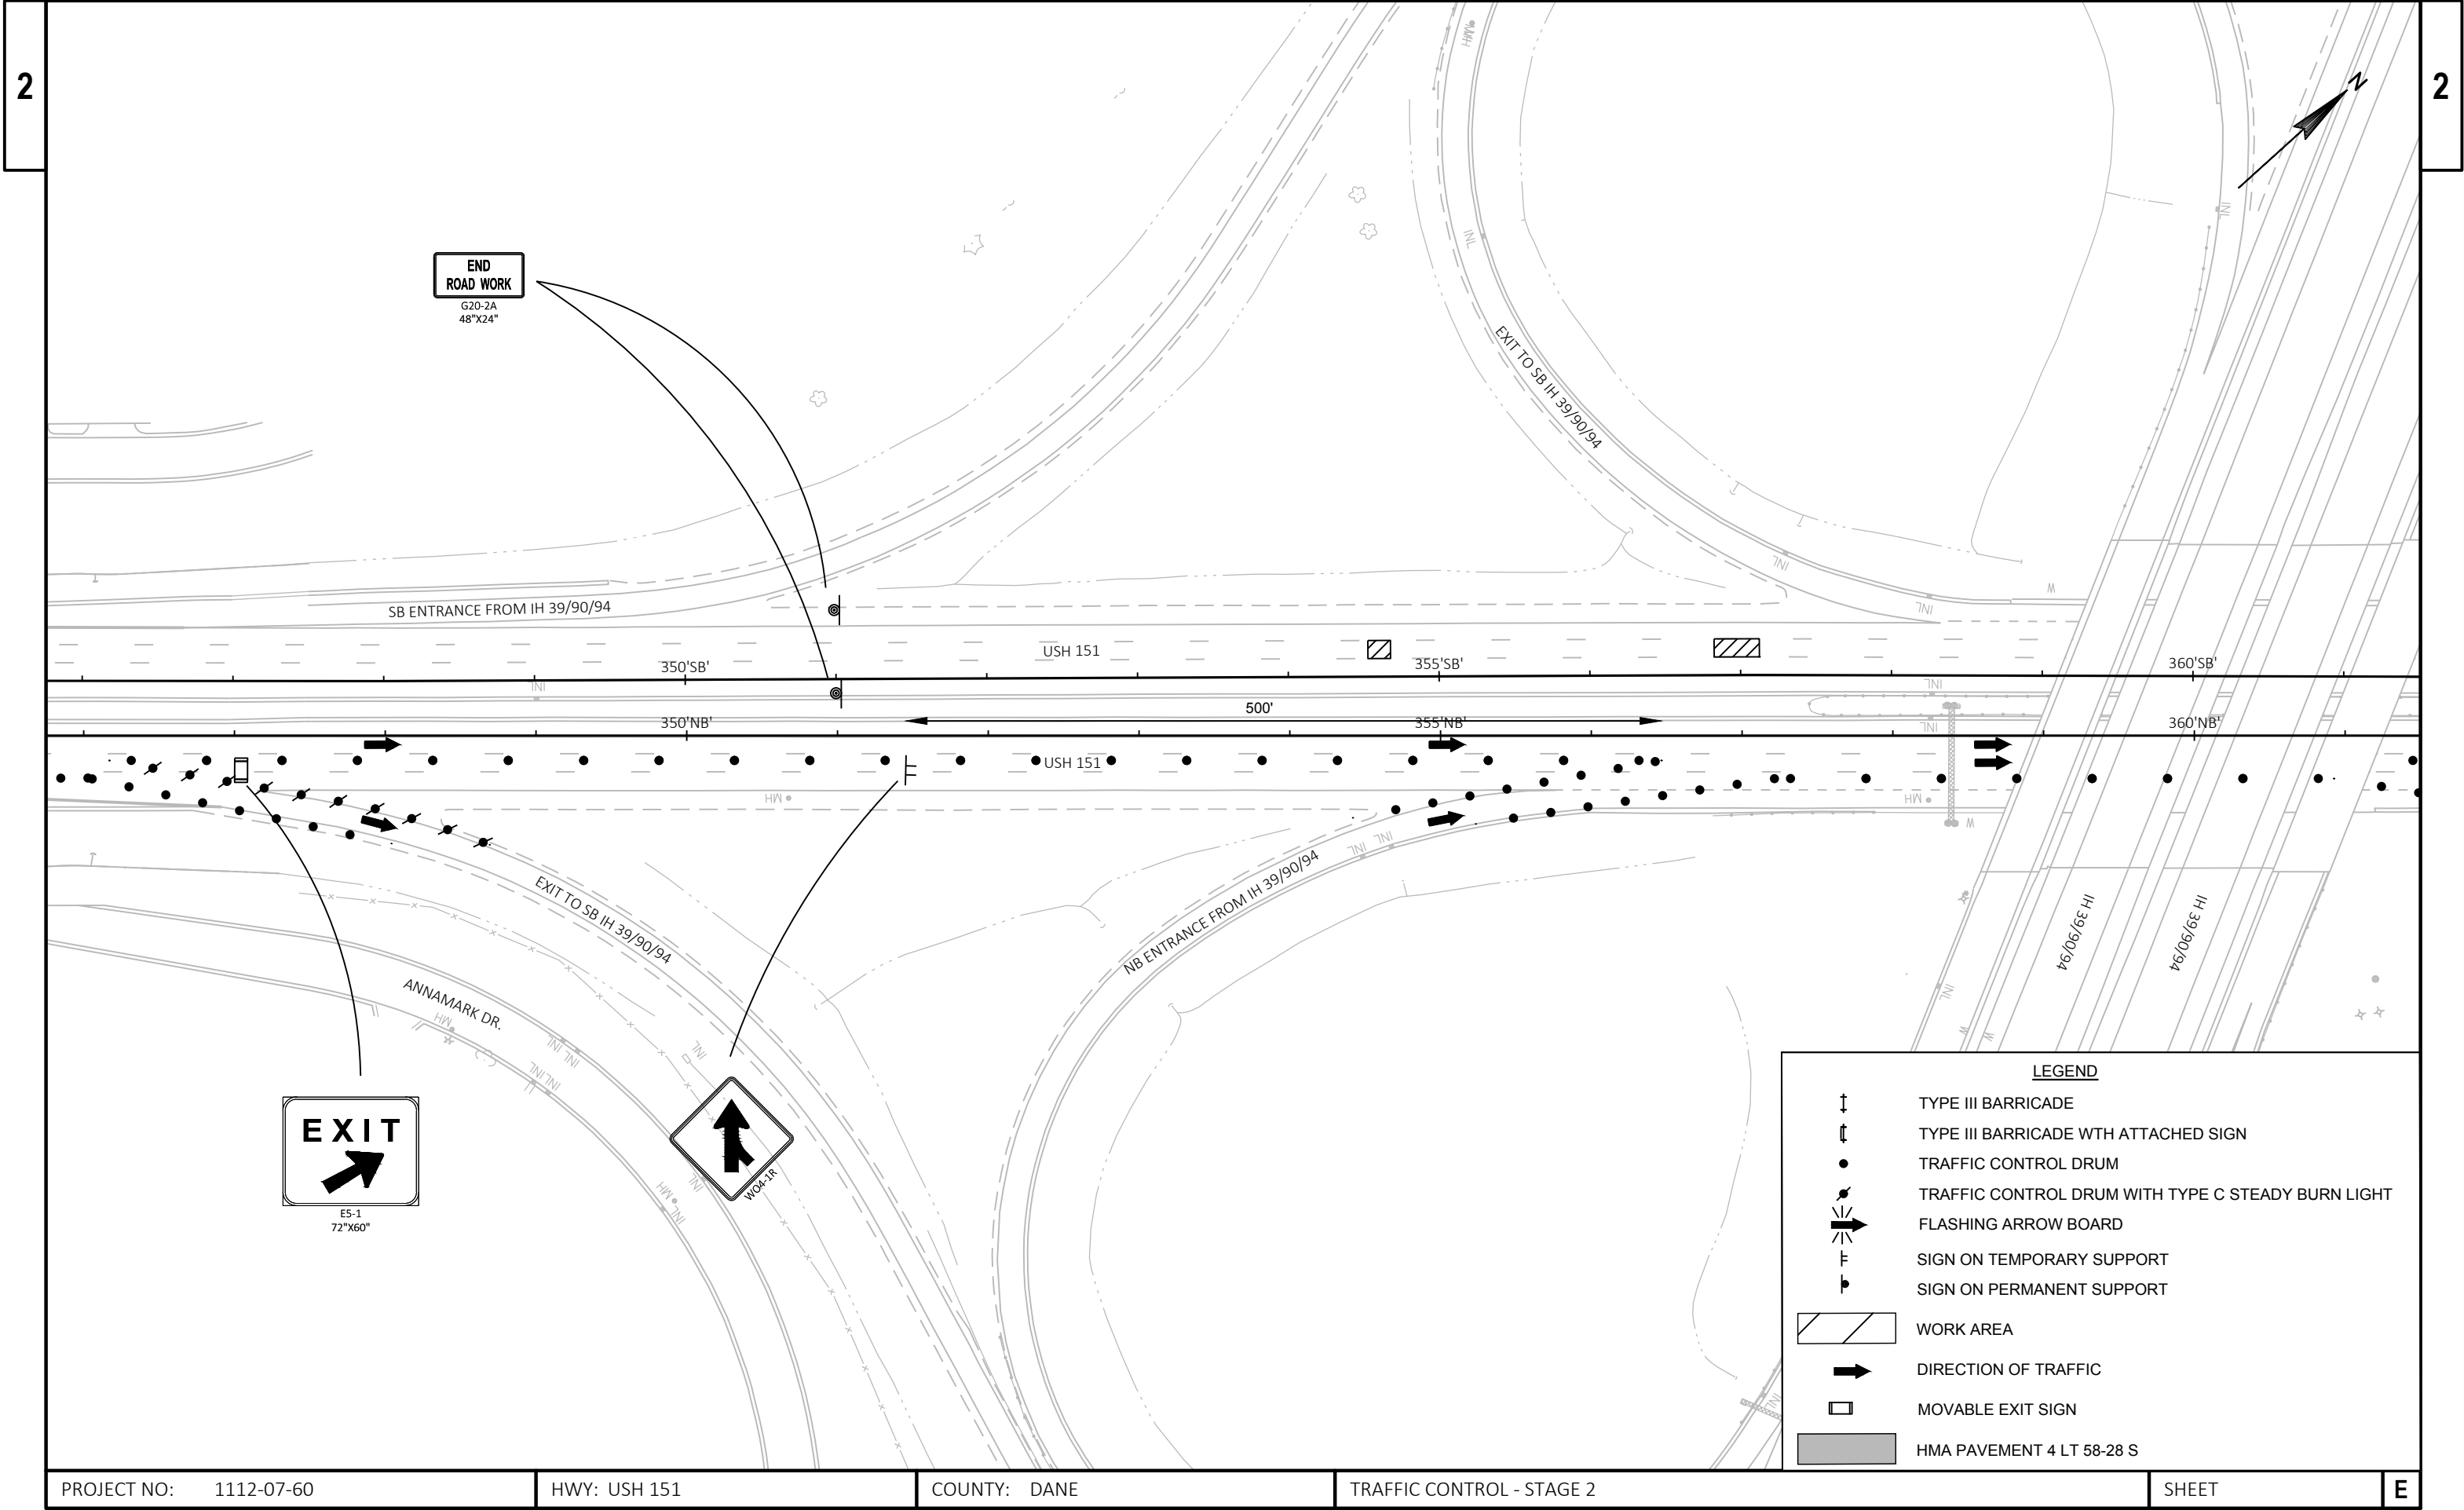

LEGEND

- TYPE III BARRICADE
- TYPE III BARRICADE WITH ATTACHED SIGN
- TRAFFIC CONTROL DRUM
- TRAFFIC CONTROL DRUM WITH TYPE C STEADY BURN LIGHT
- FLASHING ARROW BOARD
- SIGN ON TEMPORARY SUPPORT
- SIGN ON PERMANENT SUPPORT
- WORK AREA
- DIRECTION OF TRAFFIC
- MOVABLE EXIT SIGN
- HMA PAVEMENT 4 LT 58-28 S

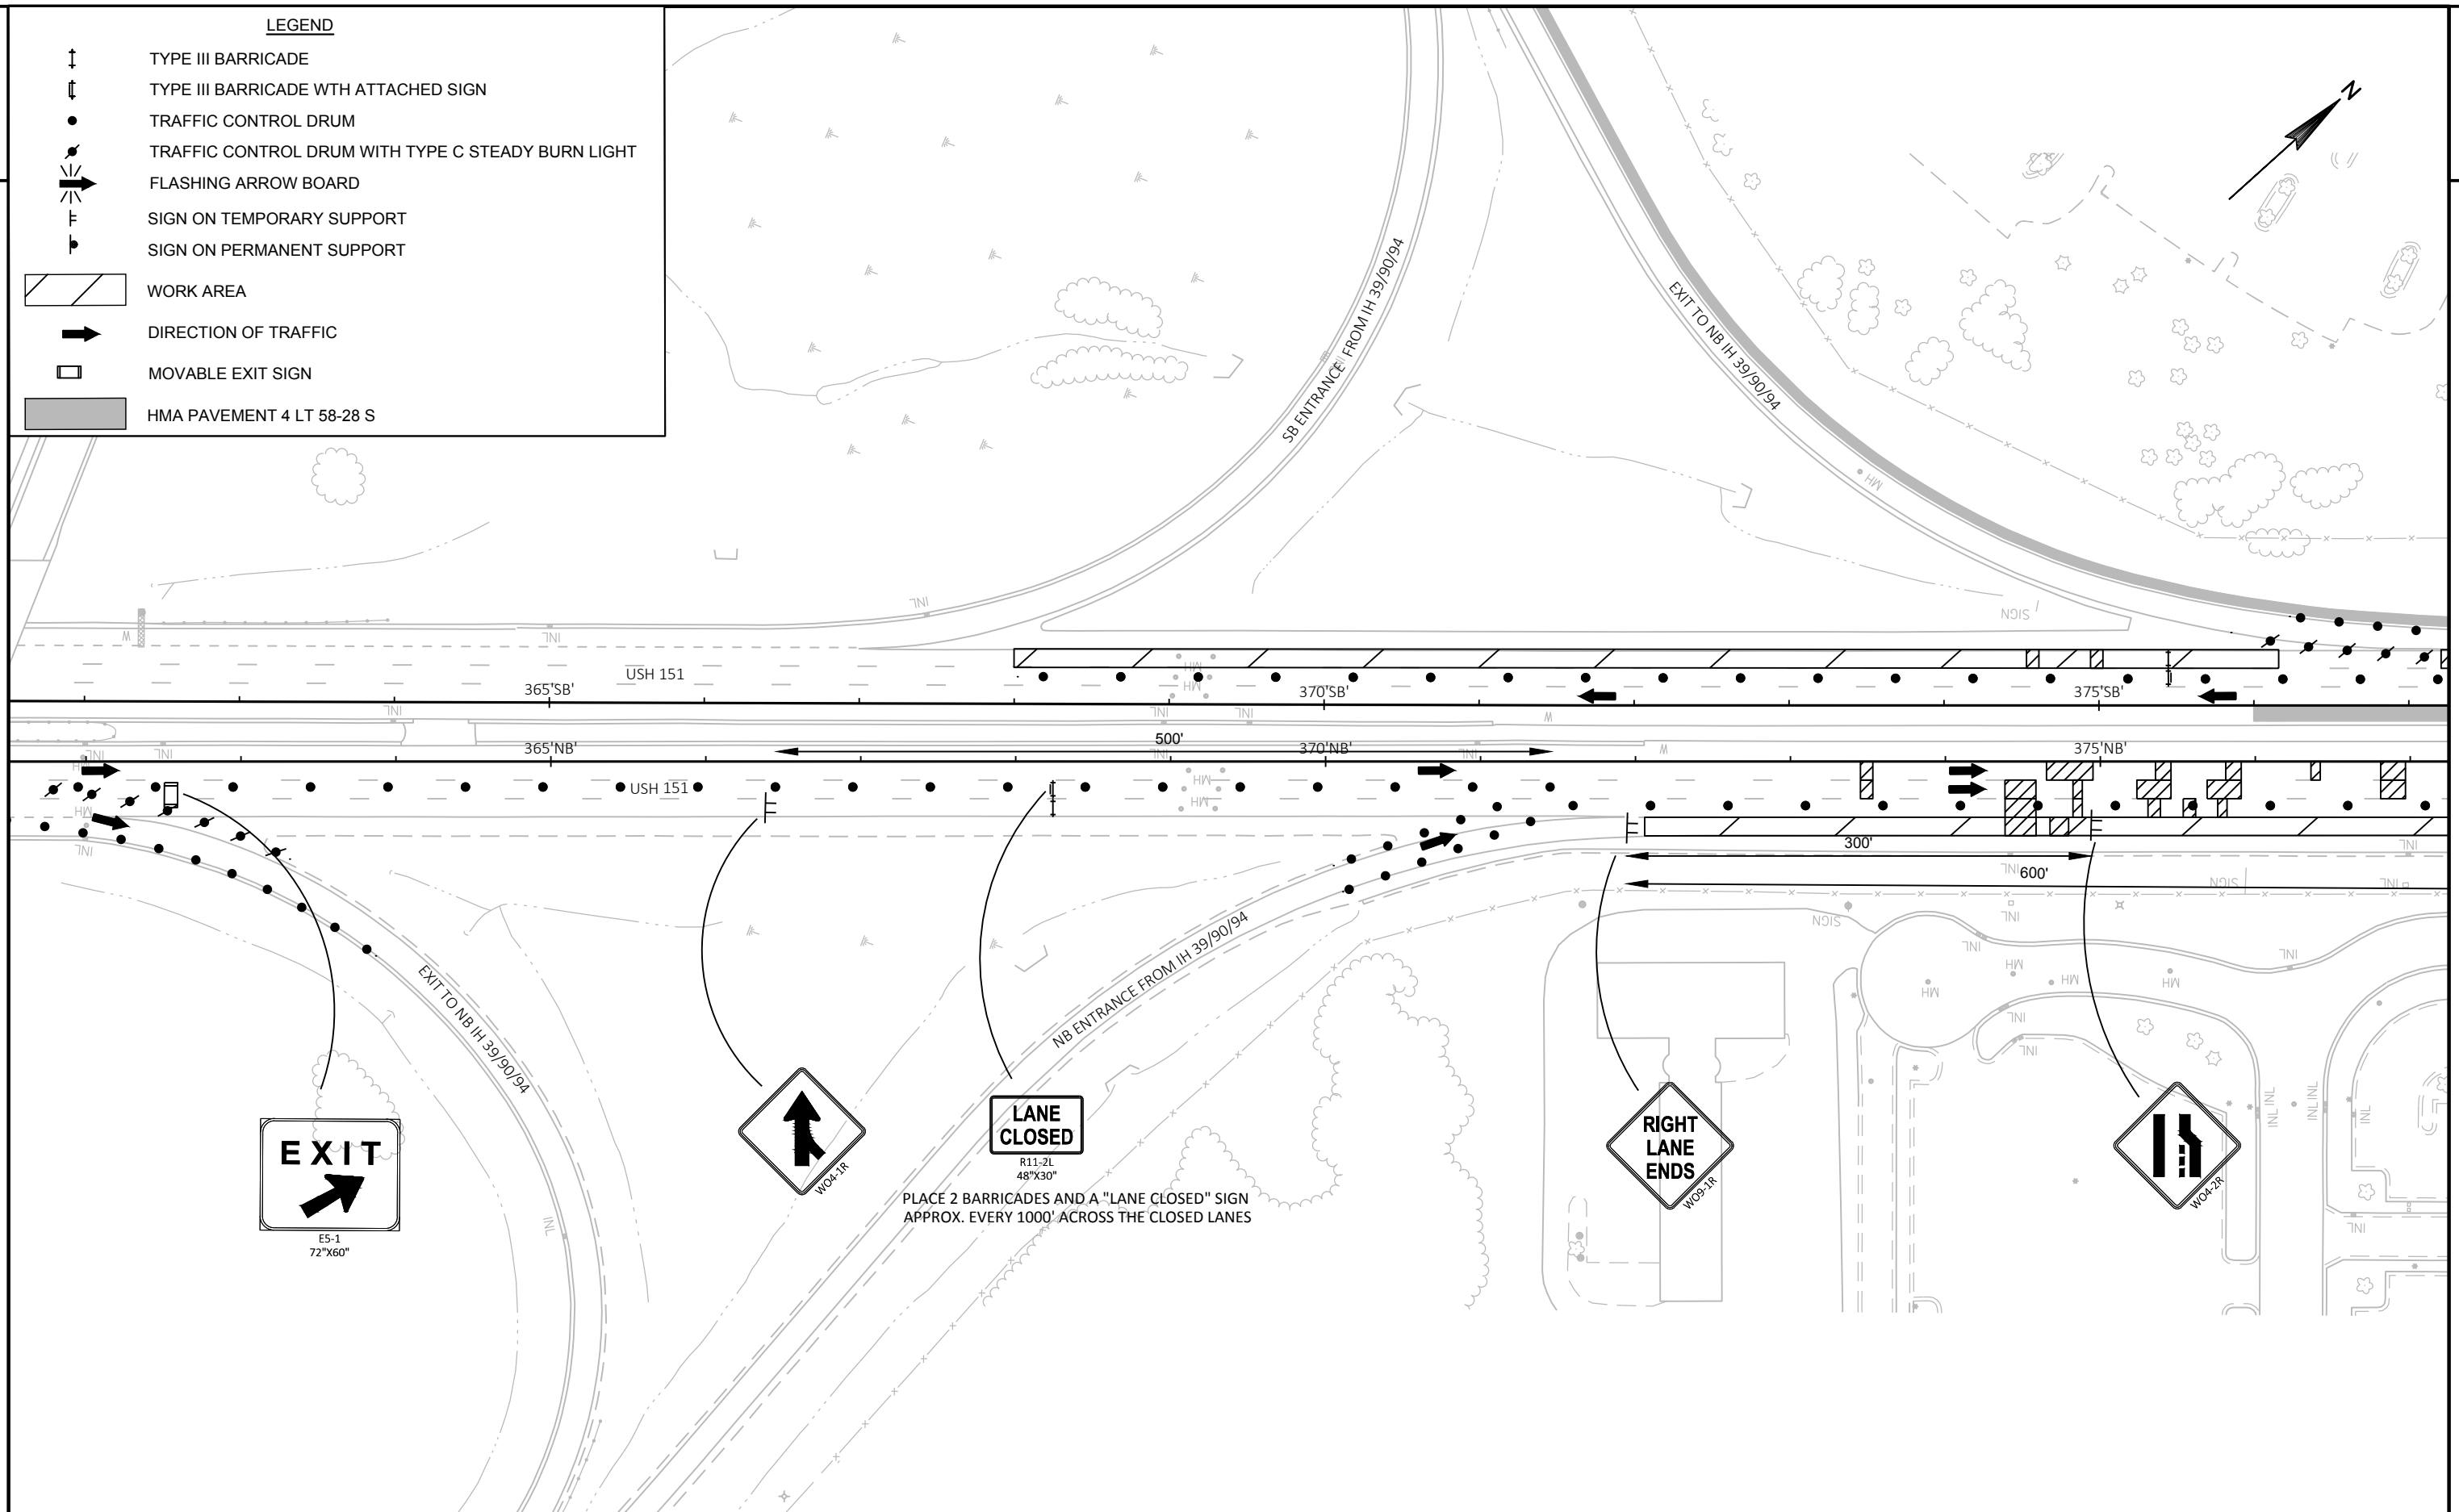

PROJECT NO: 1112-07-60

HWY: USH 151

COUNTY: DANE


TRAFFIC CONTROL - STAGE 2

SHEET

E


LEGEND

- TYPE III BARRICADE
- TYPE III BARRICADE WTH ATTACHED SIGN
- TRAFFIC CONTROL DRUM
- TRAFFIC CONTROL DRUM WITH TYPE C STEADY BURN LIGHT
- FLASHING ARROW BOARD
- SIGN ON TEMPORARY SUPPORT
- SIGN ON PERMANENT SUPPORT
- WORK AREA
- DIRECTION OF TRAFFIC
- MOVABLE EXIT SIGN
- HMA PAVEMENT 4 LT 58-28 S

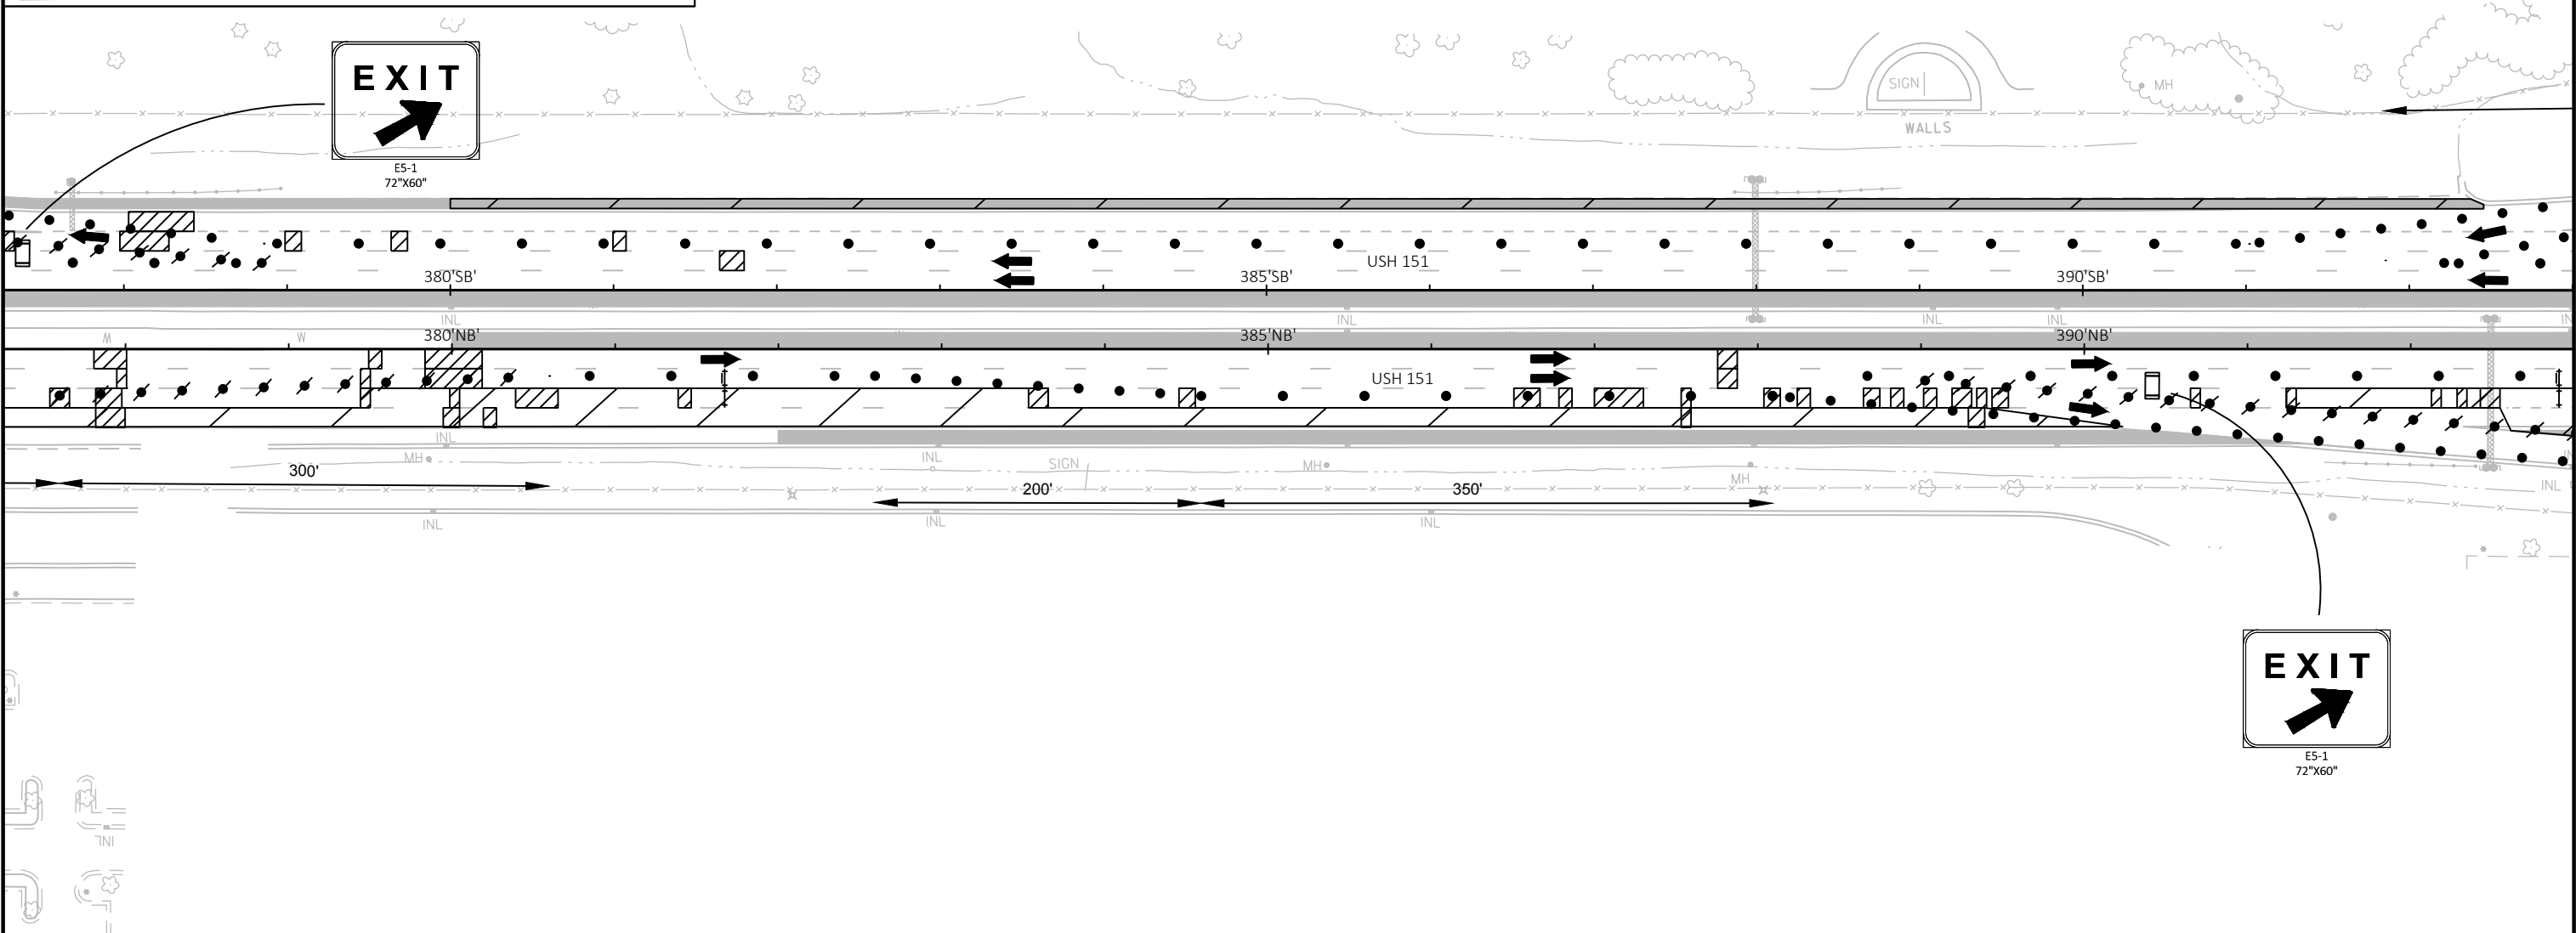

LEGEND

- TYPE III BARRICADE
- TYPE III BARRICADE WITH ATTACHED SIGN
- TRAFFIC CONTROL DRUM
- TRAFFIC CONTROL DRUM WITH TYPE C STEADY BURN LIGHT
- FLASHING ARROW BOARD
- SIGN ON TEMPORARY SUPPORT
- SIGN ON PERMANENT SUPPORT
- WORK AREA
- DIRECTION OF TRAFFIC
- MOVABLE EXIT SIGN
- HMA PAVEMENT 4 LT 58-28 S

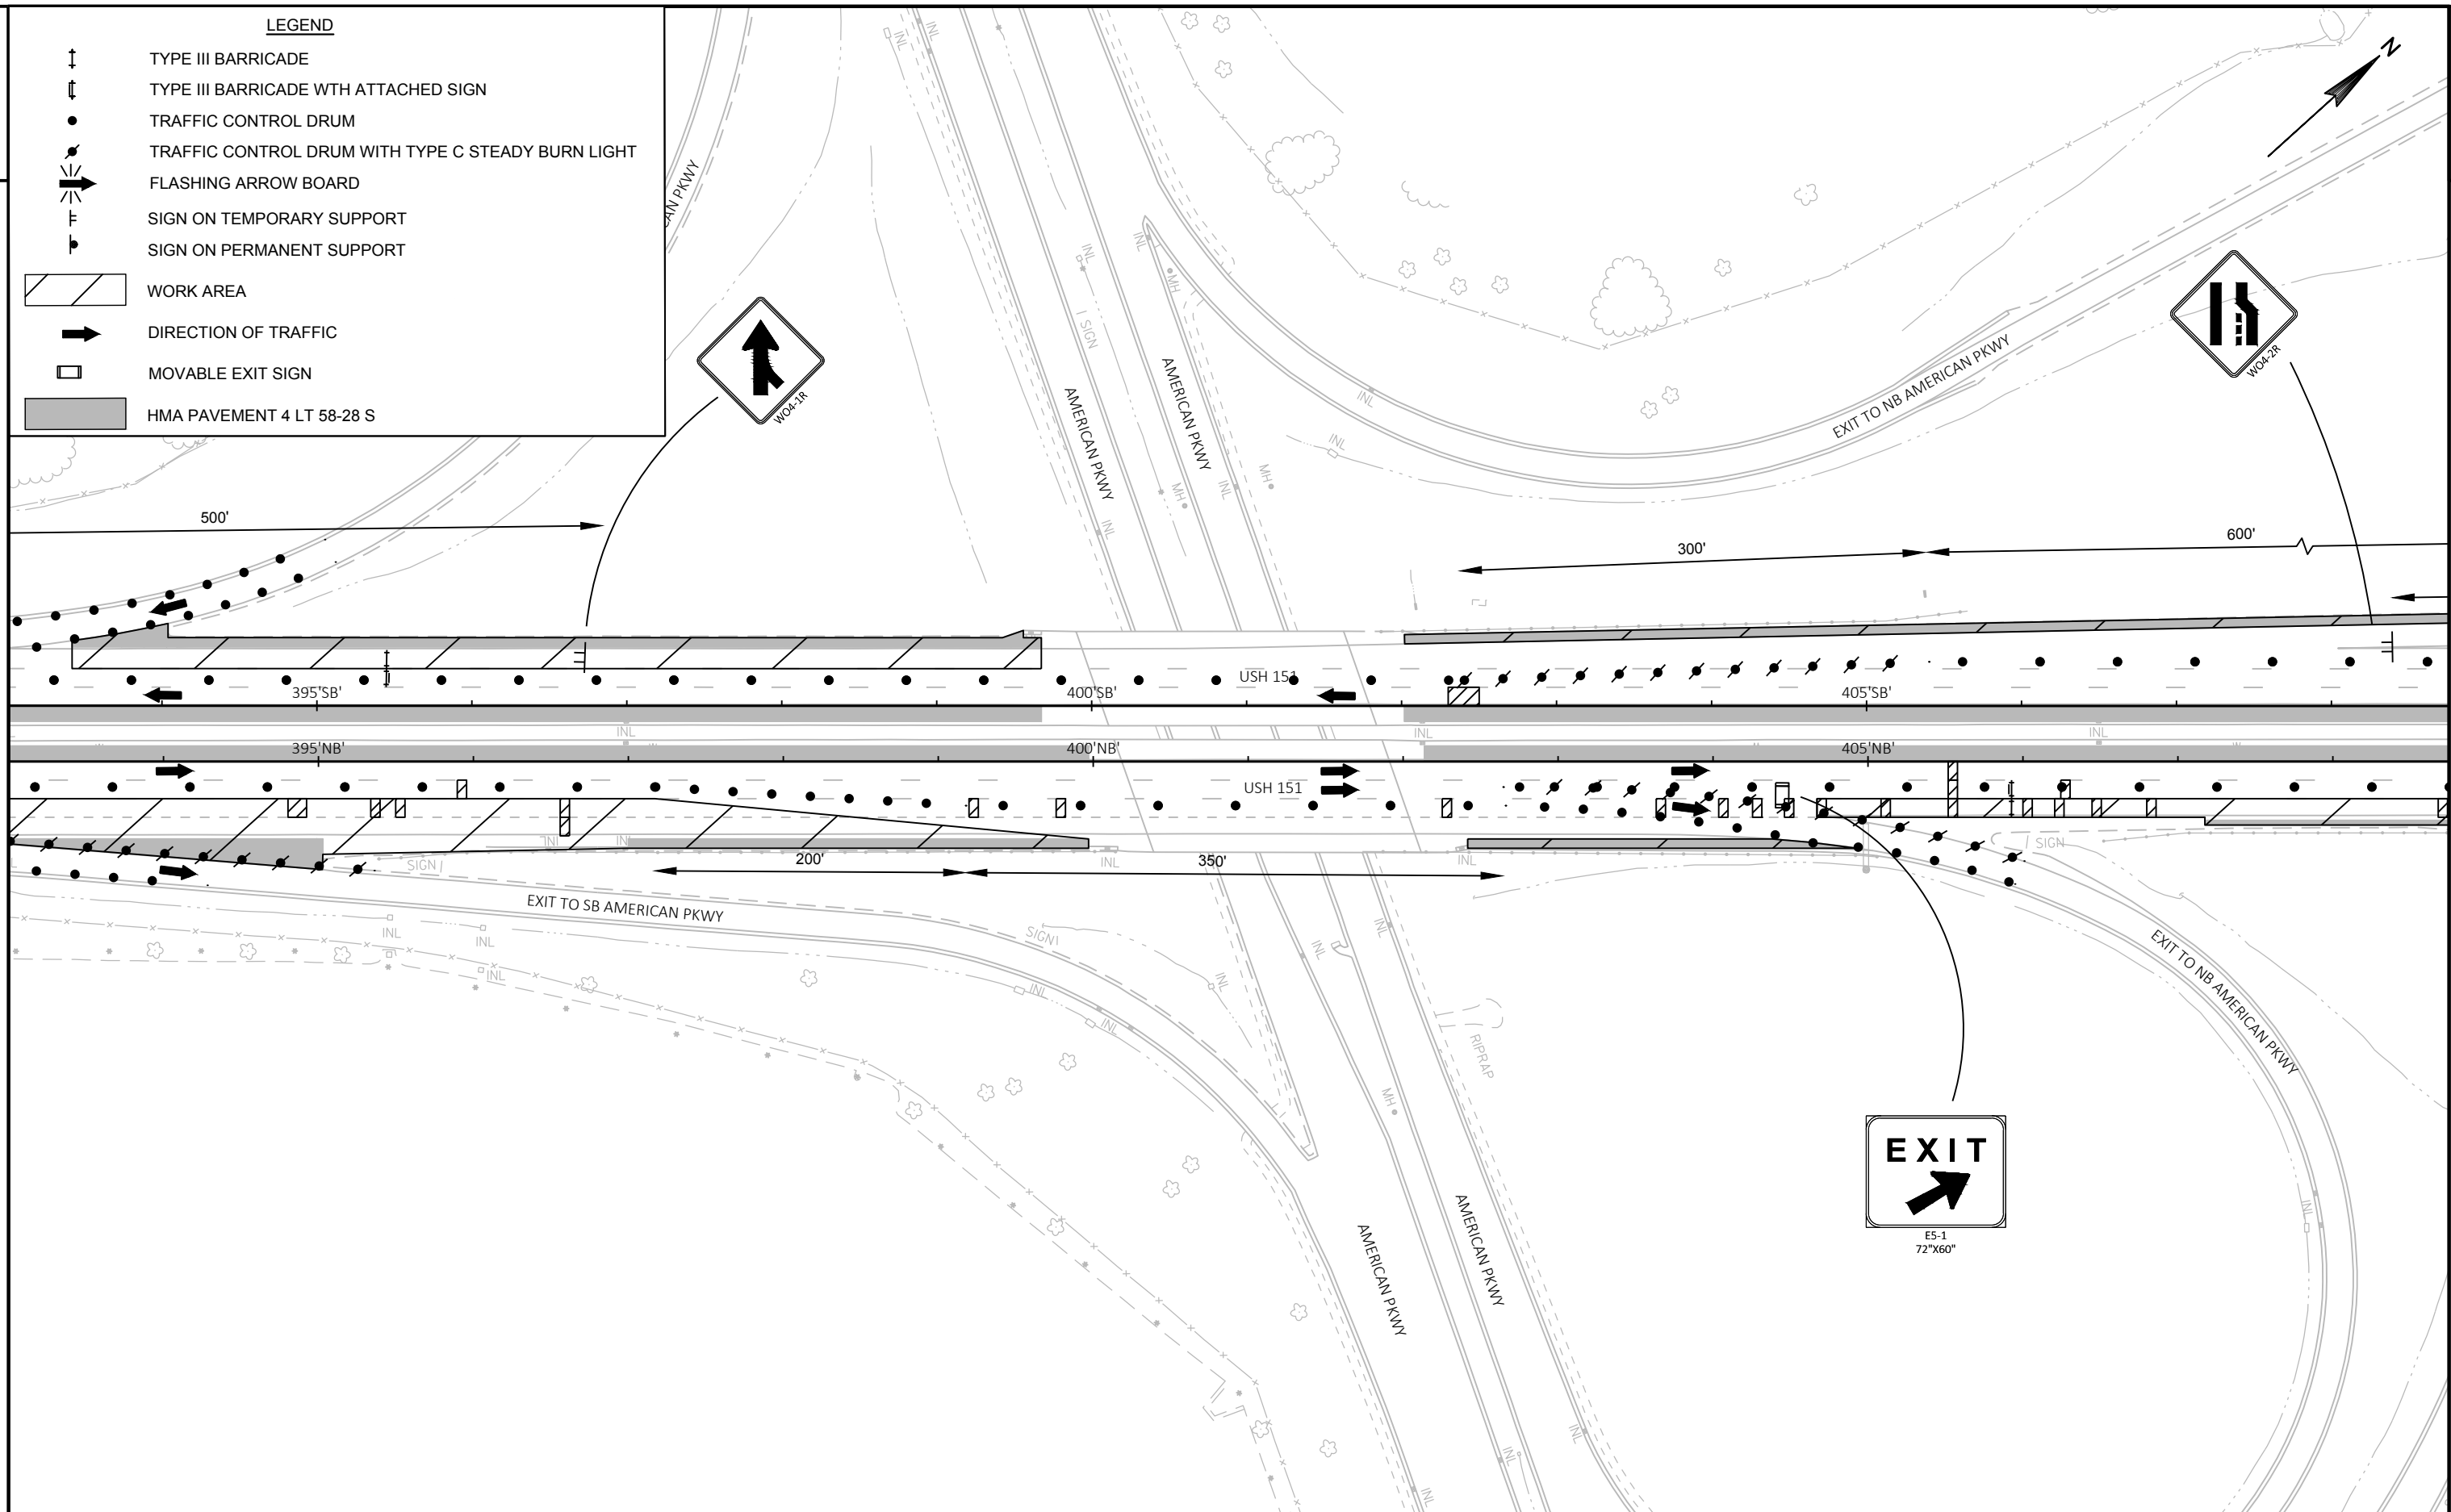

PROJECT NO: 1112-07-60

HWY: USH 151

COUNTY: DANE


TRAFFIC CONTROL - STAGE 2

SHEET

E

LEGEND

- TYPE III BARRICADE
- TYPE III BARRICADE WTH ATTACHED SIGN
- TRAFFIC CONTROL DRUM
- TRAFFIC CONTROL DRUM WITH TYPE C STEADY BURN LIGHT
- FLASHING ARROW BOARD
- SIGN ON TEMPORARY SUPPORT
- SIGN ON PERMANENT SUPPORT
- WORK AREA
- DIRECTION OF TRAFFIC
- MOVABLE EXIT SIGN
- HMA PAVEMENT 4 LT 58-28 S

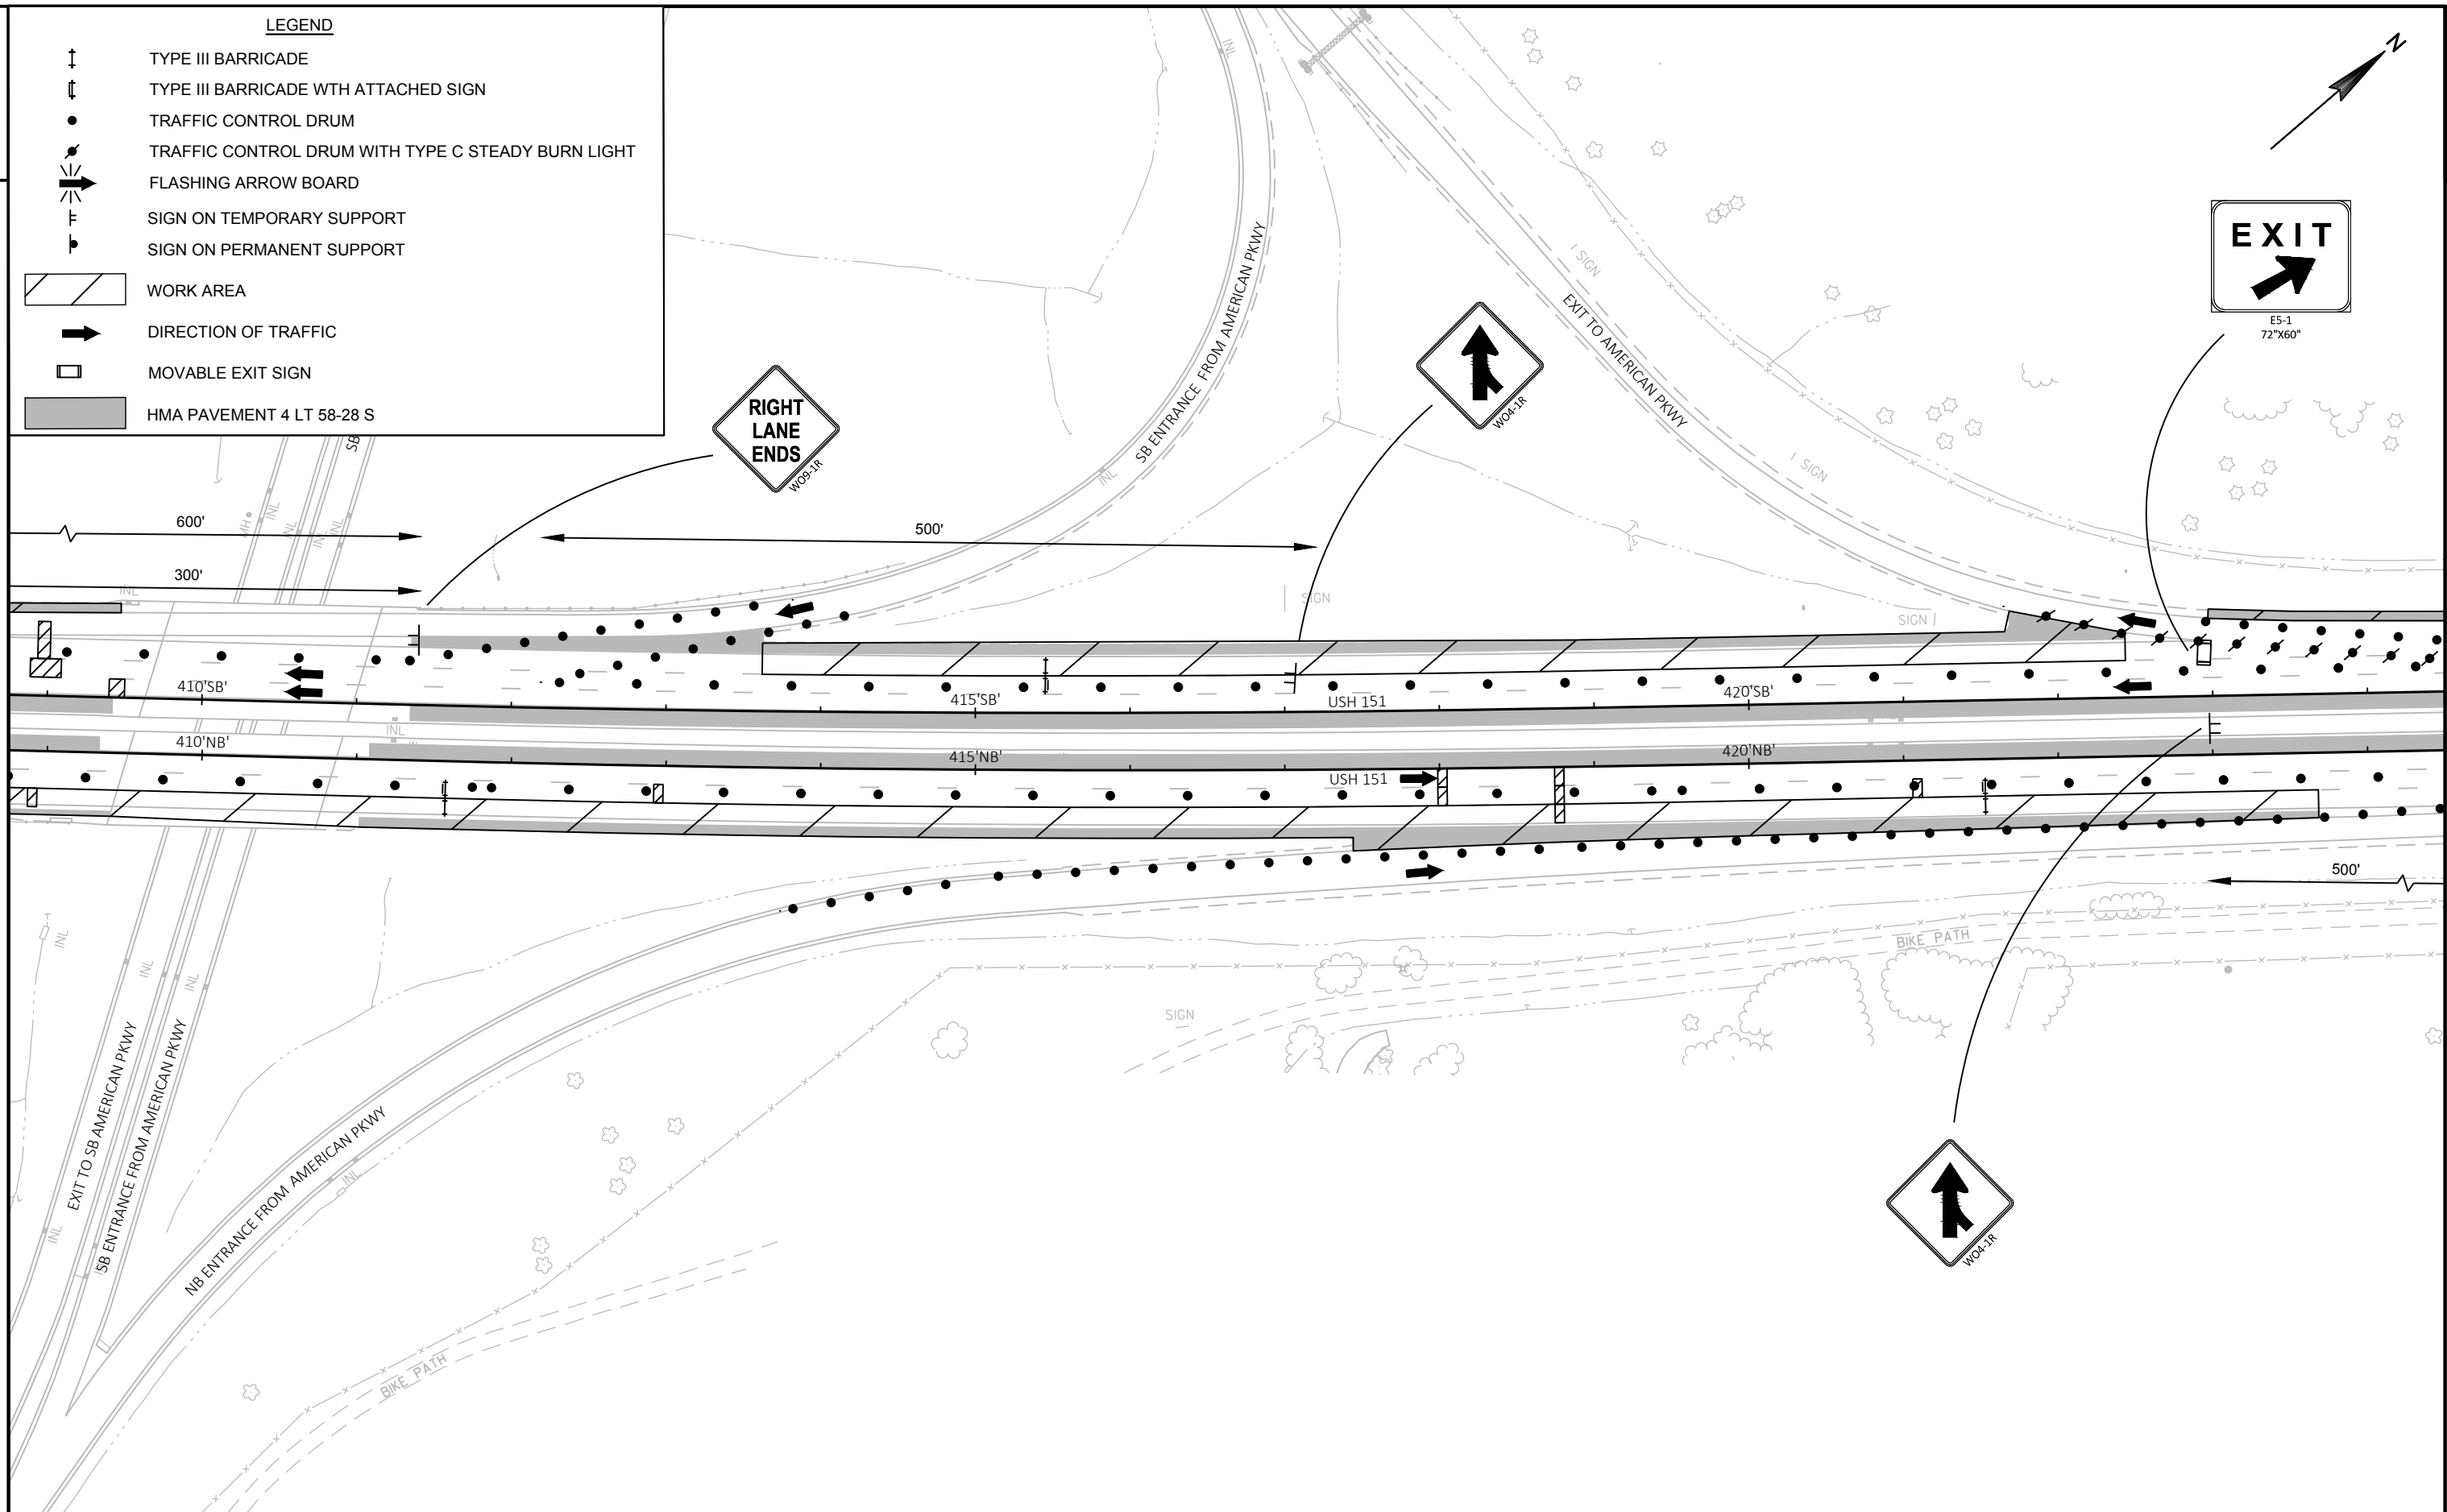

PROJECT NO: 1112-07-60

HWY: USH 151

COUNTY: DANE



TRAFFIC CONTROL - STAGE 2

SHEET

E



LEGEND


- TYPE III BARRICADE
- TYPE III BARRICADE WTH ATTACHED SIGN
- TRAFFIC CONTROL DRUM
- TRAFFIC CONTROL DRUM WITH TYPE C STEADY BURN LIGHT
- FLASHING ARROW BOARD
- SIGN ON TEMPORARY SUPPORT
- SIGN ON PERMANENT SUPPORT
- WORK AREA
- DIRECTION OF TRAFFIC
- MOVABLE EXIT SIGN
- HMA PAVEMENT 4 LT 58-28 S

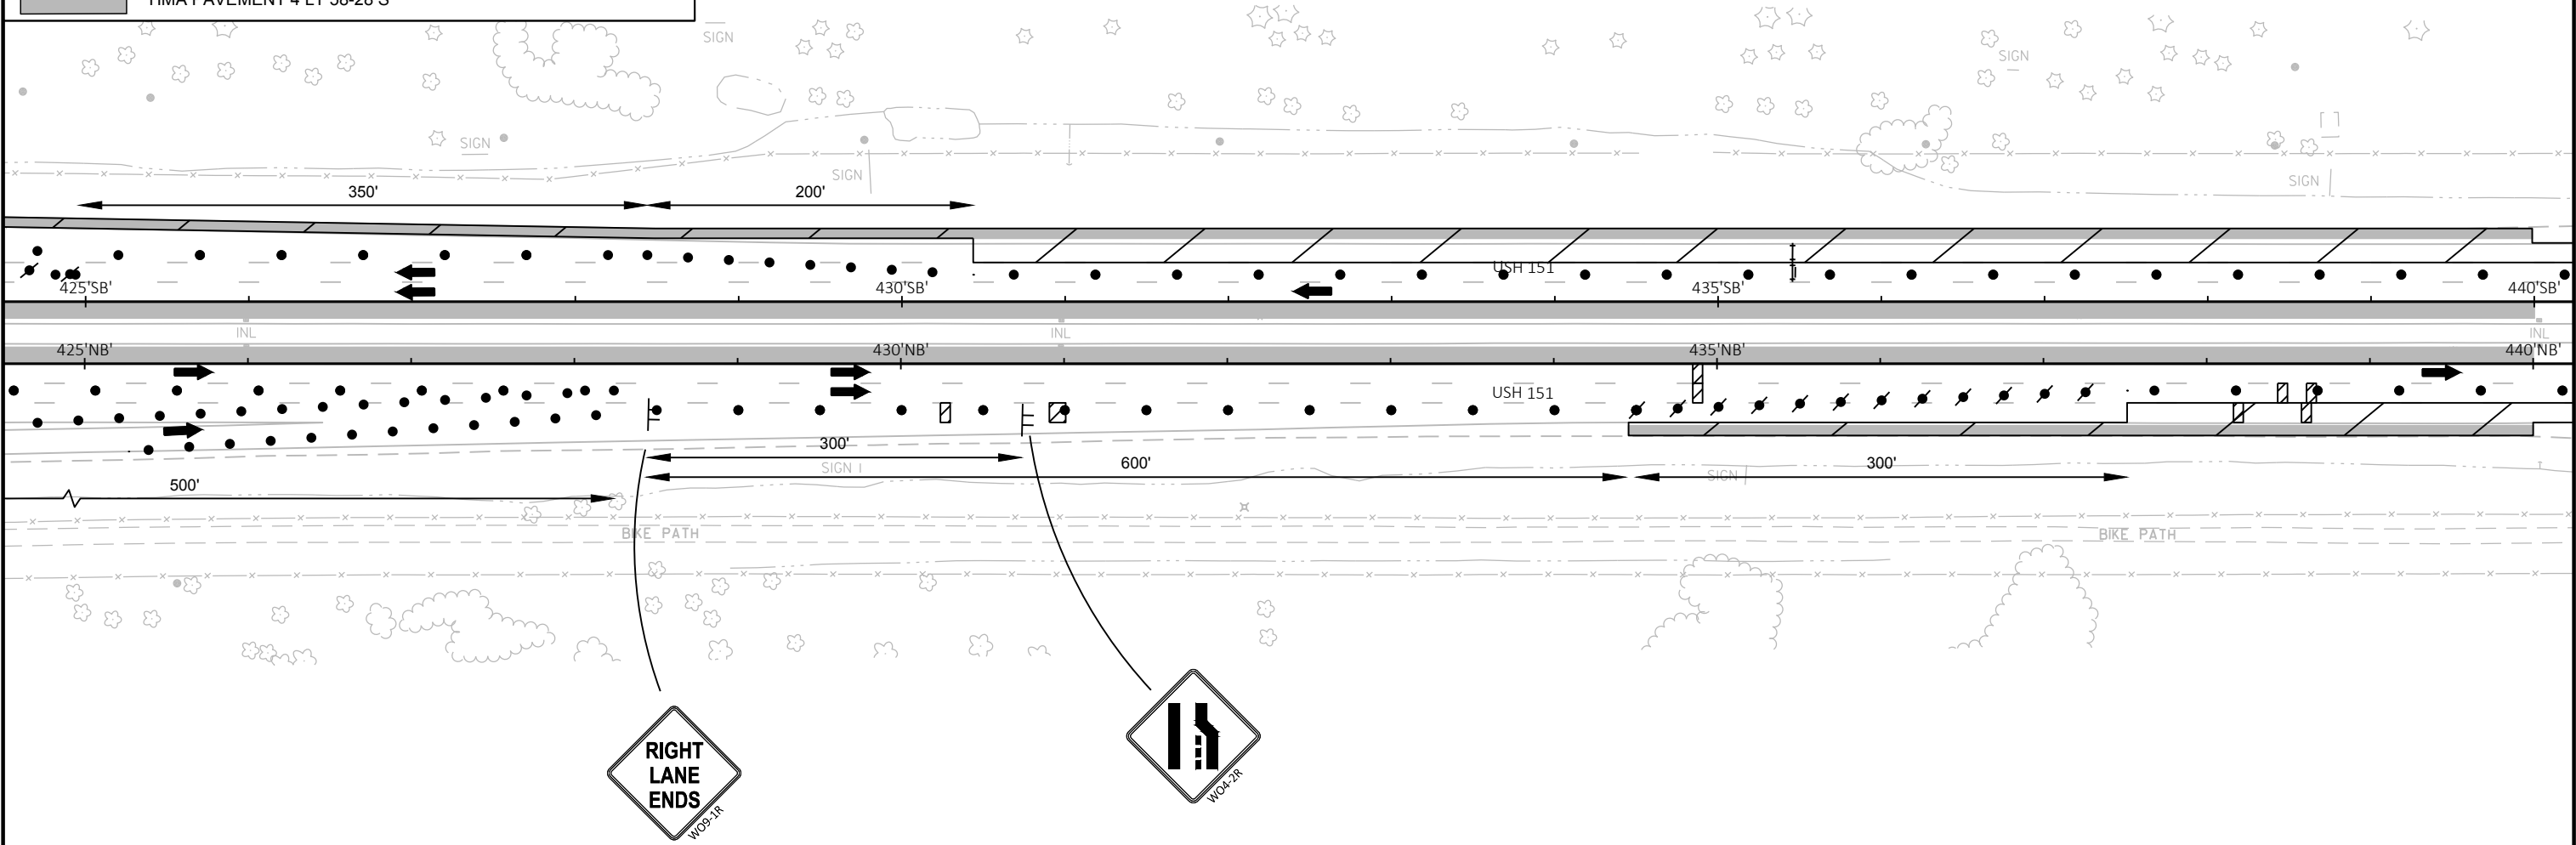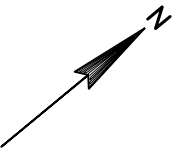

LEGEND

- TYPE III BARRICADE
- TYPE III BARRICADE WTH ATTACHED SIGN
- TRAFFIC CONTROL DRUM
- TRAFFIC CONTROL DRUM WITH TYPE C STEADY BURN LIGHT
- FLASHING ARROW BOARD
- SIGN ON TEMPORARY SUPPORT
- SIGN ON PERMANENT SUPPORT
- WORK AREA
- DIRECTION OF TRAFFIC
- MOVABLE EXIT SIGN
- HMA PAVEMENT 4 LT 58-28 S

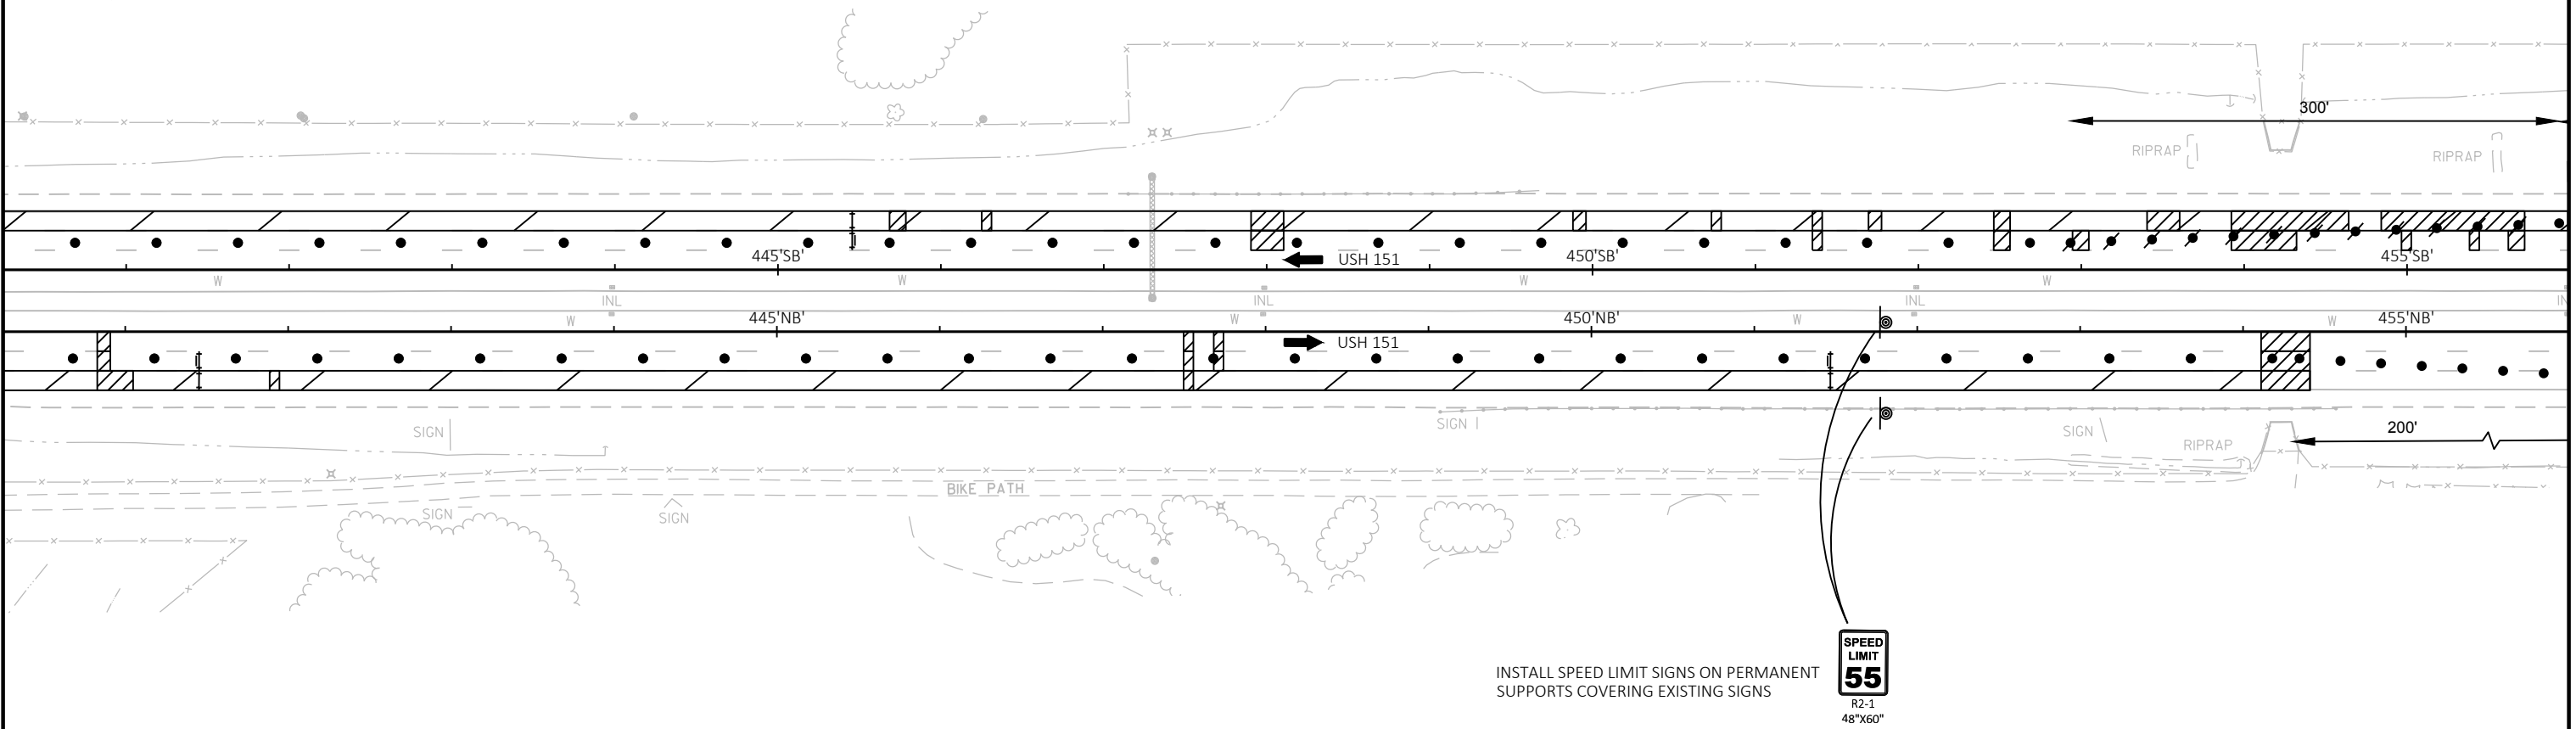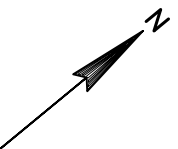

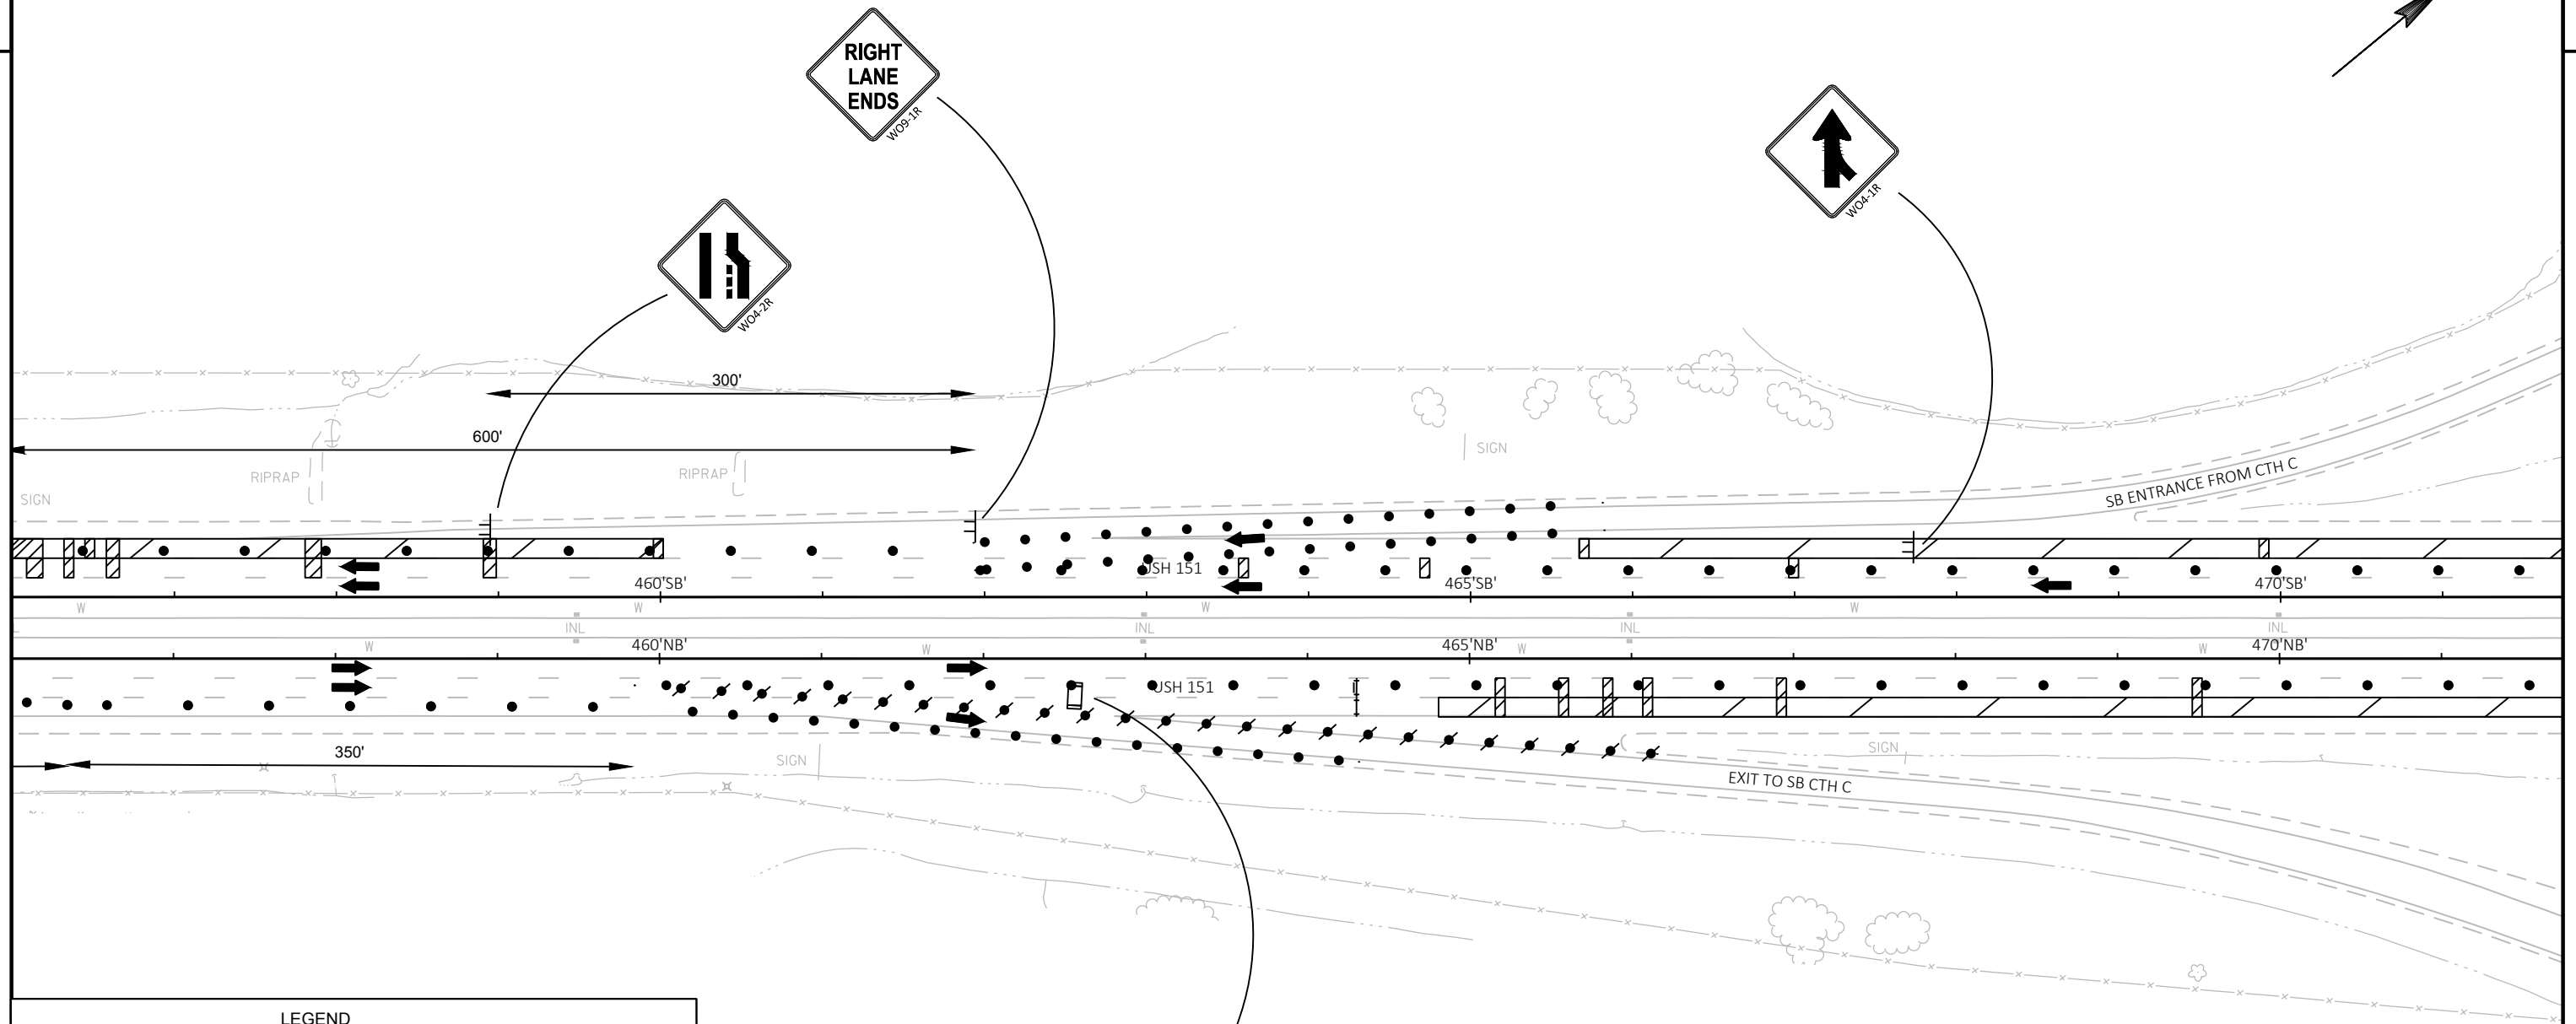**LEGEND**

- | | |
|--|--|
| | TYPE III BARRICADE |
| | TYPE III BARRICADE WTH ATTACHED SIGN |
| | TRAFFIC CONTROL DRUM |
| | TRAFFIC CONTROL DRUM WITH TYPE C STEADY BURN LIGHT |
| | FLASHING ARROW BOARD |
| | SIGN ON TEMPORARY SUPPORT |
| | SIGN ON PERMANENT SUPPORT |
| | WORK AREA |
| | DIRECTION OF TRAFFIC |
| | MOVABLE EXIT SIGN |
| | HMA PAVEMENT 4 LT 58-28 S |



PROJECT NO: 1112-07-60

HWY: USH 151

COUNTY: DANE

TRAFFIC CONTROL - STAGE 2

SHEET

E

FILE NAME : N:\PDS\C3D\11120730\SHEETS\PLAN\026101_S2.DWG
LAYOUT NAME - S2-9

PLOT DATE : 9/19/2017 11:42 AM

PLOT BY : SHAW, ADAM M



PLOT NAME :

PLOT SCALE : 1 IN:100 FT

WISDOT/CADD5 SHEET 42


LEGEND

- TYPE III BARRICADE
- TYPE III BARRICADE WITH ATTACHED SIGN
- TRAFFIC CONTROL DRUM
- TRAFFIC CONTROL DRUM WITH TYPE C STEADY BURN LIGHT
- FLASHING ARROW BOARD
- SIGN ON TEMPORARY SUPPORT
- SIGN ON PERMANENT SUPPORT
- WORK AREA
- DIRECTION OF TRAFFIC
- MOVABLE EXIT SIGN
- HMA PAVEMENT 4 LT 58-28 S

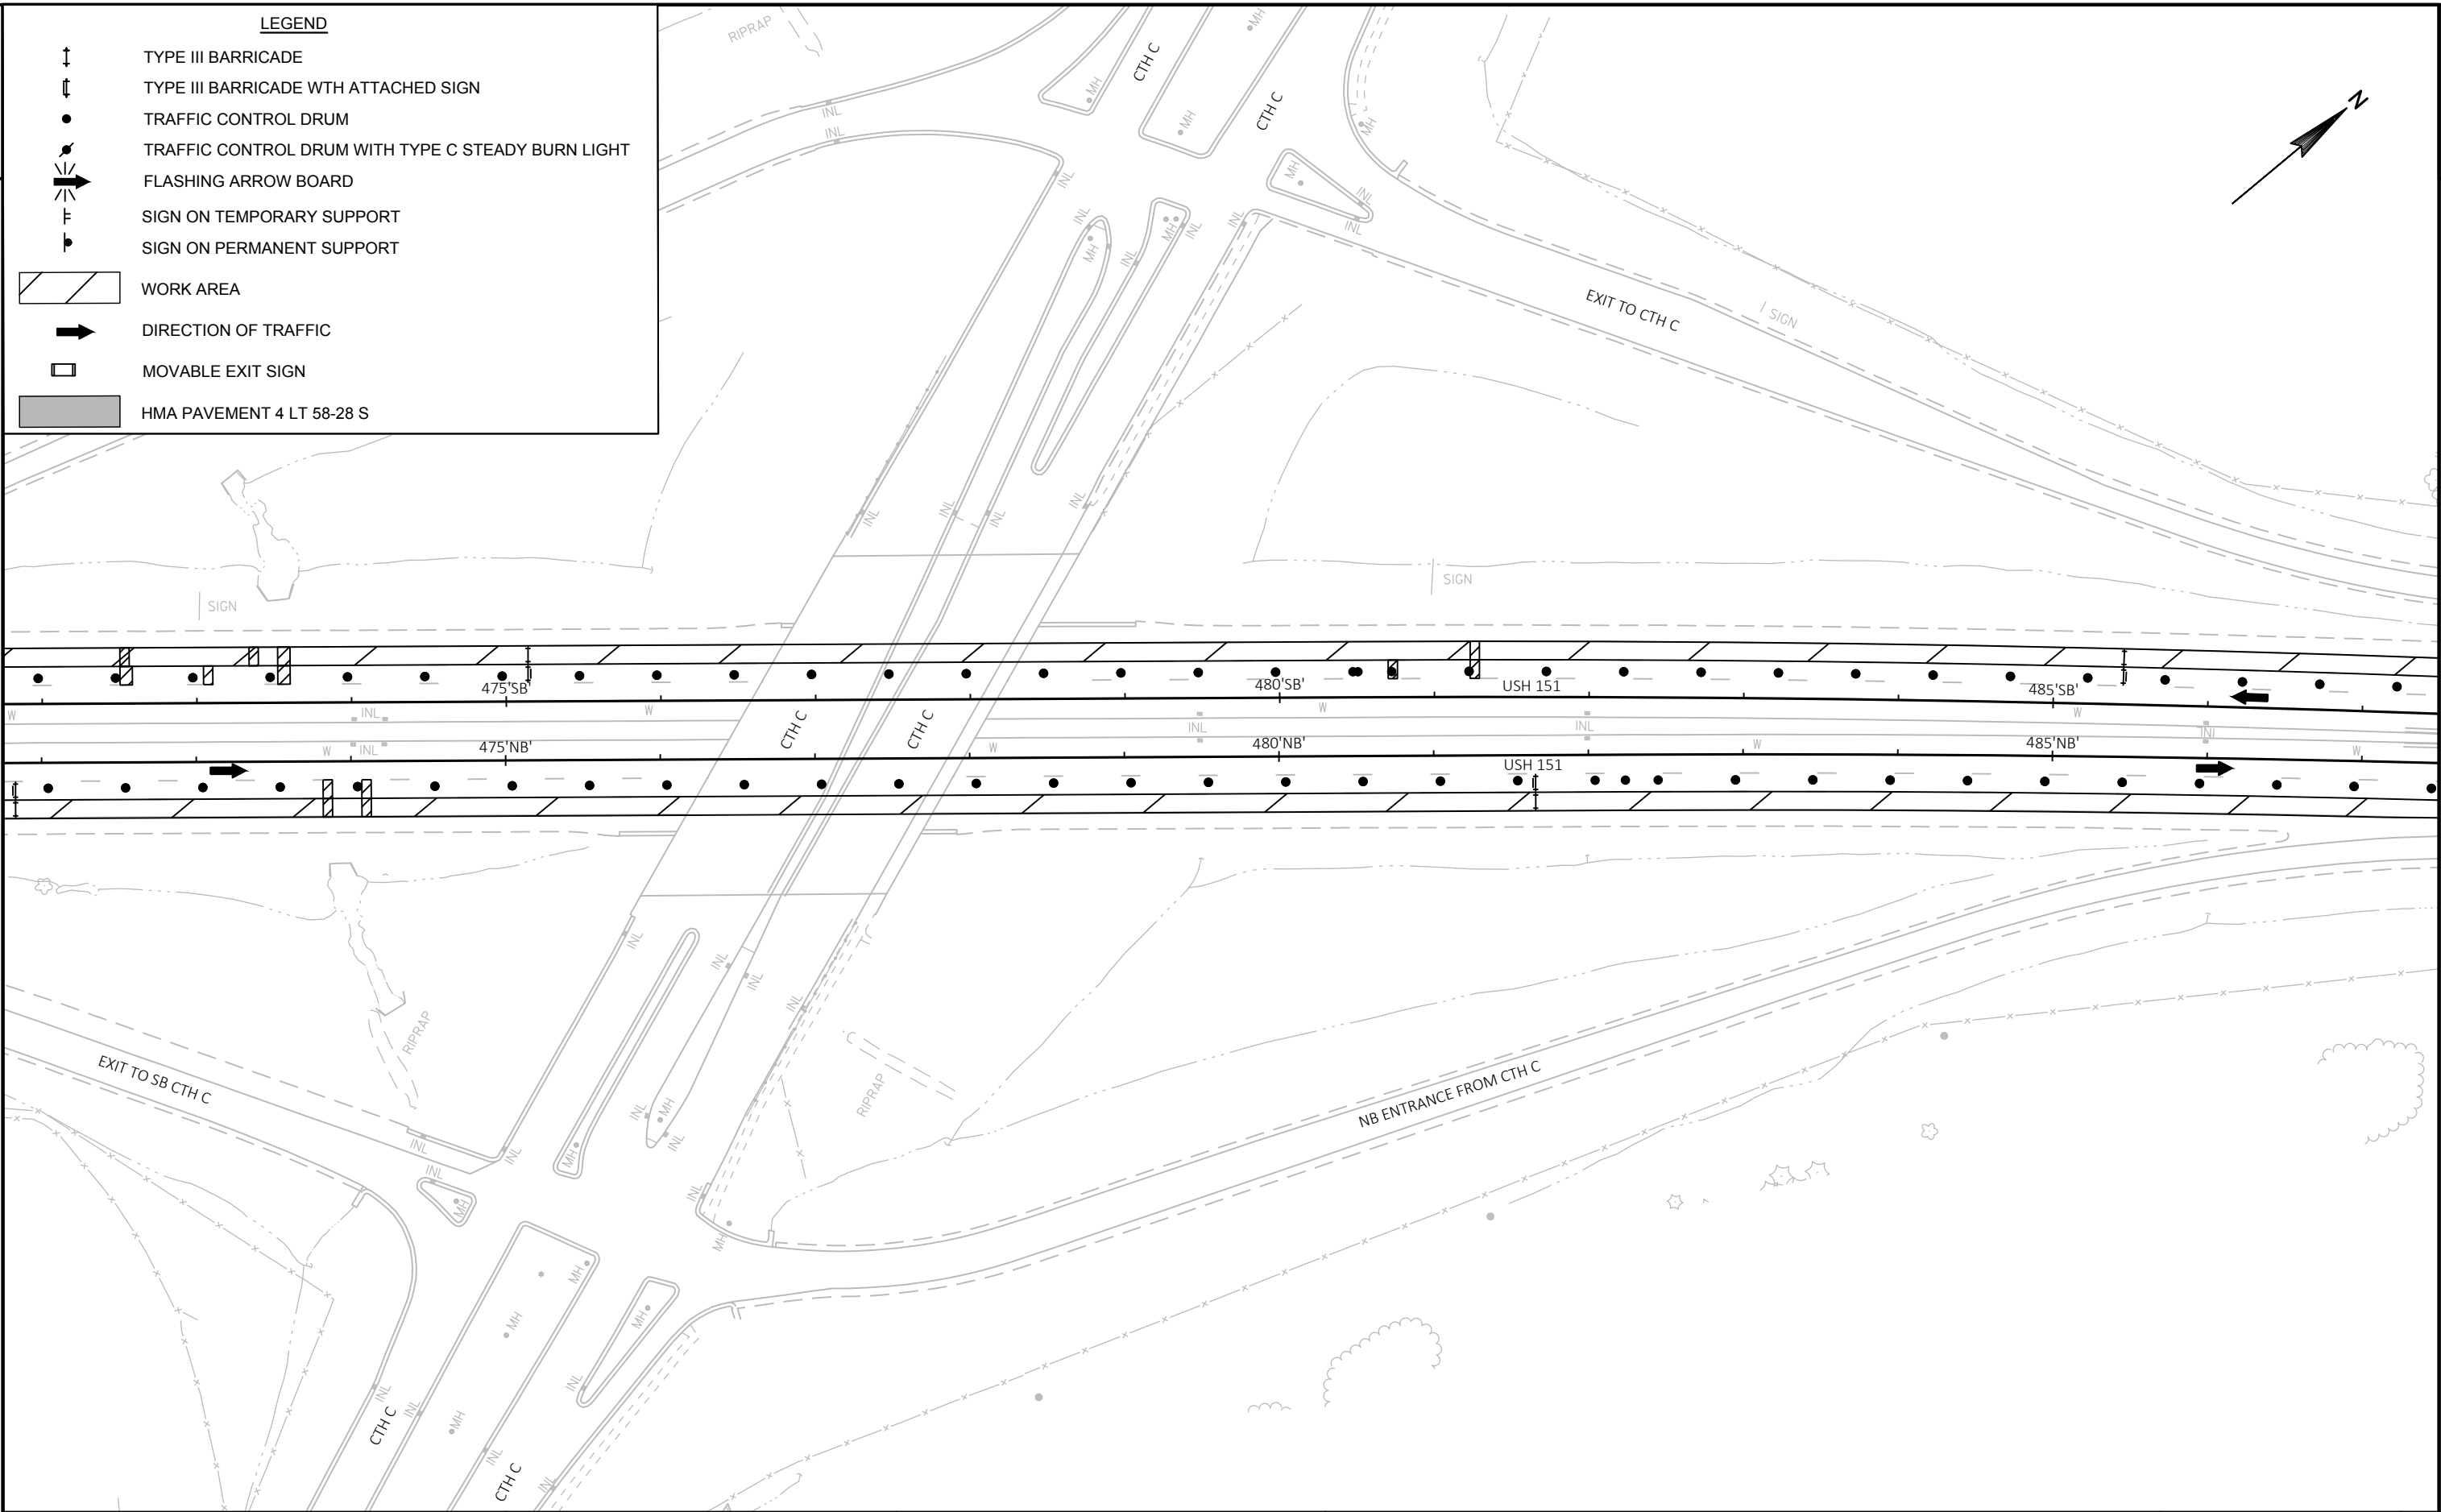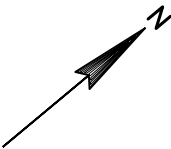



LEGEND

- TYPE III BARRICADE
- TYPE III BARRICADE WTH ATTACHED SIGN
- TRAFFIC CONTROL DRUM
- TRAFFIC CONTROL DRUM WITH TYPE C STEADY BURN LIGHT
- FLASHING ARROW BOARD
- SIGN ON TEMPORARY SUPPORT
- SIGN ON PERMANENT SUPPORT
- WORK AREA
- DIRECTION OF TRAFFIC
- MOVABLE EXIT SIGN
- HMA PAVEMENT 4 LT 58-28 S

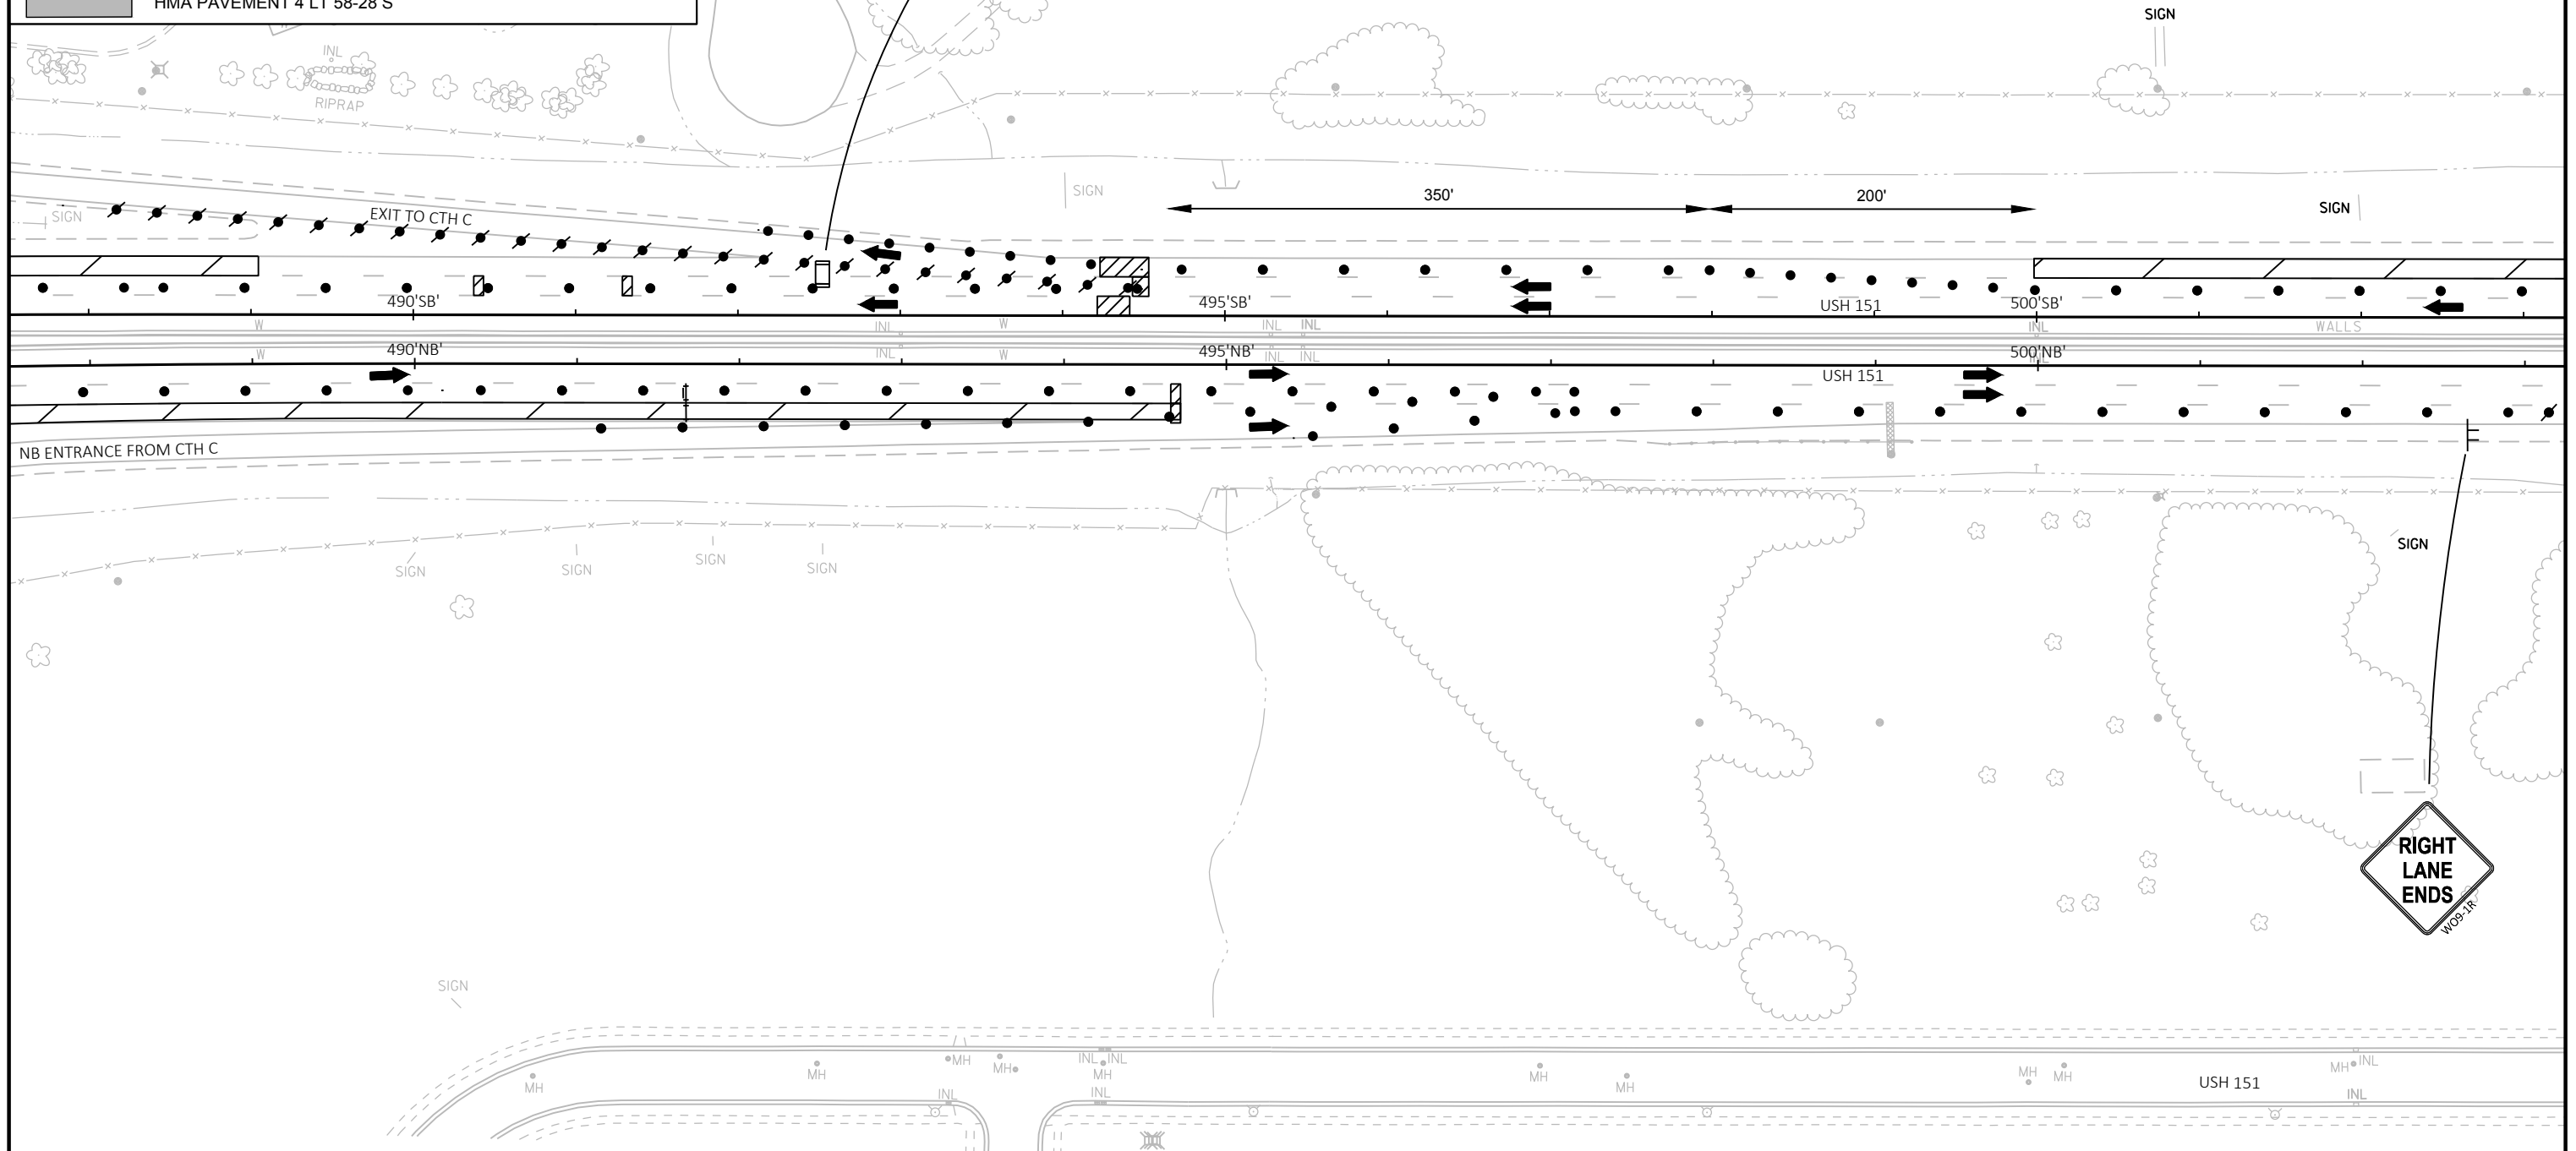

LEGEND

- TYPE III BARRICADE
- TYPE III BARRICADE WITH ATTACHED SIGN
- TRAFFIC CONTROL DRUM
- TRAFFIC CONTROL DRUM WITH TYPE C STEADY BURN LIGHT
- FLASHING ARROW BOARD
- SIGN ON TEMPORARY SUPPORT
- SIGN ON PERMANENT SUPPORT
- WORK AREA
- DIRECTION OF TRAFFIC
- MOVABLE EXIT SIGN
- HMA PAVEMENT 4 LT 58-28 S

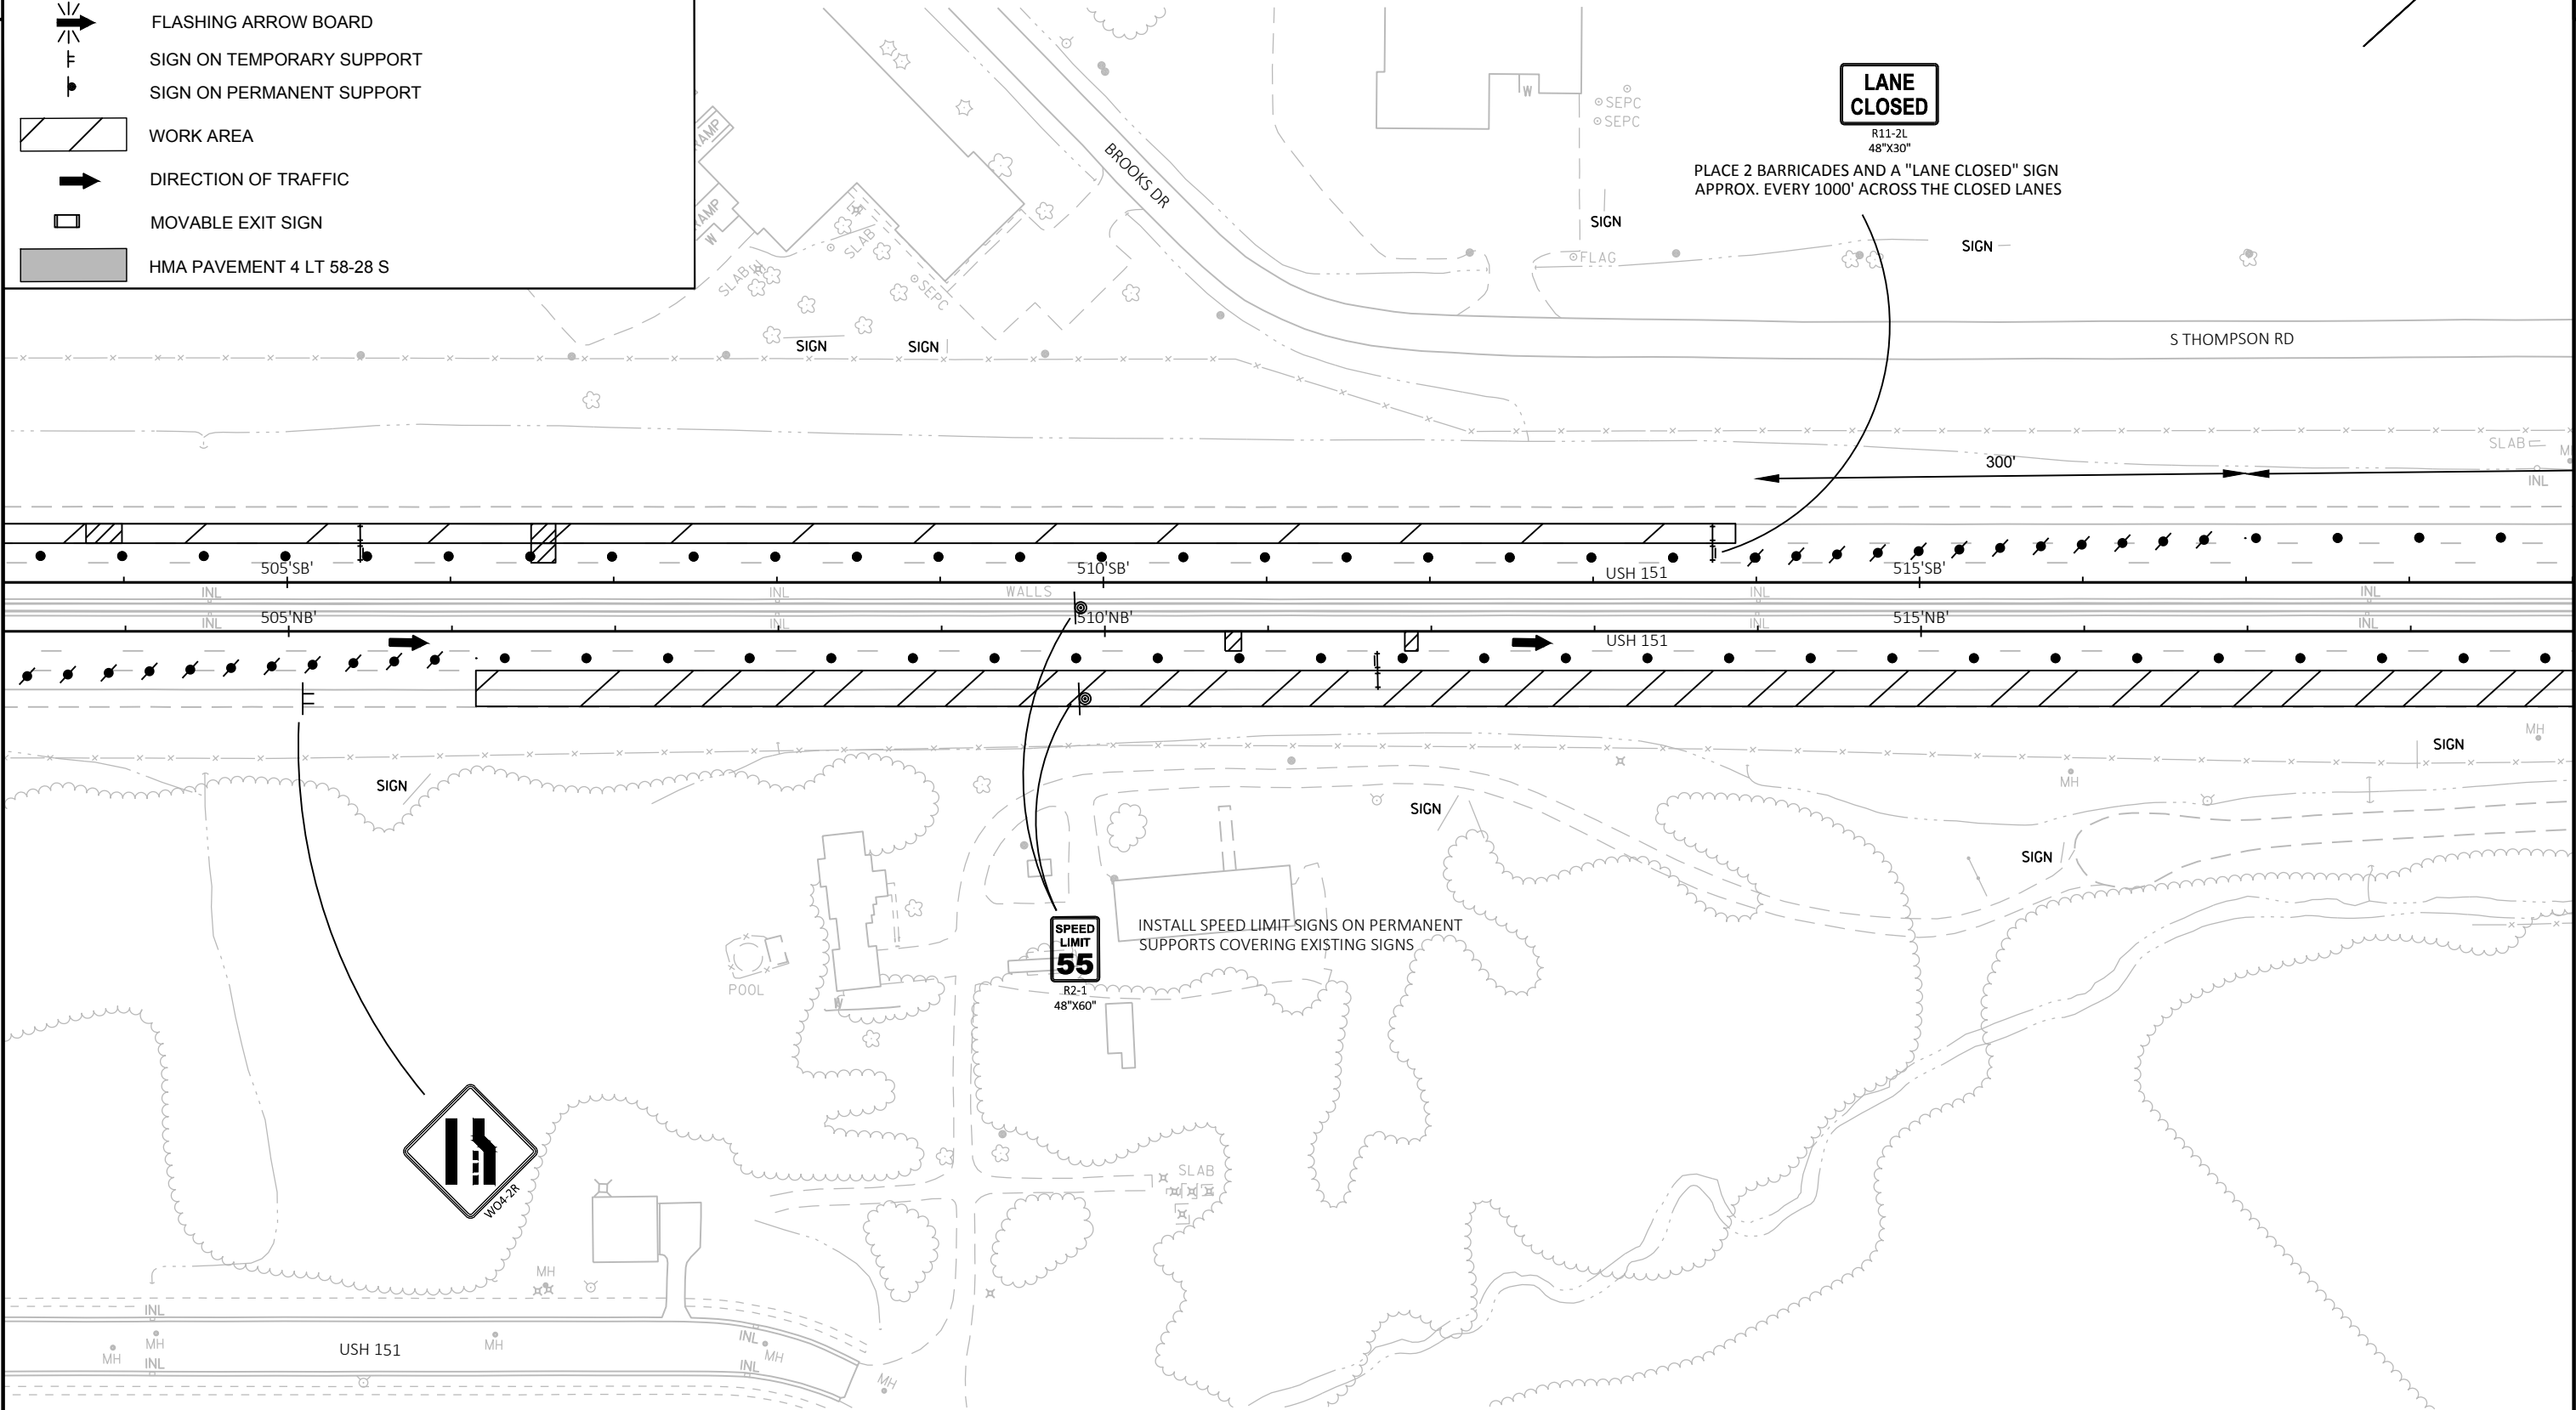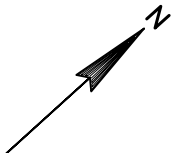

PROJECT NO: 1112-07-60


HWY: USH 151

COUNTY: DANE

TRAFFIC CONTROL - STAGE 2

SHEET

E

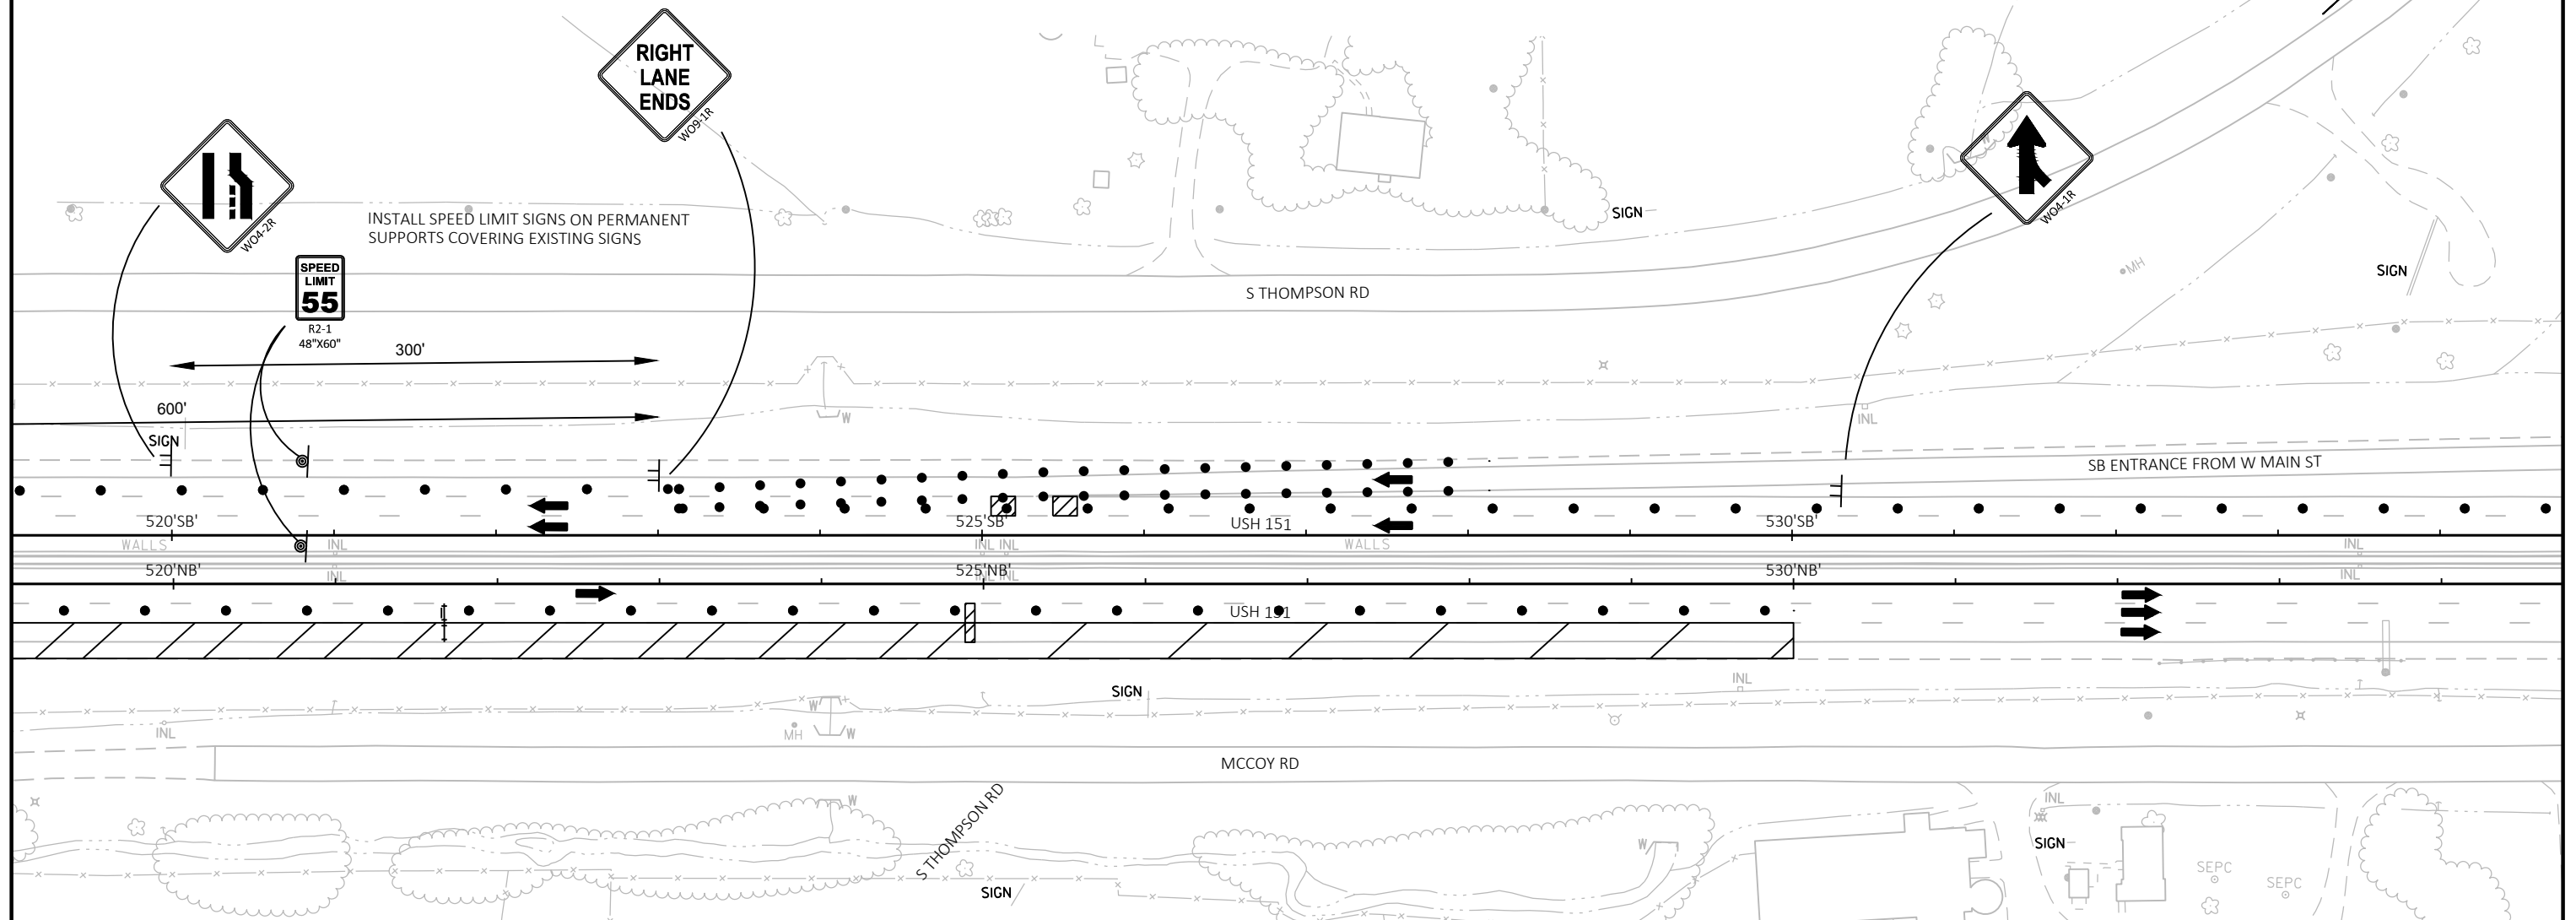**LEGEND**

	TYPE III BARRICADE
	TYPE III BARRICADE WTH ATTACHED SIGN
	TRAFFIC CONTROL DRUM
	TRAFFIC CONTROL DRUM WITH TYPE C STEADY BURN LIGHT
	FLASHING ARROW BOARD
	SIGN ON TEMPORARY SUPPORT
	SIGN ON PERMANENT SUPPORT
	WORK AREA
	DIRECTION OF TRAFFIC
	MOVABLE EXIT SIGN
	HMA PAVEMENT 4 LT 58-28 S

PROJECT NO: 1112-07-60

HWY: USH 151

COUNTY: DANE

TRAFFIC CONTROL - STAGE 2

SHEET

E

FILE NAME : N:\PDS\C3D\11120730\SHEETS\PLAN\026101_S2.DWG
LAYOUT NAME - S2-13

PLOT DATE : 9/19/2017 11:42 AM

PLOT BY : SHAW, ADAM M


PLOT NAME :


PLOT SCALE : 1 IN:100 FT

WISDOT/CADDs SHEET 42

LEGEND

- TYPE III BARRICADE
- TYPE III BARRICADE WITH ATTACHED SIGN
- TRAFFIC CONTROL DRUM
- TRAFFIC CONTROL DRUM WITH TYPE C STEADY BURN LIGHT
- FLASHING ARROW BOARD
- SIGN ON TEMPORARY SUPPORT
- SIGN ON PERMANENT SUPPORT
- WORK AREA
- DIRECTION OF TRAFFIC
- MOVABLE EXIT SIGN
- HMA PAVEMENT 4 LT 58-28 S

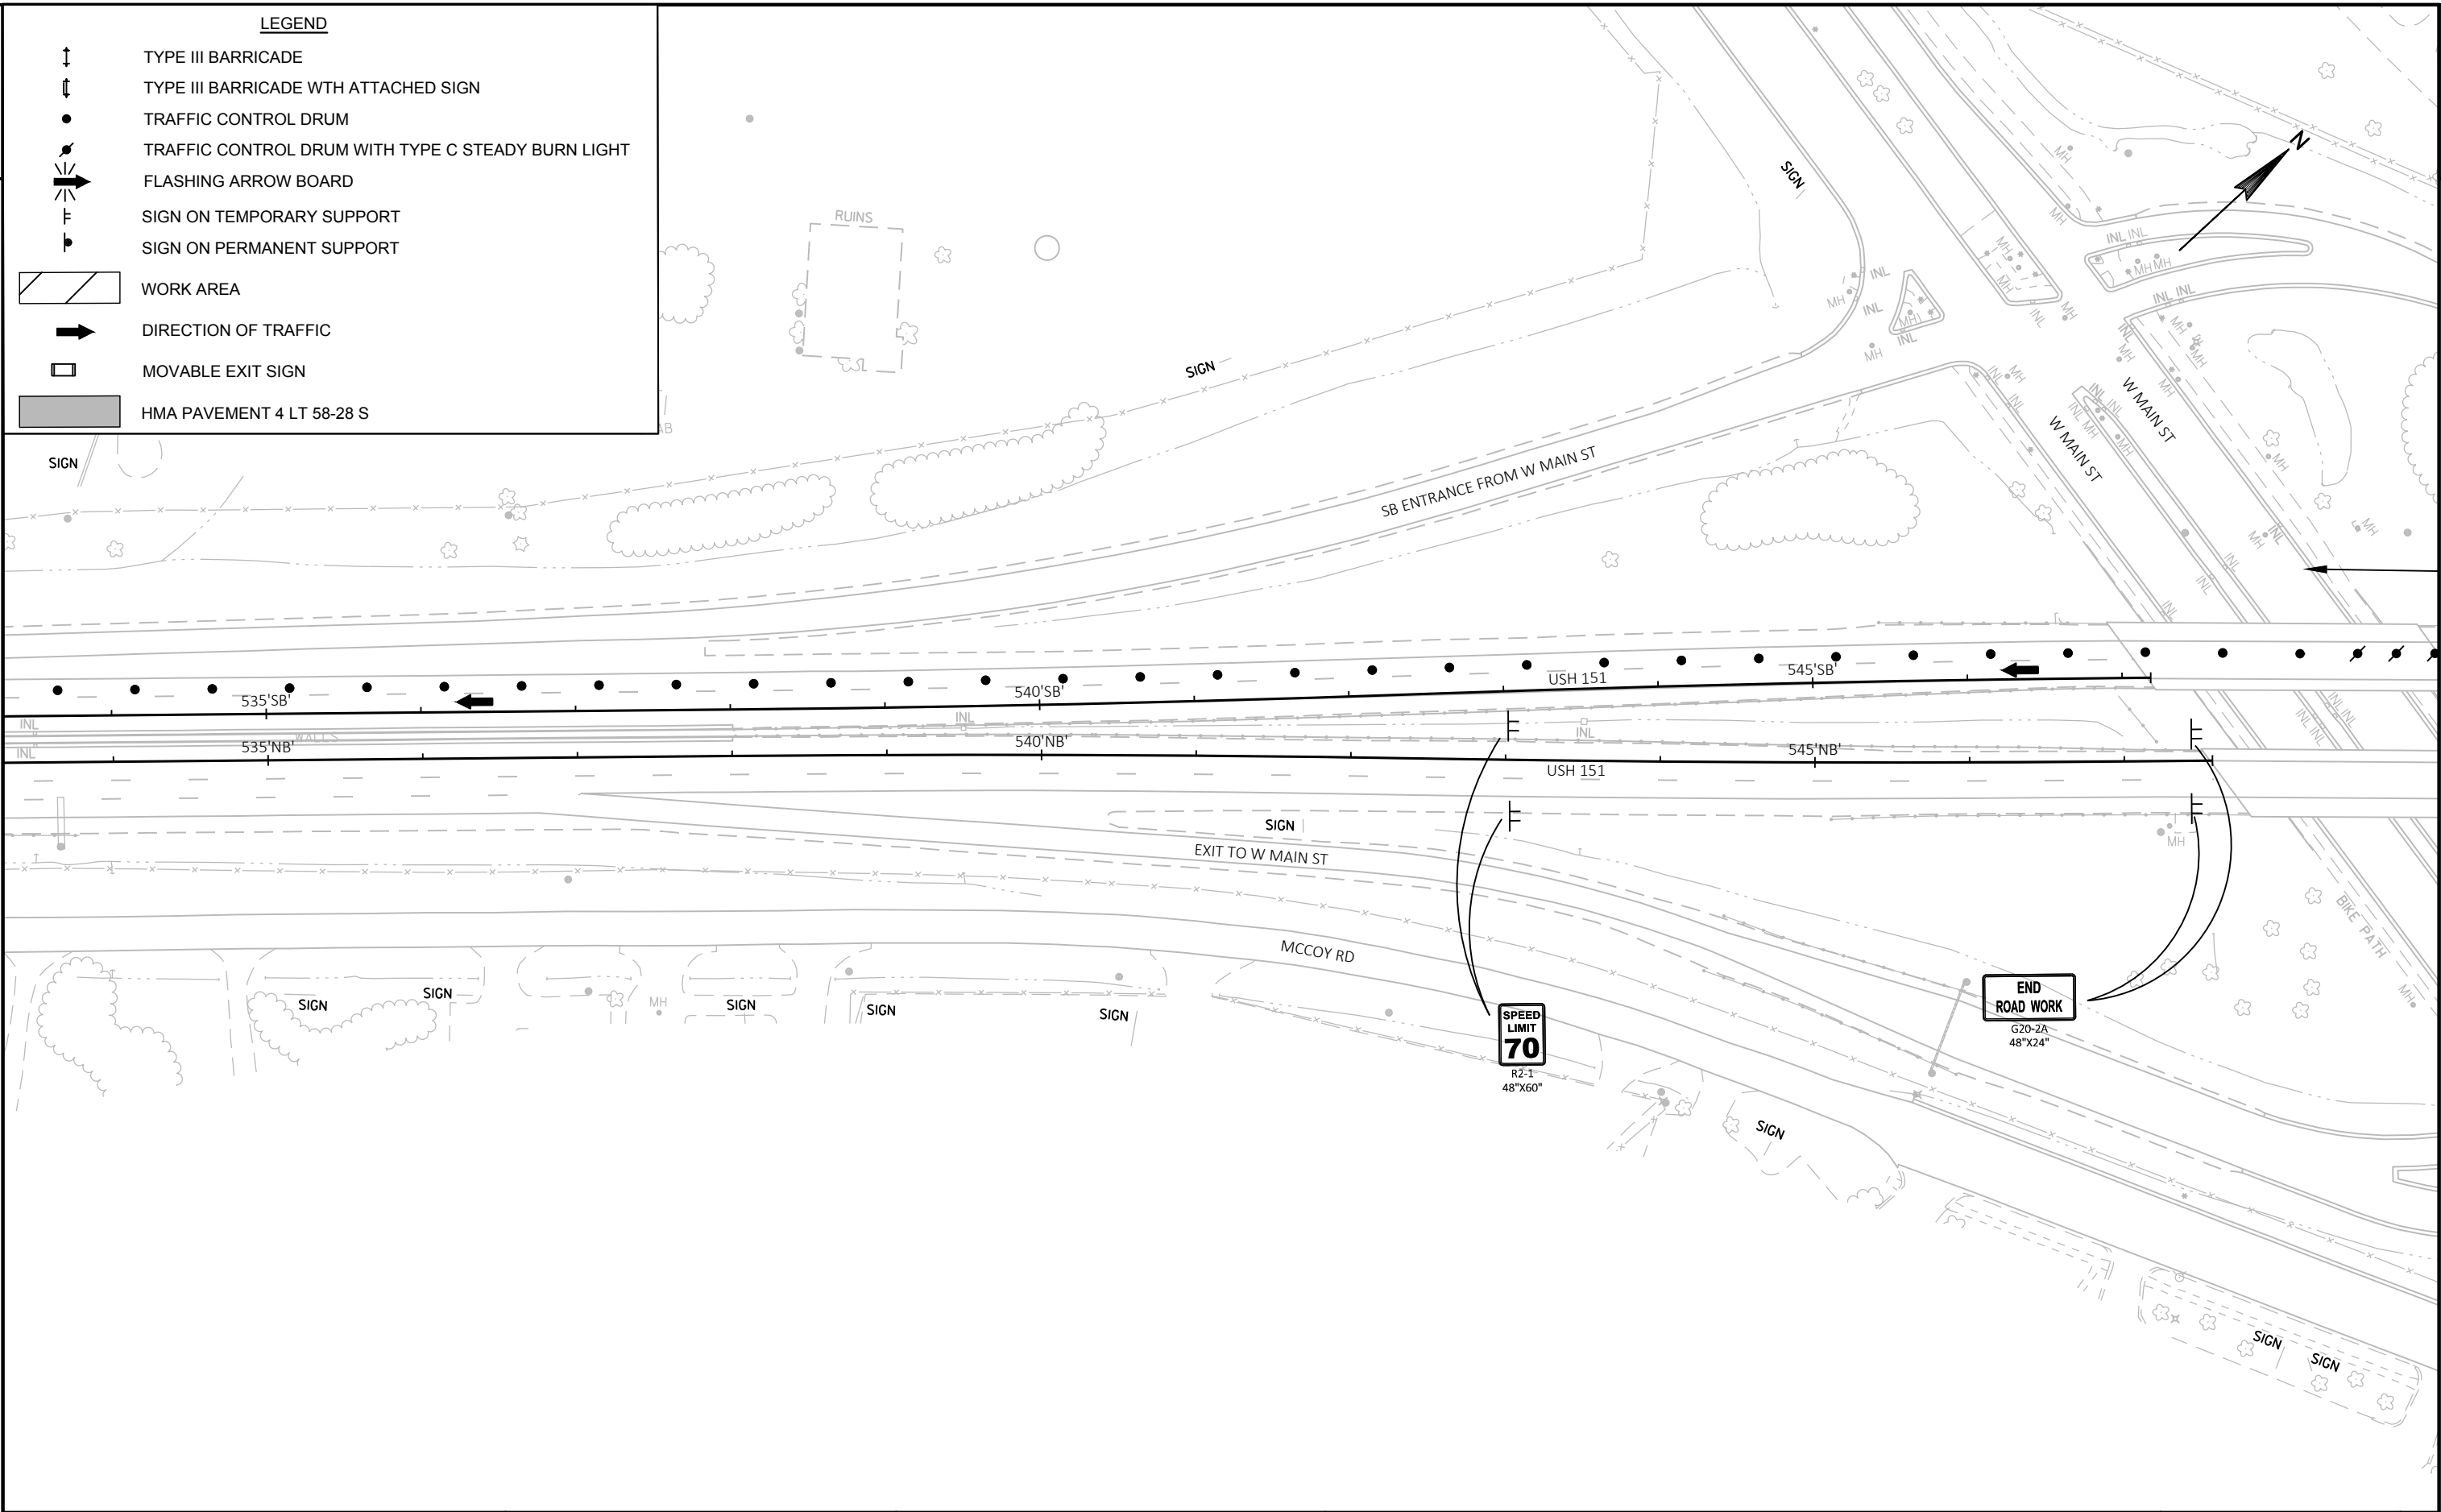

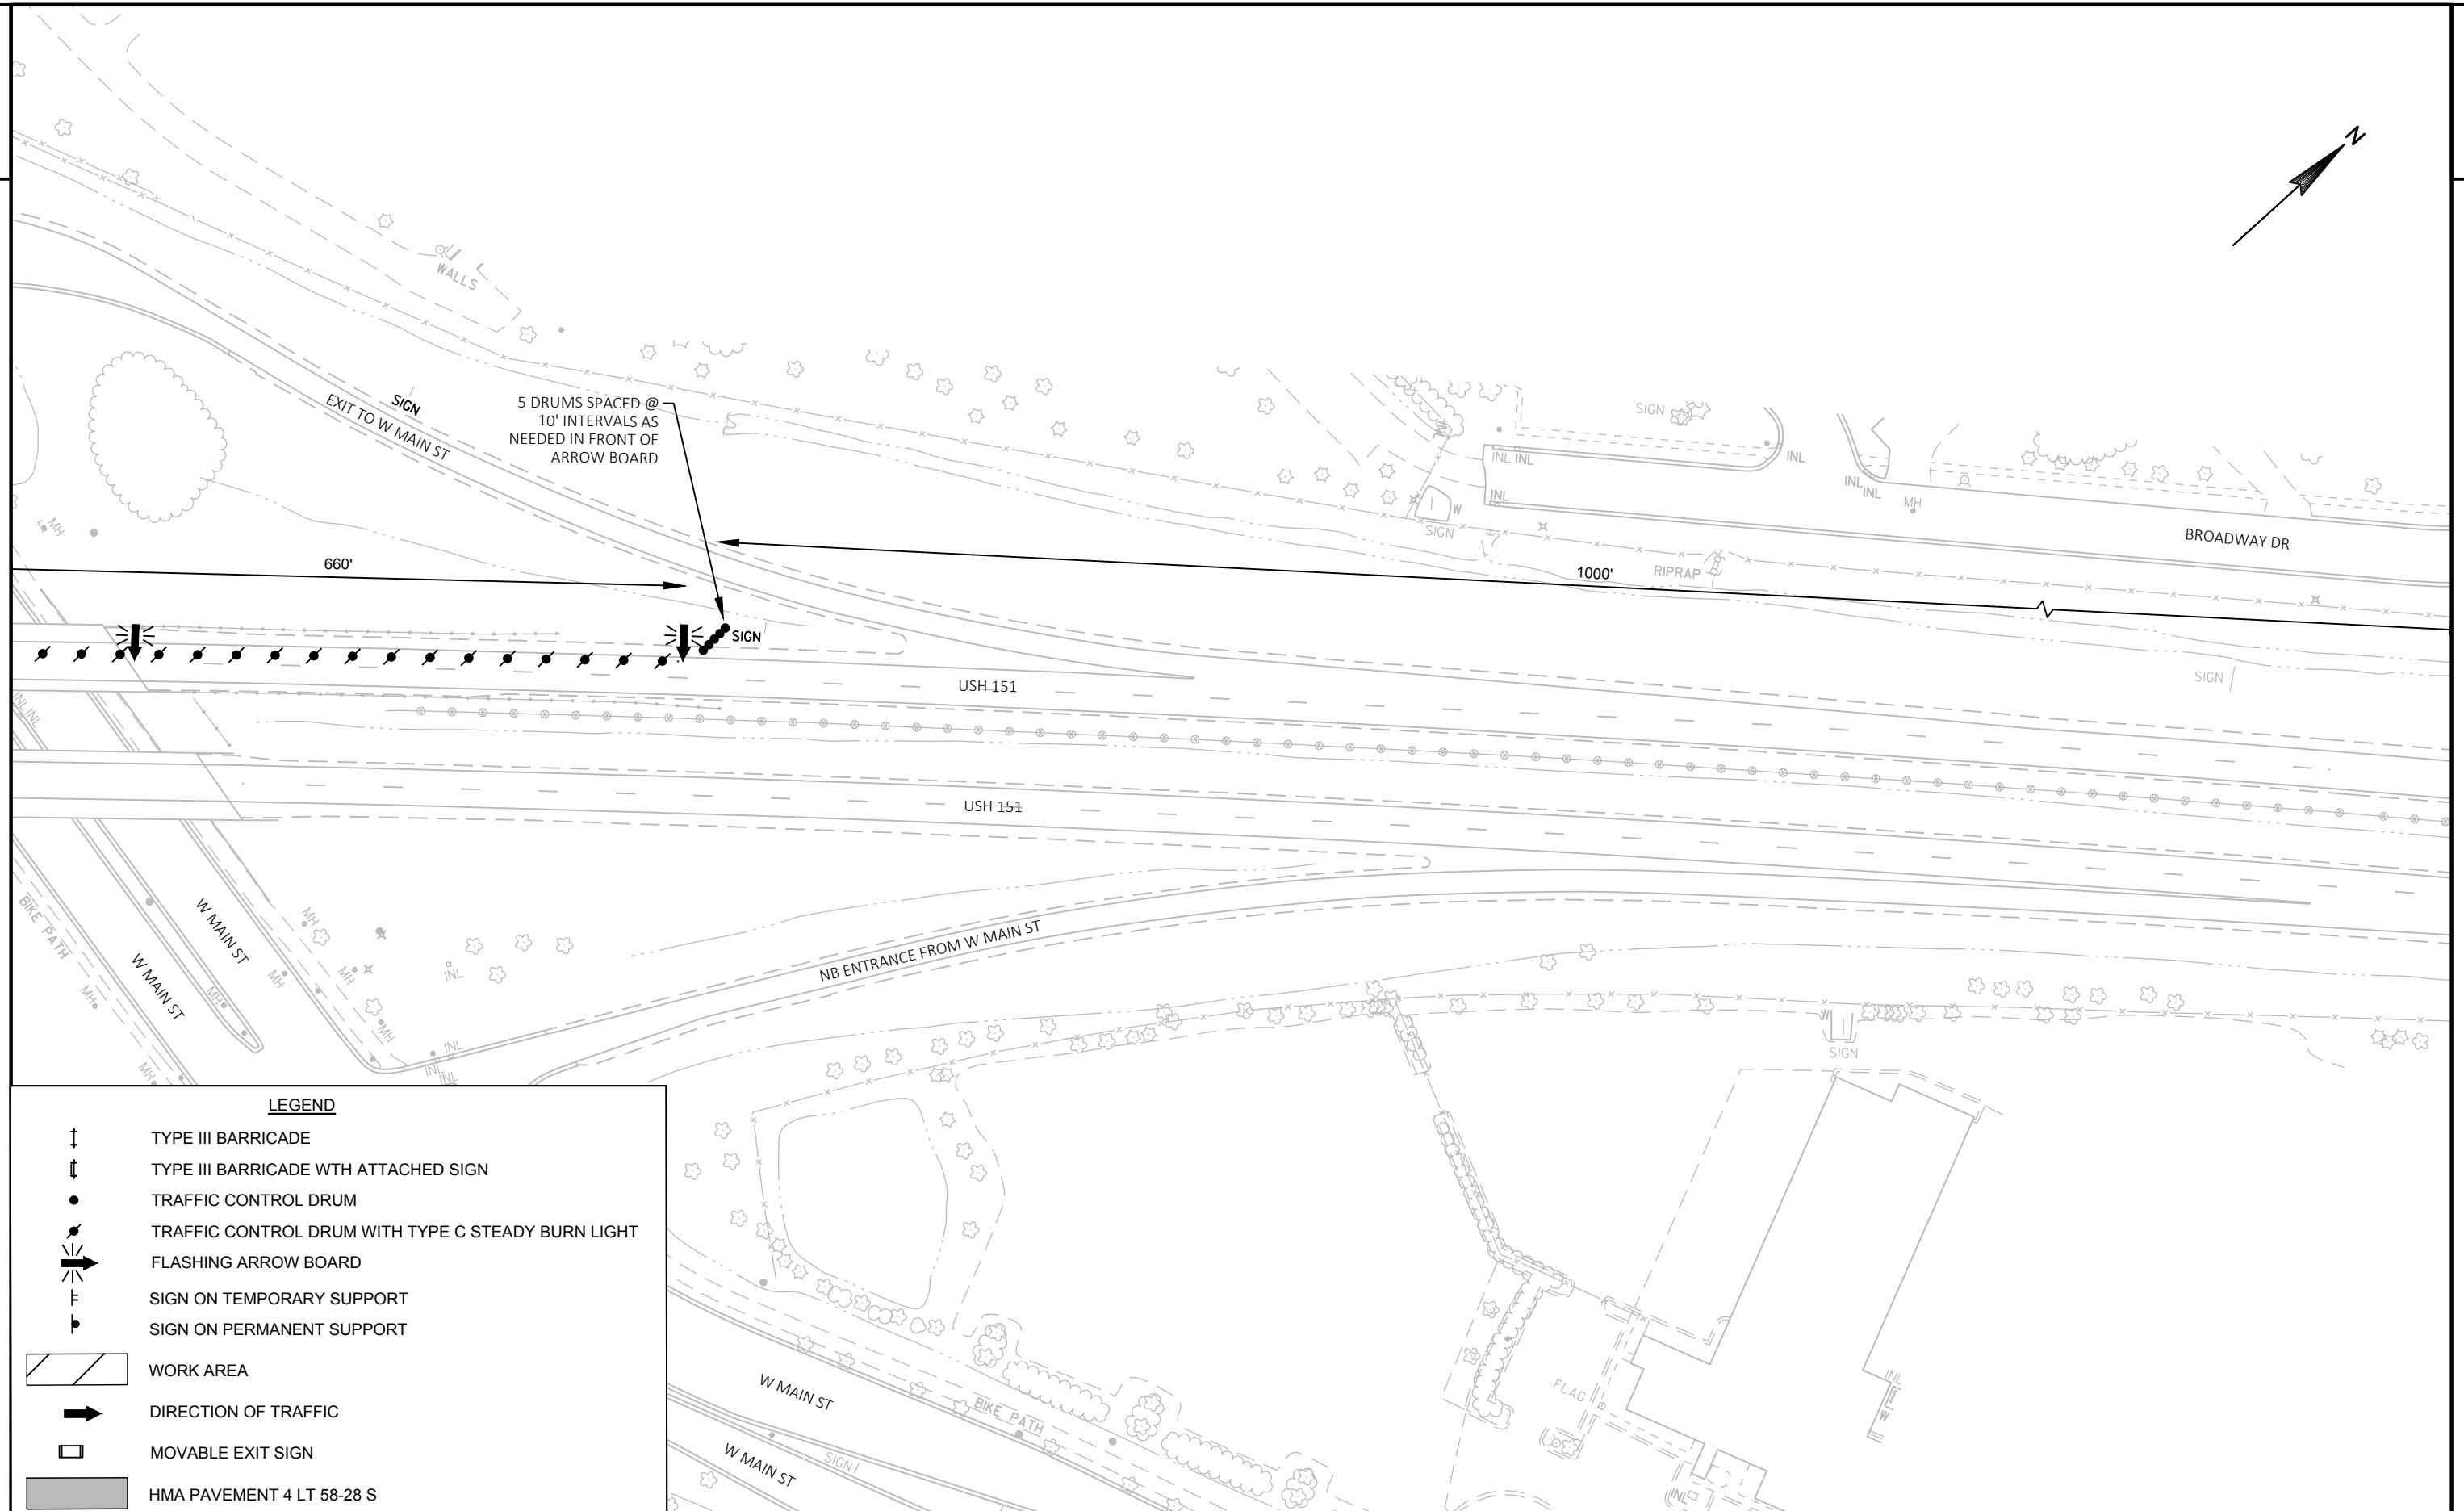

PROJECT NO: 1112-07-60

HWY: USH 151

COUNTY: DANE

TRAFFIC CONTROL - STAGE 2

SHEET

E

FILE NAME : N:\PDS\C3D\11120730\SHEETSPLAN\026101_S2.DWG
LAYOUT NAME - S2-15


PLOT DATE : 9/19/2017 11:43 AM

PLOT BY : SHAW, ADAM M

PLOT NAME :

PLOT SCALE : 1 IN:100 FT

WISDOT/CADD5 SHEET 42

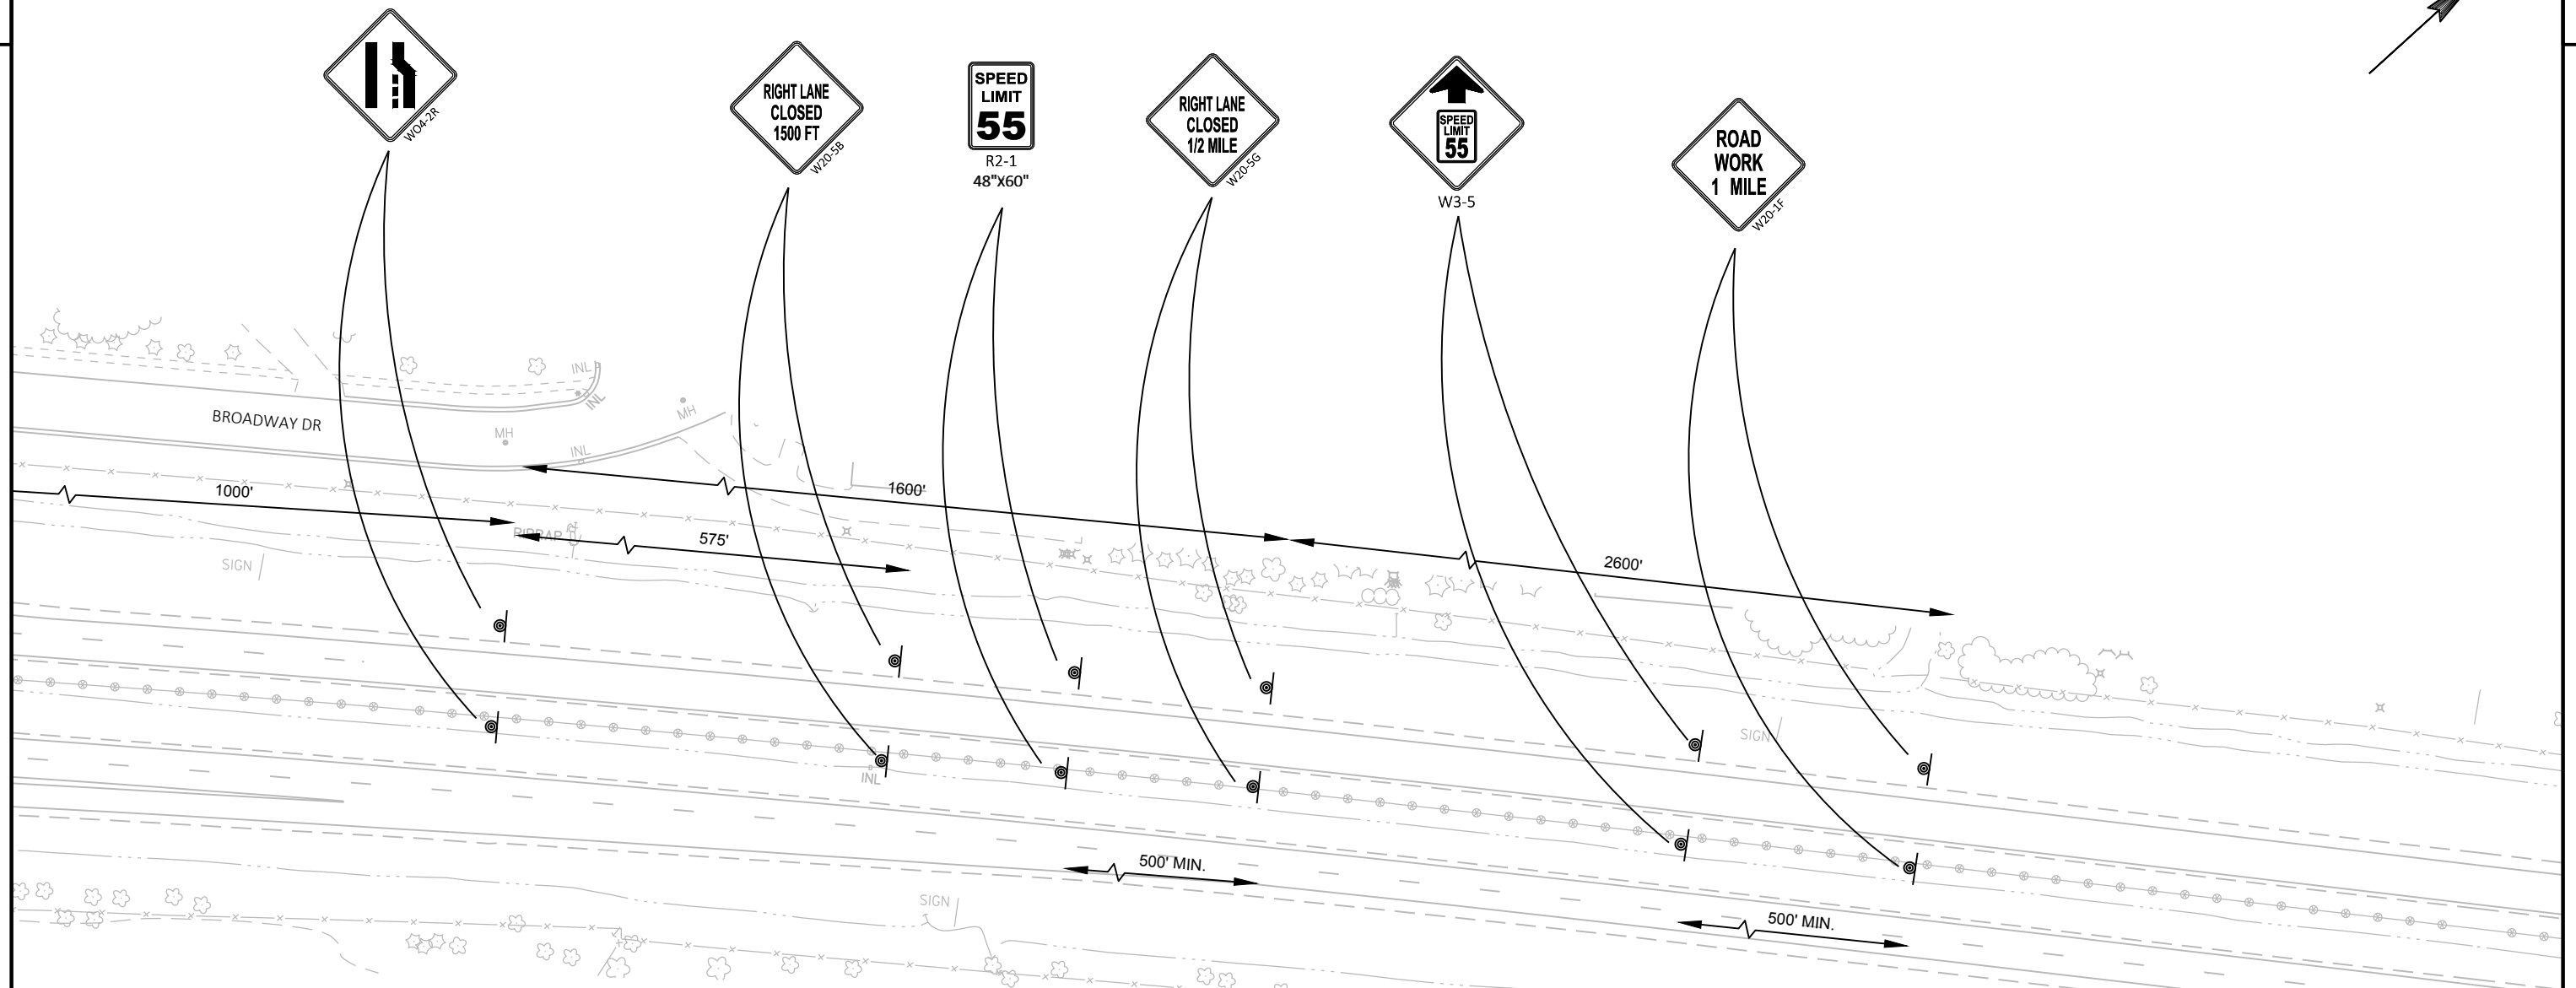**LEGEND**

	TYPE III BARRICADE
	TYPE III BARRICADE WITH ATTACHED SIGN
	TRAFFIC CONTROL DRUM
	TRAFFIC CONTROL DRUM WITH TYPE C STEADY BURN LIGHT
	FLASHING ARROW BOARD
	SIGN ON TEMPORARY SUPPORT
	SIGN ON PERMANENT SUPPORT
	WORK AREA
	DIRECTION OF TRAFFIC
	MOVABLE EXIT SIGN
	HMA PAVEMENT 4 LT 58-28 S

PROJECT NO: 1112-07-60

HWY: USH 151

COUNTY: DANE

TRAFFIC CONTROL - STAGE 2

SHEET

E

FILE NAME : N:\PDS\C3D\11120730\SHEETS\PLAN\026101_S2.DWG
LAYOUT NAME - S2-16

PLOT DATE : 9/19/2017 11:43 AM

PLOT BY : SHAW, ADAM M


PLOT NAME :

PLOT SCALE : #####

WISDOT/CADD5 SHEET 42


NOTES:

1. THE EXACT NUMBER, LOCATION, AND SPACING OF ALL SIGNS AND DEVICES SHALL BE ADJUSTED TO FIT FIELD CONDITIONS AS APPROVED BY THE ENGINEER.
2. THE SPACING BETWEEN SIGNS SHOULD BE ADJUSTED TO NOT CONFLICT WITH AND TO PROVIDE A MINIMUM OF 200 FEET (500 FEET DESIREABLE) DISTANCE TO EXISTING SIGNS.
3. ALL SIGNS ARE 48"X48" UNLESS OTHERWISE NOTED.
4. "WO" IS THE SAME AS "W" EXCEPT THE BACKGROUND IS ORANGE.
5. ANY SIGNS, TEMPORARY OR EXISTING, WHICH CONFLICT WITH TRAFFIC CONTROL "IN USE" SHALL BE REMOVED OR COVERED AS NEEDED, AND AS APPROVED BY THE ENGINEER. NO WARNING LIGHT SHALL BE WORKING ON "COVERED" OR "DOWNED" SIGNS.
6. CONSIDER GEOMETRICS WHEN LOCATING SIGNS AND ARROW BOARDS SO THE DRIVER HAS A CLEAR VIEW OF THE ARROW BOARD AND LANE CLOSURE DRUMS FOR A MINIMUM 1500 FEET IN FRONT OF DRUMS.
7. BARRICADES IN A CLOSED LANE THAT MUST BE MOVED FOR A WORK OPERATION SHALL BE IMMEDIATELY RE-ESTABLISHED UPON COMPLETION OF THE OPERATION OR, FOR CONTINUING OPERATIONS, AT THE END OF EACH WORKING DAY.
8. PLACE DRUMS AND OTHER TEMPORARY TRAFFIC CONTROL DEVICES ON OUTER EDGE OF SHOULDER WHEN NOT IN USE.
9. A SPEED LIMIT SIGN SHALL BE LOCATED 1500 FEET BEYOND THE END OF THE ACCELERATION LANE OF EACH ENTRANCE RAMP. REDUCE SPEEDS OF FREE-FLOW RAMP TO CONSTRUCTION ZONE (AS NEEDED). THERE SHOULD BE A SPEED LIMIT SIGN INCORPORATED A MINIMUM OF EVERY 2 OR 3 MILES. INCLUDE A 65 MPH RESUME SPEED LIMIT SIGN 200 FEET MINIMUM (500 FEET DESIREABLE) BEYOND THE END OF LANE CLOSURE.

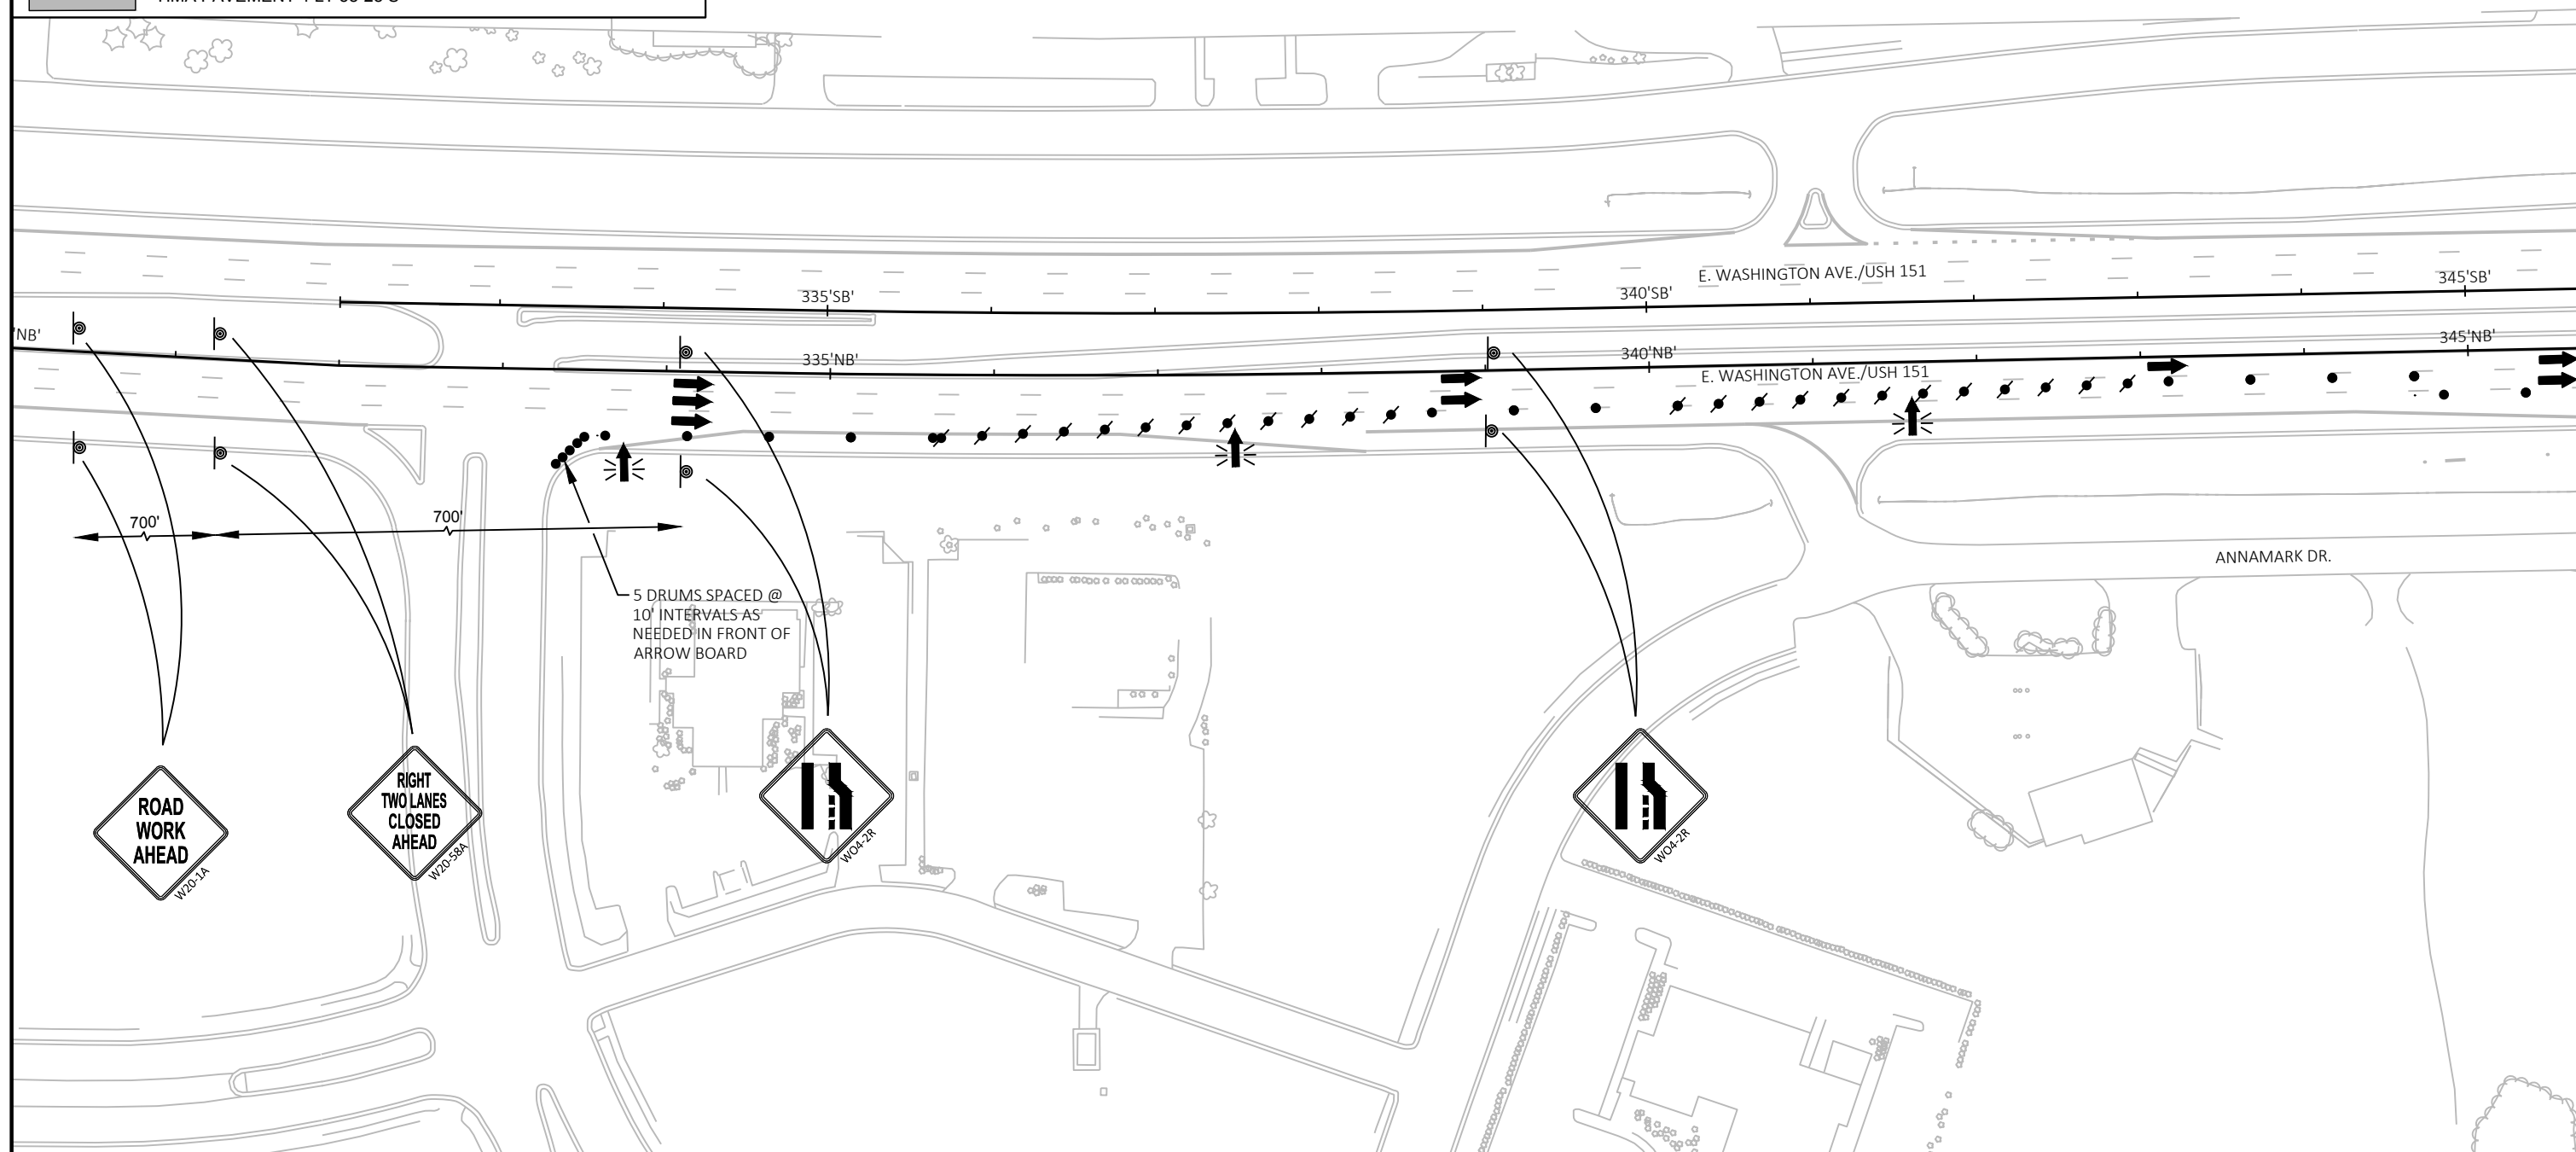

LEGEND

- TYPE III BARRICADE
- TYPE III BARRICADE WITH ATTACHED SIGN
- TRAFFIC CONTROL DRUM
- TRAFFIC CONTROL DRUM WITH TYPE C STEADY BURN LIGHT
- FLASHING ARROW BOARD
- SIGN ON TEMPORARY SUPPORT
- SIGN ON PERMANENT SUPPORT
- WORK AREA
- DIRECTION OF TRAFFIC
- MOVABLE EXIT SIGN
- HMA PAVEMENT 4 LT 58-28 S

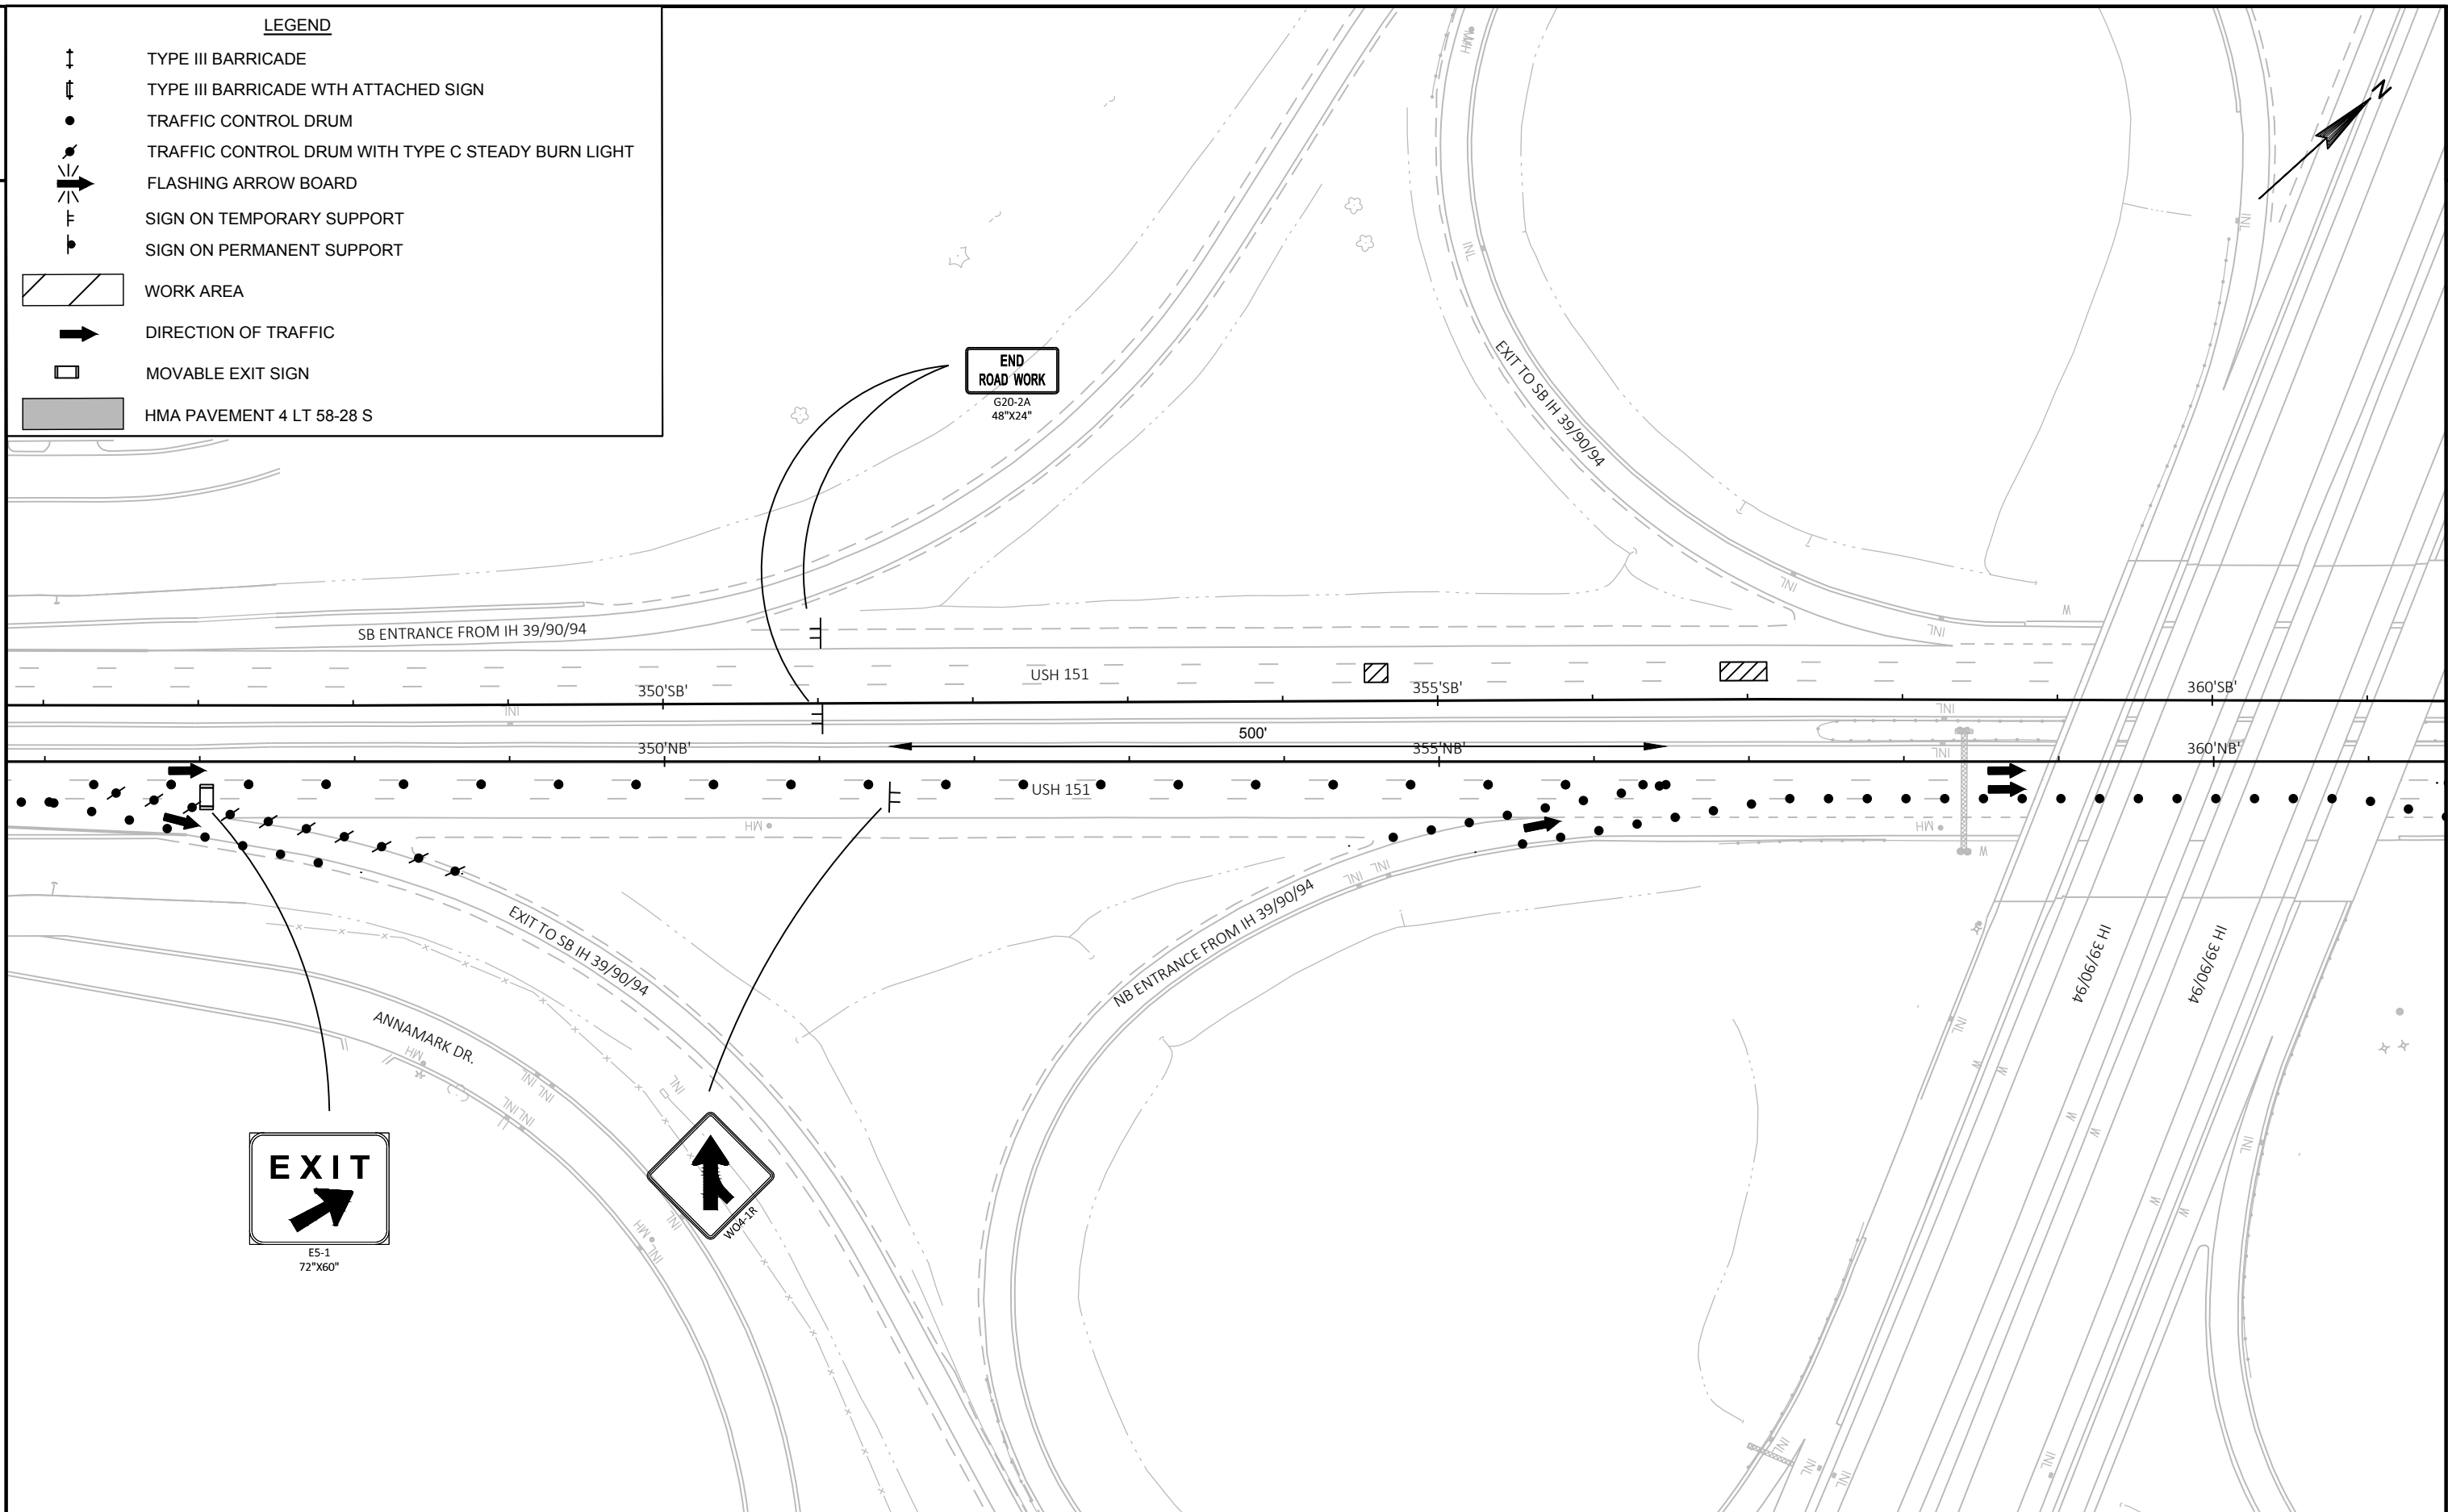

PROJECT NO: 1112-07-60

HWY: USH 151


COUNTY: DANE

TRAFFIC CONTROL - STAGE 2A

SHEET

E


 WORK AREA
 DIRECTION OF TRAFFIC
 MOVABLE EXIT SIGN
 HMA PAVEMENT 4 LT 58-28 S

 


E

	TYPE III BARRICADE
	TYPE III BARRICADE WTH ATTACHED SIGN
	TRAFFIC CONTROL DRUM
	TRAFFIC CONTROL DRUM WITH TYPE C STEADY BURN LIGHT
	FLASHING ARROW BOARD
	SIGN ON TEMPORARY SUPPORT
	SIGN ON PERMANENT SUPPORT

 WORK AREA
 DIRECTION OF TRAFFIC
 MOVABLE EXIT SIGN
 HMA PAVEMENT 4 LT 58-28 S

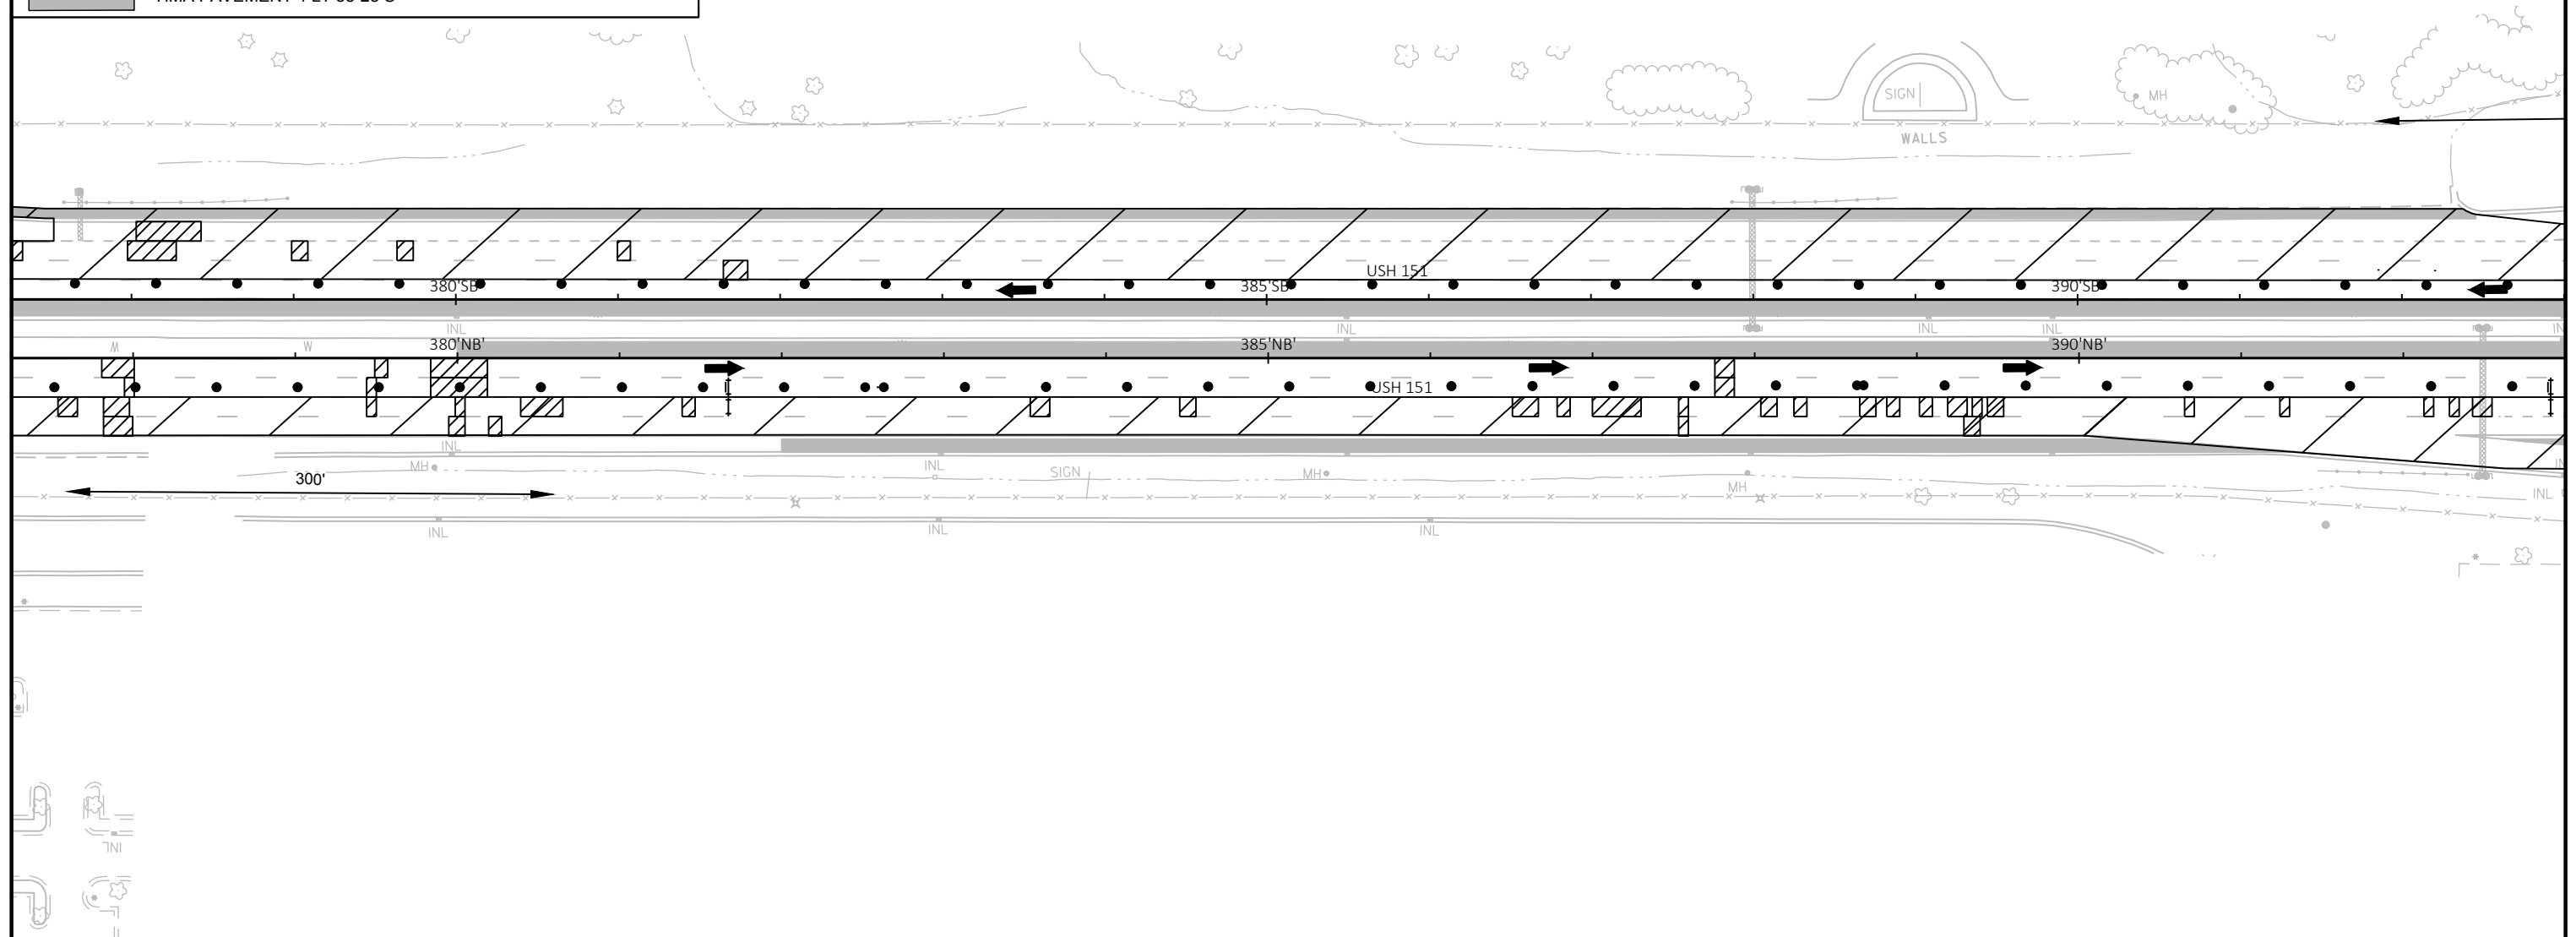

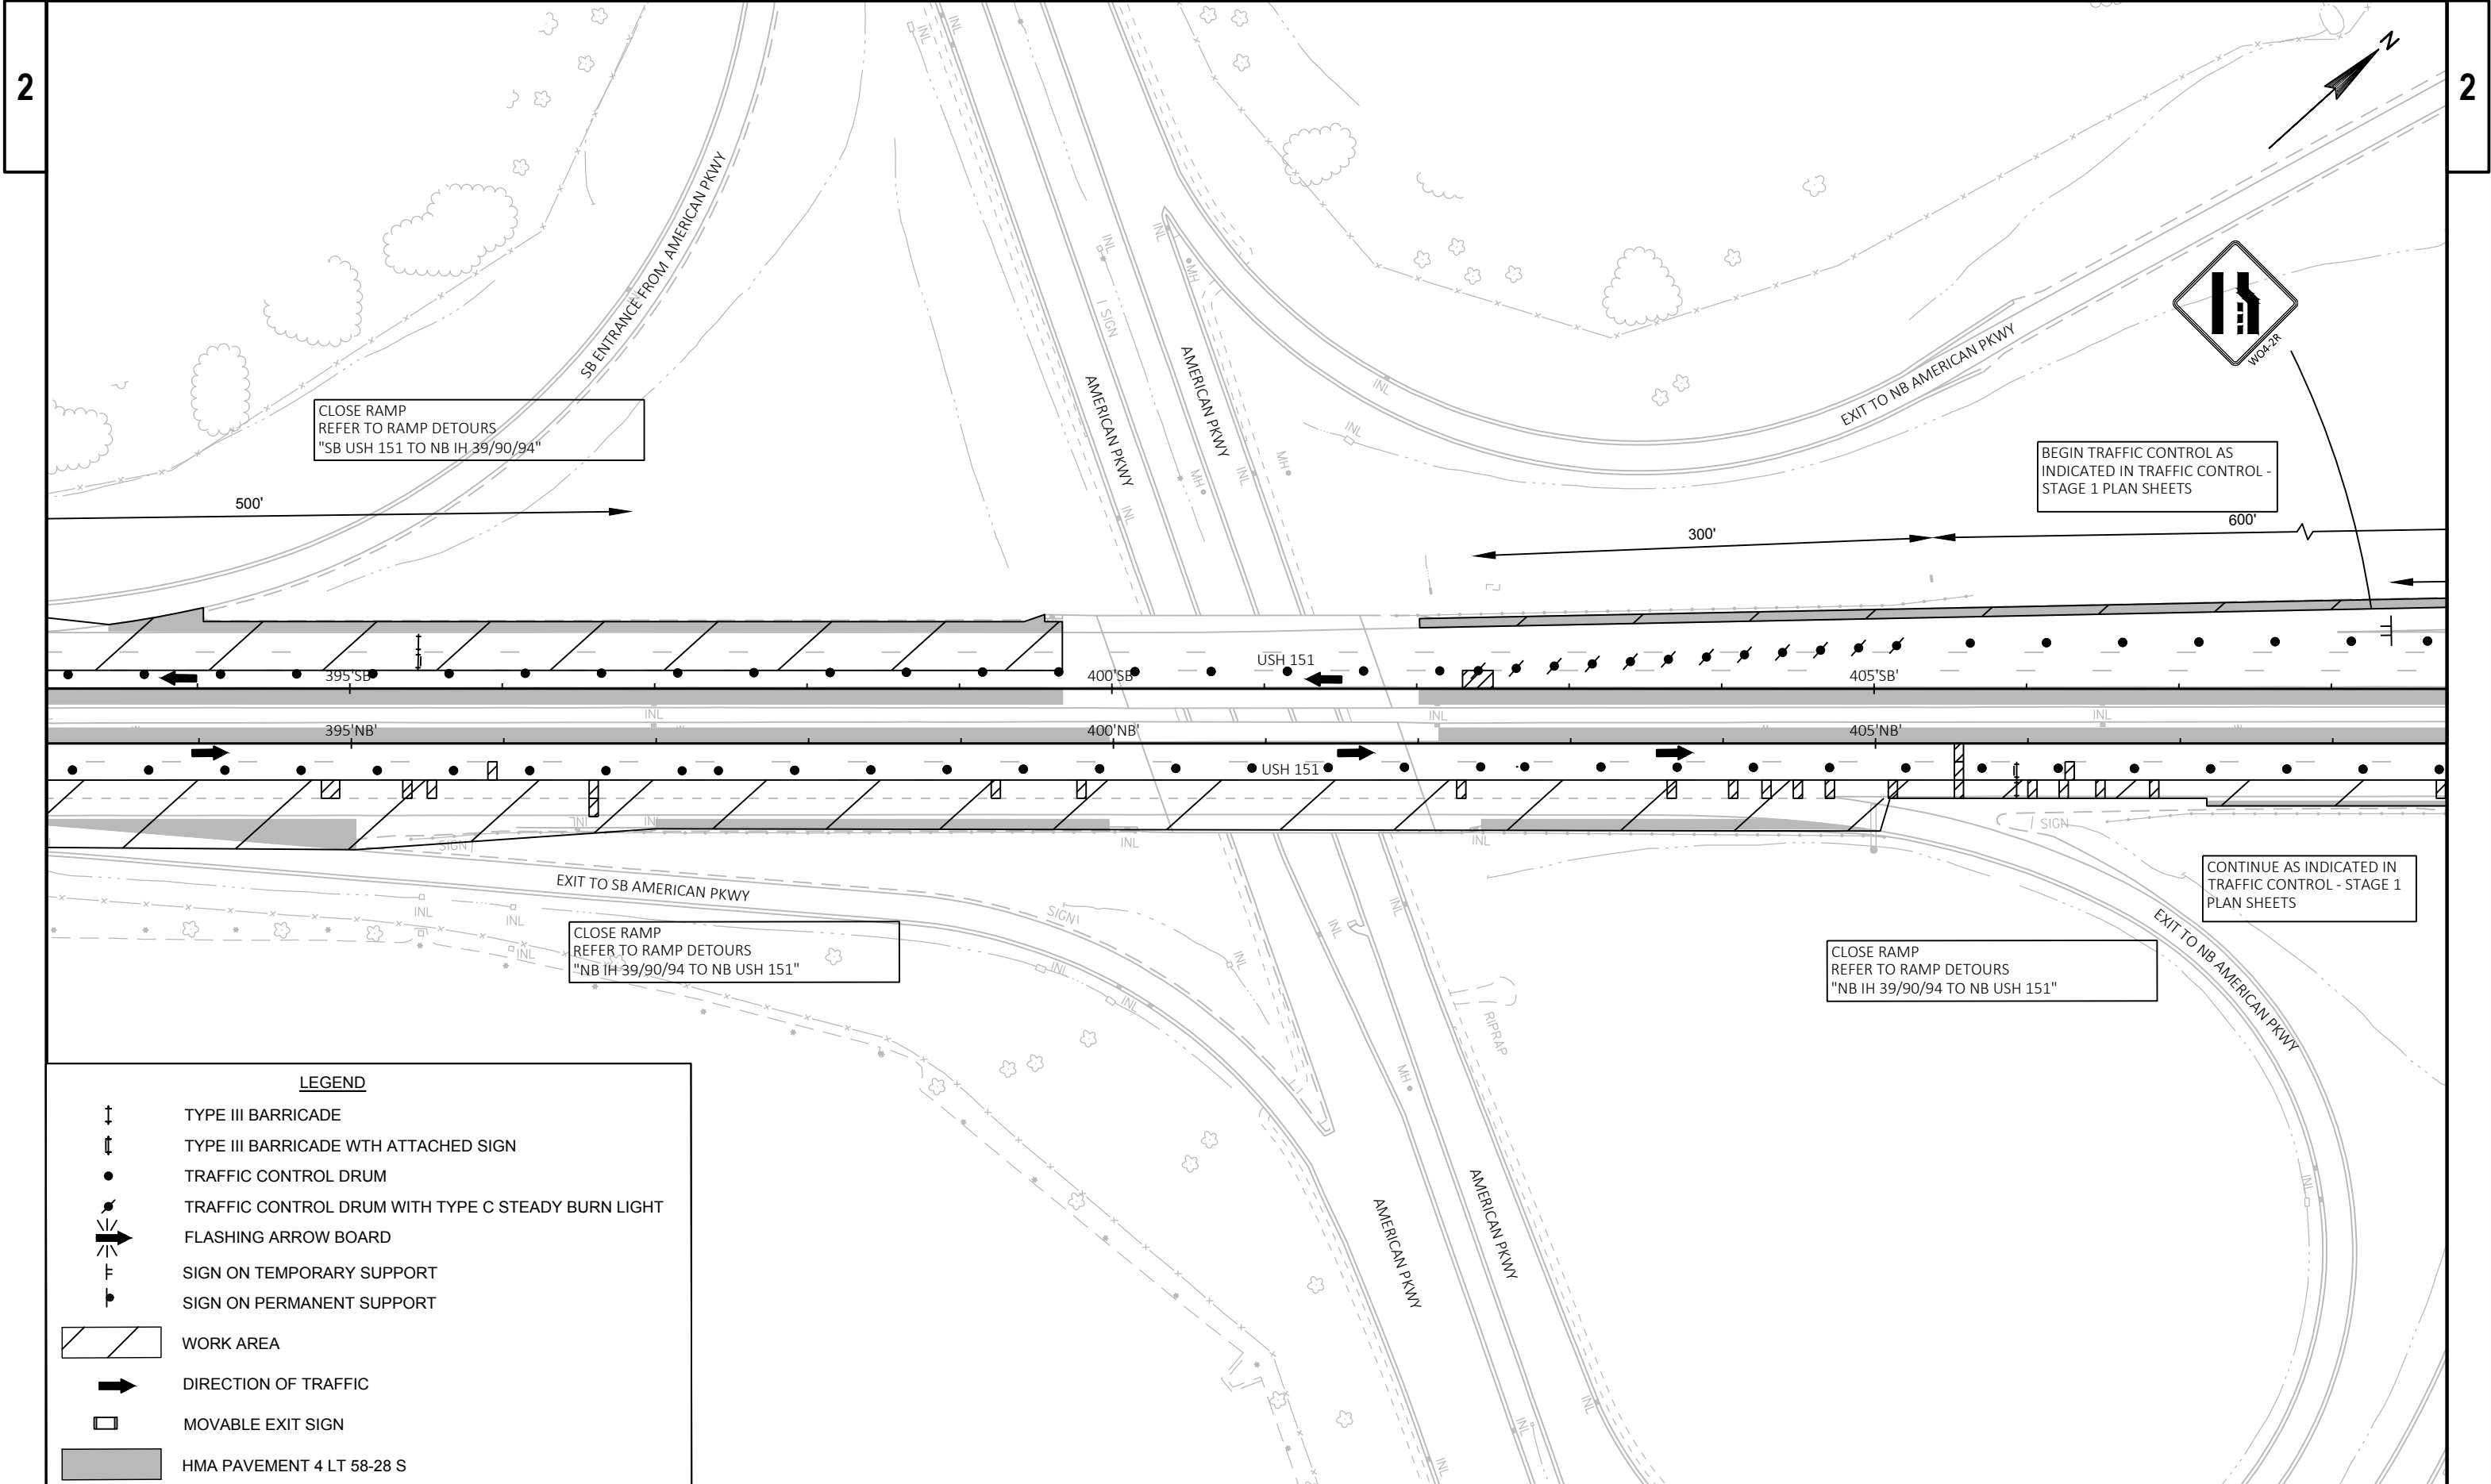

LEGEND

TYPE III BARRICADE

TYPE III BARRICADE WTH ATTACHED SIGN

TRAFFIC CONTROL DRUM

TRAFFIC CONTROL DRUM WITH TYPE C STEADY BURN LIGHT

FLASHING ARROW BOARD

SIGN ON TEMPORARY SUPPORT

SIGN ON PERMANENT SUPPORT

WORK AREA

DIRECTION OF TRAFFIC

MOVABLE EXIT SIGN

HMA PAVEMENT 4 LT 58-28 S

PROJECT NO: 1112-07-60

HWY: USH 151

COUNTY: DANE

TRAFFIC CONTROL - STAGE 2A

SHEET

E

FILE NAME : N:\PDS\C3D\11120730\SHETSPLAN\026101_S2A.DWG

9/19/2017 2:18 PM


SHAW, ADAM M

1 IN:100 FT

WISDOT/CADDs SHEET 42

SB USH 151 TO NB IH 39/90/94

NIGHTTIME CLOSURE ONLY

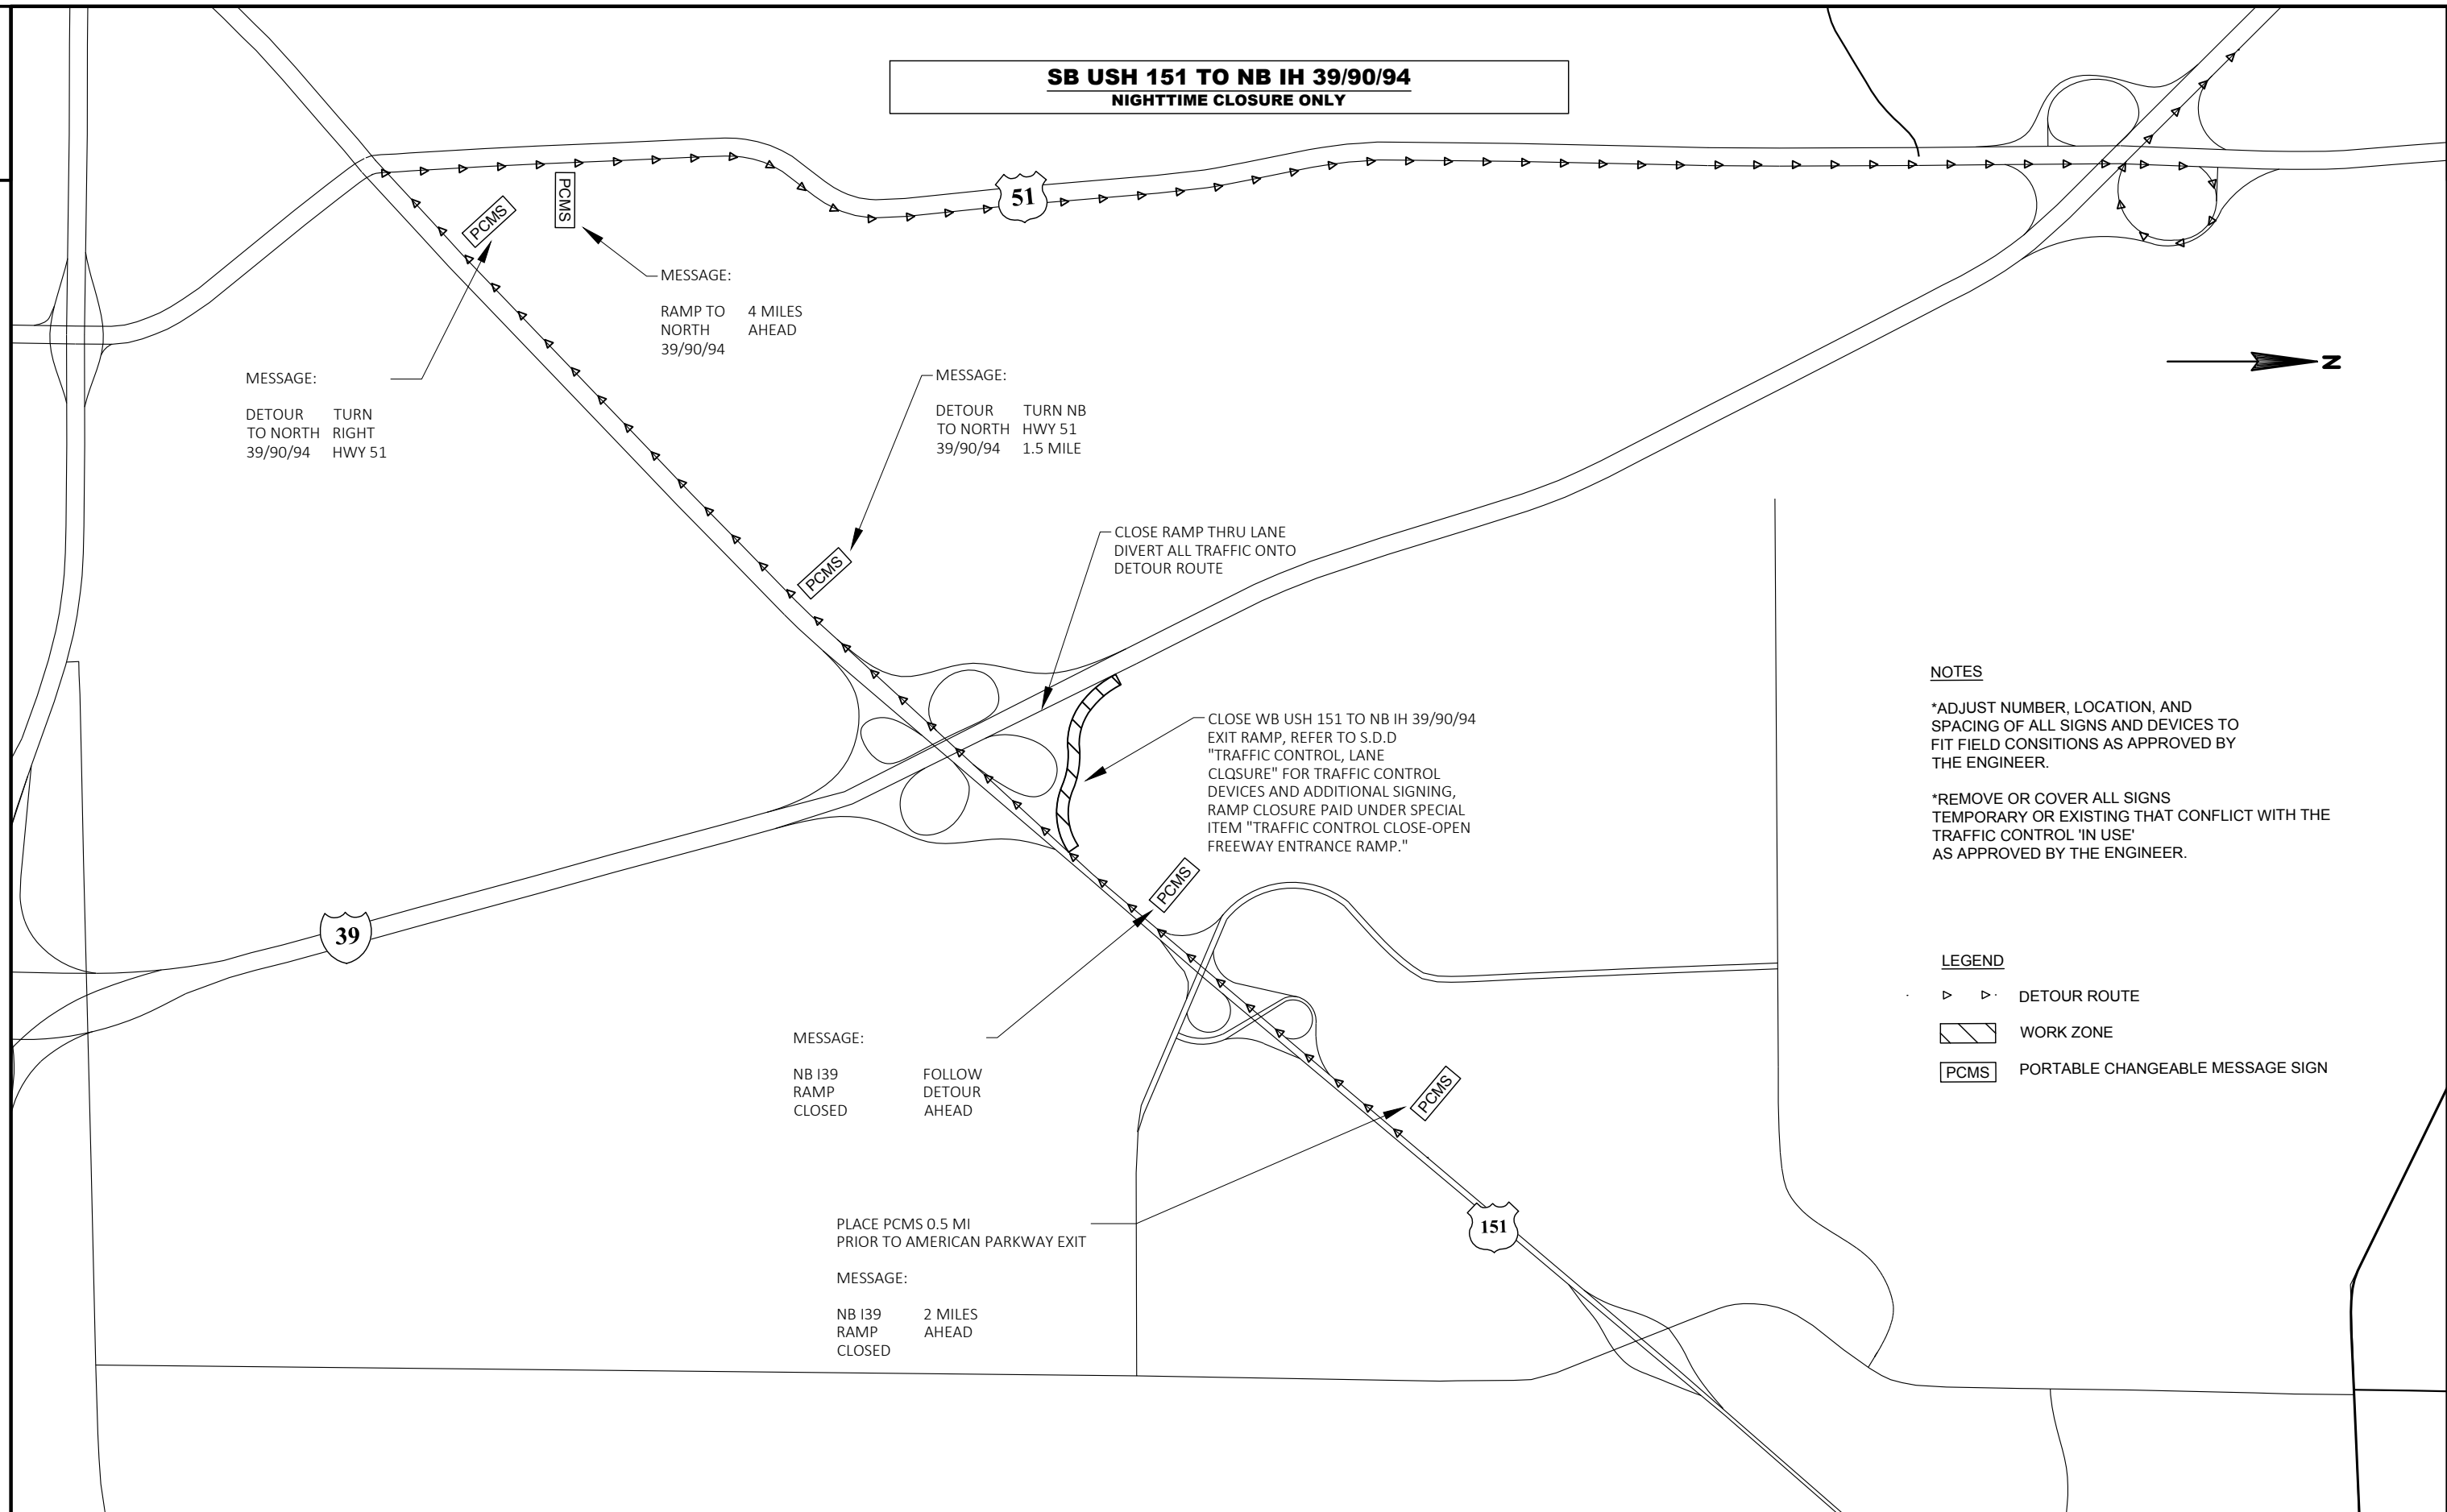

NOTES

*ADJUST NUMBER, LOCATION, AND SPACING OF ALL SIGNS AND DEVICES TO FIT FIELD CONDITIONS AS APPROVED BY THE ENGINEER.

*REMOVE OR COVER ALL SIGNS
TEMPORARY OR EXISTING THAT CONFLICT WITH THE
TRAFFIC CONTROL 'IN USE'
AS APPROVED BY THE ENGINEER.

LEGEND

- | | |
|---|----------------------------------|
|  | DETOUR ROUTE |
|  | WORK ZONE |
|  | PORTABLE CHANGEABLE MESSAGE SIGN |

PROJECT NO:	1112-07-60
-------------	------------

HWY: USH 151


COUNTY: DANE

RAMP DETOURS

SHEET

--	--

NB IH 39/90/94 TO NB USH 151
NIGHTTIME CLOSURE ONLY

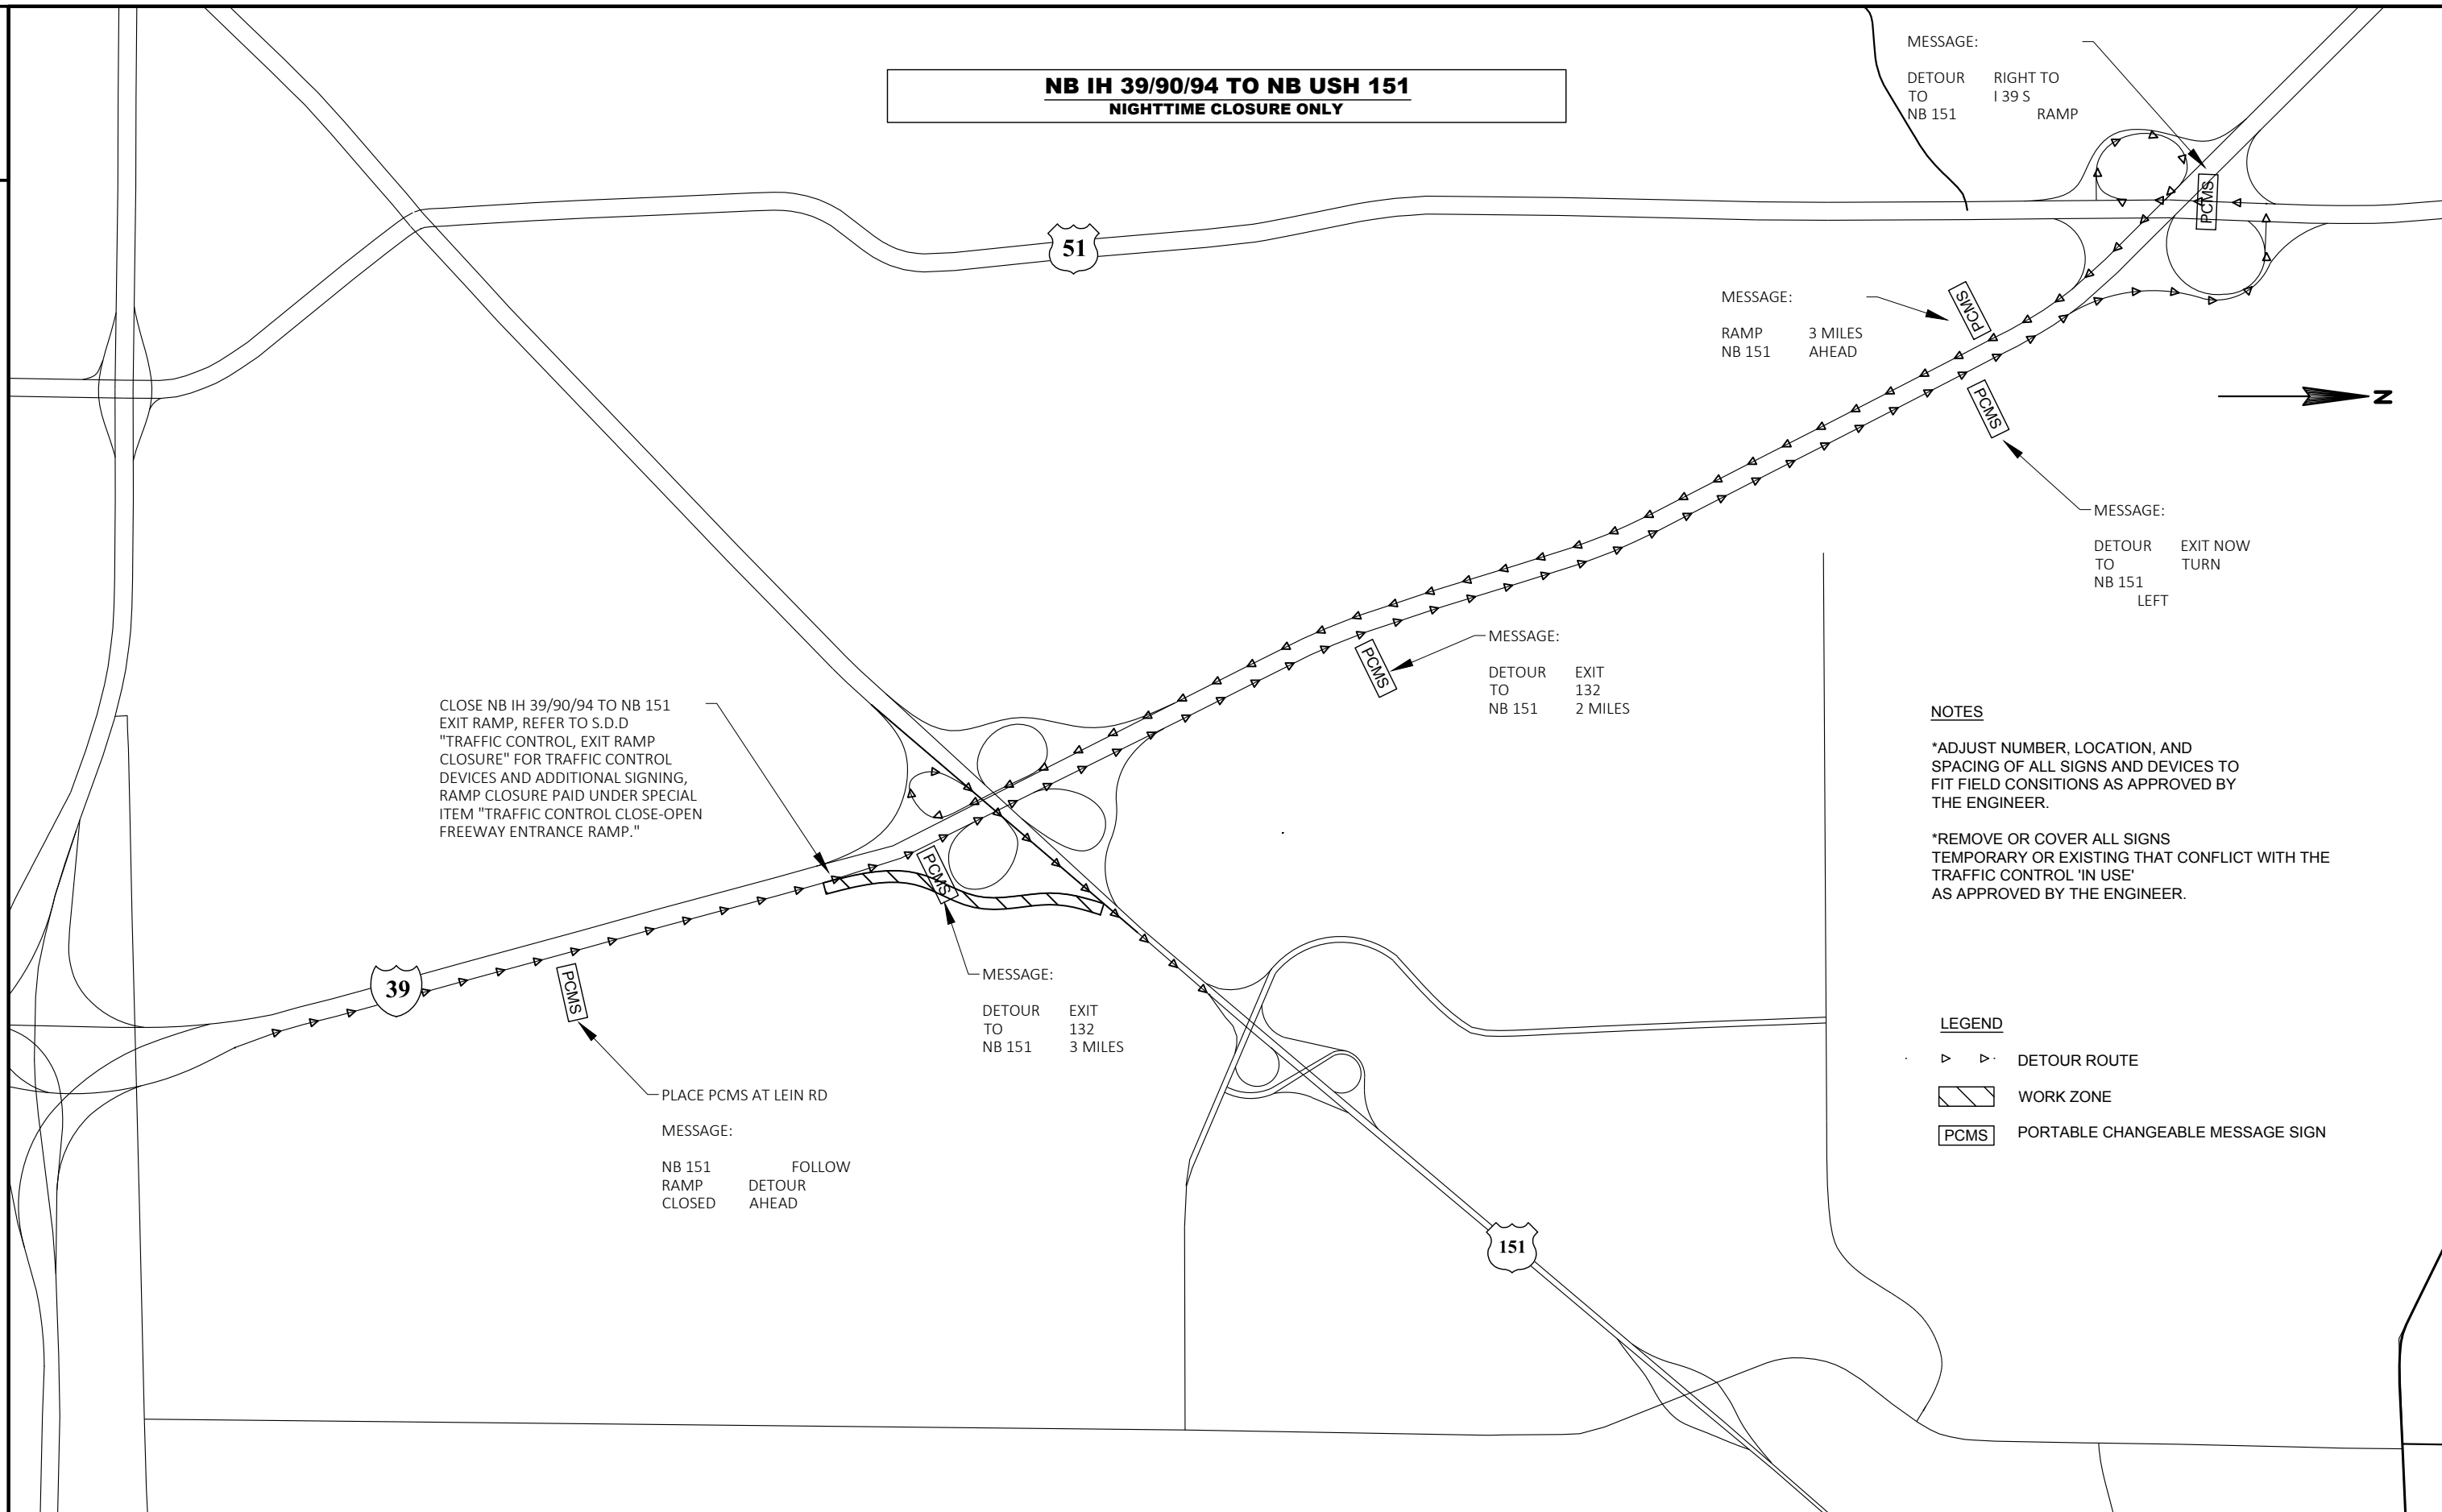

NOTES

*ADJUST NUMBER, LOCATION, AND SPACING OF ALL SIGNS AND DEVICES TO FIT FIELD CONDITIONS AS APPROVED BY THE ENGINEER.

*REMOVE OR COVER ALL SIGNS
TEMPORARY OR EXISTING THAT CONFLICT WITH THE
TRAFFIC CONTROL 'IN USE'
AS APPROVED BY THE ENGINEER.

LEGEND

- | | |
|---|----------------------------------|
|  | DETOUR ROUTE |
|  | WORK ZONE |
|  | PORTABLE CHANGEABLE MESSAGE SIGN |

Estimate Of Quantities

1112-07-60					
Line	Item	Item Description	Unit	Total	Qty
0002	204.0120	Removing Asphaltic Surface Milling	SY	21,258.000	21,258.000
0004	213.0100	Finishing Roadway (project) 01. 1112-07-60	EACH	1.000	1.000
0006	305.0110	Base Aggregate Dense 3/4-Inch	TON	547.000	547.000
0008	415.6000.S	Rout and Seal	LF	24,533.000	24,533.000
0010	416.0610	Drilled Tie Bars	EACH	436.000	436.000
0012	416.0620	Drilled Dowel Bars	EACH	3,352.000	3,352.000
0014	455.0605	Tack Coat	GAL	1,490.000	1,490.000
0016	460.2000	Incentive Density HMA Pavement	DOL	1,530.000	1,530.000
0018	460.5224	HMA Pavement 4 LT 58-28 S	TON	2,381.000	2,381.000
0020	465.0400	Asphaltic Shoulder Rumble Strips	LF	18,835.000	18,835.000
0022	495.1000.S	Cold patch	TON	50.000	50.000
0024	618.0100	Maintenance And Repair of Haul Roads (project) 01. 1112-07-60	EACH	1.000	1.000
0026	619.1000	Mobilization	EACH	1.000	1.000
0028	624.0100	Water	MGAL	3.000	3.000
0030	628.7020	Inlet Protection Type D	EACH	65.000	65.000
0032	634.0614	Posts Wood 4x6-Inch X 14-FT	EACH	17.000	17.000
0034	634.0616	Posts Wood 4x6-Inch X 16-FT	EACH	10.000	10.000
0036	634.0618	Posts Wood 4x6-Inch X 18-FT	EACH	41.000	41.000
0038	634.0620	Posts Wood 4x6-Inch X 20-FT	EACH	16.000	16.000
0040	634.0622	Posts Wood 4x6-Inch X 22-FT	EACH	13.000	13.000
0042	637.2210	Signs Type II Reflective H	SF	961.000	961.000
0044	637.2215	Signs Type II Reflective H Folding	SF	30.000	30.000
0046	637.2220	Signs Type II Reflective SH	SF	27.500	27.500
0048	637.2230	Signs Type II Reflective F	SF	362.000	362.000
0050	638.2602	Removing Signs Type II	EACH	68.000	68.000
0052	638.3000	Removing Small Sign Supports	EACH	102.000	102.000
0054	642.5401	Field Office Type D	EACH	1.000	1.000
0056	643.0100	Traffic Control (project) 01. 1112-07-60	EACH	1.000	1.000
0058	643.0300	Traffic Control Drums	DAY	43,739.000	43,739.000
0060	643.0420	Traffic Control Barricades Type III	DAY	1,080.000	1,080.000
0062	643.0705	Traffic Control Warning Lights Type A	DAY	2,160.000	2,160.000
0064	643.0715	Traffic Control Warning Lights Type C	DAY	10,309.000	10,309.000
0066	643.0800	Traffic Control Arrow Boards	DAY	163.000	163.000
0068	643.0900	Traffic Control Signs	DAY	1,668.000	1,668.000
0070	643.0920	Traffic Control Covering Signs Type II	EACH	136.000	136.000
0072	643.1050	Traffic Control Signs PCMS	DAY	254.000	254.000
0074	646.0106	Pavement Marking Epoxy 4-Inch	LF	1,388.000	1,388.000
0076	646.0126	Pavement Marking Epoxy 8-Inch	LF	78.000	78.000
0078	690.0250	Sawing Concrete	LF	8,483.000	8,483.000

Estimate Of Quantities

1112-07-60					
Line	Item	Item Description	Unit	Total	Qty
0080	SPV.0060	Special 01. Repositioning Traffic Control Devices For Mainline Closures	EACH	30.000	30.000
0082	SPV.0060	Special 02. Traffic Control Close-Open Freeway Entrance Ramp	EACH	30.000	30.000
0084	SPV.0060	Special 03. Mobilization For Cold Patch	EACH	2.000	2.000
0086	SPV.0180	Special 01. Concrete Pavement Repair Overnight	SY	1,795.000	1,795.000
0088	SPV.0180	Special 02. Concrete Pavement Replacement Overnight	SY	1,341.000	1,341.000

BASE AGGREGATE DENSE 3/4-INCH					
STATION	TO	STATION	LOCATION	305.0110 TON	
411+03	NB -	417+50 NB	INSIDE SHOULDER	24	
434+46	NB -	440+00 NB	OUTSIDE SHOULDER	41	
IH 94 WB RAMP	SB -	392+46 SB	OUTSIDE SHOULDER	111	
393+42	SB -	399+68 SB	OUTSIDE SHOULDER	62	
405+50	SB -	409+70 SB	OUTSIDE SHOULDER	31	
411+35	SB -	422+44 SB	OUTSIDE SHOULDER	110	
422+99	SB -	440+00 SB	OUTSIDE SHOULDER	168	
TOTAL 0010				547	

WATER	
624.0100	
LOCATION	MGAL
3	
TOTAL 0010	
3	

CONCRETE																								
416.0610					416.0620					SPV.0180.01					SPV.0180.02									
DRILLED TIE BARS					DRILLED DOWEL BARS					CONCRETE PAVEMENT REPAIR					CONCRETE PAVEMENT					REPLACEMENT OVERNIGHT				
EACH					EACH					SY					SY									
STATION	TO	STATION	LANE NUMBER	L1	L2	L3	AUX	RAMP	L1	L2	L3	AUX	RAMP	L1	L2	L3	AUX	RAMP	L1	L2	L3	AUX	RAMP	
332+00 NB	-	360+00 NB	EAST SPRINGS DR. TO IH 90/94	-	-	-	-	-	-	-	-	-	-	-	-	-	-	-	-	-	-	-	-	
360+00 NB	-	401+00 NB	IH 90/94 TO AMERICAN PKWY	15	76	84	15	-	160	176	560	8	64	72	59	304	69	32	135	153	168	51	-	
401+00 NB	-	477+00 NB	AMERICAN PKWY TO REINER RD.	-	12	21	-	-	128	336	496	-	96	59	163	237	-	48	40	40	69	-	-	
477+00 NB	-	547+57 NB	REINER RD. TO W MAIN ST.	-	-	-	-	-	-	64	32	-	32	-	40	16	-	16	-	-	-	-	-	
332+00 SB	-	360+00 SB	EAST SPRINGS DR. TO IH 90/94	-	24	-	-	-	-	32	-	-	-	-	20	-	-	-	-	40	-	-	-	
360+00 SB	-	401+00 SB	IH 90/94 TO AMERICAN PKWY	-	-	2	16	-	-	16	112	16	32	-	20	75	-	16	-	-	40	53	-	
401+00 SB	-	477+00 SB	AMERICAN PKWY TO REINER RD.	8	46	88	-	-	16	304	384	16	96	-	157	184	11	48	27	136	293	-	-	
477+00 SB	-	547+57 SB	REINER R. TO W MAIN ST.	8	-	21	-	-	16	64	64	-	32	-	105	28	-	16	27	-	69	-	-	
TOTAL 0010				436					3352					1795					1341					

ASPHALT										
204.0120 REMOVING ASPHALTIC SURFACE MILLING					415.6000.S ROUT AND SEAL		455.0605 TACK COAT		460.5224 HMA PAVEMENT 4 LT 58-28 S	
STATION	TO	STATION	LOCATION		SY	LF	GAL	TON	REMARKS	
380+00	NB -	400+00	NB	INSIDE SHOULDER	2222	2000	156	249	10' WIDTH	
382+00	NB -	391+36	NB	OUTSIDE SHOULDER	788	936	55	88	8' WIDTH WITH RAMP TAPER	
392+63	NB -	395+03	NB	OUTSIDE SHOULDER	267	480	19	30	0'-20' TAPER	
397+00	NB -	399+97	NB	OUTSIDE SHOULDER	198	297	14	22	6' WIDTH	
402+14	NB -	409+33	NB	INSIDE SHOULDER	799	719	56	89	10' WIDTH	
402+42	NB -	404+93	NB	OUTSIDE SHOULDER	151	251	11	17	6' WIDTH WITH ~50' TAPER	
407+17	NB -	409+41	NB	OUTSIDE SHOULDER	149	224	10	17	6' WIDTH	
411+03	NB -	423+68	NB	OUTSIDE SHOULDER	967	1635	68	108	6' WIDTH WITH ON-RAMP	
411+08	NB -	440+00	NB	INSIDE SHOULDER	3213	2892	225	360	10' WIDTH	
434+46	NB -	440+00	NB	OUTSIDE SHOULDER	369	554	26	41	6' WIDTH	
IH 94 WB RAMP	SB -	392+46	SB	OUTSIDE SHOULDER	2497	4226	175	280	6' WIDTH (ML) 5' WIDTH (RAMP)	
376+00	SB -	399+68	SB	INSIDE SHOULDER	2631	2368	184	295	10' WIDTH	
393+42	SB -	399+68	SB	OUTSIDE SHOULDER	462	716	32	52	6' WIDTH WITH RAMP TAPER	
402+02	SB -	409+42	SB	INSIDE SHOULDER	822	740	58	92	10' WIDTH	
402+02	SB -	409+47	SB	OUTSIDE SHOULDER	497	745	35	56	6' WIDTH	
411+35	SB -	422+44	SB	OUTSIDE SHOULDER	909	1109	64	102	6' WIDTH WITH RAMP TAPERS	
411+35	SB -	440+00	SB	INSIDE SHOULDER	3183	2940	223	356	10' WIDTH	
422+99	SB -	440+00	SB	OUTSIDE SHOULDER	1134	1701	79	127	6' WIDTH	
TOTAL 0010					21258	24533	1490	2381		

ASPHALTIC SHOULDER RUMBLE STRIPS

STATION	TO	STATION	LOCATION		465.0400 LF
380+00	NB -	400+00	NB	INSIDE SHOULDER	2000
382+00	NB -	389+50	NB	OUTSIDE SHOULDER	750
397+00	NB -	399+97	NB	OUTSIDE SHOULDER	297
402+14	NB -	409+33	NB	INSIDE SHOULDER	719
402+42	NB -	404+93	NB	OUTSIDE SHOULDER	251
407+17	NB -	409+41	NB	OUTSIDE SHOULDER	224
411+03	NB -	417+40	NB	OUTSIDE SHOULDER	637
411+08	NB -	440+00	NB	INSIDE SHOULDER	2892
434+46	NB -	440+00	NB	OUTSIDE SHOULDER	554
377+50	SB -	392+46	SB	OUTSIDE SHOULDER	1496
376+00	SB -	399+68	SB	INSIDE SHOULDER	2368
394+04	SB -	399+68	SB	OUTSIDE SHOULDER	564
402+02	SB -	409+42	SB	INSIDE SHOULDER	740
402+02	SB -	409+47	SB	OUTSIDE SHOULDER	745
413+62	SB -	421+70	SB	OUTSIDE SHOULDER	808
411+35	SB -	440+00	SB	INSIDE SHOULDER	2865
430+75	SB -	440+00	SB	OUTSIDE SHOULDER	925
TOTAL 0010					18835

COLD PATCHING

495.1000.S SPV.0060.03 MOBILIZATION FOR COLD		
LOCATION	COLD PATCH TON	PATCH EACH
PROJECT	50	2
TOTAL 0010	50	2

INLET PROTECTION TYPE D

628.7020	
LOCATION	EACH
	65
TOTAL 0010	65

PERMANENT SIGNING

						634.0614	634.0616	634.0618	634.0620	634.0622	637.2210	637.2215	637.2220	637.2230	638.2602	638.3000
						POSTS WOOD	POSTS WOOD	POSTS WOOD	POSTS WOOD	POSTS WOOD	SIGNS TYPE II REFLECTIVE H	SIGNS TYPE II REFLECTIVE H FOLDING	SIGNS TYPE II REFLECTIVE SH	SIGNS TYPE II REFLECTIVE F	REMOVING SIGNS TYPE II	REMOVING SMALL SIGN SUPPORTS
						4X6-INCH X	4X6-INCH X	4X6-INCH X	4X6-INCH X	4X6-INCH X						
NUMBER	STATION	LOCATION	SIGN SIZE (IN X IN)	SIGN PLATE NUMBER		14-FT EACH	16-FT EACH	18-FT EACH	20-FT EACH	22-FT EACH	SF	SF	SF	SF	EACH	EACH
1-1	350+75	NB RT	48 X 48	W4-1R	-	-	-	2	-	-	-	-	-	16	1	1
1-2	352+75	SB LT	48 X 60	R2-1	-	-	-	2	-	-	20	-	-	-	1	2
1-3	352+75	SB RT	48 X 60	R2-1	-	-	-	2	-	-	20	-	-	-	1	2
1-4	352+75	NB LT	48 X 60	R2-1	-	-	-	-	-	-	20	-	-	-	-	-
1-5	352+75	NB RT	48 X 60	R2-1	-	-	-	2	-	-	20	-	-	-	1	2
1-6	355+20	SB LT	48 X 48	W4-1R	-	-	-	2	-	-	-	-	-	16	1	2
1-7	357+00	SB LT	96 X 60	E5-1B	-	-	-	-	2	-	40	-	-	-	1	2
1-8	357+90	NB RT	48 X 90	W13-2B	-	-	-	-	-	2	-	-	-	30	1	2
1-9	357+90	NB RT	48 X 30	R11-54F	-	-	-	-	-	-	-	10	-	-	-	-
1-10	358+35	NB LT	21 X 60	D10-5	-	-	-	-	-	-	8.75	-	-	-	1	-
1-11	358+45	SB RT	21 X 60	D10-5	-	-	-	-	-	-	8.75	-	-	-	1	-
1-12	362+50	SB LT	48 X 90	W13-2B	-	-	-	-	-	2	-	-	-	30	1	2
1-13	362+50	SB LT	48 X 30	R11-54F	-	-	-	-	-	-	-	10	-	-	-	-
2-1	363+50	NB RT	96 X 60	E5-1B	-	-	-	-	2	-	40	-	-	-	1	2
2-2	364+60	SB RT	36 X 48	R3-4B	-	-	1	-	-	-	12	-	-	-	1	1
2-3	364+60	NB LT	36 X 48	R3-4B	-	-	-	-	-	-	12	-	-	-	-	-
2-4	366+00	NB RT	48 X 48	W4-3R	-	-	-	2	-	-	-	-	-	16	1	1
2-5	368+50	NB RT	30 X 36	I55-56	-	-	1	-	-	-	7.5	-	-	-	-	-
2-6	370+20	NB LT	21 X 60	D10-5	1	-	-	-	-	-	8.75	-	-	-	1	1
2-7	370+20	SB RT	21 X 60	D10-5	-	-	-	-	-	-	8.75	-	-	-	-	-
2-8	372+25	SB LT	48 X 48	W4-1R	-	-	-	2	-	-	-	-	-	16	1	1
2-9	374+60	SB LT	96 X 60	E5-1B	-	-	-	-	2	-	40	-	-	-	1	2
2-10	378+00	NB RT	36 X 54	J4-1	-	-	-	1	-	-	13.5	-	-	-	1	1
3-1	380+75	NB LT	21 X 60	D10-5	1	-	-	-	-	-	8.75	-	-	-	1	1
3-2	380+75	SB RT	21 X 60	D10-5	-	-	-	-	-	-	8.75	-	-	-	-	-
3-3	381+70	SB LT	48 X 60	W13-2	-	-	-	2	-	-	-	-	-	20	1	2
3-4	381+70	SB LT	48 X 30	R11-54F	-	-	-	-	-	-	-	10	-	-	-	-
3-5	383+75	SB LT	78 X 36	R3-33R	-	-	2	-	-	-	19.5	-	-	-	1	2
3-6	386+20	SB RT	36 X 54	J4-1	-	-	-	1	-	-	13.5	-	-	-	1	1
3-4	387+20	NB LT	48 X 60	R2-1	-	-	-	2	-	-	20	-	-	-	1	2
3-8	387+20	NB RT	48 X 60	R2-1	-	-	-	2	-	-	20	-	-	-	1	2
3-9	389+50	SB LT	48 X 60	R2-1	-	-	-	2	-	-	20	-	-	-	1	2
3-10	391+30	NB LT	21 X 60	D10-5	1	-	-	-	-	-	8.75	-	-	-	1	1
3-11	391+30	SB RT	21 X 60	D10-5	-	-	-	-	-	-	8.75	-	-	-	-	-
3-12	391+50	SB LT	48 X 36	R8-7	-	-	1	-	-	-	12	-	-	-	1	1
4-1	393+85	NB RT	48 X 90	W13-2C	-	-	-	-	-	2	-	-	-	30	1	2
4-2	395+80	NB RT	96 X 60	E5-1B	-	-	-	-	2	-	40	-	-	-	1	2
4-3	397+00	SB LT	-	-	-	-	-	-	-	-	-	-	-	-	1	1
4-4	398+25	NB RT	-	-	-	-	-	-	-	-	-	-	-	-	1	1
4-5	399+50	SB LT	48 X 48	W4-3R	-	-	-	2	-	-	-	-	-	16	1	2


CONTINUED ON NEXT PAGE

PERMANENT SIGNING

					634.0614	634.0616	634.0618	634.0620	634.0622	637.2210	637.2215	637.2220	637.2230	638.2602	638.3000
					POSTS WOOD	POSTS WOOD	POSTS WOOD	POSTS WOOD	POSTS WOOD	SIGNS TYPE II REFLECTIVE H	SIGNS TYPE II		SIGNS TYPE II REFLECTIVE F	REMOVING SIGNS TYPE II	REMOVING SMALL SIGN SUPPORTS
					4X6-INCH X	4X6-INCH X	4X6-INCH X	4X6-INCH X	4X6-INCH X		REFLECTIVE H	FOLDING	REFLECTIVE SH		
NUMBER	STATION	LOCATION	(IN X IN)	SIGN PLATE NUMBER	14-FT EACH	16-FT EACH	18-FT EACH	20-FT EACH	22-FT EACH	SF	SF	SF	SF	EACH	EACH
4-6	402+05	NB	LT	21 X 60	D10-5	1	-	-	-	-	8.75	-	-	-	1
4-7	402+05	SB	RT	21 X 60	D10-5	-	-	-	-	-	8.75	-	-	-	-
4-8	402+75	SB	LT	36 X 54	J4-1	-	-	1	-	-	13.5	-	-	-	-
4-9	403+50	NB	RT	48 X 90	W13-2B	-	-	-	-	2	-	-	-	30	1
4-10	405+00	SB	LT	-	-	-	-	-	-	-	-	-	-	1	1
4-11	405+00	SB	LT	-	-	-	-	-	-	-	-	-	-	1	1
4-12	406+00	NB	RT	96 X 60	E5-1B	-	-	-	2	-	40	-	-	-	1
4-13	407+00	SB	LT	30 X 36	I55-56	-	1	-	-	-	7.5	-	-	-	-
5-1	411+65	NB	RT	48 X 48	W4-1R	-	-	2	-	-	-	-	-	16	1
5-2	412+40	NB	LT	21 X 60	D10-5	1	-	-	-	-	8.75	-	-	-	1
5-3	412+40	SB	RT	21 X 60	D10-5	-	-	-	-	-	8.75	-	-	-	-
5-4	419+75	SB	LT	48 X 48	W4-1R	-	-	2	-	-	-	-	-	16	1
5-5	421+20	SB	LT	96 X 84	E5-1B	-	-	-	-	3	56	-	-	-	1
5-6	421+20	SB	LT	96 X 24	E13-1P	-	-	-	-	-	-	-	-	16	-
5-7	422+95	NB	LT	21 X 60	D10-5	1	-	-	-	-	8.75	-	-	-	1
5-8	422+95	SB	RT	21 X 60	D10-5	-	-	-	-	-	8.75	-	-	-	-
6-1	424+30	SB	LT	-	-	-	-	-	-	-	-	-	-	1	2
6-2	426+65	SB	LT	-	-	-	-	-	-	-	-	-	-	1	2
6-3	426+65	SB	RT	-	-	-	-	-	-	-	-	-	-	1	2
6-4	428+25	SB	LT	48 X 90	W13-2C	-	-	-	-	2	-	-	-	30	1
6-5	429+75	NB	RT	60 X 66	D12-5	-	-	-	2	-	-	-	27.5	-	1
6-6	432+95	NB	RT	48 X 36	R8-7	-	1	-	-	-	12	-	-	-	1
6-7	433+50	NB	LT	21 X 60	D10-5	1	-	-	-	-	8.75	-	-	-	1
6-8	433+50	SB	RT	21 X 60	D10-5	-	-	-	-	-	8.75	-	-	-	-
7-1	439+85	NB	RT	36 X 54	J4-1	-	-	1	-	-	13.5	-	-	-	1
7-2	444+10	NB	LT	21 X 60	D10-5	1	-	-	-	-	8.75	-	-	-	1
7-3	444+10	SB	RT	21 X 60	D10-5	-	-	-	-	-	8.75	-	-	-	-
7-4	449+30	NB	RT	84 X 30	I2-3A	-	2	-	-	-	17.5	-	-	-	1
7-5	451+00	SB	LT	48 X 48	W3-5	-	-	2	-	-	-	-	-	16	1
7-6	451+15	SB	RT	48 X 48	W3-5	-	-	2	-	-	-	-	-	16	1
8-1	454+00	NB	LT	36 X 54	J4-1	-	-	1	-	-	13.5	-	-	-	1
8-2	454+65	NB	LT	21 X 60	D10-5	1	-	-	-	-	8.75	-	-	-	1
8-3	454+65	SB	RT	21 X 60	D10-5	-	-	-	-	-	8.75	-	-	-	-
8-4	465+20	NB	LT	21 X 60	D10-5	1	-	-	-	-	8.75	-	-	-	1
8-5	465+20	SB	RT	21 X 60	D10-5	-	-	-	-	-	8.75	-	-	-	-
8-6	467+70	NB	RT	90 X 60	E5-1A	-	-	-	2	-	37.5	-	-	-	1
9-1	475+00	SB	LT	48 X 48	W4-1R	-	-	2	-	-	-	-	-	16	1
9-2	475+80	NB	LT	21 X 60	D10-5	1	-	-	-	-	8.75	-	-	-	1
9-3	475+80	SB	RT	21 X 60	D10-5	-	-	-	-	-	8.75	-	-	-	-
10-1	483+80	NB	RT	48 X 48	W4-1R	-	-	2	-	-	-	-	-	16	1


CONTINUED ON NEXT PAGE


5

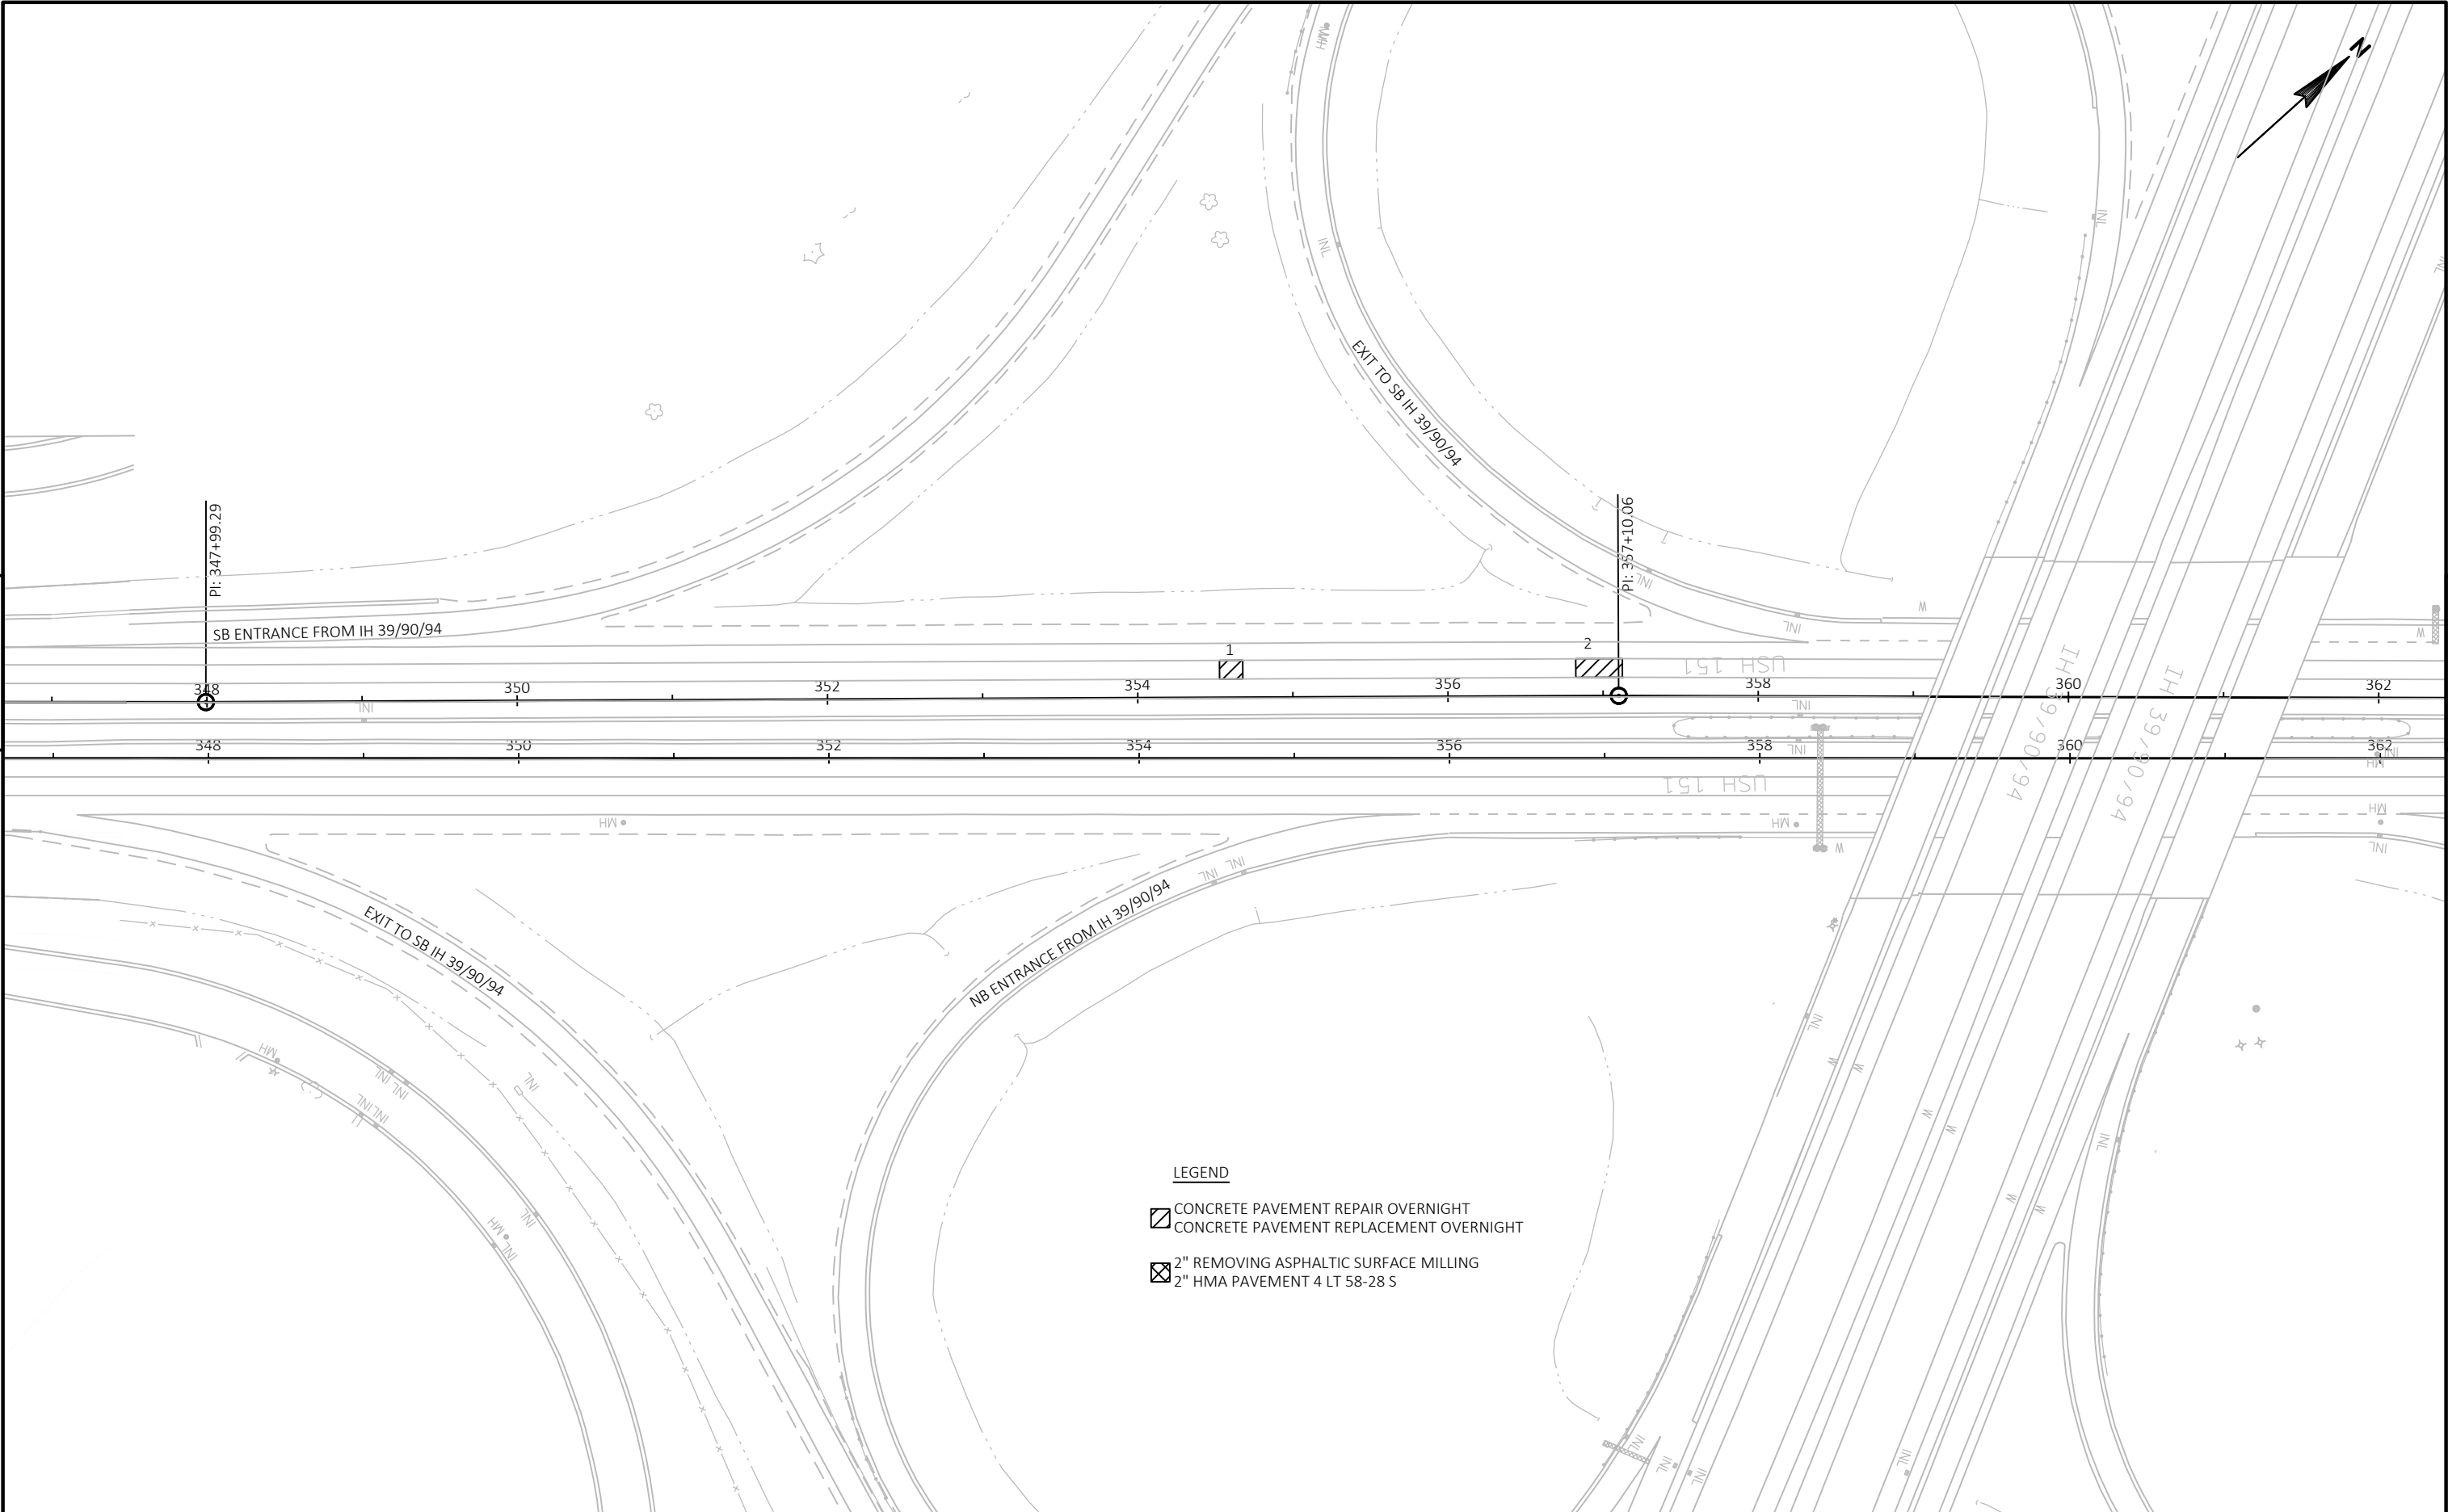


5

PROJECT NO: 1112-07-60	HWY: 151	COUNTY: DANE	PLAN	SHEET	E
------------------------	----------	--------------	------	-------	---

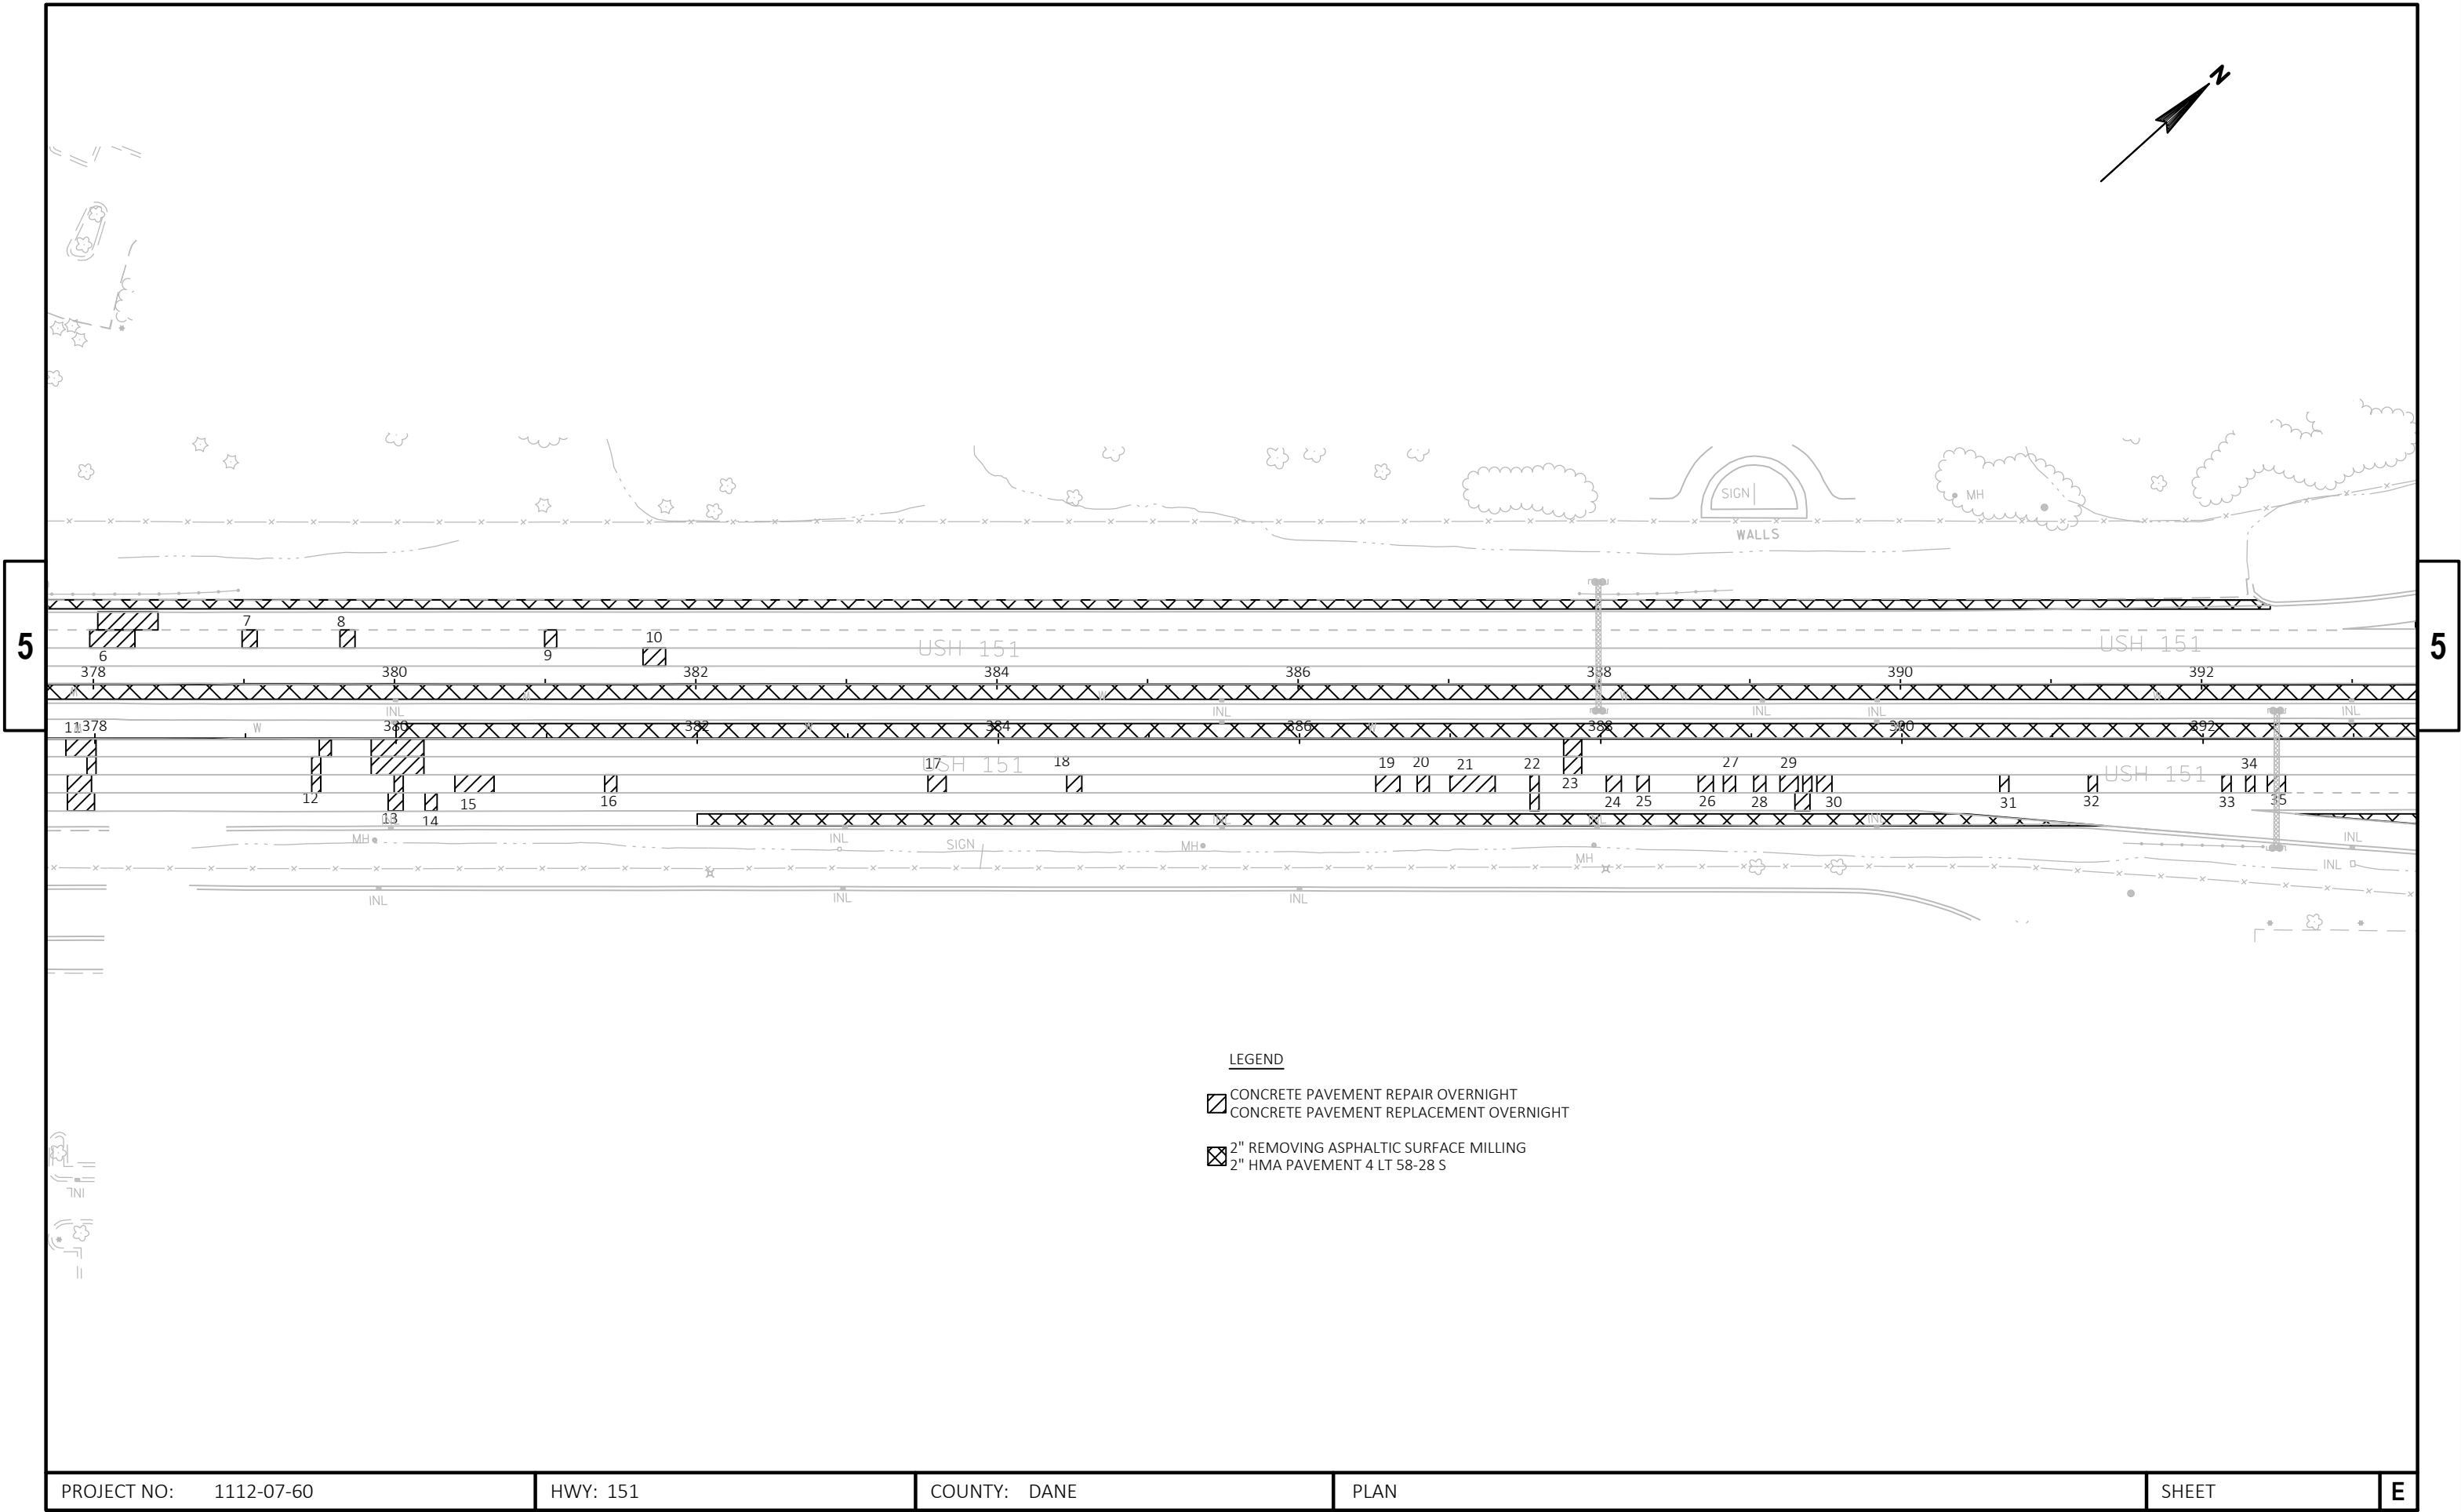

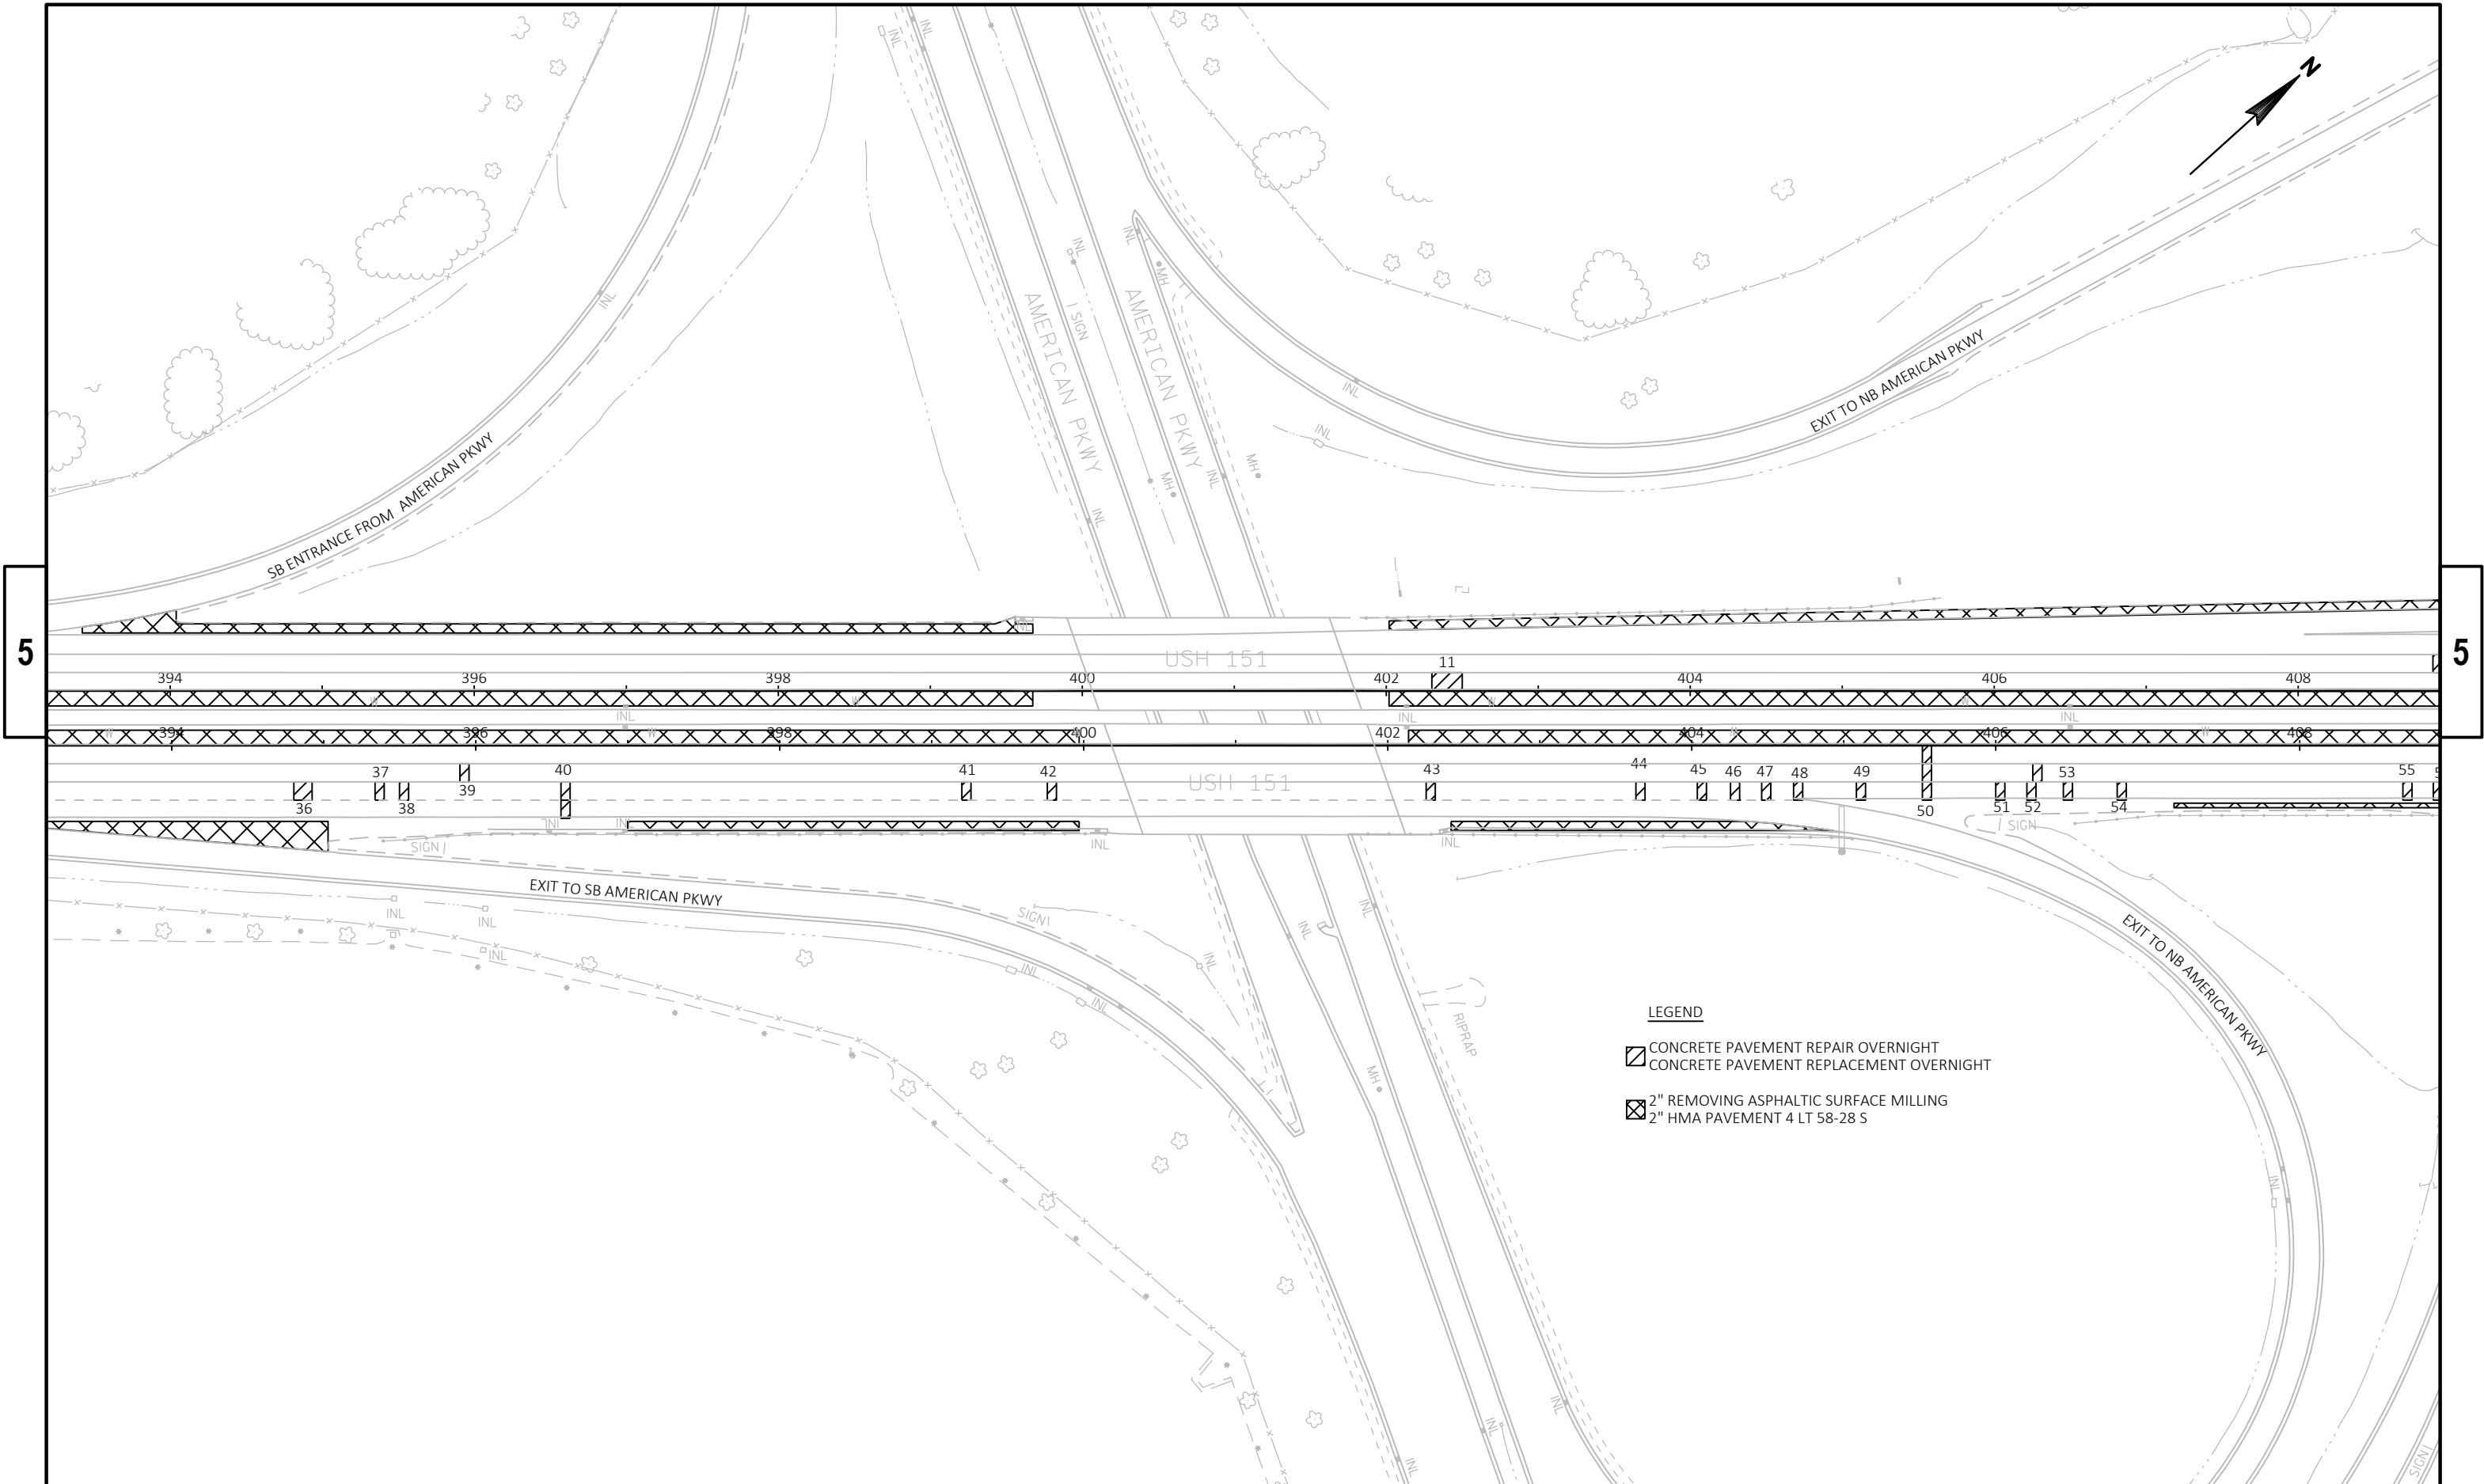

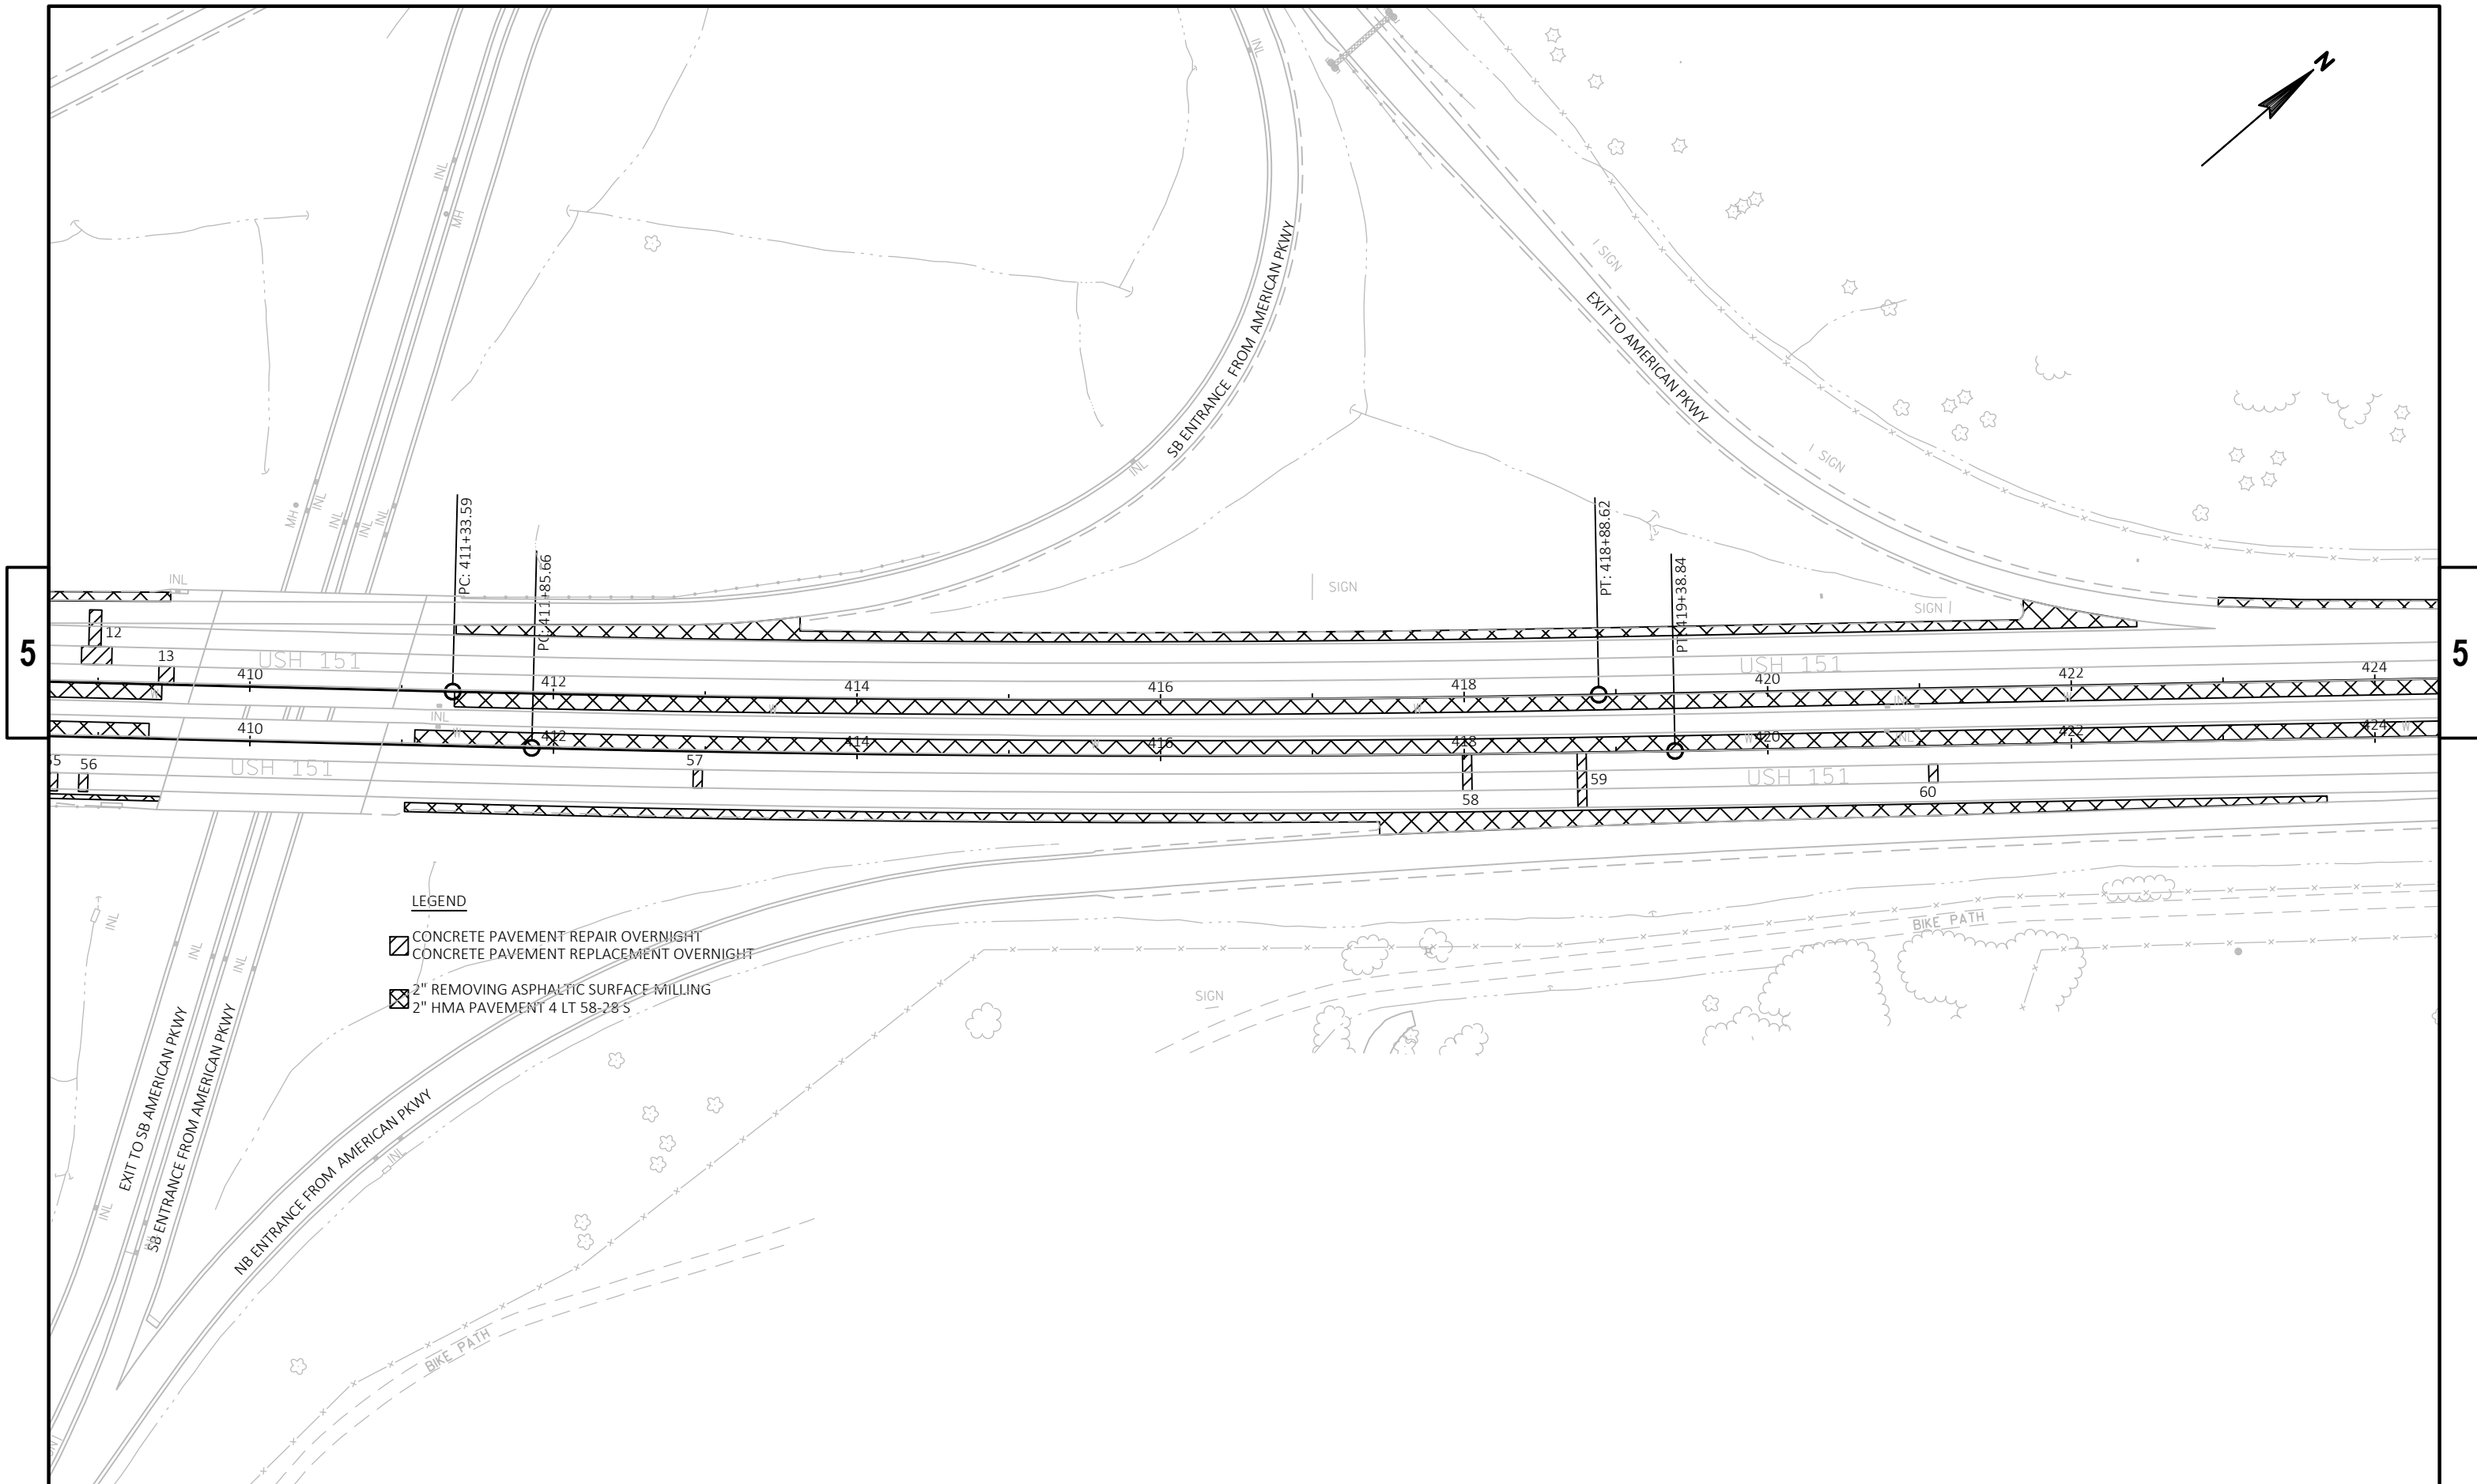

PROJECT NO: 1112-07-60


HWY: USH 151

COUNTY: DANE

PLAN



SHEET

E

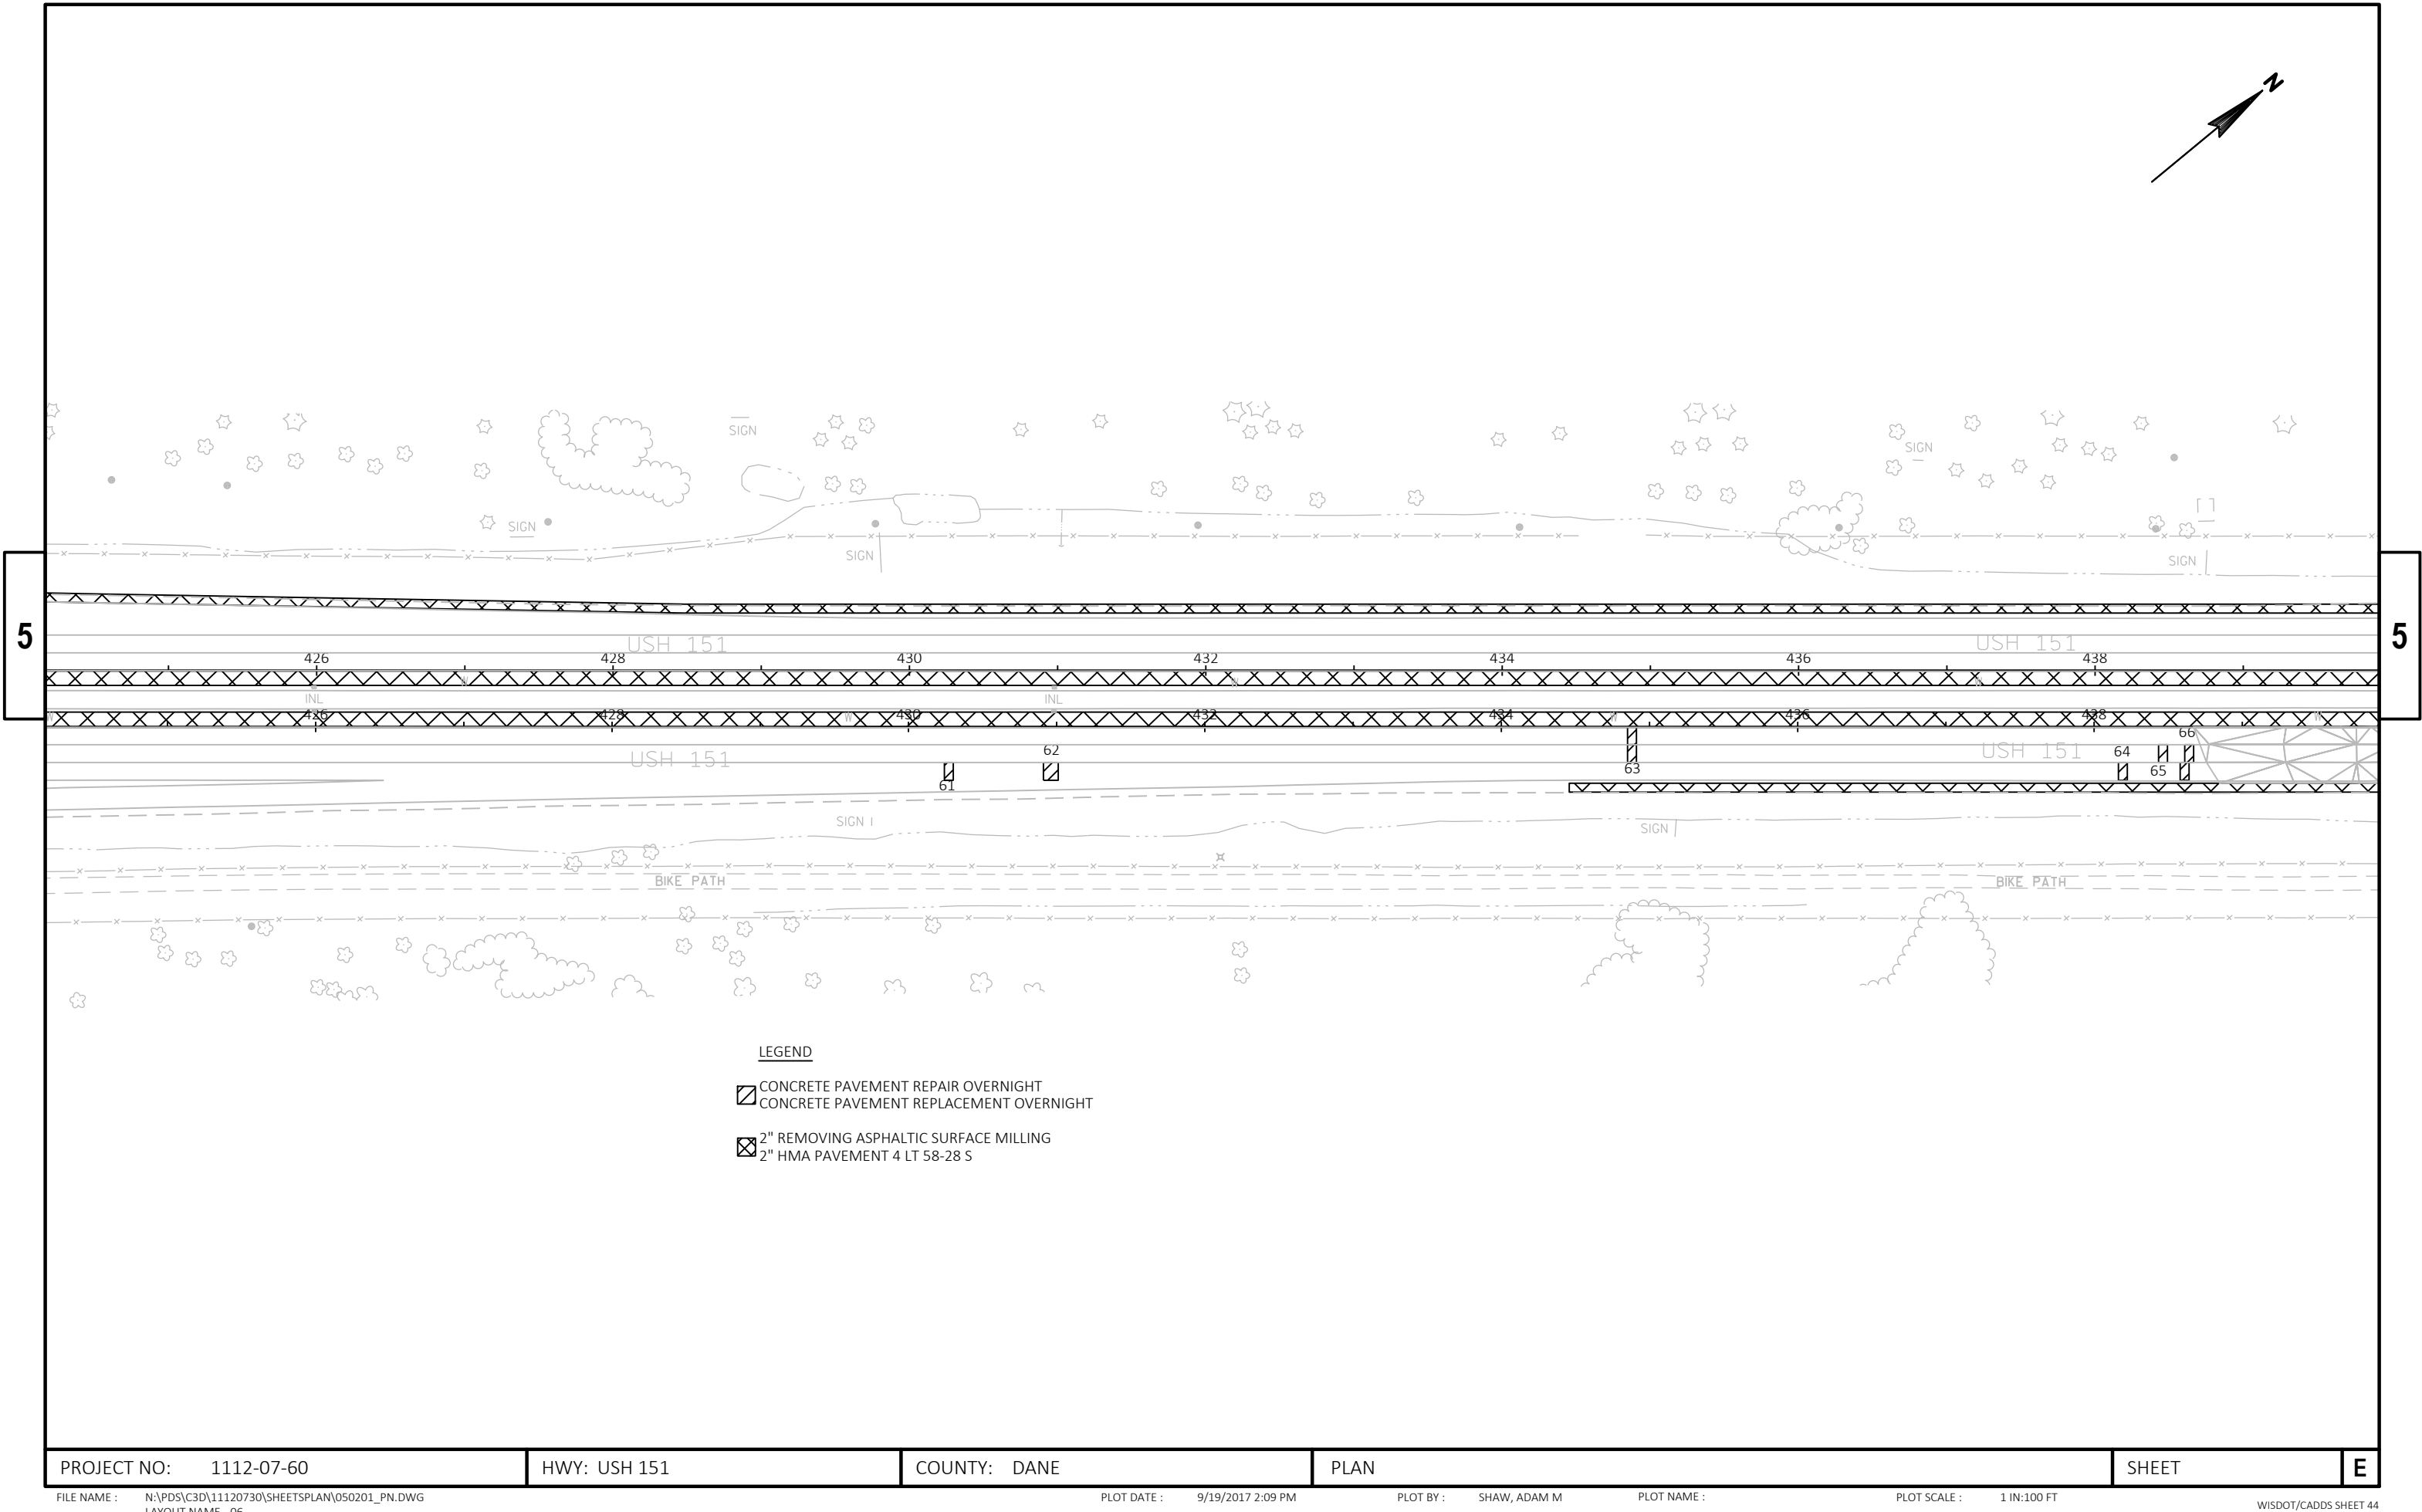

5


5

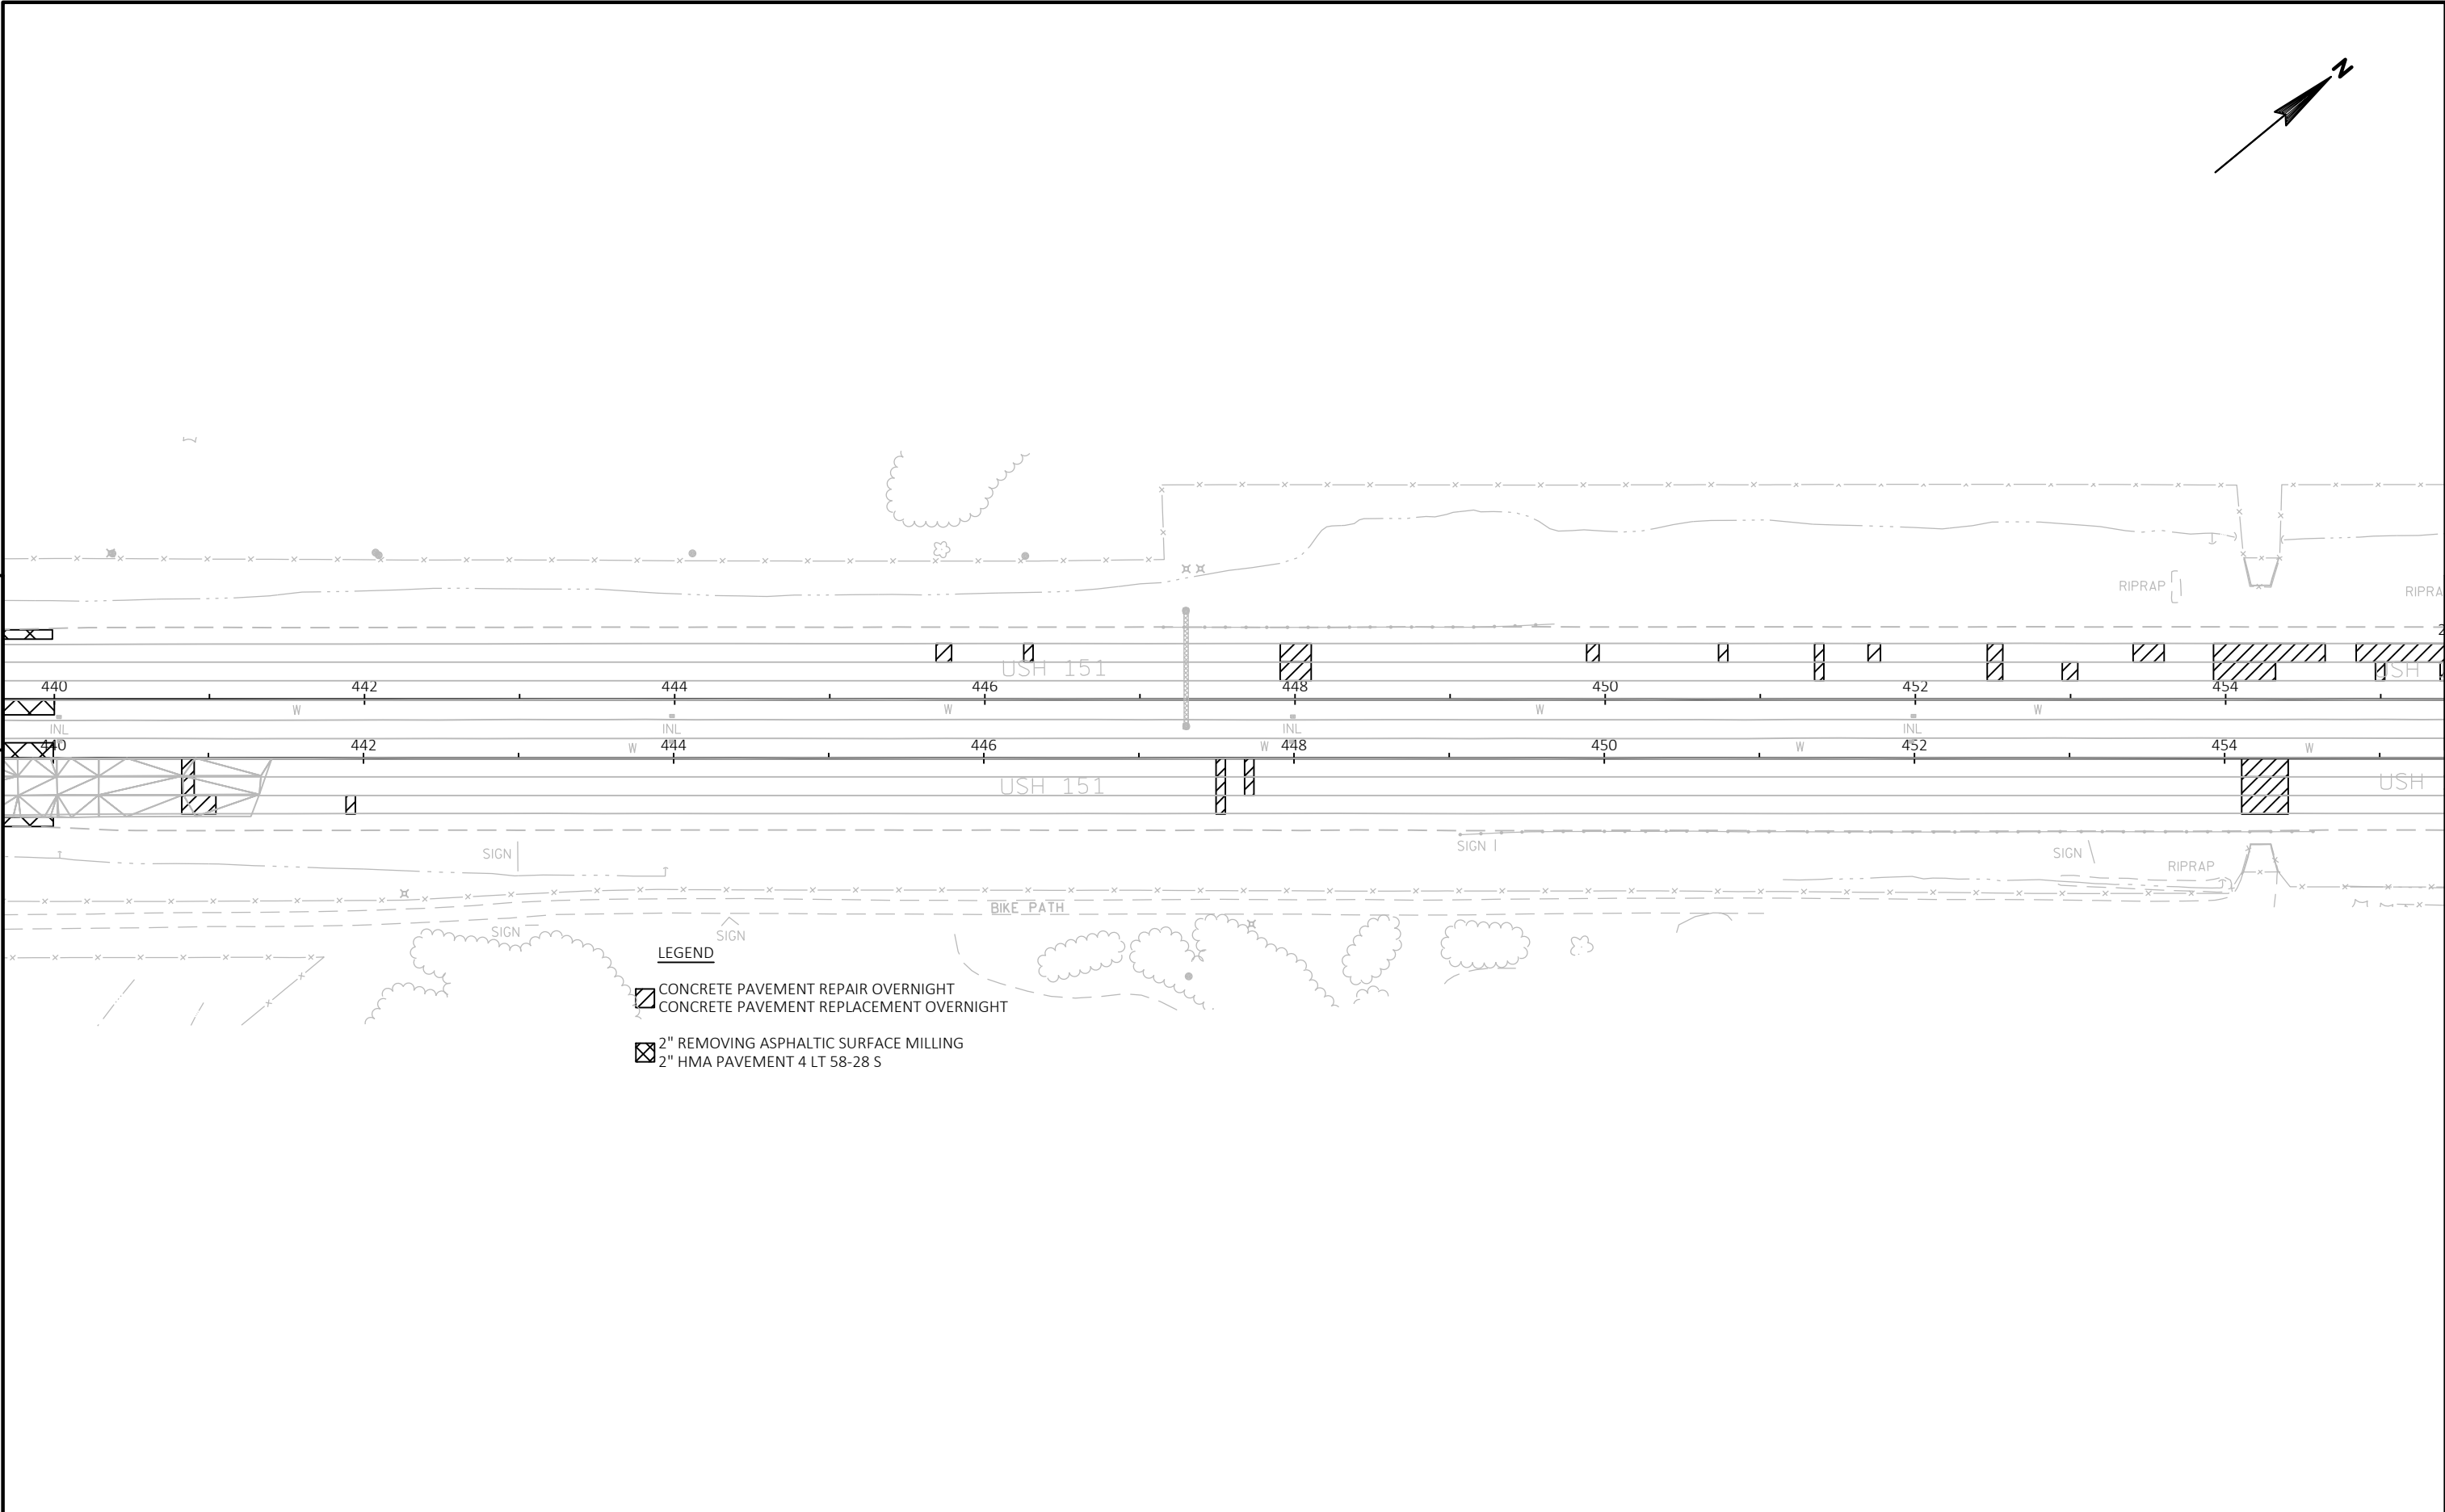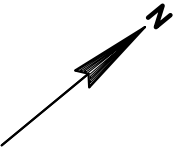


LEGEND

- [Diagonal Hatching] CONCRETE PAVEMENT REPAIR OVERNIGHT
- [Diagonal Hatching] CONCRETE PAVEMENT REPLACEMENT OVERNIGHT
- [Cross-Hatching] 2" REMOVING ASPHALTIC SURFACE MILLING
- [Solid Hatching] 2" HMA PAVEMENT 4 LT 58-28 S

PROJECT NO: 1112-07-60	HWY: USH 151	COUNTY: DANE	PLAN	SHEET	E
------------------------	--------------	--------------	------	-------	---

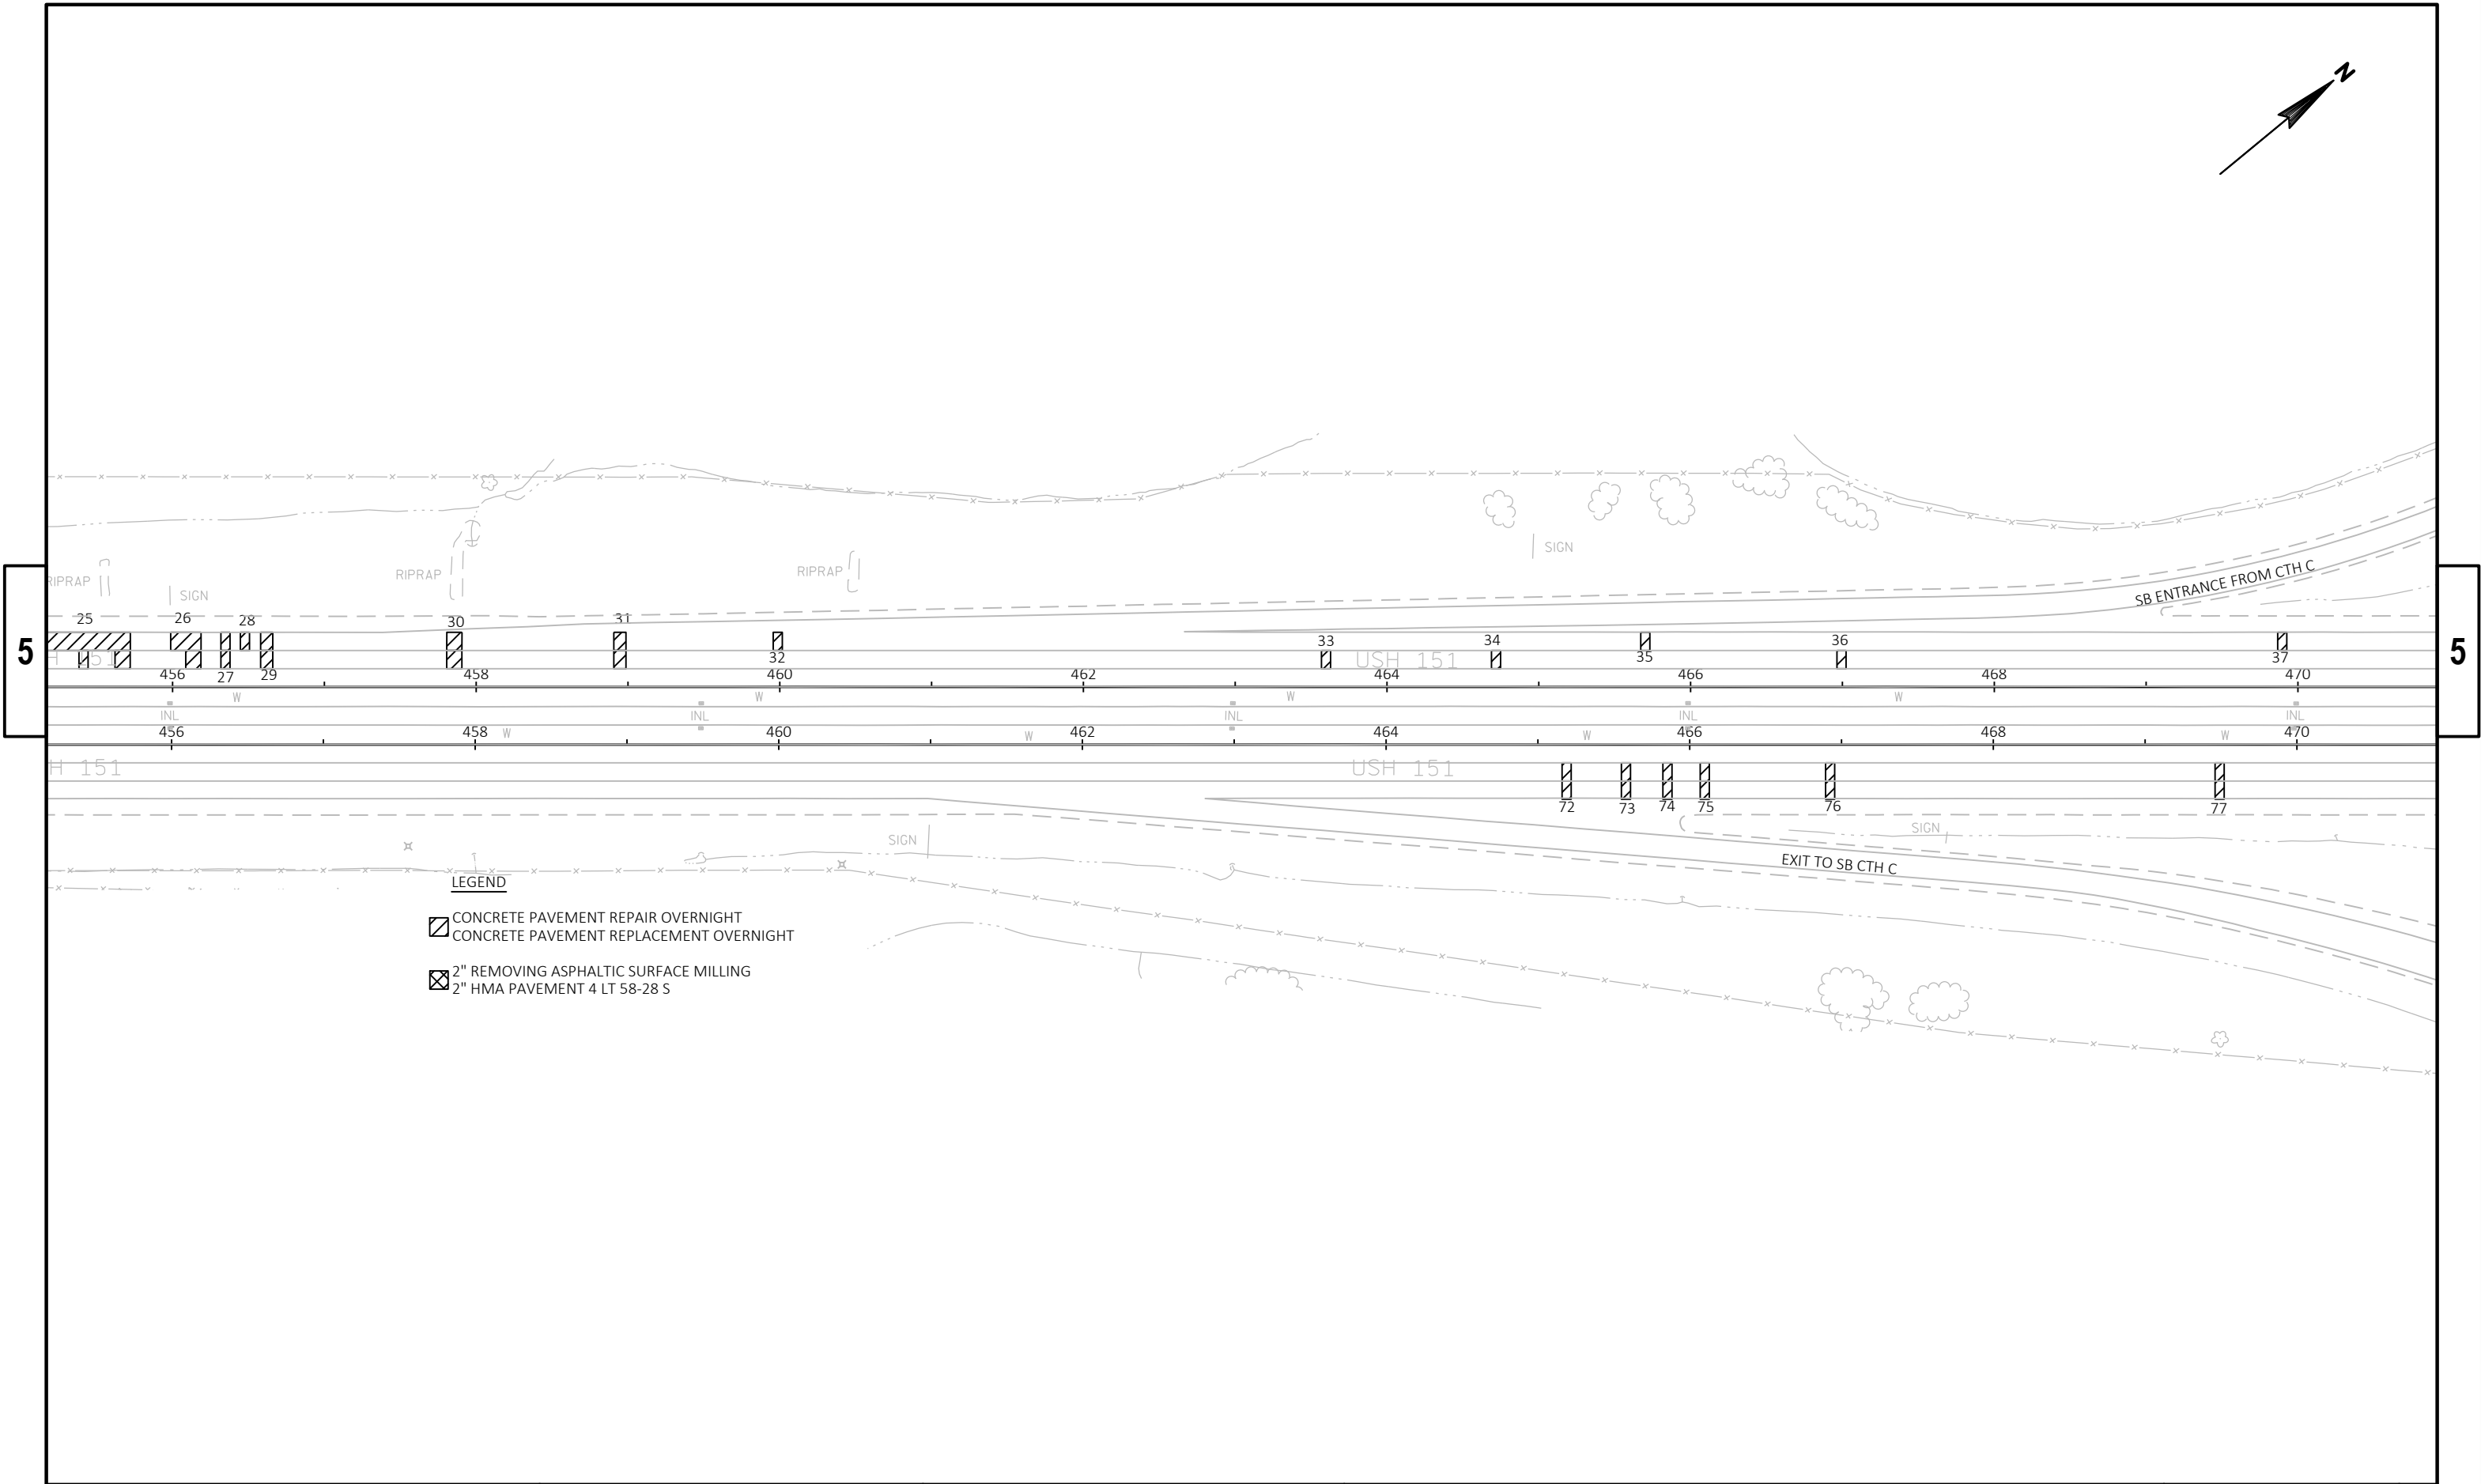


5

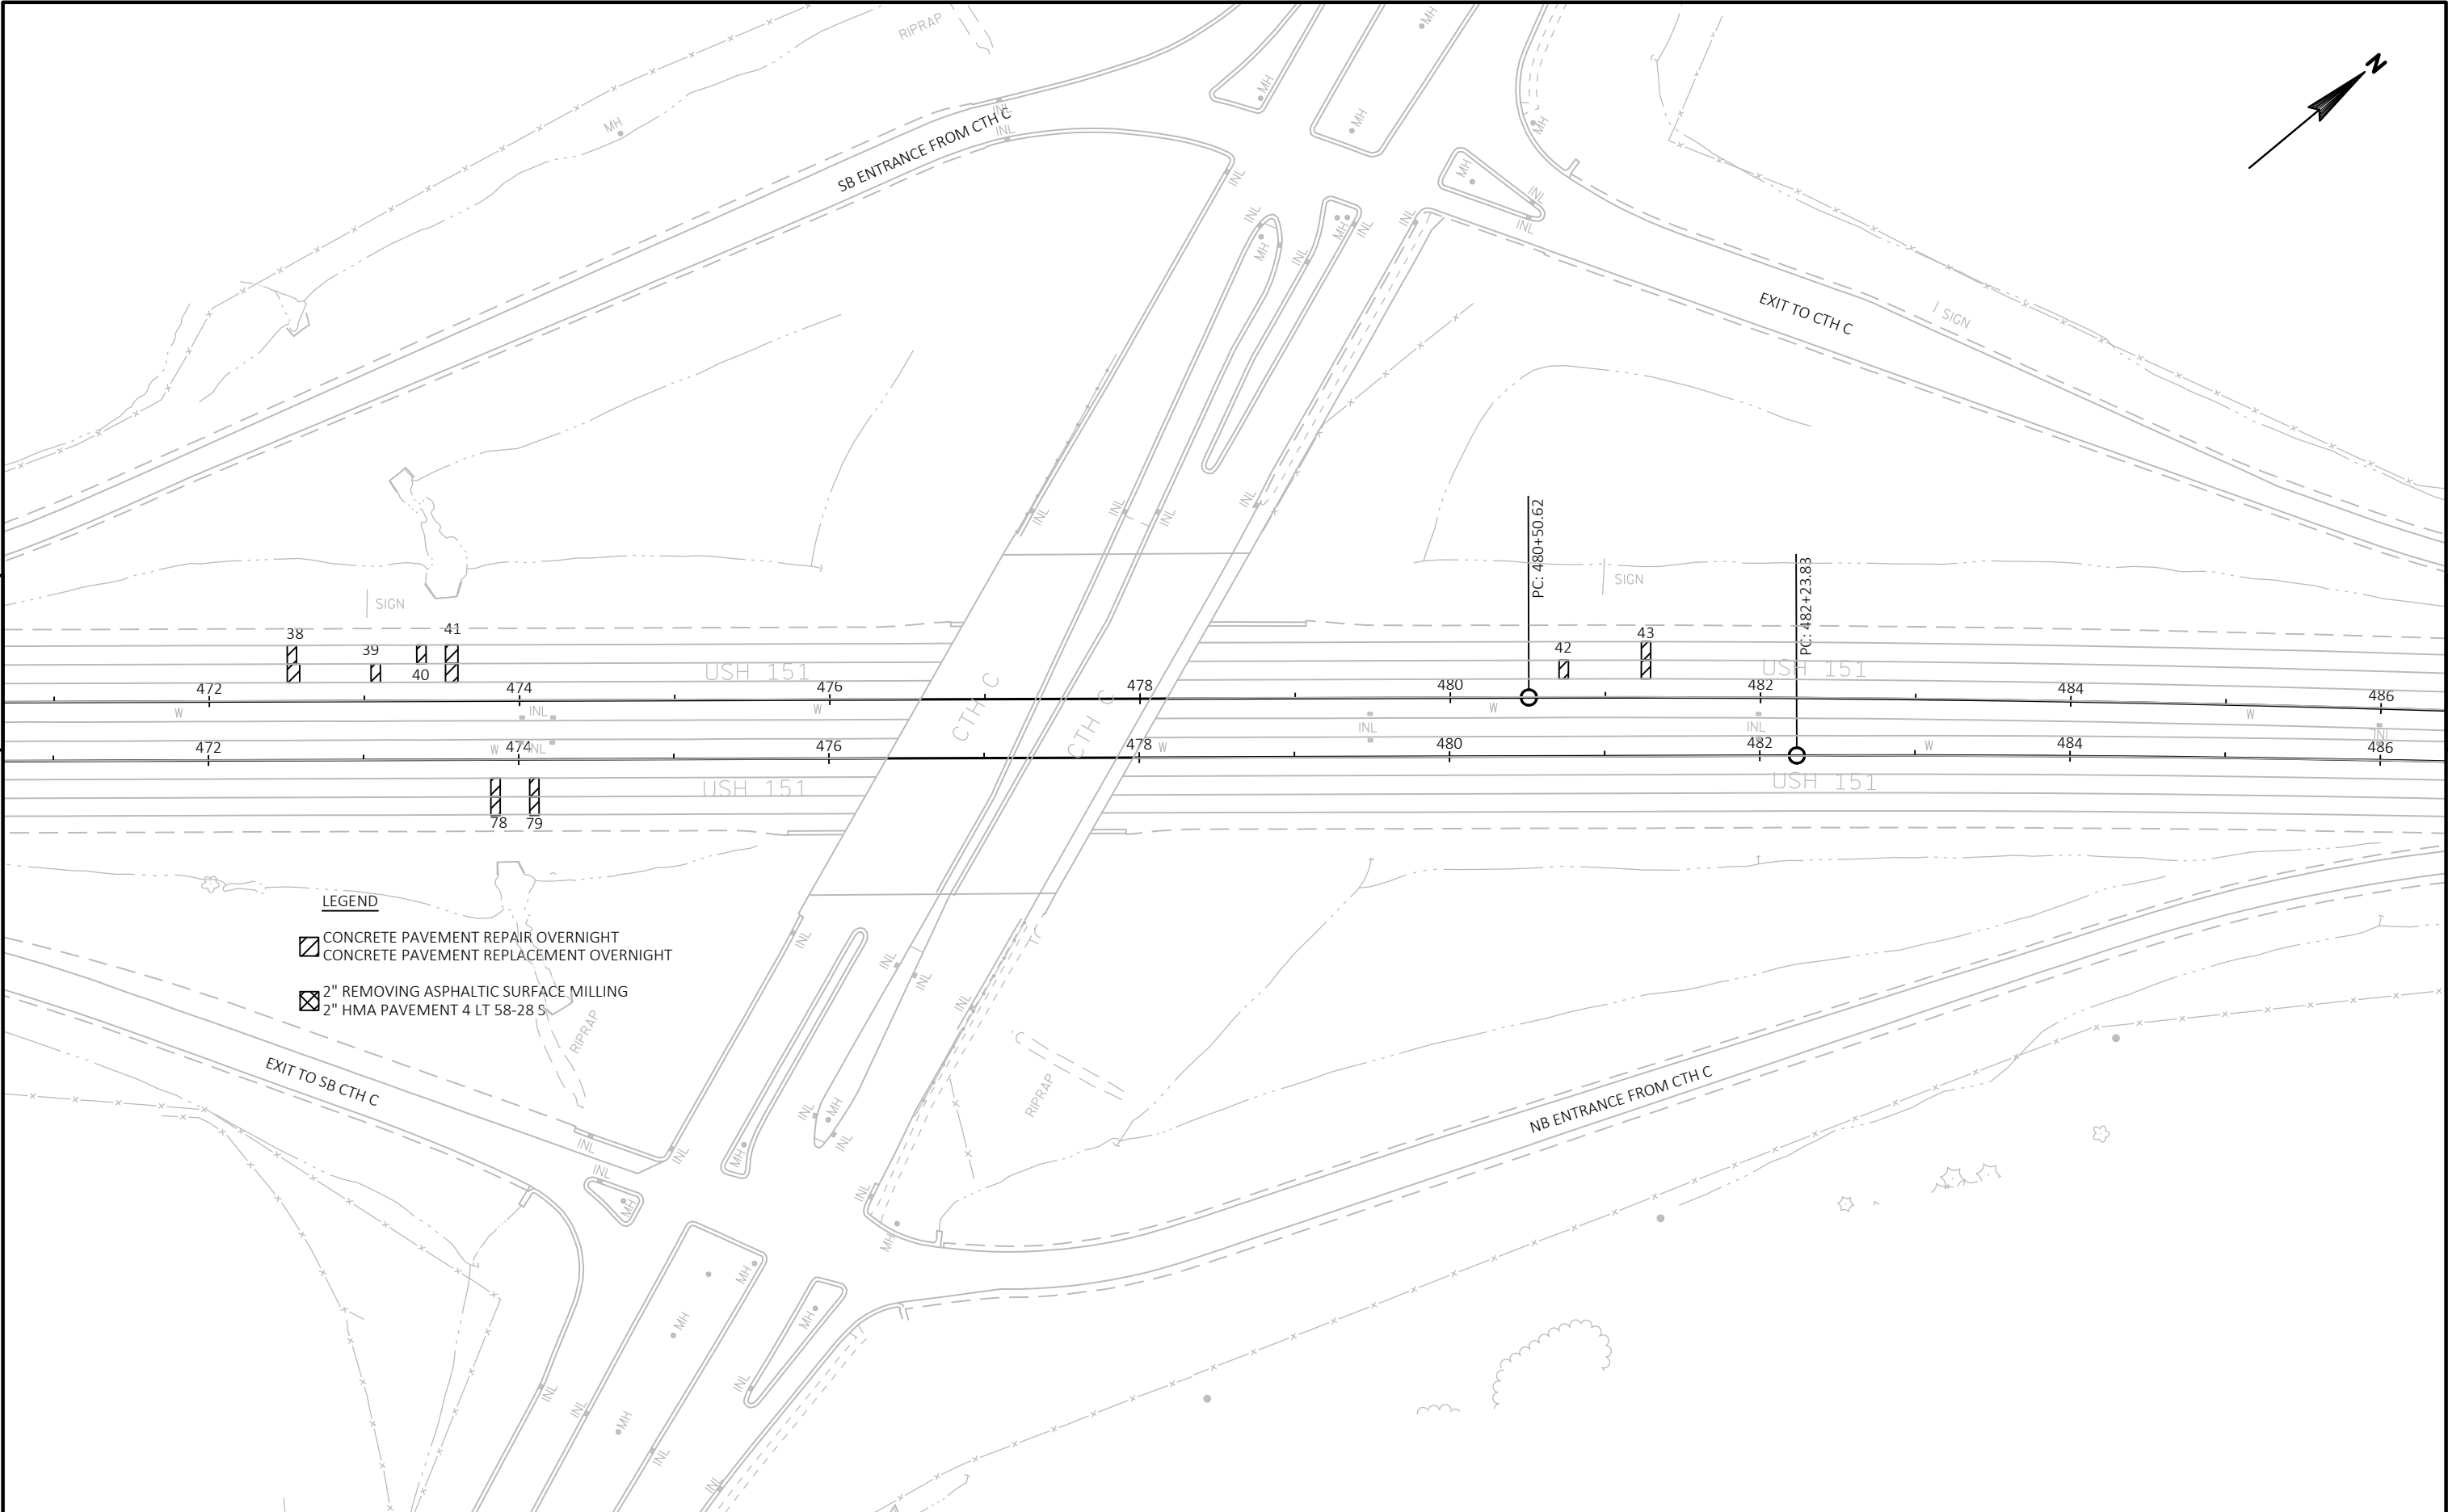

5


PROJECT NO: 1112-07-60	HWY: USH 151	COUNTY: DANE	PLAN	SHEET	E
------------------------	--------------	--------------	------	-------	---

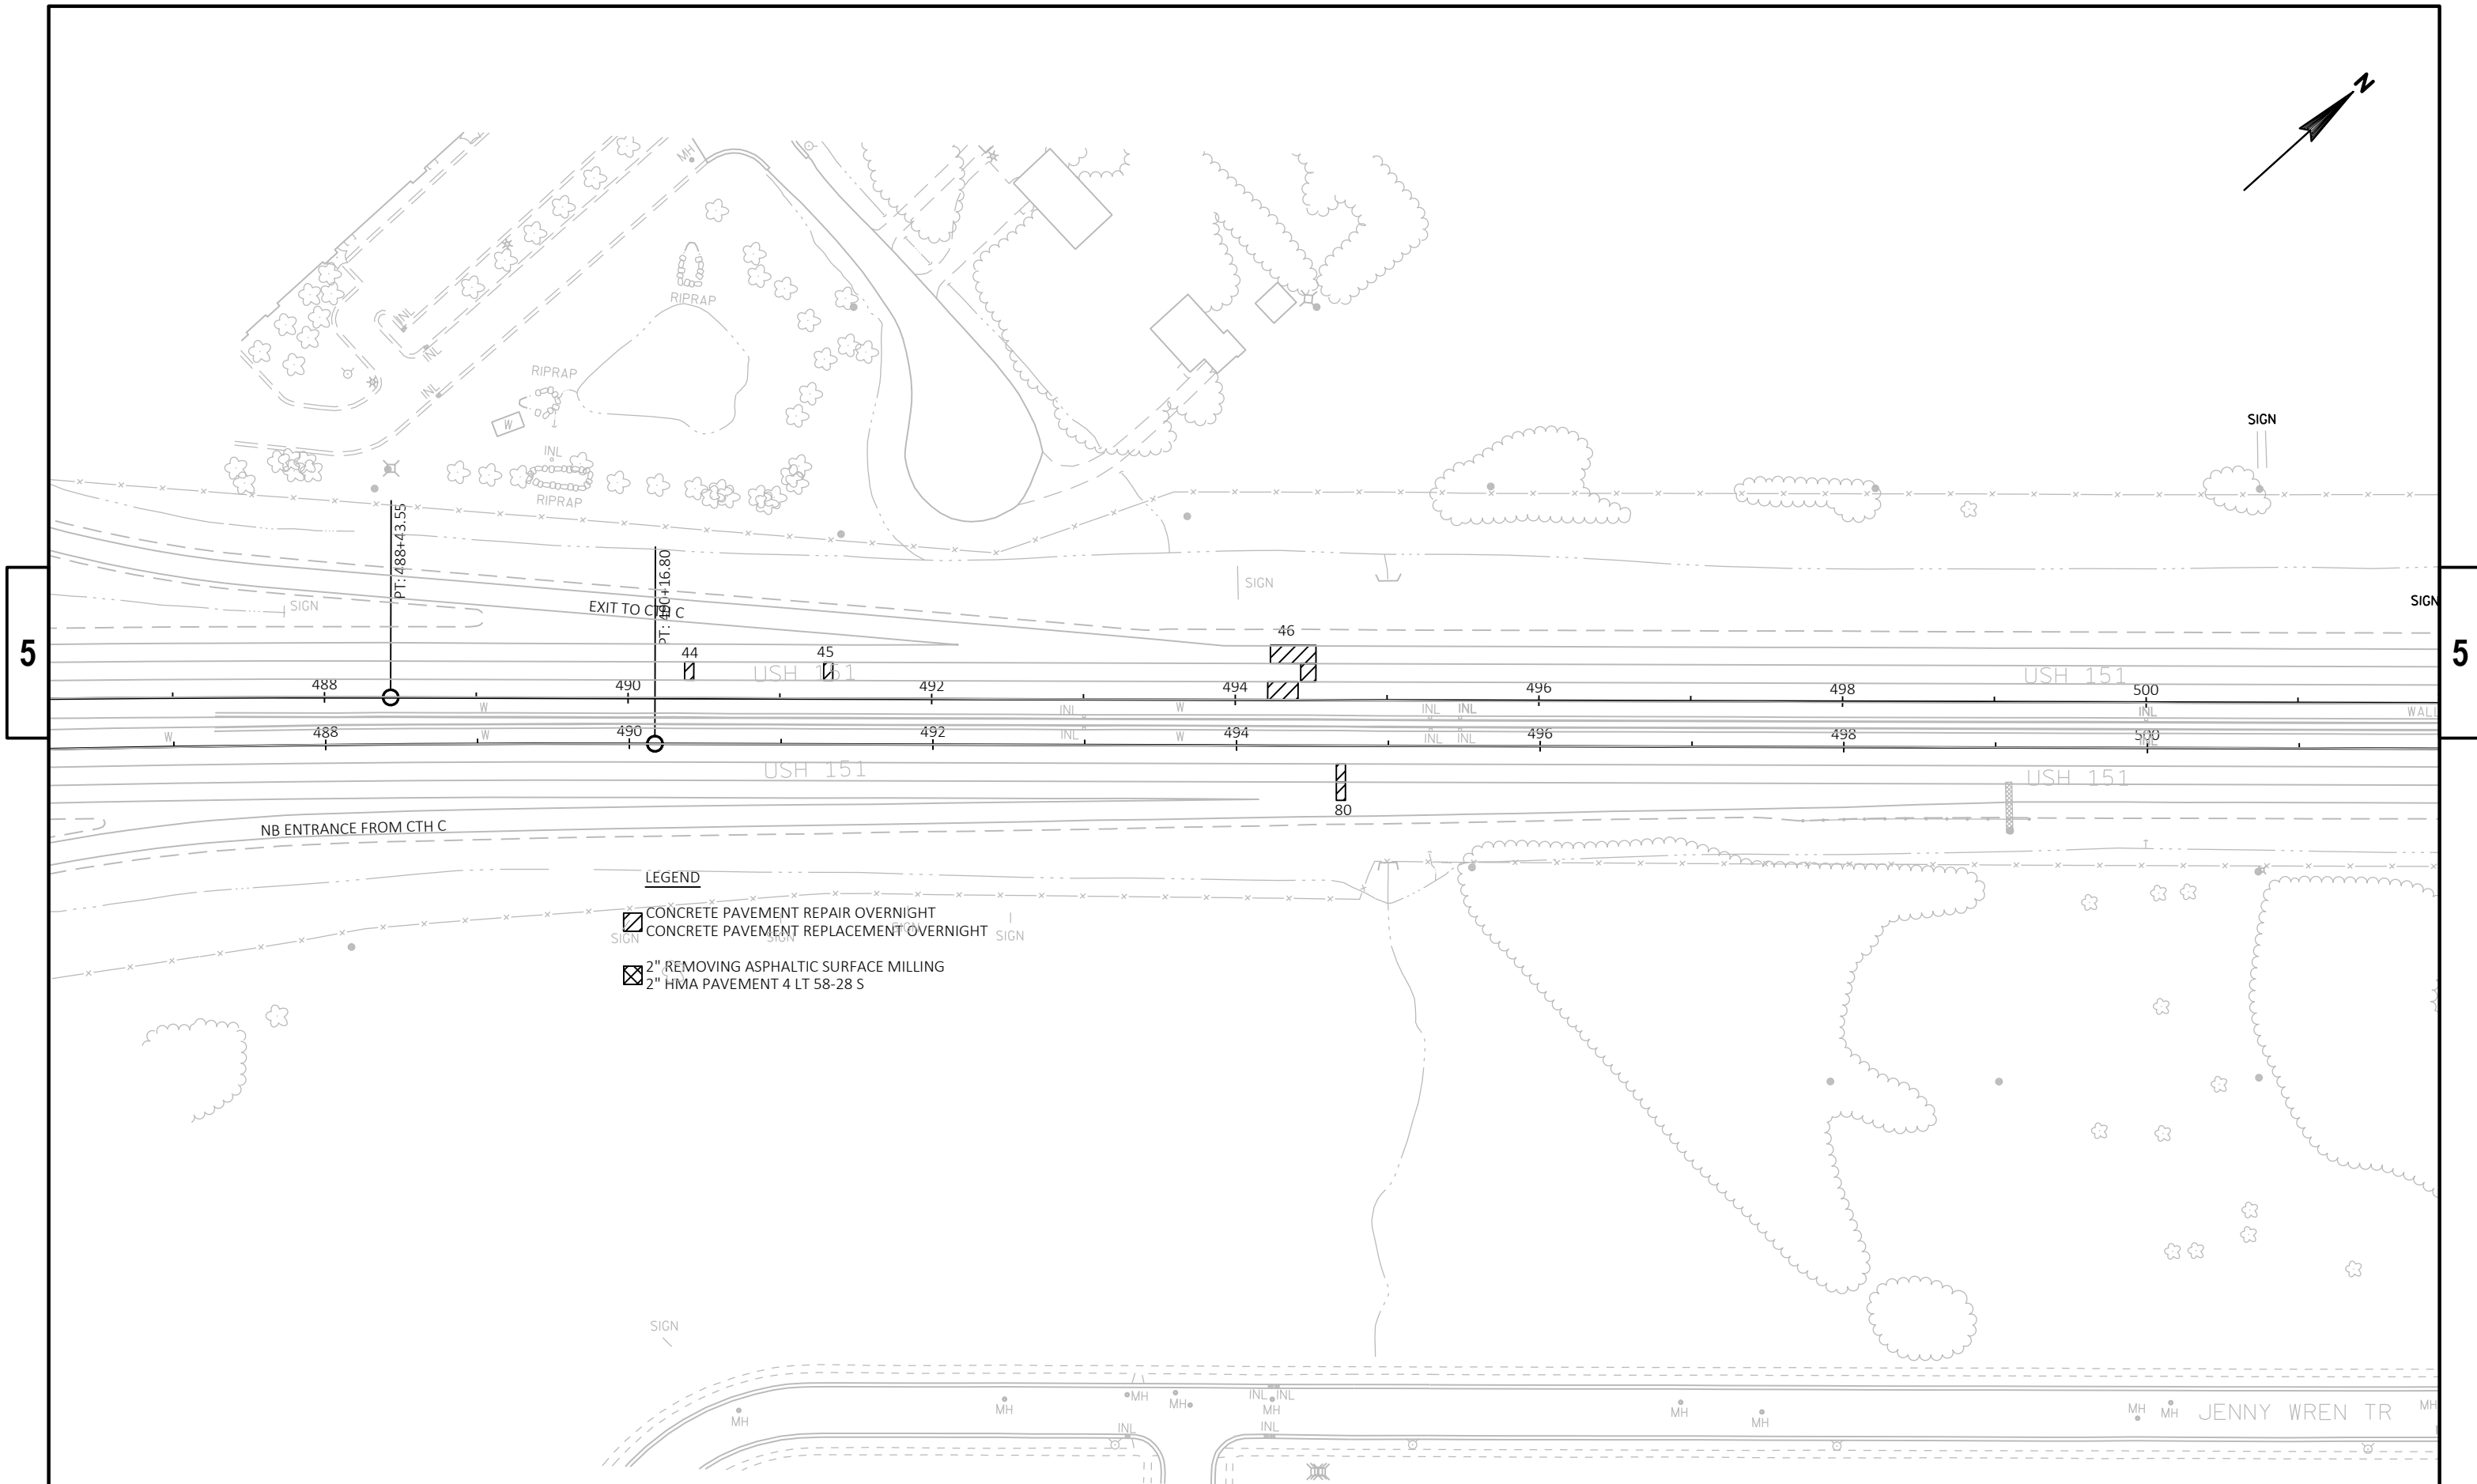


5

5

PROJECT NO: 1112-07-60	HWY: 151	COUNTY: DANE	PLAN	SHEET	E
------------------------	----------	--------------	------	-------	---

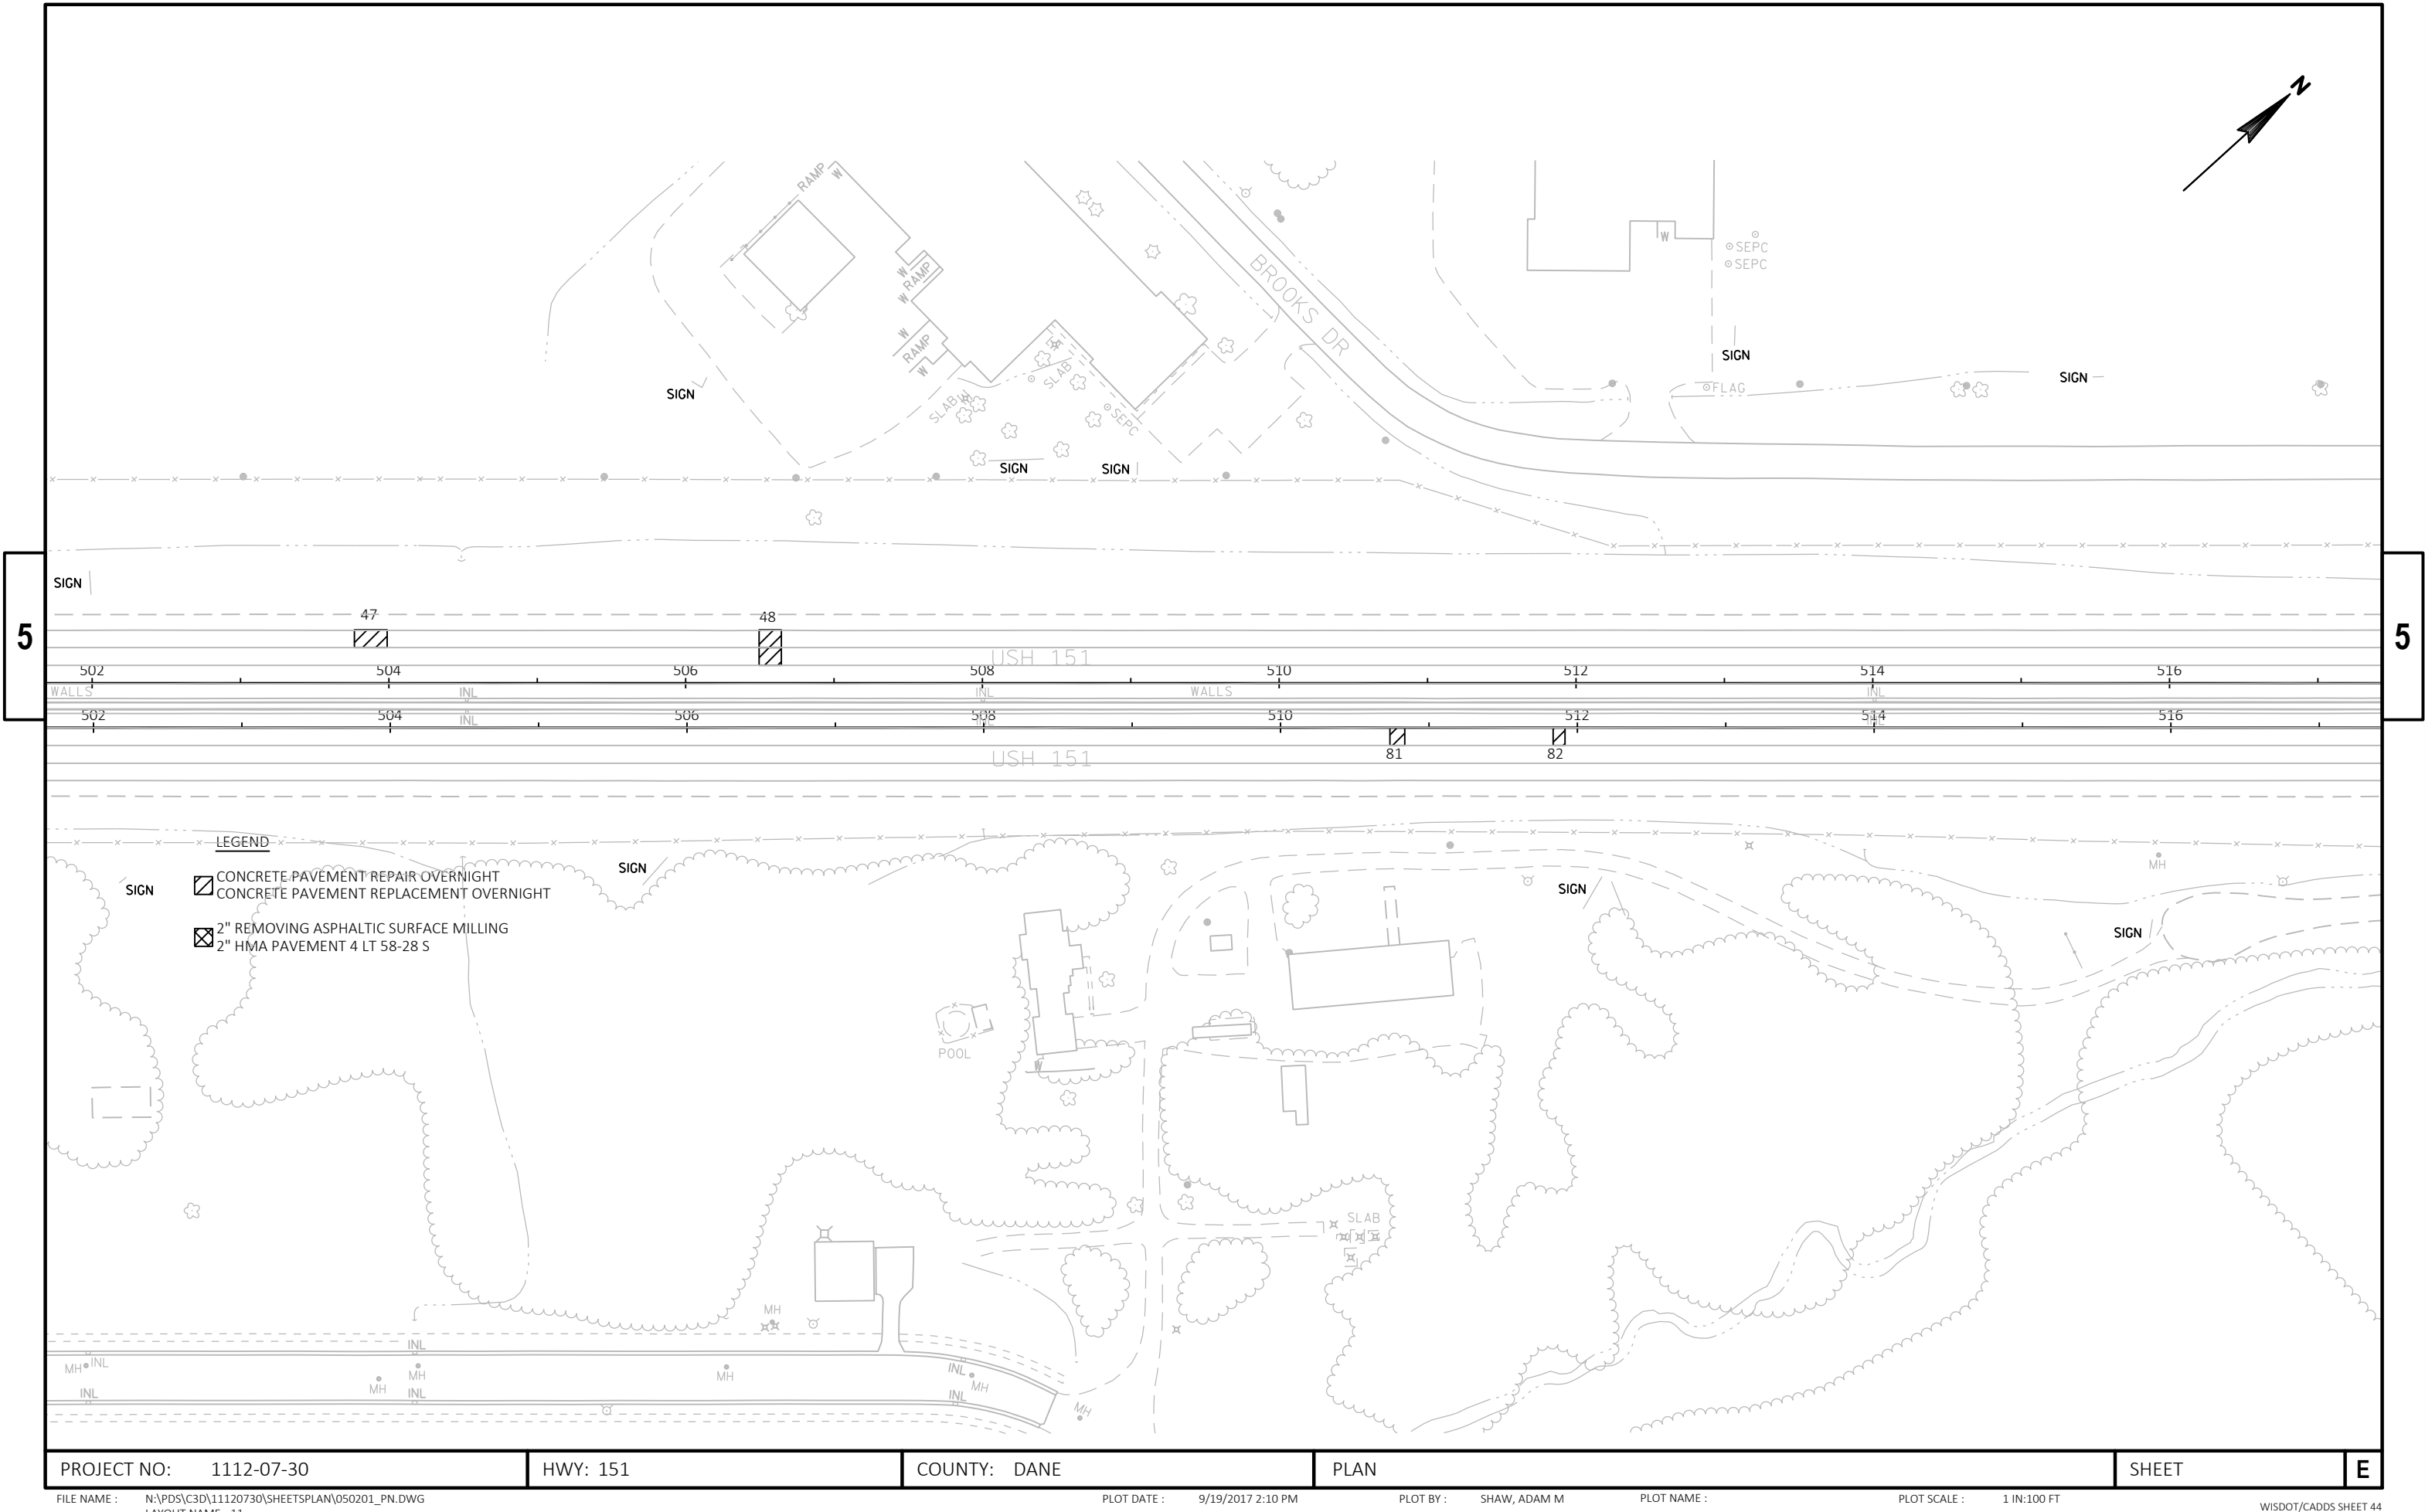

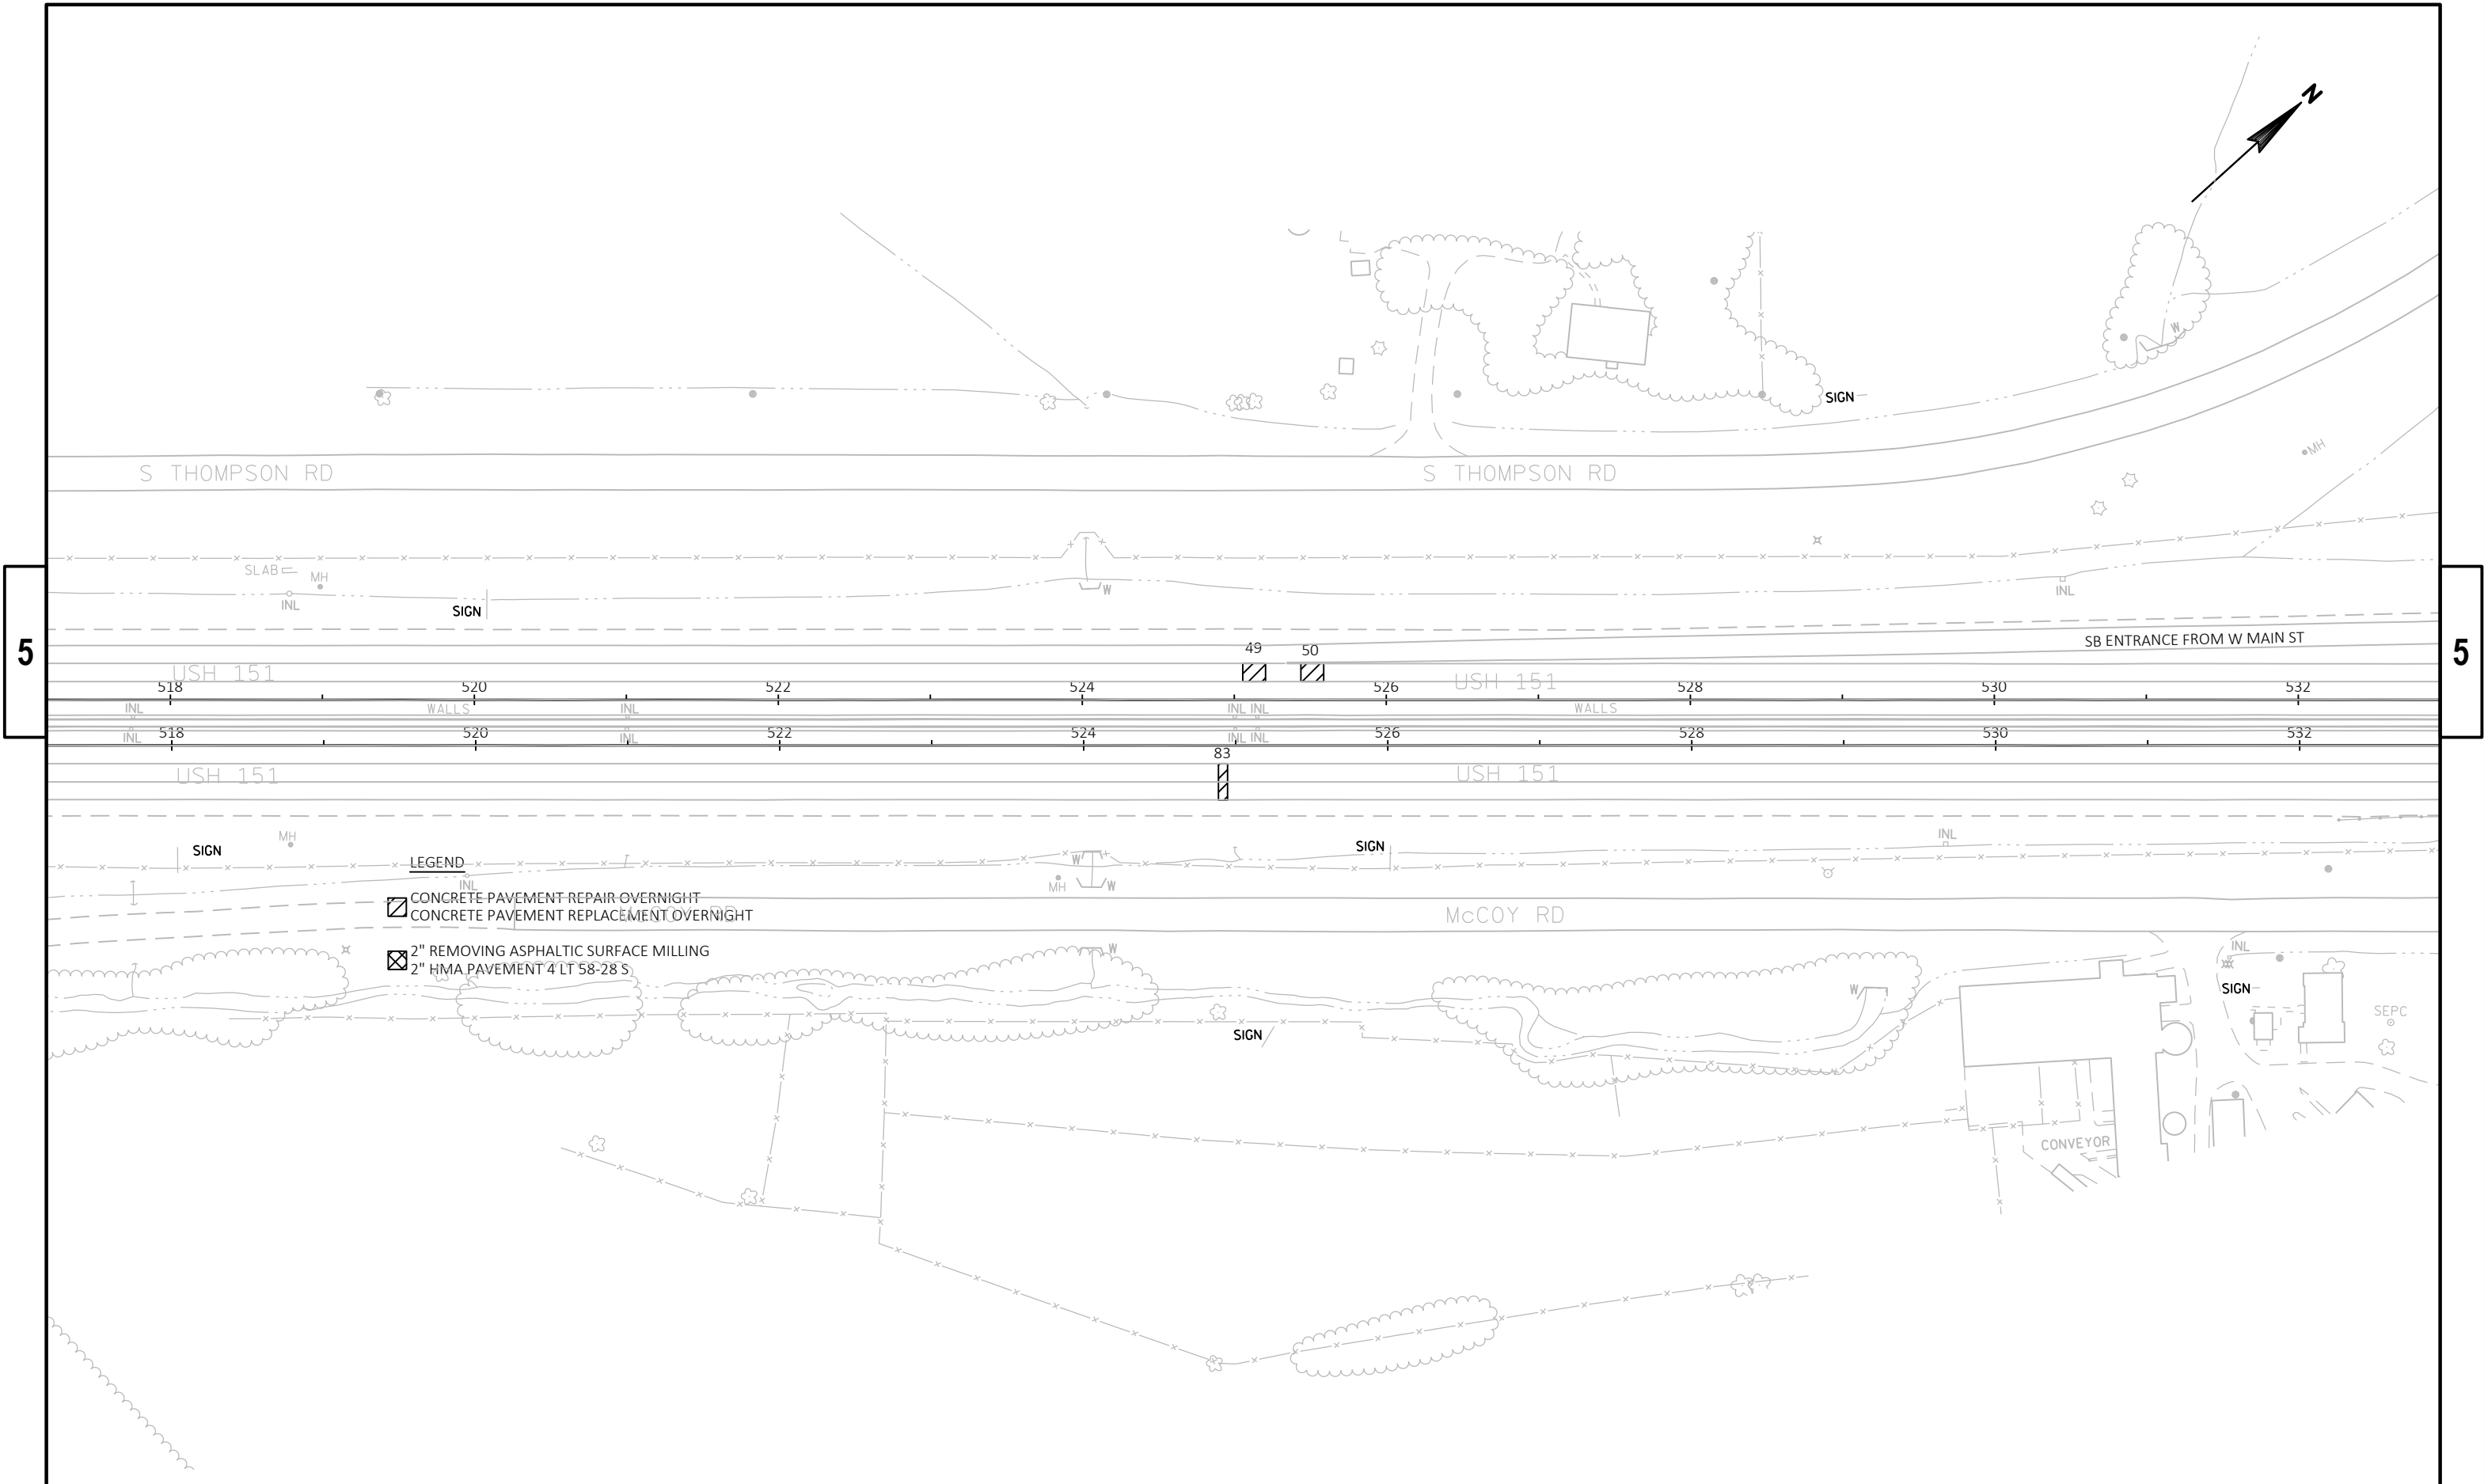


5

5


PROJECT NO: 1112-07-60	HWY: 151	COUNTY: DANE	PLAN	SHEET	E
------------------------	----------	--------------	------	-------	---


5

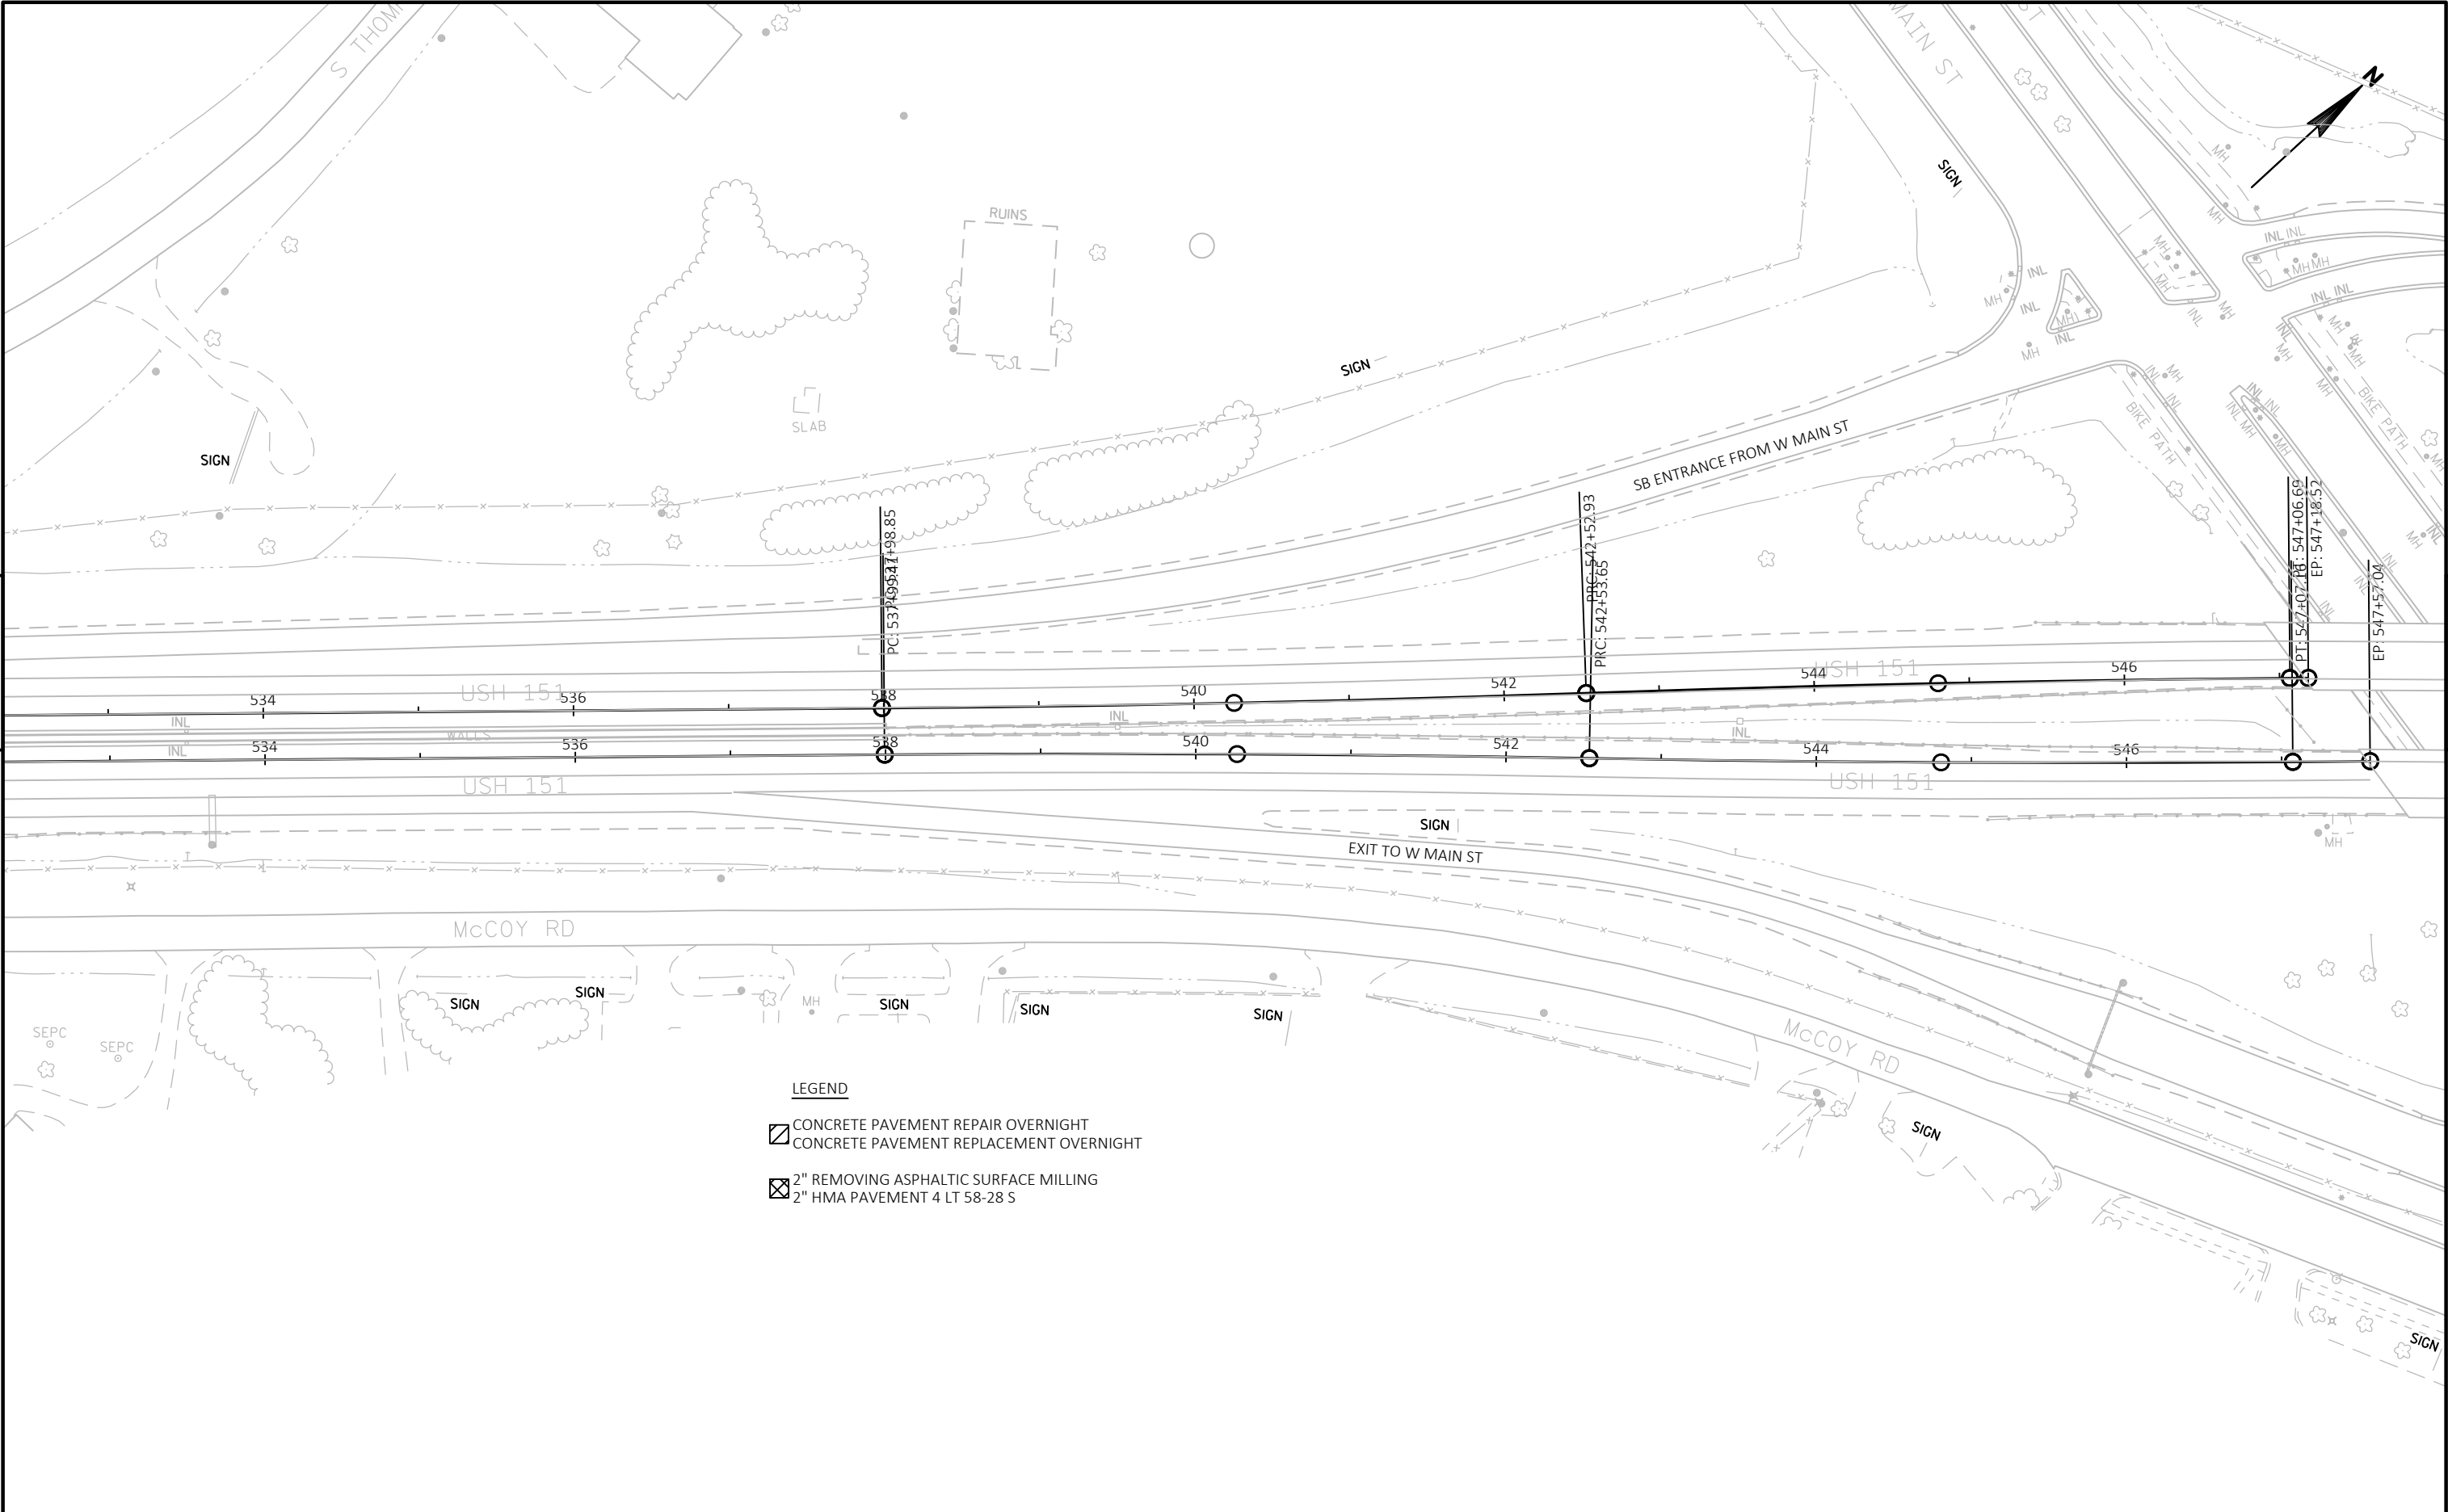

5

PROJECT NO: 1112-07-60	HWY: 151	COUNTY: DANE	PLAN	SHEET	E
------------------------	----------	--------------	------	-------	---

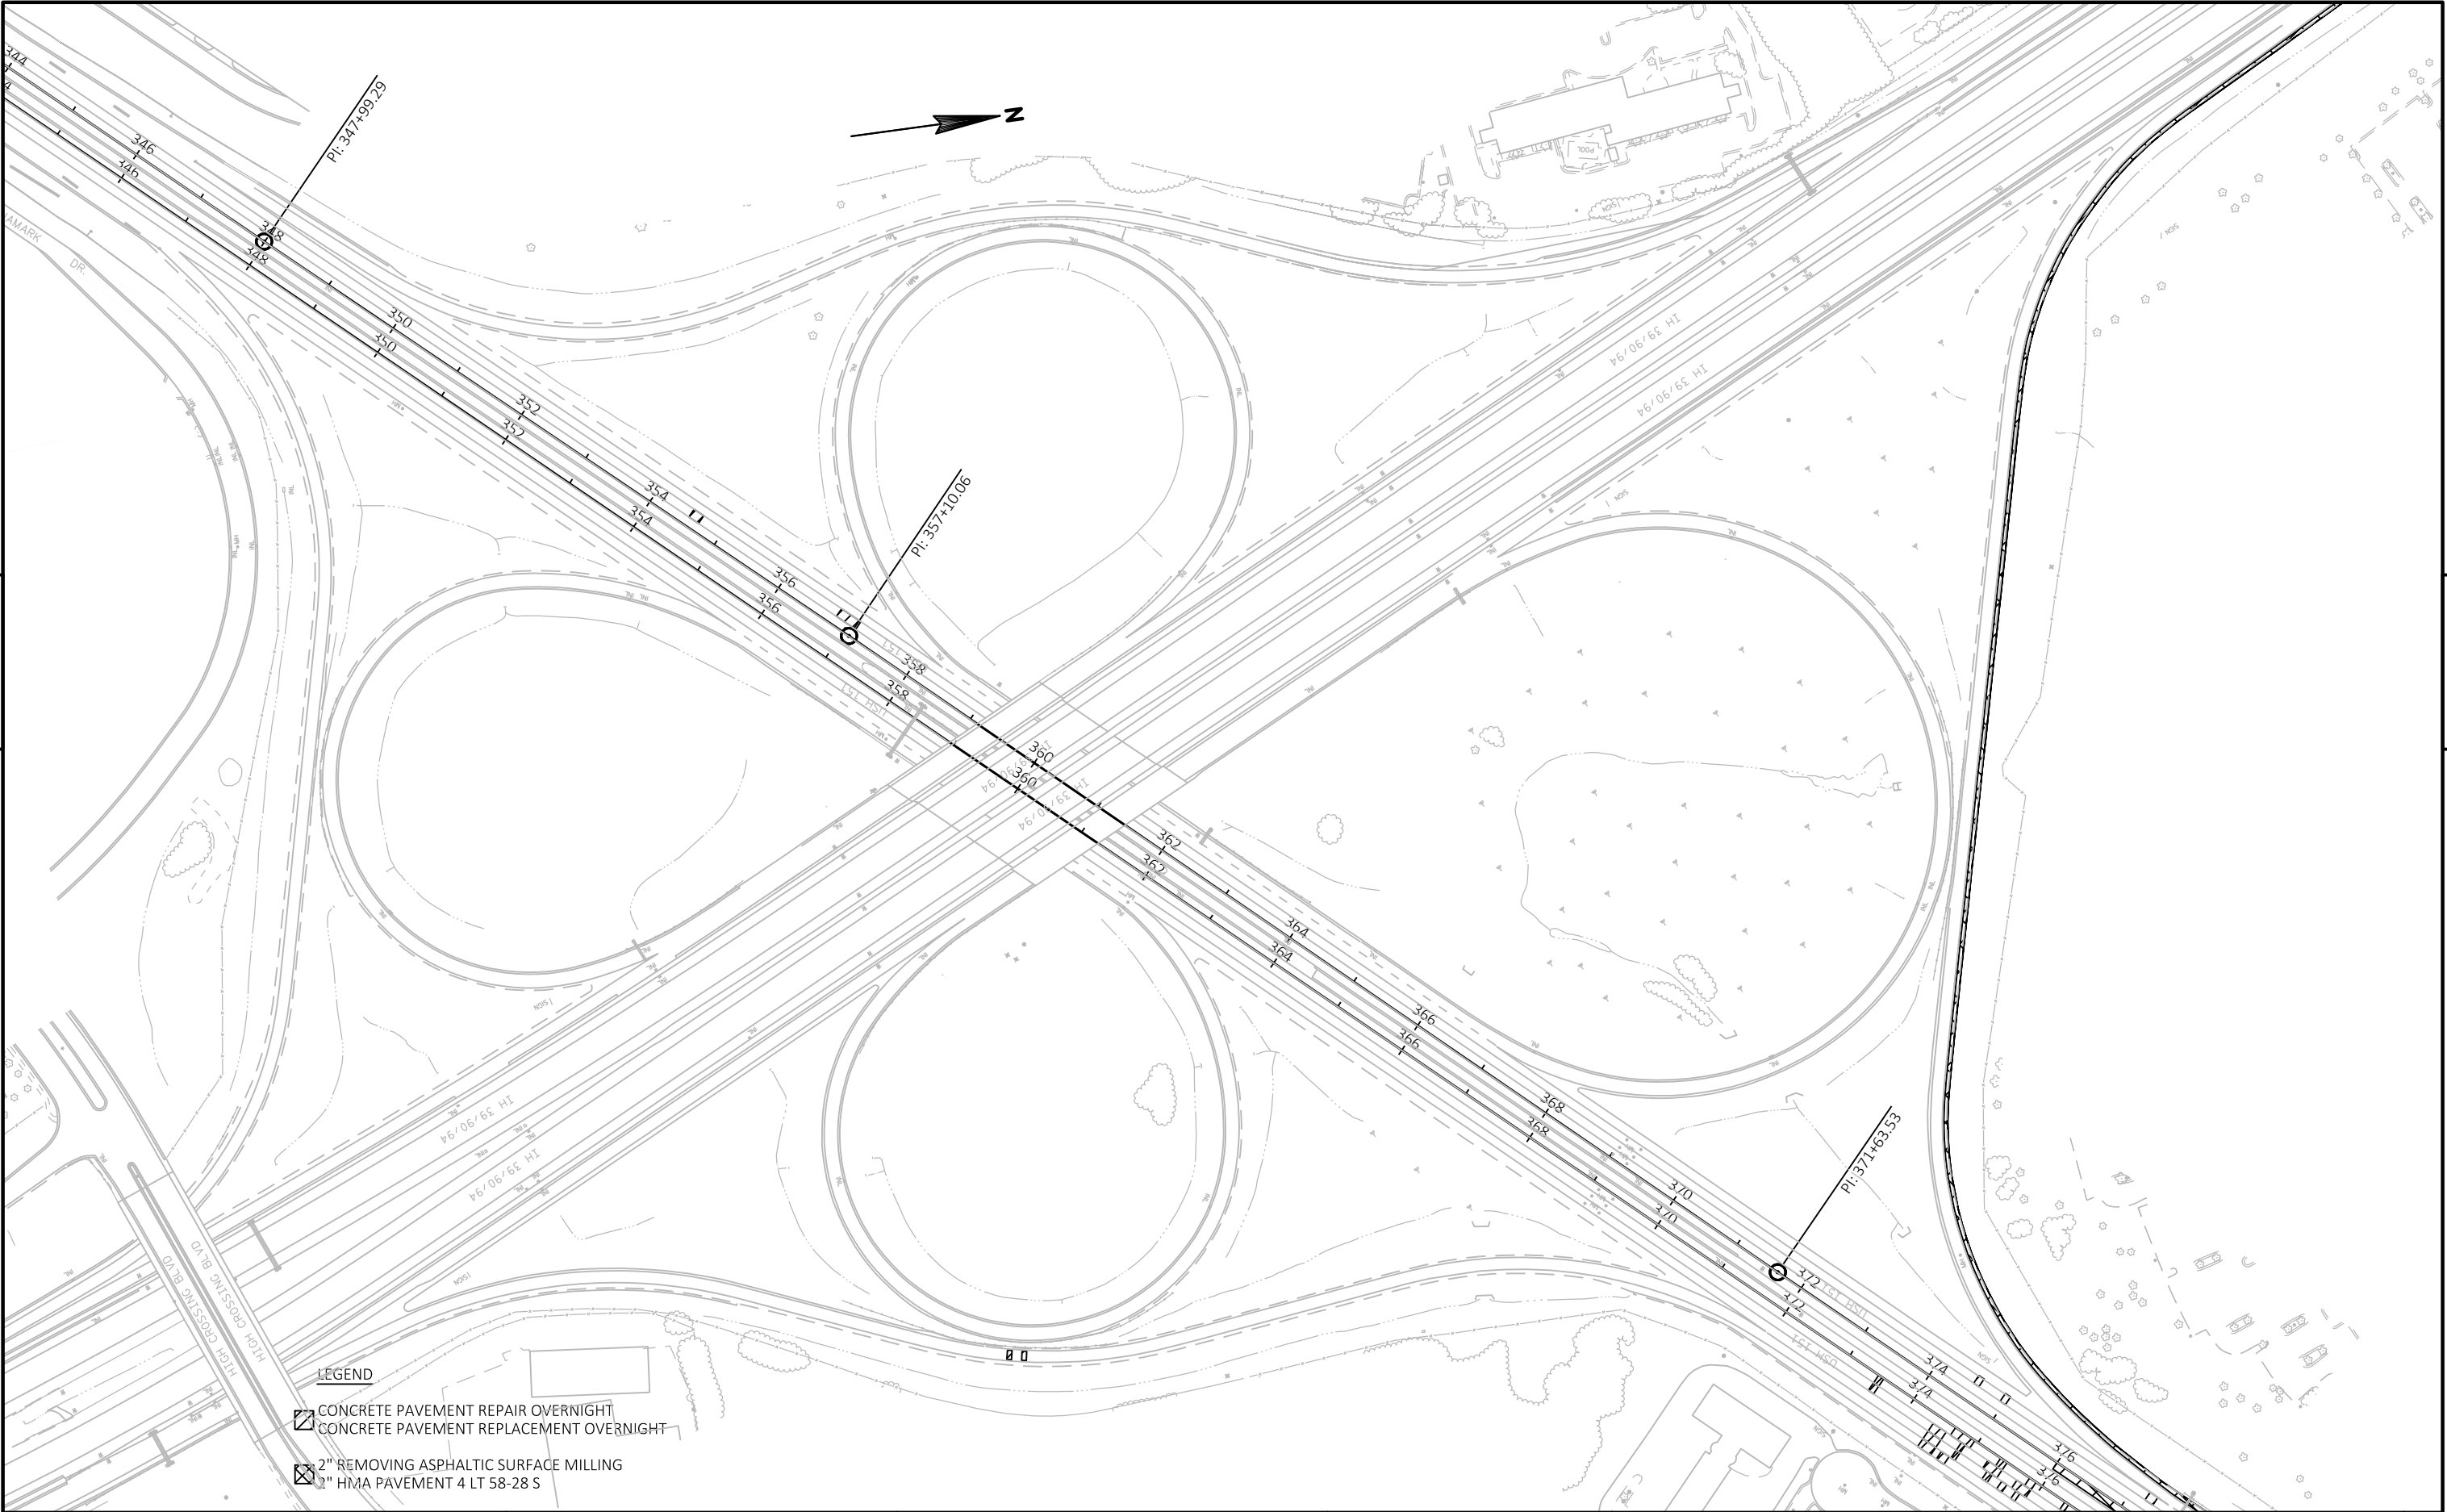


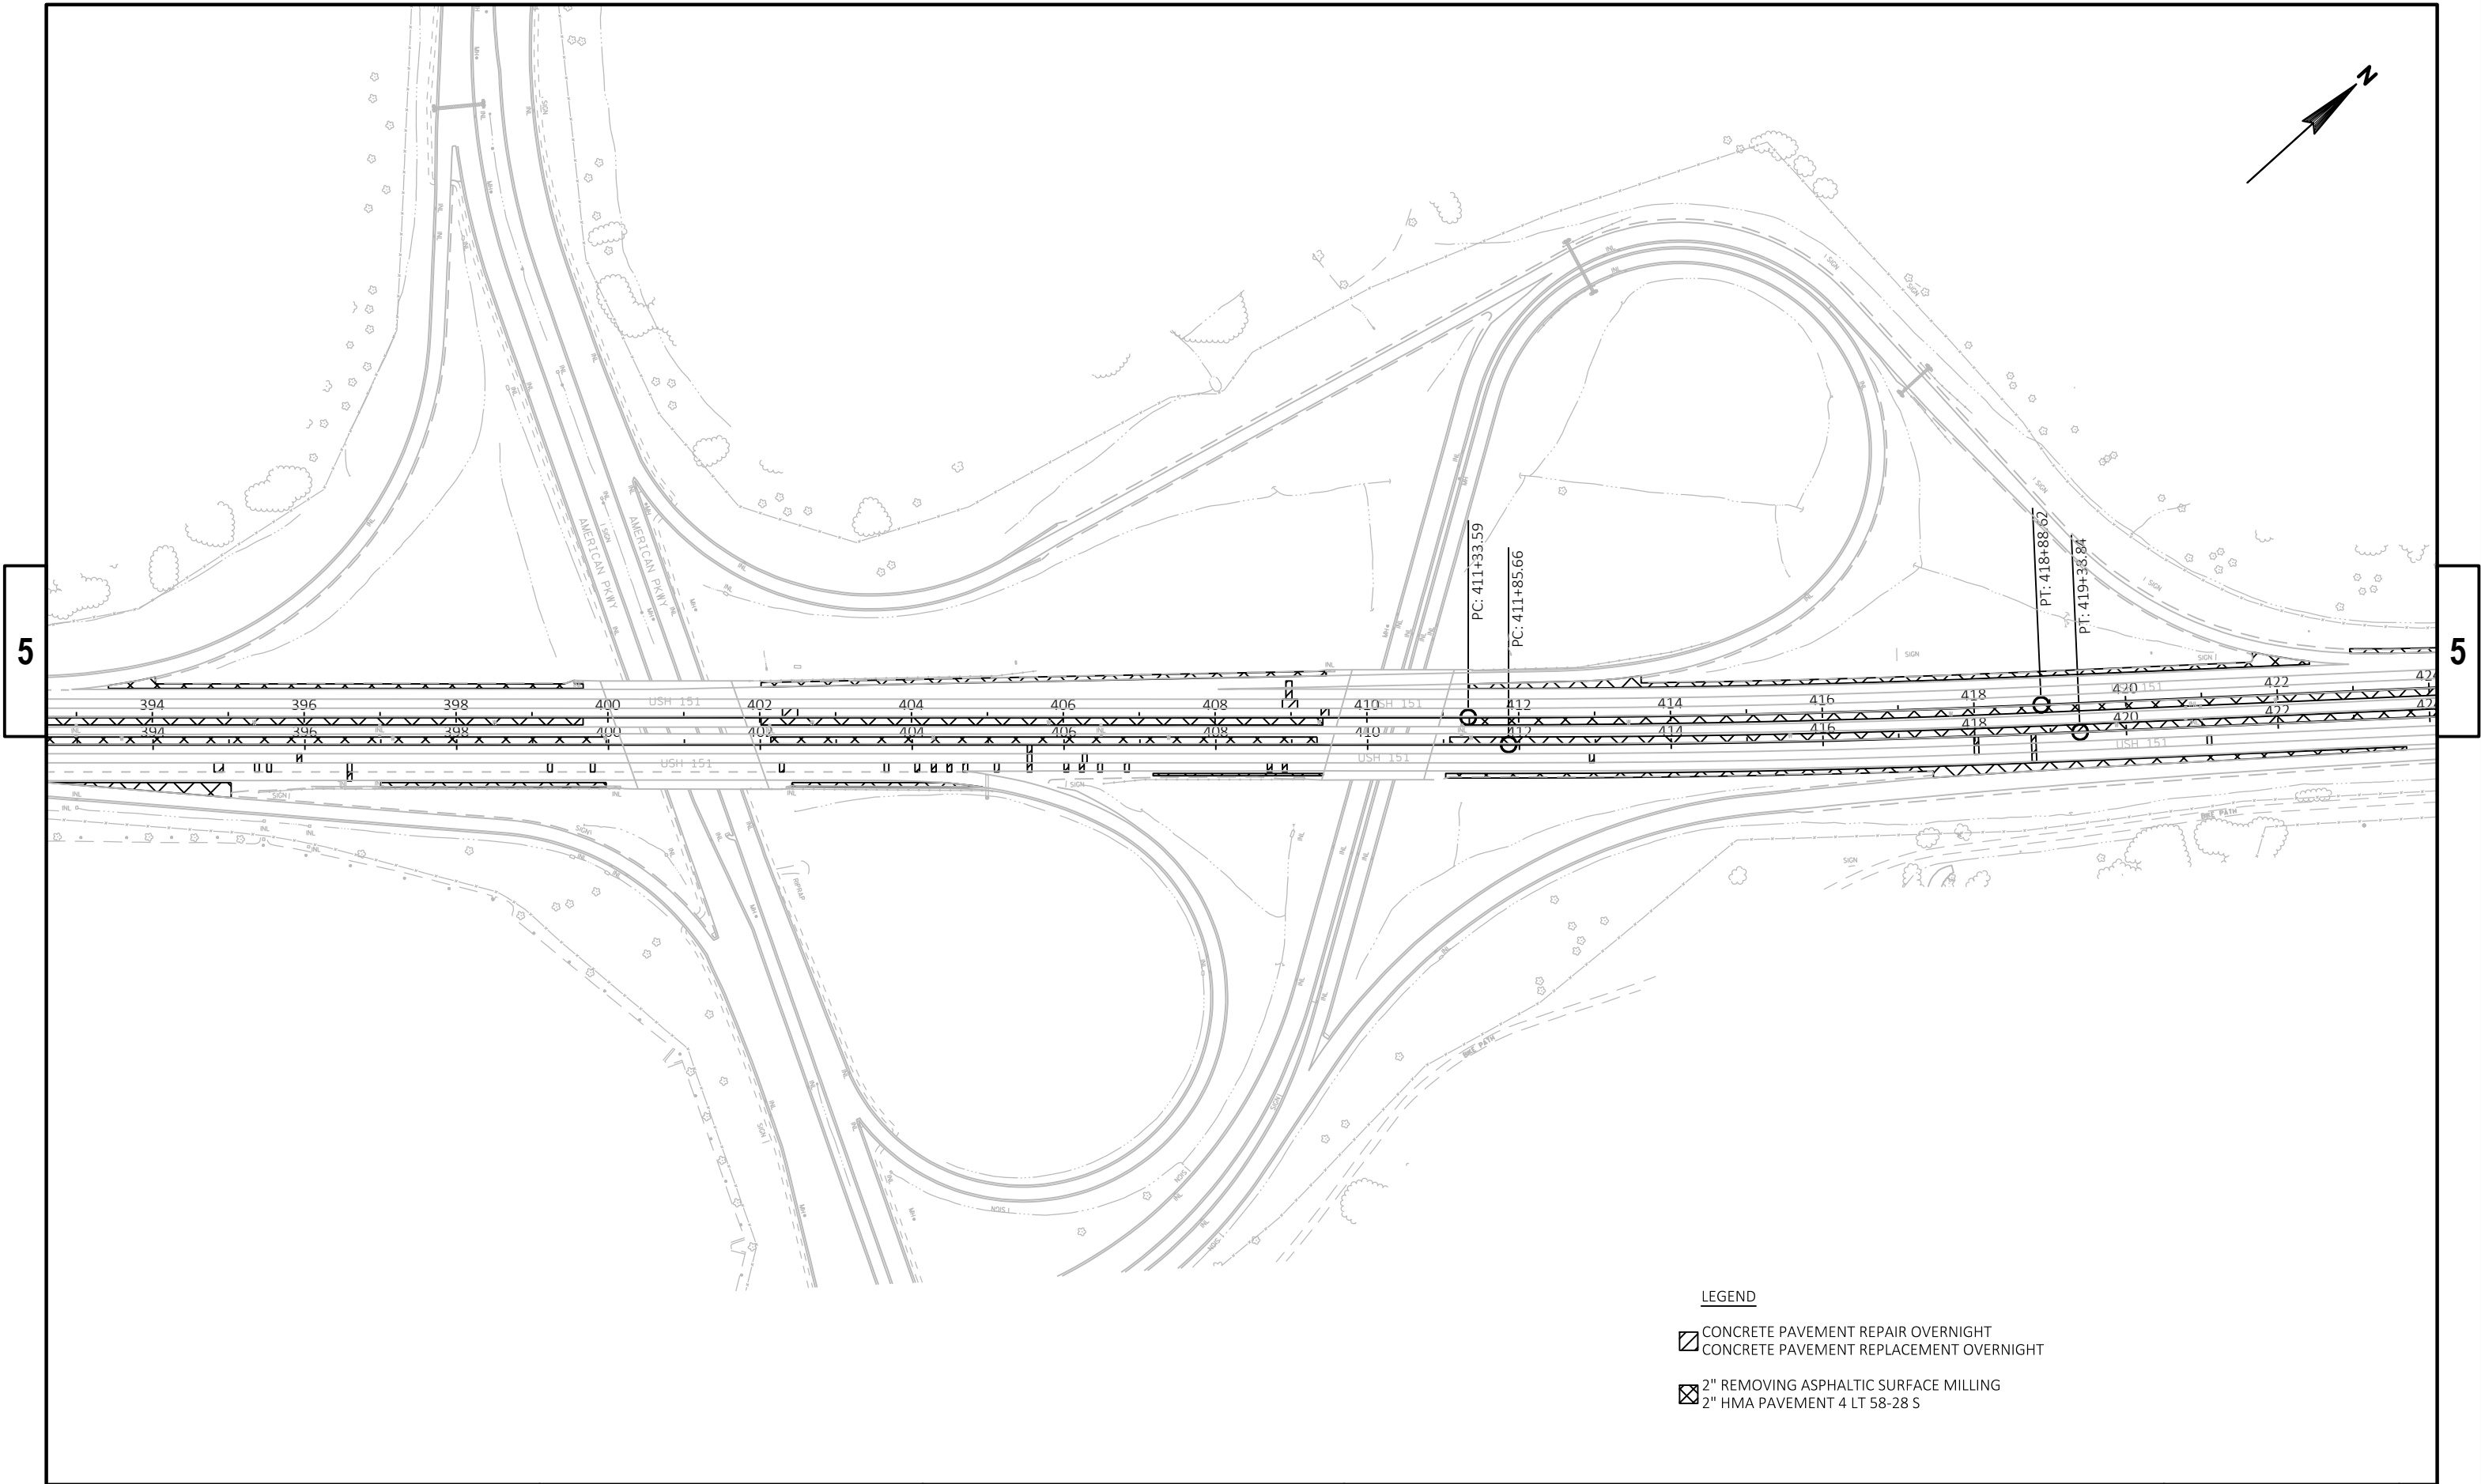

LEGEND



-  CONCRETE PAVEMENT REPAIR OVERNIGHT
-  CONCRETE PAVEMENT REPLACEMENT OVERNIGHT
-  2" REMOVING ASPHALTIC SURFACE MILLING
-  2" HMA PAVEMENT 4 LT 58-28 S

PROJECT NO: 1112-07-60	HWY: USH 151	COUNTY: DANE	PLAN	SHEET	E
------------------------	--------------	--------------	------	-------	---

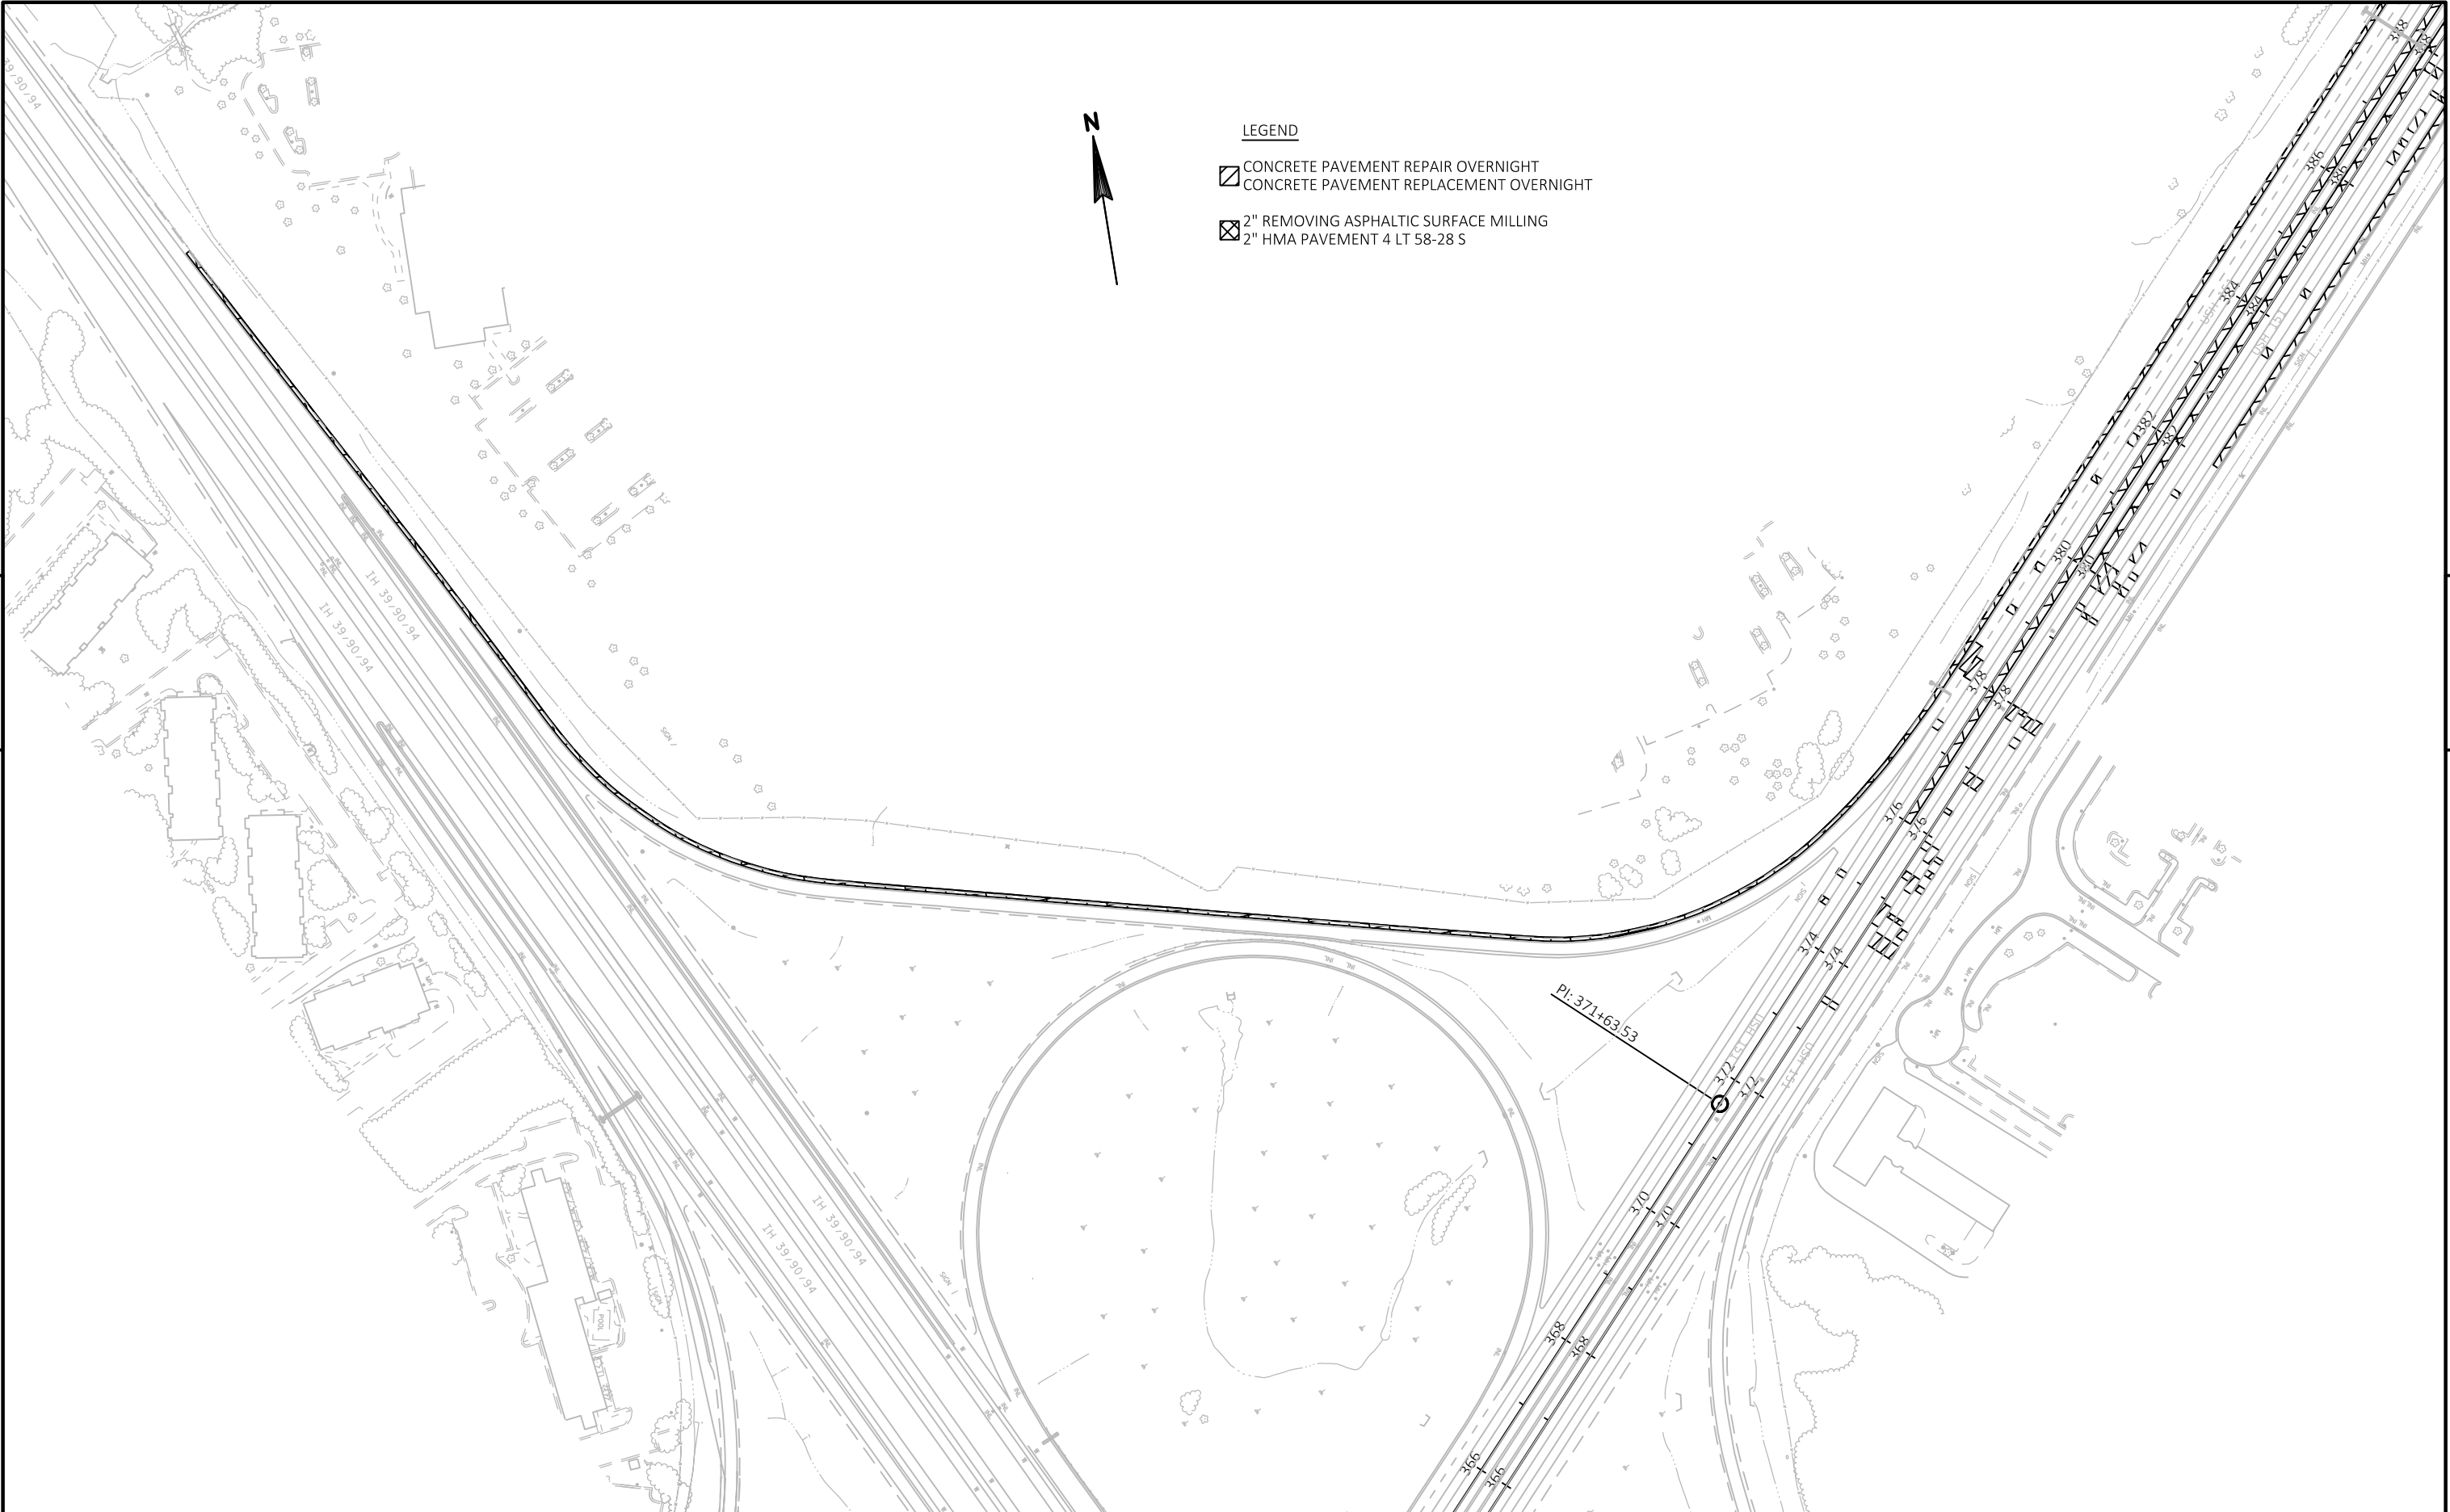

Standard Detail Drawing List

08E10-02	INLET PROTECTION TYPE A, B, C AND D
13A05-05A	SHOULDER RUMBLE STRIP, MILLING
13A05-05B	SHOULDER RUMBLE STRIP, MILLING
13C01-18	CONCRETE PAVEMENT LONGITUDINAL JOINTS AND TIES
13C09-14A	CONCRETE PAVEMENT REPAIR AND REPLACEMENT
13C09-14B	CONCRETE PAVEMENT REPAIR AND REPLACEMENT
13C09-14C	CONCRETE PAVEMENT REPAIR AND REPLACEMENT
15C08-17A	LONGITUDINAL MARKING (MAINLINE)
15C31-02A	PAVEMENT MARKING (RAMPS AND GORES)
15C31-02C	PAVEMENT MARKING FOR PARALLEL ON-RAMP AND PARALLEL OFF-RAMP
15D12-06B	TRAFFIC CONTROL, LANE CLOSURE, SPEED REDUCTION
15D14-03	TRAFFIC CONTROL, TWO LANE CLOSURE ON FREEWAY OR EXPRESSWAY, SHORT-TERM (LESS THAN 24 HOURS)
15D15-03A	TRAFFIC CONTROL, PARALLEL ENTRANCE RAMP WITHIN LANE CLOSURE
15D15-03E	TRAFFIC CONTROL, PARALLEL EXIT RAMP WITHIN LANE CLOSURE
15D16-03	TRAFFIC CONTROL, EXIT RAMP CLOSURE
15D27-03	TRAFFIC CONTROL, SHOULDER CLOSURE ON DIVIDED ROADWAY, SPEEDS GREATER THAN 40 MPH
15D38-01B	ATTACHMENT OF SIGNS TO POSTS

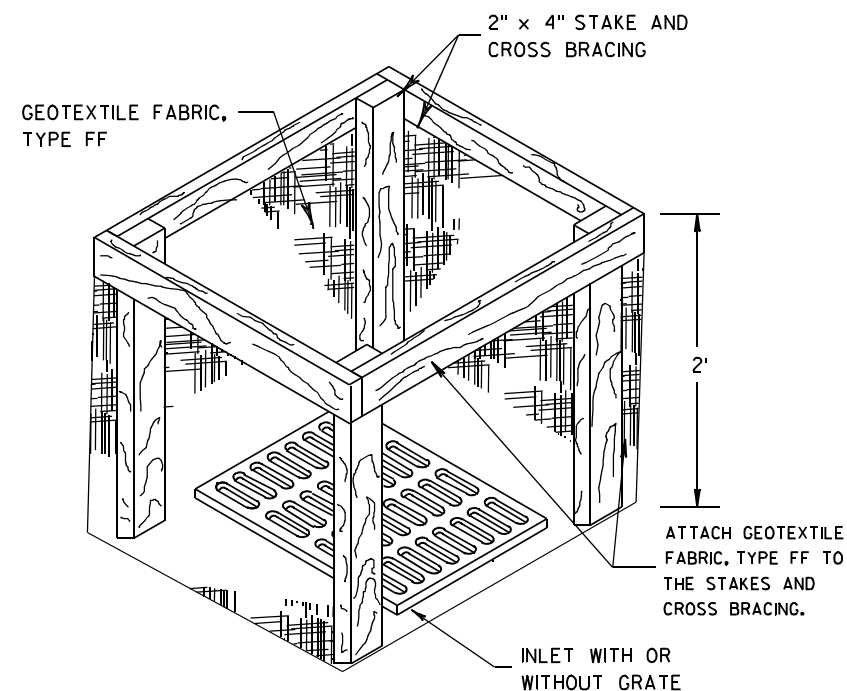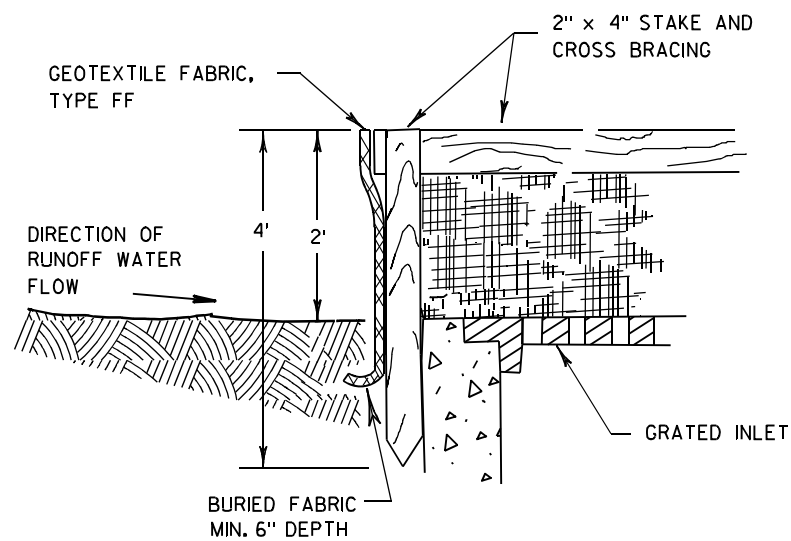

INLET PROTECTION, TYPE A


GENERAL NOTES

INLET PROTECTION DEVICES SHALL BE MAINTAINED OR REPLACED AT THE DIRECTION OF THE ENGINEER.

MANUFACTURED ALTERNATIVES APPROVED AND LISTED ON THE DEPARTMENT'S EROSION CONTROL PRODUCT ACCEPTABILITY LIST MAY BE SUBSTITUTED.


WHEN REMOVING OR MAINTAINING INLET PROTECTION, CARE SHALL BE TAKEN SO THAT THE SEDIMENT TRAPPED ON THE GEOTEXTILE FABRIC DOES NOT FALL INTO THE INLET. ANY MATERIAL FALLING INTO THE INLET SHALL BE REMOVED IMMEDIATELY.

- ① FINISHED SIZE, INCLUDING FLAP POCKETS WHERE REQUIRED, SHALL EXTEND A MINIMUM OF 10" AROUND THE PERIMETER TO FACILITATE MAINTENANCE OR REMOVAL.
- ② FOR INLET PROTECTION, TYPE C (WITH CURB BOX), AN ADDITIONAL 18" OF FABRIC IS WRAPPED AROUND THE WOOD AND SECURED WITH STAPLES. THE WOOD SHALL NOT BLOCK THE ENTIRE HEIGHT OF THE CURB BOX OPENING.
- ③ FLAP POCKETS SHALL BE LARGE ENOUGH TO ACCEPT WOOD 2X4.

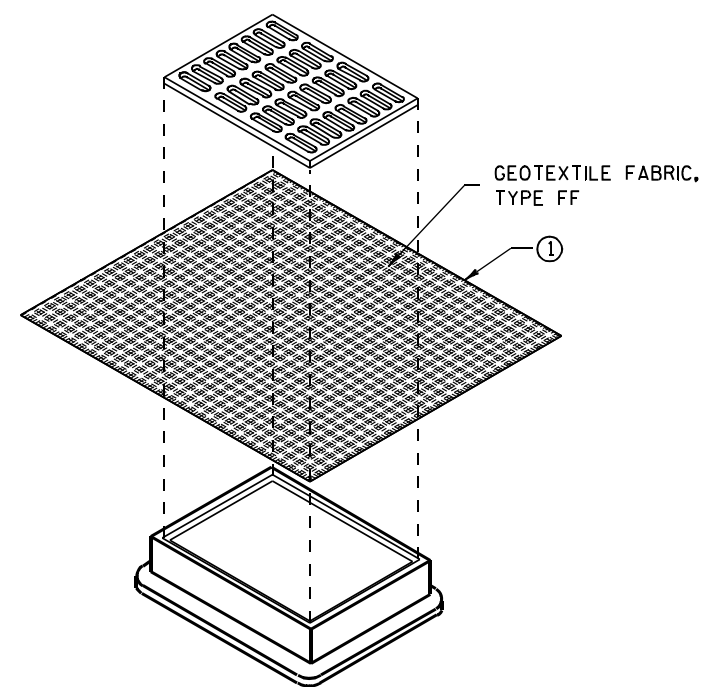

**INLET PROTECTION, TYPE B
(WITHOUT CURB BOX)**

(CAN BE INSTALLED IN ANY INLET WITHOUT A CURB BOX)

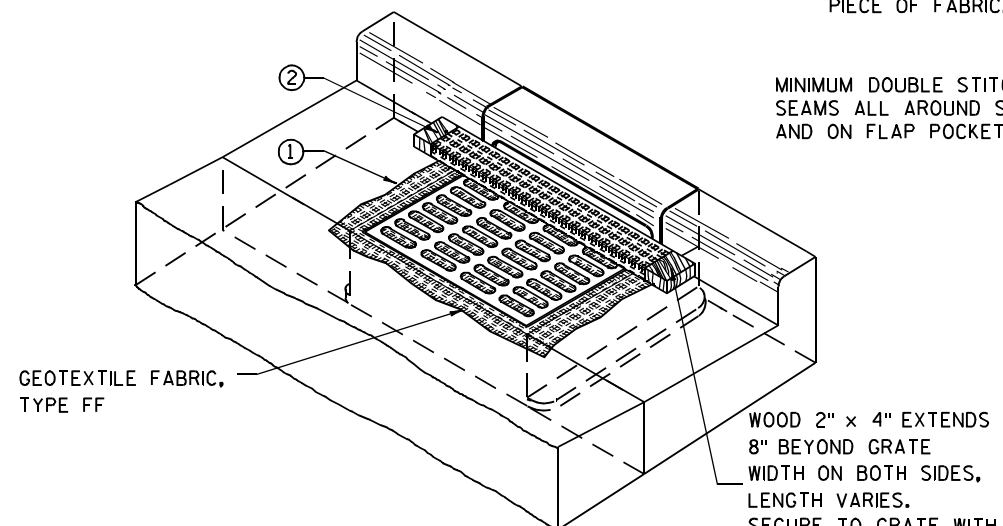

INLET PROTECTION, TYPE C (WITH CURB BOX)

INSTALLATION NOTES

TYPE B & C

TRIM EXCESS FABRIC IN THE FLOW LINE TO WITHIN 3" OF THE GRATE.


THE CONTRACTOR SHALL DEMONSTRATE A METHOD OF MAINTENANCE, USING A SEWN FLAP, HAND HOLDS OR OTHER METHOD TO PREVENT ACCUMULATED SEDIMENT FROM ENTERING THE INLET.

TYPE D

DO NOT INSTALL INLET PROTECTION TYPE D IN INLETS SHALLOWER THAN 30", MEASURED FROM THE BOTTOM OF THE INLET TO THE TOP OF THE GRATE.

TRIM EXCESS FABRIC IN THE FLOW LINE TO WITHIN 3" OF THE GRATE.

THE INSTALLED BAG SHALL HAVE A MINIMUM SIDE CLEARANCE, BETWEEN THE INLET WALLS AND THE BAG, MEASURED AT THE BOTTOM OF THE OVERFLOW HOLES, OF 3". WHERE NECESSARY THE CONTRACTOR SHALL CINCH THE BAG, USING PLASTIC ZIP TIES, TO ACHIEVE THE 3" CLEARANCE. THE TIES SHALL BE PLACED AT A MAXIMUM OF 4" FROM THE BOTTOM OF THE BAG.

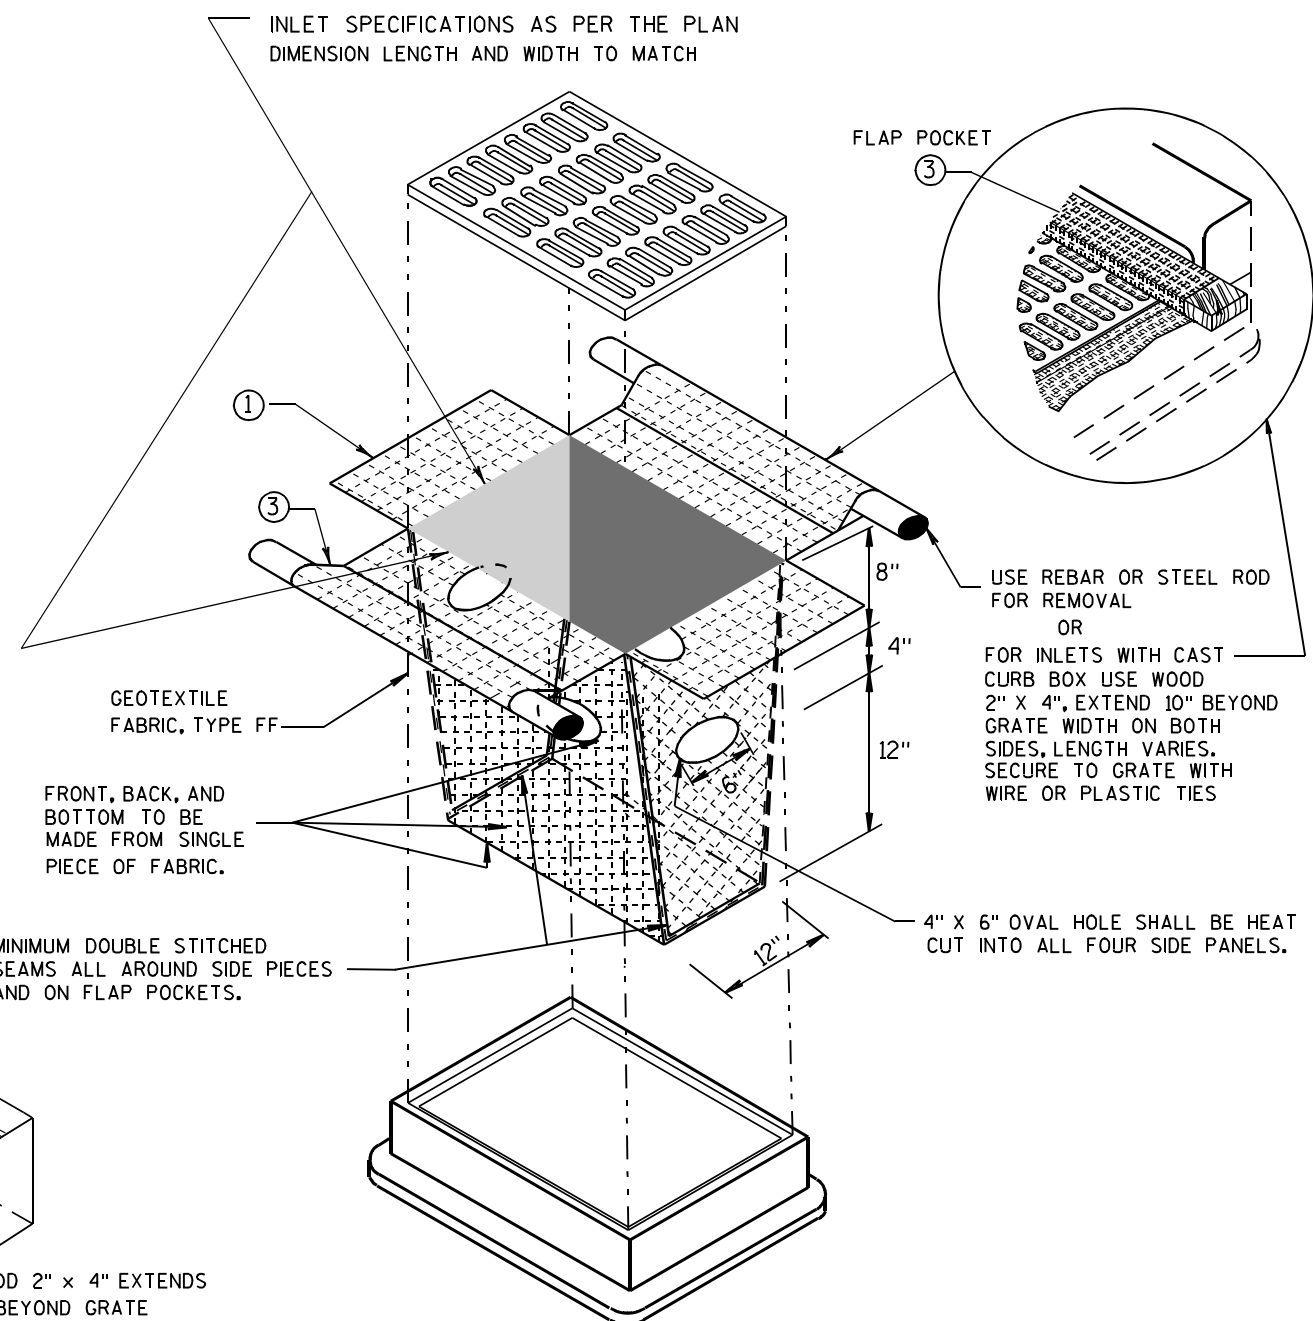


INLET PROTECTION, TYPE D

(CAN BE INSTALLED IN ANY INLET TYPE WITH OR WITHOUT A CURB BOX AS PER NOTE ②)


**INLET PROTECTION
TYPE A, B, C, AND D**

STATE OF WISCONSIN
DEPARTMENT OF TRANSPORTATION

APPROVED
10/16/02 /S/ Beth Cannestra
DATE
FHWA CHIEF ROADWAY DEVELOPMENT ENGINEER

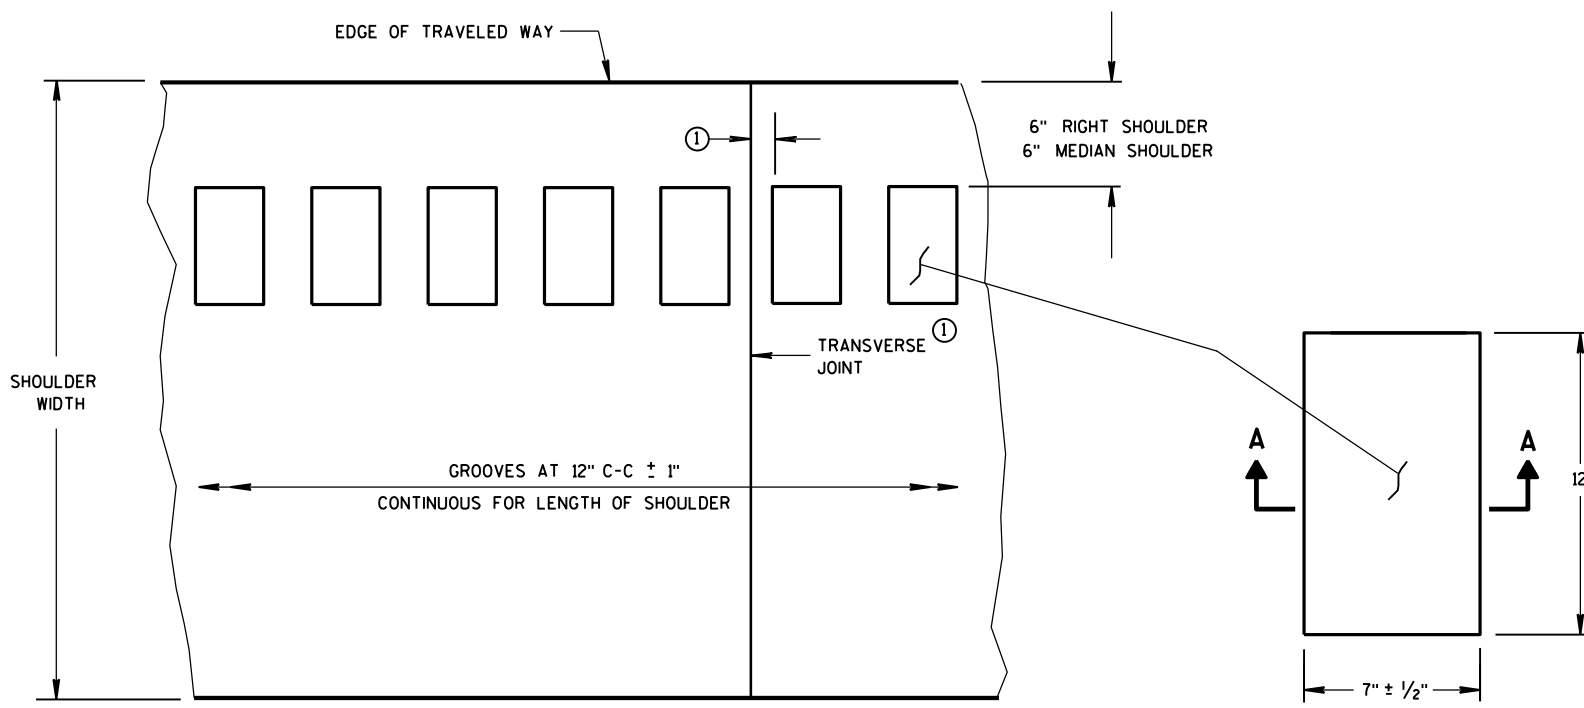

PLAN VIEW
SHOULDER WITH GROOVES

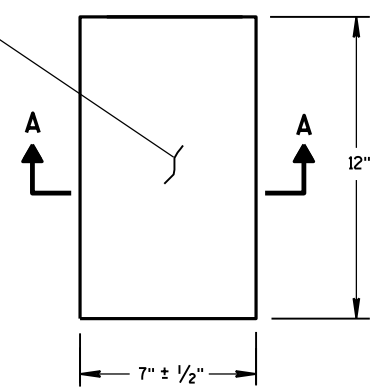

PLAN VIEW
(SINGLE GROOVE)

PLACEMENT DETAIL FOR MILLED RUMBLE STRIP


GENERAL NOTES

DETAILS OF CONSTRUCTION SHOWN ON THIS DRAWING SHALL CONFORM TO THE PERTINENT REQUIREMENTS OF THE STANDARD SPECIFICATIONS AND APPLICABLE SPECIAL PROVISIONS.


RUMBLE STRIPS ON EXPRESSWAYS

DO NOT INSTALL RUMBLE STRIPS ACROSS SIDE ROAD INTERSECTIONS, COMMERCIAL DRIVEWAYS, PRIVATE DRIVEWAYS OR ADJACENT TO RIGHT TURN LANES, LEFT TURN LANES, TURN LANE TAPERS, BRIDGE DECKS, BRIDGE APPROACHES, OR 100 FEET IN ADVANCE OF RAILROAD CROSSING. THE ATTACHED STANDARD DETAIL DRAWING SHOWS THE LOCATION OF THE RUMBLE STRIPS AT INTERCHANGE AREAS.


① CONCRETE PAVEMENT - RUMBLE STRIPS SHALL BE A MINIMUM OF 6" AWAY FROM TRANSVERSE JOINTS.

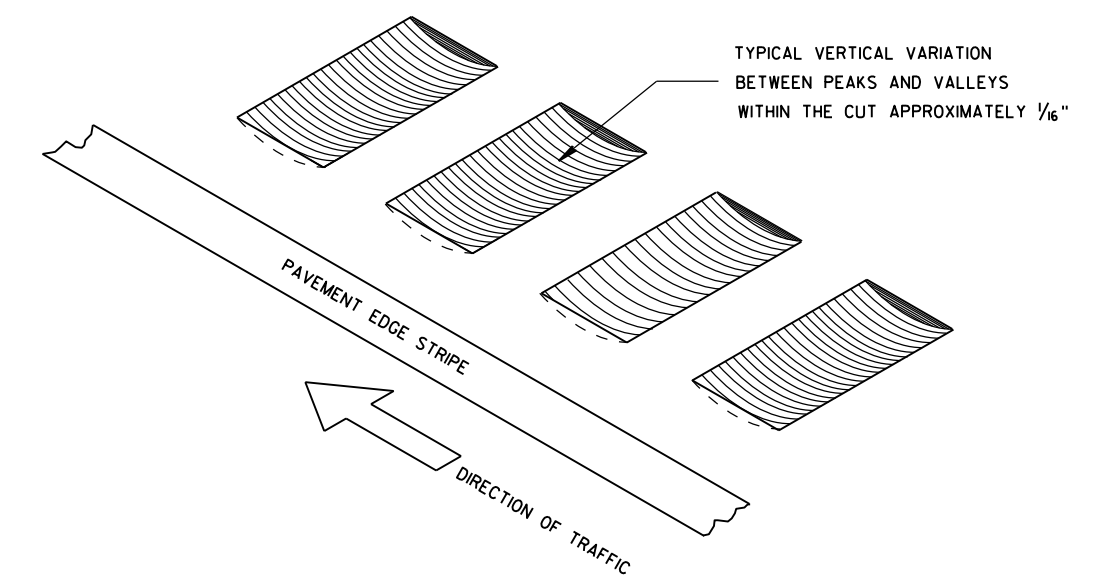


ISOMETRIC

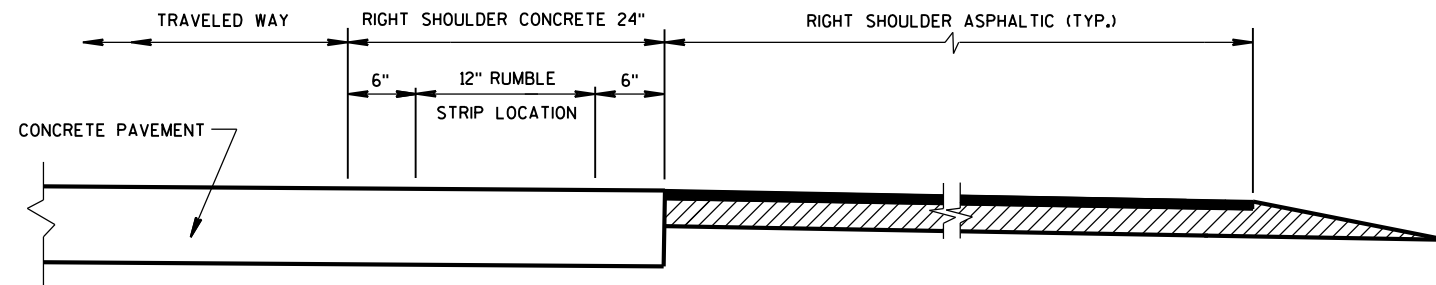

SECTION VIEW
CONCRETE PAVEMENT EXTENDS INTO RIGHT SHOULDER)

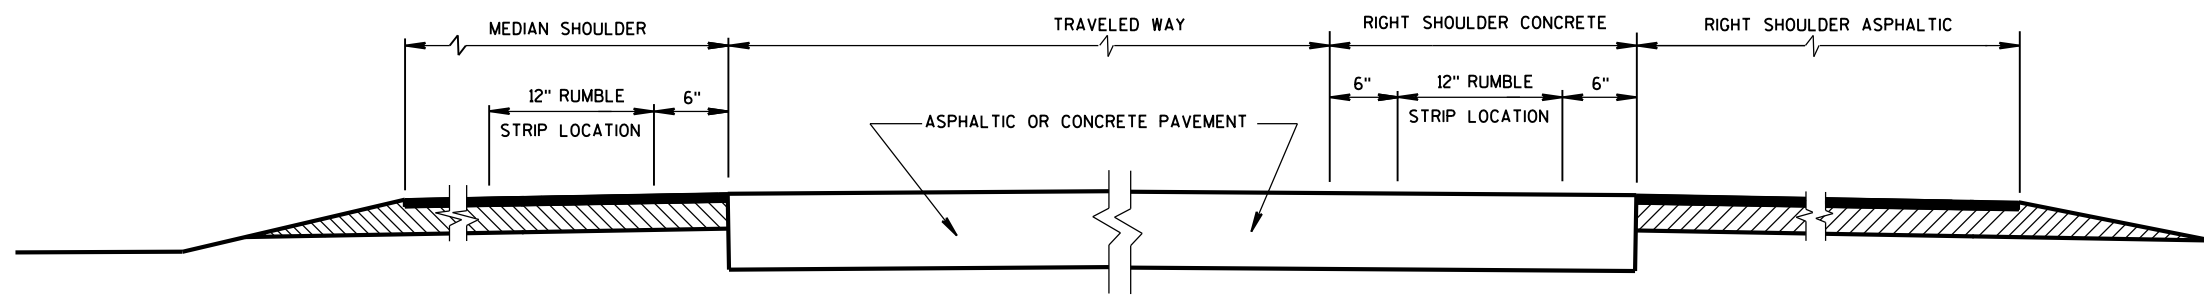


SECTION VIEW
TYPICAL LOCATIONS OF SHOULDER RUMBLE STRIPS
IN RURAL DIVIDED HIGHWAYS
(ONE ROADWAY IS SHOWN)

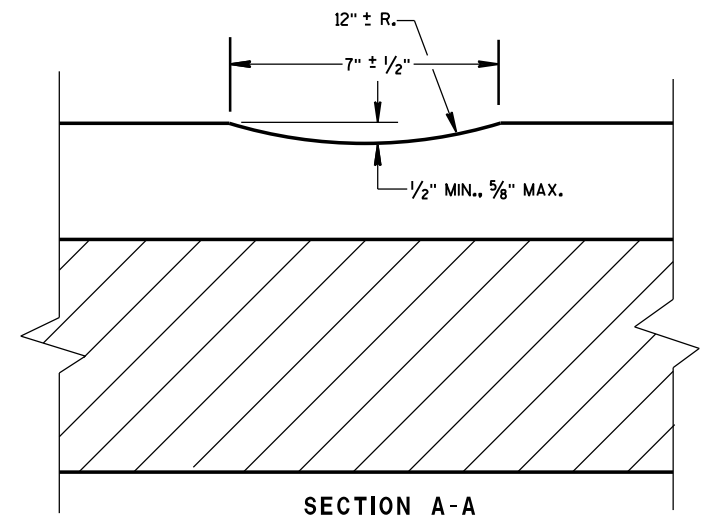

SECTION A-A

SHOULDER RUMBLE STRIP,
MILLING

STATE OF WISCONSIN
DEPARTMENT OF TRANSPORTATION

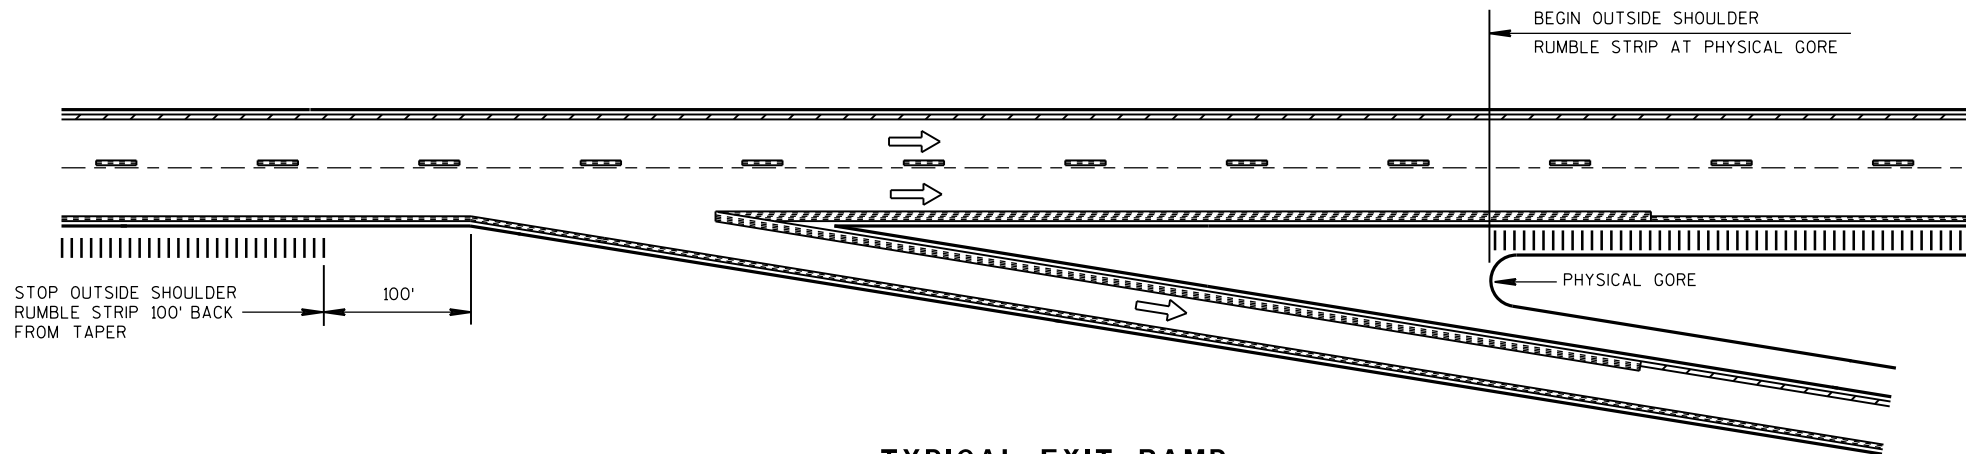


TYPICAL EXIT RAMP

NOTES:


NO RUMBLE STRIP ON EXIT, DIRECTIONAL, OR ENTRANCE RAMPS, EXCEPT NEAR THE ENTRANCE TAPER END AND ALONG THE PARALLEL RAMP AREA AS SHOWN.

PAVEMENT MARKING DETAILS AND SPECIFICATIONS ARE PROVIDED ELSEWHERE IN THE CONTRACT.

NOTE:
ARROW SYMBOL (→)
SHOWS DIRECTION OF TRAVEL

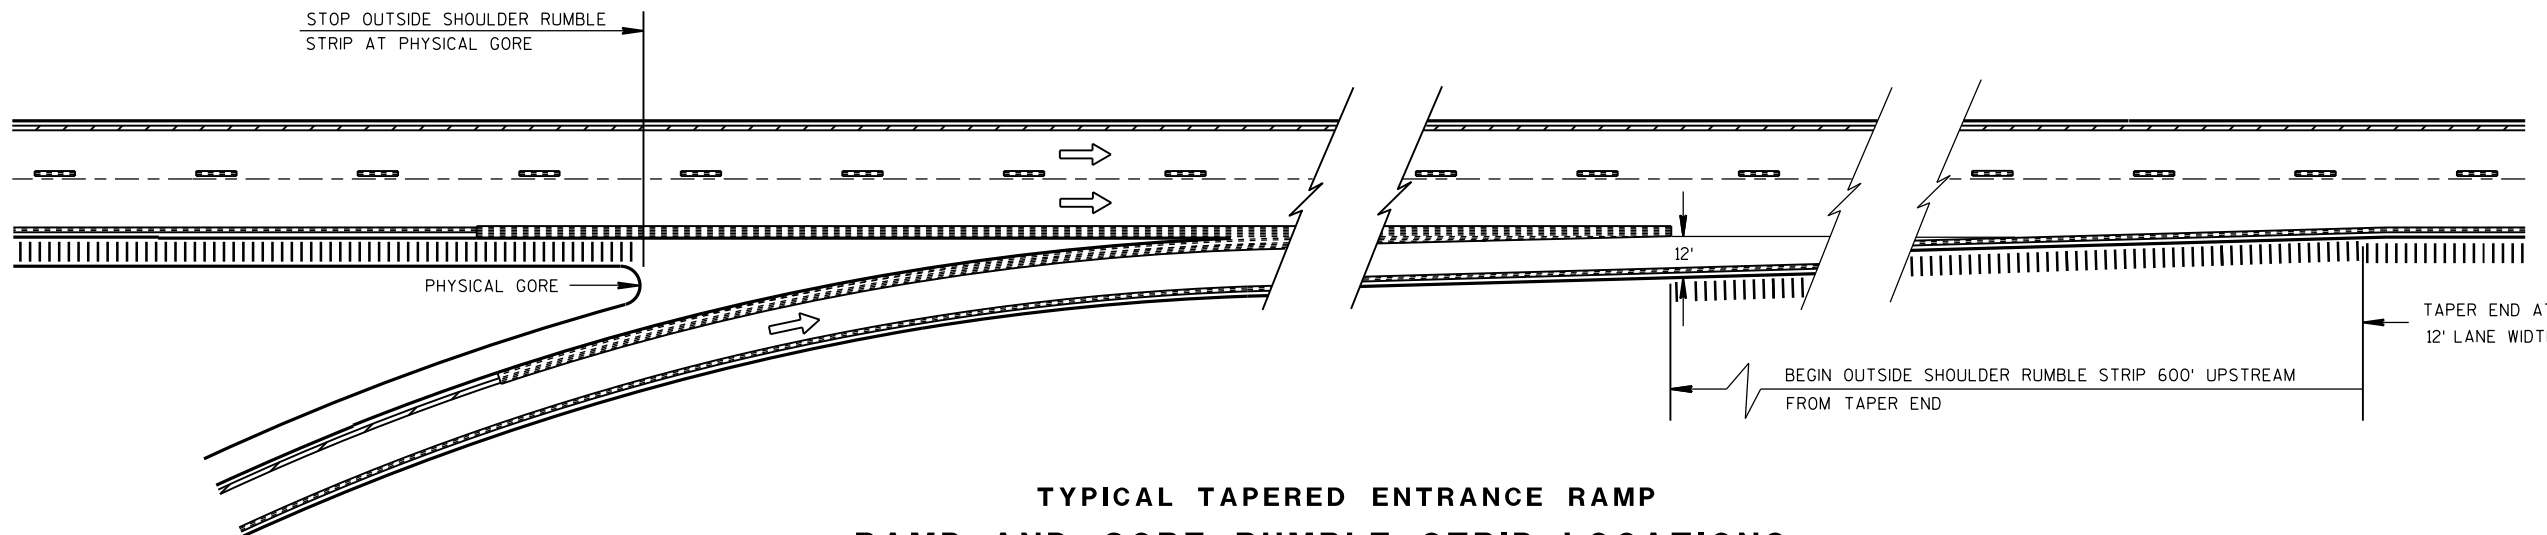

**TYPICAL TAPERED ENTRANCE RAMP
RAMP AND GORE RUMBLE STRIP LOCATIONS**

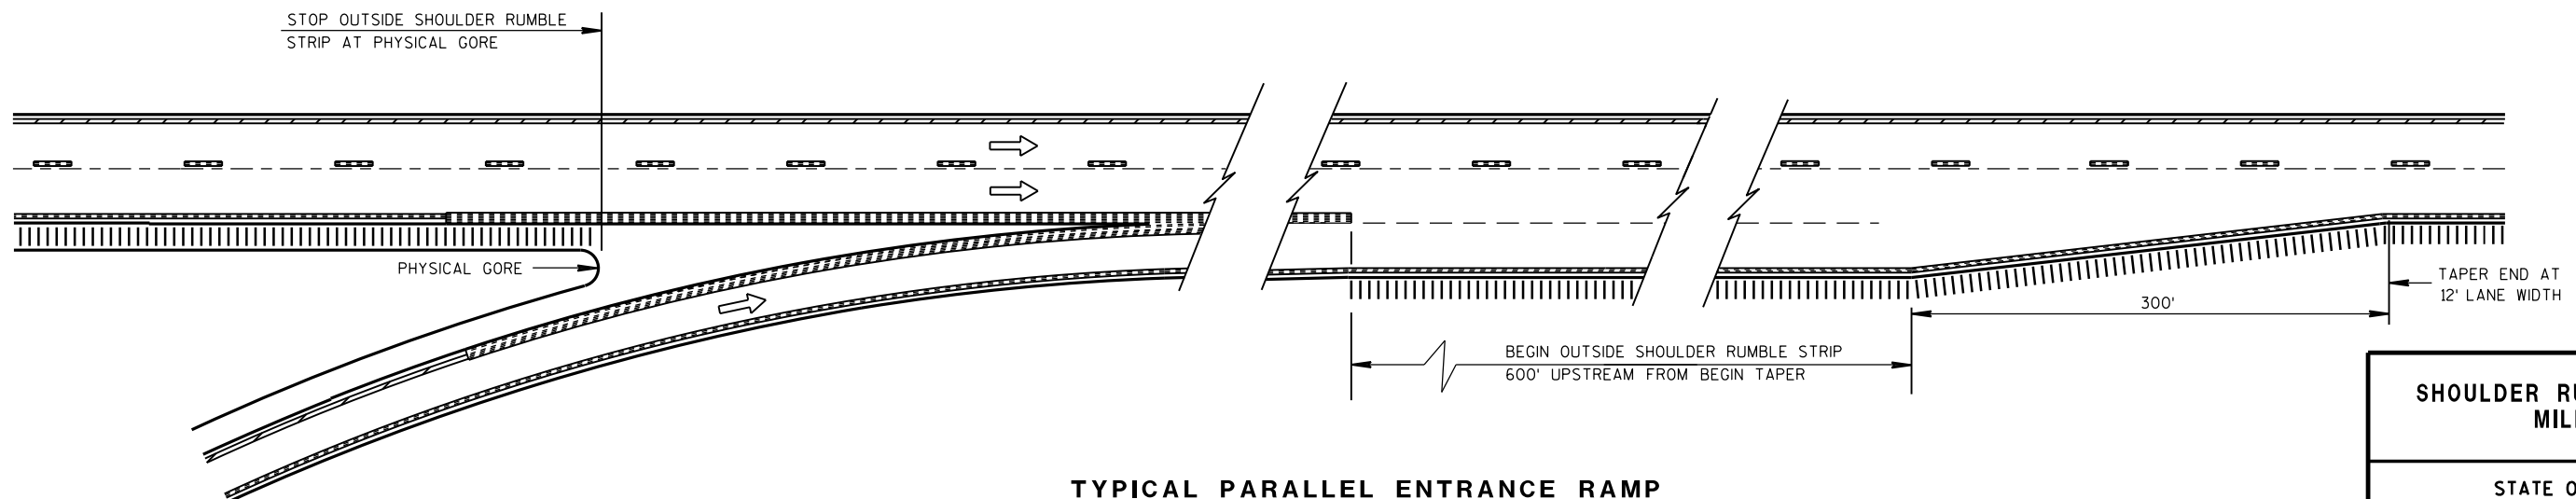


**TYPICAL PARALLEL ENTRANCE RAMP
RAMP AND GORE RUMBLE STRIP LOCATIONS**

**SHOULDER RUMBLE STRIP,
MILLING**


STATE OF WISCONSIN
DEPARTMENT OF TRANSPORTATION

APPROVED
12/17/2012
DATE
FHWA

/S/ Jerry H. Zogg
ROADWAY STANDARDS DEVELOPMENT
ENGINEER

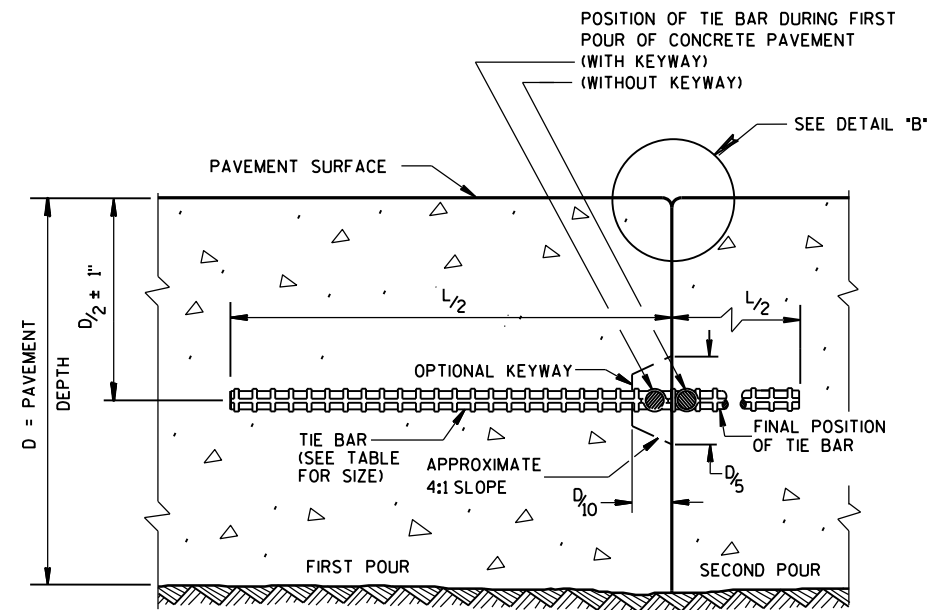

CONSTRUCTION JOINT

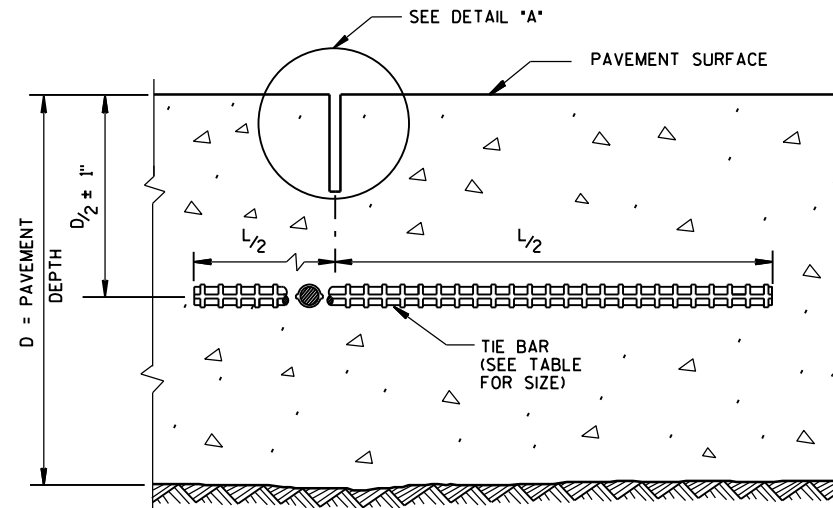

SAWED JOINT


GENERAL NOTES

DO NOT SEAL OR FILL LONGITUDINAL JOINTS.

CREATE A LONGITUDINAL JOINT FOR PAVEMENT WIDTHS GREATER THAN 15 FEET.


CORRELATE LONGITUDINAL JOINTS WITH LANE LINES WHEN POSSIBLE.

- ① ANCHOR TIE BARS INTO DRILLED HOLES WITH AN EPOXY.
- ② PAVEMENT THAT WAS IN PLACE PRIOR TO THE CONTRACT.

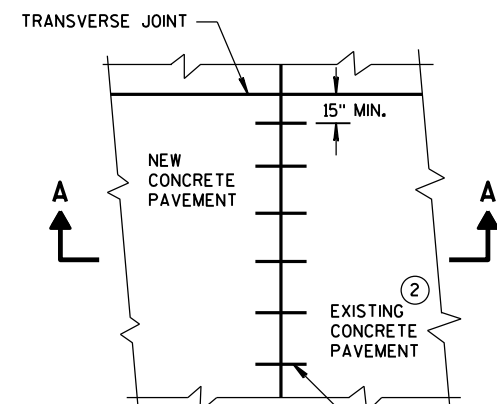


PLAN VIEW


NO. 6 TIE BARS SPACED 30" C-C, INSTALLED PERPENDICULAR TO THE LONGITUDINAL JOINT. ①

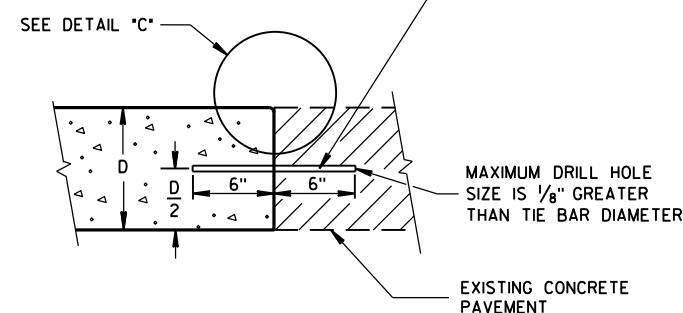


SECTION A-A
LONGITUDINAL CONSTRUCTION JOINT
TIE BARS ANCHORED
INTO EXISTING PAVEMENT

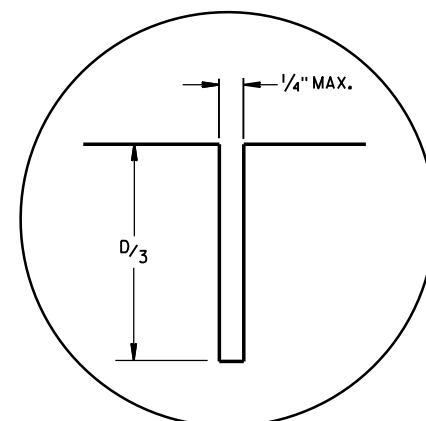

DETAIL "A"

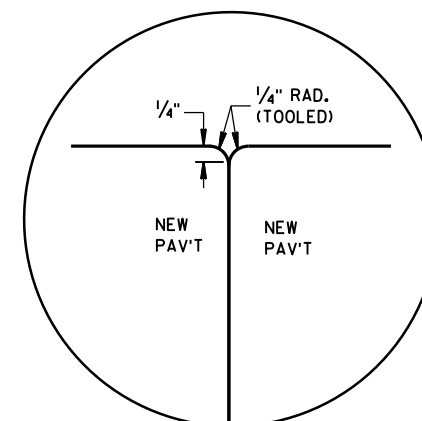

DETAIL "B"

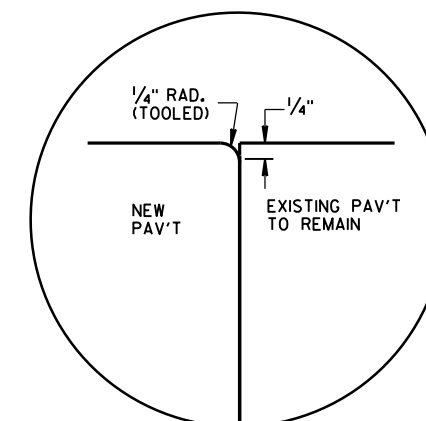


DETAIL "C"

TIE BAR TABLE

PAVEMENT DEPTH (D)	TIE BAR SIZE	TIE BAR LENGTH (L)	MAX. TIE BAR SPACING
< 10 1/2"	NO. 4	30"	36"
≥ 10 1/2"	NO. 5	36"	36"
	NO. 4 *	30"	24" **

* SUBSTITUTE BENT BARS AT LONGITUDINAL JOINTS WHEN EQUIPMENT LIMITATIONS DURING CONSTRUCTION WARRANT (e.g. AUXILIARY LANES OR TURN LANES)

** CONFORM TO 15" MINIMUM SPACING FROM TRANSVERSE JOINTS; SPACING BETWEEN TIE BARS WILL BE 30" AT TRANSVERSE JOINTS.




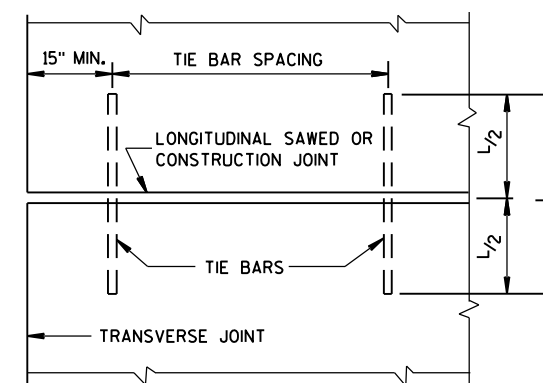


PLAN VIEW
SHOWING LOCATION OF TIE BARS

CONCRETE PAVEMENT LONGITUDINAL JOINTS AND TIES

STATE OF WISCONSIN
DEPARTMENT OF TRANSPORTATION

APPROVED
June, 2015 /S/ Peter Kemp, P.E.
DATE PAVEMENT SUPERVISOR
FHWA

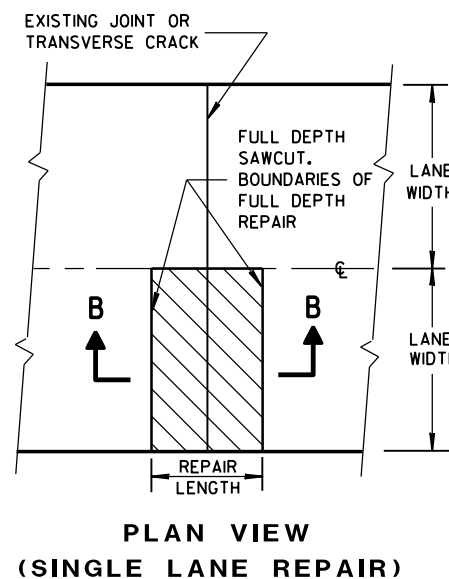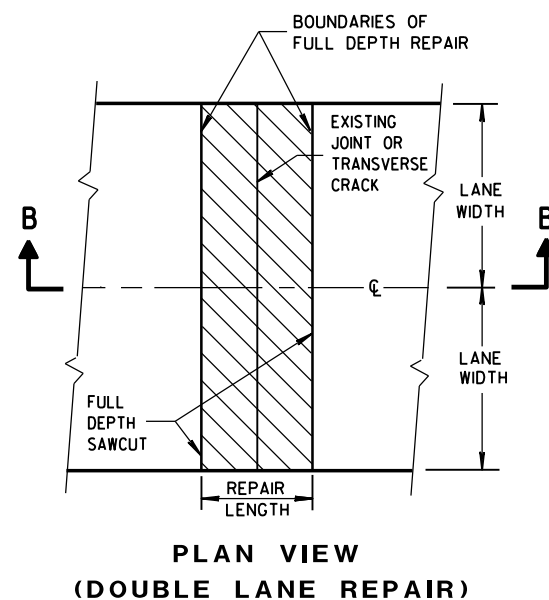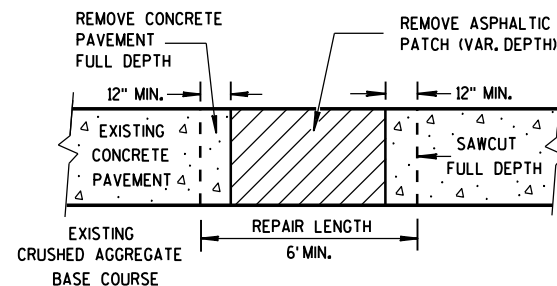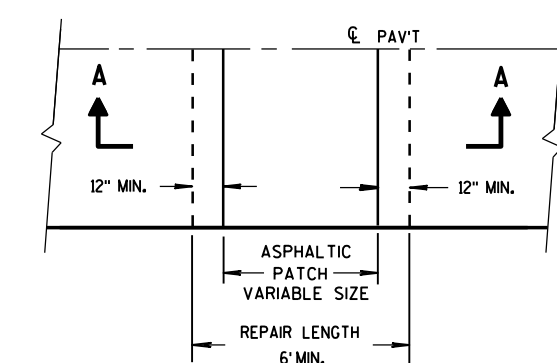

FULL DEPTH CONCRETE PAVEMENT REMOVAL


GENERAL NOTES


SAW CUT, DRILL, AND LIFT OUT EXISTING CONCRETE PAVEMENT WITHIN THE BOUNDARIES OF CONCRETE REPAIR AREAS. THE CONTRACTOR MAY MAKE ADDITIONAL SAW CUTS INSIDE THE REPAIR LIMITS TO REDUCE WEIGHT AND SIZE OF CONCRETE PIECES.

PROVIDE A 6-FOOT MINIMUM DISTANCE FROM BOUNDARIES OF CONCRETE REPAIR AREAS TO ADJACENT TRANSVERSE JOINT OR CRACK IN THE SAME LANE.


THE LENGTH OF THE REPAIRS MAY VARY FROM THE DIMENSIONS SHOWN IF THE EXISTING CONCRETE PAVEMENT IS NONDOWELED AND THE PAVEMENT IS TO BE OVERLAID AFTER REPAIRING.

① DOWEL BARS MIGHT NOT EXIST.

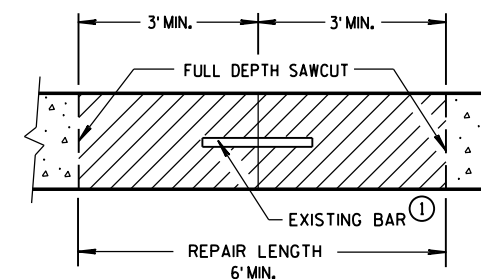

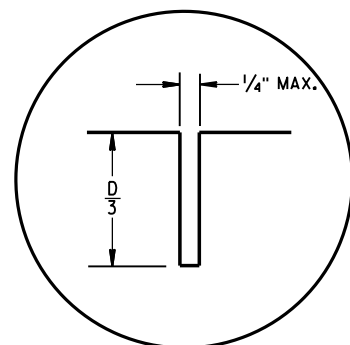


C1

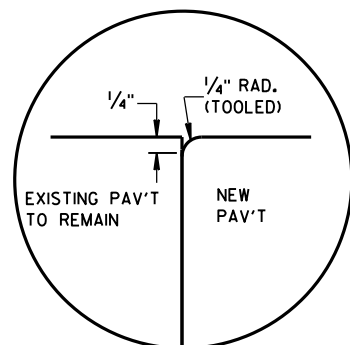


C2


TRANSVERSE JOINTS

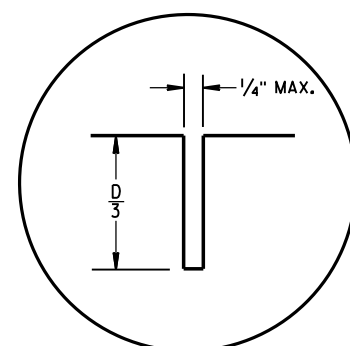

L1

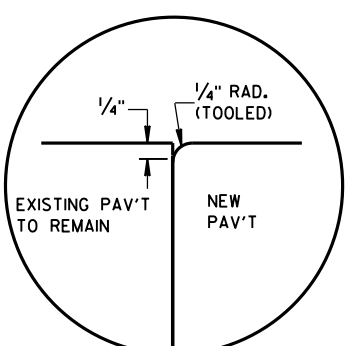

L2

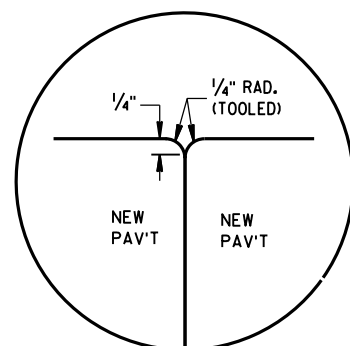

L3



LONGITUDINAL JOINTS

TIE BAR TABLE

PAVEMENT DEPTH (D)	TIE BAR SIZE	TIE BAR LENGTH (L)	MAX. TIE BAR SPACING
< 10 1/2"	NO. 4	30"	36"
≥ 10 1/2"	NO. 5	36"	36"
	NO. 4 *	30"	24" **

* SUBSTITUTE BENT BARS AT LONGITUDINAL JOINTS WHEN EQUIPMENT LIMITATIONS DURING CONSTRUCTION WARRANT (e.g. AUXILIARY LANES OR TURN LANES)

** CONFORM TO 15" MINIMUM SPACING FROM TRANSVERSE JOINTS; SPACING BETWEEN TIE BARS WILL BE 30" AT TRANSVERSE JOINTS.

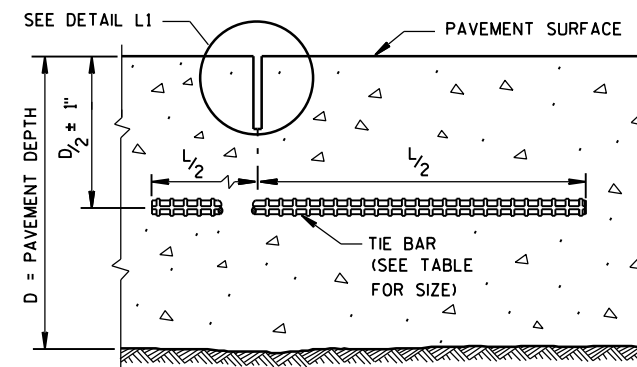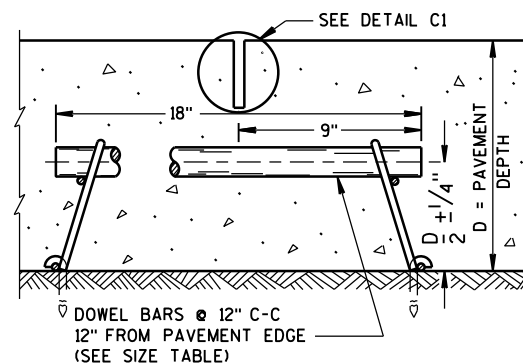SECTION C-C
SAWED LONGITUDINAL JOINTSECTION F-F
CONTRACTION JOINT

GENERAL NOTES

INSTALL DOWEL BARS PARALLEL TO THE PAVEMENT CENTERLINE AND PAVEMENT SURFACE.


CONCRETE PAVEMENT REPAIRS OF EXISTING NONDOWELED CONCRETE PAVEMENTS DO NOT NEED TO BE DOWELED.

DO NOT SEAL OR FILL JOINTS.


ANCHOR DOWEL BARS AND TIE BARS INTO DRILLED HOLES WITH AN EPOXY.

FOR MULTI-LANE CONCRETE PAVEMENT REPLACEMENTS, PROVIDE A MINIMUM DISTANCE OF 15 INCHES FROM ALL TRANSVERSE JOINTS OR EDGES OF REPLACEMENT TO THE CENTER OF THE TIE BAR NEAREST THAT JOINT OR EDGE.

- ① APPLY A THIN UNIFORM COATING OF SURFACE TREATMENT TO THE FREE END OF DOWEL BARS TO PREVENT BONDING.

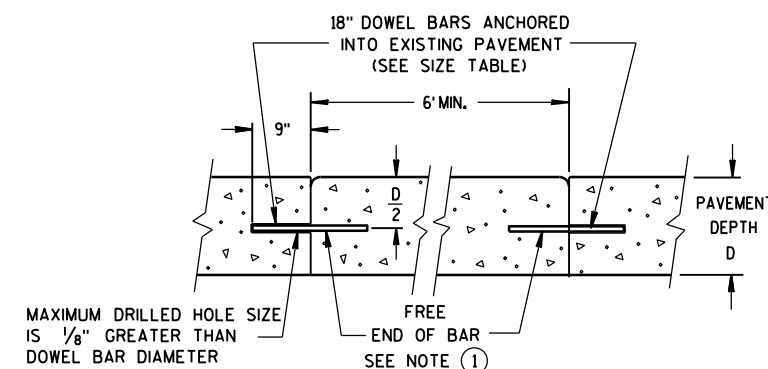

SECTION D-D

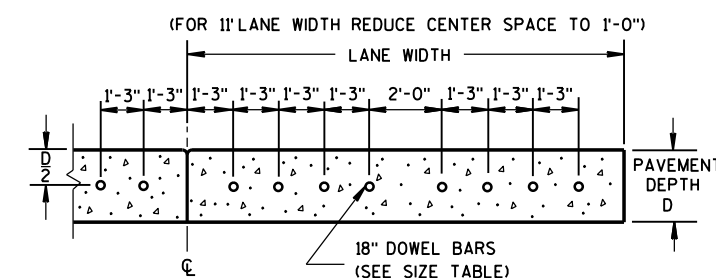
SECTION E-E
DRILLED DOWEL BAR CONSTRUCTION JOINT

PAVEMENT DEPTH, DOWEL BAR SIZE AND JOINT SPACING TABLE

PAVEMENT DEPTH (D)	DOWEL BAR DIAMETER	DRILLED DOWEL BAR DIAMETER	CONTRACTION JOINT SPACING
5 1/2", 6", 6 1/2"	NONE	NONE	12'
7", 7 1/2"	1"	1"	14'
8", 8 1/2"	1 1/4"	1 1/4"	15'
9", 9 1/2"	1 1/4"	1 1/4"	15'
10" & ABOVE	1 1/2"	1 1/4"	15'


CONCRETE PAVEMENT
REPAIR AND REPLACEMENT

STATE OF WISCONSIN
DEPARTMENT OF TRANSPORTATION

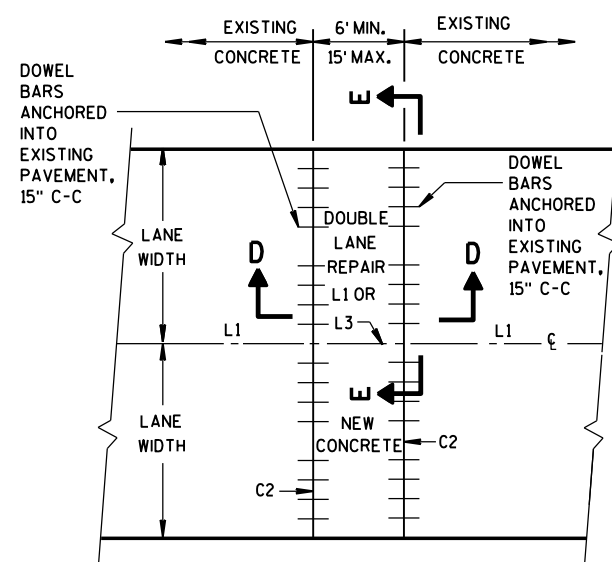


PLAN VIEW

MULTI-LANE CONCRETE PAVEMENT REPAIR

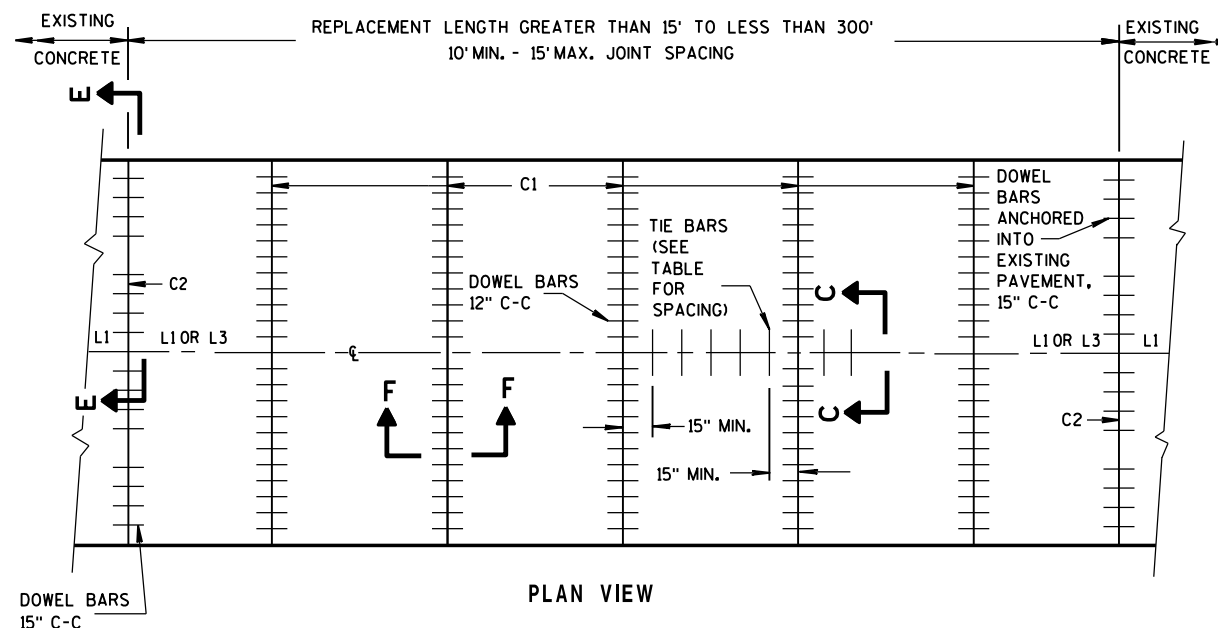



PLAN VIEW

MULTI-LANE CONCRETE PAVEMENT REPLACEMENT

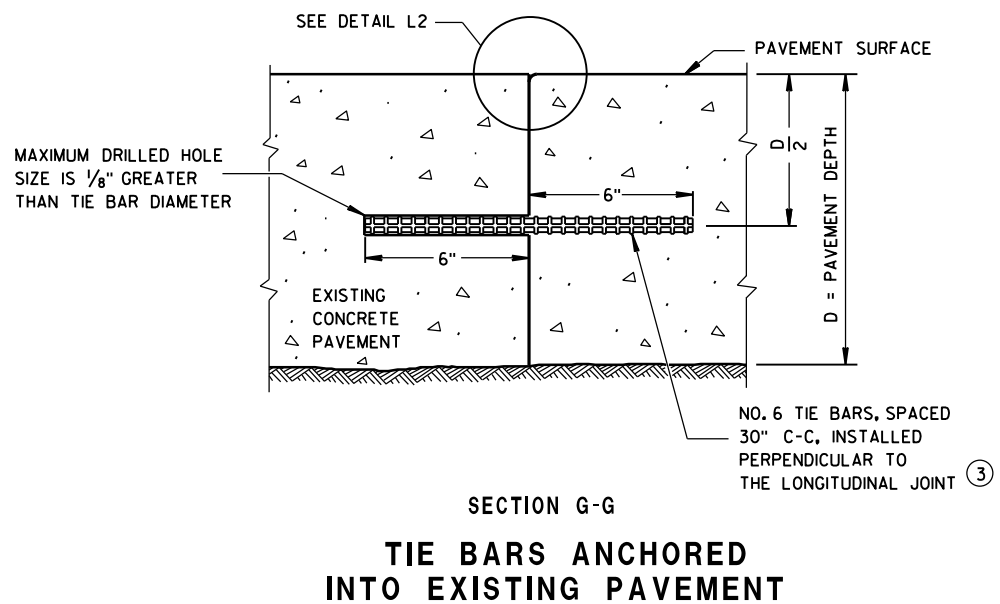

GENERAL NOTES

- ① WITH THE APPROVAL OF THE ENGINEER, FOR SINGLE LANE PAVEMENT REPLACEMENTS LESS THAN 30 FEET IN LENGTH, THE CONTRACTOR MAY INSTALL DRILLED TIE BARS ON 6:1 SKEW HORIZONTALLY, DIRECTION OF SKEW ALTERNATING WITH EACH SUCCESSIVE BAR. DRIVE SKEWED TIE BARS TO A DEPTH OF 6 INCHES IN A HOLE OF SUCH A DIAMETER AS TO PROVIDE A TIGHT DRIVEN FIT.
- ② USE AN ENGINEER-APPROVED BOND BREAKER (E.G. RELEASE AGENT, CURING COMPOUND) FOR SINGLE LANE REPAIRS UP TO 15 FEET IN LENGTH.
- ③ ANCHOR TIE BARS INTO DRILLED HOLES WITH AN EPOXY.

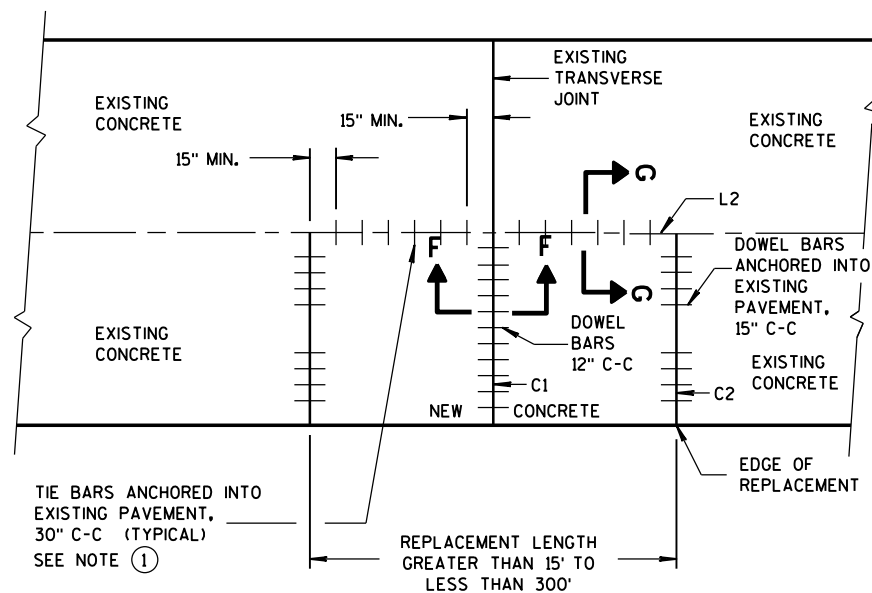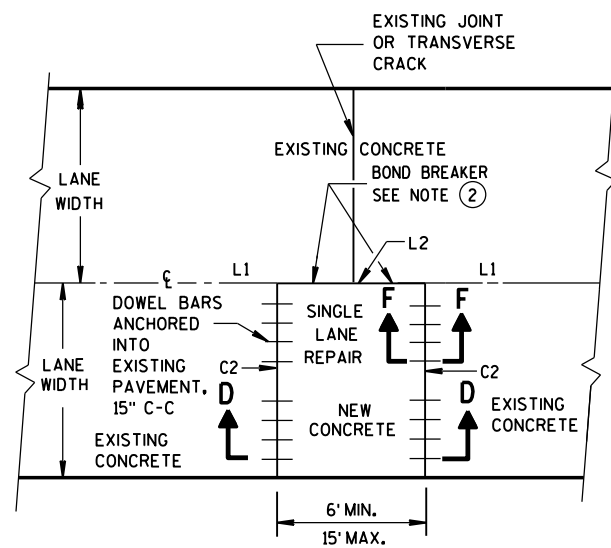


CONCRETE PAVEMENT
REPAIR AND REPLACEMENT


STATE OF WISCONSIN
DEPARTMENT OF TRANSPORTATION

APPROVED
March, 2017
DATE
FHWA

/S/ Peter Kemp, P.E.
PAVEMENT SUPERVISOR

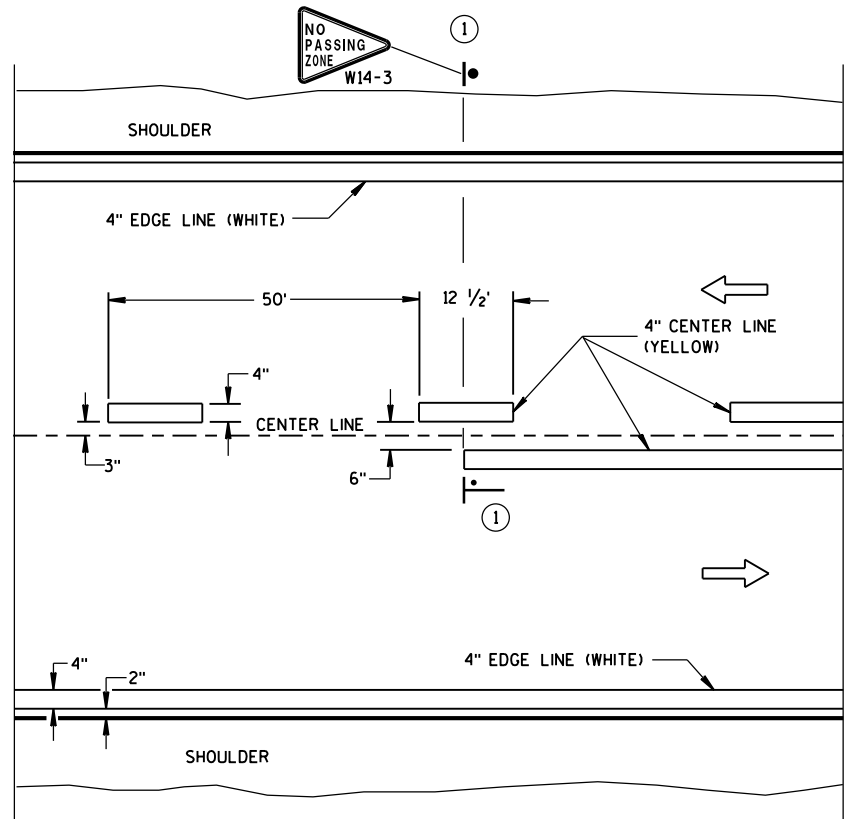


TWO WAY TRAFFIC

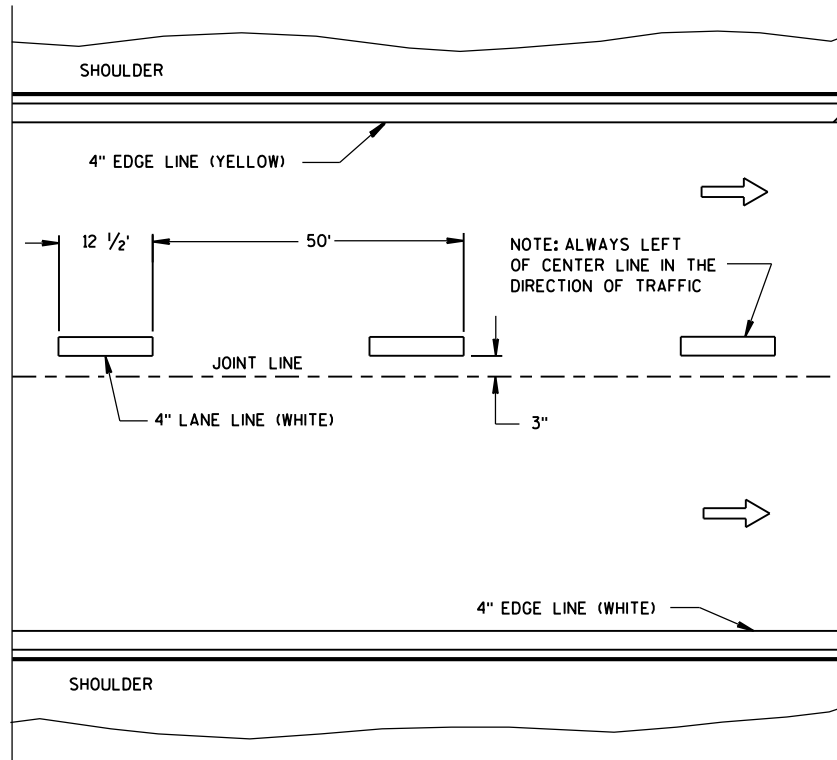


ONE WAY TRAFFIC

PERMANENT PAVEMENT MARKING

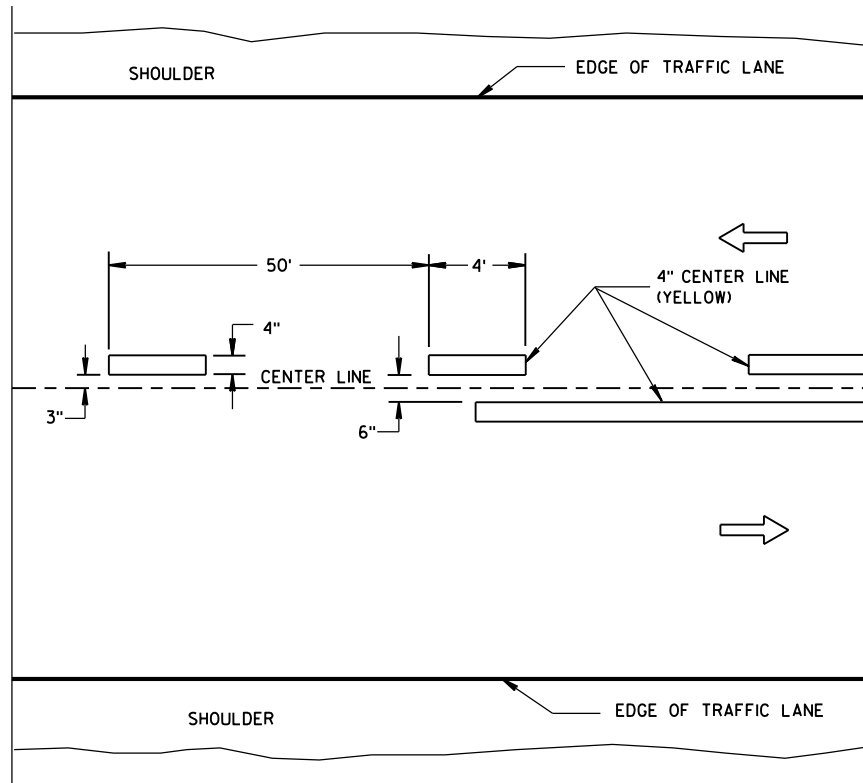

TWO WAY TRAFFIC

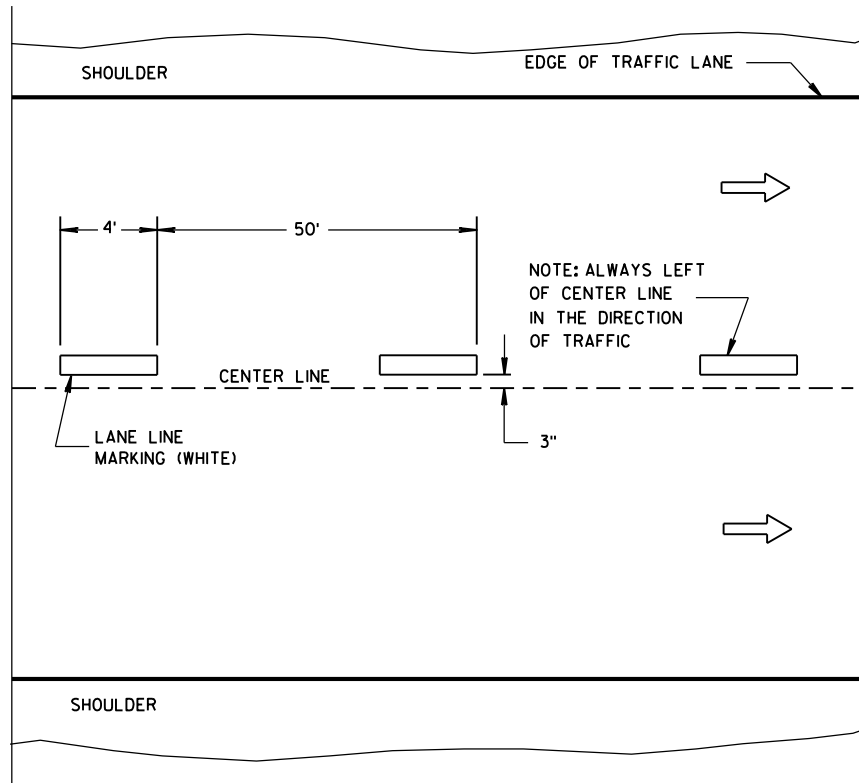

ONE WAY TRAFFIC

TEMPORARY PAVEMENT MARKING

GENERAL NOTES

DETAILS OF CONSTRUCTION NOT SHOWN ON THIS DRAWING SHALL CONFORM TO STANDARD SPECIFICATIONS AND SPECIAL PROVISIONS.

① NO PASSING ZONE W14-3 SIGN SHALL BE LOCATED WITHIN 50 FEET OF THE "T" MARKING.

NOTE

ARROW SYMBOL (→) SHOWS DIRECTION OF TRAVEL

LEGEND


—●— "T" MARKING

● POST MOUNTED SIGN

LONGITUDINAL MARKING
(MAINLINE)

STATE OF WISCONSIN
DEPARTMENT OF TRANSPORTATION

APPROVED
Sept., 2016 /S/ Matthew R. Rauch
DATE STATE SIGNING AND MARKING ENGINEER
FHWA

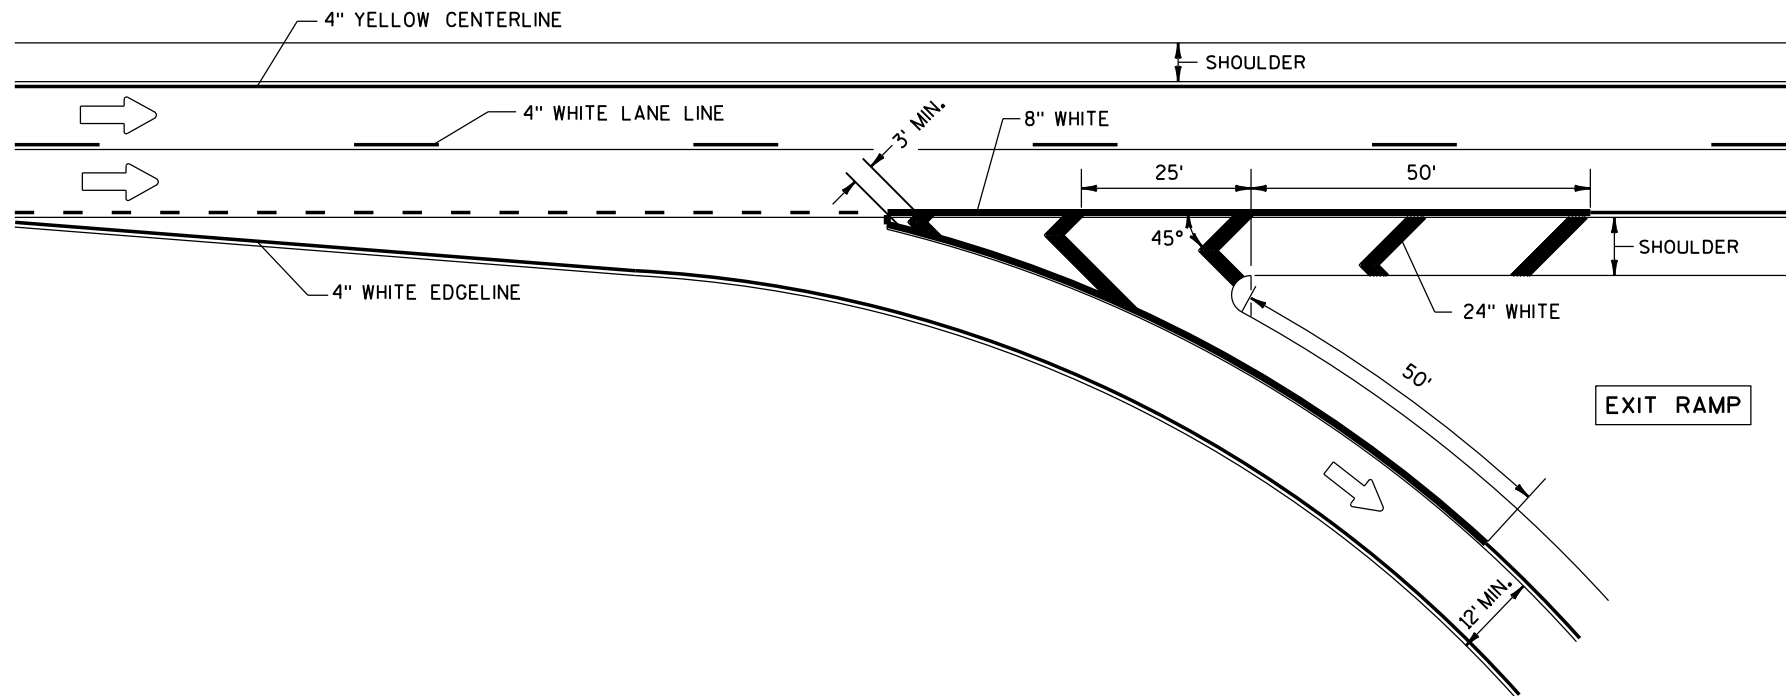


GENERAL NOTES

PLACE GROOVE 3 INCHES LEFT OF JOINT.

LEGEND

→ DIRECTION OF TRAVEL

PAVEMENT MARKING FOR EXIT RAMP

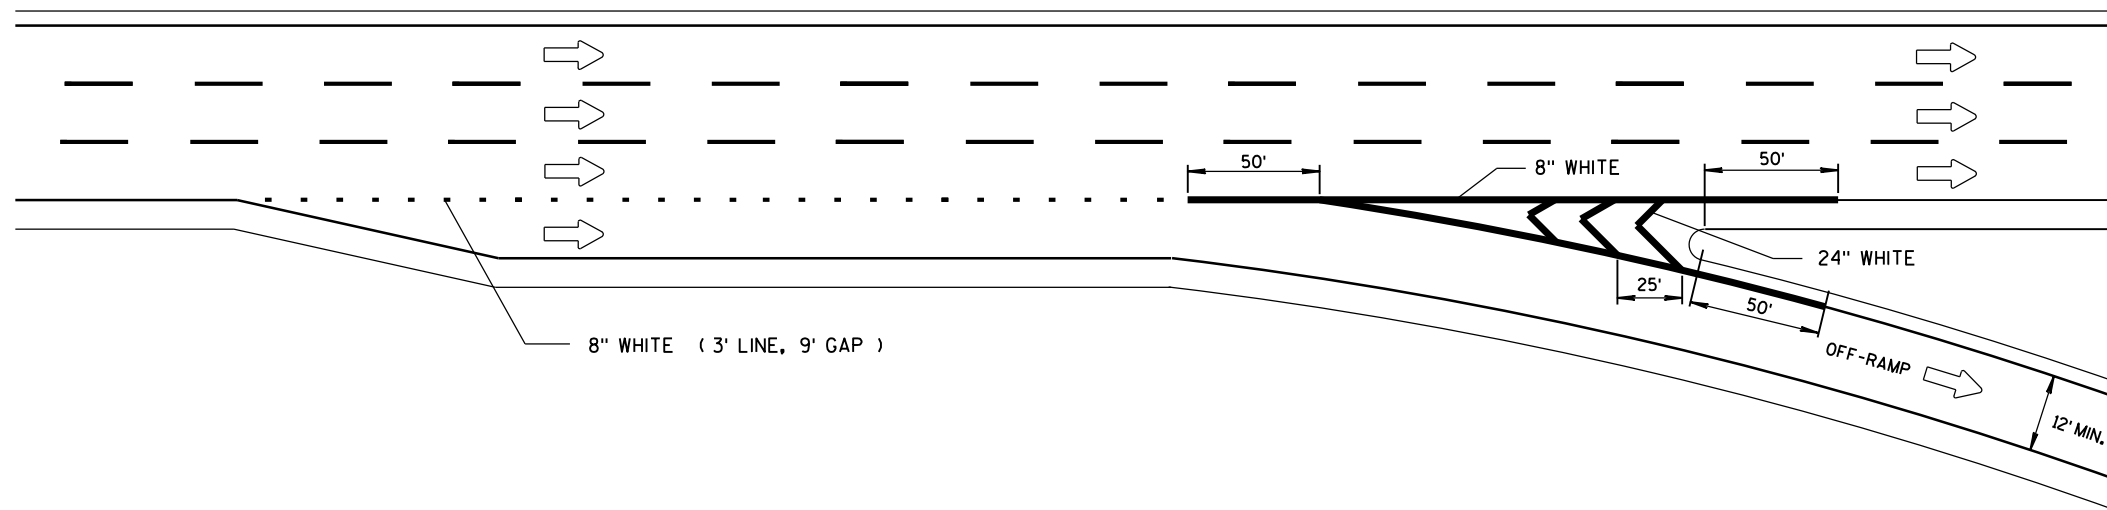

SERVICE INTERCHANGE PAVEMENT MARKING FOR PARALLEL EXIT-RAMP


PAVEMENT MARKING
(RAMPS AND GOES)

STATE OF WISCONSIN
DEPARTMENT OF TRANSPORTATION

GENERAL NOTES

PLACE GROOVE 3 INCHES LEFT OF JOINT.


① 1/2 LENGTH OF FULL WIDTH ACCELERATION LANE.

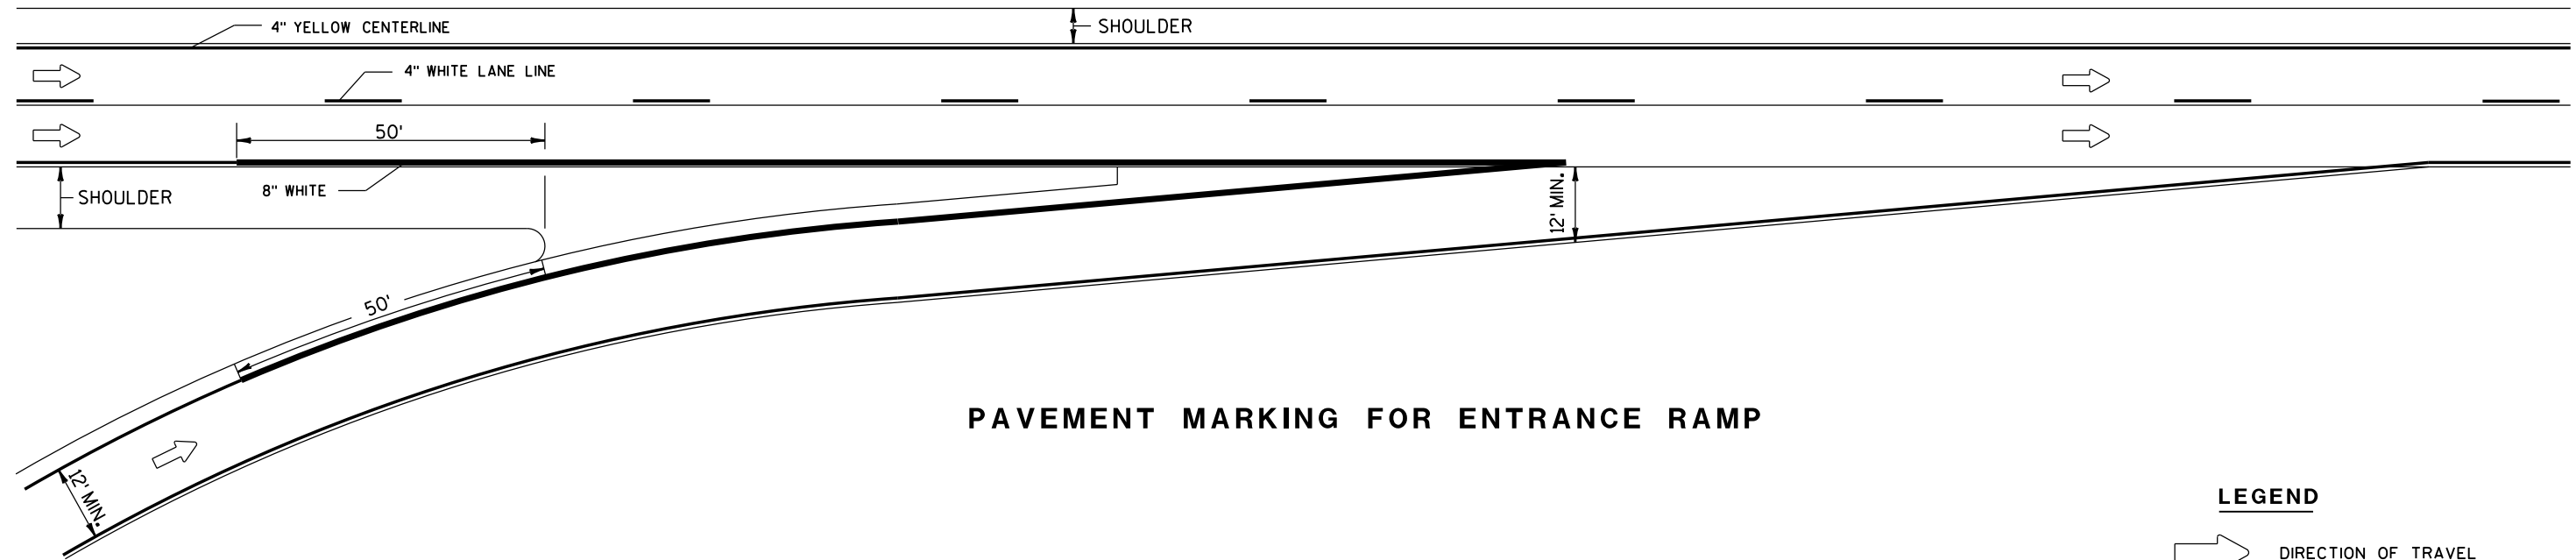

PAVEMENT MARKING FOR ENTRANCE RAMP

LEGEND

➡ DIRECTION OF TRAVEL

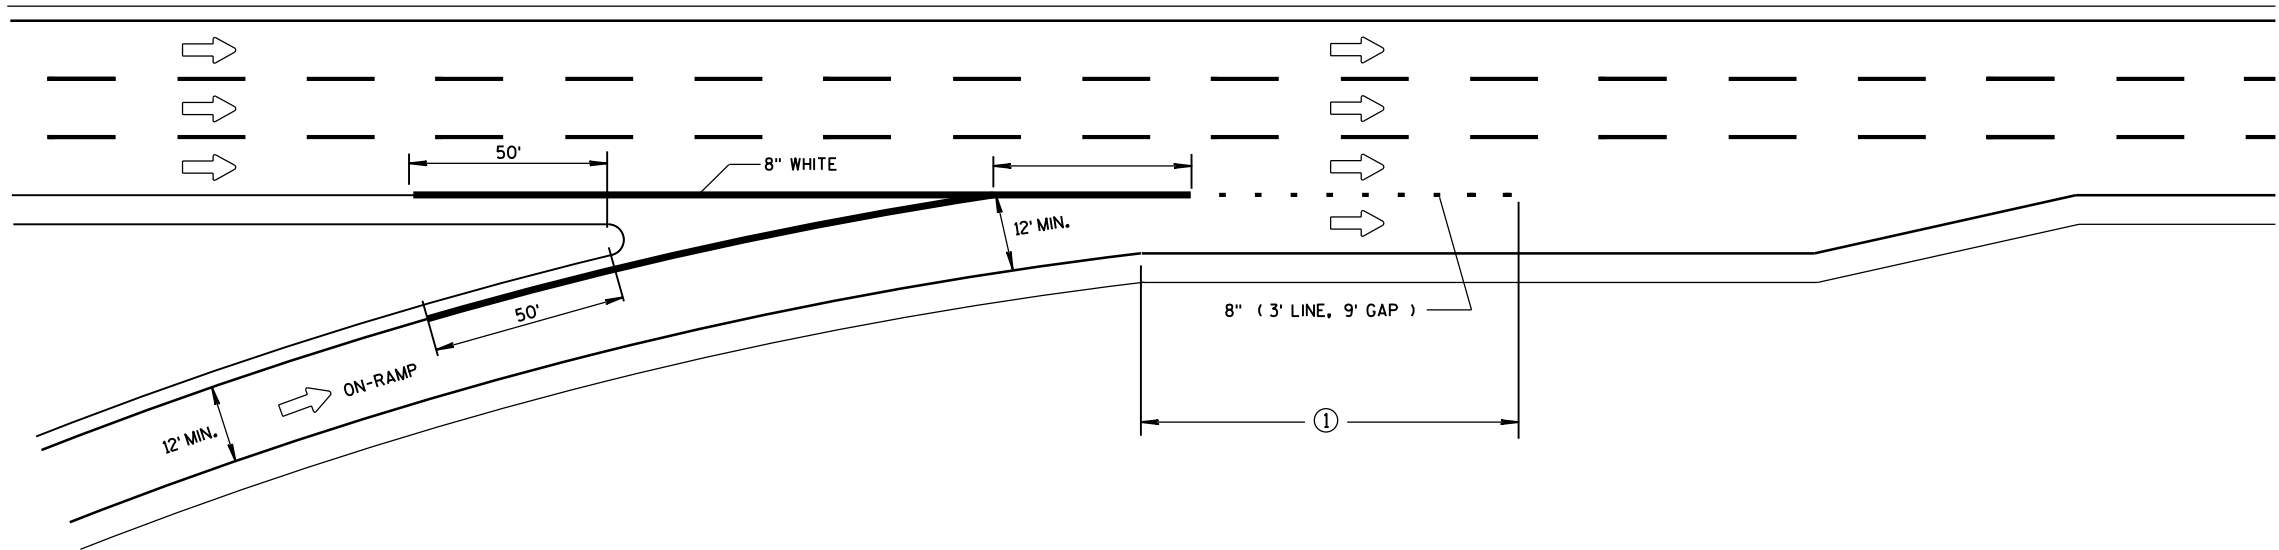

SERVICE INTERCHANGE PAVEMENT MARKING FOR PARALLEL ENTRANCE-RAMP

**PAVEMENT MARKING FOR
PARALLEL ON-RAMP AND
PARALLEL OFF-RAMP**

STATE OF WISCONSIN
DEPARTMENT OF TRANSPORTATION

APPROVED
Sept., 2016 /S/ Matthew R. Rauch
DATE STATE SIGNING AND MARKING ENGINEER
FHWA

LEGEND

- TYPE III BARRICADE WITH ATTACHED SIGN
- SIGN ON PERMANENT SUPPORT
- TRAFFIC CONTROL DRUM WITH TYPE "C" STEADY BURN LIGHT
- TRAFFIC CONTROL DRUM
- FLASHING ARROW BOARD
- TYPE "A" WARNING LIGHT (FLASHING)
- REMOVING PAVEMENT MARKING
- DIRECTION OF TRAFFIC
- WORK AREA

GENERAL NOTES

THE EXACT NUMBER, LOCATION, AND SPACING OF ALL SIGNS AND DEVICES SHALL BE ADJUSTED TO FIT FIELD CONDITIONS AS APPROVED BY THE ENGINEER.

THE SPACING BETWEEN SIGNS SHOULD BE ADJUSTED TO NOT CONFLICT WITH AND TO PROVIDE A MINIMUM OF 200 FEET, (500 FEET DESIREABLE) DISTANCE TO EXISTING SIGNS.

THIS LANE CLOSURE IS TYPICAL FOR CLOSING RIGHT LANE - REVERSE FOR CLOSING LEFT LANE.

ALL SIGNS ARE 48"x48" UNLESS OTHERWISE NOTED.

"W0" IS THE SAME AS "W" EXCEPT THE BACKGROUND IS ORANGE.

ANY SIGNS TEMPORARY OR EXISTING, WHICH CONFLICT WITH TRAFFIC CONTROL "IN USE" SHALL BE REMOVED OR COVERED AS NEEDED AND AS APPROVED BY THE ENGINEER. NO WARNING LIGHTS SHALL BE WORKING ON "COVERED" OR "DOWNED" SIGNS.

CONSIDER GEOMETRICS WHEN LOCATING SIGNS AND ARROW BOARD SO THE DRIVER HAS A CLEAR VIEW OF THE ARROW BOARD AND LANE CLOSURE DRUMS FOR A MINIMUM 1500 FEET IN FRONT OF DRUMS.

FOR A LANE CLOSURE THAT IS IN PLACE LESS THAN 7 CONTINUOUS DAYS AND NIGHTS, THE ADVANCED WARNING SIGNS MAY BE MOUNTED ON PORTABLE SUPPORTS.

REMOVE PAVEMENT MARKINGS IF LANE CLOSURE IS TO BE IN PLACE FOR LONGER THAN 4 OR MORE DAYS AND NIGHTS.


WARNING LIGHTS ARE NOT REQUIRED IF THE LANE CLOSURE IS A DAYTIME ONLY OPERATION.

IF THE HORIZONTAL ALIGNMENT IS SUCH THAT A CURVE MAY REQUIRE ADDITIONAL DELINEATION, THE DEVICE SPACING MAY BE DECREASED TO 50 FEET.


ADJUSTMENTS IN BUFFER SPACE NEED TO BE INCORPORATED WHEN THE LANE CLOSURE OCCURS NEAR AN INTERCHANGE EXIT OR ENTRANCE RAMP. THE LANE CLOSURE MUST MUST TAKE PLACE FAR ENOUGH IN ADVANCE OF AN EXIT OR ENTRANCE RAMP TO STILL ALLOW FOR ADEQUATE BUFFER SPACE. THE MINIMUM LENGTH OF THE BUFFER SPACE BEFORE AN EXIT RAMP SHOULD BE 1/2 THE LENGTH OF THE TRANSITION AREA. THE ENTRANCE RAMP SHOULD BE FOLLOWED BY THE ORIGINAL BUFFER SPACE LENGTH OF 800 FEET DESIRABLE PRIOR TO ANOTHER TRAFFIC CONTROL CHANGE SUCH AS A CROSSOVER MANEUVER.

* THE LEFT REVERSE CURVE SIGN (W01-4L) IS ONLY REQUIRED WHEN THIS DETAIL IS USED IN COMBINATION WITH "SINGLE LANE CROSSOVER" DETAIL.

** A SPEED LIMIT SIGN SHALL BE LOCATED 1500 FEET BEYOND THE END OF THE ACCELERATION LANE OF EACH ENTRANCE RAMP. THERE SHOULD BE A SPEED LIMIT SIGN INCORPORATED A MINIMUM OF EVERY 2 OR 3 MILES. INCLUDE A RESUME SPEED LIMIT SIGN 200 FEET MINIMUM (500 FEET DESIREABLE) BEYOND THE "END OF ROADWORK" SIGN.

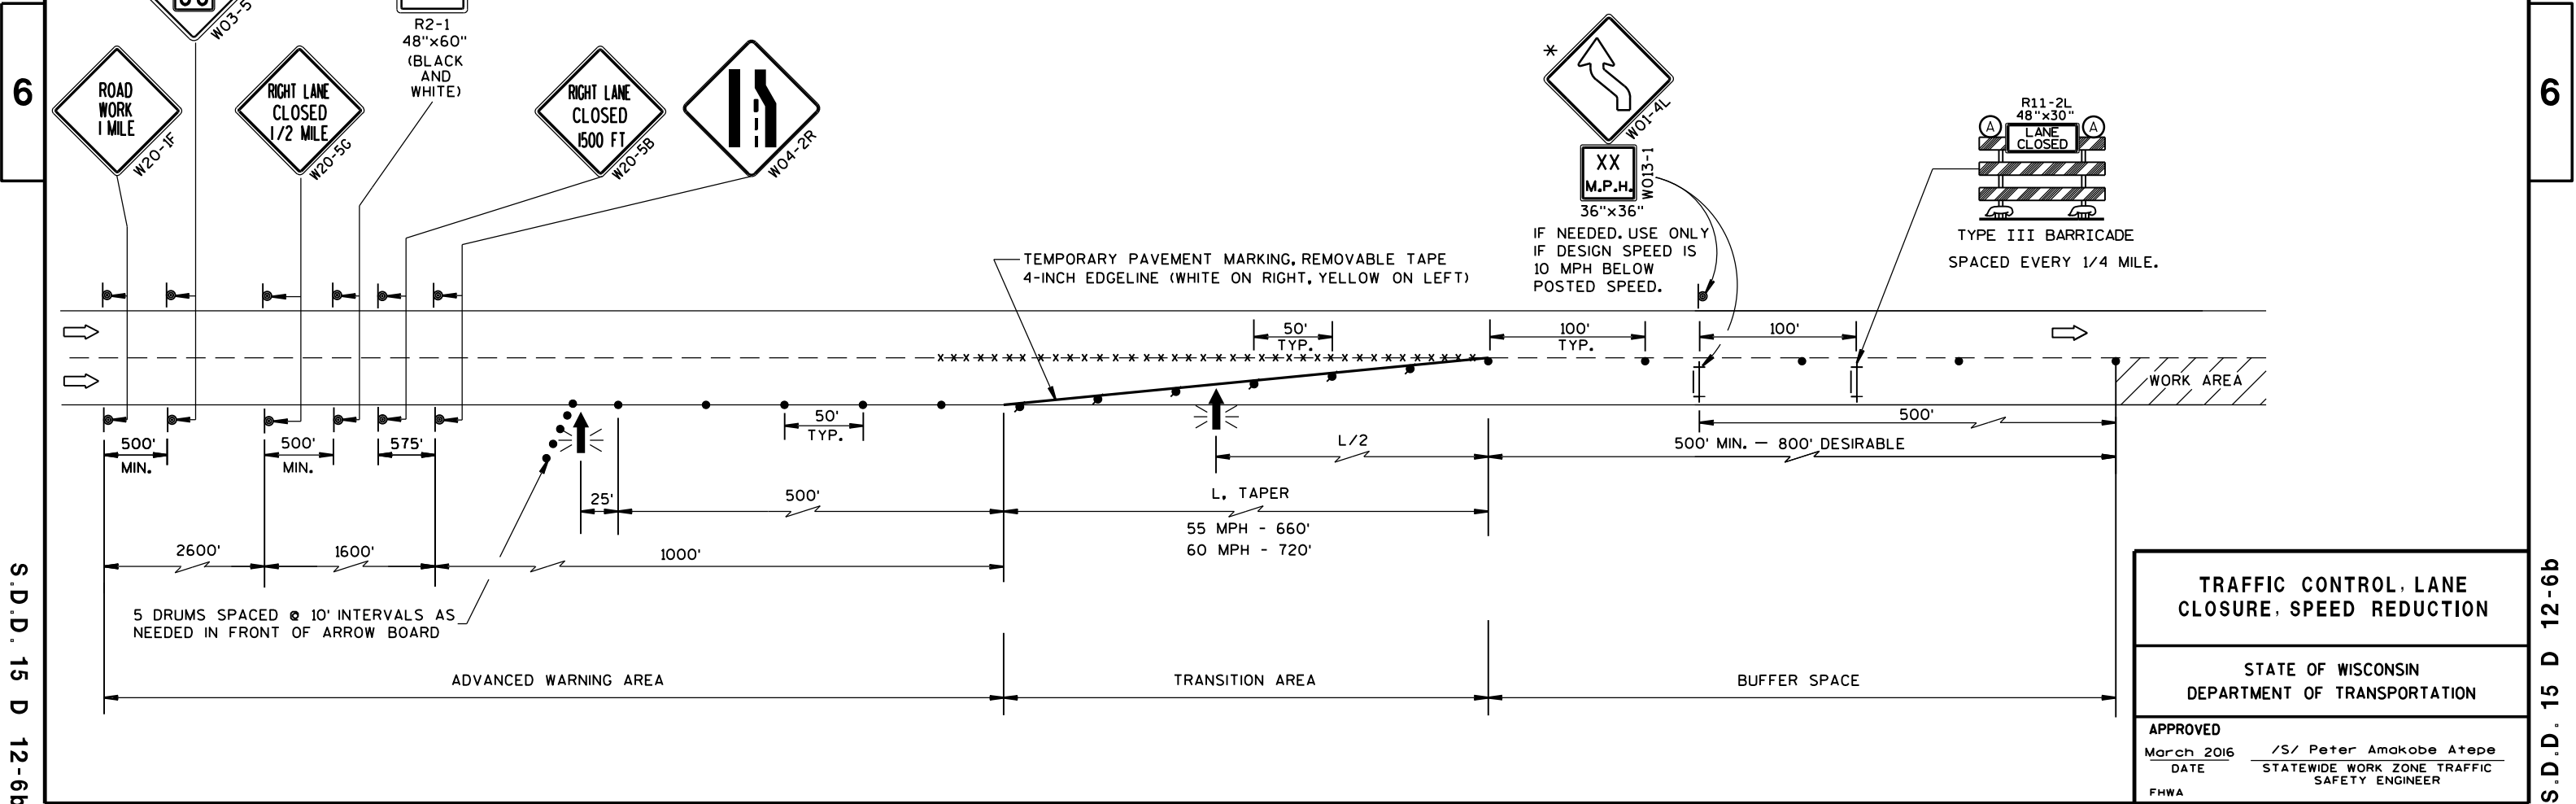

TRAFFIC CONTROL, LANE CLOSURE, SPEED REDUCTION	
STATE OF WISCONSIN DEPARTMENT OF TRANSPORTATION	
APPROVED March 2016 DATE	/S/ Peter Amakobe Atepe STATEWIDE WORK ZONE TRAFFIC SAFETY ENGINEER
FHWA	

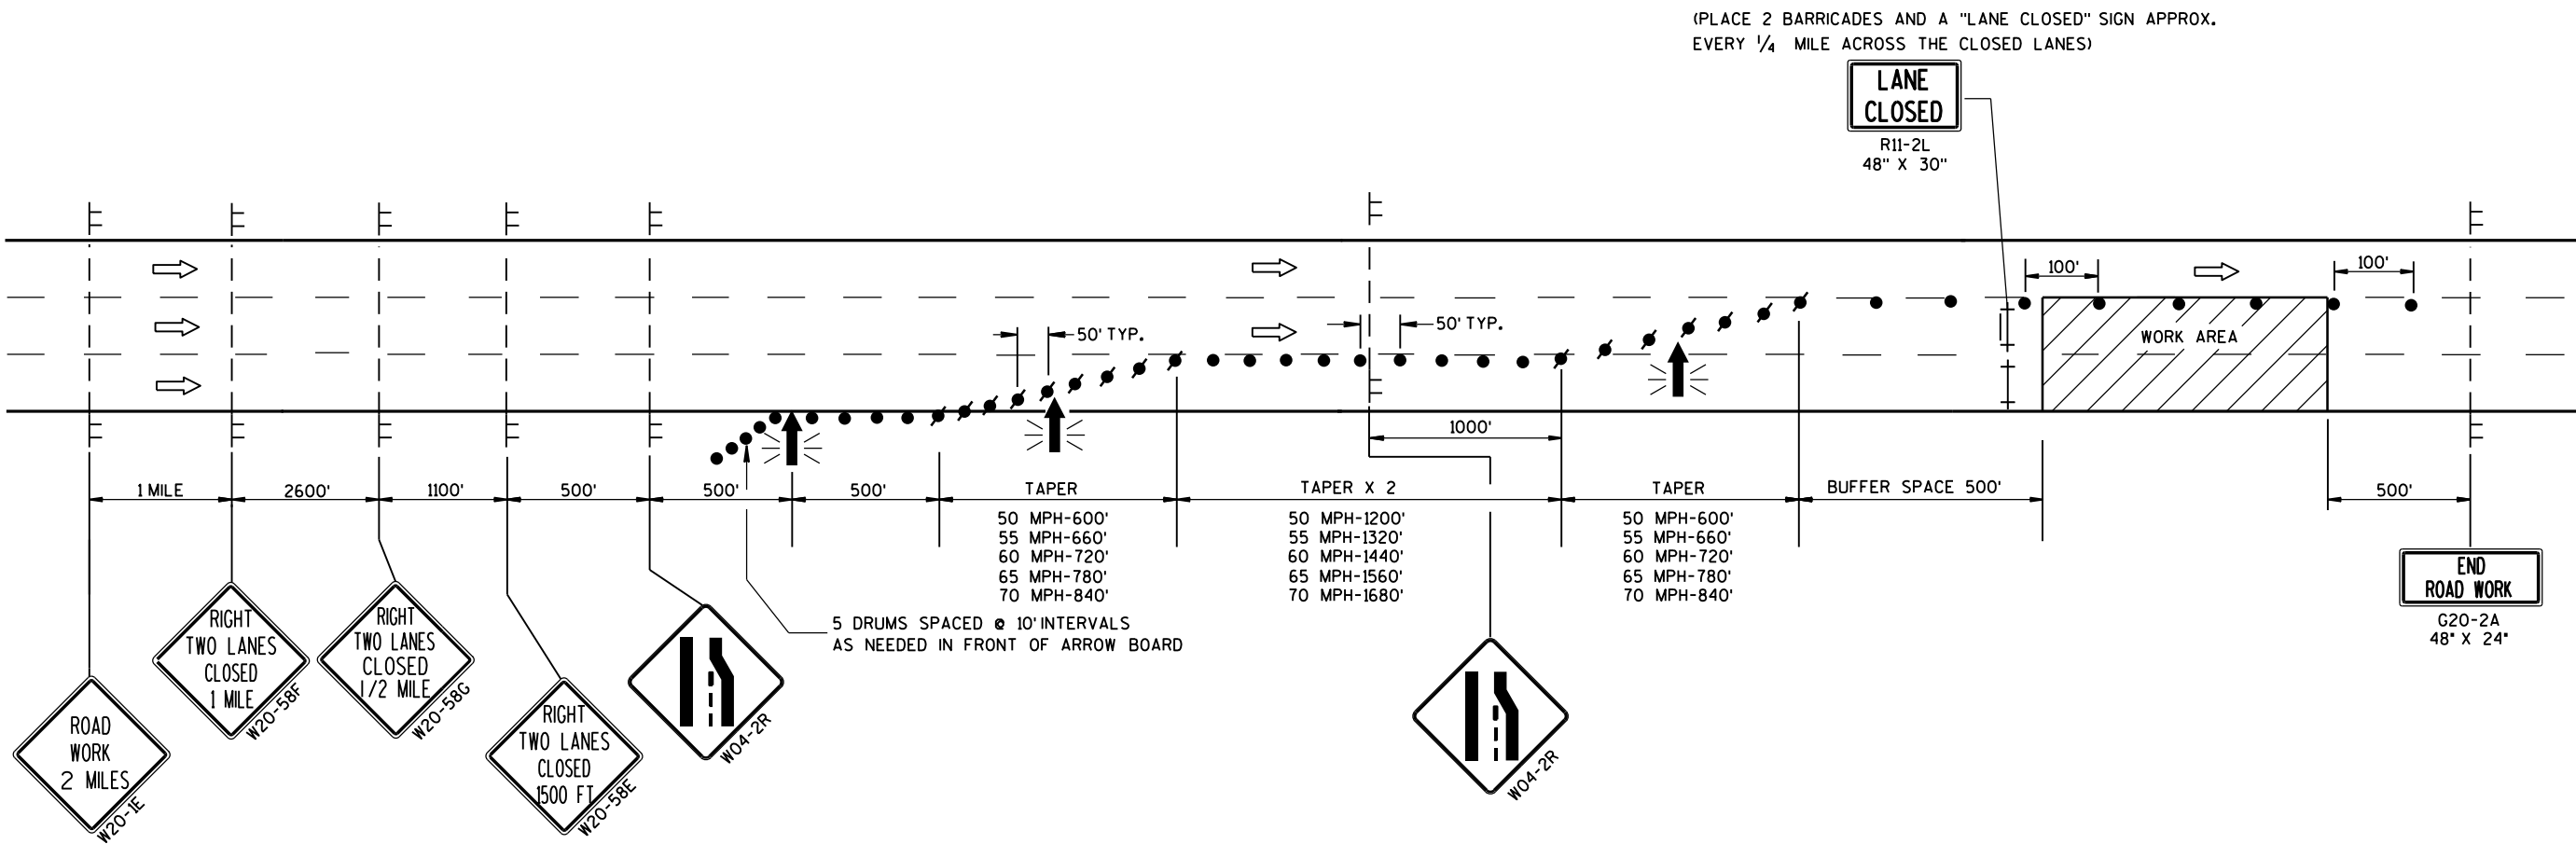

LEGEND


- TYPE III BARRICADE
- TYPE III BARRICADE WITH ATTACHED SIGN
- SIGN ON TEMPORARY SUPPORT
- TRAFFIC CONTROL DRUM WITH TYPE "C" STEADY BURN LIGHT
- TRAFFIC CONTROL DRUM
- FLASHING ARROW BOARD
- DIRECTION OF TRAFFIC
- WORK AREA

GENERAL NOTES

- THIS DETAIL IS TYPICAL FOR CLOSING THE RIGHT TWO LANES. FOR CLOSING THE LEFT TWO LANES, REVERSE THE TRAFFIC CONTROL.
- THE EXACT NUMBER, LOCATION, AND SPACING OF ALL SIGNS AND DEVICES SHALL BE ADJUSTED TO FIT FIELD CONDITIONS AS APPROVED BY THE ENGINEER.
- THE SPACING BETWEEN TRAFFIC CONTROL SIGNS SHOULD BE ADJUSTED TO NOT CONFLICT WITH AND SHOULD PROVIDE A MINIMUM OF 200 FEET (500 FEET DESIRABLE) CLEARANCE TO EXISTING SIGNS THAT WILL REMAIN IN PLACE.
- ALL SIGNS ARE 48" X 48" UNLESS OTHERWISE NOTED.
- "WO" SIGNS ARE THE SAME AS "W" SIGNS EXCEPT THE BACKGROUND IS ORANGE.
- ANY SIGNS TEMPORARY OR EXISTING, WHICH CONFLICT WITH TRAFFIC CONTROL "IN USE" SHALL BE REMOVED OR COVERED AS NEEDED AND AS APPROVED BY THE ENGINEER.
- W20-1E AND G20-2A SIGNS ARE NOT REQUIRED IF THE LANE CLOSURE IS WITHIN A LARGER WORK ZONE WHERE THESE SIGNS ARE ALREADY PRESENT.
- CONSIDER GEOMETRICS WHEN LOCATING SIGNS AND ARROWBOARDS SO THE APPROACHING DRIVER HAS A CLEAR VIEW OF THE ARROWBOARDS AND LANE CLOSURE DRUMS FOR A MINIMUM 1500 FEET IN FRONT OF DRUMS.
- WHEN A RAMP OR SIDE ROAD INTERSECTS THE FACILITY ON WHICH THE WORK IS BEING PERFORMED, ADDITIONAL TRAFFIC CONTROLS SHALL BE PROVIDED AS SPECIFIED IN THE PLANS AND/OR SPECIAL PROVISIONS OR AS APPROVED BY THE ENGINEER.
- BARRICADES IN A CLOSED LANE THAT MUST BE MOVED FOR A WORK OPERATION SHALL BE IMMEDIATELY RE-ESTABLISHED UPON COMPLETION OF THE OPERATION OR, FOR CONTINUING OPERATIONS, AT THE END OF EACH WORKING DAY.
- CHANNELIZING DEVICES PLACED ADJACENT TO WORK AREA SHALL BE PULLED BACK FROM THE TRAVEL LANE WHEN WORK IS NOT IN PROGRESS.
- WARNING LIGHTS ARE NOT REQUIRED IF THE LANE CLOSURE IS A DAYTIME ONLY OPERATION.

TRAFFIC CONTROL. TWO LANE CLOSURE ON FREEWAY OR EXPRESSWAY. SHORT TERM (LESS THAN 24 HOURS)	
STATE OF WISCONSIN DEPARTMENT OF TRANSPORTATION	
APPROVED July 14, 2015 DATE	/S/ Peter Amakobe Atepe STATEWIDE WORK ZONE TRAFFIC SAFETY ENGINEER
FHWA	

TRAFFIC CONTROL, ENTRANCE RAMP WITHIN RIGHT LANE CLOSURE

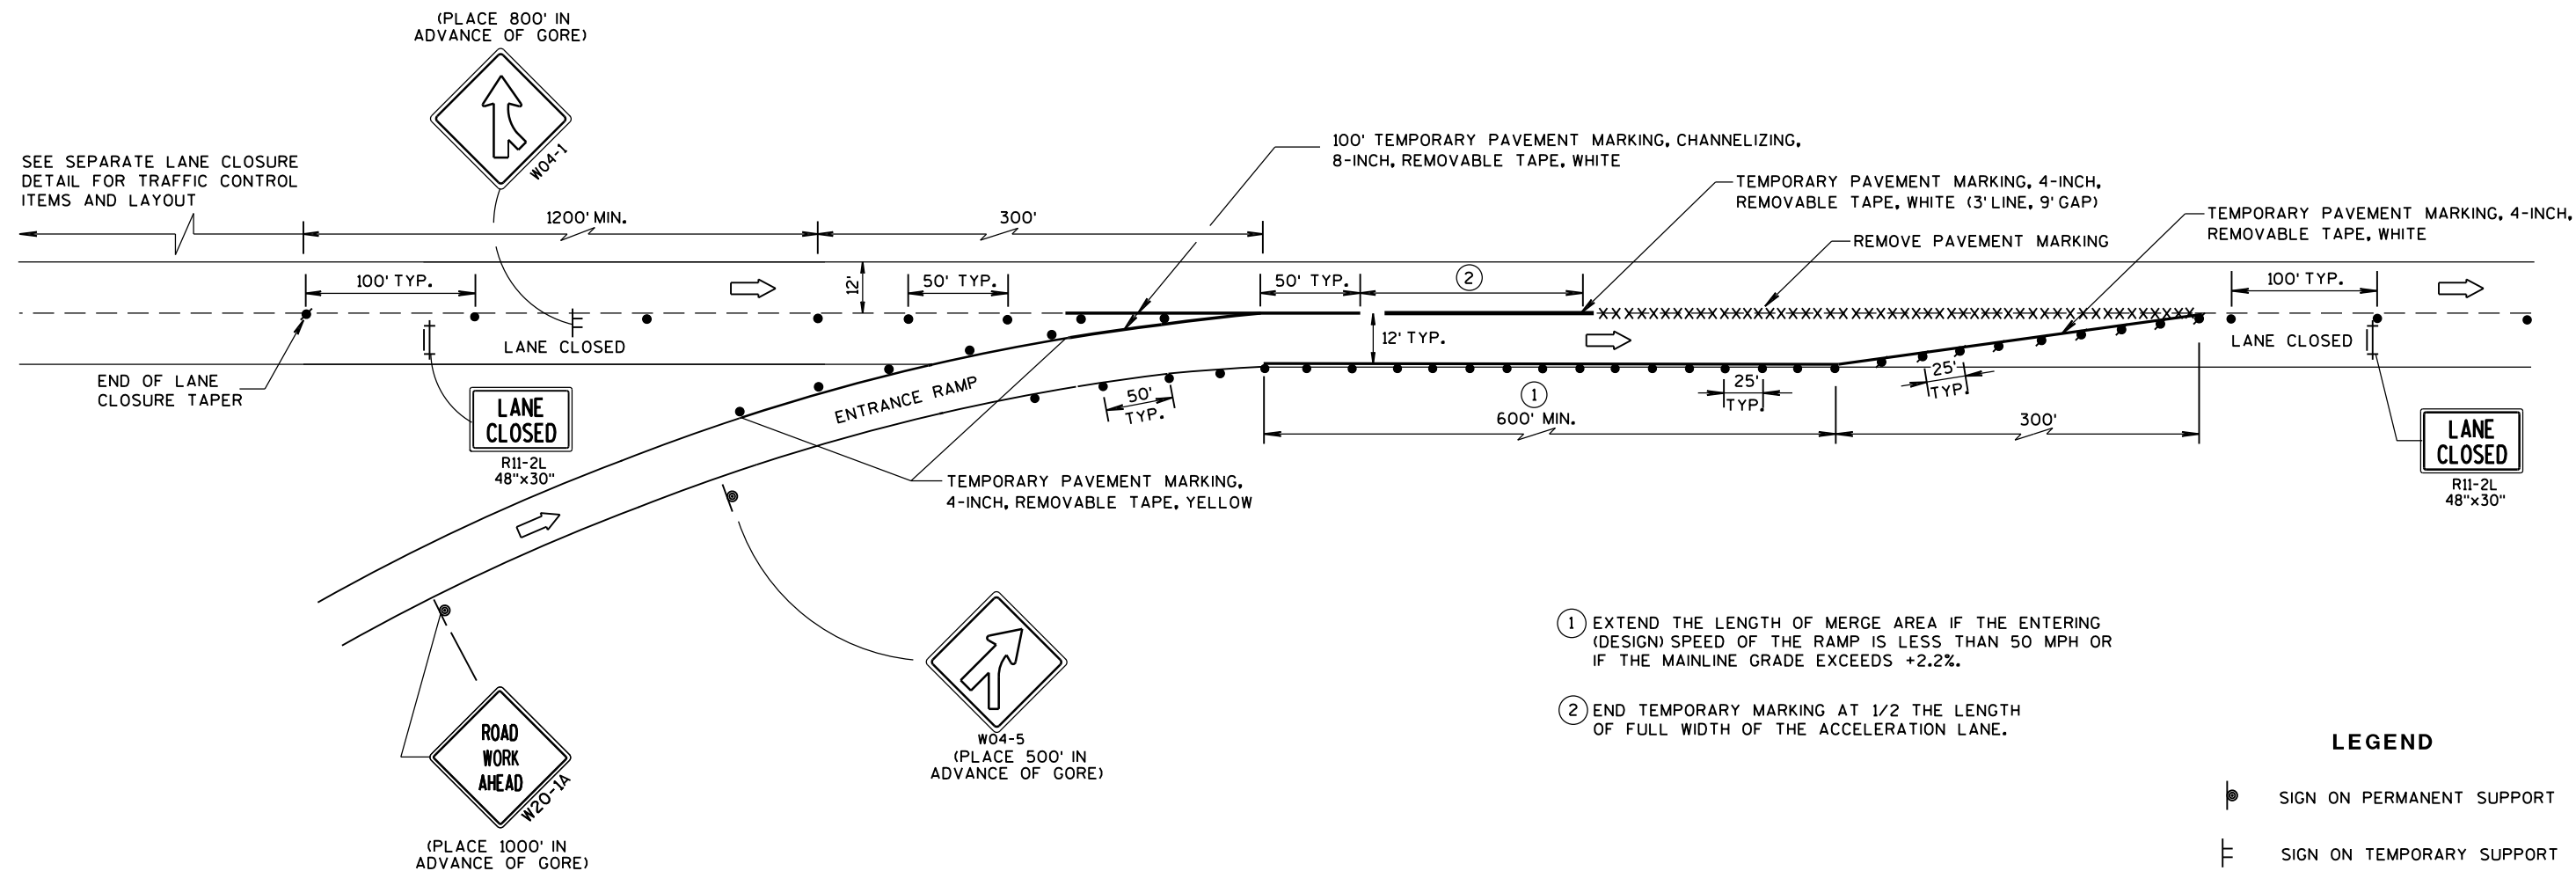

PARALLEL ENTRANCE RAMP

GENERAL NOTES

THE INSTALLATIONS SHOWN ON THIS SHEET ARE TYPICAL EXAMPLES AND ARE NOT INTENDED TO REPRESENT ANY PARTICULAR RAMP. AT SPECIFIC FIELD LOCATIONS, SIMILAR INSTALLATIONS SHALL BE USED AND ADJUSTED TO THE GEOMETRICS OF THE RAMP AS COORDINATED WITH THE ENGINEER.

THE EXACT NUMBER, LOCATION, AND SPACING OF ALL SIGNS AND DEVICES SHALL BE ADJUSTED TO FIT FIELD CONDITIONS AS APPROVED BY THE ENGINEER.

THE SPACING BETWEEN TRAFFIC CONTROL SIGNS SHOULD BE ADJUSTED TO NOT CONFLICT WITH AND SHOULD PROVIDE A MINIMUM OF 200 FEET, (500 FEET DESIRABLE) CLEARANCE TO EXISTING SIGNS THAT WILL REMAIN IN PLACE.

ALL SIGNS ARE 48"x48" UNLESS OTHERWISE NOTED.

"WO" IS THE SAME AS "W" EXCEPT THE BACKGROUND IS ORANGE.

SEE SEPARATE LANE CLOSURE DETAIL FOR TYPICAL SPACING OF TYPE III BARRICADES AND R11-2L "LANE CLOSED" SIGNS.

SIGNS THAT WILL BE IN PLACE LESS THAN 7 CONTINUOUS DAYS AND NIGHTS, OR THAT WILL BE PLACED IN A CLOSED LANE, MAY BE MOUNTED ON PORTABLE SUPPORTS. USE SUPPORTS THAT PROVIDE A MINIMUM OF 5 FEET FROM THE BOTTOM OF THE SIGN TO THE PAVEMENT.

IF INDICATED IN MISCELLANEOUS QUANTITIES, SUBSTITUTE FLEXIBLE TUBULAR MARKERS FOR DRUMS IN THE GORE BETWEEN THE ENTRANCE RAMP AND MAINLINE TRAFFIC.

ANY SIGNS TEMPORARY OR EXISTING, WHICH CONFLICT WITH TRAFFIC CONTROL "IN USE" SHALL BE REMOVED OR COVERED AS NEEDED AND AS APPROVED BY THE ENGINEER.

REMOVE PAVEMENT MARKINGS AND PLACE TEMPORARY PAVEMENT MARKING REMOVABLE TAPE IF LANE CLOSURE IS TO BE IN PLACE FOR 7 OR MORE CONTINUOUS DAYS AND NIGHTS.

WARNING LIGHTS ARE NOT REQUIRED IF THE LANE CLOSURE IS A DAYTIME ONLY OPERATION.


LEGEND

- SIGN ON PERMANENT SUPPORT
- ├ SIGN ON TEMPORARY SUPPORT
- TRAFFIC CONTROL DRUM
- TRAFFIC CONTROL DRUM WITH TYPE "C" STEADY BURN LIGHT
- ├ TYPE III BARRICADE WITH ATTACHED SIGN
- XXXXX REMOVING PAVEMENT MARKING
- ➡ DIRECTION OF TRAFFIC

TRAFFIC CONTROL,
PARALLEL ENTRANCE RAMP
WITHIN LANE CLOSURE

STATE OF WISCONSIN
DEPARTMENT OF TRANSPORTATION

APPROVED
March, 2017 /S/ Andrew Heidtke
DATE WORK ZONE ENGINEER
FHWA

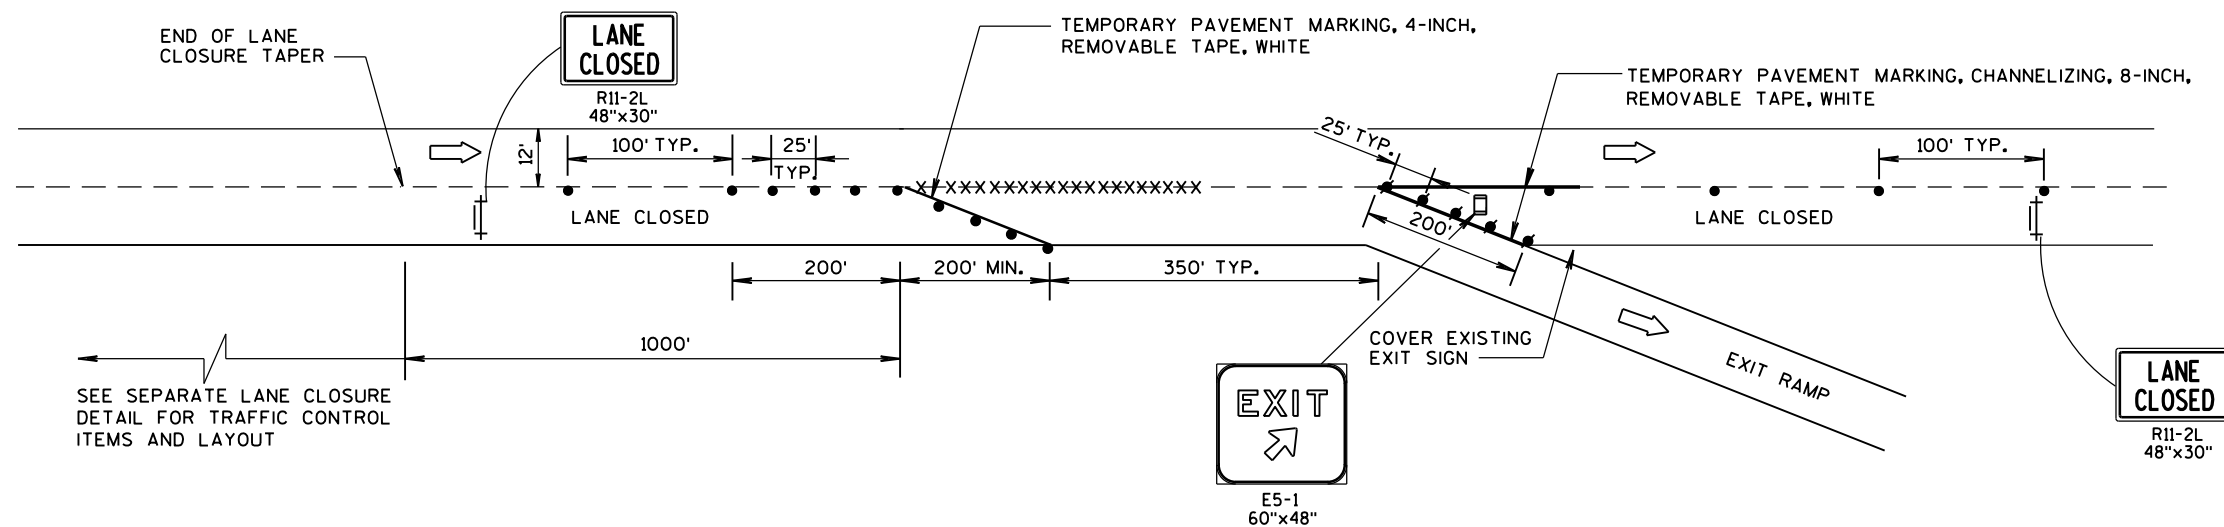

PARALLEL EXIT RAMP

GENERAL NOTES

THE INSTALLATIONS SHOWN ON THIS SHEET ARE TYPICAL EXAMPLES AND ARE NOT INTENDED TO REPRESENT ANY PARTICULAR RAMP, AT SPECIFIC FIELD LOCATIONS, SIMILAR INSTALLATIONS SHALL BE USED AND ADJUSTED TO THE GEOMETRICS OF THE RAMP AS COORDINATED WITH THE ENGINEER.

THE EXACT NUMBER, LOCATION, AND SPACING OF ALL SIGNS AND DEVICES SHALL BE ADJUSTED TO FIT FIELD CONDITIONS AS APPROVED BY THE ENGINEER.

THE SPACING BETWEEN TRAFFIC CONTROL SIGNS SHOULD BE ADJUSTED TO NOT CONFLICT WITH AND SHOULD PROVIDE A MINIMUM OF 200 FEET, (500 FEET DESIRABLE) CLEARANCE TO EXISTING SIGNS THAT WILL REMAIN IN PLACE.

ALL SIGNS ARE 48"x48" UNLESS OTHERWISE NOTED.

"W0" IS THE SAME AS "W" EXCEPT THE BACKGROUND IS ORANGE.

SEE SEPARATE LANE CLOSURE DETAIL FOR TYPICAL SPACING OF TYPE III BARRICADES AND R11-2L "LANE CLOSED" SIGNS.

YIELD SIGN AND WARNING SIGNS ON ENTRANCE RAMP ARE ALSO APPROPRIATE FOR CLOSURE OF THE MAINLINE LEFT LANE. OMIT THE YIELD SIGN IF MORE THAN ONE LANE REMAINS OPEN ON THE MAINLINE AND THE RAMP TAPER IS AT LEAST AS LONG AS THE NORMAL ENTRANCE RAMP TAPER AT THE SITE.

SIGNS THAT WILL BE IN PLACE LESS THAN 7 CONTINUOUS DAYS AND NIGHTS, OR THAT WILL BE PLACED IN A CLOSED LANE, MAY BE MOUNTED ON PORTABLE SUPPORTS.

IF INDICATED IN MISCELLANEOUS QUANTITIES, SUBSTITUTE FLEXIBLE TUBULAR MARKERS FOR DRUMS IN THE GORE BETWEEN THE ENTRANCE RAMP AND MAINLINE TRAFFIC.

ANY SIGNS TEMPORARY OR EXISTING, WHICH CONFLICT WITH TRAFFIC CONTROL "IN USE" SHALL BE REMOVED OR COVERED AS NEEDED AND AS APPROVED BY THE ENGINEER.

REMOVE PAVEMENT MARKINGS AND PLACE TEMPORARY PAVEMENT MARKING, REMOVABLE TAPE IF LANE CLOSURE IS TO BE IN PLACE FOR 7 OR MORE CONTINUOUS DAYS AND NIGHTS.

WARNING LIGHTS ARE NOT REQUIRED IF THE LANE CLOSURE IS A DAYTIME ONLY OPERATION.

LEGEND

- SIGN ON PERMANENT SUPPORT
- SIGN ON TEMPORARY SUPPORT
- TRAFFIC CONTROL DRUM
- TRAFFIC CONTROL DRUM WITH TYPE "C" STEADY BURN LIGHT
- REMOVING PAVEMENT MARKING (SEE GENERAL NOTES)
- TYPE III BARRICADE WITH ATTACHED SIGN
- FLAGS, 16" x 16" MIN., (ORANGE)
- DIRECTION OF TRAFFIC

TRAFFIC CONTROL, PARALLEL EXIT RAMP WITHIN LANE CLOSURE

STATE OF WISCONSIN
DEPARTMENT OF TRANSPORTATION

APPROVED
March, 2017 /S/ Andrew Heidtke
DATE WORK ZONE ENGINEER
FHWA

** PLACE "RAMP WILL BE CLOSED" SIGN 7 CALENDAR DAYS PRIOR TO CLOSURE OR AS DIRECTED BY THE ENGINEER. SEE WISCONSIN STANDARD SIGN PLATES FOR SIGN LAYOUT.



LEGEND

- TRAFFIC CONTROL DRUM
- ⦿ SIGN ON PERMANENT SUPPORT
- ➡ DIRECTION OF TRAFFIC
- ⚡➡ FLASHING ARROW BOARD
- ▨ WORK AREA

GENERAL NOTES

THIS DETAIL IS TYPICAL FOR CLOSING THE RIGHT SHOULDER. FOR CLOSING THE LEFT SHOULDER, REVERSE THE TRAFFIC CONTROL.

THIS DETAIL MAY BE USED FOR DIVIDED ROADWAYS WITH ANY NUMBER OF TRAVEL LANES.

THE EXACT NUMBER, LOCATION AND SPACING OF ALL SIGNS AND DEVICES SHALL BE ADJUSTED TO FIT FIELD CONDITIONS AS APPROVED BY THE ENGINEER.

ALL SIGNS ARE 48" X 48" UNLESS OTHERWISE NOTED.

SIGN LAYOUTS SHALL BE IN ACCORDANCE WITH THE FHWA'S MANUAL OF STANDARD HIGHWAY SIGNS OR THE WISCONSIN STANDARD SIGN PLATES.


SIGNS THAT WILL BE IN PLACE LESS THAN 7 CONTINUOUS DAYS AND NIGHTS MAY BE MOUNTED ON PORTABLE SUPPORTS.

ANY SIGNS TEMPORARY OR EXISTING, WHICH CONFLICT WITH TRAFFIC CONTROL "IN USE" SHALL BE REMOVED OR COVERED AS NEEDED AND AS APPROVED BY THE ENGINEER.

CHANNELIZING DEVICES PLACED ADJACENT TO THE WORK AREA SHALL BE PULLED BACK FROM THE TRAVEL LANE WHEN WORK IS NOT IN PROGRESS.

WHEN A RAMP INTERSECTS THE FACILITY ON WHICH THE WORK IS BEING PERFORMED, ADDITIONAL TRAFFIC CONTROLS SHALL BE PROVIDED AS SPECIFIED IN THE PLANS AND/OR THE SPECIAL PROVISIONS OR AS APPROVED BY THE ENGINEER.


*FOR SHORT DURATION SHOULDER WORK OF LESS THAN ONE HOUR, THE W21-5a SIGN MAY BE OMITTED.

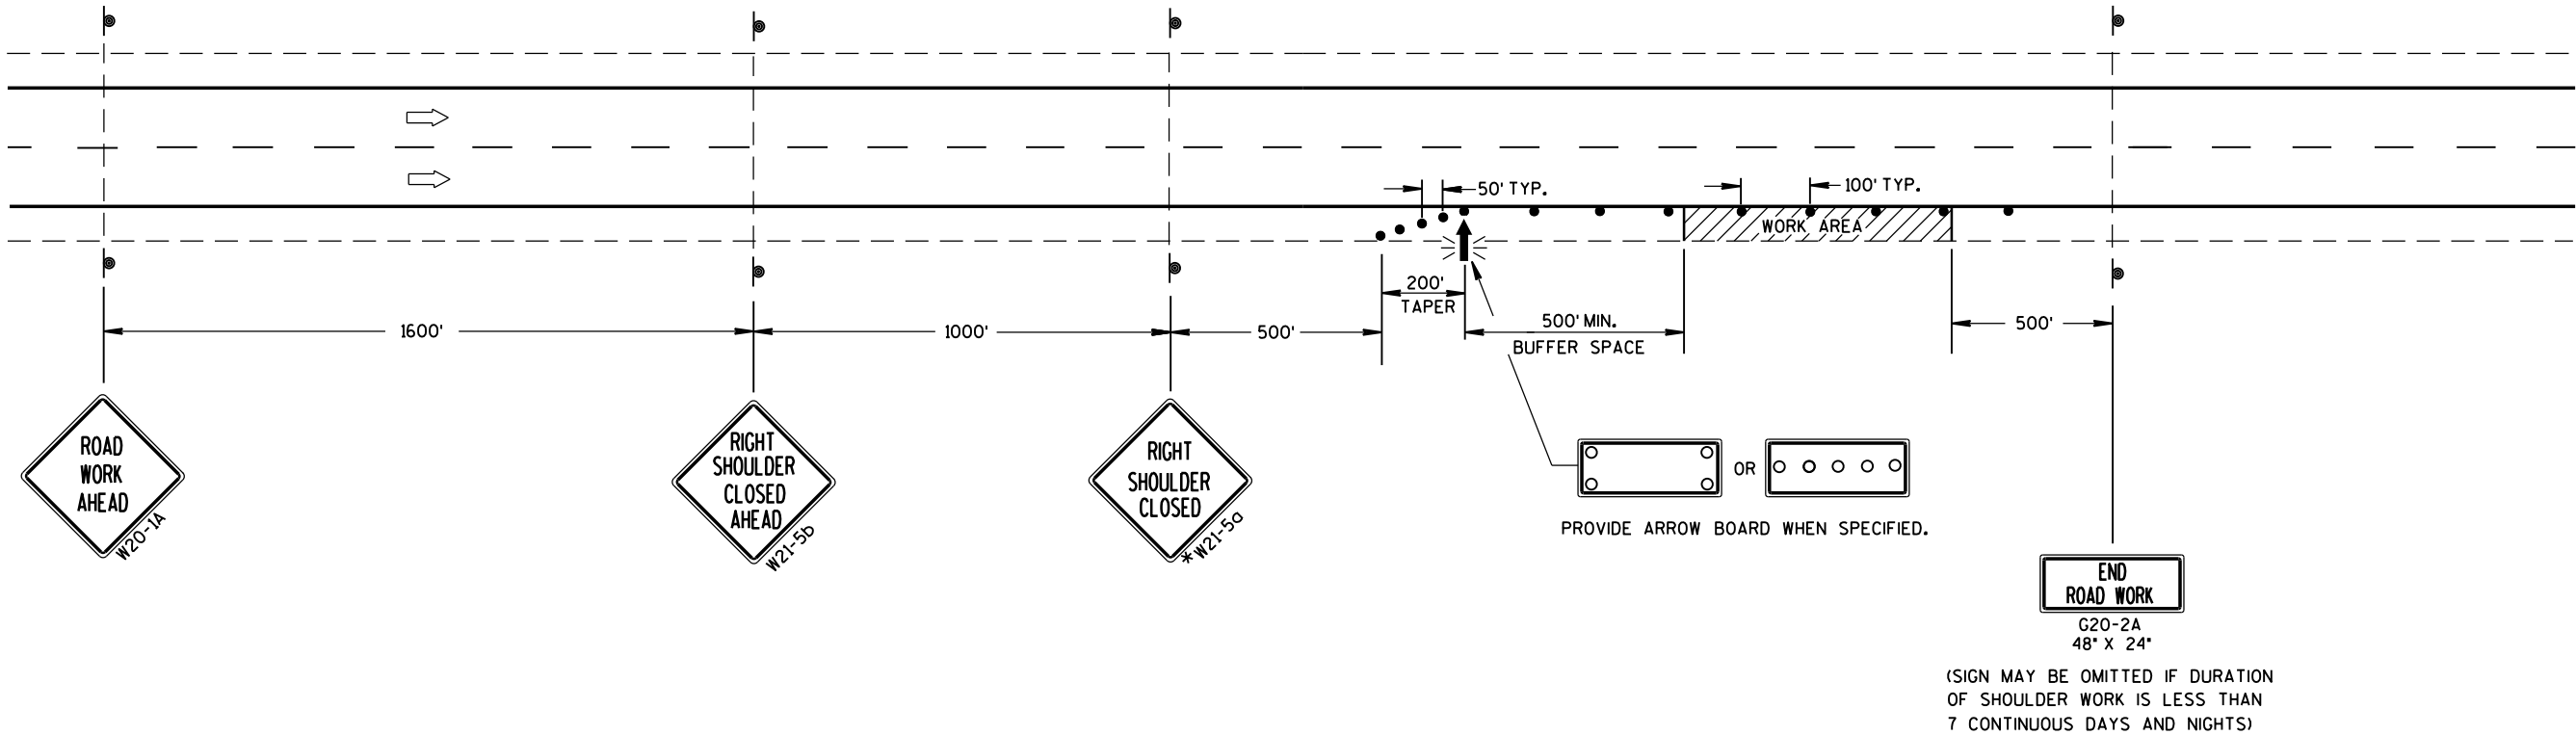

TRAFFIC CONTROL
SHOULDER CLOSURE ON DIVIDED
ROADWAY, SPEEDS GREATER
THAN 40 MPH

STATE OF WISCONSIN
DEPARTMENT OF TRANSPORTATION

APPROVED
June 2016 /S/ Peter Amakobe Atepe
DATE STATEWIDE WORK ZONE TRAFFIC
FHWA SAFETY ENGINEER

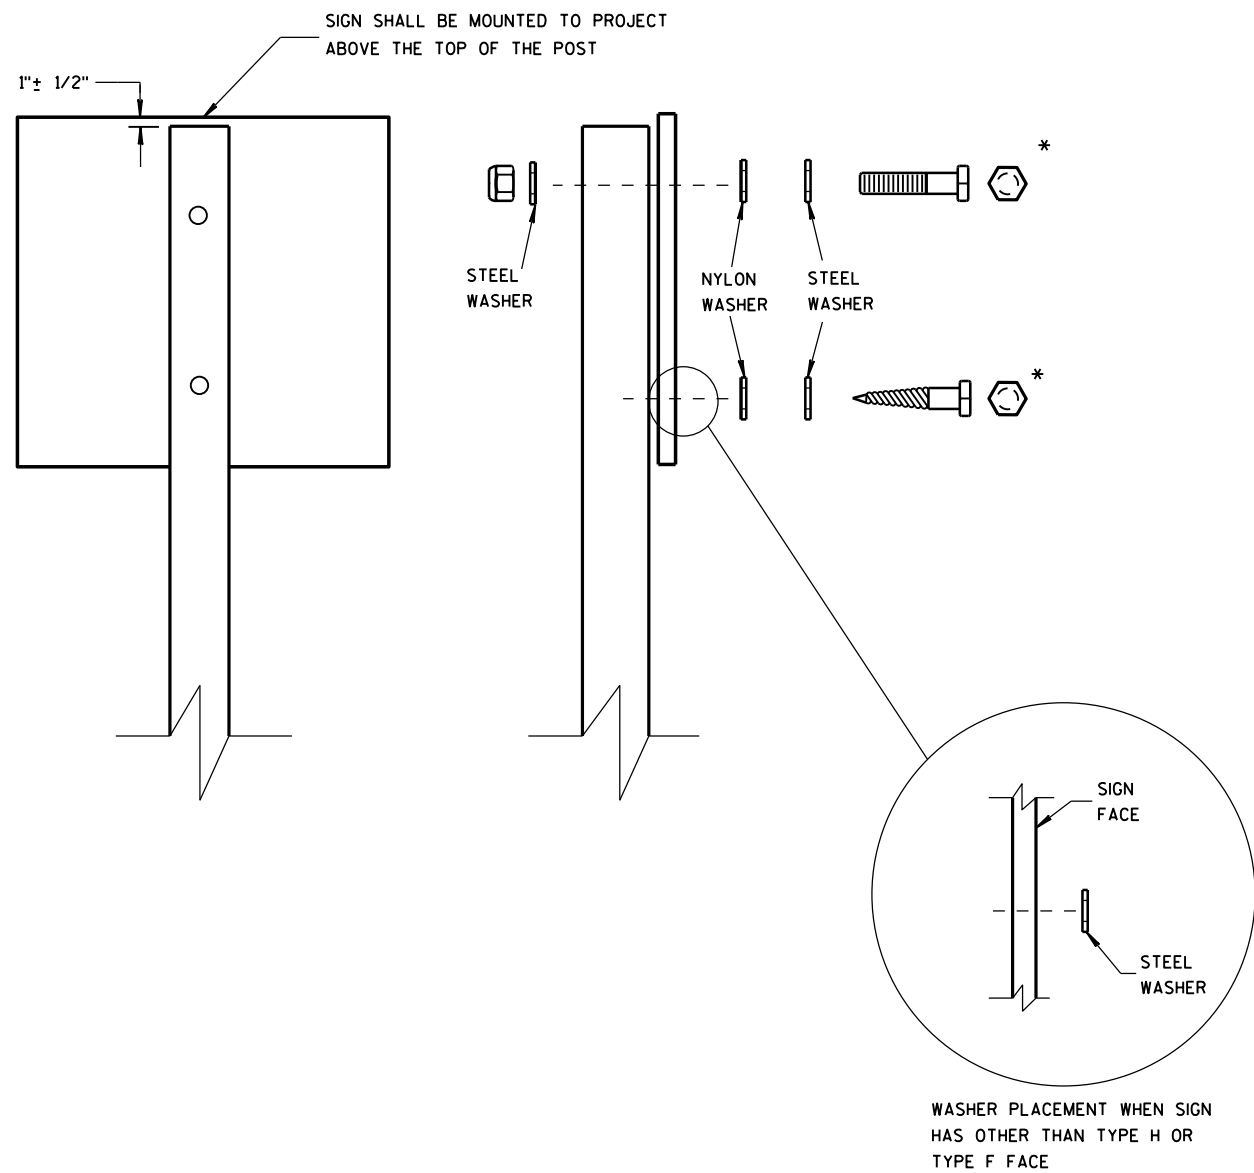

NUTS, BOLTS AND LAGS USED FOR MOUNTING SIGNS SHALL HAVE HEXAGONAL HEADS AND SHALL BE EITHER:

- A. HOT DIP GALVANIZED IN ACCORDANCE WITH ASTM DESIGNATION: A 153, CLASS D, OR SC 3
- B. ELECTRO-GALVANIZED IN ACCORDANCE WITH ASTM DESIGNATION: B 633, TYPE III, SC 3

THREADS ON BOLTS AND NUTS SHALL BE MANUFACTURED WITH SUFFICIENT ALLOWANCE FOR THE CADMIUM PLATE OR GALVANIZED COATING TO PERMIT THE NUTS TO RUN FREELY ON THE BOLTS.

- WOOD POSTS (4" x 4" or 4" x 6")
- LAG SCREWS - 3/8" x 3"
 - MACHINE BOLTS - 5/16" x 6-1/2" OR 7" LENGTH W/ NUTS


- SQUARE STEEL POSTS (2" x 2")
- MACHINE BOLTS - 3/8" x 3-1/4" LENGTH W/ NUTS
 - RIVETS - 9/32" (6605-9-6) BULB-TITE, TRI-FOLD, ALUMINUM BODY/MANDREL O.D. FLANGE .720-.765 INCH, GRIP RANGE .042-.375 INCH

- WASHERS (ALL POSTS) -
- 1-1/4" O.D. x 3/8" I.D. x 1/16" STEEL
 - 1-1/4" O.D. x 3/8" I.D. x .080 NYLON FOR ALL TYPE H SIGNS


* TWO DIFFERENT FASTENING SYSTEMS ARE SHOWN FOR ILLUSTRATION PURPOSES. ON ANY INDIVIDUAL SIGN, EITHER ONE OR THE OTHER SYSTEM SHALL BE USED. ACTUAL NUMBER OF FASTENERS PER SIGN VARIES WITH THE SIGN AREA. FOR A SINGLE POST INSTALLATION, ALL SIGNS GREATER THAN 9 SQ. FT. REQUIRE THE USE OF 3 FASTENERS.

ATTACHMENT OF SIGNS TO POSTS	
STATE OF WISCONSIN DEPARTMENT OF TRANSPORTATION	
APPROVED Feb. 2015 DATE	/S/ Travis Feltes STATE TRAFFIC ENGINEER OF DESIGN FHWA


TYPICAL ASSEMBLIES

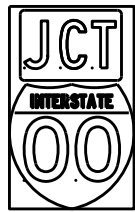

J1-1

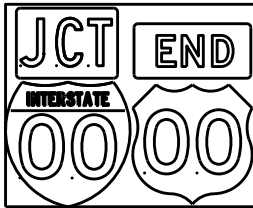


J1-2

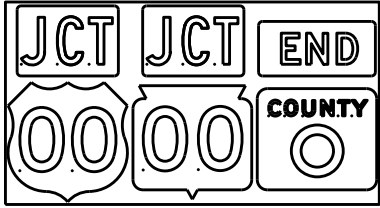


J1-3




J2-1

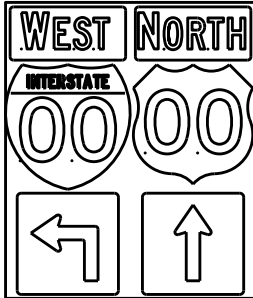


J2-2

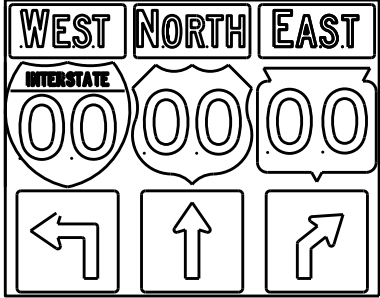


J2-3

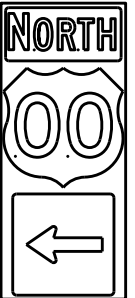

J3-1

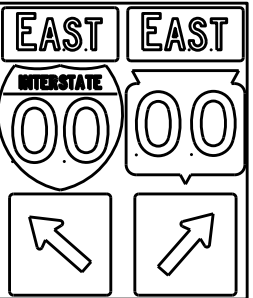


J3-2

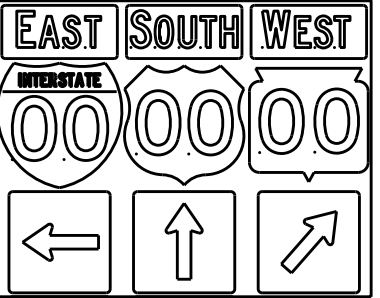


J3-3




J4-1

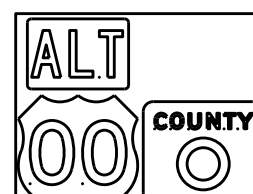

J4-2

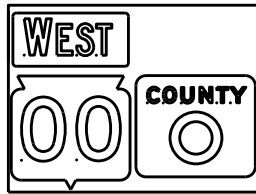


J4-2

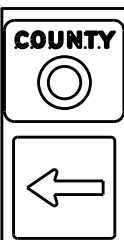


J13-1



J12-1

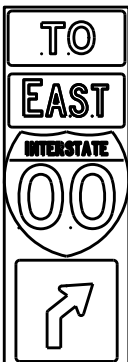

J32-1

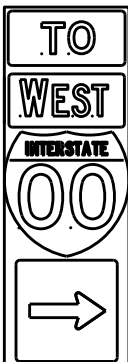

J33-1



J23-1




J22-1



JV



(Typical Vertical J-Assembly
See Note 10 and 11)

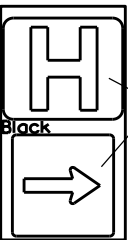

JH-1

Blue Background

[blue background
with interstate]

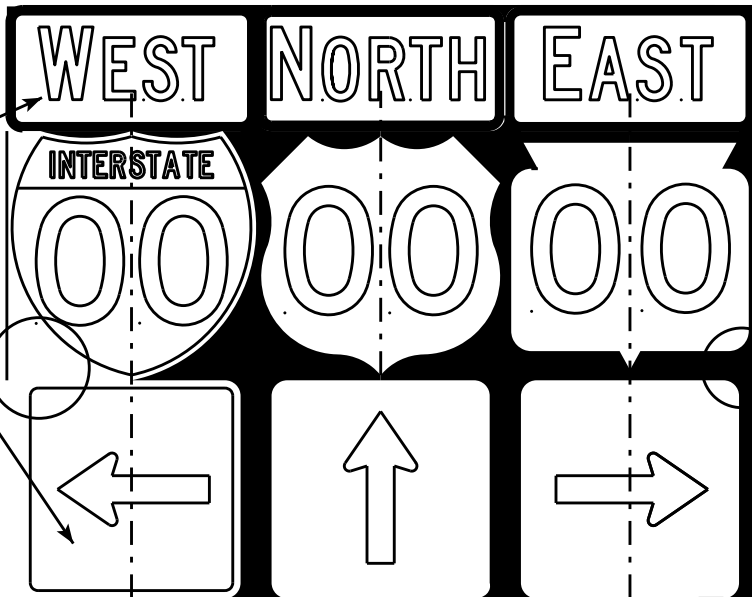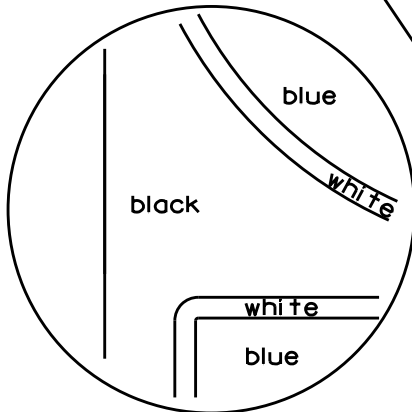

[black background]

ROUTE MARKERS & COMPONENTS
IN TYPICAL ASSEMBLIES


WISCONSIN DEPT OF TRANSPORTATION

APPROVED *Matthew R. Rauch*
For State Traffic Engineer

DATE 2/06/14 PLATE NO. A2-1S.8


NOTES

1. Signs are Type II - Type H Reflective - reference WIS DOT Standard Specification for HIGHWAY and STRUCTURE CONSTRUCTION latest edition.
2. Color:
Background - Black Non-reflective
Message - see Note 5
3. Message Series - See Note 5
4. Corners shall be square or rounded if base material is plywood. If base material is metal the corners shall be rounded.
5. The colors and message spacing on each marker shall be according to the applicable route marker panel specifications.
6. Certain marker heads require the component pieces to be the same color. As an example, all the components used with an M1-1 Interstate marker shall be blue.
7. Single panel j-assemblies shall only be used with route marker shields that are same size. If the route marker shields are different size use multiple piece component.
8. Route assemblies that have 24 inch route shields and have dimensions greater than 48 inches (both vertical and horizontal) shall have one horizontal splice between the arrows and route shields. Vertical splices shall not be used on route assemblies with a horizontal dimension of 144 inches or less. The contractor shall not use more than one vertical joint per sign and the joint shall be between route shields.
9. Route assemblies that have 36 inch shields and have dimensions greater than 48 inches (both vertical and horizontal) shall have two horizontal splices. One horizontal splice shall be between the cardinal direction and route shields and the other horizontal splice shall be between the arrows and route shields. Vertical splices shall not be used on route assemblies with a horizontal dimension of 144 or less. The contractor shall not use more than one vertical joint per sign and the joint shall be between route shields.
10. All Vertical J Assemblies are given a Sign Code of JV
11. For JV Assemblies that have a mixture of Interstate and non Interstate shields, arrows and cardinals shall be white on blue.

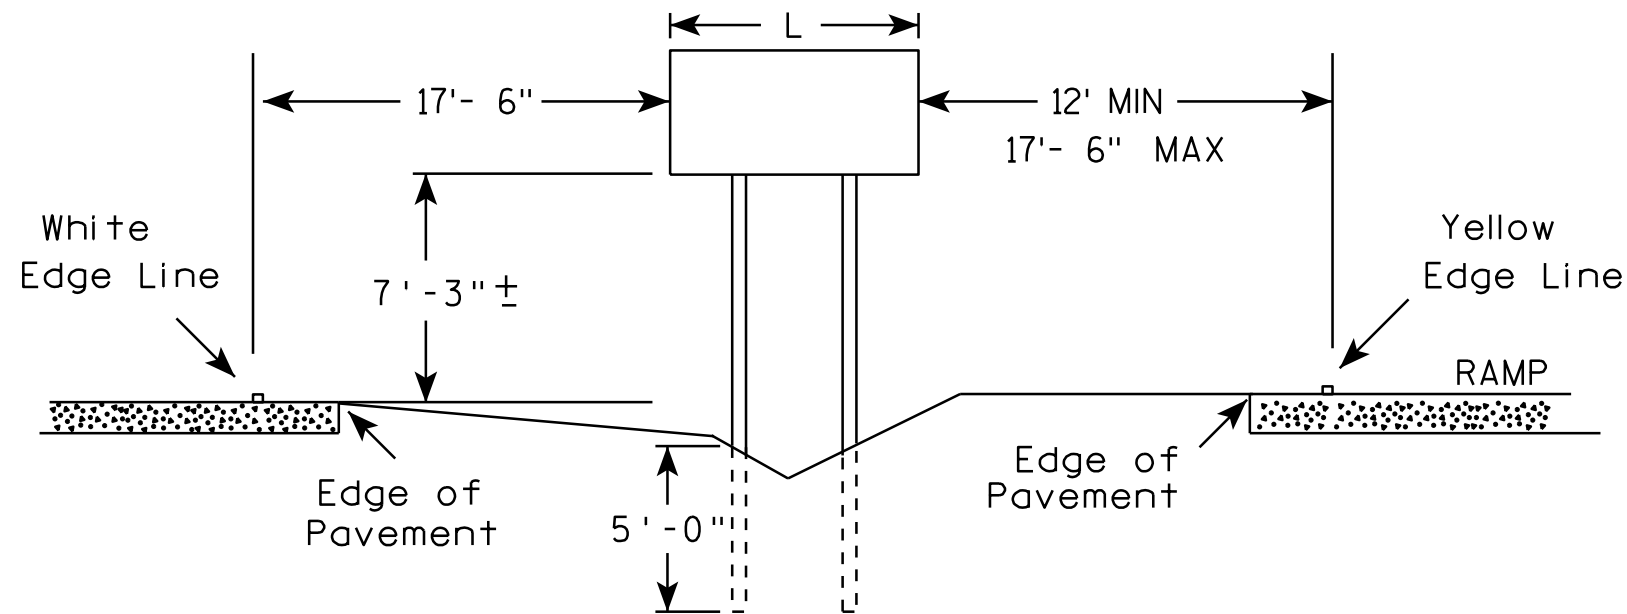

GENERAL NOTES

1. The 150 foot distance from the physical gore (where pavement ends) will normally provide the offsets as shown.
2. If roadway geometrics permit, the sign may be closer than the 150 foot distance as long as the offsets are maintained.
3. At no time shall the location be greater than 150 feet. If the normal offsets cannot be maintained, they can be reduced to 6 feet from the edge of the paved shoulder (both freeway and ramp).
4. The offset from edge of sign to the yellow edge line on the ramp is shown as a minimum of 12 feet and a maximum of 17 feet, 6 inches. Preference is adhering to the maximum rather than the minimum dimension.
5. When L is equal to or exceeds 10 feet, use 3 posts as per A4-4.
6. The ($\pm$) tolerance for the mounting height is 3 inches.

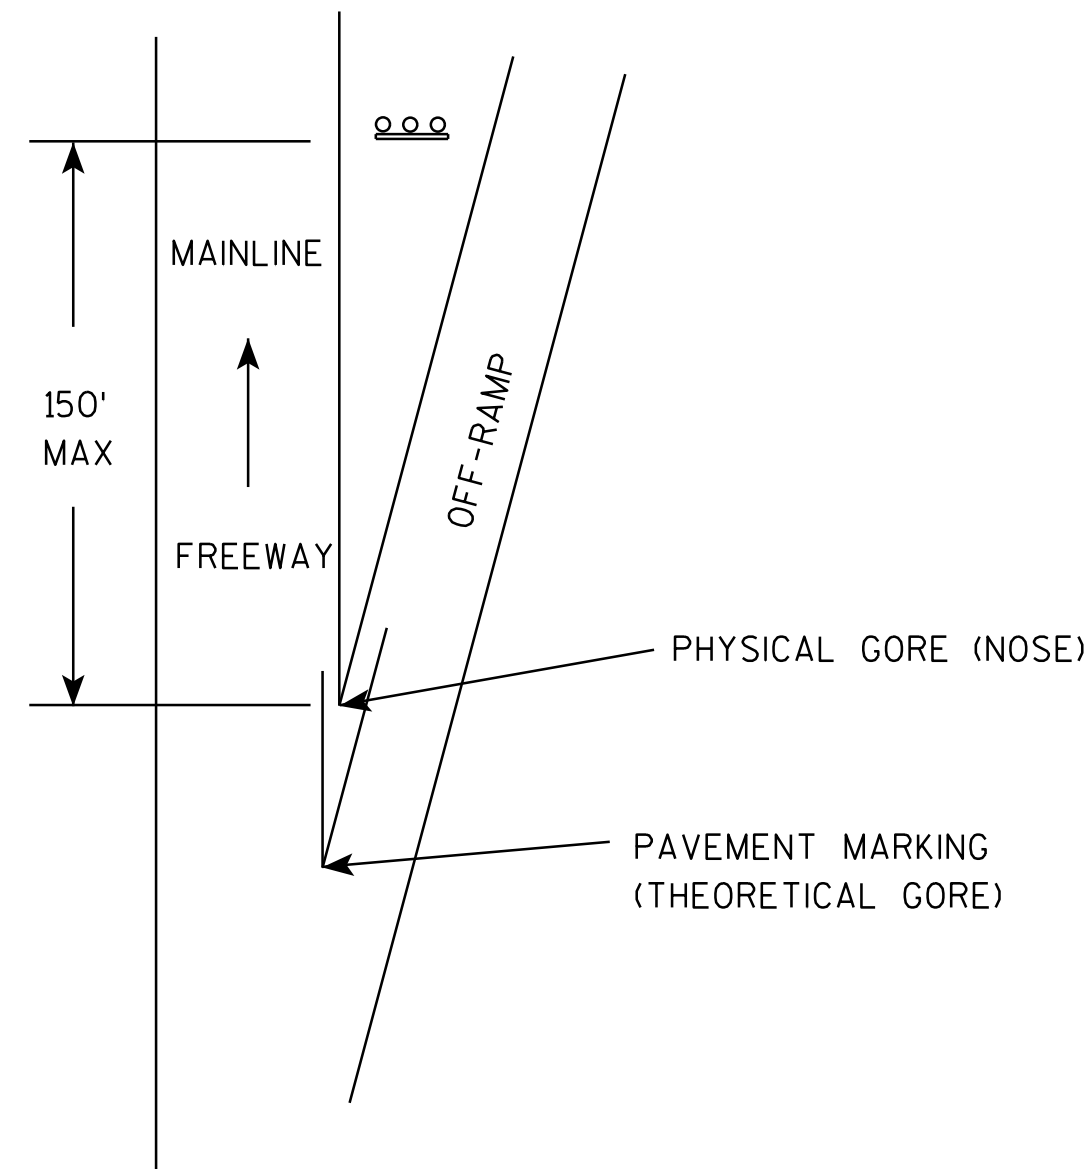

TYPICAL INSTALLATION
OF TYPE II SIGNS ON
WOOD POSTS IN GORE

WISCONSIN DEPT OF TRANSPORTATION

APPROVED *Matthew R. Rauch*
for State Traffic Engineer



DATE 2/06/14 PLATE NO. A4-2.3

PROJECT NO:

SHEET NO:



E

URBAN AREA

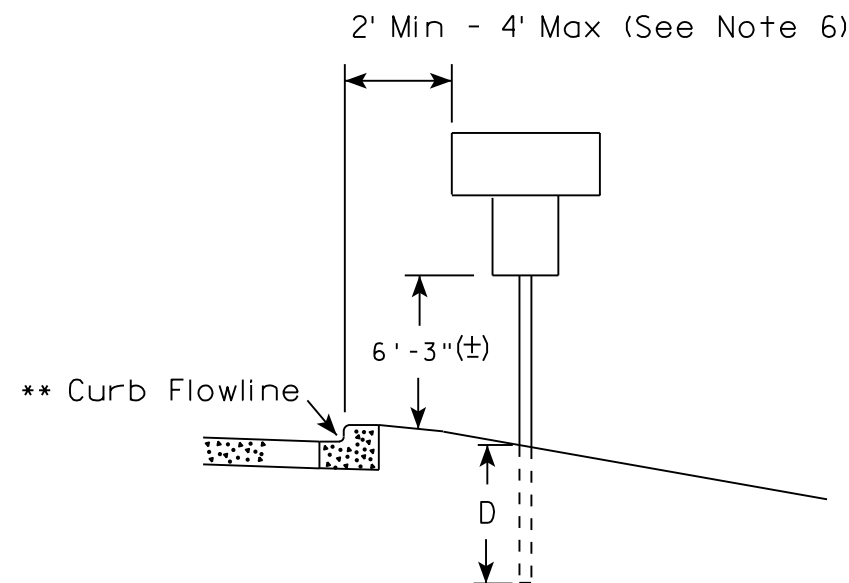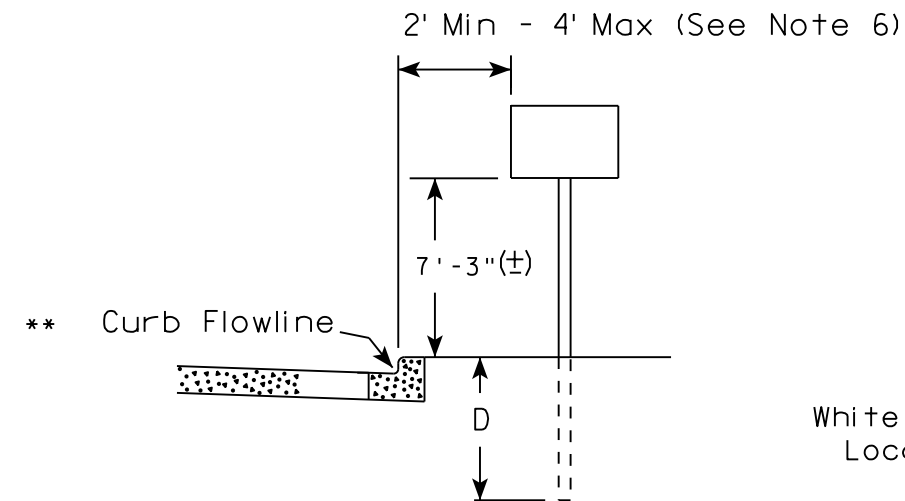

✱✱ The existence of curb and gutter does not in itself mandate the vertical clearance illustrated. That height is typically measured where there is sidewalk adjacent to the roadway or parking is permitted. In the absence of sidewalk vertical clearance is measured from the top of the curb. Offset of signs is measured from the flow line.

RURAL AREA (See Note 2)

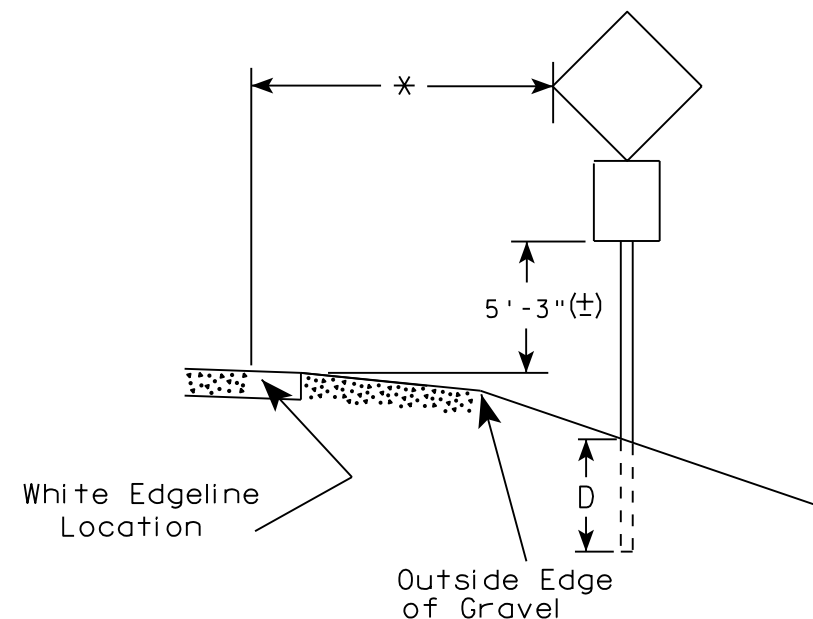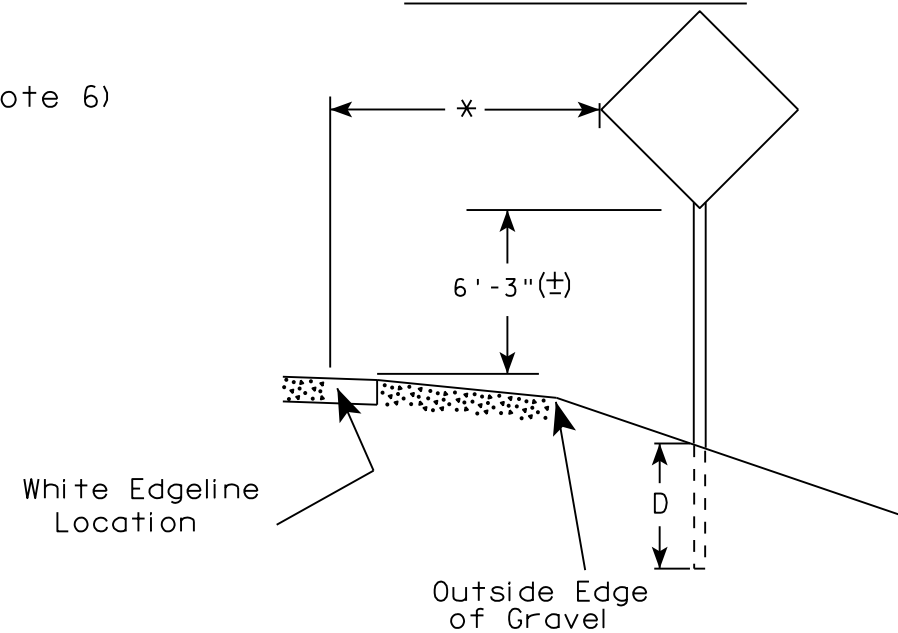

* 6 feet from edge of a paved shoulder or 12 feet from the edge of pavement (edge line location) or 2 feet from outside edge of gravel, whichever is greater unless directed by project engineer.

POST EMBEDMENT DEPTH

Area of Sign Installation (Sq. Ft.)	D (Min)
20 or Less	4'
Greater than 20	5'

GENERAL NOTES


1. Signs wider than 4 feet or 20 sq.ft or larger, shall be mounted on multiple posts. Refer to plate A4-4.
2. If signs are mounted on barrier wall, see A4-10 sign plate.
3. For expressways and freeways, mounting height is 7'- 3" (±) or 6'-3" (±) depending upon existence of a sub-sign.
4. J-Assemblies are considered to be one sign for mounting height.
5. Minimum mounting height for signs mounted on traffic signal poles is 5'- 3" (±).
6. Offset distance shall be consistent with existing signs or consistent throughout length of project.
7. The (±) tolerance for mounting height is 3 inches.
8. Folding signs shall be mounted at a height of 5'-3" (±) or as directed by the Engineer.
9. The Double Arrow sign (W12-1) shall be mounted at a height of 2'-3" (±). The Chevron sign (W1-8), Roundabout Chevron panel (R6-4B), Enhanced Reference Markers, Clearance Markers (W5-52), Mile Markers (D10 series), In Road Object Markers (W5-54) & End of Road Markers (W5-56) shall be mounted at a height of 4'-3" (±).

TYPICAL INSTALLATION
OF PERMANENT TYPE II
SIGNS ON SINGLE POSTS

WISCONSIN DEPT OF TRANSPORTATION

APPROVED *Matthew R. Rauch*
for State Traffic Engineer


DATE 8/21/17 PLATE NO. A4-3.21

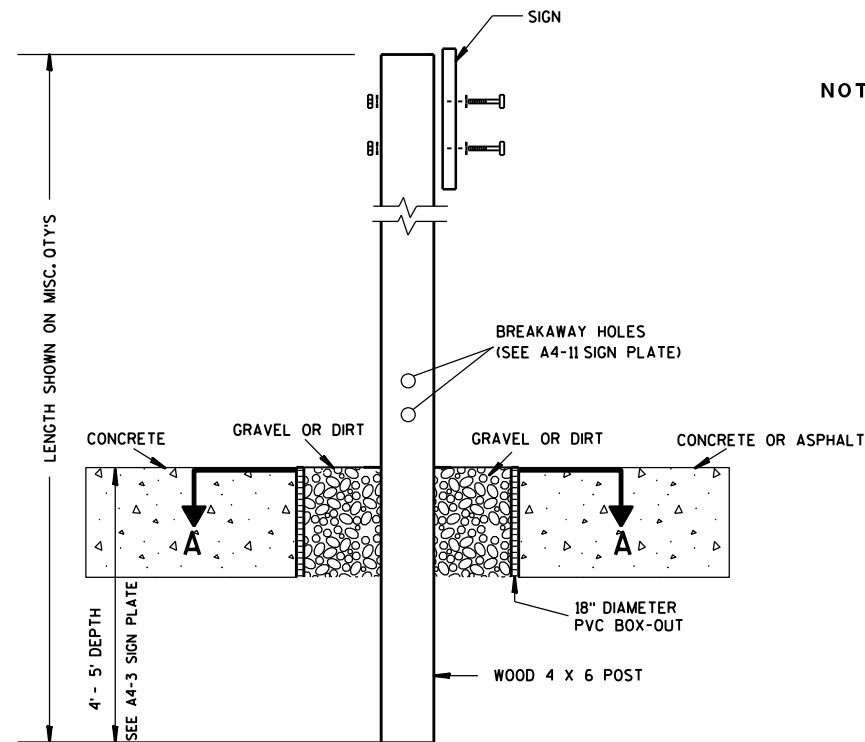

ELEVATION VIEW


DETAIL OF WOOD 4 X 6 SIGN POST IN BOX-OUT

- NOTES: 1. ALL MATERIAL TO BE APPROVED BY ENGINEER PRIOR TO INSTALLATION
2. SEE SIGN PLATE A4-8 FOR SIGN HARDWARE REQUIREMENTS
3. 18 INCH X 18 INCH SQUARE BOX-OUTS MAY BE USED FOR INSTALLATIONS IN EXISTING CONCRETE OR ASPHALT LOCATIONS.

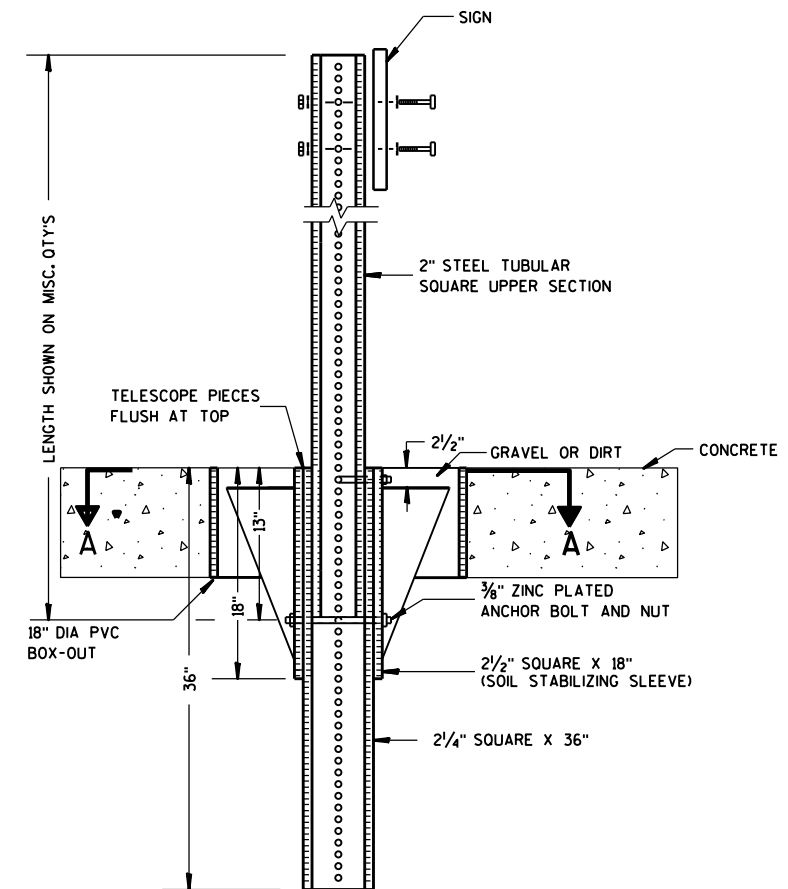

ELEVATION VIEW

DETAIL OF STEEL 2 X 2 SIGN POST IN BOX-OUT

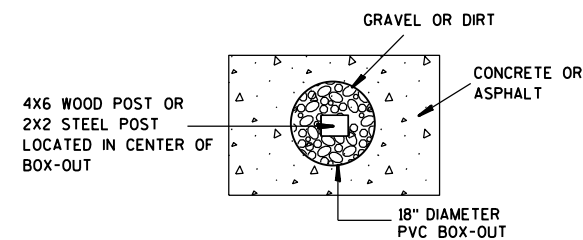

PLAN VIEW

FOR NEW CONCRETE/ASPHALT INSTALLATIONS

SIGN POST
BOX-OUTS
A4-3B

WISCONSIN DEPT OF TRANSPORTATION

APPROVED *Matthew R. Rauch*
for State Traffic Engineer

DATE 1/27/14 PLATE NO. A4-3B.1






PROJECT NO:

HWY:

COUNTY:

SHEET NO:

E

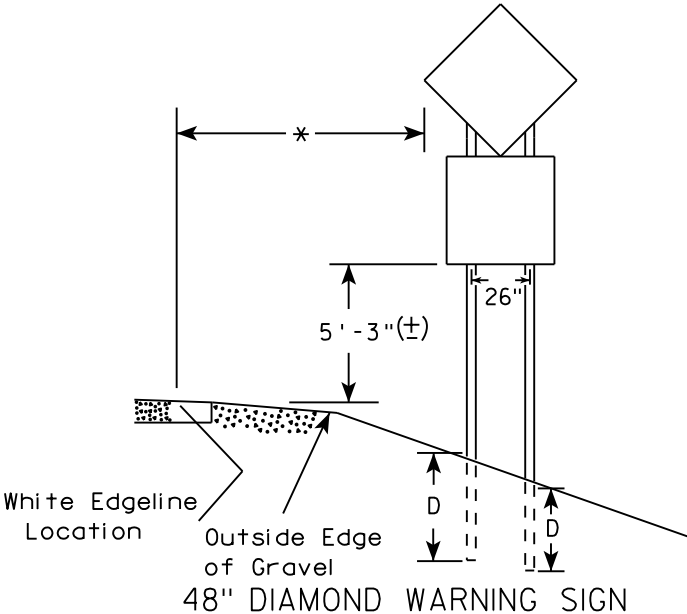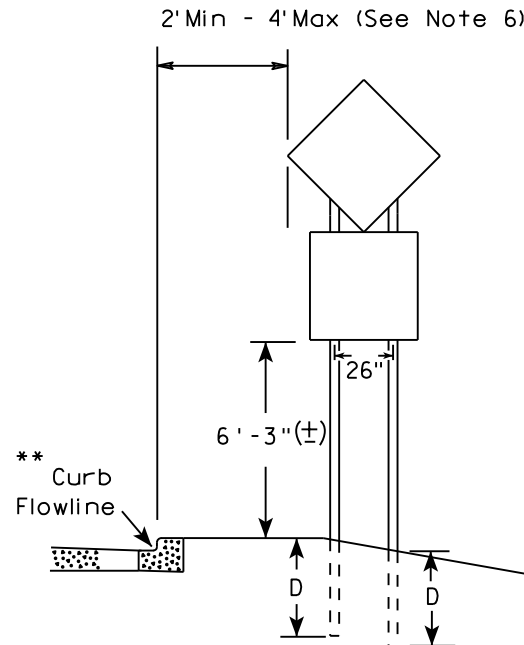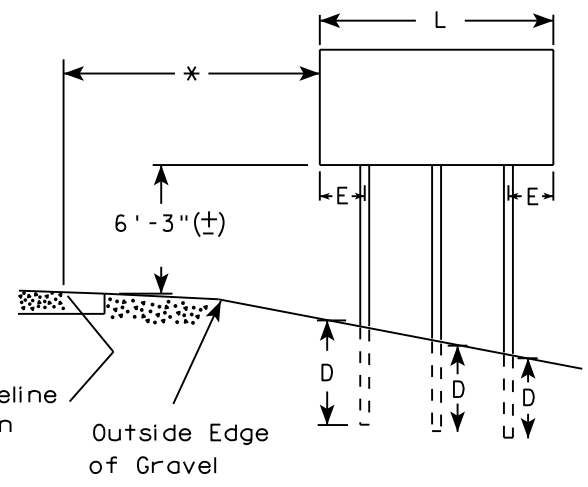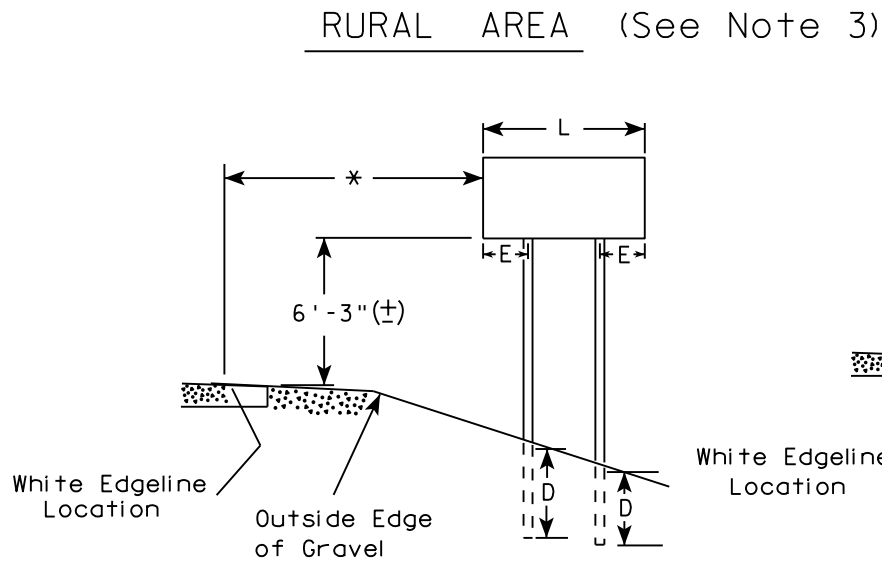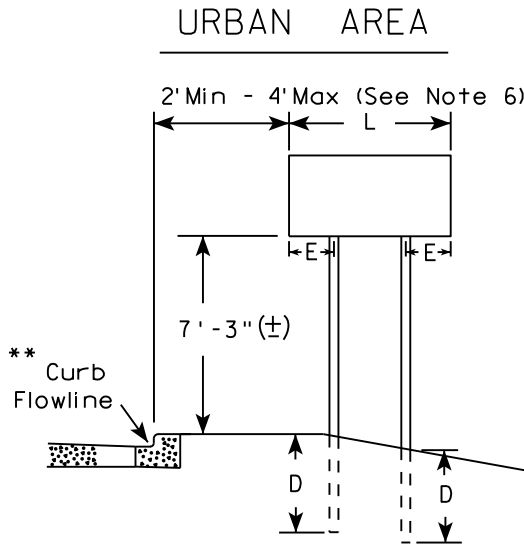

- GENERAL NOTES
1. For 3 or 4 post installations, individual post spacing shall be greater than 3'-6".
 2. See tables below for required number of posts.
 3. For expressways and freeways, mounting height is 7'-3" (±) or 6'-3" (±) depending upon existence of sub-sign.
 4. The (±) tolerance for mounting height is 3 inches.
 5. J-Assemblies are considered to be one sign for mounting height.
 6. Offset distance shall be consistent with existing signs or consistent throughout length of project.
 7. Folding signs shall be mounted at a height of 5'-3" (±) or as directed by the engineer.
 8. The Double Arrow sign (W12-1) shall be mounted at a height of 2'-3" (±). The Chevron sign (W1-8), Roundabout Chevron panel (R6-4B), Clearance Markers (W5-52), Mile Markers (D10 series), In Road Object Markers (W5-54) & End of Road Markers (W5-56) shall be mounted at a height of 4"-3" (±).

* 6 feet from edge of a paved shoulder or 12 feet from the edge of pavement (edge line location) or 2 feet from outside edge of gravel, whichever is greater unless directed by project engineer.

** The existence of curb and gutter does not in itself mandate the vertical clearance illustrated. That height is typically measured where there is sidewalk adjacent to the roadway or parking is permitted. In the absence of sidewalk vertical clearance is measured from the top of the curb. Offset of signs is measured from the flow line.

*** See A4-3 sign plate for signs 4' or less in width and less than 20 S.F. in area.

SIGN SHAPE OTHER THAN DIAMOND (TWO POSTS REQUIRED)	
L	E
Greater than 48" Less than 60"	12"
60" to 108"	L/5

SIGN SHAPE OTHER THAN DIAMOND (THREE POSTS REQUIRED)	
L	E
Greater than 108" to 144"	12"

POST EMBEDMENT DEPTH


Area of Sign Installation (Sq. Ft.)	D (Min)
20 or Less	4'
Greater than 20	5'

TYPICAL INSTALLATION
OF TYPE II SIGNS
ON MULTIPLE POSTS

WISCONSIN DEPT OF TRANSPORTATION

APPROVED *Matthew R. Rauch*
for State Traffic Engineer

DATE 8/21/17 PLATE NO. A4-4.15

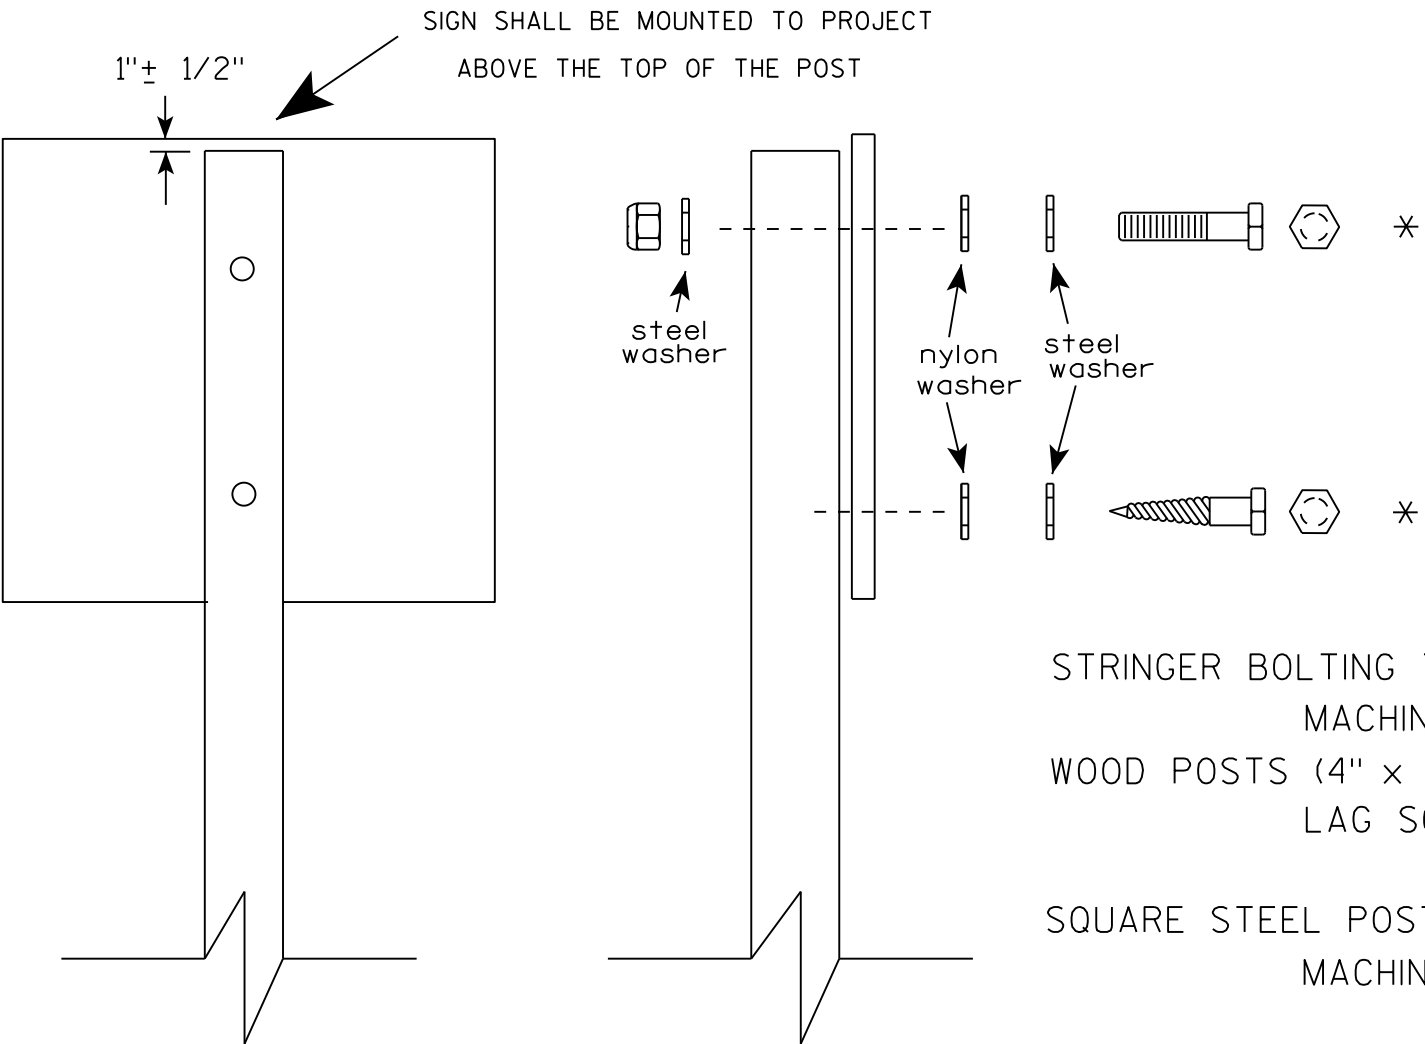

Nuts, bolts and lags used for mounting signs shall have hexagonal heads and shall be either :

- a. Hot dip galvanized in accordance with ASTM Designation: A 153, Class D, or SC 3
- b. Electro-galvanized in accordance with ASTM Designation : B 633, TYPE III, SC 3.


Threads on bolts and nuts shall be manufactured with sufficient allowance for the cadmium plate or galvanized coating to permit the nuts to run freely on the bolts.

- STRINGER BOLTING TO ALUMINUM SIGNS (SEE SIGN PLATE A4-18)
- MACHINE BOLTS - 5/16" X 1-3/4" Length w/ lock nuts
- WOOD POSTS (4" x 4" or 4" x 6")
- LAG SCREWS - 3/8" X 3" (NO STRINGERS ON BACK OF SIGN)
 - 3/8" X 4" (STRINGERS ON BACK OF SIGN)
- SQUARE STEEL POSTS (2" x 2")
- MACHINE BOLTS - 3/8" X 3-1/4" Length w/ nuts (NO STRINGER ON BACK OF SIGN)
 - 3/8" X 5" Length w/ nuts (STRINGERS ON BACK OF SIGN)
- RIVETS - 9/32" (6605-9-6) BULB-TITE, TRI-FOLD, ALUMINUM BODY/MANDREL
- O.D. FLANGE .720-.765 INCH, GRIP RANGE .042-.375 INCH
- WASHERS (ALL POSTS) -
- 1-1/4" O.D. X 3/8" I.D. X 1/16" STEEL
 - 1-1/4" O.D. X 3/8" I.D. X .080 NYLON


* Two different fastening systems are shown for illustration purposes. On any individual sign, either one or the other system shall be used. Actual number of fasteners per sign varies with the sign area, but normally there are two. For a single post installation, all signs greater than 9 sq. ft. require the use of 3 fasteners.

ATTACHMENT OF SIGNS TO POSTS	
WISCONSIN DEPT OF TRANSPORTATION	
APPROVED	<i>Matthew R. Rauch</i> For State Traffic Engineer
DATE 8/11/16	PLATE NO. A4-8.8



TELESCOPIC TUBING ANCHORS
TWO PIECE SYSTEM

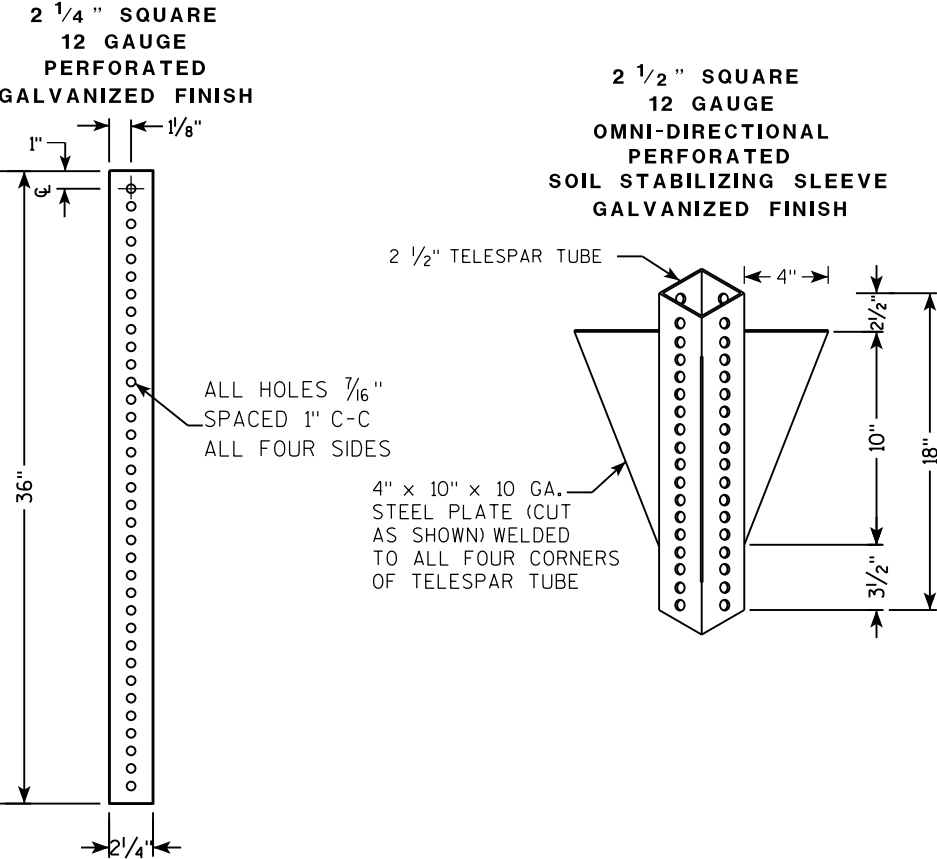

DETAIL OF TUBULAR STEEL SIGN POST
(IN POURED CONCRETE OR ASPHALT)

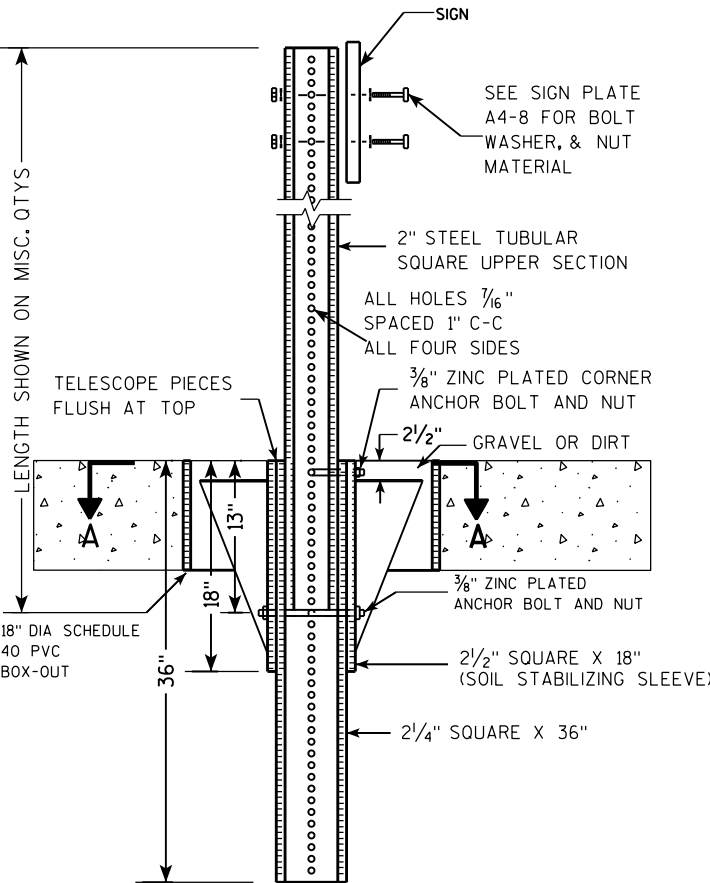

DETAIL OF TUBULAR STEEL SIGN POST
(IN LOCATIONS OTHER THAN POURED CONCRETE OR ASPHALT)

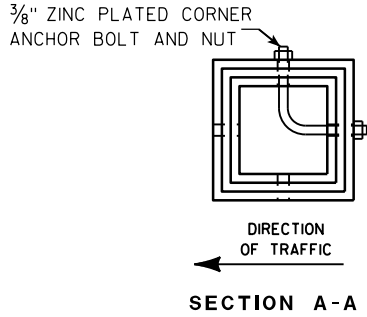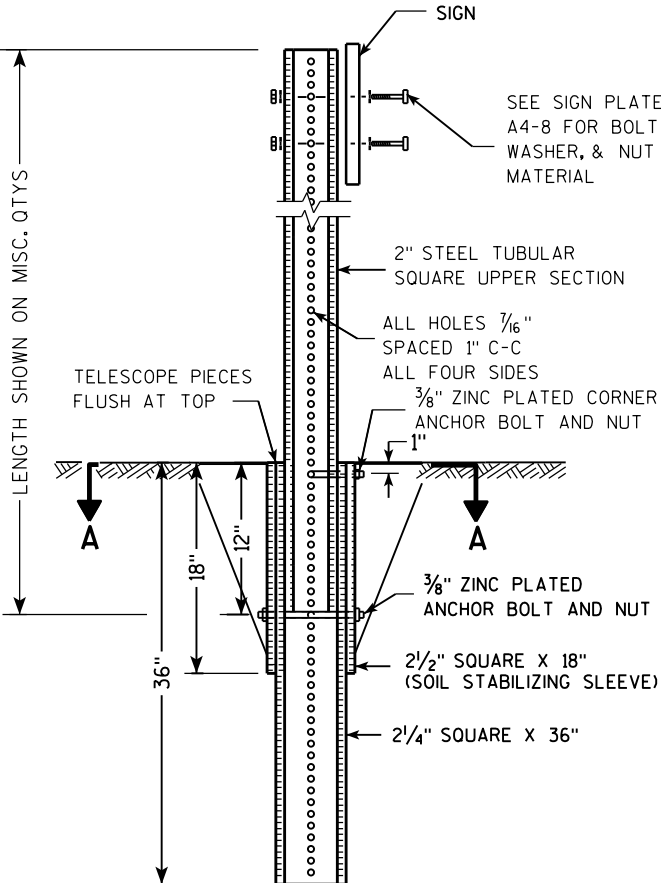

Area of Sign Installation (Sq. Ft.)	Number of Required Posts
9 or less	1
Greater than 9 less than or equal to 18	2
Greater than 18 less than or equal to 27	3

Signs wider than 3 feet or larger than 9 sq. ft shall be mounted on multiple posts (see above table).


TUBULAR STEEL
SIGN POST
A4-9

WISCONSIN DEPT OF TRANSPORTATION

APPROVED *Matthew R. Rauch*
for State Traffic Engineer

DATE 2/05/15 PLATE NO. A4-9.9

7

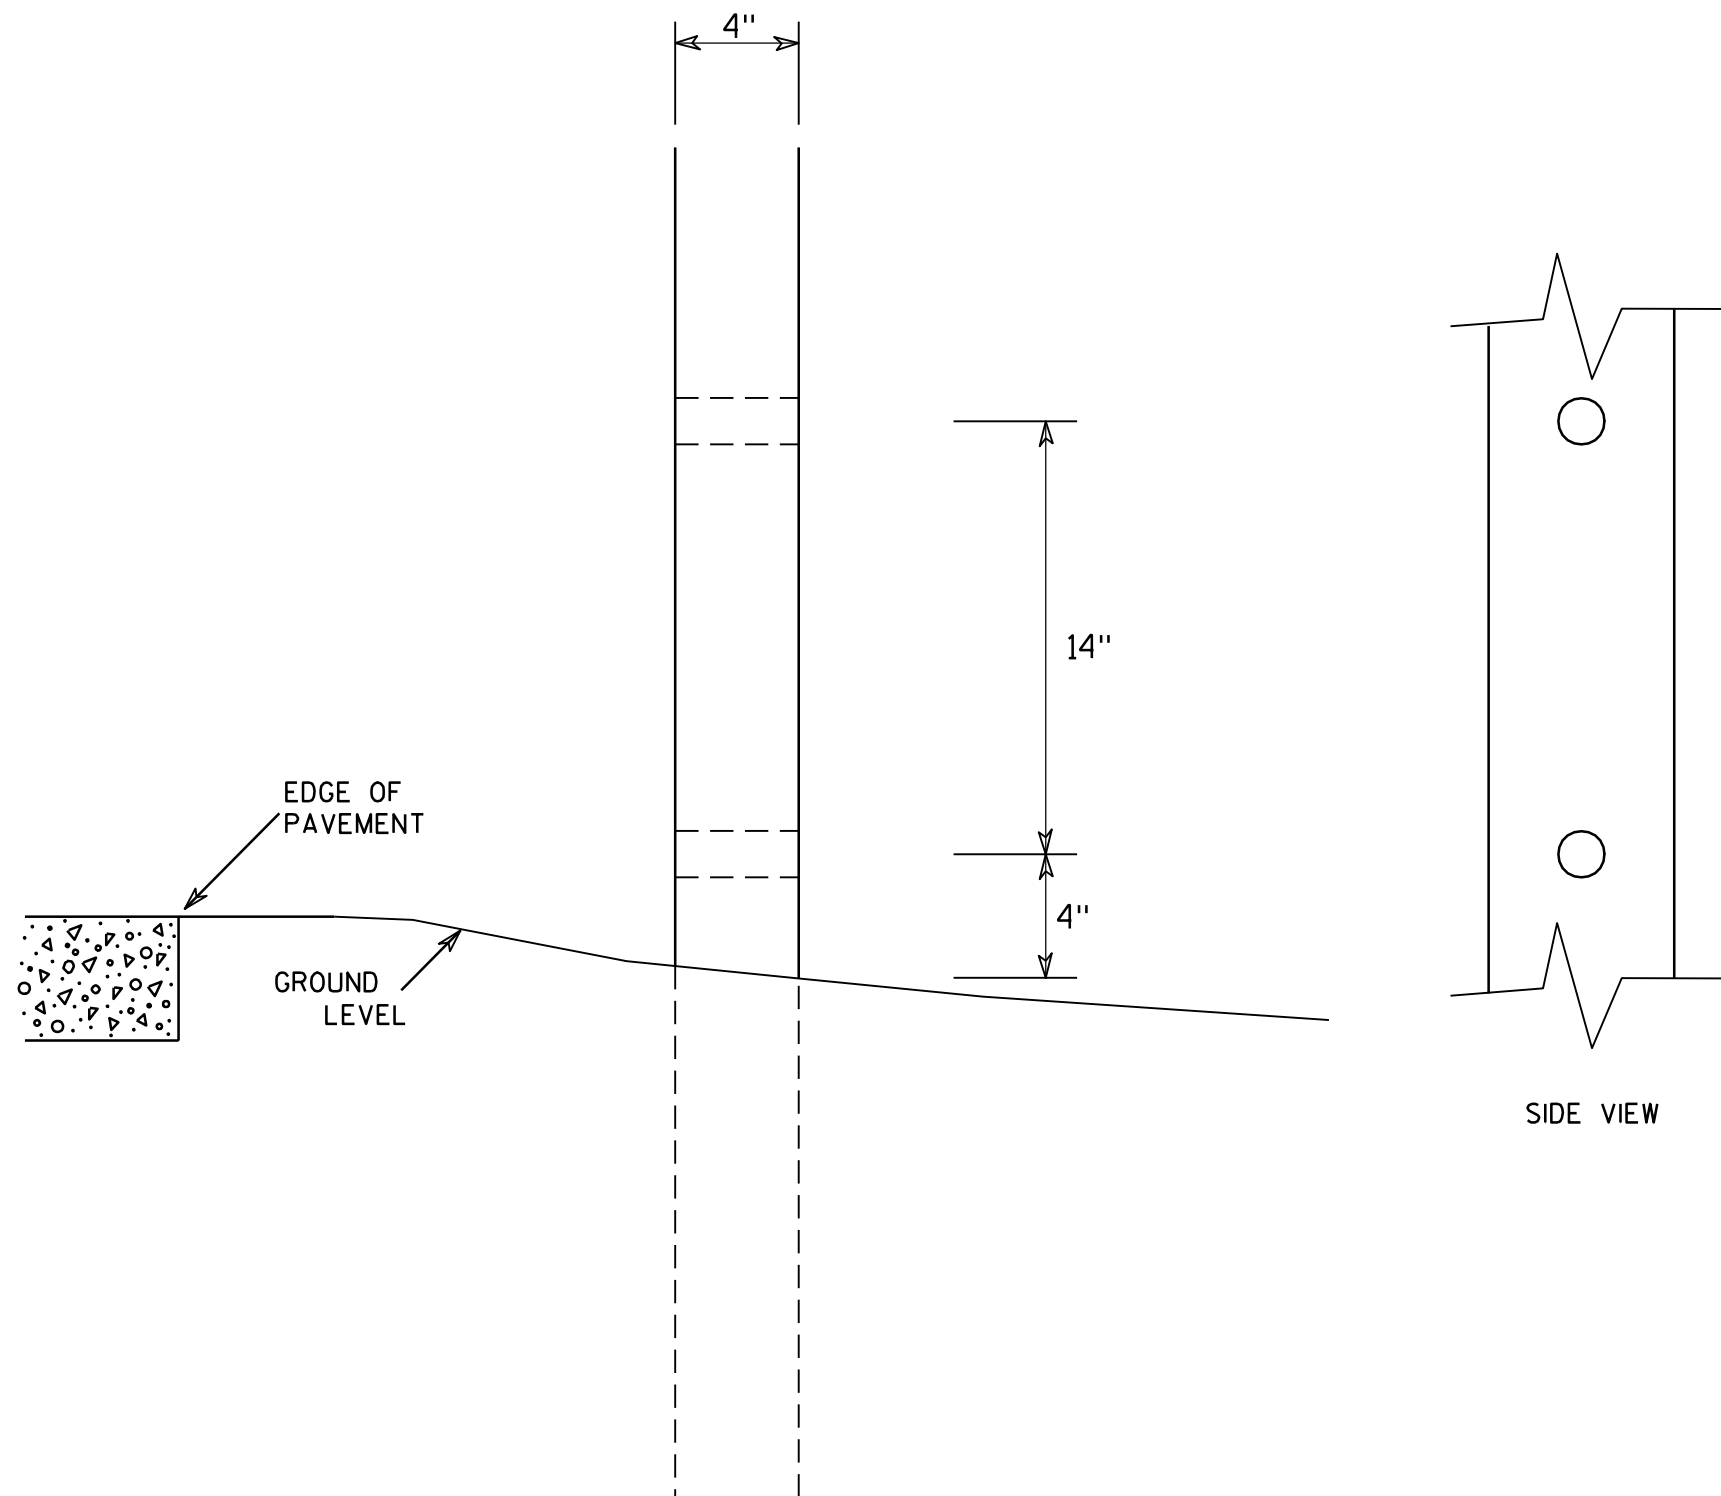

GENERAL NOTES

1. All 4 x 6 Wood Posts shall be modified by having two 1½" diameter holes drilled perpendicular to the roadway centerline.

7

4 X 6 WOOD POST MODIFICATIONS

WISCONSIN DEPT OF TRANSPORTATION

APPROVED

Chester J. Spang
for State Traffic Engineer

DATE 3/27/97

PLATE NO. A4-11.2




PROJECT NO:

HWY:

COUNTY:

SHEET NO:

E

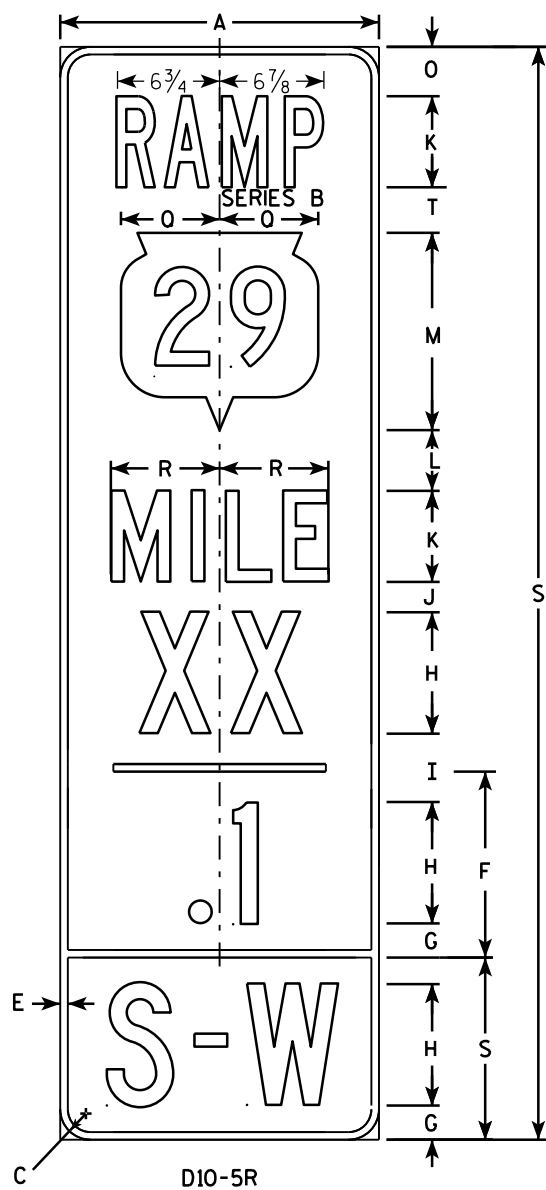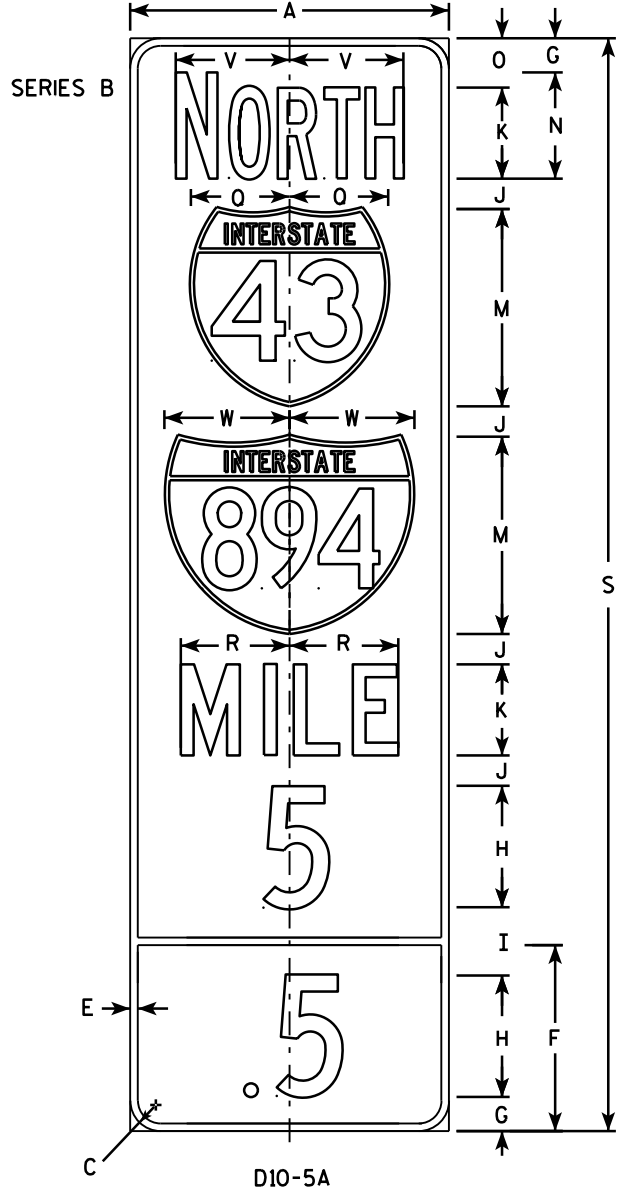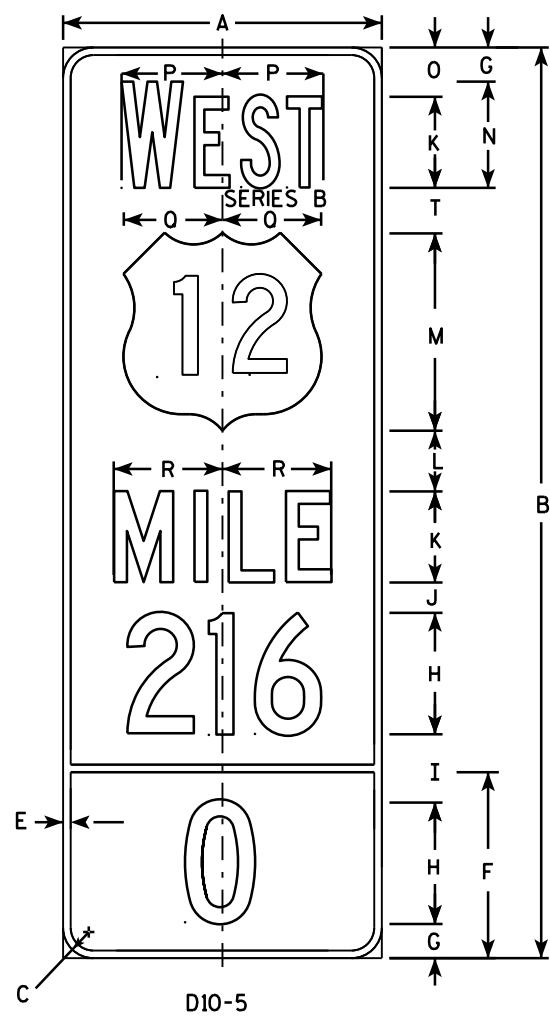

NOTES

1. Sign is Type II - Type H Reflective
2. Color:
Background - BLUE
Message - WHITE
3. Interstate Shield Color
Background - Top Red
- Bottom Blue
Message - White
4. Message Series - C or as noted on the Sign.
5. Corners may be square or rounded when base material is plywood but borders shall be rounded as shown. When base material is metal, the corners and borders shall be rounded.
6. The decimal point is required for all digits except "0".
7. Optically adjust mileage numbers about the centerline of the sign to achieve proper balance.
8. Optically adjust Ramp direction letters about the centerline of the sign to achieve proper balance.

																											D10-5	D10-5A	D10-5R
SIZE	A	B	C	D	E	F	G	H	I	J	K	L	M	N	O	P	Q	R	S	T	U	V	W	X	Y	Z	Area sq. ft.	Area sq. ft.	Area sq. ft.
1																													
2																													
3																													
4	21	60	1 1/2		1/2	12 1/4	2 1/4	8	4 1/2	2	6	4	13	7	3 1/4	6 5/8	6 1/2	7 1/8	72	3		7 1/2	8 1/4				8.75	10.5	10.5
5	21	60	1 1/2		1/2	12 1/4	2 1/4	8	4 1/2	2	6	4	13	7	3 1/4	6 5/8	6 1/2	7 1/8	72	3		7 1/2	8 1/4				8.75	10.5	10.5


PROJECT NO:

STANDARD SIGN
D10-5

WISCONSIN DEPT OF TRANSPORTATION
APPROVED *Matthew R. Rauch*
For State Traffic Engineer
DATE 6/26/14 PLATE NO. D10-5.2

SHEET NO:

E

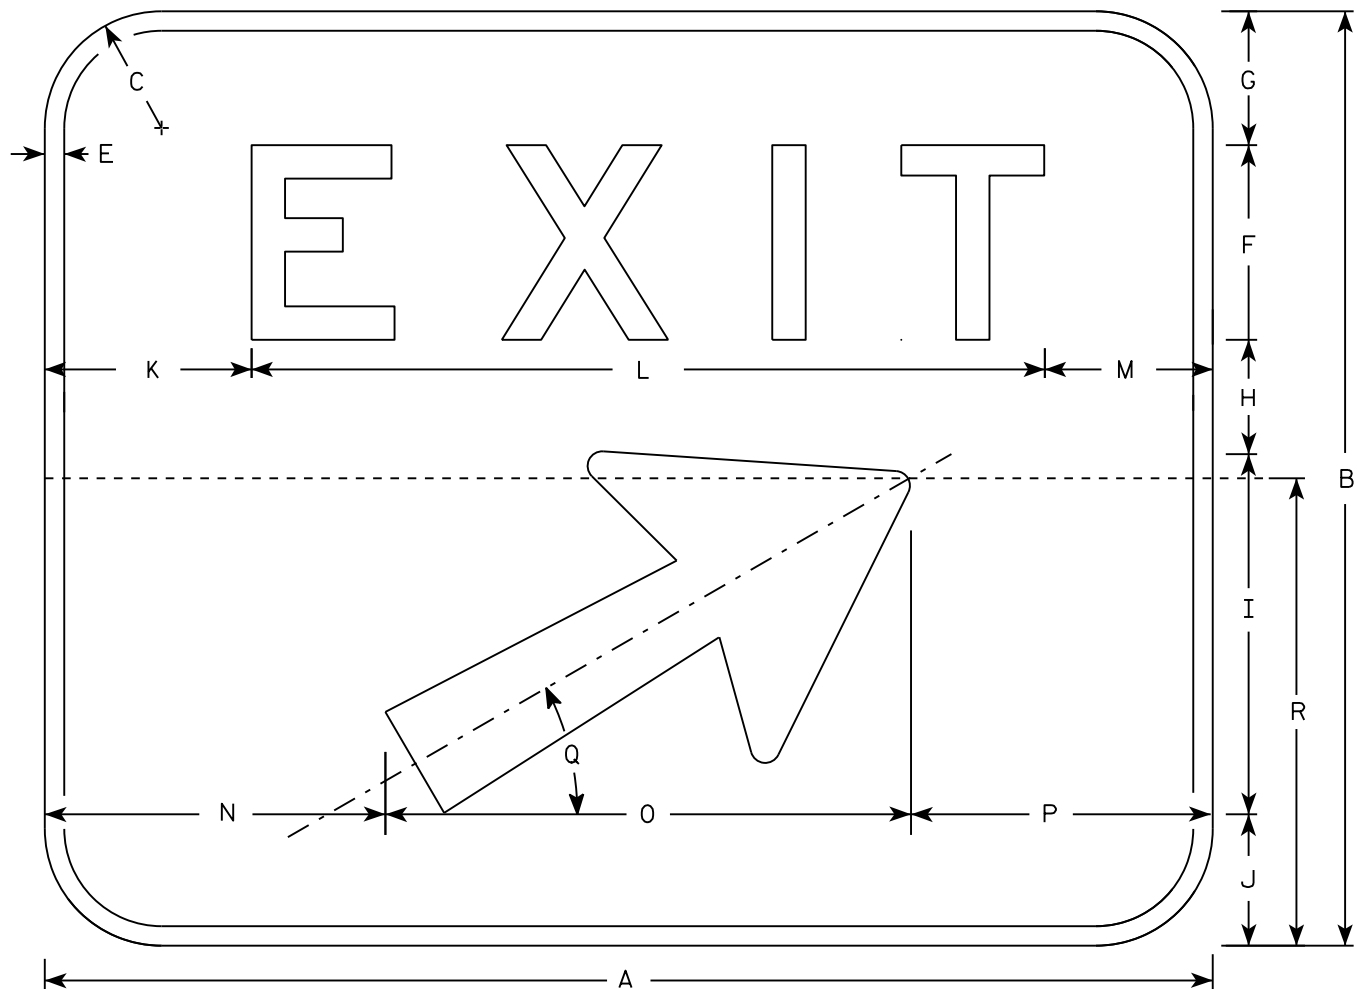

E5-1

NOTES

- 1. Sign is Type II - Type H reflective
- 2. Color:
Background - Green
Message - White
- 3. Message Series - E
- 4. Corners may be square or rounded when base material is plywood but borders shall be rounded as shown. When base material is metal, the corners and borders shall be rounded.
- 5. When Base material for this sign is plywood sign shall be split into two seperate pieces for the 72 x 60 size as shown on the detail by the dashed line (-----).
- 6. Arrow is Type "A" from sign plate A1-1.
- 7. As per the Standard Spec's, this sign shall not have a vertical joint.

SIZE	A	B	C	D	E	F	G	H	I	J	K	L	M	N	O	P	Q	R	S	T	U	V	W	X	Y	Z	Area sq. ft.
1																											
2																											
3																											
4	60	48	6		1	10	6 ⁷ / ₈	5 ⁷ / ₈	18 ¹ / ₂	6 ³ / ₄	10 ⁵ / ₈	40 ³ / ₄	8 ⁵ / ₈	17 ¹ / ₂	27	15 ¹ / ₂	30°	30									20.0
5	72	60	6		1	12	9 ³ / ₄	10	18 ¹ / ₂	9 ³ / ₄	13 ¹ / ₄	48 ¹ / ₂	10 ¹ / ₄	23 ¹ / ₂	27	21 ¹ / ₂	30°	30									30.0

PROJECT NO:

HWY:

COUNTY:

SHEET NO:

E

STANDARD SIGN

E5 - 1





WISCONSIN DEPT OF TRANSPORTATION

APPROVED


Matthew R. Rauch
for State Traffic Engineer

DATE 3/21/17

PLATE NO. E5-1.9

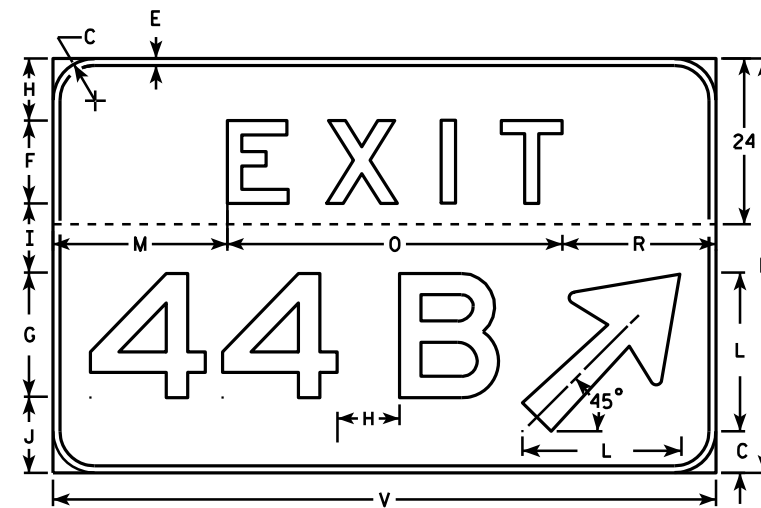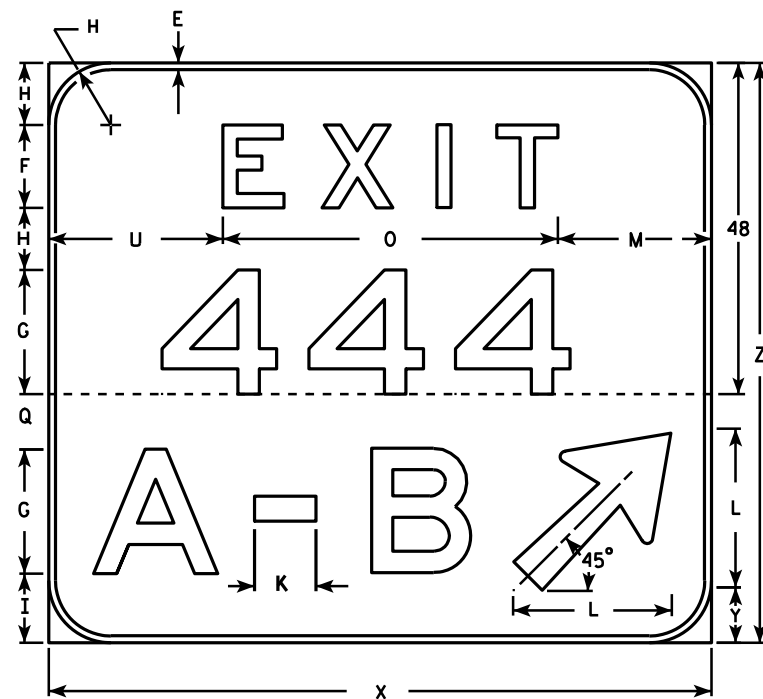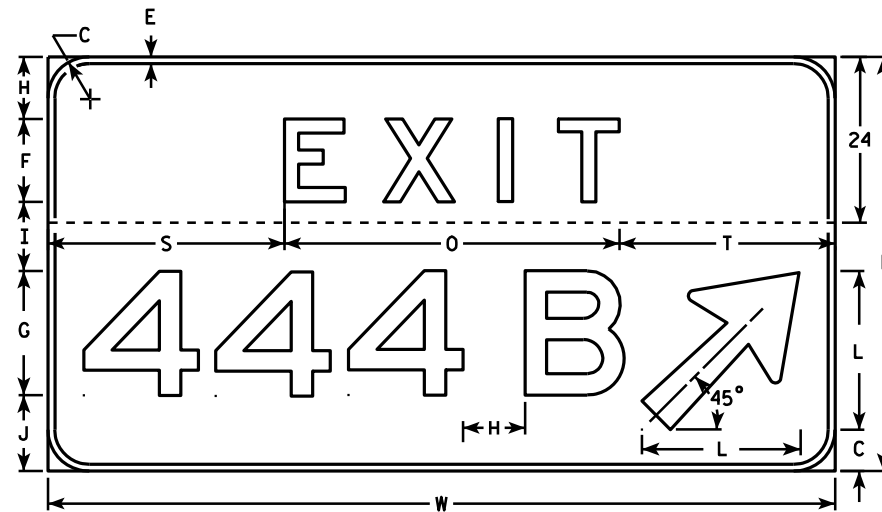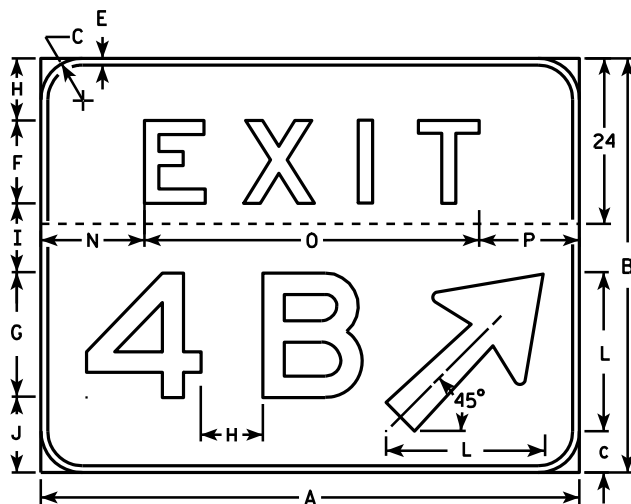

EXAMPLE FOR USING
SPACING CHART

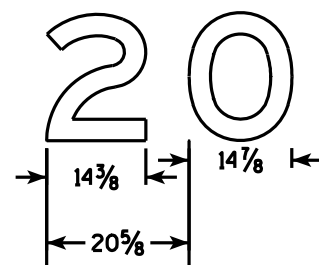

NOTES

- Sign is Type II - Type H reflective - reference WIS DOT Standard Specification for HIGHWAY and STRUCTURE CONSTRUCTION latest edition.
- Color:
Background - Green
Message - White (Type H reflective)
- Message Series - E
- Corners may be square or rounded but the border shall be rounded as shown.
- Base material for this sign shall be plywood and shall be split into two separate pieces as shown on each detail by the dashed line (-----).
- Arrow is Type "A" from sign plate A1-1.
- Substitute appropriate message, space per the table and adjust placement on sign to achieve proper balance.
- When two letters are hyphenated, the distance between them should be equal to two letter heights and the hyphen is spaced optically between them.
- As per the Standard Spec's, these signs shall not have a vertical joint.

SPACING CHART FOR 18" NUMERALS

NUMBERS	WIDTH	0	1	2	3	4	5	6	7	8	9	A	B	C
0	14 7/8	21 5/8	21 5/8	21 1/4	20 3/8	21 1/4	21 1/4	21 5/8	19 7/8	22 1/8	21 5/8	19 7/8	22 1/8	22 1/8
1	5 7/8	14	14	14	13 1/8	12 1/8	14	14	12 1/4	14	14	9 7/8	14	14
2	14 3/8	20 5/8	21 1/8	20 5/8	19 3/4	20 1/4	20 5/8	20 5/8	18 7/8	21 1/8	20 5/8	20 1/4	21 1/8	21 1/8
3	14 3/8	20 3/4	21 1/8	20 3/4	20 1/4	19 3/4	20 3/4	20 3/4	19 3/8	21 1/8	20 3/4	20 1/4	21 1/8	21 1/8
4	16 5/8	22 7/8	22	22 1/2	21 5/8	21 5/8	22 7/8	22 7/8	20 5/8	23 3/8	22 7/8	22 1/2	25 1/2	23 3/8
5	14 1/4	20 5/8	20 5/8	20 1/8	18 3/4	18 3/4	20 5/8	20 5/8	18 3/8	20 5/8	20 5/8	19 1/4	20 5/8	20 5/8
6	14 1/2	21 1/4	20 3/4	20 3/4	19 7/8	19 1/2	20 3/8	20 3/4	19	20 3/4	20 3/8	18	20 3/4	20 3/4
7	14 3/8	19 3/4	19 3/4	20 1/4	19 3/4	17	19 3/4	20 5/8	18 7/8	20 5/8	19 3/4	20 1/4	20 5/8	20 5/8
8	14 1/4	21 1/2	21 1/2	20 5/8	19 1/4	19 3/4	20 5/8	21 1/2	19 5/8	21 1/2	20 5/8	19 1/4	21 1/2	21 1/2
9	14 1/2	21 1/4	21 1/4	20 7/8	20	20 7/8	20 7/8	21 1/4	19 1/2	21 3/4	21 1/4	18	21 3/4	21 3/4
A	18	19 3/4	19 3/4	20 1/4	19 3/4	17	19 3/4	20 5/8	18 7/8	20 5/8	19 3/4	21 5/8	23 7/8	23
B	14 1/4	21 1/2	21 1/2	20 5/8	19 1/4	19 3/4	20 5/8	21 1/2	19 5/8	21 1/2	20 5/8	19 1/2	22 3/8	21 1/2
C	14 1/4	21 1/4	21 1/4	20 7/8	20	20 7/8	20 7/8	21 1/4	19 1/2	21 3/4	21 1/4	18 3/8	21	19 3/4

SIZE	A	B	C	D	E	F	G	H	I	J	K	L	M	N	O	P	Q	R	S	T	U	V	W	X	Y	Z
2																										
3																										
4																										
5	78	60	6		1	12	18	9	10	11	8 7/8	23	25 1/4	15	48 1/2	14 1/2	8	22 1/4	34 1/4	31 1/4	25 1/4	96	114	96	7 1/2	84

2 Digit Bid Area	3 Digit Bid Area	4 Digit Bid Area	5 Digit Bid Area
Sq. Ft.			
32.5	40.0	47.5	56.0

STANDARD SIGN E5-1B

WISCONSIN DEPT OF TRANSPORTATION

APPROVED

Matthew R. Rauch
for State Traffic Engineer

DATE 6/8/10

PLATE NO. E5-1B.12

PROJECT NO:

HWY:


COUNTY:

SHEET NO:

E

NOTES

- 1. Panel is - Type F reflective - reference
WIS DOT Standard Specification for HIGHWAY
and STRUCTURE latest edition.
- 2. Color:
Background - Yellow
Message - Black
- 3. Message Series - E
- 4. The panel shown on this plate is for use with E5-1A.
- 5. Width, Radius and Border thickness shall match the E5-1A.
- 6. Substitute appropriate numerals and adjust placement
to achieve proper balance.

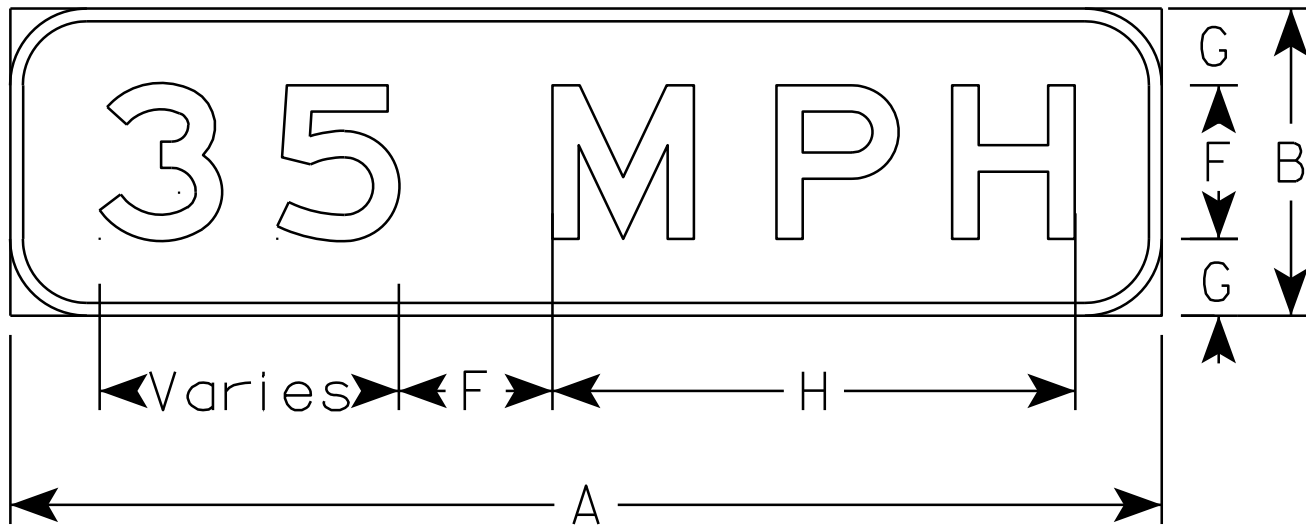

E13-1P


SIZE	A	B	C	D	E	F	G	H	I	J	K	L	M	N	O	P	Q	R	S	T	U	v	W	X	Y	Z	Area sq. ft.
1																											
2S	VARIES	24				12	6	40 7/8																			VARIES
2M																											
3																											
4																											
5																											

STANDARD SIGN
E13-1P

WISCONSIN DEPT OF TRANSPORTATION

APPROVED *Matthew R. Rauch*
for State Traffic Engineer

DATE 3/5/2012 PLATE NO. E13-1P.1

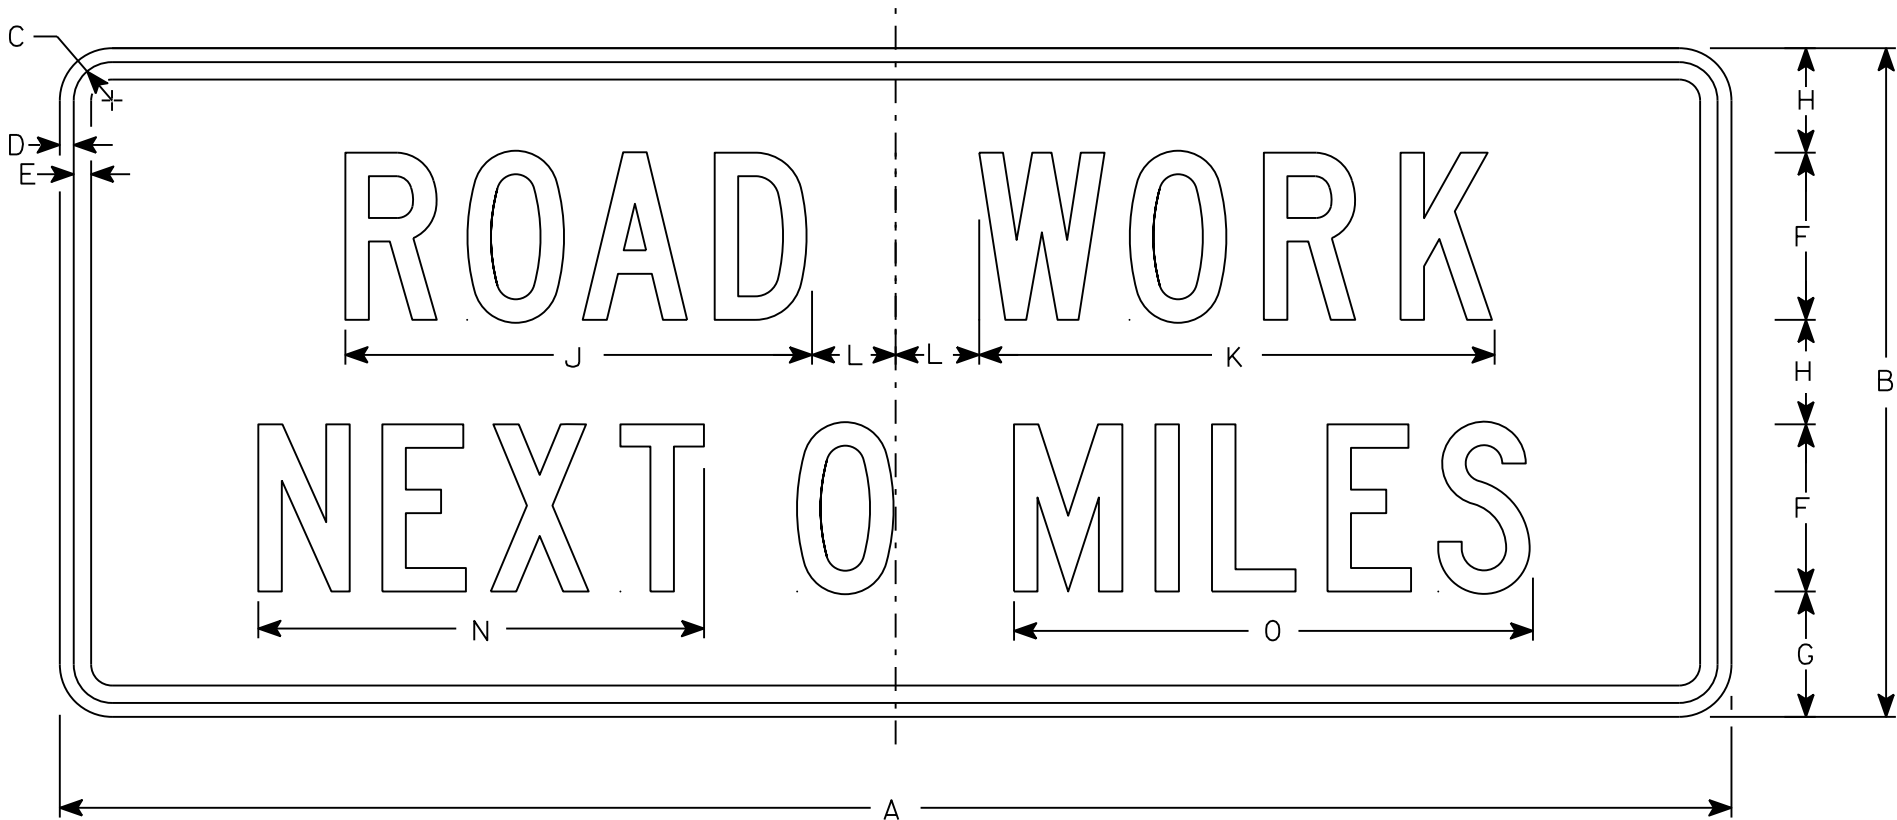

G20-1

NOTES

- 1. Sign is Type II - Type F Reflective
- 2. Color:
Background - Orange
Message - Black
- 3. Message Series - C
- 4. Corners may be square or rounded when base material is plywood but borders shall be rounded as shown. When base material is metal, the corners and borders shall be rounded.
- 5. Round distance to nearest whole Mile and substitute appropriate numerals and optically adjust spacing to achieve proper balance

SIZE	A	B	C	D	E	F	G	H	I	J	K	L	M	N	O	P	Q	R	S	T	U	V	W	X	Y	Z	Area sq. ft.
1																											
2	60	24	1 3⁄8	1⁄2	5⁄8	6	4 1⁄2	3 3⁄4		16 3⁄4	18 1⁄2	3		16	18 5⁄8												10
3																											
4	60	24	1 3⁄8	1⁄2	5⁄8	6	4 1⁄2	3 3⁄4		16 3⁄4	18 1⁄2	3		16	18 5⁄8												10
5																											


STANDARD SIGN
G20-1

WISCONSIN DEPT OF TRANSPORTATION

APPROVED *Matthew R. Rauch*
For State Traffic Engineer

DATE 3/14/17 PLATE NO. G20-1.8

7

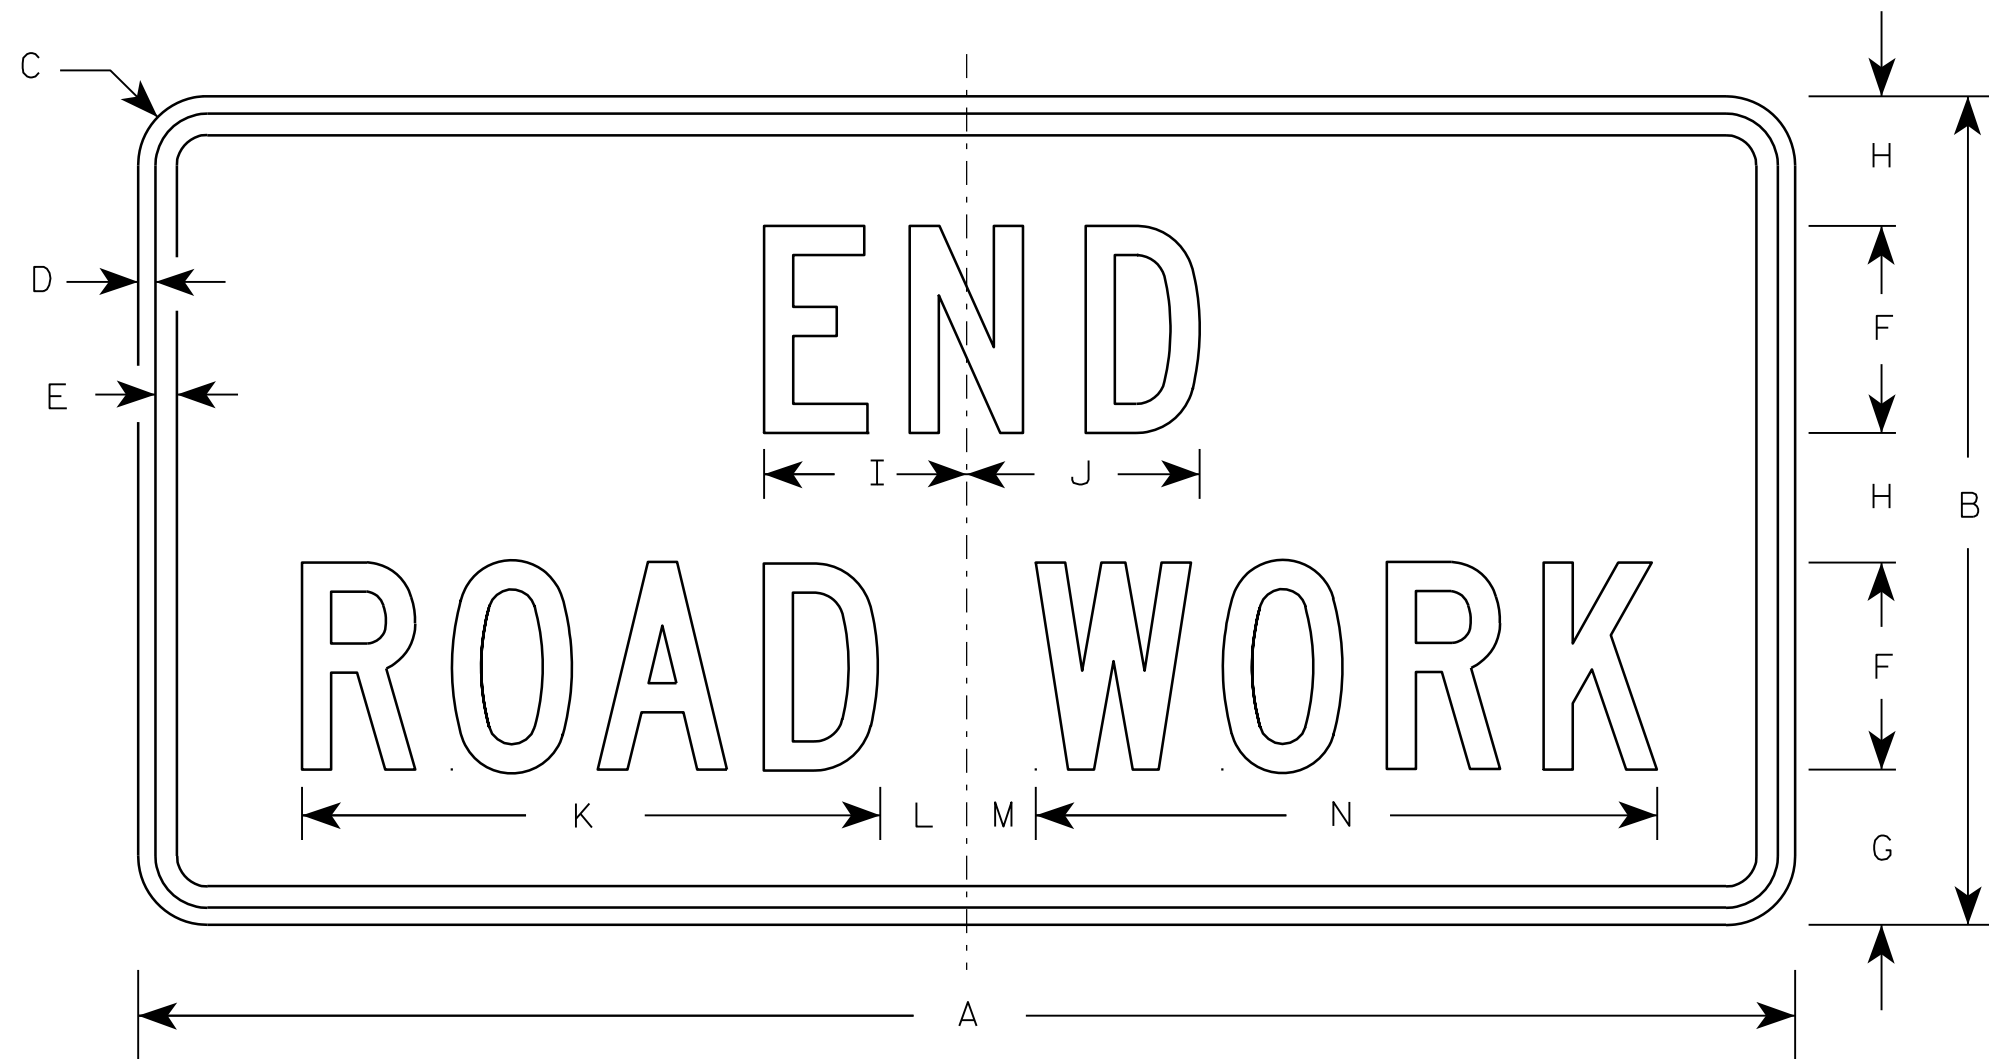

G20-2A

Metric equivalent
for this sign is:

SIZE	
1	900 mm X 450 mm
2	1200 mm X 600 mm
3	1200 mm X 600 mm
4	1200 mm X 600 mm
5	1200 mm X 600 mm

SIZE	A	B	C	D	E	F	G	H	I	J	K	L	M	N	O	P	Q	R	S	T	U	V	W	X	Y	Z	Area sq. ft.	Area sq. m.
1	36	18	1 1/8	3/8	1/2	4	3 3/4	2 1/2	4 1/8	4 1/8	11 1/8	2	1	12 1/8													4.5	0.41
2	48	24	1 1/2	1/2	5/8	6	4 1/2	3 3/4	5 7/8	6 3/4	16 3/4	2 1/2	1 3/4	18 1/2													8.0	0.72
3	48	24	1 1/2	1/2	5/8	6	4 1/2	3 3/4	5 7/8	6 3/4	16 3/4	2 1/2	1 3/4	18 1/2													8.0	0.72
4	48	24	1 1/2	1/2	5/8	6	4 1/2	3 3/4	5 7/8	6 3/4	16 3/4	2 1/2	1 3/4	18 1/2													8.0	0.72
5	48	24	1 1/2	1/2	5/8	6	4 1/2	3 3/4	5 7/8	6 3/4	16 3/4	2 1/2	1 3/4	18 1/2													8.0	0.72

NOTES

- Sign is Type II - Type F Reflective - reference WIS DOT Standard Specification for HIGHWAY and STRUCTURE CONSTRUCTION latest edition.
- Color:
Background - Orange
Message - Black
- Message Series - C
- Corners may be square or rounded when base material is plywood but borders shall be rounded as shown. When base material is metal, the corners and borders shall be rounded.

7

PROJECT NO:

HWY:

COUNTY:


SHEET NO:

E



* VARIES

Background Colors of Symbol*

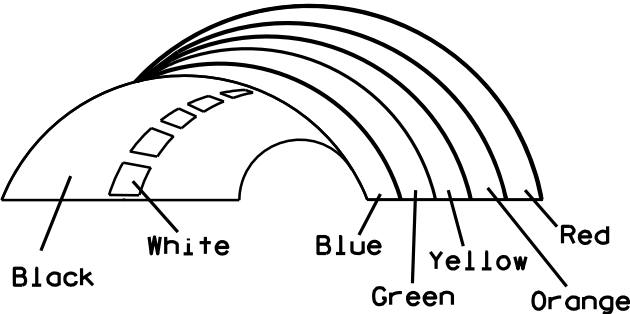

*1/4" Black Border between each color of rainbow and border of rainbow

NOTES

1. Sign is Type II - Type H Reflective - reference WIS DOT Standard Specification for HIGHWAY and STRUCTURE CONSTRUCTION latest edition.
2. Color:
Background - White
Message - (See Note 5)
3. Message Series - (See Note 6)
4. Corners may be square or rounded when base material is plywood but borders shall be rounded as shown. When base material is metal, the corners and borders shall be rounded.
5. Border - Blue
Line 1 - Red
Line 2 - Black
Line 3-5 - Blue
6. Line 1 - Dutch 8011L
Line 2 - Series E
Line 3-5 - Series C
7. Contractor shall provide and install a new post bracket in accordance with the I55-56B sign detail.

SIZE	A	B	C	D	E	F	G	H	I	J	K	L	M	N	O	P	Q	R	S	T	U	V	W	X	Y	Z	Area sq. ft.
1																											
2	30	36	1 1/2	1/2	5/8	3	2	3 1/2	2 7/8	1	8	2 1/8	11 1/4	11 1/8	9 3/8	1 1/4		3/4	12 5/8	7 1/2							7.5
3																											
4																											
5																											

PROJECT NO:

HWY:

COUNTY:

SHEET NO:


STANDARD SIGN
I55-56

WISCONSIN DEPT OF TRANSPORTATION


APPROVED
Matthew R. Rauch
For State Traffic Engineer

DATE 4/27/11 PLATE NO. I55-56.3


ISOMETRIC VIEW

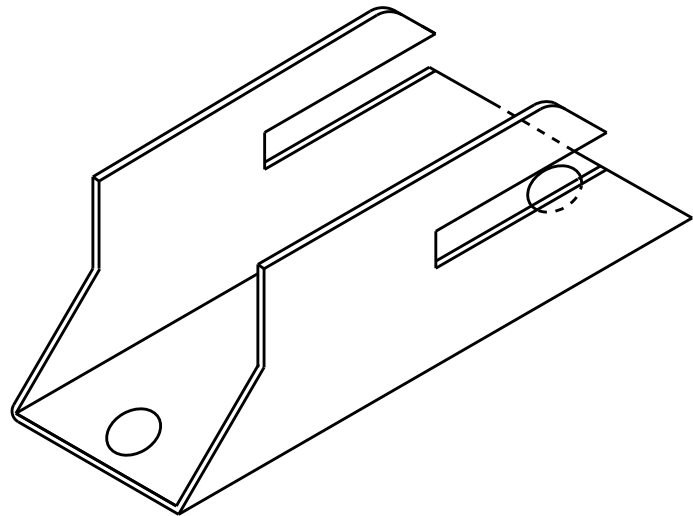


TOP VIEW

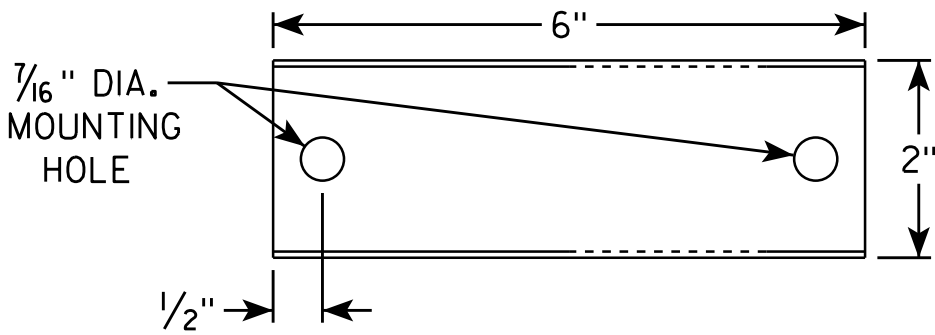

SIDE VIEW

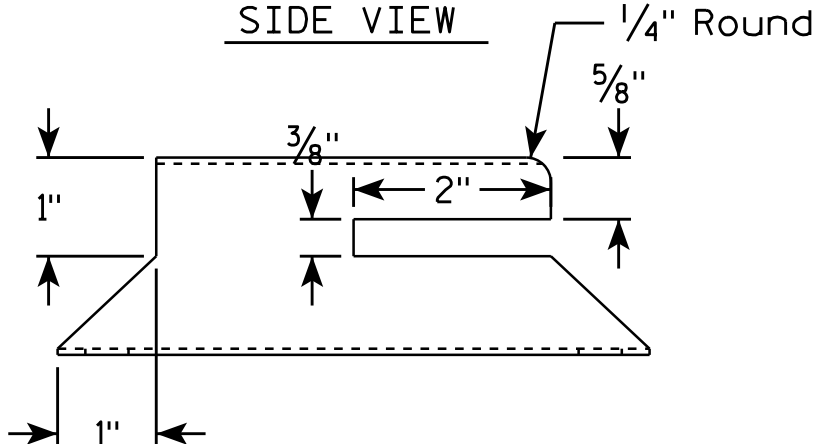


END VIEW

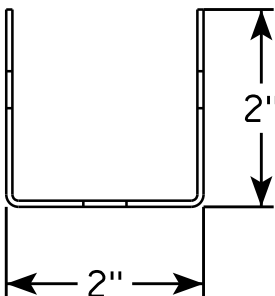

NOTES

1. Must be capable of permanent attachment to a wood or steel channel sign post utilizing the fastening hardware specified on the A4-8 sign plate.
2. Shall be entirely primed and painted with two coats of a black powder coated enamel paint.
3. Shall be made with 12 gauge steel, and incorporate no welds, no hinged components, no threaded lock-type components, and no parts which are loose or can be separated from the main body.
4. Shall have rounded edges with at least 1/8" radii.
5. Shall not have unrounded and uncoated metal edges which can contact the back surface of the roll-up sign.
6. Top of bracket shall be mounted 2' below the bottom of the I55-56 sign.
7. Cost of bracket and fastening hardware shall be incidental to the I55-56 sign.



SIDE VIEW

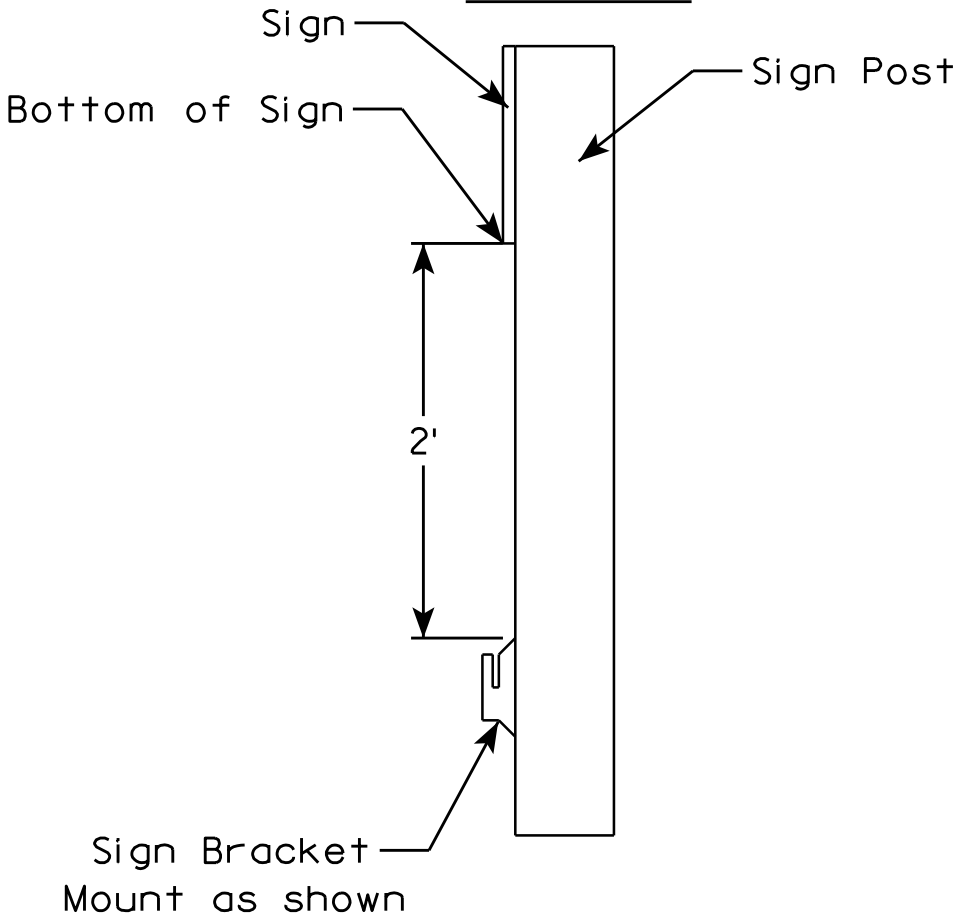

ROLLUP SIGN BRACKET I55-56B	
WISCONSIN DEPT OF TRANSPORTATION	
APPROVED	<i>Matthew R. Rauch</i> for State Traffic Engineer
DATE 4/26/16	PLATE NO. I55-56B.2

NOTES

1. Sign is Type II - See Note 6 - reference
WIS DOT Standard Specification for HIGHWAY
and STRUCTURE CONSTRUCTION latest edition.
2. Color:
Background - White & Black - See Note 6
Message - Black
3. Message Series - See note 5
4. Corners may be square or rounded when base
material is plywood but borders shall be rounded
as shown. When base material is metal, the
corners and borders shall be rounded.
5. Substitute appropriate numerals and adjust
spacing as per Plate A10-1.
6. Permanent Signs
Background - Type H Reflective
Detour or other temporary signs
Background - Reflective

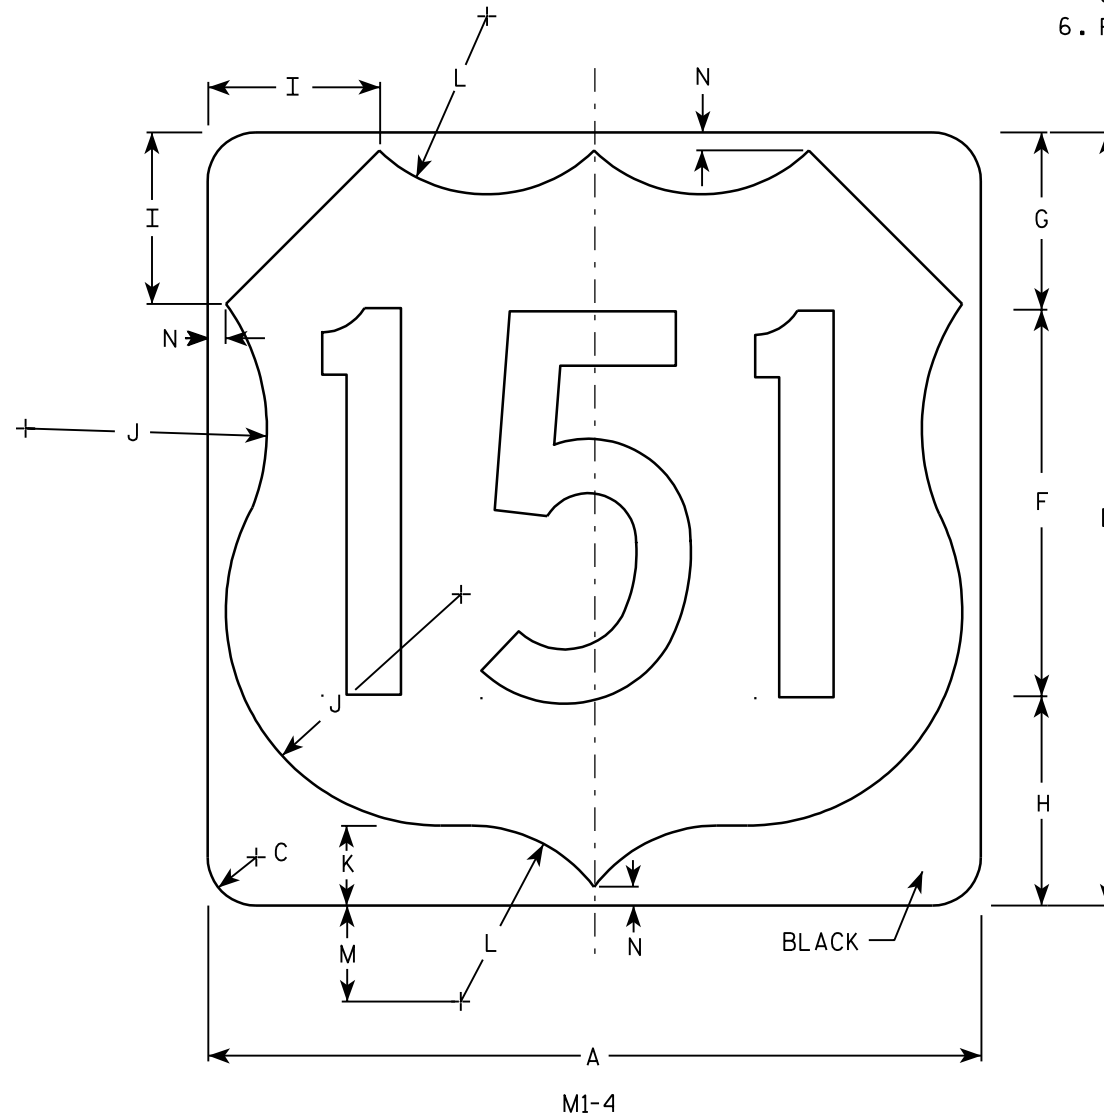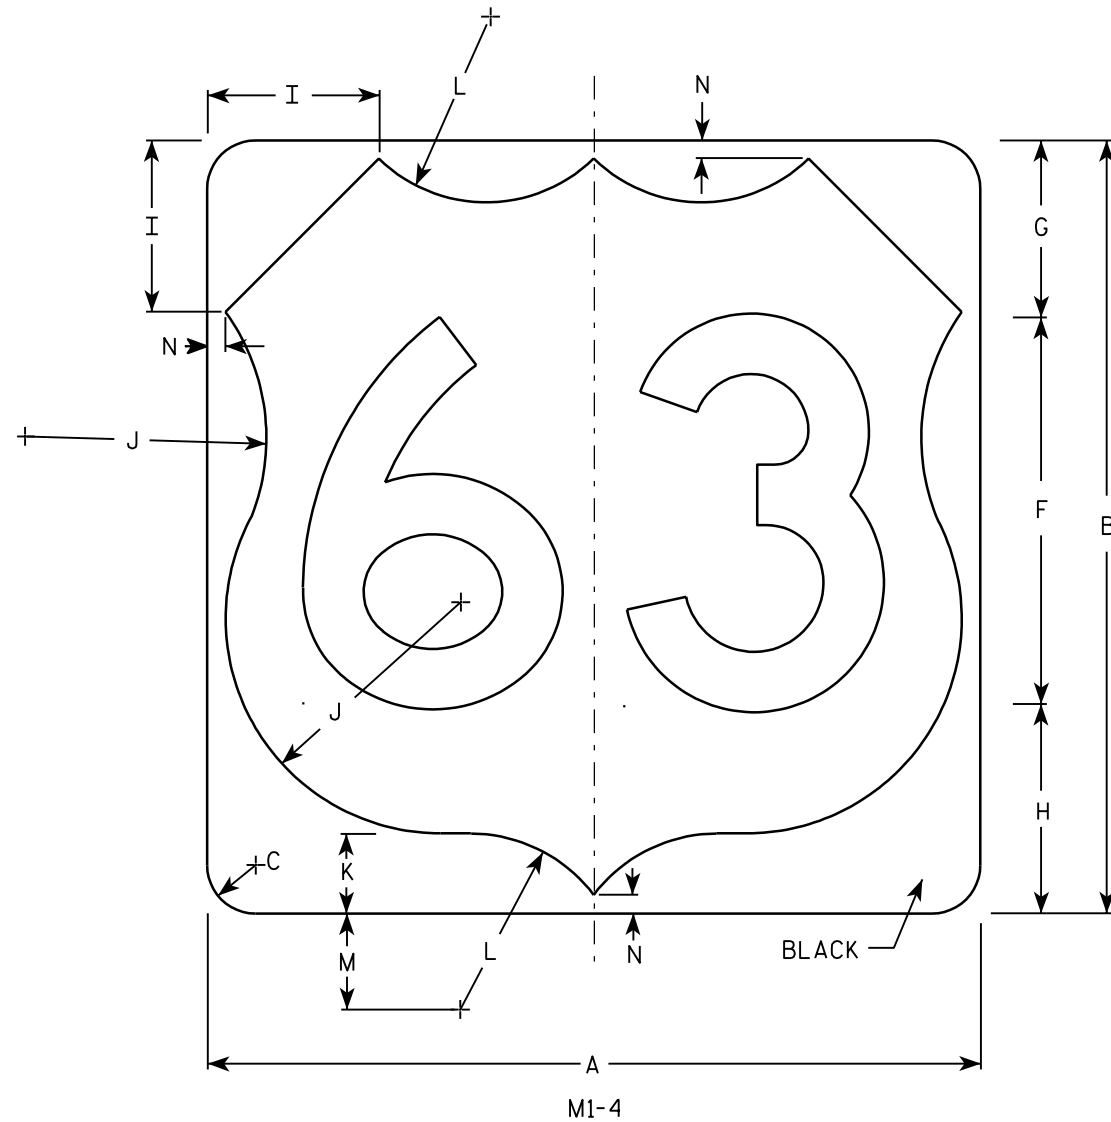


Metric equivalent
for this sign is:

SIZE	
1	
2	600 mm X 600 mm
3	900 mm X 900 mm
4	900 mm X 900 mm
5	900 mm X 900 mm

SIZE	A	B	C	D	E	F	G	H	I	J	K	L	M	N	O	P	Q	R	S	T	U	V	W	X	Y	Z	Areq sq. ft.	Area m ²
1																												
2	24	24	1 1/2			12	5 1/2	6 1/2	5	7 1/2	2 1/2	5 1/2	3	1/2													4.0	.36
3	36	36	2 1/4			18	8 1/4	9 1/4	7 1/4	11 1/4	3 3/4	8 1/4	4 1/2	3/4													9.0	.81
4	36	36	2 1/4			18	8 1/4	9 1/4	7 1/4	11 1/4	3 3/4	8 1/4	4 1/2	3/4													9.0	.81
5	36	36	2 1/4			18	8 1/4	9 1/4	7 1/4	11 1/4	3 3/4	8 1/4	4 1/2	3/4													9.0	.81


PROJECT NO: HWY: COUNTY: SHEET NO: E

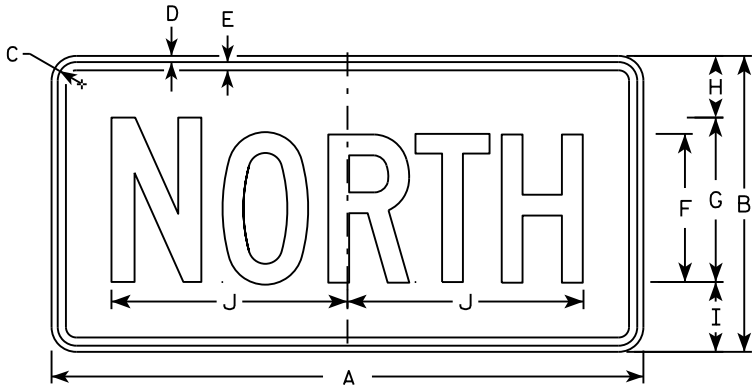


M3-1
MM3-1
MP3-1




M3-2
MM3-2
MP3-2

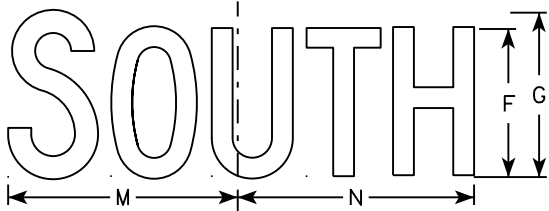


M3-3
MM3-3
MP3-3

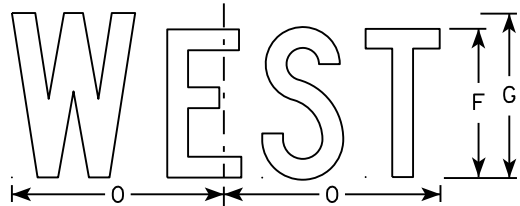


M3-4
MM3-4
MP3-4

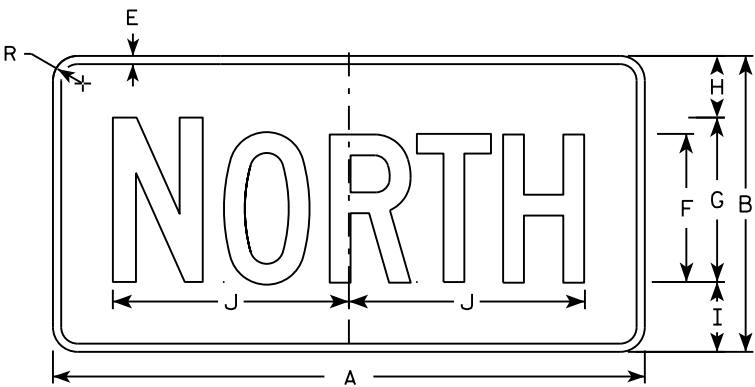


MB3-1
MK3-1
MN3-1

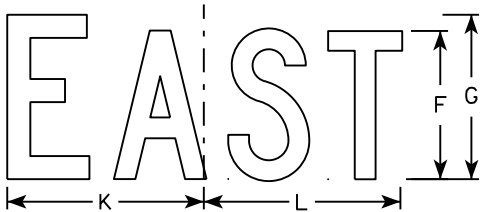

MB3-2
MK3-2
MN3-2

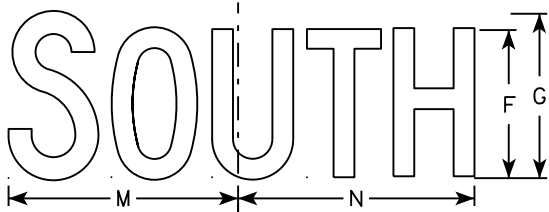

MB3-3
MK3-3
MN3-3

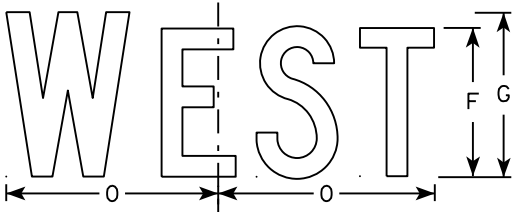

MB3-4
MK3-4
MN3-4

NOTES

1. All Signs Type II - Type H
2. Color:
Background - See note 5
Message - See note 5
3. Message Series - C
4. Corners may be square or rounded when base material is plywood but borders shall be rounded as shown. When base material is metal, the corners and borders shall be rounded.
5. M3-1 thru M3-4 Background - White
Message - Black
MB3-1 thru MB3-4 Background - Blue
Message - White
MK3-1 thru MK3-4 Background - Green
Message - White
MM3-1 thru MM3-4 Background - White
Message - Green
MN3-1 thru MN3-4 Background - Brown
Message - White
MP3-1 thru MP3-4 Background - White
Message - Blue
6. Note the first letter of each direction is larger than the remainder of the message.


SIZE	A	B	C	D	E	F	G	H	I	J	K	L	M	N	O	P	Q	R	S	T	U	V	W	X	Y	Z	Area sq. ft.
1																											
2	24	12	1 1/8	3/8	3/8	6	7	2 1/4	2 3/4	10 1/4	7 7/8	8 3/8	10 1/4	9 3/4	8 3/4			1 1/2									2.00
3	36	18	1 1/8	3/8	1/2	9	10	3 3/4	4 1/4	14 3/8	12	12 1/8	14	14 1/8	13			1 1/2									4.5
4	36	18	1 1/8	3/8	1/2	9	10	3 3/4	4 1/4	14 3/8	12	12 1/8	14	14 1/8	13			1 1/2									4.5
5	36	18	1 1/8	3/8	1/2	9	10	3 3/4	4 1/4	14 3/8	12	12 1/8	14	14 1/8	13			1 1/2									4.5

STANDARD SIGNS
M3-1 thru M3-4
SERIES

WISCONSIN DEPT OF TRANSPORTATION

APPROVED
Matthew R. Rauch
for State Traffic Engineer

DATE 10/15/15 PLATE NO. M3-1.14

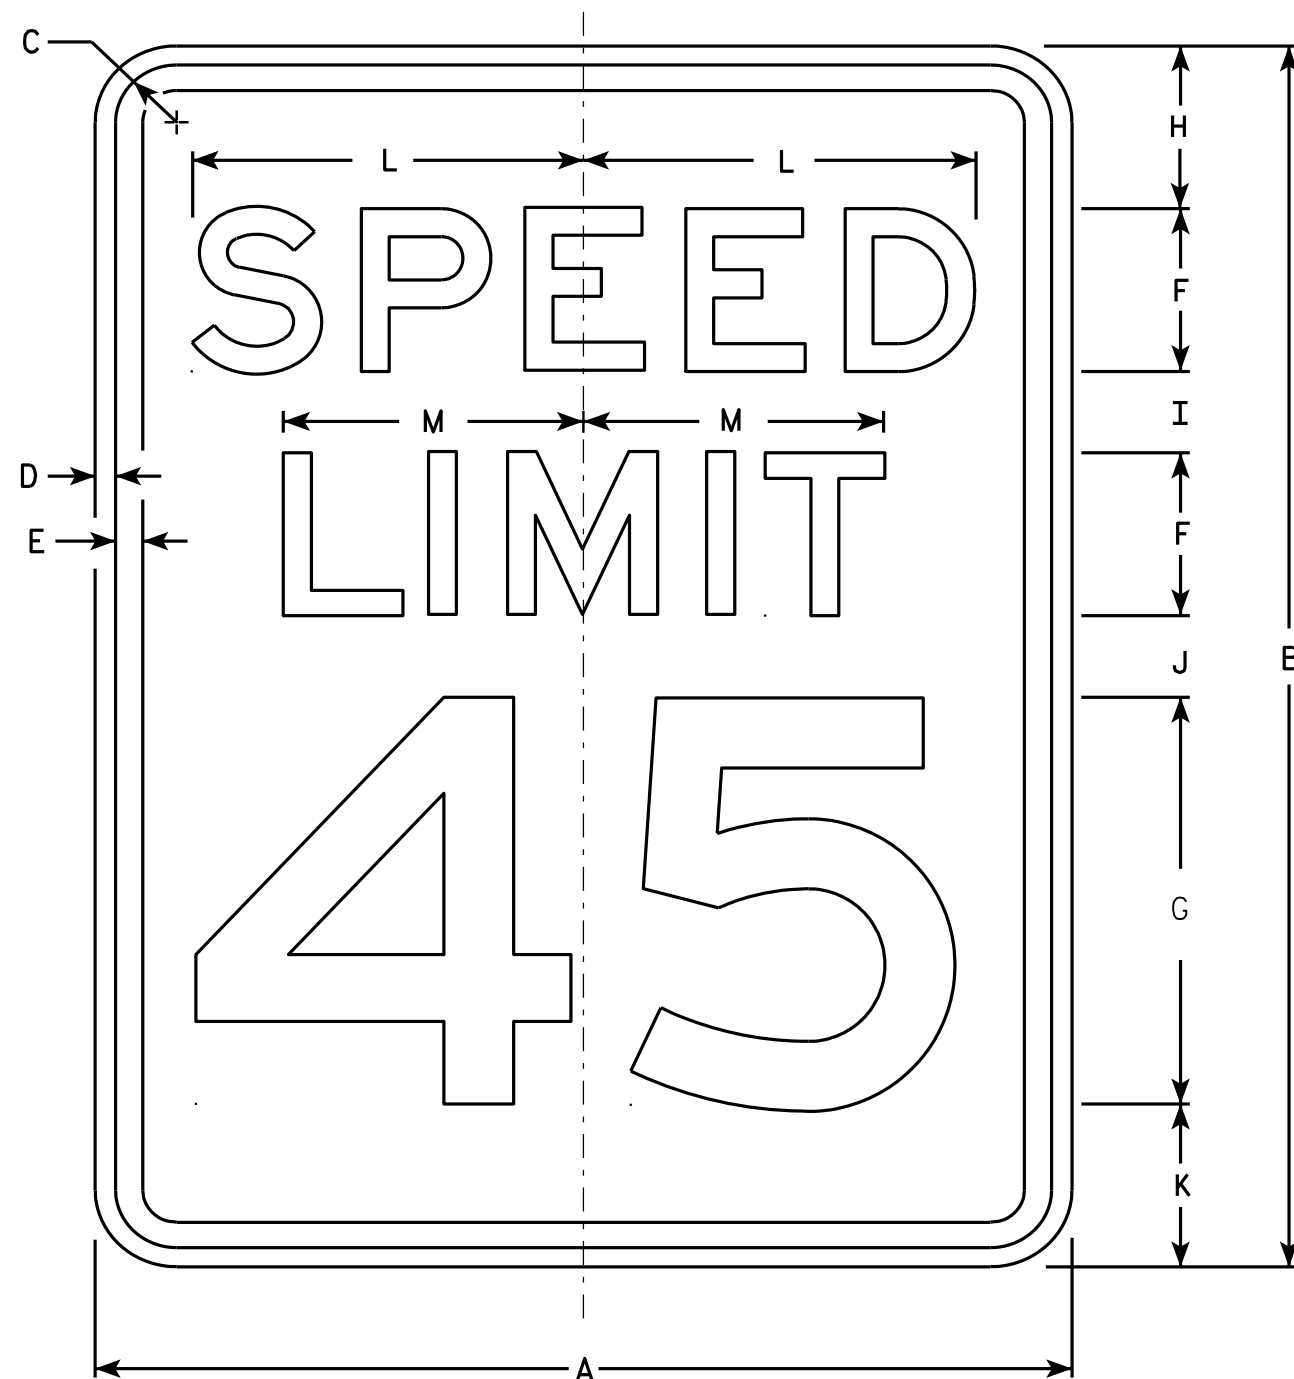

R2-1

NOTES


1. Sign is Type II - Type H Reflective - reference WIS DOT Standard Specification for HIGHWAY and STRUCTURE CONSTRUCTION latest edition.
2. Color:
Background - White
Message - Black
3. Message Series - E
4. Corners may be square or rounded when base material is plywood but borders shall be rounded as shown. When base material is metal, the corners and borders shall be rounded.
5. Substitute appropriate numerals and optically adjust spacing to achieve proper balance.

SIZE	A	B	C	D	E	F	G	H	I	J	K	L	M	N	O	P	Q	R	S	T	U	V	W	X	Y	Z	Area sq. ft.
1	18	24	1 1/8	3/8	1/2	3	8	3	2	2	3	7 1/4	5 1/2														3.0
2S	24	30	1 1/8	3/8	1/2	4	10	3	2 1/4	3 3/8	3 3/8	9 5/8	7 3/8														5.0
2M	30	36	1 3/8	1/2	5/8	5	12	5	2 1/2	2 1/2	4	12	9 1/4														7.5
3	36	48	1 3/8	1/2	5/8	6	14	6	5	5	6	14 3/8	11														12.0
4	36	48	1 3/8	1/2	5/8	6	14	6	5	5	6	14 3/8	11														12.0
5	48	60	2 1/4	3/4	1	8	20	6	4 1/2	6 3/4	6 3/4	19 1/4	14 5/8														20.0

STANDARD SIGN R2-1


WISCONSIN DEPT OF TRANSPORTATION
APPROVED *Matthew R. Rauch*
For State Traffic Engineer
DATE 5/26/10 PLATE NO. R2-1.13

PROJECT NO: HWY: COUNTY: SHEET NO: E

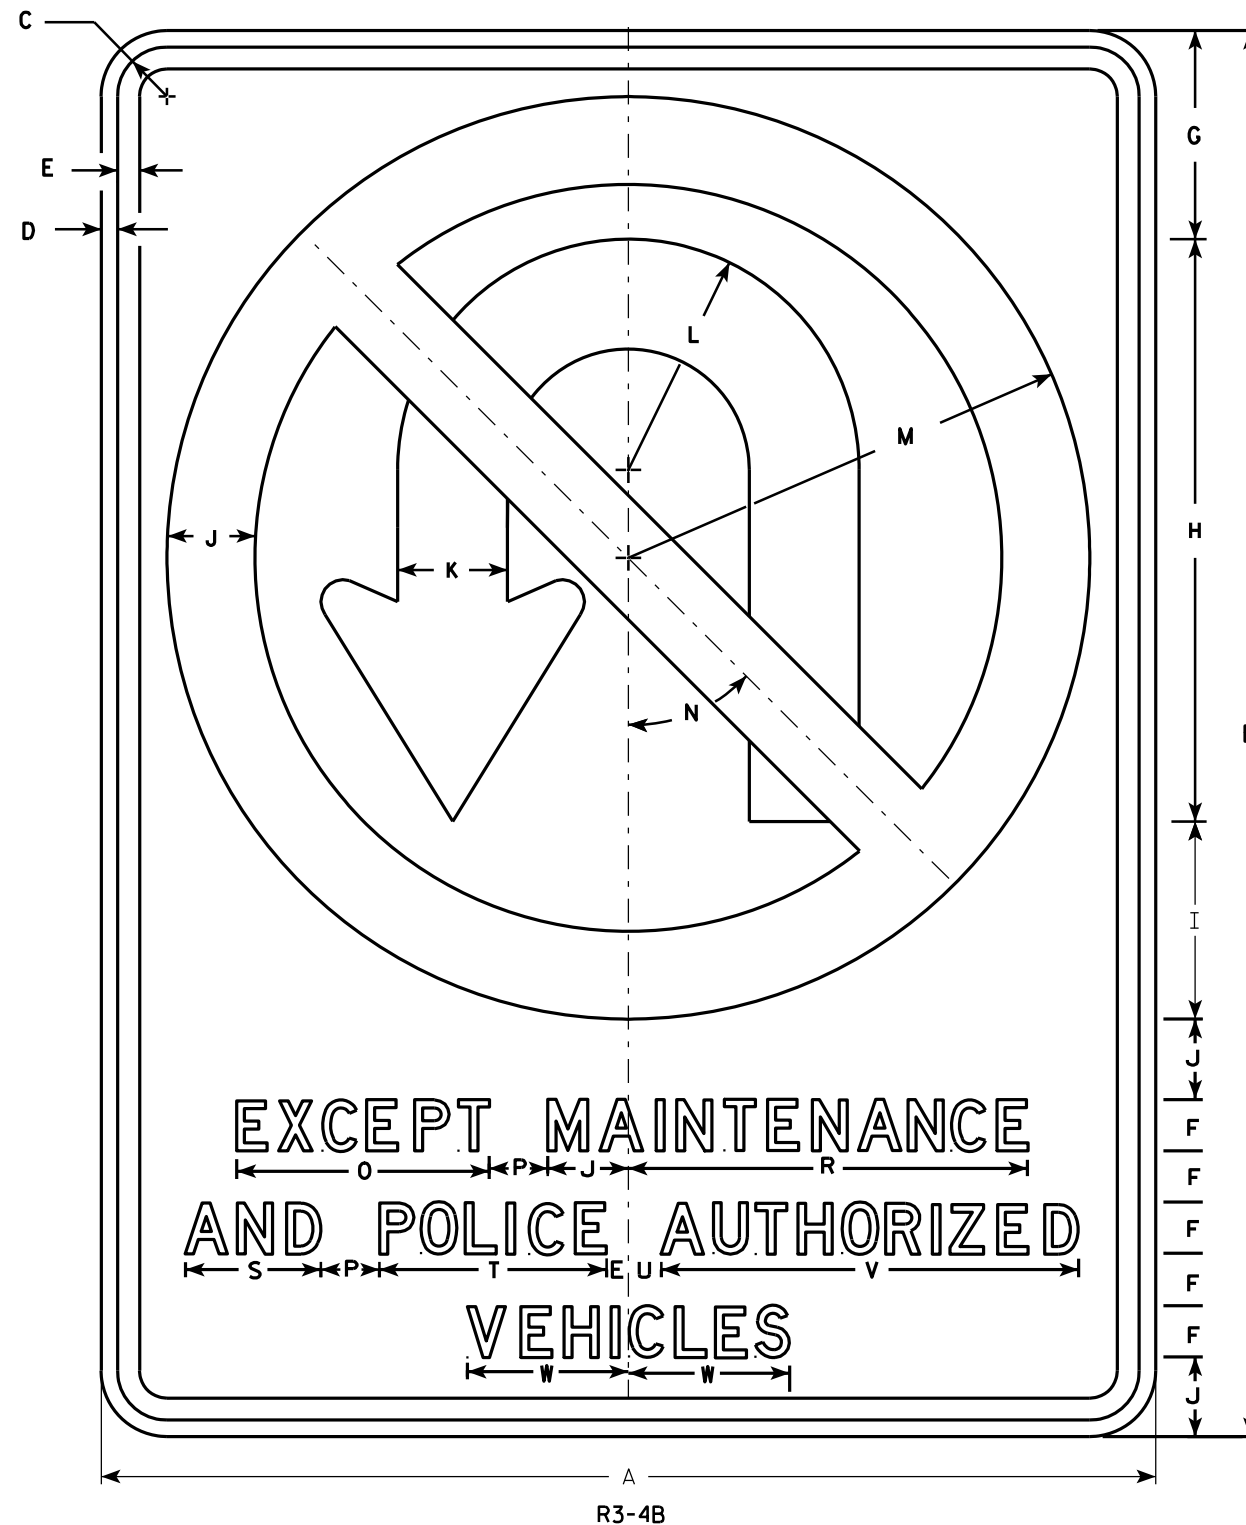

NOTES

1. Sign is Type II - Type H Reflective - reference WIS DOT Standard Specification for HIGHWAY and STRUCTURE CONSTRUCTION latest edition.
2. Color:
Background - White
Message - See note 4
3. Corners may be square or rounded when base material is plywood but borders shall be rounded as shown. When base material is metal, the corners and borders shall be rounded.
4. Border & Arrow are non reflective black, the circle with diagonal bar is reflective red.

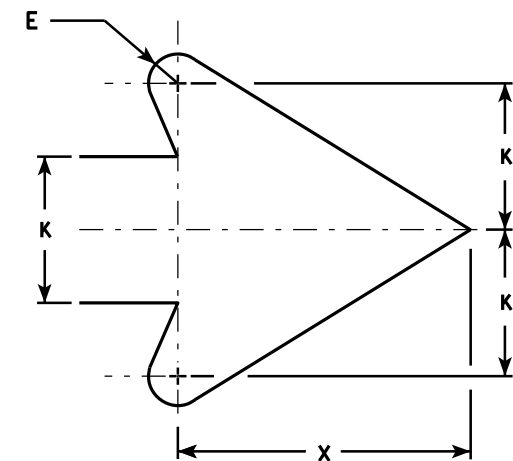

ARROW DETAIL

SIZE	A	B	C	D	E	F	G	H	I	J	K	L	M	N	O	P	Q	R	S	T	U	V	W	X	Y	Z	Area sq. ft.
1																											
2S																											
2M																											
3																											
4	36	48	1 5⁄8	5⁄8	3⁄4	1 3⁄4	7 1⁄8	19 7⁄8	6 3⁄4	2 3⁄4	3 3⁄4	7 7⁄8	15 3⁄4	45°	8 5⁄8	2		13 5⁄8	4 5⁄8	7 3⁄4	1 1⁄8	14 1⁄4	5 1⁄2	7 5⁄8			12.0
5	36	48	1 5⁄8	5⁄8	3⁄4	1 3⁄4	7 1⁄8	19 7⁄8	6 3⁄4	2 3⁄4	3 3⁄4	7 7⁄8	15 3⁄4	45°	8 5⁄8	2		13 5⁄8	4 5⁄8	7 3⁄4	1 1⁄8	14 1⁄4	5 1⁄2	7 5⁄8			12.0

STANDARD SIGN R3-4B

WISCONSIN DEPT OF TRANSPORTATION


APPROVED *Matthew R. Rauch*
for State Traffic Engineer

DATE 3/17/2011 PLATE NO. R3-4B.2


PROJECT NO: HWY: COUNTY: SHEET NO: E

NOTES

- 1. Sign is Type II - Type H Reflective - reference WIS DOT Standard Specification for HIGHWAY and STRUCTURE CONSTRUCTION latest edition.
- 2. Color:
Background - White
Message - Black
- 3. Message Series - D
- 4. Corners may be square or rounded when base material is plywood but borders shall be rounded as shown. When base material is metal, the corners and borders shall be rounded.

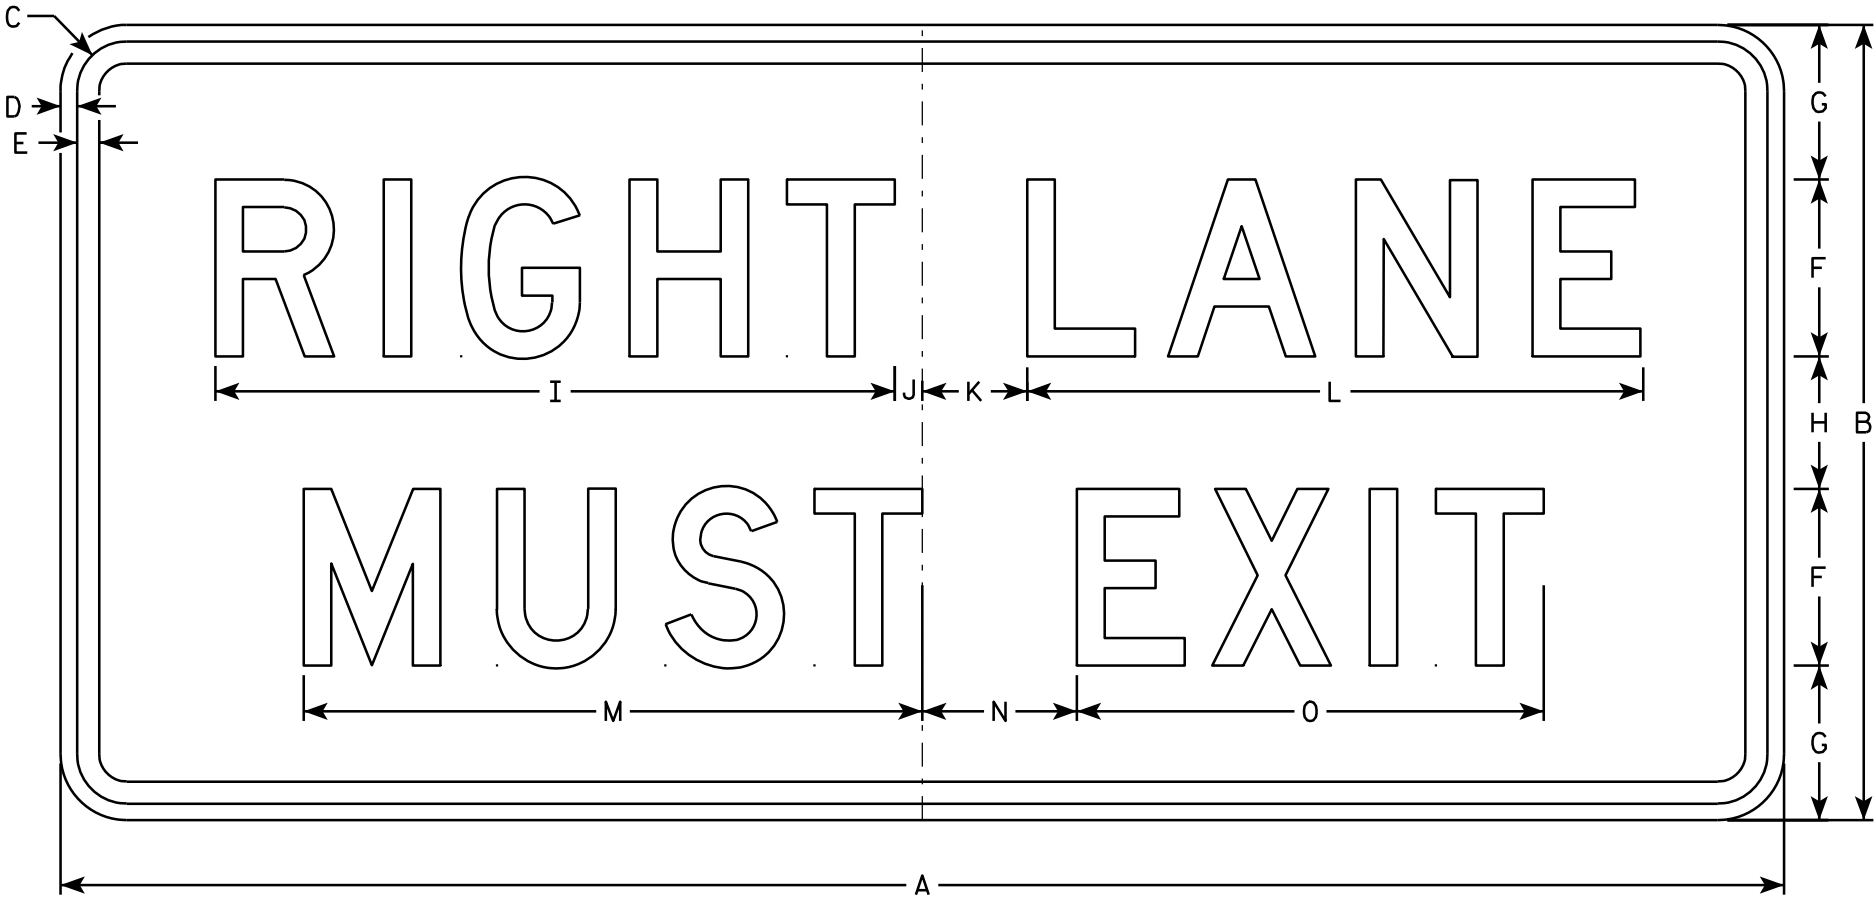

R3-33R

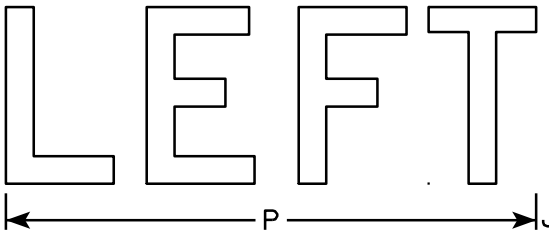

R3-33L

SIZE	A	B	C	D	E	F	G	H	I	J	K	L	M	N	O	P	Q	R	S	T	U	V	W	X	Y	Z	Area sq. ft.
1																											
2S																											
2M																											
3																											
4	78	36	2 1/4	3/4	1	8	7	6	30 3/4	1 1/4	4 3/4	27 7/8	28	7	21 1/8	24											19.5
5	78	36	2 1/4	3/4	1	8	7	6	30 3/4	1 1/4	4 3/4	27 7/8	28	7	21 1/8	24											19.5


STANDARD SIGN
R3-33

WISCONSIN DEPT OF TRANSPORTATION

APPROVED *Matthew R. Rauch*
for State Traffic Engineer

DATE 10/7/10 PLATE NO. R3-33.1

PROJECT NO: HWY: COUNTY: SHEET NO: E

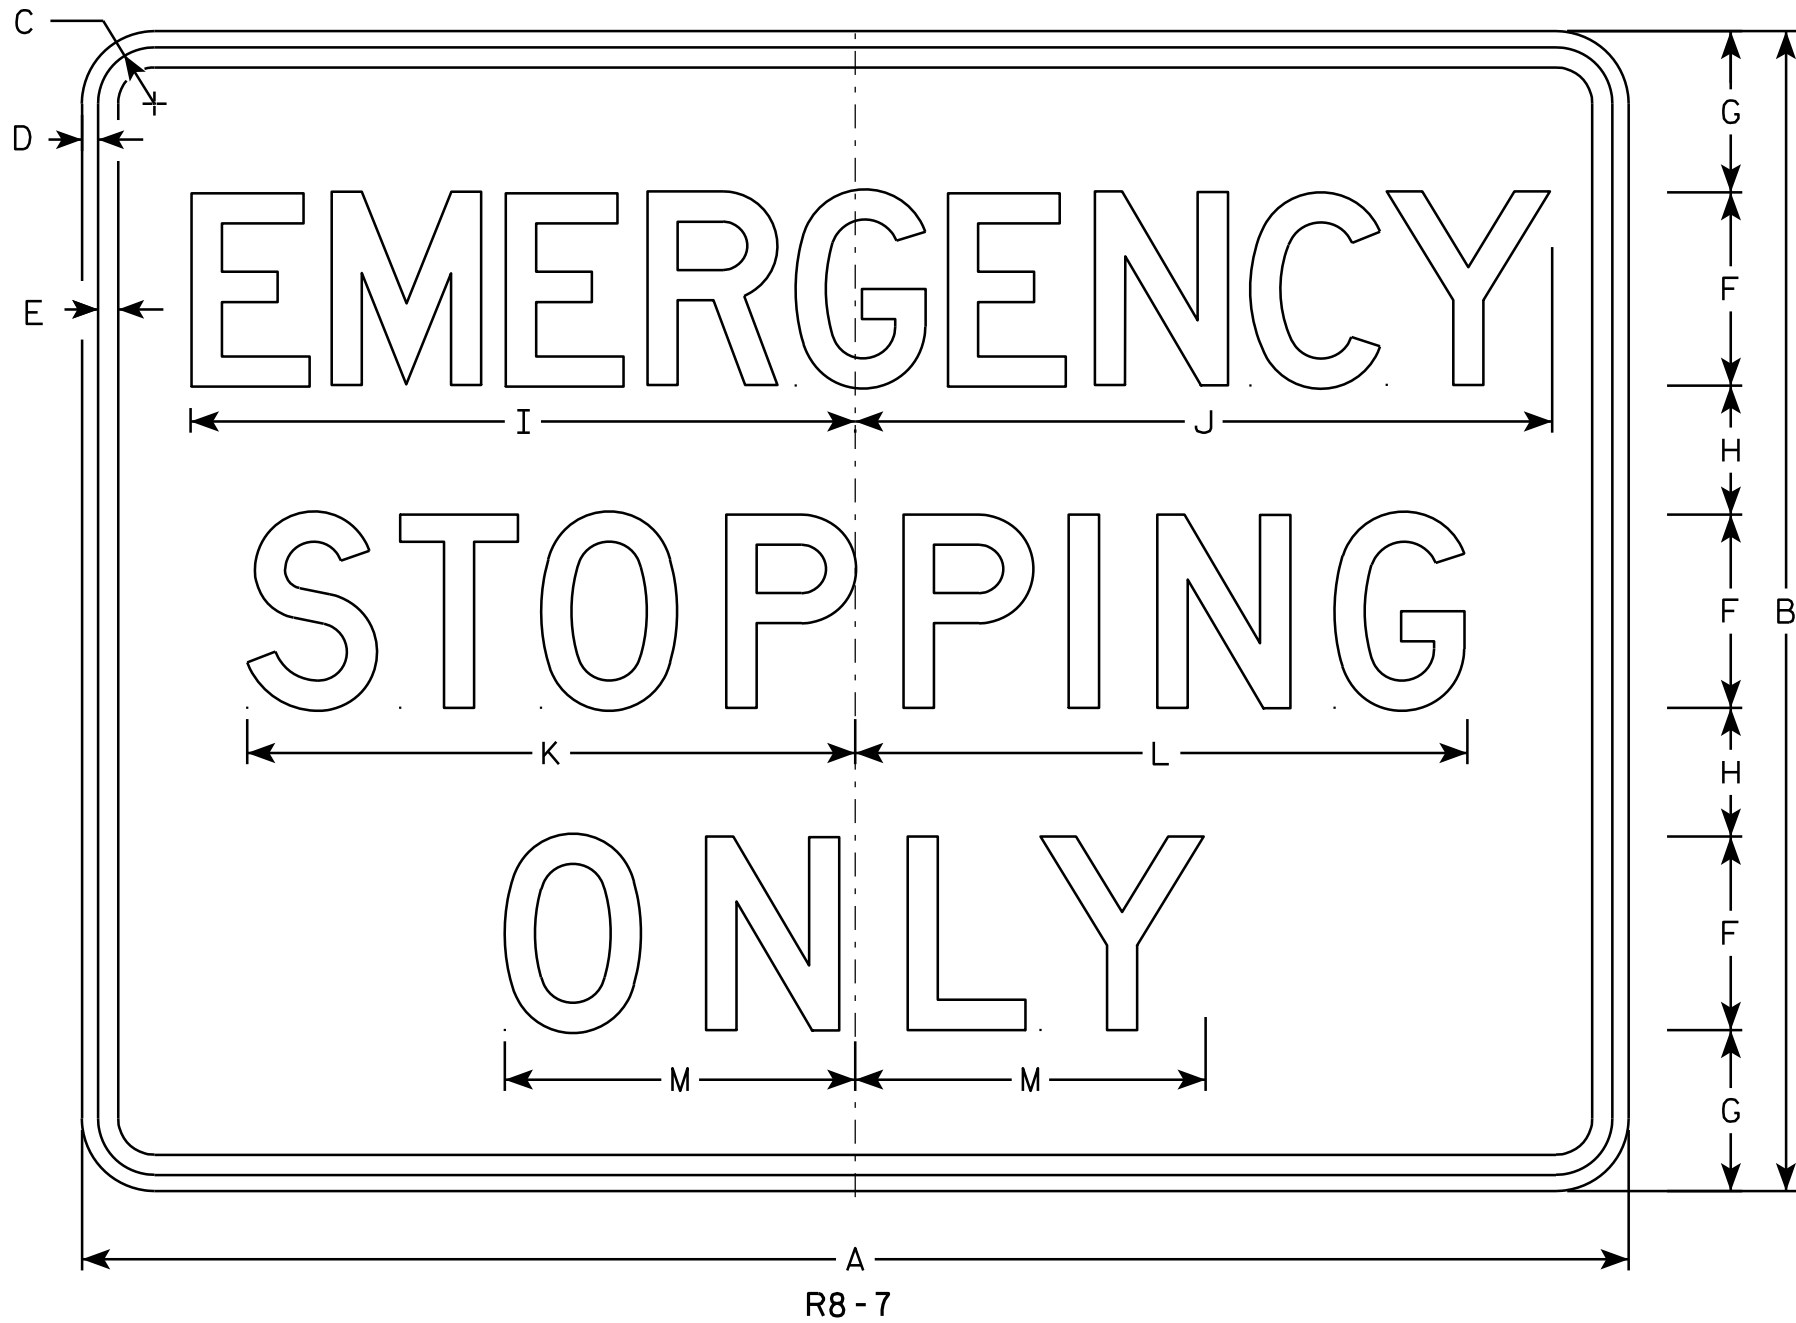

NOTES

1. Sign is Type II - Type H Reflective - reference WIS DOT Standard Specification for HIGHWAY and STRUCTURE CONSTRUCTION latest edition.
2. Color:
Background - White
Message - Black
3. Message Series - D
4. Corners may be square or rounded when base material is plywood but borders shall be rounded as shown. When base material is metal, the corners and borders shall be rounded.

SIZE	A	B	C	D	E	F	G	H	I	J	K	L	M	N	O	P	Q	R	S	T	U	V	W	X	Y	Z	Area sq. ft.
1																											
2S																											
2M																											
3																											
4	48	36	1 ¾	½	⅝	6	5	4	20 ⅝	21 ⅝	18 ⅞	19	10 ⅞														12.0
5	48	36	1 ¾	½	⅝	6	5	4	20 ⅝	21 ⅝	18 ⅞	19	10 ⅞														12.0


STANDARD SIGN
R8-7

WISCONSIN DEPT OF TRANSPORTATION



APPROVED *Matthew R. Rauch*
for State Traffic Engineer

DATE 3/31/2011 PLATE NO. R8-7.6

PROJECT NO: HWY: COUNTY: SHEET NO: E

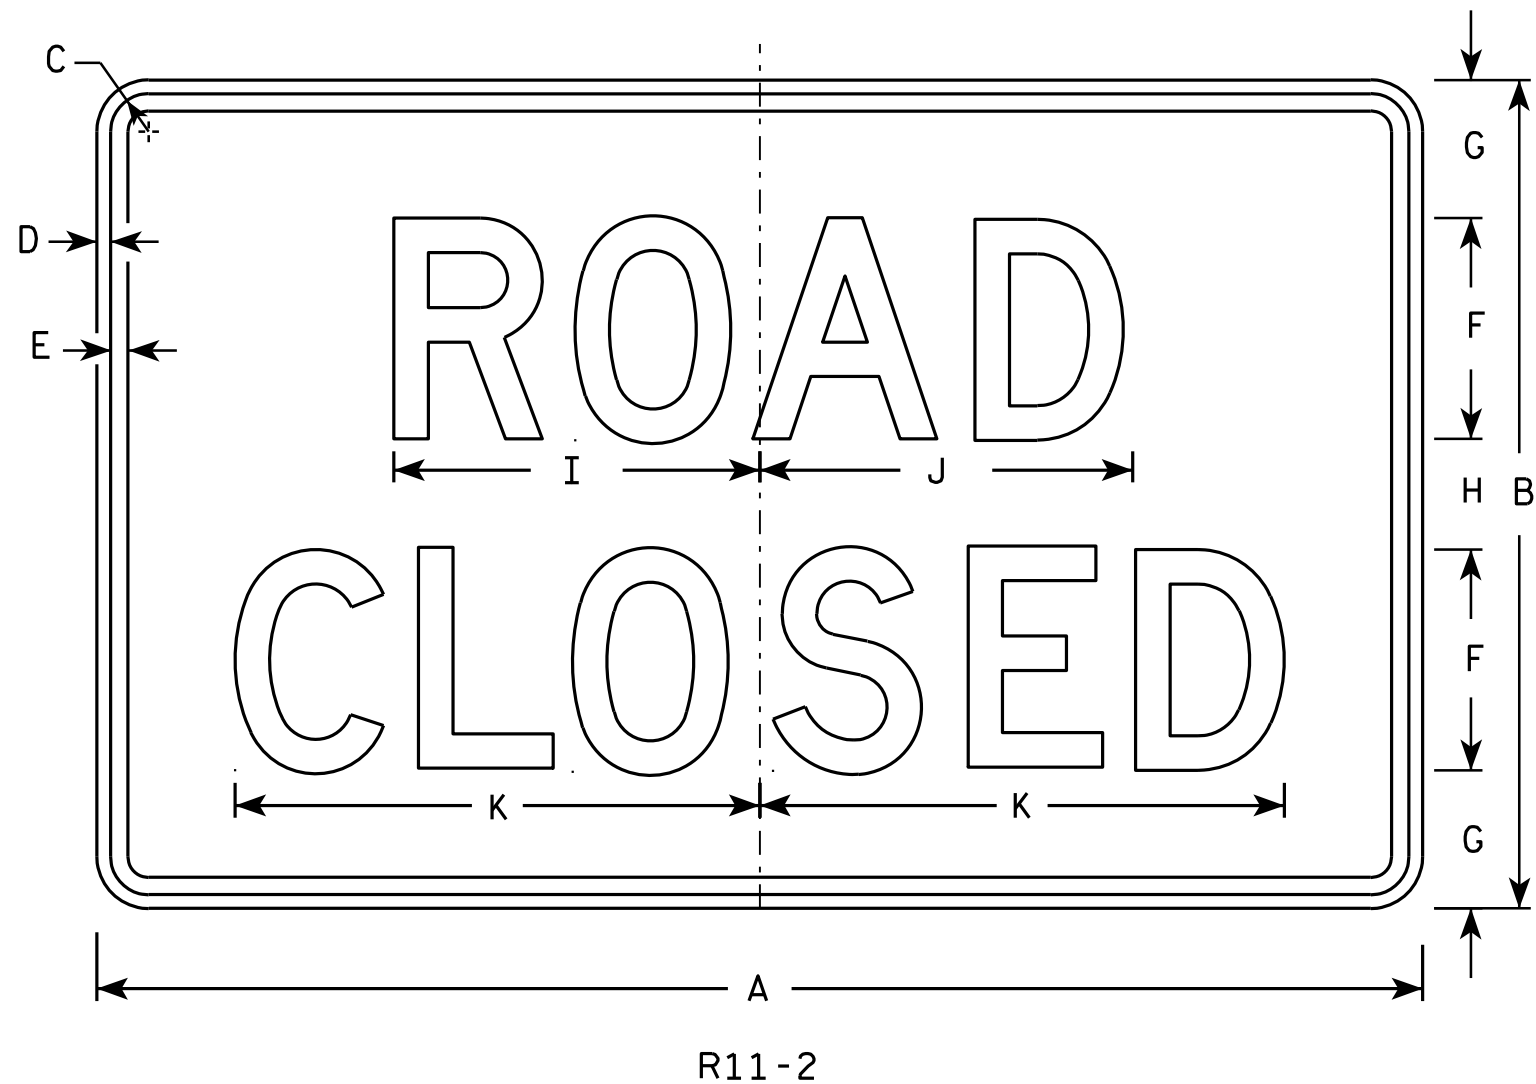


- NOTES**
1. Sign is Type II - Type H Reflective - reference WIS DOT Standard Specification for HIGHWAY and STRUCTURE CONSTRUCTION latest edition.
 2. Color:
Background - White
Message - Black
 3. Message Series - D
 4. Corners may be square or rounded when base material is plywood but borders shall be rounded as shown. When base material is metal, the corners and borders shall be rounded.
 5. Modify the message as required.

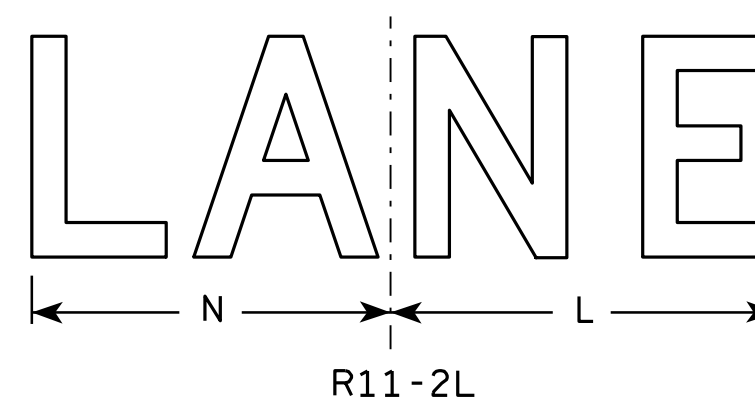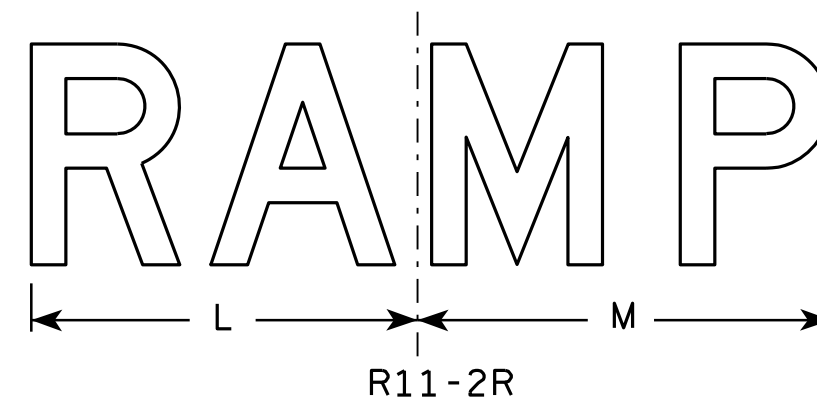




SIZE	A	B	C	D	E	F	G	H	I	J	K	L	M	N	O	P	Q	R	S	T	U	V	W	X	Y	Z	Area sq. ft.
1																											
2S	48	30	1 3⁄8	1⁄2	5⁄8	8	5	4	13 1⁄4	13 1⁄2	19	14	15	13													10.0
2M	48	30	1 3⁄8	1⁄2	5⁄8	8	5	4	13 1⁄4	13 1⁄2	19	14	15	13													10.0
3	48	30	1 3⁄8	1⁄2	5⁄8	8	5	4	13 1⁄4	13 1⁄2	19	14	15	13													10.0
4	48	30	1 3⁄8	1⁄2	5⁄8	8	5	4	13 1⁄4	13 1⁄2	19	14	15	13													10.0
5	48	30	1 3⁄8	1⁄2	5⁄8	8	5	4	13 1⁄4	13 1⁄2	19	14	15	13													10.0

STANDARD SIGN	
R11-2	
WISCONSIN DEPT OF TRANSPORTATION	
APPROVED	<i>Matthew R. Rauch</i> for State Traffic Engineer
DATE <u>4/1/11</u>	PLATE NO. <u>R11-2.10</u>

PROJECT NO:	HWY:	COUNTY:	SHEET NO:	E
-------------	------	---------	-----------	----------

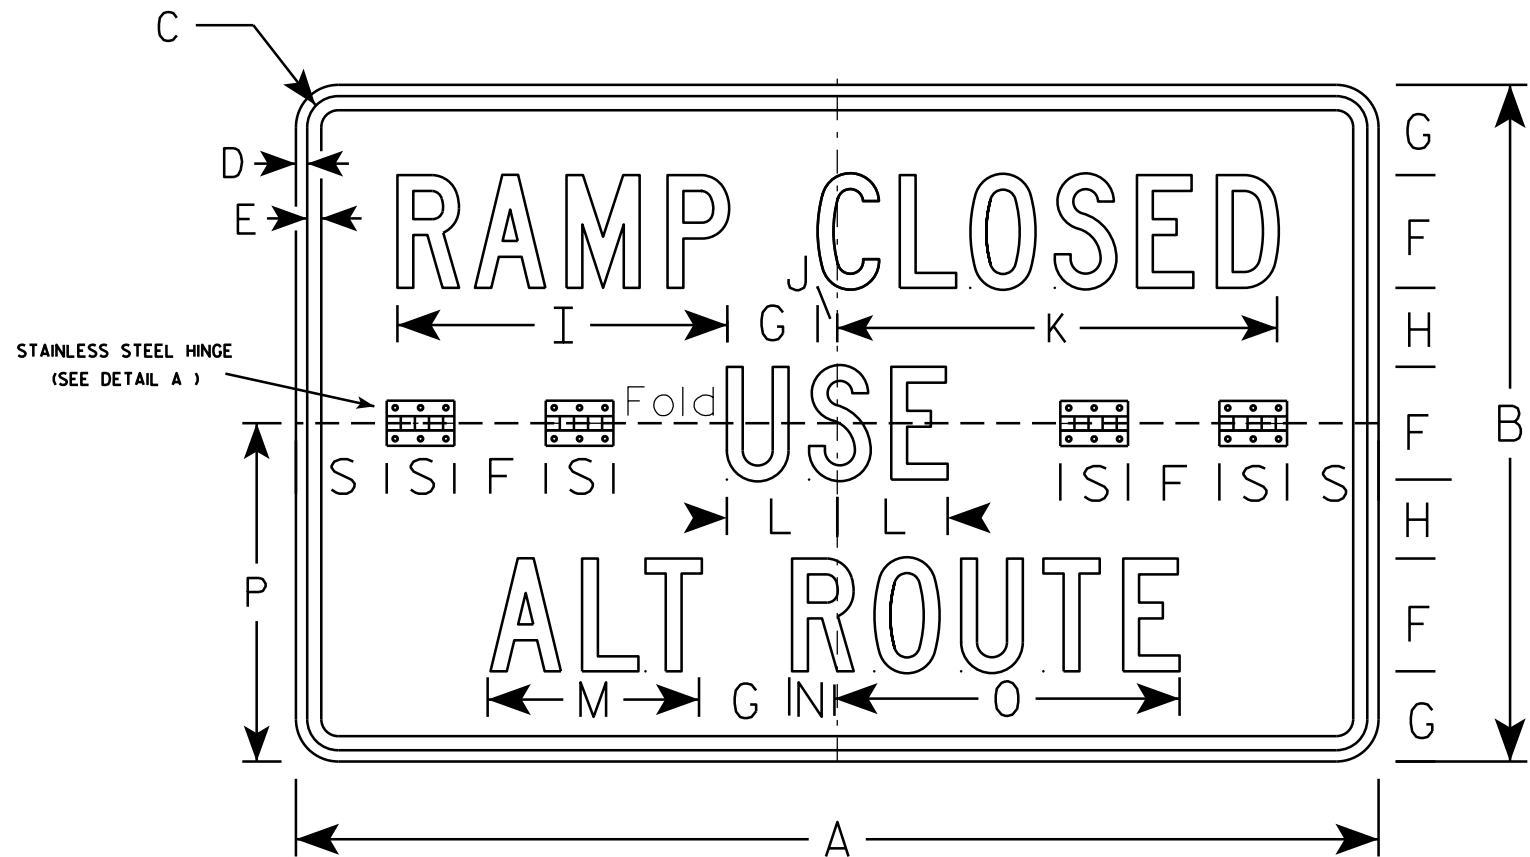

R11-54F

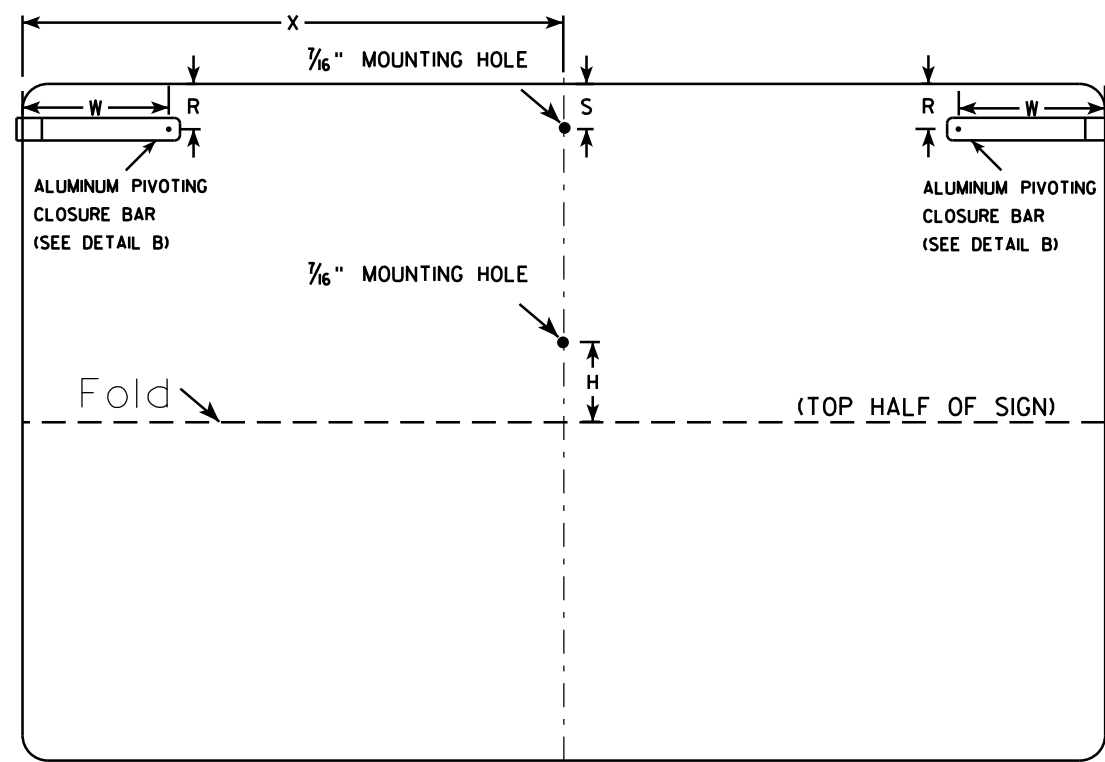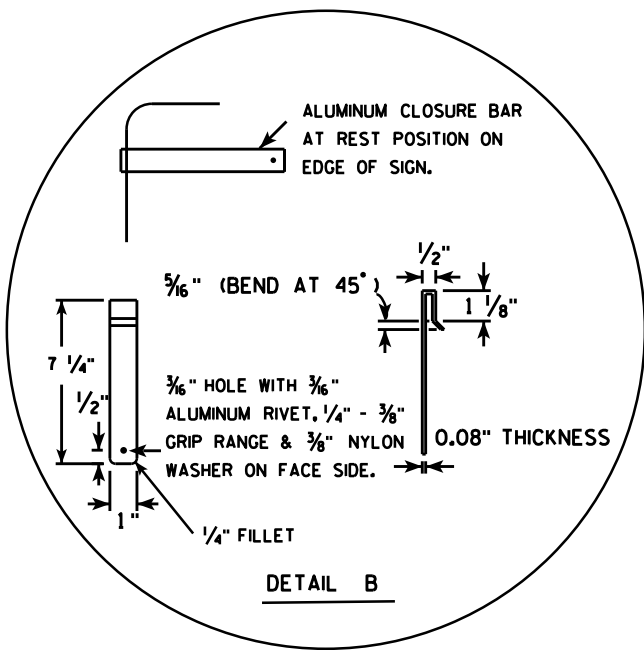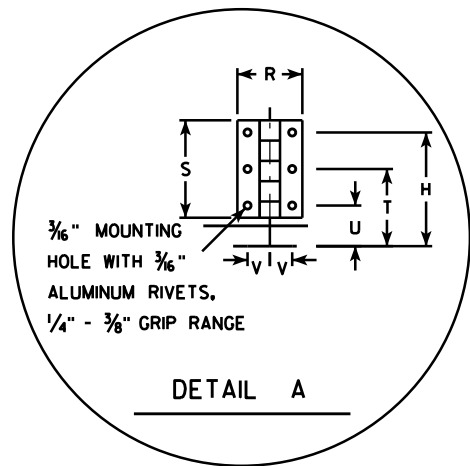

(BACK VIEW)

NOTES

1. Sign is Type II - Type H Reflective
2. Color:
Background - WHITE
Message - BLACK
3. Message Series - C
4. Sign Base Material shall be aluminum, corners and borders shall be rounded.
5. All hardware used on the folding sign installation shall conform to 637.2.4 of the WIS DOT Standard Specification.
6. Refer to plate A5-3A for sign blank layout.

SIZE	A	B	C	D	E	F	G	H	I	J	K	L	M	N	O	P	Q	R	S	T	U	V	W	X	Y	Z	Area sq. ft.
1																											
2S	48	30	1 3⁄8	1⁄2	5⁄8	5	4	3 1⁄2	14 5⁄8	7⁄8	19 1⁄2	4 7⁄8	9 3⁄8	2	15 1⁄4	15		2	3	2 5⁄8	1 1⁄4	11⁄16	6 1⁄2	24			10.0
2M	48	30	1 3⁄8	1⁄2	5⁄8	5	4	3 1⁄2	14 5⁄8	7⁄8	19 1⁄2	4 7⁄8	9 3⁄8	2	15 1⁄4	15		2	3	2 5⁄8	1 1⁄4	11⁄16	6 1⁄2	24			10.0
3																											
4																											
5																											

STANDARD SIGN

R11-54F

WISCONSIN DEPT OF TRANSPORTATION

APPROVED *Matthew R. Rauch*
for State Traffic Engineer

DATE 5/28/14

PLATE NO. R11-54F.3


PROJECT NO:

HWY:

COUNTY:

SHEET NO:

E

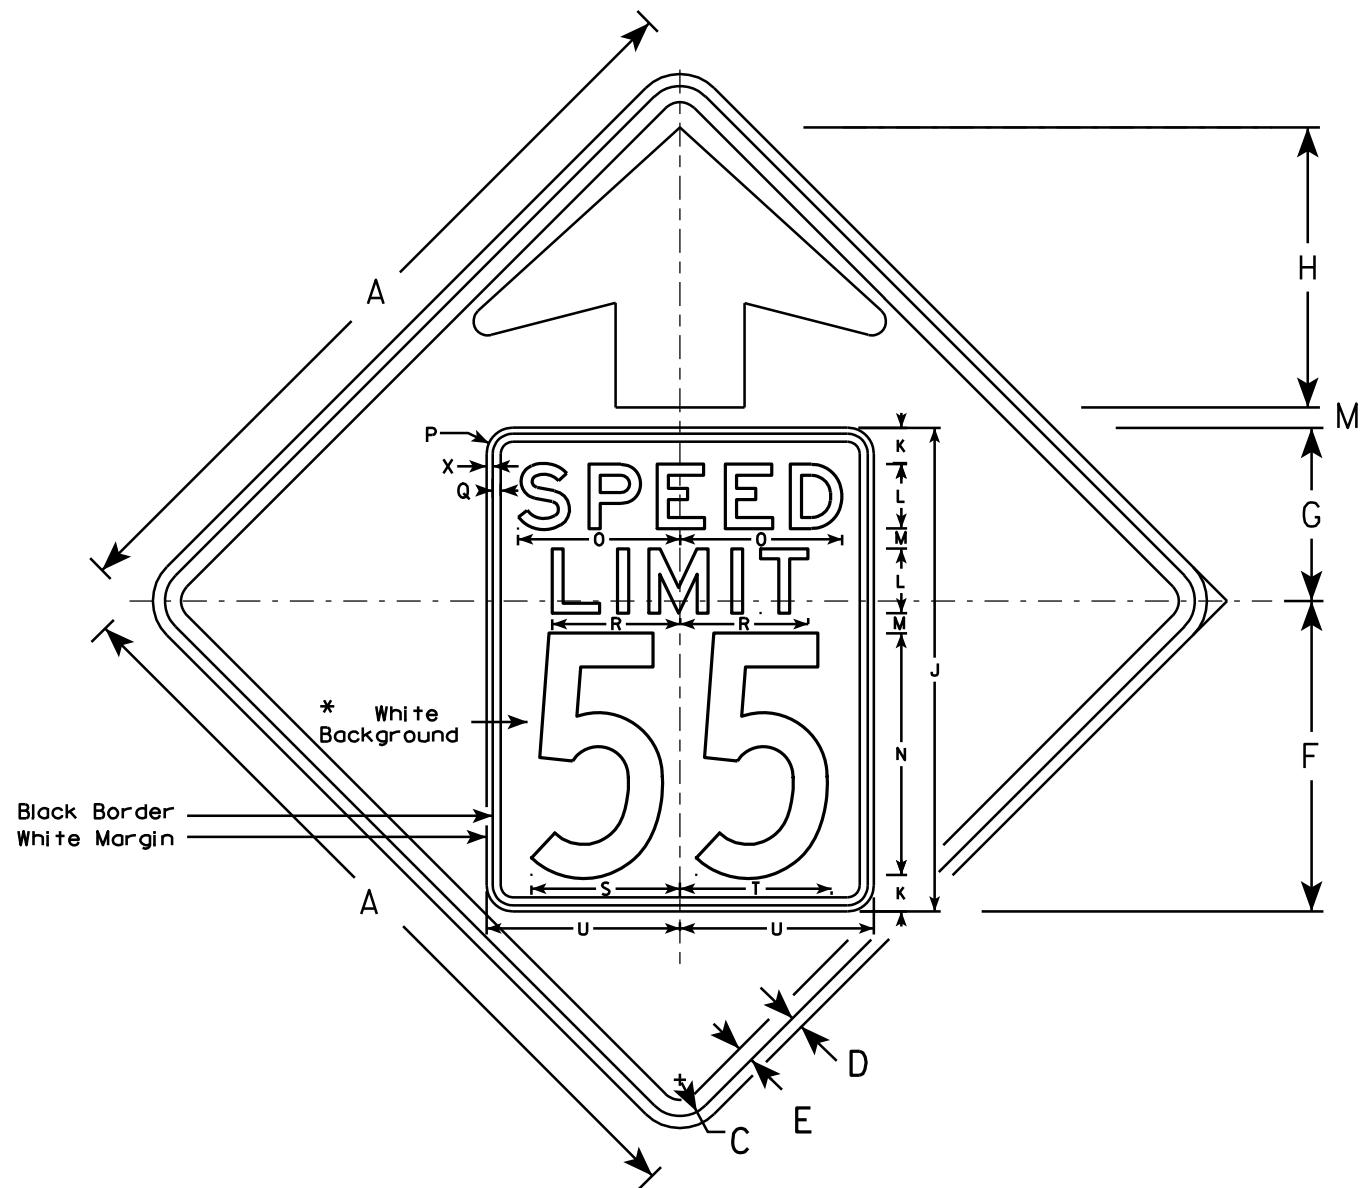


W3-5

NOTES

1. Sign is Type II - Type F Reflective - reference WIS DOT Standard Specification for HIGHWAY and STRUCTURE CONSTRUCTION latest edition.
2. Color: *
Background - YELLOW*
Message - BLACK
3. Message Series - C for numbers Series E for wording
4. Substitute appropriate numerals and optically adjust spacing to achieve proper balance

*Speed Limit Sign shall have a White Background

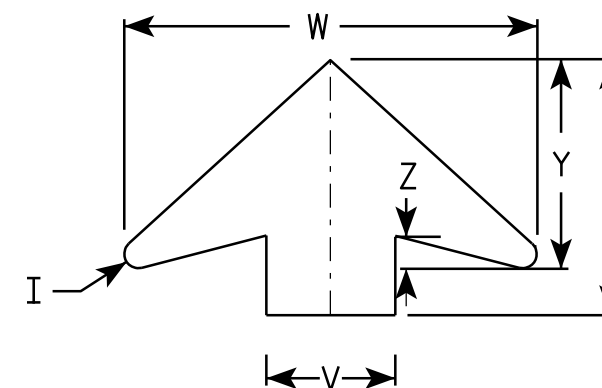

ARROW DETAIL

SIZE	A	B	C	D	E	F	G	H	I	J	K	L	M	N	O	P	Q	R	S	T	U	V	W	X	Y	Z	Area sq. ft.
1																											
2S	36		1 5⁄8	5⁄8	3⁄4	14 1⁄2	9 1⁄2	11 1⁄2	5⁄8	24	2	3	1	12	7 1⁄8	1 1⁄2	3⁄8	5 3⁄4	7 1⁄4	7 1⁄8	9	6	19 1⁄4	3⁄8	9 3⁄4	1 5⁄8	9.0
2M	36		1 5⁄8	5⁄8	3⁄4	14 1⁄2	9 1⁄2	11 1⁄2	5⁄8	24	2	3	1	12	7 1⁄8	1 1⁄2	3⁄8	5 3⁄4	7 1⁄4	7 1⁄8	9	6	19 1⁄4	3⁄8	9 3⁄4	1 5⁄8	9.0
3	36		1 5⁄8	5⁄8	3⁄4	14 1⁄2	9 1⁄2	11 1⁄2	5⁄8	24	2	3	1	12	7 1⁄8	1 1⁄2	3⁄8	5 3⁄4	7 1⁄4	7 1⁄8	9	6	19 1⁄4	3⁄8	9 3⁄4	1 5⁄8	9.0
4	48		2 1⁄4	3⁄4	1	19 1⁄4	10 3⁄4	17 3⁄8	7⁄8	30	2 1⁄4	4	1 1⁄4	15	10	1 5⁄8	1⁄2	8	9 1⁄4	9 3⁄8	12	8	25 5⁄8	3⁄8	13	2	16.0
5	48		2 1⁄4	3⁄4	1	19 1⁄4	10 3⁄4	17 3⁄8	7⁄8	30	2 1⁄4	4	1 1⁄4	15	10	1 5⁄8	1⁄2	8	9 1⁄4	9 3⁄8	12	8	25 5⁄8	3⁄8	13	2	16.0

STANDARD SIGN

W3-5

WISCONSIN DEPT OF TRANSPORTATION

APPROVED

Matthew R. Rauch
for State Traffic Engineer


DATE 5/29/12

PLATE NO. W3-5.5

PROJECT NO:

SHEET NO:

E

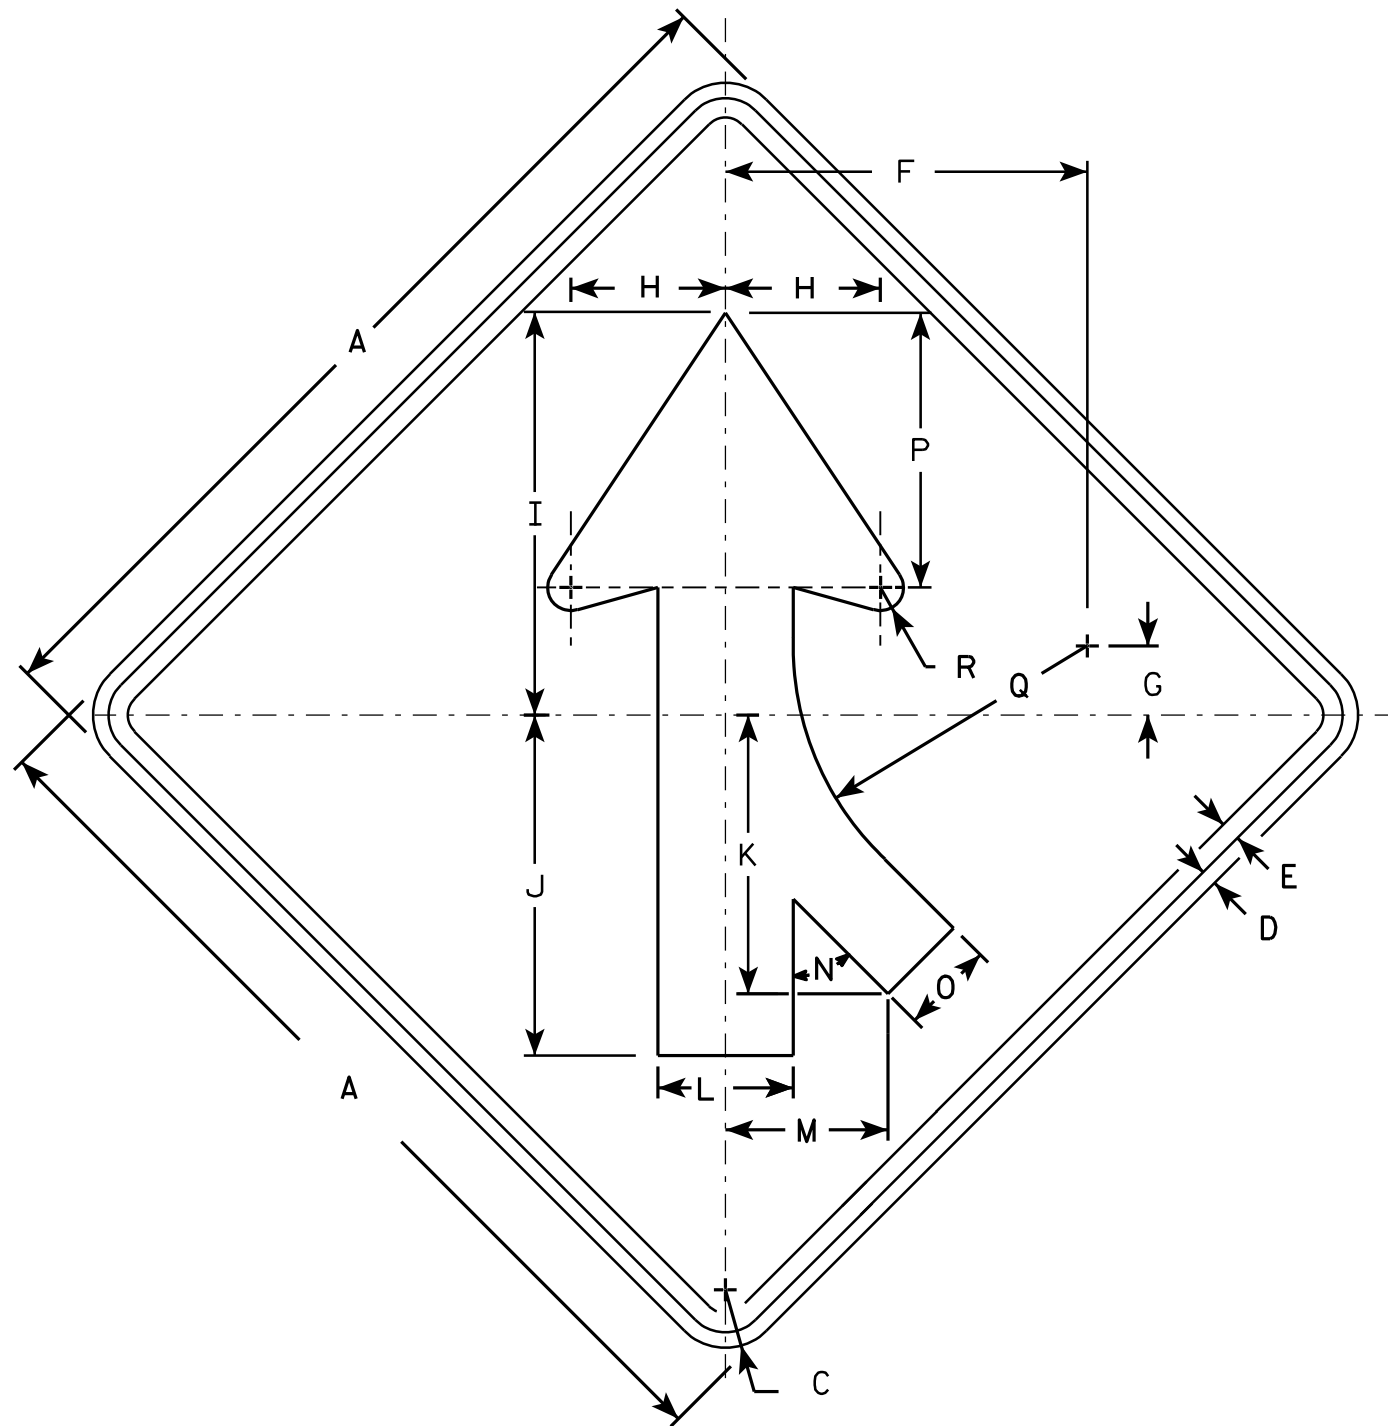

W4-1 R

NOTES

1. Sign is Type II - Type F Reflective - reference WIS DOT Standard Specification for HIGHWAY and STRUCTURE CONSTRUCTION latest edition.
2. Color:
Background - Yellow
Message - Black
3. Corners may be square or rounded when base material is plywood but borders shall be rounded as shown. When base material is metal, the corners and borders shall be rounded.
4. W4-1L is the same as W4-1R except the arrow is reversed along the vertical centerline.

SIZE	A	B	C	D	E	F	G	H	I	J	K	L	M	N	O	P	O	R	S	T	U	V	W	X	Y	Z	Area sq. ft.
1	30		1 ³ / ₈	1/2	5/8	11 ⁵ / ₈	2 1/2	5	13	11	9	4 ³ / ₈	5 1/4	45°	3	8 ⁷ / ₈	9 1/2	3/4									6.25
2S	36		1 ⁵ / ₈	5/8	3/4	14	2 ³ / ₄	6	15 ³ / ₄	13 1/4	10 1/4	5 1/4	6 ³ / ₈	45°	3 ⁵ / ₈	10 ⁵ / ₈	11 ³ / ₈	7/8									9.0
2M	36		1 ⁵ / ₈	5/8	3/4	14	2 ³ / ₄	6	15 ³ / ₄	13 1/4	10 1/4	5 1/4	6 ³ / ₈	45°	3 ⁵ / ₈	10 ⁵ / ₈	11 ³ / ₈	7/8									9.0
3	36		1 ⁵ / ₈	5/8	3/4	14	2 ³ / ₄	6	15 ³ / ₄	13 1/4	10 1/4	5 1/4	6 ³ / ₈	45°	3 ⁵ / ₈	10 ⁵ / ₈	11 ³ / ₈	7/8									9.0
4	48		2 1/4	3/4	1	18 ³ / ₄	3 ⁵ / ₈	8	20 1/2	17 1/2	14 ³ / ₈	7	8 ³ / ₈	45°	4 ³ / ₄	14 1/4	15 1/4	1 1/4									16.0
5	48		2 1/4	3/4	1	18 ³ / ₄	3 ⁵ / ₈	8	20 1/2	17 1/2	14 ³ / ₈	7	8 ³ / ₈	45°	4 ³ / ₄	14 1/4	15 1/4	1 1/4									16.0

STANDARD SIGN W4-1

WISCONSIN DEPT OF TRANSPORTATION
 APPROVED *Matthew R. Rauch*
 for State Traffic Engineer
 DATE 03/12/13 PLATE NO. W4-1.14



PROJECT NO:

HWY:

COUNTY:


SHEET NO:

E

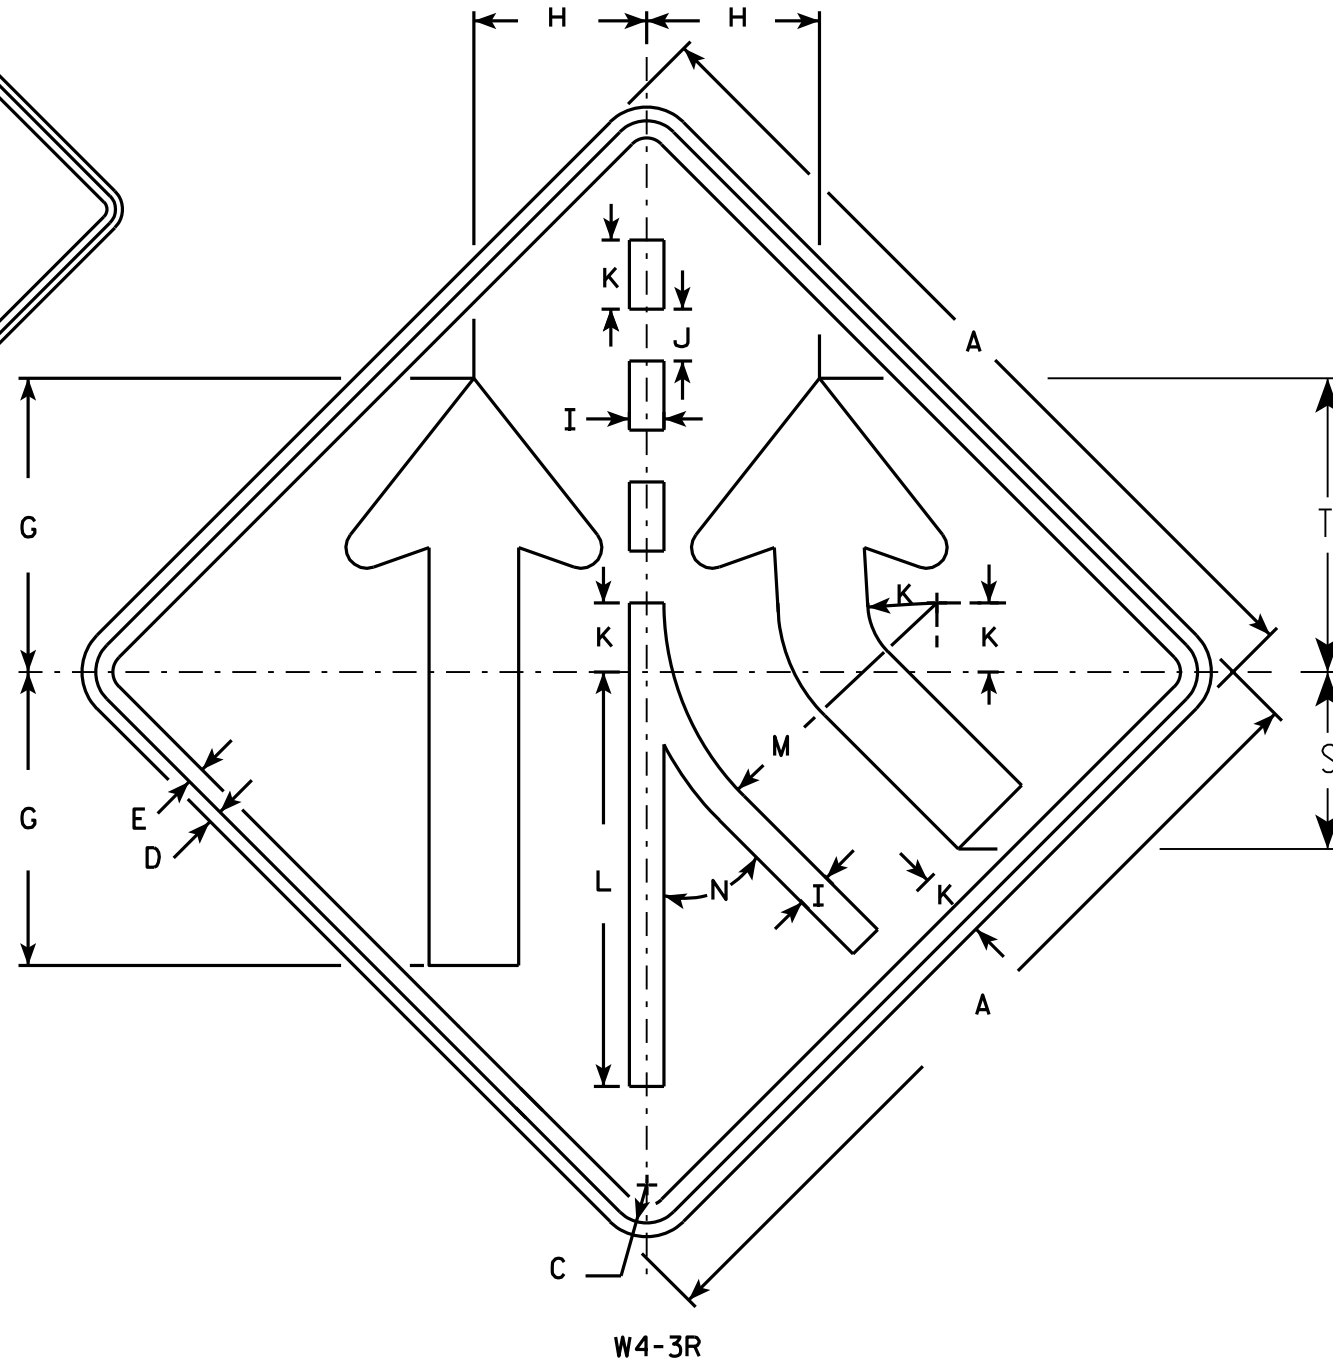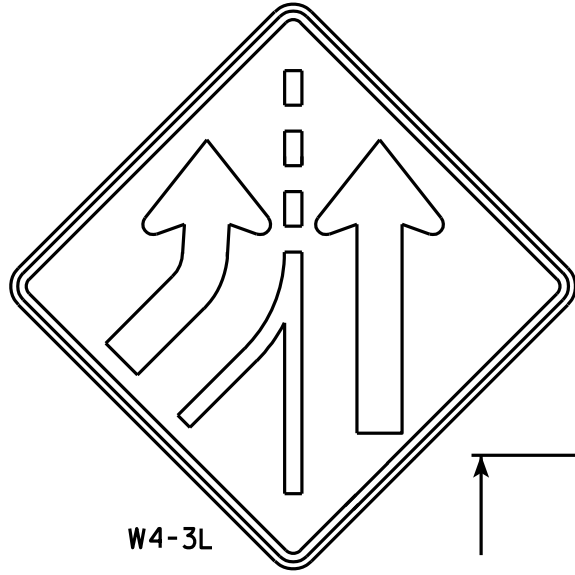

NOTES

1. Sign is Type II - Type F Reflective - reference WIS DOT Standard Specification for HIGHWAY and STRUCTURE CONSTRUCTION latest edition.
2. Color:
Background - Yellow
Message - Black
3. Corners may be square or rounded when base material is plywood but borders shall be rounded as shown. When base material is metal, the corners and borders shall be rounded.
4. W4-3 L is the same as W4-3 R except the arrow is reversed along the vertical centerline.

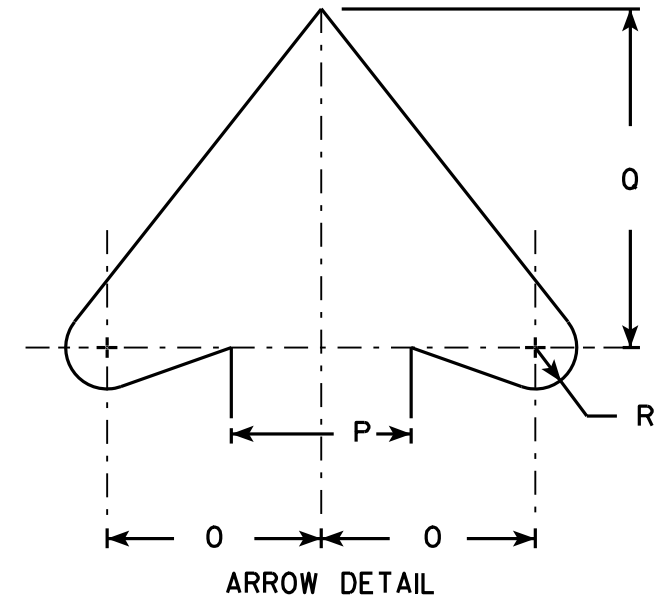

SIZE	A	B	C	D	E	F	G	H	I	J	K	L	M	N	O	P	O	R	S	T	U	V	W	X	Y	Z	Area sq. ft.
1	30		1 3/8	1/2	5/8		10 5/8	6 1/4	1 1/4	1 7/8	2 1/2	15	9 7/8	45°	3 7/8	3 1/4	6 1/8	3/4	6 3/8	10 5/8							6.25
2S	36		1 5/8	5/8	3/4		12 3/4	7 1/2	1 1/2	2 1/4	3	18	11 7/8	45°	4 5/8	4	7 3/8	7/8	7 3/4	12 3/4							9.0
2M	36		1 5/8	5/8	3/4		12 3/4	7 1/2	1 1/2	2 1/4	3	18	11 7/8	45°	4 5/8	4	7 3/8	7/8	7 3/4	12 3/4							9.0
3																											
4	48		2 1/4	3/4	1		17	10	2	3	4	24	15 3/4	45°	6 1/4	5 1/2	9 7/8	1 1/4	10 1/4	17							16.0
5	48		2 1/4	3/4	1		17	10	2	3	4	24	15 3/4	45°	6 1/4	5 1/2	9 7/8	1 1/4	10 1/4	17							16.0

STANDARD SIGN W4-3

WISCONSIN DEPT OF TRANSPORTATION


APPROVED *Matthew R. Rauch*
for State Traffic Engineer

DATE 03/12/13 PLATE NO. W4-3.8

PROJECT NO:

SHEET NO:

E

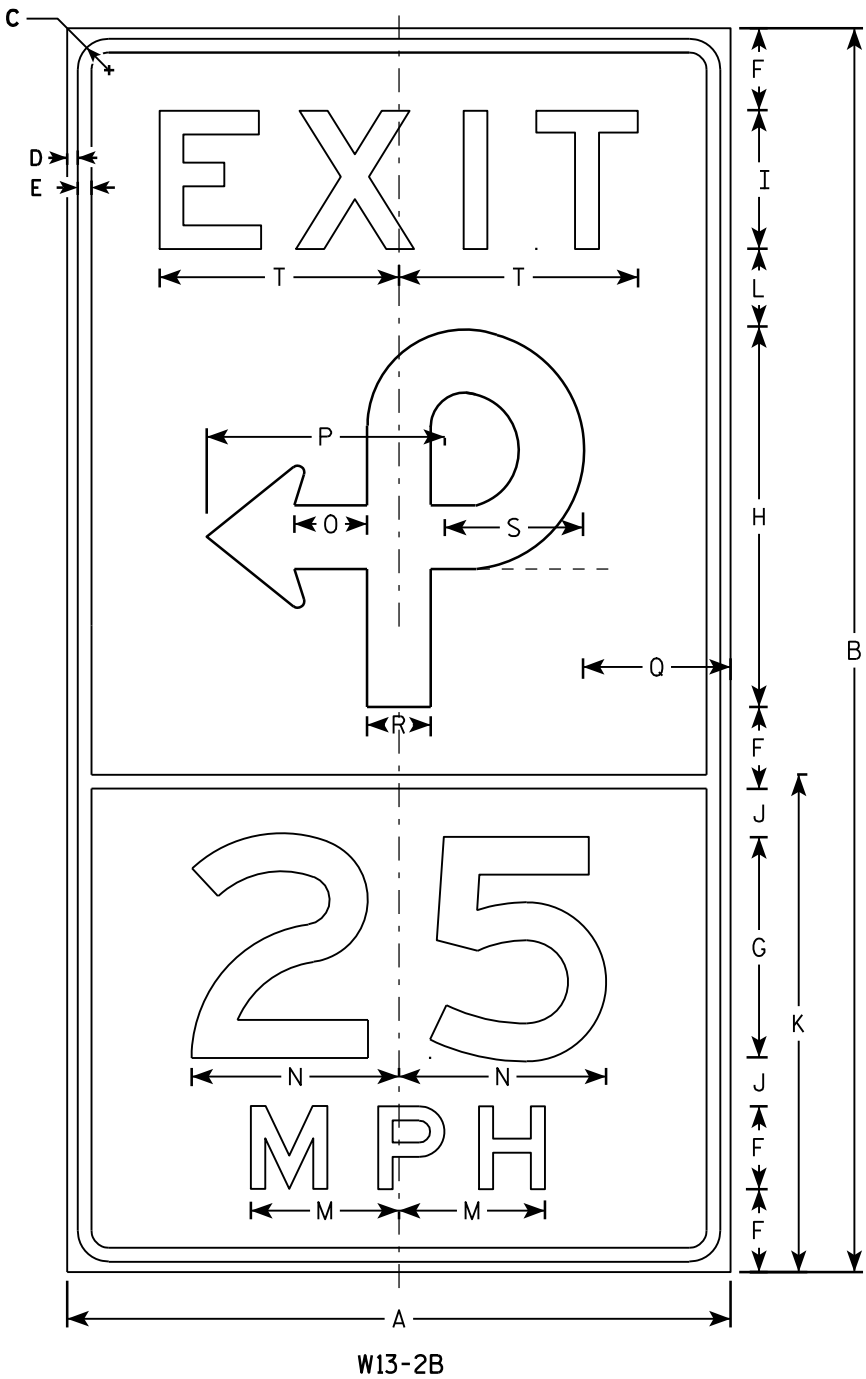

NOTES


1. Sign is Type II - Type F Reflective - reference WIS DOT Standard Specification for HIGHWAY and STRUCTURE CONSTRUCTION latest edition.
2. Color:
Background - Yellow
Message - Black
3. Message Series - E
4. Corners may be square or rounded when base material is plywood but borders shall be rounded as shown. When base material is metal, the corners and borders shall be rounded.

SIZE	A	B	C	D	E	F	G	H	I	J	K	L	M	N	O	P	Q	R	S	T	U	V	W	X	Y	Z	Area sq. ft.
1																											
2S	48	90	2 1/4	3/4	1	6	16	27 1/2	10	3 1/2	36	5 1/2	10 3/4	15	5 1/4	17 1/4	10 3/4	4 5/8	10	17 3/8							30
2M	48	90	2 1/4	3/4	1	6	16	27 1/2	10	3 1/2	36	5 1/2	10 3/4	15	5 1/4	17 1/4	10 3/4	4 5/8	10	17 3/8							30
3																											
4																											
5																											

STANDARD SIGN
W13-2B

WISCONSIN DEPT OF TRANSPORTATION
APPROVED *Matthew R. Rauch*
for State Traffic Engineer
DATE 5/31/12 PLATE NO. W13-2B.3

PROJECT NO:	HWY:	COUNTY:	SHEET NO:	E
-------------	------	---------	-----------	---

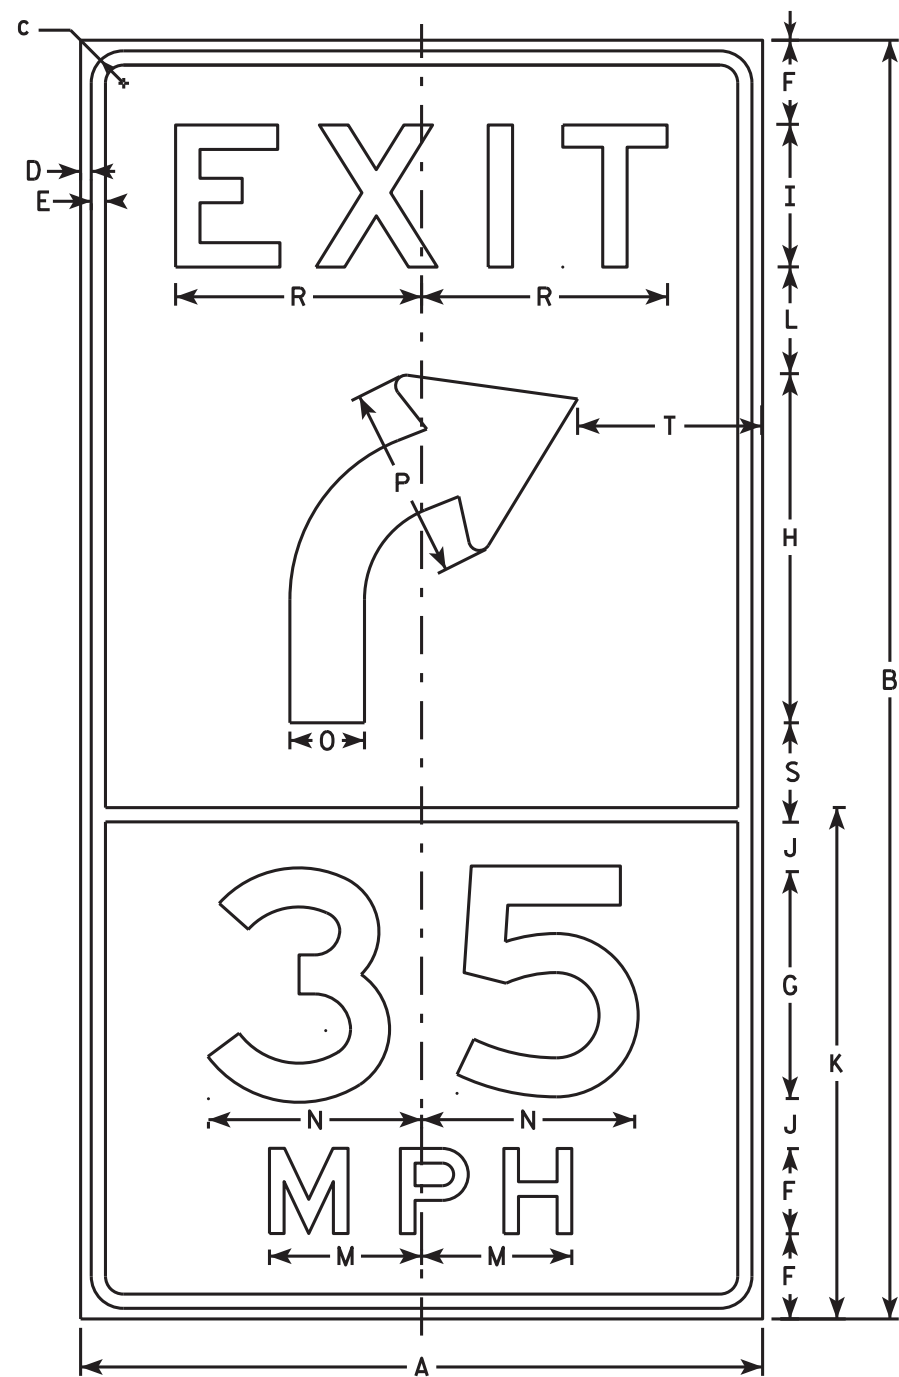

W13-2C

NOTES

1. Sign is Type II - Type F Reflective - reference WIS DOT Standard Specification for HIGHWAY and STRUCTURE CONSTRUCTION latest edition.
2. Color:
Background - Yellow
Message - Black
3. Message Series - E
4. Corners may be square or rounded when base material is plywood but borders shall be rounded as shown. When base material is metal, the corners and borders shall be rounded.

SIZE	A	B	C	D	E	F	G	H	I	J	K	L	M	N	O	P	Q	R	S	T	U	V	W	X	Y	Z	Area sq. ft.
1																											
2S	48	90	2 1/4	3/4	1	6	16	24 5/8	10	3 1/2	36	7 1/2	10 3/4	15	5 1/4	13 5/8	12	17 3/8	7	13							30
2M	48	90	2 1/4	3/4	1	6	16	24 5/8	10	3 1/2	36	7 1/2	10 3/4	15	5 1/4	13 5/8	12	17 3/8	7	13							30
3																											
4																											
5																											


PROJECT NO:		HWY:		COUNTY:												SHEET NO:										E
-------------	--	------	--	---------	--	--	--	--	--	--	--	--	--	--	--	-----------	--	--	--	--	--	--	--	--	--	---

STANDARD SIGN
W13-2C


WISCONSIN DEPT OF TRANSPORTATION

APPROVED *Matthew R. Rauch*
For State Traffic Engineer


DATE 12/12/13 PLATE NO. W13-2C.4

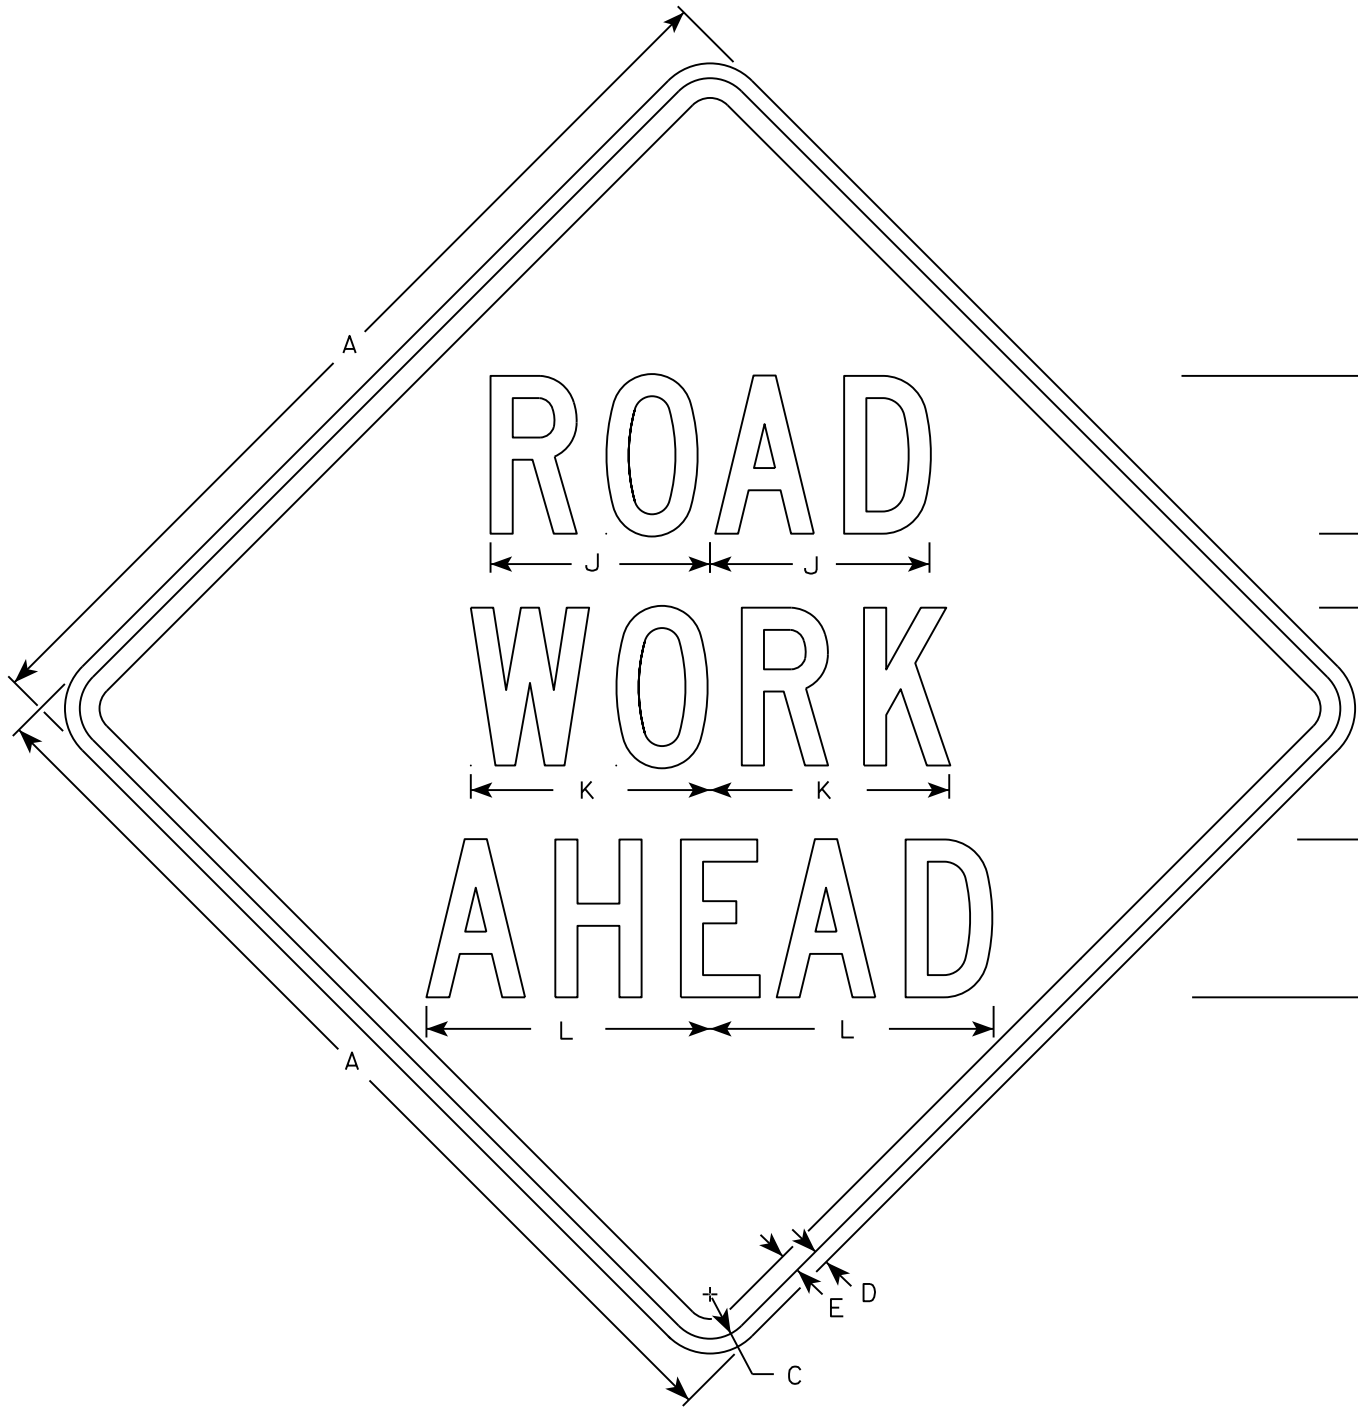


W20-1A

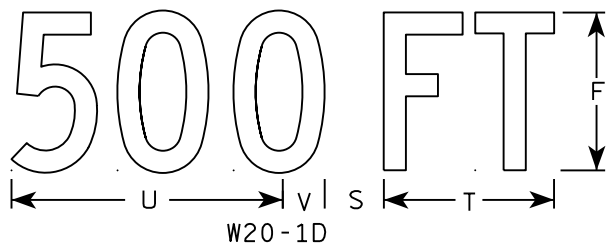

W20-1D

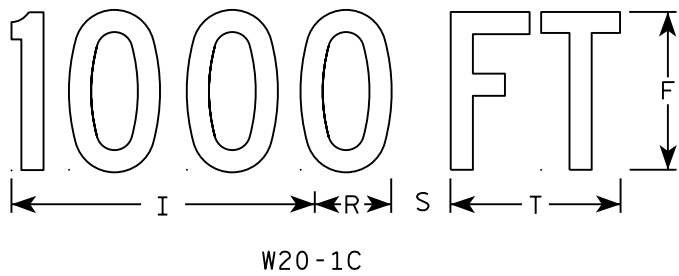


W20-1C

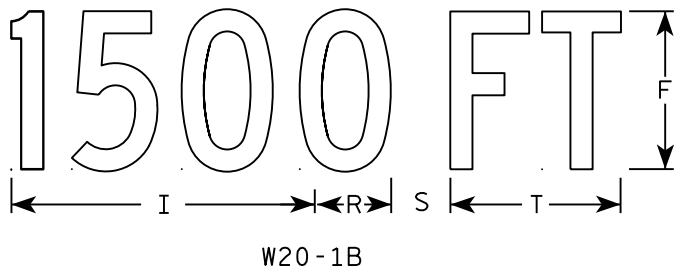


W20-1B



W20-1G

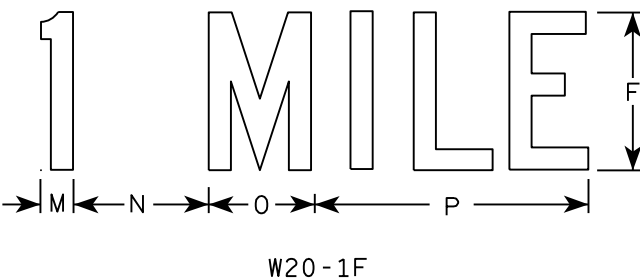

W20-1F

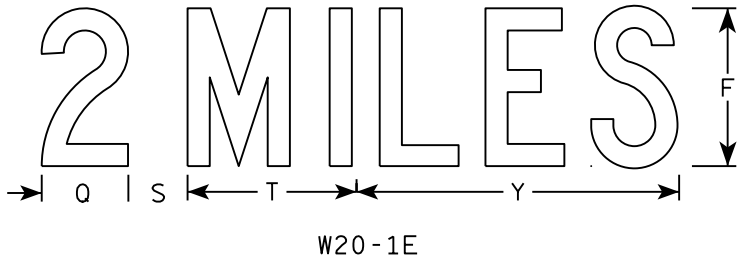

W20-1E

NOTES

- 1. Sign is Type II - Type F Reflective
- 2. Color:
Background - Orange
Message - Black
- 3. Message Series - C
- 4. Corners may be square or rounded when base material is plywood but borders shall be rounded as shown. When base material is metal, the corners and borders shall be rounded.

SIZE	A	B	C	D	E	F	G	H	I	J	K	L	M	N	O	P	Q	R	S	T	U	V	W	X	Y	Z	Area sq. ft.
1	36		1 3/8	1/2	5/8	5	2 5/8	3 1/4	10 1/8	7	7 5/8	8 7/8	1 1/8	4 1/2	3 1/2	9		2 1/2	2 1/4	5 5/8	9	1 3/8	8	1 3/4	10 3/4	6	9.0
2S	48		2 1/4	3/4	1	8	3 3/4	5 1/8	15 3/8	11 1/8	12 1/8	14 3/8	1 5/8	6 7/8	5 3/8	13 7/8	4 3/8	3 7/8	3	8 5/8	13 3/4	2 1/8	11 7/8	2 3/4	16 3/8	9	16.0
2M	48		2 1/4	3/4	1	8	3 3/4	5 1/8	15 3/8	11 1/8	12 1/8	14 3/8	1 5/8	6 7/8	5 3/8	13 7/8	4 3/8	3 7/8	3	8 5/8	13 3/4	2 1/8	11 7/8	2 3/4	16 3/8	9	16.0
3	48		2 1/4	3/4	1	8	3 3/4	5 1/8	15 3/8	11 1/8	12 1/8	14 3/8	1 5/8	6 7/8	5 3/8	13 7/8	4 3/8	3 7/8	3	8 5/8	13 3/4	2 1/8	11 7/8	2 3/4	16 3/8	9	16.0
4	48		2 1/4	3/4	1	8	3 3/4	5 1/8	15 3/8	11 1/8	12 1/8	14 3/8	1 5/8	6 7/8	5 3/8	13 7/8	4 3/8	3 7/8	3	8 5/8	13 3/4	2 1/8	11 7/8	2 3/4	16 3/8	9	16.0
5	48		2 1/4	3/4	1	8	3 3/4	5 1/8	15 3/8	11 1/8	12 1/8	14 3/8	1 5/8	6 7/8	5 3/8	13 7/8	4 3/8	3 7/8	3	8 5/8	13 3/4	2 1/8	11 7/8	2 3/4	16 3/8	9	16.0

STANDARD SIGN
W20-1A, B, C, D, F & G

WISCONSIN DEPT OF TRANSPORTATION

APPROVED *Matthew R. Rauch*
for State Traffic Engineer


DATE 5/07/15 PLATE NO. W20-1.10

CENTER LANE

W20-56A

LEFT LANE

W20-55A

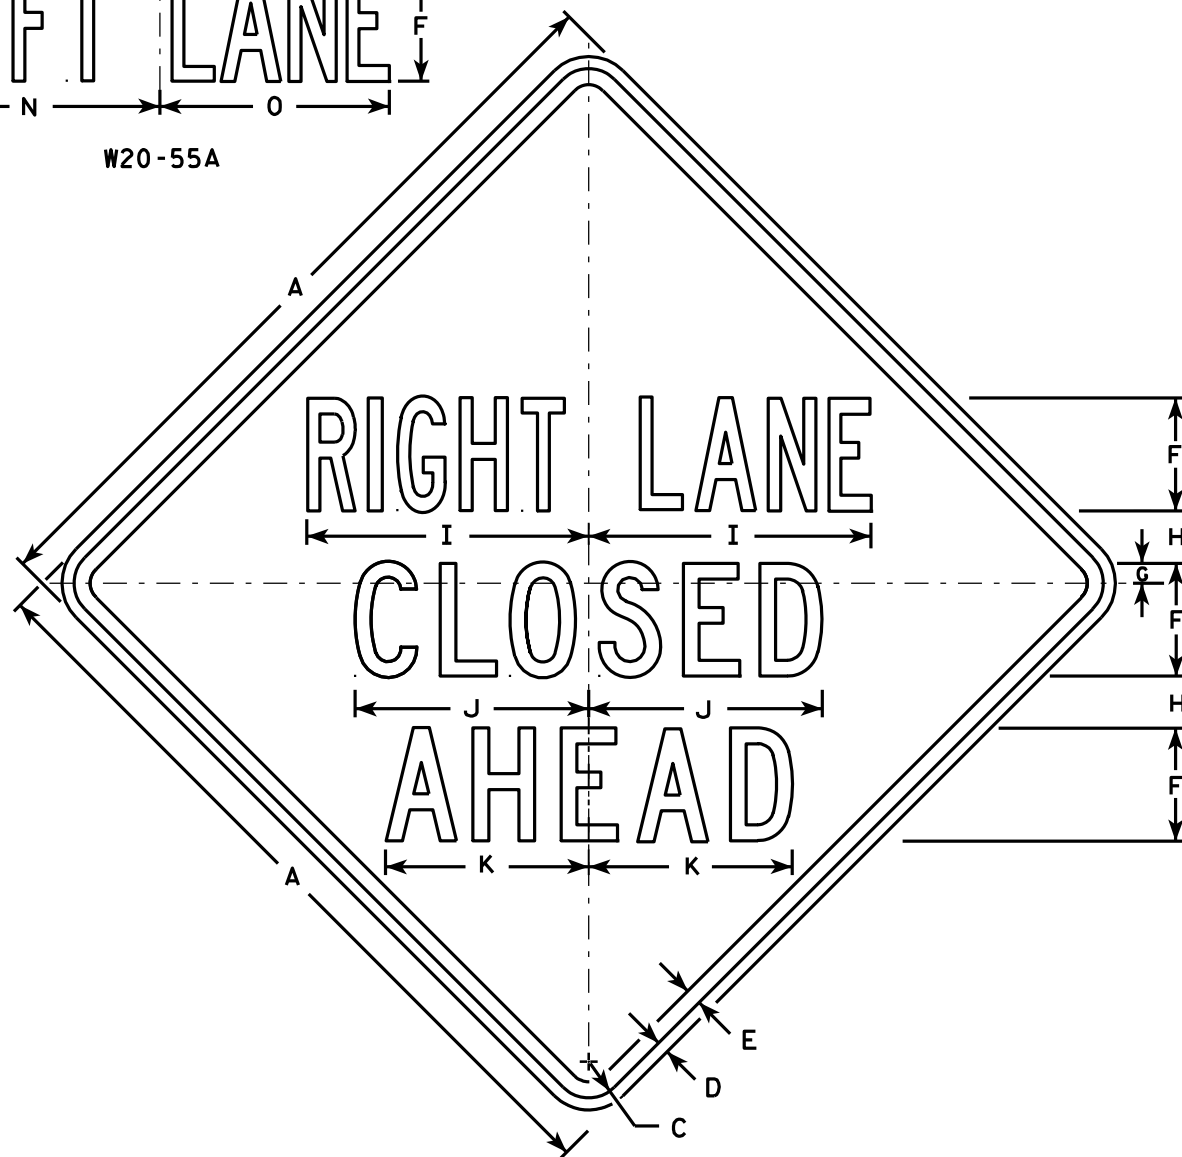

W20-5A

500 FT

W20-5D

1000 FT

W20-5C

1500 FT

W20-5B

1/2 MILE

W20-5G

1 MILE

W20-5F

NOTES

1. Sign is Type II - Type F Reflective - reference WIS DOT Standard Specification for HIGHWAY and STRUCTURE CONSTRUCTION latest edition.
2. Color:
Background - Orange
Message - Black
3. Message Series - See Note 5
4. Corners may be square or rounded when base material is plywood but borders shall be rounded as shown. When base material is metal, the corners and borders shall be rounded.
5. "----- LANE" is Series B.
All other copy is Series C.

SIZE	A	B	C	D	E	F	G	H	I	J	K	L	M	N	O	P	Q	R	S	T	U	V	W	X	Y	Z	Area sq. ft.
1	36	6	1 5/8	5/8	3/4	5	7/8	2 1/2	13 1/8	10 3/4	9 1/2	14 1/4	13 5/8	12	12	1 3/8	1 1/8	4 1/2	3 1/2	9	1 7/8	5 5/8	10 1/8	2 1/2	1 3/4	8	9.0
2S	48	8	2 1/4	3/4	1	7	1 1/4	3 1/4	17 1/2	14 3/8	12 5/8	19	18 3/8	16	14 1/4	1 7/8	1 1/2	6	4 5/8	12	2 5/8	7 1/2	13 1/2	3 3/8	2 3/8	10 5/8	16.0
2M	48	8	2 1/4	3/4	1	7	1 1/4	3 1/4	17 1/2	14 3/8	12 5/8	19	18 3/8	16	14 1/4	1 7/8	1 1/2	6	4 5/8	12	2 5/8	7 1/2	13 1/2	3 3/8	2 3/8	10 5/8	16.0
3	48	8	2 1/4	3/4	1	7	1 1/4	3 1/4	17 1/2	14 3/8	12 5/8	19	18 3/8	16	14 1/4	1 7/8	1 1/2	6	4 5/8	12	2 5/8	7 1/2	13 1/2	3 3/8	2 3/8	10 5/8	16.0
4	48	8	2 1/4	3/4	1	7	1 1/4	3 1/4	17 1/2	14 3/8	12 5/8	19	18 3/8	16	14 1/4	1 7/8	1 1/2	6	4 5/8	12	2 5/8	7 1/2	13 1/2	3 3/8	2 3/8	10 5/8	16.0
5	48	8	2 1/4	3/4	1	7	1 1/4	3 1/4	17 1/2	14 3/8	12 5/8	19	18 3/8	16	14 1/4	1 7/8	1 1/2	6	4 5/8	12	2 5/8	7 1/2	13 1/2	3 3/8	2 3/8	10 5/8	16.0

PROJECT NO:

HWY:

COUNTY:

STANDARD SIGN
W20-5A, B, C, D, F & G


WISCONSIN DEPT OF TRANSPORTATION

APPROVED *Matthew R. Rauch*
for State Traffic Engineer

DATE 3/18/11 PLATE NO. W20-5.11

SHEET NO:

E

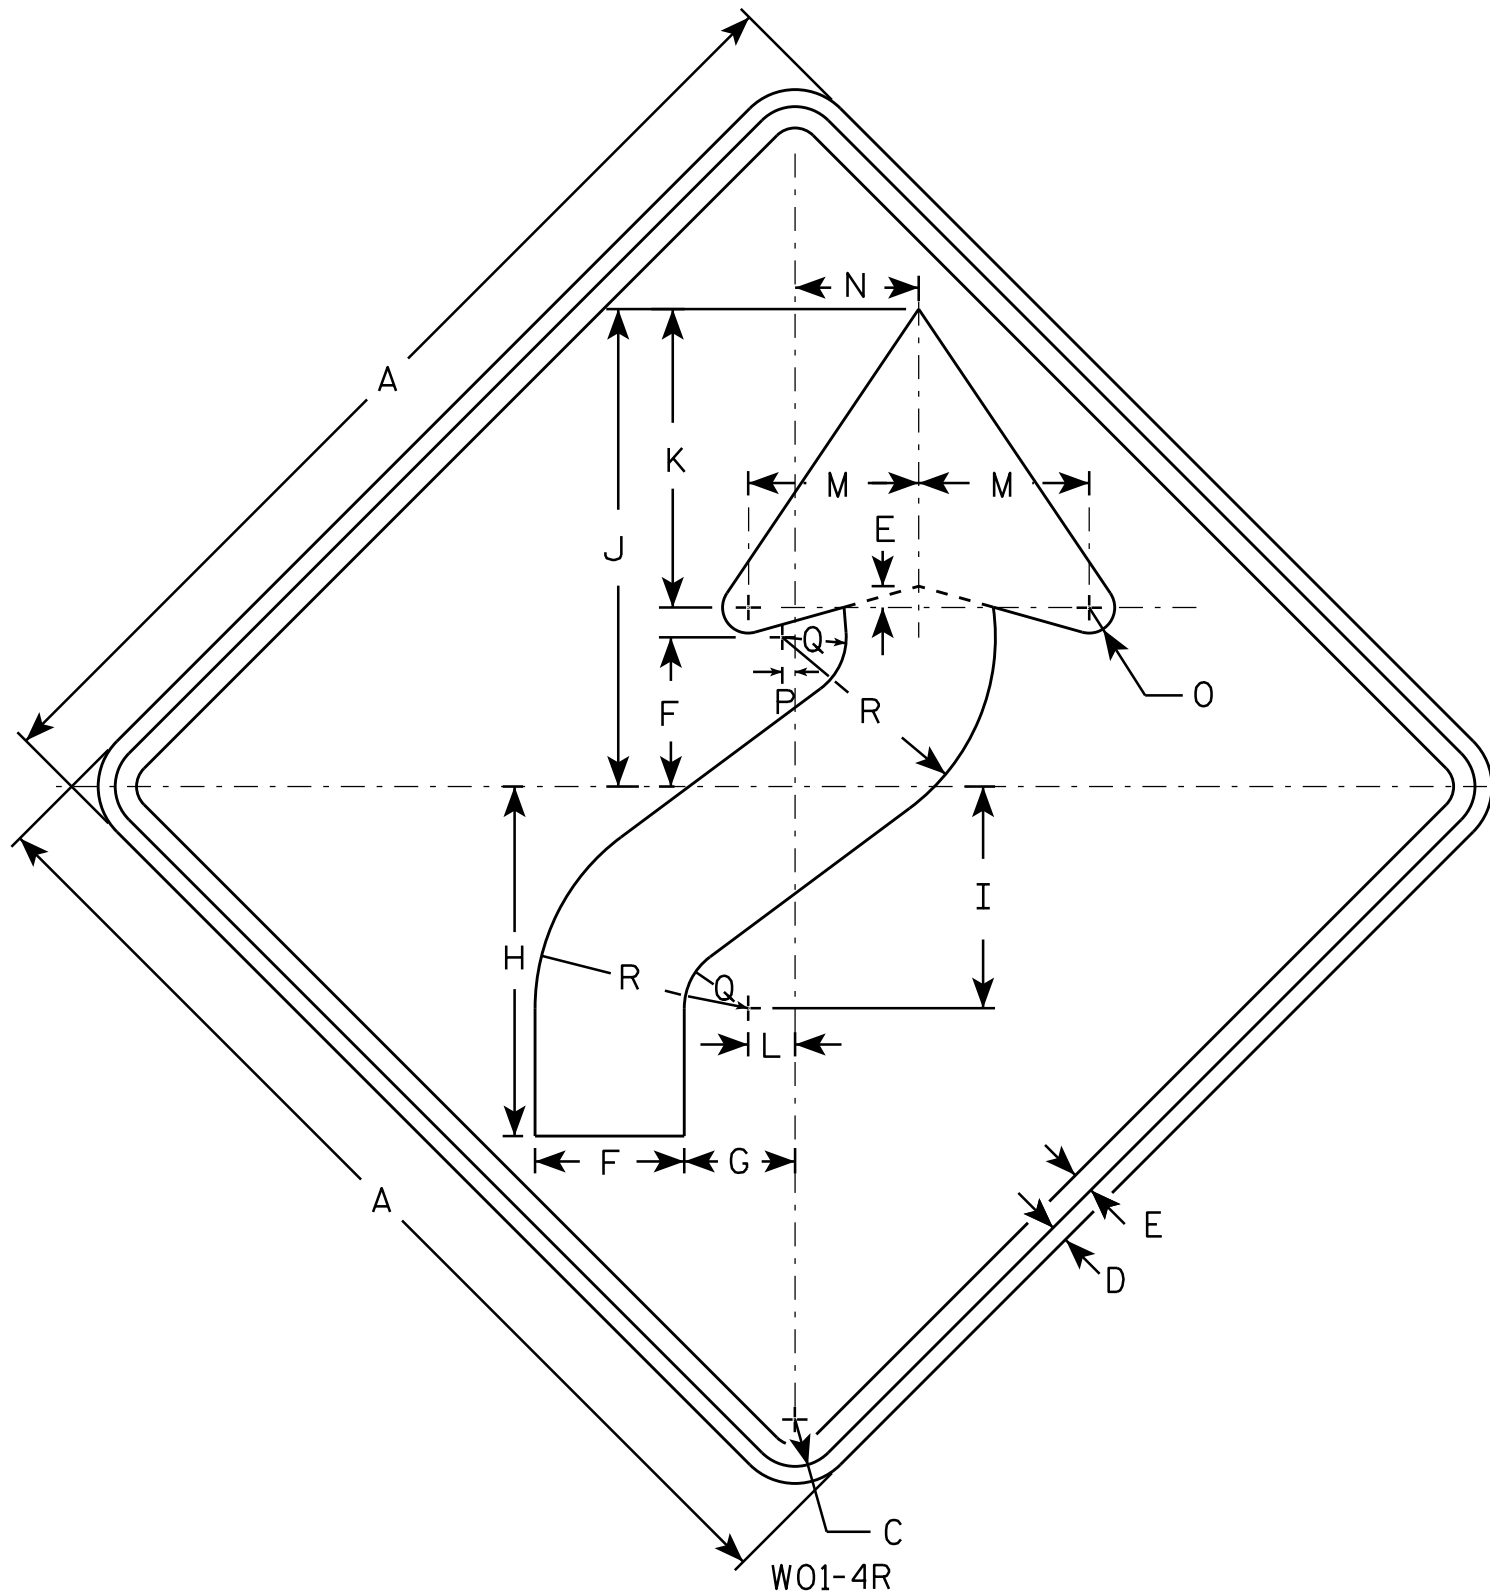

NOTES

1. Sign is Type II - Type F Reflective - reference WIS DOT Standard Specification for HIGHWAY and STRUCTURE CONSTRUCTION latest edition.
2. Color:
Background - Orange
Message - Black
3. Corners may be square or rounded when base material is plywood but borders shall be rounded as shown. When base material is metal, the corners and borders shall be rounded.
4. W01-4L is the same as W01-4R except the arrow is reversed along the vertical centerline.

SIZE	A	B	C	D	E	F	G	H	I	J	K	L	M	N	O	P	Q	R	S	T	U	V	W	X	Y	Z	Area sq. ft.
1	36		1 5/8	5/8	3/4	5 1/4	4	12 3/8	7 7/8	16 7/8	10 1/2	1 5/8	6	4 1/2	1	1/2	2 1/4	7 1/2									9.0
2S	48		2 1/4	3/4	1	7	5 1/4	16 1/2	10 1/2	22 1/2	14	2 1/4	8	6	1 1/4	5/8	3	10									16.0
2M	48		2 1/4	3/4	1	7	5 1/4	16 1/2	10 1/2	22 1/2	14	2 1/4	8	6	1 1/4	5/8	3	10									16.0
3	48		2 1/4	3/4	1	7	5 1/4	16 1/2	10 1/2	22 1/2	14	2 1/4	8	6	1 1/4	5/8	3	10									16.0
4	48		2 1/4	3/4	1	7	5 1/4	16 1/2	10 1/2	22 1/2	14	2 1/4	8	6	1 1/4	5/8	3	10									16.0
5	48		2 1/4	3/4	1	7	5 1/4	16 1/2	10 1/2	22 1/2	14	2 1/4	8	6	1 1/4	5/8	3	10									16.0


STANDARD SIGN W01-4

WISCONSIN DEPT OF TRANSPORTATION

APPROVED *Matthew R. Rauch*
for State Traffic Engineer

DATE 11/18/13 PLATE NO. W01-4.1

PROJECT NO: HWY: COUNTY: SHEET NO: E

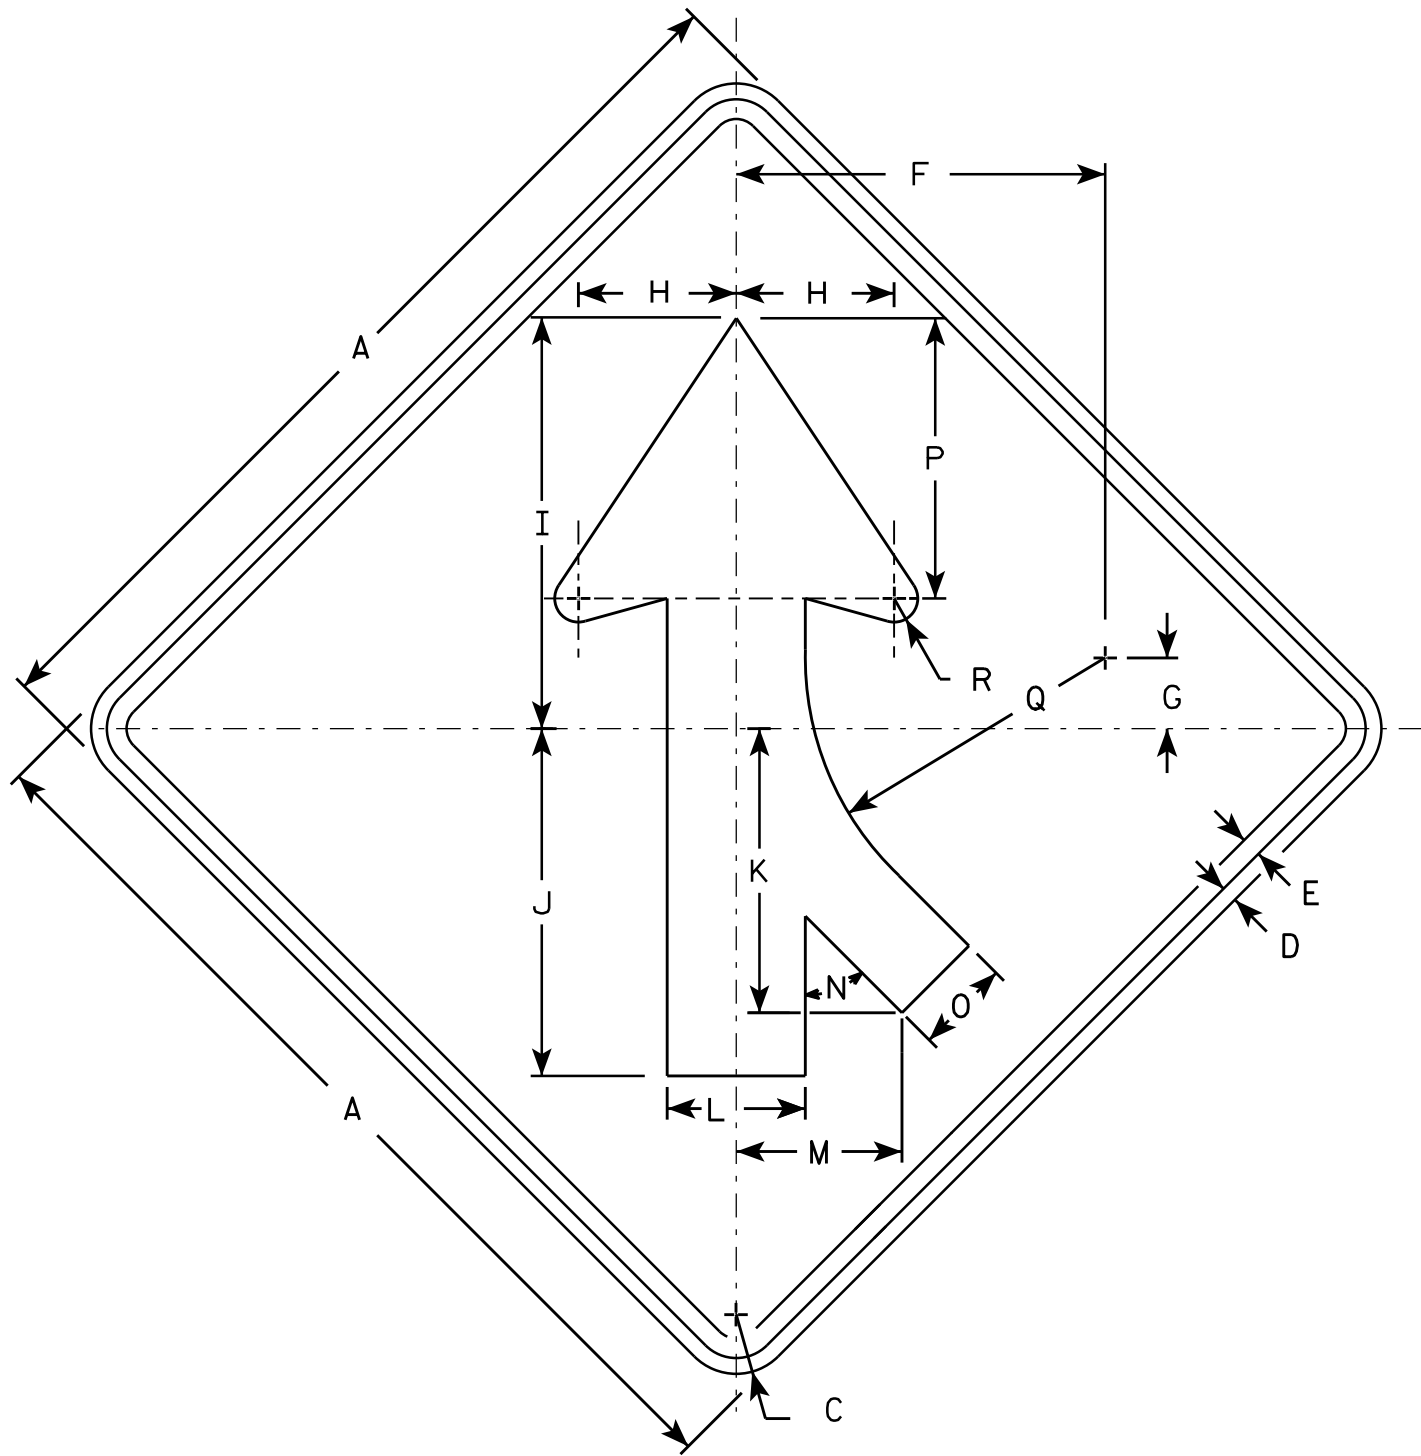

W04-1R

NOTES

- 1. Sign is Type II - Type F Reflective - reference WIS DOT Standard Specification for HIGHWAY and STRUCTURE CONSTRUCTION latest edition.
- 2. Color:
Background - Orange
Message - Black
- 3. Corners may be square or rounded when base material is plywood but borders shall be rounded as shown. When base material is metal, the corners and borders shall be rounded.
- 4. W4-1L is the same as W4-1R except the arrow is reversed along the vertical centerline.


SIZE	A	B	C	D	E	F	G	H	I	J	K	L	M	N	O	P	Q	R	S	T	U	V	W	X	Y	Z	Area sq. ft.
1	36		1 5/8	5/8	3/4	14	2 3/4	6	15 3/4	13 1/4	10 1/4	5 1/4	6 3/8	45°	3 5/8	10 5/8	11 3/8	7/8									9.0
2S	48		2 1/4	3/4	1	18 3/4	3 5/8	8	20 1/2	17 1/2	14 3/8	7	8 3/8	45°	4 3/4	14 1/4	15 1/4	1 1/4									16.0
2M	48		2 1/4	3/4	1	18 3/4	3 5/8	8	20 1/2	17 1/2	14 3/8	7	8 3/8	45°	4 3/4	14 1/4	15 1/4	1 1/4									16.0
3	48		2 1/4	3/4	1	18 3/4	3 5/8	8	20 1/2	17 1/2	14 3/8	7	8 3/8	45°	4 3/4	14 1/4	15 1/4	1 1/4									16.0
4	48		2 1/4	3/4	1	18 3/4	3 5/8	8	20 1/2	17 1/2	14 3/8	7	8 3/8	45°	4 3/4	14 1/4	15 1/4	1 1/4									16.0
5	48		2 1/4	3/4	1	18 3/4	3 5/8	8	20 1/2	17 1/2	14 3/8	7	8 3/8	45°	4 3/4	14 1/4	15 1/4	1 1/4									16.0

STANDARD SIGN
W04-1

WISCONSIN DEPT OF TRANSPORTATION

APPROVED
Matthew R. Rauch
for State Traffic Engineer

DATE 11/20/13 PLATE NO. W04-1.1

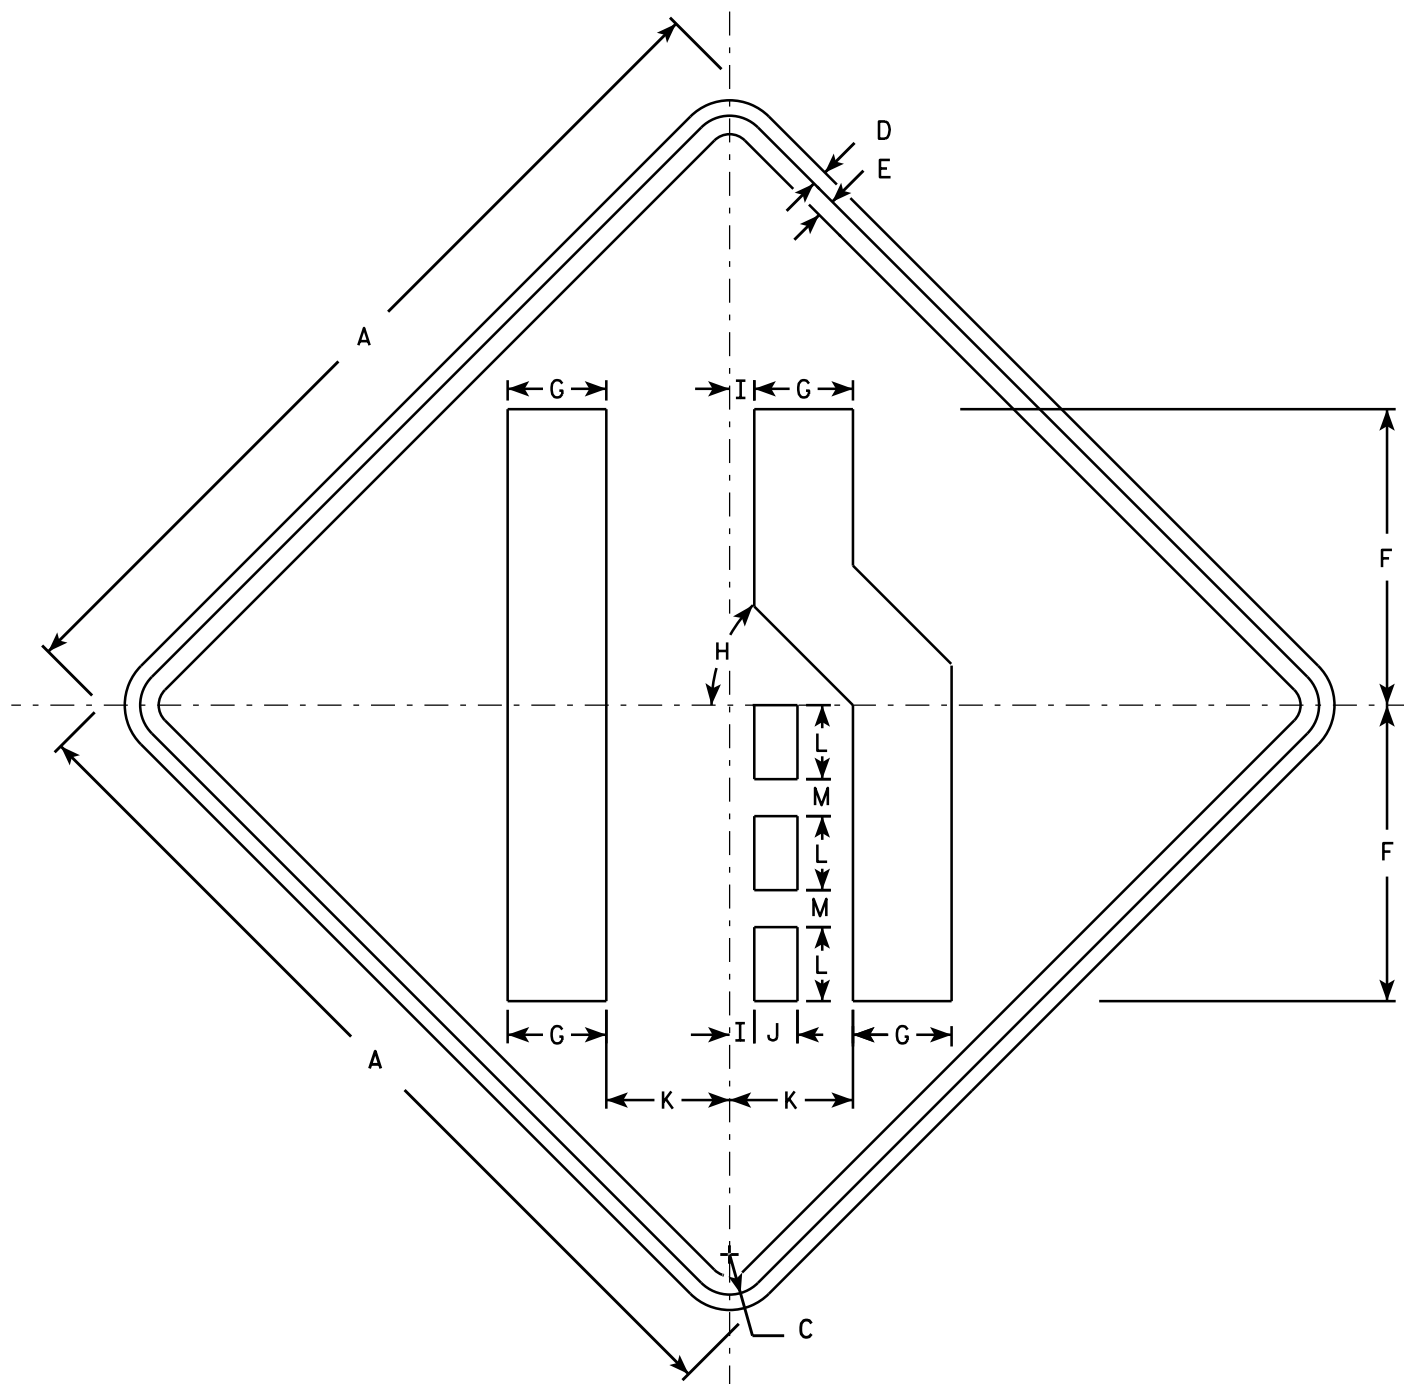

W04-2R

NOTES

1. Sign is Type II - Type F Reflective - reference WIS DOT Standard Specification for HIGHWAY and STRUCTURE CONSTRUCTION latest edition.
2. Color:
Background - Orange
Message - Black
3. Corners may be square or rounded when base material is plywood but borders shall be rounded as shown. When base material is metal, the corners and borders shall be rounded.
4. W04-2L is the same as W04-2R except the symbol is reversed along the vertical centerline.

SIZE	A	B	C	D	E	F	G	H	I	J	K	L	M	N	O	P	Q	R	S	T	U	V	W	X	Y	Z	Area sq. ft.
1	36		1 5/8	5/8	3/4	12	4	45°	1	1 3/4	5	3	1 1/2														9.0
2S	48		2 1/4	3/4	1	16	5 3/8	45°	1 1/4	2 3/8	6 3/4	4	2														16.0
2M	48		2 1/4	3/4	1	16	5 3/8	45°	1 1/4	2 3/8	6 3/4	4	2														16.0
3	48		2 1/4	3/4	1	16	5 3/8	45°	1 1/4	2 3/8	6 3/4	4	2														16.0
4	48		2 1/4	3/4	1	16	5 3/8	45°	1 1/4	2 3/8	6 3/4	4	2														16.0
5	48		2 1/4	3/4	1	16	5 3/8	45°	1 1/4	2 3/8	6 3/4	4	2														16.0

STANDARD SIGN W04-2

WISCONSIN DEPT OF TRANSPORTATION

APPROVED

Matthew R. Rauch
For State Traffic Engineer


DATE 11/20/13

PLATE NO. W04-2.1

PROJECT NO:

SHEET NO:

E

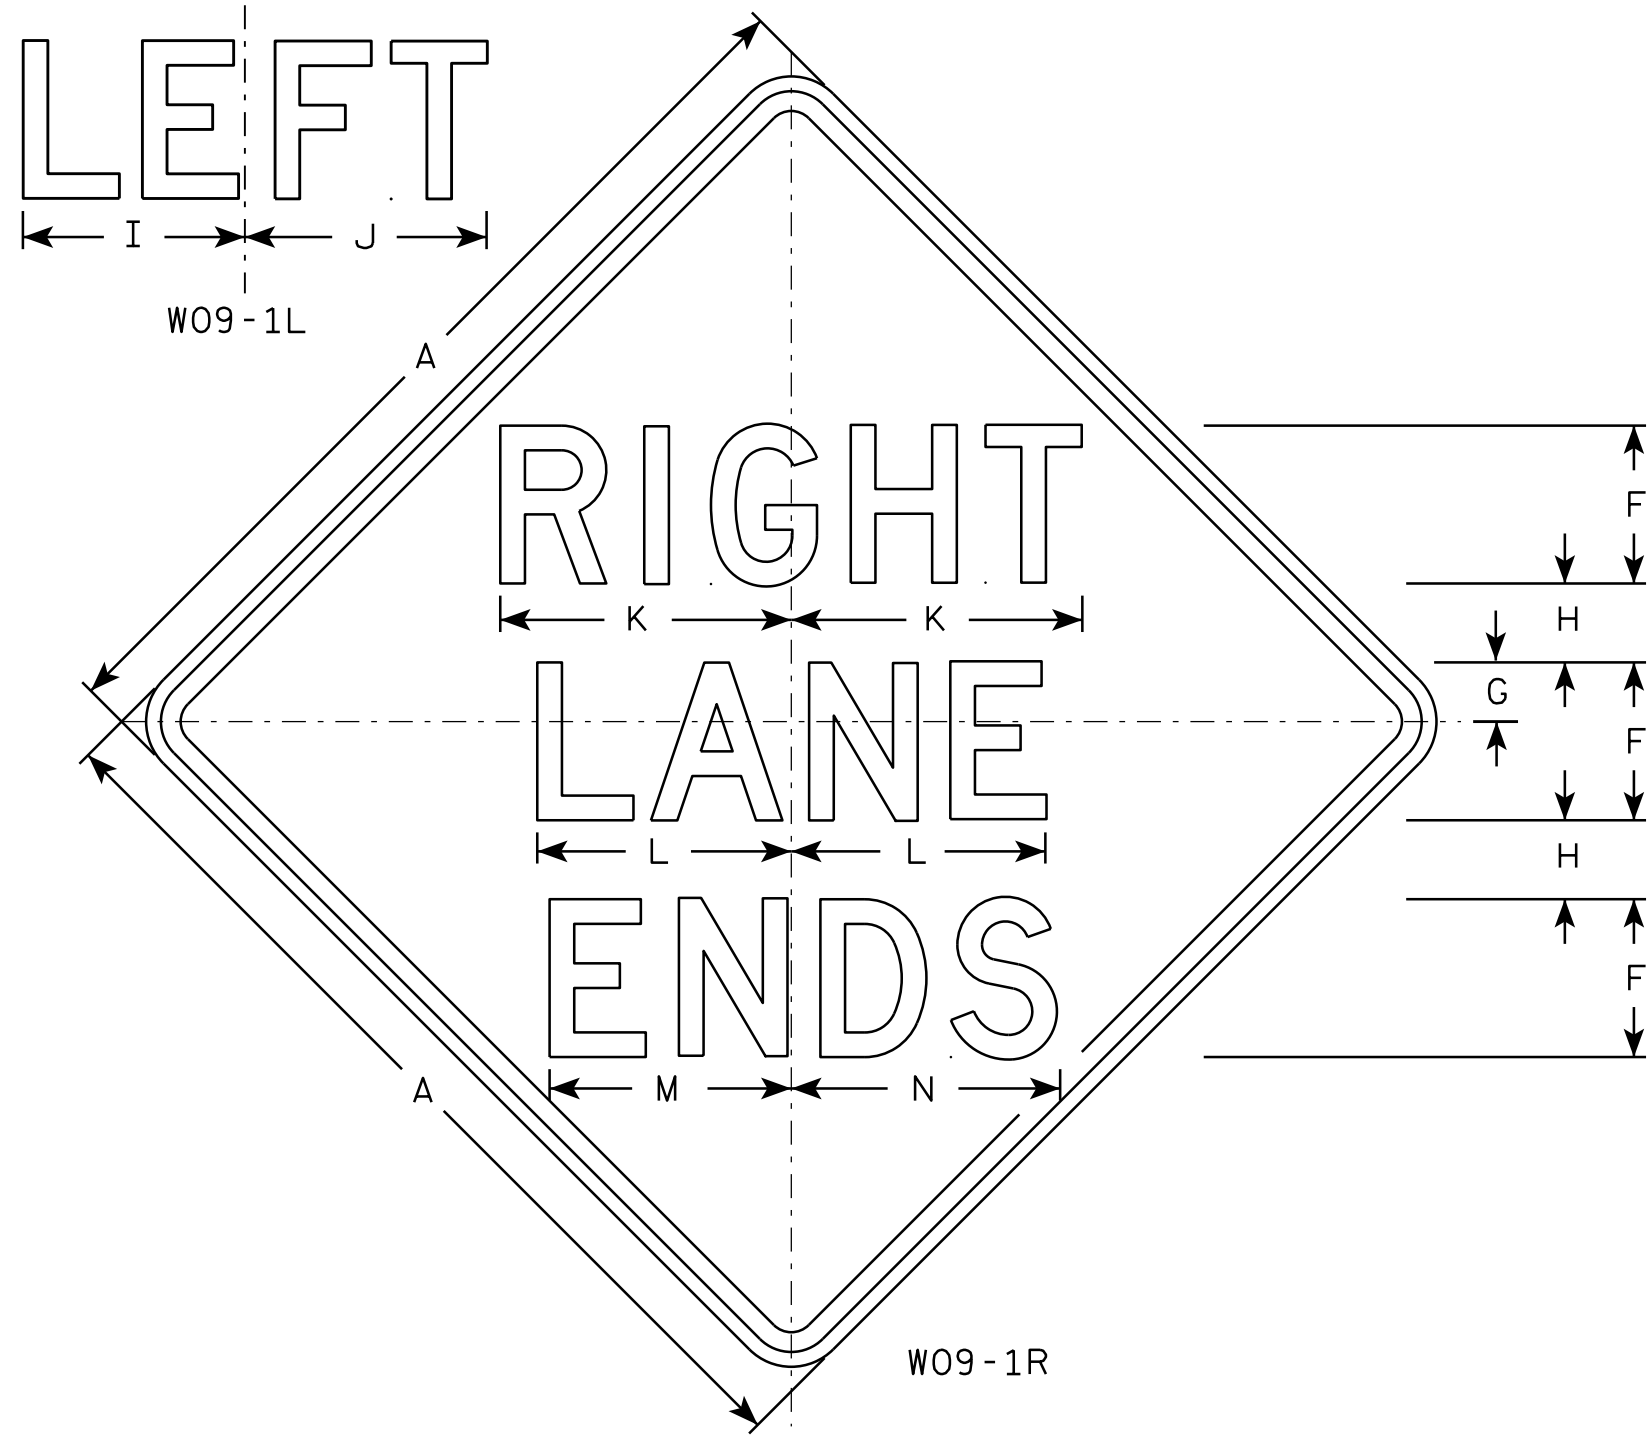

NOTES

- 1. Sign is Type II - Type F Reflective - reference WIS DOT Standard Specification for HIGHWAY and STRUCTURE CONSTRUCTION latest edition.
- 2. Color:
Background - Orange
Message - Black
- 3. Message Series - D
- 4. Corners may be square or rounded when base material is plywood but borders shall be rounded as shown. When base material is metal, the corners and borders shall be rounded.

SIZE	A	B	C	D	E	F	G	H	I	J	K	L	M	N	O	P	Q	R	S	T	U	V	W	X	Y	Z	Area sq. ft.
1	36		1 5/8	5/8	3/4	6	2	3	8 1/2	9 1/8	11	9 3/4	9	10 3/8													9.0
2S	48		2 1/4	3/4	1	8	3	4	11 1/4	12 1/4	14 3/4	12 7/8	12 1/4	13 5/8													16.0
2M	48		2 1/4	3/4	1	8	3	4	11 1/4	12 1/4	14 3/4	12 7/8	12 1/4	13 5/8													16.0
3	48		2 1/4	3/4	1	8	3	4	11 1/4	12 1/4	14 3/4	12 7/8	12 1/4	13 5/8													16.0
4	48		2 1/4	3/4	1	8	3	4	11 1/4	12 1/4	14 3/4	12 7/8	12 1/4	13 5/8													16.0
5	48		2 1/4	3/4	1	8	3	4	11 1/4	12 1/4	14 3/4	12 7/8	12 1/4	13 5/8													16.0

STANDARD SIGN


W09-1

WISCONSIN DEPT OF TRANSPORTATION

APPROVED *Matthew R. Rauch*
for State Traffic Engineer

DATE 11/20/13 PLATE NO. W09-1.1

Notes

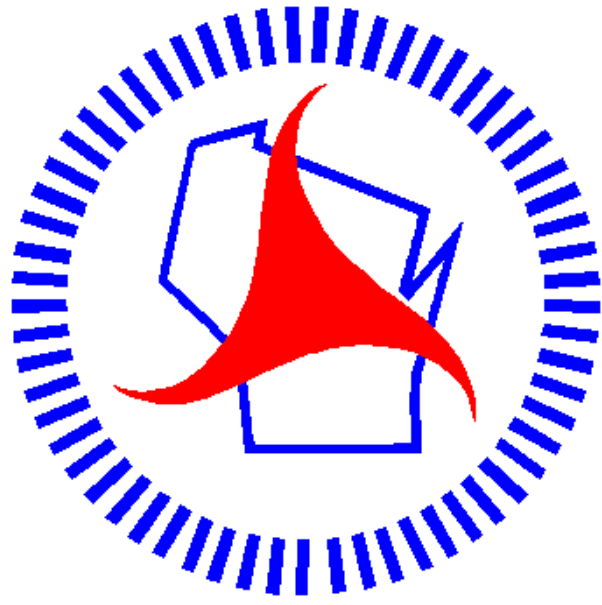

Wisconsin Department of Transportation

Dedicated people creating transportation solutions
through innovation and exceptional service.

<http://www.dot.wisconsin.gov>