

PROJECT ID: 4409-12-71
WITH: N/A

COUNTY: KEWAUNEE

ORDER OF SHEETS

Section No. 1	Title
Section No. 2	Typical Sections and Details(Includes Erosion Control Plan)
Section No. 3	Estimate of Quantities
Section No. 3	Miscellaneous Quantities
Section No. 4	Right of Way Plat
Section No. 5	Plan and Profile
Section No. 6	Standard Detail Drawings
Section No. 7	Sign Plates
Section No. 8	Structure Plans
Section No. 9	Computer Earthwork Data
Section No. 9	Cross Sections

TOTAL SHEETS = 94

STATE OF WISCONSIN
DEPARTMENT OF TRANSPORTATION

PLAN OF PROPOSED IMPROVEMENT

CTH S, NAVARINO ST - N WATER ST


AHNAPEE RIVER BRIDGE & APPROACHES

CTH S

KEWAUNEE COUNTY

STATE PROJECT	FEDERAL PROJECT	
	PROJECT	CONTRACT
4409-12-71		

STATE PROJECT NUMBER
4409-12-71

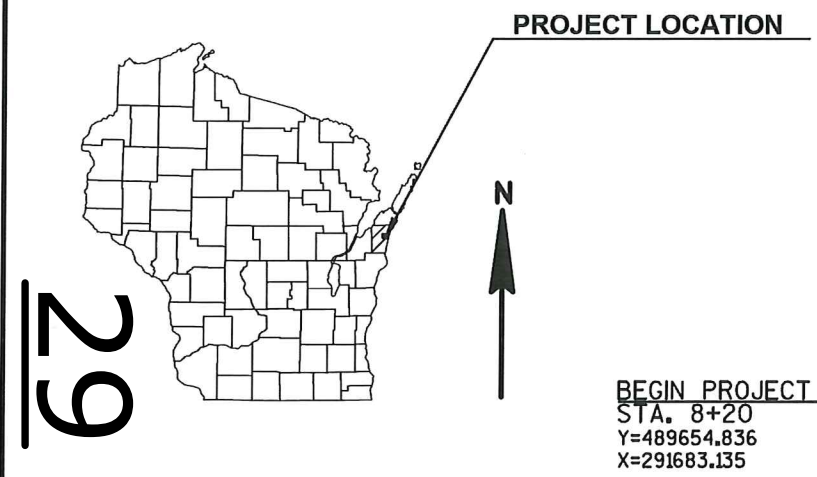

BEGIN PROJECT
STA. 8+20
Y=489654.836
X=291683.135

END PROJECT
STA. 12+25



DESIGN DESIGNATION

A.A.D.T.	2019	=	3500
A.A.D.T.	2039	=	3900
D.H.V.		=	519
D.D.		=	59/41
T.		=	5.7%
DESIGN SPEED		=	25 MPH
ESALS		=	467,200

CONVENTIONAL SYMBOLS

PLAN	
CORPORATE LIMITS	////
PROPERTY LINE	---
LOT LINE	---
LIMITED HIGHWAY EASEMENT	---
EXISTING RIGHT OF WAY	---
PROPOSED OR NEW R/W LINE	---
SLOPE INTERCEPT	300' 2"
REFERENCE LINE	---
EXISTING CULVERT	---
PROPOSED CULVERT (Box or Pipe)	---
COMBUSTIBLE FLUIDS	CAUTION
MARSH AREA	---
WOODED OR SHRUB AREA	---

PROFILE	
GRADE LINE	---
ORIGINAL GROUND	---
MARSH OR ROCK PROFILE (To be noted as such)	---
SPECIAL DITCH	---
GRADE ELEVATION	95.36
CULVERT (Profile View)	---
UTILITIES	
ELECTRIC	E
FIBER OPTIC	FO
GAS	G
SANITARY SEWER	SAN
STORM SEWER	SS
TELEPHONE	T
WATER	W
UTILITY PEDESTAL	---
POWER POLE	---
TELEPHONE POLE	---

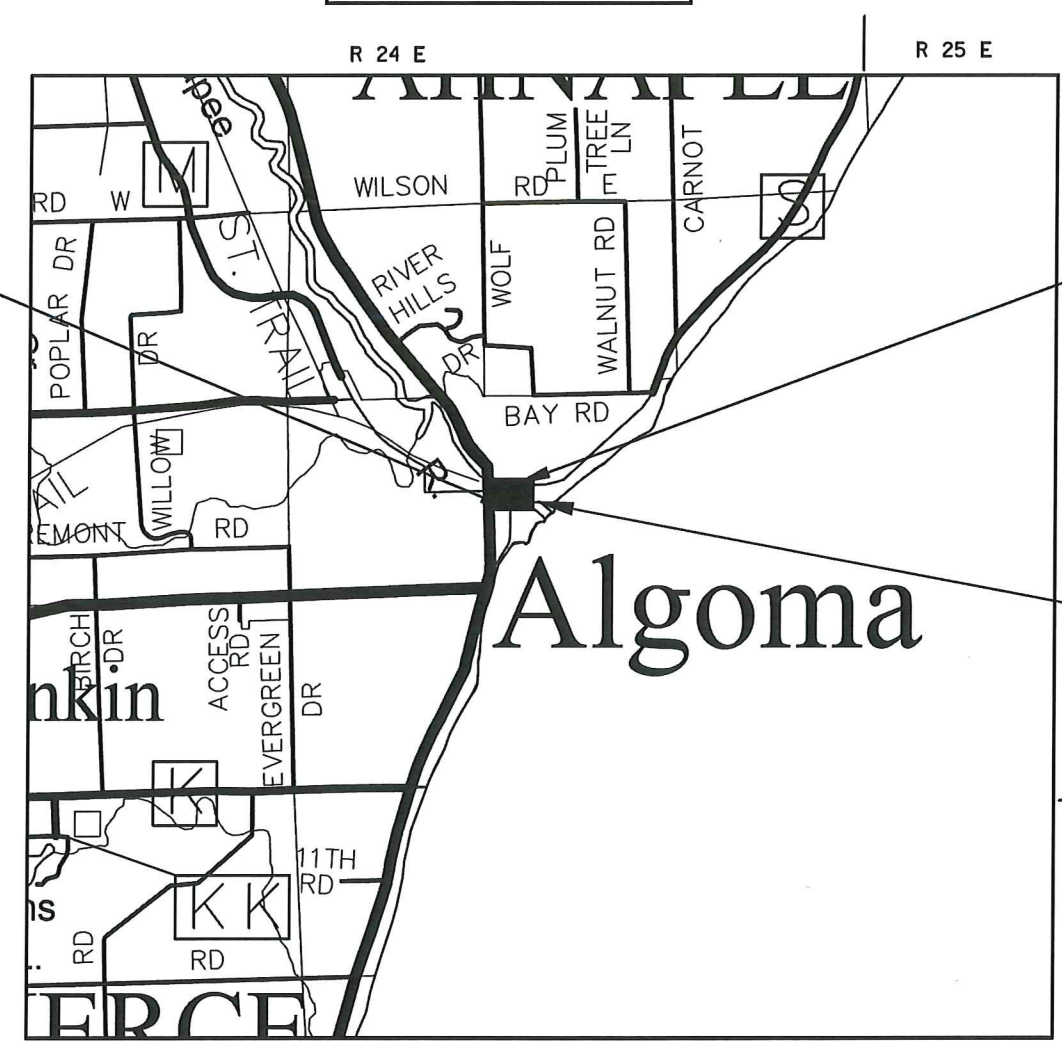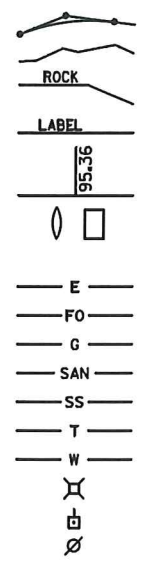

LAYOUT
SCALE 0 1 MILE

TOTAL NET LENGTH OF CENTERLINE = 0.077 MI.

HORIZONTAL POSITIONS SHOWN ON THIS PLAN ARE WISCONSIN COUNTY COORDINATES, KEWAUNEE COUNTY, NAD83 (2011), IN U.S. SURVEY FEET. VALUES ARE GRID COORDINATES, GRID BEARINGS, AND GRID DISTANCES. GRID DISTANCES MAY BE USED AS GROUND DISTANCES.

ACCEPTED FOR
KEWAUNEE COUNTY

7-23-18 *Scott Every*
DATE COUNTY HIGHWAY COMMISSIONER

ORIGINAL PLANS PREPARED BY
AYRES ASSOCIATES

WISCONSIN
RYAN D. SCHAITEL
44367
GREEN BAY, WI
PROFESSIONAL ENGINEER

7-17-18 *Ryan Schaitel*
(Date) (Signature)

STATE OF WISCONSIN
DEPARTMENT OF TRANSPORTATION

PREPARED BY
Surveyor AYRES ASSOCIATES
Designer AYRES ASSOCIATES
Management Consultant SHORT, ELLIOTT, HENDRICKSON, INC.

APPROVED FOR THE DEPARTMENT
DATE: 7/24/18 *Alfred*
(Management Consultant Signature)

PRE_1

GENERAL NOTES

THE LOCATION OF EXISTING AND PROPOSED UTILITY FACILITIES AS SHOWN ON THE PLANS ARE APPROXIMATE. THERE MAY BE OTHER UTILITY FACILITIES WITHIN THE PROJECT AREA THAT ARE NOT SHOWN.

THE CONTRACTOR SHALL NOTIFY DIGGERS HOTLINE AND AFFECTED UTILITIES PRIOR TO THE START OF WORK. ANY LOCAL MUNICIPAL UTILITY WHICH IS NOT A MEMBER OF DIGGERS HOTLINE MUST BE CONTACTED SEPARATELY.

THE EXACT LOCATION AND WIDTH OF PRIVATE ENTRANCES WILL BE DETERMINED IN THE FIELD BY THE ENGINEER. ALL DRIVEWAYS ARE TO TO REPLACED IN KIND UNLESS OTHERWISE DIRECTED BY THE ENGINEER OR AS SHOWN ON THE PLANS. BASE AGGREGATE DENSE 1 1/4-INCH WILL BE USED UNDER ALL DRIVEWAYS.

MAINTAIN DRIVING SURFACE TO ALL PROPERTY OWNERS WITH BASE AGGREGATE DENSE 1 1/4-INCH.

ALL DRIVEWAY APRONS TO BE REPLACED AS CONCRETE DRIVEWAYS.

PRIOR TO ORDERING DRAINAGE PIPES AND STRUCTURES, VERIFY RELATED DRAINAGE INFORMATION IN THE PLAN AND PROVIDE DOCUMENTATION TO THE ENGINEER.

INLET AND DISCHARGE ELEVATIONS FOR DRAINAGE STRUCTURES SHOWN ON THE PLAN MAY BE ADJUSTED BY THE ENGINEER TO FIT FIELD CONDITIONS.

FILL EXPANSION FACTOR IS 30%.

PROPERTY LINES AS SHOWN ARE APPROXIMATE.

NO TREES OR SHRUBS ARE TO BE REMOVED WITHOUT APPROVAL OF THE ENGINEER.

BEARING SHOWN ON THIS PLAN ARE TRUE BEARINGS TO THE NEAREST SECOND.

ALL TIES ON THIS PLAN ARE HORIZONTAL UNLESS DESCRIBED OTHERWISE.

PLACE EROSION CONTROL MEASURES AS SHOWN ON THE EROSION CONTROL PLAN. THE EXACT LOCATIONS WILL BE DETERMINED BY THE ENGINEER IN THE FIELD.

DISTURBED AREAS WITHIN THE RIGHT OF WAY ARE TO BE FERTILIZED, SEEDED, AND EROSION MAT AS DIRECTED BY THE ENGINEER.

ELEVATIONS SHOWN ON THE ROADWAY CROSS SECTIONS ARE SUBGRADE ELEVATIONS AT THE CENTERLINE OF THE ROADWAY.

ALL ELEVATIONS ON THIS PLAN ARE REFERENCED TO THE NORTH AMERICAN VERTICAL DATUM OF NAVD 88 (2012).

WISDOT WILL FURNISH A BENCHMARK MONUMENT TO BE SET BY THE CONTRACTOR AS DIRECTED BY THE ENGINEER IN THE FIELD.

SAW CUT LOCATIONS SHOWN ON THE PLAN ARE SUBJECT TO ADJUSTMENT BY THE ENGINEER IN THE FIELD. THE LINE OF SUCH SAW CUTS WILL BE NEATLY DELINEATED THROUGH THE ASPHALT WITHOUT ANY DAMAGE TO THE REMAINING PORTION OF THE EXISTING PAVEMENT.

UTILITIES

***WISCONSIN PUBLIC SERVICE - GAS**

2850 S ASHLAND AVE.
PO BOX 19001
GREEN BAY, WISCONSIN 54307
ATTENTION: DAVID CZARNECKI
E-MAIL:DFCZARNECKI@WISCONSINPUBLICSERVICE.COM

TELEPHONE 920-617-5132

***ALGOMA UTILITY COMMISSION**

1407 FIORA AVENUE
ALGOMA, WISCONSIN 54201
ATTENTION: PETE HAACK
E-MAIL:phaack@wpplenergy.org

***CITY OF ALGOMA**

416 FREMONT STREET
ALGOMA, WISCONSIN 54201
ATTENTION: JEFF WISWELL
E-MAIL: jeff.wiswell@algomacity.org

***CHARTER COMMUNICATIONS**

3315 LINCOLN AVE.
TWO RIVERS, WISCONSIN 54241
ATTENTION: NICK FRASE
E-MAIL:nick.frase@chartercom.com

**TELEPHONE 920-793-2216
EXT. 30**

*-MEMBER OF DIGGERS HOTLINE



RUNOFF COEFFICIENT TABLE

	HYDROLOGIC SOIL GROUP											
	A			B			C			D		
	SLOPE RANGE (PERCENT)			SLOPE RANGE (PERCENT)			SLOPE RANGE (PERCENT)			SLOPE RANGE (PERCENT)		
LAND USE:	0-2	2-6	6 & OVER	0-2	2-6	6 & OVER	0-2	2-6	6 & OVER	0-2	2-6	6 & OVER
ROW CROPS	.08 .22	.16 .30	.22 .38	.12 .26	.20 .34	.27 .44	.15 .30	.24 .37	.33 .50	.19 .34	.28 .41	.38 .56
MEDIAN STRIP-TURF	.19 .24	.20 .26	.24 .30	.19 .25	.22 .28	.26 .33	.20 .26	.23 .30	.30 .37	.20 .27	.25 .32	.30 .40
SIDE SLOPE-TURF			.25 .32			.27 .34			.28 .36			.30 .38
PAVEMENT:												
ASPHALT	.70 - .95											
CONCRETE	.80 - .95											
BRICK	.70 - .80											
DRIVES, WALKS	.75 - .85											
ROOFS	.75 - .95											
GRAVEL ROADS, SHOULDERS	.40 - .60											

TOTAL AREA EXPECTED TO BE DISTURBED BY CONSTRUCTION ACTIVITIES = 0.50 ACRES
SOIL GROUP A

STANDARD ABBREVIATIONS



ADT	AVERAGE DAILY TRAFFIC	NC	NORMAL CROWN
AC	ASPHALT CEMENT	PT	POINT OF TANGENCY
AGG	AGGREGATE	PC	POINT OF CURVATURE
ASPH	ASPHALT	PI	POINT OF INTERSECTION
BM	BENCH MARK	PE	PRIVATE ENTRANCE
C/L	CENTERLINE	R	RADIUS
CONC	CONCRETE	REM	REMOVE
CMP	CORRUGATED METAL PIPE	R/L OR RL	REFERENCE LINE
CR.	CREEK	RCCP	REINFORCED CONCRETE CULVERT PIPE
D	DEGREE OF CURVE	RCPSS	REINFORCED CONCRETE PIPE STORM SEWER
DHV	DESIGN HOUR VOLUME	R.O.	RUNOUT
ESALS	EQUIVALENT SINGLE AXIS LOADS	R/W	RIGHT-OF-WAY
EXIST	EXISTING	STA	STATION
FE	FIELD ENTRANCE	SE	SUPER ELEVATION
HYD	HYDRANT	SS	STORM SEWER
IP	IRON PIPE OR PIN	T	TANGENT
L	LENGTH OF CURVE	TEL	TELEPHONE
LC	LONG CHORD OF CURVE	TLE	TEMPORARY LIMITED EASEMENT
LR	LENGTH OF RUNOFF	T	TRUCKS
MH	MANHOLE	VC	VERTICAL CURVE
		W	WELL


DEPARTMENT OF NATURAL RESOURCES

WDNR

P.O. BOX 10448
GREEN BAY, WISCONSIN 54307
ATTENTION: MATT SCHAEVE
E-MAIL: MATTHEW.SCHAEVE@WISCONSIN.GOV

TELEPHONE 920-366-1544

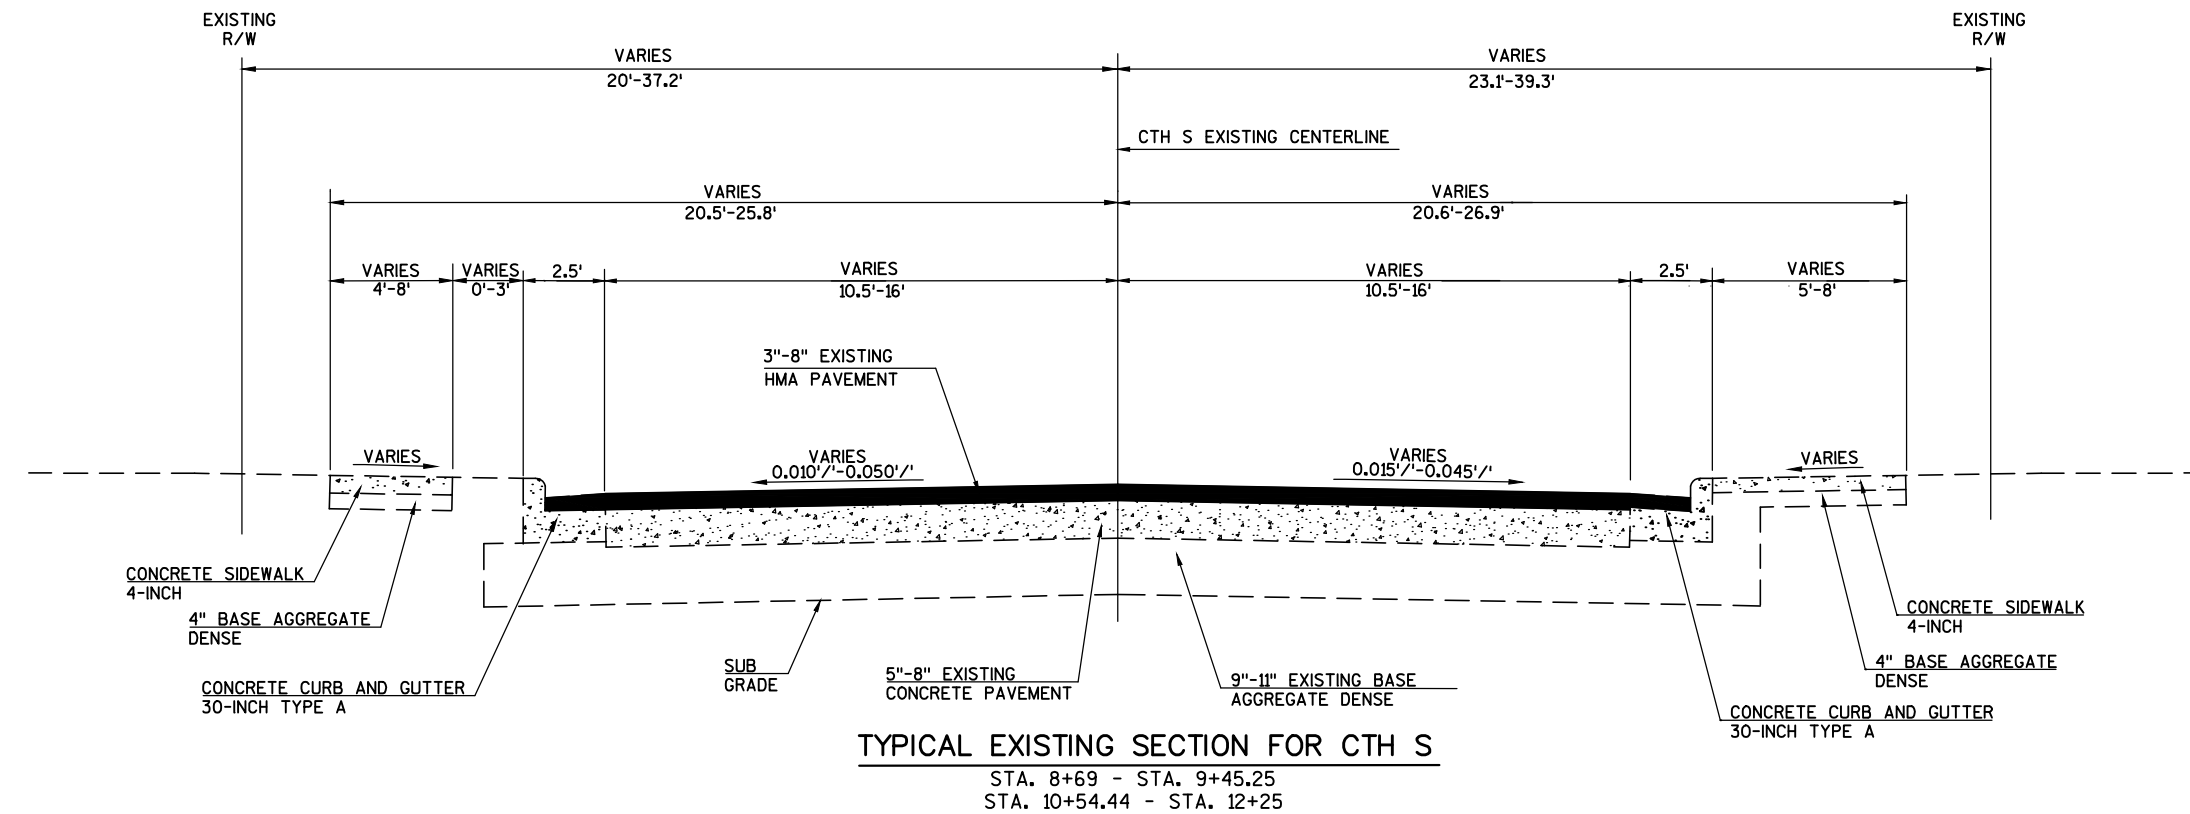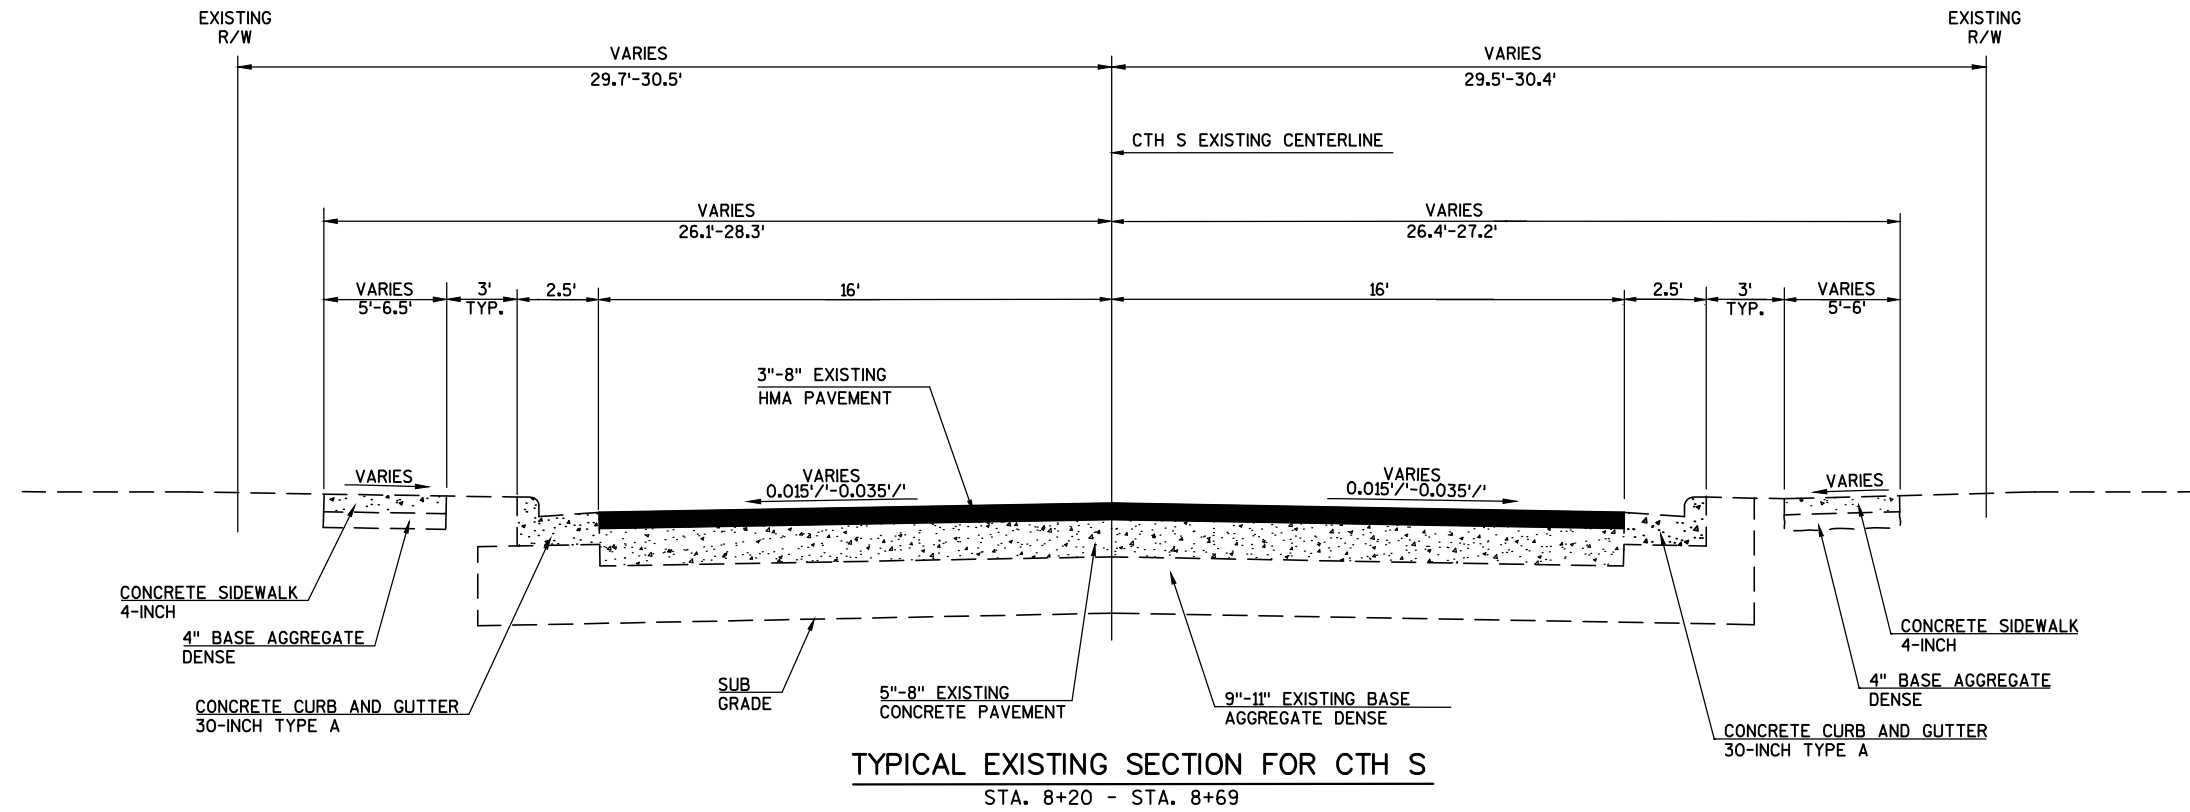

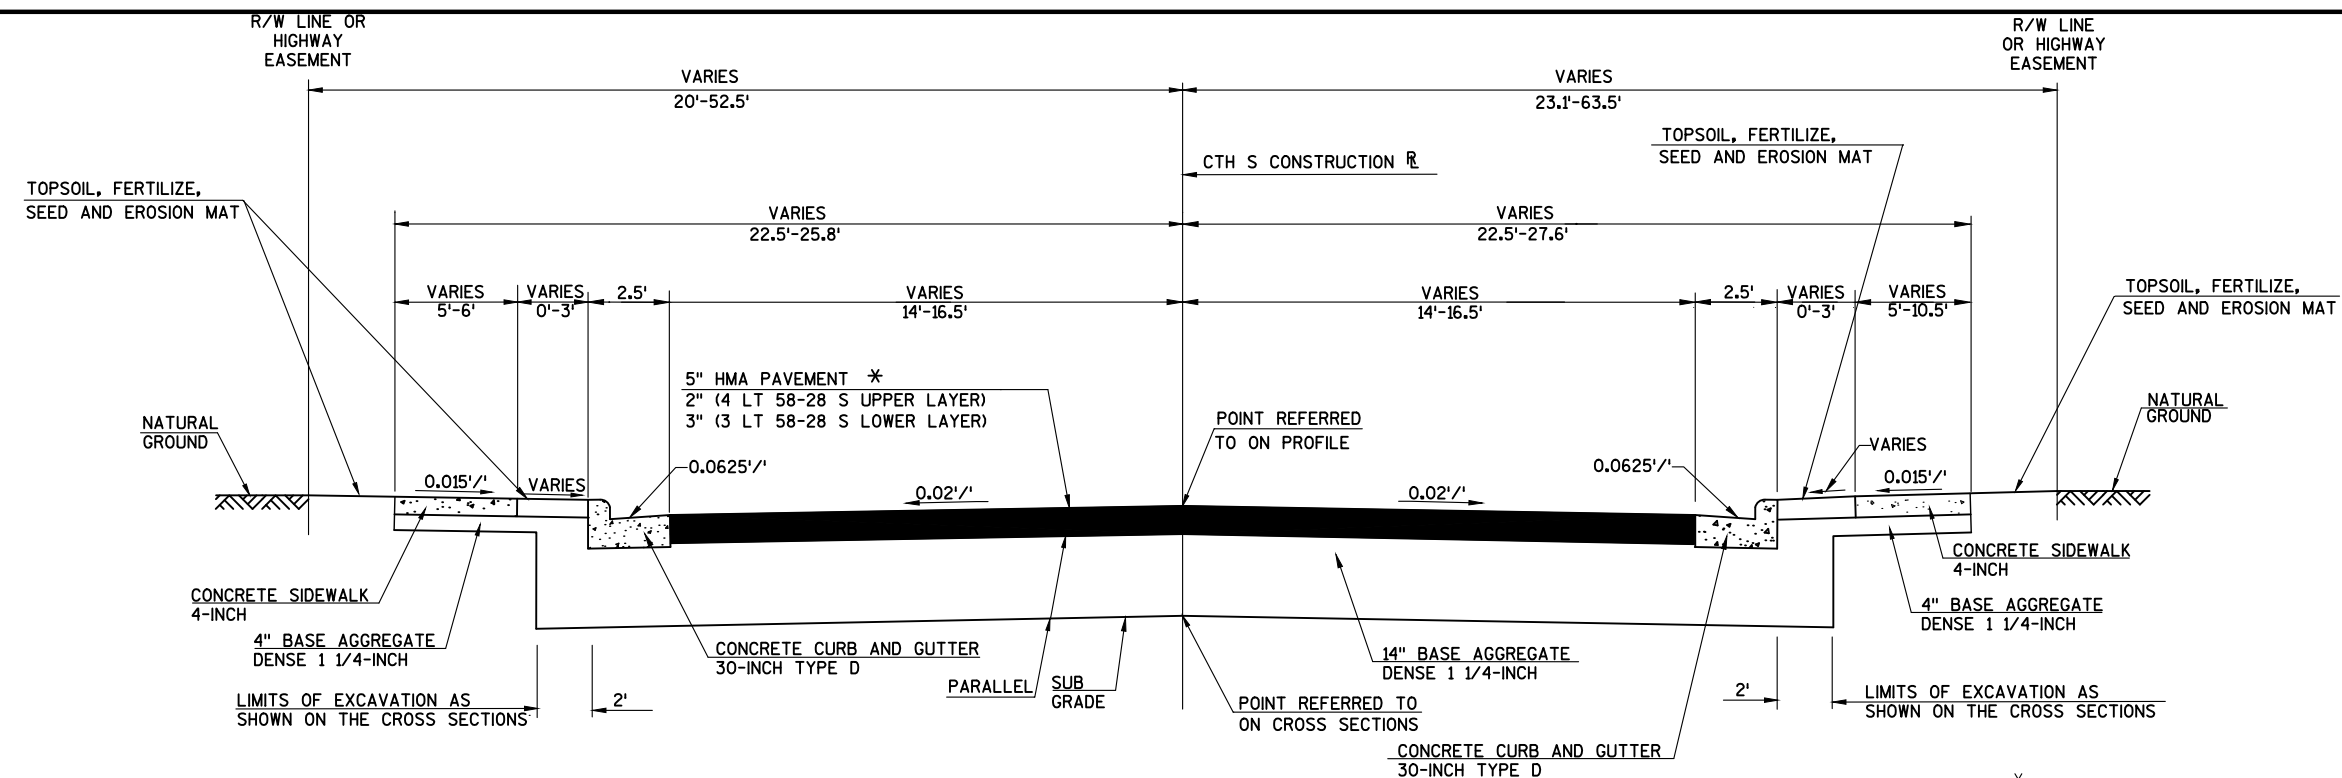


NOTE:
CONCRETE CURB AND GUTTER
CROSS SLOPE=6.25%

TYPICAL FINISHED SECTION FOR CTH S





STA. 8+20 - STA. 9+51.42
STA. 10+72.58 - STA. 12+25

*-CONCRETE PAVEMENT APPROACH SLAB
OVER 6" BASE AGGREGATE DENSE 1 1/4-INCH
STA. 9+36.42 - STA. 9+51.42
STA. 10+72.58 - STA. 10+87.58

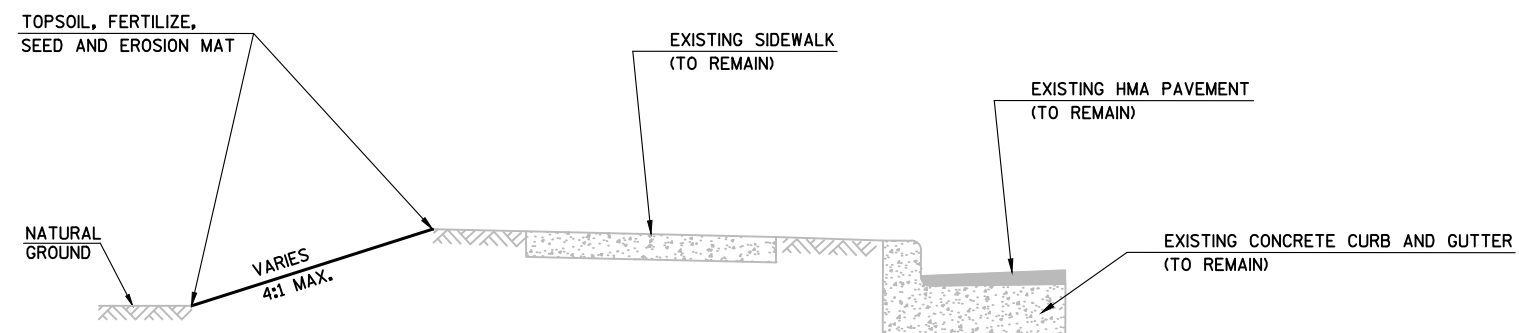


TYPICAL FINISHED SECTION FOR CTH S


STA. 12+25 - STA. 12+55 LT.

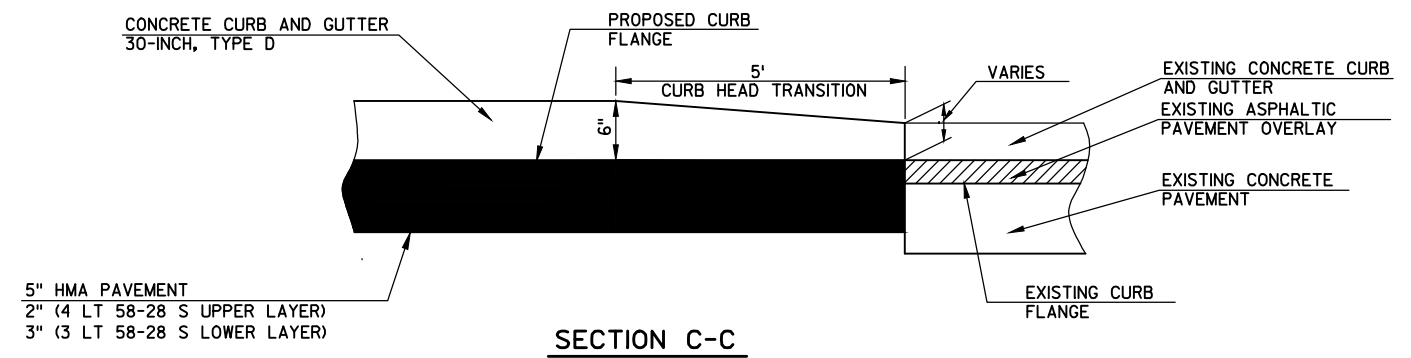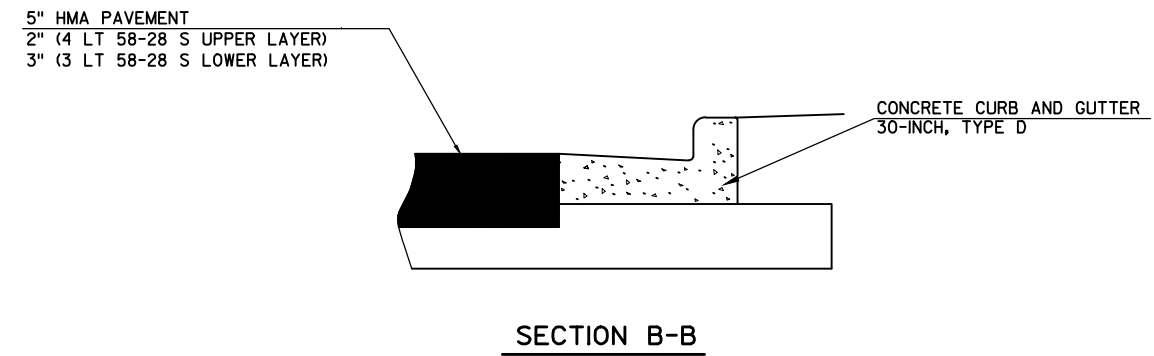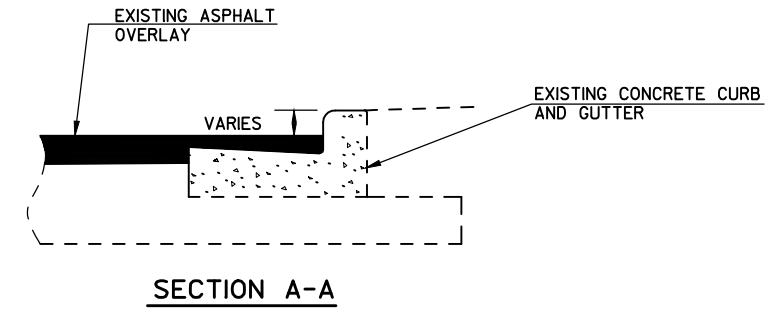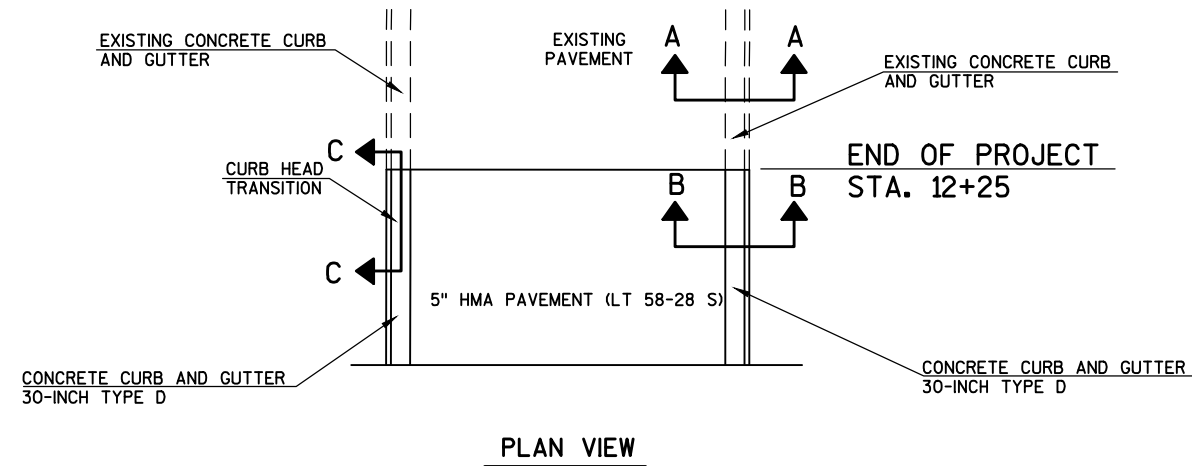


CURB HEAD TRANSITION FOR ASPHALT OVERLAID MAINLINE

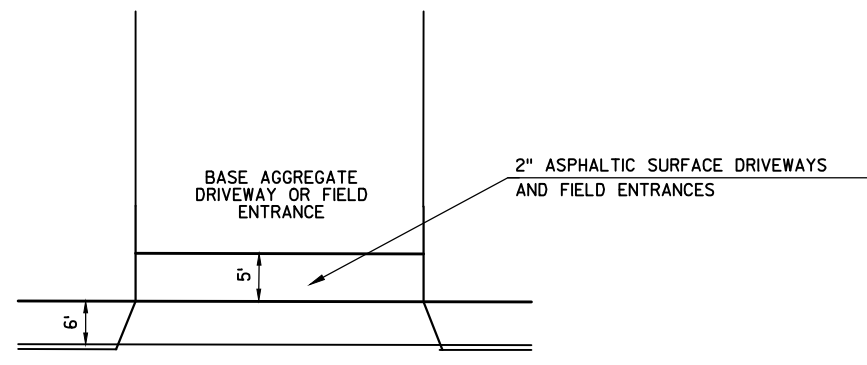


ADDITIONAL ASPHALTIC SURFACE FOR BASE AGGREGATE DENSE DRIVEWAYS

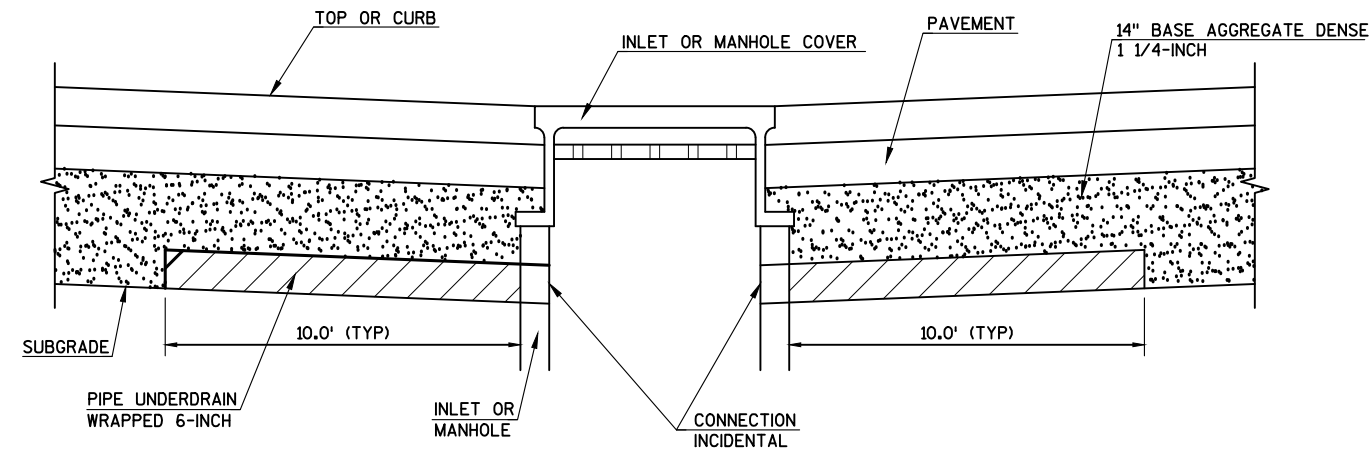


PIPE UNDERDRAIN DETAIL
(SEE MISCELLANEOUS QUANTITIES FOR LOCATIONS)

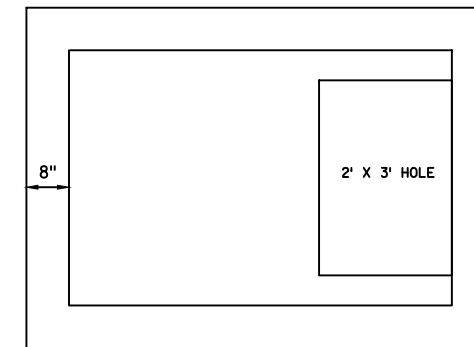


TOP PLAN VIEW

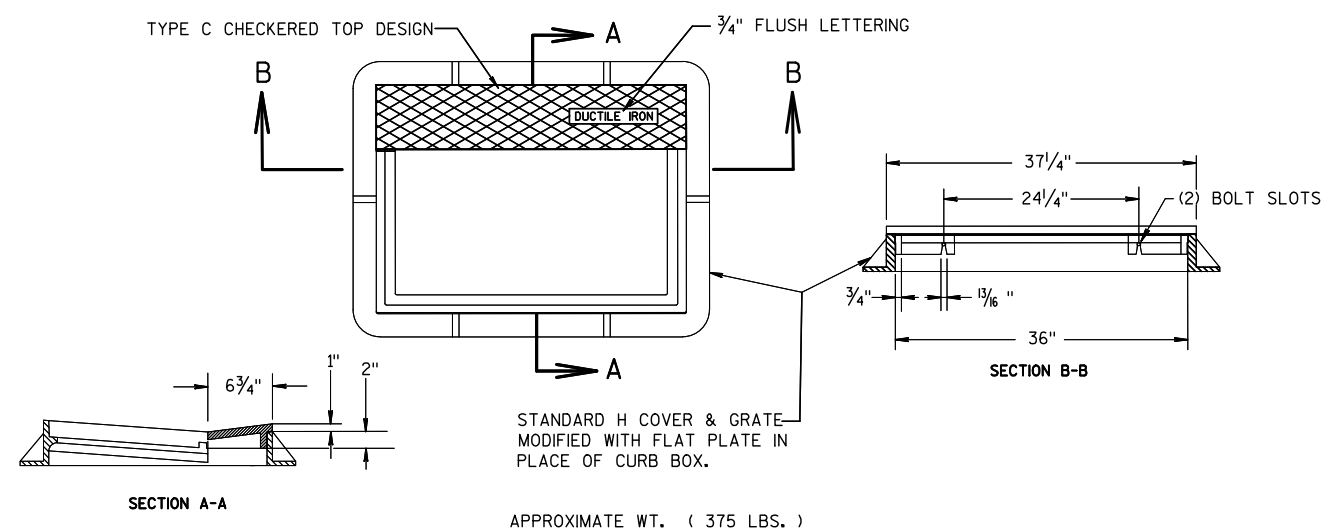


INLET COVERS TYPE H-D
(WITH MOUNTABLE CURB PLATE)

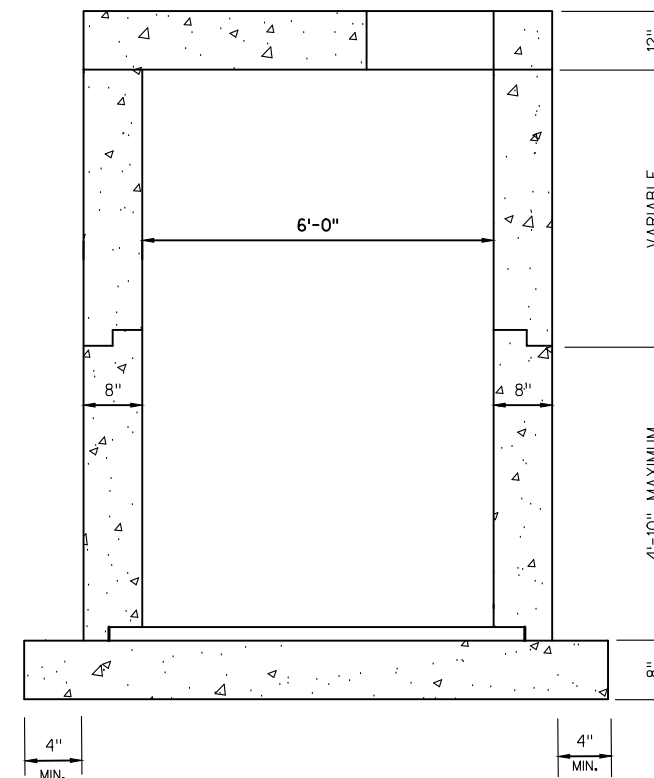


INLETS 4X6-FT SPECIAL
FOR ADDITIONAL DETAILS SEE S.D.D.

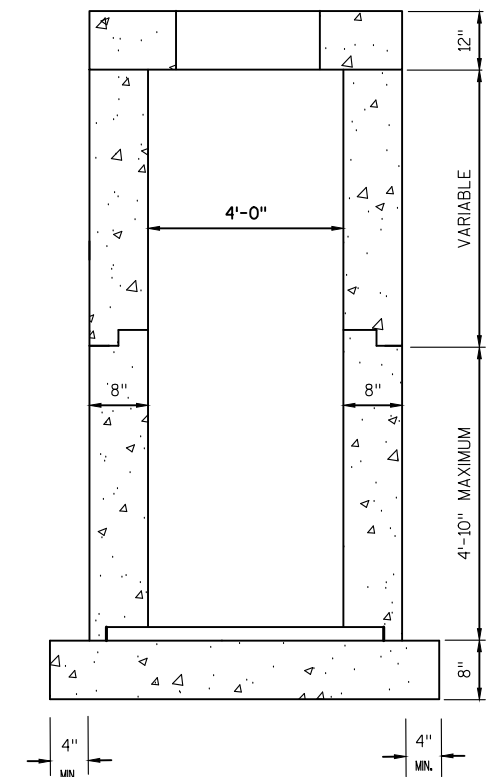

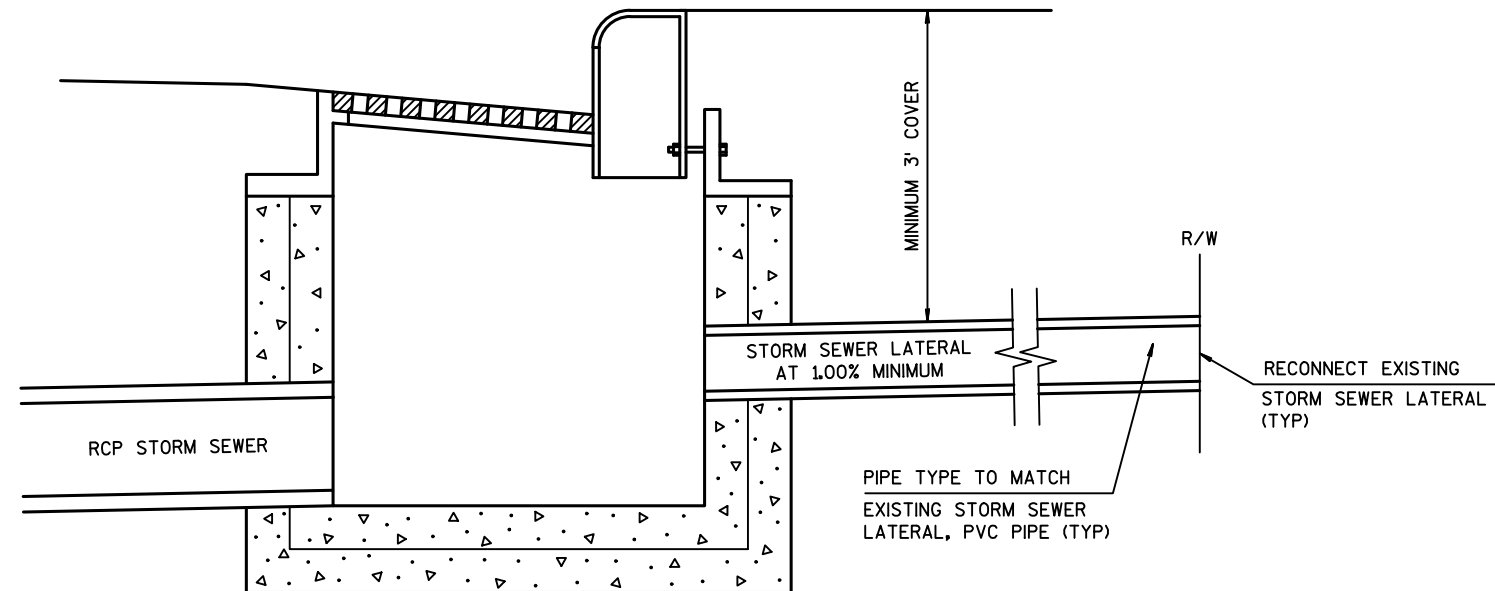


NOTE: ALL LABOR AND MATERIALS NECESSARY FOR CONNECTION TO STORM SEWER SHALL BE INCIDENTAL TO THE BID ITEM OF RECONNECT STORM SEWER LATERALS.

RECONNECT EXISTING STORM SEWER LATERAL DETAIL

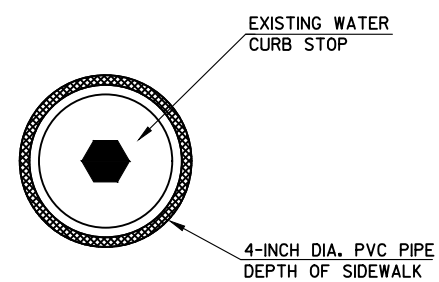


NOTE: COST OF PVC PIPE IS INCIDENTAL TO ITEMS OF CONCRETE SIDEWALK



DETAIL FOR WATER CURB STOP IN SIDEWALK

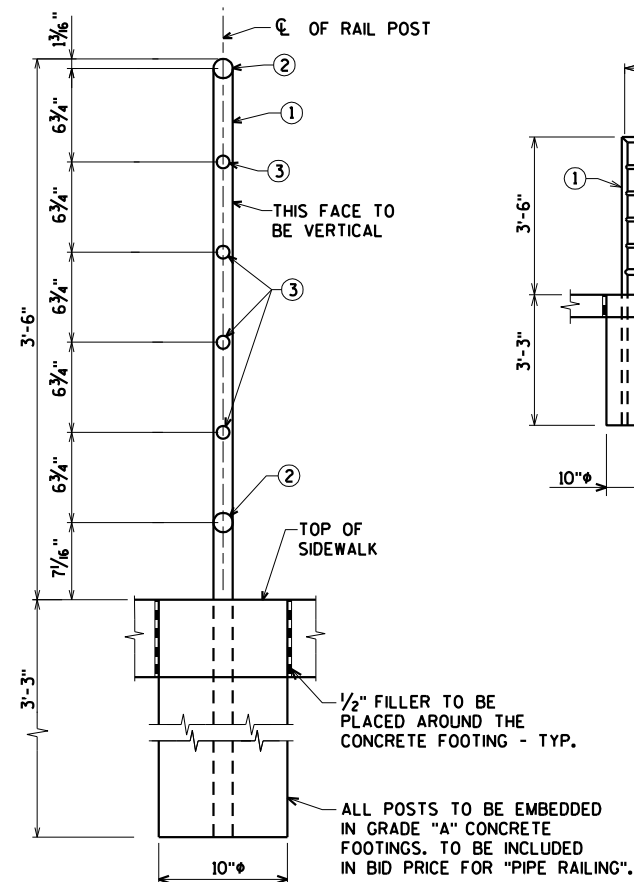

SECTION THRU RAILING

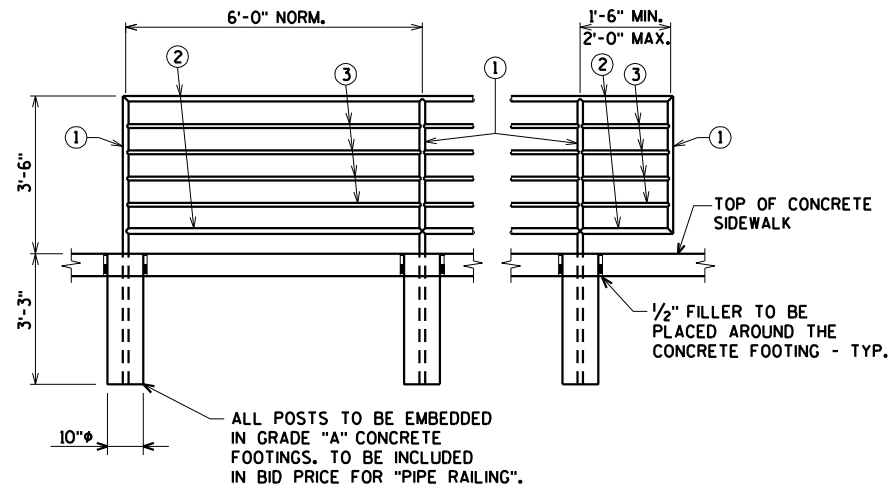

PART ELEVATION OF RAILING

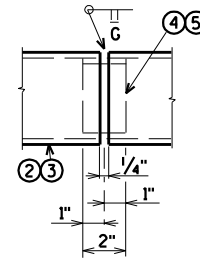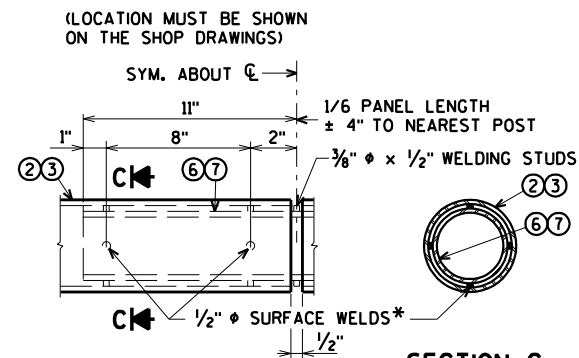SHOP RAIL
SPLICE DETAIL

FIELD ERECTION

JOINT DETAIL

*MIN. 5/8" FLAT SURFACE DIA. PUNCHINGS OR STUDS MAY BE USED AS AN ALTERNATE.

GENERAL NOTES

BID ITEM WILL BE "RAILING PIPE", WHICH INCLUDES ALL ITEMS SHOWN. RAILING WILL BE FABRICATED IN LENGTHS THAT INCLUDE 3 OR 4 POSTS.

ALL MATERIAL SHALL BE GALVANIZED AFTER FABRICATION. PRIOR TO GALVANIZING, ALL STEEL RAILING POSTS AND STEEL TUBING WILL BE GIVEN A NO. 6 BLAST CLEANING BY S.S.P.C. SPECIFICATIONS. VENT HOLES SHALL BE DRILLED IN POST AND RAIL MEMBERS AS REQUIRED TO FACILITATE GALVANIZING AND DRAINAGE.


ALL MATERIALS USED IN FABRICATION WILL BE MADE FROM MATERIALS CONFORMING TO A.S.T.M. DESIGNATION A709 GRADE 36 UNLESS NOTED OTHERWISE.

ALL RAILS, POSTS AND SLEEVES ARE STANDARD WEIGHT PIPE, SCHEDULE 40.

VENT HOLES SHALL BE DRILLED IN POST AND RAIL MEMBERS AS REQ'D. TO FACILITATE GALVANIZING AND DRAINAGE.

LEGEND

- ① 2" ϕ STEEL PIPE FOR POST. PLACE POSTS VERTICAL.
- ② 2" ϕ STEEL PIPE FOR TOP & BOT. RAIL. WELD TO NO. 1.
- ③ 1" ϕ STEEL PIPE FOR INTERMEDIATE RAILS. WELD TO NO. 1.
- ④ 1" ϕ PIPE SLEEVE FOR NO. 2. PROVIDE "SLIDING FIT" WITH A MINIMUM OUT TO OUT DIMENSION OF 1 7/8".
- ⑤ 1/2" ϕ ROD SLEEVE FOR NO. 3. PROVIDE "SLIDING FIT" WITH A MINIMUM OUT TO OUT DIMENSION OF 1 5/8".
- ⑥ 1" ϕ PIPE SLEEVE \times 1'-10" LONG FOR NO. 2. PROVIDE 1/2" ϕ SURFACE WELDS ON ALL SIDES AS SHOWN. GRIND WELDS TO FIT FREE INTO I.D. OF NO. 2. PROVIDE 3/8" ϕ \times 1/2" WELDING STUDS ON TOP AND BOTTOM SURFACES AT CENTERLINE.
- ⑦ 1/2" ϕ ROD SLEEVE \times 1'-10" LONG FOR NO. 3. PROVIDE 1/2" ϕ SURFACE WELDS ON ALL SIDES AS SHOWN. GRIND WELDS TO FIT FREE INTO I.D. OF NO. 3. PROVIDE 3/8" ϕ \times 1/2" WELDING STUDS ON TOP AND BOTTOM SURFACES AT CENTERLINE.

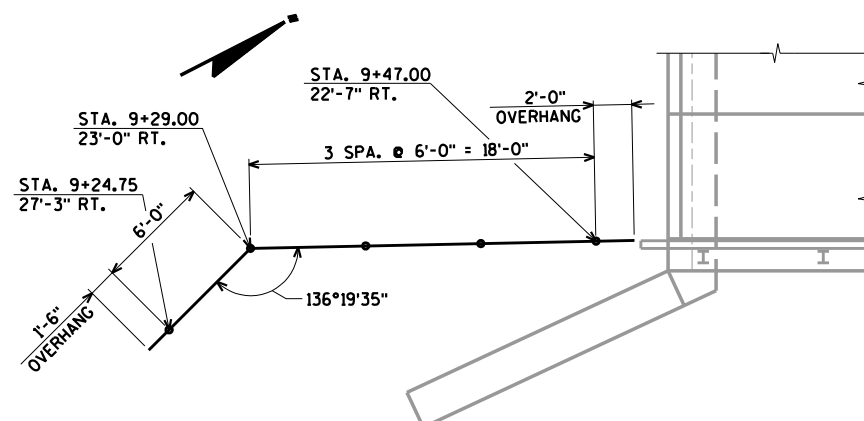PLAN OF PIPE RAILING
WING 1





NOTES
A WATERWAY MARKER APPLICATION AND PERMIT HAS BEEN OBTAINED. COORDINATE WITH WDNR FOR ANY VARIANCE FROM THE PERMIT.

MAINTAIN NAVIGATIONAL CHANNEL EXCEPT DURING ALLOWABLE CLOSURE FOR CONSTRUCTING BRIDGE SLAB AS SPECIFIED IN CITY ORDINANCE.


REPLACE "HAZARD WARNING" BUOY WITH "INFORMATIONAL" BUOY DURING CLEARANCE REDUCTION

LEGEND

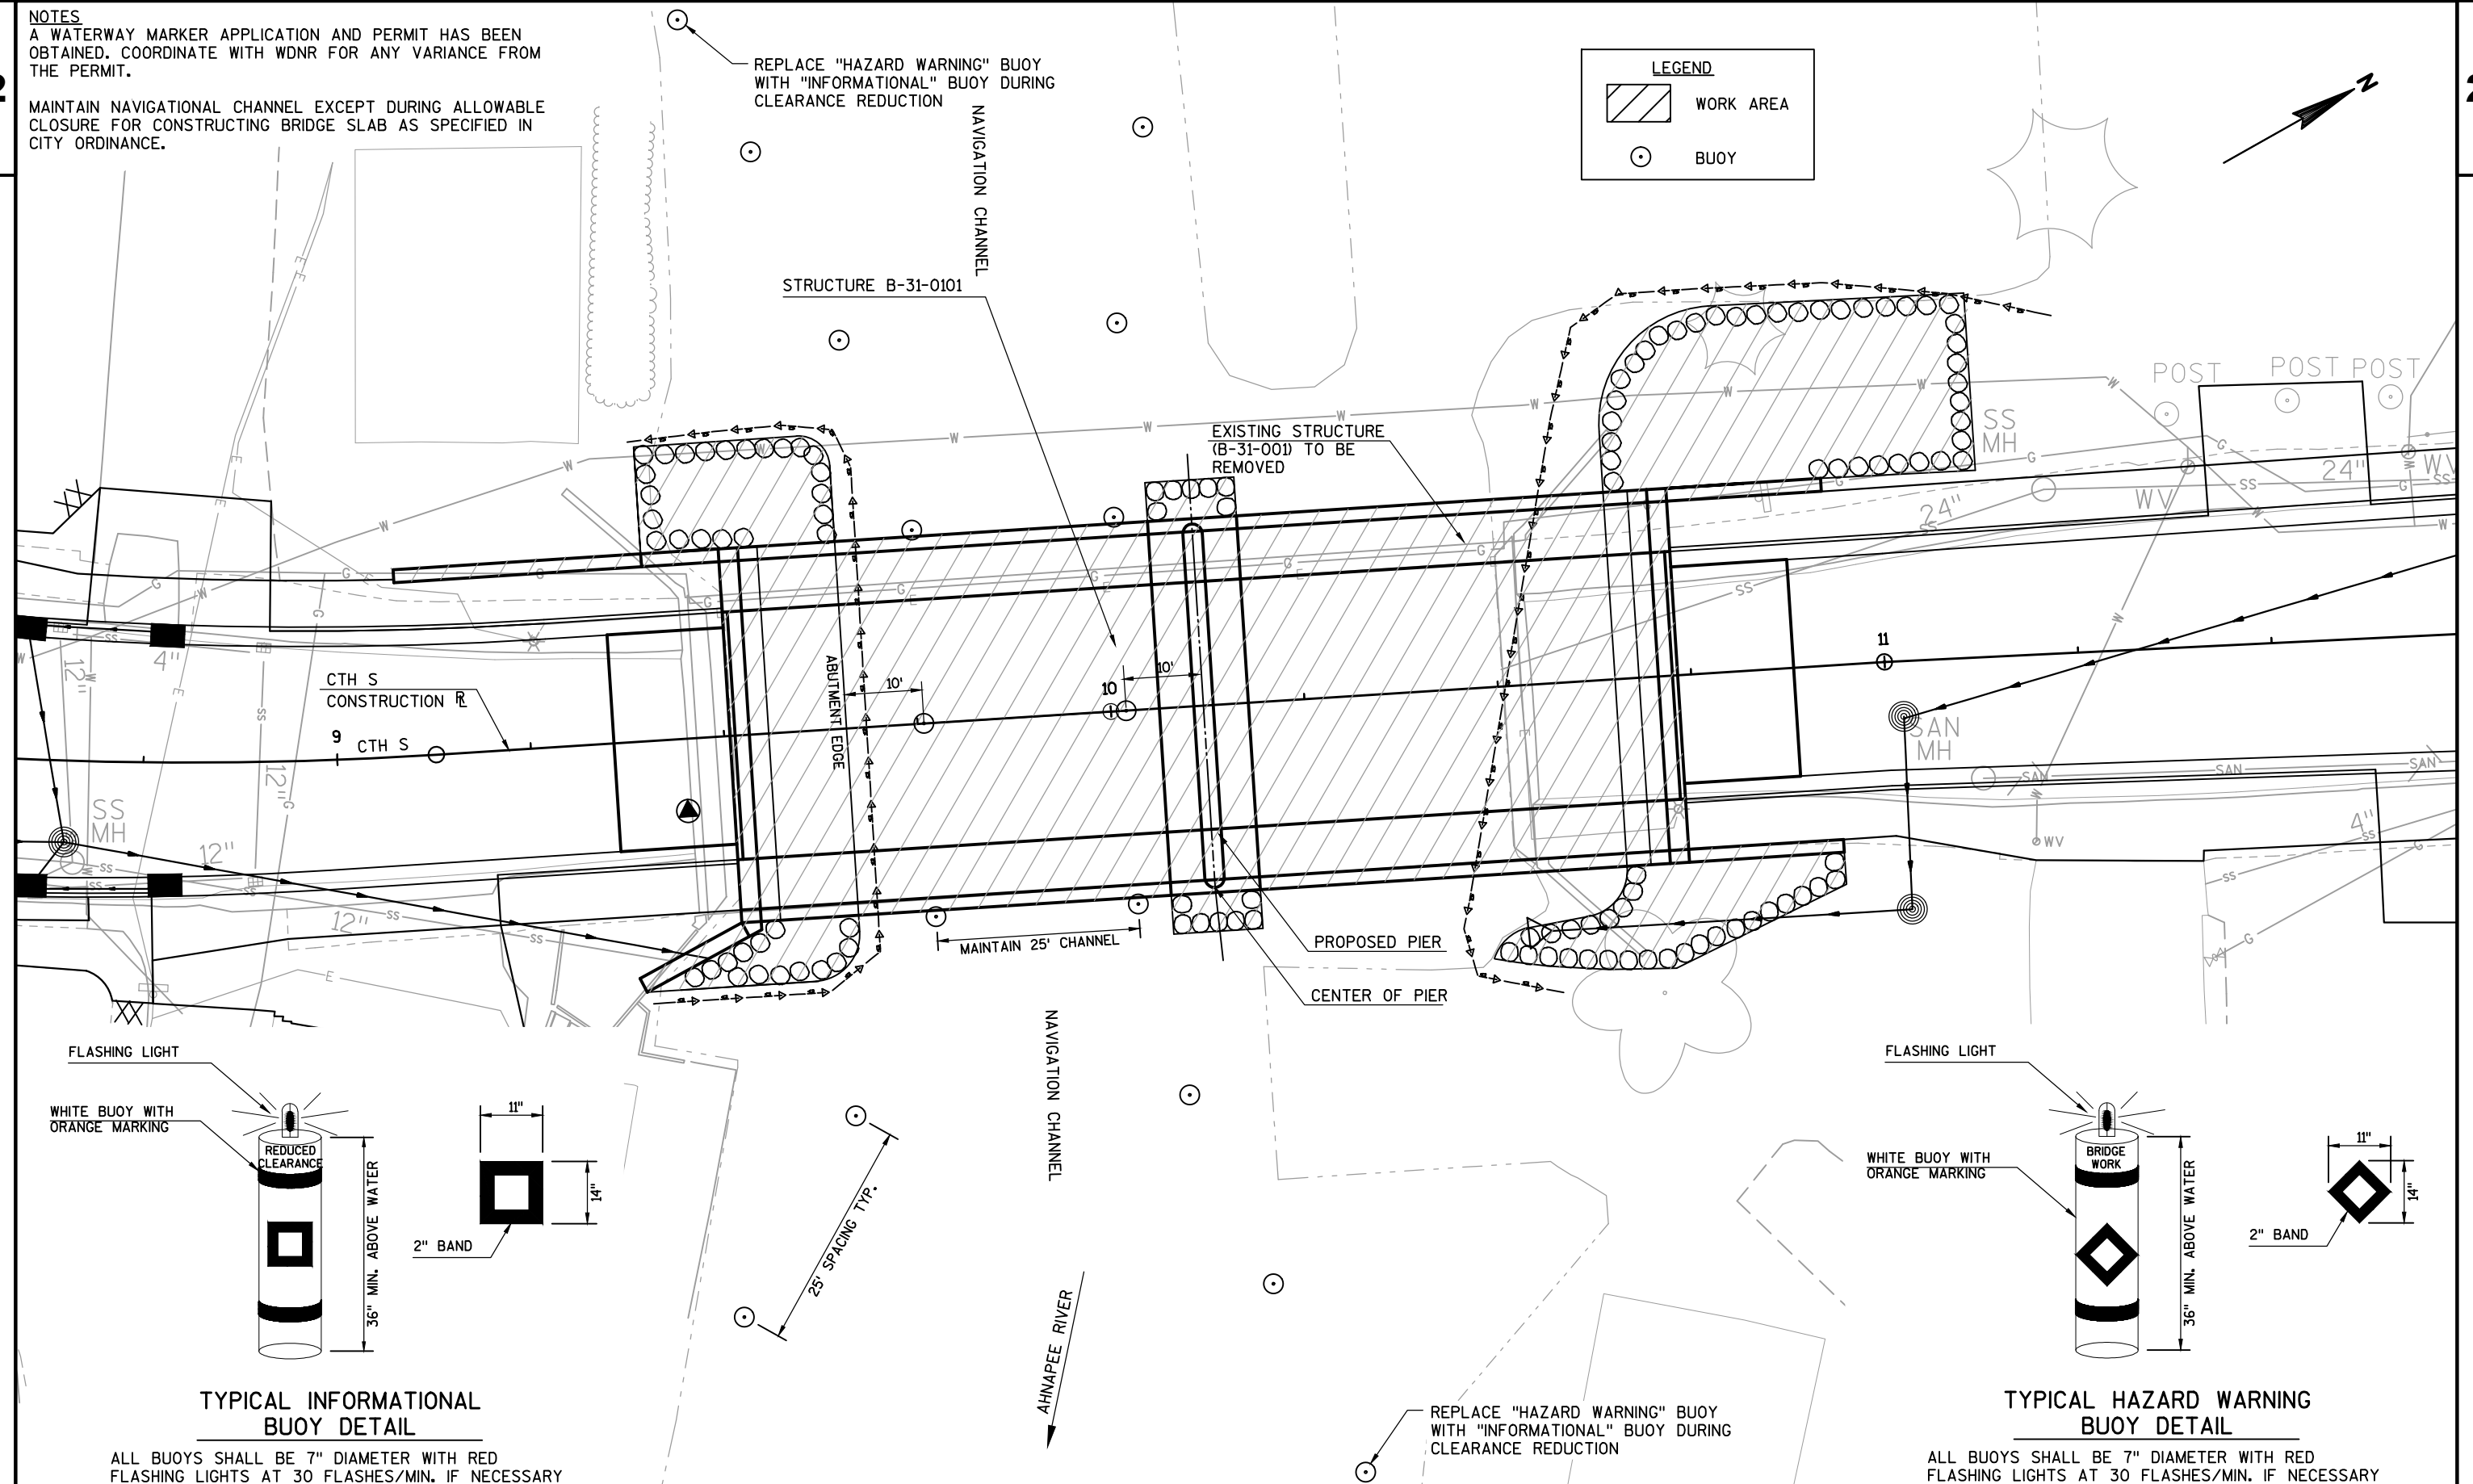 

FLASHING LIGHT

WHITE BUOY WITH ORANGE MARKING

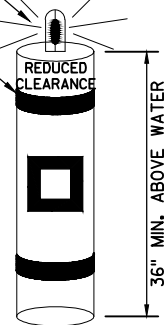


TYPICAL INFORMATIONAL BUOY DETAIL

ALL BUOYS SHALL BE 7" DIAMETER WITH RED FLASHING LIGHTS AT 30 FLASHES/MIN. IF NECESSARY

FLASHING LIGHT

WHITE BUOY WITH ORANGE MARKING

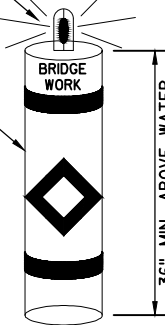

TYPICAL HAZARD WARNING BUOY DETAIL

ALL BUOYS SHALL BE 7" DIAMETER WITH RED FLASHING LIGHTS AT 30 FLASHES/MIN. IF NECESSARY

NOTES
A WATERWAY MARKER APPLICATION AND PERMIT HAS BEEN OBTAINED. COORDINATE WITH WDNR FOR ANY VARIANCE FROM THE PERMIT.

MAINTAIN NAVIGATIONAL CHANNEL EXCEPT DURING ALLOWABLE CLOSURE FOR CONSTRUCTING BRIDGE SLAB AS SPECIFIED IN CITY ORDINANCE.


LEGEND





WORK AREA







BUOY

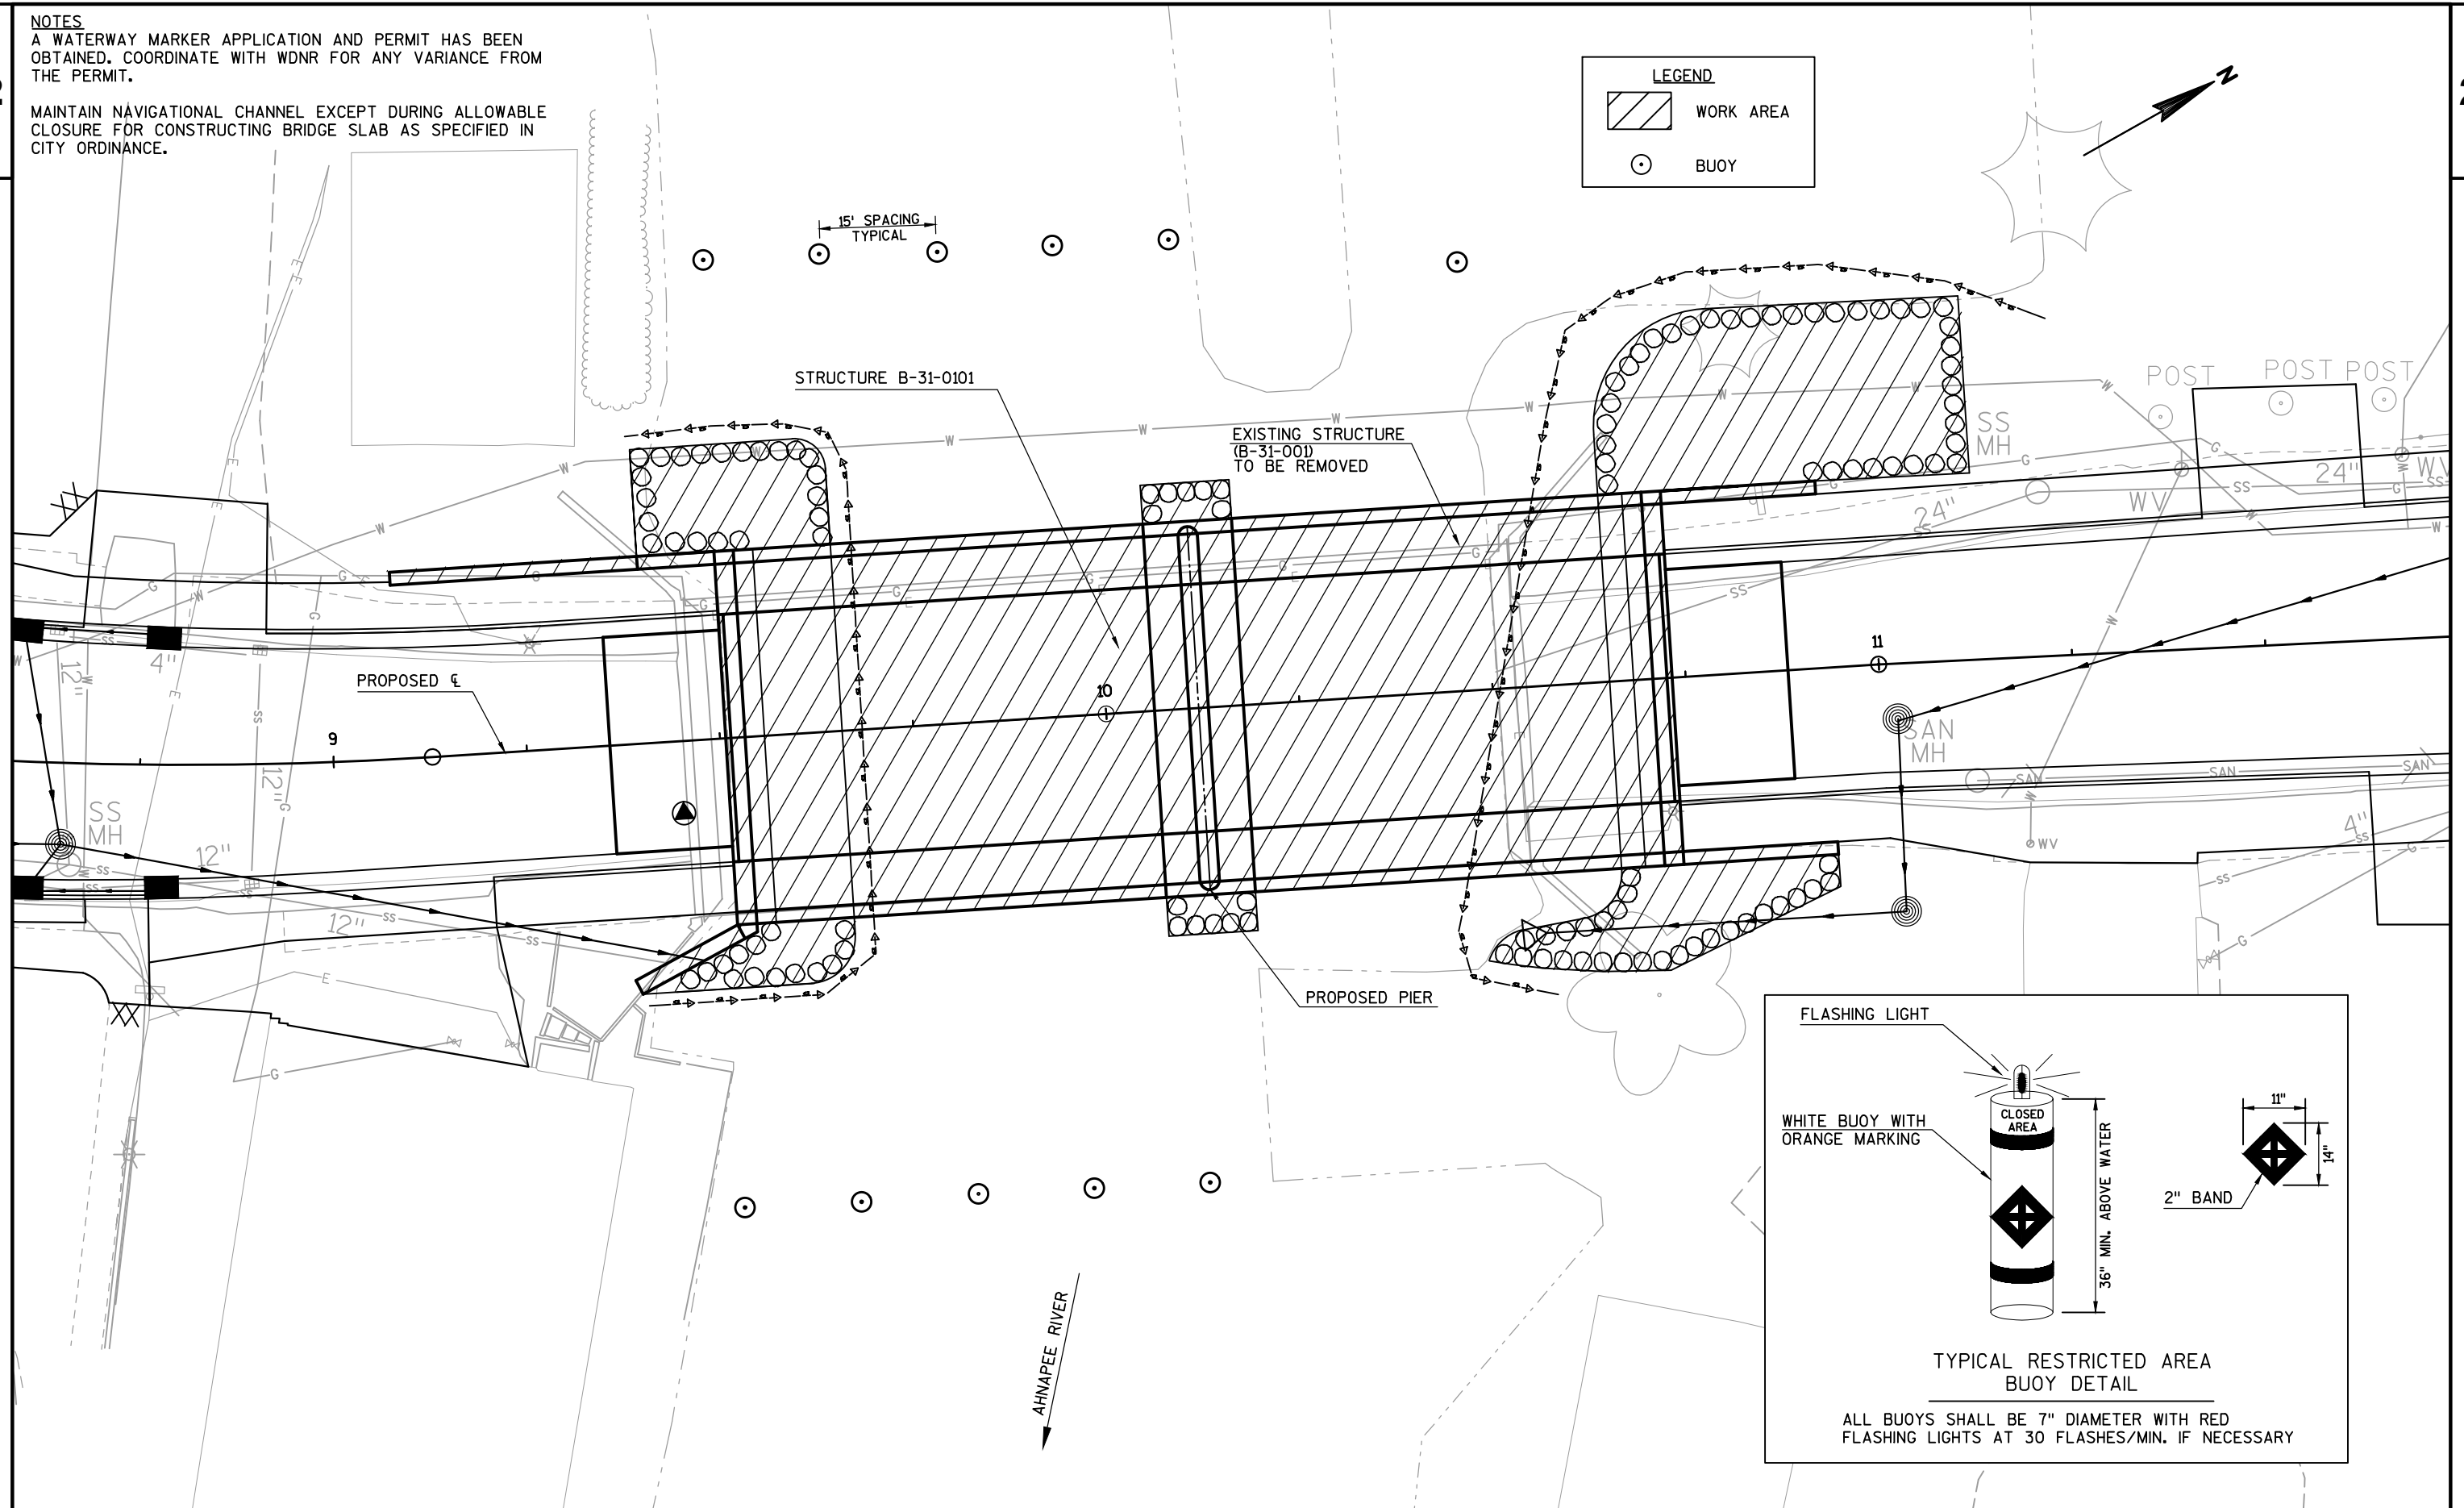

FLASHING LIGHT

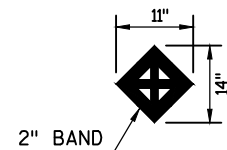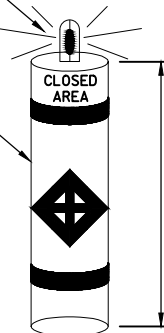WHITE BUOY WITH
ORANGE MARKINGTYPICAL RESTRICTED AREA
BUOY DETAILALL BUOYS SHALL BE 7" DIAMETER WITH RED
FLASHING LIGHTS AT 30 FLASHES/MIN. IF NECESSARY

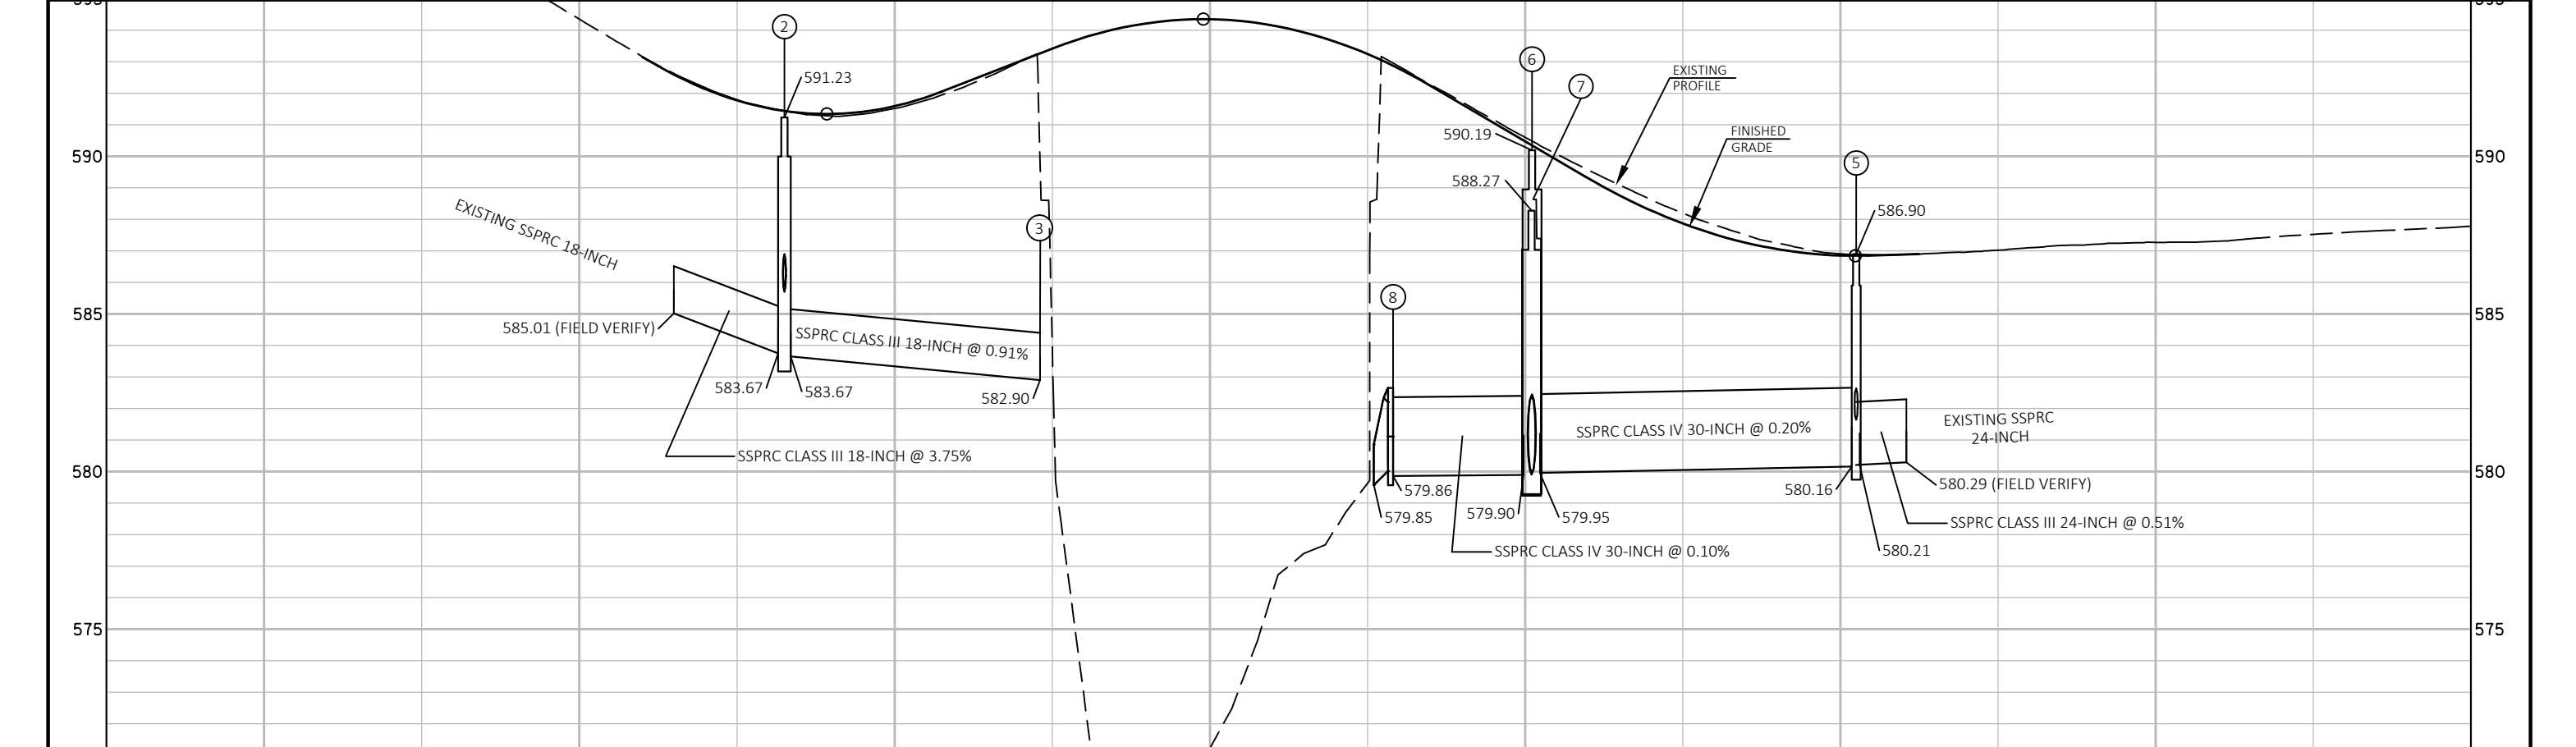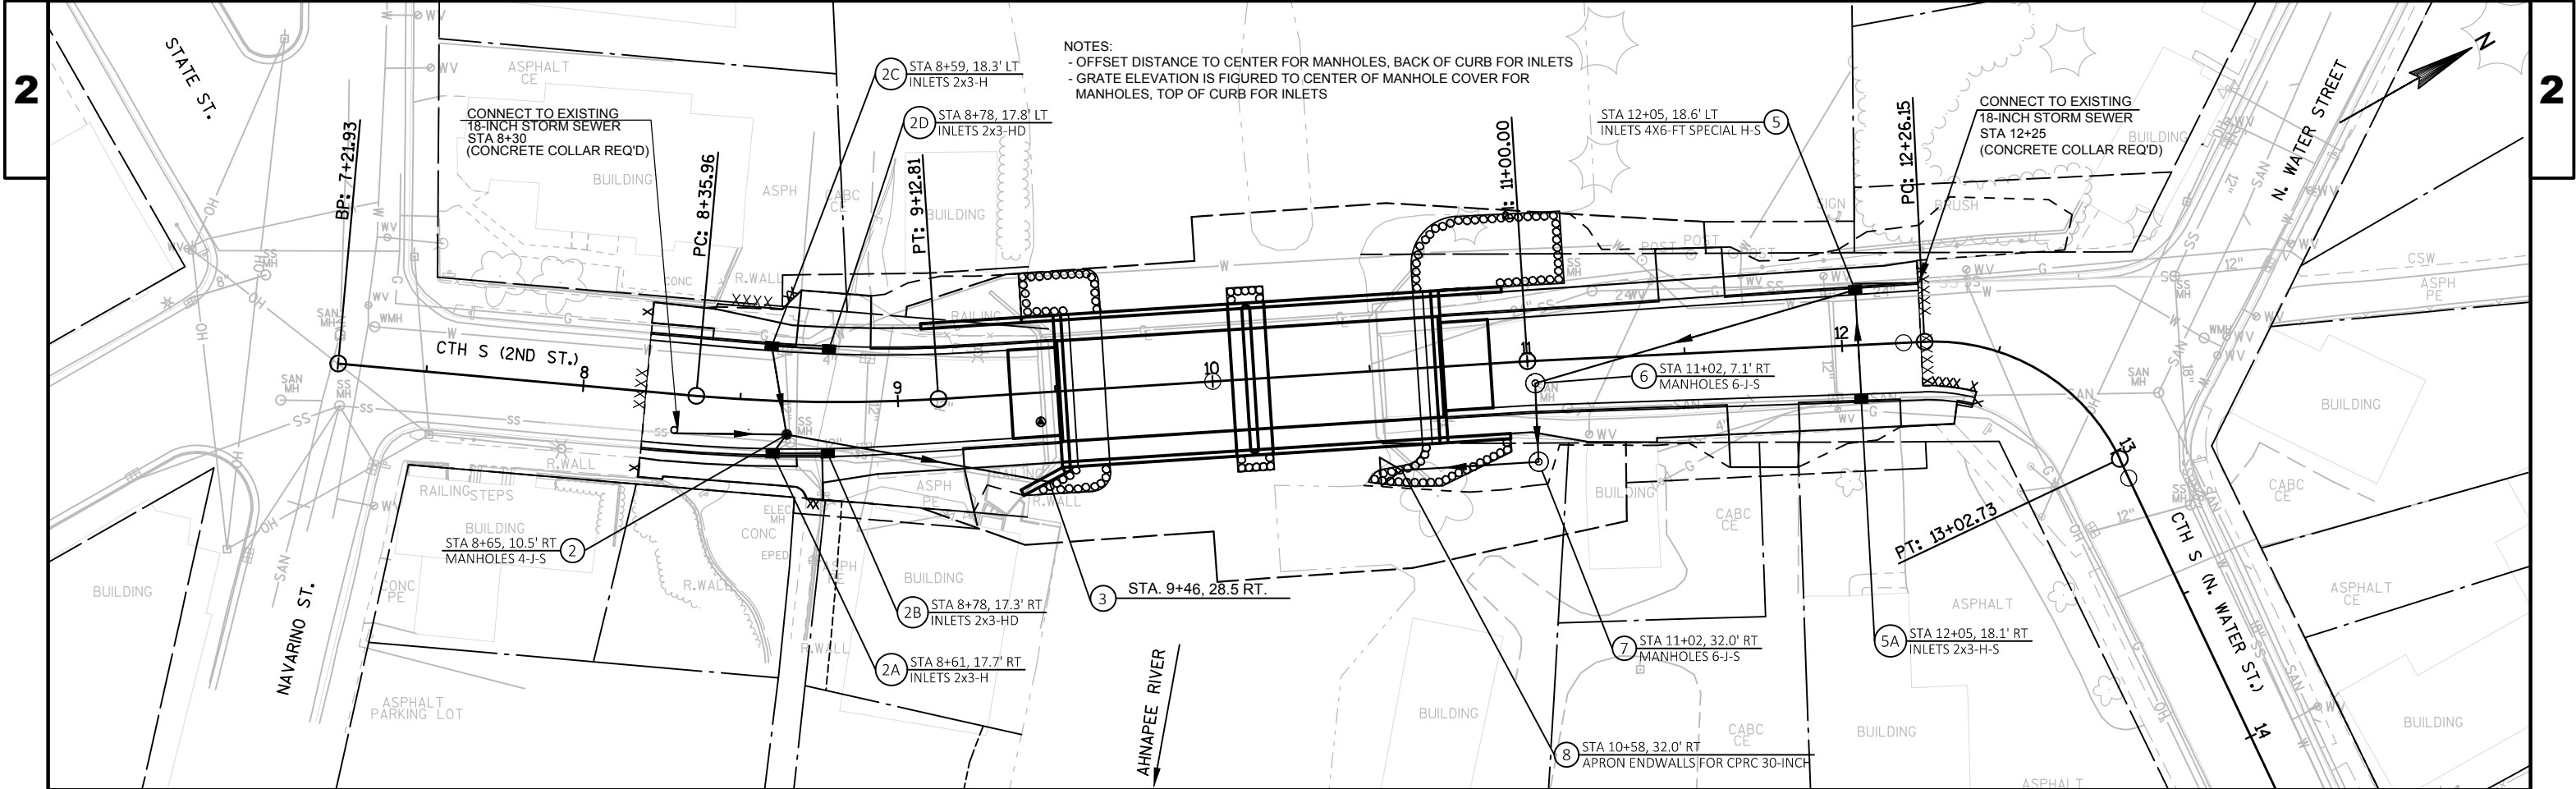

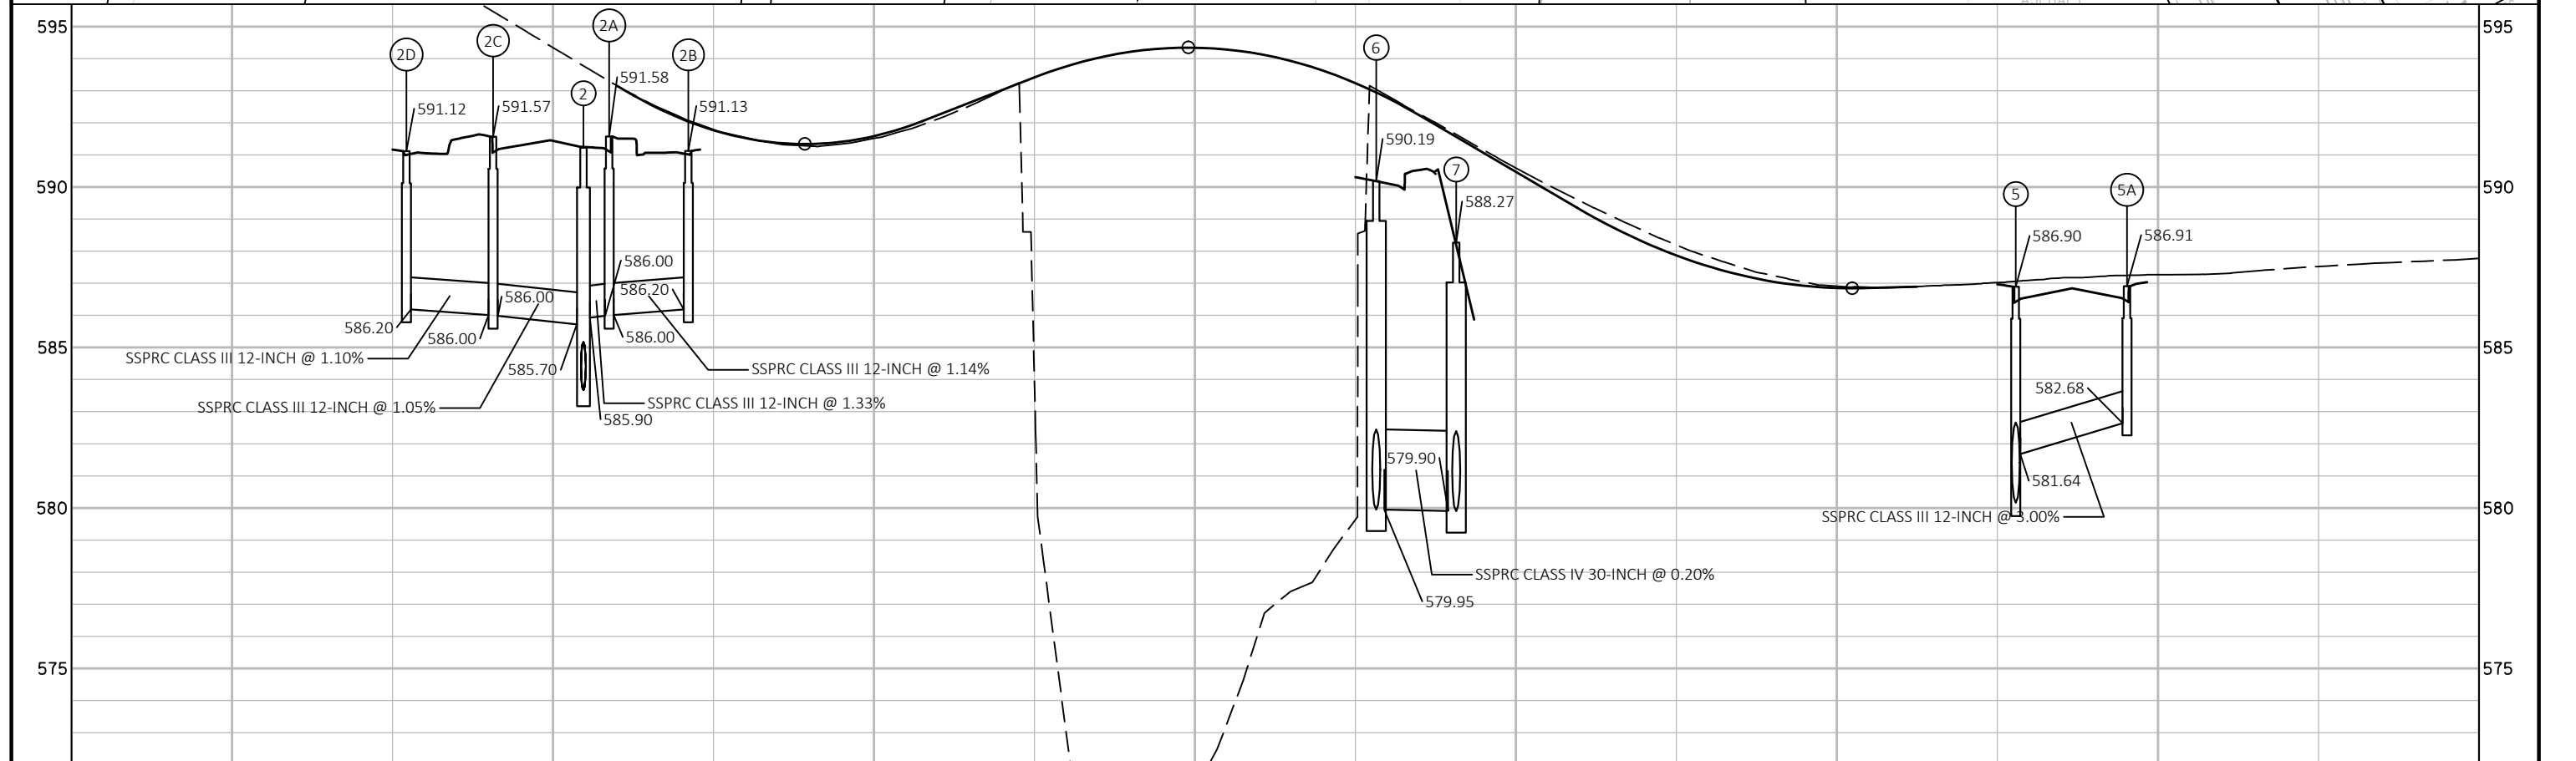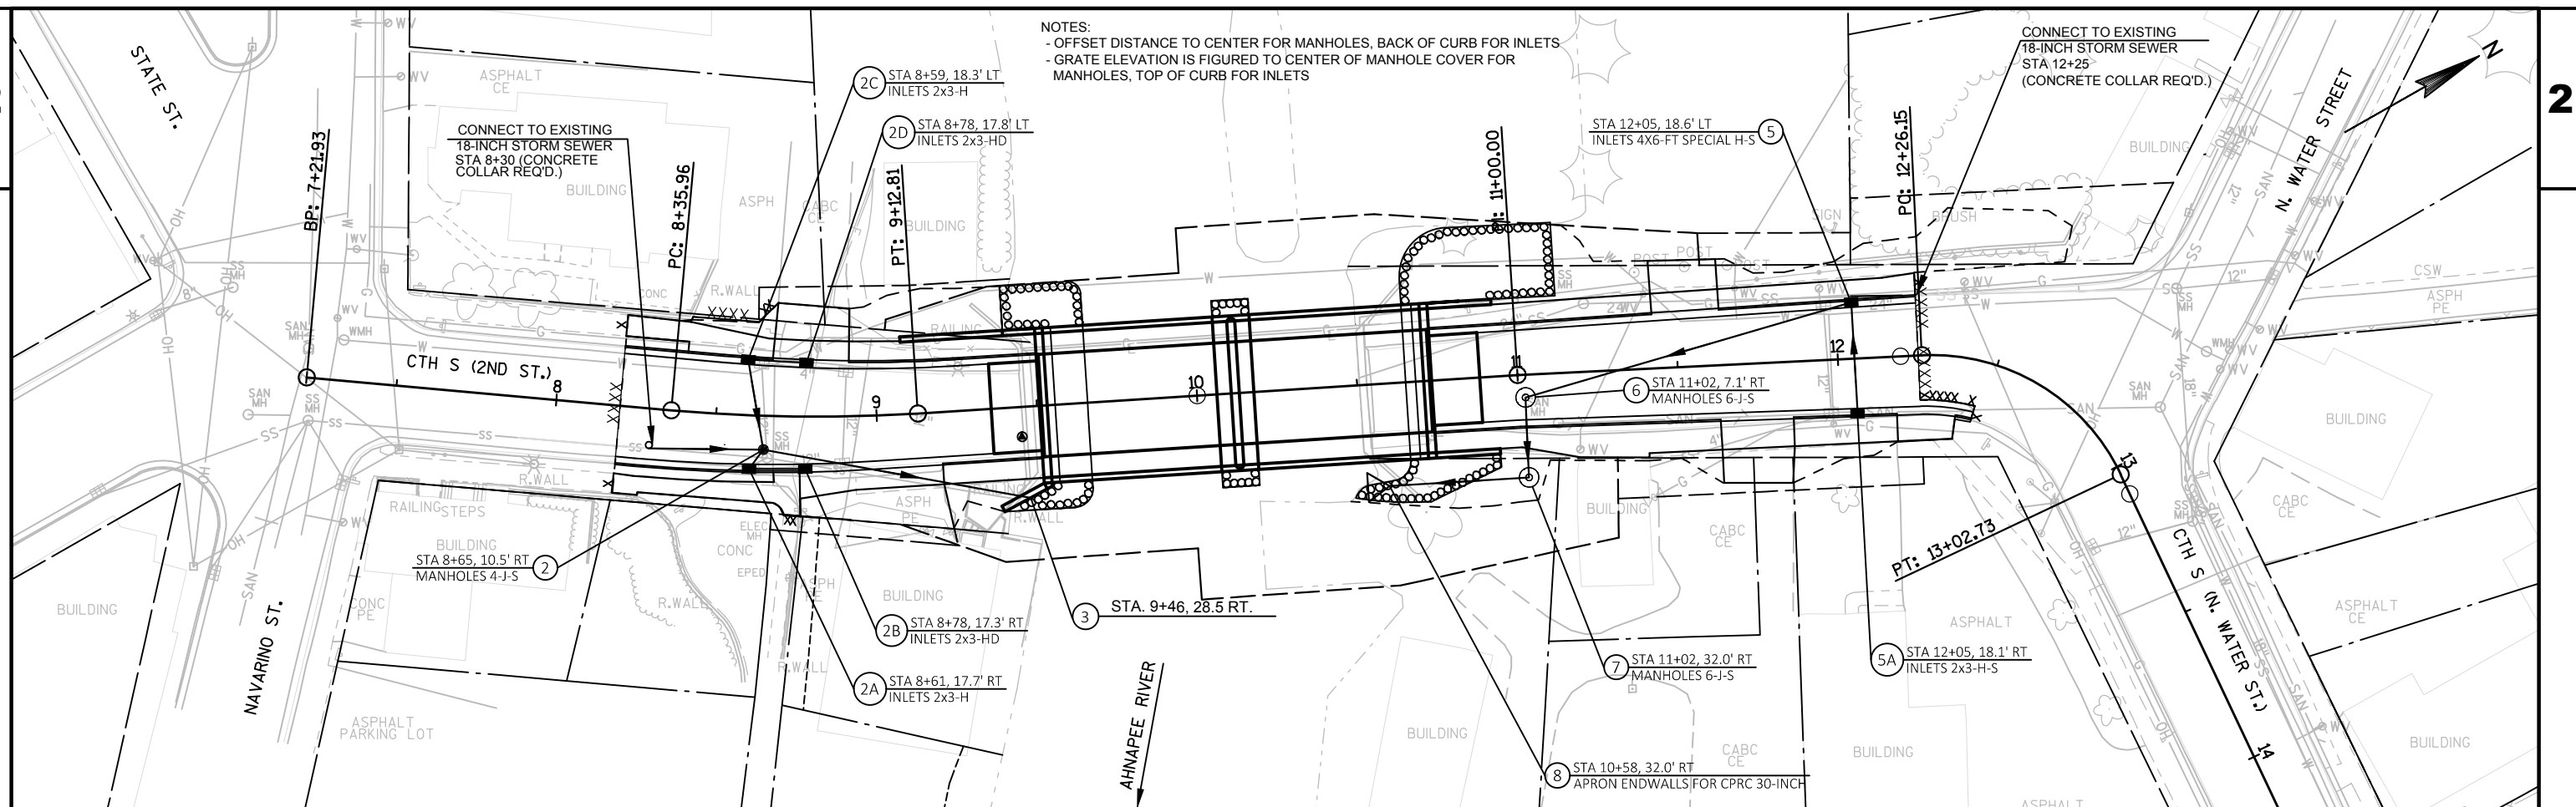

PROJECT NO:4409-12-71	HWY:CTH S	COUNTY:KEWAUNEE	STORM SEWER	SHEET	E
-----------------------	-----------	-----------------	-------------	-------	----------

FILE NAME : V:\TRANS-GB\450417 CTH S\ROADWAY\C3D\SHEETSP\PLAN\022501 SS.DWG
LAYOUT NAME - 022502 SS


PLOT DATE : 7/27/2018 11:32 AM

PLOT BY : SOUFAL, KEVIN






PLOT NAME :

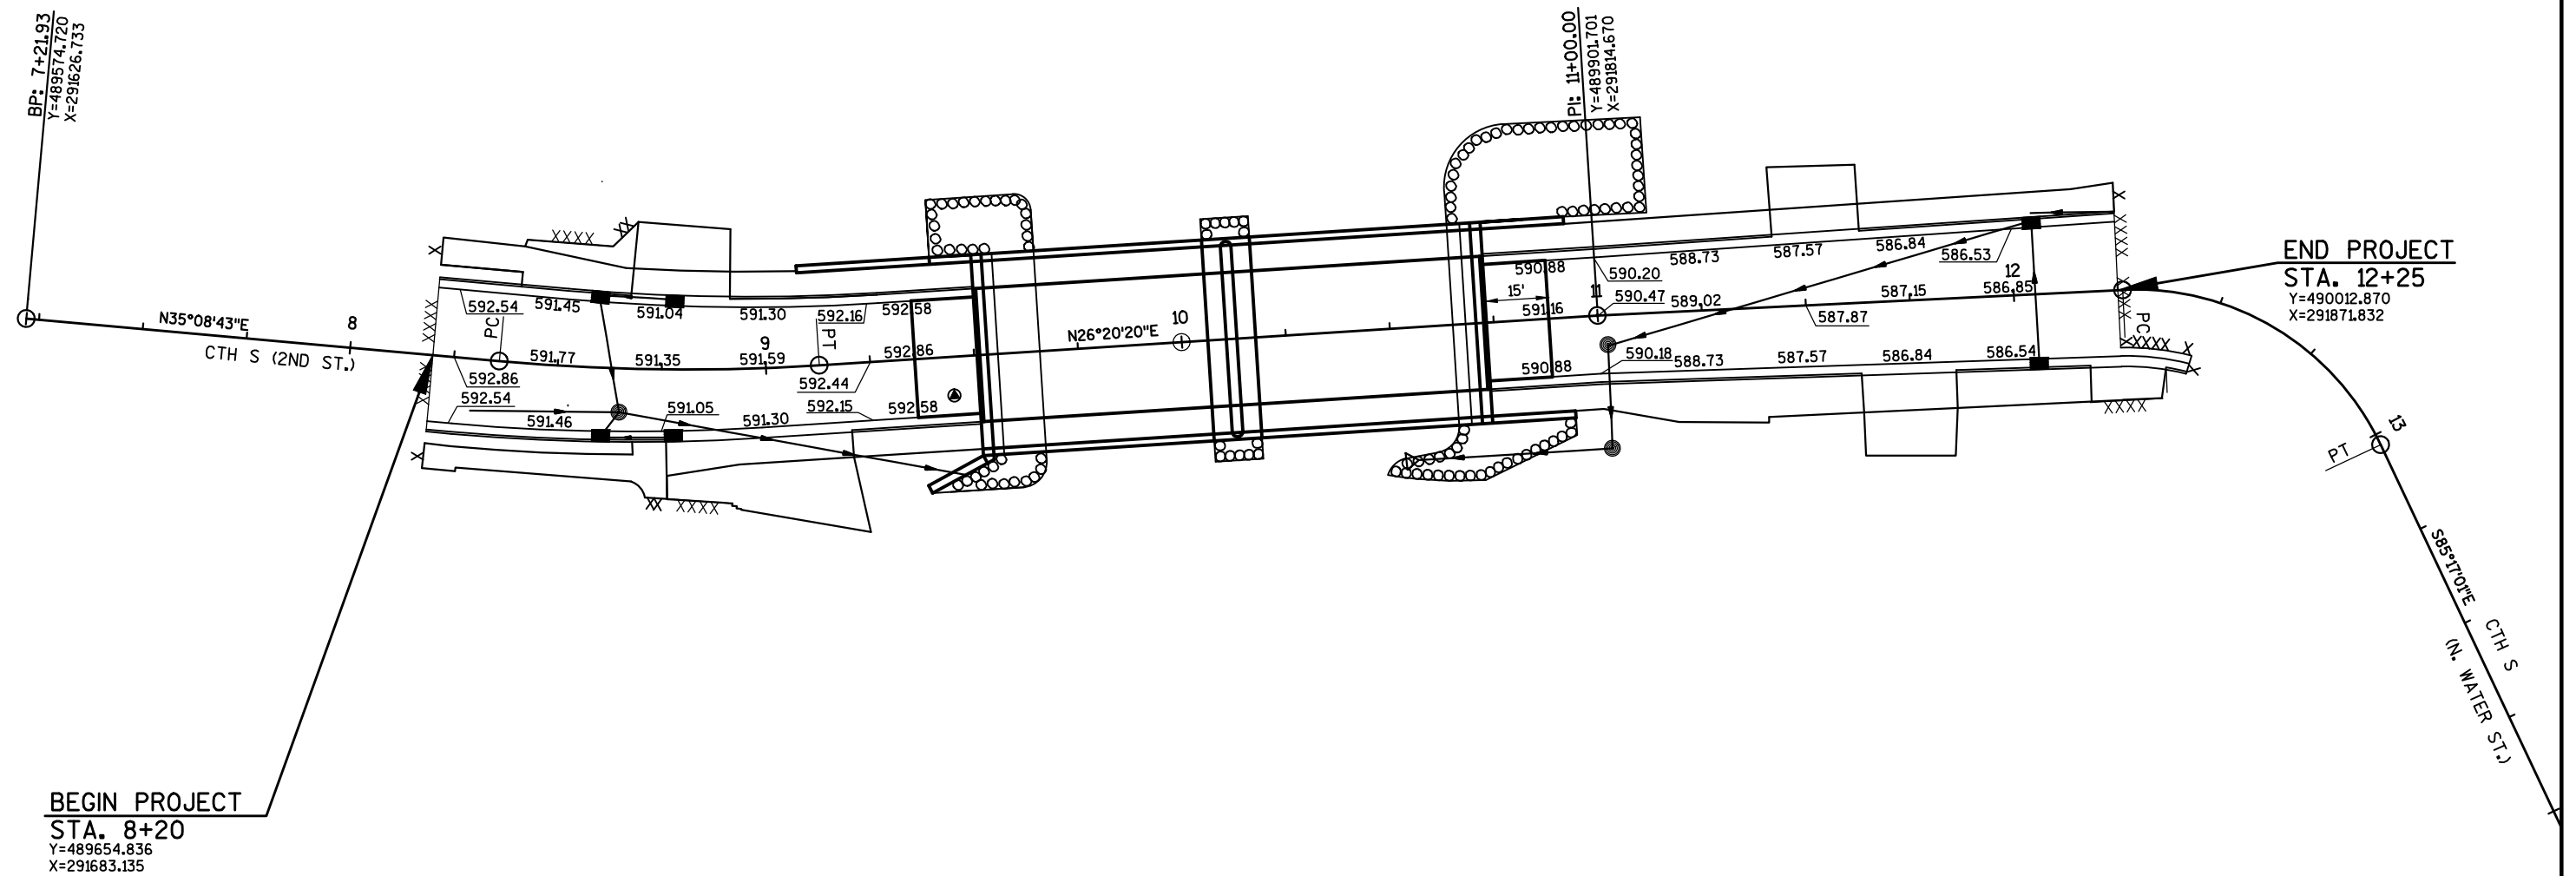PLOT SCALE : 1 IN=50 FT

WISDOT/CADDs SHEET 42


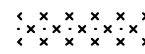


LEGEND

-  EROSION MAT CLASS 1, TYPE A URBAN
-  TURBIDITY BARRIER
-  SILT FENCE
-  SLOPE INTERCEPT
-  INLET PROTECTION

NOTE:

TYPE A INLET PROTECTION IS REQUIRED FOR ALL
INLETS AFTER INSTALLATION AND BEFORE CURB
PLACEMENT.
AFTER CURB PLACEMENT INSTALL TYPE C OR D
INLET PROTECTION.
(SEE MISCELLANEOUS QUANTITIES)

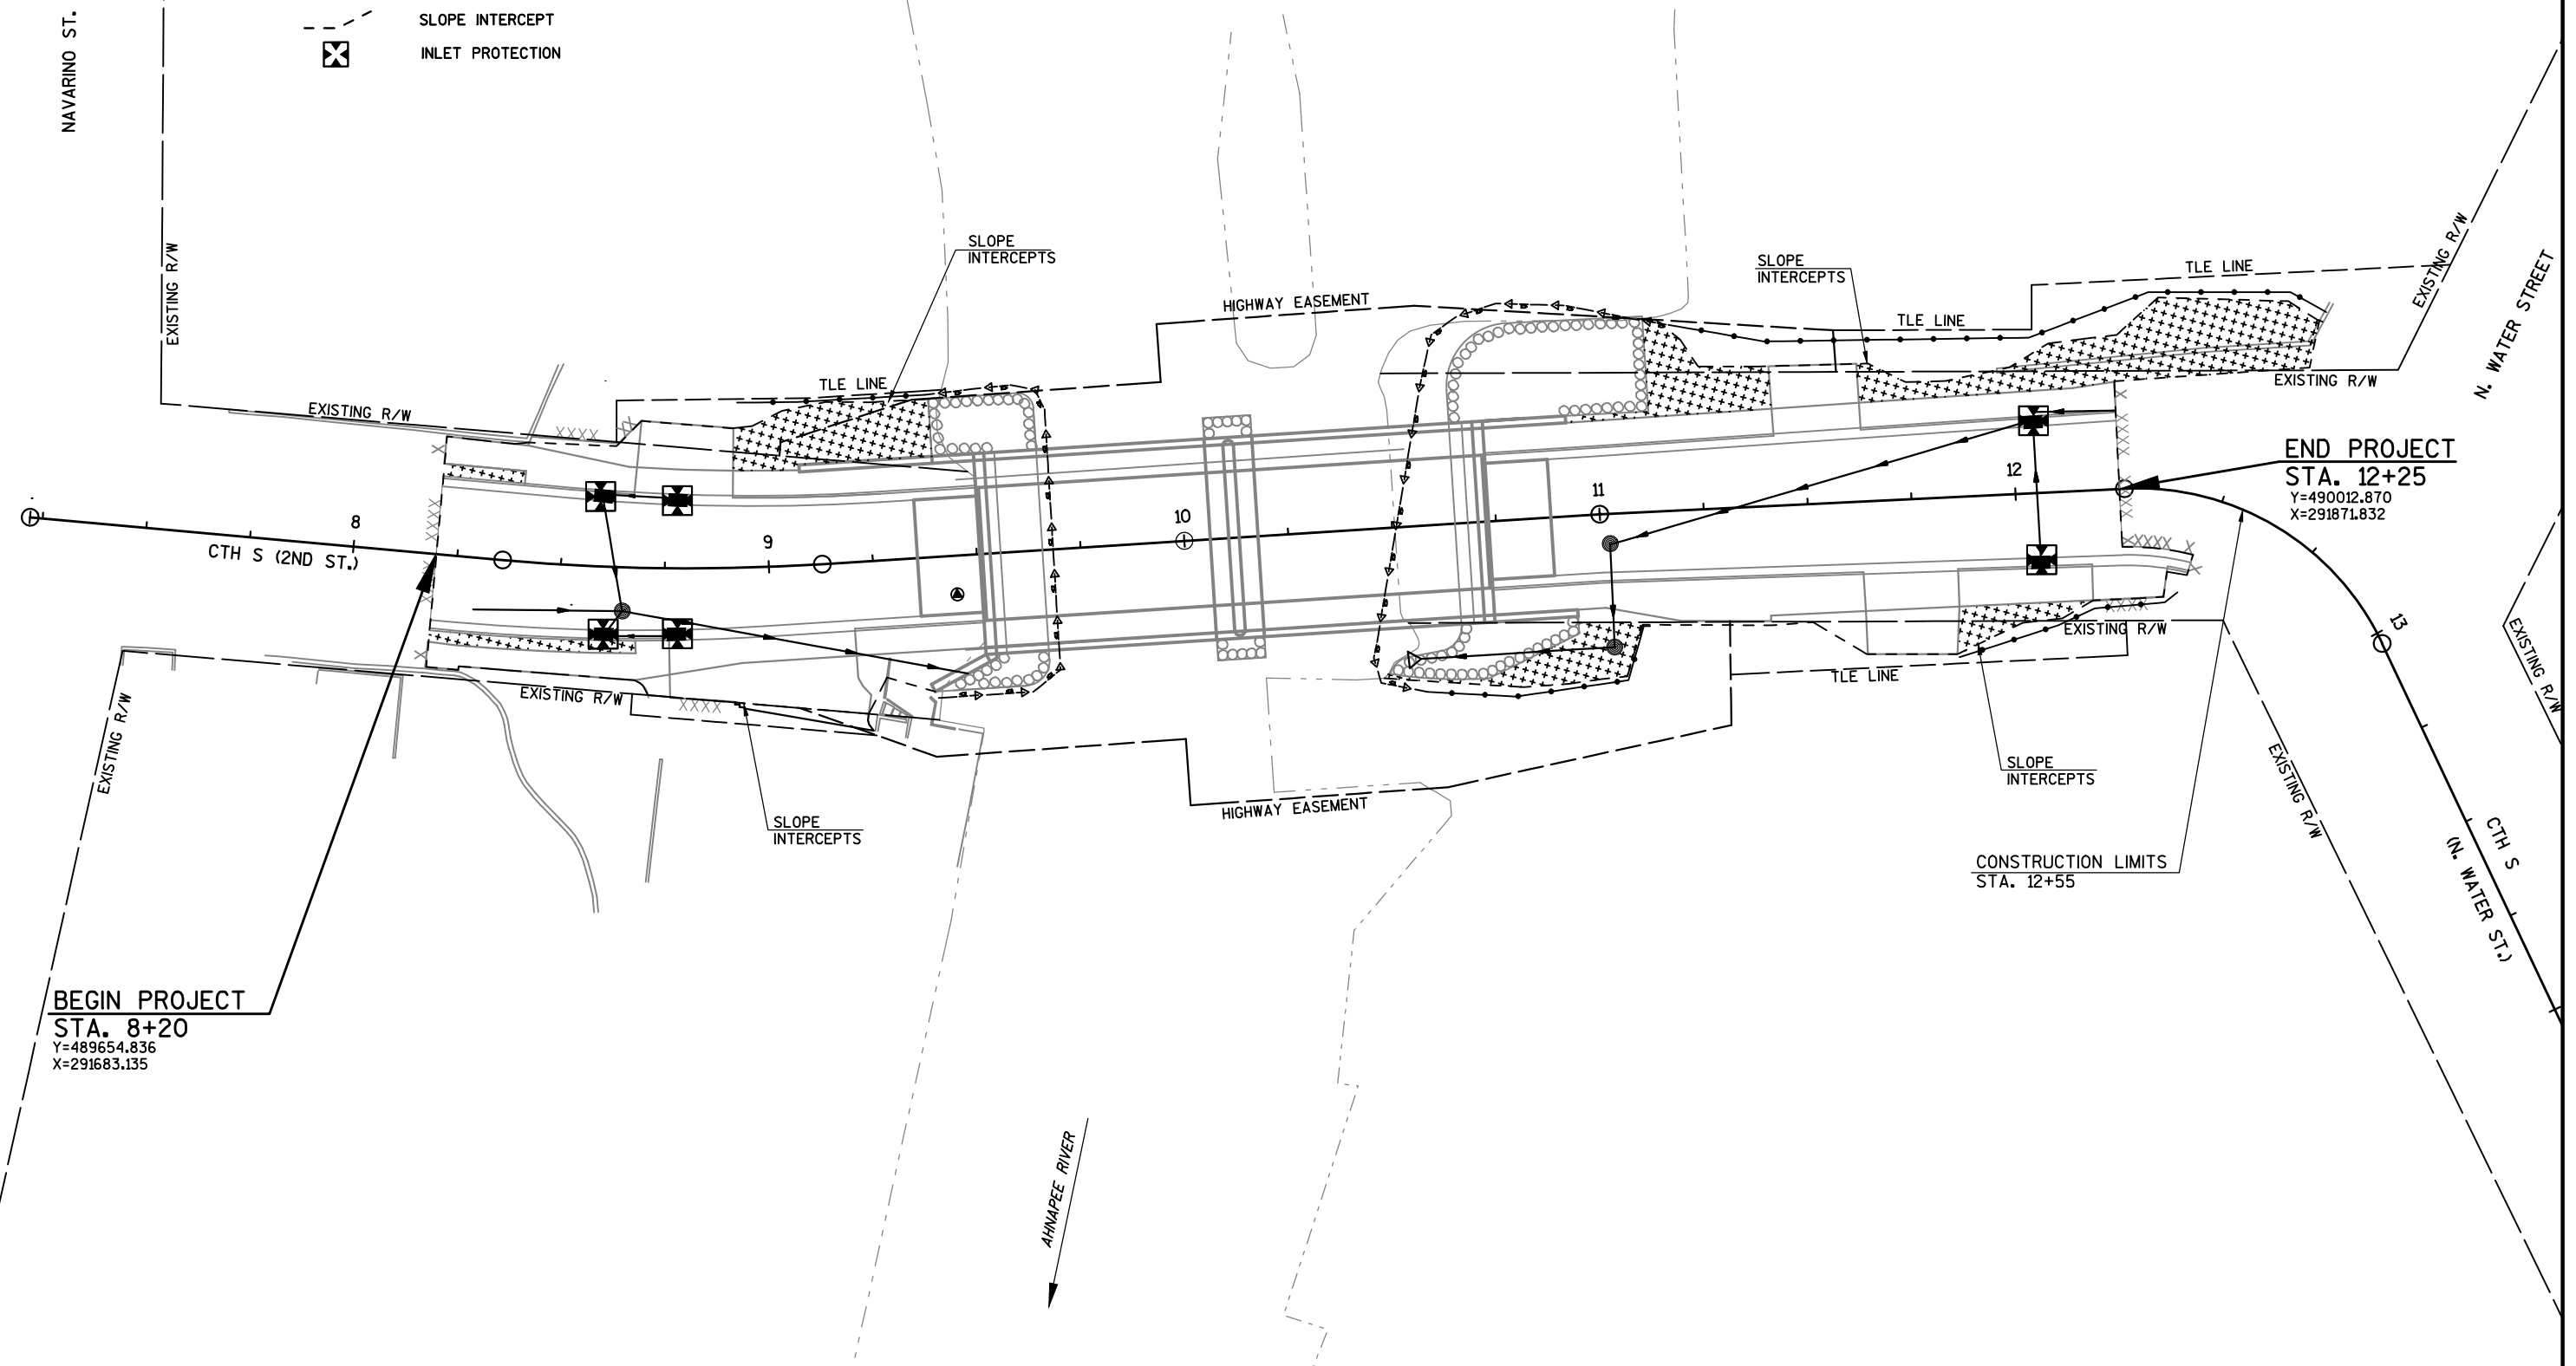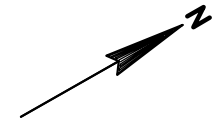

Estimate Of Quantities

4409-12-71

Line	Item	Item Description	Unit	Total	Qty
0002	201.0120	Clearing	ID	30.000	30.000
0004	201.0220	Grubbing	ID	30.000	30.000
0006	203.0600.S	Removing Old Structure Over Waterway With Minimal Debris (station) 01. STA 10+00	LS	1.000	1.000
0008	204.0100	Removing Pavement	SY	1,210.000	1,210.000
0010	204.0155	Removing Concrete Sidewalk	SY	365.000	365.000
0012	204.0165	Removing Guardrail	LF	100.000	100.000
0014	204.0210	Removing Manholes	EACH	2.000	2.000
0016	204.0220	Removing Inlets	EACH	6.000	6.000
0018	204.0245	Removing Storm Sewer (size) 01. 12-Inch or Less	LF	126.000	126.000
0020	204.0245	Removing Storm Sewer (size) 02. 18-Inch	LF	125.000	125.000
0022	204.0245	Removing Storm Sewer (size) 03. 24-Inch	LF	177.000	177.000
0024	204.9060.S	Removing (item description) 01. Wood Post	EACH	3.000	3.000
0026	204.9090.S	Removing (item description) 01. Retaining Wall	LF	90.000	90.000
0028	204.9090.S	Removing (item description) 02. Steel Railing	LF	195.000	195.000
0030	204.9090.S	Removing (item description) 03. Wood Landscaping Walls	LF	28.000	28.000
0032	205.0100	Excavation Common	CY	770.000	770.000
0034	206.1000	Excavation for Structures Bridges (structure) 01. B-31-101	LS	1.000	1.000
0036	206.1050.S	Underwater Foundation Inspection (location) Structure B-31-101	EACH	2.000	2.000
0038	206.3000	Excavation for Structures Retaining Walls (structure) 01. R-31-11	LS	1.000	1.000
0040	206.5000	Cofferdams (structure) 01. B-31-101	LS	1.000	1.000
0042	210.1500	Backfill Structure Type A	TON	1,595.000	1,595.000
0044	213.0100	Finishing Roadway (project) 01. 4409-12-71	EACH	1.000	1.000
0046	305.0110	Base Aggregate Dense 3/4-Inch	TON	15.000	15.000
0048	305.0120	Base Aggregate Dense 1 1/4-Inch	TON	1,100.000	1,100.000
0050	415.0410	Concrete Pavement Approach Slab	SY	100.000	100.000
0052	416.0160	Concrete Driveway 6-Inch	SY	29.000	29.000
0054	416.0260	Concrete Driveway HES 6-Inch	SY	22.000	22.000
0056	450.4000	HMA Cold Weather Paving	TON	122.000	122.000
0058	455.0605	Tack Coat	GAL	50.000	50.000
0060	460.2000	Incentive Density HMA Pavement	DOL	160.000	160.000
0062	460.5223	HMA Pavement 3 LT 58-28 S	TON	146.000	146.000
0064	460.5224	HMA Pavement 4 LT 58-28 S	TON	97.000	97.000
0066	465.0120	Asphaltic Surface Driveways and Field Entrances	TON	20.000	20.000
0068	502.0100	Concrete Masonry Bridges	CY	1,106.000	1,106.000
0070	502.3200	Protective Surface Treatment	SY	790.000	790.000
0072	504.0500	Concrete Masonry Retaining Walls	CY	53.000	53.000

Estimate Of Quantities

4409-12-71

Line	Item	Item Description	Unit	Total	Qty
0074	505.0400	Bar Steel Reinforcement HS Structures	LB	50,370.000	50,370.000
0076	505.0600	Bar Steel Reinforcement HS Coated Structures	LB	98,660.000	98,660.000
0078	511.1200	Temporary Shoring (structure) 01. B-31-101	SF	950.000	950.000
0080	511.1200	Temporary Shoring (structure) 01. R-31-11	SF	1,075.000	1,075.000
0082	513.2001	Railing Pipe	LF	27.500	27.500
0084	513.7084	Railing Steel Type NY4 01. B-31-101	LF	300.000	300.000
0086	513.7084	Railing Steel Type NY4 01. R-31-11	LF	33.000	33.000
0088	516.0500	Rubberized Membrane Waterproofing	SY	23.000	23.000
0090	520.8000	Concrete Collars for Pipe	EACH	2.000	2.000
0092	522.1030	Apron Endwalls for Culvert Pipe Reinforced Concrete 30-Inch	EACH	1.000	1.000
0094	550.0500	Pile Points	EACH	9.000	9.000
0096	550.1100	Piling Steel HP 10-Inch X 42 Lb	LF	170.000	170.000
0098	601.0411	Concrete Curb & Gutter 30-Inch Type D	LF	488.000	488.000
0100	602.0405	Concrete Sidewalk 4-Inch	SF	2,990.000	2,990.000
0102	606.0300	Riprap Heavy	CY	290.000	290.000
0104	608.0312	Storm Sewer Pipe Reinforced Concrete Class III 12-Inch	LF	106.000	106.000
0106	608.0318	Storm Sewer Pipe Reinforced Concrete Class III 18-Inch	LF	121.000	121.000
0108	608.0324	Storm Sewer Pipe Reinforced Concrete Class III 24-Inch	LF	16.000	16.000
0110	608.0430	Storm Sewer Pipe Reinforced Concrete Class IV 30-Inch	LF	175.000	175.000
0112	611.0535	Manhole Covers Type J-Special	EACH	3.000	3.000
0114	611.0624	Inlet Covers Type H	EACH	2.000	2.000
0116	611.0639	Inlet Covers Type H-S	EACH	1.000	1.000
0118	611.2004	Manholes 4-FT Diameter	EACH	1.000	1.000
0120	611.2006	Manholes 6-FT Diameter	EACH	2.000	2.000
0122	611.3230	Inlets 2x3-FT	EACH	5.000	5.000
0124	612.0406	Pipe Underdrain Wrapped 6-Inch	LF	295.000	295.000
0126	619.1000	Mobilization	EACH	1.000	1.000
0128	624.0100	Water	MGAL	13.000	13.000
0130	625.0100	Topsoil	SY	420.000	420.000
0132	627.0200	Mulching	SY	125.000	125.000
0134	628.1504	Silt Fence	LF	410.000	410.000
0136	628.1520	Silt Fence Maintenance	LF	820.000	820.000
0138	628.1905	Mobilizations Erosion Control	EACH	5.000	5.000
0140	628.1910	Mobilizations Emergency Erosion Control	EACH	3.000	3.000
0142	628.2006	Erosion Mat Urban Class I Type A	SY	415.000	415.000
0144	628.6005	Turbidity Barriers	SY	340.000	340.000

Estimate Of Quantities

4409-12-71

Line	Item	Item Description	Unit	Total	Qty
0146	628.7005	Inlet Protection Type A	EACH	6.000	6.000
0148	628.7015	Inlet Protection Type C	EACH	2.000	2.000
0150	628.7020	Inlet Protection Type D	EACH	4.000	4.000
0152	628.7560	Tracking Pads	EACH	2.000	2.000
0154	629.0210	Fertilizer Type B	CWT	0.400	0.400
0156	630.0140	Seeding Mixture No. 40	LB	8.000	8.000
0158	630.0200	Seeding Temporary	LB	12.000	12.000
0160	642.5001	Field Office Type B	EACH	1.000	1.000
0162	643.0300	Traffic Control Drums	DAY	3,510.000	3,510.000
0164	643.0410	Traffic Control Barricades Type II	DAY	936.000	936.000
0166	643.0420	Traffic Control Barricades Type III	DAY	2,808.000	2,808.000
0168	643.0705	Traffic Control Warning Lights Type A	DAY	4,680.000	4,680.000
0170	643.0900	Traffic Control Signs	DAY	3,393.000	3,393.000
0172	643.1050	Traffic Control Signs PCMS	DAY	14.000	14.000
0174	643.5000	Traffic Control	EACH	1.000	1.000
0176	645.0111	Geotextile Type DF Schedule A	SY	50.000	50.000
0178	645.0120	Geotextile Type HR	SY	570.000	570.000
0180	646.1020	Marking Line Epoxy 4-Inch	LF	810.000	810.000
0182	646.8120	Marking Curb Epoxy	LF	810.000	810.000
0184	650.4000	Construction Staking Storm Sewer	EACH	11.000	11.000
0186	650.4500	Construction Staking Subgrade	LF	283.000	283.000
0188	650.5000	Construction Staking Base	LF	283.000	283.000
0190	650.5500	Construction Staking Curb Gutter and Curb & Gutter	LF	585.000	585.000
0192	650.6500	Construction Staking Structure Layout (structure) 01. B-31-101	LS	1.000	1.000
0194	650.6500	Construction Staking Structure Layout (structure) 02. R-31-11	LS	1.000	1.000
0196	650.9910	Construction Staking Supplemental Control (project) 01. 4409-12-71	LS	1.000	1.000
0198	650.9920	Construction Staking Slope Stakes	LF	283.000	283.000
0200	690.0150	Sawing Asphalt	LF	90.000	90.000
0202	690.0250	Sawing Concrete	LF	125.000	125.000
0204	715.0415	Incentive Strength Concrete Pavement	DOL	500.000	500.000
0206	715.0502	Incentive Strength Concrete Structures	DOL	6,954.000	6,954.000
0208	999.1500.S	Crack and Damage Survey	LS	1.000	1.000
0210	ASP.1T0A	On-the-Job Training Apprentice at \$5.00/HR	HRS	600.000	600.000
0212	ASP.1T0G	On-the-Job Training Graduate at \$5.00/HR	HRS	1,200.000	1,200.000
0214	SPV.0060	Special 01. Inlet Covers Type H-D	EACH	3.000	3.000
0216	SPV.0060	Special 02. Inlets 4x6-Ft Special	EACH	1.000	1.000
0218	SPV.0060	Special 03. Reconnect Existing Storm Sewer Lateral	EACH	1.000	1.000

Estimate Of Quantities

4409-12-71

Line	Item	Item Description	Unit	Total	Qty
0220	SPV.0060	Special 04. Adjusting Water Service Curb Stops	EACH	5.000	5.000
0222	SPV.0060	Special 05. Utility Line Opening	EACH	5.000	5.000
0224	SPV.0060	Special 06. Adjusting Sanitary Manhole Cover	EACH	1.000	1.000
0226	SPV.0090	Special 01. Concrete Curb and Gutter HES 30-Inch Type D	LF	23.000	23.000
0228	SPV.0090	Special 02. Concrete Curb and Gutter SHES 30-Inch Type D	LF	76.000	76.000
0230	SPV.0180	Special 01. Driveway SHES 6-Inch	SY	48.000	48.000
0232	SPV.0180	Special 02. Shredded Hardwood Bark Mulch	SY	19.000	19.000
0234	SPV.0195	Special 01. Excavation, Hauling, and Disposal of Lead Contaminated Sediment	TON	680.000	680.000

CLEARING AND GRUBBING

STATION	LOCATION	201.0120 CLEARING ID	201.0220 GRUBBING ID
10+69	CTH S, RT	24	24
10+85	CTH S, LT	6	6
TOTALS		30	30

REMOVING GUARDRAIL

STATION	TO	STATION	LOCATION	204.0165 LF
11+69	-	12+53	CTH S, LT	100
TOTAL				100

REMOVING MANHOLES

STATION	LOCATION	204.0210 EACH
8+66	CTH S, RT	1
11+22	CTH S, LT	1
TOTALS		2

REMOVING PAVEMENT

STATION	TO	STATION	LOCATION	204.0100 SY	REMARKS
8+20	-	9+45	CTH S	510	INCLUDES CONCRETE DRIVEWAYS
10+53	-	12+46	CTH S	700	INCLUDES CONCRETE DRIVEWAYS
TOTAL				1,210	

REMOVING STORM SEWER

STATION	TO	STATION	LOCATION	204.0245.01 12-INCH OR LESS LF	204.0245.02 18-INCH LF	204.0245.03 24-INCH LF
8+20	-	9+41	CTH S	-	125	-
		8+62	CTH S	35	-	-
		8+90	CTH S	26	-	-
8+62	-	8+90	CTH S	29	-	-
10+50	-	12+25	CTH S	-	-	177
TOTAL				36	-	-
TOTALS				126	125	177

REMOVING INLETS

STATION	LOCATION	204.0220 EACH
8+62	CTH S, LT & RT	2
8+90	CTH S, LT & RT	2
11+97	CTH S, LT & RT	2
TOTALS		6

REMOVING RETAINING WALL

STATION	TO	STATION	LOCATION	204.9090.S.01 LF
11+96	-	12+55	CTH S, LT	90
TOTAL				90

REMOVING WOOD LANDSCAPING WALLS

STATION	TO	STATION	LOCATION	204.9090.S.03 LF
9+25	-	9+27	CTH S, RT	10
9+32	-	9+45	CTH S, RT	18
TOTAL				28

REMOVING CONCRETE SIDEWALK

STATION	TO	STATION	LOCATION	204.0155 SY
8+20	-	9+51	CTH S, LT	62
8+20	-	9+51	CTH S, RT	58
10+53	-	12+25	CTH S, LT	131
10+53	-	12+25	CTH S, RT	114
TOTAL				365

REMOVING WOOD POST

STATION	TO	STATION	LOCATION	204.9060.S.01 EACH
11+37	-	11+67	CTH S, LT	3
TOTAL				3

REMOVING STEEL RAILING

STATION	TO	STATION	LOCATION	204.9090.S.02 LF
9+07	-	9+45	CTH S, LT	38
9+27	-	9+44	CTH S, RT	17
10+53	-	11+33	CTH S, LT	80
10+53	-	11+13	CTH S, RT	60
TOTAL				195

ALL ITEMS ARE CATEGORY 0010 UNLESS OTHERWISE STATED

EARTHWORK SUMMARY

Division	From/To Station	Location	Excavation Common (1) (Item 205.0100)	Unusable Pavement Material (4)	Available Material (5)	Unexpanded Fill	Expanded Fill (13)	Mass Ordinate +/- (14)	Waste	Comment:
			Cut				Factor 1.30			
1	8+20 - 12+25	CTH S	770	446	324	43	56	267	267	
Division 1 Total			770	446	324	43	56	267	267	
			Total Common Exc							

- 1) Common Excavation includes existing asphalt and concrete. Item number 205.0100
- 4) Unusable Pavmeent Material = Existing Asphaltic & Concrete Pavement. Material is to be w asted offsite
- 5) Available Material = Cut - Unusable Pavement Material
- 13) Expanded Fill Factor = 1.30, Expanded Fill = Unexpanded Fill * Fill Factor
- 14) The Mass Ordinate + or - Qty calculated for the Division. Plus quantity indicates an excess of material w ithin the Division. Minus indicates a shortage of material w ithin the Division.

BASE AGGREGATE DENSE AND WATER

STATION	TO	STATION	LOCATION	305.0110 3/4-INCH TON	305.0120 1 1/4-INCH TON	624.0100 WATER MGAL
8+20	-	9+51	CTH S	-	470	5
10+73	-	12+25	CTH S	-	555	6
DRIVEWAYS				15	35	2
UNDISTRIBUTED				-	40	-
TOTALS				15	1,100	13

RAILING PIPE

STATION	TO	STATION	LOCATION	513.2001 LF
9+24	-	9+49	CTH S	27.5
TOTAL				27.5

ASPHALTIC PAVEMENT

STATION	TO	STATION	LOCATION	450.4000 HMA COLD WEATHER PAVING TON	455.0605 TACK COAT GAL	460.5223 HMA PAVEMENT 3 LT 58-28 S TON	460.5224 HMA PAVEMENT 4 LT 58-28 S TON	465.0120 ASPHALTIC SURFACE DRIVEWAYS AND FIELD ENTRANCES TON
8+20	-	9+51	CTH S	56	23	67	45	15
10+73	-	12+25	CTH S	66	27	79	52	5
TOTALS				122	50	146	97	20

CONCRETE PAVEMENT

STATION	TO	STATION	LOCATION	415.0410 APPROACH SLAB SY
9+36	-	9+51	CTH S	50
10+73	-	10+88	CTH S	50
TOTALS				100

CONCRETE SIDEWALK AND DRIVEWAY

STATION	TO	STATION	LOCATION	416.0160 DRIVEWAY 6-INCH SY	416.0260 DRIVEWAY HES 6-INCH SY	SPV.0180.01 DRIVEWAY SHES 6-INCH SY	602.0405 SIDEWALK 4-INCH SF
8+20	-	9+50	CTH S, LT & RT	-	-	-	1,210
10+73	-	12+25	CTH S, LT & RT	-	-	-	1,780
	8+79		CTH S, LT	-	-	15	-
	8+97		CTH S, RT	-	-	33	-
	11+53		CTH S, LT	14	-	-	-
	11+73		CTH S, RT	-	22	-	-
	12+25		CTH S, RT	15	-	-	-
TOTALS				29	22	48	2,990

CONCRETE CURB AND GUTTER

STATION	TO	STATION	LOCATION	601.0411 30-INCH TYPE D LF	SPV.0090.01 HES 30-INCH TYPE D LF	SPV.0090.02 SHES 30-INCH TYPE D LF	REMARKS
8+20	-	8+68	CTH S, RT	48	-	-	
8+20	-	8+67	CTH S, LT	47	-	-	
8+67	-	8+92	CTH S, LT	-	-	25	C.E.
8+68	-	9+19	CTH S, RT	-	-	51	C.E.
8+92	-	9+51	CTH S, LT	59	-	-	
9+19	-	9+51	CTH S, RT	32	-	-	
10+73	-	12+25	CTH S, LT	152	-	-	
10+73	-	11+62	CTH S, RT	89	-	-	
11+62	-	11+85	CTH S, RT	-	23	-	C.E.
11+85	-	12+46	CTH S, RT	61	-	-	
TOTALS				488	23	76	

ALL ITEMS ARE CATEGORY 0010 UNLESS OTHERWISE STATED

STORM SEWER PIPE REINFORCED CONCRETE

FROM	TO	LOCATION	608.0312	608.0318	608.0324	608.0430	520.8000	*
			CLASS III 12-INCH LF	CLASS III 18-INCH LF	CLASS III 24-INCH LF	CLASS IV 30-INCH LF	CONCRETE COLLARS FOR PIPE EACH	
EXIST	2	CTH S	-	36	-	-	1	-
2B	2A	CTH S	18	-	-	-	-	-
2A	2	CTH S	9	-	-	-	-	-
2D	2C	CTH S	18	-	-	-	-	-
2C	2	CTH S	26	-	-	-	-	-
2	3	CTH S	-	85	-	-	-	-
EXIST	5	CTH S	-	-	16	-	1	-
5A	5	CTH S	35	-	-	-	-	-
5	6	CTH S	-	-	-	106	-	-
6	7	CTH S	-	-	-	25	-	-
7	8	CTH S	-	-	-	44	-	6
TOTALS			106	121	16	175	2	6

NOTES:

* -FOR INFORMATION ONLY: JOINT TIES ARE REQUIRED FOR ENDWALLS.
TIE LAST THREE PIPE JOINTS (TWO TIES PER JOINT 6 TIES MINIMUM PER ENDWALL).

PIPE UNDERDRAIN

STATION	LOCATION	612.0406 WRAPPED 6-INCH LF
8+78	CTH S, LT & RT	40
12+05	CTH S, LT & RT	40
TOTALS		80

SILT FENCE

STATION	TO	STATION	LOCATION	628.1504 SILT FENCE LF	628.1520 MAINTENANCE LF
8+75	-	9+40	CTH S, LT	45	90
10+60	-	12+50	CTH S, LT & RT	295	590
UNDISTRIBUTED				70	140
TOTALS				410	820

TOPSOIL, FERTILIZER, SEED AND MULCH

STATION	TO	STATION	LOCATION	625.0100	627.0200	629.0210	630.0140	630.0200
				TOPSOIL SY	MULCHING SY	FERTILIZER, TYPE B CWT	SEEDING MIXTURE NO. 40 LB	SEEDING TEMPORARY LB
8+20	-	9+51	CTH S, LT & RT	95	-	0.1	2	3
10+73	-	12+50	CTH S, LT & RT	255	-	0.2	5	7
UNDISTRIBUTED				70	125	0.1	1	2
TOTALS				420	125	0.4	8	12

EROSION MAT

STATION	TO	STATION	LOCATION	628.2006 URBAN CLASS I TYPE A SY
8+20	-	9+51	CTH S, LT & RT	95
10+73	-	12+50	CTH S, LT & RT	250
UNDISTRIBUTED				70
TOTAL				415

MOBILIZATIONS EROSION CONTROL

LOCATION	628.1905 MOBILIZATIONS EROSION CONROL EACH	628.1910 MOBILIZATIONS EMERGENCY EROSION CONTROL EACH
CTH S	5	3
		5
		3

TURBIDITY BARRIERS

STATION	LOCATION	628.6005 SY	REMARKS
SOUTH ABUTMENT	CTH S	270	ABUTMENT CONSTRUCTION
NORTH ABUTMENT	CTH S	70	ABUTMENT CONSTRUCTION
TOTAL		340	

STORM SEWER STRUCTURES AND COVERS

STR. NO.	LOCATION	611.0535	611.0624	611.0639	SPV.0060.01	611.3230	611.2004	611.2006	SPV.0060.02	SPV.0060.03	522.1030
		MANHOLE COVERS TYPE J- SPECIAL EACH	INLET COVERS TYPE H EACH	INLET COVERS TYPE H-S EACH	INLET COVERS TYPE H-D EACH	INLETS 2X3-FT EACH	MANHOLES 4-FT DIAMETER EACH	MANHOLES 6-FT DIAMETER EACH	INLETS 4X6-FT SPECIAL EACH	RECONNECT EXISTING STORM SEWER LATERAL EACH	APRON ENDWALLS FOR CULVERT PIPE REINFORCED CONCRETE 30-INCH EACH
2	CTH S	1	-	-	-	-	1	-	-	-	-
2A	CTH S	-	1	-	-	1	-	-	-	-	-
2B	CTH S	-	-	-	1	1	-	-	-	1	-
2C	CTH S	-	1	-	-	1	-	-	-	-	-
2D	CTH S	-	-	-	1	1	-	-	-	-	-
5	CTH S	-	-	1	-	-	-	-	1	-	-
5A	CTH S	-	-	-	1	1	-	-	-	-	-
6	CTH S	1	-	-	-	-	-	1	-	-	-
7	CTH S	1	-	-	-	-	-	1	-	-	-
8	CTH S	-	-	-	-	-	-	-	-	-	1
TOTALS		3	2	1	3	5	1	2	1	1	1

ALL ITEMS ARE CATEGORY 0010 UNLESS OTHERWISE STATED

PROJECT NUMBER: 4409-12-71

HWY: CTH S

COUNTY: KEWAUNEE

MISCELLANEOUS QUANTITIES

SHEET:

E

INLET PROTECTION

STRUCTURE NO.	STATION	LOCATION	628.7005 TYPE A EACH	628.7015 TYPE C EACH	628.7020 TYPE D EACH
2A	8+61	CTH S, RT	1	1	-
2B	8+78	CTH S, RT	1	-	1
2C	8+59	CTH S, LT	1	1	-
2D	8+78	CTH S, LT	1	-	1
5	12+05	CTH S, LT	1	-	1
5A	12+05	CTH S, RT	1	-	1
TOTALS			6	2	4

TRACKING PADS

LOCATION	628.7560 EACH
UNDISTRIBUTED	2
TOTAL	2

TRAFFIC CONTROL SUMMARY

LOCATION	APPROX. SERVICE DAYS	643.0300 DRUMS		643.0410 BARRICADES TYPE II		643.0420 BARRICADES TYPE III		643.0705 WARNING LIGHTS TYPE A		643.0900 SIGNS		643.1050 SIGNS PMCS		COMMENTS
		NO. IN SERVICE	DAYS	NO. IN SERVICE	DAYS	NO. IN SERVICE	DAYS	NO. IN SERVICE	DAYS	NO. IN SERVICE	DAYS	NO. IN SERVICE	DAYS	
CTH S AT NAVARINO ST	7	-	-	-	-	-	-	-	-	-	-	1	7	BEFORE CLOSURE OF ROADWAY
CTH S AT N WATER ST	7	-	-	-	-	-	-	-	-	-	-	1	7	BEFORE CLOSURE OF ROADWAY
2ND ST AT LAKE ST	117	-	-	-	-	2	234	4	468	5	585	-	-	SDD "BARRICADES AND SIGNS FOR MAINLINE CLOSURES" - DETAIL C
NAVARINO ST AT STH 42 (N 4TH ST)	117	-	-	-	-	2	234	4	468	3	351	-	-	SDD "BARRICADES AND SIGNS FOR MAINLINE CLOSURES" - DETAIL A
2ND ST AT NAVARINO ST	117	-	-	-	-	2	234	4	468	3	351	-	-	SDD "BARRICADES AND SIGNS FOR MAINLINE CLOSURES" - DETAIL C
SOUTH PROJECT LIMITS	117	-	-	-	-	2	234	4	468	1	117	-	-	SDD "BARRICADES AND SIGNS FOR MAINLINE CLOSURES" - DETAIL E
STATION 9+25	117	-	-	-	-	5	585	6	702	1	117	-	-	SDD "BARRICADES AND SIGNS FOR MAINLINE CLOSURES" - DETAIL D
STATION 11+00	117	-	-	-	-	5	585	6	702	1	117	-	-	SDD "BARRICADES AND SIGNS FOR MAINLINE CLOSURES" - DETAIL D
NORTH PROJECT LIMITS	117	-	-	-	-	2	234	4	468	1	117	-	-	SDD "BARRICADES AND SIGNS FOR MAINLINE CLOSURES" - DETAIL E
CTH S AT N WATER ST	117	-	-	-	-	2	234	4	468	3	351	-	-	SDD "BARRICADES AND SIGNS FOR MAINLINE CLOSURES" - DETAIL C
CTH S AT CTH J	117	-	-	-	-	2	234	4	468	3	351	-	-	SDD "BARRICADES AND SIGNS FOR MAINLINE CLOSURES" - DETAIL A
SIDEWALK CLOSURE CTH S AT NAVARINO ST	117	-	-	2	234	-	-	-	-	2	234	-	-	SDD "TRAFFIC CONTROL, PEDESTRIAN ACCOMADATION" (SIDEWALK CLOSED)
SIDEWALK CLOSURE CTH S AT N WATER ST	117	-	-	2	234	-	-	-	-	2	234	-	-	SDD "TRAFFIC CONTROL, PEDESTRIAN ACCOMADATION" (SIDEWALK CLOSED)
NAVARINO ST AT STH 42 (N 4TH ST)	117	-	-	2	234	-	-	-	-	2	234	-	-	SDD "TRAFFIC CONTROL, PEDESTRIAN ACCOMADATION" (SIDEWALK DETOUR)
N WATER ST AT STH 42 (N 4TH ST)	117	-	-	2	234	-	-	-	-	2	234	-	-	SDD "TRAFFIC CONTROL, PEDESTRIAN ACCOMADATION" (SIDEWALK DETOUR)
AHNAPEE RIVER	117	-	-	-	-	-	-	-	-	-	-	-	-	
UNDISTRIBUTED	117	30	3,510	-	-	-	-	-	-	-	-	-	-	
TOTALS			3,510		936		2,808		4,680		3,393		14	

NOTE: COORDINATE BARRICADES & SIGNS WITH COUNTY DETOUR

ALL ITEMS ARE CATEGORY 0010 UNLESS OTHERWISE STATED

MARKING								CONSTRUCTION STAKING											
CATEGORY	STATION	TO	STATION	LOCATION	646.1020 LINE EPOXY 4-INCH YELLOW LF	646.8120 CURB EPOXY LF	REMARKS	CATEGORY	STATION	TO	STATION	LOCATION	650.4000 STORM SEWER EACH	650.4500 SUBGRADE LF	650.5000 BASE LF	650.5500 CURB GUTTER AND CURB AND GUTTER LF	650.6500 STRUCTURE LAYOUT LS	650.9910 SUPPLEMENTAL CONTROL 4409-12-71 LS	650.9920 SLOPE STAKES LF
0010	8+20	-	12+25	CTH S	810	-	DOUBLE YELLOW	0010	8+20	-	9+51	CTH S	6	131	131	265	-	1	131
0040	8+20	-	12+25	CTH S, LT & RT	-	810		0010	10+73	-	12+25	CTH S	5	152	152	320	-	-	152
TOTALS					810	810		SUBTOTAL					11	283	283	585	0	1	283
								0020	9+51	-	10+73	B-31-101	-	-	-	-	1	-	-
								SUBTOTAL					0	0	0	0	1	0	0
								0030	9+08	-	9+41	R-31-11	-	-	-	-	1	-	-
								SUBTOTAL					0	0	0	0	1	0	0
TOTALS								TOTALS					11	283	283	585	2	1	283
SAWING PAVEMENT								ADJUSTING WATER SERVICE CURB STOPS				UTILITY LINE OPENING							
STATION	TO	STATION	LOCATION	690.0150 SAWING ASPHALT LF	690.0250 SAWING CONCRETE LF	REMARKS	CATEGORY	STATION	LOCATION	SPV.0060.04 EACH	STATION	LOCATION	SPV.0060.05 EACH	REMARKS					
8+20	8+20	12+25	CTH S	-	50	BOP	0040	11+18	CTH S, RT	1	8+30	CTH S, RT	1	EXIST STORM SEWER					
	-		CTH S	90	5	SIDEWALK & DRIVEWAYS		11+40	CTH S, LT	1	12+25	CTH S, LT	1	EXIST STORM SEWER					
	12+25		CTH S	-	70	EOP		11+68	CTH S, LT	1	UNDISTRIBUTED	CTH S	3	3					
TOTALS				90	125		TOTAL			5	TOTAL			5	3				
ADJUSTING SANITARY MANHOLE COVER				EXCAVATION, HAULING, AND DISPOSAL OF LEAD CONTAMINATED SEDIMENT				SHREDDED HARDWOOD BARK MULCH											
CATEGORY	STATION	LOCATION	SPV.0060.06 EACH	CATEGORY	STATION	TO	STATION	LOCATION	SPV.0195.01 TON	REMARKS	STATION	TO	STATION	LOCATION	SPV.0180.02 SY				
0040	11+12	CTH S, RT	1	0040	9+45	-	10+18	CTH S	595	SOUTH ABUTMENT	9+25	-	9+45	CTH S, RT	19				
TOTAL			1				10+05	-	10+18	CTH S	TOTAL				19				
							TOTAL			680									
ALL ITEMS ARE CATEGORY 0010 UNLESS OTHERWISE STATED																			
PROJECT NUMBER: 4409-12-71				HWY: CTH S				COUNTY: KEWAUNEE				MISCELLANEOUS QUANTITIES				SHEET:			

BENCH MARKS			
NO.	STATION	DESCRIPTION	ELEV.
1	7+52	BURY BOLT ON HYD.-19.5' RT.	598.46
2	10+54	CHIS. SQ. NW WINGWALL-19.4' LT.	593.28
3	12+83	RR SPK. IN PP-100' LT.	588.76


PI STA = 8+74.46
 Y = 489699.442
 X = 291714.537
 DELTA = 8°48'23"
 D = 11°27'33"
 T = 38.50'
 L = 76.85'
 R = 500.00'
 PC STA = 8+35.96
 Y = 489667.960
 X = 291692.374
 PT STA = 9+12.81
 Y = 489733.947
 X = 291731.619
 BK = N35°08'43"E
 AH = N26°20'20"E

BEGIN PROJECT
 STA. 8+20.00
 Y=489654.836
 X=291683.135

PI STA = 12+69.59
 Y = 490052.521
 X = 291892.220
 DELTA = 67°30'17"
 D = 88°08'50"
 T = 43.44'
 L = 76.58'
 R = 65.00'
 PC STA = 12+26.15
 Y = 490013.893
 X = 291872.358
 PT STA = 13+02.73
 Y = 490048.949
 X = 291935.508
 BK = N27°12'42"E
 AH = S85°17'01"E

END PROJECT
 STA. 12+25.00
 Y=490012.870
 X=291871.832

CP#2-IRON ROD
 STA. 12+86.53-95.95' LT.
 Y=490012.870
 X=291871.832

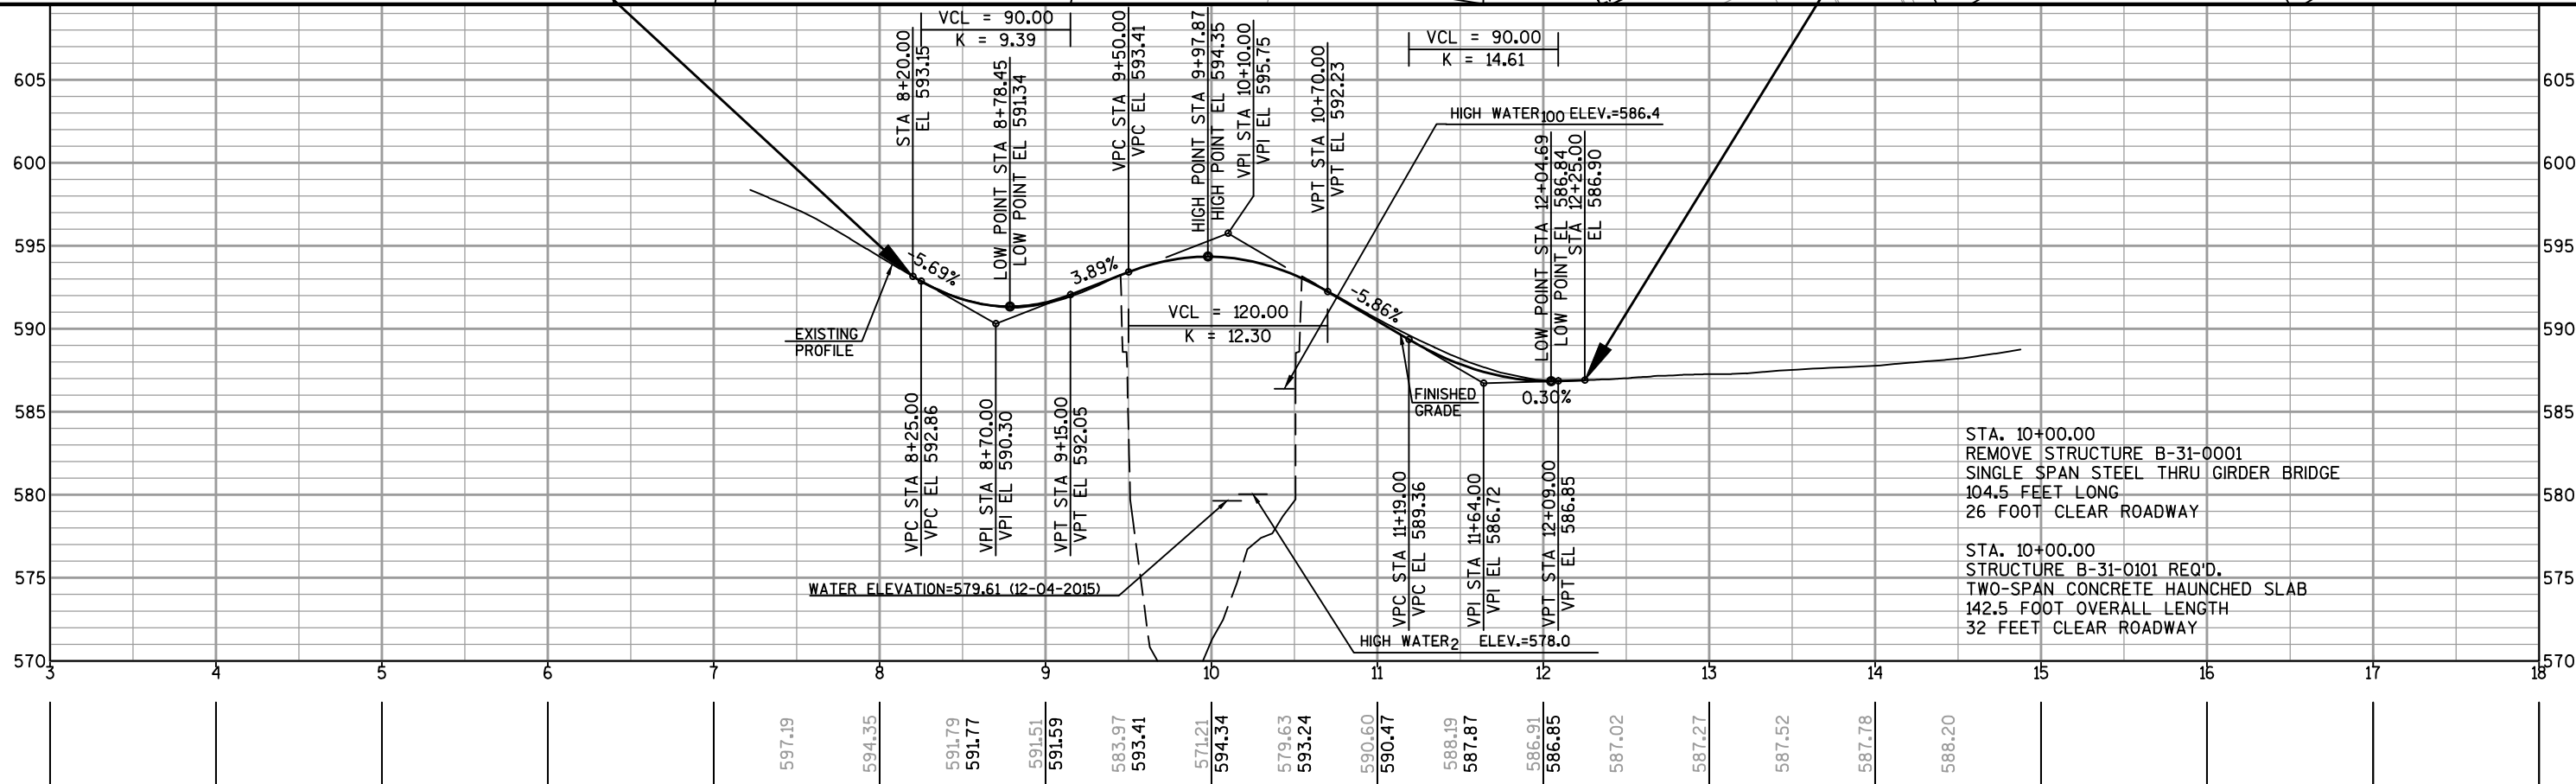

PROJECT NO: 4409-12-71

HWY: CTH S

COUNTY: KEWAUNEE


PLAN AND PROFILE: CTH S

SHEET



E

Standard Detail Drawing List





08A05-19A	INLET COVERS TYPE A, H, A-S, H-S & Z
08A05-19D	INLET COVER TYPE BW, MANHOLE COVERS, TYPE K, J, J-S, L & M
08B09-02	MANHOLES 3-FT, 4-FT, 5-FT, 6-FT, 7-FT AND 8-FT DIAMETER
08C07-02	INLETS 2X2-FT, 2X2.5-FT, 2X3-FT AND 2.5X3-FT
08D01-20A	CONCRETE CURB & GUTTER
08D01-20B	CONCRETE CURB, TIES AND CURB AND GUTTER APPLICATIONS
08D18-02	DRIVEWAY AND SIDEWALK RAMPS TYPES X & Y
08E09-06	SILT FENCE
08E10-02	INLET PROTECTION TYPE A, B, C AND D
08E11-02	TURBIDITY BARRIER
08E14-01	TRACKING PAD
08F01-11	APRON ENDWALLS FOR CULVERT PIPE
08F04-07	JOINT TIES FOR CONCRETE PIPE AND CONCRETE COLLAR DETAIL
12A03-10	NAME PLATE (STRUCTURES)
13B02-08A	CONCRETE PAVEMENT APPROACH SLAB
13C01-19	CONCRETE PAVEMENT LONGITUDINAL JOINTS AND TIES
13C18-06C	CONCRETE PAVEMENT JOINT TYPES
15C02-06A	BARRICADES AND SIGNS FOR MAINLINE CLOSURES
15C02-06B	BARRICADES AND SIGNS FOR MAINLINE CLOSURES
15C06-09	SIGNING & MARKING FOR TWO LANE BRIDGES
15C08-18A	LONGITUDINAL MARKING (MAINLINE)
15C11-07B	CHANNELIZING DEVICES DRUMS, CONES, BARRICADES AND VERTICAL PANELS
15D38-02A	TEMPORARY TRAFFIC CONTROL SIGN MOUNTING
15D38-02B	ATTACHMENT OF SIGNS TO POSTS

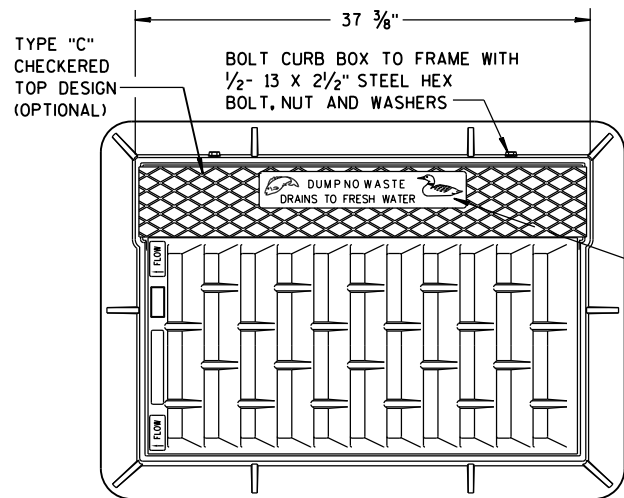

NOTE:
GRATE IS REVERSIBLE.

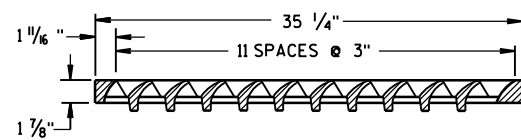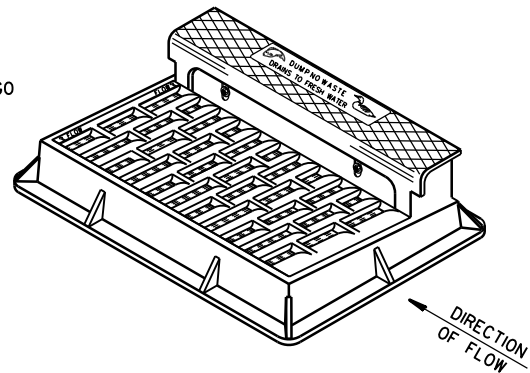


NOTE: CURB BOX HEIGHT ADJUSTABLE 6" TO 9"

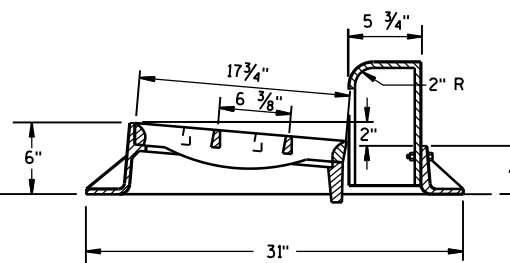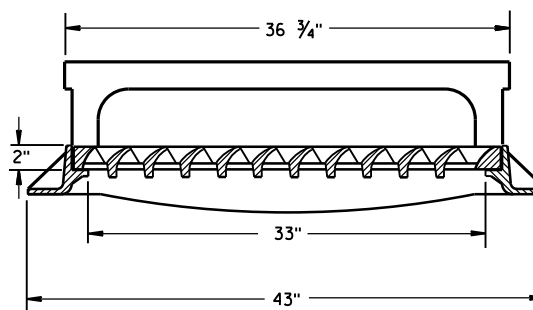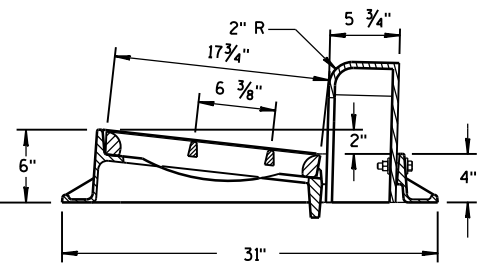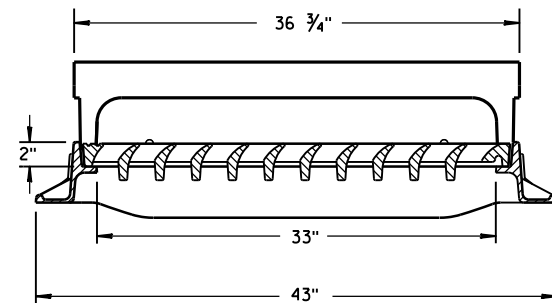


TYPE "H"

NOTE: EITHER CASTING IS ACCEPTABLE

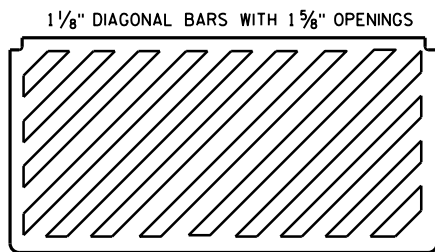


SPECIAL GRATE FOR
TYPE "H" COVER

(MEASURES 35 1/4" X 17 3/4" X 2")
(NOTED AS TYPE H-S ON DRAINAGE TABLE)

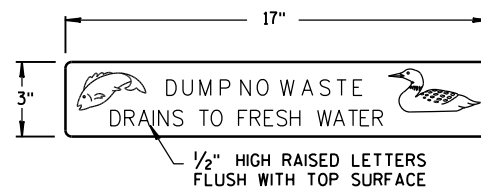


LOGO DETAIL

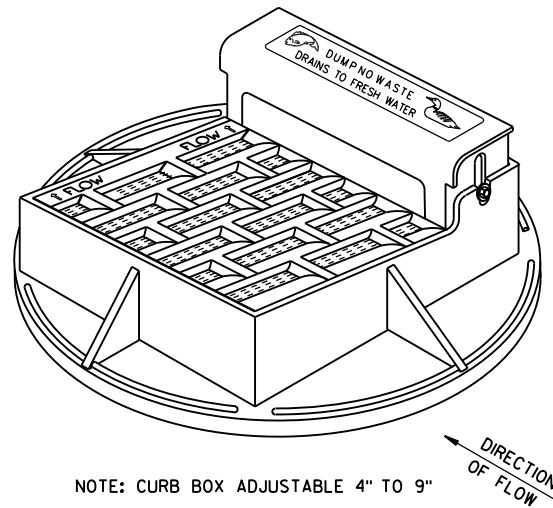


NOTE: CURB BOX ADJUSTABLE 4" TO 9"

NOTE:
GRATE IS REVERSIBLE.


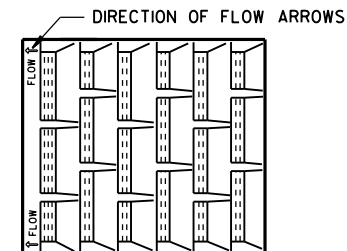


1" DIAGONAL BARS
WITH 1 1/2" OPENINGS


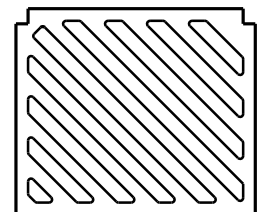


SPECIAL GRATE FOR
TYPE "A" COVER


(MEASURES 19 3/4" X 17" X 1 1/8")
(NOTED AS TYPE A-S ON DRAINAGE TABLE)

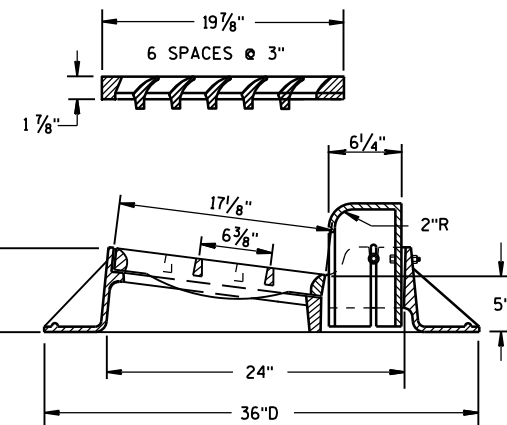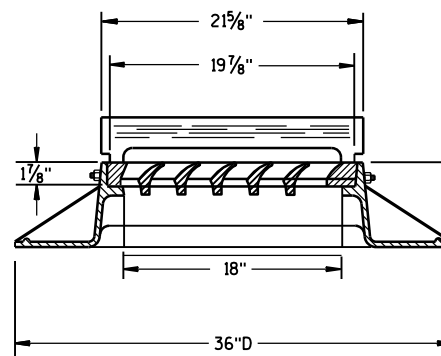

TYPE "A"

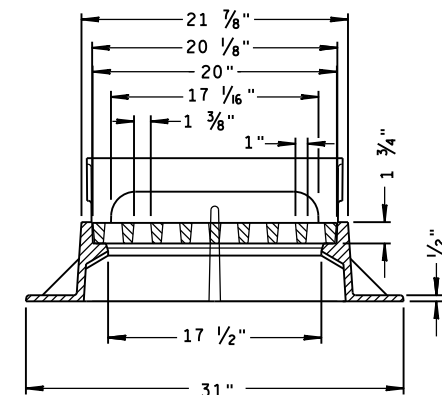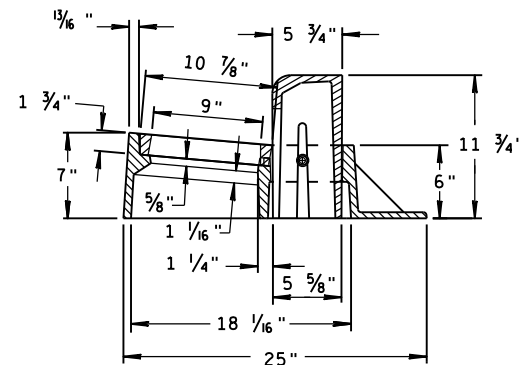

TYPE "Z"


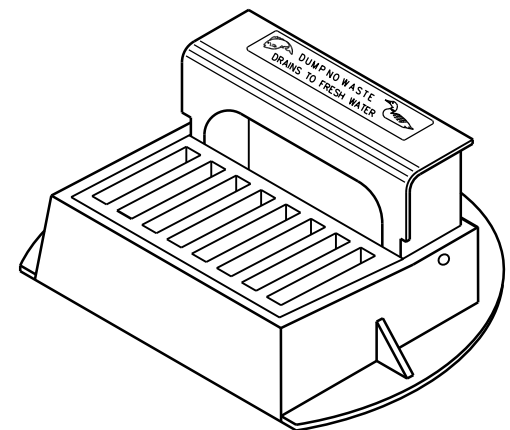


INLET COVERS
TYPE A, H, A-S, H-S & Z


STATE OF WISCONSIN
DEPARTMENT OF TRANSPORTATION

APPROVED
11-27-13
DATE
FHWA



/S/ Jerry H. Zogg
ROADWAY STANDARDS DEVELOPMENT
ENGINEER

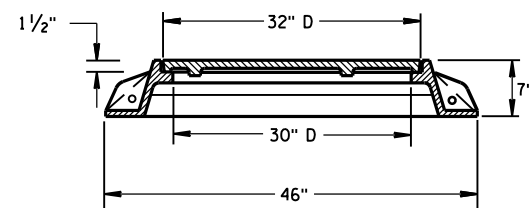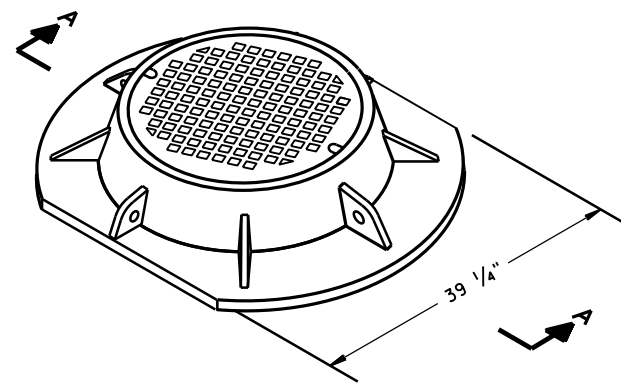



SECTION A-A
TYPE "K"

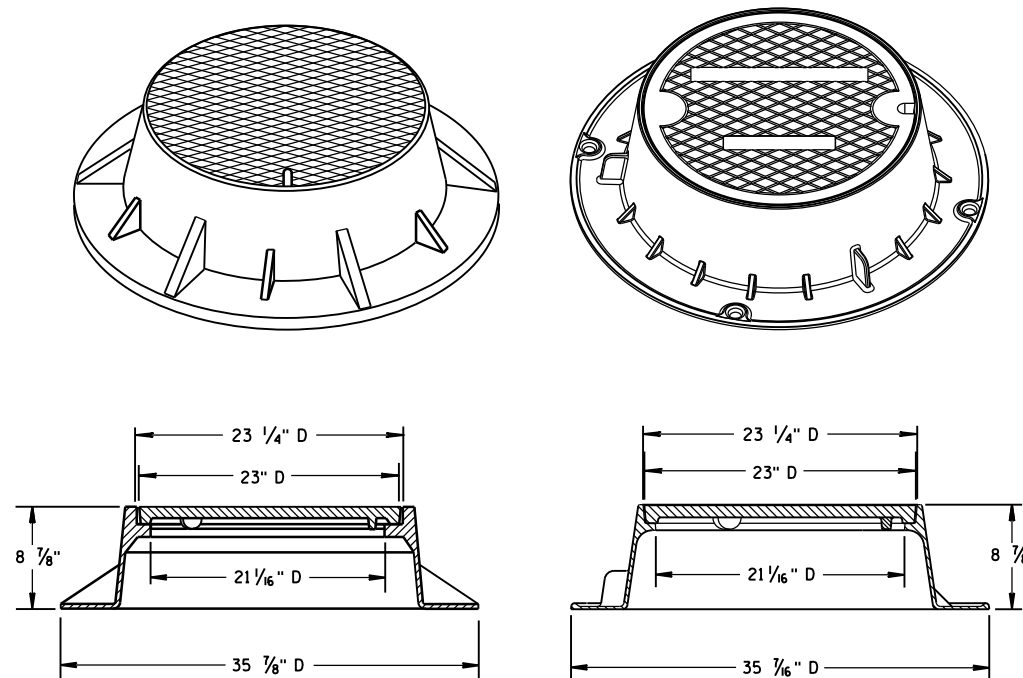



TYPE "J"
NOTE: EITHER CASTING IS ACCEPTABLE

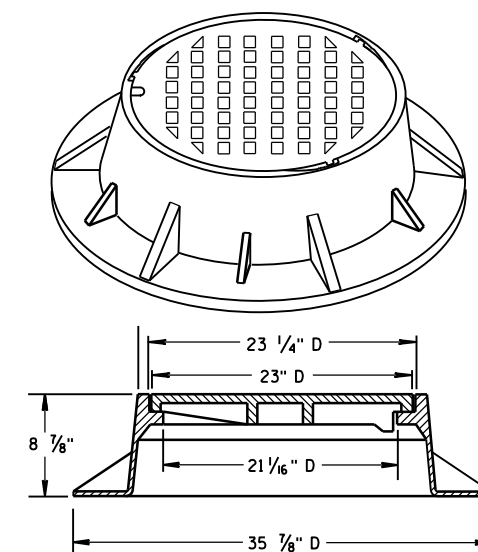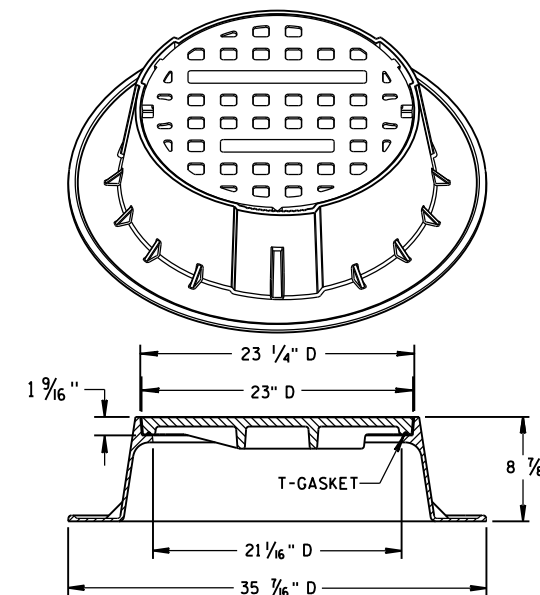



TYPE "J" SPECIAL
TYPE "B" NON-ROCKING SELF-SEAL LID
(NOTED AS TYPE J-S ON THE DRAINAGE TABLE)
NOTE: EITHER CASTING IS ACCEPTABLE

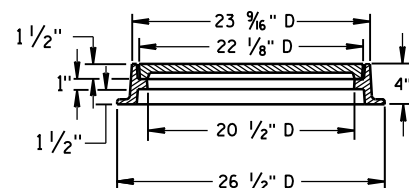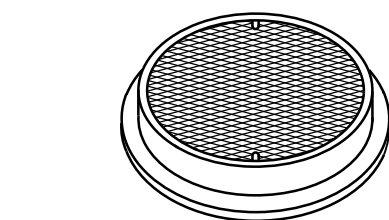

TYPE "L"

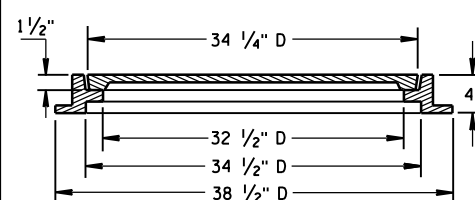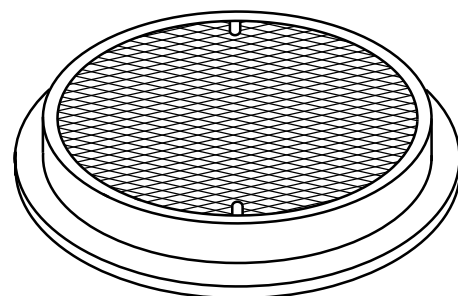

TYPE "M"

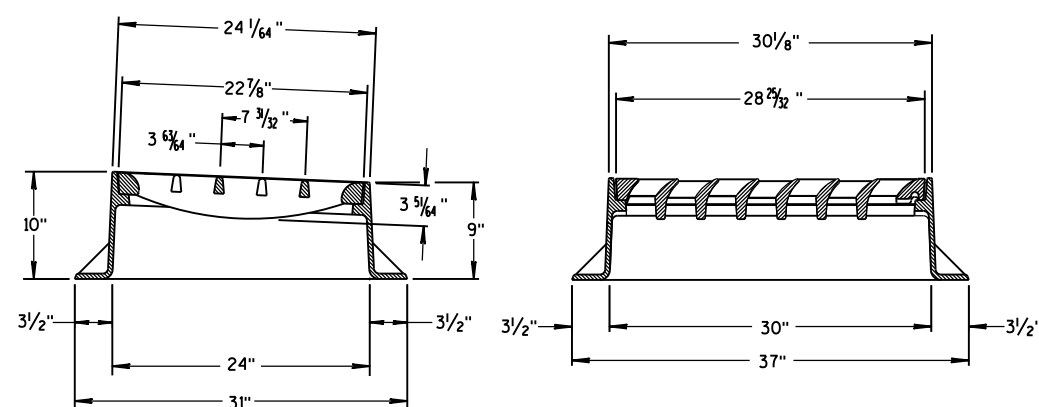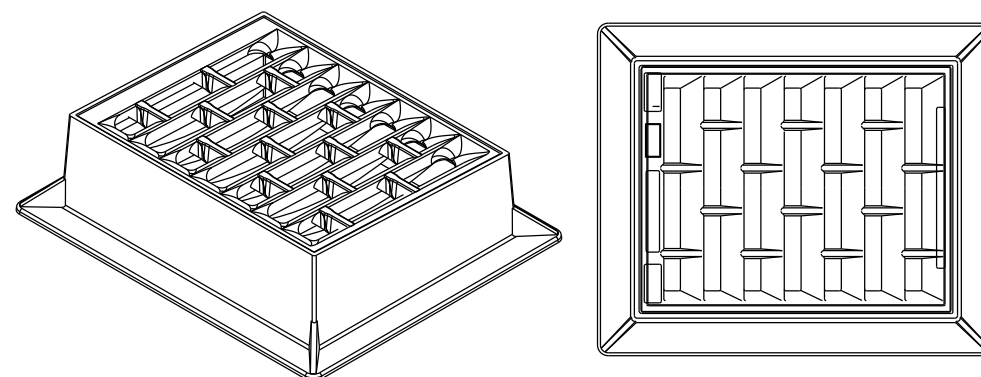

INLET COVER TYPE "BW"

GENERAL NOTES

DETAILS OF CONSTRUCTION, MATERIALS AND WORKMANSHIP NOT SHOWN ON THIS DRAWING SHALL CONFORM TO THE PERTINENT REQUIREMENTS OF THE STANDARD SPECIFICATIONS AND THE APPLICABLE SPECIAL PROVISIONS.

DETAIL DRAWINGS FOR PROPOSED ALTERNATE DESIGNS FOR MANHOLE COVERS SHALL BE SUBMITTED TO THE ENGINEER FOR APPROVAL PROVIDING THAT SUCH ALTERNATE DESIGNS MAKE PROVISION FOR EQUIVALENT CAPACITY AND STRENGTH.


ROUND FRAMES AND COVERS SHALL HAVE CONTINUOUSLY MACHINED BEARING SURFACES TO PREVENT ROCKING AND RATTLING.

INLET COVER TYPE BW
MANHOLE COVERS, TYPE K,
J, J-S, L & M


STATE OF WISCONSIN
DEPARTMENT OF TRANSPORTATION

APPROVED
11/27/2013
DATE
FHWA

/S/ Jerry H. Zogg
ROADWAY STANDARDS DEVELOPMENT
ENGINEER

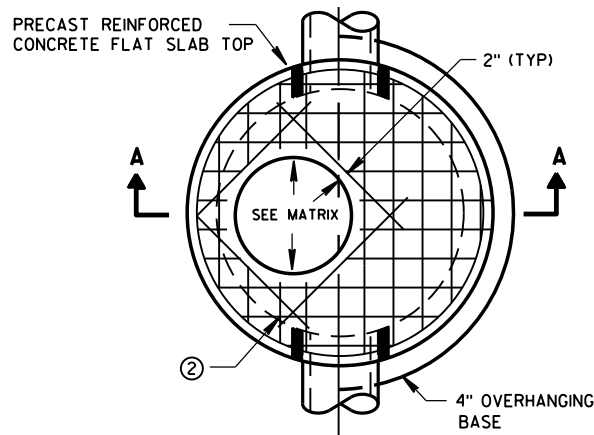


PLAN VIEW CIRCULAR OPENING

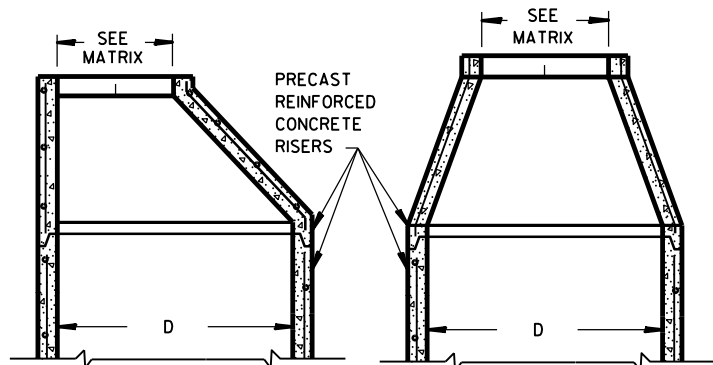


OPTIONAL PRECAST REINFORCED CONCRETE ECCENTRIC TOP


OPTIONAL PRECAST REINFORCED CONCRETE CONCENTRIC TOP

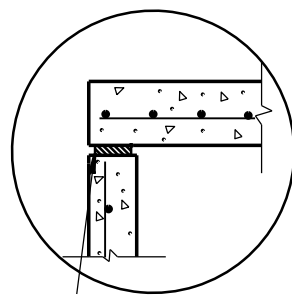

TOP WITH PLAIN END JOINT

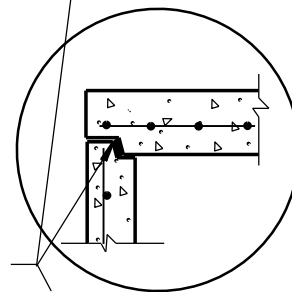


TOP WITH TONGUE AND GROOVE JOINT

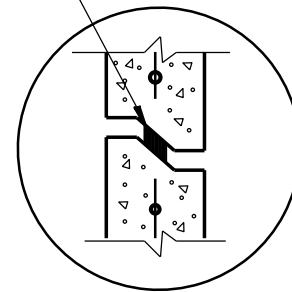


RISER WITH TONGUE AND GROOVE JOINT

DETAIL "B"

JOINTS TO BE SEALED WITH A BUTYL RUBBER SEAL PER SEALANT MANUFACTURERS RECOMMENDATIONS CONFORMING TO ASTM C990 (TYP)

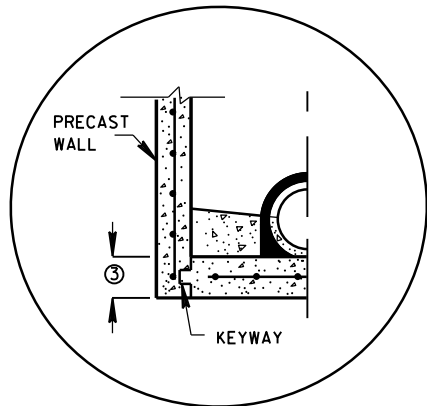


PRECAST REINFORCED CONCRETE WITH INTEGRAL BASE OPTION

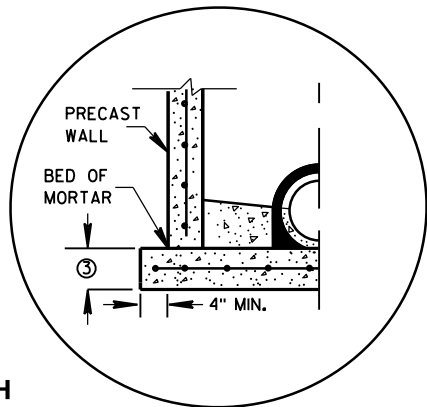


SEPARATE PRECAST REINFORCED CONCRETE BASE OPTION

DETAIL "A"

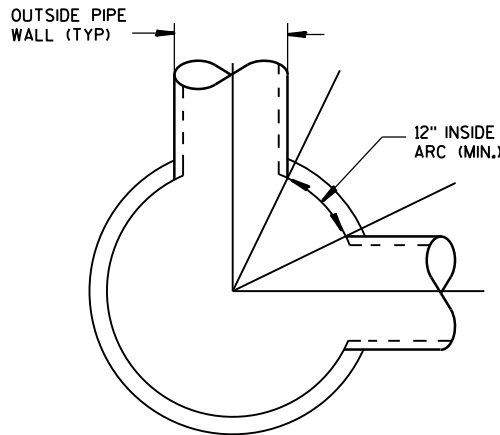

DETAIL "C"

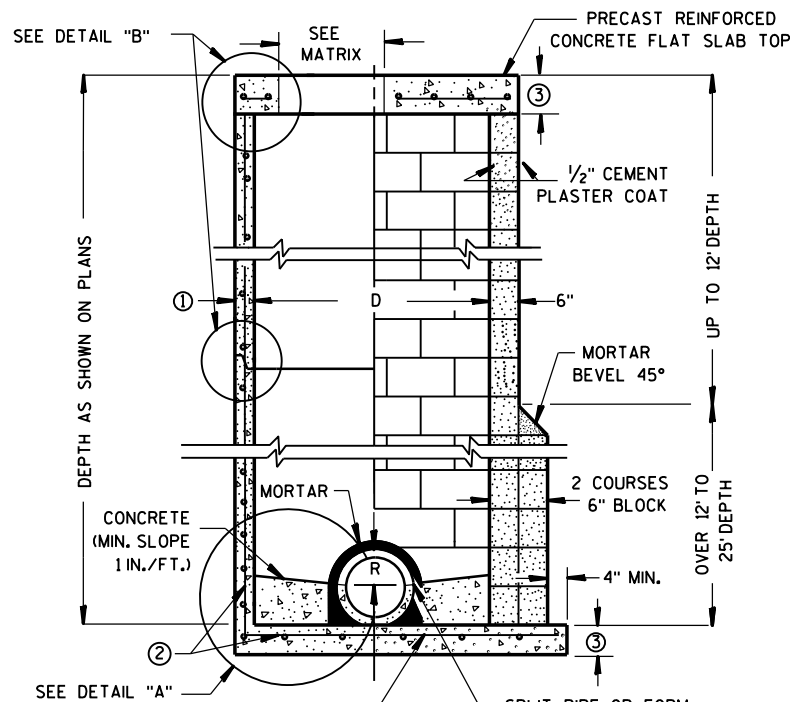

CONTRACTOR TO PROVIDE DRAWING(S) STAMPED BY A PROFESSIONAL ENGINEER FOR STEEL REINFORCING DESIGN FOR CAST-IN-PLACE STRUCTURES

PRECAST REINFORCED CONCRETE BLOCK WITH CONCRETE WITH MONOLITHIC BASE CAST-IN-PLACE OR PRECAST REINFORCED CONCRETE BASE ②

MANHOLES 3-FT, 4-FT, 5-FT, 6-FT, 7-FT AND 8-FT DIAMETER

GENERAL NOTES

DETAILS OF CONSTRUCTION, MATERIALS AND WORKMANSHIP NOT SHOWN ON THIS DRAWING SHALL CONFORM TO THE PERTINENT REQUIREMENTS OF THE STANDARD SPECIFICATIONS AND THE APPLICABLE SPECIAL PROVISIONS. UNLESS OTHERWISE AUTHORIZED IN WRITING BY THE ENGINEER, THE CONTRACTOR SHALL NOT ORDER AND DELIVER PRECAST MANHOLE UNITS REQUIRED FOR THE PROJECT UNTIL A LIST OF SIZES IS FURNISHED BY THE ENGINEER.

DETAILED DRAWINGS FOR PROPOSED ALTERNATE DESIGNS FOR UNDERGROUND DRAINAGE STRUCTURES SHALL BE SUBMITTED TO THE ENGINEER FOR APPROVAL PROVIDING THAT SUCH ALTERNATE DESIGNS MAKE PROVISION FOR EQUIVALENT CAPACITY AND STRENGTH.

ALL DRAINAGE STRUCTURES ARE DESIGNATED ON THE PLANS AS "MANHOLES 3X3-L", "CATCH BASINS 4-B", "INLETS 2X3-H", ETC. THE FIRST NUMBERS DESIGNATE THE SIZE OF THE STRUCTURE, AND THE FOLLOWING LETTER DESIGNATES THE TYPE OF COVER TO BE USED TO COMPRISE THE COMPLETE UNIT.

BASES SHALL BE PLACED ON A BED OF MATERIAL AT LEAST 6 INCHES IN DEPTH, WHICH MEETS THE REQUIREMENTS OF FOUNDATION BACKFILL. THIS BEDDING SHALL BE COMPACTED AND PROVIDE UNIFORM SUPPORT FOR THE ENTIRE AREA OF THE BASE.

PRECAST REINFORCED CONE TOPS (ECCENTRIC OR CONCENTRIC) OR PRECAST REINFORCED FLAT SLAB TOPS MAY BE USED ON CONCRETE BLOCK STRUCTURES.

ECCENTRIC CONE TOPS MAY BE USED ON ALL STRUCTURES, AND CONCENTRIC CONE TOPS SHALL BE USED ONLY ON STRUCTURES 5 FEET OR LESS IN DEPTH, UNLESS OTHERWISE DIRECTED BY THE ENGINEER.

STEPS MEETING AASHTO M199 AND THE FOLLOWING REQUIREMENTS SHALL BE INSTALLED IN ALL STRUCTURES OVER 5 FEET IN DEPTH: 16 INCH C-C MAXIMUM SPACING; PROJECT A MINIMUM CLEAR DISTANCE OF 4 INCHES FROM THE WALL AT THE POINT OF EMBEDMENT; MINIMUM LENGTH OF 10 INCHES; MINIMUM WALL EMBEDMENT OF 3 INCHES. FERROUS METAL STEPS NOT PAINTED OR TREATED TO RESIST CORROSION SHALL HAVE A MINIMUM CROSS SECTIONAL DIMENSION OF 1 INCH.

STEPS OF APPROVED POLYPROPYLENE PLASTIC COATED REINFORCEMENT BAR ARE ACCEPTABLE. REINFORCING BAR MUST BE A MINIMUM OF 1/2" AND MEET THE REQUIREMENTS OF ASTM A615.

CERTIFICATION SHALL BE PROVIDED THAT INSTALLED STEPS WHEN TESTED IN ACCORDANCE WITH SECTION 10 OF AASHTO T280 CAN WITHSTAND A VERTICAL LOAD OF 800 LBS. AND A HORIZONTAL LOAD OF 400 LBS.

ALL BAR STEEL REINFORCEMENT SHALL BE EMBEDDED 2 INCHES CLEAR UNLESS OTHERWISE SHOWN OR NOTED.

CONCRETE BLOCK WILL NOT BE PERMITTED FOR STRUCTURES GREATER THAN 4 FEET IN DIAMETER.

PRECAST REINFORCED RISERS SHALL HAVE A TONGUE AND GROOVE JOINT WITH TONGUE UP OR DOWN.

ALL PRECAST MANHOLE UNITS SHALL CONFORM TO THE PERTINENT REQUIREMENTS OF AASHTO DESIGNATION M 199.

4" OVERHANGING BASES ARE REQUIRED FOR ALL CONCRETE BLOCK INSTALLATIONS. 4" OVERHANG IS REQUIRED WHEN SEPARATE PRECAST BASE IS PROVIDED. OVERHANG IS NOT REQUIRED ON PRECAST STRUCTURES WITH AN INTEGRAL OR MONOLITHIC BASE.

FOR ADDITIONAL CONFIGURATIONS, MAINTAIN A MINIMUM OF 12 INCHES AS MEASURED FROM THE INSIDE OF THE STRUCTURE WALL BETWEEN THE OUTSIDE PIPE WALLS OF ADJACENT PIPES. SEE DETAIL "C".

- ① MINIMUM WALL THICKNESS SHALL BE 4 INCHES FOR 3-FT, 5 INCHES FOR 4-FT, 6 INCHES FOR 5-FT, 7 INCHES FOR 6-FT, 8 INCHES FOR 7-FT AND 9 INCHES FOR 8-FT DIAMETER PRECAST MANHOLES.
- ② FOR PRECAST MANHOLES PROVIDE REINFORCING STEEL IN ACCORDANCE TO AASHTO M199.
- ③ PRECAST FLAT SLAB TOPS AND BASES WITH A DIAMETER OF 48" AND LESS SHALL HAVE A MINIMUM THICKNESS OF 6". PRECAST FLAT SLAB TOPS AND BASES WITH A DIAMETER LARGER THAN 48" SHALL HAVE A MINIMUM THICKNESS OF 8".

MANHOLE COVER OPENING MATRIX

MANHOLE COVER TYPE	C	ALL J'S	K	L	M
OPENING SIZE (FT)					
2 DIA.	X	X		X	
3 DIA.			X		X


PIPE MATRIX

MANHOLE SIZE	MAXIMUM INSIDE PIPE DIAMETER FOR TWO PIPES	
	180° SEPARATION (IN)	90° SEPARATION (IN)
3-FT	15	12
4-FT	24	18
5-FT	36	24
6-FT	42	36
7-FT	48	36
8-FT	60	42


MANHOLES 3-FT, 4-FT, 5-FT, 6-FT, 7-FT AND 8-FT DIAMETER

STATE OF WISCONSIN
DEPARTMENT OF TRANSPORTATION


APPROVED
DATE Sept., 2016 /S/ Rodney Taylor
ROADWAY STANDARDS DEVELOPMENT UNIT SUPERVISOR
FHWA

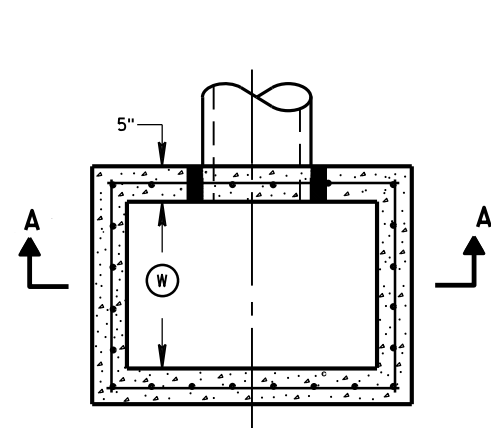


PLAN VIEW

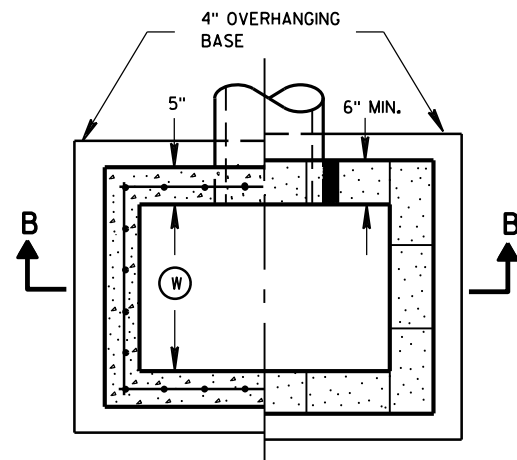


PLAN VIEW

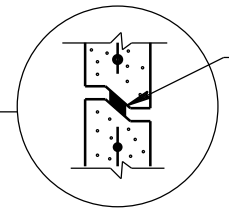


RISER JOINTS TO BE SEALED WITH A BUTYL RUBBER SEAL PER SEALANT MANUFACTURERS RECOMMENDATIONS CONFORMING TO ASTM C 990 (TYP)

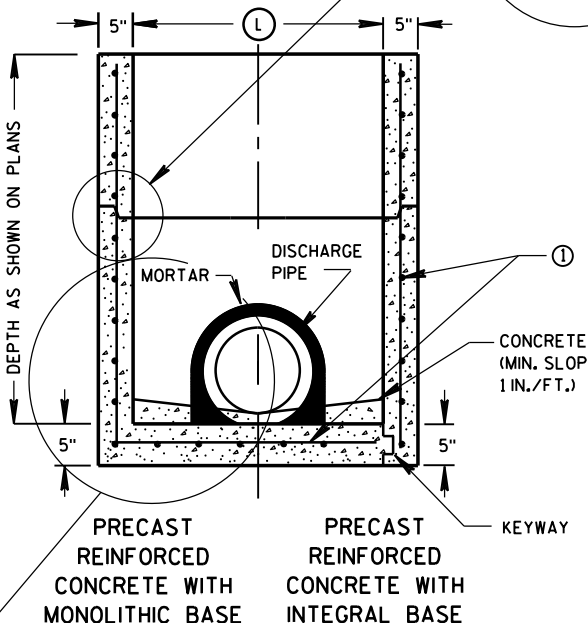

SECTION A-A

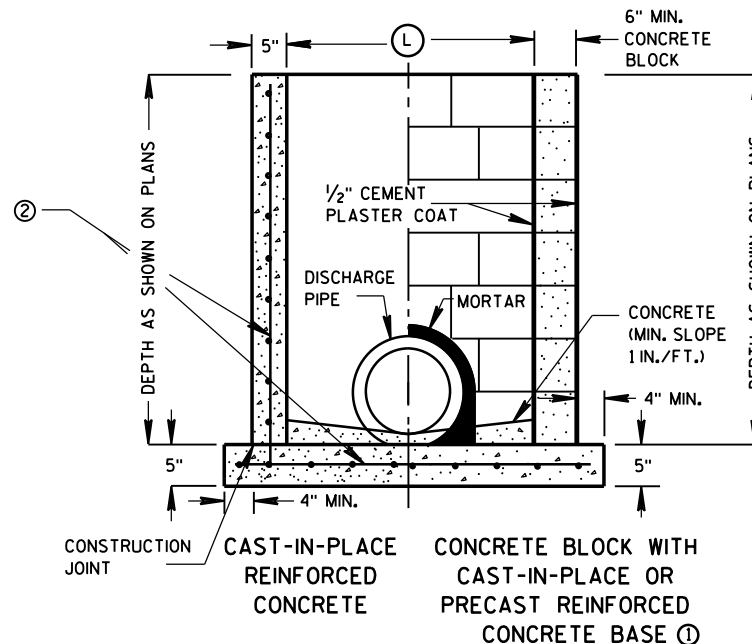

SECTION B-B

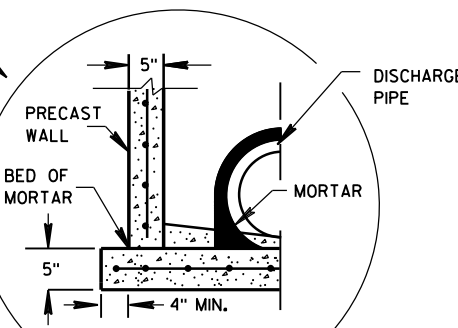

SEPARATE PRECAST REINFORCED CONCRETE BASE OPTION

GENERAL NOTES

DETAILS OF CONSTRUCTION, MATERIALS AND WORKMANSHIP NOT SHOWN ON THIS DRAWING SHALL CONFORM TO THE PERTINENT REQUIREMENTS OF THE STANDARD SPECIFICATIONS AND THE APPLICABLE SPECIAL PROVISIONS.

UNLESS OTHERWISE AUTHORIZED IN WRITING BY THE ENGINEER, THE CONTRACTOR SHALL NOT ORDER AND DELIVER PRECAST INLET UNITS REQUIRED FOR THE PROJECT UNTIL A LIST OF SIZES IS FURNISHED BY THE ENGINEER.

DETAILED DRAWINGS FOR PROPOSED ALTERNATE DESIGNS FOR UNDERGROUND DRAINAGE STRUCTURES SHALL BE SUBMITTED TO THE ENGINEER FOR APPROVAL PROVIDING THAT SUCH ALTERNATE DESIGNS MAKE PROVISION FOR EQUIVALENT CAPACITY AND STRENGTH.

ALL PRECAST INLET UNITS SHALL CONFORM TO THE PERTINENT REQUIREMENTS OF ASTM C 913.

ALL DRAINAGE STRUCTURES ARE DESIGNATED ON THE PLANS AS "MANHOLES 3X3-L", "CATCH BASINS 4-B", "INLETS 2X3-H", ETC. THE FIRST NUMBERS DESIGNATES THE SIZE OF THE STRUCTURE, AND THE FOLLOWING LETTER DESIGNATES THE TYPE OF COVER TO BE USED TO COMPRISE THE COMPLETE UNIT.

BASES SHALL BE PLACED ON A BED OF MATERIAL AT LEAST 6 INCHES IN DEPTH, WHICH MEETS THE REQUIREMENTS OF FOUNDATION BACKFILL. THIS BEDDING SHALL BE COMPACTED AND PROVIDE UNIFORM SUPPORT FOR THE ENTIRE AREA OF THE BASE.

ALL BAR STEEL REINFORCEMENT SHALL BE EMBEDDED 2 INCHES CLEAR UNLESS OTHERWISE SHOWN OR NOTED.

PRECAST REINFORCED RISERS SHALL HAVE A TONGUE AND GROOVE JOINT WITH TONGUE UP OR DOWN.

4" OVERHANGING BASES ARE REQUIRED FOR CAST-IN-PLACE REINFORCED CONCRETE AND CONCRETE BLOCK INSTALLATIONS. 4" OVERHANG IS REQUIRED WHEN SEPARATE PRECAST BASE IS PROVIDED. OVERHANG IS NOT REQUIRED ON PRECAST STRUCTURES WITH AN INTEGRAL OR MONOLITHIC BASE.

MAXIMUM INSIDE PIPE DIAMETER DETERMINED BY 3 INCH CLEARANCE ON EACH SIDE OF THE OUTSIDE WALL OF THE PIPE. SEE DETAIL "A". ASSUMES PIPE ENTERS PERPENDICULAR TO THE STRUCTURE.


- ① FOR PRECAST INLETS PROVIDE REINFORCING STEEL IN ACCORDANCE TO ASTM C 913.
- ② CONTRACTOR TO PROVIDE DRAWING(S) STAMPED BY A PROFESSIONAL ENGINEER FOR STEEL REINFORCING DESIGN FOR CAST-IN-PLACE STRUCTURES.

INLET COVER MATRIX

INLET SIZE	WIDTH ① (FT)	INLET COVER TYPE	ALL A'S	ALL B'S	BW	F	ALL H'S	S	T	V	WM
		LENGTH ② (FT)									
2X2-FT	2	2	X	X				X		X	
2X2.5-FT	2	2.5			X			X	X	X	X
2X3-FT	2	3					X				
2.5X3-FT	2.5	3				X					

PIPE MATRIX

INLET SIZE	MAXIMUM INSIDE PIPE DIAMETER	
	WIDTH (IN)	LENGTH (IN)
2X2-FT	12	12
2X2.5-FT	12	18
2X3-FT	12	24
2.5X3-FT	18	24

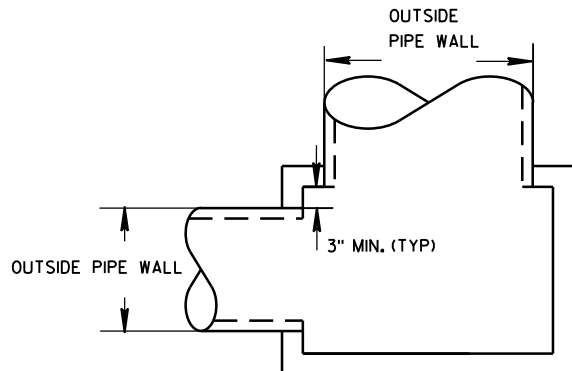


DETAIL "A"

INLETS 2X2-FT, 2X2.5-FT, 2X3-FT AND 2.5X3-FT


INLETS 2X2-FT, 2X2.5-FT, 2X3-FT AND 2.5X3-FT

STATE OF WISCONSIN
DEPARTMENT OF TRANSPORTATION


APPROVED
Sept., 2016 /S/ Rodney Taylor
DATE ROADWAY STANDARDS DEVELOPMENT
FHWA UNIT SUPERVISOR

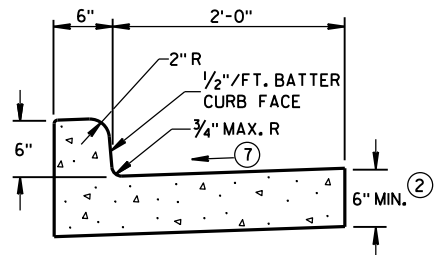


TYPES A^① & D

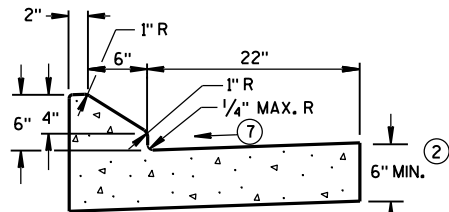


6" SLOPED CURB TYPES G^① & J

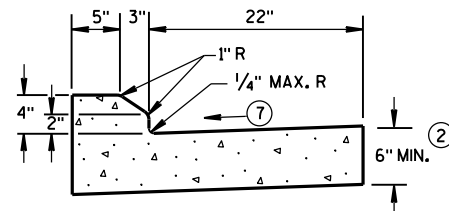

4" SLOPED CURB TYPES G^① & J

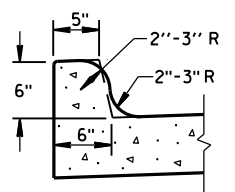


TYPES K^① & L
(OPTIONAL CURB SHAPE)

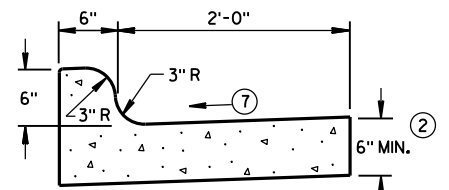


TYPES K^① & L

CONCRETE CURB & GUTTER 30"

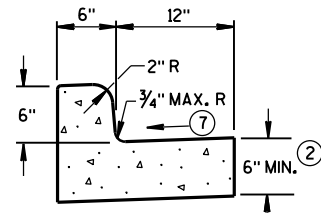


TYPES A^① & D


CONCRETE CURB & GUTTER 18"

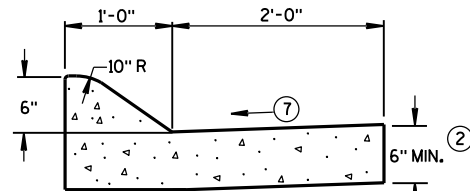

6" SLOPED CURB TYPES A^① & D

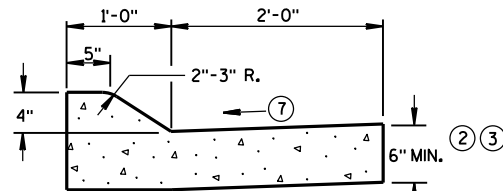


4" SLOPED CURB TYPES A^① & D

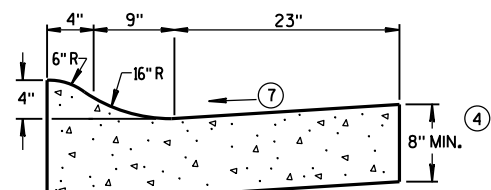

4" SLOPED CURB TYPES R^① & T^⑤


CONCRETE CURB & GUTTER 36"

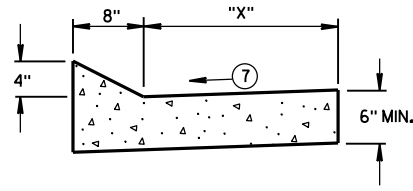


TYPES TBT & TBTT^①

CONCRETE CURB & GUTTER

TBT & TBTT	"X"
30"	22"
36"	28"

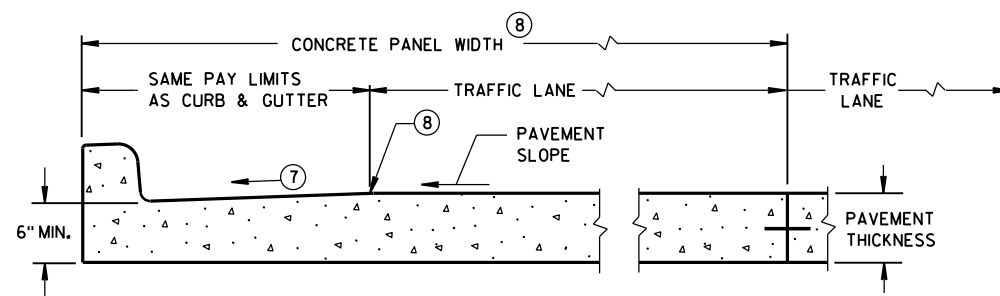

PARTIAL SECTION OF PAVEMENT
WITH INTEGRAL CURB & GUTTER

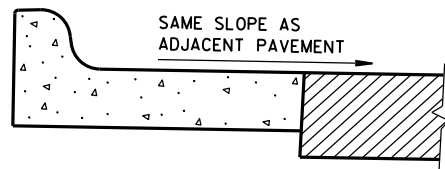

REVERSE SLOPE GUTTER^⑥
(TYPICAL FOR ALL CURB & GUTTER TYPES)

GENERAL NOTES

DETAILS OF CONSTRUCTION, MATERIALS AND WORKMANSHIP NOT SHOWN ON THIS DRAWING SHALL CONFORM TO THE PERTINENT REQUIREMENTS OF THE CONTRACT.

PAVEMENT TIES AND TIE BARS SHALL BE EPOXY COATED IN CONFORMANCE WITH SUBSECTION 505.2.6.2 OF THE STANDARD SPECIFICATIONS.

INTEGRAL CURB & GUTTER SHALL CONFORM TO THE DETAILS SHOWN FOR CONCRETE CURB & GUTTER INCLUDING THE TRANSVERSE GUTTER SLOPE.

WHERE THE TRANSVERSE JOINTS IN THE PAVEMENT ARE REQUIRED TO BE SEALED, THE JOINTS IN THE INTEGRAL CURB AND GUTTER SHALL BE SEALED TO THE FACE OF CURB WITH THE SAME TYPE OF SEALANT. THE COST OF FURNISHING AND INSTALLING THIS SEALANT SHALL BE INCIDENTAL TO THE ITEM CONCRETE CURB AND GUTTER.

UNLESS OTHERWISE SHOWN ON THE TYPICAL CROSS SECTIONS, THE BASE AGGREGATE AND COMMON EXCAVATION LIMITS ARE 2'-0" BEHIND THE BACK OF CURBS.

- ① TIE BARS ARE REQUIRED FOR CURB AND GUTTER TYPES A, G, K, R AND TBTT.
- ② THE BOTTOM OF CURB AND GUTTER MAY BE CONSTRUCTED EITHER LEVEL OR PARALLEL TO THE SLOPE OF THE SUBGRADE OR BASE AGGREGATE PROVIDED A 6" MINIMUM GUTTER THICKNESS IS MAINTAINED.
- ③ USE 8" MINIMUM GUTTER THICKNESS WHEN USED WITH AN ADJACENT CONCRETE TRUCK APRON PLACED BEHIND BACK OF CURB.
- ④ THE BOTTOM OF CURB AND GUTTER MAY BE CONSTRUCTED EITHER LEVEL OR PARALLEL TO THE SLOPE OF THE SUBGRADE OR BASE AGGREGATE PROVIDED A 8" MINIMUM GUTTER THICKNESS IS MAINTAINED.
- ⑤ THE FACE OF CURB IS 6" FROM THE BACK OF CURB.
- ⑥ WHEN REVERSE SLOPE GUTTER IS REQUIRED, THE LOCATION(S) WILL BE SHOWN ELSEWHERE IN THE PLAN.
- ⑦ USE 4% GUTTER CROSS SLOPE UNLESS OTHERWISE NOTED IN THE PLANS.
- ⑧ INCLUDE LONGITUDINAL JOINT AND TIE BARS ALONG LANE EDGE WHEN CONCRETE PANEL WIDTH EXCEEDS THE MAXIMUM WIDTH PER TABLE BELOW. LONGITUDINAL JOINT(S) ARE NOT ALLOWED WITHIN TRAFFIC LANES AND BIKE LANES. LONGITUDINAL JOINT MAY BE SAWED.


PAVEMENT THICKNESS AND MAXIMUM CONCRETE PANEL WIDTH TABLE

PAVEMENT THICKNESS	MAXIMUM PANEL WIDTH
LESS THAN 10"	12'
10" & ABOVE	15'

* BIKE LANE IS NOT SHOWN.


CONCRETE CURB & GUTTER

STATE OF WISCONSIN
DEPARTMENT OF TRANSPORTATION

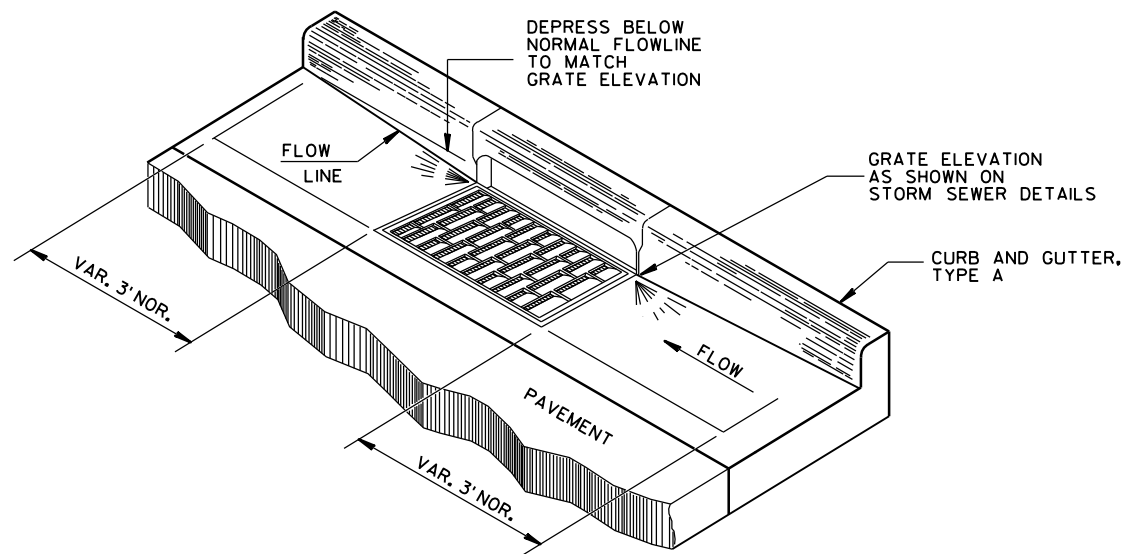


DETAIL OF CURB AND GUTTER AT INLETS

(TYPE H INLET COVER SHOWN)

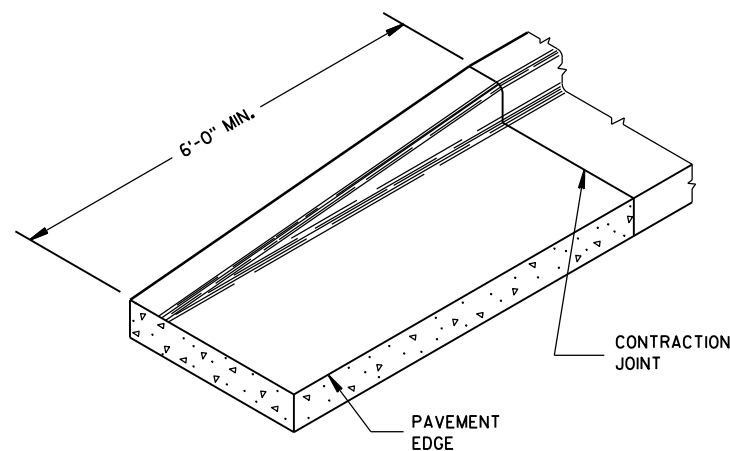


END SECTION CURB & GUTTER

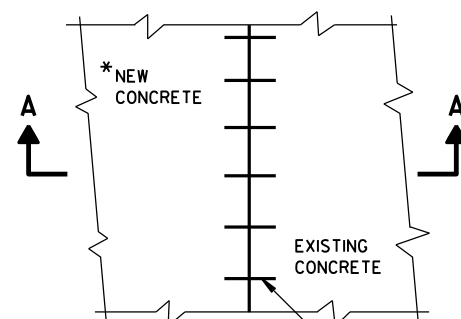

PLAN VIEW

*NEW CURB & GUTTER, SURFACE DRAINS, CONCRETE PAVEMENT OR OTHER NEW CONCRETE.

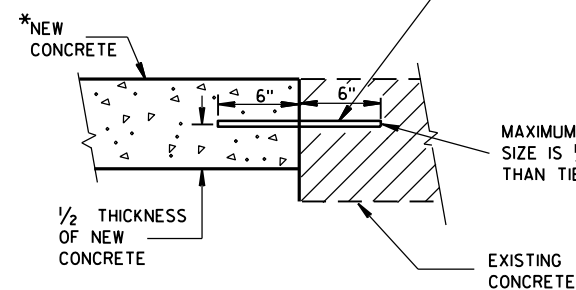

**SECTION A-A
TIE BARS DRILLED
INTO EXISTING PAVEMENT**

NO. 6 TIE BARS SPACED 2'-6" C-C, INSTALLED PERPENDICULAR TO THE LONGITUDINAL JOINT.


GENERAL NOTES

DETAILS OF CONSTRUCTION, MATERIALS AND WORKMANSHIP NOT SHOWN ON THIS DRAWING SHALL CONFORM TO THE PERTINENT REQUIREMENTS OF THE CONTRACT.


PAVEMENT TIES AND TIE BARS SHALL BE EPOXY COATED IN CONFORMANCE WITH SUBSECTION 505.2.6.2 OF THE STANDARD SPECIFICATIONS.

UNLESS OTHERWISE SHOWN ON THE TYPICAL CROSS SECTIONS, THE BASE AGGREGATE AND COMMON EXCAVATION LIMITS ARE 2'-0" BEHIND THE BACK OF CURBS.

- ① TIE BARS ARE REQUIRED FOR CURB AND GUTTER TYPES A, G, K, R AND TBTT.
- ② THE BOTTOM OF CURB AND GUTTER MAY BE CONSTRUCTED EITHER LEVEL OR PARALLEL TO THE SLOPE OF THE SUBGRADE OR BASE AGGREGATE PROVIDED A 6" MINIMUM GUTTER THICKNESS IS MAINTAINED.
- ⑨ REFER TO SDD 8D18 AND SDD 8D19 FOR ADDITIONAL DRIVEWAY ENTRANCE CURB DETAILS.

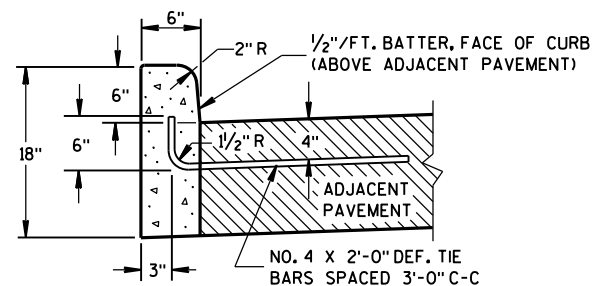


TYPES A^① & D

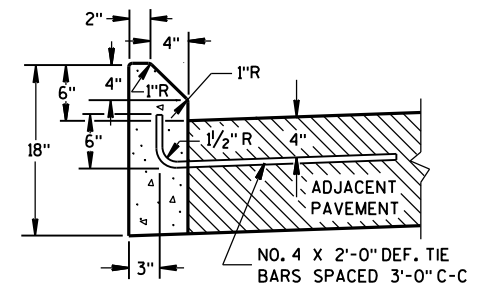


TYPES G^① & J

CONCRETE CURB

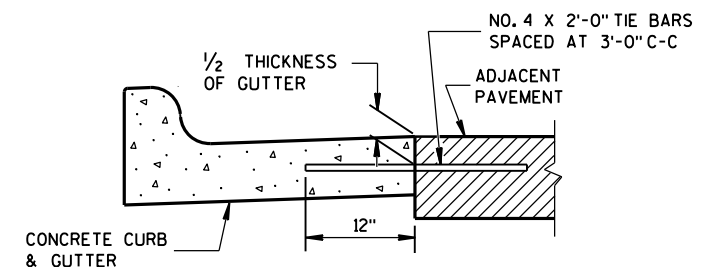

TYPICAL TIE BAR LOCATION^①

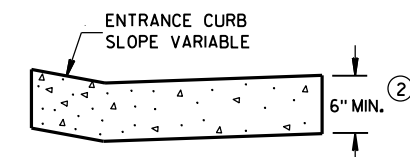

DRIVEWAY ENTRANCE CURB^⑨
(WHEN DIRECTED BY THE ENGINEER)

CONCRETE CURB, TIES AND CURB AND GUTTER APPLICATIONS

STATE OF WISCONSIN
DEPARTMENT OF TRANSPORTATION

APPROVED

June, 2017


DATE

FHWA


/S/ Rodney Taylor

ROADWAY STANDARDS DEVELOPMENT


UNIT SUPERVISOR

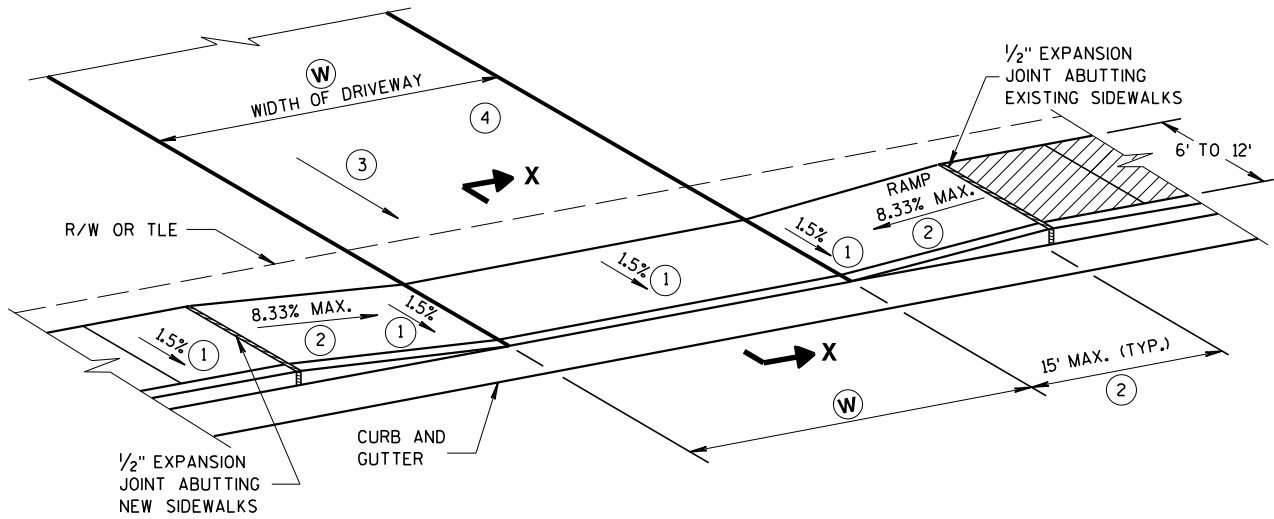


TYPE X
SIDEWALK ABUTS CURB & GUTTER
TERRACE VARIES 0 TO 3 FEET

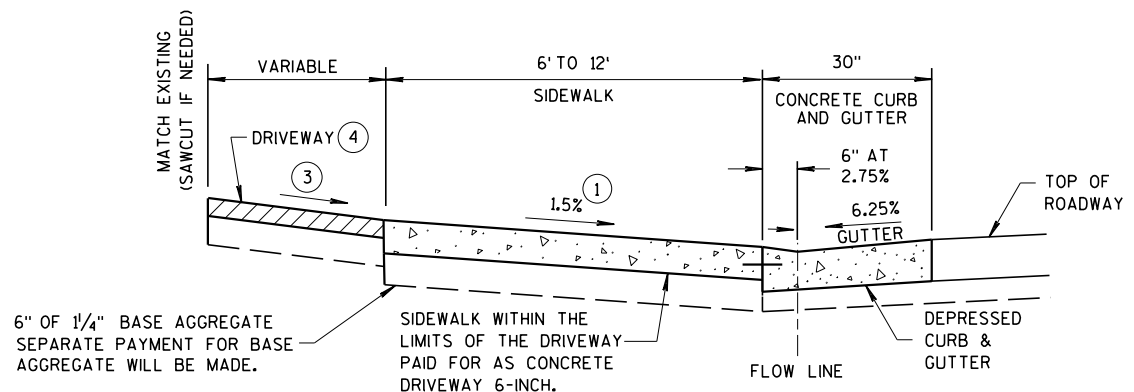

SECTION X-X

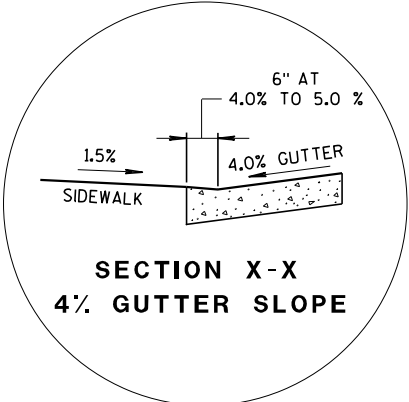

SECTION X-X
4% GUTTER SLOPE

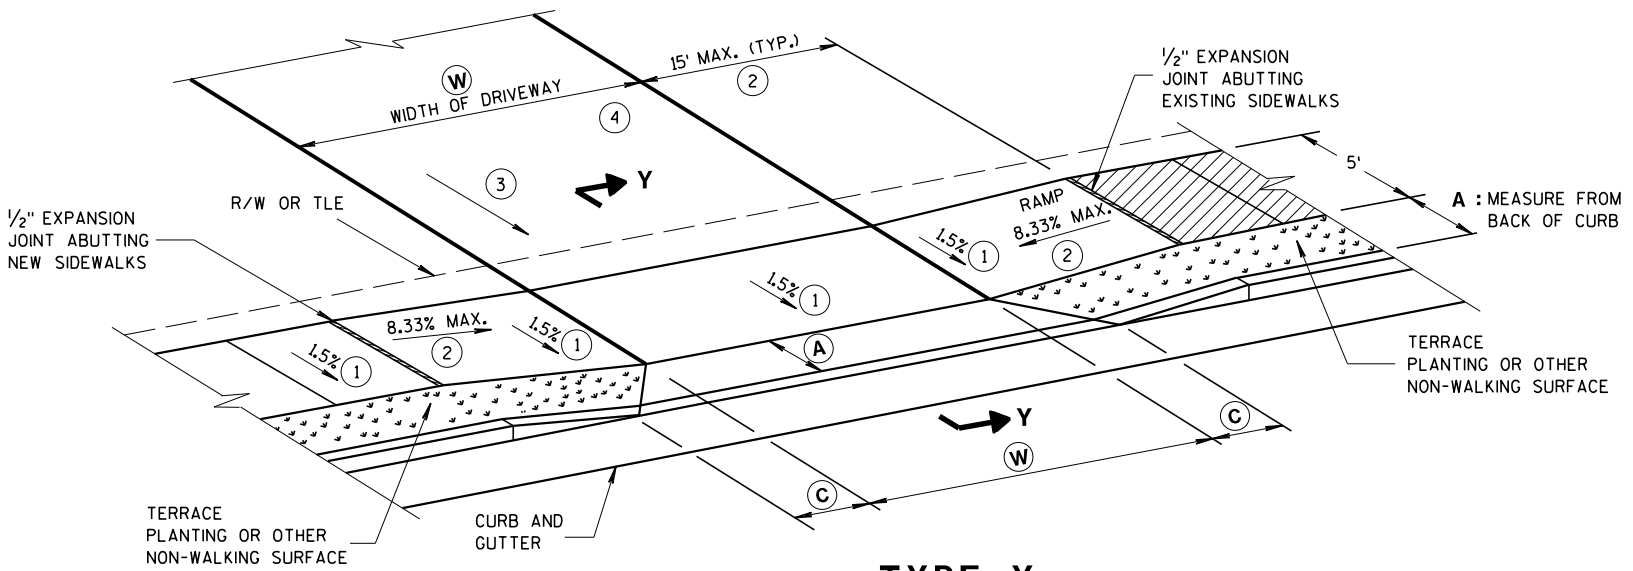

TYPE Y
SIDEWALK WITH NARROWER TERRACE
TERRACE VARIES 4 TO 6 FEET

W: 12' MIN. - 24' MAX. RESIDENTIAL AND NON-COMMERCIAL (PE & FE)
16' MIN. - 35' MAX. COMMERCIAL (CE)


GENERAL NOTES

PROVIDE CONSTRUCTION JOINTS ALONG THE CENTER OF THE CONCRETE FOR DRIVEWAYS UNDER 20 FEET IN WIDTH AND AT THE THIRD POINTS OVER 20 FEET IN WIDTH.

W IS SHOWN ON PLAN AND PROFILE SHEETS.


OFFSETS, ELEVATIONS, AND PERCENT GRADE ARE SHOWN ON THE CROSS SECTIONS.

- 1 CONSTRUCTION TOLERANCE OF 0.5% ± FOR SIDEWALK CROSS SLOPE, THE SIDEWALK CROSS SLOPE SHALL NOT EXCEED 2%.
- 2 THE SIDEWALK RAMP MAXIMUM RUNNING SLOPE SHALL NOT REQUIRE THE RAMP LENGTH TO EXCEED 15 FEET TO AVOID CHASING THE SLOPE INDEFINITELY WHEN CONNECTING TO STEEP GRADES. WHEN APPLYING THE 15 FOOT MAXIMUM LENGTH, THE RUNNING SLOPE OF THE SIDEWALK SHALL BE AS FLAT AS FEASIBLE AND NOT EXCEED THE LONGITUDINAL GRADE OF THE ROADWAY. SLOPE SIDEWALK RAMP TOWARD APRON AS SHOWN WHERE THERE IS NO TERRACE OR WHERE THE TERRACE WIDTH IS LESS THAN 6 FEET WIDE.
- 3 **DRIVEWAY SLOPES: DESIRABLE MAXIMUM**
10.5% UP AWAY FROM SIDEWALK (SAG)
8.5% DOWN AWAY FROM SIDEWALK (CREST)
ABSOLUTE MAXIMUM 15% FOR BOTH CREST AND SAG
- 4 **DRIVEWAY TYPES**
 - 6-INCH CONCRETE DRIVEWAY PAVEMENT OVER 6-INCH BASE AGGREGATE
 - 2-INCH TO 3-INCH ASPHALTIC SURFACE OVER 6-INCH BASE AGGREGATE
 - 6-INCH BASE AGGREGATE (MAY BE INCREASED FOR CLAY SUBGRADES)

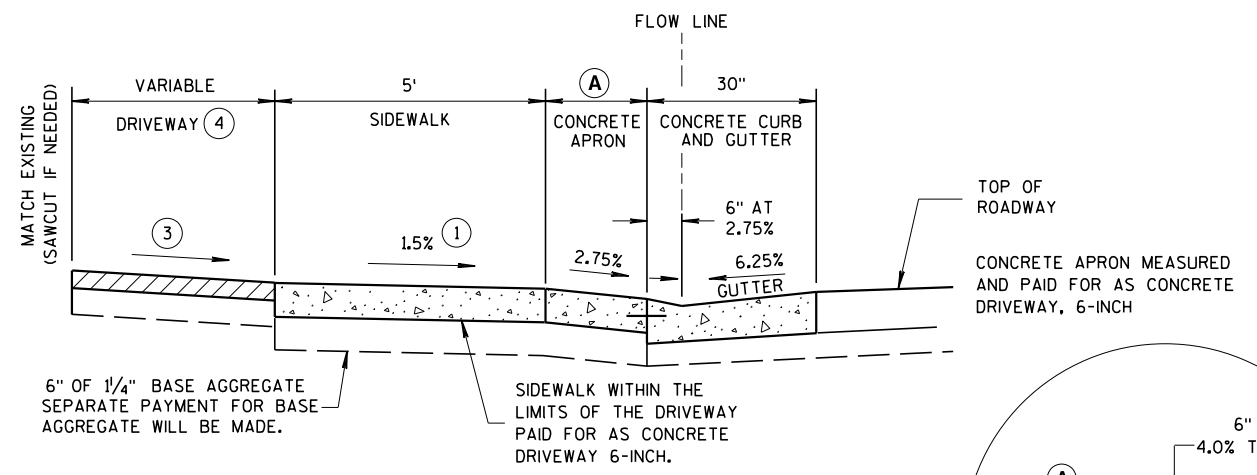

NOTE: SIDEWALK MAY BE DEPRESSED IN DRIVEWAY AREAS

SECTION Y-Y
DRIVEWAY DETAIL
WITH CONCRETE CURB & GUTTER
(URBAN AND SUBURBAN)

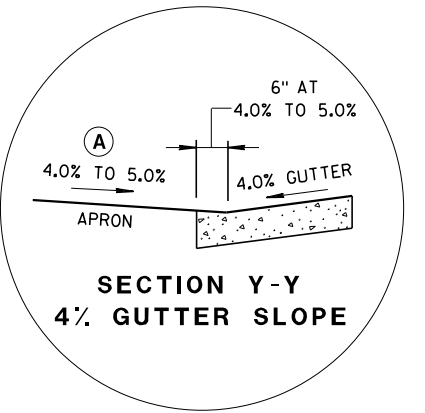

SECTION Y-Y
4% GUTTER SLOPE

TABLE Y

(A) FEET	(C) FEET
3.5'	2.0'
4.5'	3.0'
5.5'	3.5'

NOT TO SCALE

DRIVEWAY AND SIDEWALK
RAMPS
TYPES X & Y

STATE OF WISCONSIN
DEPARTMENT OF TRANSPORTATION



APPROVED
March 2018 /S/ Rodney Taylor
DATE ROADWAY STANDARDS DEVELOPMENT
FHWA UNIT SUPERVISOR



- ① HORIZONTAL BRACE REQUIRED WITH 2" X 4" WOODEN FRAME OR EQUIVALENT AT TOP OF POSTS.
- ② FOR MANUAL INSTALLATIONS THE TRENCH SHALL BE A MINIMUM OF 4" WIDE & 6" DEEP TO BURY AND ANCHOR THE GEOTEXTILE FABRIC. FOLD MATERIAL TO FIT TRENCH AND BACKFILL & COMPACT TRENCH WITH EXCAVATED SOIL.
- ③ WOOD POSTS SHALL BE A MINIMUM SIZE OF 1½" X 1½" OF OAK OR HICKORY.
- ④ SILT FENCE TO EXTEND ACROSS THE TOP OF THE PIPE.
- ⑤ CONSTRUCT SILT FENCE FROM A CONTINUOUS ROLL IF POSSIBLE BY CUTTING LENGTHS TO AVOID JOINTS. IF A JOINT IS NECESSARY USE ONE OF THE FOLLOWING TWO METHODS; A) OVERLAP THE END POSTS AND TWIST, OR ROTATE, AT LEAST 180 DEGREES, B) HOOK THE END OF EACH SILT FENCE LENGTH.



SILT FENCE	
STATE OF WISCONSIN DEPARTMENT OF TRANSPORTATION	
APPROVED <u>4-29-05</u> DATE	<u>/S/ Beth Cannestra</u> CHIEF ROADWAY DEVELOPMENT ENGINEER

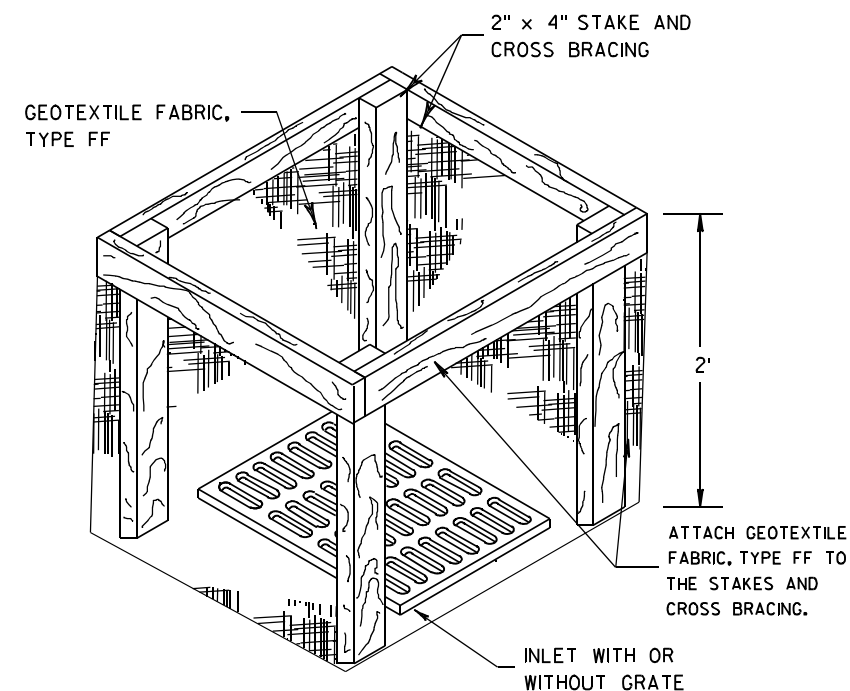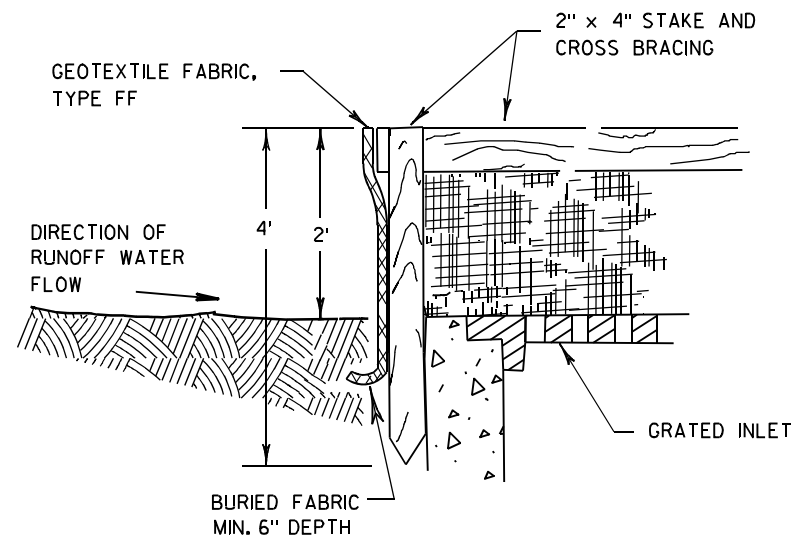

INLET PROTECTION, TYPE A


GENERAL NOTES

INLET PROTECTION DEVICES SHALL BE MAINTAINED OR REPLACED AT THE DIRECTION OF THE ENGINEER.

MANUFACTURED ALTERNATIVES APPROVED AND LISTED ON THE
DEPARTMENT'S EROSION CONTROL PRODUCT ACCEPTABILITY LIST MAY BE
SUBSTITUTED.


WHEN REMOVING OR MAINTAINING INLET PROTECTION, CARE SHALL BE TAKEN SO THAT THE SEDIMENT TRAPPED ON THE GEOTEXTILE FABRIC DOES NOT FALL INTO THE INLET. ANY MATERIAL FALLING INTO THE INLET SHALL BE REMOVED IMMEDIATELY.

- ① FINISHED SIZE, INCLUDING FLAP POCKETS WHERE REQUIRED, SHALL EXTEND A MINIMUM OF 10" AROUND THE PERIMETER TO FACILITATE MAINTENANCE OR REMOVAL.
- ② FOR INLET PROTECTION, TYPE C (WITH CURB BOX), AN ADDITIONAL 18" OF FABRIC IS WRAPPED AROUND THE WOOD AND SECURED WITH STAPLES. THE WOOD SHALL NOT BLOCK THE ENTIRE HEIGHT OF THE CURB BOX OPENING.
- ③ FLAP POCKETS SHALL BE LARGE ENOUGH TO ACCEPT WOOD 2X4.

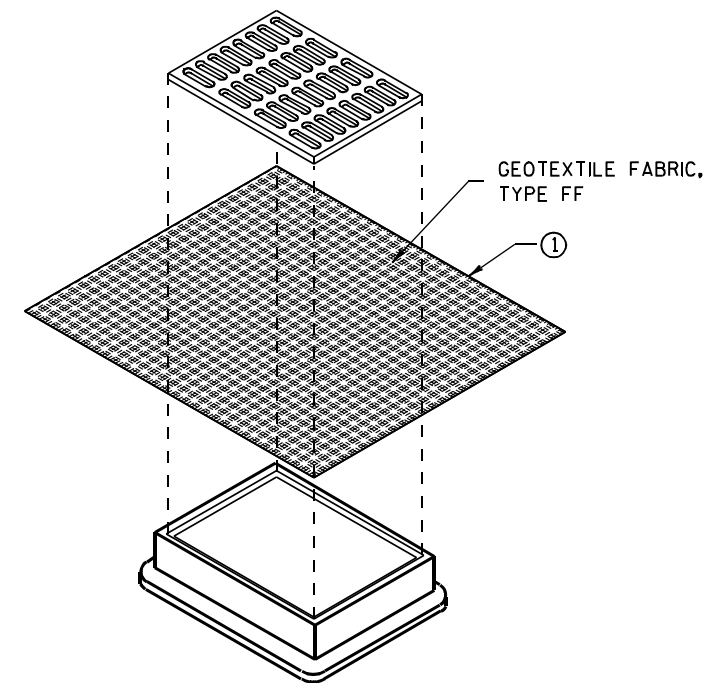

INLET PROTECTION, TYPE B (WITHOUT CURB BOX)

(CAN BE INSTALLED IN ANY INLET WITHOUT A CURB BOX)

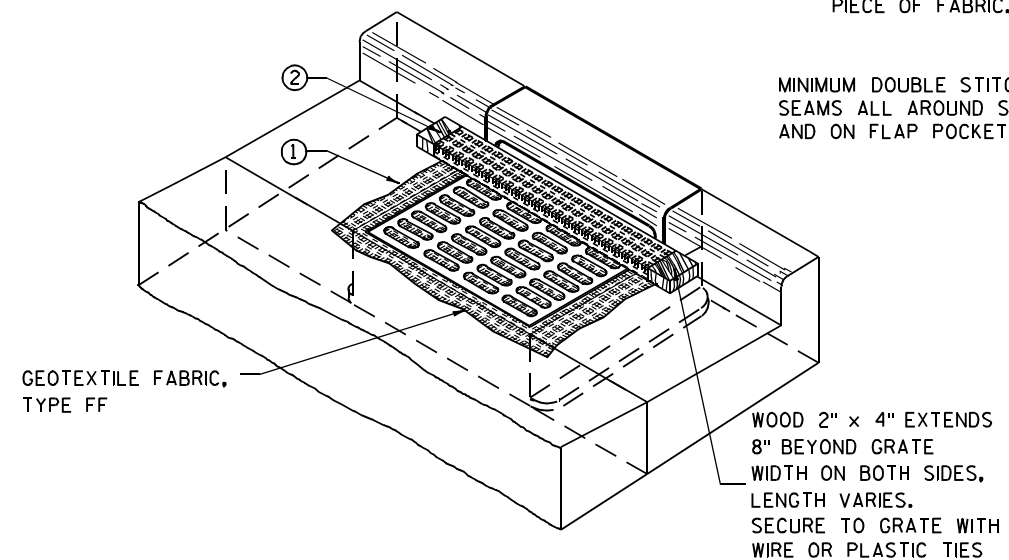

INLET PROTECTION, TYPE C (WITH CURB BOX)

INSTALLATION NOTES

TYPE B & C

TRIM EXCESS FABRIC IN THE FLOW LINE TO WITHIN 3" OF THE GRATE.


THE CONTRACTOR SHALL DEMONSTRATE A METHOD OF MAINTENANCE, USING A SEWN FLAP, HAND HOLDS OR OTHER METHOD TO PREVENT ACCUMULATED SEDIMENT FROM ENTERING THE INLET.

TYPE D

DO NOT INSTALL INLET PROTECTION TYPE D IN INLETS SHALLOWER THAN 30", MEASURED FROM THE BOTTOM OF THE INLET TO THE TOP OF THE GRATE.

TRIM EXCESS FABRIC IN THE FLOW LINE TO WITHIN 3" OF THE GRATE.

THE INSTALLED BAG SHALL HAVE A MINIMUM SIDE CLEARANCE, BETWEEN THE INLET WALLS AND THE BAG, MEASURED AT THE BOTTOM OF THE OVERFLOW HOLES, OF 3". WHERE NECESSARY THE CONTRACTOR SHALL CINCH THE BAG, USING PLASTIC ZIP TIES, TO ACHIEVE THE 3" CLEARANCE. THE TIES SHALL BE PLACED AT A MAXIMUM OF 4" FROM THE BOTTOM OF THE BAG.

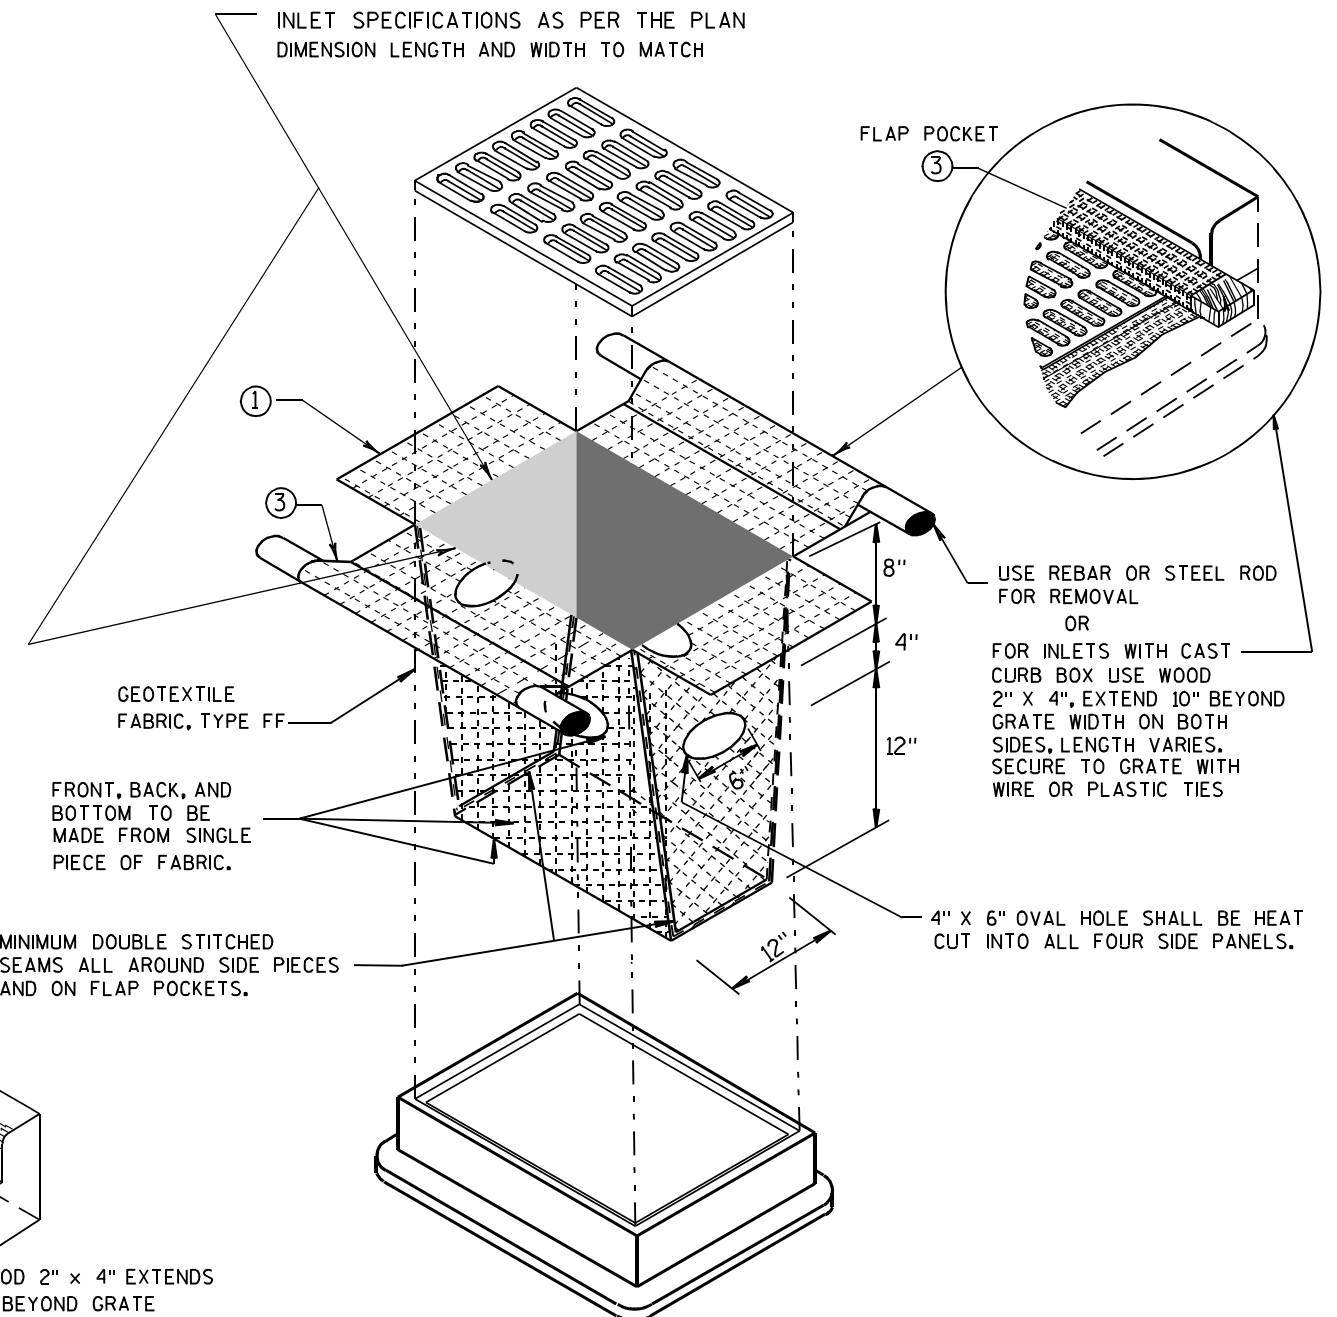

INLET PROTECTION, TYPE D

(CAN BE INSTALLED IN ANY INLET TYPE WITH
OR WITHOUT A CURB BOX AS PER NOTE (2))

INLET PROTECTION TYPE A, B, C, AND D

STATE OF WISCONSIN
DEPARTMENT OF TRANSPORTATION


APPROVED

10/16/02

DA
FHWA

/S/ Beth Cannestra

CHIEF ROADWAY DEVELOPMENT ENGINEER

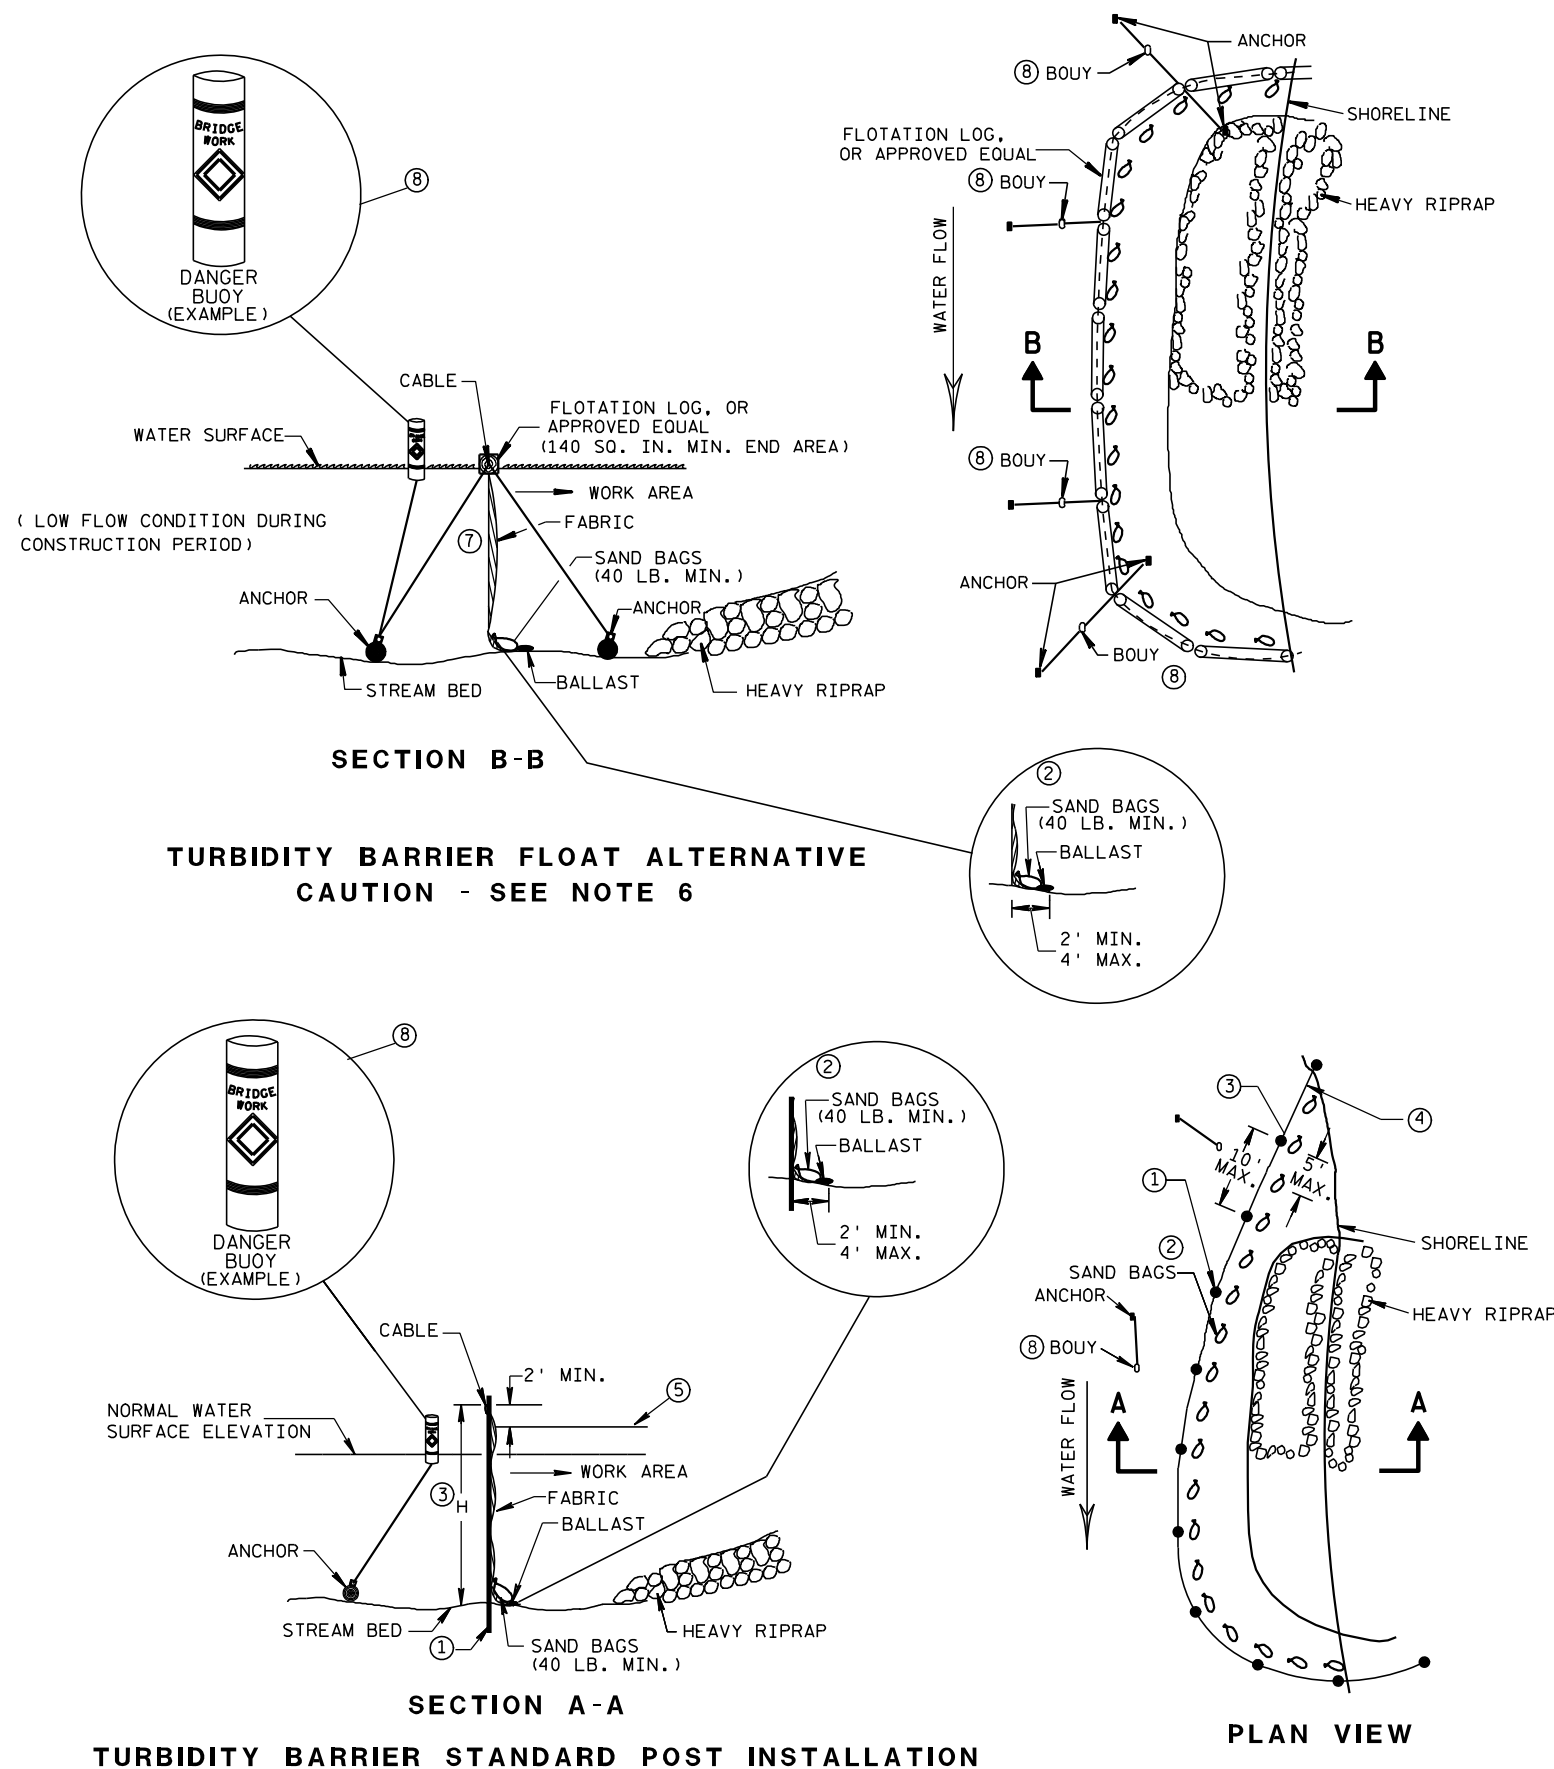


GENERAL NOTES

DETAILS OF CONSTRUCTION, MATERIALS AND WORKMANSHIP NOT SHOWN ON THIS DRAWING SHALL CONFORM TO THE PERTINENT REQUIREMENTS OF THE STANDARD SPECIFICATIONS AND THE APPLICABLE SPECIAL PROVISIONS.

TURBIDITY BARRIER MAY BE REMOVED AT THE ENGINEERS DISCRETION, WHEN PERMANENT EROSION CONTROL MEASURES HAVE BEEN ESTABLISHED.

- ① DRIVEN STEEL POSTS, PIPES, OR CHANNELS. LENGTH SHALL BE SUFFICIENT TO SECURELY SUPPORT BARRIER AT HIGH WATER ELEVATIONS.
- ② SANDBAGS TO BE USED AS ADDITIONAL BALLAST WHEN ORDERED BY THE ENGINEER TO MEET ADVERSE FIELD CONDITIONS. SPACE AS APPROPRIATE FOR SITE CONDITIONS.
- ③ WHEN BARRIER HEIGHT, H, EXCEEDS 8 FT., POST SPACING MAY NEED TO BE DECREASED.
- ④ IN WATERWAYS SUBJECT TO FLUCTUATING WATER ELEVATIONS, PROVISIONS SHOULD BE MADE TO ALLOW THE WATER TO EQUALIZE ON EACH SIDE OF THE BARRIER. THIS MAY BE ACCOMPLISHED BY LEAVING A PORTION OF THE BARRIER OPEN ON THE UPSTREAM END.
- ⑤ ESTIMATED HIGH WATER ELEVATION DURING CONSTRUCTION PERIOD. MINIMUM BARRIER HEIGHT SHALL BE 2' GREATER THAN EITHER THE 02 ELEVATION OR THE ESTIMATED HIGH WATER ELEVATION DURING CONSTRUCTION, WHICHEVER IS GREATER.
- ⑥ FLOAT ALTERNATIVE WILL ONLY BE ALLOWED WITH WRITTEN APPROVAL OF THE ENGINEER, AND IS MEANT FOR LOCATIONS WHERE BED ROCK PREVENTS THE INSTALLATION OF POSTS.
- ⑦ ALLOW SUFFICIENT SLACK VERTICALLY AND HORIZONTALLY SO THAT SEDIMENT BUILD UP WILL NOT SEPARATE OR LOWER THE TURBIDITY BARRIER.
- ⑧ USE AS DIRECTED BY COAST GUARD OR DNR PERMIT WHEN WORKING IN NAVIGABLE WATERWAYS.

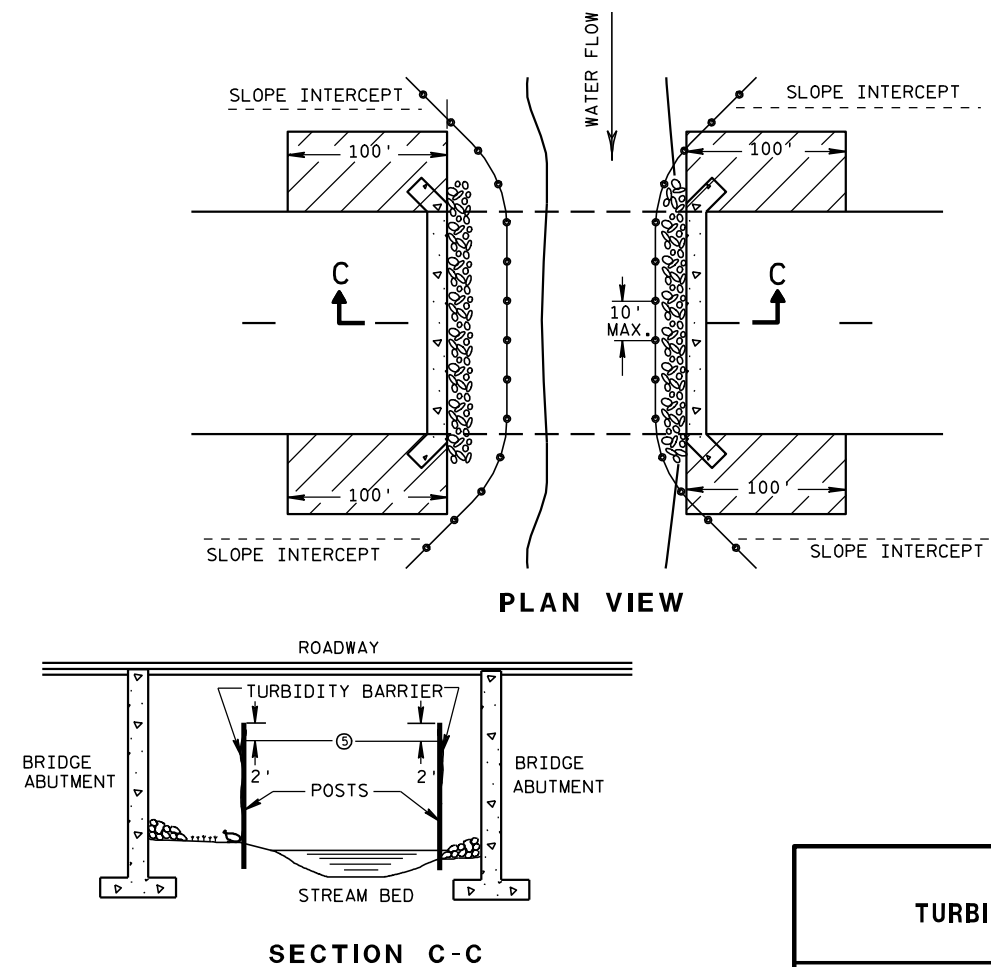

TURBIDITY BARRIER DETAIL SHOWING TYPICAL PLACEMENT AT STRUCTURES

TURBIDITY BARRIER


STATE OF WISCONSIN
DEPARTMENT OF TRANSPORTATION

APPROVED

6/04/02
DATE

FWHA

/S/ Beth Connestra
CHIEF ROADWAY DEVELOPMENT ENGINEER

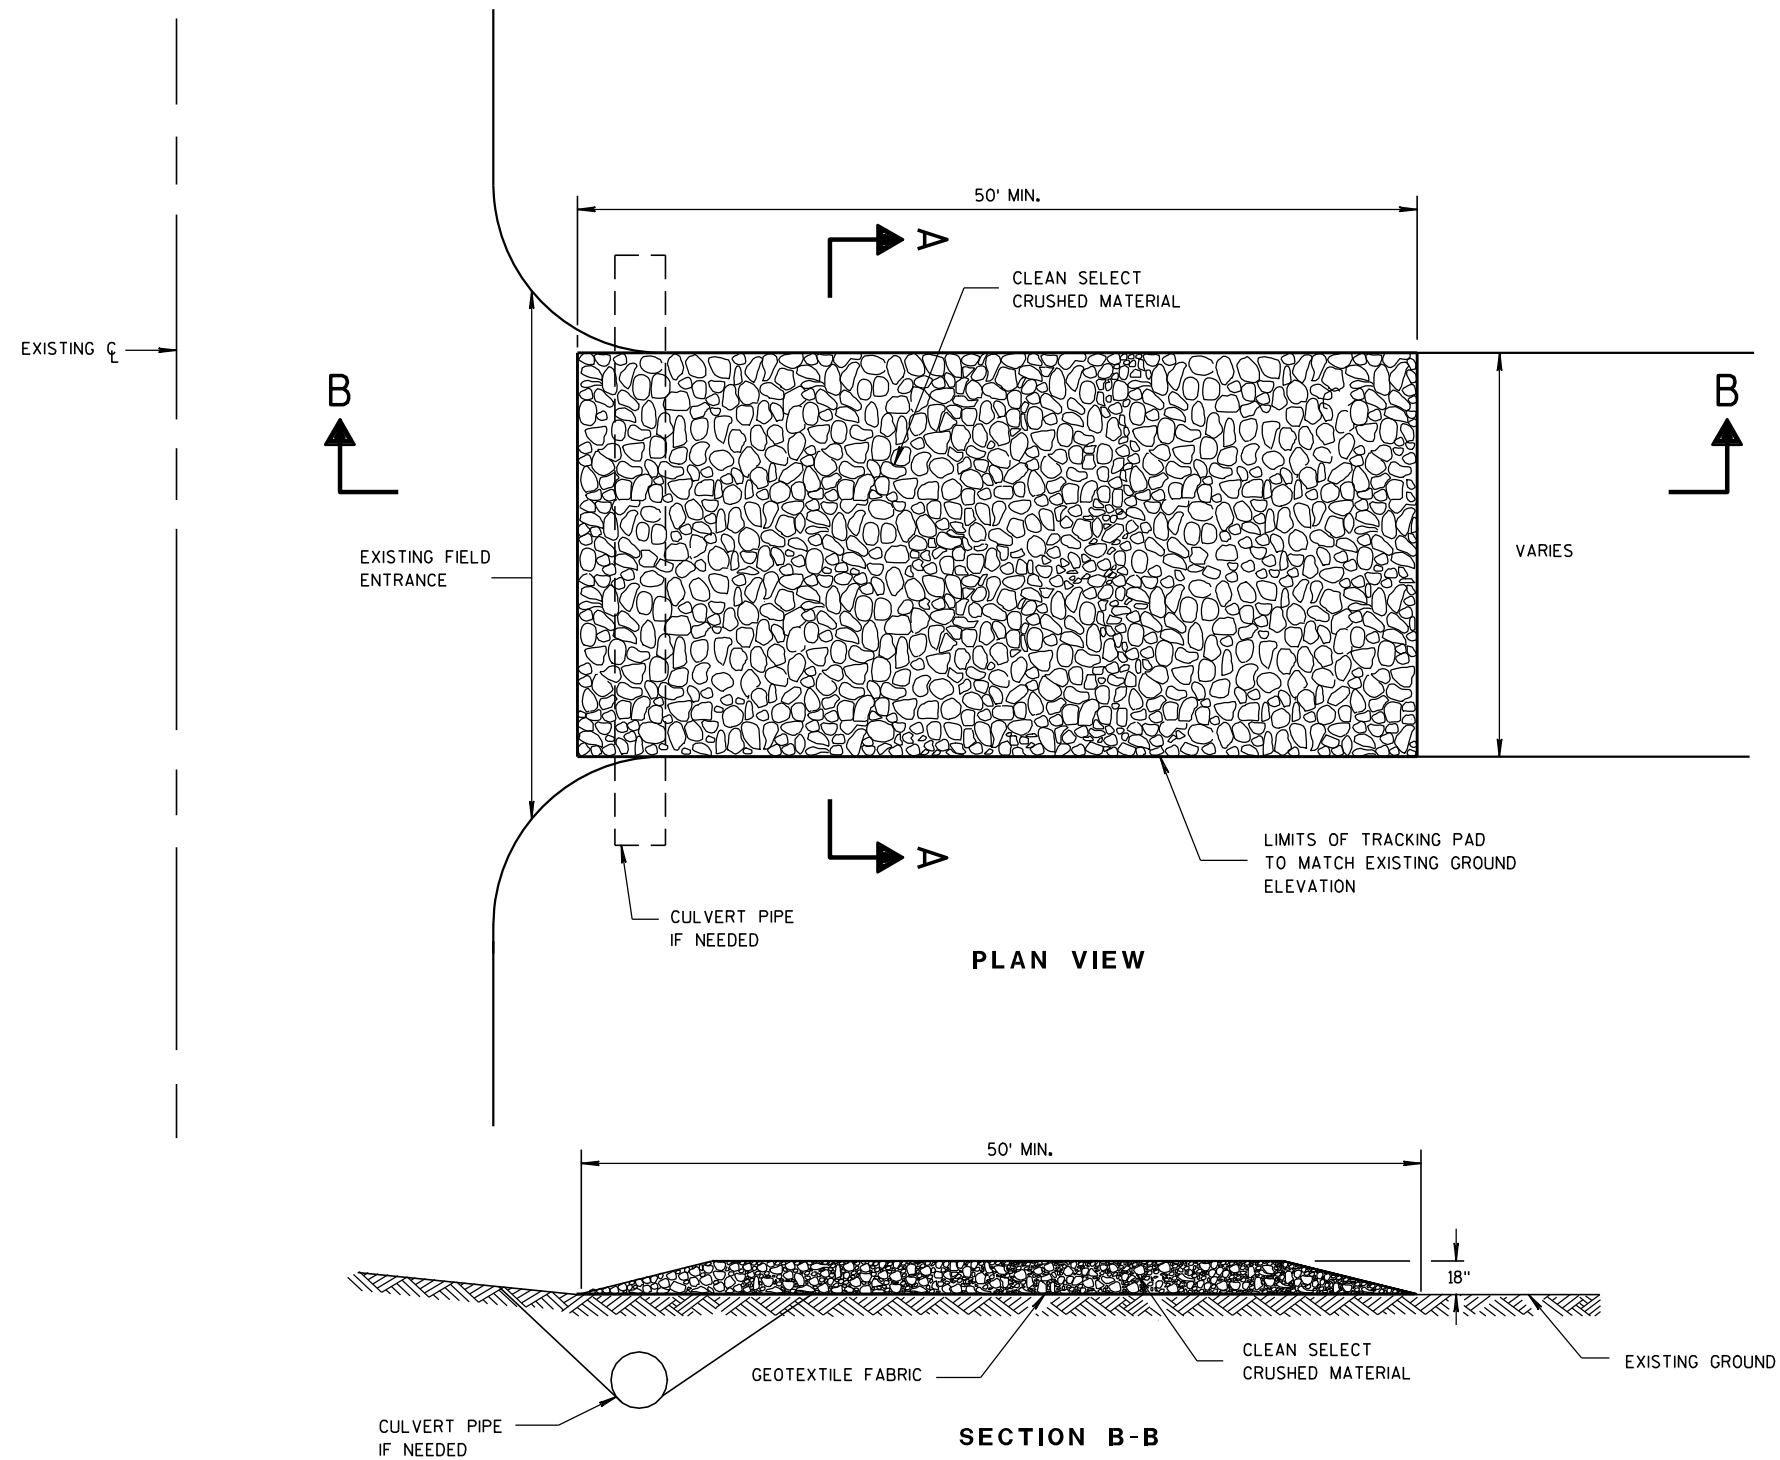

TRACKING PAD

GENERAL NOTES

DETAILS OF CONSTRUCTION, MATERIALS AND WORKMANSHIP NOT SHOWN ON THIS DRAWING SHALL CONFORM TO THE PERTINENT REQUIREMENTS OF THE STANDARD SPECIFICATIONS AND THE APPLICABLE SPECIAL PROVISIONS.

TRACKING PAD SHALL BE INSPECTED DAILY. DEFICIENT AREAS SHALL BE REPAIRED OR REPLACED IMMEDIATELY.


TRACKING PAD TO BE REMOVED AFTER CONSTRUCTION IS COMPLETED.

TRACKING PAD SHALL BE THE FULL WIDTH OF THE EGRESS POINT.

SURFACE WATER MUST BE PREVENTED FROM PASSING THROUGH THE TRACKING PAD. FLOWS SHALL BE DIVERTED AWAY, AROUND OR CONVEYED UNDER THE TRACKING PAD.

CULVERT PIPE OR OTHER BMP USED TO DIVERT WATER AWAY, AROUND OR UNDER THE TRACKING PAD SHALL BE DESIGNED TO CONVEY THE 2 YEAR - 24 HOUR EVENT.

THE COST OF ADDITIONAL BMP TO DIVERT WATER ARE INCIDENTAL TO THE TRACKING PAD BID ITEM.

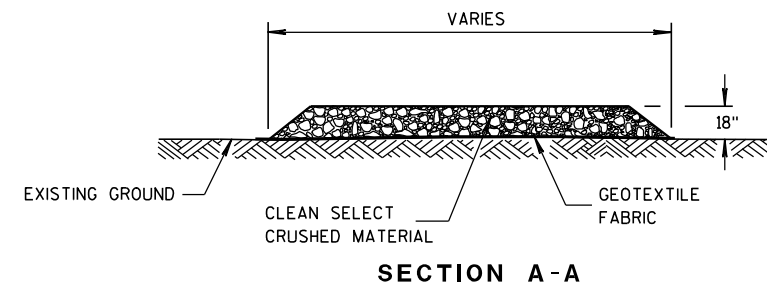

TRACKING PAD

STATE OF WISCONSIN
DEPARTMENT OF TRANSPORTATION

APPROVED

3/24/2011

DATE

FHWA




/S/ Jerry H. Zogg

ROADWAY STANDARDS DEVELOPMENT

ENGINEER

METAL APRON ENDWALLS												
PIPE DIA. (IN.)	MIN. THICK. (Inches)		DIMENSIONS (Inches)							APPROX. SLOPE	BODY	
	STEEL	ALUM.	A (±1")	B (MAX.)	H (±1")	L (±1½")	L ₁ ①	L ₂ ①	W (±2")			
12	.064	.060	6	6	6	21	12	17½	24	2½ to 1	1 Pc.	
15	.064	.060	7	8	6	26	14	21¾	30	2½ to 1	1 Pc.	
18	.064	.060	8	10	6	31	15	28¼	36	2½ to 1	1 Pc.	
21	.064	.060	9	12	6	36	18	29⅝	42	2½ to 1	1 Pc.	
24	.064	.075	10	13	6	41	18	37¼	48	2½ to 1	1 Pc.	
30	.079	.075	12	16	8	51	18	52¼	60	2½ to 1	1 Pc.	
36	.079	.105	14	19	9	60	24	59¾	72	2½ to 1	2 Pc.	
42	.109	.105	16	22	11	69	24	75⅝	84	2½ to 1	2 Pc.	
48	.109	.105	18	27	12	78	24	81	90	2¼ to 1	3 Pc.	
54	.109	.105	18	30	12	84	30	85½	102	2¼ to 1	3 Pc.	
60	.109x	.105x	18	33	12	87	—	—	114	2 to 1	3 Pc.	
66	.109x	.105x	18	36	12	87	—	—	120	2 to 1	3 Pc.	
72	.109x	.105x	18	39	12	87	—	—	126	2 to 1	3 Pc.	
78	.109x	.105x	18	42	12	87	—	—	132	1½ to 1	3 Pc.	
84	.109x	.105x	18	45	12	87	—	—	138	1½ to 1	3 Pc.	
90	.109x	.105x	18	37	12	87	—	—	144	1½ to 1	3 Pc.	
96	.109x	.105x	18	35	12	87	—	—	150	1½ to 1	3 Pc.	




* EXCEPT CENTER PANEL
SEE GENERAL NOTES

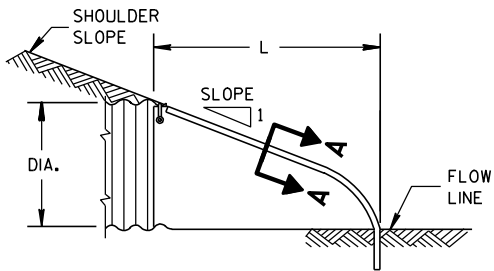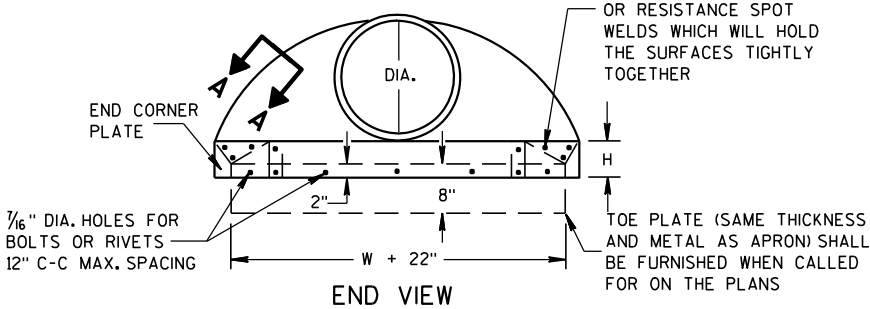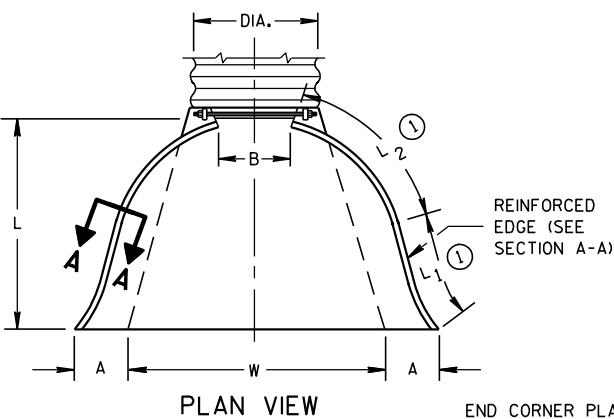

SIDE ELEVATION
METAL ENDWALLS


REINFORCED CONCRETE APRON ENDWALLS								
PIPE DIA. (IN.)	DIMENSIONS (Inches)							APPROX. SLOPE
	T	A	B	C	D	E	G	
12	2	4	24	48 ⁷ / ₈	72 ⁷ / ₈	24	2	3 to 1
15	2 ¹ / ₄	6	27	46	73	30	2 ¹ / ₄	3 to 1
18	2 ¹ / ₂	9	27	46	73	36	2 ¹ / ₂	3 to 1
21	2 ³ / ₄	9	36	37 ¹ / ₂	73 ¹ / ₂	42	2 ³ / ₄	3 to 1
24	3	9 ¹ / ₂	43 ¹ / ₂	30	73 ¹ / ₂	48	3	3 to 1
27	3 ¹ / ₄	10 ¹ / ₂	49 ¹ / ₂	24	73 ¹ / ₂	54	3 ¹ / ₄	3 to 1
30	3 ¹ / ₂	12	54	19 ³ / ₄	73 ¹ / ₂	60	3 ¹ / ₂	3 to 1
36	4	15	63	34 ³ / ₄	97 ³ / ₄	72	4	3 to 1
42	4 ¹ / ₂	21	63	35	98	78	4 ¹ / ₂	3 to 1
48	5	24	72	26	98	84	5	3 to 1
54	5 ¹ / ₂	27	65	33 ¹ / ₄ -35	98 ¹ / ₄ -100	90	5 ¹ / ₂	2 ¹ / ₂ to 1
60	6	30-35	60	39	99	96	5	2 to 1
66	6 ¹ / ₂	24-30	72-78	21-27	99	102	5 ¹ / ₂	2 to 1
72	7	24-36	78	21	99	108	6	2 to 1
78	7 ¹ / ₂	24-36	78	21	99	114	6 ¹ / ₂	2 to 1
84	8	36	90 ¹ / ₂	21	111 ¹ / ₂	120	6 ¹ / ₂	1 ¹ / ₂ to 1
90	8 ¹ / ₂	41	87 ¹ / ₂	24	111 ¹ / ₂	132	6 ¹ / ₂	1 ¹ / ₂ to 1

* MINIMUM
** MAXIMUM


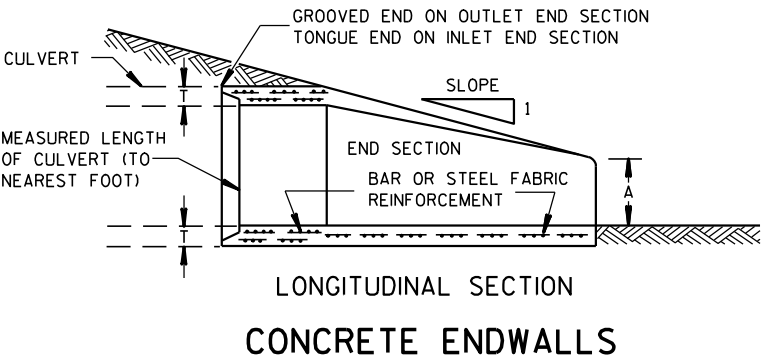
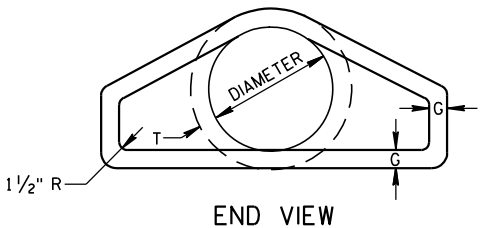
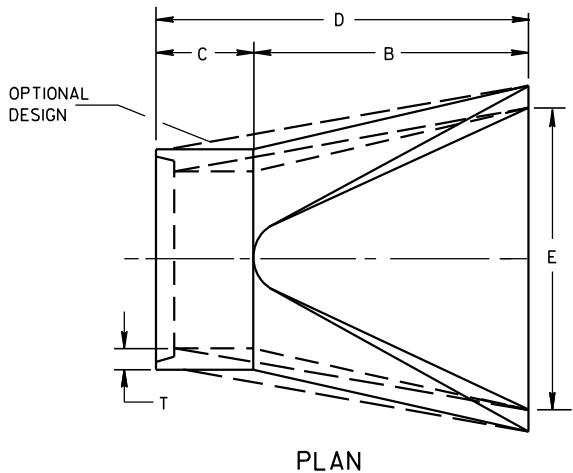


LONGITUDINAL SECTION
CONCRETE ENDWALLS

1" WIDE, 12 GA. (0.109" THICK) GALVANIZED STRAP WITH STANDARD 6" X 1/2" BAND BOLT AND NUT

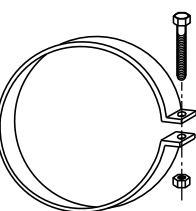

ALTERNATE FOR TYPE 1 CONNECTION
END SECTION CONNECTOR STRAP

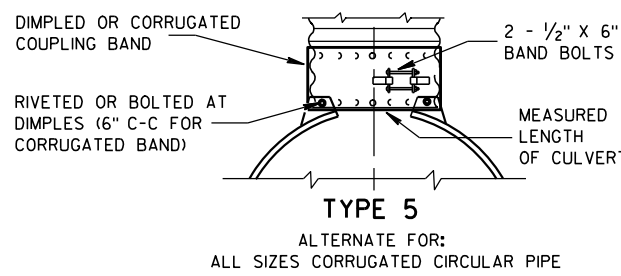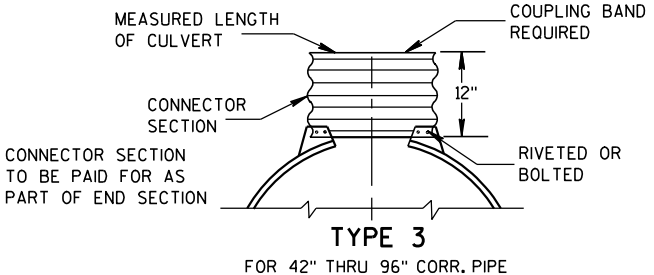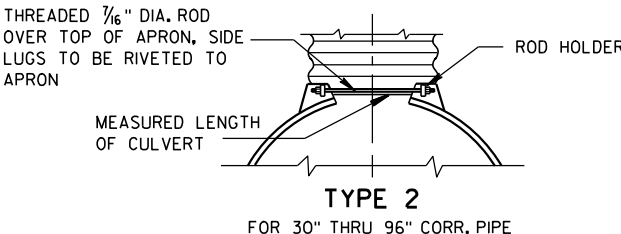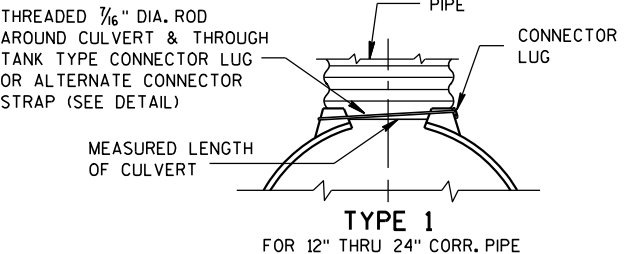


NOTE: DIMPLED BAND FITS OVER OUTSIDE OF ENDWALL, AND CORRUGATED BAND FITS INSIDE ENDWALL. DIMPLED BAND MAY BE USED WITH HELICALLY CORRUGATED PIPE.

FOR CIRCUMFERENTIALLY CORRUGATED PIPE USE ENDWALL CONNECTION DETAILS 1, 2, 3 OR 5 AS APPLICABLE.

FOR HELICALLY CORRUGATED PIPE USE ENDWALL CONNECTION DETAILS 1, 2 OR 5.

FOR HELICALLY CORRUGATED PIPES WITH TWO CIRCUMFERENTIAL CORRUGATIONS AT EACH END USE ENDWALL CONNECTION DETAILS 1, 2 OR 3.

CONNECTION DETAILS

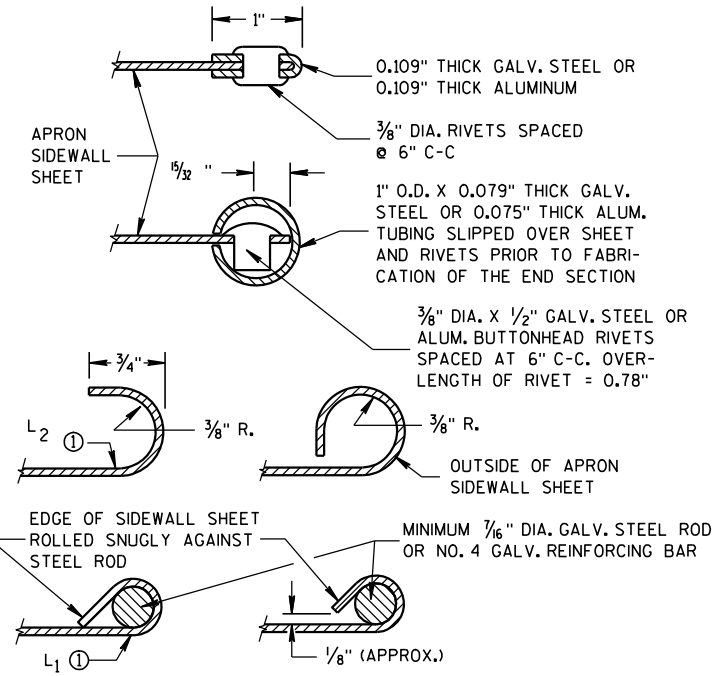

SECTION A-A

GENERAL NOTES

DETAILS OF CONSTRUCTION, MATERIALS AND WORKMANSHIP NOT SHOWN ON THIS DRAWING SHALL CONFORM TO THE PERTINENT REQUIREMENTS OF THE STANDARD SPECIFICATIONS AND THE APPLICABLE SPECIAL PROVISIONS.

CONCRETE CULVERT ENDWALLS MAY NOT BE USED WITH GALVANIZED STEEL OR ALUMINUM CULVERT PIPE OR VISE VERSA. GALVANIZED STEEL OR ALUMINUM ENDWALLS SHALL NORMALLY BE INSTALLED ON CULVERT PIPE OF THE SAME METAL.

ALL THREE PIECE STEEL APRON ENDWALLS FOR 60" DIAMETER PIPE AND LARGER SHALL HAVE 0.109" SIDES AND 0.138" CENTER PANELS. ALL THREE PIECE ALUMINUM APRON ENDWALLS FOR 60" DIAMETER PIPE AND LARGER SHALL HAVE 0.105" SIDES AND 0.134" CENTER PANELS. THE WIDTH OF CENTER PANELS SHALL BE GREATER THAN 20 PERCENT OF THE PIPE PERIMETER.

LAP SEAMS SHALL BE TIGHTLY JOINED BY GALVANIZED RIVETS OR BOLTS FOR STEEL UNITS AND ALUMINUM RIVETS AND BOLTS FOR ALUMINUM UNITS. FOR THE 60" THROUGH 96" DIAMETER APRON ENDWALL SIZES, THE REINFORCED EDGES AND CENTER PANEL SEAMS SHALL BE FURTHER REINFORCED WITH GALVANIZED STEEL OR ALUMINUM STIFFENER ANGLES. THE ANGLES SHALL BE ATTACHED BY GALVANIZED NUTS AND BOLTS FOR STEEL UNITS AND ALUMINUM NUTS AND BOLTS FOR ALUMINUM UNITS.





WHERE TWO OR MORE PIPES WITH APRON ENDWALLS ARE LAID ADJACENT TO EACH OTHER, THEY SHALL BE SEPARATED BY A DISTANCE SUFFICIENT TO PROVIDE A MINIMUM CLEARANCE OF 6 INCHES BETWEEN APRON ENDWALLS.


① FOR PIPE SIZES UP TO 60" DIAMETER, A 180° ROLLED EDGE MAY BE USED INSTEAD OF STEEL ROD REINFORCEMENT. SEE SECTION A-A.

APRON ENDWALLS FOR
CULVERT PIPE


STATE OF WISCONSIN
DEPARTMENT OF TRANSPORTATION

APPROVED
11/30/94
DATE
/S/ Rory L. Rhinesmith
CHIEF ROADWAY DEVELOPMENT ENGINEER
FHWA

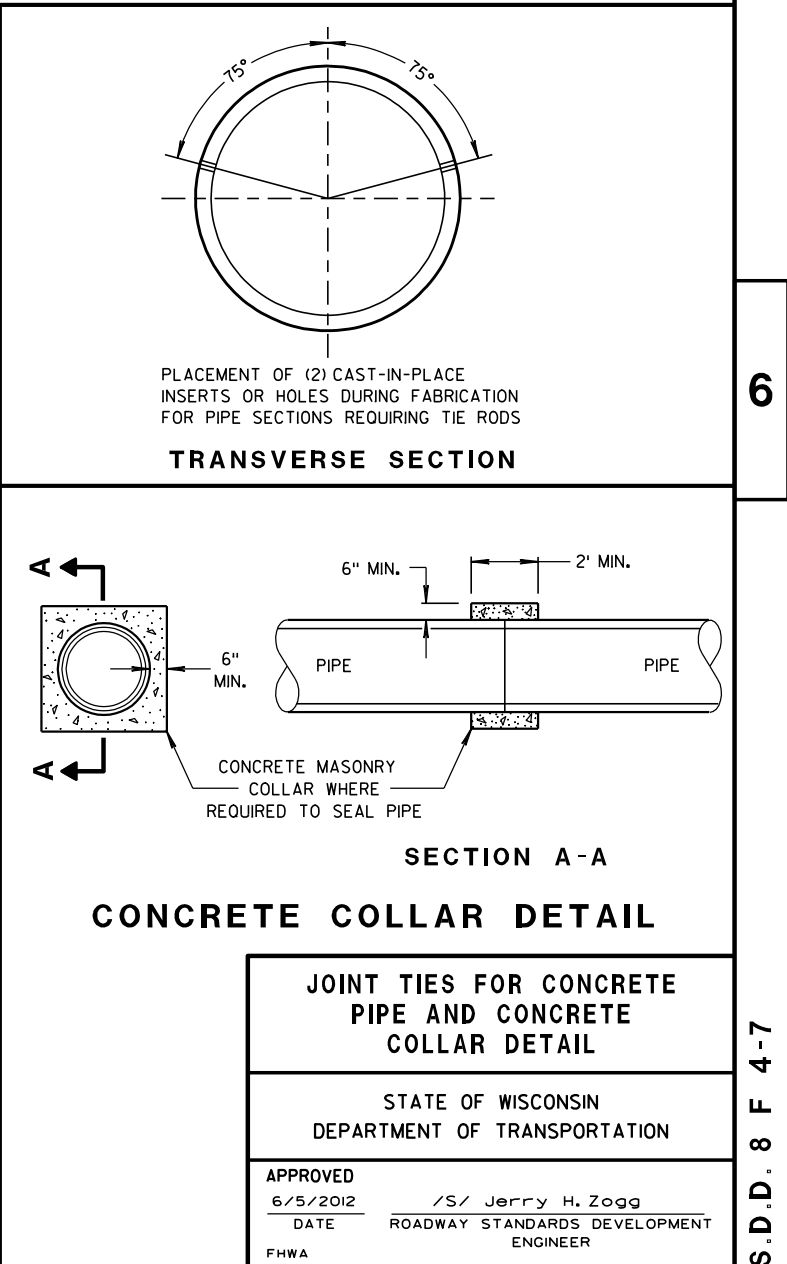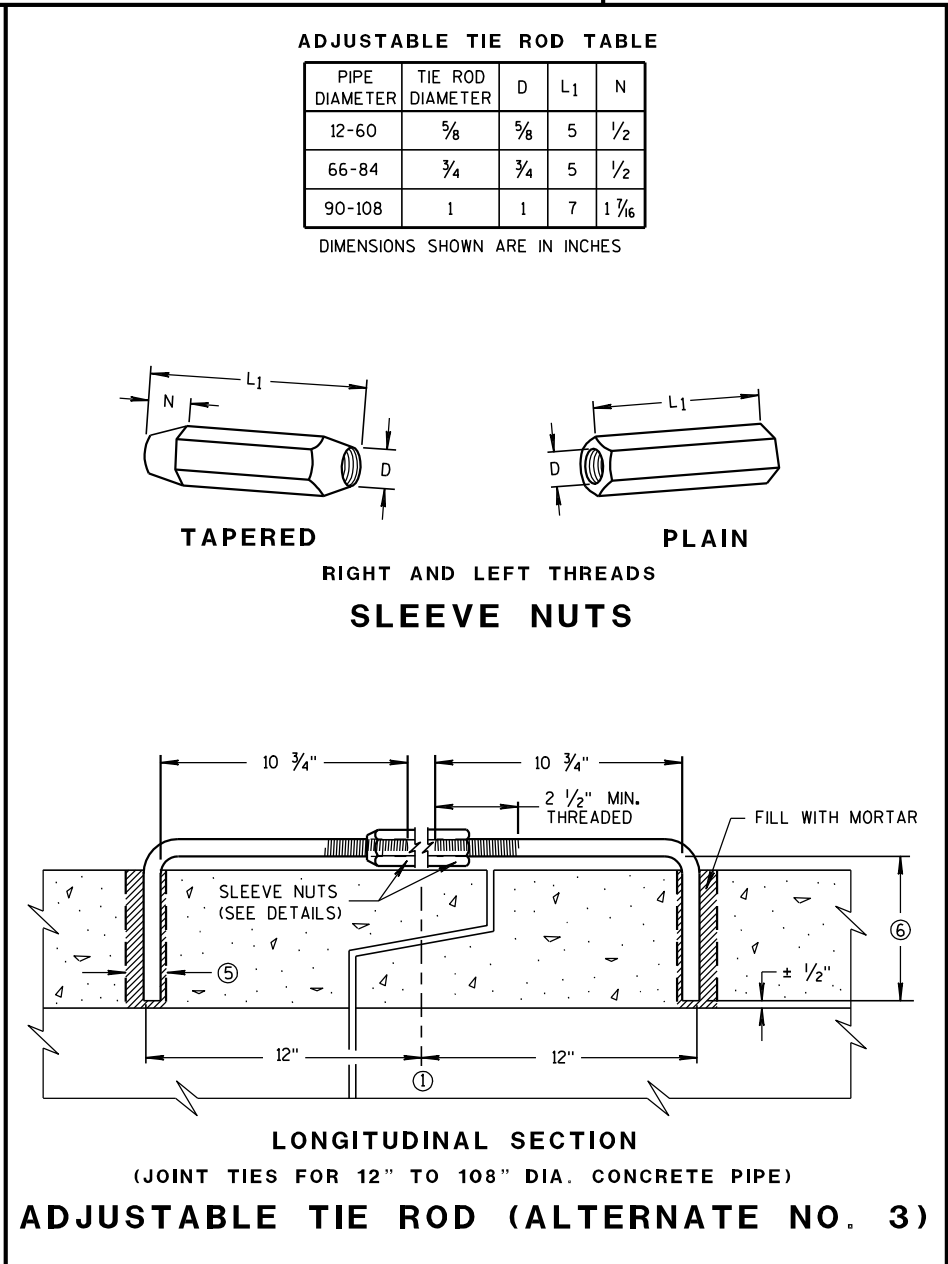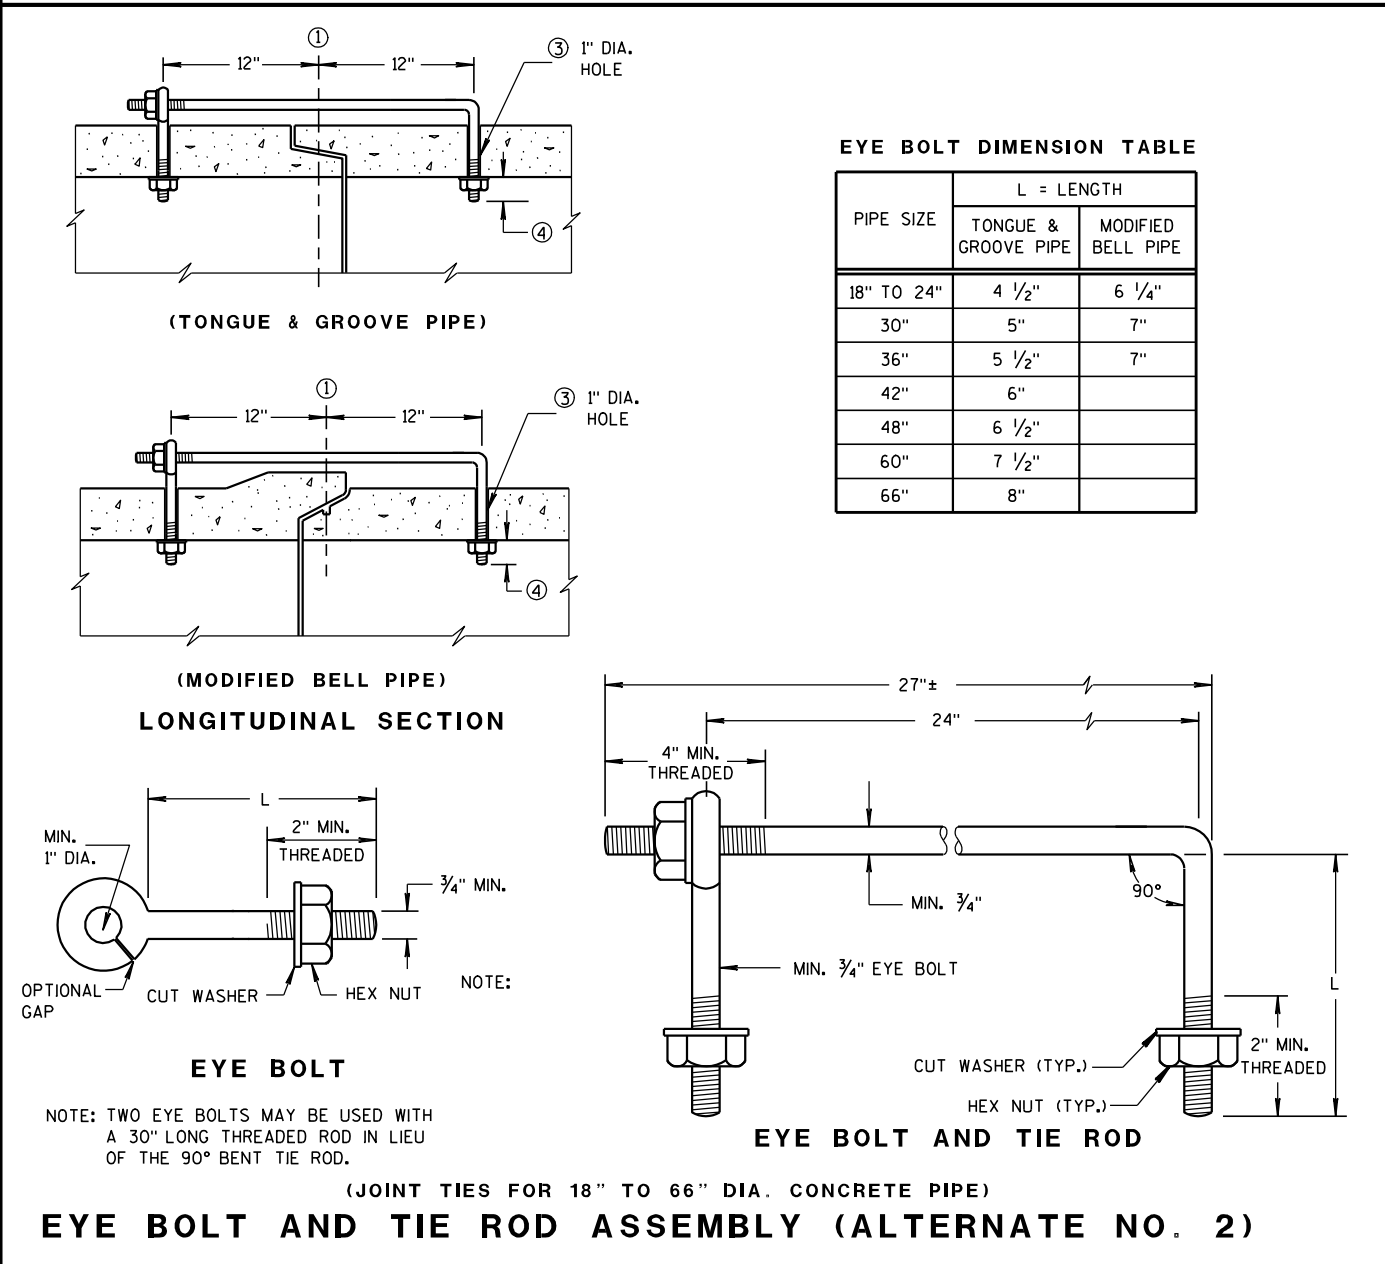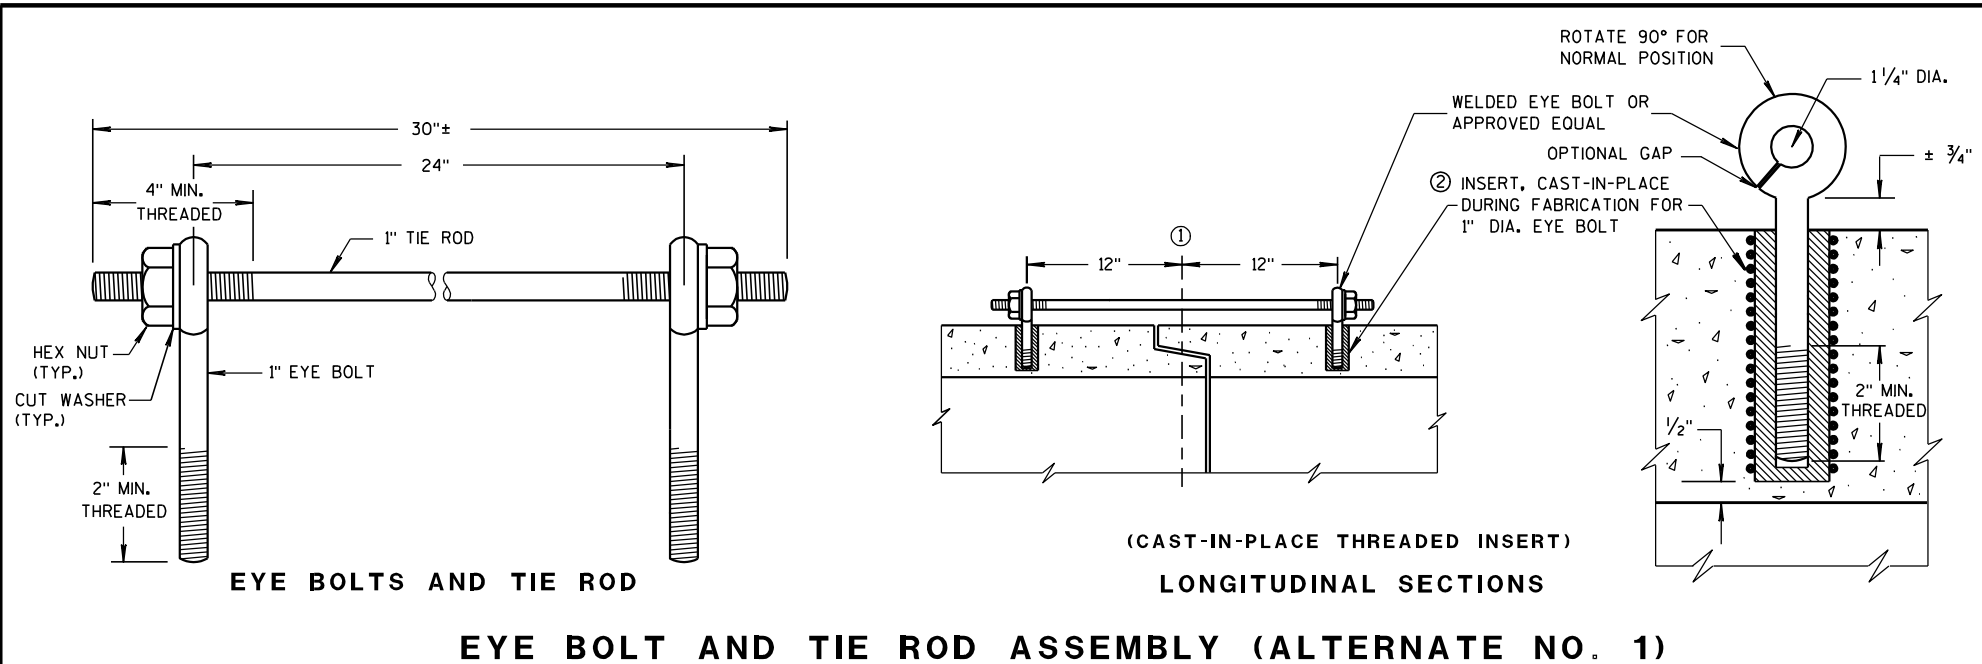

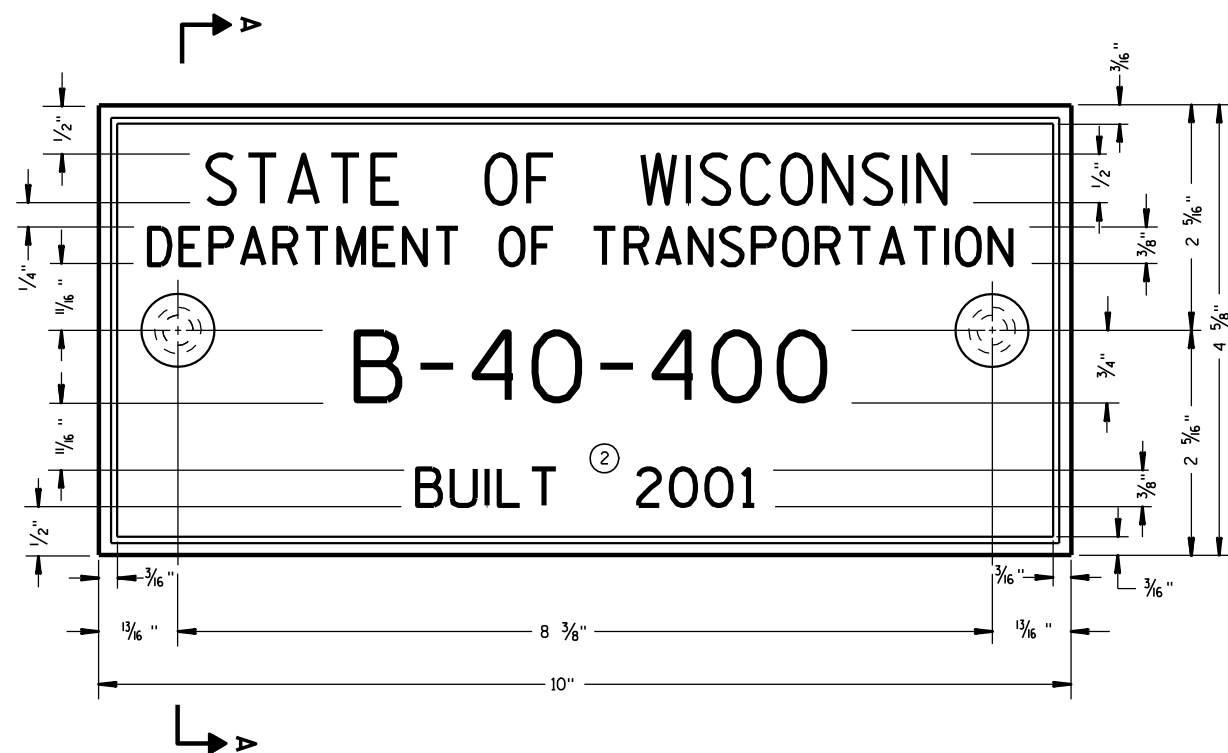

TYPICAL NAME PLATE
(BRIDGES, CULVERTS, AND RETAINING WALLS)

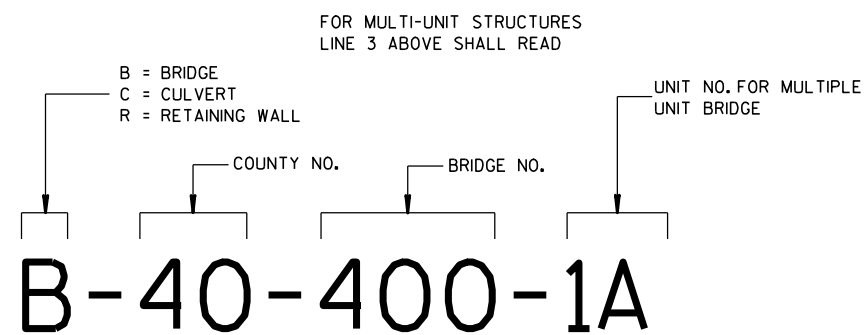


**NUMBERING DESIGNATION
MULTI-UNIT STRUCTURES**

GENERAL NOTES


NAME PLATES TO BE INSTALLED ON BRIDGES, CULVERTS, AND RETAINING WALLS SHALL CONFORM TO THE REQUIREMENTS OF SECTION 502.3.11 OF THE STANDARD SPECIFICATIONS.

THE BRIDGE NUMBER AND YEAR BUILT SHOWN ON THIS DRAWING ARE EXAMPLES ONLY. SEE CONSTRUCTION PLANS FOR INDIVIDUAL NUMBERING AND YEAR BUILT.

- ① EPOXY RESIN SHALL BE FROM AN APPROVED MANUFACTURER AND USED IN ACCORDANCE WITH MANUFACTURER'S RECOMMENDATIONS.
- ② REHABILITATION OF AN EXISTING STRUCTURE SHOULD USE THE DATE OF ORIGINAL STRUCTURE CONSTRUCTION.

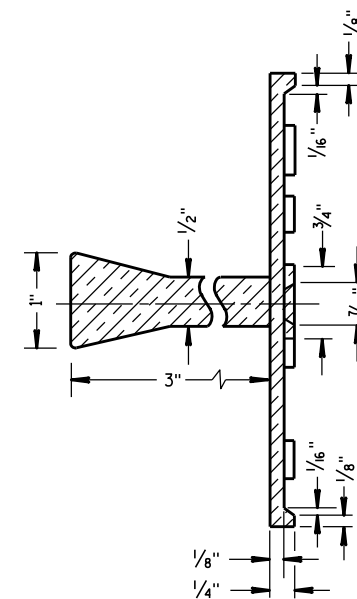


SECTION A-A

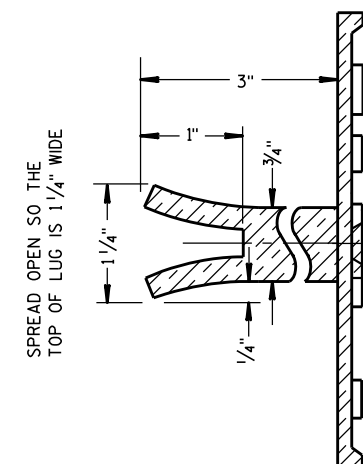

ALTERNATE LUG

- ① ADHERE ANCHOR LUG TO PRECAST RETAINING WALL WITH EPOXY RESIN.

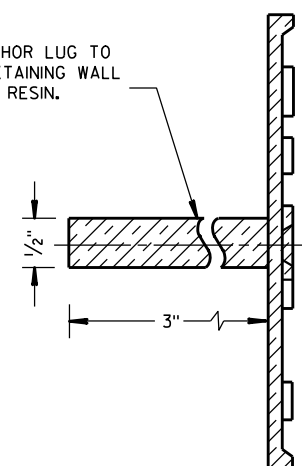

ALTERNATE LUG
(FOR ATTACHMENT TO PRECAST STRUCTURES)

**NAME PLATE
(STRUCTURES)**


STATE OF WISCONSIN
DEPARTMENT OF TRANSPORTATION

APPROVED


3/26/10
DATE

FHWA


/S/ Scot Becker
CHIEF STRUCTURAL DEVELOPMENT ENGINEER

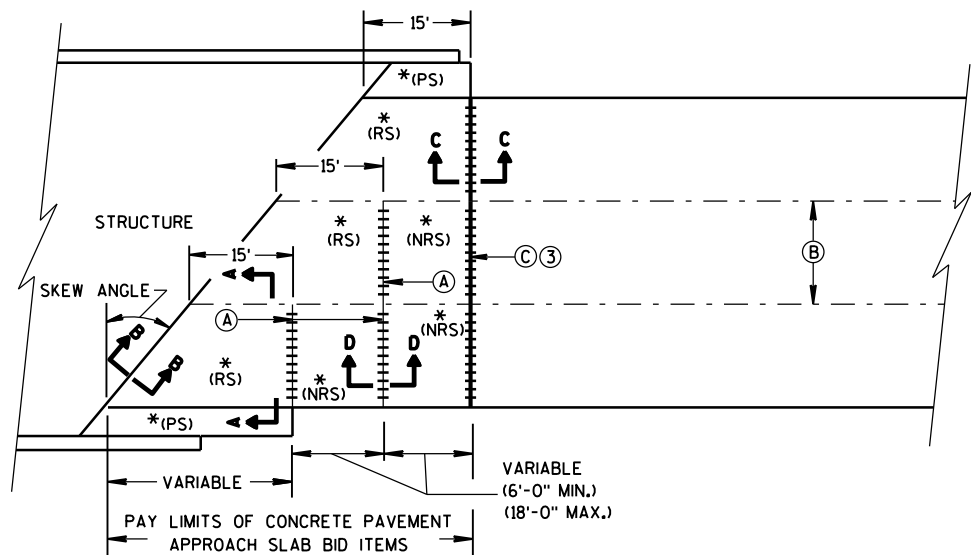

**SKewed APPROACH
(PAVEMENT MORE THAN 2 LANES)**

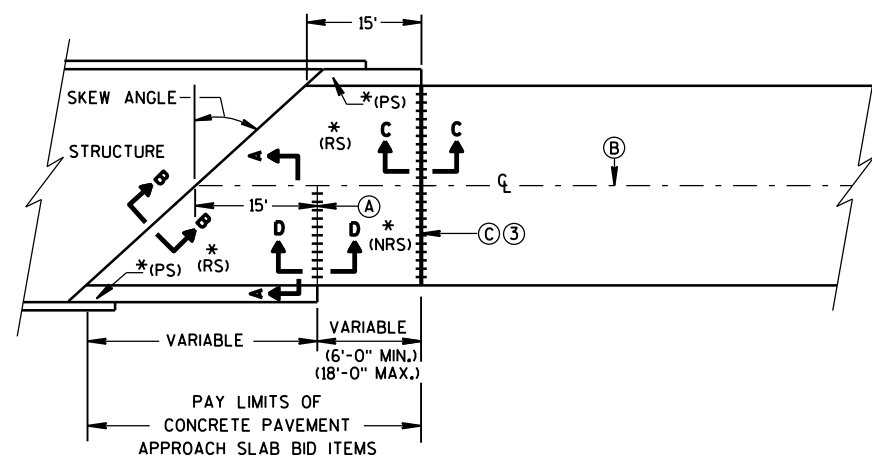

**SKews > 20°
(PAVEMENT WIDTH ≤ 30')**

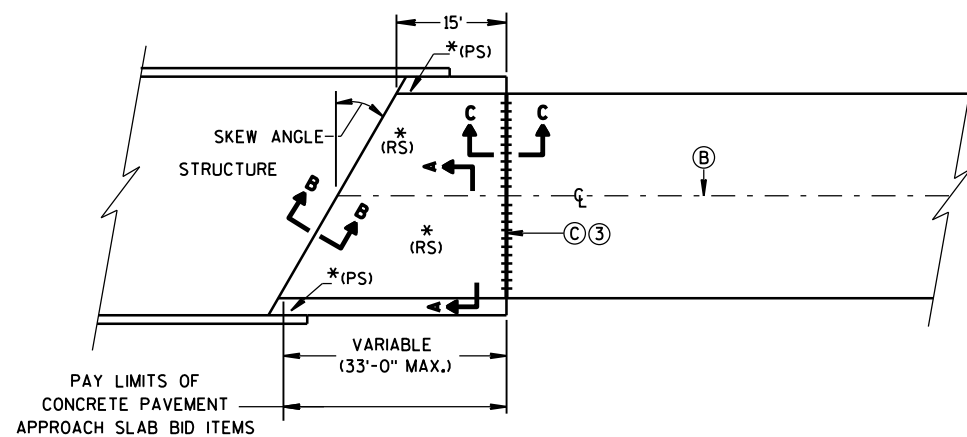


**SKews ≤ 20°
(PAVEMENT WIDTH ≤ 30')
APPROACH SLAB AND ADJACENT PAVEMENT**


* (RS) = REINFORCED CONCRETE SLAB
* (PS) = PAVED CONCRETE SHOULDER OR CONCRETE DRAINAGE SLAB
(SEE DETAILS ELSEWHERE IN THE PLAN)
* (NRS) = NON-REINFORCED CONCRETE SLAB

*** STANDARD DOWEL BAR DIAMETER
(SEE SDD 13C11, & SDD 13C13)


- (A) STANDARD CONTRACTION JOINT NORMAL TO ℓ OR ℓ_c
(B) STANDARD LONGITUDINAL JOINT WITH TIE BARS.
(C) 1½" EXPANSION JOINT WITH DOWEL BARS NORMAL TO ℓ OR ℓ_c

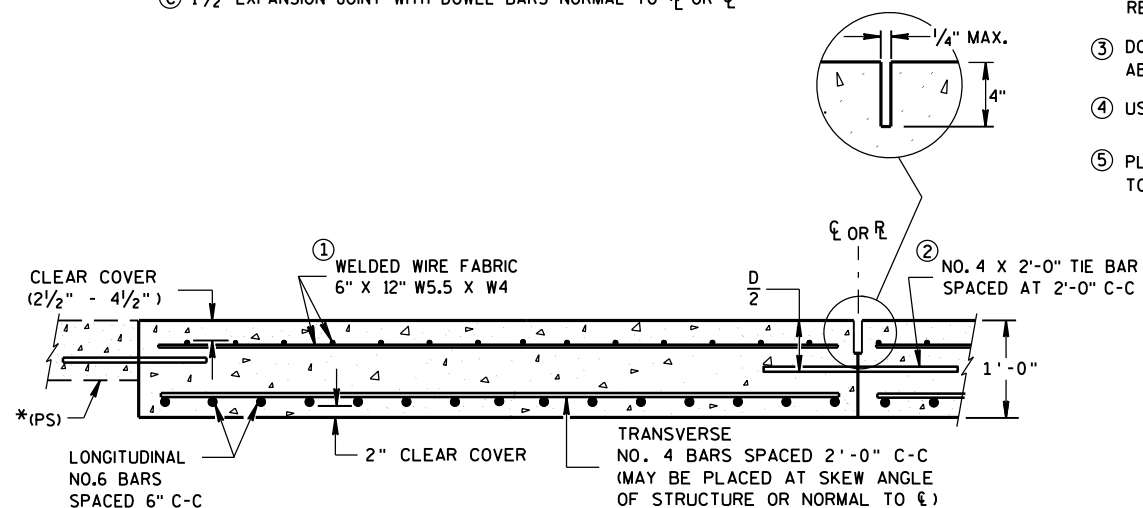

**SECTION A-A
REINFORCEMENT POSITIONING DETAIL**

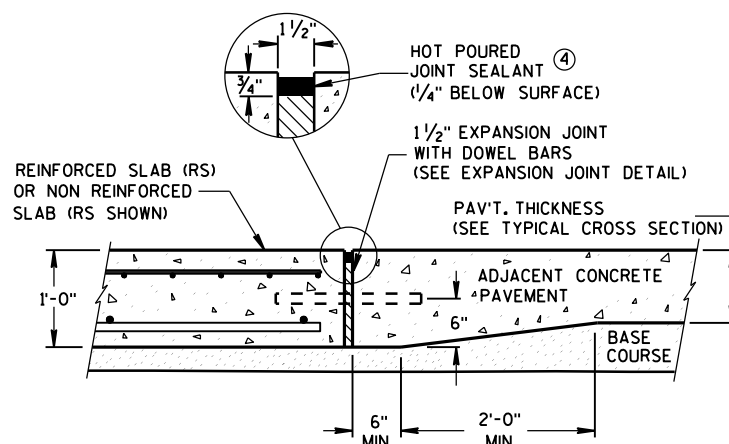

**SECTION C-C
TRANSITION DETAIL
APPROACH SLAB TO ADJACENT PAVEMENT**

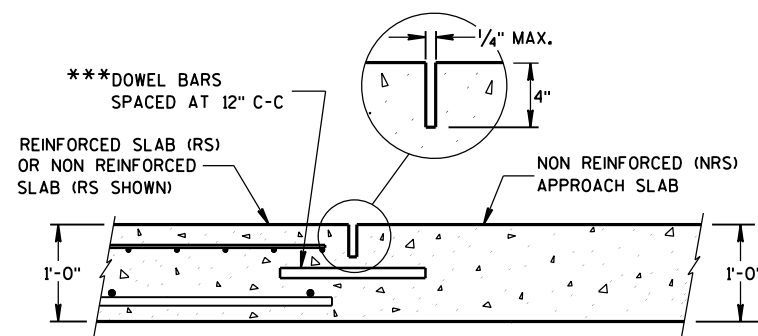


**SECTION D-D
CONTRACTION JOINT**

GENERAL NOTES


THE CONTRACTOR MAY SPLICE NO. 6 BARS IN THE APPROACH SLAB FOR SKEWED STRUCTURES ONLY. STAGGER SPLICES WITH A MAXIMUM OF ONE SPLICE PER BAR. THE LENGTH OF LAP IS 20 INCHES.

TACK WELD DOWEL BARS TO THE BASKETS ON ALTERNATE ENDS.

- THE CONTRACTOR MAY USE NO. 4 BARS SPACED AT 2'-0" C-C IN BOTH THE LONGITUDINAL AND TRANSVERSE DIRECTIONS FOR TOP REINFORCEMENT AS AN ALTERNATIVE TO THE WELDED WIRE FABRIC.
- THE CONTRACTOR MAY OMIT TIE BARS BETWEEN REINFORCED SLABS WHERE SLAB REINFORCEMENT BARS EXTEND ACROSS THE CENTERLINE OR REFERENCE LINE.
- DO NOT CONSTRUCT AN EXPANSION JOINT OR INSTALL DOWEL BARS WHEN ABUTTING AN HMA PAVEMENT.
- USE A JOINT SEALANT MEETING THE REQUIREMENTS OF ASTM D6690.
- PLACE EXPANSION CAP ON THE END OF THE DOWEL THAT IS NOT TACK WELDED TO THE BASKET. DO NOT FORCE DOWEL BAR PAST THE DOWEL STOP.

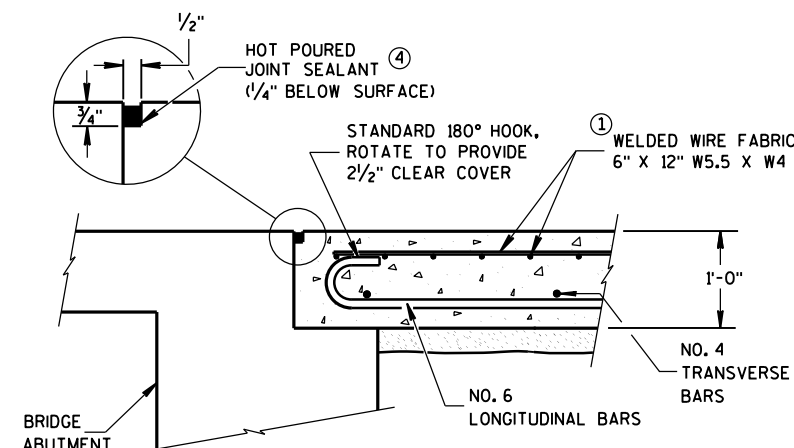

**SECTION B-B
BEND DETAIL
BOTTOM REINFORCEMENT**

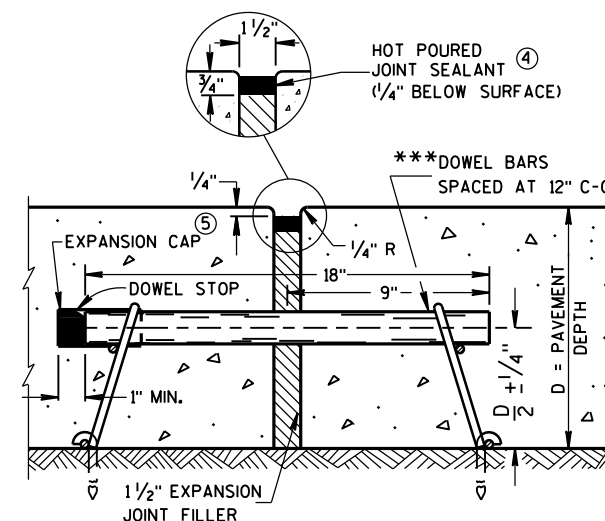


EXPANSION JOINT DETAIL


**CONCRETE PAVEMENT
APPROACH SLAB**

STATE OF WISCONSIN
DEPARTMENT OF TRANSPORTATION

APPROVED
June, 2015 /S/ Peter Kemp, P.E.
DATE PAVEMENT SUPERVISOR
FHWA

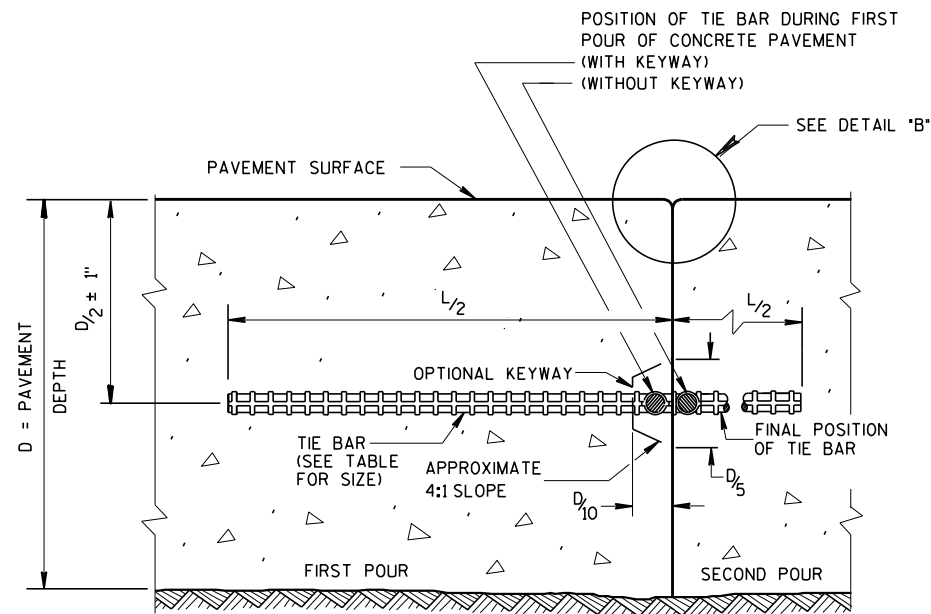

CONSTRUCTION JOINT

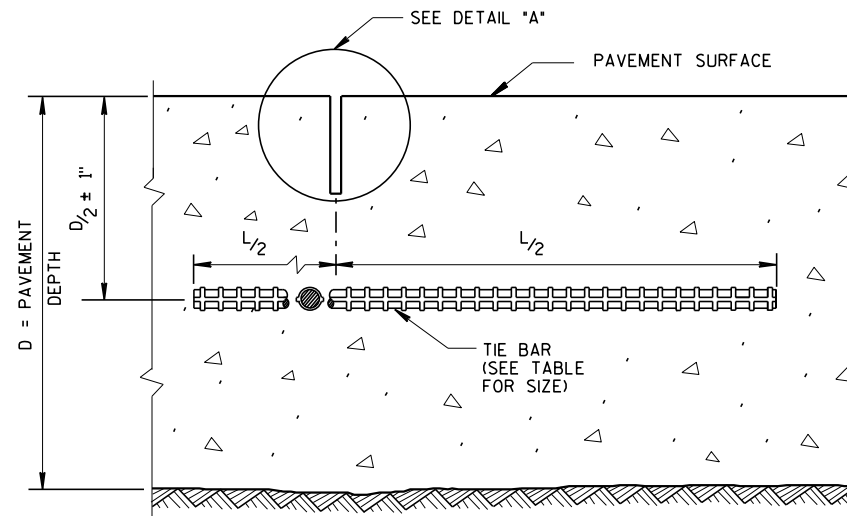


SAWED JOINT

GENERAL NOTES

CREATE A LONGITUDINAL JOINT FOR PAVEMENT WIDTHS GREATER THAN 15 FEET.


CORRELATE LONGITUDINAL JOINTS WITH LANE LINES WHEN POSSIBLE.

- ① ANCHOR TIE BARS INTO DRILLED HOLES WITH AN EPOXY.
- ② PAVEMENT THAT WAS IN PLACE PRIOR TO THE CONTRACT.

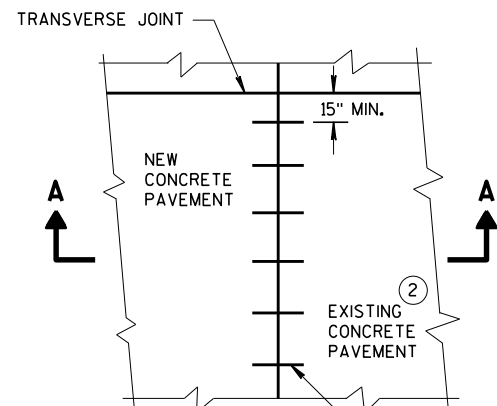


PLAN VIEW


NO. 6 TIE BARS SPACED 30" C-C, INSTALLED PERPENDICULAR TO THE LONGITUDINAL JOINT. ①

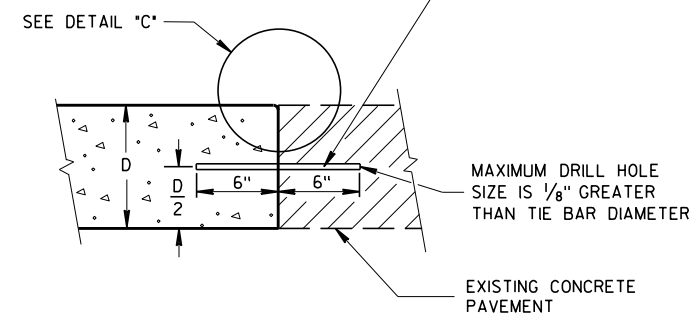


SECTION A-A
LONGITUDINAL CONSTRUCTION JOINT
TIE BARS ANCHORED
INTO EXISTING PAVEMENT

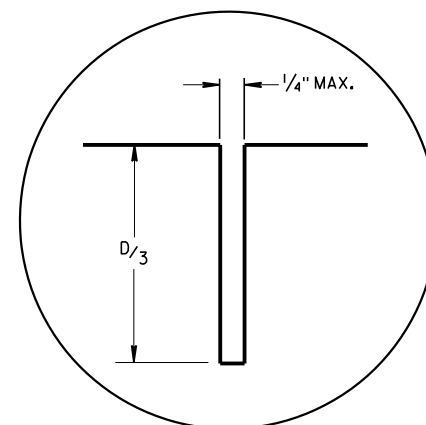

DETAIL "A"

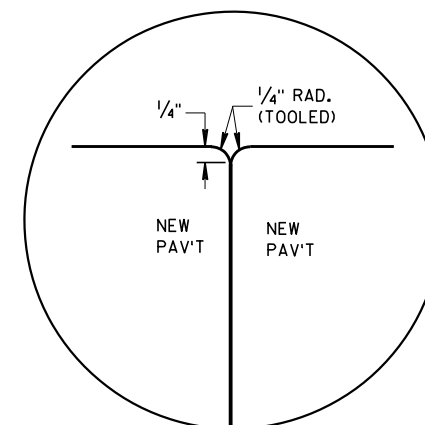

DETAIL "B"

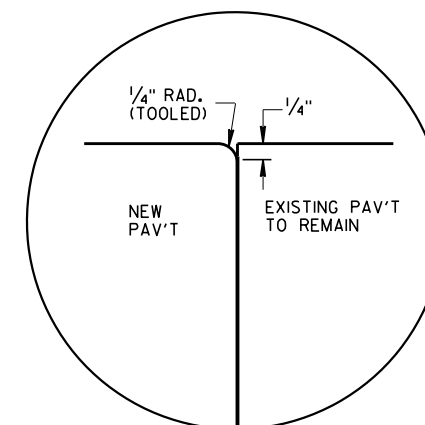


DETAIL "C"

TIE BAR TABLE

PAVEMENT DEPTH (D)	TIE BAR SIZE	TIE BAR LENGTH (L)	MAX. TIE BAR SPACING
< 10 1/2"	NO. 4	30"	36"
≥ 10 1/2"	NO. 5	36"	36"
	NO. 4 *	30"	24" **

* SUBSTITUTE BENT BARS AT LONGITUDINAL JOINTS WHEN EQUIPMENT LIMITATIONS DURING CONSTRUCTION WARRANT (e.g. AUXILIARY LANES OR TURN LANES)

** CONFORM TO 15" MINIMUM SPACING FROM TRANSVERSE JOINTS; SPACING BETWEEN TIE BARS WILL BE 30" AT TRANSVERSE JOINTS.

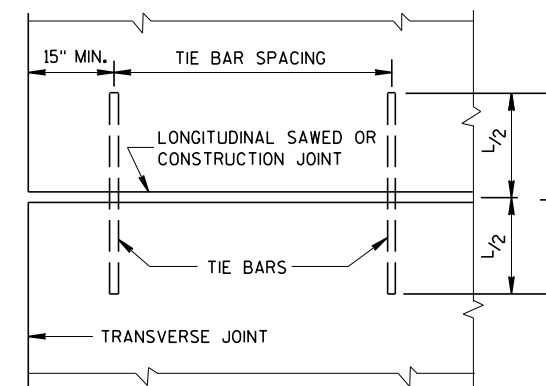


PLAN VIEW
SHOWING LOCATION OF TIE BARS


CONCRETE PAVEMENT
LONGITUDINAL JOINTS AND TIES

STATE OF WISCONSIN
DEPARTMENT OF TRANSPORTATION

APPROVED
March 2018 /S/ Peter Kemp, P.E.
DATE PAVEMENT SUPERVISOR
FHWA

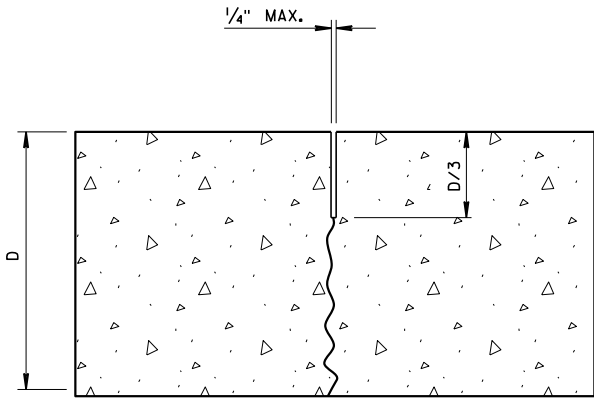

UNDOWELED-TRANSVERSE

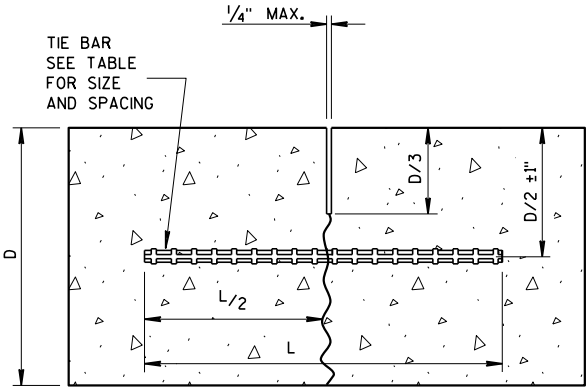

TIED LONGITUDINAL


PAVEMENT DEPTH (D)	TIE BAR SIZE	TIE BAR LENGTH (L)	MAX. TIE BAR SPACING
< 10 1/2"	NO. 4	30"	36"
≥ 10 1/2"	NO. 5	36"	36"
	NO. 4 *	30"	24" **

* SUBSTITUTE BENT BARS AT LONGITUDINAL JOINTS WHEN EQUIPMENT LIMITATIONS DURING CONSTRUCTION WARRANT (e.g. AUXILIARY LANES OR TURN LANES)

** CONFORM TO 15" MINIMUM SPACING FROM TRANSVERSE JOINTS; SPACING BETWEEN TIE BARS WILL BE 30" AT TRANSVERSE JOINTS.

GENERAL NOTES


- USE DOWELED EXPANSION JOINTS ON SIDE ROADS AT INTERSECTIONS (TO ISOLATE THE SIDE ROAD FROM THE THROUGH STREET) IF THE SIDE ROAD IS CONCRETE PAVEMENT AND GREATER THAN 300 FEET IN LENGTH.
- SPACE CONTRACTION JOINTS IN ACCORDANCE WITH 13C4, 13C11 OR 13C13.
- LOCATE CONSTRUCTION JOINTS A MINIMUM OF 6 FEET FROM THE NEAREST CONTRACTION JOINT AND ALIGN PARALLEL TO CONTRACTION JOINTS.
- CONSTRUCTION JOINTS CAN BE FORMED OR SAWED.
- IF JOINT IS FORMED, PROVIDE A 1/4-INCH RADIUS.
- ANCHOR TIE BARS INTO DRILLED HOLES WITH AN EPOXY.

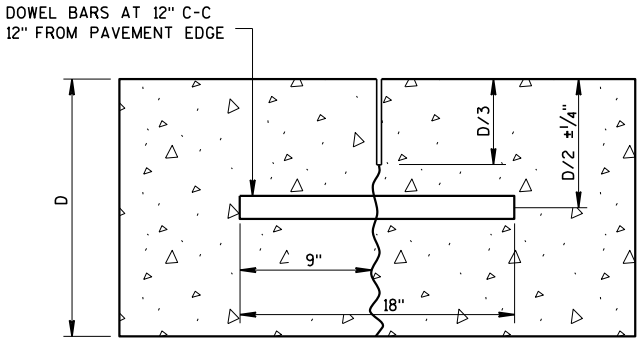


DOWELED-TRANSVERSE

CONTRACTION JOINTS


SEE NOTE ②

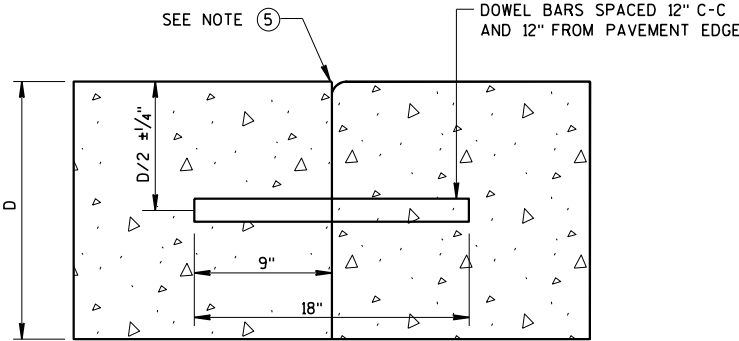


DOWELED TRANSVERSE ③

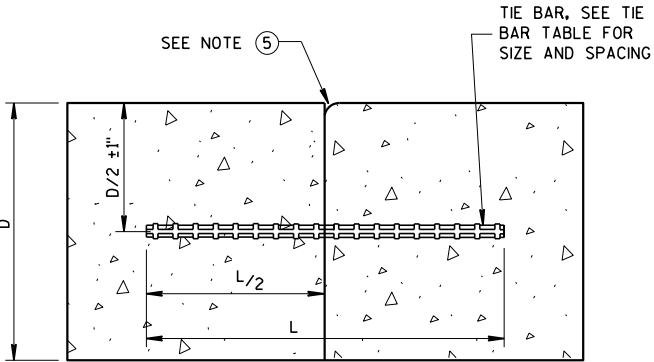

TIED LONGITUDINAL

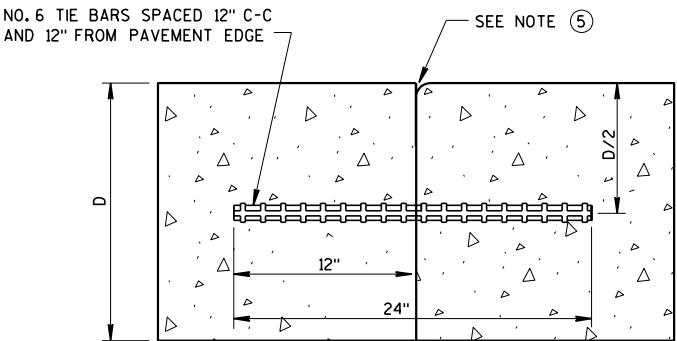


TIED TRANSVERSE ③
(FOR USE ON NON-DOWELED PAVEMENTS ONLY)

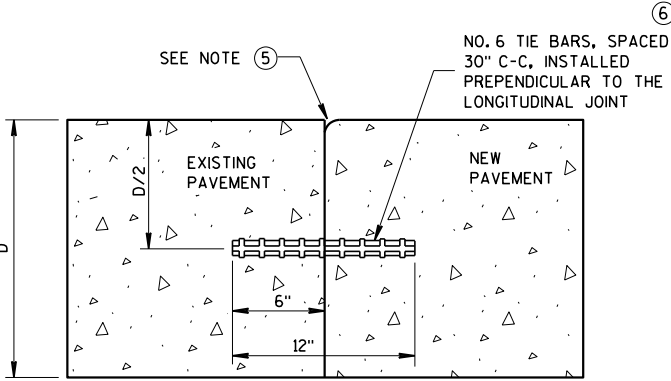

TIED LONGITUDINAL TO EXISTING


CONSTRUCTION JOINTS

SEE NOTE ④

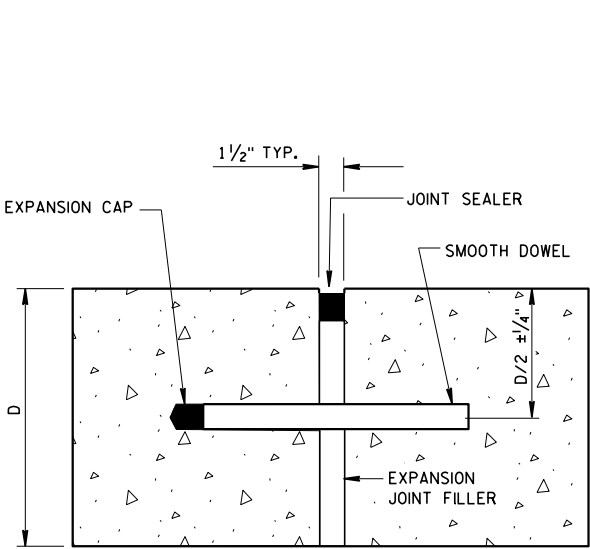

DOWELED-TRANSVERSE


SEE NOTE ①

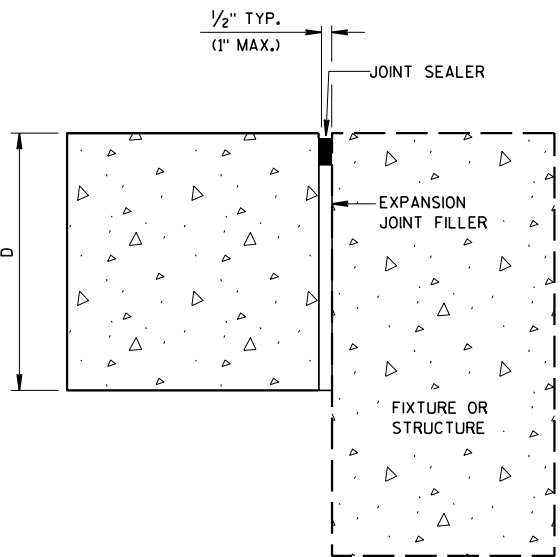

UNTIED-LONGITUDINAL

EXPANSION JOINTS


CONCRETE PAVEMENT JOINT TYPES
STATE OF WISCONSIN DEPARTMENT OF TRANSPORTATION

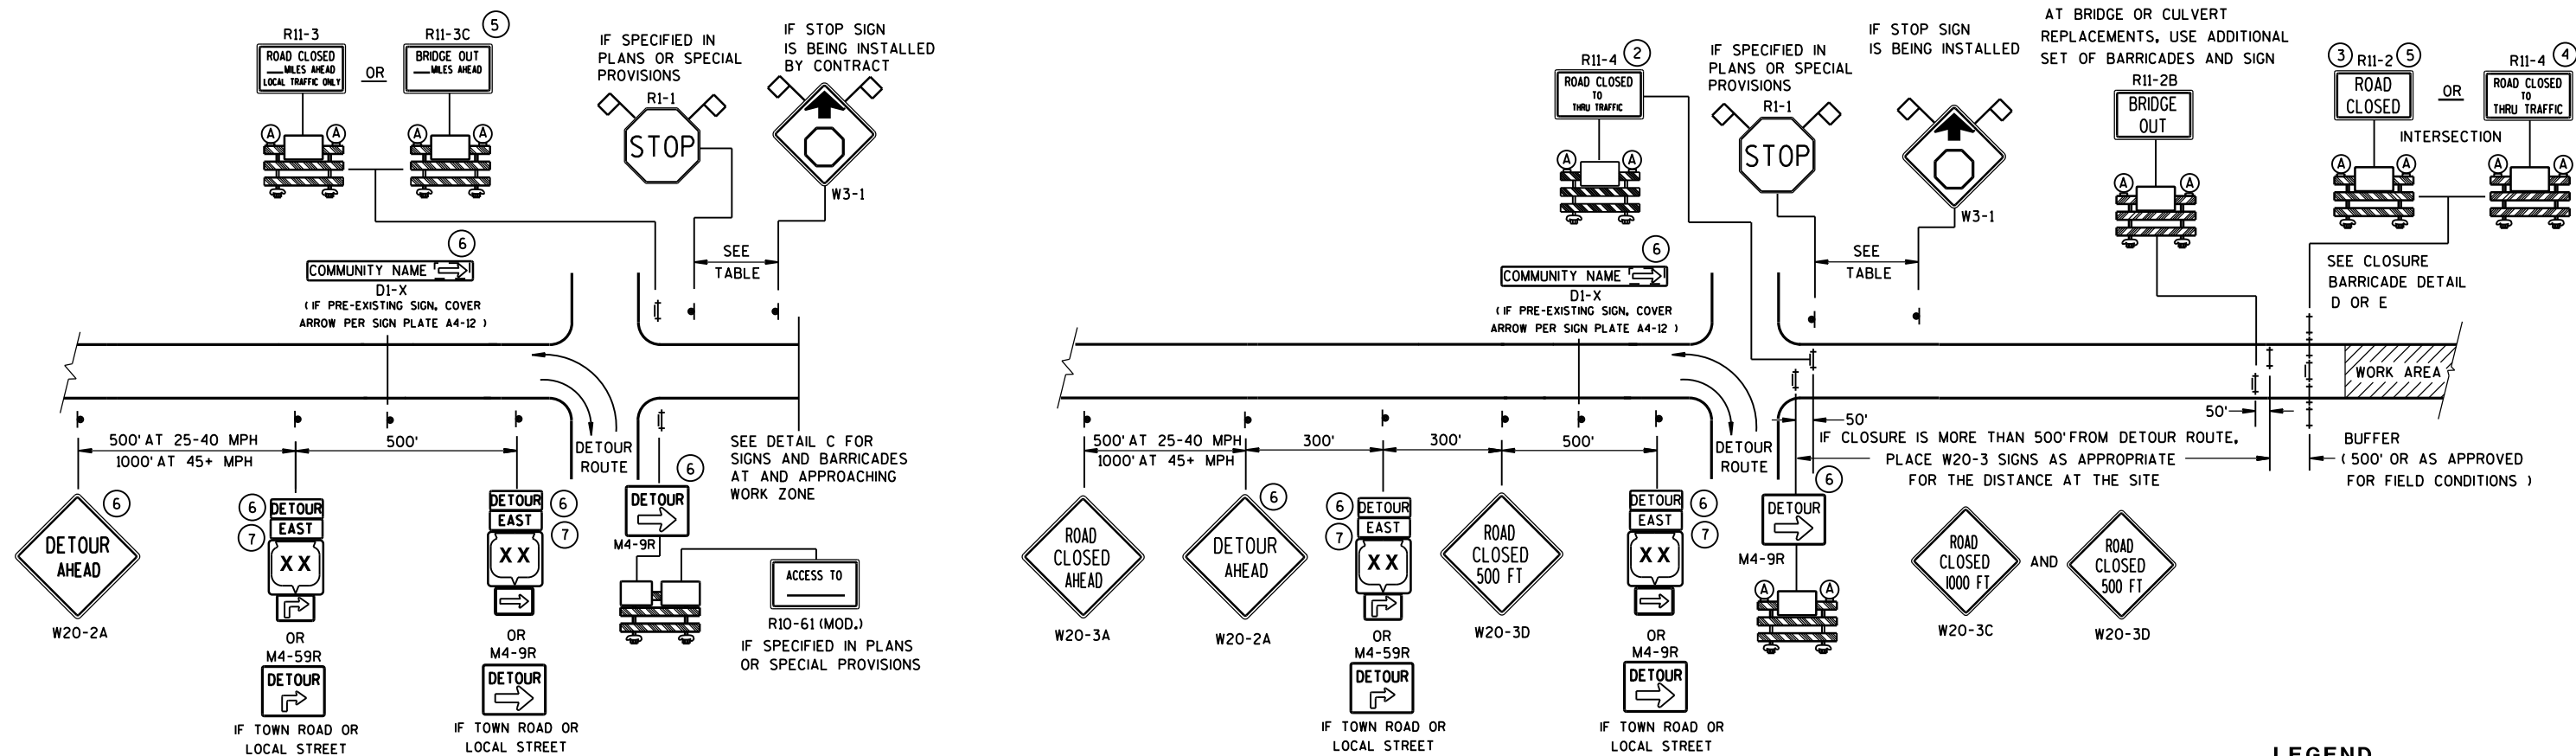

DETAIL A

MAINLINE CLOSURE WITH POSTED DETOUR


WORK ZONE GREATER THAN 1/2 MILE FROM DETOUR ROUTE (1000 FEET IF URBAN)

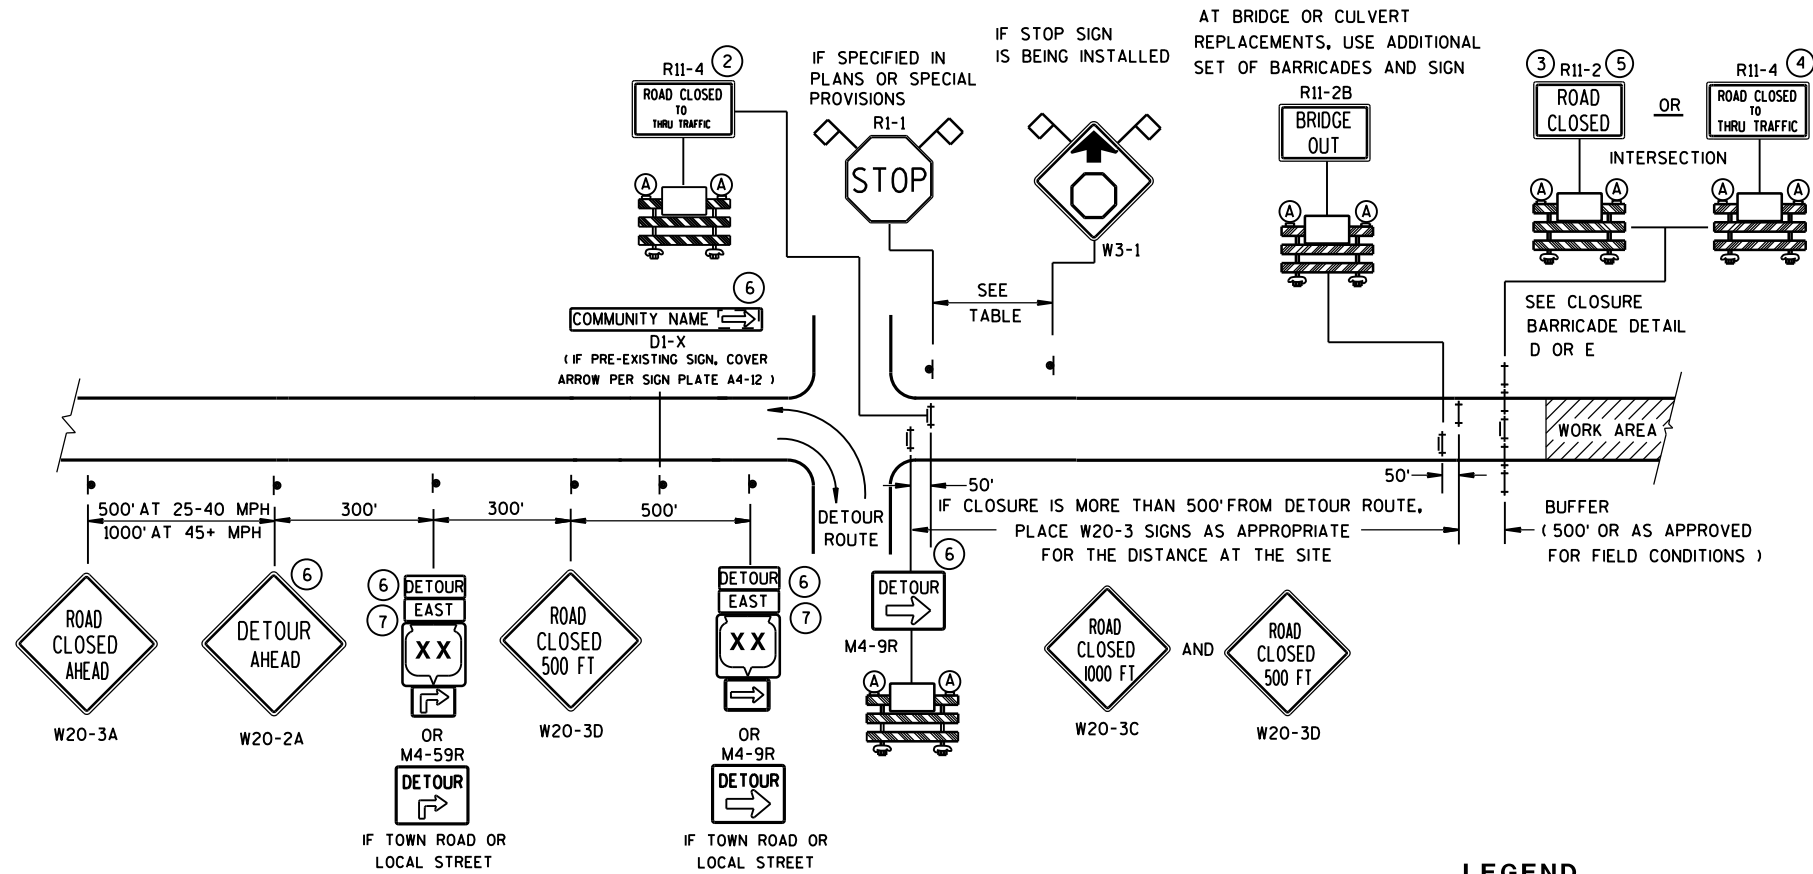

DETAIL B

MAINLINE CLOSURE WITH POSTED DETOUR



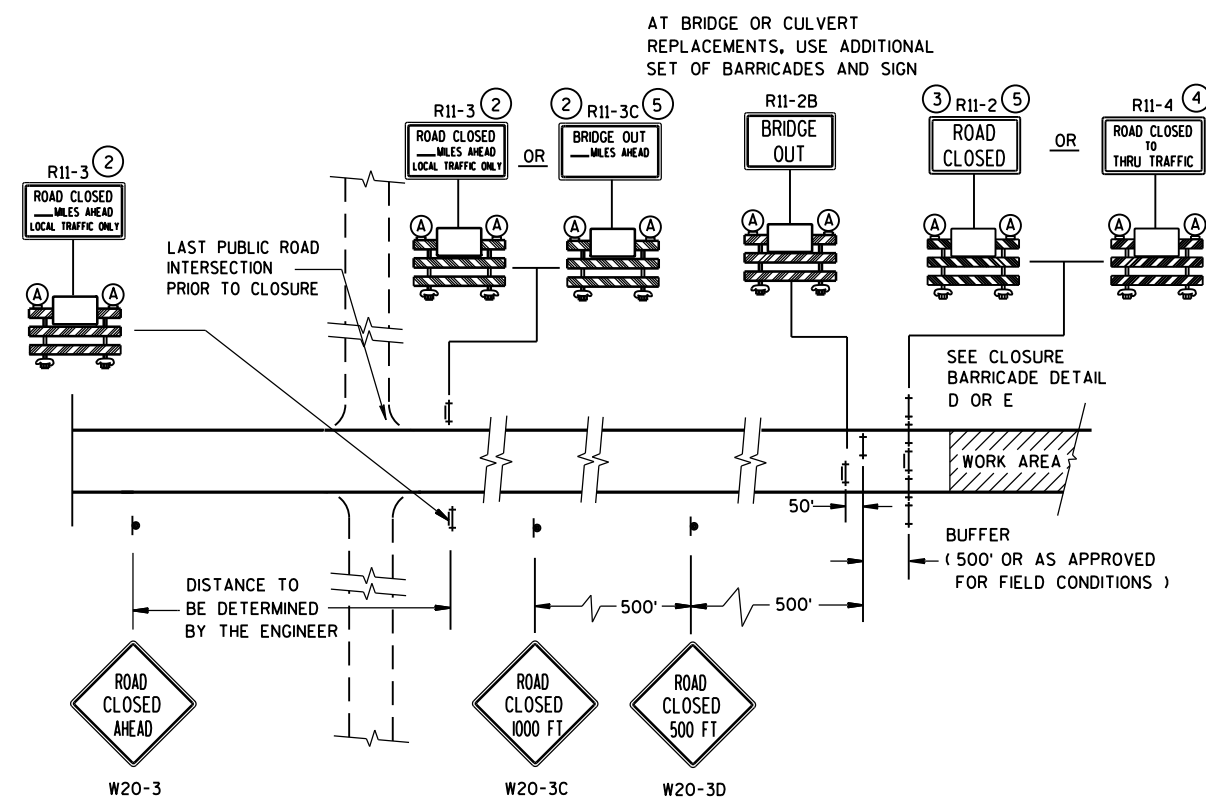










WORK ZONE LESS THAN 1/2 MILE FROM DETOUR ROUTE (1000 FEET IF URBAN)

 

DETAIL C
MAINLINE CLOSURE, NO POSTED DETOUR

SPEED LIMIT (MPH)	"STOP AHEAD" ADVANCE WARNING DISTANCE (FT)
25	200
30	200
35	350
40	350
45	500
50	550
55	750

 - ### LEGEND


-  SIGN ON PERMANENT SUPPORT
 TYPE III BARRICADE
 TYPE III BARRICADE WITH ATTACHED SIGN
 TYPE "A" WARNING LIGHT (FLASHING)
 WORK AREA
 M4-8
 M3-X
 M1-4
OR
 M1-5A
OR
 M1-6
 M05-1
OR
 M06-1
 FLAGS, 16" X 16" MIN., (ORANGE)

SEE SDD 15C2-SHEET "b"
FOR GENERAL NOTES
AND FOOTNOTES ① THROUGH ⑦


BARRICADES AND SIGNS FOR MAINLINE CLOSURES

STATE OF WISCONSIN
DEPARTMENT OF TRANSPORTATION

Sept. 2015	/S/ Peter Amakobe Atepe
DATE	STATEWIDE WORK ZONE TRAFFIC
FHWA	SAFETY ENGINEER

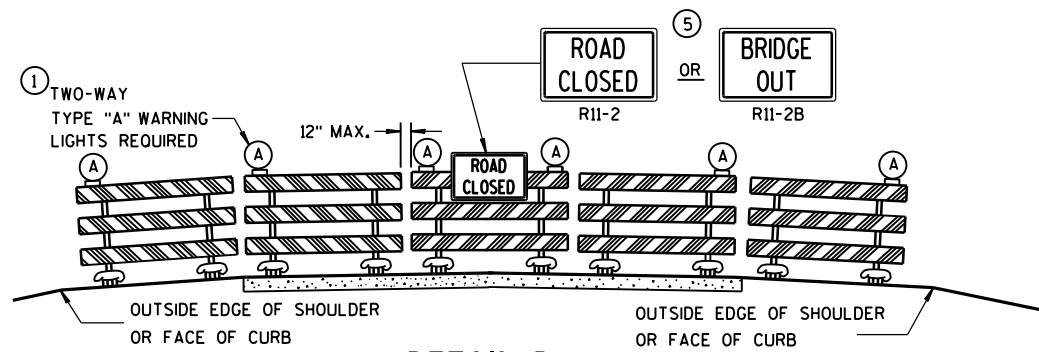

DETAIL D
ROAD CLOSURE BARRICADE DETAIL
APPROACH VIEW

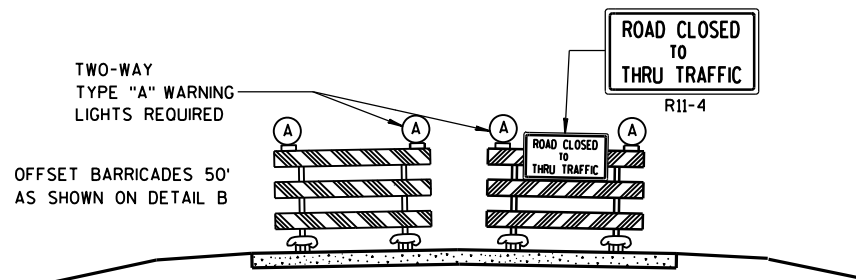

DETAIL E
LANE CLOSURE BARRICADE DETAIL
APPROACH VIEW

SEE SDD 15C2-SHEET "a" FOR LEGEND

GENERAL NOTES

THE EXACT NUMBER, LOCATION, AND SPACING OF ALL SIGNS AND BARRICADES SHALL BE ADJUSTED TO FIT FIELD CONDITIONS AS APPROVED BY THE ENGINEER.

ANY SIGNS TEMPORARY OR EXISTING, WHICH CONFLICT WITH TRAFFIC CONTROL "IN USE" SHALL BE REMOVED OR COVERED AS NEEDED AND AS APPROVED BY THE ENGINEER.

THE SPACING BETWEEN TRAFFIC CONTROL SIGNS SHOULD BE ADJUSTED TO NOT CONFLICT WITH AND SHOULD PROVIDE A DESIRABLE MINIMUM OF 200 FEET CLEARANCE TO EXISTING SIGNS THAT WILL REMAIN IN PLACE.

BARRICADES THAT MUST BE MOVED FOR A WORK OPERATION SHALL BE IMMEDIATELY RE-ESTABLISHED UPON COMPLETION OF THE OPERATION OR, FOR CONTINUING OPERATIONS, AT THE END OF EACH WORKING DAY.

SIGNS THAT WILL BE IN PLACE LESS THAN 7 CONTINUOUS DAYS AND NIGHTS MAY BE MOUNTED ON PORTABLE SUPPORTS.

ALL TYPE III BARRICADES SHALL HAVE RAILS REFLECTORIZED ON BOTH FACES. STRIPES SHALL BE PROPERLY SLOPED DOWN TOWARD THE TRAFFIC SIDE OR AS SHOWN IN THE ROAD CLOSURE BARRICADE DETAIL D FOR FULL ROAD CLOSURES.

TYPE "A" LOW-INTENSITY FLASHING WARNING LIGHTS SHALL BE VISIBLE ON BOTH SIDES OF THE BARRICADE.

THE R11-2, R11-3, M4-9, R11-4 AND R10-61 SIGNS PLACED ON BARRICADES SHALL COVER NO MORE THAN THE TOP RAIL. THE SIGNS SHALL NOT COVER ANY PORTION OF THE MIDDLE OR BOTTOM RAILS.


"WO AND "MO" SIGNS ARE THE SAME AS "W" AND "M" SIGNS EXCEPT THE BACKGROUND IS ORANGE.

ALL SIGNS SHALL BE 48" X 48" UNLESS OTHERWISE NOTED BELOW:

- R11-2 SHALL BE 48" X 30".
- R11-3, R11-4 AND R10-61 SHALL BE 60" X 30".
- M4-9 SHALL BE 30" X 24".
- M3-X SHALL BE 24" X 12". (36" X 18" IF NEEDED TO MATCH EXISTING SIGNS.)
- M4-8 SHALL BE 24" X 12". (30" X 15" IF NEEDED TO MATCH EXISTING SIGNS.)
- M1-4, M1-5A, AND M1-6 SHALL BE 24" X 24". (36" X 36" IF NEEDED TO MATCH EXISTING SIGNS.)
- M05-1 AND M06-1 SHALL BE 21" X 21". (30" X 30" IF NEEDED TO MATCH EXISTING SIGNS.)
- D1-X SHALL BE AS SHOWN ON SPECIFIC PROJECT SIGNING DETAIL SHEETS.
- R1-1 SHALL BE 36" X 36".

- 1 TWO WARNING LIGHTS SHALL BE PROVIDED ON THE CENTER BARRICADE AND A MINIMUM OF ONE WARNING LIGHT SHALL BE PROVIDED ON EACH OF THE OTHER BARRICADES WITHIN THE ROADWAY LIMITS. SPACING OF THE WARNING LIGHTS SHALL BE UNIFORM TO THE EDGE OF ROADWAY AS SHOWN (APPROX. 8-FOOT LIGHT SPACING).
- 2 THESE SIGNS AND BARRICADES ARE NOT REQUIRED IF ROAD CLOSURE BEGINS AT INTERSECTION.
- 3 FOR ROAD CLOSURE WITHOUT LOCAL ACCESS TO PROJECT, SEE ROAD CLOSURE BARRICADE DETAIL D.
- 4 FOR ROAD CLOSURE WITH LOCAL ACCESS TO PROJECT, SEE LANE CLOSURE BARRICADE DETAIL E.
- 5 FOR BRIDGE OR CULVERT REPLACEMENTS, SUBSTITUTE "BRIDGE OUT" INSTEAD OF "ROAD CLOSED" ON R11-2 AND R11-3 SIGNS.
- 6 INSTALL DETOUR AND COMMUNITY GUIDE SIGNS AND ARROWS ONLY IF SPECIFIED IN THE CONTRACT. IF THERE ARE EXISTING ROUTE MARKER ASSEMBLIES THAT WILL REMAIN IN PLACE, ADJUST THE LOCATION OF THE DETOUR ROUTE SIGNS TO CORRESPOND WITH THE EXISTING ASSEMBLIES. MODIFY EXISTING SIGNS WHERE POSSIBLE. SEE SPECIFIC PROJECT DETOUR SIGNING DETAIL SHEETS. IF DETOUR SIGNS ARE BEING INSTALLED BY OTHERS, PLACE THE CONTRACTED TRAFFIC CONTROL SIGNS TO ALLOW FOR PLACEMENT OF ALL WARNING, DETOUR AND GUIDE SIGNS AS SHOWN.
- 7 "EAST" CARDINAL DIRECTION MARKERS AND RIGHT TURN ARROWS ARE SHOWN. USE OTHER CARDINAL DIRECTIONS AND ARROWS AS APPROPRIATE.

BARRICADES AND SIGNS FOR MAINLINE CLOSURES	
STATE OF WISCONSIN DEPARTMENT OF TRANSPORTATION	
Sept. 2015 DATE	/S/ Peter Amokobe Atepe STATEWIDE WORK ZONE TRAFFIC SAFETY ENGINEER
FHWA	

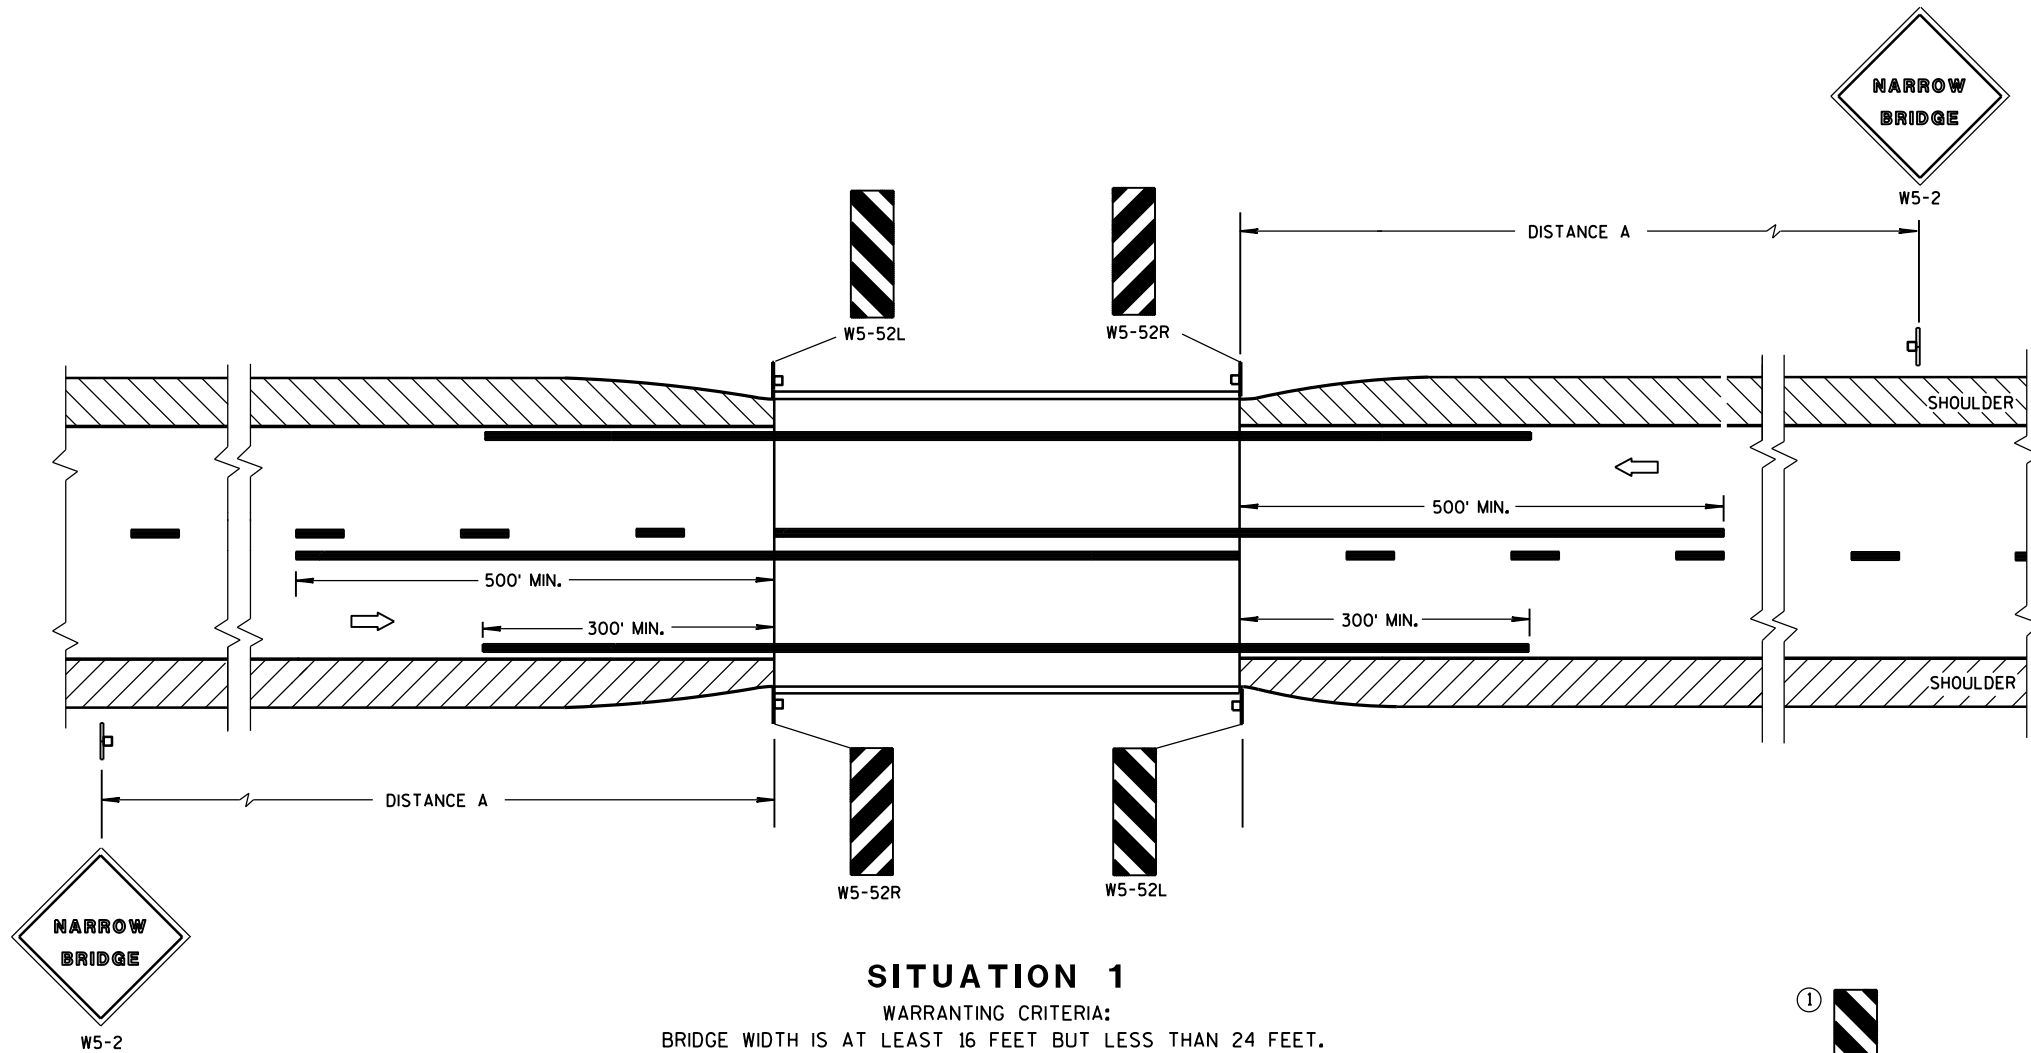

POSTED OR 85th PERCENTILE SPEED	DISTANCE "A "
25	150'
30	200'
35	250'
40	300'
45	400'
50	550'
55	750'

GENERAL NOTES


DETAILS OF TRAFFIC CONTROL DEVICES AND INSTALLATION NOT SHOWN ON THIS DRAWING SHALL CONFORM TO THE PERTINENT REQUIREMENTS OF THE STANDARD SPECIFICATIONS, THE SPECIAL PROVISIONS, AND THE MANUAL ON UNIFORM TRAFFIC CONTROL DEVICES.

LOCATE W5-52 SIGN POST(S) BEHIND GUARDRAIL WHEN PRESENT.

PLACE THE EDGE OF THE W5-52 SIGN IN LINE WITH FACE OF CURB OR PARAPET.

① OMIT ON ONE-WAY TRAVELLED WAYS.

➡ DIRECTION OF TRAFFIC

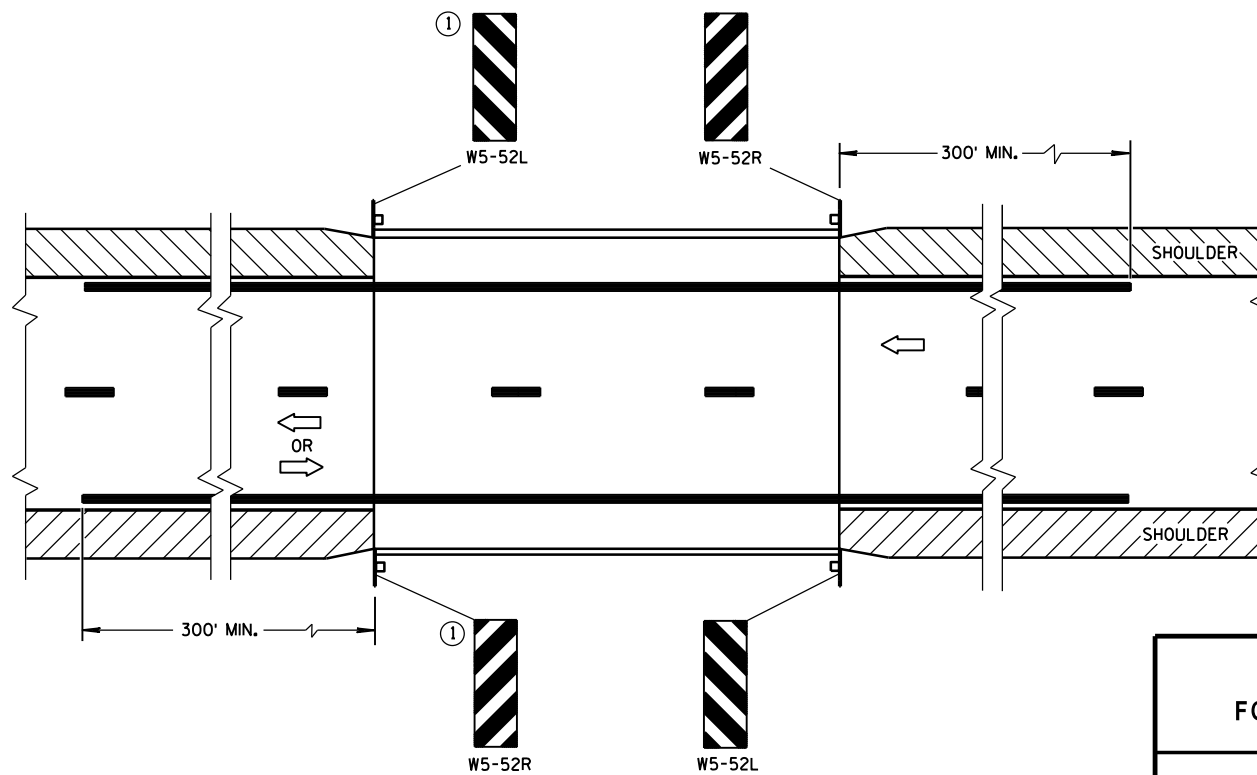

SITUATION 2

WARRANTING CRITERIA:

1. BRIDGE WIDTH IS AT LEAST 24 FEET AND
2. BRIDGE SHOULDER WIDTH IS LESS THAN 6 FEET.

SIGNING & MARKING FOR TWO LANE BRIDGES


STATE OF WISCONSIN
DEPARTMENT OF TRANSPORTATION

APPROVED


June 2017
DATE

/S/ Matthew R. Rauch
STATE SIGNING AND MARKING ENGINEER

FHWA

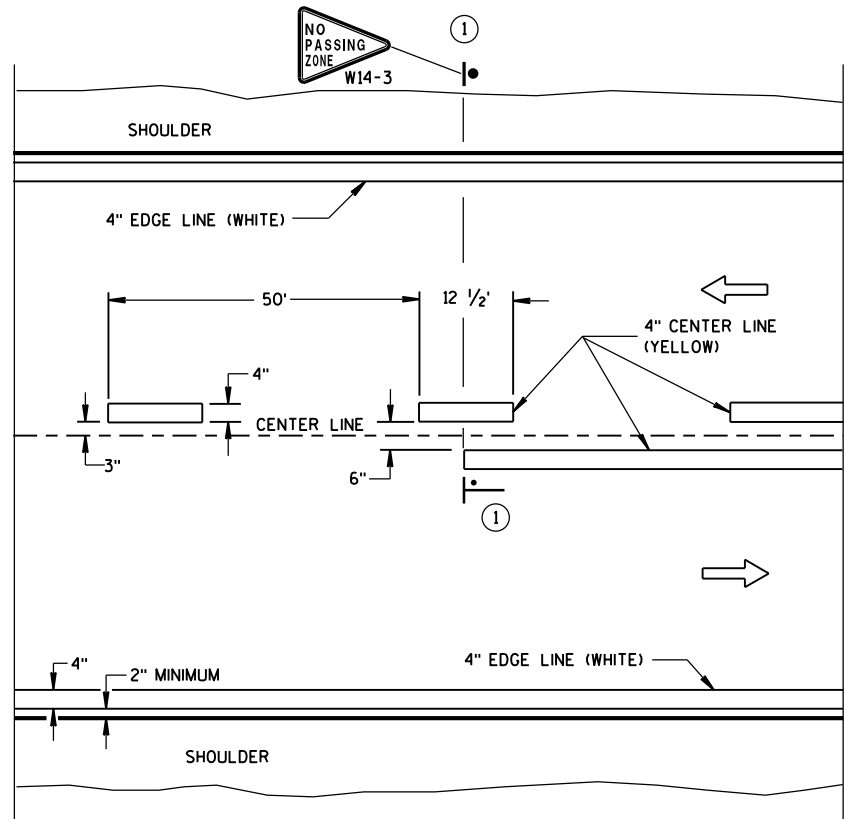


TWO WAY TRAFFIC

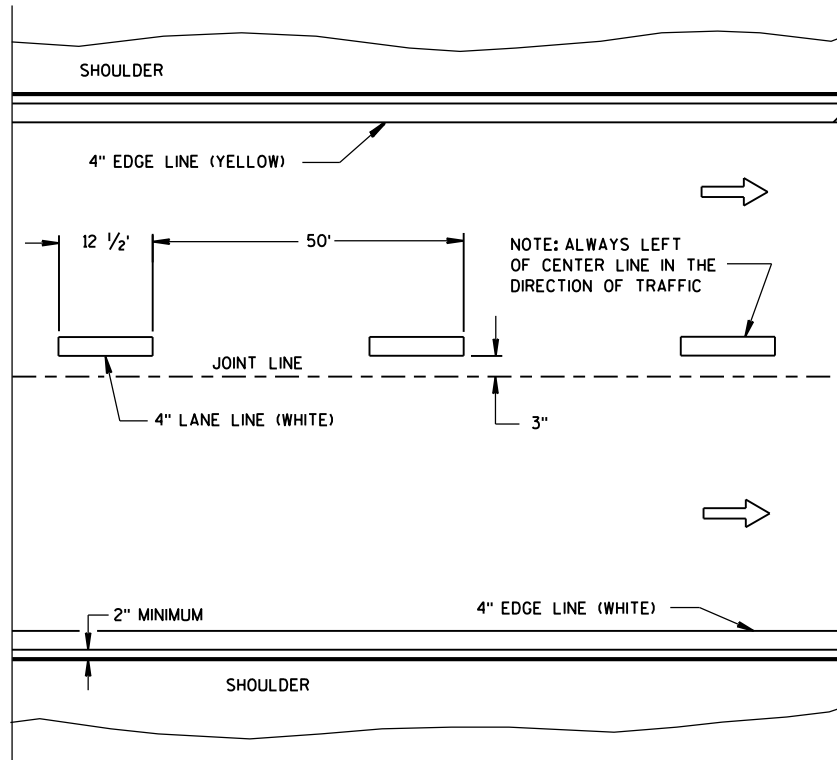


ONE WAY TRAFFIC

PERMANENT PAVEMENT MARKING

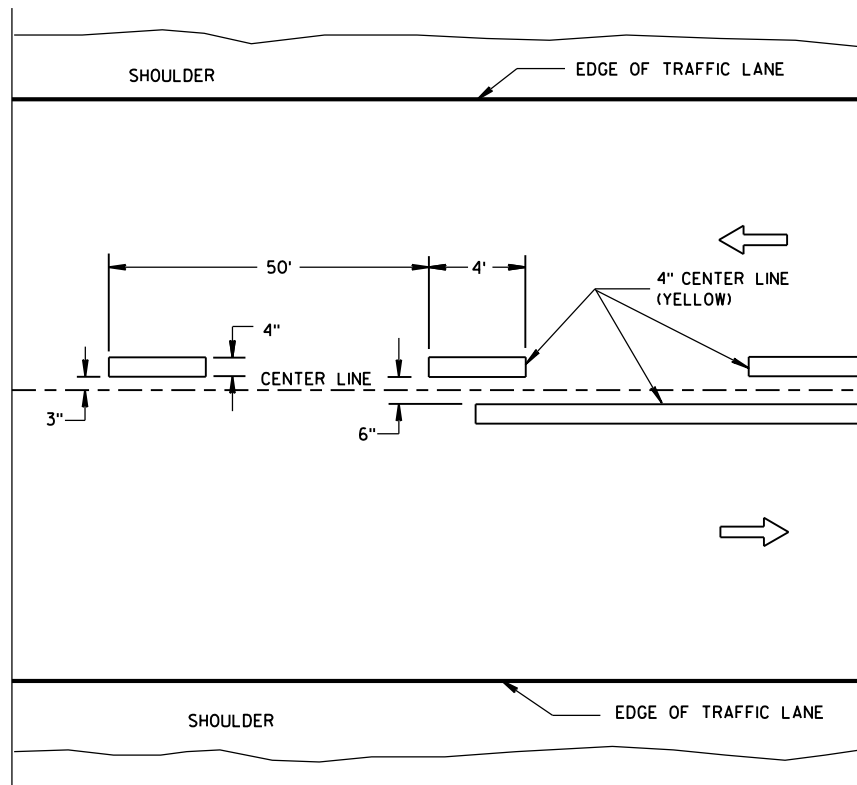

TWO WAY TRAFFIC

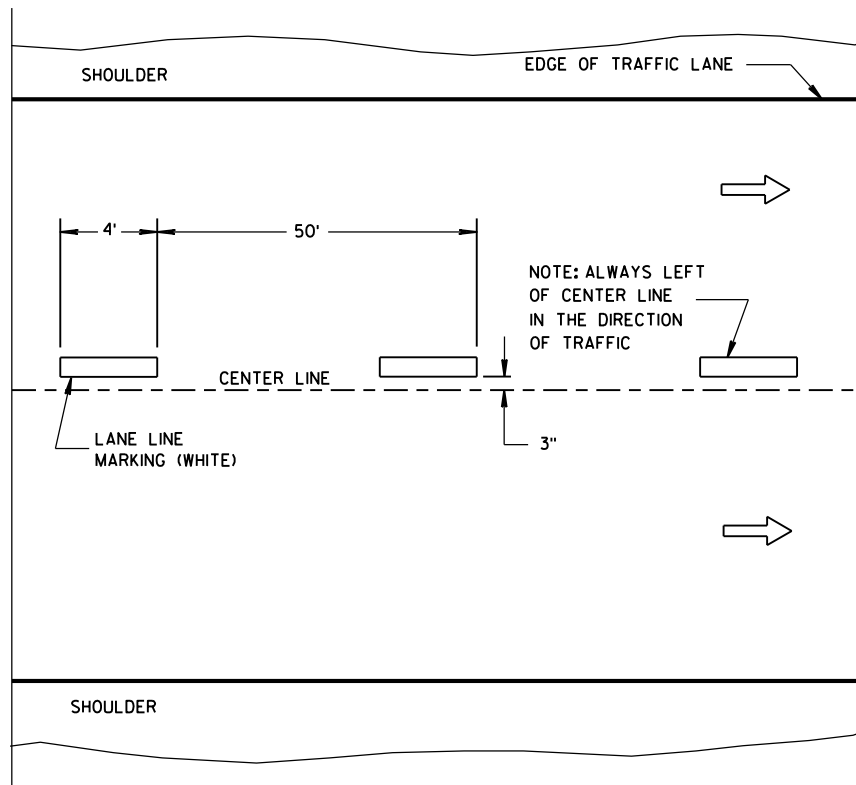

ONE WAY TRAFFIC

TEMPORARY PAVEMENT MARKING

GENERAL NOTES

DETAILS OF CONSTRUCTION NOT SHOWN ON THIS DRAWING SHALL CONFORM TO STANDARD SPECIFICATIONS AND SPECIAL PROVISIONS.

① LOCATE THE NO PASSING ZONE W14-3 SIGN WITHIN 50 FEET OF THE "T" MARKING.

NOTE

ARROW SYMBOL (→) SHOWS DIRECTION OF TRAVEL

LEGEND


├── "T" MARKING

● POST MOUNTED SIGN


LONGITUDINAL MARKING
(MAINLINE)

STATE OF WISCONSIN
DEPARTMENT OF TRANSPORTATION

APPROVED
June 2017 /S/ Matthew R. Rauch
DATE STATE SIGNING AND MARKING ENGINEER
FHWA

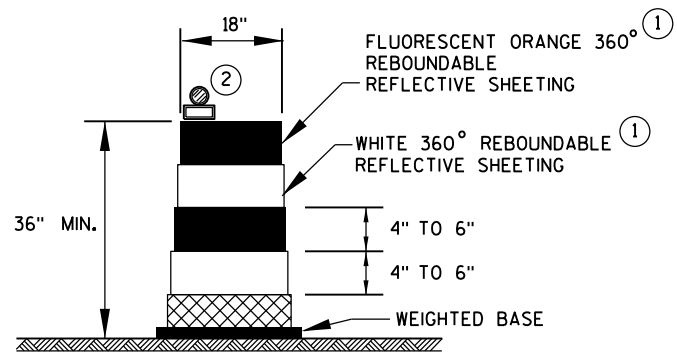

DRUM

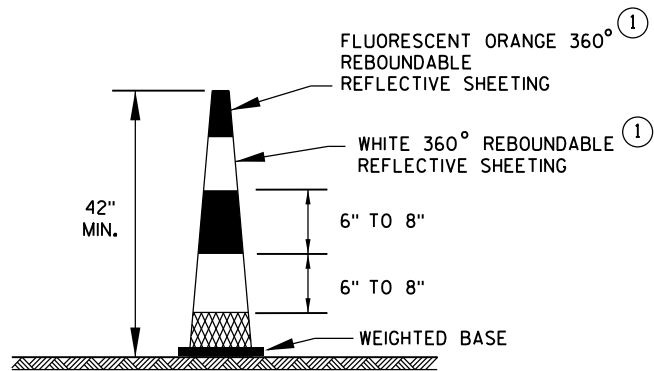


42" CONE

DO NOT USE IN TAPERS
1/2 SPACING OF DRUMS


GENERAL NOTES

- ① REFLECTIVE SHEETING SHALL FOLLOW THE REQUIREMENTS IN THE APPROVED PRODUCTS LISTING FOR SIGN SHEETING.
- ② LOCATION OF WARNING LIGHTS WHEN SHOWN ON THE PLAN.

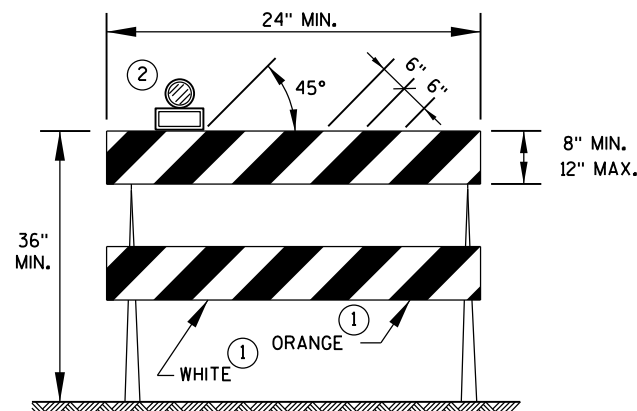


TYPE 2 BARRICADE

FOR RAILS LESS THAN 36" LONG, 4" WIDE STRIPES MAY BE USED.
ALL STRIPES SHALL SLOPE DOWNWARD TO THE TRAFFIC SIDE FOR CHANNELIZATION.

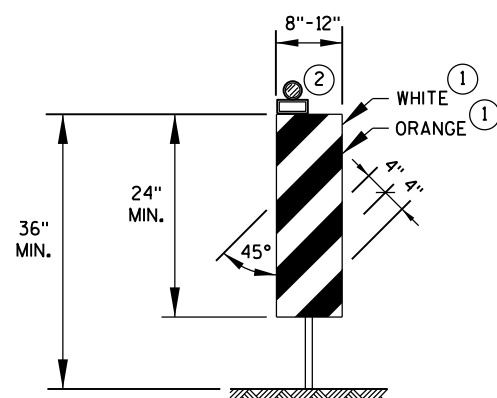

VERTICAL PANEL

THE STRIPES SHALL SLOPE DOWNWARD TO THE TRAFFIC SIDE FOR CHANNELIZATION.

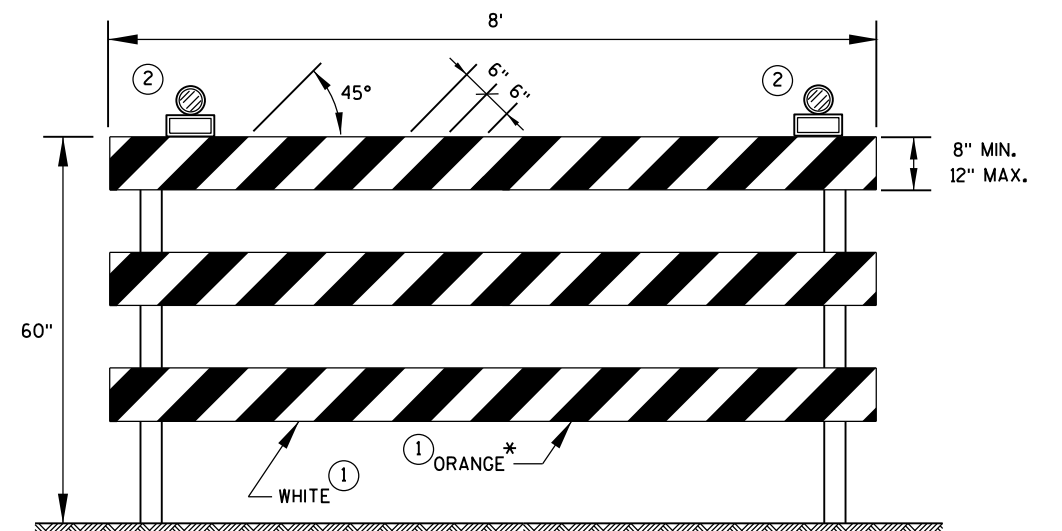

TYPE 3 BARRICADE

IF SIGN MOUNTED, DO NOT COVER MORE THAN 50% OF THE TOP TWO RAILS OR 33% OF THE TOTAL AREA OF THE THREE RAILS.

* IF USED FOR A PERMANENT APPLICATION, USE RED SHEETING.

CHANNELIZING DEVICES DRUMS, CONES, BARRICADES AND VERTICAL PANELS	
STATE OF WISCONSIN DEPARTMENT OF TRANSPORTATION	
APPROVED June 2017 DATE	/S/ Andrew Heidtke WORK ZONE ENGINEER
FHWA	





DETAIL OF TUBULAR STEEL SIGN POST

TUBULAR STEEL POSTS

AREA OF SIGN INSTALLATION (SQ. FT.)	NUMBER OF REQUIRED TUBULAR STEEL POSTS
9 OR LESS	1
GREATER THAN 9 LESS THAN OR EQUAL TO 18	2
GREATER THAN 18 LESS THAN OR EQUAL TO 27	3


SIGNS WIDER THAN 3 FEET OR LARGER THAN 9 SQ. FT. SHALL BE MOUNTED ON MULTIPLE POSTS (SEE ABOVE TABLE).
SIGNS LARGER THAN 27 SQ. FT. SHALL NOT BE MOUNTED ON TUBULAR STEEL POSTS.

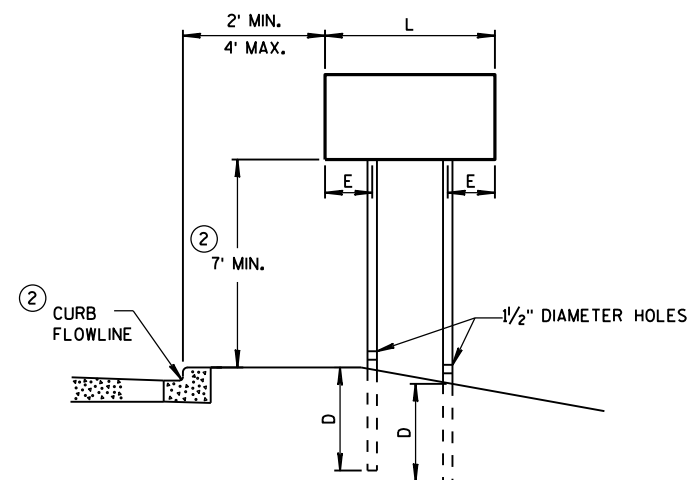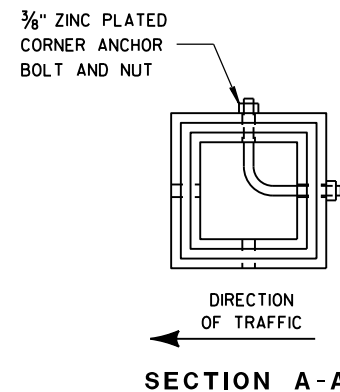


URBAN AREA

POST MOUNTING DETAIL FOR TEMPORARY TRAFFIC CONTROL FIXED MESSAGE SIGNS

WOOD POST EMBEDMENT DEPTH	
AREA OF SIGN INSTALLATION (SQ. FT.)	D (MIN)
20 OR LESS	4'
GREATER THAN 20	5'

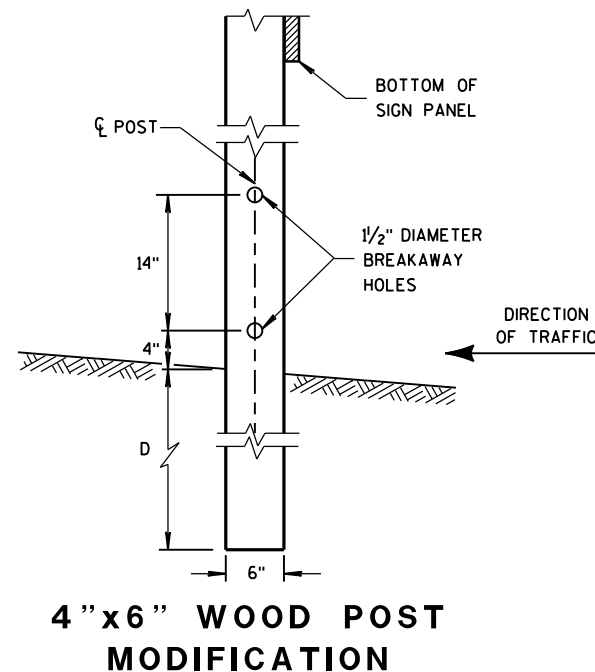

4" x 6" WOOD POST MODIFICATION

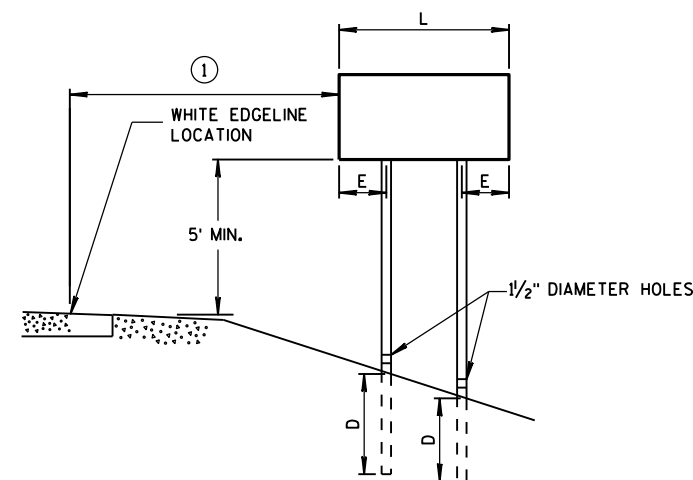

RURAL AREA

POST SPACING REQUIREMENTS		NUMBER OF WOOD POSTS REQUIRED
L	E	
48" OR LESS AND LESS THAN 20 SQ. FT.	-	1
LESS THAN 60"	12"	2
60" TO 120"	L/5	2
GREATER THAN 120" LESS THAN 168"	12"	3
168" AND GREATER	12"	4


SEE NOTE ③

GENERAL NOTES

- ① 6 FEET FROM THE EDGE OF PAVEMENT (EDGE LINE LOCATION) UNLESS OTHERWISE DIRECTED BY THE PROJECT ENGINEER. LATERAL OFFSET SHOULD BE ADJUSTED TO AVOID THE DITCH FLOWLINE.
- ② THE EXISTENCE OF CURB AND GUTTER DOES NOT IN ITSELF MANDATE THE VERTICAL CLEARANCE ILLUSTRATED. THAT HEIGHT IS TYPICALLY MEASURED WHERE THERE IS SIDEWALK ADJACENT TO THE ROADWAY OR PARKING IS PERMITTED. IN THE ABSENCE OF SIDEWALK, VERTICAL CLEARANCE IS MEASURED FROM THE TOP OF THE CURB. IF NO SIDEWALK AND NO PARKING, VERTICAL CLEARANCE MAY BE REDUCED TO 5 FOOT MINIMUM. OFFSET OF SIGNS IS MEASURED FROM THE CURB FLOWLINE.
- ③ FOR SIGNS REQUIRING 4 POSTS, SPACE INTERMEDIATE POSTS EVENLY.

TEMPORARY TRAFFIC CONTROL SIGN MOUNTING

STATE OF WISCONSIN
DEPARTMENT OF TRANSPORTATION

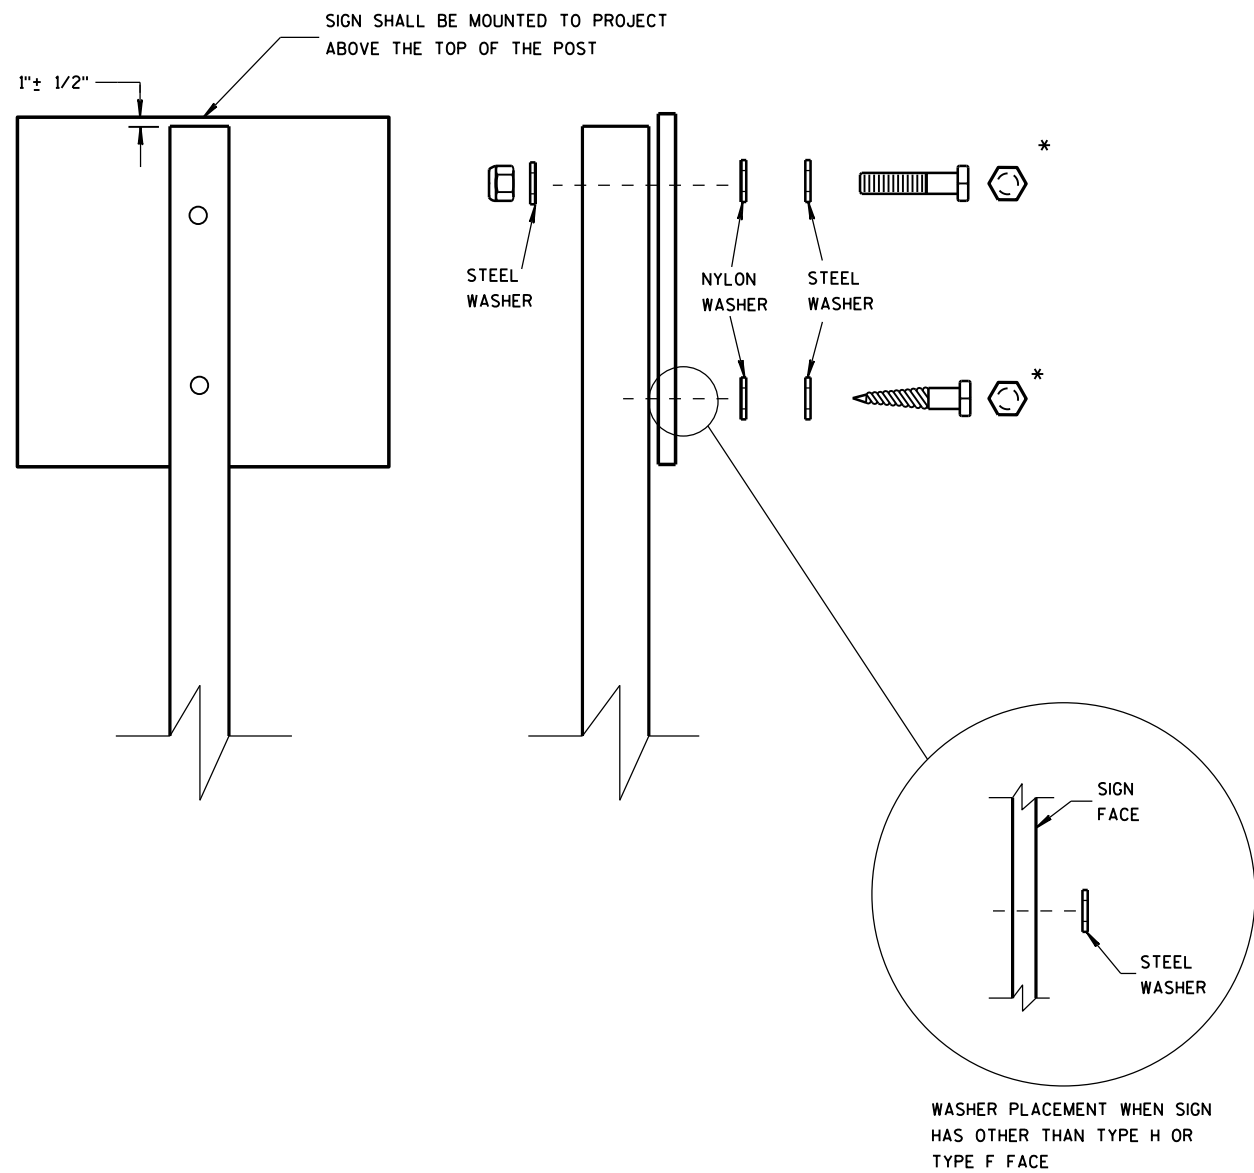

NUTS, BOLTS AND LAGS USED FOR MOUNTING SIGNS SHALL HAVE HEXAGONAL HEADS AND SHALL BE EITHER:

- A. HOT DIP GALVANIZED IN ACCORDANCE WITH ASTM DESIGNATION: A 153, CLASS D, OR SC 3
- B. ELECTRO-GALVANIZED IN ACCORDANCE WITH ASTM DESIGNATION: B 633, TYPE III, SC 3

THREADS ON BOLTS AND NUTS SHALL BE MANUFACTURED WITH SUFFICIENT ALLOWANCE FOR THE CADMIUM PLATE OR GALVANIZED COATING TO PERMIT THE NUTS TO RUN FREELY ON THE BOLTS.

- WOOD POSTS (4" x 4" or 4" x 6")
- LAG SCREWS - 3/8" x 3"
 - MACHINE BOLTS - 5/16" x 6-1/2" OR 7" LENGTH W/ NUTS



- SQUARE STEEL POSTS (2" x 2")
- MACHINE BOLTS - 3/8" x 3-1/4" LENGTH W/ NUTS
 - RIVETS - 9/32" (6605-9-6) BULB-TITE, TRI-FOLD, ALUMINUM BODY/MANDREL O.D. FLANGE .720-.765 INCH, GRIP RANGE .042-.375 INCH

- WASHERS (ALL POSTS) -
- 1-1/4" O.D. x 3/8" I.D. x 1/16" STEEL
 - 1-1/4" O.D. x 3/8" I.D. x .080 NYLON FOR ALL TYPE H SIGNS

* TWO DIFFERENT FASTENING SYSTEMS ARE SHOWN FOR ILLUSTRATION PURPOSES. ON ANY INDIVIDUAL SIGN, EITHER ONE OR THE OTHER SYSTEM SHALL BE USED. ACTUAL NUMBER OF FASTENERS PER SIGN VARIES WITH THE SIGN AREA. FOR A SINGLE POST INSTALLATION, ALL SIGNS GREATER THAN 9 SQ. FT. REQUIRE THE USE OF 3 FASTENERS.


ATTACHMENT OF SIGNS TO POSTS	
STATE OF WISCONSIN DEPARTMENT OF TRANSPORTATION	
APPROVED June 2017 DATE	/S/ Andrew Heldtke WORK ZONE ENGINEER
FHWA	

URBAN AREA

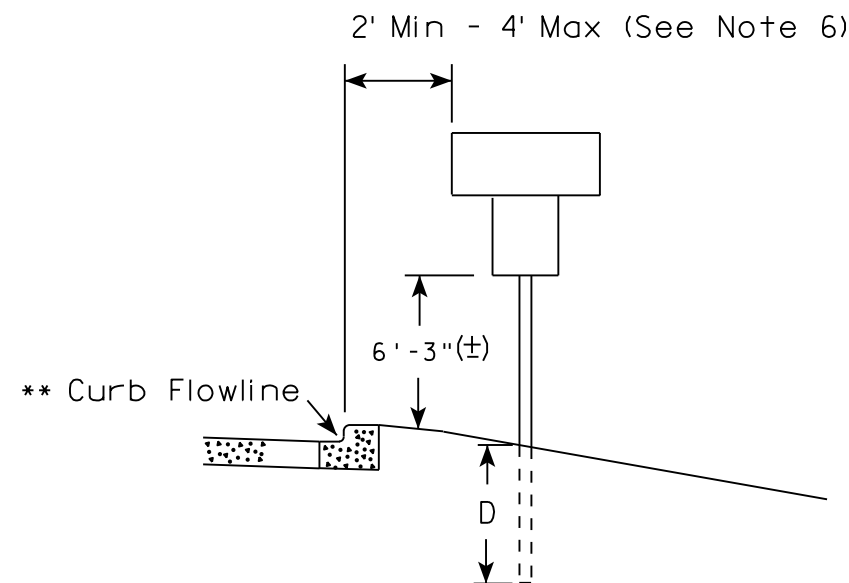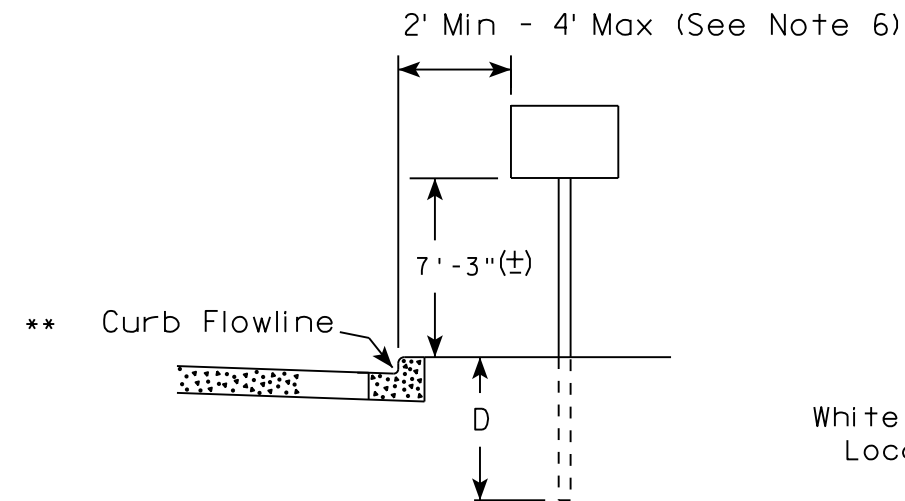


White Edgeline
Location

RURAL AREA (See Note 2)

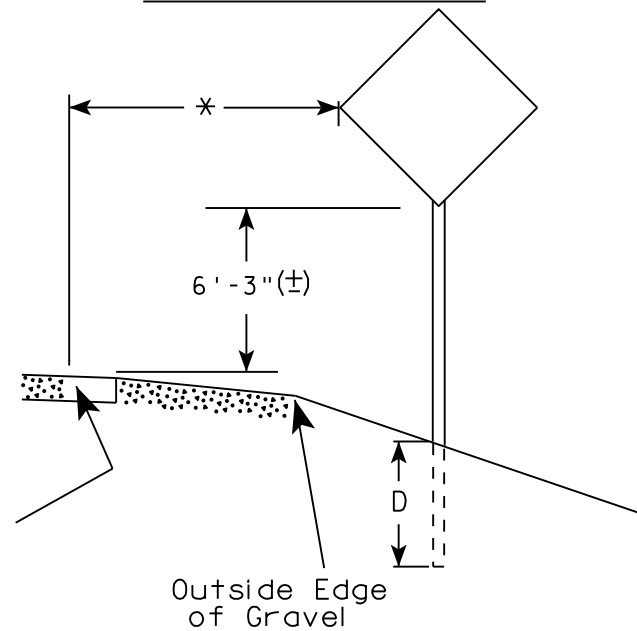

White Edgeline
Location

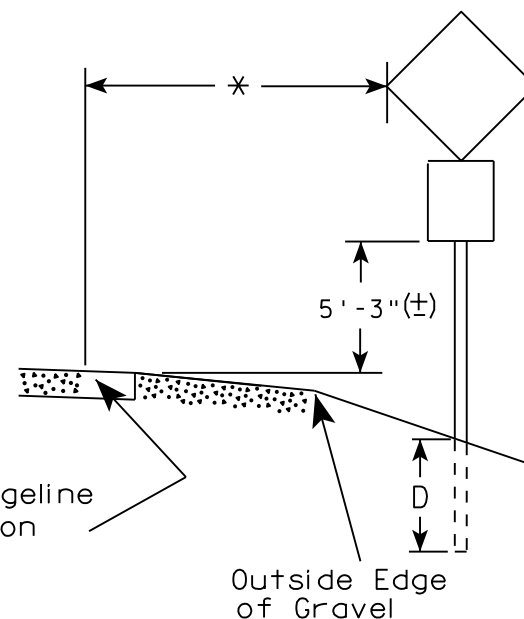

Outside Edge
of Gravel

POST EMBEDMENT DEPTH

Area of Sign Installation (Sq. Ft.)	D (Min)
20 or Less	4'
Greater than 20	5'

1. Signs wider than 4 feet or 20 sq.ft or larger, shall be mounted on multiple posts. Refer to plate A4-4.
2. If signs are mounted on barrier wall, see A4-10 sign plate.
3. For expressways and freeways, mounting height is 7'- 3" (±) or 6'-3" (±) depending upon existence of a sub-sign.
4. J-Assemblies are considered to be one sign for mounting height.
5. Minimum mounting height for signs mounted on traffic signal poles is 5'- 3" (±).
6. Offset distance shall be consistent with existing signs or consistent throughout length of project.
7. The (±) tolerance for mounting height is 3 inches.
8. Folding signs shall be mounted at a height of 5'-3" (±) or as directed by the Engineer.
9. The Double Arrow sign (W12-1) shall be mounted at a height of 2'-3" (±). The Chevron sign (W1-8), Roundabout Chevron panel (R6-4B), Enhanced Reference Markers, Clearance Markers (W5-52), Mile Markers (D10 series), In Road Object Markers (W5-54) & End of Road Markers (W5-56) shall be mounted at a height of 4'-3" (±).

✱✱ The existence of curb and gutter does not in itself mandate the vertical clearance illustrated. That height is typically measured where there is sidewalk adjacent to the roadway or parking is permitted. In the absence of sidewalk vertical clearance is measured from the top of the curb. Offset of signs is measured from the flow line.


* 6 feet from edge of a paved shoulder or 12 feet from the edge of pavement (edge line location) or 2 feet from outside edge of gravel, whichever is greater unless directed by project engineer.

TYPICAL INSTALLATION
OF PERMANENT TYPE II
SIGNS ON SINGLE POSTS

WISCONSIN DEPT OF TRANSPORTATION

APPROVED *Matthew R. Rauch*
for State Traffic Engineer

DATE 8/21/17 PLATE NO. A4-3.21

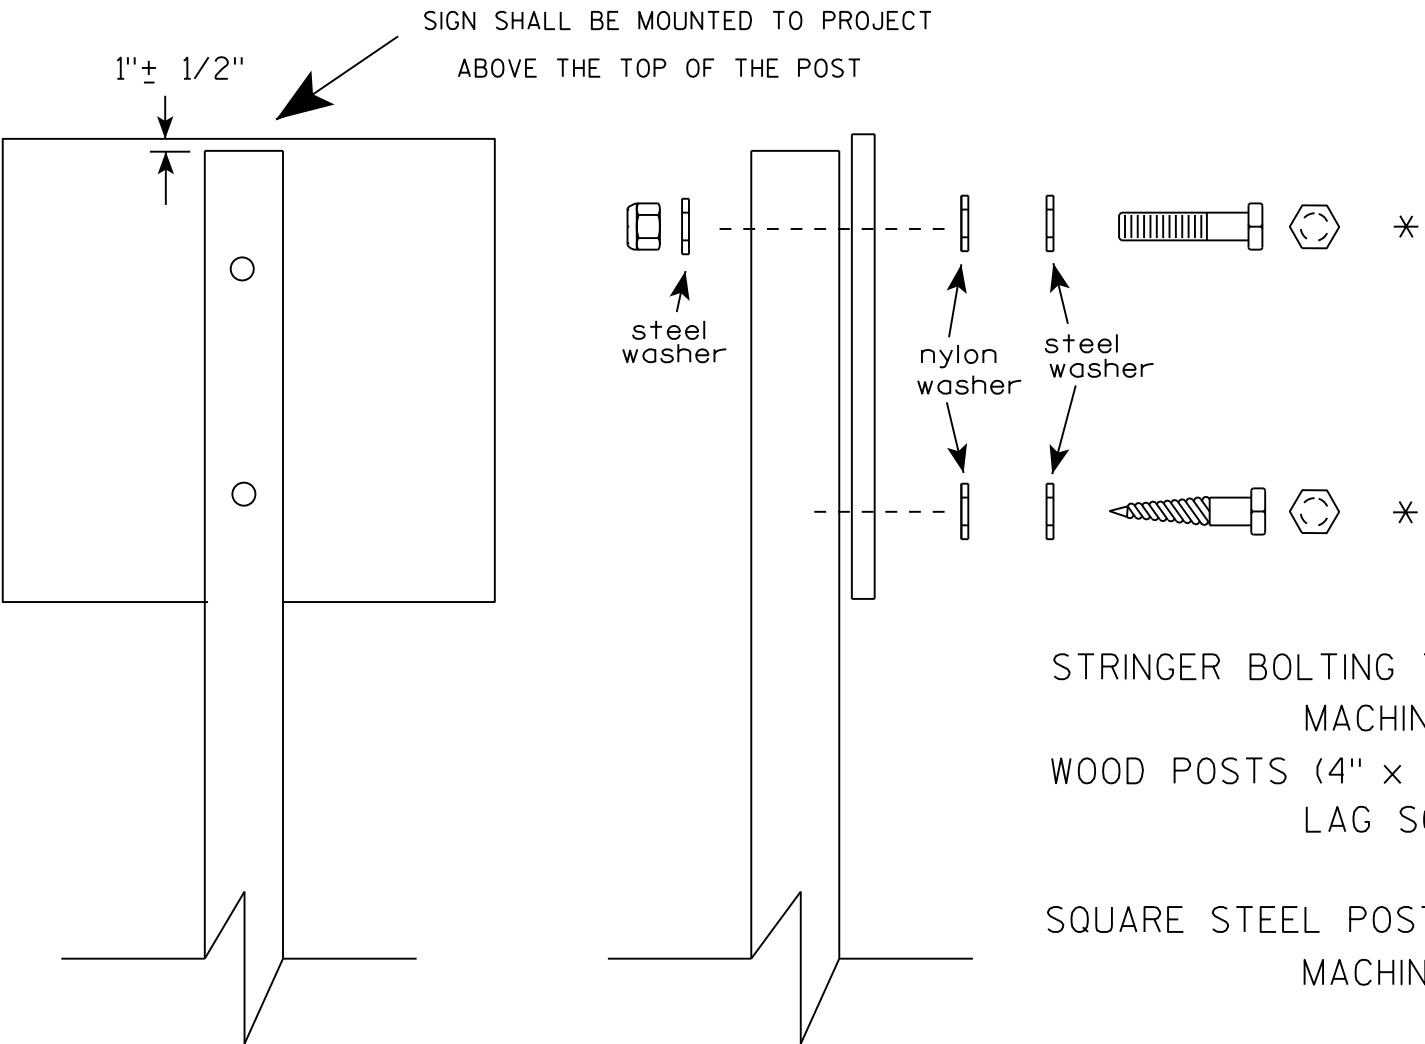

Nuts, bolts and lags used for mounting signs shall have hexagonal heads and shall be either :



- a. Hot dip galvanized in accordance with ASTM Designation: A 153, Class D, or SC 3
- b. Electro-galvanized in accordance with ASTM Designation : B 633, TYPE III, SC 3.

Threads on bolts and nuts shall be manufactured with sufficient allowance for the cadmium plate or galvanized coating to permit the nuts to run freely on the bolts.

- STRINGER BOLTING TO ALUMINUM SIGNS (SEE SIGN PLATE A4-18)
- MACHINE BOLTS - 5/16" X 1-3/4" Length w/ lock nuts
- WOOD POSTS (4" x 4" or 4" x 6")
- LAG SCREWS - 3/8" X 3" (NO STRINGERS ON BACK OF SIGN)
 - 3/8" X 4" (STRINGERS ON BACK OF SIGN)
- SQUARE STEEL POSTS (2" x 2")
- MACHINE BOLTS - 3/8" X 3-1/4" Length w/ nuts (NO STRINGER ON BACK OF SIGN)
 - 3/8" X 5" Length w/ nuts (STRINGERS ON BACK OF SIGN)
- RIVETS - 9/32 " (6605-9-6) BULB-TITE, TRI-FOLD, ALUMINUM BODY/MANDREL
- O.D. FLANGE .720-.765 INCH, GRIP RANGE .042-.375 INCH
- WASHERS (ALL POSTS) -
- 1-1/4" O.D. X 3/8" I.D. X 1/16" STEEL
 - 1-1/4" O.D. X 3/8" I.D. X .080 NYLON

* Two different fastening systems are shown for illustration purposes. On any individual sign, either one or the other system shall be used. Actual number of fasteners per sign varies with the sign area, but normally there are two. For a single post installation, all signs greater than 9 sq. ft. require the use of 3 fasteners.

ATTACHMENT OF SIGNS TO POSTS	
WISCONSIN DEPT OF TRANSPORTATION	
APPROVED	<i>Matthew R. Rauch</i> For State Traffic Engineer
DATE 8/11/16	PLATE NO. A4-8.8

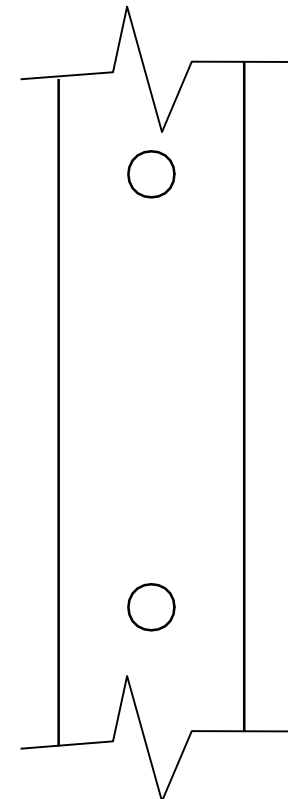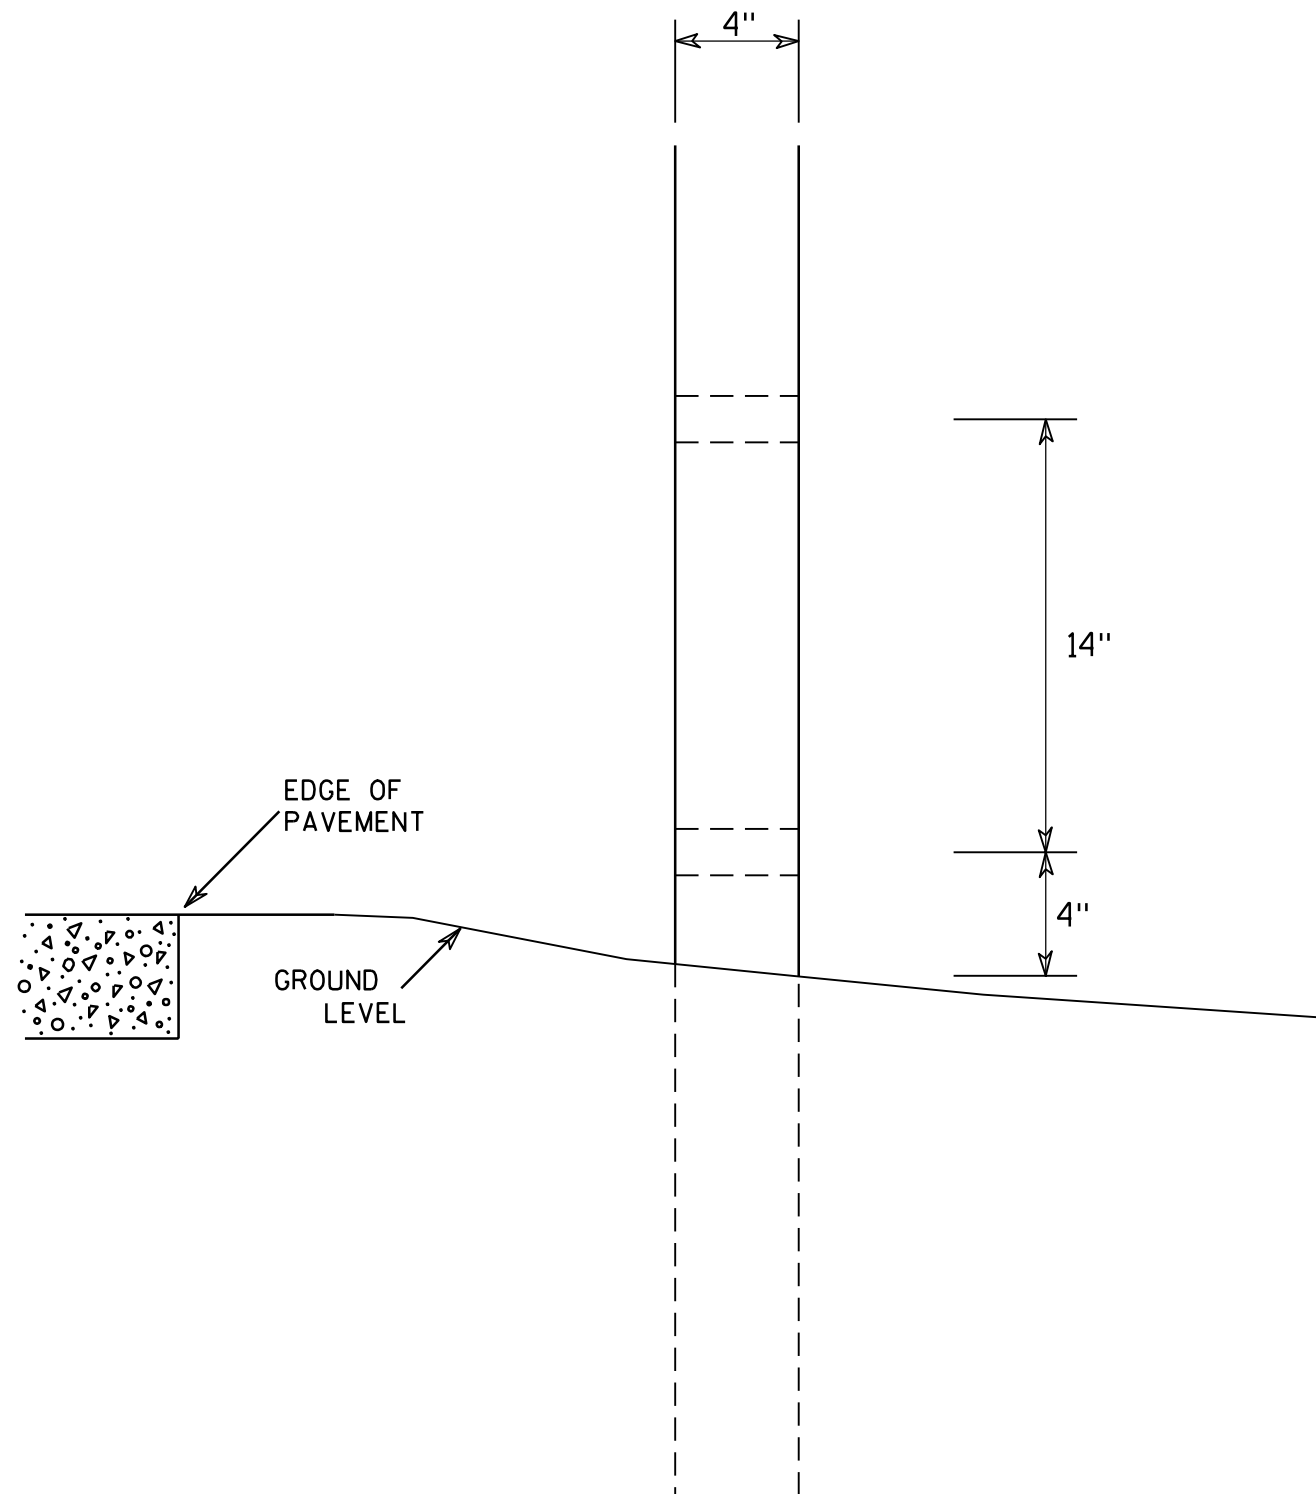

SIDE VIEW

GENERAL NOTES

1. All 4 x 6 Wood Posts shall be modified by having two 1 1/2" diameter holes drilled perpendicular to the roadway centerline.

4 X 6 WOOD POST MODIFICATIONS

WISCONSIN DEPT OF TRANSPORTATION

APPROVED

Chester J. Spang
for State Traffic Engineer

DATE 3/27/97

PLATE NO. A4-11.2

PROJECT NO:


HWY:

COUNTY:

SHEET NO:

E

7

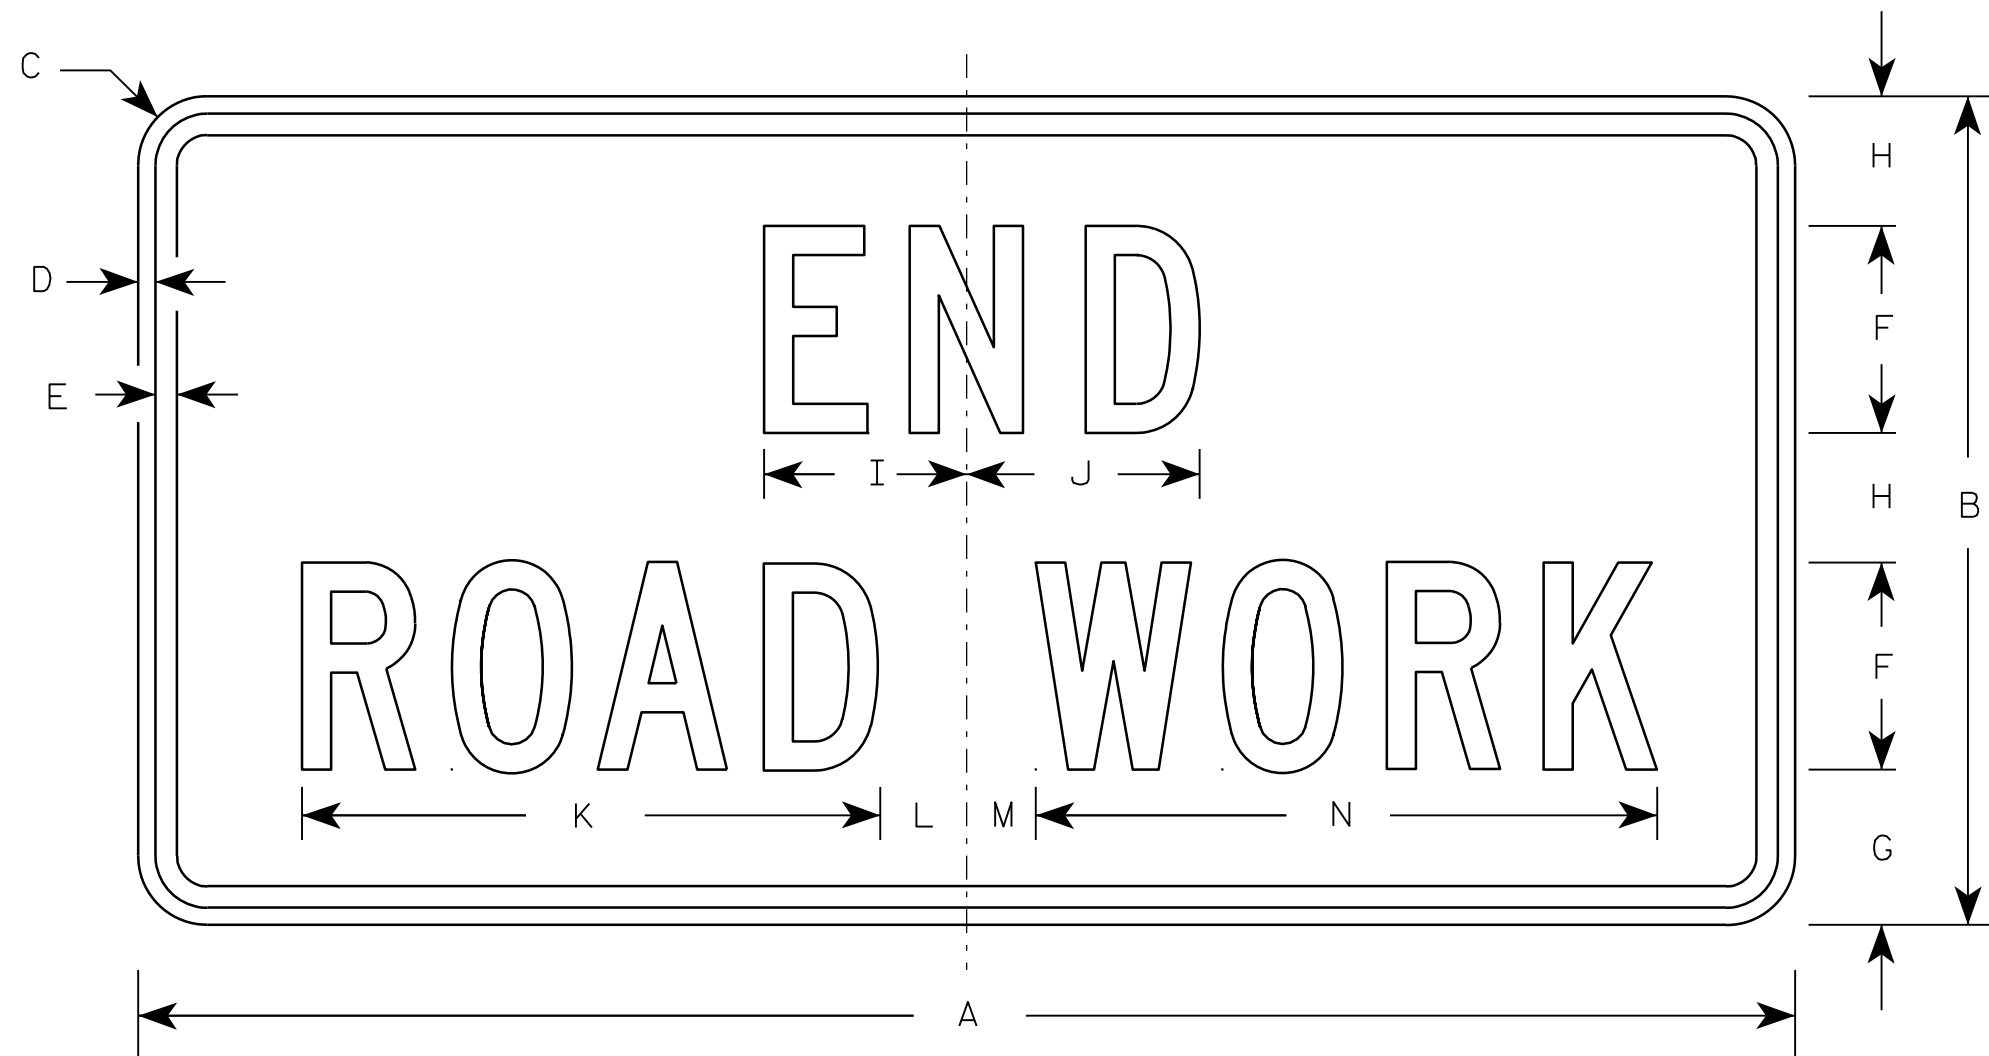

G20-2A

Metric equivalent
for this sign is:


SIZE	
1	900 mm X 450 mm
2	1200 mm X 600 mm
3	1200 mm X 600 mm
4	1200 mm X 600 mm
5	1200 mm X 600 mm

SIZE	A	B	C	D	E	F	G	H	I	J	K	L	M	N	O	P	Q	R	S	T	U	V	W	X	Y	Z	Area sq. ft.	Area sq. m.
1	36	18	1 1/8	3/8	1/2	4	3 3/4	2 1/2	4 1/8	4 1/8	11 1/8	2	1	12 1/8													4.5	0.41
2	48	24	1 1/2	1/2	5/8	6	4 1/2	3 3/4	5 7/8	6 3/4	16 3/4	2 1/2	1 3/4	18 1/2													8.0	0.72
3	48	24	1 1/2	1/2	5/8	6	4 1/2	3 3/4	5 7/8	6 3/4	16 3/4	2 1/2	1 3/4	18 1/2													8.0	0.72
4	48	24	1 1/2	1/2	5/8	6	4 1/2	3 3/4	5 7/8	6 3/4	16 3/4	2 1/2	1 3/4	18 1/2													8.0	0.72
5	48	24	1 1/2	1/2	5/8	6	4 1/2	3 3/4	5 7/8	6 3/4	16 3/4	2 1/2	1 3/4	18 1/2													8.0	0.72

NOTES


- Sign is Type II - Type F Reflective - reference WIS DOT Standard Specification for HIGHWAY and STRUCTURE CONSTRUCTION latest edition.
- Color:
Background - Orange
Message - Black
- Message Series - C
- Corners may be square or rounded when base material is plywood but borders shall be rounded as shown. When base material is metal, the corners and borders shall be rounded.

7

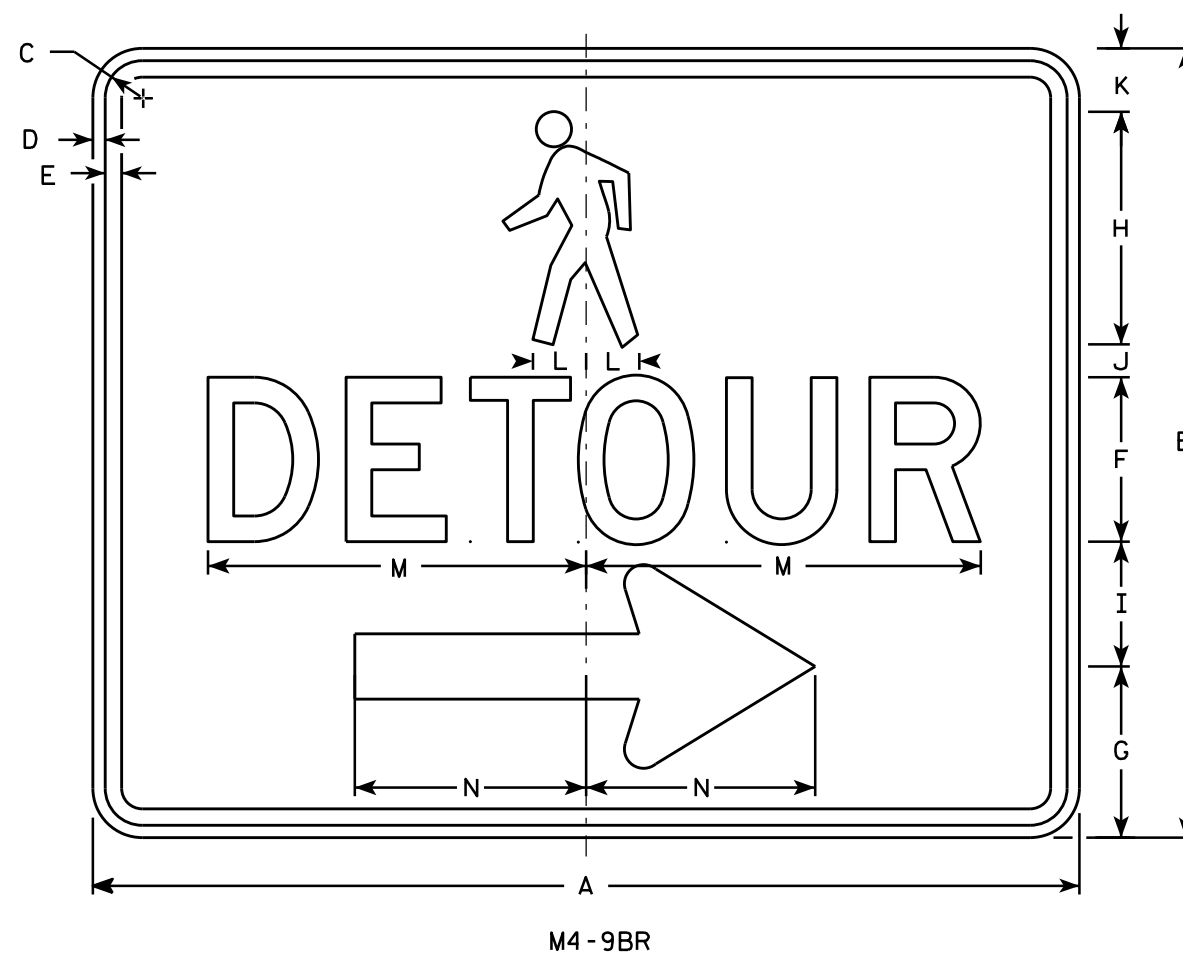

NOTES

1. Sign is Type II - Type F Reflective - reference WIS DOT Standard Specification for HIGHWAY and STRUCTURE CONSTRUCTION latest edition.
2. Color:
Background - Orange
Message - Black
3. Message Series - D
4. Corners may be square or rounded when base material is plywood but borders shall be rounded as shown. When base material is metal, the corners and borders shall be rounded.
5. M4-9BL is the same as M4-9BR except the arrow is reversed.

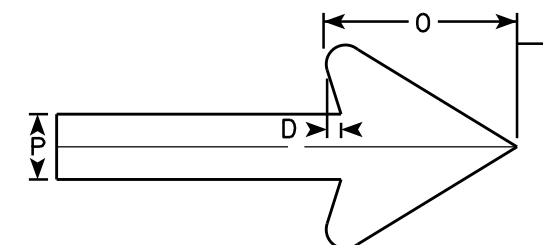

Arrow Detail

SIZE	A	B	C	D	E	F	G	H	I	J	K	L	M	N	O	P	Q	R	S	T	U	V	W	X	Y	Z	Area sq. ft
1																											
2	30	24	1 1/8	3/8	1/2	5	5 1/4	7 1/8	3 3/4	1	1 1/8	1 5/8	11 3/4	7	6	2											5.00
3																											
4																											
5																											


**STANDARD SIGN
M4-9B L&R**

WISCONSIN DEPT OF TRANSPORTATION

APPROVED *Matthew R. Rauch*
For State Traffic Engineer

DATE 9/30/13 PLATE NO. M4-9B.1

PROJECT NO:	HWY:	COUNTY:	SHEET NO:	E
-------------	------	---------	-----------	---

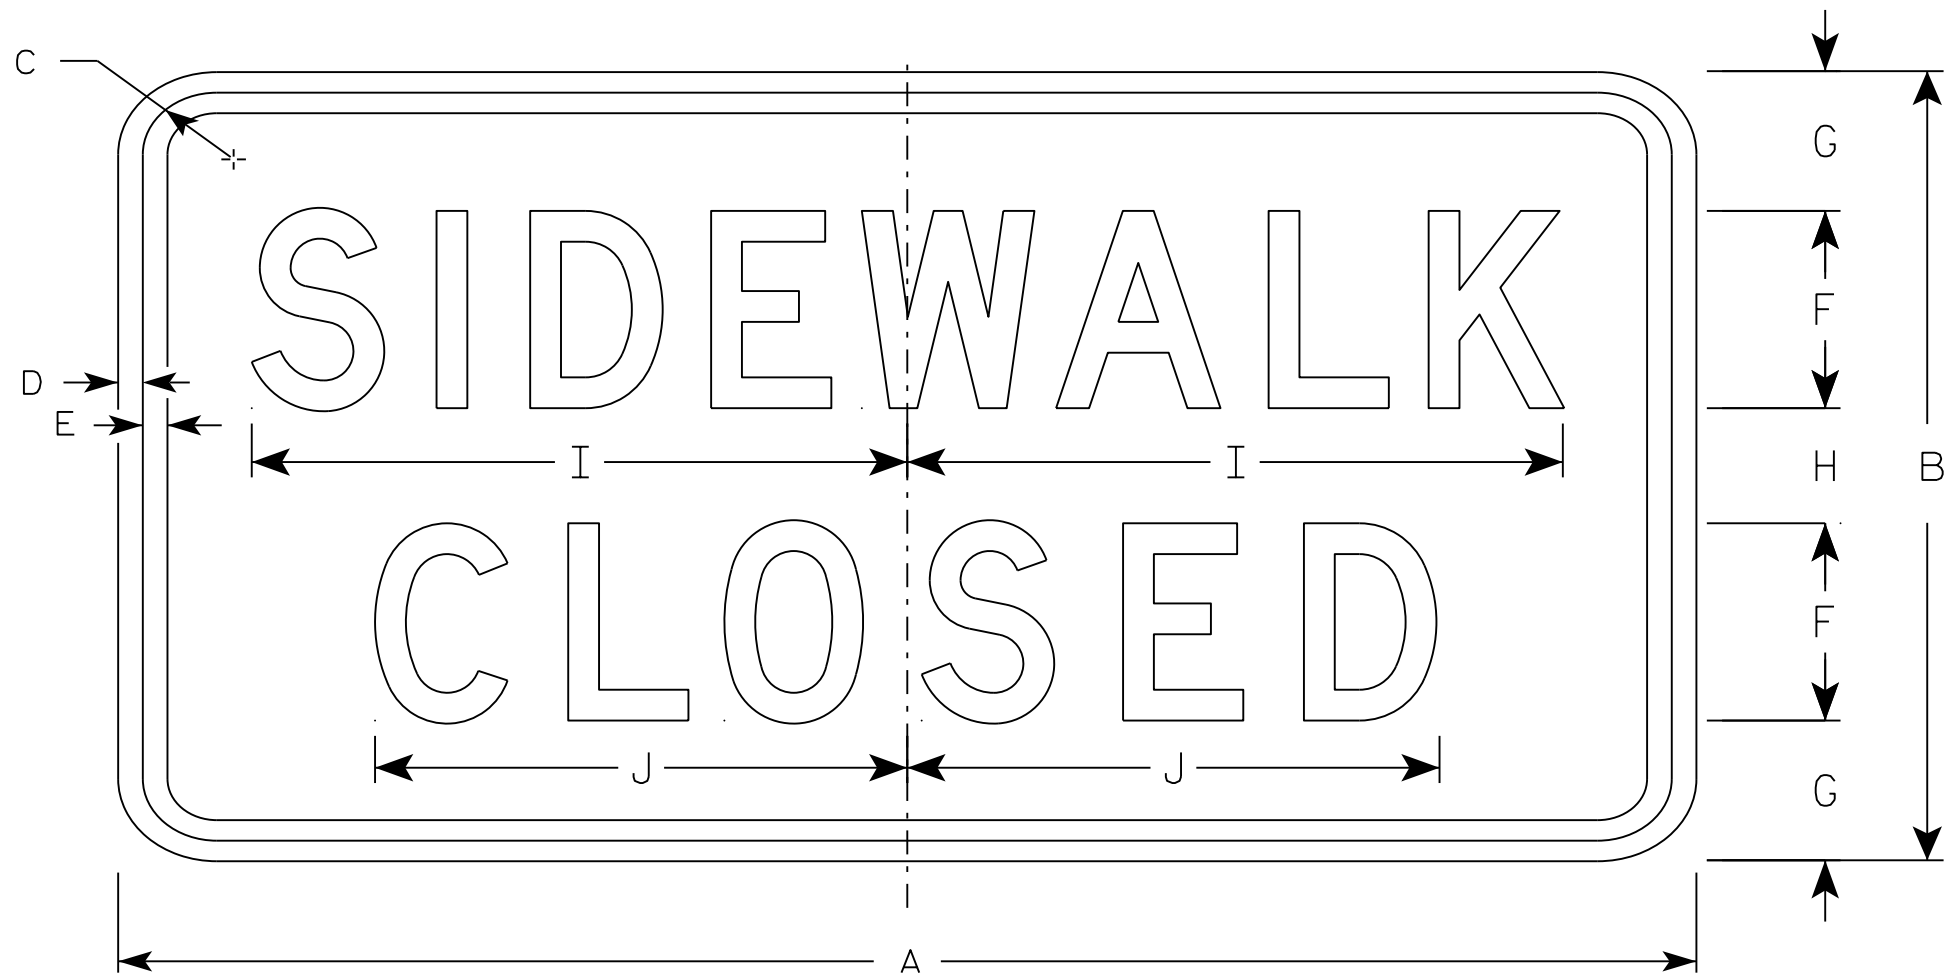

R9-9

NOTES

- 1. Sign is Type II - Type H Reflective - reference WIS DOT Standard Specification for HIGHWAY and STRUCTURE CONSTRUCTION latest edition.
- 2. Color:
Background - White
Message - Black
- 3. Message Series - C
- 4. Corners may be square or rounded when base material is plywood but borders shall be rounded as shown. When base material is metal, the corners and borders shall be rounded.
- 5. Use Size 2 for Sidewalks. Use Size 3 for Paths and Trails.

SIZE	A	B	C	D	E	F	G	H	I	J	K	L	M	N	O	P	Q	R	S	T	U	V	W	X	Y	Z	Area sq. ft.
1																											
2S	24	12	1 3/4	1/2	1/2	3	2 1/8	1 3/4	10	8 1/8																	2.0
2M	24	12	1 3/4	1/2	1/2	3	2 1/8	1 3/4	10	8 1/8																	2.0
3	30	18	1 3/4	1/2	1/2	4	3 1/2	3	12 1/2	10 1/4																	3.75
4																											
5																											

PROJECT NO:

HWY:

COUNTY:

SHEET NO:

E

STANDARD SIGN
R9-9


WISCONSIN DEPT OF TRANSPORTATION

APPROVED *Matthew R. Rauch*
for State Traffic Engineer

DATE 8/11/16 PLATE NO. R9-9.6

NOTES

- 1. Sign is Type II - Type H Reflective - reference WIS DOT Standard Specification for HIGHWAY and STRUCTURE CONSTRUCTION latest edition.
- 2. Color:
 - Background - White
 - Message - Black
- 3. Message Series - D
- 4. Corners may be square or rounded when base material is plywood but borders shall be rounded as shown. When base material is metal, the corners and borders shall be rounded.

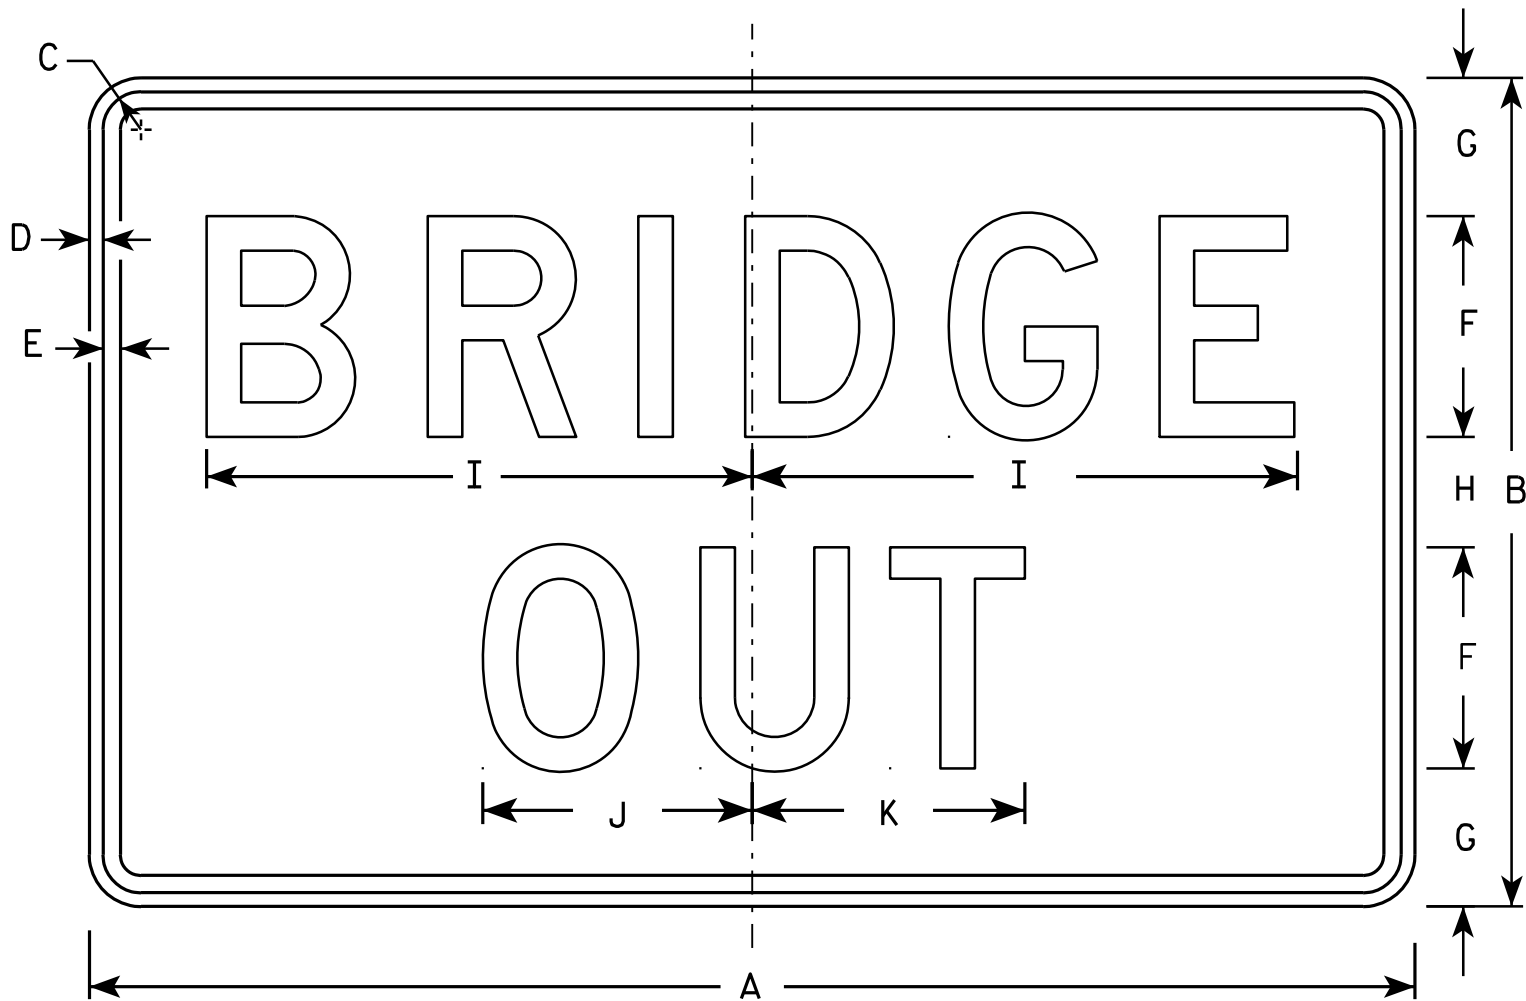


R11-2B

SIZE	A	B	C	D	E	F	G	H	I	J	K	L	M	N	O	P	Q	R	S	T	U	V	W	X	Y	Z	Area sq. ft.
1																											
2S	48	30	1 3⁄8	1⁄2	5⁄8	8	5	4	19 3⁄4	9 3⁄4	9 7⁄8																10.0
2M	48	30	1 3⁄8	1⁄2	5⁄8	8	5	4	19 3⁄4	9 3⁄4	9 7⁄8																10.0
3	48	30	1 3⁄8	1⁄2	5⁄8	8	5	4	19 3⁄4	9 3⁄4	9 7⁄8																10.0
4	48	30	1 3⁄8	1⁄2	5⁄8	8	5	4	19 3⁄4	9 3⁄4	9 7⁄8																10.0
5	48	30	1 3⁄8	1⁄2	5⁄8	8	5	4	19 3⁄4	9 3⁄4	9 7⁄8																10.0

STANDARD SIGN	
R11-2B	
WISCONSIN DEPT OF TRANSPORTATION	
APPROVED	<i>Matthew R. Rauch</i> For State Traffic Engineer
DATE 4/1/11	PLATE NO. R11-2B.2


NOTES

- 1. Sign is Type II - Type H Reflective
- 2. Color:
 - Background - White
 - Message - Black
- 3. Message Series - C
- 4. Corners may be square or rounded when base material is plywood but borders shall be rounded as shown. When base material is metal, the corners and borders shall be rounded.
- 5. Substitute appropriate numerals to nearest quarter mile and optically adjust spacing to achieve proper balance.

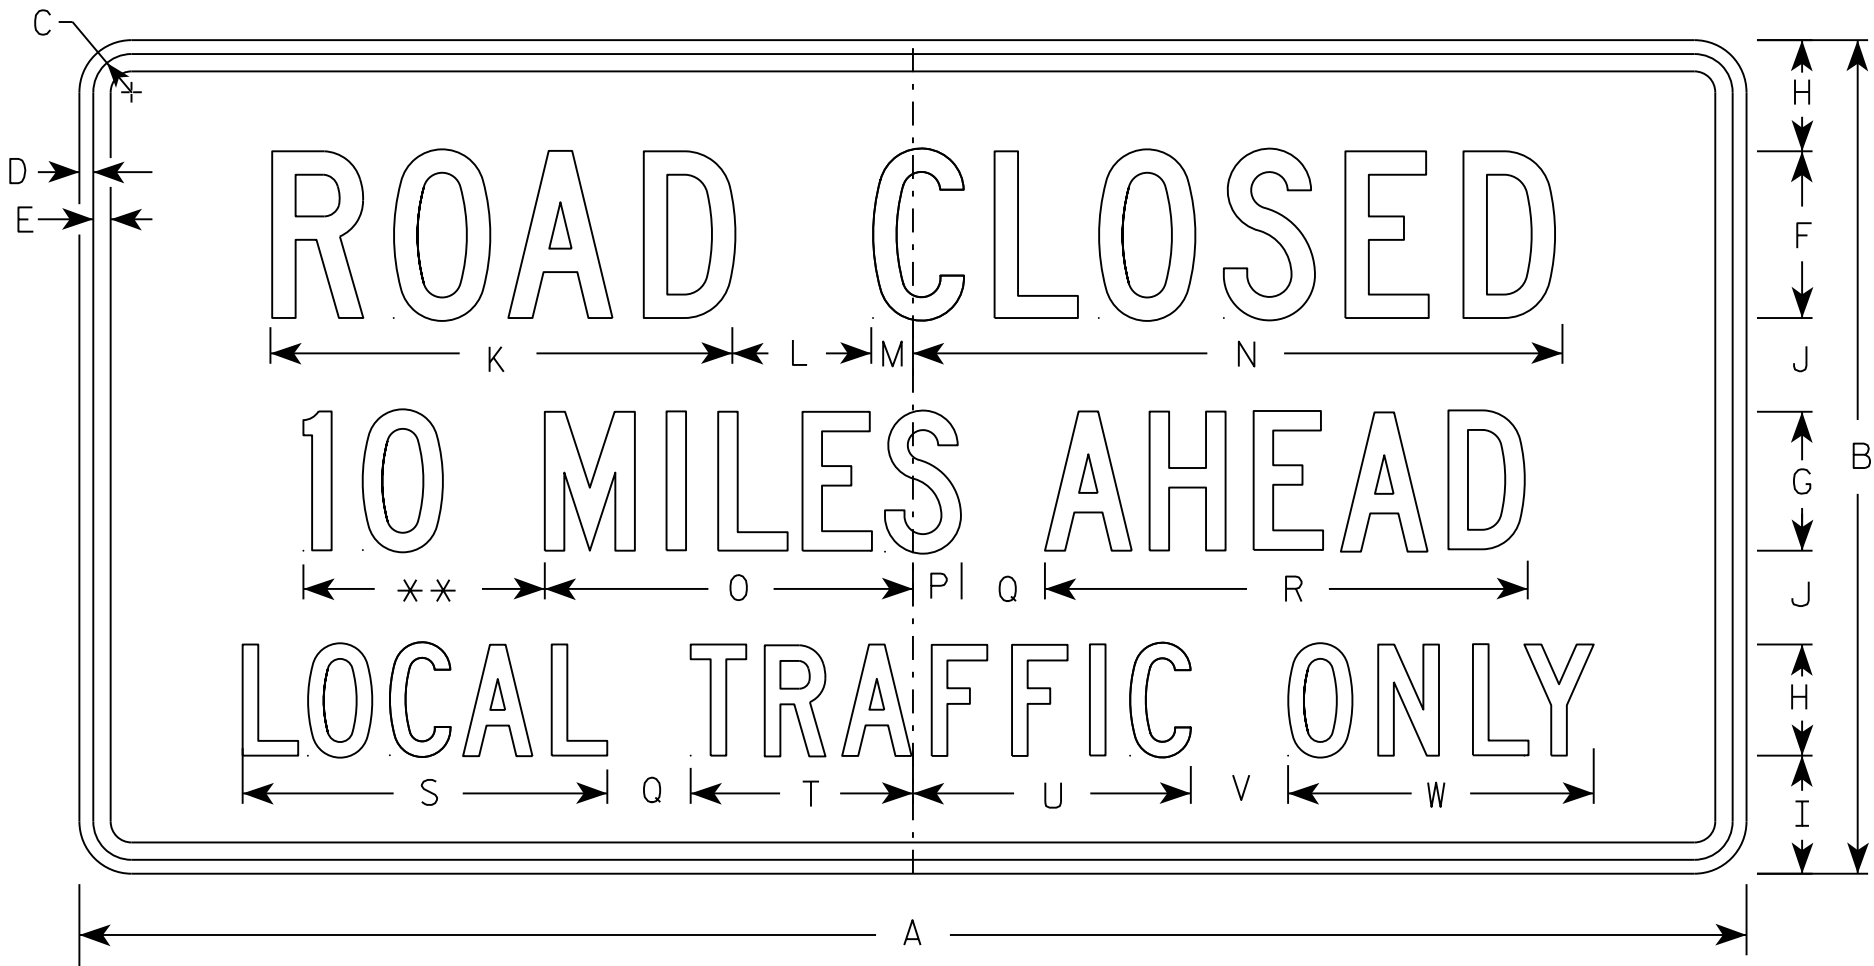

R11-3

** See Note 5

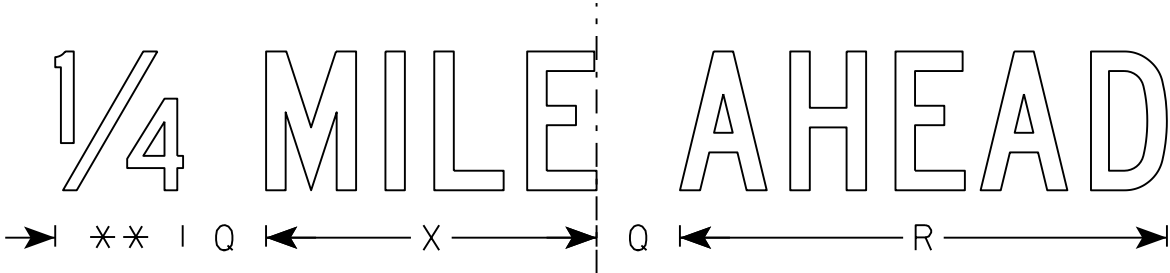


SIZE	A	B	C	D	E	F	G	H	I	J	K	L	M	N	O	P	Q	R	S	T	U	V	W	X	Y	Z	Area sq. ft.
1	36	18	1 3/8	1/2	5/8	4	3	2 1/2	2	2	11 1/8	3	1 1/8	15 1/4	8	1 1/2	2	10 3/4	8 3/8	4 3/4	6 1/2	2	6 3/4	7 1/8			4.5
2S	60	30	1 3/8	1/2	5/8	6	5	4	4 1/4	3 3/8	16 5/8	5	1 1/2	23	13 1/4	1 3/4	3	17 3/8	13 1/8	8	10	3 1/2	11	11 7/8			12.5
2M	60	30	1 3/8	1/2	5/8	6	5	4	4 1/4	3 3/8	16 5/8	5	1 1/2	23	13 1/4	1 3/4	3	17 3/8	13 1/8	8	10	3 1/2	11	11 7/8			12.5
3																											
4																											
5																											

STANDARD SIGN
R11-3

WISCONSIN DEPT OF TRANSPORTATION

APPROVED *Matthew R. Rauch*
for State Traffic Engineer
DATE 3/15/17 PLATE NO. R11-3.8

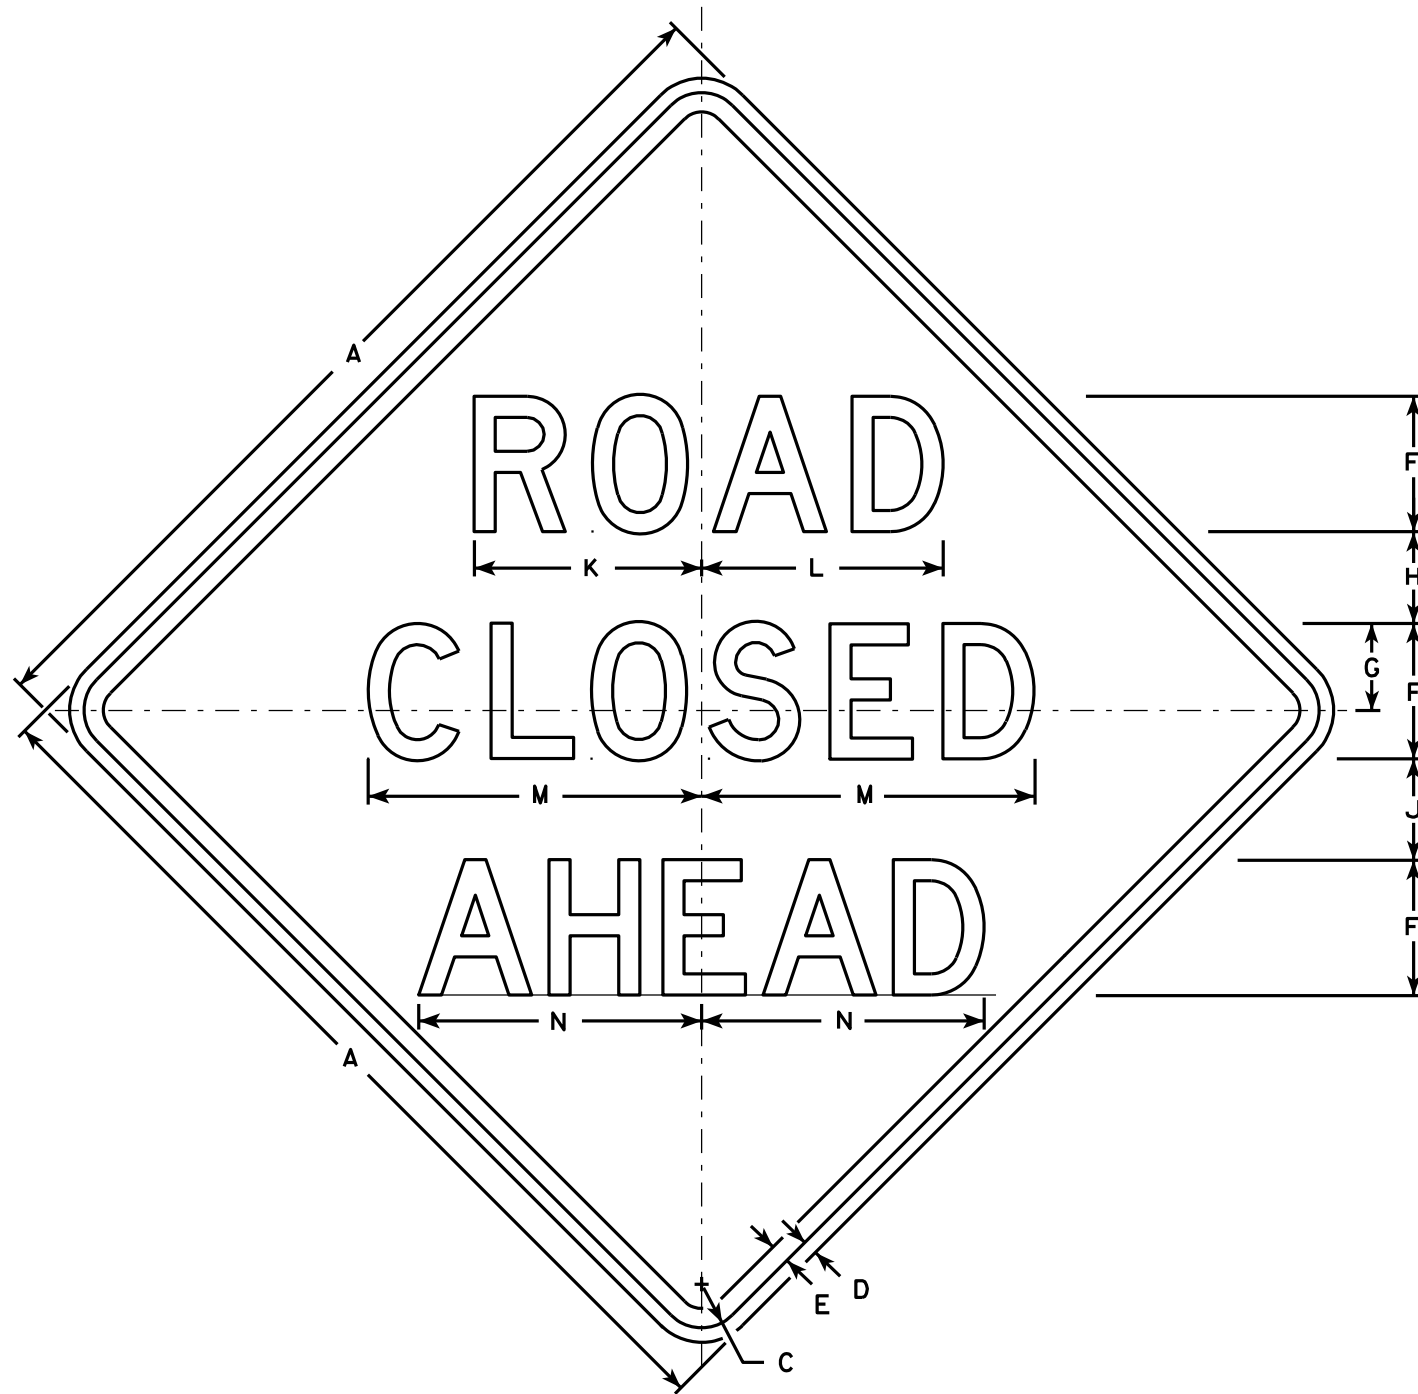

W20-3A

500 FT

W20-3D

1000 FT

W20-3C

1500 FT

W20-3B

1/2 MILE

W20-3G

1 MILE

W20-3F

NOTES

1. Sign is Type II - Type F Reflective - reference WIS DOT Standard Specification for HIGHWAY and STRUCTURE CONSTRUCTION latest edition.
2. Color:
Background - Orange
Message - Black
3. Message Series - see note 5
4. Corners may be square or rounded when base material is plywood but borders shall be rounded as shown. When base material is metal, the corners and borders shall be rounded.
5. Lines 1 and 2 are Series D.
Line 3 is Series D for AHEAD and Series C for all other distances.

SIZE	A	B	C	D	E	F	G	H	I	J	K	L	M	N	O	P	Q	R	S	T	U	V	W	X	Y	Z	Area sq. ft.
1	36		1 5/8	5/8	3/4	5	3 3/8	3 1/2	1 1/8	4	8 3/8	8 7/8	12 1/2	11	9	6	10 1/8	2 1/2	1 7/8	5 5/8	8	1 3/8	4 1/2	3 1/2	10 3/4	1 3/4	9.0
2S	48		2 1/4	3/4	1	7	4 1/2	4 3/4	1 1/2	5 1/4	11 3/4	12 1/2	17 1/4	14 5/8	12	8	13 1/2	3 3/8	2 5/8	7 1/2	10 5/8	1 7/8	6	4 5/8	14 3/8	2 3/8	16.0
2M	48		2 1/4	3/4	1	7	4 1/2	4 3/4	1 1/2	5 1/4	11 3/4	12 1/2	17 1/4	14 5/8	12	8	13 1/2	3 3/8	2 5/8	7 1/2	10 5/8	1 7/8	6	4 5/8	14 3/8	2 3/8	16.0
3	48		2 1/4	3/4	1	7	4 1/2	4 3/4	1 1/2	5 1/4	11 3/4	12 1/2	17 1/4	14 5/8	12	8	13 1/2	3 3/8	2 5/8	7 1/2	10 5/8	1 7/8	6	4 5/8	14 3/8	2 3/8	16.0
4	48		2 1/4	3/4	1	7	4 1/2	4 3/4	1 1/2	5 1/4	11 3/4	12 1/2	17 1/4	14 5/8	12	8	13 1/2	3 3/8	2 5/8	7 1/2	10 5/8	1 7/8	6	4 5/8	14 3/8	2 3/8	16.0
5	48		2 1/4	3/4	1	7	4 1/2	4 3/4	1 1/2	5 1/4	11 3/4	12 1/2	17 1/4	14 5/8	12	8	13 1/2	3 3/8	2 5/8	7 1/2	10 5/8	1 7/8	6	4 5/8	14 3/8	2 3/8	16.0

STANDARD SIGN
W20-3A, B, C, D, F & G

WISCONSIN DEPT OF TRANSPORTATION

APPROVED *Matthew R. Rauch*
For State Traffic Engineer

DATE 3/18/11 PLATE NO. W20-3.7


PROJECT NO:

HWY:

COUNTY:

SHEET NO:

E

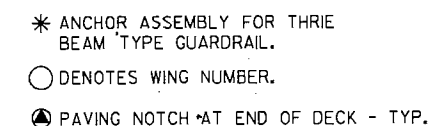

1. GENERAL PLAN	11. NORTH ABUTMENT
2. TYPICAL SECTION AND DESIGN DATA	12. NORTH ABUTMENT PILE LAYOUT
3. QUANTITIES AND DETAILS	13. NORTH ABUTMENT WING DETAILS
4. SUBSURFACE EXPLORATION	14. NORTH ABUTMENT DETAILS AND BILL OF BARS
5. SOUTH ABUTMENT ELEVATION	15. PIER
6. SOUTH ABUTMENT PLAN	16. PIER DETAILS AND BILL OF BARS
7. SOUTH ABUTMENT FOOTING PLAN	17. SUPERSTRUCTURE
8. SOUTH ABUTMENT WING ELEVATIONS	18. SUPERSTRUCTURE PLAN
9. SOUTH ABUTMENT WING DETAILS	19. SUPERSTRUCTURE DETAILS
10. SOUTH ABUTMENT DETAILS AND BILL OF BARS	20. TUBULAR STEEL RAILING TYPE NY4
	21. END POST DETAILS FOR TUBULAR STEEL RAILING TYPE NY4

FOR TYPICAL SECTION AND
DESIGN DATA SEE SHEET 2
FOR GENERAL NOTES
SEE SHEET 3

GENERAL PLAN

SHEET 1 OF 21


BRIDGE OFFICE CONTACT:
WILLIAM DREHER
(608)-266-8489

CONSULTANT CONTACT:
CHRIS MCMAHON
(715)-834-3161

\$PRNAME\$
U:\45-0451.00 - Kewaunee Co. CTH S (Formally 45-0417.00)\Structures\STRUCTURE REVISED DEC-450451.gp.dgn


STATE PROJECT NUMBER

4409-12-71

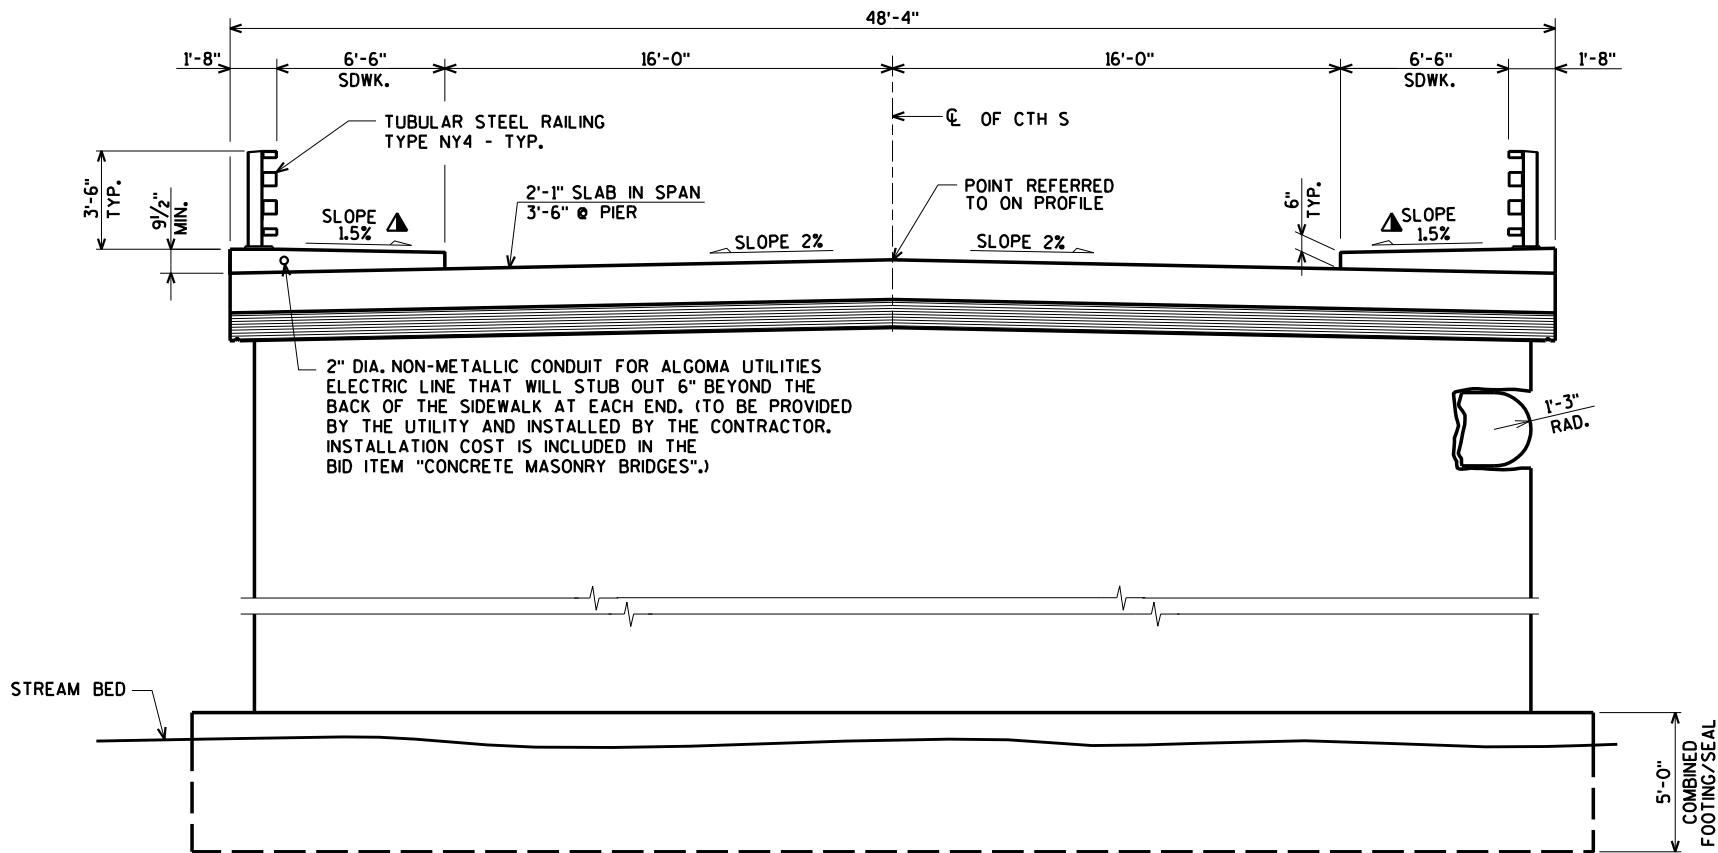

±0.5% CONSTRUCTION TOLERANCE IN SIDEWALK CROSS SLOPE. THE SIDEWALK CROSS SLOPE SHALL NOT EXCEED 2% WITHOUT PRIOR APPROVAL FROM THE ENGINEER.

TYPICAL SECTION THRU BRIDGE
(LOOKING NORTH)

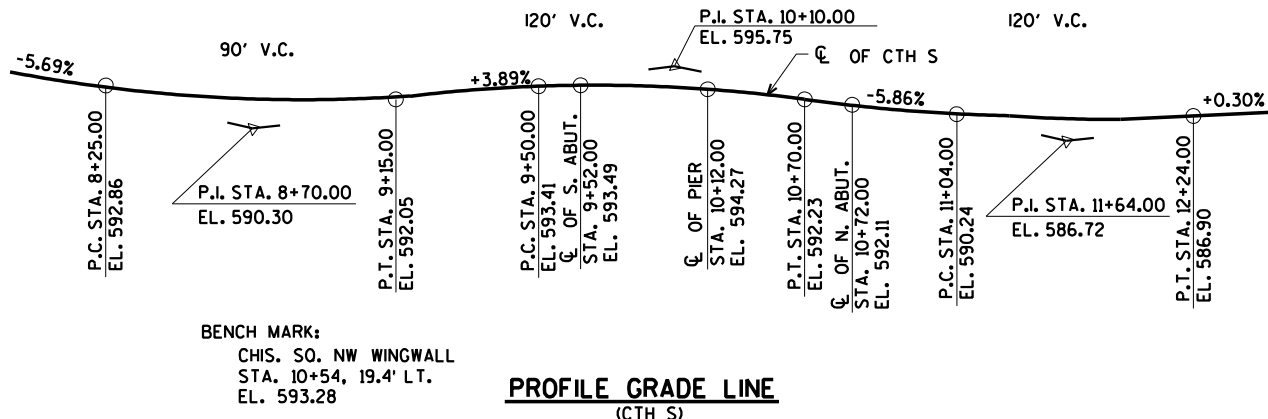

PROFILE GRADE LINE
(CTH S)

DESIGN DATA

LIVE LOAD:

DESIGN LOADING: HL-93
INVENTORY RATING FACTOR: 1.06
OPERATING RATING FACTOR: 1.37
WISCONSIN STANDARD PERMIT VEHICLE (WIS-SPV) = 250 KIPS

STRUCTURE IS DESIGNED FOR A FUTURE WEARING SURFACE OF 20 #/S.F.

MATERIAL PROPERTIES:

CONCRETE MASONRY { SUPERSTRUCTURE f'_c = 4,000 p.s.i.
ALL OTHER f'_c = 3,500 p.s.i.
HIGH STRENGTH BAR STEEL REINFORCEMENT (GRADE 60) f_y = 60,000 p.s.i.

HYDRAULIC DATA:

100 YEAR FREQUENCY

Q_{100} = 4,350 c.f.s.
VEL. = 6.0 f.p.s.
HW₁₀₀ = EL. 583.0
WATERWAY AREA = 732 sq. ft.
DRAINAGE AREA = 121 sq. mi.
ROADWAY OVERTOPPING = N/A
SCOUR CRITICAL CODE = 5
DATUM = NAVD88 (2012)

2 YEAR FREQUENCY

Q_2 = 1,106 c.f.s.
VEL. = 2.0 f.p.s.
HW₂ = EL. 579.7

FOUNDATION DATA:

SOUTH ABUTMENT WITH SPREAD FOOTING/SEAL TO BE SUPPORTED ON SOUND MATERIAL WITH A REQUIRED FACTORED BEARING RESISTANCE OF 6.5 TONS PER SQ. FT. A GEOTECHNICAL ENGINEER WILL DETERMINE THE FACTORED BEARING RESISTANCE BY VISUAL INSPECTION PRIOR TO CONSTRUCTION OF THE ABUTMENT FOOTING.


NORTH ABUTMENT TO BE SUPPORTED ON HP 10 x 42 STEEL PILING (WITH PILE POINTS) DRIVEN TO A REQUIRED DRIVING RESISTANCE OF 160 TONS # PER PILE AS DETERMINED BY THE MODIFIED GATES DYNAMIC FORMULA. ESTIMATED LENGTH 20'-0".

PIER WITH SPREAD FOOTING/SEAL TO BE SUPPORTED ON SOUND MATERIAL WITH A REQUIRED FACTORED BEARING RESISTANCE OF 6.0 TONS PER SQ. FT. A GEOTECHNICAL ENGINEER WILL DETERMINE THE FACTORED BEARING RESISTANCE BY VISUAL INSPECTION PRIOR TO CONSTRUCTION OF THE PIER FOOTING.

*THE FACTORED AXIAL RESISTANCE OF PILES IN COMPRESSION USED FOR DESIGN IS THE REQUIRED DRIVING RESISTANCE MULTIPLIED BY A RESISTANCE FACTOR OF 0.5 USING MODIFIED GATES TO DETERMINE DRIVEN PILE CAPACITY.

TRAFFIC DATA:

A.A.D.T. = 3,500 (2019)
A.A.D.T. = 3,900 (2039)
R.D.S. = 25 M.P.H.

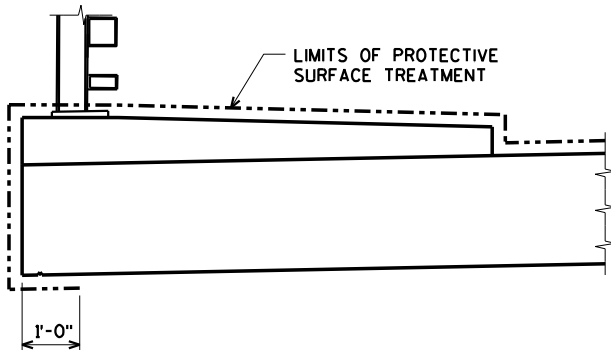

PROTECTIVE SURFACE TREATMENT DETAIL

NO.	DATE	REVISION	BY
STATE OF WISCONSIN DEPARTMENT OF TRANSPORTATION			
STRUCTURE B-31-101			
DRAWN BY		CLS	PLANS CK'D. CBM
TYPICAL SECTION AND DESIGN DATA			SHEET 2 OF 21

ORIGINAL PLANS PREPARED BY
AYRES ASSOCIATES
3433 Oakwood Hills Parkway
Eau Claire, WI 54701
www.AyresAssociates.com

\$PRNAME\$ U:\45-0451.00 - Kewaunee Co. CTH S (Formally 45-0417.00)\±Structures±STRUCTURE REVISED DEC±450451.gp.dgn

8

STATE PROJECT NUMBER

4409-12-71

TOTAL ESTIMATED QUANTITIES

BID ITEM NUMBER	BID ITEMS	UNIT	S. ABUT.	PIER	N. ABUT.	SUPER.	TOTAL
203.0600.S	REMOVING OLD STRUCTURE OVER WATERWAY WITH MINIMAL DEBRIS STATION 10+00.00	LS	-----	-----	-----	-----	1
206.1000	EXCAVATION FOR STRUCTURES BRIDGES B-31-101	LS	-----	-----	-----	-----	1
206.1050.S	UNDERWATER FOUNDATION INSPECTION STRUCTURE B-31-101	EACH	1	1	-----	-----	2
206.5000	COFFERDAMS B-31-101	LS	-----	-----	-----	-----	1
210.1500	BACKFILL STRUCTURE TYPE A	TON	880	-----	445	-----	1,325
502.0100	CONCRETE MASONRY BRIDGES	CY	353	128	85	540	1,106
502.3200	PROTECTIVE SURFACE TREATMENT	SY	-----	-----	-----	780	780
505.0400	BAR STEEL REINFORCEMENT HS STRUCTURES	LB	24,200	17,950	6,510	-----	48,660
505.0600	BAR STEEL REINFORCEMENT HS COATED STRUCTURES	LB	660	100	1,780	92,940	95,480
511.1200	TEMPORARY SHORING B-13-101	SF	950	-----	-----	-----	950
513.7084	RAILING STEEL TYPE NY4 B-31-101	LF	10	-----	43	247	300
516.0500	RUBBERIZED MEMBRANE WATERPROOFING	SY	9	-----	9	-----	18
550.0500	PILE POINTS	EACH	-----	-----	9	-----	9
550.1100	PIILING STEEL HP 10-INCH x 42 LB	LF	-----	-----	170	-----	170
606.0300	RIPRAP HEAVY	CY	120	-----	170	-----	290
612.0406	PIPE UNDERDRAIN WRAPPED 6-INCH	LF	70	-----	100	-----	170
645.0111	GEOTEXTILE TYPE DF SCHEDULE A	SY	-----	-----	50	-----	50
645.0120	GEOTEXTILE TYPE HR	SY	230	-----	340	-----	570
NON-BID ITEMS							
FILLER		SIZE	-----	-----	-----	-----	1/2" & 3/4"

GENERAL NOTES

DRAWINGS SHALL NOT BE SCALED.
BAR STEEL REINFORCEMENT SHALL BE EMBEDDED 2" CLEAR UNLESS SHOWN OR NOTED OTHERWISE.

THE FIRST DIGIT OF A THREE DIGIT BAR NO. AND THE FIRST TWO DIGITS OF A FOUR DIGIT BAR NO. SIGNIFIES THE BAR SIZE.

JOINT FILLER SHALL CONFORM TO THE REQUIREMENTS OF A.A.S.H.T.O. DESIGNATION M 153, TYPE I, II OR III OR A.A.S.H.T.O. DESIGNATION M 213.

THE SLOPE OF THE FILL IN FRONT OF THE ABUTMENTS SHALL BE COVERED WITH RIPRAP HEAVY AND GEOTEXTILE TYPE HR TO THE EXTENT SHOWN ON THE GENERAL PLAN SHEET AND IN THE ABUTMENT DETAILS.

SLAB FALSEWORK SHALL BE SUPPORTED ON PILES OR THE SUBSTRUCTURE UNLESS AN ALTERNATE METHOD IS APPROVED BY THE ENGINEER.

THE UPPER LIMITS OF "EXCAVATION FOR STRUCTURES BRIDGES B-31-101" SHALL BE THE EXISTING GROUNDLINE.


THE EXISTING STRUCTURE, B-31-1, TO BE REMOVED, IS A SINGLE SPAN STEEL THRU GIRDER BRIDGE, 104.5 FT. LONG WITH A 26 FT. CLEAR ROADWAY WIDTH AND 5 FT. WIDE SIDEWALKS EACH SIDE.

THE BACKFILL QUANTITIES ARE BASED ON THE PAY LIMITS SHOWN ON THE PLANS AND MAY NOT REFLECT ACTUAL PLACED QUANTITIES. "BACKFILL STRUCTURE TYPE A" REQUIRED DIRECTLY BEHIND ABUTMENTS AND ABUTMENT WINGS FOR 3 FEET. BACKFILL PLACED BEYOND PAY LIMITS OR EXCEEDING PLAN QUANTITIES SHALL BE INCIDENTAL TO EXCAVATION FOR STRUCTURES.


PROTECTIVE SURFACE TREATMENT IS TO BE APPLIED AS SHOWN IN DETAIL ON SHEET 2.

EXCAVATION BELOW THE ABUTMENT OR PIER FOOTING REQUIRES ENGINEER APPROVAL.

BEVEL EXPOSED EDGES OF CONCRETE 3/4" UNLESS NOTED OTHERWISE.

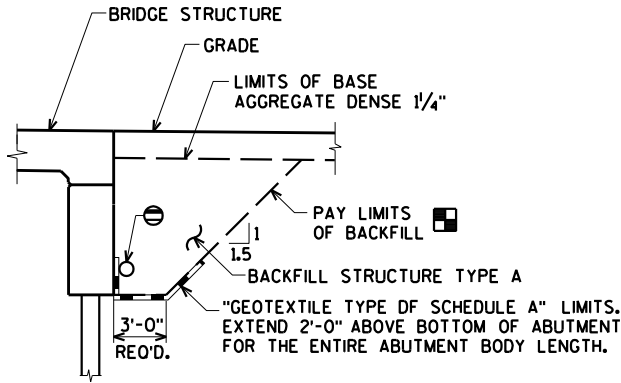


BACKFILL STRUCTURE LIMITS
AT NORTH ABUTMENT

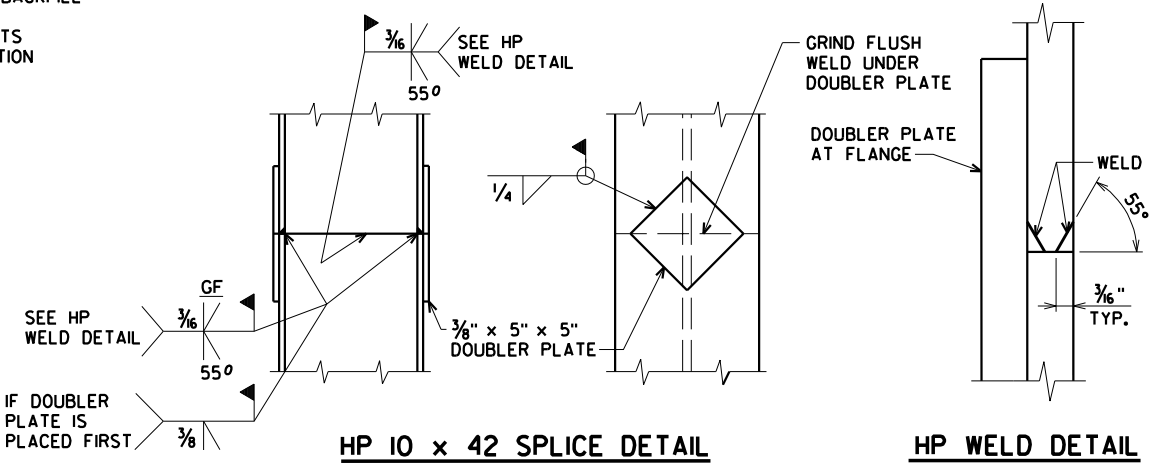

HP 10 x 42 SPLICE DETAIL

HP WELD DETAIL

FLANGE SHOWN, WEB SIMILAR

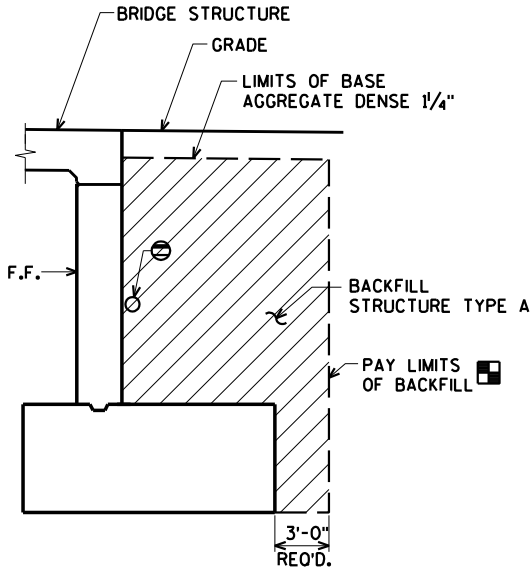

BACKFILL STRUCTURE LIMITS
AT SOUTH ABUTMENT

BACKFILL PAY LIMITS. BACKFILL BEYOND BACKFILL PAY LIMITS SHALL BE INCIDENTAL TO EXCAVATION FOR STRUCTURES. LIMITS OF EXCAVATION SHALL BE DETERMINED BY THE CONTRACTOR.

PIPE UNDERDRAIN WRAPPED 6-INCH. SLOPE 0.5% MIN. TO SUITABLE DRAINAGE. ATTACH RODENT SHIELD AT ENDS OF PIPE UNDERDRAIN AT NORTH ABUTMENT AS DETAILED ON SHEET 12.

8

NO.	DATE	REVISION	BY
STATE OF WISCONSIN DEPARTMENT OF TRANSPORTATION			
STRUCTURE B-31-101			
DRAWN BY		CLS	PLANS CK'D. CBM
QUANTITIES AND DETAILS			SHEET 3 OF 21

ORIGINAL PLANS PREPARED BY
AYRES ASSOCIATES
3433 Oakwood Hills Parkway
Eau Claire, WI 54701
www.AyresAssociates.com


\$PRNAME\$
U:\45-0451.00 - Kewaunee Co. CTH S (Formally 45-0417.00)±Structures±STRUCTURE REVISED DEC±450451 soils.dgn

BORING #	DATE COMPLETED	NORTHING (Y)	EASTING (X)
1	MAY 23, 2016	489760.11	291740.77
2	MAY 24, 2016	489824.07	291778.22
3	MAY 24, 2016	489880.29	291811.28

BORINGS COMPLETED BY: RIVER VALLEY TESTING CORP.

REPORT COMPLETED BY: RIVER VALLEY TESTING CORP.

ALL COORDINATES REFERENCED TO KEWAUNEE COUNTY

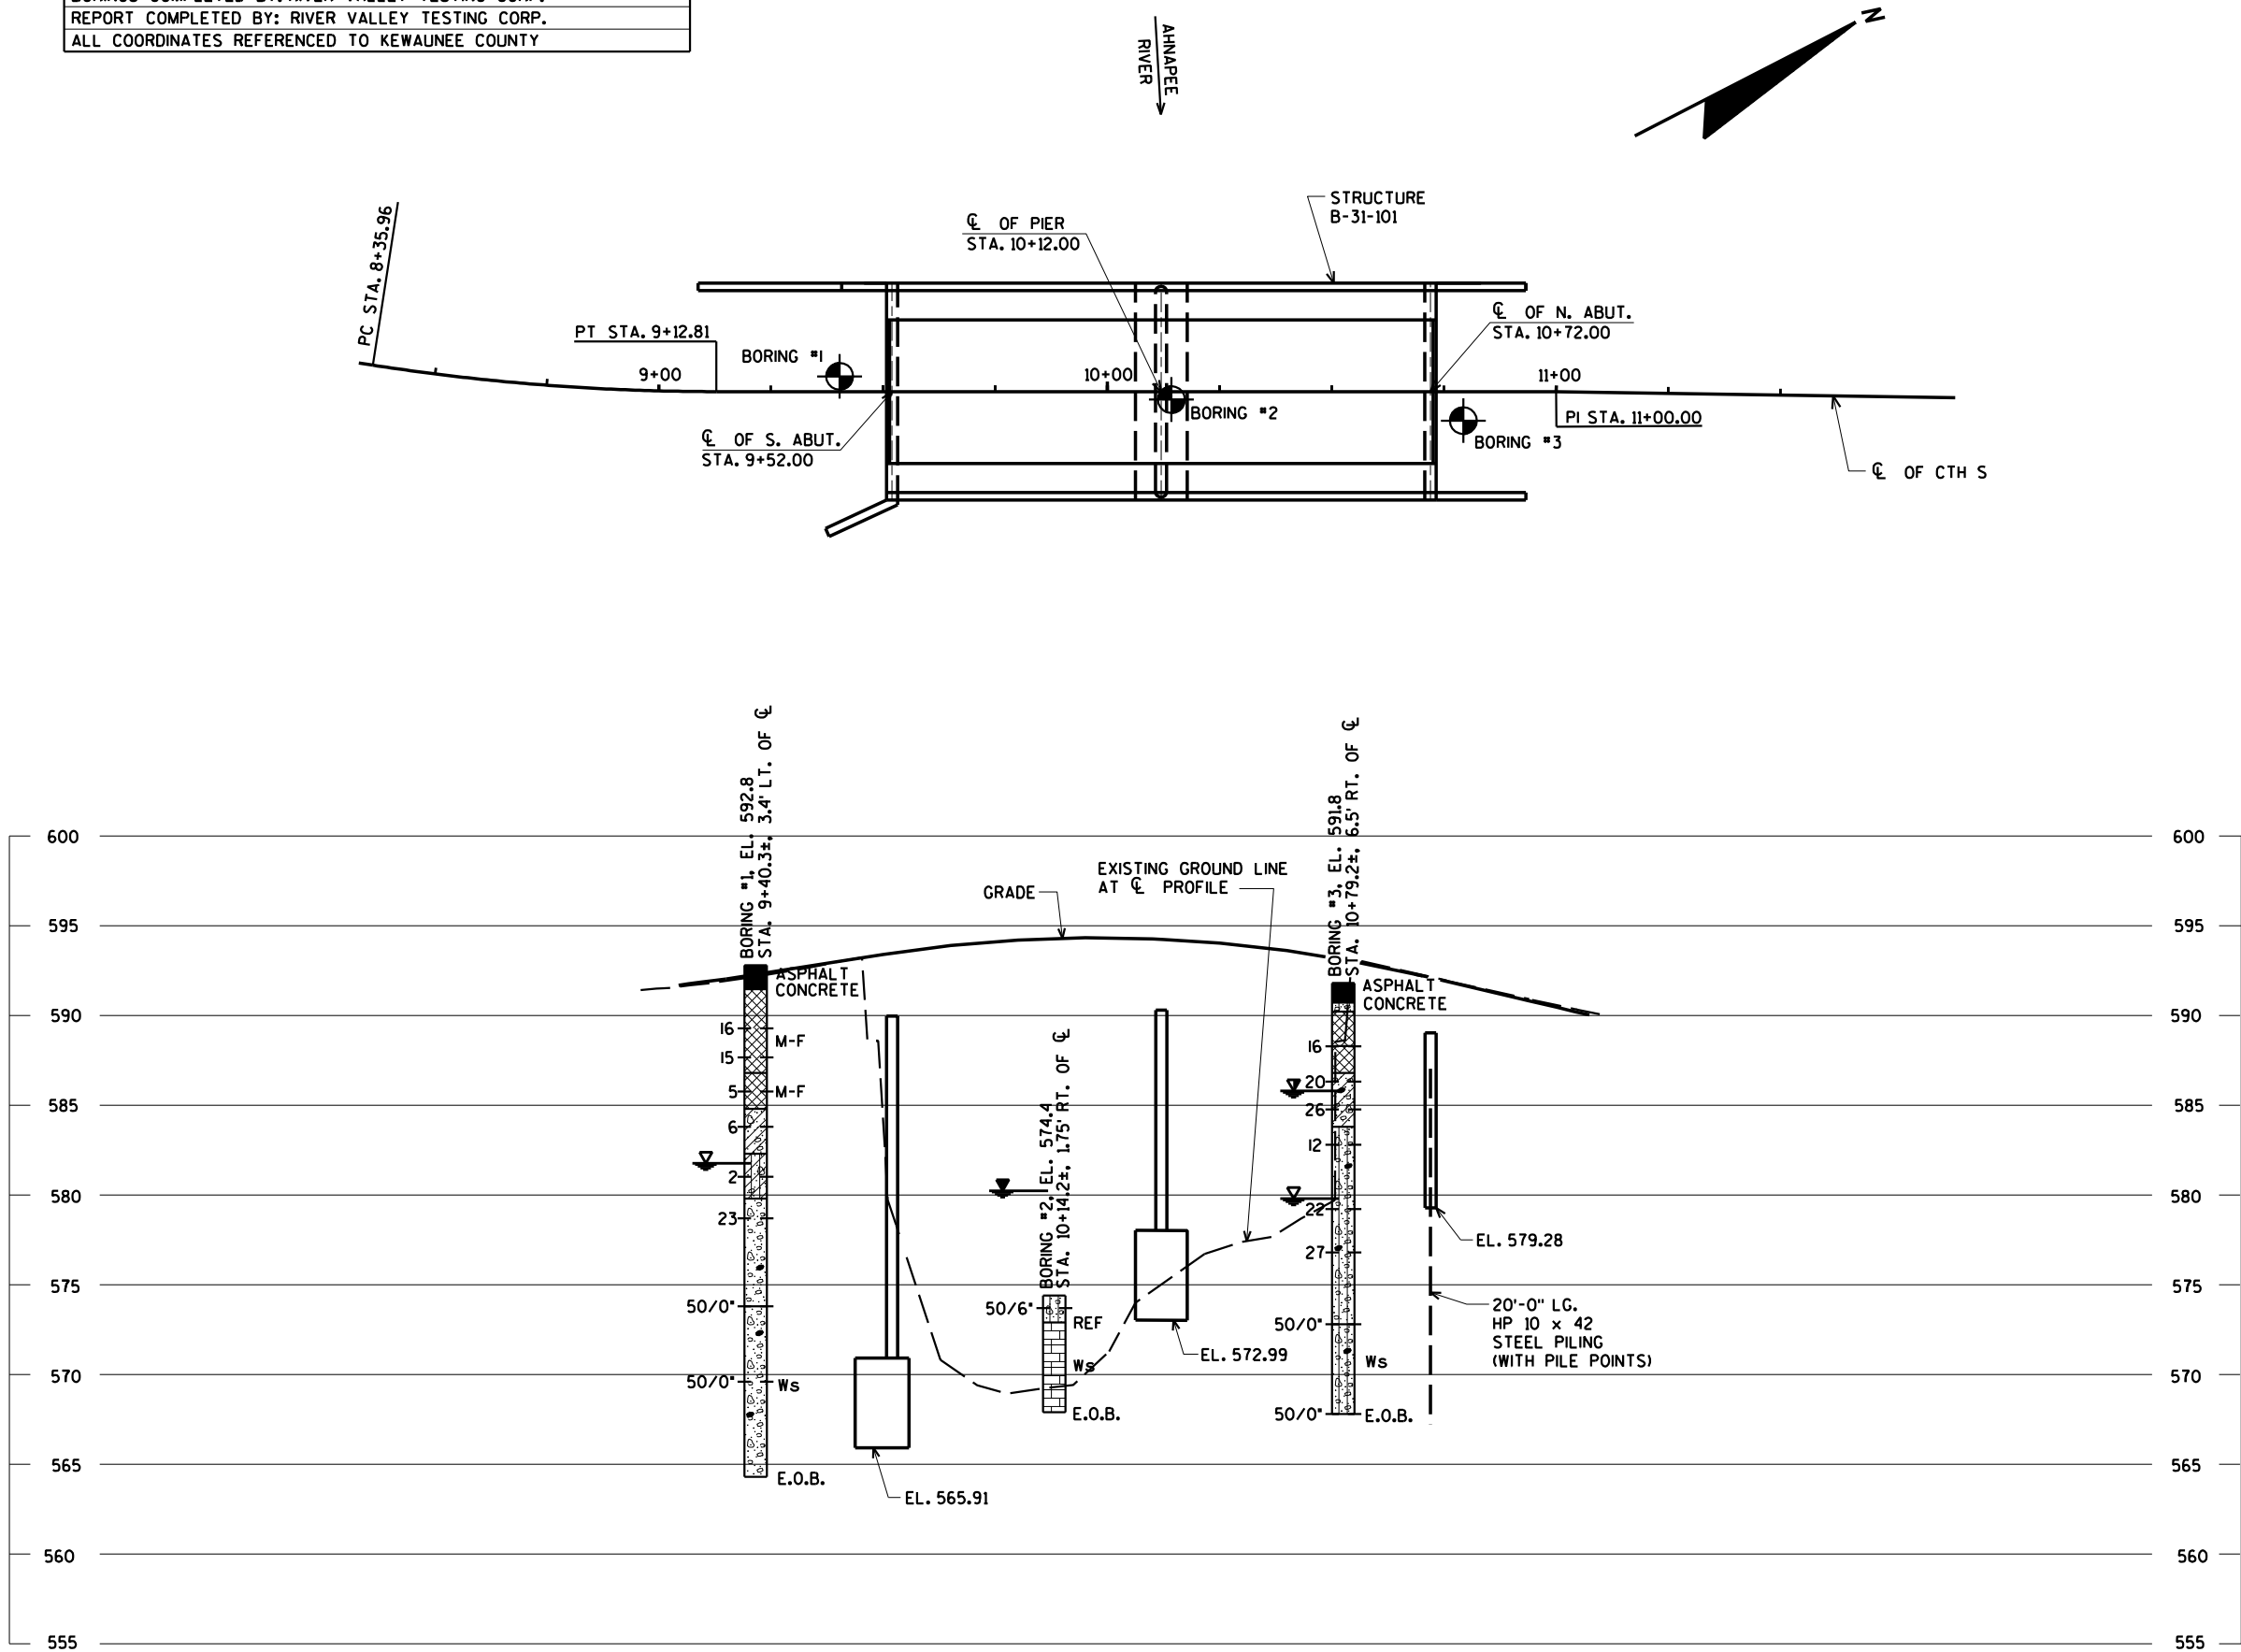


STATE PROJECT NUMBER

4409-12-71

MATERIAL SYMBOLS

ASPHALT	TOPSOIL	PEAT
CONCRETE	FILL	GRAVEL
SAND	CLAY	SILT
BOULDERS OR COBBLES	LIMESTONE	BEDROCK (UNKNOWN)
SHALE	SANDSTONE	IGNEOUS/META

LEGEND OF BORING

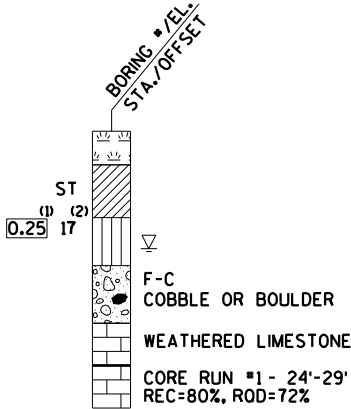

⁽¹⁾ UNCONFINED STRENGTH, AS DETERMINED BY A POCKET PENETROMETER (TSF)

⁽²⁾ UNLESS OTHERWISE, SPECIFIED THE SPT 'N' VALUE IS BASED ON AASHTO T-206, STANDARD PENETRATION TEST. THE SPT 'N' VALUE PRESENTED HAS NOT BEEN CORRECTED FOR OVERBURDEN PRESSURE OR HAMMER EFFICIENCY.

GROUND WATER ELEVATION

- ▽ AT TIME OF DRILLING
- ▽ END OF DRILLING
- ▽ AFTER DRILLING

ABBREVIATIONS

F-FINE M-MEDIUM C-COARSE ST-SHELBY TUBE

SUBSURFACE EXPLORATION FOR FOUNDATION DESIGN AND BIDDERS INFORMATION

BORINGS WERE COMPLETED AT POINTS APPROXIMATELY AS INDICATED ON THIS DRAWING TO OBTAIN INFORMATION CONCERNING THE CHARACTER OF SUBSURFACE MATERIALS FOUND AT THE SITE. BECAUSE THE INVESTIGATED DEPTHS ARE LIMITED AND THE AREA OF THE BORINGS IS VERY SMALL IN RELATION TO THE ENTIRE SITE, THE WISCONSIN DEPARTMENT OF TRANSPORTATION DOES NOT WARRANT SIMILAR SUBSURFACE CONDITIONS BELOW, BETWEEN, OR BEYOND THESE BORINGS. VARIATIONS IN SOIL CONDITIONS SHOULD BE EXPECTED AND FLUCTUATIONS IN GROUNDWATER LEVELS MAY OCCUR.

NO.	DATE	REVISION	BY
STATE OF WISCONSIN DEPARTMENT OF TRANSPORTATION			
STRUCTURE B-31-101			
DRAWN BY		CLS	PLANS CK'D. CBM
SUBSURFACE EXPLORATION		SHEET 4 OF 21	

SPRNAME \$
Ut:45-0451.00 - Kewanee Co. CTH S (Formerly 45-0417.00)±Structures±STRUCTURE REVISED DEC±450451.s0.dgn



ORIGINAL PLANS PREPARED BY

AYRES
ASSOCIATES


3433 Oakwood Hills Parkway
Eau Claire, WI 54701
www.AyresAssociates.com

NO.	DATE	REVISION	BY
STATE OF WISCONSIN DEPARTMENT OF TRANSPORTATION			
STRUCTURE B-31-101			
DRAWN BY		CLS	PLANS CK'D. CBM
SOUTH ABUTMENT ELEVATION		SHEET 5 OF 21	

\$PRNAME\$
U:\45-0451.00 - Kewaunee Co. CTH S (Formally 45-0417.00)\±Structures±STRUCTURE REVISED DEC±450451.sxd.dgn

STATE PROJECT NUMBER

4409-12-71

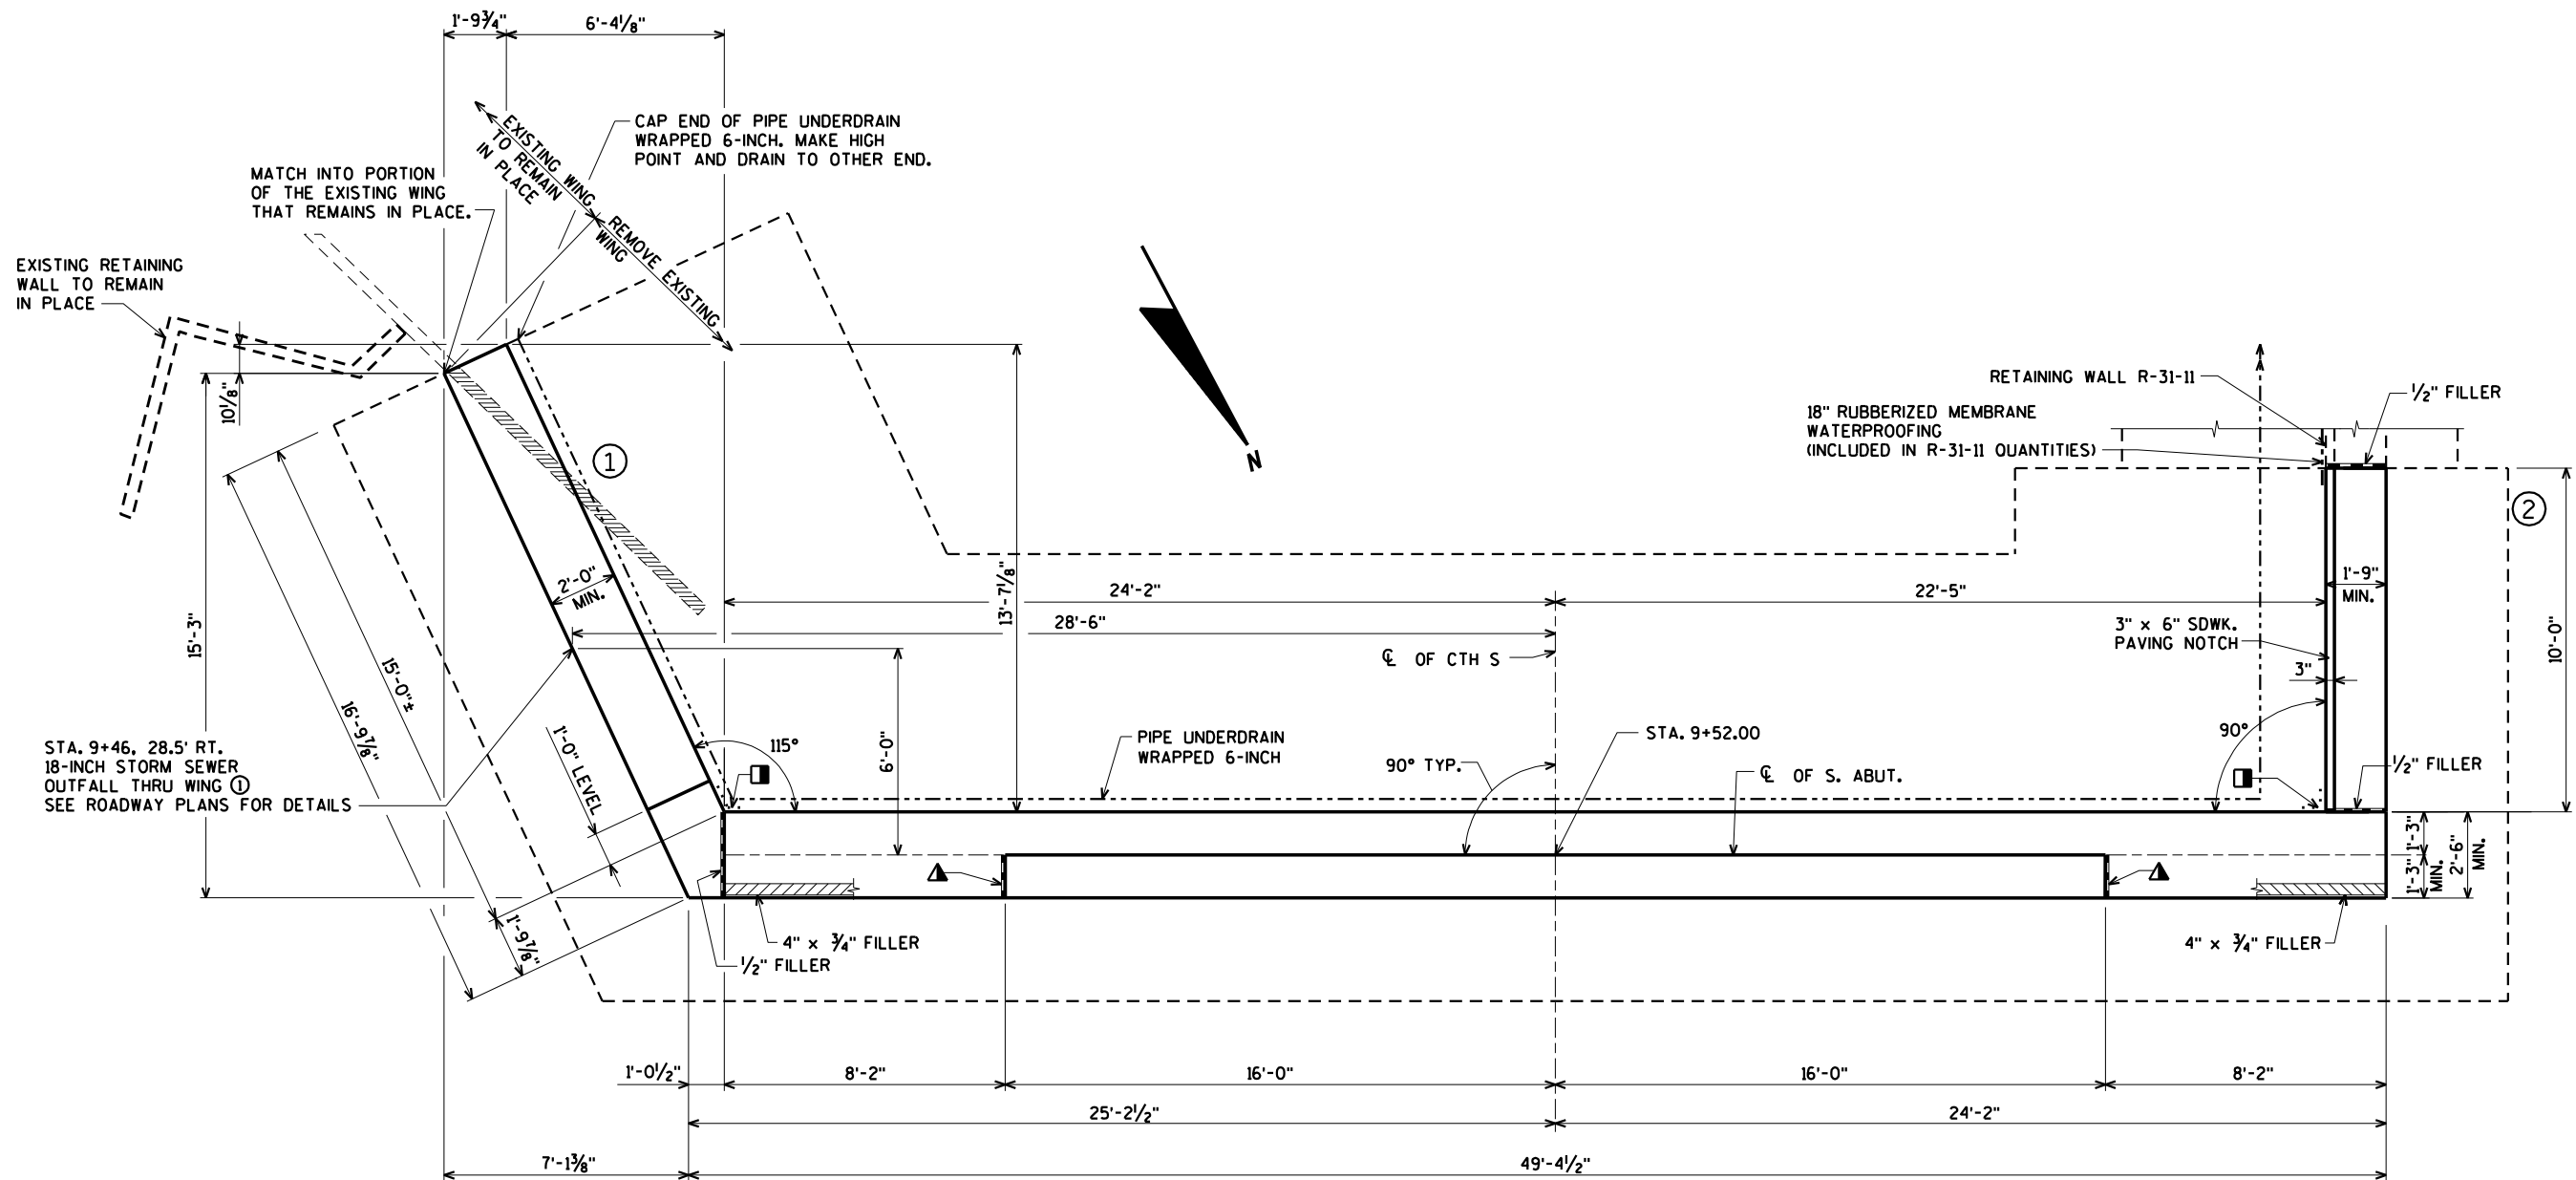

PLAN

- VERTICAL 18" RUBBERIZED MEMBRANE WATERPROOFING TO EXTEND FROM BRIDGE SEAT TO TOP OF WING WALL.
- ▲ 3/4" CORK FILLER ON VERTICAL FACE ONLY.


NO.	DATE	REVISION	BY
STATE OF WISCONSIN DEPARTMENT OF TRANSPORTATION			
STRUCTURE B-31-101			
DRAWN BY		CLS	PLANS CK'D. CBM
SOUTH ABUTMENT PLAN			SHEET 6 OF 21

ORIGINAL PLANS PREPARED BY
AYRES ASSOCIATES
3433 Oakwood Hills Parkway
Eau Claire, WI 54701
www.AyresAssociates.com

\$PRNAME\$
U:\45-0451.00 - Kewaunee Co. CTH S (Formally 45-0417.00)\±Structures±STRUCTURE REVISED DEC+450451.sxd

STATE PROJECT NUMBER

4409-12-71

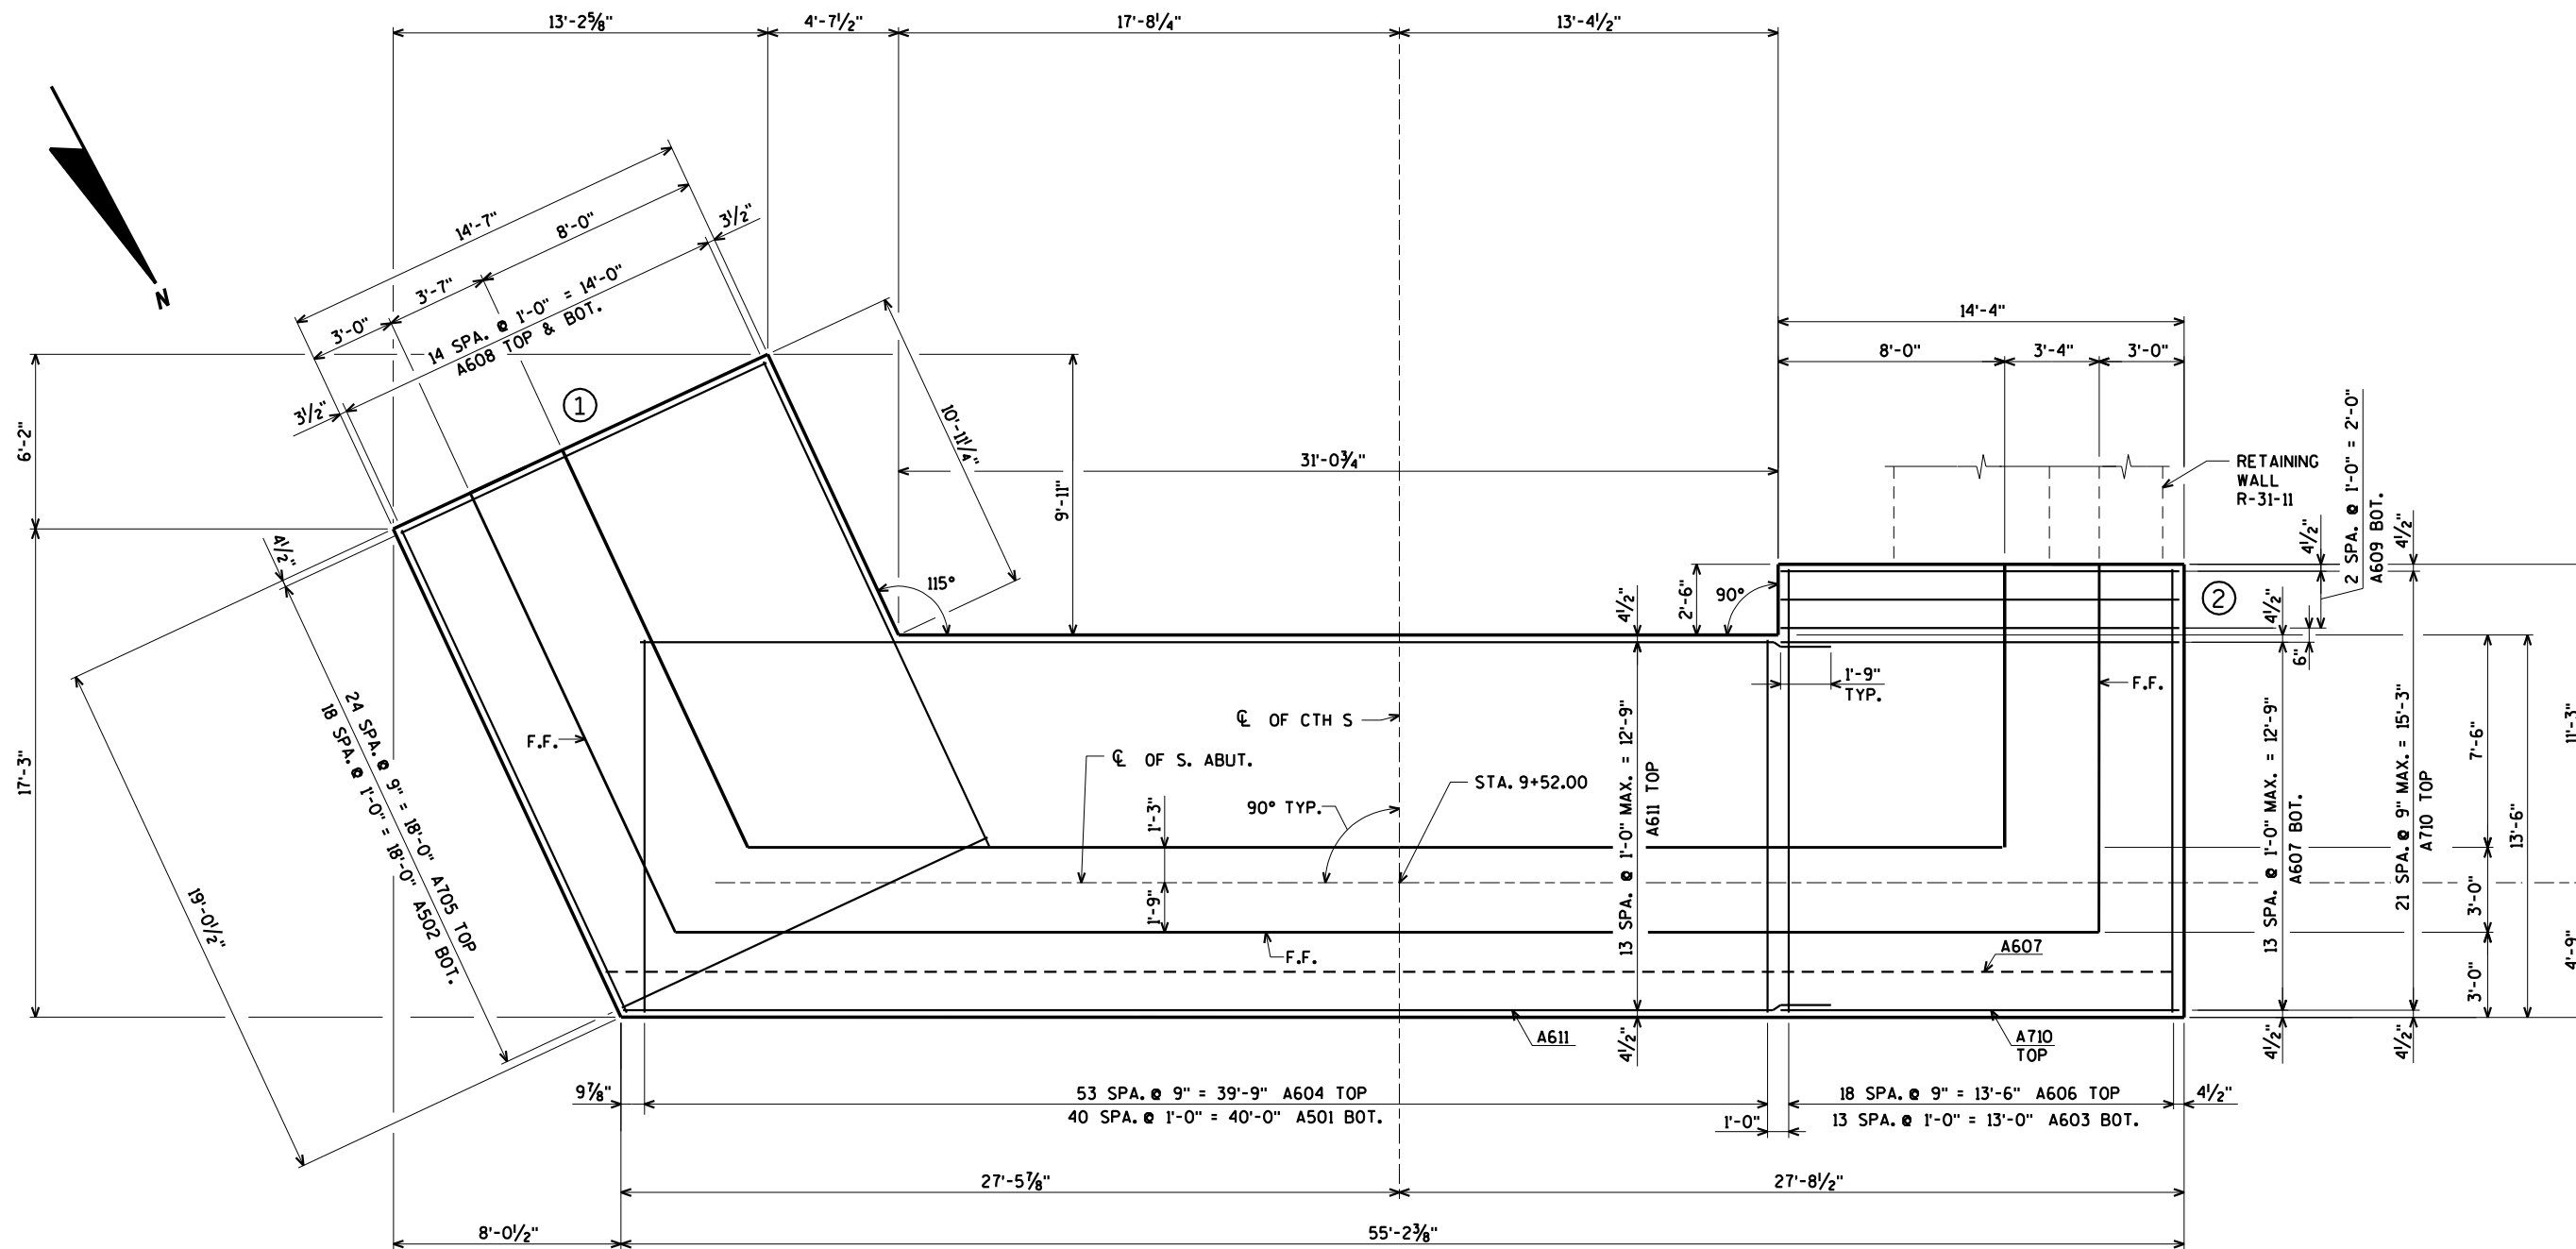

FOOTING PLAN

FOOTING TO BE PLACED ON SOUND MATERIAL
WITH A REQUIRED FACTORED BEARING
RESISTANCE OF 6.5 TONS PER SQ. FT.

FOR WING DETAILS, SEE
SHEETS 8 & 9

F.F. DENOTES FRONT FACE

NO.	DATE	REVISION	BY
STATE OF WISCONSIN DEPARTMENT OF TRANSPORTATION			
STRUCTURE B-31-101			
DRAWN BY	CLS	PLANS CK'D.	CBM
SOUTH ABUTMENT FOOTING PLAN			SHEET 7 OF 21

ORIGINAL PLANS PREPARED BY
AYRES ASSOCIATES
3433 Oakwood Hills Parkway
Eau Claire, WI 54701
www.AyresAssociates.com

\$PRNAME\$
U:\45-0451.00 - Kewaunee Co. CTH S. (Formally 45-0417.00)\±Structures±STRUCTURE REVISED DEC-450451.s.dgn


STATE PROJECT NUMBER

4409-12-71


NOTE: RAILING NOT SHOWN ON WING 2 FOR CLARITY.

FOR TUBULAR STEEL RAILING TYPE NY4
SEE SHEETS 20 & 21

◆ STA. 9+46, 28.5' RT.
18-INCH STORM SEWER THRU WING.
OUTLET EL. 582.9
CUT BAR STEEL 2" CLEAR AROUND
STORM SEWER AS REQ'D. COST OF
CUTTING BAR STEEL IS INCIDENTAL
TO THE BID ITEM "BAR STEEL
REINFORCEMENT HS STRUCTURES".

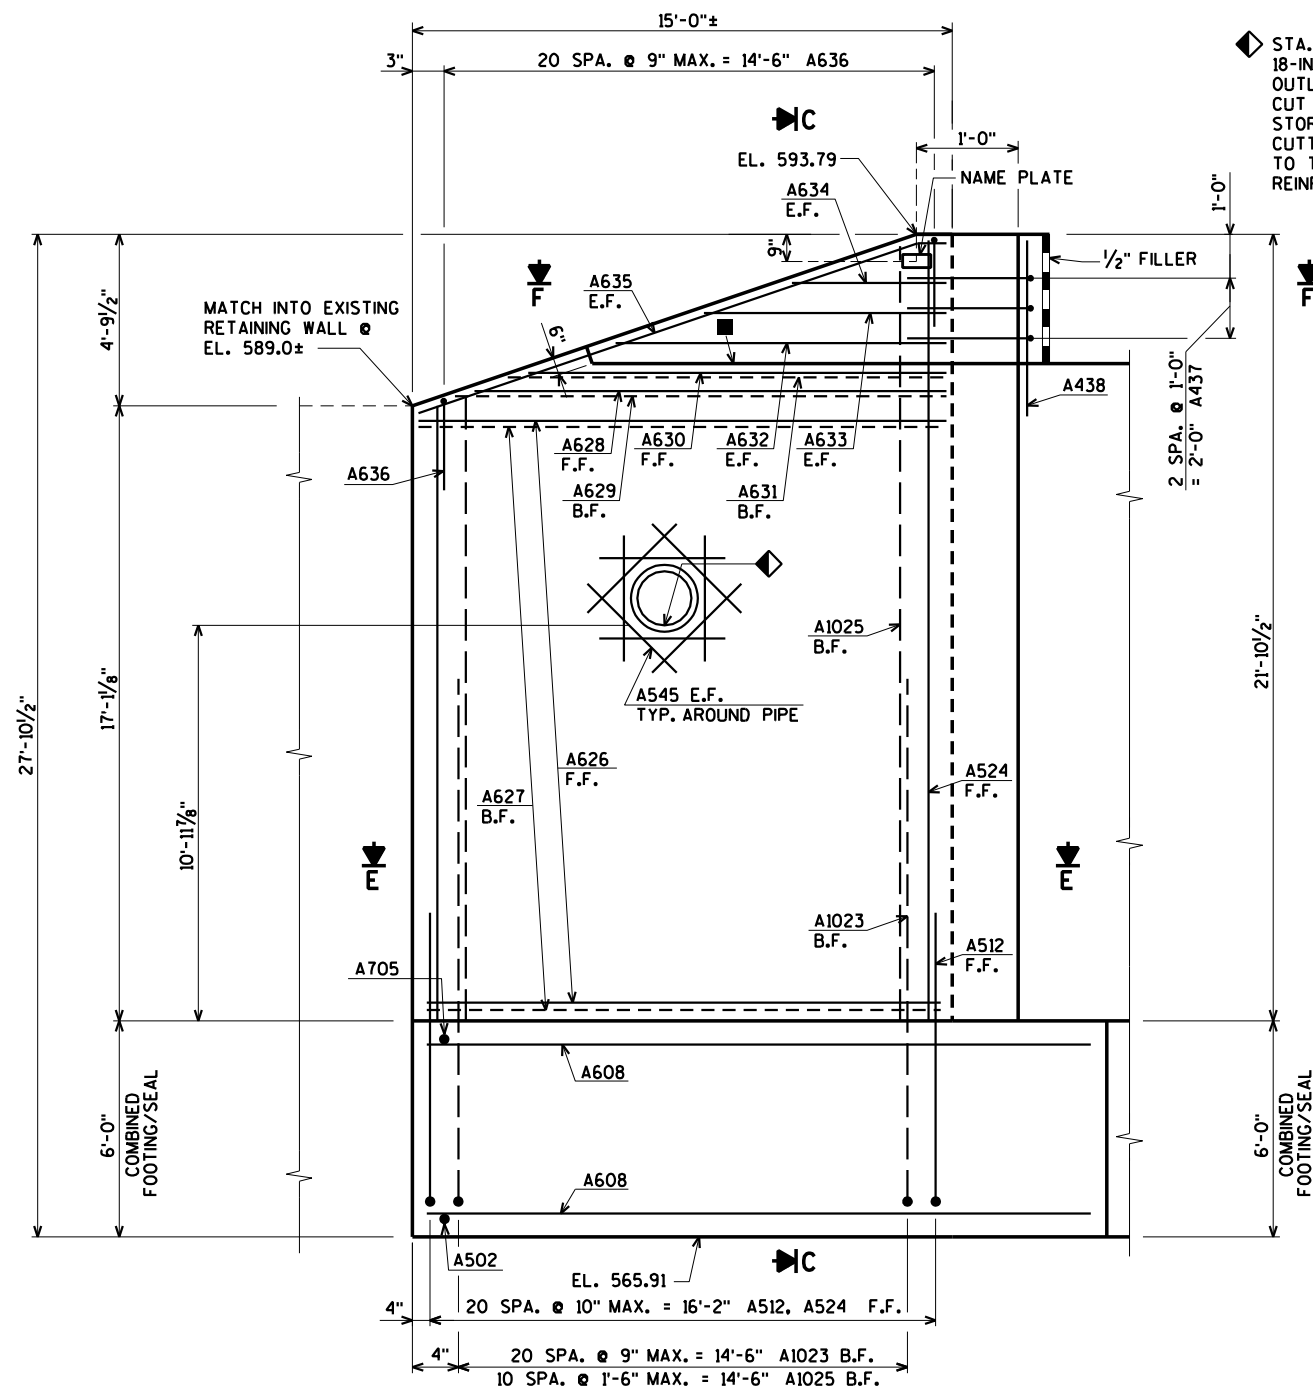

ELEVATION - WING 1

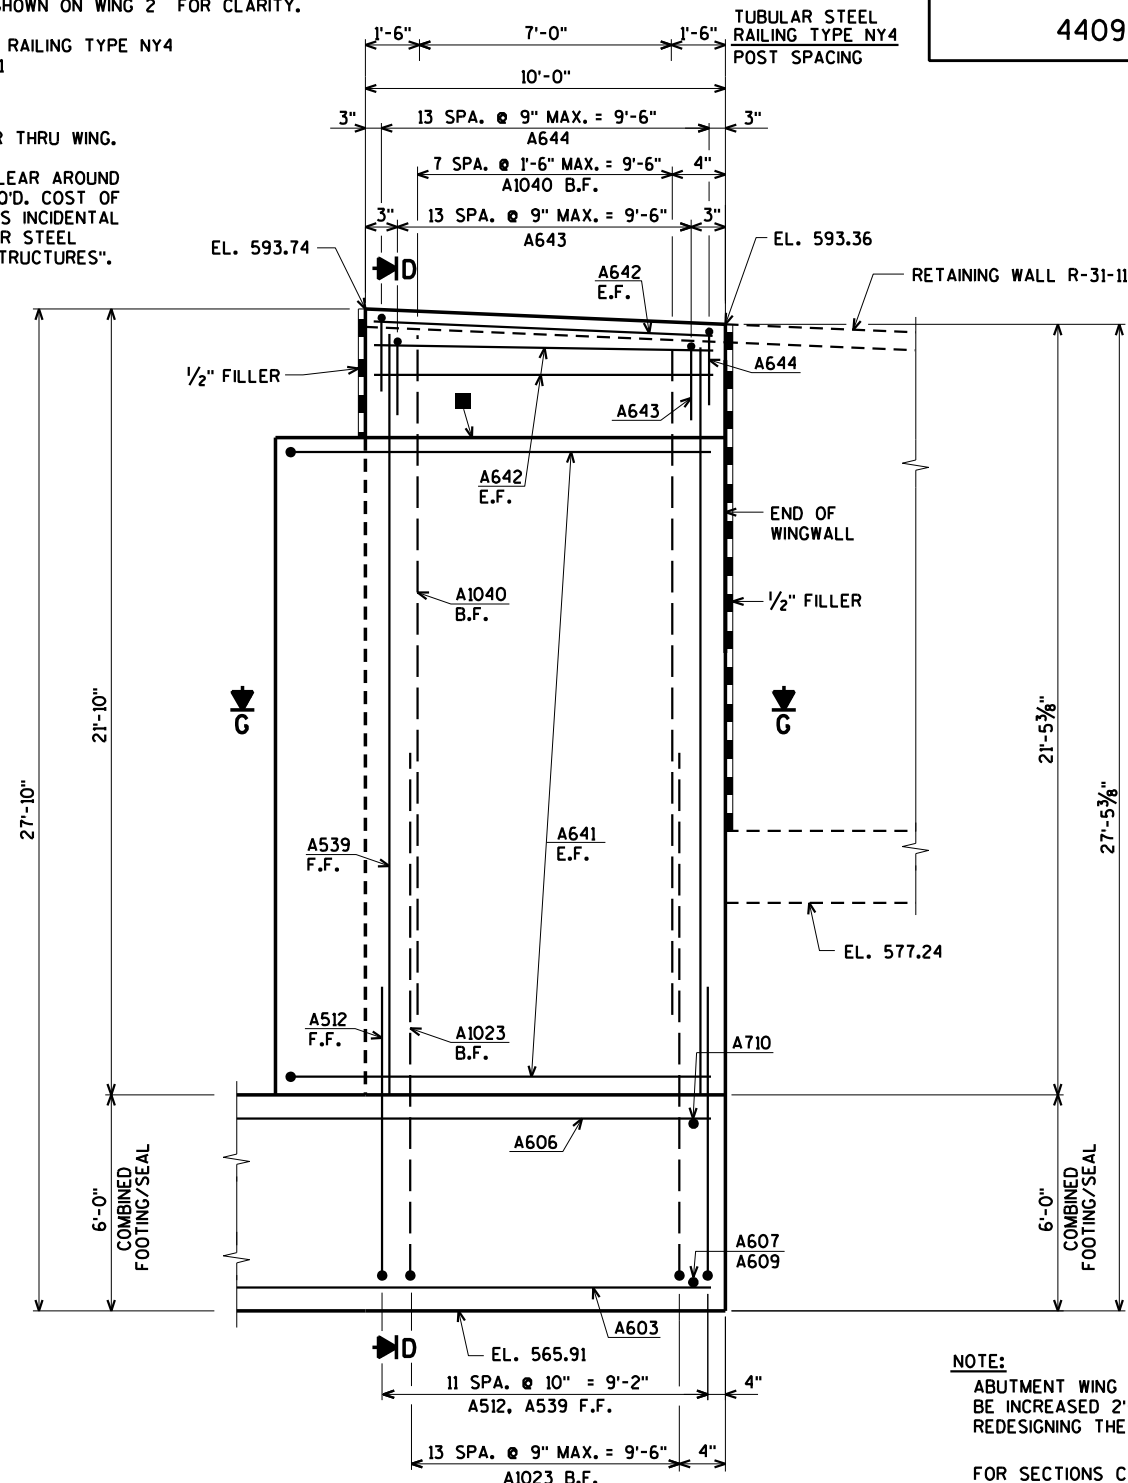

ELEVATION - WING 2

NOTE:
ABUTMENT WING HEIGHTS CAN
BE INCREASED 2'-0" WITHOUT
REDESIGNING THE ABUTMENT.

FOR SECTIONS C & D,
SEE SHEET 9


B.F. DENOTES BACK FACE

E.F. DENOTES EACH FACE


F.F. DENOTES FRONT FACE

■ OPT. KEYED CONST. JOINT - FORMED BY A
SURFACED BEVELED 2" x 6" WITH RUBBERIZED
MEMBRANE WATERPROOFING ON B.F. (COST OF
RUBBERIZED MEMBRANE WATERPROOFING IS INCIDENTAL
TO BID ITEM "CONCRETE MANSIONRY BRIDGES" IF OPT.
CONST. JOINT USED).


FOOTING TO BE PLACED ON SOUND MATERIAL
WITH A REQUIRED FACTORED BEARING
RESISTANCE OF 6.5 TONS PER SQ. FT.

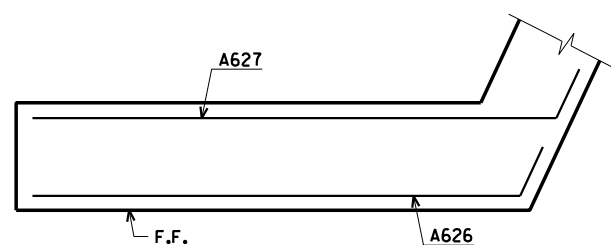

SECTION E

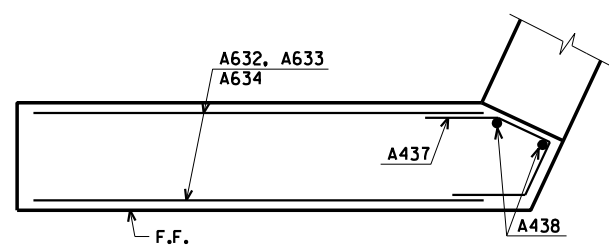

SECTION F

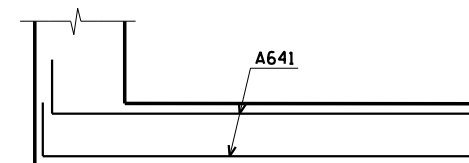

SECTION G

ORIGINAL PLANS PREPARED BY

AYRES
ASSOCIATES


3433 Oakwood Hills Parkway
Eau Claire, WI 54701
www.AyresAssociates.com

NO.	DATE	REVISION	BY
STATE OF WISCONSIN DEPARTMENT OF TRANSPORTATION			
STRUCTURE B-31-101			
DRAWN BY		CLS	PLANS CK'D. CBM
SOUTH ABUTMENT WING ELEVATIONS			SHEET 8 OF 21


\$PRNAME\$
U:\45-0451.00 - Kewaunee Co. CTH S. (Formally 45-0417.00)\Structures\STRUCTURE REVISED DEC-450451.sadgn

STATE PROJECT NUMBER

4409-12-71

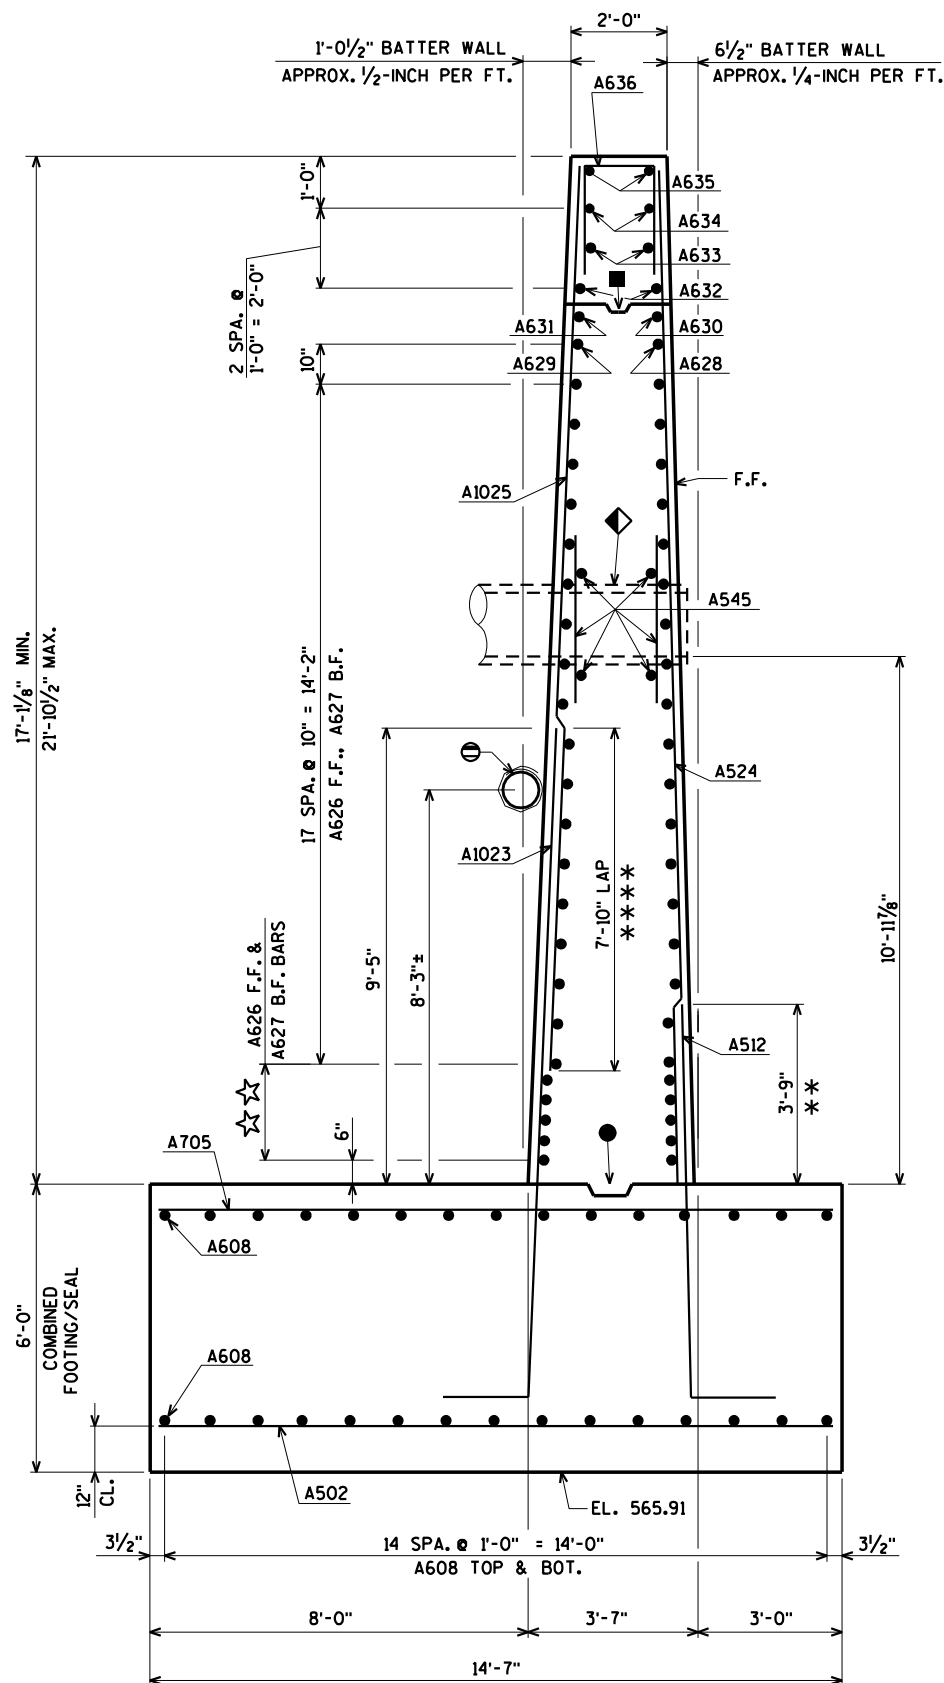

SECTION C
(WING 1)

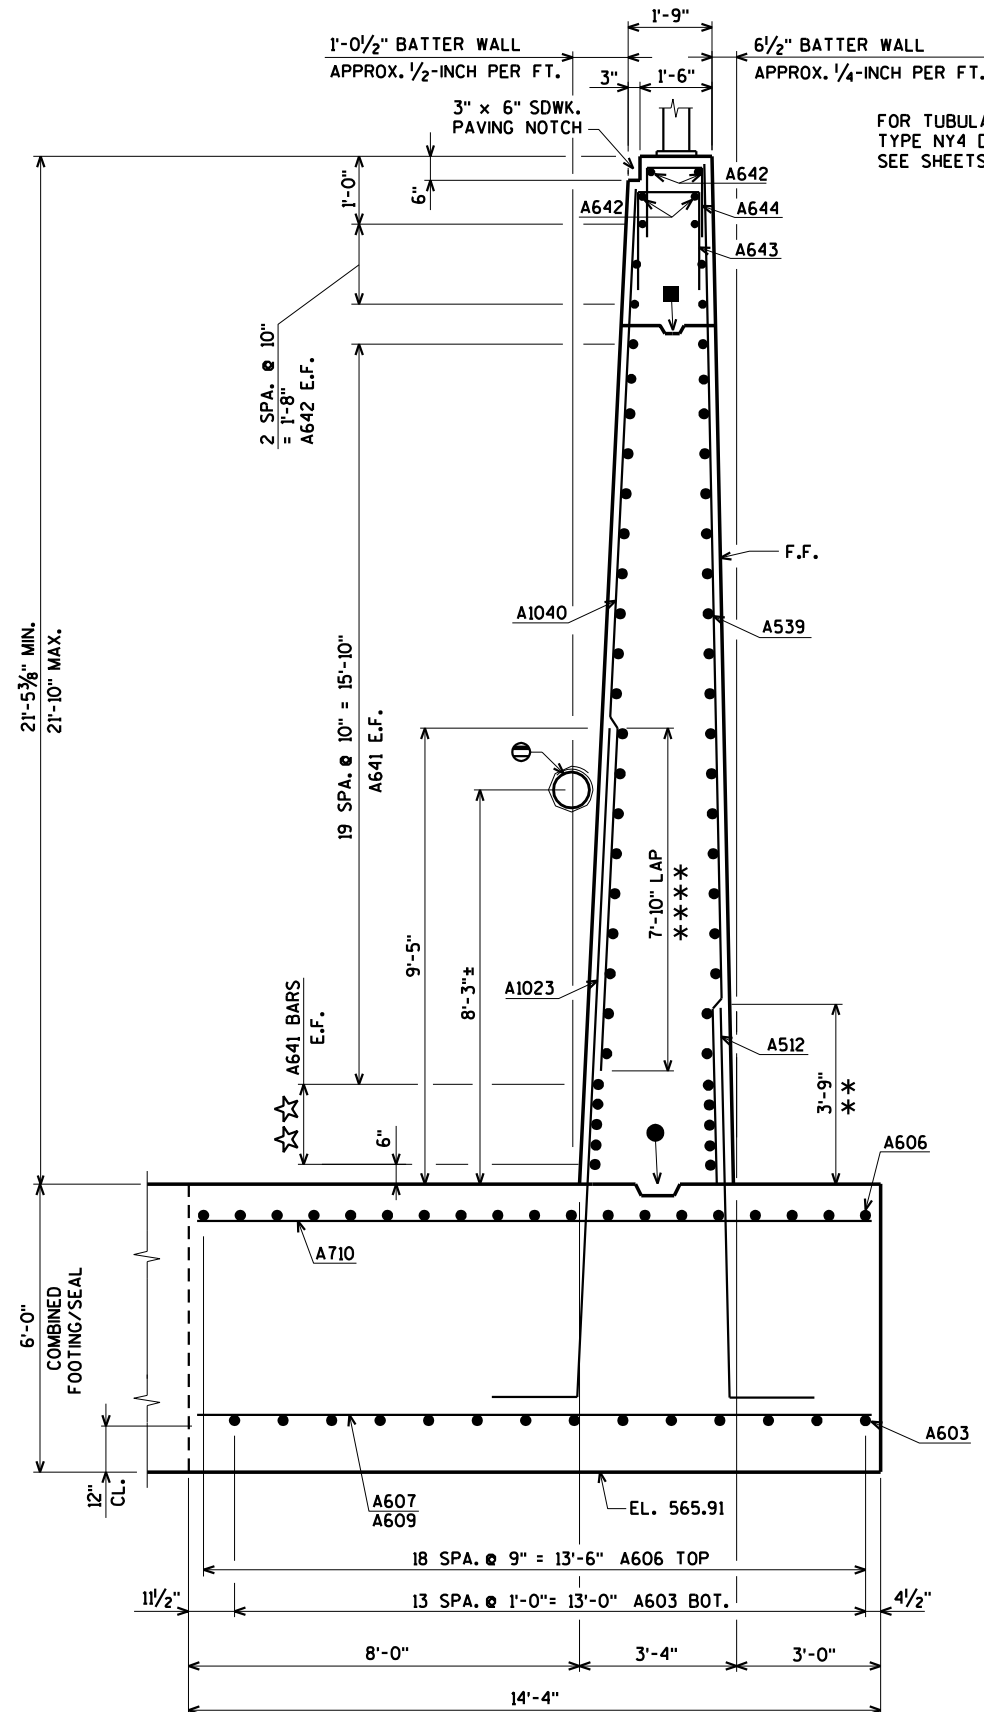

SECTION D
(WING 2)

FOR TUBULAR STEEL RAILING
TYPE NY4 DETAILS,
SEE SHEETS 20 & 21

◆ STA. 9+46, 28.5' RT.
18-INCH STORM SEWER THRU WING.
OUTLET EL. 582.9
CUT BAR STEEL 2" CLEAR AROUND
STORM SEWER AS REQ'D. COST OF
CUTTING BAR STEEL IS INCIDENTAL
TO THE BID ITEM "BAR STEEL
REINFORCEMENT HS STRUCTURES".

✱✱ 1'-9" MIN. LAP IF ABUTMENT
HEIGHT IS INCREASED.

✱✱✱✱ 5'-10" MIN. LAP IF ABUTMENT
HEIGHT IS INCREASED.

☆☆ 4 SPA. @ 5". (MAY BE INCREASED
TO 10" MAX. SPACING IF ABUTMENT
HEIGHT IS INCREASED.

■ OPT. KEYED CONST. JOINT - FORMED BY A
SURFACED BEVELED 2" x 6" WITH RUBBERIZED
MEMBRANE WATERPROOFING ON B.F. (COST OF
RUBBERIZED MEMBRANE WATERPROOFING IS INCIDENTAL
TO BID ITEM "CONCRETE MASONRY BRIDGES" IF OPT.
CONST. JOINT USED).

● KEYED CONST. JOINT - FORMED
BY A SURFACED BEVELED 2" x 6"

⊖ PIPE UNDERDRAIN WRAPPED 6-INCH. SLOPE 0.5%
MIN. TO SUITABLE DRAINAGE.

FOOTING TO BE PLACED ON SOUND MATERIAL
WITH A REQUIRED FACTORED BEARING
RESISTANCE OF 6.5 TONS PER SQ. FT.

NOTE:

ABUTMENT WING HEIGHTS CAN
BE INCREASED 2'-0" WITHOUT
REDESIGNING THE ABUTMENT.

FOR LOCATION OF SECTIONS C & D,
SEE SHEET 8

B.F. DENOTES BACK FACE

E.F. DENOTES EACH FACE

F.F. DENOTES FRONT FACE

NO.	DATE	REVISION	BY
STATE OF WISCONSIN DEPARTMENT OF TRANSPORTATION			
STRUCTURE B-31-101			
DRAWN BY	CLS	PLANS CK'D.	CBM
SOUTH ABUTMENT WING DETAILS			SHEET 9 OF 21

\$PRNAME\$
U:\45-045100 - Kewaunee Co. CTH S (Formally 45-0417.00)\Structure\STRUCTURE REVISED DEC-450451.sa.dgn

STATE PROJECT NUMBER

4409-12-71

BILL OF BARS

BAR NO.	COATED BAR	NO. REQ'D.	LENGTH	BENT BAR	BUNDLED BAR SERIES	660* COATED 24,200* UNCOATED
						LOCATION
A501		41	13-0			FOOTING BOT. @ BODY
A502		19	14-1			FOOTING BOT. @ WING 1
A603		14	15-6			FOOTING BOT. @ BODY & WING 2
A604		54	13-0			FOOTING TOP @ BODY
A705		25	14-1			FOOTING TOP @ WING 1
A606		19	15-6			FOOTING TOP @ BODY & WING 2
A607		14	54-9			FOOTING BOT. @ BODY & WING 2
A608		30	18-8			FOOTING TOP & BOT. @ WING 1
A609		3	13-10			FOOTING BOT. @ WING 2
A710		22	13-10			FOOTING TOP @ BODY & WING 2
A611		14	42-5			FOOTING TOP @ BODY
A512		93	7-2	X		FOOTING DOWEL F.F. @ BODY & WINGS
A913		63	13-9	X		FOOTING DOWEL B.F. @ BODY
A514		60	17-10			BODY VERT. F.F.
A915		32	17-4			BODY VERT. B.F.
A616		42	49-0			BODY HORIZ. E.F.
A517		50	5-6	X		BODY VERT. TOP
A418		33	4-6	X		BODY VERT. TOP
A419		3	14-4			BODY HORIZ. TOP
A420		4	25-0			BODY HORIZ. TOP
A421		32	3-3	X		BODY VERT. TOP
A422		2	7-8			BODY HORIZ. TOP F.F. @ WINGS 1 & 2
A1023		35	16-0	X		WING 1 & 2 DOWEL B.F.
A524		21	19-1		⊗	WING 1 VERT. F.F.
A1025		11	17-8		⊗	WING 1 VERT. B.F.
A626		23	17-9	X		WING 1 HORIZ. F.F.
A627		23	18-5	X		WING 1 HORIZ. B.F.
A628		1	16-0	X		WING 1 HORIZ. F.F.
A629		1	16-8	X		WING 1 HORIZ. B.F.
A630		1	14-6	X		WING 1 HORIZ. F.F.
A631		1	15-2	X		WING 1 HORIZ. B.F.
A632	X	2	9-1			WING 1 HORIZ. E.F.
A633	X	2	6-2			WING 1 HORIZ. E.F.
A634	X	2	3-3			WING 1 HORIZ. E.F.
A635	X	2	15-5	X		WING 1 DIAG. E.F.
A636	X	21	5-10	X		WING 1 VERT. TOP
A437	X	3	6-0	X		WING 1 HORIZ. TOP @ CORNER
A438	X	2	4-11			WING 1 VERT. TOP @ CORNER
A539		12	21-2		⊗	WING 2 VERT. F.F.
A1040		8	19-4		⊗	WING 2 VERT. B.F.
A641		48	13-5	X		WING 2 HORIZ. E.F.
A642	X	10	9-8			WING 2 HORIZ. TOP E.F.
A643	X	14	5-1	X		WING 2 VERT. TOP
A644	X	14	4-9	X		WING 2 VERT. TOP
A545		16	3-6			WING 1 @ STORM SEWER OUTLET E.F.

BENDING DIMENSIONS ARE OUT TO OUT OF BARS.

⊗ LENGTH SHOWN FOR BAR IS AN AVERAGE LENGTH AND SHOULD ONLY BE USED FOR BAR WEIGHT CALCULATIONS. SEE BAR SERIES TABLE FOR ACTUAL LENGTHS.

BAR SERIES TABLE

BAR MARK	NO REQ'D.	LENGTH
A524	1 SERIES OF 21	16'-9" TO 21'-5"
A1025	1 SERIES OF 11	15'-3" TO 20'-1"
A539	1 SERIES OF 12	21'-0" TO 21'-4"
A1040	1 SERIES OF 8	19'-2" TO 19'-6"

BUNDLE AND TAG EACH SERIES SEPARATELY.

▲ STEEL TROWEL TOP SURFACE OF ABUTMENT. PLACE MULTIPLE LAYERS OF POLYTHELENE SHEETS OVER ENTIRE ABUTMENT TOP BEFORE PLACING FILLER AND SUPERSTRUCTURE. TOTAL THICKNESS OF SHEETS SHALL BE AT LEAST 0.03".

● KEYED CONST. JOINT - FORMED BY A SURFACED BEVELED 2" x 6"

⊖ PIPE UNDERDRAIN WRAPPED 6-INCH. SLOPE 0.5% MIN. TO SUITABLE DRAINAGE.

FOOTING TO BE PLACED ON SOUND MATERIAL WITH A REQUIRED FACTORED BEARING RESISTANCE OF 6.5 TONS PER SQ. FT.

NOTE:

ABUTMENT BODY HEIGHT CAN BE INCREASED 2'-0" WITHOUT REDESIGNING THE ABUTMENT.

FOR LOCATION OF SECTION A SEE SHEET 5

B.F. DENOTES BACK FACE

E.F. DENOTES EACH FACE

F.F. DENOTES FRONT FACE

** 1'-9" MIN. LAP IF ABUTMENT HEIGHT IS INCREASED.

*** 4'-7" MIN. LAP IF ABUTMENT HEIGHT IS INCREASED.


☆ 4 SPA. @ 6". (MAY BE INCREASED TO 1'-0" MAX. SPACING IF ABUTMENT HEIGHT IS INCREASED.

ORIGINAL PLANS PREPARED BY
AYRES ASSOCIATES
3433 Oakwood Hills Parkway
Eau Claire, WI 54701
www.AyresAssociates.com

NO.	DATE	REVISION	BY
STATE OF WISCONSIN DEPARTMENT OF TRANSPORTATION			
STRUCTURE B-31-101			
DRAWN BY		CLS	PLANS CK'D. CBM
SOUTH ABUTMENT DETAILS AND BILL OF BARS			SHEET 10 OF 21

8


8

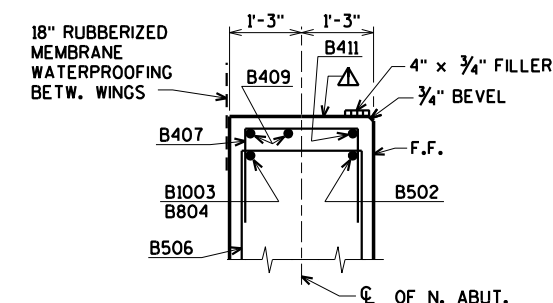

SECTION B

△ STEEL TROWEL TOP SURFACE OF ABUTMENT.
PLACE MULTIPLE LAYERS OF POLYETHELENE
SHEETS OVER ENTIRE ABUTMENT TOP BEFORE
PLACING FILLER AND SUPERSTRUCTURE.
TOTAL THICKNESS OF SHEETS SHALL BE
AT LEAST 0.03".

NOTE:
SEAL ALL EXPOSED HORIZONTAL AND VERTICAL SURFACES OF
1/2" FILLER WITH NON-STAINING GRAY NON-BITUMINOUS JOINT
SEALER. (1" DEEP AND HOLD 1/8" BELOW SURFACE OF CONCRETE).

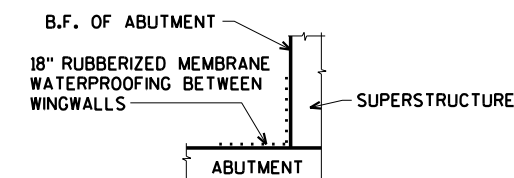

SECTION F

- VERTICAL 18" RUBBERIZED MEMBRANE WATERPROOFING TO EXTEND FROM BRIDGE SEAT TO TOP OF WING WALL.

- ▲ 3/4" CORK FILLER ON VERTICAL
FACE ONLY.

FOR SECTION A SEE SHEET 14


FOR PILE SPLICE DETAIL SEE SHEET 3.

B.F. DENOTES BACK FACE

E.F. DENOTES EACH FACE

F.F. DENOTES FRONT FACE

NO.	DATE	REVISION	BY
STATE OF WISCONSIN DEPARTMENT OF TRANSPORTATION			
STRUCTURE B-31-101			
		DRAWN BY	CLAS SIFIED
		PLANS CK'D.	CBM CHECKED
NORTH ABUTMENT		SHEET 11 OF 21	

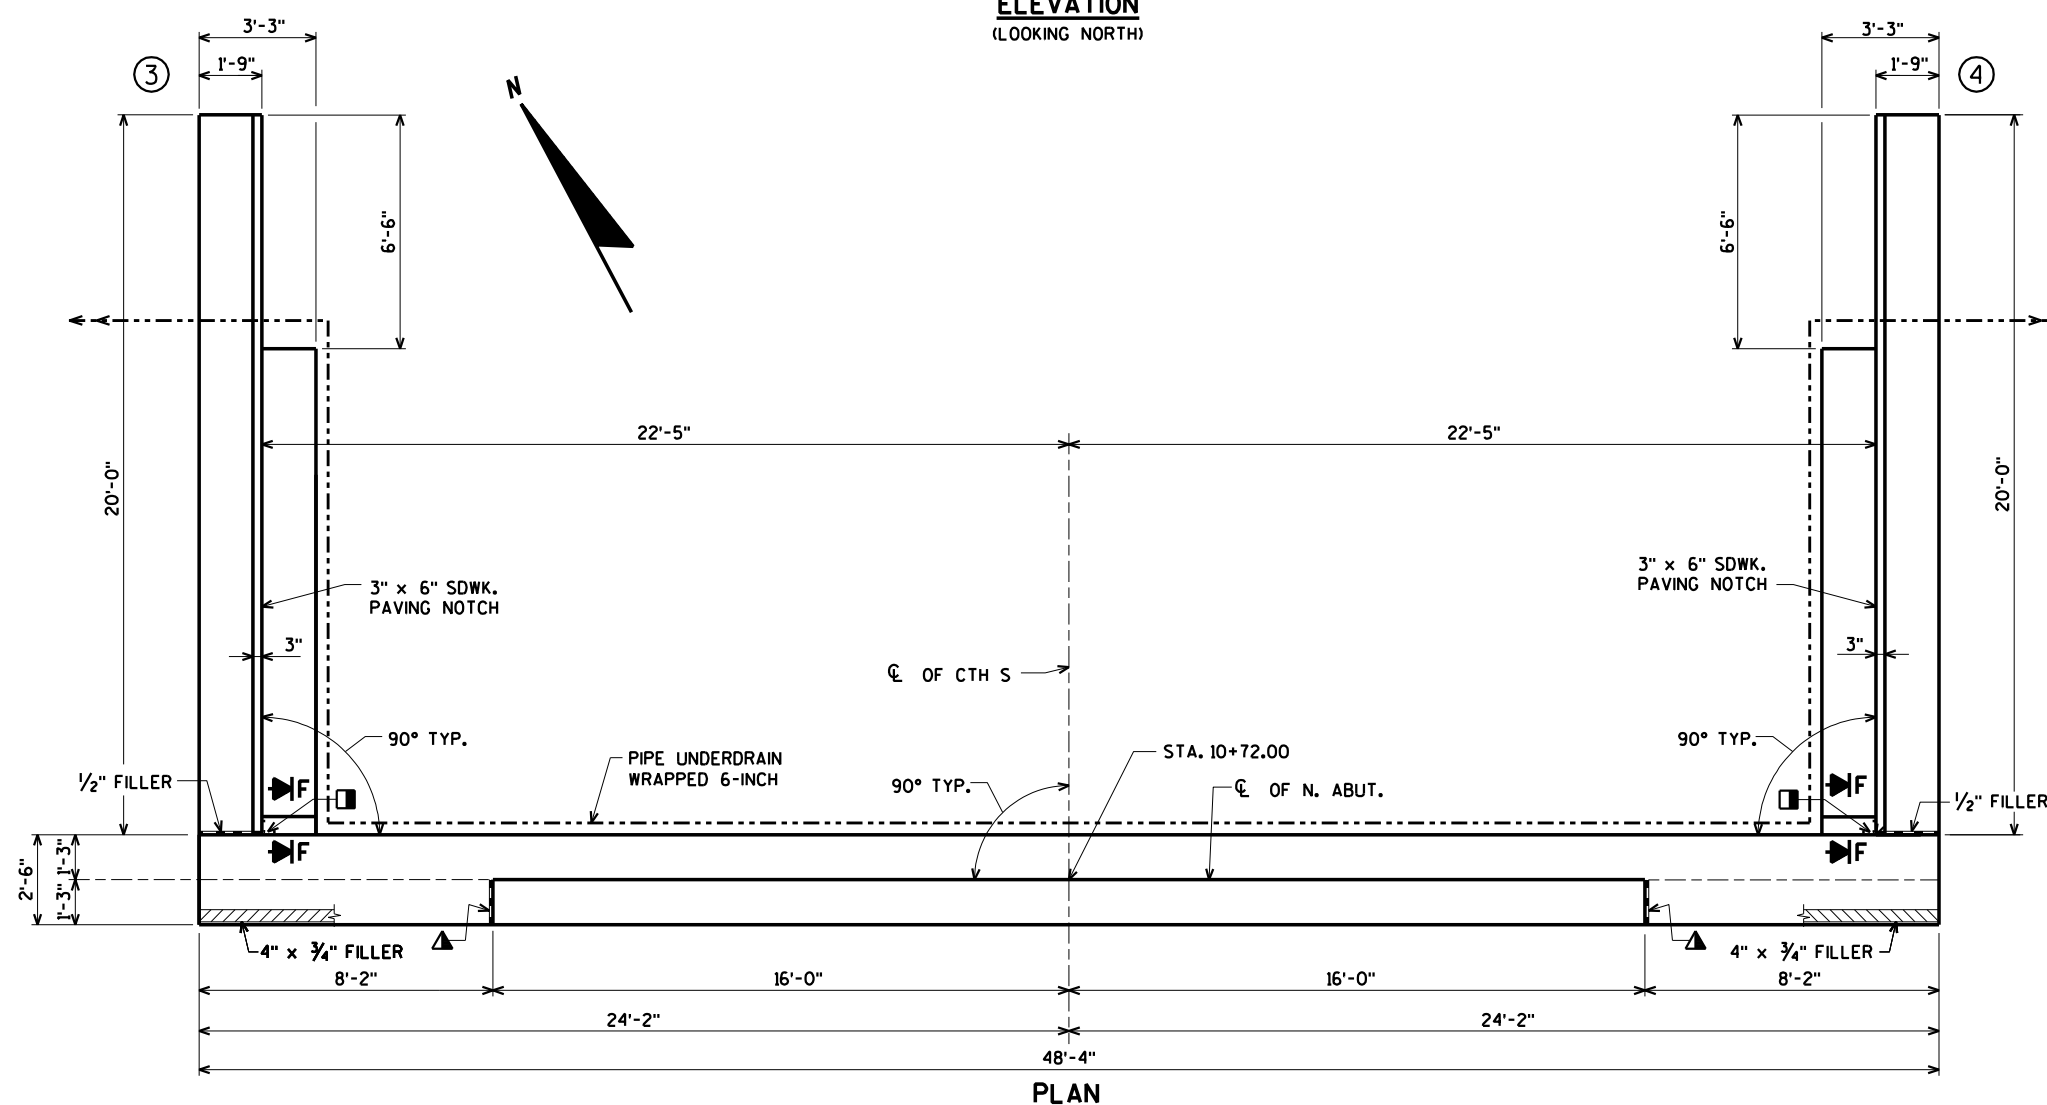


PLAN


\$PRNAME\$
U:\45-0451.00 - Kewaunee Co. CTH S. (Formally 45-0417.00)\Structures\450451.na.dgn

STATE PROJECT NUMBER

4409-12-71

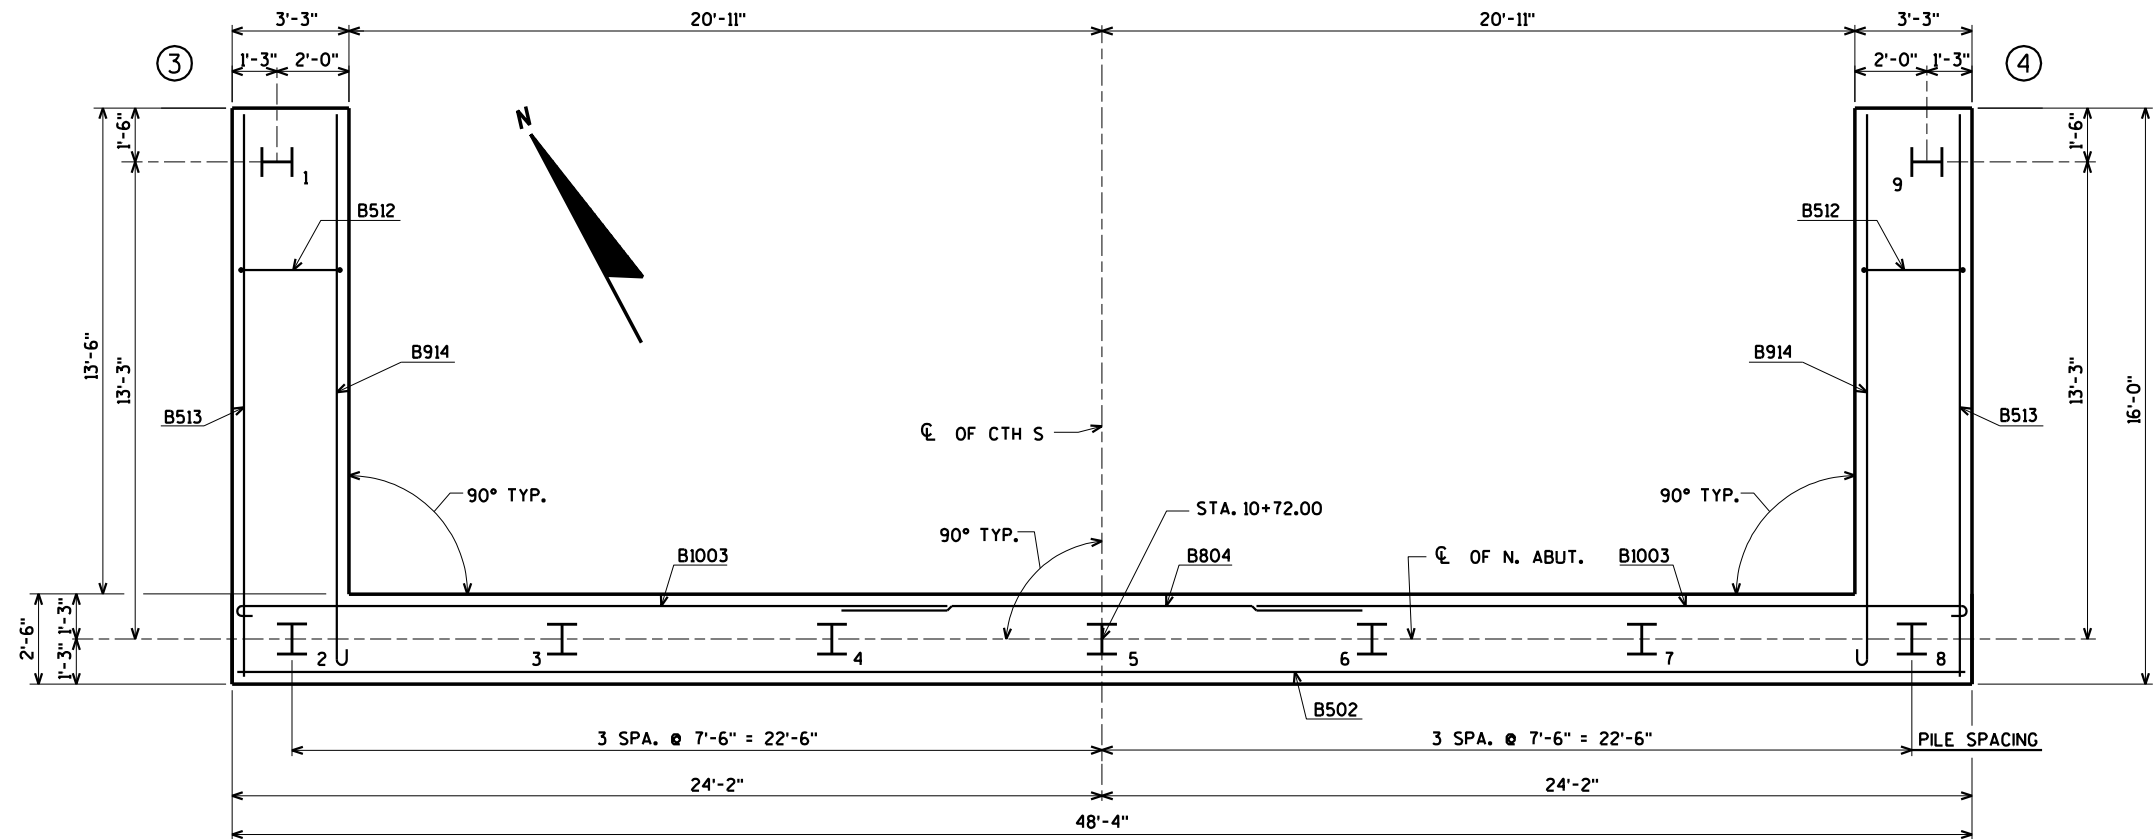

PILE LAYOUT

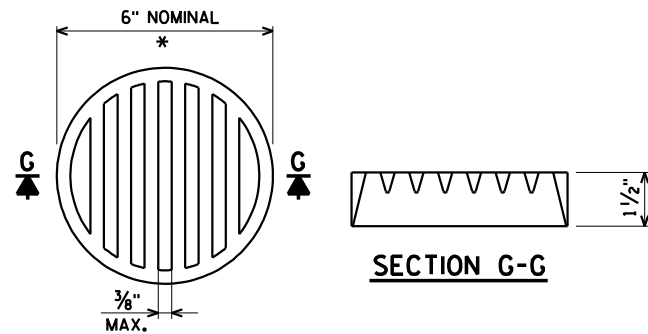

SECTION G-G

* DIMENSIONS ARE APPROXIMATE. THE GRATE IS SIZED TO FIT INTO A PIPE COUPLING. ORIENT SO SLOTS ARE VERTICAL.

THE RODENT SHIELD, PIPE COUPLING AND SCREWS SHALL BE CONSIDERED INCIDENTAL TO THE BID ITEM "PIPE UNDERDRAIN WRAPPED 6-INCH".


THE RODENT SHIELD SHALL BE A PVC GRATE SIMILAR TO THIS DETAIL. THE GRATE IS COMMERCIALY AVAILABLE AS A FLOOR STRAINER. A PIPE COUPLING IS REQUIRED FOR THE ATTACHMENT OF THIS SHIELD TO THE EXPOSED END OF THE PIPE UNDERDRAIN. THE SHIELD SHALL BE FASTENED TO THE PIPE COUPLING WITH TWO OR MORE NO. 10 x 1-INCH STAINLESS STEEL SHEET METAL SCREWS.

RODENT SHIELD DETAIL



FOR PILE SPLICE DETAIL SEE SHEET 3.

NO.	DATE	REVISION	BY
STATE OF WISCONSIN DEPARTMENT OF TRANSPORTATION			
STRUCTURE B-31-101			
DRAWN BY	CLS	PLANS CK'D.	CBM
NORTH ABUTMENT PILE LAYOUT			SHEET 12 OF 21

ORIGINAL PLANS PREPARED BY
AYRES ASSOCIATES
3433 Oakwood Hills Parkway
Eau Claire, WI 54701
www.AyresAssociates.com

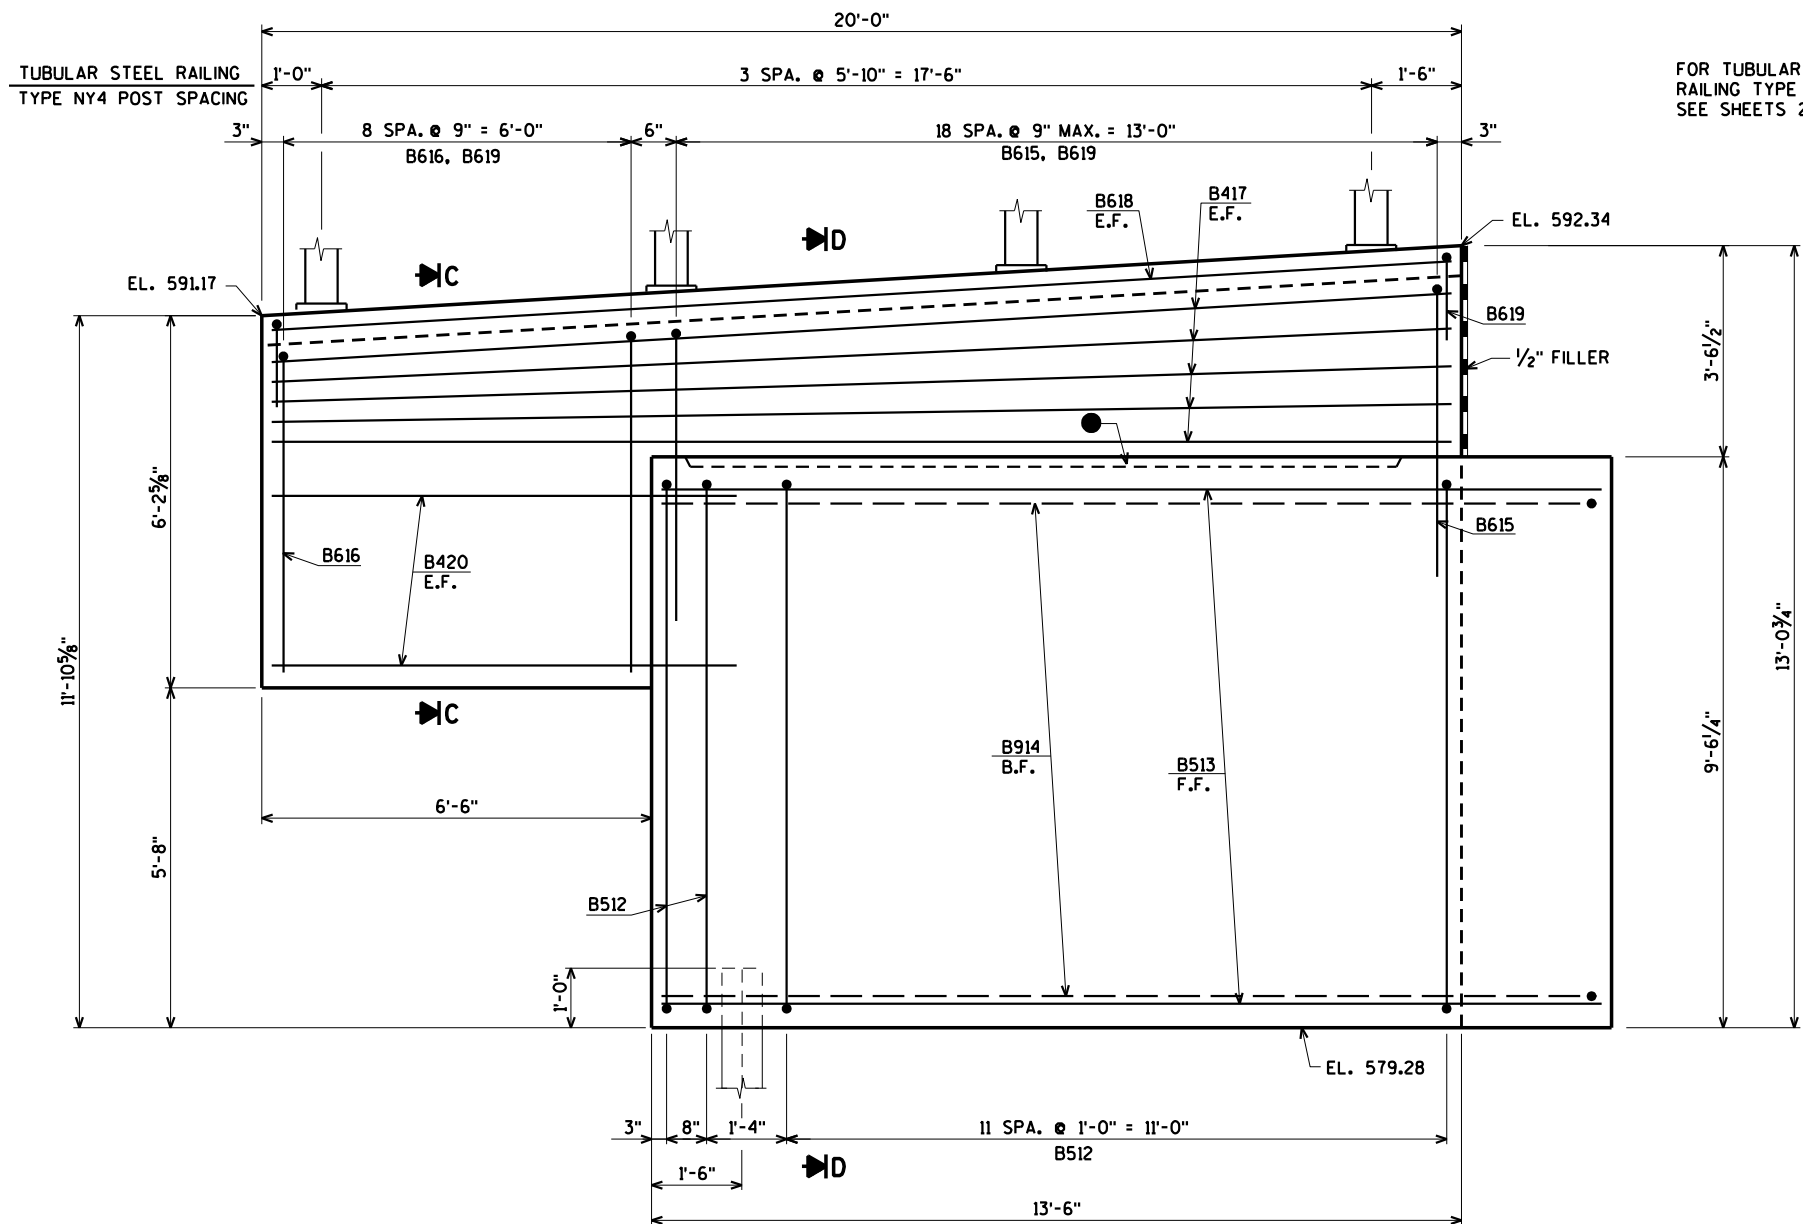

FOR TUBULAR STEEL
RAILING TYPE NY4
SEE SHEETS 20 & 21

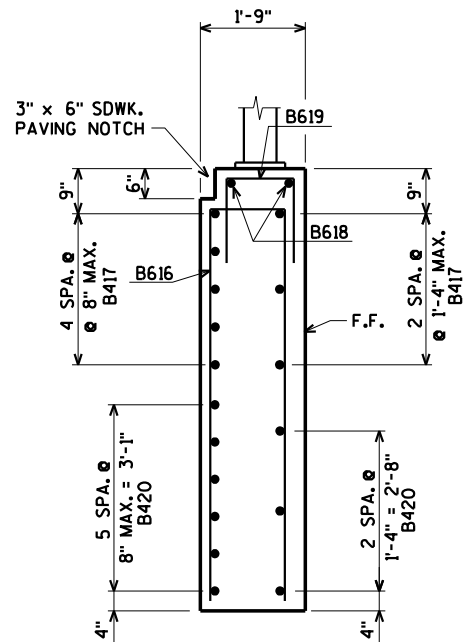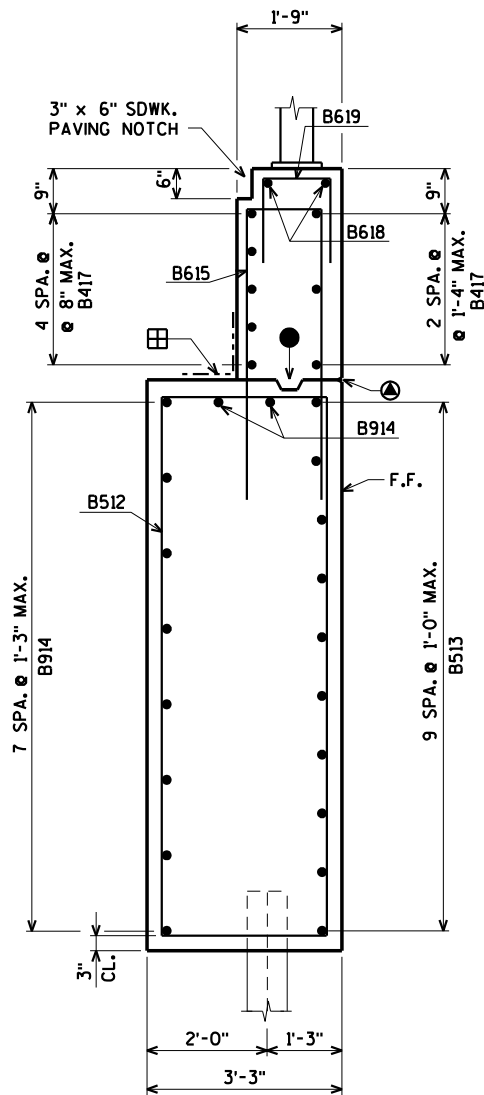

SECTION C

ELEVATION - WING 3

WING 4 SIMILAR

⊗ 3/4" x 1/2" GROOVE ON FRONT
FACE OF WINGWALL.

● OPT. KEYED CONST. JOINT - FORMED
BY A SURFACED BEVELED 2" x 6".

⊠ 18" RUBBERIZED MEMBRANE WATERPROOFING
SEAL ALL HORIZONTAL AND VERTICAL JOINTS ON
BACKFACE OF ABUTMENT (COST IS INCIDENTAL TO
BID ITEM "CONCRETE MASONRY BRIDGES" IF
OPT. CONST. JOINT USED).

FOR PILE SPLICE DETAIL SEE SHEET 3.

F.F. DENOTES FRONT FACE

E.F. DENOTES EACH FACE




B.F. DENOTES BACK FACE

ORIGINAL PLANS PREPARED BY
AYRES ASSOCIATES
3433 Oakwood Hills Parkway
Eau Claire, WI 54701
www.AyresAssociates.com

NO.	DATE	REVISION	BY
STATE OF WISCONSIN DEPARTMENT OF TRANSPORTATION			
STRUCTURE B-31-101			
DRAWN BY		CLS	PLANS CK'D. CBM
NORTH ABUTMENT WING DETAILS			SHEET 13 OF 21

BAR. NO.	COATED BAR	NO. REQ'D.	LENGTH	BENT BAR	BUNDLED	BAR SERIES	1,780" COATED 6,510" UNCOATED
							LOCATION
B501		98	10-4	X			BODY VERT. E.F.
B502		9	48-0				BODY HORIZ. F.F.
B1003		18	21-6	x			BODY HORIZ. B.F. @ WINGS 3 & 4
B804		9	18-2				BODY HORIZ. B.F. BETW. WINGS
B405		36	2-9	X			BODY TIES
B506		49	7-2	X			BODY VERT. TOP
B407		33	4-6	X			BODY VERT. TOP
B408		3	14-4				BODY HORIZ. TOP
B409		4	25-0				BODY HORIZ. TOP
B410		32	3-3	X			BODY VERT. TOP
B411		2	7-10				BODY HORIZ. TOP F.F. @ WINGS 3 & 4
B512		28	24-8	X			WINGS 3 & 4 VERT.
B513		20	15-8				WINGS 3 & 4 HORIZ. F.F.
B914		20	16-11	X			WINGS 3 & 4 HORIZ.
B615	X	38	11-1	X			WINGS 3 & 4 VERT.
B616	X	18	11-11	X		⊗	WINGS 3 & 4 VERT.
B417	X	16	19-8				WINGS 3 & 4 HORIZ. E.F.
B618	X	4	19-8				WINGS 3 & 4 HORIZ. TOP
B619	X	56	4-10	X			WINGS 3 & 4 VERT. TOP
B420	X	18	7-9				WINGS 3 & 4 HORIZ. E.F.

⊗ LENGTH SHOWN FOR BAR IS AN AVERAGE LENGTH AND SHOULD ONLY BE USED FOR BAR WEIGHT CALCULATIONS. SEE BAR SERIES TABLE FOR ACTUAL LENGTHS.

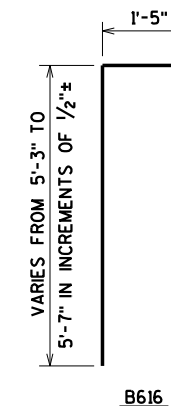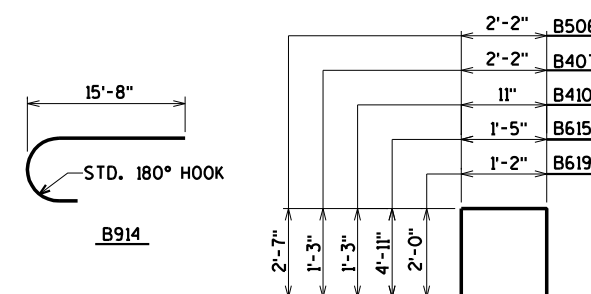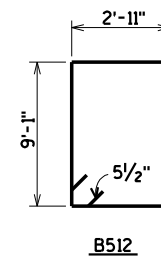

BAR MARK	NO REQ'D.	LENGTH
B616	2 SERIES OF 9	11' - 7" TO 12' - 3"

BUNDLE AND TAG EACH SERIES SEPARATELY.



△ STEEL TROWEL TOP SURFACE OF ABUTMENT. PLACE MULTIPLE LAYERS OF POLYETHELENE SHEETS OVER ENTIRE ABUTMENT TOP BEFORE PLACING FILLER AND SUPERSTRUCTURE. TOTAL THICKNESS OF SHEETS SHALL BE AT LEAST 0.03".

② PIPE UNDERDRAIN WRAPPED 6-INCH. SLOPE 0.5% MIN. TO SUITABLE DRAINAGE. ATTACH RODENT SHIELD AT ENDS OF PIPE UNDERDRAIN AS DETAILED ON SHEET 12. RODENT SHIELD TO BE INCIDENTAL TO BID PRICE OF "PIPE UNDERDRAIN WRAPPED 6-INCH".

FOR PILE SPLICE DETAIL SEE SHEET 3.

F.F. DENOTES FRONT FACE


E.F. DENOTES EACH FACE

B.F. DENOTES BACK FACE


\$PRNAME\$
U:\45-045100 - Kewaunee Co.CTH S (Formally 45-0417.00)\Structures\450451 pier.dgn

STATE PROJECT NUMBER

4409-12-71

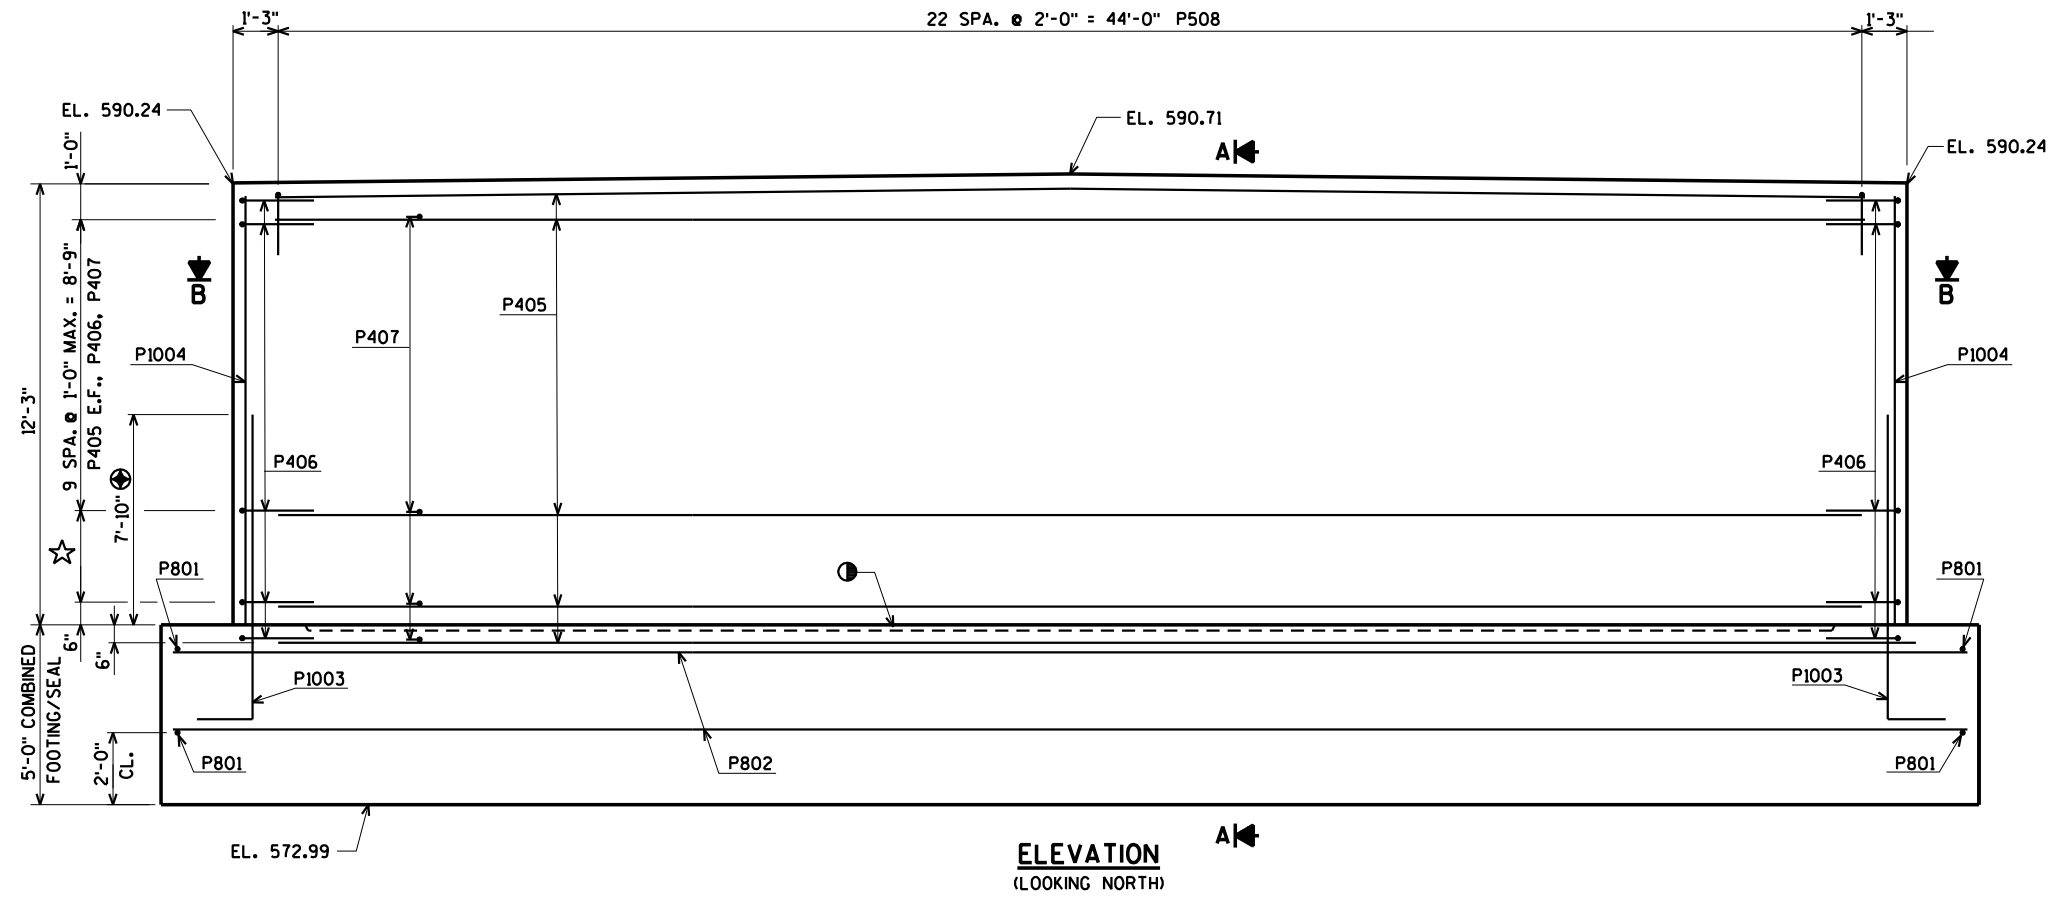

P509 BARS MAY BE
PLACED AFTER PIER
IS POURED BUT BEFORE
CONC. HAS SET. IMBED
BARS 1'-0".

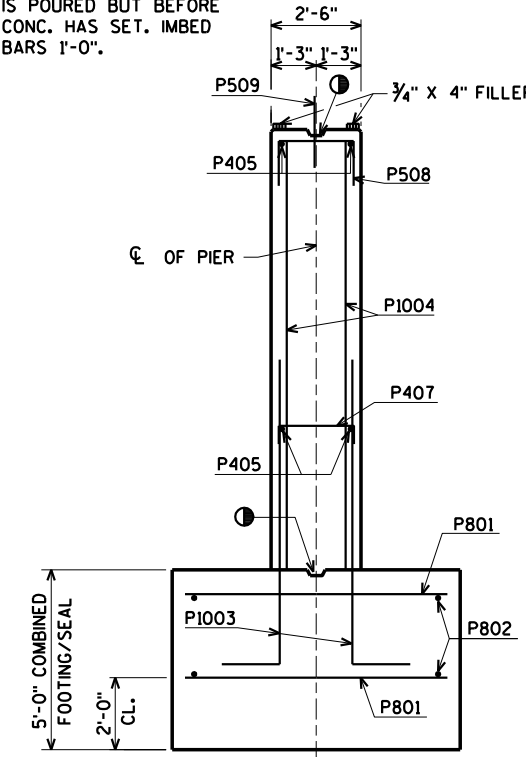

SECTION A

NOTE:
PIER SHAFT HEIGHT CAN BE INCREASED
2'-0" WITHOUT REDESIGNING THE PIER.

FOOTING TO BE PLACED ON SOUND MATERIAL
WITH A REQUIRED FACTORED BEARING RESISTANCE
OF 6.0 TONS PER SQUARE FOOT.


FOR SECTION "B" SEE SHEET 16

KEYED CONST. JOINT - FORMED
BY A SURFACED BEVELED 2" x 6".

5'-10" MIN. LAP IF PIER HEIGHT
IS INCREASED.

4 SPA @ 6" (MAY BE INCREASED TO
1'-0" MAX. SPACING IF PIER HEIGHT
IS INCREASED).

E.F. DENOTES EACH FACE

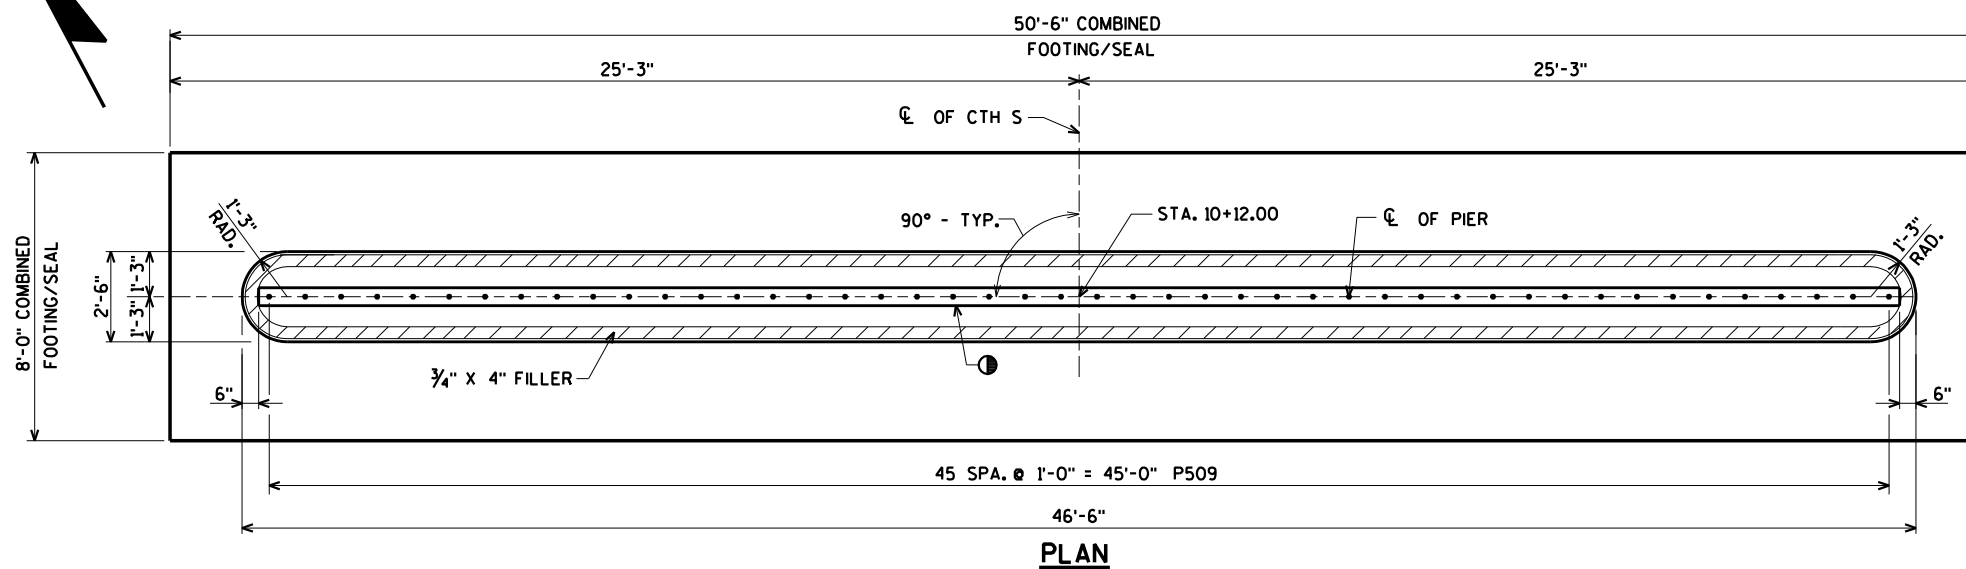


PLAN

NO.	DATE	REVISION	BY
STATE OF WISCONSIN DEPARTMENT OF TRANSPORTATION			
STRUCTURE B-31-101			
DRAWN BY		CLS	PLANS CK'D. CBM
PIER		SHEET 15 OF 21	

ORIGINAL PLANS PREPARED BY
AYRES ASSOCIATES
3433 Oakwood Hills Parkway
Eau Claire, WI 54701
www.AyresAssociates.com

BENDING DIMENSIONS ARE OUT TO OUT OF BARS.

 

E.F. DENOTES EACH FACE

CALCULATED QUANTITY OF COMBINED SEAL/FOOTING CONCRETE = 74.8 CY
PLACED QUANTITY OF COMBINED SEAL/FOOTING CONCRETE = CY

STRUCTURE B-31-101

PIER DETAILS
AND
BILL OF BARS

SHEET 16 OF 21



BAR. NO.	COATED BAR	NO. REQ'D.	LENGTH	BENT BAR	BUNDLED	BAR SERIES	92,940* COATED
							LOCATION
S401	X	64	3-3	X			SLAB @ ABUT. NOTCH
S402	X	4	31-6				SLAB @ ABUT. NOTCH
S503	X	98	7-3	X			SLAB @ ABUT.
S504	X	98	3-10	X			SLAB @ ABUT.
S1005	X	102	56-3		X		SLAB LONG. BOT.
S1006	X	96	37-10				SLAB LONG. BOT.
S707	X	54	21-11	X			SLAB LONG. BOT. @ PIER
S508	X	130	48-0				SLAB TRANS. BOT.
S509	X	123	48-0				SLAB TRANS. TOP
S510	X	108	33-9				SLAB LONG. TOP
S1011	X	107	46-10				SLAB LONG. TOP @ PIER
S412	X	484	4-0	X			SLAB @ SDWK. @ EDGE OF SLAB
S413	X	484	3-8	X			SLAB @ SDWK. @ CURB
S414	X	66	41-5				SDWK. LONG. TOP
S515	X	484	8-4	X			SDWK. TRANS. TOP
S616	X	64	12-0	X			SDWK. @ RAIL POSTS
S617	X	112	6-0				SDWK. @ INT. RAIL POSTS
S618	X	16	6-0	X			SDWK. @ END RAIL POSTS








BENDING DIMENSIONS ARE OUT TO OUT OF BARS.

TYPICAL SECTION THRU BRIDGE
(LOOKING NORTH)

▲ ±0.5% CONSTRUCTION TOLERANCE IN SIDEWALK CROSS SLOPE. THE SIDEWALK CROSS SLOPE SHALL NOT EXCEED 2% WITHOUT PRIOR APPROVAL FROM THE ENGINEER.


A diagram of a cell containing two large, shaded circular organelles. Each organelle is labeled 'S1005' with a leader line. A small arrow points to the space between the two organelles.

BUNDLING DETAIL

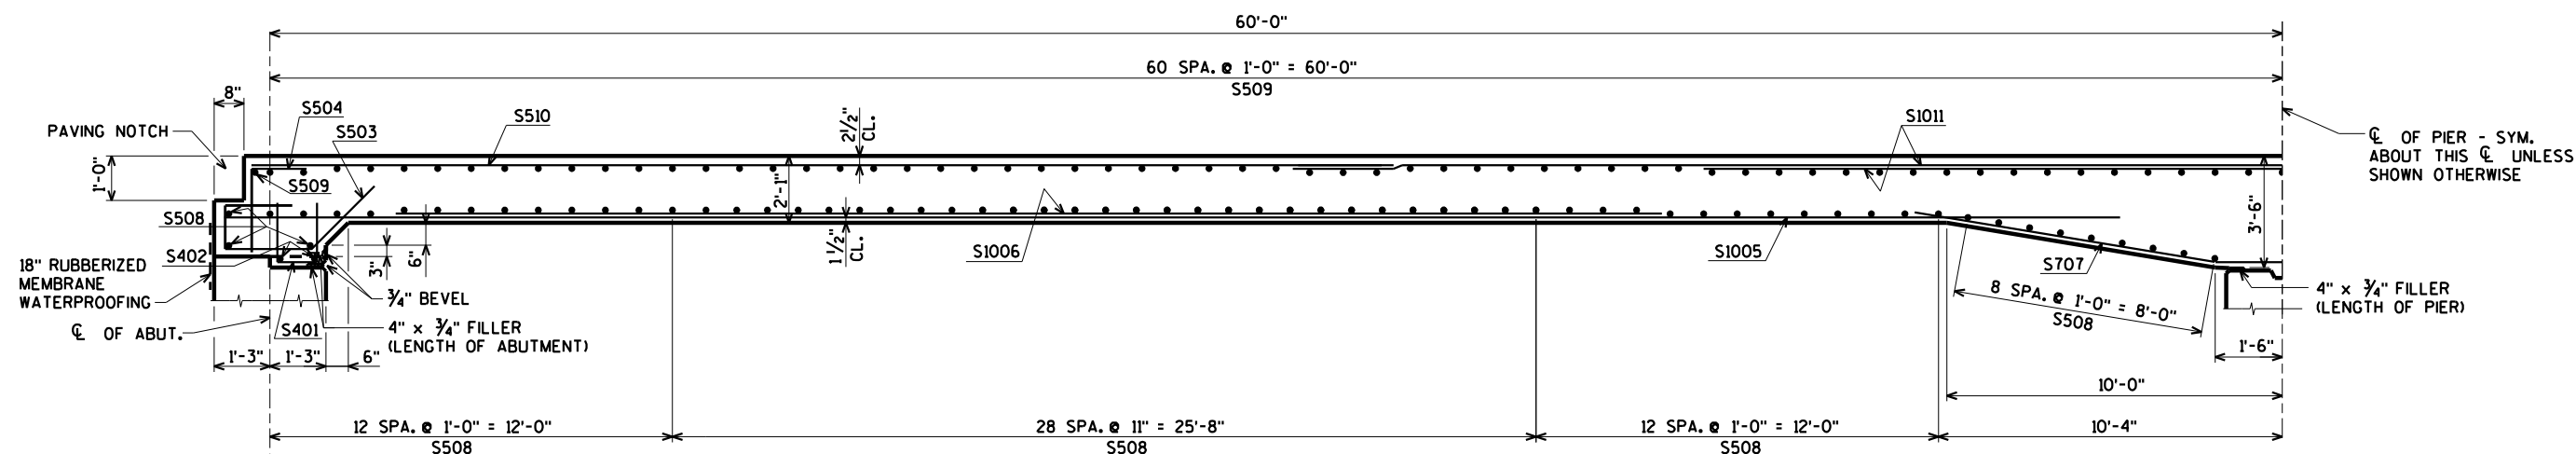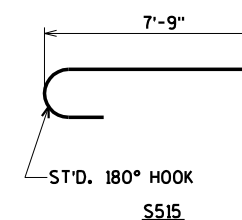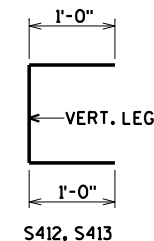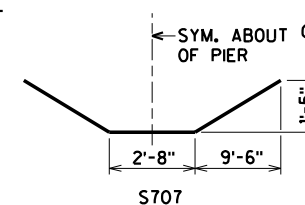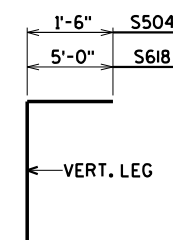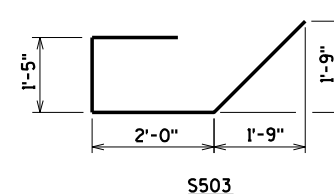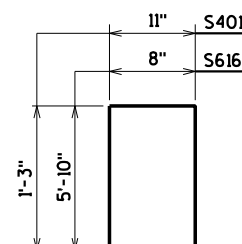

PART LONGITUDINAL SECTION

NO.	DATE	REVISION	BY
STATE OF WISCONSIN DEPARTMENT OF TRANSPORTATION			
STRUCTURE B-31-101			
DRAWN BY		CLS	PLANS CK'D. CBI
SUPERSTRUCTURE		SHEET 17 OF 18	

 

ORIGINAL PLANS PREPARED BY

AYRES
ASSOCIATES

3433 Oakwood Hills Parkway
Eau Claire, WI 54701
www.AyresAssociates.com

\$PRNAME\$
U:\45-0451.00 - Kewaunee Co. CTH S. (Formally 45-0417.00)±Structures±450451 sup.dgn


STATE PROJECT NUMBER

4409-12-71

TOP OF DECK ELEVATIONS

ELEVATIONS SHOWN ARE FINISHED DECK AND DO NOT INCLUDE ALLOWANCES OF DEAD LOAD DEFLECTION AND FUTURE CREEP.


LOCATION	℄ OF S. ABUT.	0.1 PT	0.2 PT	0.3 PT	0.4 PT	0.5 PT	0.6 PT	0.7 PT	0.8 PT	0.9 PT	℄ OF PIER	0.1 PT	0.2 PT	0.3 PT	0.4 PT	0.5 PT	0.6 PT	0.7 PT	0.8 PT	0.9 PT	℄ OF N. ABUT.
W. EDGE OF SLAB	593.00	593.21	593.39	593.54	593.67	593.76	593.82	593.85	593.86	593.83	593.78	593.70	593.58	593.44	593.27	593.07	592.84	592.58	592.29	591.97	591.63
W. EDGE OF SIDEWALK	593.17	593.38	593.56	593.71	593.83	593.92	593.99	594.02	594.02	594.00	593.95	593.86	593.75	593.61	593.44	593.23	593.01	592.75	592.46	592.14	591.79
℄ OF CTH S	593.49	593.70	593.88	594.03	594.15	594.24	594.30	594.34	594.34	594.32	594.27	594.18	594.07	593.93	593.75	593.55	593.32	593.06	592.78	592.46	592.11
E. EDGE OF SIDEWALK	593.17	593.38	593.56	593.71	593.83	593.92	593.99	594.02	594.02	594.00	593.95	593.86	593.75	593.61	593.44	593.23	593.01	592.75	592.46	592.14	591.79
E. EDGE OF SLAB	593.00	593.21	593.39	593.54	593.67	593.76	593.82	593.85	593.86	593.83	593.78	593.70	593.58	593.44	593.27	593.07	592.84	592.58	592.29	591.97	591.63

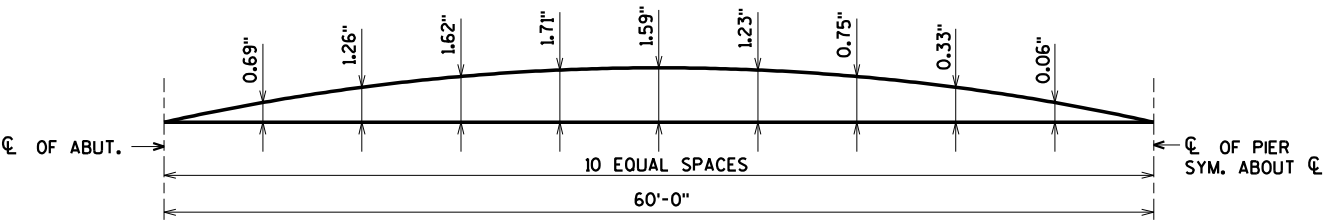

CAMBER DIAGRAM

CAMBER SPANS AS SHOWN TO PROVIDE FOR DEAD LOAD DEFLECTION & FUTURE CREEP. CAMBER DOES NOT INCLUDE ALLOWANCE FOR FORM SETTLEMENT.

PRIOR TO RELEASING SLAB FALSEWORK, TAKE TOP OF SLAB ELEVATIONS AT THE ℄ OF ABUTMENTS, THE ℄ OF PIER, AND AT 5/10 POINTS TO VERIFY CAMBER. TAKE ELEVATIONS ALONG EDGE OF SLAB, GUTTER LINES, AND ℄.

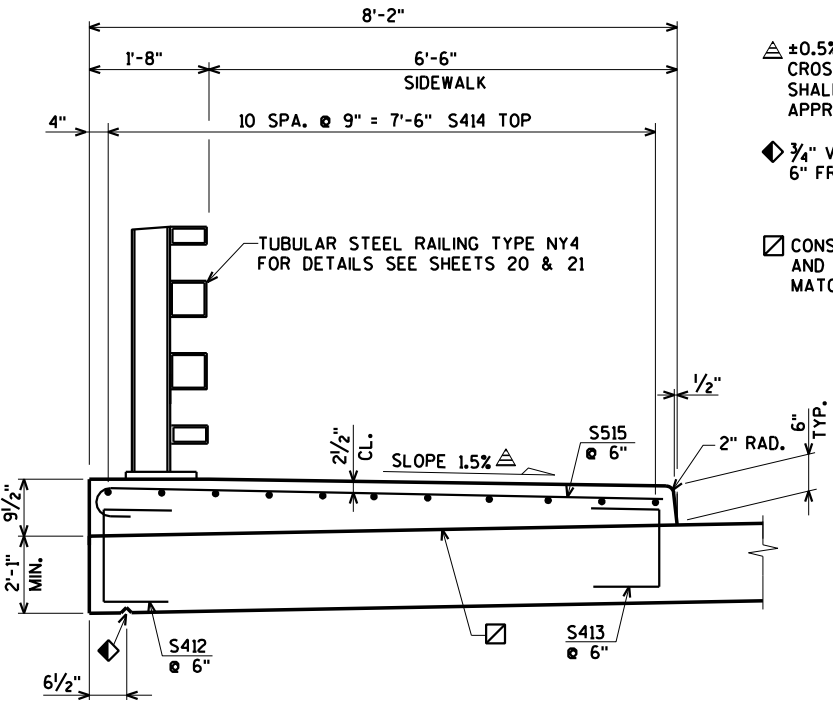

△ ±0.5% CONSTRUCTION TOLERANCE IN SIDEWALK CROSS SLOPE. THE SIDEWALK CROSS SLOPE SHALL NOT EXCEED 2% WITHOUT PRIOR APPROVAL FROM THE ENGINEER.

◆ 3/4" V-GROOVE. EXTEND V-GROOVE TO 6" FROM FRONT FACE OF ABUTMENTS - TYP.

☑ CONST. JOINT - STRIKE OFF AS SHOWN AND LEAVE ROUGH. FOR DECK POUR, MATCH BRIDGE X-SLOPE.

TYPICAL SECTION THRU SIDEWALK

NO.	DATE	REVISION	BY
STATE OF WISCONSIN DEPARTMENT OF TRANSPORTATION			
STRUCTURE B-31-101			
DRAWN BY		CLS	PLANS CK'D. CBM
SUPERSTRUCTURE DETAILS			SHEET 19 OF 21

ORIGINAL PLANS PREPARED BY
AYRES ASSOCIATES
3433 Oakwood Hills Parkway
Eau Claire, WI 54701
www.AyresAssociates.com

\$PRNAME\$
U:\45-045100 - Kewaunee Co. CTH S (Formally 45-0417.00)\Structures\450451 NY4 RAIL.DGN

STATE PROJECT NUMBER

4409-12-71

LEGEND

- ① W6 X 25 WITH 1/8" X 1 3/4" HORIZONTAL SLOTTED HOLES ON EACH SIDE OF POST FOR BOLT NO. 6 AT TOP TWO RAILS. USE 1" DIA. HOLES FOR BOLT NO. 6 AT BOTTOM NO. 5A & FOR BOLT NO. 6A AT NO. 7. CUT BOTTOM OF POST TO MATCH CROSS SLOPE OF SIDEWALK. PLACE POST VERTICAL. PLACE POSTS NORMAL TO GRADE LINE.
 - ② PLATE 1/4" X 10" X 1'-2" WITH 1/8" X 1 1/2" SLOTTED HOLES FOR ANCHOR BOLTS NO. 3. WELD TO NO. 1 AS SHOWN. SLOTS PARALLEL TO SHORT SIDE OF PLATE.
 - ③ ASTM A449 - 1" DIA. ANCHOR BOLTS WITH HEAVY HEX NUT AND 2" O.D. HARDENED WASHER (ALL GALVANIZED). 4 REQUIRED PER POST. THREAD 3" AND PLACE NORMAL TO PLATE NO. 2. CHAMFER TOP OF BOLTS BEFORE THREADING. ~~USE 1 1/2" LONG BOLT FOR CONCRETE DECK.~~
~~ON CONCRETE SLAB SUPERSTRUCTURES, USE 1 3/4" LONG BOLT FOR SLAB THICKNESS > 16" AND 1 1/2" LONG FOR THICKNESS ≤ 16". USE 1 3/4" LONG BOLT FOR CONCRETE SIDEWALKS. USE 1'-9" LONG IN ABUTMENT WINGS. (AN EQUIVALENT THREADED ROD WITH HEAVY HEX NUTS AND HARDENED WASHERS MAY BE SUBSTITUTED FOR ANCHOR BOLTS IN WINGS IF REQUIRED FOR CONSTRUCTABILITY.)~~
 - ④ 3/8" X 10" X 1'-2" ANCHOR PLATE (GALVANIZED) WITH 1/8" DIA. HOLES FOR ANCHOR BOLTS NO. 3.
 - ⑤ TS 6 X 6 X 3/8" STRUCTURAL TUBING. USE 1" DIA. HOLES FOR BOLT NO. 6 (FRONT & BACK) & 7/8" DIA. HOLES FOR BOLT NO. 6A (TOP & BOTTOM).
 - ⑤A TS 5 X 3 X 1/4" STRUCTURAL TUBING. USE 1" DIA. HOLES FOR BOLT NO. 6 IN TOP RAIL (FRONT & BACK). USE 1/8" X 1 3/8" HORIZONTAL SLOTTED HOLES FOR BOLT NO. 6 IN BOTTOM RAIL (FRONT & BACK) AND A 2" O.D. WASHER UNDER BOLT HEAD.
 - ⑥ 7/8" DIA. A325 SLOTTED ROUND HEAD BOLT WITH HEX NUT, 3/8" X 1 3/4" X 1 3/4" WASHER, AND SPRING LOCK WASHER (2 REQUIRED AT RAIL TO POST LOCATIONS SHOWN).
 - ⑥A 3/4" DIA. A325 BOLT WITH HEX NUT AND SPRING LOCK WASHER (1 REQUIRED AT RAIL TO ANGLE AND 2 REQUIRED AT ANGLE TO POST LOCATIONS SHOWN WITH 3/8" X 1 3/4" X 1 3/4" WASHER).
 - ⑦ L 5 X 5 X 5/8" STRUCTURAL ANGLE. ATTACH TO NO. 1 AND NO. 5 AS SHOWN.
 - ⑧ TS 5 X 5 X 5/8" X 2'-4" LONG SPLICE TUBE. 1 PER RAIL. USED IN NO. 5.
 - ⑧A 4/4" X 2 1/8" X 2'-4" LONG SPLICE BAR. 1 PER RAIL. USED IN NO. 5A.
 - ⑨ 3/4" DIA. A325 FULLY THREADED BOLTS, 7/2" LONG, WITH 2 WASHERS AND HEAVY HEX NUT ON EACH BOLT. NUT TO BE FINGER TIGHT. (4 REQUIRED PER SPLICE). USE 1" X 4" SLOTTED HOLES IN TOP AND BOTTOM OF NO. 5.
 - ⑨A 3/4" DIA. A325 FULLY THREADED BOLTS, 4/2" LONG, WITH 2 WASHERS AND HEAVY HEX NUT ON EACH BOLT. NUT TO BE FINGER TIGHT. (4 REQUIRED PER SPLICE). USE 1" X 4" SLOTTED HOLES IN TOP AND BOTTOM OF NO. 5A.
 - ⑩ SPLICE SLEEVE FABRICATED FROM 1/4" PLATE. PROVIDE "SLIDING FIT".
- ROADWAY OPENING OR 2 1/2" MIN. FOR STRIP SEAL EXP. JOINT & 1/2" OPENING FOR AT ABUTMENT. 1/2" AT FIXED JOINTS. SPLICES ARE REQUIRED IN ANY RAILING SPAN BETWEEN POSTS THAT CONTAINS A SUPERSTRUCTURE EXPANSION JOINT.
- ▲ PROTRUSIONS CAUSED BY WELDING OR GALVANIZING ARE NOT PERMITTED ON THE ADJOINING SURFACES OF THE RAILS, SPLICE TUBES AND FILL PLATES.

NOTES

BID ITEM SHALL BE "RAILING STEEL TYPE NY4 B-31-101", WHICH INCLUDES ALL ITEMS SHOWN.

RAILING SHALL BE CONTINUOUS OVER A MINIMUM OF THREE (3) POSTS WITHOUT SPLICES WHERE POSSIBLE.

POST BASE PLATES SHALL BE FLAT WITH ALL SURFACES SMOOTH AND FREE FROM WARP AND ALL EDGES SMOOTH, STRAIGHT, AND VERTICAL. ALL PLATE CUTS SHALL BE MACHINE OR MACHINE FLAME CUT.

ALL MATERIAL SHALL BE GALVANIZED AFTER FABRICATION. PRIOR TO GALVANIZING, ALL STEEL RAILING POSTS, ANGLES, SPLICE TUBES, SPLICE BARS AND STEEL TUBING SHALL BE GIVEN A NO. 6 BLAST CLEANING PER SSPC SPECIFICATIONS.













RAIL POST, BASE PLATES, SPLICE BAR, ANGLES AND SPLICE PLATES SHALL CONFORM TO THE REQUIREMENTS OF ASTM A709 GRADE 50. STRUCTURAL TUBING SHALL CONFORM TO THE REQUIREMENTS OF ASTM A500 GRADE B OR C WITH A CERTIFIED $f_y = 50$ KSI. ANCHOR PLATES & SHIMS SHALL CONFORM TO THE REQUIREMENTS OF ASTM A709 GRADE 36.

THE NUT SECURING THE POST BASE PLATE TO THE CONCRETE SHALL BE TIGHTENED TO A SNUG FIT AND GIVEN AN ADDITIONAL 1/8" TURN.

FILL BOLT SLOT OPENINGS IN POST SHIMS AND PLATE NO. 2 WITH NON-STAINING GRAY NON-BITUMINOUS JOINT SEALER. CAULK AROUND PERIMETER OF NO. 2 WITH NON-STAINING GRAY NON-BITUMINOUS JOINT SEALER.

STEEL SHIMS SHALL BE PROVIDED & USED UNDER PLATE NO. 2 WHERE REQUIRED FOR ALIGNMENT, AND SHALL BE GALVANIZED.

WORK THIS SHEET WITH "END POST DETAILS FOR TUBULAR STEEL RAILING TYPE NY4" SHEET.

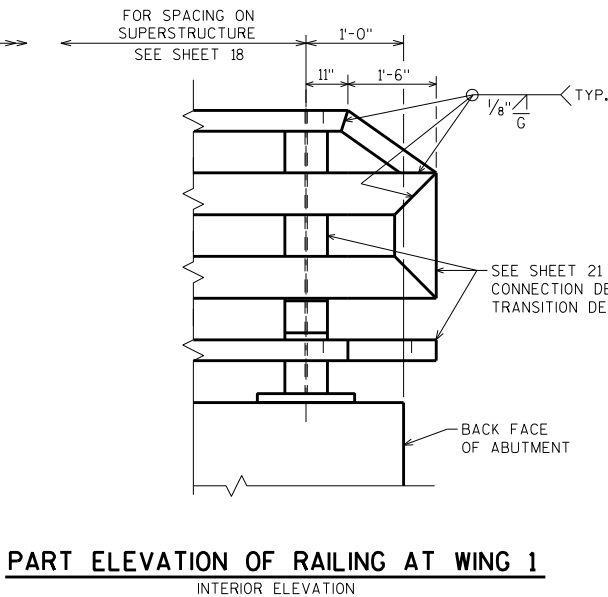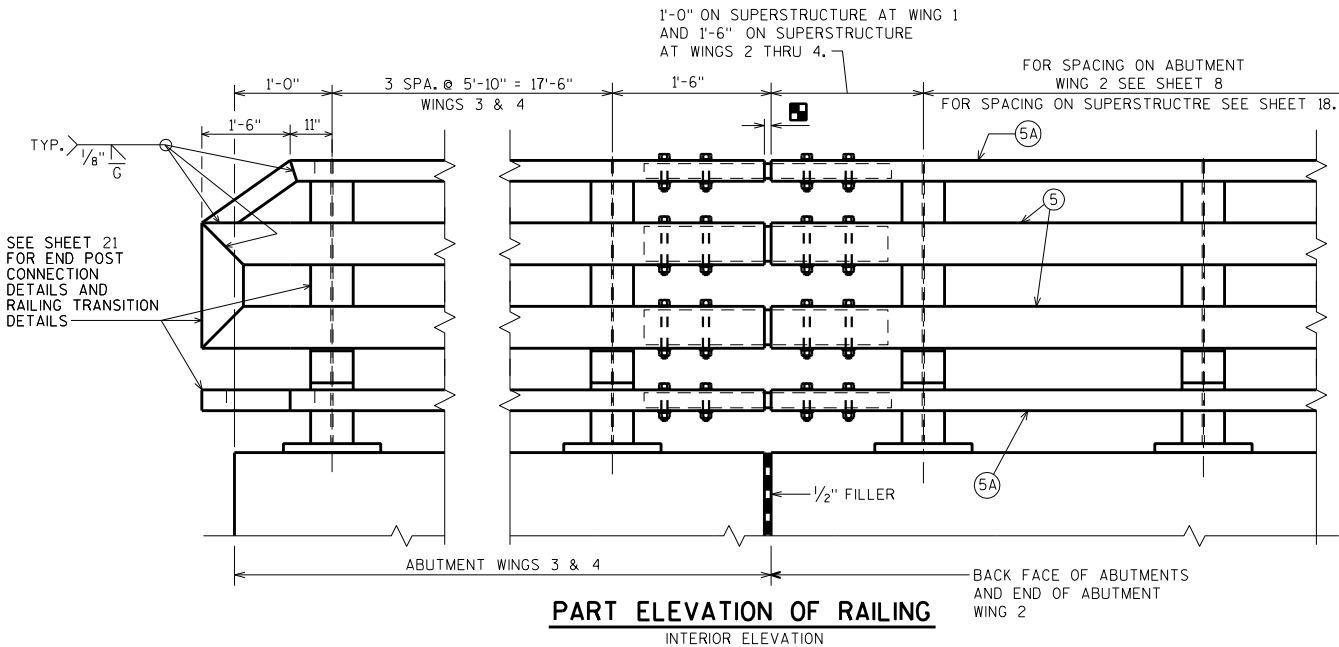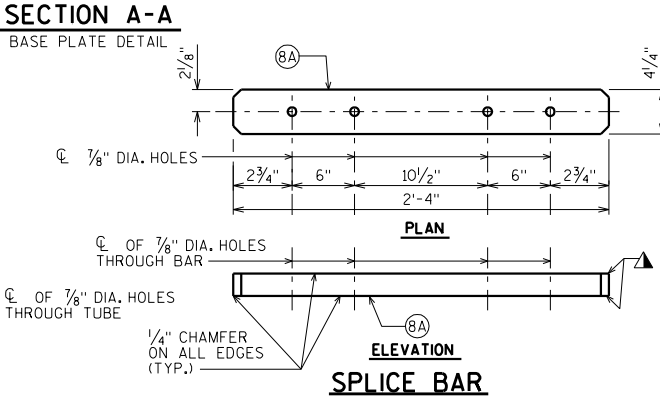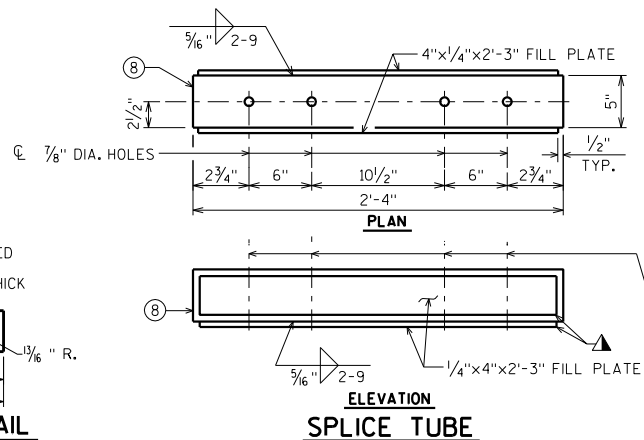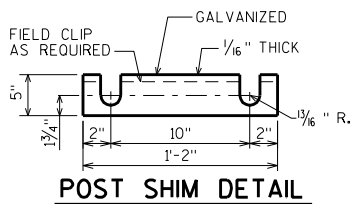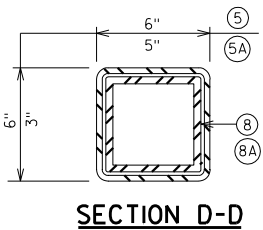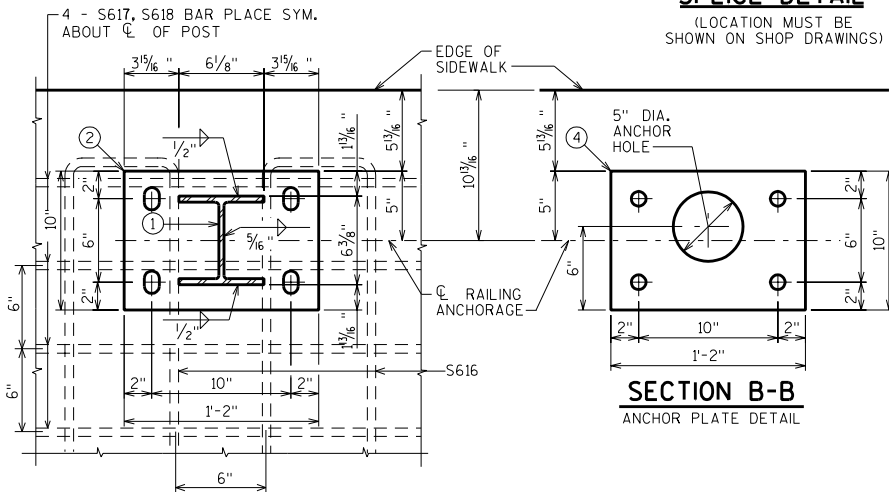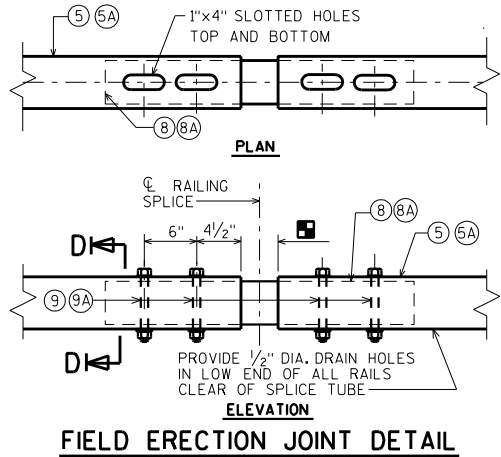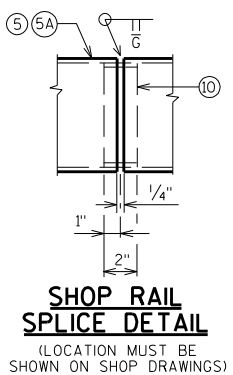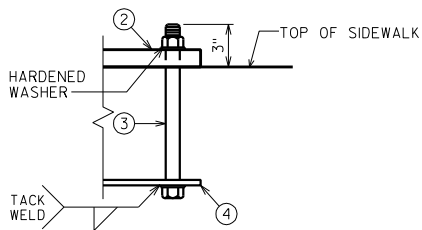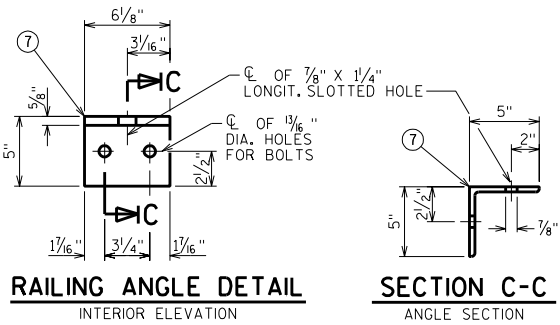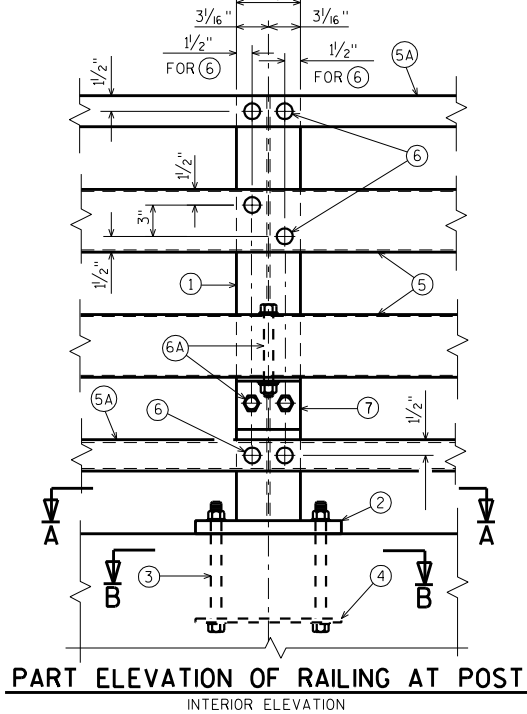

ORIGINAL PLANS PREPARED BY
AYRES ASSOCIATES
3433 Oakwood Hills Parkway
Eau Claire, WI 54701
www.AyresAssociates.com

NO.	DATE	REVISION	BY
STATE OF WISCONSIN DEPARTMENT OF TRANSPORTATION			
STRUCTURE B-31-101			
DRAWN BY		CLS	PLANS CK'D. CBM
TUBULAR STEEL RAILING TYPE NY4			SHEET 20 OF 21

① W6 X 25 WITH 1/8" X 3/8" HORIZONTAL SLOTTED HOLES ON SIDE OF POST FOR BOLT NO. 6 AT NO. 5 & AT TOP RAIL NO. 5A. USE 1" DIA. HOLE FOR BOLT NO. 6 AT NO. 5A BOTTOM RAIL. CUT BOTTOM OF POST TO MATCH CROSS SLOPE OF ROADWAY OR SIDEWALK. PLACE POST VERTICAL. PLACE POSTS NORMAL TO GRADE LINE.

- ② PLATE 1 $\frac{1}{4}$ " X 10" X 1'-2". SEE SHEET "TUBULAR STEEL RAILING NY4" FOR MORE INFORMATION.

- ⑤ TS 6 X 6 X $\frac{3}{16}$ " STRUCTURAL TUBING. USE $\frac{7}{8}$ " DIA. HOLES IN TOP AND BOTTOM OF RAILS FOR BOLT NO.13 AS SHOWN IN PLAN DETAILS. USE 1" HOLES IN FRONT AND BACK OF RAILS FOR BOLTS NO. 6 & NO.14 AS SHOWN IN ELEVATION DETAILS.

- (5A) TS 5 X 3 X 1/4" STRUCTURAL TUBING. USE 1" DIA. HOLES FOR BOLT NO. 6 IN TOP RAIL (FRONT & BACK). USE 1/8" X 1 3/8" HORIZONTAL SLOTTED HOLES FOR BOLT NO. 6 IN BOTTOM RAIL (FRONT & BACK) AND A 2" O.D. WASHER UNDER BOLT HEAD.

- ⑥ 7/8" DIA. A325 SLOTTED ROUND HEAD BOLT WITH HEX NUT, 3/16" X 1 3/4" X 1 3/4" WASHER, AND SPRING LOCK WASHER (1 REQUIRED AT RAIL NO. 5 TO POST NO. 1 CONNECTION LOCATIONS SHOWN. 2 REQUIRED AT RAIL NO. 5A TO POST NO. 1 CONNECTION LOCATIONS SHOWN).

- (11) TS 6 X 6 X $\frac{3}{16}$ " STRUCTURAL TUBING. USE 1" DIA. HOLES IN FRONT AND BACK FOR BOLT NO. 14 & $\frac{7}{8}$ " DIA. HOLES IN TOP & BOTTOM FOR BOLT NO. 13.

- (12) L 6 X 6 X 1/2" STRUCTURAL ANGLE. USE 7/8" DIA. HOLES IN TOP FLANGE FOR BOLT NO. 13.

- (13) 3/4" DIA. A325 FULLY THREADED BOLTS, 2 WASHERS AND A HEAVY HEX NUT, ON EACH BOLT. NUT TO BE FINGER TIGHT. 3 BOLTS AT EACH END POST.

- (14) 7/8" DIA. A325 SLOTTED ROUND HEAD BOLT WITH HEX NUT AND 3/16" X 2" X 2" WASHER FOR CONNECTION OF THRIE BEAM (4 REQUIRED)





STRUCTURAL TUBING SHALL CONFORM TO THE REQUIREMENTS OF ASTM A500 GRADE B OR C WITH A CERTIFIED $f_y=50$ KSI. STRUCTURAL ANGLE SHALL CONFORM TO THE REQUIREMENTS OF ASTM A709 GRADE 50.

WORK THIS SHEET WITH "TUBULAR STEEL RAILING TYPE NY4" SHEET.




* NORMAL TO BASE PLATE

◆ ±0.5% CONSTRUCTION TOLERANCE IN SIDEWALK CROSS SLOPE. THE SIDEWALK CROSS SLOPE SHALL NOT EXCEED 2% WITHOUT PRIOR APPROVAL FROM THE ENGINEER.

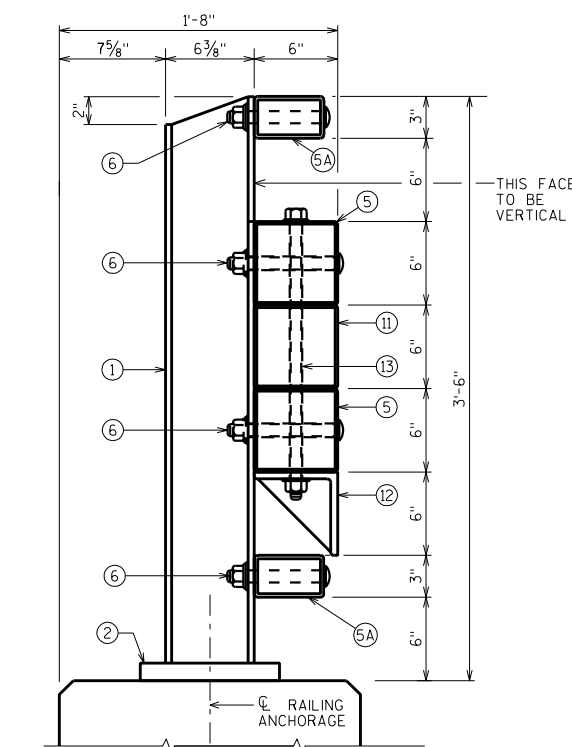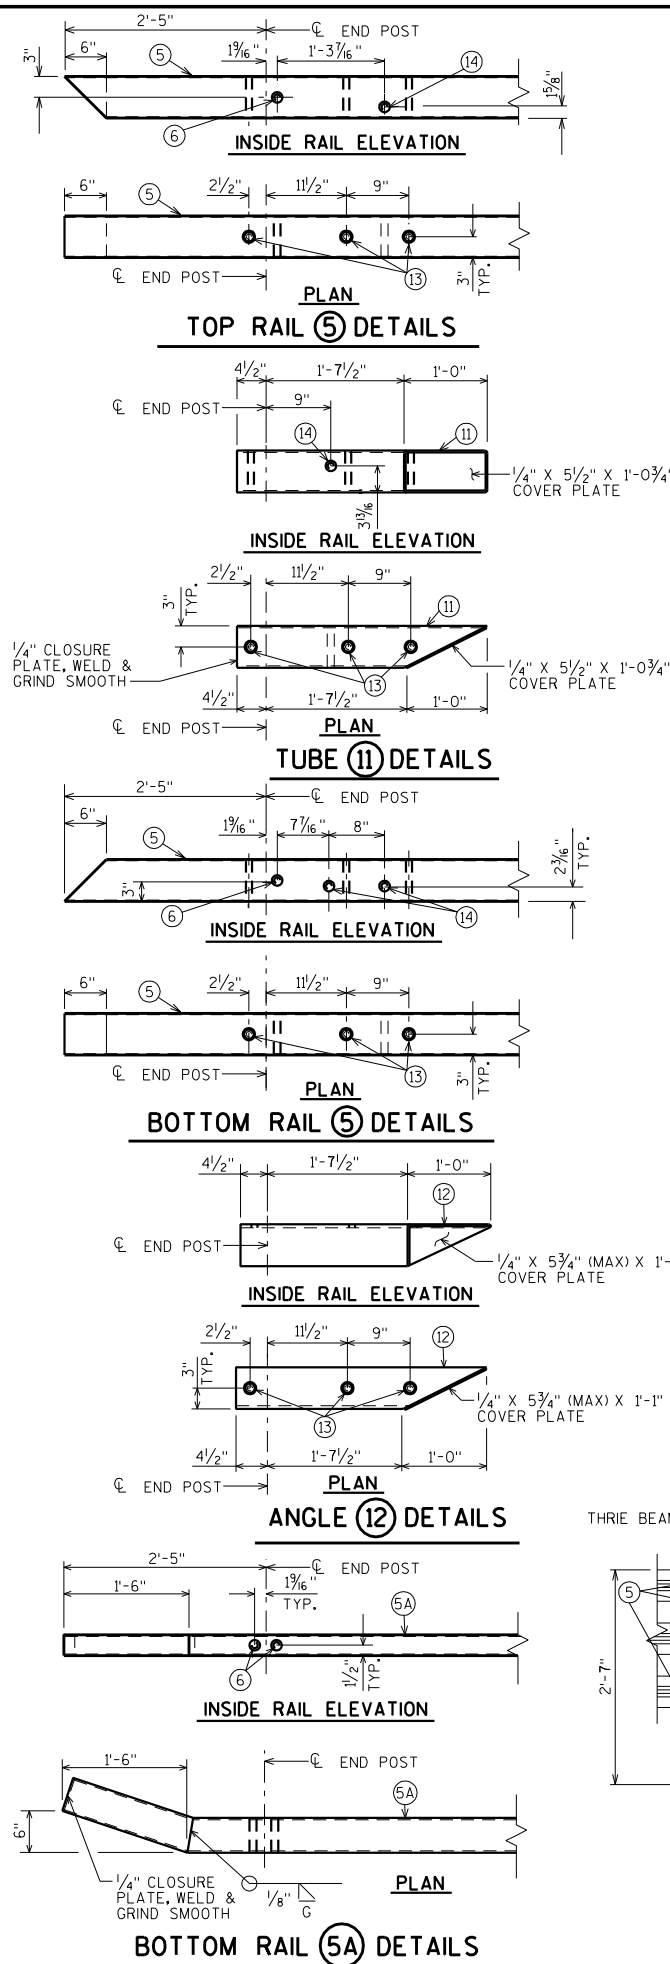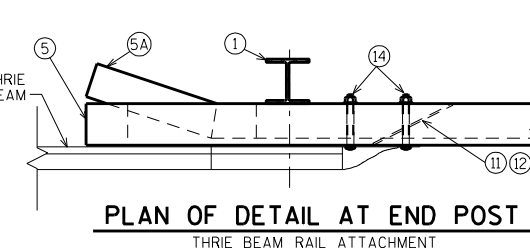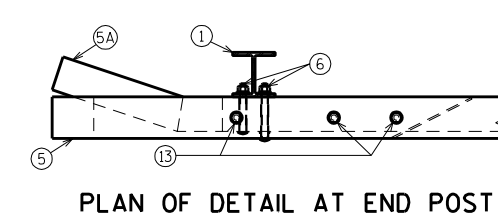


SECTION THRU RAILING END POST

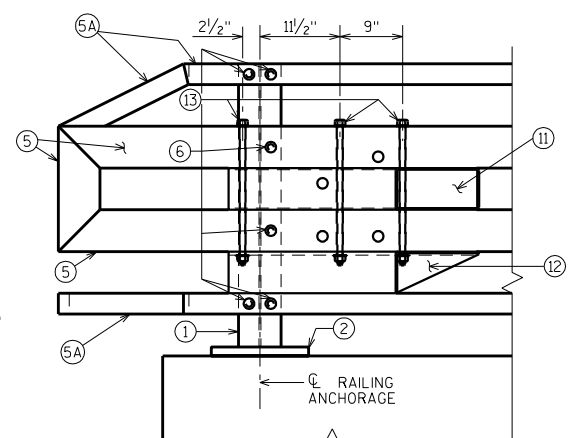

ELEVATION DETAIL AT END POST

INTERIOR ELEVATION

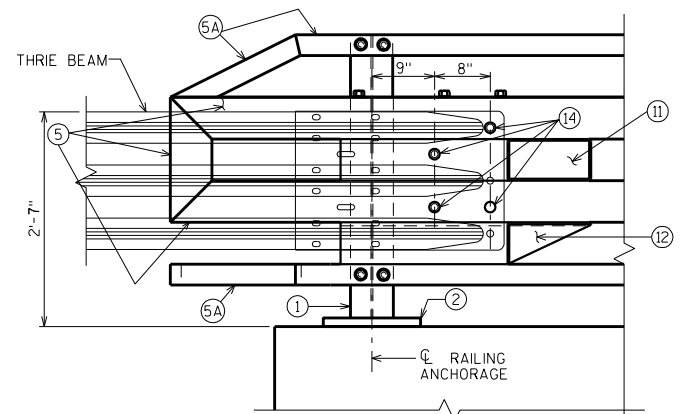


ELEVATION OF DETAIL AT END POST

THREE BEAM RAIL ATTACHMENT

\$PRJNAME\$
U:\45-0451.00 - Kewaunee Co. CTH S (Formally 45-0417.00) Structures WALL R-31-11 450451 gp wall R-

CHECKED BY: DATE:
BACK CHECKED BY: DATE:
CORRECTED BY: DATE:

8

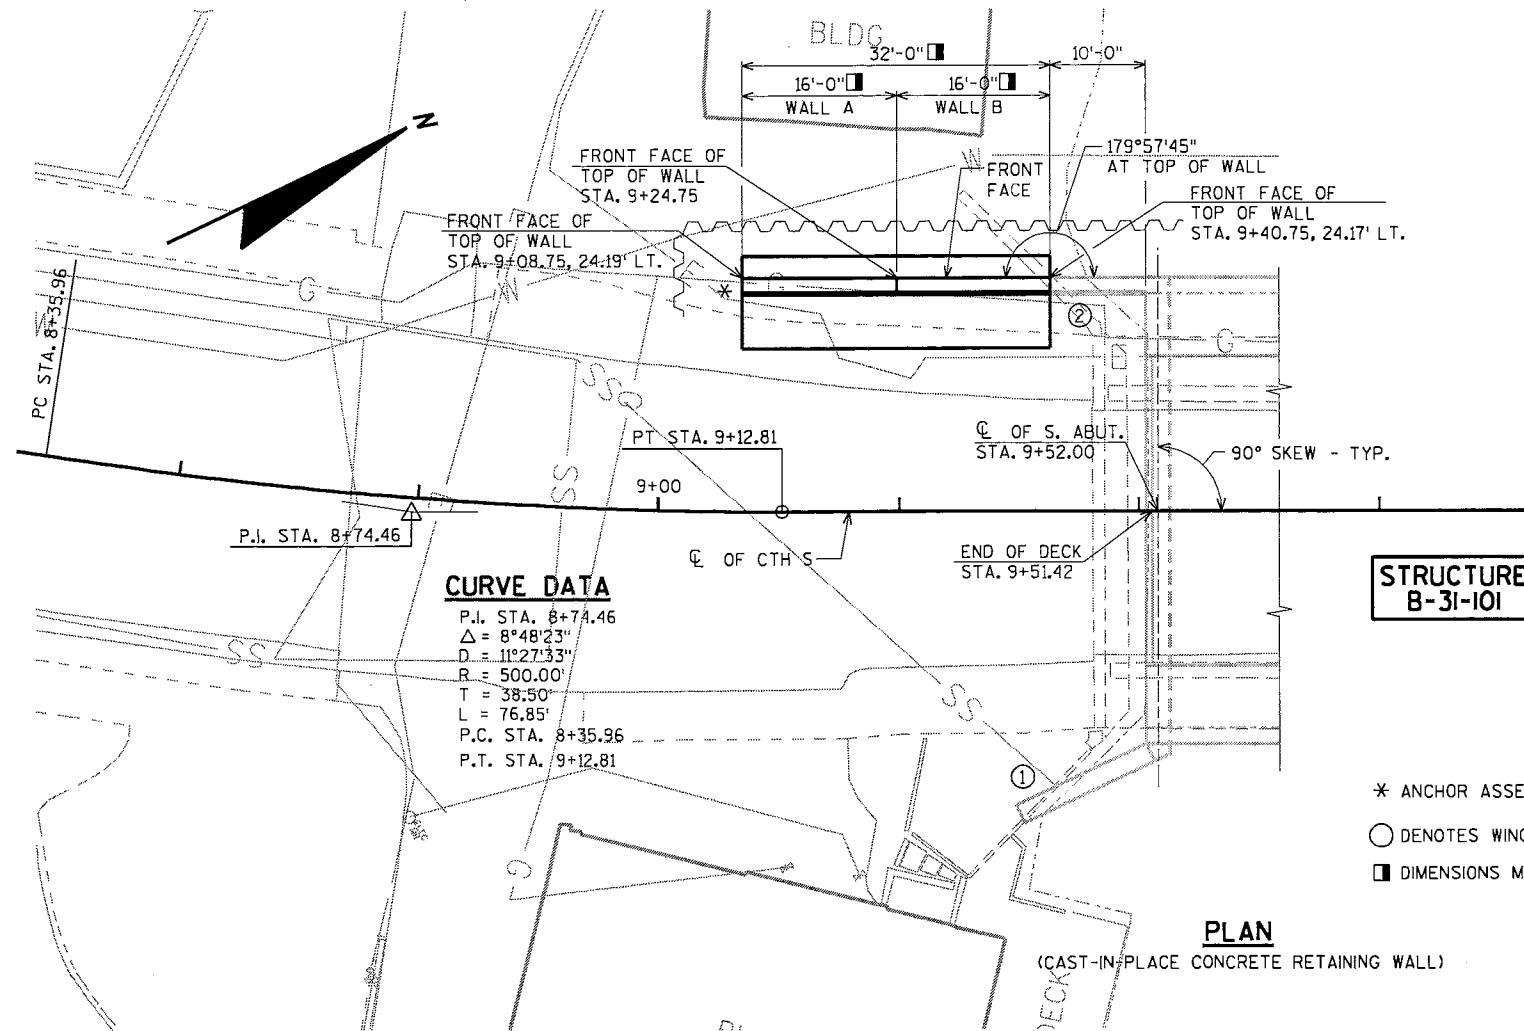

CURVE DATA


P.I. STA. 8+74.46
 $\Delta = 8^\circ 48' 23''$
 $D = 11^\circ 27' 33''$
 $R = 500.00'$
 $T = 38.50'$
 $L = 76.85'$
P.C. STA. 8+35.96
P.T. STA. 9+12.81

STRUCTURE
B-31-101

PLAN

(CAST-IN-PLACE CONCRETE RETAINING WALL)


- * ANCHOR ASSEMBLY FOR THRIE BEAM TYPE GUARDRAIL.
- DENOTES WING NUMBER.
- DIMENSIONS MEASURED ALONG FRONT FACE OF WALL.

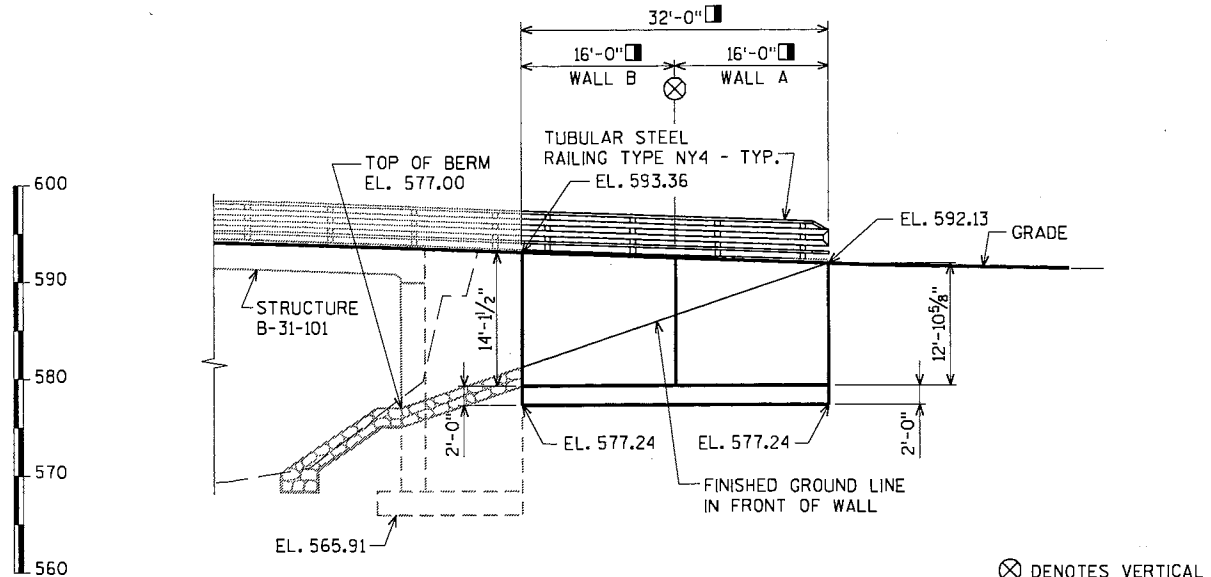

ELEVATION

(LOOKING AT FRONT FACE OF WALL)

- ⊗ DENOTES VERTICAL CONTRACTION JOINT

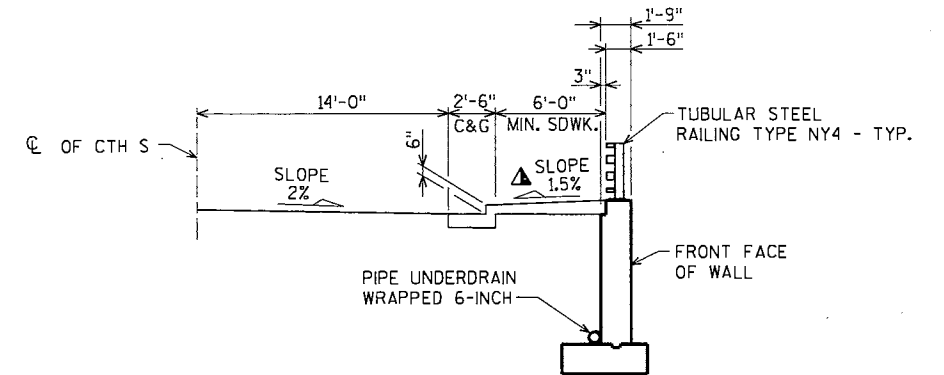

TYPICAL SECTION THRU RETAINING WALL


(LOOKING SOUTH)

- ▲ ±0.5% CONSTRUCTION TOLERANCE IN SIDEWALK CROSS SLOPE. THE SIDEWALK CROSS SLOPE SHALL NOT EXCEED 2% WITHOUT PRIOR APPROVAL FROM THE ENGINEER.

LIST OF DRAWINGS

1. GENERAL PLAN
2. TYPICAL SECTION, DESIGN DATA, AND QUANTITIES
3. RETAINING WALL
4. RETAINING WALL DETAILS AND BILL OF BARS
5. TUBULAR STEEL RAILING TYPE NY4
6. END POST DETAILS FOR TUBULAR STEEL RAILING TYPE NY4

FOR DESIGN DATA, GENERAL NOTES,
AND PROFILE GRADE LINE
SEE SHEET 2

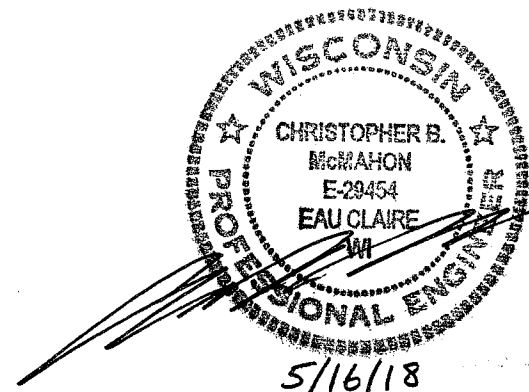

BRIDGE OFFICE CONTACT:
WILLIAM DREHER
(608)-266-8489


CONSULTANT CONTACT:
CHRIS MCMAHON
(715)-834-3161

NO.	DATE	REVISION	BY
ORIGINAL PLANS PREPARED BY			
AYRES ASSOCIATES 3433 Oakwood Hills Parkway Eau Claire, WI 54701 www.AyresAssociates.com			
STATE OF WISCONSIN DEPARTMENT OF TRANSPORTATION			
ACCEPTED <i>William C. Dreher</i> SDR 09/24/18 CHIEF STRUCTURES DESIGN ENGINEER DATE			
STRUCTURE R-31-11			
CTH S OVER AHNAPPEE RIVER			
COUNTY	KEWAUNEE	TOWN/CITY/VILLAGE	ALGOMA
DESIGN SPEC.	AASHTO LRFD BRIDGE DESIGN SPECIFICATIONS		
DESIGNED BY	JWZ	DESIGN CK'D.	AEB
DRAWN BY	CLS	PLANS CK'D.	CBM
GENERAL PLAN			SHEET 1 OF 6

\$PRNAME\$
U:\45-0451.00 - Kewaunee Co. CTH S (Formally 45-0417.00)\Structures\WALL R-31-11\450451.dgn

STATE PROJECT NUMBER

4409-12-71

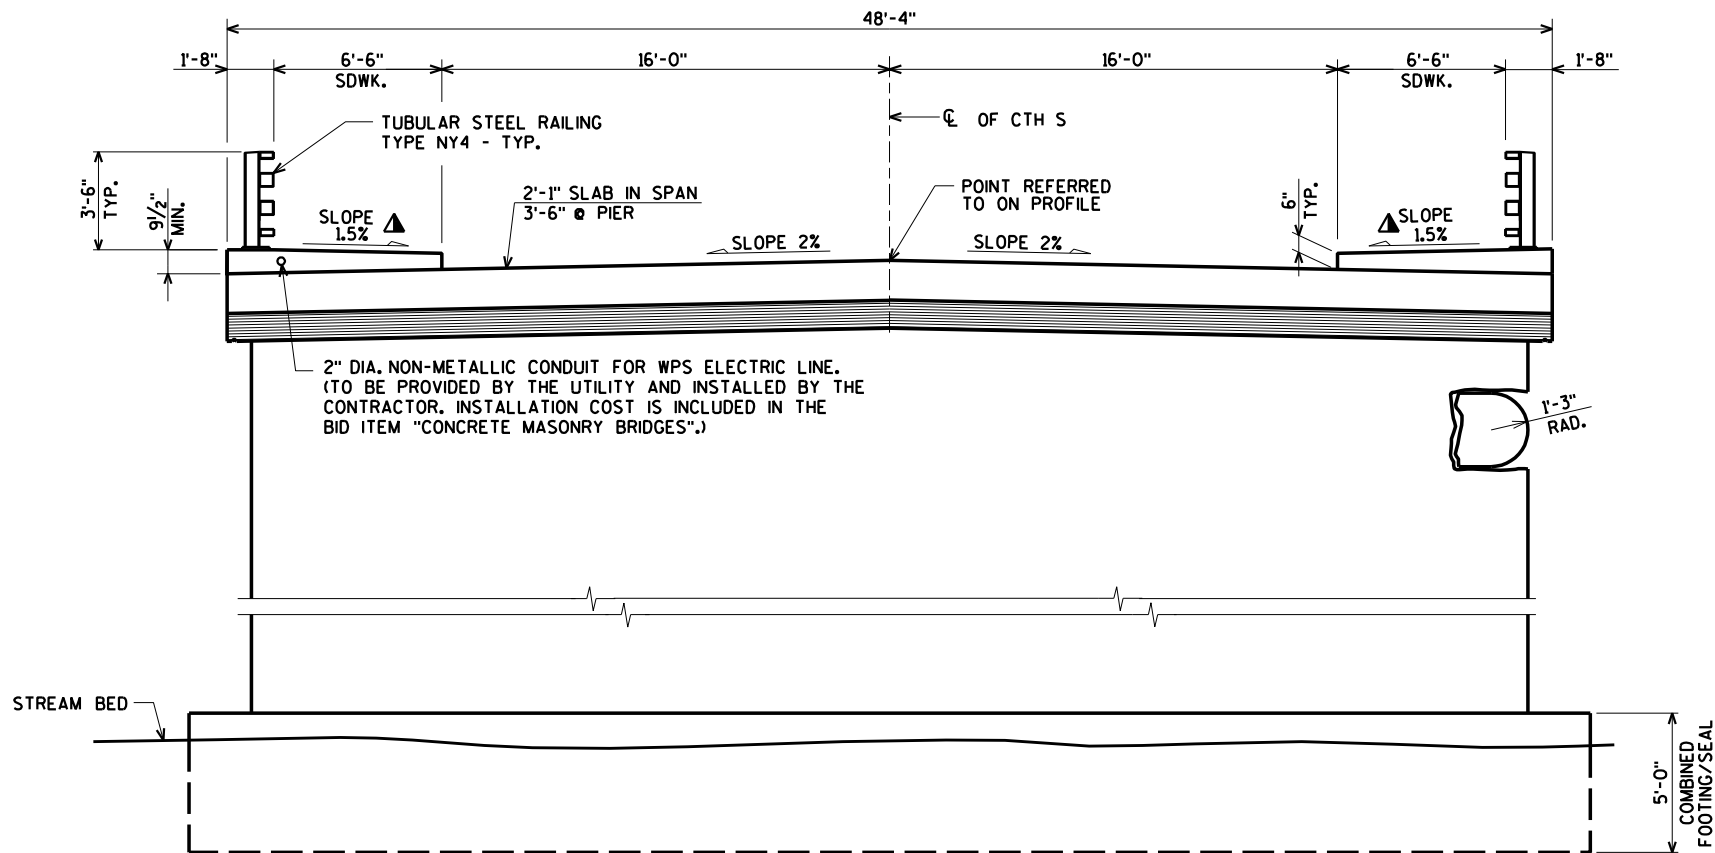


±0.5% CONSTRUCTION TOLERANCE IN SIDEWALK CROSS SLOPE. THE SIDEWALK CROSS SLOPE SHALL NOT EXCEED 2% WITHOUT PRIOR APPROVAL FROM THE ENGINEER.

TYPICAL SECTION THRU BRIDGE
(LOOKING NORTH)


TOTAL ESTIMATED QUANTITIES

BID ITEM NUMBER	BID ITEMS	UNIT	TOTAL
206.3000.01	EXCAVATION FOR STRUCTURES RETAINING WALLS R-31-11	LS	1
210.1500	BACKFILL STRUCTURE TYPE A	TON	270
502.3200	PROTECTIVE SURFACE TREATMENT	SY	10
504.0500	CONCRETE MASONRY RETAINING WALLS	CY	53
505.0400	BAR STEEL REINFORCEMENT HS STRUCTURES	LB	1,710
505.0600	BAR STEEL REINFORCEMENT HS COATED STRUCTURES	LB	3,180
511.1200	TEMPORARY SHORING R-31-11	SF	1,075
513.7084	RAILING STEEL TYPE NY4 R-31-11	LF	33
516.0500	RUBBERIZED MEMBRANE WATERPROOFING	SY	5
612.0406	PIPE UNDERDRAIN WRAPPED 6-INCH	LF	45
NON-BID ITEMS			
	FILLER	SIZE	1/2"

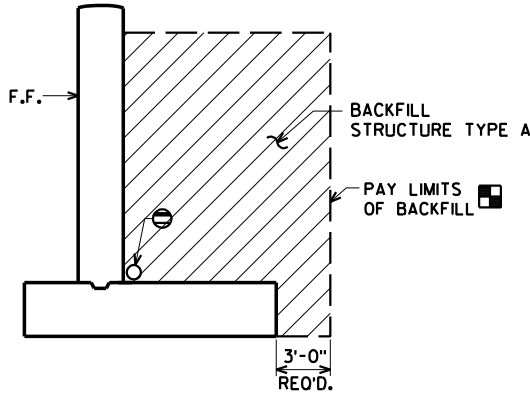

BACKFILL STRUCTURE LIMITS
AT RETAINING WALL

- BACKFILL PAY LIMITS. BACKFILL BEYOND BACKFILL PAY LIMITS SHALL BE INCIDENTAL TO EXCAVATION FOR STRUCTURES. LIMITS OF EXCAVATION SHALL BE DETERMINED BY THE CONTRACTOR.
- PIPE UNDERDRAIN WRAPPED 6-INCH. SLOPE 0.5% MIN. TO SUITABLE DRAINAGE. ATTACH RODENT SHIELD AT SOUTH END OF PIPE UNDERDRAIN AS DETAILED ON SHEET 4.

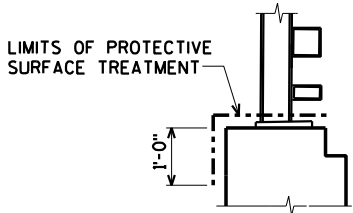

PROTECTIVE SURFACE TREATMENT DETAIL

DESIGN DATA

MATERIAL PROPERTIES:

CONCRETE MASONRY $f'_c = 3,500$ p.s.i.
HIGH STRENGTH BAR STEEL REINFORCEMENT (GRADE 60) $f_y = 60,000$ p.s.i.

FOUNDATION DATA:

RETAINING WALL WITH SPREAD FOOTING TO BE SUPPORTED ON SOUND MATERIAL WITH A MINIMUM FACTORED BEARING RESISTANCE OF 3 TONS PER SQ.FT. A GEOTECHNICAL ENGINEER WILL DETERMINE THE FACTORED BEARING RESISTANCE BY VISUAL INSPECTION PRIOR TO CONSTRUCTION OF THE RETAINING WALL FOOTING.

TRAFFIC DATA:

A.A.D.T. = 3,500 (2019)
A.A.D.T. = 3,900 (2039)
R.D.S. = 25 M.P.H.

GENERAL NOTES

DRAWINGS SHALL NOT BE SCALED.

BAR STEEL SHALL BE EMBEDDED 2 INCHES CLEAR UNLESS SHOWN OR NOTED OTHERWISE.

THE FIRST DIGIT OF A THREE DIGIT BAR NO. AND THE FIRST TWO DIGITS OF A FOUR DIGIT BAR NO. SIGNIFIES THE BAR SIZE.

AT THE BACK FACE OF THE RETAINING WALL, ALL VOLUME WHICH CANNOT BE PLACED BEFORE RETAINING WALL CONSTRUCTION AND IS NOT OCCUPIED BY THE NEW STRUCTURE SHALL BE BACKFILLED WITH BACKFILL STRUCTURE TYPE A.


PROTECTIVE SURFACE TREATMENT IS TO BE APPLIED TO THE TOP OF THE WALL AS SHOWN IN DETAIL ON THIS SHEET.

THE UPPER LIMITS OF "EXCAVATION FOR STRUCTURES RETAINING WALL R-31-II" SHALL BE THE EXISTING GROUNDLINE.

JOINT FILLER SHALL CONFORM TO THE REQUIREMENTS OF A.A.S.H.T.O. DESIGNATION M 153, TYPE I, II OR III OR A.A.S.H.T.O. DESIGNATION M 213.

BEVEL EXPOSED EDGES OF CONCRETE 1/4" UNLESS NOTED OTHERWISE.

8

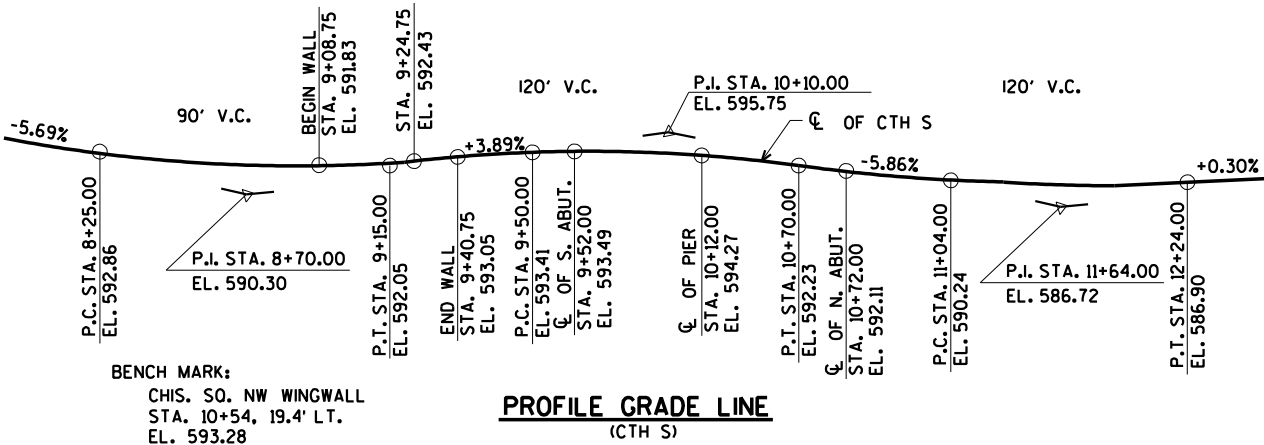

BENCH MARK:
CHIS. SO. NW WINGWALL
STA. 10+54.19.4' LT.
EL. 593.28

PROFILE GRADE LINE
(CTH S)

8


NO.	DATE	REVISION	BY
STATE OF WISCONSIN DEPARTMENT OF TRANSPORTATION			
STRUCTURE R-31-11			
DRAWN BY CLS		PLANS CK'D. CBM	
TYPICAL SECTION, DESIGN DATA, AND QUANTITIES			SHEET 2 OF 6

ORIGINAL PLANS PREPARED BY
AYRES ASSOCIATES
3433 Oakwood Hills Parkway
Eau Claire, WI 54701
www.AyresAssociates.com


\$PRNAME\$
U:\45-0451.00 - Kewaunee Co. CTH S. (Formally 45-0417.00)±Structures±WALL R-31-11±450451 wall.dwg R-31-11.dgn

STATE PROJECT NUMBER


4409-12-71

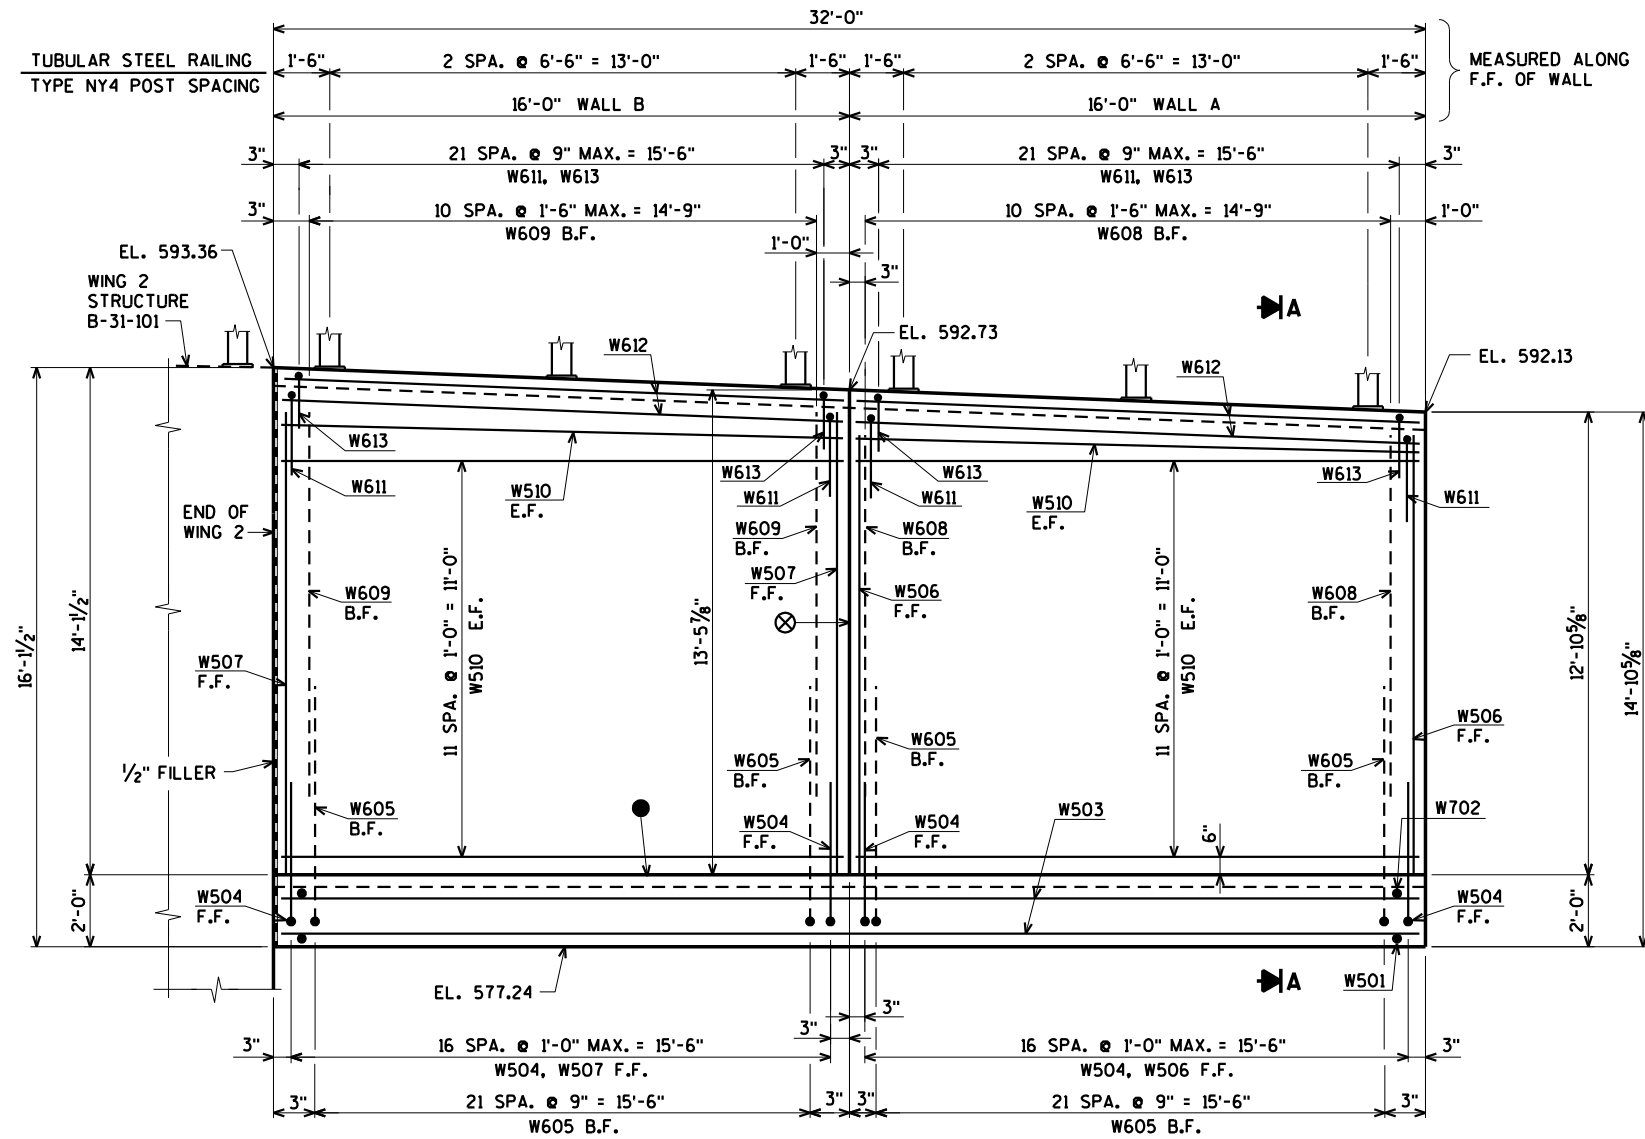

ELEVATION
(LOOKING AT FRONT FACE OF WALL)

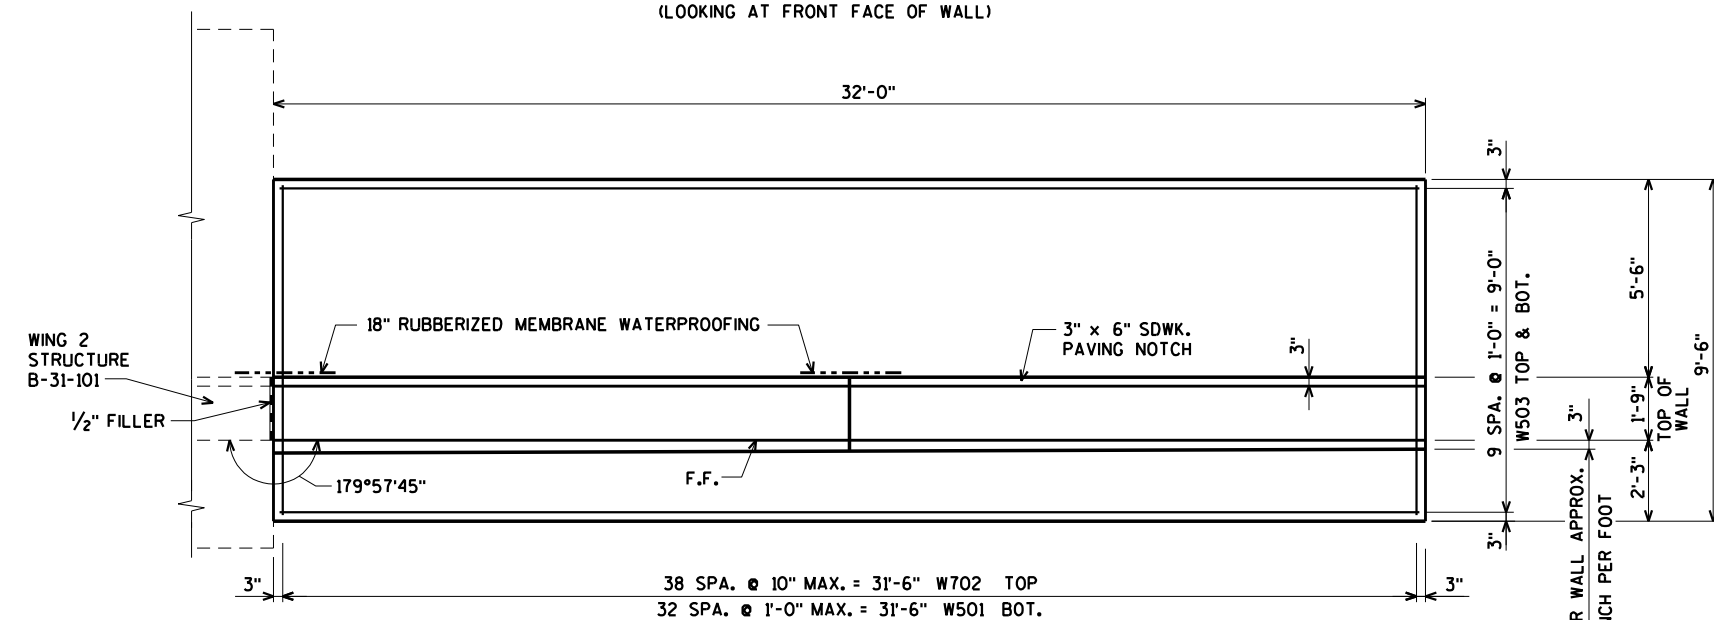

FOOTING PLAN

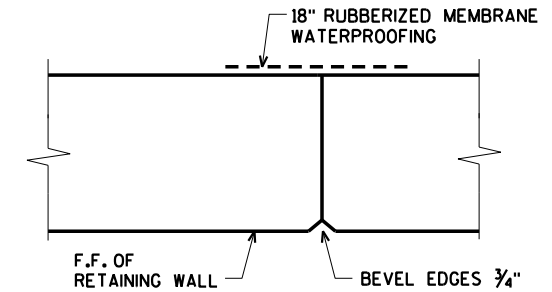

VERTICAL CONTRACTION JOINT DETAIL
DO NOT RUN ANY BAR STEEL THRU JOINT

⊗ VERTICAL CONTRACTION JOINT REQUIRED. SEE DETAIL.

● CONST. JOINT FORMED BY A SURFACED BEVELED 2" x 6"

FOR SECTION A SEE SHEET 4.

B.F. DENOTES BACK FACE.

F.F. DENOTES FRONT FACE.

E.F. DENOTES EACH FACE.

NO.	DATE	REVISION	BY
STATE OF WISCONSIN DEPARTMENT OF TRANSPORTATION			
STRUCTURE R-31-11			
DRAWN BY		CLS	PLANS CK'D. CBM
RETAINING WALL			SHEET 3 OF 6

ORIGINAL PLANS PREPARED BY
AYRES ASSOCIATES
3433 Oakwood Hills Parkway
Eau Claire, WI 54701
www.AyresAssociates.com

BAR. NO.	COATED BAR	NO. REQ'D.	LENGTH	BENT BAR	BUNDLED	BAR SERIES	3,180" COATED 1,710" UNCOATED
							LOCATION
W501		33	9-2				RETAINING WALL FOOTING BOT.
W702		39	9-2				RETAINING WALL FOOTING TOP
W503		20	31-8				RETAINING WALL FOOTING TOP & BOT.
W504	X	34	5-0	X			RETAINING WALL DOWELS F.F.
W605	X	44	7-10	X			RETAINING WALL DOWELS B.F.
W506	X	17	12-9			⊗	RETAINING WALL VERT. WALL A F.F.
W507	X	17	13-5			⊗	RETAINING WALL VERT. WALL B F.F.
W608	X	11	10-3			⊗	RETAINING WALL VERT. WALL A B.F.
W609	X	11	10-11			⊗	RETAINING WALL VERT. WALL B B.F.
W510	X	52	15-8				RETAINING WALL HORIZ. E.F.
W611	X	44	5-1	X			RETAINING WALL VERT. TOP
W612	X	8	15-8				RETAINING WALL HORIZ. TOP
W613	X	44	4-6	X			RETAINING WALL VERT. TOP

BENDING DIMENSIONS ARE OUT TO OUT OF BARS.

BAR MARK	NO REQ'D.	LENGTH
W506	1 SERIES OF 17	12'-6" TO 13'-0"
W507	1 SERIES OF 17	13'-1" TO 13'-9"
W608	1 SERIES OF 11	10'-0" TO 10'-6"
W609	1 SERIES OF 11	10'-7" TO 11'-3"

6" NOMINAL

*

G

G

$\frac{3}{8}$ " MAX.

SECTION G-G

$1\frac{1}{2}$ "

THE RODENT SHIELD SHALL BE A PVC GRATE SIMILAR TO THIS DETAIL. THE GRATE IS COMMERCIALY AVAILABLE AS A FLOOR STRAINER, A PIPE COUPLING IS REQUIRED FOR THE ATTACHMENT OF THIS SHIELD TO THE EXPOSED END OF THE PIPE UNDERDRAIN. THE SHIELD SHALL BE FASTENED TO THE PIPE COUPLING WITH TWO OR MORE NO. 10 x 1-INCH STAINLESS STEEL SHEET METAL SCREWS.

RODENT SHIELD DETAIL

⊖ PIPE UNDERDRAIN WRAPPED 6-INCH. SLOPE 0.5% MIN. TO SUITABLE DRAINAGE. ATTACH RODENT SHIELD AT SOUTH END OF PIPE UNDERDRAIN AS DETAILED ON THIS SHEET.

E.F. DENOTES EACH FACE.

FOOTING TO BE PLACED ON SOUND MATERIAL
WITH A REQUIRED FACTORED BEARING RESISTANCE
OF 3 TONS PER SQUARE FT.

ORIGINAL PLANS PREPARED BY
AYRES
 ASSOCIATES
 3433 Oakwood Hills Parkway
 Eau Claire, WI 54701
www.AyresAssociates.com

NO.	DATE	REVISION	BY
STATE OF WISCONSIN DEPARTMENT OF TRANSPORTATION			
STRUCTURE R-31-11			
DRAWN BY		CLS	PLANS CK'D. CBR
RETAINING WALL DETAILS AND BILL OF BARS		SHEET 4 OF	

\$PRNAME\$
U:\45-045100 - Kewaunee Co. CTH S (Formally 45-0417.00) Structures\WALL R-31-11\450451 NY4 RAIL wall.DGN

STATE PROJECT NUMBER

4409-12-71

LEGEND

- ① W6 X 25 WITH $\frac{1}{8}$ " X $\frac{1}{8}$ " HORIZONTAL SLOTTED HOLES ON EACH SIDE OF POST FOR BOLT NO. 6 AT TOP TWO RAILS. USE 1" DIA. HOLES FOR BOLT NO. 6 AT BOTTOM NO. 5A & FOR BOLT NO. 6A AT NO. 7. CUT BOTTOM OF POST TO MATCH CROSS SLOPE OF SIDEWALK. PLACE POST VERTICAL. PLACE POSTS NORMAL TO GRADE LINE.
 - ② PLATE $\frac{1}{4}$ " X 10" X 1'-2" WITH $\frac{1}{8}$ " X $\frac{1}{8}$ " SLOTTED HOLES FOR ANCHOR BOLTS NO. 3. WELD TO NO. 1 AS SHOWN. SLOTS PARALLEL TO SHORT SIDE OF PLATE.
 - ③ ASTM A449 - 1" DIA. ANCHOR BOLTS WITH HEAVY HEX NUT AND 2" O.D. HARDENED WASHER (ALL GALVANIZED). 4 REQUIRED PER POST. THREAD 3" AND PLACE NORMAL TO PLATE NO. 2. CHAMFER TOP OF BOLTS BEFORE THREADING. USE $\frac{11}{16}$ " LONG BOLT FOR CONCRETE DECKS. ON CONCRETE SLAB SUPERSTRUCTURES, USE 1'-3" LONG BOLT FOR SLAB THICKNESS ≥ 16 " AND $\frac{11}{16}$ " LONG FOR THICKNESS ≤ 16 ". USE 1'-9" LONG IN ABUTMENT WINGS. (AN EQUIVALENT THREADED ROD WITH HEAVY HEX NUTS AND HARDENED WASHERS MAY BE SUBSTITUTED FOR ANCHOR BOLTS IN WINGS IF REQUIRED FOR CONSTRUCTABILITY.)
 - ④ $\frac{3}{8}$ " X 10" X 1'-2" ANCHOR PLATE (GALVANIZED) WITH $\frac{1}{8}$ " DIA. HOLES FOR ANCHOR BOLTS NO. 3.
 - ⑤ TS 6 X 6 X $\frac{3}{8}$ " STRUCTURAL TUBING. USE 1" DIA. HOLES FOR BOLT NO. 6 (FRONT & BACK) & $\frac{7}{8}$ " DIA. HOLES FOR BOLT NO. 6A (TOP & BOTTOM).
 - ⑤A TS 5 X 3 X $\frac{1}{4}$ " STRUCTURAL TUBING. USE 1" DIA. HOLES FOR BOLT NO. 6 IN TOP RAIL (FRONT & BACK). USE $\frac{1}{8}$ " X $\frac{1}{8}$ " HORIZONTAL SLOTTED HOLES FOR BOLT NO. 6 IN BOTTOM RAIL (FRONT & BACK) AND A 2" O.D. WASHER UNDER BOLT HEAD.
 - ⑥ $\frac{7}{8}$ " DIA. A325 SLOTTED ROUND HEAD BOLT WITH HEX NUT, $\frac{3}{8}$ " X $\frac{1}{4}$ " X $\frac{1}{4}$ " WASHER, AND SPRING LOCK WASHER (2 REQUIRED AT RAIL TO POST LOCATIONS SHOWN).
 - ⑥A $\frac{7}{8}$ " DIA. A325 BOLT WITH HEX NUT AND SPRING LOCK WASHER (1 REQUIRED AT RAIL TO ANGLE AND 2 REQUIRED AT ANGLE TO POST LOCATIONS SHOWN WITH $\frac{3}{8}$ " X $\frac{1}{4}$ " X $\frac{1}{4}$ " WASHER).
 - ⑦ L 5 X 5 X $\frac{5}{8}$ " STRUCTURAL ANGLE. ATTACH TO NO. 1 AND NO. 5 AS SHOWN.
 - ⑧ TS 5 X 5 X $\frac{3}{8}$ " X 2'-4" LONG SPLICE TUBE. 1 PER RAIL. USED IN NO. 5.
 - ⑧A $\frac{1}{4}$ " X 2' X $\frac{3}{8}$ " X 2'-4" LONG SPLICE BAR. 1 PER RAIL. USED IN NO. 5A.
 - ⑨ $\frac{3}{4}$ " DIA. A325 FULLY THREADED BOLTS, $\frac{7}{2}$ " LONG, WITH 2 WASHERS AND HEAVY HEX NUT ON EACH BOLT. NUT TO BE FINGER TIGHT. (4 REQUIRED PER SPLICE). USE 1" X 4" SLOTTED HOLES IN TOP AND BOTTOM OF NO. 5.
 - ⑨A $\frac{3}{4}$ " DIA. A325 FULLY THREADED BOLTS, $\frac{4}{2}$ " LONG, WITH 2 WASHERS AND HEAVY HEX NUT ON EACH BOLT. NUT TO BE FINGER TIGHT. (4 REQUIRED PER SPLICE). USE 1" X 4" SLOTTED HOLES IN TOP AND BOTTOM OF NO. 5A.
 - ⑩ SPLICE SLEEVE FABRICATED FROM $\frac{1}{4}$ " PLATE. PROVIDE "SLIDING FIT".
- ▣ ROADWAY OPENING OR $\frac{2}{4}$ " MIN. FOR STRIP SEAL EXP. JOINT & $\frac{1}{2}$ " OPENING FOR AT ABUTMENT. $\frac{1}{2}$ " AT FIXED JOINTS. SPLICES ARE REQUIRED IN ANY RAILING SPAN BETWEEN POSTS THAT CONTAINS A SUPERSTRUCTURE EXPANSION JOINT.
- ▲ PROTRUSIONS CAUSED BY WELDING OR GALVANIZING ARE NOT PERMITTED ON THE ADJOINING SURFACES OF THE RAILS, SPLICE TUBES AND FILL PLATES.

NOTES

BID ITEM SHALL BE "RAILING STEEL TYPE NY4 R-31-11", WHICH INCLUDES ALL ITEMS SHOWN.

RAILING SHALL BE CONTINUOUS OVER A MINIMUM OF THREE (3) POSTS WITHOUT SPLICES WHERE POSSIBLE.

POST BASE PLATES SHALL BE FLAT WITH ALL SURFACES SMOOTH AND FREE FROM WARP AND ALL EDGES SMOOTH, STRAIGHT, AND VERTICAL. ALL PLATE CUTS SHALL BE MACHINE OR MACHINE FLAME CUT.

ALL MATERIAL SHALL BE GALVANIZED AFTER FABRICATION. PRIOR TO GALVANIZING, ALL STEEL RAILING POSTS, ANGLES, SPLICE TUBES, SPLICE BARS AND STEEL TUBING SHALL BE GIVEN A NO. 6 BLAST CLEANING PER SSPC SPECIFICATIONS.










RAIL POST, BASE PLATES, SPLICE BAR, ANGLES AND SPLICE PLATES SHALL CONFORM TO THE REQUIREMENTS OF ASTM A709 GRADE 50. STRUCTURAL TUBING SHALL CONFORM TO THE REQUIREMENTS OF ASTM A500 GRADE B OR C WITH A CERTIFIED $f_y = 50$ KSI. ANCHOR PLATES & SHIMS SHALL CONFORM TO THE REQUIREMENTS OF ASTM A709 GRADE 36.

THE NUT SECURING THE POST BASE PLATE TO THE CONCRETE SHALL BE TIGHTENED TO A SNUG FIT AND GIVEN AN ADDITIONAL $\frac{1}{8}$ TURN.

FILL BOLT SLOT OPENINGS IN POST SHIMS AND PLATE NO. 2 WITH NON-STAINING GRAY NON-BITUMINOUS JOINT SEALER. CAULK AROUND PERIMETER OF NO. 2 WITH NON-STAINING GRAY NON-BITUMINOUS JOINT SEALER.

STEEL SHIMS SHALL BE PROVIDED & USED UNDER PLATE NO. 2 WHERE REQUIRED FOR ALIGNMENT, AND SHALL BE GALVANIZED.

WORK THIS SHEET WITH "END POST DETAILS FOR TUBULAR STEEL RAILING TYPE NY4" SHEET.

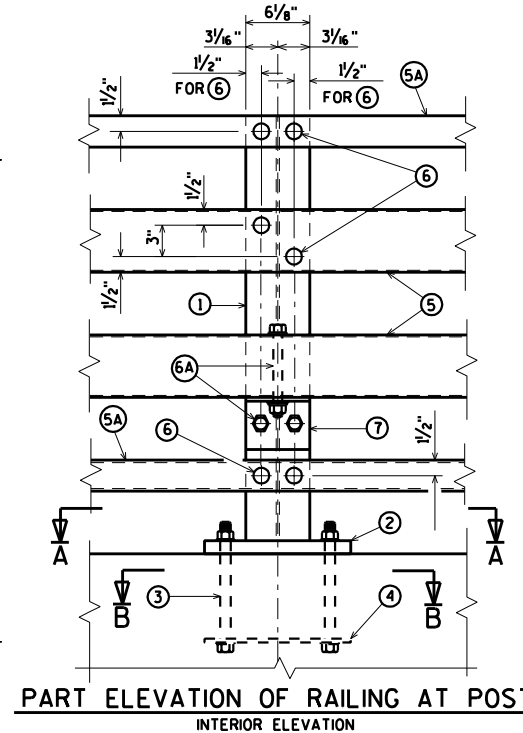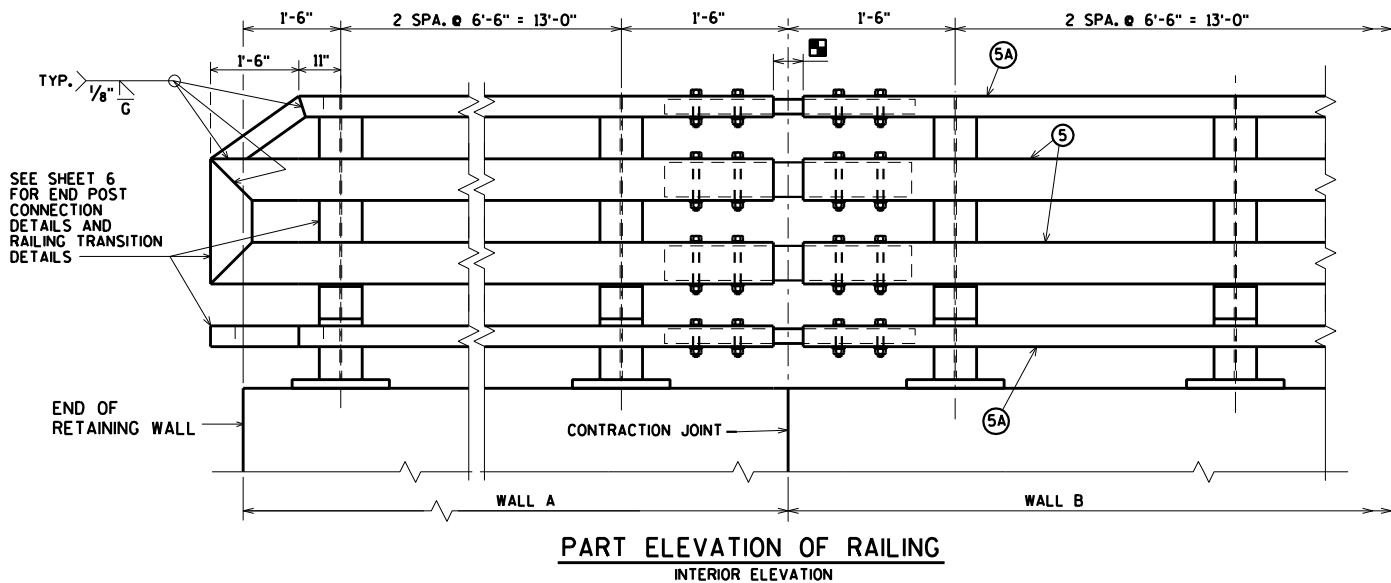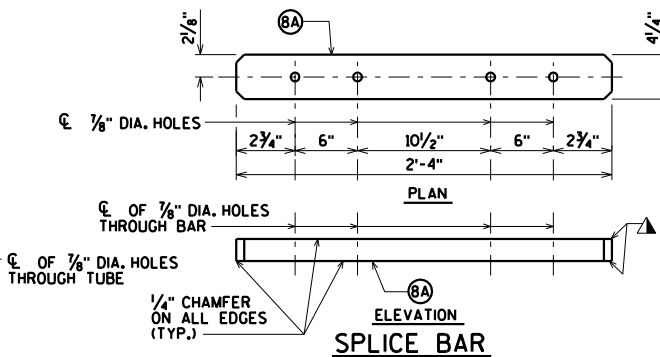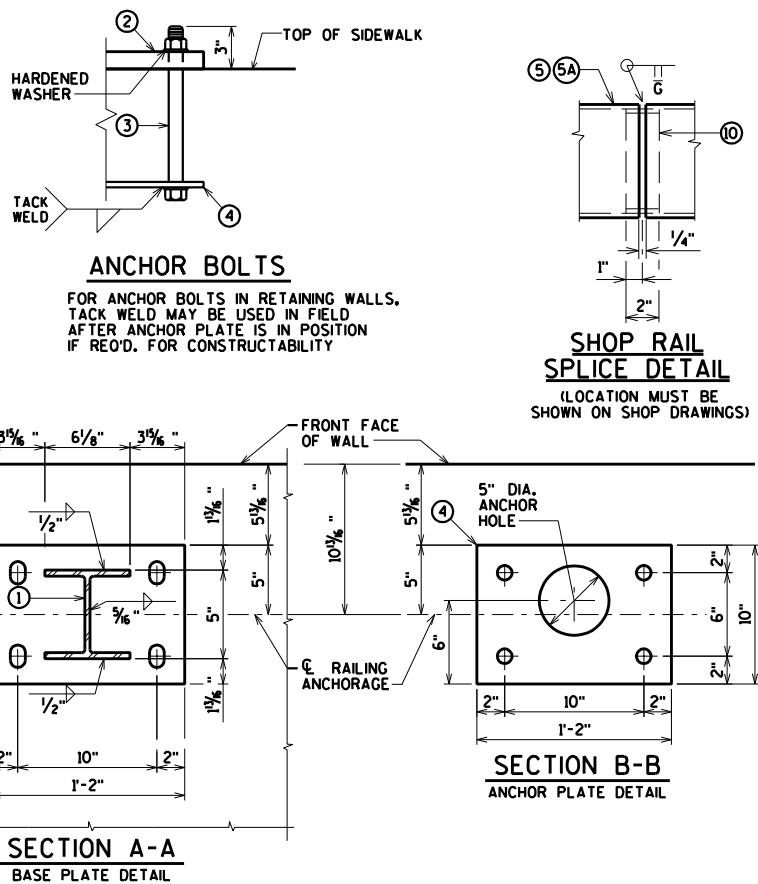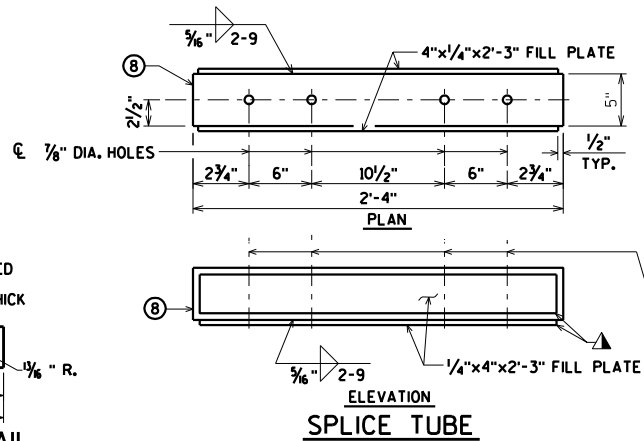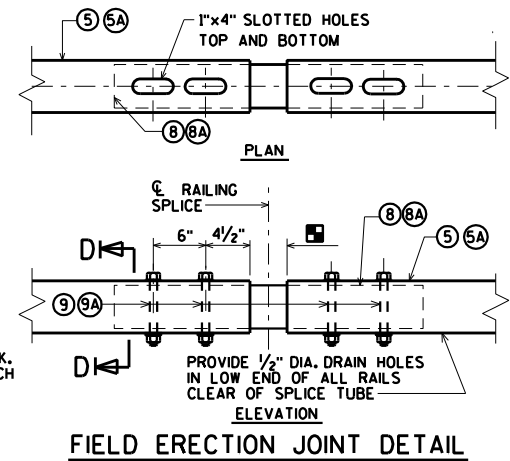
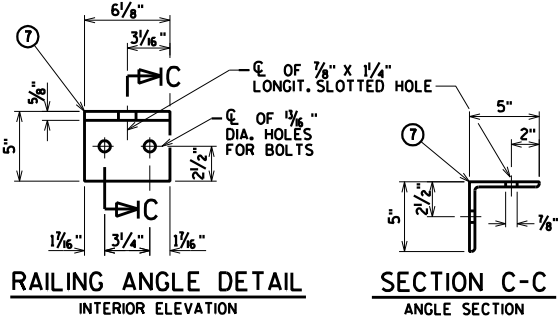
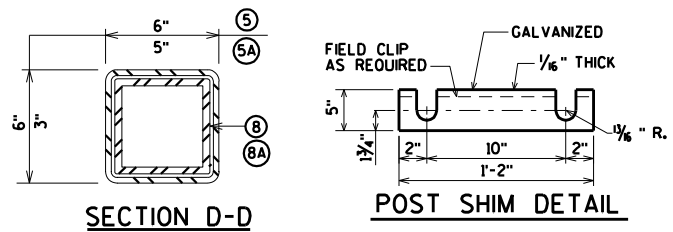
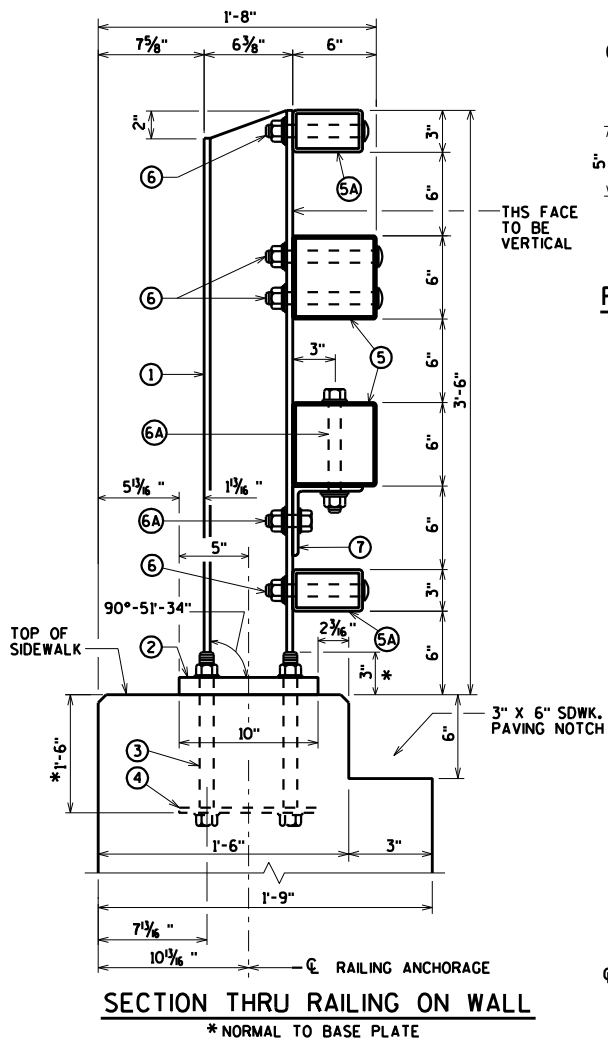


ORIGINAL PLANS PREPARED BY
AYRES ASSOCIATES
3433 Oakwood Hills Parkway
Eau Claire, WI 54701
www.AyresAssociates.com

NO.	DATE	REVISION	BY
STRUCTURE R-31-11			
DRAWN BY		CLS	PLANS CK'D. CBM
TUBULAR STEEL RAILING TYPE NY4			SHEET 5 OF 6

\$PRNAME\$
U:\45-0451.00 - Kewaunee Co. CTH S. (Formally 45-0417.00) Structures\WALL R-31-11\450451 NY4 RAIL wall.DGN

8

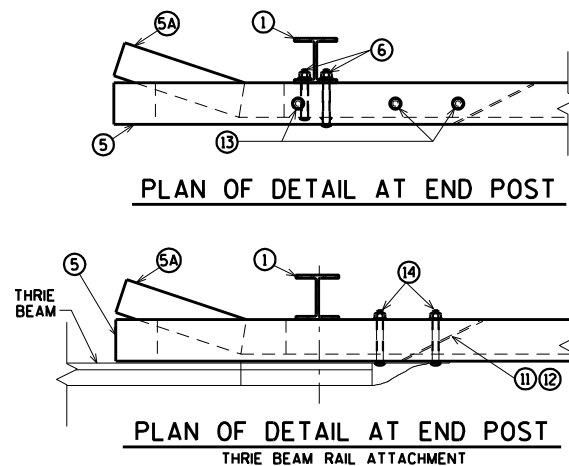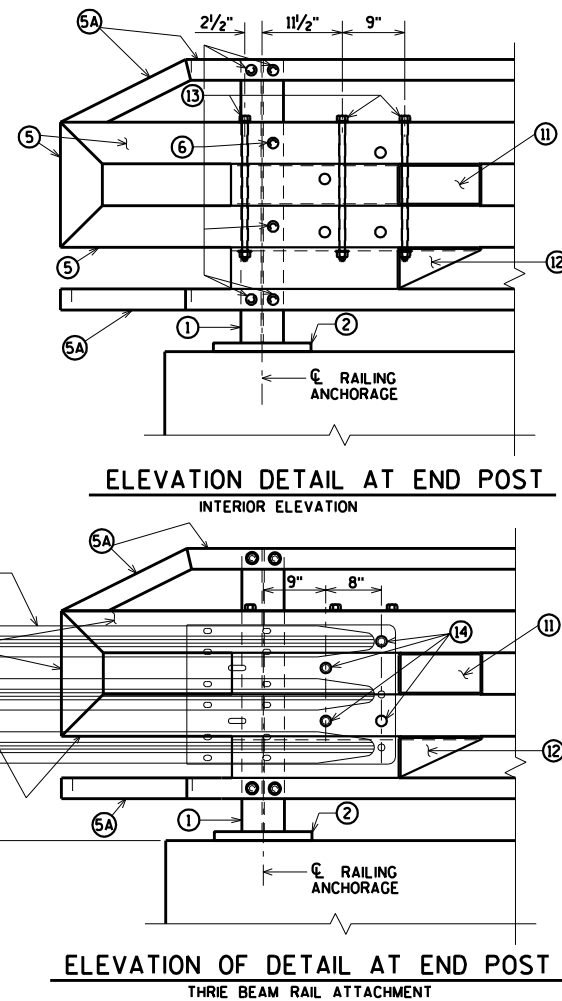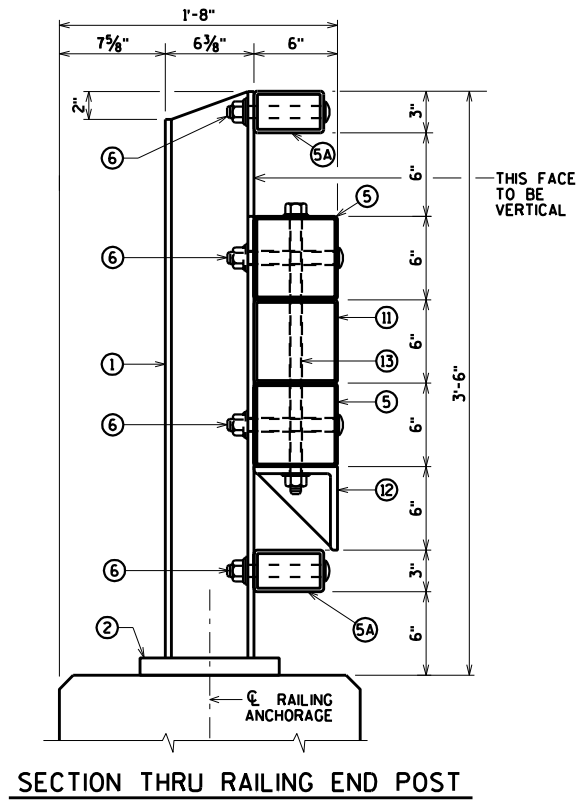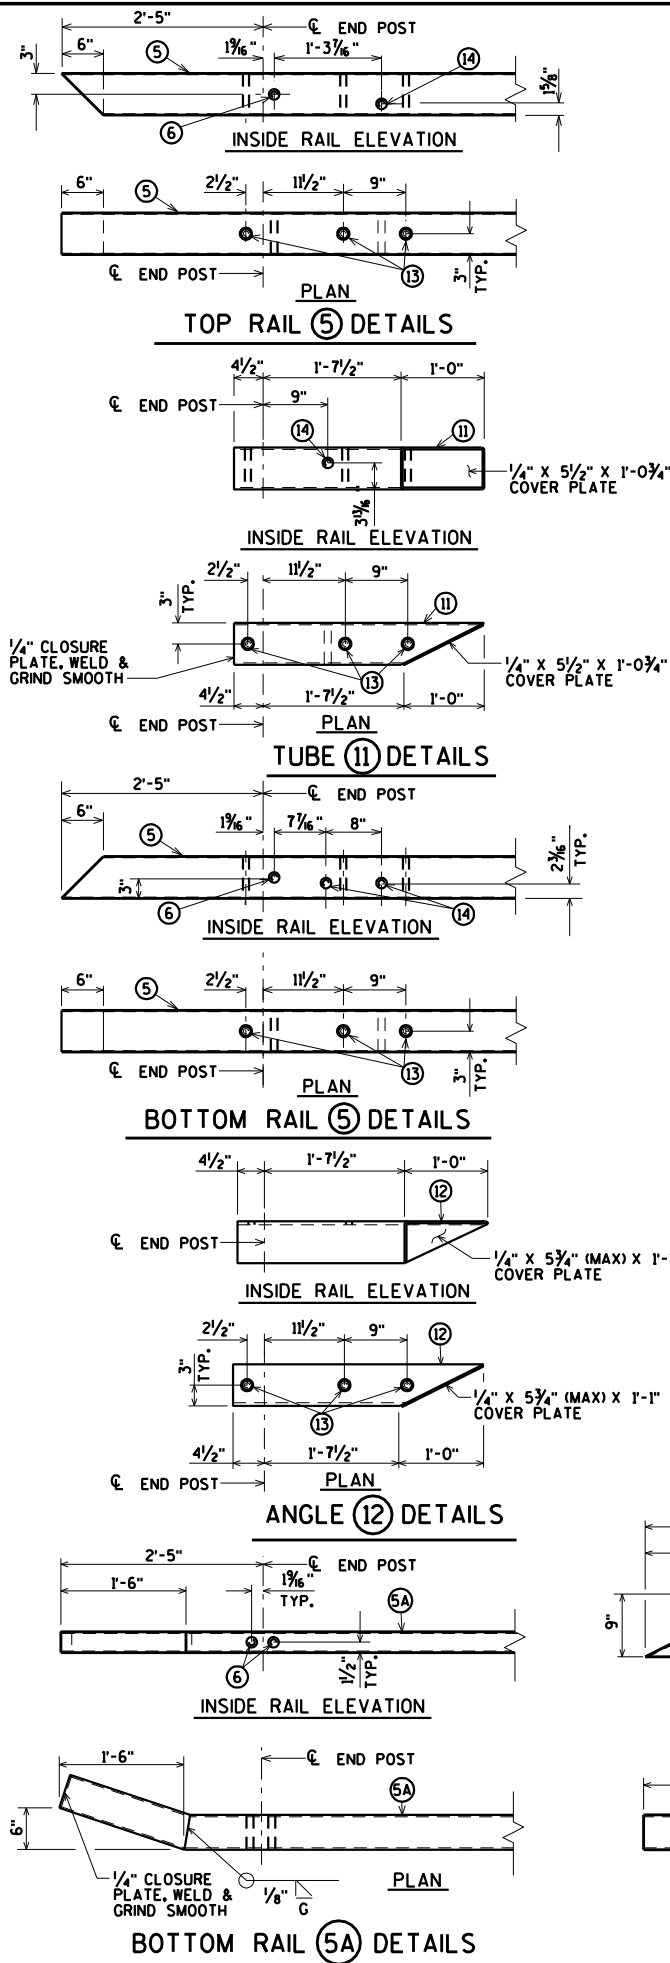

STATE PROJECT NUMBER

4409-12-71

LEGEND

- W6 X 25 WITH 1/8" X 1 1/2" HORIZONTAL SLOTTED HOLES ON SIDE OF POST FOR BOLT NO. 6 AT NO. 5 & AT TOP RAIL NO. 5A. USE 1" DIA. HOLE FOR BOLT NO. 6 AT NO. 5A BOTTOM RAIL. CUT BOTTOM OF POST TO MATCH CROSS SLOPE OF SIDEWALK. PLACE POST VERTICAL. PLACE POSTS NORMAL TO GRADE LINE.
- PLATE 1/4" X 10" X 1/2". SEE SHEET "TUBULAR STEEL RAILING NY4" FOR MORE INFORMATION.
- TS 6 X 6 X 3/8" STRUCTURAL TUBING. USE 7/8" DIA. HOLES IN TOP AND BOTTOM OF RAILS FOR BOLT NO. 13 AS SHOWN IN PLAN DETAILS. USE 1" DIA. HOLES IN FRONT AND BACK OF RAILS FOR BOLTS NO. 6 & NO. 14 AS SHOWN IN ELEVATION DETAILS.
- TS 5 X 3 X 1/4" STRUCTURAL TUBING. USE 1" DIA. HOLES FOR BOLT NO. 6 IN TOP RAIL (FRONT & BACK). USE 1/8" X 1 1/2" HORIZONTAL SLOTTED HOLES FOR BOLT NO. 6 IN BOTTOM RAIL (FRONT & BACK) AND A 2" O.D. WASHER UNDER BOLT HEAD.
- 3/4" DIA. A325 SLOTTED ROUND HEAD BOLT WITH HEX NUT, 3/8" X 1 1/4" X 1 1/4" WASHER, AND SPRING LOCK WASHER (1 REQUIRED AT RAIL NO. 5 TO POST NO. 1 CONNECTION LOCATIONS SHOWN, 2 REQUIRED AT RAIL NO. 5A TO POST NO. 1 CONNECTION LOCATIONS SHOWN).
- TS 6 X 6 X 3/8" STRUCTURAL TUBING. USE 1" DIA. HOLES IN FRONT AND BACK FOR BOLT NO. 14 & 7/8" DIA. HOLES IN TOP & BOTTOM FOR BOLT NO. 13.
- L 6 X 6 X 1/2" STRUCTURAL ANGLE. USE 7/8" DIA. HOLES IN TOP FLANGE FOR BOLT NO. 13.
- 3/4" DIA. A325 FULLY THREADED BOLTS, 2 WASHERS AND A HEAVY HEX NUT, ON EACH BOLT. NUT TO BE FINGER TIGHT. 3 BOLTS AT EACH END POST.
- 7/8" DIA. A325 SLOTTED ROUND HEAD BOLT WITH HEX NUT AND 3/8" X 2" X 2" WASHER FOR CONNECTION OF THRIE BEAM (4 REQUIRED)

NOTES

STRUCTURAL TUBING SHALL CONFORM TO THE REQUIREMENTS OF ASTM A500 GRADE B OR C WITH A CERTIFIED $f_y = 50$ KSI. STRUCTURAL ANGLE SHALL CONFORM TO THE REQUIREMENTS OF ASTM A709 GRADE 50.

WORK THIS SHEET WITH "TUBULAR STEEL RAILING TYPE NY4" SHEET.

8

NO.	DATE	REVISION	BY
STRUCTURE R-31-11			
DRAWN BY		CLS	PLANS CK'D. CBM
END POST DETAILS FOR TUBULAR STEEL RAILING TYPE NY4			SHEET 6 OF 6


ORIGINAL PLANS PREPARED BY
AYRES ASSOCIATES
3433 Oakwood Hills Parkway
Eau Claire, WI 54701
www.AyresAssociates.com

EARTHWORK - CTH S



STATION	AREA (SF)			Incremental Vol (CY) (Unadjusted)			Cumulative Vol (CY)		Mass Ordinate
	Cut	Salvaged/Unusable Pavement Material	Fill	Cut	Salvaged/Unusable Pavement Material	Fill	Cut 1.00	Expanded Fill 1.30	
	Note 1	Note 2	Note 3	Note 1	Note 2	Note 3	Note 1	Note 8	
8+20	80	43	0	0	0	0	0	0	0
8+25	80	43	0	15	8	0	15	0	7
8+50	72	42	0	70	39	0	85	0	38
8+75	65	42	3	63	39	1	149	2	61
9+00	55	36	3	56	36	3	204	5	76
9+25	76	34	6	61	32	4	265	11	99
9+42	67	32	14	45	21	6	310	19	115
B-31-0101									115
10+73	68	21	24	0	102	0	310	19	13
11+00	74	25	2	71	23	13	381	36	45
11+25	77	29	0	70	25	1	451	37	88
11+50	82	29	0	74	27	0	524	37	135
11+75	82	29	0	76	27	0	600	37	184
12+00	69	29	1	70	27	0	670	38	227
12+25	73	29	3	66	27	2	736	40	263
12+50	0	0	18	34	13	10	770	53	271
12+55	2	0	3	0	0	2	770	55	268


77044643


Notes:	
1 - Cut	Cut includes existing pavement and base material
2 - Salvaged/Unusable Pavement Material	This does not show up in cross sections
3 - Fill	Unadjusted Fill (Does not include Unusable Pavement Material)
8 - Mass Ordinate	Cut - Unusable Pavment Material - (Fill * Fill Factor)

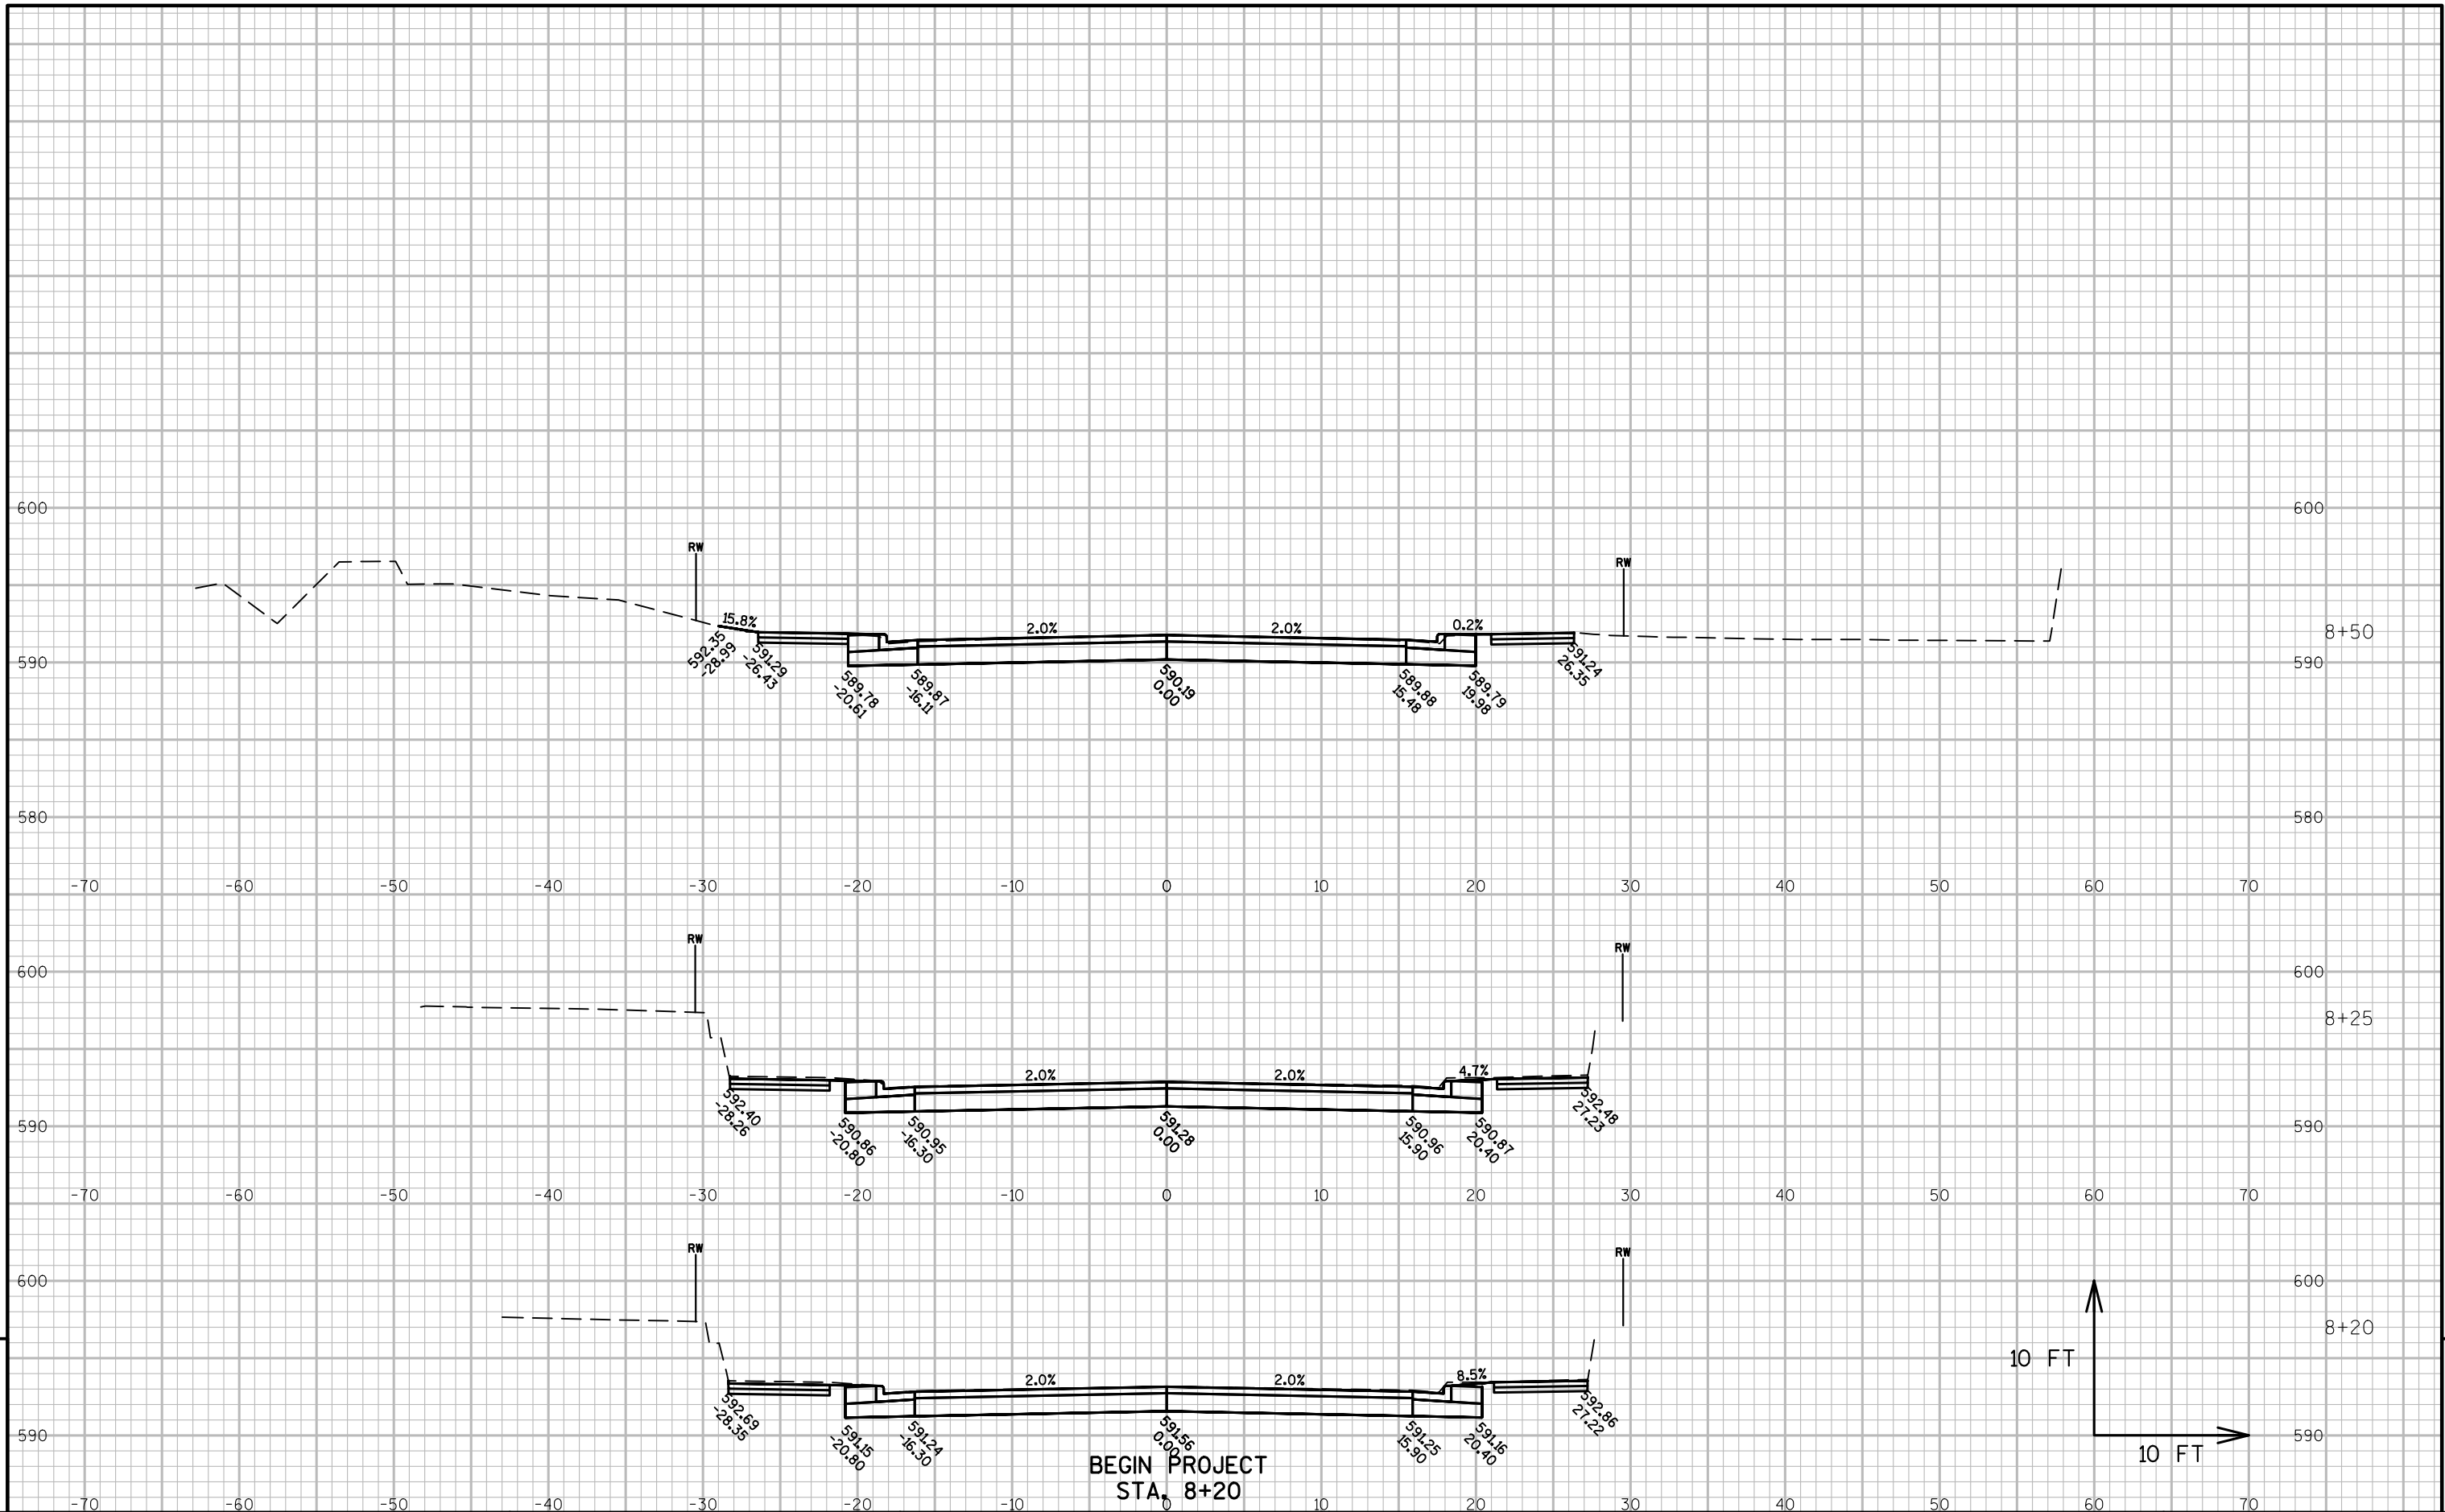


STRUCTURE B-31-0101 REQ'D.

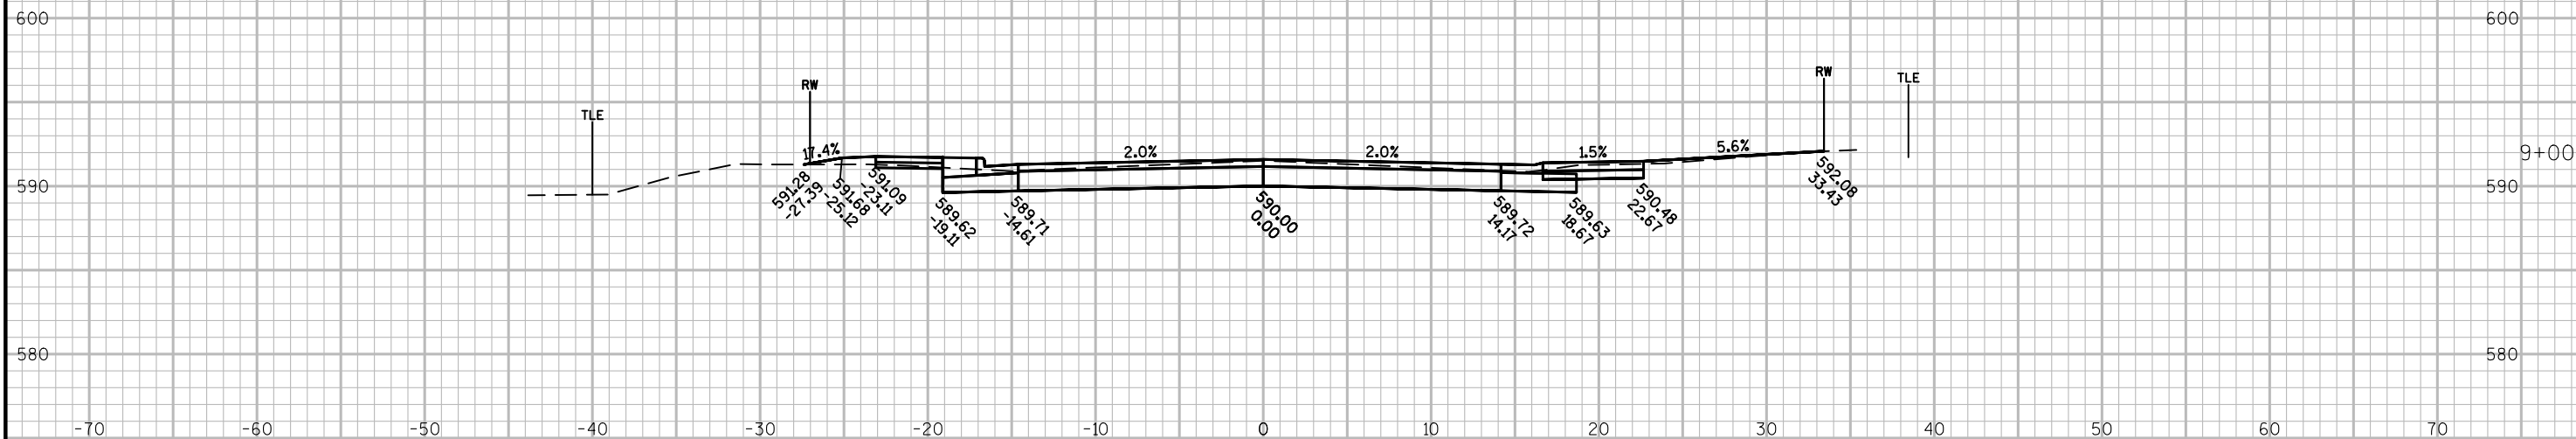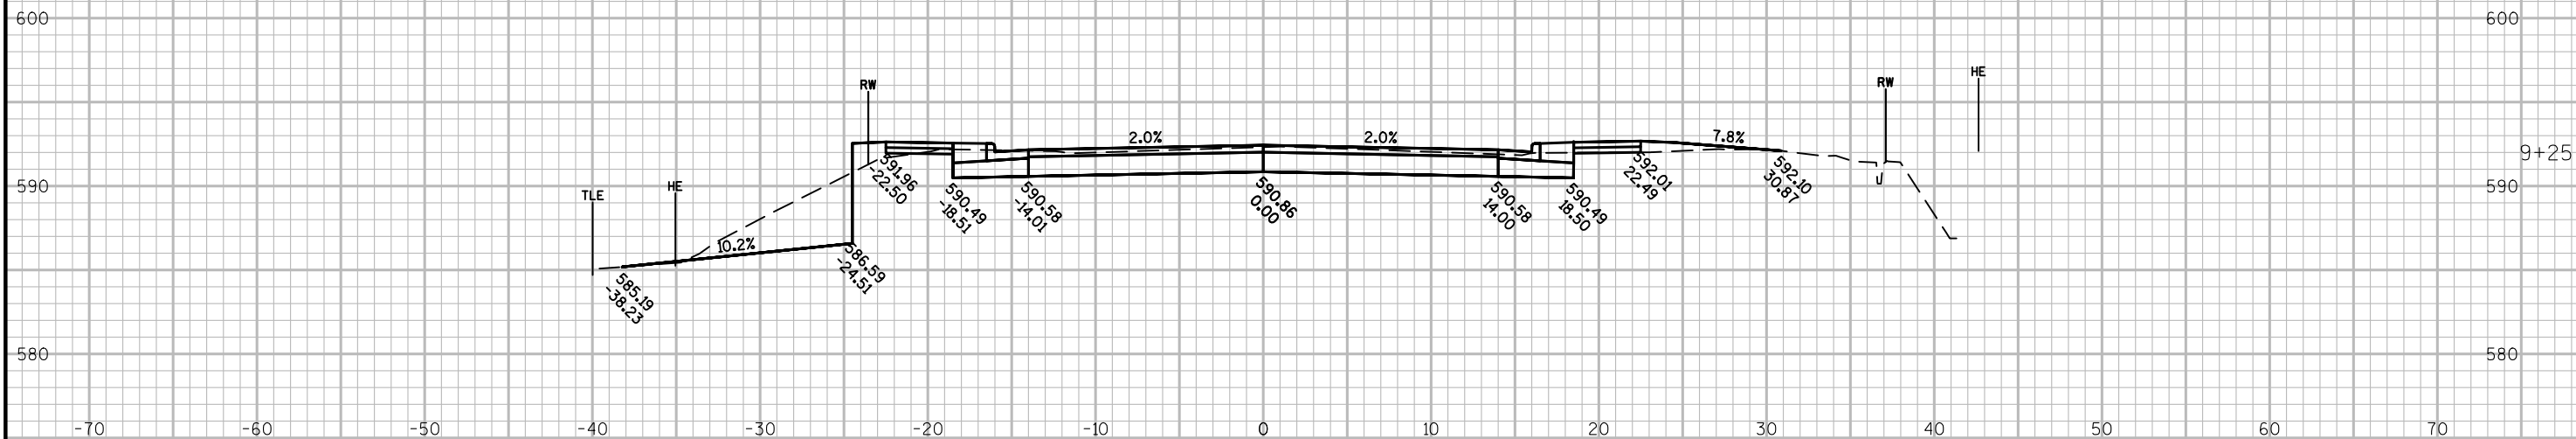

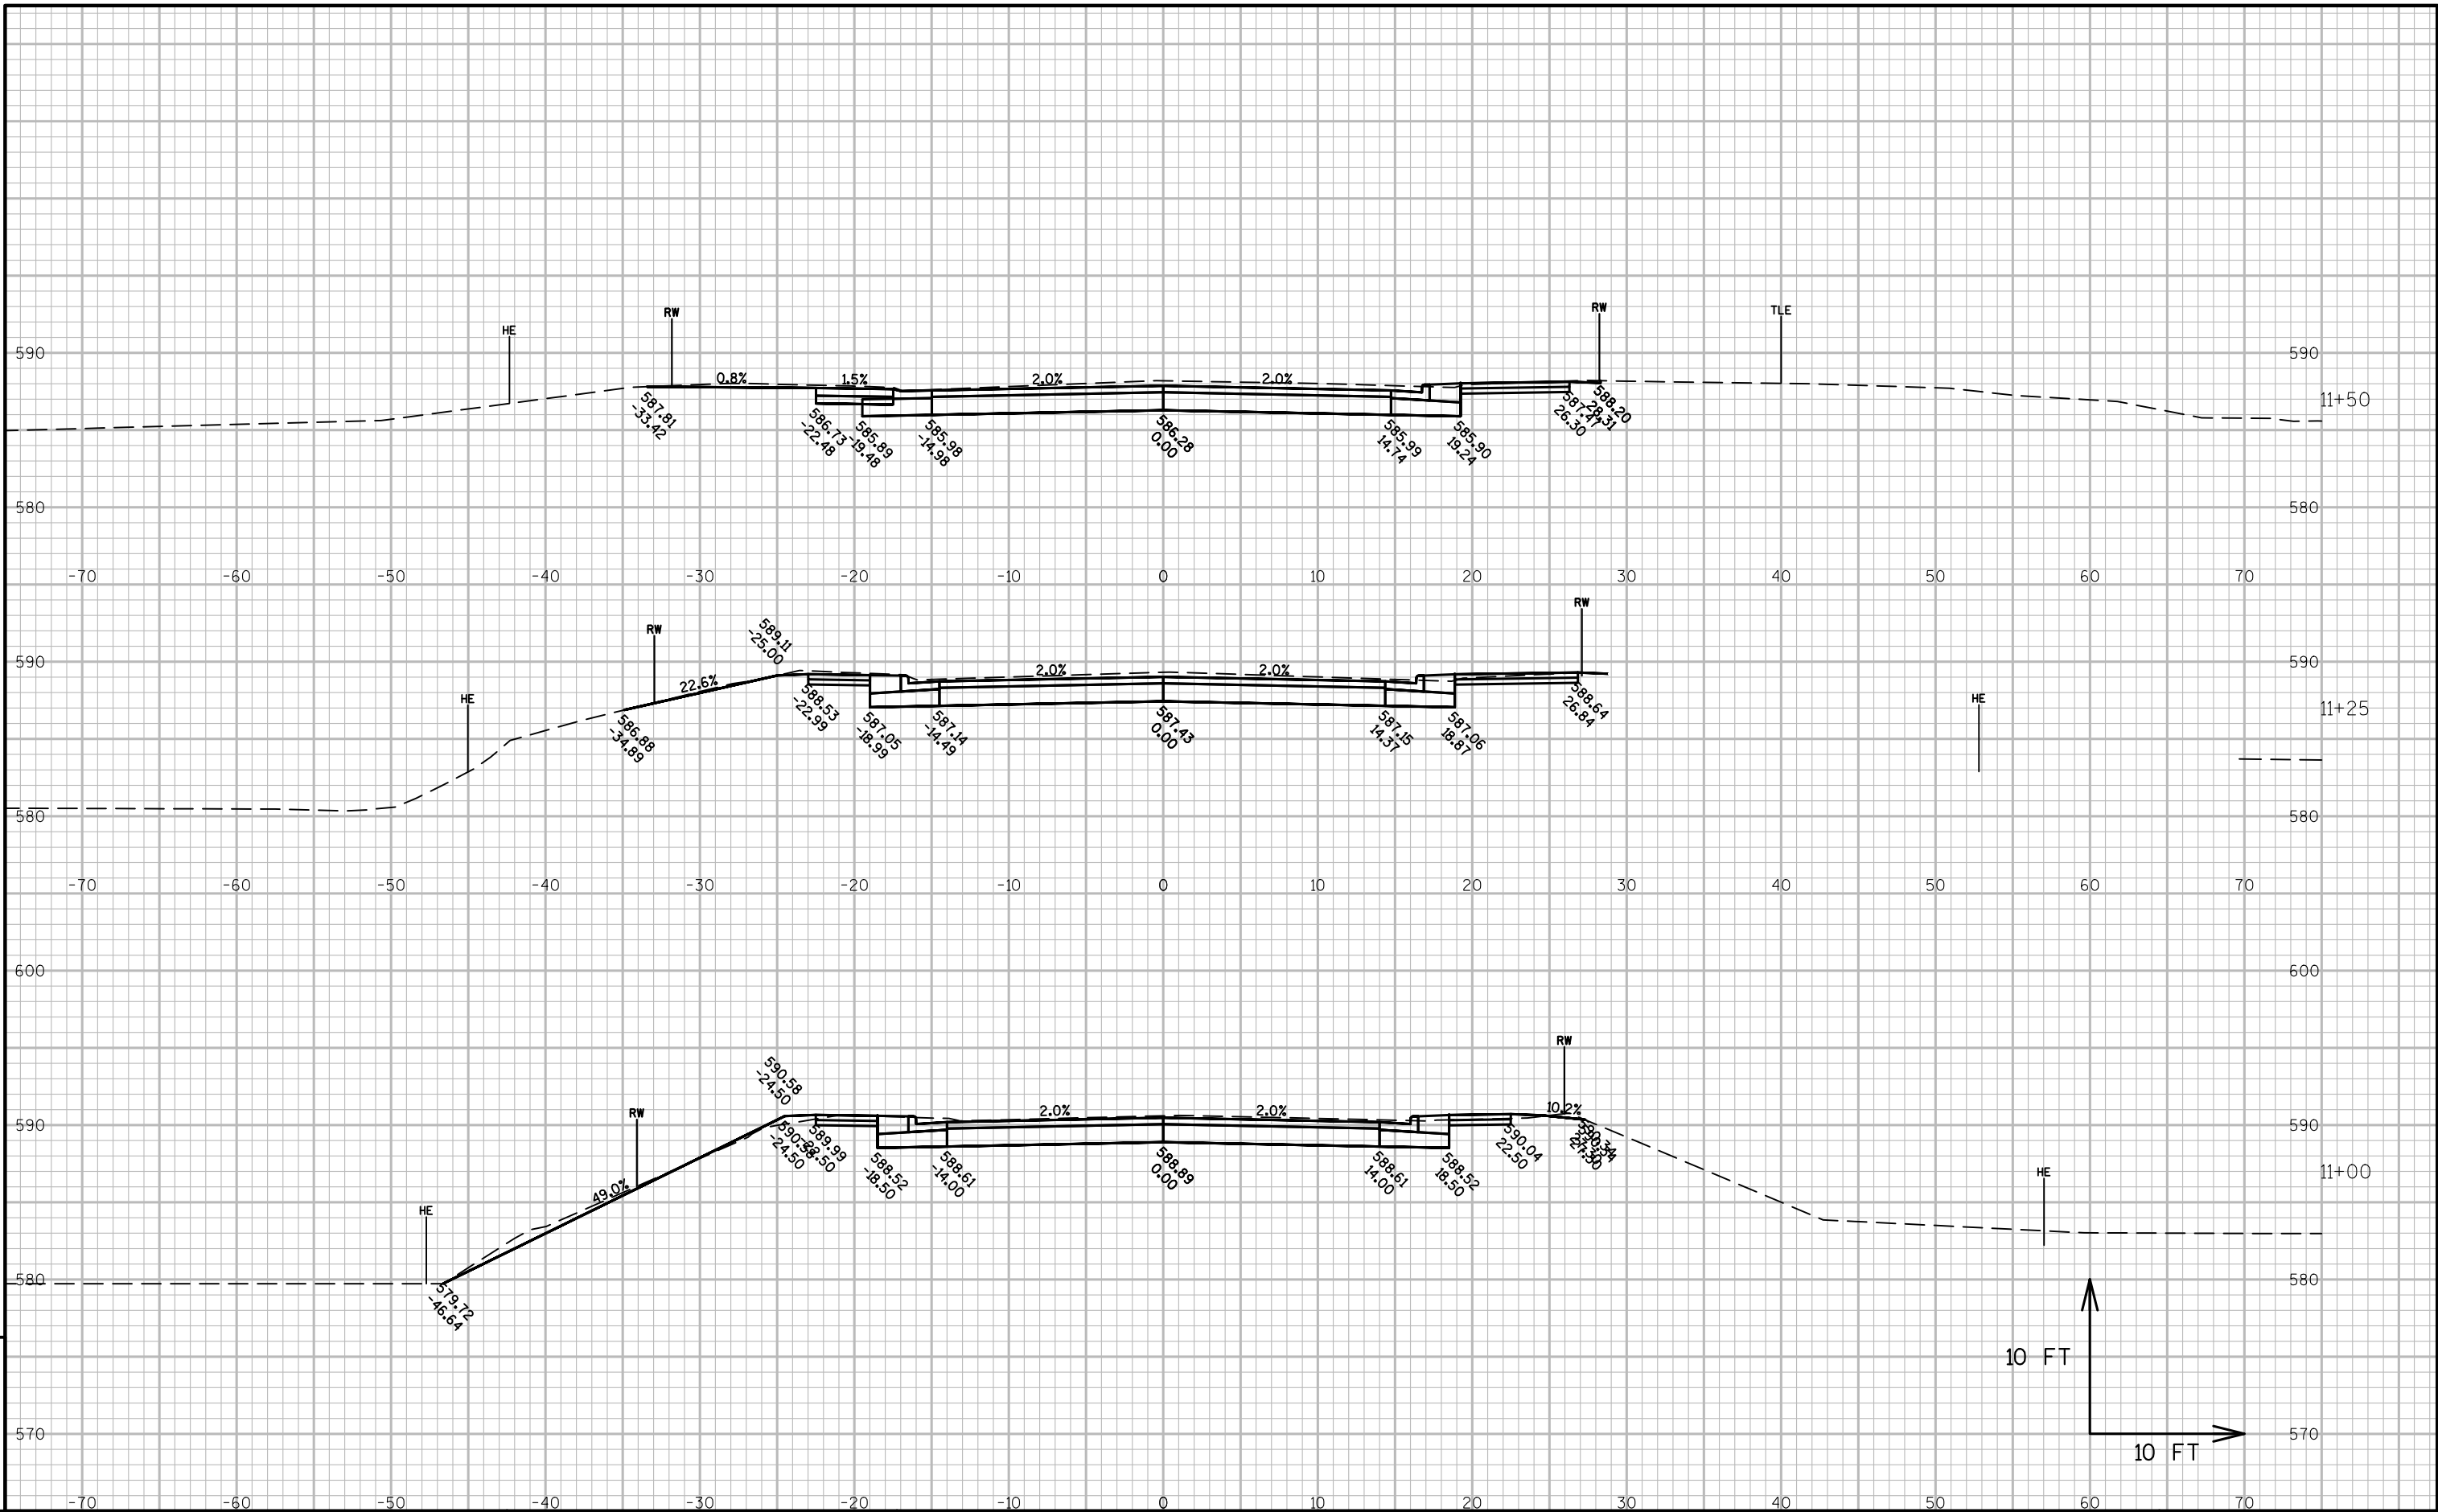

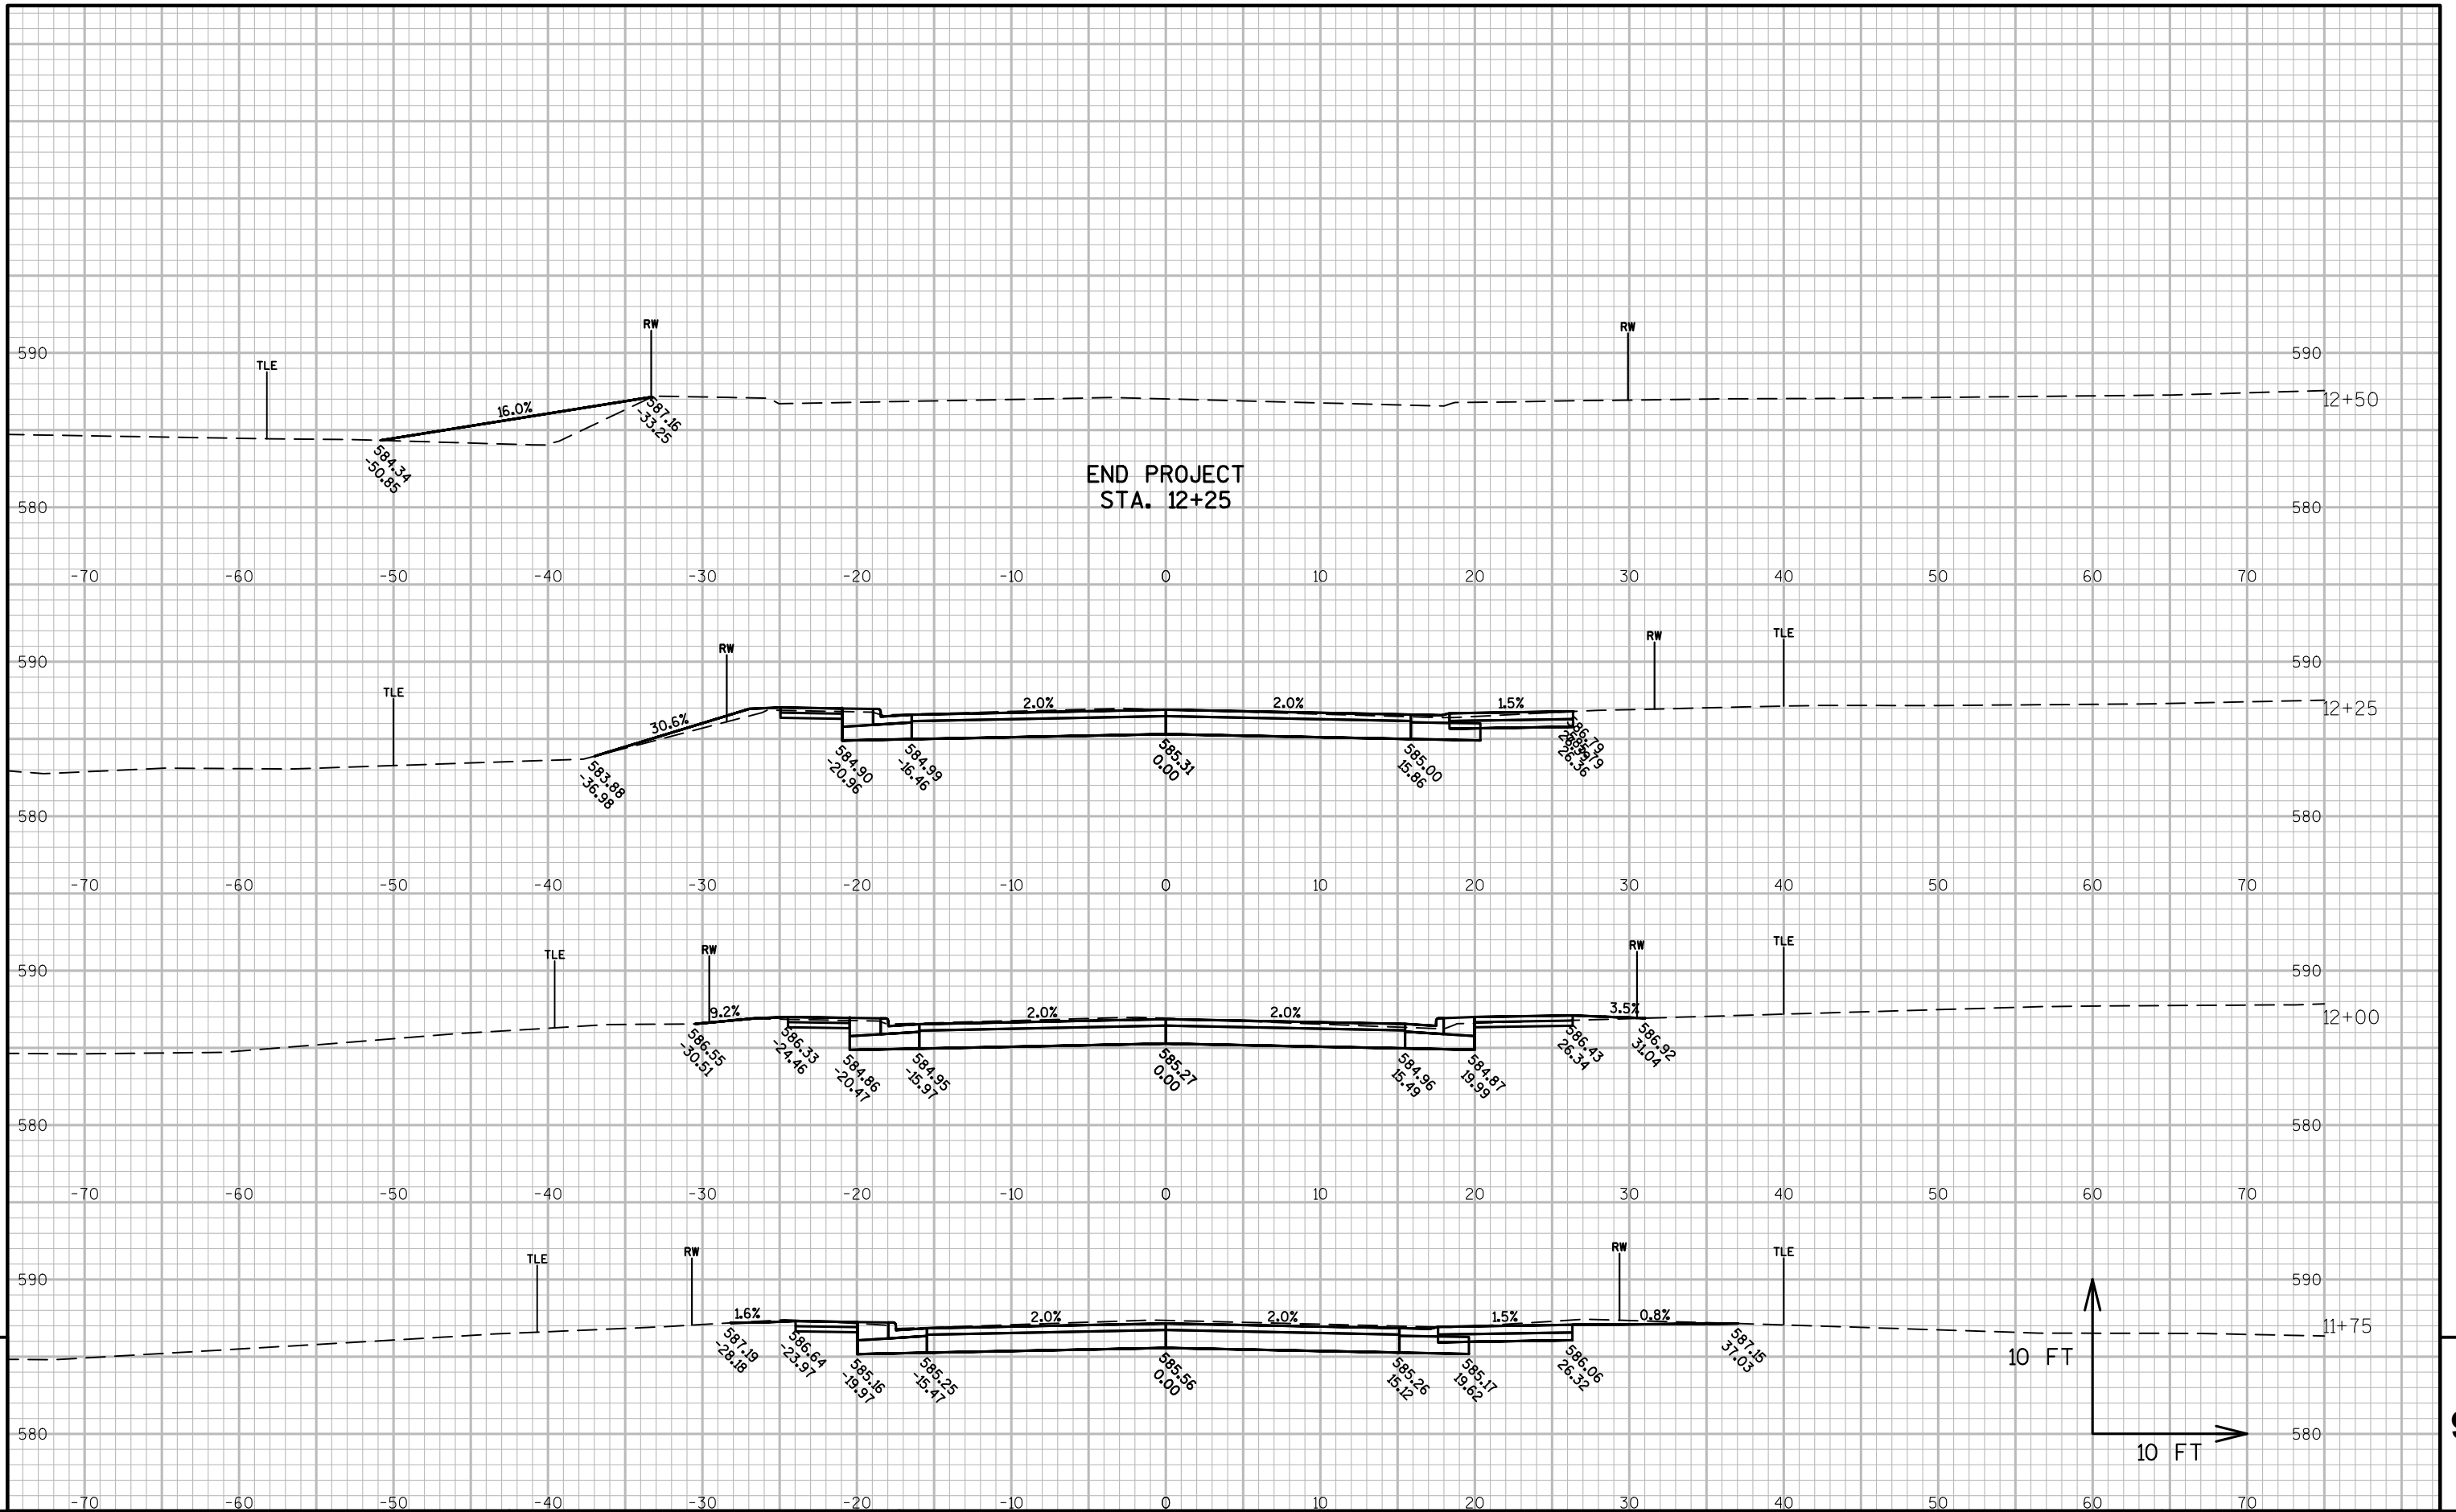

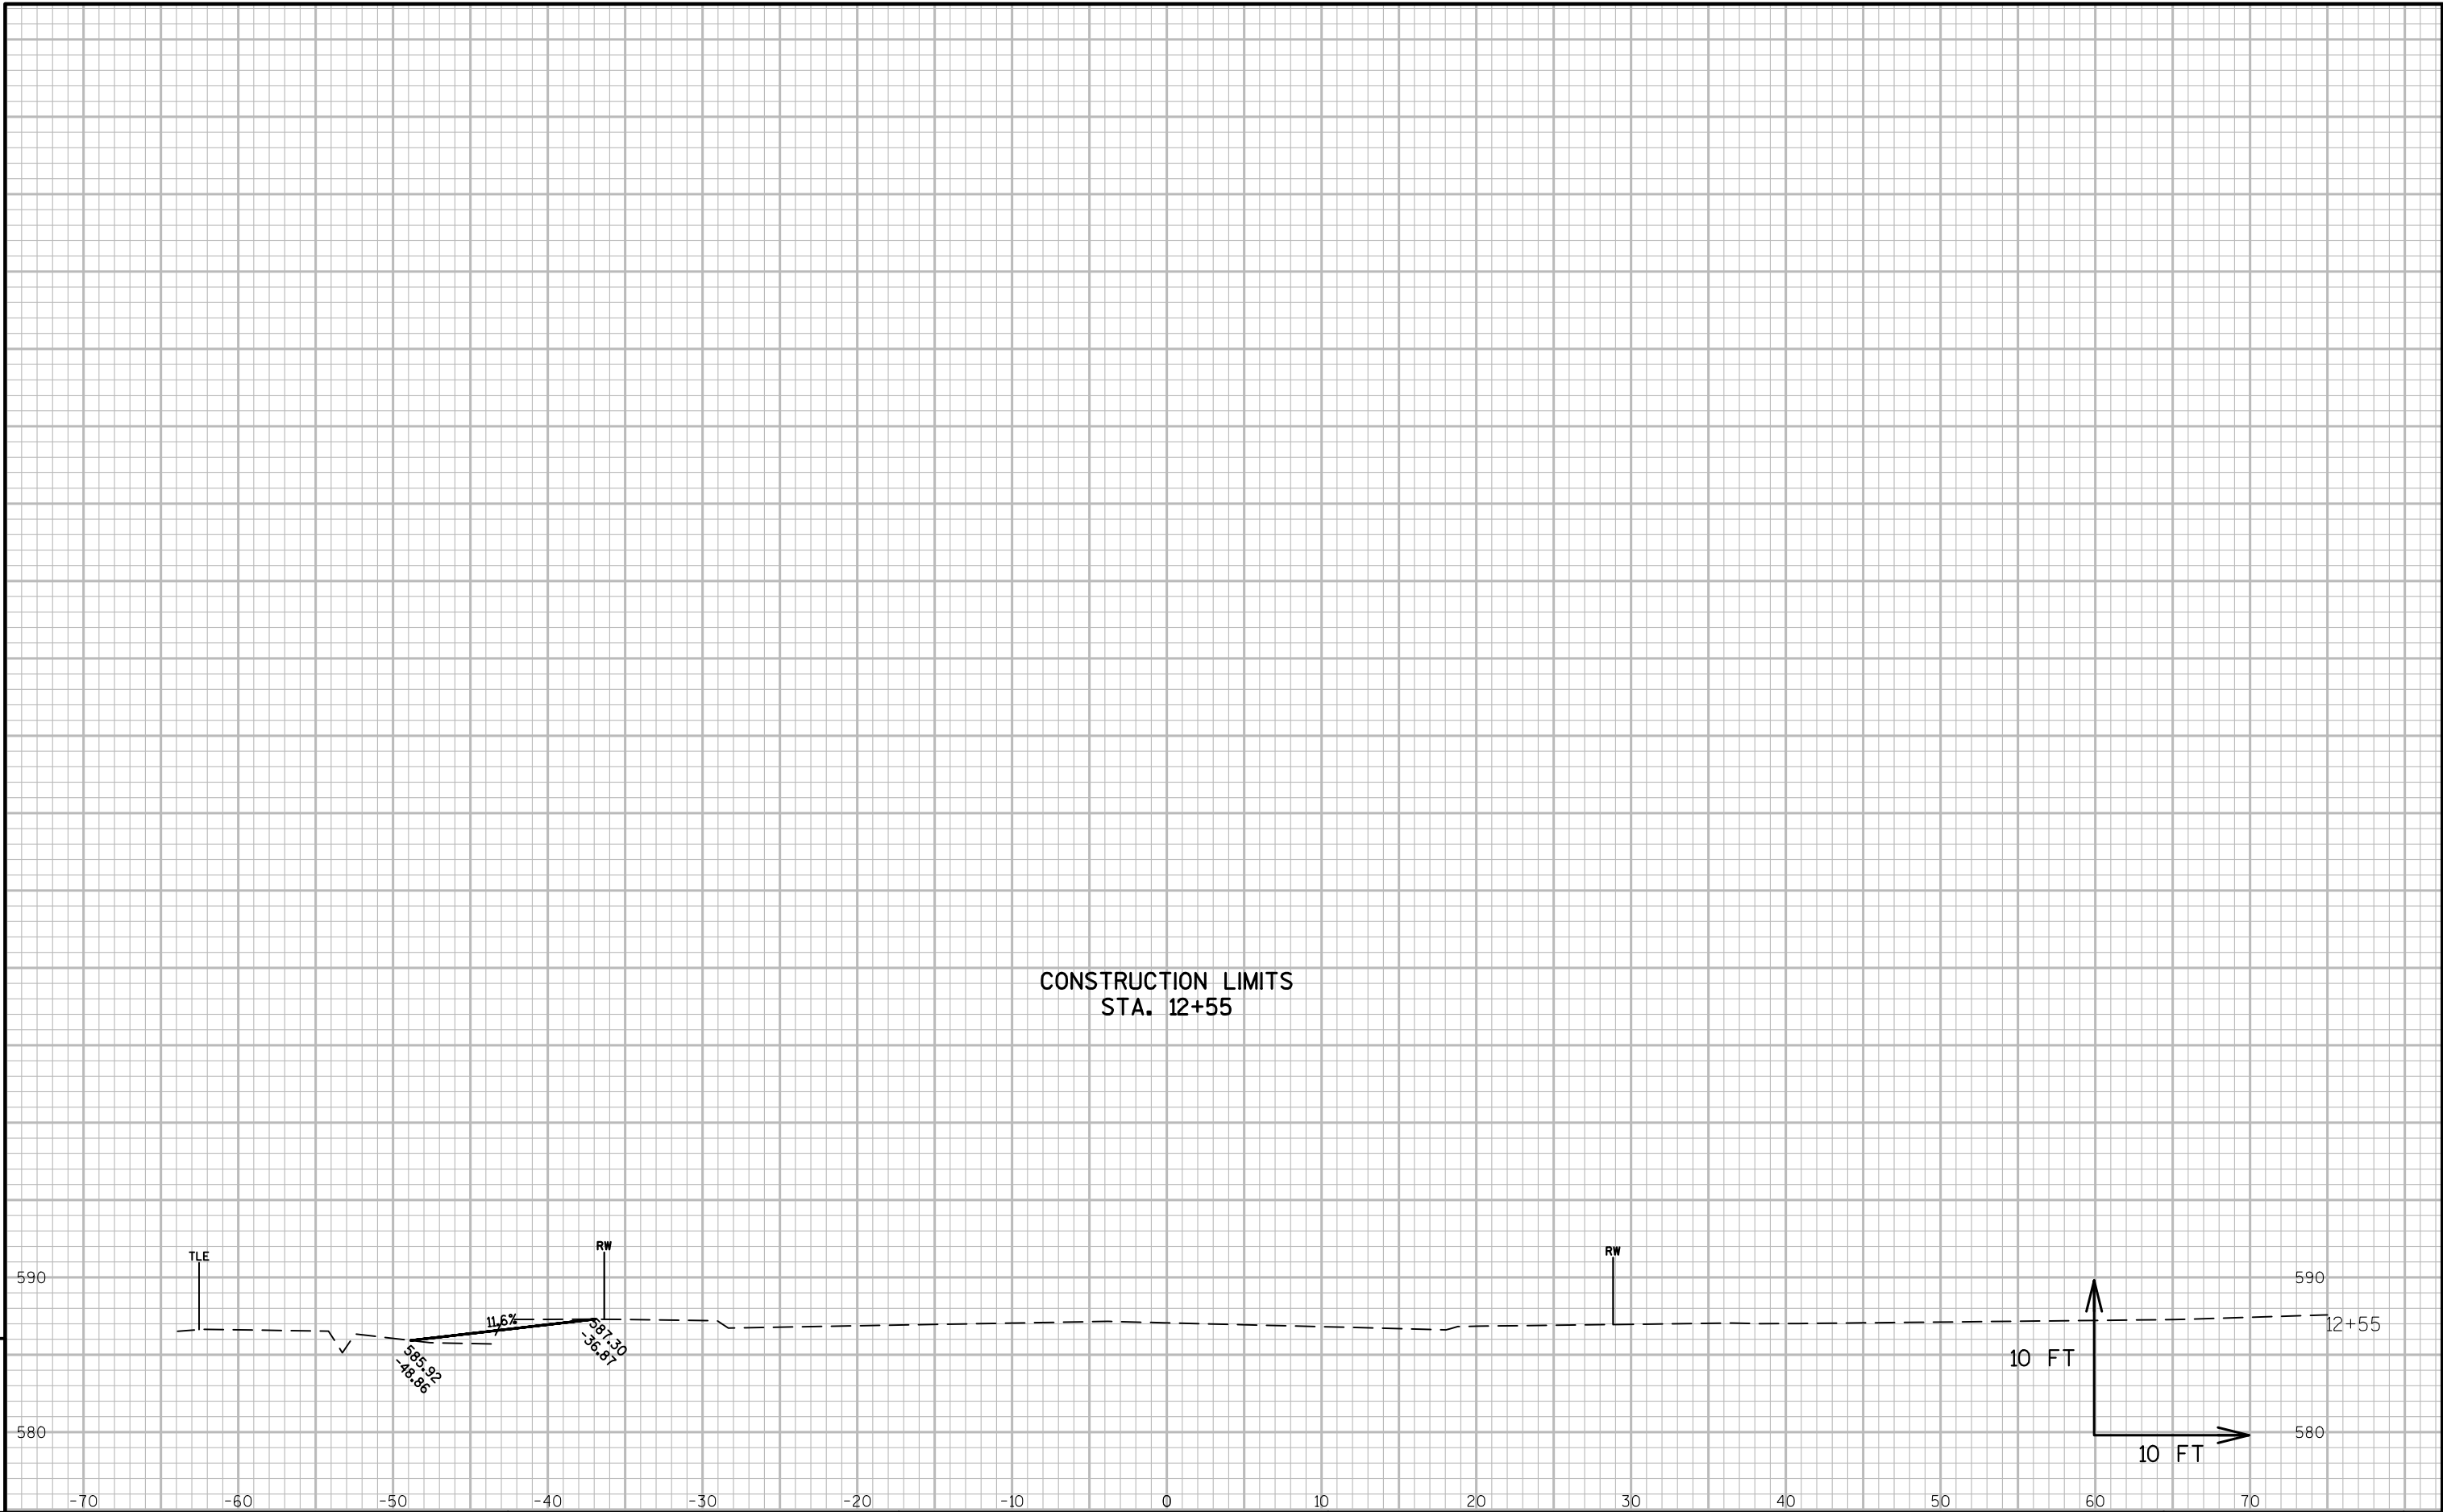

9

9

PROJECT NO: 4409-12-71	HWY: CTH S	COUNTY: KEWAUNEE	CROSS SECTIONS: CROSS SECTIONS	SHEET	E
------------------------	------------	------------------	--------------------------------	-------	---



Wisconsin Department of Transportation

Dedicated people creating transportation solutions
through innovation and exceptional service.

<http://www.dot.wisconsin.gov>