

GRE

PROJECT ID:

9027-02-71


COUNTY:

OCONTO

JULY 2019
ORDER OF SHEETS

Section No. 1	Title
Section No. 2	Typical Sections and Details
Section No. 3	Estimate of Quantities
Section No. 3	Miscellaneous Quantities
Section No. 4	Right of Way Plat
Section No. 5	Plan and Profile
Section No. 6	Standard Detail Drawings
Section No. 7	Sign Plates
Section No. 8	Structure Plans
Section No. 9	Computer Earthwork Data
Section No. 9	Cross Sections

TOTAL SHEETS = 90

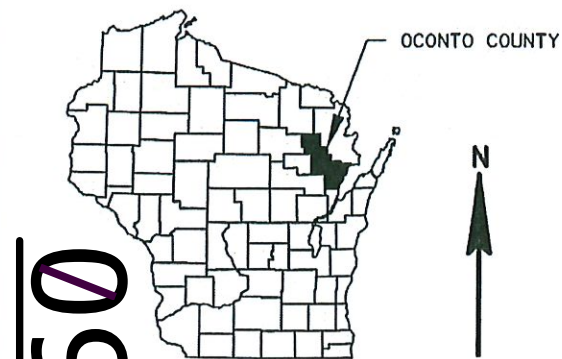

DESIGN DESIGNATION

A.A.D.T. (2017)	= 800
A.A.D.T. (2037)	= 890
D.H.V.	= 5.9%
D.D.	= 60/40
T.	= 7.0%
DESIGN SPEED	= 60 MPH
ESALS	= 130,000


CONVENTIONAL SYMBOLS

PLAN	
CORPORATE LIMITS	////
PROPERTY LINE	---
LOT LINE	---
LIMITED HIGHWAY EASEMENT	---
EXISTING RIGHT OF WAY	---
PROPOSED OR NEW R/W LINE	---
SLOPE INTERCEPT	---
REFERENCE LINE	---
EXISTING CULVERT	---
PROPOSED CULVERT (Box or Pipe)	---
COMBUSTIBLE FLUIDS	CAUTION
MARSH AREA	---
WOODED OR SHRUB AREA	---

PROFILE	
GRADE LINE	---
ORIGINAL GROUND	---
MARSH OR ROCK PROFILE (To be noted as such)	---
SPECIAL DITCH	---
GRADE ELEVATION	---
CULVERT (Profile View)	---
UTILITIES	
ELECTRIC	---
OVERHEAD UTILITY	---
FIBER OPTIC	---
GAS	---
SANITARY SEWER	---
STORM SEWER	---
TELEPHONE	---
WATER	---
UTILITY PEDESTAL	---
POWER POLE	---
TELEPHONE POLE	---

ROCK	---
LABEL	---
95.36	---
0	---
1	---
2	---
3	---
4	---
5	---
6	---
7	---
8	---
9	---
0	---

T-26-N

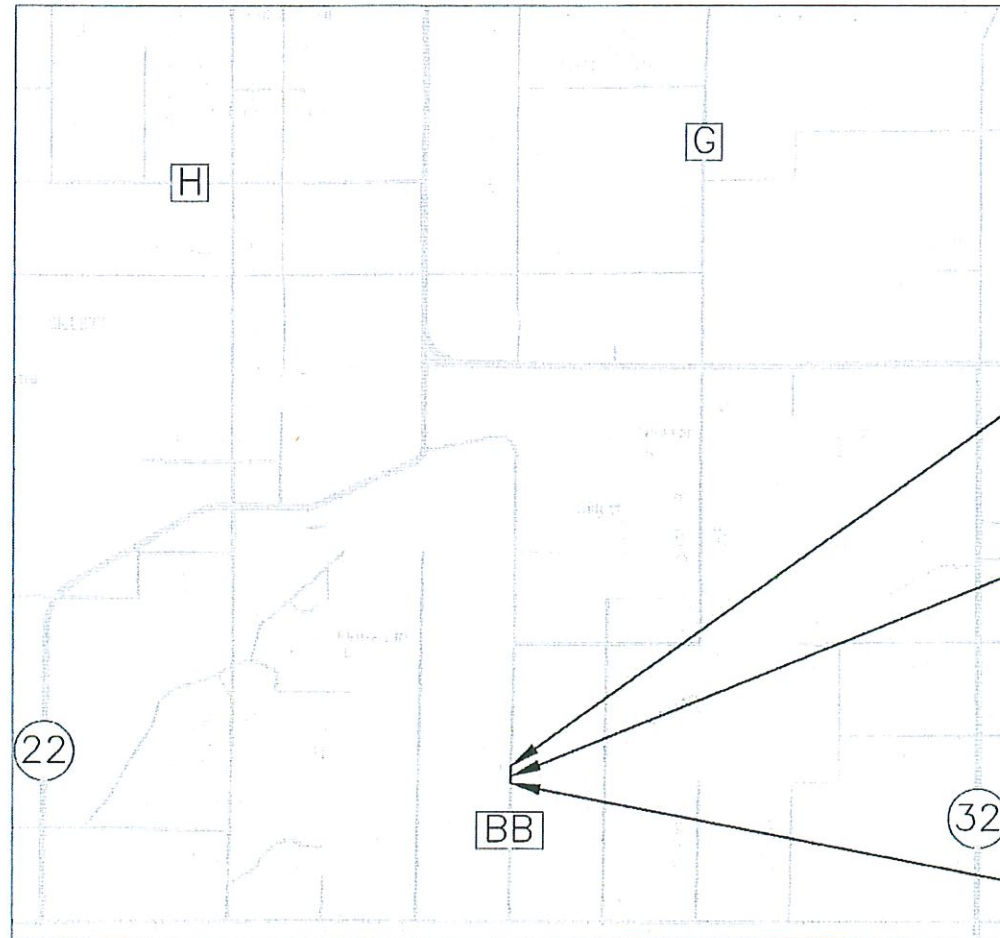

T-28-N

END PROJECT 9027-02-71
STA. 16+75

STRUCTURE B-42-0020
LAT: 44°51'53.79"
LONG: 88°17'54.66"

BEGIN PROJECT 9027-02-71
STA. 12+90
Y = 170,521.25
X = 498,803.25

LAYOUT
SCALE 0 1 MILE

TOTAL NET LENGTH OF CENTERLINE = 0.073

HORIZONTAL POSITIONS SHOWN ON THIS PLAN ARE WISCONSIN COUNTY COORDINATES, COUNTY COORDINATES, NAD83 (YEAR), IN U.S. SURVEY FEET. VALUES ARE GRID COORDINATES, GRID BEARINGS, AND GRID DISTANCES. GRID DISTANCES MAY BE USED AS GROUND DISTANCES.

STATE PROJECT

9027-02-71

FEDERAL PROJECT

PROJECT

CONTRACT

ACCEPTED FOR
COUNTY OF OCONTO

1-28-19 Patrick Scanlon
(Date) (Signature & Title of Official)

ORIGINAL PLANS PREPARED BY



1-29-19 J. Menckel
(Date) (Signature)

STATE OF WISCONSIN
DEPARTMENT OF TRANSPORTATION

PREPARED BY

Surveyor SMI INC.
Designer DONOHUE & ASSOCIATES, INC.
Project Manager WISDOT NE REGION

APPROVED FOR THE DEPARTMENT

DATE: 1/29/19 Tim Neuhagen
(Signature)


 

 

E

UTILITY CONTACTS

MATT GUNDERSON
CENTURYLINK
100 VICKIE DRIVE
WAUSAUKEE, WI 54177
(920) 837-2344
MATT.GUNDERSON@CENTURYLINK.COM

JACK PARDY
OCONTO ELECTRIC COOPERATIVE
7479 REA ROAD
OCONTO FALLS, WI 54154
(920) 846-2816
JPARDY@OCONTOELECTRIC.COM

CONVENTIONAL SYMBOLS AND ABBREVIATIONS

STATE, COUNTY, or TOWN LINE	—————	ACCESS POINT/ DRIVEWAY CONNECTION	AP
SECTION LINE	—————	ACCESS RIGHTS	AR
QUARTER LINE	—————	ACRES	AC.
SIXTEENTH LINE	—————	AND OTHERS	ET.AL.
PROPOSED REFERENCE LINE		CENTERLINE	C/L
PROPOSED R/W LINE	—————	CERTIFIED SURVEY MAP	CSM
EXISTING H.E. LINE	—————	DOCUMENT	DOC.
PROPERTY LINE	—————	HIGHWAY EASEMENT	H.E.
EASEMENT LINE	—————	LAND CONTRACT	LC
CORPORATE LIMITS	//////	MONUMENT	MON.
EXISTING CENTERLINE	—————	PAGE	P.
LOT & TIE LINES	—————	PERMANENT LIMITED EASEMENT	PLE
UTILITIES	—————	PROPERTY LINE	PL
(TELEPHONE,GAS,ELECTRIC,CABLE TV,FIBER OPTIC)	FO (TYPE)	RECORDED AS	(100')
NO ACCESS (BY PREVIOUS ACQUISITION/CONTROL)	◆◆◆◆◆	REFERENCE LINE	R/L
NO ACCESS (BY ACQUISITION)		REMAINING	REM.
NO ACCESS (BY STATUTORY AUTHORITY)	●●●●●	RIGHT-OF-WAY	R/W
FEE (HATCH VARIES)	////	SECTION	SEC.
TEMPORARY LIMITED EASEMENT		SQUARE FEET	SQ.FT.
PERMANENT LIMITED EASEMENT		STATION	STA.
PARCEL NUMBER	②	TEMPORARY LIMITED EASEMENT	TLE
UTILITY PARCEL NUMBER	②	VOLUME	V.
SIGN NUMBER (OFF PREMISE)	②-1	CURVE DATA	
BUILDING		LONG CHORD	LCH
FOUND IRON PIPE/PIN	IF (1" UNLESS NOTED)	LONG CHORD BEARING	LCB
R/W MONUMENT	● (SET)	RADIUS	R
R/W STANDARD	▲ (SET)	DEGREE OF CURVE	D
SIGN	ISIGN	CENTRAL ANGLE OR DELTA	DELTA
SECTION CORNER SYMBOL		LENGTH OF CURVE	L
		TANGENT	TAN
		POWER POLE	⬮
		TELEPHONE POLE	⬮
		TELEPHONE PEDESTAL	⬮
		NON COMPENSABLE	⬮
		COMPENSABLE	⬮

GENERAL NOTES:

ALL DISTURBED AREAS WITHIN THE SLOPE INTERCEPTS SHALL BE RESTORED WITH SALVAGED TOPSOIL, SEED, FERTILIZER AND MULCH AS SHOWN ON THE PLANS AND AS DIRECTED BY THE ENGINEER. ANY OTHER DISTURBED AREAS ARE TO BE SEEDED, FERTILIZED AND MULCHED AT THE CONTRACTORS EXPENSE.

ALL DISTANCES ARE GROUND DISTANCES. TIES ARE HORIZONTAL UNLESS SHOWN OTHERWISE.

THE LOCATIONS OF EXISTING UTILITY FACILITIES AS SHOWN ON THE PLANS ARE APPROXIMATE. THERE MAY BE OTHER UTILITY FACILITIES WITHIN THE PROJECT AREA THAT ARE NOT SHOWN. NOT ALL UTILITIES ARE MEMBERS OF DIGGERS HOTLINE.

ALL PRIVATE EXISTING UTILITIES ARE TO BE ADJUSTED BY THE UTILITIES CONCERNED.

TREES DESIGNATED FOR REMOVAL ARE SHOWN ON THE PLANS. NO TREES OR SHRUBS ARE TO BE REMOVED WITHOUT APPROVAL OF THE ENGINEER.

THE CONTROL SURVEY CONDUCTED FOR THIS PROJECT MET THIRD ORDER CONTROL SURVEY SPECIFICATIONS.

EXCAVATION BELOW SUBGRADE (EBS) LOCATIONS ARE NOT SHOWN ON THE CROSS SECTIONS. IF EBS IS DETERMINED NECESSARY BY THE ENGINEER IN THE FIELD IT SHALL BE MEASURED AND PAID FOR AS EXCAVATION COMMON. BACKFILL EBS AREAS WITH SELECT CRUSHED MATERIAL. LATERAL TRANSITIONS OUT OF EBS AREAS SHALL BE AT A 5:1 SLOPE.

EROSION CONTROL DEVICES ARE SHOWN ON THE EROSION CONTROL SHEETS AND IN THE SUMMARY OF MISCELLANEOUS QUANTITIES. DEVICES ARE AT SUGGESTED LOCATIONS. THE ACTUAL LOCATIONS WILL BE DETERMINED BY THE CONTRACTORS ECIP AND BY THE ENGINEER IN THE FIELD. EROSION CONTROL DEVICES SHALL BE MAINTAINED UNTIL PERMANENT VEGETATION IS ESTABLISHED OR UNTIL THE ENGINEER DETERMINES THAT THE DEVICE IS NO LONGER REQUIRED.

KEEP ALL EQUIPMENT AND MATERIALS OUT OF ADJACENT WETLANDS AND WATERWAYS. STORAGE OF ANY MATERIAL IN WETLANDS WILL NOT BE PERMITTED.

THE UPPER LAYER SHALL BE 1.75-INCH AND THE LOWER LAYER SHALL BE 2.25-INCH. UPPER AND LOWER LAYERS SHALL HAVE AN AGGREGATE SIZE OF 12.5 MM.

ASPHALTIC SURFACE WEIGHT CALCULATIONS ARE BASED ON 110 LBS/SY/IN.

THE CONTRACTOR'S PAVING OPERATIONS SHALL BE CONSISTENT WITH THE PLAN TYPICAL SECTIONS AND CONSTRUCTED TO PREVENT ASPHALTIC LONGITUDINAL JOINTS FROM BEING LOCATED WITHIN A DRIVING, TURNING, PASSING OR PARKING LANE.

TRAFFIC CONTROL DEVICES SHALL BE ADJUSTED TO FIT FIELD CONDITIONS AS DIRECTED BY THE ENGINEER.

WISDOT PROJECT MANAGER CONTACT

TIMOTHY VERHAGEN, PE, PTOE
944 VANDERPERREN WAY
GREEN BAY, WI 54304-5344
(920) 362-1267
TIMOTHY.VERHAGEN@DOT.WI.GOV

DNR CONTACT

JIM DOPERALSKI
WISCONSIN DNR NE REGION
2984 SHAWANO AVENUE
GREEN BAY, WI 54313
(920) 412-0165
JAMES.DOPERALSKI@WISCONSIN.GOV


DESIGNER CONTACT



ANNE HOLZEM, PE
DONOHUE & ASSOCIATES, INC
3311 WEEDEN CREEK ROAD
SHEBOYGAN, WI 53081
(920) 803-7338
AHOLZEM@DONOHUE-ASSOCIATES.COM

DIGGERSHOTLINE

Dial 811 or (800)242-8511

www.DiggersHotline.com

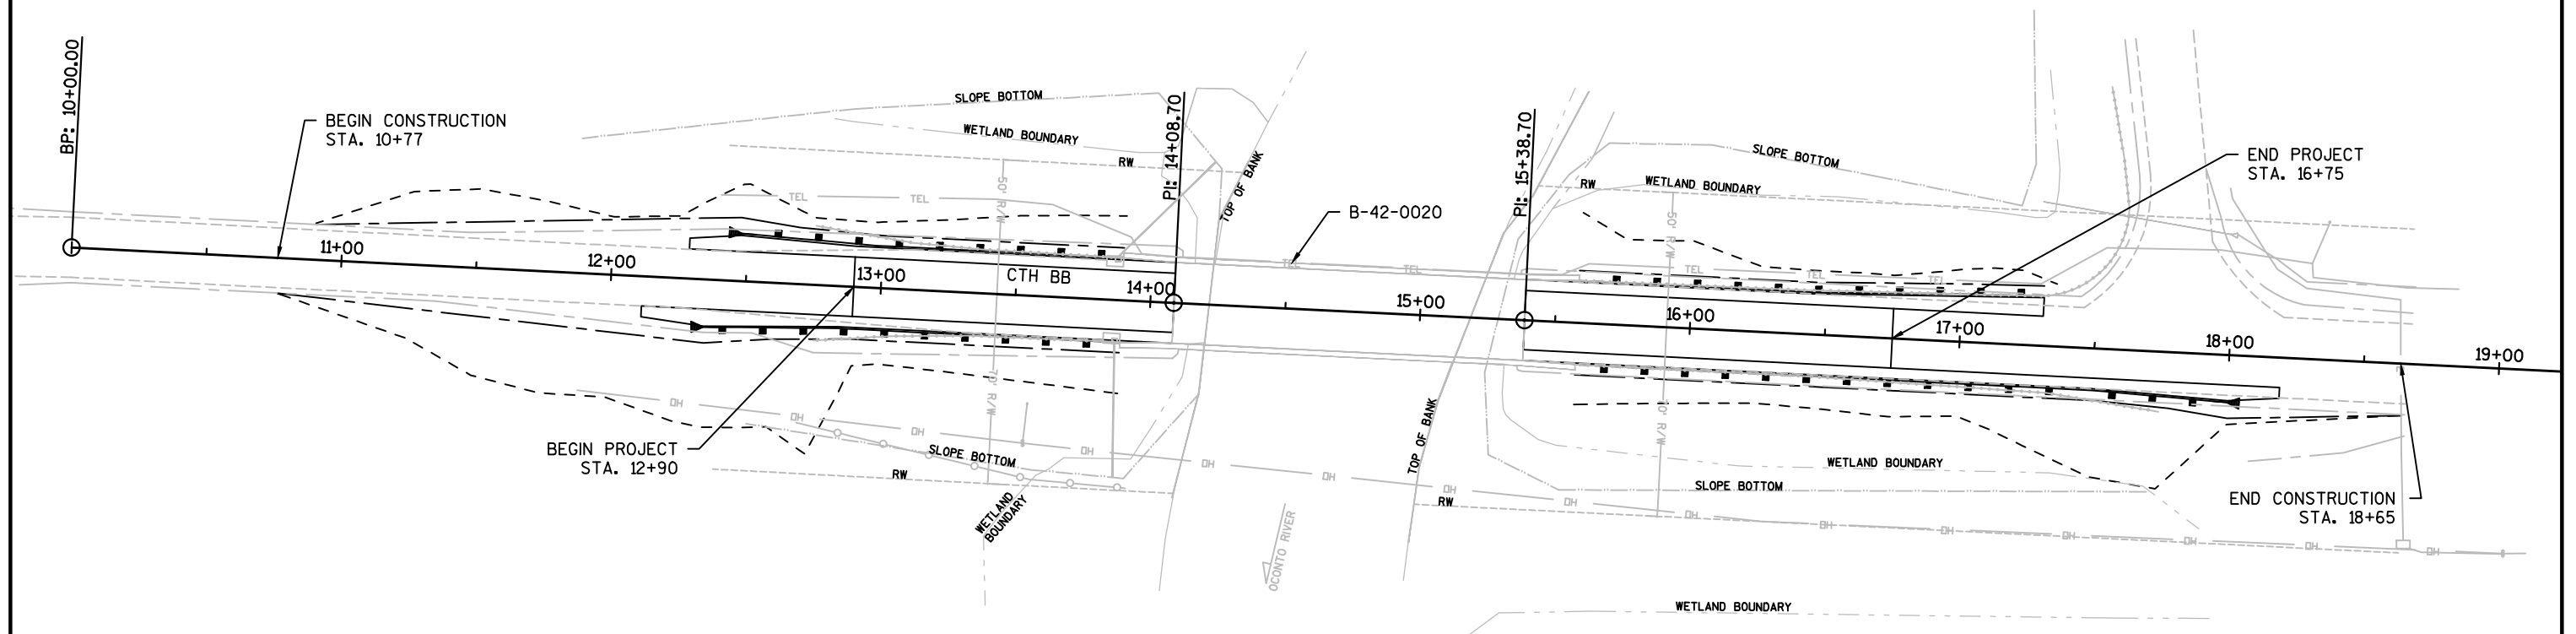

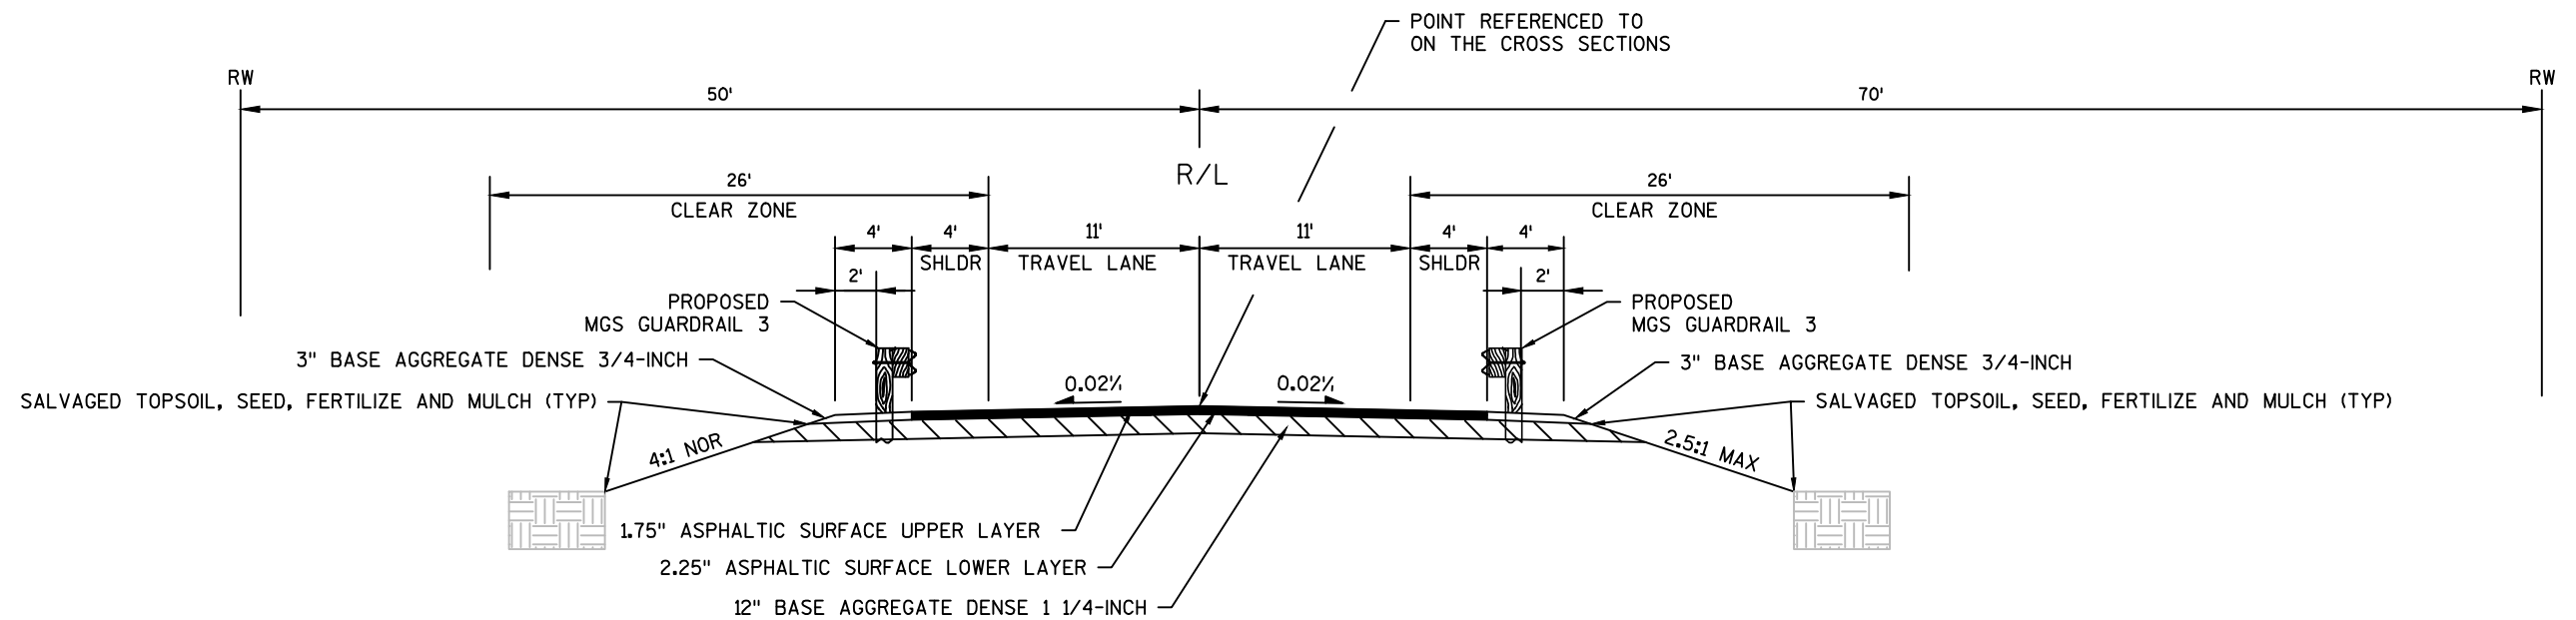
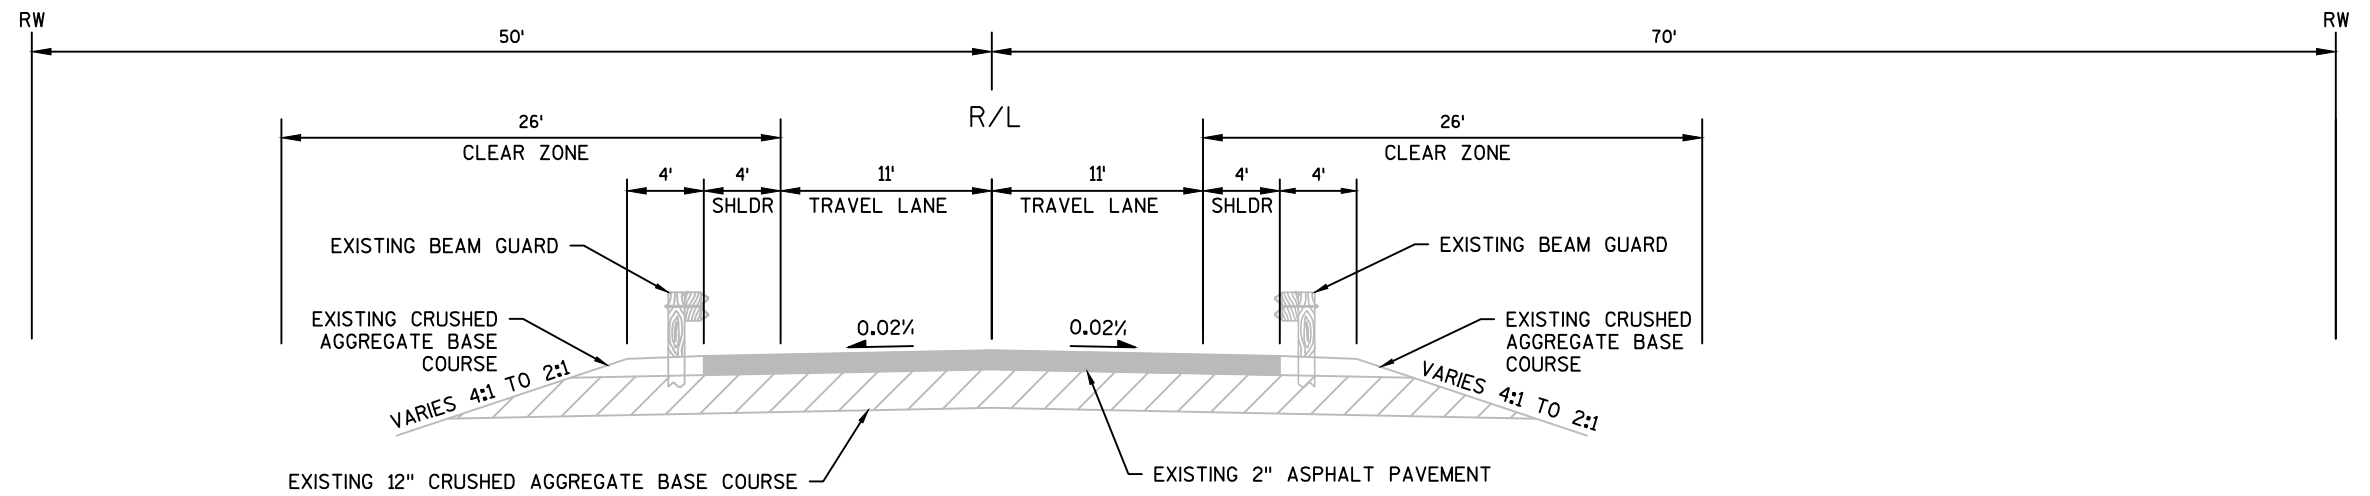


NOTE:

MGS GUARDRAIL 3 TO BE PLACED IN THE SW, SE AND NE QUADRANTS.

CLASS A GUARDRAIL TO BE PLACED IN THE NW QUADRANT.

2

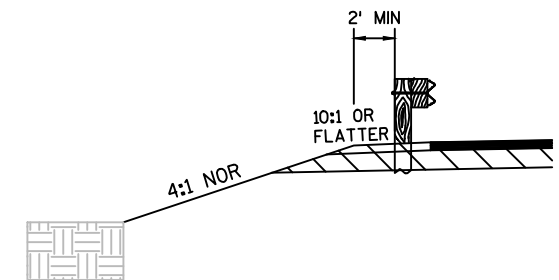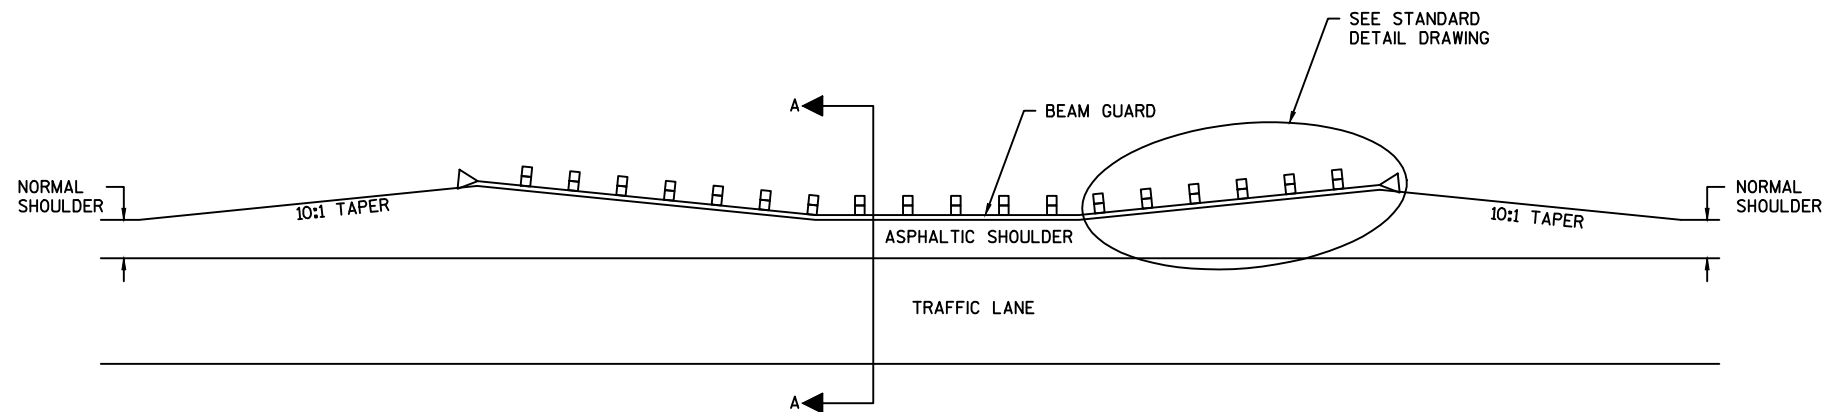

DETAIL FOR ASPHALTIC SHOULDER AT BEAM GUARD

Estimate Of Quantities

9027-02-71					
Line	Item	Item Description	Unit	Total	Qty
0002	203.0210.S	Abatement of Asbestos Containing Material (structure) 01. B-42-20	LS	1.000	1.000
0004	203.0600.S	Removing Old Structure Over Waterway With Minimal Debris (station) 01. 14+73.70	LS	1.000	1.000
0006	204.0150	Removing Curb & Gutter	LF	10.000	10.000
0008	204.0165	Removing Guardrail	LF	618.000	618.000
0010	204.0220	Removing Inlets	EACH	2.000	2.000
0012	204.0245	Removing Storm Sewer (size) 01. 12-Inch	LF	100.000	100.000
0014	205.0100	Excavation Common	CY	390.000	390.000
0016	213.0100	Finishing Roadway (project) 01. 9027-02-71	EACH	1.000	1.000
0018	305.0110	Base Aggregate Dense 3/4-Inch	TON	126.000	126.000
0020	305.0120	Base Aggregate Dense 1 1/4-Inch	TON	618.000	618.000
0022	312.0110	Select Crushed Material	TON	52.000	52.000
0024	450.4000	HMA Cold Weather Paving	TON	230.000	230.000
0026	455.0605	Tack Coat	GAL	73.000	73.000
0028	465.0105	Asphaltic Surface	TON	230.000	230.000
0030	502.0100	Concrete Masonry Bridges	CY	145.000	145.000
0032	502.3200	Protective Surface Treatment	SY	515.000	515.000
0034	502.4205	Adhesive Anchors No. 5 Bar	EACH	176.000	176.000
0036	502.4206	Adhesive Anchors No. 6 Bar	EACH	208.000	208.000
0038	505.0600	Bar Steel Reinforcement HS Coated Structures	LB	25,500.000	25,500.000
0040	506.4000	Steel Diaphragms (structure) 01. B-42-20	EACH	10.000	10.000
0042	509.1500	Concrete Surface Repair	SF	2.000	2.000
0044	513.4061	Railing Tubular Type M 01. B-42-0020	LF	334.000	334.000
0046	614.0150	Anchor Assemblies for Steel Plate Beam Guard	EACH	4.000	4.000
0048	614.0200	Steel Thrie Beam Structure Approach	LF	21.000	21.000
0050	614.0305	Steel Plate Beam Guard Class A	LF	127.000	127.000
0052	614.0515	Guardrail Stifened LHW	LF	25.000	25.000
0054	614.2300	MGS Guardrail 3	LF	186.000	186.000
0056	614.2500	MGS Thrie Beam Transition	LF	120.000	120.000
0058	614.2610	MGS Guardrail Terminal EAT	EACH	3.000	3.000
0060	619.1000	Mobilization	EACH	1.000	1.000
0062	624.0100	Water	MGAL	7.500	7.500
0064	625.0500	Salvaged Topsoil	SY	1,398.000	1,398.000
0066	627.0200	Mulching	SY	1,398.000	1,398.000
0068	628.1504	Silt Fence	LF	1,022.000	1,022.000
0070	628.1520	Silt Fence Maintenance	LF	1,022.000	1,022.000
0072	628.1905	Mobilizations Erosion Control	EACH	4.000	4.000
0074	628.1910	Mobilizations Emergency Erosion Control	EACH	2.000	2.000
0076	628.7005	Inlet Protection Type A	EACH	2.000	2.000

Estimate Of Quantities

9027-02-71

Line	Item	Item Description	Unit	Total	Qty
0078	629.0210	Fertilizer Type B	CWT	10.000	10.000
0080	630.0120	Seeding Mixture No. 20	LB	3.000	3.000
0082	634.0614	Posts Wood 4x6-Inch X 14-FT	EACH	4.000	4.000
0084	637.2230	Signs Type II Reflective F	SF	12.000	12.000
0086	638.2602	Removing Signs Type II	EACH	4.000	4.000
0088	638.3000	Removing Small Sign Supports	EACH	4.000	4.000
0090	642.5001	Field Office Type B	EACH	1.000	1.000
0092	643.0420	Traffic Control Barricades Type III	DAY	1,026.000	1,026.000
0094	643.0705	Traffic Control Warning Lights Type A	DAY	1,140.000	1,140.000
0096	643.0900	Traffic Control Signs	DAY	798.000	798.000
0098	643.5000	Traffic Control	EACH	1.000	1.000
0100	646.1020	Marking Line Epoxy 4-Inch	LF	1,643.000	1,643.000
0102	650.4500	Construction Staking Subgrade	LF	698.000	698.000
0104	650.5000	Construction Staking Base	LF	100.000	100.000
0106	650.6500	Construction Staking Structure Layout (structure) 01. B-42-0020	LS	1.000	1.000
0108	650.9910	Construction Staking Supplemental Control (project) 01. 9027-02-71	LS	1.000	1.000
0110	650.9920	Construction Staking Slope Stakes	LF	698.000	698.000
0112	690.0150	Sawing Asphalt	LF	60.000	60.000
0114	715.0502	Incentive Strength Concrete Structures	DOL	870.000	870.000

EARTHWORK SUMMARY TABLE

Division	From/To Station	Location	#205.0100 Excavation Common (1)		Salvaged/U nusable Pavement Material (4)	Available Material (5)	Unexpanded Fill	Expanded Fill (6)	Mass Ordinate +/- (7)	Waste	#208.0100 Borrow	Comment:
			Cut (2)	EBS Excavation (3)				Factor 1.25				
1	10+77 to 13+89	S. Approach	204	0	35	169	127	159	10	10		
2	15+58 to 17+75	N. Approach	186	0	38	148	93	117	31	31		
Grand Total			390	0	73	317	220	275	42	42	0	
		Total Excavation Common		390								

- 1) Common Excavation is the sum of the Cut and EBS Excavation columns. Item number 205.0100
- 2) Salvaged/Unsuable Pavement Material is included in Cut in reconstruction area.
- 3) EBS Excavation to be backfilled with Select Borrow material. Note: this is designers choice, can be backfilled with Borrow, or Cut as well.
- 4) Salvaged/Unusable Pavement Material - Salvaged Unusable Pavement Material is not included in the Waste volume.
- 5) Available Material = Cut - Salvaged/Unusuable Pavement Material
- 6) Expanded Fill. Factor = 1.25
- Expanded Fill = (Unexpanded Fill) * Fill Factor
- 7) The Mass Ordinate + or - Qty calculated for the Division. Plus quantity indicates an excess of material within the Division. Minus indicates a shortage of material within the Division.

3

REMOVING GUARDRAIL ITEMS

			ITEM NO. 204.0165 REMOVING GUARDRAIL
STA	STA	DESCRIPTION	LF
12+75	13+89	LEFT	115
15+58	17+60	LEFT	172
12+76	13+89	RIGHT	114
15+58	17+75	RIGHT	217
PROJECT 9027-02-71 SUBTOTAL			618
TOTAL			618

REMOVING INLET ITEMS

		ITEM NO. 204.0220 REMOVING INLETS EACH
STA	DESCRIPTION	
13+87	LEFT	1
13+87	RIGHT	1
PROJECT 9027-02-71 SUBTOTAL		2
TOTAL		2

3

BASE AGGREGATE ITEMS

		ITEM NO. 305.0100 BASE AGGREGATE DENSE 3/4-INCH	ITEM NO. 305.0120 BASE AGGREGATE DENSE 1 1/4-INCH	ITEM NO. 312.0110 SELECT CRUSHED MATERIAL	ITEM NO. 624.0100 WATER
LOCATION	DESCRIPTION	TONS	TONS	TONS	MGAL
NORTH APPROACH		48	297	23	3.5
SOUTH APPROACH		78	321	29	4.0
PROJECT 9027-02-71 SUBTOTAL		126	618	52	7.5
TOTAL		126	618	52	7.5

REMOVING STORM SEWER, 12-INCH

		ITEM NO. 204.0245
STA	DESCRIPTION	LF
13+87	LEFT	50
13+87	RIGHT	50
PROJECT 9027-02-71 SUBTOTAL		100
TOTAL		100

ASPHALT PAVEMENT ITEMS

				ITEM NO. 450.4000 HMA COLD WEATHER PAVING	ITEM NO. 455.0605 TACK COAT	ITEM NO. 465.0105 ASPHALTIC SURFACE
STATION	-	STATION	LOCATION	TONS	GAL	TONS
12+90	-	14+09	SOUTH ABUTMENT	105	33	105
15+39	-	16+75	NORTH ABUTMENT	125	40	125
PROJECT 9027-02-71 SUBTOTAL				230	73	230
TOTAL				230	73	230

REMOVING CURB AND GUTTER

		ITEM NO. 204.0150
STA	DESCRIPTION	LF
13+87	LEFT	5
13+87	RIGHT	5
PROJECT 9027-02-71 SUBTOTAL		10
TOTAL		10

GUARDRAIL ITEMS

					ITEM NO. 614.0150 ANCHOR ASSEMBLIES FOR STEEL PLATE BEAM GUARD	ITEM NO. 614.0200 STEEL THRIE BEAM STRUCTURE APPROACH	ITEM NO. 614.0305 STEEL PLATE BEAM GUARD CLASS A	ITEM NO. 614.0515 GUARDRAIL STIFFENED LHW	ITEM NO. 614.2300 MGS GUARDRAIL 3	ITEM NO. 614.2500 MGS THRIE BEAM TRANSITION	ITEM NO. 614.2610 MGS GUARDRAIL TERMINAL EAT
LOCATION	DESCRIPTION	STATION	-	STATION	EACH	LF	LF	LF	LF	LF	EACH
SE	RIGHT	12+35	-	13+89	1	-	-	-	62	40	1
SW	LEFT	12+48	-	13+89	1	-	-	-	62	40	1
NE	RIGHT	15+58	-	17+00	1	-	-	-	62	40	1
NW	LEFT	15+58	-	17+31	1	21	127	25	-	-	-
PROJECT 9027-02-71 SUBTOTAL					4	21	127	25	186	120	3
TOTAL					4	21	127	25	186	120	3

3

PAVEMENT MARKING

			ITEM NO. 646.1020 PAVEMENT MARKING EPOXY 4-INCH		
STATION	-	STATION	WHITE LF	YELLOW LF	REMARKS
12+90	-	16+75	1460	182.5	CENTER SKIP
PROJECT 9027-02-71 SUBTOTAL			1460	182.5	
TOTAL			1643		

3

TOPSOIL, SEED, FERTILZER, AND MULCH

				ITEM NO. 625.0500 SALVAGED TOPSOIL		ITEM NO. 627.0200 MULCHING		ITEM NO. 629.0210 FERTILIZER TYPE B		ITEM NO. 630.0120 SEEDING MIXTURE NO. 20	
LOCATION	DESCRIPTION	STATION	-	STATION	SY	SY		CWT		LB	
SE	RIGHT	10+77	-	13+89	643	643		4.6		1.3	
SW	LEFT	10+90	-	13+89	240	240		1.7		0.6	
NE	RIGHT	15+58	-	17+69	372	372		2.7		0.7	
NW	LEFT	15+58	-	17+35	143	143		1.0		0.4	
PROJECT 9027-02-71 SUBTOTAL					1398	1398		10.0		3.0	
TOTAL					1398	1398		10		3	

INLET PROTECTION

		ITEM NO. 628.7005 INLET PROTECTION TYPE A EACH	
PROJECT 9027-02-71 SUBTOTAL		2	
TOTAL		2	

SILT FENCE

				ITEM NO. 628.1504 SILT FENCE		ITEM NO. 628.1520 SILT FENCE MAINTENANCE	
STATION	-	STATION	LOCATION	L.F.		L.F.	
10+75	-	13+89	RT	314		314	
10+75	-	13+89	LT	314		314	
15+58	-	17+70	RT	212		212	
15+58	-	17+40	LT	182		182	
PROJECT 9027-02-71 SUBTOTAL				1022		1022	
TOTAL				1022		1022	

MOBILIZATIONS EROSION CONTROL

		ITEM NO. 628.1905 MOBILIZATIONS EROSION CONTROL		ITEM NO. 628.1910 MOBILIZATIONS EMERGENCY EROSION CONTROL	
		EACH		EACH	
PROJECT 9027-02-71 SUBTOTAL		4		2	
TOTAL		4		2	

3

SAWING

		ITEM NO. 690.0150 SAWING ASPHALT
LOCATION	DESCRIPTION	LF
SOUTH ABUTMENT		30
NORTH ABUTMENT		30
PROJECT 9027-02-71 SUBTOTAL		60
TOTAL		60

TRAFFIC SIGNS

	ITEM NO. 634.0614 POSTS WOOD 4x6-INCH x 14-FT EACH	ITEM NO. 637.2230 SIGNS TYPE II REFLECTIVE F SF	ITEM NO. 638.2602 REMOVING SIGNS TYPE II EACH	ITEM NO. 638.3000 REMOVING SMALL SIGN SUPPORTS EACH
PROJECT 9027-02-71 SUBTOTAL	4	12	4	4
TOTAL	4	12	4	4

3

FINISHING ROADWAY PROJECT

	ITEM NO. 213.0100 FINISHING ROADWAY PROJECT EACH
PROJECT 9027-02-71 SUBTOTAL	1
TOTAL	1

TRAFFIC CONTROL

	ITEM NO. 643.0420 TRAFFIC CONTROL BARRICADES TYPE III		ITEM NO. 643.0705 TRAFFIC CONTROL WARNING LIGHTS TYPE A		ITEM NO. 643.0900 TRAFFIC CONTROL SIGNS		ITEM NO. 643.5000 TRAFFIC CONTROL
	DAYS	EACH	DAYS	EACH	DAYS	EACH	EACH
SOUTH OF BRIDGE	57	9	513	10	570	7	399
NORTH OF BRIDGE	57	9	513	10	570	7	399
TOTAL			1026		1140		798

	1
--	---


FIELD OFFICE TYPE B

	ITEM NO. 642.5001 FIELD OFFICE TYPE B EACH
PROJECT 9027-02-71 SUBTOTAL	1
TOTAL	1


CONSTRUCTION STAKING



	ITEM NO. 650.4500 CONSTRUCTION STAKING SUBGRADE LF	ITEM NO. 650.5000 CONSTRUCTION STAKING BASE LF	ITEM NO. 650.9910 CONSTRUCTION STAKING SUPPLEMENTAL CONTROL PROJECT 9027-02-71 LS	ITEM NO. 650.9920 CONSTRUCTION STAKING SLOPE STAKES LF
PROJECT 9027-02-71 SUBTOTAL	698	100	1	698
TOTAL	698	100	1	698

5

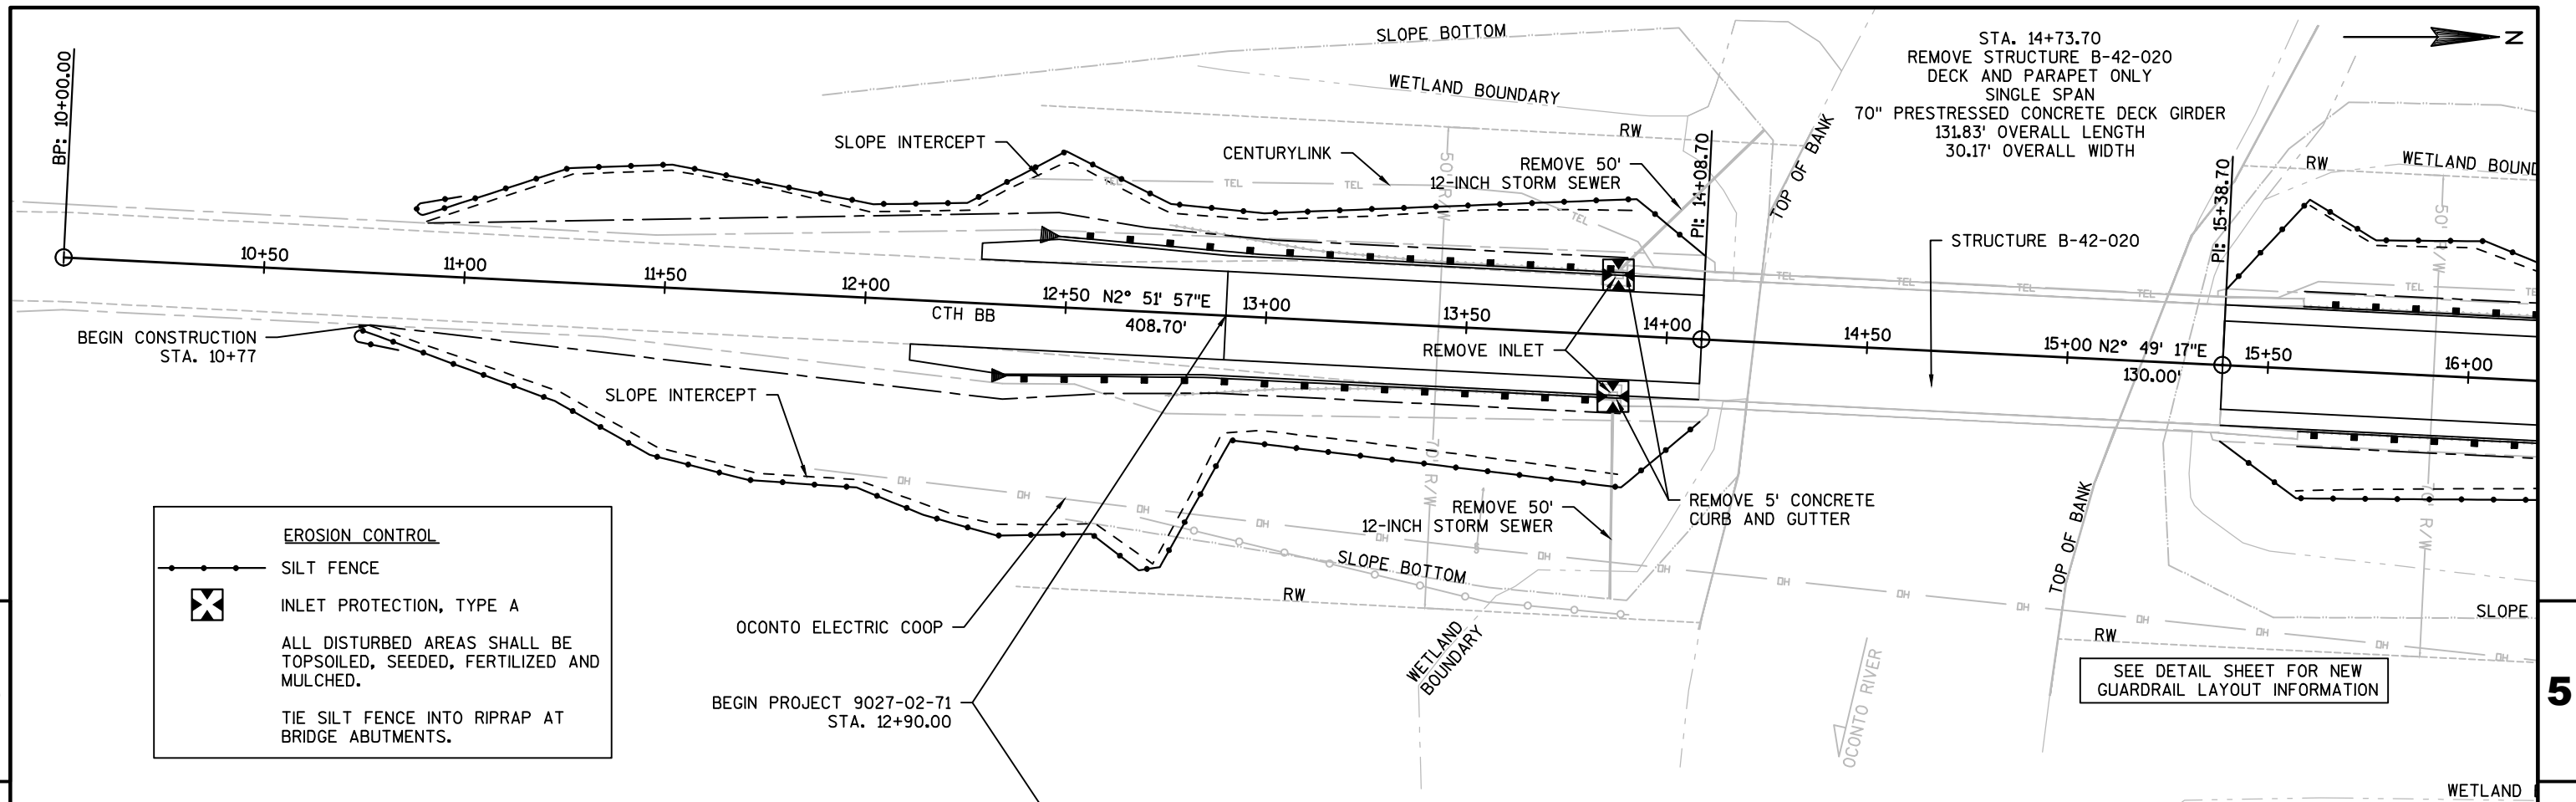

5

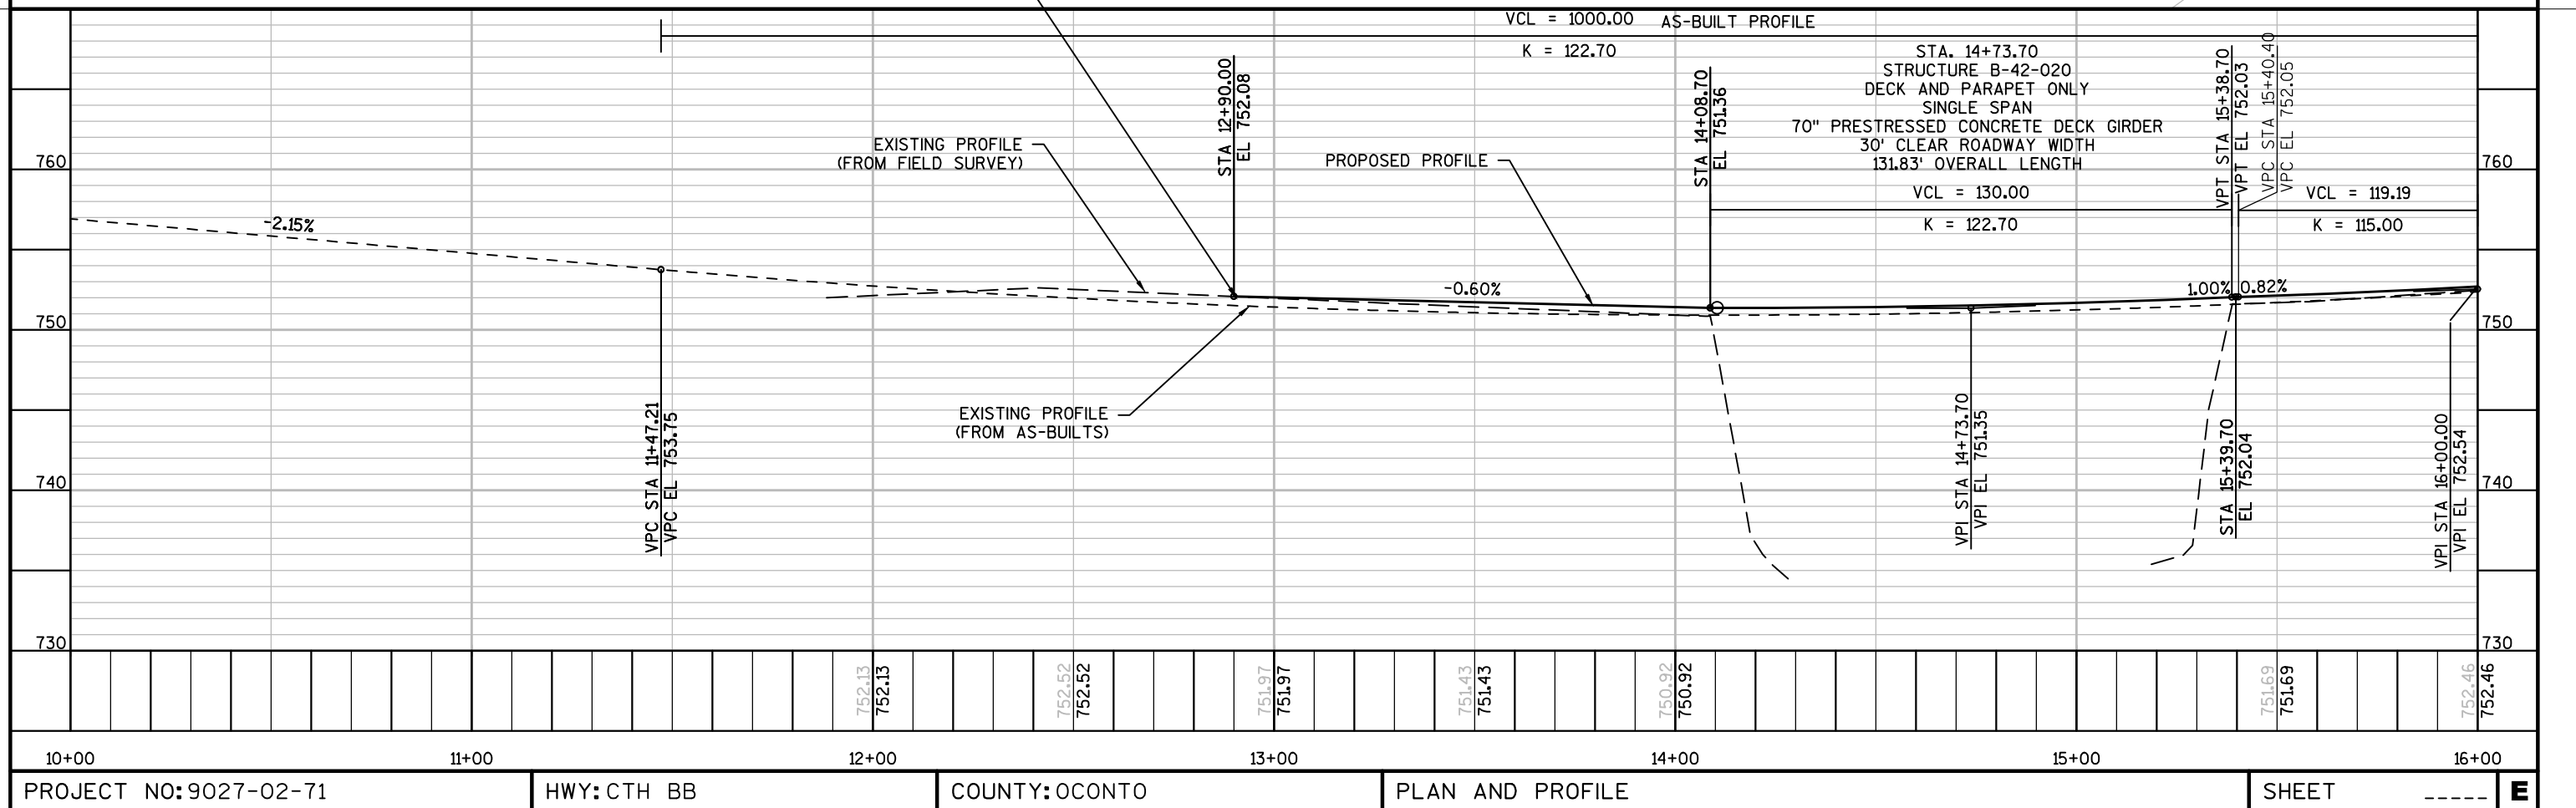


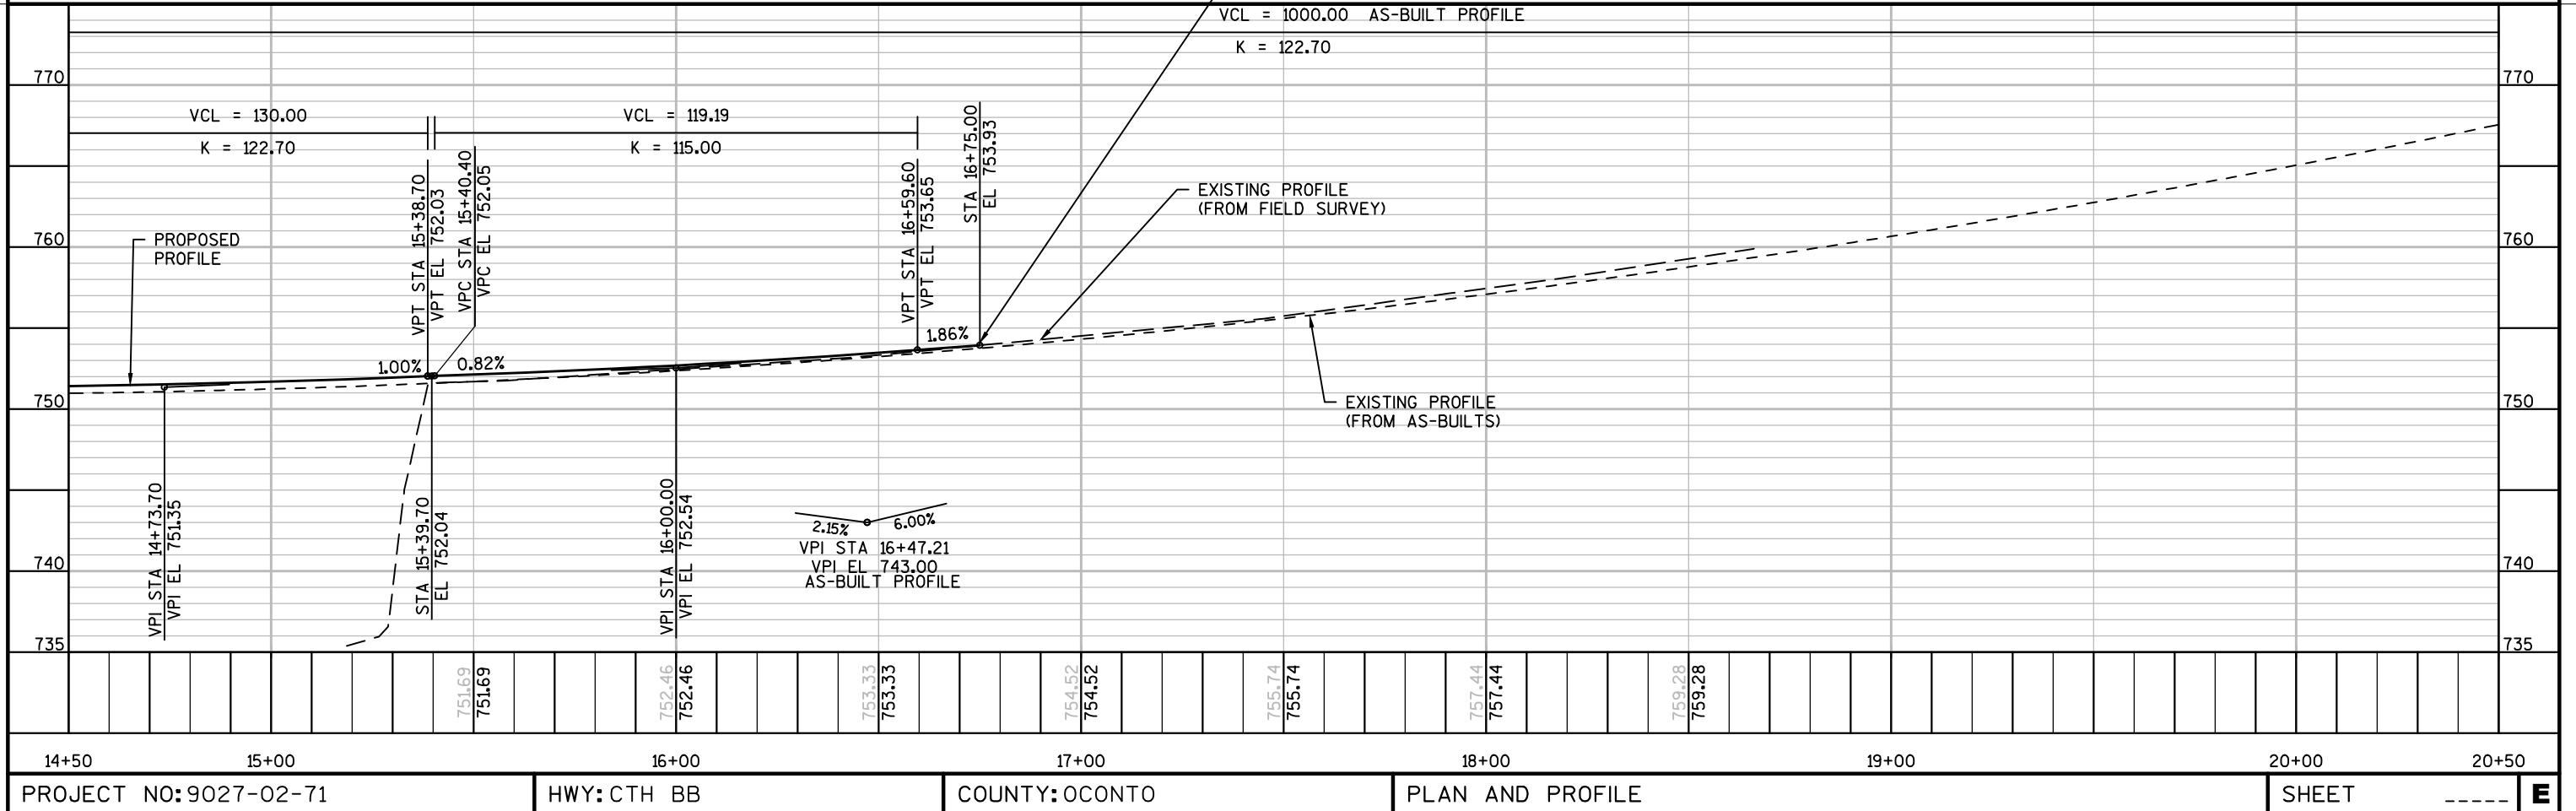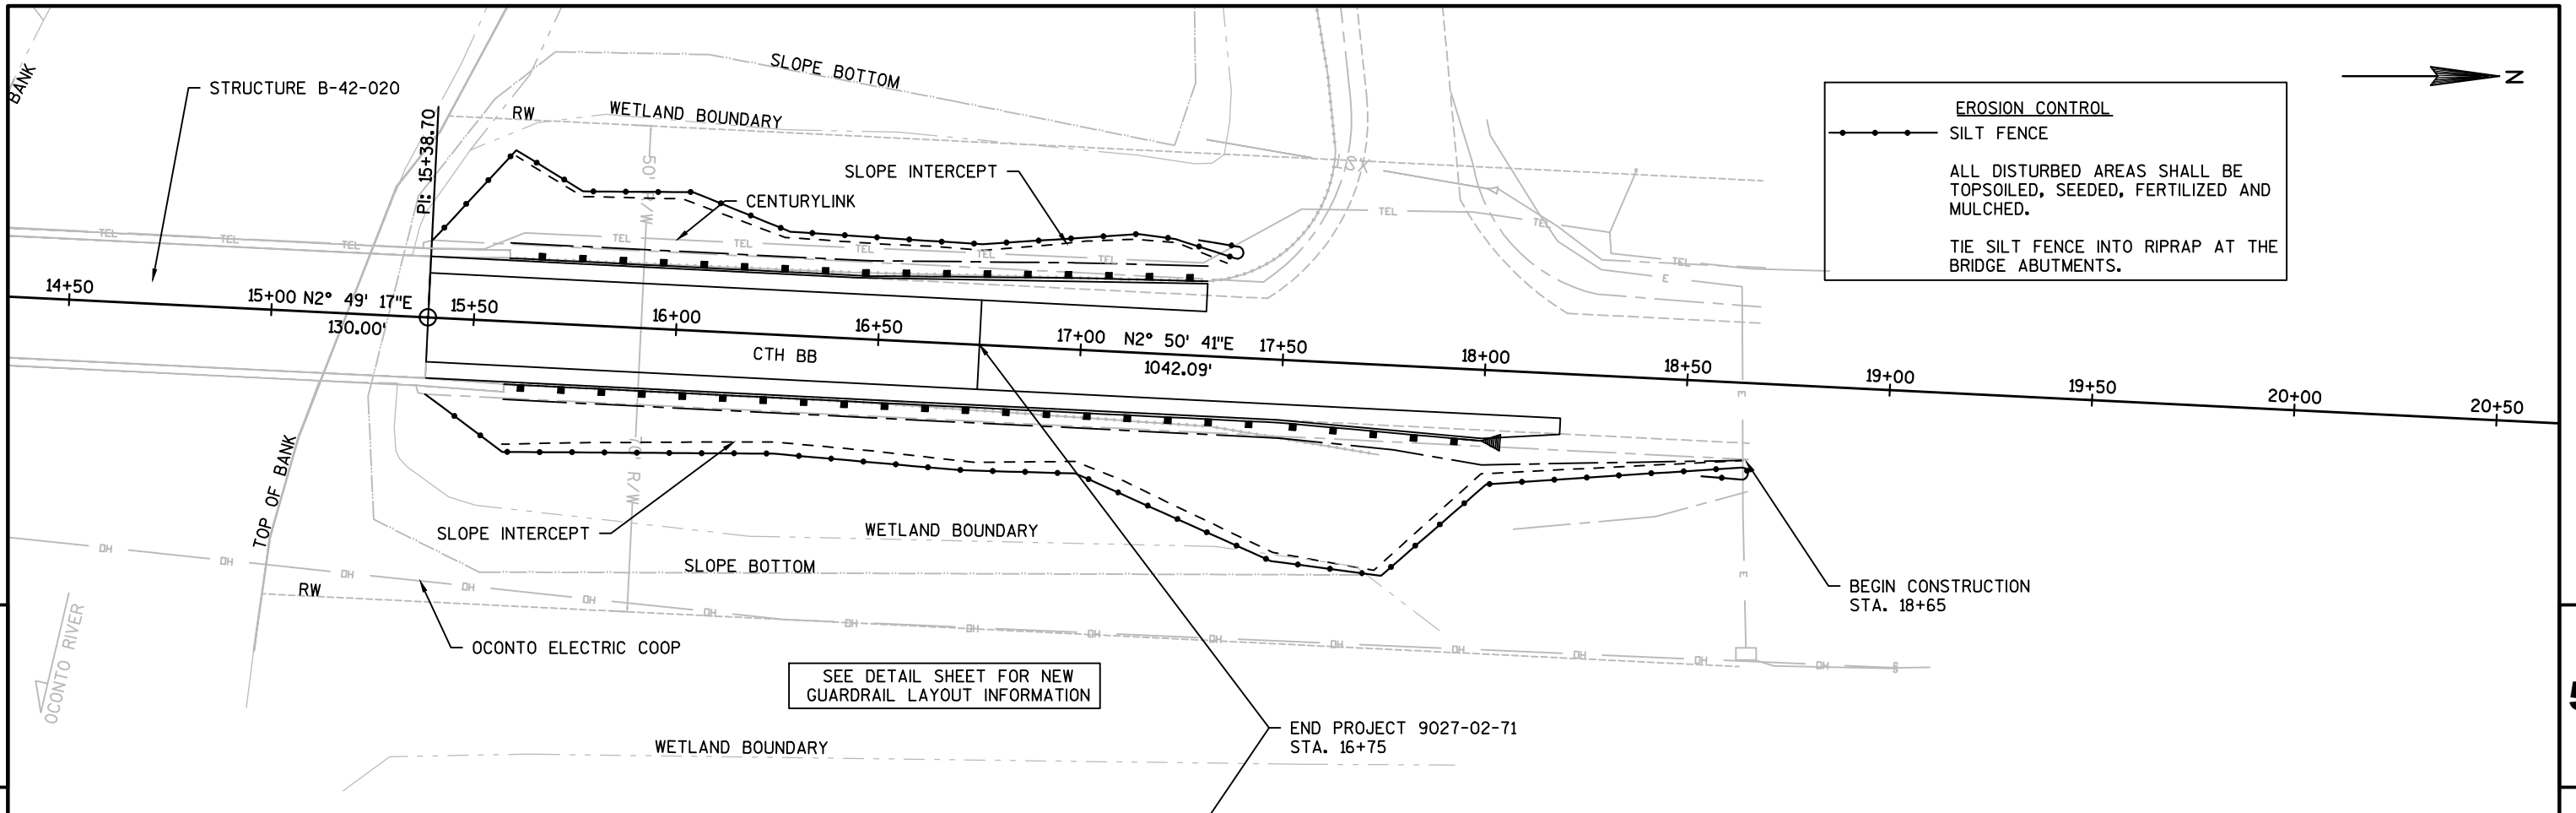


Standard Detail Drawing List

08E08-03	TYPICAL INSTALLATIONS OF EROSION BALES / TEMPORARY DITCH CHECKS
08E09-06	SILT FENCE
08E10-02	INLET PROTECTION TYPE A, B, C AND D
12A03-10	NAME PLATE (STRUCTURES)
14B15-11A	STEEL PLATE BEAM GUARD, CLASS "A" INSTALLATION & ELEMENTS
14B15-11B	STEEL PLATE BEAM GUARD, CLASS "A" INSTALLATION & ELEMENTS
14B15-11C	STEEL PLATE BEAM GUARD, CLASS "A", INSTALLATION & ELEMENTS
14B16-04A	ANCHORAGE FOR STEEL PLATE BEAM GUARD TYPE 2
14B16-04B	ANCHORAGE FOR STEEL PLATE BEAM GUARD TYPE 2
14B20-11A	STEEL THRIE BEAM STRUCTURE APPROACH
14B20-11F	STEEL THRIE BEAM STRUCTURE APPROACH, CONNECTION TO BRIDGE RAILING TYPE "M"
14B42-06A	MIDWEST GUARDRAIL SYSTEM (MGS) GUARDRAIL
14B42-06B	MIDWEST GUARDRAIL SYSTEM (MGS) GUARDRAIL
14B42-06C	MIDWEST GUARDRAIL SYSTEM (MGS) GUARDRAIL
14B42-06D	MIDWEST GUARDRAIL SYSTEM (MGS) GUARDRAIL
14B44-04A	MIDWEST GUARDRAIL SYSTEM ENERGY ABSORBING TERMINAL (MGS)
14B44-04B	MIDWEST GUARDRAIL SYSTEM ENERGY ABSORBING TERMINAL (MGS)
14B44-04C	MIDWEST GUARDRAIL SYSTEM ENERGY ABSORBING TERMINAL (MGS)
14B45-05A	MIDWEST GUARDRAIL SYSTEM THRIE BEAM TRANSITION (MGS)
14B45-05B	MIDWEST GUARDRAIL SYSTEM THRIE BEAM TRANSITION (MGS)
14B45-05C	MIDWEST GUARDRAIL SYSTEM THRIE BEAM TRANSITION (MGS)
14B45-05D	MIDWEST GUARDRAIL SYSTEM THRIE BEAM TRANSITION (MGS)
14B45-05E	MIDWEST GUARDRAIL SYSTEM THRIE BEAM TRANSITION (MGS)
14B45-05F	MIDWEST GUARDRAIL SYSTEM THRIE BEAM TRANSITION (MGS)
14B45-05G	MIDWEST GUARDRAIL SYSTEM THRIE BEAM TRANSITION (MGS)
14B45-05H	MIDWEST GUARDRAIL SYSTEM THRIE BEAM TRANSITION (MGS)
14B45-05I	MIDWEST GUARDRAIL SYSTEM THRIE BEAM TRANSITION (MGS)
14B45-05J	MIDWEST GUARDRAIL SYSTEM THRIE BEAM TRANSITION (MGS)
14B45-05K	MIDWEST GUARDRAIL SYSTEM THRIE BEAM TRANSITION (MGS)
14B45-05L	MIDWEST GUARDRAIL SYSTEM THRIE BEAM TRANSITION (MGS)
15C02-07A	BARRICADES AND SIGNS FOR MAINLINE CLOSURES
15C02-07B	BARRICADES AND SIGNS FOR VARIOUS CLOSURES
15C06-09	SIGNING & MARKING FOR TWO LANE BRIDGES
15C08-19A	LONGITUDINAL MARKING (MAINLINE)
15D38-02A	TEMPORARY TRAFFIC CONTROL SIGN MOUNTING
15D38-02B	ATTACHMENT OF SIGNS TO POSTS


WOOD STAKES (2 PER BALE)
NOMINAL 2" X 2" X 30" MIN.
LENGTH OR EQUIVALENT

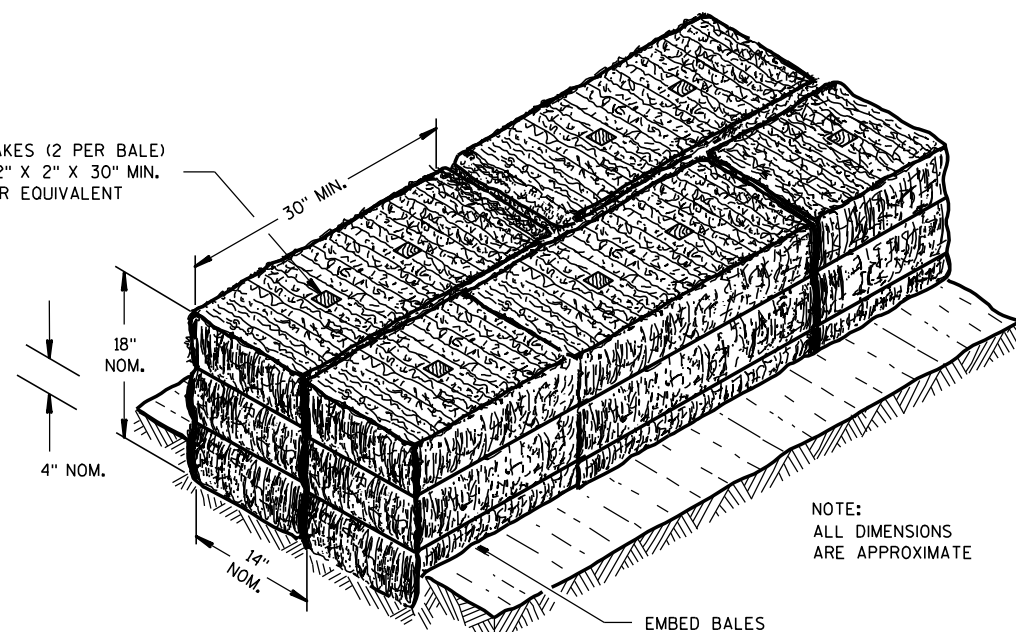

SECTION A-A

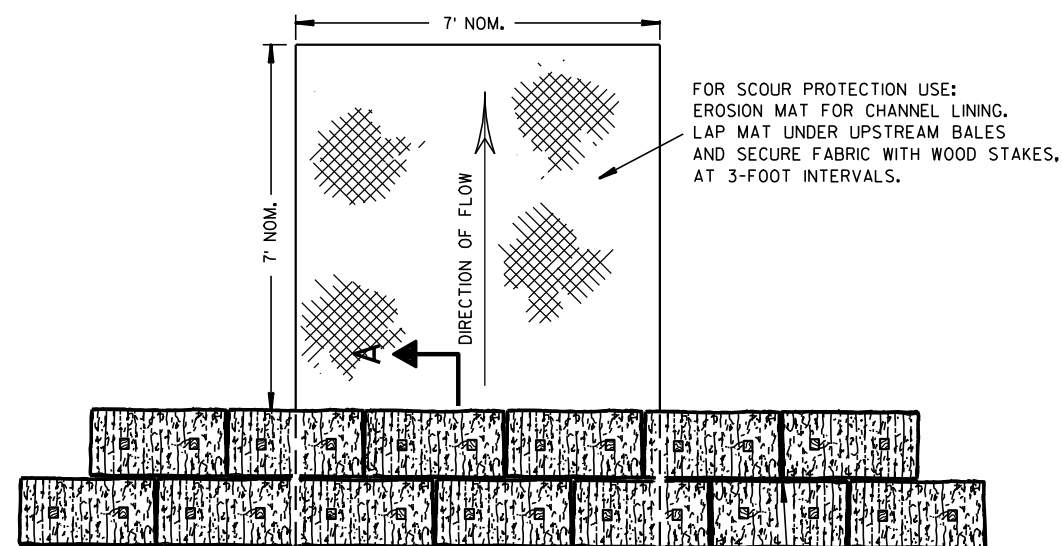

PLAN VIEW

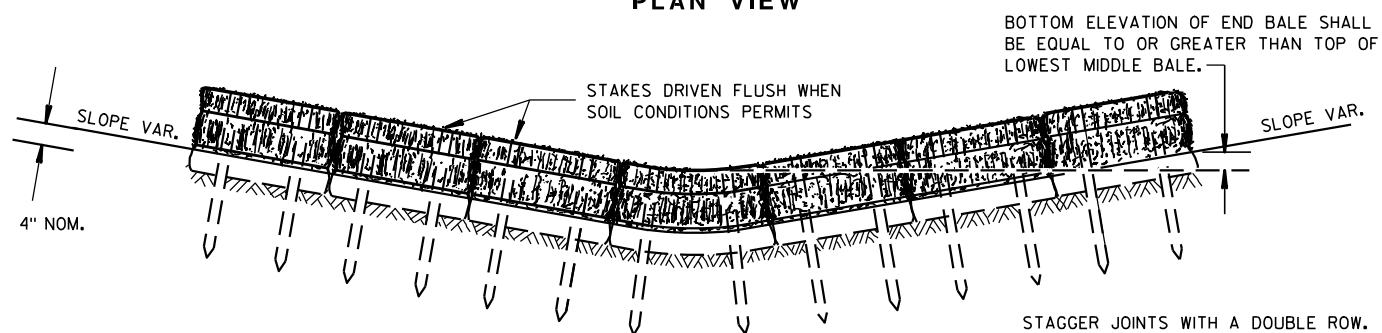


FRONT ELEVATION

TEMPORARY DITCH CHECK USING EROSION BALES ①

GENERAL NOTES


DETAILS OF CONSTRUCTION, MATERIALS AND WORKMANSHIP NOT SHOWN ON THIS DRAWING SHALL CONFORM TO THE PERTINENT REQUIREMENTS OF THE STANDARD SPECIFICATIONS AND THE APPLICABLE SPECIAL PROVISIONS.

- ① TEMPORARY DITCH CHECKS EITHER EROSION BALES OR MANUFACTURED SHALL BE PAID FOR UNDER THE BID ITEM OF TEMPORARY DITCH CHECK. THE DEPARTMENT WILL NOT PAY FOR TEMPORARY DITCH CHECKS CONSTRUCTED OF A SINGLE ROW OF EROSION BALES.

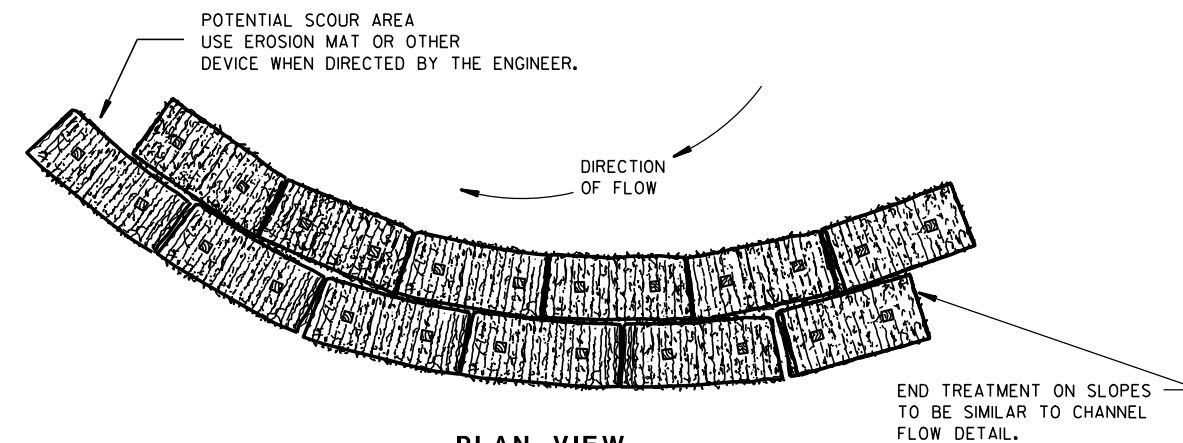


PLAN VIEW

WHEN ALTERING THE DIRECTION OF FLOW

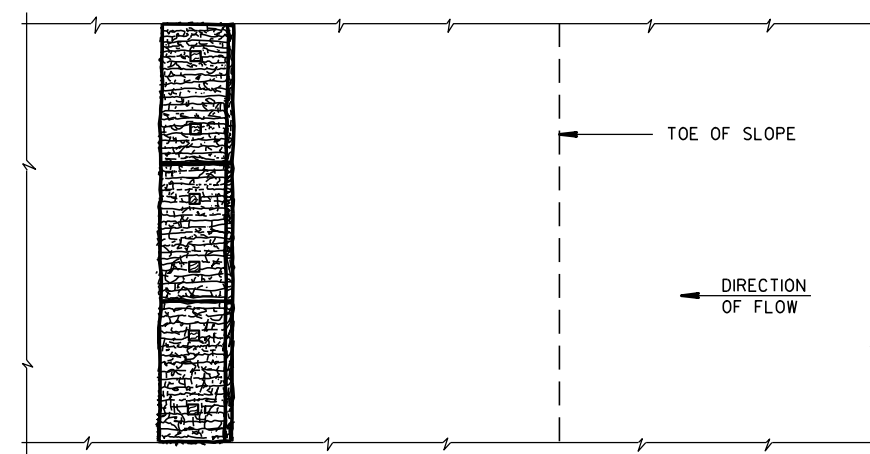

PLAN VIEW

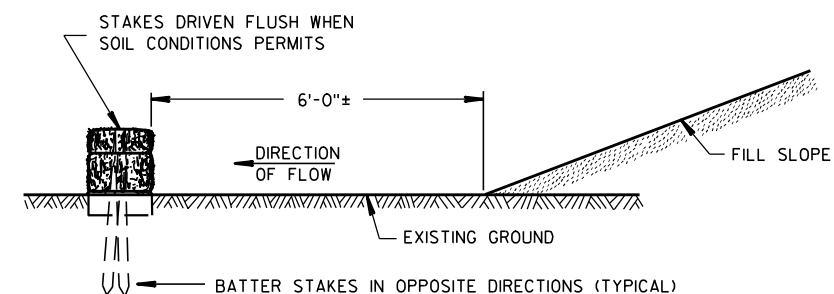

FRONT ELEVATION

WHEN EXISTING GROUND SLOPES AWAY FROM FILL SLOPE

EROSION BALES FOR SHEET FLOW

TYPICAL INSTALLATIONS OF
EROSION BALES / TEMPORARY
DITCH CHECKS

STATE OF WISCONSIN
DEPARTMENT OF TRANSPORTATION

APPROVED

6/04/02
DATE

FHWA



/S/ Beth Canestra
CHIEF ROADWAY DEVELOPMENT ENGINEER



- ① HORIZONTAL BRACE REQUIRED WITH 2" X 4" WOODEN FRAME OR EQUIVALENT AT TOP OF POSTS.
- ② FOR MANUAL INSTALLATIONS THE TRENCH SHALL BE A MINIMUM OF 4" WIDE & 6" DEEP TO BURY AND ANCHOR THE GEOTEXTILE FABRIC. FOLD MATERIAL TO FIT TRENCH AND BACKFILL & COMPACT TRENCH WITH EXCAVATED SOIL.
- ③ WOOD POSTS SHALL BE A MINIMUM SIZE OF 1½" X 1½" OF OAK OR HICKORY.
- ④ SILT FENCE TO EXTEND ACROSS THE TOP OF THE PIPE.
- ⑤ CONSTRUCT SILT FENCE FROM A CONTINUOUS ROLL IF POSSIBLE BY CUTTING LENGTHS TO AVOID JOINTS. IF A JOINT IS NECESSARY USE ONE OF THE FOLLOWING TWO METHODS; A) OVERLAP THE END POSTS AND TWIST, OR ROTATE, AT LEAST 180 DEGREES, B) HOOK THE END OF EACH SILT FENCE LENGTH.



<div style="text-align: center;">SILT FENCE</div>	
<div style="text-align: center;">STATE OF WISCONSIN DEPARTMENT OF TRANSPORTATION</div>	
<div>APPROVED <u>4-29-05</u> DATE</div>	<div><u>/S/ Beth Cannestra</u> CHIEF ROADWAY DEVELOPMENT ENGINEER</div>

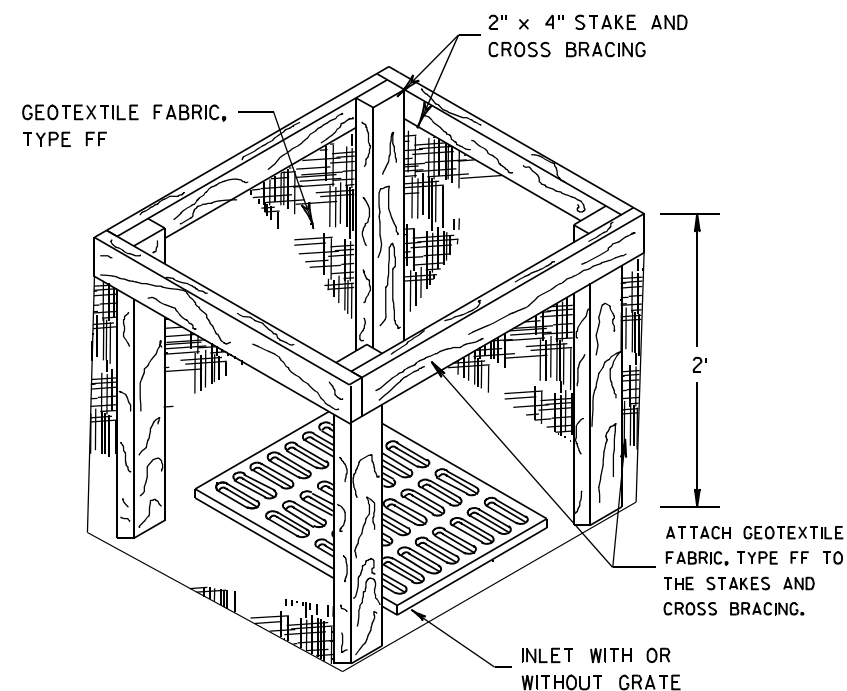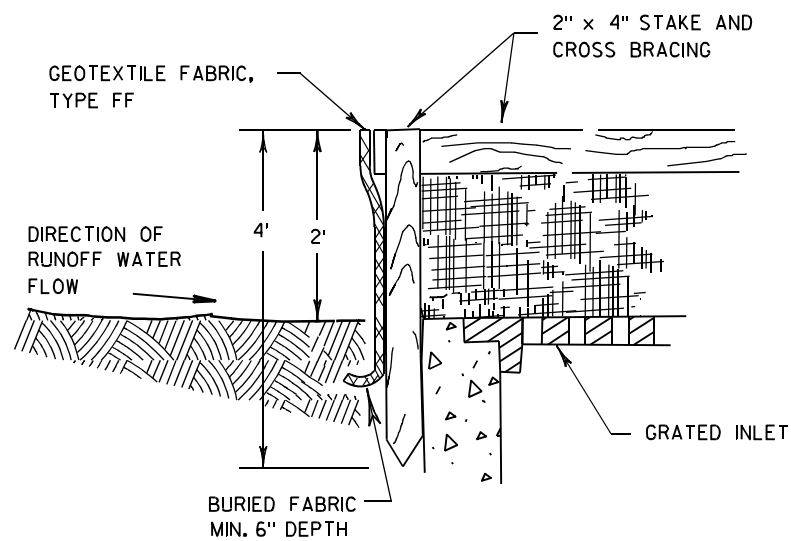

INLET PROTECTION, TYPE A


GENERAL NOTES

INLET PROTECTION DEVICES SHALL BE MAINTAINED OR REPLACED AT THE DIRECTION OF THE ENGINEER.

MANUFACTURED ALTERNATIVES APPROVED AND LISTED ON THE DEPARTMENT'S EROSION CONTROL PRODUCT ACCEPTABILITY LIST MAY BE SUBSTITUTED.


WHEN REMOVING OR MAINTAINING INLET PROTECTION, CARE SHALL BE TAKEN SO THAT THE SEDIMENT TRAPPED ON THE GEOTEXTILE FABRIC DOES NOT FALL INTO THE INLET. ANY MATERIAL FALLING INTO THE INLET SHALL BE REMOVED IMMEDIATELY.

- ① FINISHED SIZE, INCLUDING FLAP POCKETS WHERE REQUIRED, SHALL EXTEND A MINIMUM OF 10" AROUND THE PERIMETER TO FACILITATE MAINTENANCE OR REMOVAL.
- ② FOR INLET PROTECTION, TYPE C (WITH CURB BOX), AN ADDITIONAL 18" OF FABRIC IS WRAPPED AROUND THE WOOD AND SECURED WITH STAPLES. THE WOOD SHALL NOT BLOCK THE ENTIRE HEIGHT OF THE CURB BOX OPENING.
- ③ FLAP POCKETS SHALL BE LARGE ENOUGH TO ACCEPT WOOD 2X4.

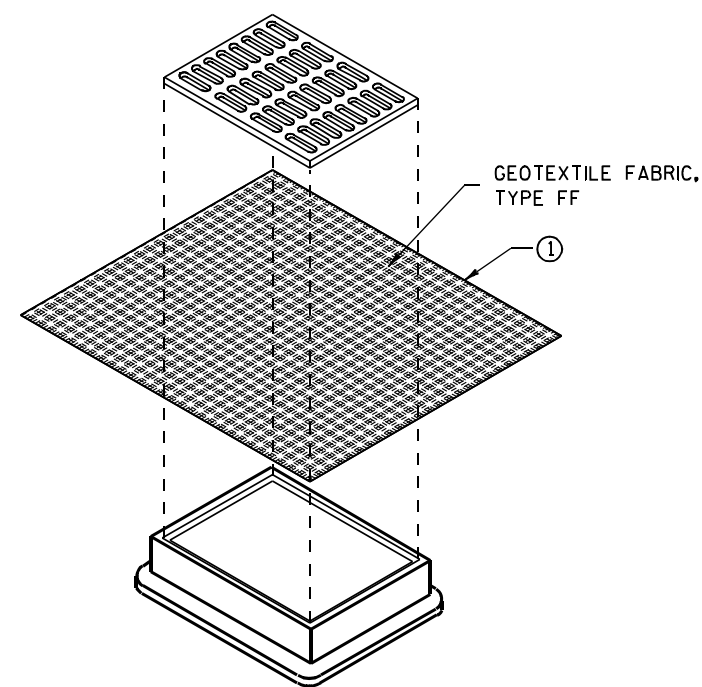

**INLET PROTECTION, TYPE B
(WITHOUT CURB BOX)**

(CAN BE INSTALLED IN ANY INLET WITHOUT A CURB BOX)

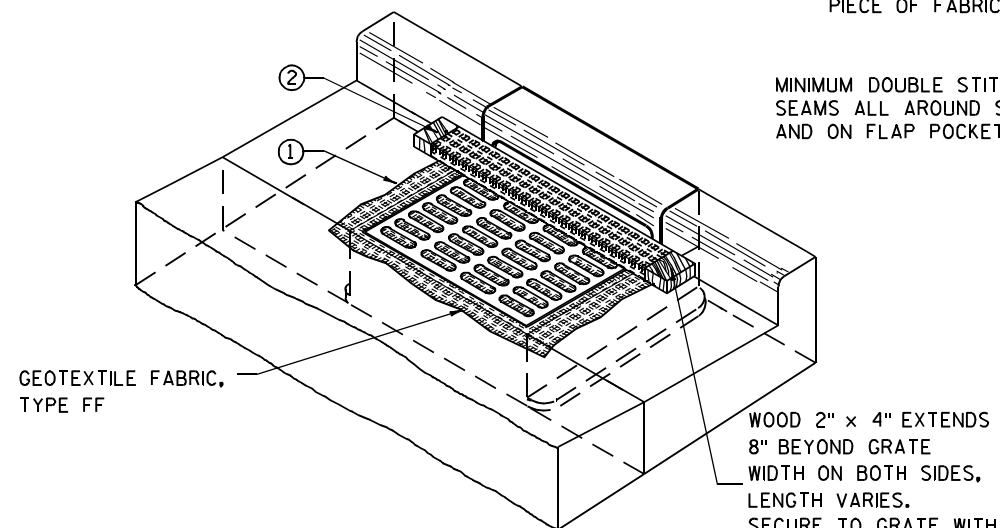

INLET PROTECTION, TYPE C (WITH CURB BOX)

INSTALLATION NOTES

TYPE B & C

TRIM EXCESS FABRIC IN THE FLOW LINE TO WITHIN 3" OF THE GRATE.


THE CONTRACTOR SHALL DEMONSTRATE A METHOD OF MAINTENANCE, USING A SEWN FLAP, HAND HOLDS OR OTHER METHOD TO PREVENT ACCUMULATED SEDIMENT FROM ENTERING THE INLET.

TYPE D

DO NOT INSTALL INLET PROTECTION TYPE D IN INLETS SHALLower THAN 30", MEASURED FROM THE BOTTOM OF THE INLET TO THE TOP OF THE GRATE.

TRIM EXCESS FABRIC IN THE FLOW LINE TO WITHIN 3" OF THE GRATE.

THE INSTALLED BAG SHALL HAVE A MINIMUM SIDE CLEARANCE, BETWEEN THE INLET WALLS AND THE BAG, MEASURED AT THE BOTTOM OF THE OVERFLOW HOLES, OF 3". WHERE NECESSARY THE CONTRACTOR SHALL CINCH THE BAG, USING PLASTIC ZIP TIES, TO ACHIEVE THE 3" CLEARANCE. THE TIES SHALL BE PLACED AT A MAXIMUM OF 4" FROM THE BOTTOM OF THE BAG.

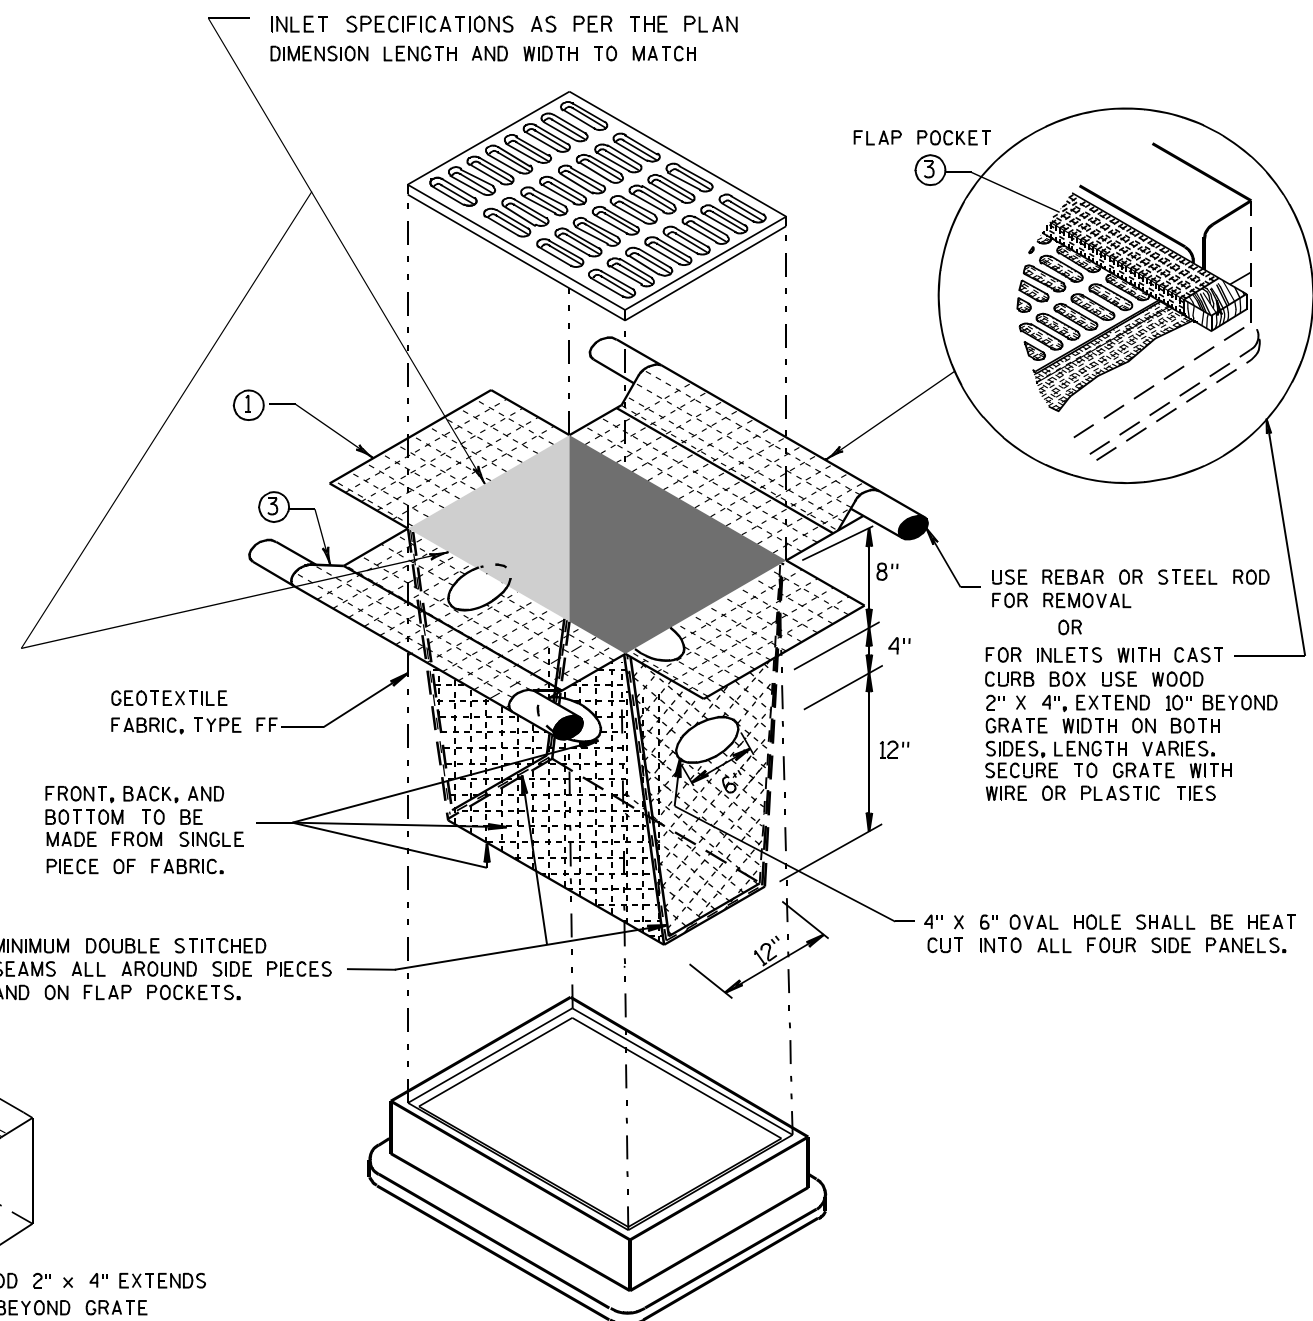


INLET PROTECTION, TYPE D

(CAN BE INSTALLED IN ANY INLET TYPE WITH OR WITHOUT A CURB BOX AS PER NOTE ②)


**INLET PROTECTION
TYPE A, B, C, AND D**

STATE OF WISCONSIN
DEPARTMENT OF TRANSPORTATION

APPROVED
10/16/02 /S/ Beth Cannestra
DATE
FHWA CHIEF ROADWAY DEVELOPMENT ENGINEER

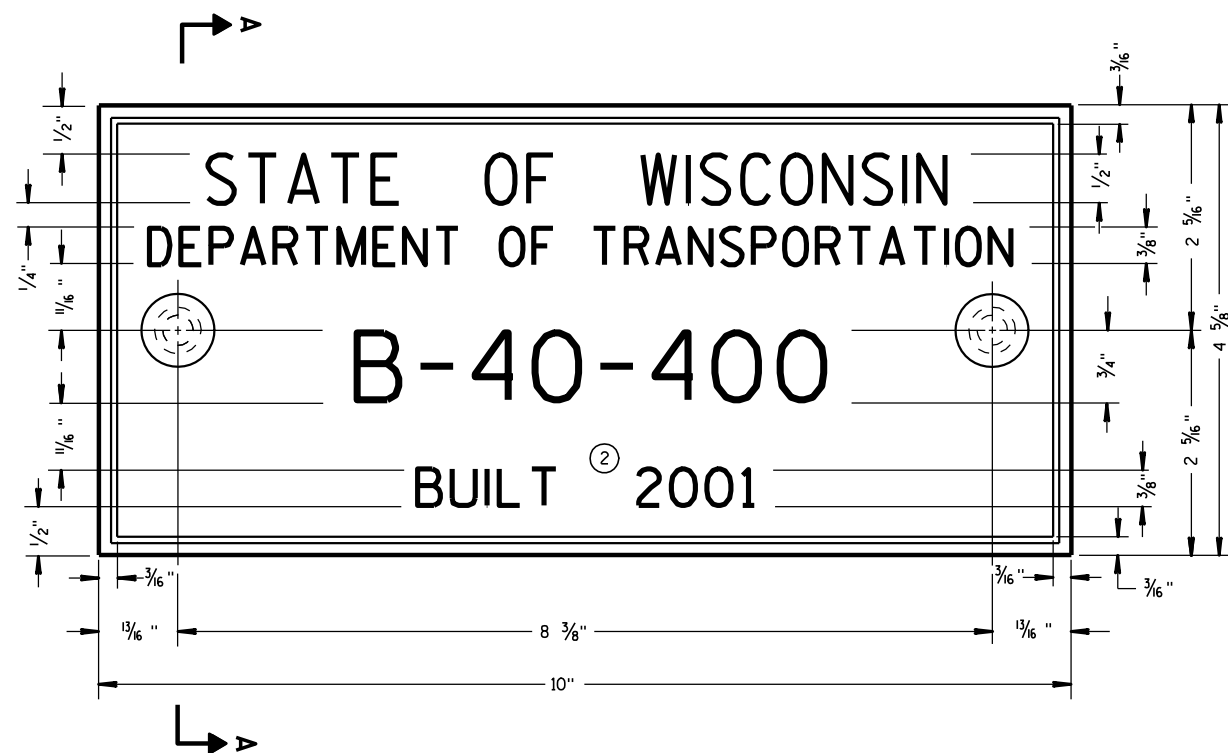

TYPICAL NAME PLATE
(BRIDGES, CULVERTS, AND RETAINING WALLS)

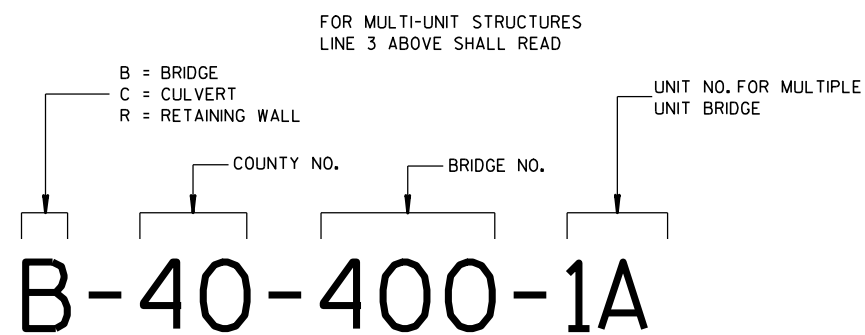


**NUMBERING DESIGNATION
MULTI-UNIT STRUCTURES**

GENERAL NOTES


NAME PLATES TO BE INSTALLED ON BRIDGES, CULVERTS, AND RETAINING WALLS SHALL CONFORM TO THE REQUIREMENTS OF SECTION 502.3.11 OF THE STANDARD SPECIFICATIONS.

THE BRIDGE NUMBER AND YEAR BUILT SHOWN ON THIS DRAWING ARE EXAMPLES ONLY. SEE CONSTRUCTION PLANS FOR INDIVIDUAL NUMBERING AND YEAR BUILT.

- ① EPOXY RESIN SHALL BE FROM AN APPROVED MANUFACTURER AND USED IN ACCORDANCE WITH MANUFACTURER'S RECOMMENDATIONS.
- ② REHABILITATION OF AN EXISTING STRUCTURE SHOULD USE THE DATE OF ORIGINAL STRUCTURE CONSTRUCTION.

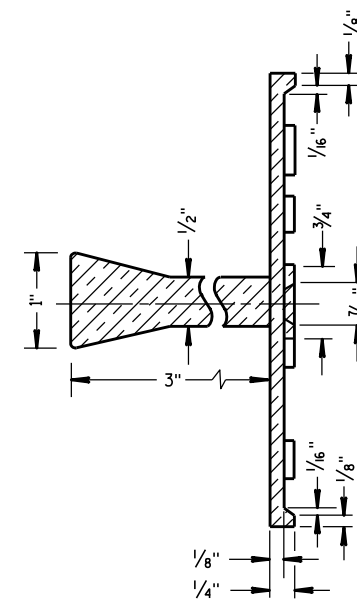


SECTION A-A

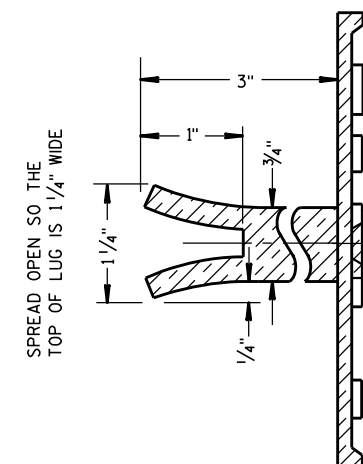

ALTERNATE LUG

- ① ADHERE ANCHOR LUG TO PRECAST RETAINING WALL WITH EPOXY RESIN.

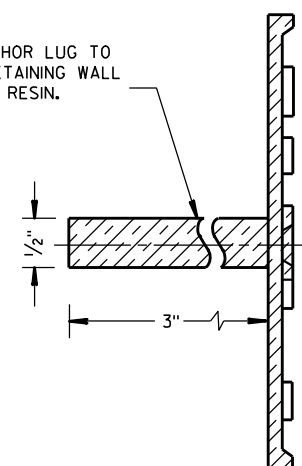

ALTERNATE LUG
(FOR ATTACHMENT TO PRECAST STRUCTURES)

**NAME PLATE
(STRUCTURES)**

STATE OF WISCONSIN
DEPARTMENT OF TRANSPORTATION

APPROVED

3/26/10
DATE


FHWA

/S/ Scot Becker
CHIEF STRUCTURAL DEVELOPMENT ENGINEER


GENERAL NOTES

- W6 X 9 OR W6 X 8.5 STEEL POSTS AND NOTCHED PLASTIC BLOCKOUTS ARE ACCEPTABLE ALTERNATIVES FOR 6" X 8" WOOD POSTS WITH WOOD OR PLASTIC BLOCKOUTS. USE APPROVED NOTCHED PLASTIC BLOCKOUTS WITH STEEL POSTS. APPROVED PLASTIC BLOCKOUT DESIGNS MAY VARY FROM THIS TYPICAL DETAIL WHEN USED IN CONJUNCTION WITH STEEL POSTS. DO NOT MIX STEEL POSTS AND WOOD POSTS IN A SINGLE INSTALLATION.
- USE STRUCTURAL STEEL POSTS CONFORMING TO ASTM A 36. GALVANIZED POSTS ACCORDING TO AASHTO M 111. EITHER SET THE POSTS IN DRILLED HOLES OR DRIVE TO GRADE. REMOVE MUSHROOMING CAUSED BY DRIVING AND REPAIR DAMAGED SPELTER COATING ON GALVANIZED POSTS.
- INSTALL STEEL POSTS WITH HOLES ON APPROACHING TRAFFIC SIDE.
- USE EITHER WOOD OR APPROVED PLASTIC BLOCKOUTS ON WOOD POSTS.
- IF THE DISTANCE FROM BACK OF POST TO SHOULDER HINGE POINT IS LESS THAN 2 FEET INSTALL LONGER POST AT HALF POST SPACING, W BEAM (LHW).
- IF ROCK IS ENCOUNTERED DURING EXCAVATION, THE ENGINEER MAY APPROVE USING A 12 INCH DIAMETER POST HOLE EXTENDING 20 INCHES DEEP INTO THE ROCK. PLACE GRANULAR MATERIAL IN THE BOTTOM OF THE HOLE APPROXIMATELY 2 1/2 INCHES DEEP. CUT THE POSTS TO LENGTH AND PLACE IN THE HOLE. BACKFILL WITH MATERIAL EXCAVATED FROM THE HOLE AND COMPACT ADEQUATELY.
- WHEN USING STEEL POSTS AND WOOD BLOCKOUTS INSTALL FOUR 16D GALVANIZED NAILS. INSTALL NAILS AT THE BACK CORNERS OF THE BLOCK AND BEND THE NAILS OVER THE FLANGE OF THE STEEL POST.


INSTALL BEAM GUARD SECTIONS AND ALL NECESSARY HARDWARE ACCORDING TO THE APPLICABLE PLAN AND CURRENT STANDARD AND SUPPLEMENTAL SPECIFICATIONS. ALL DIMENSIONS ARE SUBJECT TO MANUFACTURER'S TOLERANCES EXCEPT WHERE ALLOWABLE TOLERANCES ARE SHOWN.

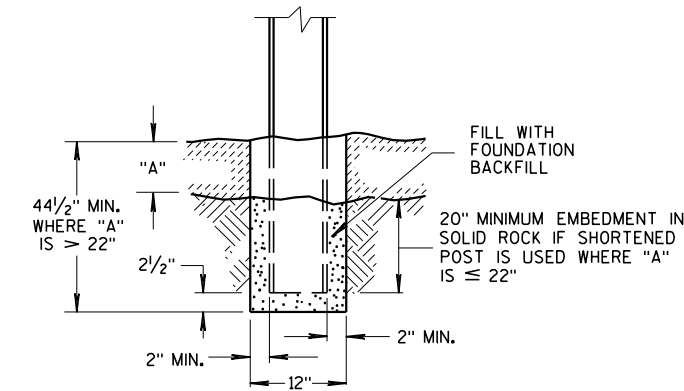


END VIEW
SETTING STEEL OR WOOD POST IN ROCK ⑥

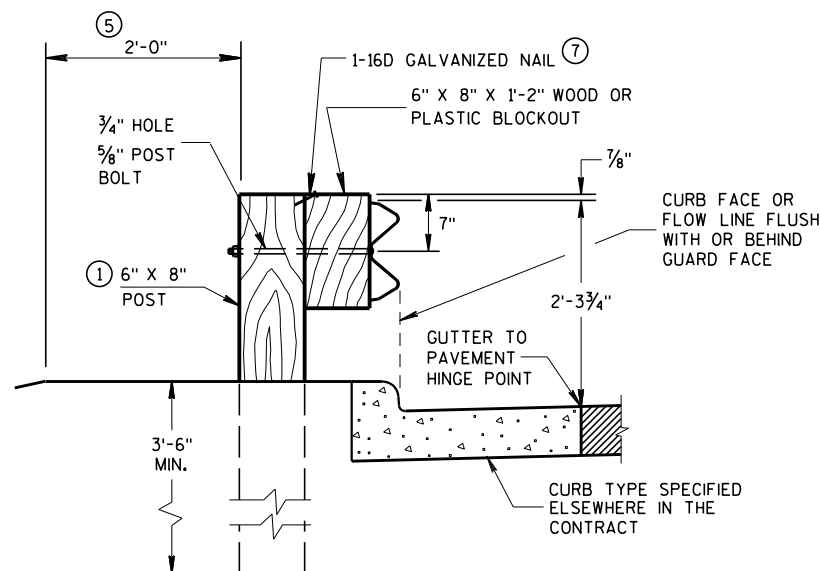


END VIEW
LOCATED ALONG A CURBED ROADWAY

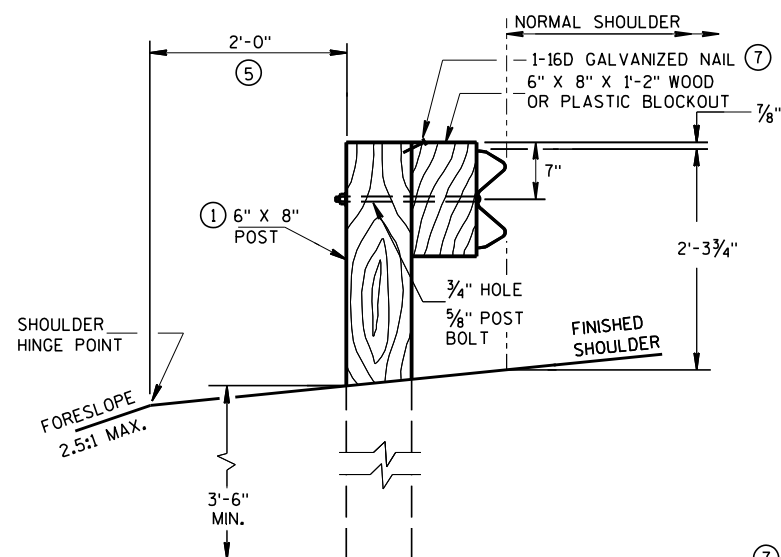

END VIEW
LOCATED ALONG A ROADWAY SHOULDER
STANDARD INSTALLATION

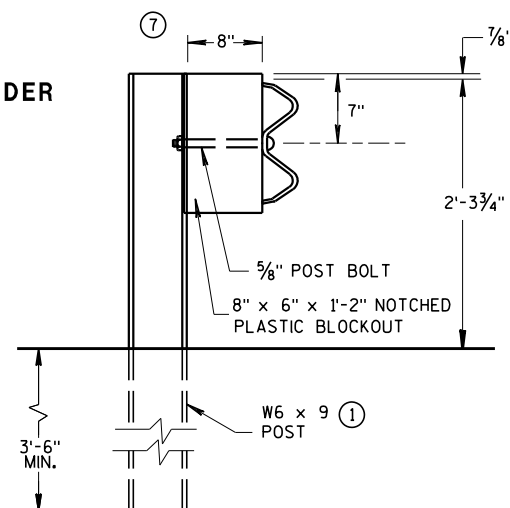


END VIEW
STEEL POST & NOTCHED
PLASTIC BLOCKOUT ALTERNATIVE
STANDARD INSTALLATION

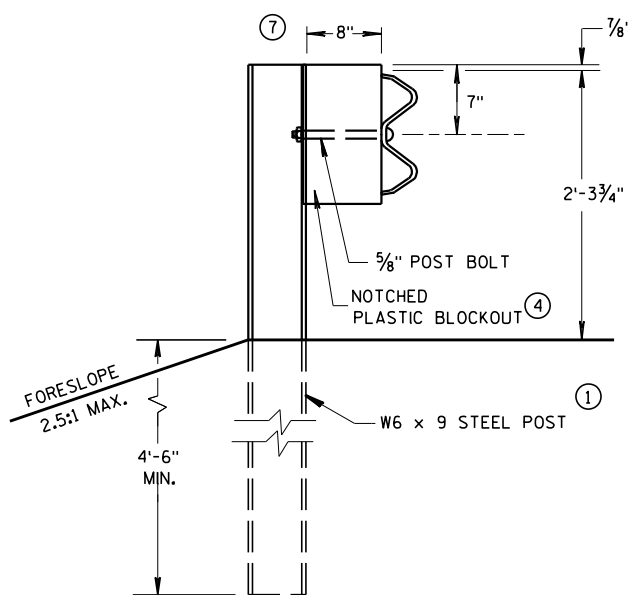


END VIEW
LONGER POST AT HALF
POST SPACING W BEAM
(LHW)

TYPICAL INSTALLATION OF STEEL PLATE BEAM GUARD

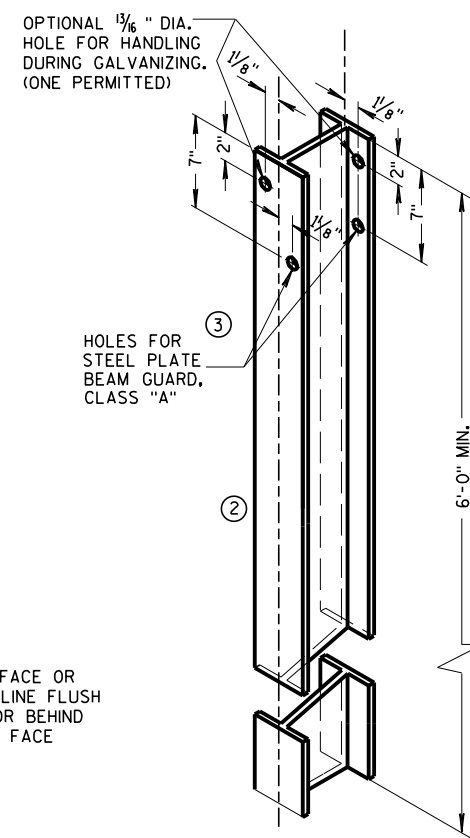


STEEL POST &
HOLE PUNCHING DETAIL
(W6 X 9) ①


ALL HOLES 1/8" DIAMETER EXCEPT AS NOTED

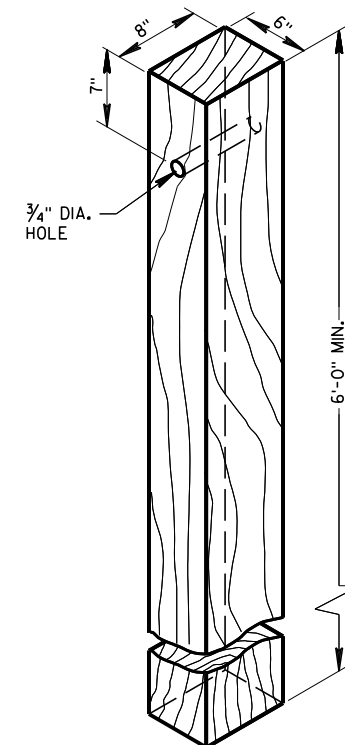


WOOD POST
(6" X 8") NOMINAL

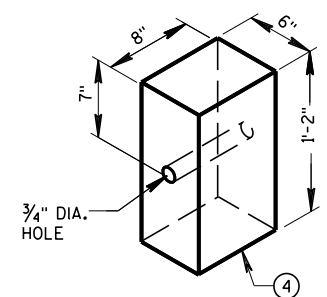


WOOD OR PLASTIC
BLOCKOUT FOR
WOOD POSTS

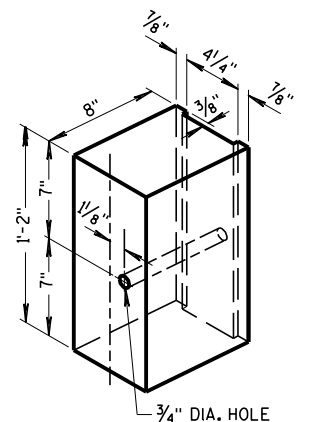

TYPICAL NOTCHED
PLASTIC BLOCKOUT
FOR STEEL POSTS ①

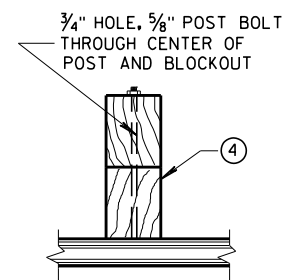


PLAN VIEW
WOOD POST, BLOCKOUT & BEAM

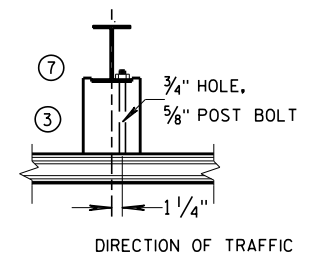

PLAN VIEW
STEEL POST, NOTCHED
PLASTIC BLOCKOUT & BEAM


STEEL PLATE BEAM GUARD,
CLASS "A"
INSTALLATION & ELEMENTS

STATE OF WISCONSIN
DEPARTMENT OF TRANSPORTATION

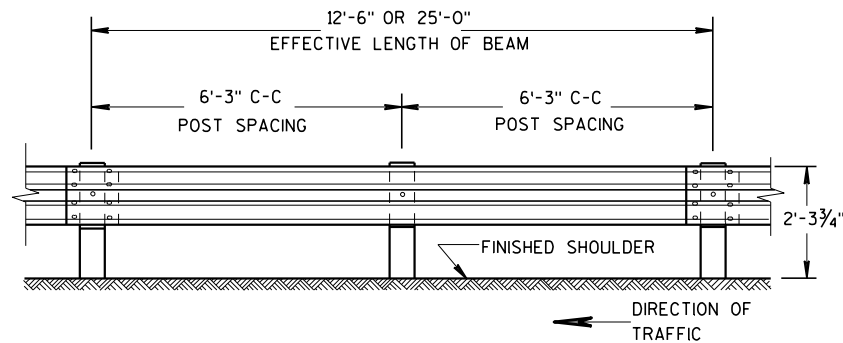


FRONT VIEW

POST SPACING STANDARD INSTALLATION

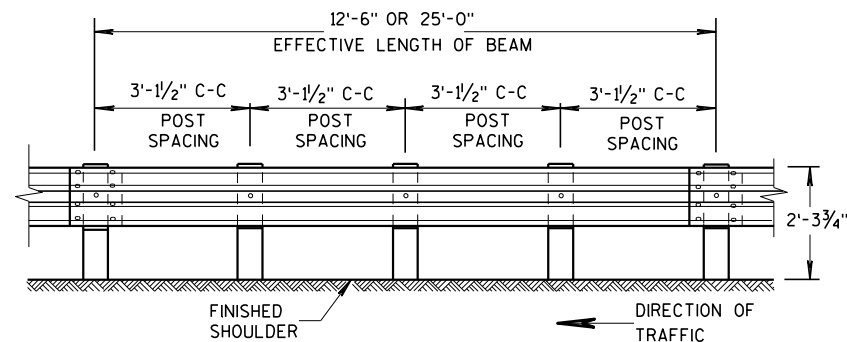


FRONT VIEW


POST SPACING FOR LONGER POST
AT HALF POST SPACING W BEAM (LHW)

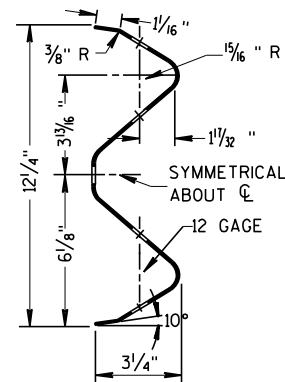

SECTION THRU W BEAM

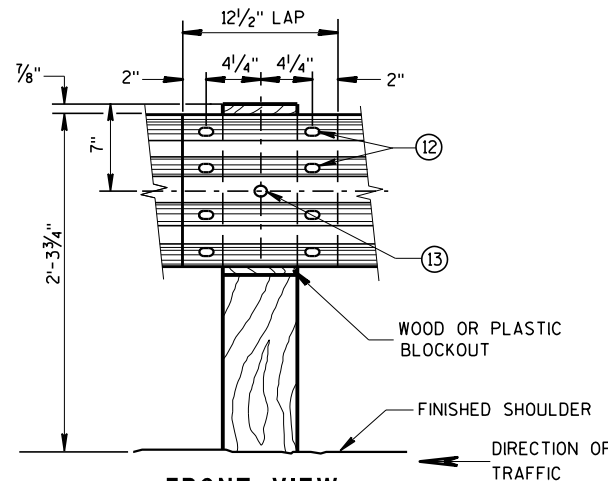

FRONT VIEW
BEAM SPLICE AT WOOD POST
AND POST MOUNTING DETAIL

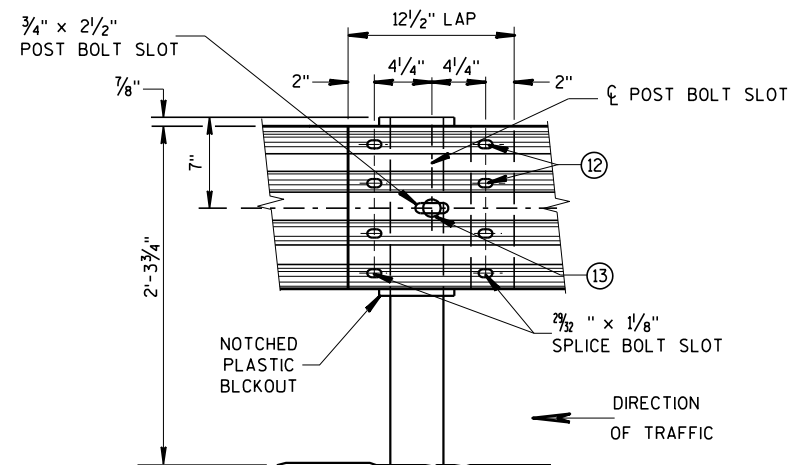


FRONT VIEW
BEAM SPLICE AT STEEL POST

TYPICAL SPLICING DETAILS
OF STEEL PLATE BEAM GUARD

GENERAL NOTES

FURNISH GUARDRAIL DEFLECTORS FROM APPROVED PRODUCTS LIST.


- ⑨ DO NOT INSTALL REFLECTORS ON THE FIRST 50 FEET OF THE APPROACH END OF THE ENERGY ABSORBING TERMINA. START REFLECTORS AT POST #9 AND SPACE EVENLY EVERY 100 FEET (MAX.) TO THE END OF GUARDRAIL RUN, USING A MINIMUM OF 3 REFLECTORS.
- ⑫ 8 - 5/8" ϕ X 2" BUTTON HEAD BOLTS WITH OVAL SHOULDERS & RECESS NUTS.
- ⑬ 5/8" DIA. BUTTON HEAD BOLT AND RECESS NUT WITH 5/8" DIA. F844 FLAT WASHER UNDER NUT.

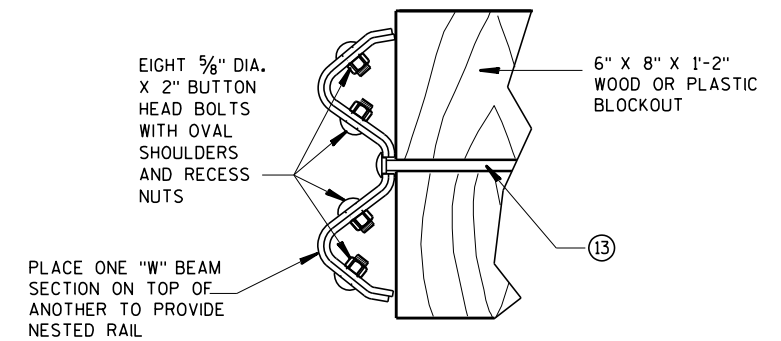


NESTED W BEAM (NW)

USE ALL OTHER STANDARD BEAM GUARD DETAILS FOR
CONSTRUCTING NESTED W BEAM (NW)

* USE DOUBLE SIDED WHITE GUARDRAIL REFLECTORS ON ROADWAYS WITH BI-DIRECTIONAL TRAFFIC (NO MEDIAN). USE SINGLE SIDED WHITE (RIGHT SIDE) AND SINGLE SIDED YELLOW (LEFT SIDE) ON ROADWAYS WITH MEDIAN SEPARATION.

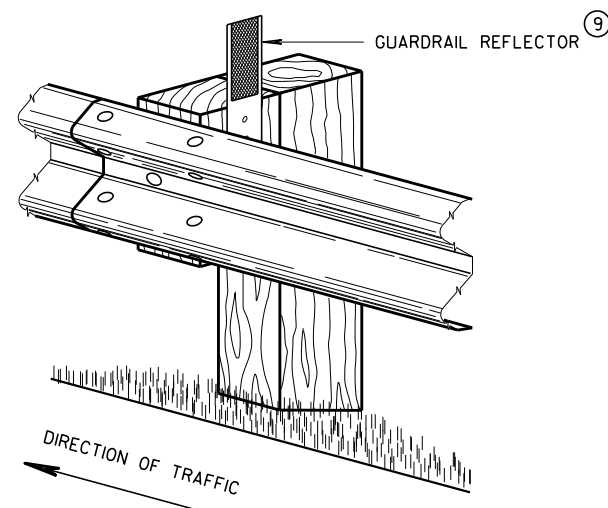


4" X 12" GUARDRAIL REFLECTOR DETAIL
AND TYPICAL INSTALLATION *

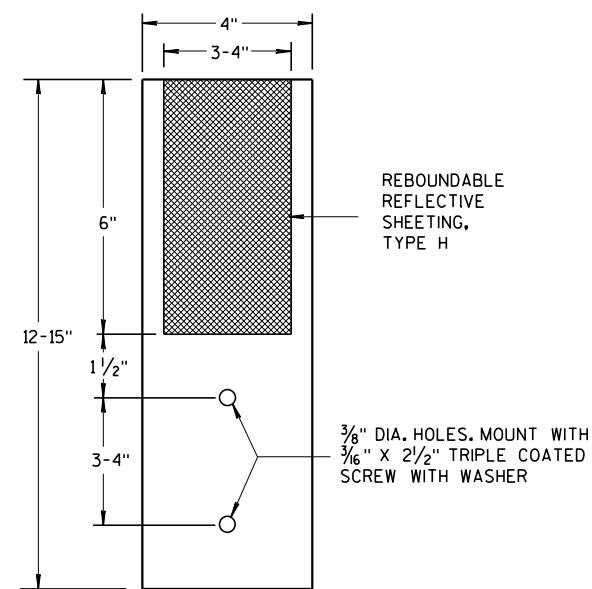

4"x 12" GUARDRAIL REFLECTOR


STEEL PLATE BEAM GUARD,
CLASS "A",
INSTALLATION & ELEMENTS

STATE OF WISCONSIN
DEPARTMENT OF TRANSPORTATION

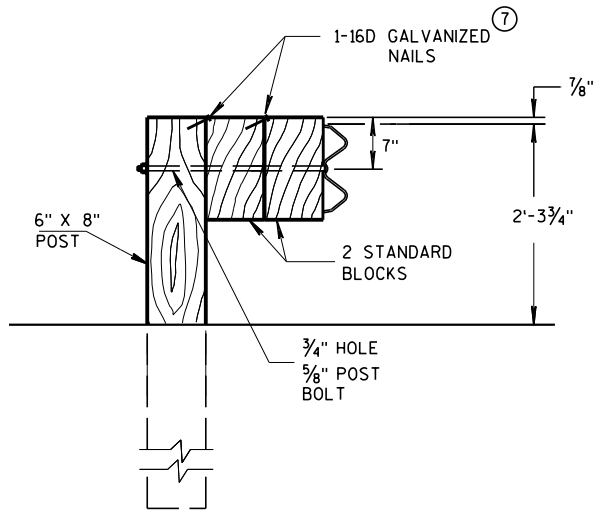

DETAIL FOR DOUBLE BLOCKS

THE NUMBER OF DOUBLE BLOCK POSTS
WITHIN A BARRIER RUN IS UNLIMITED

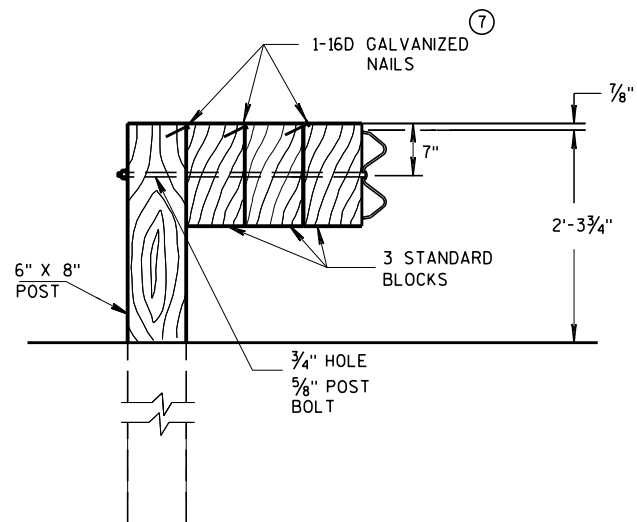


DETAIL FOR TRIPLE BLOCKS


TRIPLE BLOCK DETAIL IS LIMITED TO ONE
LOCATION WITHIN A BEAM GUARD RUN.

NOTES: USE DOUBLE OR TRIPLE BLOCKS WHEN UNDERGROUND OBSTACLES
PREVENT THE POST FROM BEING INSTALLED.

DO NOT USE EXTRA BLOCKOUTS IF IT CAUSES THE POST TO BE DRIVEN BEYOND
SHOULDER HINGE POINT OR CAUSES A FIXED OBJECT TO BE WITHIN THE DEFLECTION
DISTANCE OF THE BARRIER.

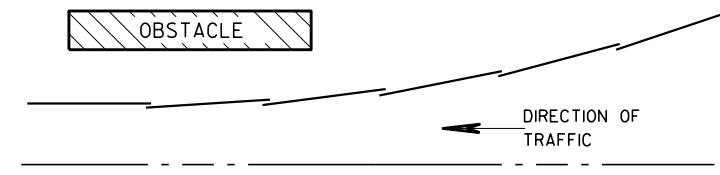

PLAN VIEW BEAM LAPPING DETAIL

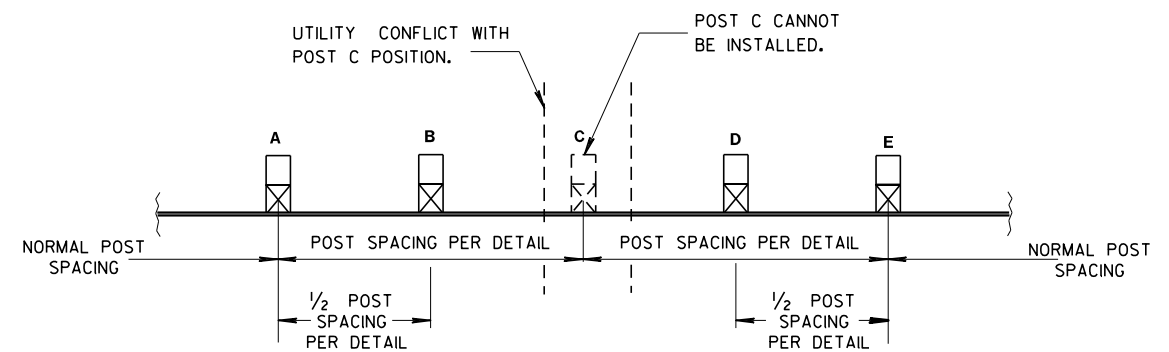

POST DRIVING FOR CONTINUOUS UNDERGROUND OBSTRUCTION

STEEL PLATE BEAM GUARD, CLASS "A", INSTALLATION & ELEMENTS

STATE OF WISCONSIN
DEPARTMENT OF TRANSPORTATION

APPROVED


June 2017

DATE


FHWA

/S/ Rodney Taylor

ROADWAY STANDARDS DEVELOPMENT
UNIT SUPERVISOR

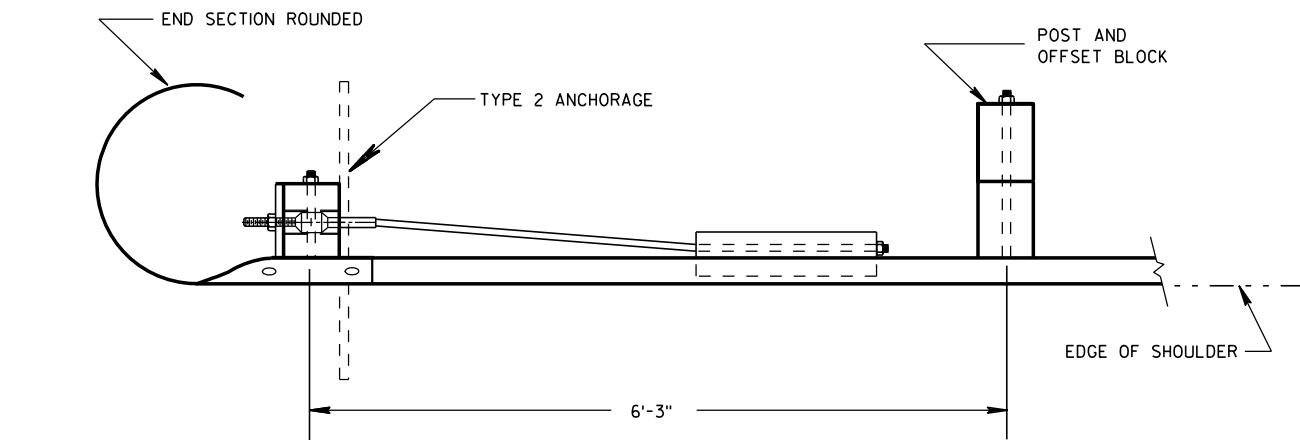


PLAN VIEW

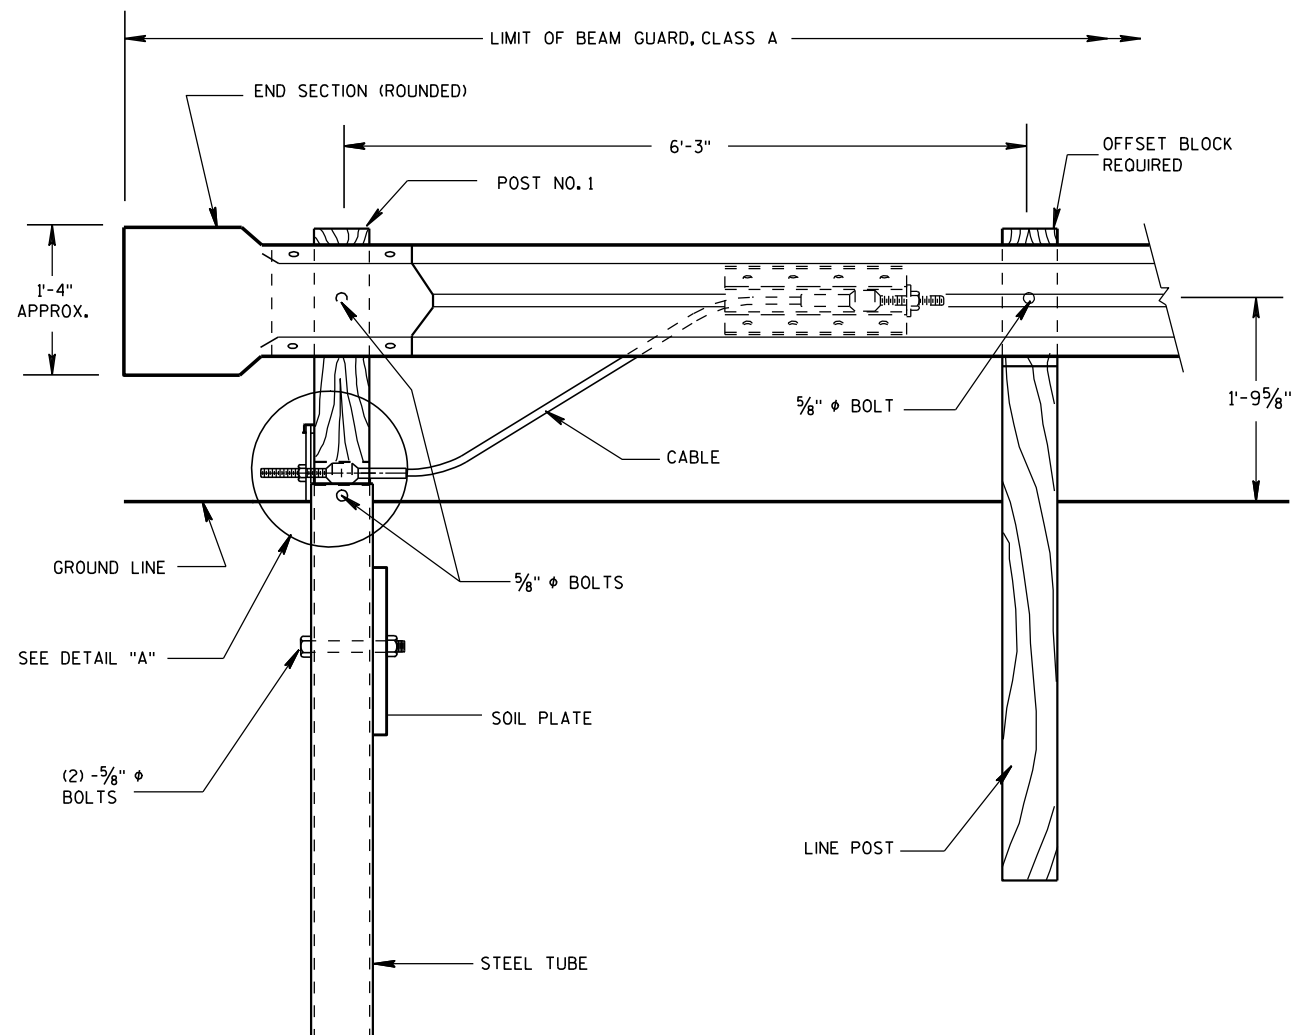

FRONT VIEW


END TREATMENT WITH TYPE 2 ANCHORAGE

(USE ON ONE-WAY ROADWAYS ONLY - DEPARTING END)

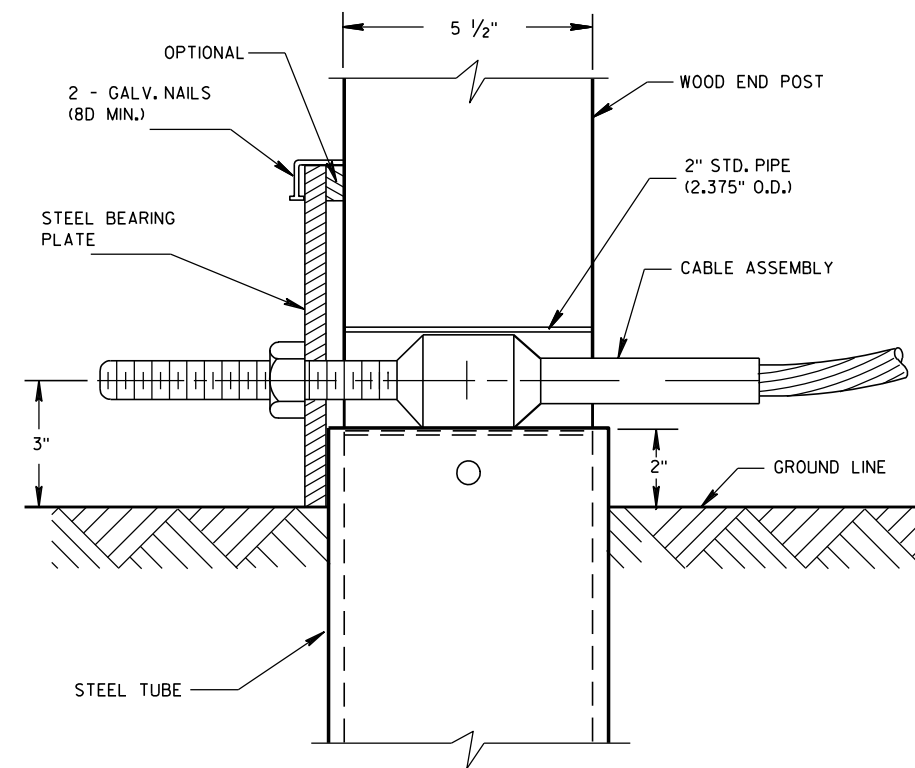


DETAIL "A"

POST NO. 1

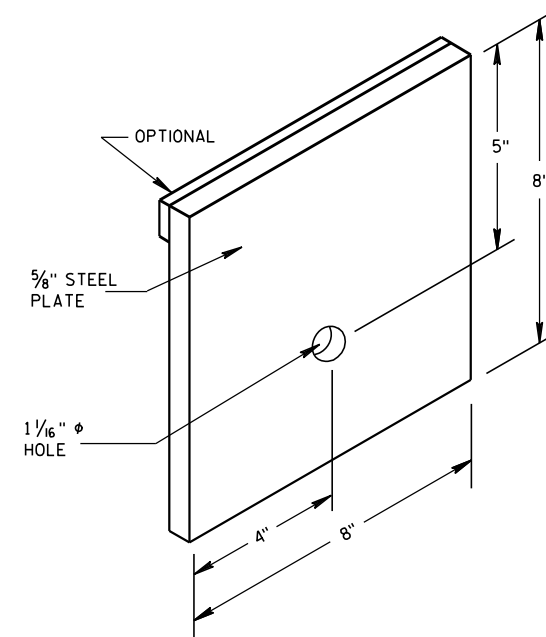


STEEL BEARING PLATE

ANCHORAGE FOR STEEL
PLATE BEAM GUARD
TYPE 2STATE OF WISCONSIN
DEPARTMENT OF TRANSPORTATION

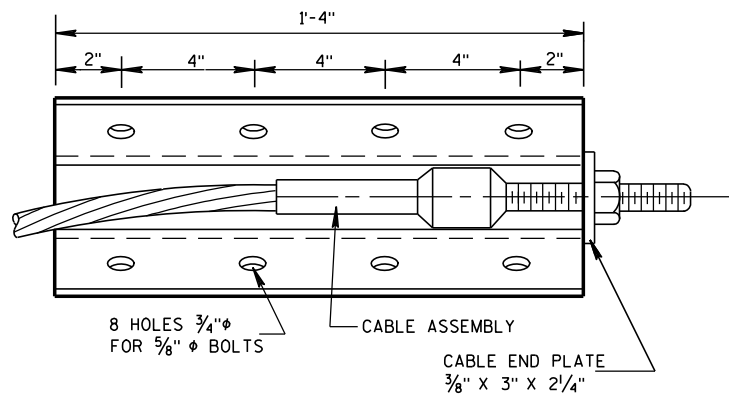


FRONT VIEW

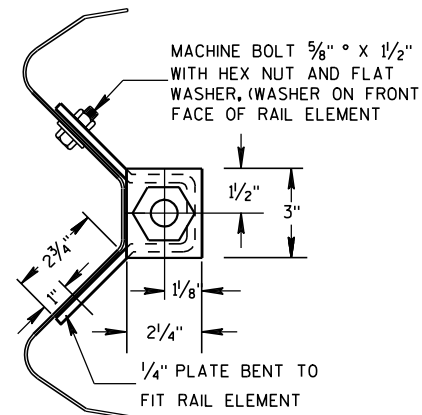


END VIEW

ANCHOR PLATE DETAIL

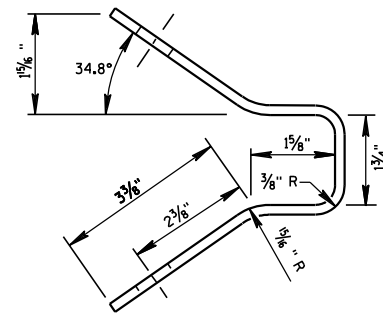

END VIEW OF BRACKET

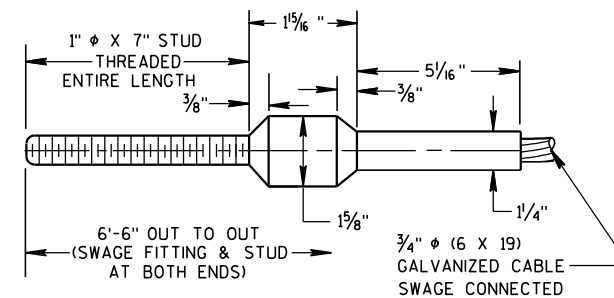

CABLE ASSEMBLY

CABLE, SWAGE FITTING, STUD AND NUT SHALL DEVELOP A MINIMUM BREAKING STRENGTH OF 40,000 LB (TIGHTEN UNTIL TAUT)


GENERAL NOTES

DETAILS OF CONSTRUCTION, MATERIALS AND WORKMANSHIP NOT SHOWN ON THIS DRAWING SHALL CONFORM TO THE PERTINENT REQUIREMENTS OF THW STANDARD SPECIFICATIONS AND THE APPLICABLE SPECIAL PROVISIONS.


STRUCTURAL TUBING SHALL CONFORM TO THE REQUIREMENTS OF ASTM A-500 GRADE B OR ASTM A-501.

POST NO. 1 SHALL BE WOOD BREAKAWAY POST INSERTED AND BOLTED INTO STEEL TUBE.


TYPE 2 ANCHORAGE SHALL CONSIST OF A STEEL TUBE, SOIL PLATE, WOOD BREAKAWAY POST, BEARING PLATE, ANCHOR PLATE, CABLE ASSEMBLY AND ALL ASSOCIATED HARDWARE, ALL STEEL PARTS SHALL BE GALVANIZED.

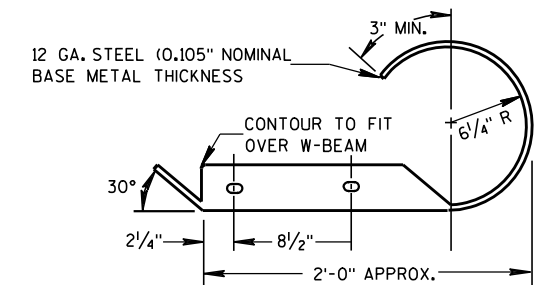


PLAN VIEW

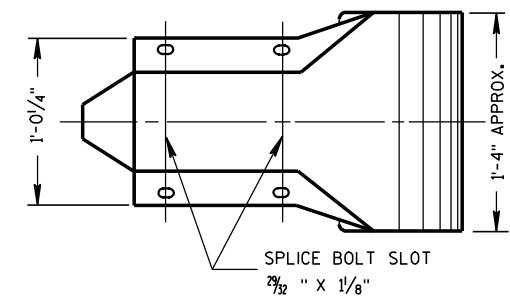

FRONT VIEW
W BEAM END SECTION ROUNDED

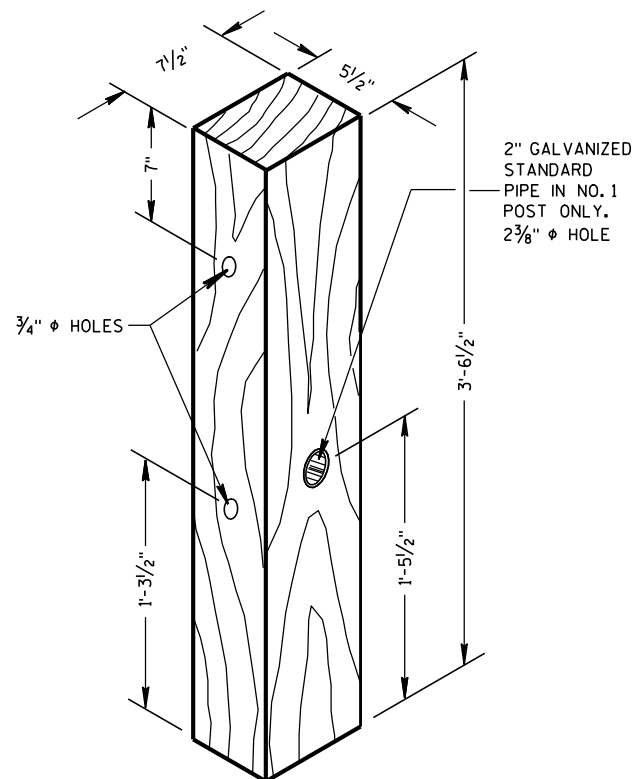


WOOD BREAKAWAY POST

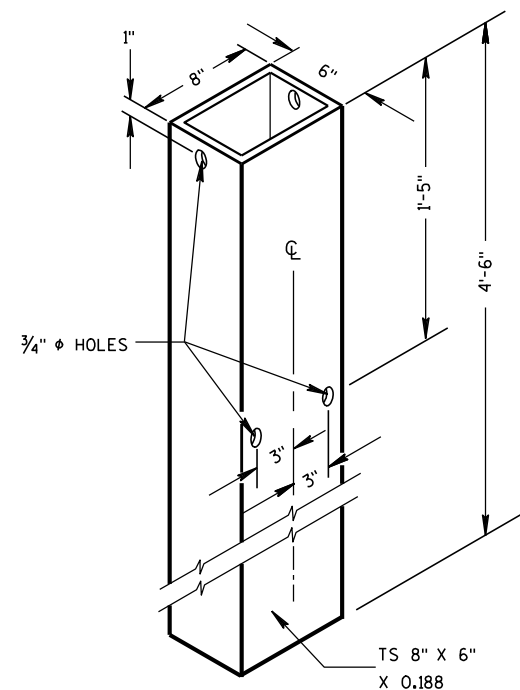


STEEL TUBE

STEEL TUBE SHALL CONFORM TO REQUIREMENTS OF ASTM A500

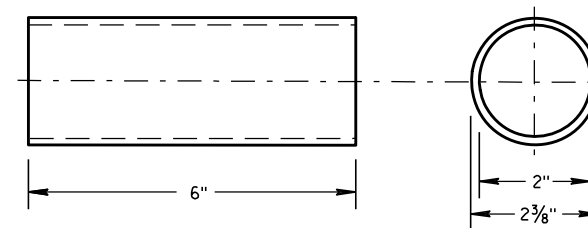

BREAKAWAY TERMINAL POST SLEEVE

GALVANIZED STANDARD STRENGTH STEEL PIPE, ASTM 53 GRADE "B"

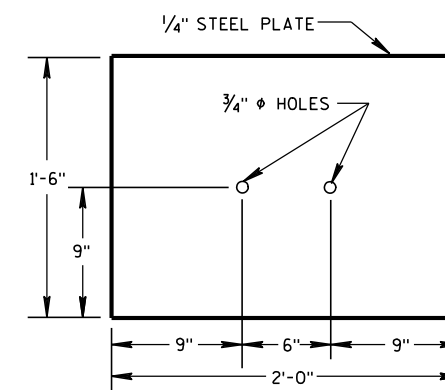

SOIL PLATE

ANCHORAGE FOR STEEL
PLATE BEAM GUARD
TYPE 2

STATE OF WISCONSIN
DEPARTMENT OF TRANSPORTATION

APPROVED

8/21/2007

DATE

FHWA

/S/ Jerry H. Zogg
ROADWAY STANDARDS DEVELOPMENT
ENGINEER

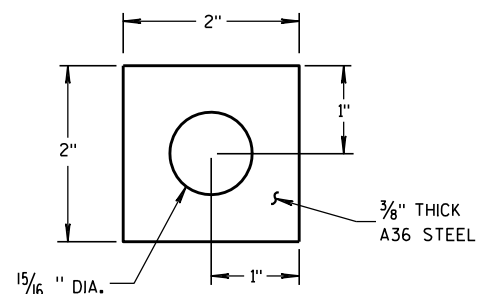
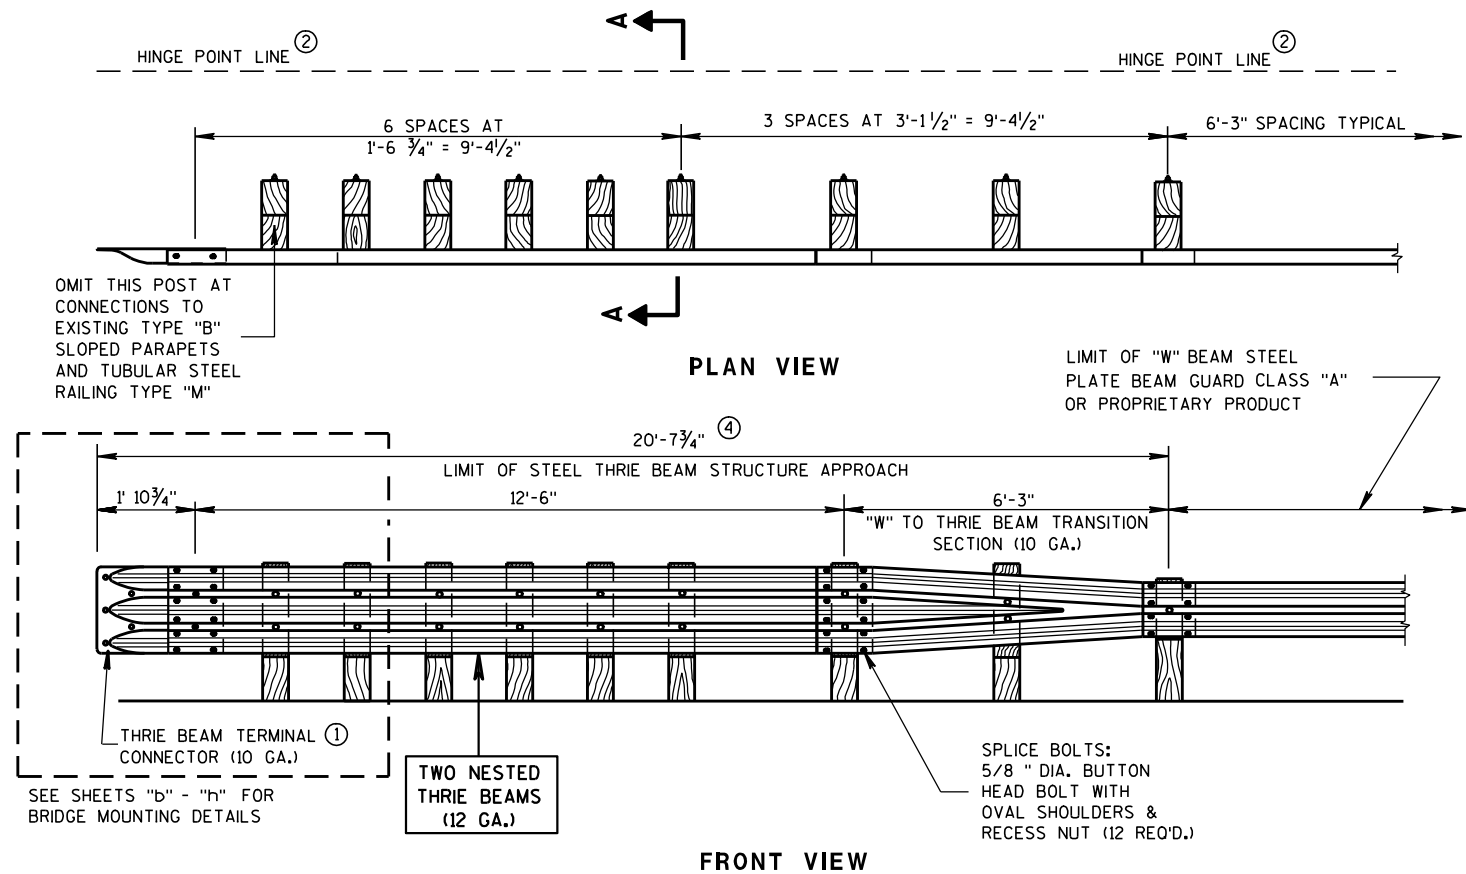


PLATE WASHER DETAIL


GENERAL NOTES

BOLT THE THRIE BEAM TO ALL POSTS AND BLOCKOUTS. DRILL OR PUNCH BOLT HOLES IN THE BEAM IF THE POST SPACING IS LESS THAN 6'-3".


DO NOT USE STEEL POSTS AND NOTCHED PLASTIC BLOCKOUTS IN THE STEEL THRIE BEAM STRUCTURAL APPROACH AND THE TRANSITION SECTION OF STEEL PLATE BEAM GUARD, CLASS "A" INSTALLATIONS.

IF ROCK IS ENCOUNTERED, REMOVE ROCK TO FULL DEPTH OF POST PLUS 2 1/2", AND 12" DIAMETER AROUND POST. SEE 14B15 FOR MORE DETAILS.


- ① BRIDGE RAILING TYPE "W" DOES NOT REQUIRE A TERMINAL CONNECTOR.
- ② MINIMUM EMBEDMENT SHALL BE 4'-0". WHERE EXISTING CONDITIONS DO NOT PERMIT THE APPROPRIATE EARTHWORK SHOWN ON THE PLAN TYPICAL SECTIONS OR DETAILS, THE ENGINEER MAY ALLOW THE REDUCTION OR ELIMINATION OF THE 2 FOOT DISTANCE TO THE HINGE POINT. OTHERWISE BUILD AS THE PLAN SHOWS OR AS THE ENGINEER DIRECTS. IF THE 2 FOOT DISTANCE TO THE HINGE POINT IS REDUCED OR ELIMINATED, INCREASE THE POST EMBEDMENT DEPTH TO 4'-6" OR MORE.
- ③ POST BOLTS ARE 5/8" DIAMETER ASTM A307 BUTTON HEAD BOLT. A POST BOLT REQUIRES A 5/8" DIAMETER A563A DOUBLE RECESSED (DR) HEAVY HEX AND A 5/8" DIAMETER F844 FLAT WASHER. LENGTH OF POST BOLT MAY VARY.
- ④ ALL WOOD POSTS MUST BE 6" X 8" AND AT LEAST 7'-0" LONG.

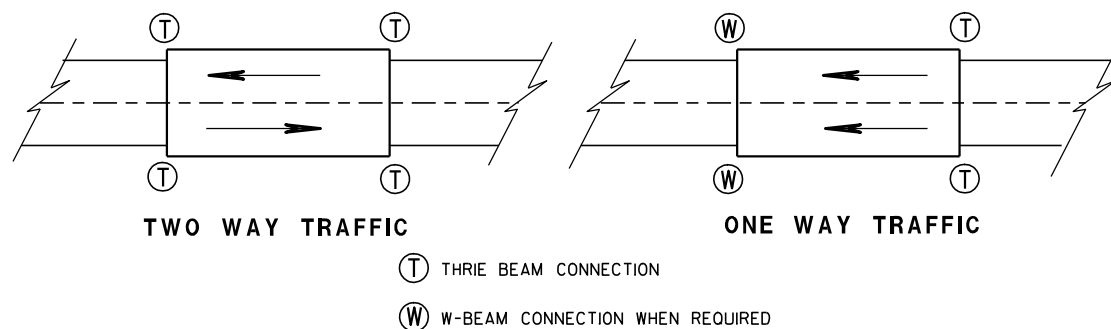


TYPICAL LOCATIONS OF THRIE BEAM AND W-BEAM CONNECTIONS TO BRIDGE

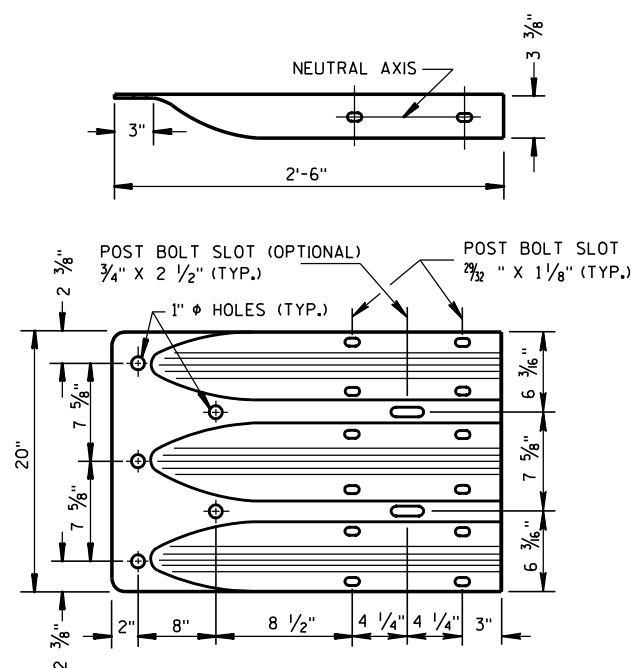


THRIE BEAM TERMINAL CONNECTOR

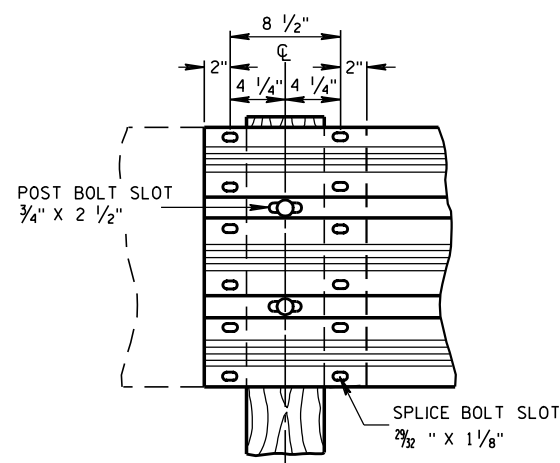

THRIE BEAM SPLICE

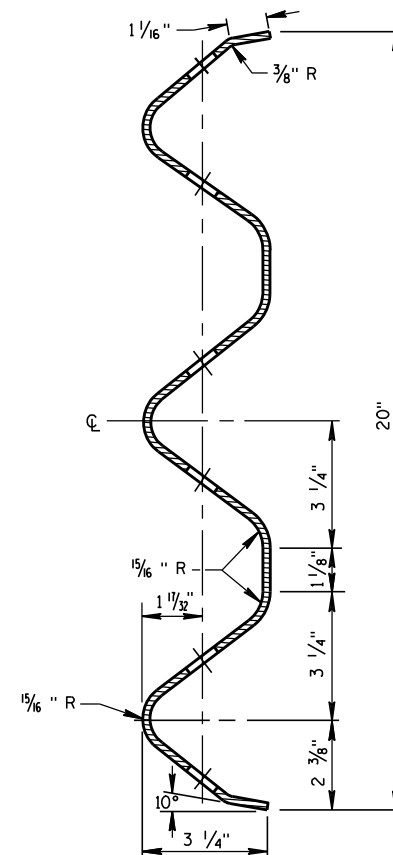

SECTION THRU THRIE BEAM RAIL ELEMENT

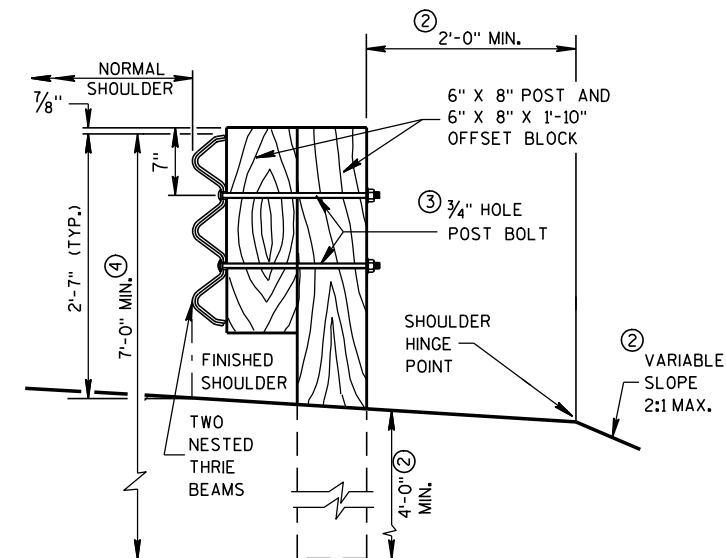

SECTION A-A

STEEL THRIE BEAM STRUCTURE APPROACH

STATE OF WISCONSIN
DEPARTMENT OF TRANSPORTATION

APPROVED

8/31/2012

DATE

FHWA


/s/ Jerry H. Zogg

ROADWAY STANDARDS DEVELOPMENT


ENGINEER

GENERAL NOTES


① VARY THIS DIMENSION DEPENDING ON ABUTMENT TYPE, WINGWALL DETAILS, AND ANGLE OF SKEW. PLACE THE FIRST WOOD POST OFF THE BRIDGE SHALL BE AS CLOSE AS FEASIBLE TO THE STEEL END POST.

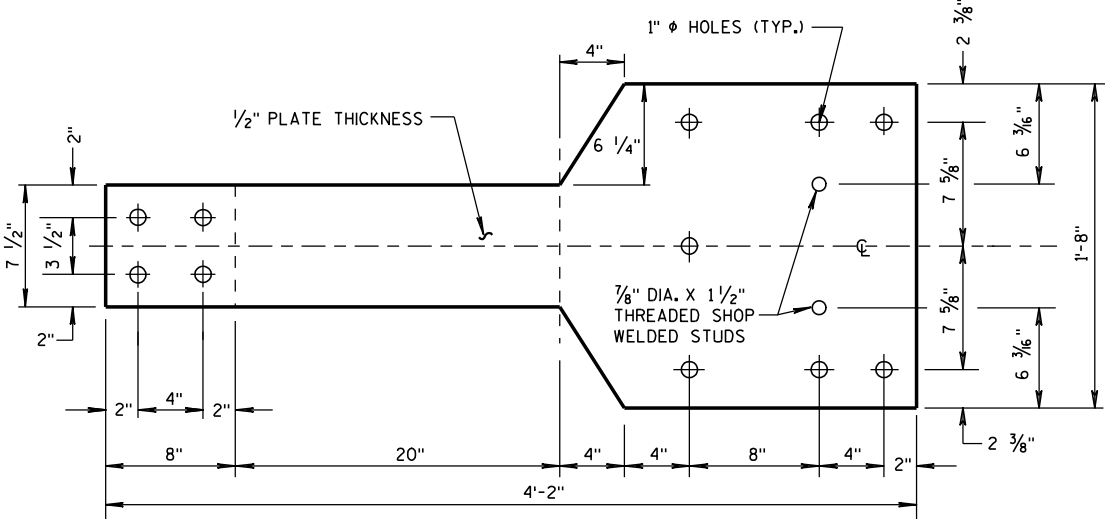


FRONT VIEW

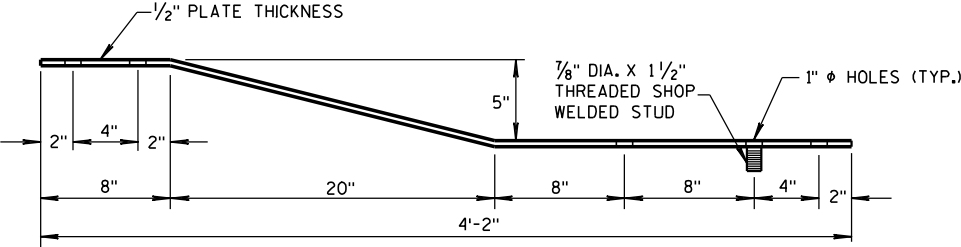


PLAN VIEW
BACK-UP PLATE DETAIL, TYPE "M"

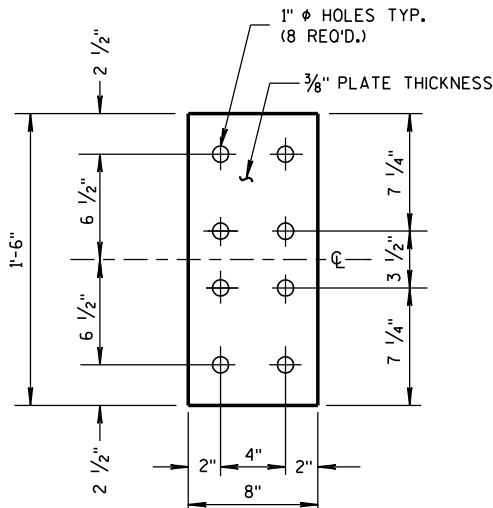


FRONT VIEW
ANCHOR PLATE DETAIL, TYPE "M"

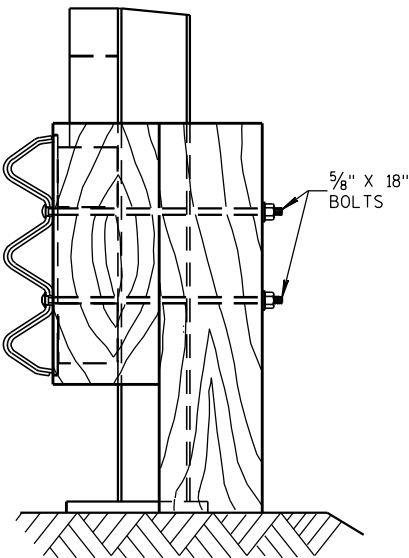

SECTION I-I

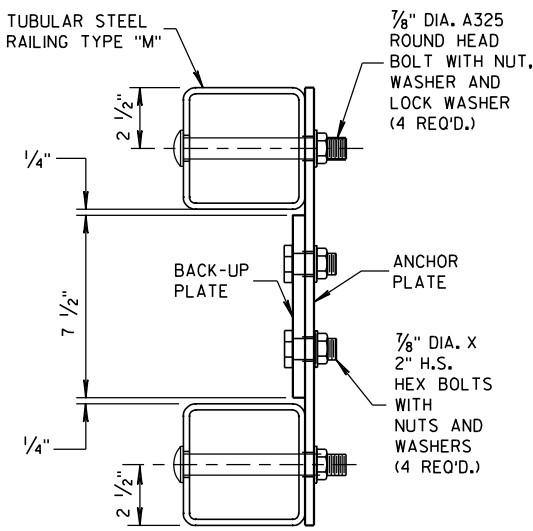


SECTION H-H

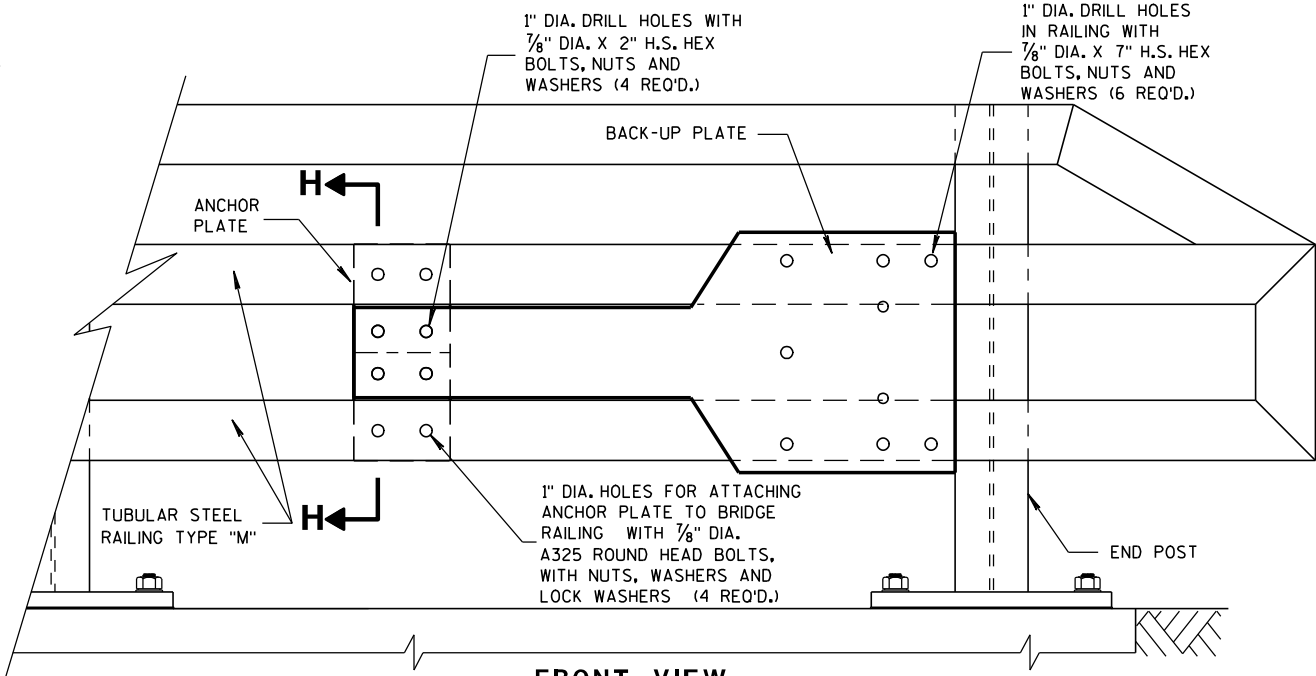


FRONT VIEW

ANCHOR AND BACK-UP PLATE MOUNTING TO BRIDGE RAILING, TYPE "M"

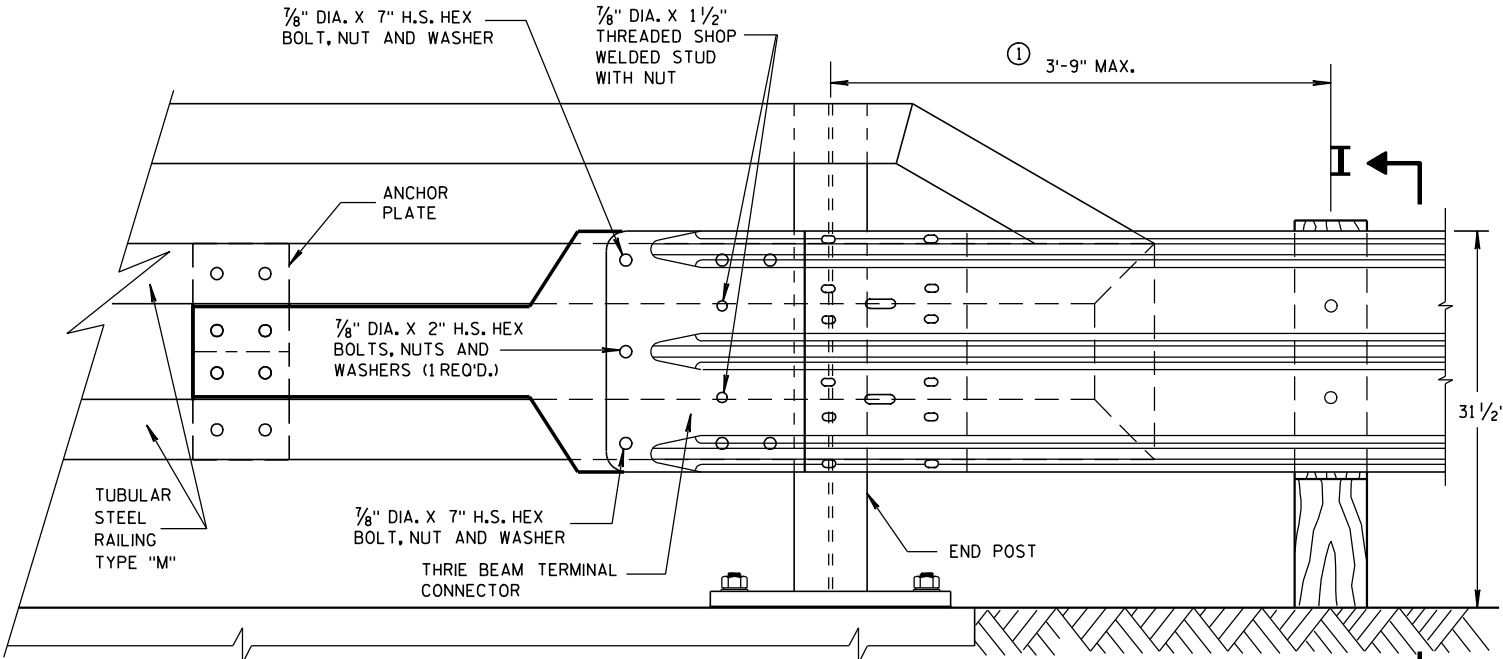

FRONT VIEW

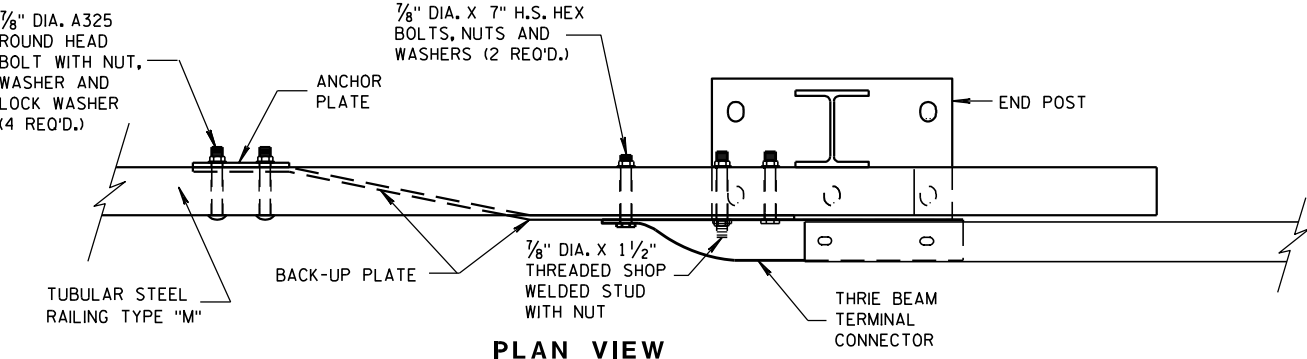

PLAN VIEW

THRIE BEAM CONNECTION TO TUBULAR RAILING, TYPE "M"






**STEEL THRIE BEAM STRUCTURE
APPROACH CONNECTION TO
BRIDGE RAILING TYPE "M"**

STATE OF WISCONSIN
DEPARTMENT OF TRANSPORTATION




APPROVED
8/31/2012
DATE
FHWA

/S/ Jerry H. Zogg
ROADWAY STANDARDS DEVELOPMENT
ENGINEER


- ① WOOD OR STEEL POSTS (w6X9 OR w6X8.5) MAY BE USED. DO NOT INTERMIX WOOD AND STEEL POSTS. INSTALL STEEL POSTS WITH HOLES ON APPROACHING TRAFFIC SIDE.
- ② USE WOOD OR APPROVED PLASTIC BLOCKOUTS. WOOD BLOCKOUTS MAY BE CONSTRUCTED OUT OF TWO OR MORE WOOD BLOCKOUTS. SEE ALTERNATE WOOD BLOCKOUT DETAIL. DIMENSIONS OF APPROVED PLASTIC BLOCKOUTS MAY VARY.
- ③ IF ROCK IS ENCOUNTERED DURING EXCAVATION, PROVIDE A HOLE 12 INCHES IN DIAMETER EXTENDING 20 INCHES DEEP INTO THE ROCK. PLACE APPROXIMATELY 2 1/2" INCHES OF GRANULAR MATERIAL IN THE BOTTOM OF THE HOLE. CUT THE POSTS THE TO LENGTH AND INSTALL. BACKFILL WITH EXCAVATED MATERIAL AND COMPACT. BACKFILL IS TO BE FREE OF LARGE ROCKS.
- ④ WHEN THE DISTANCE FROM BACK OF POST TO SHOULDER HINGE POINT IS LESS THAN 2 FEET INSTALL LONGER POST AT HALF POST SPACING (K).
- ⑤ FOR NEW MGS INSTALLATION TOP OF W-BEAM RAIL TOLERANCE IS $\pm 1"$. FOR EXISTING MGS INSTALLATION TOP OF W-BEAM IS BETWEEN 27 3/4" TO 32".
- ⑥ WHEN USING STEEL POST AND WOOD BLOCKOUTS INSTALL FOUR 16D GALVANIZED NAILS. INSTALL NAILS AT THE BACK CORNERS OF THE BLOCK AND BEND THE NAILS OVER THE FLANGE OF THE STEEL POST.
- ⑦ TOTAL POST LENGTH FOR TYPE K IS 7' - 0".
TOTAL POST LENGTH FOR OTHER MGS TYPES IS 6' - 0".

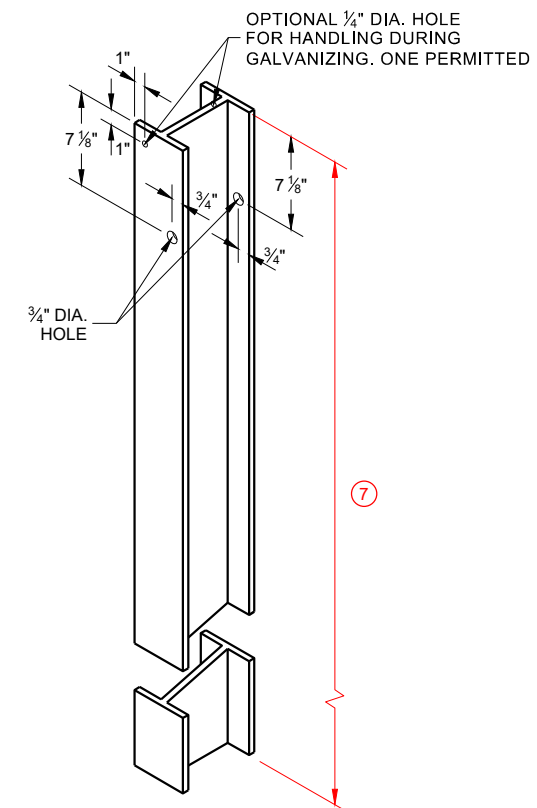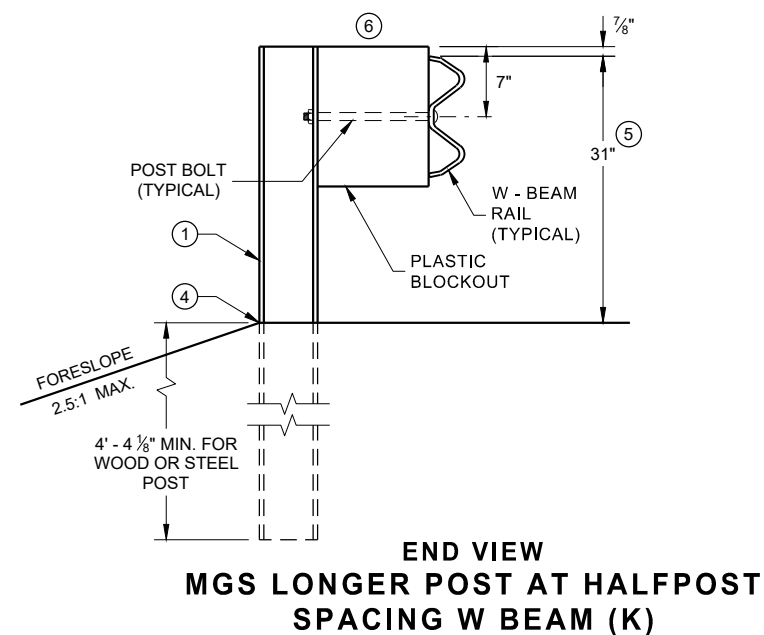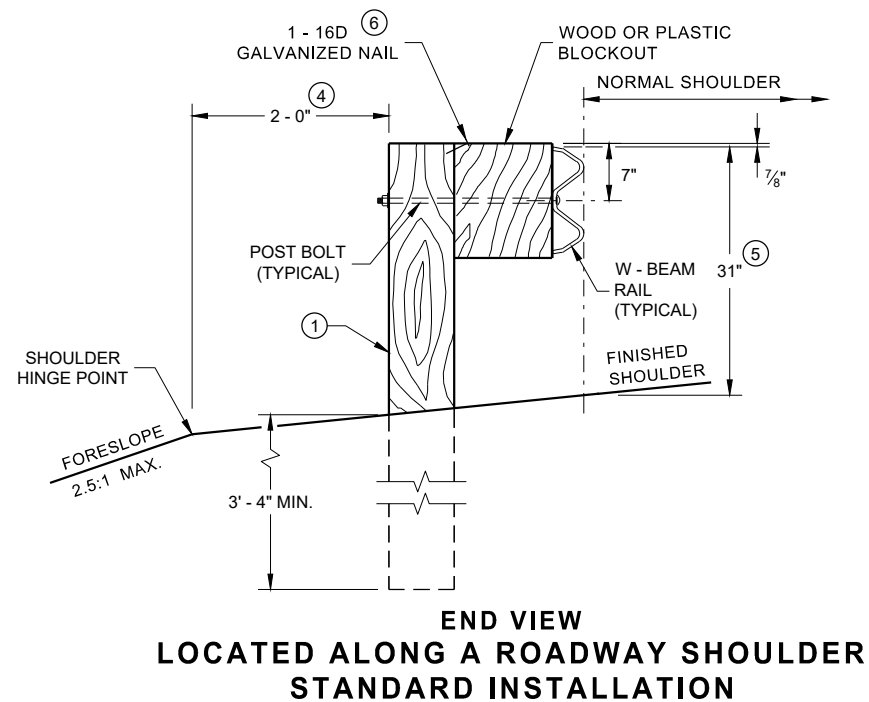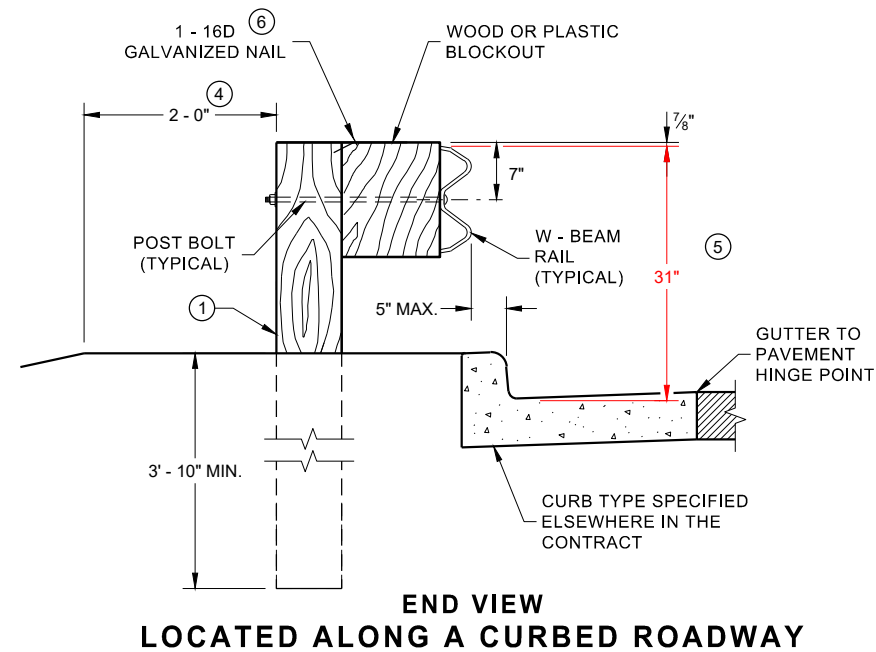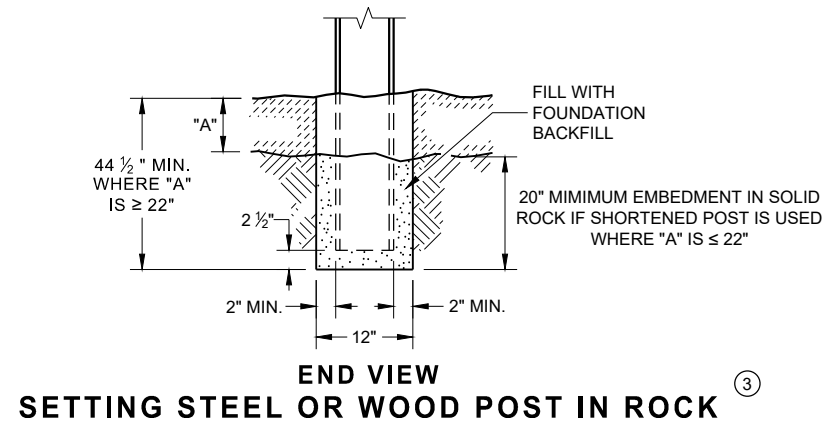

**STEEL POST & HOLE
PUNCHING DETAIL
(W 6 X 9) ①**

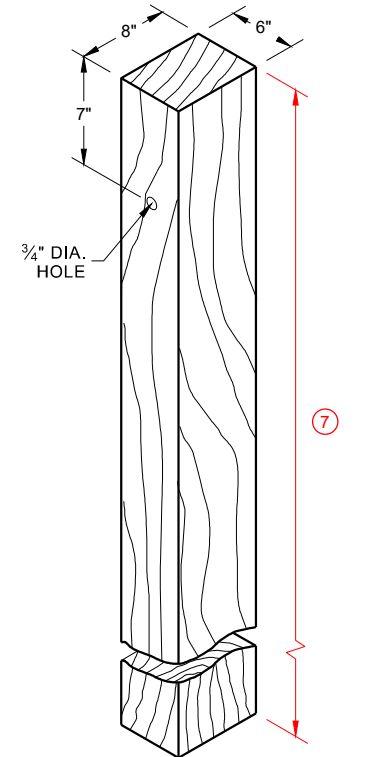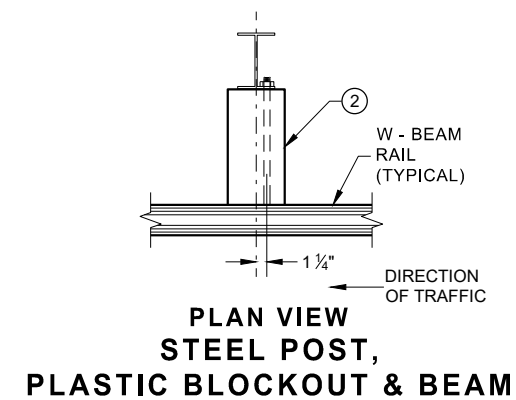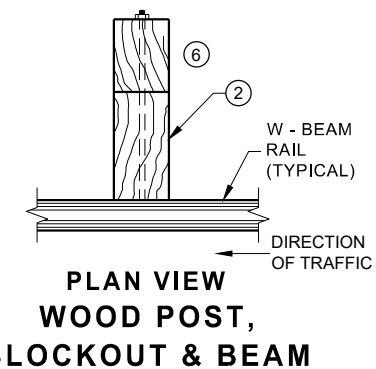


WOOD POST (6" X 8") NOMINAL ⁽¹⁾

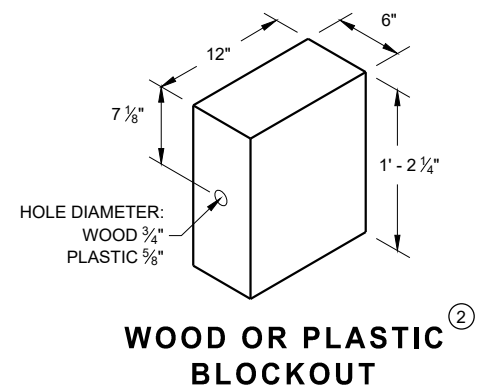


**MIDWEST GUARDRAIL SYSTEM
(MGS) GUARDRAIL**


STATE OF WISCONSIN
DEPARTMENT OF TRANSPORTATION

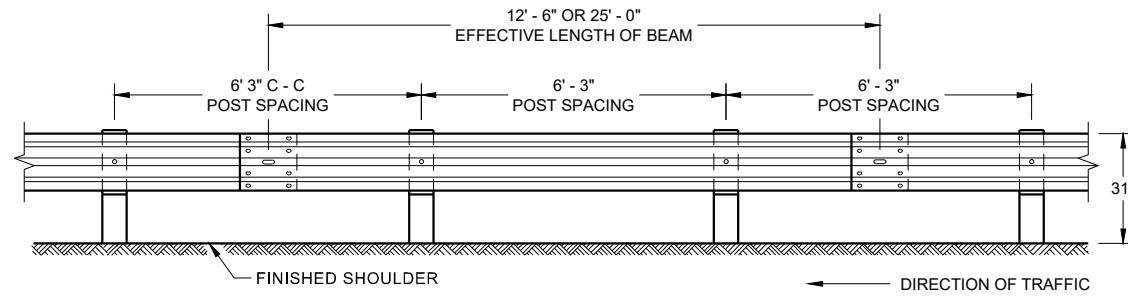


**FRONT VIEW
POST SPACING STANDARD INSTALLATION**

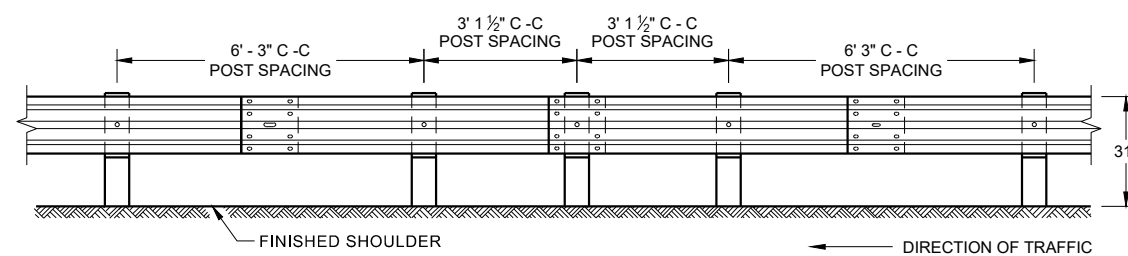


**FRONT VIEW
HALF POST SPACING (HS) AND
HALF POST SPACING WITH LONGER POSTS (K)**

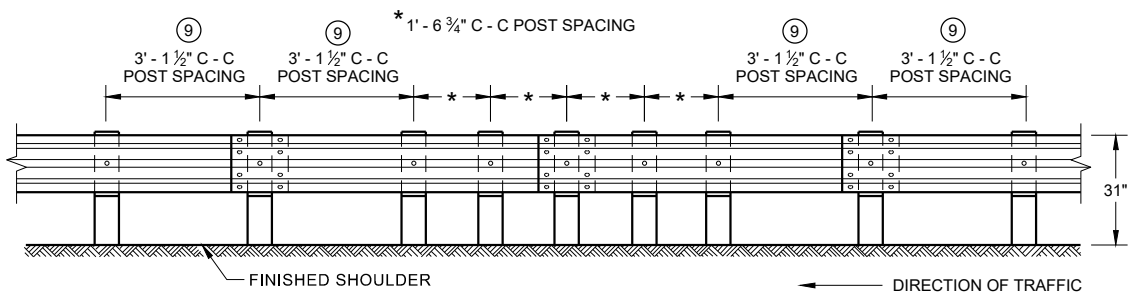


**FRONT VIEW
QUARTER POST SPACING (QS)**

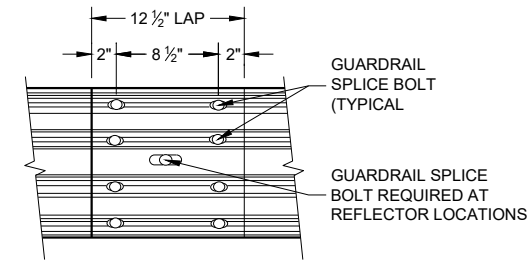


**FRONT VIEW
MID-SPAN BEAM SPLICE**

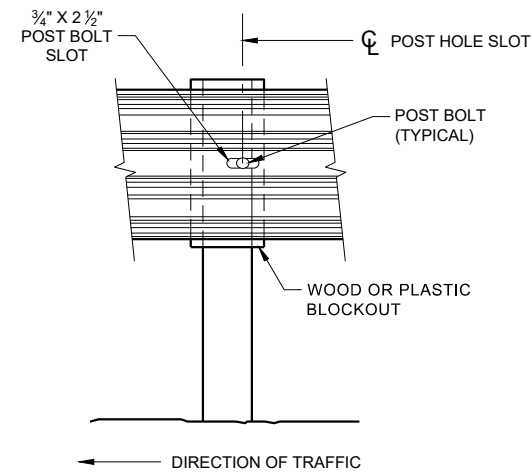

FRONT VIEW AT STEEL POST

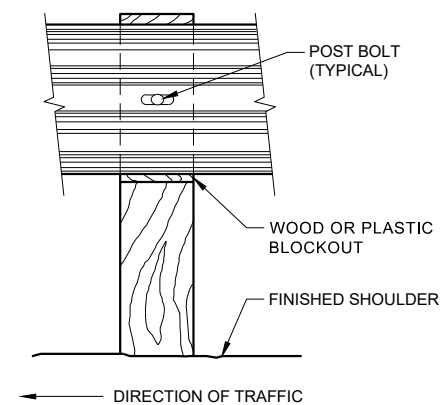

FRONT VIEW AT WOOD POST

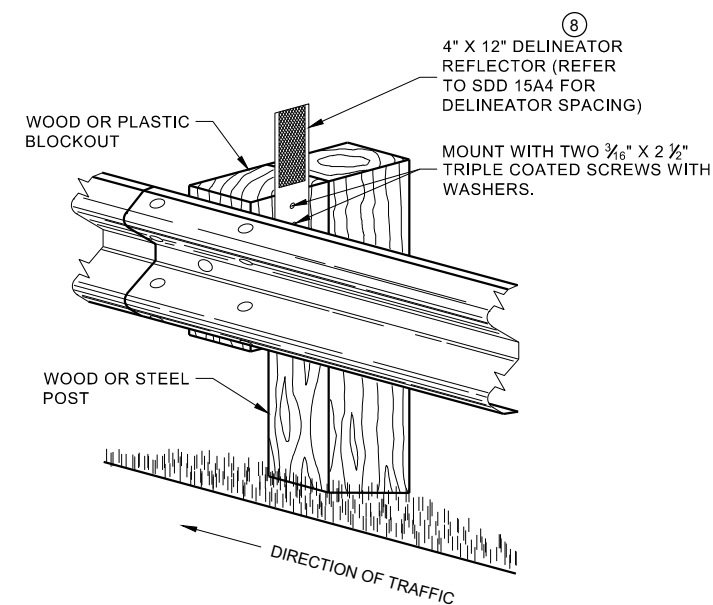


**ONE SIDED REFLECTOR DETAIL
AND TYPICAL INSTALLATION**

GENERAL NOTES

- 8 DO NOT INSTALL REFLECTORS ON THE FIRST 50 FEET OF THE APPROACH END OF THE ENERGY ABSORBING TERMINAL. RAIL SPLICE LOCATIONS ARE THE ONLY ACCEPTABLE LOCATIONS FOR REFLECTORS.
- 9 25 FEET OF HALF POST SPACING IS REQUIRED ON APPROACH AND DEPARTURE ENDS OF QUARTER POST SPACING.

POST BOLTS ARE A 3/8" DIAMETER ASTM A307 GUARDRAIL BOLT. A POST BOLT REQUIRES 3/4" DIAMETER A563A DOUBLE RECESSED (DR) HEAVY HEX NUT AND 3/4" DIAMETER F844 FLAT WASHER. POST BOLTS MAY BE LONGER IF MULTIPLE BLOCKOUTS ARE BEING USED.

GUARD RAIL SPLICE BOLTS ARE A 3/8" DIAMETER ASTM A307 GUARDRAIL HEAD BOLT. A GUARDRAIL SPLICE BOLT REQUIRES 3/4" DIAMETER A563A DOUBLE RECESSED (DR) HEAVY HEX NUT.

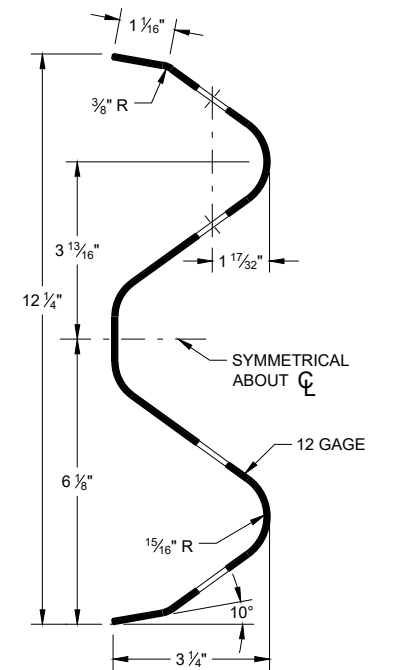

SECTION THRU W-BEAM RAIL

**MIDWEST GUARDRAIL SYSTEM
(MGS) GUARDRAIL**

STATE OF WISCONSIN
DEPARTMENT OF TRANSPORTATION



NOTE:

-

POST BOLT TABLE

Technical drawing of a circular object with concentric circles. The outermost circle has a diameter dimension of $1 \frac{5}{16}''$. Inside it is a smaller circle with a diameter dimension of $\frac{5}{8}''$. The distance between the top of the outer circle and the top of the inner circle is dimensioned as $\frac{15}{16}''$. The inner circle has a crosshair symbol in the center.

ALTERNATE BOLT HEAD



1" X $\frac{1}{16}$ " DEEP
RECESS BOTH SIDES

$\frac{5}{8}$ " - 11 MODIFIED
HEAVY HEX NUT


$\frac{1}{16}$ "

1 $\frac{5}{16}$ "


POST BOLT, SPLICE BOLT AND RECESS NUT

-
- The diagram shows a road with a dashed center line. A vehicle, represented by a rectangle with diagonal hatching, is positioned on the right side of the road, moving towards the left. An arrow labeled "DIRECTION OF TRAFFIC" points to the left, indicating the flow of traffic. The vehicle is approaching an "OBSTACLE" which is a rectangular block on the left side of the road. The road surface is indicated by two parallel lines, one solid and one dashed.


PLAN VIEW
BEAM LAPPING DETAIL

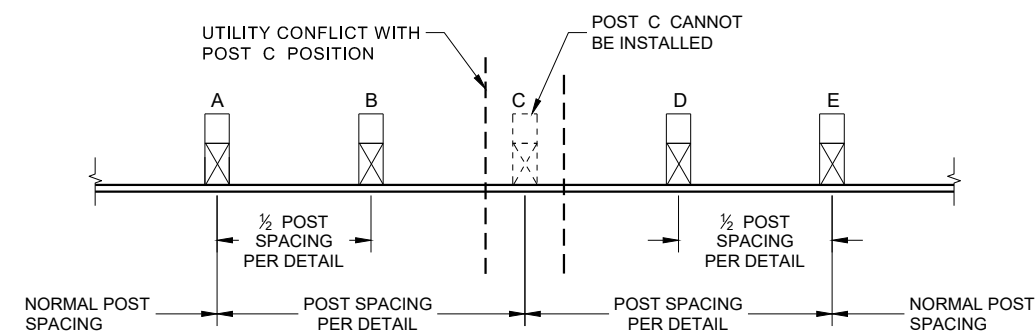

POST DRIVING FOR CONTINUOUS UNDERGROUND OBSTRUCTION

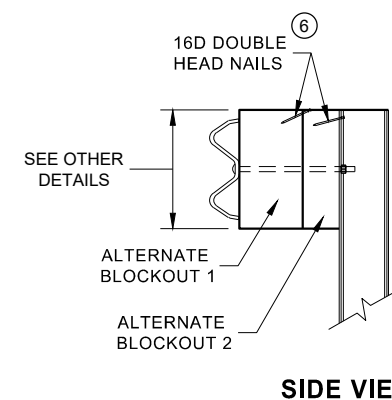

SIDE VIEW

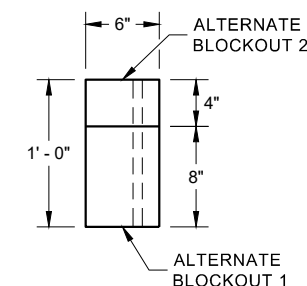


PLAN VIEW


ALTERNATE WOOD BLOCKOUT DETAIL

MIDWEST GUARDRAIL SYSTEM (MGS) GUARDRAIL


STATE OF WISCONSIN
DEPARTMENT OF TRANSPORTATION

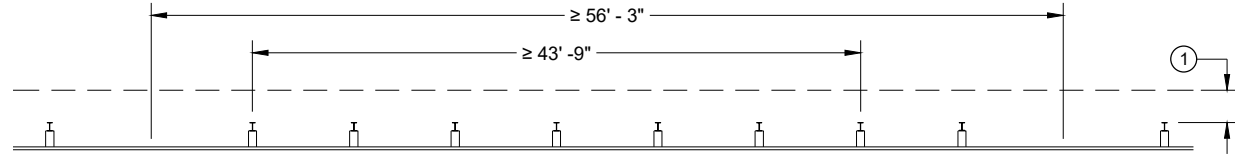


MISSING POST IN NORMAL BEAM GUARD RUN

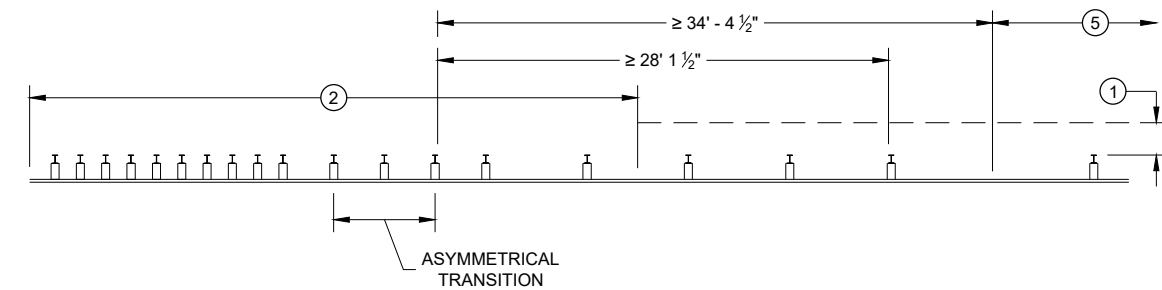


MISSING POST NEAR APPROACH THRIE BEAM TRANSITION

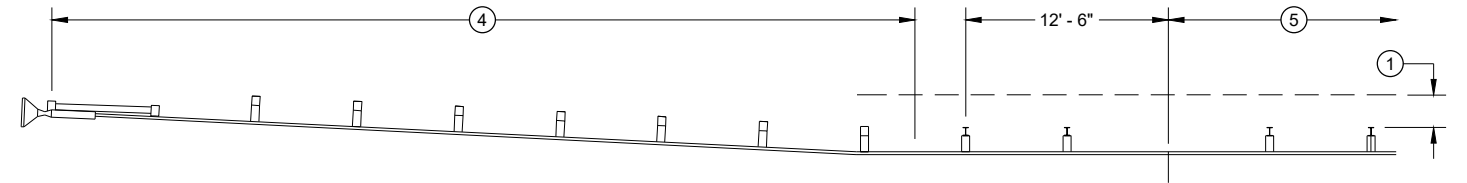


MISSING POST IN NORMAL BEAM GUARD RUN NEAR EAT

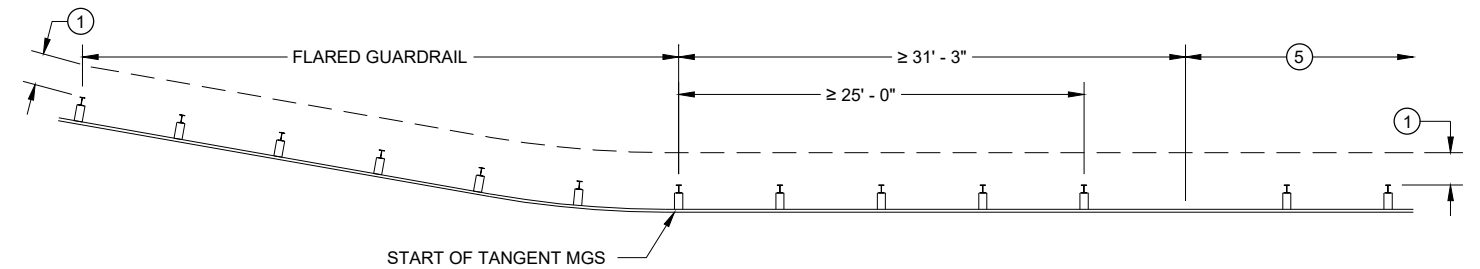

MISSING POST IN NORMAL BEAM GUARD RUN
NEAR FLARED BEAM GUARD

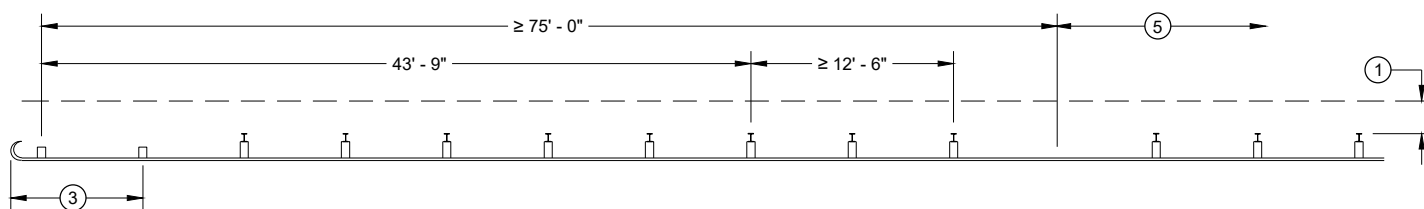

MISSING POST IN NORMAL BEAM GUARD RUN
NEAR TYPE 2 TERMINAL

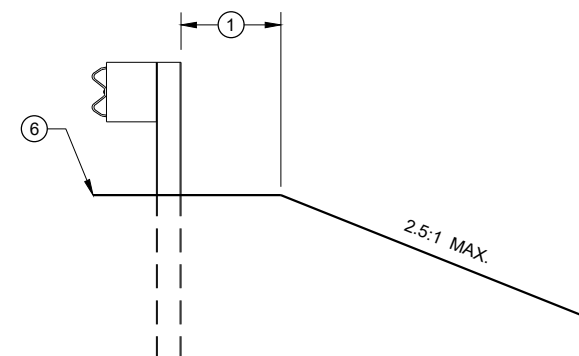

CROSS SECTION VIEW

- (1) MINIMUM OF 2 FEET OF GRADING BEHIND POST.
- (2) SEE SDD 14B45 FOR MORE DETAILS.
- (3) SEE SDD 14B47 FOR MORE DETAILS.
- (4) SEE SDD 14B44 FOR MORE DETAILS.
- (5) SEE MISSING POST IN NORMAL BEAM GUARD RUN FOR DISTANCE TO NEXT MISSING POST AND AREA FOR WELL DRAINED, COMPACTED SOILS.
- (6) SEE PLAN FOR SHOULDER DESIGN.

**MIDWEST GUARDRAIL SYSTEM
(MGS) GUARDRAIL**

STATE OF WISCONSIN
DEPARTMENT OF TRANSPORTATION

APPROVED
7/2018
DATE
/S/ Rodney Taylor
ROADWAY STANDARDS DEVELOPMENT
UNIT SUPERVISOR
FHWA


- (A) THE SLOPE IN THE AREA BOUNDED BY THE GRADELINE, THE HINGE POINT LINE (HPL) AND THE CLEAR ZONE LIMITS (CZL) SHALL BE 4:1 OR FLATTER.
- (B) AFTER FINAL ASSEMBLY, RECHECK CABLE TO BE SURE IT IS TAUT AND HAS NOT RELAXED
- (C) DIFFERENT MANUFACTURERS REQUIRE DIFFERENT PERFORATED W - BEAM RAIL END PANELS. SEE MANUFACTURER'S INFORMATION.
- (D) ATTACH ALUMINUM SHEET TO E.A.T. HEAD USING 4 STAINLESS STEEL SELF - TAPPING SCREWS. ONE SCREW PER CORNER.
- (E) HARDWARE MAY VARY BETWEEN MANUFACTURER. SEE MANUFACTURER'S DRAWING FOR INFORMATION.

DIMENSIONS MAY VARY, MANUFACTURER'S INFORMATION.

THE CENTER OF THE UPPER 3 1/2" DIAMETER HOLE ON POST NUMBER 3 THROUGH POST 9 IS TO BE FLUSH WITH THE GROUND LINE UP TO A MAXIMUM OF 2" ABOVE GROUND LINE. WOOD BLOCKS ON POSTS NUMBERED 3 THROUGH 9 MAY BE ADJUSTED UP TO 3" ABOVE THE TOP OF POST.




STATE OF WISCONSIN
DEPARTMENT OF TRANSPORTATION

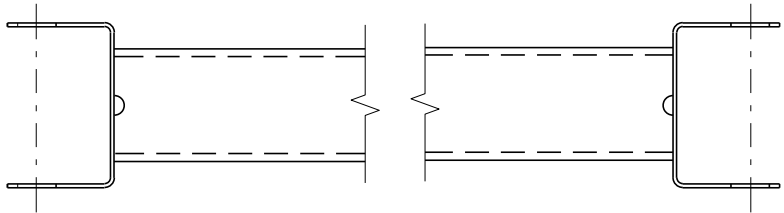


GENERIC GROUND STRUT⁹ ^E

BILL OF MATERIALS	
PART NO.	DESCRIPTION MATERIALS PROVIDED BY MGS EAT MANUFACTURER. SEE MANUFACTURER'S DETAILS FOR MORE INFORMATION.
①	UPPER POST NO. 1 6" X 6" TUBE
②	LOWER POST NO. 1
③	WOOD CRT
④	WOOD BLOCKOUT
⑤	PIPE SLEEVE
⑥	BEARING PLATE
⑦	BCT CABLE ASSEMBLY
⑧	ANCHOR CABLE BOX
⑨	GROUND STRUT
⑩	PERFORATED W-BEAM RAIL END PANEL, 12'-6" LONG.
⑪	STANDARD W-BEAM RAIL. MULTIPLE SECTIONS REQUIRED. SECTIONS VARY IN LENGTH.
⑫	IMPACT HEAD
⑬	EAT MARKER POST - YELLOW (SEE APPROVED PRODUCTS LIST)
⑭	SOIL PLATE
⑮	UPPER POST NO. 2
⑯	LOWER POST NO. 2

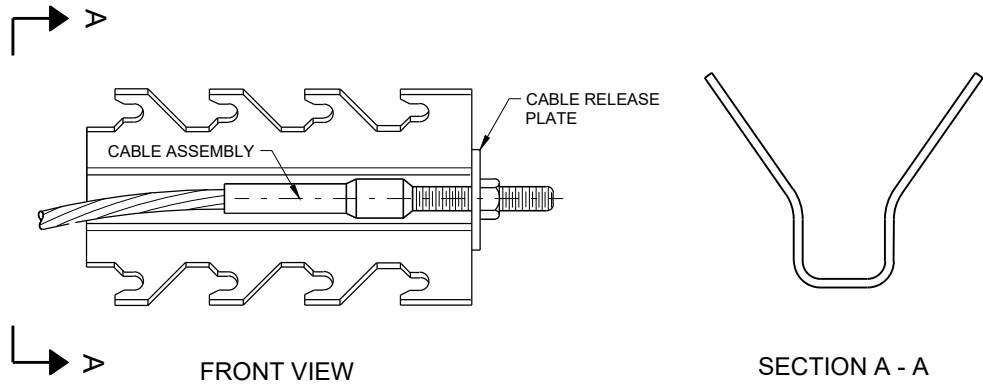


GENERIC ANCHOR CABLE BOX⁹ ^E

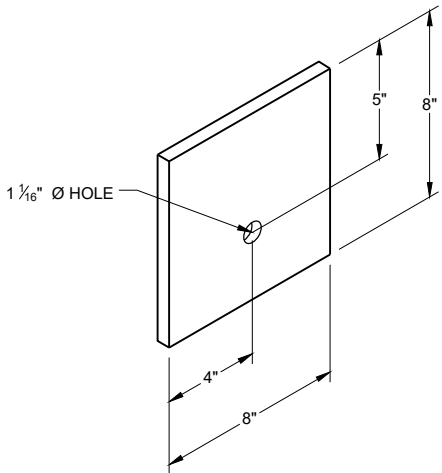


BEARING PLATE⁶ ^E

MIDWEST GUARDRAIL SYSTEM
ENERGY ABSORBING TERMINAL
(MGS)


STATE OF WISCONSIN
DEPARTMENT OF TRANSPORTATION

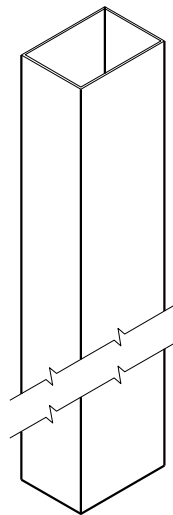


UPPER POST NO. 1 ⁽¹⁾ (E)

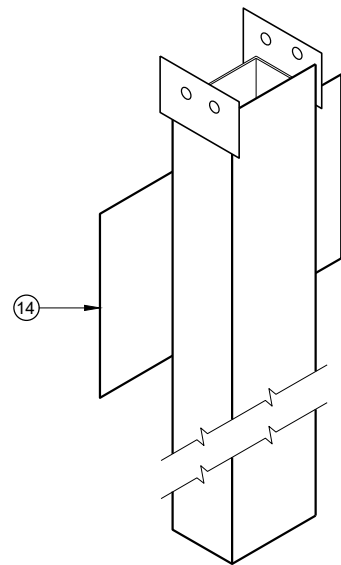


LOWER POST NO. 1 ⁽²⁾ (E)

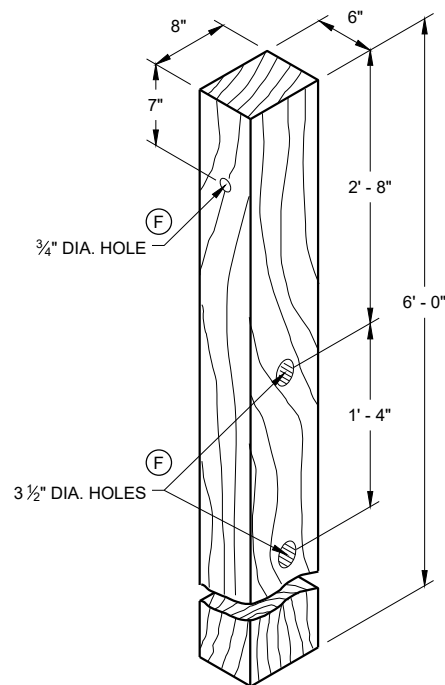


WOOD CRT POST ⁽³⁾ (E)
POSTS NUMBER 3-9

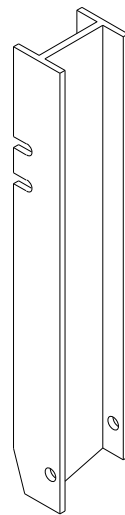


UPPER POST NO. 2 ⁽¹⁵⁾ (E)

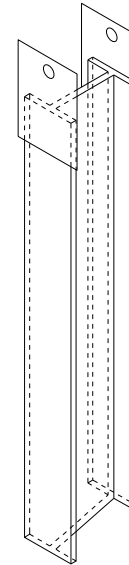


LOWER POST NO. 2 ⁽¹⁶⁾ (E)

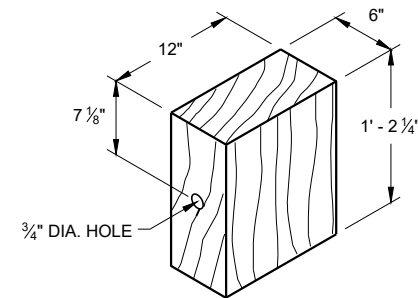


WOOD BLOCKOUT ⁽⁴⁾
REQ'D. AT ALL POSTS EXCEPT POST NO'S 1 & 2

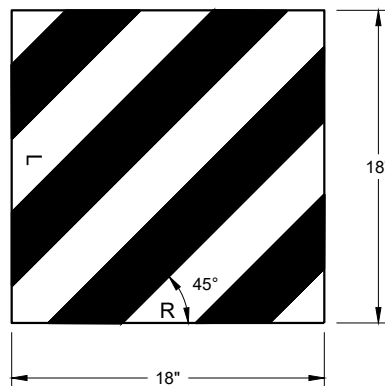


REFLECTIVE SHEETING DETAIL ^(E)

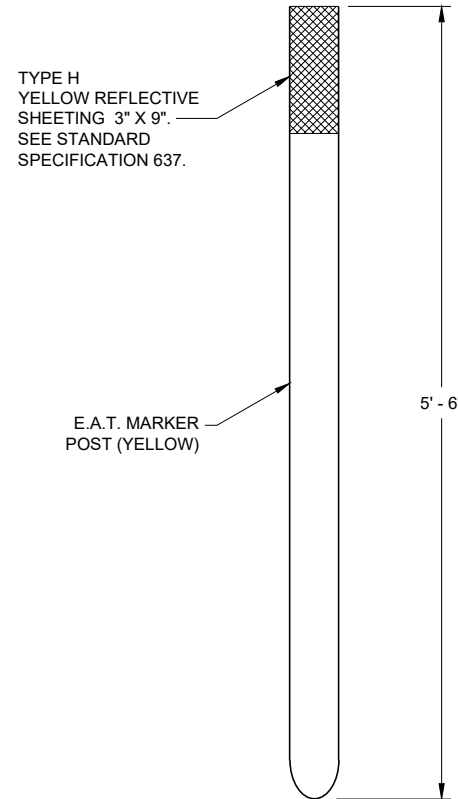

E.A.T. MARKER POST ⁽¹³⁾

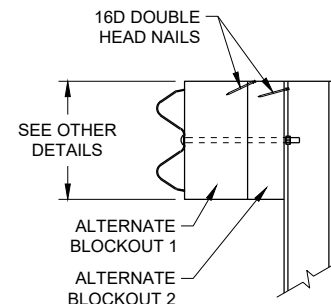

SIDE VIEW

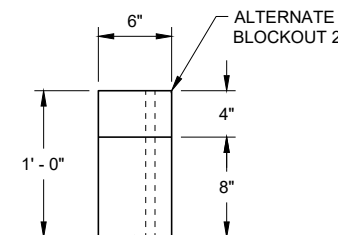


TOP VIEW

ALTERNATE WOOD
BLOCKOUT DETAIL


**MIDWEST GUARDRAIL SYSTEM
ENERGY ABSORBING TERMINAL
(MGS)**

STATE OF WISCONSIN
DEPARTMENT OF TRANSPORTATION

APPROVED
7/2018 DATE /S/ Rodney Taylor
ROADWAY STANDARDS DEVELOPMENT
UNIT SUPERVISOR
FHWA

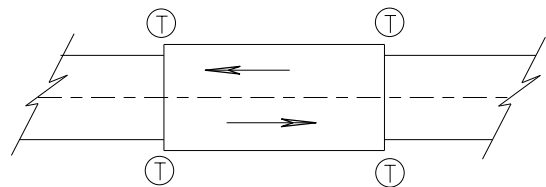

TWO WAY TRAFFIC

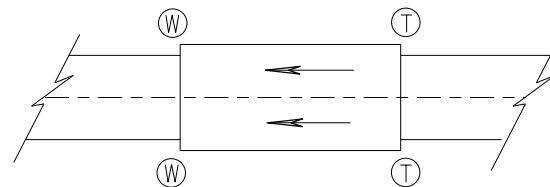

ONE WAY TRAFFIC

(T) THRIE BEAM CONNECTION

(W) W-BEAM CONNECTION WHEN REQUIRED

TYPICAL LOCATIONS OF THRIE BEAM AND W-BEAM CONNECTIONS TO BRIDGE

GENERAL NOTES


IF ROCK IS ENCOUNTERED, REMOVE ROCK TO FULL DEPTH OF POST PLUS 2 1/2", AND 12" DIAMETER AROUND POST. SEE 14B42 FOR MORE DETAILS.

TRANSITION USES STEEL POSTS ONLY.


SEE STANDARD DETAIL DRAWING 14 B 42 FOR MORE INFORMATION.

POST 2 THROUGH 17 USES STEEL POST ONLY

- ① BRIDGE RAILING TYPE "W" DOES NOT REQUIRE A TERMINAL CONNECTOR.
- ② OPTIONAL CURB AND GUTTER OR DRAINAGE FEATURE SEE PLAN FOR INFORMATION.
- ⑬ STEEL OR WOOD POST IS ACCEPTABLE AT POST 1. SEE SDD14B42

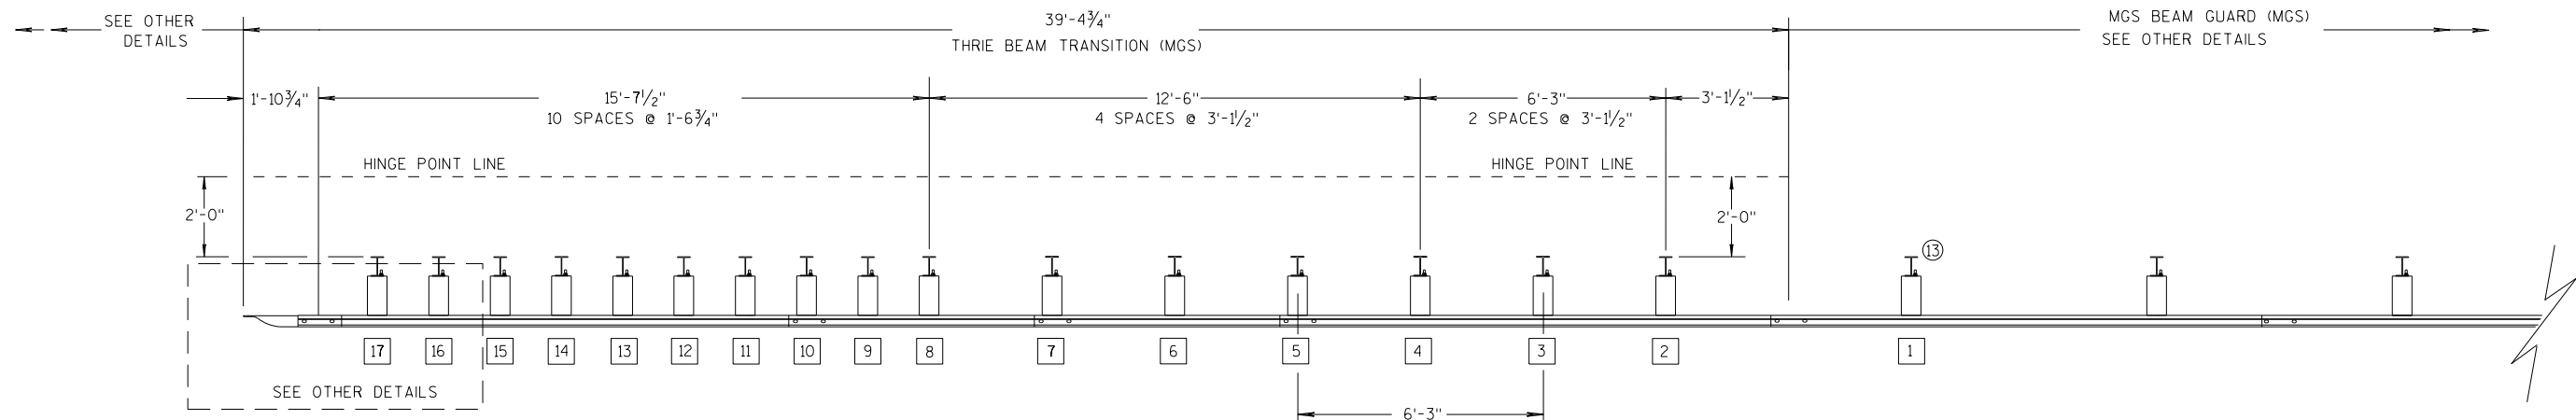

PLAN VIEW

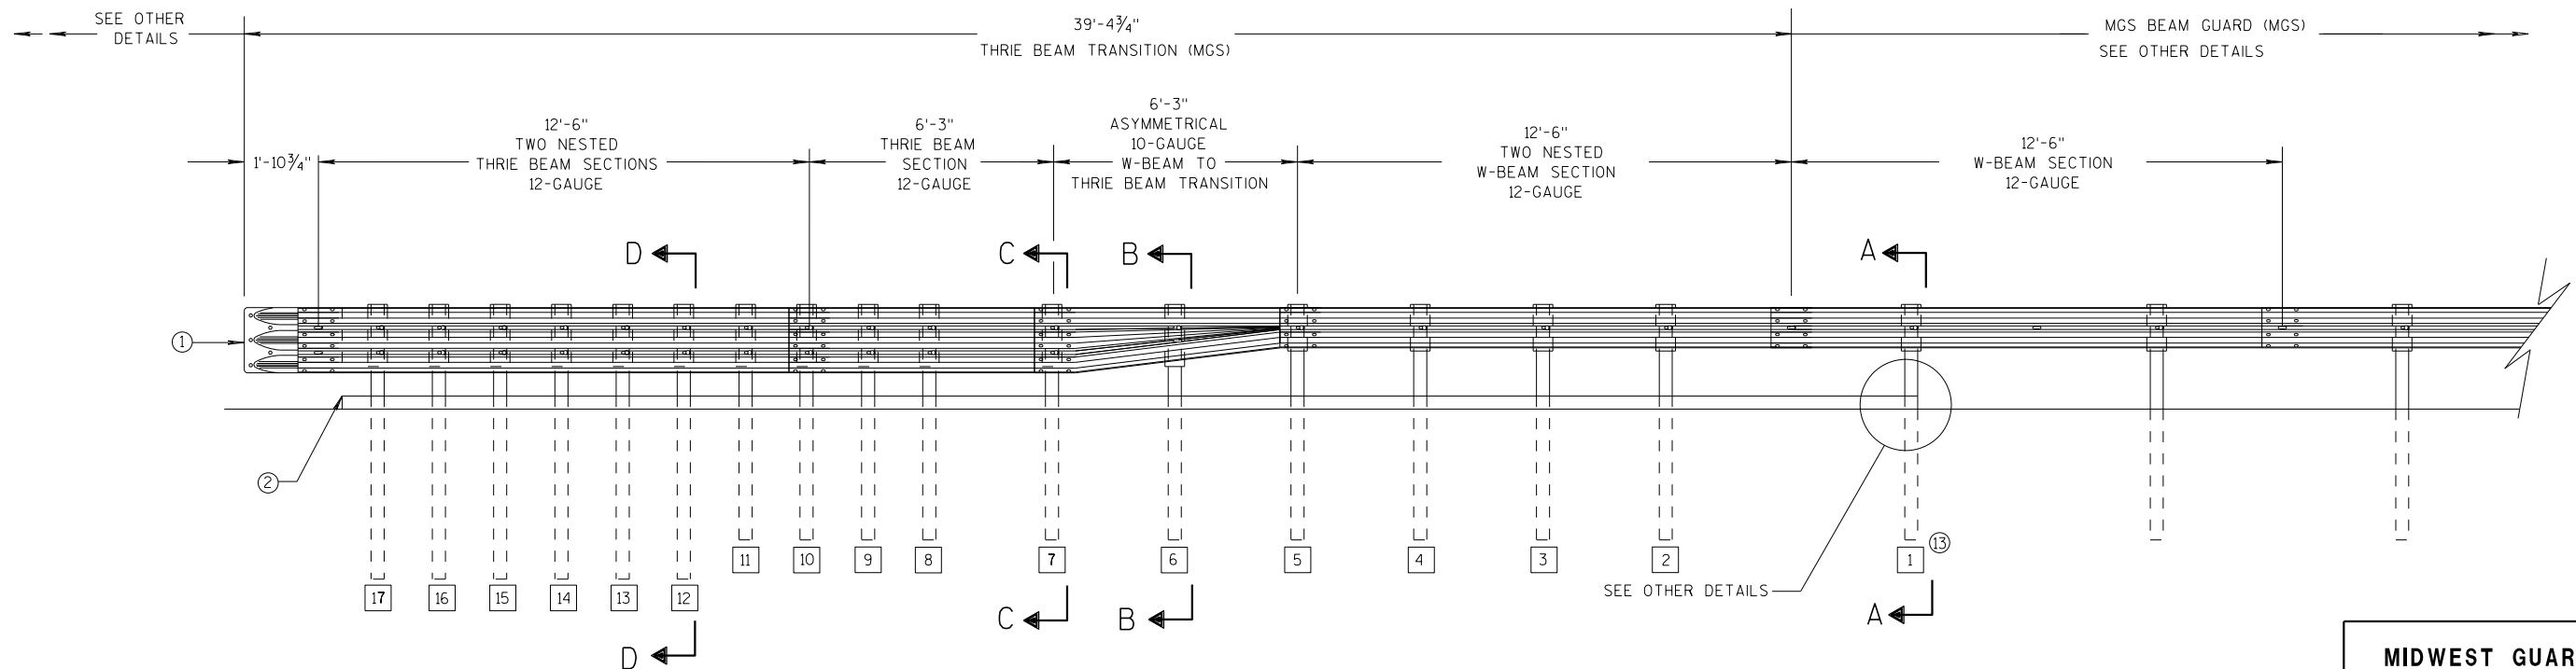

ELEVATION VIEW


MIDWEST GUARDRAIL SYSTEM THRIE BEAM TRANSITION

MIDWEST GUARDRAIL SYSTEM
THRIE BEAM TRANSITION (MGS)


STATE OF WISCONSIN
DEPARTMENT OF TRANSPORTATION

GENERAL NOTES


- 2 OPTIONAL CURB AND GUTTER OR DRAINAGE FEATURE SEE PLAN FOR INFORMATION.
- 3 WHEN USING STEEL POSTS AND WOOD BLOCKOUTS INSTALL FOUR 10D GALVANIZED NAILS. INSTALL NAILS AT THE BACK CORNERS OF THE BLOCK AND BEND THE NAILS OVER THE FLANGE OF THE STEEL POST.
- 4 TOLERANCE FOR TOP OF W-BEAM RAIL IS $\pm 1"$.
- 13 STEEL OR WOOD POST IS ACCEPTABLE AT POST 1. SEE SDD 14B42

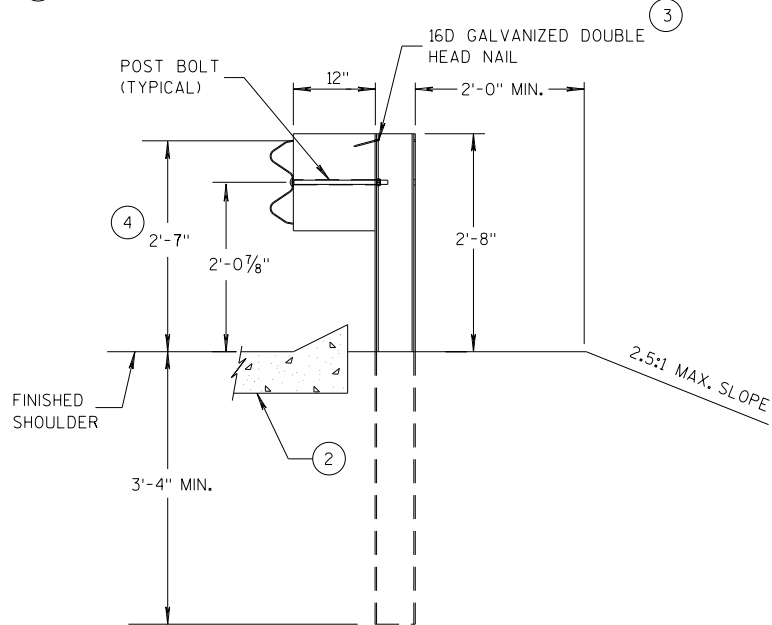


SECTION A-A
POSTS 1-5

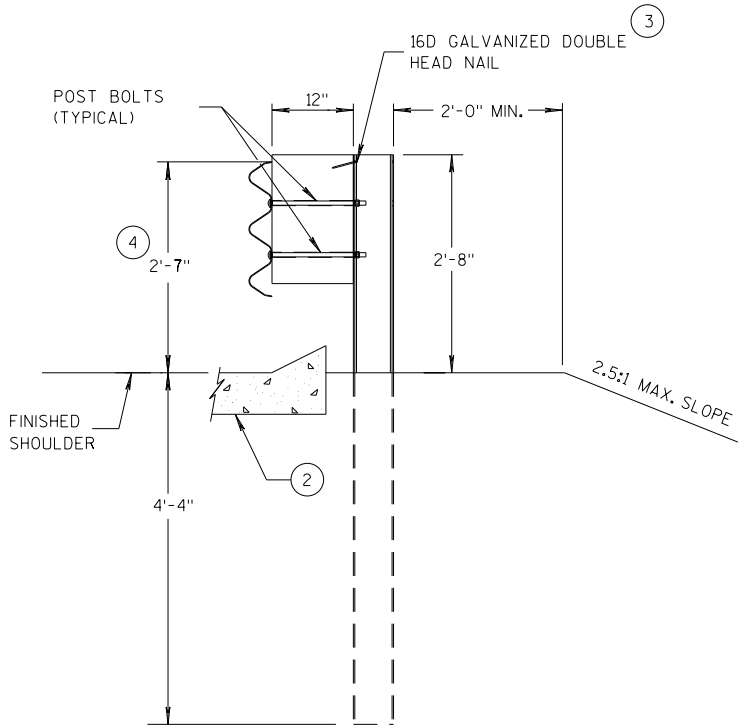

SECTION D-D
POSTS 12-17

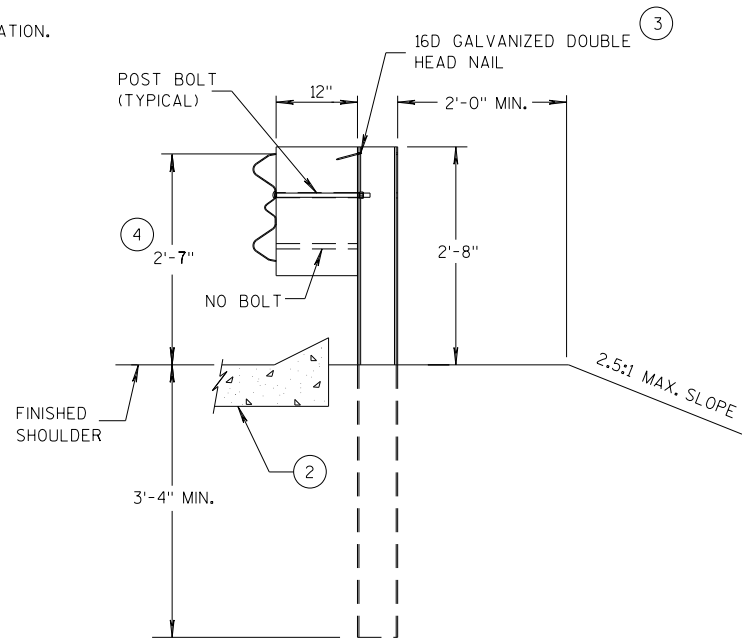

SECTION B-B
POST 6

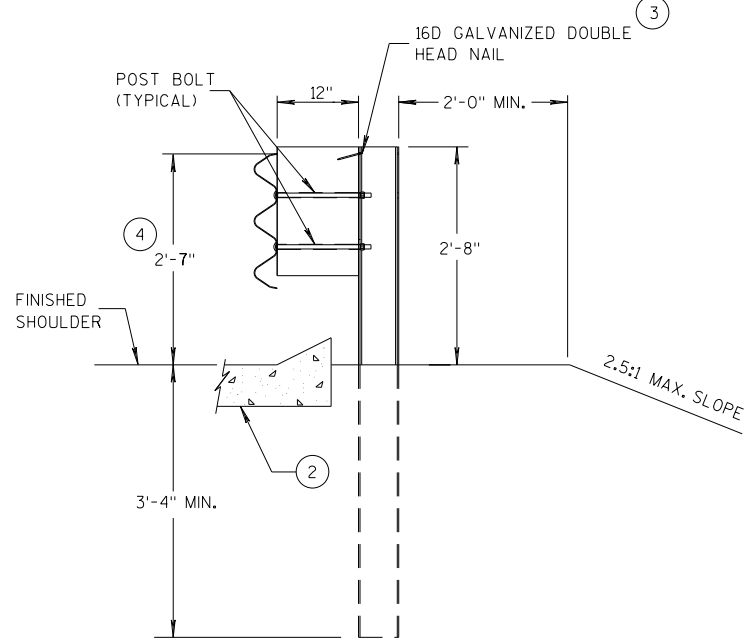

SECTION C-C
POSTS 7-11



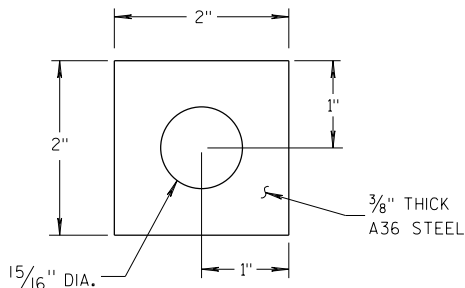



PLATE WASHER DETAIL

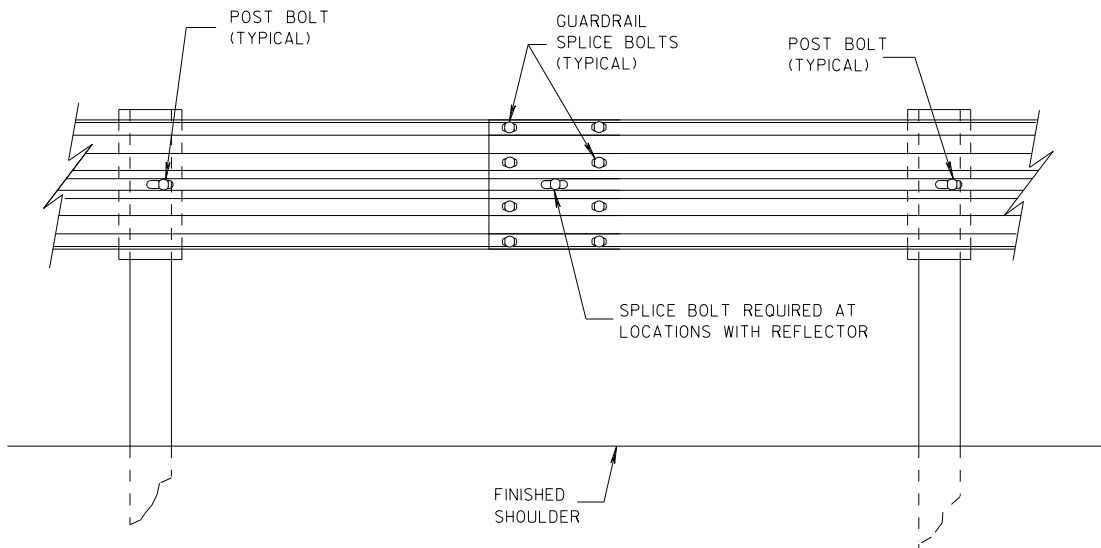

SPLICE DETAIL

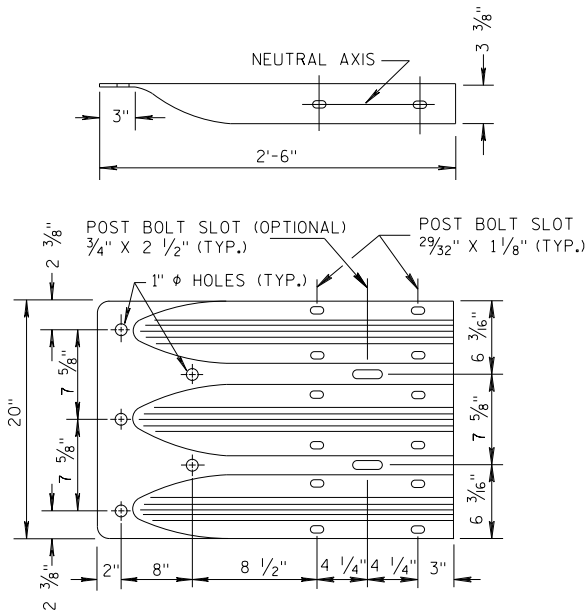


THRIE BEAM
TERMINAL CONNECTOR

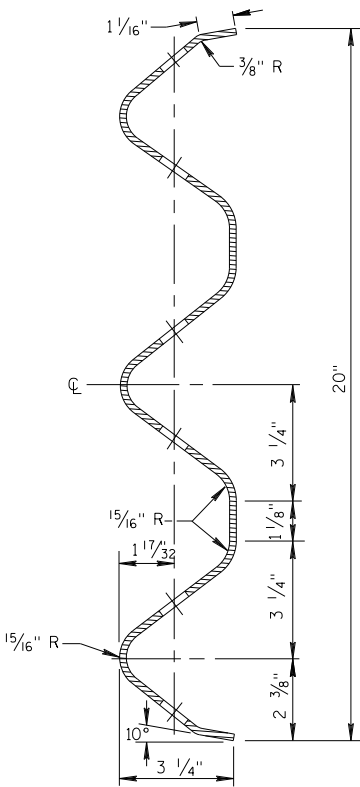


SECTION THRU THRIE
BEAM RAIL ELEMENT

MIDWEST GUARDRAIL SYSTEM
THRIE BEAM TRANSITION (MGS)


STATE OF WISCONSIN
DEPARTMENT OF TRANSPORTATION

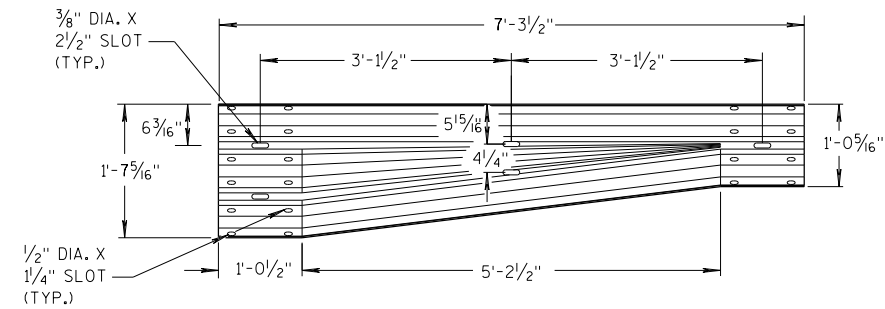


W-BEAM TO THRIE BEAM TRANSITION SECTION

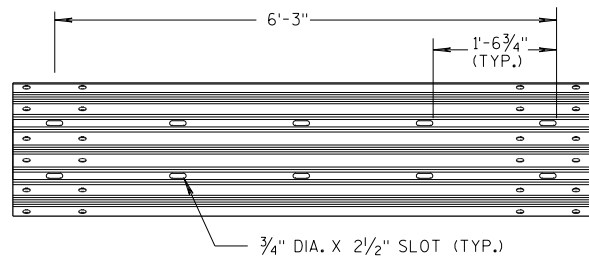


6'-3" THRIE BEAM SECTION

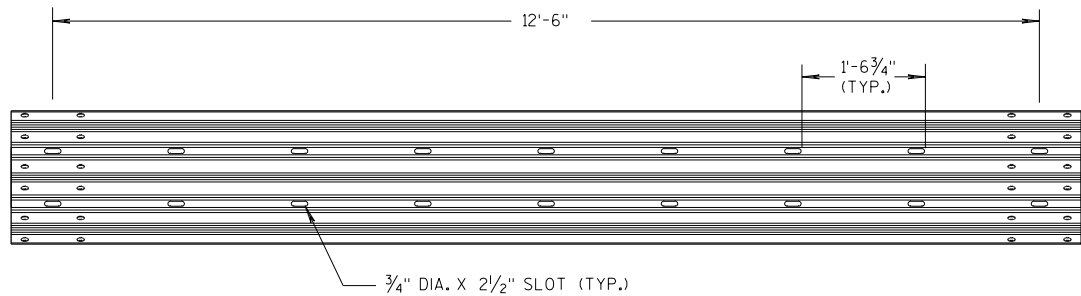

12'-6" THRIE BEAM SECTION

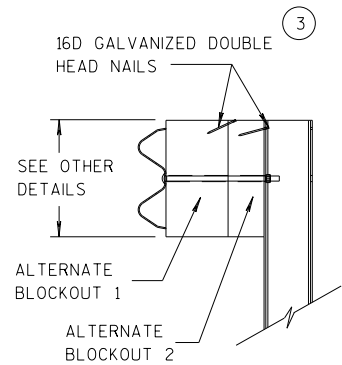


SIDE VIEW

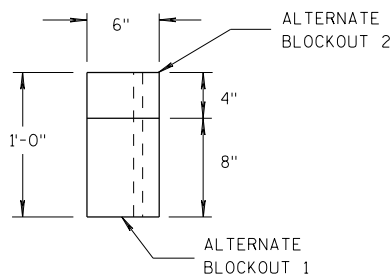

TOP VIEW


ALTERNATE WOOD BLOCKOUT DETAIL

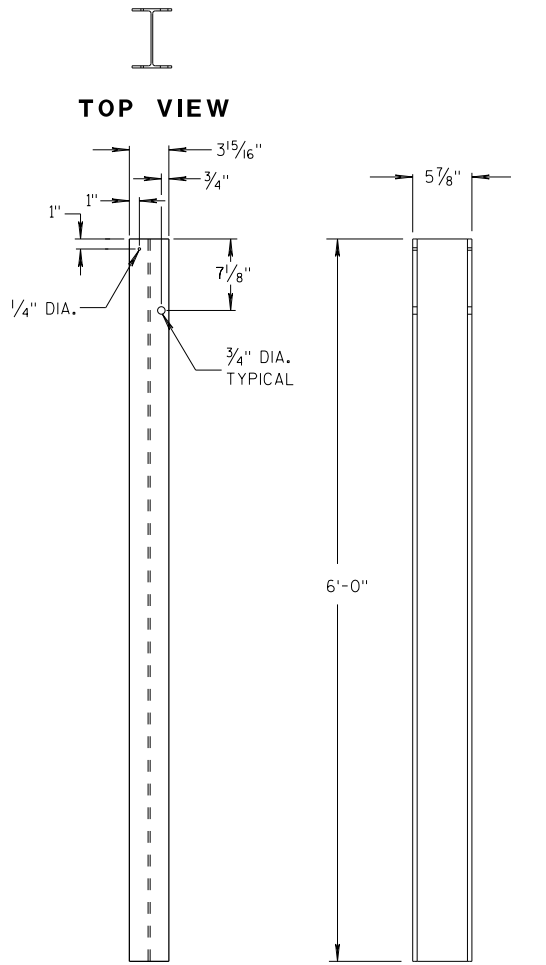


FRONT VIEW

SIDE VIEW

STEEL POSTS 1-5

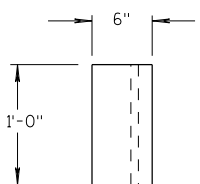


TOP VIEW

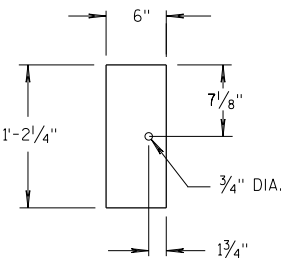

FRONT VIEW


BLOCKOUT POSTS 1-5

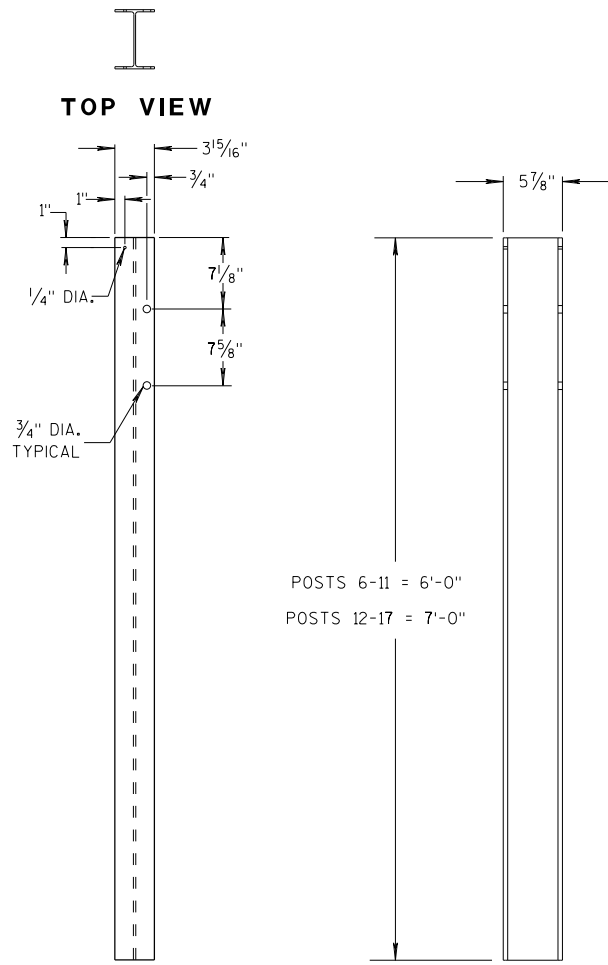


FRONT VIEW

SIDE VIEW

STEEL POSTS 6-17

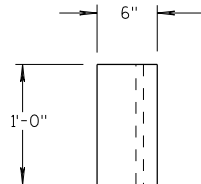

TOP VIEW

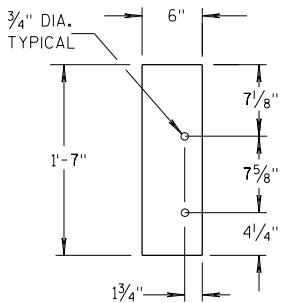

FRONT VIEW

BLOCKOUT POSTS 6-17

GENERAL NOTES

STEEL POSTS ARE W6X9 OR W6X8.5.

BOLT HOLES FOR POST ARE ON FRONT AND OF SIDE OF POST.


③ WHEN USING STEEL POSTS AND WOOD BLOCKOUTS INSTALL FOUR 16D GALVANIZED NAILS. INSTALL NAILS AT THE BACK CORNERS OF THE BLOCK AND BEND THE NAILS OVER THE FLANGE OF THE STEEL POST.

⑤ WOOD BLOCKS MAY BE CONSTRUCTED OUT OF 2 WOOD BLOCKS. SEE ALTERNATE WOOD BLOCK DETAIL.

⑬ STEEL OR WOOD POST IS ACCEPTABLE AT POST 1. SEE SDD 14B42.





**MIDWEST GUARDRAIL SYSTEM
THRIE BEAM TRANSITION (MGS)**

STATE OF WISCONSIN
DEPARTMENT OF TRANSPORTATION

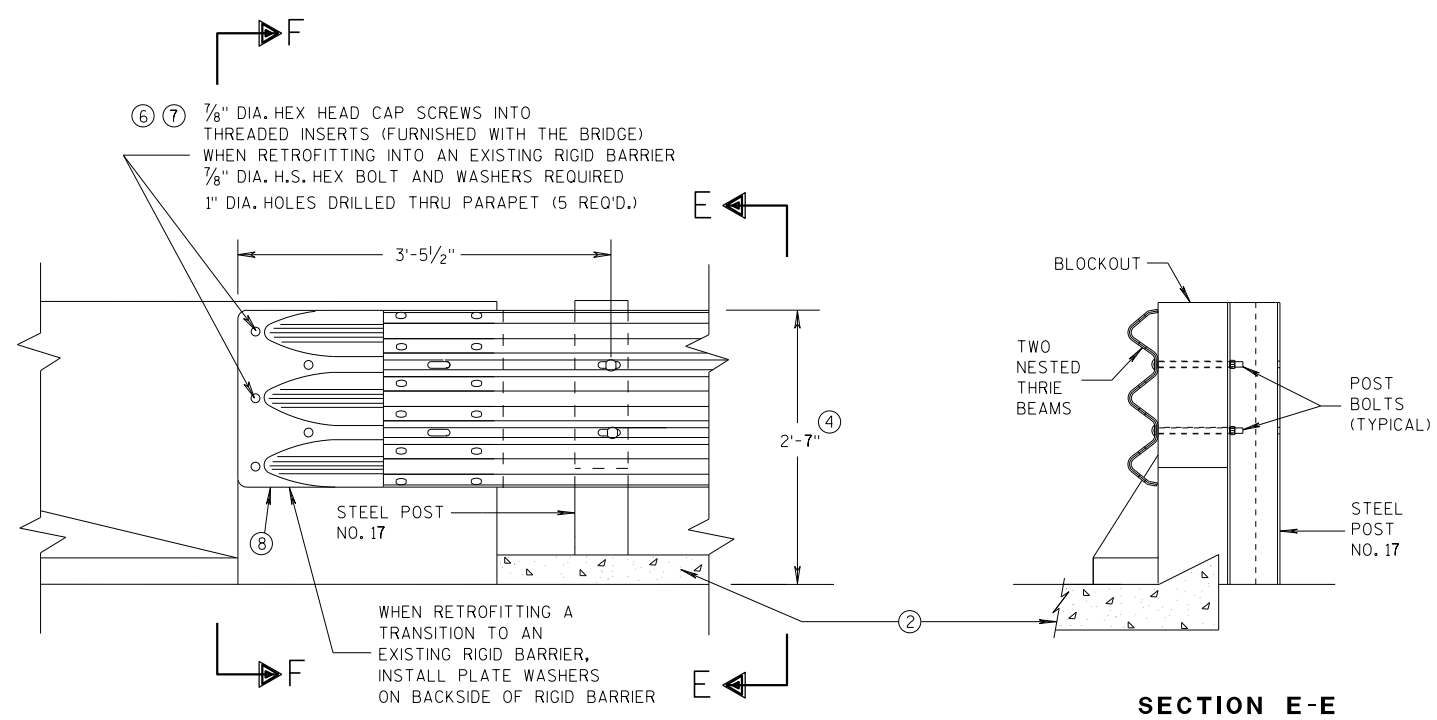

GENERAL NOTES

- THESE ARE TYPICAL CONNECTION DETAILS. ADJUST THE POSTION OF CONNECTIONS TO EXISTING BRIDGES TO FIT THE ACTUAL BRIDGE AND SITE DIMENSIONS.
- ② OPTIONAL CURB AND GUTTER OR DRAINAGE FEATURE SEE PLAN FOR INFORMATION.
- ④ TOLERANCE FOR TOP OF BEAM IS $\pm 1"$.
- ⑥ DRILLING BOLT HOLES THROUGH THE PARAPET, BOLTS, NUTS, WASHERS AND REPAIRING DAMAGED CONCRETE ARE INCIDENTAL TO THE CONTRACT.
- ⑦ BOLTS MAY BE A325 BOLTS OR A449 BOLTS. BOLT LENGTH AND THREADING LENGTH ARE TO ALLOW FOR A TIGHT CONNECTION BETWEEN RIGID BARRIER AND THRIE BEAM CONNECTION PLATE. CONTRACTOR IS TO FIELD VERIFY BOLT LENGTH AND THREAD LENGTH. ONE ROUND WASHER REQUIRED BETWEEN BOLT HEAD AND THRIE BEAM CONNECTOR PLATE. BOLTS THAT EXTEND THROUGH THE PARAPET AND OUT THE BACK FACE REQUIRE A HARDENED ROUND STEEL WASHER THAT IS 2" O.D. X 5/8" THICK AND ONE PLATE WASHER. REPAIR ANY DAMAGED CONCRETE FROM BOLT INSTALLATION.
- ⑧ THE RECESS FOR A W-BEAM CONNECTION, WHICH EXISTS ON SOME PARAPETS OF THIS TYPE, SHALL BE FILLED WITH A TREATED TIMBER BLOCKOUT. BLOCKOUT SIZE IS 1'-6" X 2'-0" X 3 1/2".

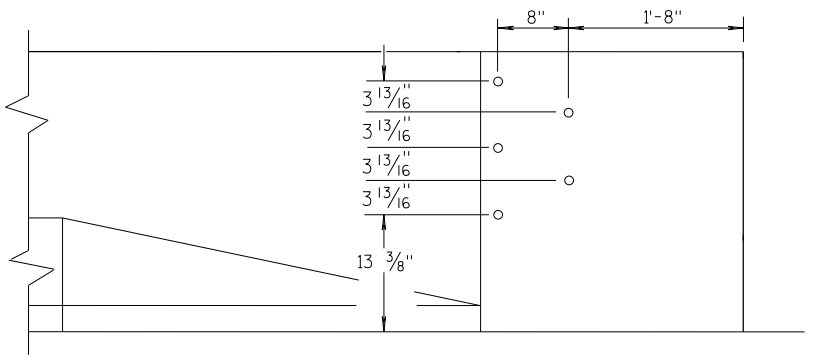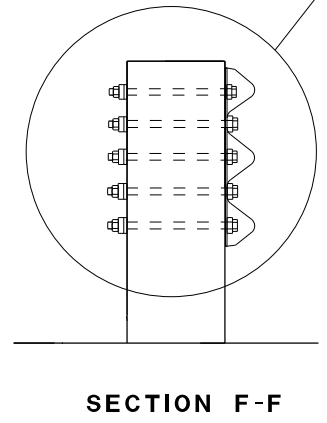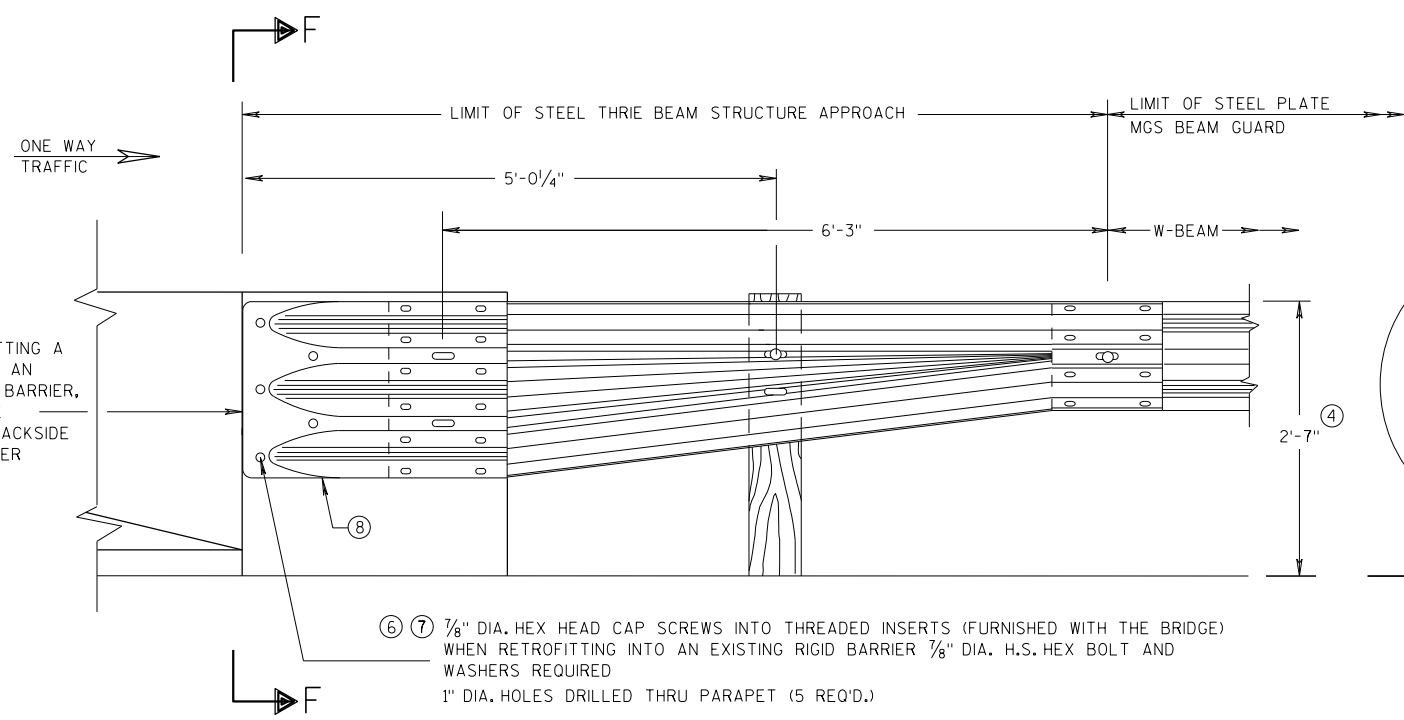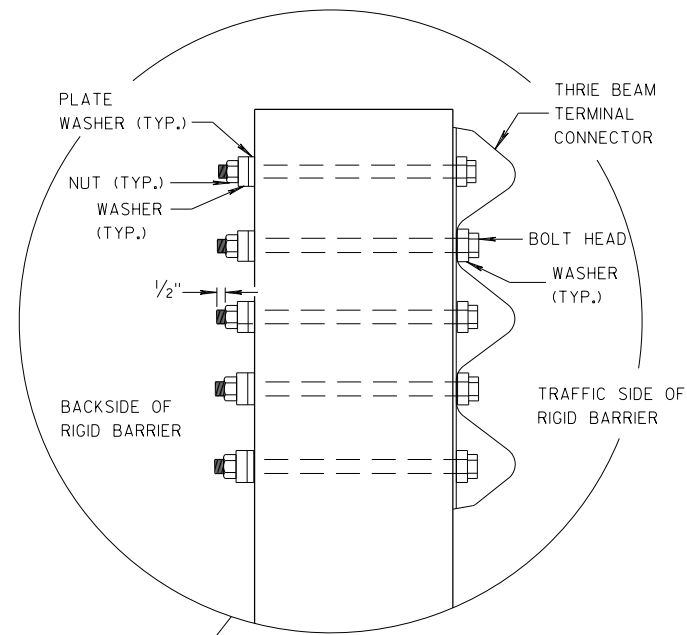


MIDWEST GUARDRAIL SYSTEM THRIE BEAM TRANSITION (MGS)	
STATE OF WISCONSIN DEPARTMENT OF TRANSPORTATION	
APPROVED 07/2018 DATE	/S/ Rodney Taylor ROADWAY STANDARDS DEVELOPMENT UNIT SUPERVISOR
FHWA	

GENERAL NOTES


THESE ARE TYPICAL CONNECTION DETAILS. ADJUST THE POSTION OF CONNECTIONS TO EXISTING BRIDGES TO FIT THE ACTUAL BRIDGE AND SITE DIMENSIONS.

- OPTIONAL CURB AND GUTTER OR DRAINAGE FEATURE SEE PLAN FOR INFORMATION.
- TOLERANCE FOR TOP OF BEAM IS $\pm 1"$.
- DRILLING BOLT HOLES THROUGH THE PARAPET, BOLTS, NUTS, WASHERS AND REPAIRING DAMAGED CONCRETE ARE INCIDENTAL TO THE CONTRACT.
- BOLTS MAY BE A325 BOLTS OR A449 BOLTS. BOLT LENGTH AND THREADING LENGTH ARE TO ALLOW FOR A TIGHT CONNECTION BETWEEN RIGID BARRIER AND THRIE BEAM CONNECTION PLATE. CONTRACTOR IS TO FIELD VERIFY BOLT LENGTH AND THREAD LENGTH. ONE ROUND WASHER REQUIRED BETWEEN BOLT HEAD AND THRIE BEAM CONNECTOR PLATE. BOLTS THAT EXTEND THROUGH THE PARAPET AND OUT THE BACK FACE REQUIRE A HARDENED ROUND STEEL WASHER THAT IS 2" O.D. X $\frac{5}{8}"$ THICK AND ONE PLATE WASHER. REPAIR ANY DAMAGED CONCRETE FROM BOLT INSTALLATION.
- THE RECESS FOR A W-BEAM CONNECTION, WHICH EXISTS ON SOME PARAPETS OF THIS TYPE, SHALL BE FILLED WITH A TREATED TIMBER BLOCKOUT. BLOCKOUT SIZE IS 1'-6" X 2'-0" X 3 $\frac{1}{2}"$.
- BOLT, NUT AND WASHERS NOT REQUIRED FOR THIS LOCATION WHEN RETROFITTING AN EXISTING PAPAPET AND THE HOLE IS EITHER ABOVE PARAPET OR WITHIN 4 INCHES OF THE EDGE OF PARAPET.

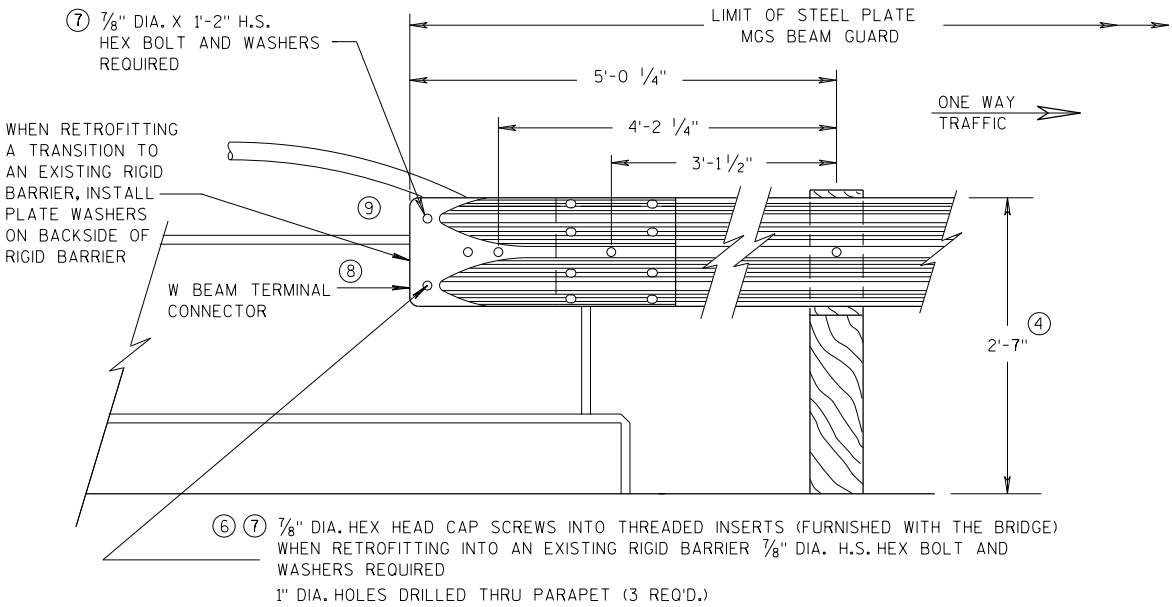


FRONT VIEW

W BEAM CONNECTION TO VERTICAL FACE PARAPET
(USE ONLY ON THE TRAFFIC EXIT END OF ONE WAY BRIDGES)

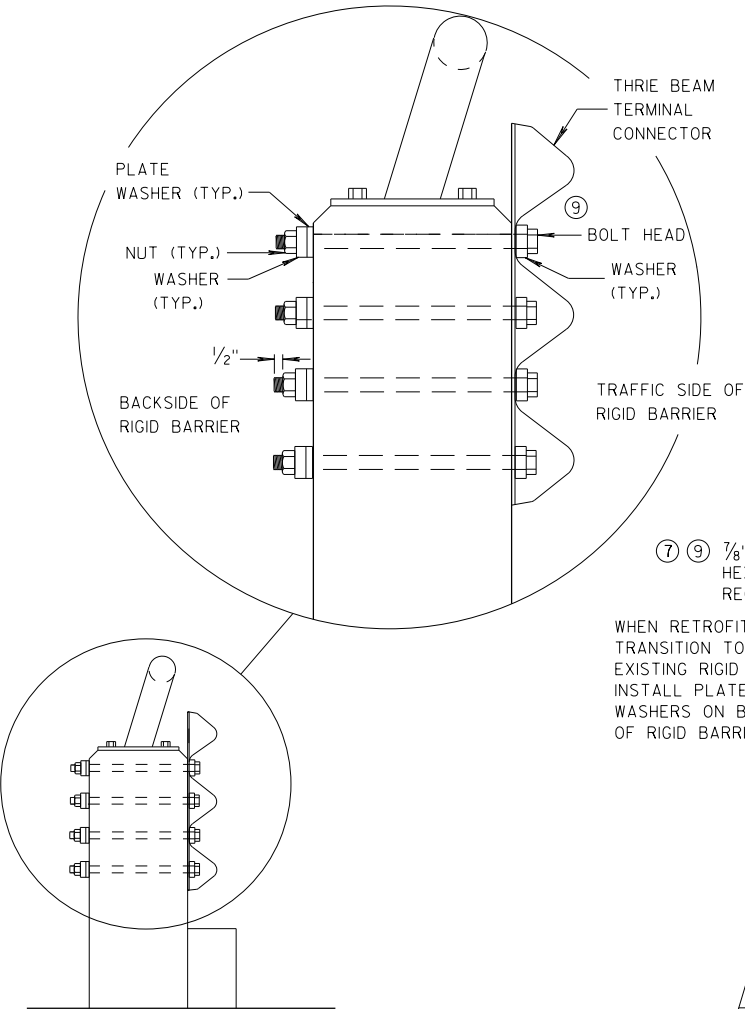


SECTION G-G

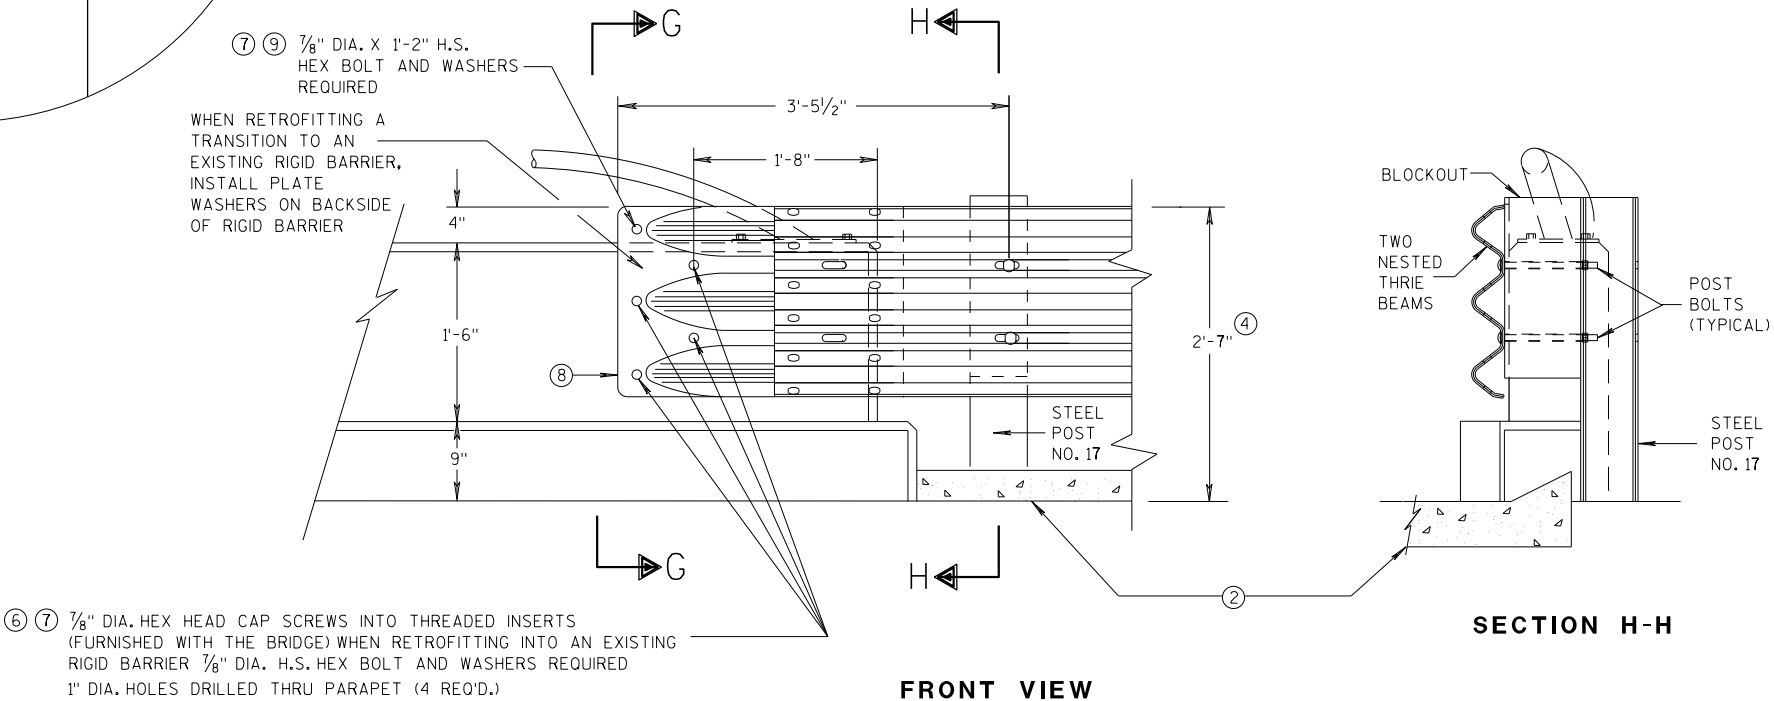

FRONT VIEW

THRIE BEAM CONNECTION TO VERTICAL FACED PARAPETS

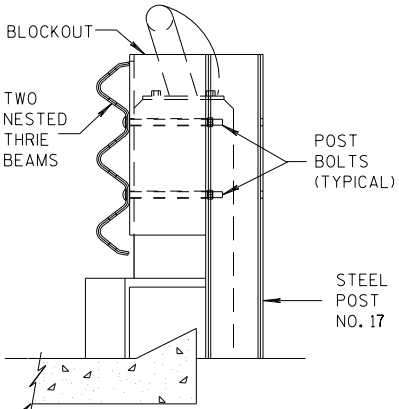


SECTION H-H

MIDWEST GUARDRAIL SYSTEM
THRIE BEAM TRANSITION (MGS)

STATE OF WISCONSIN
DEPARTMENT OF TRANSPORTATION


APPROVED
07/2018 /S/ Rodney Taylor
DATE ROADWAY STANDARDS DEVELOPMENT
FHWA UNIT SUPERVISOR

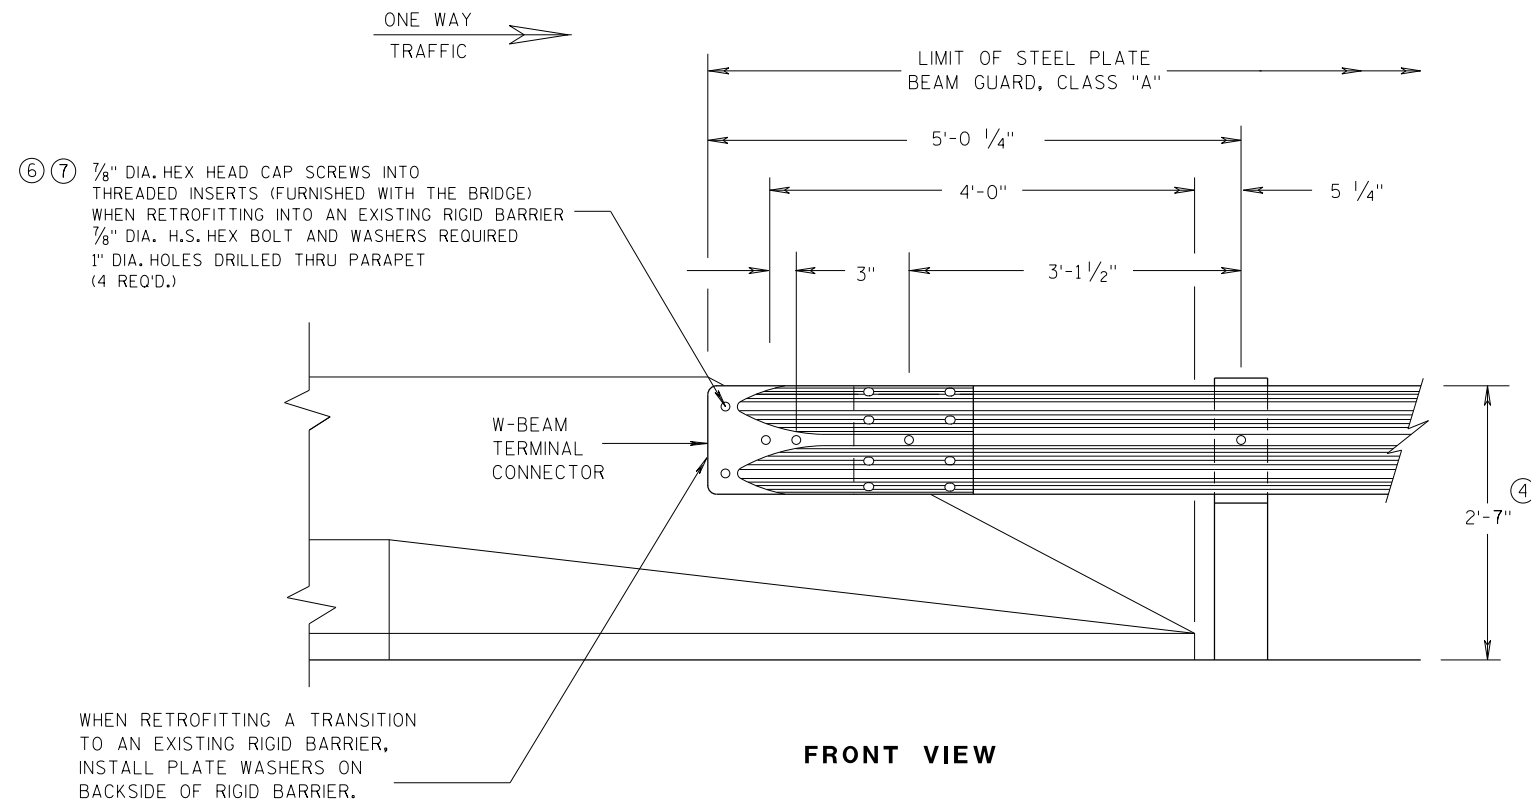


**W BEAM CONNECTION TO
PARAPETS WITH SLOPED ENDS
(USE ONLY AT TRAFFIC EXIT END OF ONE WAY BRIDGE)**

GENERAL NOTES


- ② OPTIONAL CURB AND GUTTER OR DRAINAGE FEATURE SEE PLAN FOR INFORMATION.
- ④ TOLERANCE FOR TOP OF BEAM IS $\pm 1"$.
- ⑥ DRILLING BOLT HOLES THROUGH THE PARAPET, BOLTS, NUTS, WASHERS AND REPAIRING DAMAGED CONCRETE ARE INCIDENTAL TO THE CONTRACT.
- ⑦ BOLTS MAY BE A325 BOLTS OR A449 BOLTS. BOLT LENGTH AND THREADING LENGTH ARE TO ALLOW FOR A TIGHT CONNECTION BETWEEN RIGID BARRIER AND THRIE BEAM CONNECTION PLATE. CONTRACTOR IS TO FIELD VERIFY BOLT LENGTH AND THREAD LENGTH. ONE ROUND WASHER REQUIRED BETWEEN BOLT HEAD AND THRIE BEAM CONNECTOR PLATE. BOLTS THAT EXTEND THROUGH THE PARAPET AND OUT THE BACK FACE REQUIRE A HARDENED ROUND STEEL WASHER THAT IS 2" O.D. X 5/8" THICK AND ONE PLATE WASHER. REPAIR ANY DAMAGED CONCRETE FROM BOLT INSTALLATION.

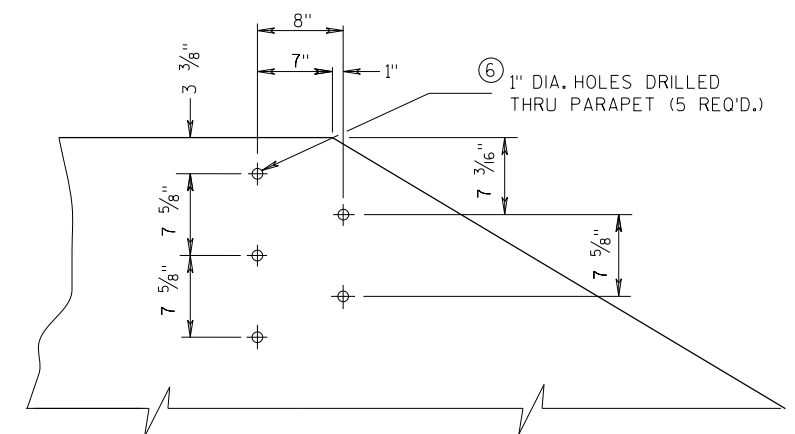

**DRILL HOLE LOCATION AND PATTERN
FOR THRIE BEAM CONNECTION**

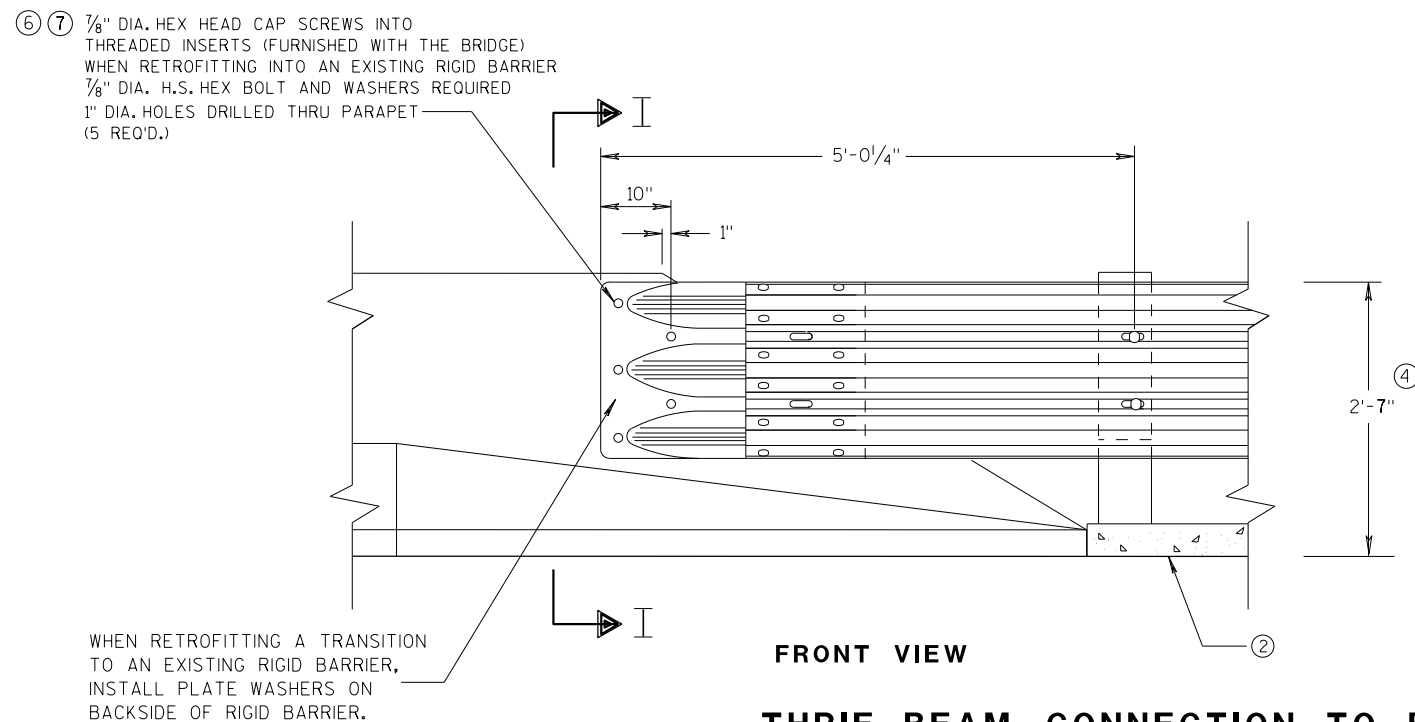


**THRIE BEAM CONNECTION TO BRIDGE
PARAPETS WITH SLOPED ENDS**

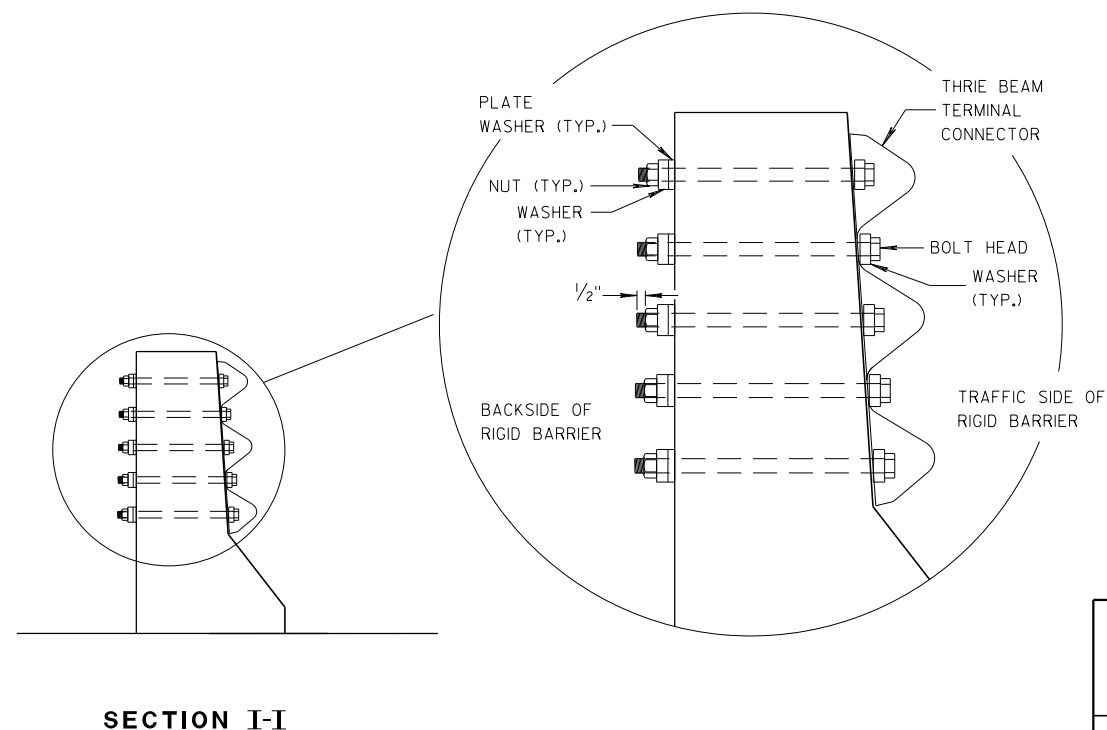


**MIDWEST GUARDRAIL SYSTEM
THRIE BEAM TRANSITION (MGS)**

STATE OF WISCONSIN
DEPARTMENT OF TRANSPORTATION


APPROVED
07/2018
DATE /S/ Rodney Taylor
ROADWAY STANDARDS DEVELOPMENT
UNIT SUPERVISOR
FHWA

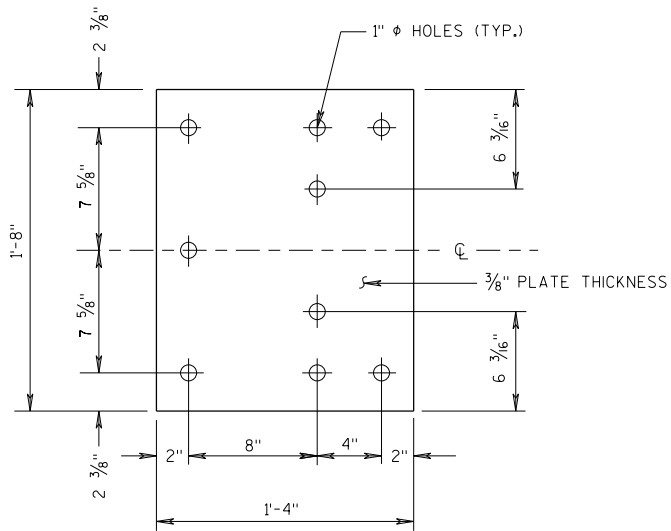


BACK-UP PLATE DETAIL

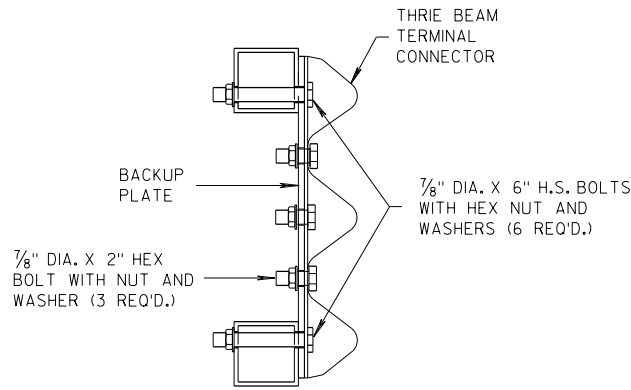

SECTION J-J

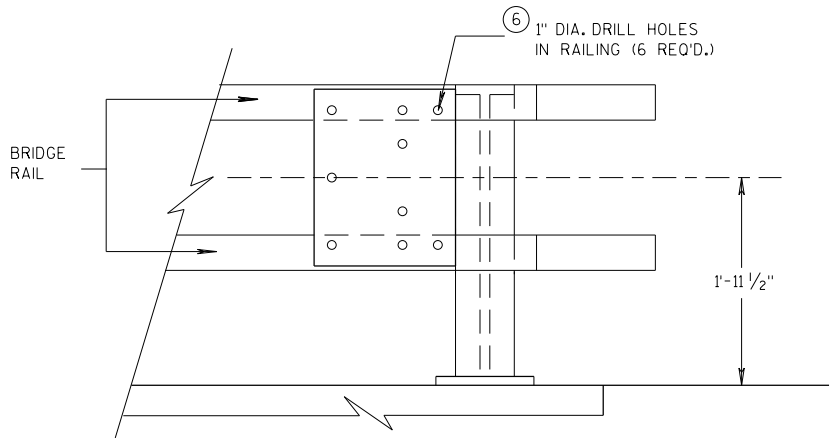


BACK-UP PLATE MOUNTING ONTO BRIDGE RAILING

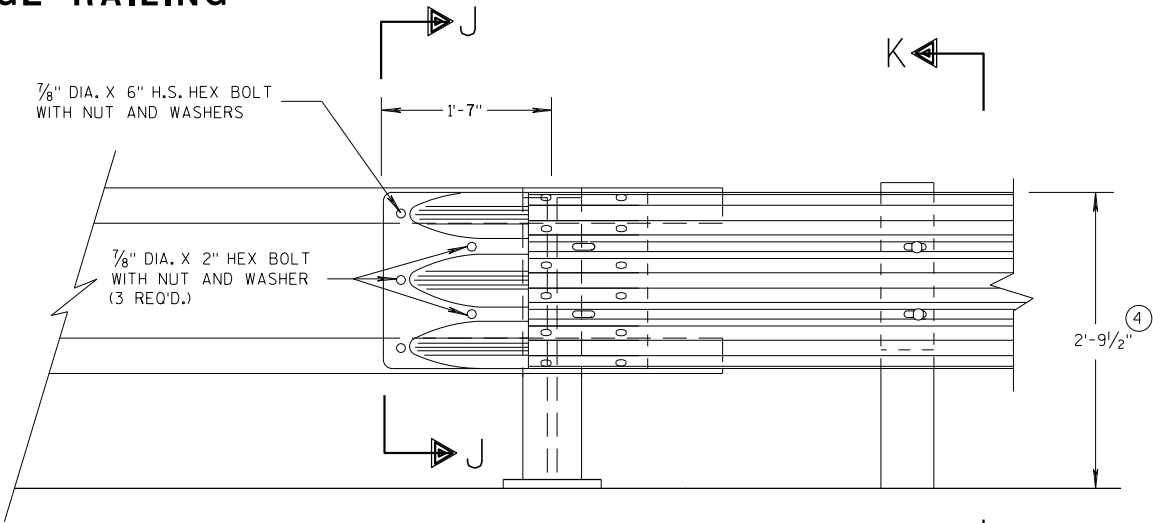

FRONT VIEW


THRIE BEAM CONNECTION TO TUBULAR RAILING TYPE "F"

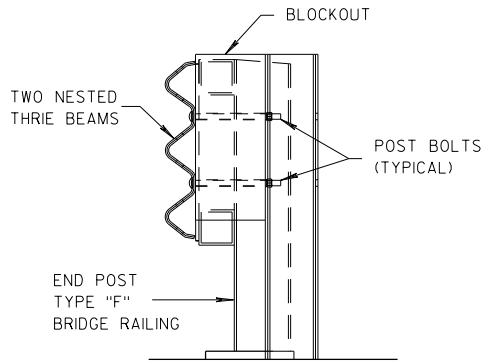

SECTION K-K

GENERAL NOTES

- ④ TOLERANCE FOR TOP OF BEAM IS $\pm 1"$.
- ⑥ DRILLING HOLES THROUGH THE PAPER, BOLTS, NUTS, WASHERS AND REPAIRING DAMAGED CONCRETE ARE INCIDENTAL TO THE CONTRACT.

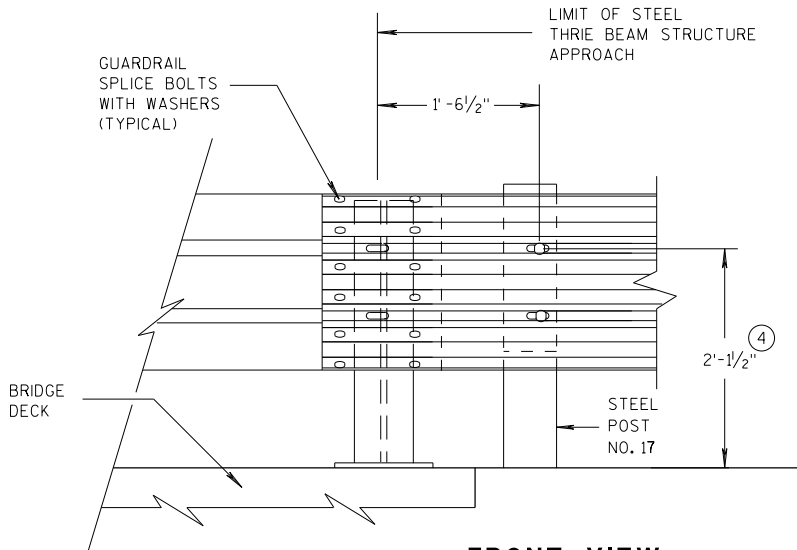


FRONT VIEW

THRIE BEAM CONNECTION TO STEEL RAILING TYPE "W"


MIDWEST GUARDRAIL SYSTEM THRIE BEAM TRANSITION (MGS)	
STATE OF WISCONSIN DEPARTMENT OF TRANSPORTATION	
APPROVED 07/2018	/S/ Rodney Taylor
DATE	ROADWAY STANDARDS DEVELOPMENT UNIT SUPERVISOR
FHWA	

GENERAL NOTES

④ TOLERANCE FOR TOP OF W-BEAM RAIL IS ± 1".

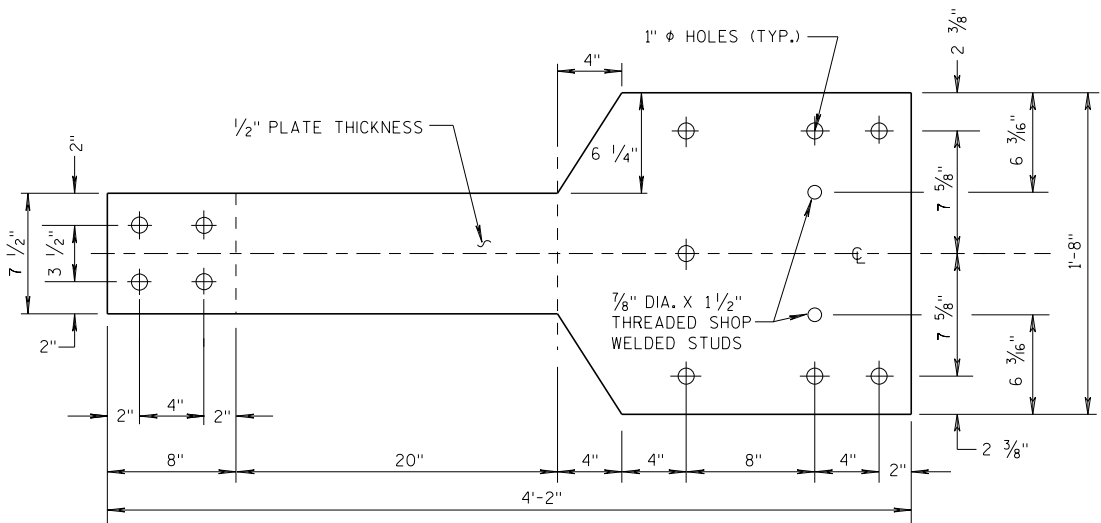


FRONT VIEW

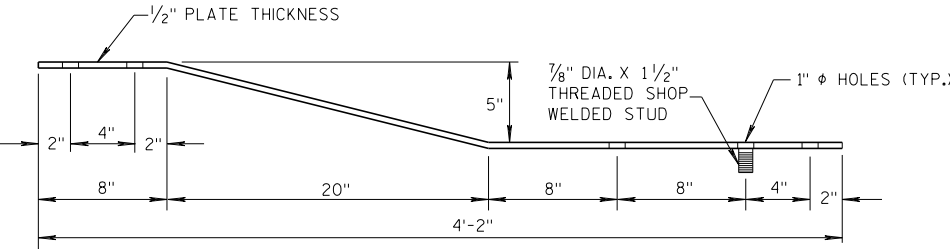


PLAN VIEW

BACK-UP PLATE DETAIL, TYPE "M"

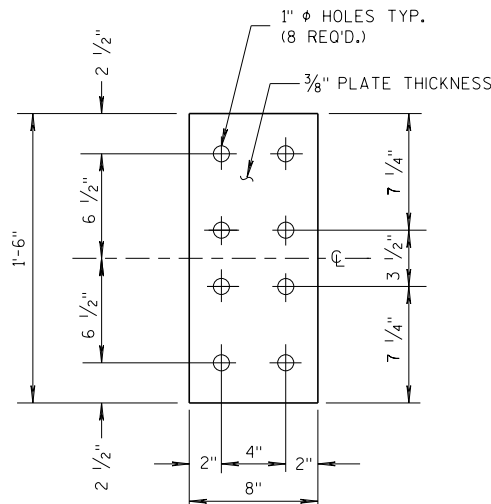


FRONT VIEW

ANCHOR PLATE DETAIL, TYPE "M"

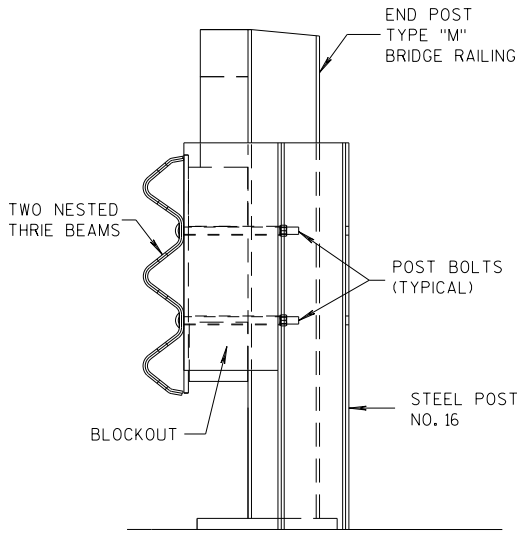


SECTION M-M

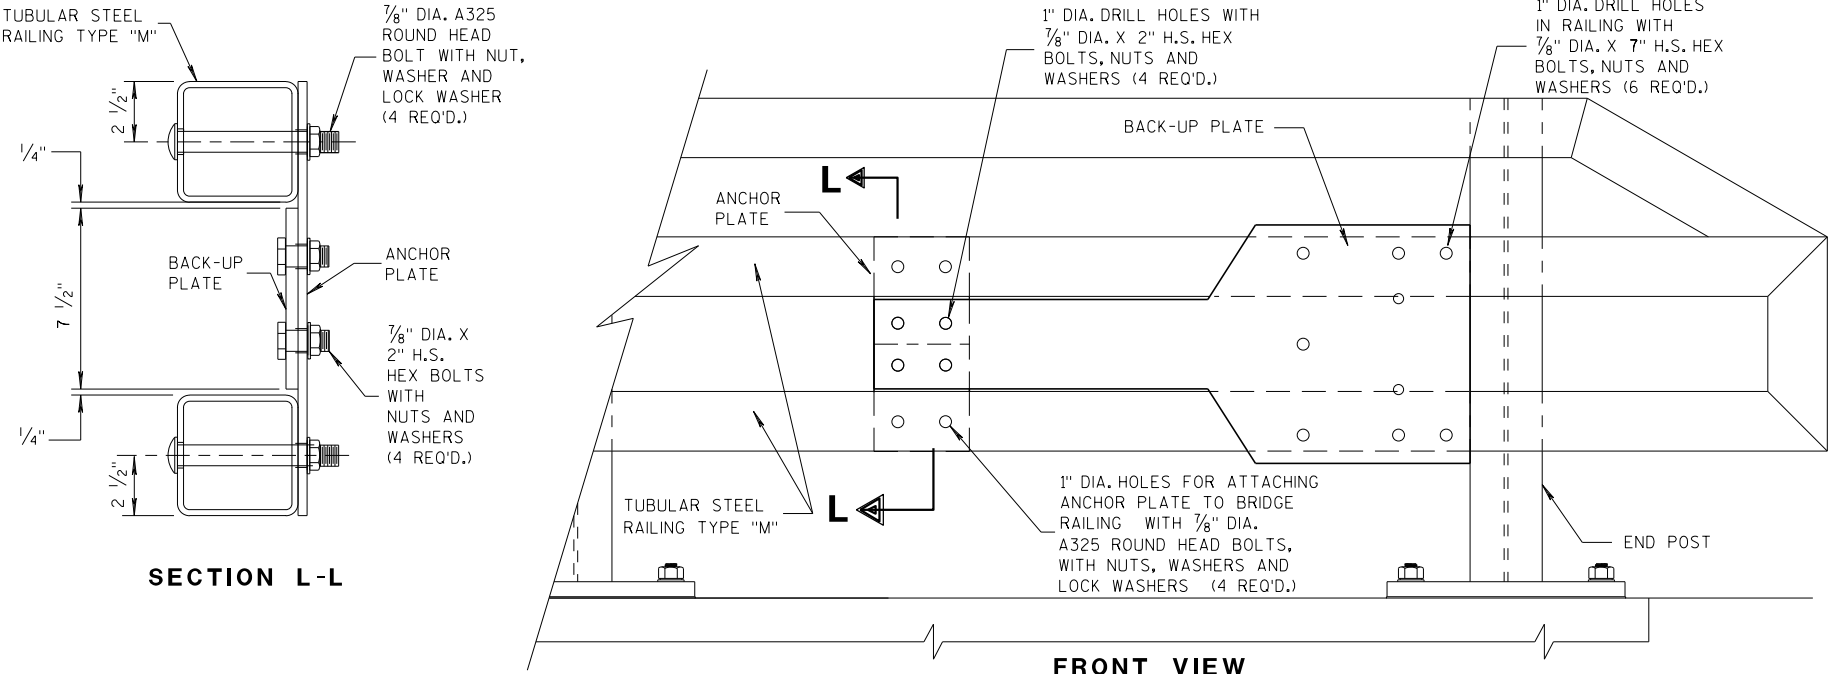

SECTION L-L


FRONT VIEW

ANCHOR AND BACK-UP PLATE MOUNTING TO BRIDGE RAILING, TYPE "M"

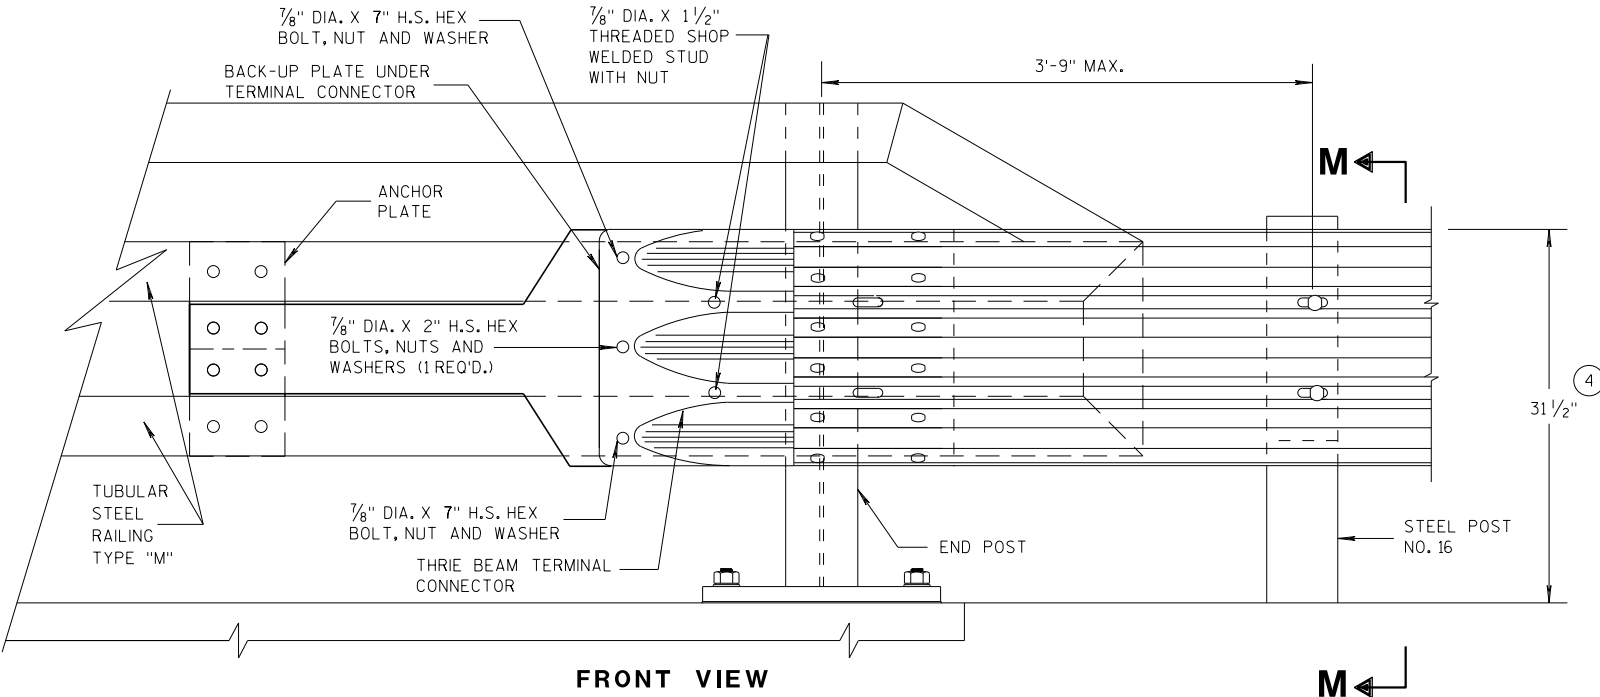

FRONT VIEW

M

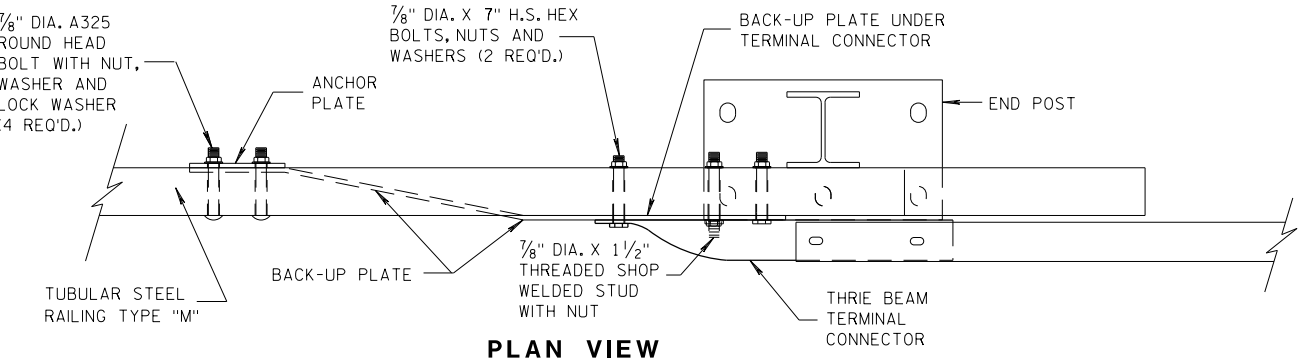


PLAN VIEW

THREE BEAM CONNECTION TO TUBULAR RAILING, TYPE "M"

MIDWEST GUARDRAIL SYSTEM
THREE BEAM TRANSITION (MGS)

STATE OF WISCONSIN
DEPARTMENT OF TRANSPORTATION

APPROVED
07/2018
DATE
/S/ Rodney Taylor
ROADWAY STANDARDS DEVELOPMENT
UNIT SUPERVISOR
FHWA

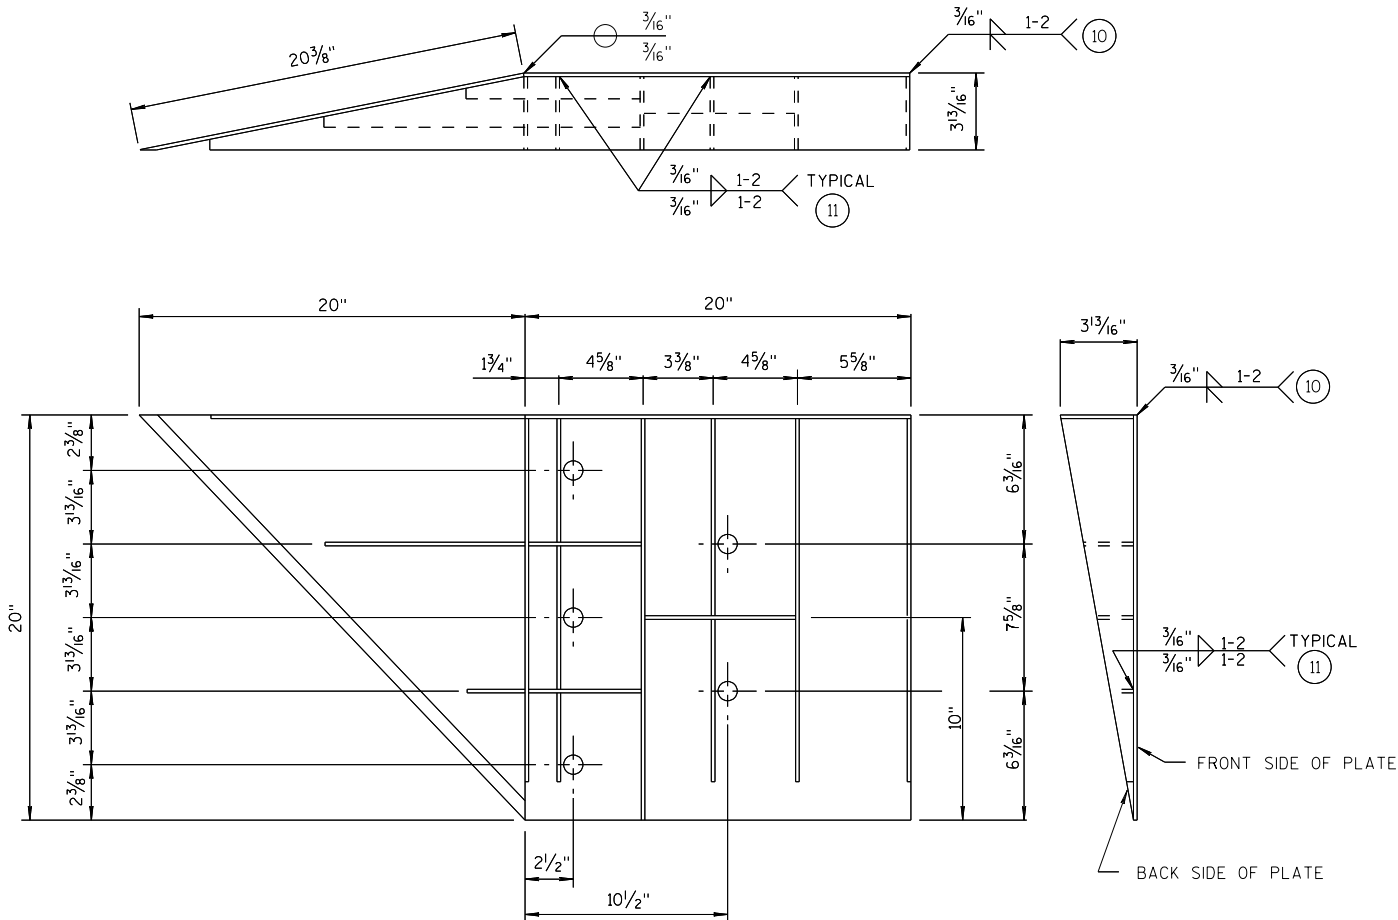


WELDING INSTRUCTION
(VIEWED FROM BACK SIDE OF PLATE)

SINGLE SLOPE CONNECTION PLATE

CONNECTOR PLATE DIMENSION (PER ASSEMBLY)				
PLATE	QUANTITY	SHAPE	SIZE (A x B x C x D)	THICKNESS
P1	1		20" x 20"	3/16"
P2	1		20" x 20" x 28 3/16"	3/16"
P3	1		39" x 3 5/8" x 20" x 19 5/16"	3/16"
S1	4		18 7/16" x 3 5/8" x 18 3/4"	1/4"
S2	1		10 1/4" x 2 1/16" x 10 3/8" x 1/2"	1/4"
S3	1		3" x 1 1/16" x 3 3/8" x 1/2"	1/4"
S4	1		6 1/8" x 2 7/16"	1/4"
S5	1		6 1/8" x 1 1/16"	1/4"
S6	1		7 3/4" x 1 3/4"	1/4"
S7	1		2 3/16" x 6" x 3 5/8" x 5 7/8"	1/4"
S8	1		1 5/32" x 7 1/2" x 2 1/2" x 7 3/8"	1/4"
S9	1		6 1/16" x 6 3/16" x 1 3/32"	1/4"
S10	1		1 7/8" x 9 7/8" x 3 5/8" x 9 11/16"	1/4"
S11	1		8 1/2" x 8 3/4" x 1 3/16"	1/4"

PLATE AND STIFFENER IDENTIFICATION
(VIEWED FROM BACK SIDE OF PLATE)

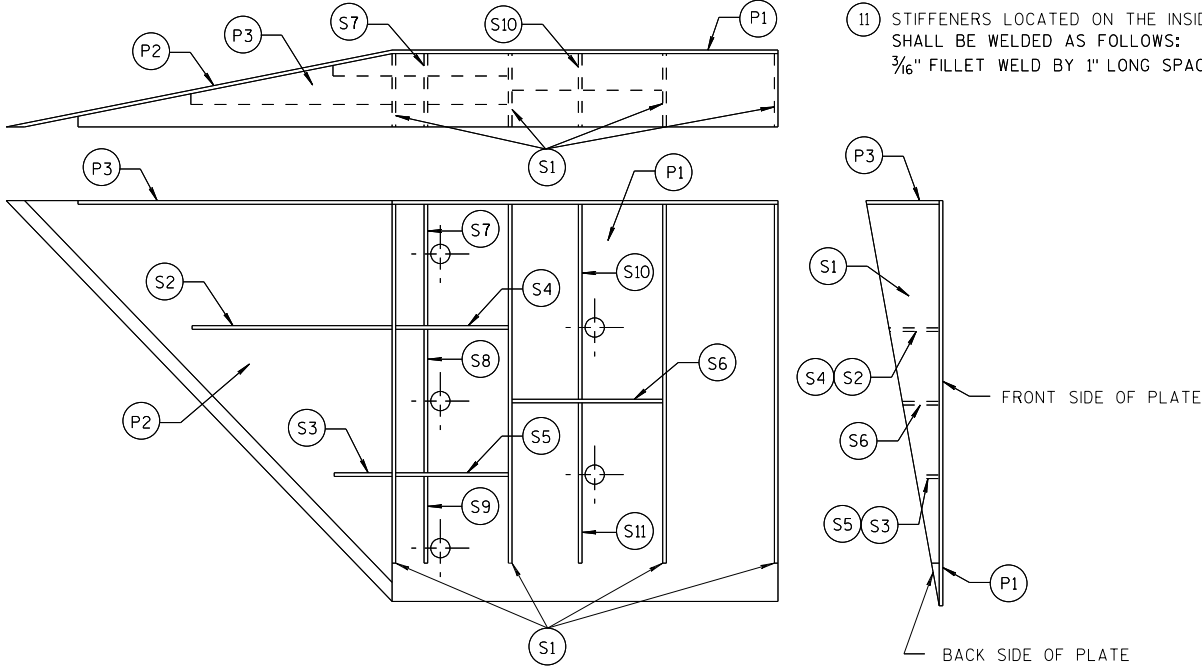

GENERAL NOTES

- COVER PLATE PANELS ARE 3/16" THICK.
- ALL STIFFENERS ARE 1/4" THICK.
- CONNECTOR PLATE SHALL BE FABRICATED FROM ASTM GRADE A36 STEEL AND GALVANIZED.
- FOR GALVANIZED REQUIREMENTS, SEE SECTION 614 OF THE STANDARD SPECIFICATIONS.
- ALL HOLE DIAMETERS SHALL BE 1".
- FOR OPPOSITE SIDE INSTALLATION MIRROR DRAWINGS.



- STIFFENERS LOCATED AT THE OUTSIDE EDGES OF THE COVER PLATES SHALL BE WELDED AS FOLLOWS:
SINGLE BEVEL GROOVE WELD ON EXTERNAL SIDES AND 3/16" FILLET WELD BY 1" LONG SPACED AT 2" ON INTERNAL SIDES.
- STIFFENERS LOCATED ON THE INSIDE OF THE COVER PLATE SHALL BE WELDED AS FOLLOWS:
3/16" FILLET WELD BY 1" LONG SPACED AT 2".

MIDWEST GUARDRAIL SYSTEM
THRIE BEAM TRANSITION (MGS)

STATE OF WISCONSIN
DEPARTMENT OF TRANSPORTATION

APPROVED
7/2018
DATE
/S/ Rodney Taylor
ROADWAY STANDARDS DEVELOPMENT
UNIT SUPERVISOR
FHWA

THRIE BEAM CONNECTION TO SINGLE SLOPE BARRIER

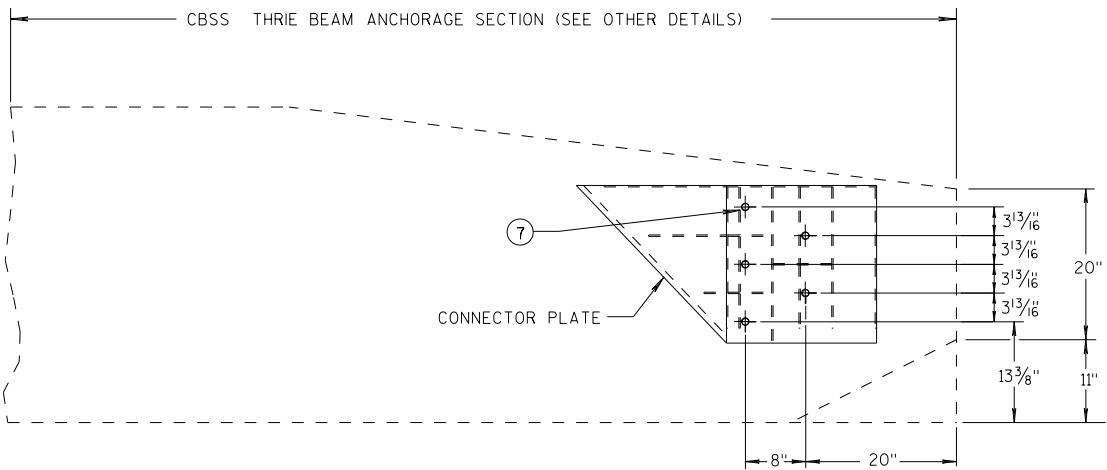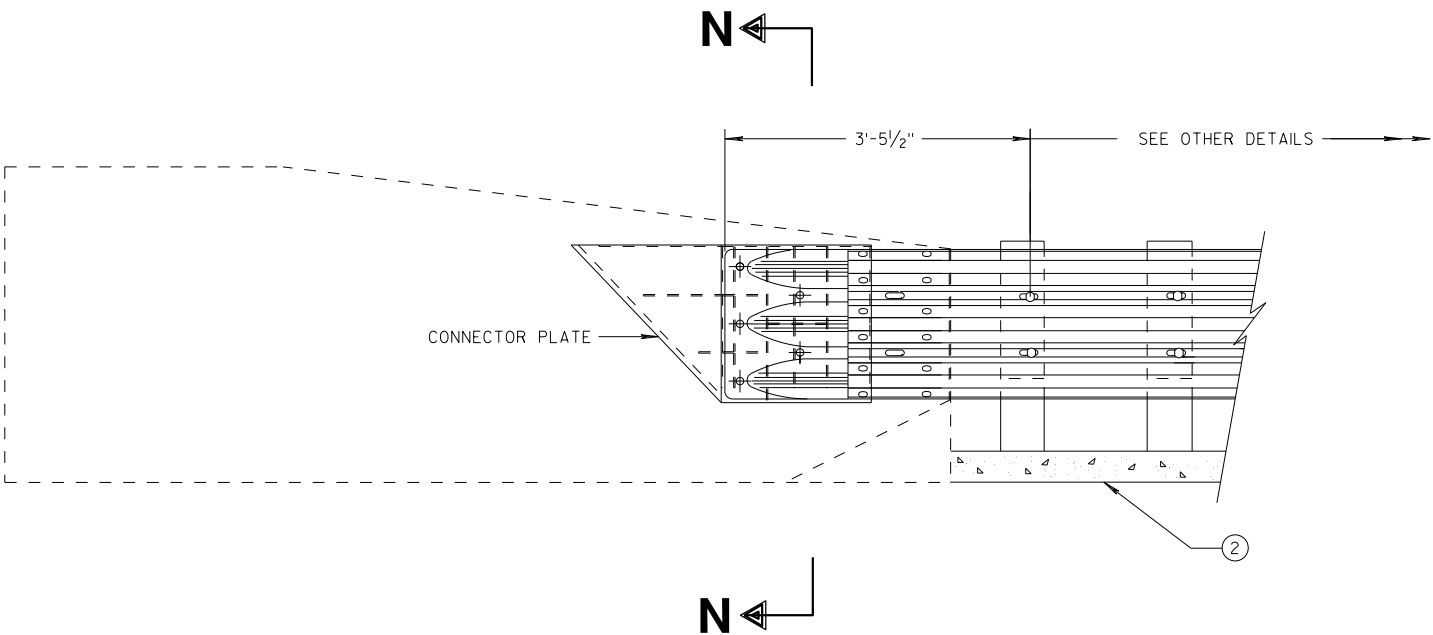


SINGLE SLOPE CONNECTION PLATE PLACEMENT

GENERAL NOTES


CONNECTOR PLATE, DRILLING BOLT HOLES THROUGH THE PARAPET, BOLTS, NUTS, WASHERS AND REPAIRING DAMAGED CONCRETE ARE INCIDENTAL TO THE CONTRACT.

(2) OPTIONAL CURB AND GUTTER OR DRAINAGE FEATURE SEE PLAN FOR INFORMATION.

(7) BOLTS MAY BE A325 BOLTS OR A449 BOLTS. BOLT LENGTH AND THREADING LENGTH ARE TO ALLOW FOR A TIGHT CONNECTION BETWEEN RIGID BARRIER AND THRIE BEAM CONNECTION PLATE. CONTRACTOR IS TO FIELD VERIFY BOLT LENGTH AND THREAD LENGTH. ONE ROUND WASHER REQUIRED BETWEEN BOLT HEAD AND THRIE BEAM CONNECTION PLATE. BOLTS THAT EXTEND THROUGH THE PARAPET AND OUT THE BACK FACE REQUIRE A HARDENED ROUND STEEL WASHER THAT IS 2" O.D. X 5/8" THICK AND ONE PLATE WASHER. REPAIR ANY DAMAGED CONCRETE FROM BOLT INSTALLATION.

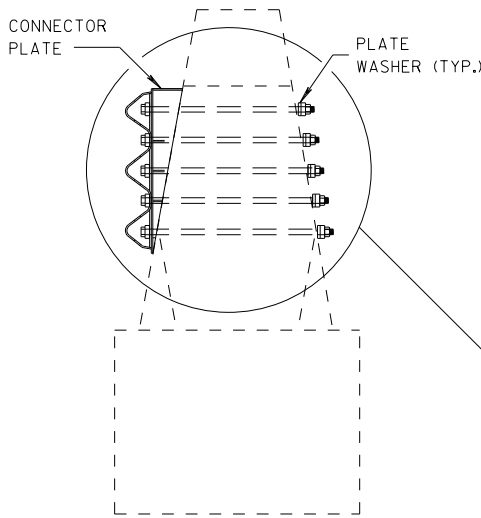

SECTION N-N

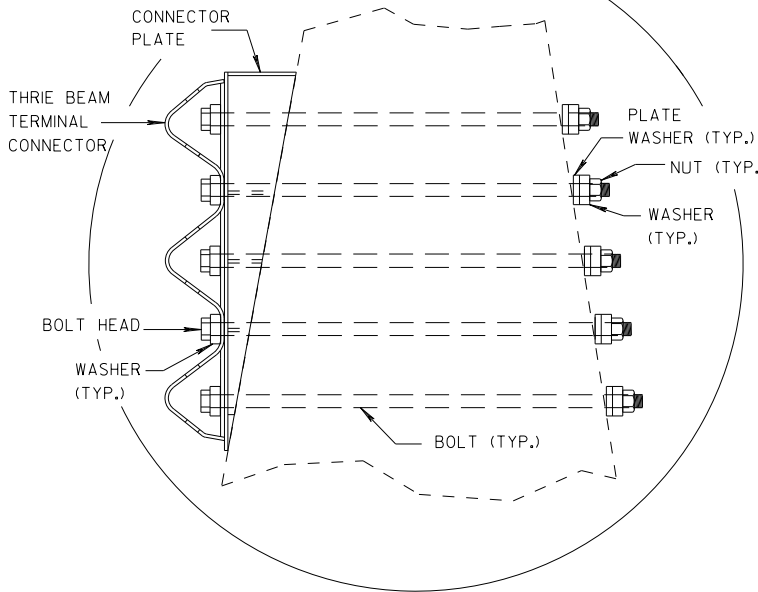


MIDWEST GUARDRAIL SYSTEM
THRIE BEAM TRANSITION (MGS)

STATE OF WISCONSIN
DEPARTMENT OF TRANSPORTATION


APPROVED
7/2018
DATE
/S/ Rodney Taylor
ROADWAY STANDARDS DEVELOPMENT
UNIT SUPERVISOR
FHWA

GENERAL NOTES

- ④ TOLERANCE FOR TOP OF BEAM IS $\pm 1"$.
- ⑫ BOLTS MAY BE A325 BOLTS OR A449 BOLTS. BOLT LENGTH AND THREADING LENGTH ARE TO ALLOW FOR A TIGHT CONNECTION BETWEEN RIGID BARRIER AND THRIE BEAM CONNECTION PLATE. CONTRACTOR IS TO FIELD VERIFY BOLT LENGTH AND THREAD LENGTH. ONE ROUND WASHER REQUIRED BETWEEN BOLT HEAD AND THRIE BEAM CONNECTOR PLATE. ON BACKSIDE OF PARAPET ONE ROUND WASHER, AND NUT REQUIRED. BOLT THREAD IS TO EXTEND $\frac{1}{2}$ -INCH BEYOND NUT.

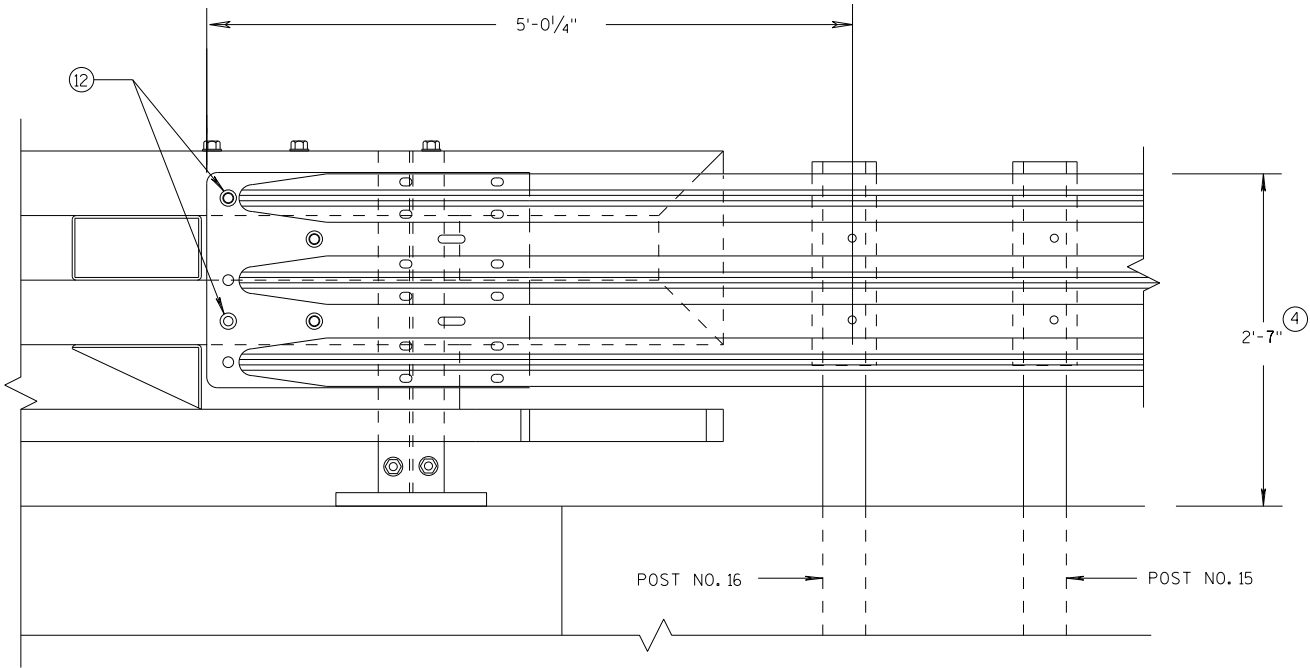

ELEVATION OF DETAIL AT NY3 END POST
THRIE BEAM RAIL ATTACHMENT

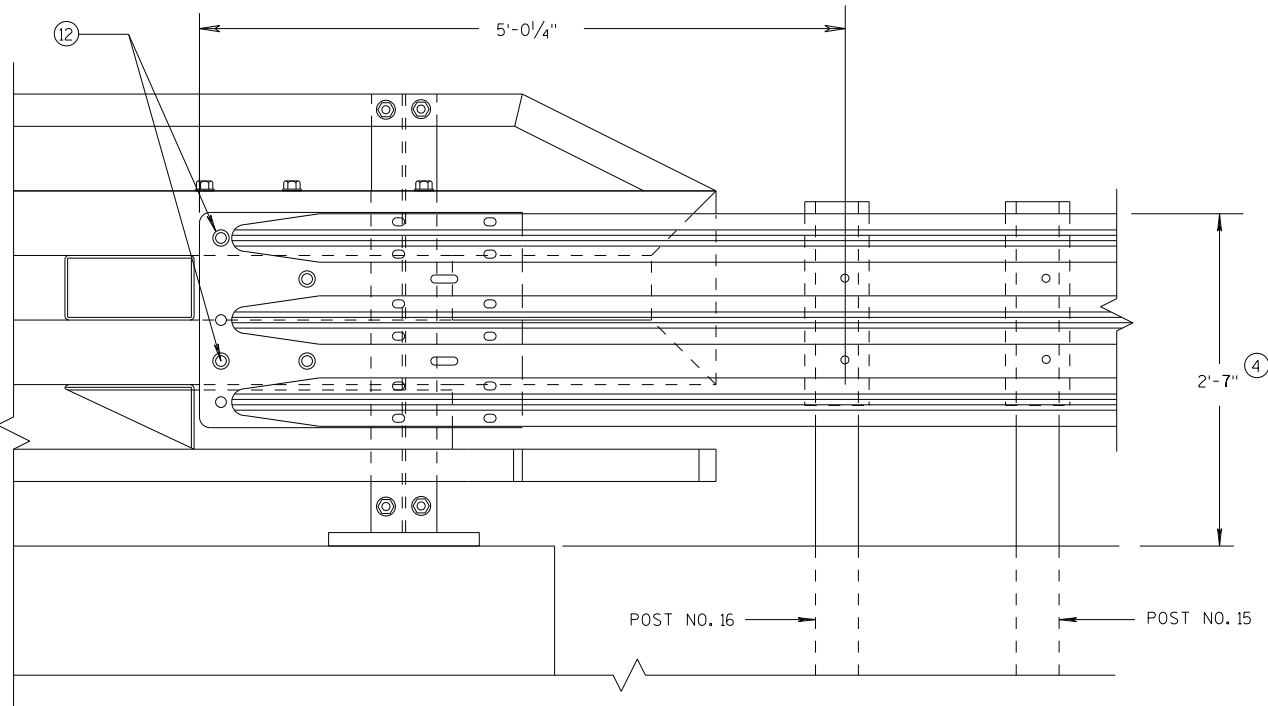


ELEVATION OF DETAIL AT NY4 END POST
THRIE BEAM RAIL ATTACHMENT

MIDWEST GUARDRAIL SYSTEM
THRIE BEAM TRANSITION (MGS)

STATE OF WISCONSIN
DEPARTMENT OF TRANSPORTATION


APPROVED	/S/ Rodney Taylor
7/2018	ROADWAY STANDARDS DEVELOPMENT
DATE	UNIT SUPERVISOR
FHWA	

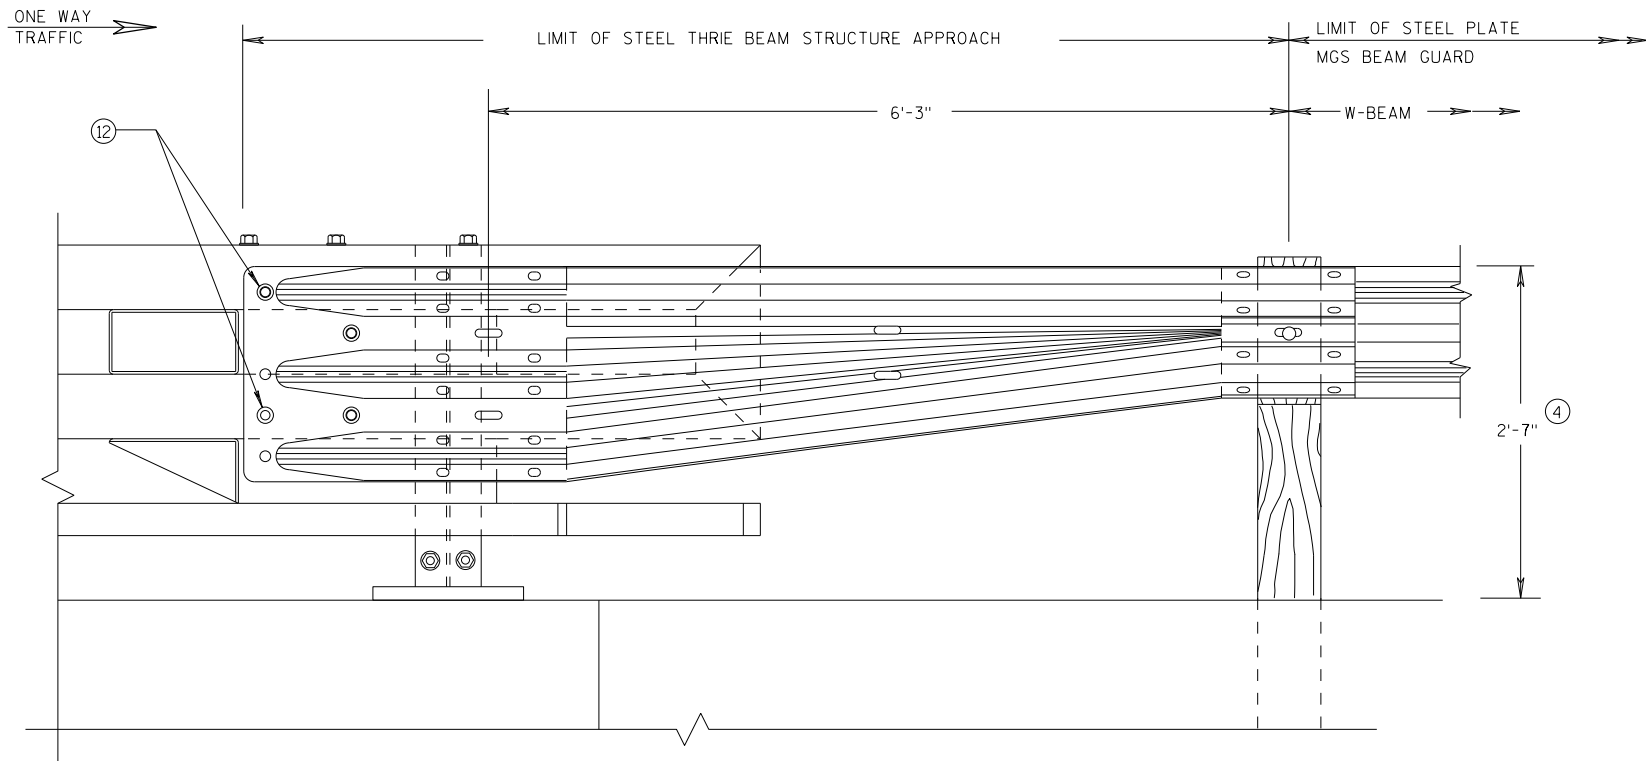

FRONT VIEW
W BEAM TRANSITION AND
CONNECTION TO BRIDGE RAILING TYPE "NY3"
 (USE ONLY ON THE TRAFFIC EXIT END OF ONE WAY BRIDGES)

GENERAL NOTES

- (4) TOLERANCE FOR TOP OF BEAM IS $\pm 1"$.
- (12) BOLTS MAY BE A325 BOLTS OR A449 BOLTS. BOLT LENGTH AND THREADING LENGTH ARE TO ALLOW FOR A TIGHT CONNECTION BETWEEN RIGID BARRIER AND THRIE BEAM CONNECTION PLATE. CONTRACTOR IS TO FIELD VERIFY BOLT LENGTH AND THREAD LENGTH. ONE ROUND WASHER REQUIRED BETWEEN BOLT HEAD AND THRIE BEAM CONNECTOR PLATE. ON BACKSIDE OF PARAPET ONE ROUND WASHER, AND NUT REQUIRED. BOLT THREAD IS TO EXTEND $\frac{1}{2}$ -INCH BEYOND NUT.

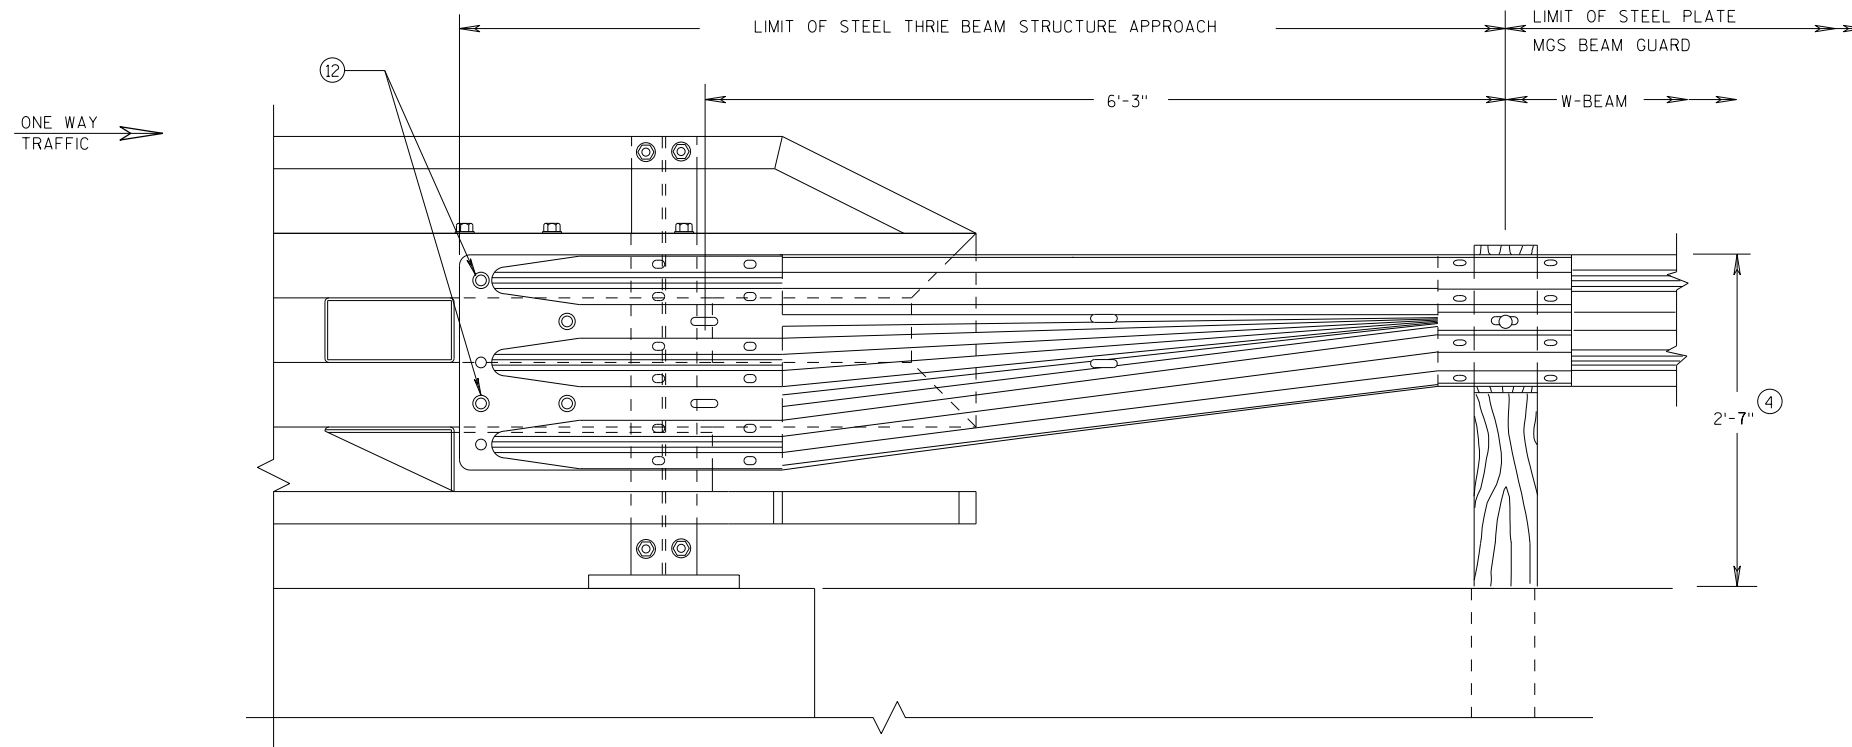


FRONT VIEW
W BEAM TRANSITION AND
CONNECTION TO BRIDGE RAILING TYPE "NY4"
 (USE ONLY ON THE TRAFFIC EXIT END OF ONE WAY BRIDGES)

MIDWEST GUARDRAIL SYSTEM
THRIE BEAM TRANSITION (MGS)

STATE OF WISCONSIN
 DEPARTMENT OF TRANSPORTATION

APPROVED	/S/ Rodney Taylor
DATE	ROADWAY STANDARDS DEVELOPMENT
FHWA	UNIT SUPERVISOR

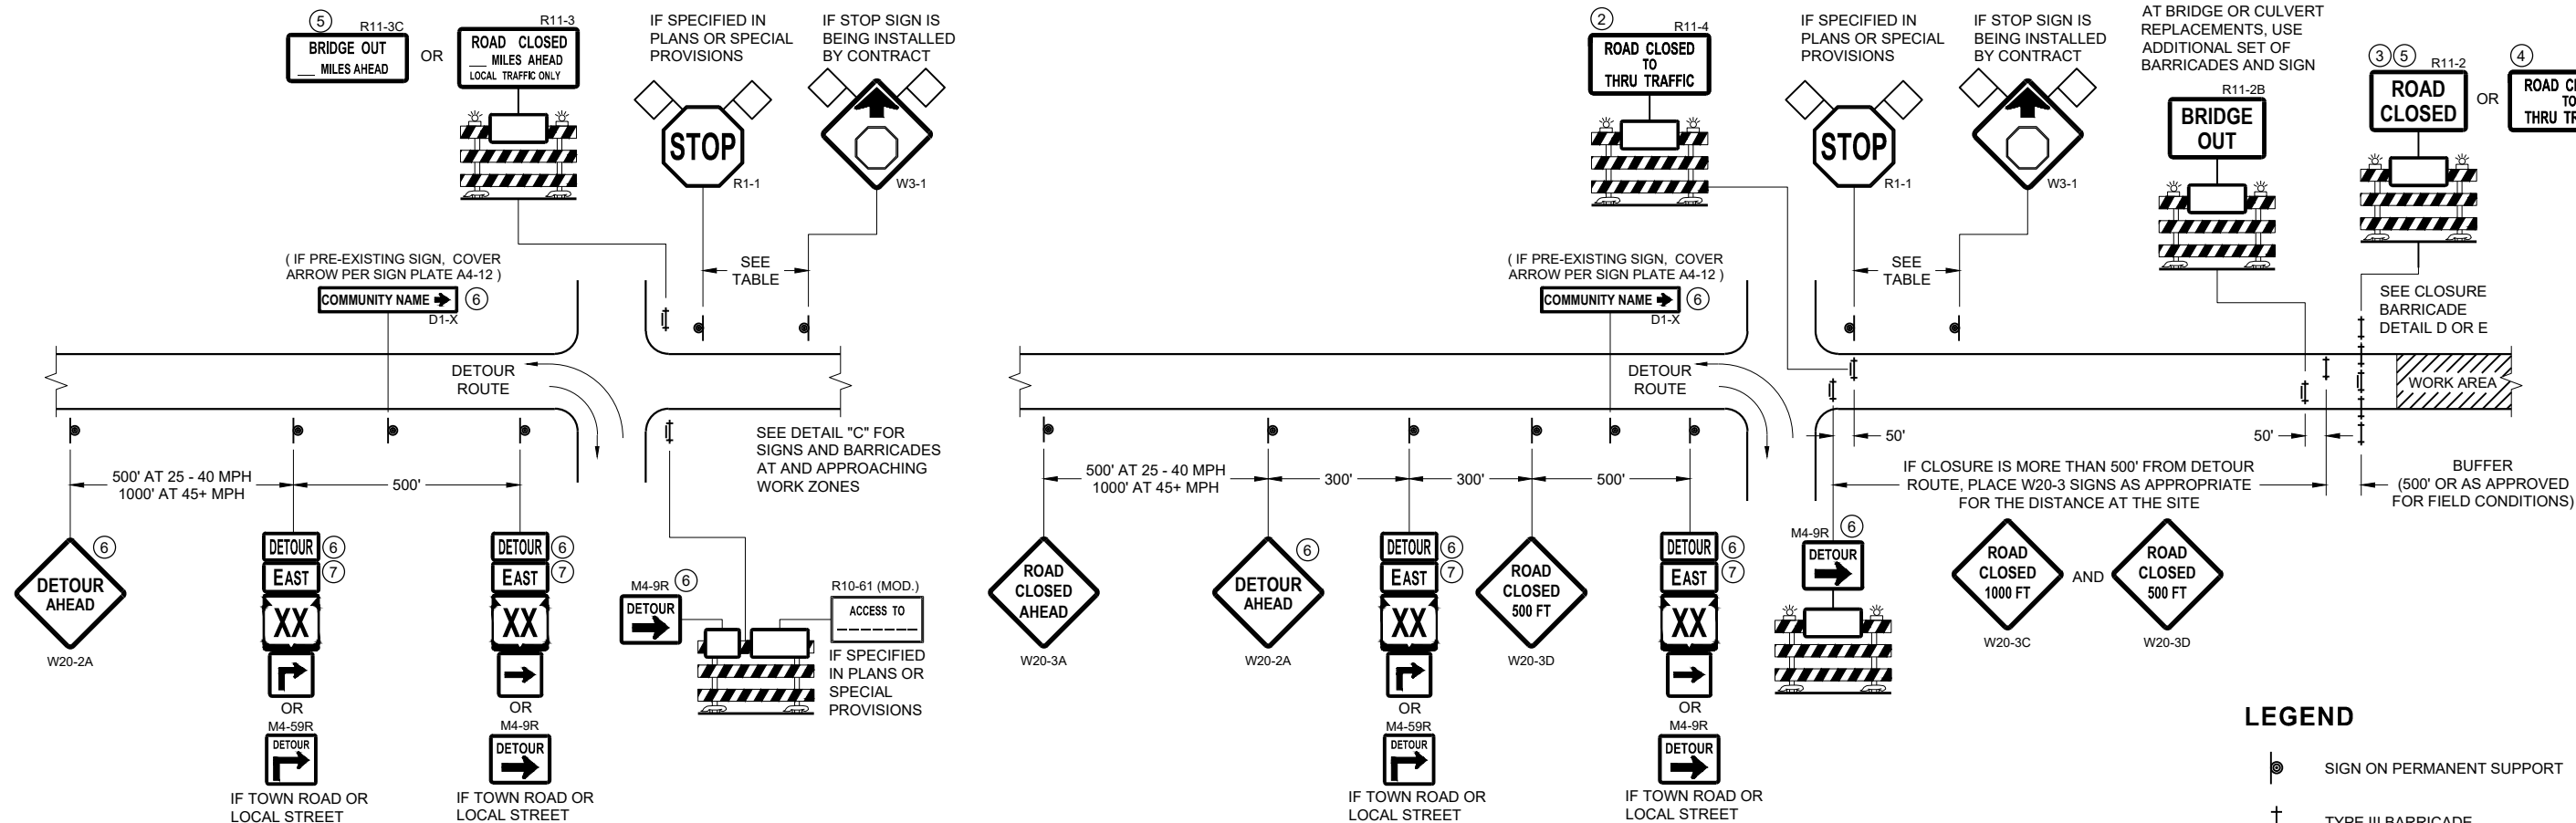


DETAIL A
MAINLINE CLOSURE WITH POSTED DETOUR
WORK ZONE GREATER THAN OR EQUAL TO 1/2 MILE FROM
DETOUR ROUTE (1000 FEET IF URBAN)

DETAIL B
MAINLINE CLOSURE WITH POSTED DETOUR
WORK ZONE LESS THAN 1/2 MILE FROM
DETOUR ROUTE (1000 FEET IF URBAN)

- LEGEND**
- SIGN ON PERMANENT SUPPORT
 - TYPE III BARRICADE
 - TYPE III BARRICADE WITH ATTACHED SIGN
 - TYPE "A" WARNING LIGHT (FLASHING)
 - WORK AREA
 - FLAGS, 16" X 16" MIN. (ORANGE)

SPEED LIMIT (MPH)	"STOP AHEAD" ADVANCE WARNING DISTANCE (FT)
25	200
30	200
35	350
40	350
45	500
50	550
55	750

- DETOUR M4 - 8
- EAST M3 - X
- XX M1 - 4 OR XX M1 - 6 OR COUNTY M1 - 5A
- M05 - 1 OR M06 - 1

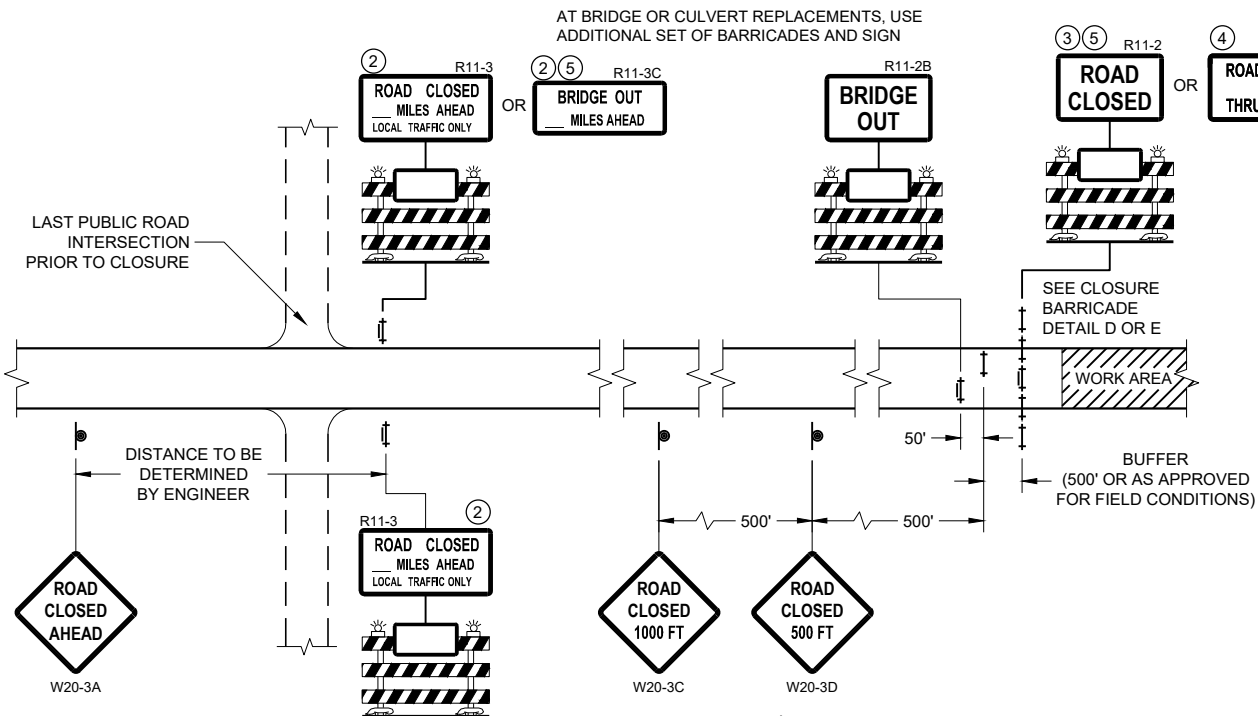


DETAIL C
MAINLINE CLOSURE, NO POSTED DETOUR

SEE SDD 15C2-SHEET "b"
FOR GENERAL NOTES
AND FOOTNOTES ① THROUGH ⑦


**BARRICADES AND SIGNS
FOR MAINLINE CLOSURES**

STATE OF WISCONSIN
DEPARTMENT OF TRANSPORTATION

APPROVED
November 2018 /S/ Andrew Heidtke
DATE WORK ZONE ENGINEER
FHWA

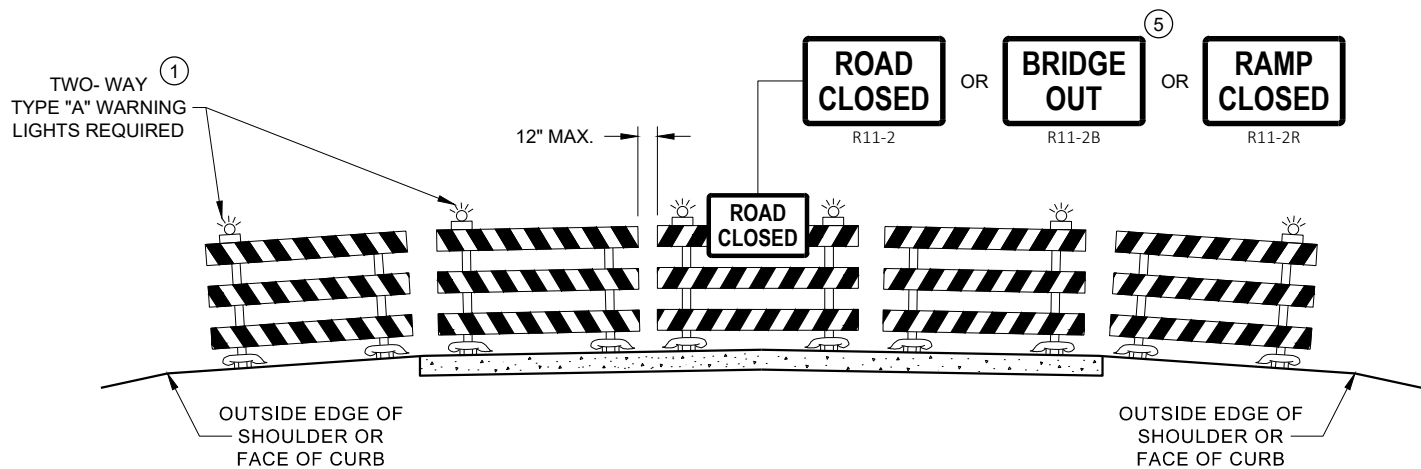

DETAIL D
ROAD CLOSURE BARRICADE DETAIL
APPROACH VIEW

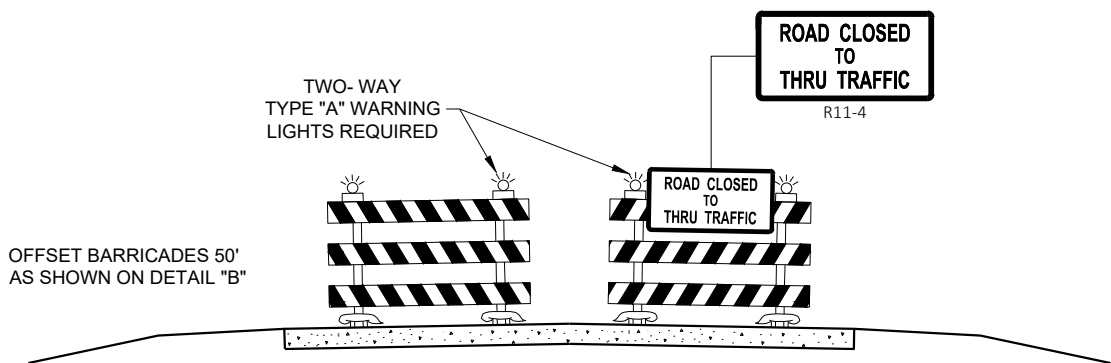

DETAIL E
LANE CLOSURE BARRICADE DETAIL
APPROACH VIEW

SEE SDD 15C2 - SHEET "a" FOR LEGEND

GENERAL NOTES

THE EXACT NUMBER, LOCATION, AND SPACING OF ALL SIGNS AND BARRICADES SHALL BE ADJUSTED TO FIT FIELD CONDITIONS AS APPROVED BY THE ENGINEER.

ANY SIGNS TEMPORARY OR EXISTING, WHICH CONFLICT WITH TRAFFIC CONTROL "IN USE", SHALL BE REMOVED OR COVERED AS NEEDED AND AS APPROVED BY THE ENGINEER.

THE SPACING BETWEEN TRAFFIC CONTROL SIGNS SHOULD BE ADJUSTED TO NOT CONFLICT WITH AND SHOULD PROVIDE A DESIRABLE MINIMUM OF 200 FEET CLEARANCE TO EXISTING SIGNS THAT WILL REMAIN IN PLACE.

BARRICADES THAT MUST BE MOVED FOR A WORK OPERATION SHALL BE IMMEDIATELY RE-ESTABLISHED UPON COMPLETION OF THE OPERATION, OR FOR CONTINUING OPERATIONS, AT THE END OF EACH WORKING DAY.

SIGNS THAT WILL BE IN PLACE LESS THAN 7 CONTINUOUS DAYS AND NIGHTS MAY BE MOUNTED ON PORTABLE SUPPORTS.

ALL TYPE III BARRICADES SHALL HAVE RAILS REFLECTORIZED ON BOTH FACES. STRIPES SHALL BE PROPERLY SLOPED DOWN TOWARD THE TRAFFIC SIDE OR AS SHOWN IN THE ROAD CLOSURE BARRICADE DETAIL "D" FOR FULL ROAD CLOSURES.

TYPE "A" LOW - INTENSITY FLASHING WARNING LIGHTS SHALL BE VISIBLE ON BOTH SIDES OF THE BARRICADE.

THE R11 - 2, R11 - 3, M4 - 9, R11 - 4, AND R10 - 61 SIGNS PLACED ON THE BARRICADES SHALL COVER NO MORE THAN THE TOP RAIL. THE SIGNS SHALL NOT COVER ANY PORTION OF THE MIDDLE RAIL OR BOTTOM RAILS.

"WO" AND "MO" SIGNS ARE THE SAME AS "W" AND "M" SIGNS EXCEPT THE BACKGROUND IS ORANGE.

ALL SIGNS SHALL BE 48" X 48" UNLESS OTHERWISE NOTED BELOW:

- R11 - 2 SHALL BE 48" X 30"
- R11 - 3 SHALL, R11 - 4 AND R10 - 61 SHALL BE 60 " X 30"
- M4 - 9 SHALL BE 30" X 24"
- M3 - X SHALL BE 24" X 12" (36" X 18" IF NEEDED TO MATCH EXISTING SIGNS)
- M4 - 8 SHALL BE 24" X 12" (36" X 15" IF NEEDED TO MATCH EXISTING SIGNS)
- M1 - 4, M1 - 5A AND M1 - 6 SHALL BE 24" X 24" (36" X 36" IF NEEDED TO MATCH EXISTING SIGNS)
- MO5 - 1 AND MO6 - 1 SHALL BE 21" X 21" (30" X 30" IF NEEDED TO MATCH EXISTING SIGNS)
- D1 - X SHALL BE AS SHOWN ON SPECIFIC PROJECT SIGNING DETAIL SHEETS.
- R1 - 1 SHALL BE 36" X 36"


- 1 TWO WARNING LIGHTS SHALL BE PROVIDED ON THE CENTER BARRICADE AND A MINIMUM OF ONE WARNING LIGHT SHALL BE PROVIDED ON EACH OF THE OTHER BARRICADES WITHIN THE ROADWAY LIMITS. SPACING OF THE WARNING LIGHTS SHALL BE UNIFORM TO THE EDGE OF ROADWAY AS SHOWN (APPROX. 8 FOOT LIGHT SPACING).
- 2 THESE SIGNS AND BARRICADES ARE NOT REQUIRED IF ROAD CLOSURE BEGINS AT AN INTERSECTION.
- 3 FOR ROAD CLOSURE WITHOUT LOCAL ACCESS TO PROJECT, SEE ROAD CLOSURE BARRICADE DETAIL "D".
- 4 FOR ROAD CLOSURE WITH LOCAL ACCESS TO PROJECT, SEE ROAD CLOSURE BARRICADE DETAIL "E".
- 5 FOR BRIDGE OR CULVERT REPLACEMENTS, SUBSTITUTE "BRIDGE OUT" INSTEAD OF "ROAD CLOSED" ON R11 - 2 AND R11 - 3 SIGNS.
- 6 INSTALL DETOUR AND COMMUNITY GUIDE SIGNS AND ARROWS ONLY IF SPECIFIED IN THE CONTRACT. IF THERE ARE EXISTING ROUTE MARKER ASSEMBLIES THAT WILL REMAIN IN PLACE, ADJUST THE LOCATION OF THE DETOUR ROUTE SIGNS TO CORRESPOND WITH THE EXISTING ASSEMBLIES. MODIFY EXISTING SIGNS WHERE POSSIBLE. SEE SPECIFIC PROJECT DETOUR SIGNING DETAIL SHEETS. IF DETOUR SIGNS ARE BEING INSTALLED BY OTHERS, PLACE THE CONTRACTED TRAFFIC CONTROL SIGNS TO ALLOW FOR PLACEMENT OF ALL WARNING, DETOUR AND GUIDE SIGNS AS SHOWN.
- 7 "EAST" CARDINAL DIRECTION MARKERS AND RIGHT TURN ARROWS ARE SHOWN. USE OTHER CARDINAL DIRECTIONS AND ARROWS AS APPROPRIATE.

BARRICADES AND SIGNS
FOR
VARIOUS CLOSURES

STATE OF WISCONSIN
DEPARTMENT OF TRANSPORTATION

APPROVED
November 2018 /S/ Andrew Heidtke
DATE WORK ZONE ENGINEER

FHWA

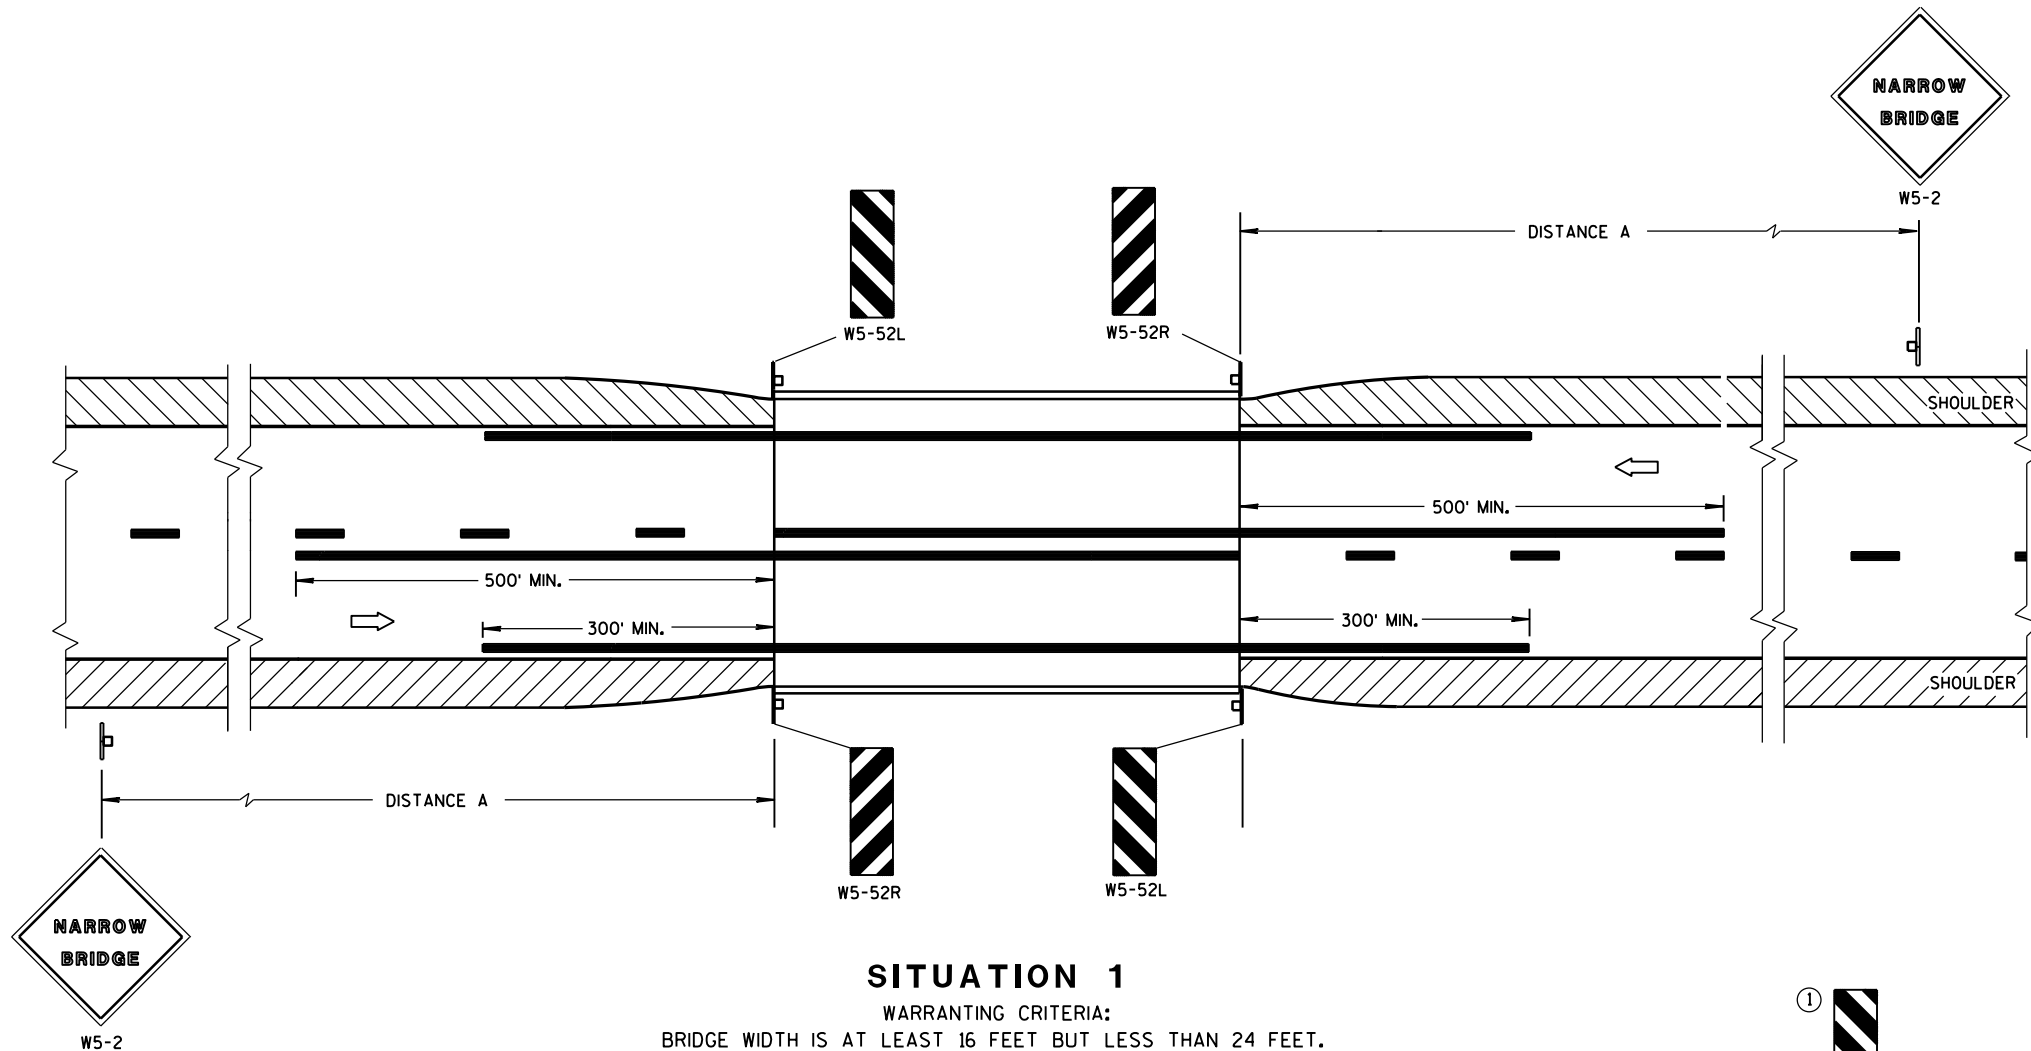

SITUATION 1

WARRANTING CRITERIA:
BRIDGE WIDTH IS AT LEAST 16 FEET BUT LESS THAN 24 FEET.

DISTANCE TABLE

POSTED OR 85th PERCENTILE SPEED	DISTANCE "A"
25	150'
30	200'
35	250'
40	300'
45	400'
50	550'
55	750'

GENERAL NOTES


DETAILS OF TRAFFIC CONTROL DEVICES AND INSTALLATION NOT SHOWN ON THIS DRAWING SHALL CONFORM TO THE PERTINENT REQUIREMENTS OF THE STANDARD SPECIFICATIONS, THE SPECIAL PROVISIONS, AND THE MANUAL ON UNIFORM TRAFFIC CONTROL DEVICES.

LOCATE W5-52 SIGN POST(S) BEHIND GUARDRAIL WHEN PRESENT.

PLACE THE EDGE OF THE W5-52 SIGN IN LINE WITH FACE OF CURB OR PARAPET.

① OMIT ON ONE-WAY TRAVELLED WAYS.

➡ DIRECTION OF TRAFFIC

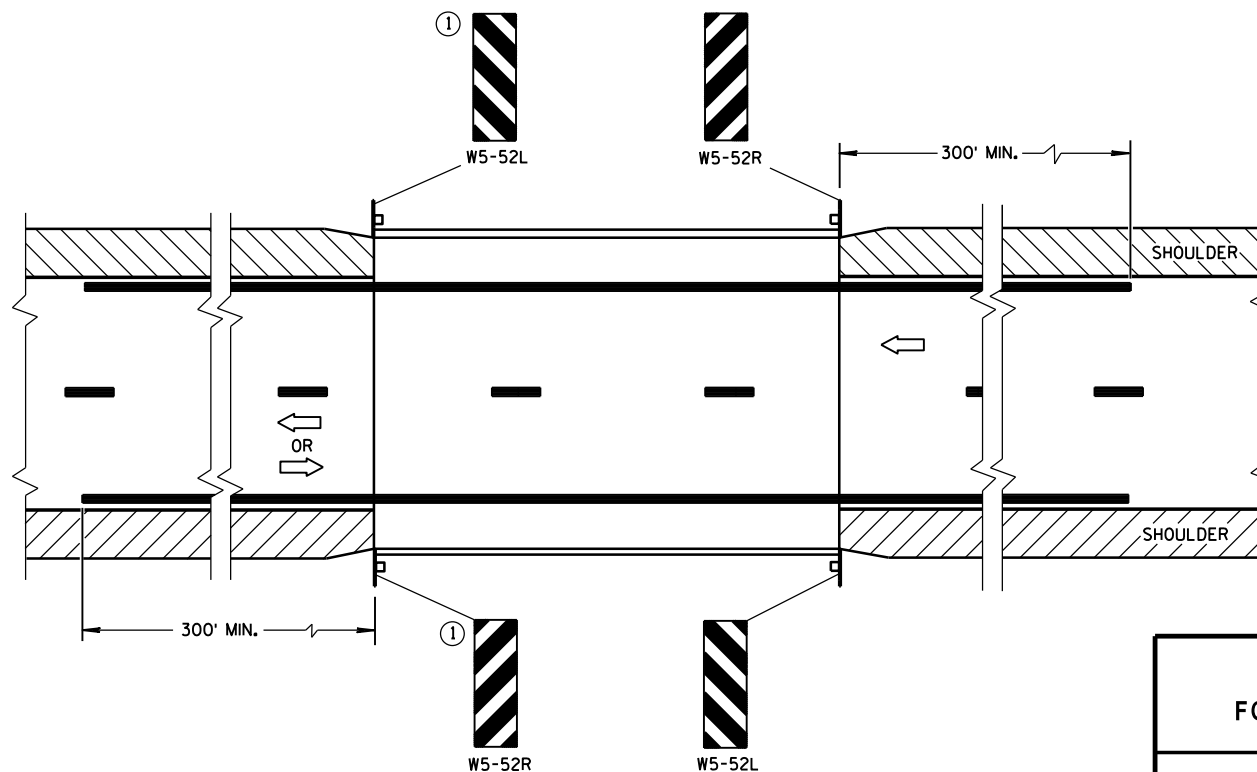


SITUATION 2

WARRANTING CRITERIA:
1. BRIDGE WIDTH IS AT LEAST 24 FEET AND
2. BRIDGE SHOULDER WIDTH IS LESS THAN 6 FEET.


SIGNING & MARKING FOR TWO LANE BRIDGES

STATE OF WISCONSIN
DEPARTMENT OF TRANSPORTATION

APPROVED
June 2017 /S/ Matthew R. Rauch
DATE STATE SIGNING AND MARKING ENGINEER
FHWA

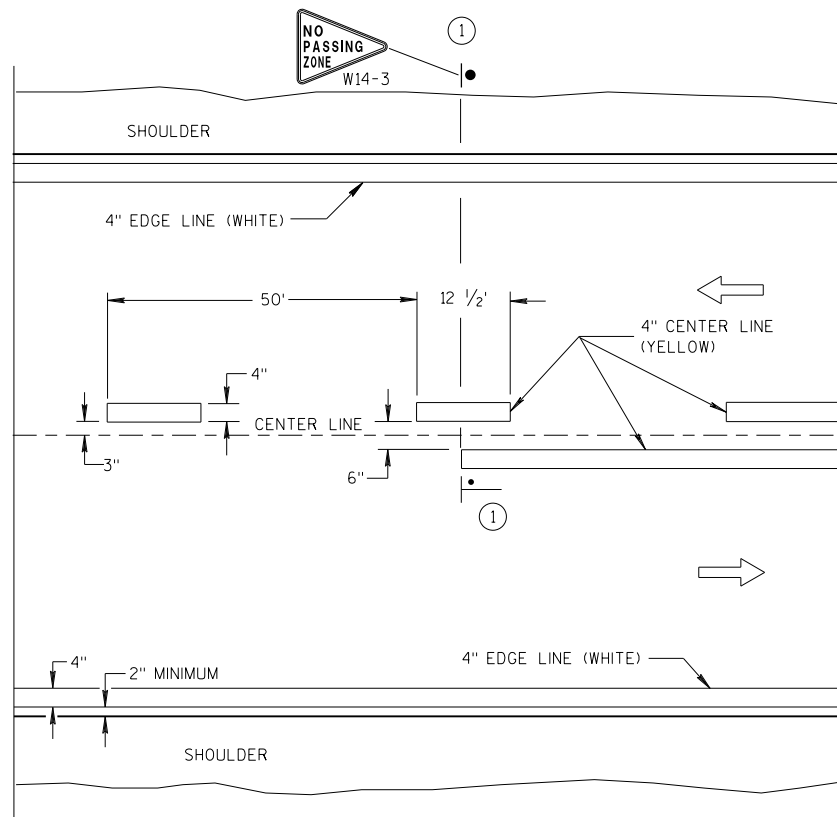


TWO WAY TRAFFIC

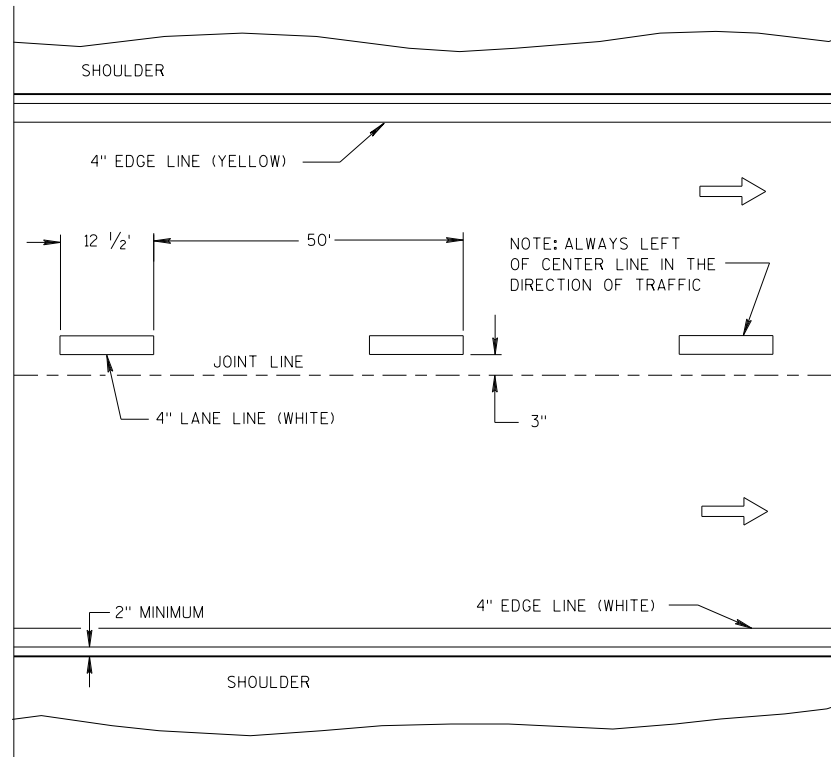


ONE WAY TRAFFIC

PERMANENT PAVEMENT MARKING

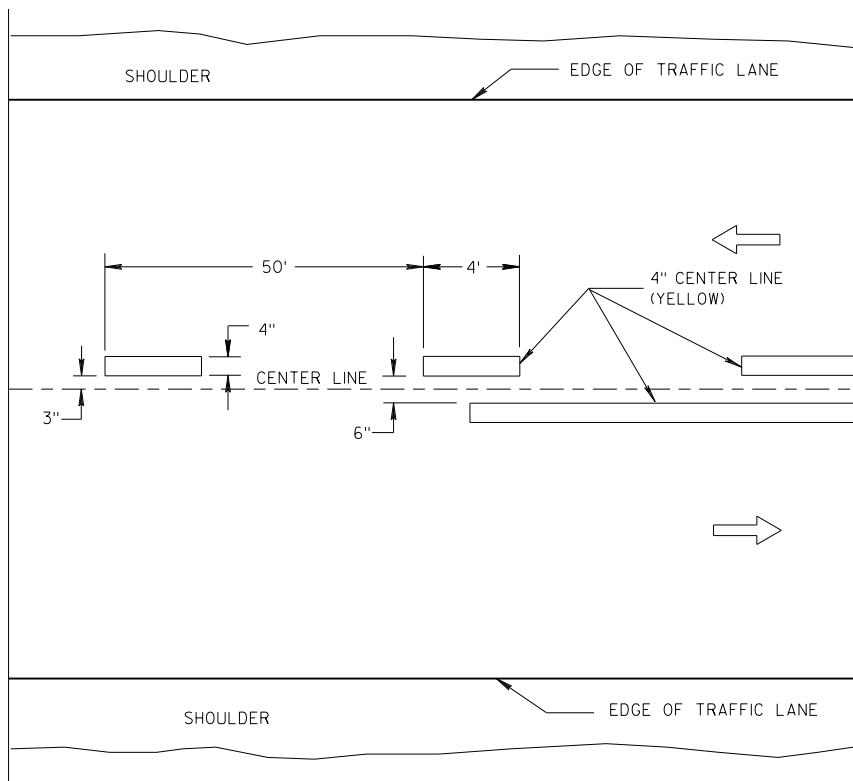

TWO WAY TRAFFIC

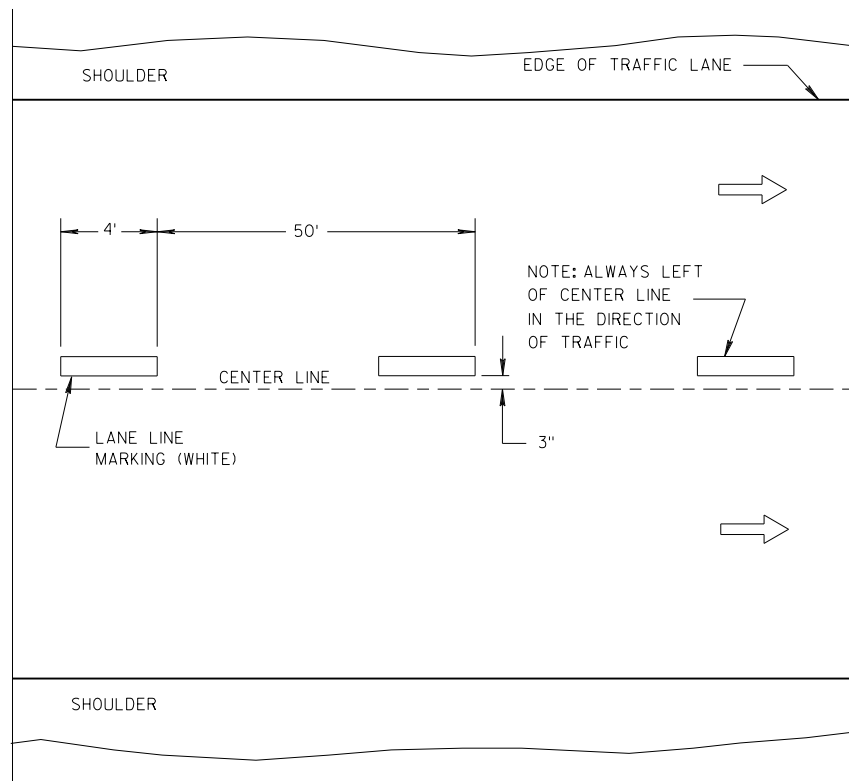

ONE WAY TRAFFIC


TEMPORARY PAVEMENT MARKING

GENERAL NOTES


DETAILS OF CONSTRUCTION NOT SHOWN ON THIS DRAWING SHALL CONFORM TO STANDARD SPECIFICATIONS AND SPECIAL PROVISIONS.

- ① LOCATE THE NO PASSING ZONE W14-3 SIGN WITHIN 50 FEET OF THE "T" MARKING.

NOTE

 ARROW SYMBOL () SHOWS DIRECTION OF TRAVEL

LEGEND


 "T" MARKING

 POST MOUNTED SIGN

LONGITUDINAL MARKING (MAINLINE)

STATE OF WISCONSIN
DEPARTMENT OF TRANSPORTATION

APPROVED
7/2018 /S/ Matthew R. Rauch
DATE STATE SIGNING AND MARKING ENGINEER
FHWA


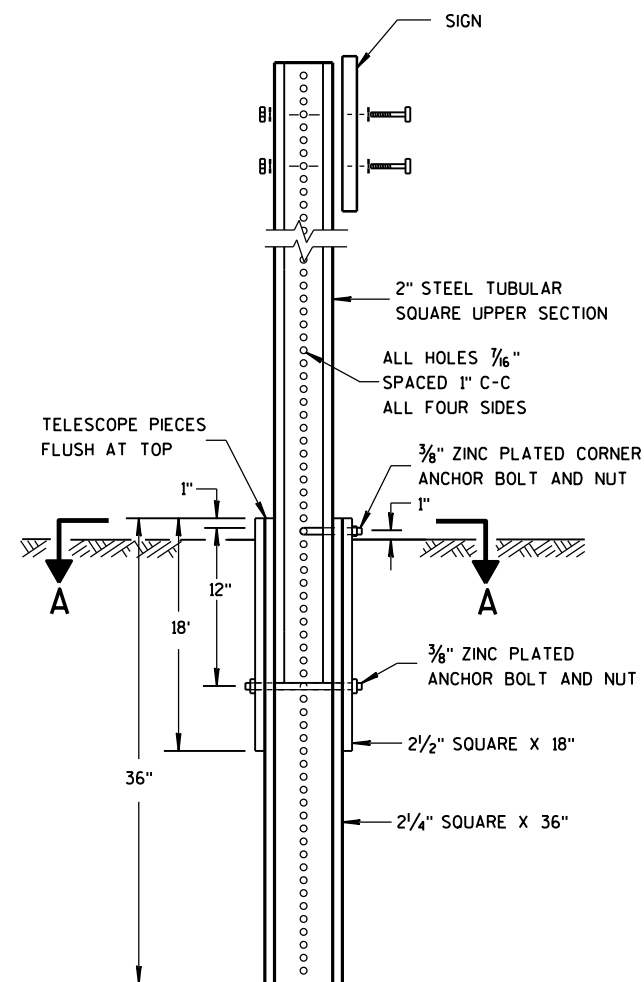


DETAIL OF TUBULAR STEEL SIGN POST

TUBULAR STEEL POSTS

AREA OF SIGN INSTALLATION (SQ. FT.)	NUMBER OF REQUIRED TUBULAR STEEL POSTS
9 OR LESS	1
GREATER THAN 9 LESS THAN OR EQUAL TO 18	2
GREATER THAN 18 LESS THAN OR EQUAL TO 27	3

SIGNS WIDER THAN 3 FEET OR LARGER THAN 9 SQ. FT. SHALL BE MOUNTED ON MULTIPLE POSTS (SEE ABOVE TABLE).
SIGNS LARGER THAN 27 SQ. FT. SHALL NOT BE MOUNTED ON TUBULAR STEEL POSTS.

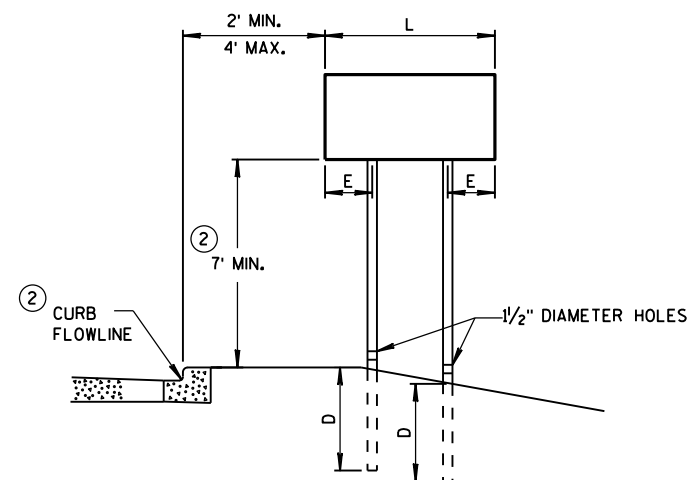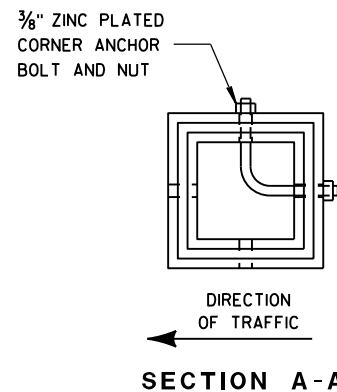


URBAN AREA


POST MOUNTING DETAIL FOR TEMPORARY TRAFFIC CONTROL FIXED MESSAGE SIGNS

WOOD POST EMBEDMENT DEPTH

AREA OF SIGN INSTALLATION (SQ. FT.)	D (MIN)
20 OR LESS	4'
GREATER THAN 20	5'

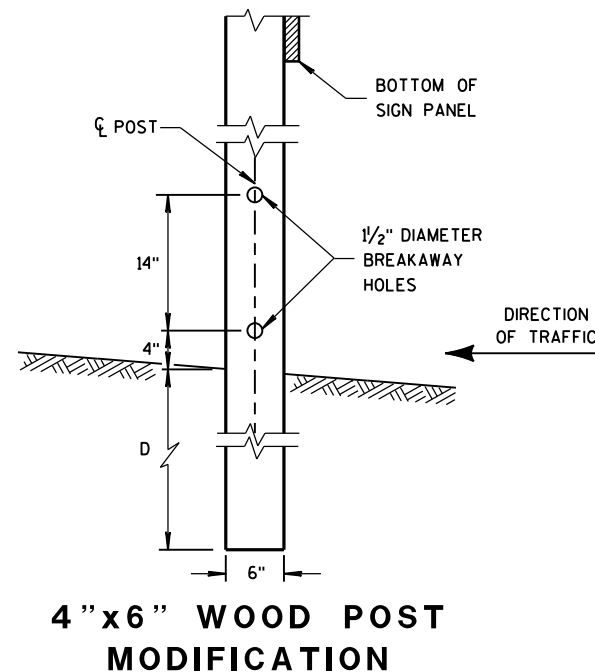

4"x6" WOOD POST MODIFICATION

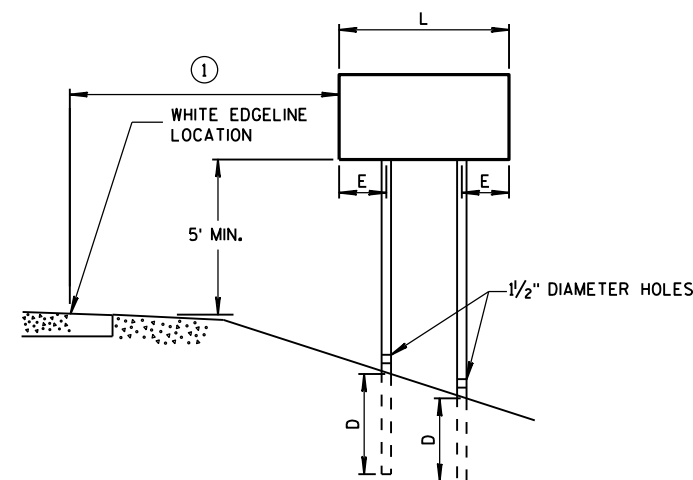

RURAL AREA

4" X 6" WOOD POST

POST SPACING REQUIREMENTS		NUMBER OF WOOD POSTS REQUIRED
L	E	
48" OR LESS AND LESS THAN 20 SQ. FT.	-	1
LESS THAN 60"	12"	2
60" TO 120"	L/5	2
GREATER THAN 120" LESS THAN 168"	12"	3
168" AND GREATER	12"	4

SEE NOTE ③

GENERAL NOTES

- ① 6 FEET FROM THE EDGE OF PAVEMENT (EDGE LINE LOCATION) UNLESS OTHERWISE DIRECTED BY THE PROJECT ENGINEER. LATERAL OFFSET SHOULD BE ADJUSTED TO AVOID THE DITCH FLOWLINE.
- ② THE EXISTENCE OF CURB AND GUTTER DOES NOT IN ITSELF MANDATE THE VERTICAL CLEARANCE ILLUSTRATED. THAT HEIGHT IS TYPICALLY MEASURED WHERE THERE IS SIDEWALK ADJACENT TO THE ROADWAY OR PARKING IS PERMITTED. IN THE ABSENCE OF SIDEWALK, VERTICAL CLEARANCE IS MEASURED FROM THE TOP OF THE CURB. IF NO SIDEWALK AND NO PARKING, VERTICAL CLEARANCE MAY BE REDUCED TO 5 FOOT MINIMUM. OFFSET OF SIGNS IS MEASURED FROM THE CURB FLOWLINE.
- ③ FOR SIGNS REQUIRING 4 POSTS, SPACE INTERMEDIATE POSTS EVENLY.

TEMPORARY TRAFFIC CONTROL SIGN MOUNTING

STATE OF WISCONSIN
DEPARTMENT OF TRANSPORTATION



NUTS, BOLTS AND LAGS USED FOR MOUNTING SIGNS SHALL HAVE HEXAGONAL HEADS AND SHALL BE EITHER:

- A. HOT DIP GALVANIZED IN ACCORDANCE WITH ASTM DESIGNATION: A 153, CLASS D, OR SC 3
- B. ELECTRO-GALVANIZED IN ACCORDANCE WITH ASTM DESIGNATION: B 633, TYPE III, SC 3

THREADS ON BOLTS AND NUTS SHALL BE MANUFACTURED WITH SUFFICIENT ALLOWANCE FOR THE CADMIUM PLATE OR GALVANIZED COATING TO PERMIT THE NUTS TO RUN FREELY ON THE BOLTS.

- WOOD POSTS (4" x 4" or 4" x 6")
- LAG SCREWS - 3/8" X 3"
 - MACHINE BOLTS - 5/16" X 6-1/2" OR 7" LENGTH W/ NUTS



- SQUARE STEEL POSTS (2" x 2")
- MACHINE BOLTS - 3/8" X 3-1/4" LENGTH W/ NUTS
 - RIVETS - 9/32" (6605-9-6) BULB-TITE, TRI-FOLD, ALUMINUM BODY/MANDREL O.D. FLANGE .720-.765 INCH, GRIP RANGE .042-.375 INCH

- WASHERS (ALL POSTS) -
- 1-1/4" O.D. X 3/8" I.D. X 1/16" STEEL
 - 1-1/4" O.D. X 3/8" I.D. X .080 NYLON FOR ALL TYPE H SIGNS

* TWO DIFFERENT FASTENING SYSTEMS ARE SHOWN FOR ILLUSTRATION PURPOSES. ON ANY INDIVIDUAL SIGN, EITHER ONE OR THE OTHER SYSTEM SHALL BE USED. ACTUAL NUMBER OF FASTENERS PER SIGN VARIES WITH THE SIGN AREA. FOR A SINGLE POST INSTALLATION, ALL SIGNS GREATER THAN 9 SQ. FT. REQUIRE THE USE OF 3 FASTENERS.


ATTACHMENT OF SIGNS TO POSTS	
STATE OF WISCONSIN DEPARTMENT OF TRANSPORTATION	
APPROVED June 2017 DATE	/S/ Andrew Heidtke WORK ZONE ENGINEER
FHWA	

URBAN AREA

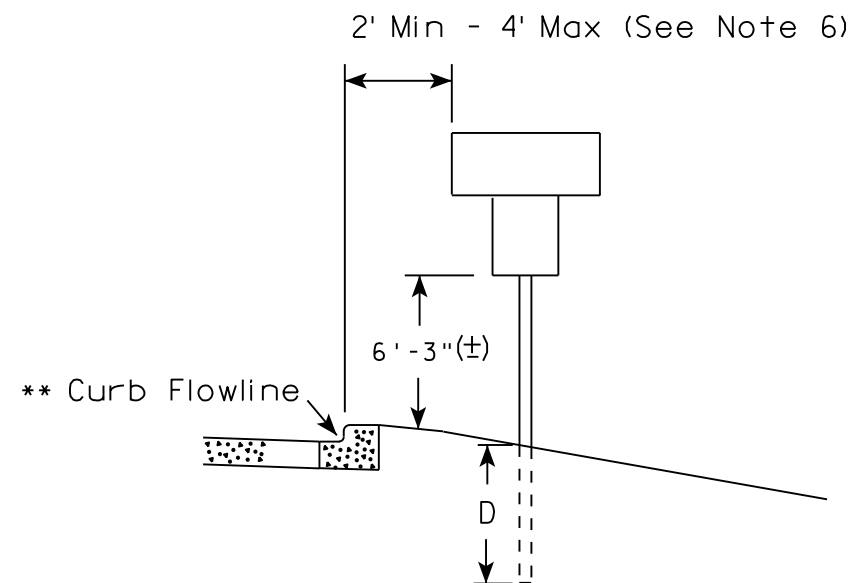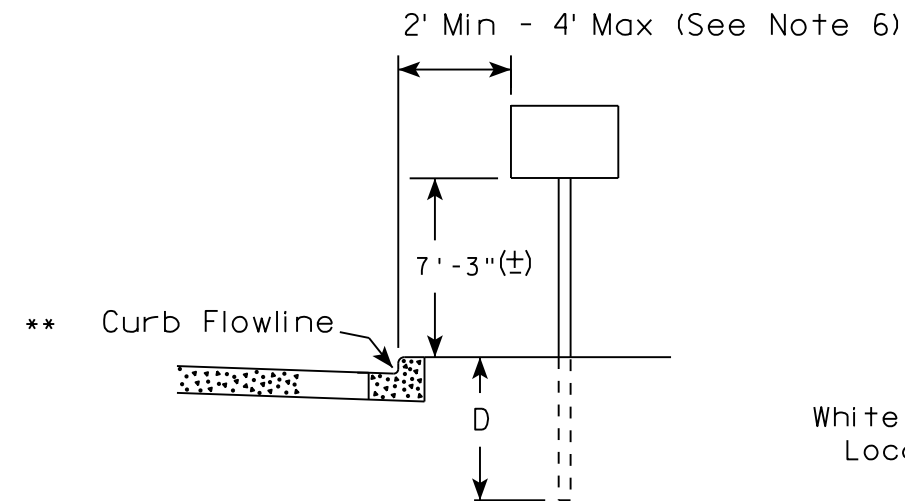


White Edgeline
Location

RURAL AREA (See Note 2)

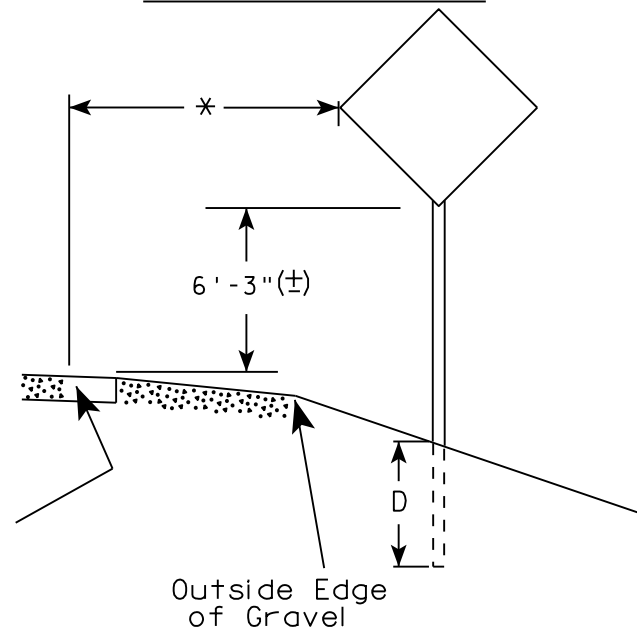

White Edgeline
Location

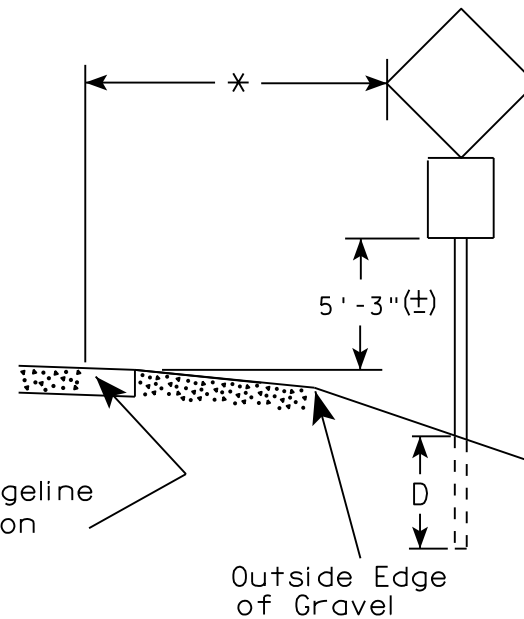

Outside Edge
of Gravel

POST EMBEDMENT DEPTH

Area of Sign Installation (Sq. Ft.)	D (Min)
20 or Less	4'
Greater than 20	5'

GENERAL NOTES

1. Signs wider than 4 feet or 20 sq.ft or larger, shall be mounted on multiple posts. Refer to plate A4-4.
2. If signs are mounted on barrier wall, see A4-10 sign plate.
3. For expressways and freeways, mounting height is 7'-3" (±) or 6'-3" (±) depending upon existence of a sub-sign.
4. J-Assemblies are considered to be one sign for mounting height.
5. Minimum mounting height for signs mounted on traffic signal poles is 5'-3" (±).
6. Offset distance shall be consistent with existing signs or consistent throughout length of project.
7. The (±) tolerance for mounting height is 3 inches.
8. Folding signs shall be mounted at a height of 5'-3" (±) or as directed by the Engineer.
9. The Double Arrow sign (W12-1) shall be mounted at a height of 2'-3" (±). The Chevron sign (W1-8), Roundabout Chevron panel (R6-4B), Enhanced Reference Markers, Clearance Markers (W5-52), Mile Markers (D10 series), In Road Object Markers (W5-54) & End of Road Markers (W5-56) shall be mounted at a height of 4'-3" (±).

✱✱ The existence of curb and gutter does not in itself mandate the vertical clearance illustrated. That height is typically measured where there is sidewalk adjacent to the roadway or parking is permitted. In the absence of sidewalk vertical clearance is measured from the top of the curb. Offset of signs is measured from the flow line.

* 6 feet from edge of a paved shoulder or 12 feet from the edge of pavement (edge line location) or 2 feet from outside edge of gravel, whichever is greater unless directed by project engineer.

TYPICAL INSTALLATION
OF PERMANENT TYPE II
SIGNS ON SINGLE POSTS

WISCONSIN DEPT OF TRANSPORTATION

APPROVED

Matthew R. Rauch
for State Traffic Engineer

DATE 8/21/17

PLATE NO. A4-3.21


PROJECT NO:

HWY:

COUNTY:

SHEET NO:


E

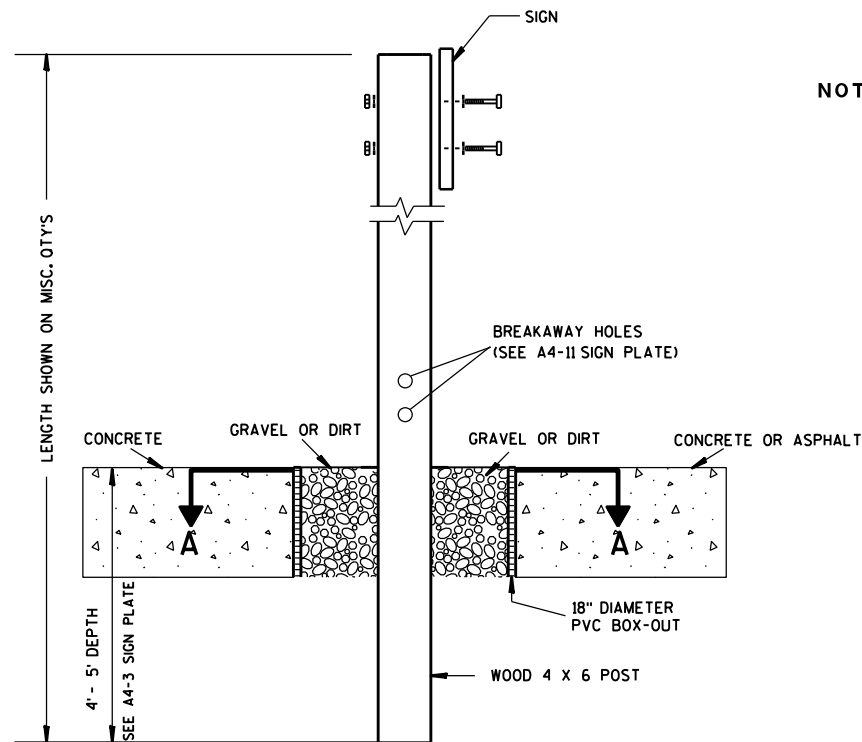

ELEVATION VIEW


DETAIL OF WOOD 4 X 6 SIGN POST IN BOX-OUT

- NOTES: 1. ALL MATERIAL TO BE APPROVED BY ENGINEER PRIOR TO INSTALLATION
2. SEE SIGN PLATE A4-8 FOR SIGN HARDWARE REQUIREMENTS
3. 18 INCH X 18 INCH SQUARE BOX-OUTS MAY BE USED FOR INSTALLATIONS IN EXISTING CONCRETE OR ASPHALT LOCATIONS.

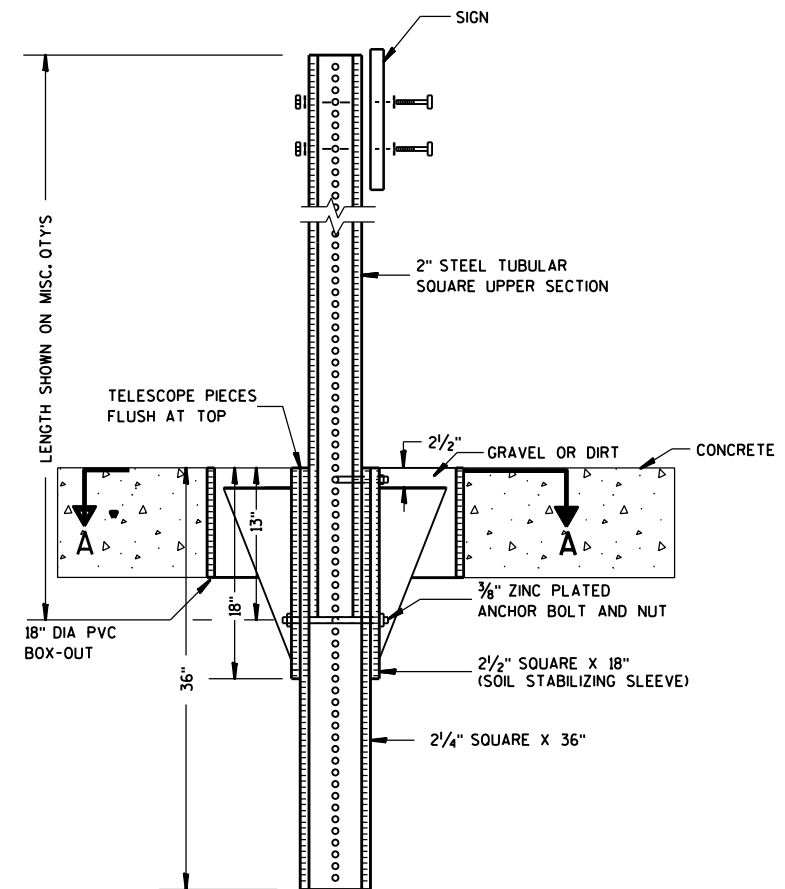

ELEVATION VIEW

DETAIL OF STEEL 2 X 2 SIGN POST IN BOX-OUT

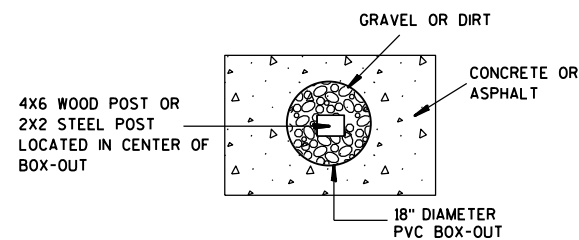

PLAN VIEW

FOR NEW CONCRETE/ASPHALT INSTALLATIONS

SIGN POST
BOX-OUTS
A4-3B

WISCONSIN DEPT OF TRANSPORTATION

APPROVED *Matthew R. Rauch*
for State Traffic Engineer

DATE 1/27/14 PLATE NO. A4-3B.1



PROJECT NO:

HWY:



COUNTY:

SHEET NO:


E

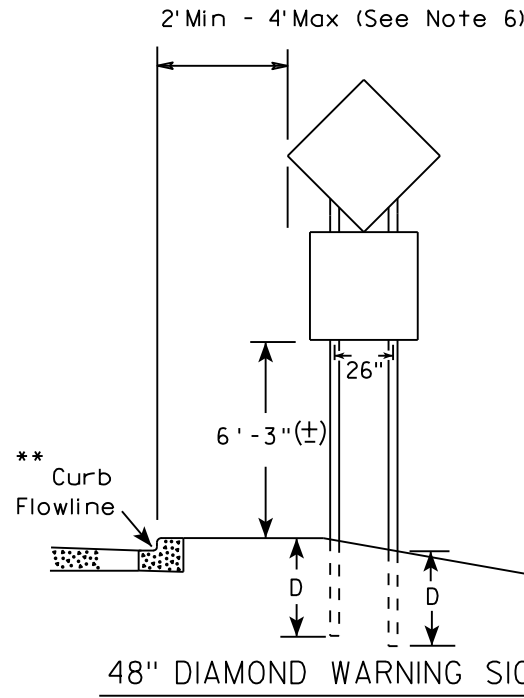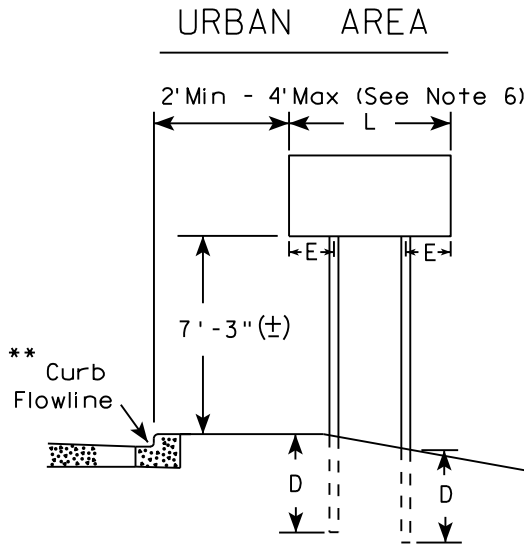

SIGN SHAPE OTHER THAN DIAMOND (TWO POSTS REQUIRED)	
L	E
Greater than 48" Less than 60"	12"
60" to 108"	L/5

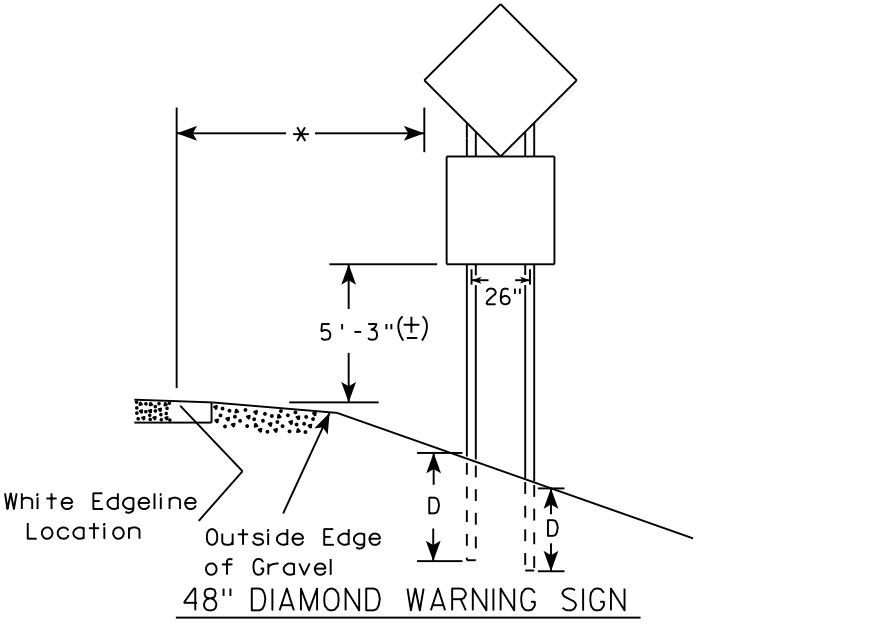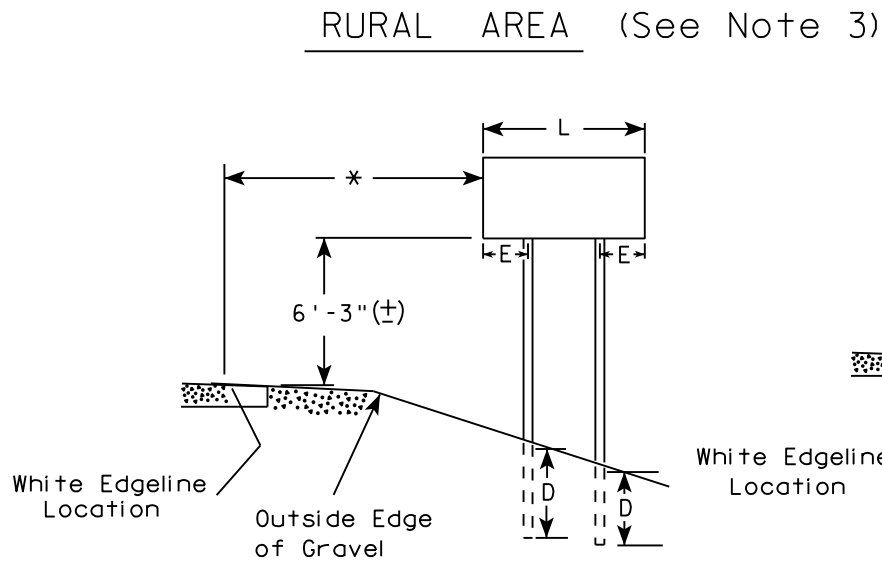

SIGN SHAPE OTHER THAN DIAMOND (THREE POSTS REQUIRED)	
L	E
Greater than 108" to 144"	12"

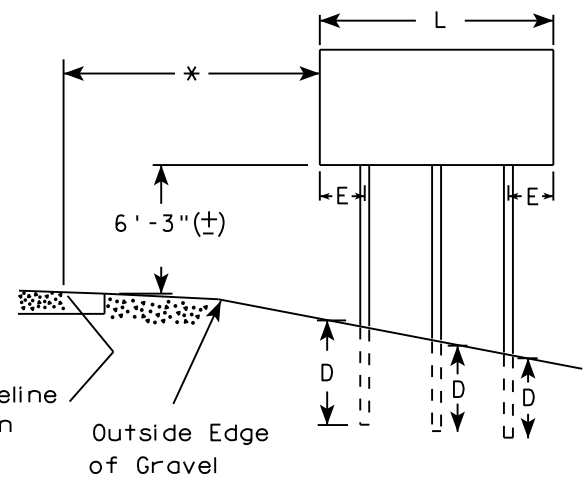

- * 6 feet from edge of a paved shoulder or 12 feet from the edge of pavement (edge line location) or 2 feet from outside edge of gravel, whichever is greater unless directed by project engineer.
- ** The existence of curb and gutter does not in itself mandate the vertical clearance illustrated. That height is typically measured where there is sidewalk adjacent to the roadway or parking is permitted. In the absence of sidewalk vertical clearance is measured from the top of the curb. Offset of signs is measured from the flow line.
- *** See A4-3 sign plate for signs 4' or less in width and less than 20 S.F. in area.

POST EMBEDMENT DEPTH


Area of Sign Installation (Sq. Ft.)	D (Min)
20 or Less	4'
Greater than 20	5'

TYPICAL INSTALLATION
OF TYPE II SIGNS
ON MULTIPLE POSTS

WISCONSIN DEPT OF TRANSPORTATION

APPROVED *Matthew R. Rauch*
for State Traffic Engineer

DATE 8/21/17 PLATE NO. A4-4.15

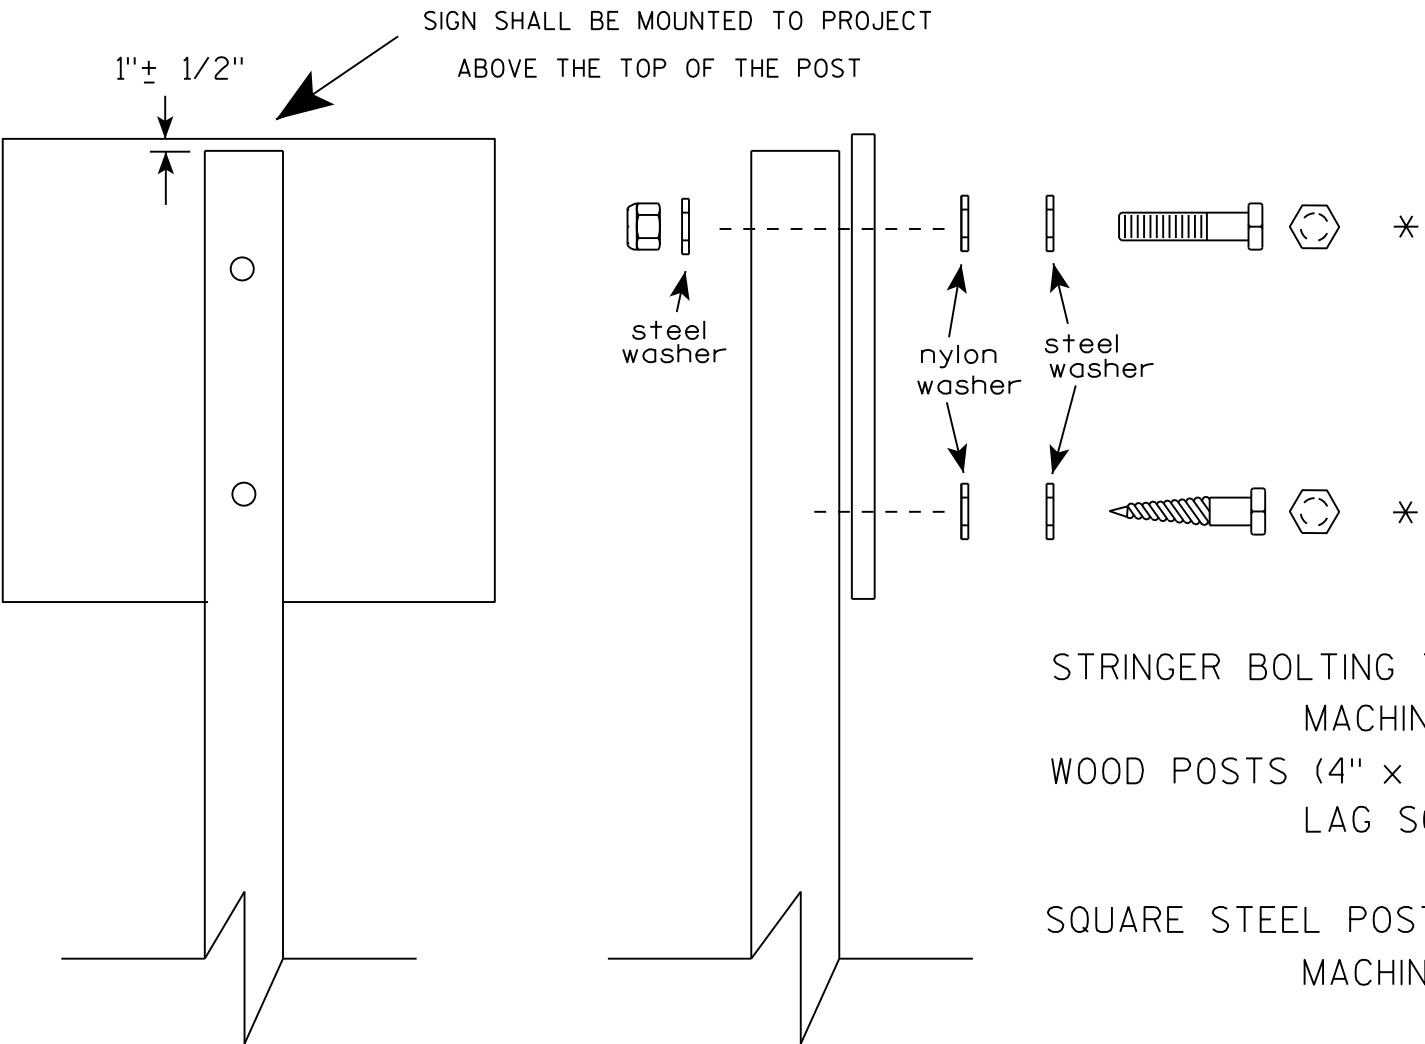

Nuts, bolts and lags used for mounting signs shall have hexagonal heads and shall be either :

- a. Hot dip galvanized in accordance with ASTM Designation: A 153, Class D, or SC 3
- b. Electro-galvanized in accordance with ASTM Designation : B 633, TYPE III, SC 3.


Threads on bolts and nuts shall be manufactured with sufficient allowance for the cadmium plate or galvanized coating to permit the nuts to run freely on the bolts.

- STRINGER BOLTING TO ALUMINUM SIGNS (SEE SIGN PLATE A4-18)
- MACHINE BOLTS - 5/16" X 1-3/4" Length w/ lock nuts
- WOOD POSTS (4" x 4" or 4" x 6")
- LAG SCREWS - 3/8" X 3" (NO STRINGERS ON BACK OF SIGN)
 - 3/8" X 4" (STRINGERS ON BACK OF SIGN)
- SQUARE STEEL POSTS (2" x 2")
- MACHINE BOLTS - 3/8" X 3-1/4" Length w/ nuts (NO STRINGER ON BACK OF SIGN)
 - 3/8" X 5" Length w/ nuts (STRINGERS ON BACK OF SIGN)
- RIVETS - 9/32" (6605-9-6) BULB-TITE, TRI-FOLD, ALUMINUM BODY/MANDREL
- O.D. FLANGE .720-.765 INCH, GRIP RANGE .042-.375 INCH
- WASHERS (ALL POSTS) -
- 1-1/4" O.D. X 3/8" I.D. X 1/16" STEEL
 - 1-1/4" O.D. X 3/8" I.D. X .080 NYLON


* Two different fastening systems are shown for illustration purposes. On any individual sign, either one or the other system shall be used. Actual number of fasteners per sign varies with the sign area, but normally there are two. For a single post installation, all signs greater than 9 sq. ft. require the use of 3 fasteners.

ATTACHMENT OF SIGNS TO POSTS	
WISCONSIN DEPT OF TRANSPORTATION	
APPROVED	<i>Matthew R. Rauch</i> For State Traffic Engineer
DATE 8/11/16	PLATE NO. A4-8.8

**2 1/4 " SQUARE
12 GAUGE
PERFORATED
GALVANIZED FINISH**

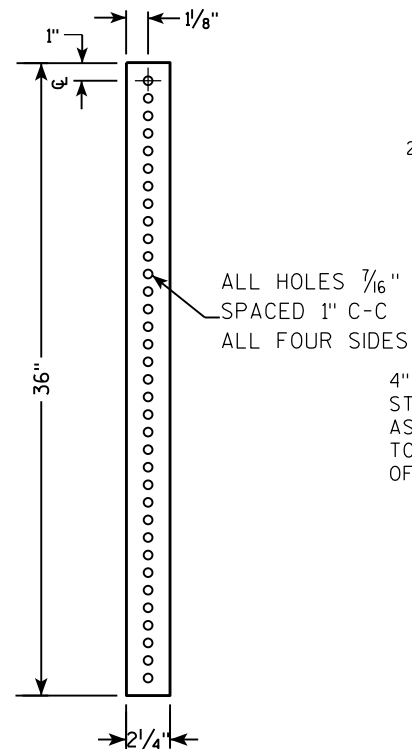


**2 1/2" SQUARE
12 GAUGE
OMNI-DIRECTIONAL
PERFORATED
SOIL STABILIZING SLEEVE
GALVANIZED FINISH**

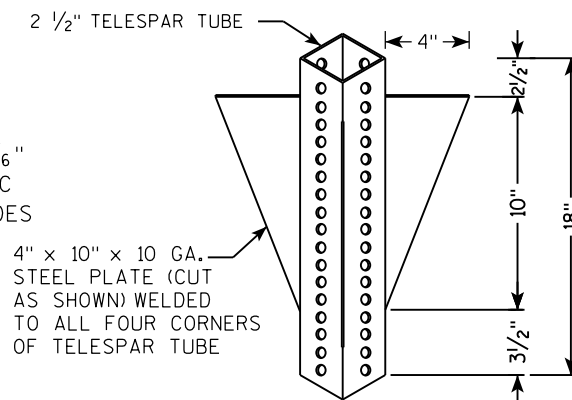

LENGTH SHOWN ON MISC. QTY'S
 18" DIA SCHEDULE 40 PVC BOX-OUT
 TELESCOPE PIECES FLUSH AT TOP
 2" STEEL TUBULAR SQUARE UPPER SECTION
 ALL HOLES $\frac{7}{16}$ " SPACED 1" C-C ALL FOUR SIDES
 $\frac{3}{8}$ " ZINC PLATED CORNER ANCHOR BOLT AND NUT
 2" GRAVEL OR DIRT
 $\frac{3}{8}$ " ZINC PLATED ANCHOR BOLT AND NUT
 2" SQUARE X 18" (SOIL STABILIZING SLEEVE)
 2" SQUARE X 36"
 SEE SIGN PLATE A4-8 FOR BOLT WASHER, & NUT MATERIAL
 SIGN

[illegible]

3/8" ZINC PLATED CORNER
ANCHOR BOLT AND NUT

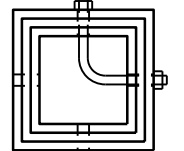

DIRECTION
OF TRAFFIC

SECTION A-A

Area of Sign Installation (Sq. Ft.)	Number of Required Posts
9 or less	1
Greater than 9 less than or equal to 18	2
Greater than 18 less than or equal to 27	3

TUBULAR STEEL
SIGN POST
A4-9



WISCONSIN DEPT OF TRANSPORTATION

APPROVED Matthew R Rauch

for State Traffic Engineer

DATE 2/05/15 PLATE NO. A4-9.9

PROJECT NO:	HWY:	COUNTY:	SHEET NO:	E
-------------	------	---------	-----------	---

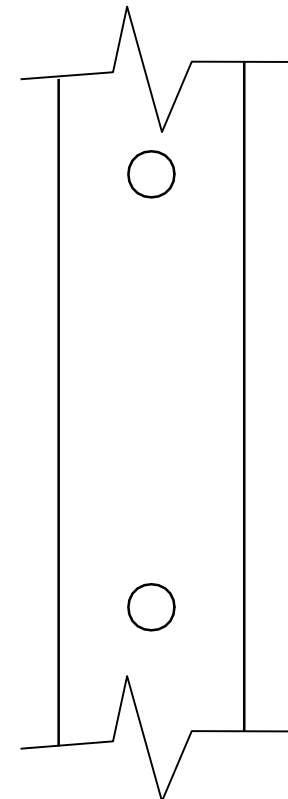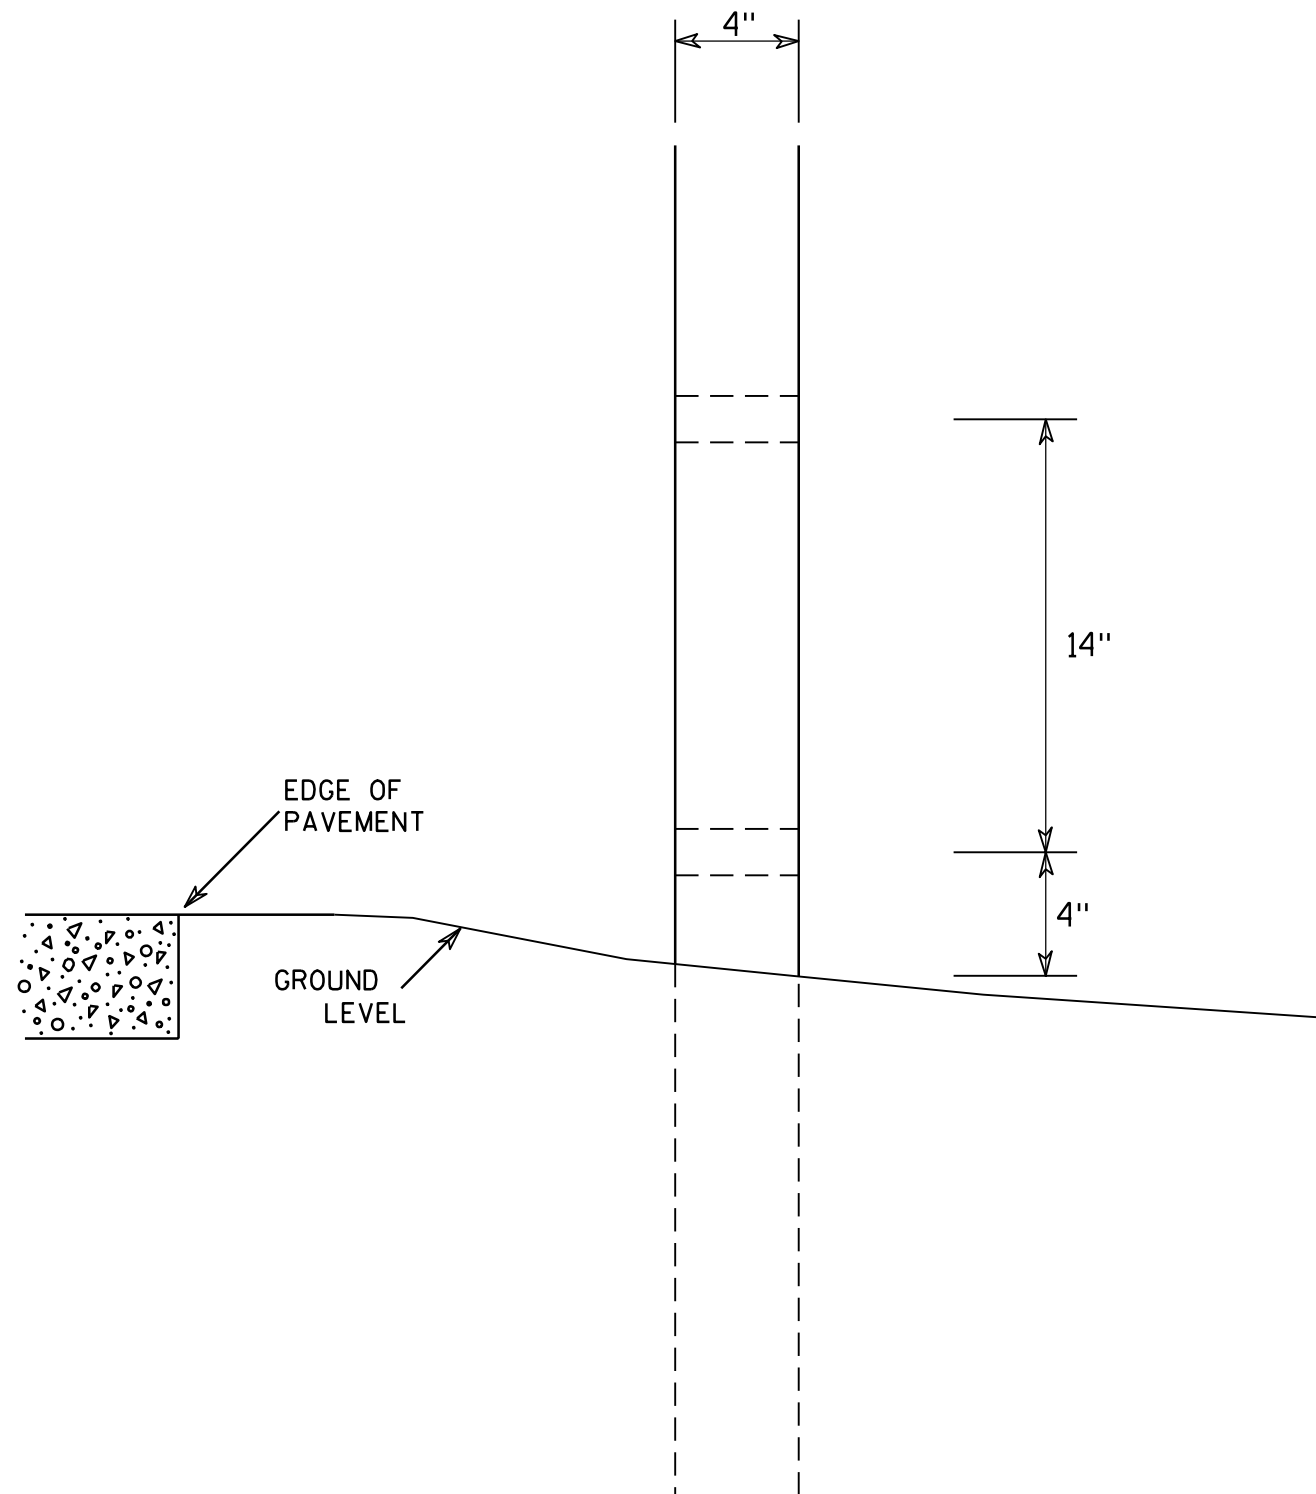

SIDE VIEW

GENERAL NOTES

1. All 4 x 6 Wood Posts shall be modified by having two 1 1/2" diameter holes drilled perpendicular to the roadway centerline.

4 X 6 WOOD POST MODIFICATIONS

WISCONSIN DEPT OF TRANSPORTATION

APPROVED

Chester J. Spang
for State Traffic Engineer

DATE 3/27/97

PLATE NO. A4-11.2

PROJECT NO:

HWY:



COUNTY:

SHEET NO:

E


BANDING

SINGLE SIGN

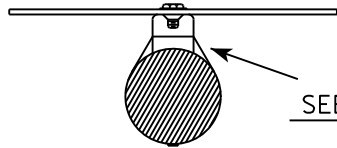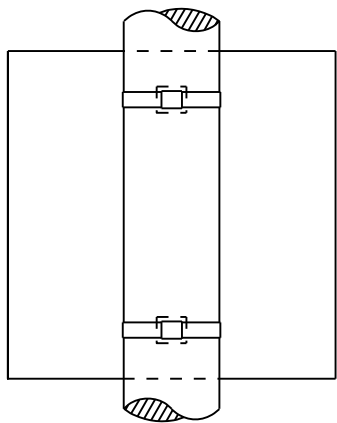


SEE DETAIL A


"J" ASSEMBLY

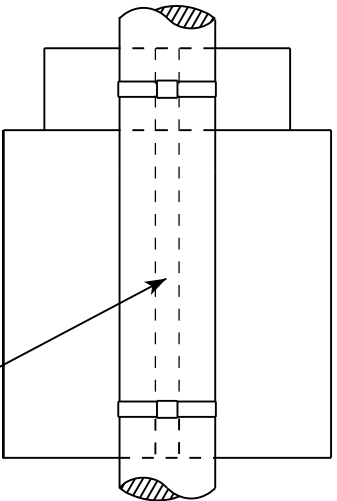

CHANNEL
SEE TYPICAL PANEL
INSTALLATION SHEET

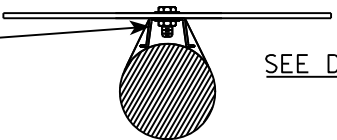


SEE DETAIL B

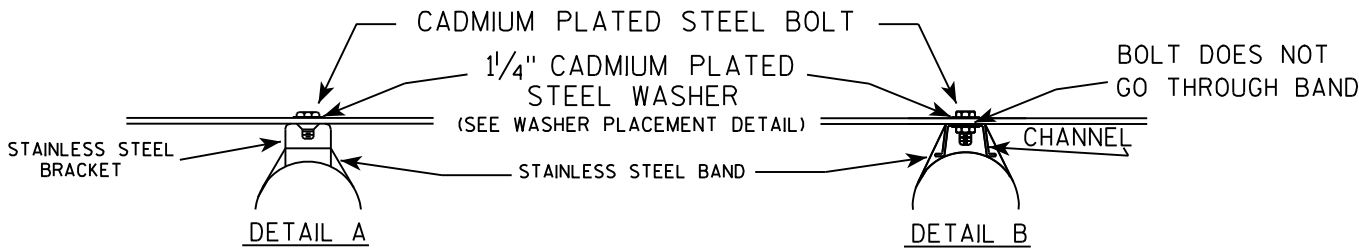

GENERAL NOTES

1. Any sign over 3 feet in width shall use the V-Block banding method. See A5-10 standard plate.
2. Signs 3 feet or greater in height shall have three bracket bands installed. Signs less than 3 feet in height shall have two bracket bands installed.
3. Banding and assembly bracket shall be stainless steel. All bands shall be $\frac{3}{4}$ " in width and 0.025" thickness.

WASHER PLACEMENT

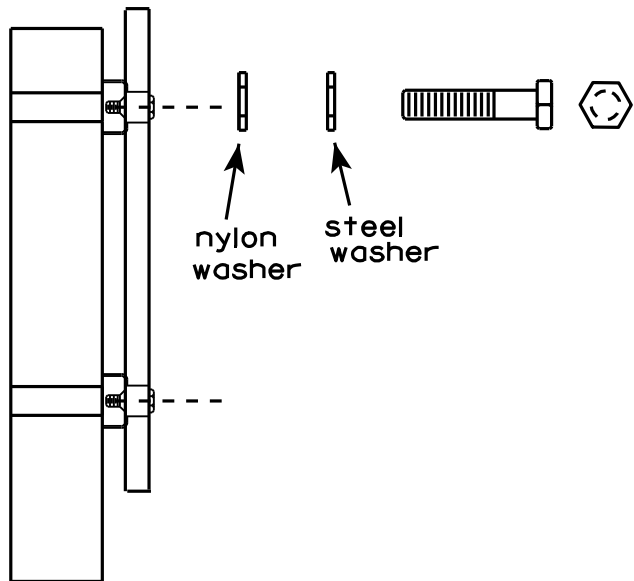

WASHERS (ALL POSTS) -
1-1/4" O.D. X $\frac{3}{8}$ " I.D. X $\frac{1}{16}$ " STEEL
1-1/4" O.D. X $\frac{3}{8}$ " I.D. X .080 NYLON
FOR ALL TYPE H SIGNS

STANDARD SIGN
SIGN BANDING DETAILS

WISCONSIN DEPT OF TRANSPORTATION

APPROVED

Matthew R. Rauch
for State Traffic Engineer

DATE 8/16/13

PLATE NO. A5-9.3


PROJECT NO:

HWY:

COUNTY:

SHEET NO:

E

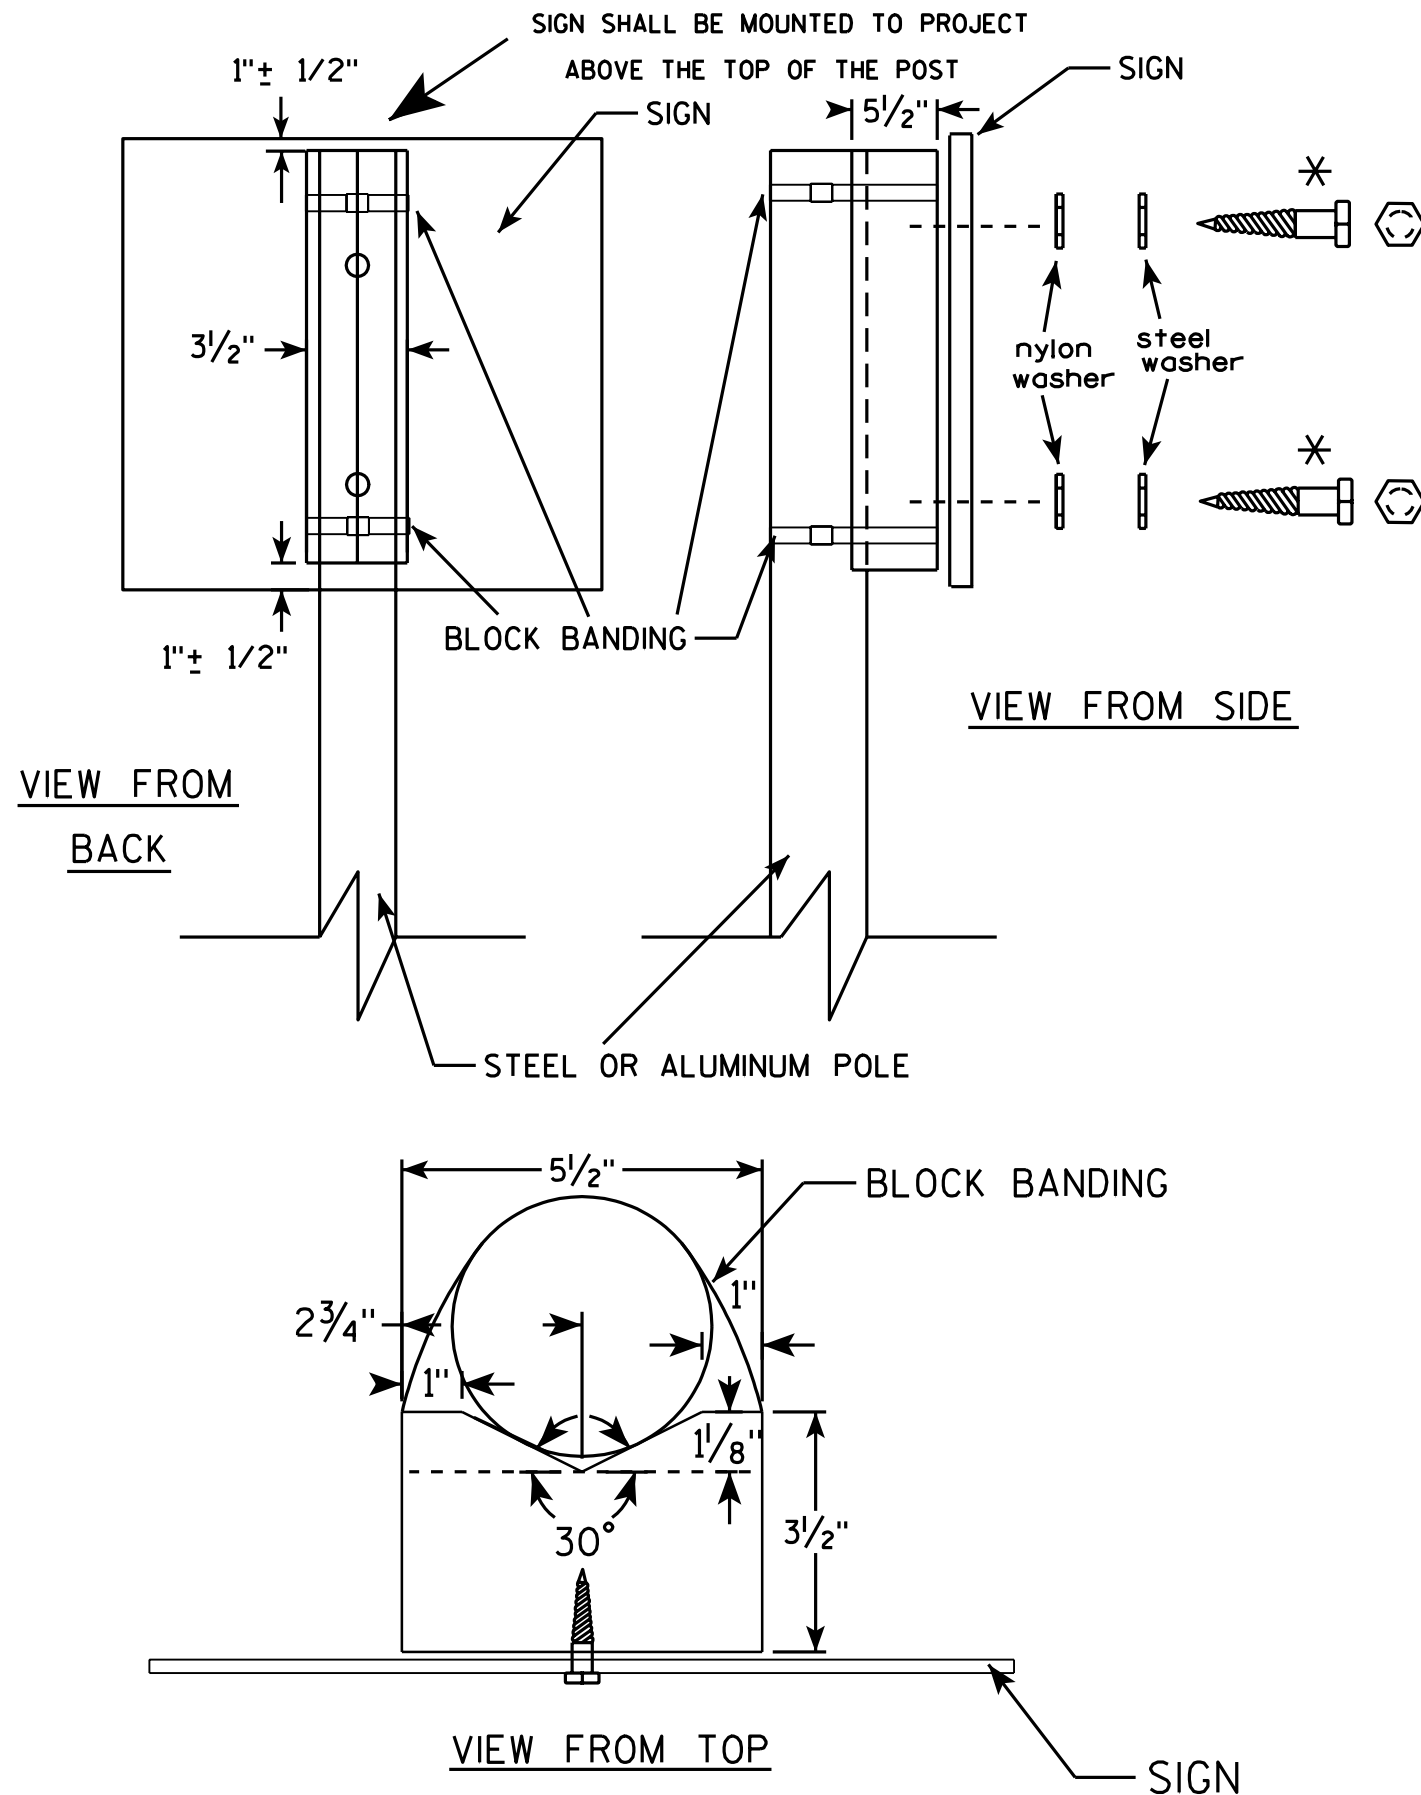

GENERAL NOTES

1. WOOD 4"x6" POST MATERIAL SHALL CONFORM TO 507.2.2 OF THE WISDOT STANDARD SPECIFICATIONS
2. BLOCK BANDING AND CLIPS SHALL BE STAINLESS STEEL, 3/4" WIDTH AND 0.025" THICKNESS
3. SIGNS 3' OR GREATER IN HEIGHT SHALL UTILIZE 3 BLOCK BANDS. SIGNS UNDER 3' IN HEIGHT SHALL UTILIZE 2 BLOCK BANDS
4. ACTUAL NUMBER OF FASTENERS PER SIGN VARIES WITH THE SIGN AREA, BUT NORMALLY THERE ARE TWO. FOR SIGNS GREATER THAN 9 S.F. 3 FASTENERS SHALL BE USED.
5. ALL SIGN MOUNTING BOLTS AND WASHERS SHALL BE EITHER:
 - a. Hot dip or mechanically galvanized in accordance with ASTM Designation: A 153, Class D, or
 - b. Cadmium plated in accordance with ASTM Designation : B 766 TYPE 3, Class 12, or
 - c. Electro-galvanized in accordance with ASTM Designation : B 633, TYPE III, SC 3.
6. ALL BOLTS SHALL HAVE HEXAGONAL HEADS.
7. STEEL WASHERS SHALL BE 1 1/4" O.D. X 3/8" I.D. X 1/16"
8. NYLON WASHERS SHALL BE 1 1/4" O.D. X 3/8" I.D. X .080 FOR TYPE H OR TYPE F FACE SIGN

✱ LAG BOLTS SHALL BE 3/8" X 2 1/2"

BLOCK BANDING DETAIL
(V-BLOCK OPTION)

WISCONSIN DEPT OF TRANSPORTATION



APPROVED *Matthew R. Rauch*
for State Traffic Engineer

DATE 7/12/07 PLATE NO. A5-10.1

PROJECT NO:

SHEET NO:

E

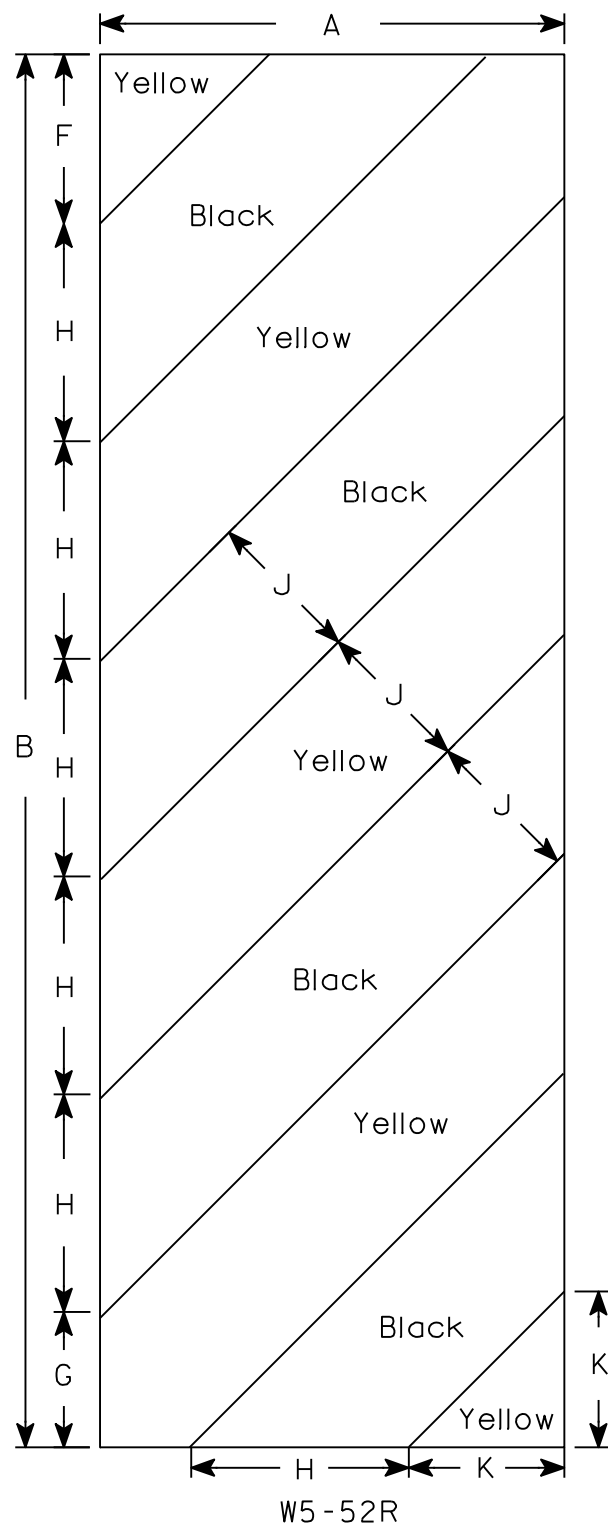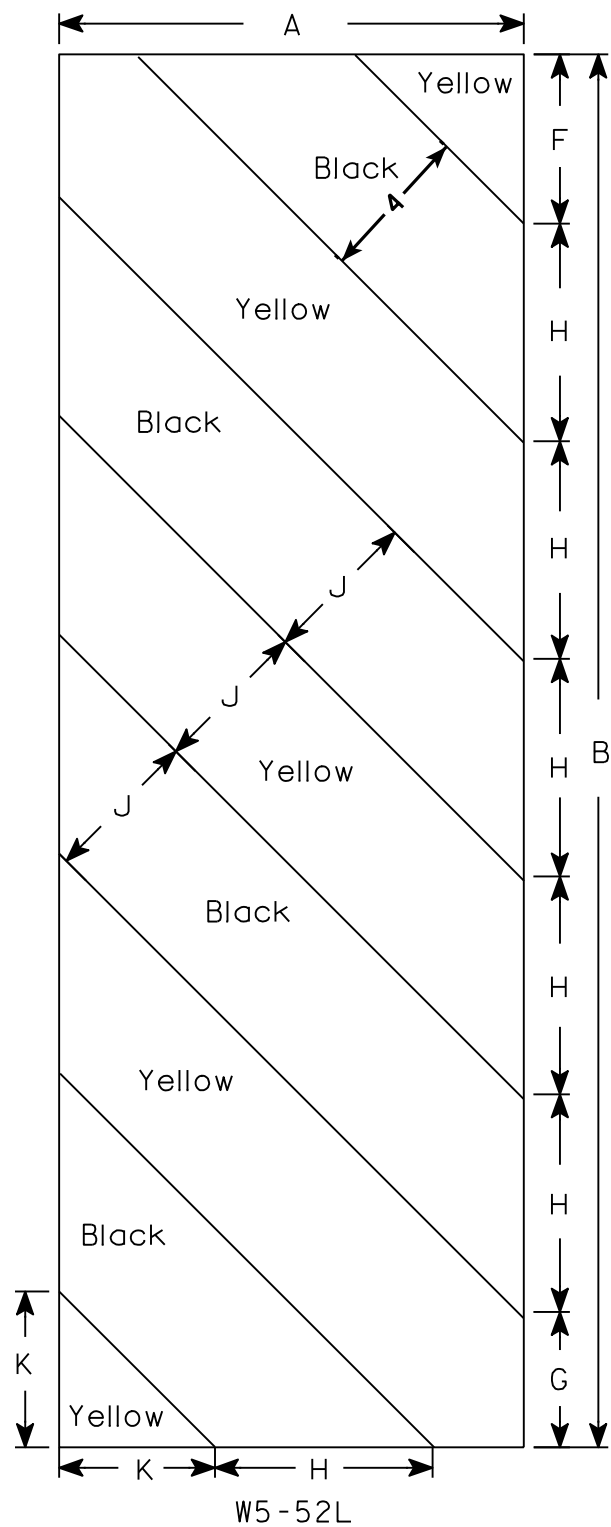

NOTES

1. Sign is Type II - Type F Reflective - reference WIS DOT Standard Specification for HIGHWAY and STRUCTURE CONSTRUCTION latest edition.
2. Color:
Background - Yellow
Message - Black
3. Corners may be square or rounded when base material is plywood but borders shall be rounded as shown. When base material is metal, the corners and borders shall be rounded.
4. Alternate colors of stripes as shown.


SIZE	A	B	C	D	E	F	G	H	I	J	K	L	M	N	O	P	Q	R	S	T	U	V	W	X	Y	Z	Area sq. ft.
1																											
2S	12	36				4 3⁄8	3 1⁄2	5 5⁄8	45°	4	4																3.0
2M	12	36				4 3⁄8	3 1⁄2	5 5⁄8	45°	4	4																3.0
3	18	54				6	5 1⁄2	8 1⁄2	45°	6	6 5⁄16																6.75
4																											
5																											

STANDARD SIGN
W5-52L & W5-52R

WISCONSIN DEPT OF TRANSPORTATION

APPROVED *Matthew R. Rauch*
for State Traffic Engineer


DATE 5/29/12 PLATE NO. W5-52.9

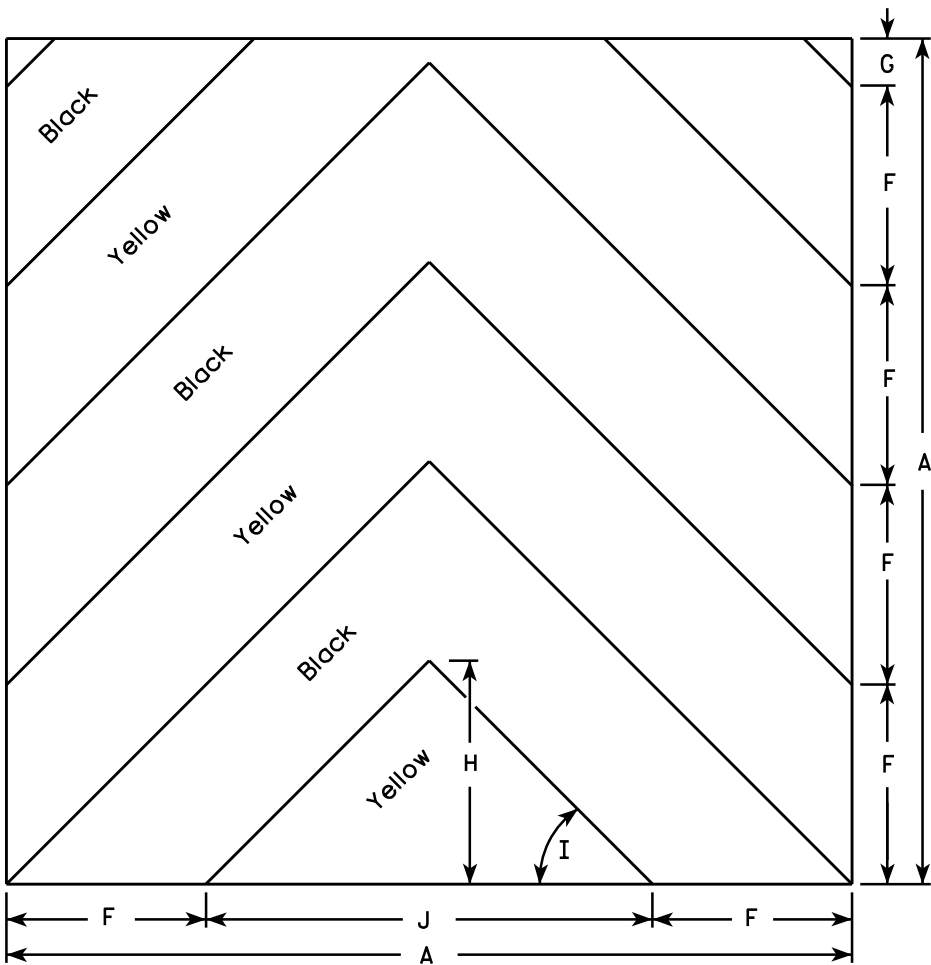


W5-58D

NOTES

- 1. Sign is Type II - Type F Reflective - reference WIS DOT Standard Specification for HIGHWAY and STRUCTURE CONSTRUCTION latest edition.
- 2. Color:
Background - Yellow
Message - Black
- 3. Sign shall be a sheeting overlay no aluminum base material
- 4. Overall sign size varies depending upon manufacturer of crash cushion.

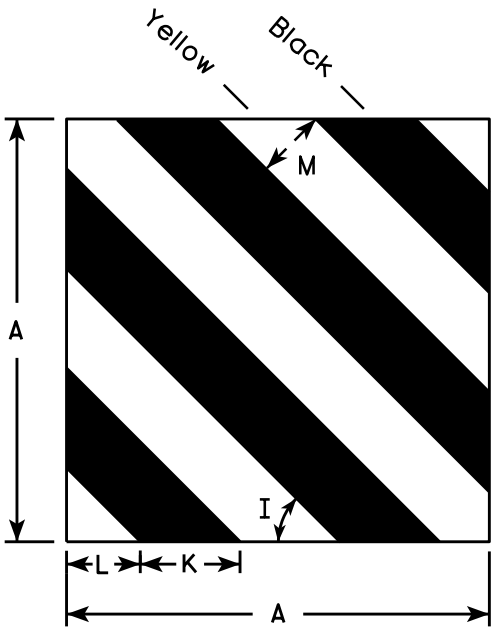

W5-58L

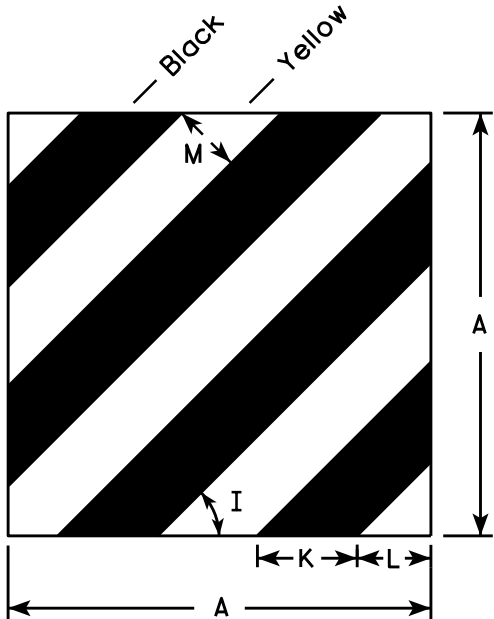

W5-58R

SIZE	A	B	C	D	E	F	G	H	I	J	K	L	M	N	O	P	Q	R	S	T	U	V	W	X	Y	Z	Area sq. ft.
1																											
2S	VARIES					8 1/2	2	9 1/2	45°	19	8 1/2	6 1/4	6														VARIES
2M	VARIES					8 1/2	2	9 1/2	45°	19	8 1/2	6 1/4	6														VARIES
3																											
4																											
5																											

STANDARD SIGN


W5-58D & W5-58L&R

WISCONSIN DEPT OF TRANSPORTATION


APPROVED *Matthew R. Rauch*
for State Traffic Engineer

DATE 9/30/13 PLATE NO. W5-58.9

7

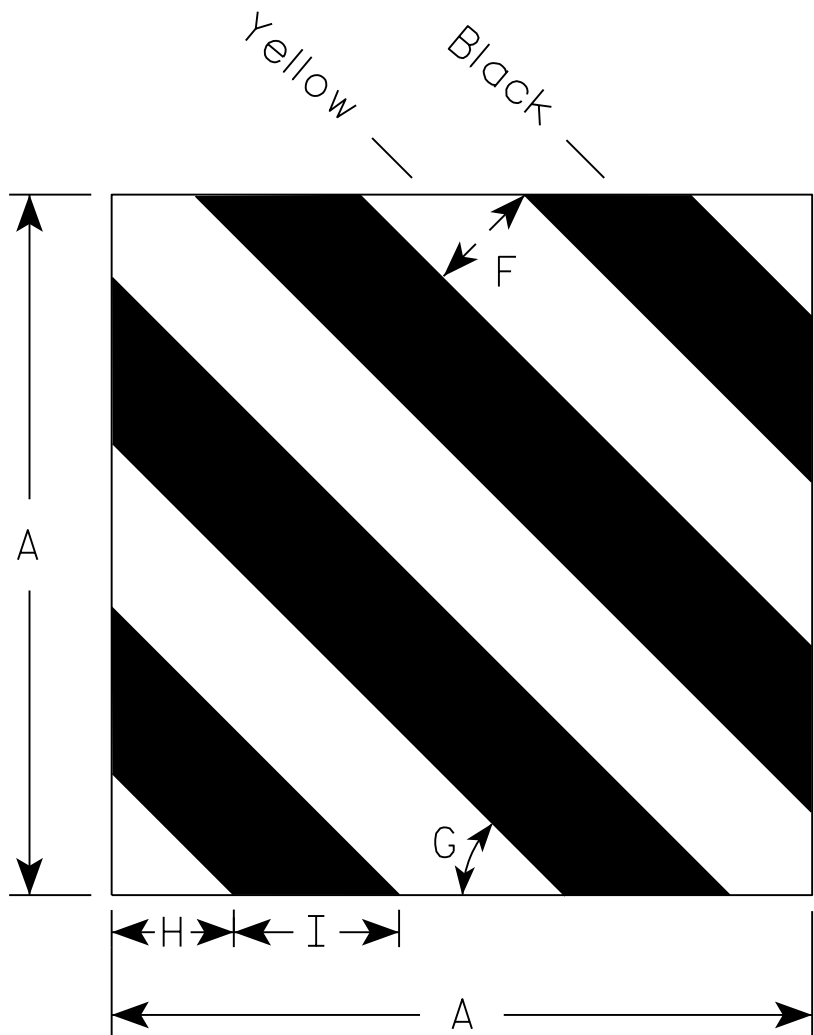

W5-59L

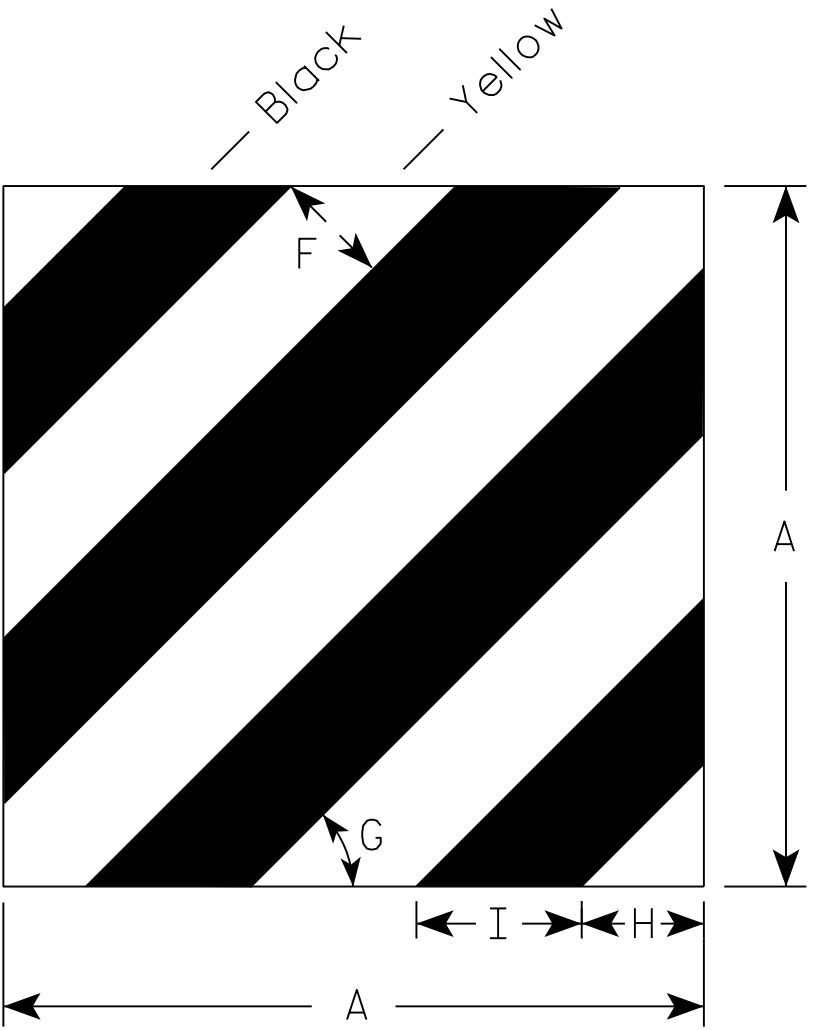

W5-59R

NOTES

- 1. Sign is Type II - Type F Reflective
- 2. Color:
Background - Yellow
Message - Black
- 3. Base material is to be .040 sheet aluminum.

SIZE	A	B	C	D	E	F	G	H	I	J	K	L	M	N	O	P	Q	R	S	T	U	V	W	X	Y	Z	Area sq. ft.
1	12					2	45°	2 7/8	2 1/8																		1.00
2S	18					3	45°	3 1/8	4 1/4																		2.25
2M	18					3	45°	3 1/8	4 1/4																		2.25
3																											
4																											
5																											

PROJECT NO:

HWY:

COUNTY:

SHEET NO:

E

STANDARD SIGN

W5-59L & W5-59R

WISCONSIN DEPT OF TRANSPORTATION

APPROVED

Matthew R. Rauch

for State Traffic Engineer

DATE 3/15/18

PLATE NO. W5-59.6

7

DESIGN DATA

LIVE LOAD:

DESIGN LOADING: HS20
INVENTORY RATING: HS23
OPERATING RATING: HS52
WISCONSIN STANDARD PERMIT VEHICLE (Wis-SPV) = 250 KIPS

MATERIAL PROPERTIES

CONCRETE MASONRY SUPERSTRUCTURE $f'_c = 4,000$ psi
CONCRETE MASONRY ALL OTHER $f'_c = 3,500$ psi
HIGH STRENGTH BAR STEEL REINFORCEMENT $f_y = 60,000$ psi

TRAFFIC VOLUME

A.A.D.T. = 800 (2017)
A.A.D.T. = 890 (2037)
DESIGN SPEED = 55 MPH

BENCH MARKS

NO.	STATION	DESCRIPTION	ELEV.
1	14+09.50	SE CORNER OF BRIDGE	750.87

ELEVATIONS SHOWN ON THE PLAN ARE REFERENCED TO THE NORTH AMERICAN VERTICAL DATUM OF 1988 (NAVD 88).

▲ PROVIDE A TEMPORARY BENCHMARK TO PRESERVE ELEVATION DATA WHILE THE BRIDGE DECK IS BEING RECONSTRUCTED. SET A NEW BENCHMARK DISK IN THE ADJACENT WING WALL WHERE IT WILL NOT INTERFERE WITH THE RAILING. BENCHMARK DISC TO BE PROVIDED BY THE ENGINEER.

LIST OF DRAWINGS

1. GENERAL PLAN
2. SECTION, NOTES & QUANTITIES
3. SUPERSTRUCTURE
4. STEEL DIAPHRAGM & GIRDER DETAILS
5. TUBULAR STEEL RAILING TYPE 'M'

PLAN
(SINGLE SPAN 70" PRESTRESSED
GIRDER BRIDGE, DECK REPLACEMENT)

○ INDICATES WING
NUMBER

BM # INDICATES BENCH MARK
NUMBER

* PROVIDE ANCHOR ASSEMBLY FOR
THREE BEAM GUARD RAIL ATTACHMENT.

TYPE 'M' TUBULAR
STEEL RAILING

★ DESIGN HIGH WATER ★
EL 741.6

★ STREAM BED
EL 728.6


★ NORMAL WATER ★
EL 736.0

EXISTING BRIDGE
SUPERSTRUCTURE

★ FROM ORIGINAL CONSTRUCTION PLANS

ELEVATION


(NORMAL TO C OF OCONTO RIVER, LOOKING WEST)

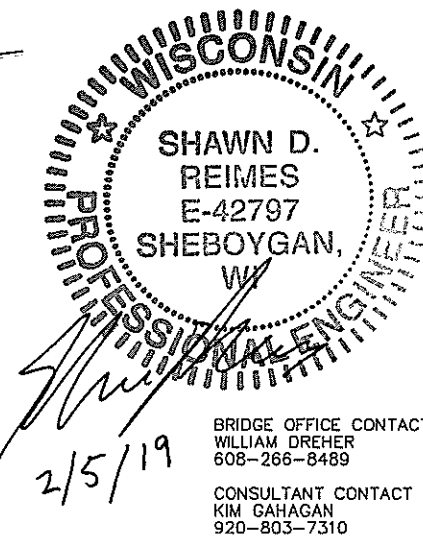


BRIDGE OFFICE CONTACT:
WILLIAM DREHER
608-266-8489

CONSULTANT CONTACT
KIM GAHAGAN
920-803-7310

NO.	DATE	REVISION	BY
DONOHUE			
ACCEPTED <i>William C. Dreher</i> SDR 02/05/19 CHIEF STRUCTURES DESIGN ENGINEER DATE			
STATE OF WISCONSIN DEPARTMENT OF TRANSPORTATION			
STRUCTURE B-42-0020			
CTH BB OVER OCONTO RIVER			
COUNTY	OCONTO	TOWN/CITY/VILLAGE	GILLET
DESIGN SPEC. REHABILITATION N/A			
DESIGNED BY	SDR	DESIGN CK'D.	FKH
DRAWN BY	SDR	PLANS CK'D.	KAG
GENERAL PLAN			SHEET 1 OF 5

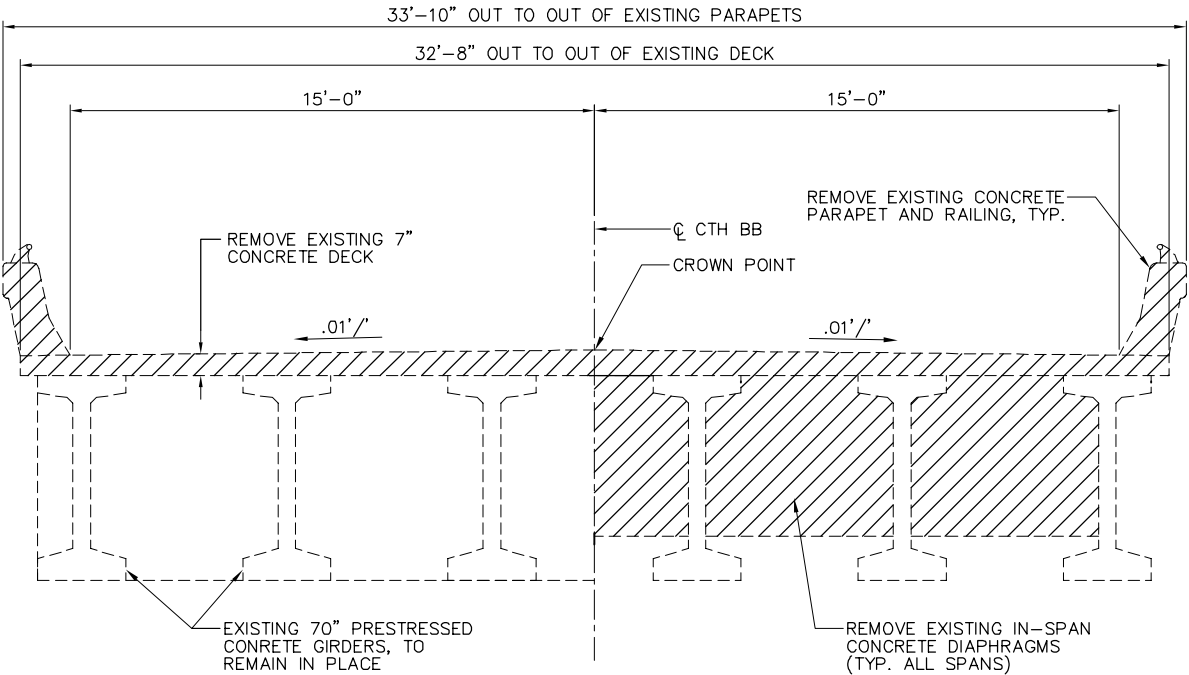

AT ABUTMENTS EXISTING CROSS SECTION DIAPHRAGM IN SPAN

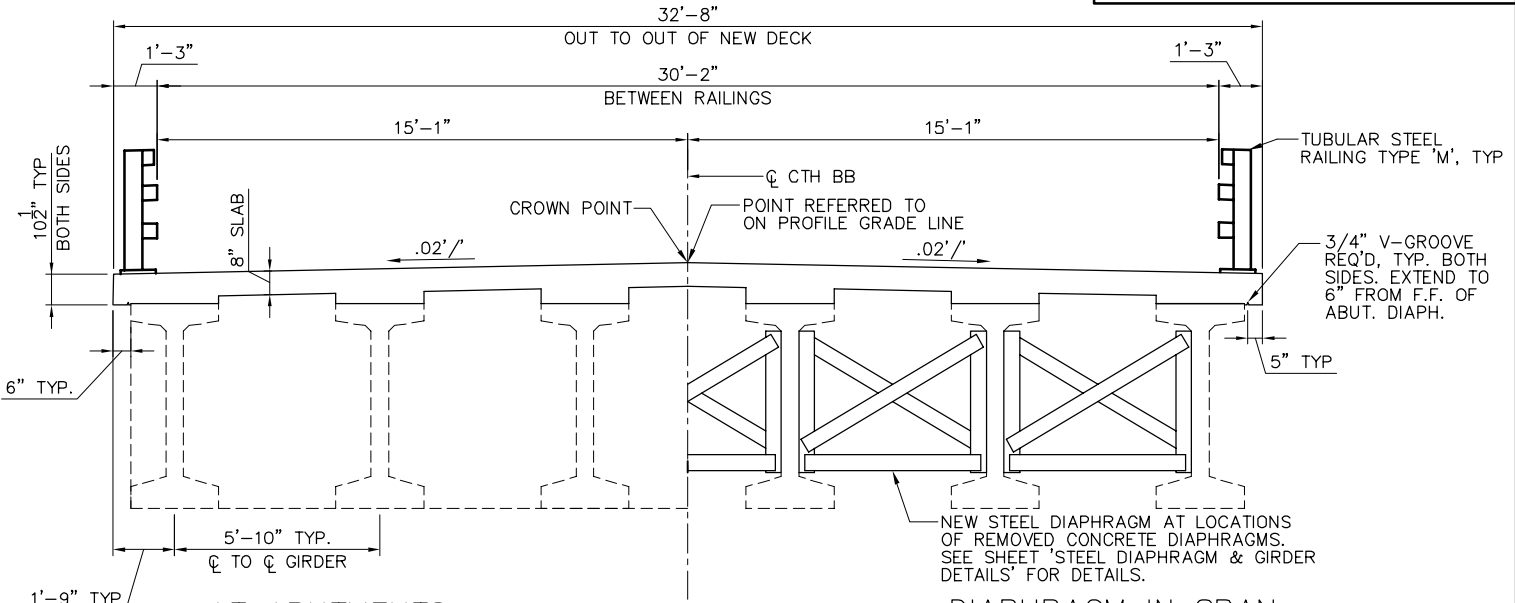


AT ABUTMENTS PROPOSED CROSS SECTION DIAPHRAGM IN SPAN

TOTAL ESTIMATED QUANTITIES

BID ITEMS	BID ITEMS	UNIT	SOUTH ABUT.	NORTH ABUT.	SUPER.	TOTALS
203.0210.S	ABATEMENT OF ASBESTOS CONTAINING MATERIAL STRUCTURE B-42-20	LS	-	-	-	1
203.0600.S	REMOVING OLD STRUCTURE OVER WATERWAY WITH MINIMAL DEBRIS, STA 14+73.70	LS	-	-	-	1
502.0100	CONCRETE MASONRY BRIDGES	CY	1	1	143	145
502.3200	PROTECTIVE SURFACE TREATMENT	SY	-	-	515	515
502.4205	ADHESIVE ANCHORS NO. 5 BAR	EACH	88	88	-	176
502.4206	ADHESIVE ANCHORS NO. 6 BAR	EACH	104	104	-	208
505.0600	BAR STEEL REINFORCEMENT HS COATED STRUCTURES	LB	647	647	24,206	25,500
506.4000	STEEL DIAPHRAGMS B-42-020	EACH	-	-	10	10
509.1500	CONCRETE SURFACE REPAIR	SF	-	2	-	2
513.4061	RAILING TUBULAR TYPE M B-42-020	LF	36	36	262	334
650.6500	CONSTRUCTION STAKING STRUCTURE LAYOUT (STRUCTURE) B-42-20	LS				1
	NON-BID ITEMS					
	PREFORMED JOINT FILLER	SIZE				1" x 3"

GENERAL NOTES

- DRAWINGS SHALL NOT BE SCALED.
- BAR STEEL REINFORCEMENT SHALL BE EMBEDDED 2" CLEAR UNLESS OTHERWISE SHOWN OR NOTED.
- THE FIRST OR FIRST TWO DIGITS OF THE BAR MARK SIGNIFIES THE BAR SIZE.
- ALL STATIONS AND ALL ELEVATIONS ARE IN FEET.
- PROVIDE 2 SQUARE FEET OF CONCRETE SURFACE REPAIR WORK ON THE EAST END OF THE NORTH ABUTMENT.
- DIMENSIONS SHOWN ARE BASED ON THE ORIGINAL STRUCTURE PLANS.
- PROTECTIVE SURFACE TREATMENT TO BE APPLIED TO THE ENTIRE TOP AND SIDE OF DECK SURFACE, AND UNDERSIDE OF DECK OVERHANG.
- VARIATIONS TO THE NEW GRADE LINE OVER 1/4" MUST BE SUBMITTED BY THE FIELD ENGINEER TO THE STRUCTURES DESIGN SECTION FOR REVIEW.
- CONTRACTOR SHALL SUPPLY A NEW NAME PLATE IN ACCORDANCE WITH SECTION 502.3.11 OF THE STANDARD SPECIFICATIONS AND THE STANDARD DETAIL DRAWINGS. NAME PLATE TO SHOW ORIGINAL CONSTRUCTION YEAR OF 1973. COORDINATE LOCATION WITH ENGINEER.

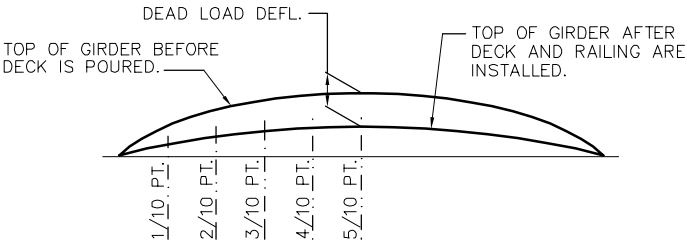


DEAD LOAD DEFLECTION DIAGRAM

DEAD LOAD DEFLECTION

	DEAD LOAD DEFL. (IN.)								
	1/10 PT.	2/10 PT.	3/10 PT.	4/10 PT.	5/10 PT.	6/10 PT.	7/10 PT.	8/10 PT.	9/10 PT.
GIRDERS 1&6	0.7	1.3	1.7	2.0	2.1	2.0	1.7	1.3	0.7
GIRDERS 2 THRU 5	0.7	1.4	1.9	2.2	2.3	2.2	1.9	1.4	0.7


TOP OF DECK ELEVATIONS

	CL OF S. ABUT.	1/10 PT.	2/10 PT.	3/10 PT.	4/10 PT.	5/10 PT.	6/10 PT.	7/10 PT.	8/10 PT.	9/10 PT.	CL OF S. ABUT.
GIRDERS 1&6	751.07	751.07	751.09	751.12	751.17	751.23	751.31	751.39	751.49	751.61	751.74
GIRDERS 2&5	751.19	751.19	751.21	751.24	751.29	751.35	751.42	751.51	751.61	751.73	751.86
GIRDERS 3&4	751.30	751.31	751.33	751.36	751.40	751.46	751.54	751.63	751.73	751.84	751.97
EDGE OF DECK	751.03	751.03	751.05	751.08	751.13	751.19	751.27	751.35	751.45	751.57	751.69

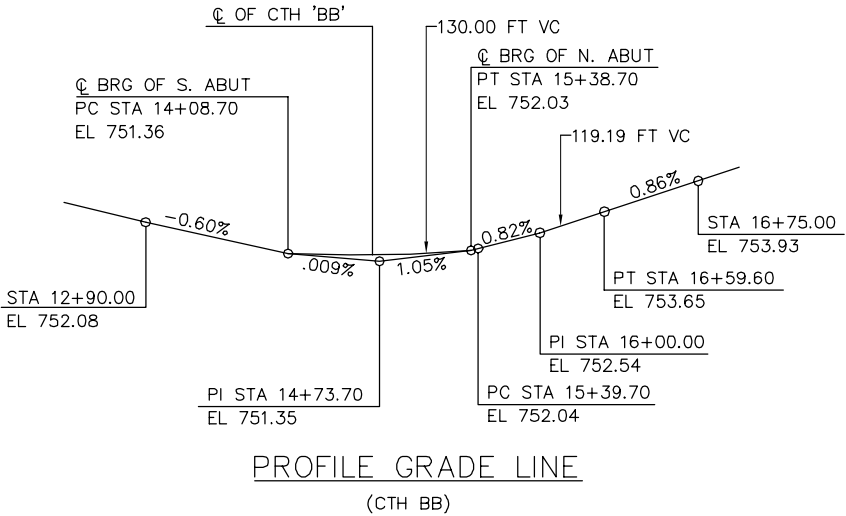


PROFILE GRADE LINE (CTH BB)


NO.	DATE	REVISION	BY
STATE OF WISCONSIN DEPARTMENT OF TRANSPORTATION			
STRUCTURE B-42-0020			
DRAWN BY SDR		PLANS CK'D. KAG	
SECTION, NOTES & QUANTITIES			SHEET 2 OF 5

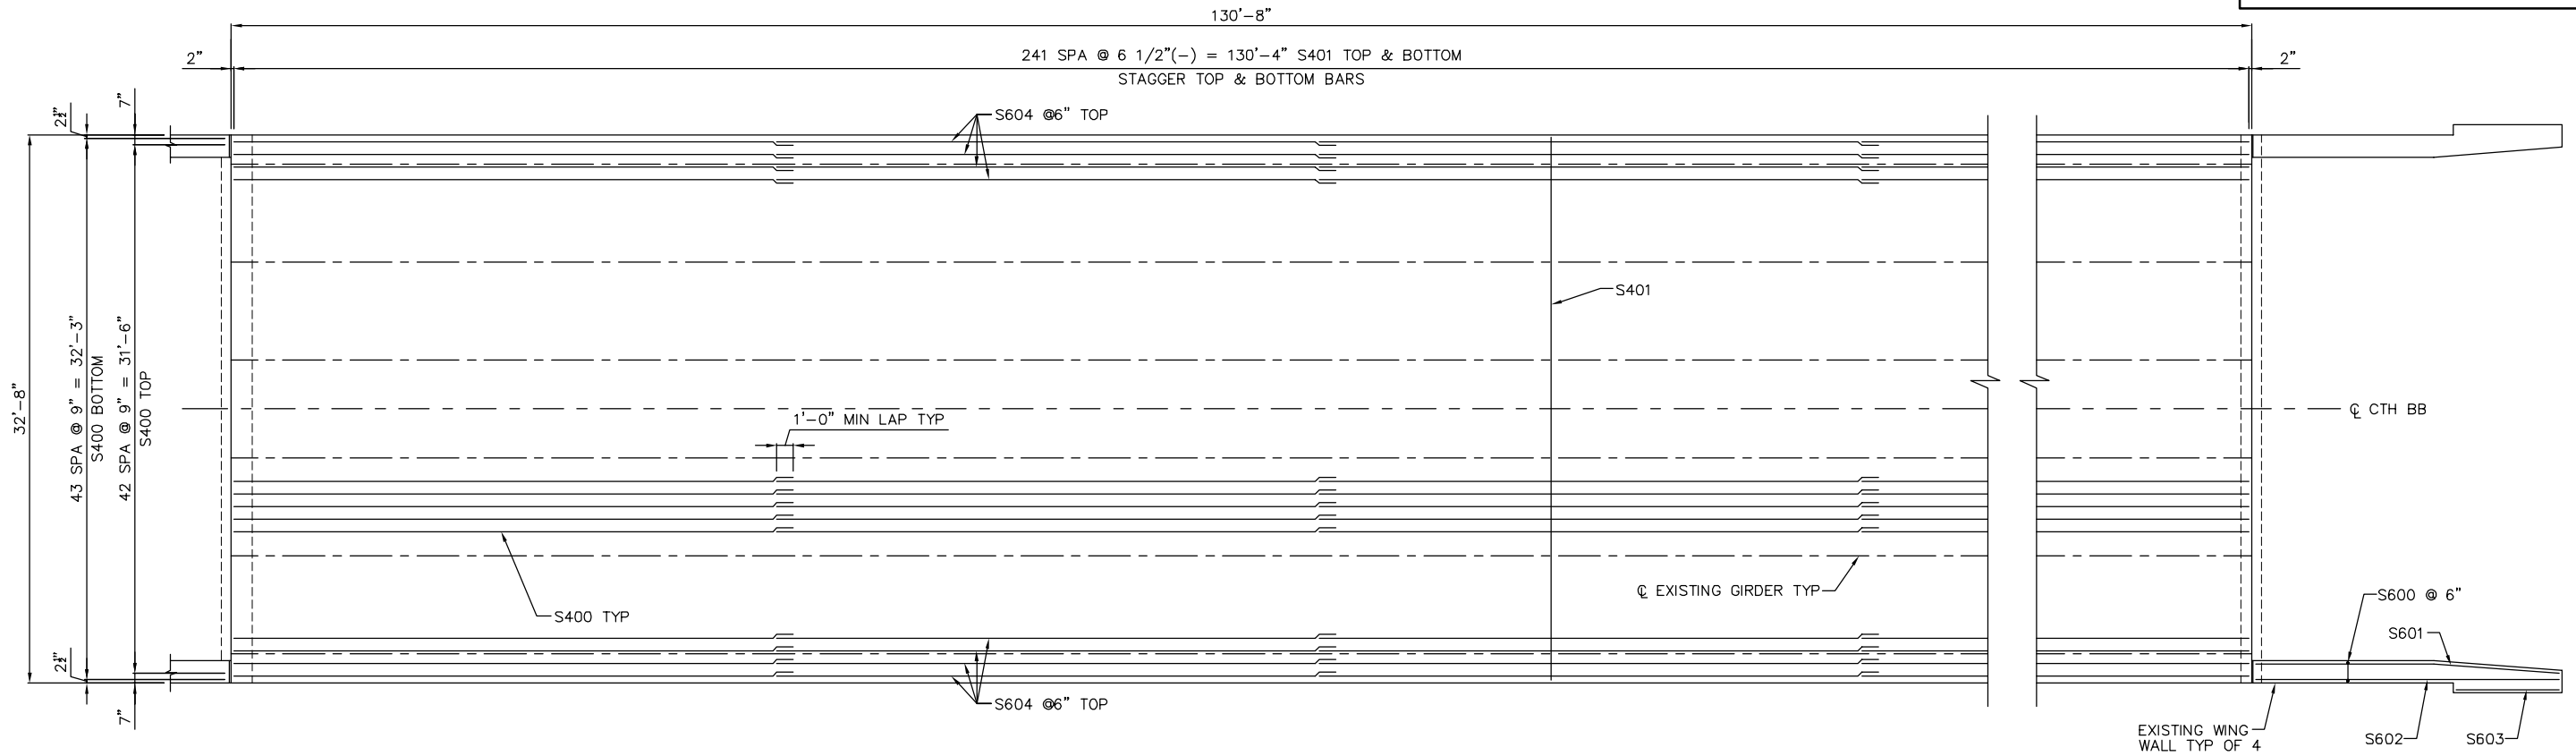


PLAN

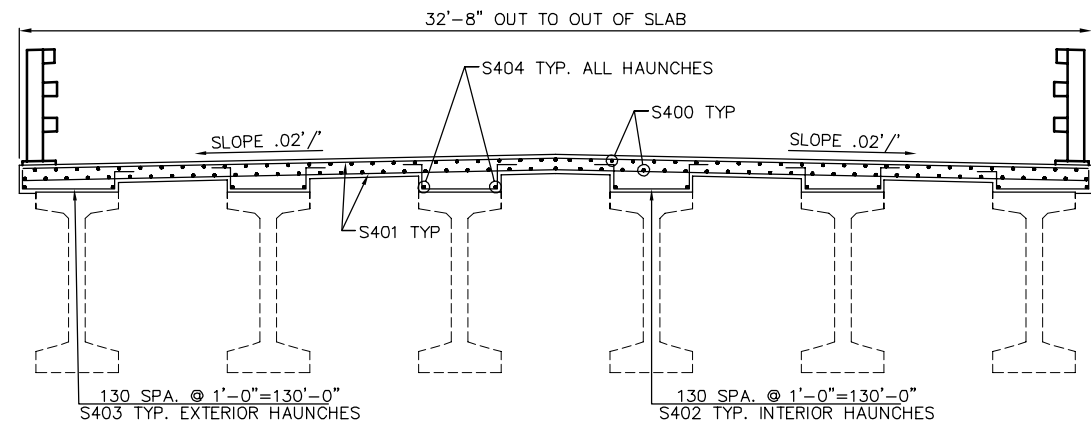


CROSS SECTION AT MID-SPAN

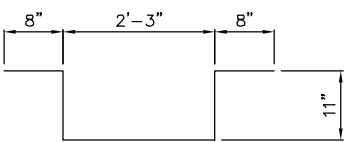


S402

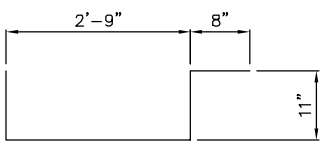


S403

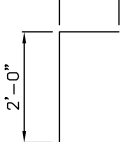

S501

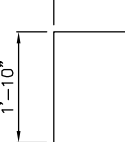

S600

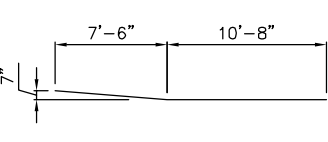


S601

BILL OF BARS

COATED: 25,500 LBS

BAR MARK	COAT	NUMBER REQUIRED	LENGTH	BAR SERIES	BENT	LOCATION
S400	X	348	33'-5"			SLAB LONG.
S401	X	484	32'-4"			SLAB TRANS.
S402	X	524	5'-5"		X	HAT BARS-INT. GIRDERS
S403	X	262	5'-3"		X	HAT BARS-EXT. GIRDERS
S404	X	48	33'-5"			HAUNCH-HORIZ.
S501	X	176	2'-8"		X	ABUT. DIAPH.-VERT.
S600	X	148	4'-8"		X	WING WALL-VERT.
S601	X	4	18'-3"		X	WING WALL-HORIZ.
S602	X	4	18'-2"			WING WALL-HORIZ.
S603	X	4	6'-2"			WING WALL-HORIZ.
S604	X	32	33'-5"			SLAB LONG. TOP, ADDL BARS @ RAILING

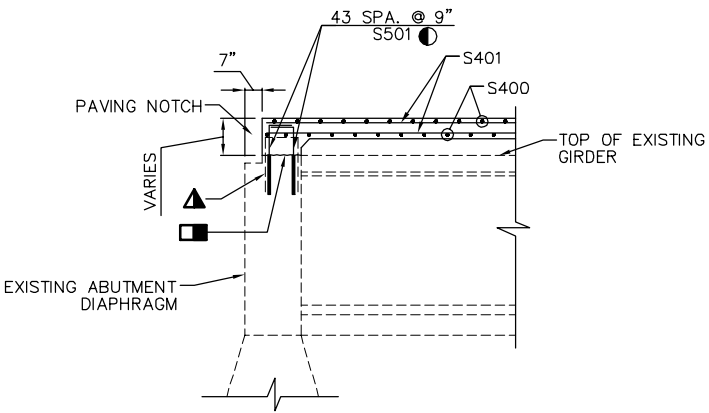


SECTION AT ABUTMENT

(TYP. N. AND S. ABUT)

REMOVE TOP OF EXISTING WING WALL AS REQUIRED FOR INSTALLATION OF NEW CONCRETE CAP

EXISTING

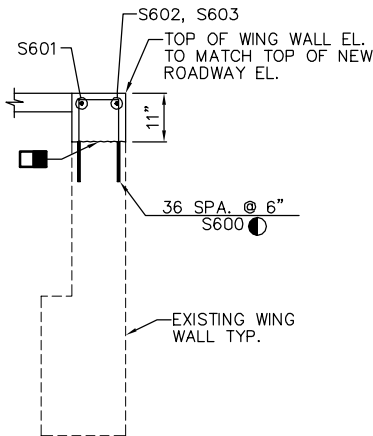

PROPOSED

SECTION AT WING WALL

(TYP. ALL WINGS)

LEGEND

- ROUGHEN EXISTING CONCRETE SURFACE 1/4" DEEP MIN. WHERE EVER NEW CONCRETE CONTACTS EXISTING CONCRETE.
- PRESERVE EXISTING REINFORCEMENT AND EXTEND INTO NEW WORK.
- #6 MASONRY ANCHORS. EMBED 1'-1" MAXIMUM INTO EXISTING CONCRETE.

NO.	DATE	REVISION	BY
STATE OF WISCONSIN DEPARTMENT OF TRANSPORTATION STRUCTURES DESIGN SECTION			
STRUCTURE B-42-0020			
DESIGNED BY SDR	DESIGN CK'D. FKJ	DRAWN BY SDR	PLANS CK'D. KAG
SUPERSTRUCTURE			SHEET 3 OF 5


NOTES

ALL DIAPHRAGM MATERIAL NOT EMBEDDED IN THE CONCRETE GIRDER SHALL BE PAID FOR AT THE UNIT PRICE BID FOR "STEEL DIAPHRAGMS B-42-20", EACH.


EACH DIAPHRAGM BETWEEN GIRDERS SHALL CONSTITUTE ONE UNIT.

ALL DIAPHRAGM STRUCTURAL STEEL SHALL BE ASTM A709 GRADE 36. ALL BOLTS, NUTS AND WASHERS SHALL BE ASTM A325 TYPE 1.

ALL DIAPHRAGM STRUCTURAL STEEL SHOWN SHALL BE HOT-DIPPED GALVANIZED. ALL BOLTS, NUTS AND WASHERS SHALL BE HOT-DIPPED GALVANIZED IN ACCORDANCE WITH ASTM A153 CLASS C. GALVANIZED NUTS SHALL BE TAPPED OVERSIZED IN ACCORDANCE WITH THE REQUIREMENTS OF ASTM A563 AND SHALL MEET THE REQUIREMENTS OF SUPPLEMENTARY REQUIREMENT S1 OF ASTM A563, LUBRICANT AND TEST FOR COATED NUTS.

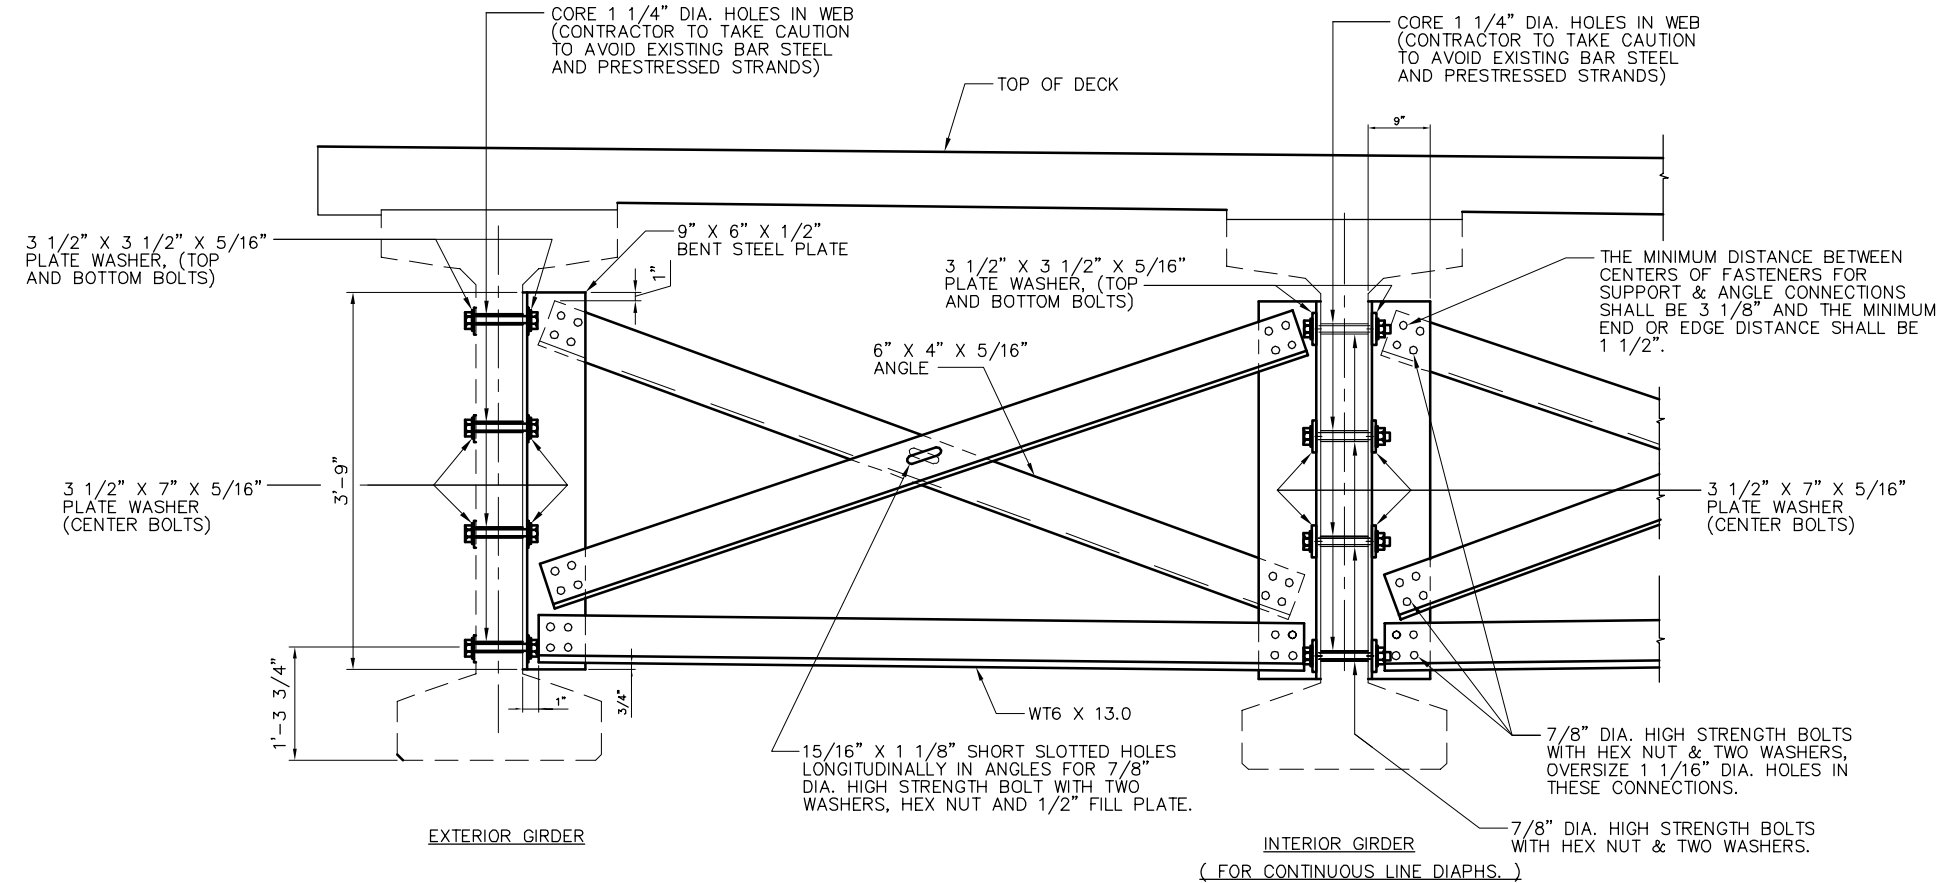

PART TRANSVERSE SECTION AT DIAPHRAGM

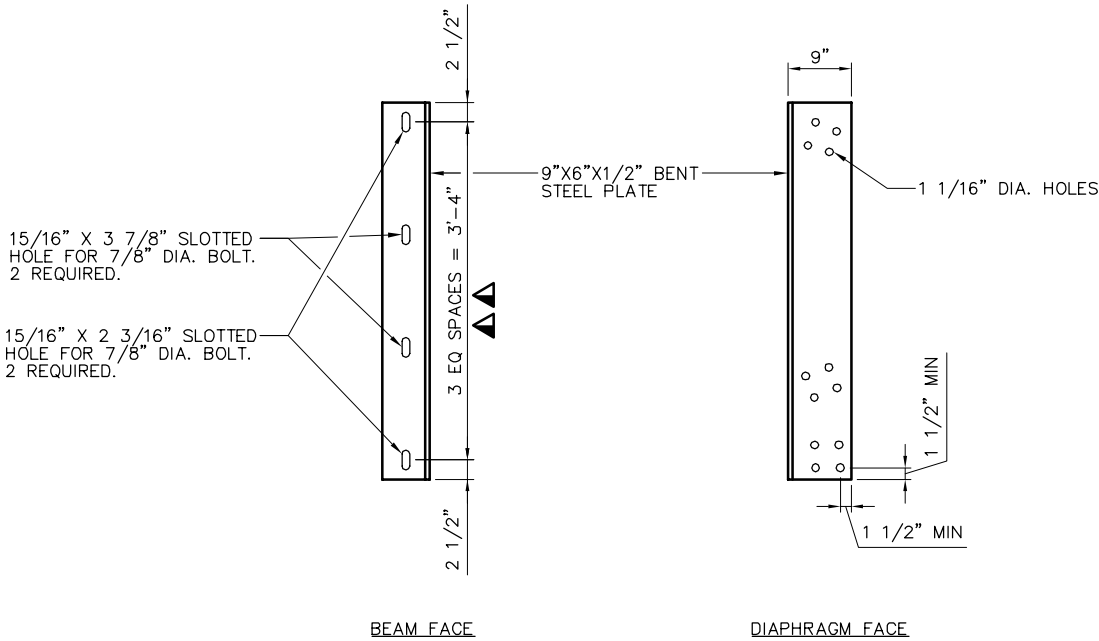

DIAPHRAGM SUPPORT

▲▲ BOLT HOLES SHALL BE SPACED SO AS TO MISS PRESTRESSED STRANDS IN CONCRETE BEAMS.

NO.	DATE	REVISION	BY
STATE OF WISCONSIN DEPARTMENT OF TRANSPORTATION STRUCTURES DESIGN SECTION			
STRUCTURE B-42-0020			
DESIGNED BY SDR	DESIGN CK'D. FKJ	DRAWN BY SDR	PLANS CK'D. KAG
STEEL DIAPHRAGM			SHEET 4 OF 5

- ① W6 x 25 WITH 1 1/8" x 1 1/2" HORIZ. SLOTS ON EACH SIDE OF POST FOR BOLT NO. 6. CUT BOTTOM OF POST TO MATCH CROSS SLOPE OF ROADWAY. PLACE POST VERTICAL. PLACE POSTS NORMAL TO GRADE LINE.
- ② PLATE 1 1/4" x 11 3/4" x 1'-8" WITH 1 5/16" x 1 5/8" SLOTTED HOLES FOR ANCHOR BOLTS NO. 3. WELD TO NO. 1 AS SHOWN. SLOTS PARALLEL TO SHORT SIDE OF PLATE.
- ③ ASTM A449 - 1 1/8" DIA. ANCHOR BOLTS WITH NUT AND HARDENED WASHER (ALL GALVANIZED). 5 REQ'D. PER POST. THREAD 3" AND PLACE NORMAL TO PLATE NO. 2. CHAMFER TOP OF BOLTS BEFORE THREADING. USE 1'-9" LONG IN ABUTMENT WINGS. AT POSTS ON CONCRETE SLAB SUPERSTRUCTURES WHERE THE SLAB THICKNESS IS > 16" USE 1'-3" LONG. USE 10 3/4" LONG AT ALL OTHER LOCATIONS. (AN EQUIVALENT THREADED ROD WITH NUTS AND HARDENED WASHERS MAY BE SUBSTITUTED FOR ANCHOR BOLTS IN WINGS IF REQ'D. FOR CONSTRUCTIBILITY.)
- ④ 5/8" x 11" x 1'-8" ANCHOR PLATE (GALVANIZED) WITH 1 3/16" DIA. HOLES FOR ANCHOR BOLTS NO. 3
- ⑤ TS 5 x 4 x 0.25 STRUCTURAL TUBING. ATTACH TO NO. 1 WITH NO. 6.
- ⑤A TS 5 x 5 x 0.25 STRUCTURAL TUBING. ATTACH TO NO. 1 WITH NO. 6.
- ⑥ 7/8" DIA. A325 SLOTTED ROUND HEAD BOLT WITH NUT, 3/16" x 15/8" x 15/8" WASHER, AND LOCK WASHER (2 REQ'D. AT EACH RAIL TO POST LOCATION.)
- ⑦ 1/2" THK. BACK-UP PLATE WITH 2 - 7/8" x 11/2" THREADED SHOP WELDED STUDS (NO. 12). BOLT TO RAIL AS SHOWN IN DETAIL. REQUIRED AT THRIE BEAM GUARD RAIL ATTACHMENTS ONLY. PLACE SYMMETRICALLY ABOUT TUBES NO. 5A.
- ⑧ 1" DIA. HOLES IN PLATE NO. 7 & TUBES NO. 5A FOR 7/8" DIA. A325 BOLTS WITH HEX NUTS AND WASHERS. 6 HOLES IN TUBES AND PLATE NO. 7.
- ⑨ SPLICE SLEEVE FABRICATED FROM 1/4" PLATE. PROVIDE "SLIDING FIT".
- ⑩ 3/8" x 3 5/8" x 2'-4" PLATE. 2 PER RAIL. USED IN NO. 5 & 5A.
- ⑩A 3/8" x 2 5/8" x 2'-4" PLATE USED IN NO. 5, 3/8" x 3 5/8" x 2'-4" PLATE USED IN NO. 5A. 2 PER RAIL.
- ⑪ 7/8" DIA. A325 ROUND HEAD BOLT WITH NUT, WASHER, AND LOCK WASHER. USE 15/16" x 1 1/4" LONGIT. SLOTTED HOLES AT FIELD JOINTS AND 15/16" x 2 1/4" MIN. LONGIT. SLOTTED HOLES AT EXP. JOINTS IN PLATE NO. 10A.
- ⑫ 7/8" DIA. x 1 1/2" LONG THREADED SHOP WELDED STUDS (2 REQ'D).
- ⑬ 3/8" x 8" x 1'-6" PLATE. BOLT TO RAIL AS SHOWN IN DETAIL. REQ'D. AT THRIE BEAM GUARD RAIL ATTACHMENTS ONLY. PLACE SYM. ABOUT TUBES NO. 5A.
- ⑭ 7/8" DIA. x 2" LONG A325 HEX BOLT WITH NUT AND WASHER (5 REQ'D.).
- ⑮ 1" DIA. HOLES IN TUBES NO. 5A FOR 7/8" DIA. A325 ROUND HEAD BOLT WITH NUT WASHER AND LOCK WASHER (4 REQ'D.). 4 HOLES IN TUBES.

2. RAIL POST AND BASE PLATE SHALL CONFORM TO THE REQUIREMENTS OF ASTM A709 GRADE 50. HOLLOW RAILING STRUCTURAL TUBING SHALL CONFORM TO THE REQUIREMENTS OF ASTM A500 GRADE B OR C WITH A CERTIFIED FY = 50 KSI. ANCHOR PLATES, AND SPLICE TUBE PLATES SHALL CONFORM TO THE REQUIREMENTS OF ASTM A709 GRADE 36.
3. THE NUT SECURING THE POST BASE PLATE TO THE CONCRETE SHALL BE TIGHTENED TO A SNUG FIT AND GIVEN AN ADDITIONAL „TURN.
4. RAILS SHALL BE CONTINUOUS OVER A MINIMUM OF THREE (3) POSTS WITHOUT SPLICES WHERE POSSIBLE. RAILS SHALL BE SPLICED IN A PANEL OVER EXPANSION JOINTS.
5. ENDS OF TUBE SECTIONS SHALL BE SAWED. GRIND SMOOTH EXPOSED EDGES. ALL CUT ENDS SHALL BE TRUE AND SMOOTH.
6. WELD IS THE SAME ON BOTH FLANGES. FLANGE WELD DOES NOT REQUIRE MAGNETIC PARTICLE TESTING.
7. FILL BOLT SLOT OPENINGS IN POST SHIMS AND PLATE NO. 2 AND CAULK AROUND PERIMETER OF PLATE NO. 2 WITH NON-STAINING GRAY NON-BITUMINOUS JOINT SEALER. STEEL POST SHIMS MAY BE USED UNDER POSTS WHERE REQ'D. FOR ALIGNMENT.
8. POST BASE PLATES SHALL BE FLAT WITH ALL SURFACES SMOOTH AND FREE FROM WARP AND ALL EDGES SMOOTH, STRAIGHT AND VERTICAL. ALL PLATE CUTS SHALL BE MACHINE OR MACHINE FLAME CUT.
9. ALL MATERIAL SHALL BE GALVANIZED AFTER FABRICATION. PRIOR TO GALVANIZING, ALL STEEL RAILING POSTS & STEEL TUBING SHALL BE GIVEN A NO. 6 BLAST CLEANING BY SSPC SPECIFICATIONS.
10. WHEN PAINTING IS REQUIRED, ALL MATERIAL EXCEPT ANCHORAGE DETAIL (NO. 3 & 4) SHALL BE PAINTED OVER GALVANIZING WITH AN APPROVED TIE COAT AND TOP COAT AS SPECIFIED IN THE CONTRACT DOCUMENTS.
11. THIS RAILING MEETS NCHRP REPORT 350 EVALUATION CRITERIA FOR TEST LEVEL 4 (TL-4).

NO.	DATE	REVISION	BY

RDWY. OPENING OR 2" MIN. FOR STRIP SEAL
EXP. JOINT & " OPENING FOR A1 ABUTMENT.


NO.	DATE	REVISION		BY
STATE OF WISCONSIN DEPARTMENT OF TRANSPORTATION STRUCTURES DESIGN SECTION				
STRUCTURE B-42-0020				
DESIGNED BY	SDR	DESIGN CK'D.	FKH	DRAWN BY
				SDR
		PLANS CK'D.		KAG
TUBULAR STEEL RAILING TYPE 'M'				SHEET 5 OF 5



LOCATION MUST BE
SHOWN ON SHOP DRAWINGS



TYPICAL RAIL TO POST CONNECTIONS

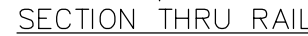

NOTE: CONNECTIONS AT LOWER RAILS SHOWN.
CONNECTIONS AT TOP RAIL SIMILAR.




Volume Report

Project: L:\Projects\12966\Dwg\9027-02-00\SheetsPlan\090201_xs.dwg


Alignment: Existing
Sample Line Group: CTH BB
Start Sta: 10+77.059
End Sta: 18+64.650


Station	Cut Area (Sq.ft.)	Cut Volume (Cu.yd.)	Reusable Volume (Cu.yd.)	Fill Area (Sq.ft.)	Fill Volume (Cu.yd.)	Cum. Cut Vol. (Cu.yd.)	Cum. Reusable Vol. (Cu.yd.)	Cum. Fill Vol. (Cu.yd.)	Cum. Net Vol. (Cu.yd.)	
10+77.06	0.02	0	0	0	0	0	0	0	0	
10+90.26	2.06	0.51	0.51	0.21	0.05	0.51	0.51	0.05	0.45	
11+00	4.61	1.2	1.2	0.52	0.13	1.71	1.71	0.18	1.53	
11+50	0	4.28	4.28	12.65	12.2	5.99	5.99	12.38	-6.39	
12+00	2.18	2.02	2.02	8.67	19.75	8.02	8.02	32.12	-24.11	
12+35.08	3.97	4	4	37.36	29.9	12.01	12.01	62.03	-50.01	
12+47.56	8.37	2.85	2.85	34.34	16.57	14.87	14.87	78.6	-63.74	
12+50	19.36	1.25	1.25	30.33	2.92	16.12	16.12	81.52	-65.4	
12+60.08	24.94	8.27	8.27	21.29	9.63	24.39	24.39	91.15	-66.77	
12+75	20.4	12.53	12.53	14.13	9.79	36.91	36.91	100.94	-64.03	
12+90	49.95	19.54	19.54	3.26	4.83	56.45	56.45	105.77	-49.32	
12+97.56	46.15	13.45	13.45	1.58	0.68	69.91	69.91	106.45	-36.54	
13+00	45.6	4.14	4.14	1.63	0.14	74.05	74.05	106.6	-32.54	
13+25	38.73	39.04	39.04	3.71	2.47	113.09	113.09	109.07	4.02	
13+50	32.62	33.03	33.03	7.18	5.04	146.12	146.12	114.11	32.01	
13+89.35	23.61	40.98	40.98	7.93	11.01	187.1	187.1	125.11	61.99	
14+00	23.96	9.38	9.38	0	1.56	196.48	196.48	126.68	69.81	
14+08.70	23.01	7.57	7.57	0	0	204.05	204.05	126.68	77.37	South Total
15+38.71	24.38	0	0	0	0	0	0	0	0	
15+50	28.45	11.04	11.04	0	0	11.04	11.04	0	11.04	
15+58.22	28.27	8.63	8.63	17.84	2.71	19.67	19.67	2.71	16.96	
15+75	31.97	18.72	18.72	7.31	7.82	38.39	38.39	10.53	27.86	
16+00	37.14	31.99	31.99	3.63	5.07	70.38	70.38	15.6	54.78	
16+25	40.83	36.1	36.1	1.13	2.21	106.48	106.48	17.81	88.67	
16+50	43.43	39.01	39.01	1.48	1.21	145.49	145.49	19.02	126.47	
16+62.46	41.19	19.53	19.53	2.86	1	165.02	165.02	20.02	145	
16+75	32.9	17.2	17.2	5	1.82	182.22	182.22	21.84	160.38	
16+78.12	0.06	1.9	1.9	4.5	0.55	184.12	184.12	22.39	161.73	
16+90.59	0.08	0.03	0.03	4.14	2	184.15	184.15	24.39	159.76	
16+97.63	0.1	0.02	0.02	3.94	1.05	184.17	184.17	25.44	158.73	
17+00	0.1	0	0	3.84	0.34	184.17	184.17	25.78	158.39	
17+12.46	0.14	0.06	0.06	3.34	1.66	184.23	184.23	27.44	156.79	
17+25	2.97	0.72	0.72	2.65	1.39	184.95	184.95	28.83	156.12	
17+35.11	0.56	0.66	0.66	4.57	1.35	185.61	185.61	30.18	155.43	
17+50	0	0.16	0.16	8.3	3.55	185.77	185.77	33.73	152.04	
17+75	0	0	0	12	9.4	185.77	185.77	43.13	142.64	
18+00	0	0	0	2.05	6.5	185.77	185.77	49.63	136.14	
18+25	0	0	0	0.92	1.38	185.77	185.77	51.01	134.76	
18+50	0	0	0	0.24	0.54	185.77	185.77	51.55	134.22	
18+64.65	0	0	0	0	0.06	185.77	185.77	51.61	134.16	North Total
						389.82	389.82	178.29	211.53	Overall Total

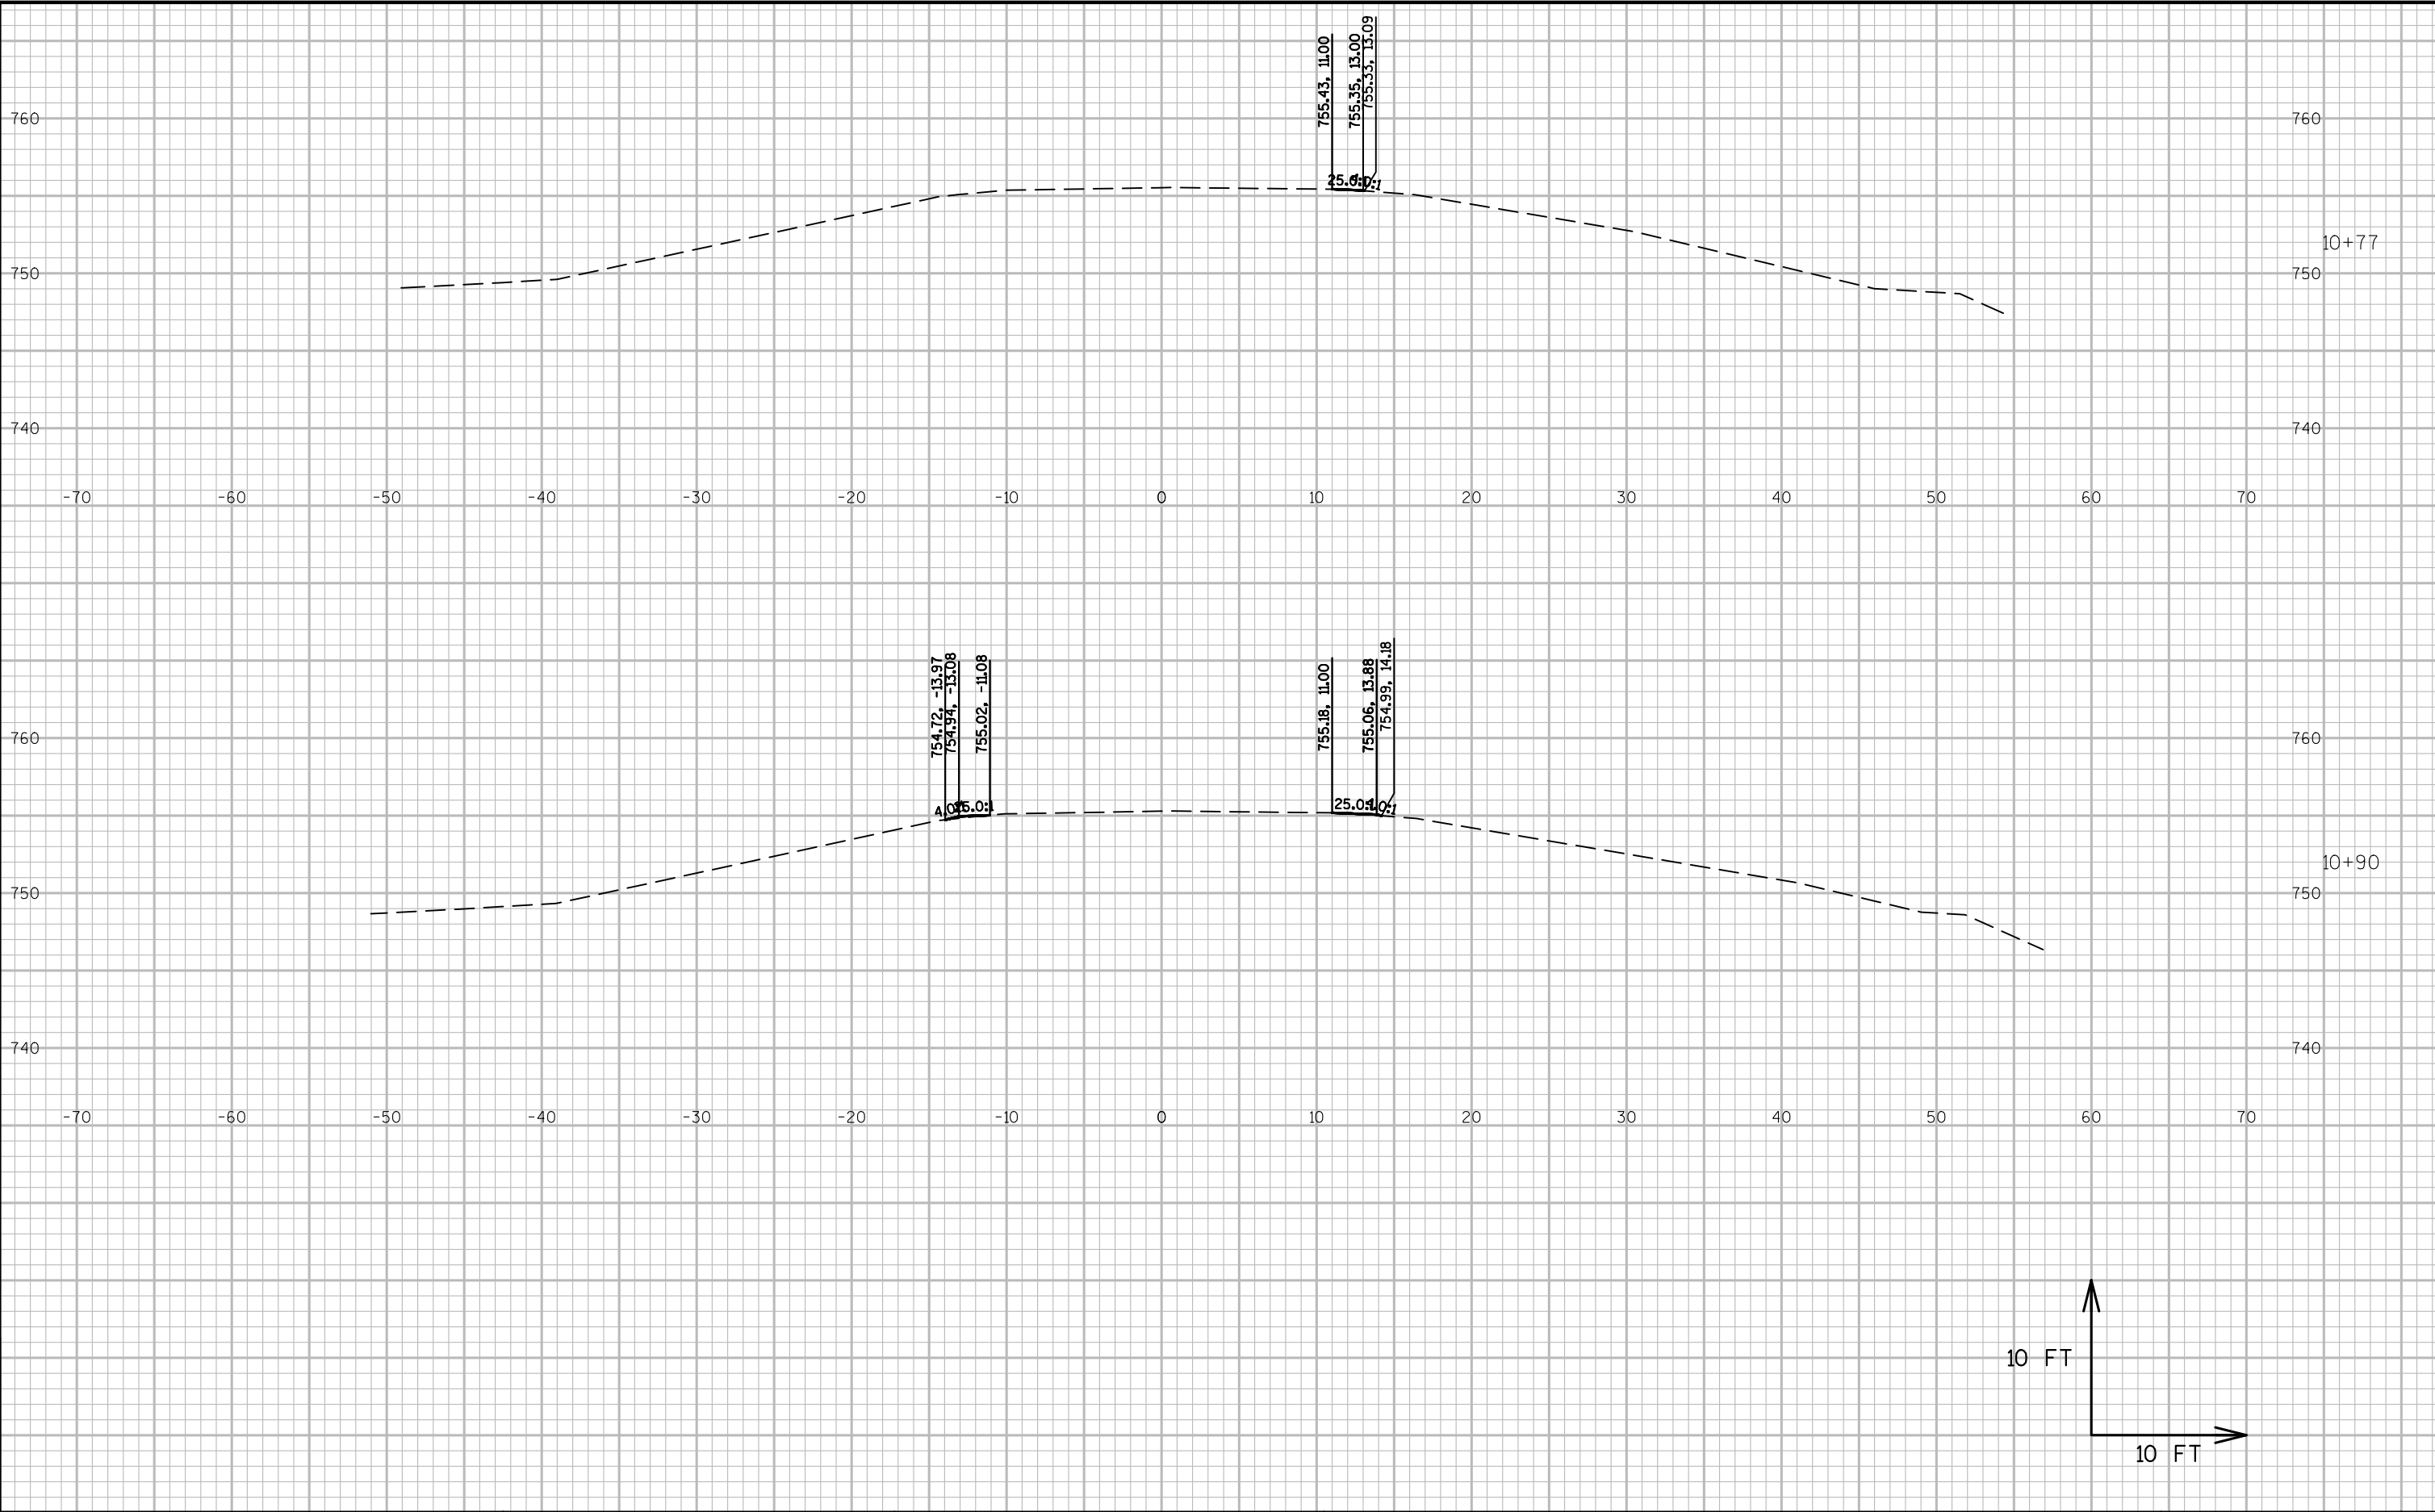



9


9

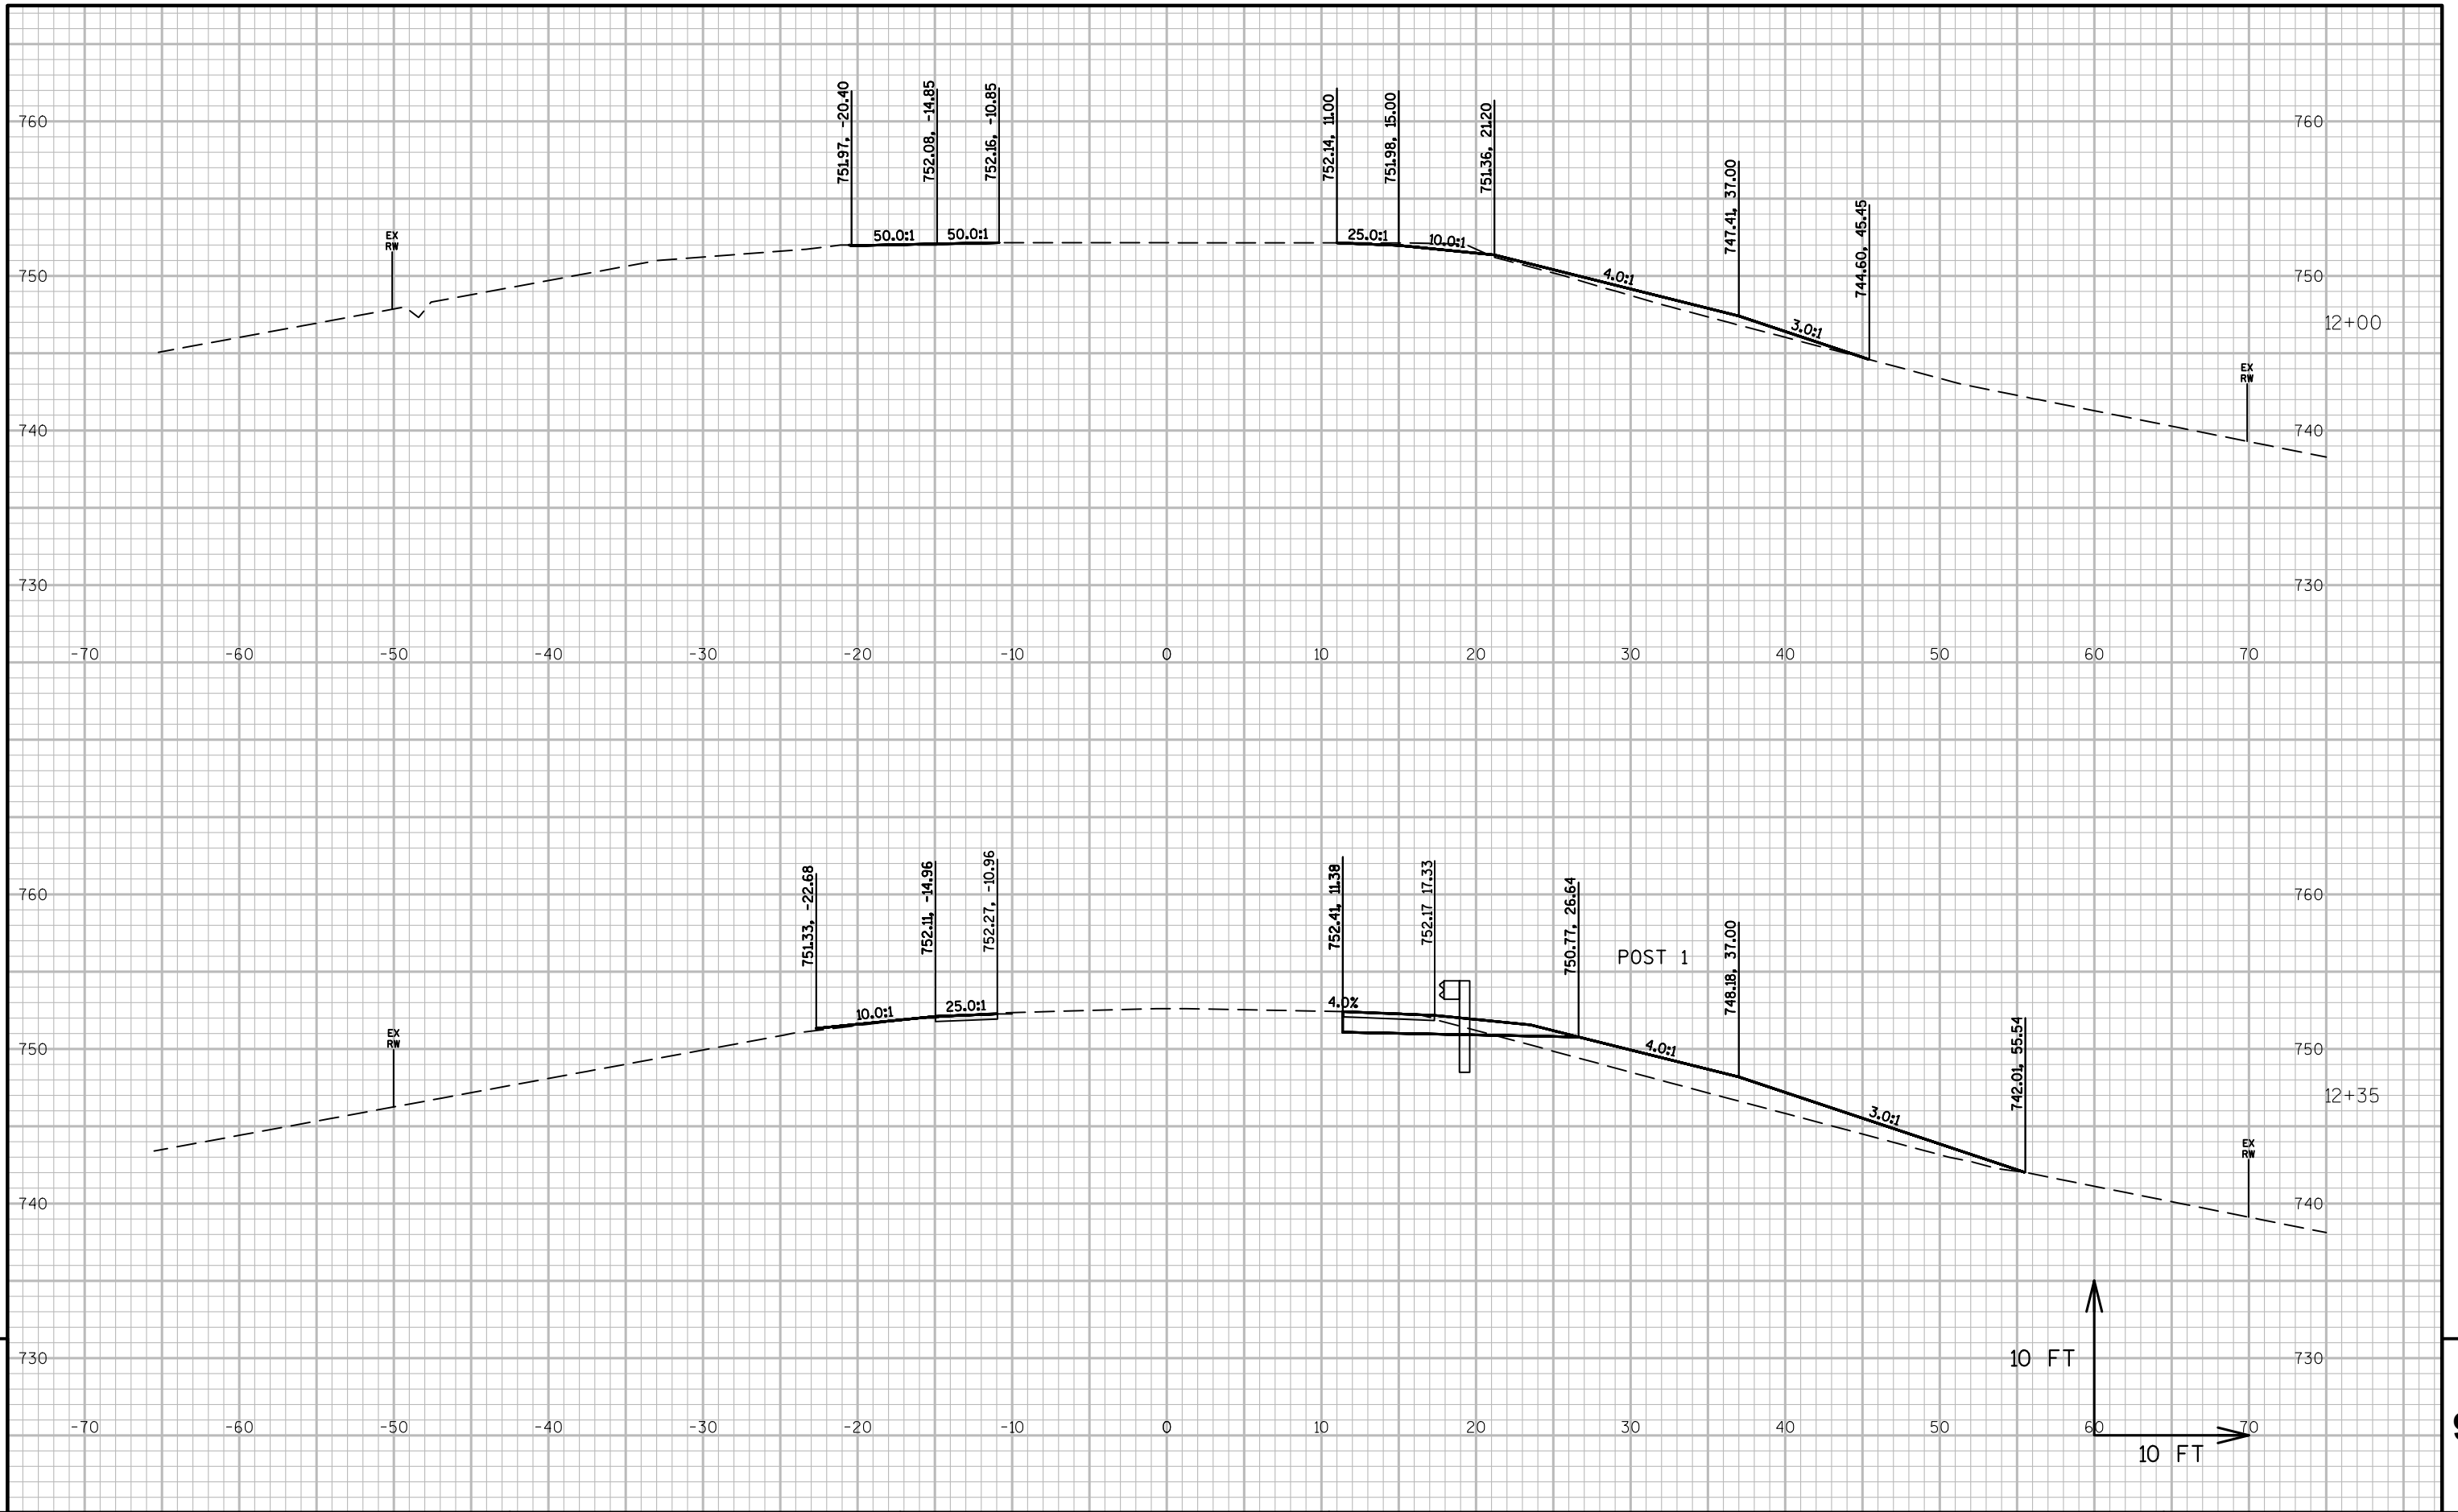


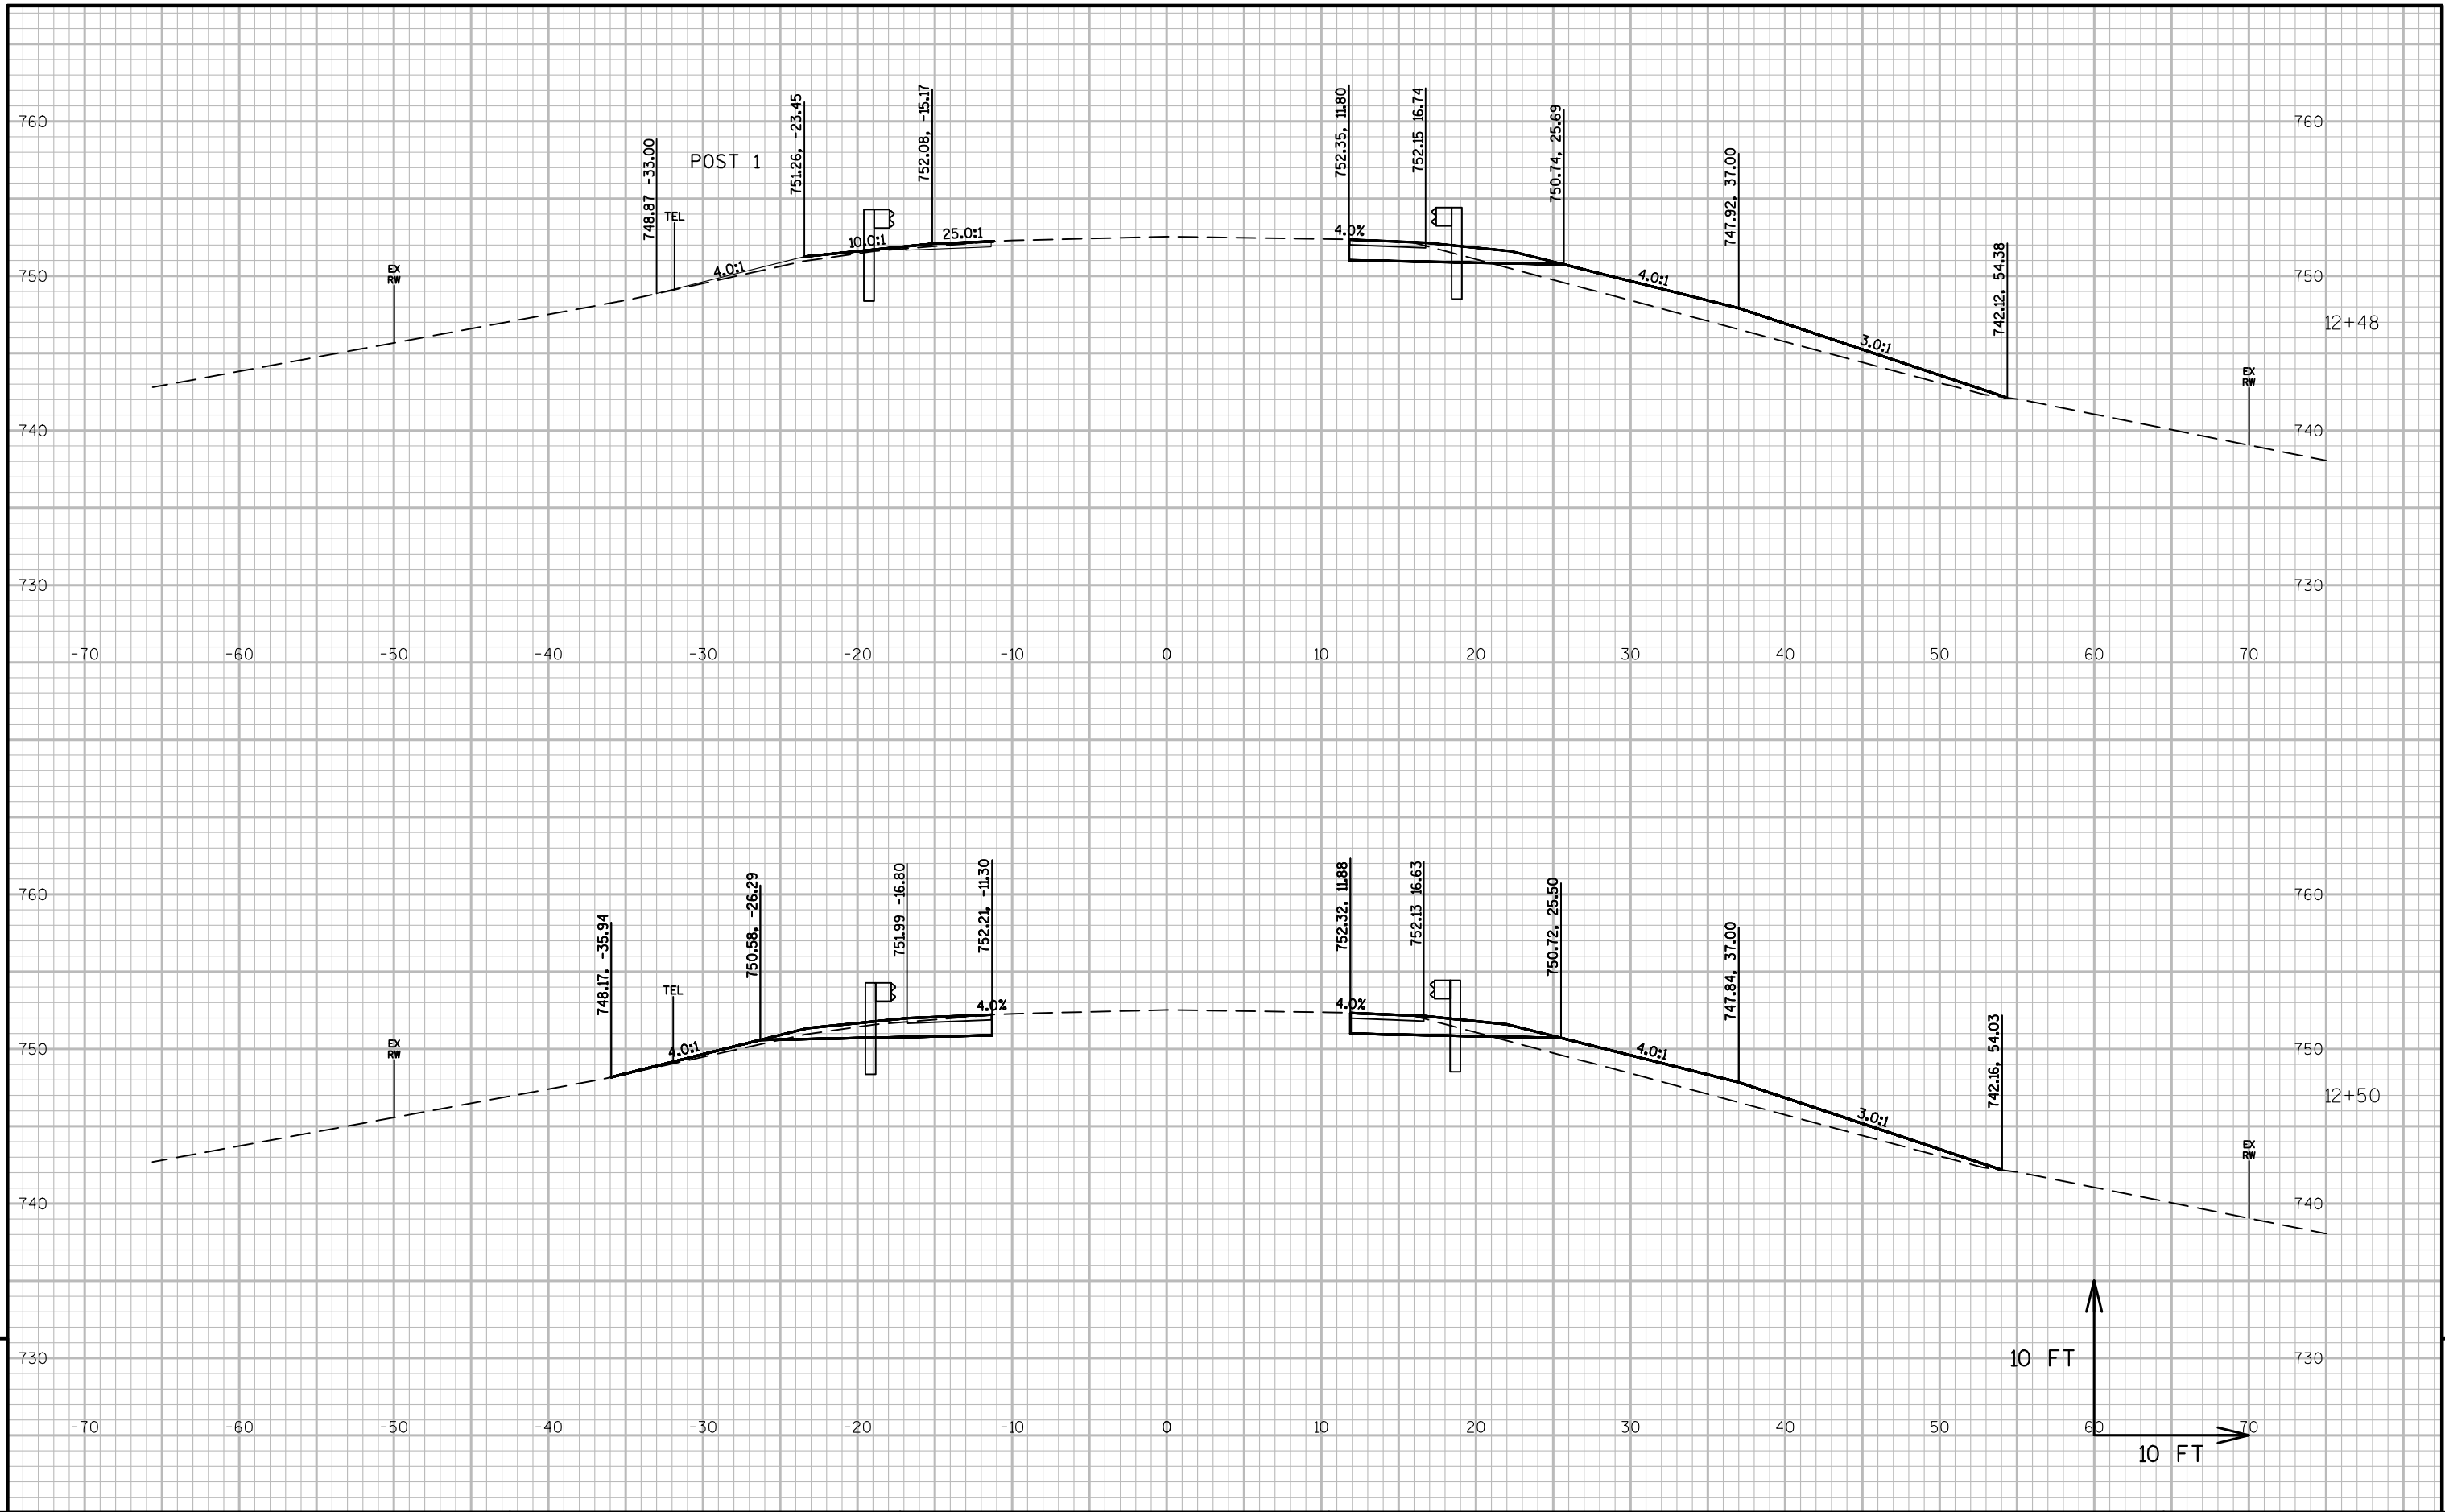


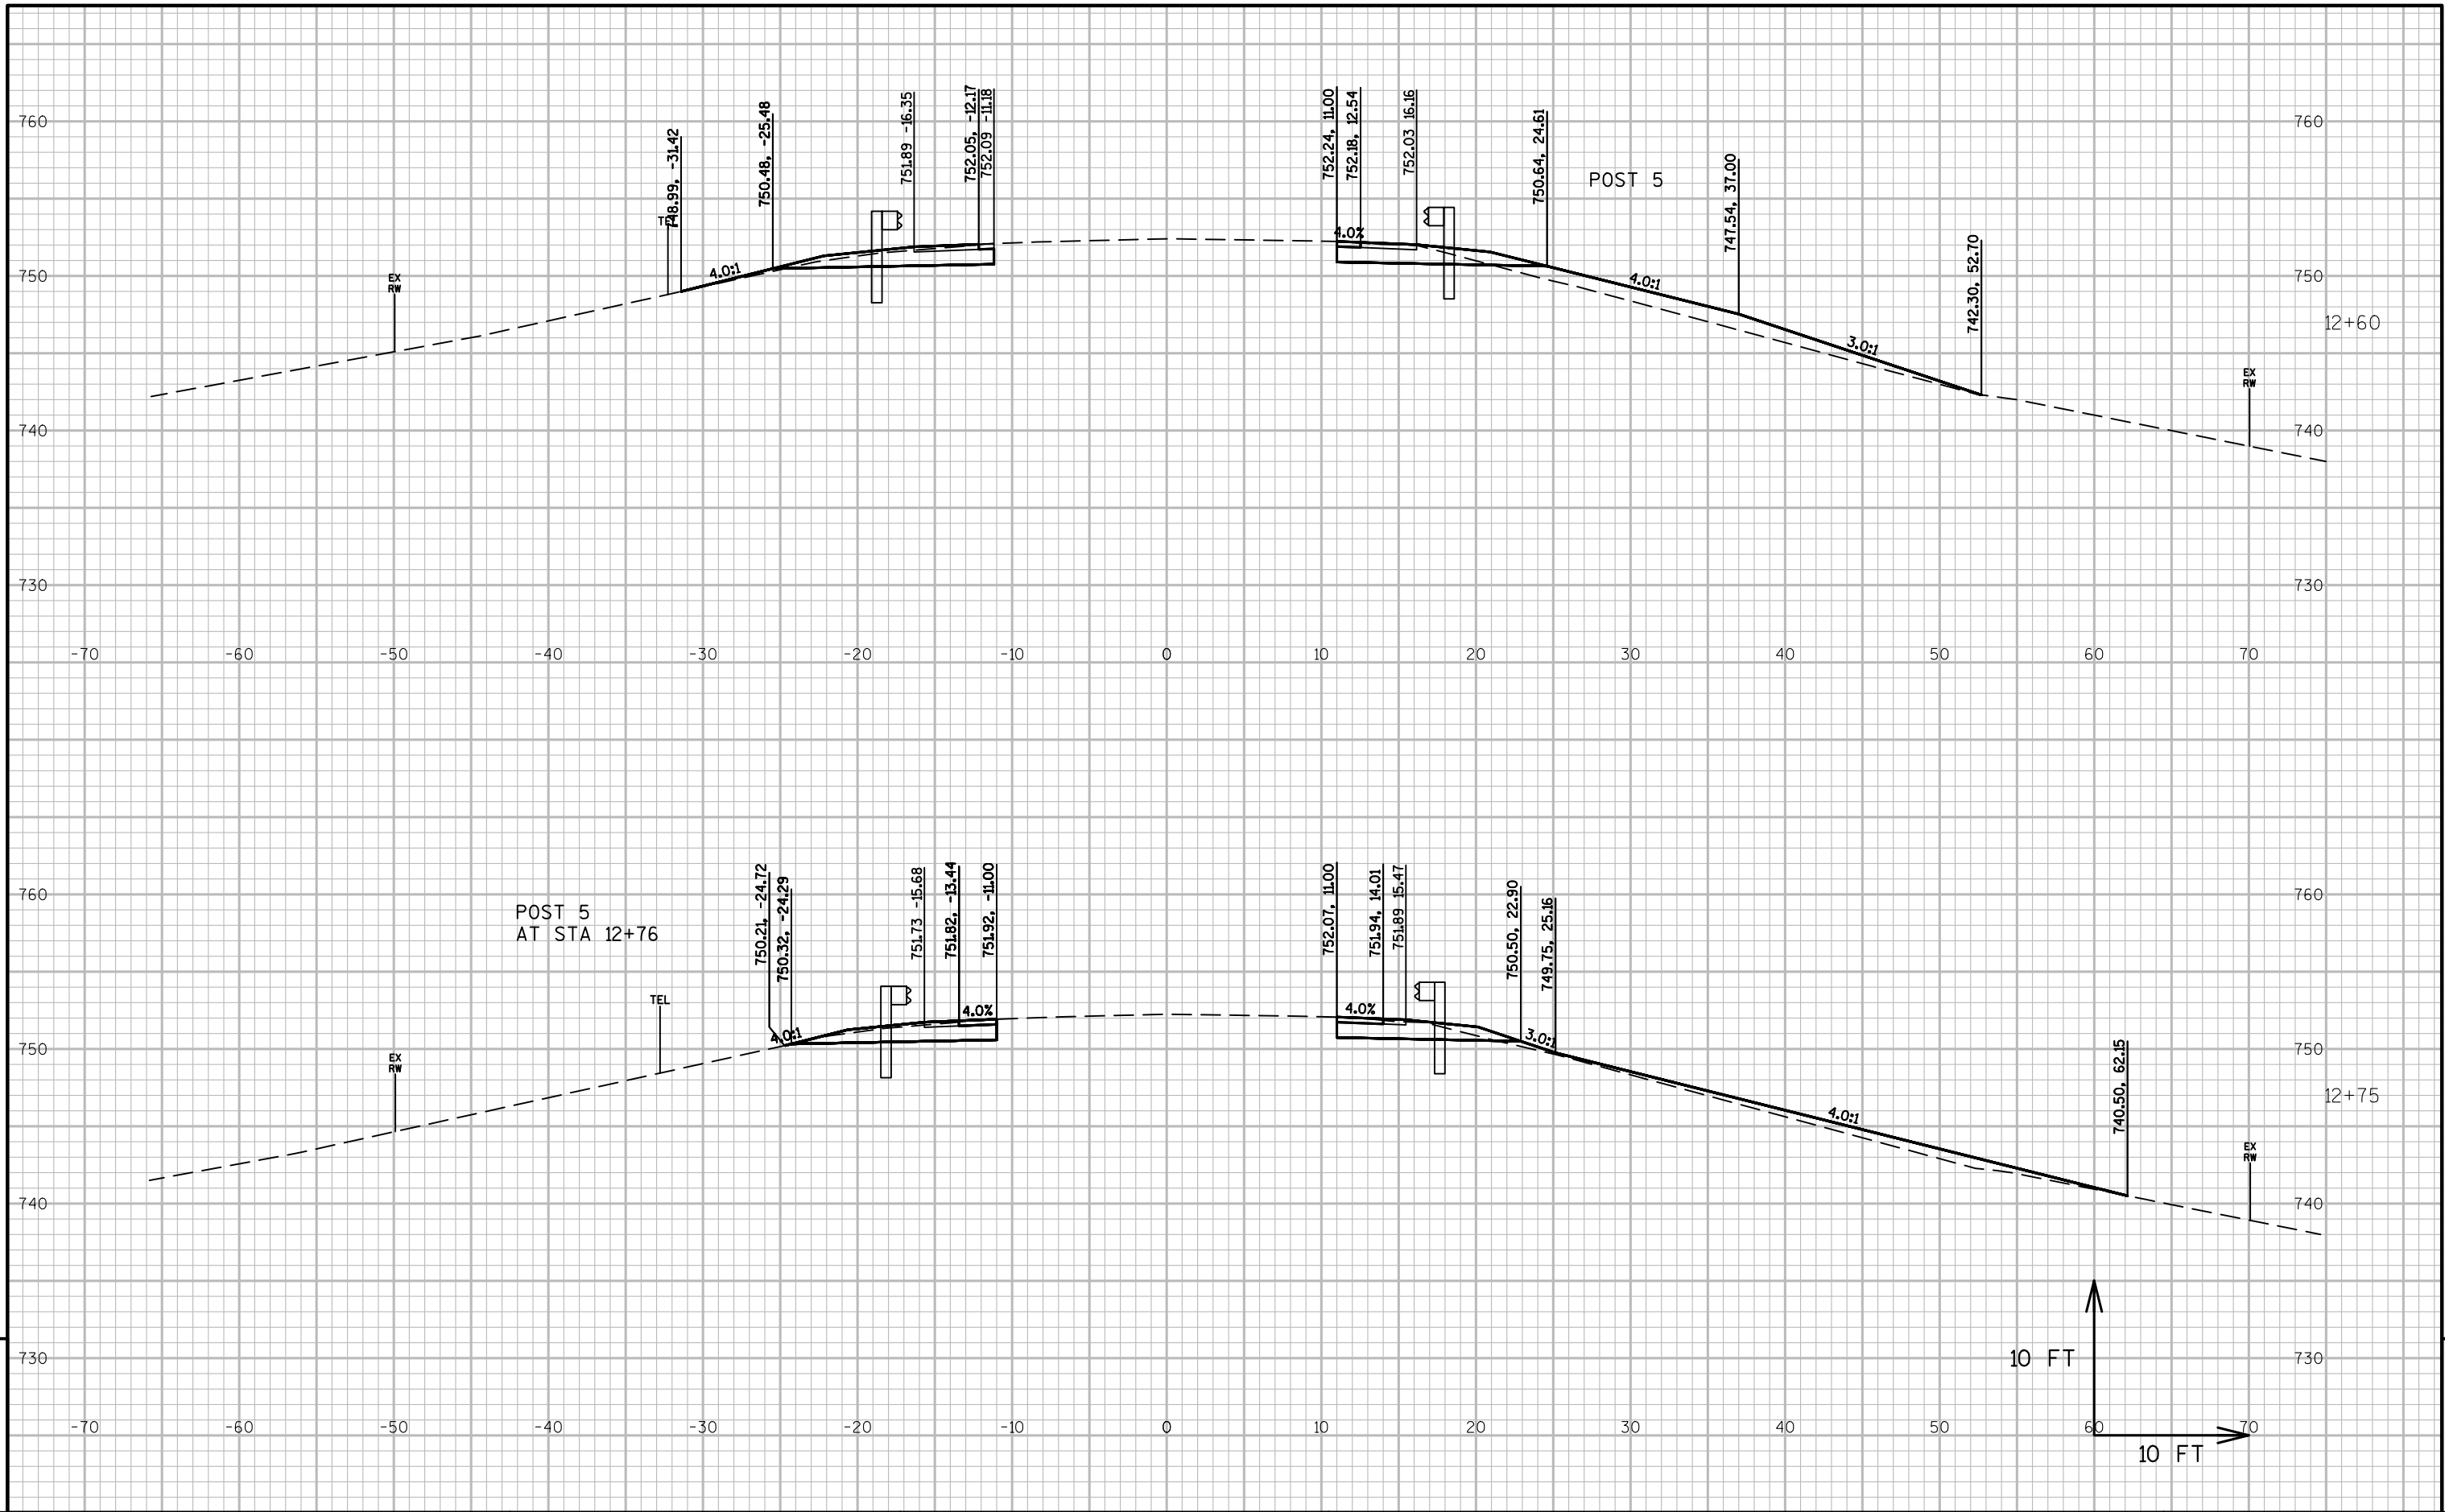


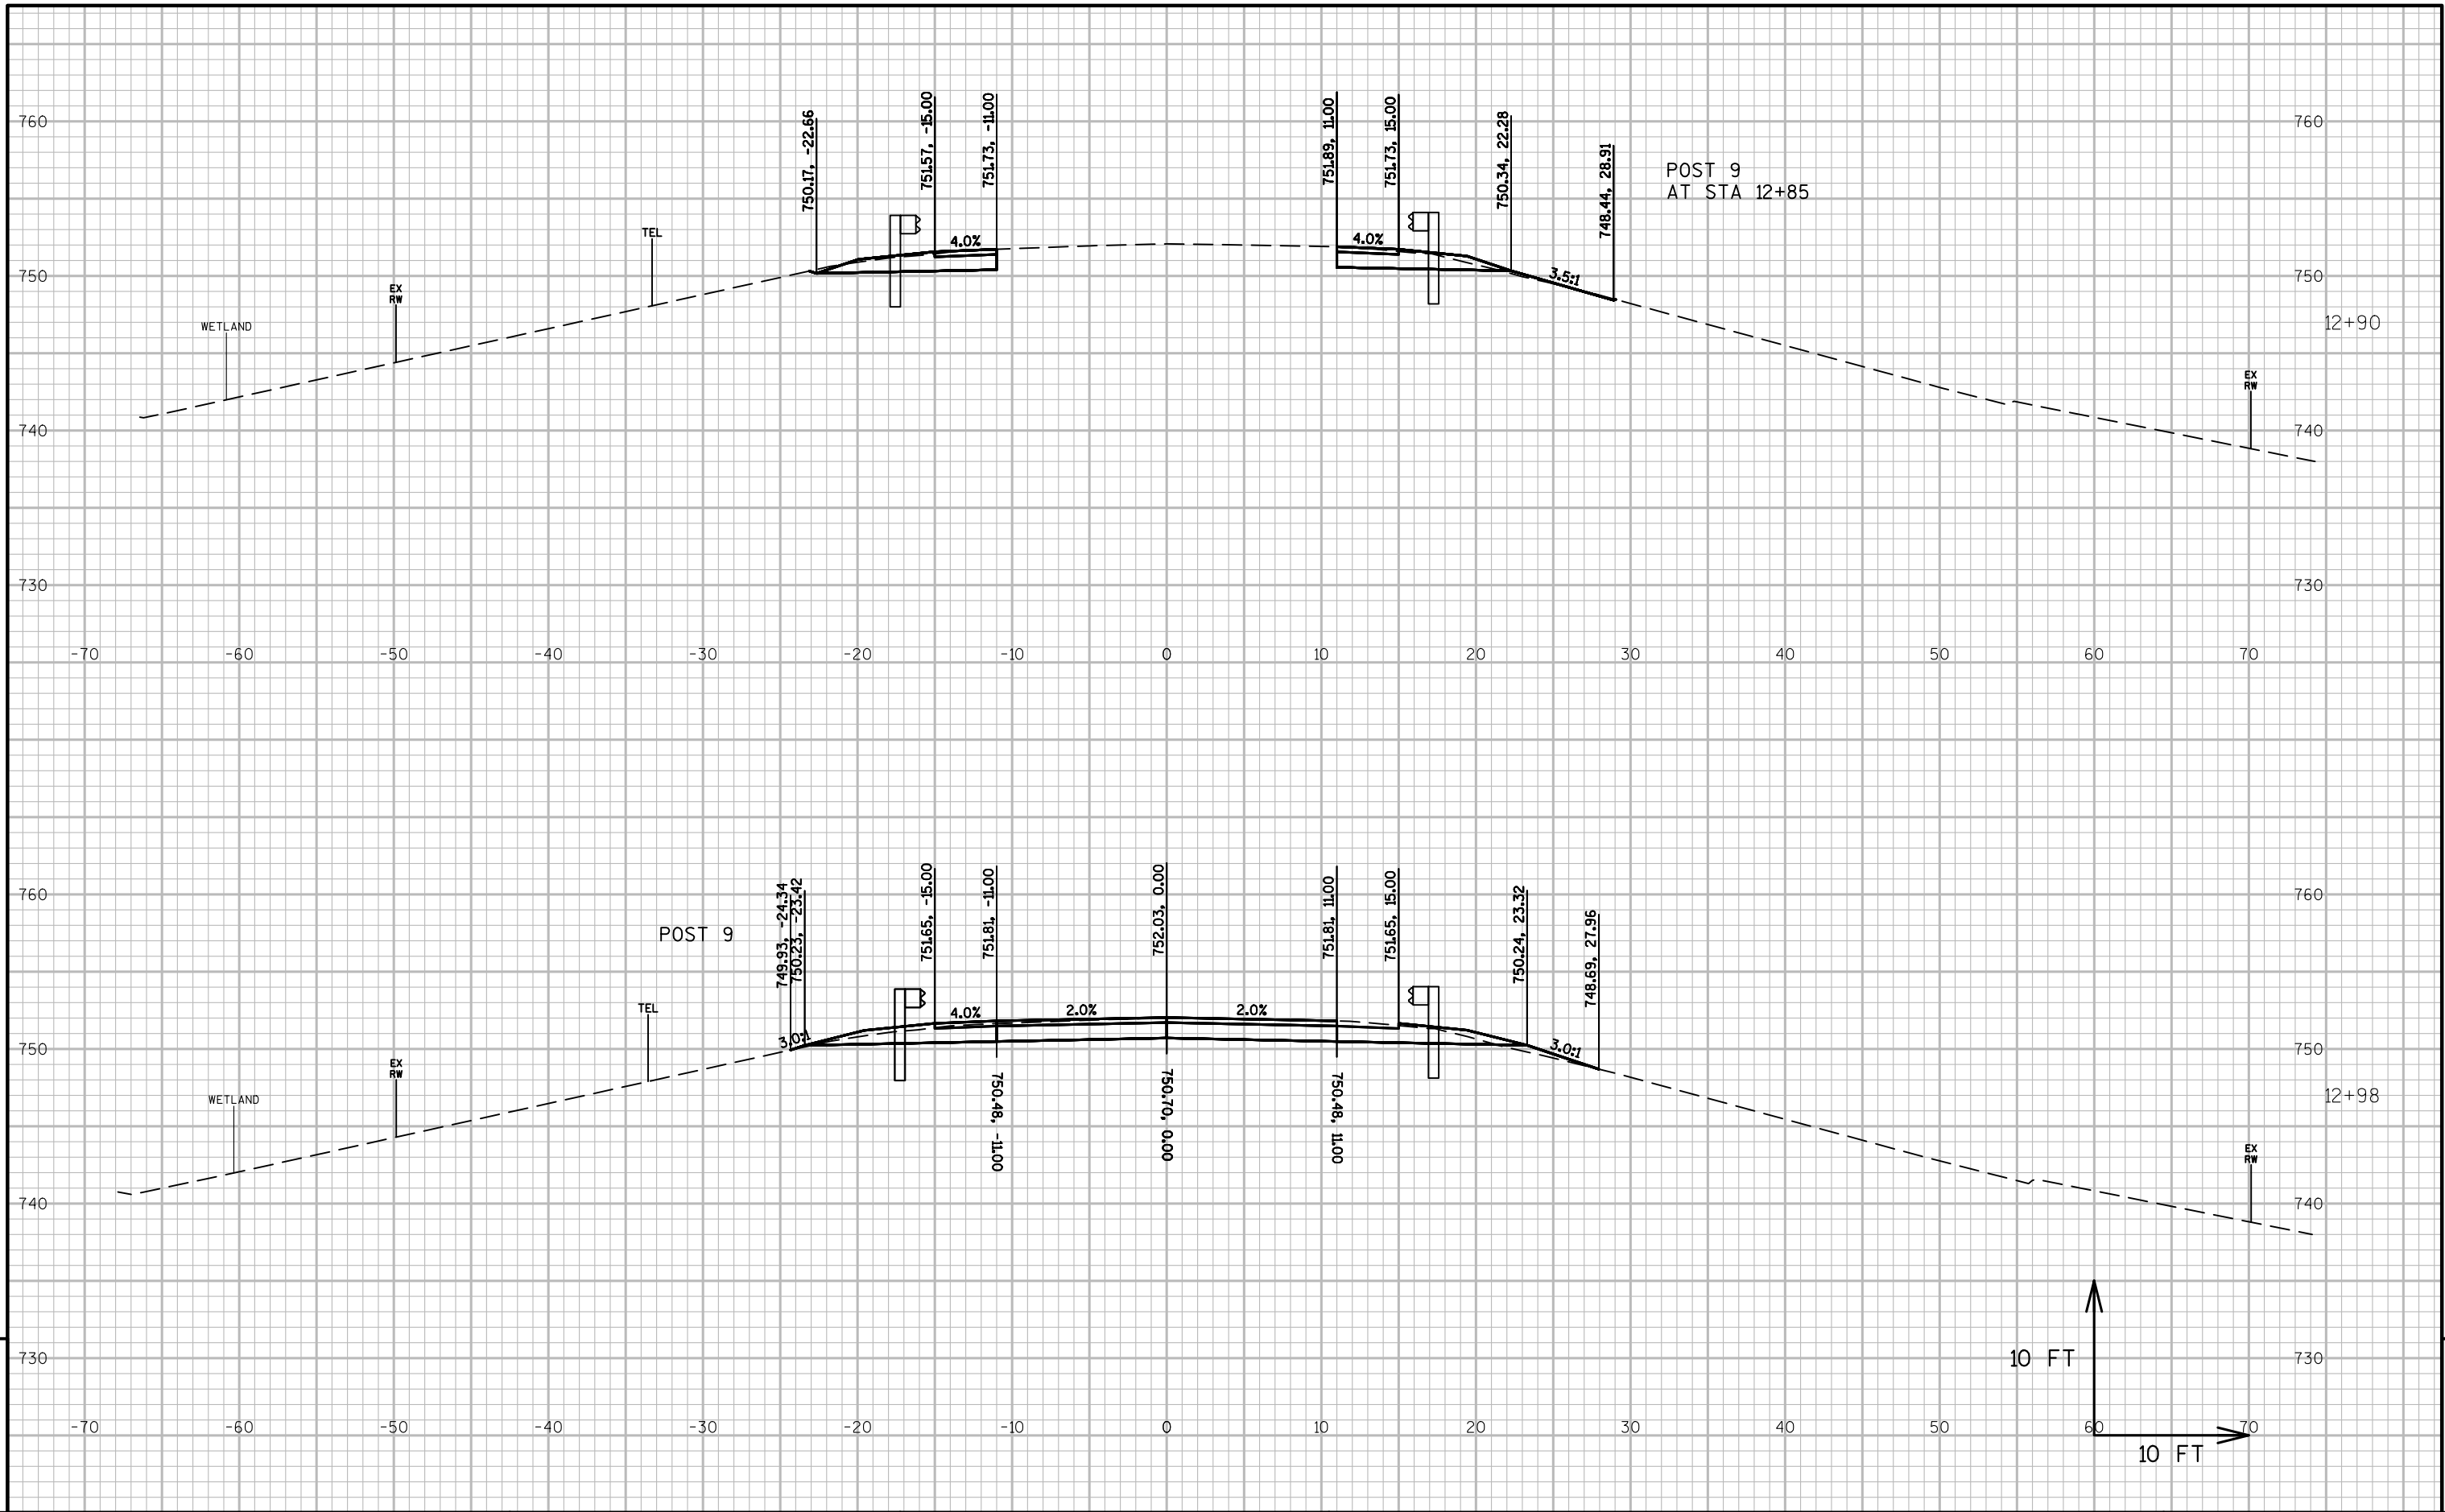


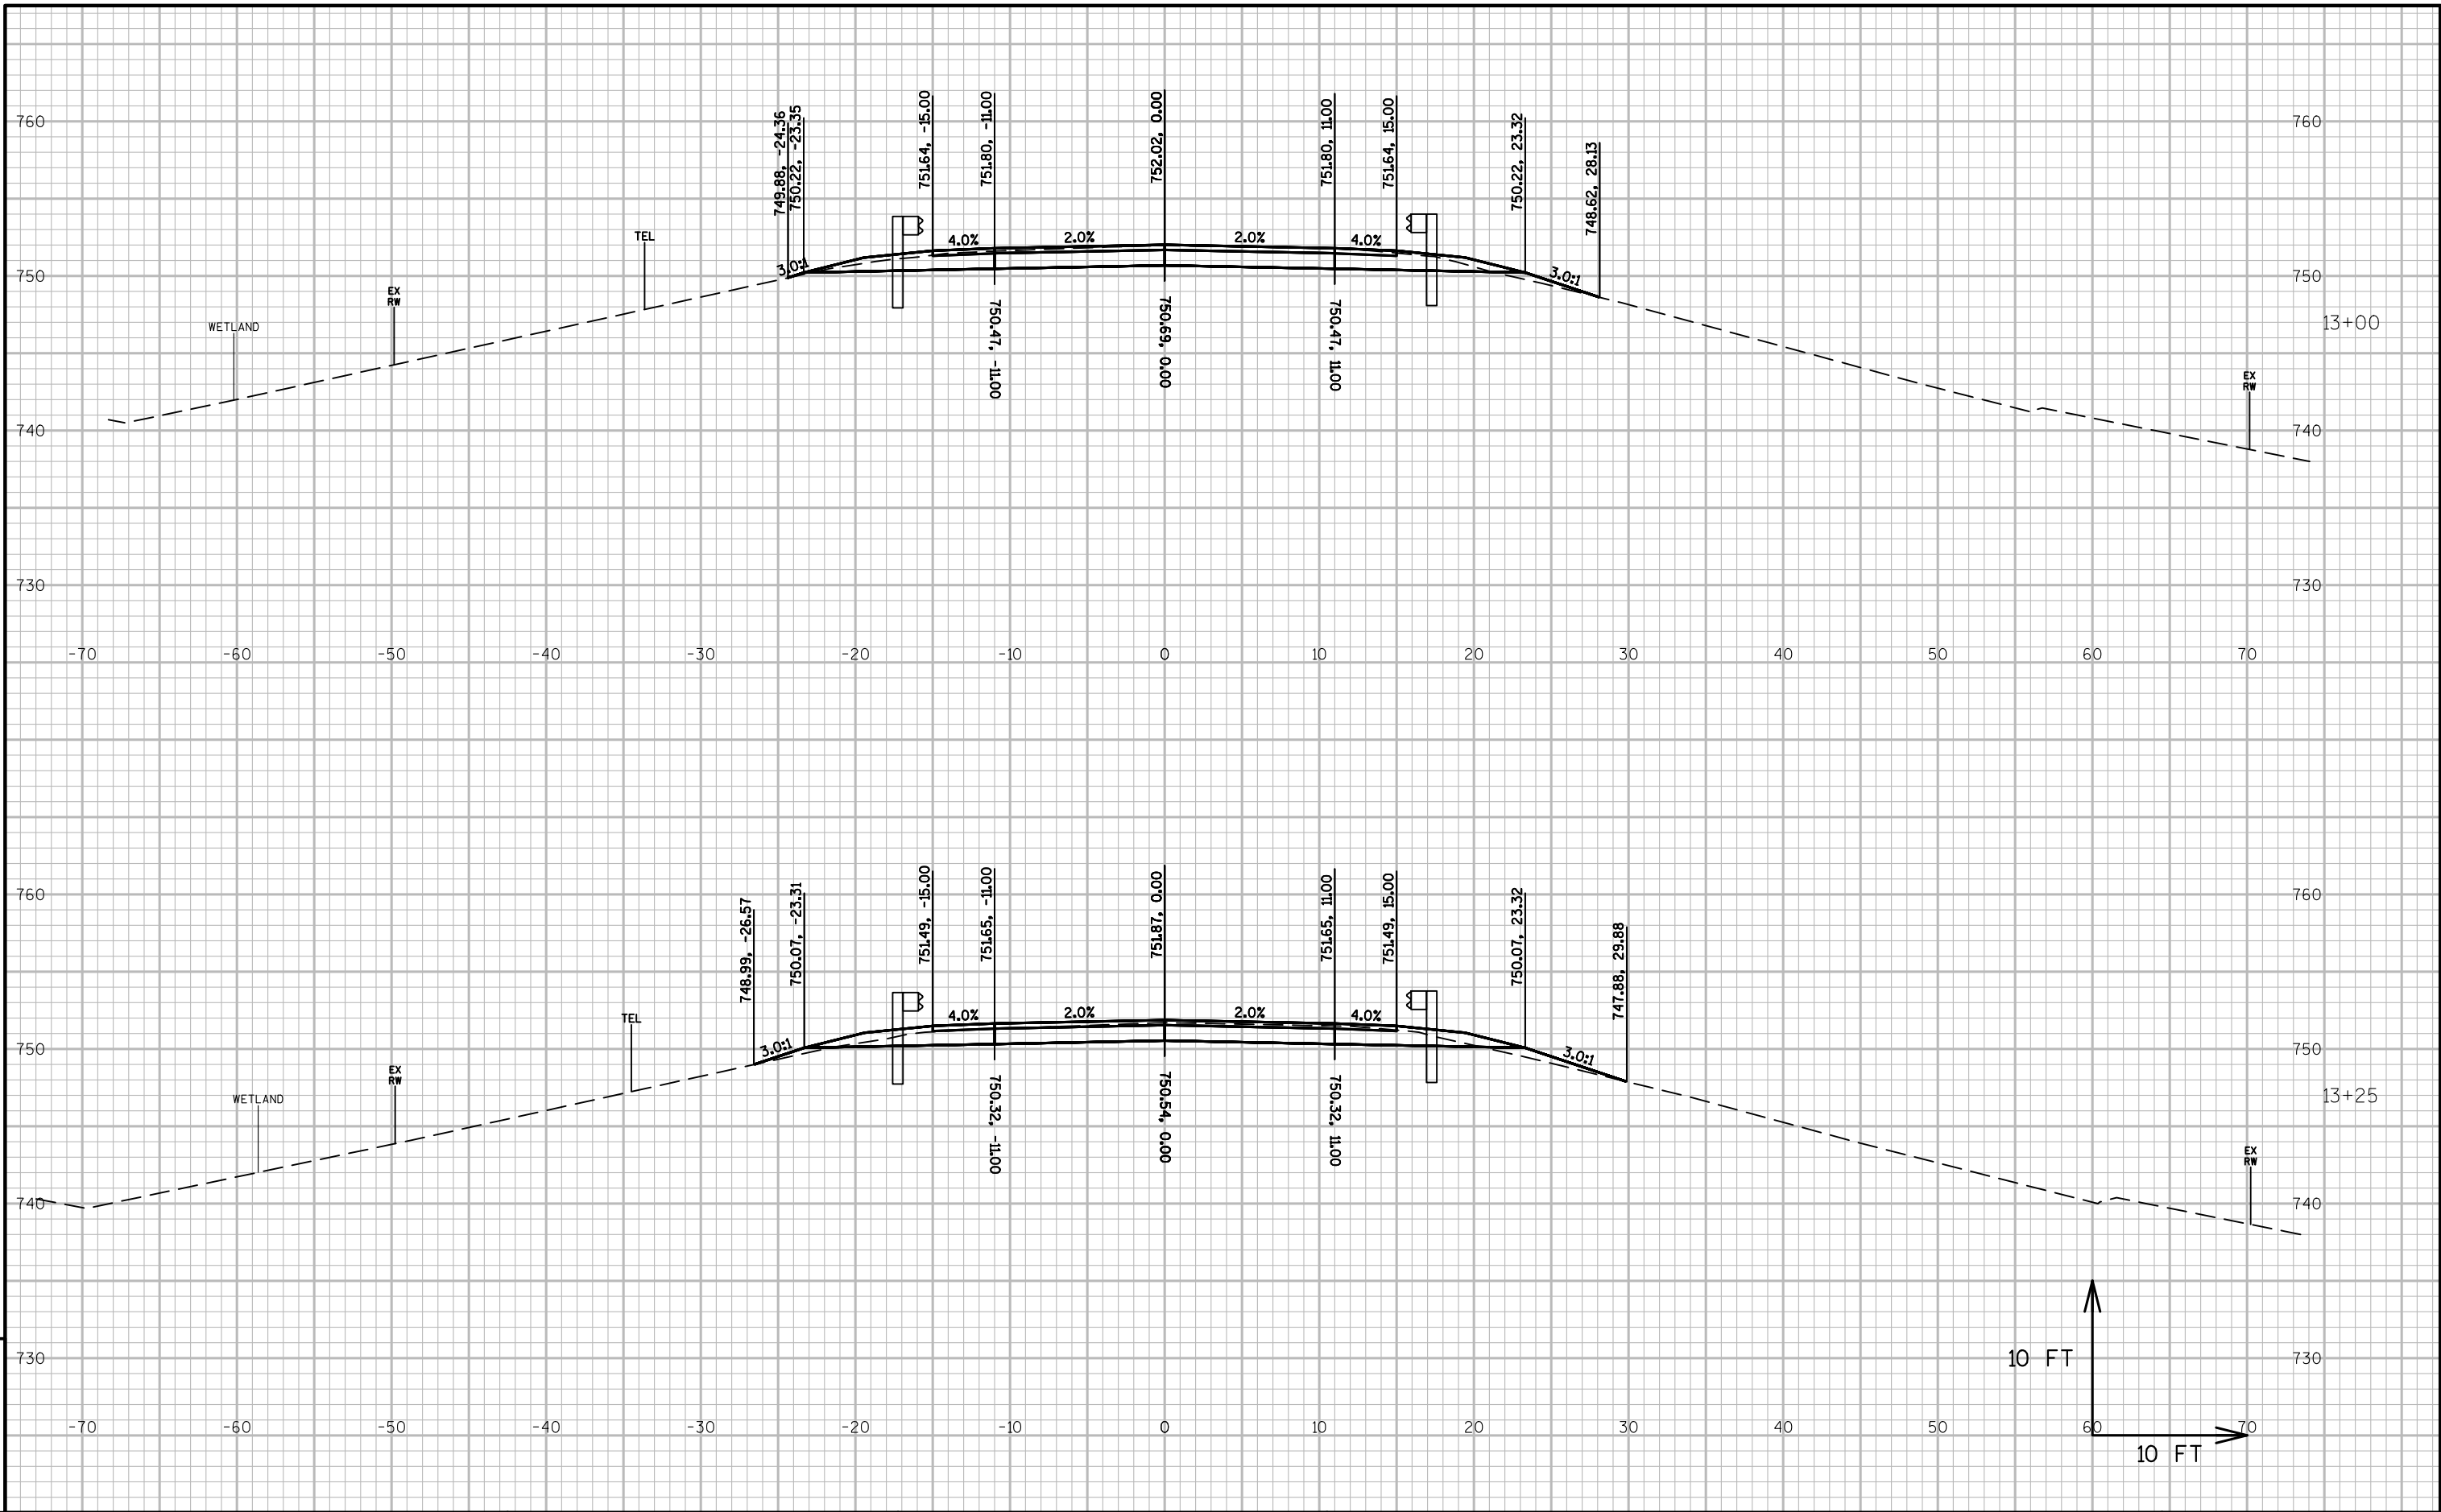


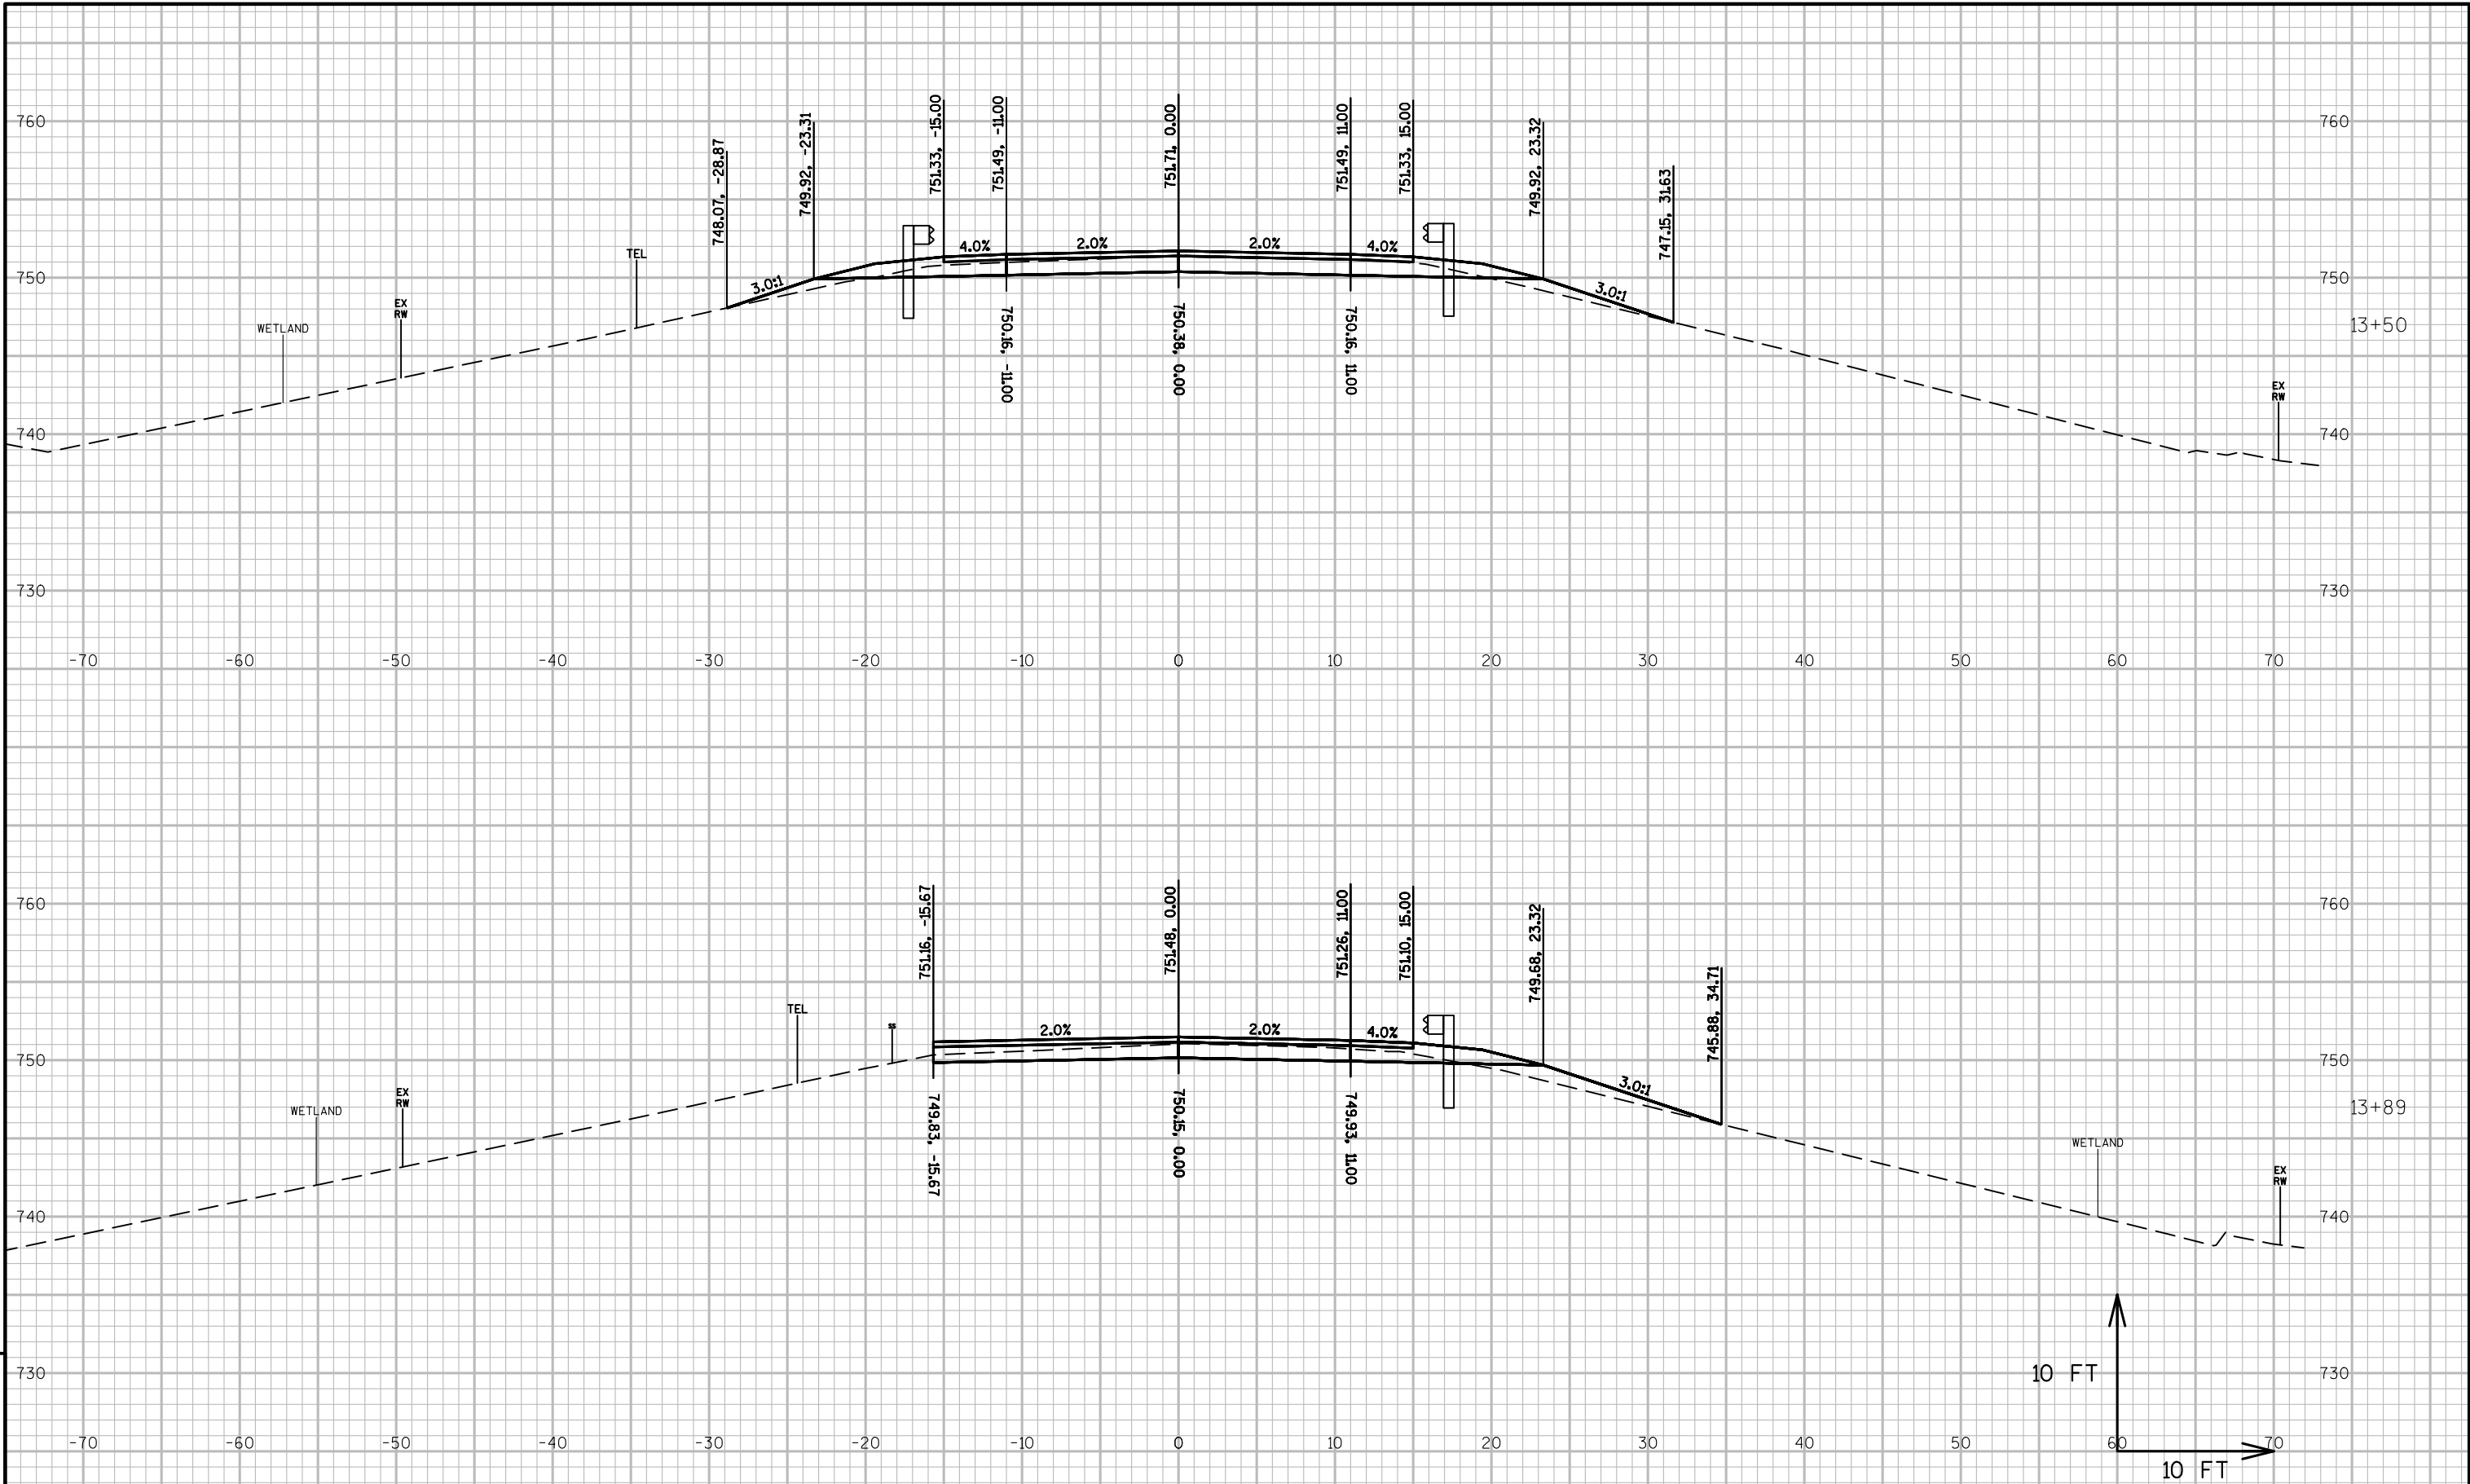


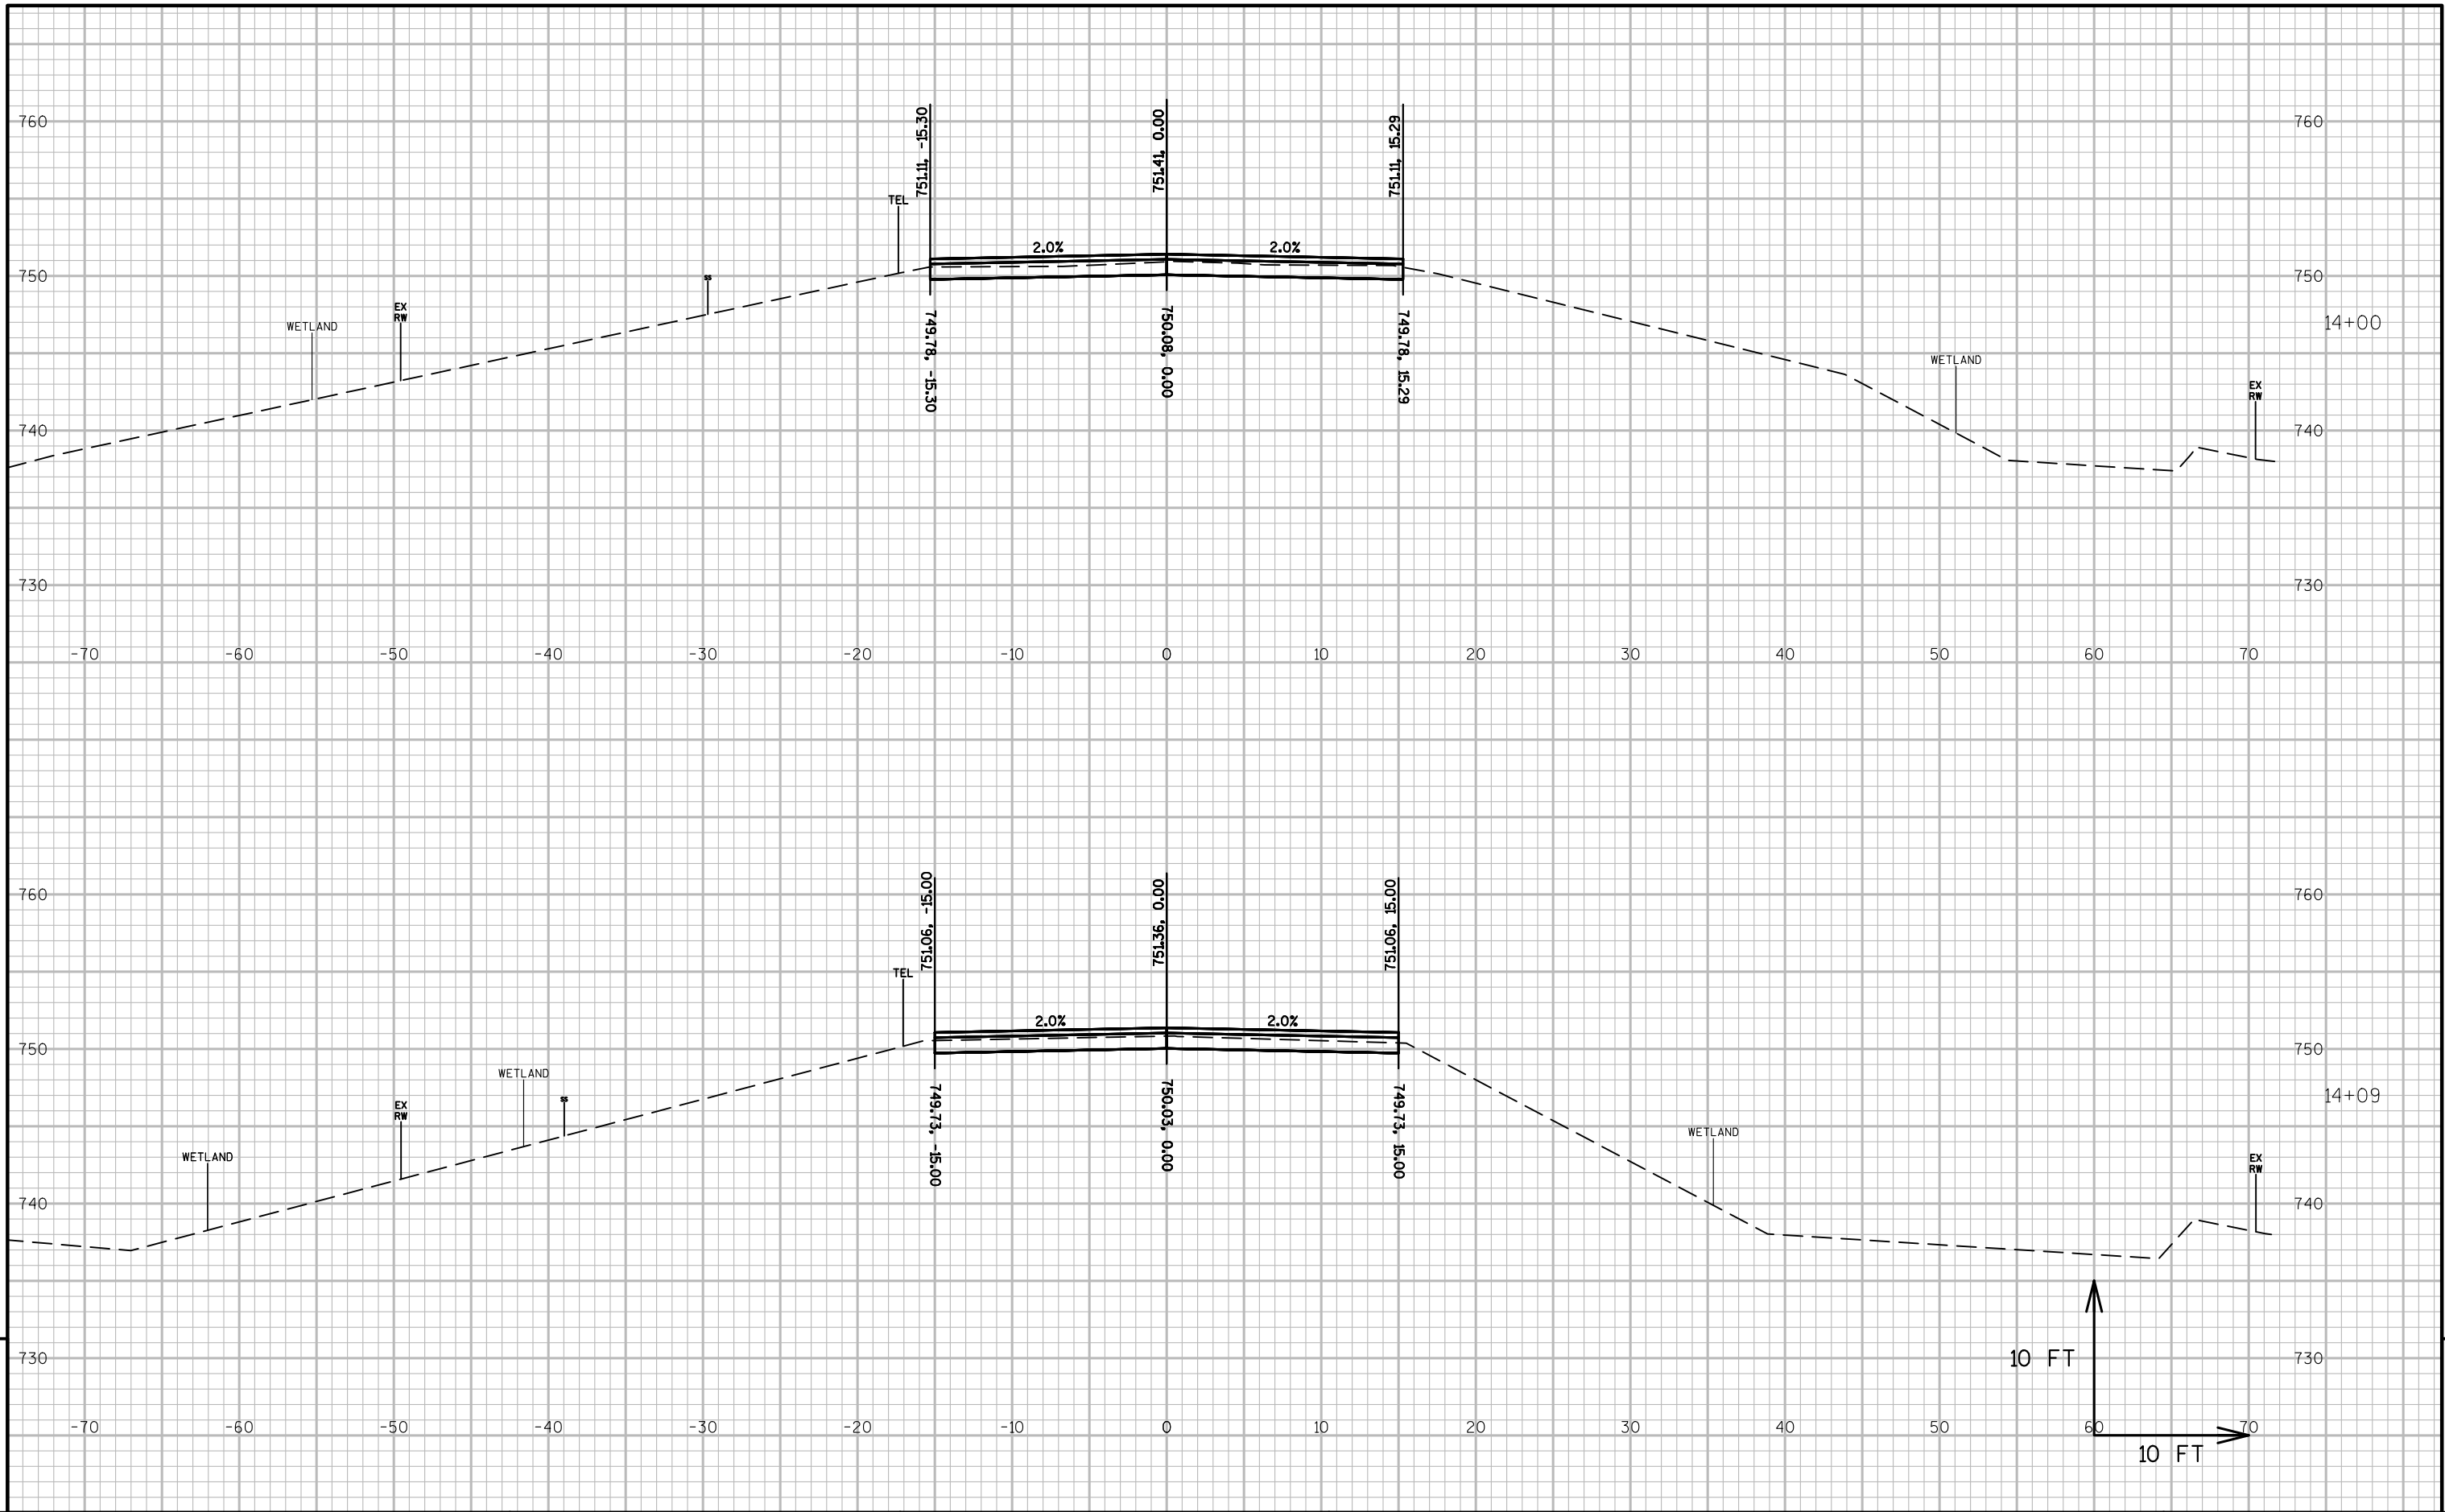


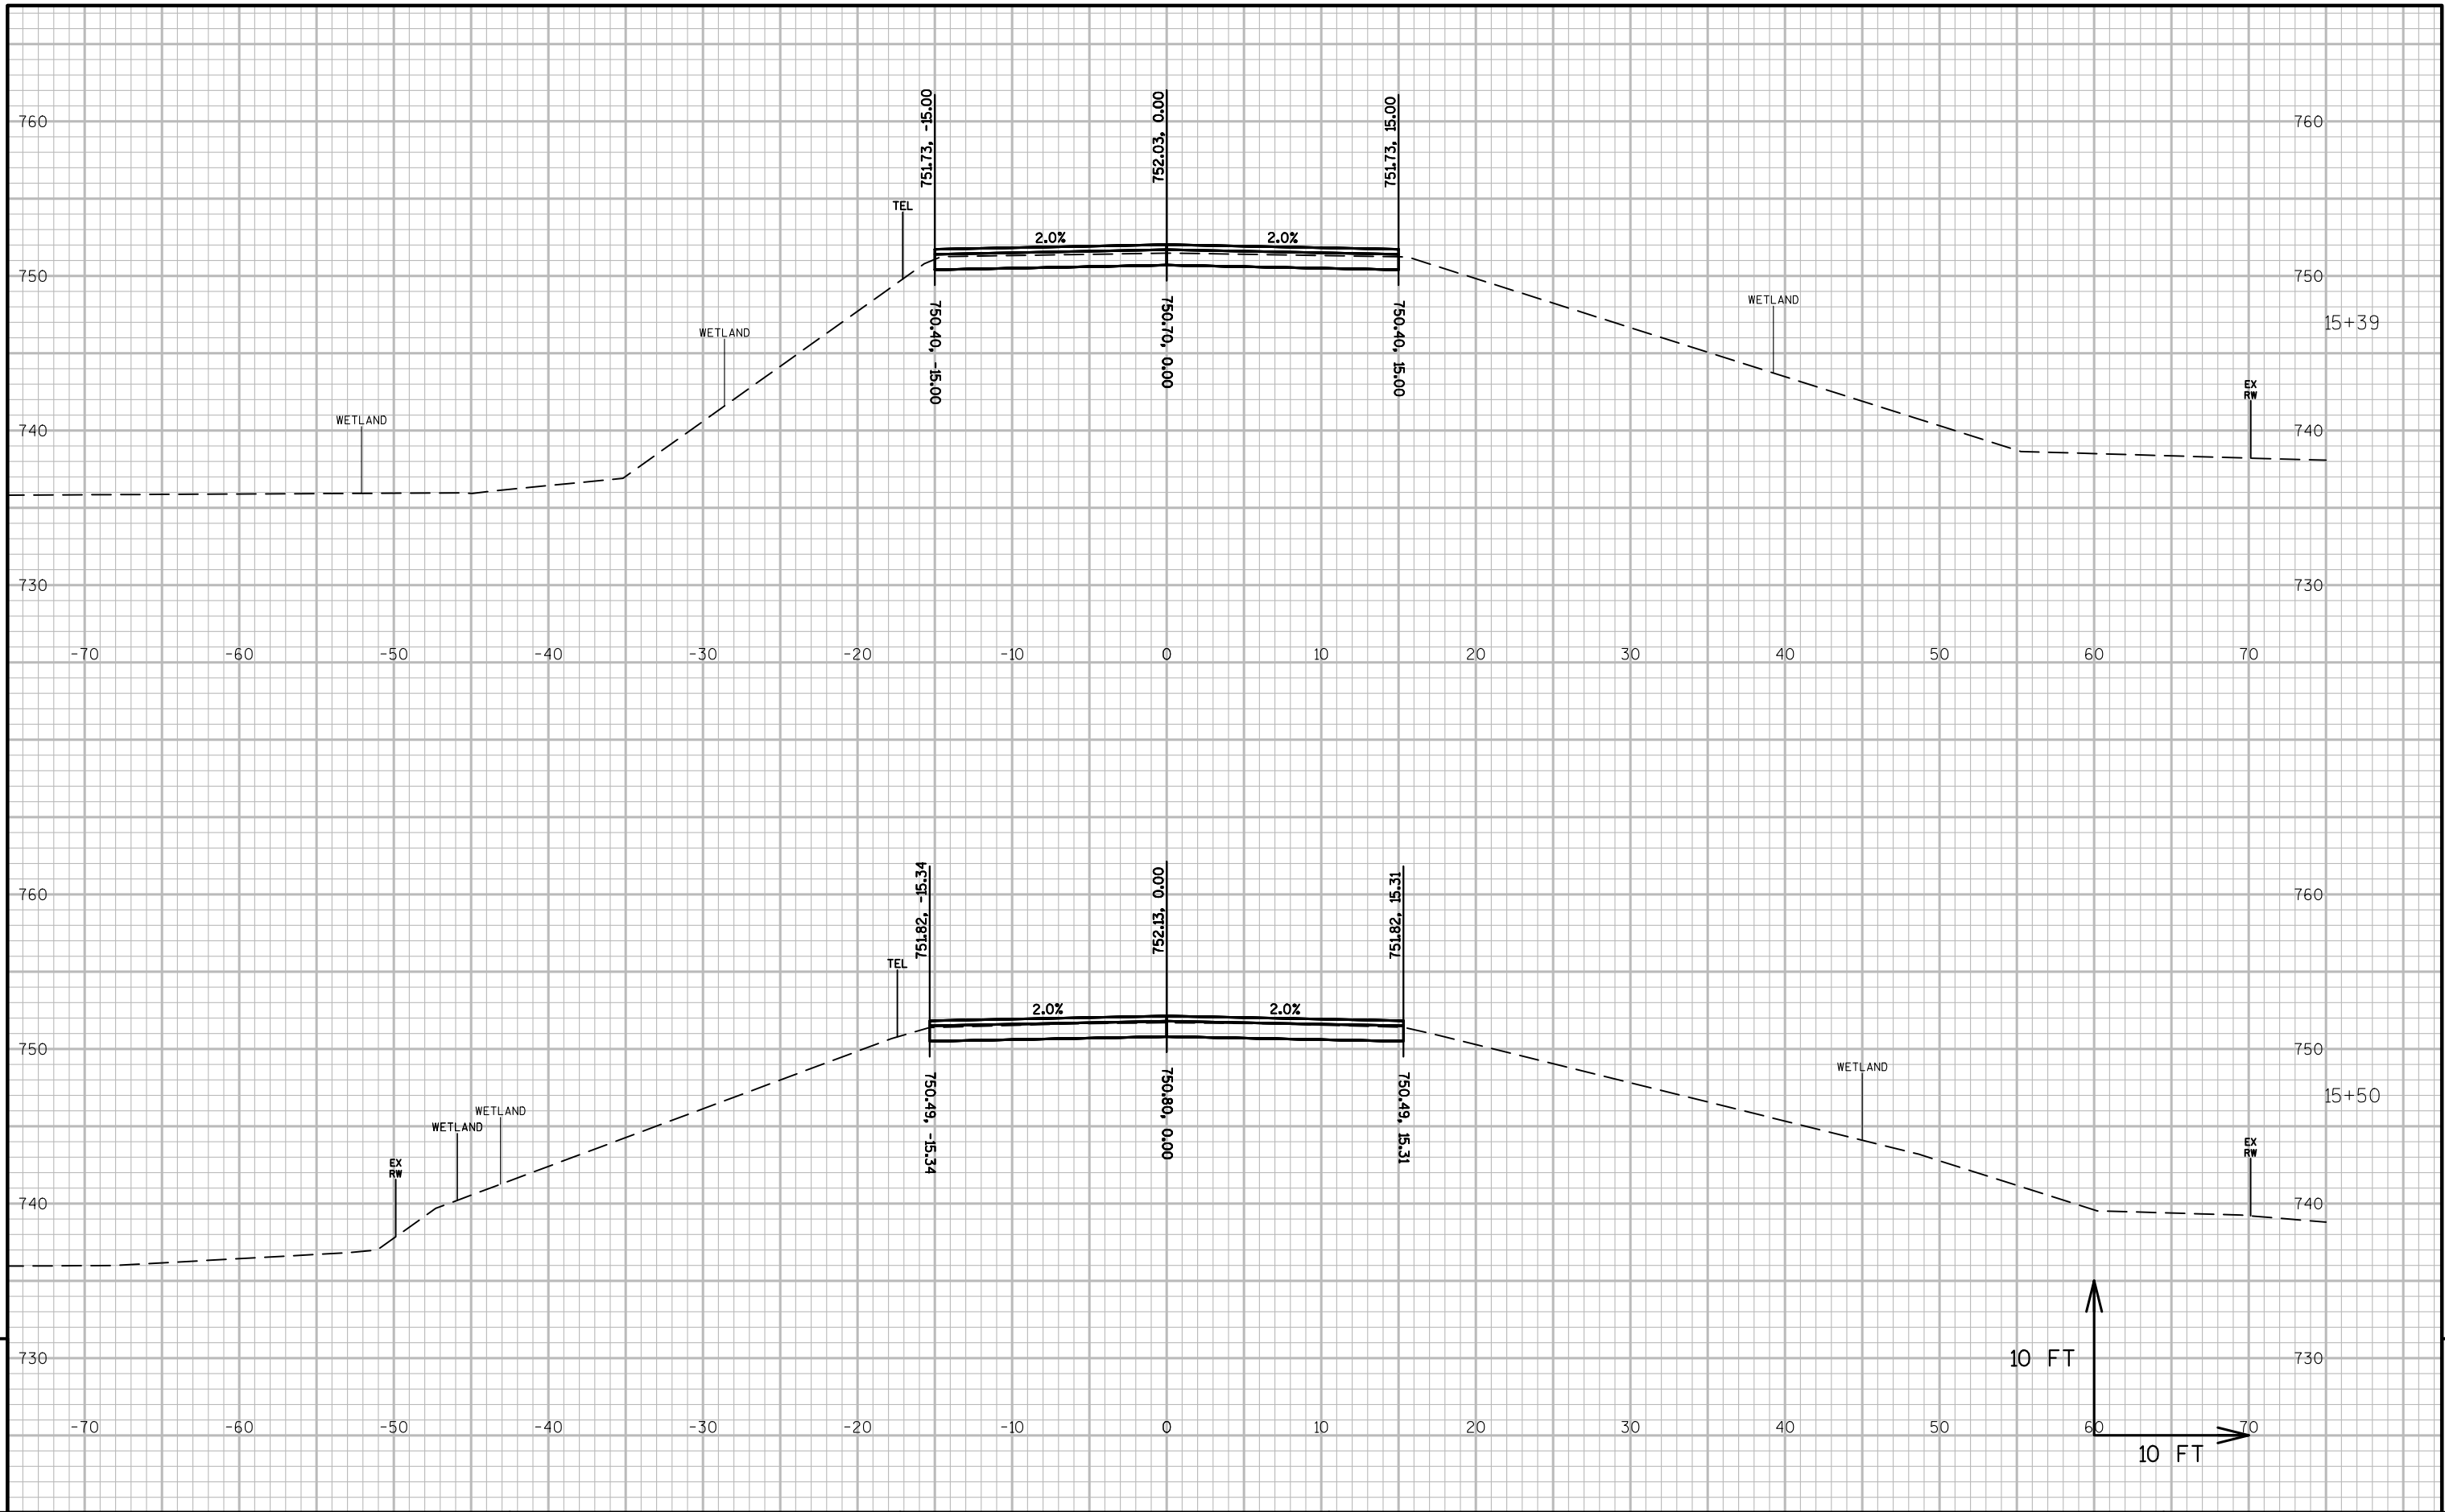


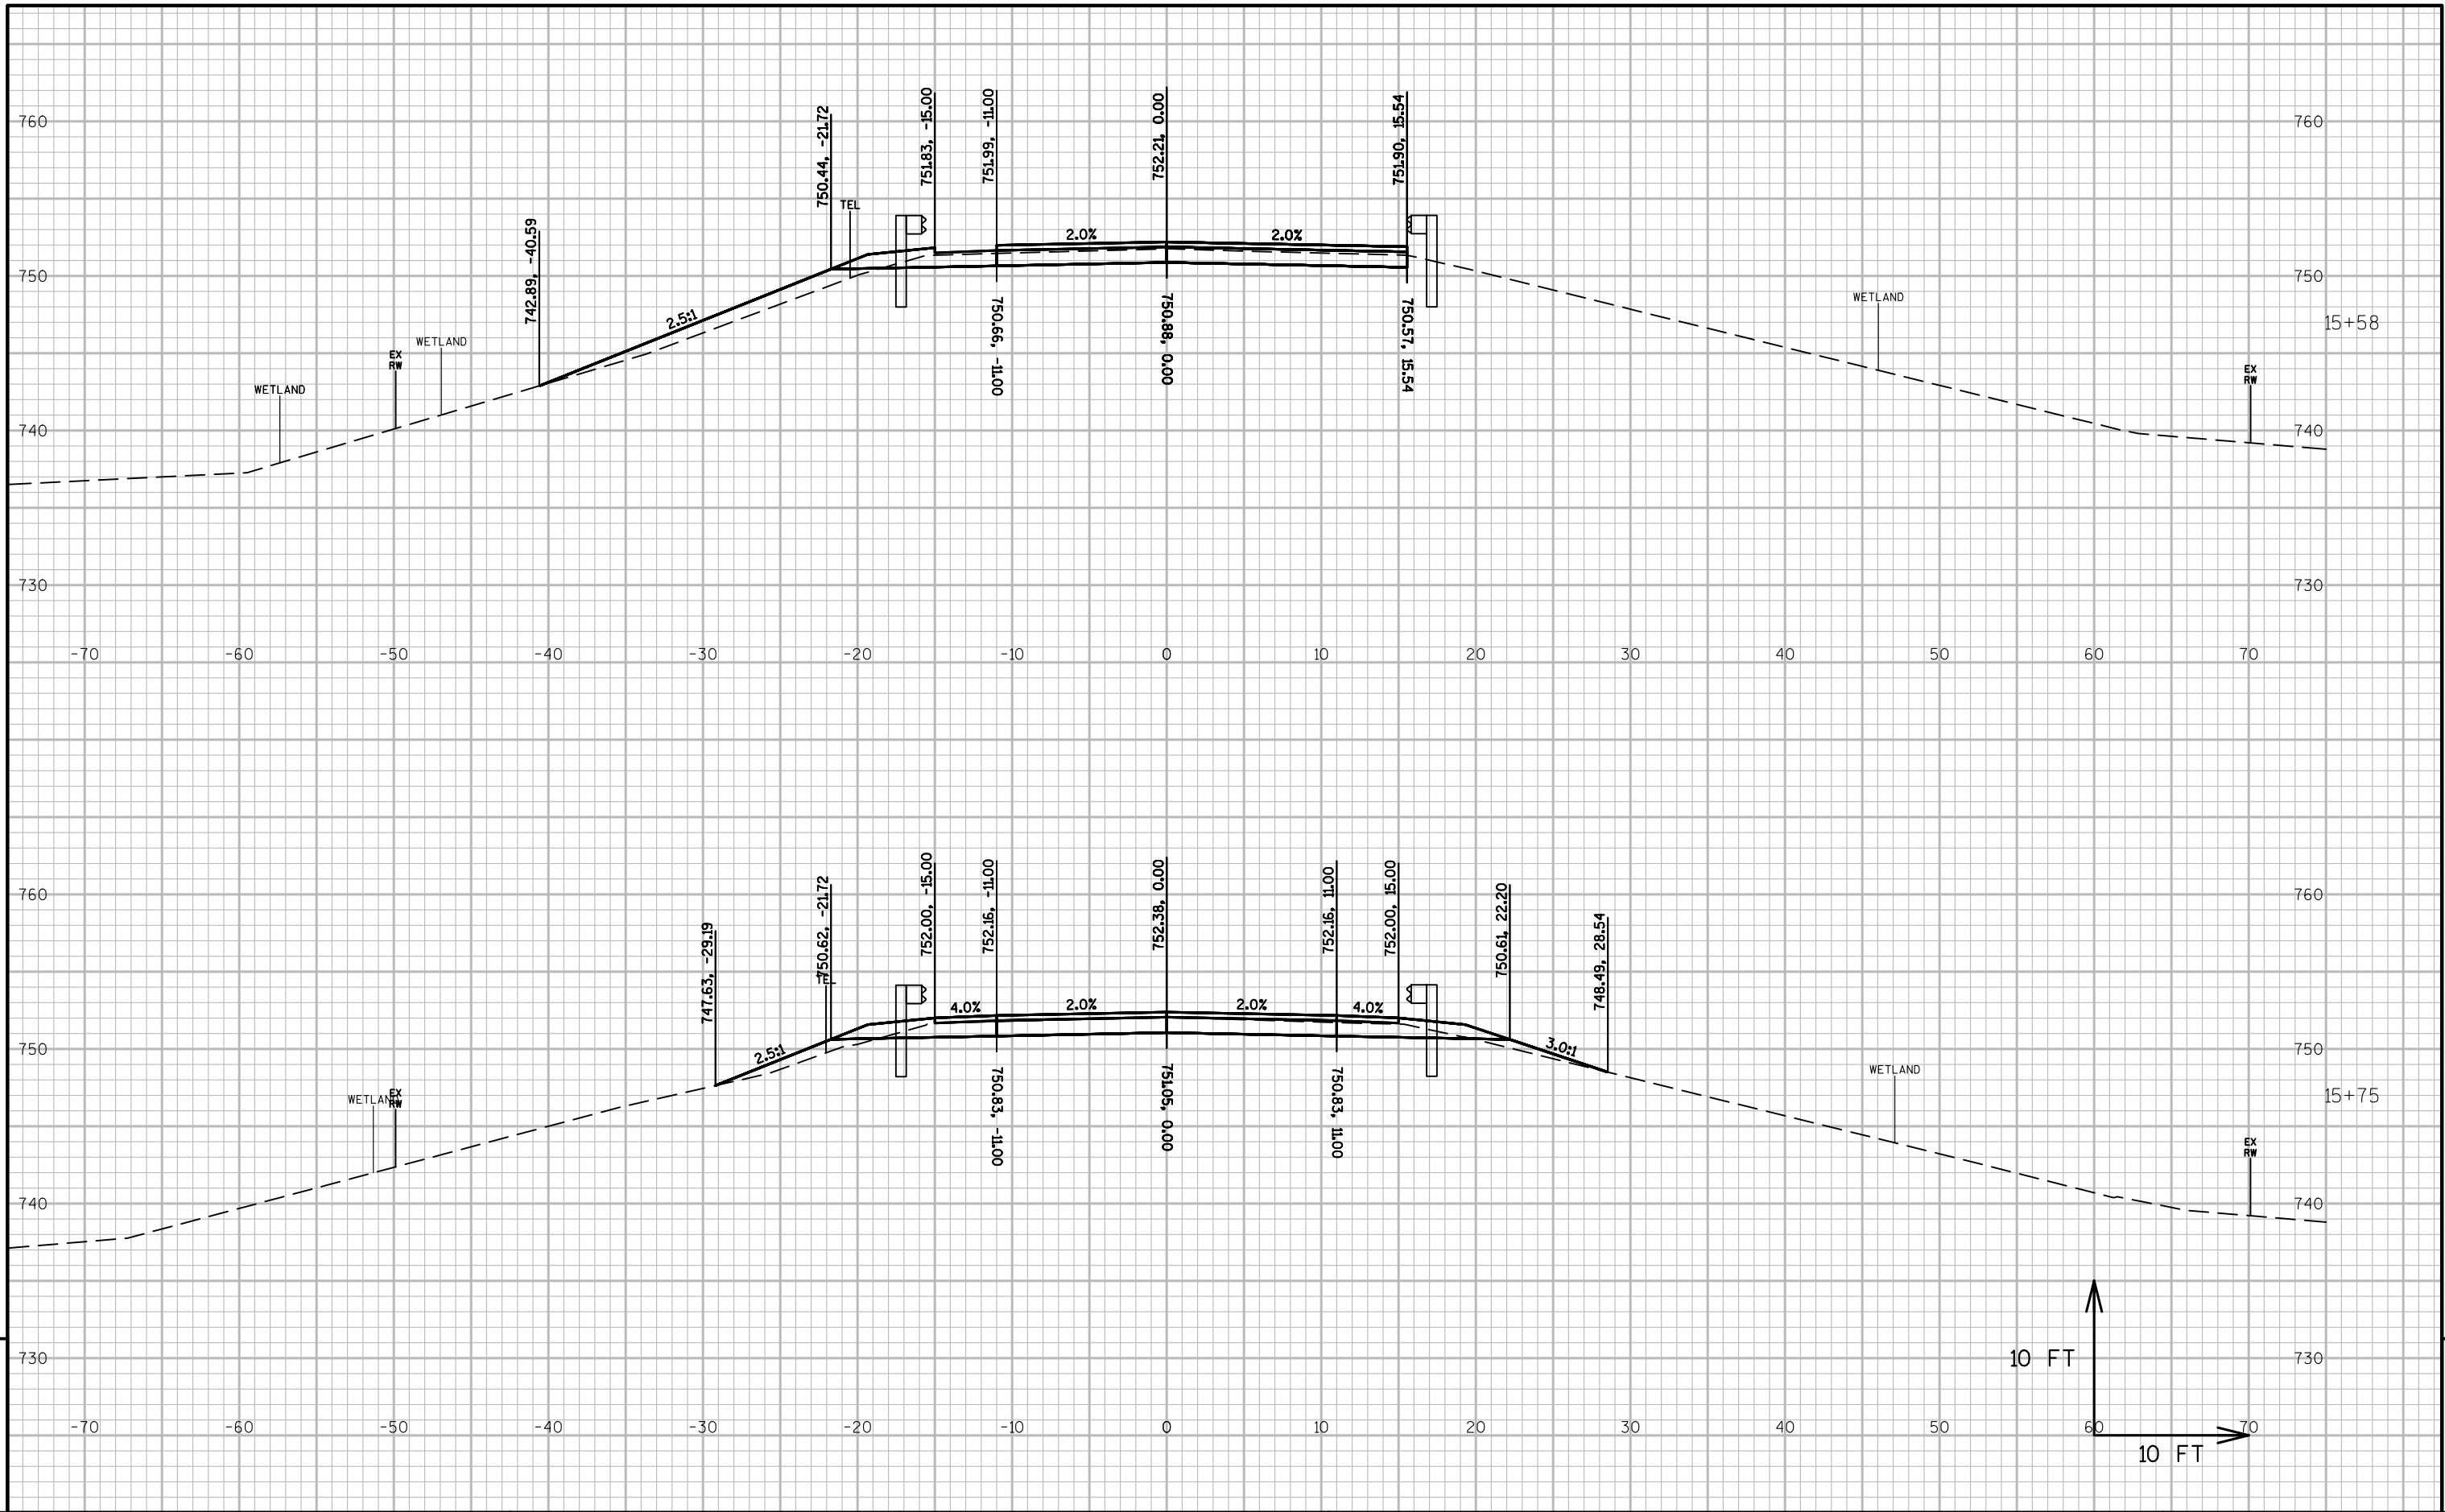


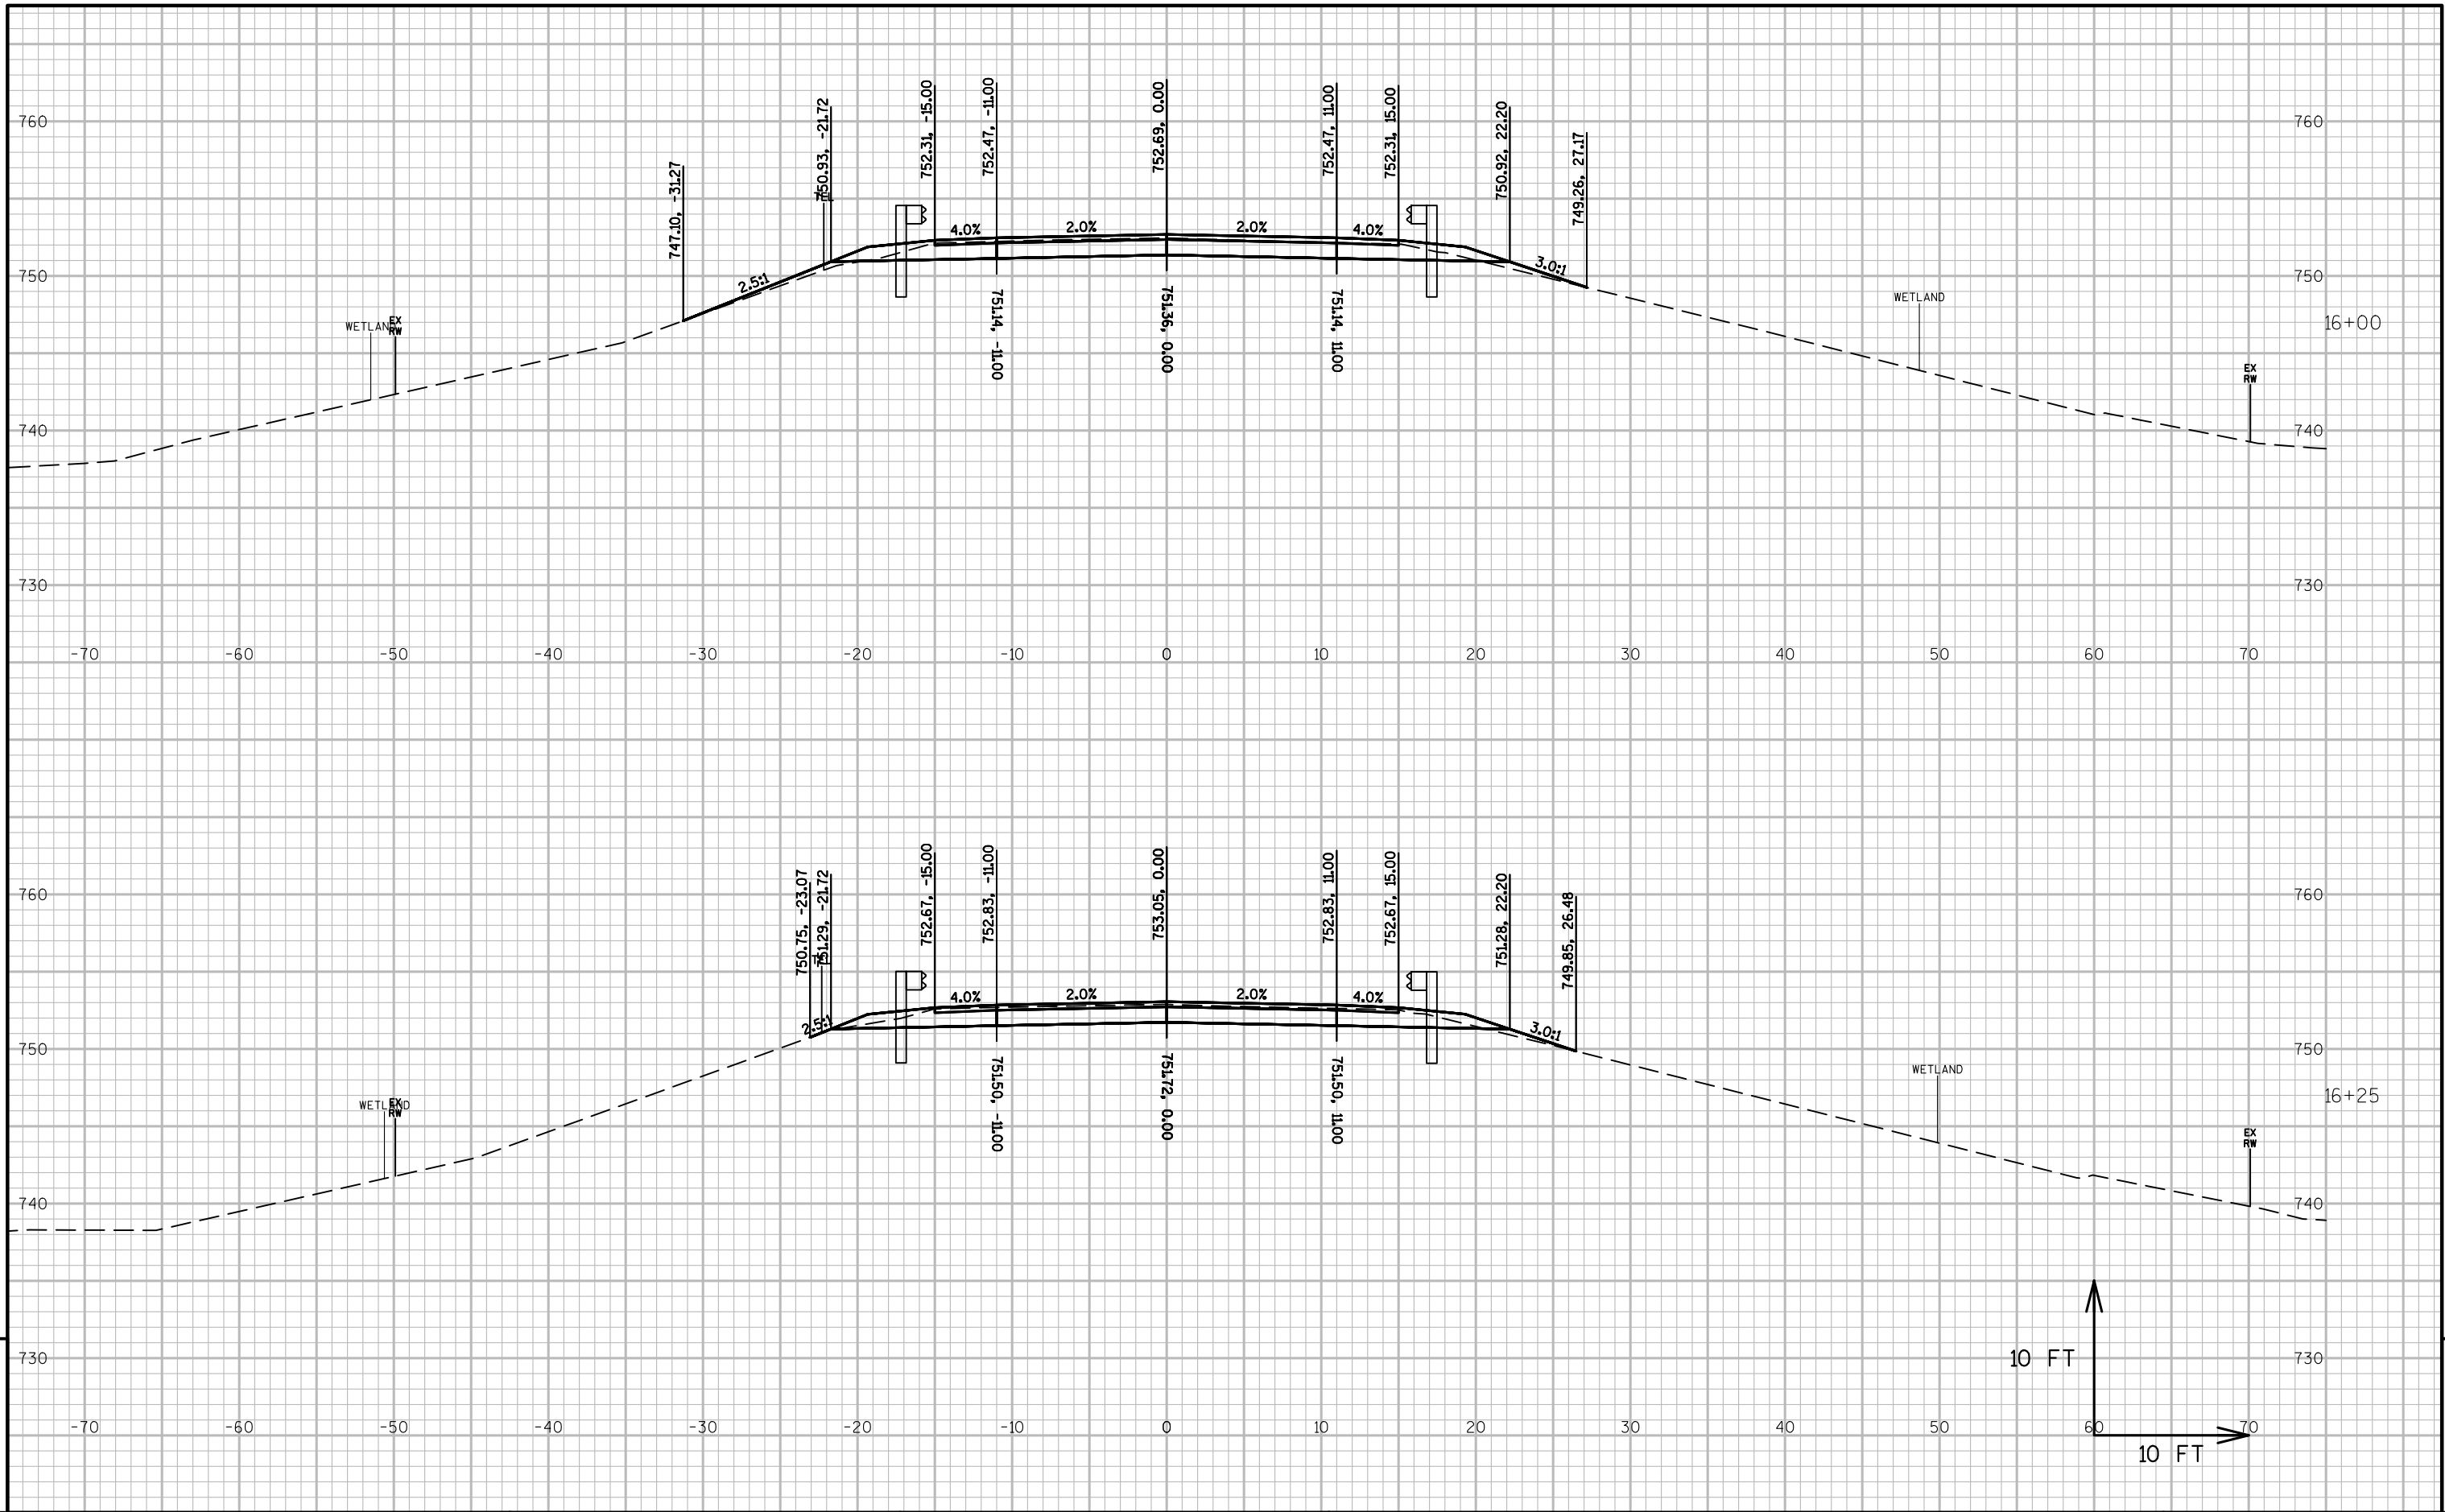


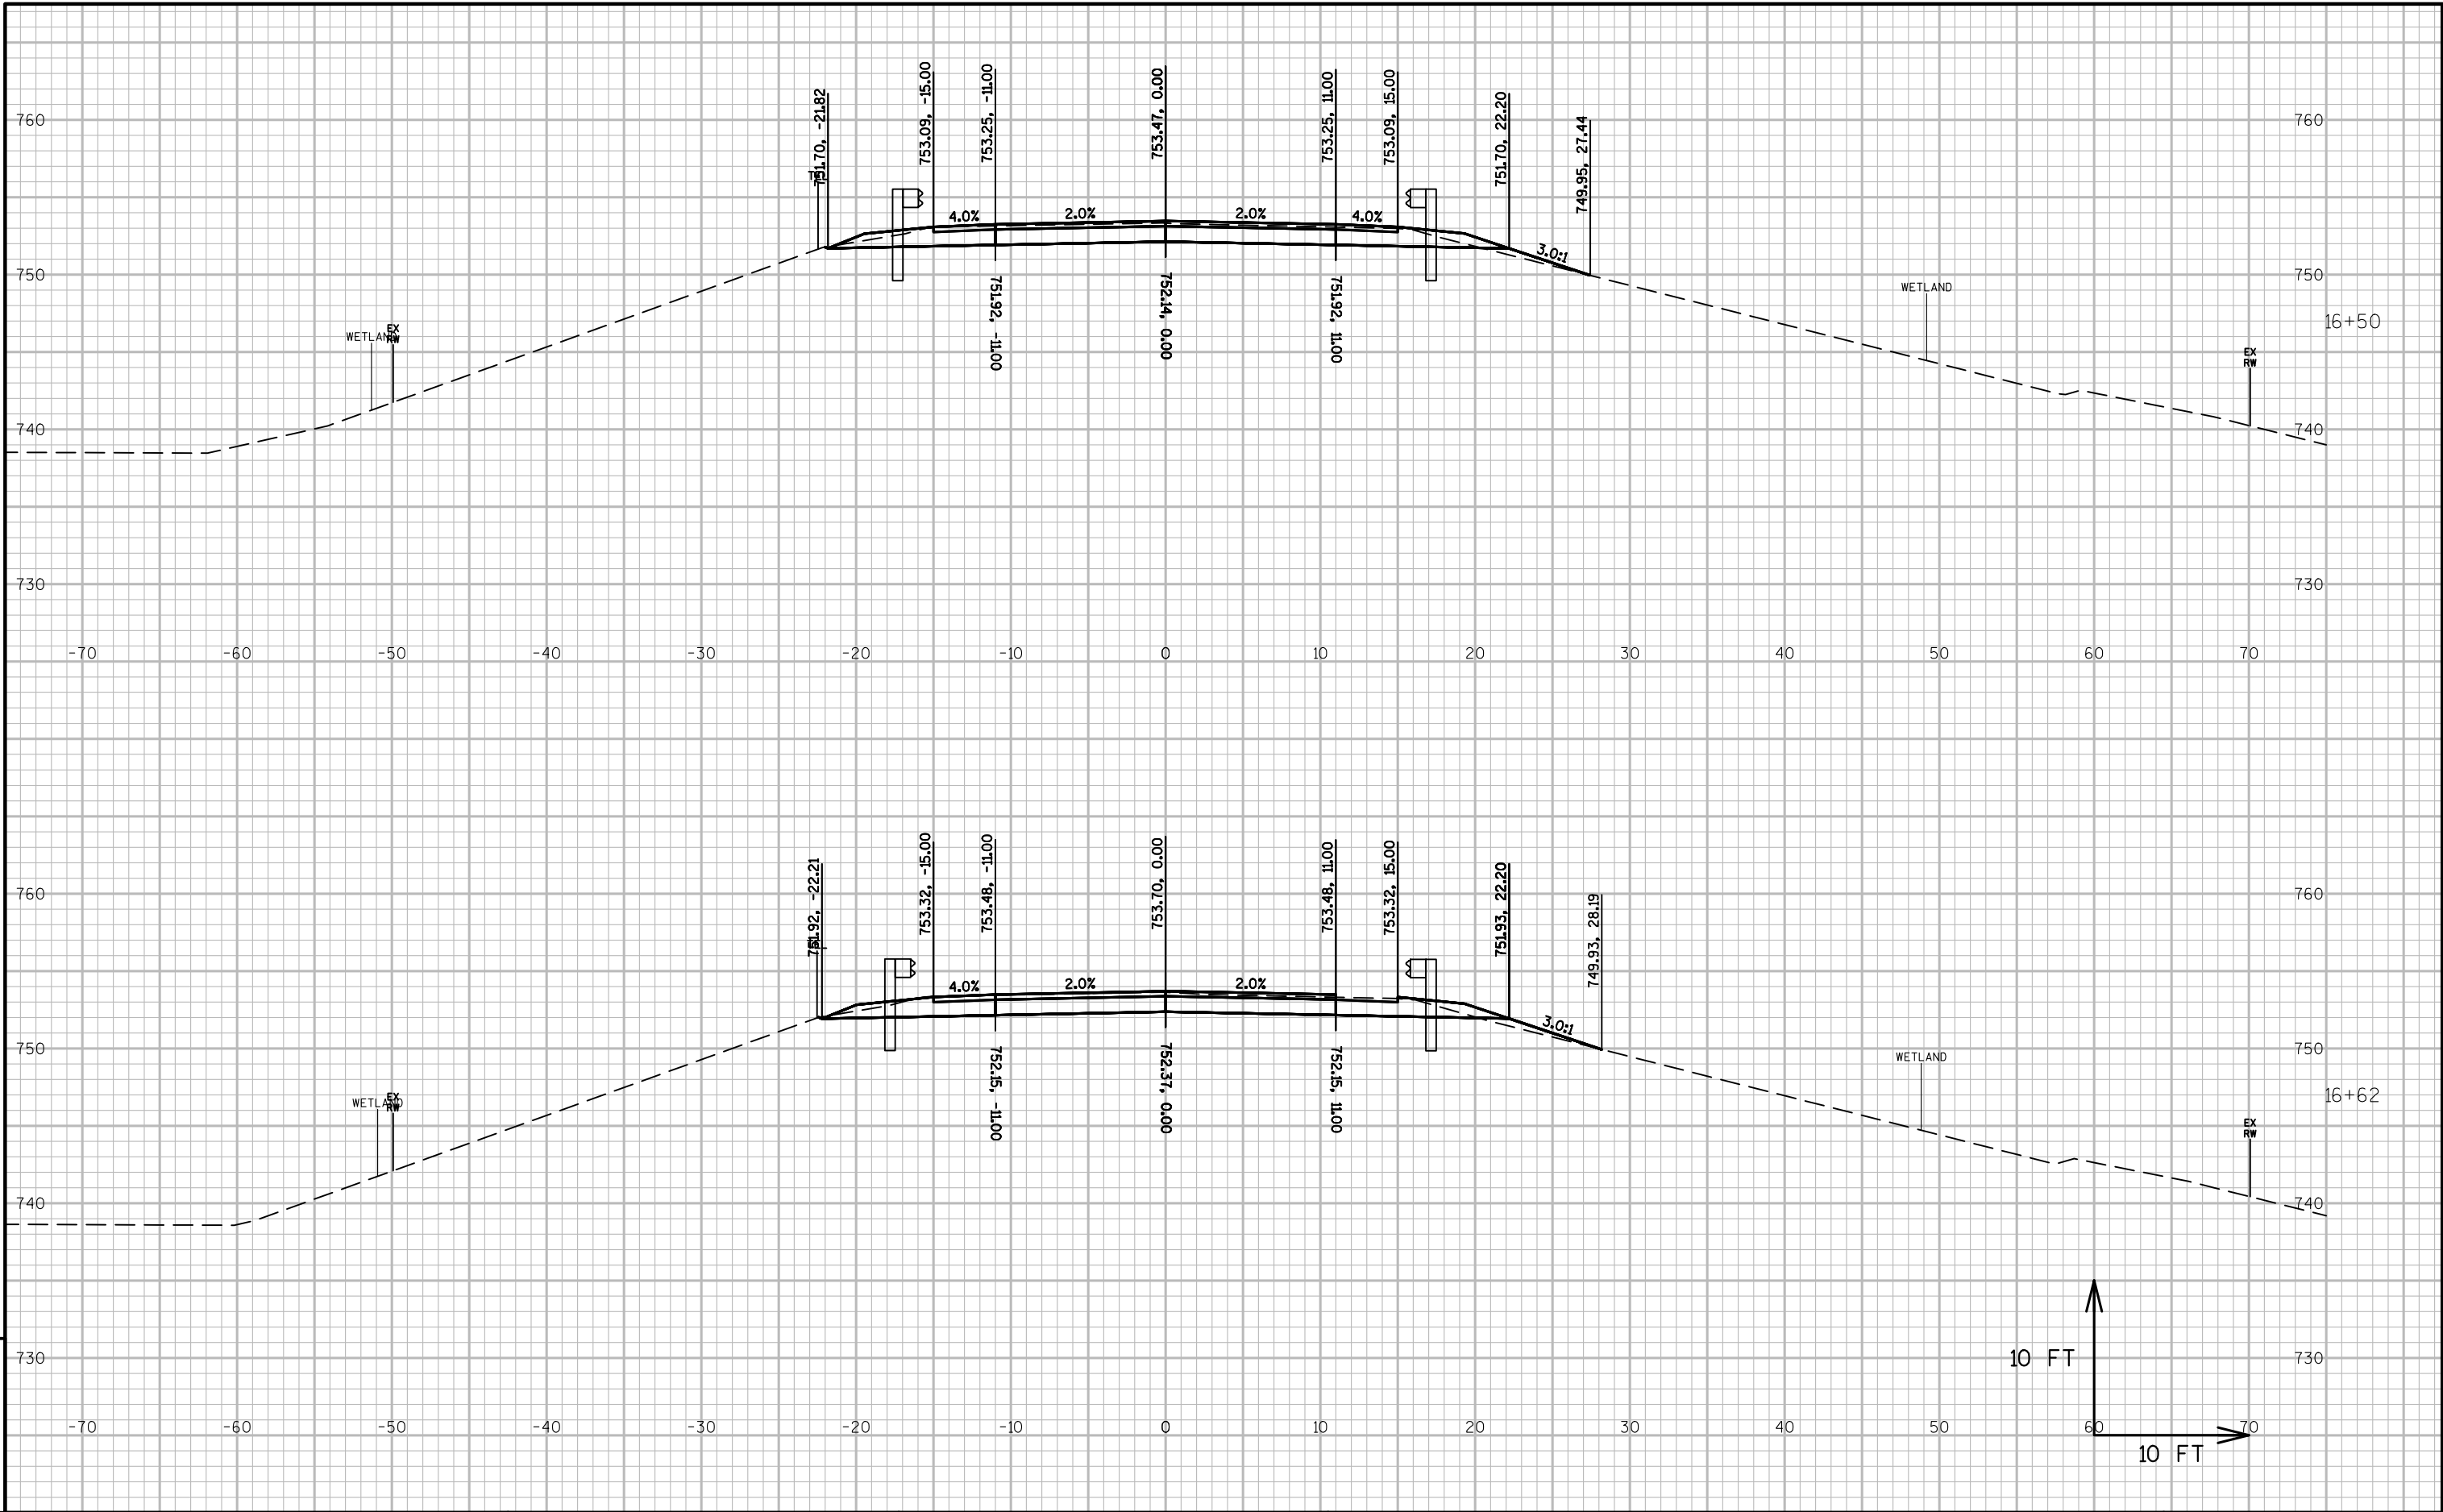


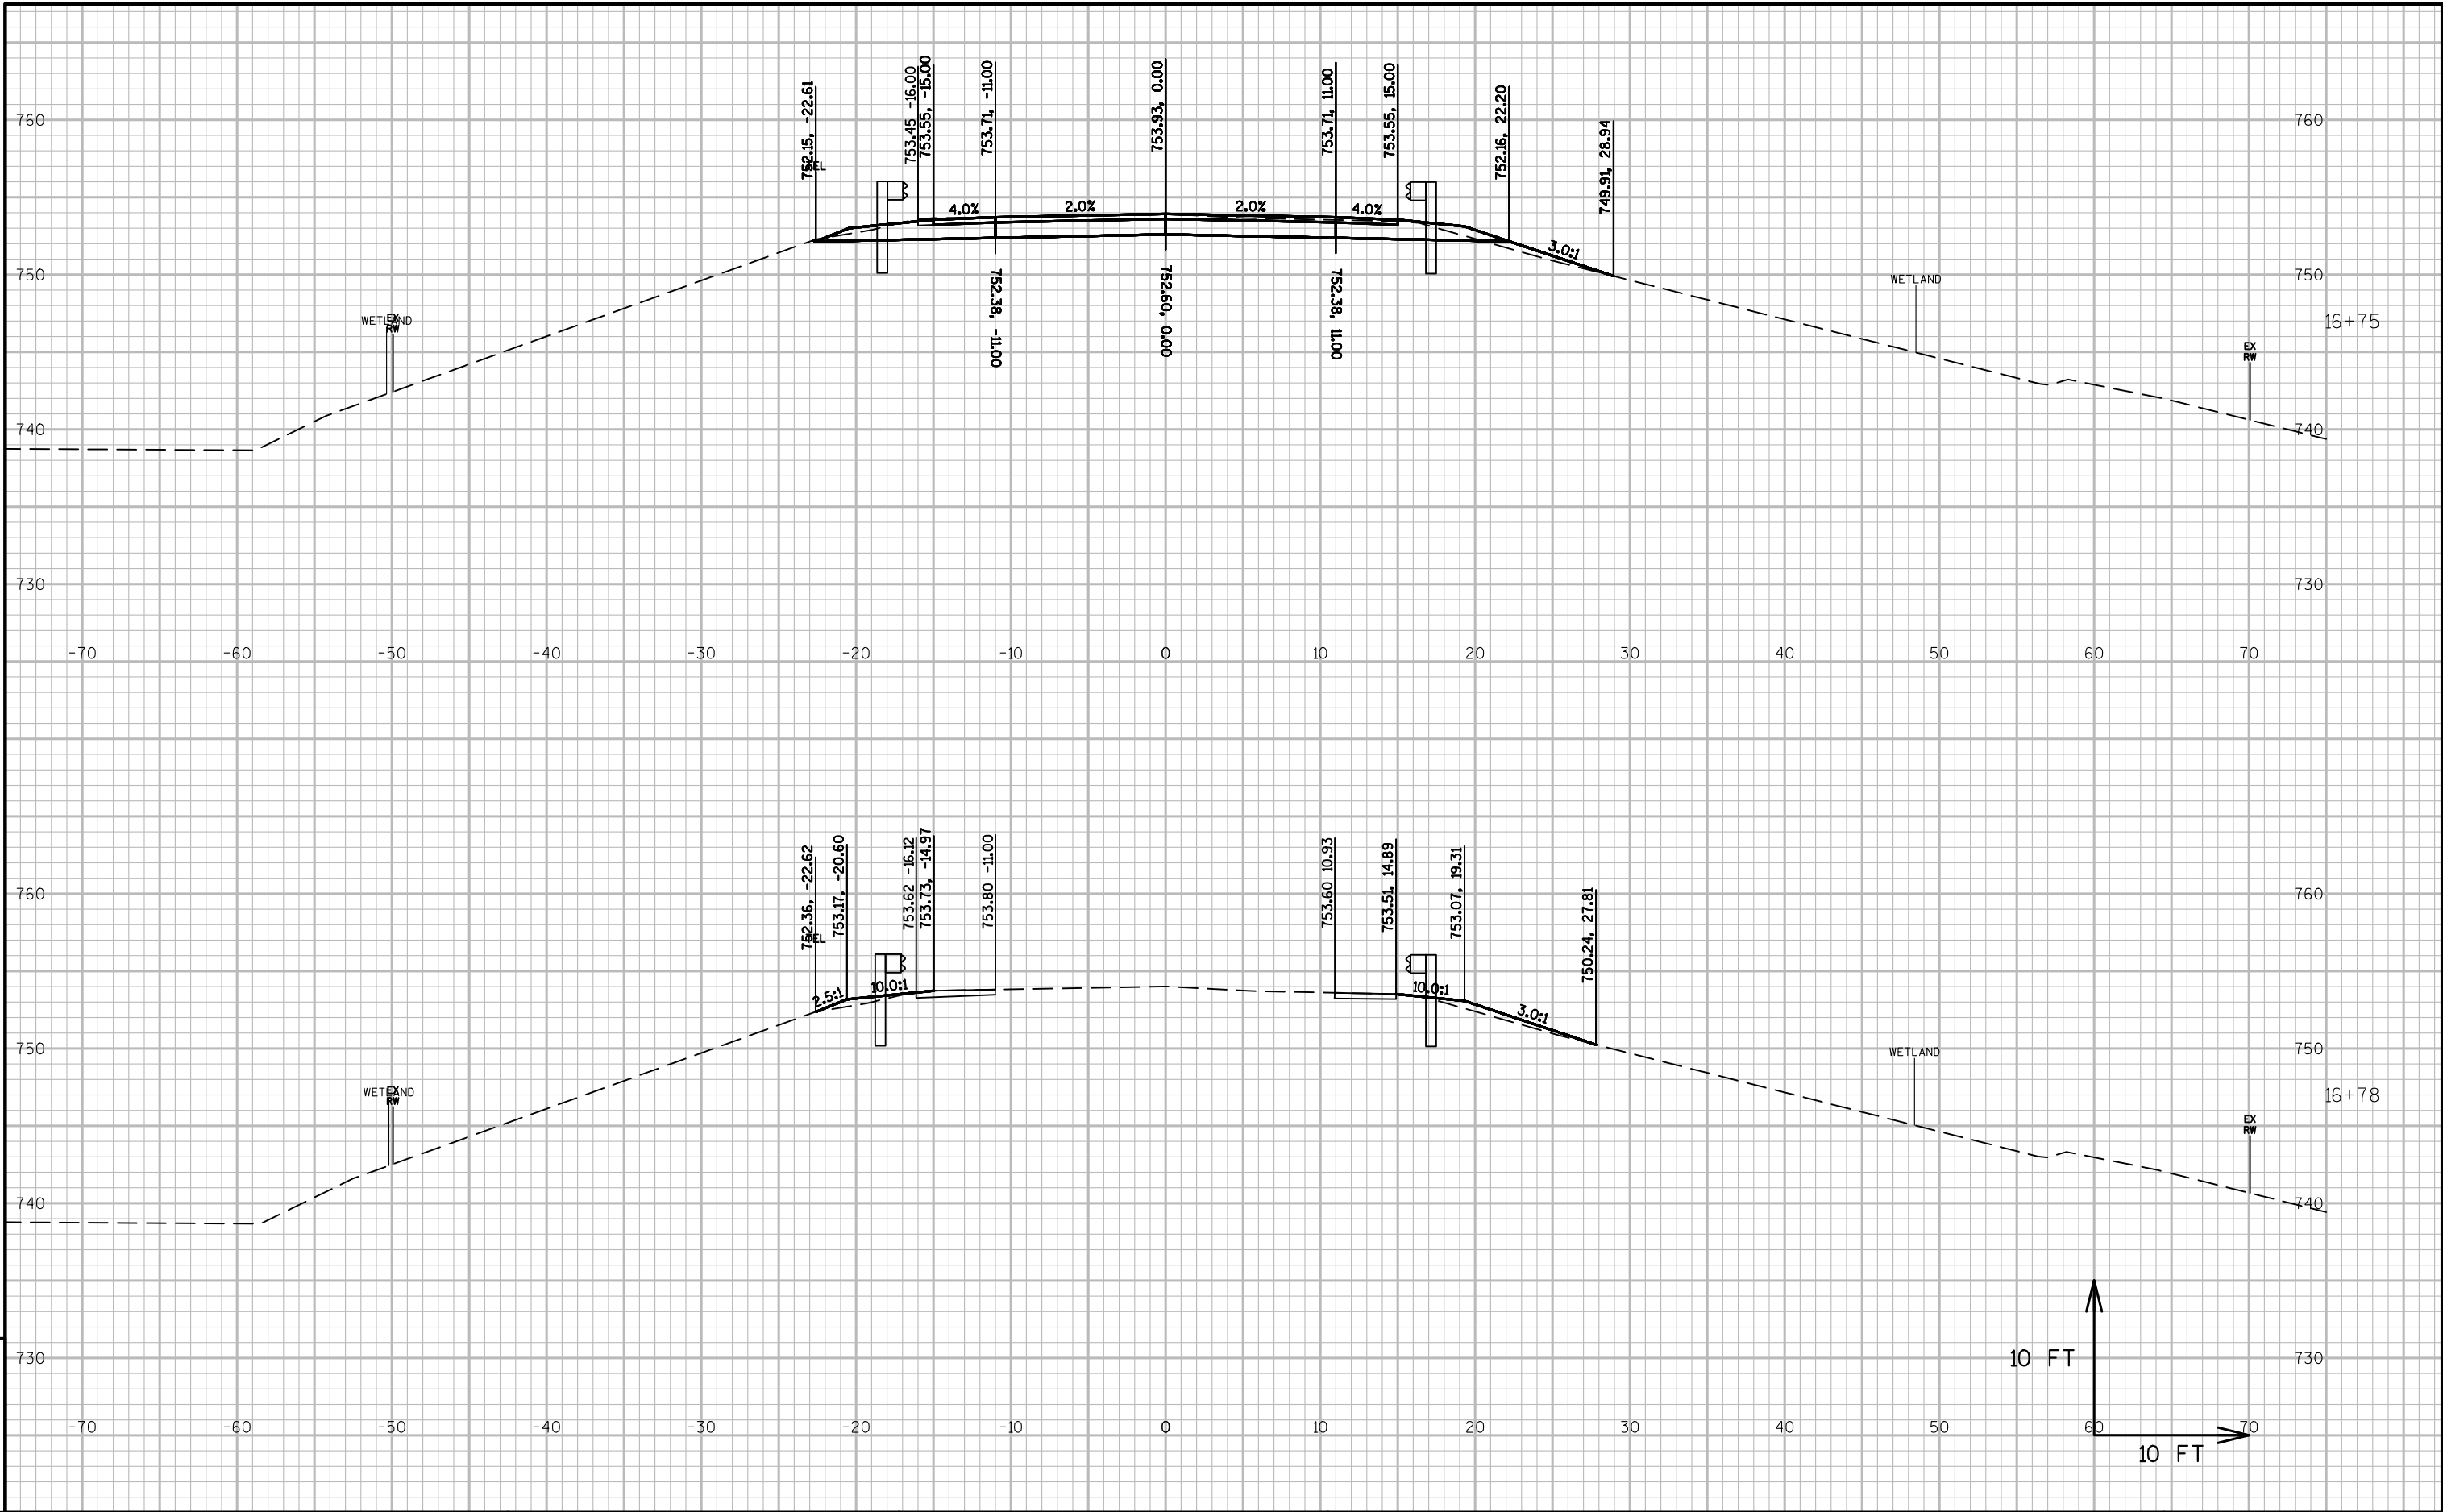


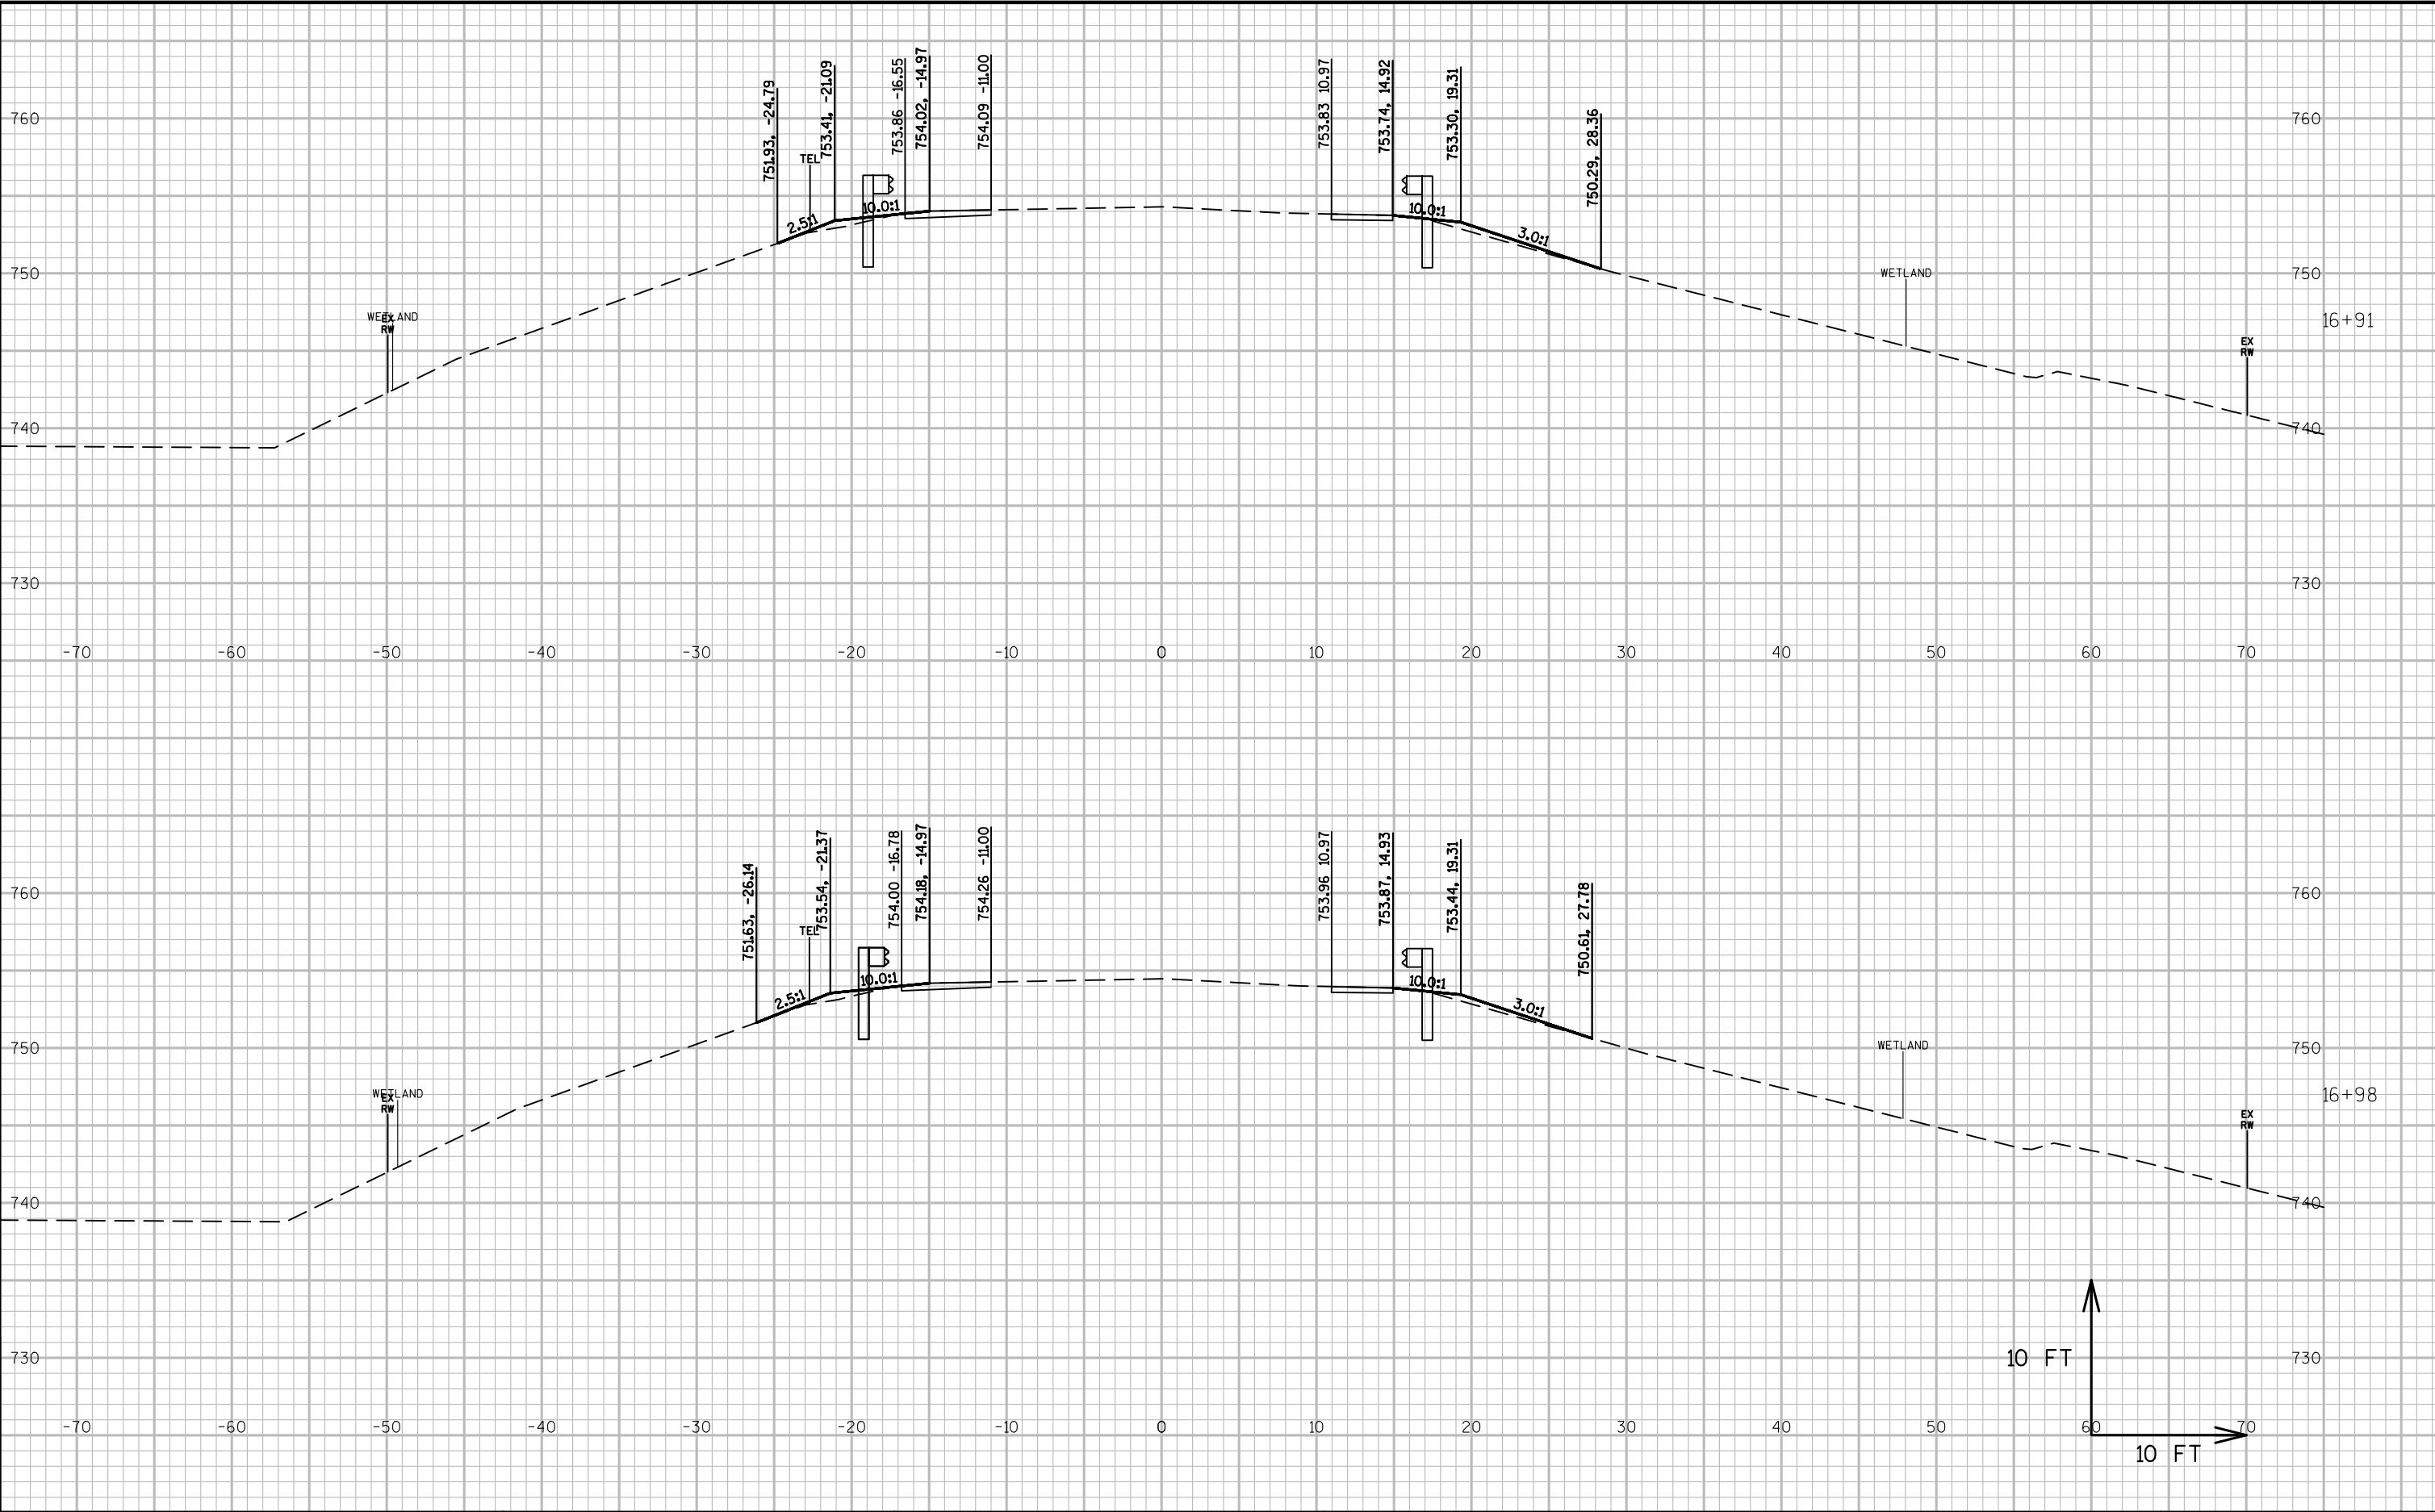


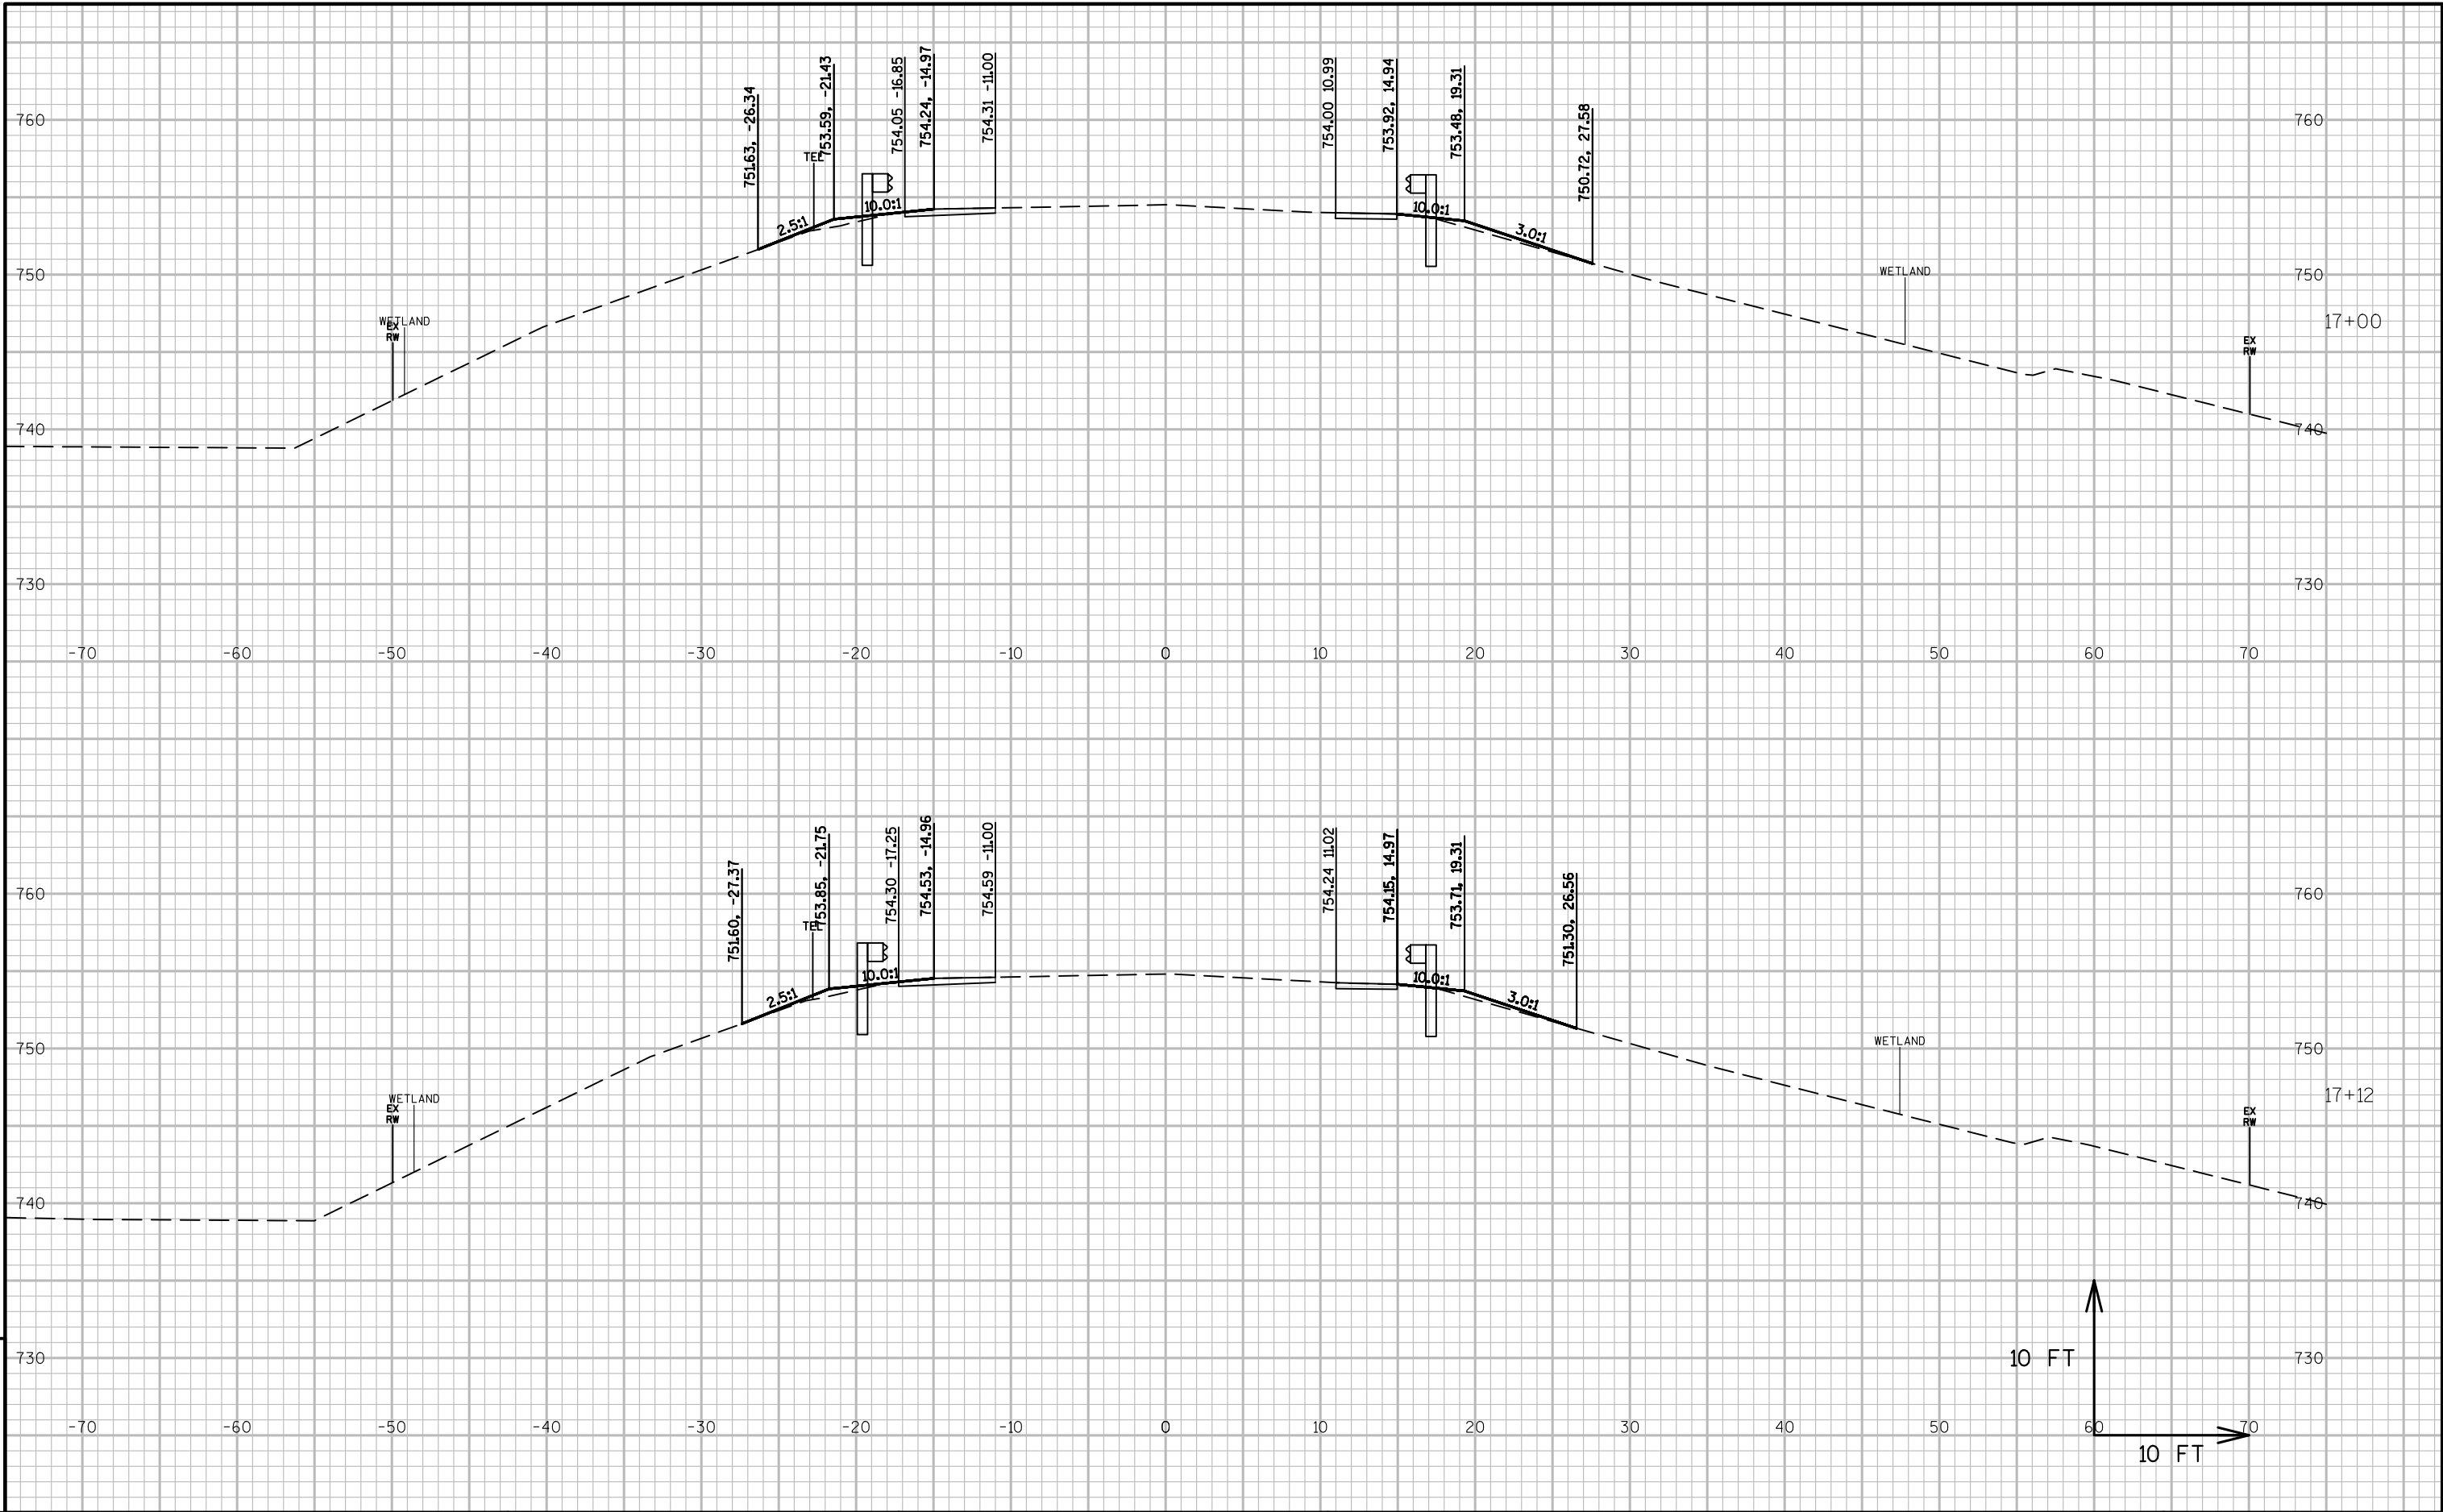

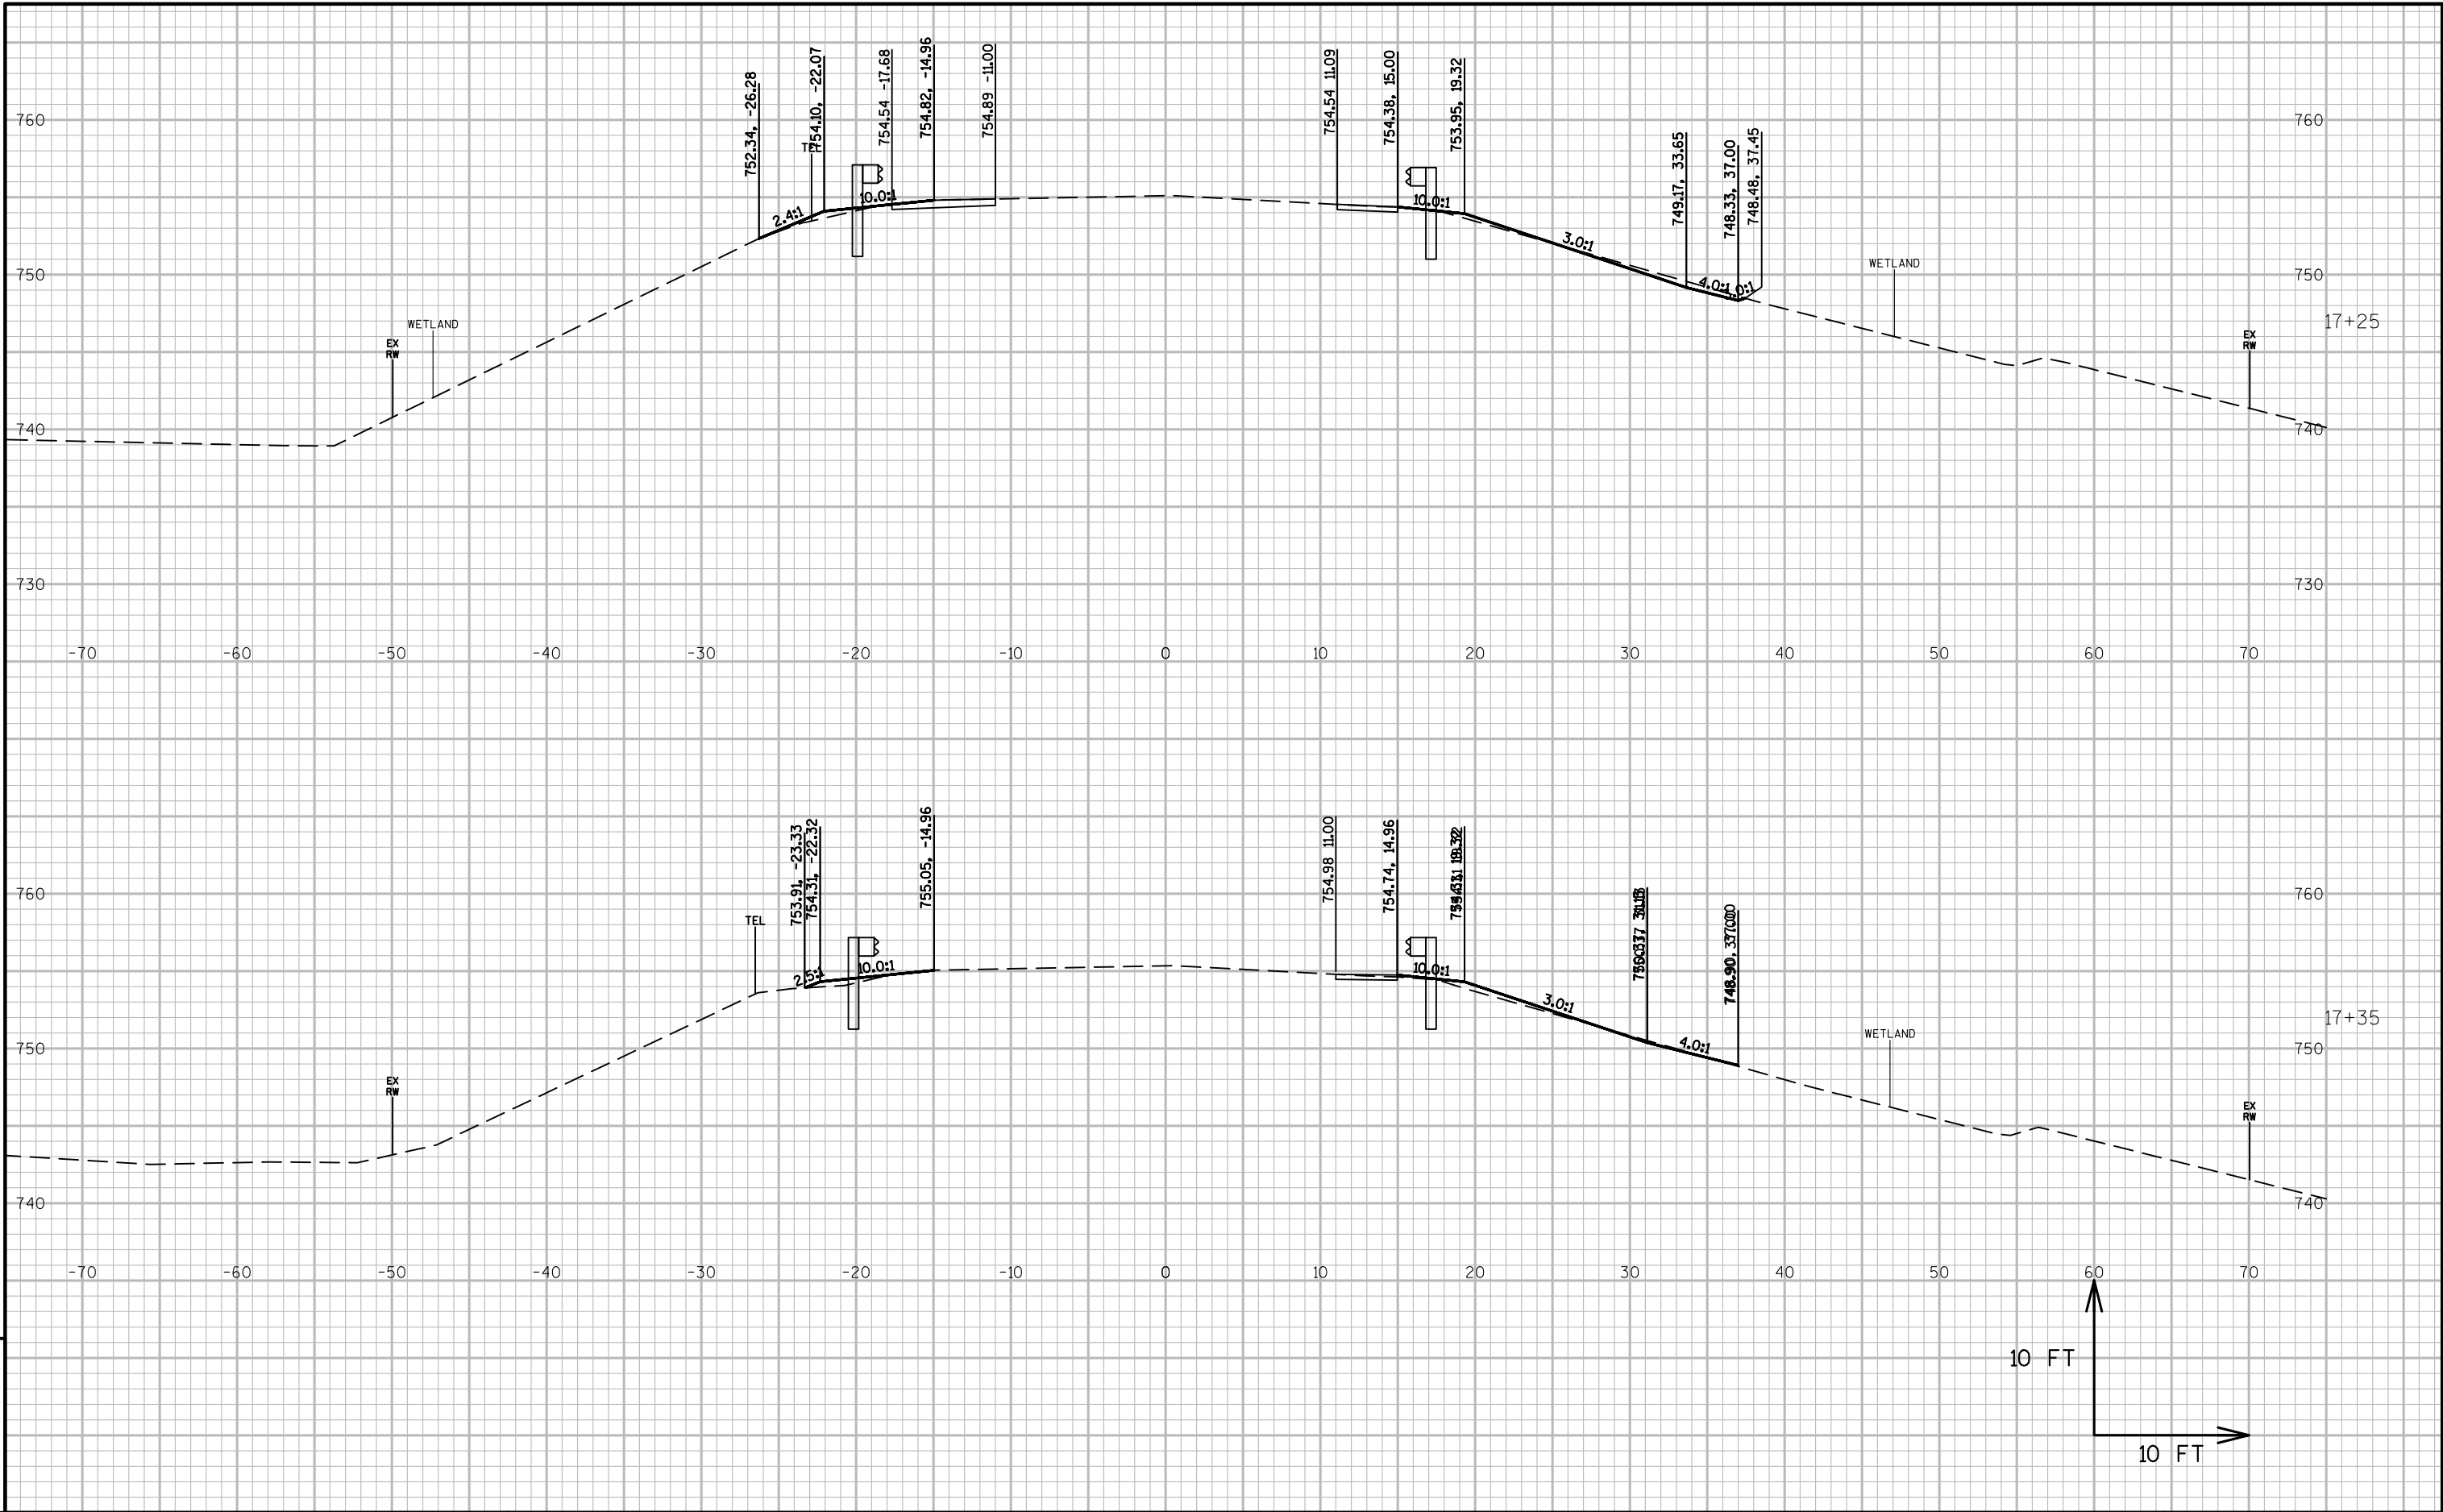

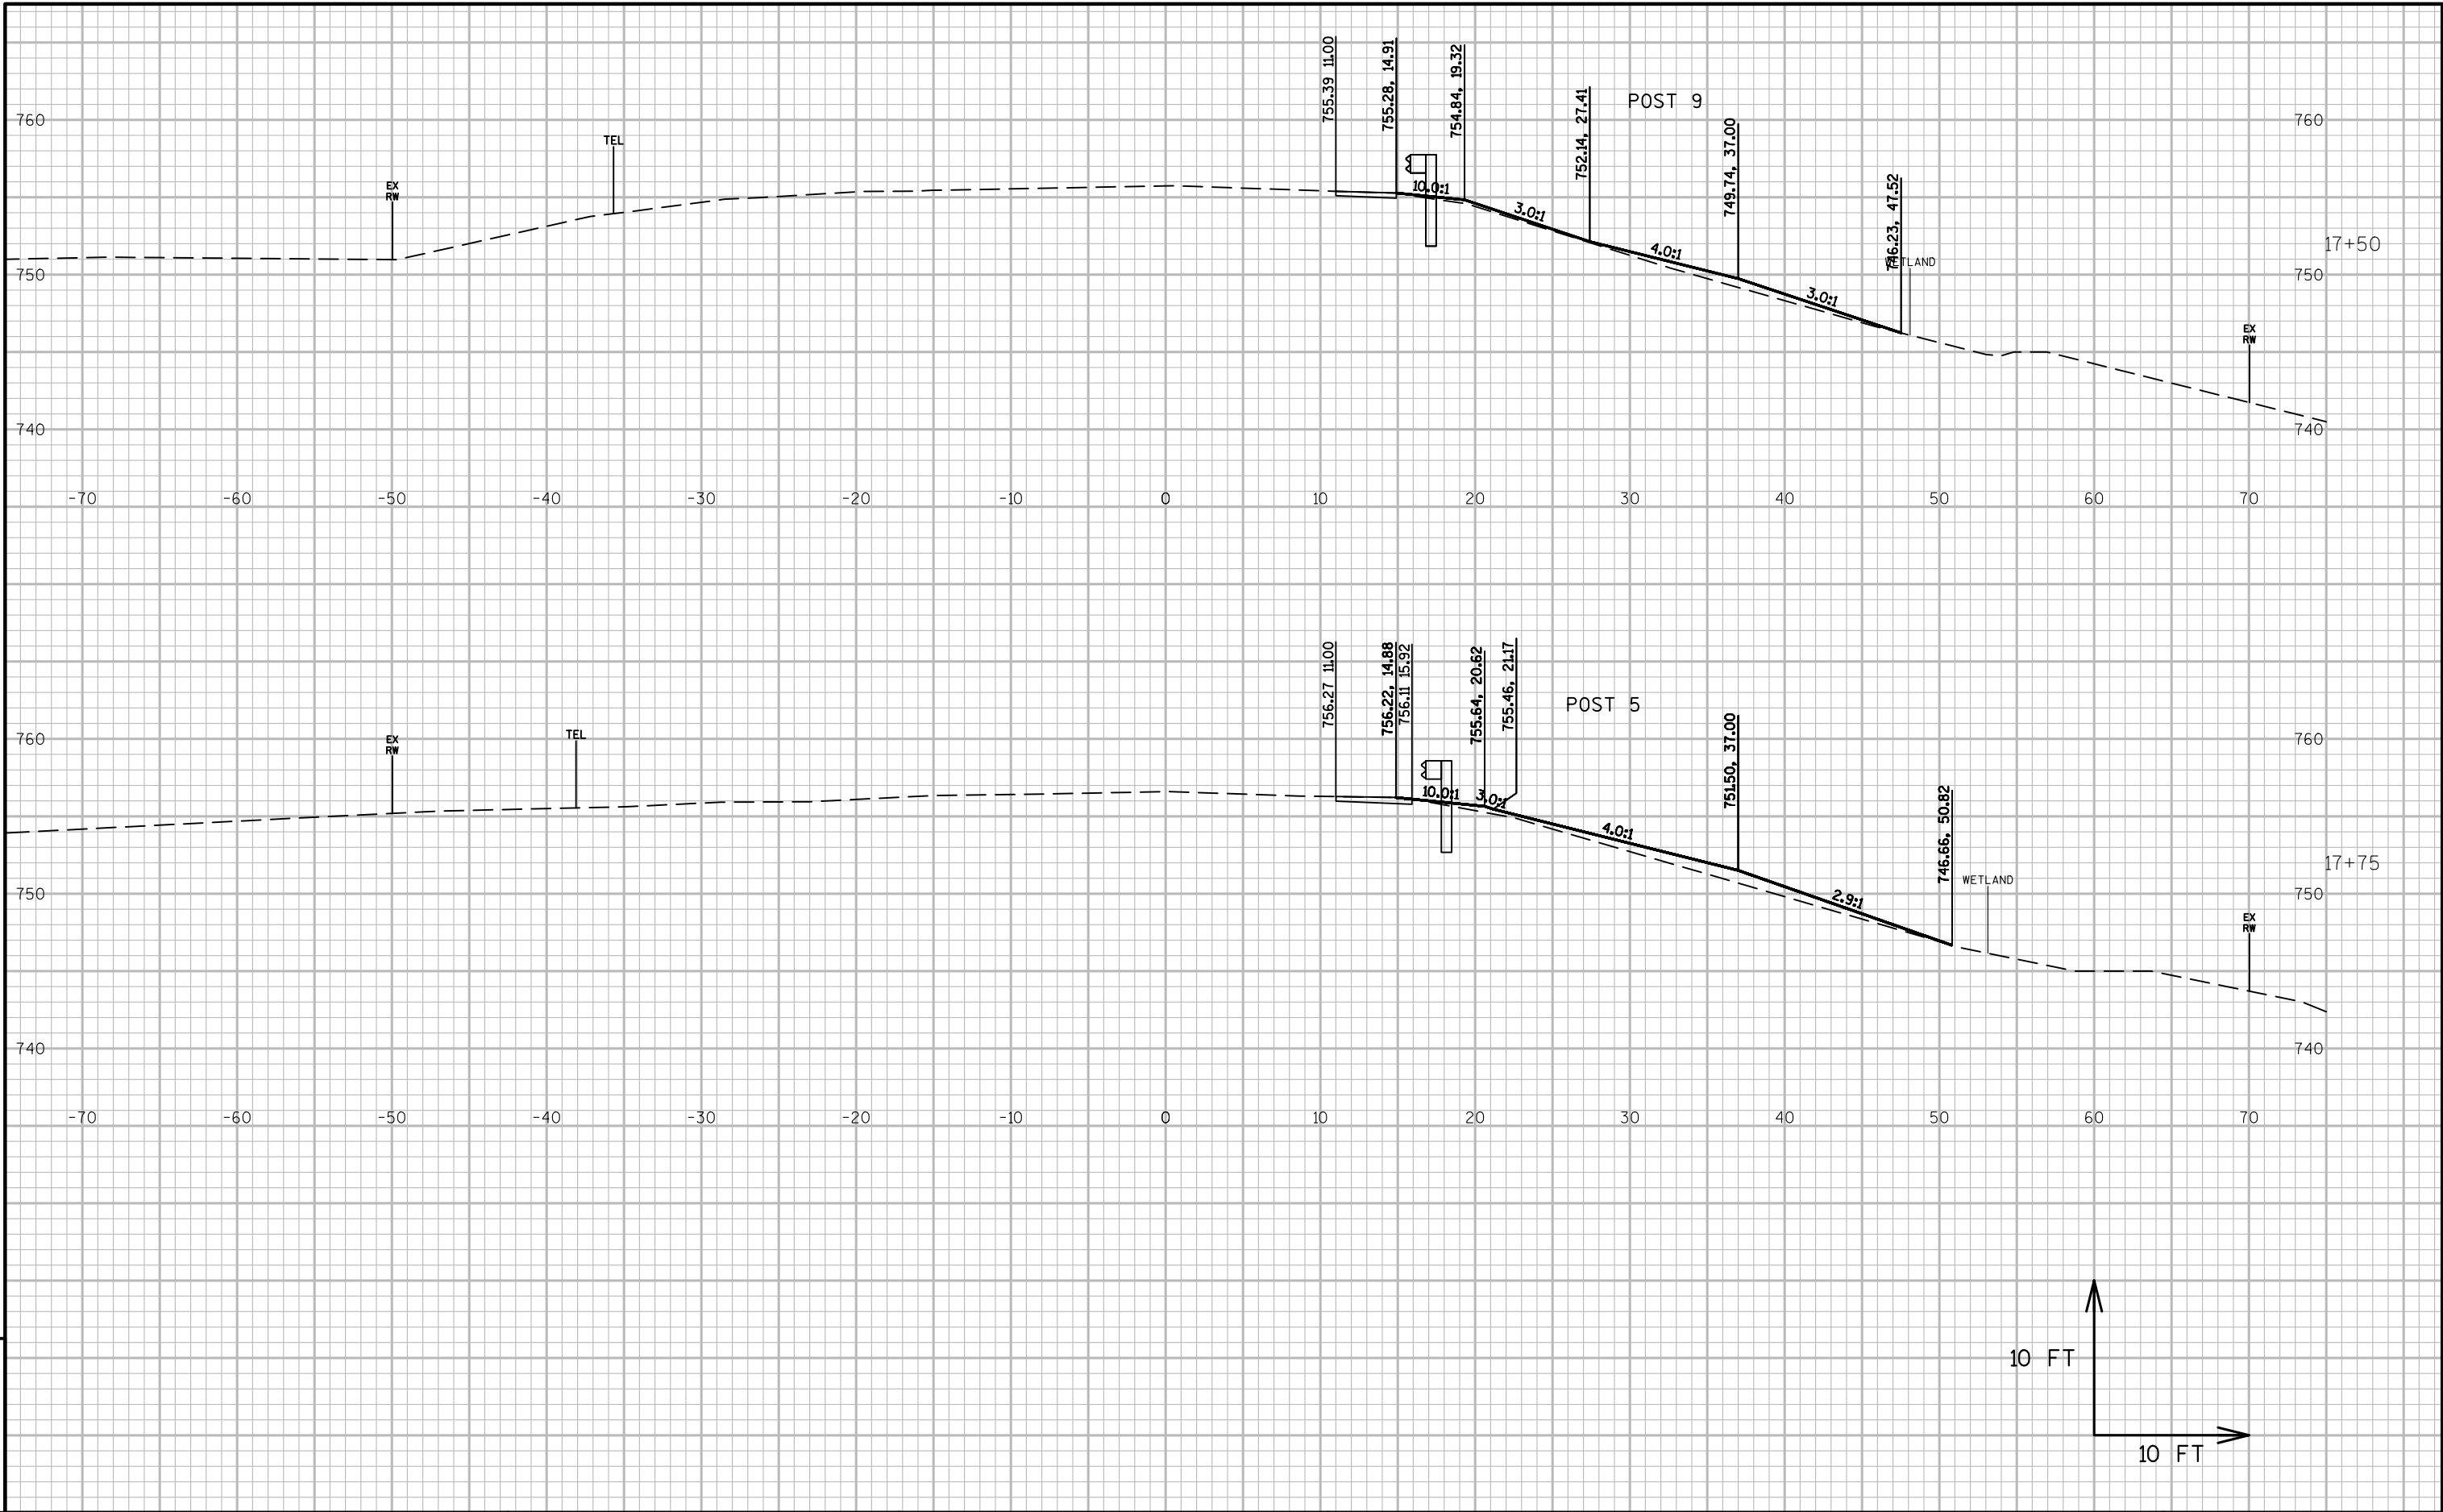

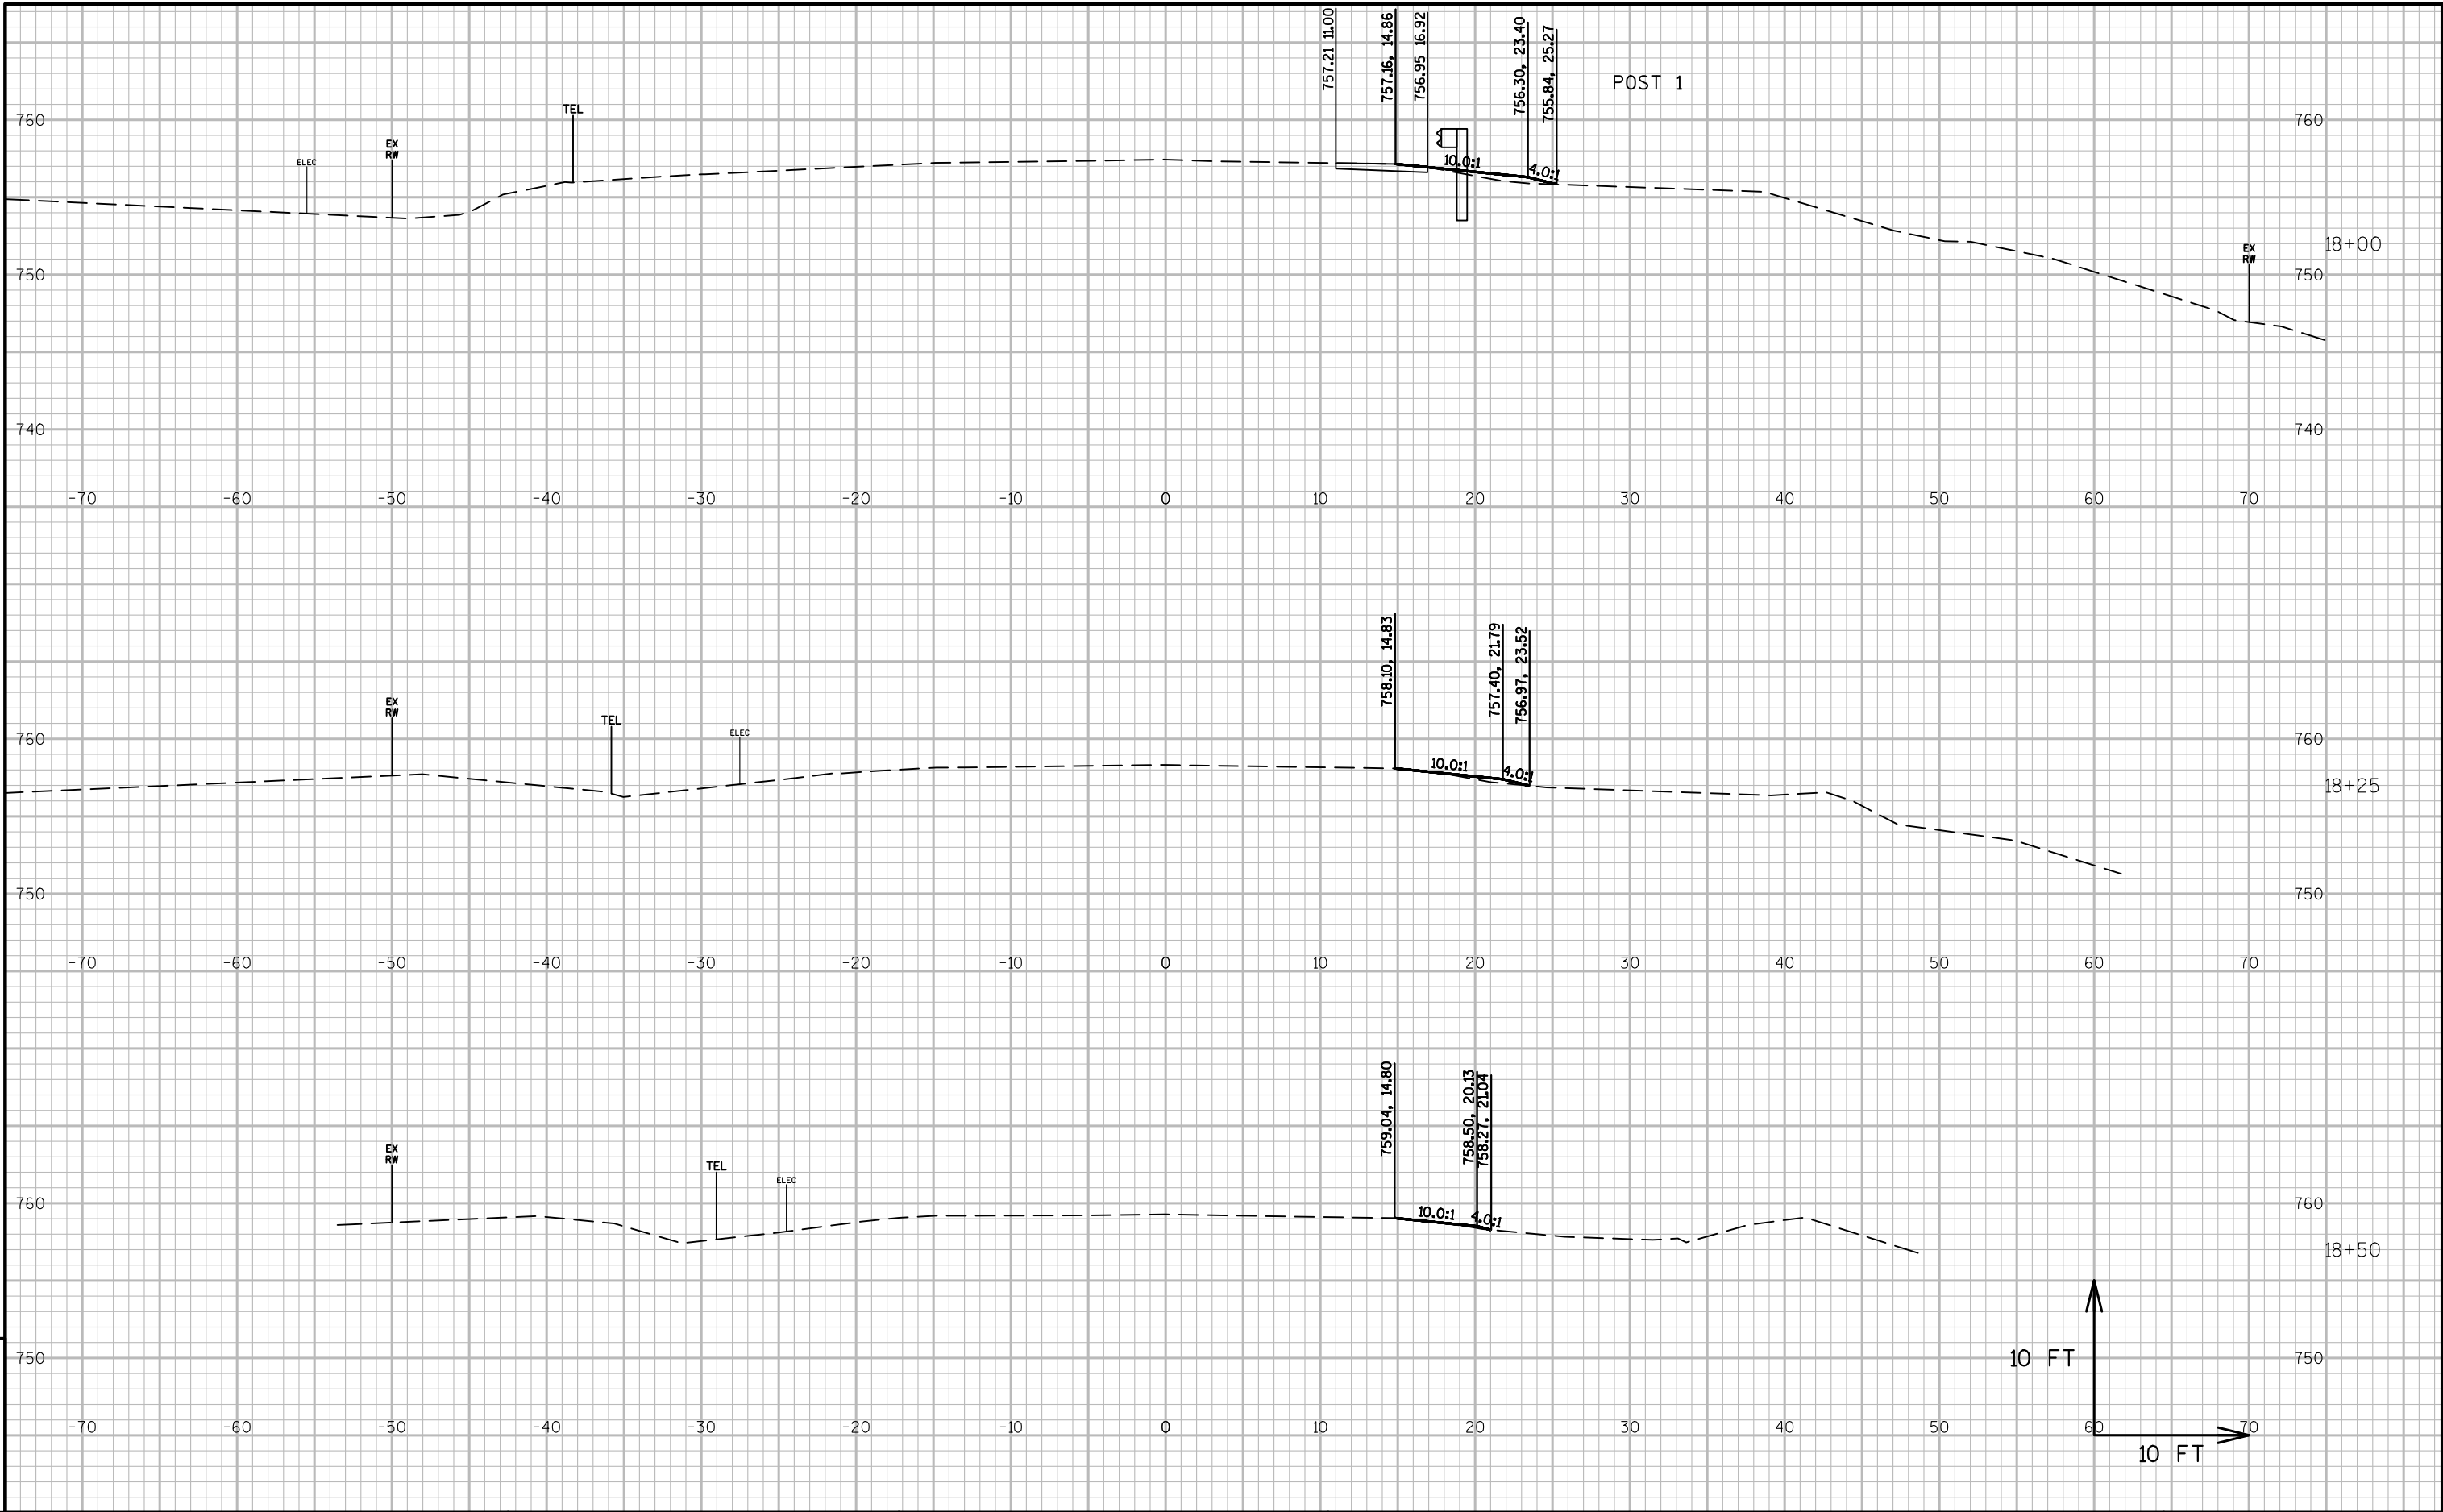

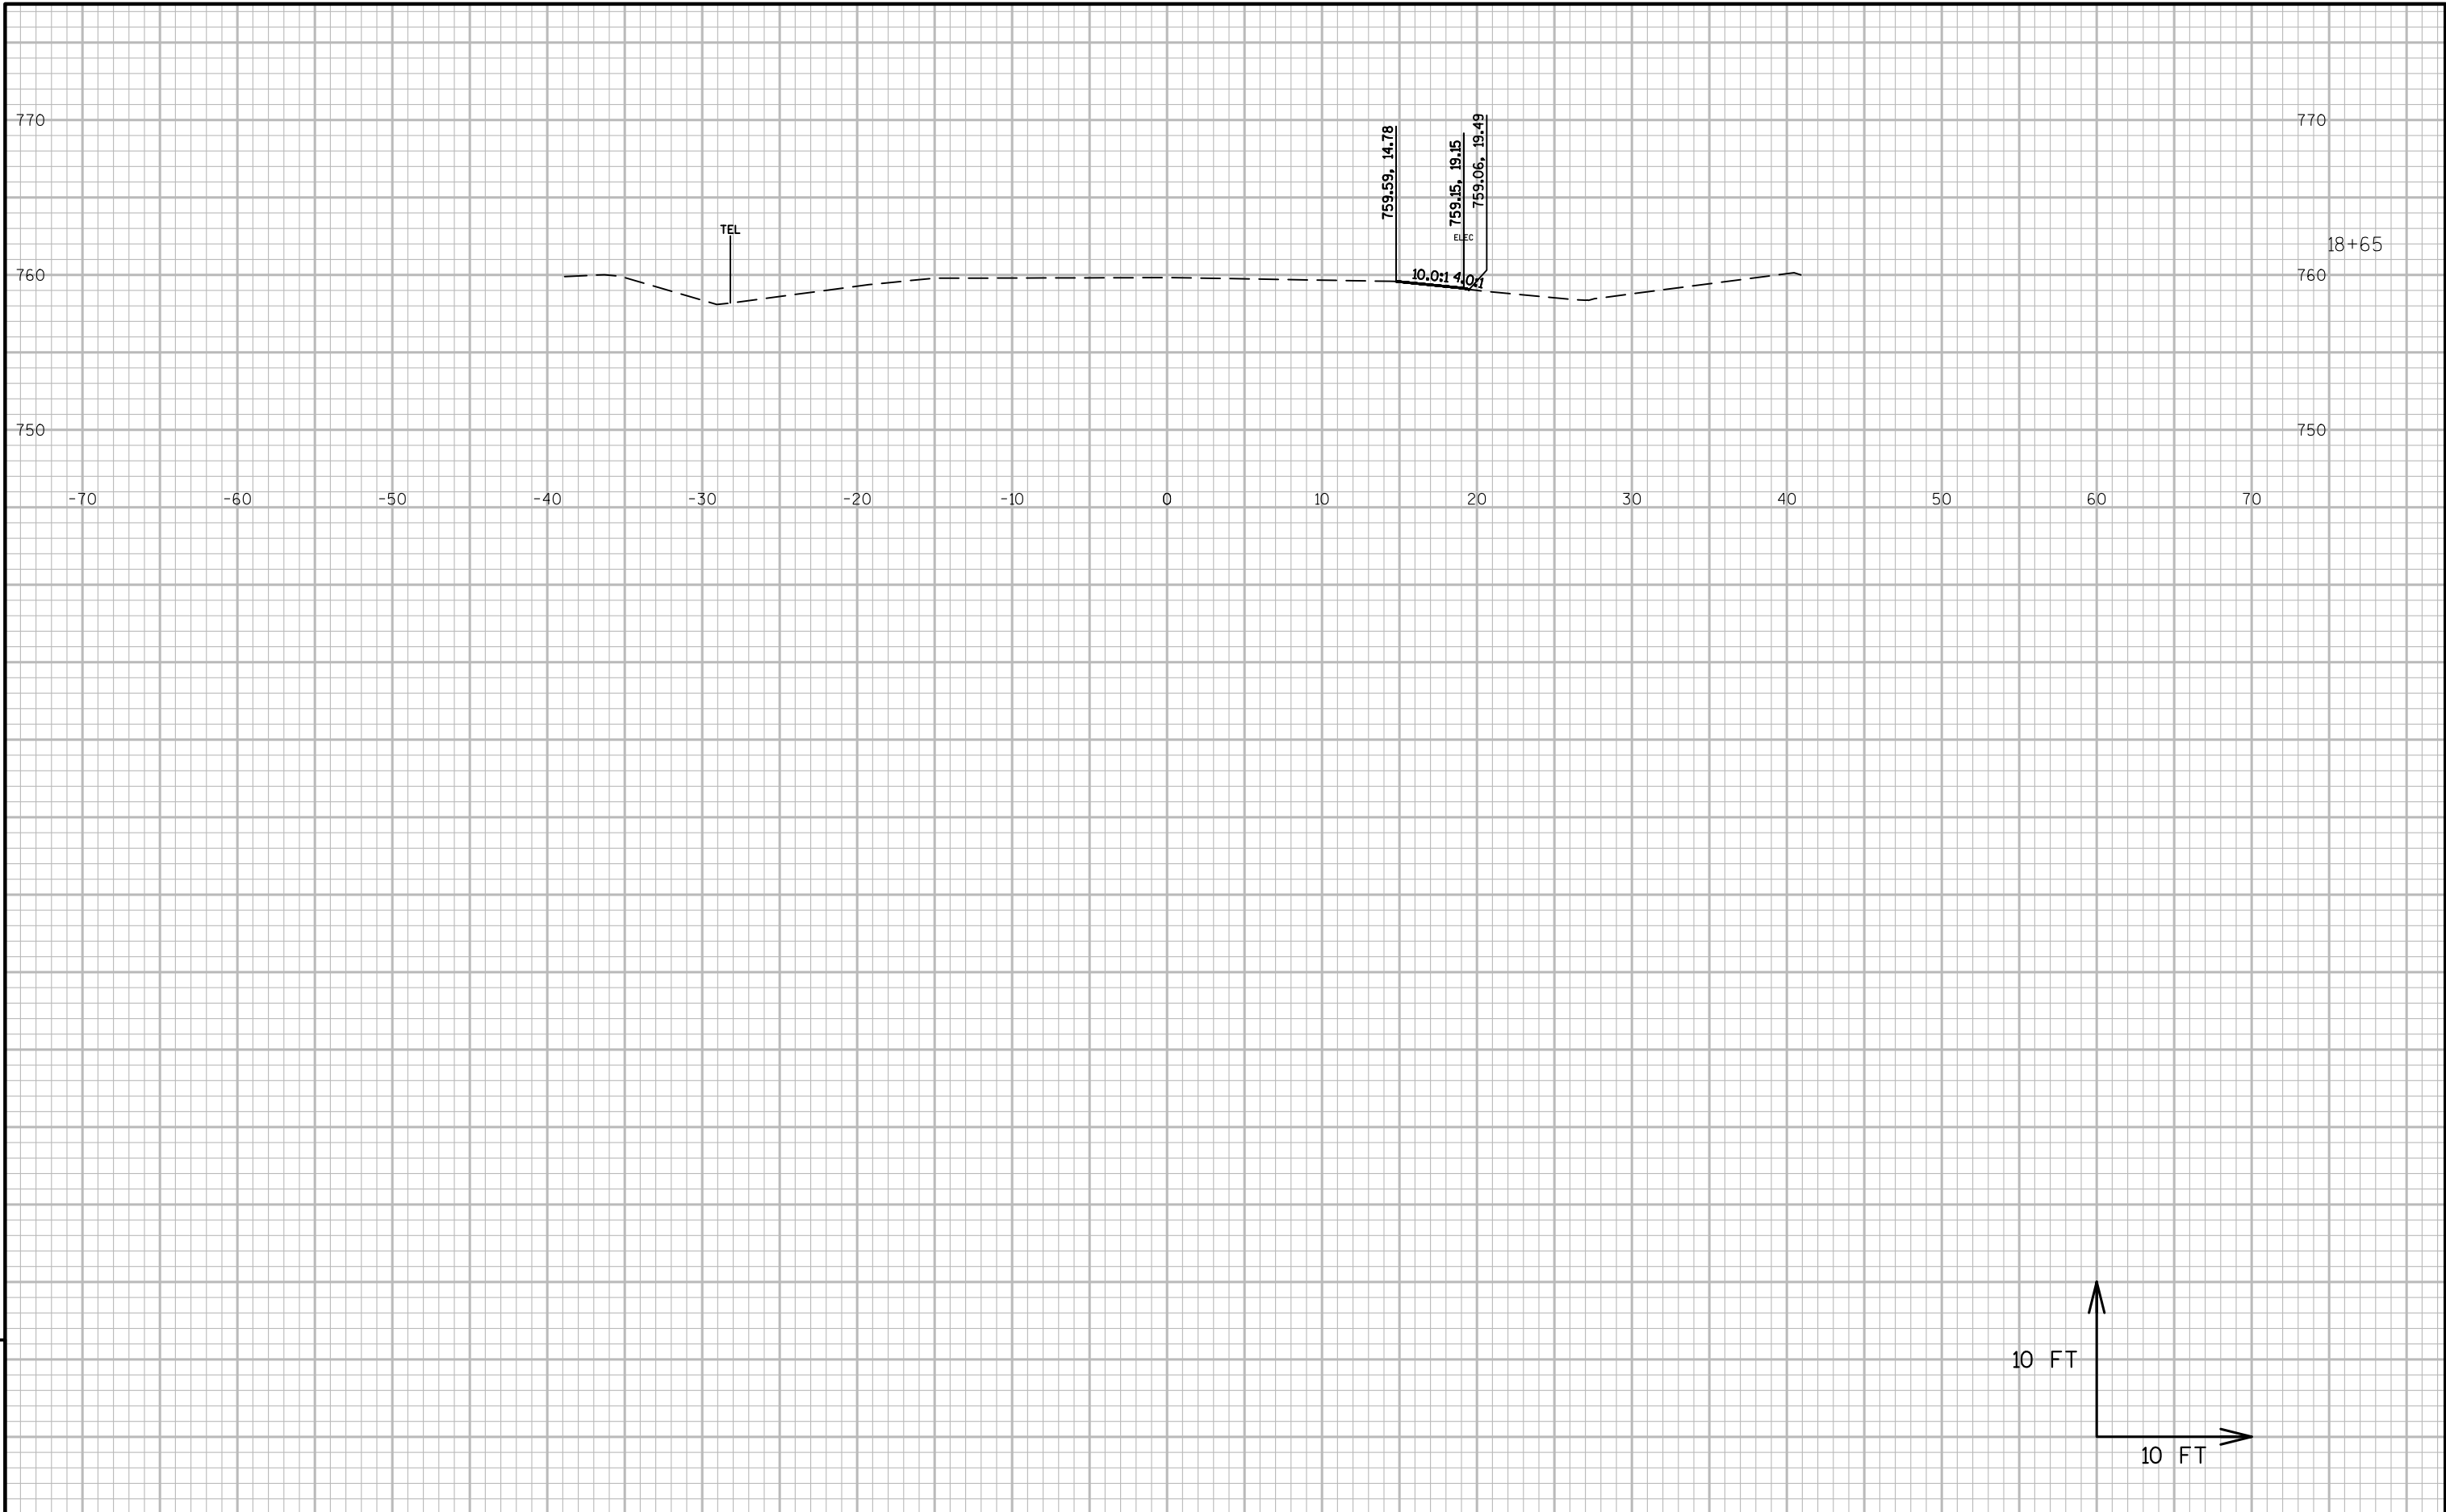

9

9

Notes



Wisconsin Department of Transportation

Dedicated people creating transportation solutions
through innovation and exceptional service.

<http://www.dot.wisconsin.gov>