


WKE
PROJECT ID: 1100-17-74
WITH:
COUNTY: WAUKESHA & WASH

APR 14, 2020
ORDER OF SHEETS

Section No.	1	Title
Section No.	2	Typical Sections and Details
Section No.	3	Estimate of Quantities
Section No.	3	Miscellaneous Quantities
Section No.	4	Right of Way Plat
Section No.	5	Plan and Profile
Section No.	6	Standard Detail Drawings
Section No.	7	Sign Plates
Section No.	8	Structure Plans
Section No.	9	Computer Earthwork Data
Section No.	9	Cross Sections

TOTAL SHEETS = 114

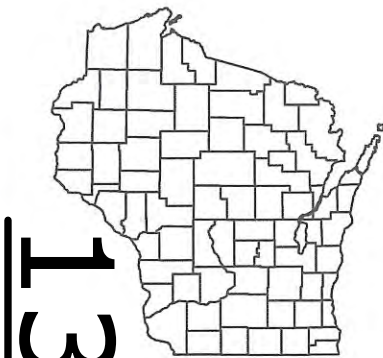

DESIGN DESIGNATION

A.A.D.T.	=
A.A.D.T.	=
D.H.V.	=
D.D.	=
T.	=
DESIGN SPEED	=
ESALS	=

CONVENTIONAL SYMBOLS

PLAN	
CORPORATE LIMITS	
PROPERTY LINE	
LOT LINE	
LIMITED HIGHWAY EASEMENT	
EXISTING RIGHT OF WAY	
PROPOSED OR NEW R/W LINE	
SLOPE INTERCEPT	
REFERENCE LINE	
EXISTING CULVERT	
PROPOSED CULVERT (Box or Pipe)	
COMBUSTIBLE FLUIDS	
MARSH AREA	
WOODED OR SHRUB AREA	

PROFILE	
GRADE LINE	
ORIGINAL GROUND	
MARSH OR ROCK PROFILE (To be noted as such)	
SPECIAL DITCH	
GRADE ELEVATION	
CULVERT (Profile View)	
UTILITIES	
ELECTRIC	
FIBER OPTIC	
GAS	
SANITARY SEWER	
STORM SEWER	
TELEPHONE	
WATER	
UTILITY PEDESTAL	
POWER POLE	
TELEPHONE POLE	

ROCK	
LABEL	
95.36	
95.36	
E	
FO	
G	
SAN	
SS	
T	
W	
W	
W	

STATE OF WISCONSIN
DEPARTMENT OF TRANSPORTATION

PLAN OF PROPOSED IMPROVEMENT


MILWAUKEE - FOND DU LAC

STH 100 TO MENOMONEE RIVER

IH 41/USH 45

WAUKESHA & WASHINGTON

STATE PROJECT NUMBER
1100-17-74

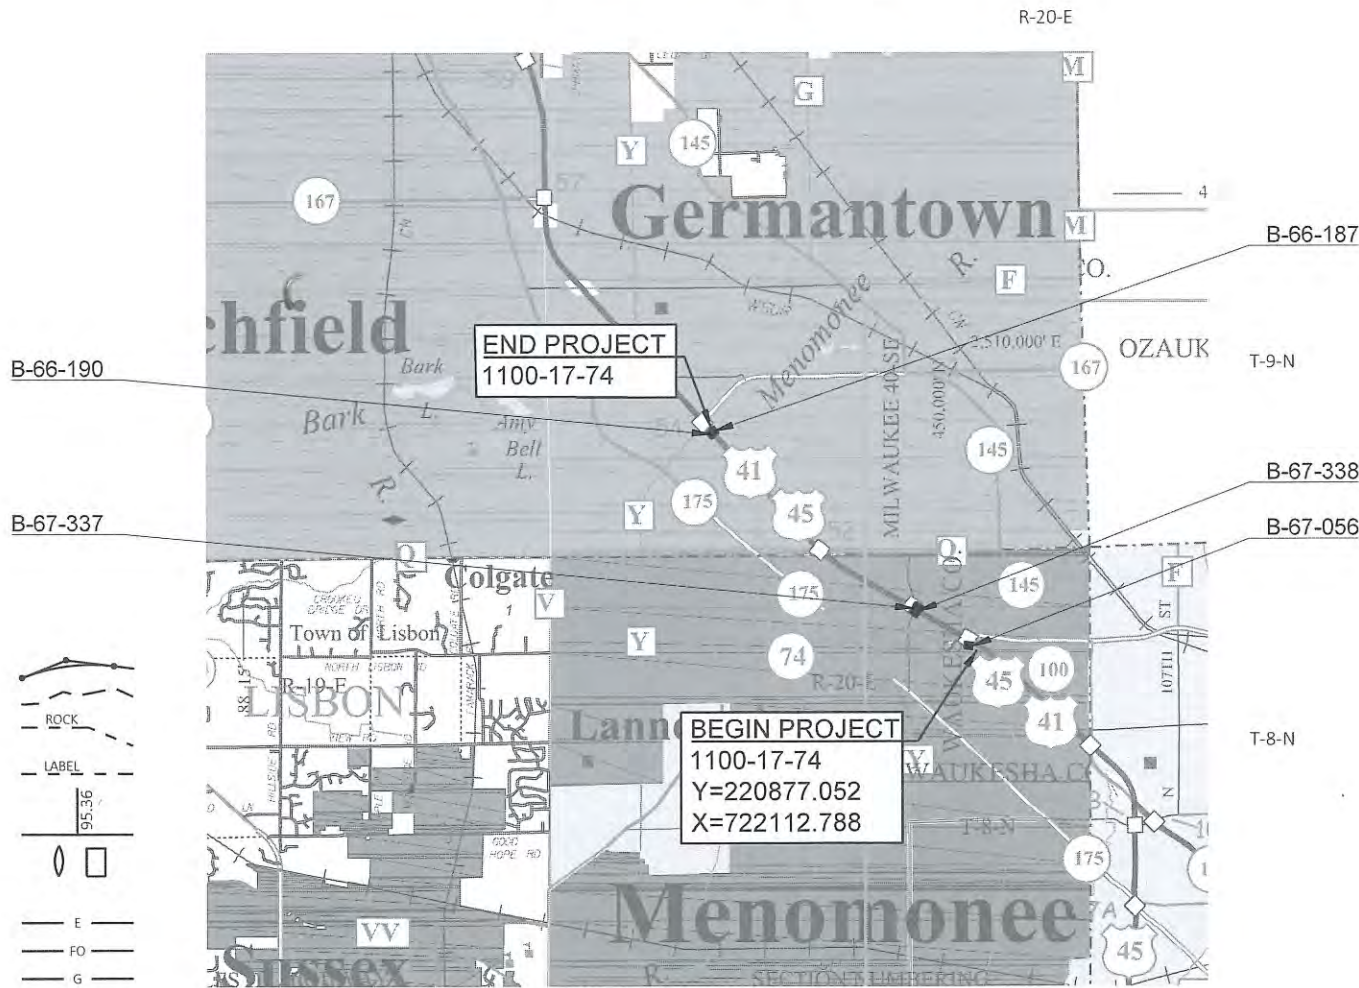

LAYOUT
SCALE 0 2 MI

TOTAL NET LENGTH OF CENTERLINE = 0.000

HORIZONTAL POSITIONS SHOWN ON THIS PLAN ARE WISCONSIN COORDINATE REFERENCE SYSTEM (WISCRS), WAUKESHA AND WASHINGTON COUNTIES, NAD83 (2011), IN U.S. SURVEY FEET. POSITIONS SHOWN ARE GRID COORDINATES, GRID BEARINGS, AND GRID DISTANCES. GRID DISTANCES ARE THE SAME AS GROUND DISTANCES.

ELEVATIONS ARE REFERENCED TO NAVD 88 (2012). GPS DERIVED ELEVATIONS ARE BASED ON GEOID 12A.

STATE PROJECT	FEDERAL PROJECT	
	PROJECT	CONTRACT
1100-17-74	WISC 2020137	1

STATE OF WISCONSIN DEPARTMENT OF TRANSPORTATION	
PREPARED BY	
Surveyor	SURVEYOR
Designer	BHUVAN MANANDHAR
Project Manager	JOE GALLAMORE
Regional Examiner	REGIONAL EXAMINER
Regional Supervisor	JOE GALLAMORE
APPROVED FOR THE DEPARTMENT	
DATE 2-4-20	(Signature)

E

GENERAL NOTES

THE LOCATIONS OF EXISTING AND PROPOSED UTILITY INSTALLATIONS AS SHOWN ON THE PLANS ARE APPROXIMATE. THERE MAY BE OTHER UTILITY INSTALLATIONS WITHIN THE PROJECT AREA THAT ARE NOT SHOWN. COORDINATE CONSTRUCTION ACTIVITIES WITH A CALL TO DIGGERS HOTLINE AND/OR A DIRECT CALL TO THE UTILITIES THAT HAVE FACILITIES IN THE AREA. NOT ALL UTILITIES ARE MEMBERS OF DIGGERS HOTLINE.

D.O.T. BRIDGE BENCHMARK MONUMENT TO BE FURNISHED BY THE STATE AND PLACED BY THE CONTRACTOR AS DIRECTED BY THE ENGINEER.

CONTACT THE PROJECT ENGINEER, THE COUNTY SURVEYOR, AND THE SOUTHEASTERN WISCONSIN REGIONAL PLANNING COMMISSION (SEWRPC) AT LEAST TWO WEEKS BEFORE WORKING NEAR ANY SECTION CORNER MONUMENT.

DO NOT REMOVE ANY TREES OR SHRUBS WITHOUT APPROVAL OF THE ENGINEER.

ALL SIGN LOCATIONS SHALL BE REVIEWED BY THE ENGINEER PRIOR TO INSTALLATION.

NOTIFY DIGGERS HOTLINE AND AFFECTED UTILITIES PRIOR TO THE START OF WORK. ANY LOCAL MUNICIPAL UTILITY WHICH IS NOT A MEMBER OF THE DIGGERS HOTLINE MUST BE CONTACTED SEPARATELY.

REMOVAL OF EROSION CONTROL DEVICES IS INCLUDED IN THE COST OF THEIR RESPECTIVE BID ITEMS.

ALL PRIVATE EXISTING UTILITIES ARE TO BE ADJUSTED BY THE UTILITIES CONCERNED.

THE CONTRACTOR WILL BE REQUIRED TO INSTALL ANY INLET PROTECTIONS OR NECESSARY EROSION CONTROL AT THE DIRECTION OF THE ENGINEER.

STANDARD ABBREVIATIONS

AGG	AGGREGATE
ASPH	ASPHALTIC
BAD	BASE AGGREGATE DENSE
BM	BENCHMARK
C&G	CURB AND GUTTER
CL OR ^C _L	CENTER LINE OR CONSTRUCTION LINE
CONC	CONCRETE
	CULVERT PIPE REINFORCED
CPRCHE	CONCRETE
CY	CUBIC YARD
DISCH	DISCHARGE
EB	EASTBOUND
FE	FIELD ENTRANCE
FL	FLOW LINE
HMA	HOT MIX ASPHALTIC
INV	INVERT
LT	LEFT
MIN	MINIMUM
M/L	MATCHLINE
NB	NORTHBOUND
NC	NORMAL CROWN
PAVT	PAVEMENT
PE	PRIVATE ENTRANCE
REQD	REQUIRED
RT	RIGHT
SALV	SALVAGED
	SALVAGED ASPHALTIC PAVEMENT
SAPBC	BASE COURSE
SB	SOUTHBOUND
SDD	STANDARD DETAIL DRAWING
SE	SUPER ELEVATION
SF	SQUARE FOOT
SI	SLOPE INTERCEPT
	STORM SEWER PIPE REINFORCED
SSPRC	CONCRETE
STA	STATION
SY	SQUARE YARD
TLE	TEMPORARY LIMITED EASEMENT
WB	WESTBOUND

STATE AGENCIES

WISDOT SE REGION
JOE GALLAMORE-
PROJECT MANAGER
141 NW BARSTOW STREET
WAUKESHA, WI 53187
262-548-5601
ASHLEY.KIEPCZYNSKI@DOT.WI.GOV

WISDOT SE REGION
BHUVAN MANANDHAR -
LEAD DESIGNER
141 NW BARSTOW STREET
WAUKESHA, WI 53187
262-548-5953
BHUVAN.MANANDHAR@DOT.WI.GOV

WISCONSIN DNR
KRISTINA BETZOLD - ENVIRONMENTAL
ANALYSIS AND REVIEW SPECIALIST
2300 N DR. MARTIN LUTHER KING JR. DRIVE
MILWAUKEE, WI 53212
414-507-4946
KRISTINA.BETZOLD@WISCONSIN.GOV

WISCONSIN DNR
CRAIG WEBSTER
141 NW BARSTOW ST
WAUKESHA, WI 53188-3789
262-574-2141
CRAIG.WEBSTER@WISCONSIN.GOV

UTILITY OWNERS LIST

SANDRA FALATYK
AT&T LOCAL NETWORK
– COMMUNICATION LINE
6070 N FLINT RD
GLENDALE, WI 53209
(414) 459-3565
S.FALATYK@NORTHWINDTECH.COM

MIKE OLSEN
ATC MANAGEMENT, INC. - ELECTRICITY-
TRANSMISSION
801 O'KEEFE RD
P.O. BOX 6113
DE PERE, WI 54115-6113
(920) 338-6582
MOLSEN@ATCLLC.COM

BEAU ABUYA
CHARTER COMMUNICATIONS
- COMMUNICATION LINE
1320 N DR MARTIN LUTHER KING JR DR
MILWAUKEE, WI 53212
(414) 908-1343
WIS.ENGINEERING@CHARTER.COM

RANDY HAGER
VILLAGE OF MENOMONEE FALLS
WATER UTILITY - WATER
W156 N8480 PILGRIM ROAD
MENOMONEE FALLS, WI 53051
(262) 532-4800
RHAGER@MENOMONEEFALLS.ORG

JASON JARVIS
SPRINT COMMUNICATIONS CO LP
- COMMUNICATION LINE
7459 W 79TH ST
BRIDGEVIEW, IL 60455
(219) 433-4091
JASON.M.JARVIS@SPRINT.COM

TIM ZIMMERMAN
VILLAGE OF GERMANTOWN - SEWER
N122 W17177 FOND DU LAC AVE
GERMANTOWN, WI 53022
(262) 253-7765
TZIMMERMAN@VILLAGE.GERMANTOWN.WI.US

JEFF OLDENBURG
AT&T WISCONSIN
–COMMUNICATION LINE
2005 PEWAUKEE ROAD
WAUKESHA, WI 53188
(262) 896-7522
JO2376@ATT.COM

GENERAL MAILBOX
CENTURYLINK NATIONAL OSP RELOC
CENTURYLINK COMMUNICATIONS, LLC -
COMMUNICATION LINE
CENTURYLINKNATIONALOSPRELOCATIONS
@CENTURYLINK.COM

NETWORK RELOCATIONS
LEVEL 3 COMMUNICATIONS LLC
- COMMUNICATION LINE
1025 ELDORADO BLVD
BROOMFIELD, CO 80021
NATIONALRELO@CENTURYLINK.COM

ERIC KIEFER
NORTH SHORE WATER COMMISSION - WATER
400 W BENDER RD
GLENDALE, WI 53217
(414) 963-0160
EKIEFER@NORTHSHOREWC.COM

JAY OLSZEWSKI
VILLAGE OF GERMANTOWN
- ROAD FACILITY
N112 W17001 MEQUON RD
P.O. BOX 337
GERMANTOWN, WI 53022
(262) 253-8253
JOLSZEWSKI@VILLAGE.GERMANTOWN.WI.US

DICK HAMMETTER
WISCONSIN INDEPENDENT NETWORK, LLC -
COMMUNICATION LINE
SUITE 219
800 WISCONSIN AVE
EAU CLAIRE, WI 54703
(715) 838-4406
HAMMETTER@WINS.NET

ERIC PEREA
WISCONSIN DEPARTMENT OF TRANSPORTATION -
STREET LIGHTING
141 NW BARSTOW STREET
WAUKESHA, WI 53188
(262) 574-5422
ERIC.PEREA@DOT.WI.GOV

NICOLE SMULLEN
WE ENERGIES - GAS/PETROLEUM
A299
333 W EVERETT ST
MILWAUKEE, WI 53203
(414) 221-5617
NICOLE.SMULLEN@WECENERGYGROUP.COM

NICOLE SMULLEN
WE ENERGIES - ELECTRICITY
A299
333 W EVERETT ST
MILWAUKEE, WI 53203
(414) 221-5617
NICOLE.SMULLEN@WECENERGYGROUP.COM

RANDY HAGER
VILLAGE OF MENOMONEE FALLS
WATER UTILITY - WATER
W156 N8480 PILGRIM ROAD
MENOMONEE FALLS, WI 53051
(262) 532-4800
RHAGER@MENOMONEEFALLS.ORG

DIGGERSHOTLINE

Dial 811 or (800) 242-8511

www.DiggersHotline.com


OTHER AGENCIES

MR. CHUCK SMELTZER, HWY MAINT.
MANAGER
MILWAUKEE COUNTY DPW
10190 W. WATERTOWN PLANK ROAD
MILWAUKEE, WI 53226
PHONE: (414) 257-6580
CSMELTZER@MILWCNTY.COM

MILWAUKEE, CITY OF
MR. JEFF POLENSKE, CITY ENGINEER
841 N. BROADWAY, ROOM 701
MILWAUKEE, WI 53202
PHONE: (414) 286-3701
FAX: (414) 286-5994
JEFFREY.POLENSKE@MILWAUKEE.GOV

ORDER OF SHEETS

- TITLE SHEET
- GENERAL NOTES
- PROJECT OVERVIEW
- PLAN DETAILS
- PAVEMENT MARKING
- STAGE CONSTRUCTION
- TRAFFIC CONTROL
- PERMANENT SIGNING PLAN
- MISCELLANEOUS QUANTITIES
- STRUCTURAL PLAN

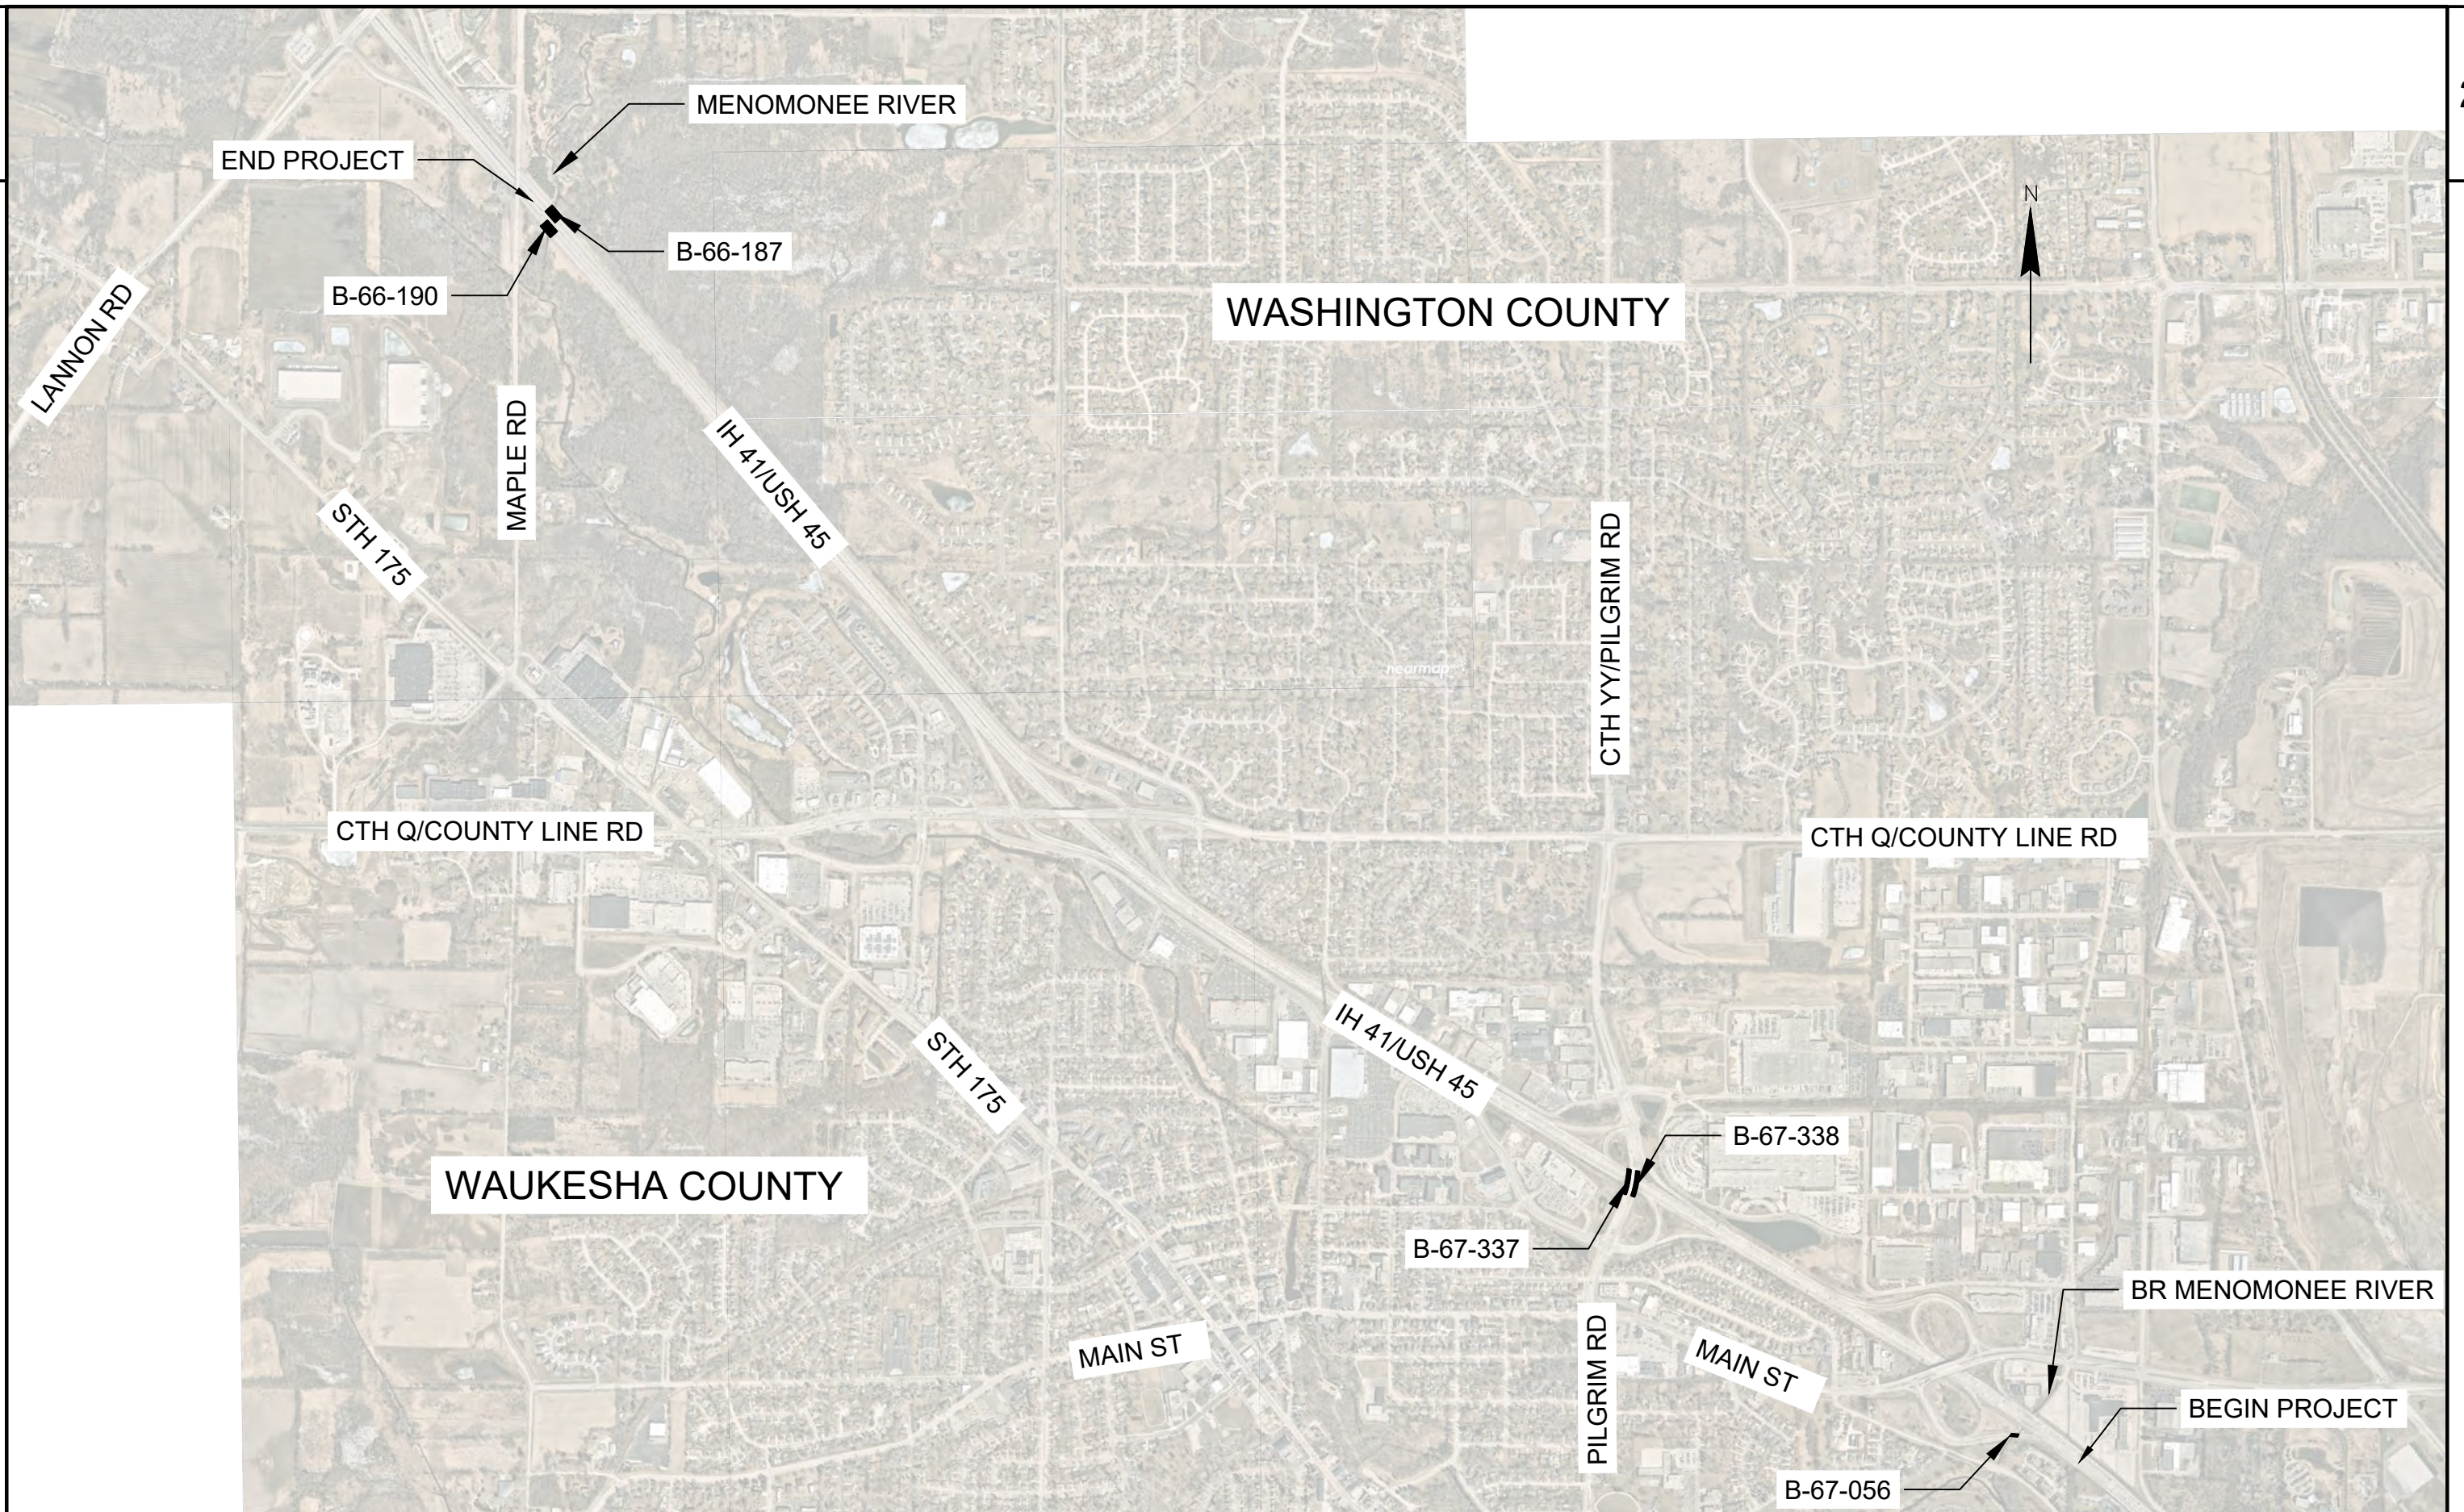

PROJECT NO: 1100-17-74


HWY: IH 41/USH 45

COUNTY: WAUKESHA & WASHINGTON

PLAN: PROJECT OVERVIEW

SHEET

E

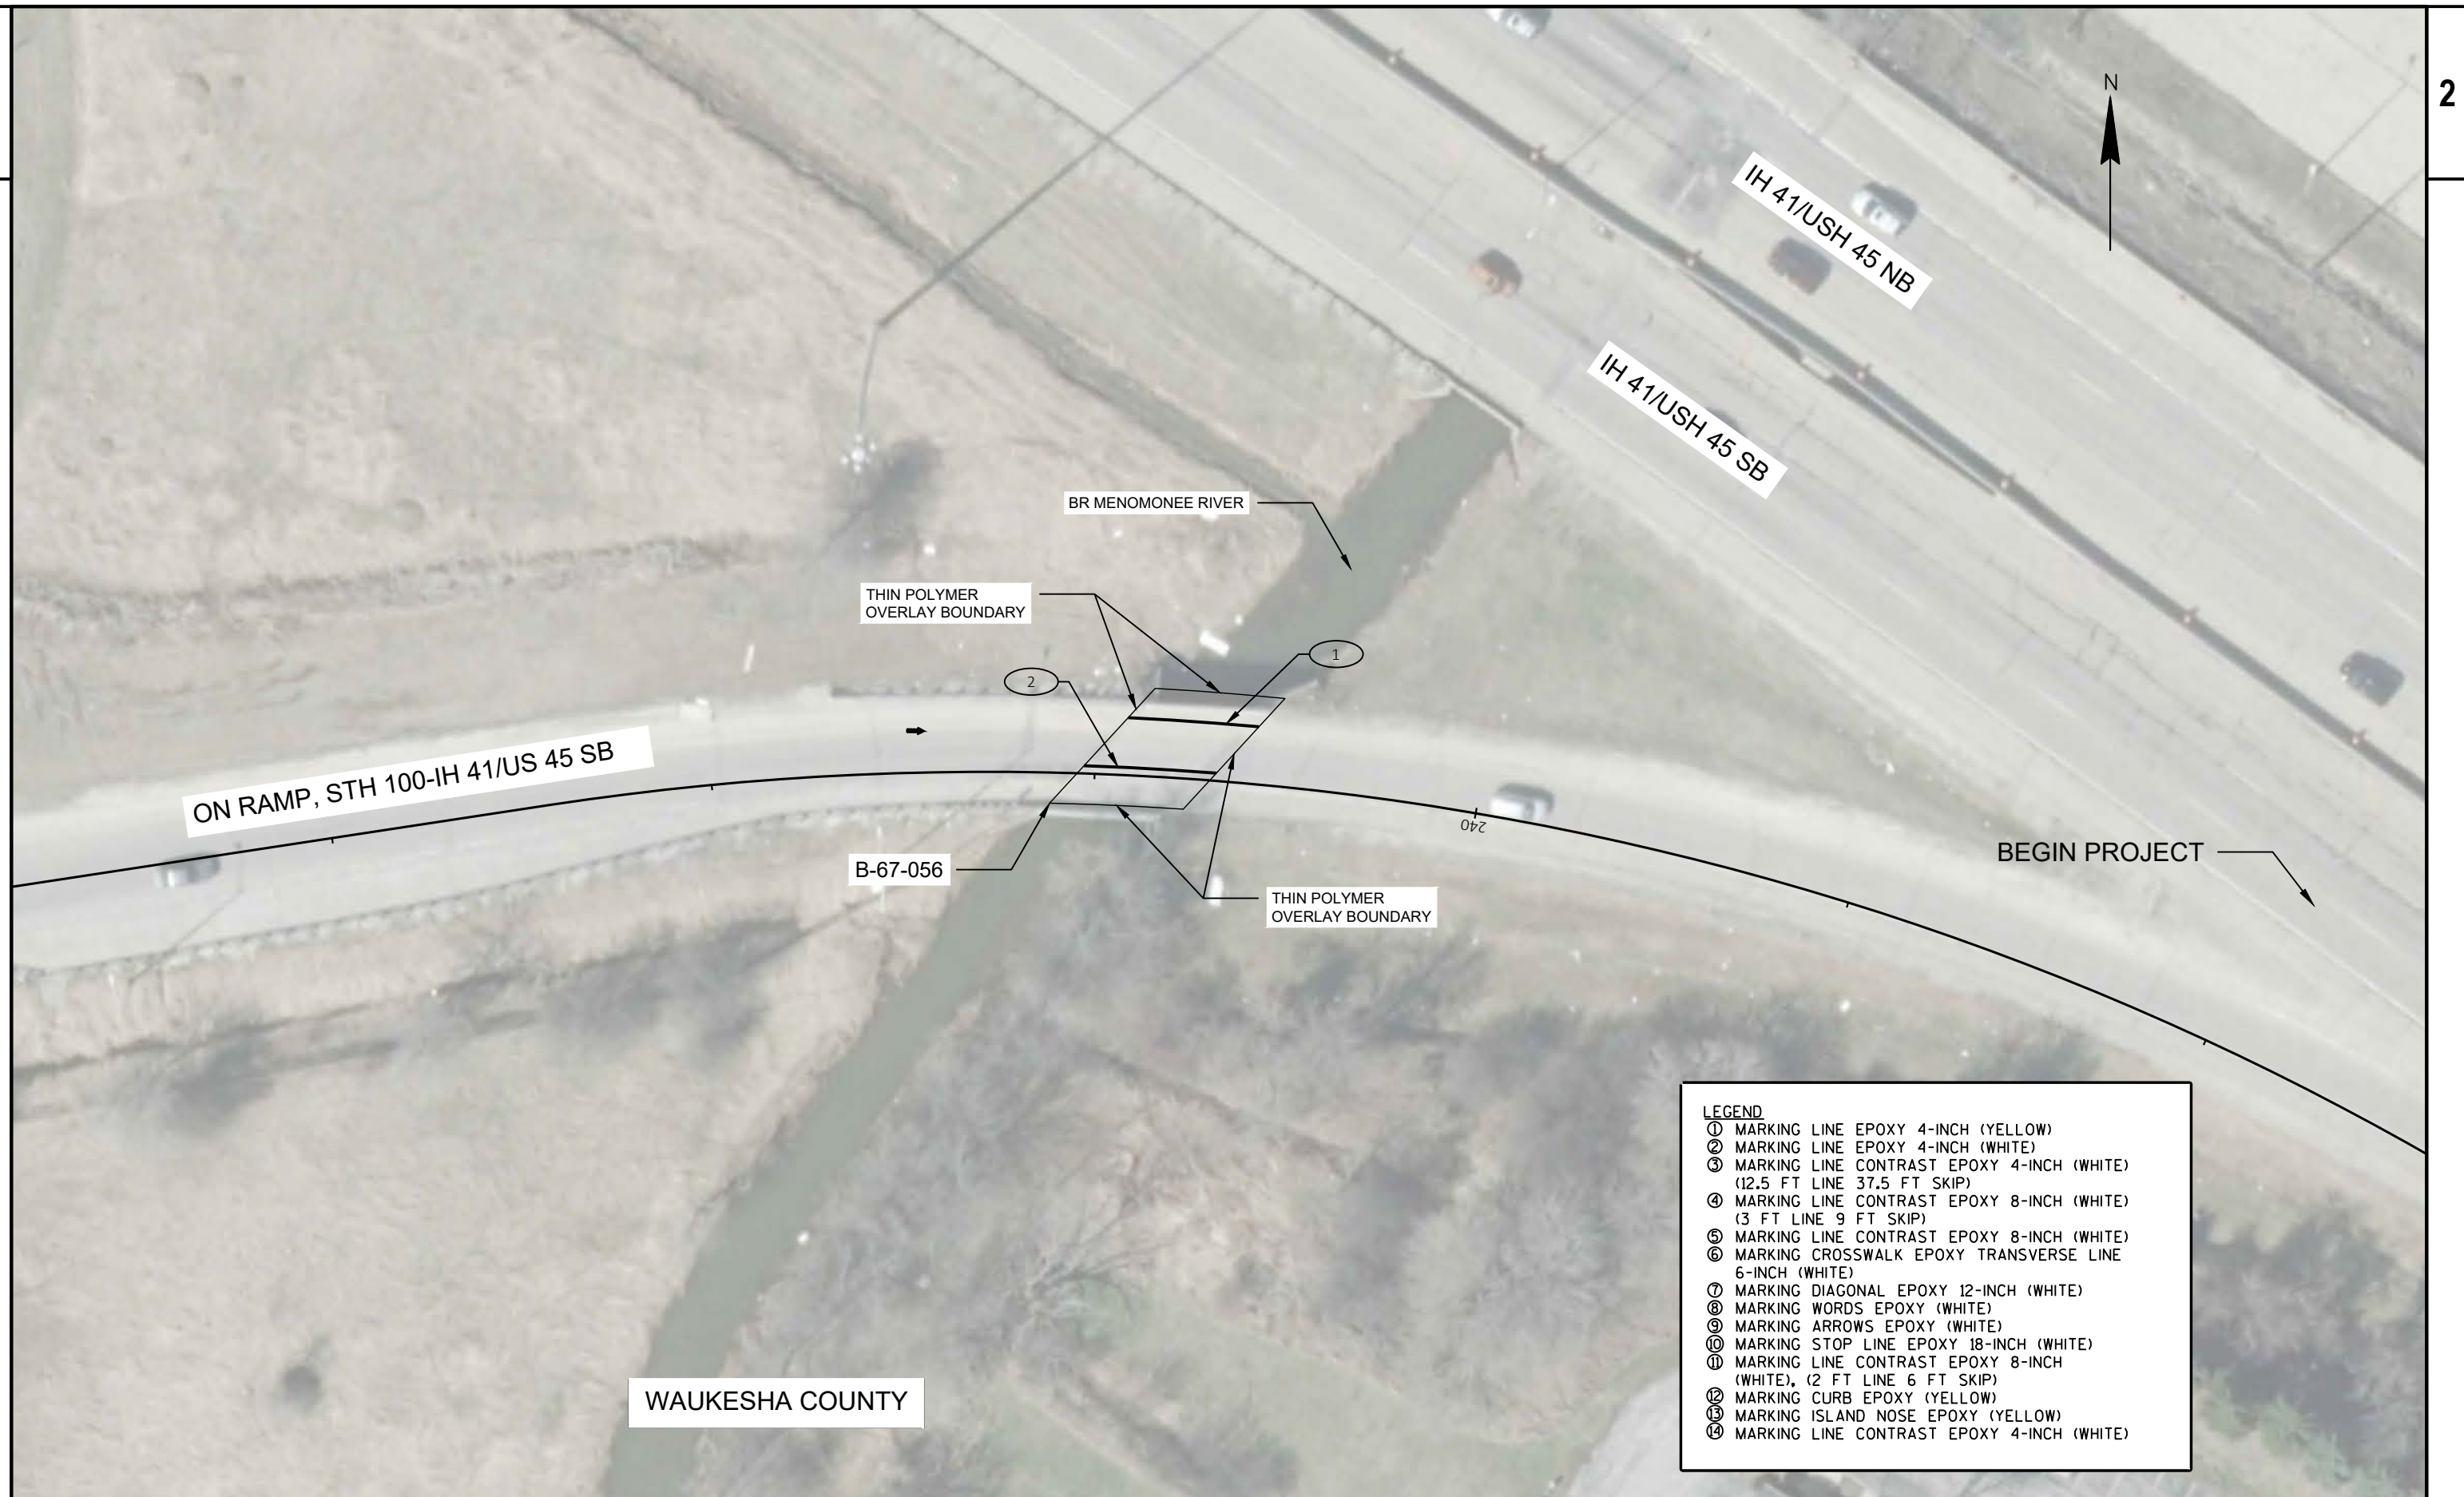

PROJECT NO: 1100-17-74

HWY: IH 41/USH 45

COUNTY: WAUKESHA & WASHINGTON

PLAN DETAILS, PAVEMENT MARKING

SHEET

E

WAUKESHA COUNTY

N

PILGRIM RD SB

PILGRIM RD NB

LEGEND

- ① MARKING LINE EPOXY 4-INCH (YELLOW)
- ② MARKING LINE EPOXY 4-INCH (WHITE)
- ③ MARKING LINE CONTRAST EPOXY 4-INCH (WHITE)
(12.5 FT LINE 37.5 FT SKIP)
- ④ MARKING LINE CONTRAST EPOXY 8-INCH (WHITE)
(3 FT LINE 9 FT SKIP)
- ⑤ MARKING LINE CONTRAST EPOXY 8-INCH (WHITE)
- ⑥ MARKING CROSSWALK EPOXY TRANSVERSE LINE
6-INCH (WHITE)
- ⑦ MARKING DIAGONAL EPOXY 12-INCH (WHITE)
- ⑧ MARKING WORDS EPOXY (WHITE)
- ⑨ MARKING ARROWS EPOXY (WHITE)
- ⑩ MARKING STOP LINE EPOXY 18-INCH (WHITE)
- ⑪ MARKING LINE CONTRAST EPOXY 8-INCH
(WHITE), (2 FT LINE 6 FT SKIP)
- ⑫ MARKING CURB EPOXY (YELLOW)
- ⑬ MARKING ISLAND NOSE EPOXY (YELLOW)
- ⑭ MARKING LINE CONTRAST EPOXY 4-INCH (WHITE)

PROJECT NO: 1100-17-74


HWY: IH 41/USH 45


COUNTY: WAUKESHA & WASHINGTON

PLAN DETAILS, PAVEMENT MARKING


SHEET


E

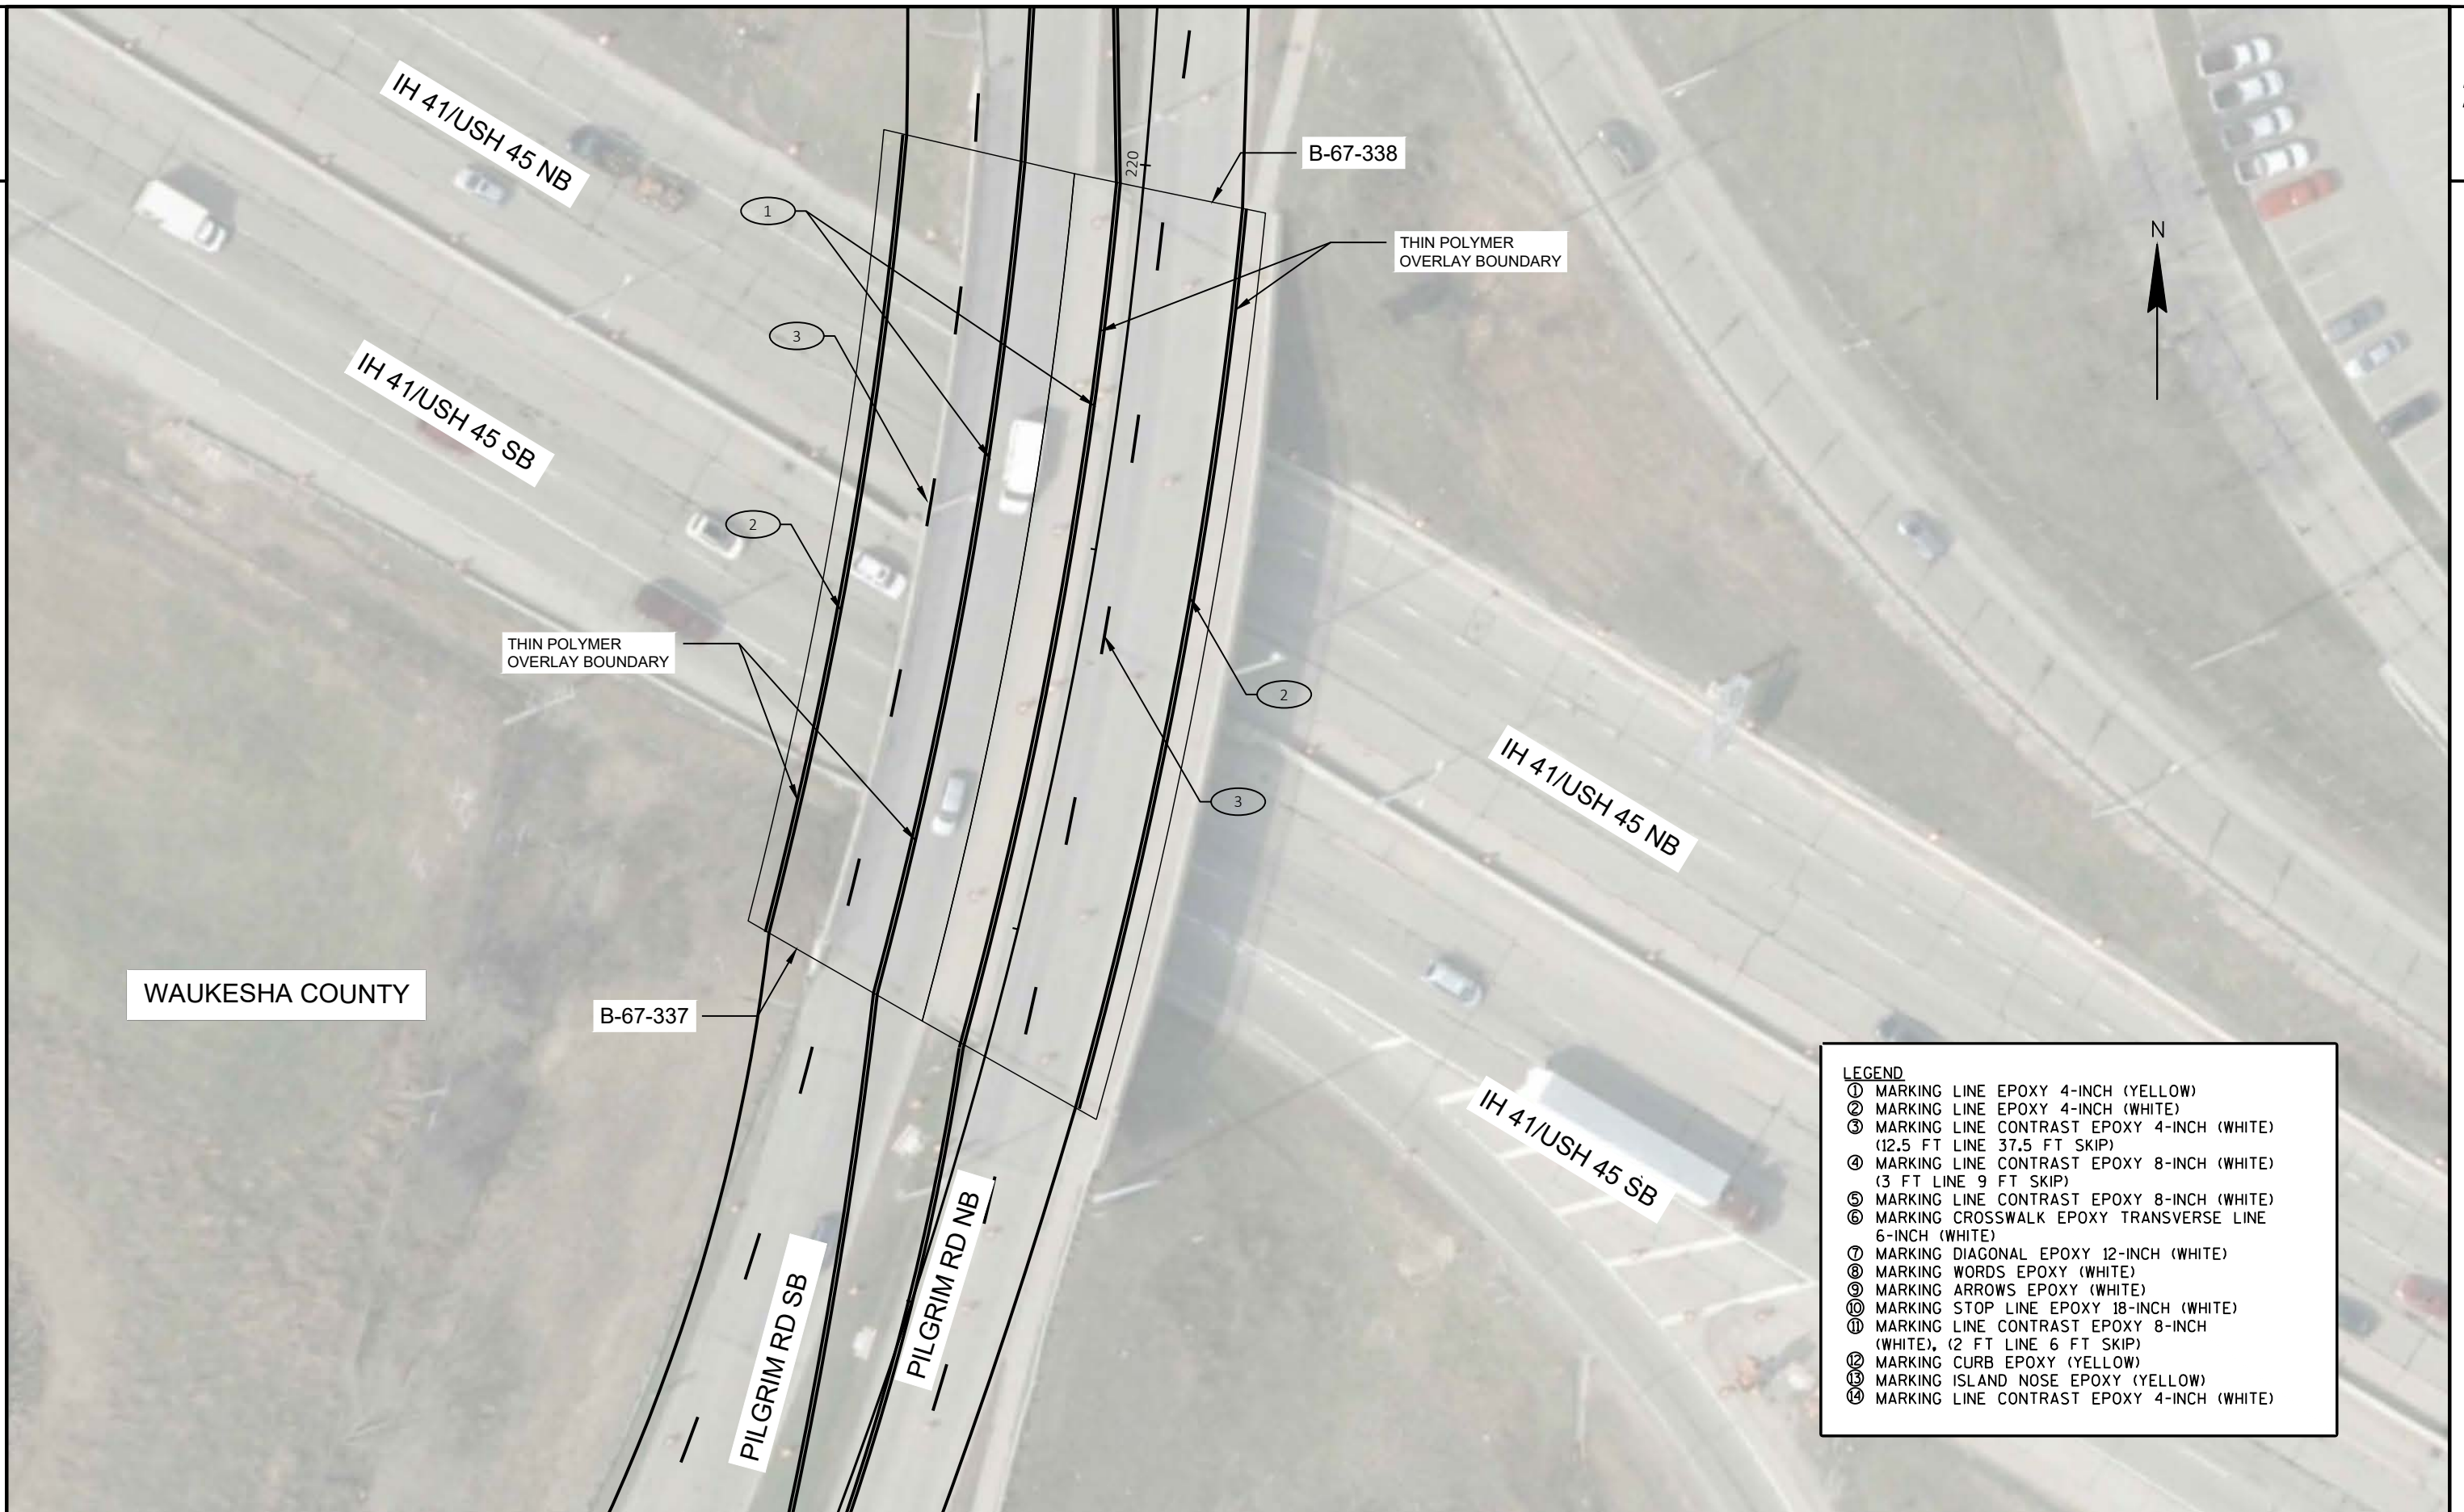

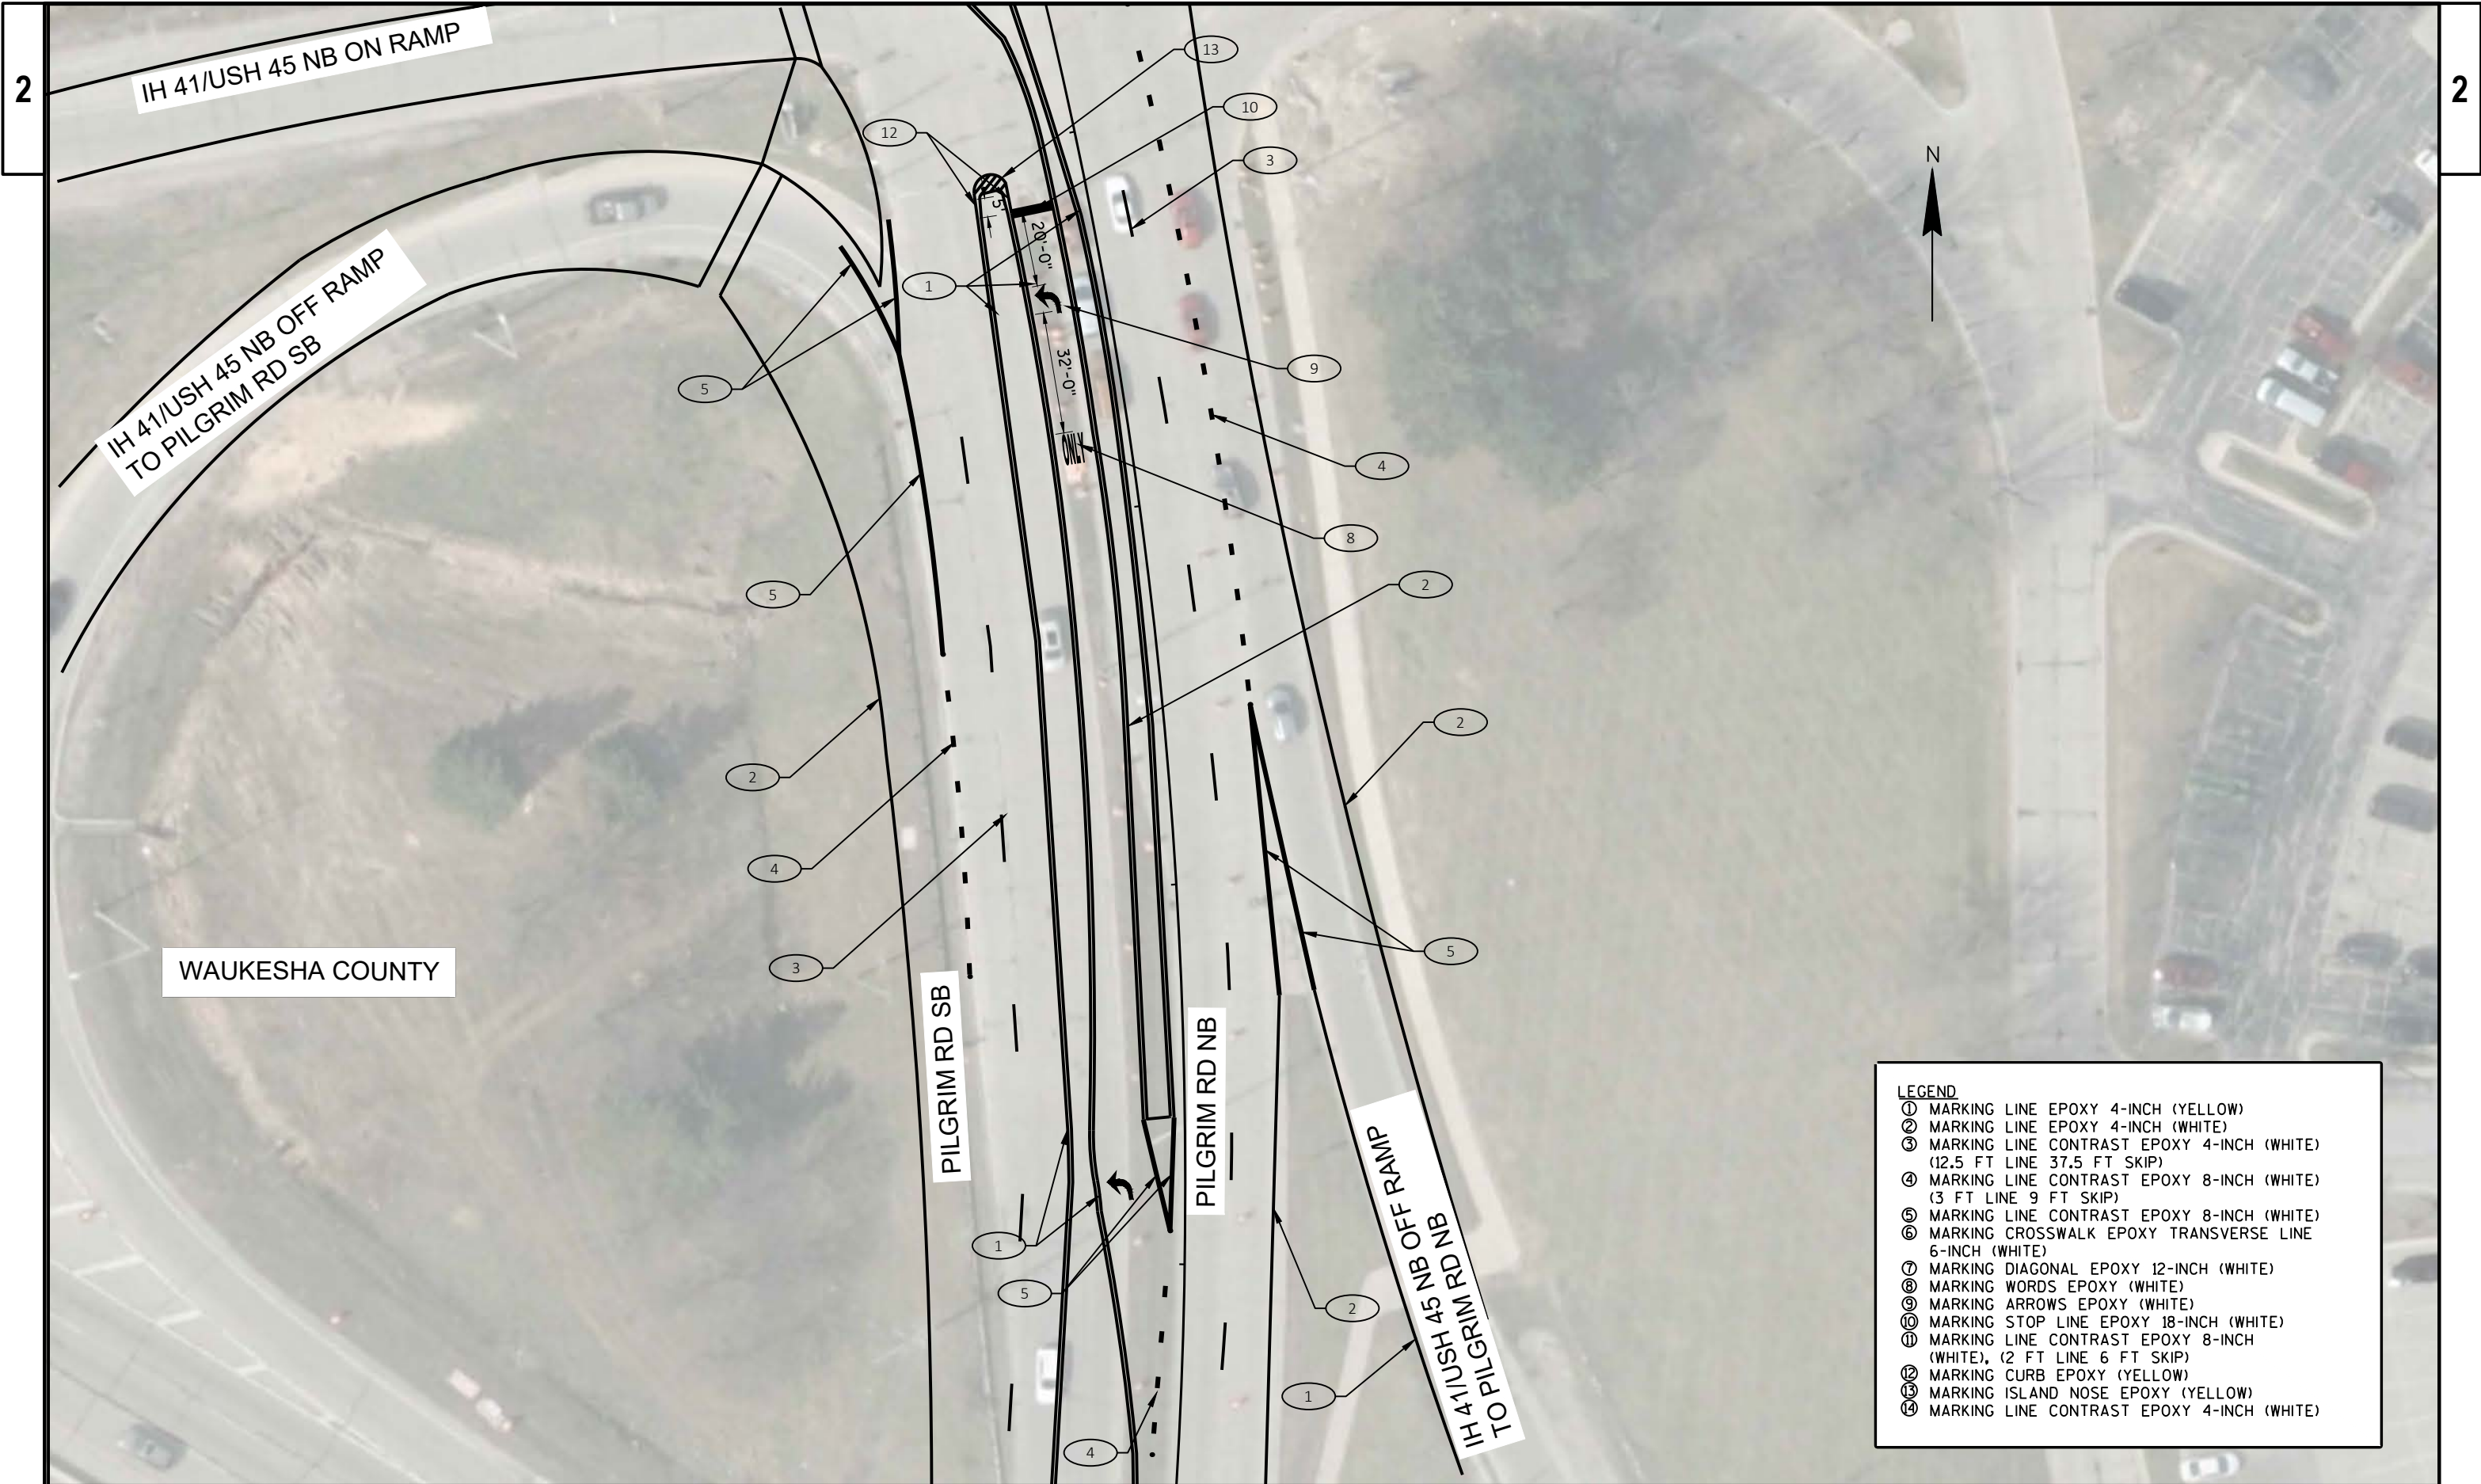


LEGEND	
①	MARKING LINE EPOXY 4-INCH (YELLOW)
②	MARKING LINE EPOXY 4-INCH (WHITE)
③	MARKING LINE CONTRAST EPOXY 4-INCH (WHITE) (12.5 FT LINE 37.5 FT SKIP)
④	MARKING LINE CONTRAST EPOXY 8-INCH (WHITE) (3 FT LINE 9 FT SKIP)
⑤	MARKING LINE CONTRAST EPOXY 8-INCH (WHITE)
⑥	MARKING CROSSWALK EPOXY TRANSVERSE LINE 6-INCH (WHITE)
⑦	MARKING DIAGONAL EPOXY 12-INCH (WHITE)
⑧	MARKING WORDS EPOXY (WHITE)
⑨	MARKING ARROWS EPOXY (WHITE)
⑩	MARKING STOP LINE EPOXY 18-INCH (WHITE)
⑪	MARKING LINE CONTRAST EPOXY 8-INCH (WHITE), (2 FT LINE 6 FT SKIP)
⑫	MARKING CURB EPOXY (YELLOW)
⑬	MARKING ISLAND NOSE EPOXY (YELLOW)
⑭	MARKING LINE CONTRAST EPOXY 4-INCH (WHITE)

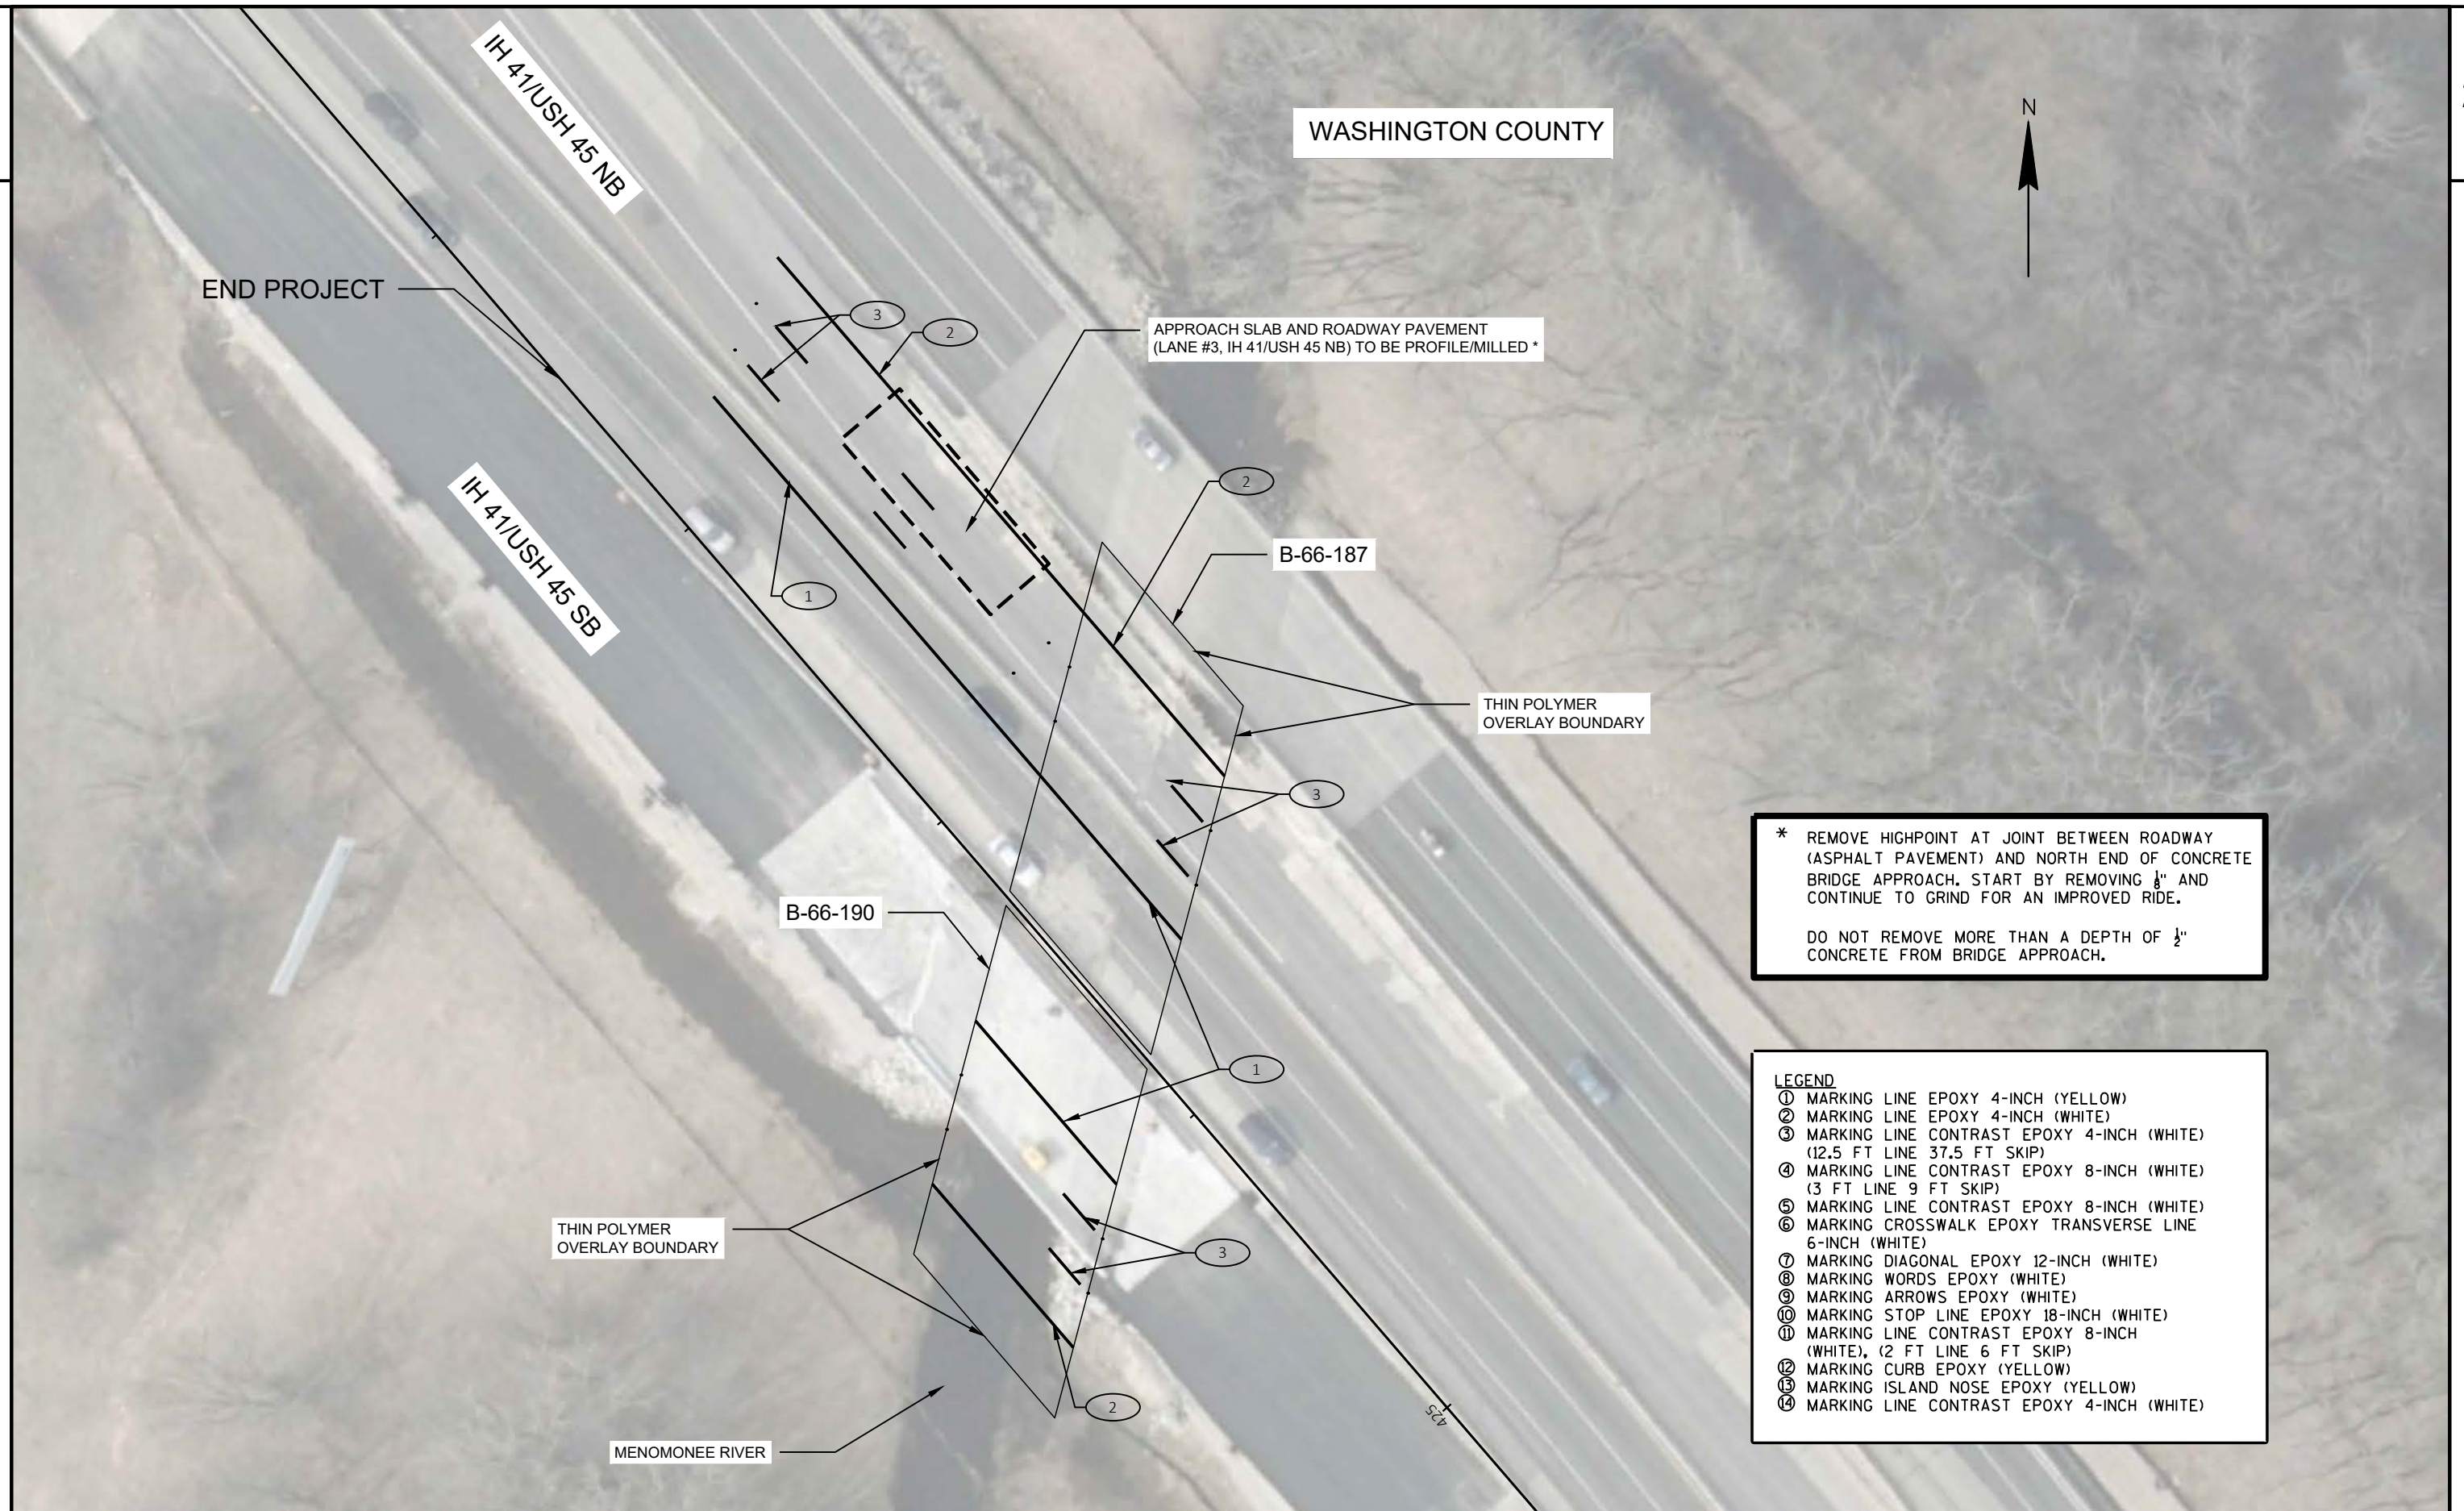

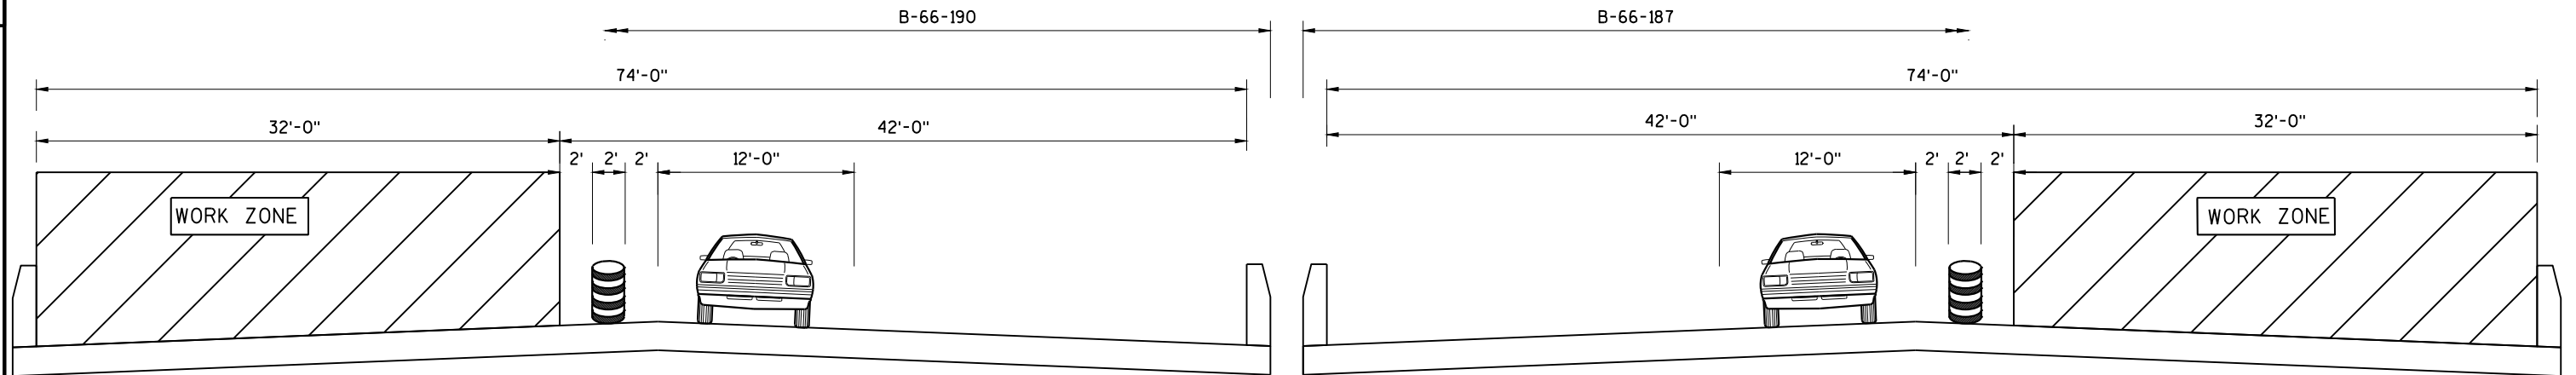



IH 41/USH 45 SB STAGE 1

IH 41/USH 45 NB STAGE 1

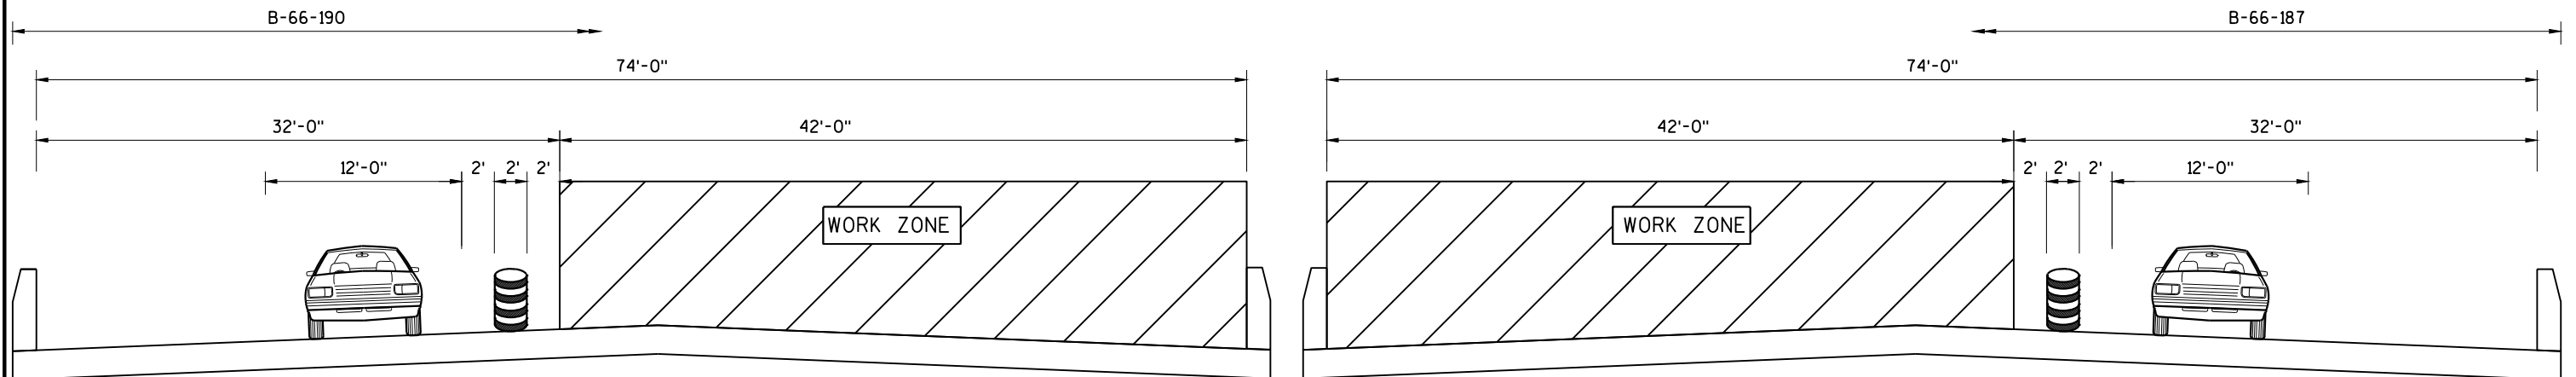


IH 41/USH 45 SB STAGE 2

IH 41/USH 45 NB STAGE 2

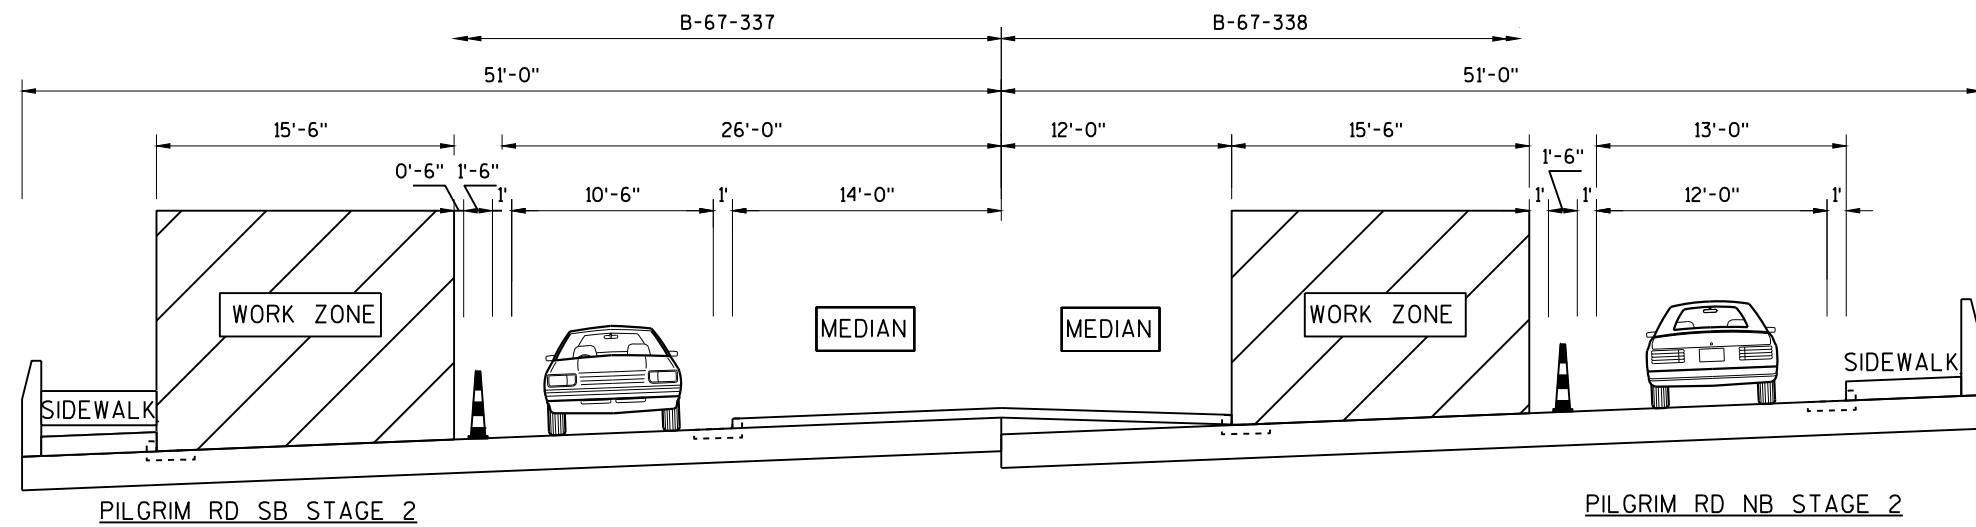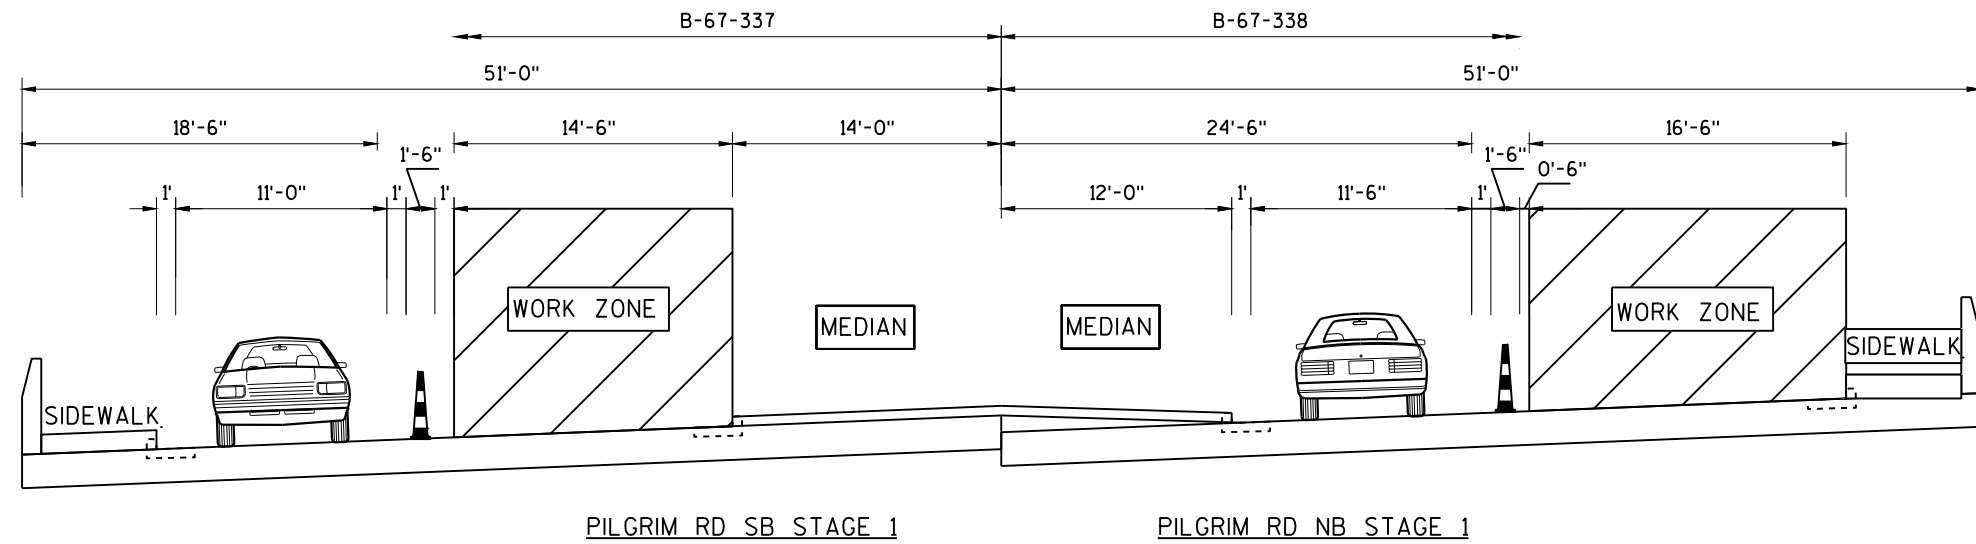

TRAFFIC CONTROL LEGEND:

- TRAFFIC CONTROL DRUM
- ⚡ TRAFFIC CONTROL DRUM WITH TYPE C LIGHTS
- TRAFFIC CONTROL 42" CONE
- └ SIGN ON PERMANENT SUPPORT
- └ SIGN ON TEMPORARY SUPPORT
- ↓ TYPE III BARRICADE WITH 2 TYPE A WARNING LIGHTS
- ⚡ TYPE III BARRICADE WITH SIGN AND 2 TYPE A WARNING LIGHTS
- ➔ DIRECTION OF TRAFFIC
- ▭ WORK ZONE
- ⚡ TRAFFIC CONTROL FLASHING ARROW BOARD

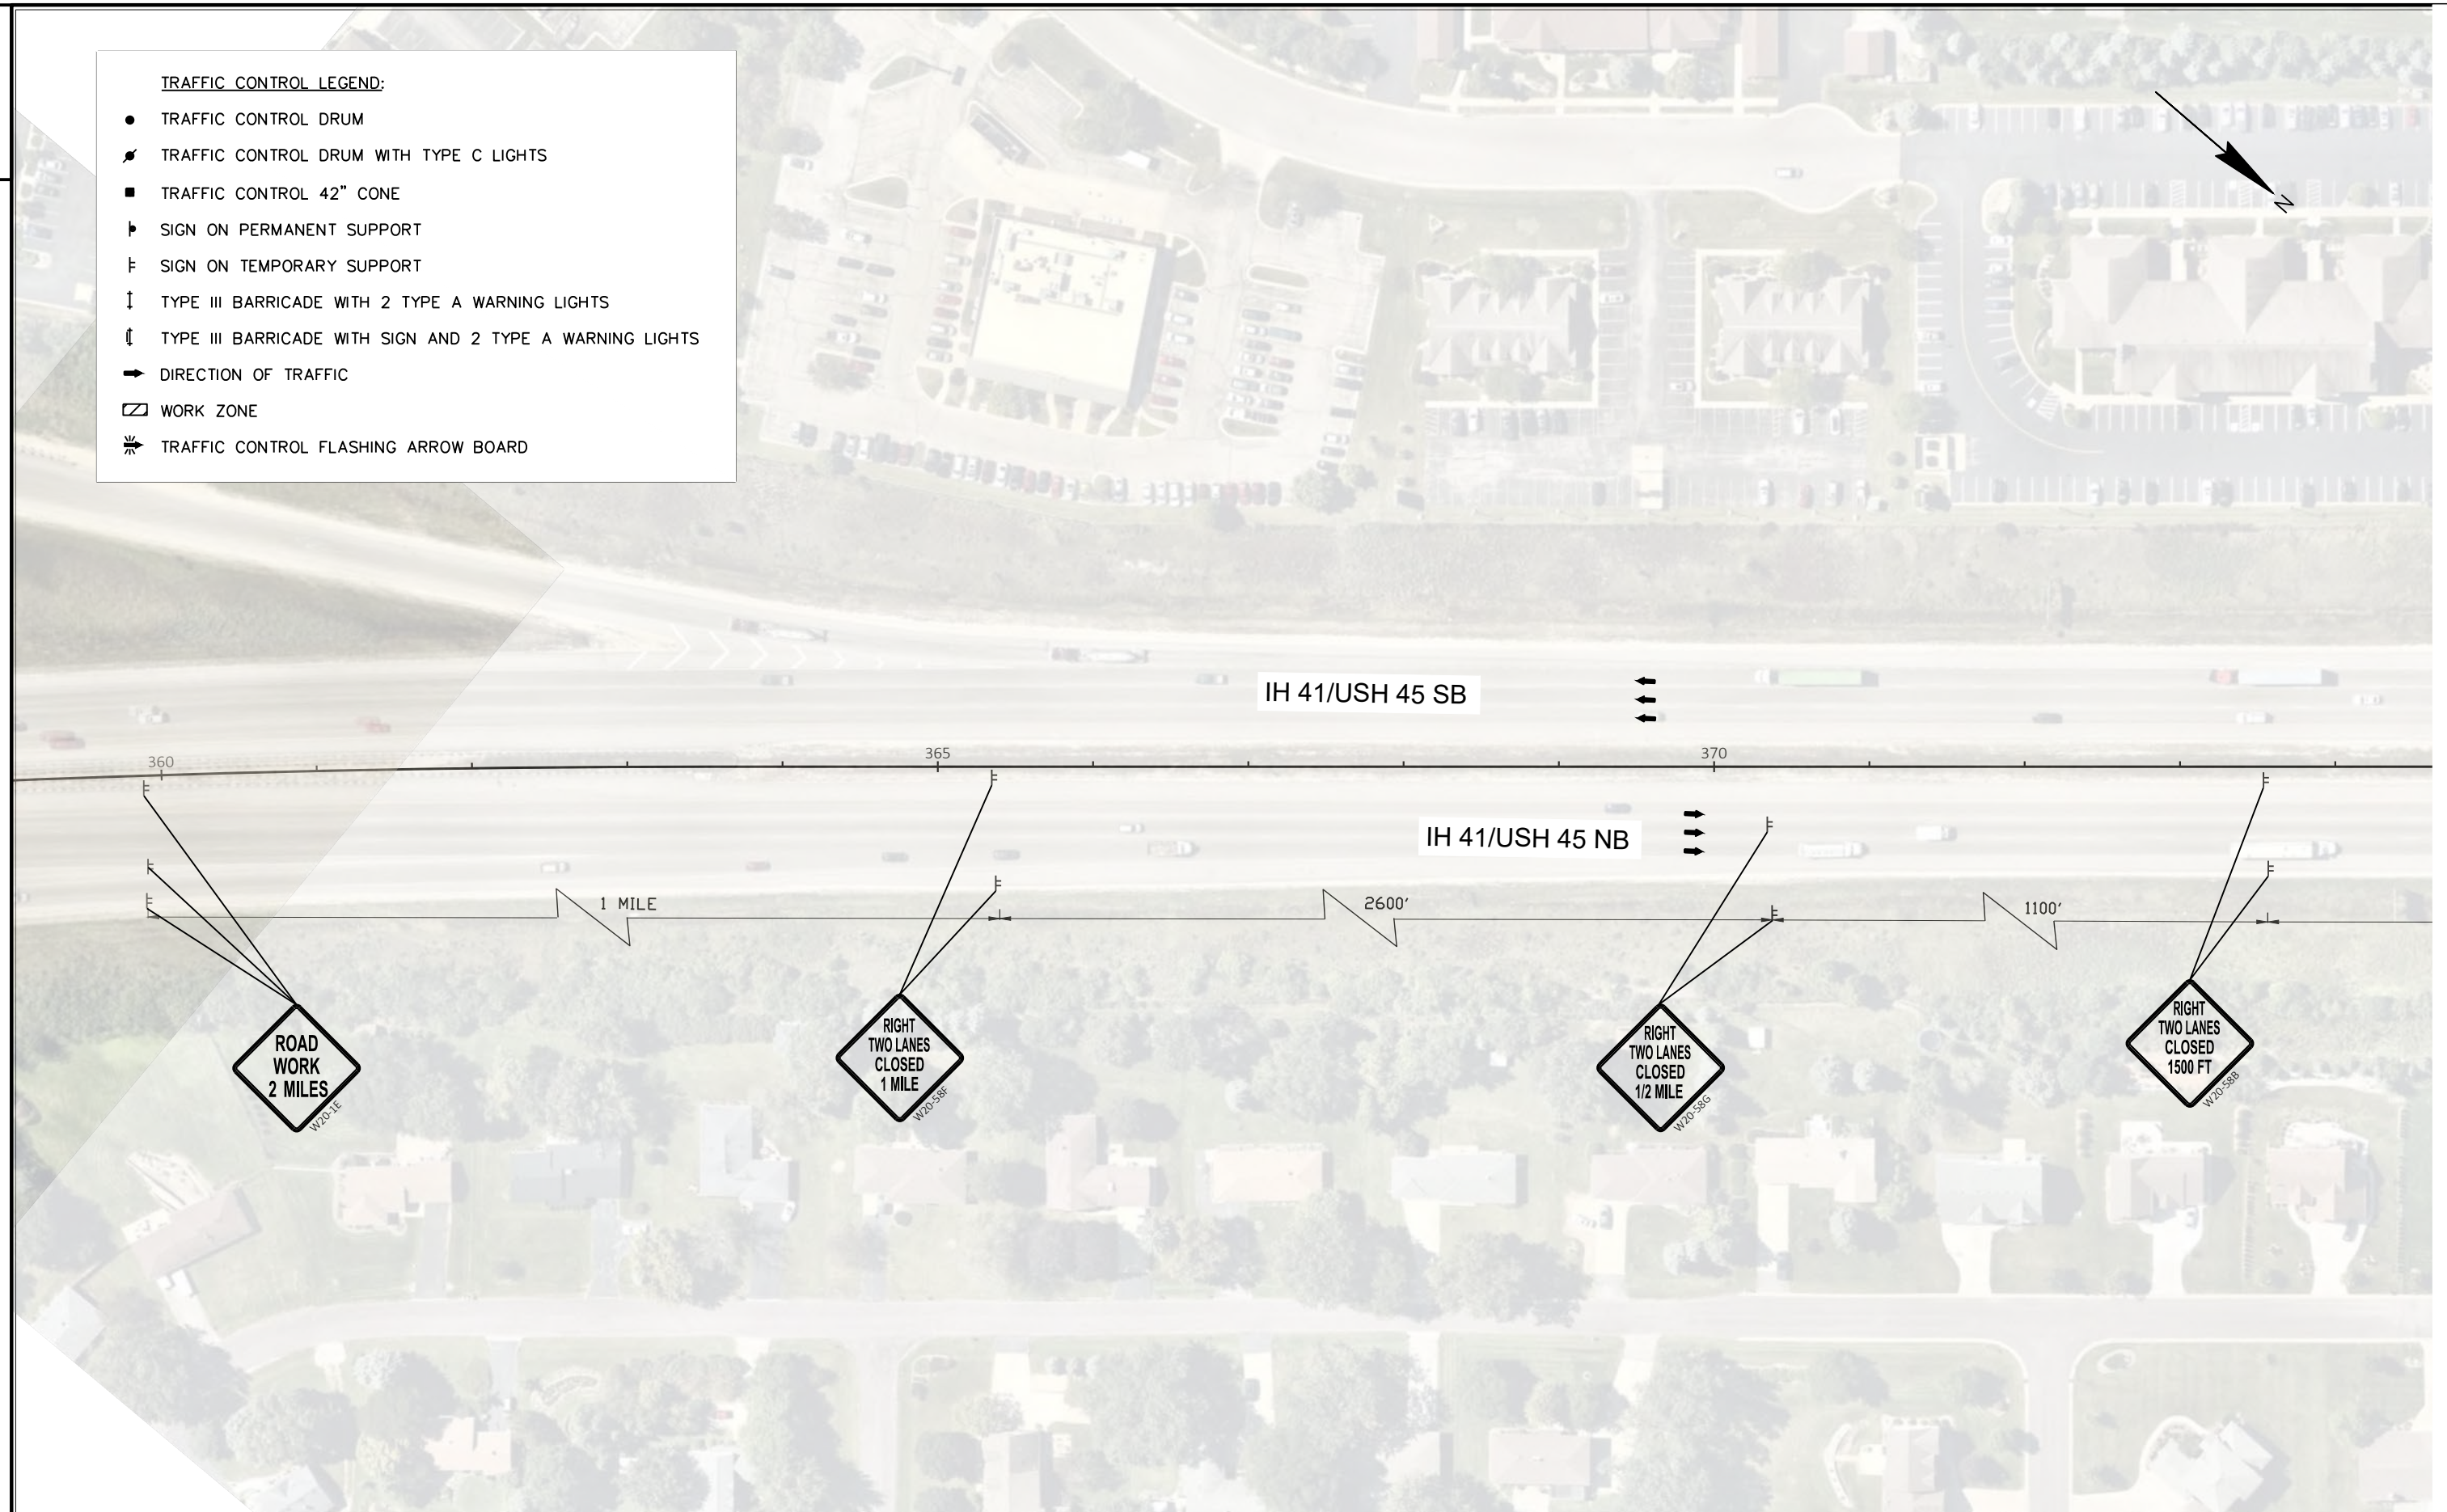

PROJECT NO: 1100-17-74

HWY: IH 41/USH 45

COUNTY: WAUKESHA & WASHINGTON

TRAFFIC CONTROL, IH 41/USH 45 STAGE 1

SHEET

E

TRAFFIC CONTROL LEGEND:

- TRAFFIC CONTROL DRUM
- ⚡ TRAFFIC CONTROL DRUM WITH TYPE C LIGHTS
- TRAFFIC CONTROL 42" CONE
- └ SIGN ON PERMANENT SUPPORT
- └ SIGN ON TEMPORARY SUPPORT
- ↑ TYPE III BARRICADE WITH 2 TYPE A WARNING LIGHTS
- ↑ TYPE III BARRICADE WITH SIGN AND 2 TYPE A WARNING LIGHTS
- ➔ DIRECTION OF TRAFFIC
- ▭ WORK ZONE
- ⚡ TRAFFIC CONTROL FLASHING ARROW BOARD



PROJECT NO: 1100-17-74

HWY: IH 41/USH 45

COUNTY: WAUKESHA & WASHINGTON


TRAFFIC CONTROL, IH 41/USH 45 STAGE 1

SHEET

E


TRAFFIC CONTROL LEGEND:

- TRAFFIC CONTROL DRUM
- ⚡ TRAFFIC CONTROL DRUM WITH TYPE C LIGHTS
- TRAFFIC CONTROL 42" CONE
- ▮ SIGN ON PERMANENT SUPPORT
- ⌄ SIGN ON TEMPORARY SUPPORT
- ⌄ TYPE III BARRICADE WITH 2 TYPE A WARNING LIGHTS
- ⌄ TYPE III BARRICADE WITH SIGN AND 2 TYPE A WARNING LIGHTS
- ➡ DIRECTION OF TRAFFIC
- ▨ WORK ZONE
- ⚡ TRAFFIC CONTROL FLASHING ARROW BOARD

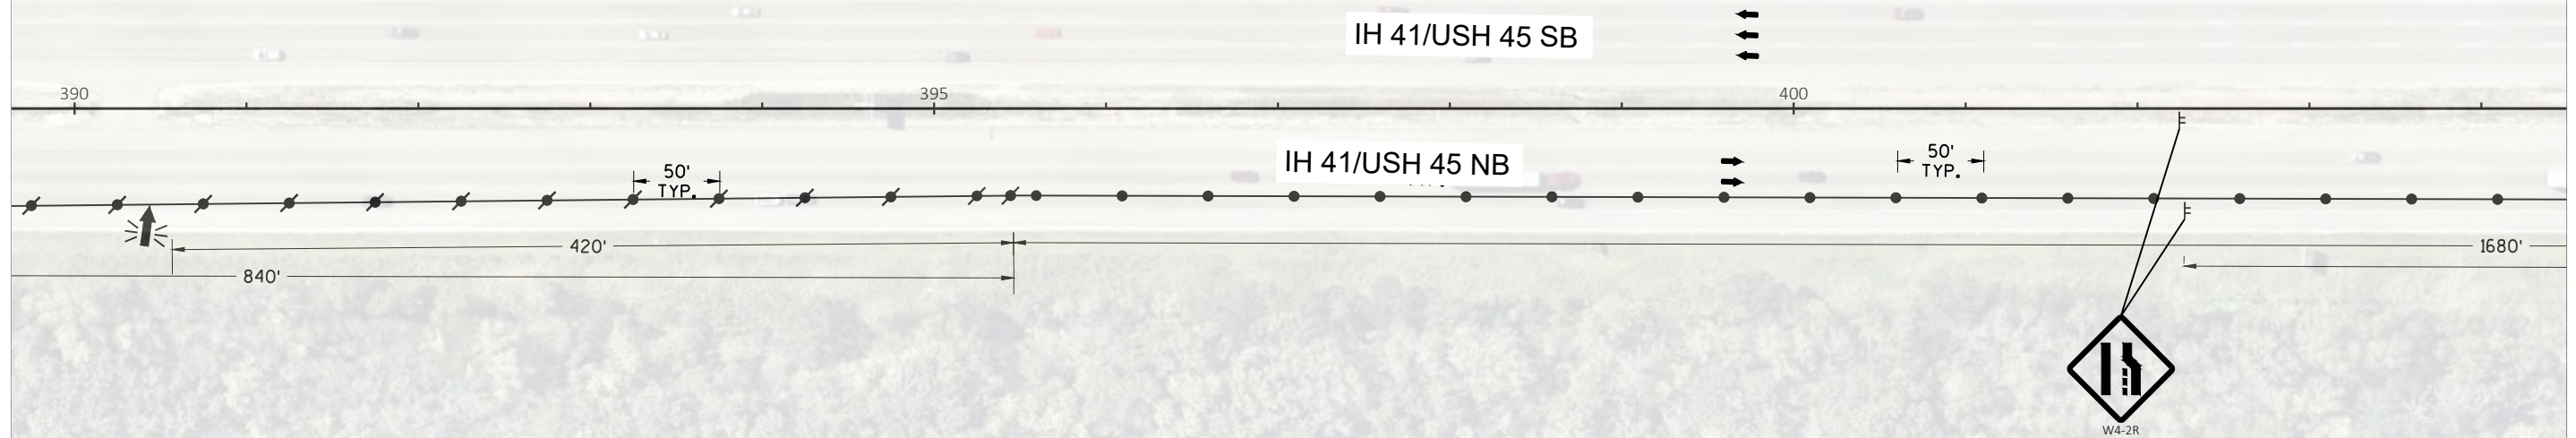

TRAFFIC CONTROL LEGEND:

- TRAFFIC CONTROL DRUM
- ⚡ TRAFFIC CONTROL DRUM WITH TYPE C LIGHTS
- TRAFFIC CONTROL 42" CONE
- └ SIGN ON PERMANENT SUPPORT
- └ SIGN ON TEMPORARY SUPPORT
- ↓ TYPE III BARRICADE WITH 2 TYPE A WARNING LIGHTS
- ⚡ TYPE III BARRICADE WITH SIGN AND 2 TYPE A WARNING LIGHTS
- ➡ DIRECTION OF TRAFFIC
- ▭ WORK ZONE
- ⚡➡ TRAFFIC CONTROL FLASHING ARROW BOARD

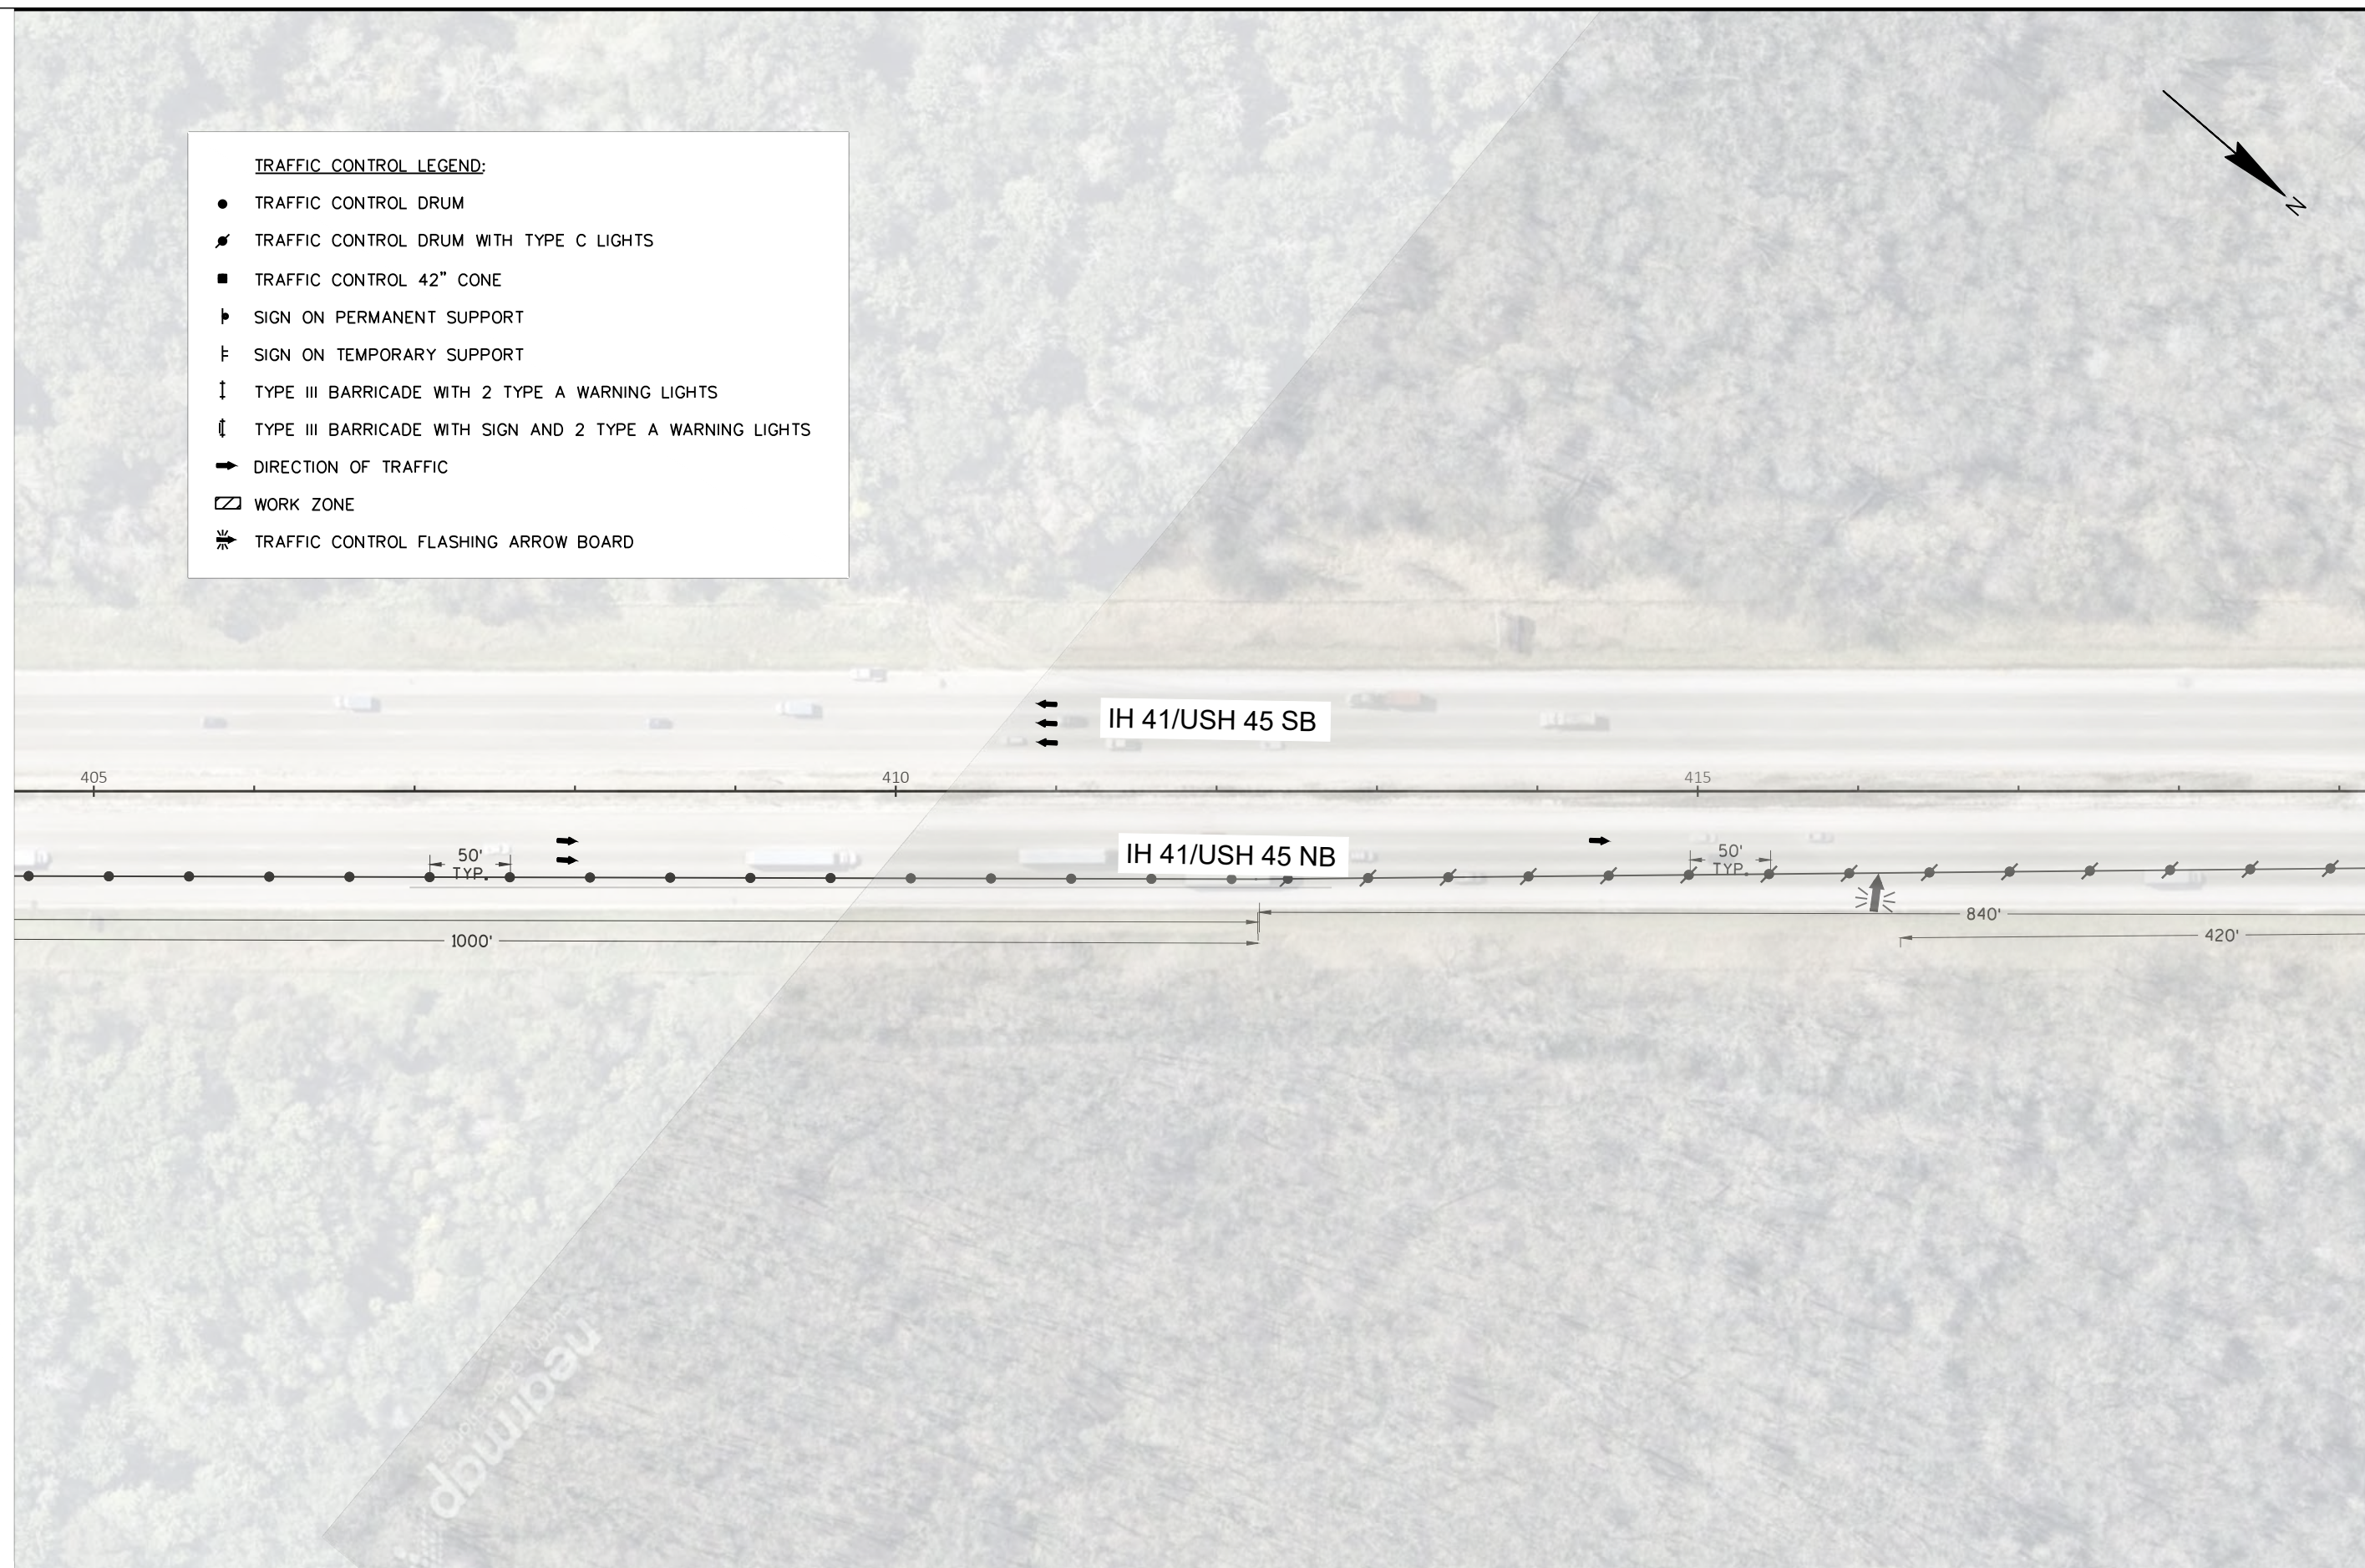

PROJECT NO: 1100-17-74

HWY: IH 41/USH 45

COUNTY: WAUKESHA & WASHINGTON


TRAFFIC CONTROL, IH 41/USH 45 STAGE 1

SHEET

E


TRAFFIC CONTROL LEGEND:

- TRAFFIC CONTROL DRUM
- ⚡ TRAFFIC CONTROL DRUM WITH TYPE C LIGHTS
- TRAFFIC CONTROL 42" CONE
- ┆ SIGN ON PERMANENT SUPPORT
- ┆ SIGN ON TEMPORARY SUPPORT
- ↑ TYPE III BARRICADE WITH 2 TYPE A WARNING LIGHTS
- ↓ TYPE III BARRICADE WITH SIGN AND 2 TYPE A WARNING LIGHTS
- ➡ DIRECTION OF TRAFFIC
- ▭ WORK ZONE
- ⚡ TRAFFIC CONTROL FLASHING ARROW BOARD

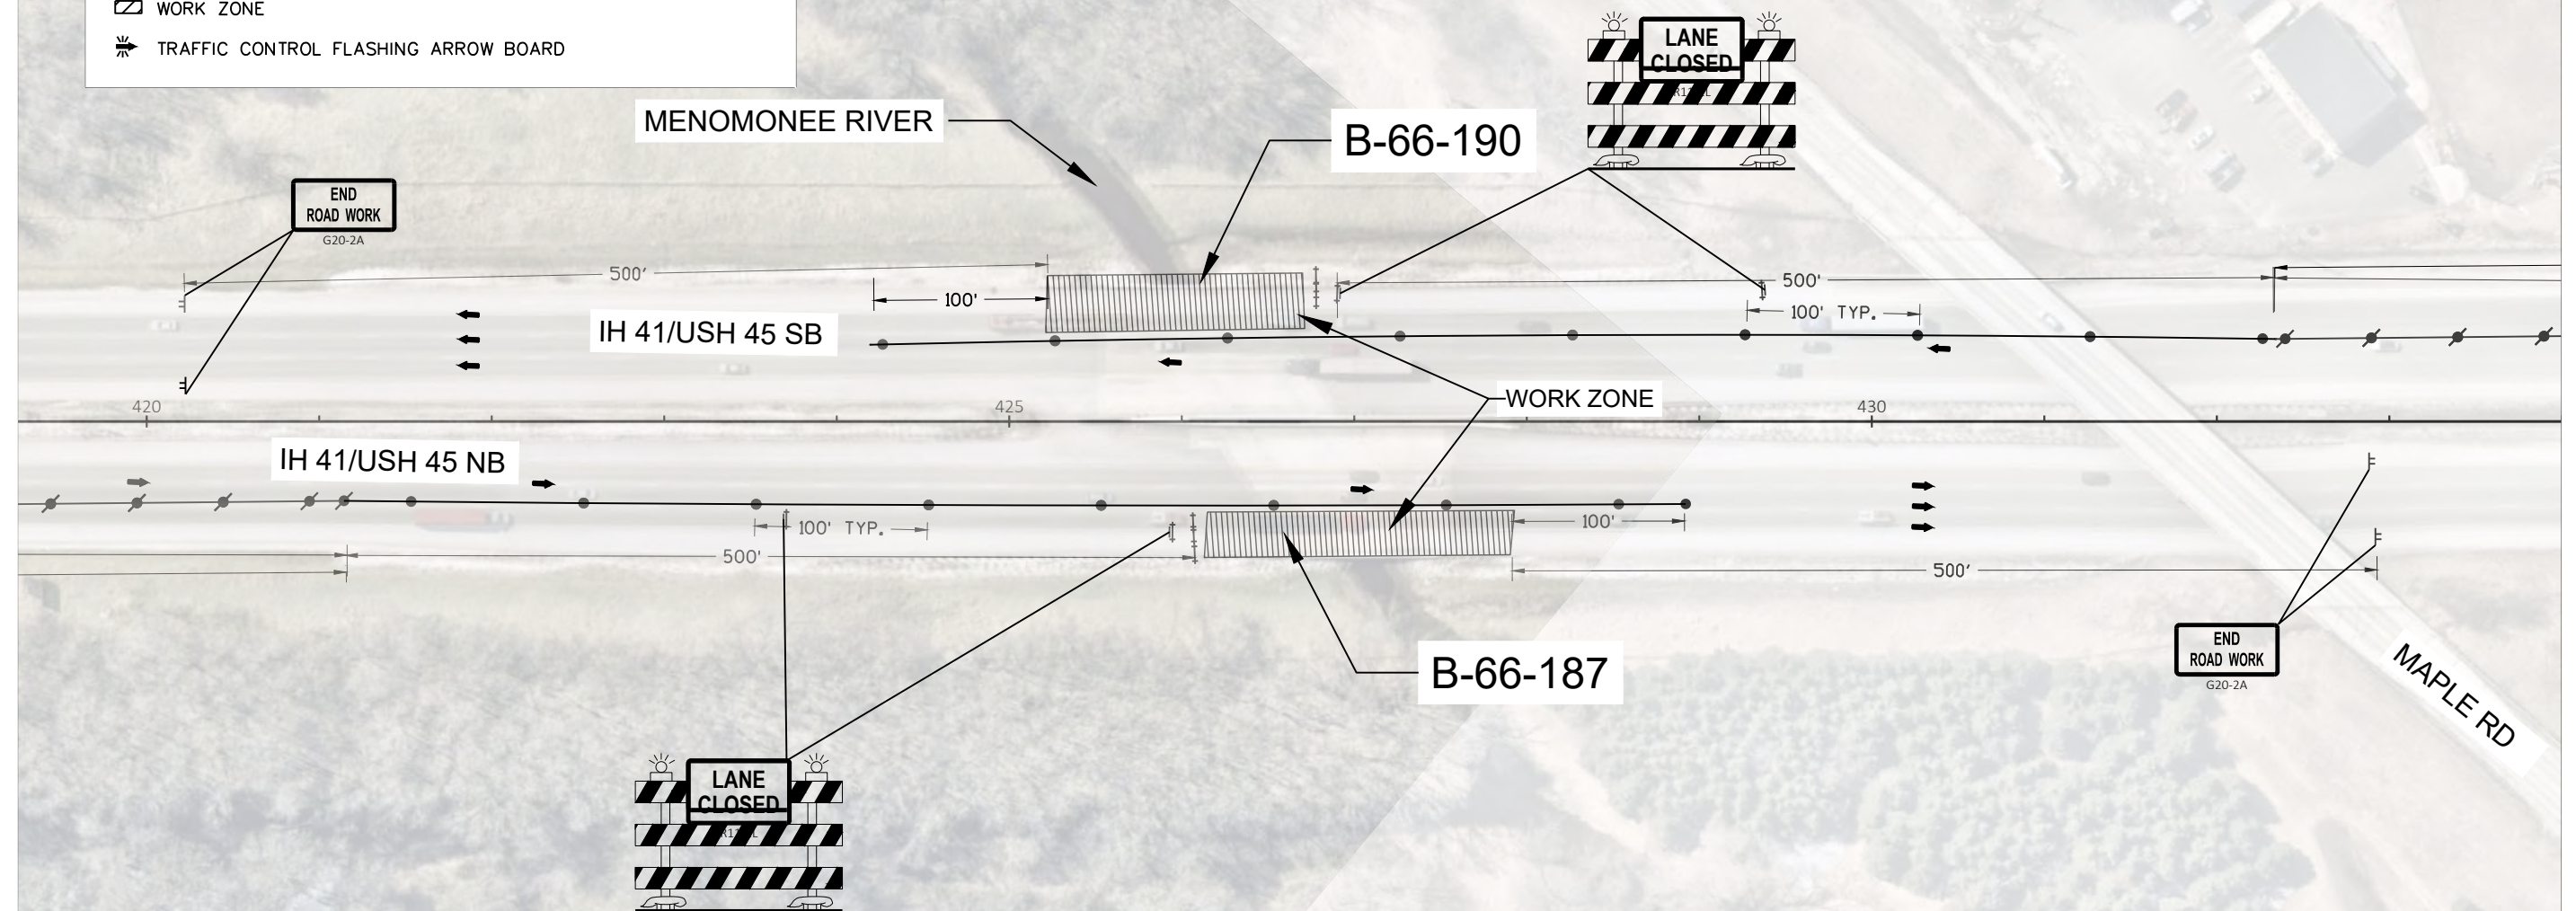

TRAFFIC CONTROL LEGEND:

- TRAFFIC CONTROL DRUM
- ⚡ TRAFFIC CONTROL DRUM WITH TYPE C LIGHTS
- TRAFFIC CONTROL 42" CONE
- ▤ SIGN ON PERMANENT SUPPORT
- ▥ SIGN ON TEMPORARY SUPPORT
- ⚡ TYPE III BARRICADE WITH 2 TYPE A WARNING LIGHTS
- ⚡ TYPE III BARRICADE WITH SIGN AND 2 TYPE A WARNING LIGHTS
- ➡ DIRECTION OF TRAFFIC
- ▭ WORK ZONE
- ⚡ TRAFFIC CONTROL FLASHING ARROW BOARD

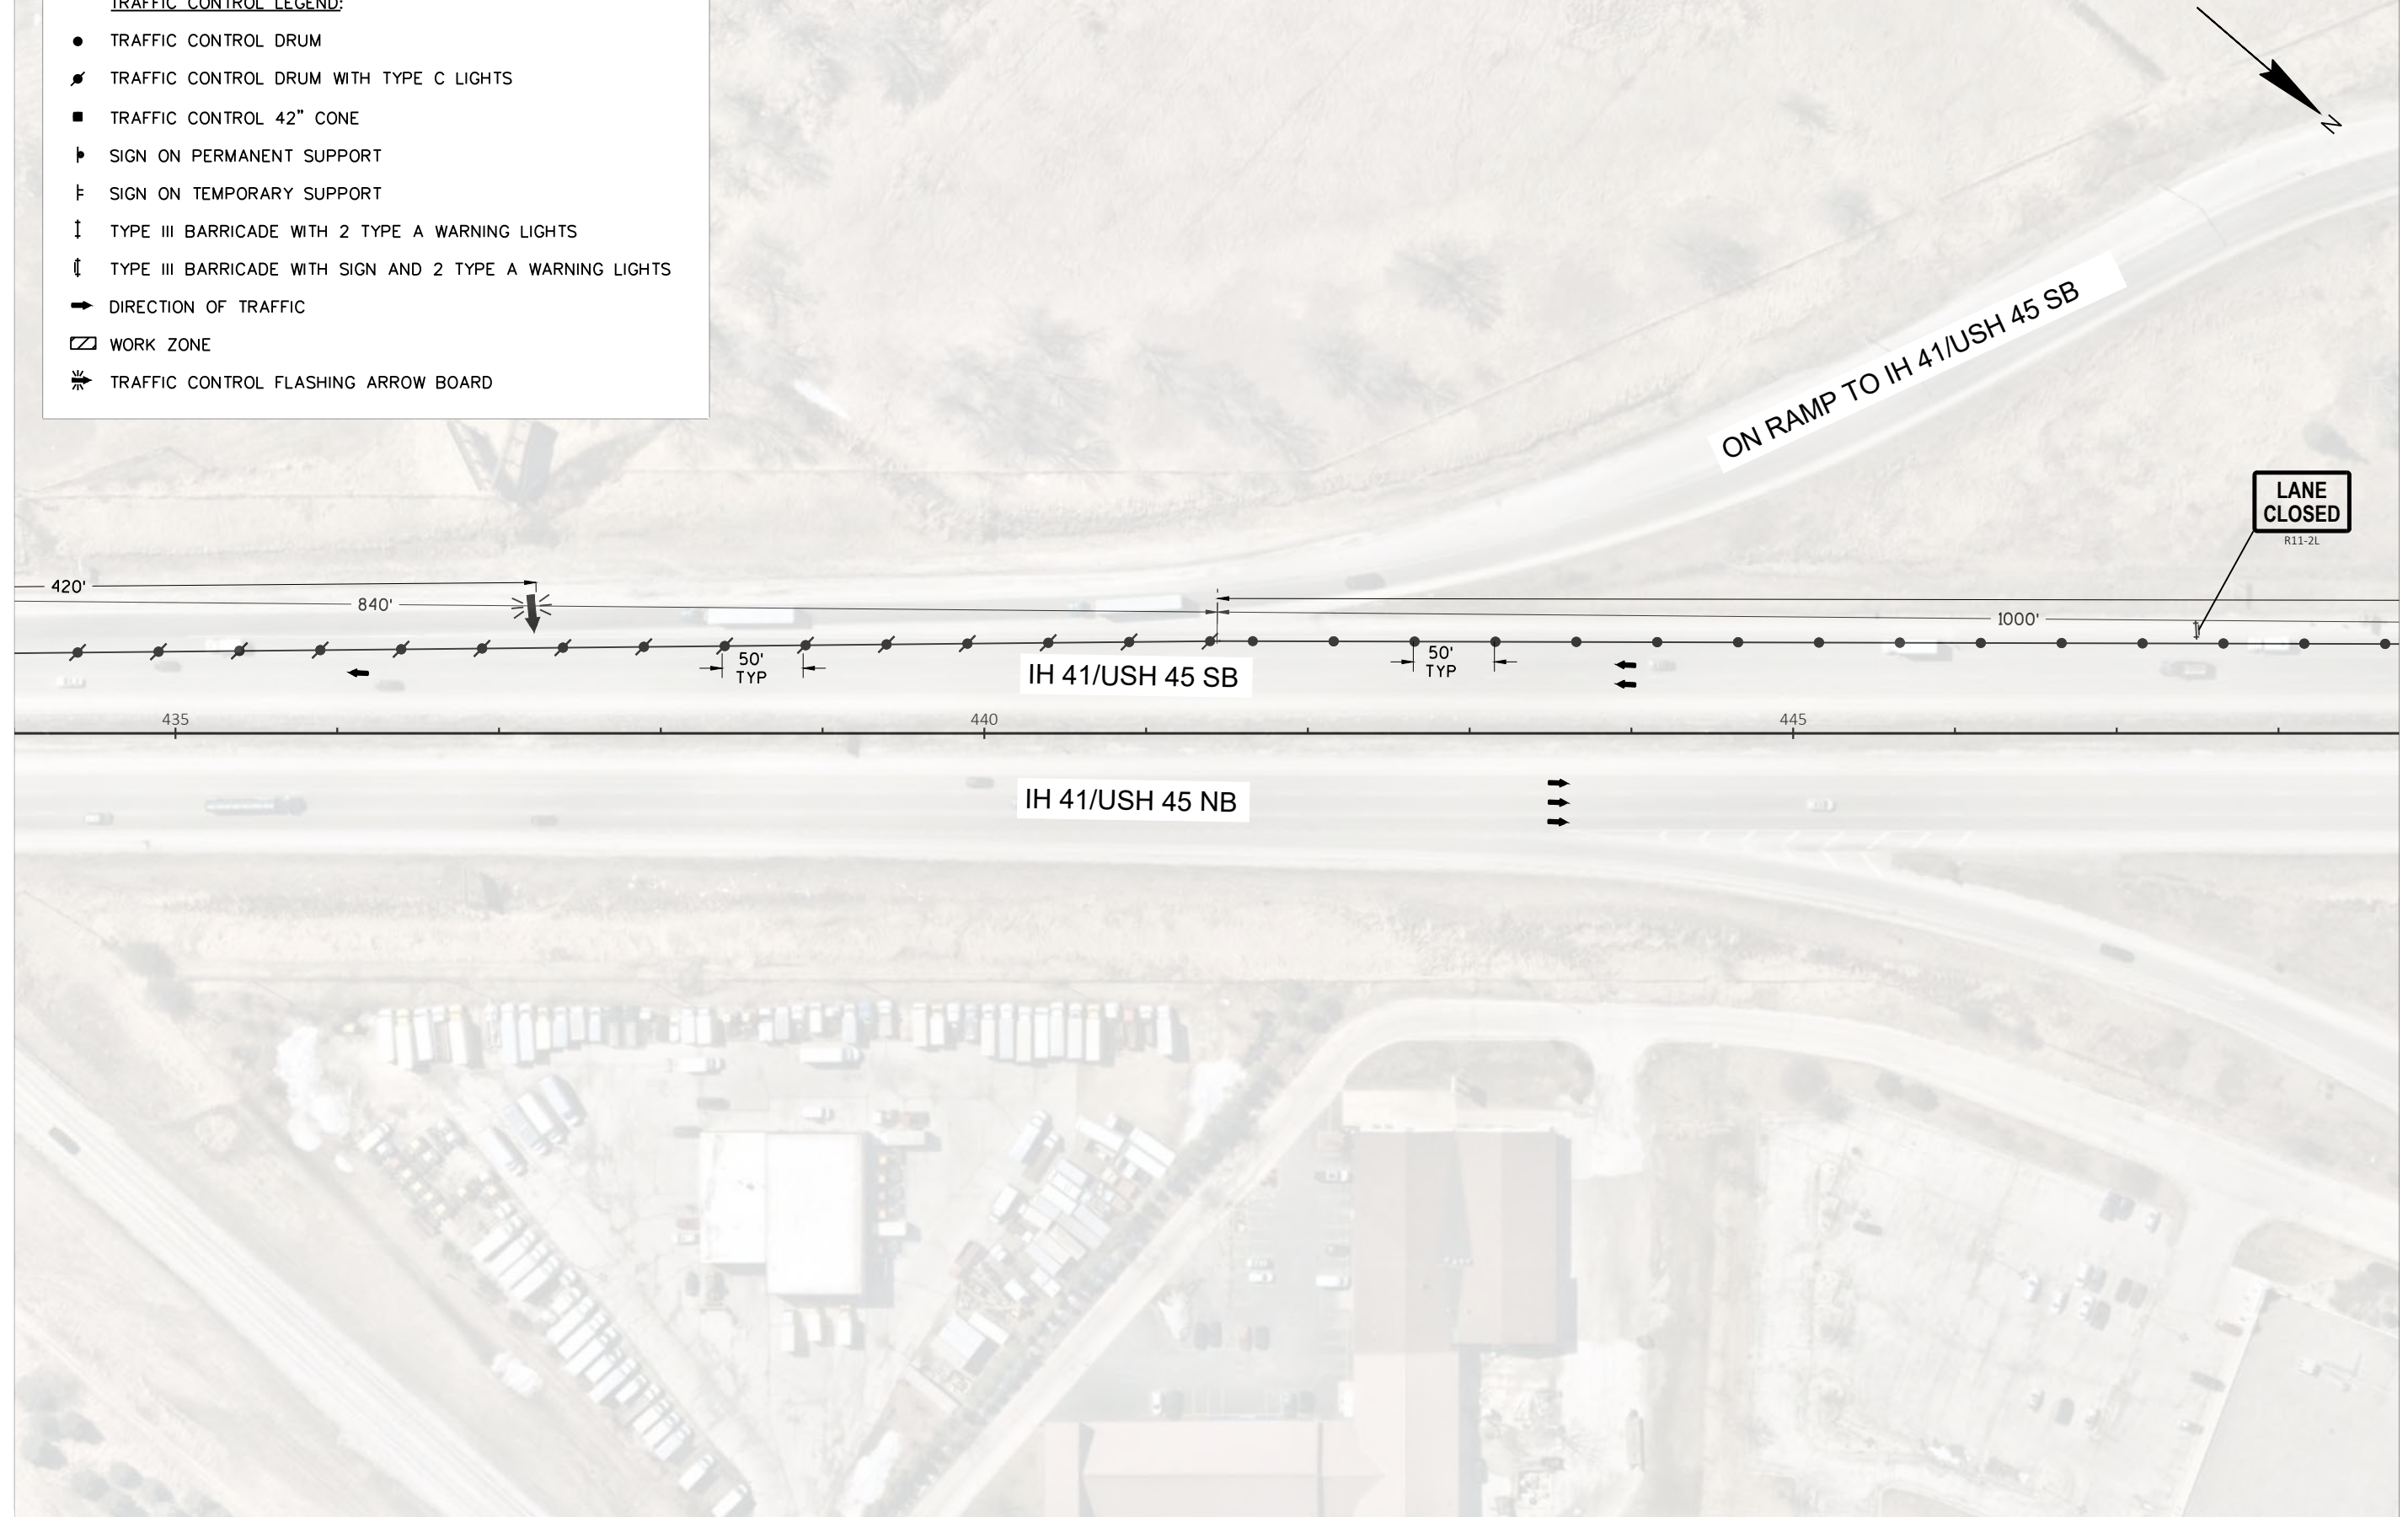

PROJECT NO: 1100-17-74


HWY: IH 41/USH 45


COUNTY: WAUKESHA & WASHINGTON

TRAFFIC CONTROL, IH 41/USH 45 STAGE 1

SHEET

E

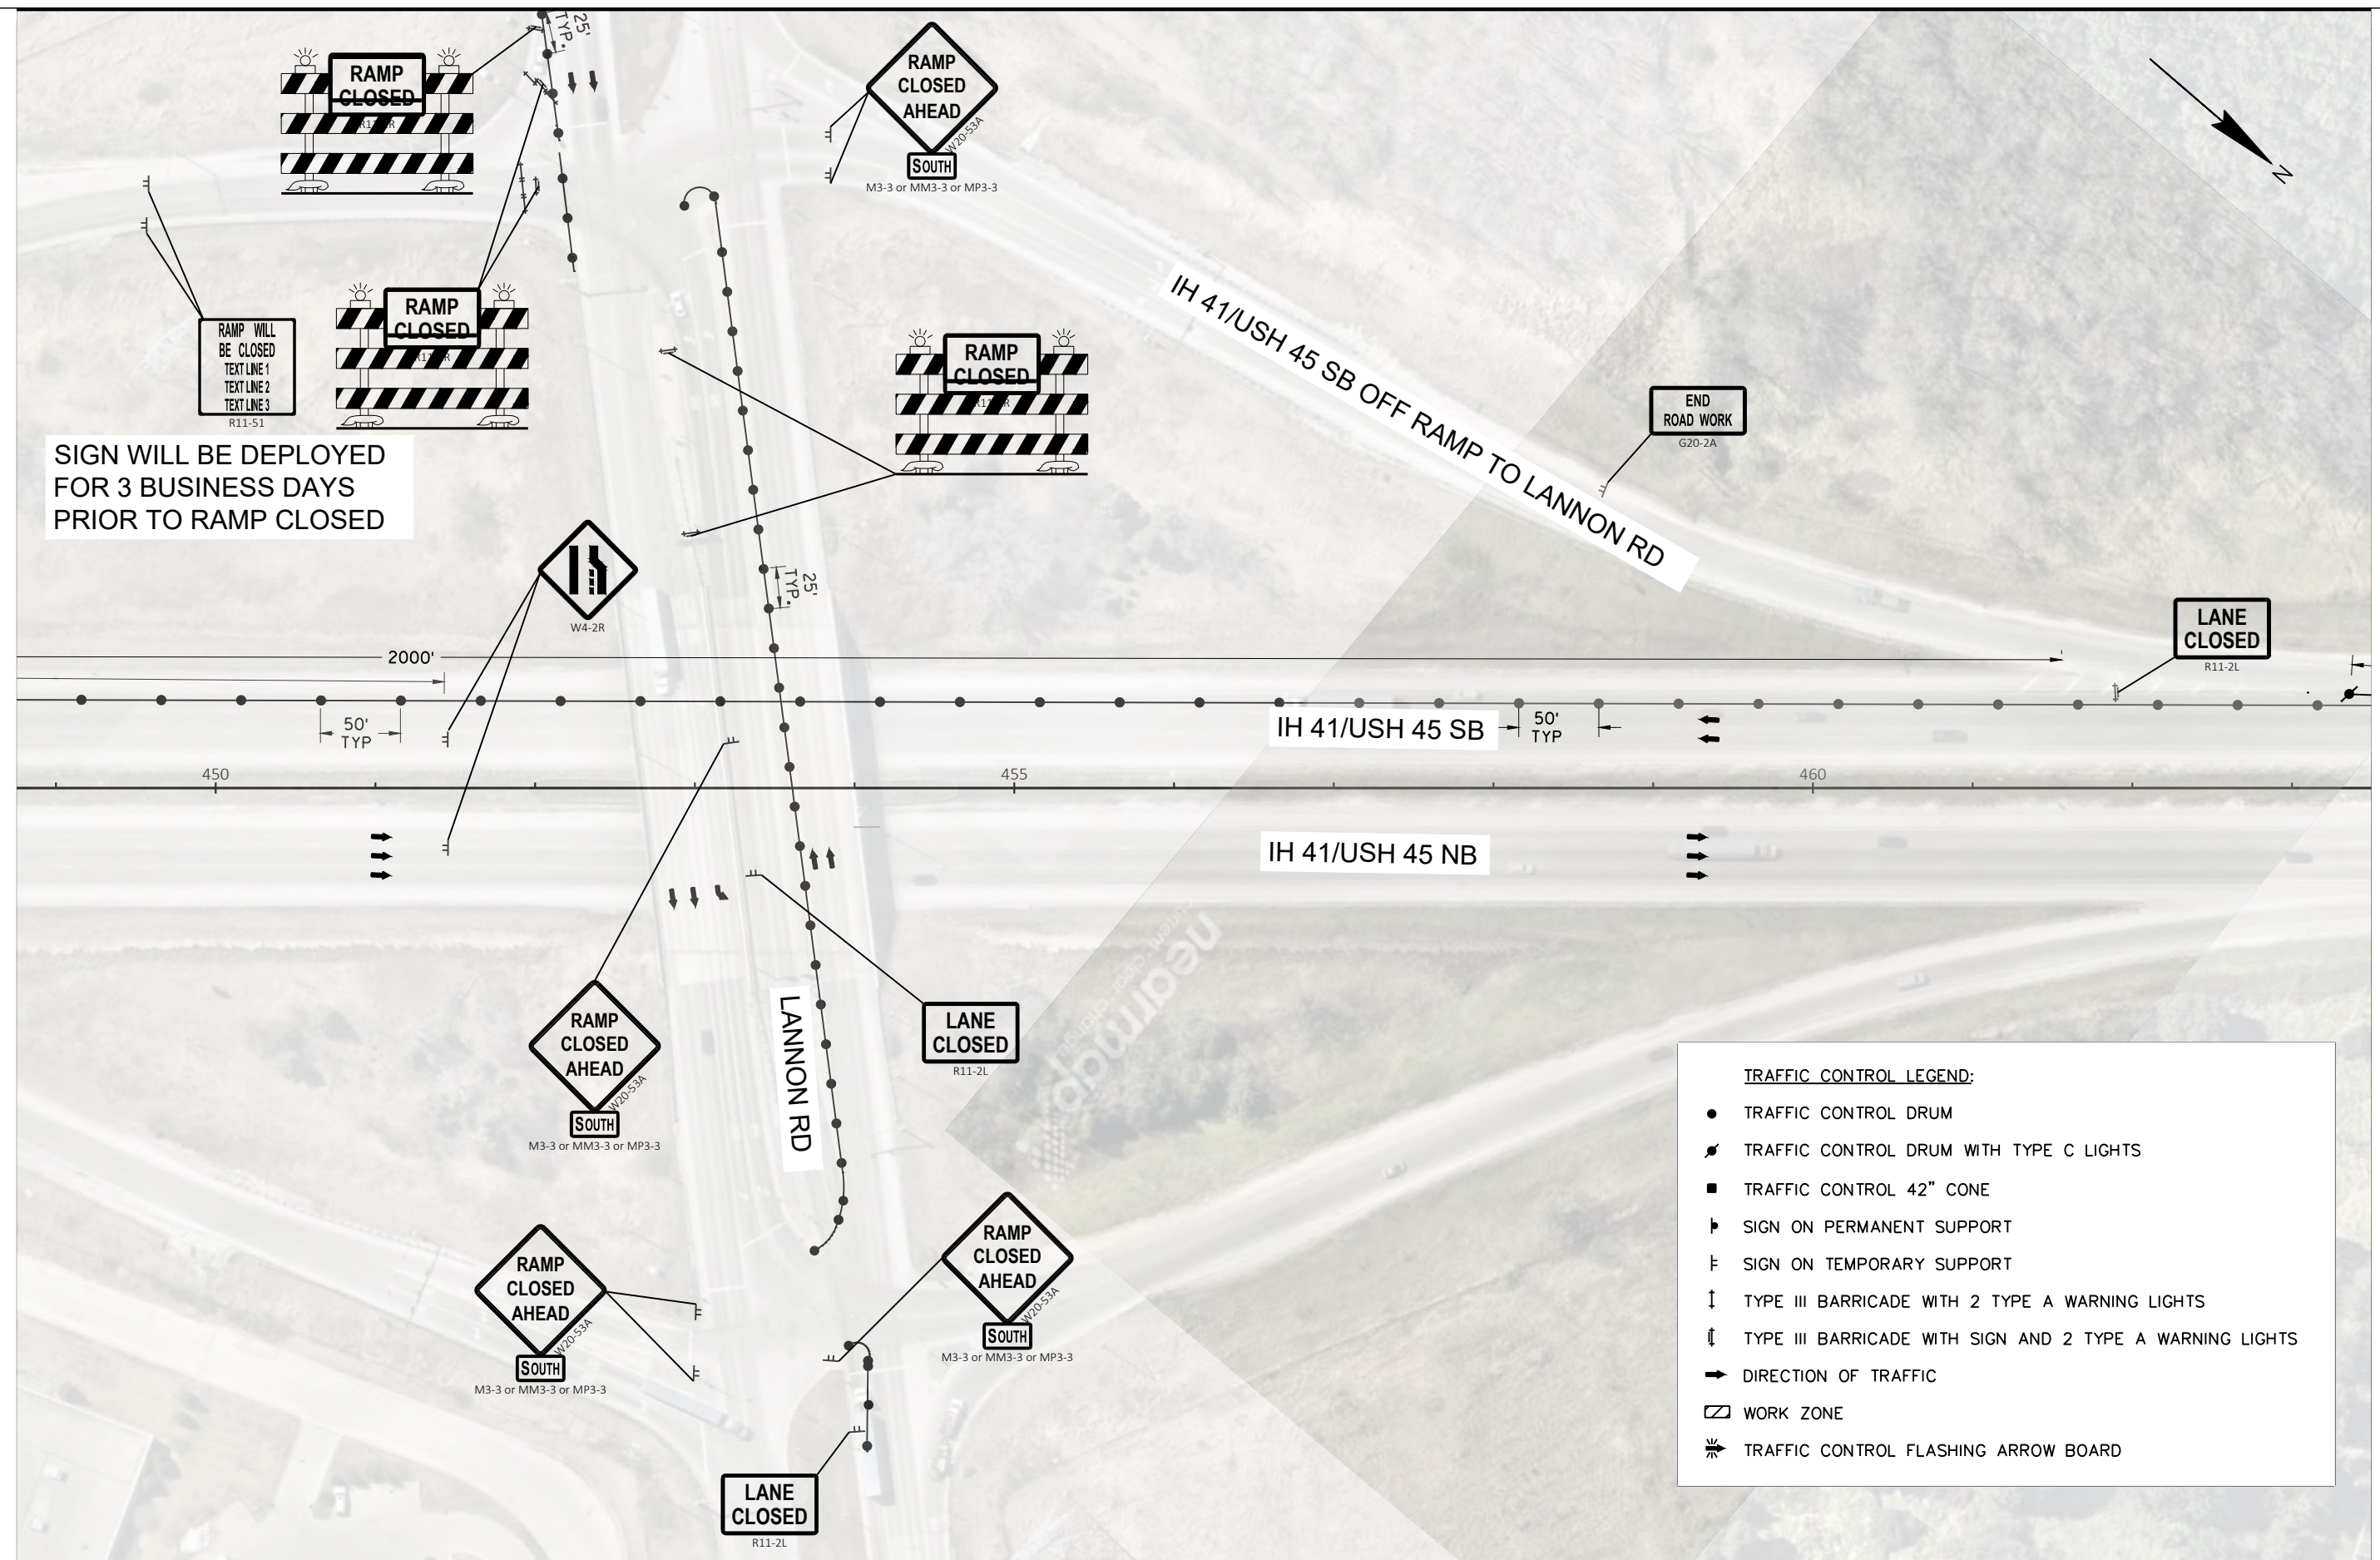

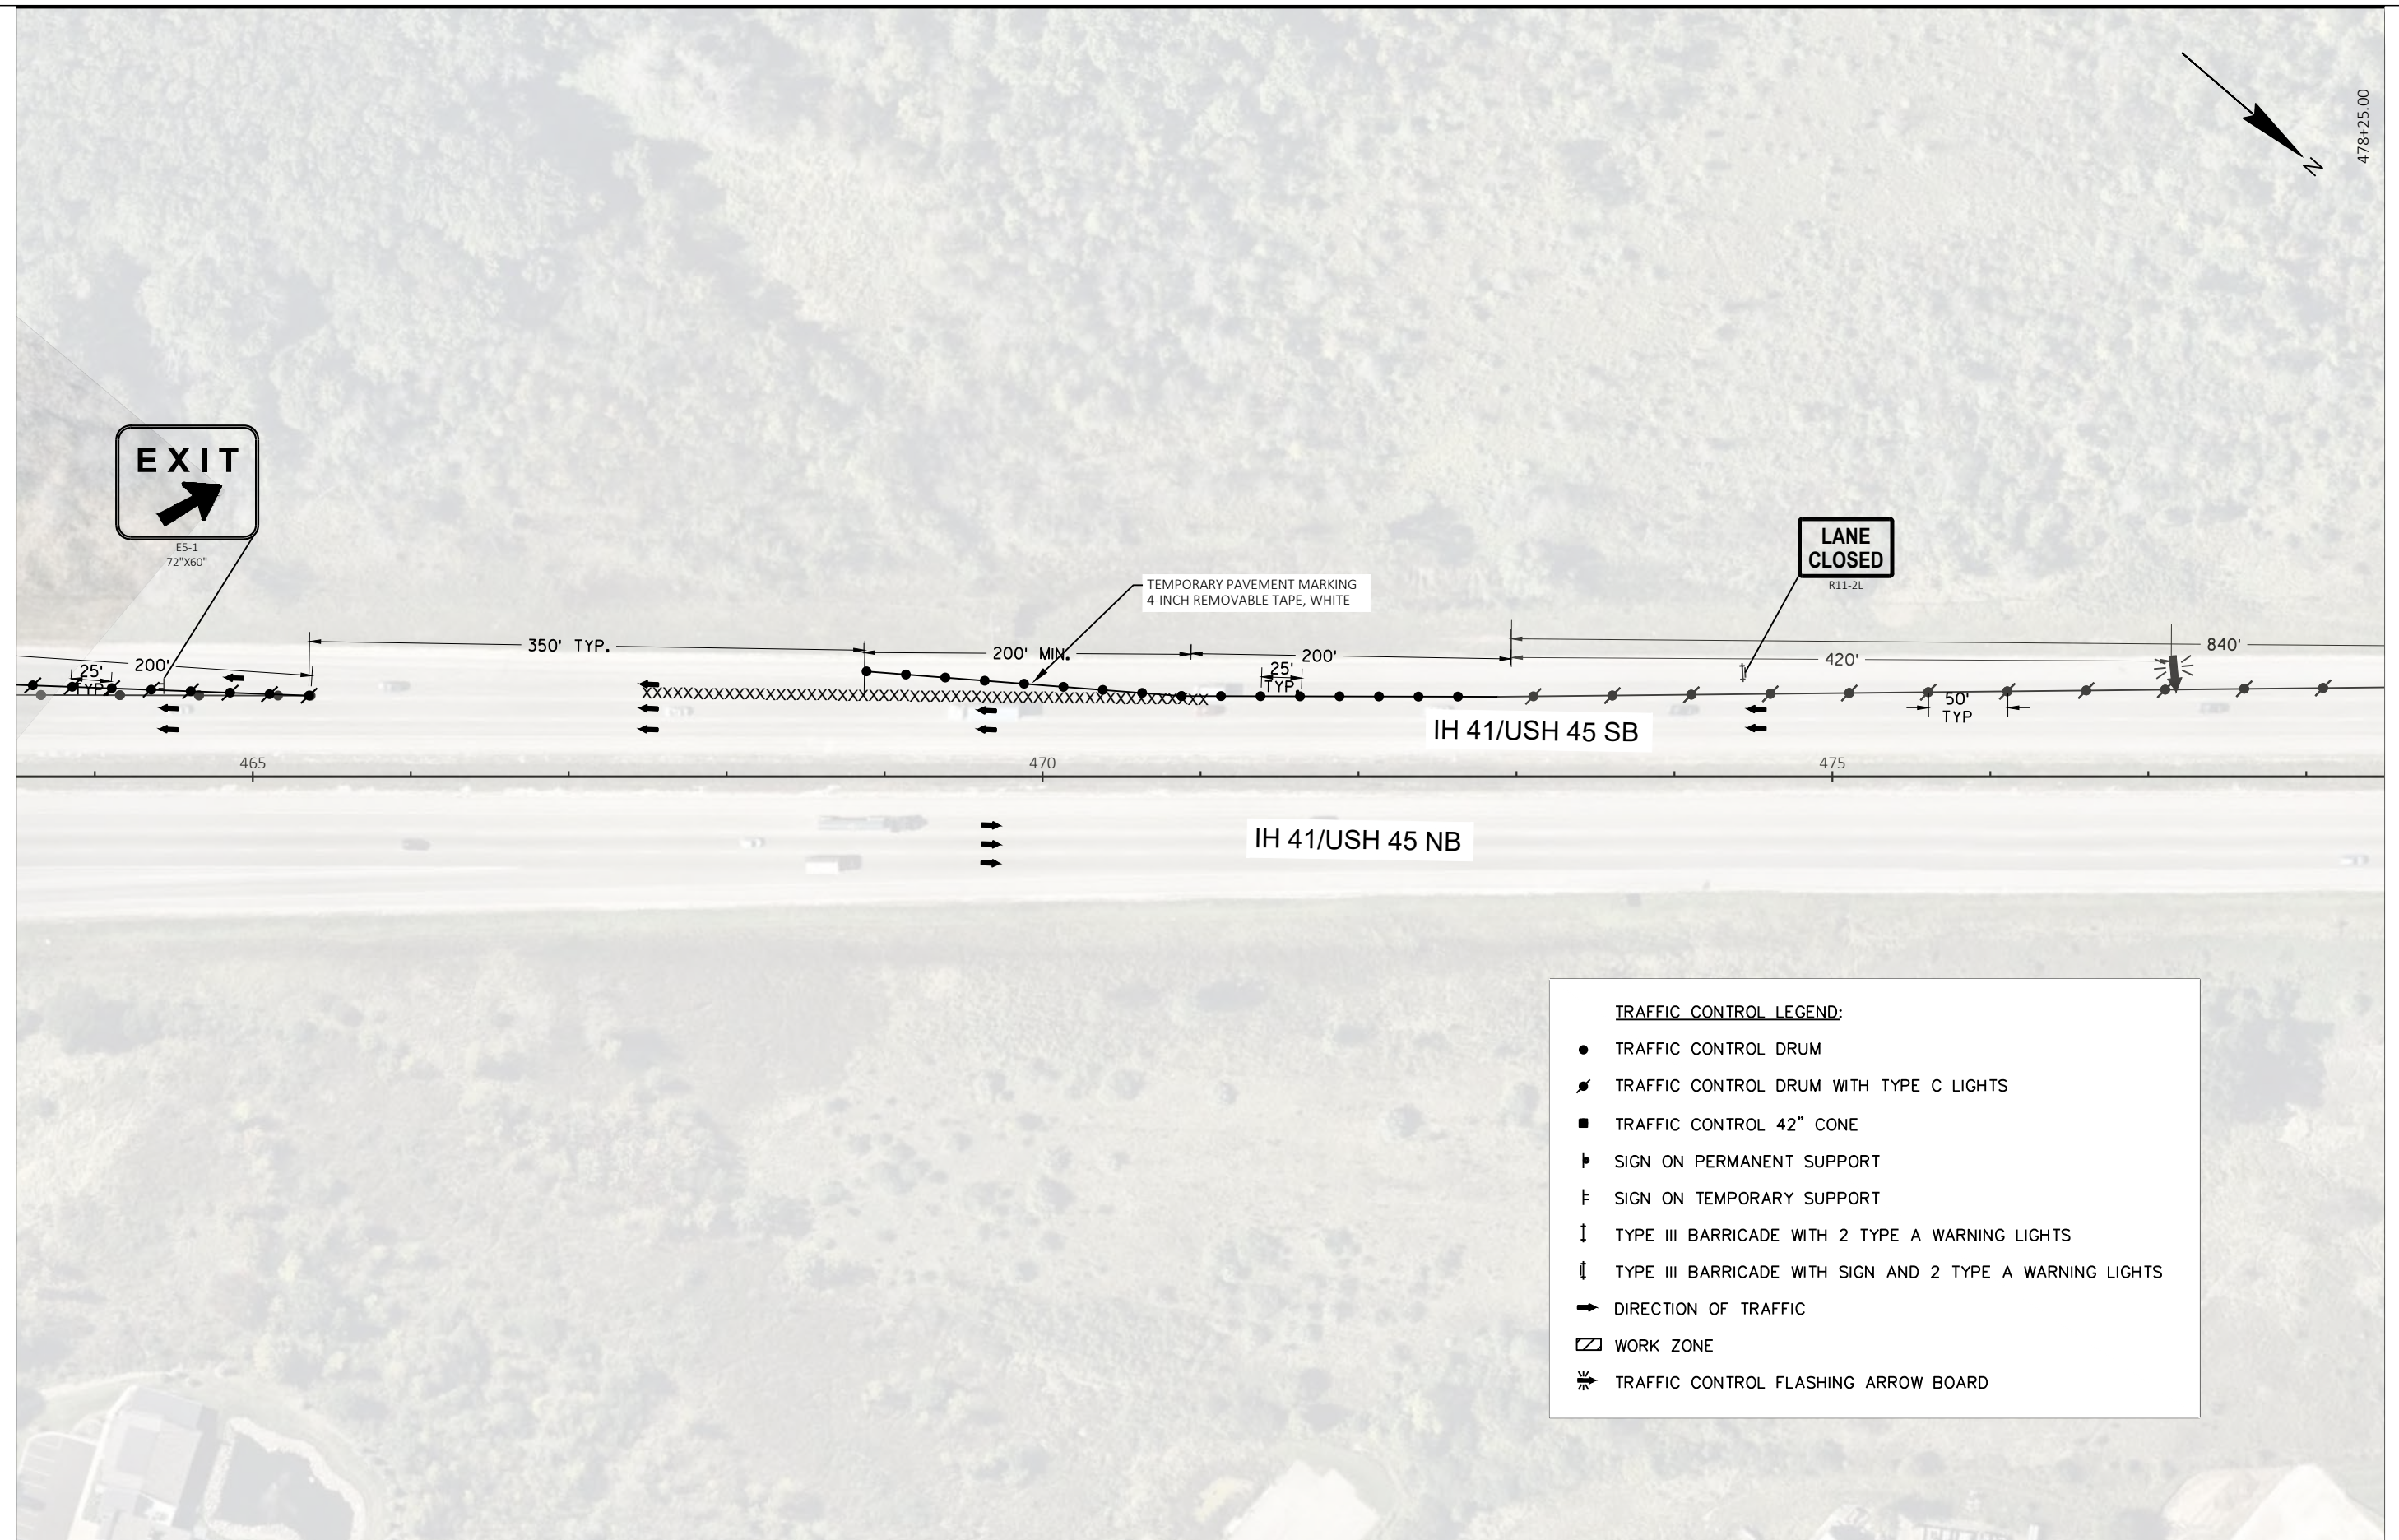

PROJECT NO: 1100-17-74


HWY: IH 41/USH 45

COUNTY: WAUKESHA & WASHINGTON

TRAFFIC CONTROL, IH 41/USH 45 STAGE 1

SHEET


E

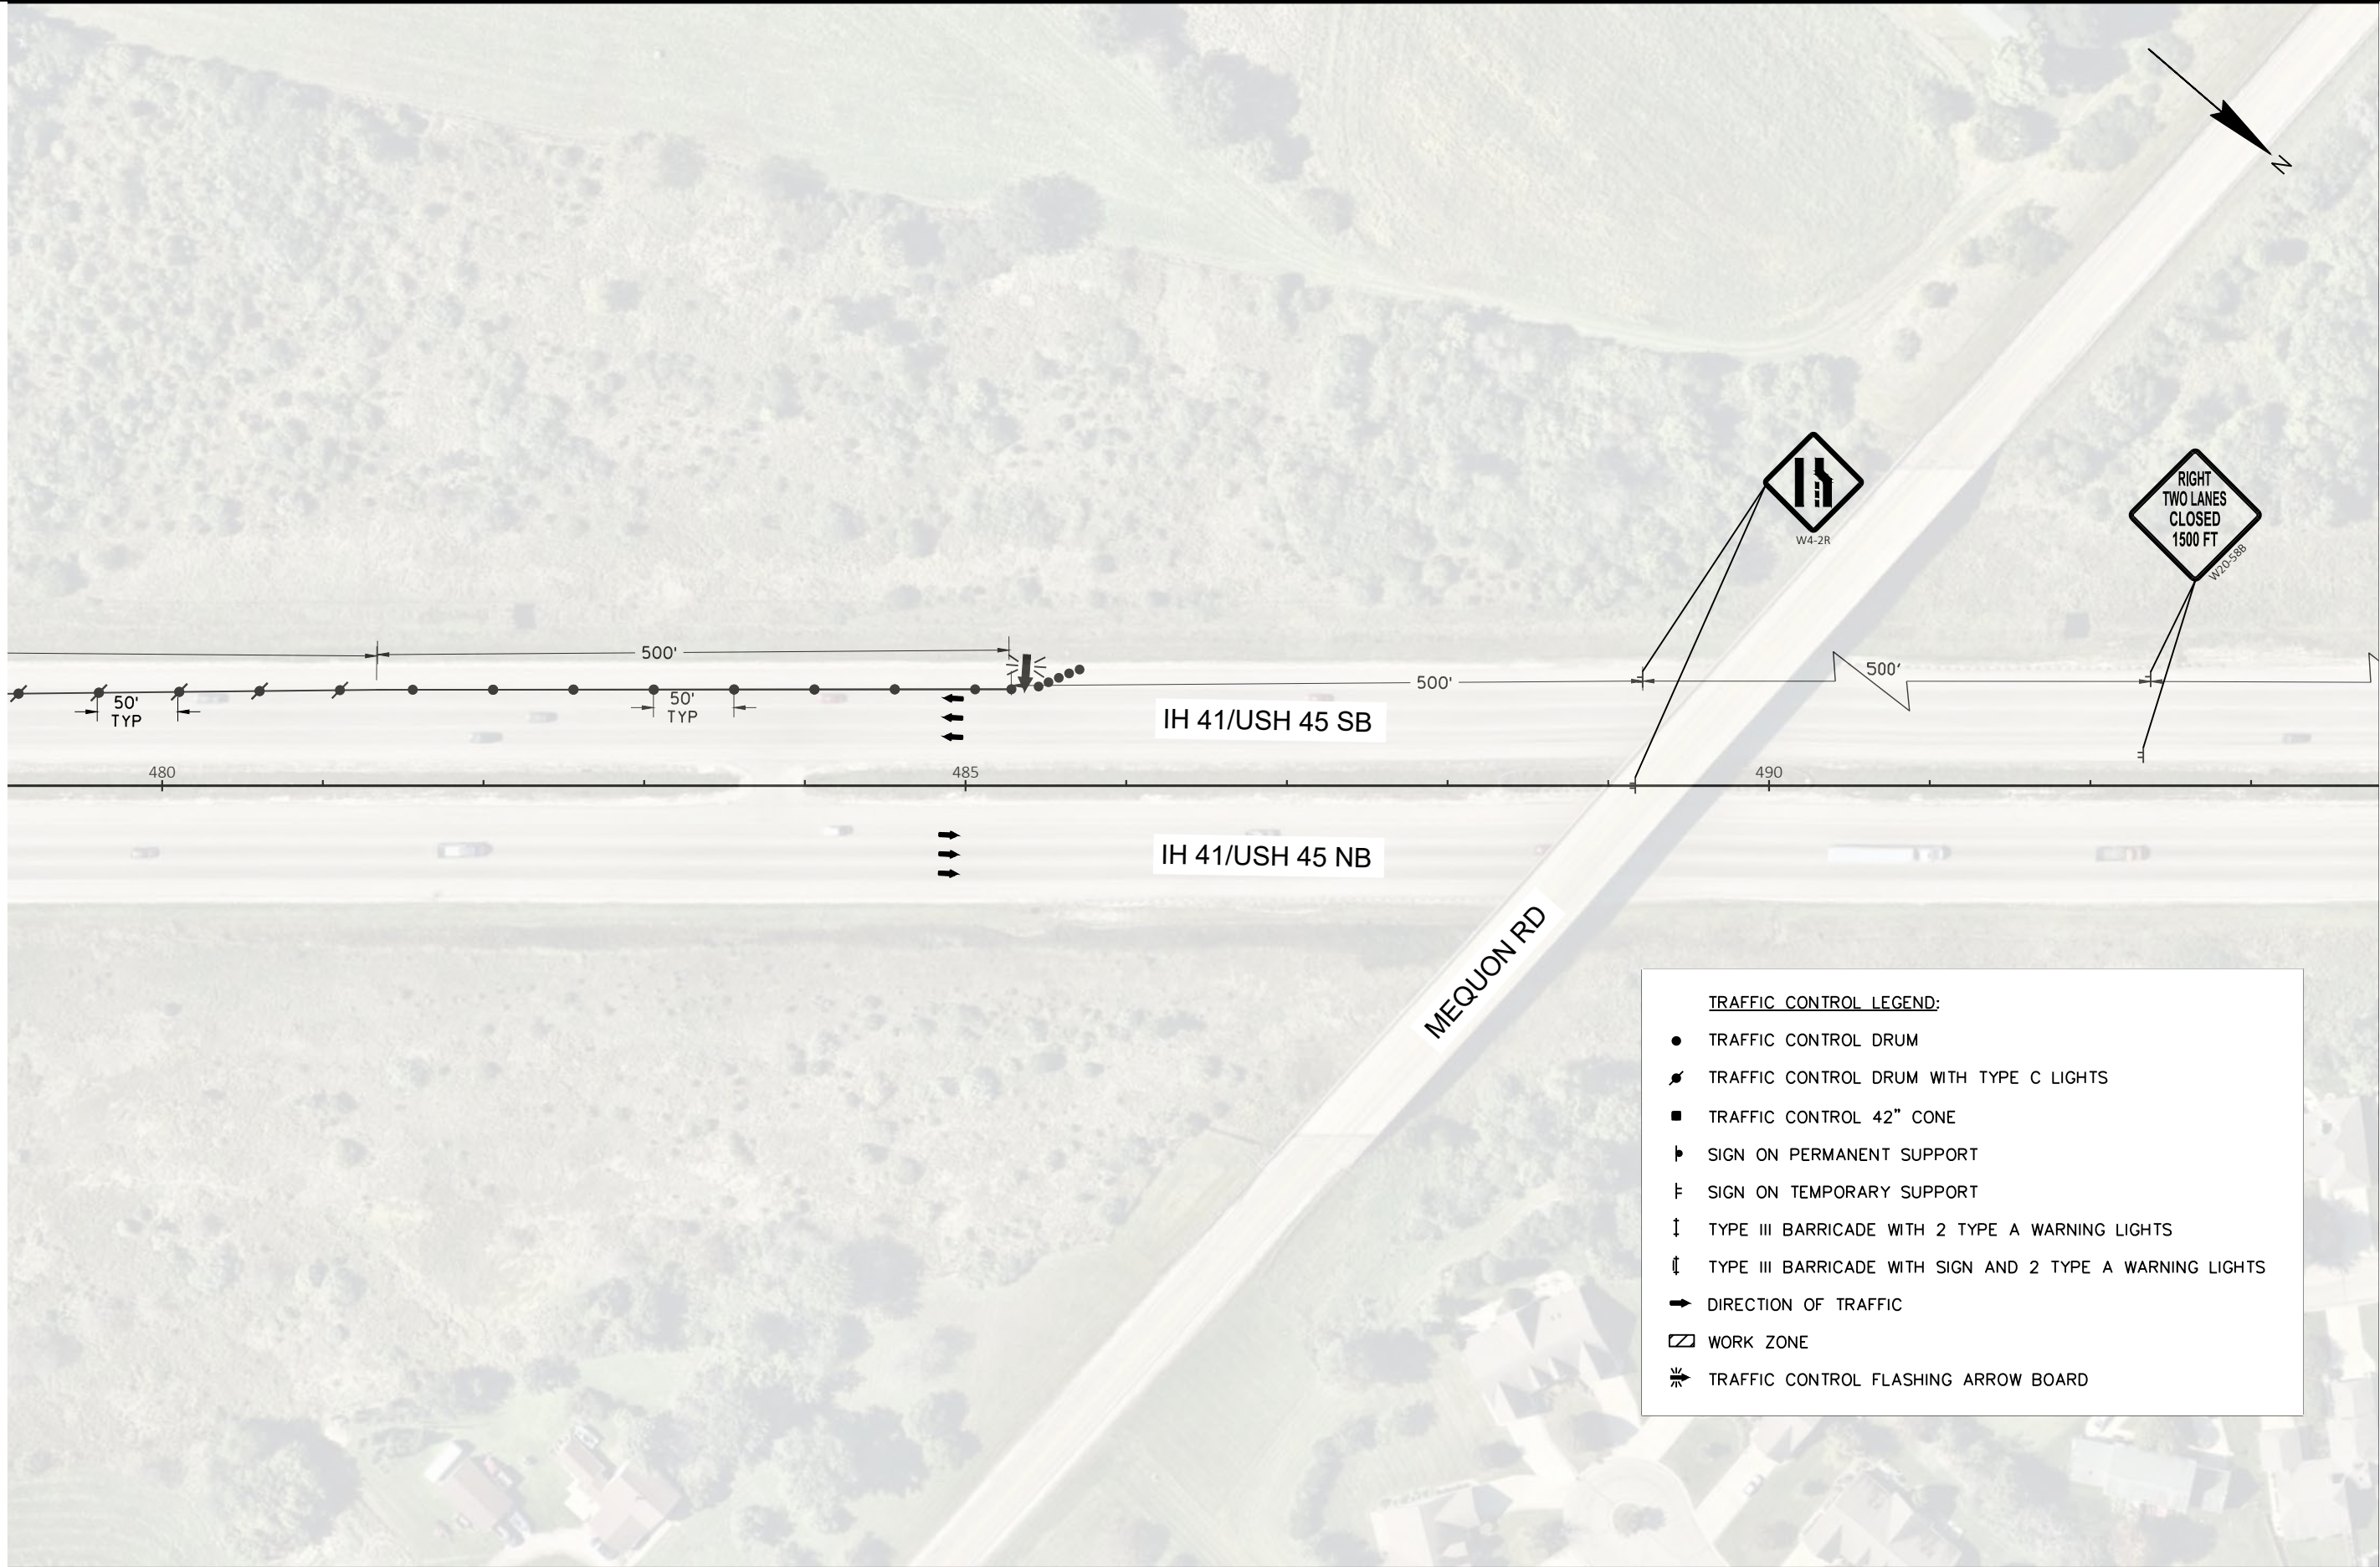



TRAFFIC CONTROL LEGEND:

- TRAFFIC CONTROL DRUM
- ⚡ TRAFFIC CONTROL DRUM WITH TYPE C LIGHTS
- TRAFFIC CONTROL 42" CONE
- └ SIGN ON PERMANENT SUPPORT
- └ SIGN ON TEMPORARY SUPPORT
- ↑ TYPE III BARRICADE WITH 2 TYPE A WARNING LIGHTS
- ↑ TYPE III BARRICADE WITH SIGN AND 2 TYPE A WARNING LIGHTS
- ➔ DIRECTION OF TRAFFIC
- ▭ WORK ZONE
- ⚡ TRAFFIC CONTROL FLASHING ARROW BOARD

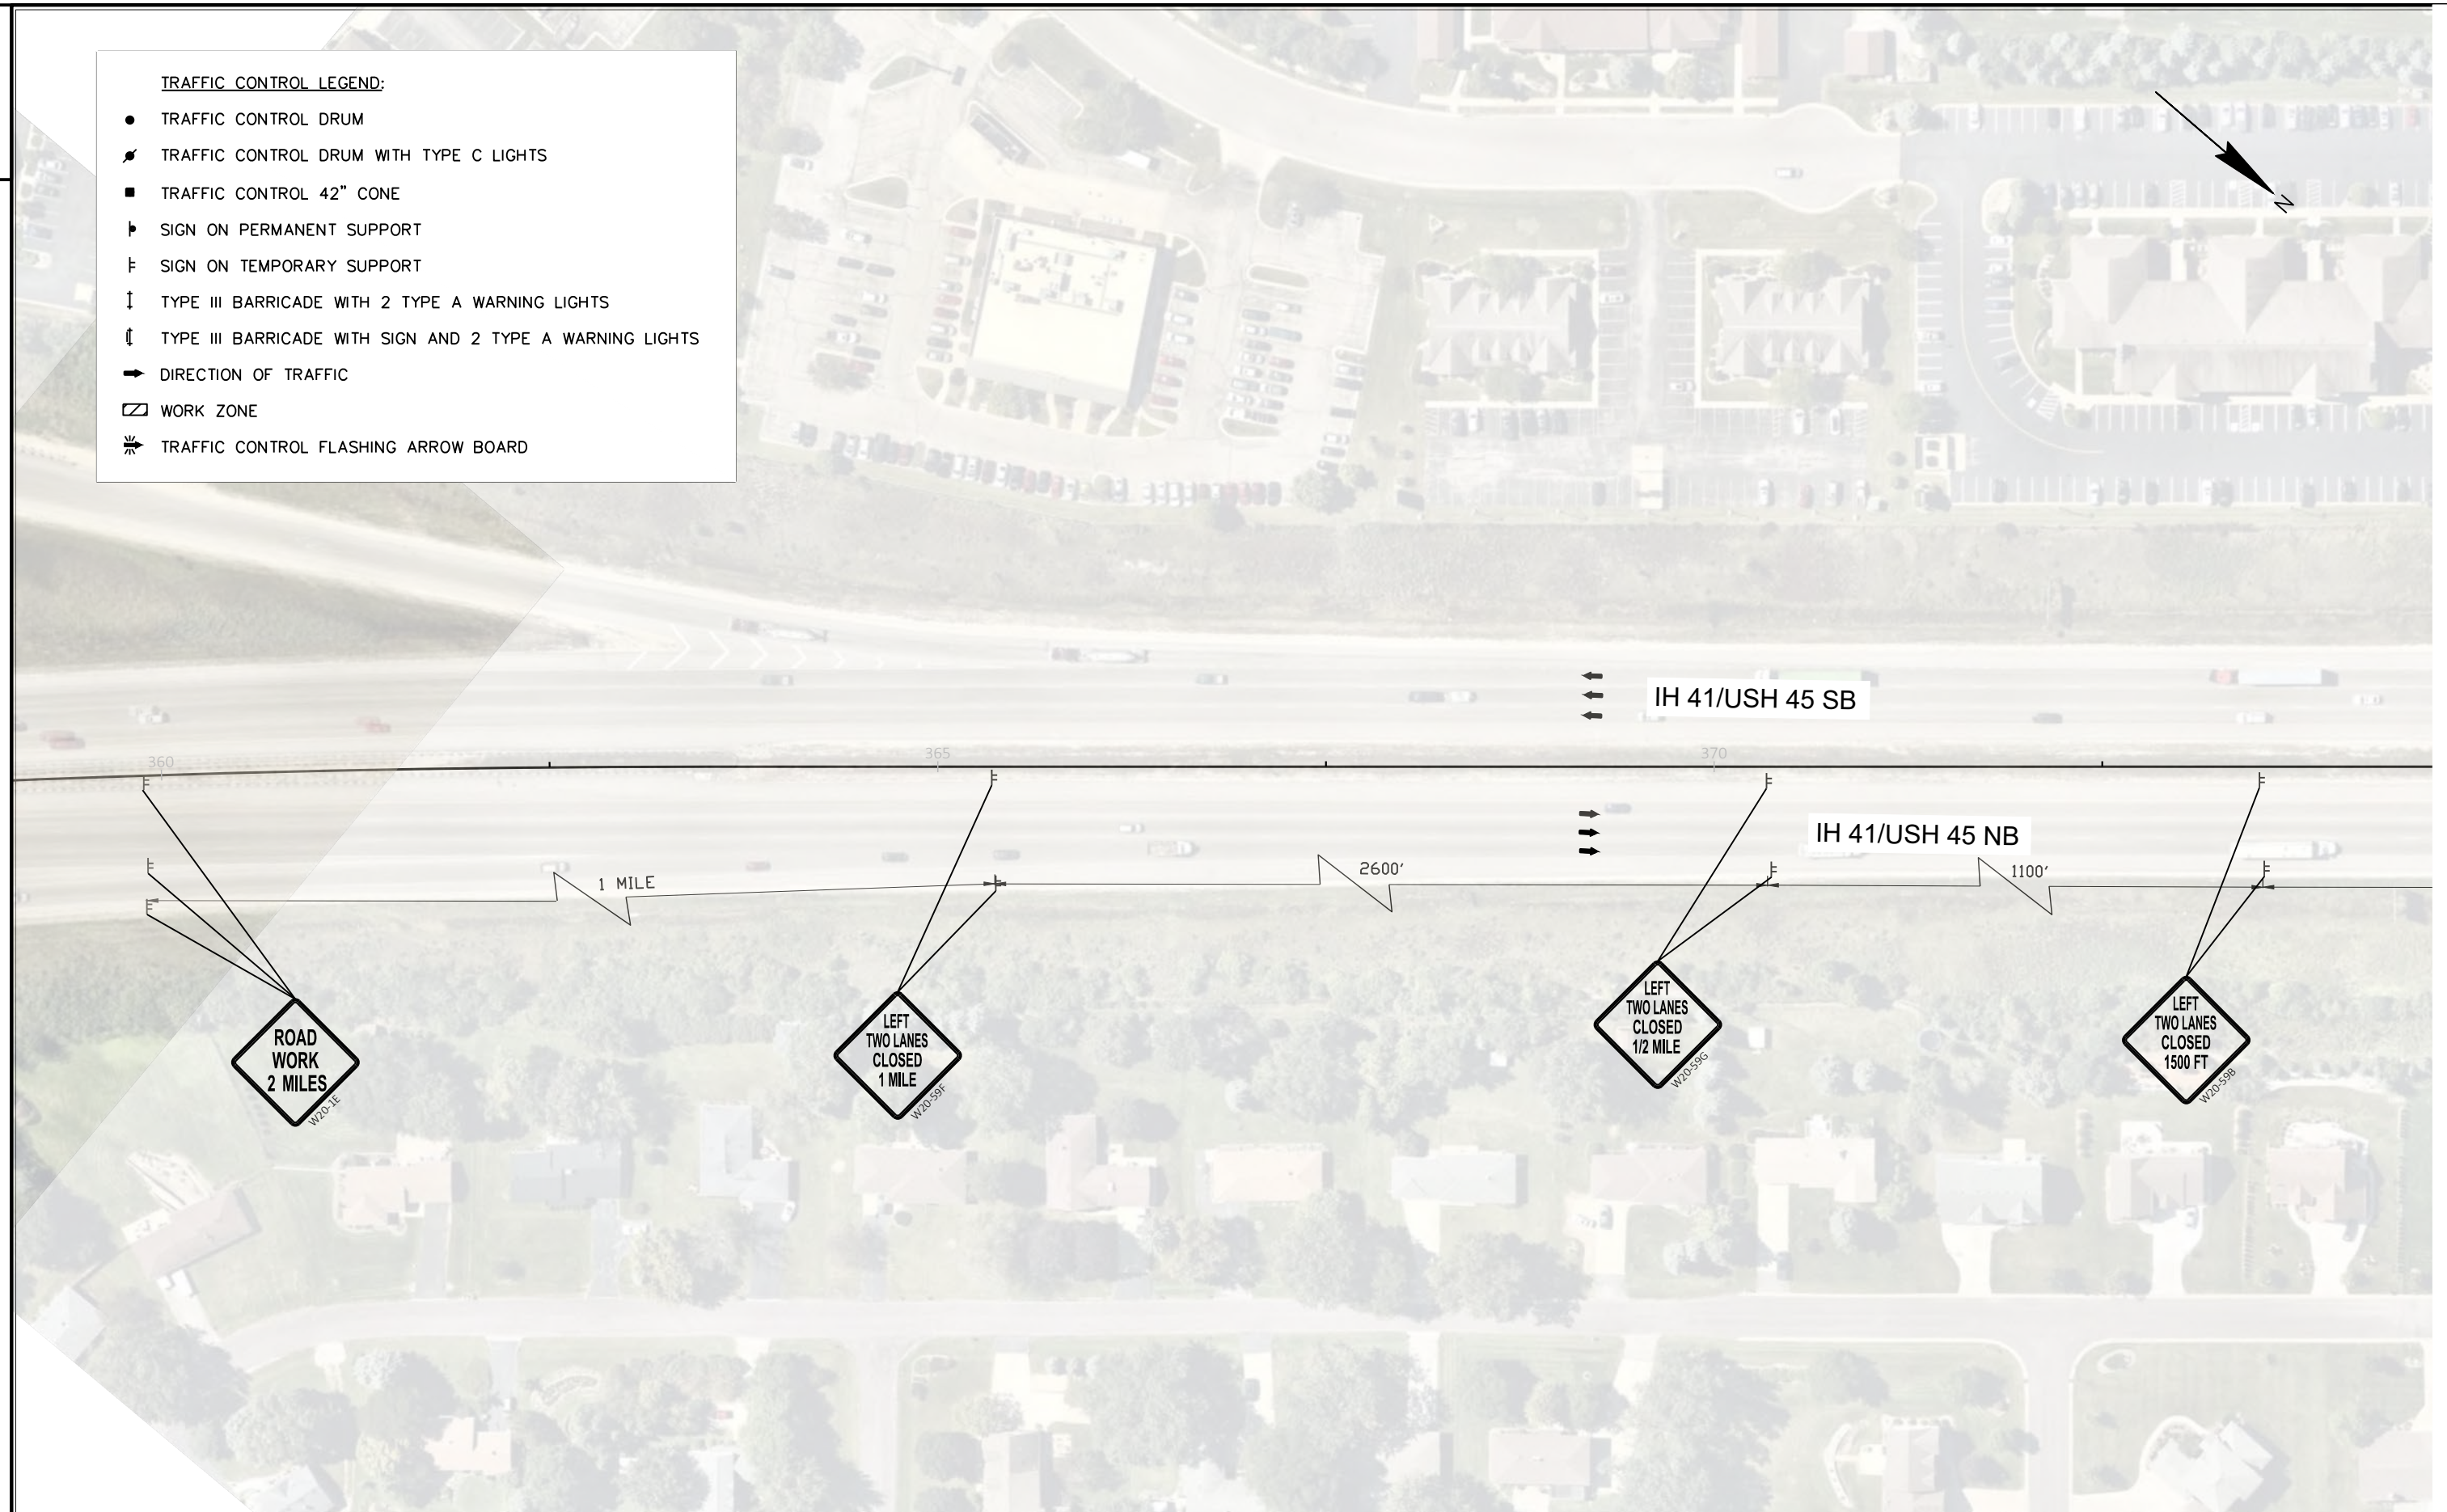

PROJECT NO: 1100-17-74

HWY: IH 41/USH 45

COUNTY: WAUKESHA & WASHINGTON

TRAFFIC CONTROL, IH 41/USH 45 STAGE 2

SHEET

E

TRAFFIC CONTROL LEGEND:

- TRAFFIC CONTROL DRUM
- ⚡ TRAFFIC CONTROL DRUM WITH TYPE C LIGHTS
- TRAFFIC CONTROL 42" CONE
- ▤ SIGN ON PERMANENT SUPPORT
- ▤ SIGN ON TEMPORARY SUPPORT
- ↓ TYPE III BARRICADE WITH 2 TYPE A WARNING LIGHTS
- ⚡ TYPE III BARRICADE WITH SIGN AND 2 TYPE A WARNING LIGHTS
- ➡ DIRECTION OF TRAFFIC
- ▭ WORK ZONE
- ⚡ TRAFFIC CONTROL FLASHING ARROW BOARD



PROJECT NO: 1100-17-74

HWY: IH 41/USH 45

COUNTY: WAUKESHA & WASHINGTON


TRAFFIC CONTROL, IH 41/USH 45 STAGE 2

SHEET

E

TRAFFIC CONTROL LEGEND:

- TRAFFIC CONTROL DRUM
- ⚡ TRAFFIC CONTROL DRUM WITH TYPE C LIGHTS
- TRAFFIC CONTROL 42" CONE
- └ SIGN ON PERMANENT SUPPORT
- └ SIGN ON TEMPORARY SUPPORT
- ↓ TYPE III BARRICADE WITH 2 TYPE A WARNING LIGHTS
- ⚡ TYPE III BARRICADE WITH SIGN AND 2 TYPE A WARNING LIGHTS
- ➡ DIRECTION OF TRAFFIC
- ▭ WORK ZONE
- ⚡ TRAFFIC CONTROL FLASHING ARROW BOARD

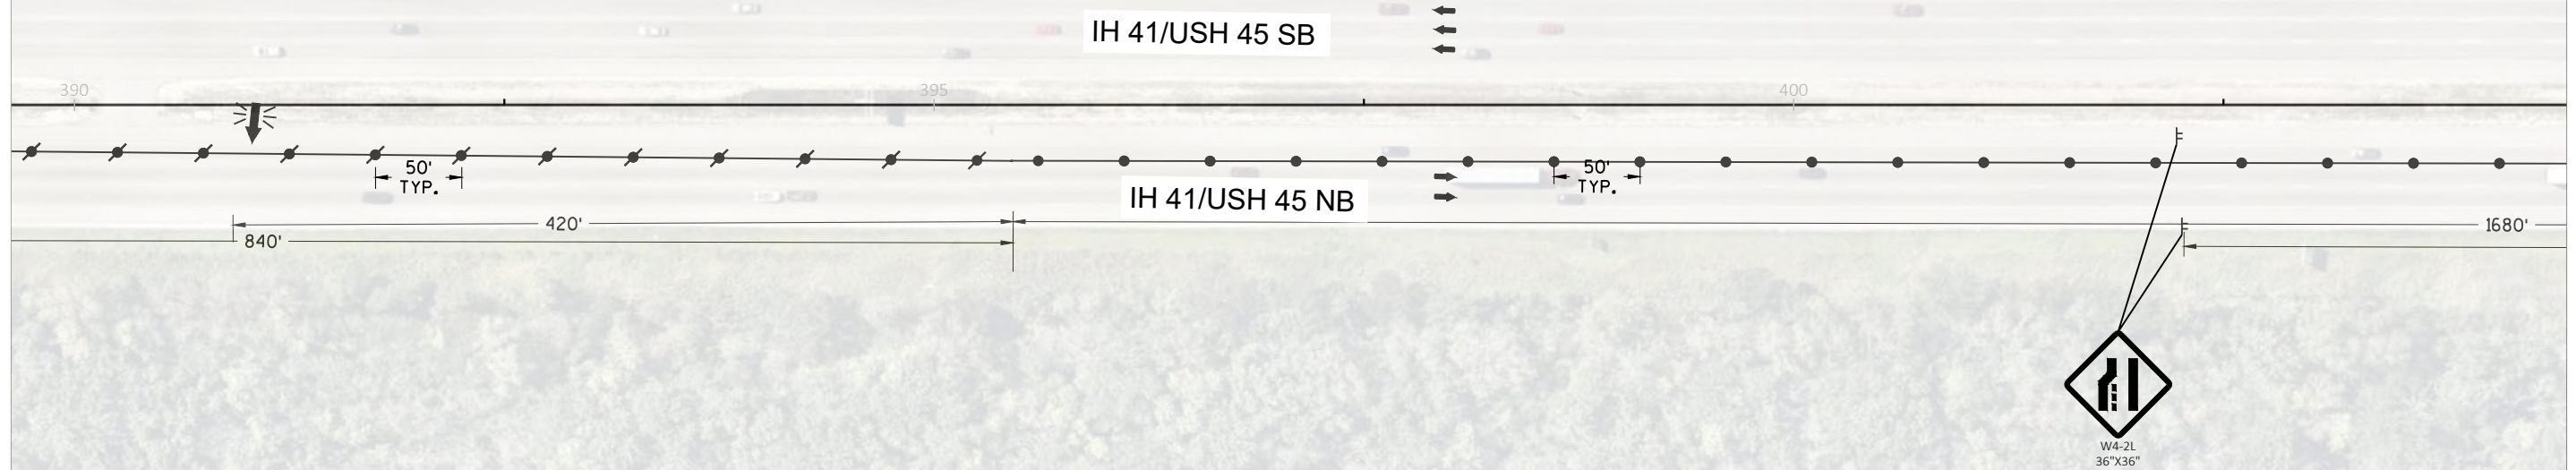

PROJECT NO: 1100-17-74

HWY: IH 41/USH 45


COUNTY: WAUKESHA & WASHINGTON

TRAFFIC CONTROL, IH 41/USH 45 STAGE 2

SHEET


E

- TRAFFIC CONTROL DRUM
- ⚡ TRAFFIC CONTROL DRUM WITH TYPE C LIGHTS
- TRAFFIC CONTROL 42" CONE
- ⚡ SIGN ON PERMANENT SUPPORT
- ⚡ SIGN ON TEMPORARY SUPPORT
- ⬇ TYPE III BARRICADE WITH 2 TYPE A WARNING LIGHTS
- ⬇ TYPE III BARRICADE WITH SIGN AND 2 TYPE A WARNING LIGHTS
- ➡ DIRECTION OF TRAFFIC
- ▭ WORK ZONE
- ➡ TRAFFIC CONTROL FLASHING ARROW BOARD

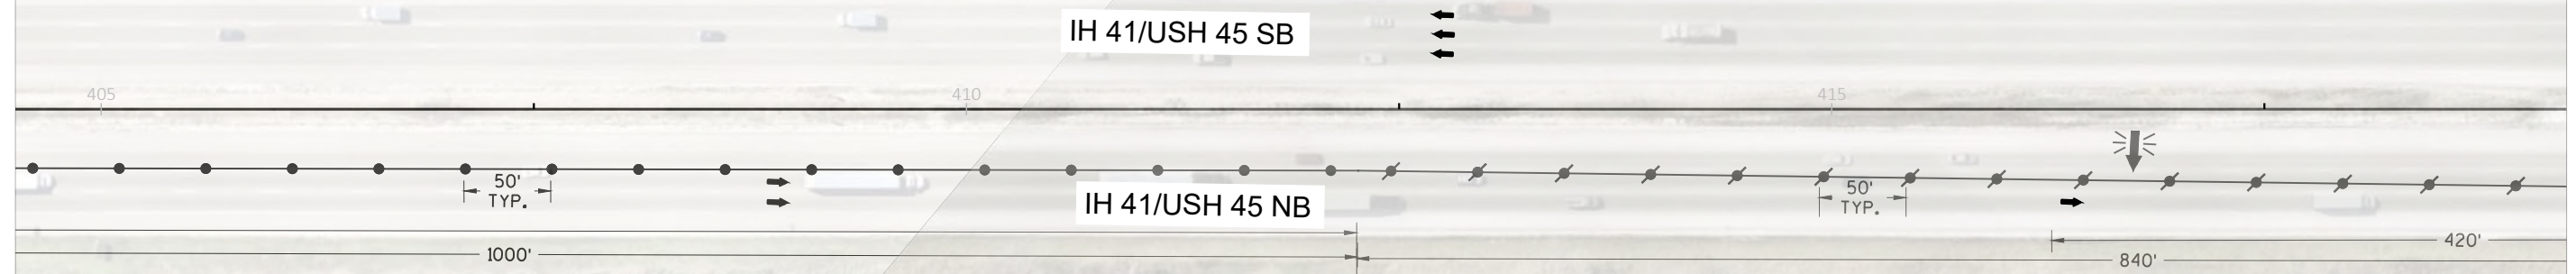

TRAFFIC CONTROL LEGEND:

- TRAFFIC CONTROL DRUM
- ⚡ TRAFFIC CONTROL DRUM WITH TYPE C LIGHTS
- TRAFFIC CONTROL 42" CONE
- ▤ SIGN ON PERMANENT SUPPORT
- ▥ SIGN ON TEMPORARY SUPPORT
- ↑ TYPE III BARRICADE WITH 2 TYPE A WARNING LIGHTS
- ↓ TYPE III BARRICADE WITH SIGN AND 2 TYPE A WARNING LIGHTS
- ➡ DIRECTION OF TRAFFIC
- ▨ WORK ZONE
- ⚡ TRAFFIC CONTROL FLASHING ARROW BOARD

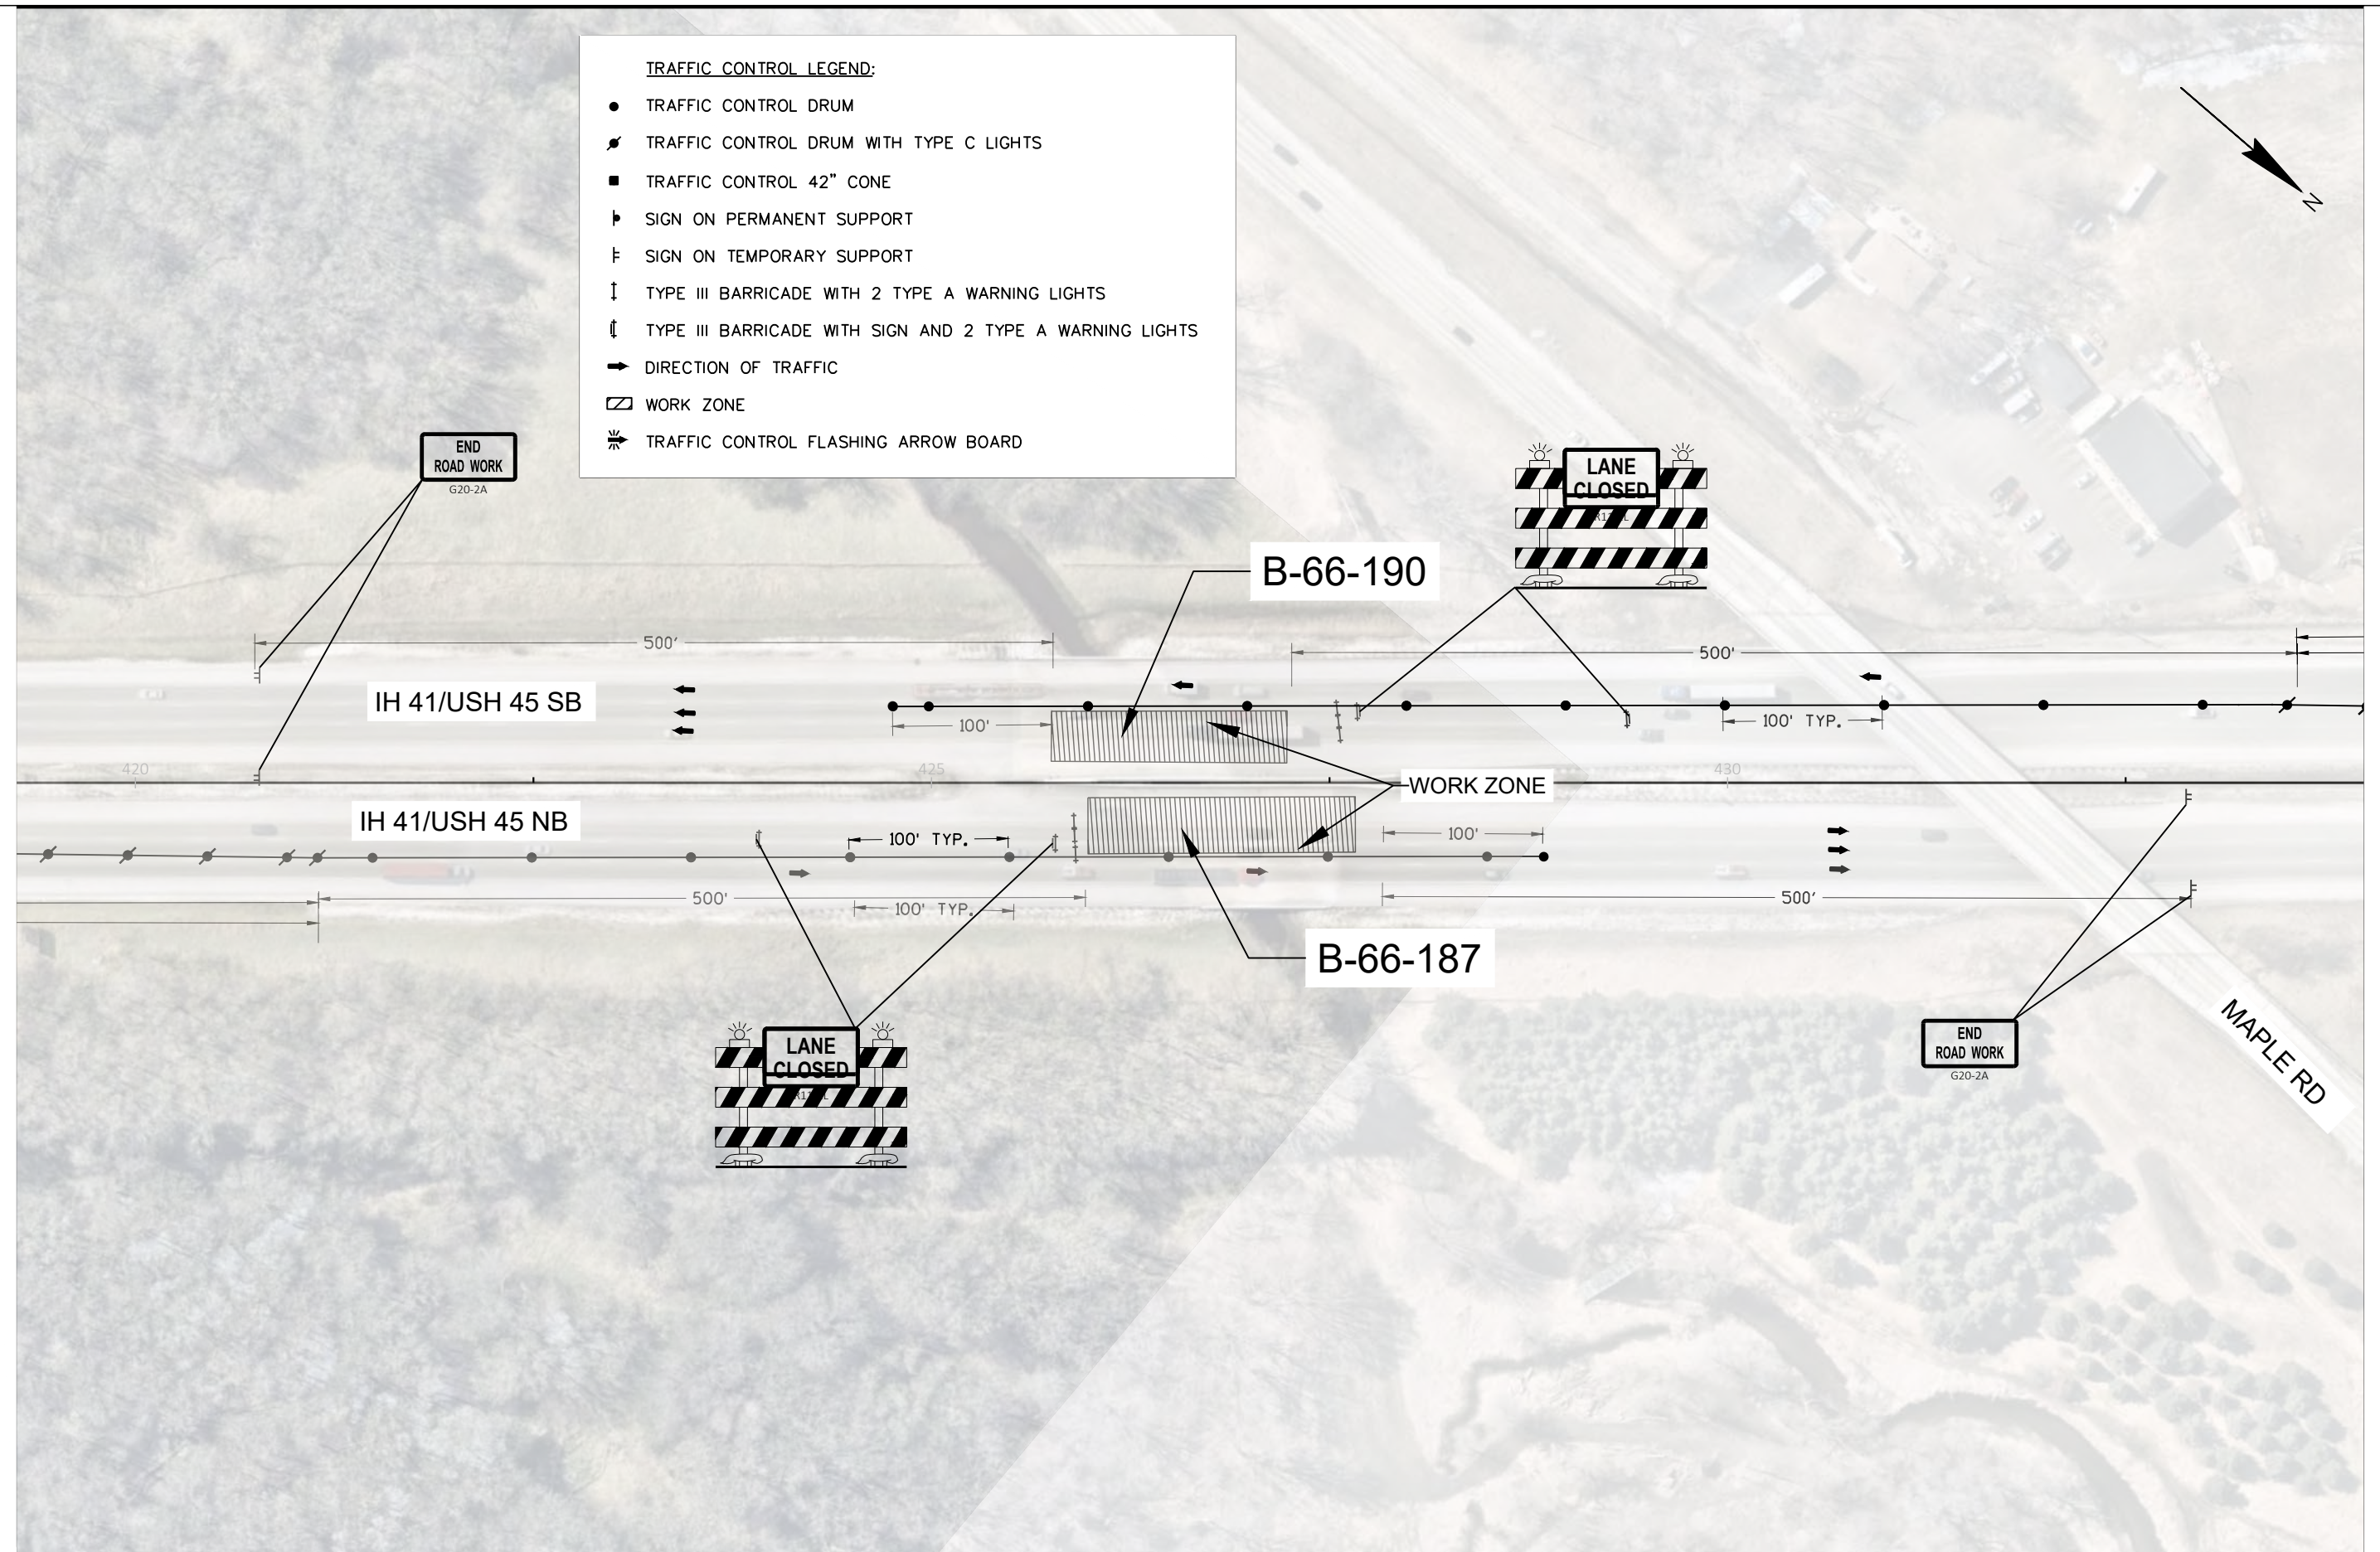

PROJECT NO: 1100-17-74

HWY: IH 41/USH 45

COUNTY: WAUKESHA & WASHINGTON


TRAFFIC CONTROL, IH 41/USH 45 STAGE 2

SHEET

E

TRAFFIC CONTROL LEGEND:

- TRAFFIC CONTROL DRUM
- ⚡ TRAFFIC CONTROL DRUM WITH TYPE C LIGHTS
- TRAFFIC CONTROL 42" CONE
- ▤ SIGN ON PERMANENT SUPPORT
- ▤ SIGN ON TEMPORARY SUPPORT
- ⚡ TYPE III BARRICADE WITH 2 TYPE A WARNING LIGHTS
- ⚡ TYPE III BARRICADE WITH SIGN AND 2 TYPE A WARNING LIGHTS
- ➡ DIRECTION OF TRAFFIC
- ▭ WORK ZONE
- ⚡ TRAFFIC CONTROL FLASHING ARROW BOARD

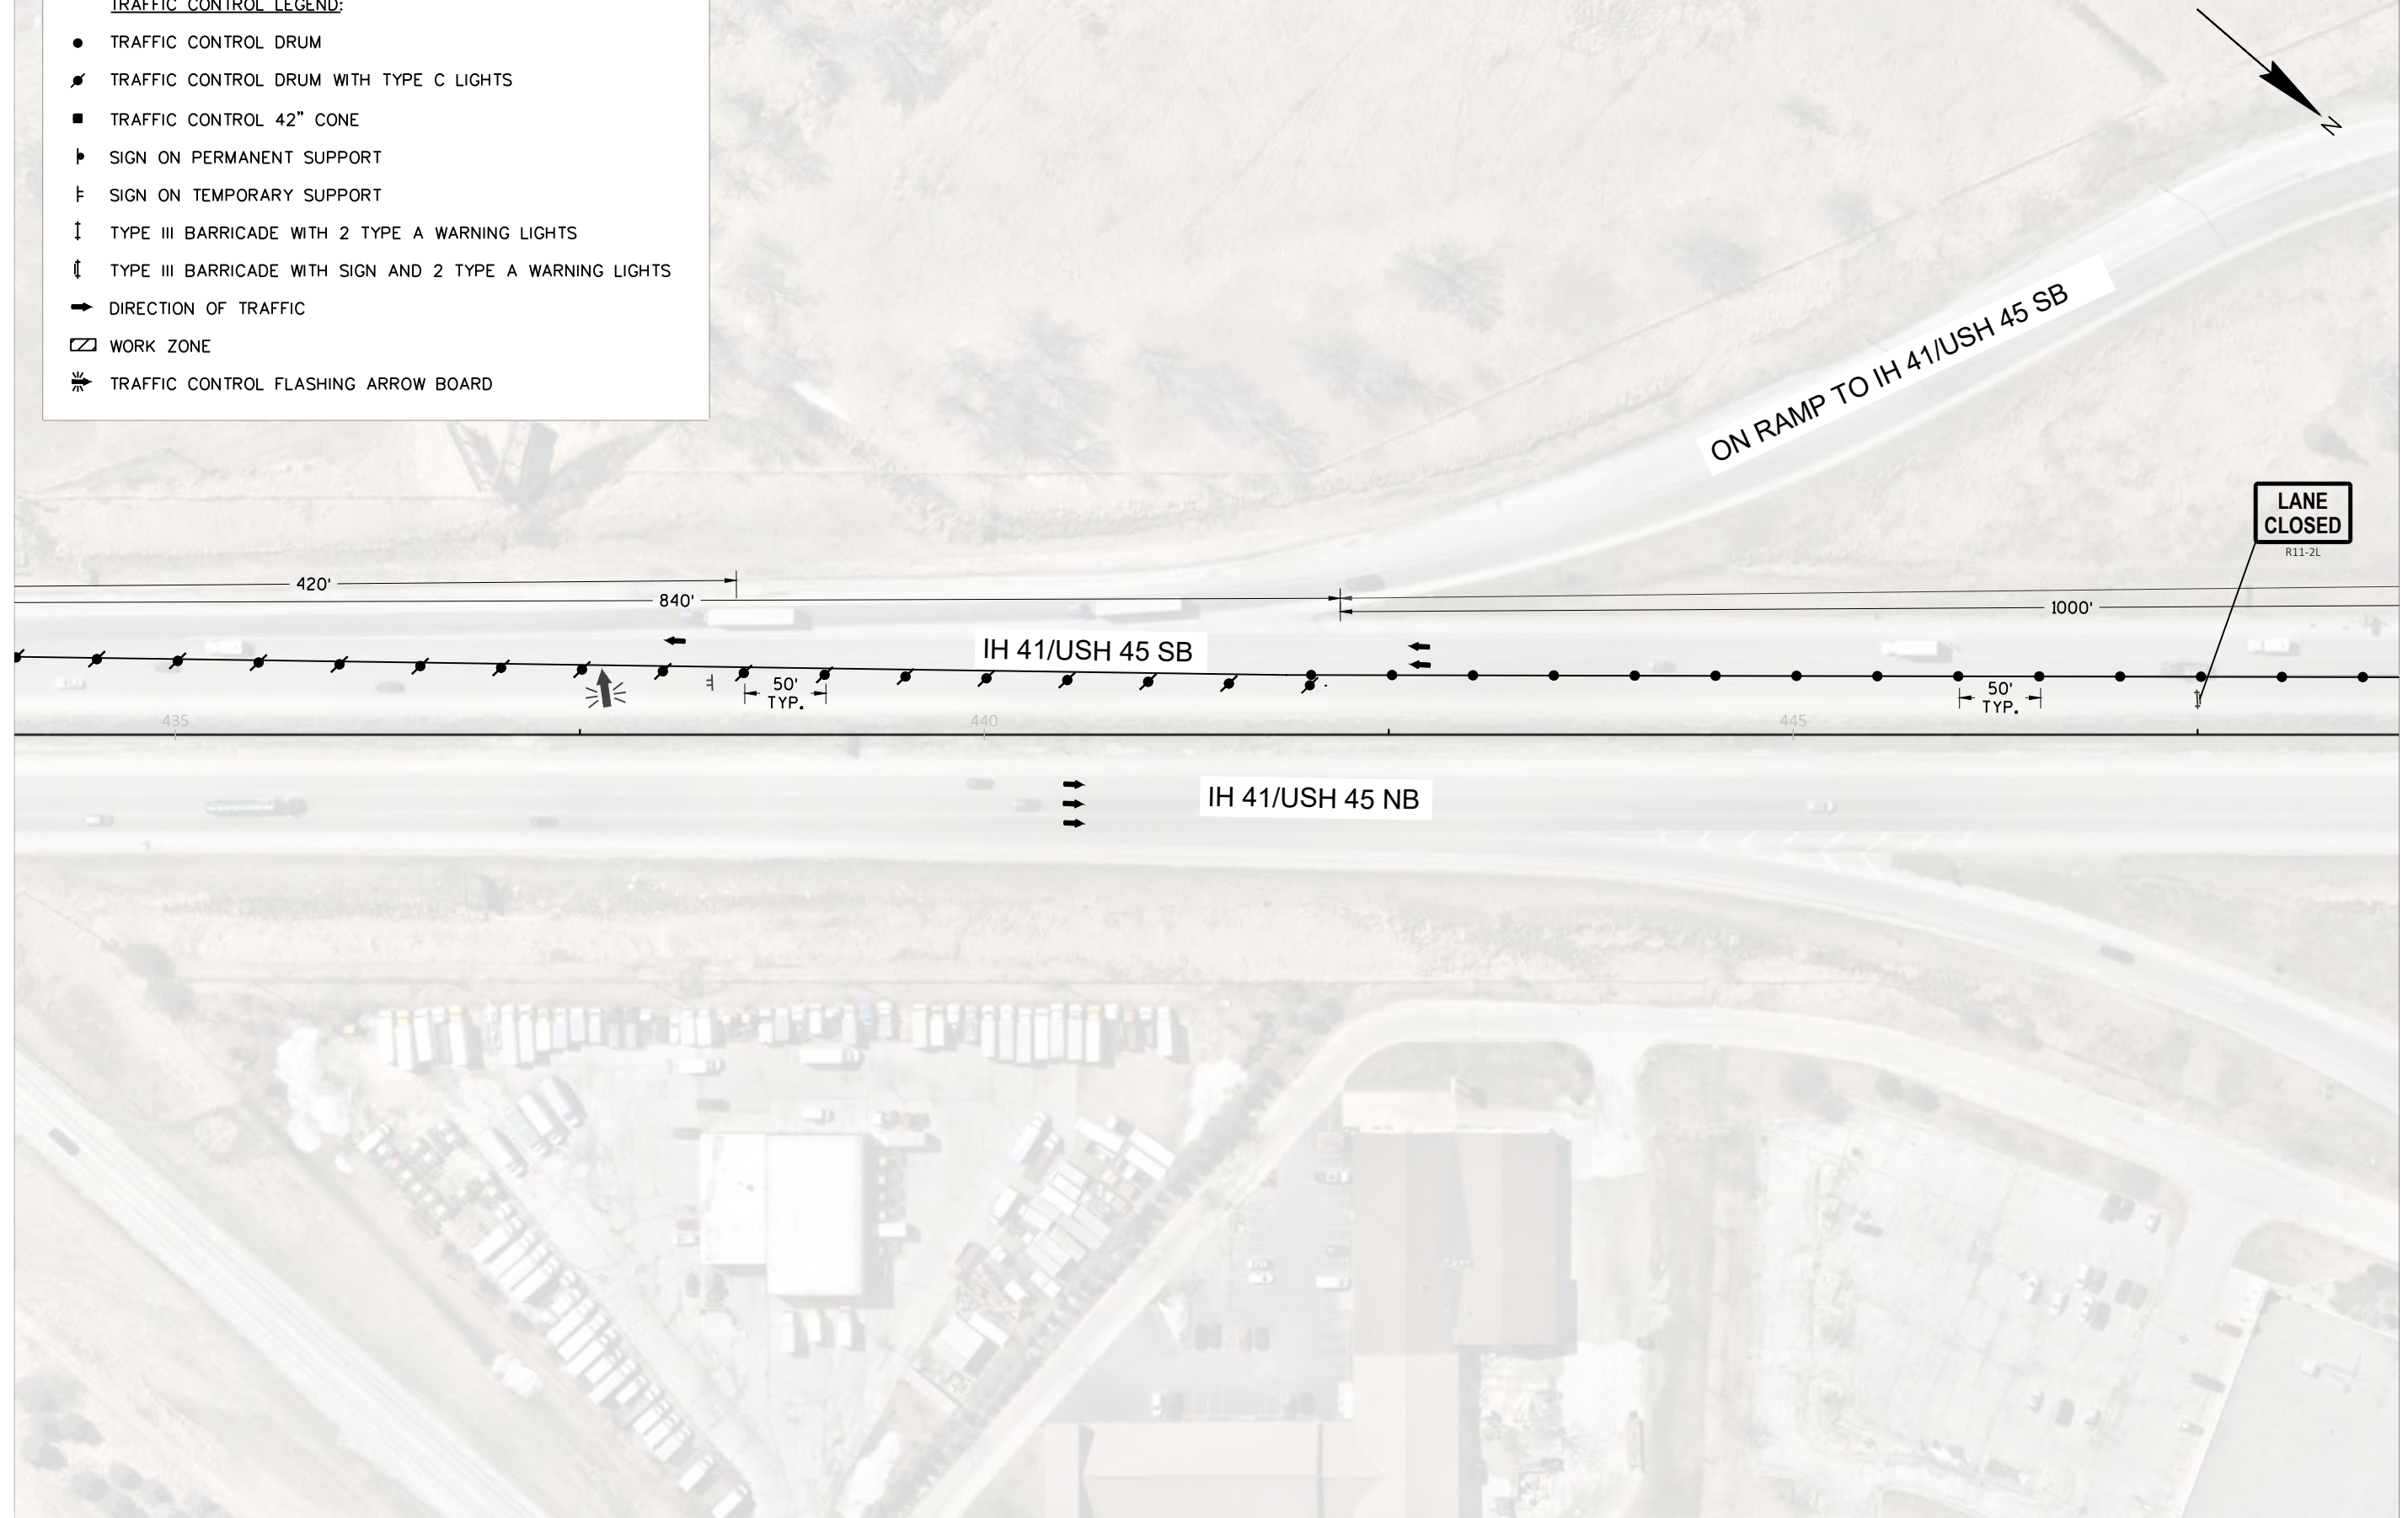

PROJECT NO: 1100-17-74


HWY: IH 41/USH 45


COUNTY: WAUKESHA & WASHINGTON

TRAFFIC CONTROL, IH 41/USH 45 STAGE 2


SHEET


E

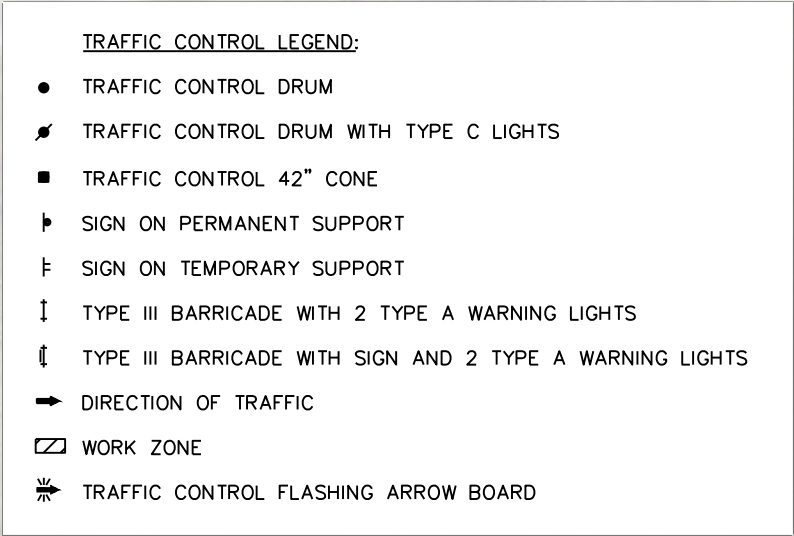


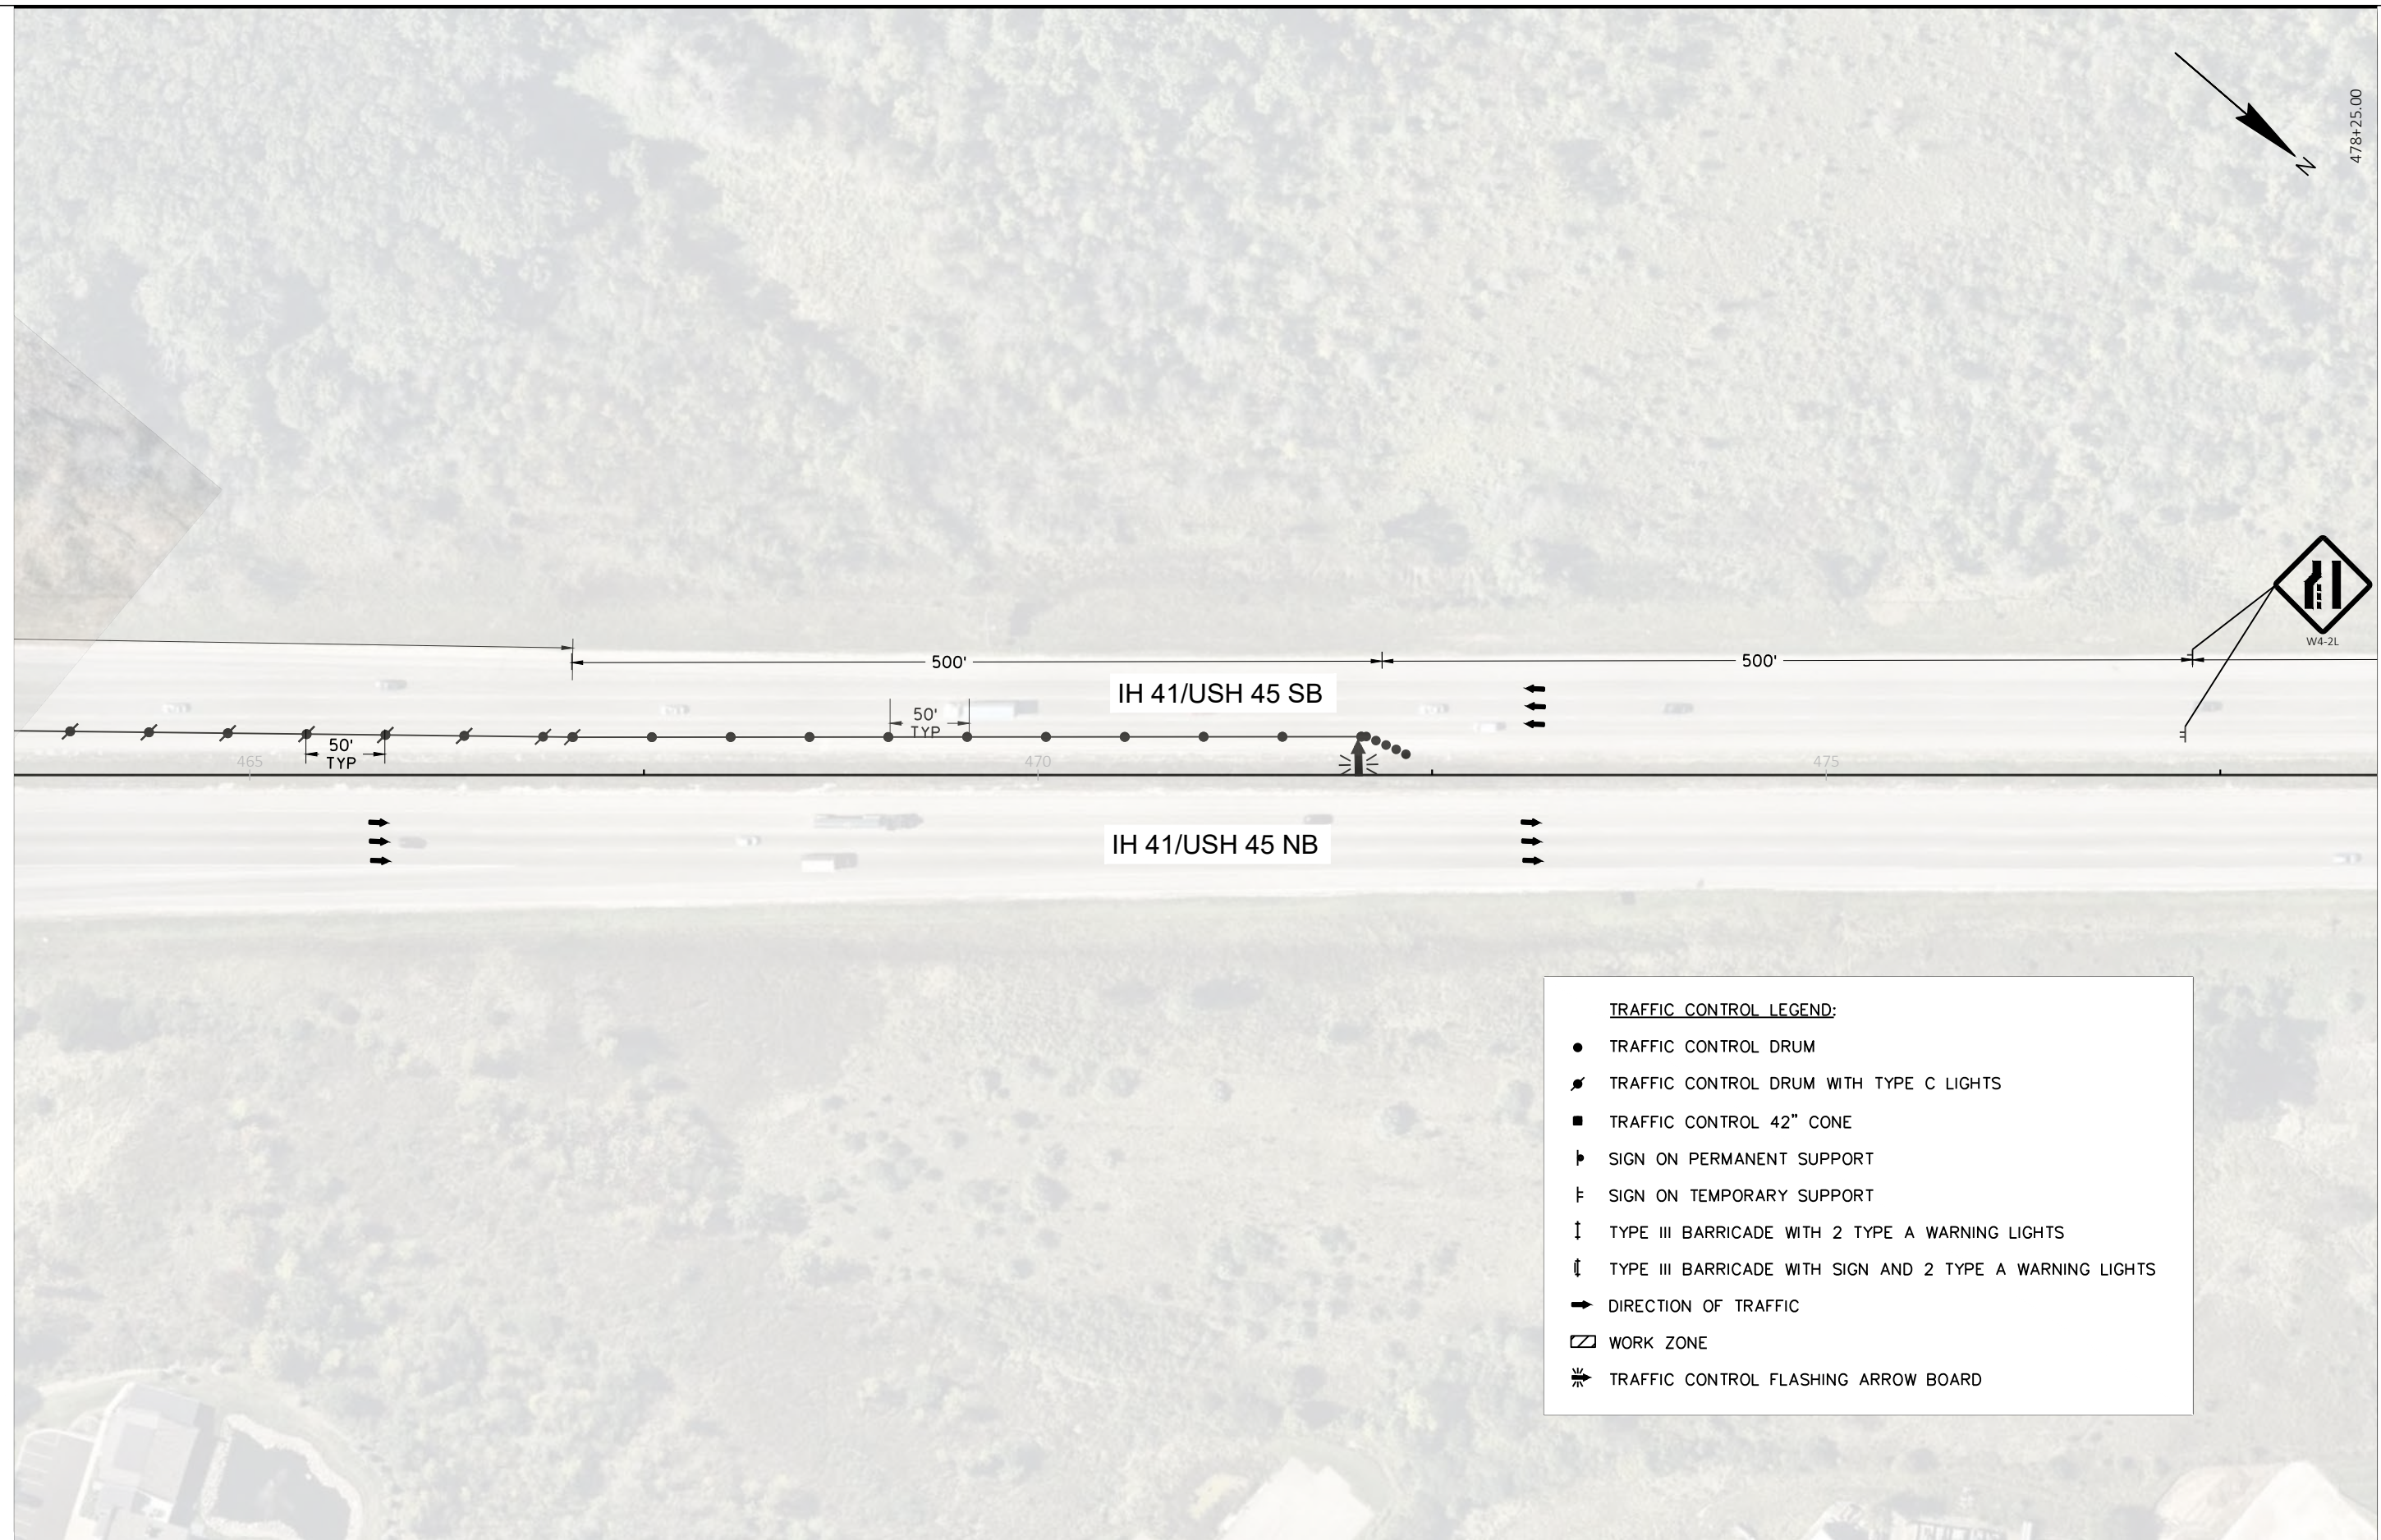



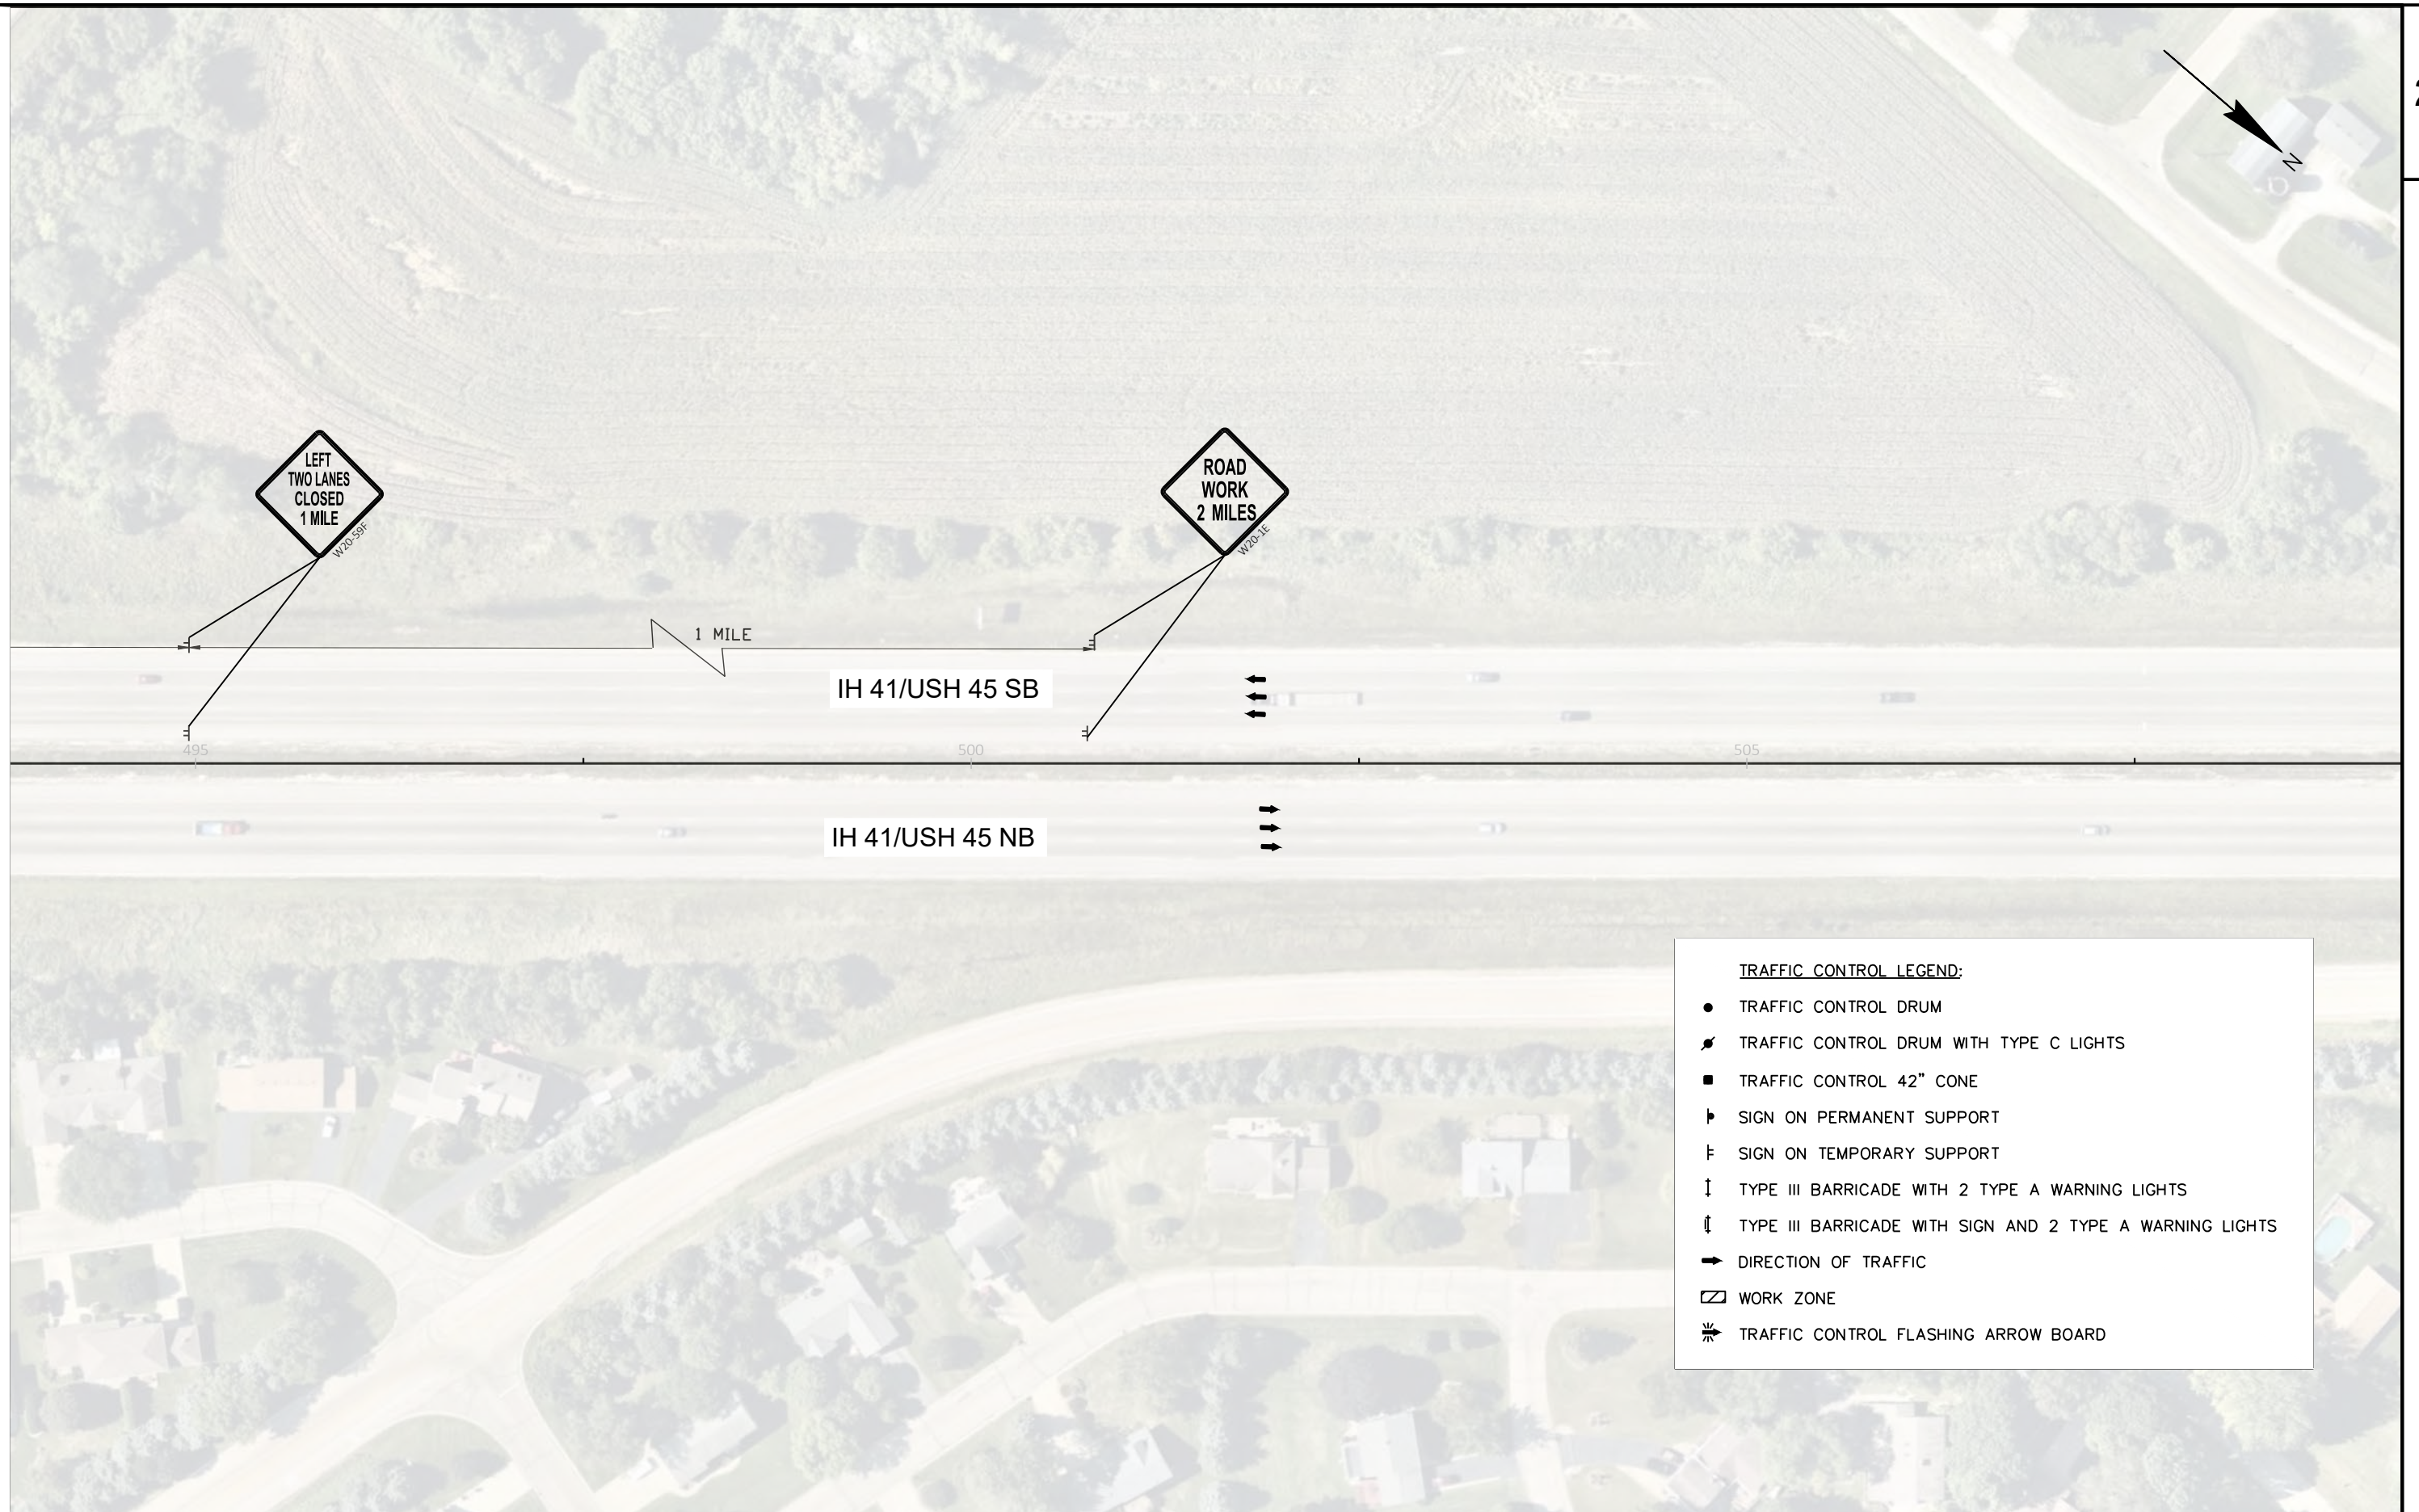

 

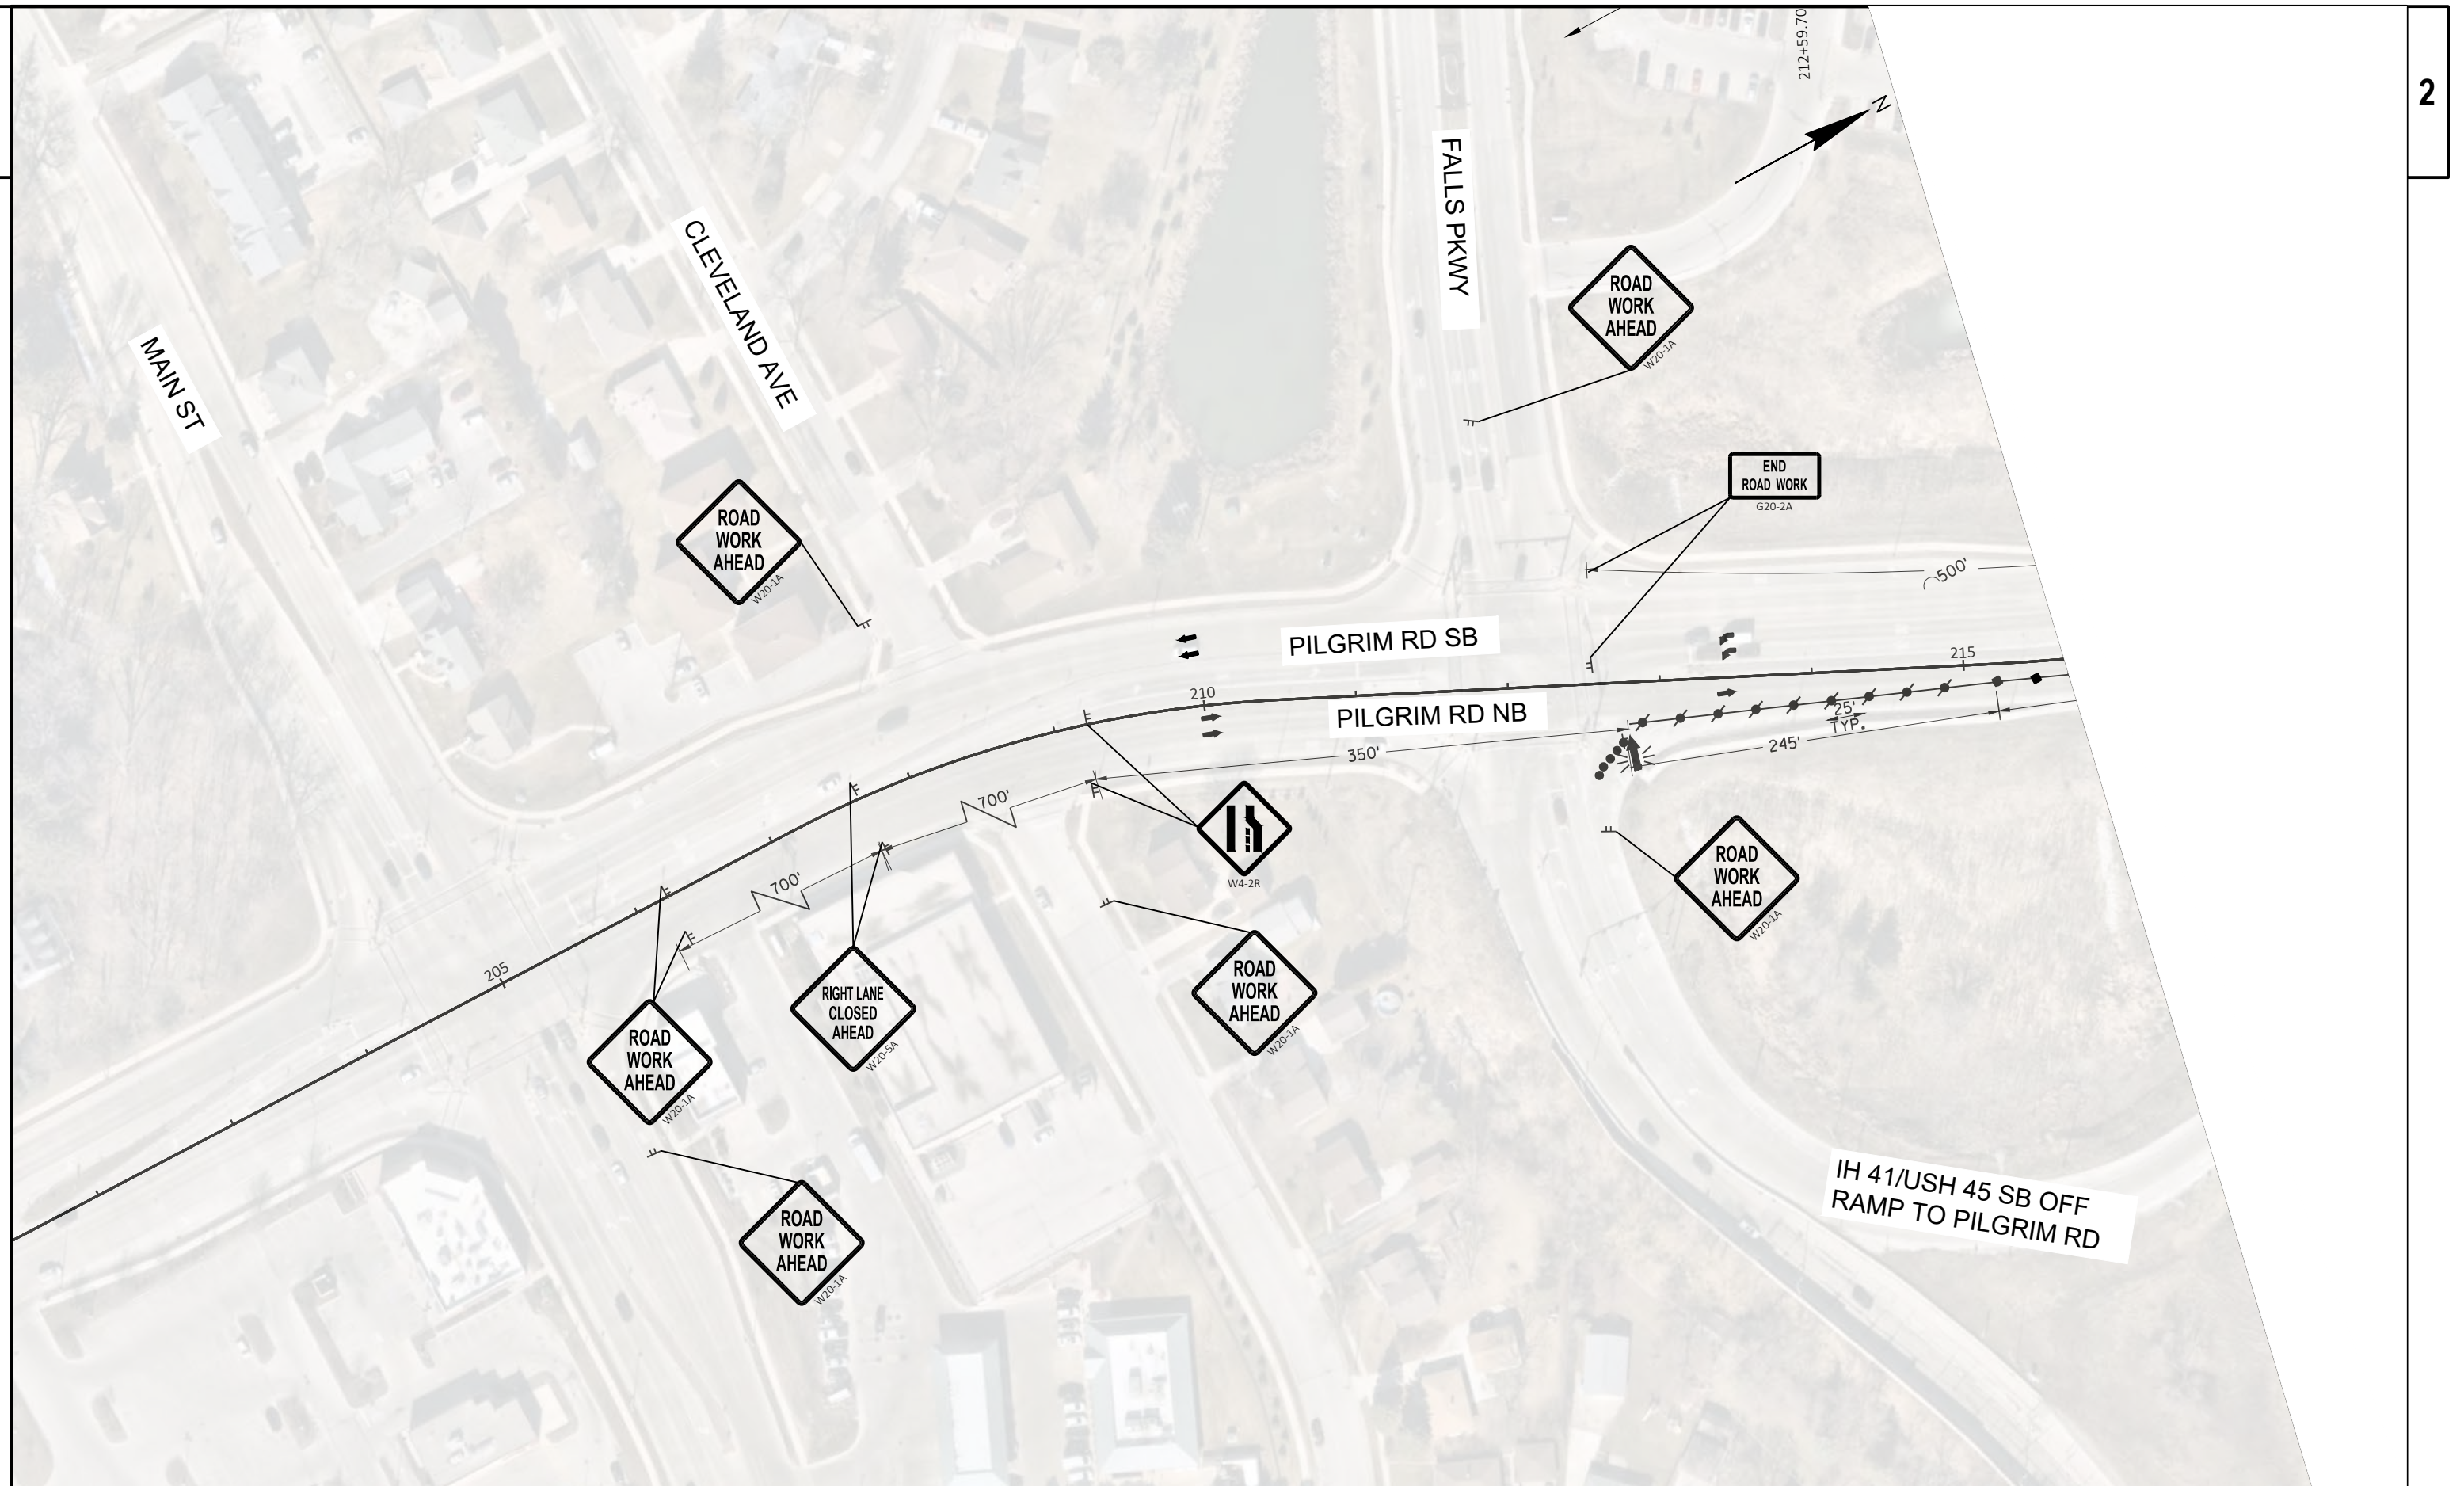

PROJECT NO: 1100-17-74

HWY: IH 41/USH 45

COUNTY: WAUKESHA & WASHINGTON

TRAFFIC CONTROL, PILGRIM RD, STAGE 1

SHEET

E

FILE NAME : N:\PDS\C3D\11001704\SHEETSP\025001-TC_STAGE1.DWG
LAYOUT NAME - PilgrimRd_Stage1-(1)

PLOT DATE : 5/9/2018 2:47 PM

PLOT BY : MANANDHAR, BHUVAN K

PLOT NAME :

PLOT SCALE : 1 IN:100 FT

WISDOT/CADDs SHEET 42

FOR ADDITION LATERAL
CLEARANCE, TRAFFIC
CONTROL 42" CONE OVER
BRIDGE AND APPROACH (TYP.)



B-67-338

B-67-337



PILGRIM RD SB



PILGRIM RD NB

END
ROAD WORK
G20-2A



MEGAL DR

ON RAMP, IH 41/USH 45 NB


IH 41/USH 45 NB OFF
RAMP TO PILGRIM RD SB

IH 41/USH 45 NB

IH 41/USH 45 SB

WORK ZONE



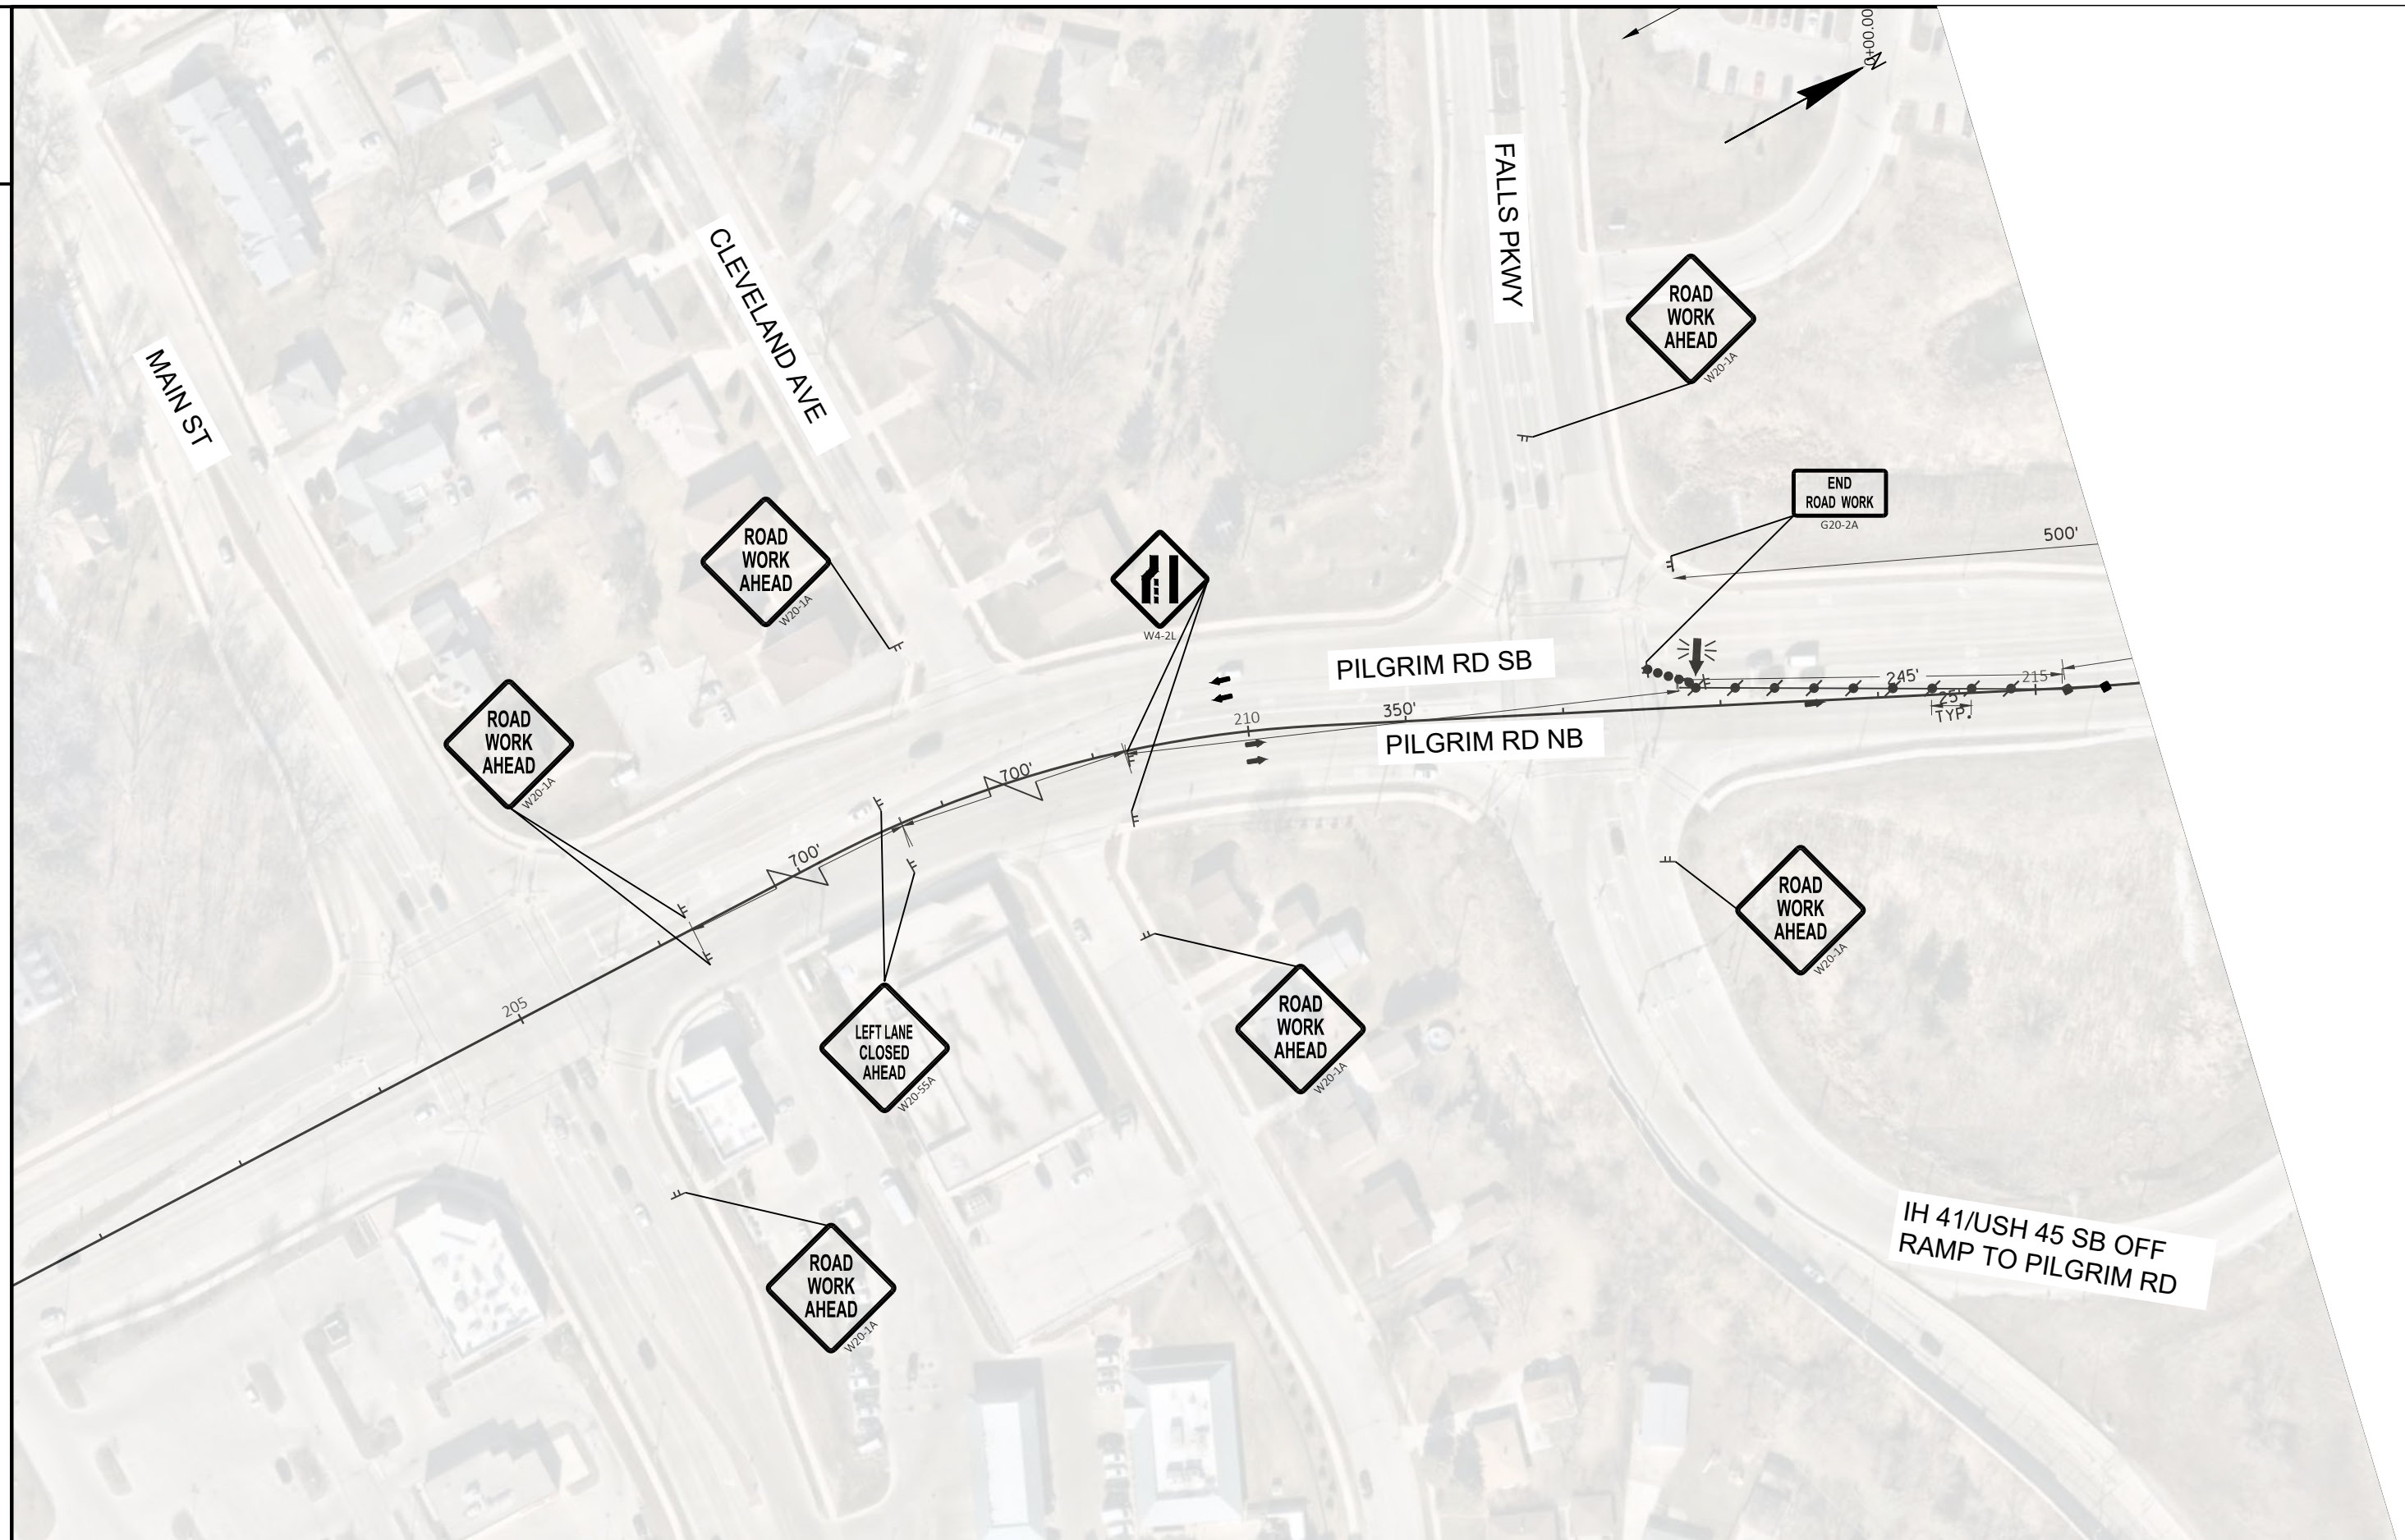

PROJECT NO: 1100-17-74

HWY: IH 41/USH 45

COUNTY: WAUKESHA & WASHINGTON

TRAFFIC CONTROL, PILGRIM RD, STAGE 2

SHEET

E

FILE NAME : N:\PDS\C3D\11001704\SHEETPLAN\025001-TC_STAGE2.DWG
LAYOUT NAME - PilgrimRd_Stage2-(1)


PLOT DATE : 5/9/2018 2:47 PM

PLOT BY : MANANDHAR, BHUVAN K


PLOT NAME :

PLOT SCALE : 1 IN:100 FT

WISDOT/CADDs SHEET 42

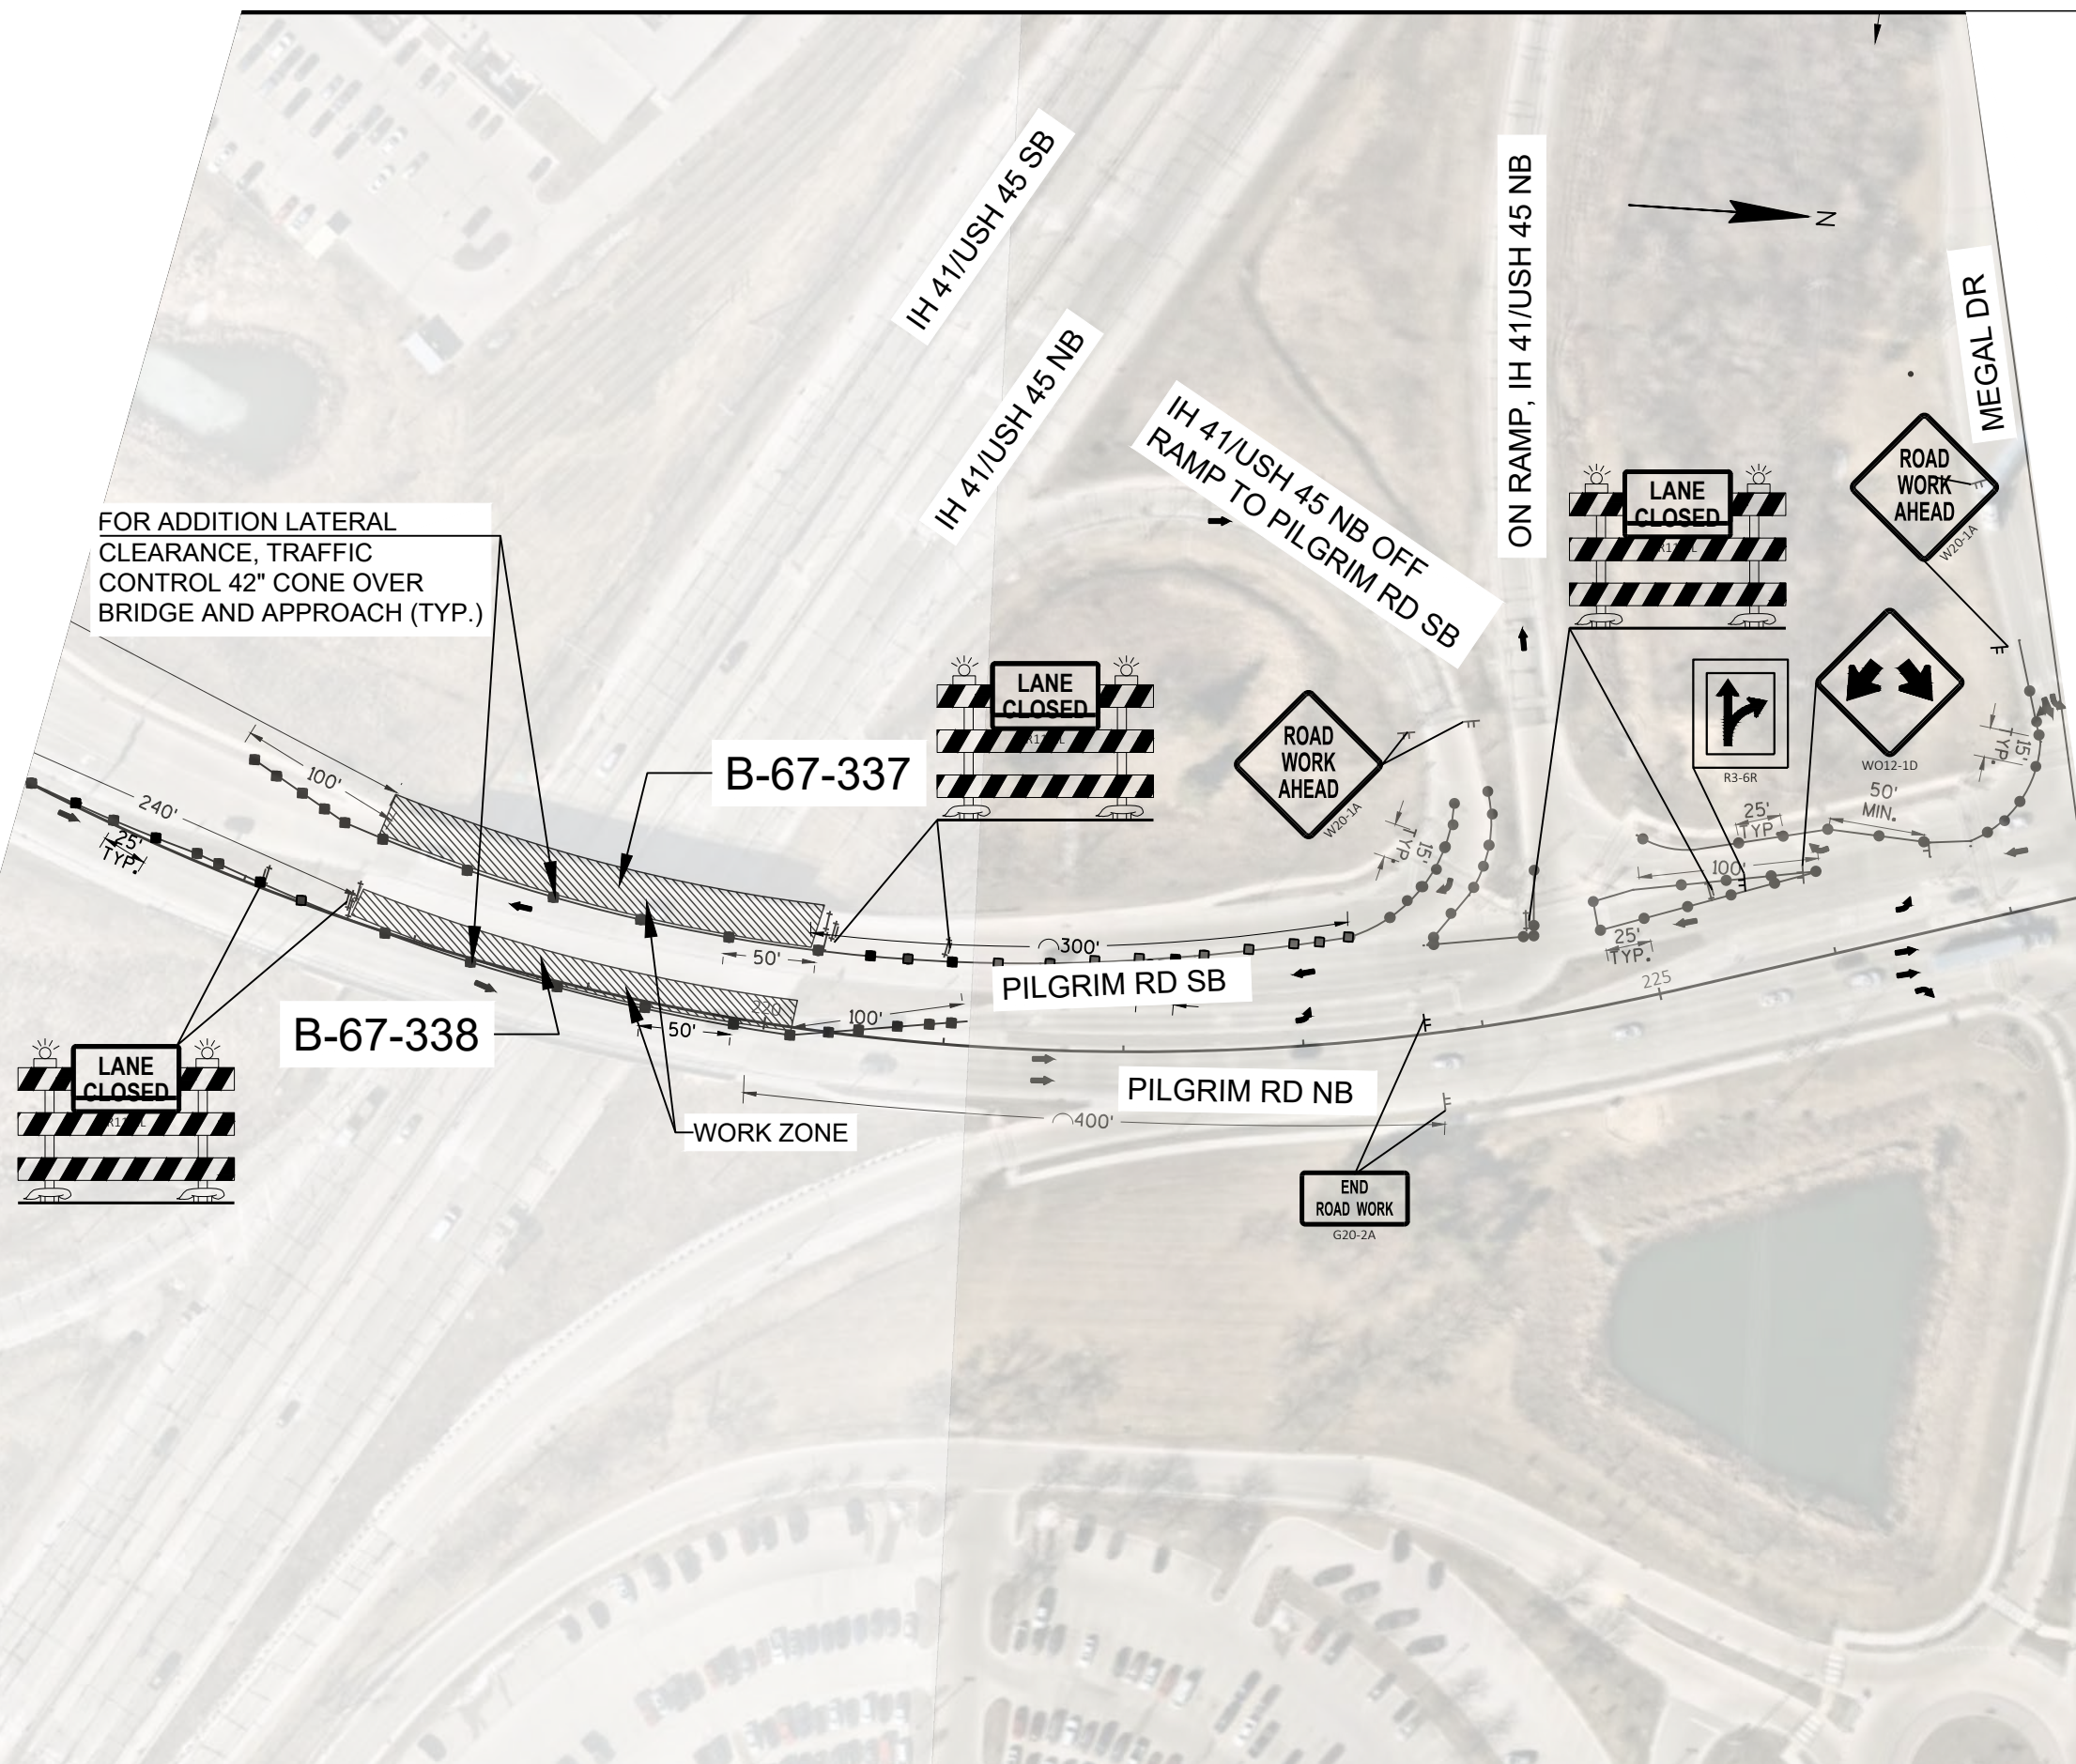



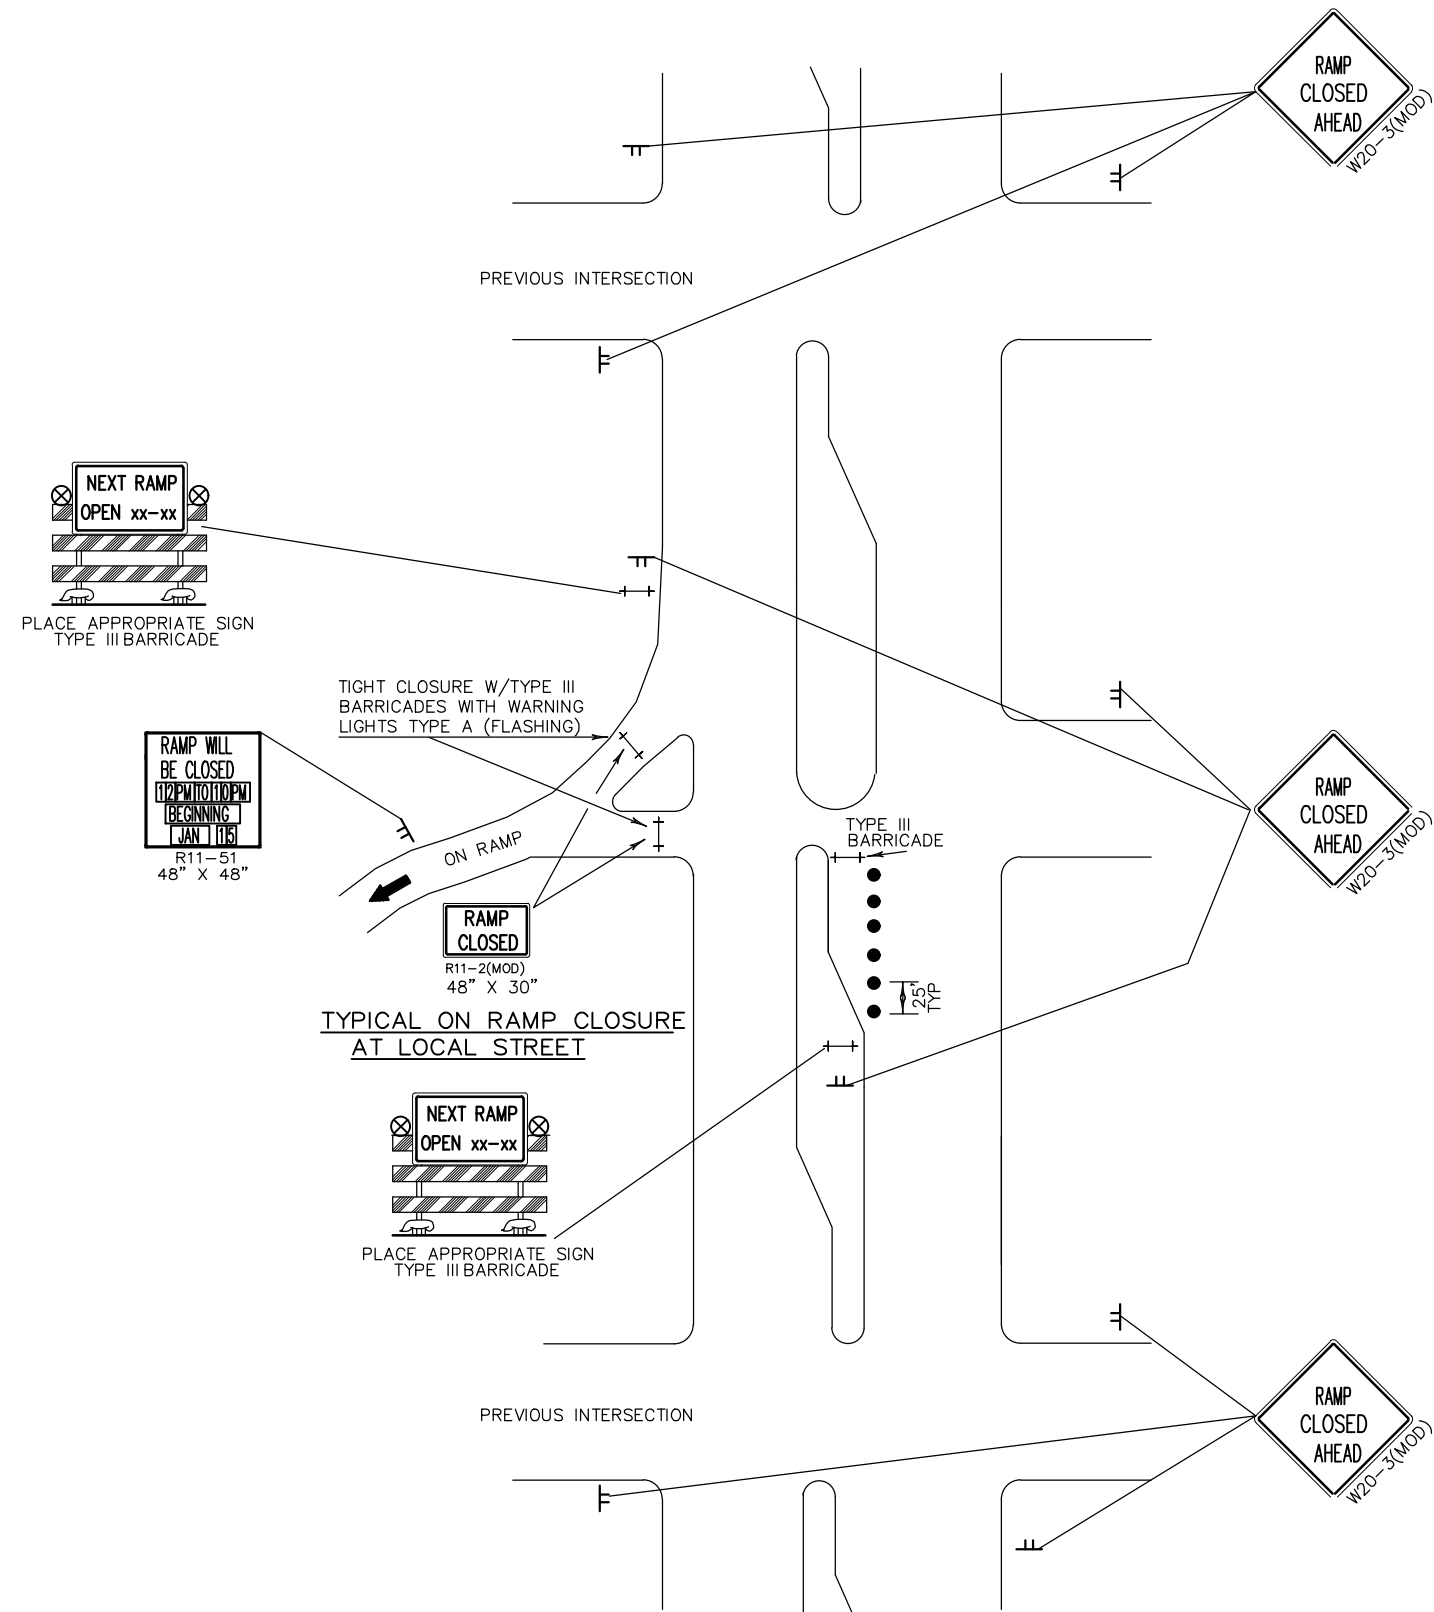

TRAFFIC CONTROL NOTES

THE EXACT NUMBER, LOCATION AND SPACING OF ALL SIGNS AND DEVICES SHALL BE ADJUSTED TO FIT FIELD CONDITIONS AS DIRECTED BY THE ENGINEER.

ALL SIGNS ARE 48" X 48" UNLESS OTHERWISE NOTED.

"WO" SIGNS ARE THE SAME AS "W" SIGNS EXCEPT THE BACKGROUND IS ORANGE.

LEGEND

- TRAFFIC CONTROL DRUM
- TRAFFIC CONTROL DRUM WITH TYPE C STEADY BURN LIGHT
- ⊥ SIGN ON TEMPORARY SUPPORT FOR SHORT TERM 3 DAYS OR LESS
- † TYPE III BARRICADE
- ⊗ WARNING LIGHT, TYPE A (FLASHING)

TRAFFIC CONTROL FOR ON-RAMP CLOSURE (SHORT TERM ONLY)

Estimate Of Quantities

1100-17-74					
Line	Item	Item Description	Unit	Total	Qty
0002	213.0100	Finishing Roadway (project) 0001. 1100-17-74	EACH	1.000	1.000
0004	509.5100.S	Polymer Overlay	SY	2,233.000	2,233.000
0006	619.1000	Mobilization	EACH	1.000	1.000
0008	628.1905	Mobilizations Erosion Control	EACH	2.000	2.000
0010	628.1910	Mobilizations Emergency Erosion Control	EACH	1.000	1.000
0012	628.7020	Inlet Protection Type D	EACH	4.000	4.000
0014	643.0300	Traffic Control Drums	DAY	2,129.000	2,129.000
0016	643.0420	Traffic Control Barricades Type III	DAY	343.000	343.000
0018	643.0715	Traffic Control Warning Lights Type C	DAY	614.000	614.000
0020	643.0800	Traffic Control Arrow Boards	DAY	54.000	54.000
0022	643.0900	Traffic Control Signs	DAY	748.000	748.000
0024	643.1000	Traffic Control Signs Fixed Message	SF	727.000	727.000
0026	643.1050	Traffic Control Signs PCMS	DAY	15.000	15.000
0028	643.1070	Traffic Control Cones 42-Inch	DAY	344.000	344.000
0030	643.4100.S	Traffic Control Interim Lane Closure	EACH	8.000	8.000
0032	643.5000	Traffic Control	EACH	1.000	1.000
0034	646.1020	Marking Line Epoxy 4-Inch	LF	5,670.000	5,670.000
0036	646.5020	Marking Arrow Epoxy	EACH	8.000	8.000
0038	646.5120	Marking Word Epoxy	EACH	4.000	4.000
0040	646.6120	Marking Stop Line Epoxy 18-Inch	LF	60.000	60.000
0042	646.7120	Marking Diagonal Epoxy 12-Inch	LF	90.000	90.000
0044	646.7420	Marking Crosswalk Epoxy Transverse Line 6-Inch	LF	590.000	590.000
0046	646.8120	Marking Curb Epoxy	LF	20.000	20.000
0048	646.8220	Marking Island Nose Epoxy	EACH	2.000	2.000
0050	649.0120	Temporary Marking Line Epoxy 4-Inch	LF	2,160.000	2,160.000
0052	SPV.0060	Special 0001. TRAFFIC CONTROL CLOSE-OPEN FREEWAY ENTRANCE RAMP	EACH	3.000	3.000
0054	SPV.0075	Special 0001. PAVEMENT CLEANUP PROJECT (1100-17-74)	HRS	50.000	50.000
0056	SPV.0075	Special 0002. PROFILE MILLING (1100-17-74)	HRS	8.000	8.000
0058	SPV.0090	Special 0001. MARKING LINE CONTRAST EPOXY 4-INCH	LF	1,170.000	1,170.000
0060	SPV.0090	Special 0002. MARKING LINE CONTRAST EPOXY 8-INCH	LF	1,830.000	1,830.000
0062	SPV.0090	Special 0003. REMOVING PAVEMENT MARKING GROOVED TAPE 4-INCH	LF	250.000	250.000

ROADWAY				
PROJECT 1100-17-74		SPV.0075.0001	SPV.0075.0002	
		PAVEMENT CLEANUP PROJECT (1100-17-74)	PROFILE MILLING (1100-17-74)	
CATEGORY	ROADWAY	STATION	HRS	HRS
1000	IH 41/USH 45 (NB) NORTH OF B-66-187	-	-	8
	IH 41/USH 45 PROJECT AREA		50	-
			50	8

EROSION CONTROL					
PROJECT 1100-17-74		628.1905	628.1910	628.7020	
		MOBILIZATIONS EROSION CONTROL	MOBILIZATIONS EMERGENCY EROSION CONTROL	INLET PROTECTION TYPE D	
CATEGORY	ROADWAY	STATION	WHITE	EACH	EACH
1000	UNDISTRIBUTED		2	1	4
	TOTAL		2	1	4

TRAFFIC CONTROL CLOSURES			
		643.4100.S	SPV.0060.0001
		TRAFFIC CONTROL INTERIM LANE CLOSURE	TRAFFIC CONTROL CLOSE-OPEN FREEWAY ENTRANCE RAMP
CATEGORY	ROADWAY	EACH	EACH
	STH 100 ON RAMP ISH	-	1
	41/USH 45 SB Pilgrim Rd (NB & SB)	-	-
	IH 41/USH 45	8	2
	TOTAL	8	3

TRAFFIC CONTROL SIGNS FIXED MESSAGE						
PROJECT 1100-17-74						643.1000
						TRAFFIC CONTROL SIGNS FIXED MESSAGE
CATEGORY	ROADWAY	LOCATION	DESCRIPTION	SIGN # & SIZE	NUMBER	SF
1000	IH 41/USH 45		ROAD WORK NEXT --- MILES	G20-1 (5'x2')	8	80
			END ROAD WORK	G20-2A (5'x2)	7	56
			PILOT CAR FOLLOW ME	G20-4 (3'x1.5')	2	9
			DETOUR NEXT --- MILES	G20-51 (5x2)	2	20
			ALT ROUTE FOLLOW HWY	G20-52 & G20-53	3	114
			ROAD WORK -- MILES AHEAD	G20-55 (6.5x2)	4	52
			HWY --- RAMP CLOSED USE EXIT ---	G20-56	1	45
			HWY --- UNDER CONST	G20-57 (8x4)	3	96
			HWY ---BRIDGE WORK BEGINS XXX-XX	G20-57B	1	32
			RAMP CLOSED BEGINNING XXX- XX	G20-58	1	30
			NARROW LANES AND WIDTHS	G20-59 (10x7)	1	70
			CLOSED	G20-60 (9x2)	1	18
			CLOSED	G20-61 (10x2.5)	1	25
			CLOSED	G20-62 (4x2)	1	8
			RAMP CLOSED	G20-63 (6x1)	1	6
			RAMP CLOSED	G20-64 (12x2.5)	1	30
			EXIT XX	G20-65	1	13
			NEXT RIGHT	G20-66	1	12
			NEXT LEFT	G20-67	1	11
			TOTAL		727	


TRAFFIC CONTROL ITEMS																	
PROJECT 1100-17-74				643.0300		643.0420		643.0715		643.0800		643.0900		643.1050		643.1070	
				TRAFFIC CONTROL DRUMS		TRAFFIC CONTROL BARRICADES TYPE III		TRAFFIC CONTROL WARNING LIGHTS TYPE C		TRAFFIC CONTROL ARROW BOARDS		TRAFFIC CONTROL SIGNS		TRAFFIC CONTROL SIGNS PCMS		TRAFFIC CONTROL CONES 42-INCH	
CATEGORY	ROADWAY	STATION	DURATION*	EACH*	DAY	EACH*	DAY	EACH*	DAY	EACH*	DAY	EACH*	DAY	EACH*	DAY	EACH*	DAY
1000	IIH 41/USH 45 NB STAGE 1	-	3	96	288	16	48	36	108	3	9	17	51	-	-	-	-
	IIH 41/USH 45 NB STAGE 2		3	96	288	16	48	36	108	3	9	43	51	-	-	-	-
	IIH 41/USH 45 SB STAGE 1		3	135	405	16	48	36	108	3	9	17	129	-	-	-	-
	IIH 41/USH 45 SB STAGE 2		3	97	291	16	48	36	108	3	9	42	126	-	-	-	-
	PILGRIM RD NB STAGE 1		3	16	48	5	15	11	33	1	3	15	45	-	-	25	75
	PILGRIM RD NB STAGE 2	-	3	16	48	5	15	11	33	1	3	15	45	-	-	25	75
	PILGRIM RD SB STAGE 1	-	3	68	204	9	27	11	33	1	3	21	63	-	-	31	93
	PILGRIM RD SB STAGE 2	-	3	97	291	10	30	11	33	1	3	17	51	-	-	27	81
	STH 100 ON RAMP ISH 41/USH 45 SB	-	3	22	66	13	39	-	-	-	-	29	87	-	-	-	-
	UNDISTRIBUTED	-	-	-	200	-	25	-	50	-	6	-	100	5	15	-	20
TOTAL				2,129		343		614		54		748		15		344	

*=FOR INFORMATION ONLY


PAVEMENT MARKING																
PROJECT 1100-17-74				646.1020		646.5020	646.5120	646.6120	646.7120	646.7420	646.8120	646.8220	649.0120	SPV.0090.0001	SPV.0090.0002	SPV.0090.0003
				MARKING LINE EPOXY 4-INCH		MARKING ARROW EPOXY	MARKING WORD EPOXY	MARKING STOP LINE EPOXY 18-INCH	MARKING DIAGONAL EPOXY 12-INCH	MARKING CROSSWALK EPOXY TRANSVERSE LINE 6-INCH	MARKING CURB EPOXY	MARKING ISLAND NOSE EPOXY	TEMPORARY MARKING LINE EPOXY 4-INCH	MARKING LINE CONTRAST EPOXY 4-INCH	MARKING LINE CONTRAST EPOXY 8-INCH	REMOVING PAVEMENT MARKING GROOVED TAPE 4-INCH
				WHITE	YELLOW	WHITE	WHITE	WHITE	WHITE	WHITE	YELLOW	YELLOW	WHITE	WHITE	WHITE	0
CATEGORY	ROADWAY	STATION	LOCATION	LF	LF	EACH	EACH	LF	LF	LF	LF	EACH	LF	LF	LF	0
1000	IIH 41/USH 45 NB	426+00-427+00	B-66-187	200	200	-	-	-	-	-	-	-	540	140	-	50
	IIH 41/USH 45 SB		B-66-190	100	100	-	-	-	-	-	-	-	260	60	-	50
	PILGRIM RD NB	217+00-220+00	B-67-338	1120	1200	2	1	12	90	-	10	1	580	280	610	75
	PILGRIM RD SB		B-67-337	1100	1050	6	3	48	-	590	10	1	580	590	1070	75
	STH 100 ON RAMP ISH 41/USH 45 SB	240+00-241+00	B-67-056	100	100	-	-	-	-	-	-	-	200	-	-	-
	UNDISTRIBUTED			200	200	-	-	-	-	-	-	-	100	150	-	
						2820	2850									
	TOTAL			5670		8	4	60	90	590	20	2	2160	1170	1830	250

Standard Detail Drawing List

15C08-19A	LONGITUDINAL MARKING (MAINLINE)
15C08-19C	PAVEMENT MARKING (TURN LANES)
15C11-07A	CHANNELIZING DEVICES FLEXIBLE TUBULAR MARKER POST
15C11-07B	CHANNELIZING DEVICES DRUMS, CONES, BARRICADES AND VERTICAL PANELS
15C18-04	MEDIAN ISLAND MARKING
15C27-03A	DOUBLE ARROW WARNING SIGN PLACEMENT
15C27-03B	PAVEMENT MARKING (ISLANDS)
15C31-03A	PAVEMENT MARKING (RAMPS AND GORES)
15C31-03B	PAVEMENT MARKING MAJOR SPLIT FREEWAY TO FREEWAY
15C31-03C	PAVEMENT MARKING FOR PARALLEL ON-RAMP AND PARALLEL OFF-RAMP
15C33-03	STOP LINE AND CROSSWALK PAVEMENT MARKING
15D12-07A	TRAFFIC CONTROL, LANE CLOSURE
15D14-03	TRAFFIC CONTROL, TWO LANE CLOSURE ON FREEWAY OR EXPRESSWAY, SHORT-TERM (LESS THAN 24 HOURS)
15D15-05A	TRAFFIC CONTROL, PARALLEL ENTRANCE RAMP WITHIN LANE CLOSURE
15D15-05C	TRAFFIC CONTROL, TAPERED ENTRANCE RAMP WITHIN LANE CLOSURE
15D15-05D	TRAFFIC CONTROL, TAPERED ENTRANCE RAMP WITHIN LANE CLOSURE
15D15-05E	TRAFFIC CONTROL, PARALLEL EXIT RAMP WITHIN LANE CLOSURE
15D16-04	TRAFFIC CONTROL, EXIT RAMP CLOSURE
15D20-04	TRAFFIC CONTROL, SINGLE LANE CLOSURE, NON-FREEWAY/EXPRESSWAY
15D21-06	TRAFFIC CONTROL, INTERSECTION WITHIN SINGLE LANE CLOSURE

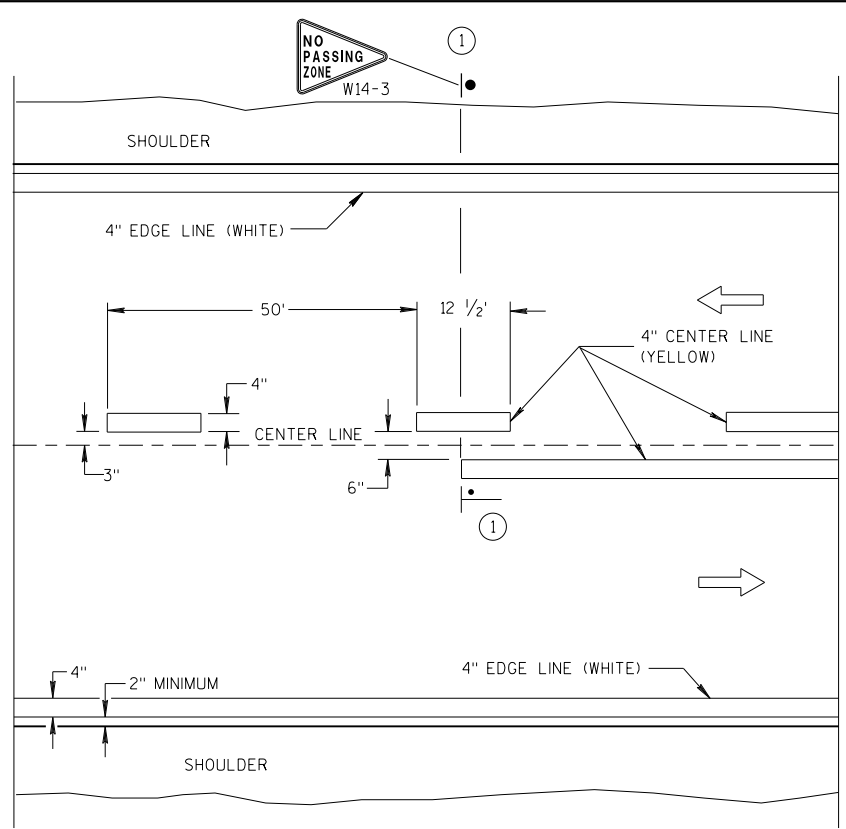


TWO WAY TRAFFIC

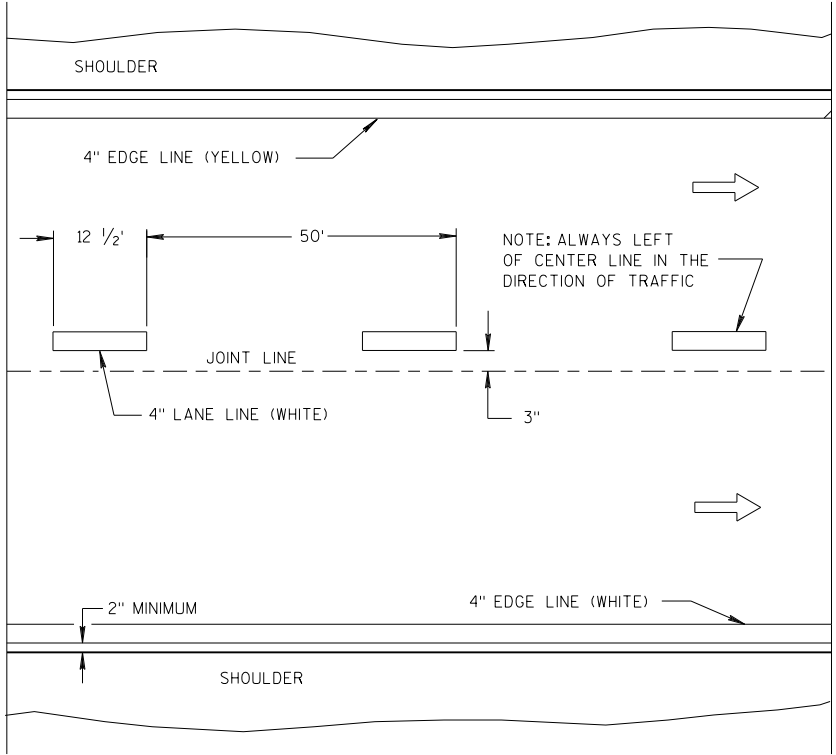


ONE WAY TRAFFIC

PERMANENT PAVEMENT MARKING

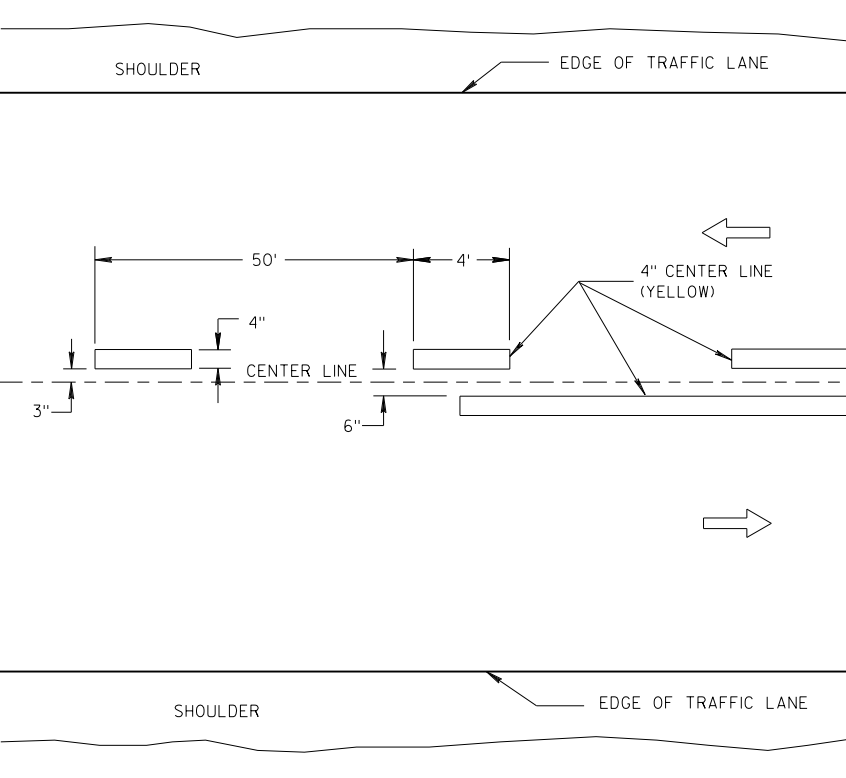

TWO WAY TRAFFIC

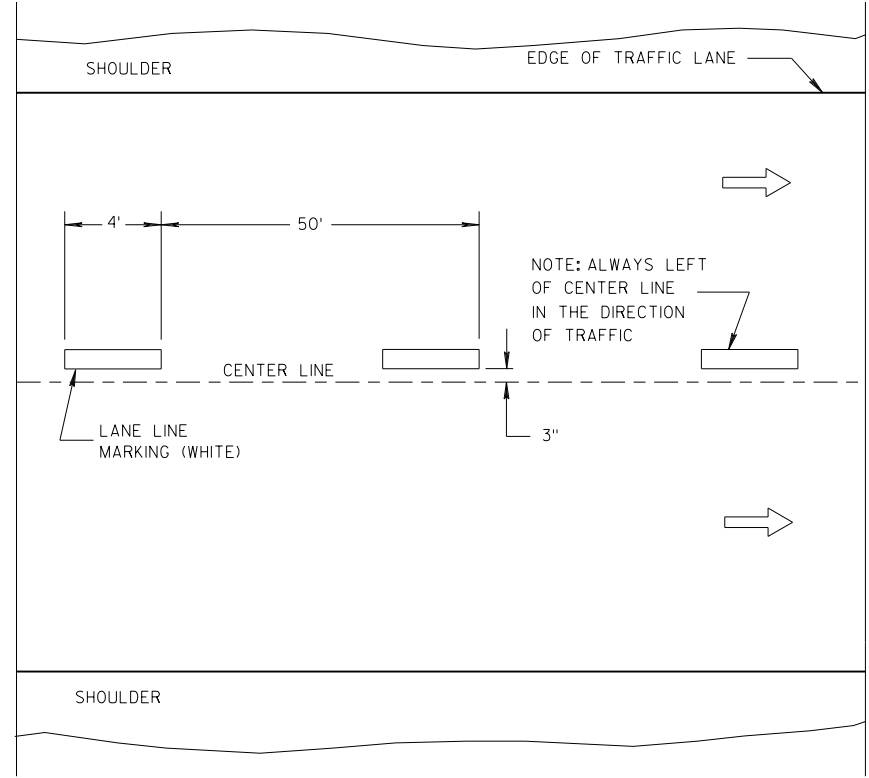

ONE WAY TRAFFIC

TEMPORARY PAVEMENT MARKING

GENERAL NOTES

DETAILS OF CONSTRUCTION NOT SHOWN ON THIS DRAWING SHALL CONFORM TO STANDARD SPECIFICATIONS AND SPECIAL PROVISIONS.

① LOCATE THE NO PASSING ZONE W14-3 SIGN WITHIN 50 FEET OF THE "T" MARKING.

NOTE

ARROW SYMBOL (➡) SHOWS DIRECTION OF TRAVEL

LEGEND

- "T" MARKING
- POST MOUNTED SIGN




LONGITUDINAL MARKING (MAINLINE)

STATE OF WISCONSIN
DEPARTMENT OF TRANSPORTATION

APPROVED
7/2018 /S/ Matthew R. Rauch
DATE STATE SIGNING AND MARKING ENGINEER
FHWA

TURN LANE OPTIONS

LENGTH OF TURN BAY (L) OF 0-47' DOES NOT REQUIRE PAVEMENT MARKING ARROWS OR WORDS

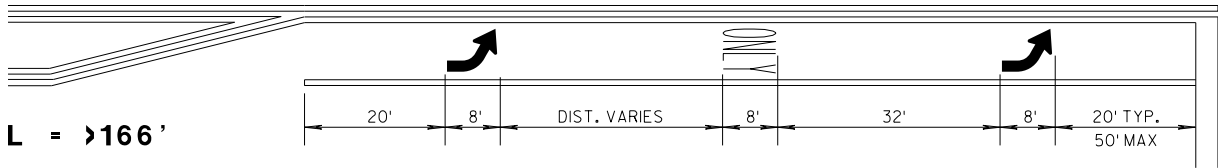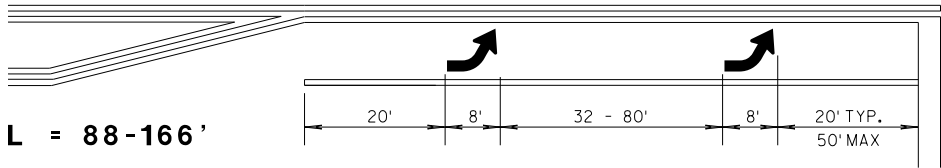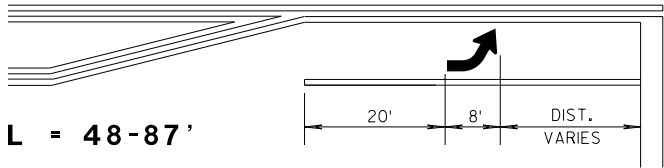


*(SEE TURN LANE OPTIONS FOR PLACEMENT OF PAVEMENT MARKING ARROWS AND WORDS)

GENERAL NOTES


- ① 8" WHITE
- ② QUANTITY AND LOCATION OF TYPE 3 ARROW ARE THE SAME AS THE TYPE II ARROWS IN THE ADJACENT TURN LANE. FOR TURN LANES WITH A PHYSICAL SEPARATION, THE ARROWS AND ONLY MARKING ARE ELIMINATED.

→ DIRECTION OF TRAFFIC
L = LENGTH OF TURN BAY

PAVEMENT MARKING (TURN LANES)
STATE OF WISCONSIN DEPARTMENT OF TRANSPORTATION

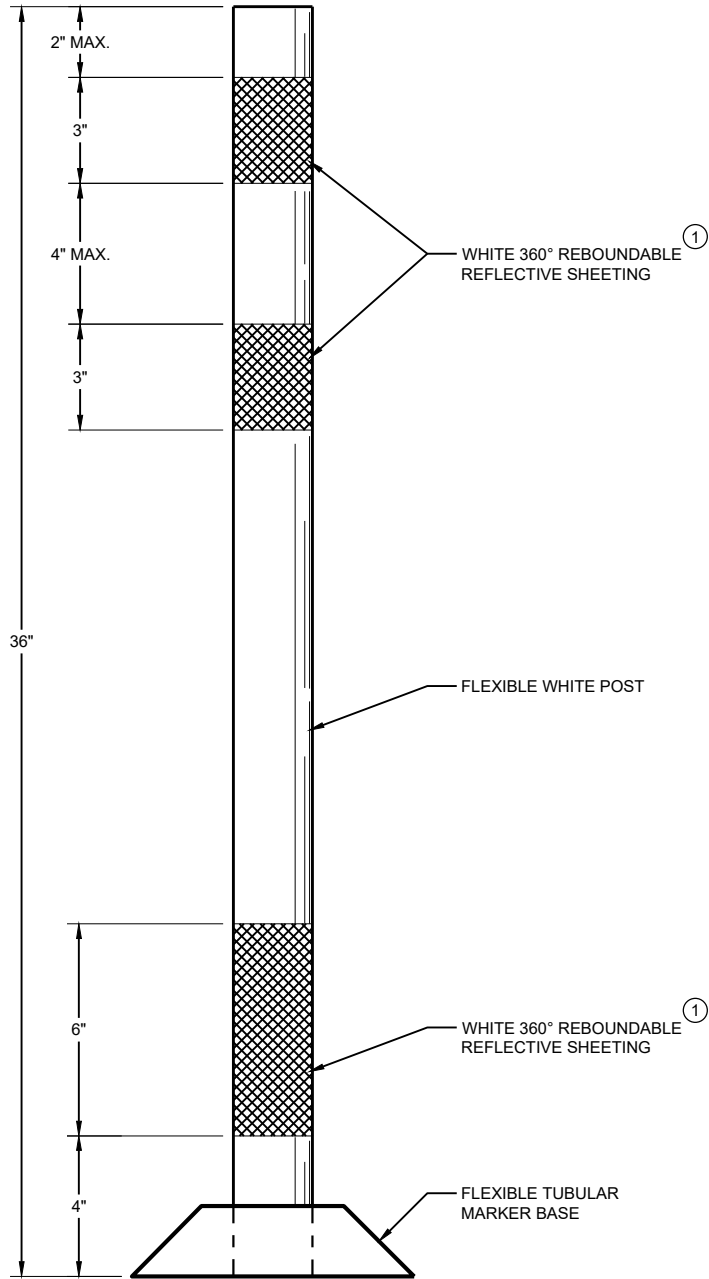

FLEXIBLE TUBULAR
MARKER POST
PERMANENT CROSSOVER

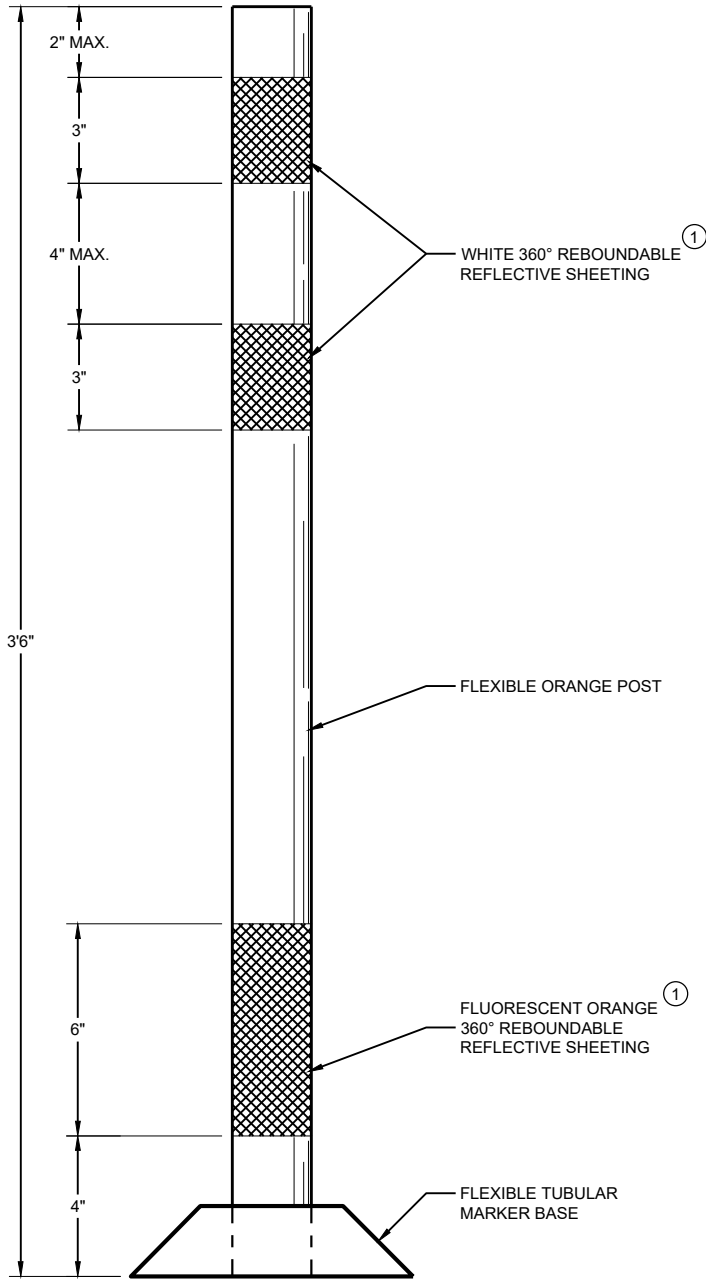

FLEXIBLE TUBULAR
MARKER POST
WORK ZONE

GENERAL NOTES

DETAILS OF CONSTRUCTION NOT SHOWN ON THIS DRAWING SHALL CONFORM TO THE PERTINENT REQUIREMENTS OF THE STANDARD SPECIFICATIONS AND THE APPLICABLE SPECIAL PROVISIONS.

SURFACE MOUNTED BASES SHALL BE FURNISHED IN ACCORDANCE WITH MANUFACTURERS RECOMMENDATIONS TO BE COMPATIBLE WITH FLEXIBLE TUBULAR MARKER POSTS TO A SIZE AND SHAPE THAT WILL PROVIDE A STABLE POST FOUNDATION WHEN SECURED TO THE PAVEMENT.

THE ASPHALTIC ADHESIVE OR BUTYL PAD FURNISHED SHALL BE IN ACCORDANCE WITH MANUFACTURERS RECOMMENDATIONS, UNLESS DIRECTED BY THE ENGINEER TO USE BOLTS.


① REFLECTIVE SHEETING SHALL FOLLOW THE REQUIREMENTS IN THE APPROVED PRODUCTS LISTING FOR SIGN SHEETING.

**CHANNELIZING DEVICES
FLEXIBLE TUBULAR
MARKER POST**


STATE OF WISCONSIN
DEPARTMENT OF TRANSPORTATION

APPROVED
June 2017 /S/ Andrew Heidtke
DATE WORK ZONE ENGINEER

FHWA

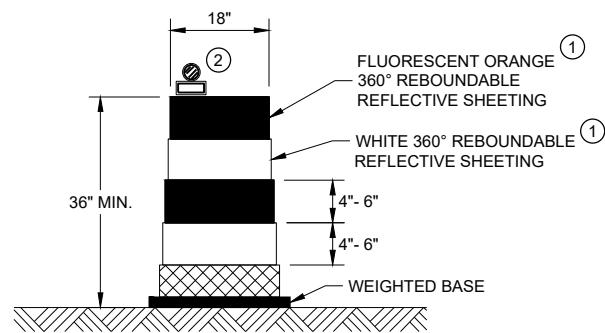


DRUM

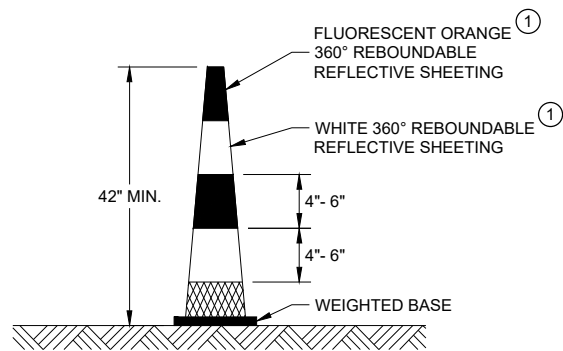


42" CONE

DO NOT USE IN TAPERS
½ SPACING OF DRUMS

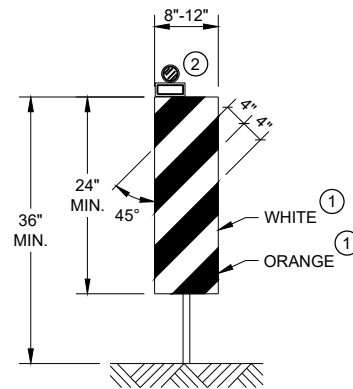


VERTICAL PANEL

THE STRIPES SHALL SLOPE DOWNWARD TO
THE TRAFFIC SIDE FOR CHANNELIZATION.

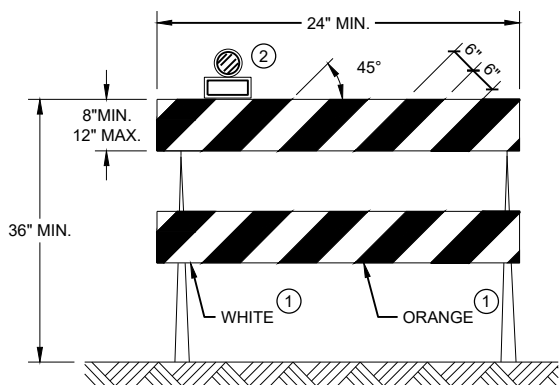

TYPE II BARRICADE

FOR RAILS LESS THAN 36" LONG, 4" WIDE STRIPES
MAY BE USED. ALL STRIPES SHALL SLOPE DOWNWARD
TO THE TRAFFIC SIDE FOR CHANNELIZATION.

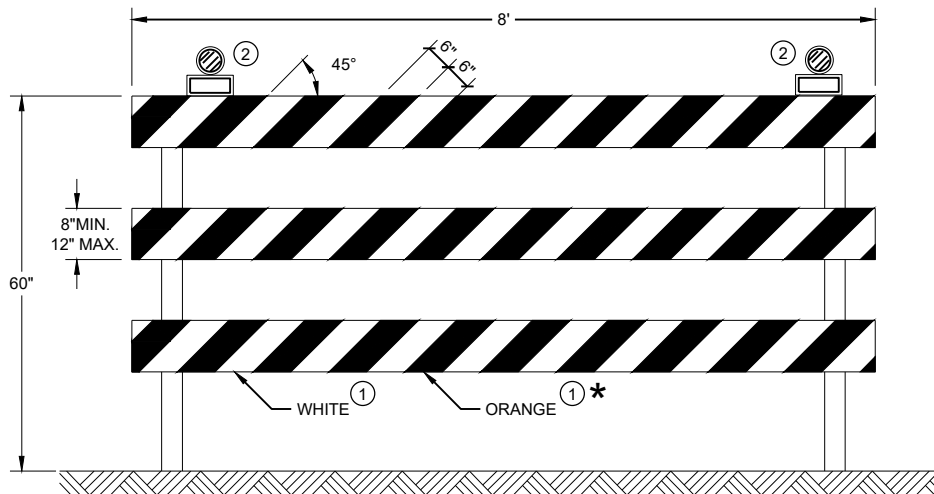

TYPE III BARRICADE


IF SIGN MOUNTED, DO NOT COVER MORE THAN 50% OF THE TOP
TWO RAILS OR 33% OF THE TOTAL AREA OF THE THREE RAILS.

* IF USED FOR A PERMANENT APPLICATION USE RED SHEETING.

GENERAL NOTES

- ① REFLECTIVE SHEETING SHALL FOLLOW THE REQUIREMENTS IN THE APPROVED PRODUCTS LISTING FOR SIGN SHEETING.
- ② LOCATION OF WARNING LIGHTS WHEN SHOWN ON THE PLAN.

CHANNELIZING DEVICES DRUMS, CONES, BARRICADES AND VERTICAL PANELS	
STATE OF WISCONSIN DEPARTMENT OF TRANSPORTATION	
APPROVED June 2017 DATE	/S/ Andrew Heidtke WORK ZONE ENGINEER
FHWA	

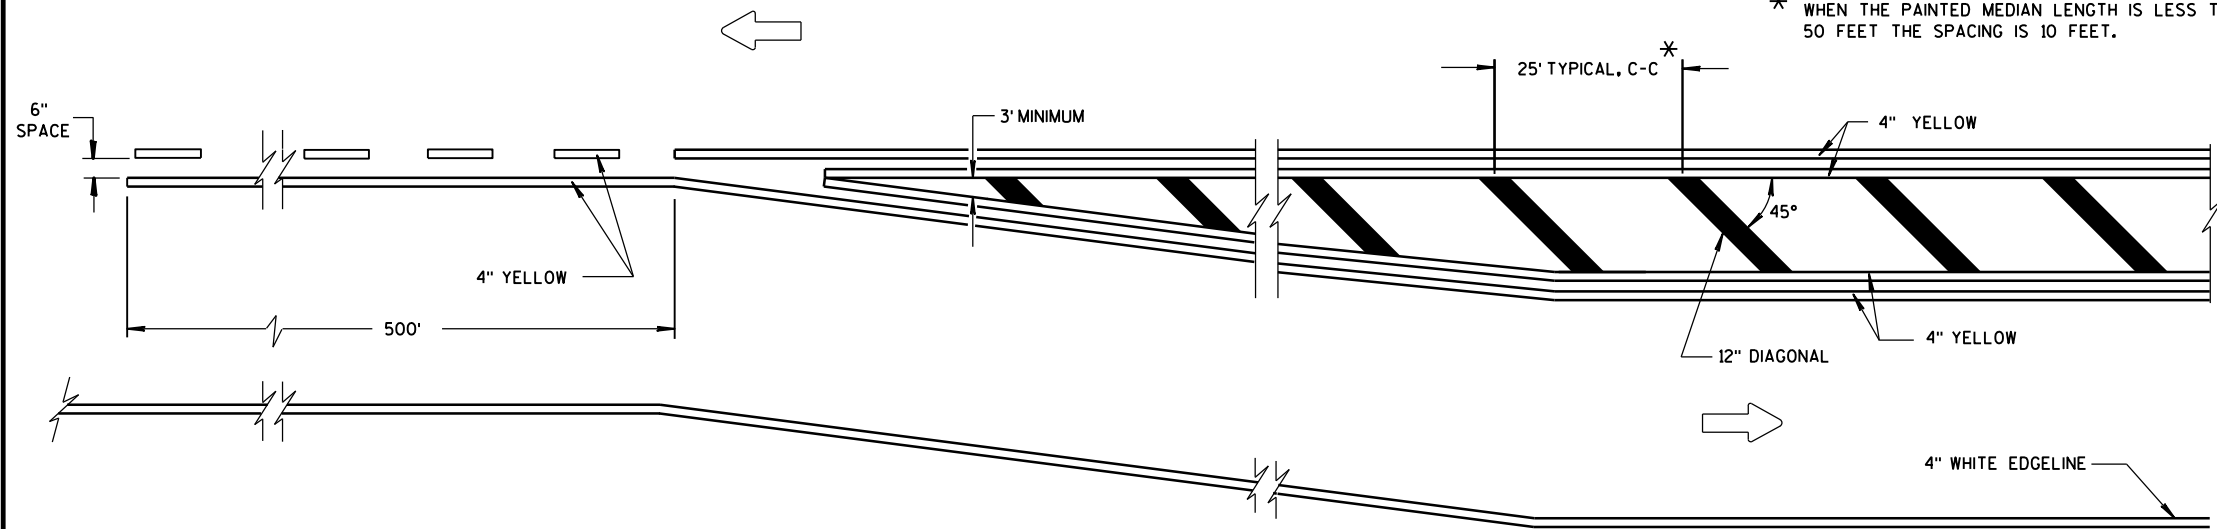


MEDIAN ISLAND DETAIL


GENERAL NOTE

DIAGONALS ARE OPTIONAL WHEN PAINTED ISLAND IS LESS THAN 6 FEET AT WIDEST POINT.

➡ DIRECTION OF TRAVEL

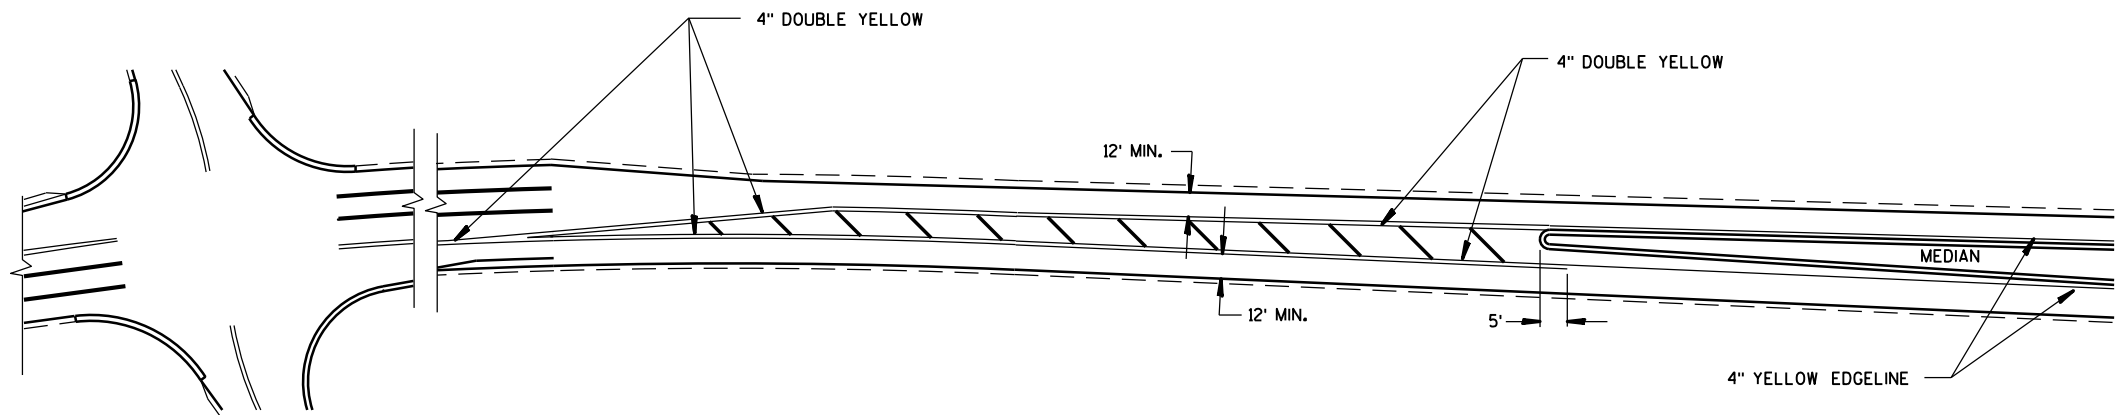


APPROACH MARKINGS FOR OTHER MEDIAN TYPES

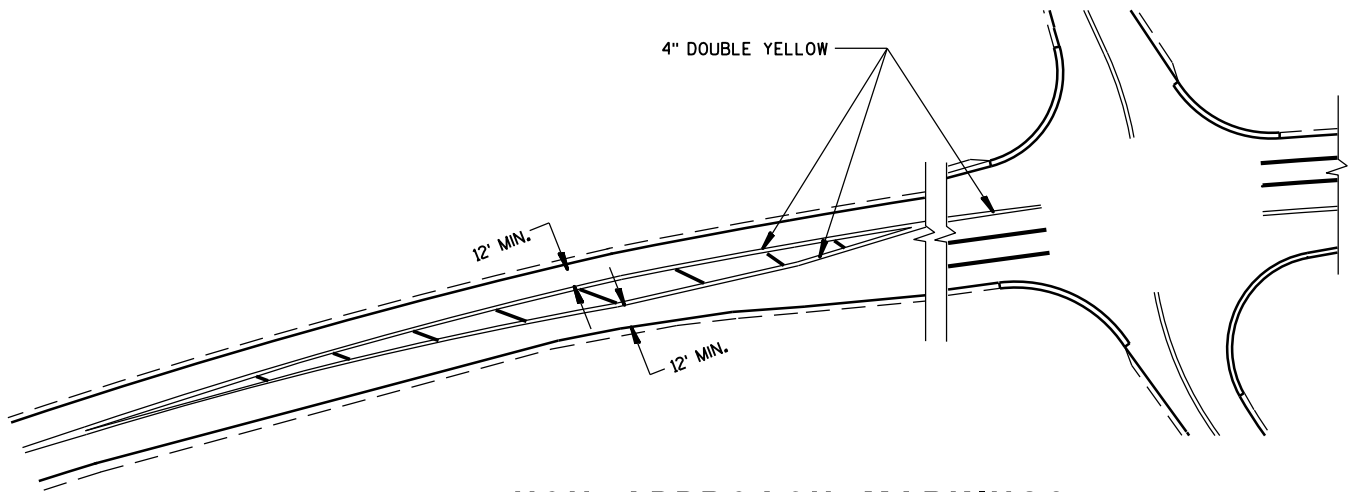

NON APPROACH MARKINGS

MEDIAN ISLAND MARKING	
STATE OF WISCONSIN DEPARTMENT OF TRANSPORTATION	
APPROVED June 2017 DATE	/S/ Matthew Rauch STATE SIGNING AND MARKING ENGINEER FHWA

REQUIREMENTS FOR EDGE LINES		
POSTED SPEED	IS THERE CONTINUOUS LIGHTING?	
	YES	NO
≤ 30 MPH	NO	OPTIONAL
35 OR 40 MPH	OPTIONAL	RECOMMENDED
≥ 45 MPH	RECOMMENDED	REQUIRED

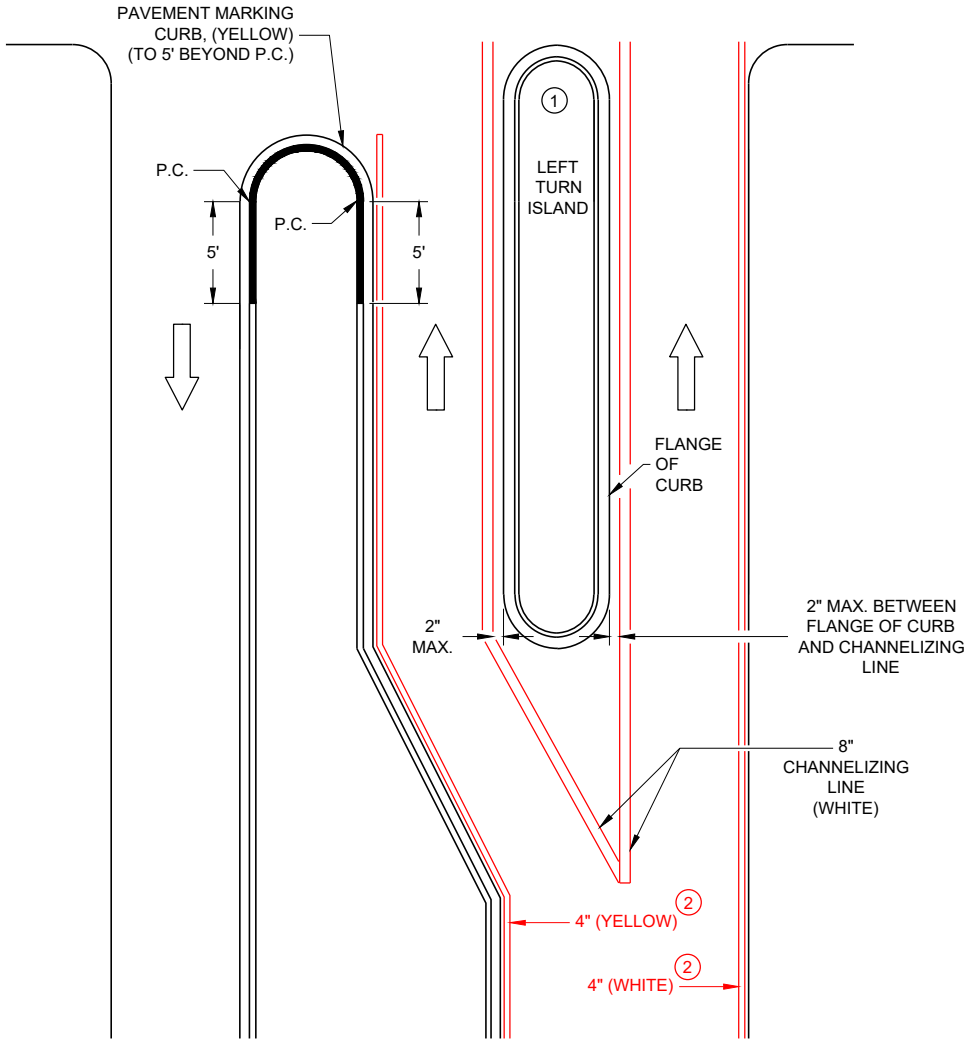


LEFT TURN & MEDIAN ISLAND

GENERAL NOTES

APPLIES TO ISLANDS AT LEFT TURNS AT ONE WAY ROADWAYS AS WELL.
SEE MISCELLANEOUS QUANTITIES FOR SIGN SIZE.

- ① MARK CURB NOSES YELLOW.
- ② MARK ACCORDING TO TABLE.

DIRECTION OF TRAVEL

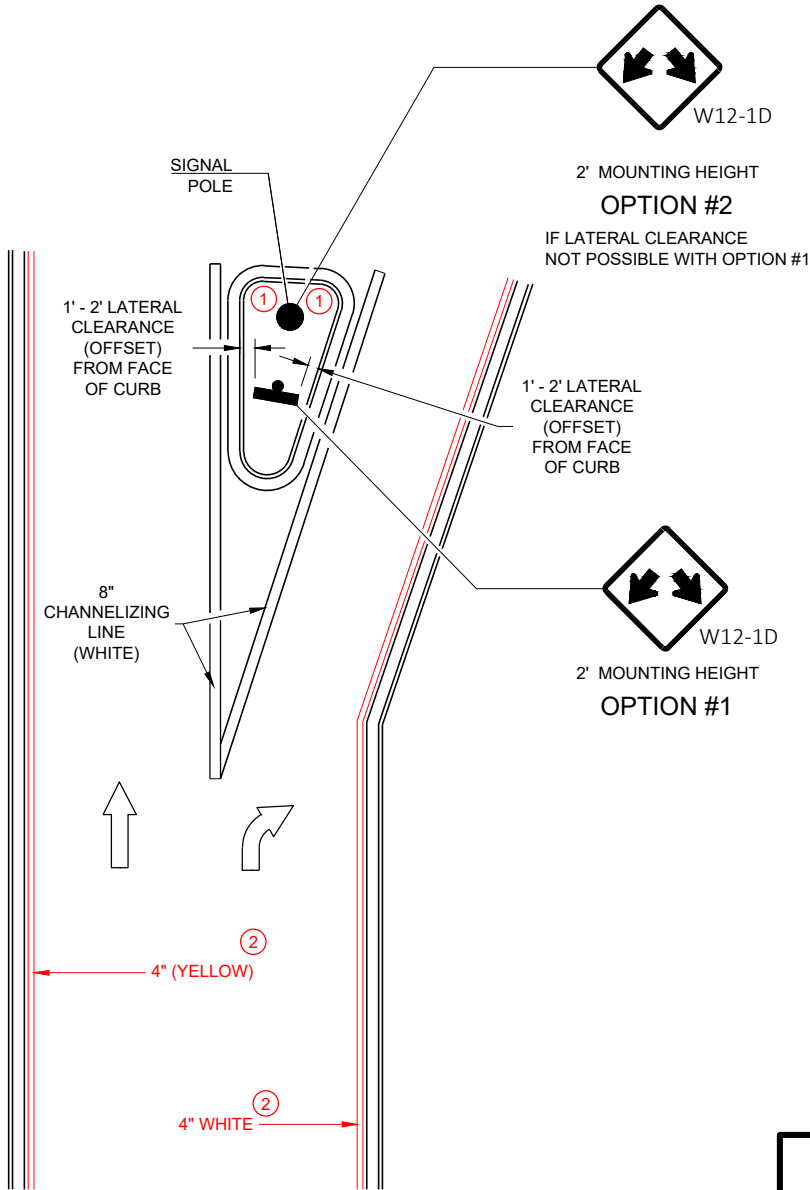

RIGHT TURN ISLAND


DOUBLE ARROW
WARNING SIGN PLACEMENT

STATE OF WISCONSIN
DEPARTMENT OF TRANSPORTATION


APPROVED
7/2018
DATE

/S/ Matthew R. Rauch
STATE SIGNING AND MARKING
ENGINEER


FHWA

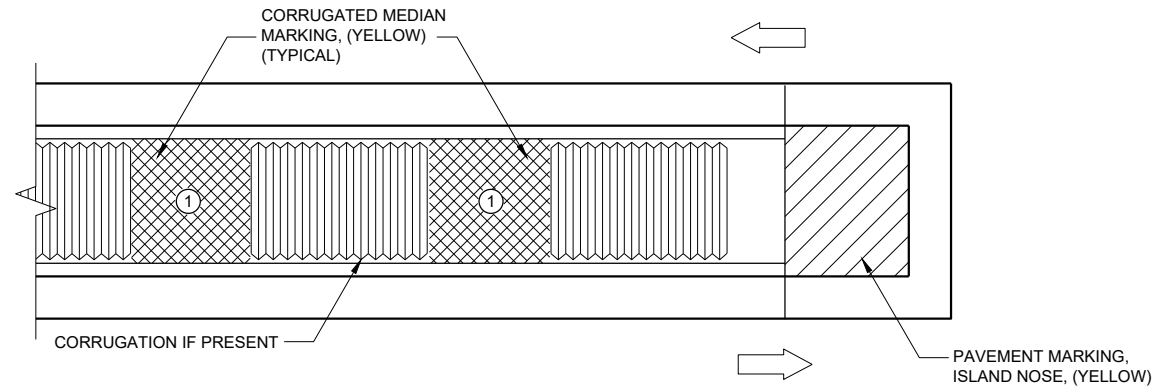

MEDIAN ISLAND WITH SQUARE BLUNT NOSE

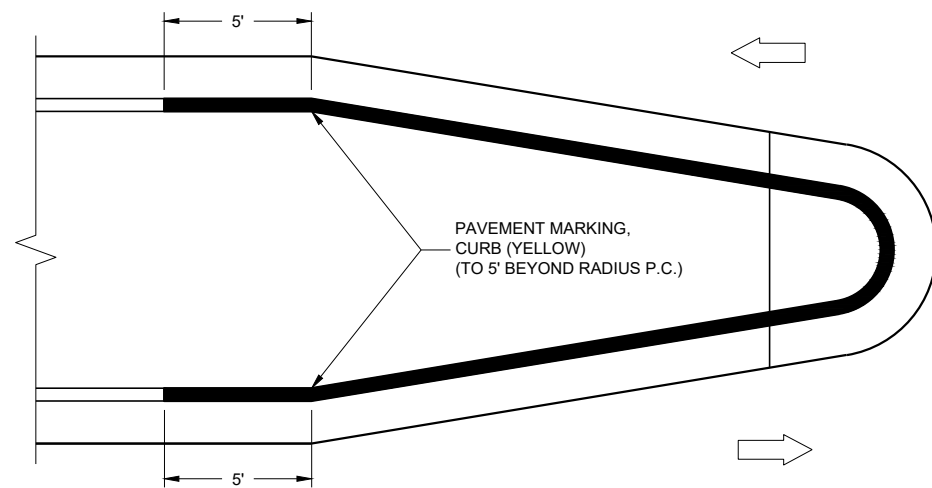

MEDIAN ISLAND WITH ROUND BLUNT NOSE

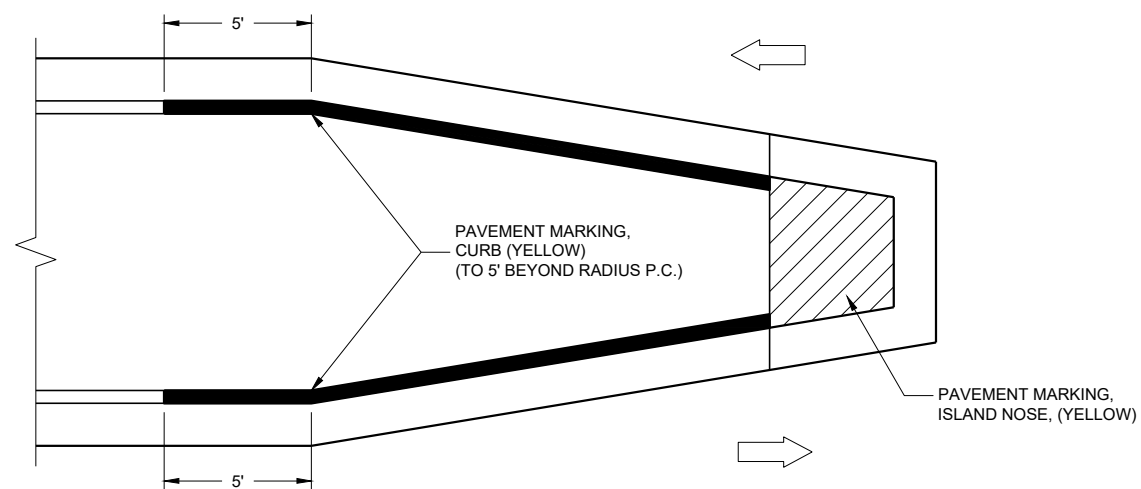

TYPICAL PLACEMENT OF PAVEMENT MARKING ON MEDIAN ISLANDS

GENERAL NOTES

WHEN CONCRETE CORRUGATED MEDIAN IS CONSTRUCTED TO SEPARATE TRAFFIC OPERATING IN THE OPPOSING DIRECTION, YELLOW PAVEMENT MARKING SHALL BE APPLIED TO THE FLAT PORTION OF THE CONCRETE CORRUGATED MEDIAN. THE ITEM OF PAVEMENT MARKING, CONCRETE CORRUGATED MEDIAN, WILL BE MEASURED IN PLACE AND ACCEPTED IN ACCORDANCE WITH THE CONTRACT AND PAID FOR AT THE CONTRACT UNIT PRICE PER SQUARE FOOT.

- ISLAND NOSE MARKING
- CURB MARKING
- CORRUGATED MEDIAN MARKING
- DIRECTION OF TRAVEL


PAVEMENT MARKINGS (ISLANDS)

STATE OF WISCONSIN
DEPARTMENT OF TRANSPORTATION

APPROVED
7/2018
DATE

/S/ Matthew R. Rauch
STATE SIGNING AND MARKING
ENGINEER

FHWA

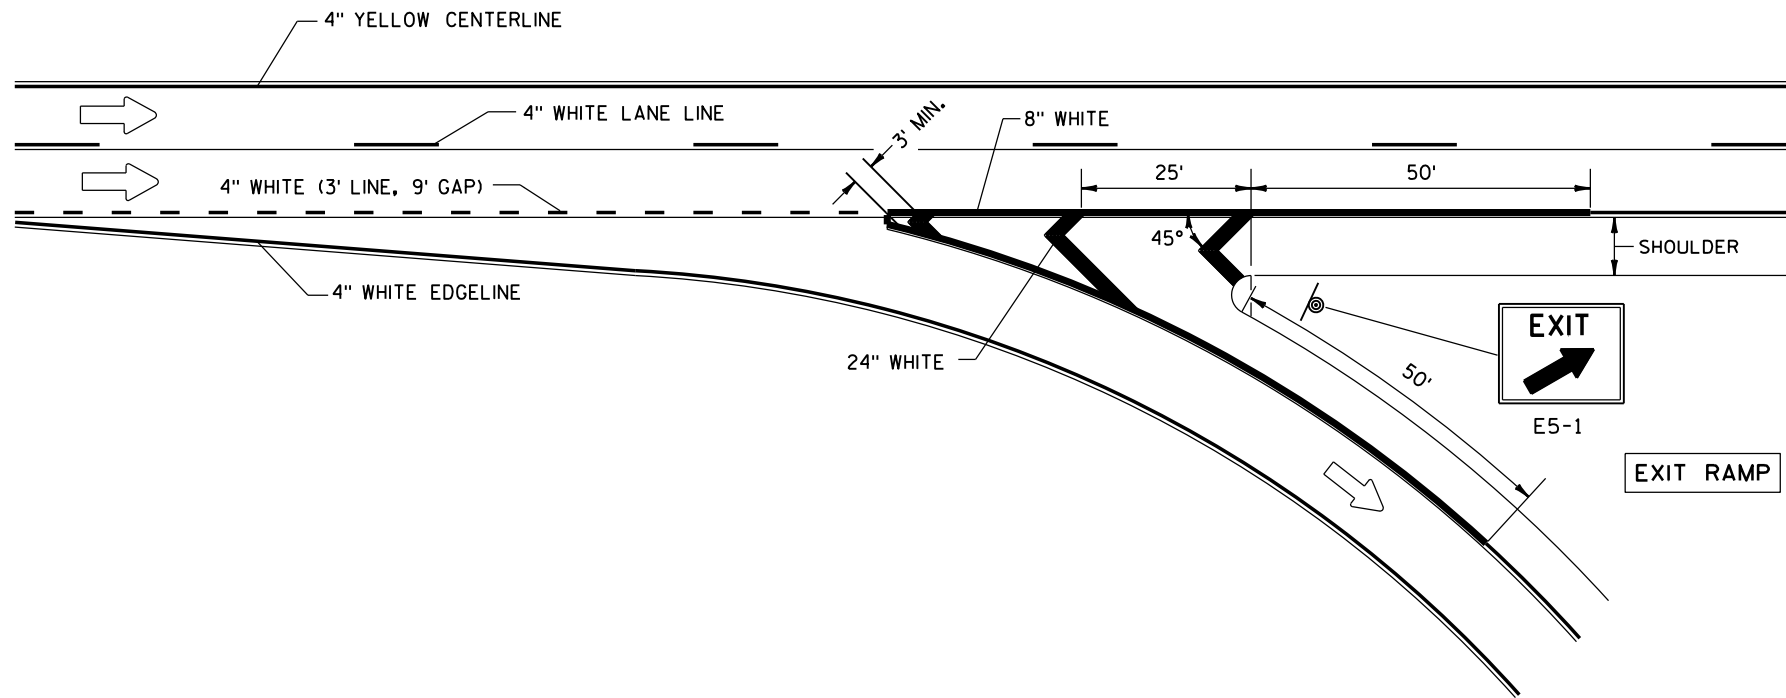


GENERAL NOTES

PLACE GROOVE 3 INCHES LEFT OF JOINT.

LEGEND

- DIRECTION OF TRAVEL
- SIGN ON PERMANENT SUPPORT

PAVEMENT MARKING FOR EXIT RAMP

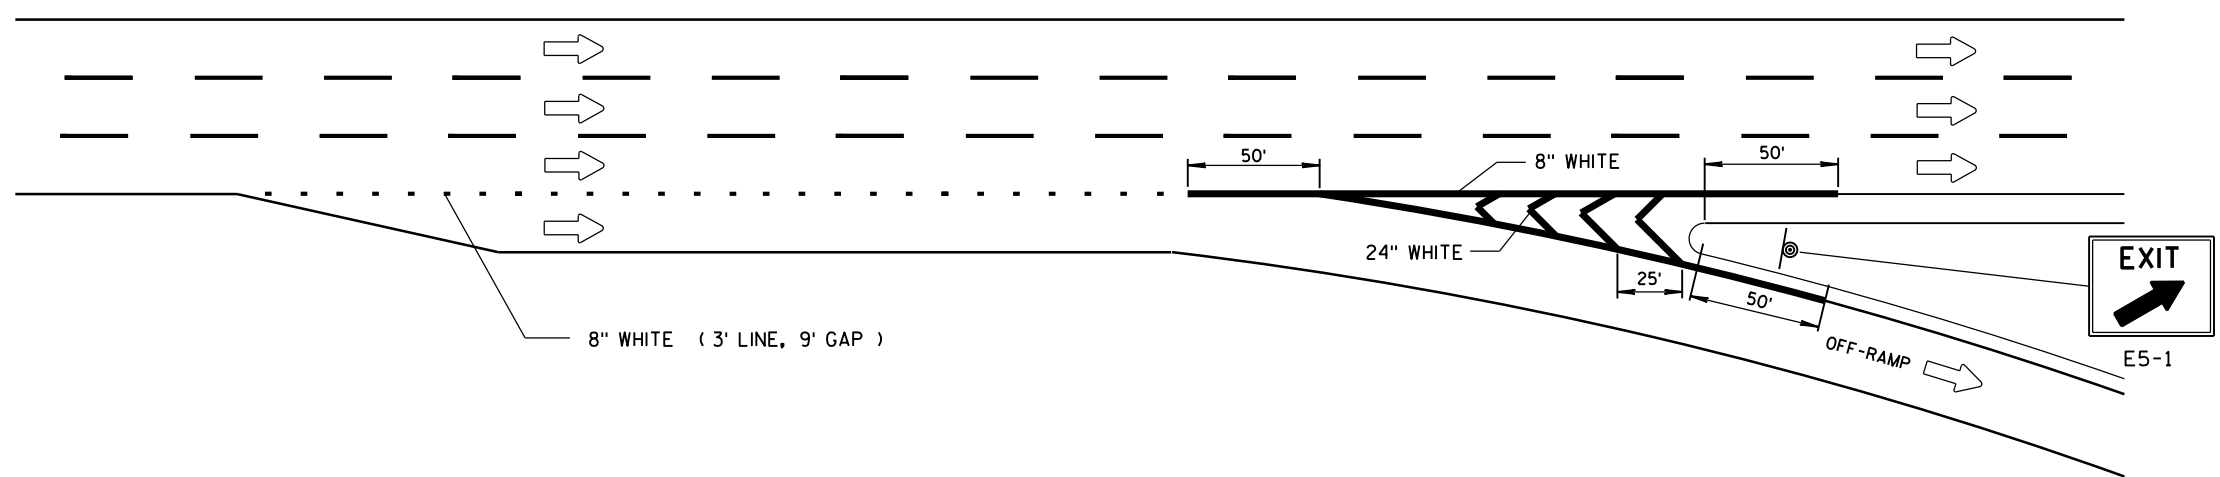

SERVICE INTERCHANGE PAVEMENT MARKING FOR PARALLEL EXIT-RAMP

PAVEMENT MARKING
(RAMPS AND GOES)


STATE OF WISCONSIN
DEPARTMENT OF TRANSPORTATION

GENERAL NOTES

PLACE GROOVE 3 INCHES LEFT OF JOINT.

LEGEND

-  DIRECTION OF TRAVEL
-  SIGN ON PERMANENT SUPPORT

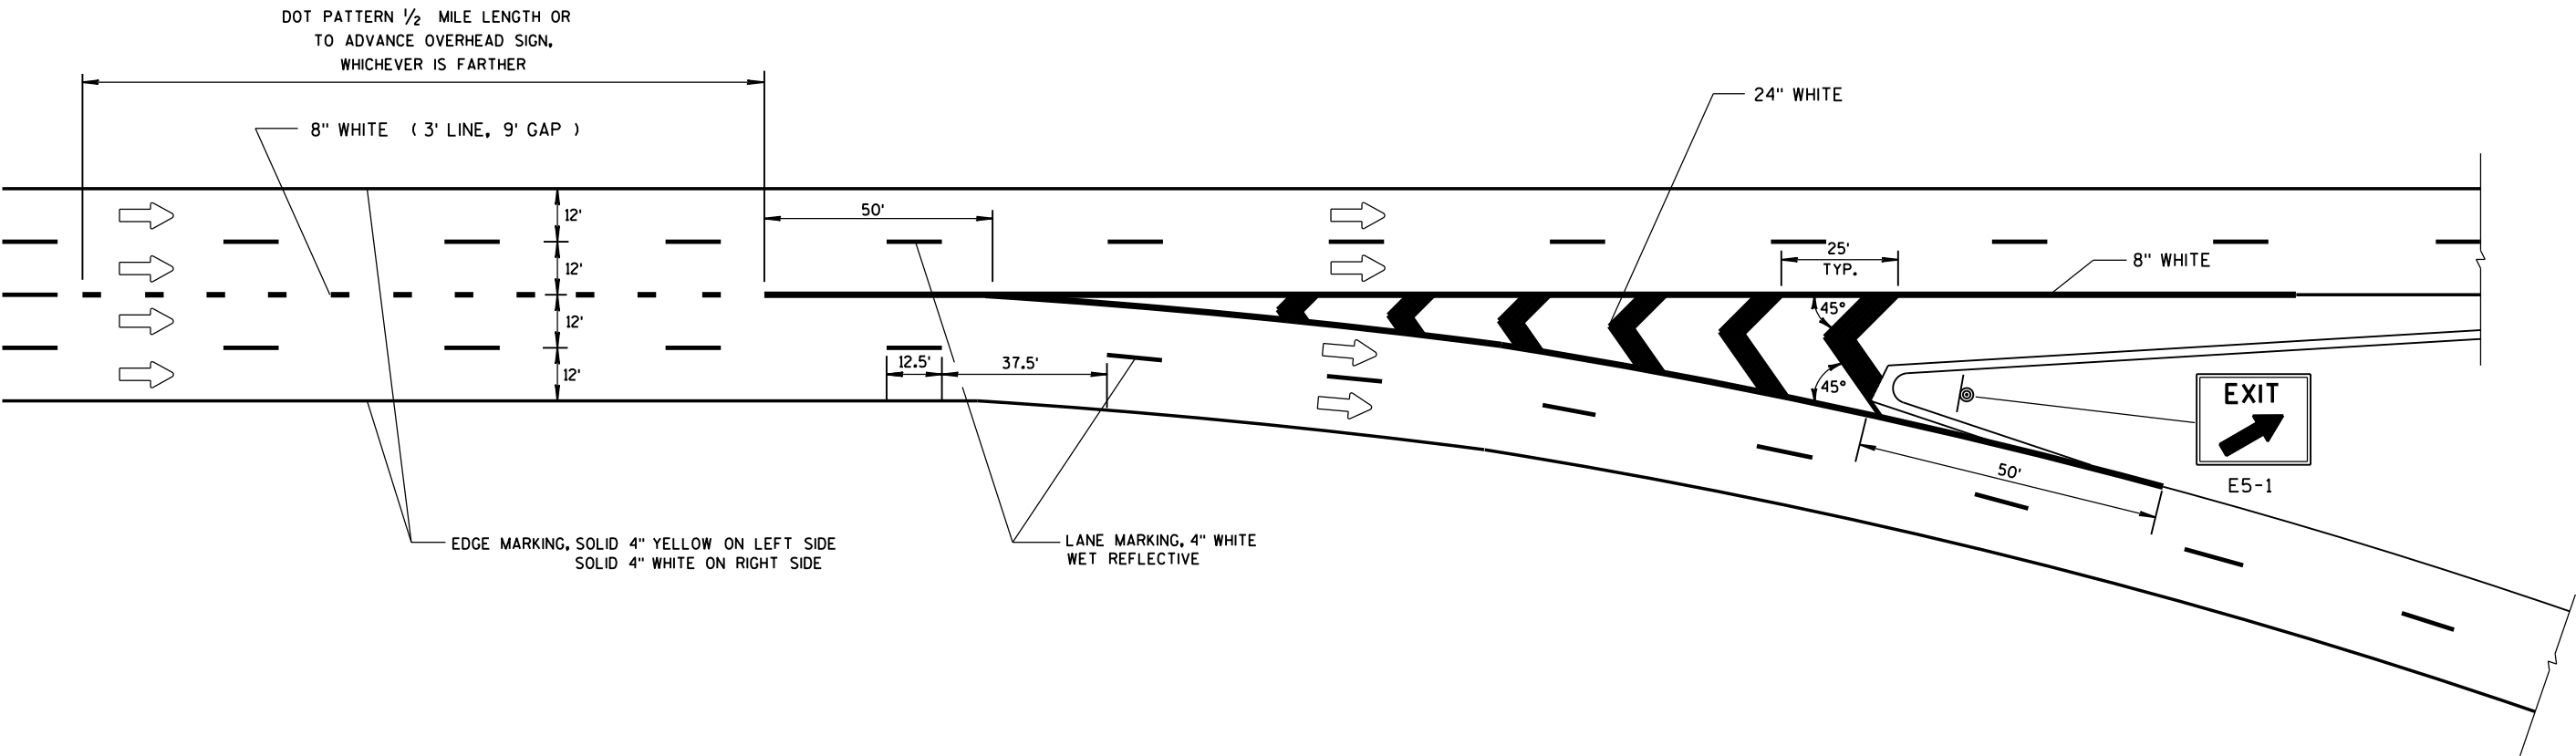

PAVEMENT MARKING
MAJOR SPLIT
FREEWAY TO FREEWAY

STATE OF WISCONSIN
DEPARTMENT OF TRANSPORTATION

GENERAL NOTES

PLACE GROOVE 3 INCHES LEFT OF JOINT.

① 1/2 LENGTH OF FULL WIDTH ACCELERATION LANE.

PAVEMENT MARKING FOR ENTRANCE RAMP

LEGEND


➡ DIRECTION OF TRAVEL

SERVICE INTERCHANGE PAVEMENT MARKING FOR PARALLEL ENTRANCE-RAMP


**PAVEMENT MARKING FOR
PARALLEL ON-RAMP AND
PARALLEL OFF-RAMP**

STATE OF WISCONSIN
DEPARTMENT OF TRANSPORTATION


APPROVED
Sept., 2017 /S/ Matthew R. Rauch
DATE STATE SIGNING AND MARKING ENGINEER
FHWA

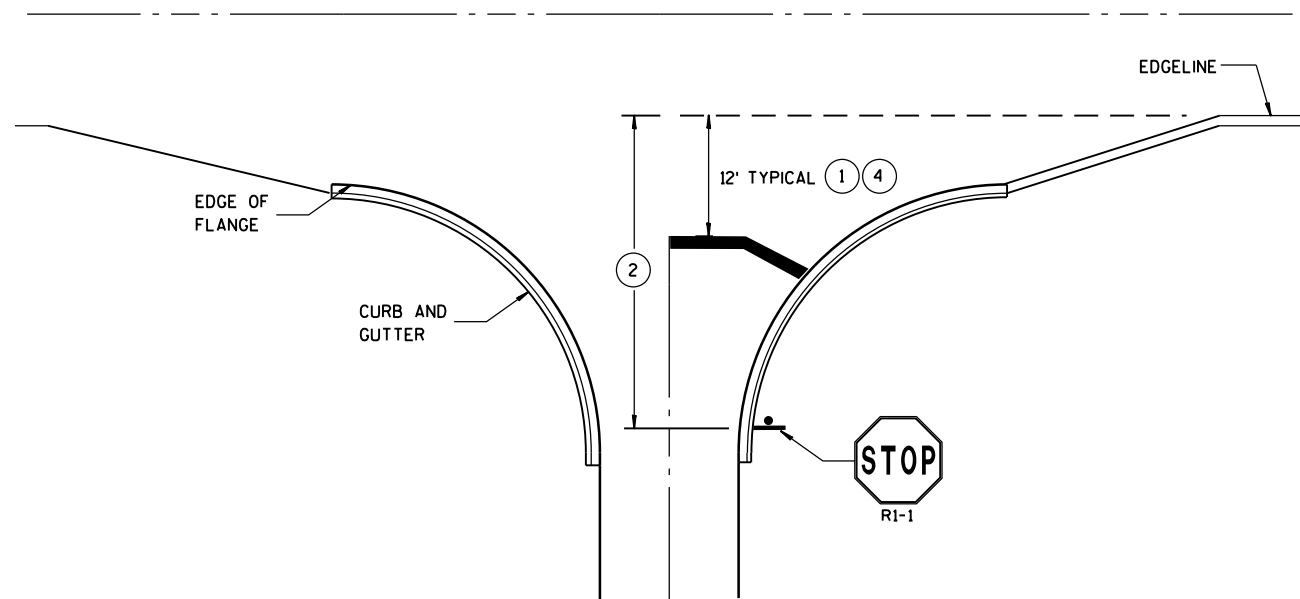


**TYPICAL STOP LINE PAVEMENT MARKING
WITH CURB AND GUTTER**

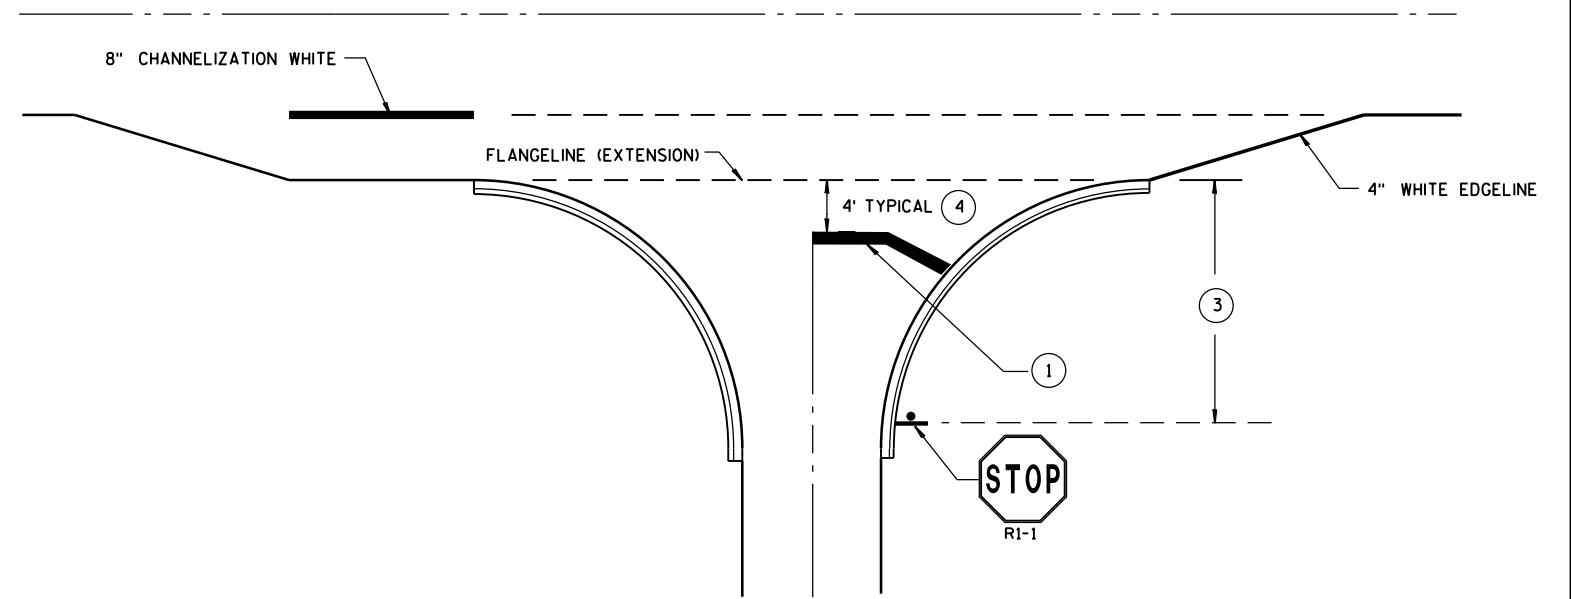

**TYPICAL STOP LINE PAVEMENT MARKING
FOR SIDEROADS WITH RIGHT TURN LANE**

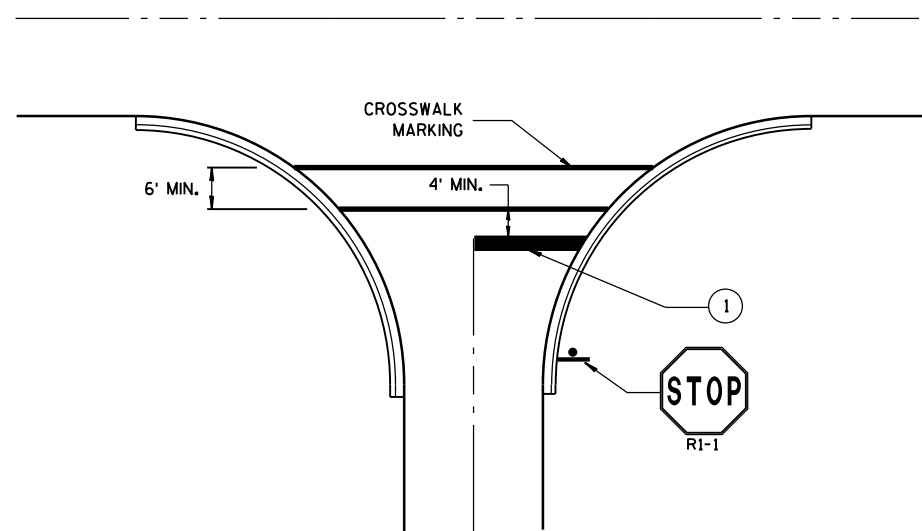

**TYPICAL STOP LINE PAVEMENT MARKING
FOR SIDEROADS WITH CROSSWALK MARKING**

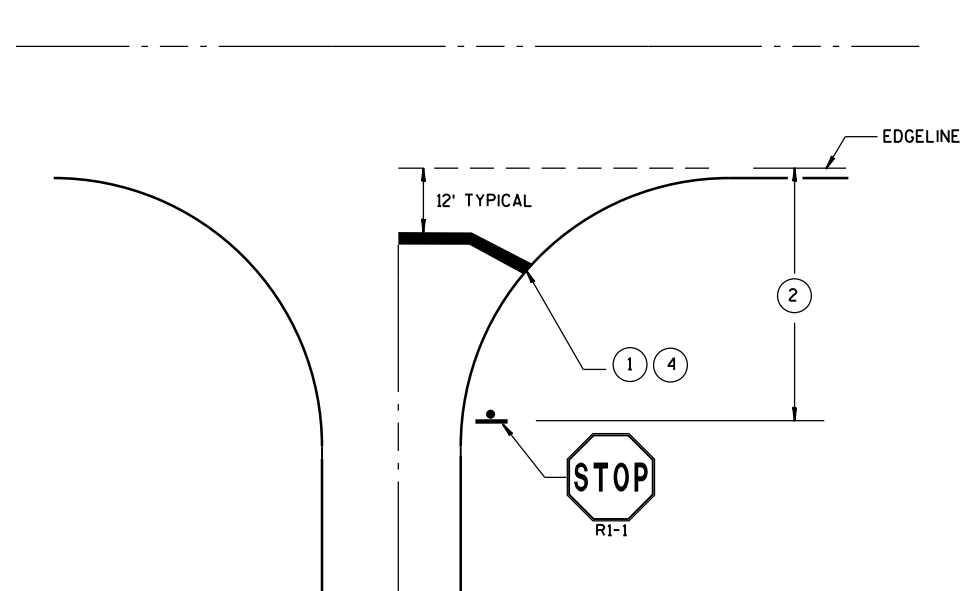

**TYPICAL STOP LINE PAVEMENT MARKING
WITHOUT CURB AND GUTTER**

GENERAL NOTES

STOP SIGN SHALL BE PLACED A MINIMUM OF 6 FEET TO A MAXIMUM OF 50 FEET FROM THE EDGE LINE LOCATION.

- ① 18-INCH STOP LINES MAY BE DELETED OR ADDED BY THE PROJECT ENGINEER BASED ON VISIBILITY AND SIGHT LINES.
- ② IF STOP SIGN IS LESS THAN OR EQUAL TO 40 FEET FROM THE EDGE LINE THAN NO STOP LINE IS REQUIRED.
- ③ IF STOP SIGN IS LESS THAN OR EQUAL TO 30 FEET FROM THE FLANGELINE EXTENSION THAN NO STOP LINE IS REQUIRED.
- ④ MOVE CLOSER TO EDGE OF TRAVEL LANE AS NEEDED FOR VISIBILITY AND SIGHT LINES. (NO CLOSER THAN 4 FEET).

**STOP LINE AND CROSSWALK
PAVEMENT MARKING**

STATE OF WISCONSIN
DEPARTMENT OF TRANSPORTATION

APPROVED

Sept., 2017
DATE

/S/ Matthew R. Rauch
STATE SIGNING AND MARKING ENGINEER

FHWA

GENERAL NOTES

THE EXACT NUMBER, LOCATION, AND SPACING OF ALL SIGNS AND DEVICES SHALL BE ADJUSTED TO FIT FIELD CONDITIONS AS APPROVED BY THE ENGINEER.

THE SPACING BETWEEN SIGNS SHOULD BE ADJUSTED TO NOT CONFLICT WITH AND TO PROVIDE A MINIMUM OF 200 FEET (500 FEET DESIRABLE) CLEARANCE TO EXISTING SIGNS.

THIS LANE CLOSURE IS TYPICAL FOR CLOSING RIGHT LANE - REVERSE FOR CLOSING LEFT LANE.

ALL SIGNS ARE 48" x 48" UNLESS OTHERWISE NOTED.

"WO" IS THE SAME AS "W" EXCEPT THE BACKGROUND IS ORANGE.

ANY SIGNS TEMPORARY OR EXISTING, WHICH CONFLICT WITH TRAFFIC CONTROL "IN USE" SHALL BE REMOVED OR COVERED AS NEEDED OR AS APPROVED BY THE ENGINEER.

FOR A LANE CLOSURE THAT IS IN PLACE LESS THAN 7 CONTINUOUS DAYS AND NIGHTS, THE ADVANCED WARNING SIGNS MAY BE MOUNTED ON PORTABLE SUPPORTS.

REMOVE PAVEMENT MARKINGS IF LANE CLOSURE IS TO BE IN PLACE 4 OR MORE CONTINUOUS DAYS AND NIGHTS.

IF THE HORIZONTAL ALIGNMENT IS SUCH THAT A CURVE MAY REQUIRE ADDITIONAL DELINEATION, THE DEVICE SPACING MAY BE DECREASED TO 50 FEET.

WARNING LIGHTS ARE NOT REQUIRED IF THE LANE CLOSURE IS A DAYTIME ONLY OPERATION.


ADJUSTMENTS IN BUFFER SPACE NEED TO BE INCORPORATED WHEN THE LANE CLOSURE OCCURS

NEAR AN INTERCHANGE EXIT OR ENTRANCE RAMP OR INTERSECTION. THE LANE CLOSURE MUST TAKE PLACE FAR ENOUGH IN ADVANCE OF AN EXIT OR ENTRANCE RAMP TO STILL ALLOW FOR ADEQUATE BUFFER SPACE. THE MINIMUM LENGTH OF THE BUFFER SPACE BEFORE AN EXIT RAMP SHOULD BE ONE HALF THE LENGTH OF THE TRANSITION AREA. THE ENTRANCE RAMP SHOULD BE FOLLOWED BY THE ORIGINAL BUFFER SPACE LENGTH OF 800 FEET DESIRABLE PRIOR TO ANOTHER TRAFFIC CONTROL CHANGE SUCH AS A CROSSOVER MANEUVER.

CONSIDER ROADWAY GEOMETRICS WHEN LOCATING SIGNS AND ARROW BOARD SO THE DRIVER HAS A CLEAR VIEW OF THE ARROW BOARD AND LANE CLOSURE DRUMS.

LEGEND

- TYPE III BARRICADE WITH ATTACHED SIGN
- SIGN ON PERMANENT SUPPORT
- TRAFFIC CONTROL DRUM WITH TYPE "C" STEADY BURN LIGHT
- TRAFFIC CONTROL DRUM
- TYPE "A" WARNING LIGHT (FLASHING)
- REMOVING PAVEMENT MARKING
- DIRECTION OF TRAFFIC
- WORK AREA
- FLASHING ARROW BOARD

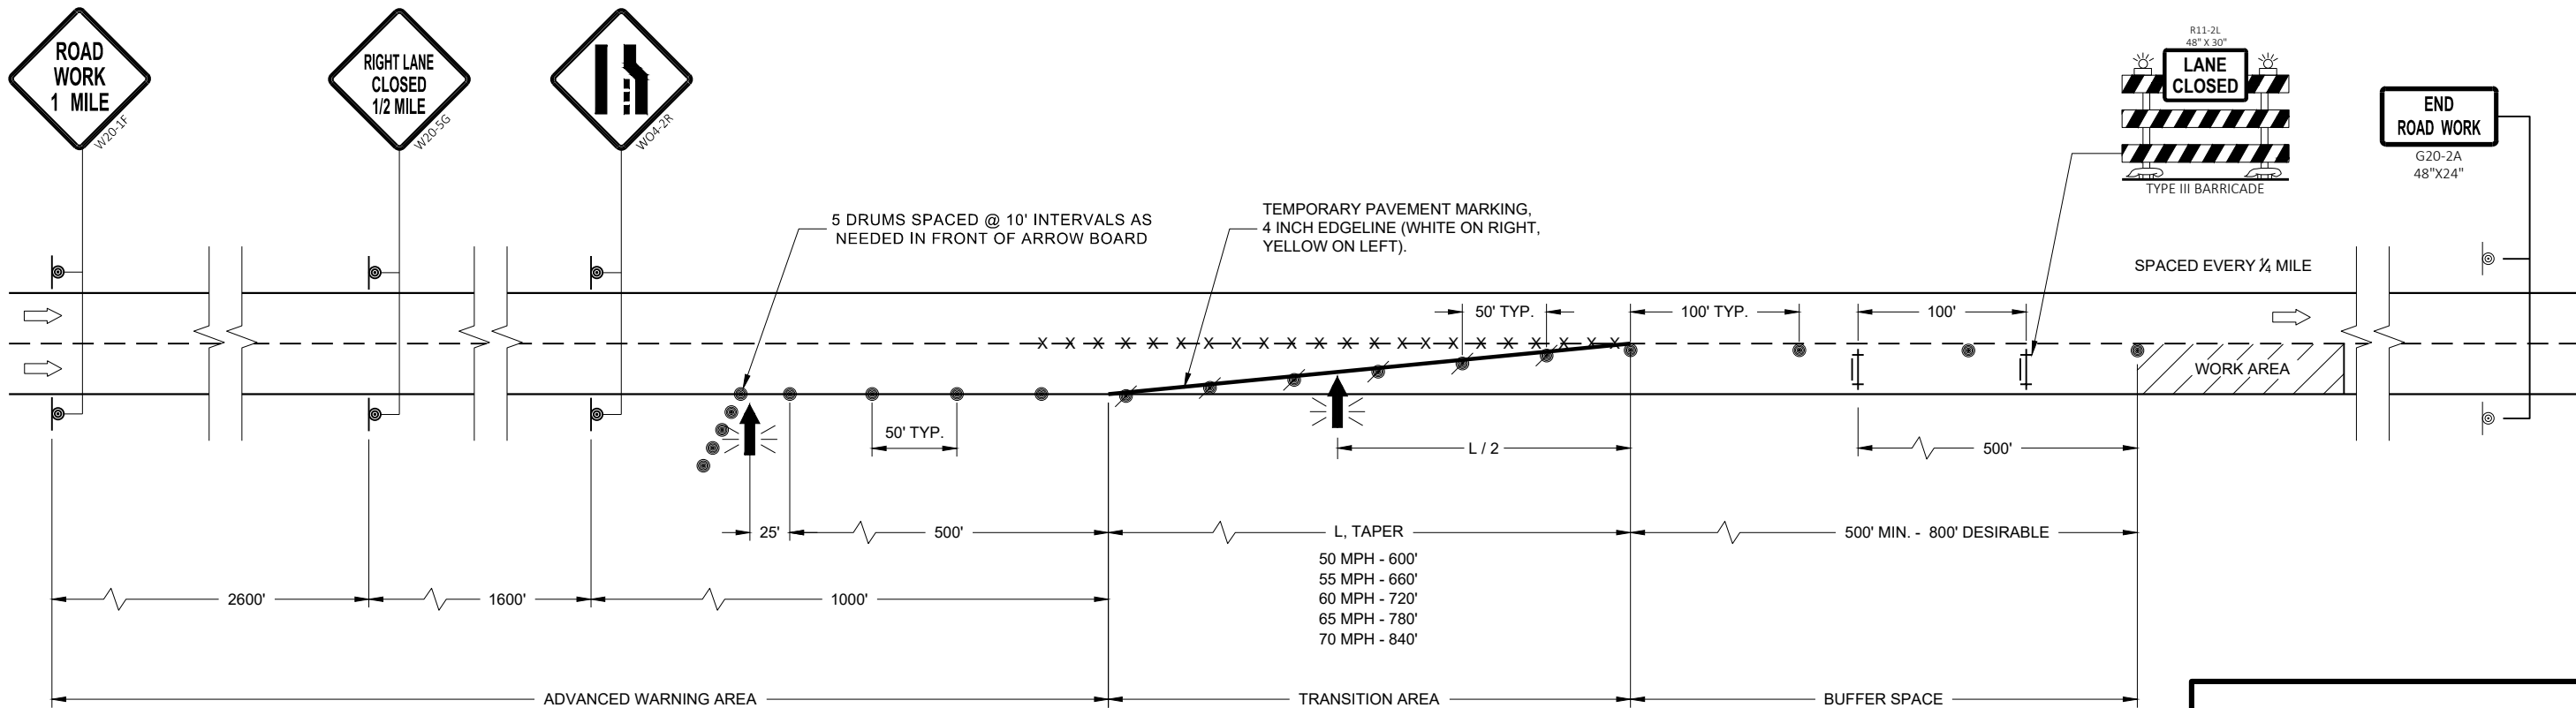

TRAFFIC CONTROL
LANE CLOSURE

STATE OF WISCONSIN
DEPARTMENT OF TRANSPORTATION

APPROVED
November 2018
DATE
/S/ Andrew Heidtke
WORK ZONE ENGINEER

FHWA

LEGEND

- SIGN ON TEMPORARY SUPPORT
- TRAFFIC CONTROL DRUM
- TRAFFIC CONTROL DRUM WITH TYPE "C" STEADY BURN LIGHT
- TYPE III BARRICADE
- TYPE III BARRICADE WITH ATTACHED SIGN
- FLASHING ARROW BOARD
- DIRECTION OF TRAFFIC
- WORK AREA

GENERAL NOTES

THIS DETAIL IS TYPICAL FOR CLOSING THE RIGHT TWO LANES. FOR CLOSING THE LEFT TWO LANES, REVERSE THE TRAFFIC CONTROL.

ALL SIGNS ARE 48"X48" UNLESS OTHERWISE NOTED.

"WO" SIGN IS THE SAME AS "W" SIGN EXCEPT THE BACKGROUND IS ORANGE.

ANY SIGNS TEMPORARY OR EXISTING, WHICH CONFLICT WITH THE TRAFFIC CONTROL "IN USE" SHALL BE REMOVED OR COVERED AS NEEDED AND AS APPROVED BY THE ENGINEER. NO WARNING LIGHTS SHALL BE WORKING ON COVERED OR "DOWNED" SIGNS.

THE EXACT NUMBER, LOCATION, AND SPACING OF ALL SIGNS AND DEVICES SHALL BE ADJUSTED TO FIT FIELD CONDITIONS AS APPROVED BY THE ENGINEER.

THE SPACING BETWEEN TRAFFIC CONTROL SIGNS SHOULD BE ADJUSTED TO NOT CONFLICT WITH AND TO PROVIDE A MINIMUM OF 200 FEET (500' DESIRABLE) DISTANCE TO EXISTING SIGNS THAT WILL REMAIN IN PLACE

W20-1E AND G20-2A SIGNS ARE NOT REQUIRED IF THE LANE CLOSURE IS WITHIN A LARGER WORK ZONE WHERE THESE SIGNS ARE ALREADY PRESENT.


CONSIDER ROADWAY GEOMETRICS WHEN LOCATING SIGNS AND ARROW BOARDS SO THE APPROACHING DRIVER HAS A CLEAR VIEW OF THE ARROW BOARDS AND LANE CLOSURE DRUMS.

WHEN A RAMP OR SIDE ROAD INTERSECTS THE FACILITY ON WHICH THE WORK IS BEING PERFORMED, ADDITIONAL TRAFFIC CONTROLS SHALL BE PROVIDED AS SPECIFIED IN THE PLANS AND/OR SPECIAL PROVISIONS OR AS APPROVED BY THE ENGINEER.

BARRICADES IN A CLOSED LANE THAT MUST BE MOVED FOR A WORK OPERATION SHALL BE IMMEDIATELY REESTABLISHED UPON COMPLETION OF THE OPERATION, OR FOR CONTINUING OPERATIONS, AT THE END OF EACH WORKING DAY.

CHANNELIZING DEVICES PLACED ADJACENT TO WORK AREA SHALL BE PULLED BACK FROM THE TRAVEL LANE WHEN WORK IS NOT IN PROGRESS.

WARNING LIGHTS ARE NOT REQUIRED IF THE LANE CLOSURE IS A DAYTIME ONLY OPERATION.

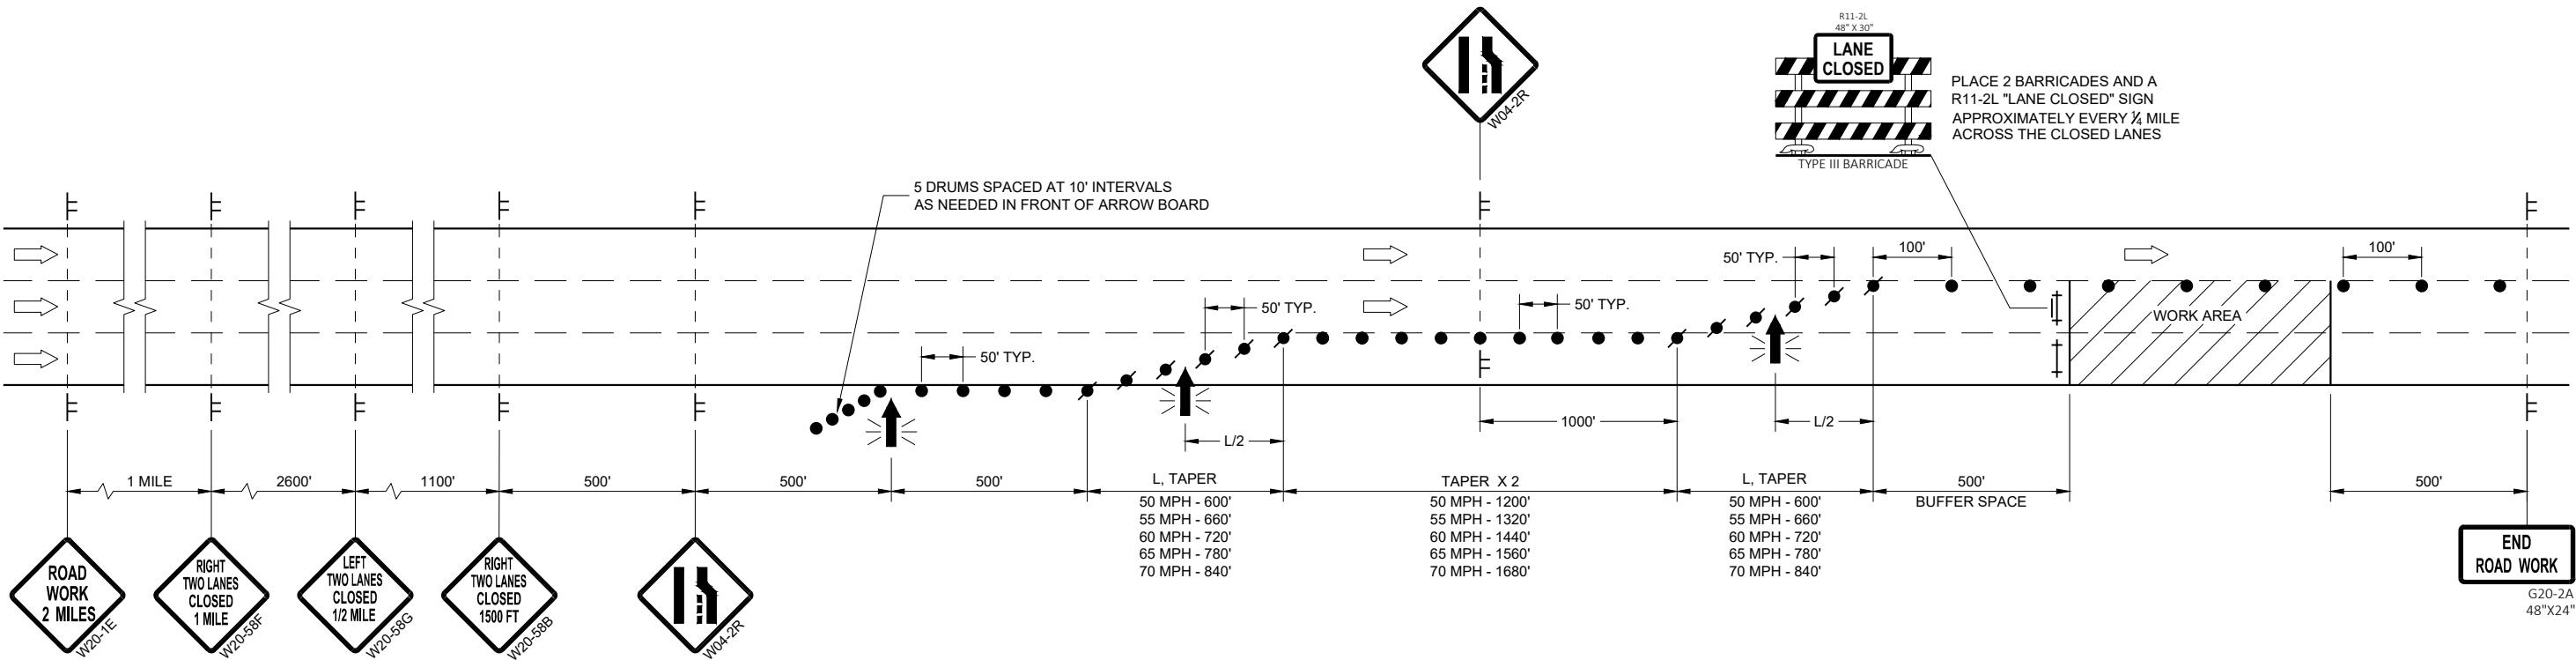

TRAFFIC CONTROL, TWO LANE
CLOSURE ON FREEWAY
OR EXPRESSWAY, SHORT TERM
(LESS THAN 24 HOURS)

STATE OF WISCONSIN
DEPARTMENT OF TRANSPORTATION

APPROVED
July 2015 /S/ Andrew Heidtke
DATE STATEWIDE WORK ZONE TRAFFIC
SAFETY ENGINEER
FHWA

LEGEND

- SIGN ON PERMANENT SUPPORT
- SIGN ON TEMPORARY SUPPORT
- TRAFFIC CONTROL DRUM
- TRAFFIC CONTROL DRUM WITH TYPE "C" STEADY BURN LIGHT
- REMOVING PAVEMENT MARKING (SEE GENERAL NOTES)
- TYPE III BARRICADE WITH ATTACHED SIGN
- DIRECTION OF TRAFFIC

GENERAL NOTES

THE INSTALLATIONS SHOWN ON THIS SHEET ARE TYPICAL EXAMPLES AND ARE NOT INTENDED TO REPRESENT ANY PARTICULAR RAMP. AT SPECIFIC FIELD LOCATIONS, SIMILAR INSTALLATIONS SHALL BE USED AND ADJUSTED TO THE GEOMETRICS OF THE RAMP AS COORDINATED WITH THE ENGINEER.

THE EXACT NUMBER, LOCATION, AND SPACING OF ALL SIGNS AND DEVICES SHALL BE ADJUSTED TO FIT FIELD CONDITIONS AS APPROVED BY THE ENGINEER.

THE SPACING BETWEEN TRAFFIC CONTROL SIGNS SHOULD BE ADJUSTED TO NOT CONFLICT WITH AND SHOULD PROVIDE A MINIMUM OF 200 FEET (500 FEET DESIRABLE) CLEARANCE TO EXISTING SIGNS THAT WILL REMAIN IN PLACE.

ALL SIGNS ARE 48" X 48" UNLESS OTHERWISE NOTED.

"WO" IS THE SAME AS "W" EXCEPT THE BACKGROUND IS ORANGE.

SEE SEPARATE LANE CLOSURE DETAIL FOR TYPICAL SPACING OF TYPE III BARRICADES AND R11-2L "LANE CLOSED" SIGNS.

SIGNS THAT WILL BE IN PLACE LESS THAN 7 CONSECUTIVE DAYS AND NIGHTS OR THAT WILL BE PLACED IN A CLOSED LANE, MAY BE MOUNTED ON PORTABLE SUPPORTS. USE SUPPORTS THAT PROVIDE A MINIMUM OF 5 FEET FROM THE BOTTOM OF THE SIGN TO THE PAVEMENT.

IF INDICATED IN MISCELLANEOUS QUANTITIES, SUBSTITUTE FLEXIBLE TUBULAR MARKERS FOR DRUMS IN THE GORE BETWEEN THE ENTRANCE RAMP AND MAINLINE TRAFFIC.


ANY SIGNS TEMPORARY OR EXISTING, WHICH CONFLICT WITH TRAFFIC CONTROL "IN USE" SHALL BE REMOVED OR COVERED AS NEEDED AND AS APPROVED BY THE ENGINEER.

REMOVE PAVEMENT MARKINGS AND PLACE TEMPORARY PAVEMENT MARKING, REMOVABLE TAPE IF LANE CLOSURE IS TO BE IN PLACE FOR 4 OR MORE CONTINUOUS DAYS AND NIGHTS.

WARNING LIGHTS ARE NOT REQUIRED IF THE LANE CLOSURE IS A DAYTIME ONLY OPERATION.

- ① EXTEND THE LENGTH OF THE MERGE ARE IF THE ENTERING (DESIGN) SPEED IS LESS THAN 50MPH OR IF THE MAINLINE GRADE EXCEEDS ±2.2%.
- ② END TEMPORARY MARKING AT ½ THE LENGTH OF FULL WIDTH OF THE ACCELERATION LANE.

TRAFFIC CONTROL, ENTRANCE RAMP WITHIN RIGHT LANE CLOSURE

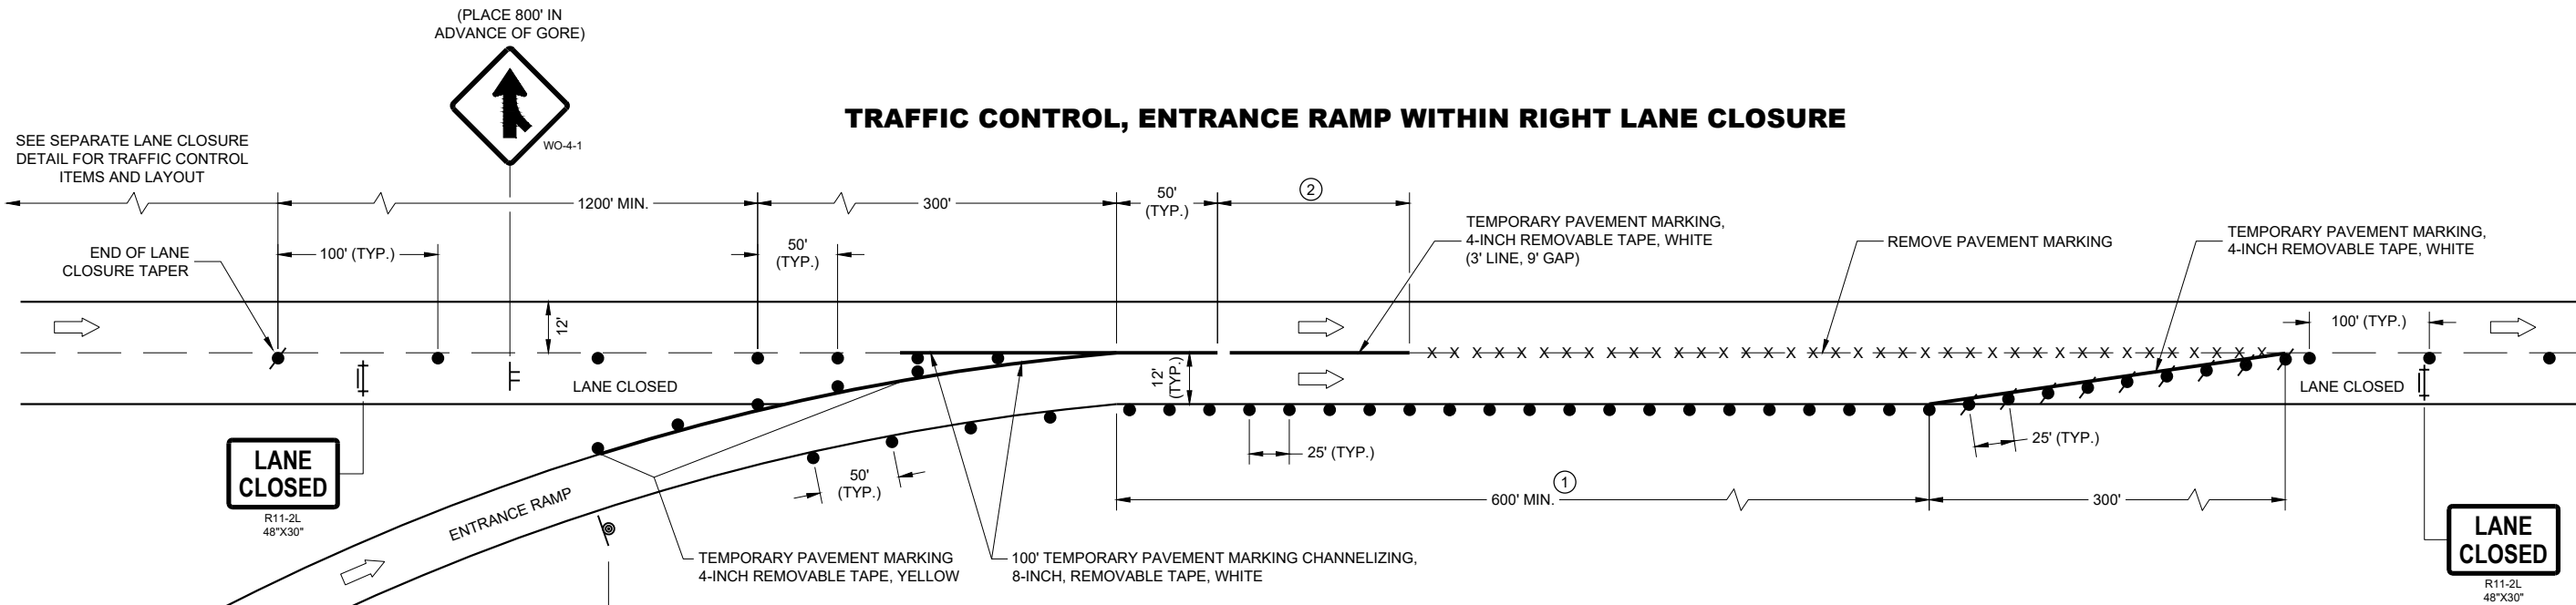

PARALLEL EXIT RAMP

TRAFFIC CONTROL,
PARALLEL ENTRANCE RAMP
WITHIN LANE CLOSURE

STATE OF WISCONSIN
DEPARTMENT OF TRANSPORTATION

APPROVED
May 2019 /S/ Andrew Heidtke
DATE WORK ZONE ENGINEER


FHWA

LEGEND

- SIGN ON PERMANENT SUPPORT
- SIGN ON TEMPORARY SUPPORT
- TRAFFIC CONTROL DRUM
- TRAFFIC CONTROL DRUM WITH TYPE "C" STEADY BURN LIGHT
- REMOVING PAVEMENT MARKING (SEE GENERAL NOTES)
- TYPE III BARRICADE WITH ATTACHED SIGN
- FLAGS, 16" X 16" MIN., ORANGE
- DIRECTION OF TRAFFIC

GENERAL NOTES

- THE INSTALLATIONS SHOWN ON THIS SHEET ARE TYPICAL EXAMPLES AND ARE NOT INTENDED TO REPRESENT ANY PARTICULAR RAMP. AT SPECIFIC FIELD LOCATIONS, SIMILAR INSTALLATIONS SHALL BE USED AND ADJUSTED TO THE GEOMETRICS OF THE RAMP AS COORDINATED WITH THE ENGINEER.
- THE EXACT NUMBER, LOCATION, AND SPACING OF ALL SIGNS AND DEVICES SHALL BE ADJUSTED TO FIT FIELD CONDITIONS AS APPROVED BY THE ENGINEER.
- THE SPACING BETWEEN TRAFFIC CONTROL SIGNS SHOULD BE ADJUSTED TO NOT CONFLICT WITH AND SHOULD PROVIDE A MINIMUM OF 200 FEET (500 FEET DESIRABLE) CLEARANCE TO EXISTING SIGNS THAT WILL REMAIN IN PLACE.
- ALL SIGNS ARE 48" X 48" UNLESS OTHERWISE NOTED.
- "WO" IS THE SAME AS "W" EXCEPT THE BACKGROUND IS ORANGE.
- SEE SEPARATE LANE CLOSURE DETAIL FOR TYPICAL SPACING OF TYPE III BARRICADES AND R11-2L "LANE CLOSED" SIGNS.
- YIELD SIGN AND WARNING SIGNS ON ENTRANCE RAMP ARE ALSO APPROPRIATE FOR CLOSURE OF THE MAINLINE LEFT LANE. OMIT THE YIELD SIGN IF MORE THAN ONE LANE REMAINS OPEN ON THE MAINLINE AND THE RAMP TAPER IS AT LEAST AS LONG AS THE NORMAL ENTRANCE RAMP TAPER AT THE SITE.
- SIGNS THAT WILL BE IN PLACE LESS THAN 7 CONSECUTIVE DAYS AND NIGHTS OR THAT WILL BE PLACED IN A CLOSED LANE, MAY BE MOUNTED ON PORTABLE SUPPORTS. USE SUPPORTS THAT PROVIDE A MINIMUM OF 5 FEET FROM THE BOTTOM OF THE SIGN TO THE PAVEMENT.
- IF INDICATED IN MISCELLANEOUS QUANTITIES, SUBSTITUTE FLEXIBLE TUBULAR MARKERS FOR DRUMS IN THE GORE BETWEEN THE ENTRANCE RAMP AND MAINLINE TRAFFIC.
- ANY SIGNS TEMPORARY OR EXISTING, WHICH CONFLICT WITH TRAFFIC CONTROL "IN USE" SHALL BE REMOVED OR COVERED AS NEEDED AND AS APPROVED BY THE ENGINEER.
- REMOVE PAVEMENT MARKINGS AND PLACE TEMPORARY PAVEMENT MARKING, REMOVABLE TAPE IF LANE CLOSURE IS TO BE IN PLACE FOR 4 OR MORE CONTINUOUS DAYS AND NIGHTS.
- WARNING LIGHTS ARE NOT REQUIRED IF THE LANE CLOSURE IS A DAYTIME ONLY OPERATION.
- ① CONSULT WITH REGIONAL WORK ZONE ENGINEER IF NEED TO REDUCE LENGTH EXISTS.

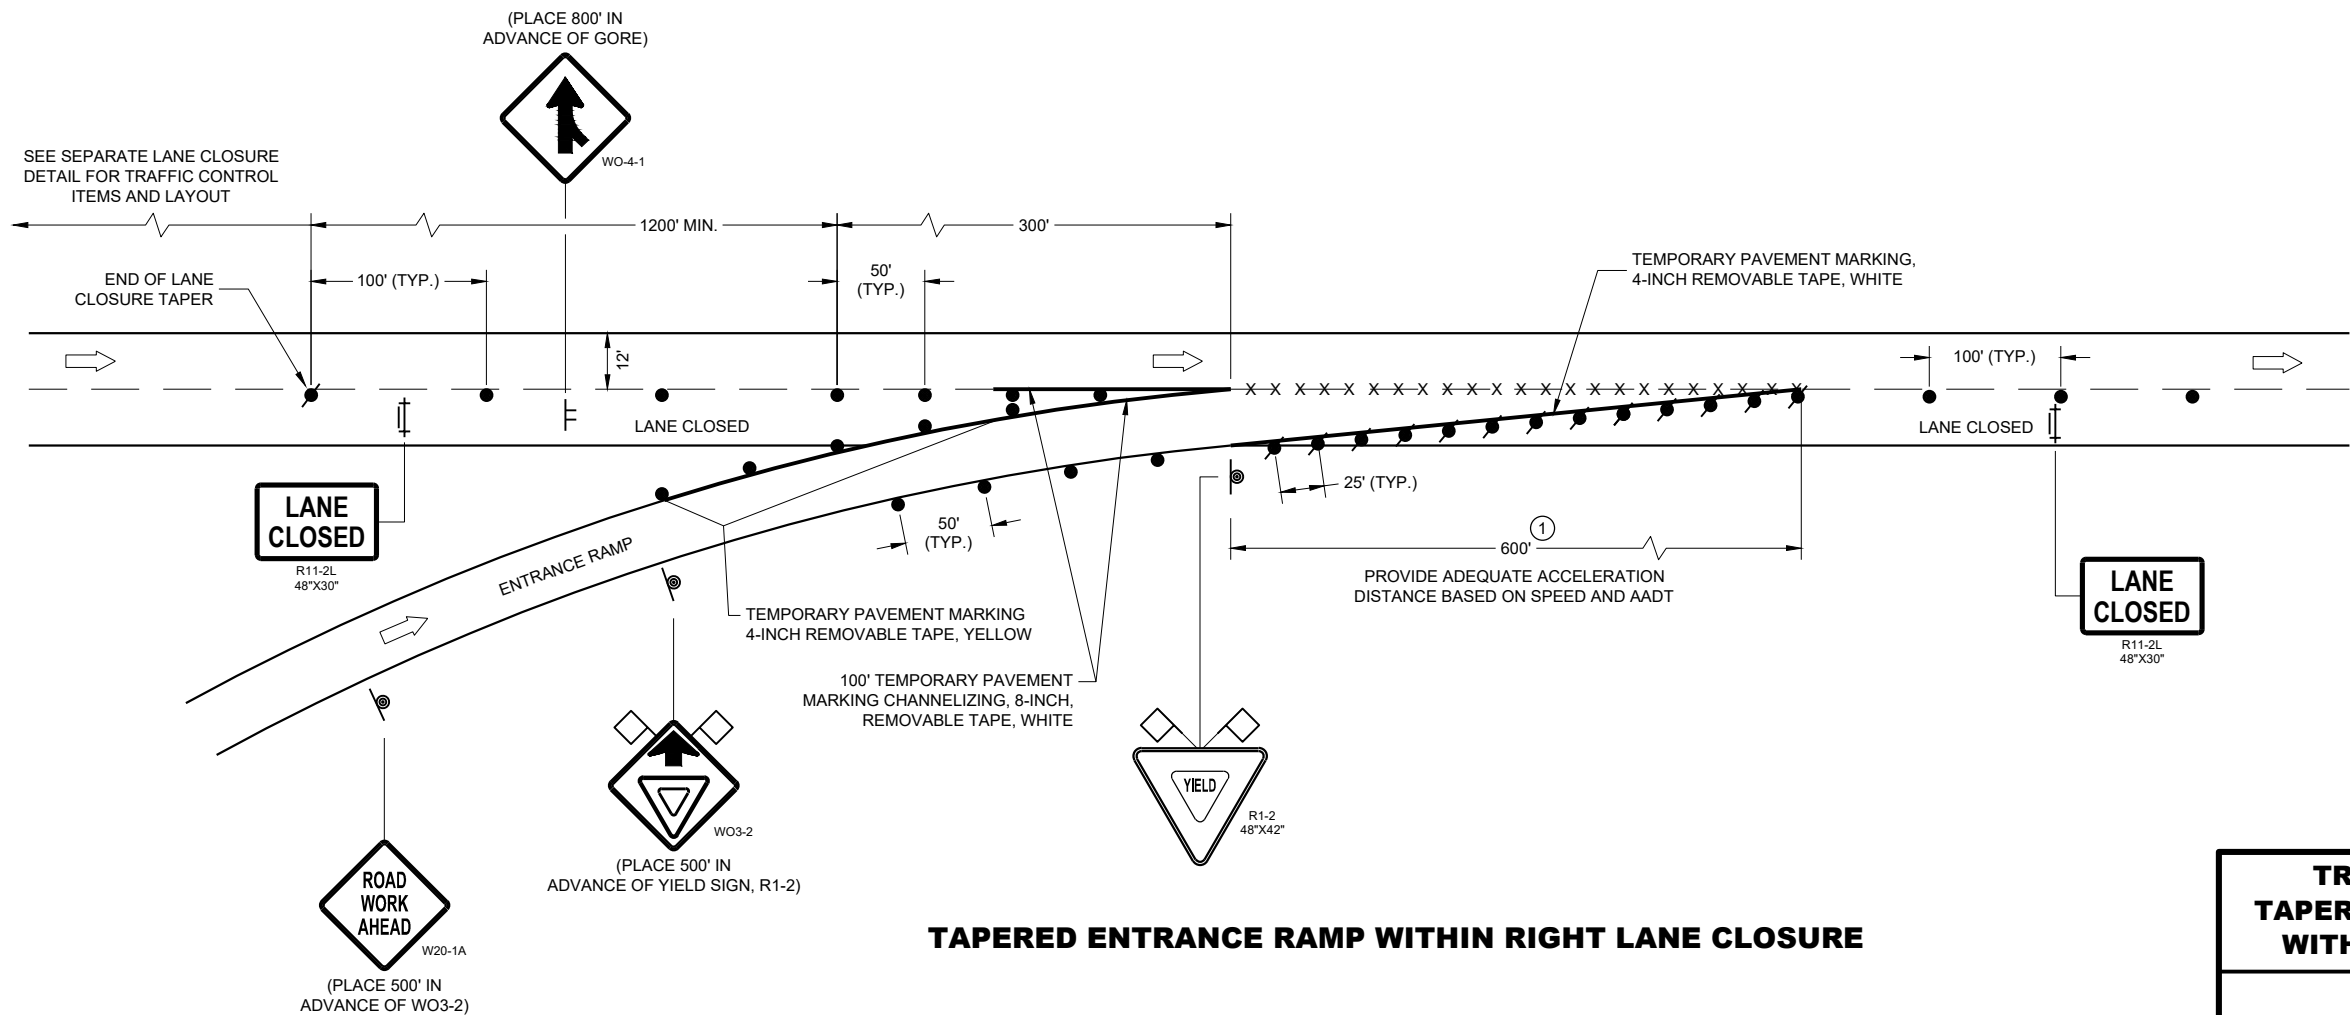

TAPERED ENTRANCE RAMP WITHIN RIGHT LANE CLOSURE

**TRAFFIC CONTROL,
TAPERED ENTRANCE RAMP
WITHIN LANE CLOSURE**


STATE OF WISCONSIN
DEPARTMENT OF TRANSPORTATION

APPROVED
May 2019
DATE

/S/ Andrew Heidtke
WORK ZONE ENGINEER

FHWA

LEGEND

 - | | |
|---|--|
|  | SIGN ON PERMANENT SUPPORT |
|  | SIGN ON TEMPORARY SUPPORT |
|  | TRAFFIC CONTROL DRUM |
|  | TRAFFIC CONTROL DRUM WITH TYPE "C" STEADY BURN LIGHT |
|  | TYPE III BARRICADE WITH ATTACHED SIGN |
|  | FLAGS, 16" X 16" MIN., ORANGE |
|  | DIRECTION OF TRAFFIC |

GENERAL NOTES

THE INSTALLATIONS SHOWN ON THIS SHEET ARE TYPICAL EXAMPLES AND ARE NOT INTENDED TO REPRESENT ANY PARTICULAR RAMP. AT SPECIFIC FIELD LOCATIONS, SIMILAR INSTALLATIONS SHALL BE USED AND ADJUSTED TO THE GEOMETRICS OF THE RAMP AS COORDINATED WITH THE ENGINEER.

THE EXACT NUMBER, LOCATION, AND SPACING OF ALL SIGNS AND DEVICES SHALL BE ADJUSTED TO FIT FIELD CONDITIONS AS APPROVED BY THE ENGINEER.

THE SPACING BETWEEN TRAFFIC CONTROL SIGNS SHOULD BE ADJUSTED TO NOT CONFLICT WITH AND SHOULD PROVIDE A MINIMUM OF 200 FEET (500 FEET DESIRABLE) CLEARANCE TO EXISTING SIGNS THAT WILL REMAIN IN PLACE.

ALL SIGNS ARE 48" X 48" UNLESS OTHERWISE NOTED.

"WO" IS THE SAME AS "W" EXCEPT THE BACKGROUND IS ORANGE.

SEE SEPARATE LANE CLOSURE DETAIL FOR TYPICAL SPACING OF TYPE III BARRICADES AND R11-2L "LANE CLOSED" SIGNS.

YIELD SIGN AND WARNING SIGNS ON ENTRANCE RAMP ARE ALSO APPROPRIATE FOR CLOSURE OF THE MAINLINE LEFT LANE. OMIT THE YIELD SIGN IF MORE THAN ONE LANE REMAINS OPEN ON THE MAINLINE AND THE RAMP TAPER IS AT LEAST AS LONG AS THE NORMAL ENTRANCE RAMP TAPER AT THE SITE.

SIGNS THAT WILL BE IN PLACE LESS THAN 7 CONSECUTIVE DAYS AND NIGHTS OR THAT WILL BE PLACED IN A CLOSED LANE, MAY BE MOUNTED ON PORTABLE SUPPORTS. USE SUPPORTS THAT PROVIDE A MINIMUM OF 5 FEET FROM THE BOTTOM OF THE SIGN TO THE PAVEMENT.


IF INDICATED IN MISCELLANEOUS QUANTITIES, SUBSTITUTE FLEXIBLE TUBULAR MARKERS FOR DRUMS IN THE GORE BETWEEN THE ENTRANCE RAMP AND MAINLINE TRAFFIC.

ANY SIGNS TEMPORARY OR EXISTING, WHICH CONFLICT WITH TRAFFIC CONTROL "IN USE" SHALL BE REMOVED OR COVERED AS NEEDED AND AS APPROVED BY THE ENGINEER.

REMOVE PAVEMENT MARKINGS AND PLACE TEMPORARY PAVEMENT MARKING, REMOVABLE TAPE IF LANE CLOSURE IS TO BE IN PLACE FOR 4 OR MORE CONTINUOUS DAYS AND NIGHTS.

WARNING LIGHTS ARE NOT REQUIRED IF THE LANE CLOSURE IS A DAYTIME ONLY OPERATION.

- ① PLACE YIELD SIGN TO PROVIDE ADEQUATE SIGHT DISTANCE AND ACCELERATION DISTANCE.

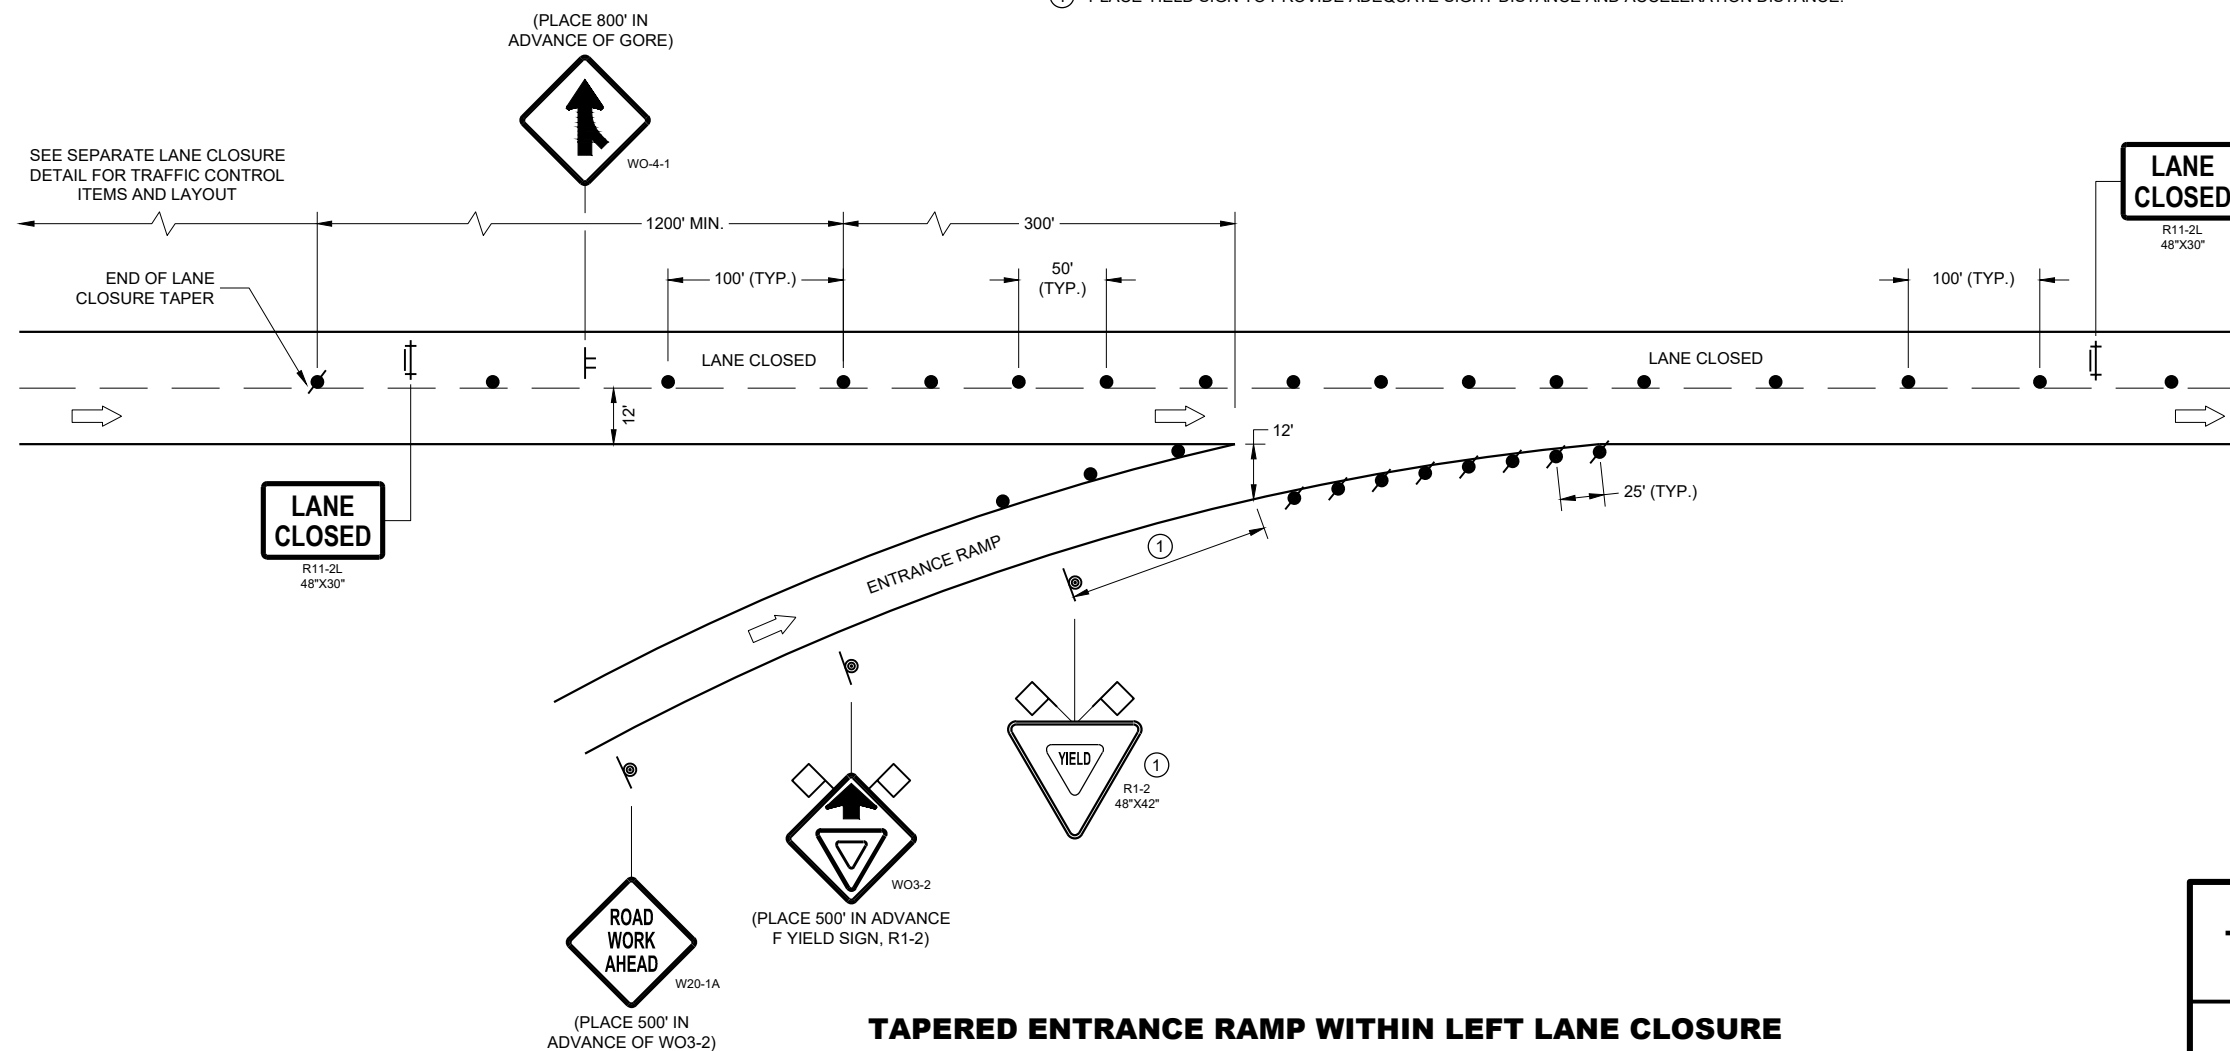

**TRAFFIC CONTROL,
TAPERED ENTRANCE RAMP
WITHIN LANE CLOSURE**

STATE OF WISCONSIN
DEPARTMENT OF TRANSPORTATION

APPROVED
May 2019
DATE

/S/ Andrew Heidtke
WORK ZONE ENGINEER

FHWA

LEGEND

-  SIGN ON PERMANENT SUPPORT
-  SIGN ON TEMPORARY SUPPORT
-  TRAFFIC CONTROL DRUM
-  TRAFFIC CONTROL DRUM WITH TYPE "C" STEADY BURN LIGHT
-  REMOVING PAVEMENT MARKING (SEE GENERAL NOTES)
-  TYPE III BARRICADE WITH ATTACHED SIGN
-  DIRECTION OF TRAFFIC

GENERAL NOTES

THE INSTALLATIONS SHOWN ON THIS SHEET ARE TYPICAL EXAMPLES AND ARE NOT INTENDED TO REPRESENT ANY PARTICULAR RAMP. AT SPECIFIC FIELD LOCATIONS, SIMILAR INSTALLATIONS SHALL BE USED AND ADJUSTED TO THE GEOMETRICS OF THE RAMP AS COORDINATED WITH THE ENGINEER.

THE EXACT NUMBER, LOCATION, AND SPACING OF ALL SIGNS AND DEVICES SHALL BE ADJUSTED TO FIT FIELD CONDITIONS AS APPROVED BY THE ENGINEER.

THE SPACING BETWEEN TRAFFIC CONTROL SIGNS SHOULD BE ADJUSTED TO NOT CONFLICT WITH AND SHOULD PROVIDE A MINIMUM OF 200 FEET (500 FEET DESIRABLE) CLEARANCE TO EXISTING SIGNS THAT WILL REMAIN IN PLACE.

ALL SIGNS ARE 48" X 48" UNLESS OTHERWISE NOTED.

"WO" IS THE SAME AS "W" EXCEPT THE BACKGROUND IS ORANGE.

SEE SEPARATE LANE CLOSURE DETAIL FOR TYPICAL SPACING OF TYPE III BARRICADES AND R11-2L "LANE CLOSED" SIGNS.


SIGNS THAT WILL BE IN PLACE LESS THAN 7 CONSECUTIVE DAYS AND NIGHTS OR THAT WILL BE PLACED IN A CLOSED LANE, MAY BE MOUNTED ON PORTABLE SUPPORTS.

IF INDICATED IN MISCELLANEOUS QUANTITIES, SUBSTITUTE FLEXIBLE TUBULAR MARKERS FOR DRUMS IN THE GORE BETWEEN THE EXIT RAMP AND MAINLINE TRAFFIC.

ANY SIGNS TEMPORARY OR EXISTING, WHICH CONFLICT WITH TRAFFIC CONTROL "IN USE" SHALL BE REMOVED OR COVERED AS NEEDED AND AS APPROVED BY THE ENGINEER.

REMOVE PAVEMENT MARKINGS AND PLACE TEMPORARY PAVEMENT MARKING, REMOVABLE TAPE IF LANE CLOSURE IS TO BE IN PLACE FOR 4 OR MORE CONTINUOUS DAYS AND NIGHTS.

WARNING LIGHTS ARE NOT REQUIRED IF THE LANE CLOSURE IS A DAYTIME ONLY OPERATION.

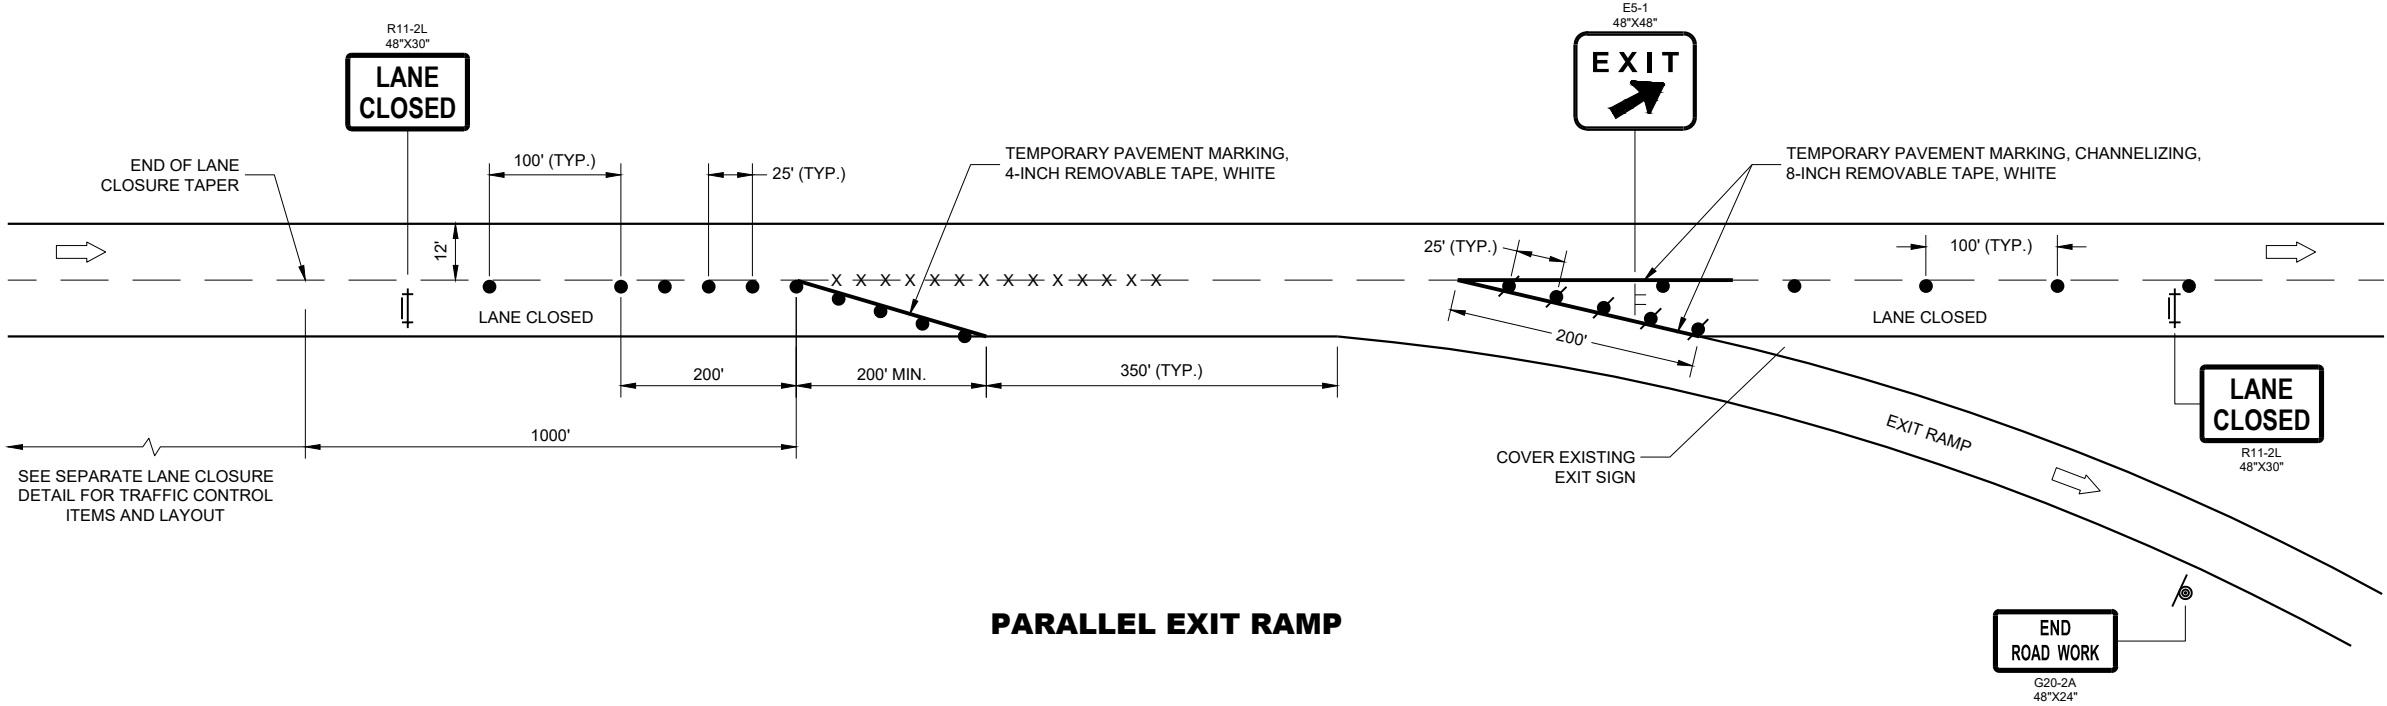

PARALLEL EXIT RAMP


**TRAFFIC CONTROL,
PARALLEL EXIT RAMP
WITHIN LANE CLOSURE**

STATE OF WISCONSIN
DEPARTMENT OF TRANSPORTATION

APPROVED
May 2019
DATE

/S/ Andrew Heidtke
WORK ZONE ENGINEER

FHWA

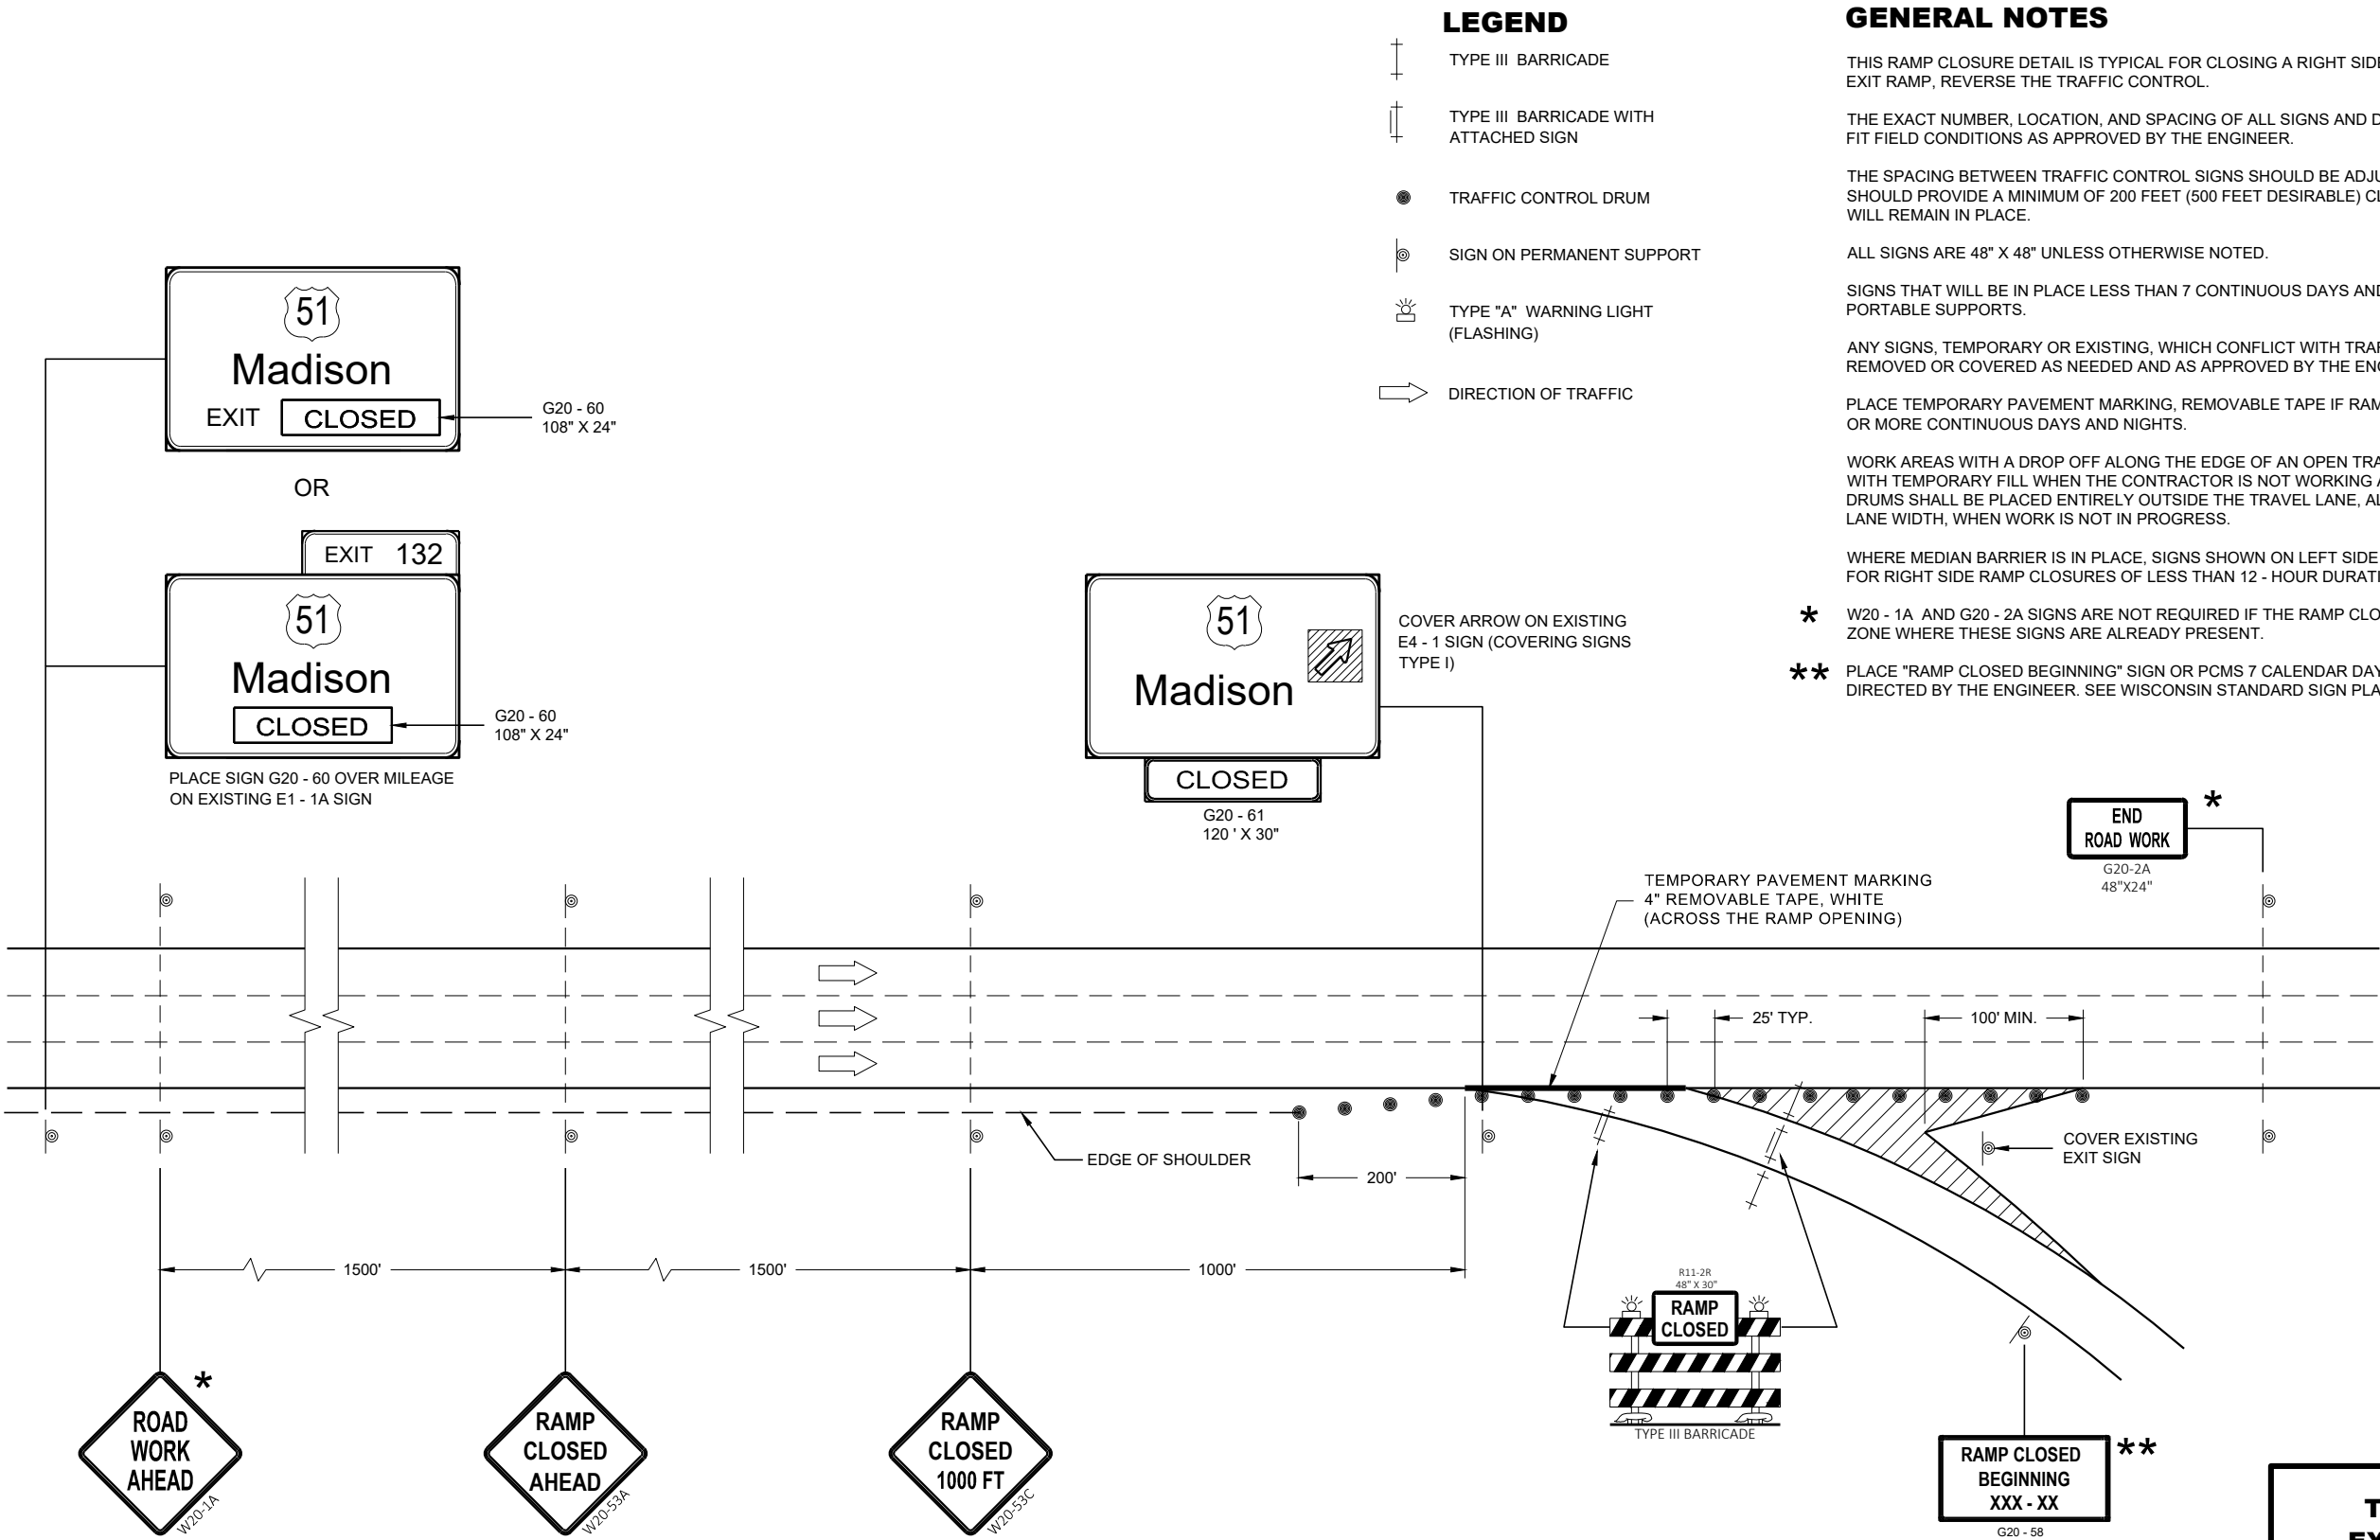

LEGEND

- TYPE III BARRICADE
- TYPE III BARRICADE WITH ATTACHED SIGN
- TRAFFIC CONTROL DRUM
- SIGN ON PERMANENT SUPPORT
- TYPE "A" WARNING LIGHT (FLASHING)
- DIRECTION OF TRAFFIC

GENERAL NOTES

THIS RAMP CLOSURE DETAIL IS TYPICAL FOR CLOSING A RIGHT SIDE EXIT RAMP. FOR A LEFT SIDE EXIT RAMP, REVERSE THE TRAFFIC CONTROL.

THE EXACT NUMBER, LOCATION, AND SPACING OF ALL SIGNS AND DEVICES SHALL BE ADJUSTED TO FIT FIELD CONDITIONS AS APPROVED BY THE ENGINEER.

THE SPACING BETWEEN TRAFFIC CONTROL SIGNS SHOULD BE ADJUSTED TO NOT CONFLICT WITH AND SHOULD PROVIDE A MINIMUM OF 200 FEET (500 FEET DESIRABLE) CLEARANCE TO EXISTING SIGNS THAT WILL REMAIN IN PLACE.

ALL SIGNS ARE 48" X 48" UNLESS OTHERWISE NOTED.

SIGNS THAT WILL BE IN PLACE LESS THAN 7 CONTINUOUS DAYS AND NIGHTS MAY BE MOUNTED ON PORTABLE SUPPORTS.

ANY SIGNS, TEMPORARY OR EXISTING, WHICH CONFLICT WITH TRAFFIC CONTROL "IN USE" SHALL BE REMOVED OR COVERED AS NEEDED AND AS APPROVED BY THE ENGINEER.

PLACE TEMPORARY PAVEMENT MARKING, REMOVABLE TAPE IF RAMP CLOSURE IS TO BE IN PLACE 4 OR MORE CONTINUOUS DAYS AND NIGHTS.


WORK AREAS WITH A DROP OFF ALONG THE EDGE OF AN OPEN TRAVEL LANE SHALL BE LEVELED WITH TEMPORARY FILL WHEN THE CONTRACTOR IS NOT WORKING ADJACENT TO THE TRAVEL LANE. DRUMS SHALL BE PLACED ENTIRELY OUTSIDE THE TRAVEL LANE, ALLOWING THE FULL UNOBSTRUCTED LANE WIDTH, WHEN WORK IS NOT IN PROGRESS.

WHERE MEDIAN BARRIER IS IN PLACE, SIGNS SHOWN ON LEFT SIDE OF ROADWAY MAY BE OMITTED FOR RIGHT SIDE RAMP CLOSURES OF LESS THAN 12 - HOUR DURATION.

* W20 - 1A AND G20 - 2A SIGNS ARE NOT REQUIRED IF THE RAMP CLOSURE IS WITHIN A LARGER WORK ZONE WHERE THESE SIGNS ARE ALREADY PRESENT.

** PLACE "RAMP CLOSED BEGINNING" SIGN OR PCMS 7 CALENDAR DAYS PRIOR TO CLOSURE OR AS DIRECTED BY THE ENGINEER. SEE WISCONSIN STANDARD SIGN PLATES FOR SIGN LAYOUT.

TRAFFIC CONTROL EXIT RAMP CLOSURE	
STATE OF WISCONSIN DEPARTMENT OF TRANSPORTATION	
APPROVED November 2018 DATE	/S/ Andrew Heidtke WORK ZONE ENGINEER
FHWA	

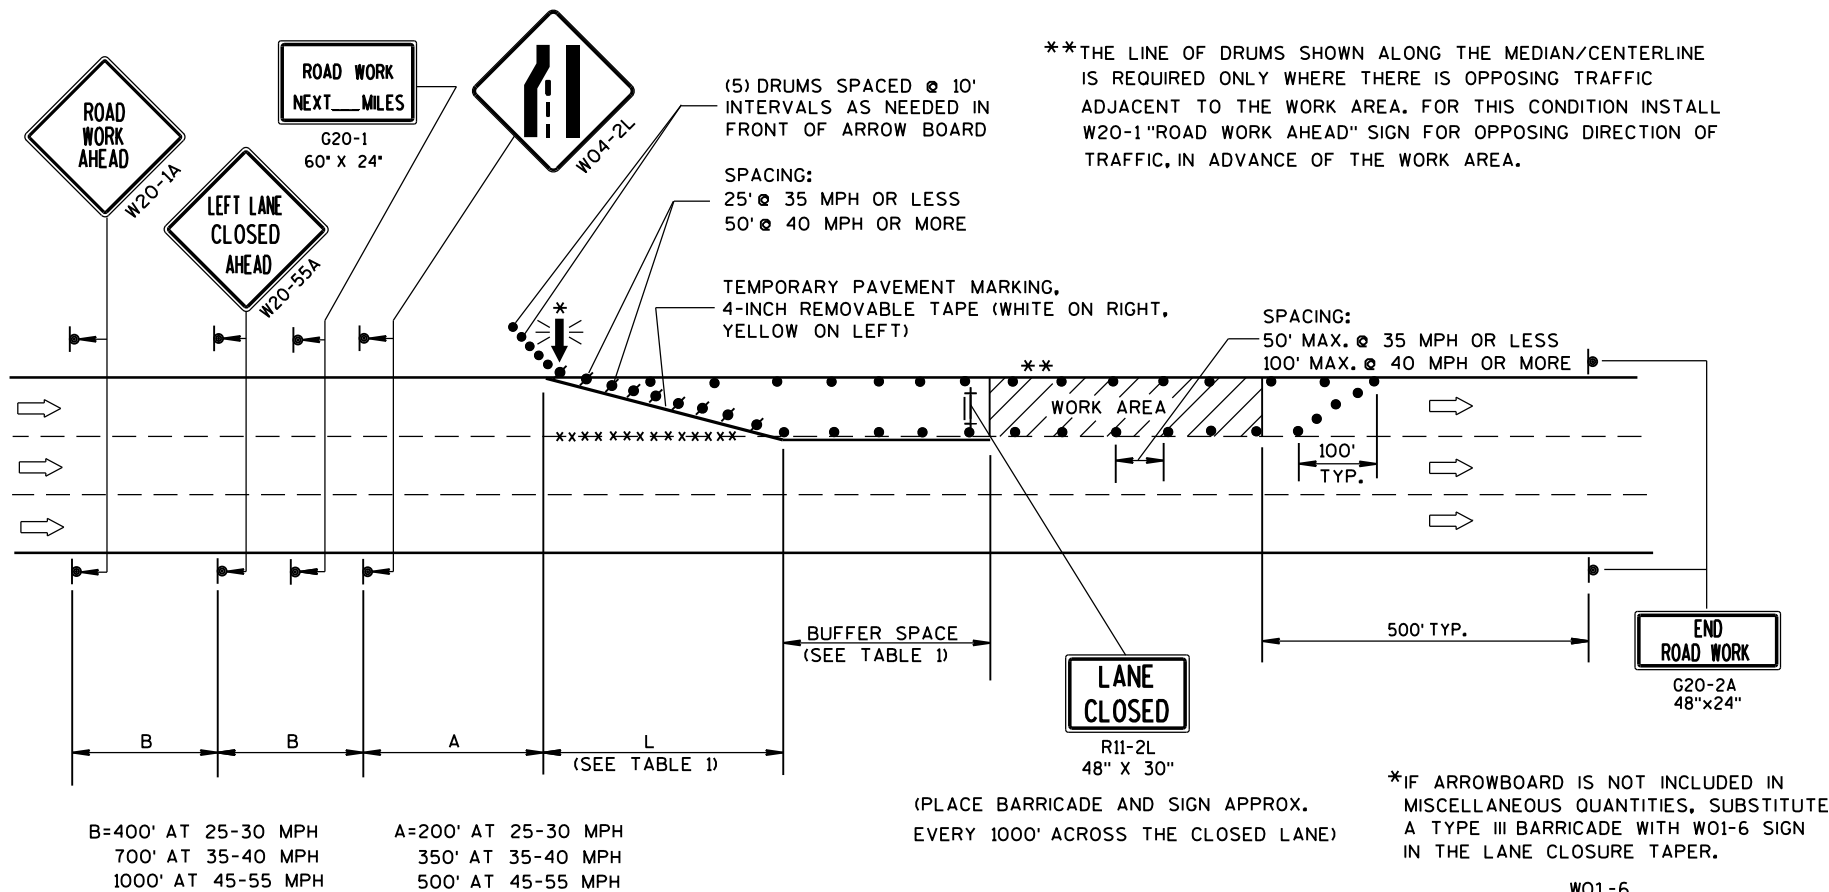

GENERAL NOTES

THIS LANE CLOSURE DETAIL IS TYPICAL FOR CLOSING THE LEFT LANE. FOR A RIGHT LANE CLOSURE, REVERSE THE TRAFFIC CONTROL.

THIS DETAIL MAY BE USED FOR ROADWAYS WITH EITHER TWO OR THREE LANES IN EACH DIRECTION.

THE EXACT NUMBER, LOCATION, AND SPACING OF ALL SIGNS AND DEVICES SHALL BE ADJUSTED TO FIT FIELD CONDITIONS AS APPROVED BY THE ENGINEER.

THE SPACING BETWEEN TRAFFIC CONTROL SIGNS SHOULD BE ADJUSTED TO NOT CONFLICT WITH AND SHOULD PROVIDE A DESIRABLE MINIMUM OF 200 FEET CLEARANCE TO EXISTING SIGNS THAT WILL REMAIN IN PLACE.

ALL SIGNS ARE 48"x48" UNLESS OTHERWISE NOTED. IF NECESSARY DUE TO SPACE CONSTRAINTS IN URBAN AREAS, 36" X 36" SIGNS MAY BE USED IF APPROVED BY DISTRICT TRAFFIC UNIT.

"WO" SIGNS ARE THE SAME AS "W" SIGNS EXCEPT THE BACKGROUND IS ORANGE.

SIGNS THAT WILL BE IN PLACE LESS THAN 7 CONTINUOUS DAYS AND NIGHTS, OR THAT WILL BE PLACED IN A CLOSED LANE, MAY BE MOUNTED ON PORTABLE SUPPORTS.

ANY SIGNS TEMPORARY OR EXISTING, WHICH CONFLICT WITH TRAFFIC CONTROL "IN USE" SHALL BE REMOVED OR COVERED AS NEEDED AND AS APPROVED BY THE ENGINEER.

REMOVE PAVEMENT MARKINGS AND PLACE TEMPORARY PAVEMENT MARKING, REMOVABLE TAPE IF LANE CLOSURE IS TO BE IN PLACE FOR 4 OR MORE CONTINUOUS DAYS AND NIGHTS.

ON UNDIVIDED ROADWAYS, OMIT THE SIGNS SHOWN ON LEFT SIDE OF ROAD.

W20-1A, G20-1 AND G20-2A SIGNS ARE NOT REQUIRED IF THE LANE CLOSURE IS WITHIN A LARGER WORK ZONE WHERE THESE SIGNS ARE ALREADY PRESENT.

OMIT G20-1 SIGNS IF LENGTH OF WORK AREA IS 2 MILES OR LESS.

CONSIDER GEOMETRICS WHEN LOCATING SIGNS AND ARROWBOARDS SO THE APPROACHING DRIVER HAS A CLEAR VIEW OF THE ARROWBOARDS AND LANE CLOSURE DRUMS.

PLACE THE ARROWBOARD AS CLOSE AS POSSIBLE TO THE BEGINNING OF THE LANE CLOSURE TAPER, PREFERABLY ON THE SHOULDER OR TERRACE.

CHANNELIZING DEVICES PLACED ADJACENT TO WORK AREA SHALL BE PULLED BACK FROM THE TRAVEL LANE WHEN WORK IS NOT IN PROGRESS.

BARRICADES IN A CLOSED LANE THAT MUST BE MOVED FOR A WORK OPERATION SHALL BE IMMEDIATELY RE-ESTABLISHED UPON COMPLETION OF THE OPERATION OR, FOR CONTINUING OPERATIONS, AT THE END OF EACH WORKING DAY.

WARNING LIGHTS ARE NOT REQUIRED IF THE LANE CLOSURE IS A DAYTIME ONLY OPERATION.

TABLE 1
TAPER AND BUFFER SPACE
FOR 12' LANE WIDTH

S	L	BUFFER SPACE
25	125'	55'
30	180'	85'
35	245'	120'
40	320'	170'
45	540'	220'
50	600'	280'
55	660'	335'

FOR LANE WIDTH OTHER THAN 12':

L = WS AT 45 MPH OR GREATER

$L = \frac{WS^2}{60}$ AT 40 MPH OR LESS

L = TAPER LENGTH IN FEET


S = NON-CONSTRUCTION SPEED LIMIT (MPH)

W = WIDTH OF LANE CLOSURE

LEGEND


- TYPE III BARRICADE WITH ATTACHED SIGN
- SIGN ON PERMANENT SUPPORT
- TRAFFIC CONTROL DRUM WITH TYPE "C" STEADY BURN LIGHT
- TRAFFIC CONTROL DRUM
- FLASHING ARROW BOARD
- DIRECTION OF TRAFFIC
- REMOVING PAVEMENT MARKING (SEE GENERAL NOTES)
- WORK AREA

TRAFFIC CONTROL, SINGLE LANE CLOSURE, NON-FREEWAY/EXPRESSWAY	
STATE OF WISCONSIN DEPARTMENT OF TRANSPORTATION	
APPROVED June 2016 DATE	/S/ Peter Amakobe Atepe STATEWIDE WORK ZONE TRAFFIC SAFETY ENGINEER
FHWA	

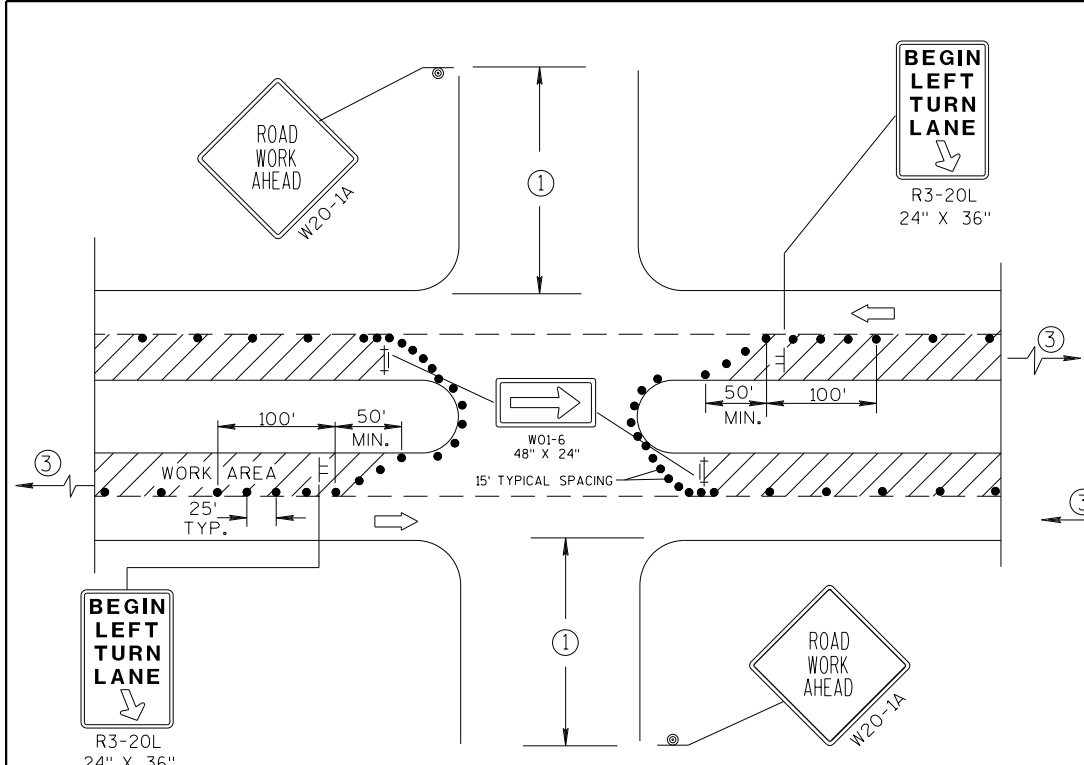

DETAIL A
FOR LEFT LANE CLOSURE AT
INTERSECTION OR MEDIAN OPENING

PROVIDE TURN LANES AT
INTERSECTIONS WHENEVER
STAGING OF WORK ALLOWS.
TAPER AND TURN LANE
LENGTHS BASED ON FIELD
CONDITIONS AS APPROVED
BY THE ENGINEER.

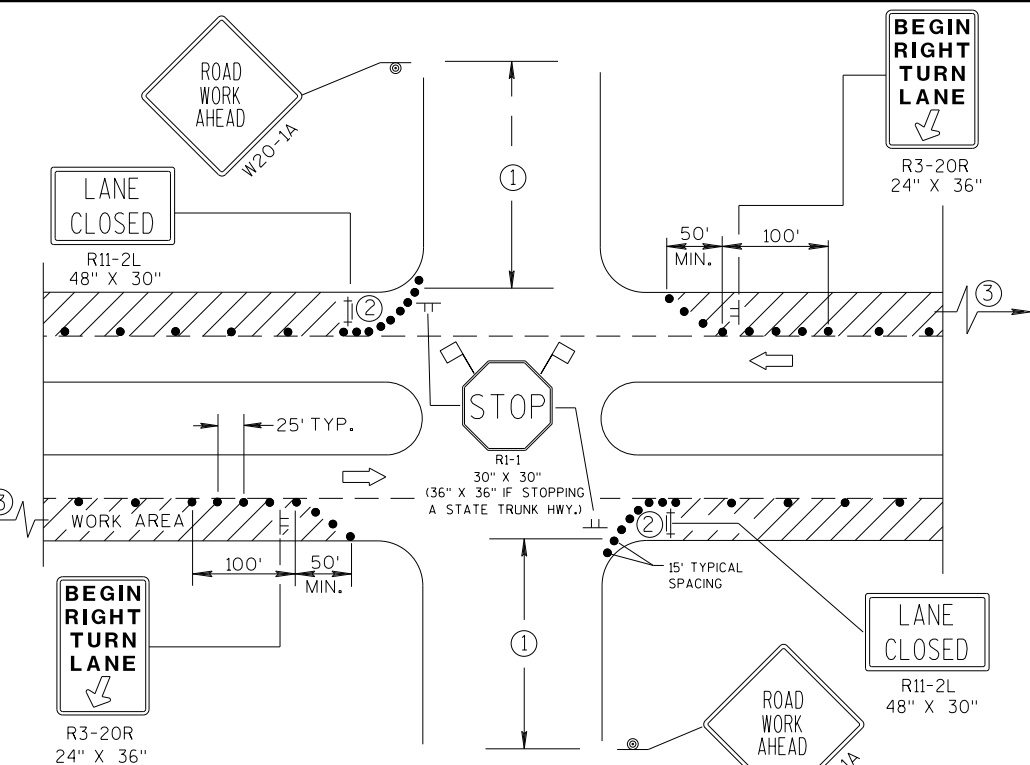

DETAIL B
FOR RIGHT LANE CLOSURE
AT INTERSECTION

GENERAL NOTES

THE EXACT NUMBER, LOCATION, AND SPACING OF ALL SIGNS AND DEVICES SHALL BE ADJUSTED TO FIT FIELD CONDITIONS AS APPROVED BY THE ENGINEER.

THE SPACING BETWEEN SIGNS SHOULD BE ADJUSTED TO NOT CONFLICT WITH AND SHOULD PROVIDE A DESIRABLE MINIMUM OF 200 FEET CLEARANCE TO EXISTING SIGNS THAT WILL REMAIN IN PLACE.

ALL SIGNS ARE 48"x48" UNLESS OTHERWISE NOTED. IF NECESSARY DUE TO SPACE CONSTRAINTS IN URBAN AREAS, 36" X 36" SIGNS MAY BE USED IF APPROVED BY DISTRICT TRAFFIC UNIT.

"WO" SIGNS ARE THE SAME AS "W" SIGNS EXCEPT THE BACKGROUND IS ORANGE.

SIGN LAYOUTS SHALL BE IN ACCORDANCE WITH THE FHWA'S MANUAL OF STANDARD HIGHWAY SIGNS OR THE WISCONSIN STANDARD SIGN PLATES.

SIGNS THAT WILL BE IN PLACE LESS THAN 7 CONTINUOUS DAYS AND NIGHTS, OR THAT WILL BE PLACED IN A CLOSED LANE, MAY BE MOUNTED ON PORTABLE SUPPORTS.

ANY SIGNS TEMPORARY OR EXISTING, WHICH CONFLICT WITH TRAFFIC CONTROL "IN USE" SHALL BE REMOVED OR COVERED AS NEEDED AND AS APPROVED BY THE ENGINEER.


CHANNELIZING DEVICES PLACED ADJACENT TO WORK AREA SHALL BE PULLED BACK FROM THE TRAVEL LANE WHEN WORK IS NOT IN PROGRESS.

BARRICADES IN A CLOSED LANE THAT MUST BE MOVED FOR A WORK OPERATION SHALL BE IMMEDIATELY RE-ESTABLISHED UPON COMPLETION OF THE OPERATION OR, FOR CONTINUING OPERATIONS, AT THE END OF EACH WORKING DAY.


- ① 500' TYPICAL OR AT LAST INTERSECTION, WHICHEVER IS CLOSER.
350' IF 35-40 MPH.
200' IF 25-30 MPH.
- ② ALSO USE BARRICADE AND 15-FOOT TYPICAL DRUM SPACING AT COMMERCIAL DRIVEWAYS.
- ③ SEE SEPARATE LANE CLOSURE DETAIL FOR ADDITIONAL TRAFFIC CONTROL.

LEGEND

- TRAFFIC CONTROL DRUM
- ⊙ SIGN ON PERMANENT SUPPORT
- ≡ SIGN ON TEMPORARY SUPPORT (5' MIN. MOUNTING HEIGHT)
- ≡ TYPE III BARRICADE WITH ATTACHED SIGN AND TYPE "A" WARNING LIGHT (FLASHING)
- ➡ DIRECTION OF TRAFFIC
- 🚩 FLAGS, 16" X 16" MIN., (ORANGE)
- ▨ WORK AREA

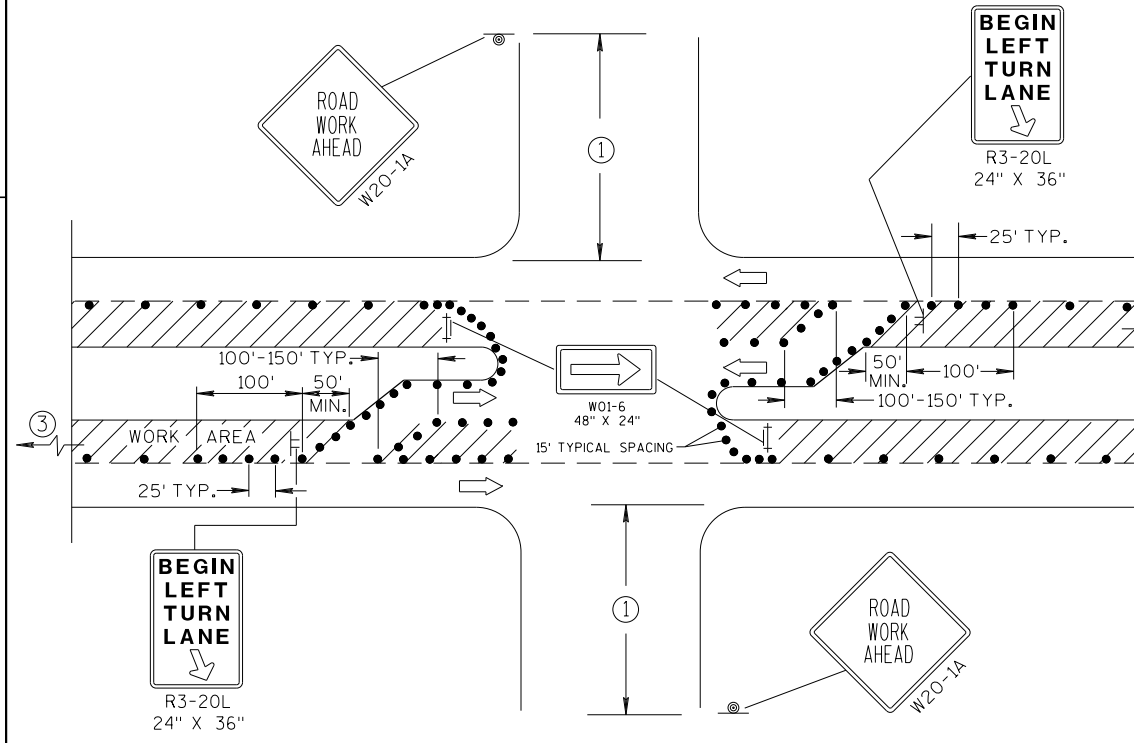

DETAIL C
FOR LEFT LANE CLOSURE AT INTERSECTION OR
MEDIAN OPENING (WITH LEFT TURN BAY OPEN)

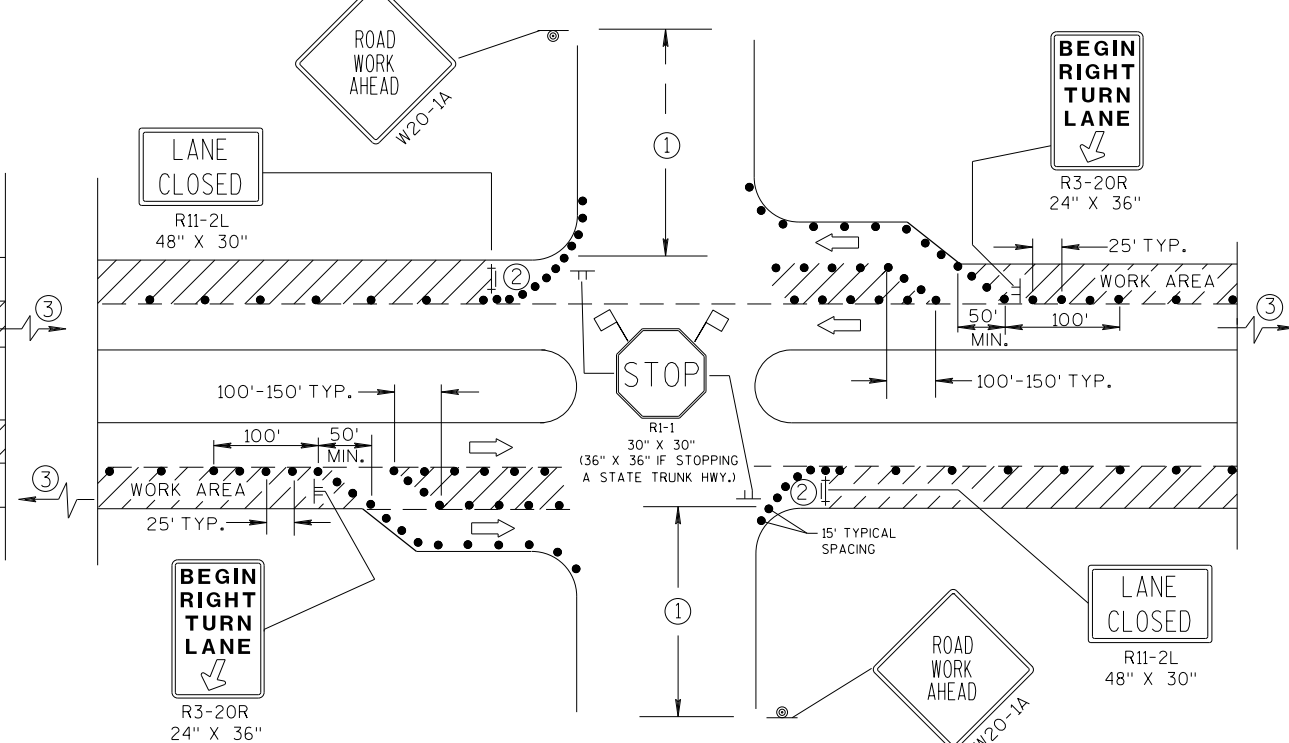


DETAIL D
FOR RIGHT LANE CLOSURE AT INTERSECTION
(WITH RIGHT TURN BAY OPEN)

TRAFFIC CONTROL,
INTERSECTION WITHIN
SINGLE LANE CLOSURE


STATE OF WISCONSIN
DEPARTMENT OF TRANSPORTATION

APPROVED
7/2018 /S/ Andrew Heidtke
DATE WORK ZONE ENGINEER
FHWA

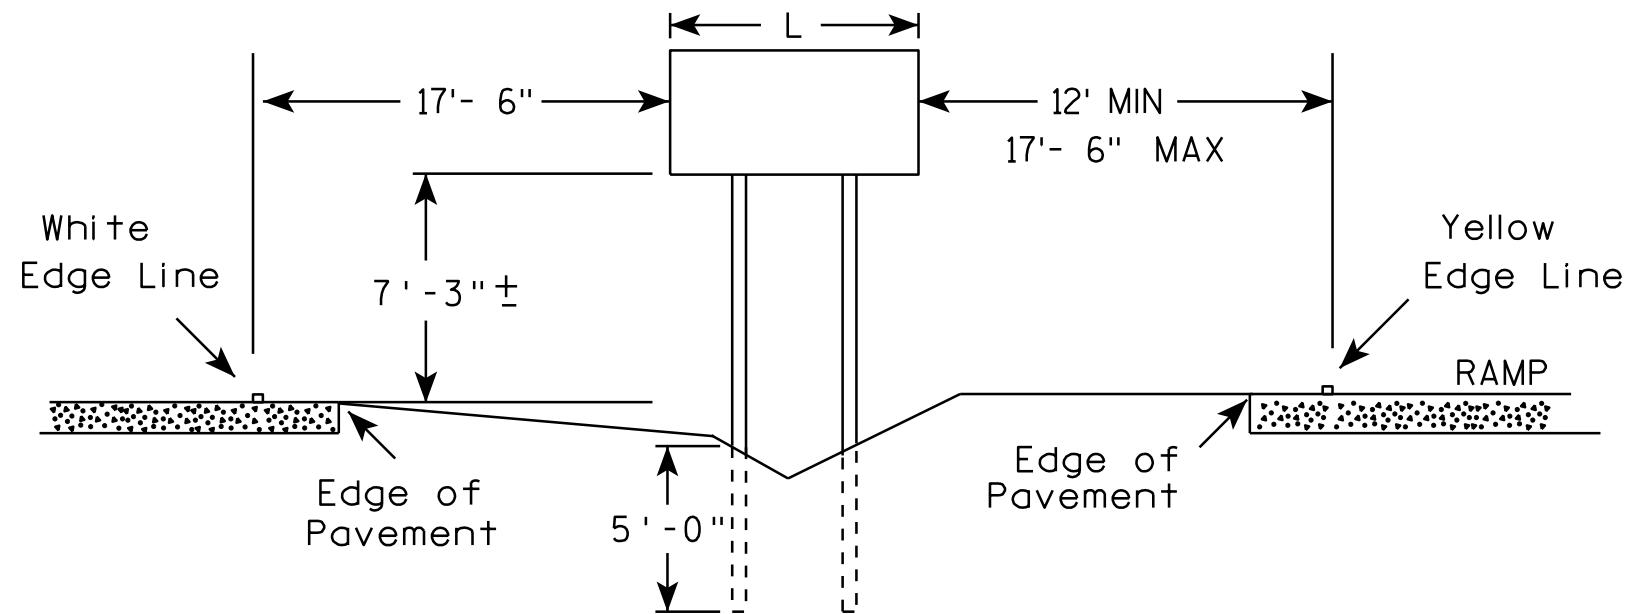

GENERAL NOTES

1. The 150 foot distance from the physical gore (where pavement ends) will normally provide the offsets as shown.
2. If roadway geometrics permit, the sign may be closer than the 150 foot distance as long as the offsets are maintained.
3. At no time shall the location be greater than 150 feet. If the normal offsets cannot be maintained, they can be reduced to 6 feet from the edge of the paved shoulder (both freeway and ramp).
4. The offset from edge of sign to the yellow edge line on the ramp is shown as a minimum of 12 feet and a maximum of 17 feet, 6 inches. Preference is adhering to the maximum rather than the minimum dimension.
5. When L is equal to or exceeds 10 feet, use 3 posts as per A4-4.
6. The ($\pm$) tolerance for the mounting height is 3 inches.

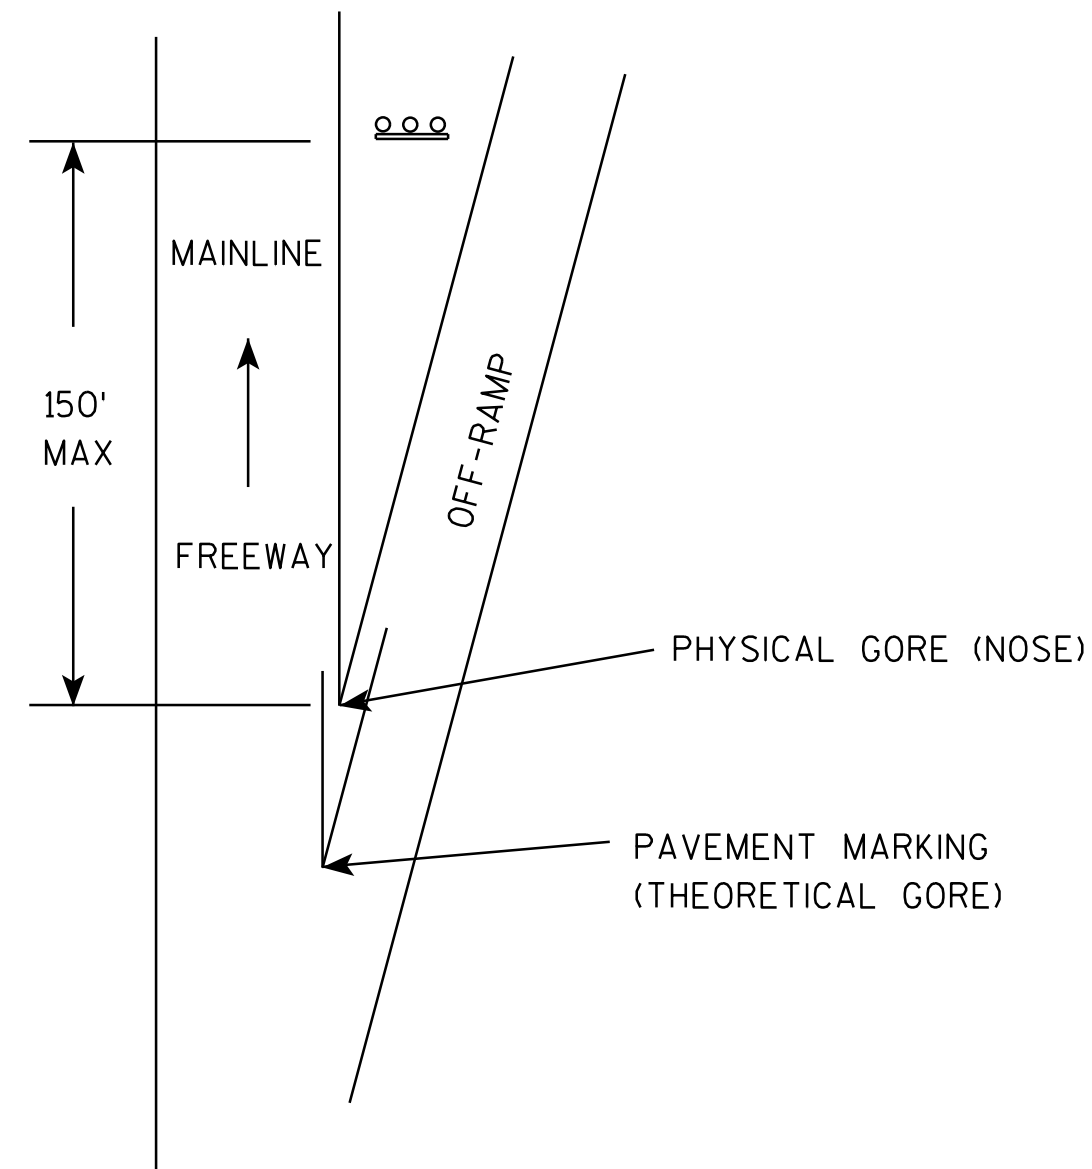

TYPICAL INSTALLATION
OF TYPE II SIGNS ON
WOOD POSTS IN GORE

WISCONSIN DEPT OF TRANSPORTATION

APPROVED *Matthew R. Rauch*
for State Traffic Engineer



DATE 2/06/14 PLATE NO. A4-2.3

PROJECT NO:

SHEET NO:


E

URBAN AREA

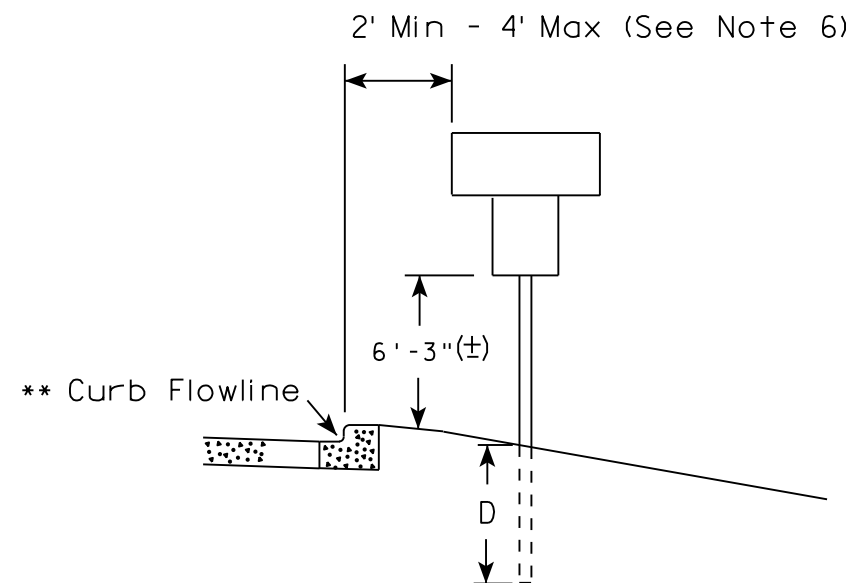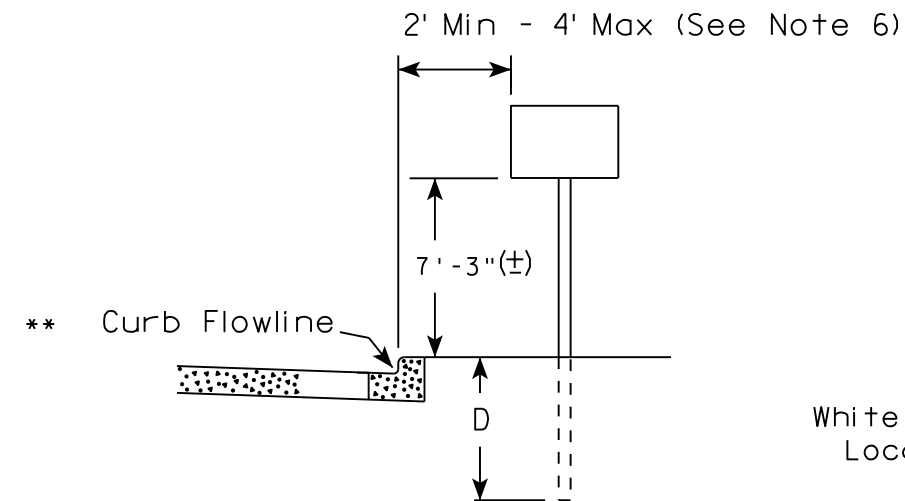


White Edgeline
Location

RURAL AREA (See Note 2)

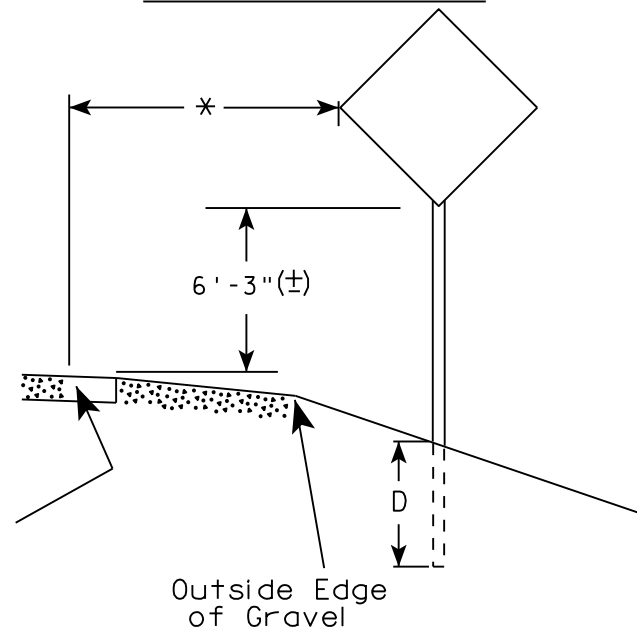

White Edgeline
Location

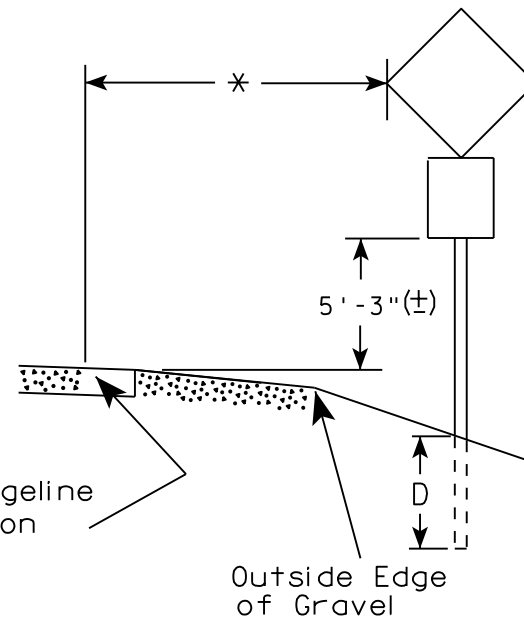

Outside Edge
of Gravel

POST EMBEDMENT DEPTH

Area of Sign Installation (Sq. Ft.)	D (Min)
20 or Less	4'
Greater than 20	5'

* 6 feet from edge of a paved shoulder or 12 feet from the edge of pavement (edge line location) or 2 feet from outside edge of gravel, whichever is greater unless directed by project engineer.

GENERAL NOTES

1. Signs wider than 4 feet or 20 sq.ft or larger, shall be mounted on multiple posts. Refer to plate A4-4.
2. If signs are mounted on barrier wall, see A4-10 sign plate.
3. For expressways and freeways, mounting height is 7'-3" (±) or 6'-3" (±) depending upon existence of a sub-sign.
4. J-Assemblies are considered to be one sign for mounting height.
5. Minimum mounting height for signs mounted on traffic signal poles is 5'-3" (±).
6. Offset distance shall be consistent with existing signs or consistent throughout length of project.
7. The (±) tolerance for mounting height is 3 inches.
8. Folding signs shall be mounted at a height of 5'-3" (±) or as directed by the Engineer.
9. The Double Arrow sign (W12-1) shall be mounted at a height of 2'-3" (±). The Chevron sign (W1-8), Roundabout Chevron panel (R6-4B), Enhanced Reference Markers, Clearance Markers (W5-52), Mile Markers (D10 series), In Road Object Markers (W5-54) & End of Road Markers (W5-56) shall be mounted at a height of 4'-3" (±).

** The existence of curb and gutter does not in itself mandate the vertical clearance illustrated. That height is typically measured where there is sidewalk adjacent to the roadway or parking is permitted. In the absence of sidewalk vertical clearance is measured from the top of the curb. Offset of signs is measured from the flow line.

TYPICAL INSTALLATION
OF PERMANENT TYPE II
SIGNS ON SINGLE POSTS

WISCONSIN DEPT OF TRANSPORTATION

APPROVED

Matthew R. Rauch
for State Traffic Engineer

DATE 8/21/17

PLATE NO. A4-3.21


PROJECT NO:

HWY:

COUNTY:

SHEET NO:


E

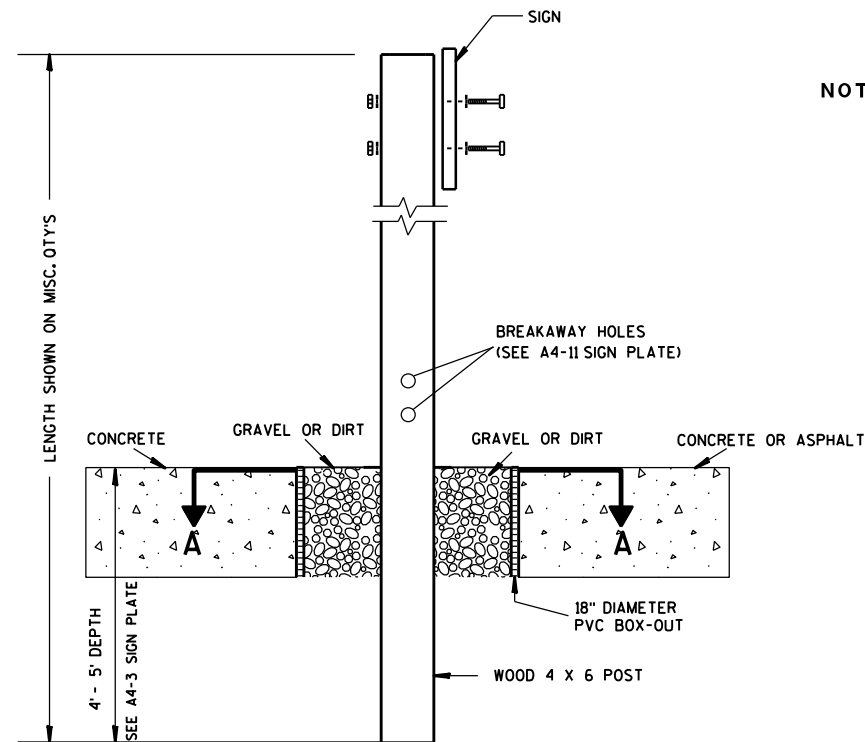

ELEVATION VIEW


DETAIL OF WOOD 4 X 6 SIGN POST IN BOX-OUT

- NOTES: 1. ALL MATERIAL TO BE APPROVED BY ENGINEER PRIOR TO INSTALLATION
2. SEE SIGN PLATE A4-8 FOR SIGN HARDWARE REQUIREMENTS
3. 18 INCH X 18 INCH SQUARE BOX-OUTS MAY BE USED FOR INSTALLATIONS IN EXISTING CONCRETE OR ASPHALT LOCATIONS.

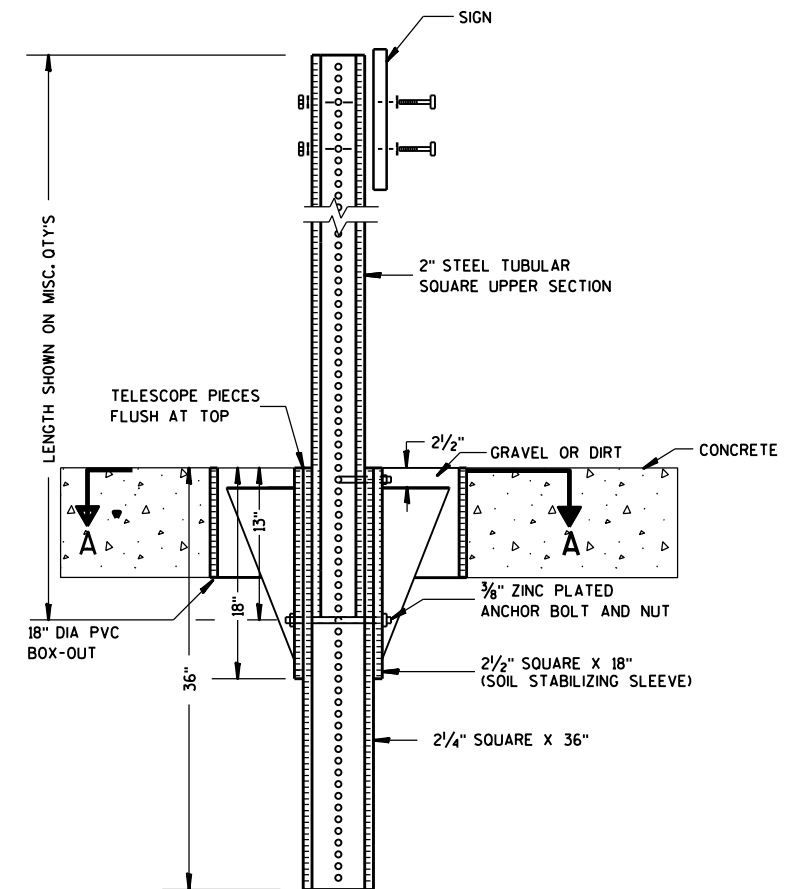

ELEVATION VIEW

DETAIL OF STEEL 2 X 2 SIGN POST IN BOX-OUT

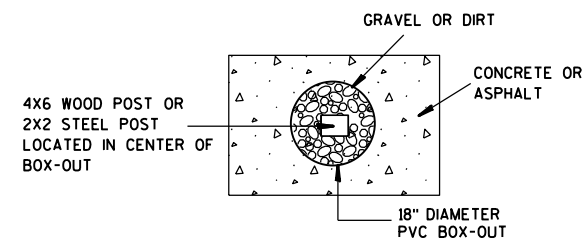

PLAN VIEW

FOR NEW CONCRETE/ASPHALT INSTALLATIONS

SIGN POST
BOX-OUTS
A4-3B

WISCONSIN DEPT OF TRANSPORTATION

APPROVED *Matthew R. Rauch*
for State Traffic Engineer

DATE 1/27/14 PLATE NO. A4-3B.1






PROJECT NO:

HWY:

COUNTY:

SHEET NO:

E

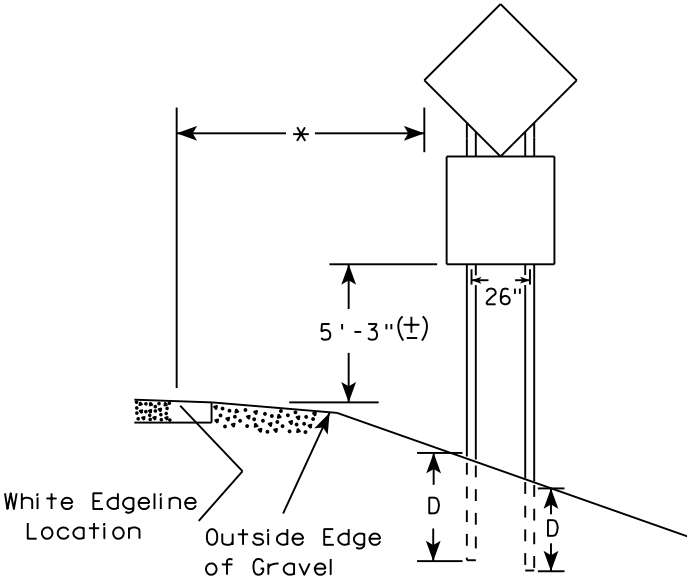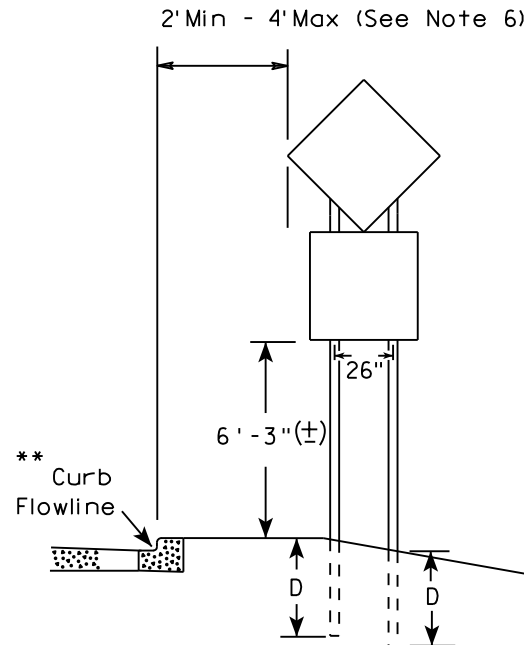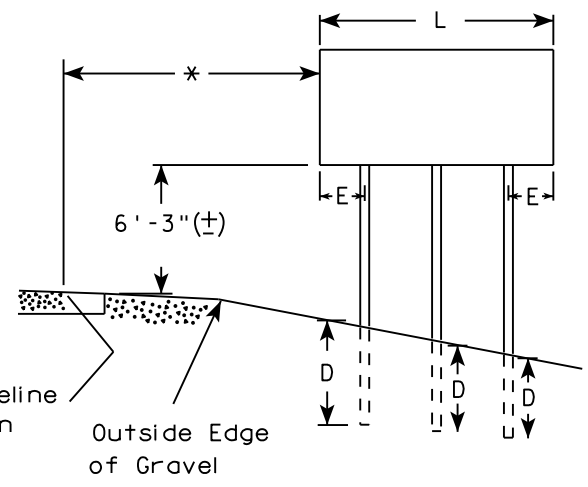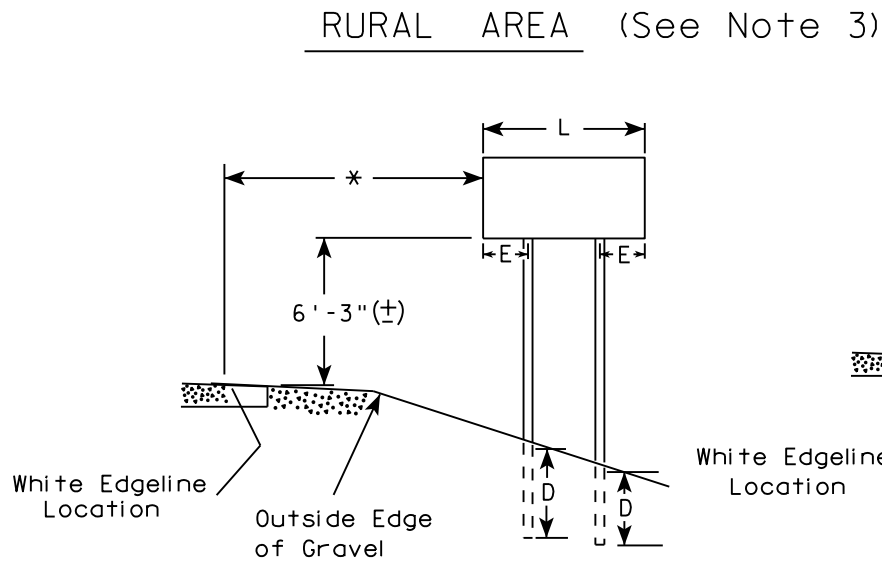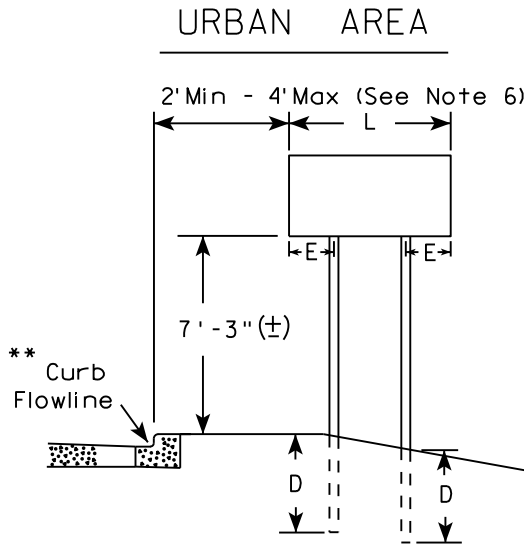

48" DIAMOND WARNING SIGN

48" DIAMOND WARNING SIGN

SIGN SHAPE OTHER THAN DIAMOND (TWO POSTS REQUIRED)	
L	E
Greater than 48" Less than 60"	12"
60" to 108"	L/5

SIGN SHAPE OTHER THAN DIAMOND (THREE POSTS REQUIRED)	
L	E
Greater than 108" to 144"	12"

POST EMBEDMENT DEPTH

Area of Sign Installation (Sq. Ft.)	D (Min)
20 or Less	4'
Greater than 20	5'

TYPICAL INSTALLATION
OF TYPE II SIGNS
ON MULTIPLE POSTS


WISCONSIN DEPT OF TRANSPORTATION

APPROVED *Matthew R. Rauch*
for State Traffic Engineer

DATE 8/21/17 PLATE NO. A4-4.15

- GENERAL NOTES
1. For 3 or 4 post installations, individual post spacing shall be greater than 3'-6".
 2. See tables below for required number of posts.
 3. For expressways and freeways, mounting height is 7'-3" (±) or 6'-3" (±) depending upon existence of sub-sign.
 4. The (±) tolerance for mounting height is 3 inches.
 5. J-Assemblies are considered to be one sign for mounting height.
 6. Offset distance shall be consistent with existing signs or consistent throughout length of project.
 7. Folding signs shall be mounted at a height of 5'-3" (±) or as directed by the engineer.
 8. The Double Arrow sign (W12-1) shall be mounted at a height of 2'-3" (±). The Chevron sign (W1-8), Roundabout Chevron panel (R6-4B), Clearance Markers (W5-52), Mile Markers (D10 series), In Road Object Markers (W5-54) & End of Road Markers (W5-56) shall be mounted at a height of 4'-3" (±).

- * 6 feet from edge of a paved shoulder or 12 feet from the edge of pavement (edge line location) or 2 feet from outside edge of gravel, whichever is greater unless directed by project engineer.
- ** The existence of curb and gutter does not in itself mandate the vertical clearance illustrated. That height is typically measured where there is sidewalk adjacent to the roadway or parking is permitted. In the absence of sidewalk vertical clearance is measured from the top of the curb. Offset of signs is measured from the flow line.
- *** See A4-3 sign plate for signs 4' or less in width and less than 20 S.F. in area.

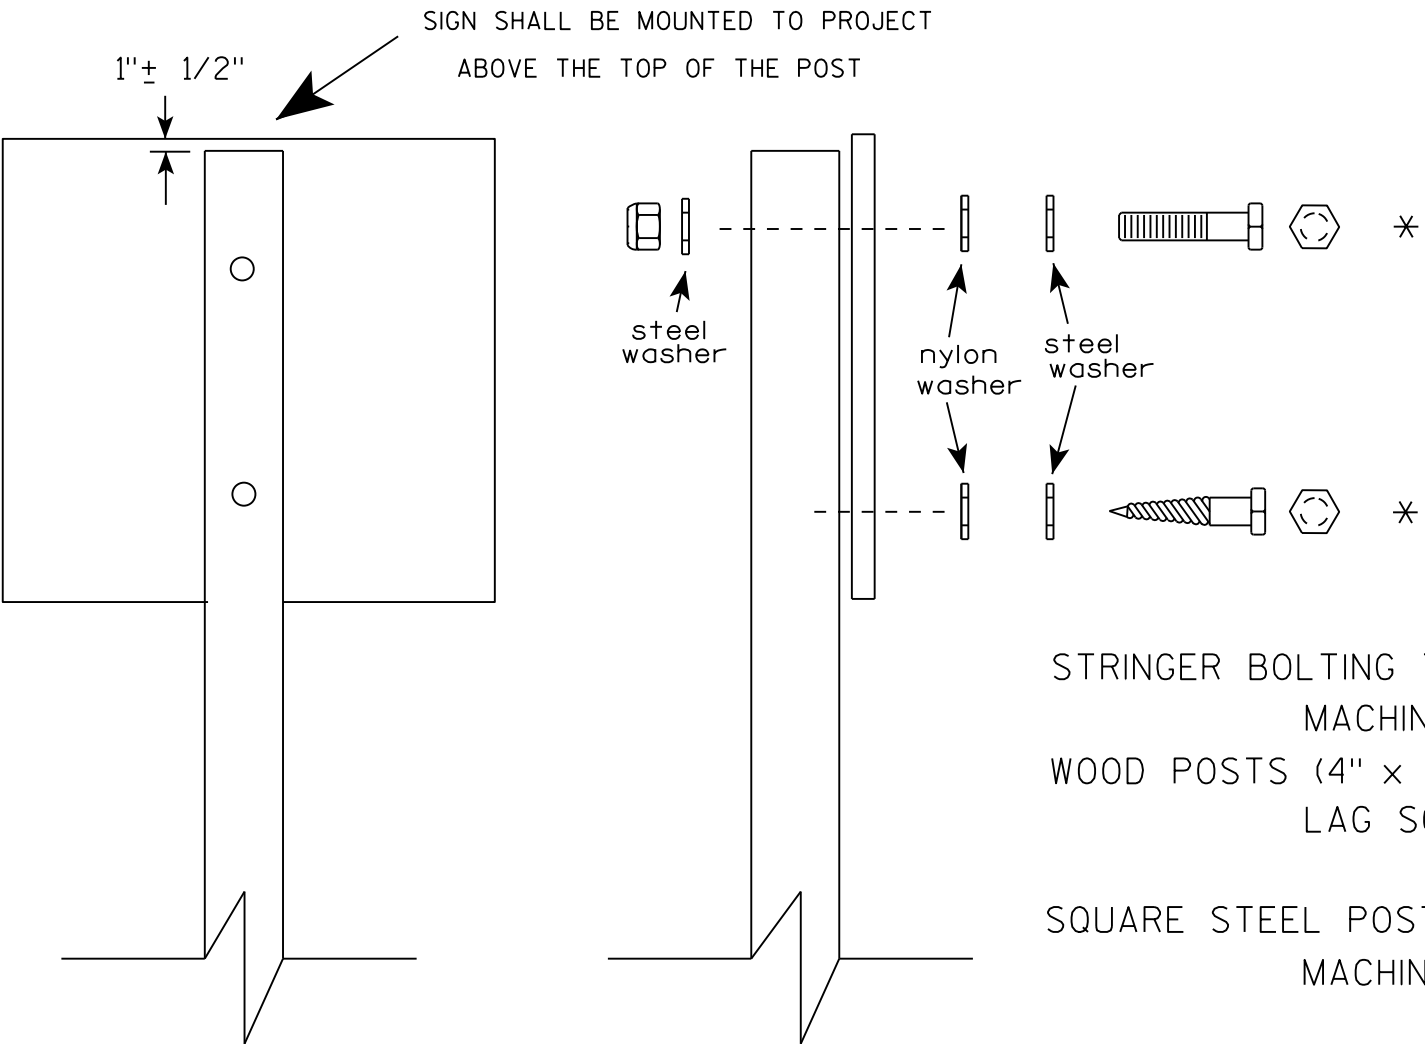

Nuts, bolts and lags used for mounting signs shall have hexagonal heads and shall be either :

- a. Hot dip galvanized in accordance with ASTM Designation: A 153, Class D, or SC 3
- b. Electro-galvanized in accordance with ASTM Designation :B 633, TYPE III, SC 3.


Threads on bolts and nuts shall be manufactured with sufficient allowance for the cadmium plate or galvanized coating to permit the nuts to run freely on the bolts.

- STRINGER BOLTING TO ALUMINUM SIGNS (SEE SIGN PLATE A4-18)
- MACHINE BOLTS - $\frac{5}{16}$ " X 1-3/4" Length w/ lock nuts
- WOOD POSTS (4" x 4" or 4" x 6")
- LAG SCREWS - $\frac{3}{8}$ " X 3" (NO STRINGERS ON BACK OF SIGN)
 - $\frac{3}{8}$ " X 4" (STRINGERS ON BACK OF SIGN)
- SQUARE STEEL POSTS (2" x 2")
- MACHINE BOLTS - $\frac{3}{8}$ " X 3-1/4" Length w/ nuts (NO STRINGER ON BACK OF SIGN)
 - $\frac{3}{8}$ " X 5" Length w/ nuts (STRINGERS ON BACK OF SIGN)
- RIVETS - $\frac{9}{32}$ " (6605-9-6) BULB-TITE, TRI-FOLD, ALUMINUM BODY/MANDREL
- O.D. FLANGE .720-.765 INCH, GRIP RANGE .042-.375 INCH
- WASHERS (ALL POSTS) -
- 1-1/4" O.D. X $\frac{3}{8}$ " I.D. X $\frac{1}{16}$ " STEEL
 - 1-1/4" O.D. X $\frac{3}{8}$ " I.D. X .080 NYLON

* Two different fastening systems are shown for illustration purposes. On any individual sign, either one or the other system shall be used. Actual number of fasteners per sign varies with the sign area, but normally there are two. For a single post installation, all signs greater than 9 sq. ft. require the use of 3 fasteners.

ATTACHMENT OF SIGNS TO POSTS	
WISCONSIN DEPT OF TRANSPORTATION	
APPROVED	<i>Matthew R. Rauch</i> For State Traffic Engineer
DATE 8/11/16	PLATE NO. A4-8.8

**2 1/4 " SQUARE
12 GAUGE
PERFORATED
GALVANIZED FINISH**

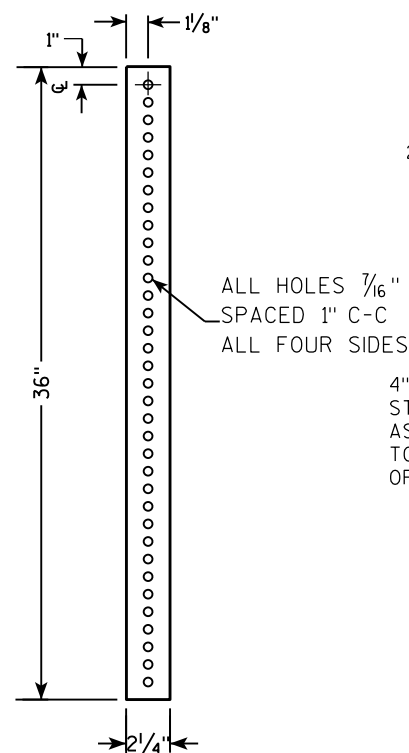

2 1/2" TELESPAR TUBE

4" x 10" x 10 GA. STEEL PLATE (CUT AS SHOWN) WELDED TO ALL FOUR CORNERS OF TELESPAR TUBE

4"

2 1/2"

10"

3 1/2"

18"

TECHNICAL DRAWING OF A SIGNPOST ASSEMBLY:

- SIGN**: Indicated at the top of the post.
- SEE SIGN PLATE A4-8 FOR BOLT WASHER, & NUT MATERIAL**: Reference to sign plate details.
- 2" STEEL TUBULAR SQUARE UPPER SECTION**: The main vertical support.
- ALL HOLES $\frac{7}{16}$ " SPACED 1" C-C ALL FOUR SIDES**: Specification for the upper section's holes.
- $\frac{3}{8}$ " ZINC PLATED CORNER ANCHOR BOLT AND NUT**: Detail of the corner fastener.
- 2 $\frac{1}{2}$ " GRAVEL OR DIRT**: Material filling the base around the anchor bolts.
- TELESCOPE PIECES FLUSH AT TOP**: Description of the joint between sections.
- 18" DIA SCHEDULE 40 PVC BOX-OUT**: The lower section of the post.
- $\frac{3}{16}$ " ZINC PLATED ANCHOR BOLT AND NUT**: Detail of the anchor bolt for the box-out.
- 2 $\frac{1}{2}$ " SQUARE X 18" (SOIL STABILIZING SLEEVE)**: Sleeve connecting the two sections.
- 2 $\frac{1}{4}$ " SQUARE X 36"**: The bottom-most section of the post.
- Dimensions**:
 - Total height of the lower section: 36"
 - Height of the box-out: 18"
 - Height of the sleeve: 13"

TECHNICAL DRAWING OF A SIGNPOST ASSEMBLY.

Side View Dimensions:

- Overall height: 36"
- Section 1 (top): 18"
- Section 2 (middle): 12"
- Section 3 (bottom): 6"

Top View Dimensions:

- Overall width: 36"
- Section 1 (left): 18"
- Section 2 (right): 12"
- Section 3 (bottom): 6"

Material and Assembly Specifications:

- 2" STEEL TUBULAR SQUARE UPPER SECTION
- ALL HOLES $\frac{7}{16}$ " SPACED 1" C-C
- ALL FOUR SIDES
- $\frac{3}{8}$ " ZINC PLATED CORNER ANCHOR BOLT AND NUT
- 1"
- $\frac{3}{8}$ " ZINC PLATED ANCHOR BOLT AND NUT
- 2 1/2" SQUARE X 18" (SOIL STABILIZING SLEEVE)
- 2 1/4" SQUARE X 36"
- SEE SIGN PLATE A4-8 FOR BOLT WASHER, & NUT MATERIAL
- SIGN

DIRECTION
OF TRAFFIC

SECTION A-A

Area of Sign Installation (Sq. Ft.)	Number of Required Posts
9 or less	1
Greater than 9 less than or equal to 18	2
Greater than 18 less than or equal to 27	3

Signs wider than 3 feet or larger than 9 sq. ft shall be mounted on multiple posts (see above table).

TUBULAR STEEL
SIGN POST
A4-9

WISCONSIN DEPT OF TRANSPORTATION

APPROVED Matthew R. Rauch

for State Traffic Engineer

DATE 2/05/15 PLATE NO. A4-9.9

PROJECT NO:


HWY:

COUNTY:

SHEET NO:

T

7

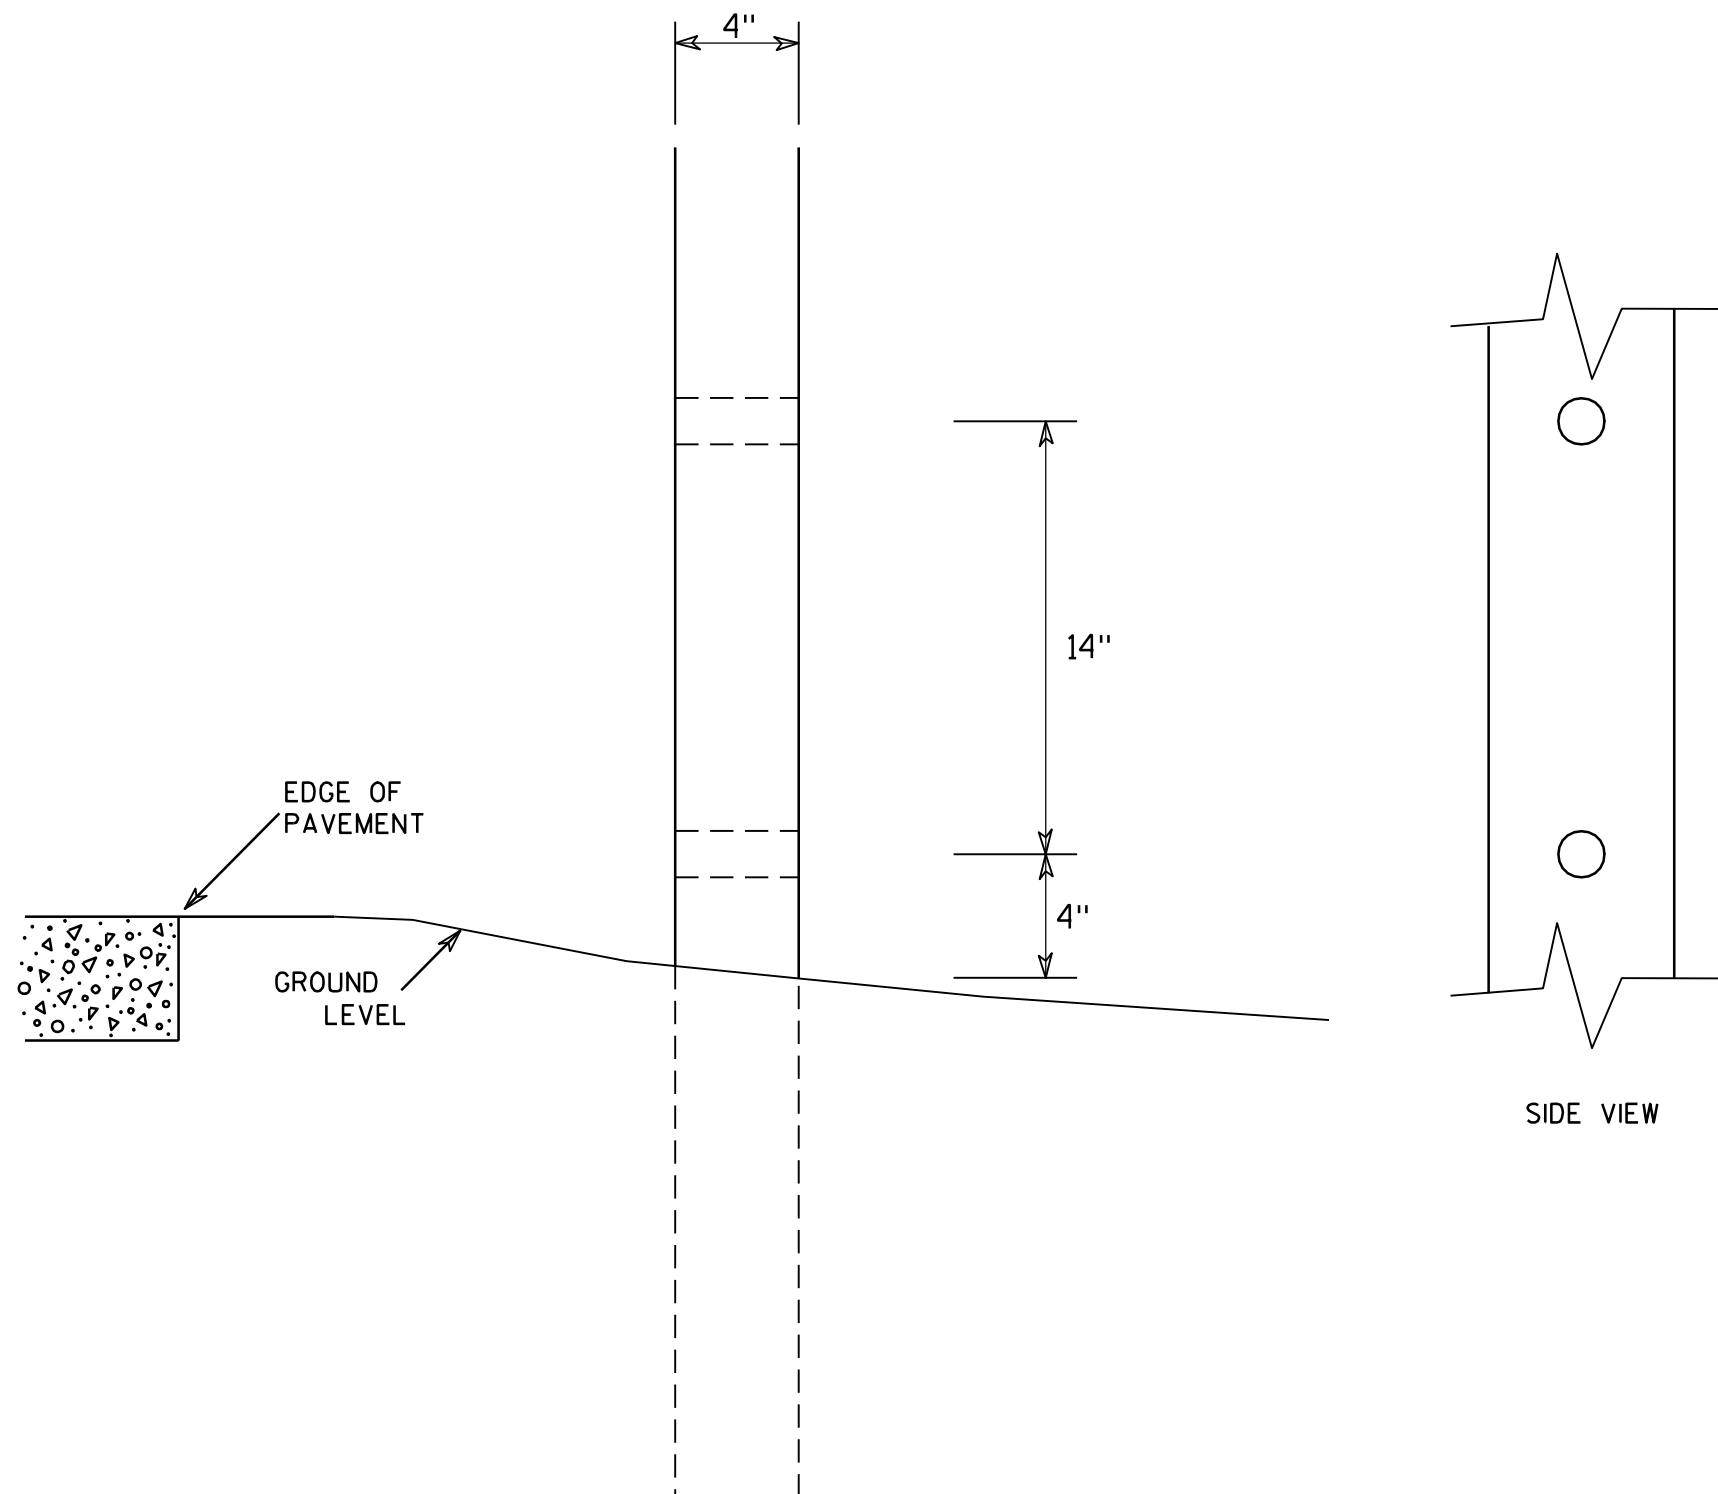

GENERAL NOTES

1. All 4 x 6 Wood Posts shall be modified by having two 1½" diameter holes drilled perpendicular to the roadway centerline.

7

4 X 6 WOOD POST MODIFICATIONS

WISCONSIN DEPT OF TRANSPORTATION

APPROVED

Chester J. Spang
for State Traffic Engineer

DATE 3/27/97

PLATE NO. A4-11.2

PROJECT NO:

HWY:




COUNTY:

SHEET NO:


E

BANDING

SINGLE SIGN

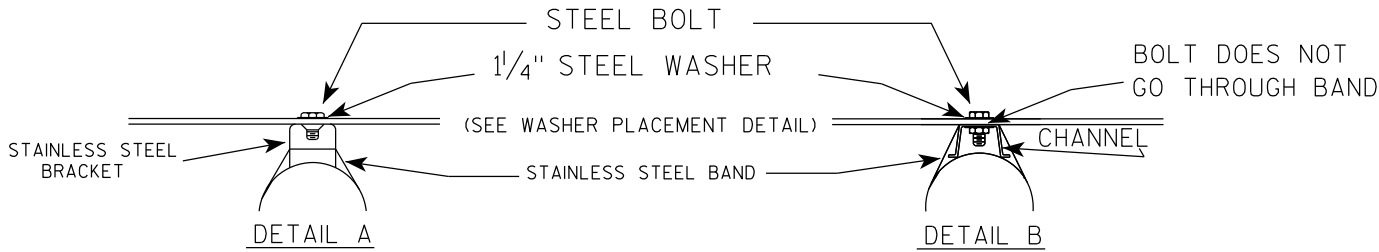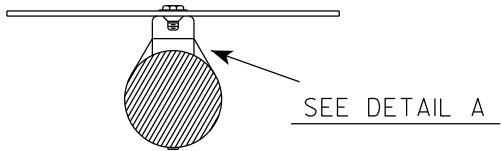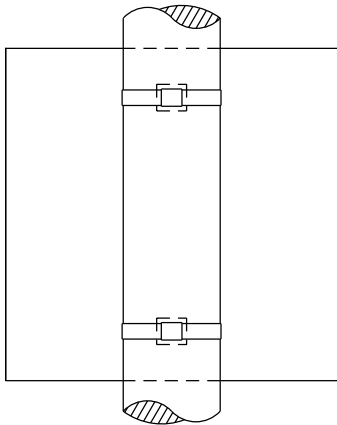

WASHER PLACEMENT

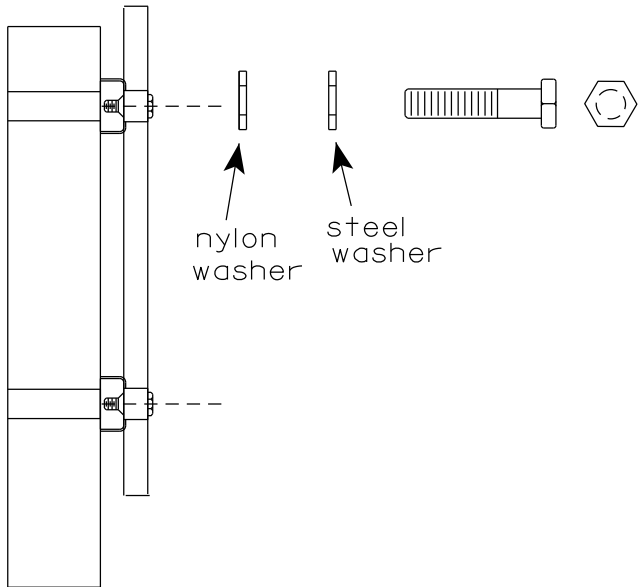


WASHERS (ALL POSTS) -
1-1/4" O.D. X 3/8" I.D. X 1/16" STEEL
1-1/4" O.D. X 3/8" I.D. X .080 NYLON
FOR ALL TYPE H SIGNS


GENERAL NOTES

1. Any sign over 3 feet in width shall use the V-Block banding method. See A5-10 standard plate.
2. Signs 3 feet or greater in height shall have three bracket bands installed. Signs less than 3 feet in height shall have two bracket bands installed.
3. Banding and assembly bracket shall be stainless steel. All bands shall be 3/4" in width and 0.025" thickness.
4. ALL SIGN MOUNTING BOLTS AND WASHERS SHALL BE EITHER:
 - a. Hot dip or mechanically galvanized in accordance with ASTM Designation: A 153, Class D
 - b. Electro-galvanized in accordance with ASTM designation: B 633, Type III, SC 3

"J" ASSEMBLY

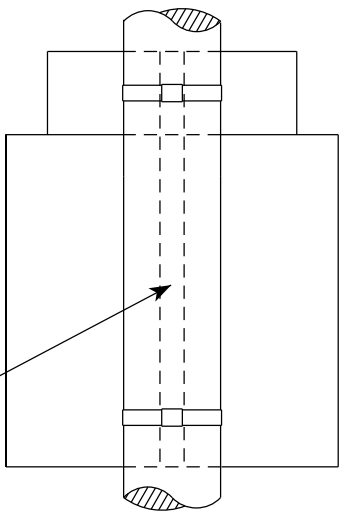

CHANNEL
SEE TYPICAL PANEL
INSTALLATION SHEET

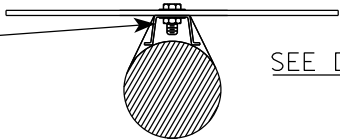


STANDARD SIGN
SIGN BANDING DETAILS


WISCONSIN DEPT OF TRANSPORTATION

APPROVED *Matthew R. Rauch*
for State Traffic Engineer
DATE 6/10/19 PLATE NO. A5-9.4

VIEW FROM
BACK

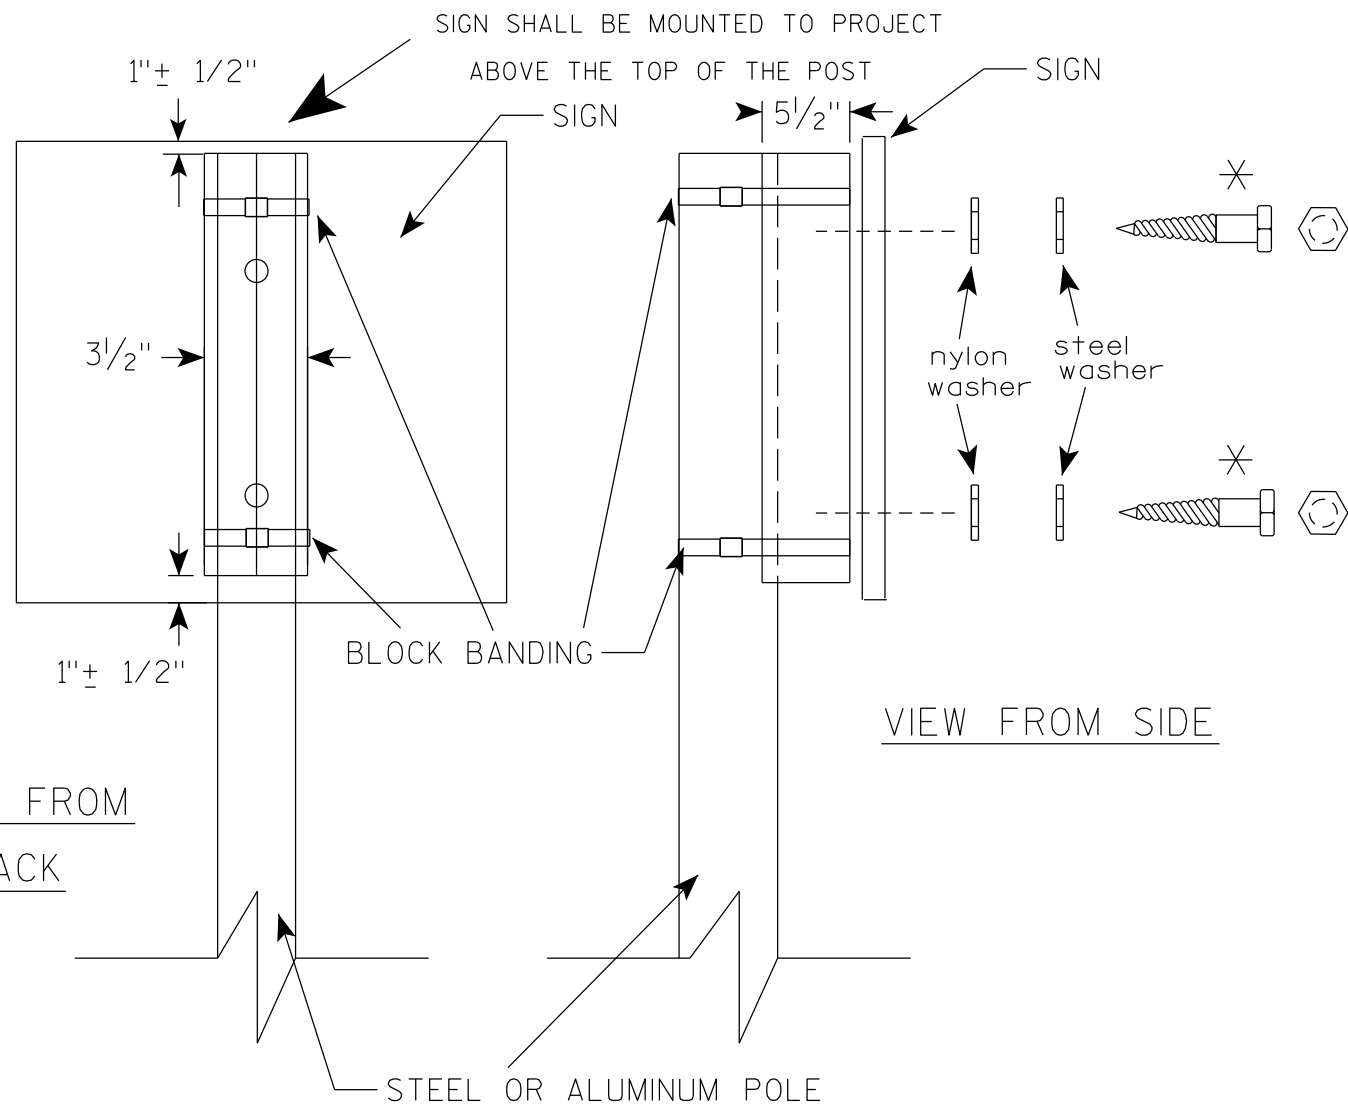

VIEW FROM SIDE

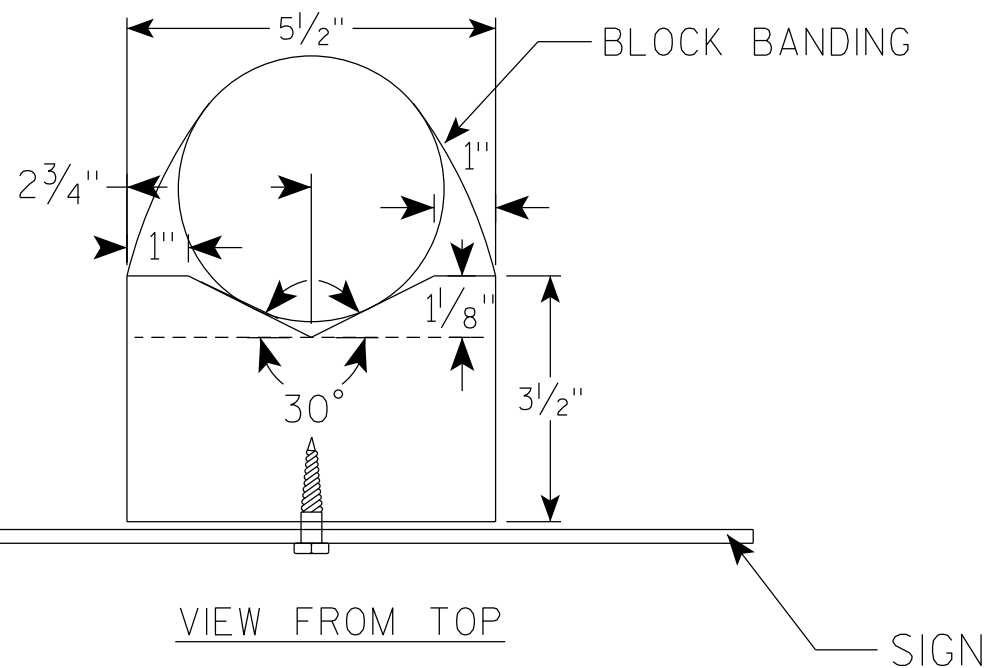

GENERAL NOTES

1. WOOD 4"X6" POST MATERIAL SHALL CONFORM TO 507.2.2 OF THE WisDOT STANDARD SPECIFICATIONS
2. BLOCK BANDING AND CLIPS SHALL BE STAINLESS STEEL, $\frac{3}{4}$ " WIDTH AND 0.025" THICKNESS
3. SIGNS 3' OR GREATER IN HEIGHT SHALL UTILIZE 3 BLOCK BANDS. SIGNS UNDER 3' IN HEIGHT SHALL UTILIZE 2 BLOCK BANDS
4. ACTUAL NUMBER OF FASTENERS PER SIGN VARIES WITH THE SIGN AREA, BUT NORMALLY THERE ARE TWO. FOR SIGNS GREATER THAN 9 S.F. 3 FASTENERS SHALL BE USED.
5. ALL SIGN MOUNTING BOLTS AND WASHERS SHALL BE EITHER:
 - a. Hot dip or mechanically galvanized in accordance with ASTM Designation: A 153, Class D
 - b. Electro-galvanized in accordance with ASTM Designation : B 633, TYPE III, SC 3
6. ALL BOLTS SHALL HAVE HEXAGONAL HEADS.
7. STEEL WASHERS SHALL BE $1\frac{1}{4}$ " O.D. X $\frac{3}{8}$ " I.D. X $\frac{1}{16}$ "
8. NYLON WASHERS SHALL BE $1\frac{1}{4}$ " O.D. X $\frac{3}{8}$ " I.D. X .080 FOR TYPE H OR TYPE F FACE SIGN

✱ LAG BOLTS SHALL BE $\frac{3}{8}$ " X $2\frac{1}{2}$ "

BLOCK BANDING DETAIL
(V-BLOCK OPTION)

WISCONSIN DEPT OF TRANSPORTATION


APPROVED Matthew R. Rauch
for State Traffic Engineer

DATE 6/10/19 PLATE NO. A5-10.2

PROJECT NO:

SHEET NO:

E

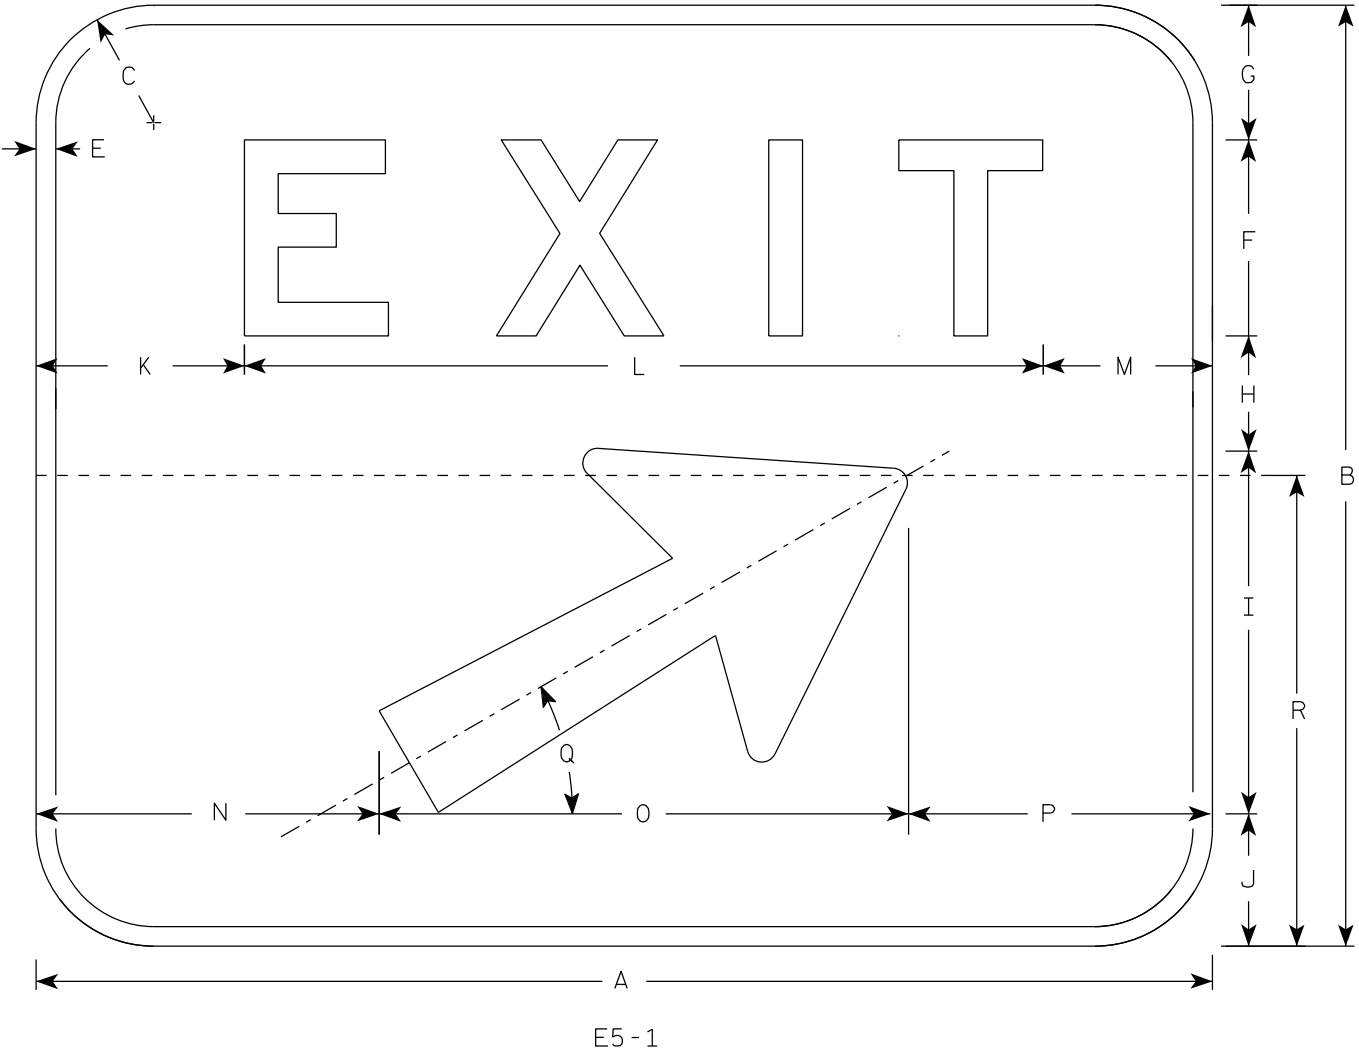

NOTES

- 1. Sign is Type II - Type H reflective
- 2. Color:
Background - Green
Message - White
- 3. Message Series - E
- 4. Corners may be square or rounded when base material is plywood but borders shall be rounded as shown. When base material is metal, the corners and borders shall be rounded.
- 5. When Base material for this sign is plywood sign shall be split into two seperate pieces for the 72 x 60 size as shown on the detail by the dashed line (-----).
- 6. Arrow is Type "A" from sign plate A1-1.
- 7. As per the Standard Spec's, this sign shall not have a vertical joint.
- 8. Size 3 E5-1 shall only be used in a Work Zone application with a Temporary Sign Support

SIZE	A	B	C	D	E	F	G	H	I	J	K	L	M	N	O	P	Q	R	S	T	U	V	W	X	Y	Z	Area sq. ft.
1																											
2																											
3	48	48	6		1	10	6 7/8	5 7/8	18 1/2	6 3/4	8 1/2	31 1/8	8 3/8	11 1/2	27	9 1/2	30°	30									16.0
4	60	48	6		1	10	6 7/8	5 7/8	18 1/2	6 3/4	10 5/8	40 3/4	8 5/8	17 1/2	27	15 1/2	30°	30									20.0
5	72	60	6		1	12	9 3/4	10	18 1/2	9 3/4	13 1/4	48 1/2	10 1/4	23 1/2	27	21 1/2	30°	30									30.0

STANDARD SIGN

E5-1

WISCONSIN DEPT OF TRANSPORTATION

APPROVED


Matthew R. Rauch
For State Traffic Engineer

DATE 7/26/18

PLATE NO. E5-1.10

NOTES

- 1. Sign is Type II - Type F Reflective
- 2. Color:
Background - Orange
Message - Black
- 3. Message Series - C
- 4. Corners may be square or rounded when base material is plywood but borders shall be rounded as shown. When base material is metal, the corners and borders shall be rounded.
- 5. Round distance to nearest whole Mile and substitute appropriate numerals and optically adjust spacing to achieve proper balance

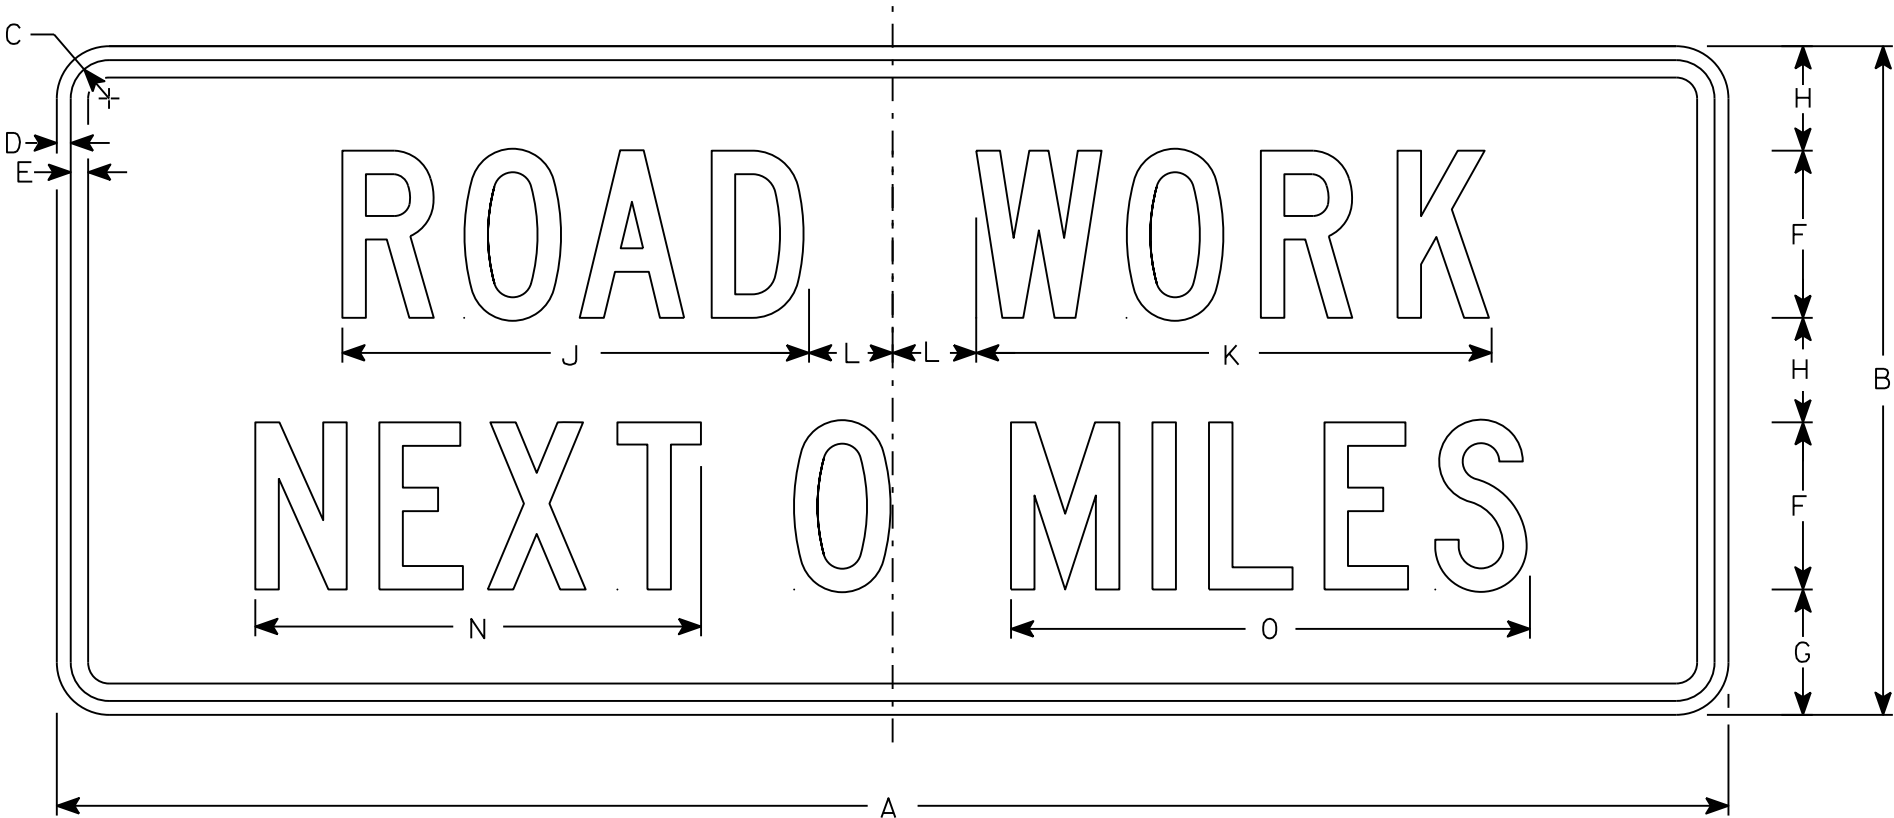

G20-1

SIZE	A	B	C	D	E	F	G	H	I	J	K	L	M	N	O	P	Q	R	S	T	U	V	W	X	Y	Z	Area sq. ft.
1																											
2	60	24	1 3/8	1/2	5/8	6	4 1/2	3 3/4		16 3/4	18 1/2	3		16	18 5/8												10
3																											
4	60	24	1 3/8	1/2	5/8	6	4 1/2	3 3/4		16 3/4	18 1/2	3		16	18 5/8												10
5																											


STANDARD SIGN
G20-1

WISCONSIN DEPT OF TRANSPORTATION

APPROVED *Matthew R. Rauch*
For State Traffic Engineer

DATE 3/14/17 PLATE NO. G20-1.8

7

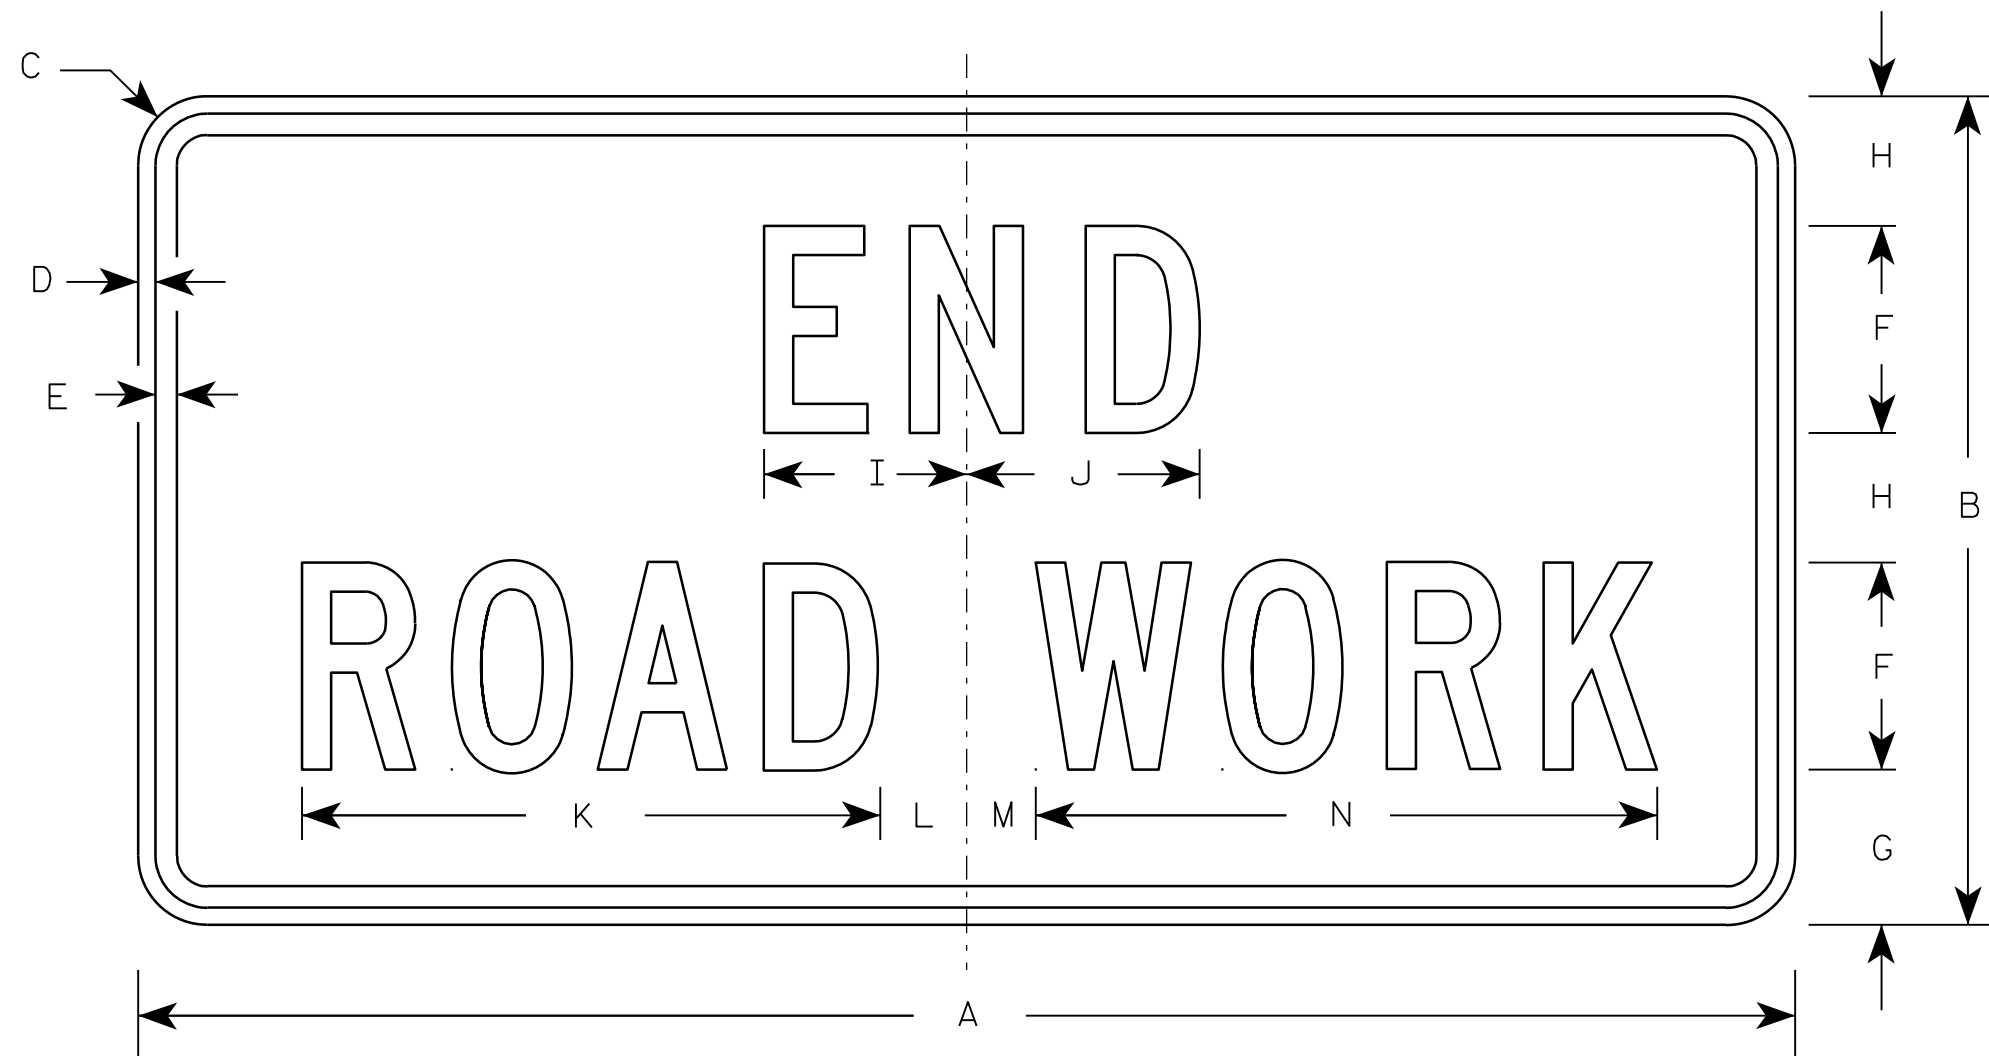

G20-2A

NOTES

1. Sign is Type II - Type F Reflective - reference WIS DOT Standard Specification for HIGHWAY and STRUCTURE CONSTRUCTION latest edition.
2. Color:
Background - Orange
Message - Black
3. Message Series - C
4. Corners may be square or rounded when base material is plywood but borders shall be rounded as shown. When base material is metal, the corners and borders shall be rounded.

Metric equivalent
for this sign is:

SIZE	
1	900 mm X 450 mm
2	1200 mm X 600 mm
3	1200 mm X 600 mm
4	1200 mm X 600 mm
5	1200 mm X 600 mm

SIZE	A	B	C	D	E	F	G	H	I	J	K	L	M	N	O	P	Q	R	S	T	U	V	W	X	Y	Z	Area sq. ft.	Area m ²
1	36	18	1 1/8	3/8	1/2	4	3 3/4	2 1/2	4 1/8	4 1/8	11 1/8	2	1	12 1/8													4.5	0.41
2	48	24	1 1/2	1/2	5/8	6	4 1/2	3 3/4	5 7/8	6 3/4	16 3/4	2 1/2	1 3/4	18 1/2													8.0	0.72
3	48	24	1 1/2	1/2	5/8	6	4 1/2	3 3/4	5 7/8	6 3/4	16 3/4	2 1/2	1 3/4	18 1/2													8.0	0.72
4	48	24	1 1/2	1/2	5/8	6	4 1/2	3 3/4	5 7/8	6 3/4	16 3/4	2 1/2	1 3/4	18 1/2													8.0	0.72
5	48	24	1 1/2	1/2	5/8	6	4 1/2	3 3/4	5 7/8	6 3/4	16 3/4	2 1/2	1 3/4	18 1/2													8.0	0.72

STANDARD SIGN

G20-2A

WISCONSIN DEPT OF TRANSPORTATION


APPROVED *Matthew R. Rauch*
for State Traffic Engineer

DATE 9/30/09 PLATE NO. G20-2A.8

7

NOTES

1. Sign is Type II - Type F Reflective - reference WIS DOT Standard Specification for HIGHWAY and STRUCTURE CONSTRUCTION latest edition.
2. Color:
 - Background - Orange
 - Message - Black
3. Message Series - C
4. Corners may be square or rounded when base material is plywood but borders shall be rounded as shown. When base material is metal, the corners and borders shall be rounded.

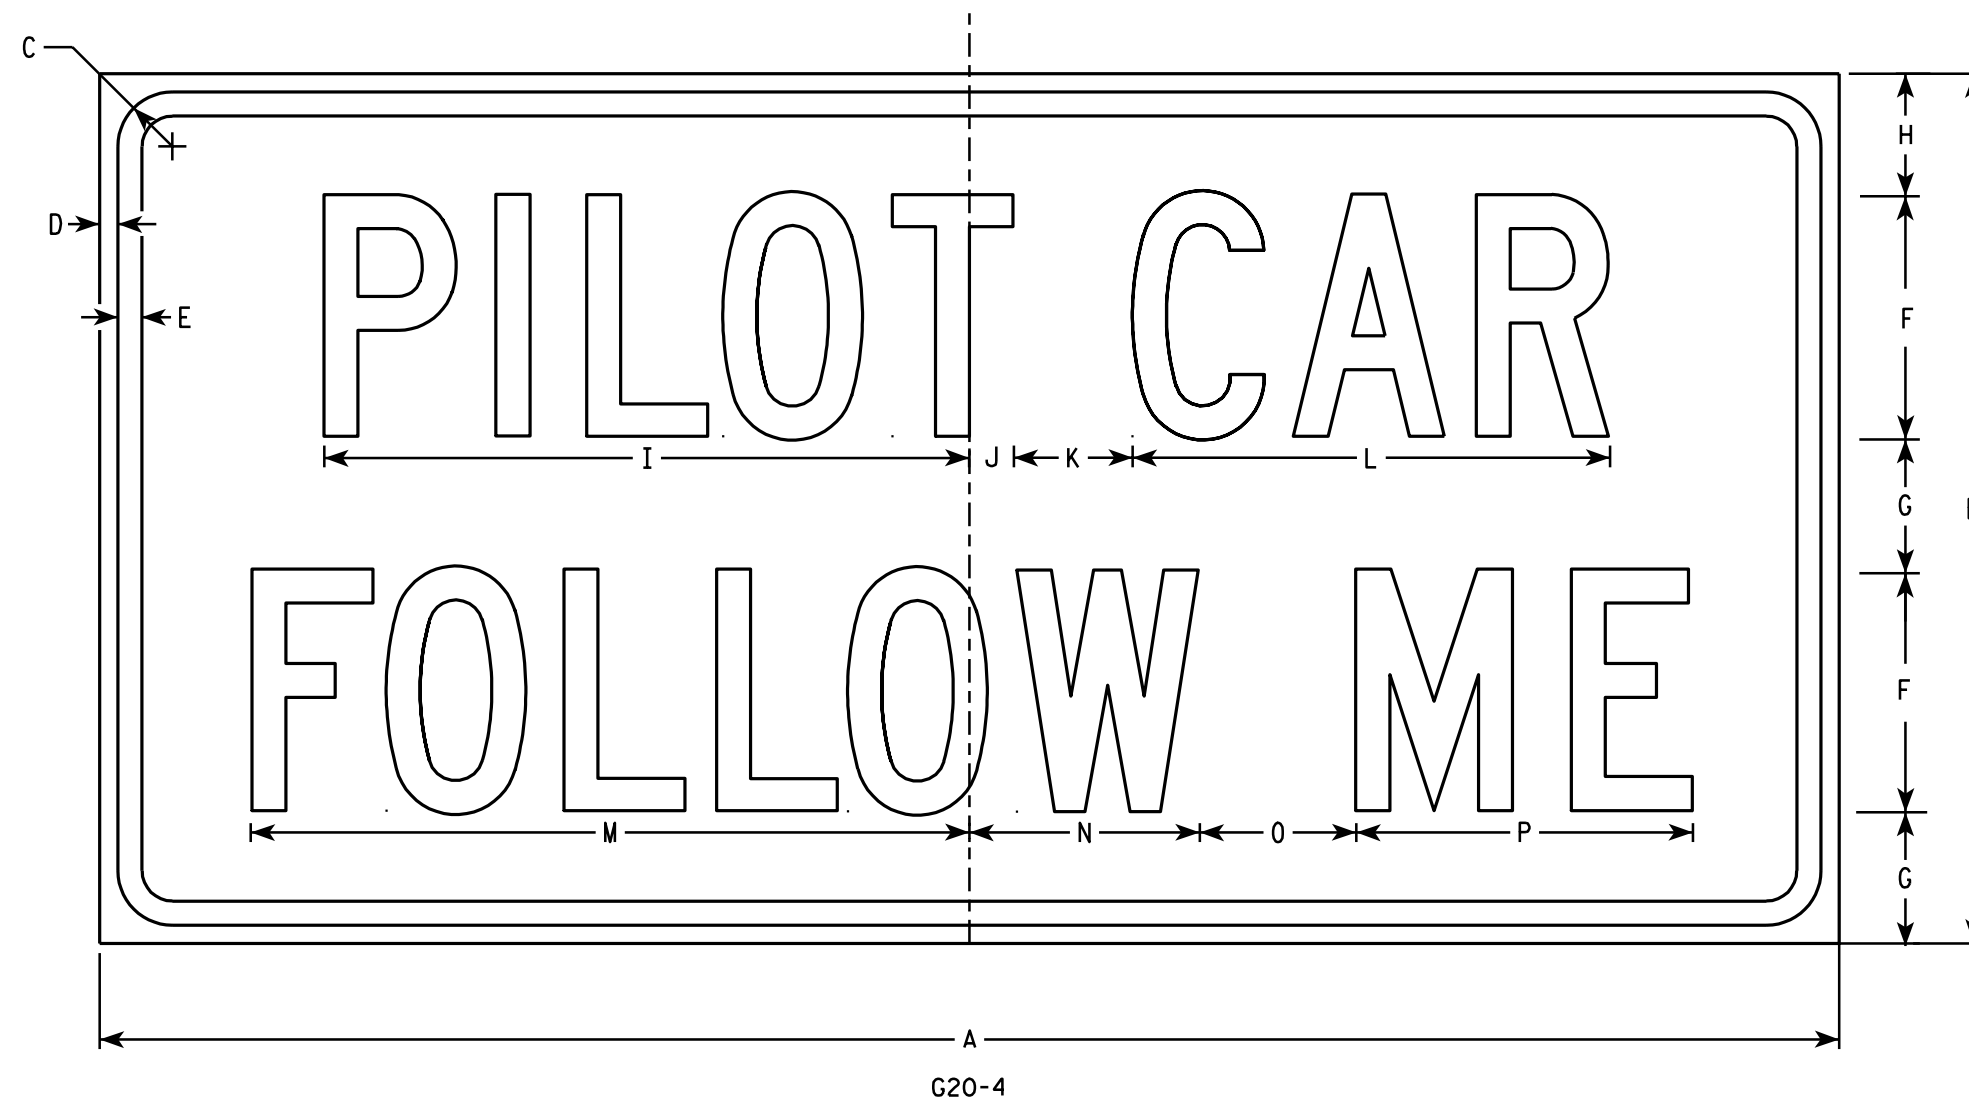

G20-4

**Metric equivalent
for this sign is:**

SIZE	
1	
2	900 mm X 450 mm
3	
4	
5	

[illegible]

STANDARD SIGN
G20-4

WISCONSIN DEPT OF TRANSPORTATION

APPROVED Christa J. Sperry
for State Traffic Engineer

DATE 5/30/97 PLATE NO. G20-4.2

PROJECT NO:

HWY:


COUNTY:

SHEET NO:

E

NOTES

- 1. Sign is Type II - Type F Reflective
- 2. Color:
Background - Orange
Message - Black
- 3. Message Series - Line 1 is D and Line 2 is C
- 4. Corners may be square or rounded when base material is plywood but borders shall be rounded as shown. When base material is metal, the corners and borders shall be rounded.
- 5. Round distance to nearest whole Mile and substitute appropriate numerals and optically adjust spacing to achieve proper balance

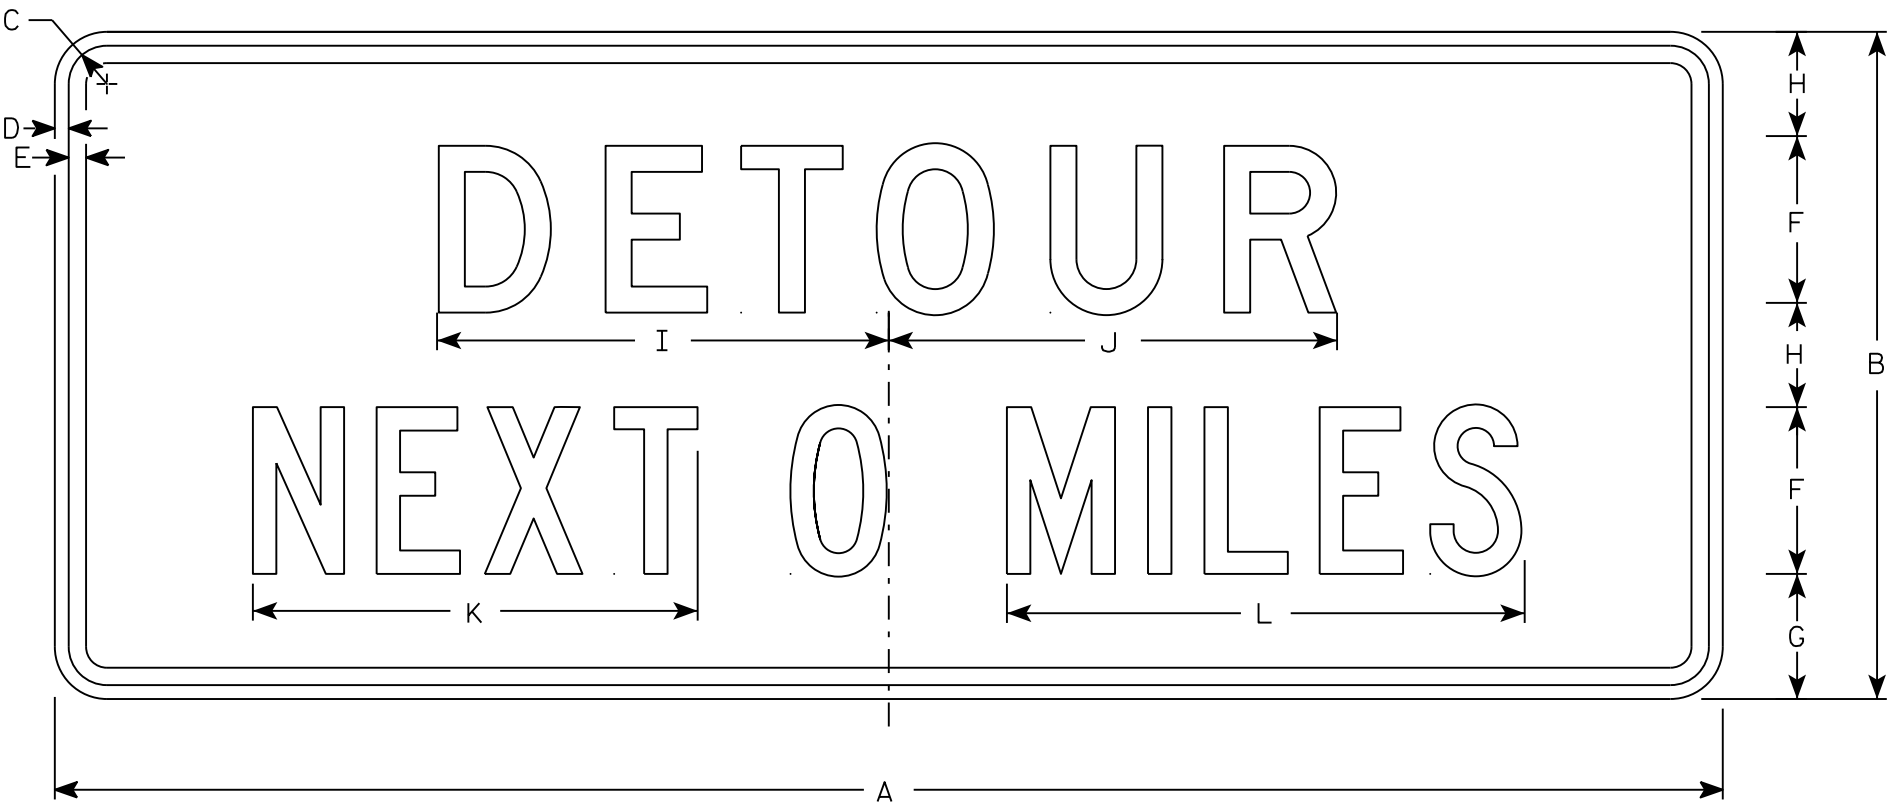

G20-51


SIZE	A	B	C	D	E	F	G	H	I	J	K	L	M	N	O	P	Q	R	S	T	U	V	W	X	Y	Z	Area sq. ft.
1																											
2	60	24	1 3/8	1/2	5/8	6	4 1/2	3 3/4	16 1/4	16 1/8	16	18 5/8															10
3																											
4	60	24	1 3/8	1/2	5/8	6	4 1/2	3 3/4	16 1/4	16 1/8	16	18 5/8															10
5																											

STANDARD SIGN
G20-51


WISCONSIN DEPT OF TRANSPORTATION

APPROVED *Matthew R. Rauch*
for State Traffic Engineer


DATE 3/14/17 PLATE NO. G20-51.2

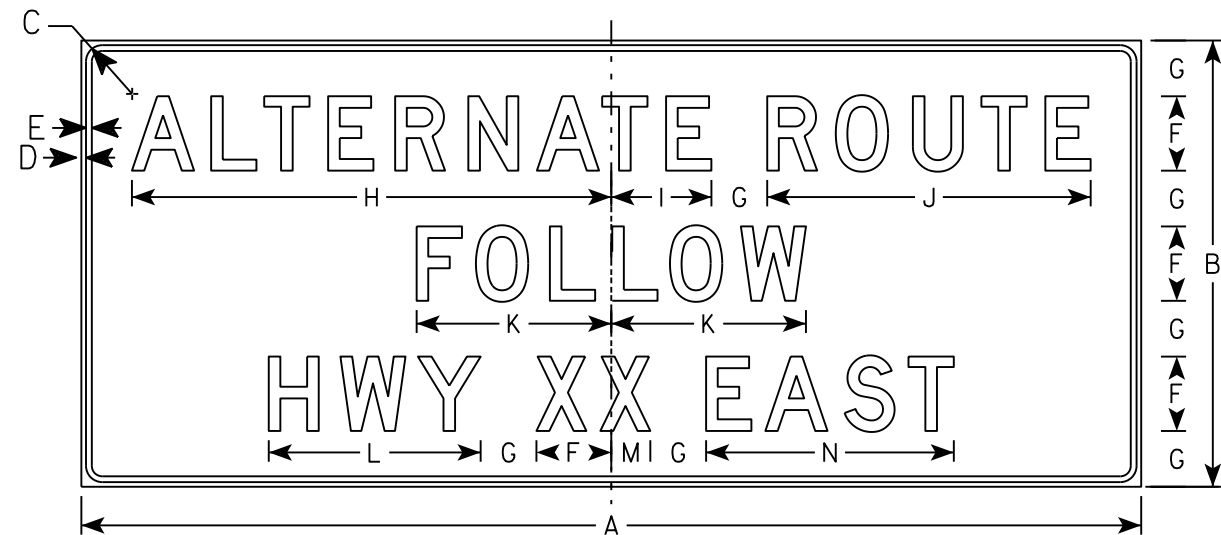


G20-52

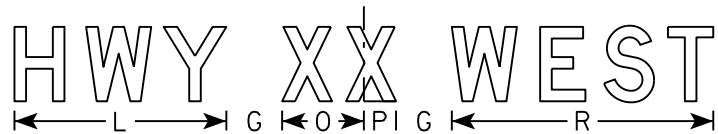

G20-52A

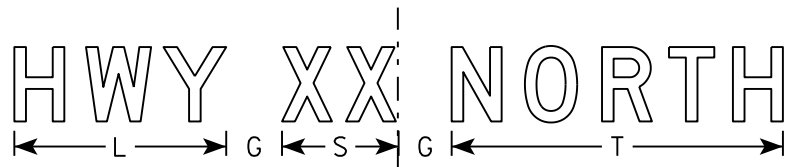

G20-53

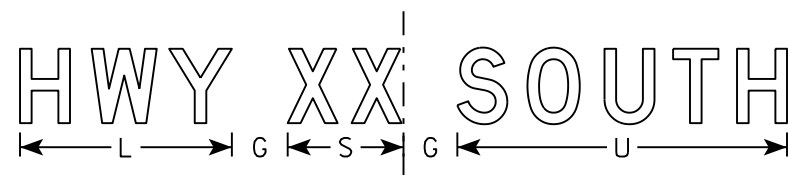

G20-53A

NOTES

1. Sign is Type II - Type F Reflective
2. Color:
Background - Orange
Message - Black
3. Message Series - D
4. Substitute appropriate numeral and adjust spacing to achieve proper balance.

SIZE	A	B	C	D	E	F	G	H	I	J	K	L	M	N	O	P	Q	R	S	T	U	V	W	X	Y	Z	Area sq. ft.
1																											
2																											
3																											
4	114	48	2 1/4	1/2	5/8	8	6	51 1/2	10 3/4	34 3/4	20 7/8	22 3/4	4 1/4	26 5/8	8 3/4	3 1/2		28 1/8	12 1/2	35 5/8	35 1/2					34.5	
5																											

PROJECT NO:	HWY:	COUNTY:		SHEET NO:	E
-------------	------	---------	--	-----------	---

STANDARD SIGN

G20-52 & G20-53


WISCONSIN DEPT OF TRANSPORTATION

APPROVED

Matthew R. Rauch
for State Traffic Engineer

DATE 3/16/18

PLATE NO. G20-52.3

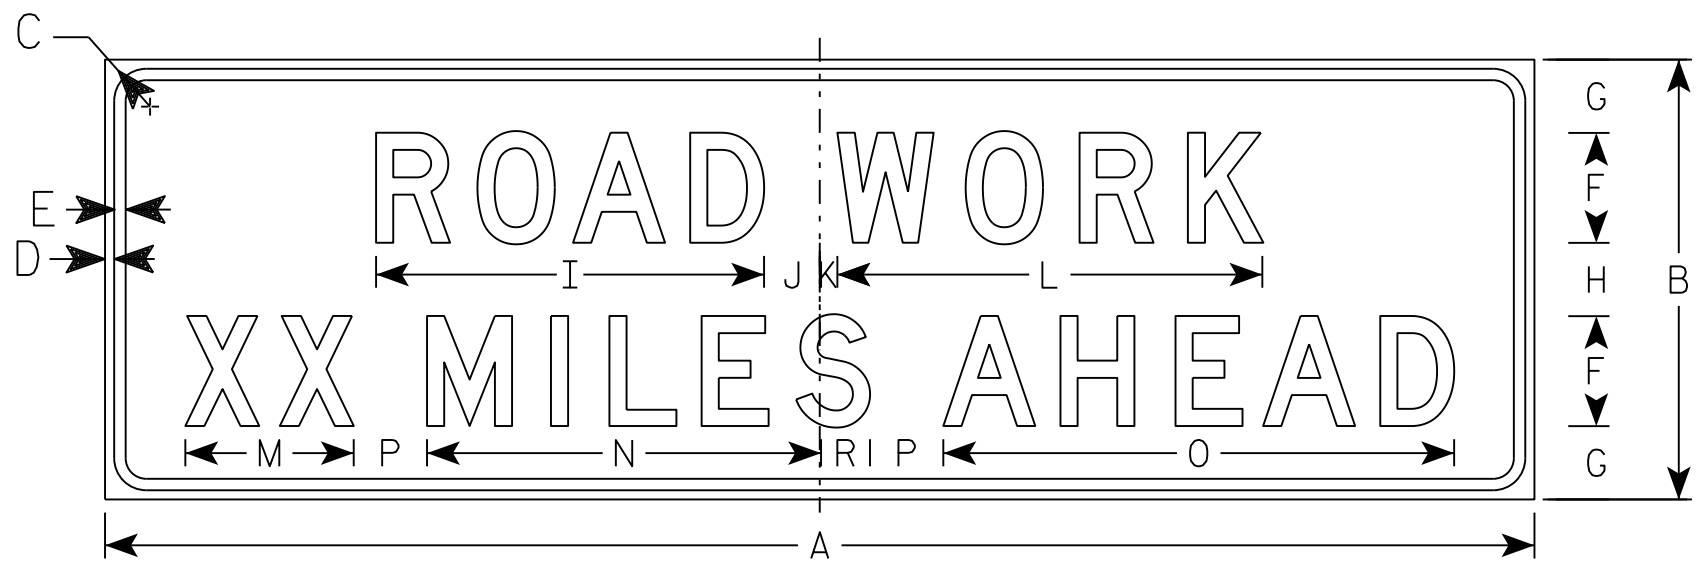

G20-55

NOTES

- 1. Sign is Type II - Type F Reflective
- 2. Color:
Background - Orange
Message - Black
- 3. Message Series - D
- 4. Corners may be square or rounded when base material is plywood but borders shall be rounded as shown. When base material is metal the corners and borders shall be rounded.
- 5. Round distance to nearest whole Mile and substitute appropriate numeral and adjust spacing to achieve proper balance.

SIZE	A	B	C	D	E	F	G	H	I	J	K	L	M	N	O	P	Q	R	S	T	U	V	W	X	Y	Z	Area sq. ft.
1																											
2	78	24	1 1/8	3/8	1/2	6	4	4	21 1/8	3	1	23 1/4	9 1/4	21 1/2	27 7/8	4		2 5/8									13.0
3	78	24	1 1/8	3/8	1/2	6	4	4	21 1/8	3	1	23 1/2	9 1/4	21 1/2	27 7/8	4		2 5/8									13.0
4	102	30	2 1/4	1/2	5/8	8	4 1/2	5	28 1/4	4 3/8	1 5/8	31	12 1/4	28 5/8	37 1/8	6		3 5/8									21.25
5	132	36	3	3/4	1	10	5	6	35 1/4	6 1/4	2 3/4	38 3/4	15 3/8	35 3/4	46 1/2	9		4 5/8									33.0

STANDARD SIGN
G20-55

WISCONSIN DEPT OF TRANSPORTATION

APPROVED *Matthew R. Rauch*
for State Traffic Engineer

DATE 3/19/18 PLATE NO. G20-55.4

PROJECT NO:

HWY:

COUNTY:

SHEET NO:


E

7

7

NOTES

- 1. Sign is Type II- Type F Reflective
- 2. Color:
Background - Orange
Message - Black
- 3. Message Series - D
- 4. Substitute appropriate Highway Number and Exit Number and optically center message

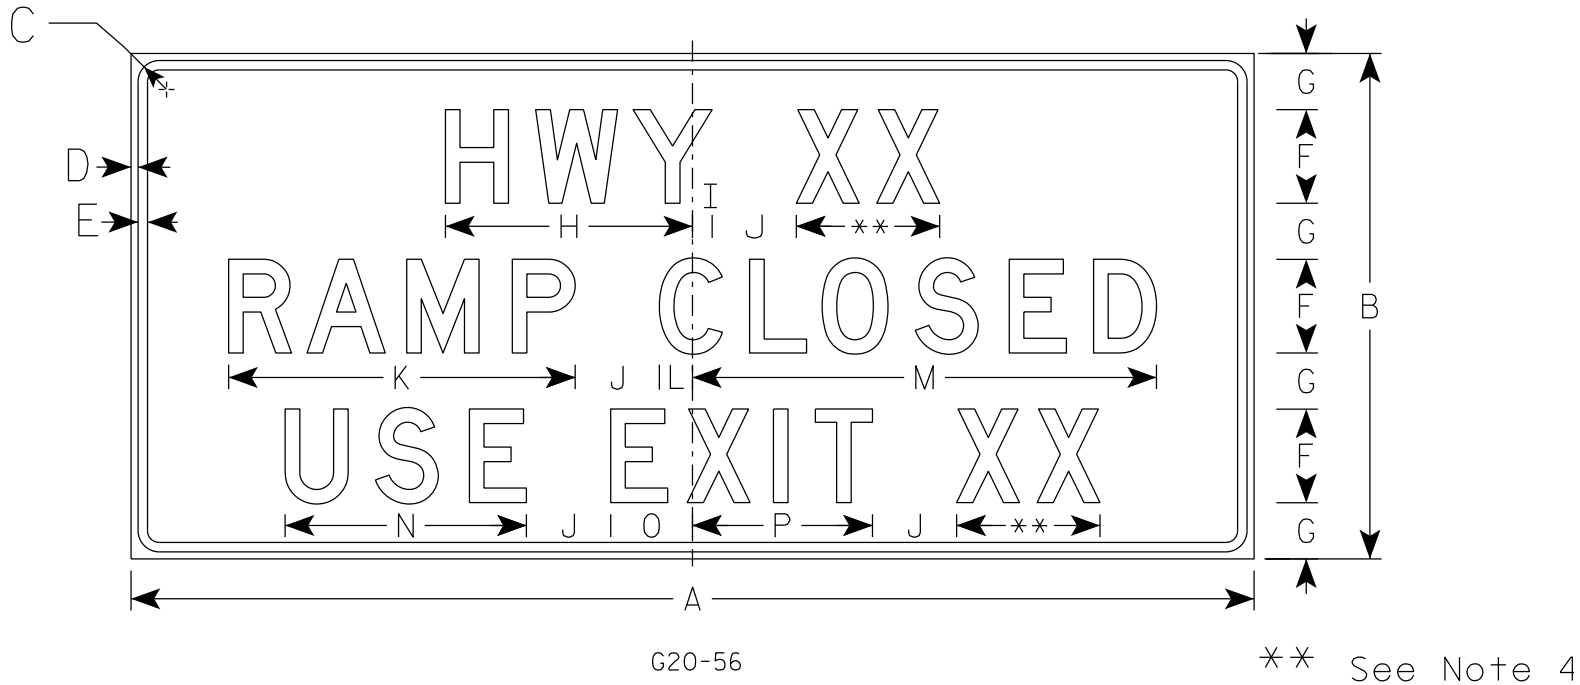

SIZE	A	B	C	D	E	F	G	H	I	J	K	L	M	N	O	P	Q	R	S	T	U	V	W	X	Y	Z	Area sq. ft.
1																											
2																											
3																											
4	120	54	3	¾	1	10	6	26 ⅜	2 ⅛	9	37	3 ½	49 ⅝	25 ¾	8 ¾	19 ¼											45.0
5	120	54	3	¾	1	10	6	26 ⅜	2 ⅛	9	37	3 ½	49 ⅝	25 ¾	8 ¾	19 ¼											45.0

STANDARD SIGN

G20-56

WISCONSIN DEPT OF TRANSPORTATION

APPROVED *Matthew R. Rauch*
for State Traffic Engineer

DATE 6/19/18 PLATE NO. G20-56.1

NOTES

- 1. Sign is Type II - Type F Reflective
- 2. Color:
 - Background - Orange
 - Message - Black
- 3. Message Series - D
- 4. Substitute appropriate numeral and adjust spacing to achieve proper balance.



G20-57

SIZE	A	B	C	D	E	F	G	H	I	J	K	L	M	N	O	P	Q	R	S	T	U	V	W	X	Y	Z	Area sq. ft.
1																											
2																											
3	72	36	1 1/8	1/2	5/8	6	5	4	15 5/8	1 5/8	5	9 1/4	21 1/4	3 1/2	1 1/2	23 1/4		29 7/8	1 3/4	3 1/4	28 1/2						18.0
4	96	48	2 1/4	3/4	1	8	6 1/2	5 1/2	20 5/8	2 1/4	6	12 1/4	28 1/4	4 3/8	1 5/8	31		39 1/4	2	4	37 7/8						32.0
5																											

STANDARD SIGN
G20-57

WISCONSIN DEPT OF TRANSPORTATION

APPROVED *Matthew R. Rauch*
For State Traffic Engineer

DATE 1/22/19 PLATE NO. G20-57.3

PROJECT NO:


HWY:

COUNTY:

SHEET NO:

E

7

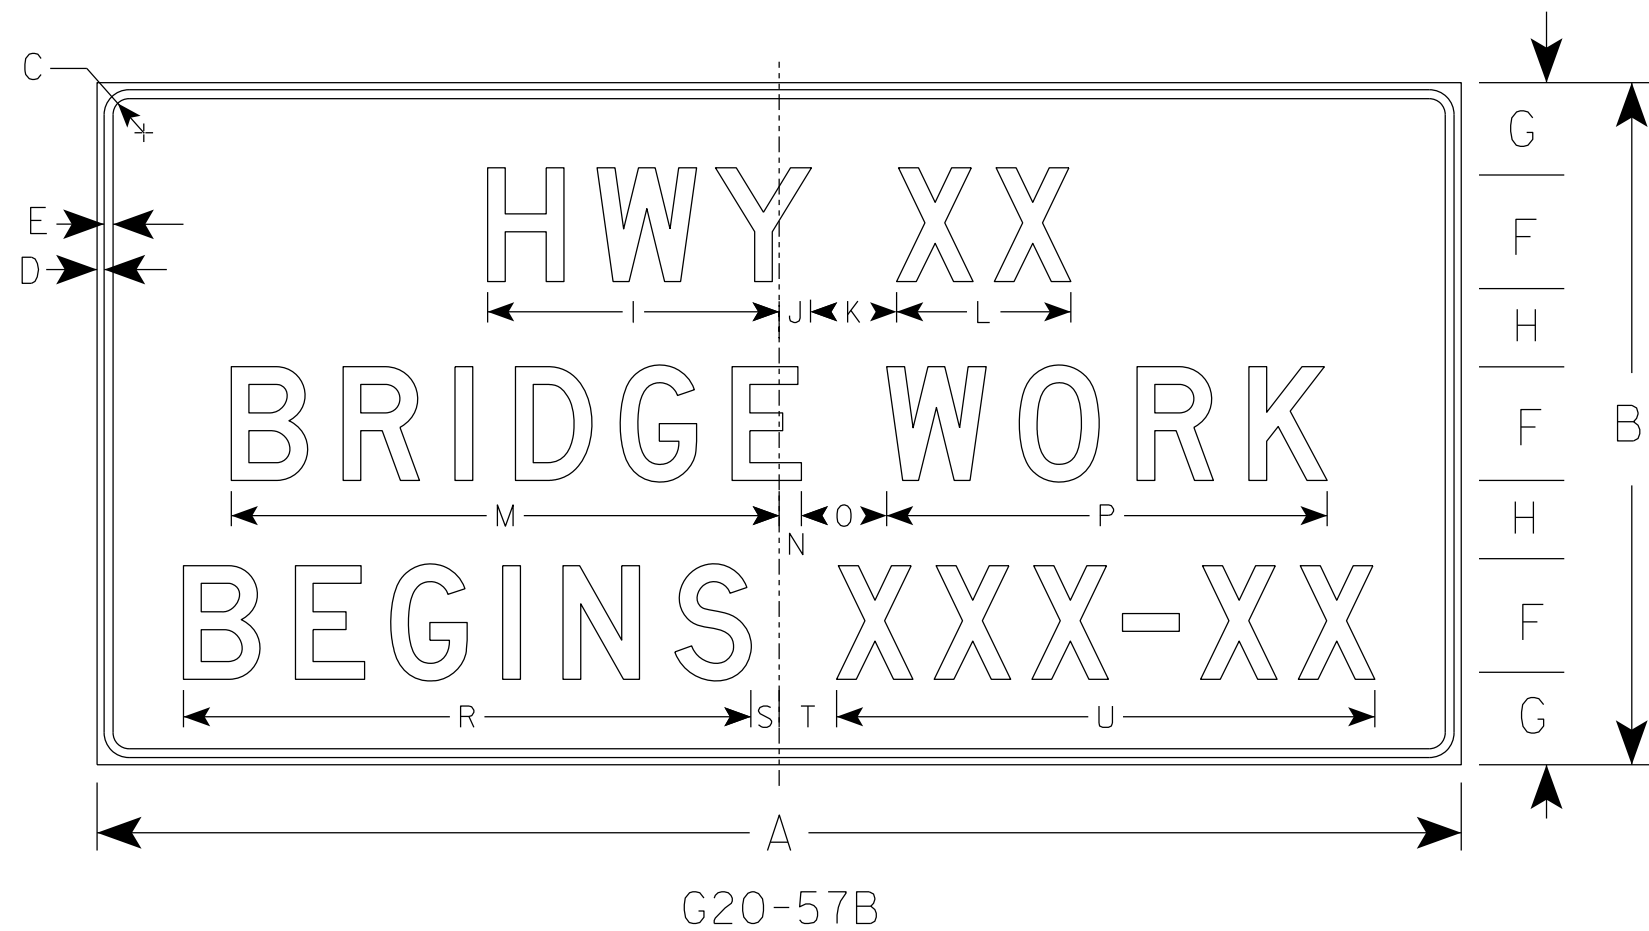

NOTES

- 1. Sign is Type II - Type F Reflective
- 2. Color:
 - Background - Orange
 - Message - Black
- 3. Message Series - D
- 4. Substitute appropriate numeral and adjust spacing to achieve proper balance.

7

SIZE	A	B	C	D	E	F	G	H	I	J	K	L	M	N	O	P	Q	R	S	T	U	V	W	X	Y	Z	Area sq. ft.
1																											
2																											
3	72	36	1 1/8	1/2	5/8	6	5	4	15 5/8	1 5/8	5	9 1/4	29 1/8	7/8	5	23 1/4		29 7/8	1 3/4	3 1/4	28 1/2					18.0	
4	96	48	2 1/4	3/4	1	8	6 1/2	5 1/2	20 5/8	2 1/4	6	12 1/4	38 1/2	1 1/2	6	31		39 1/4	2	4	37 7/8					32.0	
5																											

PROJECT NO:

HWY:

COUNTY:

SHEET NO:

E


STANDARD SIGN
G20-57B

WISCONSIN DEPT OF TRANSPORTATION

APPROVED *Matthew R. Rauch*
for State Traffic Engineer

DATE 1/22/19 PLATE NO. G20-57B.1

7

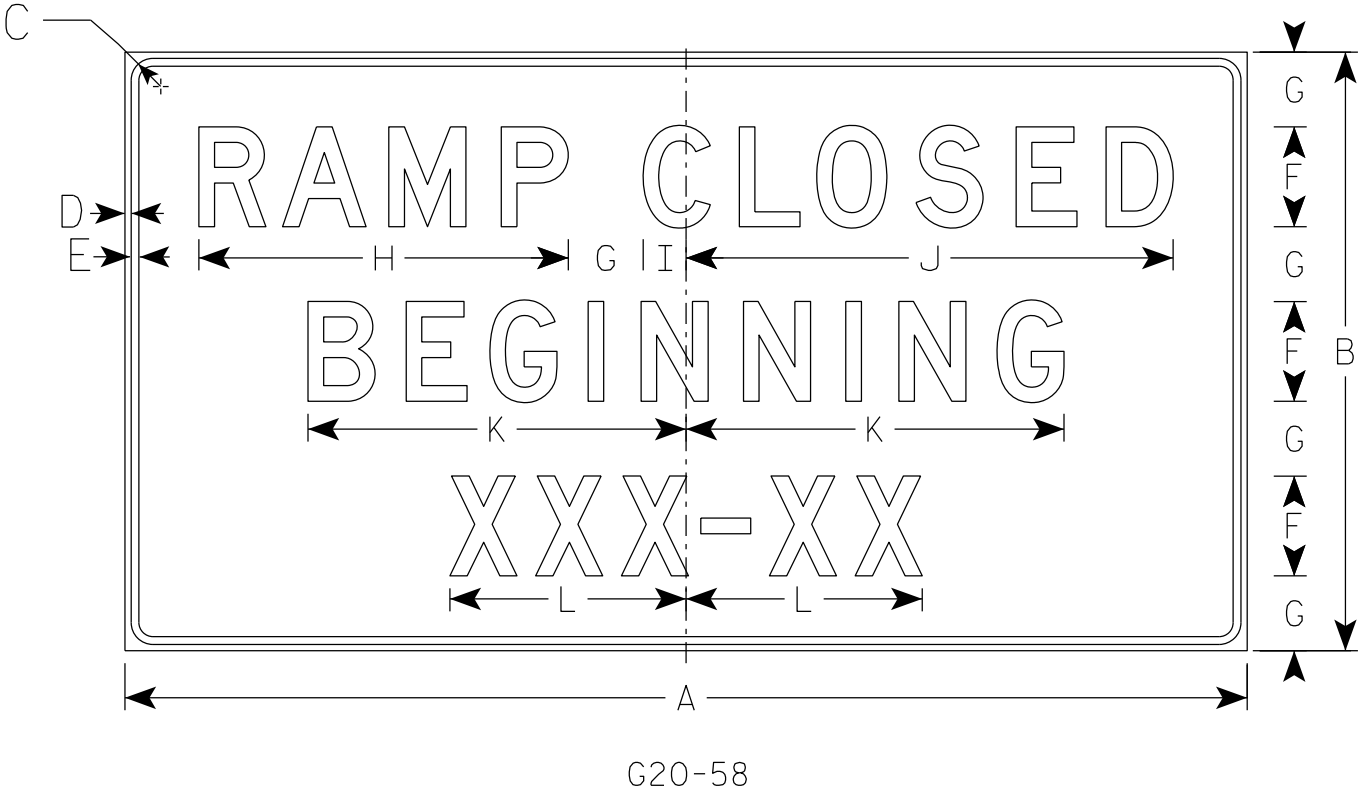

NOTES

- 1. Sign is Type II- Type F Reflective
- 2. Color:
Background - Orange
Message - Black
- 3. Message Series - D

7

SIZE	A	B	C	D	E	F	G	H	I	J	K	L	M	N	O	P	Q	R	S	T	U	V	W	X	Y	Z	Area sq. ft.
1																											
2	72	36	3	1 5⁄8	5⁄8	6	5	22 1⁄4	2 3⁄8	29 1⁄2	22 3⁄4	14 1⁄4															18.0
3	90	48	3	1 5⁄8	5⁄8	8	6	29 5⁄8	3 3⁄8	39	30 3⁄8	19															30.0
4																											
5																											

PROJECT NO:

HWY:

COUNTY:

SHEET NO:


E

STANDARD SIGN
G20-58

WISCONSIN DEPT OF TRANSPORTATION

APPROVED
Matthew R. Rauch
for State Traffic Engineer

DATE 6/19/18 PLATE NO. G20-58.1

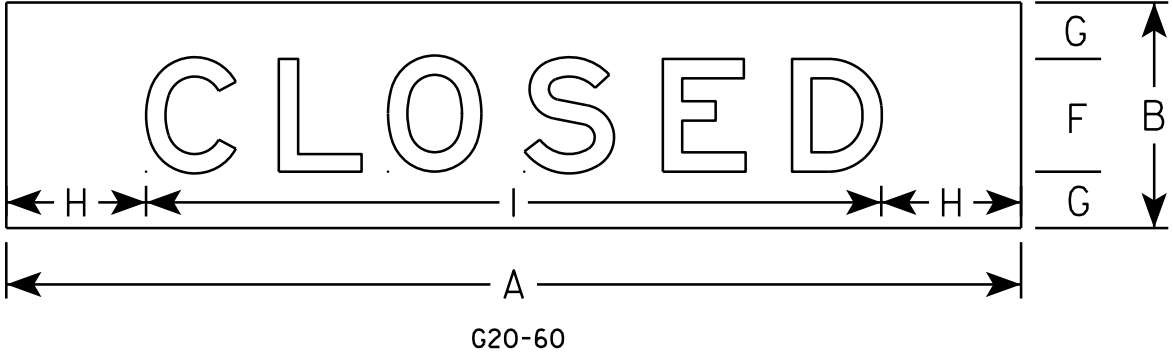

NOTES

- 1. Sign is Type II- Type F Reflective
- 2. Color:
Background - Orange
Message - Black
- 3. Message Series - E
- 4. Material shall be .040 aluminmum

7

7

SIZE	A	B	C	D	E	F	G	H	I	J	K	L	M	N	O	P	Q	R	S	T	U	V	W	X	Y	Z	Area sq. ft.
1																											
2																											
3																											
4	108	24				12	6	14 7/8	78 1/4																		18.0
5																											

STANDARD SIGN

G20-60

WISCONSIN DEPT OF TRANSPORTATION

APPROVED *Matthew R. Rauch*
for State Traffic Engineer

DATE 5/13/15 PLATE NO. G20-60.1

NOTES

- 1. Sign is Type II - Type F Reflective
- 2. Color:
Background - Orange
Message - Black
- 3. Message Series - E



G20-61

SIZE	A	B	C	D	E	F	G	H	I	J	K	L	M	N	O	P	Q	R	S	T	U	V	W	X	Y	Z	Area sq. ft.
1																											
2																											
3																											
4	120	30	6		2	12	9	21	78 1/4	20 3/4																	25.0
5																											

STANDARD SIGN

G20-61

WISCONSIN DEPT OF TRANSPORTATION

APPROVED


Matthew R. Rauch

for State Traffic Engineer

DATE 5/07/15PLATE NO. G20-61.1

NOTES

- 1. Sign is Type II- Type F Reflective
- 2. Color:
Background - Orange
Message - Black
- 3. Message Series - C
- 4. Material shall be .040 aluminum

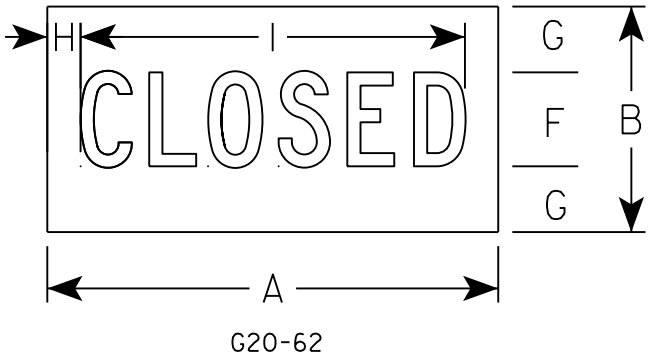

SIZE	A	B	C	D	E	F	G	H	I	J	K	L	M	N	O	P	Q	R	S	T	U	V	W	X	Y	Z	Area sq. ft.
1																											
2																											
3																											
4	48	24				10	7	3 1/2	40 7/8																		8.0
5																											

STANDARD SIGN

G20-62


WISCONSIN DEPT OF TRANSPORTATION

APPROVED *Matthew R. Rauch*
for State Traffic Engineer

DATE 9/24/15 PLATE NO. G20-62.1

NOTES

- 1. Sign is Type II- Type F Reflective
- 2. Color:
Background - Orange
Message - Black
- 3. Message Series - D
- 4. Material shall be .040 aluminum

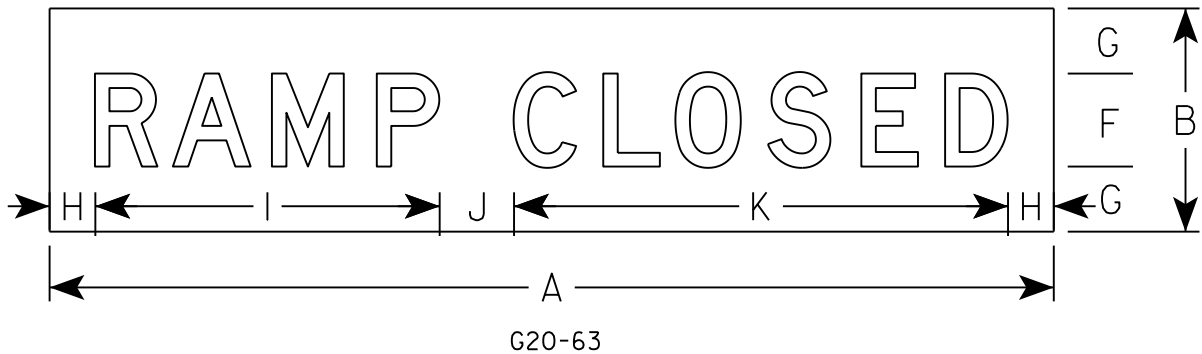

SIZE	A	B	C	D	E	F	G	H	I	J	K	L	M	N	O	P	Q	R	S	T	U	V	W	X	Y	Z	Area sq. ft.
1																											
2																											
3	72	12				6	3	6	22 1/8	6	31 7/8																6.0
4	108	24				10	7	4 7/8	37	8	53 1/8																18.0
5																											

PROJECT NO:

HWY:

COUNTY:

SHEET NO:


E

STANDARD SIGN
G20-63

WISCONSIN DEPT OF TRANSPORTATION

APPROVED
Matthew R. Rauch
for State Traffic Engineer

DATE 11/8/17 PLATE NO. G20-63.1

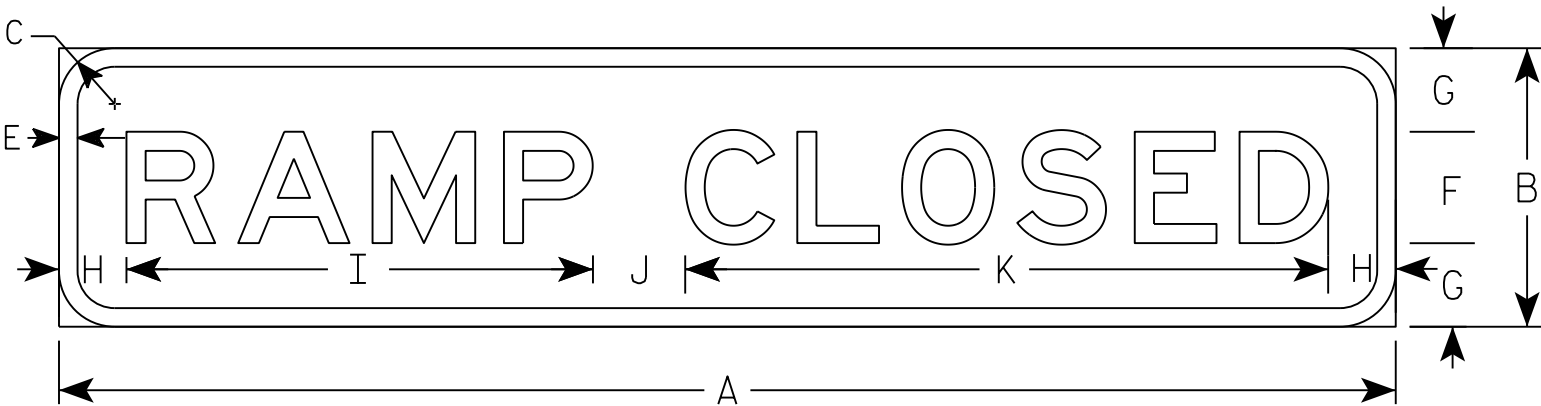

G20-64

NOTES

- 1. Sign is Type II - Type F Reflective
- 2. Color:
Background - Orange
Message - Black
- 3. Message Series - E

SIZE	A	B	C	D	E	F	G	H	I	J	K	L	M	N	O	P	Q	R	S	T	U	V	W	X	Y	Z	Area sq. ft.
1																											
2																											
3																											
4	144	30	6		2	12	9	7 1/4	50 1/4	10	69 1/4																30.0
5																											

STANDARD SIGN

G20-64

WISCONSIN DEPT OF TRANSPORTATION

APPROVED


Matthew R. Rauch

for State Traffic Engineer

DATE 3/13/18

PLATE NO. G20-64.1

7

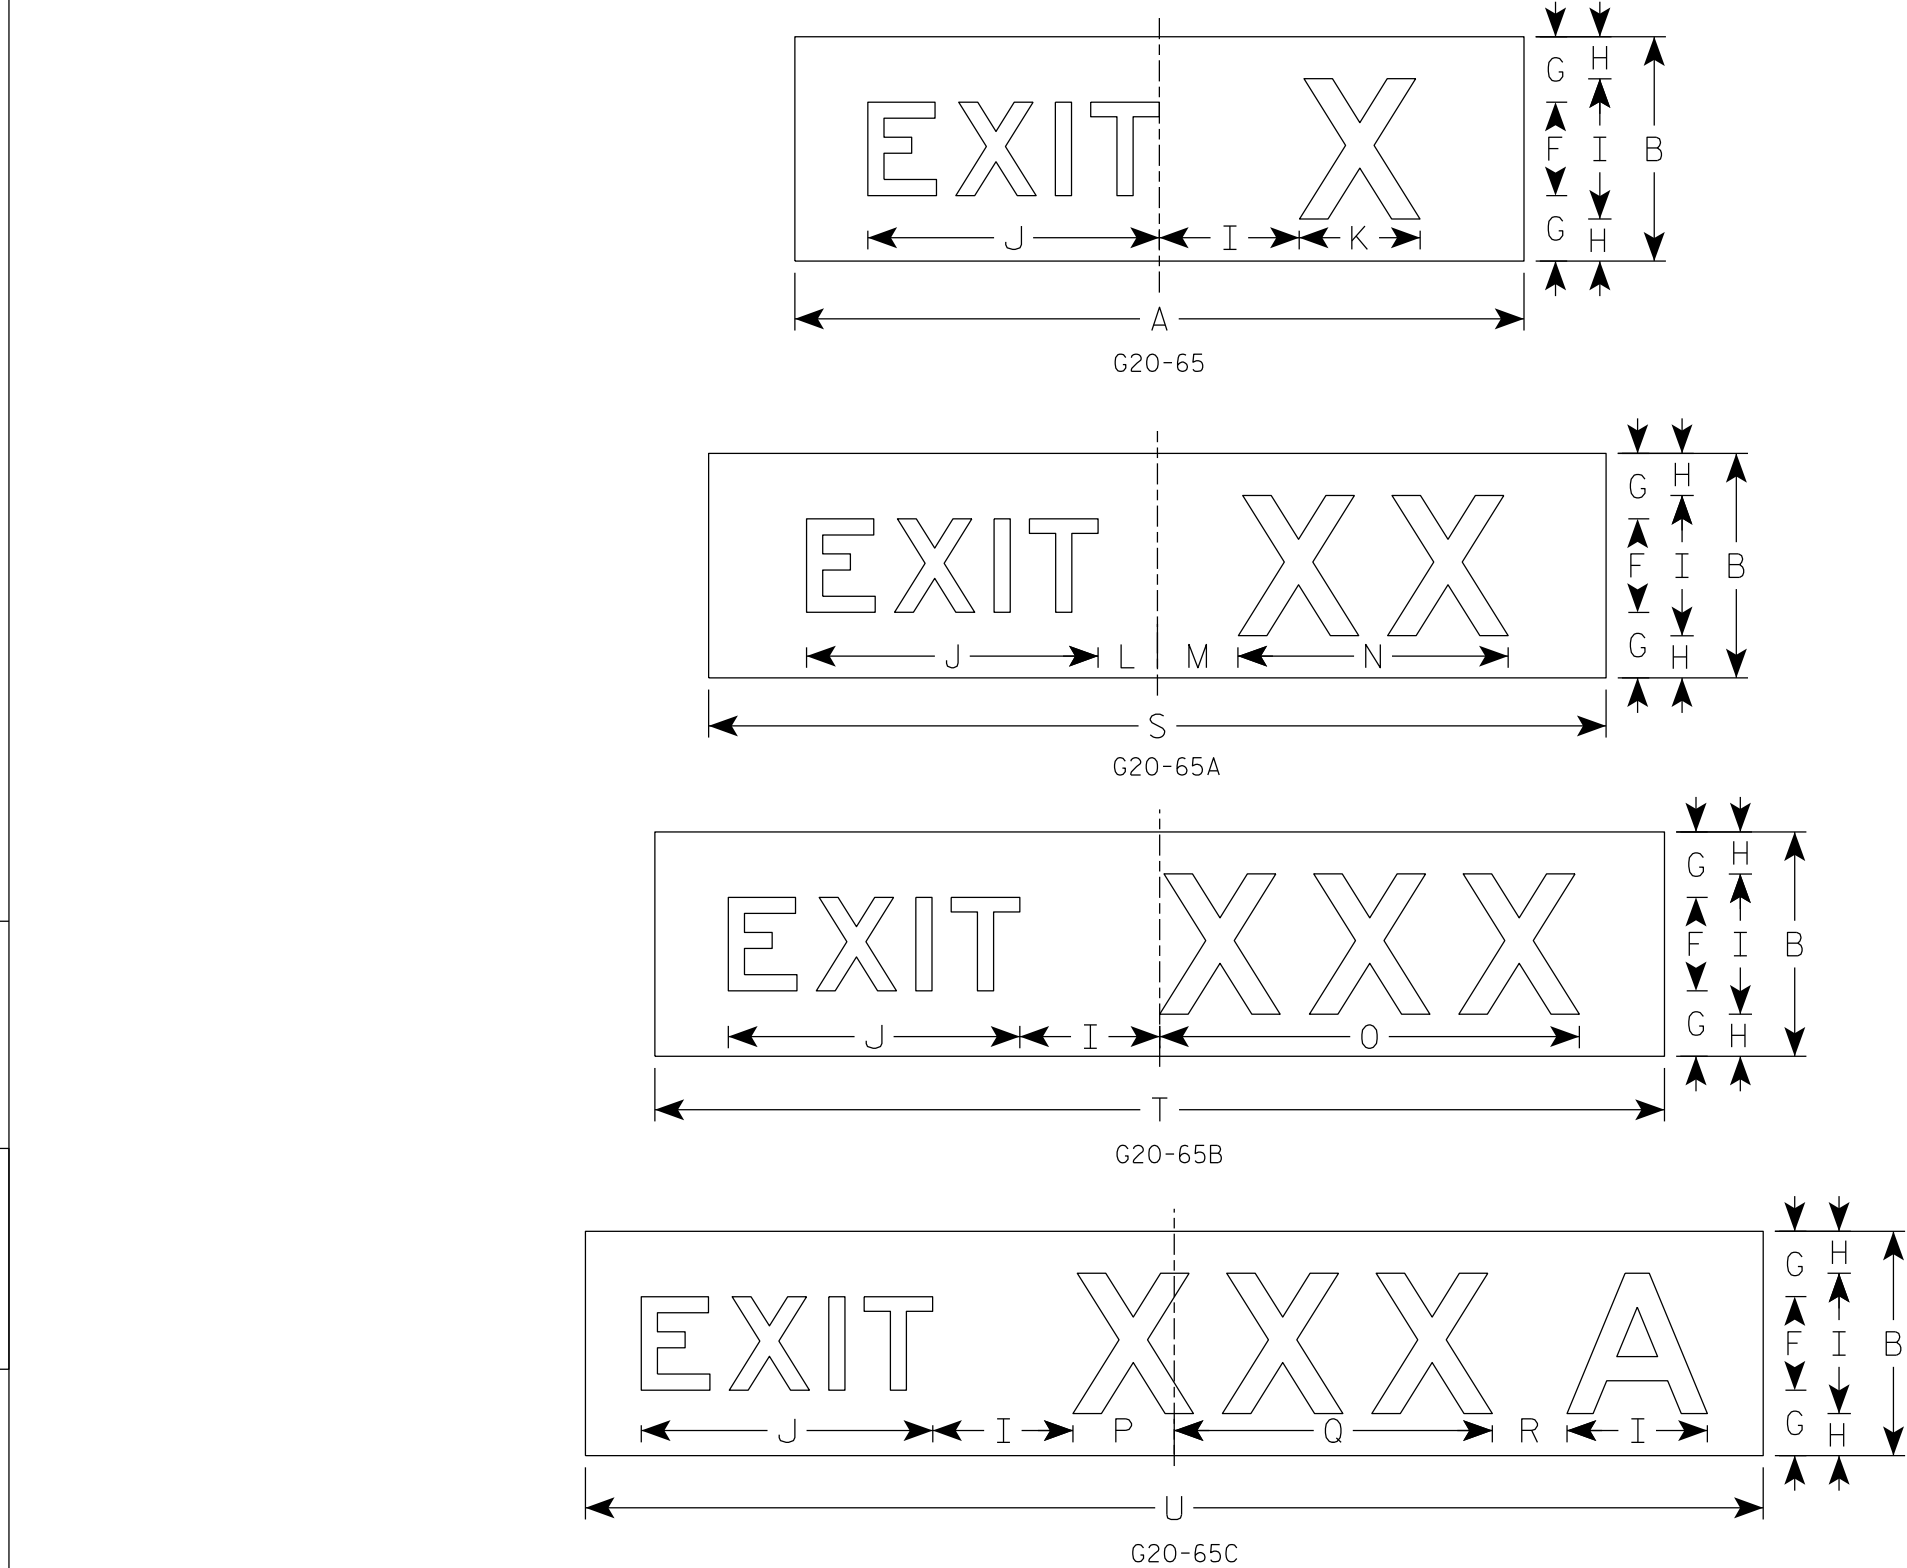

NOTES

- 1. Sign is Type II- Type F Reflective
- 2. Color:
Background - Orange
Message - Black
- 3. Message Series - E
- 4. Material shall be .040" aluminum
- 5. Substitute appropriate numeral or letter and optically center message

G20-65C																								G20-65	G20-65A	G20-65B	G20-65C
SIZE	A	B	C	D	E	F	G	H	I	J	K	L	M	N	O	P	Q	R	S	T	U	V	W	Area sq. ft.	Area sq. ft.	Area sq. ft.	Area sq. ft.
1																											
2																											
3																											
4	78	24				10	7	4 1/2	15	31 1/8	12 7/8	6 3/8	8 5/8	28 7/8	44 7/8	10 7/8	34	8	96	108	126			13.0	16.0	18.0	21.0
5	78	24				10	7	4 1/2	15	31 1/8	12 7/8	6 3/8	8 5/8	28 7/8	44 7/8	10 7/8	34	8	96	108	126			13.0	16.0	18.0	21.0

STANDARD SIGN
G20-65

WISCONSIN DEPT OF TRANSPORTATION

APPROVED *Matthew R. Rauch*
for State Traffic Engineer

DATE 10/30/18 PLATE NO. G20-65.1


7

7

7

NOTES

- 1. Sign is Type II- Type F Reflective
- 2. Color:
Background - Orange
Message - Black
- 3. Message Series - D
- 4. Material shall be .040 aluminum

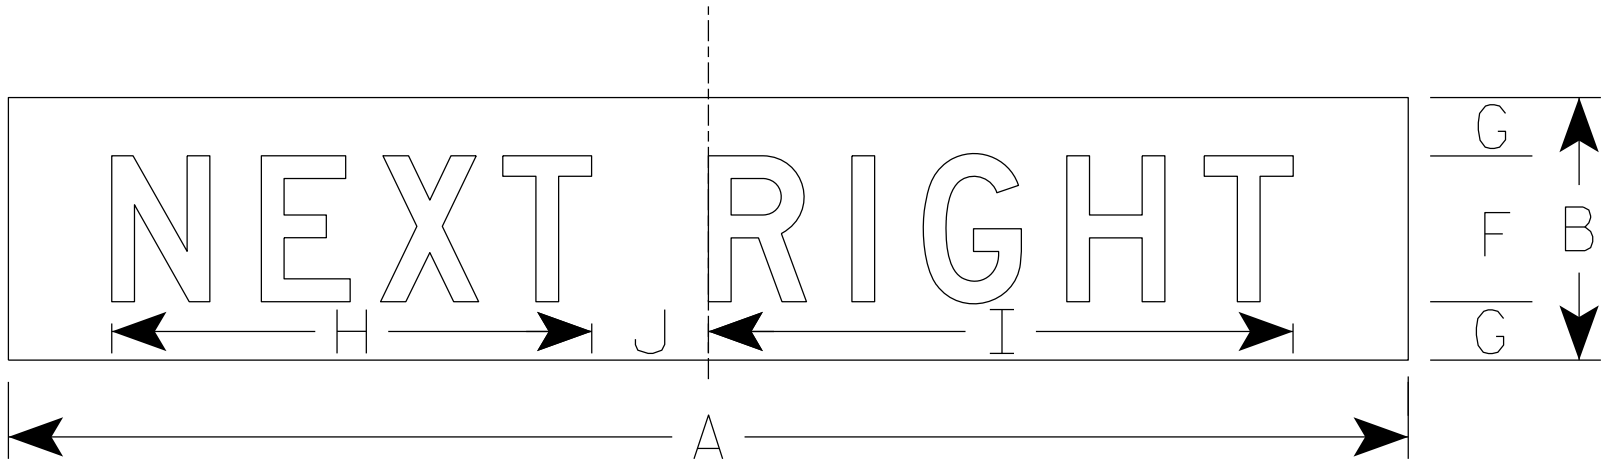

G20-66

SIZE	A	B	C	D	E	F	G	H	I	J	K	L	M	N	O	P	Q	R	S	T	U	V	W	X	Y	Z	Area sq. ft.
1																											
2																											
3																											
4	96	18				10	4	32 7⁄8	40 1⁄8	8																	12.0
5																											

PROJECT NO:

HWY:

COUNTY:

SHEET NO:


E

7

7

NOTES

- 1. Sign is Type II- Type F Reflective
- 2. Color:
Background - Orange
Message - Black
- 3. Message Series - D
- 4. Material shall be .040 aluminum

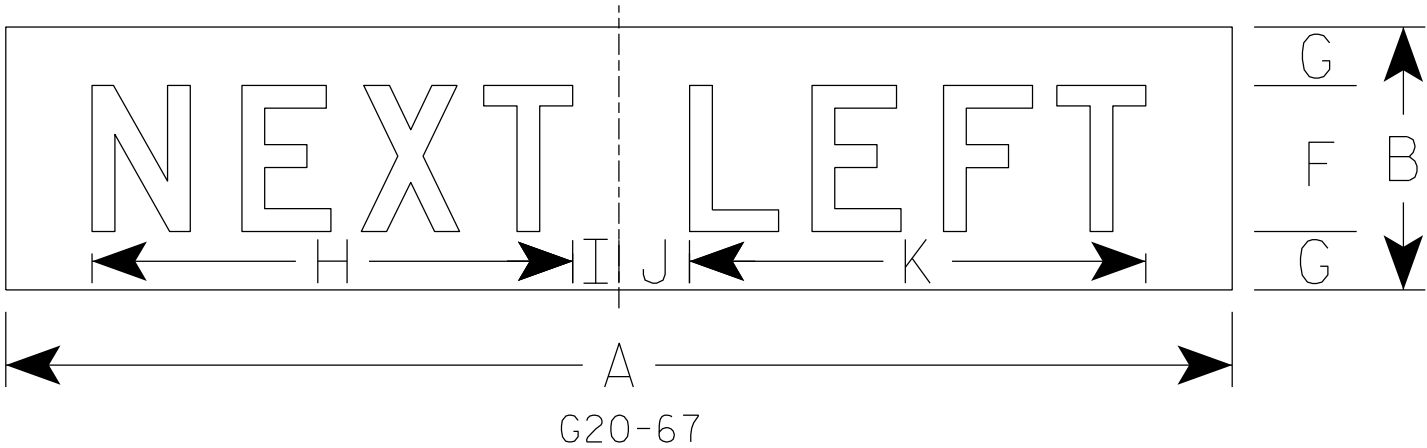

SIZE	A	B	C	D	E	F	G	H	I	J	K	L	M	N	O	P	Q	R	S	T	U	V	W	X	Y	Z	Area sq. ft.
1																											
2																											
3																											
4	84	18				10	4	32 7/8	3 1/8	4 7/8	31 1/4																10.5
5																											

PROJECT NO:

HWY:

COUNTY:

SHEET NO:

E


STANDARD SIGN
G20-67

WISCONSIN DEPT OF TRANSPORTATION


APPROVED

for State Traffic Engineer


DATE 4/4/19 PLATE NO. G20-67.1

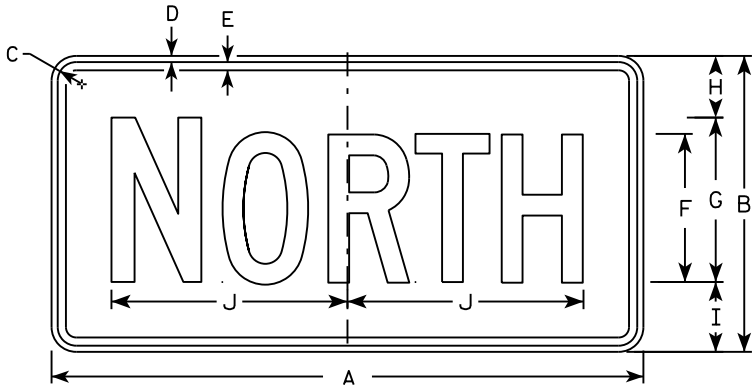


M3-1
MM3-1
MP3-1

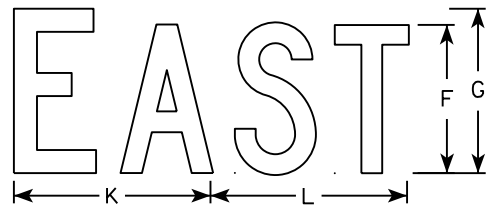


M3-2
MM3-2
MP3-2

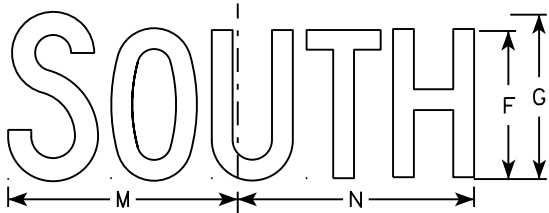


M3-3
MM3-3
MP3-3

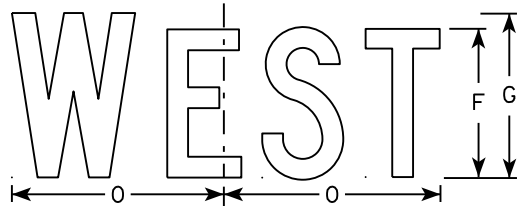


M3-4
MM3-4
MP3-4

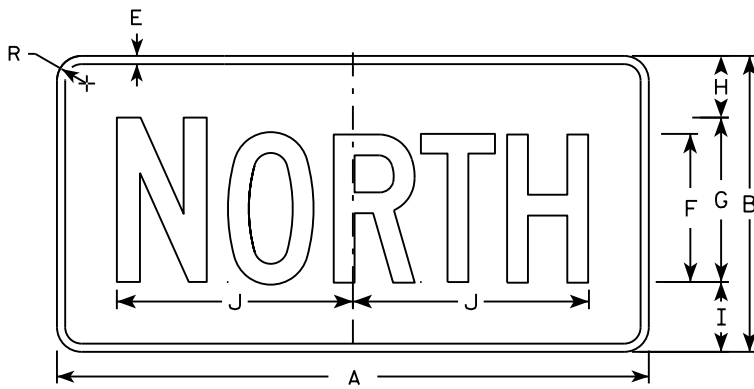


MB3-1
MK3-1
MN3-1

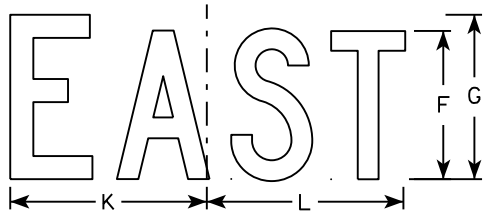

MB3-2
MK3-2
MN3-2

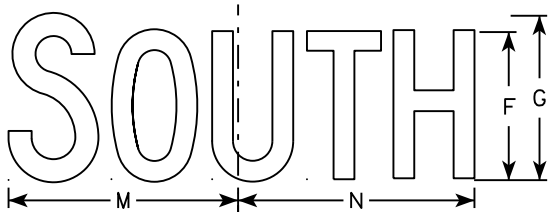

MB3-3
MK3-3
MN3-3

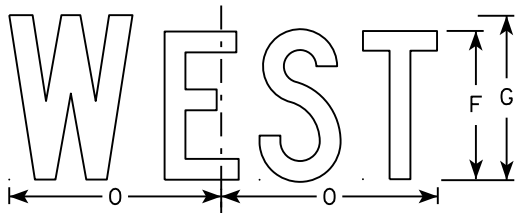

MB3-4
MK3-4
MN3-4

NOTES

1. All Signs Type II - Type H
2. Color:
Background - See note 5
Message - See note 5
3. Message Series - C
4. Corners may be square or rounded when base material is plywood but borders shall be rounded as shown. When base material is metal, the corners and borders shall be rounded.
5. M3-1 thru M3-4 Background - White
Message - Black
MB3-1 thru MB3-4 Background - Blue
Message - White
MK3-1 thru MK3-4 Background - Green
Message - White
MM3-1 thru MM3-4 Background - White
Message - Green
MN3-1 thru MN3-4 Background - Brown
Message - White
MP3-1 thru MP3-4 Background - White
Message - Blue
6. Note the first letter of each direction is larger than the remainder of the message.


SIZE	A	B	C	D	E	F	G	H	I	J	K	L	M	N	O	P	Q	R	S	T	U	V	W	X	Y	Z	Area sq. ft.
1																											
2	24	12	1 1/8	3/8	3/8	6	7	2 1/4	2 3/4	10 1/4	7 7/8	8 3/8	10 1/4	9 3/4	8 3/4			1 1/2									2.00
3	36	18	1 1/8	3/8	1/2	9	10	3 3/4	4 1/4	14 3/8	12	12 1/8	14	14 1/8	13			1 1/2									4.5
4	36	18	1 1/8	3/8	1/2	9	10	3 3/4	4 1/4	14 3/8	12	12 1/8	14	14 1/8	13			1 1/2									4.5
5	36	18	1 1/8	3/8	1/2	9	10	3 3/4	4 1/4	14 3/8	12	12 1/8	14	14 1/8	13			1 1/2									4.5

STANDARD SIGNS
M3-1 thru M3-4
SERIES

WISCONSIN DEPT OF TRANSPORTATION


APPROVED
Matthew R. Rauch
for State Traffic Engineer

DATE 10/15/15 PLATE NO. M3-1.14

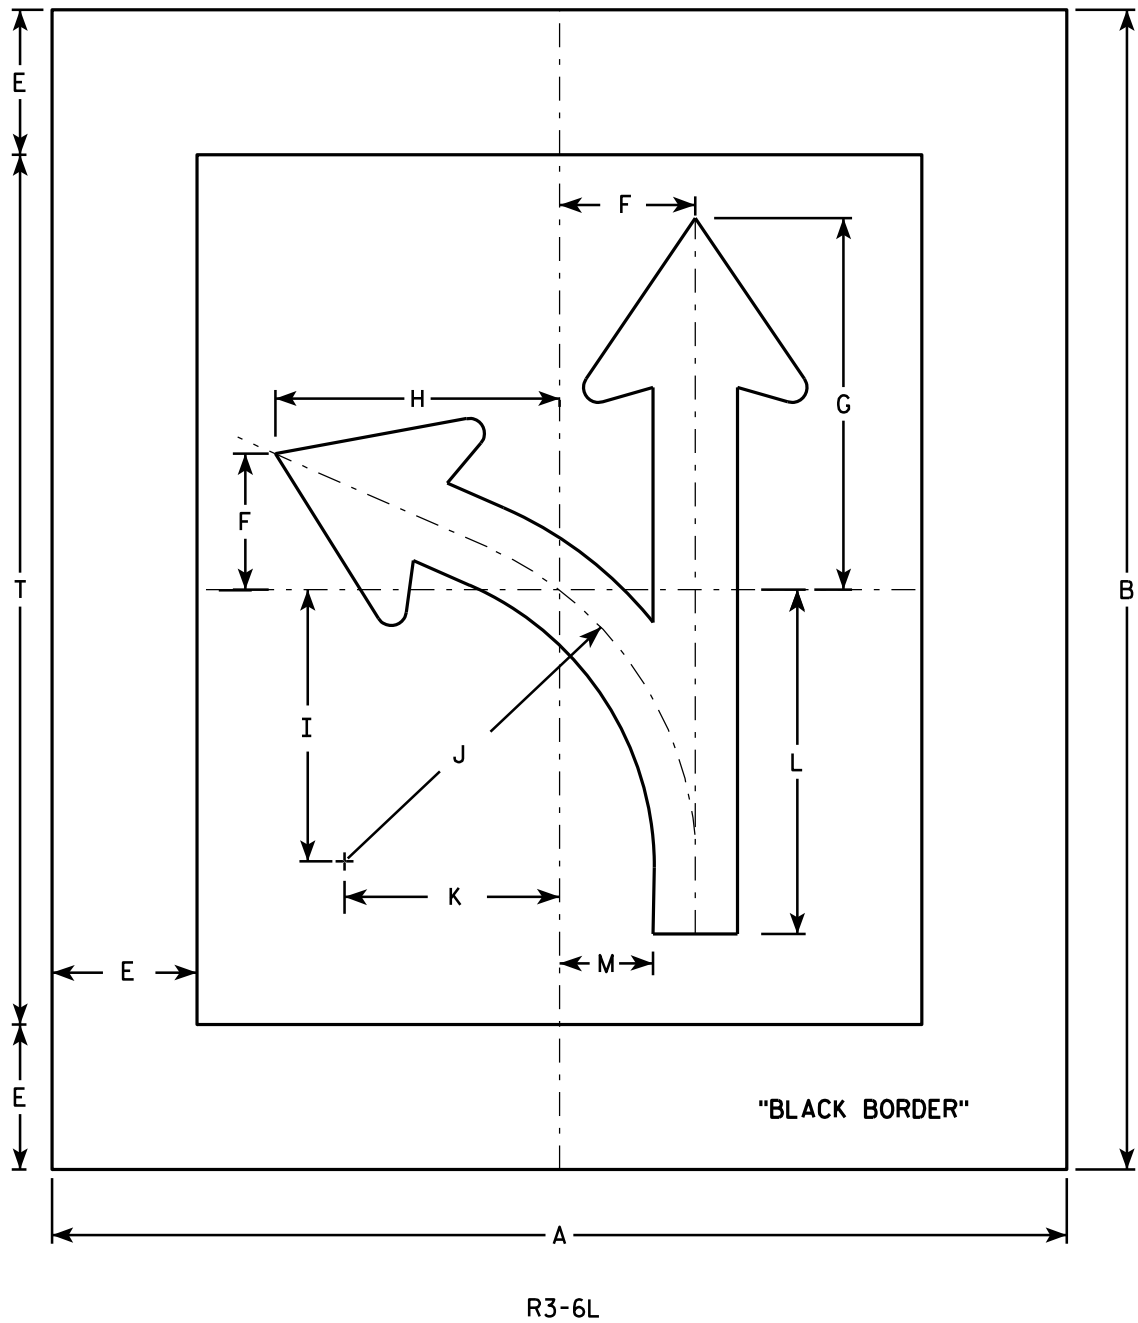

NOTES

- 1. Sign is Type II - Type H Reflective - reference WIS DOT Standard Specification for HIGHWAY and STRUCTURE CONSTRUCTION latest edition.
- 2. Color:
Background - White
Message - Black
- 3. Corners may be square or rounded when base material is plywood. When base material is metal, the corners shall be rounded.
- 4. R3-6R is the same as R3-6L except curved portion of arrow points right.
- 5. The 6" border is non-reflective black.

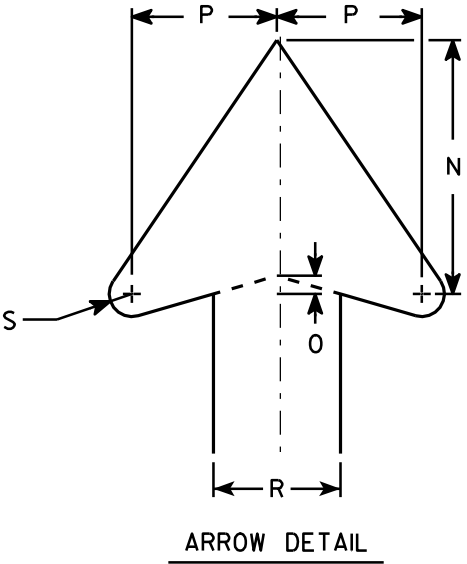

SIZE	A	B	C	D	E	F	G	H	I	J	K	L	M	N	O	P	Q	R	S	T	U	V	W	X	Y	Z	Area sq. ft.
1																											
2S	42	48			6	5 5/8	15 3/8	11 3/4	11 1/4	14 1/2	8 7/8	14 1/4	3 7/8	7	1/2	4		3 1/2	5/8	36							14.0
2M	42	48			6	5 5/8	15 3/8	11 3/4	11 1/4	14 1/2	8 7/8	14 1/4	3 7/8	7	1/2	4		3 1/2	5/8	36							14.0
3																											
4																											
5																											

PROJECT NO:

HWY:

COUNTY:

SHEET NO:


E

STANDARD SIGN
R3-6

WISCONSIN DEPT OF TRANSPORTATION

APPROVED
Matthew R. Rauch
for State Traffic Engineer


DATE 3/17/2011 PLATE NO. R3-6.5

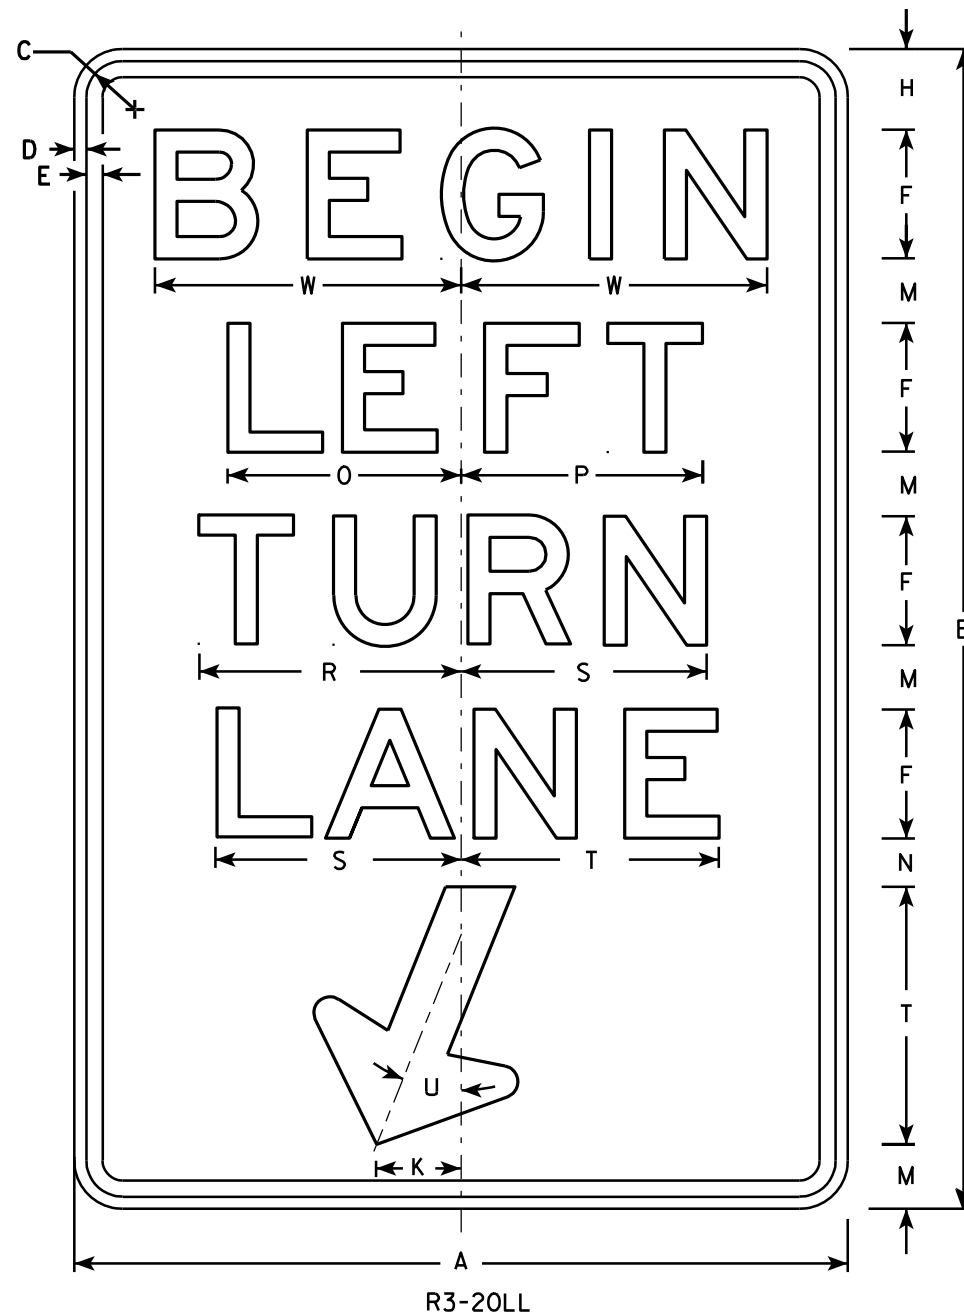

R3-20LL

NOTES

1. Sign is Type II - Type H Reflective - reference WIS DOT Standard Specification for HIGHWAY and STRUCTURE CONSTRUCTION latest edition.
2. Color:
Background - White
Message - Black
3. Message Series - E
4. Corners may be square or rounded when base material is plywood but borders shall be rounded as shown. When base material is metal, the corners and borders shall be rounded.

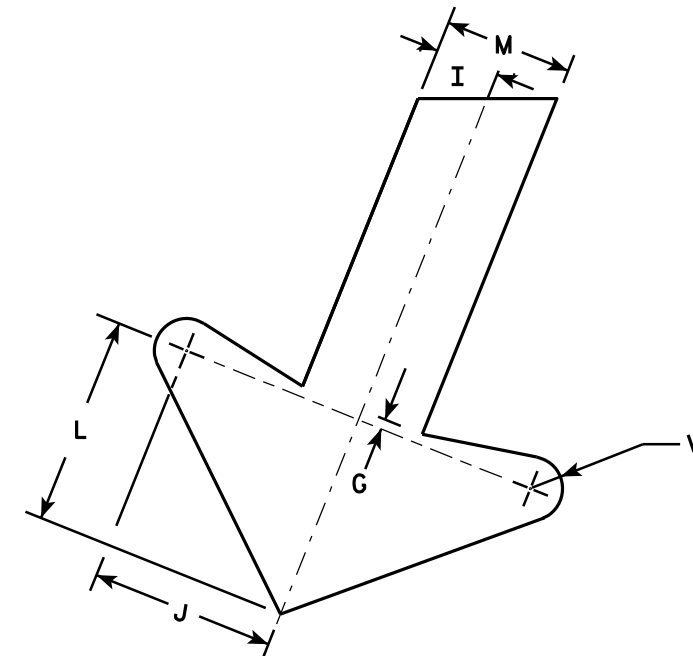

ARROW DETAIL

SIZE	A	B	C	D	E	F	G	H	I	J	K	L	M	N	O	P	Q	R	S	T	U	V	W	X	Y	Z	Area sq. ft.
1																											
2S	24	36	1 1/8	3/8	1/2	4	1/4	2 1/2	1	2 7/8	2 5/8	3 1/4	2	1 1/2	7 1/4	7 1/2		8 1/8	7 5/8	8	22°	1/2	9 1/2				6.0
2M	24	36	1 1/8	3/8	1/2	4	1/4	2 1/2	1	2 7/8	2 5/8	3 1/4	2	1 1/2	7 1/4	7 1/2		8 1/8	7 5/8	8	22°	1/2	9 1/2				6.0
3	36	54	1 3/4	1/2	5/8	6	3/8	3 3/4	1 1/2	4 1/4	4	4 7/8	3	2 1/4	10 7/8	11 1/4		12 1/4	11 1/2	12	22°	3/4	13 1/4				13.5
4																											
5																											

STANDARD SIGN R3-20LL

WISCONSIN DEPT OF TRANSPORTATION

APPROVED *Matthew R. Rauch*
For State Traffic Engineer

DATE 10/18/10 PLATE NO. R3-20LL.1


PROJECT NO:

HWY:

COUNTY:



SHEET NO:

E

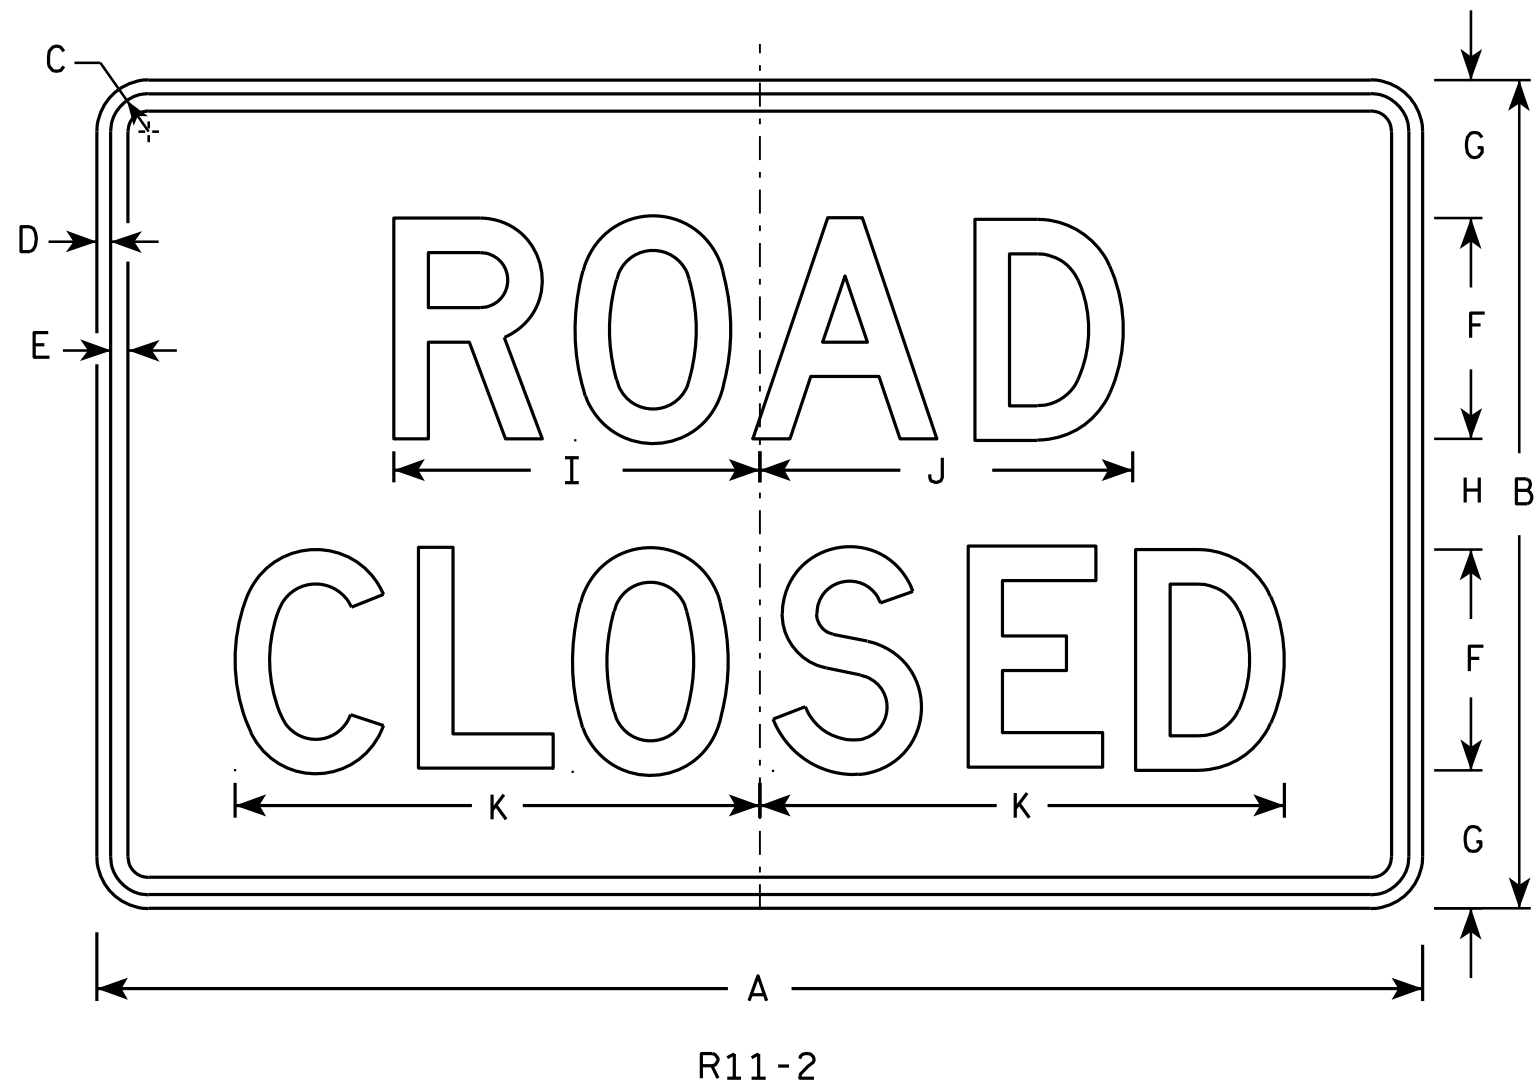

NOTES



1. Sign is Type II - Type H Reflective - reference WIS DOT Standard Specification for HIGHWAY and STRUCTURE CONSTRUCTION latest edition.
2. Color:
Background - White
Message - Black
3. Message Series - D
4. Corners may be square or rounded when base material is plywood but borders shall be rounded as shown. When base material is metal, the corners and borders shall be rounded.
5. Modify the message as required.

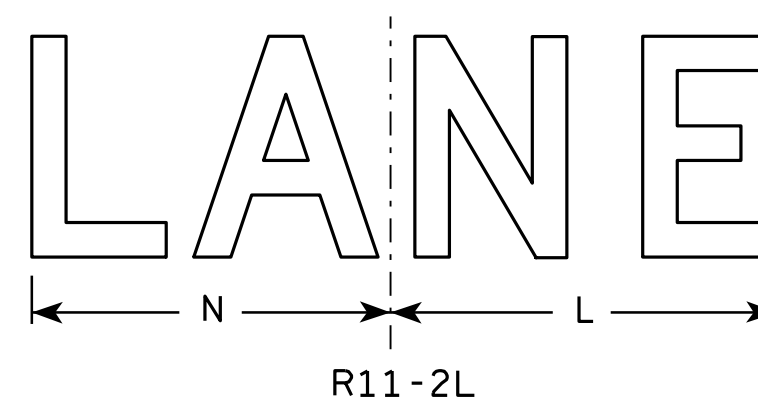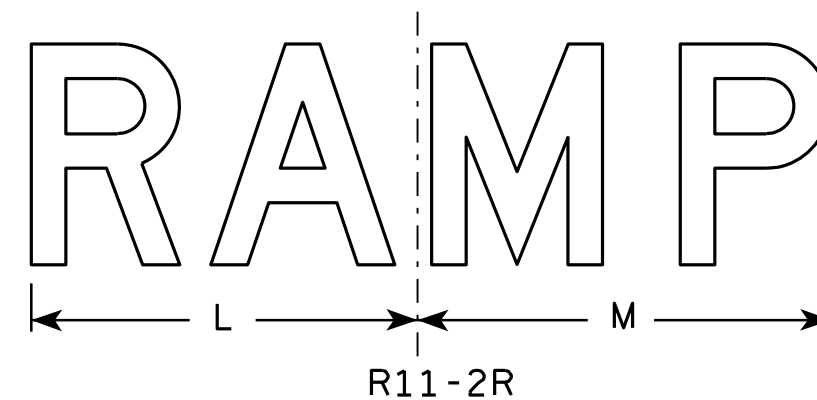



SIZE	A	B	C	D	E	F	G	H	I	J	K	L	M	N	O	P	Q	R	S	T	U	V	W	X	Y	Z	Area sq. ft.
1																											
2S	48	30	1 3⁄8	1⁄2	5⁄8	8	5	4	13 1⁄4	13 1⁄2	19	14	15	13													10.0
2M	48	30	1 3⁄8	1⁄2	5⁄8	8	5	4	13 1⁄4	13 1⁄2	19	14	15	13													10.0
3	48	30	1 3⁄8	1⁄2	5⁄8	8	5	4	13 1⁄4	13 1⁄2	19	14	15	13													10.0
4	48	30	1 3⁄8	1⁄2	5⁄8	8	5	4	13 1⁄4	13 1⁄2	19	14	15	13													10.0
5	48	30	1 3⁄8	1⁄2	5⁄8	8	5	4	13 1⁄4	13 1⁄2	19	14	15	13													10.0

STANDARD SIGN	
R11-2	
WISCONSIN DEPT OF TRANSPORTATION	
APPROVED	<i>Matthew R. Rauch</i> for State Traffic Engineer
DATE 4/1/11	PLATE NO. R11-2.10

PROJECT NO:	HWY:	COUNTY:	SHEET NO: E
-------------	------	---------	--------------------

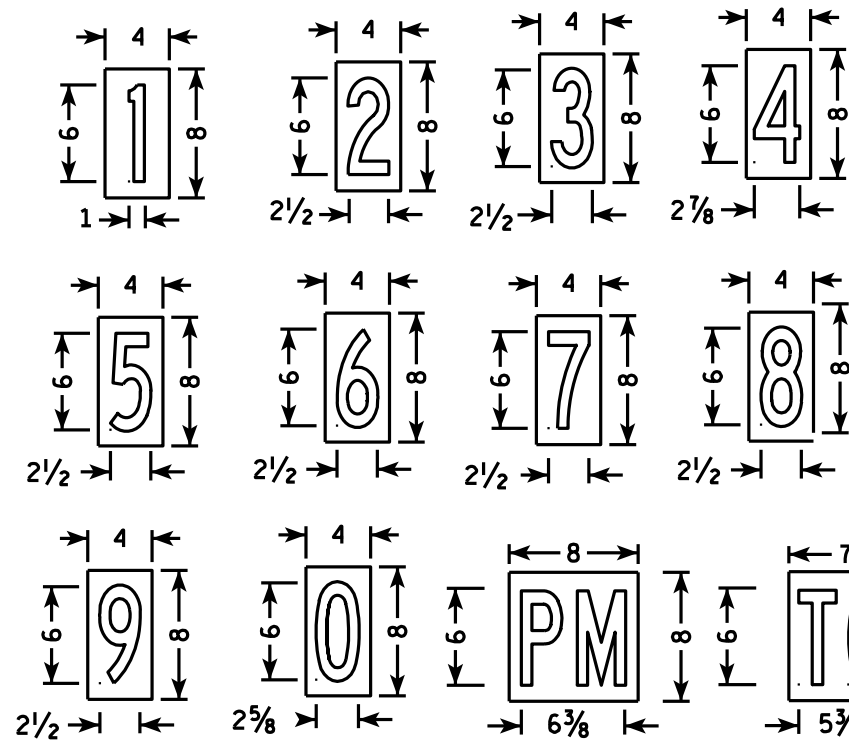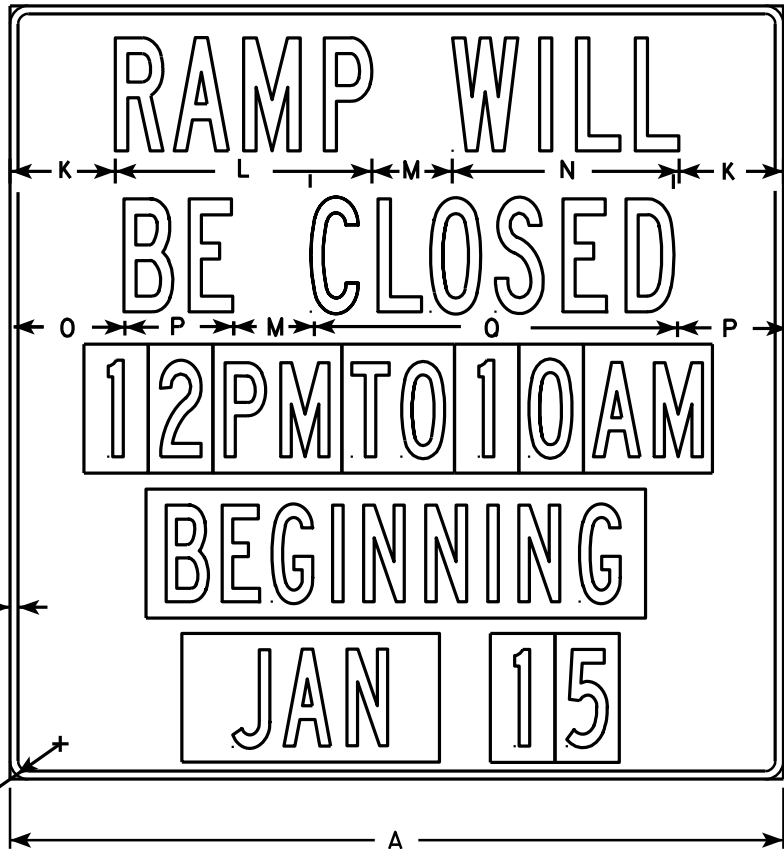

- NOTES**
1. Sign is Type II - Type H Reflective - reference WIS DOT Standard Specification for HIGHWAY and STRUCTURE CONSTRUCTION latest edition.
 2. Color:
Background - White
Message - Black
 3. Message Series - B
 4. Message plaques consist of Type H Reflective sheeting with the appropriate non-reflective black message applied to .040 aluminum and screwed to the base sign.

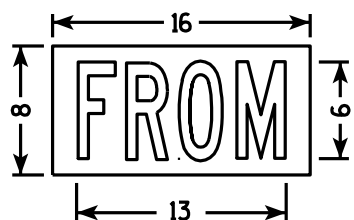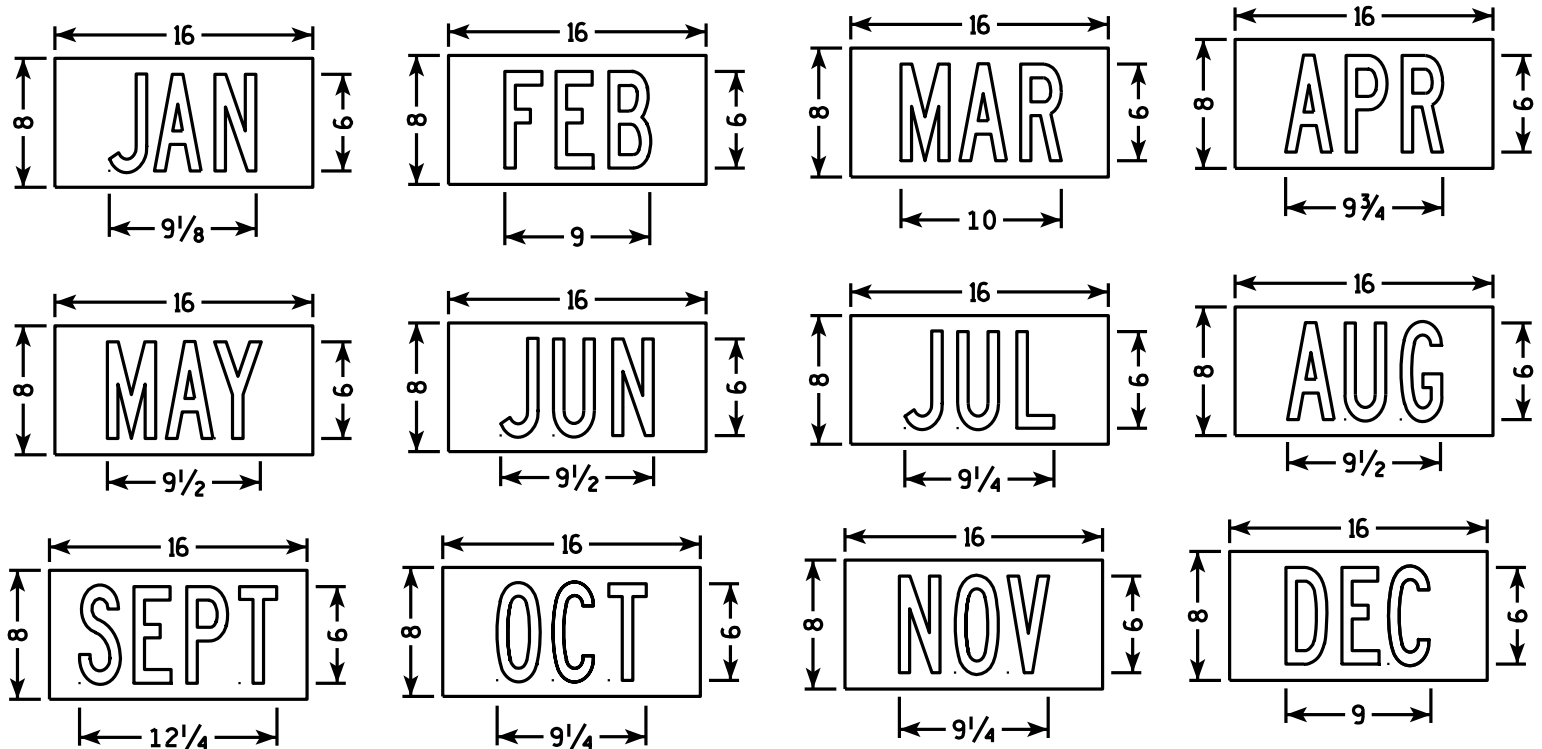

SIZE	A	B	C	D	E	F	G	H	I	J	K	L	M	N	O	P	Q	R	S	T	U	V	W	X	Y	Z	Area sq. ft.
1																											
2S	48		2 1/4	1/2		2	6	7	3		6 1/2	15 7/8	5	14 1/8	6 7/8	6 3/4	22 1/2										16.0
2M	48		2 1/4	1/2		2	6	7	3		6 1/2	15 7/8	5	14 1/8	6 7/8	6 3/4	22 1/2										16.0
3																											
4																											
5																											

STANDARD SIGN
R11-51

WISCONSIN DEPT OF TRANSPORTATION

APPROVED *Matthew R. Rauch*
for State Traffic Engineer

DATE 4/1/11 PLATE NO. R11-51.4


PROJECT NO:

HWY:


COUNTY:

SHEET NO:


E

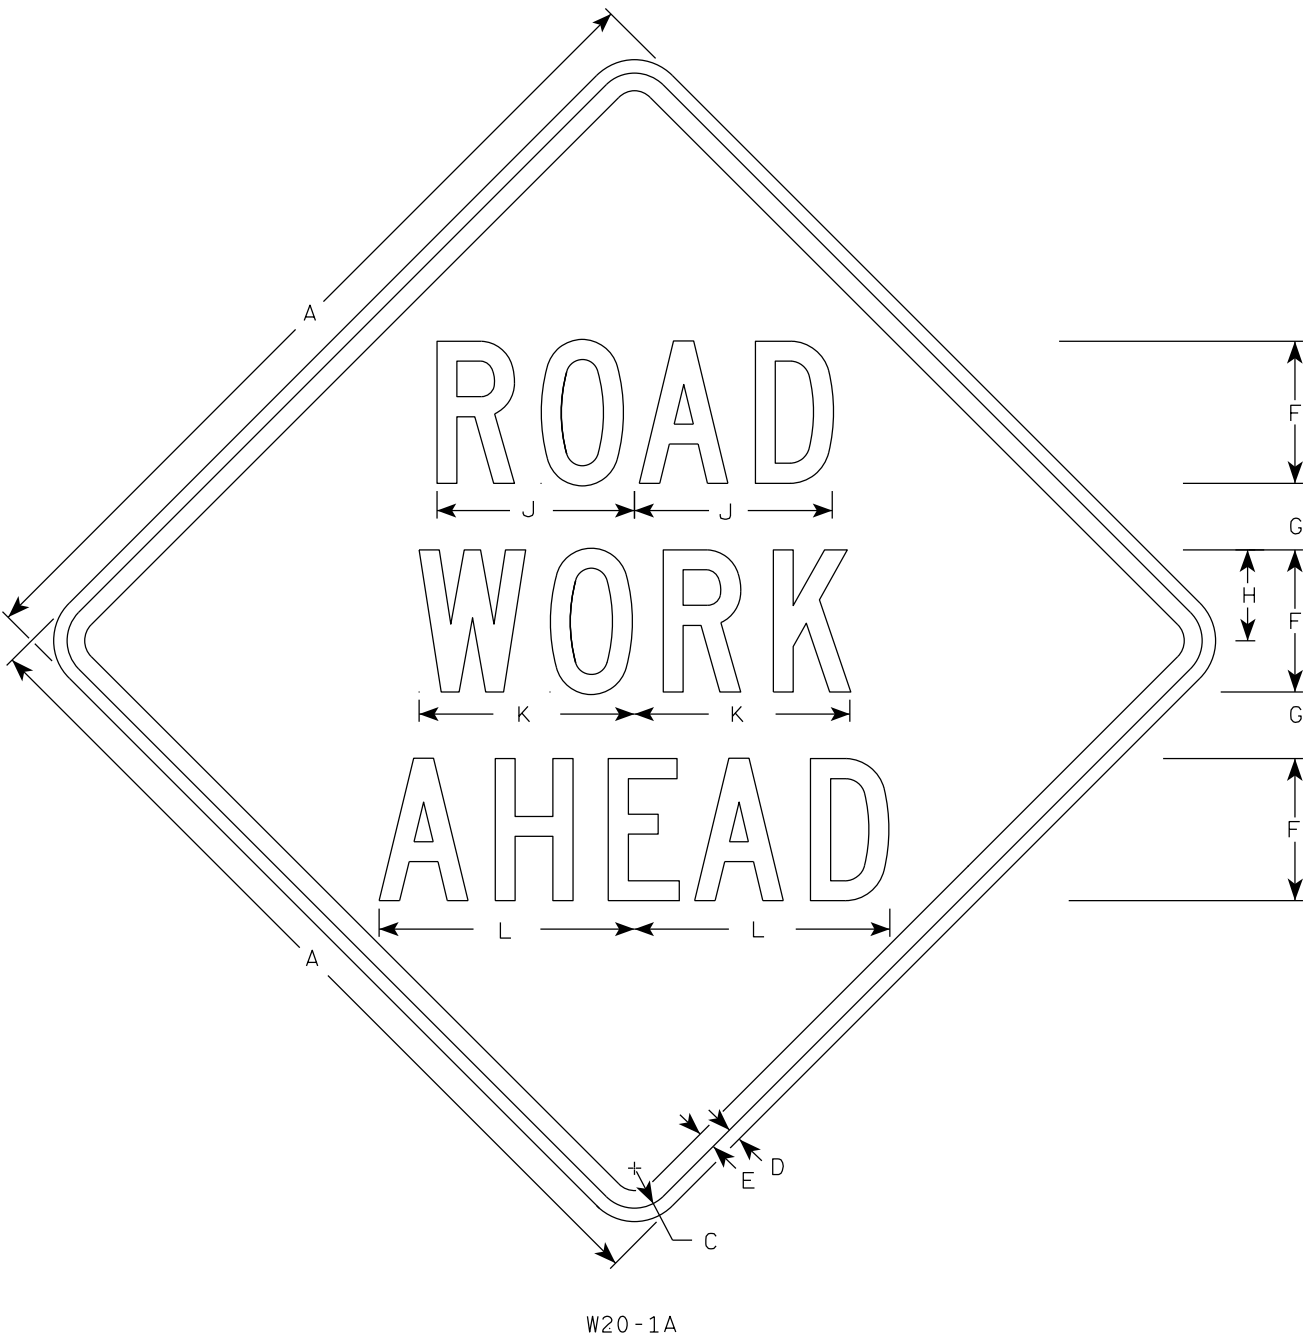


W20-1A

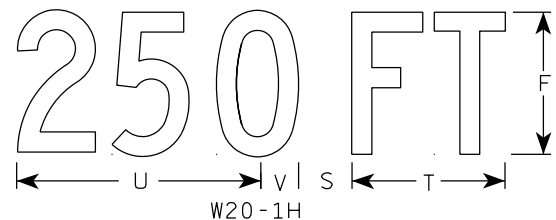


W20-1H

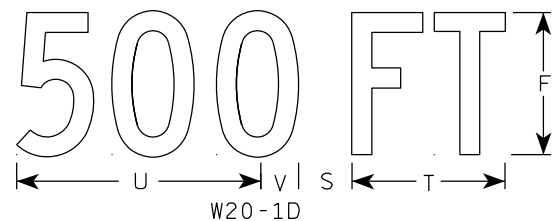

W20-1D

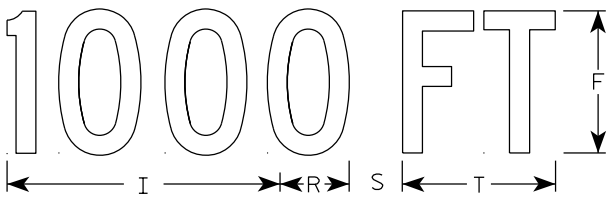

W20-1C

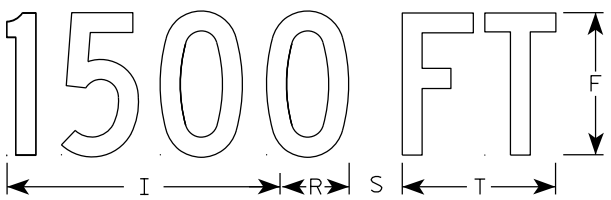


W20-1B


- NOTES
- 1. Sign is Type II - Type F Reflective
 - 2. Color:
 - Background - Orange
 - Message - Black
 - 3. Message Series - C
 - 4. Corners may be square or rounded when base material is plywood but borders shall be rounded as shown. When base material is metal, the corners and borders shall be rounded.



W20-1G

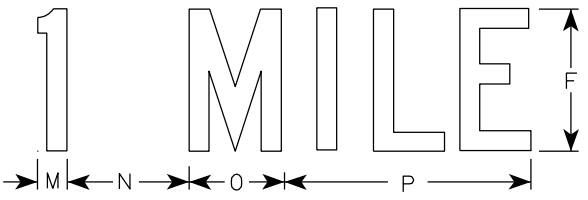

W20-1F

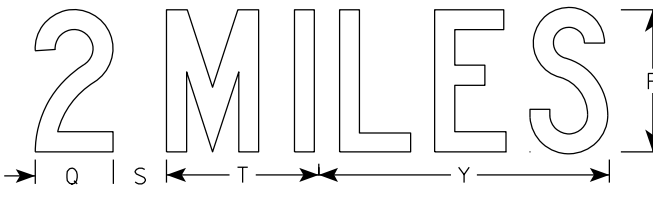

W20-1E

SIZE	A	B	C	D	E	F	G	H	I	J	K	L	M	N	O	P	Q	R	S	T	U	v	W	X	Y	Z	Area sq. ft.
1	36		1 3/8	1/2	5/8	5	2 5/8	3 1/4	10 1/8	7	7 5/8	8 7/8	1 1/8	4 1/2	3 1/2	9		2 1/2	2 1/4	5 5/8	9	1 3/8	8	1 3/4	10 3/4	6	9.0
2S	48		2 1/4	3/4	1	8	3 3/4	5 1/8	15 3/8	11 1/8	12 1/8	14 3/8	1 5/8	6 7/8	5 3/8	13 7/8	4 3/8	3 7/8	3	8 5/8	13 3/4	2 1/8	11 7/8	2 3/4	16 3/8	9	16.0
2M	48		2 1/4	3/4	1	8	3 3/4	5 1/8	15 3/8	11 1/8	12 1/8	14 3/8	1 5/8	6 7/8	5 3/8	13 7/8	4 3/8	3 7/8	3	8 5/8	13 3/4	2 1/8	11 7/8	2 3/4	16 3/8	9	16.0
3	48		2 1/4	3/4	1	8	3 3/4	5 1/8	15 3/8	11 1/8	12 1/8	14 3/8	1 5/8	6 7/8	5 3/8	13 7/8	4 3/8	3 7/8	3	8 5/8	13 3/4	2 1/8	11 7/8	2 3/4	16 3/8	9	16.0
4	48		2 1/4	3/4	1	8	3 3/4	5 1/8	15 3/8	11 1/8	12 1/8	14 3/8	1 5/8	6 7/8	5 3/8	13 7/8	4 3/8	3 7/8	3	8 5/8	13 3/4	2 1/8	11 7/8	2 3/4	16 3/8	9	16.0
5	48		2 1/4	3/4	1	8	3 3/4	5 1/8	15 3/8	11 1/8	12 1/8	14 3/8	1 5/8	6 7/8	5 3/8	13 7/8	4 3/8	3 7/8	3	8 5/8	13 3/4	2 1/8	11 7/8	2 3/4	16 3/8	9	16.0

STANDARD SIGN

W20-1A, B, C, D, F & G


WISCONSIN DEPT OF TRANSPORTATION

APPROVED

Matthew R. Rauch
for State Traffic Engineer

DATE 9/25/19

PLATE NO. W20-1.11

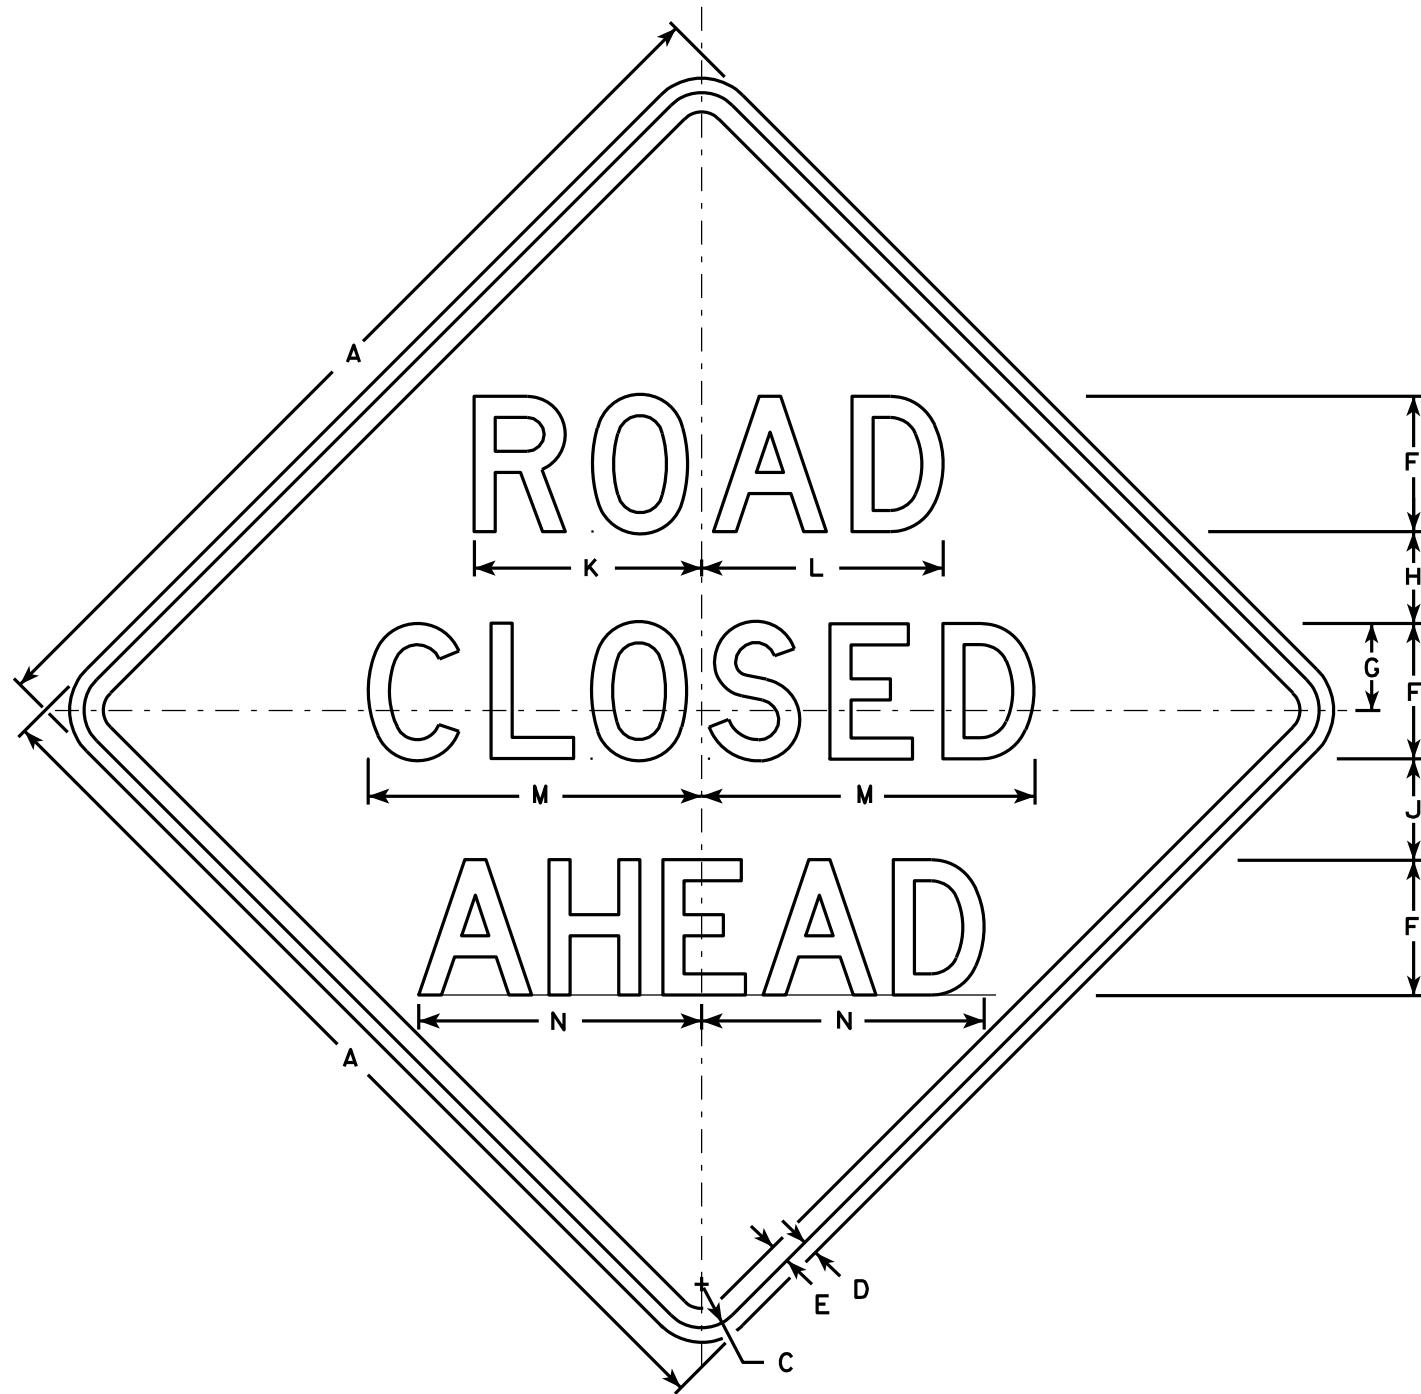

W20-3A

500 FT

W20-3D

1000 FT

W20-3C

1500 FT

W20-3B

1/2 MILE

W20-3G

1 MILE

W20-3F

NOTES

1. Sign is Type II - Type F Reflective - reference WIS DOT Standard Specification for HIGHWAY and STRUCTURE CONSTRUCTION latest edition.
2. Color:
Background - Orange
Message - Black
3. Message Series - see note 5
4. Corners may be square or rounded when base material is plywood but borders shall be rounded as shown. When base material is metal, the corners and borders shall be rounded.
5. Lines 1 and 2 are Series D.
Line 3 is Series D for AHEAD and Series C for all other distances.

SIZE	A	B	C	D	E	F	G	H	I	J	K	L	M	N	O	P	Q	R	S	T	U	V	W	X	Y	Z	Area sq. ft.
1	36		1 5/8	5/8	3/4	5	3 3/8	3 1/2	1 1/8	4	8 3/8	8 7/8	12 1/2	11	9	6	10 1/8	2 1/2	1 7/8	5 5/8	8	1 3/8	4 1/2	3 1/2	10 3/4	1 3/4	9.0
2S	48		2 1/4	3/4	1	7	4 1/2	4 3/4	1 1/2	5 1/4	11 3/4	12 1/2	17 1/4	14 5/8	12	8	13 1/2	3 3/8	2 5/8	7 1/2	10 5/8	1 7/8	6	4 5/8	14 3/8	2 3/8	16.0
2M	48		2 1/4	3/4	1	7	4 1/2	4 3/4	1 1/2	5 1/4	11 3/4	12 1/2	17 1/4	14 5/8	12	8	13 1/2	3 3/8	2 5/8	7 1/2	10 5/8	1 7/8	6	4 5/8	14 3/8	2 3/8	16.0
3	48		2 1/4	3/4	1	7	4 1/2	4 3/4	1 1/2	5 1/4	11 3/4	12 1/2	17 1/4	14 5/8	12	8	13 1/2	3 3/8	2 5/8	7 1/2	10 5/8	1 7/8	6	4 5/8	14 3/8	2 3/8	16.0
4	48		2 1/4	3/4	1	7	4 1/2	4 3/4	1 1/2	5 1/4	11 3/4	12 1/2	17 1/4	14 5/8	12	8	13 1/2	3 3/8	2 5/8	7 1/2	10 5/8	1 7/8	6	4 5/8	14 3/8	2 3/8	16.0
5	48		2 1/4	3/4	1	7	4 1/2	4 3/4	1 1/2	5 1/4	11 3/4	12 1/2	17 1/4	14 5/8	12	8	13 1/2	3 3/8	2 5/8	7 1/2	10 5/8	1 7/8	6	4 5/8	14 3/8	2 3/8	16.0

STANDARD SIGN
W20-3A, B, C, D, F & G

WISCONSIN DEPT OF TRANSPORTATION

APPROVED *Matthew R. Rauch*
For State Traffic Engineer

DATE 3/18/11 PLATE NO. W20-3.7


PROJECT NO:

HWY:


COUNTY:

SHEET NO:


E

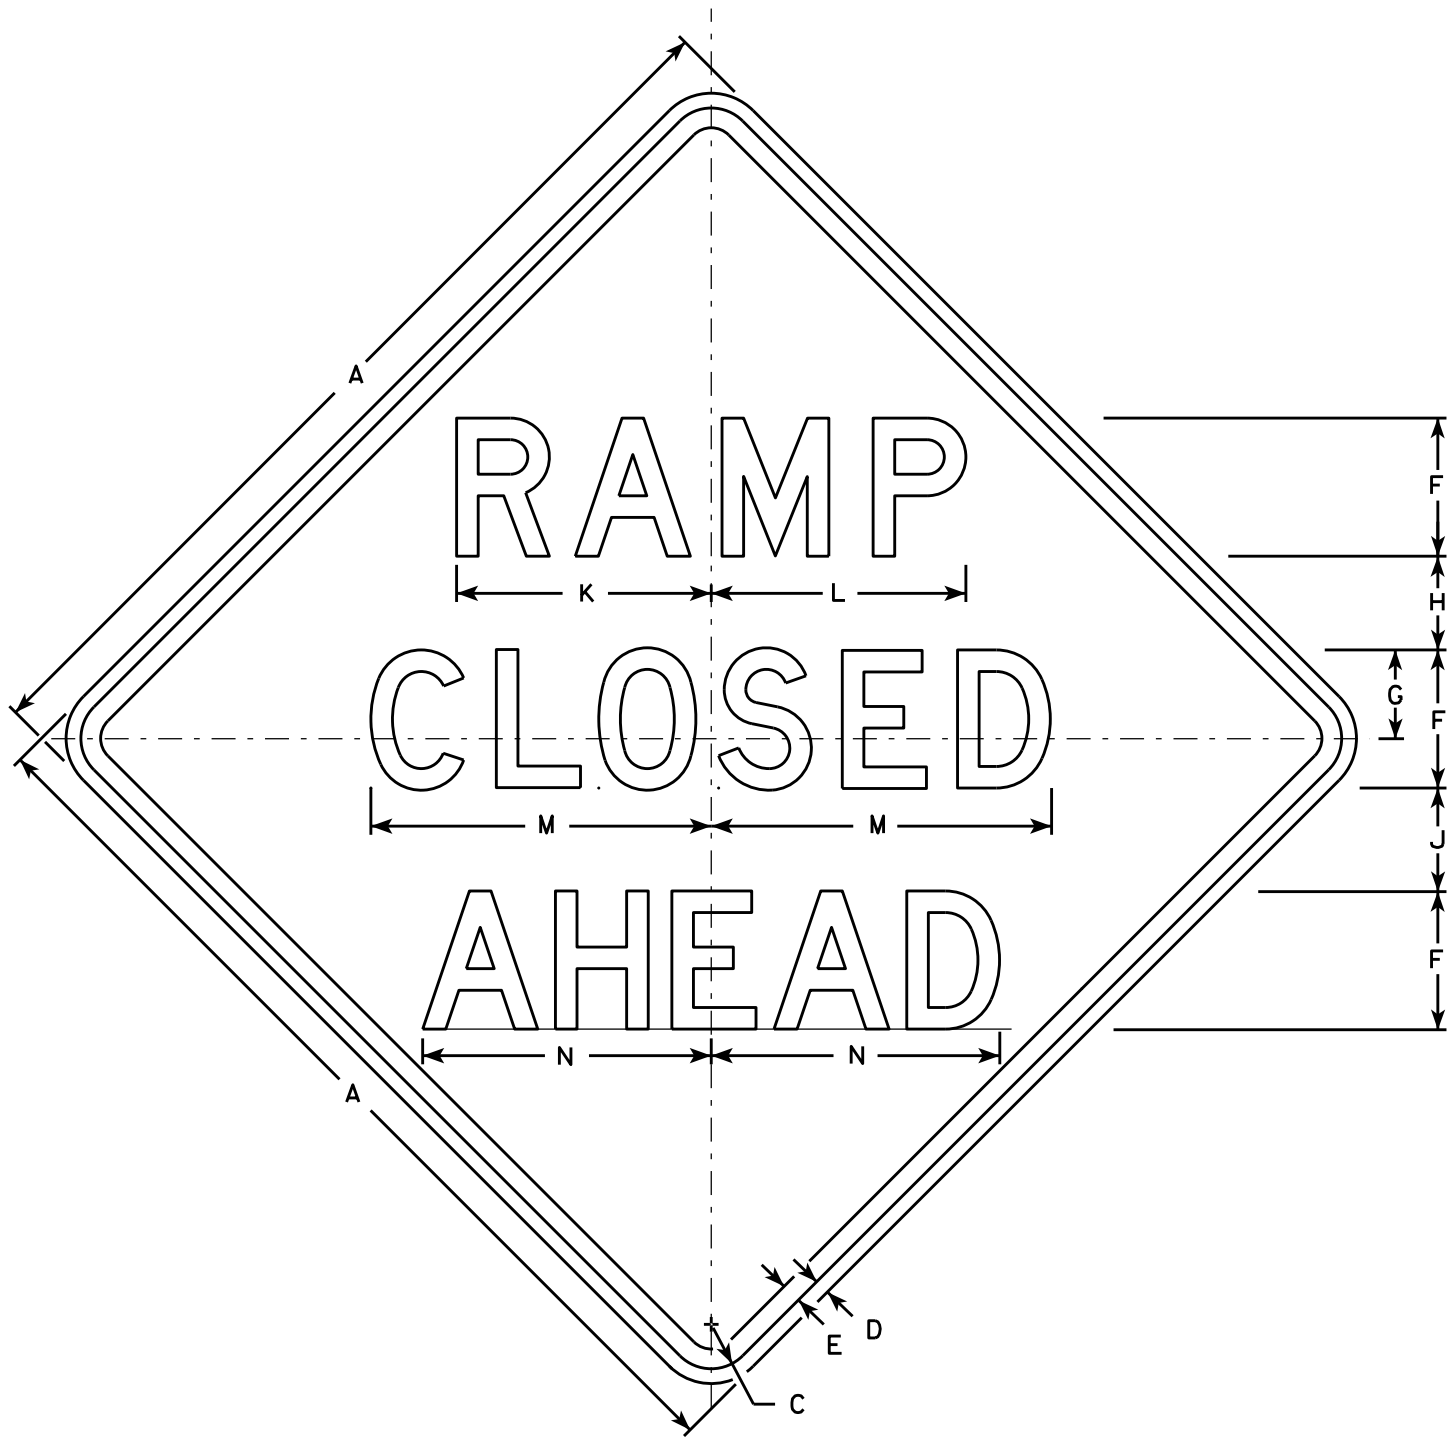


W20-53A

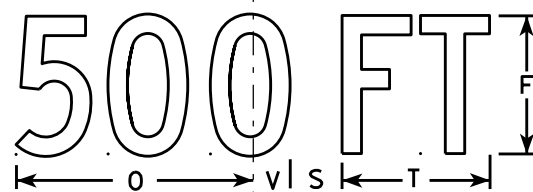


W20-53D

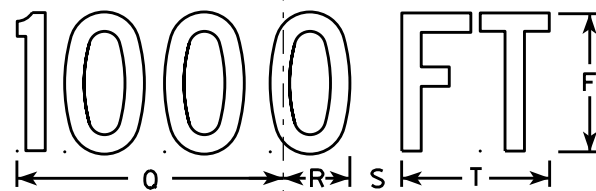

W20-53C

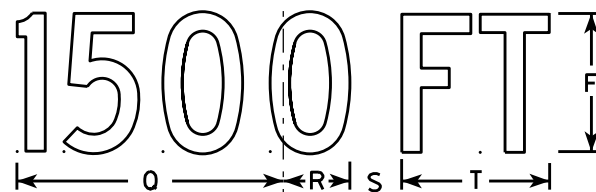

W20-53B

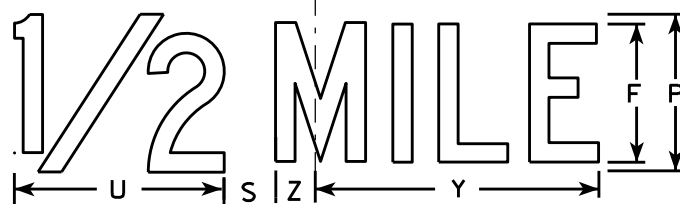

W20-53G



W20-53F

NOTES

1. Sign is Type II - Type F Reflective - reference WIS DOT Standard Specification for HIGHWAY and STRUCTURE CONSTRUCTION latest edition.
2. Color:
Background - Orange
Message - Black
3. Message Series - see note 5
4. Corners may be square or rounded when base material is plywood but borders shall be rounded as shown. When base material is metal, the corners and borders shall be rounded.
5. Lines 1 and 2 are Series D.
Line 3 is Series D for AHEAD and Series C for all other distances.

SIZE	A	B	C	D	E	F	G	H	I	J	K	L	M	N	O	P	Q	R	S	T	U	V	W	X	Y	Z	Area sq. ft.
1	36		1 5/8	5/8	3/4	5	3 3/8	3 1/2	1 1/8	4	9 1/4	9 1/4	12 1/2	11	9	6	10 1/8	2 1/2	1 7/8	5 5/8	8	1 3/8	4 1/2	3 1/2	10 3/4	1 3/4	9.0
2S	48		2 1/4	3/4	1	7	4 1/2	4 3/4	1 1/2	5 1/4	12 7/8	12 7/8	17 1/4	14 5/8	12	8	13 1/2	3 3/8	2 5/8	7 1/2	10 5/8	1 7/8	6	4 5/8	14 3/8	2 3/8	16.0
2M	48		2 1/4	3/4	1	7	4 1/2	4 3/4	1 1/2	5 1/4	12 7/8	12 7/8	17 1/4	14 5/8	12	8	13 1/2	3 3/8	2 5/8	7 1/2	10 5/8	1 7/8	6	4 5/8	14 3/8	2 3/8	16.0
3	48		2 1/4	3/4	1	7	4 1/2	4 3/4	1 1/2	5 1/4	12 7/8	12 7/8	17 1/4	14 5/8	12	8	13 1/2	3 3/8	2 5/8	7 1/2	10 5/8	1 7/8	6	4 5/8	14 3/8	2 3/8	16.0
4	48		2 1/4	3/4	1	7	4 1/2	4 3/4	1 1/2	5 1/4	12 7/8	12 7/8	17 1/4	14 5/8	12	8	13 1/2	3 3/8	2 5/8	7 1/2	10 5/8	1 7/8	6	4 5/8	14 3/8	2 3/8	16.0
5	48		2 1/4	3/4	1	7	4 1/2	4 3/4	1 1/2	5 1/4	12 7/8	12 7/8	17 1/4	14 5/8	12	8	13 1/2	3 3/8	2 5/8	7 1/2	10 5/8	1 7/8	6	4 5/8	14 3/8	2 3/8	16.0

STANDARD SIGN
W20-53A,B,C,D,F,G


WISCONSIN DEPT OF TRANSPORTATION

APPROVED *Matthew R. Rauch*
for State Traffic Engineer

DATE 5/27/15 PLATE NO. W20-53.1

LEFT

W20-59A

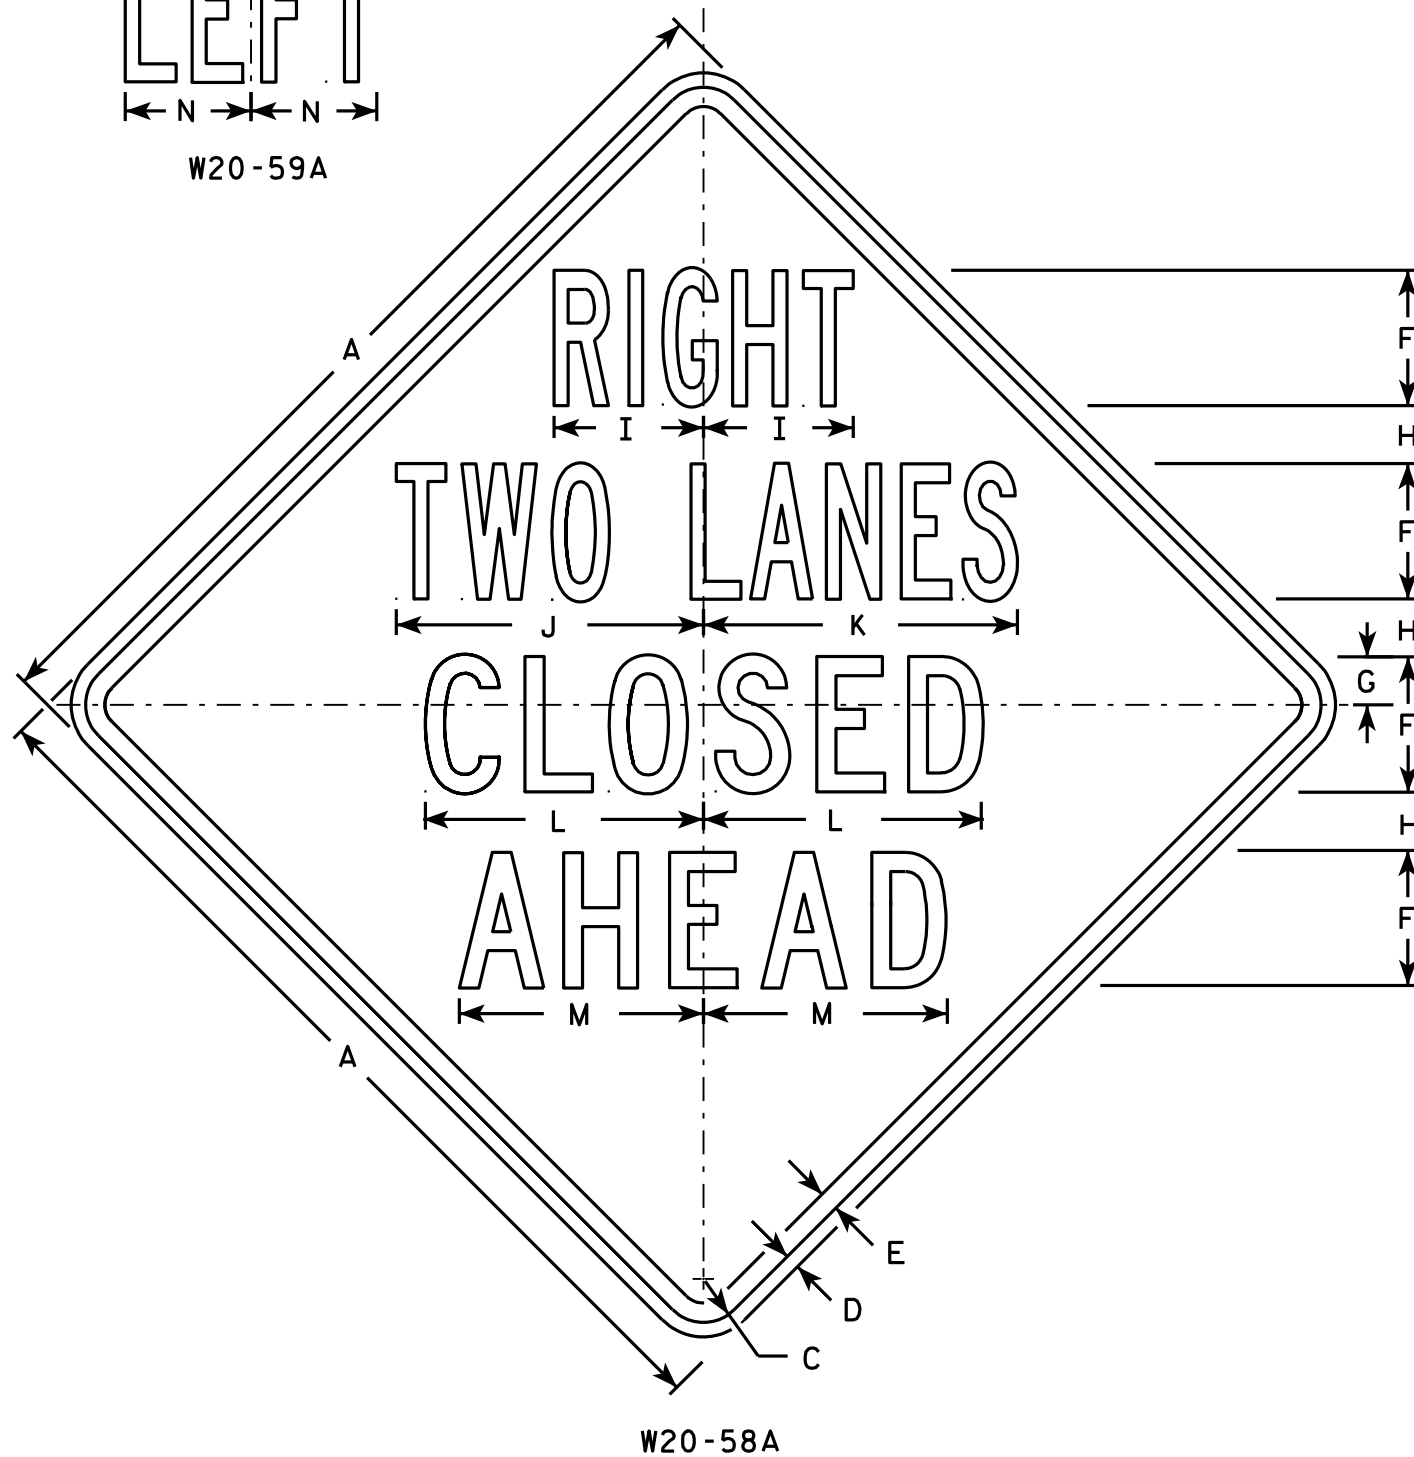

500 FT

W20-58D

1000 FT

W20-58C

1500 FT

W20-58B

1/2 MILE

W20-58G

1 MILE

W20-58F

NOTES

1. Sign is Type II - Type F Reflective - reference WIS DOT Standard Specification for HIGHWAY and STRUCTURE CONSTRUCTION latest edition.
2. Color:
Background - Orange
Message - Black
3. Message Series - See Note 5
4. Corners may be square or rounded when base material is plywood but borders shall be rounded as shown. When base material is metal, the corners and borders shall be rounded.
5. Lines 1 & 2 Series B.
Lines 3 & 4 Series C.

7

7

SIZE	A	B	C	D	E	F	G	H	I	J	K	L	M	N	O	P	Q	R	S	T	U	V	W	X	Y	Z	Area sq. ft.
1	36		1 5/8	5/8	3/4	5	1 7/8	2 1/4	5 7/8	11 7/8	12 1/8	10 3/4	9 1/2	4 7/8	6	1 3/8	1 1/8	4 1/2	3 1/2	9	1 7/8	5 5/8	10 1/8	2 1/2	1 3/4	8	9.0
2S	48		2 1/4	3/4	1	7	2 1/2	3	7 3/4	15 7/8	16 1/4	14 3/8	12 5/8	6 1/2	8	1 7/8	1 1/2	6	4 5/8	12	2 5/8	7 1/2	13 1/2	3 3/8	2 3/8	10 5/8	16.0
2M	48		2 1/4	3/4	1	7	2 1/2	3	7 3/4	15 7/8	16 1/4	14 3/8	12 5/8	6 1/2	8	1 7/8	1 1/2	6	4 5/8	12	2 5/8	7 1/2	13 1/2	3 3/8	2 3/8	10 5/8	16.0
3	48		2 1/4	3/4	1	7	2 1/2	3	7 3/4	15 7/8	16 1/4	14 3/8	12 5/8	6 1/2	8	1 7/8	1 1/2	6	4 5/8	12	2 5/8	7 1/2	13 1/2	3 3/8	2 3/8	10 5/8	16.0
4	48		2 1/4	3/4	1	7	2 1/2	3	7 3/4	15 7/8	16 1/4	14 3/8	12 5/8	6 1/2	8	1 7/8	1 1/2	6	4 5/8	12	2 5/8	7 1/2	13 1/2	3 3/8	2 3/8	10 5/8	16.0
5	48		2 1/4	3/4	1	7	2 1/2	3	7 3/4	15 7/8	16 1/4	14 3/8	12 5/8	6 1/2	8	1 7/8	1 1/2	6	4 5/8	12	2 5/8	7 1/2	13 1/2	3 3/8	2 3/8	10 5/8	16.0

PROJECT NO:


HWY:

COUNTY:

SHEET NO:

E

STANDARD SIGN	
W20-58A, B, C, D, F & G	
WISCONSIN DEPT OF TRANSPORTATION	
APPROVED	<i>Matthew R. Rauch</i> For State Traffic Engineer
DATE 3/18/11	PLATE NO. W20-58.4

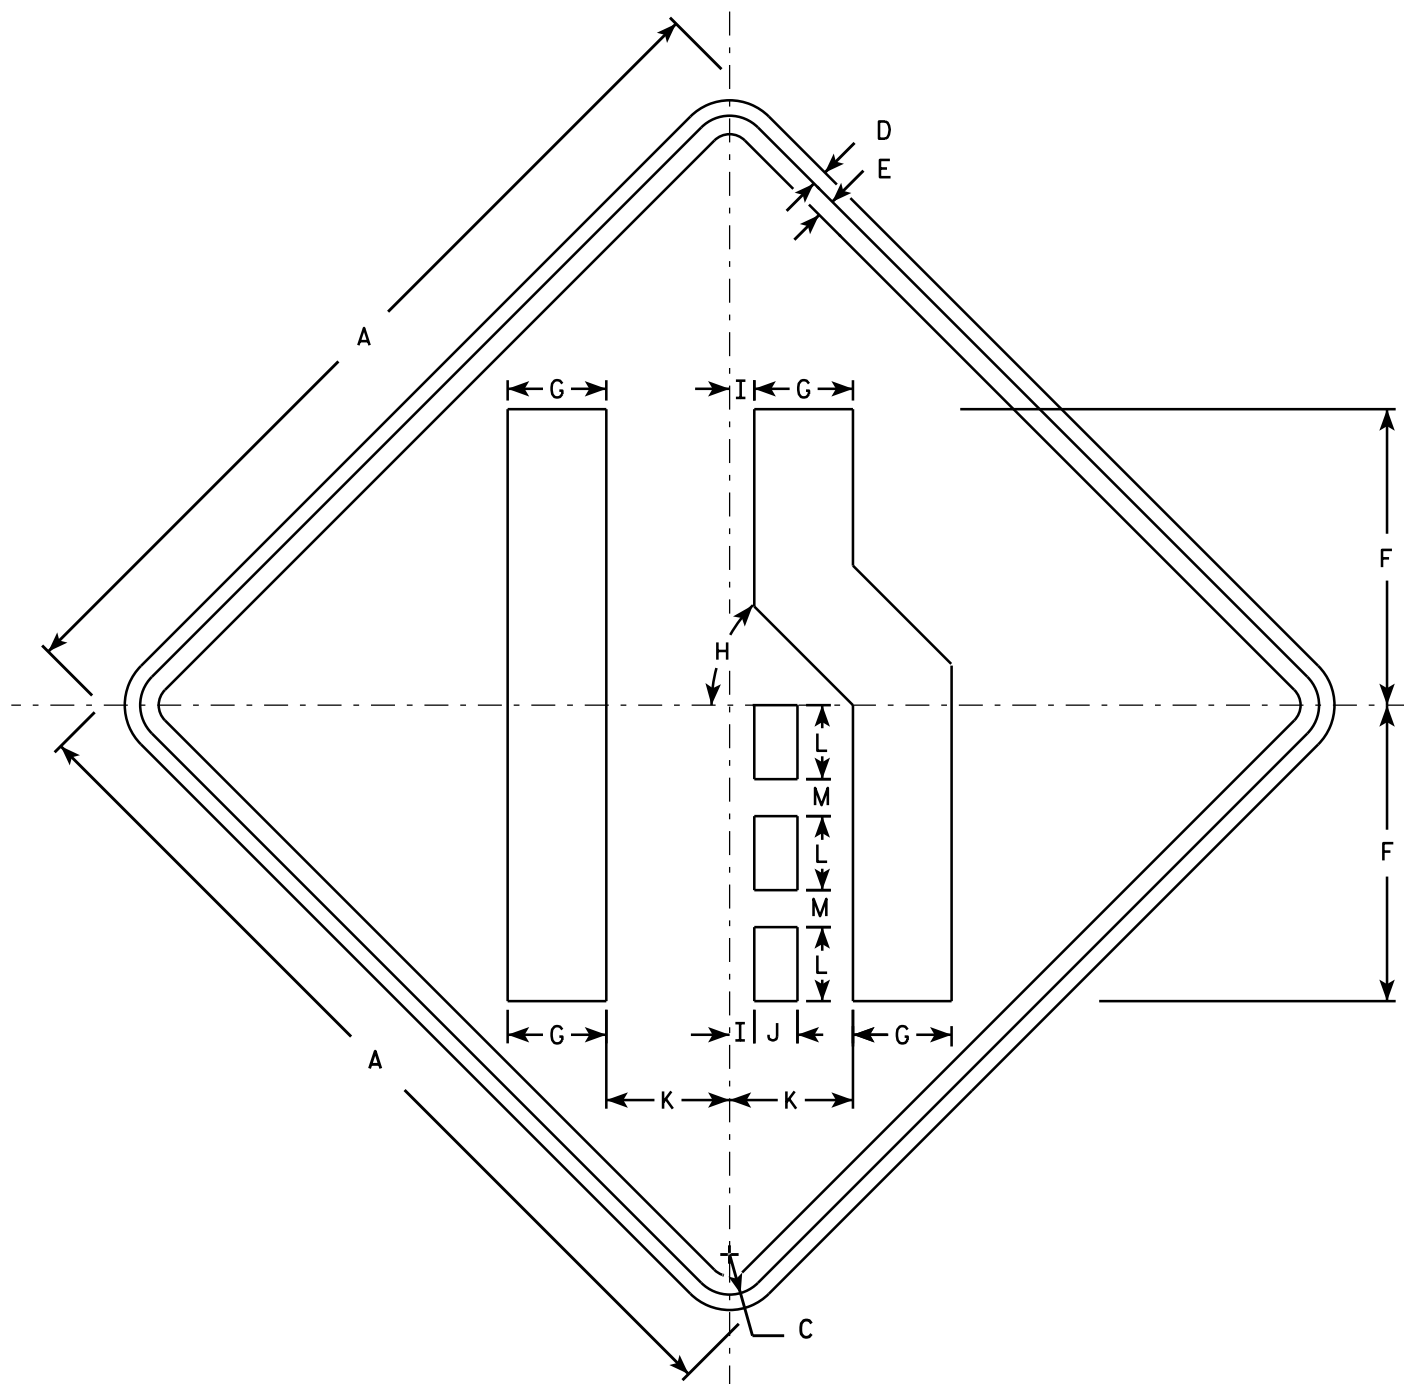

W04-2R

NOTES

1. Sign is Type II - Type F Reflective - reference WIS DOT Standard Specification for HIGHWAY and STRUCTURE CONSTRUCTION latest edition.
2. Color:
Background - Orange
Message - Black
3. Corners may be square or rounded when base material is plywood but borders shall be rounded as shown. When base material is metal, the corners and borders shall be rounded.
4. W04-2L is the same as W04-2R except the symbols are reversed along the vertical centerline.

SIZE	A	B	C	D	E	F	G	H	I	J	K	L	M	N	O	P	Q	R	S	T	U	V	W	X	Y	Z	Area sq. ft.
1	36		1 5/8	5/8	3/4	12	4	45°	1	1 3/4	5	3	1 1/2														9.0
2S	48		2 1/4	3/4	1	16	5 3/8	45°	1 1/4	2 3/8	6 3/4	4	2														16.0
2M	48		2 1/4	3/4	1	16	5 3/8	45°	1 1/4	2 3/8	6 3/4	4	2														16.0
3	48		2 1/4	3/4	1	16	5 3/8	45°	1 1/4	2 3/8	6 3/4	4	2														16.0
4	48		2 1/4	3/4	1	16	5 3/8	45°	1 1/4	2 3/8	6 3/4	4	2														16.0
5	48		2 1/4	3/4	1	16	5 3/8	45°	1 1/4	2 3/8	6 3/4	4	2														16.0

STANDARD SIGN

W04-2


WISCONSIN DEPT OF TRANSPORTATION

APPROVED

Matthew R. Rauch
For State Traffic Engineer


DATE 11/20/13

PLATE NO. W04-2.1

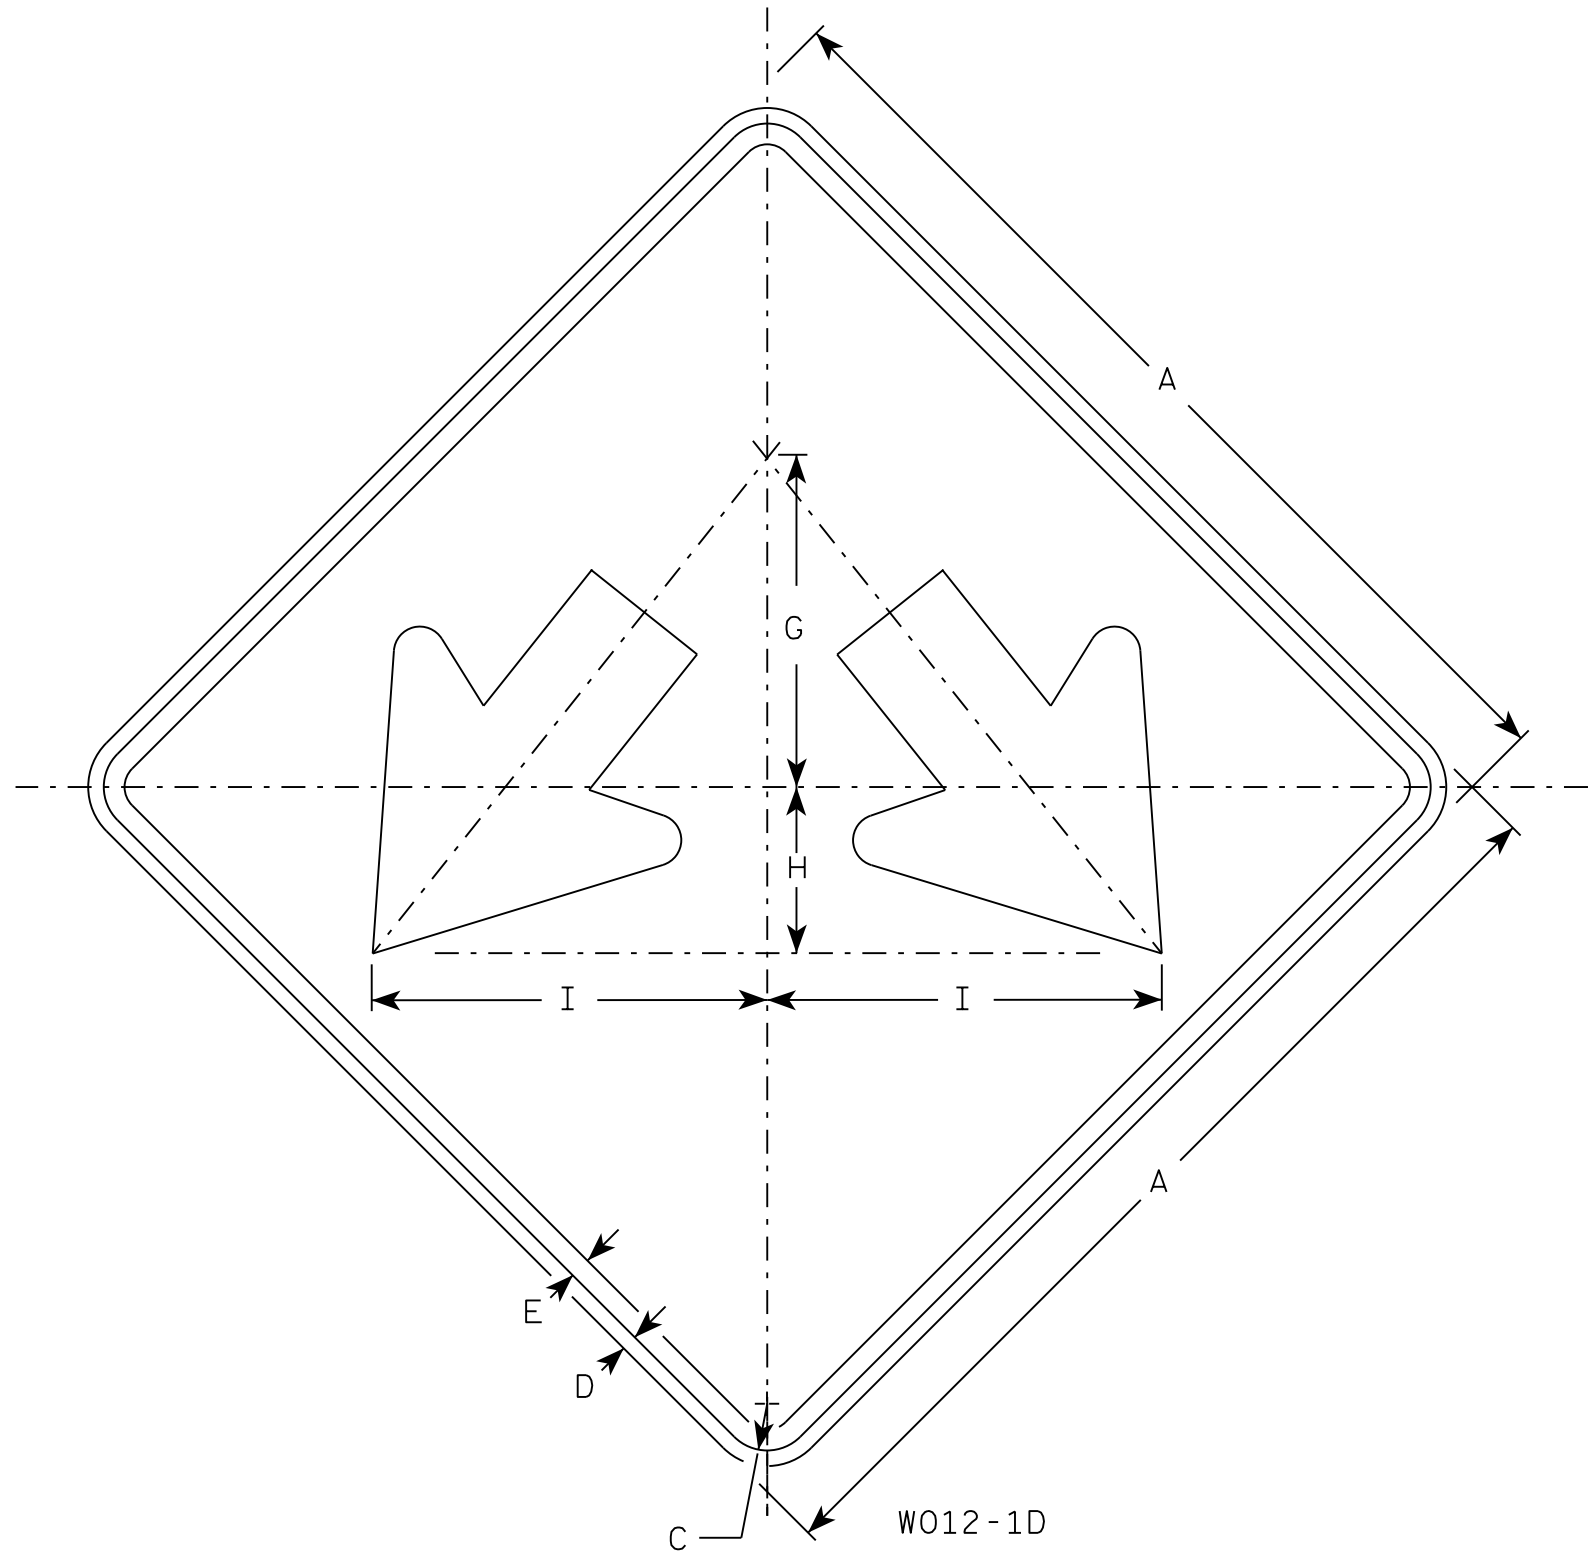

NOTES

- 1. Sign is Type II - Type F Reflective
- 2. Color:
Background - Orange
Message - Black
- 3. Corners may be square or rounded when base material is plywood but borders shall be rounded as shown. When base material is metal, the corners and borders shall be rounded.

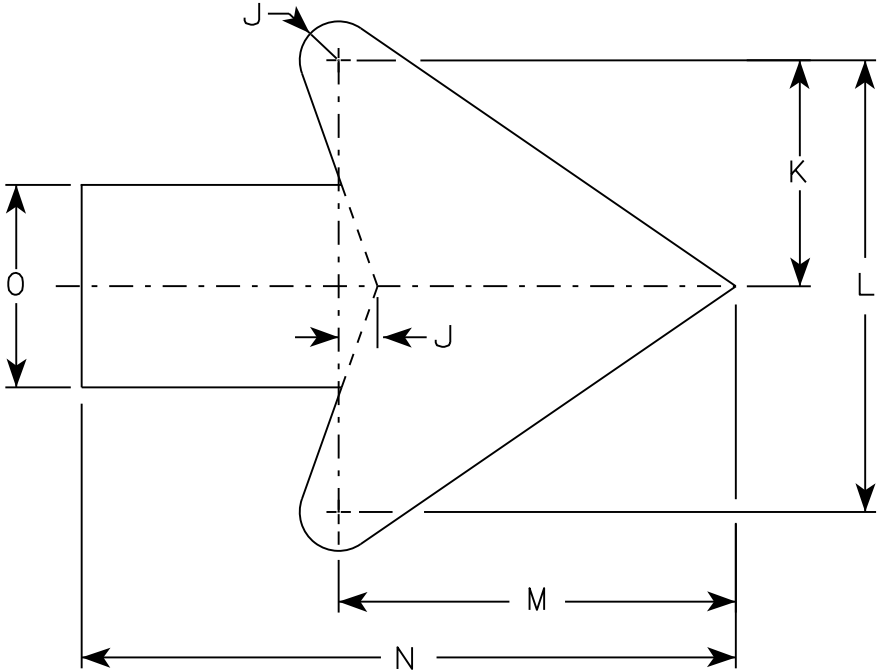

Arrow Detail

SIZE	A	B	C	D	E	F	G	H	I	J	K	L	M	N	O	P	Q	R	S	T	U	V	W	X	Y	Z	Area sq. ft.
1	24		1 1/8	1/2	3/8		8	4	9 1/2	3/8	3 3/8	7 1/4	6 3/8	10 3/8	3 1/4												4.0
2S	24		1 1/8	1/2	3/8		8	4	9 1/2	3/8	3 3/8	7 1/4	6 3/8	10 3/8	3 1/4												4.0
2M	24		1 1/8	1/2	3/8		8	4	9 1/2	3/8	3 3/8	7 1/4	6 3/8	10 3/8	3 1/4												4.0
3	30		1 3/8	1/2	5/8		10	5	11 7/8	3/4	4 1/2	9	7 7/8	13	4												6.25
4	36		1 3/8	1/2	5/8		12	6	14 1/4	1	5 1/2	10 7/8	9 5/8	15 3/4	4 3/4												9.0
5	36		1 3/8	1/2	5/8		12	6	14 1/4	1	5 1/2	10 7/8	9 5/8	15 3/4	4 3/4												9.0

STANDARD SIGN
W012-1D

WISCONSIN DEPT OF TRANSPORTATION

APPROVED *Matthew R. Rauch*
for State Traffic Engineer

DATE 7/28/16 PLATE NO. W012-1D.2

DESIGN DATA

LIVE LOAD:
DESIGN RATING: HL-93
INVENTORY RATING: RF = 1.29
OPERATIONAL RATING: RF = 1.67
WISCONSIN STANDARD PERMIT VEHICLE (WIS-SPV): 250 KIPS.

GENERAL NOTES

DRAWINGS SHALL NOT BE SCALED.
DIMENSIONS SHOWN ARE BASED ON THE ORIGINAL STRUCTURE PLANS.
DECK SURFACE PREPARATION IS INCLUDED IN THE BID ITEM "POLYMER OVERLAY".

TRAFFIC VOLUME

IH 41/USH 45 NB
A.D.T. = 89,200 (2035)
R.D.S. = 70 M.P.H.

TOTAL ESTIMATED QUANTITIES

BID ITEM NUMBER	BID ITEMS	UNIT	TOTALS
509.5100.S	POLYMER OVERLAY	SY	361


LIST OF DRAWINGS

1. POLYMER OVERLAY
2. TRAFFIC STAGING

STRUCTURE DESIGN CONTACTS:


MICAH BROOKS (608) 266-5080
LAURA SHADEWALD (608) 267-9592

NO.	DATE	REVISION	BY
 BUREAU OF STRUCTURES ACCEPTED <i>William C. Dreher</i> 1/28/20 CHIEF STRUCTURES DESIGN ENGINEER DATE STRUCTURE B-66-187 IH 41/USH 45 NB OVER MENOMONEE RIVER COUNTY WASHINGTON TOWN/CITY/VILLAGE GERMANTOWN DESIGN SPEC. REHABILITATION DESIGNED BY MJL DESIGNED CK'D. MWB DRAWN BY MJH PLANS CK'D. MWB POLYMER OVERLAY SHEET 1 OF 2			

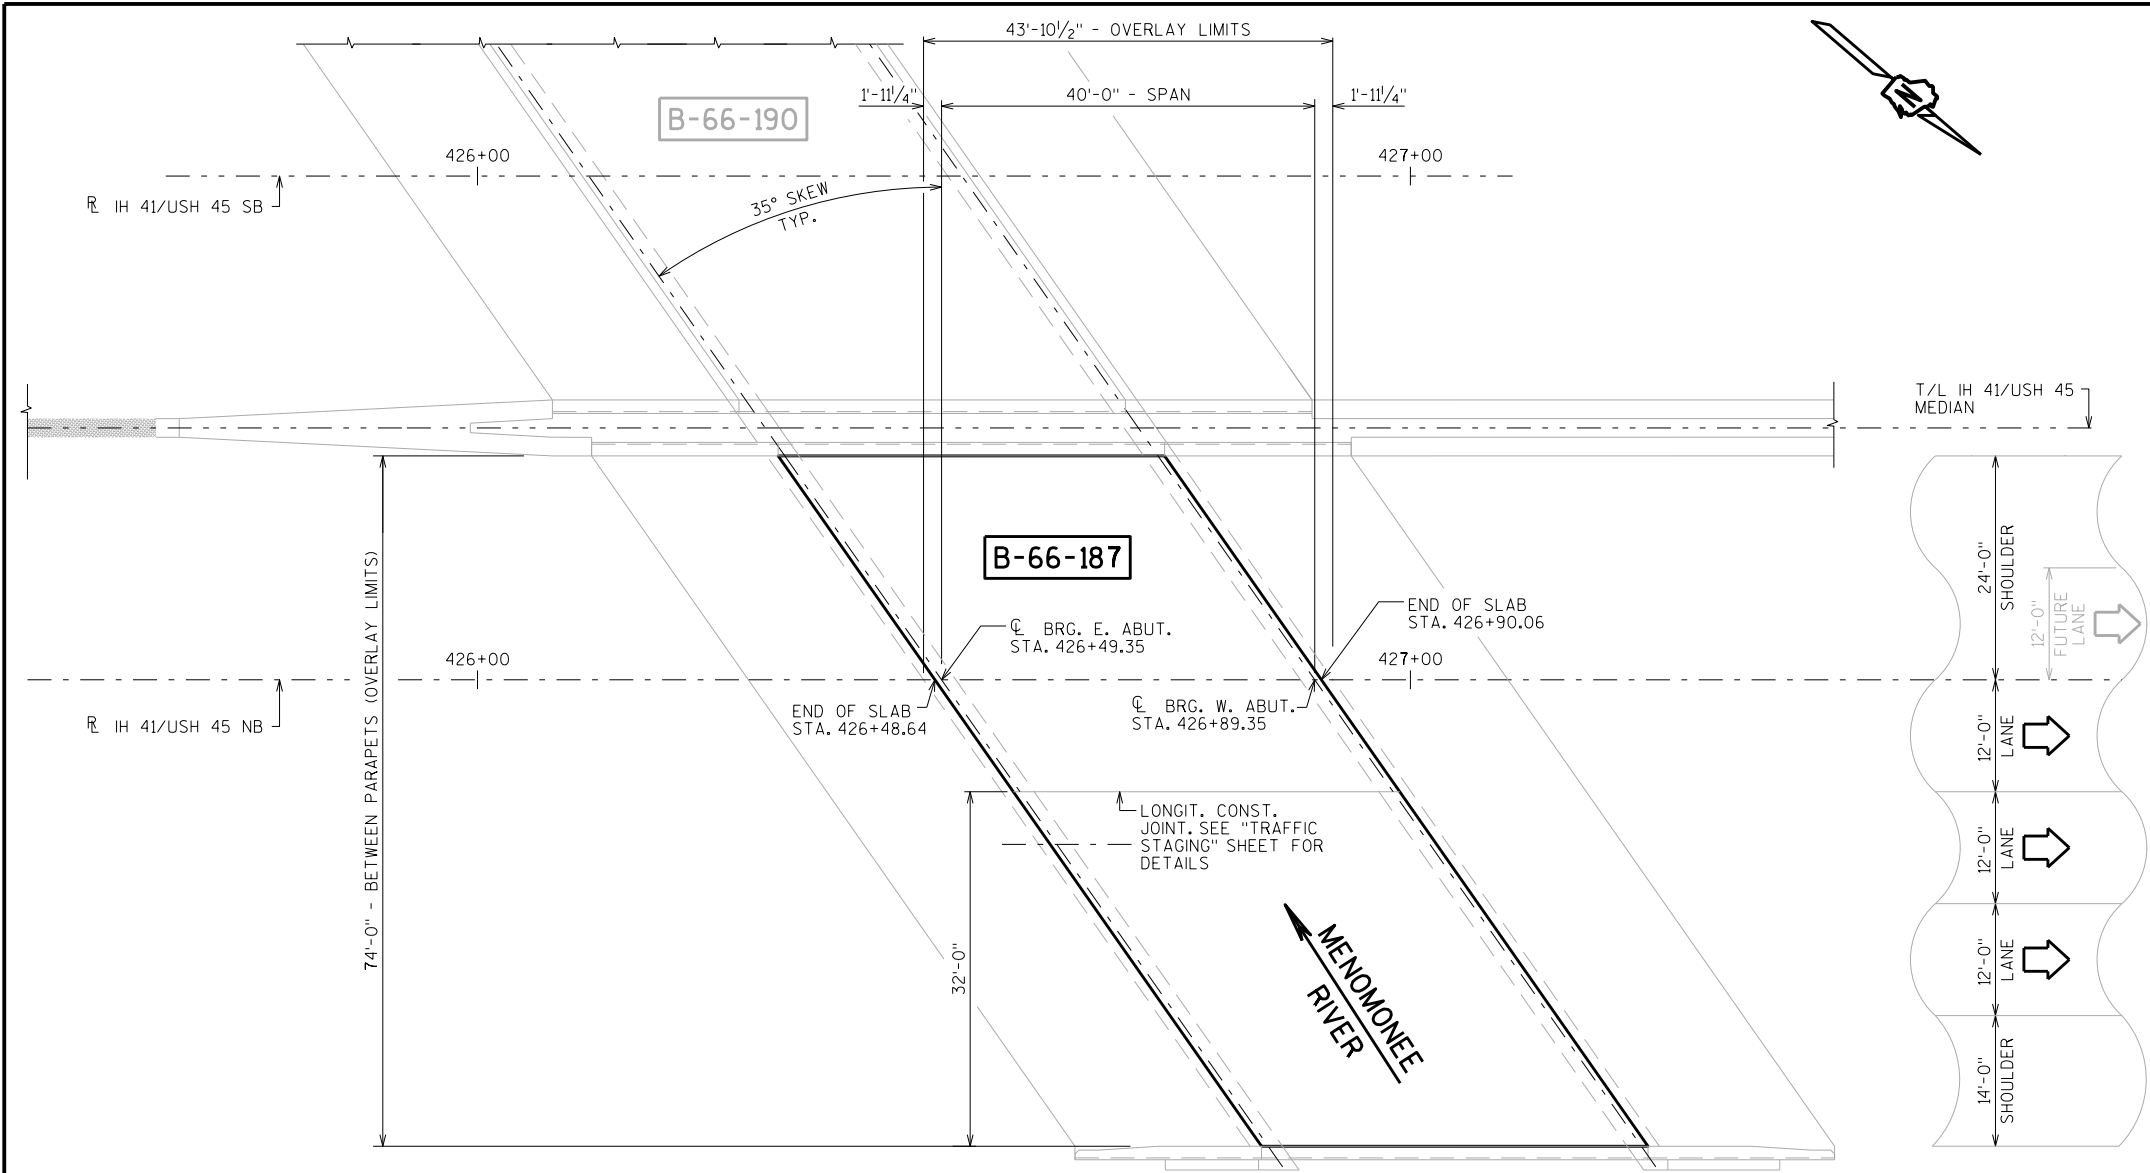

PLAN

SINGLE SPAN FLAT CONCRETE SLAB

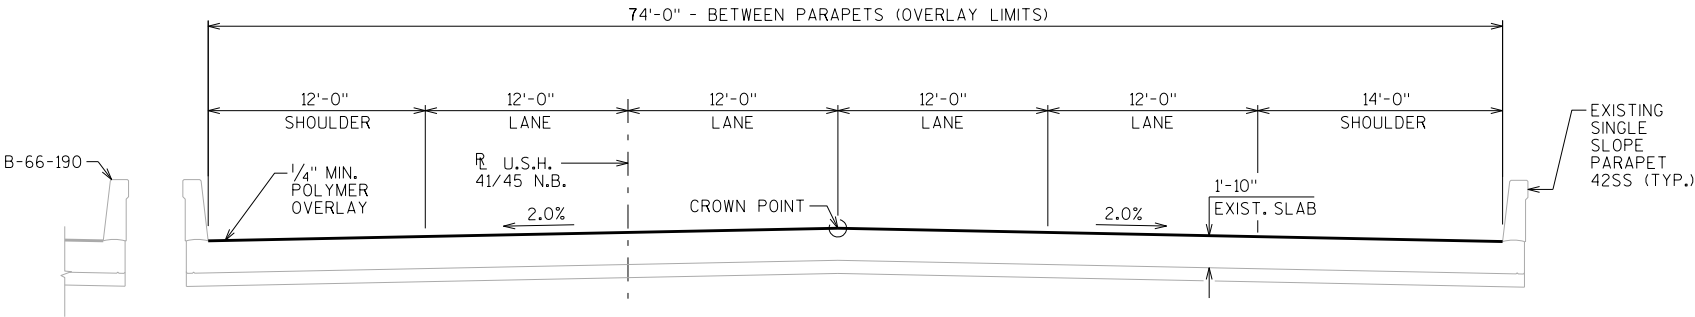

CROSS SECTION THRU BRIDGE

LOOKING NORTH



NO.	DATE	REVISION	BY
STATE OF WISCONSIN DEPARTMENT OF TRANSPORTATION STRUCTURES DESIGN SECTION			
STRUCTURE B-66-187			
		DRAWN BY MJH	PLANS CK'D. MWB
TRAFFIC STAGING		SHEET 2	

DESIGN RATING: HL-93
INVENTORY RATING: RF = 1.29
OPERATIONAL RATING: RF = 1.67
WISCONSIN STANDARD PERMIT VEHICLE (WIS-SPV): 250 KIPS.

DRAWINGS SHALL NOT BE SCALED.

DIMENSIONS SHOWN ARE BASED ON THE ORIGINAL STRUCTURE PLANS.

DECK SURFACE PREPARATION IS INCLUDED IN THE BID ITEM "POLYMER OVERLAY".



A.D.T. = 89,200 (2035)
R.D.S. = 70 M.P.H.


BID ITEM NUMBER	BID ITEMS	UNIT	TOTALS
509.5100.S	POLYMER OVERLAY	SY	361

1. POLYMER OVERLAY
2. TRAFFIC STAGING

MICAH BROOKS (608) 266-5080
LAURA SHADEWALD (608) 267-9592


NO.	DATE	REVISION			BY
		BUREAU OF STRUCTURES			
ACCEPTED		<i>William C. Dieker</i> ^{LLS}		1/28/20	
		CHIEF STRUCTURES DESIGN ENGINEER			DATE
STRUCTURE B-66-190					
IH 41/USH 45 SB OVER MEMONOMEE RIVER					
COUNTY		WASHINGTON		TOWN/CITY/VILLAGE GERMANTOWN	
DESIGN SPEC. REHABILITATION					
DESIGNED BY MJD	DESIGNED CK'D. MWB	DRAWN BY MJD	PLANS CK'D. MWB		
POLYMER OVERLAY			SHEET 1 OF 2		

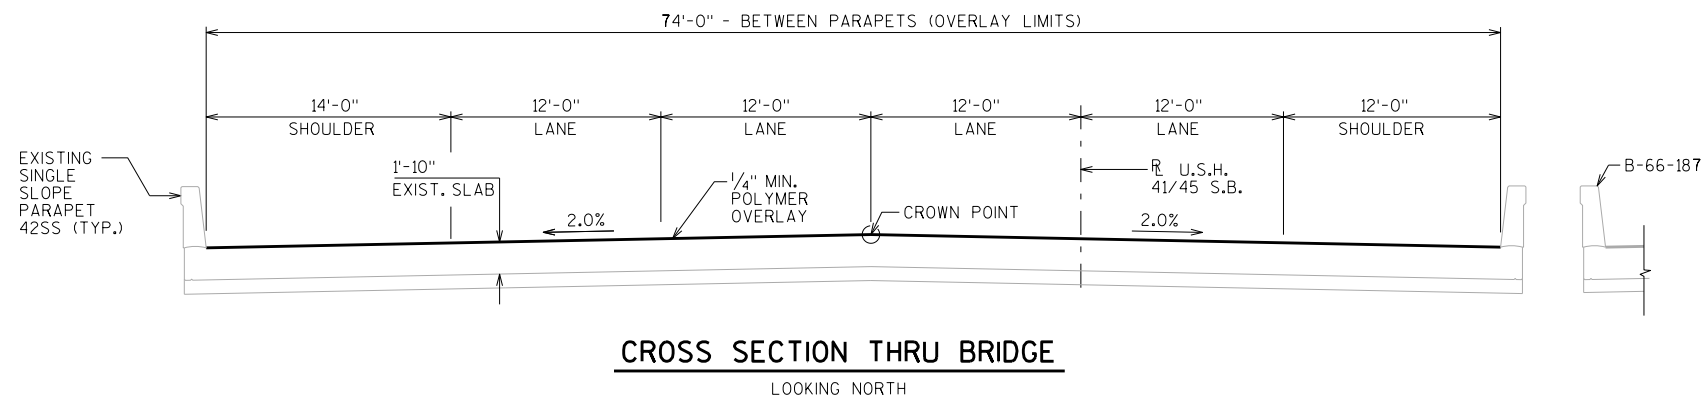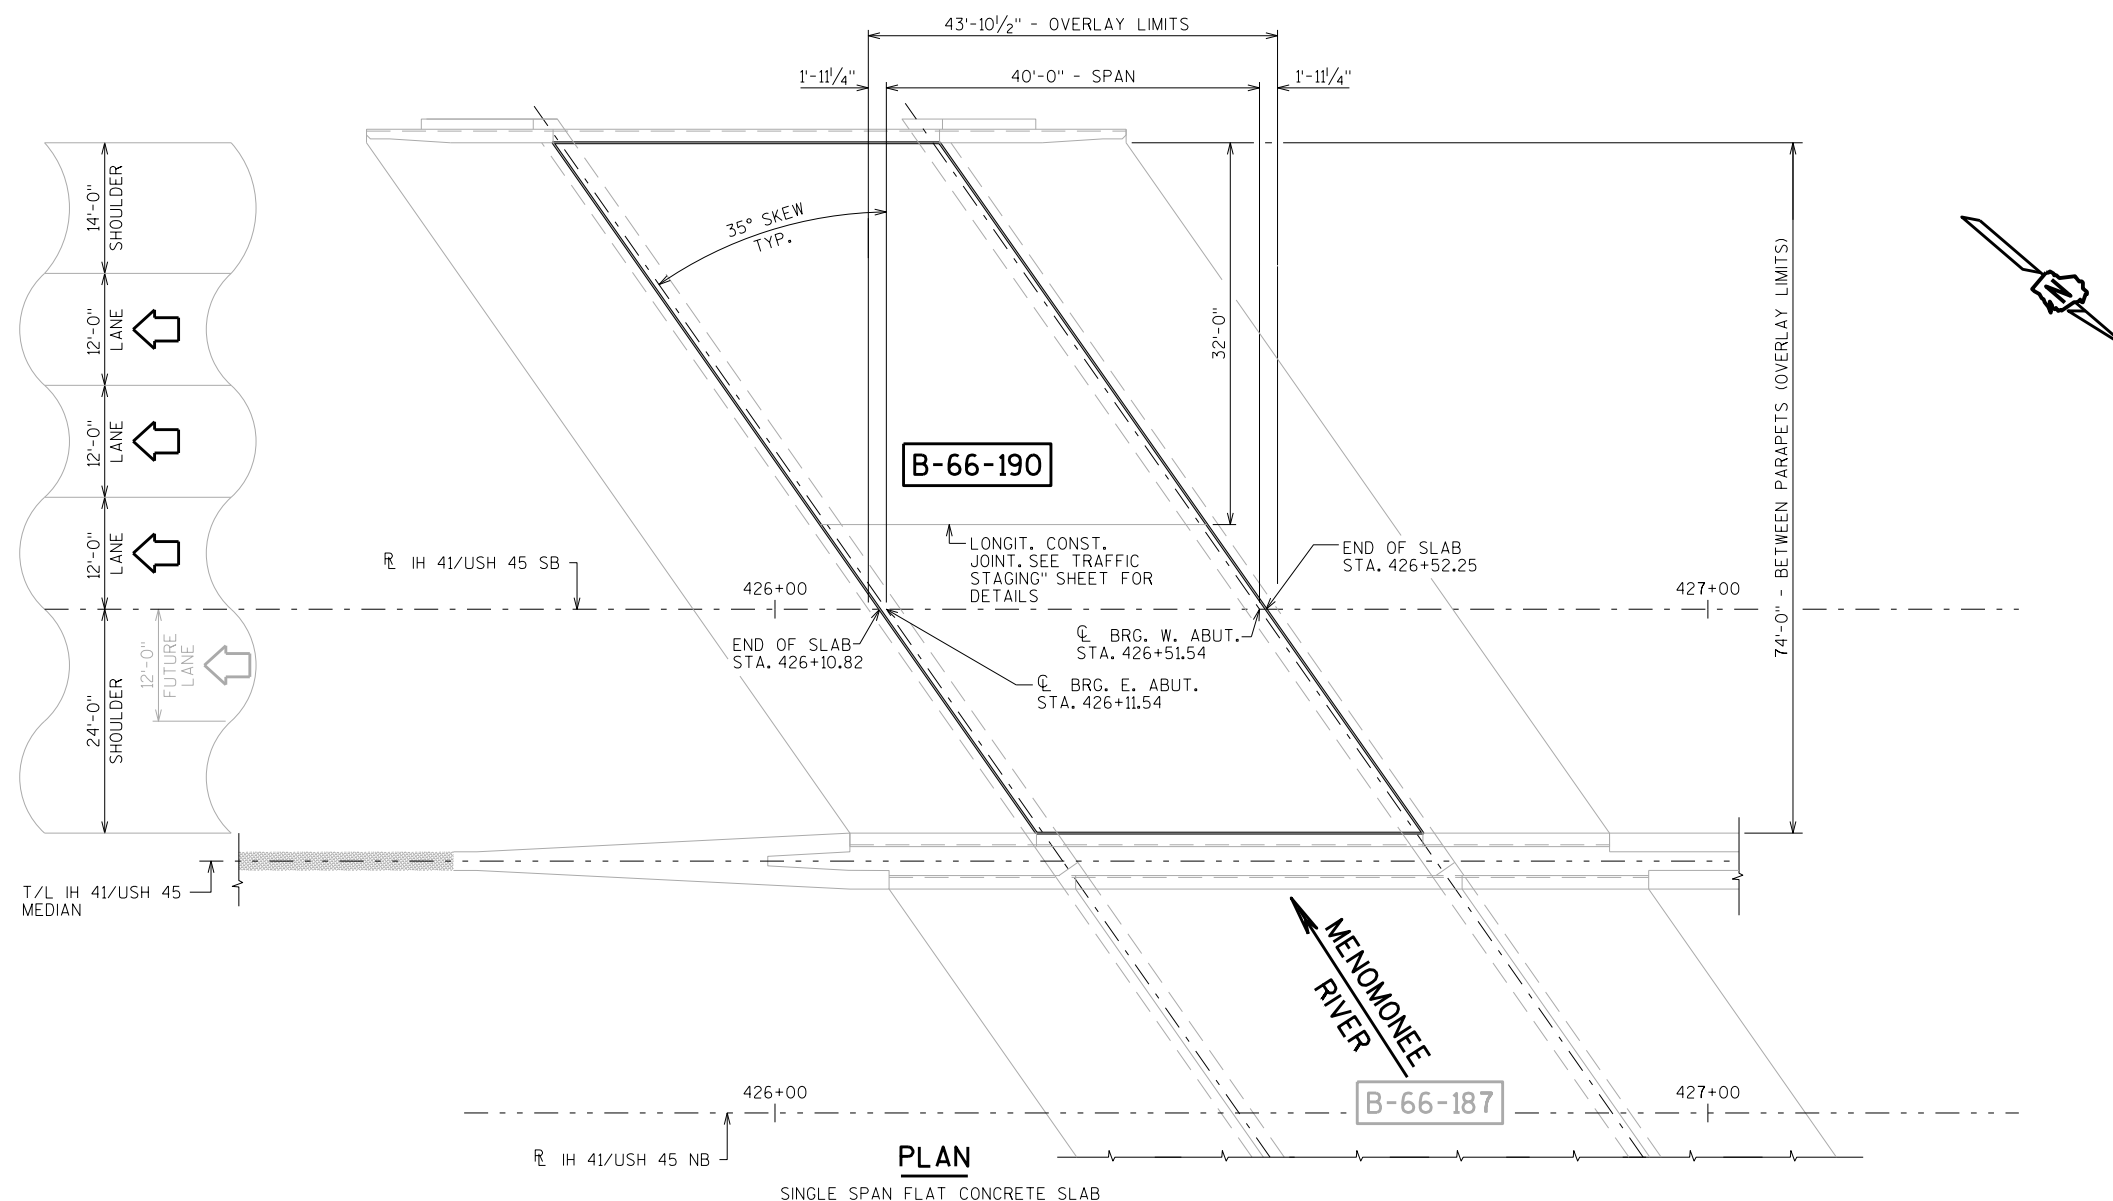

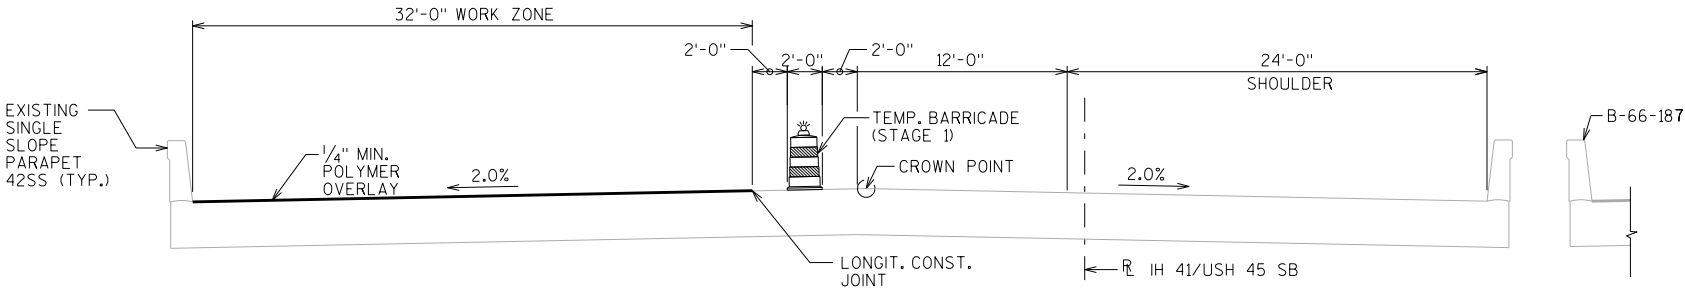

CONSTRUCTION STAGE 1

LOOKING NORTH

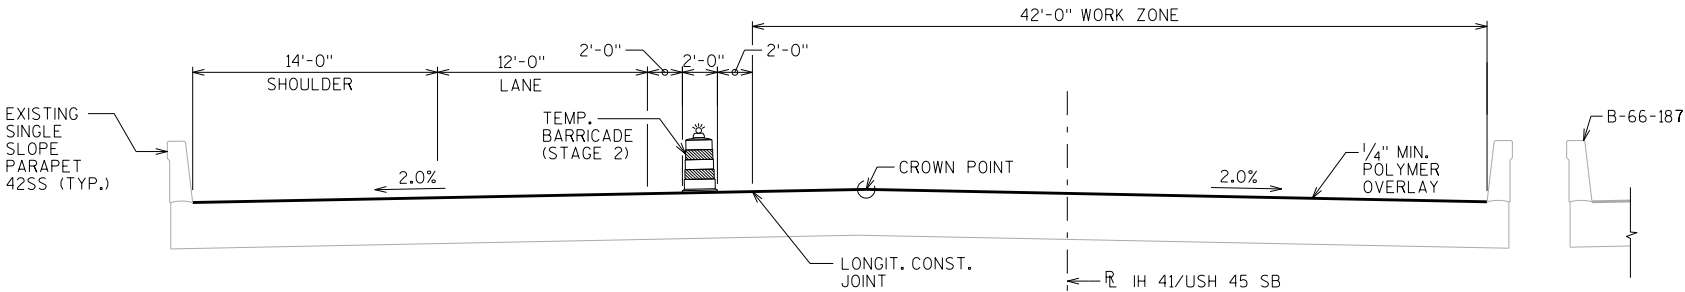

CONSTRUCTION STAGE 2

LOOKING NORTH

NO.	DATE	REVISION	BY
STATE OF WISCONSIN DEPARTMENT OF TRANSPORTATION STRUCTURES DESIGN SECTION			
STRUCTURE B-66-190			
DRAWN BY MJH		PLANS CK'D. MWB	
TRAFFIC STAGING		SHEET 2	

DESIGN DATA

LIVE LOAD:
DESIGN RATING: HS-20
INVENTORY RATING: HS-20
OPERATIONAL RATING: HS-34
WISCONSIN STANDARD PERMIT VEHICLE (WIS-SPV): 230 KIPS.

GENERAL NOTES

DRAWINGS SHALL NOT BE SCALED.
DIMENSIONS SHOWN ARE BASED ON THE ORIGINAL STRUCTURE PLANS.
DECK SURFACE PREPARATION IS INCLUDED IN THE BID ITEM "POLYMER OVERLAY".

TRAFFIC VOLUME

RAMP MD
A.D.T. = 5910 (2038)
R.D.S. = 30 M.P.H.

TOTAL ESTIMATED QUANTITIES

BID ITEM NUMBER	BID ITEMS	UNIT	TOTALS
509.5100.S	POLYMER OVERLAY	SY	94

LIST OF DRAWINGS

1. POLYMER OVERLAY

STRUCTURE DESIGN CONTACTS:
MICAH BROOKS (608) 266-5080
LAURA SHADEWALD (608) 267-9592

NO.	DATE	REVISION	BY
 WISCONSIN DEPARTMENT OF TRANSPORTATION BUREAU OF STRUCTURES <i>William C. Dehn</i> 1/28/20 ACCEPTED CHIEF STRUCTURES DESIGN ENGINEER DATE STRUCTURE B-67-56 STH 100 SB RAMP OVER NOR-X-WAY CHANNEL COUNTY WAUKESHA TOWN/CITY VILLAGE MENOMONEE FALLS DESIGN SPEC. REHABILITATION DESIGNED BY MJL DESIGNED CK'D. MWB DRAWN BY MJH PLANS CK'D. MWB POLYMER OVERLAY SHEET 1 OF 1 PLAN SINGLE SPAN STEEL GIRDER BRIDGE CROSS SECTION THRU BRIDGE (LOOKING WEST) NOTE: ALL DIMENSIONS ARE NORMAL TO TANGENT LINE UNLESS SHOWN OTHERWISE * DIMENSION NORMAL TO REFERENCE LINE I.D. 1100-17-04C DATE: OCT. 2019 8 8 SCALE = 10.00			

DESIGN DATA

LIVE LOAD:

DESIGN RATING: HL-93
INVENTORY RATING: RF = 1.39
OPERATIONAL RATING: RF = 1.80
WISCONSIN STANDARD PERMIT VEHICLE (WIS-SPV): 210 KIPS.

GENERAL NOTES

DRAWINGS SHALL NOT BE SCALED.
DIMENSIONS SHOWN ARE BASED ON THE ORIGINAL STRUCTURE PLANS.
DECK SURFACE PREPARATION IS INCLUDED IN THE BID ITEM "POLYMER OVERLAY".

TRAFFIC VOLUME

PILGRIM ROAD SB IH 41/USH 45 NB
A.D.T. = 39,600 (2031) A.D.T. = 125,000 (2031)
R.D.S. = 40 M.P.H. R.D.S. = 70 M.P.H.

TOTAL ESTIMATED QUANTITIES

BID ITEM NUMBER	BID ITEMS	UNIT	TOTALS
509.5100.S	POLYMER OVERLAY	SY	687


LIST OF DRAWINGS

- POLYMER OVERLAY
- TRAFFIC STAGING


STRUCTURE DESIGN CONTACTS:

MICAH BROOKS (608) 266-5080
LAURA SHADEWALD (608) 267-9592


NO.	DATE	REVISION	BY
BUREAU OF STRUCTURES ACCEPTED <i>William C. Decker</i> ^{LLS} 1/28/20 CHIEF STRUCTURES DESIGN ENGINEER DATE			
STRUCTURE B-67-337			
PILGRIM ROAD SB OVER IH 41/USH 45			
COUNTY	WAUKESHA	TOWN/CITY/VILLAGE	MENOMONEE FALLS
DESIGN SPEC. REHABILITATION			
DESIGNED BY	MJL	DESIGNED CK'D.	MWB
DRAWN BY	MJH	PLANS CK'D.	MWB
POLYMER OVERLAY			SHEET 1 OF 2

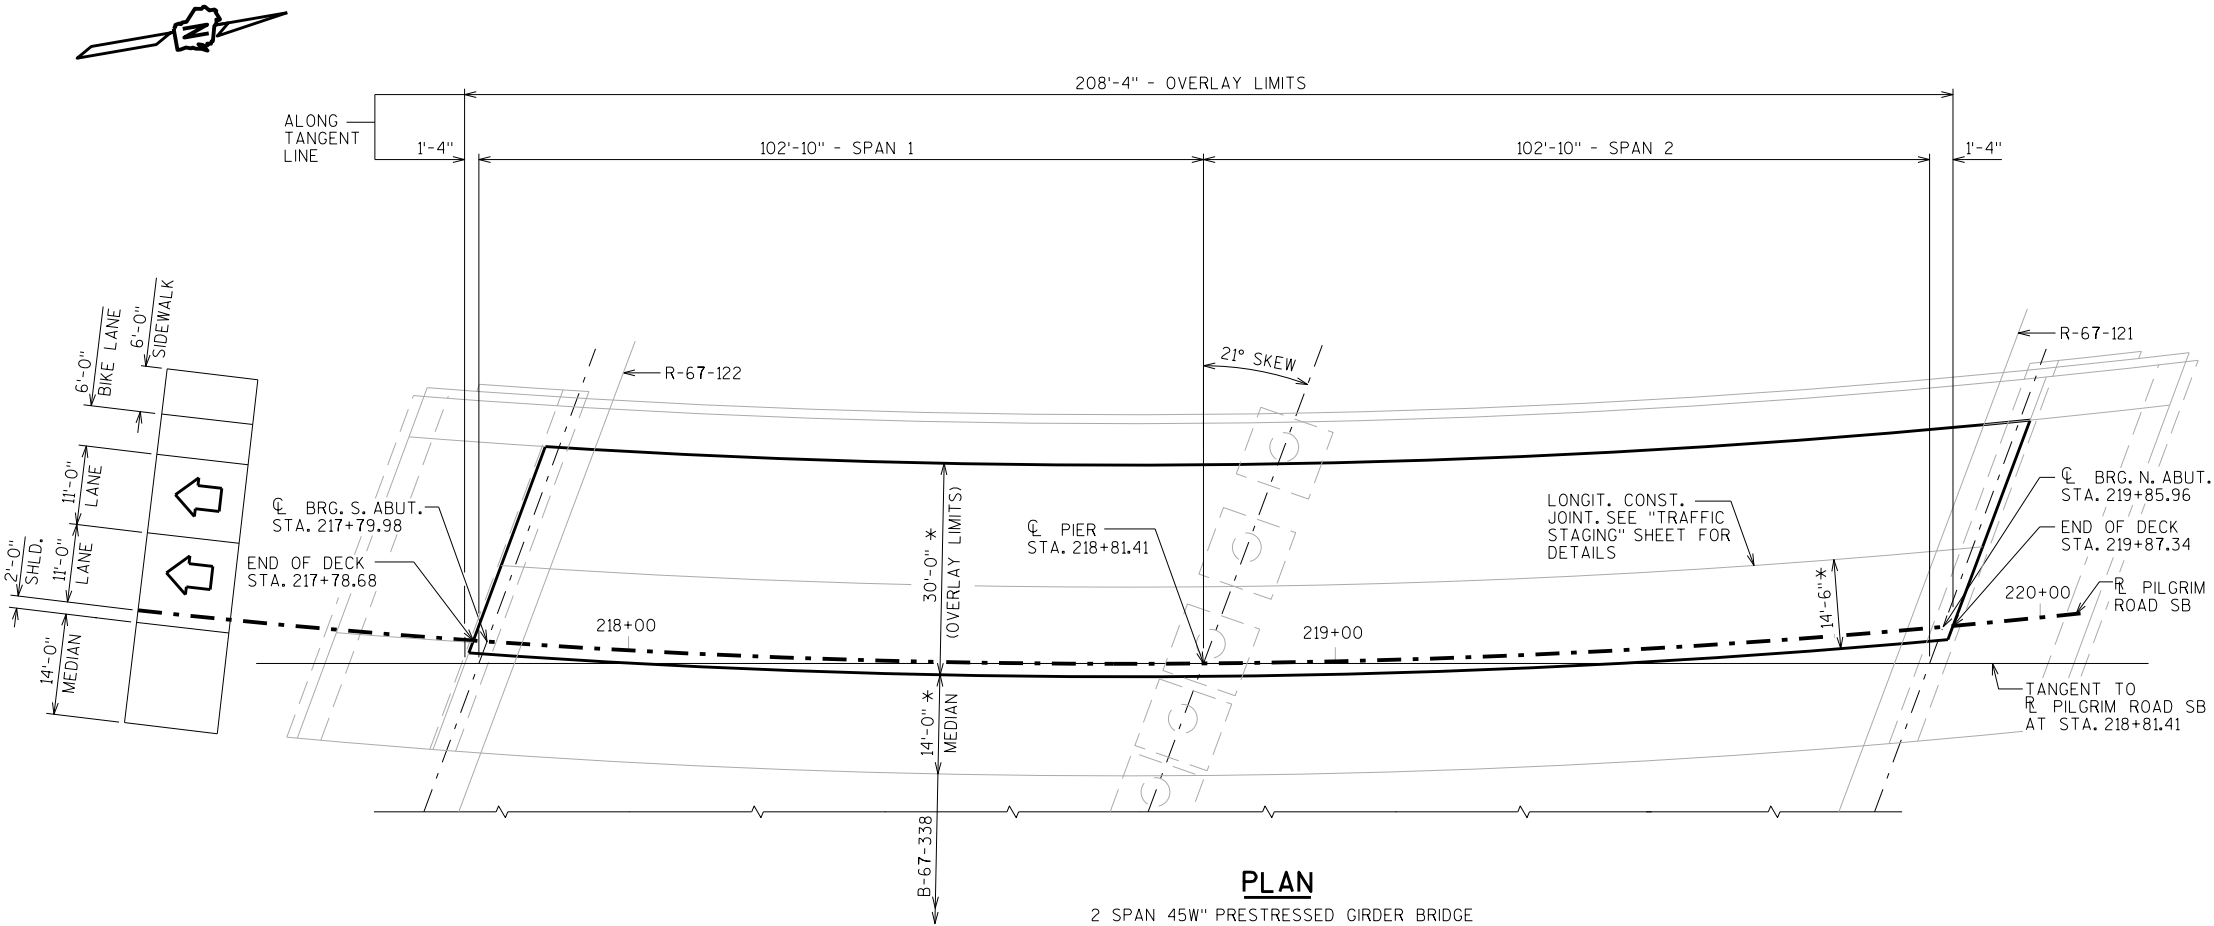

PLAN
2 SPAN 45W'' PRESTRESSED GIRDER BRIDGE

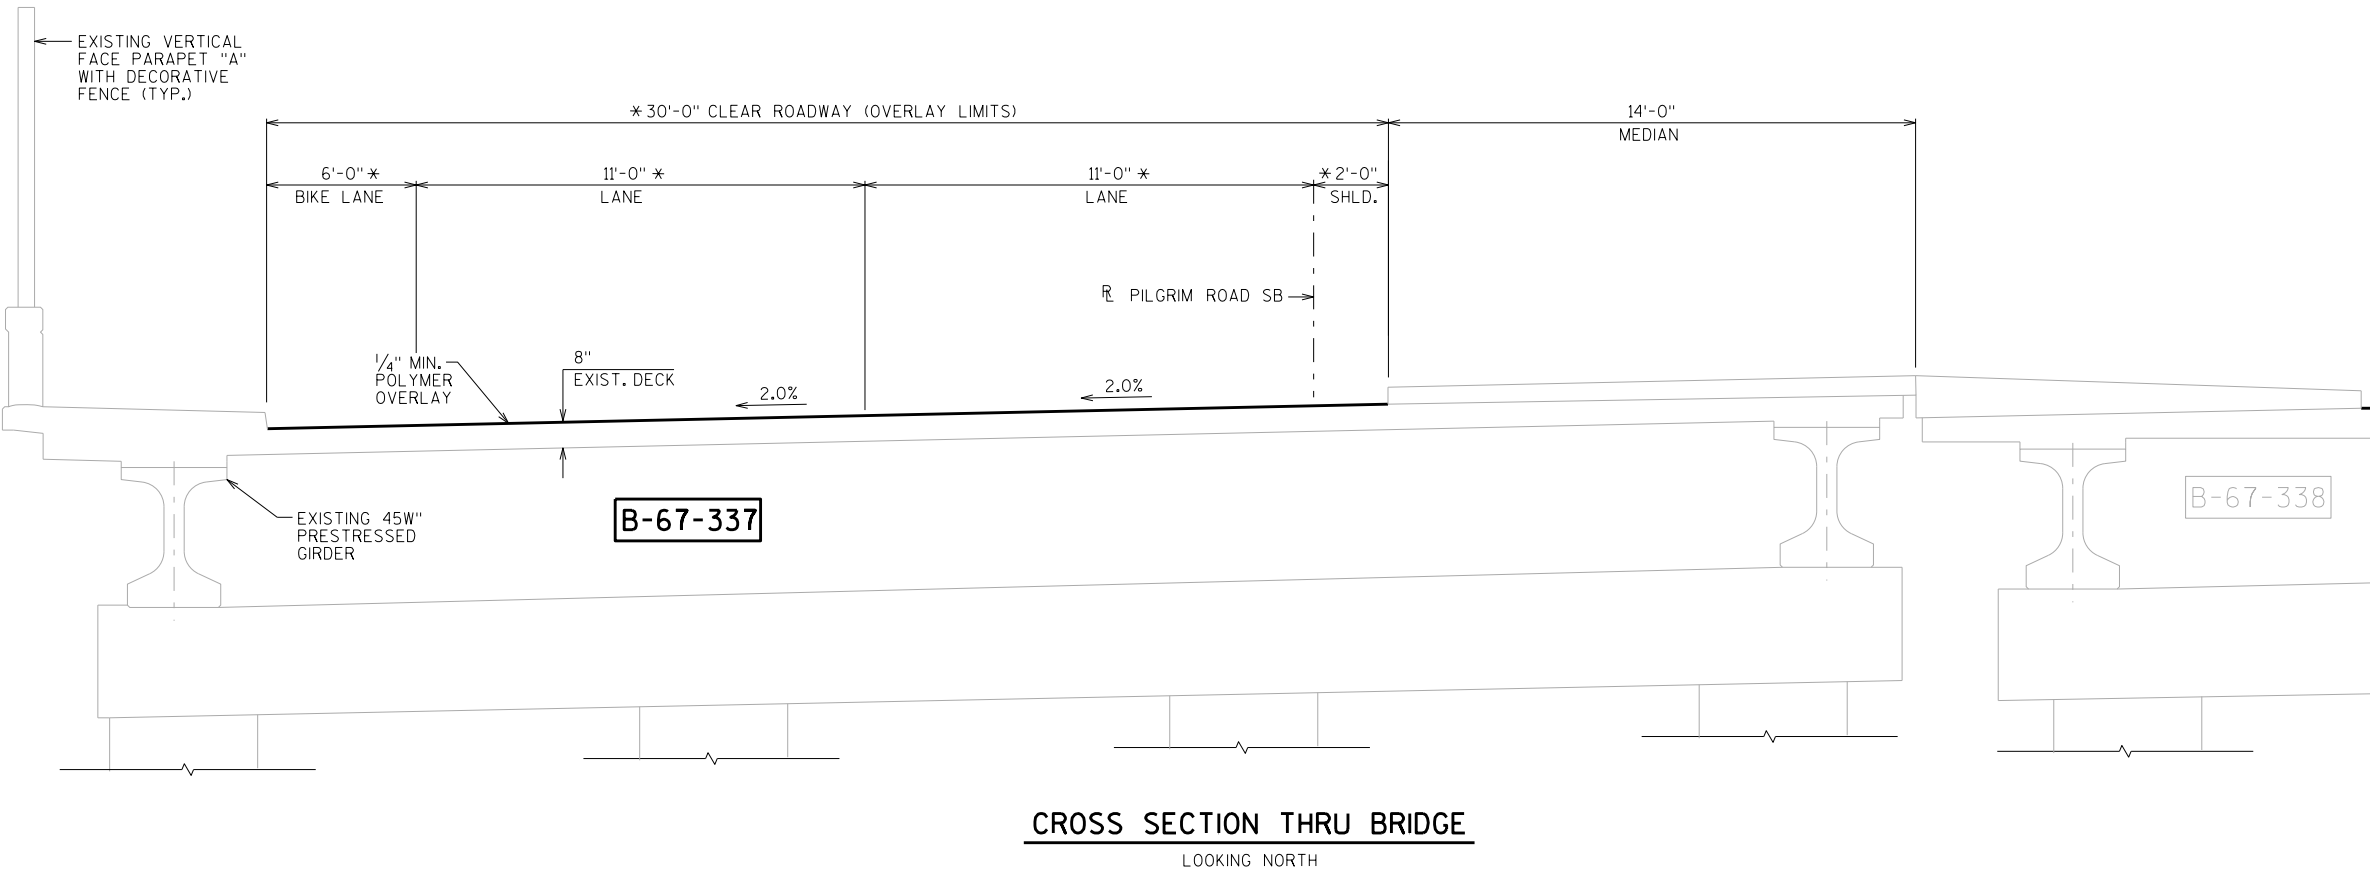


* DIMENSION NORMAL TO REFERENCE LINE

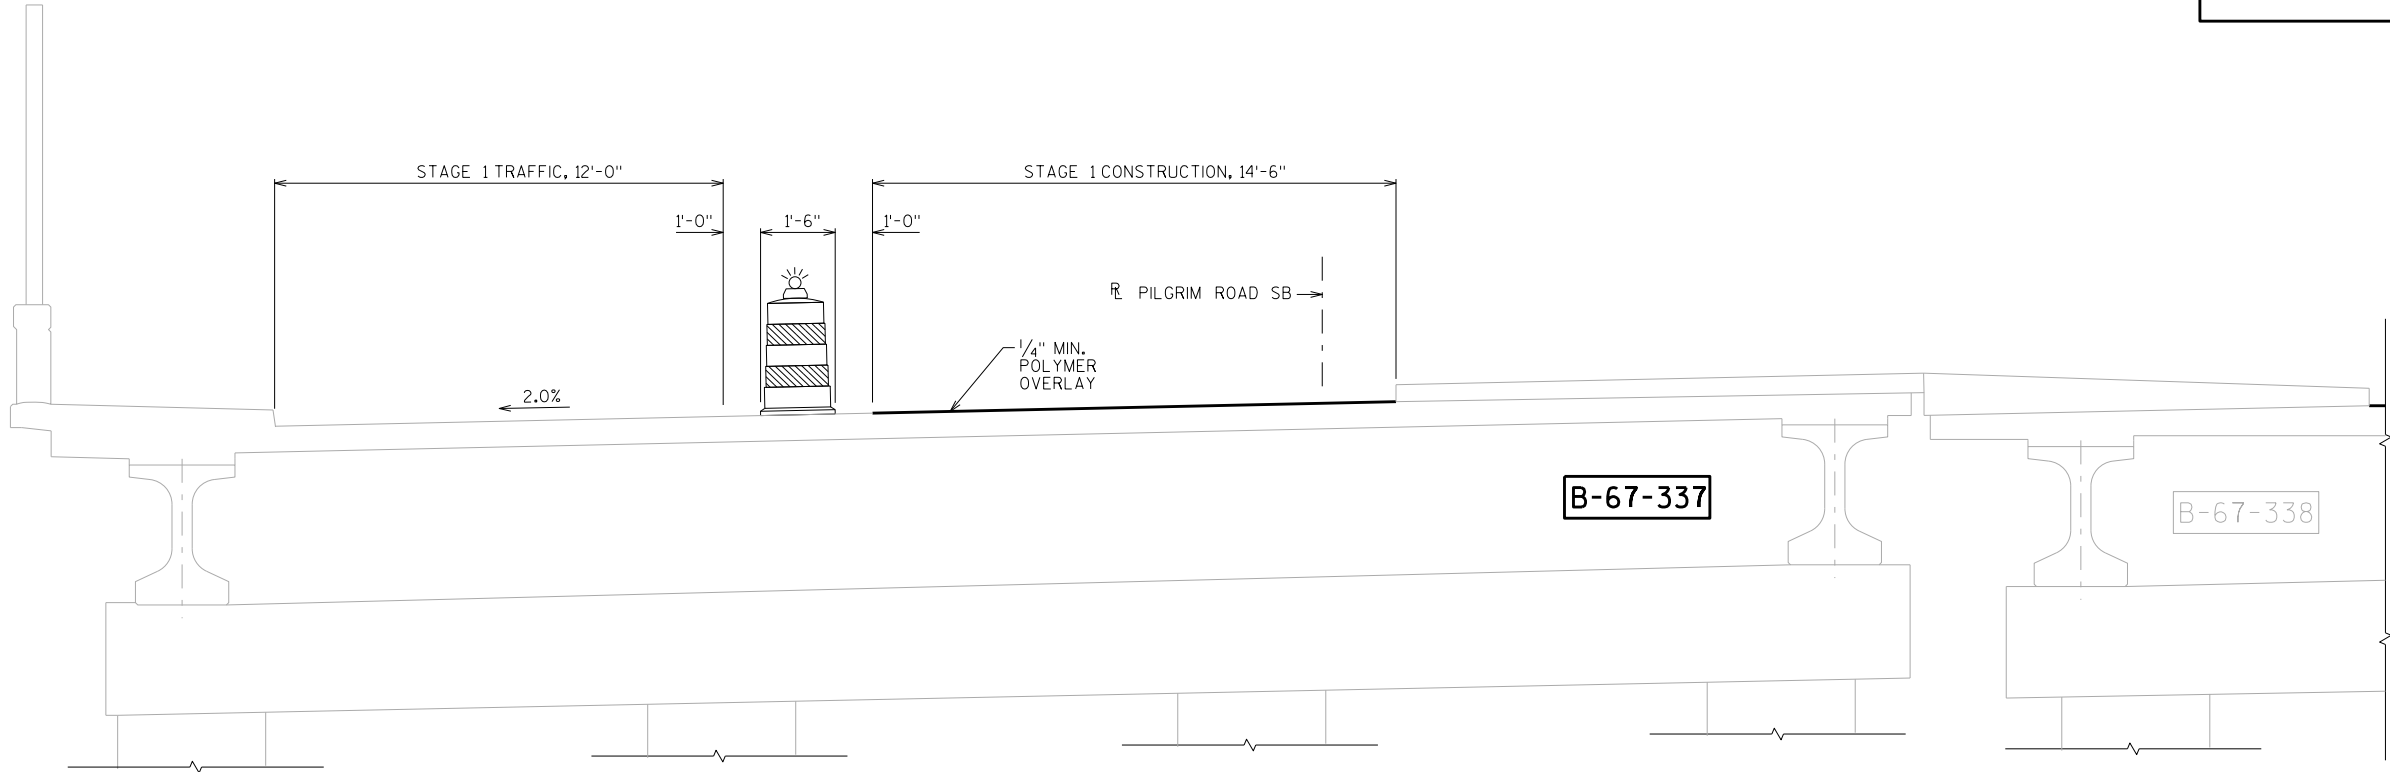

CONSTRUCTION STAGE 1

LOOKING NORTH

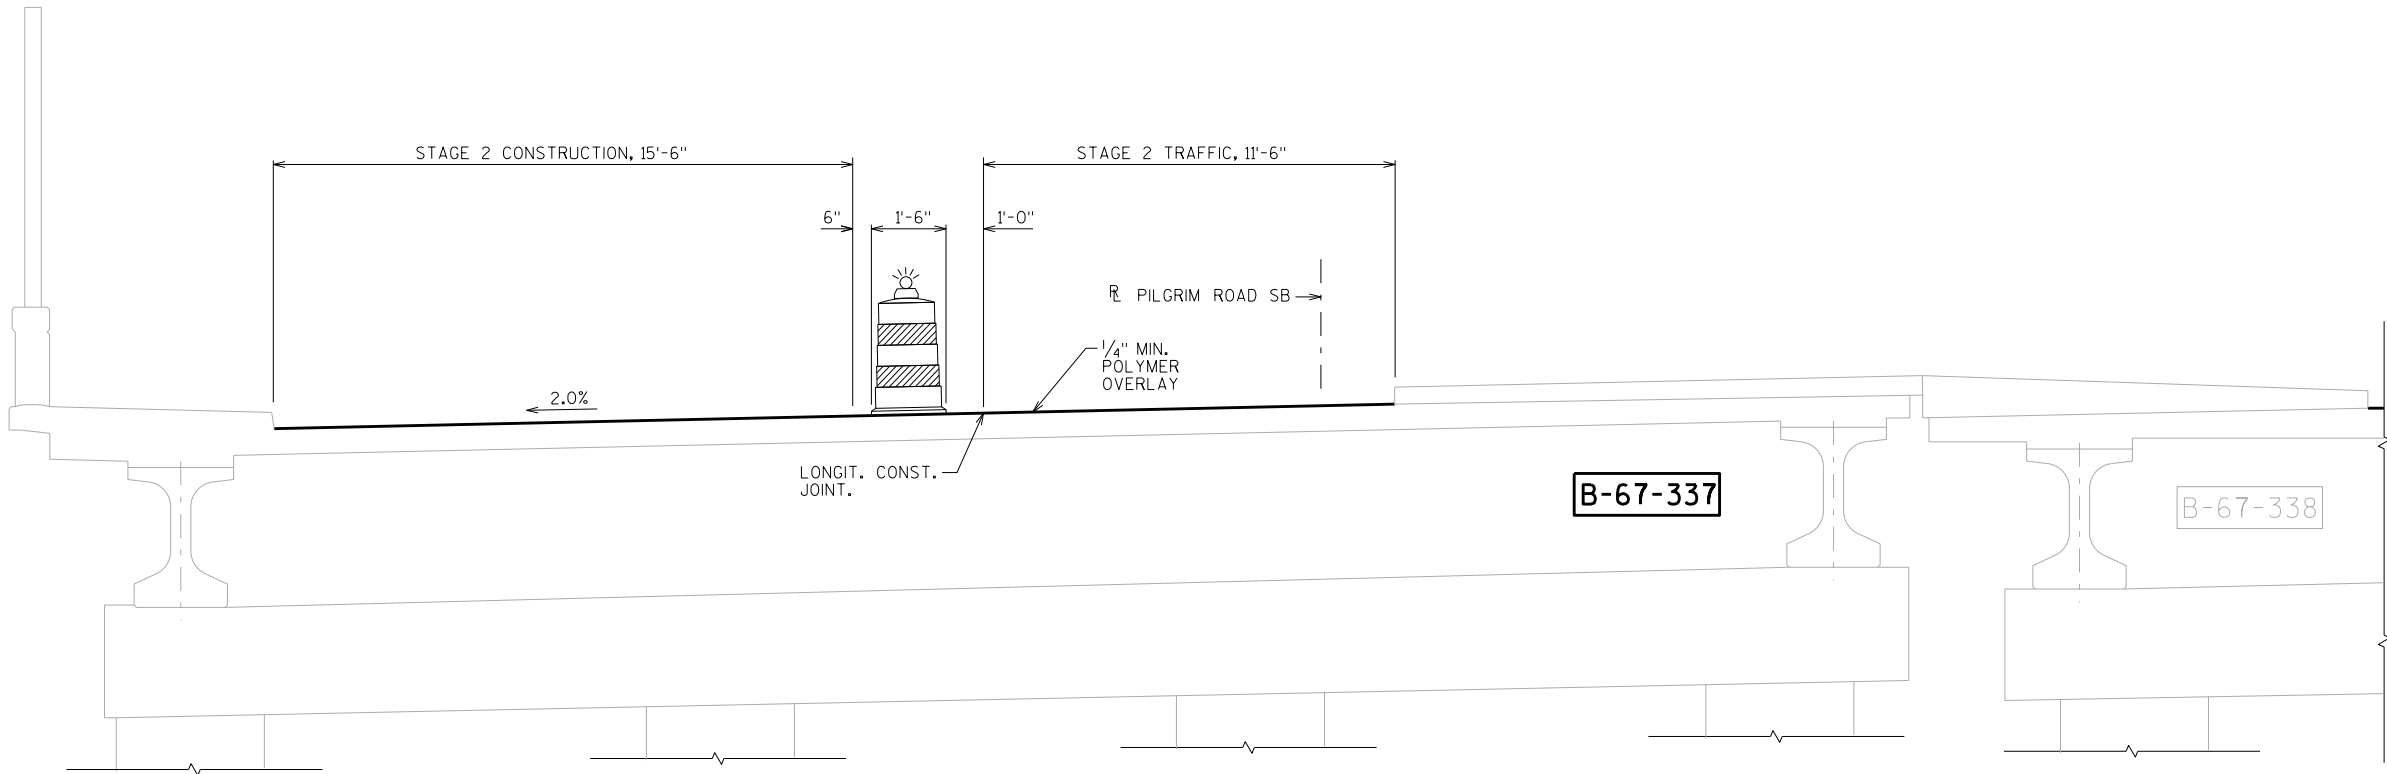

CONSTRUCTION STAGE 2

LOOKING NORTH

NOTE: ALL DIMENSIONS ARE MEASURED NORMAL TO R

NO.	DATE	REVISION	BY
STATE OF WISCONSIN DEPARTMENT OF TRANSPORTATION STRUCTURES DESIGN SECTION			
STRUCTURE B-67-337			
		DRAWN BY	PLANS CK'D. MJB
TRAFFIC STAGING		SHEET 2	

SCALE = 10.00

DESIGN DATA

LIVE LOAD:

DESIGN RATING: HL-93
INVENTORY RATING: RF = 1.10
OPERATIONAL RATING: RF = 1.77
WISCONSIN STANDARD PERMIT VEHICLE (WIS-SPV): 220 KIPS.

GENERAL NOTES

DRAWINGS SHALL NOT BE SCALED.
DIMENSIONS SHOWN ARE BASED ON THE ORIGINAL STRUCTURE PLANS.
DECK SURFACE PREPARATION IS INCLUDED IN THE BID ITEM "POLYMER OVERLAY".

TRAFFIC VOLUME

PILGRIM ROAD NB **U.S.H. 41/ U.S.H. 45**
A.D.T. = 39,600 (2031) A.D.T. = 125,100 (2031)
R.D.S. = 40 M.P.H. R.D.S. = 70 M.P.H.

TOTAL ESTIMATED QUANTITIES

BID ITEM NUMBER	BID ITEMS	UNIT	TOTALS
509.5100.S	POLYMER OVERLAY	SY	730


LIST OF DRAWINGS

1. POLYMER OVERLAY
2. TRAFFIC STAGING

STRUCTURE DESIGN CONTACTS:


MICAH BROOKS (608) 266-5080
LAURA SHADEWALD (608) 267-9592

NO.	DATE	REVISION	BY
 BUREAU OF STRUCTURES			
ACCEPTED <i>William C. Decker</i> 1/28/20 CHIEF STRUCTURES DESIGN ENGINEER DATE			
STRUCTURE B-67-338			
PILGRIM ROAD NB OVER IH 41/USH 45			
COUNTY	WAUKESHA	TOWN/CITY	VILLAGE MENOMONEE FALLS
DESIGN SPEC. REHABILITATION			
DESIGNED BY M.J.L.	DESIGNED CK'D. MWB	DRAWN BY M.J.H.	PLANS CK'D. MWB
POLYMER OVERLAY			SHEET 1 OF 2

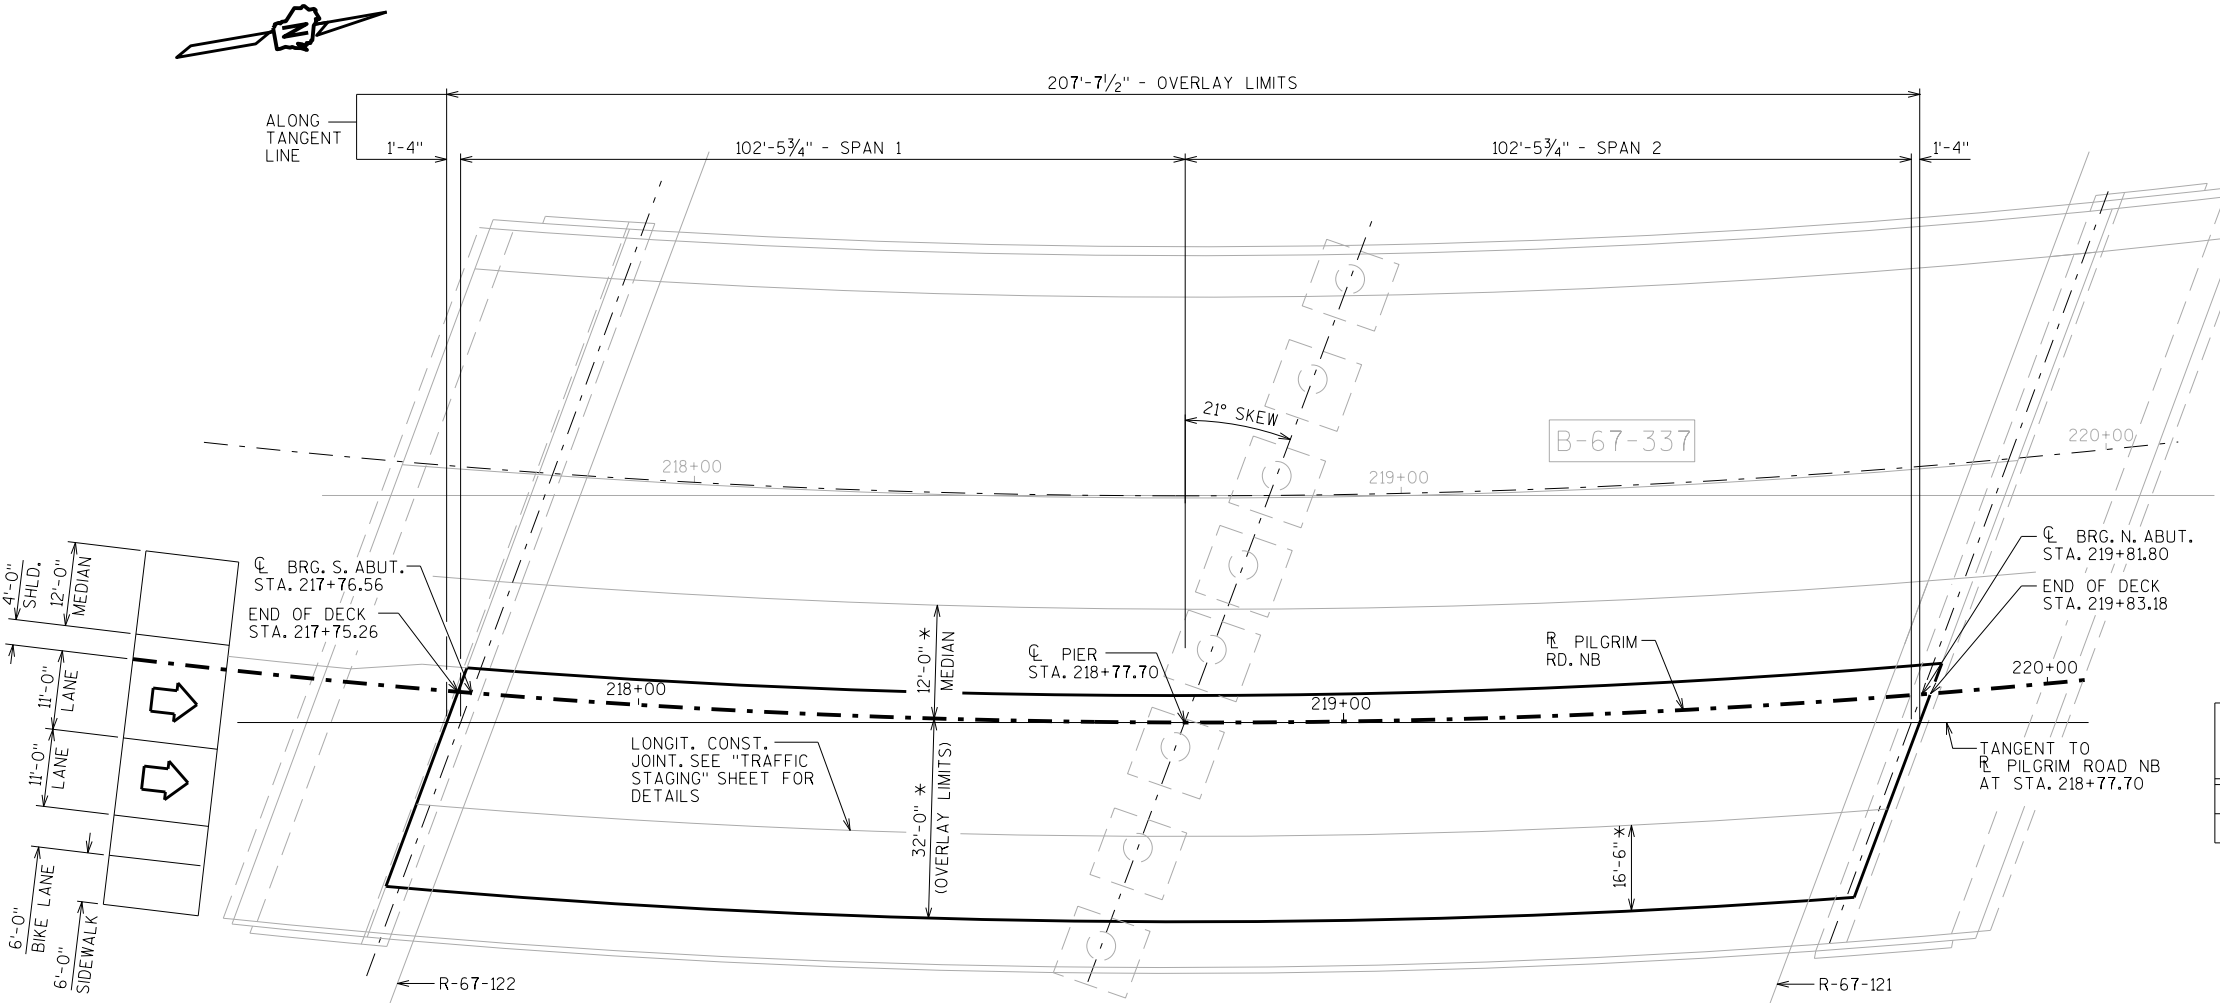

PLAN


2 SPAN 45W" PRESTRESSED GIRDER BRIDGE

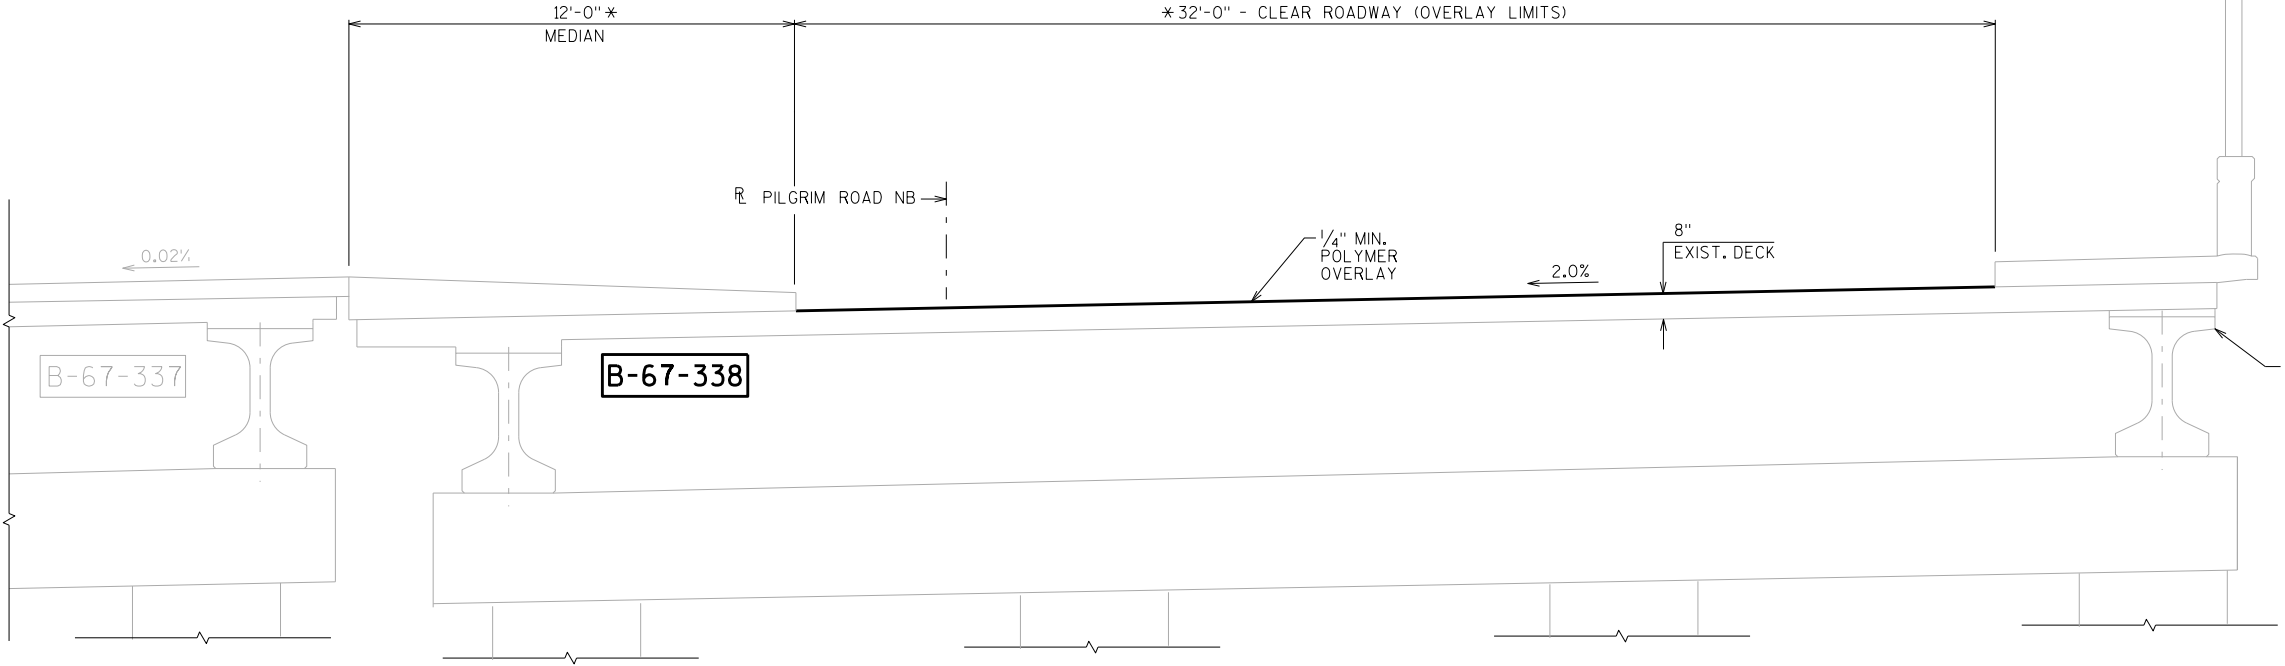

CROSS SECTION THRU BRIDGE


LOOKING NORTH

* DIMENSION NORMAL TO REFERENCE LINE

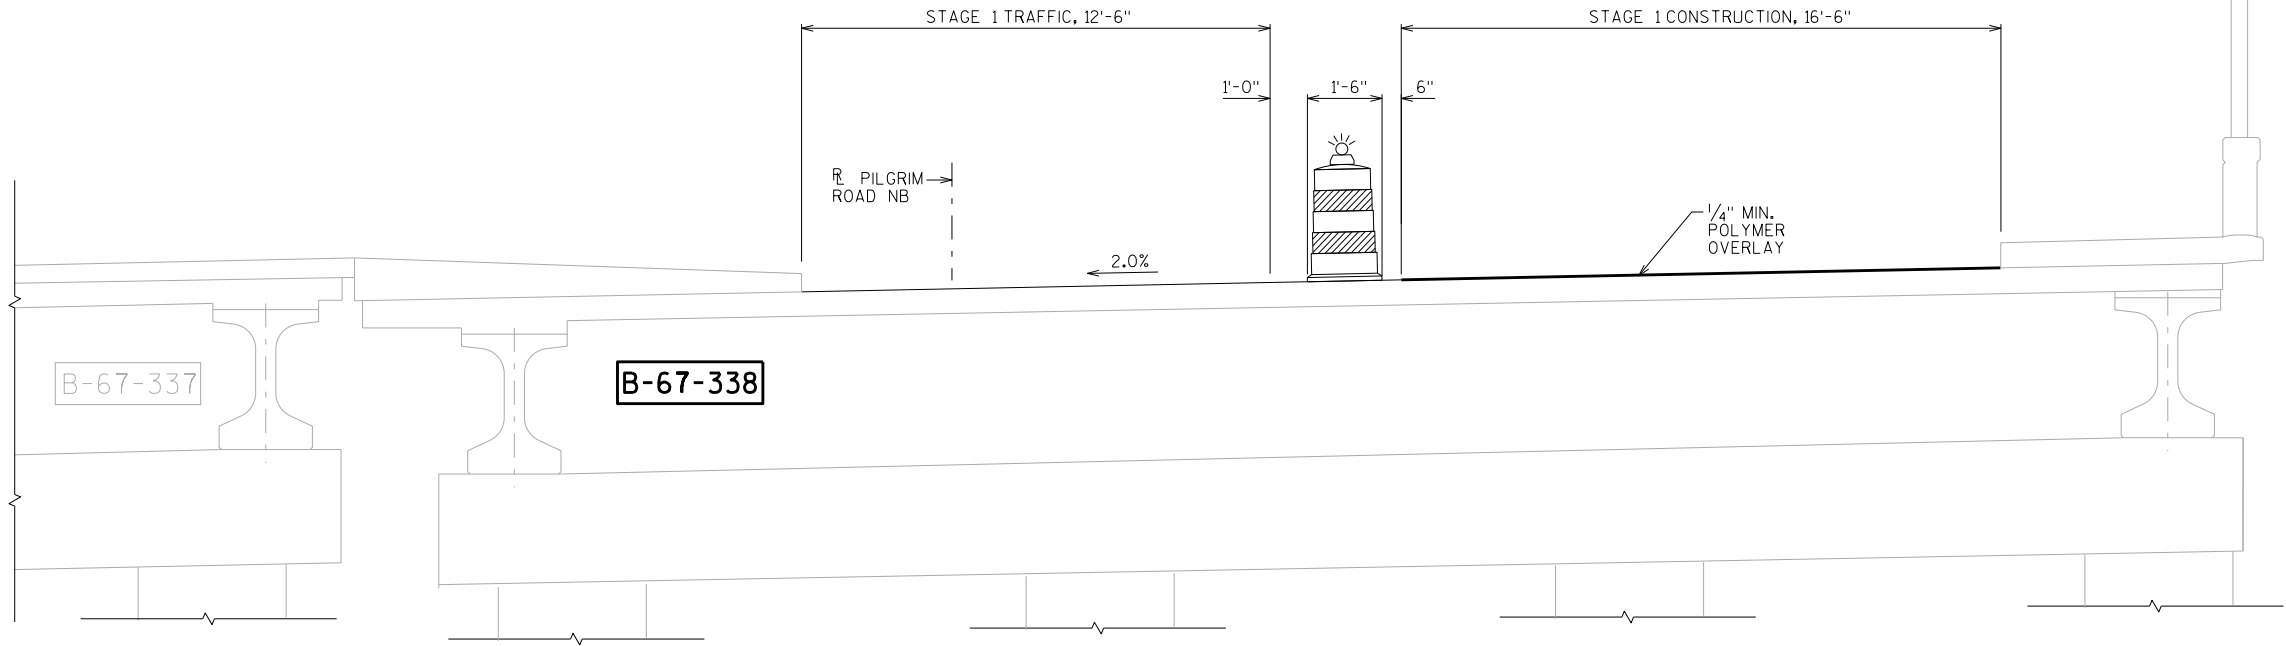

CONSTRUCTION STAGE 1

LOOKING NORTH

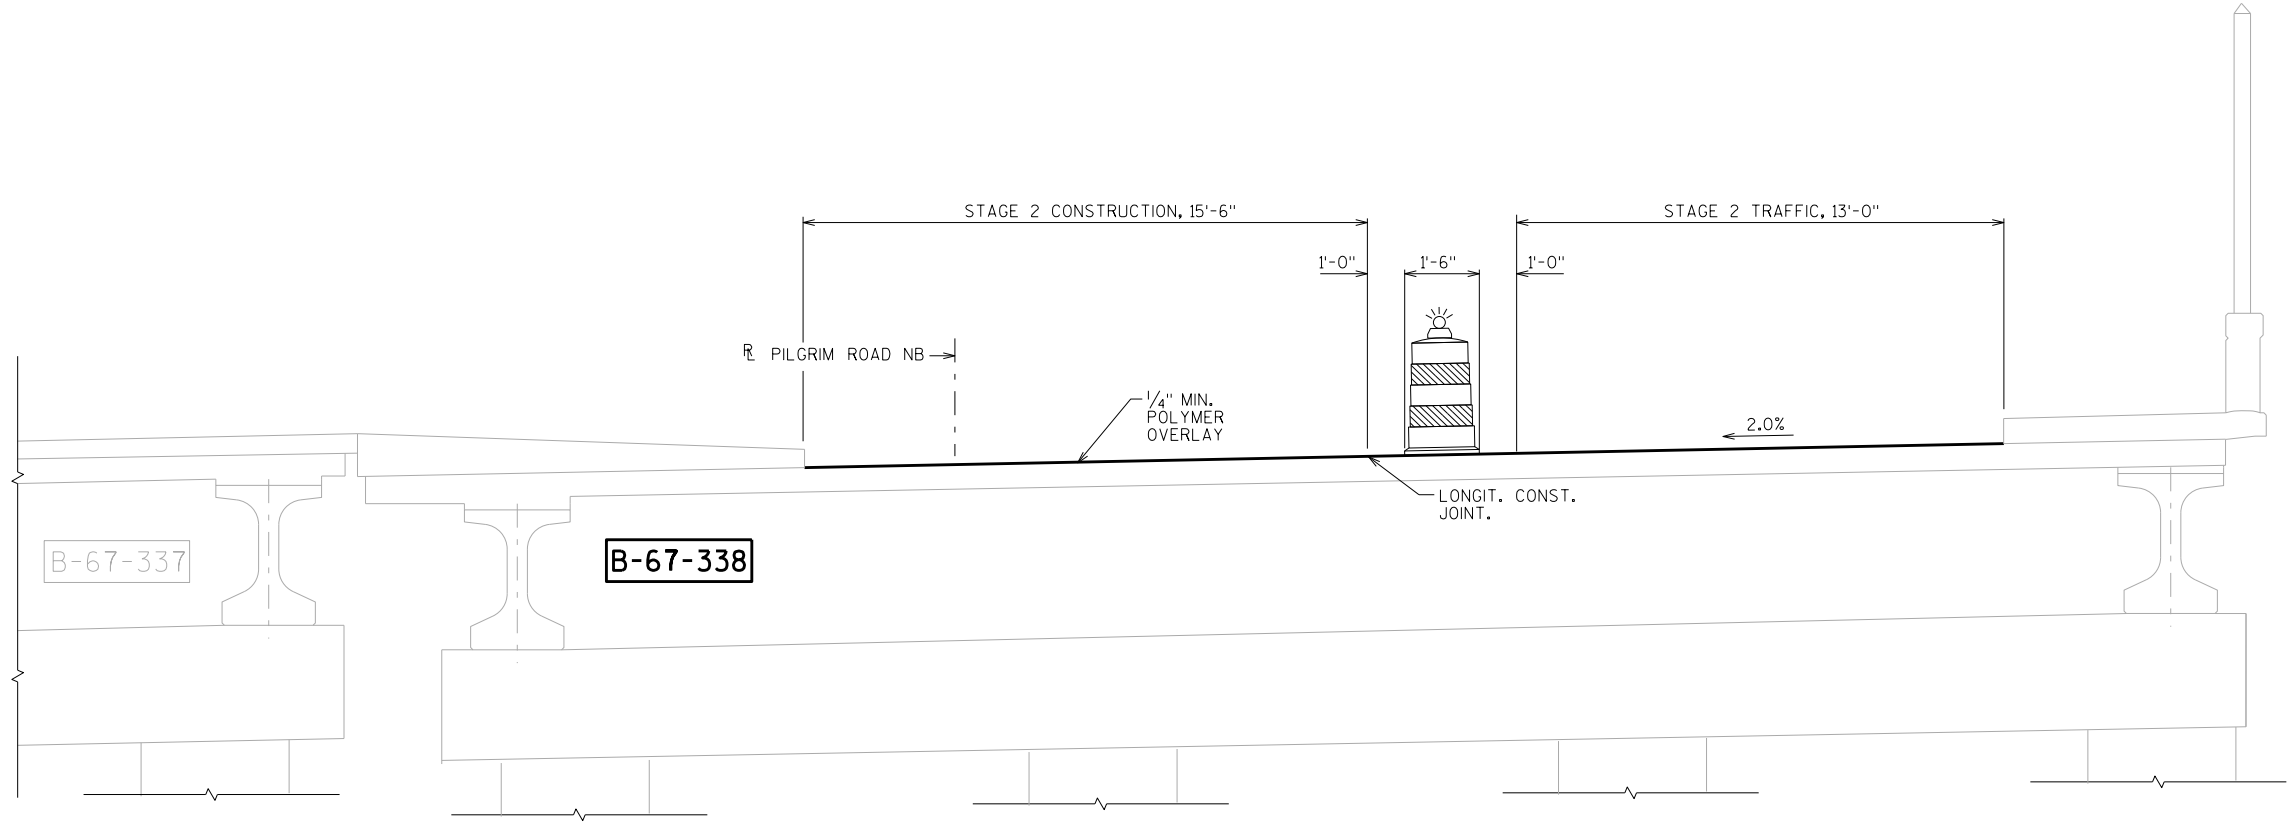

CONSTRUCTION STAGE 2


LOOKING NORTH

NOTE: ALL DIMENSIONS ARE MEASURED NORMAL TO R

NO.	DATE	REVISION	BY
STATE OF WISCONSIN DEPARTMENT OF TRANSPORTATION STRUCTURES DESIGN SECTION			
STRUCTURE B-67-338			
		DRAWN BY	MJB PLANS CK'D. MWB
TRAFFIC STAGING		SHEET 2	

SCALE = 10.00

Notes

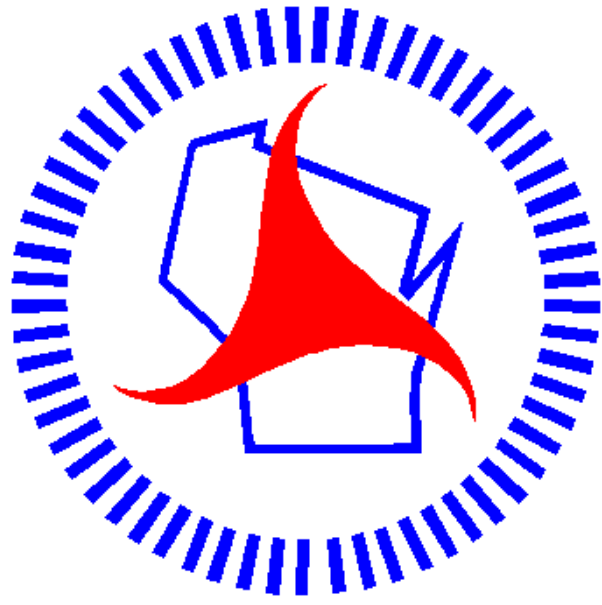

Wisconsin Department of Transportation

Dedicated people creating transportation solutions
through innovation and exceptional service.

<http://www.dot.wisconsin.gov>