

PROJECT ID: 1227-12-71

COUNTY: MANITOWOC

WITH: 1227-12-72

ORDER OF SHEETS

Section No.	1	Title
Section No.	2	Typical Sections and Details
Section No.	3	Estimate of Quantities
Section No.	3	Miscellaneous Quantities
Section No.	4	Right-of-Way Plat
Section No.	5	Plan and Profile
Section No.	6	Standard Detail Drawings
Section No.	7	Sign Plates
Section No.	8	Structure Plans
Section No.	9	Computer Earthwork Data
Section No.	9	Cross Sections

TOTAL SHEETS =



DESIGN DESIGNATION


A.A.D.T.	2022	=	20,230
A.A.D.T.	2042	=	22,520
D.H.V.		=	2,860
D.D.		=	58/42
T.(A.A.D.T)		=	20.6%
DESIGN SPEED		=	70 MPH
ESALS		=	12,000,000

CONVENTIONAL SYMBOLS

PLAN	
CORPORATE LIMITS	
PROPERTY LINE	
LOT LINE	
LIMITED HIGHWAY EASEMENT	
EXISTING RIGHT OF WAY	
PROPOSED OR NEW R/W LINE	
SLOPE INTERCEPT	
REFERENCE LINE	
EXISTING CULVERT	
PROPOSED CULVERT (Box or Pipe)	
COMBUSTIBLE FLUIDS	
MARSH AREA	
WOODED OR SHRUB AREA	

PROFILE	
GRADE LINE	
ORIGINAL GROUND	
MARSH OR ROCK PROFILE (To be noted as such)	
SPECIAL DITCH	
GRADE ELEVATION	
CULVERT (Profile View)	
UTILITIES	
ELECTRIC	
FIBER OPTIC	
GAS	
SANITARY SEWER	
STORM SEWER	
TELEPHONE	
WATER	
UTILITY PEDESTAL	
POWER POLE	
TELEPHONE POLE	

END PROJECT
STA 1604'NB'+57.64
Y = 362,003.226
X = 201,320.826

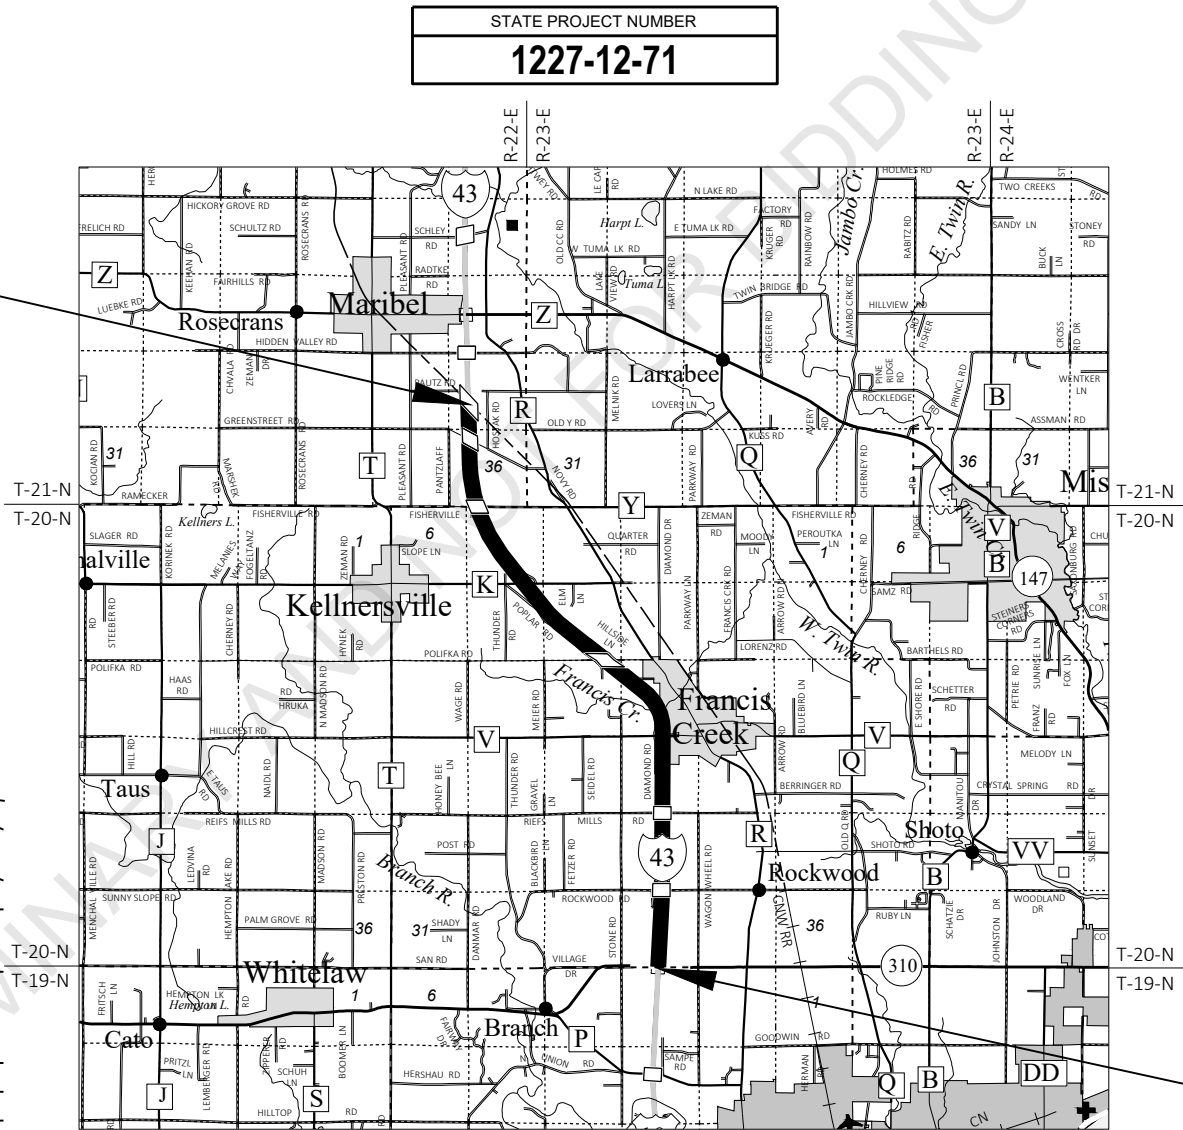

LAYOUT
SCALE 0 2.5 MI
TOTAL NET LENGTH OF CENTERLINE = 8.276 MI

BEGIN PROJECT
STA 1167'NB'+61.56
Y = 323,437.735
X = 214,402.325

HORIZONTAL POSITIONS SHOWN ON THIS PLAN ARE WISCONSIN COORDINATE REFERENCE SYSTEM (WISCRS), MANITOWOC COUNTY, NAD83 (2011), IN U.S. SURVEY FEET. POSITIONS SHOWN ARE GRID COORDINATES, GRID BEARINGS, AND GRID DISTANCES. GRID DISTANCES ARE THE SAME AS GROUND DISTANCES. ELEVATIONS ARE REFERENCED TO NAVD 88 (2012). GPS DERIVED ELEVATIONS ARE BASED ON GEOID 12A.

STATE OF WISCONSIN
DEPARTMENT OF TRANSPORTATION

PLAN OF PROPOSED IMPROVEMENT

MANITOWOC - GREEN BAY

STH 310 - DEVIL'S RIVER STATE TRAIL

IH 43

MANITOWOC COUNTY

STATE PROJECT NUMBER
1227-12-71

STATE PROJECT	FEDERAL PROJECT	
	PROJECT	CONTRACT
1227-12-71		
1227-12-72		

Preliminary

07/08/2021 1:22:09 PM

STATE OF WISCONSIN
DEPARTMENT OF TRANSPORTATION

PREPARED BY	NE REGION
Surveyor	J. MATERNOSKI
Designer	B. HAEN
Project Manager	D. SEGERSTROM
Regional Examiner	
Regional Supervisor	

APPROVED FOR THE DEPARTMENT
DATE: (Signature)

E

GENERAL NOTES

THE LOCATIONS OF EXISTING AND PROPOSED UTILITY INSTALLATIONS AS SHOWN ON THE PLANS ARE APPROXIMATE. THERE MAY BE OTHER UTILITY INSTALLATIONS WITHIN THE PROJECT AREA THAT ARE NOT SHOWN.

THE CONTRACTOR SHALL COORDINATE HIS CONSTRUCTION ACTIVITIES WITH A CALL TO DIGGERS HOTLINE AND/OR A DIRECT CALL TO UTILITIES THAT HAVE FACILITIES IN THE AREA. NOT ALL UTILITIES ARE MEMBERS OF DIGGERS HOTLINE.

- ORDER OF SECTION 2 DETAIL SHEETS
- GENERAL NOTES
 - PROJECT OVERVIEW
 - TYPICAL SECTIONS
 - CONSTRUCTION DETAILS
 - PLAN DETAILS
 - DETOUR

Preliminary

DNR LIAISON 07/08/2021 1:22:09 PM

MATT SCHAEVE
DNR NORTHEAST REGIONAL HEADQUARTERS
2984 SHAWANO AVE.
GREEN BAY, WI 54313
(920) 366-1544
matthew.schaeve@wisconsin.gov

MANITOWOC COUNTY HIGHWAY COMMISSIONER

MARC HOLSEN
MANITOWOC CO. HIGHWAY DEPT.
3500 STH 310
MANITOWOC, WI 54220
(920) 683-4353
marc.holsen@co.manitowoc.wi.us

NE REGION SURVEY COORDINATOR

CORMAC MCINNIS, RLS
944 VANDERPERREN WAY
GREEN BAY, WI 54304
(920)492-5638
cormac.mcinnis@dot.wi.gov

UTILITIES CONTACTS

AT&T WISCONSIN - COMMUNICATION LINE
SHEA GORZELANCZYK
205 S JEFFERSON ST
GREEN BAY, WI 54301
(920) 433-4250
SG2528@ATT.COM

CENTURYLINK - COMMUNICATION LINE
JASON BUSSE
3235 INTERTECH DR SUITE 600
BROOKFIELD, WI 53045
(715) 415-3214, (414) 224-6713
JASON.BUSSE@LUMEN.COM

FRONTIER COMMUNICATIONS OF WI LLC - COMMUNICATION LINE
RUSS RYAN
118 DIVISION ST
PLYMOUTH, WI 53073
(920) 583-3275
RUSSELL.W.RYAN@FTR.COM

PAETEC COMMUNICATIONS, LLC - COMMUNICATION LINE
ERIC BECKER
314 N DANZ AVE
GREEN BAY, WI 54302-3526
(920) 461-9825
ERIC.BECKER@WINDSTREAM.COM

COMCAST - COMMUNICATION LINE
BEN UELAND
4255 LEXINGTON AVE N STE 100
ARDEN HILLS, MN 55126
(612) 462-7911
BENJAMIN_UELAND@CABLE.COMCAST.COM

WISCONSIN PUBLIC SERVICE CORPORATION - GAS/PETROLEUM
JOEL SAWICKI
800 COLUMBUS ST
P.O. BOX 236
TWO RIVERS, WI 54241-0236
(920) 657-1862
JOEL.SAWICKI@WISCONSINPUBLICSERVICE.COM

ATC MANAGEMENT, INC. - ELECTRICITY TRANSMISSION
CHRIS DAILEY
P.O. BOX 47
WAUKESHA, WI 53187
(262) 506-6884
CDAILEY@ATCLLC.COM

WISCONSIN PUBLIC SERVICE CORPORATION - ELECTRICITY
CHARLES WINDUS
2850 S ASHLAND AVE
GREEN BAY, WI 54307
(920) 606-1141, (920) 617-5281
CHARLES.WINDUS@WISCONSINPUBLICSERVICE.COM

RUNOFF COEFFICIENT TABLE

	HYDROLOGIC SOIL GROUP											
	A			B			C			D		
	SLOPE RANGE (PERCENT)			SLOPE RANGE (PERCENT)			SLOPE RANGE (PERCENT)			SLOPE RANGE (PERCENT)		
LAND USE	O-2	2-6	6 & OVER	O-2	2-6	6 & OVER	O-2	2-6	6 & OVER	O-2	2-6	6 & OVER
ROW CROPS	0.08	0.16	0.22	0.12	0.20	0.27	0.15	0.24	0.33	0.19	0.28	0.38
	0.22	0.30	0.38	0.26	0.34	0.44	0.30	0.37	0.50	0.34	0.41	0.56
MEDIAN STRIP TURF	0.19	0.20	0.24	0.19	0.22	0.26	0.20	0.23	0.30	0.20	0.25	0.30
	0.24	0.26	0.30	0.25	0.28	0.33	0.26	0.30	0.37	0.27	0.32	0.40
SIDE STRIP TURF			0.25			0.27			0.28			0.30
			0.32			0.34			0.36			0.38
PAVEMENT:												
ASPHALT						.70 - .95						
CONCRETE						.80 - .95						
BRICK						.70 - .80						
DRIVES, WALKS						.75 - .85						
ROOFS						.75 - .95						
GRAVEL ROADS, SHOULDERS						.40 - .60						

TOTAL PROJECT AREA = 85.16 ACRES

TOTAL AREA EXPECTED TO BE DISTURBED BY CONSTRUCTION ACTIVITIES = 0.20 ACRES


DIGGERSHOTLINE

Dial 811 or (800)242-8511

www.DiggersHotline.com

Preliminary


07/08/2021 1:22:09 PM

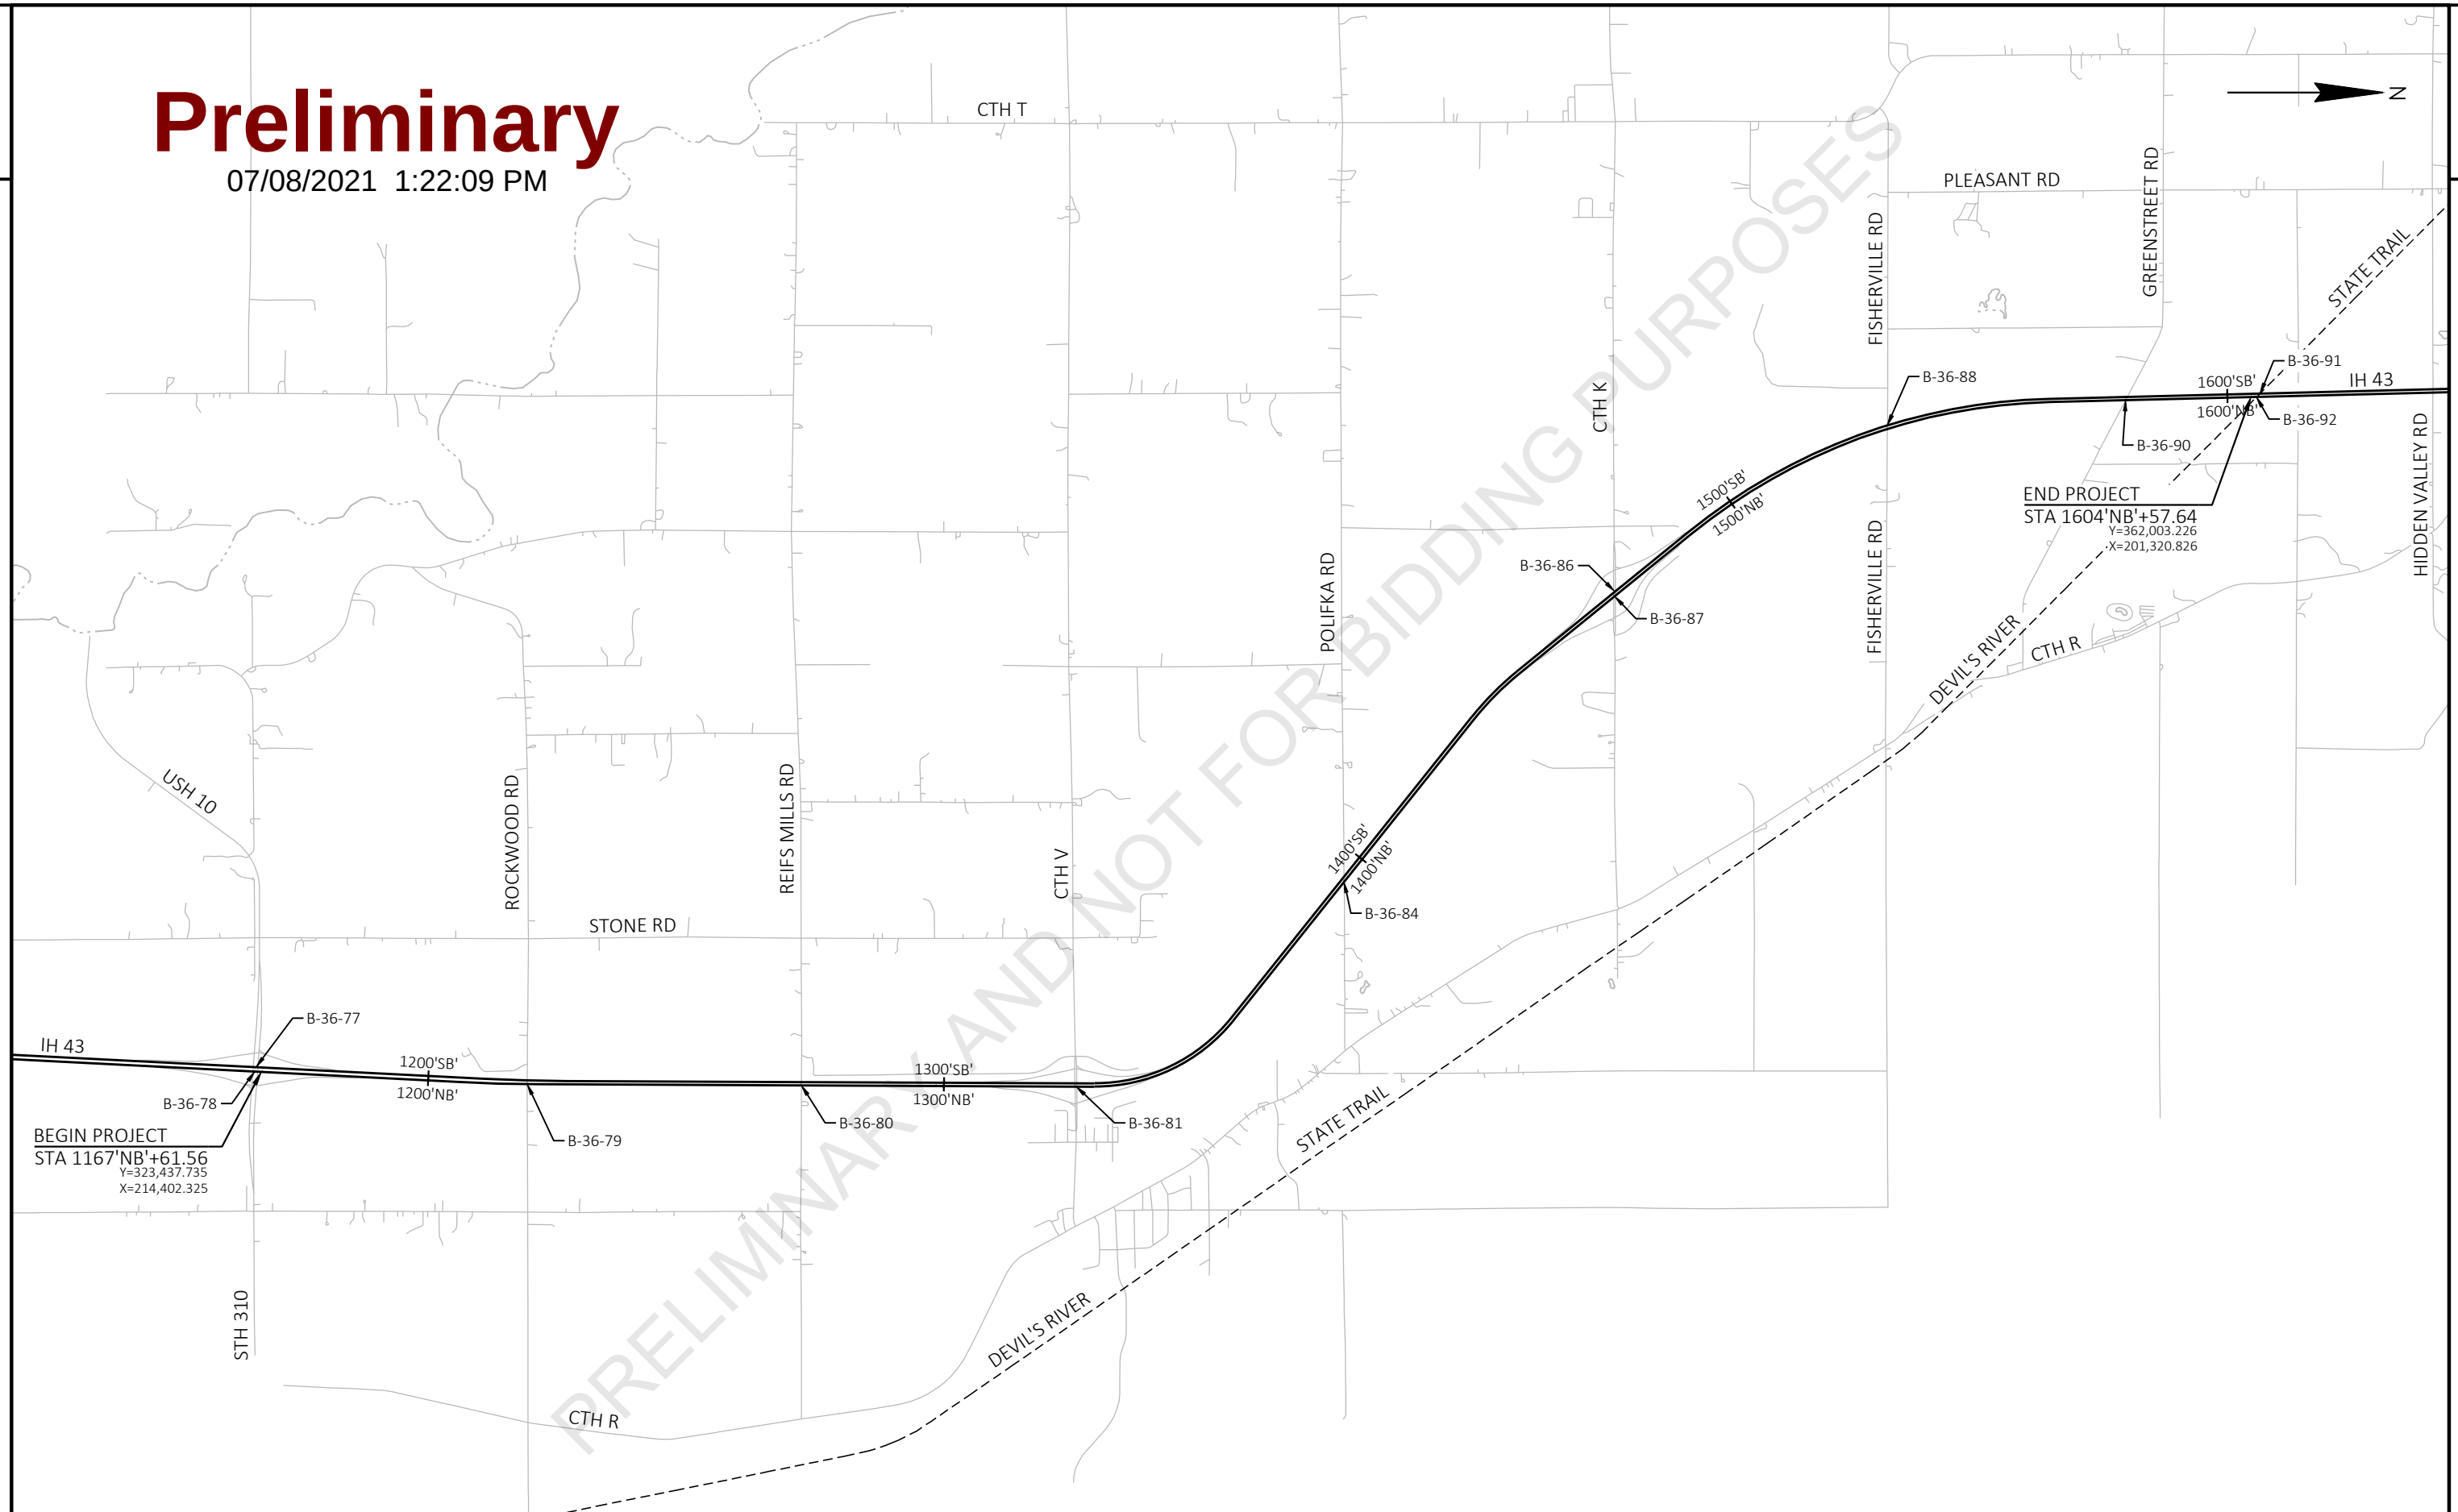

PROJECT NO: 1227-12-71	HWY: IH 43	COUNTY: MANITOWOC	PROJECT OVERVIEW	SHEET	E
------------------------	------------	-------------------	------------------	-------	---


Preliminary

07/08/2021 1:22:09 PM

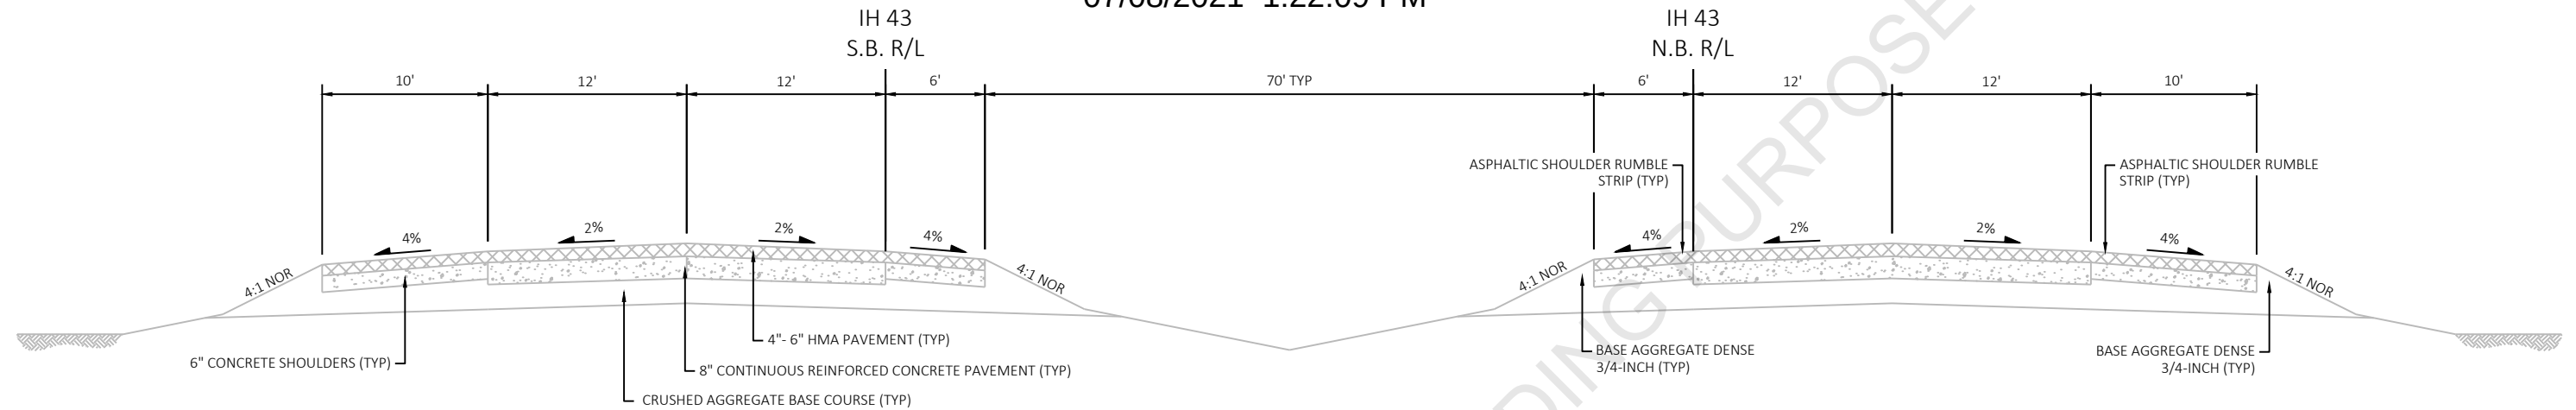

ASPHALT OVERLAYS 4" TOTAL THICKNESS AT EDGE OF TRAVEL LANES
CONCRETE TRAVEL LANES SLOPED AT 1.5 %
SUBGRADE SLOPED AT 1.5 %
CONCRETE SHOULDERS SLOPED AT 4.0 %


EXISTING TYPICAL SECTION IH 43
STA 1167'NB'+61 TO STA 1604'NB'+58

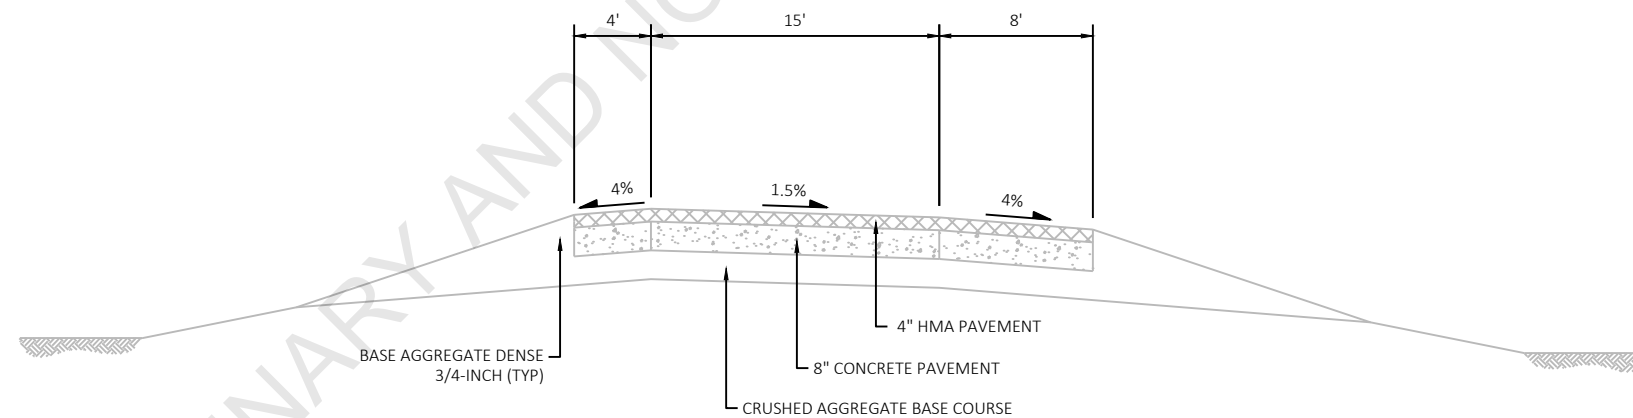


EXISTING TYPICAL SECTION FOR IH 43 RAMPS
STH 310

Preliminary

07/08/2021 1:22:09 PM

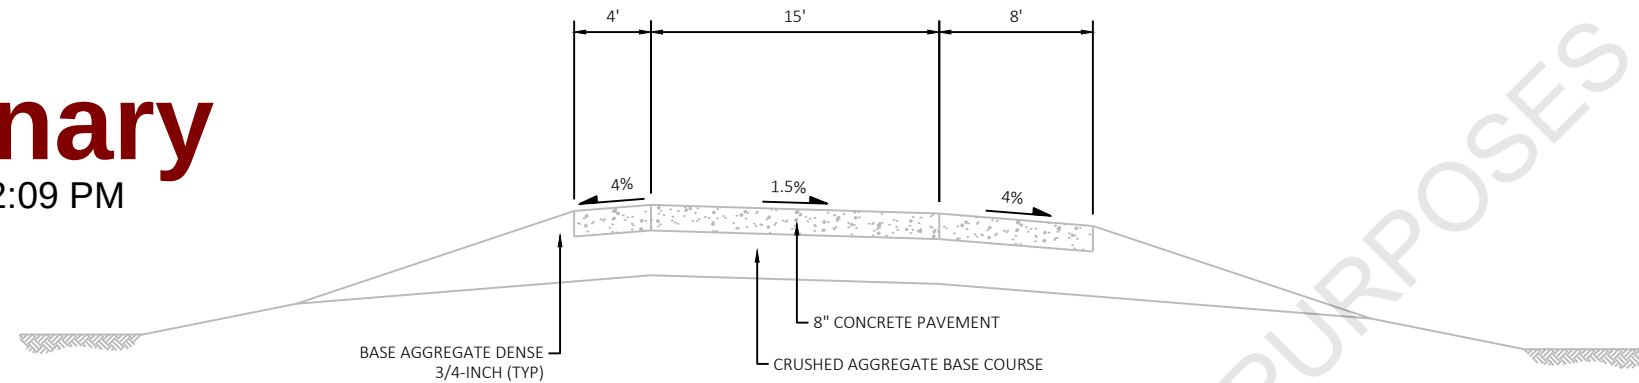

EXISTING TYPICAL SECTION FOR IH 43 RAMPS
CTH K & CTH V

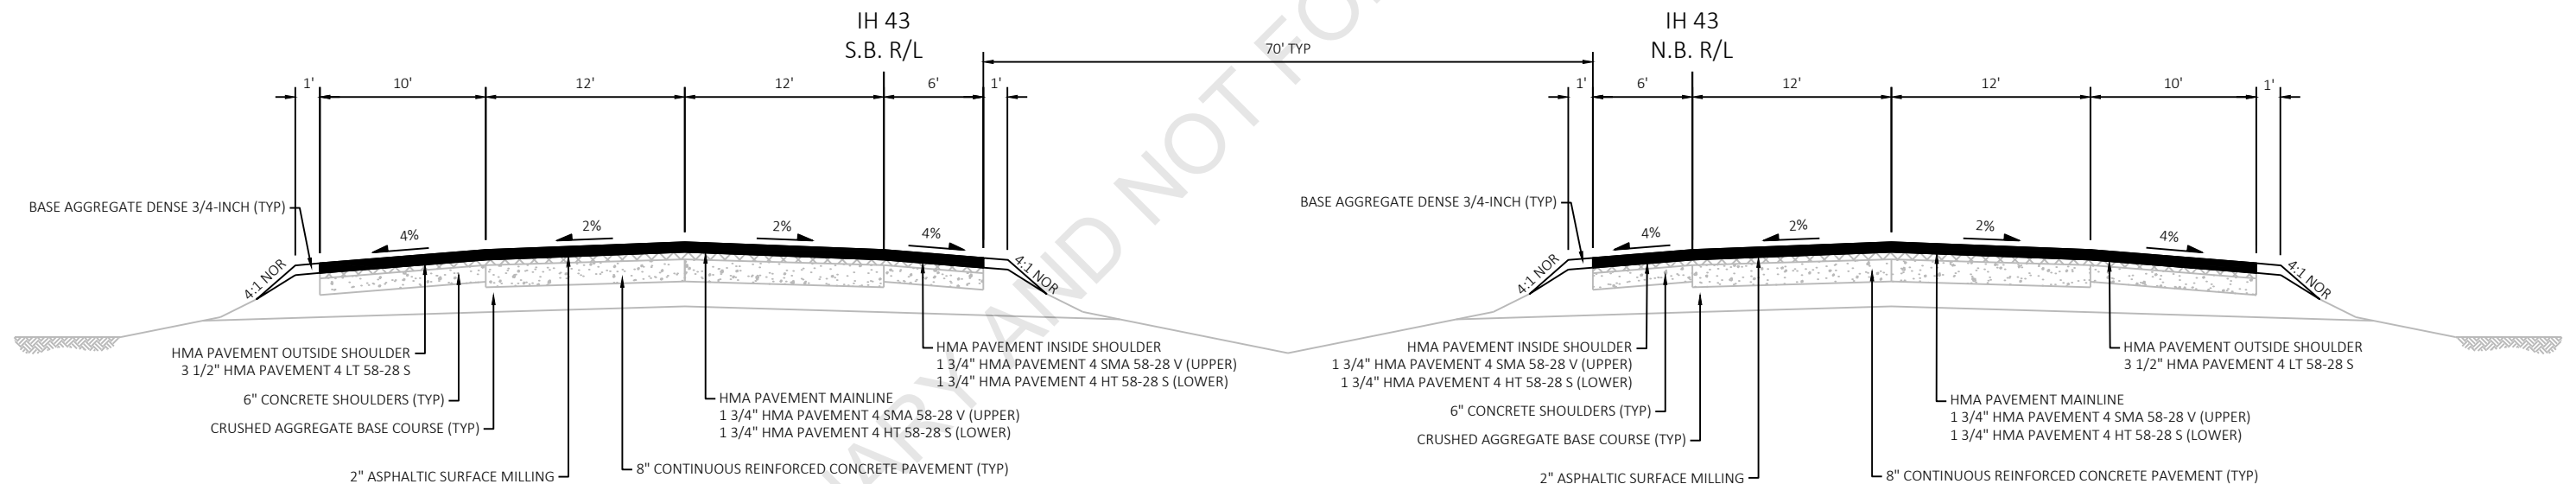


STA 1280'NB'+26 TO STA 1308'NB'+01
EXISTING CONCRETE PAVEMENT TO REMAIN

FINISHED TYPICAL SECTION IH 43
STA 1167'NB'+61 TO STA 1604'NB'+58


Preliminary

07/08/2021 1:22:10 PM

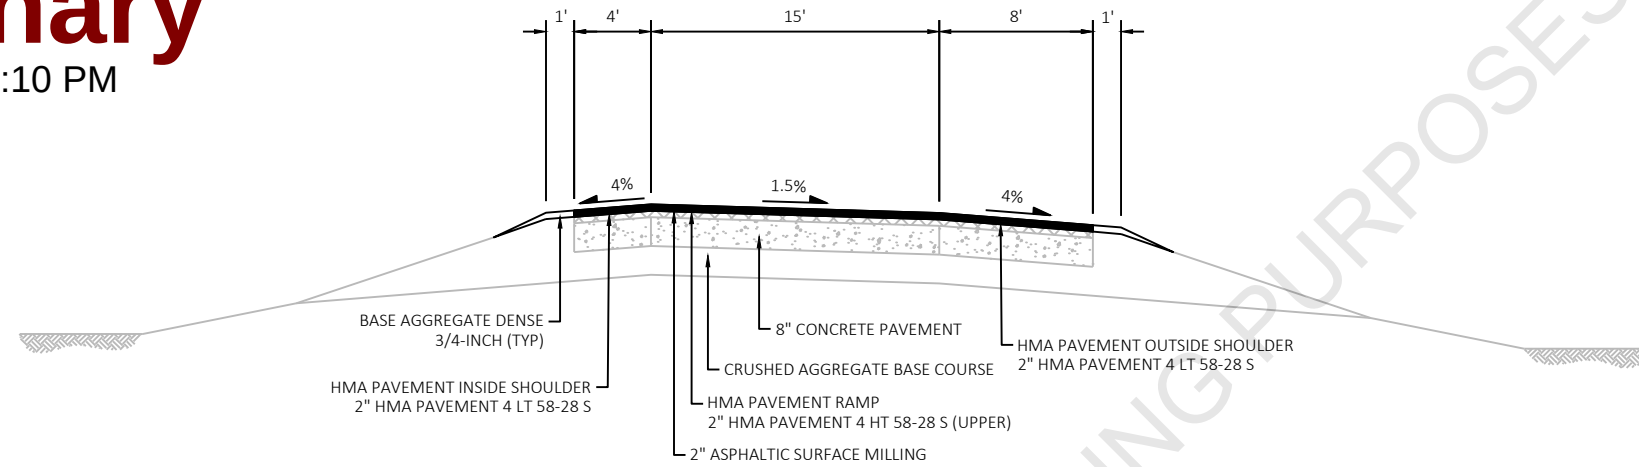

FINISHED TYPICAL SECTION FOR IH 43 RAMPS

STH 310

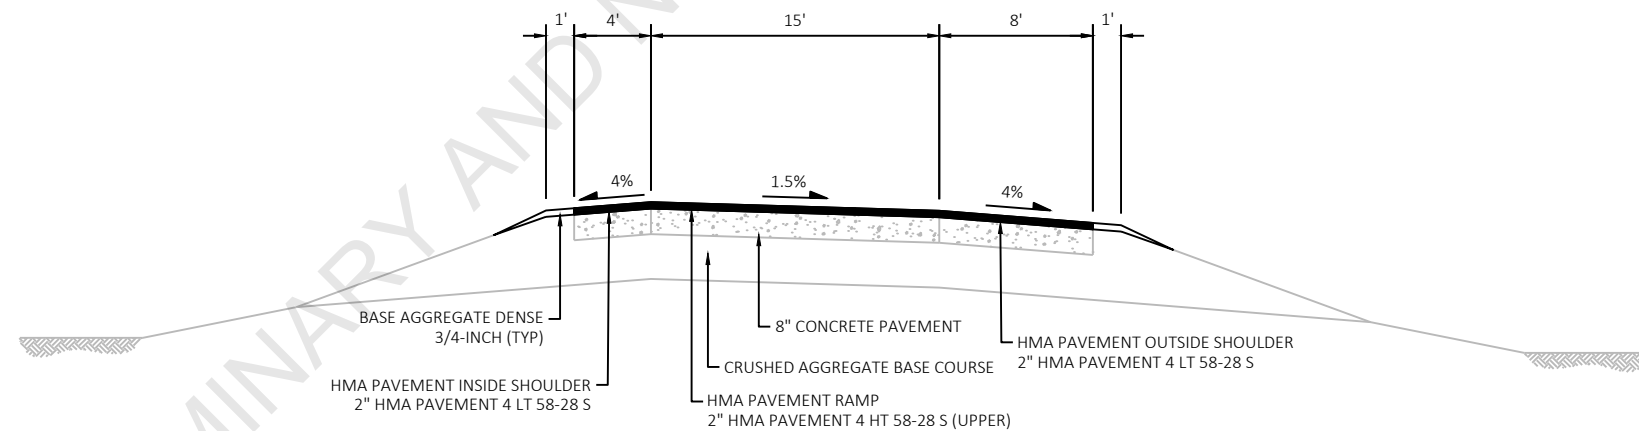


FINISHED TYPICAL SECTION FOR IH 43 RAMPS

CTH K
CTH V

Preliminary


07/08/2021 1:22:10 PM

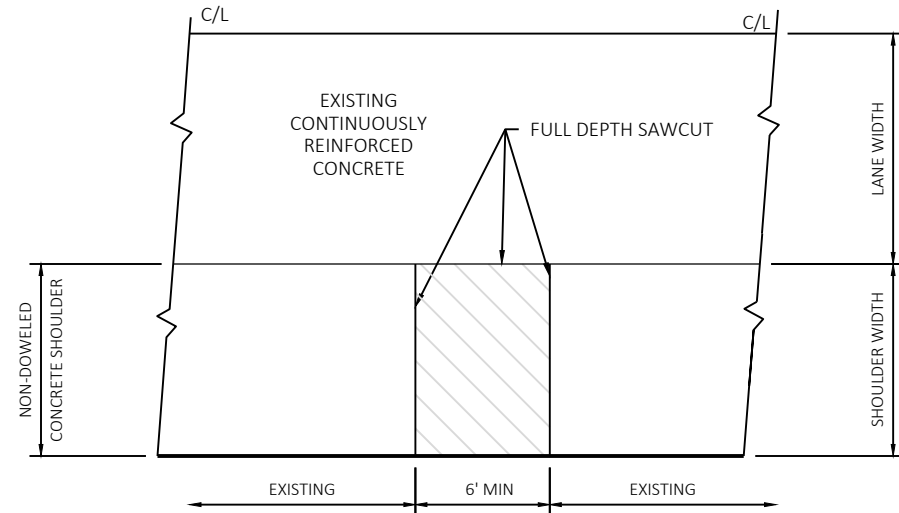

PLAN VIEW

FULL DEPTH CONCRETE PAVEMENT REMOVAL

SHOULDER ONLY

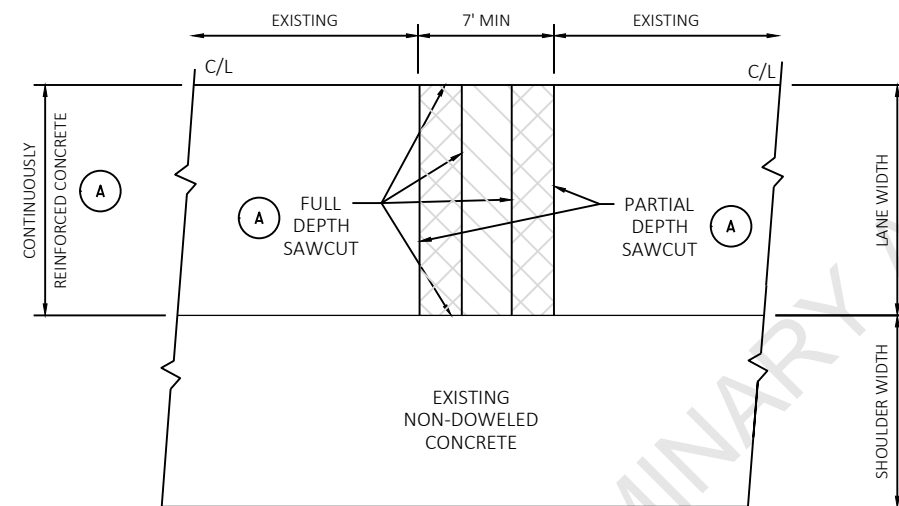

PLAN VIEW

FULL DEPTH CONCRETE PAVEMENT REMOVAL

MAINLINE ONLY

GENERAL NOTES


SAW CUT, DRILL, AND LIFT OUT EXISTING CONCRETE PAVEMENT WITHIN THE BOUNDARIES OF CONCRETE REPAIR AREAS. THE CONTRACTOR MAY MAKE ADDITIONAL SAW CUTS INSIDE THE REPAIR LIMITS TO REDUCE WEIGHT AND SIZE OF CONCRETE PIECES. THE DEPARTMENT WILL NOT MEASURE CUTS TO REDUCE REMOVAL SLABS TO A WIDTH LESS THAN 7 FEET.

PROVIDE 6-FOOT MINIMUM DISTANCE FROM BOUNDARIES OF CONCRETE REPAIR AREAS ADJACENT TRANSVERSE JOINT OR CRACK.

THE LENGTH OF THE REPAIRS MAY VARY FROM THE DIMENSIONS SHOWN IF THE EXISTING CONCRETE PAVEMENT IS NON-DOWELED AND THE PAVEMENT IS OVERLAID AFTER REPAIRING.

(A)

REFER TO SDD CONTINUOUSLY REINFORCED CONCRETE PAVEMENT REPAIR AND REPLACEMENT.

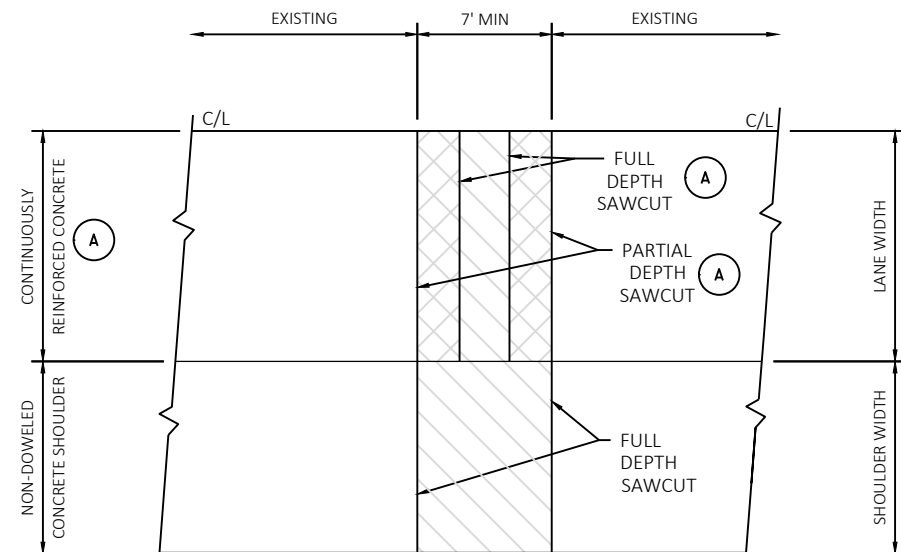


PLAN VIEW

FULL DEPTH CONCRETE PAVEMENT REMOVAL

MAINLINE AND SHOULDER REPAIR

Preliminary


07/08/2021 1:22:10 PM

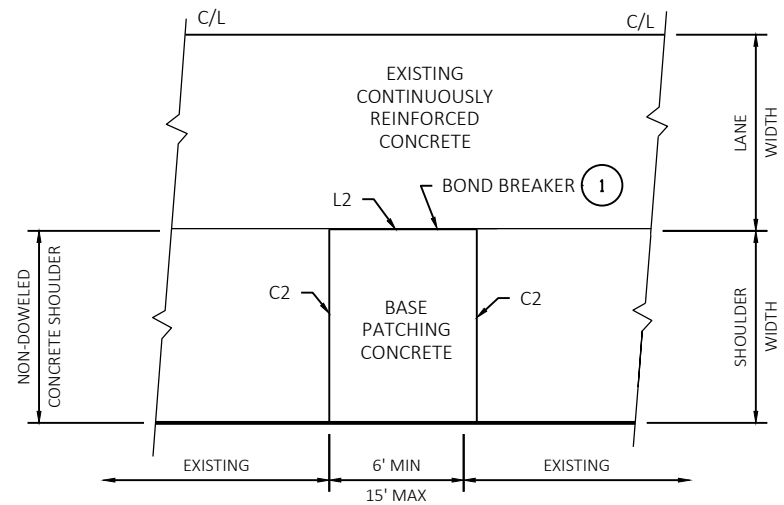

PLAN VIEW

SHOULDER BASE PATCH

15' MAXIMUM LENGTH

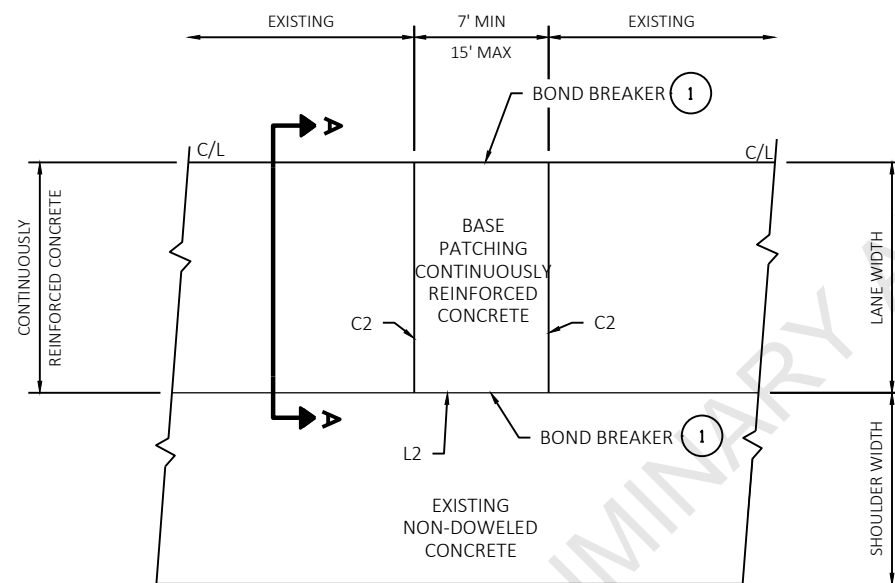

PLAN VIEW

MAINLINE BASE PATCH

15' MAXIMUM LENGTH


GENERAL NOTES

DO NOT INSTALL DOWELS IN EXISTING NON-DOWELED CONCRETE PAVEMENT.

DO NOT SEAL OR FILL JOINTS.

(1) USE AN ENGINEER-APPROVED BOND BREAKER (E.G. RELEASE AGENT, CURING COMPOUND) FOR SHOULDER BASE PATCHES UP TO 15 FEET IN LENGTH.

(A) REFER TO CONTINUOUSLY REINFORCED CONCRETE PAVEMENT REPAIR AND REPLACEMENT.

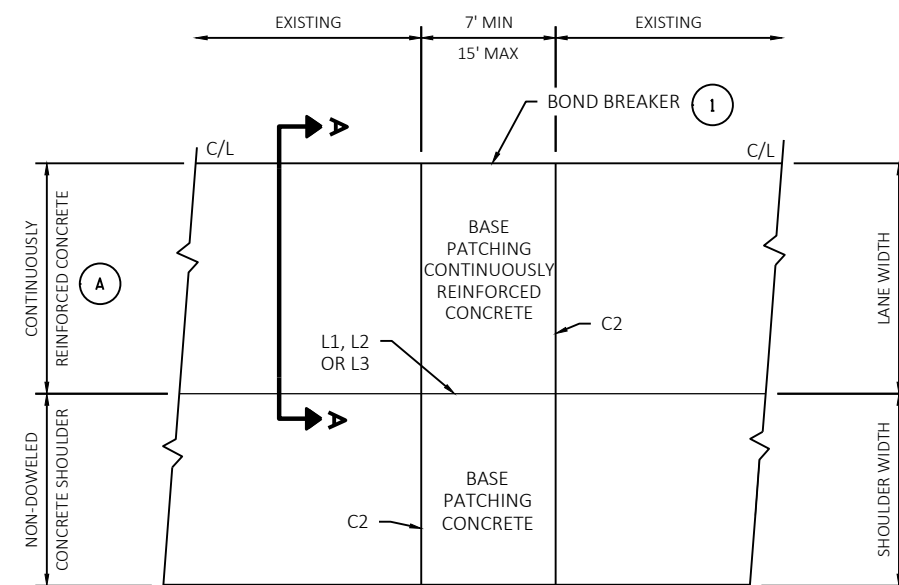


PLAN VIEW


MAINLINE AND SHOULDER BASE PATCH

15' MAXIMUM LENGTH




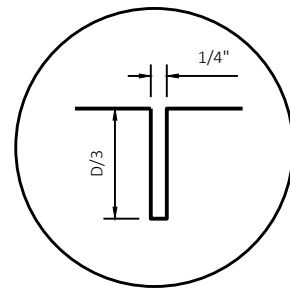


C1

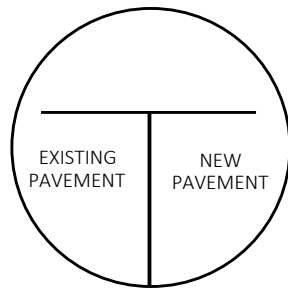


C2

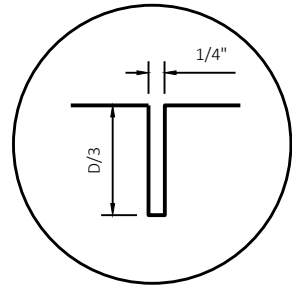TRANSVERSE JOINTS

L1

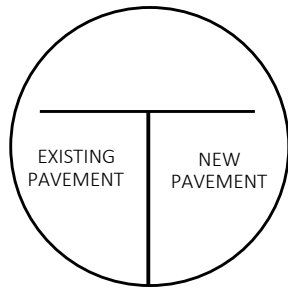

L2

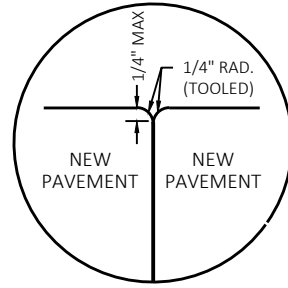


L3


LONGITUDINAL JOINTS

Preliminary


07/08/2021 1:22:10 PM

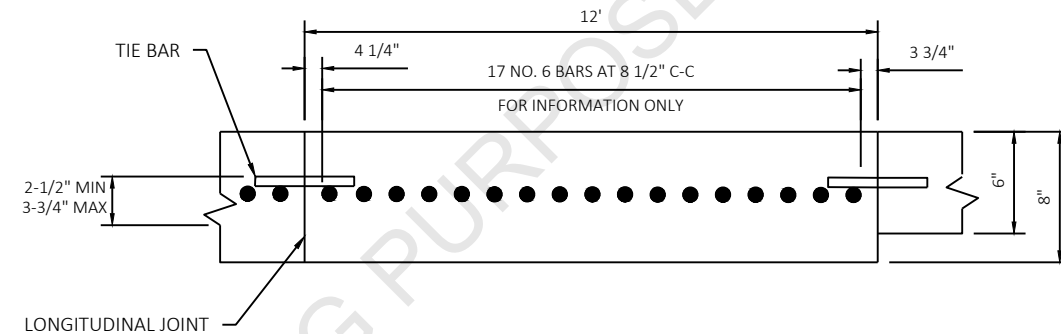SECTION A-AEXISTING LONGITUDINAL STEEL PLACEMENT IN CRCP REPAIRS


FOR INFORMATION ONLY

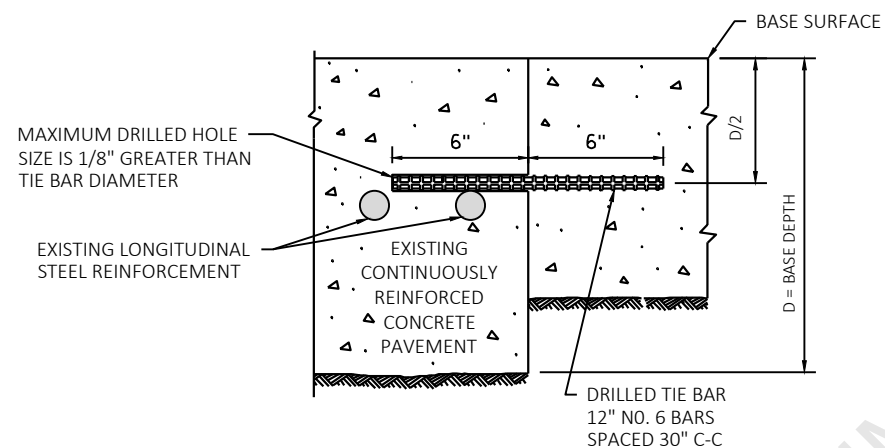SECTION B-BDRILLED TIE BAR

MAINLINE-SHOULDER

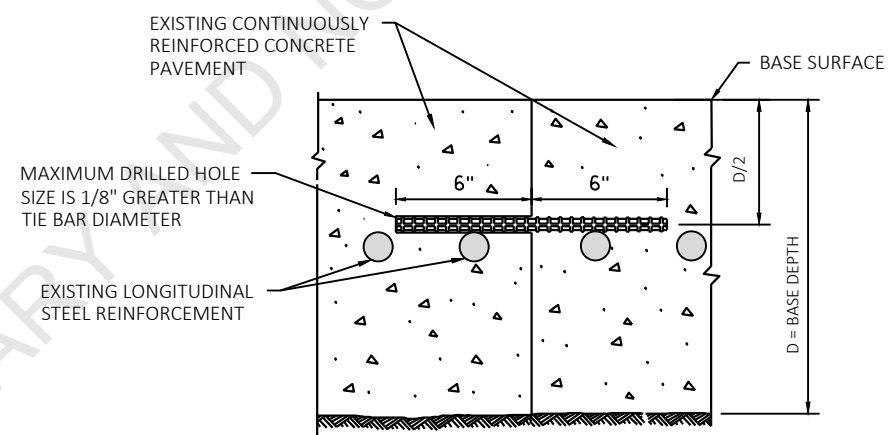SECTION C-CDRILLED TIE BAR




MAINLINE-MAINLINE

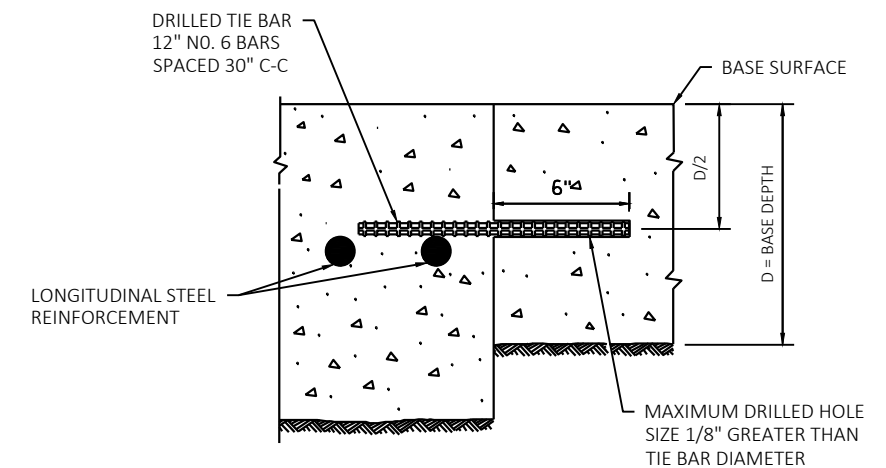
SECTION D-DDRILLED TIE BAR

MAINLINE-SHOULDER


Preliminary

07/08/2021 1:22:10 PM

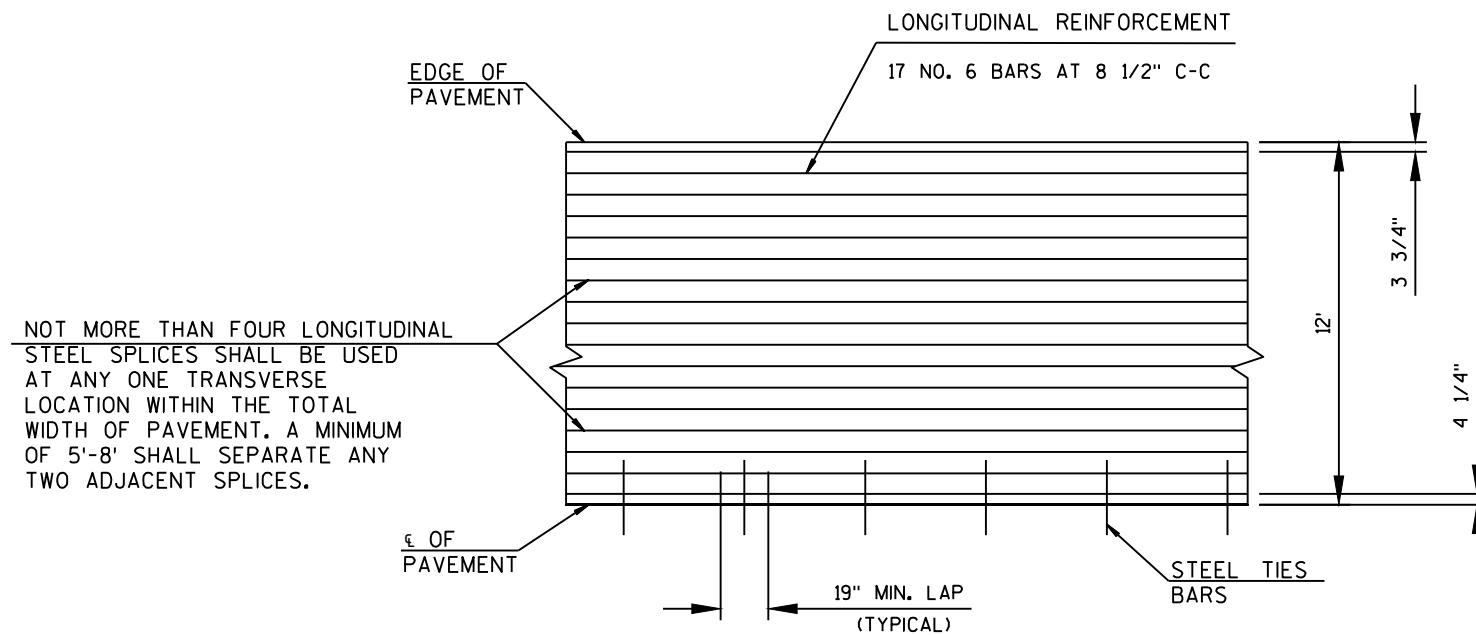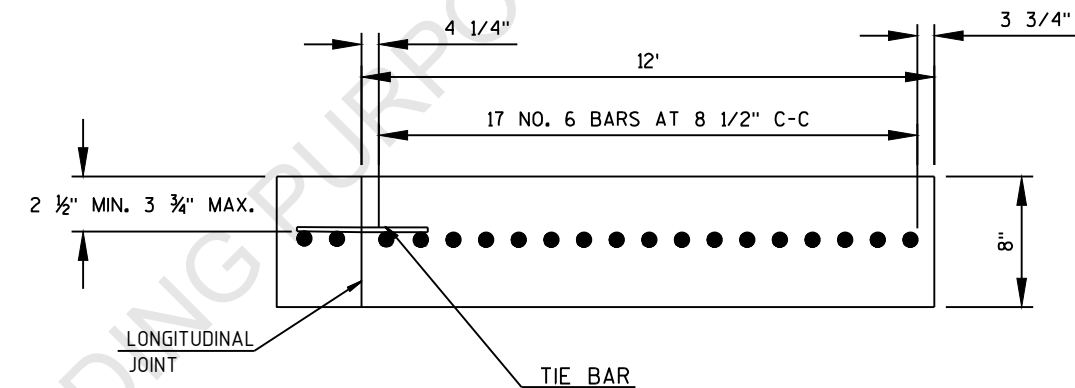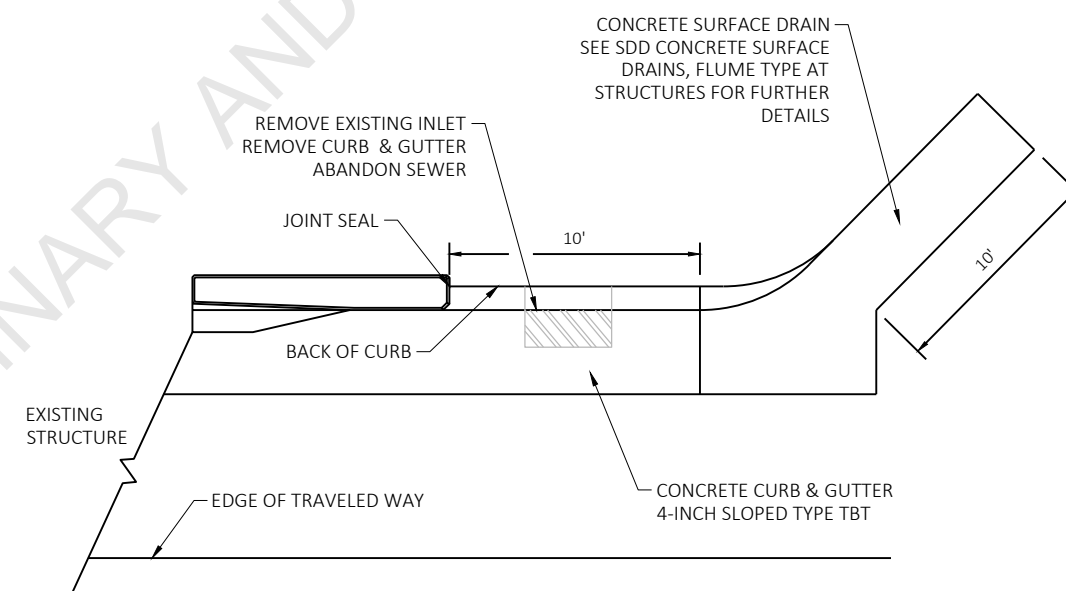REINFORCEMENT STEEL PLACEMENTLONGITUDINAL CENTERLINE JOINT DETAILCONTINUOUSLY REINFORCED CONCRETE LONGITUDINAL BAR SPACINGNOTE: SEE STANDARD DETAIL
FOR MORE INFORMATIONCONCRETE SURFACE DRAIN AT STRUCTURES WITHOUT BEAMGUARD

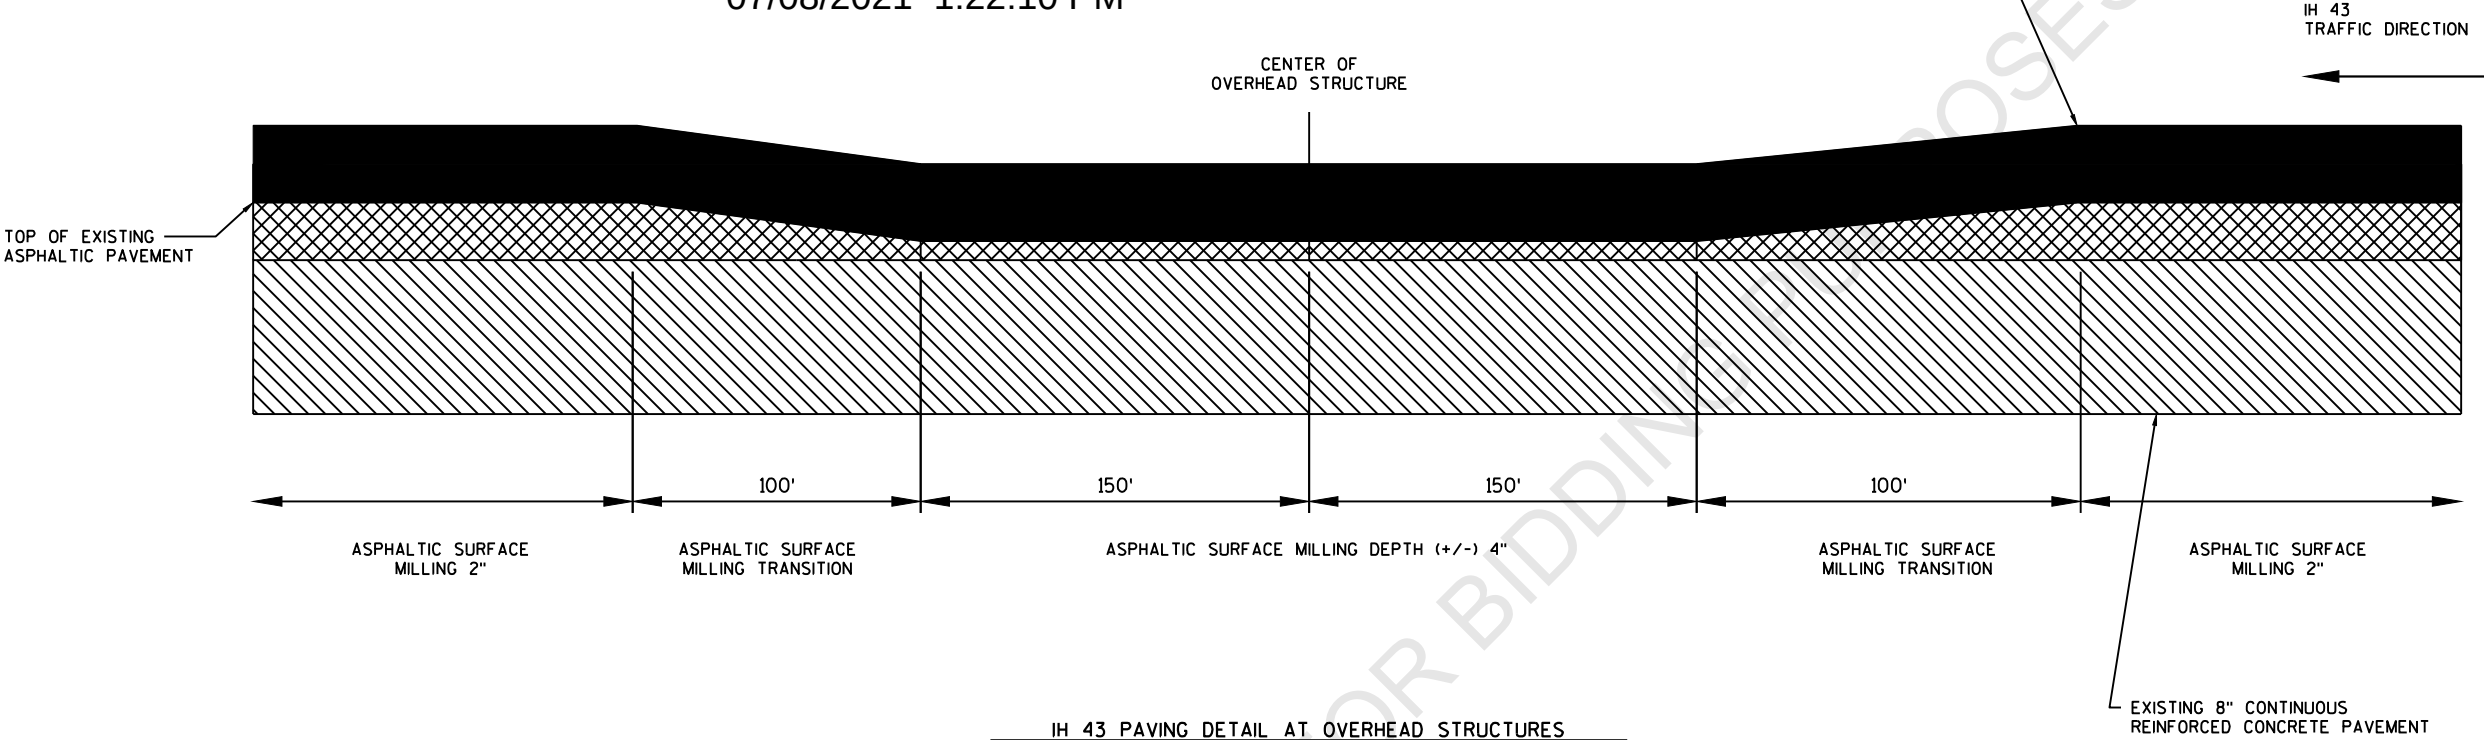

EXISTING VERTICAL BRIDGE CLEARANCE DATA					
Roadway	Bridge	Overpass	Clearance	Approximate Asphalt Depths	
				NORTHBOUND	SOUTHBOUND
IH 43 NB	B-36-0079	ROCKWOOD RD	15.98'	4"-6"	-
IH 43 SB	B-36-0079	ROCKWOOD RD	17.22'	-	4"-6"
IH 43 NB	B-36-0080	REIFS MILLS RD	16.25'	4"-6"	-
IH 43 SB	B-36-0080	REIFS MILLS RD	16.35'	-	4"-6"
IH 43 NB	B-36-0081	CTH V	16.3'	4"-6"	-
IH 43 SB	B-36-0081	CTH V	18.8'	-	4"-6"
IH 43 NB	B-36-0084	POLIFKA RD	16.36'	4"-6"	-
IH 43 SB	B-36-0084	POLIFKA RD	19.55'	-	4"-6"
IH 43 NB	B-36-0088	FISHERVILLE RD	18.71'	4"-6"	-
IH 43 SB	B-36-0088	FISHERVILLE RD	16.26'	-	4"-6"
IH 43 NB	B-36-0090	GREENSTREET RD	16.48'	4"-6"	-
IH 43 SB	B-36-0090	GREENSTREET RD	17.22'	-	4"-6"

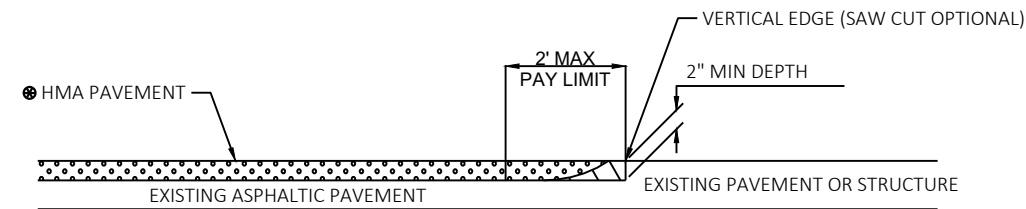


SEE TYPICAL CROSS SECTION FOR PAVEMENT TYPE AND THICKNESS OF INDIVIDUAL LAYERS

REMOVING ASPHALTIC SURFACE, MILLING

REMOVE ASPHALTIC SURFACE WEDGE AT BUTT JOINT TO CREATE VERTICAL EDGE

BUTT JOINT DETAIL FOR ASPHALTIC PAVEMENTS (NO PROFILE CHANGE)

STH 310 RAMPS

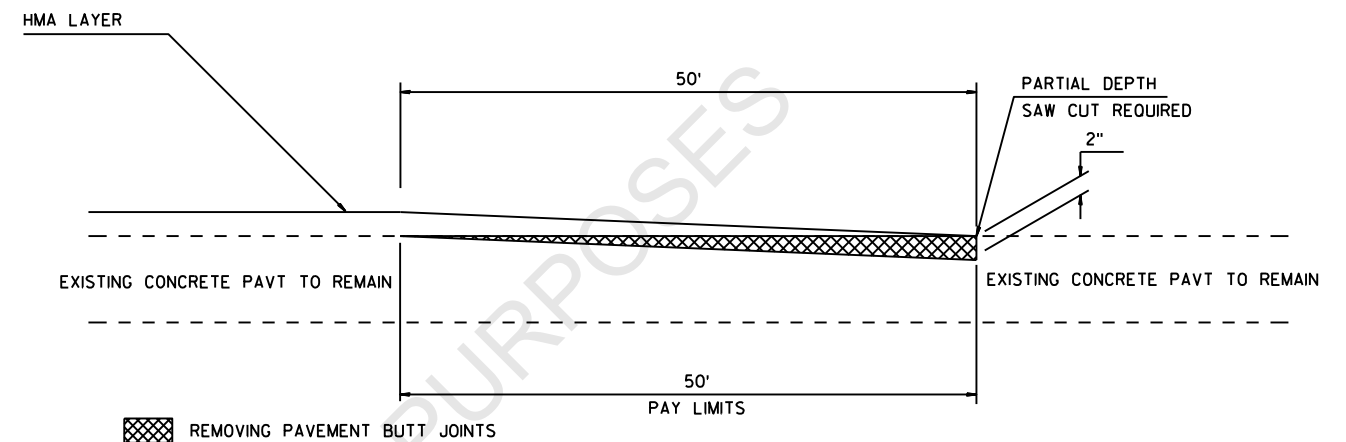


REMOVING PAVEMENT BUTT JOINT DETAIL

CTH V RAMPS
CTH K RAMPS

Preliminary

07/08/2021 1:22:11 PM

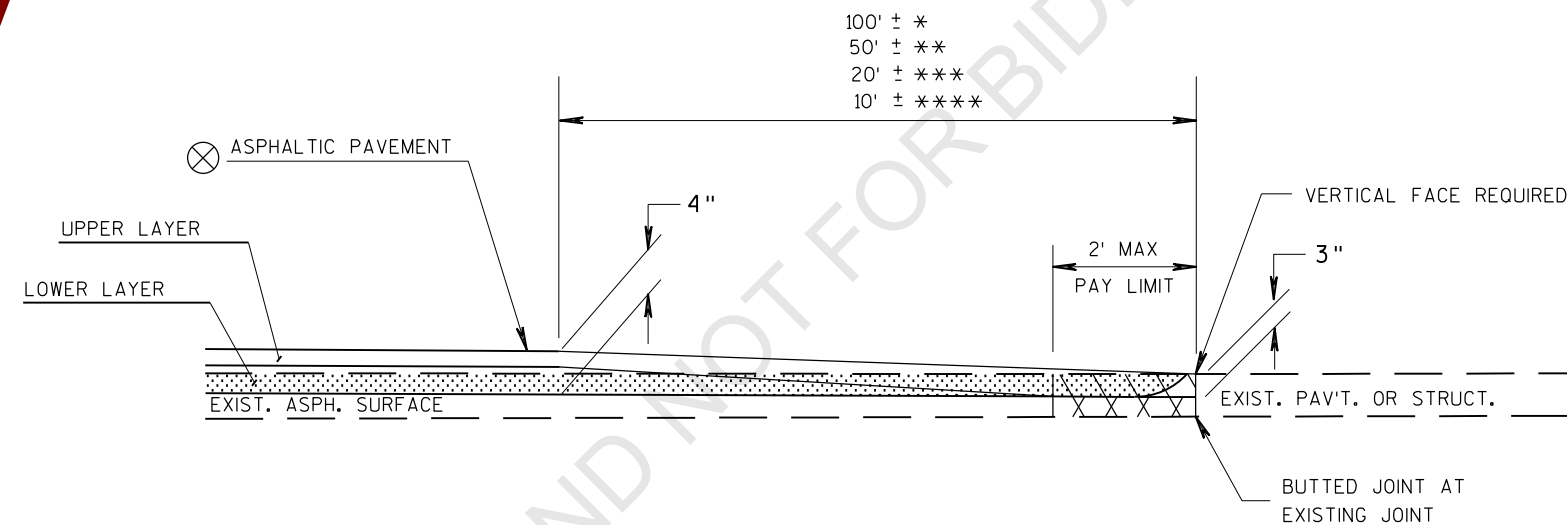

SEE TYPICAL CROSS SECTION FOR THICKNESS OF INDIVIDUAL LAYERS


REMOVING ASPHALTIC SURFACE, MILLING

REMOVING ASPHALTIC SURFACE, BUTT JOINTS (FULL DEPTH REMOVAL OPTIONAL)

ASPHALTIC WEDGING (FULL DEPTH REMOVAL OPTION)


BUTT JOINT DETAIL FOR MILLED ASPHALTIC PAVEMENTS

* IH 43 MAINLINE
** IH 43 RAMPS & STATE & COUNTY HIGHWAYS
*** SIDEROADS
**** PRIVATE ENTRANCES

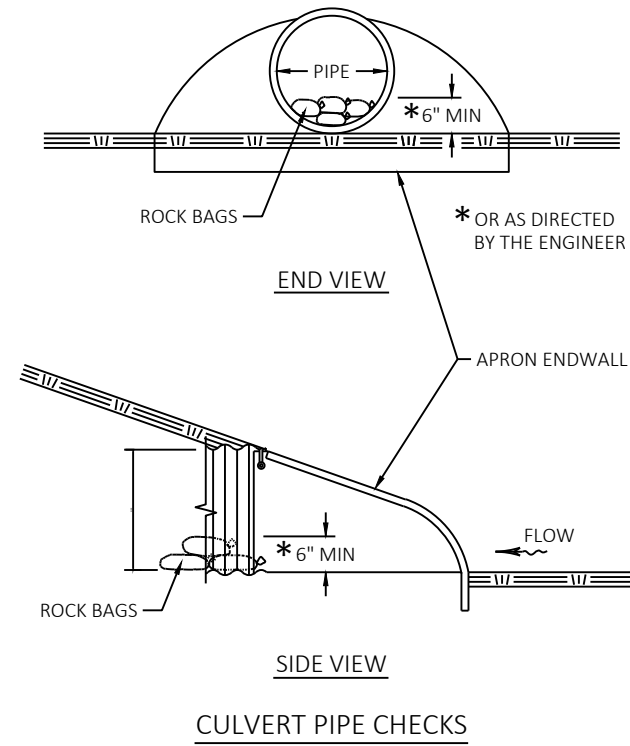


Preliminary

07/08/2021 1:22:11 PM

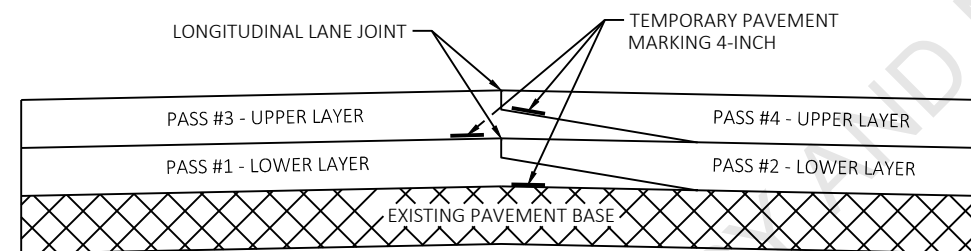

PAVEMENT MARKING DETAIL FOR TAPERED OVERLAPPING JOINTS IN HMA PAVEMENTS

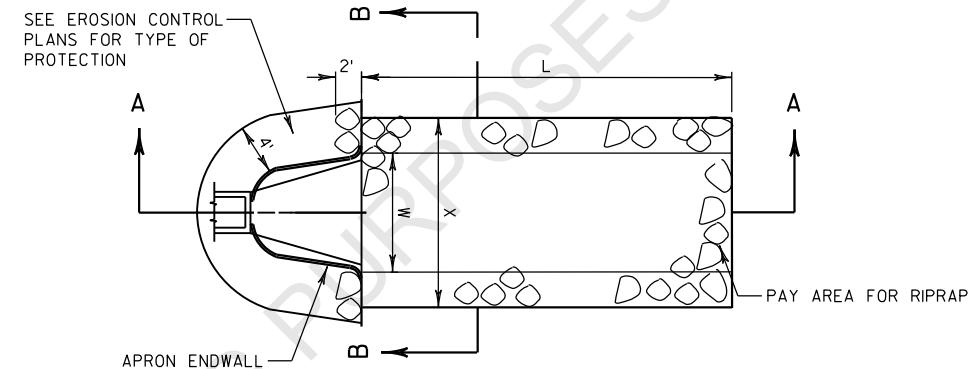


PLAN VIEW

$L = 3 \times W$ (NOR.) OR 10' MIN. OR AS INDICATED IN THE PLANS OR AS DIRECTED BY THE ENGINEER.


$D = 12"$ FOR RIPRAP LIGHT
 $18"$ FOR RIPRAP MEDIUM
 $24"$ FOR RIPRAP HEAVY

$X = W + (2 \times \text{PIPE DIAMETER})$

$Y = 0'$ FOR TYPICAL CULVERT DISCHARGE INTO DITCH
 $12"$ FOR CULVERT DISCHARGE DOWN EMBANKMENT SLOPE

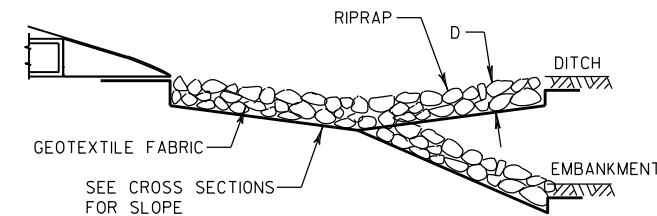

SECTION A-A

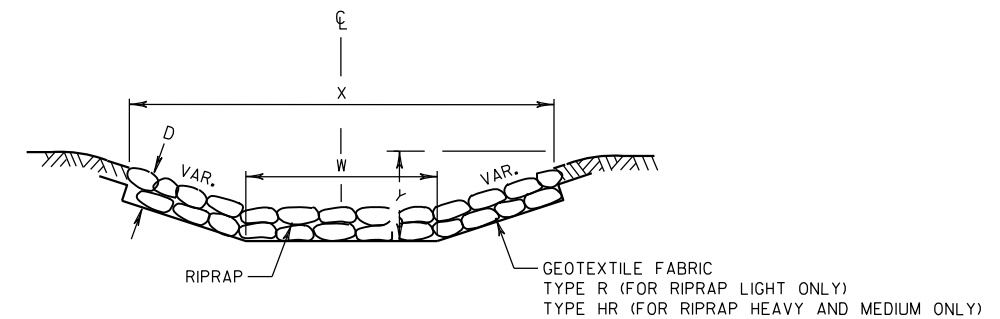



SECTION B-B

RIPRAP AND GEOTEXTILE FABRIC DETAIL AT APRON ENDWALLS

SEE EROSION CONTROL PLAN FOR LOCATIONS

Preliminary

07/08/2021 1:22:11 PM

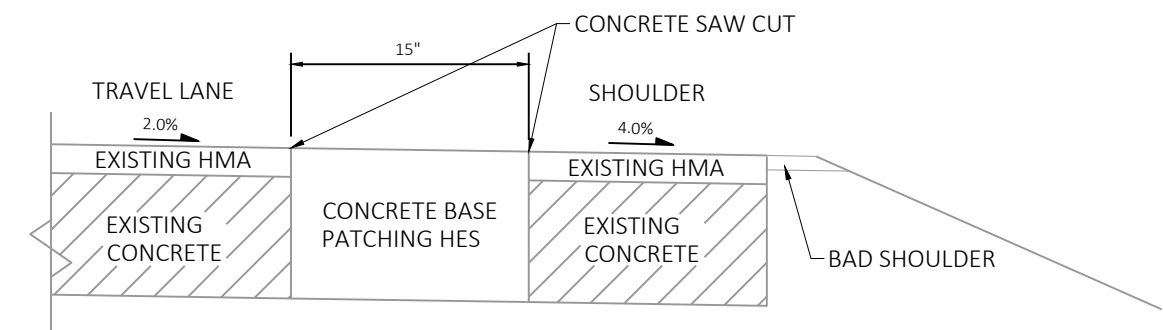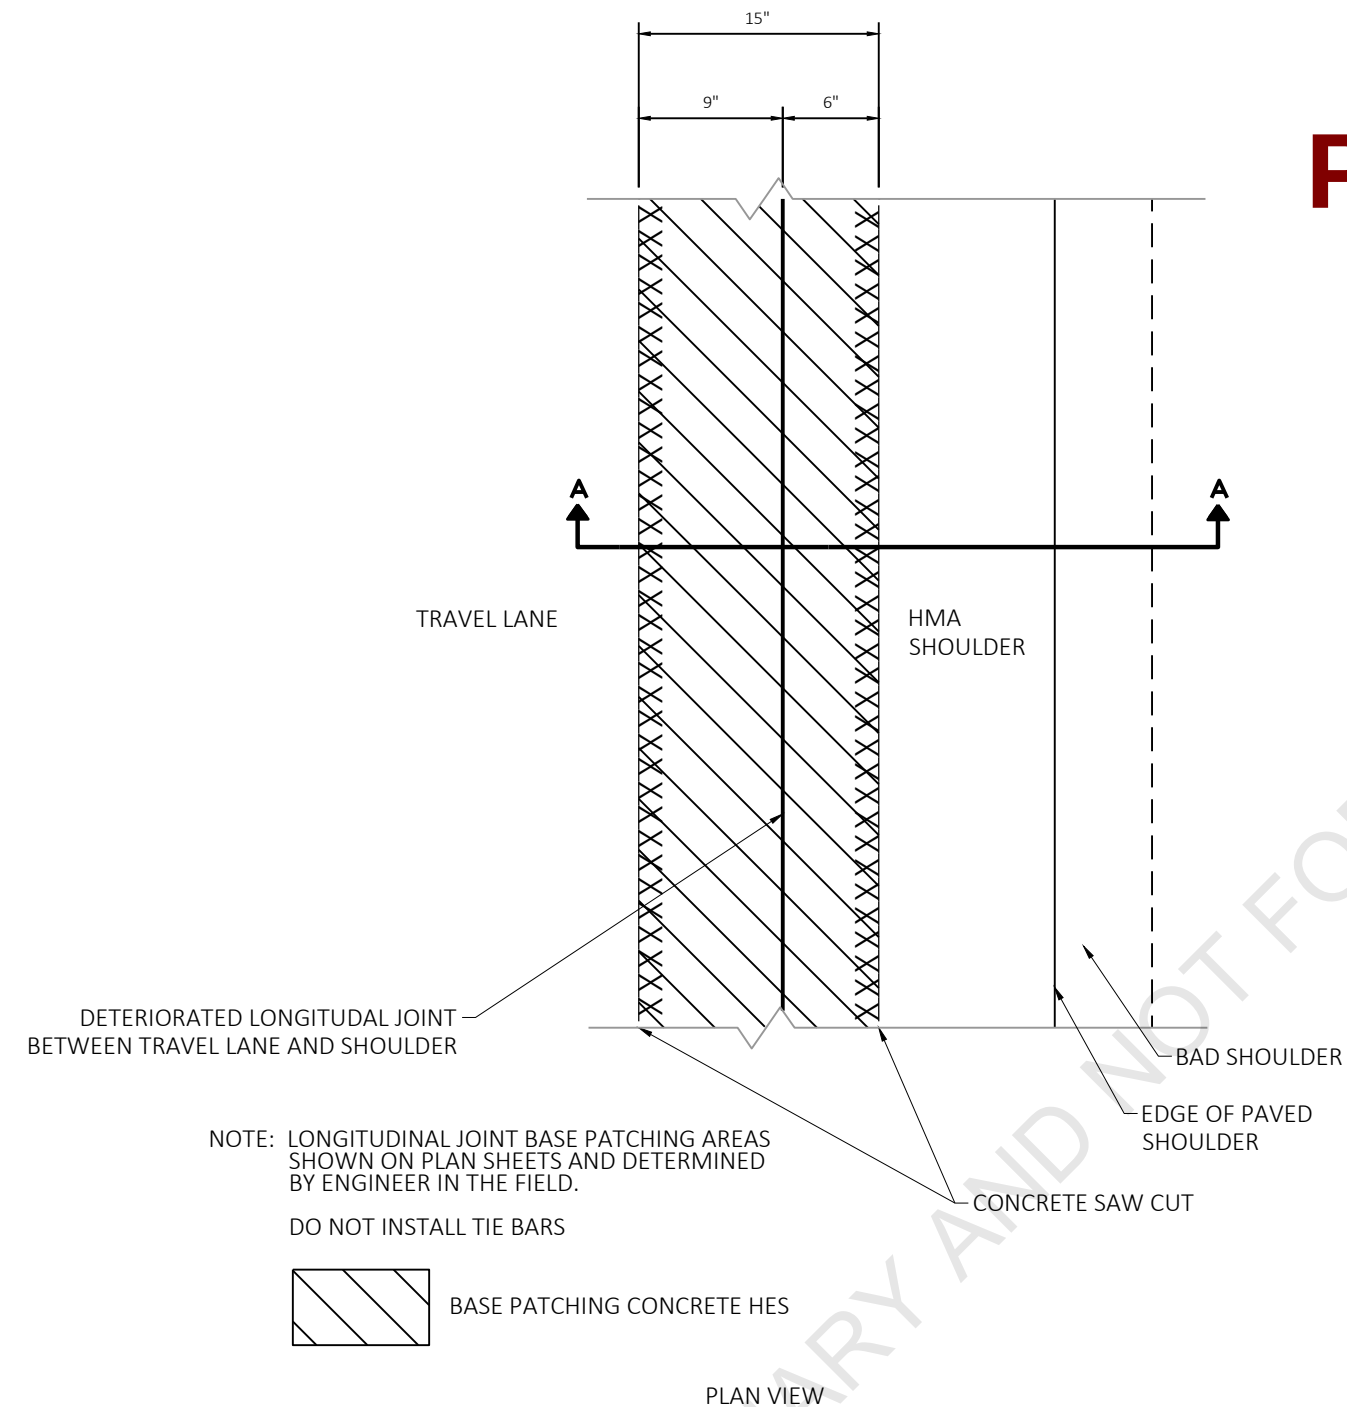


SECTION VIEW A-A

BASE PATCHING SHOULDER LONGITUDINAL JOINT

Preliminary



07/08/2021 1:22:11 PM

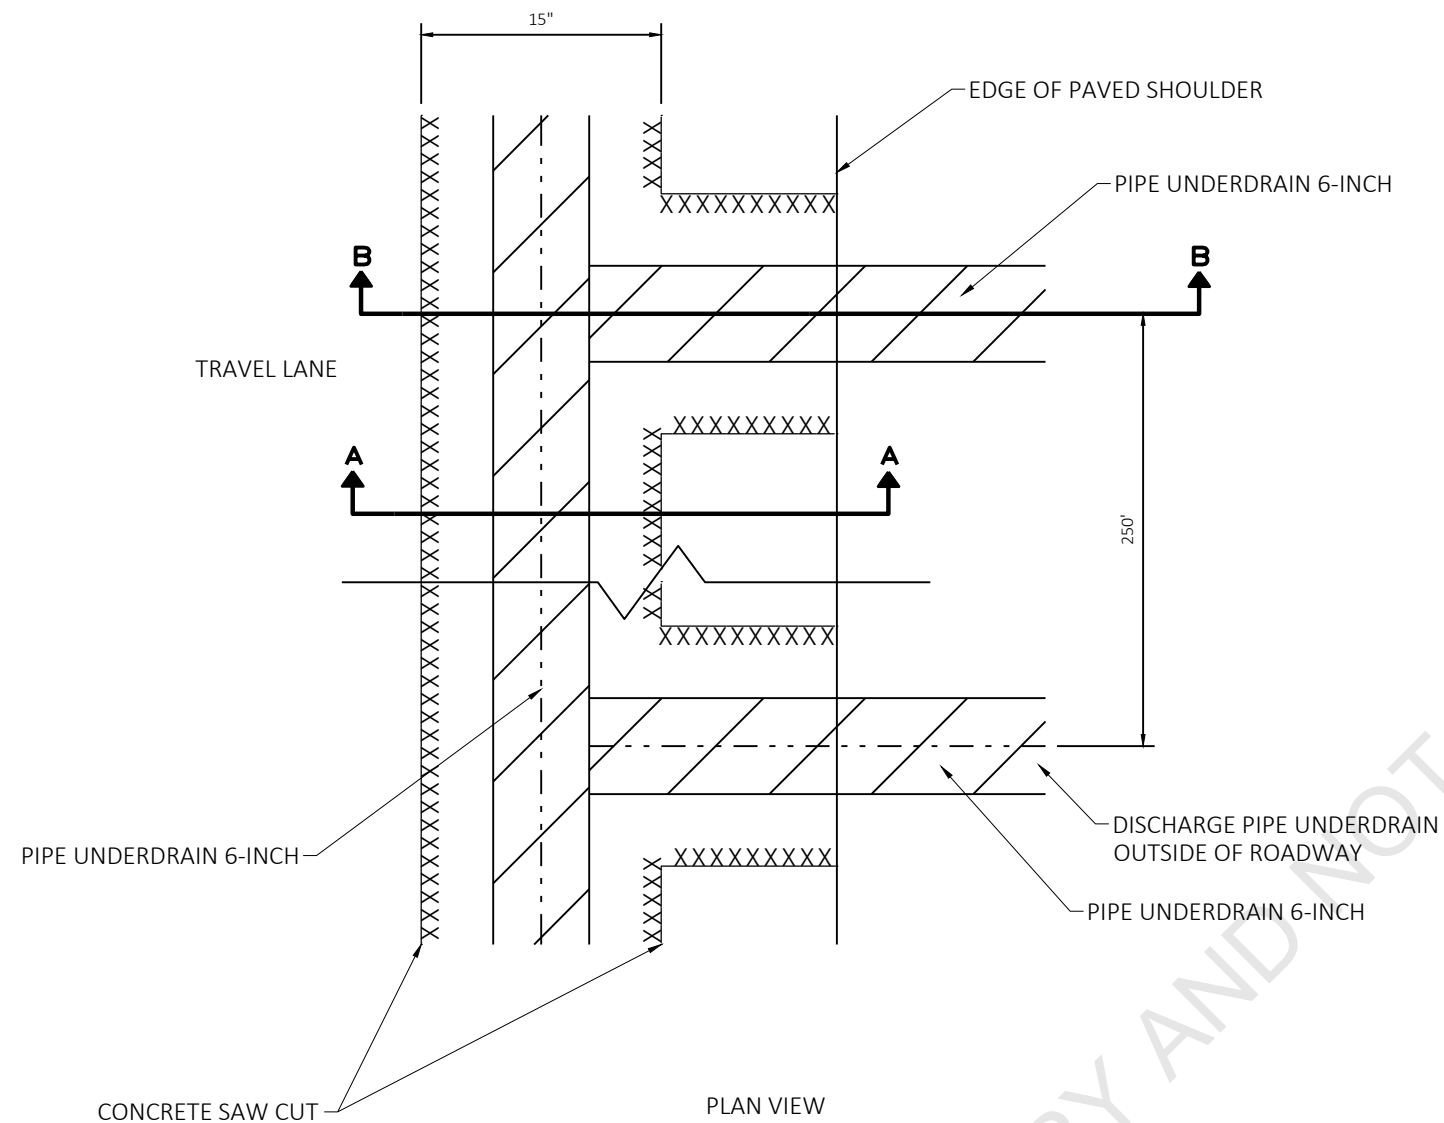

NOTE: ENGINEER TO DETERMINE THE LOCATIONS
IN THE FIELD TO PLACE PIPE UNDERDRAIN

REFER TO THE FOLLOWING SDD'S
EDGEDRAIN OUTLET AND OUTFALL MARKERS
EDGEDRAIN AND BASE AGGREGATE OPEN GRADED
EDGEDRAIN AND BASE AGGREGATE OPEN GRADED


REFER TO SPV.0090 PIPE UNDERDRAIN (6-INCH) WITH
GEOTEXTILE FABRIC AND AGGREGATE

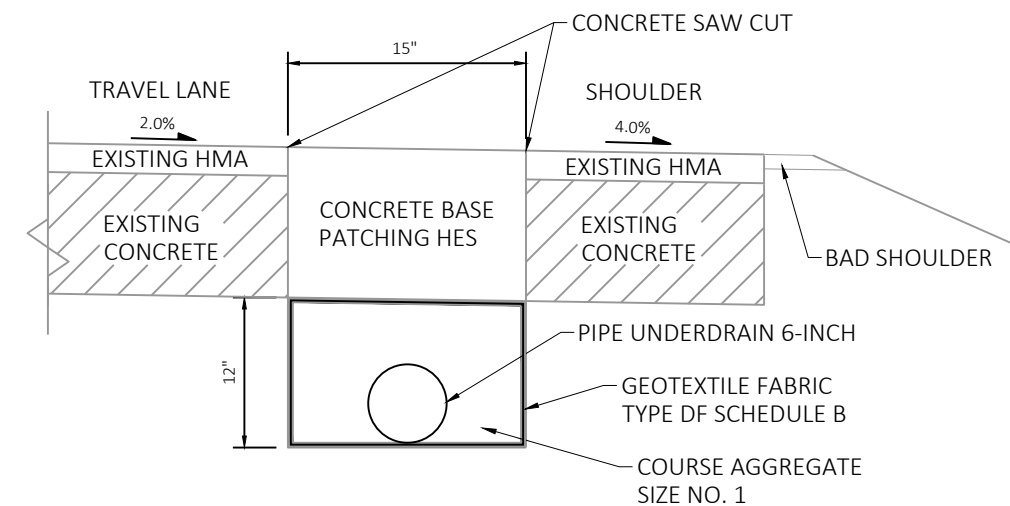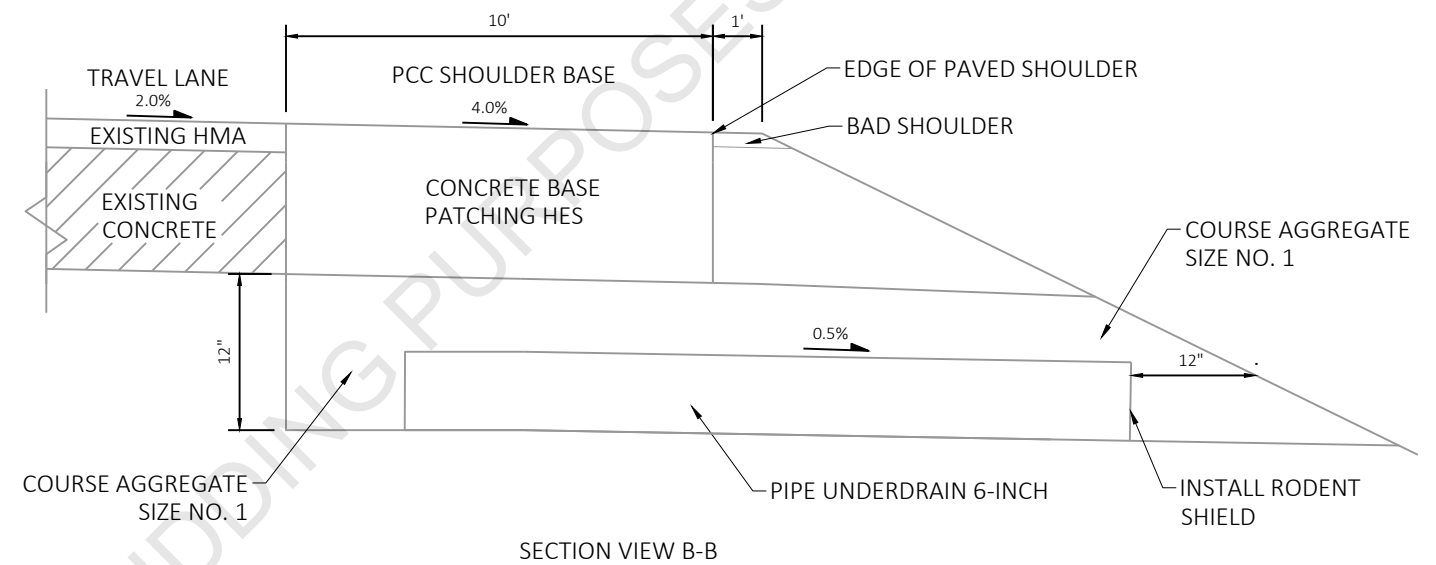

PIPE UNDERDRAIN FOR LONGITUDINAL JOINT BASE PATCH AREAS


Preliminary

07/08/2021 1:22:11 PM

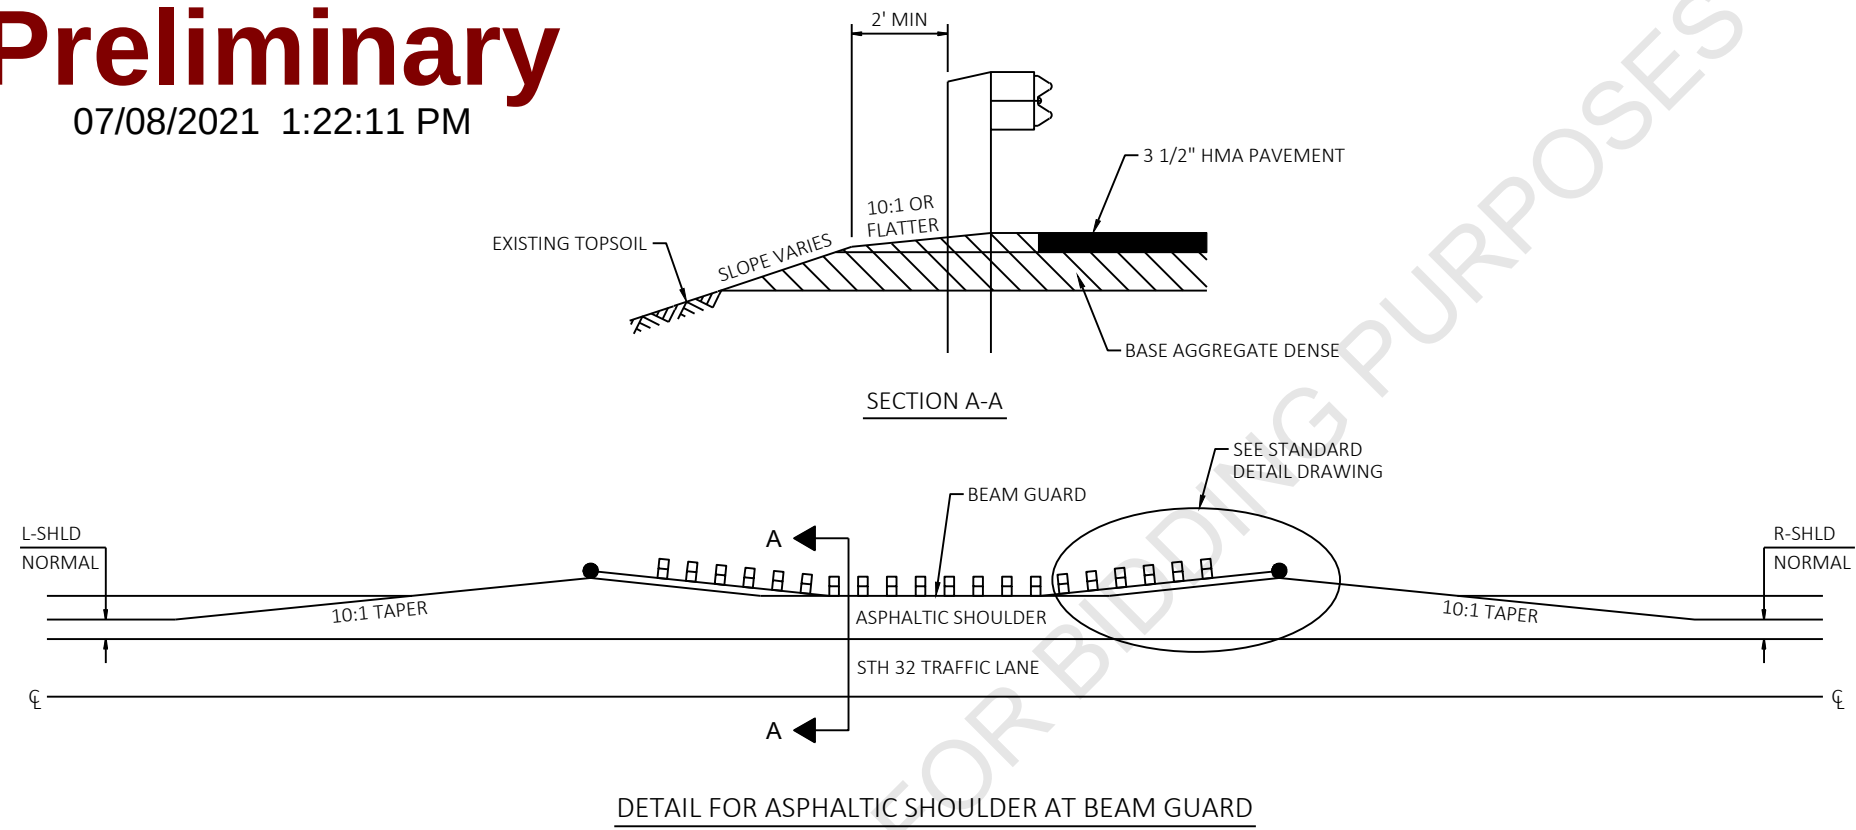



Preliminary

07/08/2021 1:22:11 PM

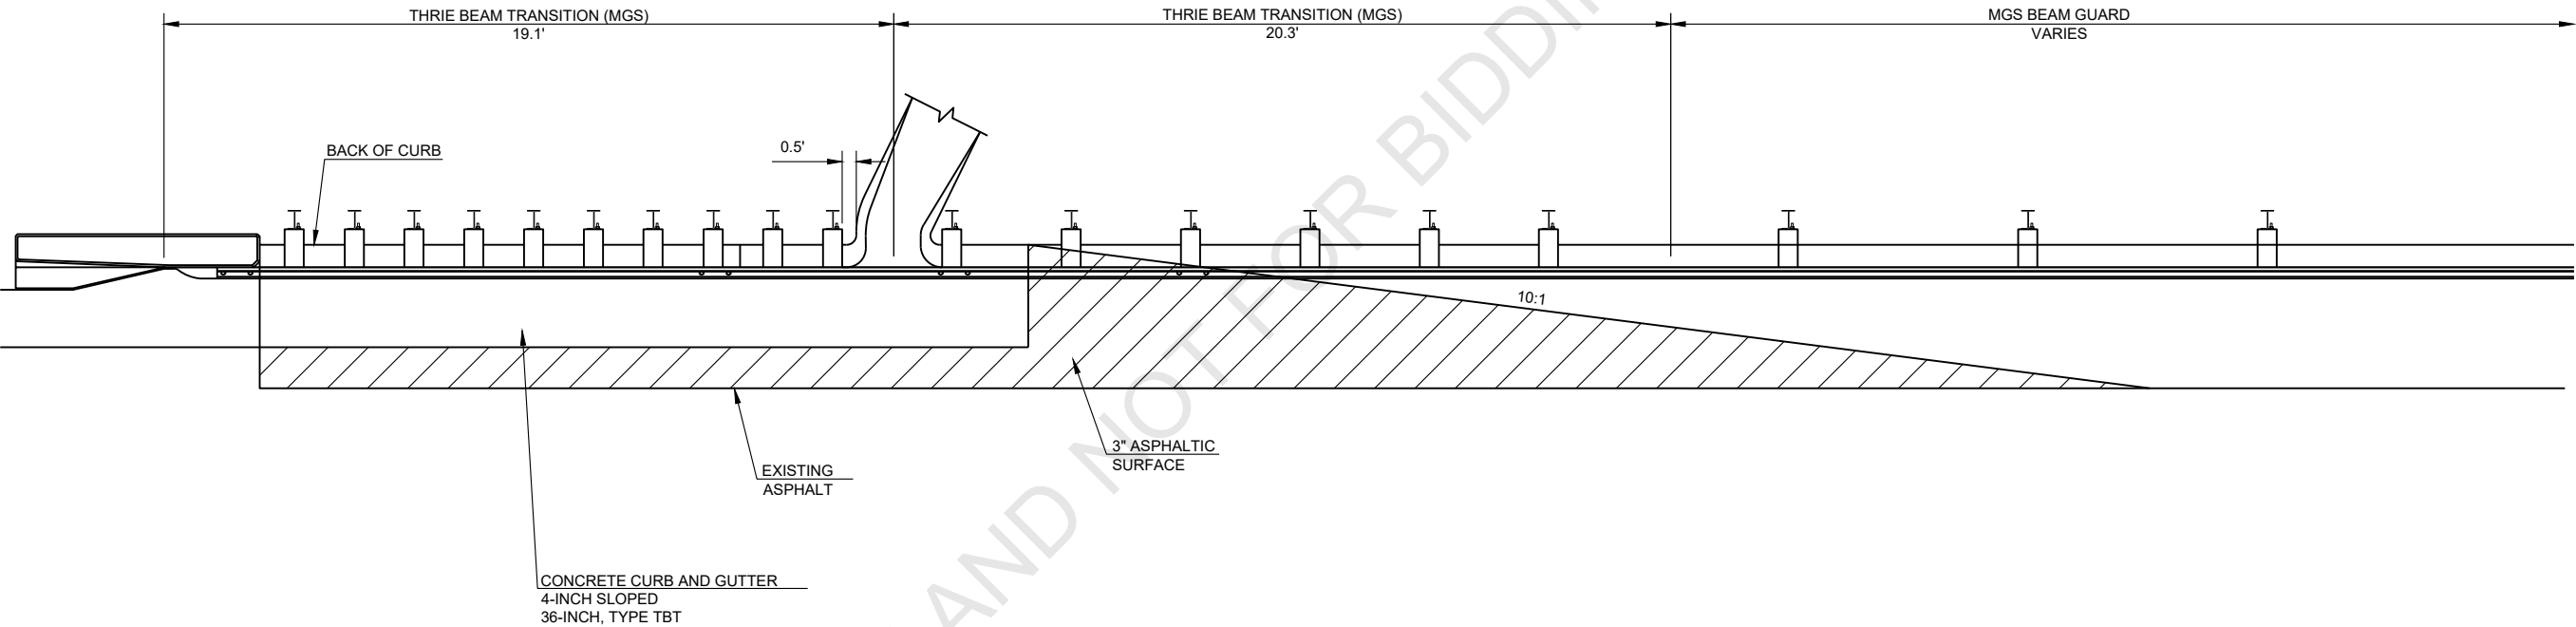


CONCRETE SURFACE DRAIN DETAIL AT OVERPASSES

NOTE:
LAYOUT GUARDRAIL POST LOCATIONS
BEFORE POURING CONCRETE CURB AND GUTTER TO
LOCATE THE EXACT LOCATION OF THE SURFACE
DRAIN.

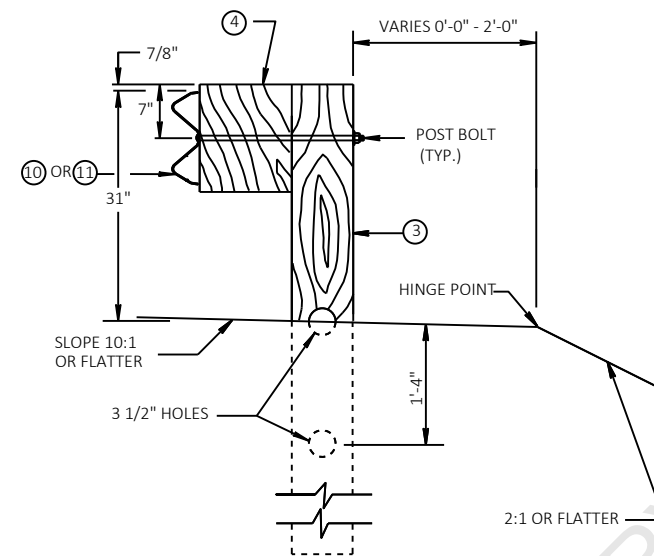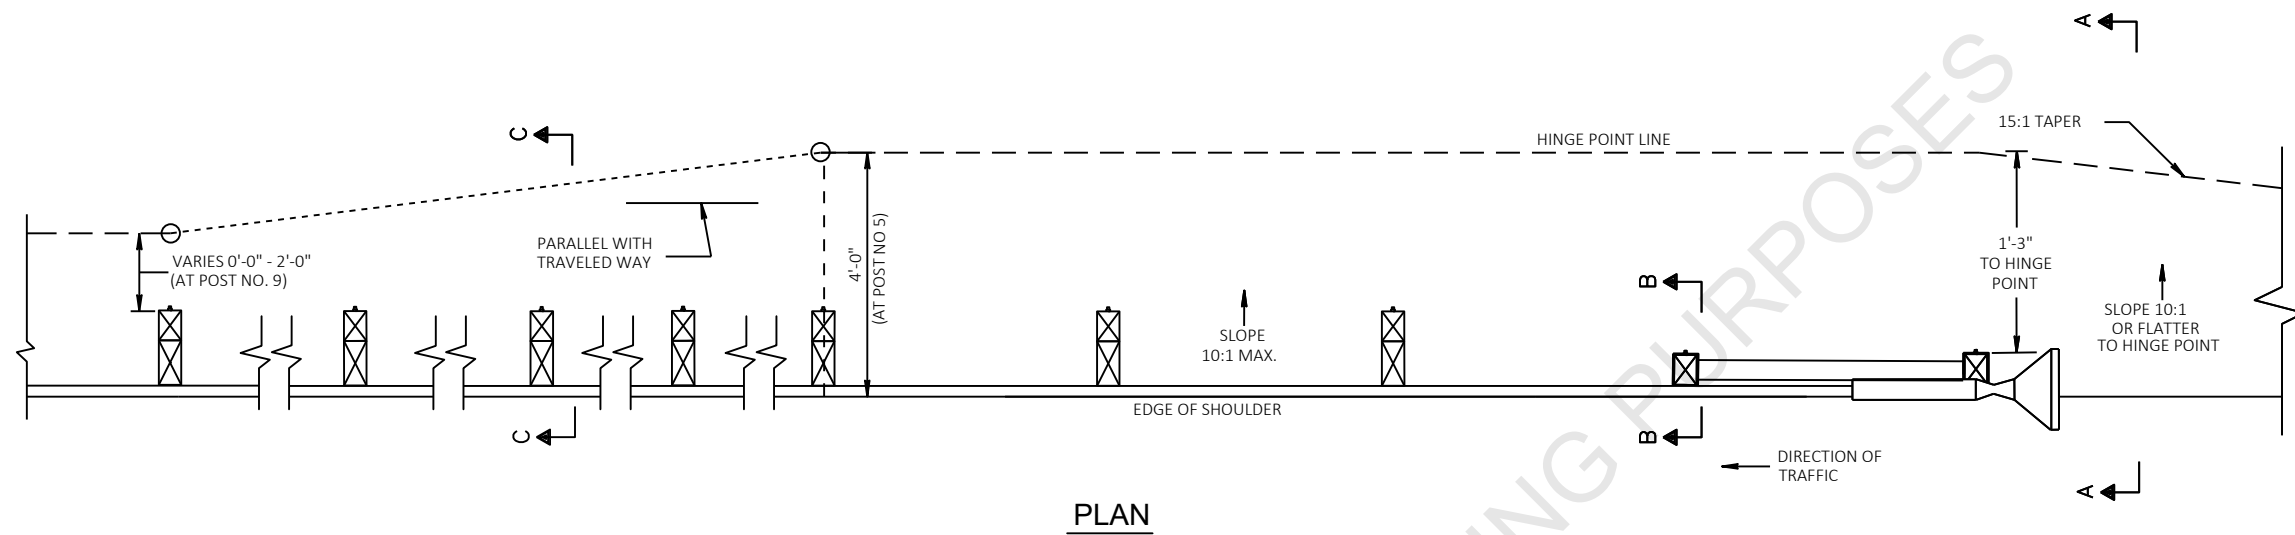

Preliminary
07/08/2021 1:22:11 PM

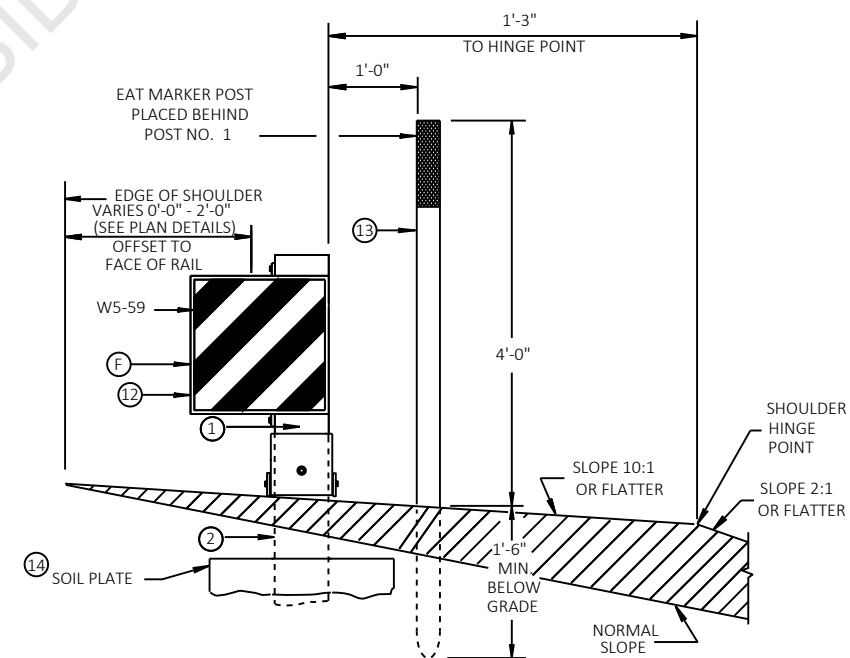

NOTE:
SEE SDD "MIDWEST GUARDRAIL SYSTEM
ENERGY ABSORBING TERMINAL (MGS)" FOR
OTHER DETAILS AND NOTES.

MIDWEST GUARDRAIL SYSTEM EAT AT OVERPASSES

PROJECT NO: 1227-12-71

HWY: IH 43

COUNTY: MANITOWOC


CONSTRUCTION DETAILS

SHEET


E

Preliminary


07/08/2021 1:22:12 PM

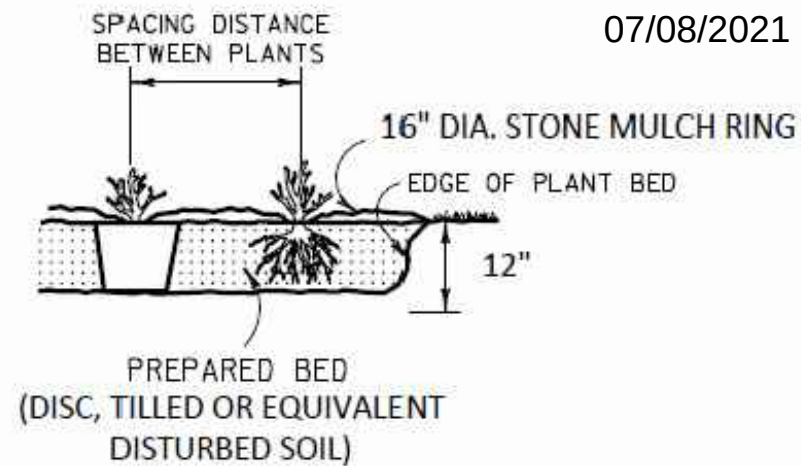

PLANTING BED DETAIL

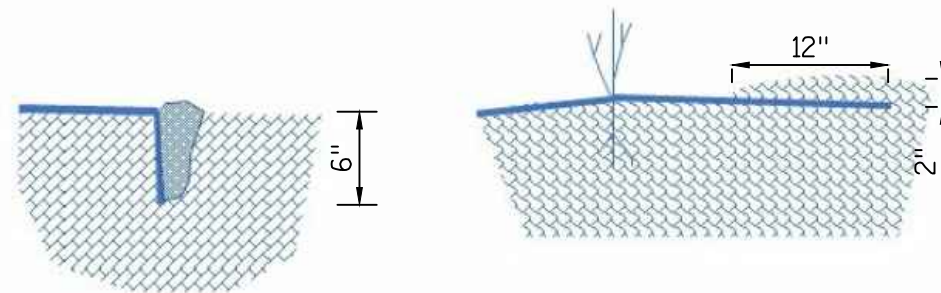

FABRIC EDGE DETAIL

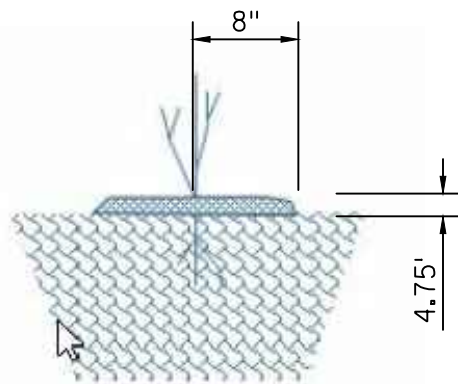

GRAVEL RING DETAIL

Planting Process Expectations

ENDANGERED SPECIES EXPECTATIONS

- MOWING MUST BEGIN THE FIRST WEEK OF APRIL, TO A MAX HEIGHT OF 6-INCHES.
- MOWING MUST BE MAINTAINED UP TO THE DATE OF INSTALL TO PREVENT NESTING OF ENDANGERED SPECIES.
- CONTRACTOR WILL TAKE GREAT CARE TO WATCH FOR, AND REMOVE, ANY TURTLES FOUND WITHIN THE LIMITS OF THE PROJECT SITE FOR THE DURATION OF THE PROJECT.

INITIAL PLANTING

1. IF REQUIRED PER THE PLAN SET CLEAR AND GRUB WOODY VEGETATION.
2. APPLY HERBICIDE TO PLANTING SITE TO KILL EXISTING WEEDS.
 - APPLY MINIMUM DAYS PRIOR TO CULTIVATING SITE BASED ON MANUFACTURERS APPLICATION INSTRUCTIONS
 - APPLICATOR MUST BE CERTIFIED AND LICENSED
2. MOW AND MAINTAIN SITE TO A HEIGHT NO MORE THAN 6-INCHES.
3. WITHIN 7 DAYS OF SEEDLING STOCK INSTALLATION PREPARE PLANTING BED BY DISCING, TILLING OR EQUIVALENT PROCESS.
 - MINIMUM SOIL DISTURBANCE TO BE 12-INCHES DEPTH AND 12-INCHES WIDTH PER ROW. SEE DETAIL.
4. APPLY PRE-EMERGENT HERBICIDE TO THE PLANTING BED.
 - MINIMUM DAYS PRIOR TO PLANTING THE SEEDLING STOCK SITE BASED ON MANUFACTURERS APPLICATION INSTRUCTIONS
 - APPLICATOR MUST BE CERTIFIED AND LICENSED
5. SOAK SEEDLING STOCK ROOTS 1 TO 24 HOURS PRIOR TO PLANTING.
6. PLANT SEEDLING STOCK AND INSTALL SPECIFIED WEED BARRIER FABRIC OR EQUIVANT. PICK FROM TWO OPTIONS.

HAND PLANTING OPTION	MACHINE PLANTING OPTION
A. PLACE SPECIFIED WEED BARRIER FABRIC OR EQUIVILANT. SEE STEP 7 FOR MORE DETAILS.	A. MACHINE PLANT SEEDLING STOCK WITH PULL BEHIND PLANTER
B. HAND PLANT SEEDLING STOCK THOUGH THE FABRIC	B. PLACE SPECIFIED WEED BARRIER FABRIC OR EQUIVILANT. SEE STEP 7 FOR MORE DETAILS.

7. FABRIC INSTALLATION SHALL FOLLOW THESE GUIDELINES
 - INSTALLATION SHALL BE THE WIDTH OF THE PLANTING BED, UNLESS APPROVED BY THE PROJECT ENGINEER.
 - ALL PLANTS SHOULD INSTALLED BE 1.5-FEET FROM ALL EDGES OF THE FABRIC.
 - WHEN CUTTING HOLES IN THE FABRIC INDIVIDUAL SLITS SHALL BE LARGE ENOUGH TO PULL THE SHRUB THROUGH AND NO MORE. EXCESS SPACE LEADS TO WEED COMPETION.
 - STAPLES SHALL BE PLACED ACCORDING TO MANUFACTURER'S RECOMMENDATION.
 - CONTRACTOR SHALL SECURE THE OUTSIDE EDGE OF FABRIC BY EITHER CREATEING A 2-INCH SOIL BERM ON THE OUTSIDE ONE FOOT OF FABRIC OR DEPRESS 6-INCHES OF OUTSIDE EDGE BELOW THE NATURAL GRADE TO PREVENT LIFTING. SEE DETAIL.
8. INSTALL PEA GRAVEL LANDSCAPE MULCH ON TOP OF FABRIC AROUND EACH PLANT HOLE. SEE DETAIL.
 - PEA GRAVEL MULCH SHALL BE USED TO PREVENT WEED GROWTH IN THE CUT SLITS MADE IN THE FABRIC.
 - SWEEP AND/OR BLOW ANY SOIL, STRAW MULCH, OR OTHER DEBRIS OFF THE TOP OF THE FABRIC PRIOR TO THE PLACEMENT OF THE PEA GRAVEL MULCH.
 - APPLY MULCH AT A 2-INCH DEPTH AS PER THE LIVING SNOW FENCE LAYOUT DETAIL SHEET.
 - USE ¾ INCH CRUSHED AND SCREENED STONE CHIPS IN PLACE OF THE PEA GRAVEL FOR STEEP SLOPES. STONE CHIPS MUST NOT BE LIMESTONE.

REPLACING DEAD SEEDLING STOCK (EACH SPRING FOLLOWING INTIAL PLANTING)

1. MOW OUTSIDE EDGES OF WEED FABRIC TO A HEIGHT NO MORE THAN 6"
2. APPLY PRE-EMERGENT TO OUTSIDE EDGES AND EXPOSED SOIL IN FABRIC OPENING.
3. REMOVE ANY DEAD PLANT
4. CREATE A DISTURBED SOIL STATE TO A DEPTH OF 12-INCHES
5. INSTALL SEEDLING STOCK REPLACEMENTS
6. BEGIN CARE CYCLE MAINTENANCE


CARE CYCLE MAINTENANCE

1. TO BE PERFORMED AT A MINIMUM OF EVERY TWO WEEKS, TO A MAX OF 13 TOTAL CARE CYCLES PER GROWING SEASON
2. CONTROL WEEDS
 - HAND PULL WEEDS
 - SELECTIVE HERBICIDE TREATMENT WITH CAUTION
 - WEED EATERS/WHACKERS ARE NOT RECOMMENDED DUE HIGH POTENTIAL OF DAMAGE TO SEEDLINGS
3. WATER AS NEEDED
4. MOW SEVERAL TIMES IN THE SEASON TO CONTROL ENCROACHMENT OF UNWANTED VEGETATION.
 - OUTSIDE EDGES OF PLANTING AREA BY 3 TO 5-FEET
5. SUBMIT CARE CYCLE REPORTS EVERY CARE EVENT


PLANT BED DETAILS

Preliminary


07/08/2021 1:22:12 PM

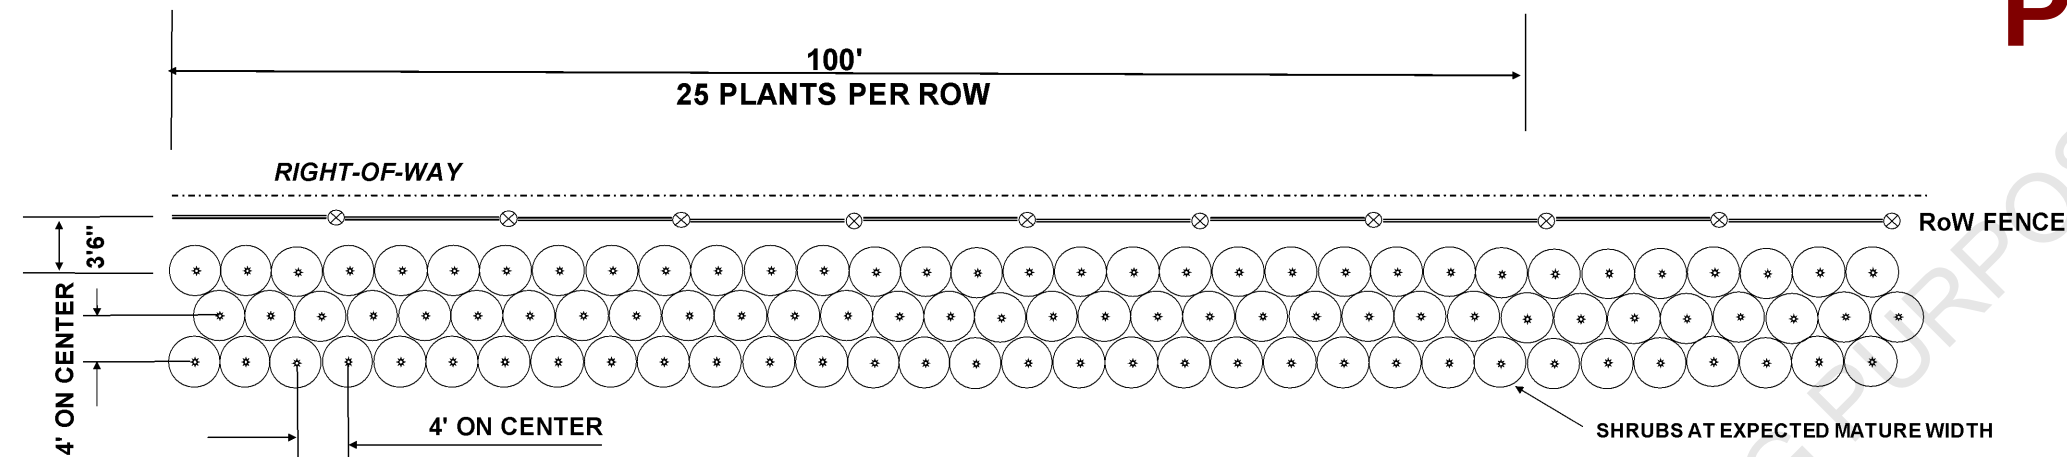

SHRUB DETAIL 1

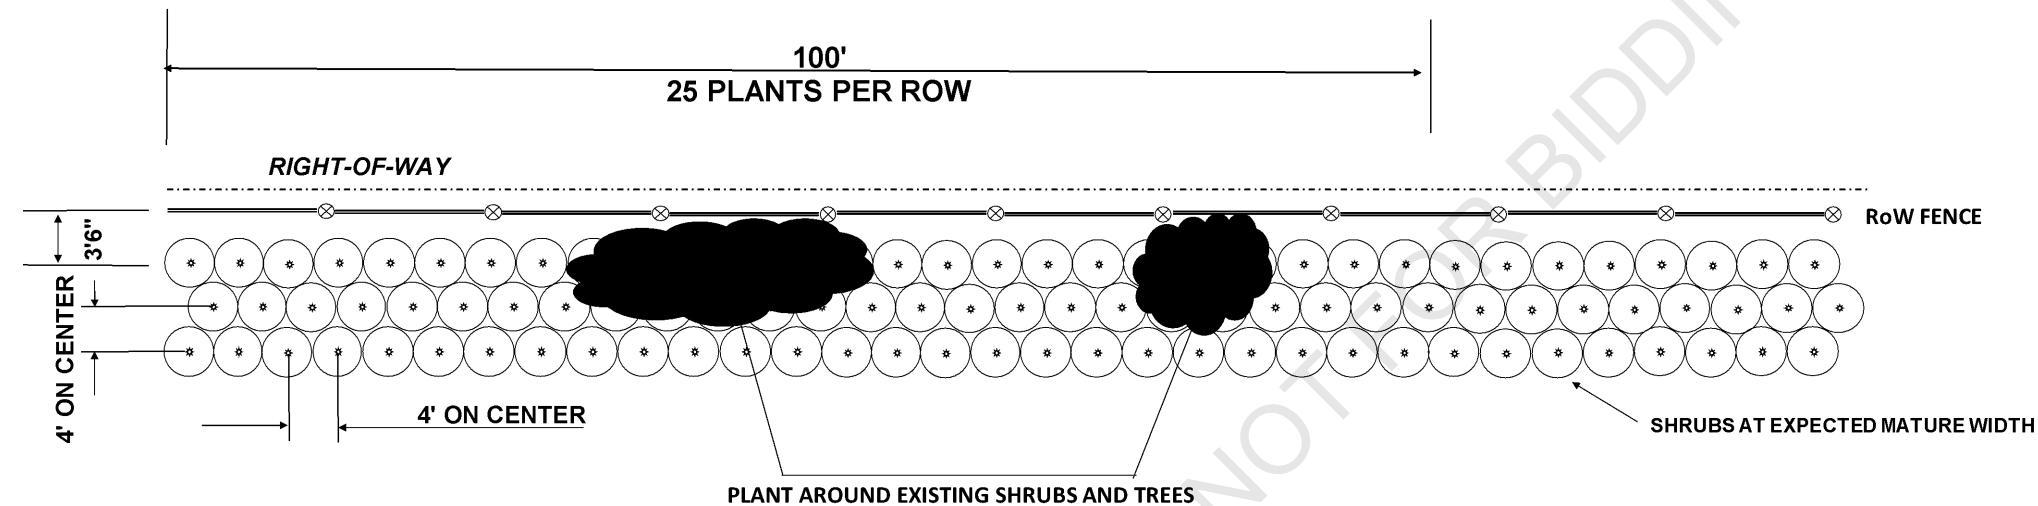

SHRUB DETAIL 2

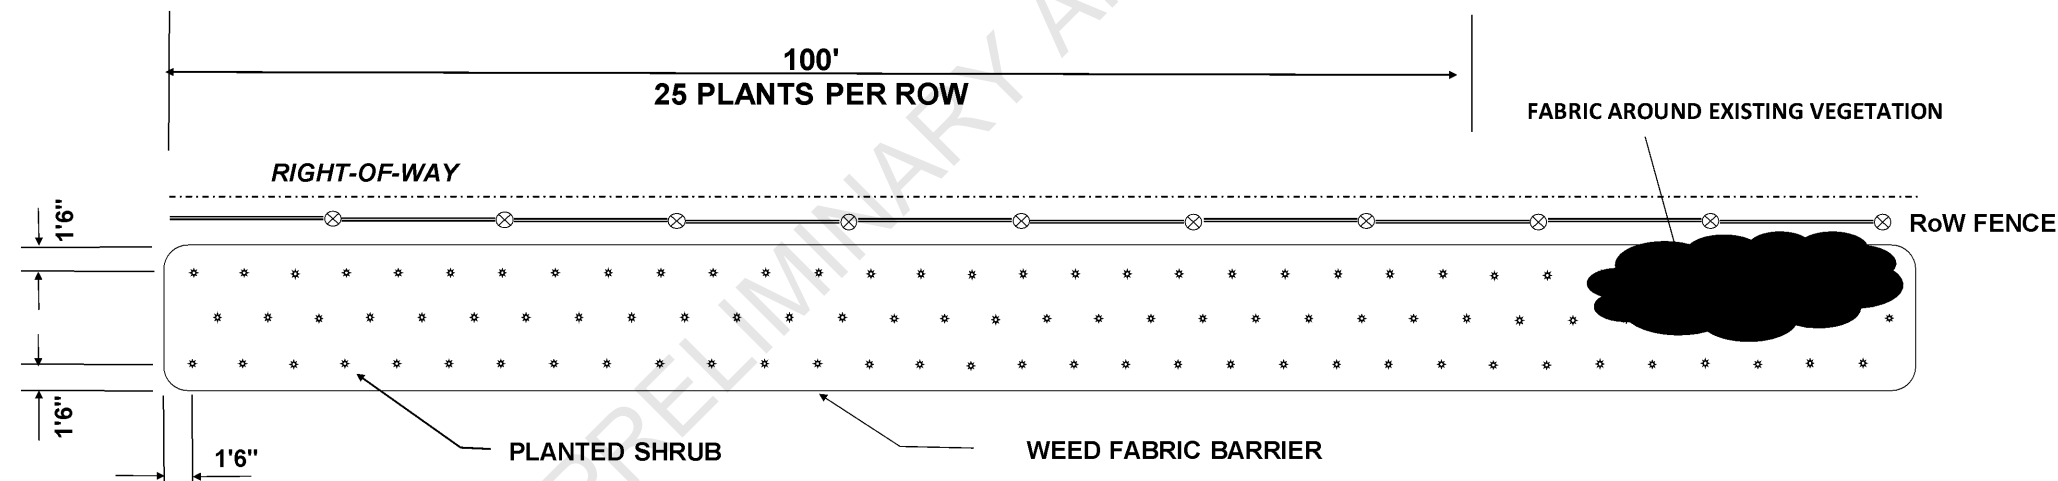

SHRUB DETAIL 3

GENERAL

WEED BARRIER LIMITS- WEED BARRIER IS TO EXTEND BEYOND THE OUTER PLANTS TO A MINIMUM DISTANCE OF 1.5'.

BASE LINE-IF A BASE LINE IS SHOWN, AT LEAST THE FIRST ROW OF PLANTS SHALL FOLLOW THE LINE.

PLANTING-SHRUBS ARE TO BE PLANTED IN INDIVIDUAL HOLES OR IN CONTINUOUS TRENCH AS SPECIFIED ON THE "PLANT DATA CHART." IF PLANTED IN A TRENCH, THE TRENCH SHALL BE AS DEEP AND AS WIDE AS THAT SPECIFIED FOR INDIVIDUAL HOLES ON THE "PLANT DATA CHART." EXCESS EXCAVATED MATERIAL MAY BE DISPOSED OF BETWEEN THE HOLES OR TRENCH IF IN THE JUDGEMENT OF THE ENGINEER IT DOES NOT CAUSE EROSION OR DAMAGE PROBLEMS. IF THIS IS DONE, PLANT ELEVATIONS WILL BE ADJUSTED ACCORDINGLY AND THE ENTIRE BED AREA WILL BE RAKED OR OTHERWISE FINISHED TO PRODUCE A UNIFORM SURFACE CONFORMING THE ORIGINAL SHAPE AND CONTOUR. THE ENTIRE BED AREA SHALL BE PLANTED.

- NOTES:
- 1. ALL PLANTINGS TO BE INSTALLED PARALLEL TO RIGHT OF WAY FENCE.
 - 2. MAINTAIN CONTINUOUS LINEAR PLANTINGS WITHOUT OPENINGS OR GAPS, WHERE POSSIBLE.
 - 3. WEED FABRIC SHRUB BEDS TO LIMITS INDICATED ON DETAIL PLAN SHEETS.

PLANT DATA CHART

SYMBOL	COMMON NAME	SCIENTIFIC NAME	TYPE	AVE MATURE HEIGHT	SIZE (CAL OR HT) WHEN PLANTED	ROOT ZONE MODE	MINIMUM SIZE					BRACE OR GUY	FERT. UNITS REQ'D	RODENT PROTCT REQ'D	MULCH RING DIAM.	PLT BED DTL
							BALL/POT		ROOT SPREAD	PLANT HOLE						
							DIAM.	DEPTH		DIAM.	DEPTH					
	DECIDUOUS SHRUBS															
RO	Red Osier Dogwood	<u>Cornus sericea</u>	2S	10'	12-18"	BR*	9"	6"		**	6"	NO	2	NO	NO	BED
AF	American Hazelnut (Filbert)	<u>Corylus americana</u>	3S	8'	12-18"	BR*	9"	6"		**	6"	NO	2	NO	NO	BED
CN	Common Ninebark	<u>Physocarpus opulifolius</u>	3S	8'	12-18"	BR*	9"	6"		**	6"	NO	2	NO	NO	BED

BR: Bare Root
B&B: Balled and Burlapped
CG: Container Grown

* Container Grown (CG) may be substituted
**Width based on size of equipment: 6" Powered Auger, Pull behind planter, or Spade

Preliminary


07/08/2021 1:22:12 PM

LEGEND

.XXXXXXXX. SAW CUT

Preliminary

07/08/2021 1:22:12 PM

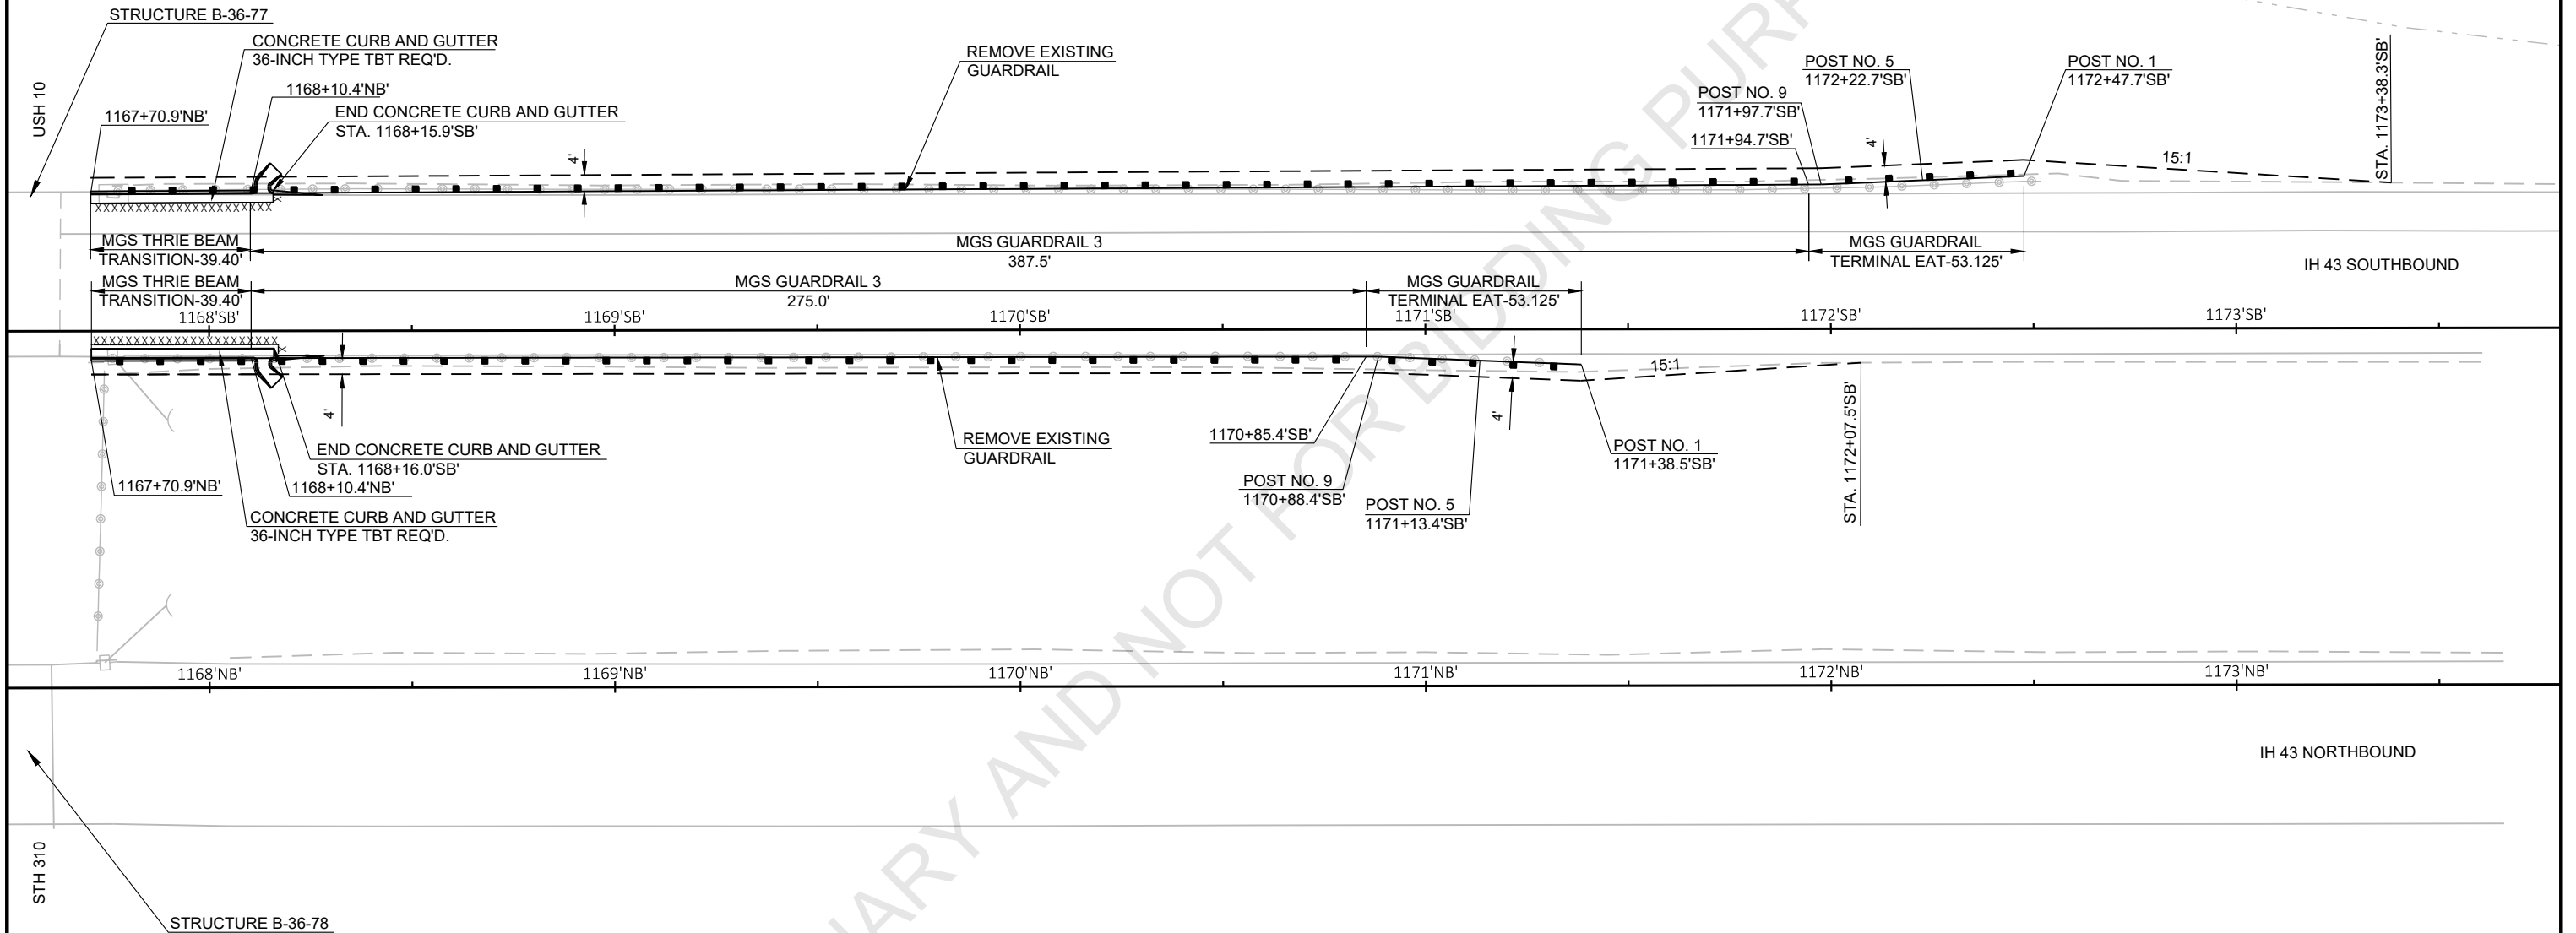

GUARDRAIL DETAIL
IH 43 SOUTHBOUND
STA. 1167+70.9'SB' - STA. 1173+38.3'SB'

PROJECT NO: 1227-12-71

HWY: IH 43

COUNTY: MANITOWOC


PLAN DETAILS - IH 43

SHEET

E

Preliminary

07/08/2021 1:22:12 PM

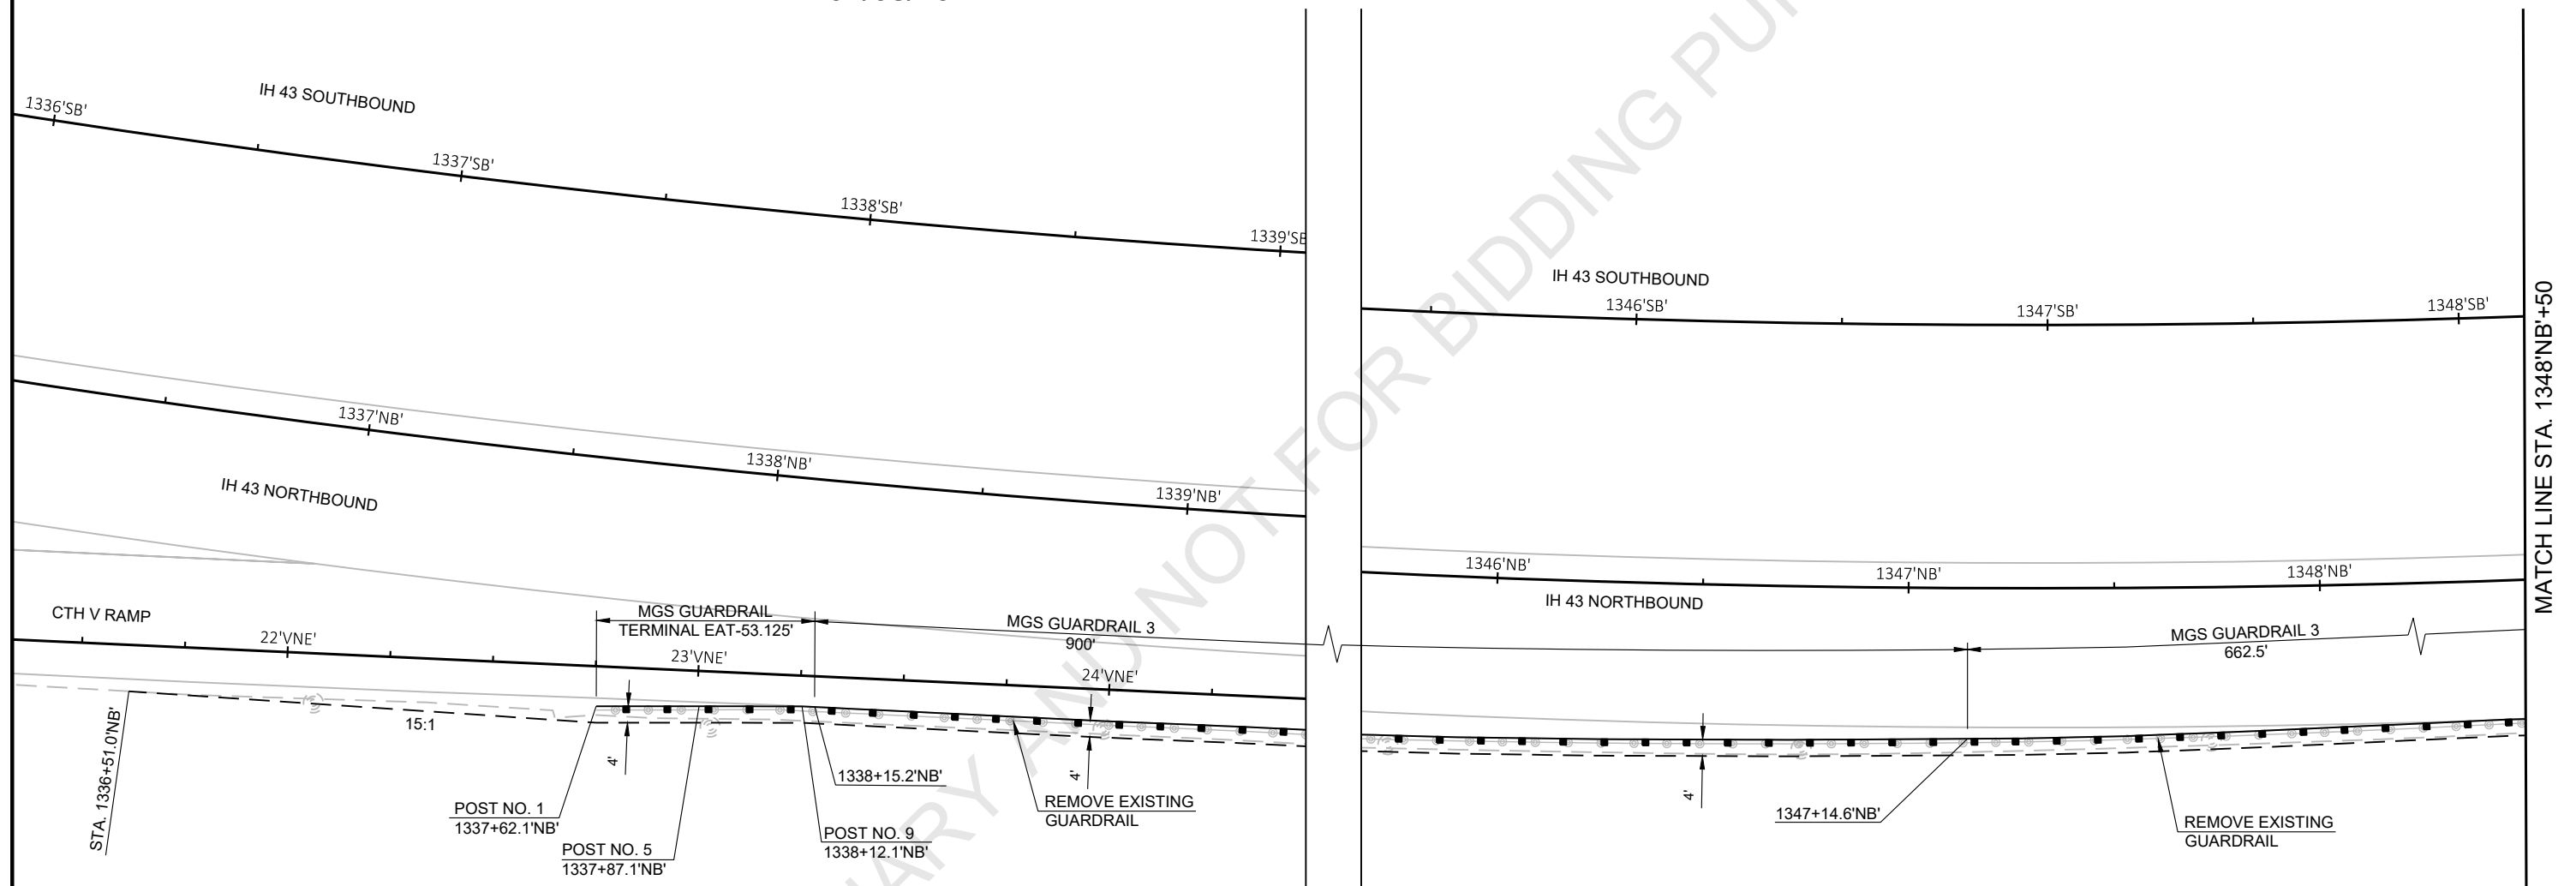

GUARDRAIL DETAIL
IH 43 EXIT FROM CTH V
STA. 1336+50.0'NB' - STA. 1353+85.3'NB'

PROJECT NO: 1227-12-71

HWY: IH 43

COUNTY: MANITOWOC



PLAN DETAILS - IH 43

SHEET

E

Preliminary

07/08/2021 1:22:12 PM

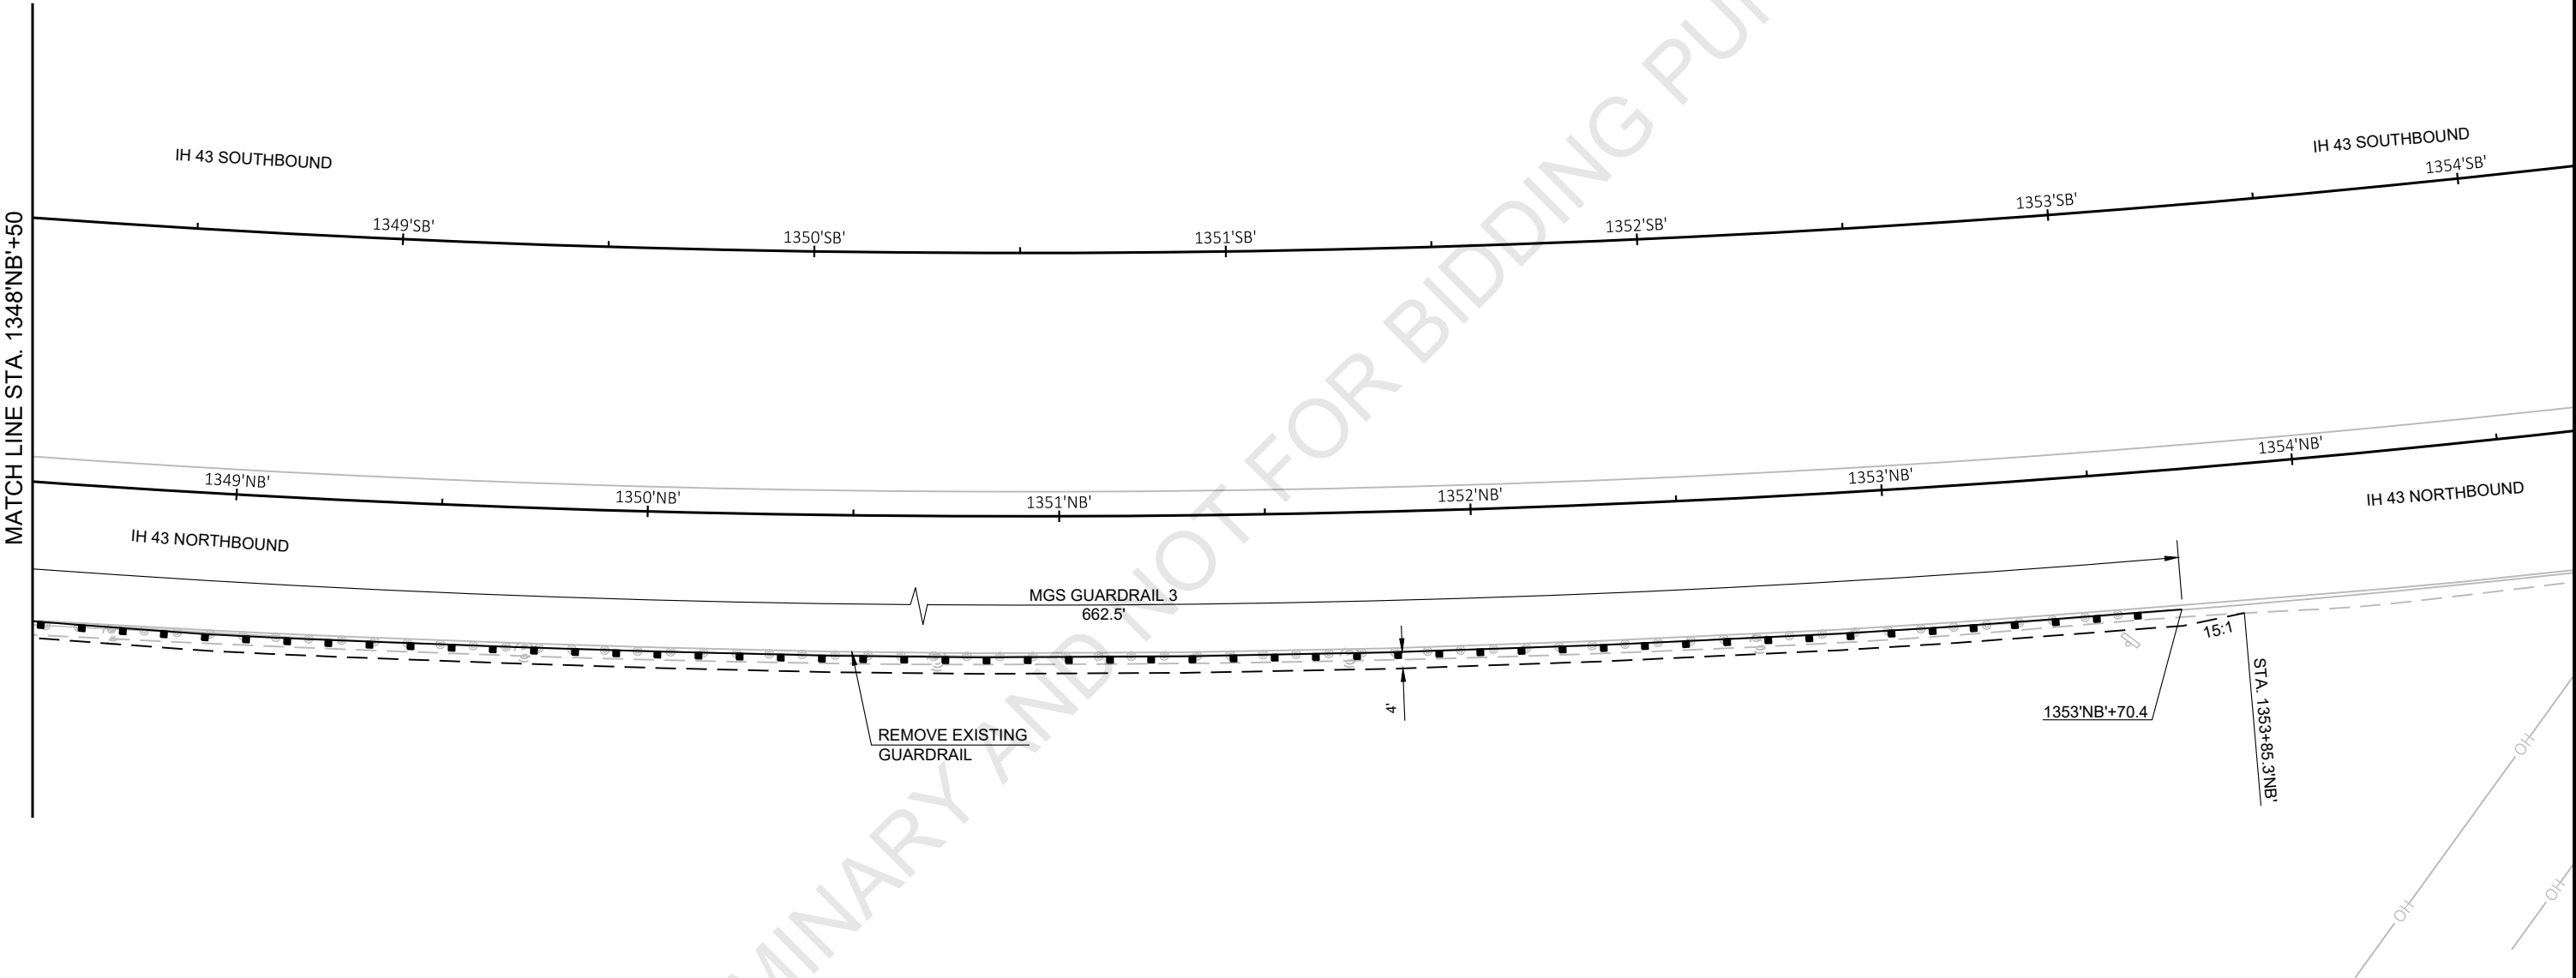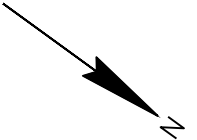


GUARDRAIL DETAIL
IH 43 EXIT FROM CTH V
STA. 1336+50.0'NB' - STA. 1353+85.3'NB'

PROJECT NO: 1227-12-71	HWY: IH 43	COUNTY: MANITOWOC	PLAN DETAILS - IH 43	SHEET	E
------------------------	------------	-------------------	----------------------	-------	---

Preliminary

07/08/2021 1:22:12 PM

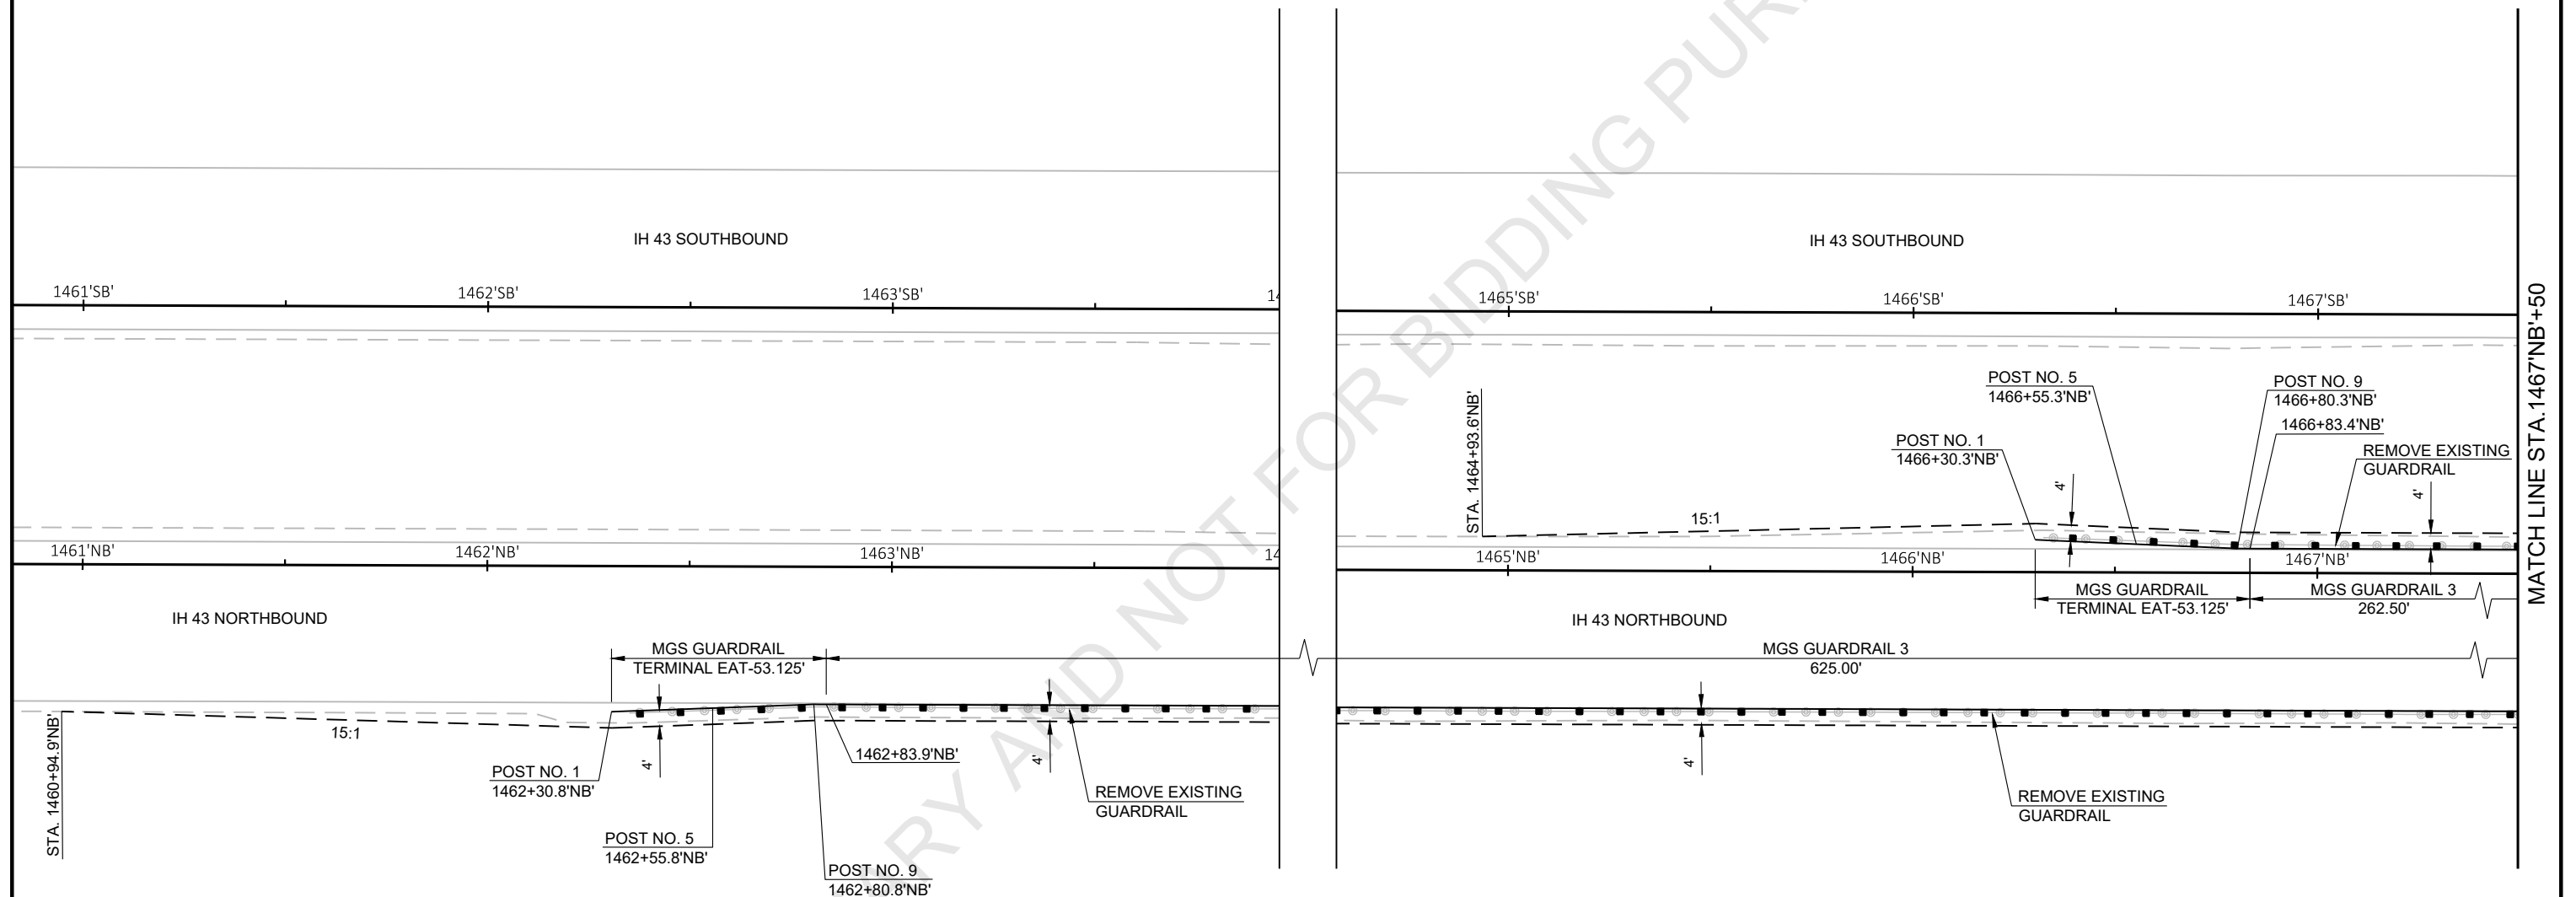

PROJECT NO: 1227-12-71

HWY: IH 43

COUNTY: MANITOWOC


PLAN DETAILS - IH 43

SHEET

E

Preliminary

07/08/2021 1:22:13 PM

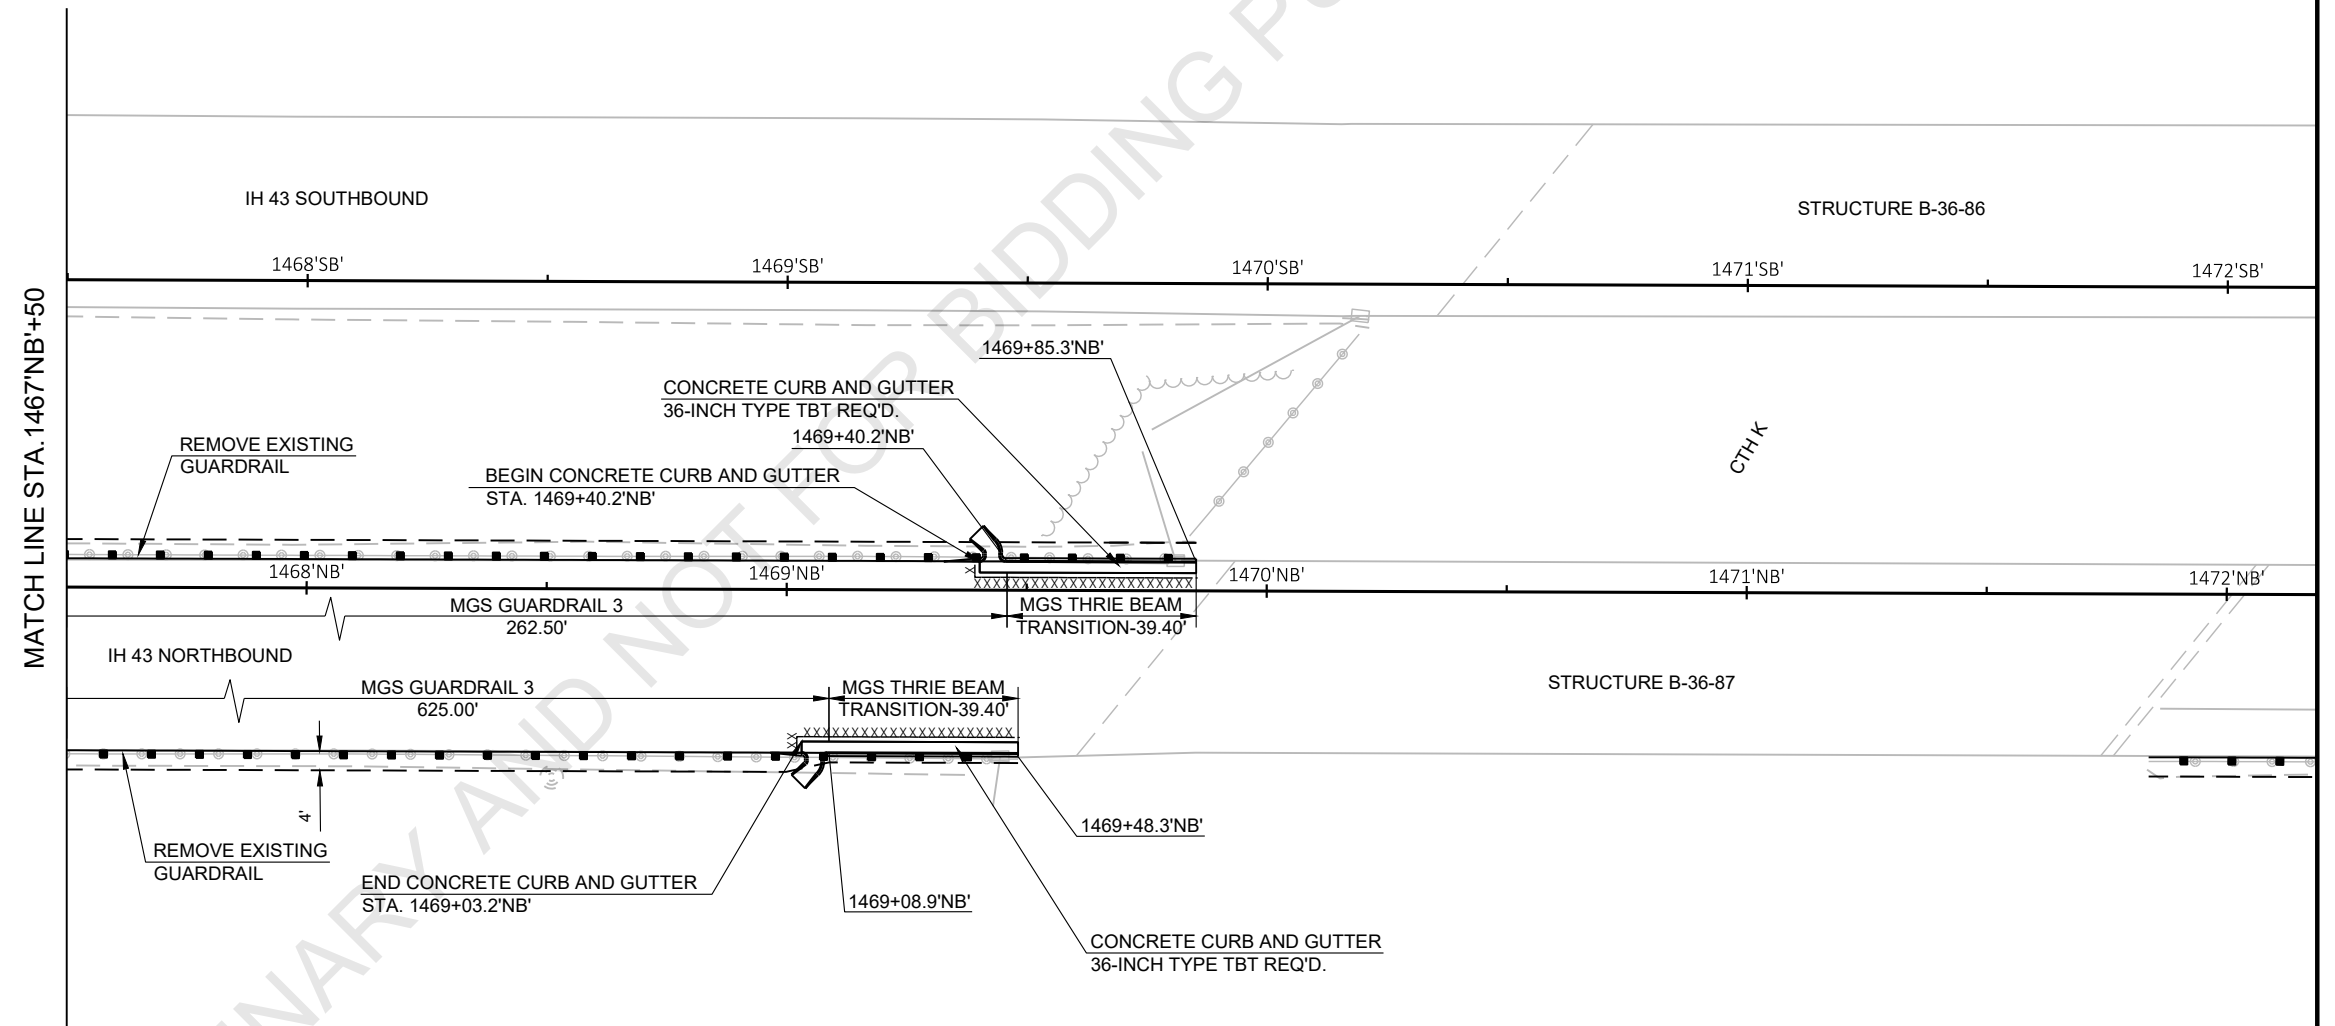

GUARDRAIL DETAIL
IH 43 NORTHBOUND
STA. 1460+94.9'NB' - STA. 1469+85.3'NB'

LEGEND

XXXXXXXX. SAW CUT

PROJECT NO: 1227-12-71

HWY: IH 43

COUNTY: MANITOWOC


PLAN DETAILS - IH 43

SHEET

E

Preliminary

07/08/2021 1:22:13 PM

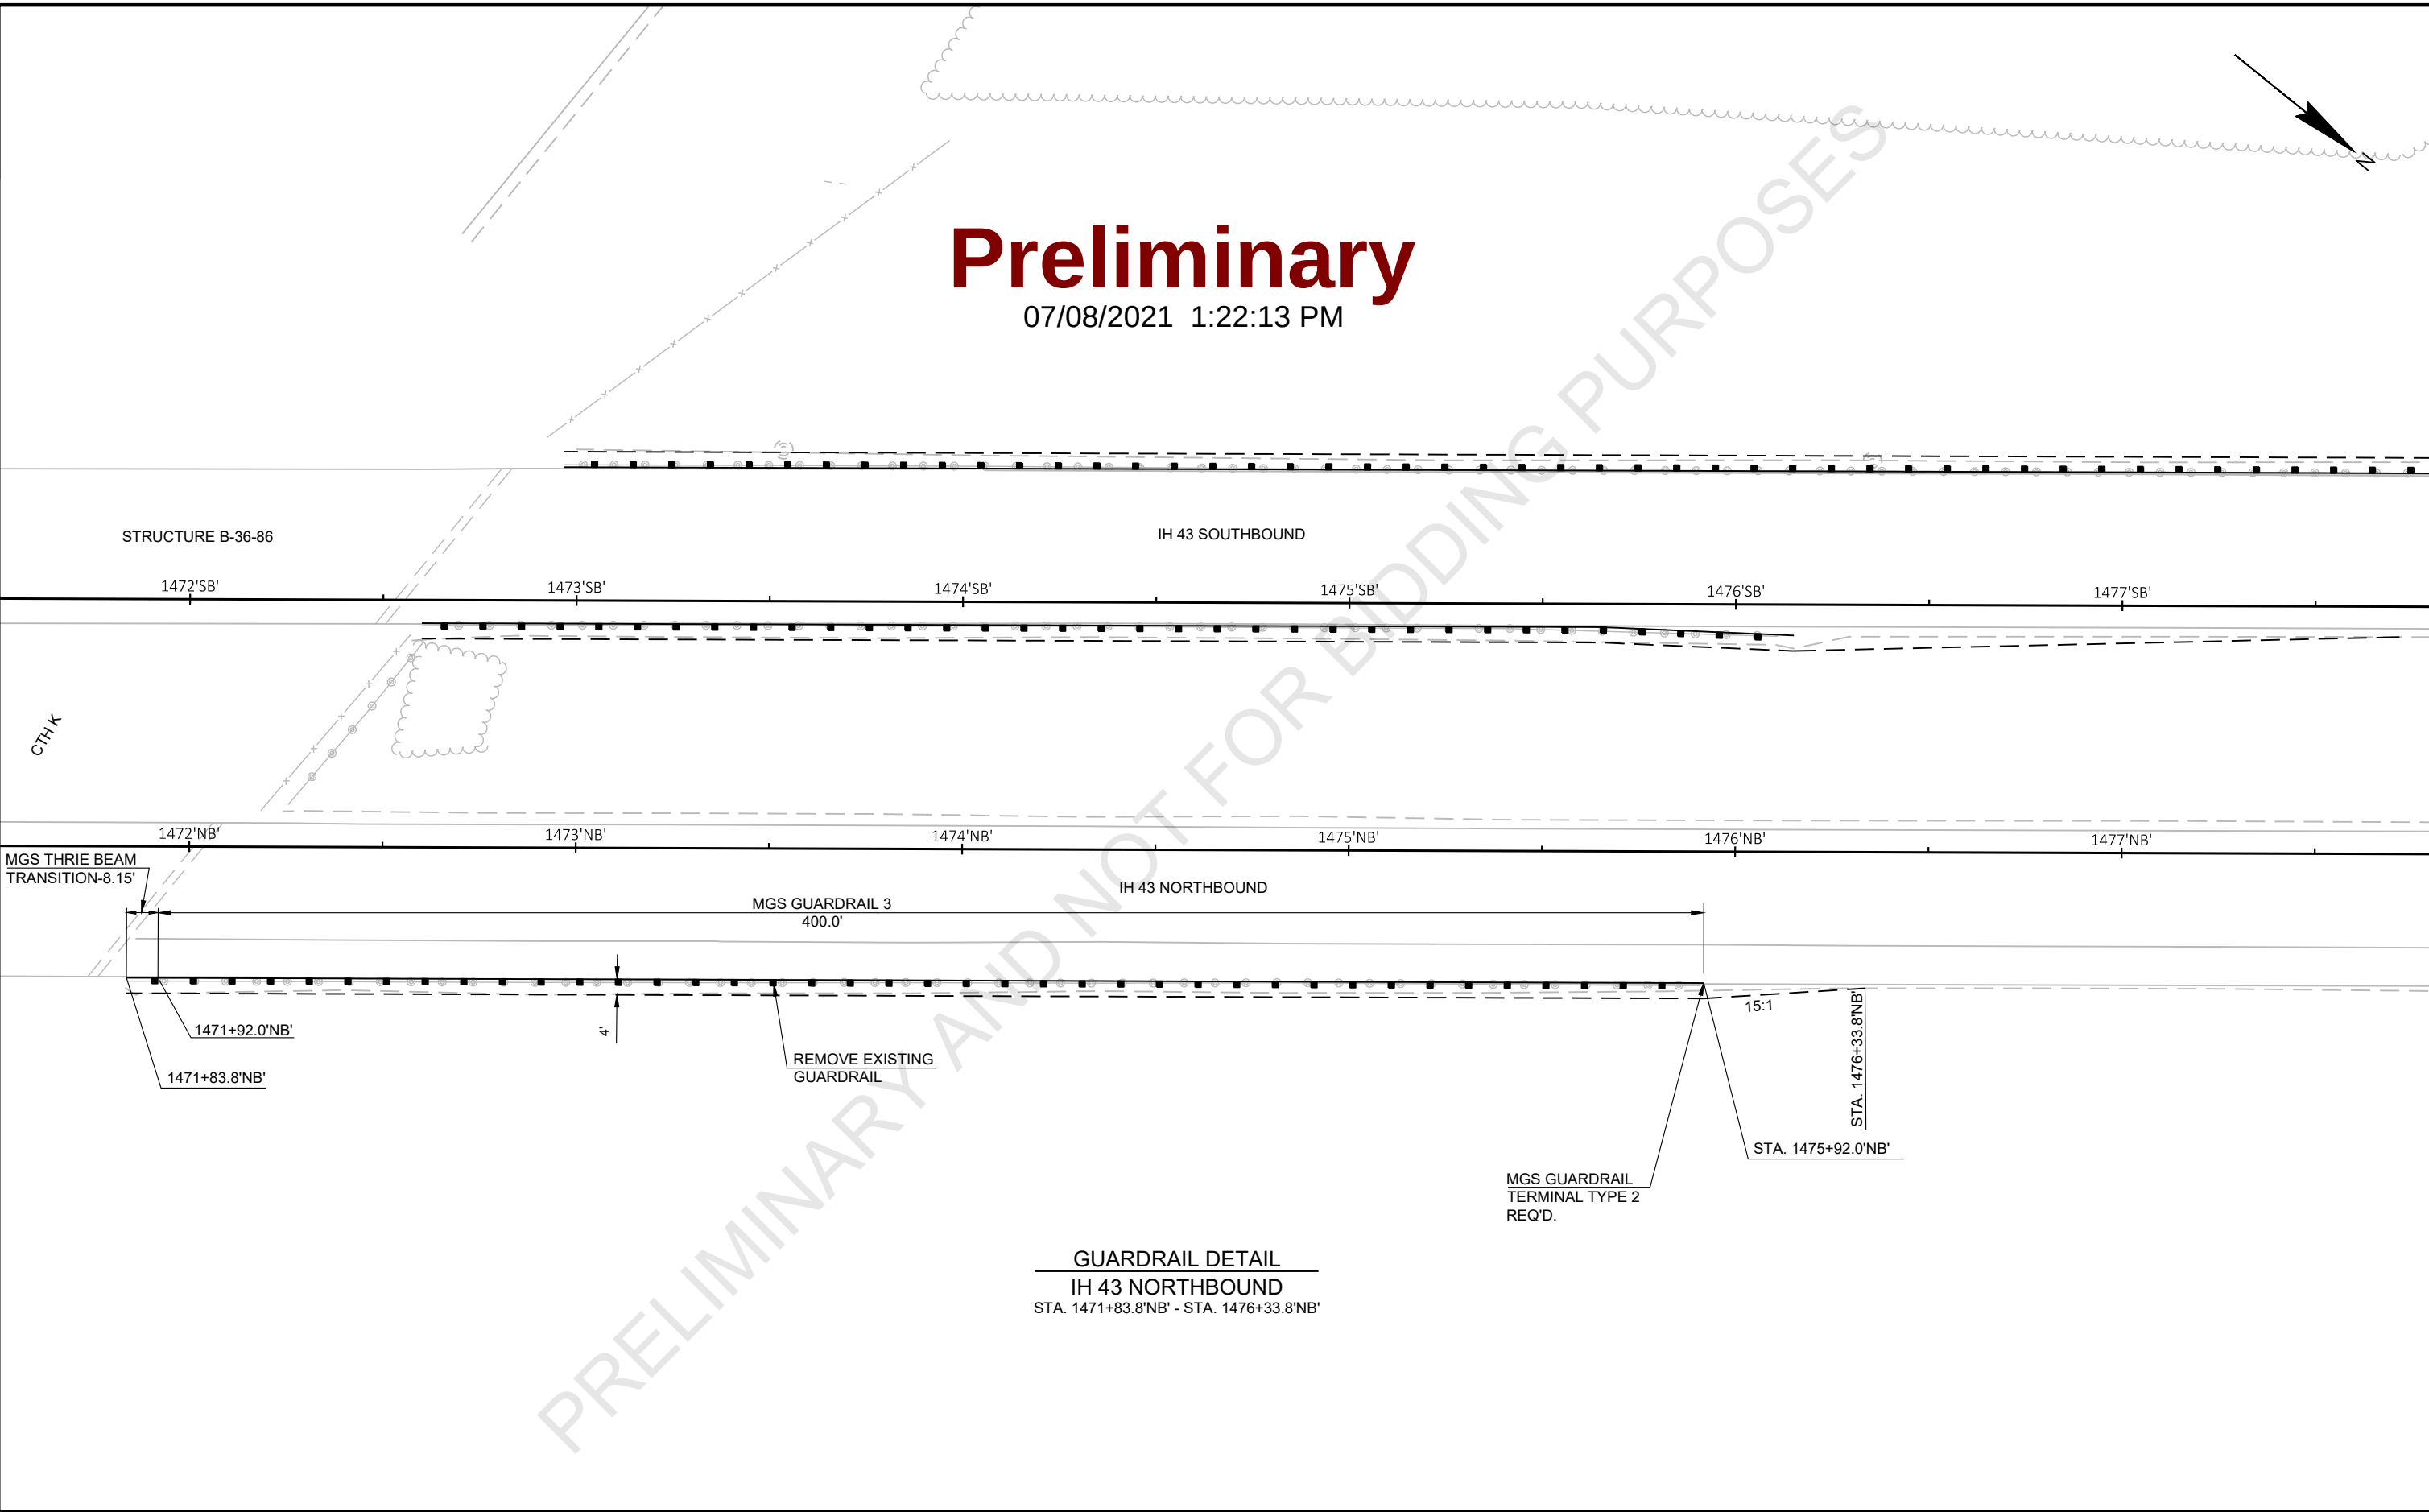


GUARDRAIL DETAIL
IH 43 NORTHBOUND
STA. 1471+83.8'NB' - STA. 1476+33.8'NB'

PROJECT NO: 1227-12-71	HWY: IH 43	COUNTY: MANITOWOC	PLAN DETAILS - IH 43	SHEET	E
------------------------	------------	-------------------	----------------------	-------	---

Preliminary


07/08/2021 1:22:13 PM

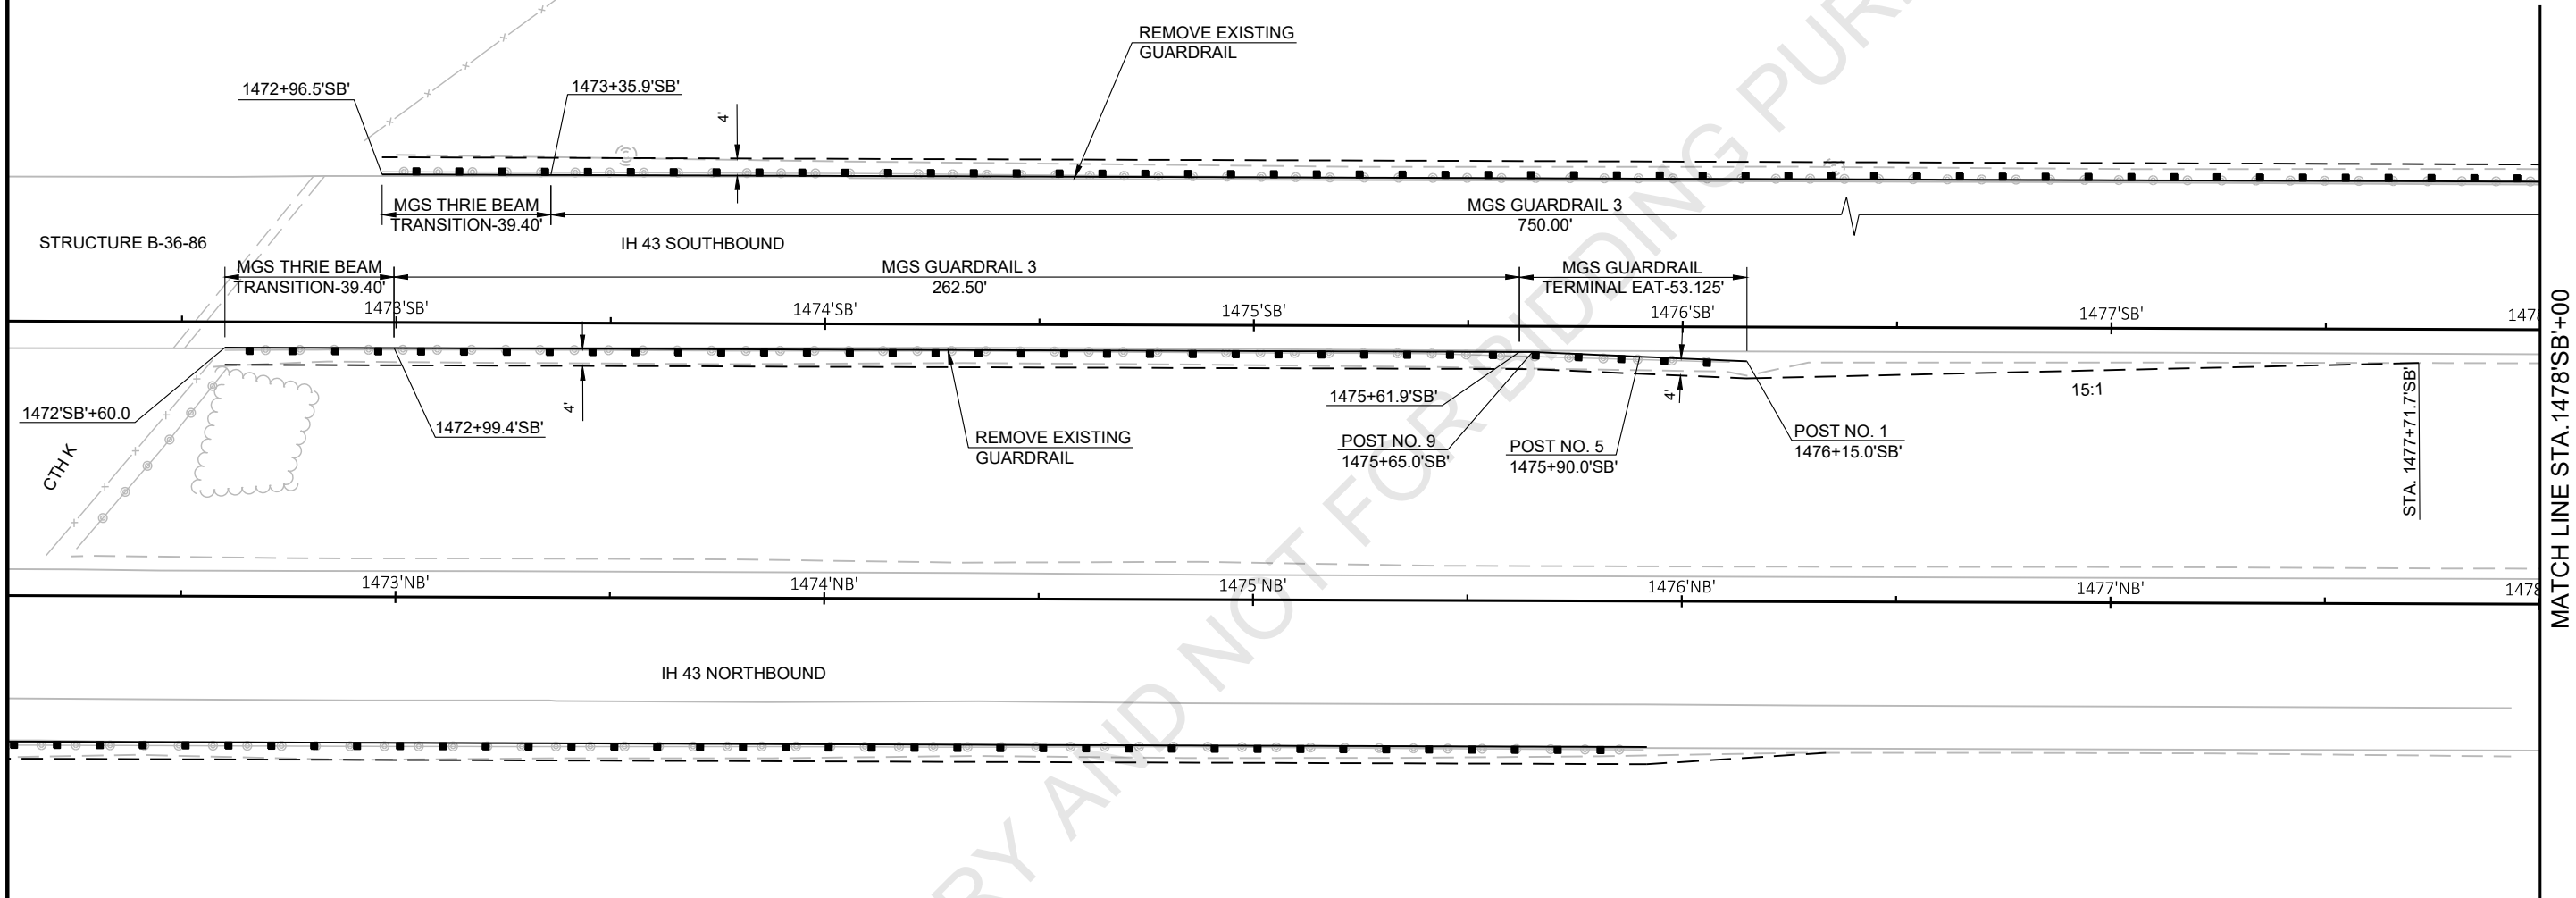

GUARDRAIL DETAIL
IH 43 SOUTHBOUND
STA. 1472+60.0'SB' - STA. 1481+39.0'SB'

Preliminary

07/08/2021 1:22:13 PM

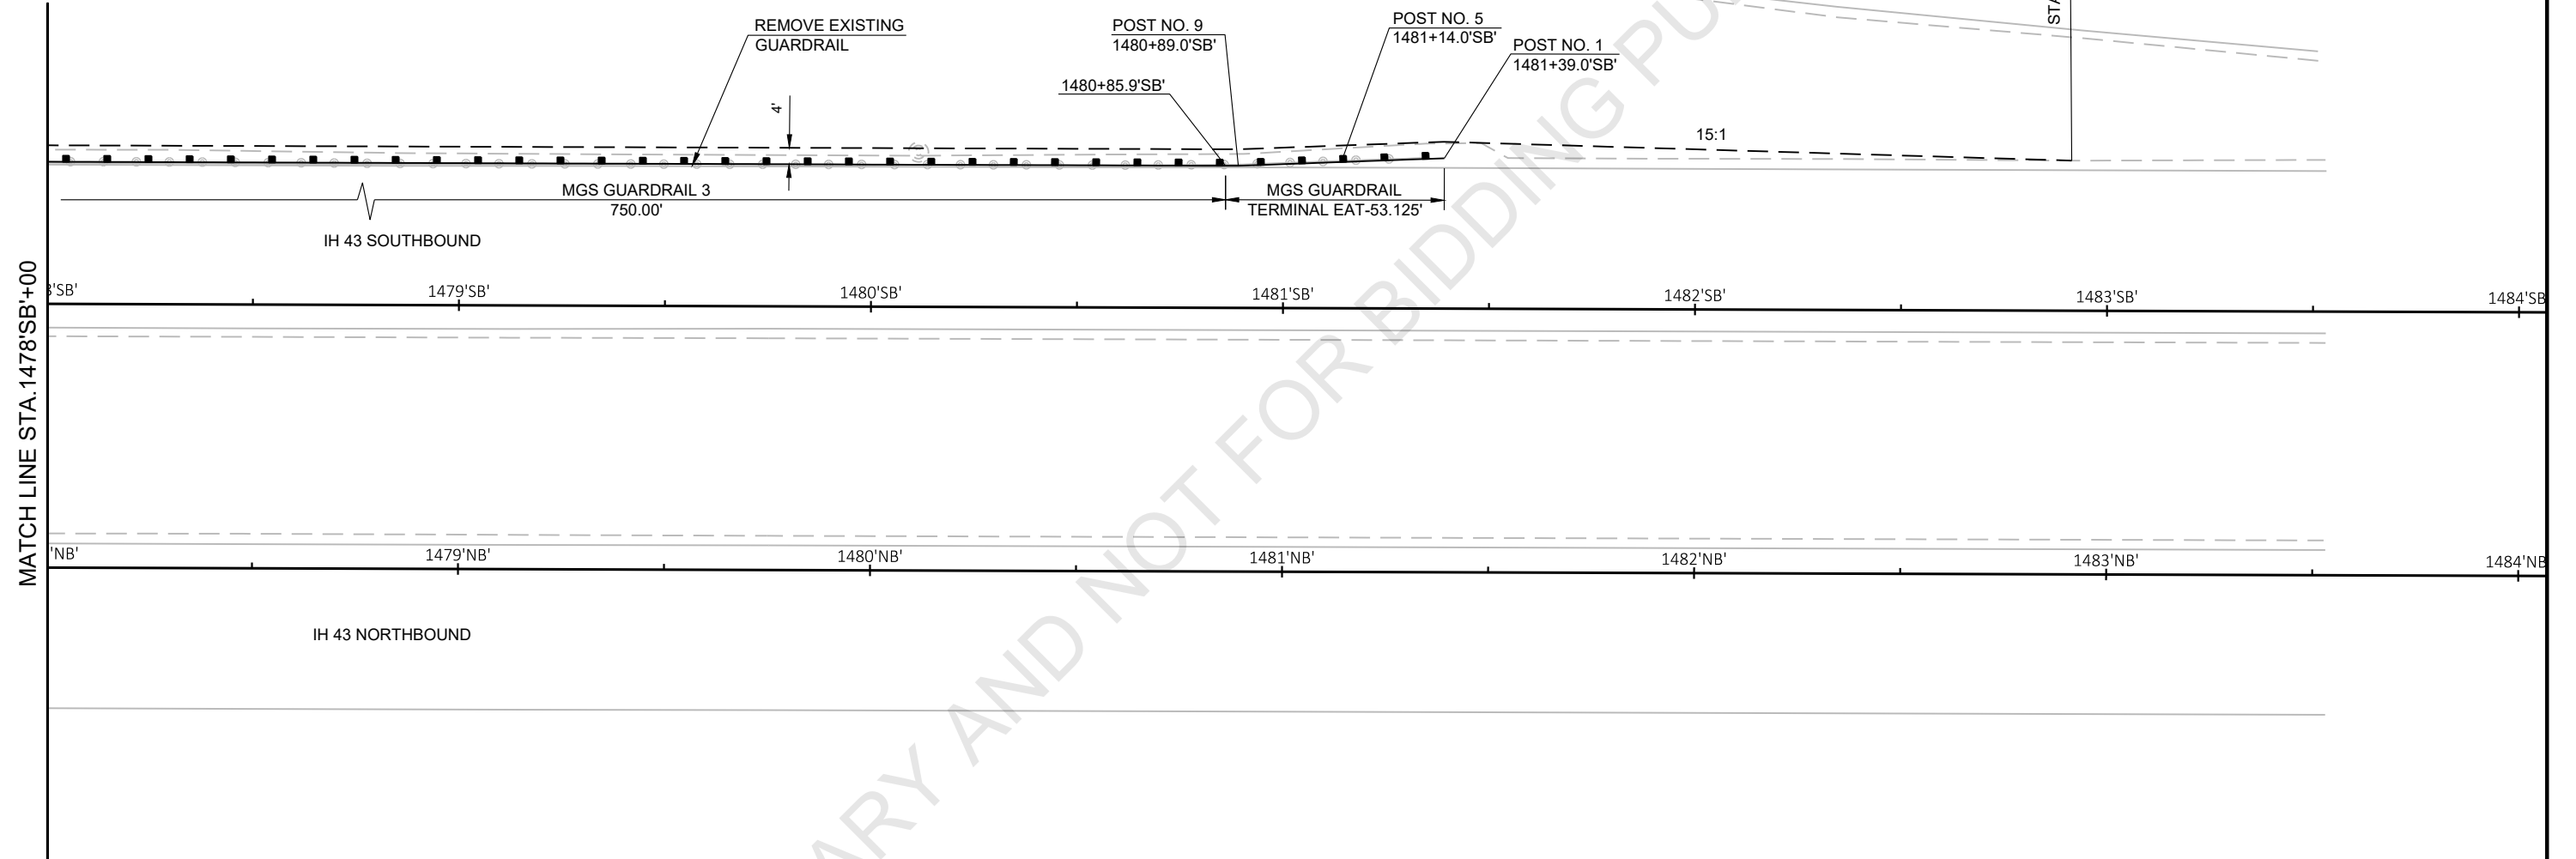

GUARDRAIL DETAIL
IH 43 SOUTHBOUND
STA. 1472+60.0'SB' - STA. 1482+91.3'SB'

PROJECT NO: 1227-12-71

HWY: IH 43

COUNTY: MANITOWOC


PLAN DETAILS - IH 43

SHEET

E

Preliminary

07/08/2021 1:22:13 PM

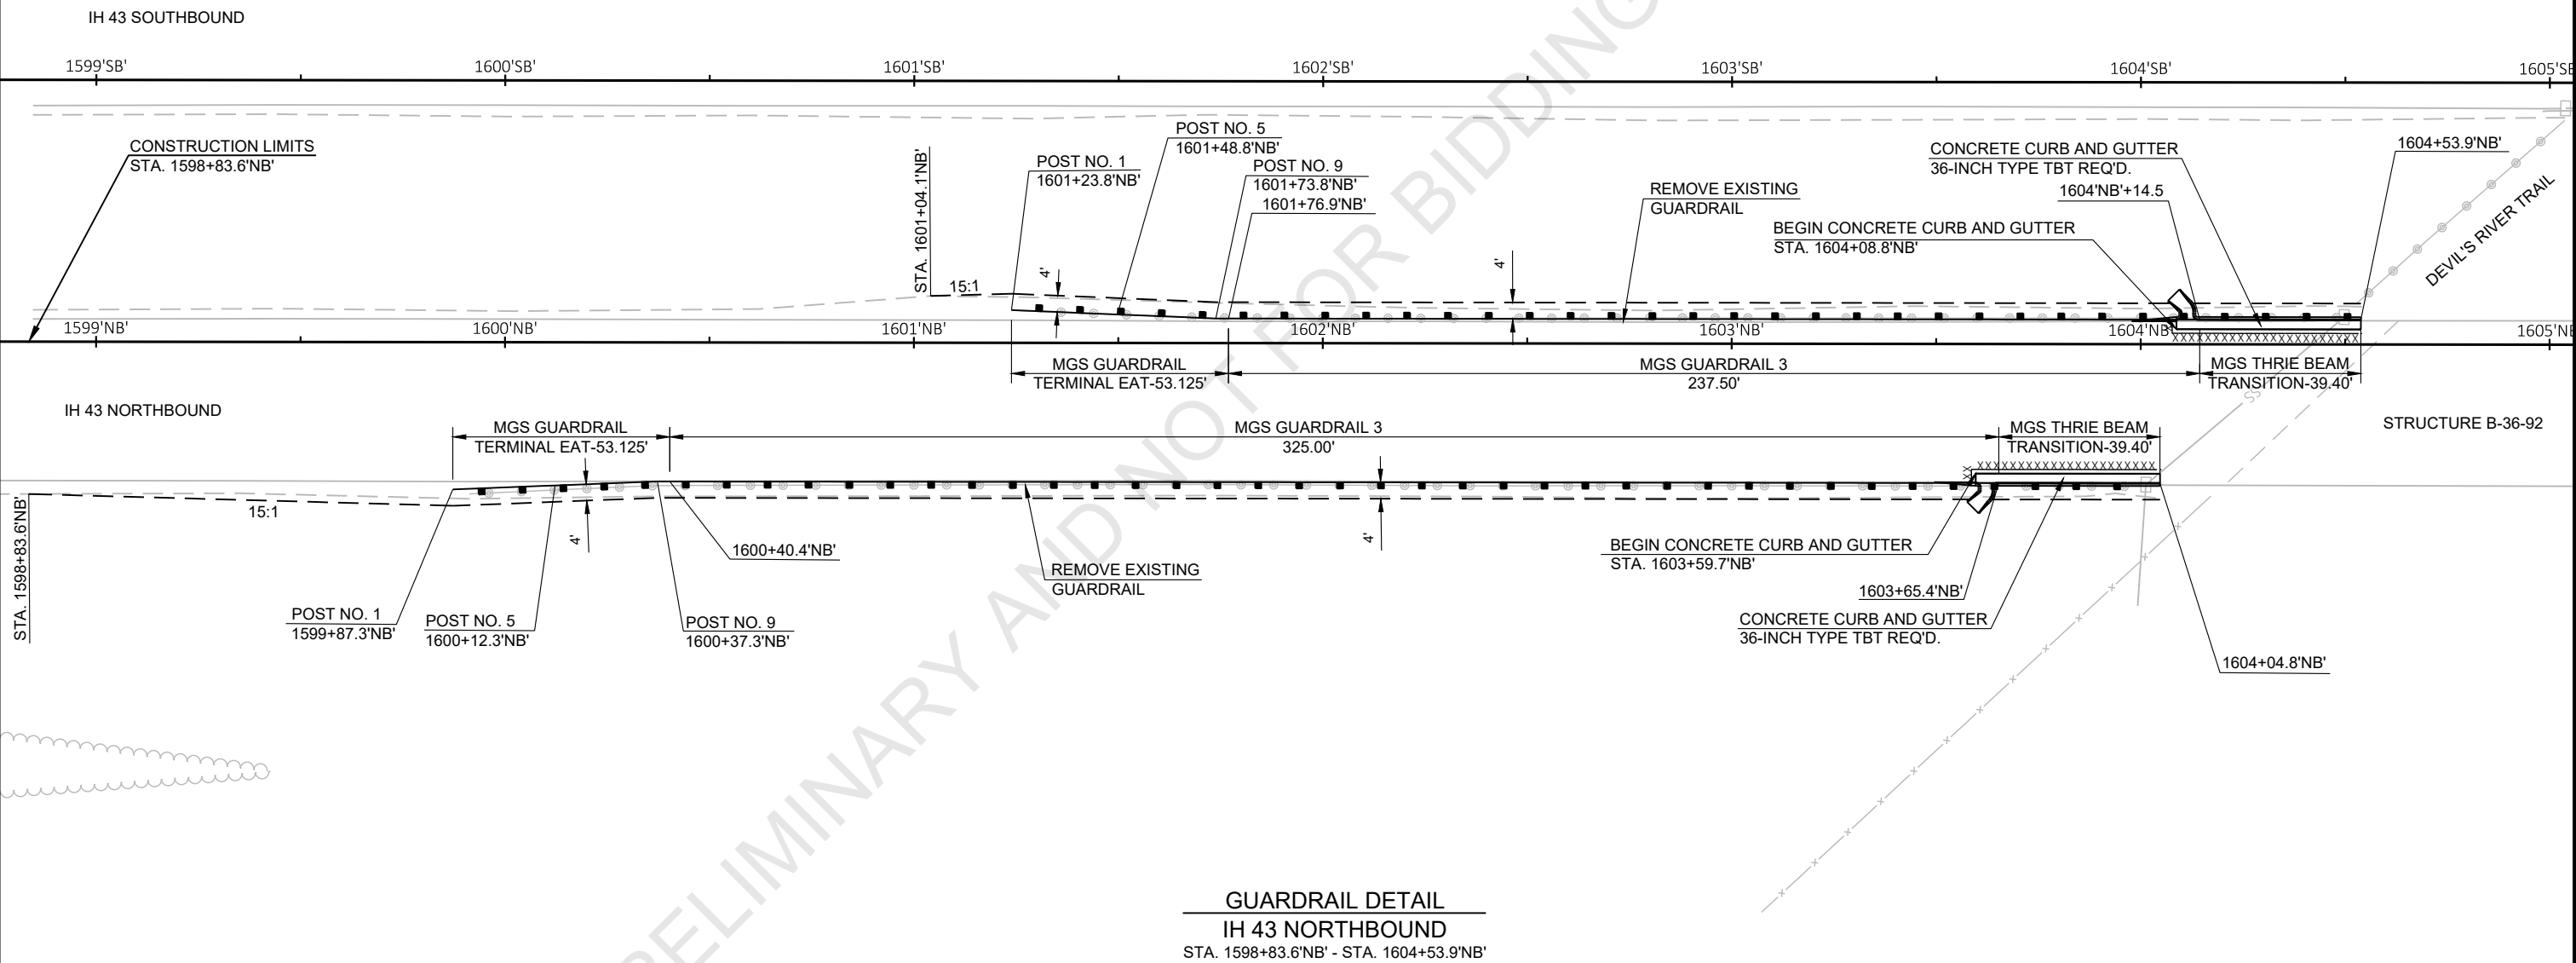

LEGEND

.xxxxxxx. SAW CUT

PROJECT NO: 1227-12-71


HWY: IH 43

COUNTY: MANITOWOC


PLAN DETAILS - IH 43

SHEET

E

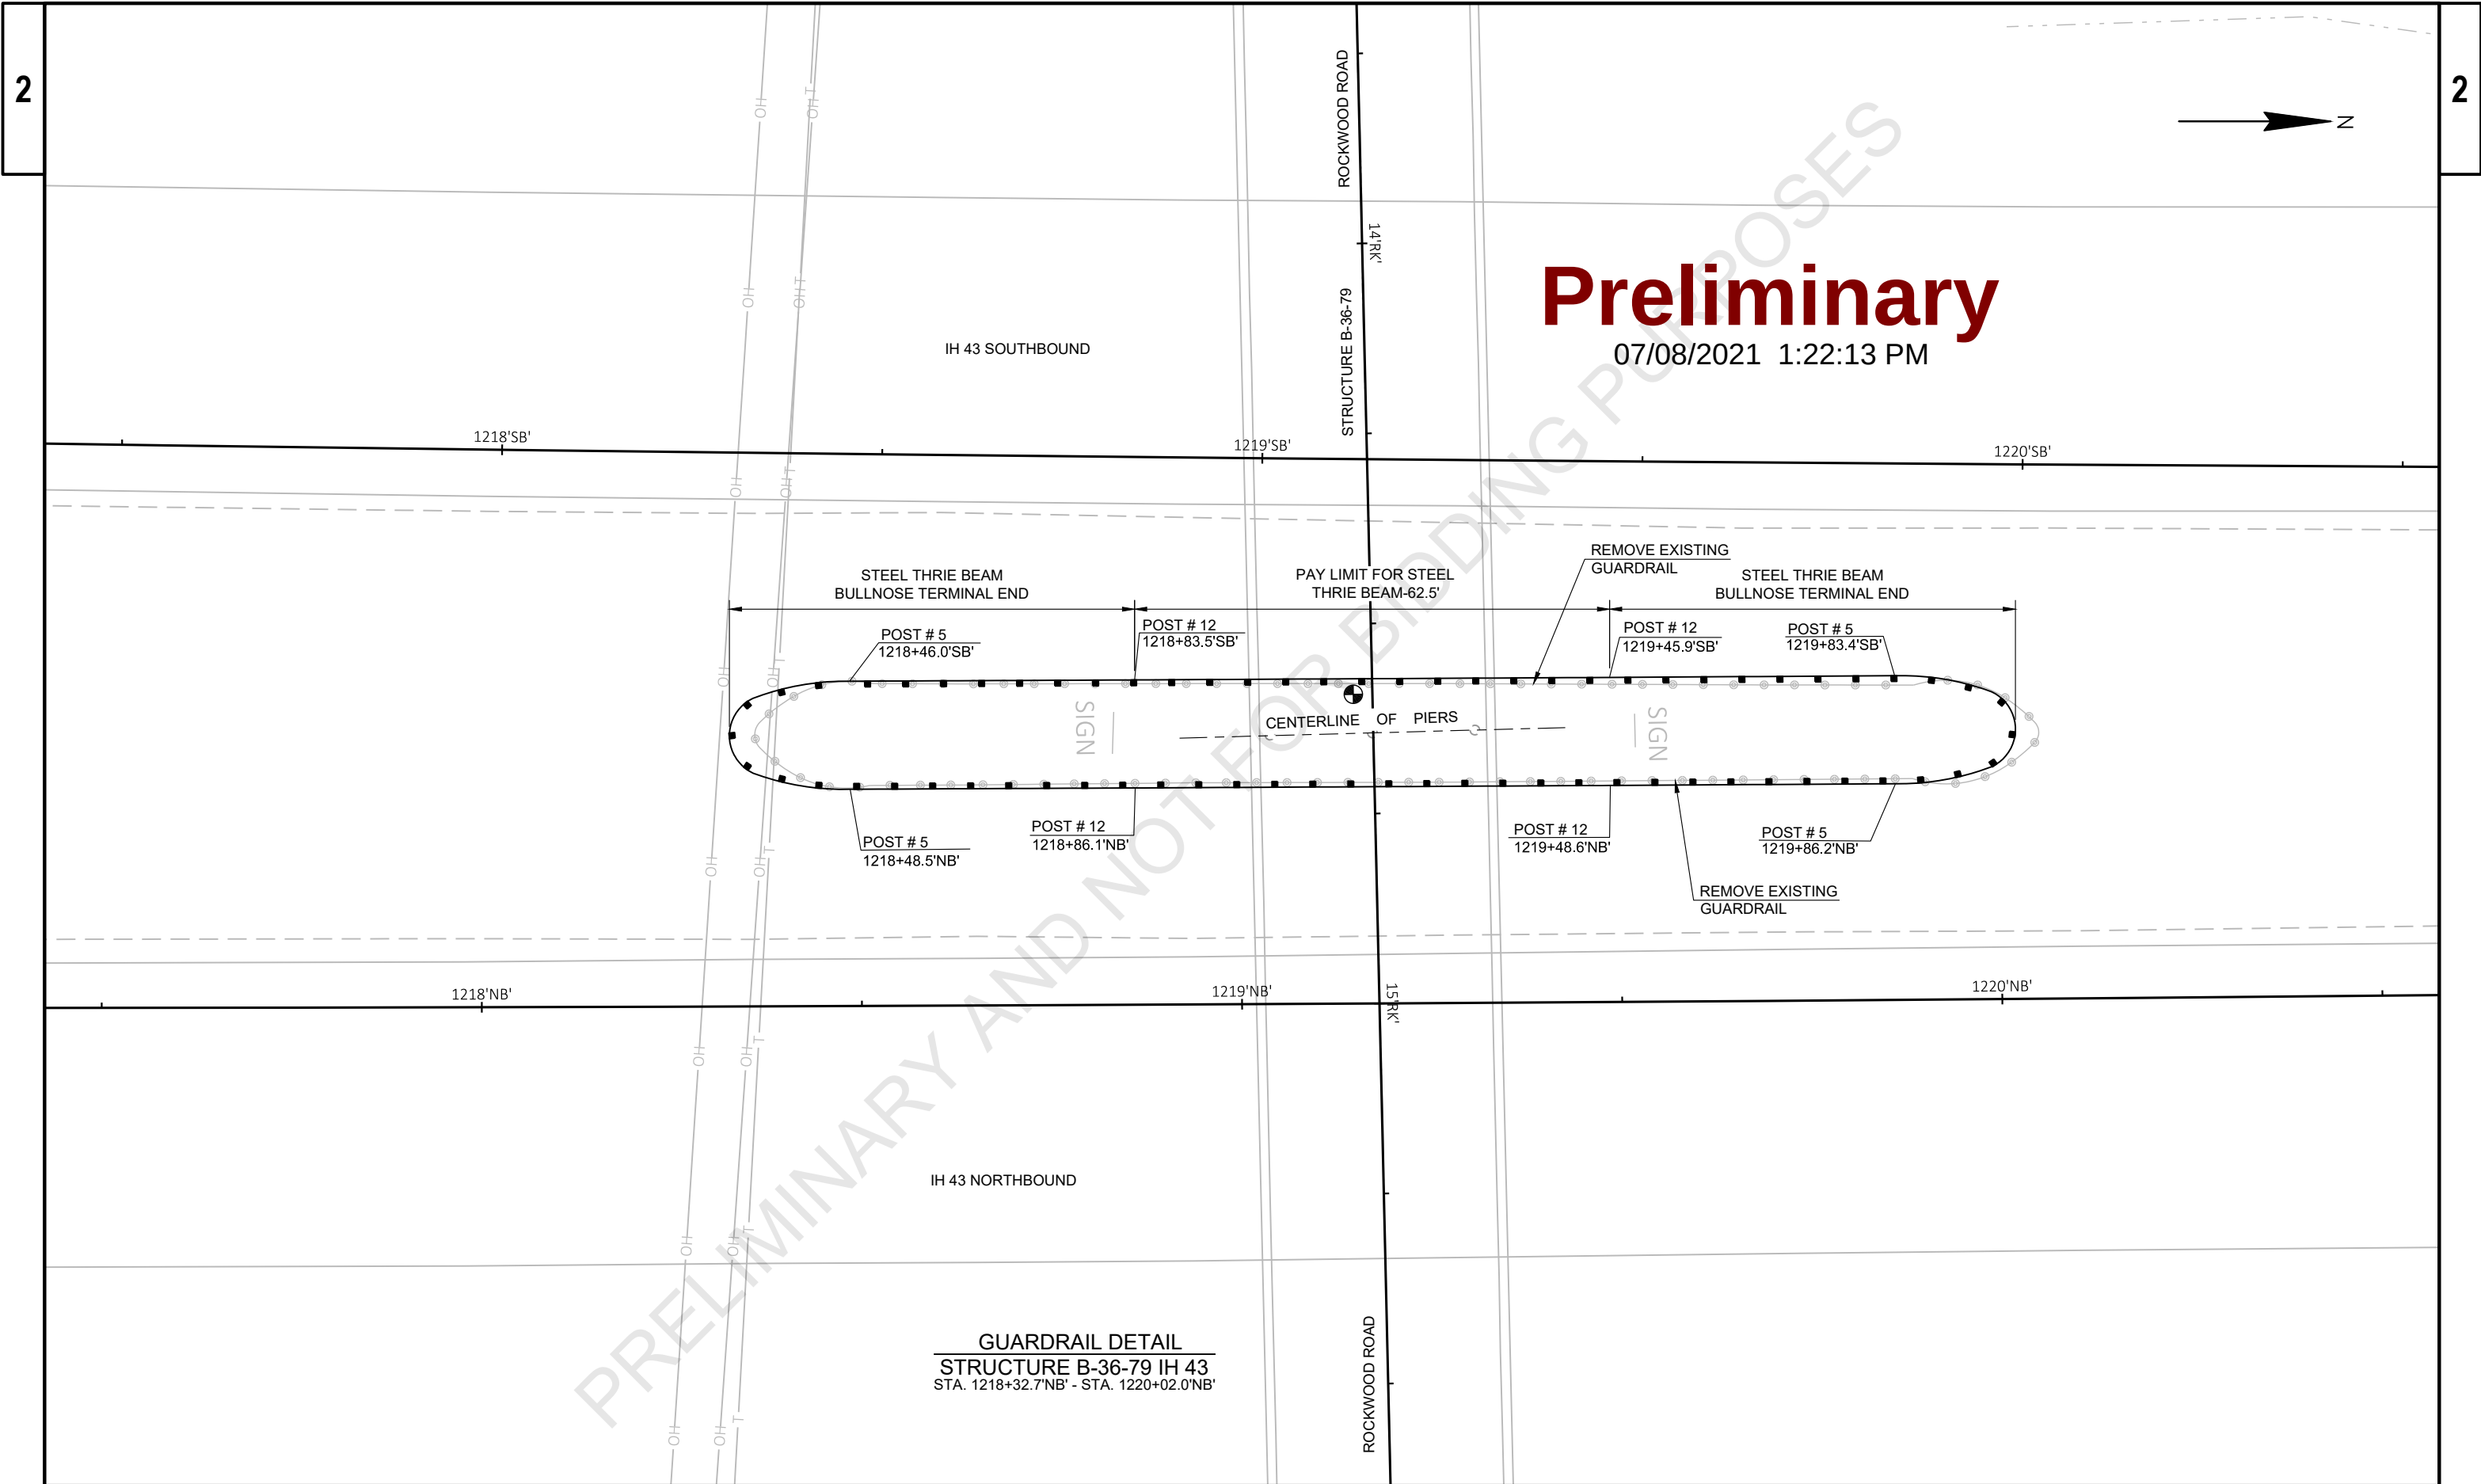

PROJECT NO: 1227-12-71	HWY: IH 43	COUNTY: MANITOWOC	PLAN DETAILS - IH 43	SHEET	E
------------------------	------------	-------------------	----------------------	-------	---

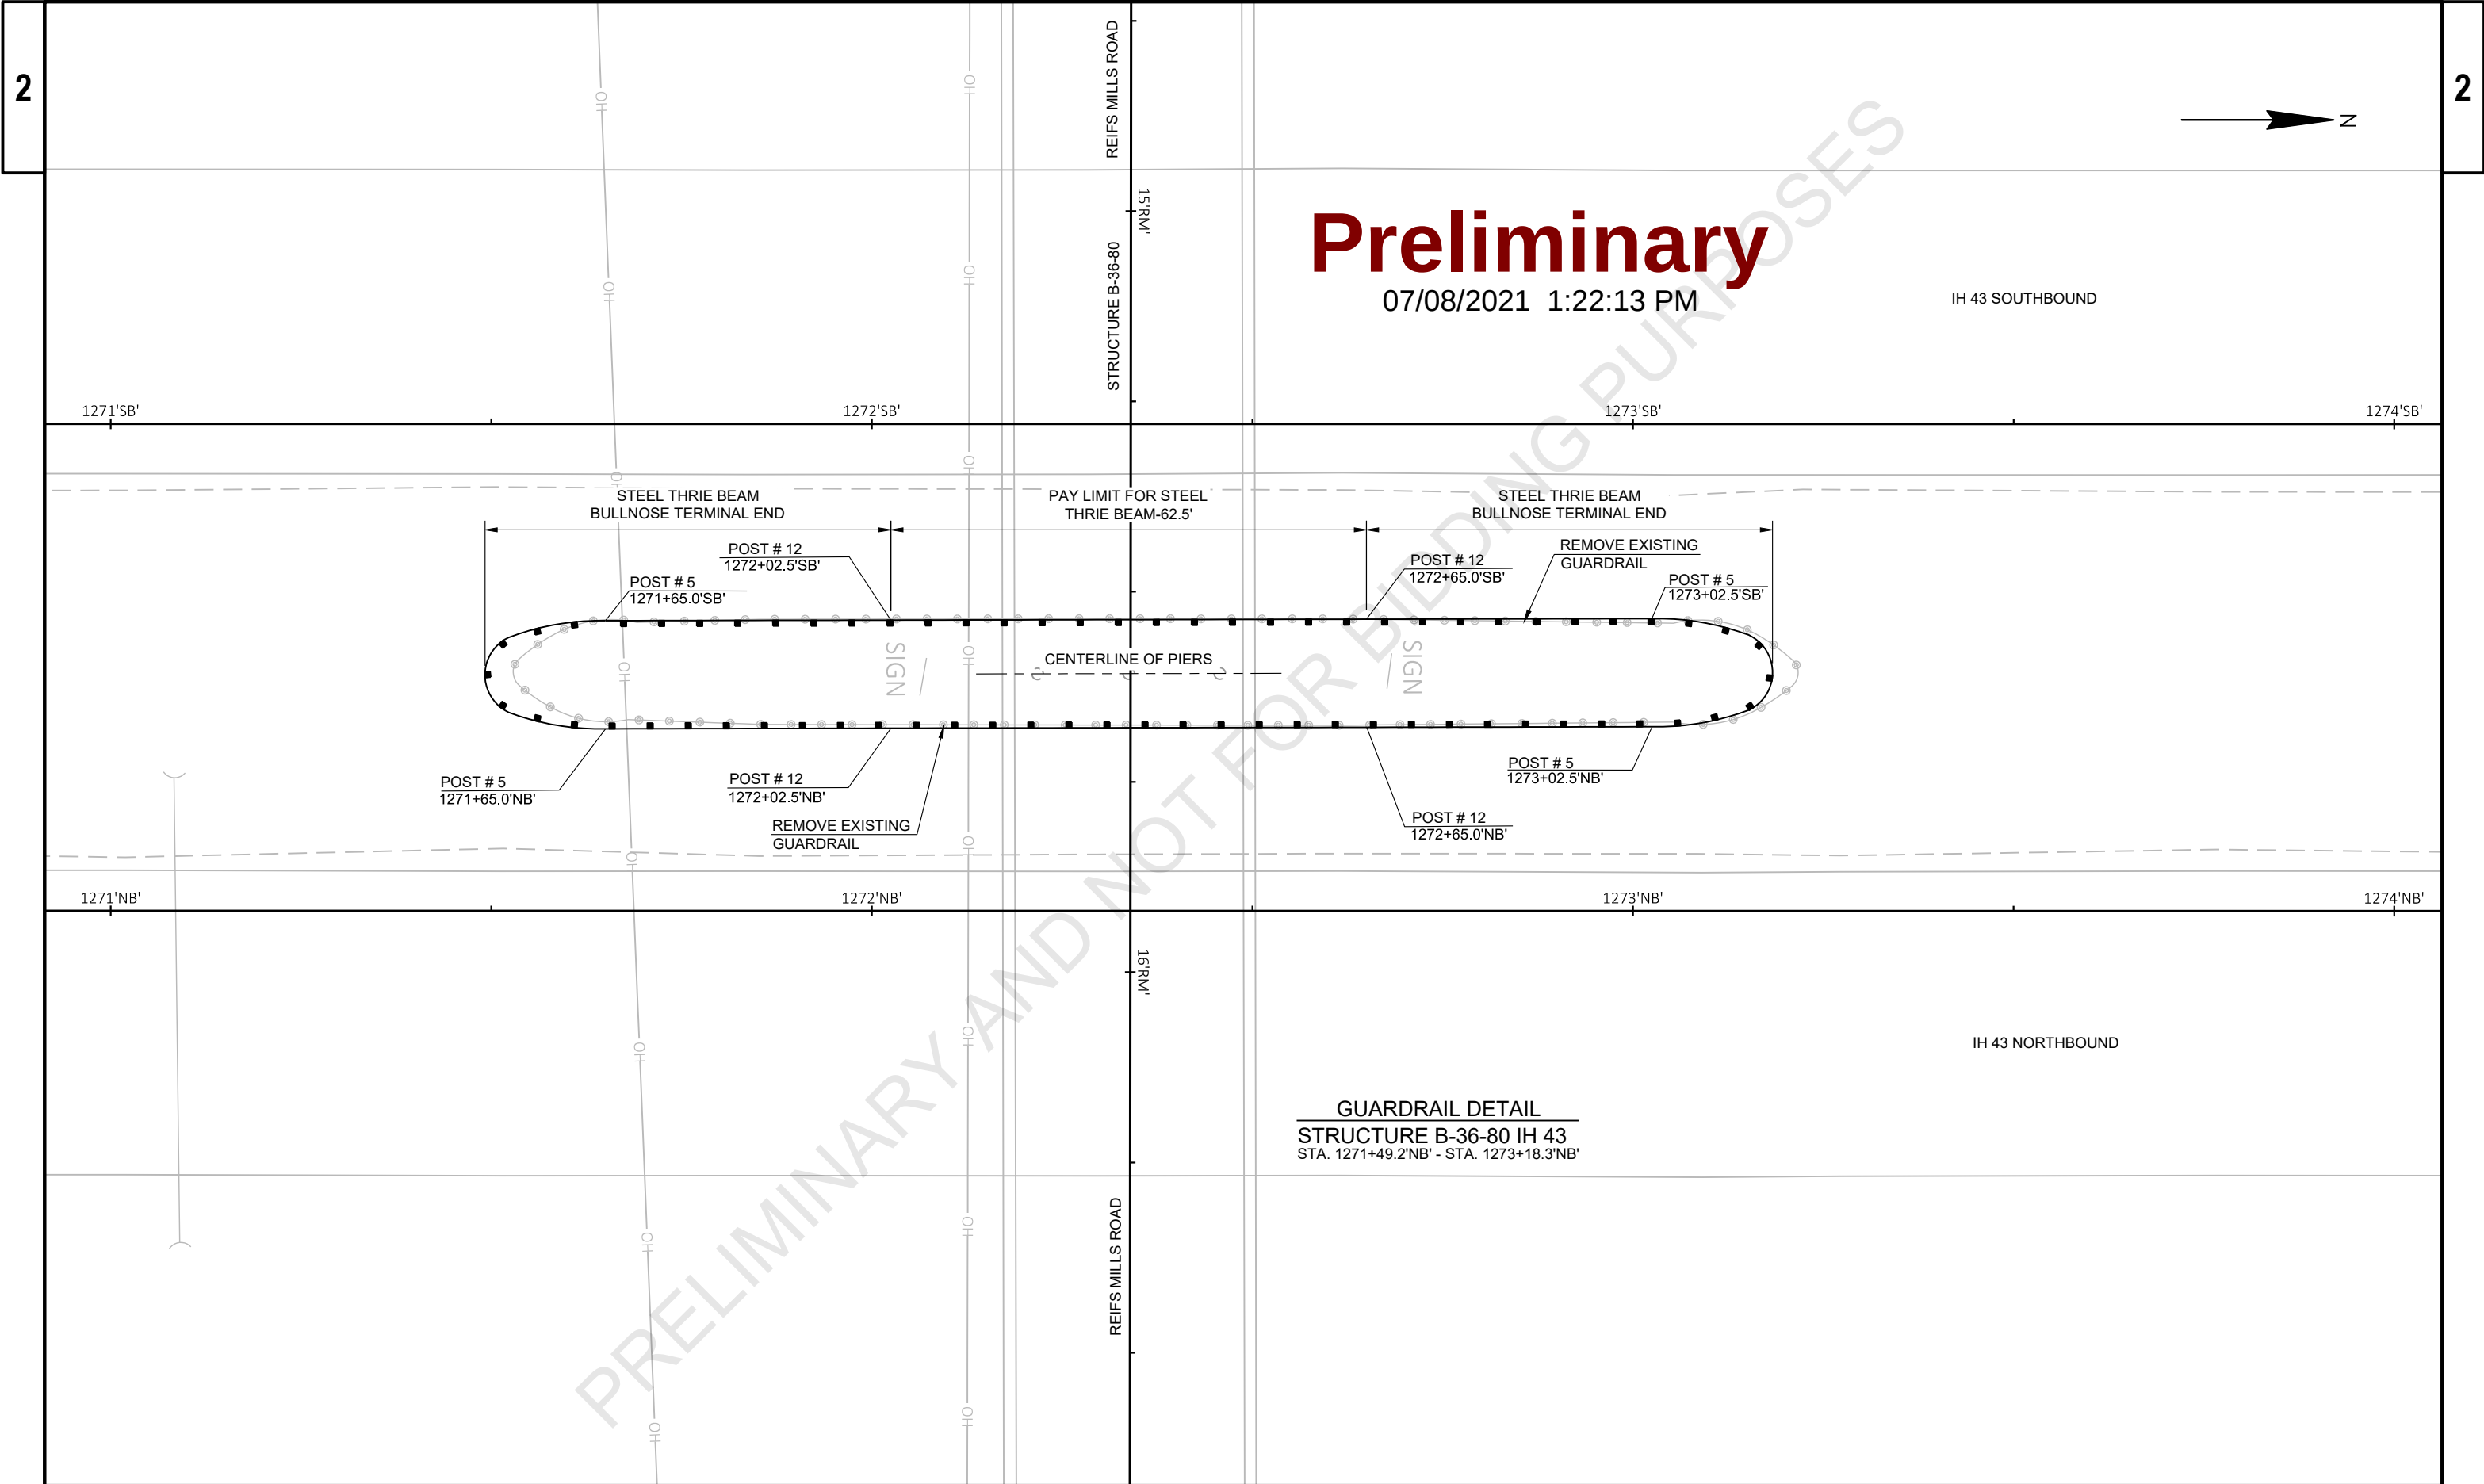


PROJECT NO: 1227-12-71	HWY: IH 43	COUNTY: MANITOWOC	PLAN DETAILS - IH 43	SHEET	E
------------------------	------------	-------------------	----------------------	-------	---

NOTE:
COVER ALL SLOPES WITH
EROSION MAT CLASS I TYPE B

Preliminary

07/08/2021 1:22:14 PM

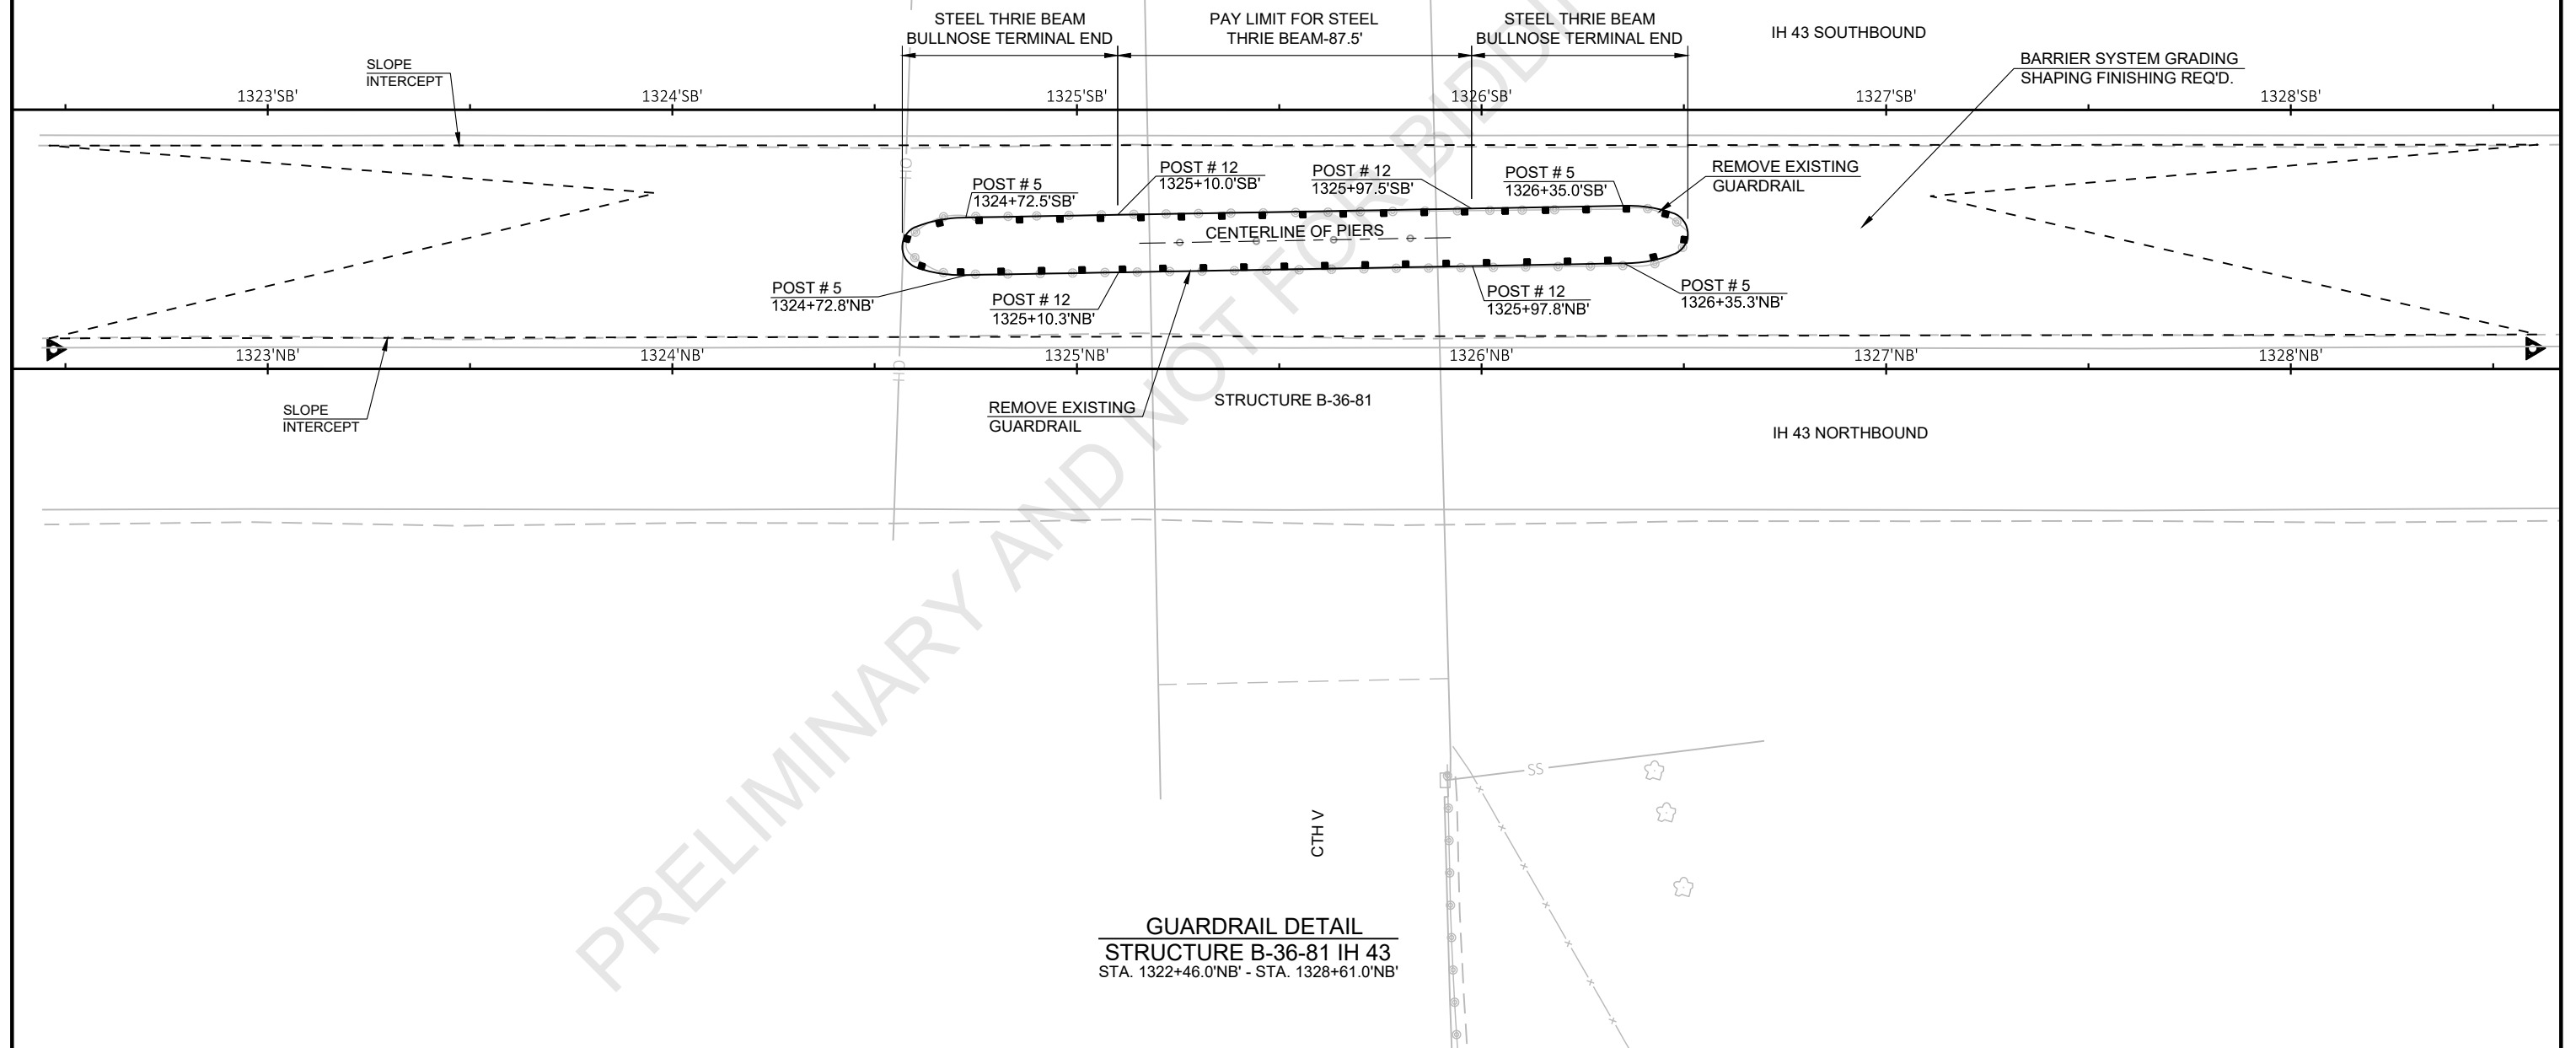

GUARDRAIL DETAIL
STRUCTURE B-36-81 IH 43
STA. 1322+46.0'NB' - STA. 1328+61.0'NB'

PROJECT NO: 1227-12-71

HWY: IH 43

COUNTY: MANITOWOC


PLAN DETAILS - IH 43

SHEET

E

Preliminary

07/08/2021 1:22:14 PM

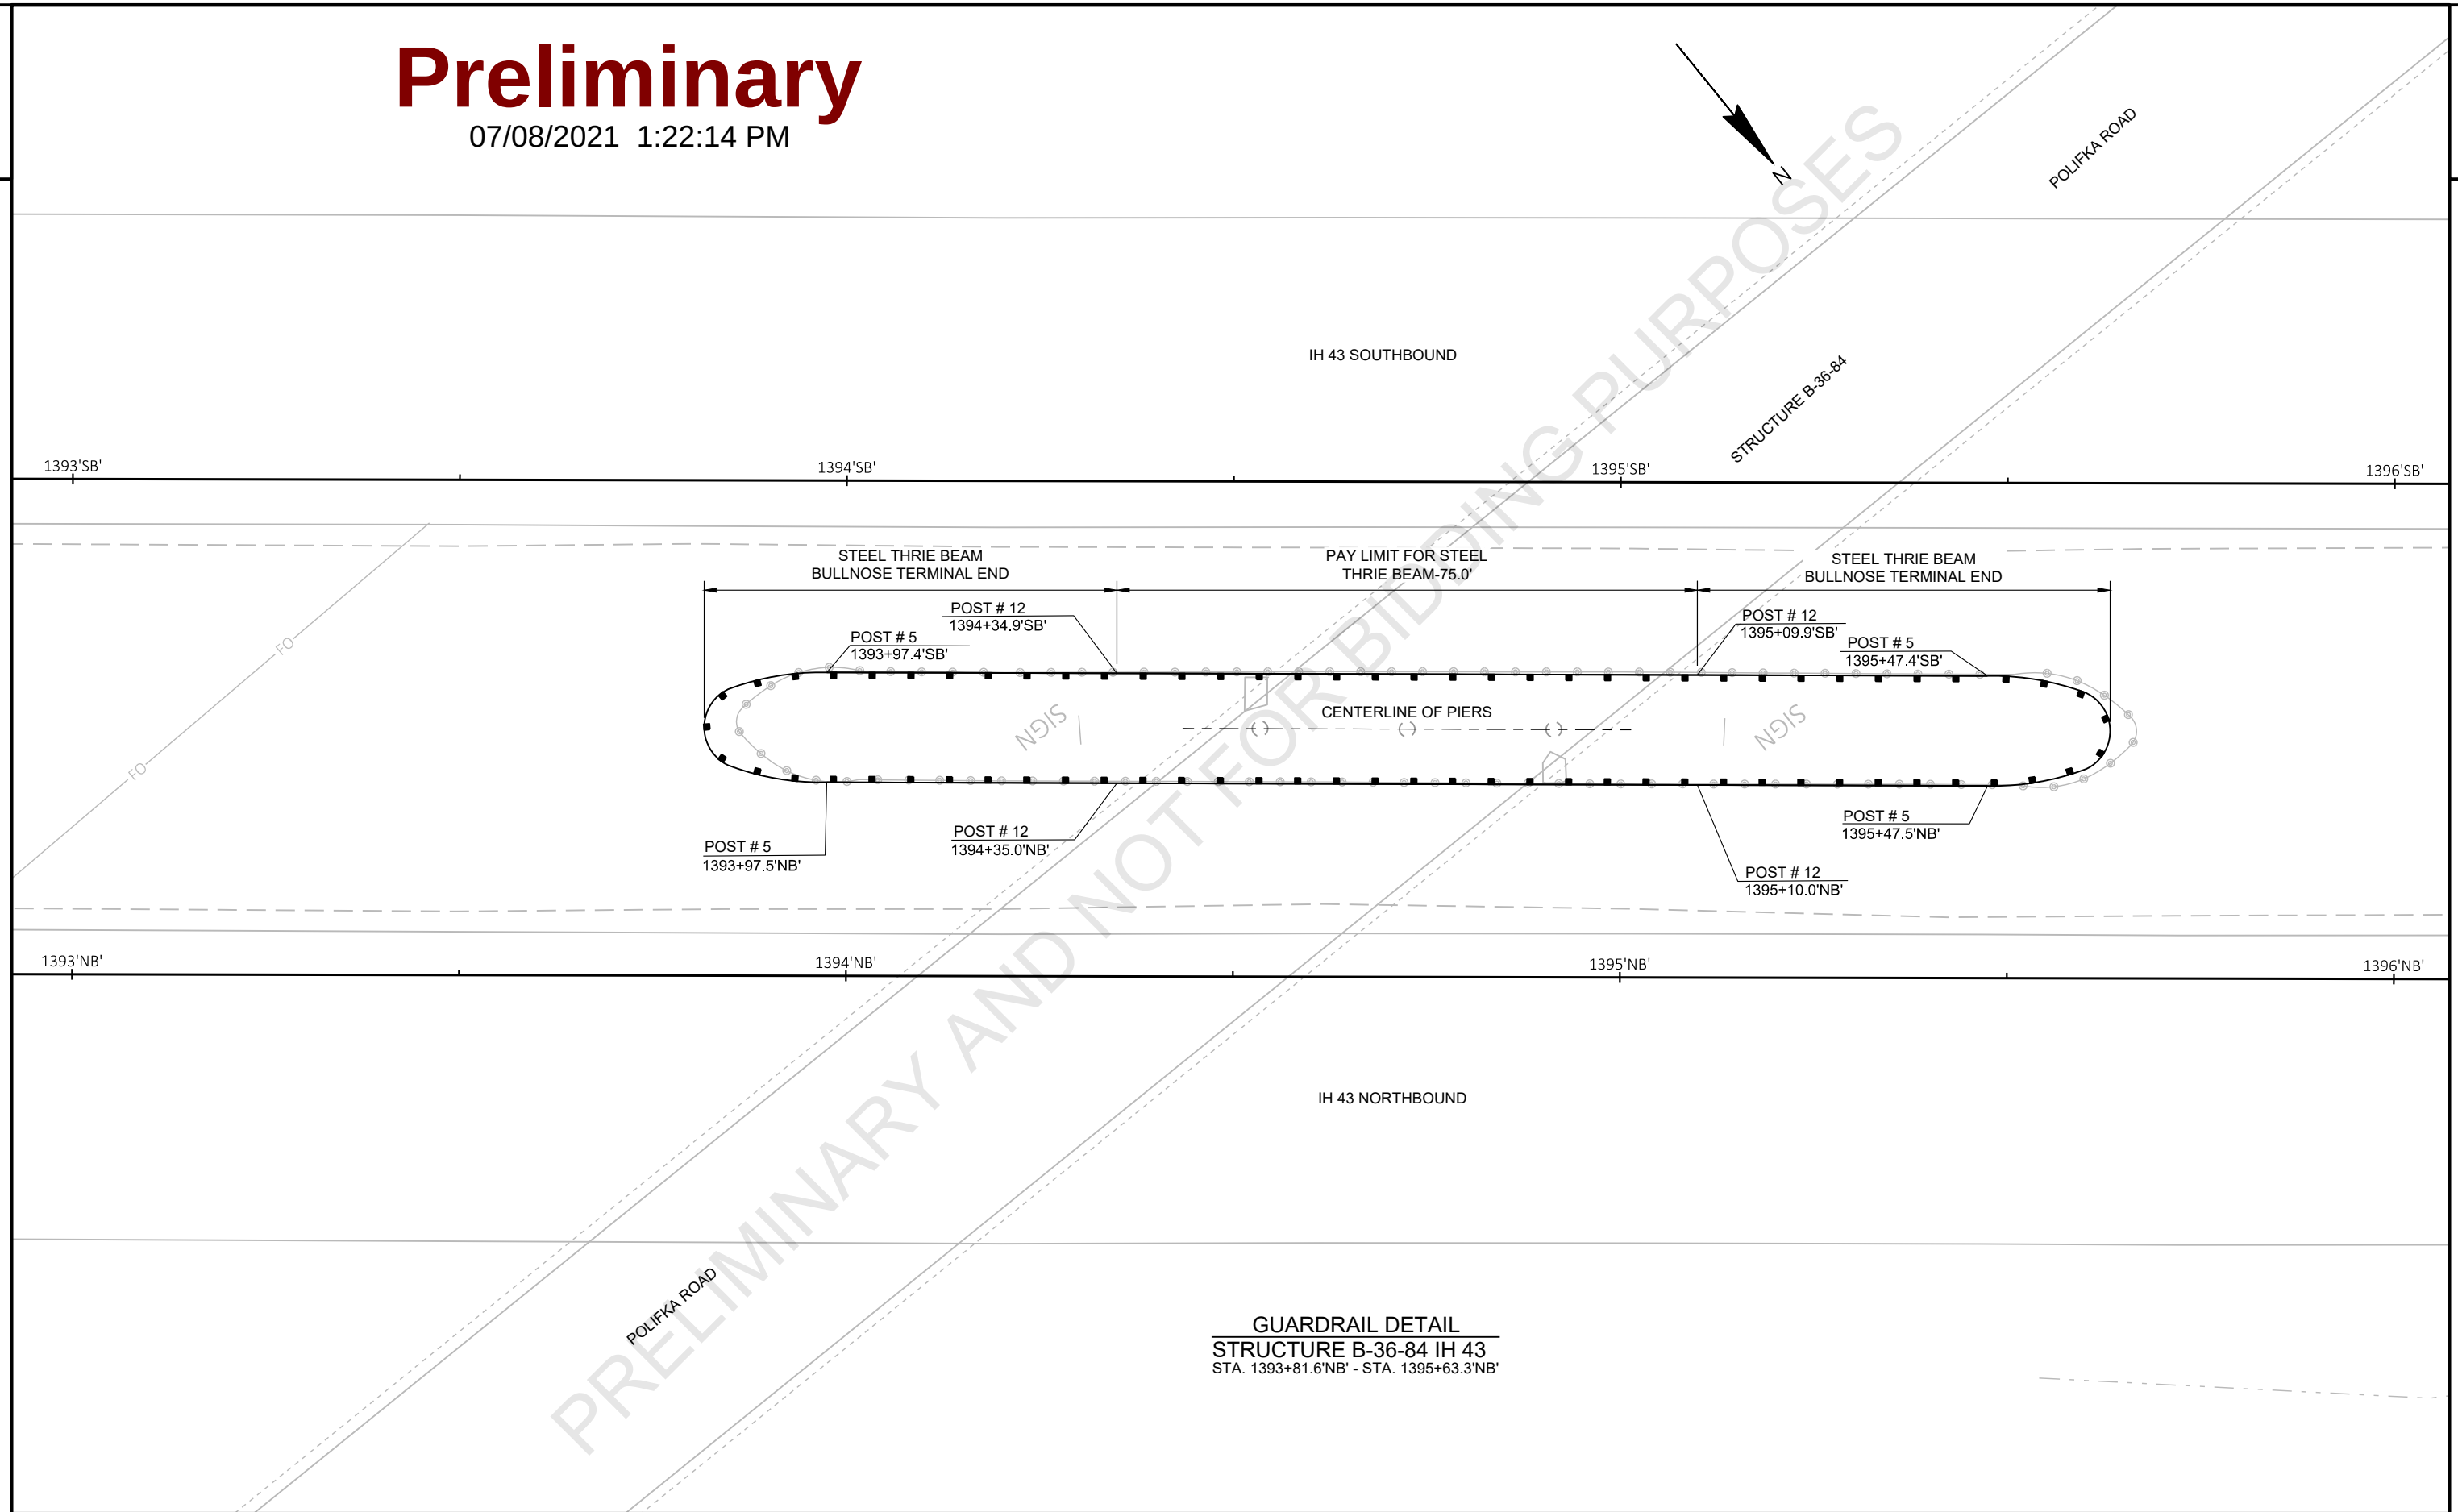

GUARDRAIL DETAIL
STRUCTURE B-36-84 IH 43
STA. 1393+81.6'NB' - STA. 1395+63.3'NB'

PROJECT NO: 1227-12-71	HWY: IH 43	COUNTY: MANITOWOC	PLAN DETAILS - IH 43	SHEET	E
------------------------	------------	-------------------	----------------------	-------	---

2

2

APRON ENDWALLS FOR CULVERT PIPE
REINFORCED CONCRETE 18-INCH

STEEL THRIE BEAM
BULLNOSE TERMINAL END

PAY LIMIT FOR STEEL
THRIE BEAM-62.5'

STEEL THRIE BEAM
BULLNOSE TERMINAL END

1533'SB'

1534'SB'

1535'SB'

1536'SB'

POST # 5
1533+16.7'SB'

POST # 12
1533+54.3'SB'

POST # 12
1534+16.9'SB'

POST # 5
1534+54.5'SB'

CENTERLINE OF PIERS

REMOVE EXISTING
GUARDRAIL

BARRIER SYSTEM GRADING
SHAPING FINISHING REQ'D.

1533'NB'

1534'NB'

1535'NB'

1536'NB'

REMOVE EXISTING
GUARDRAIL


GUARDRAIL DETAIL
STRUCTURE B-36-88 IH 43
STA. 1530+69.3'NB' - STA. 1534+56.0'NB'

1

WISDOT/CADDS SHEET 42

Preliminary

07/08/2021 1:22:14 PM

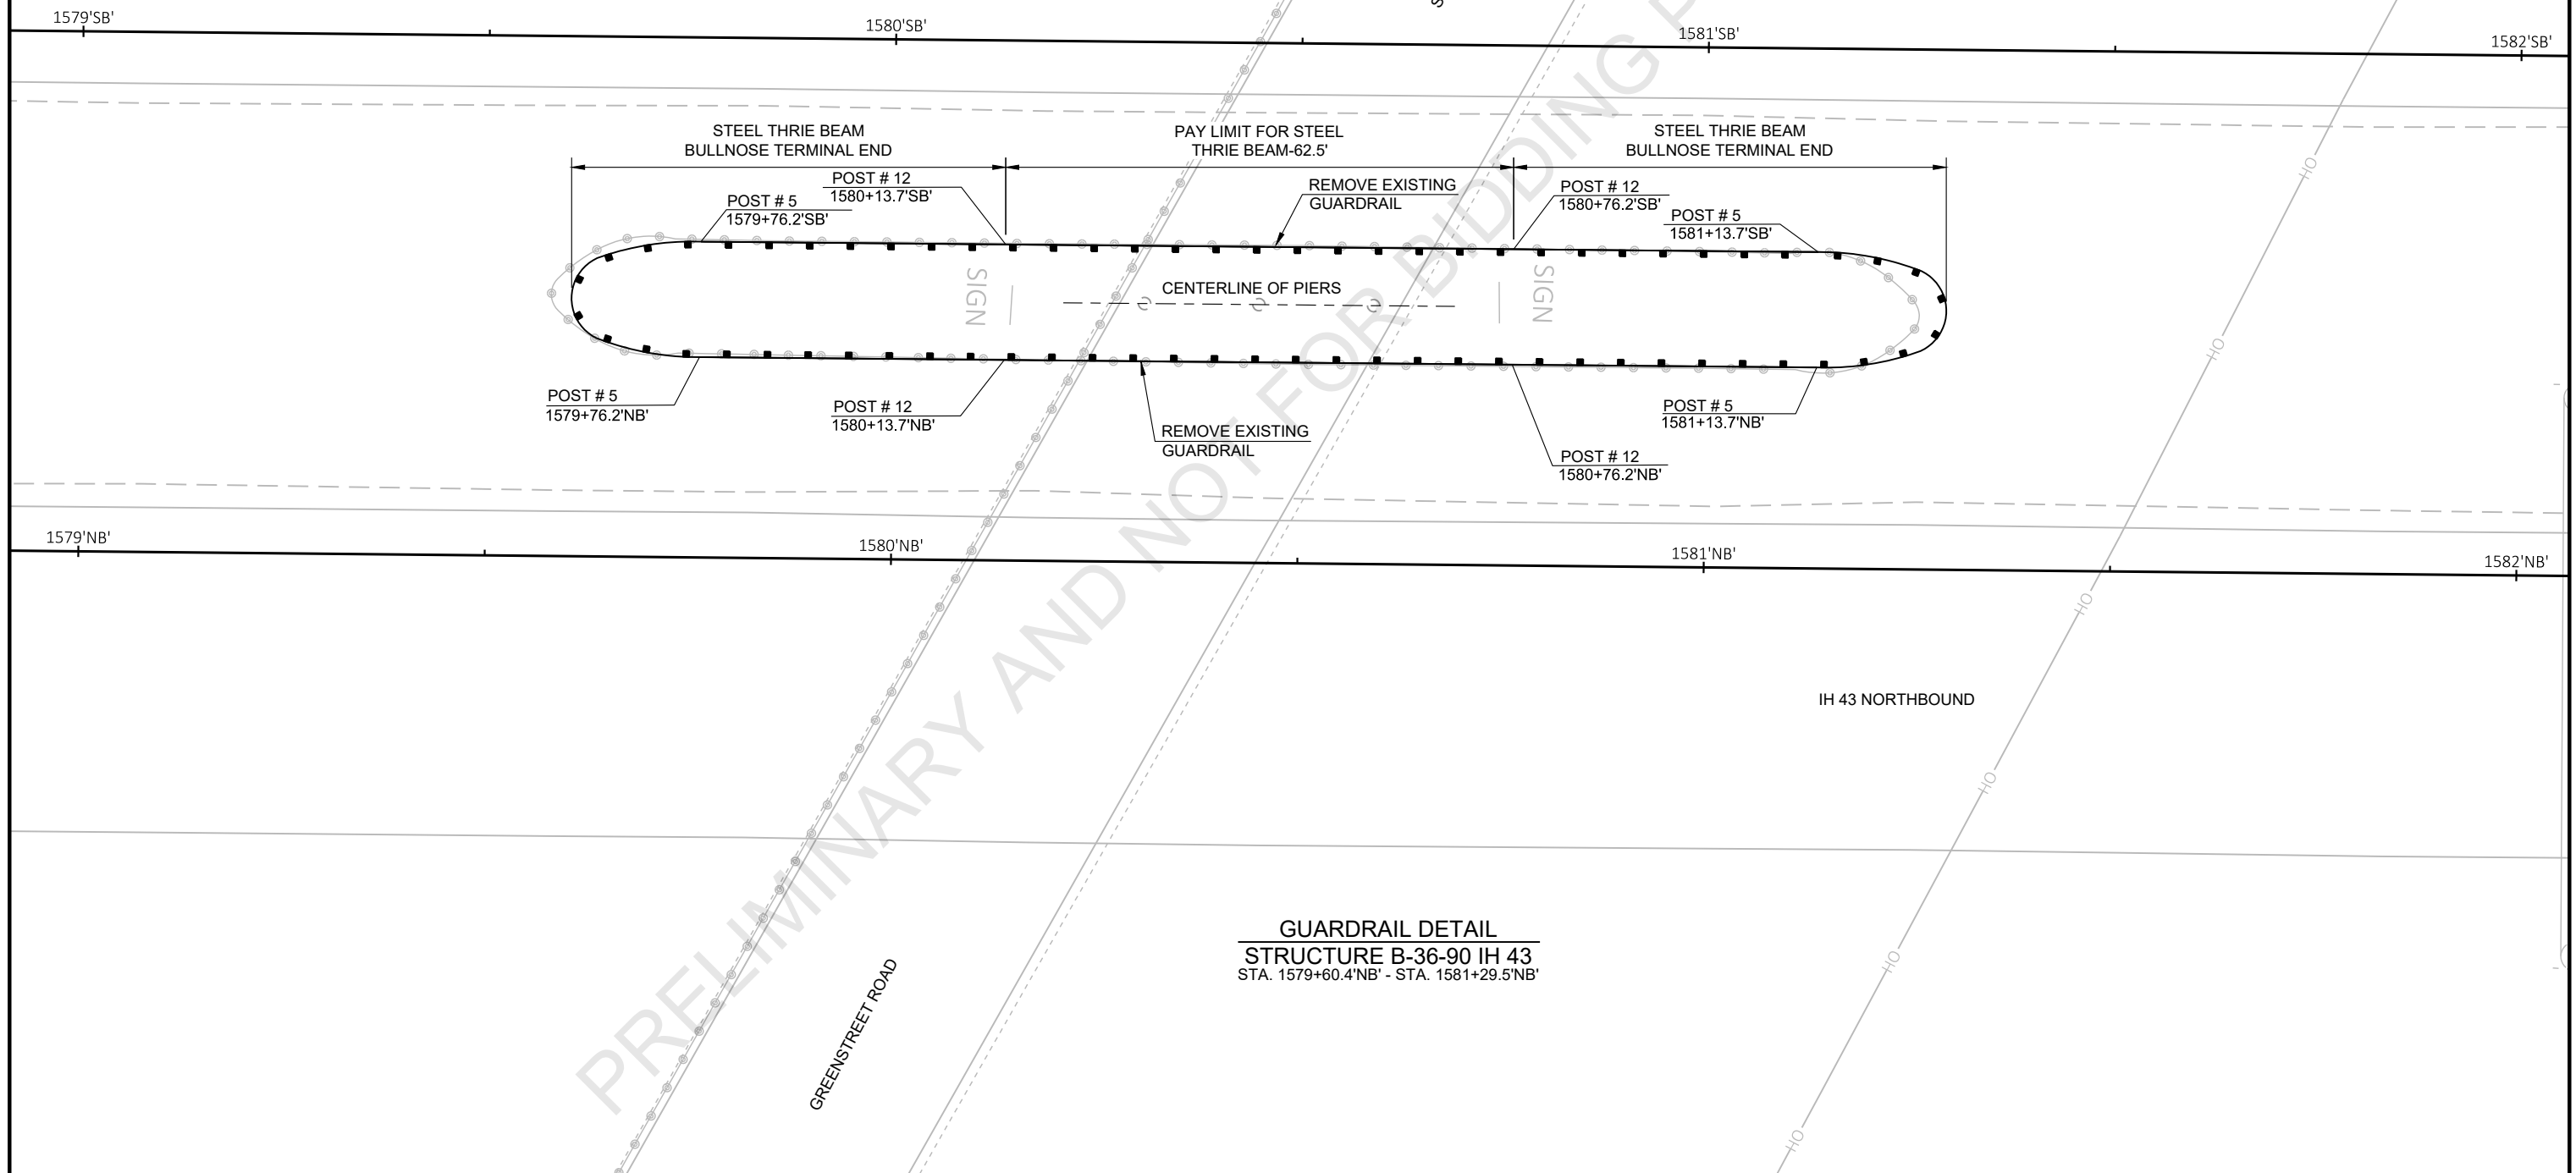


GUARDRAIL DETAIL
STRUCTURE B-36-90 IH 43
STA. 1579+60.4'NB' - STA. 1581+29.5'NB'

PROJECT NO: 1227-12-71	HWY: IH 43	COUNTY: MANITOWOC	PLAN DETAILS - IH 43	SHEET	E
------------------------	------------	-------------------	----------------------	-------	---

Preliminary

07/08/2021 1:22:14 PM

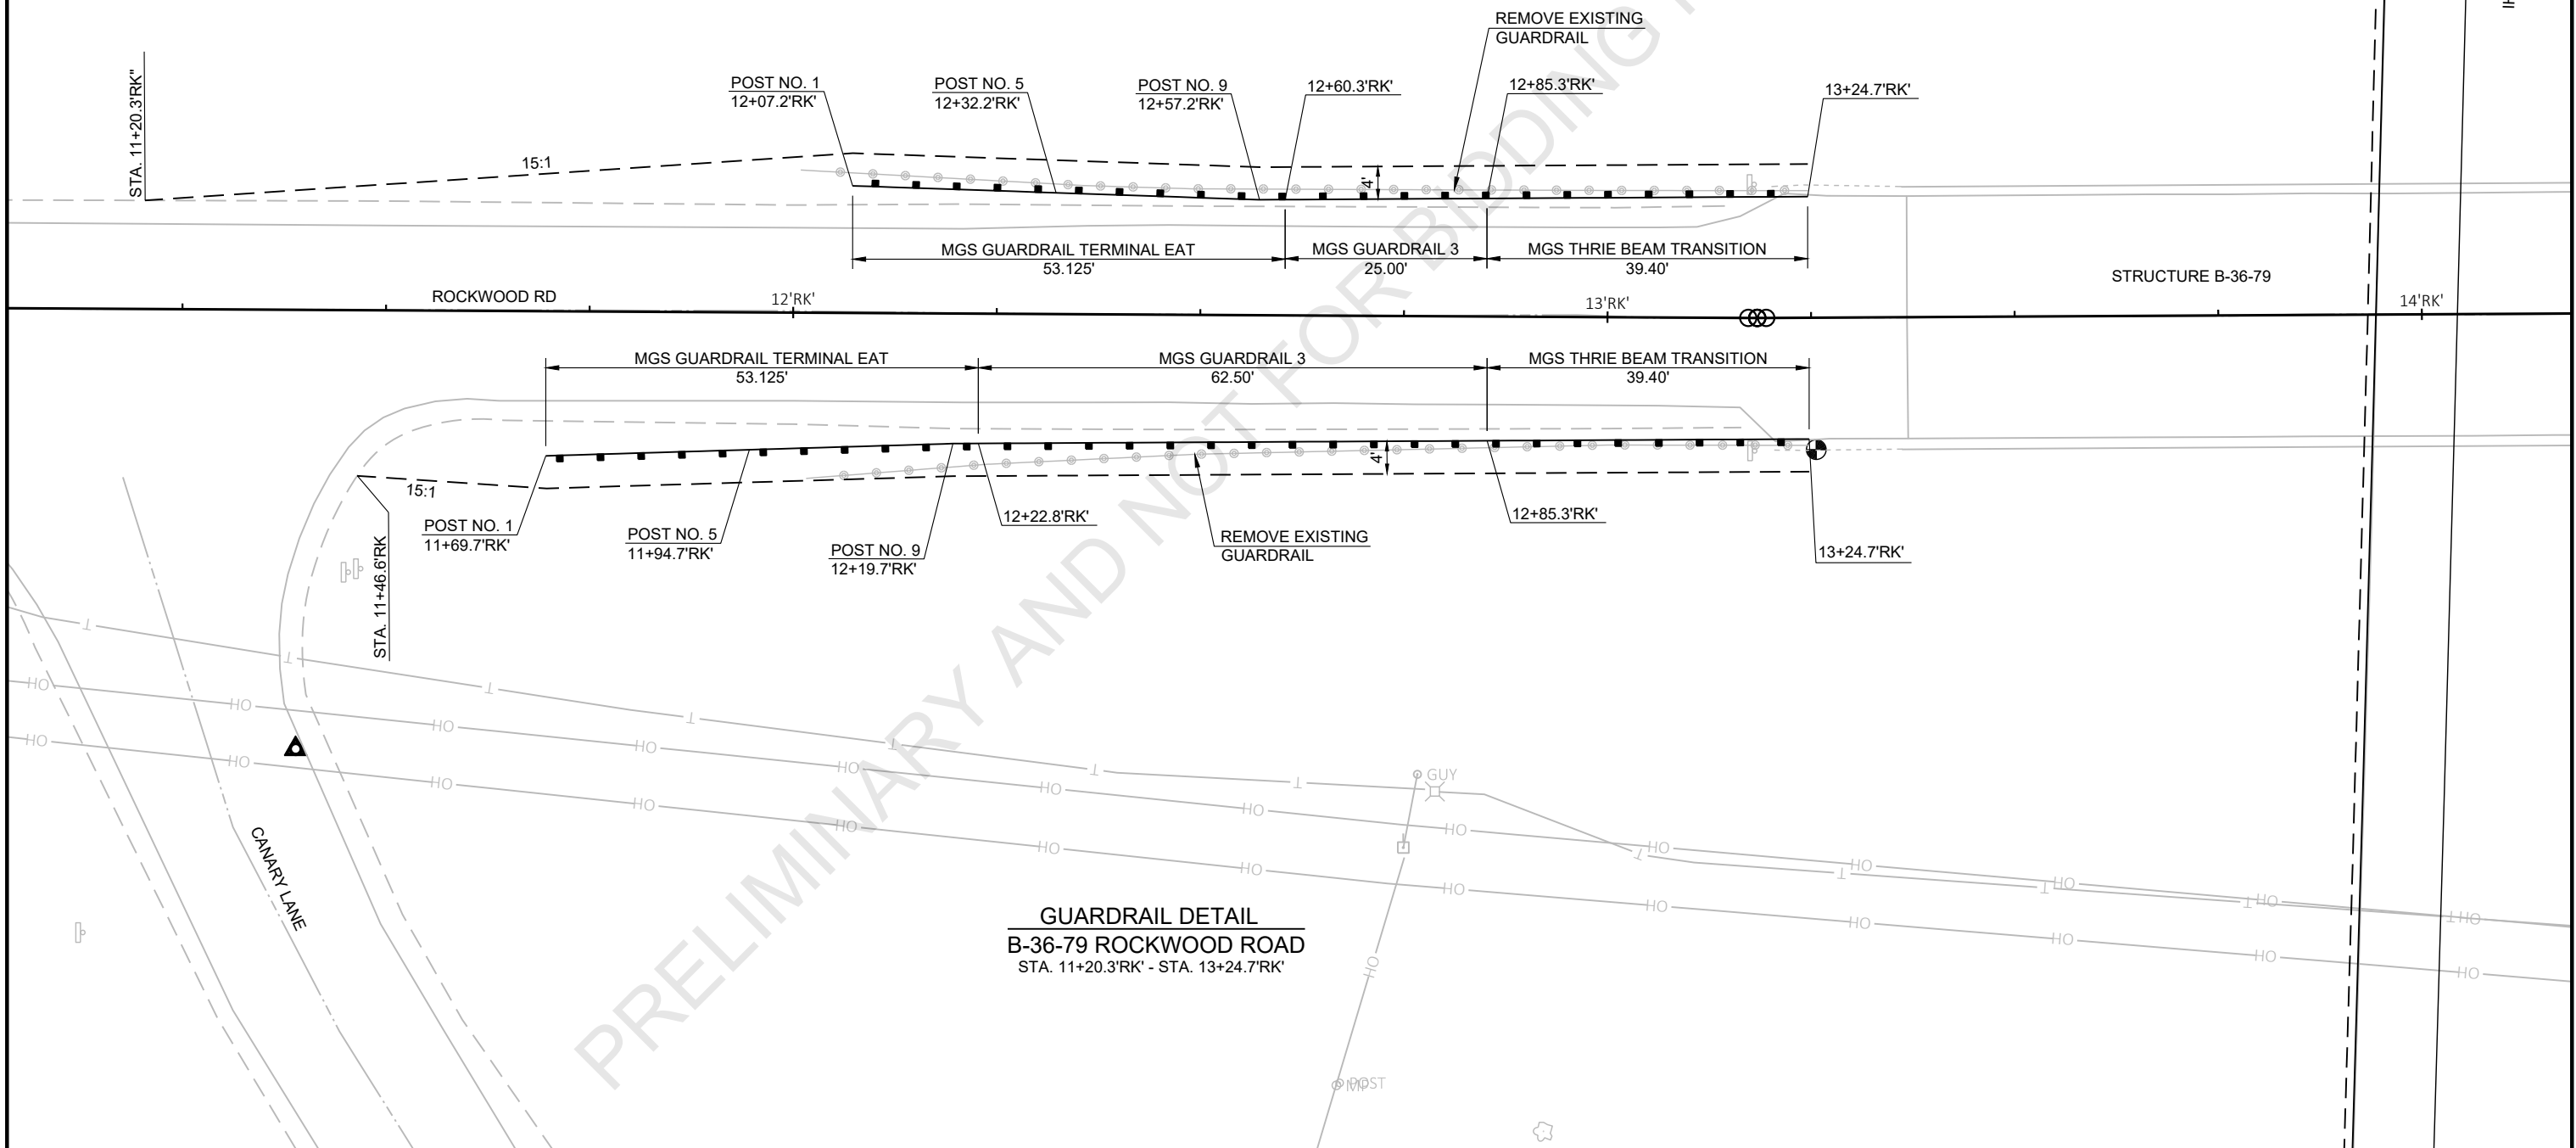

GUARDRAIL DETAIL
B-36-79 ROCKWOOD ROAD
STA. 11+20.3'RK' - STA. 13+24.7'RK'


PROJECT NO: 1227-12-71	HWY: IH 43	COUNTY: MANITOWOC	PLAN DETAILS - ROCKWOOD ROAD	SHEET	E
------------------------	------------	-------------------	------------------------------	-------	---

LEGEND

.XXXXXXXX. SAW CUT

Preliminary

07/08/2021 1:22:14 PM

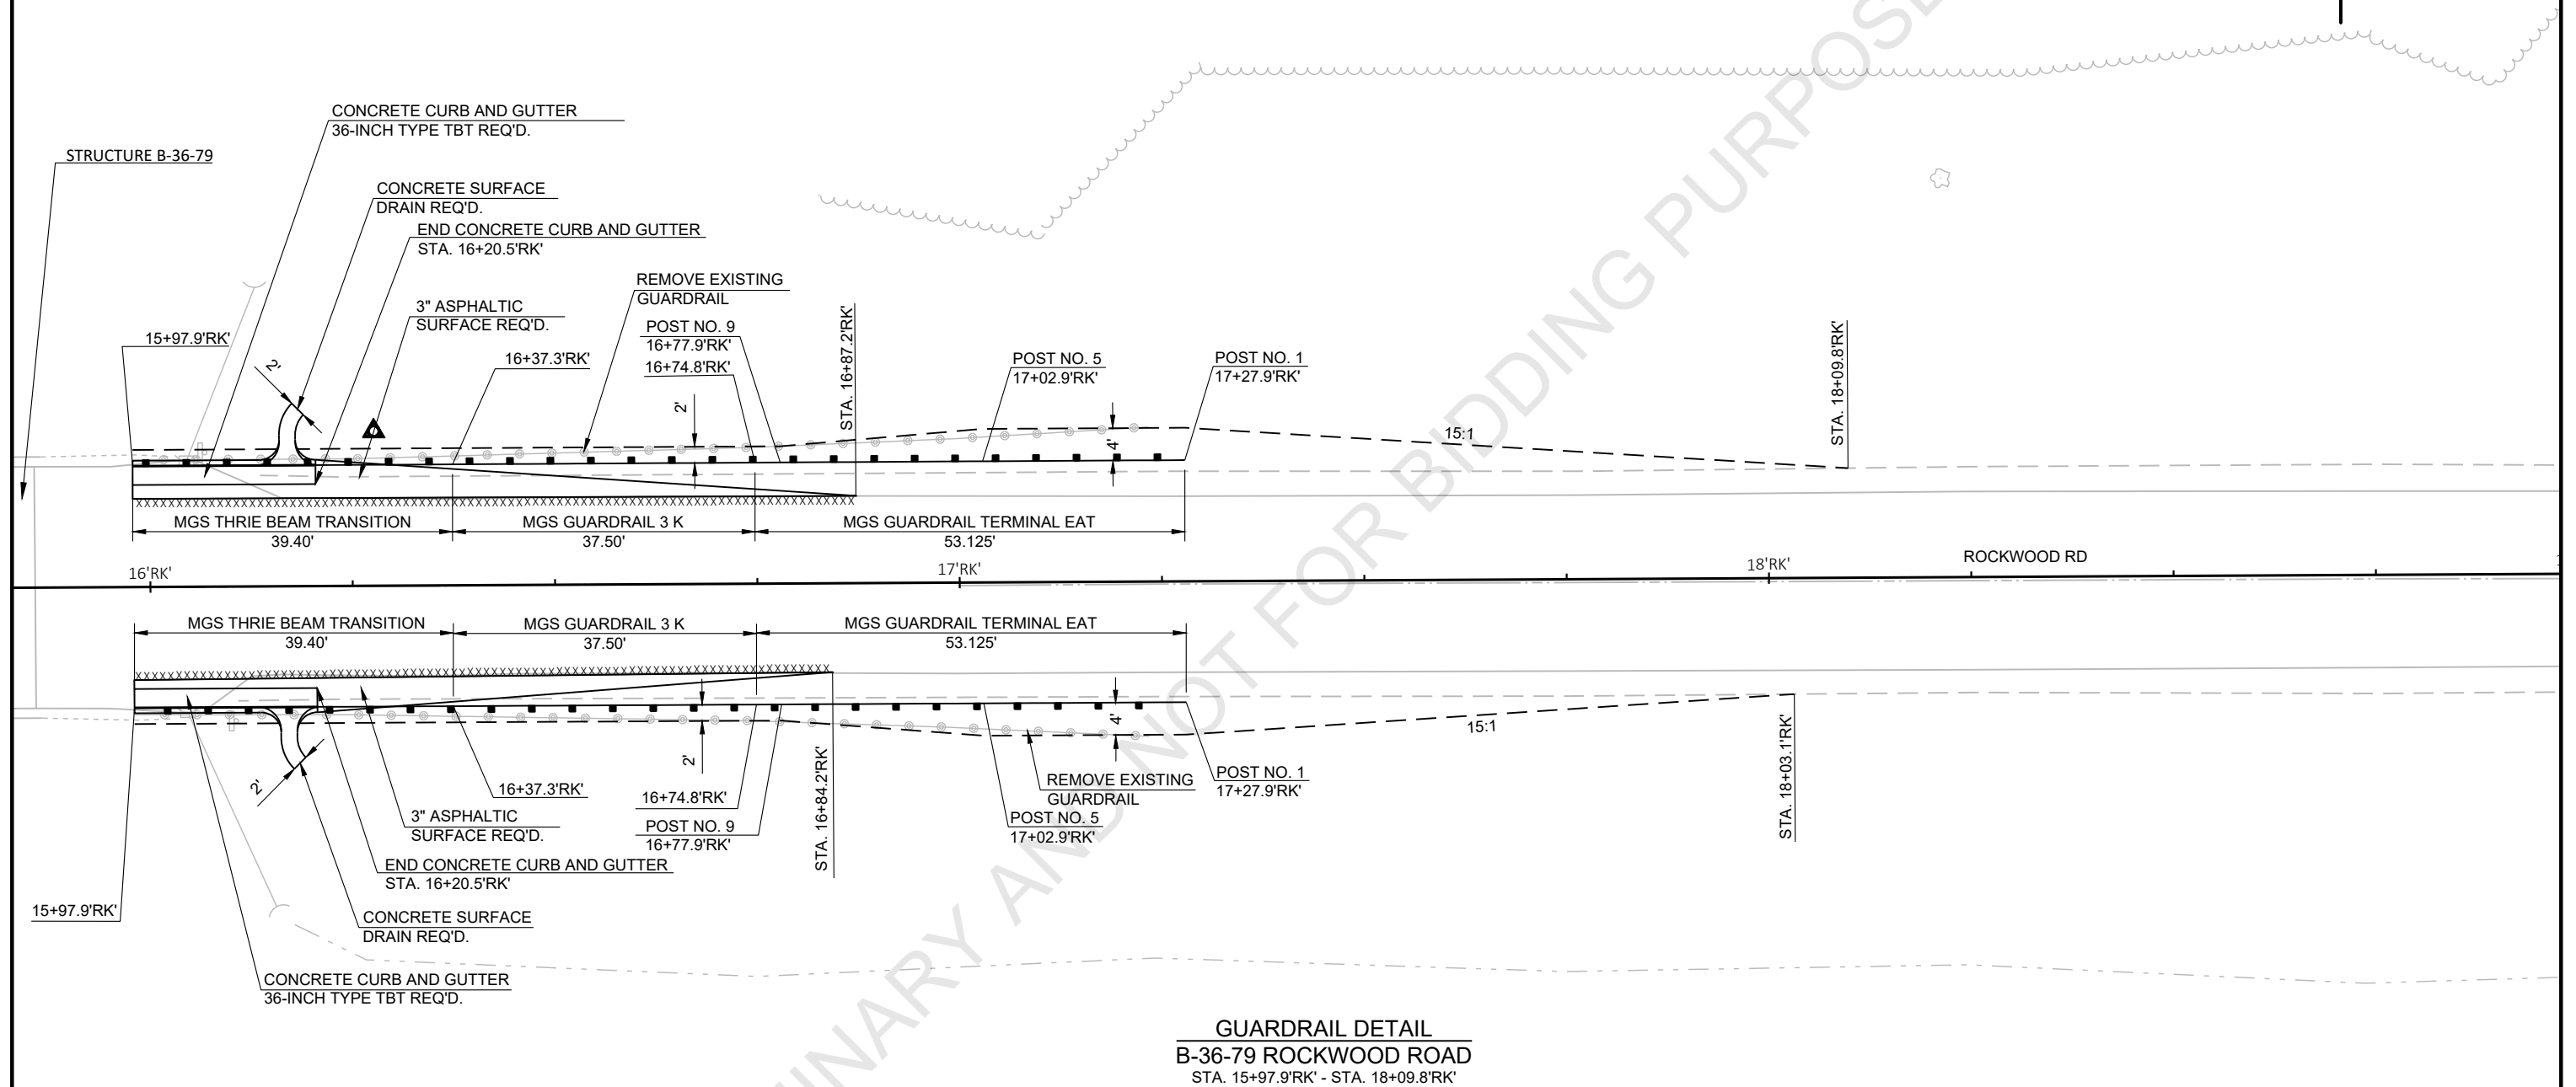

PROJECT NO: 1227-12-71

HWY: IH 43

COUNTY: MANITOWOC


PLAN DETAILS - ROCKWOOD ROAD

SHEET

E

Preliminary

07/08/2021 1:22:14 PM

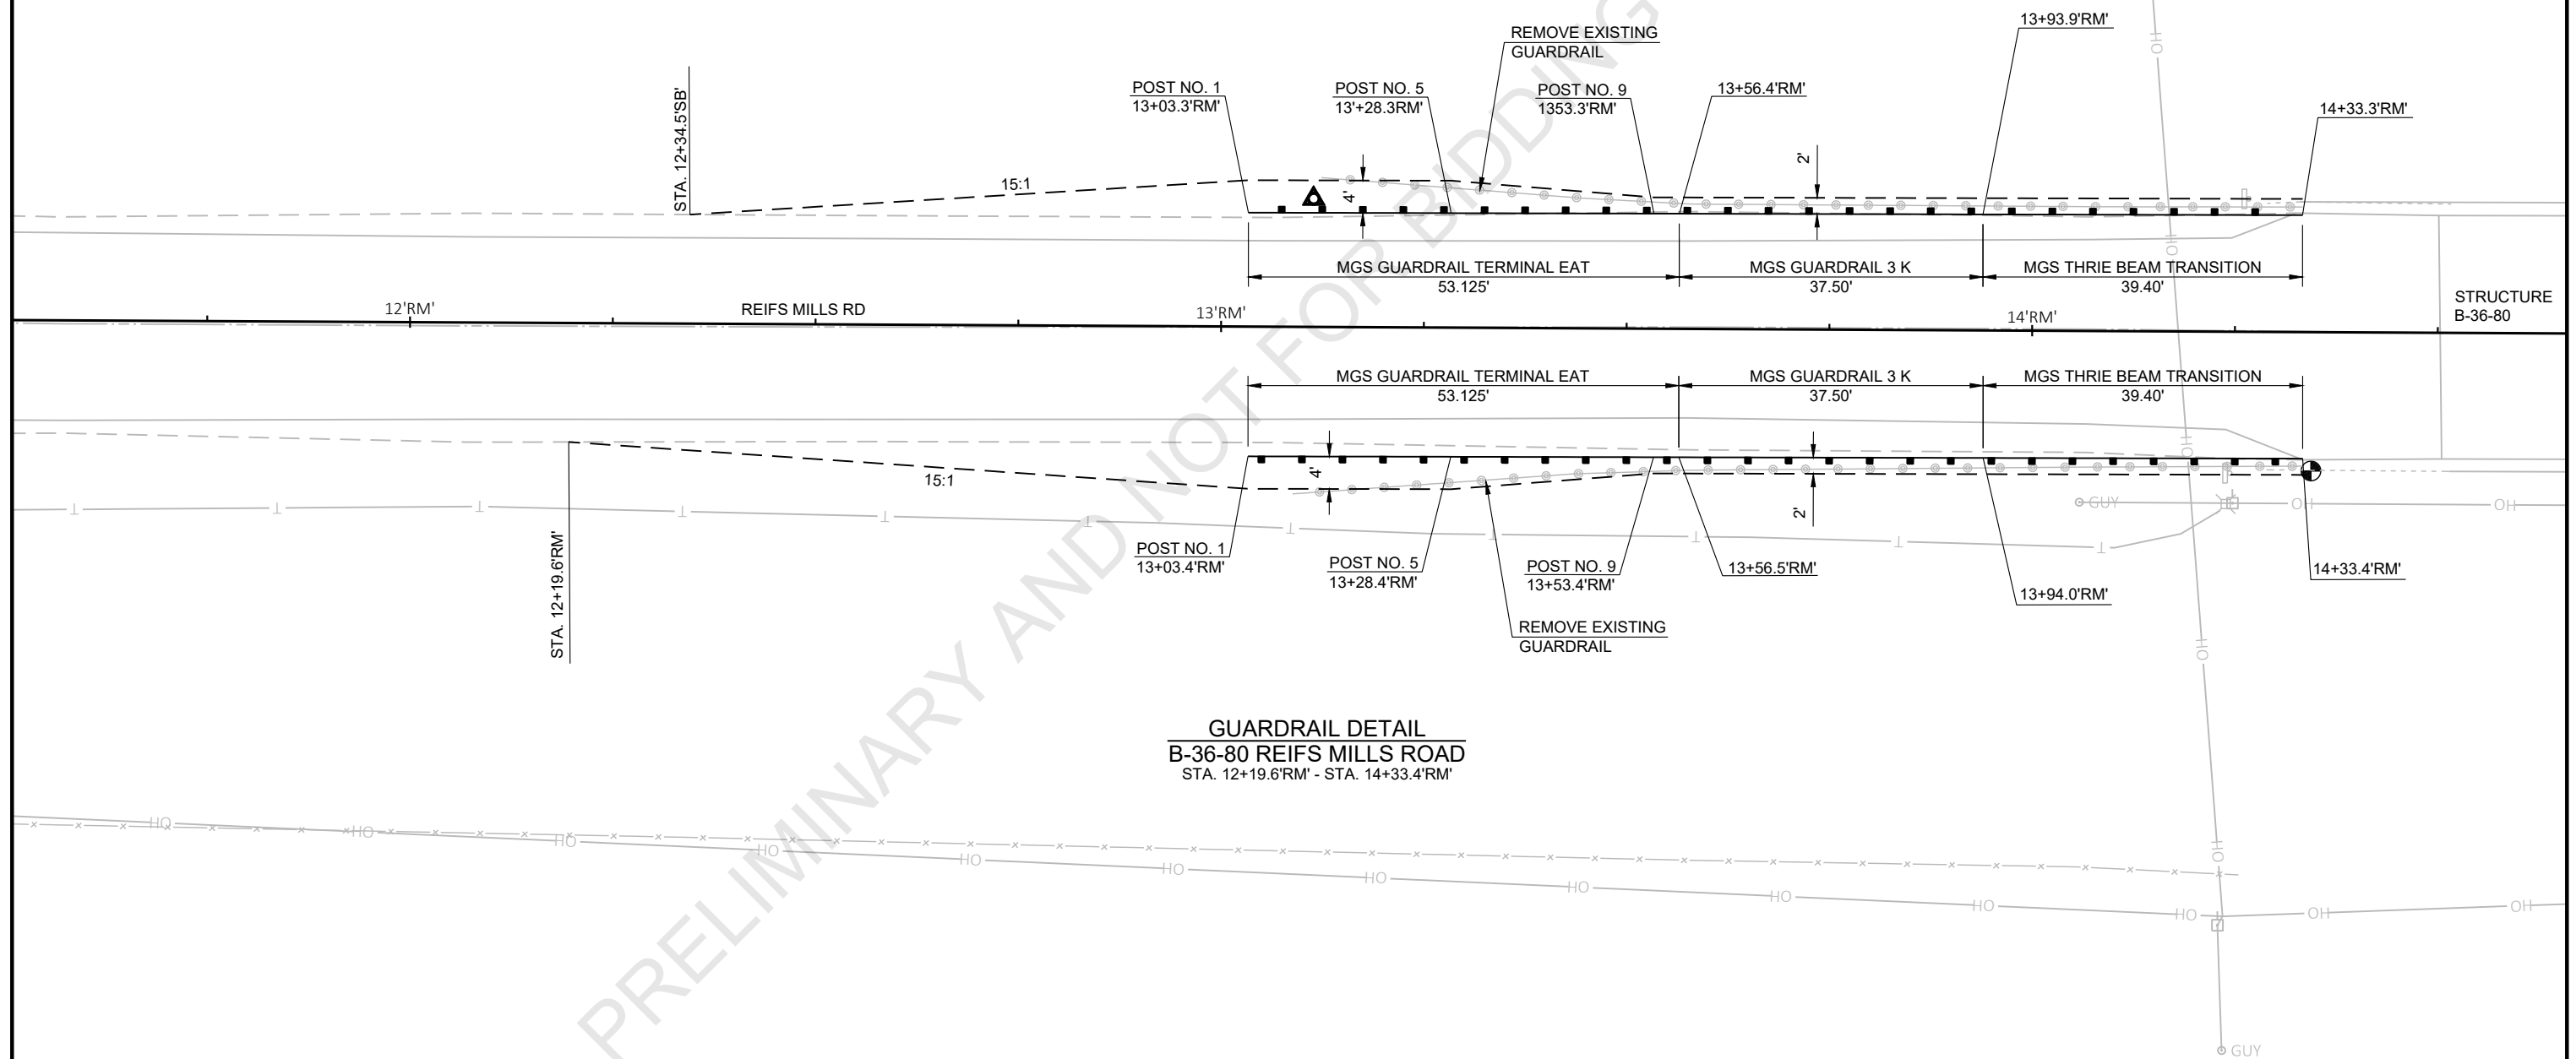

GUARDRAIL DETAIL
B-36-80 REIFS MILLS ROAD
STA. 12+19.6'RM' - STA. 14+33.4'RM'


PROJECT NO: 1227-12-71	HWY: IH 43	COUNTY: MANITOWOC	PLAN DETAILS - REIFS MILLS ROAD	SHEET	E
------------------------	------------	-------------------	---------------------------------	-------	---

XXXXXXXXXX. SAW CUT



Preliminary

07/08/2021 1:22:15 PM

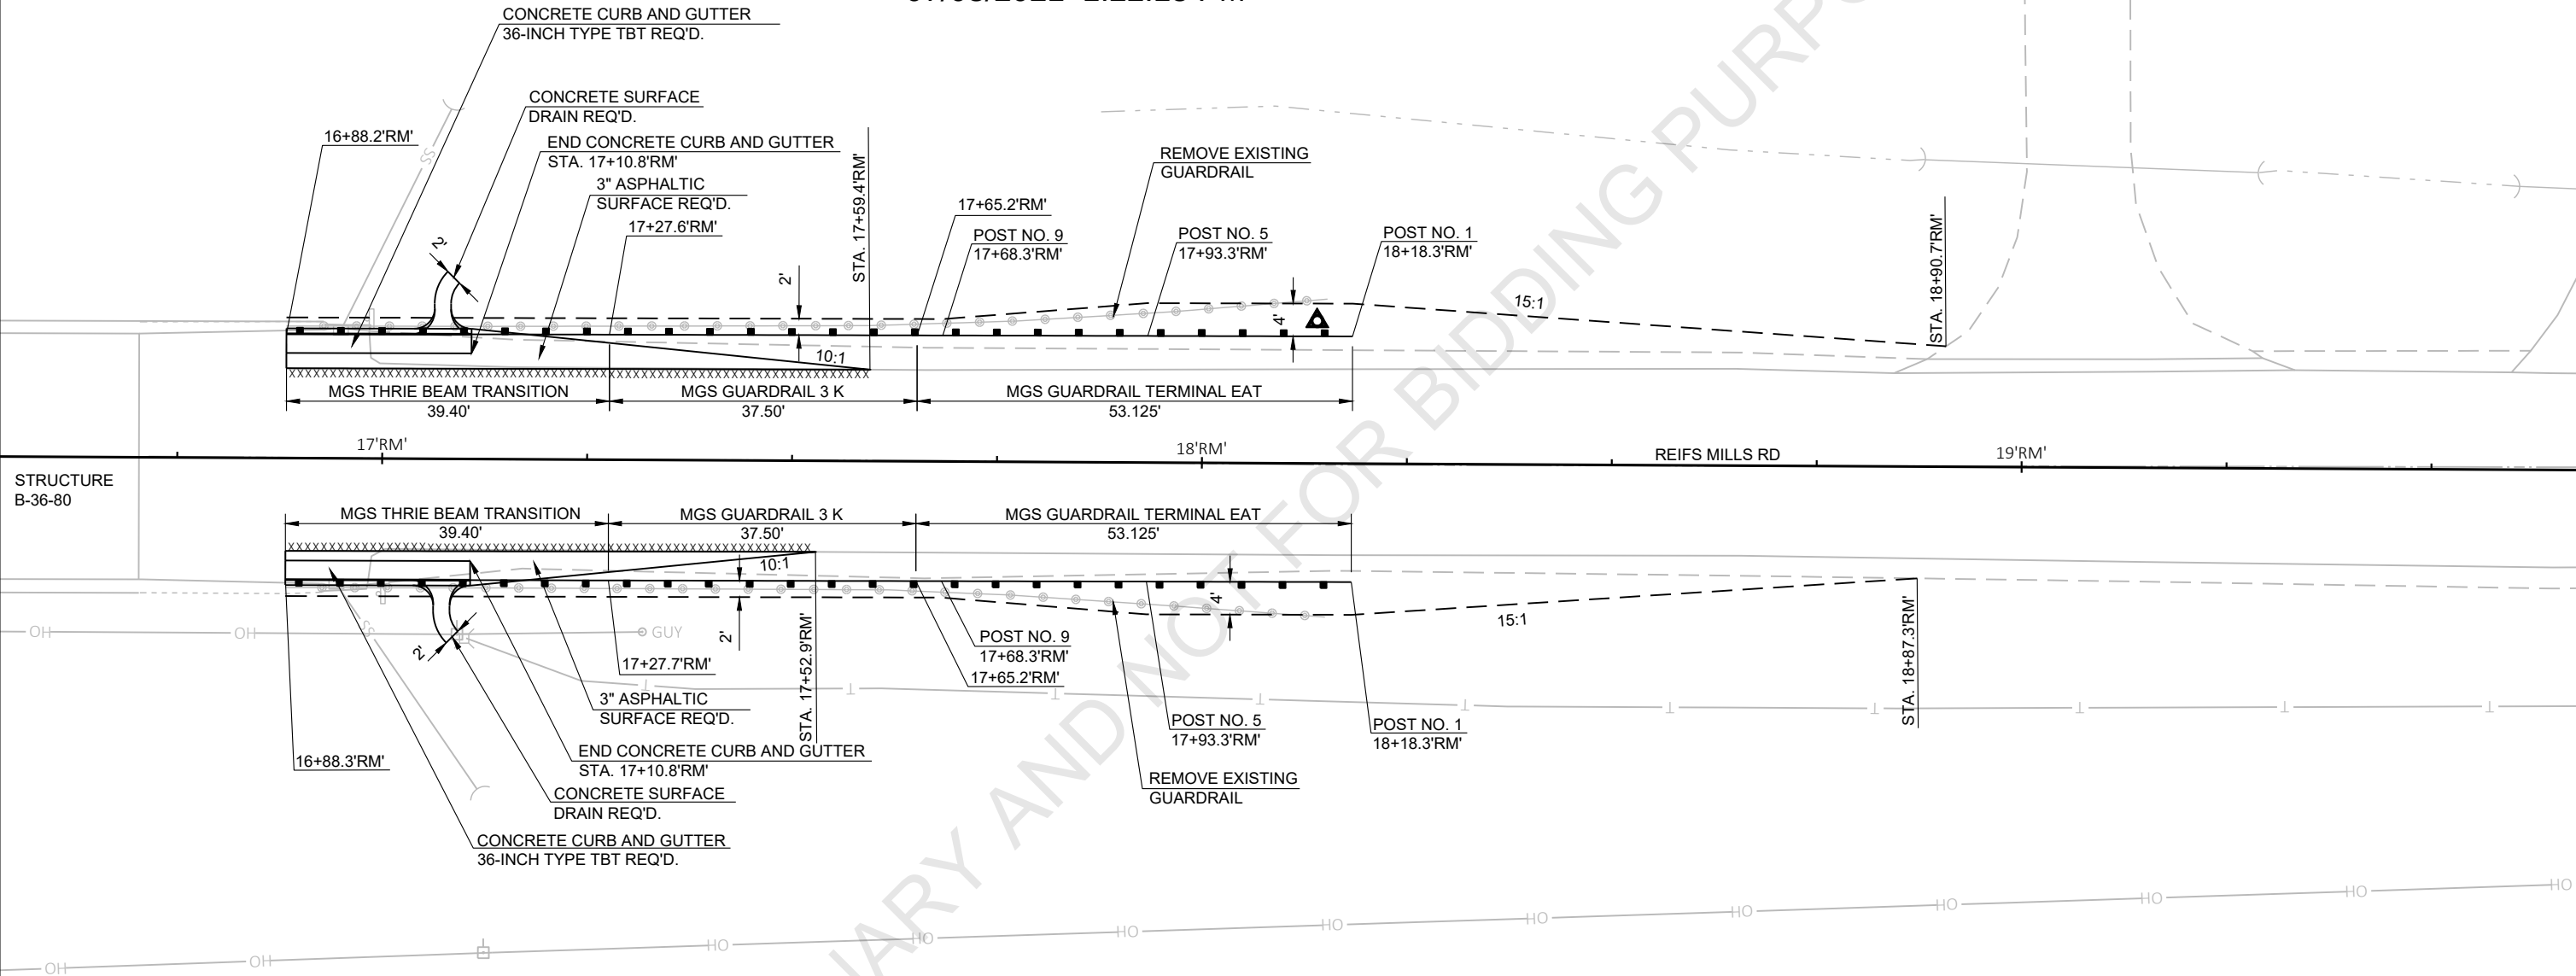


GUARDRAIL DETAIL
B-36-80 REIFS MILLS ROAD
 STA. 16+88.2'RM' - STA. 18+90.7'RM'

PROJECT NO: 1227-12-71	HWY: IH 43	COUNTY: MANITOWOC	PLAN DETAILS - REIFS MILLS ROAD	SHEET	E
------------------------	------------	-------------------	---------------------------------	-------	----------

Preliminary


07/08/2021 1:22:15 PM

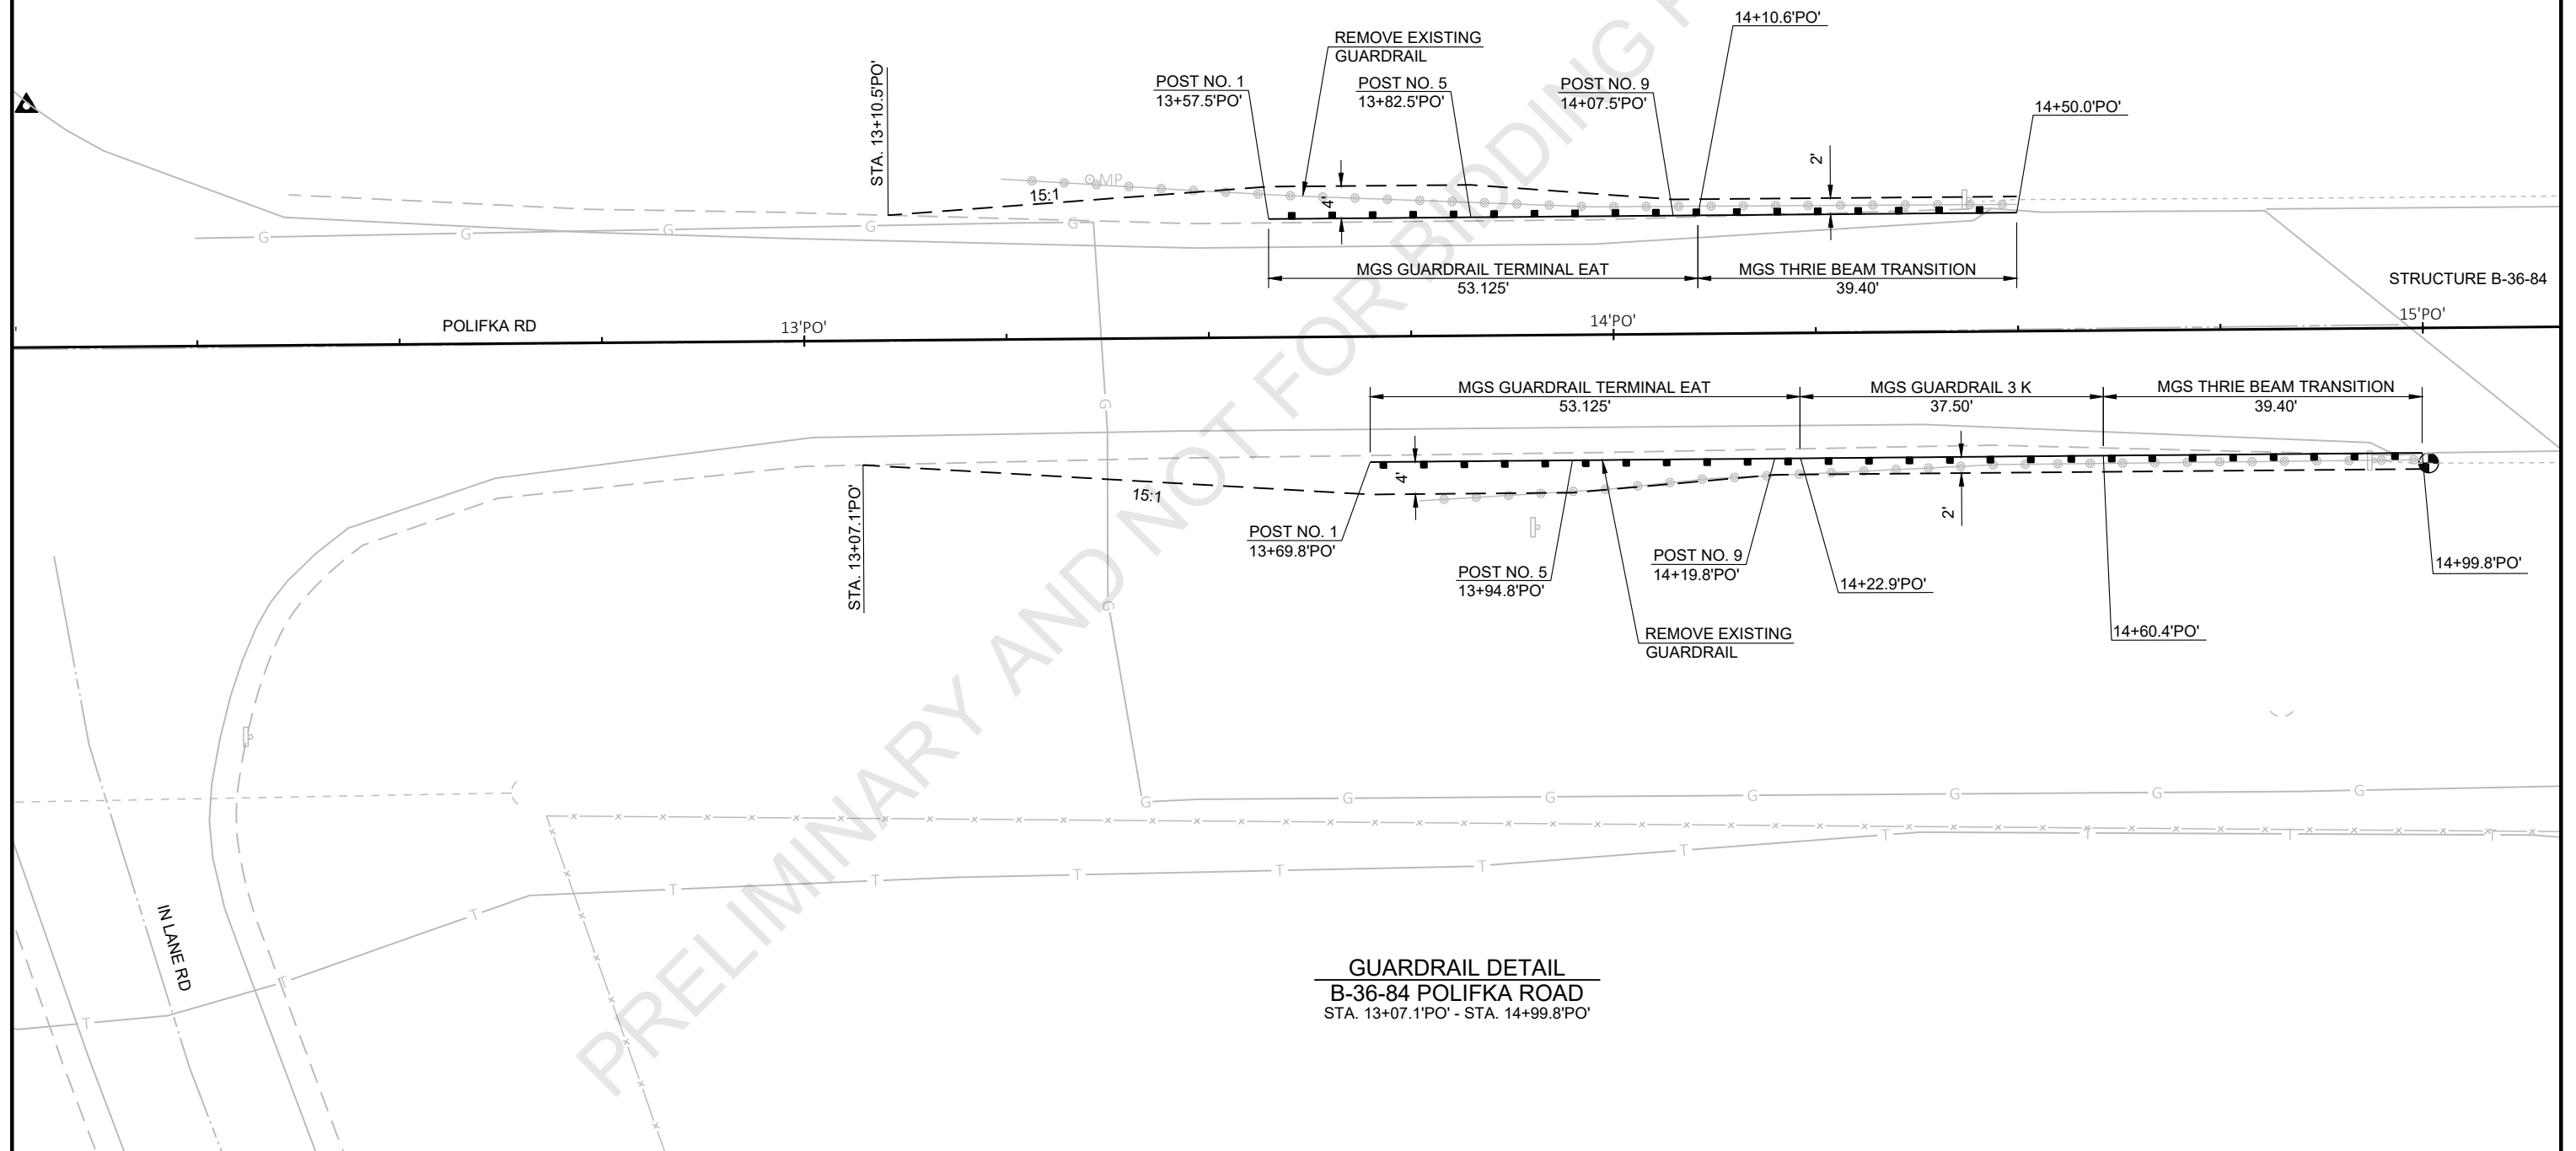

PROJECT NO: 1227-12-71	HWY: IH 43	COUNTY: MANITOWOC	PLAN DETAILS - POLIFKA ROAD	SHEET	E
------------------------	------------	-------------------	-----------------------------	-------	---

LEGEND
xxxxxxx. SAW CUT

Preliminary
07/08/2021 1:22:15 PM

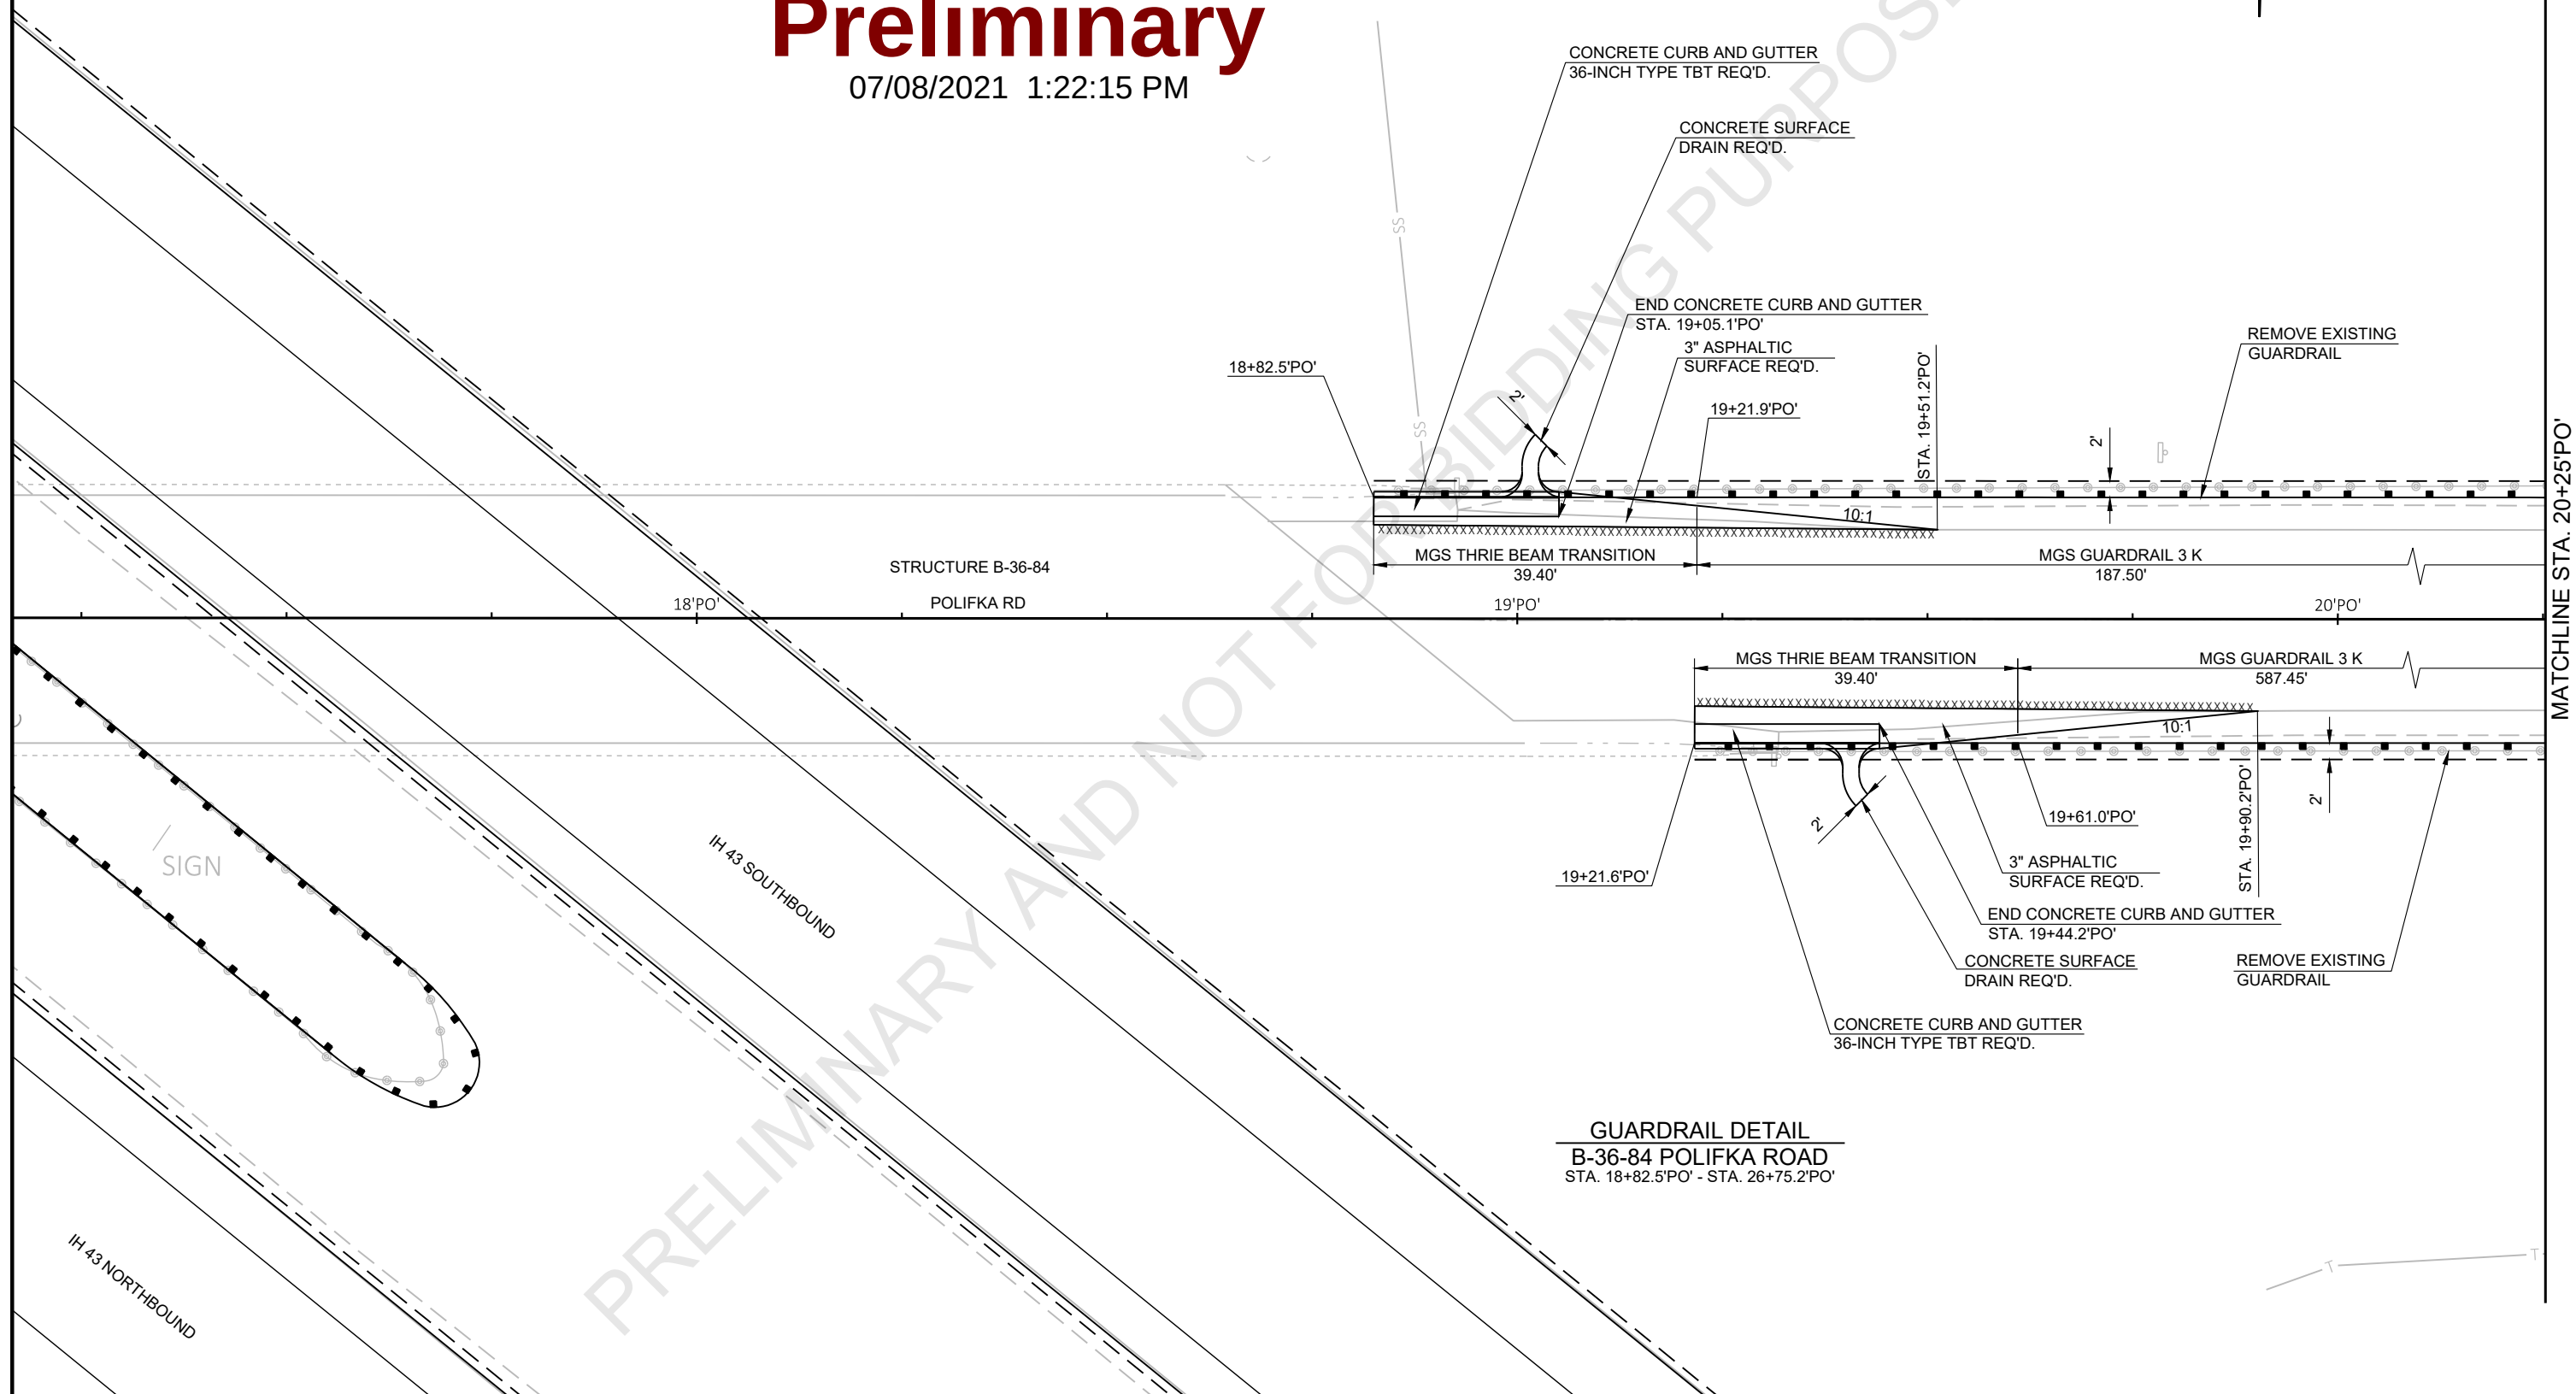

GUARDRAIL DETAIL
B-36-84 POLIFKA ROAD
STA. 18+82.5'PO' - STA. 26+75.2'PO'

PROJECT NO: 1227-12-71	HWY: IH 43	COUNTY: MANITOWOC	PLAN DETAILS - POLIFKA ROAD	SHEET	E
------------------------	------------	-------------------	-----------------------------	-------	---


Preliminary

07/08/2021 1:22:15 PM



MATCHLINE STA. 20+25'PO'

MATCHLINE STA. 23+25'PO'

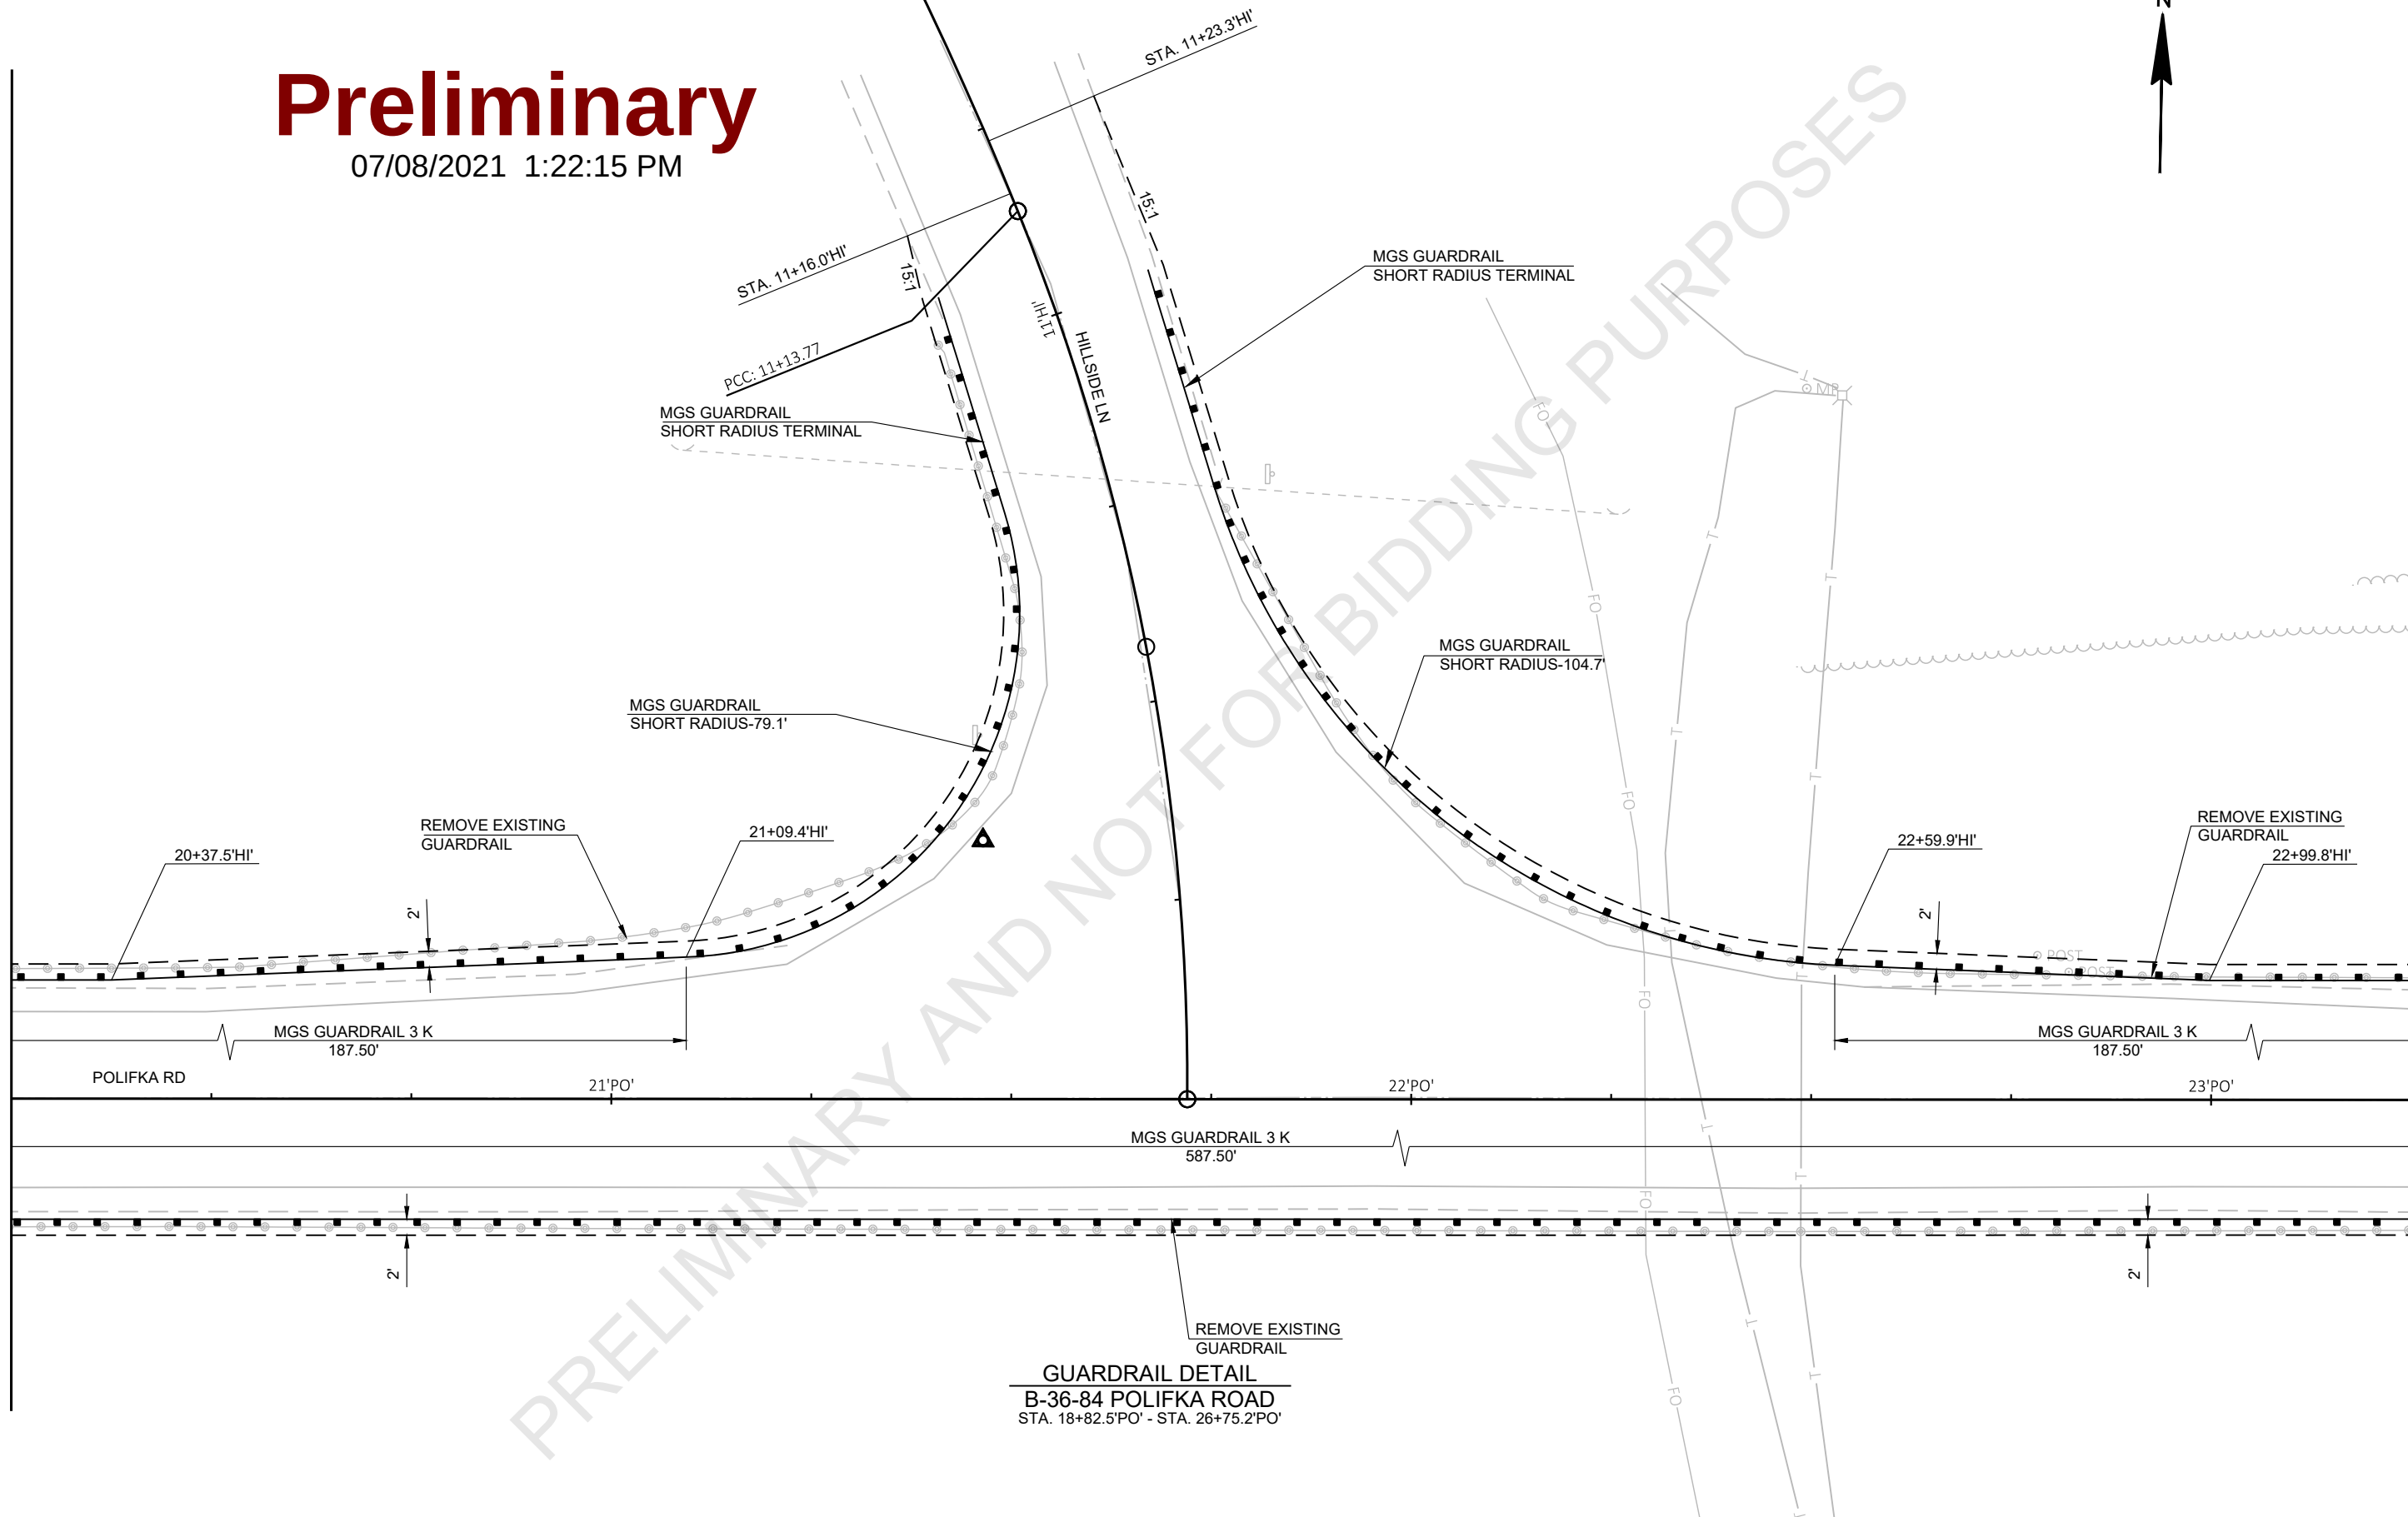

PROJECT NO: 1227-12-71	HWY: IH 43	COUNTY: MANITOWOC	PLAN DETAILS POLIFKA ROAD	SHEET	E
------------------------	------------	-------------------	---------------------------	-------	---

Preliminary

07/08/2021 1:22:15 PM



MATCHLINE STA. 23+25'PO'

REMOVE EXISTING
GUARDRAIL

2'

MGS GUARDRAIL 3 K
187.50'REMOVE EXISTING
GUARDRAILPOST NO. 9
24+43.5'PO'POST NO. 5
24+68.5'PO'POST NO. 1
24+93.5'PO'

STA. 25+10.3'PO'

STA. 24+40.4'PO'

MGS GUARDRAIL TERMINAL EAT
53.125'

15:1

25'PO'

26'PO'

POLIFKA RD

MGS GUARDRAIL 3 K
587.50'MGS GUARDRAIL TERMINAL EAT
53.125'

2'

REMOVE EXISTING
GUARDRAILREMOVE EXISTING
GUARDRAILPOST NO. 9
25+51.6'PO'POST NO. 5
25+76.6'PO'POST NO. 1
26+01.6'PO'

STA. 25+48.5'PO'

STA. 25+75.2'PO'

15:1

GUARDRAIL DETAIL
B-36-84 POLIFKA ROAD
STA. 18+82.5'PO' - STA. 26+75.2'PO'

PROJECT NO: 1227-12-71

HWY: IH 43

COUNTY: MANITOWOC

PLAN DETAILS - POLIFKA ROAD

SHEET

E

FILE NAME : I:\45\450504 IH 43 WISDOT GUARDRAIL\C3D\SHEETSPLAN\12271271 PLAN\021216_PD.DWG
LAYOUT NAME - 021223_pd

PLOT DATE : 3/9/2021 9:46 AM

PLOT BY : GARNICA, BRANDON


PLOT NAME :

PLOT SCALE : 1 IN:20 FT

WISDOT/CADDs SHEET 42

Preliminary

07/08/2021 1:22:16 PM

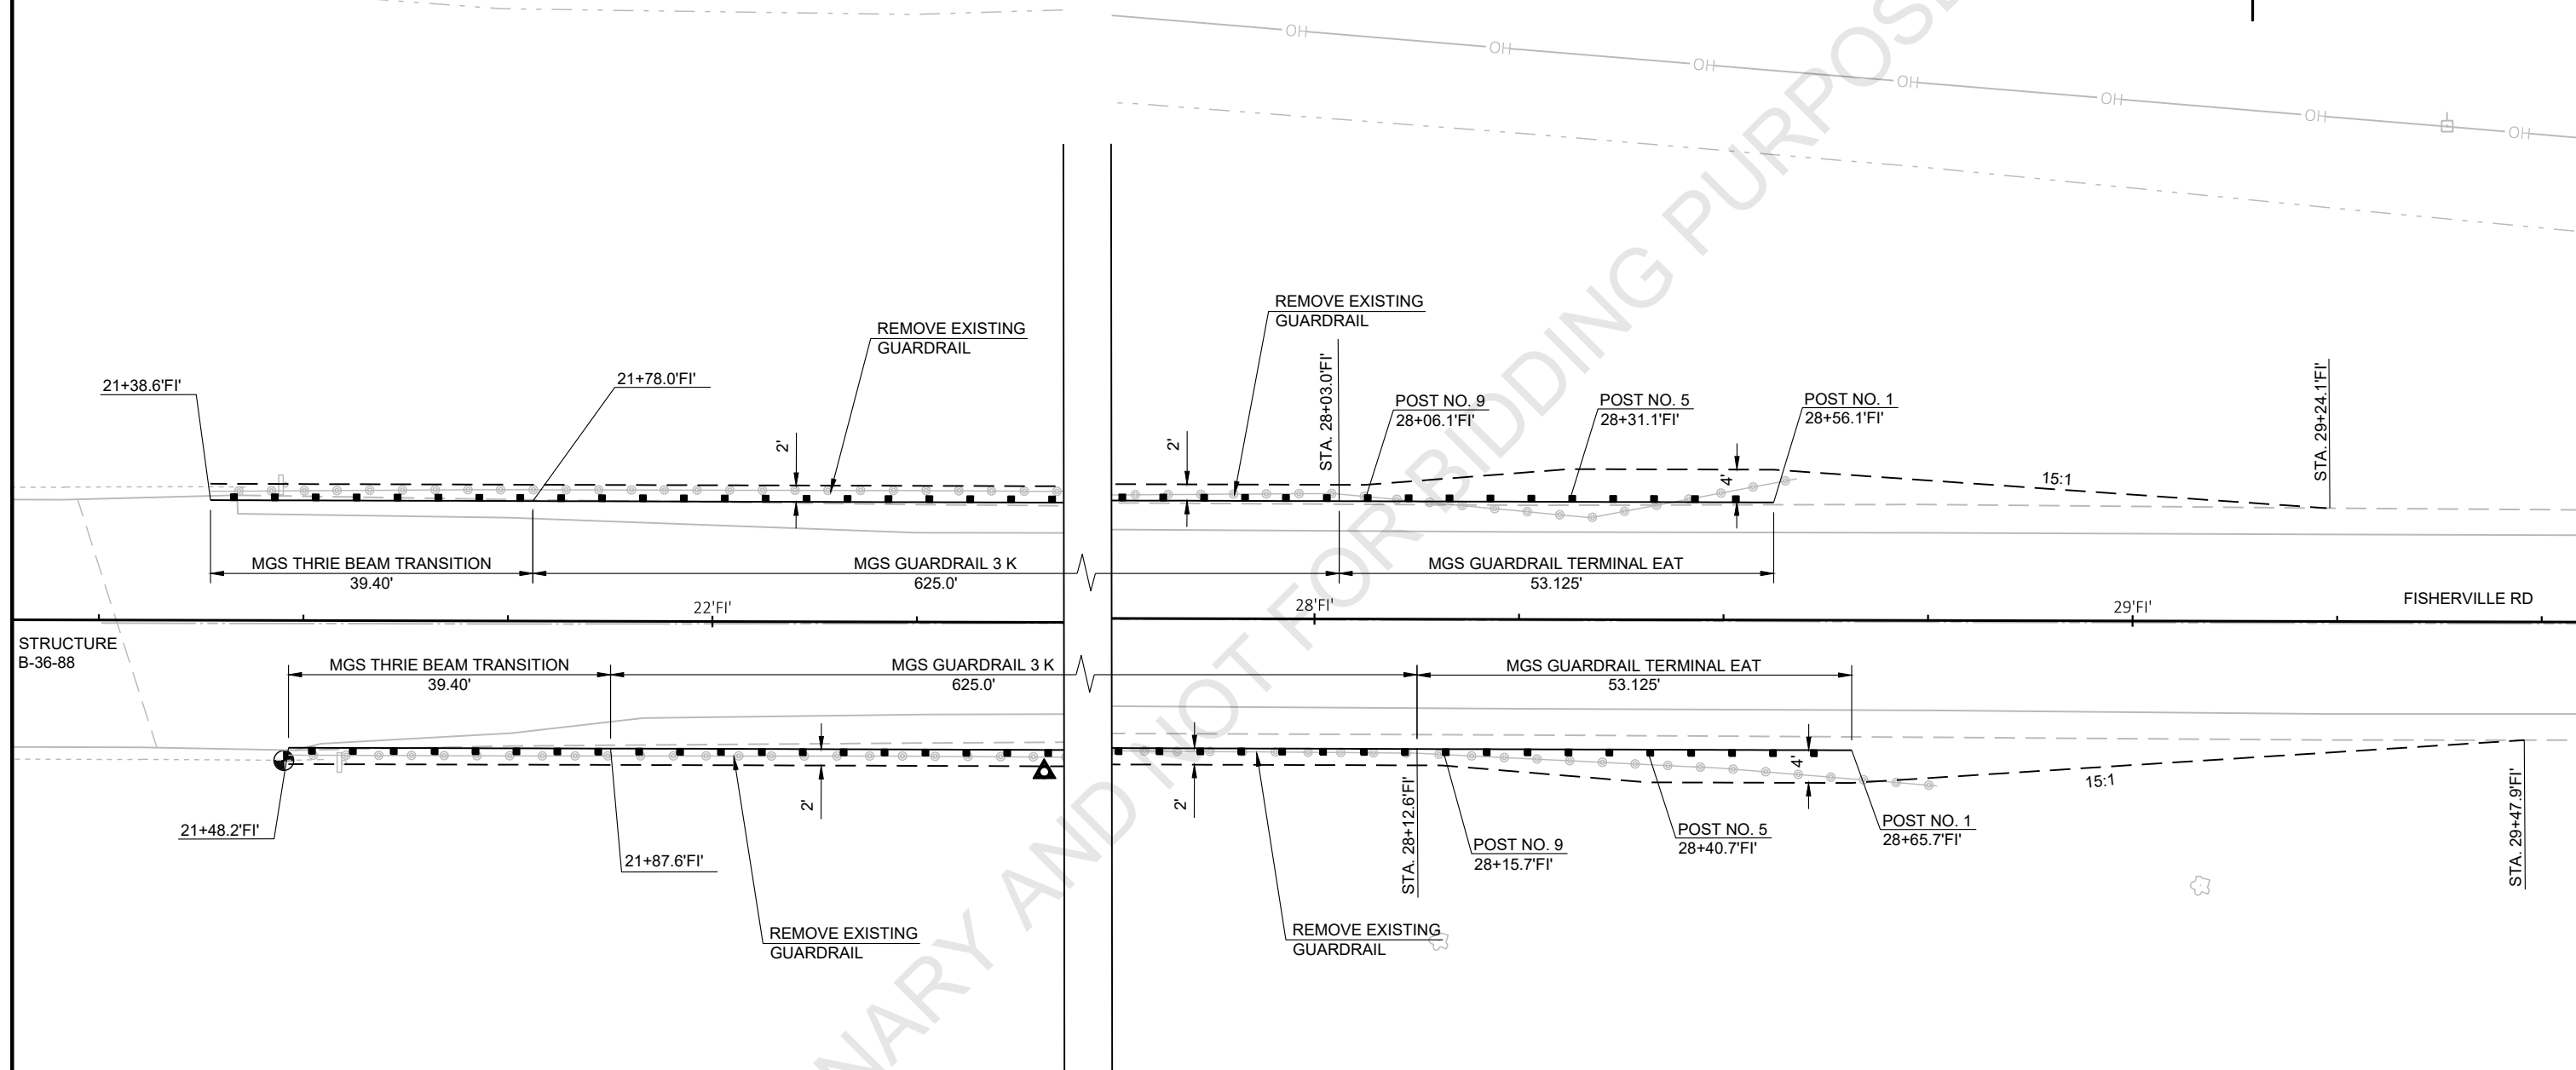


GUARDRAIL DETAIL
B-36-88 FISHERVILLE ROAD
STA. 21+38.6'FI' - STA. 29+47.9'FI'

Preliminary

07/08/2021 1:22:16 PM

2

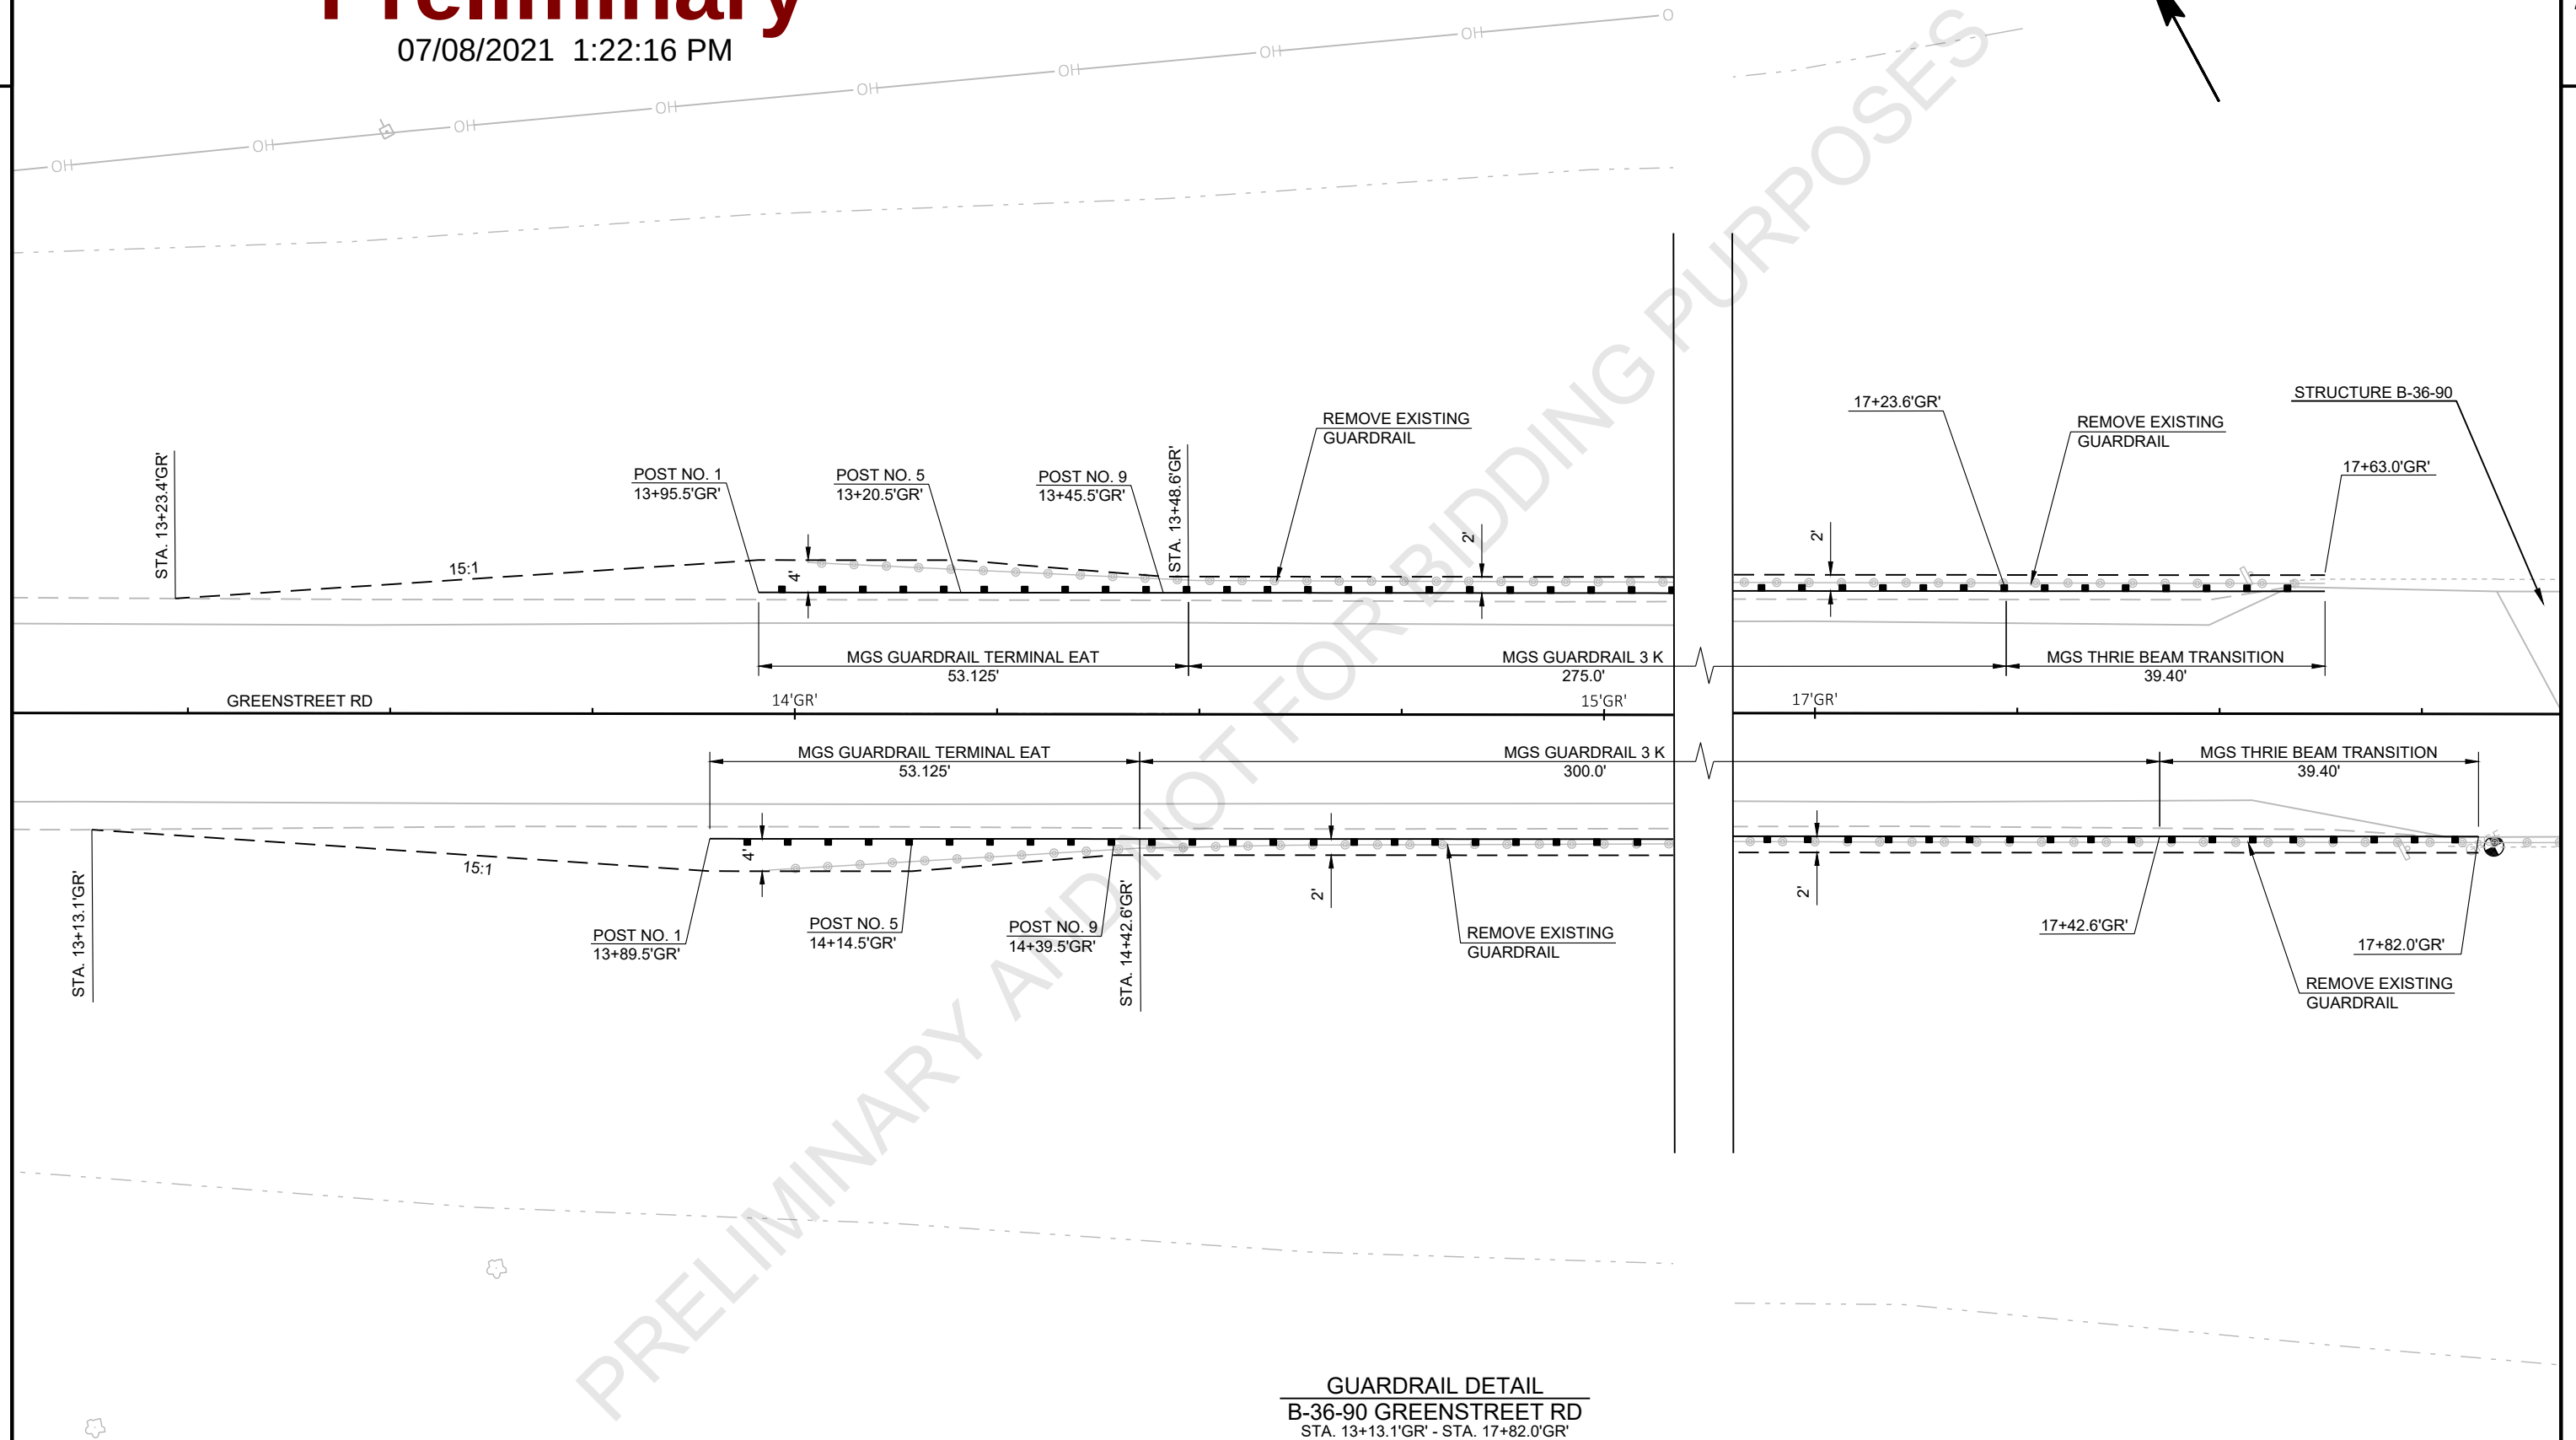

11


WISDOT/CADDS SHEET 42

LEGEND

.XXXXXXXX. SAW CUT

Preliminary

07/08/2021 1:22:16 PM

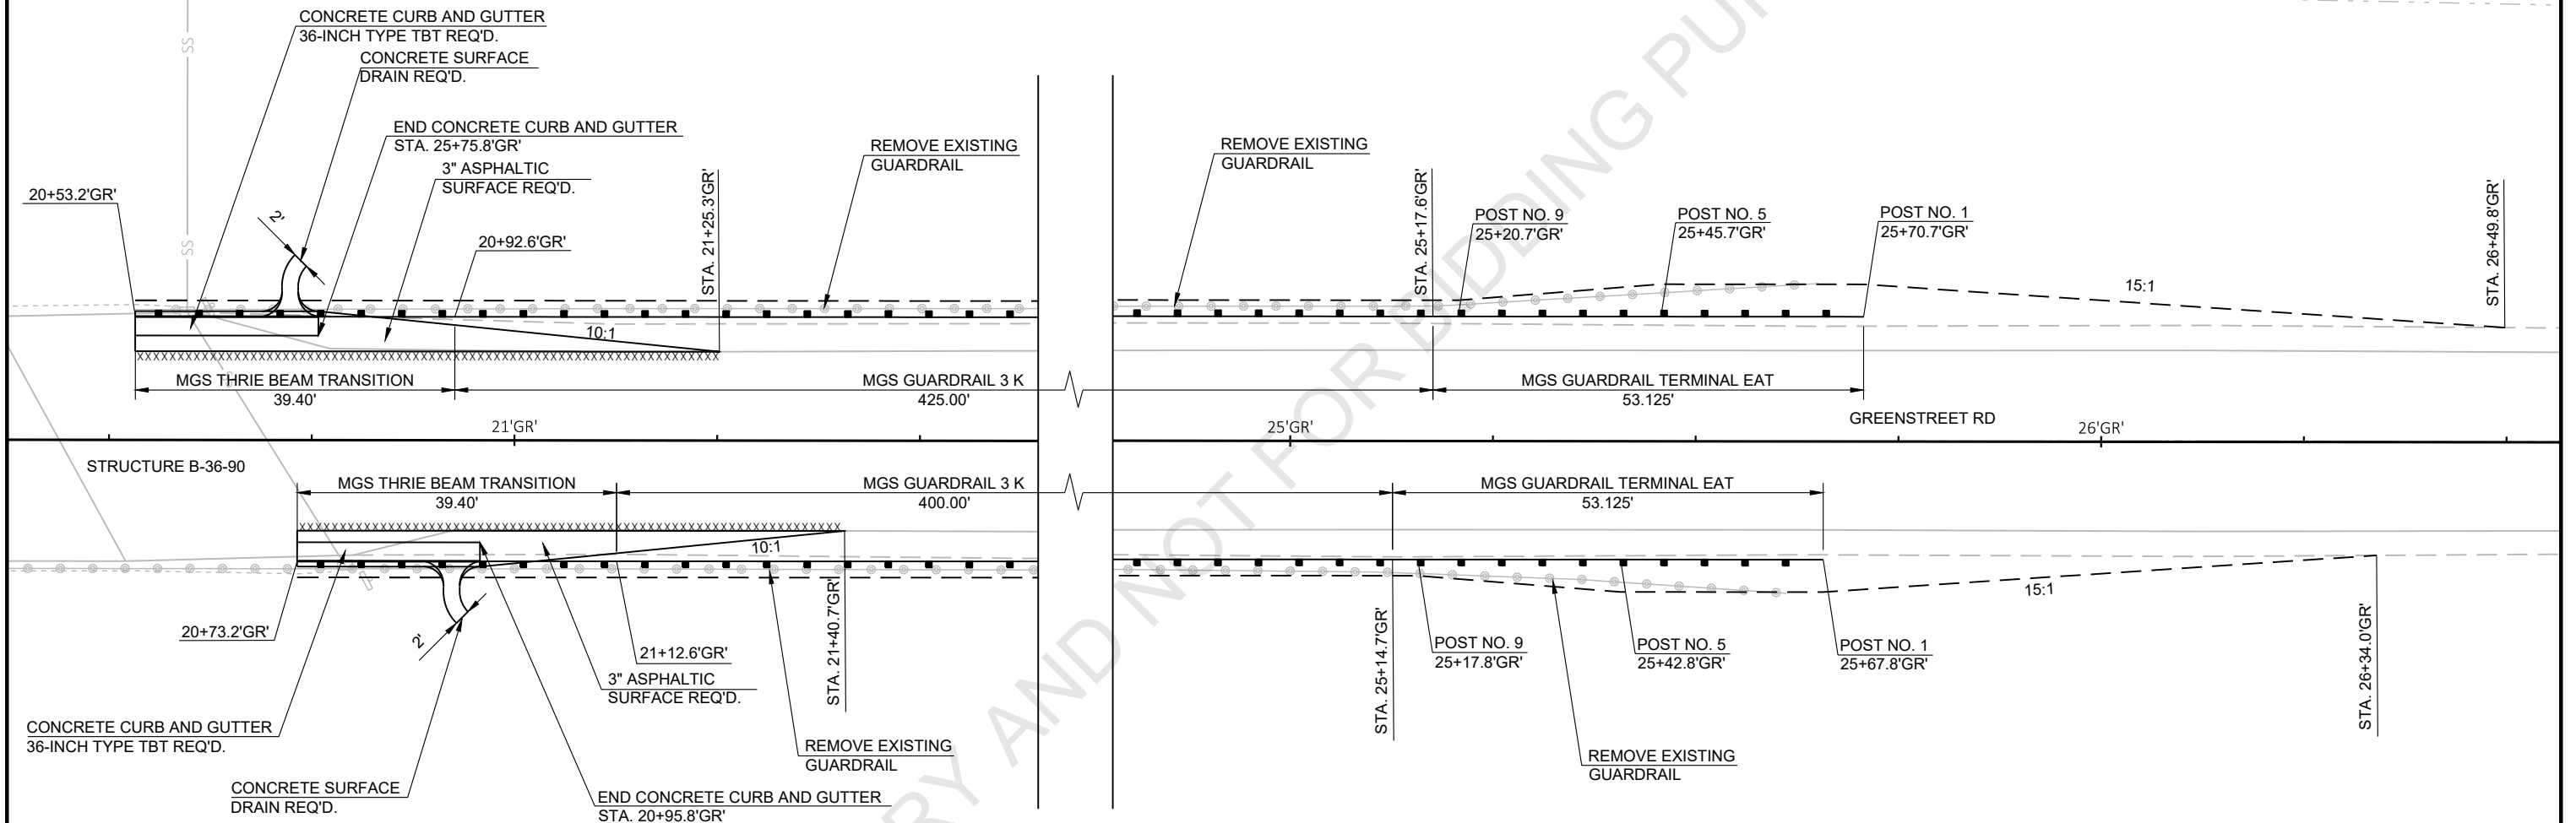

GUARDRAIL DETAIL
B-36-90 GREENSTREET RD
STA. 20+53.2'GR' - STA. 26+49.8'GR'

PROJECT NO: 1227-12-71


HWY: IH 43

COUNTY: MANITOWOC

PLAN DETAILS - GREENSTREET ROAD


SHEET

E

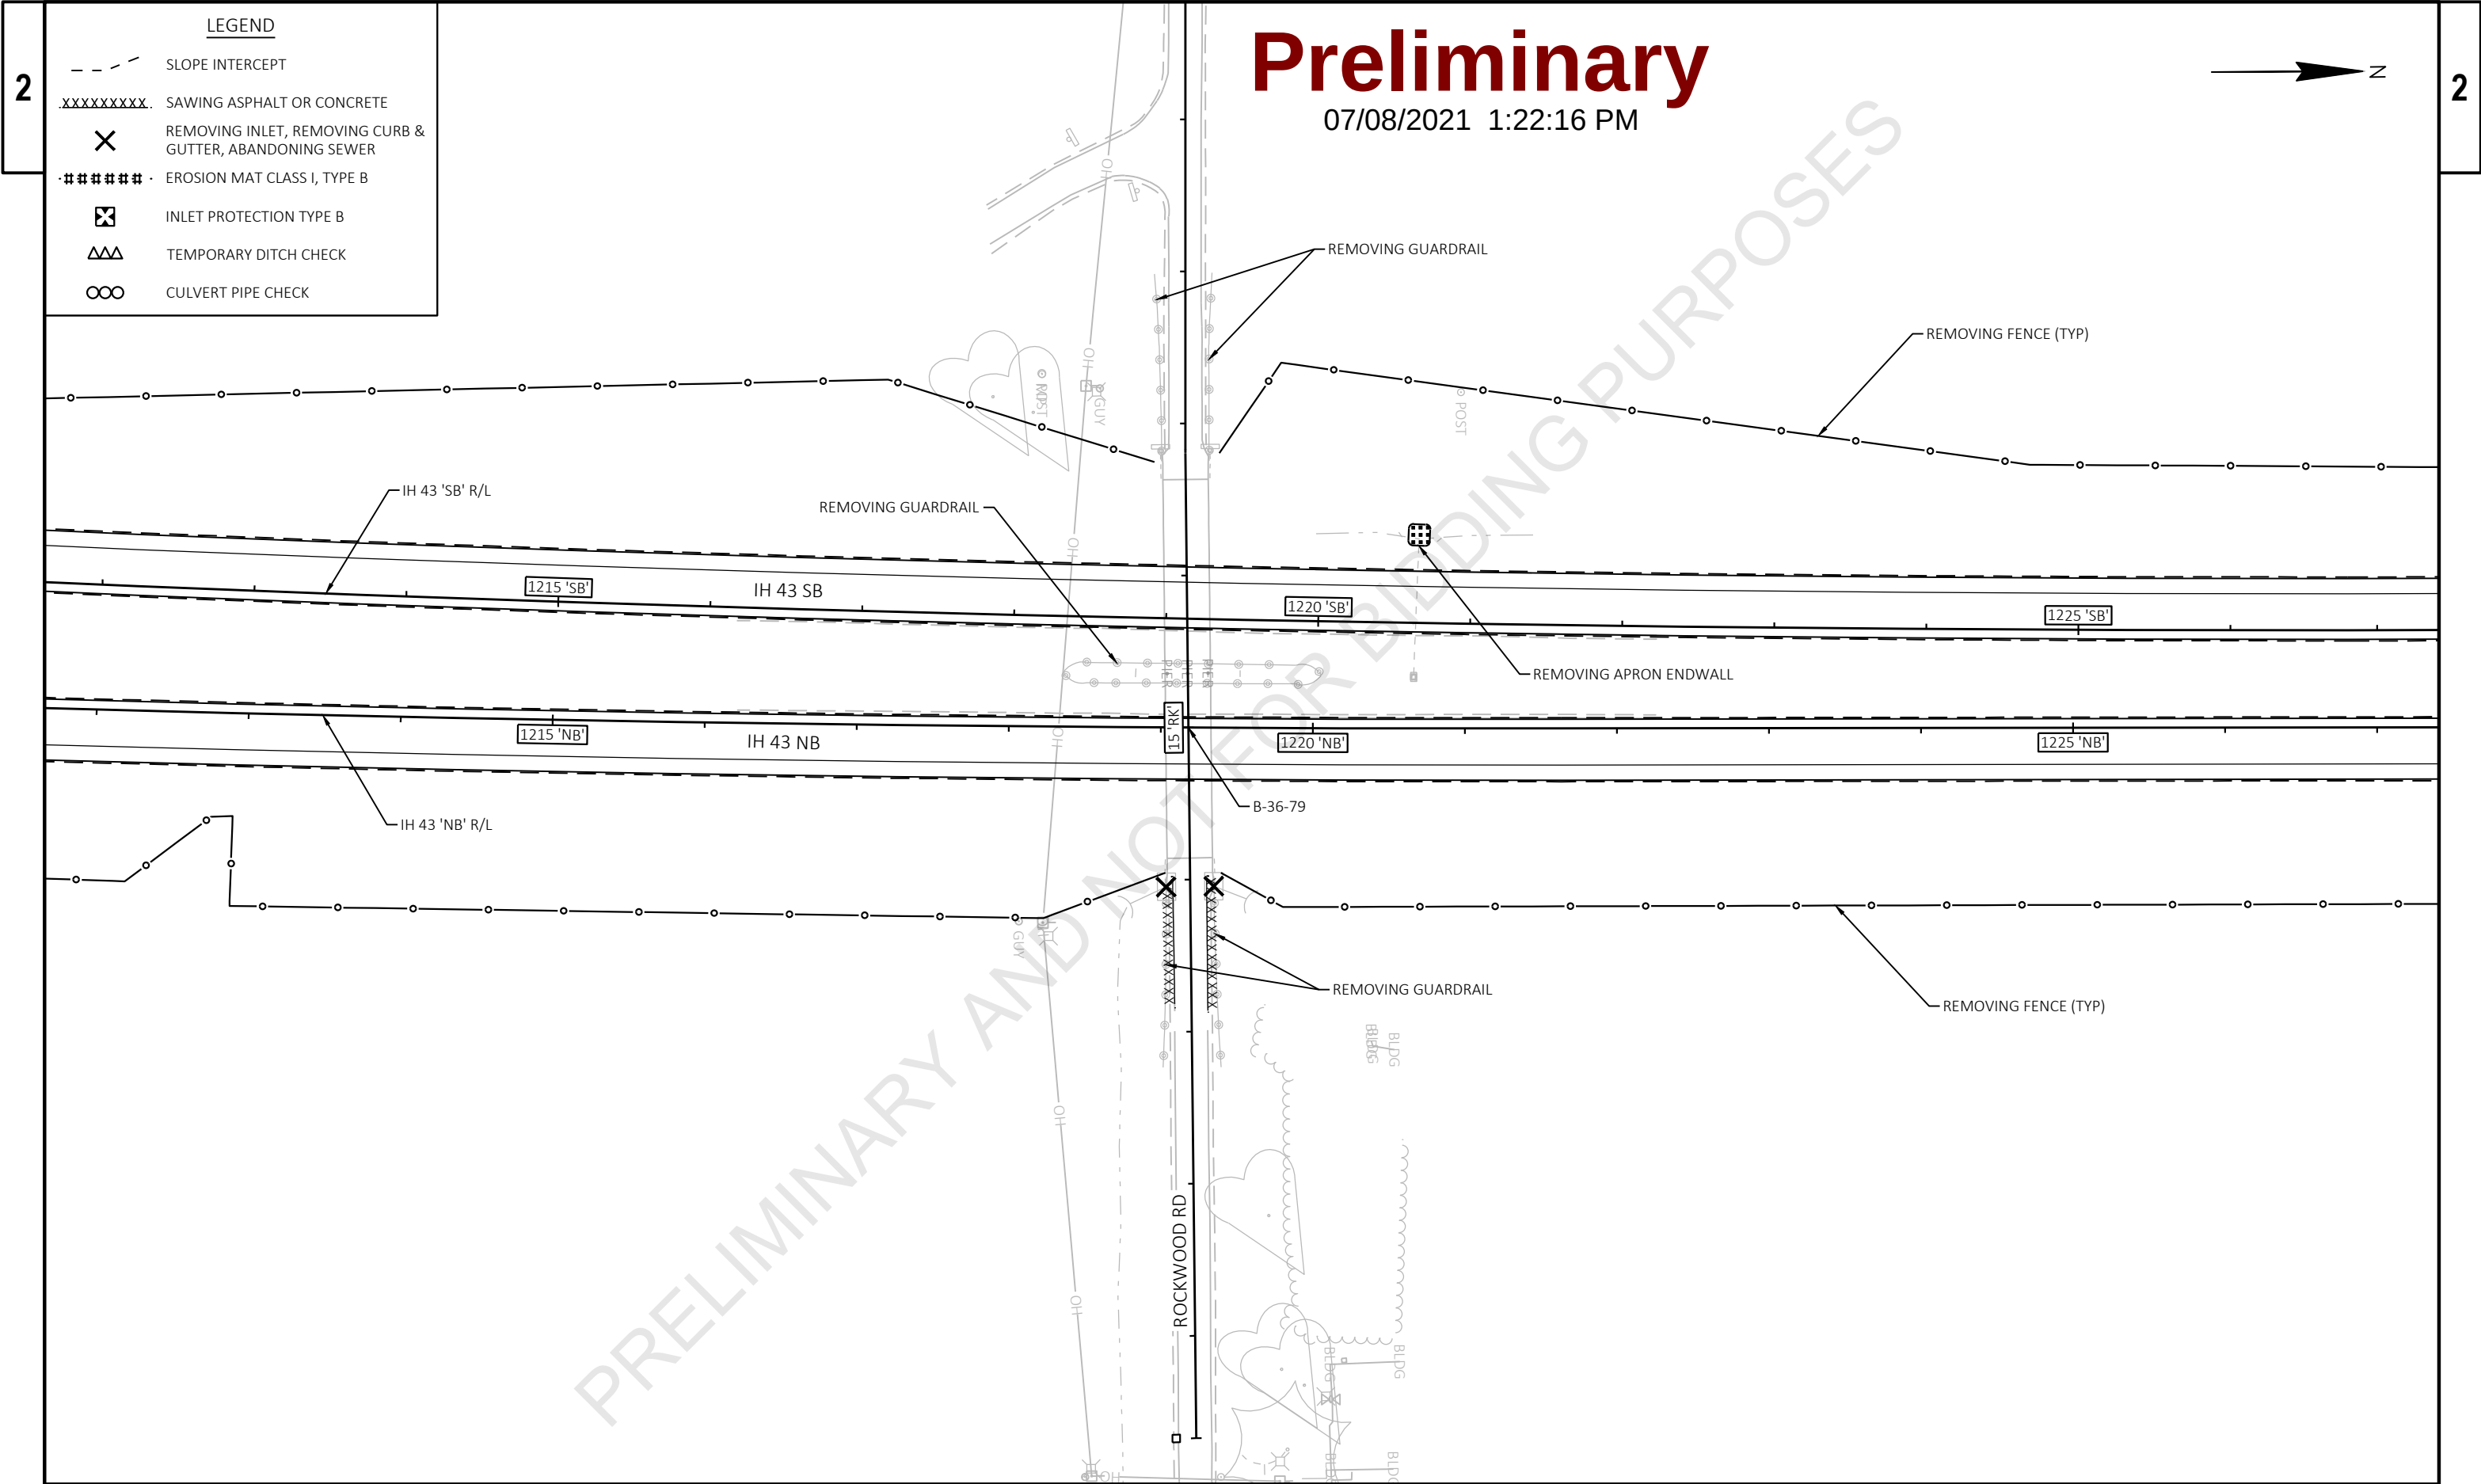


	SLOPE INTERCEPT
	SAWING ASPHALT OR CONCRETE
	REMOVING INLET, REMOVING CURB & GUTTER, ABANDONING SEWER
	EROSION MAT CLASS I, TYPE B
	INLET PROTECTION TYPE B
	TEMPORARY DITCH CHECK
	CULVERT PIPE CHECK


07/08/2021 1:22:16 PM

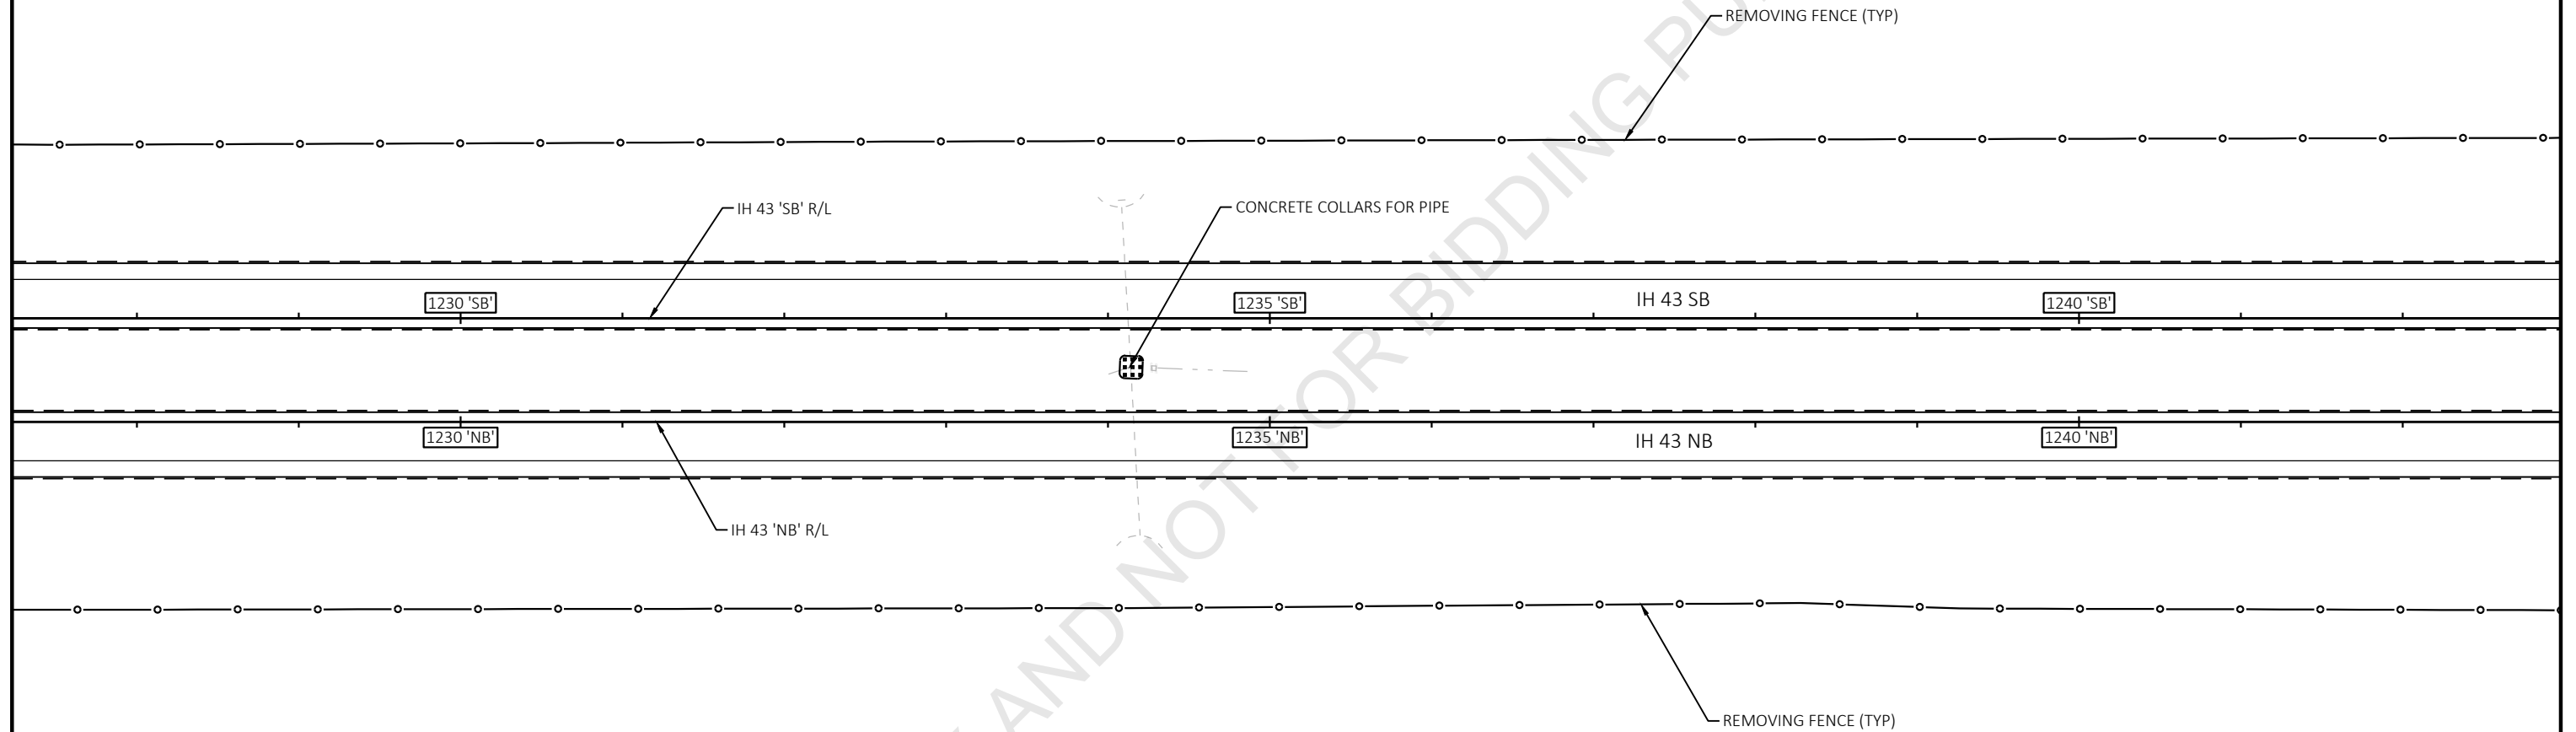

07/08/2021 1:22:16 PM

 



LEGEND	
	SLOPE INTERCEPT
	SAWING ASPHALT OR CONCRETE
	REMOVING INLET, REMOVING CURB & GUTTER, ABANDONING SEWER
	EROSION MAT CLASS I, TYPE B
	INLET PROTECTION TYPE B
	TEMPORARY DITCH CHECK
	CULVERT PIPE CHECK

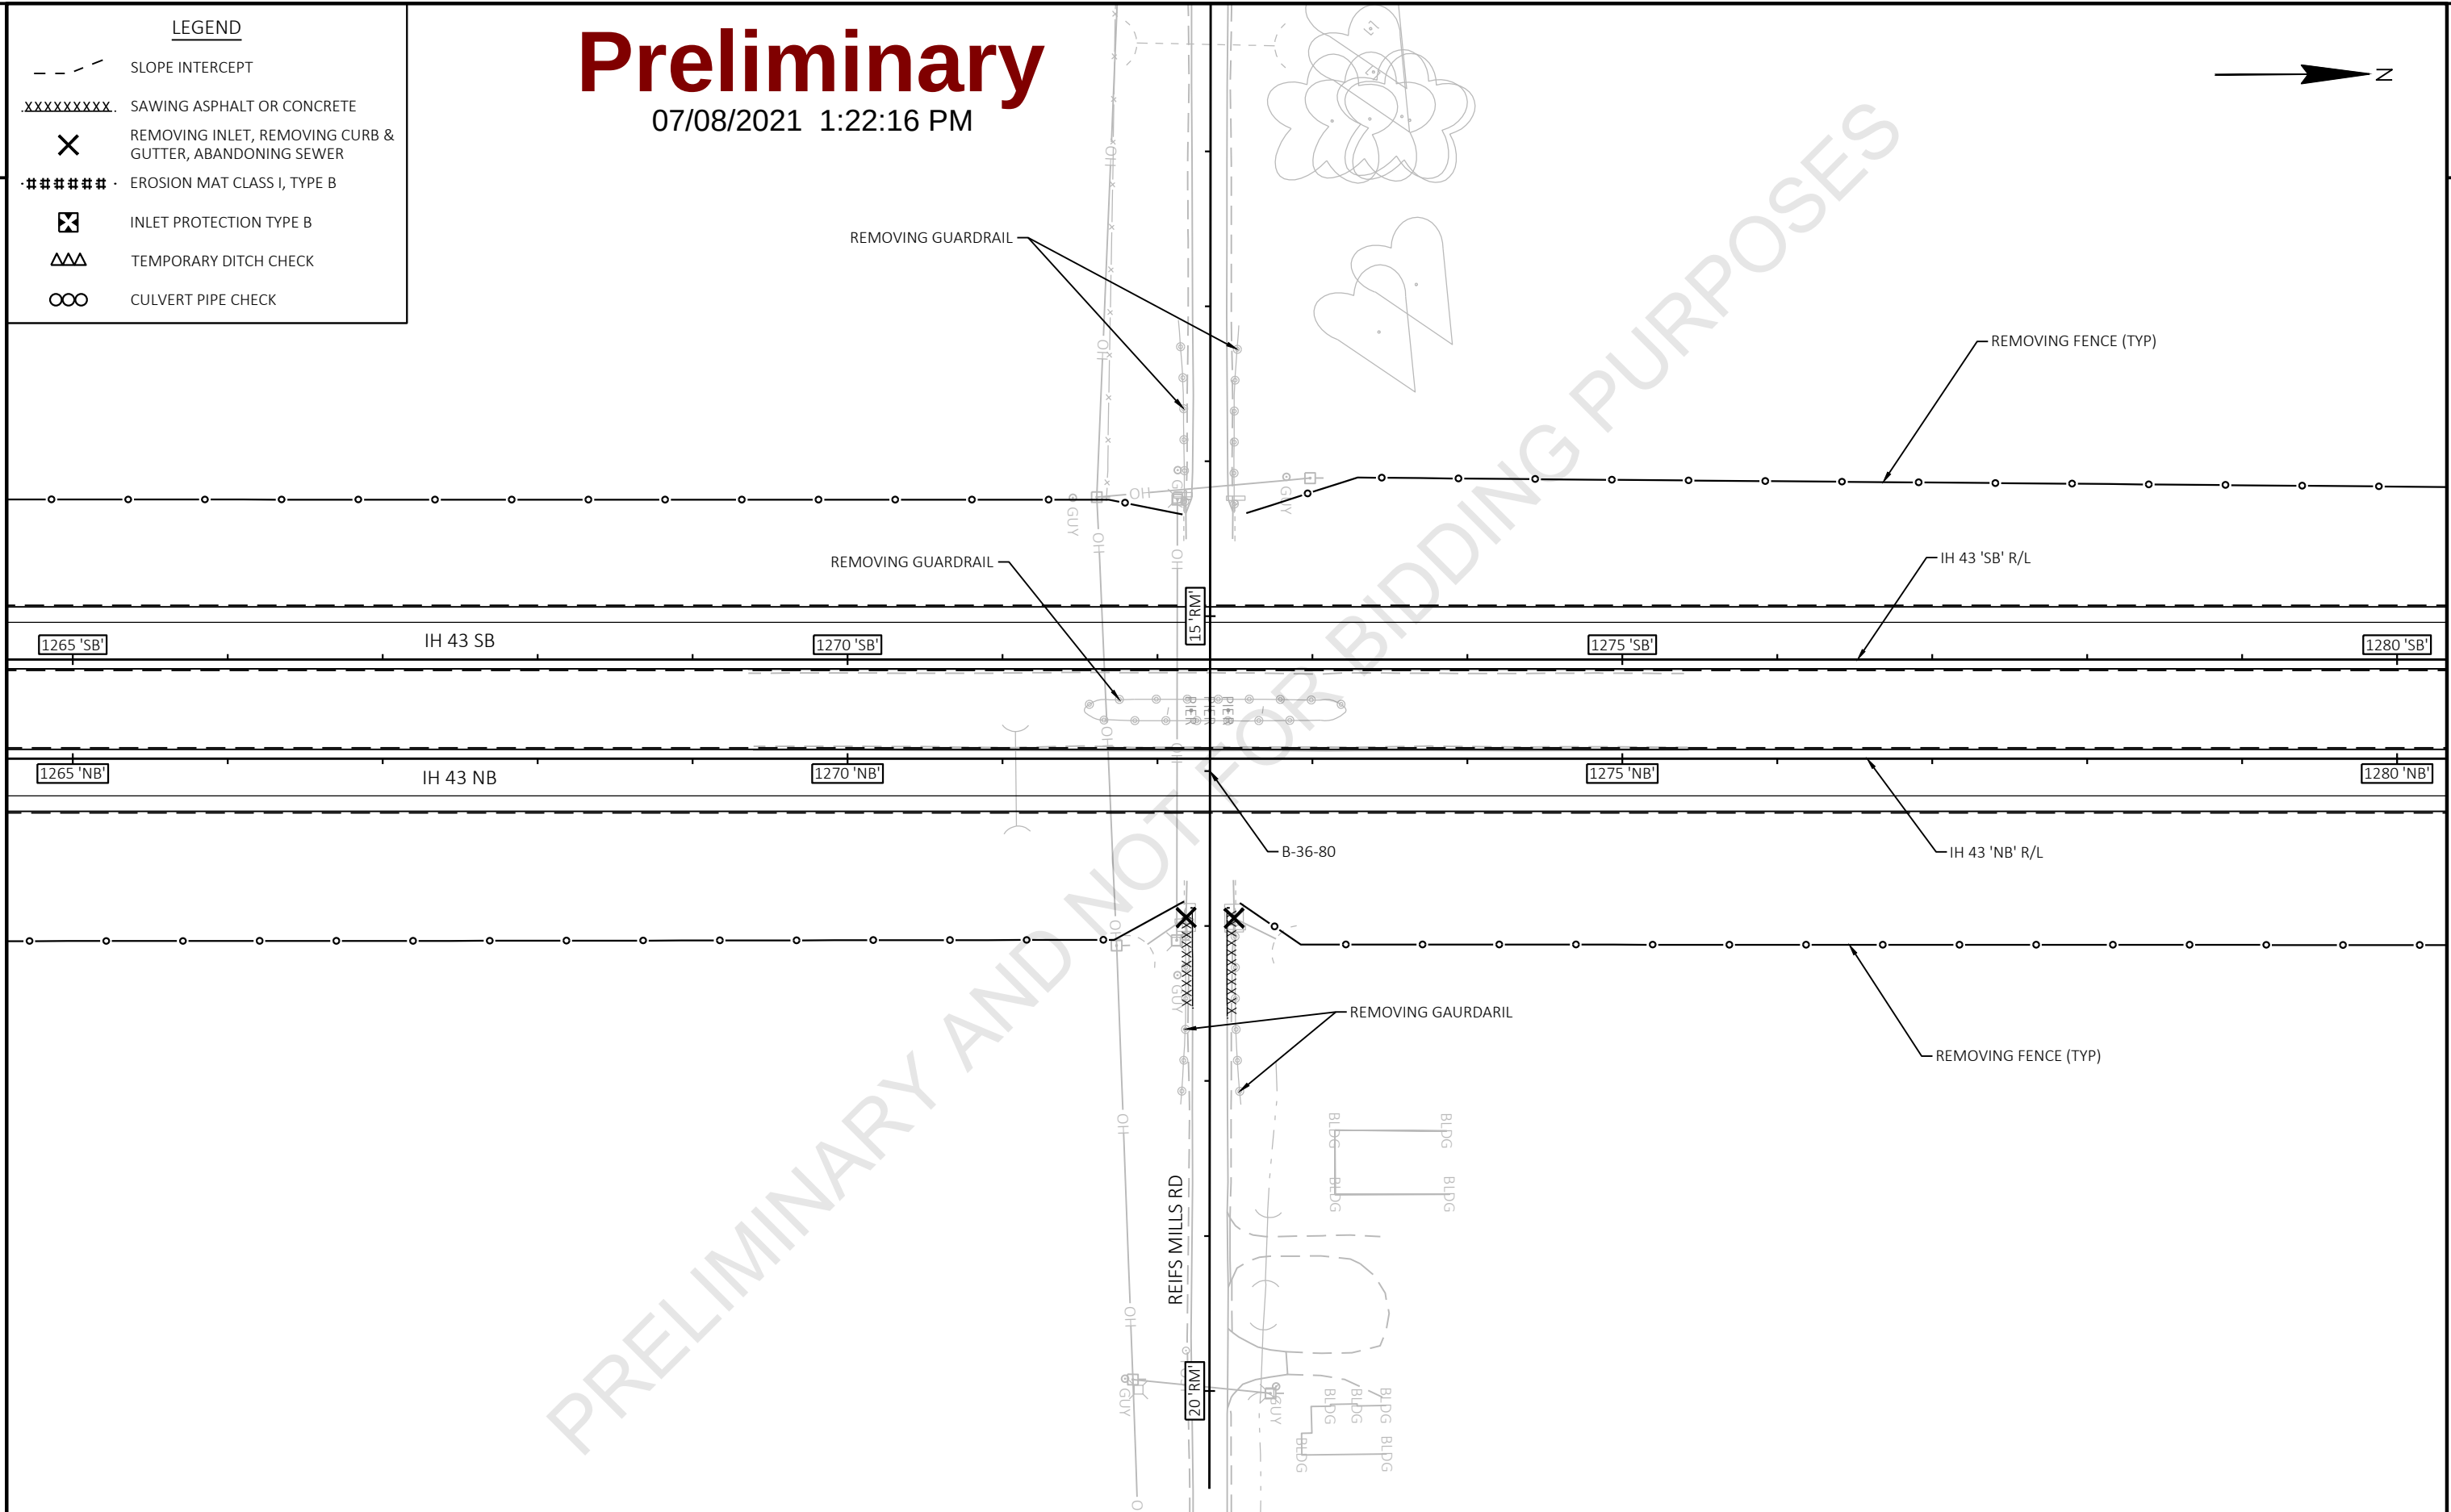

Preliminary

07/08/2021 1:22:17 PM

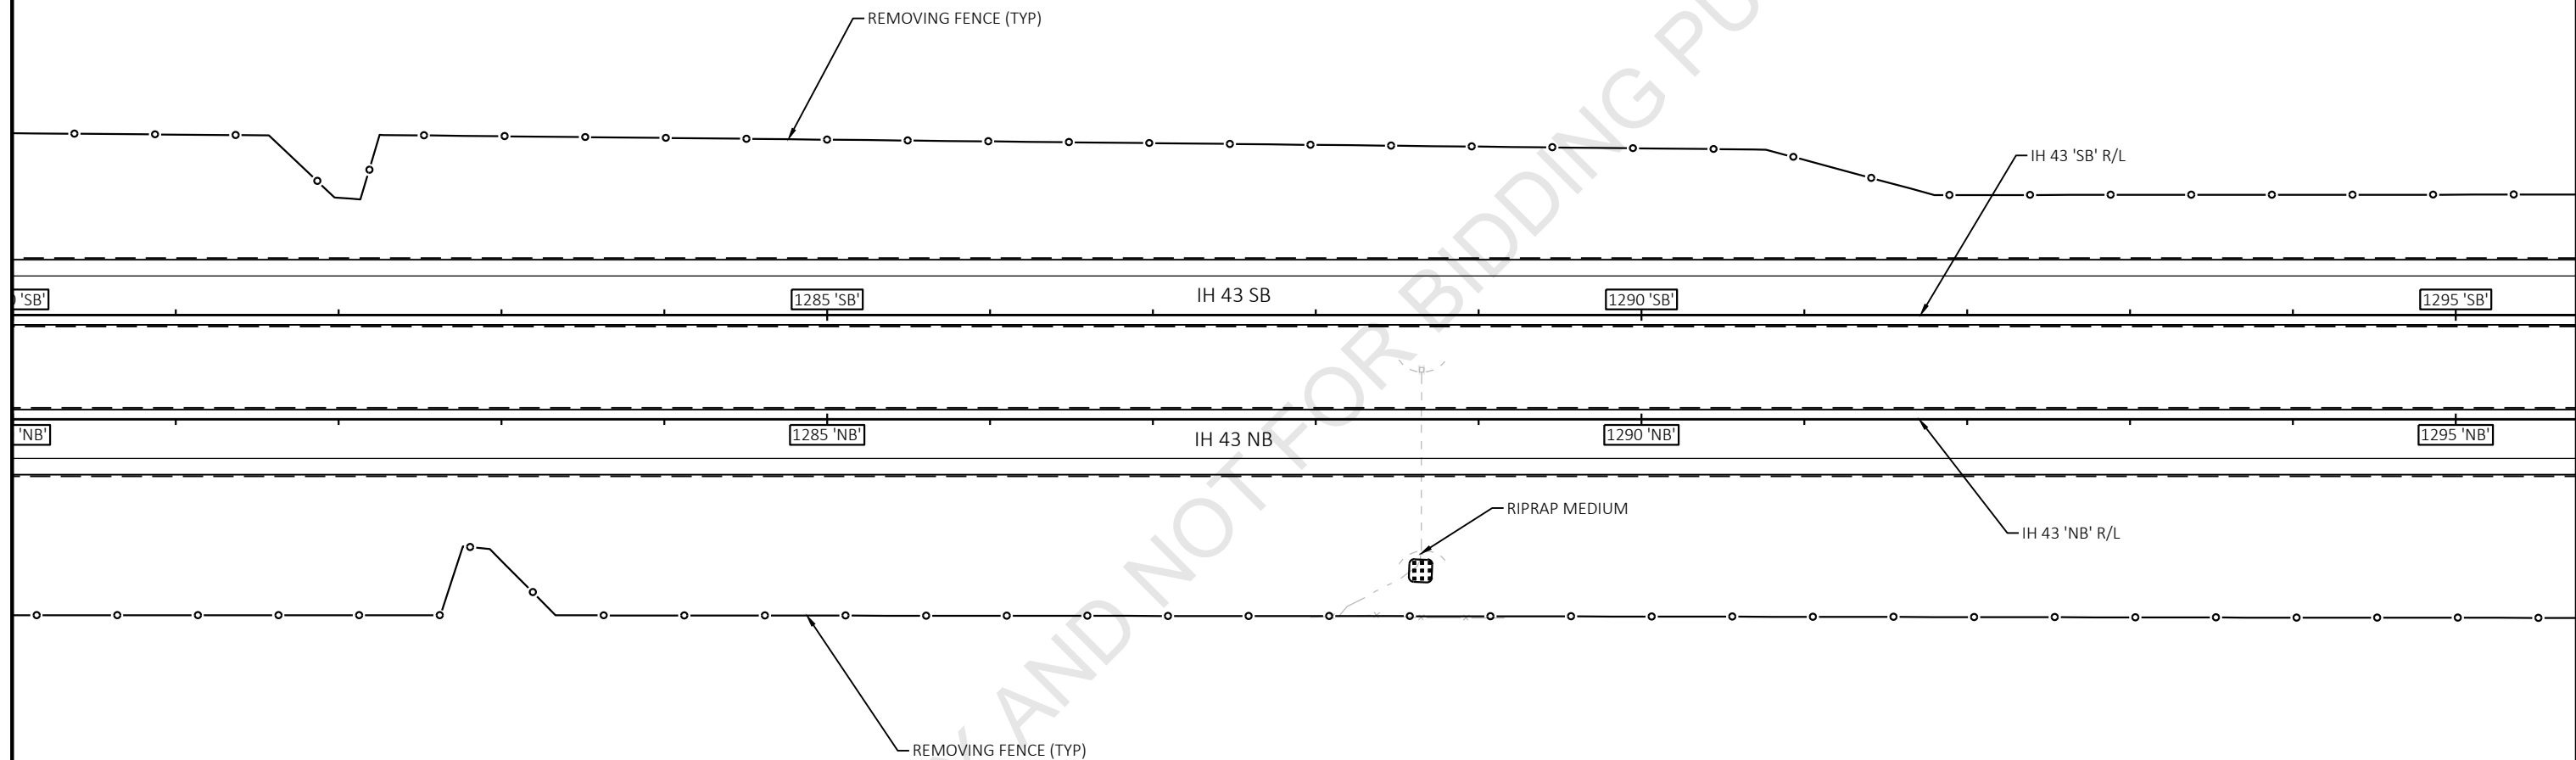

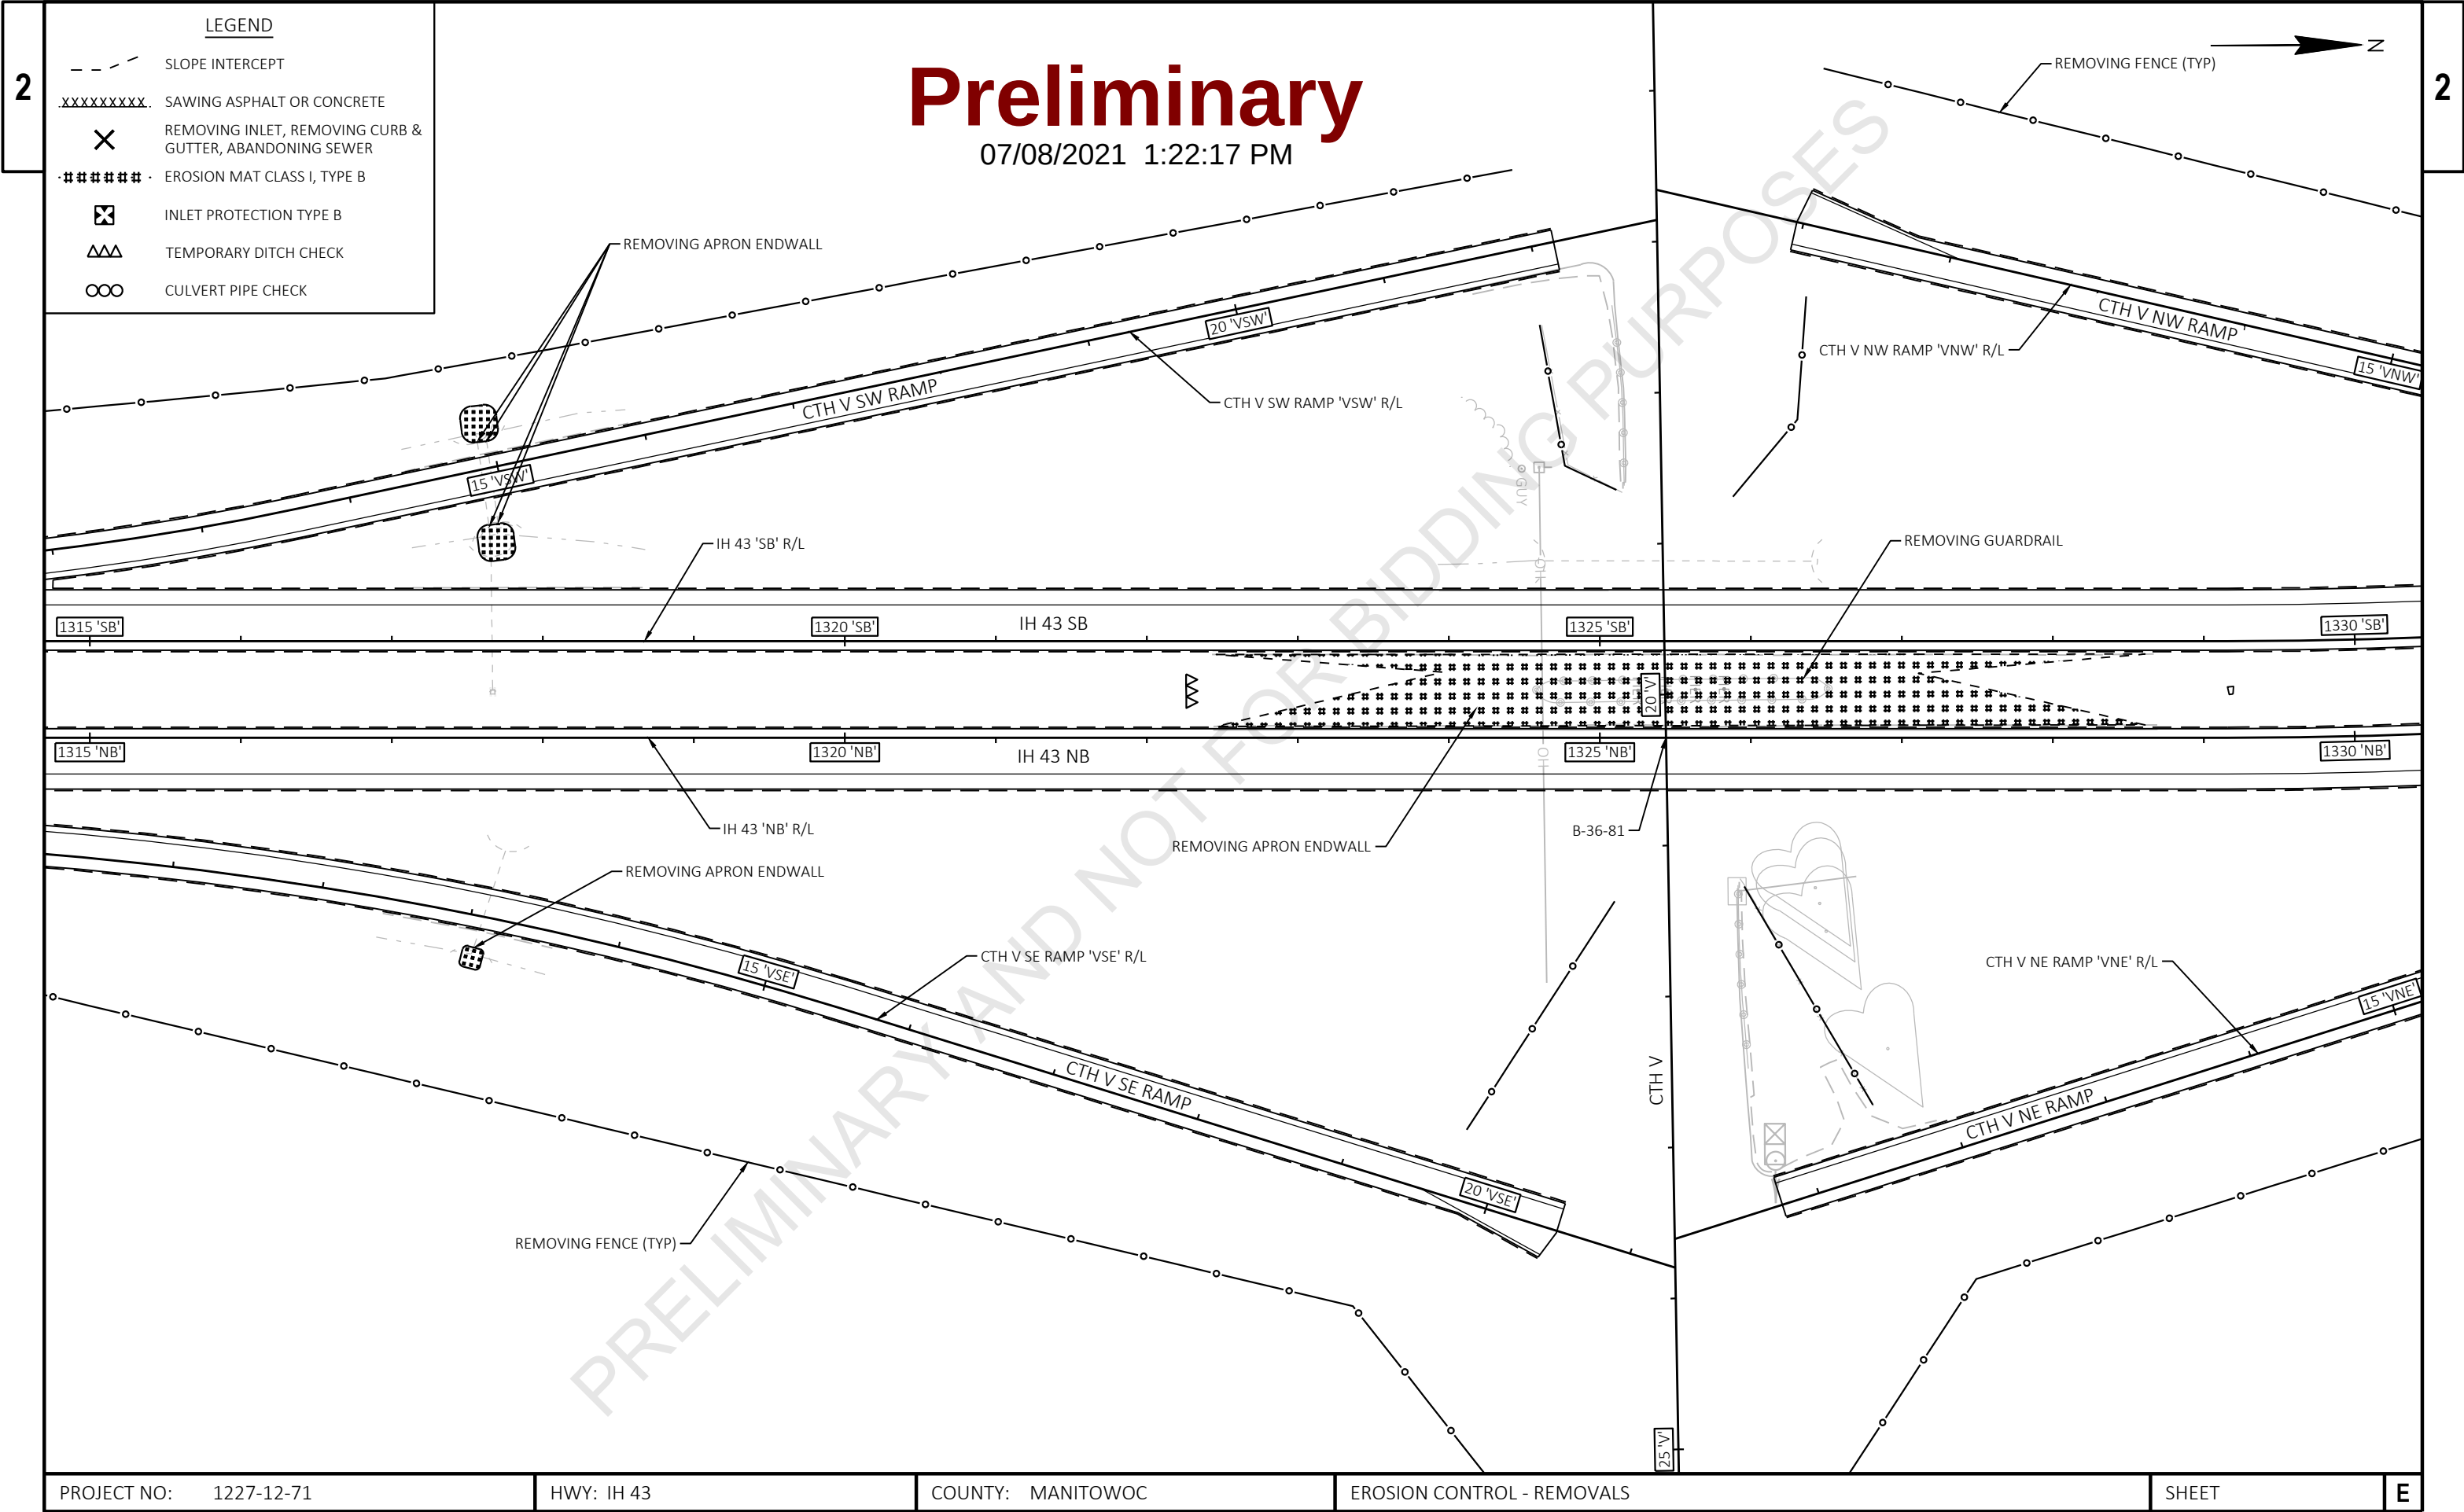


Preliminary

07/08/2021 1:22:17 PM

Preliminary

07/08/2021 1:22:17 PM

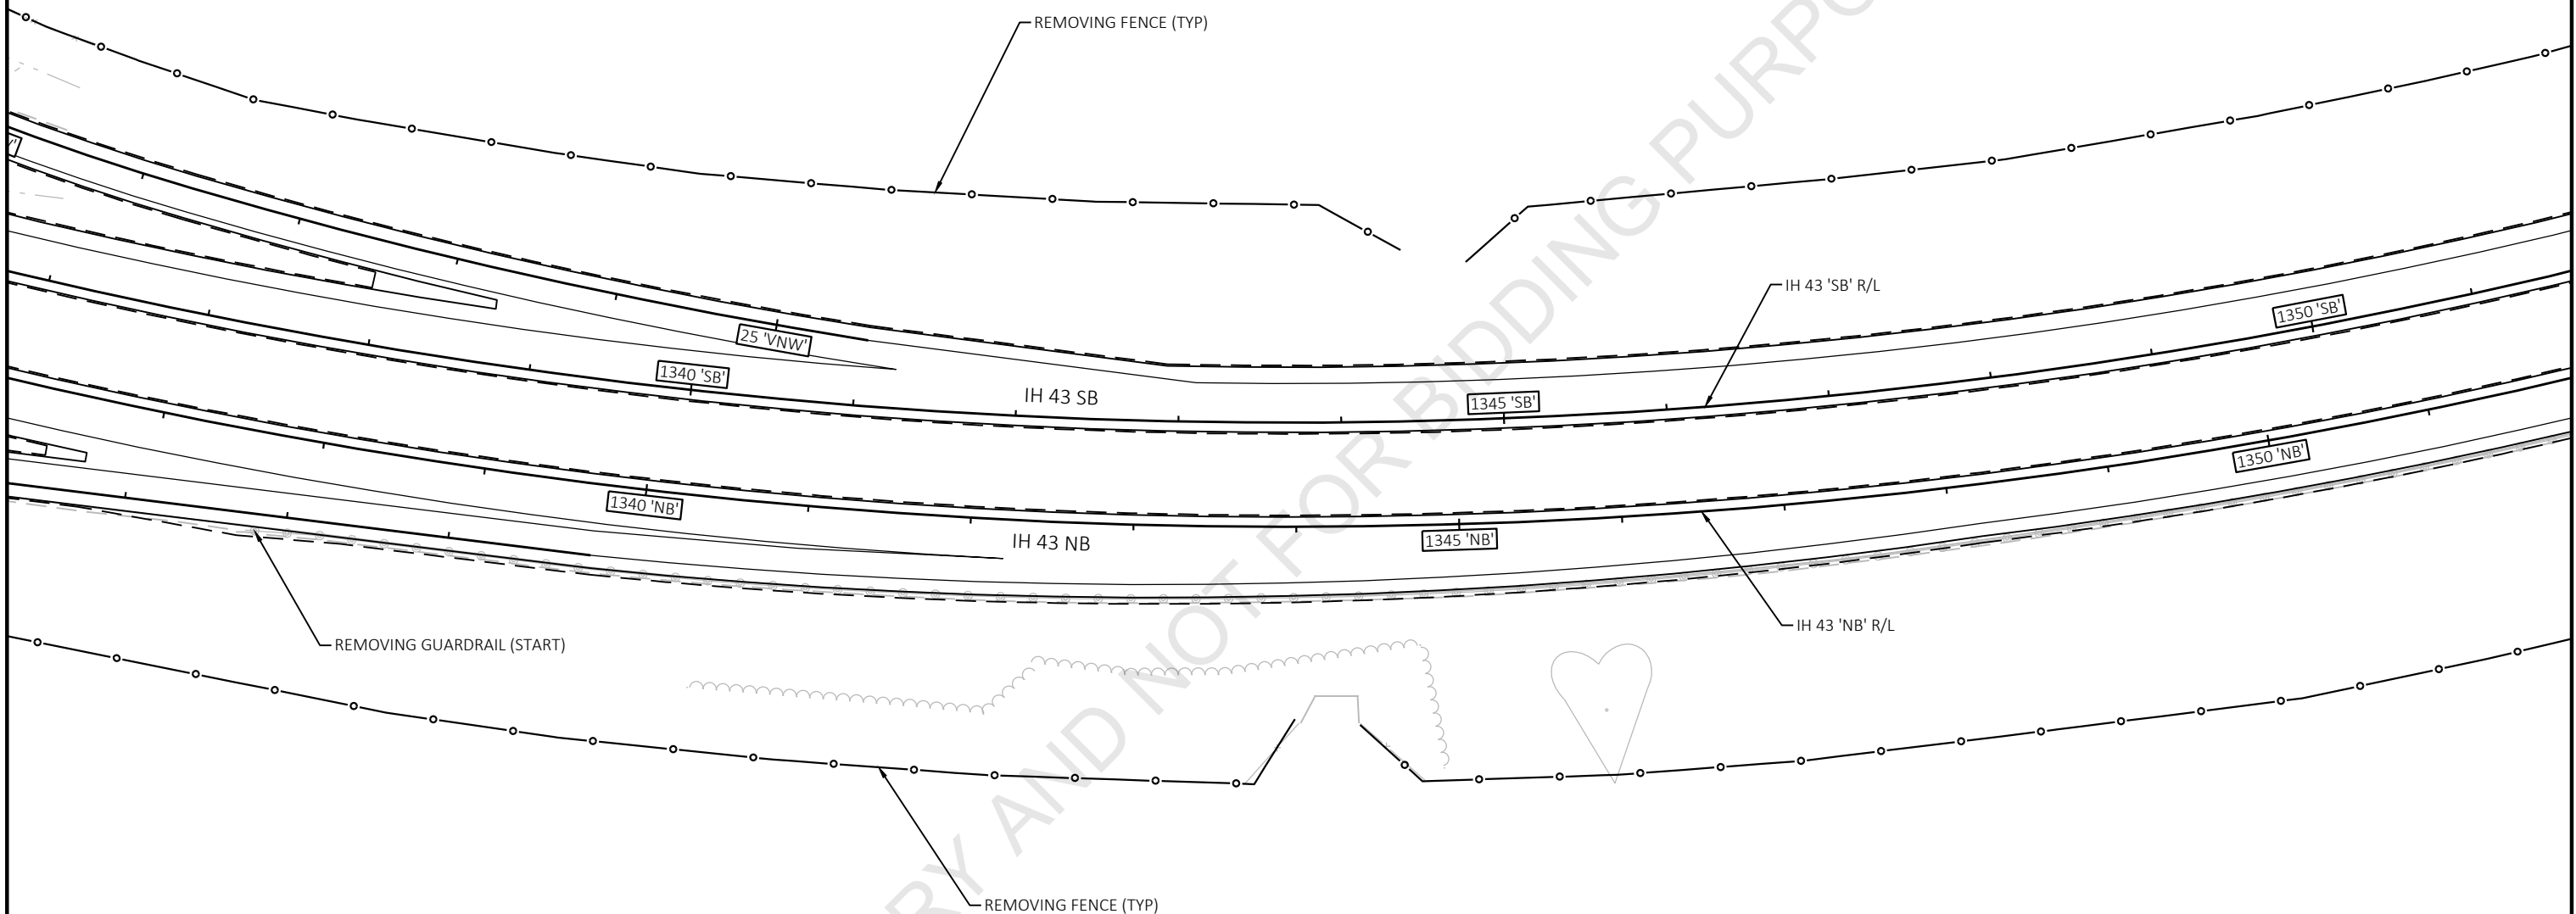

LEGEND

SLOPE INTERCEPT

XXXXXXXXXX

SAWING ASPHALT OR CONCRETE

X

REMOVING INLET, REMOVING CURB & GUTTER, ABANDONING SEWER

#####

EROSION MAT CLASS I, TYPE B

⊠

INLET PROTECTION TYPE B

ΔΔ



TEMPORARY DITCH CHECK

∞

CULVERT PIPE CHECK

Preliminary

07/08/2021 1:22:17 PM

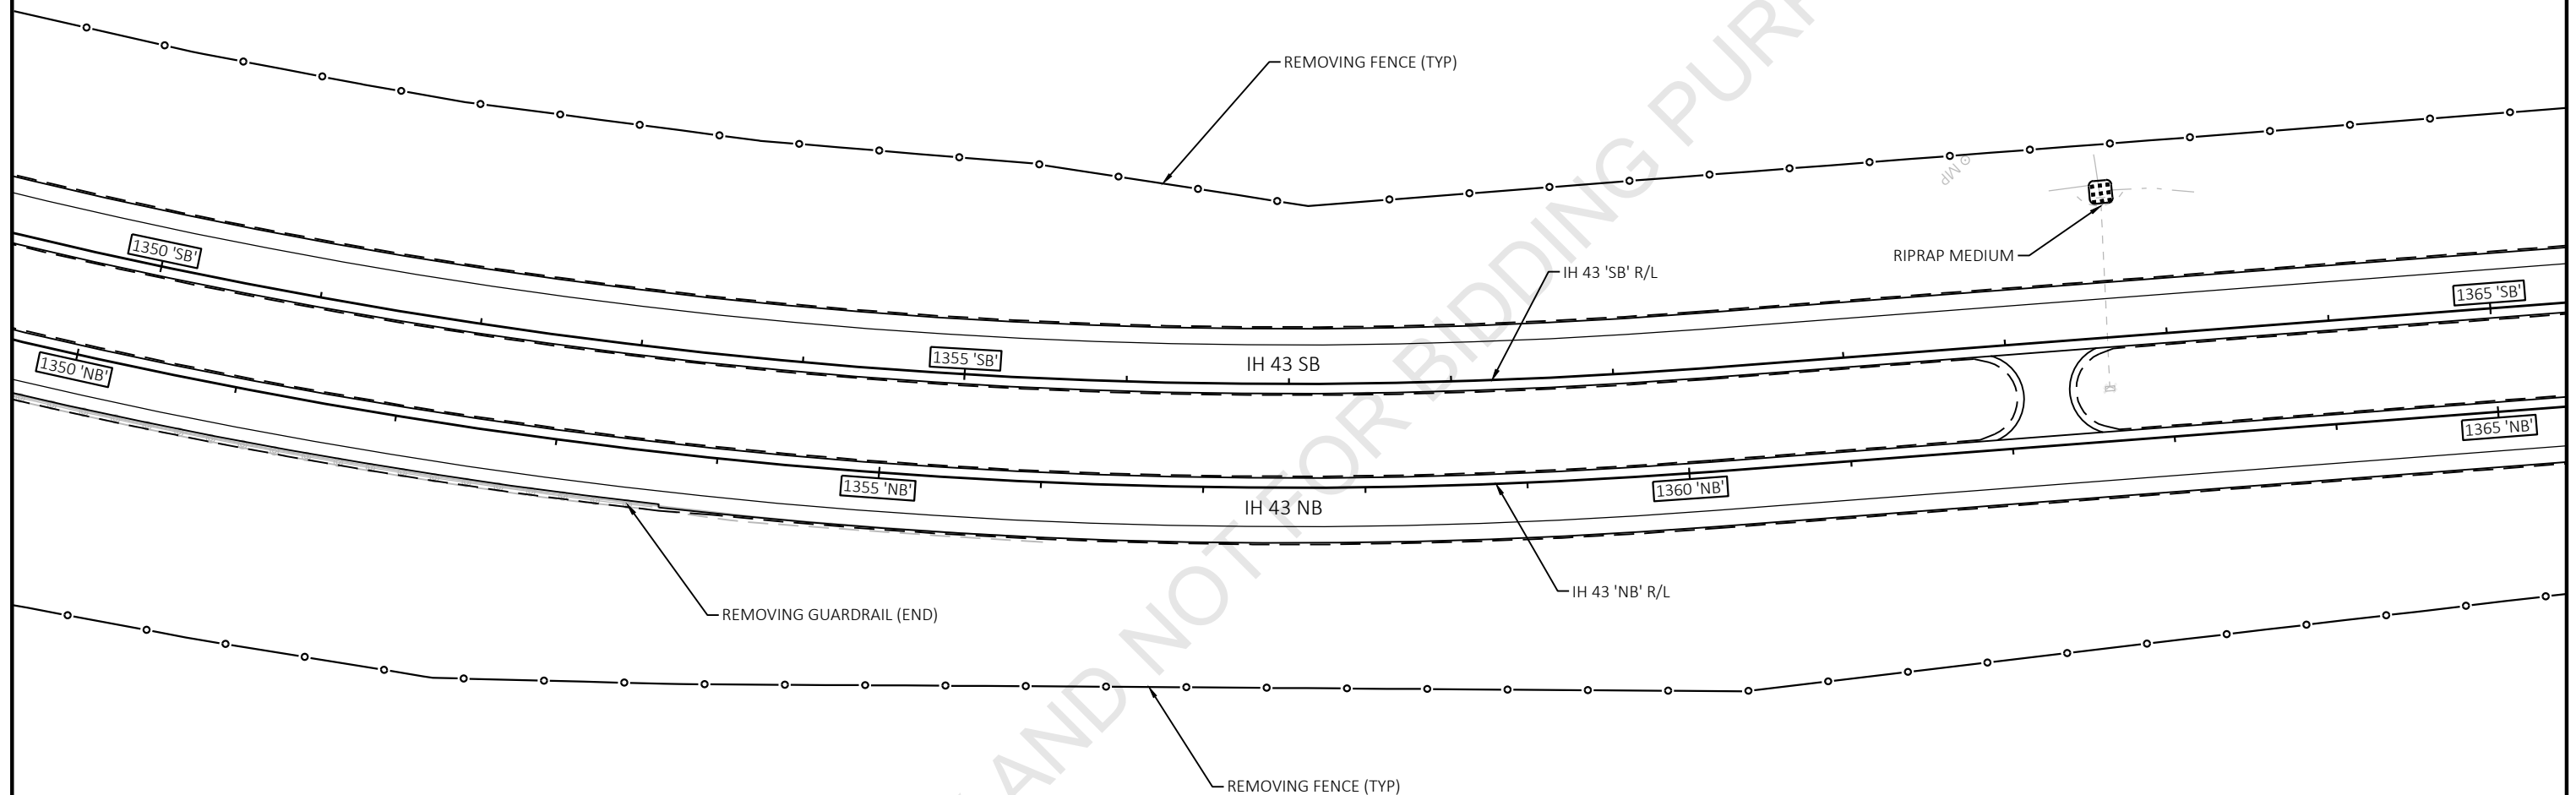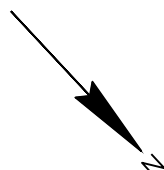

LEGEND

- - - SLOPE INTERCEPT
- XXXXXXXXX SAWING ASPHALT OR CONCRETE
- X REMOVING INLET, REMOVING CURB & GUTTER, ABANDONING SEWER
- ##### EROSION MAT CLASS I, TYPE B
- ⊠ INLET PROTECTION TYPE B
- ΔΔΔ TEMPORARY DITCH CHECK
- ∞ CULVERT PIPE CHECK

PROJECT NO: 1227-12-71


HWY: IH 43

COUNTY: MANITOWOC

EROSION CONTROL - REMOVALS

SHEET

E

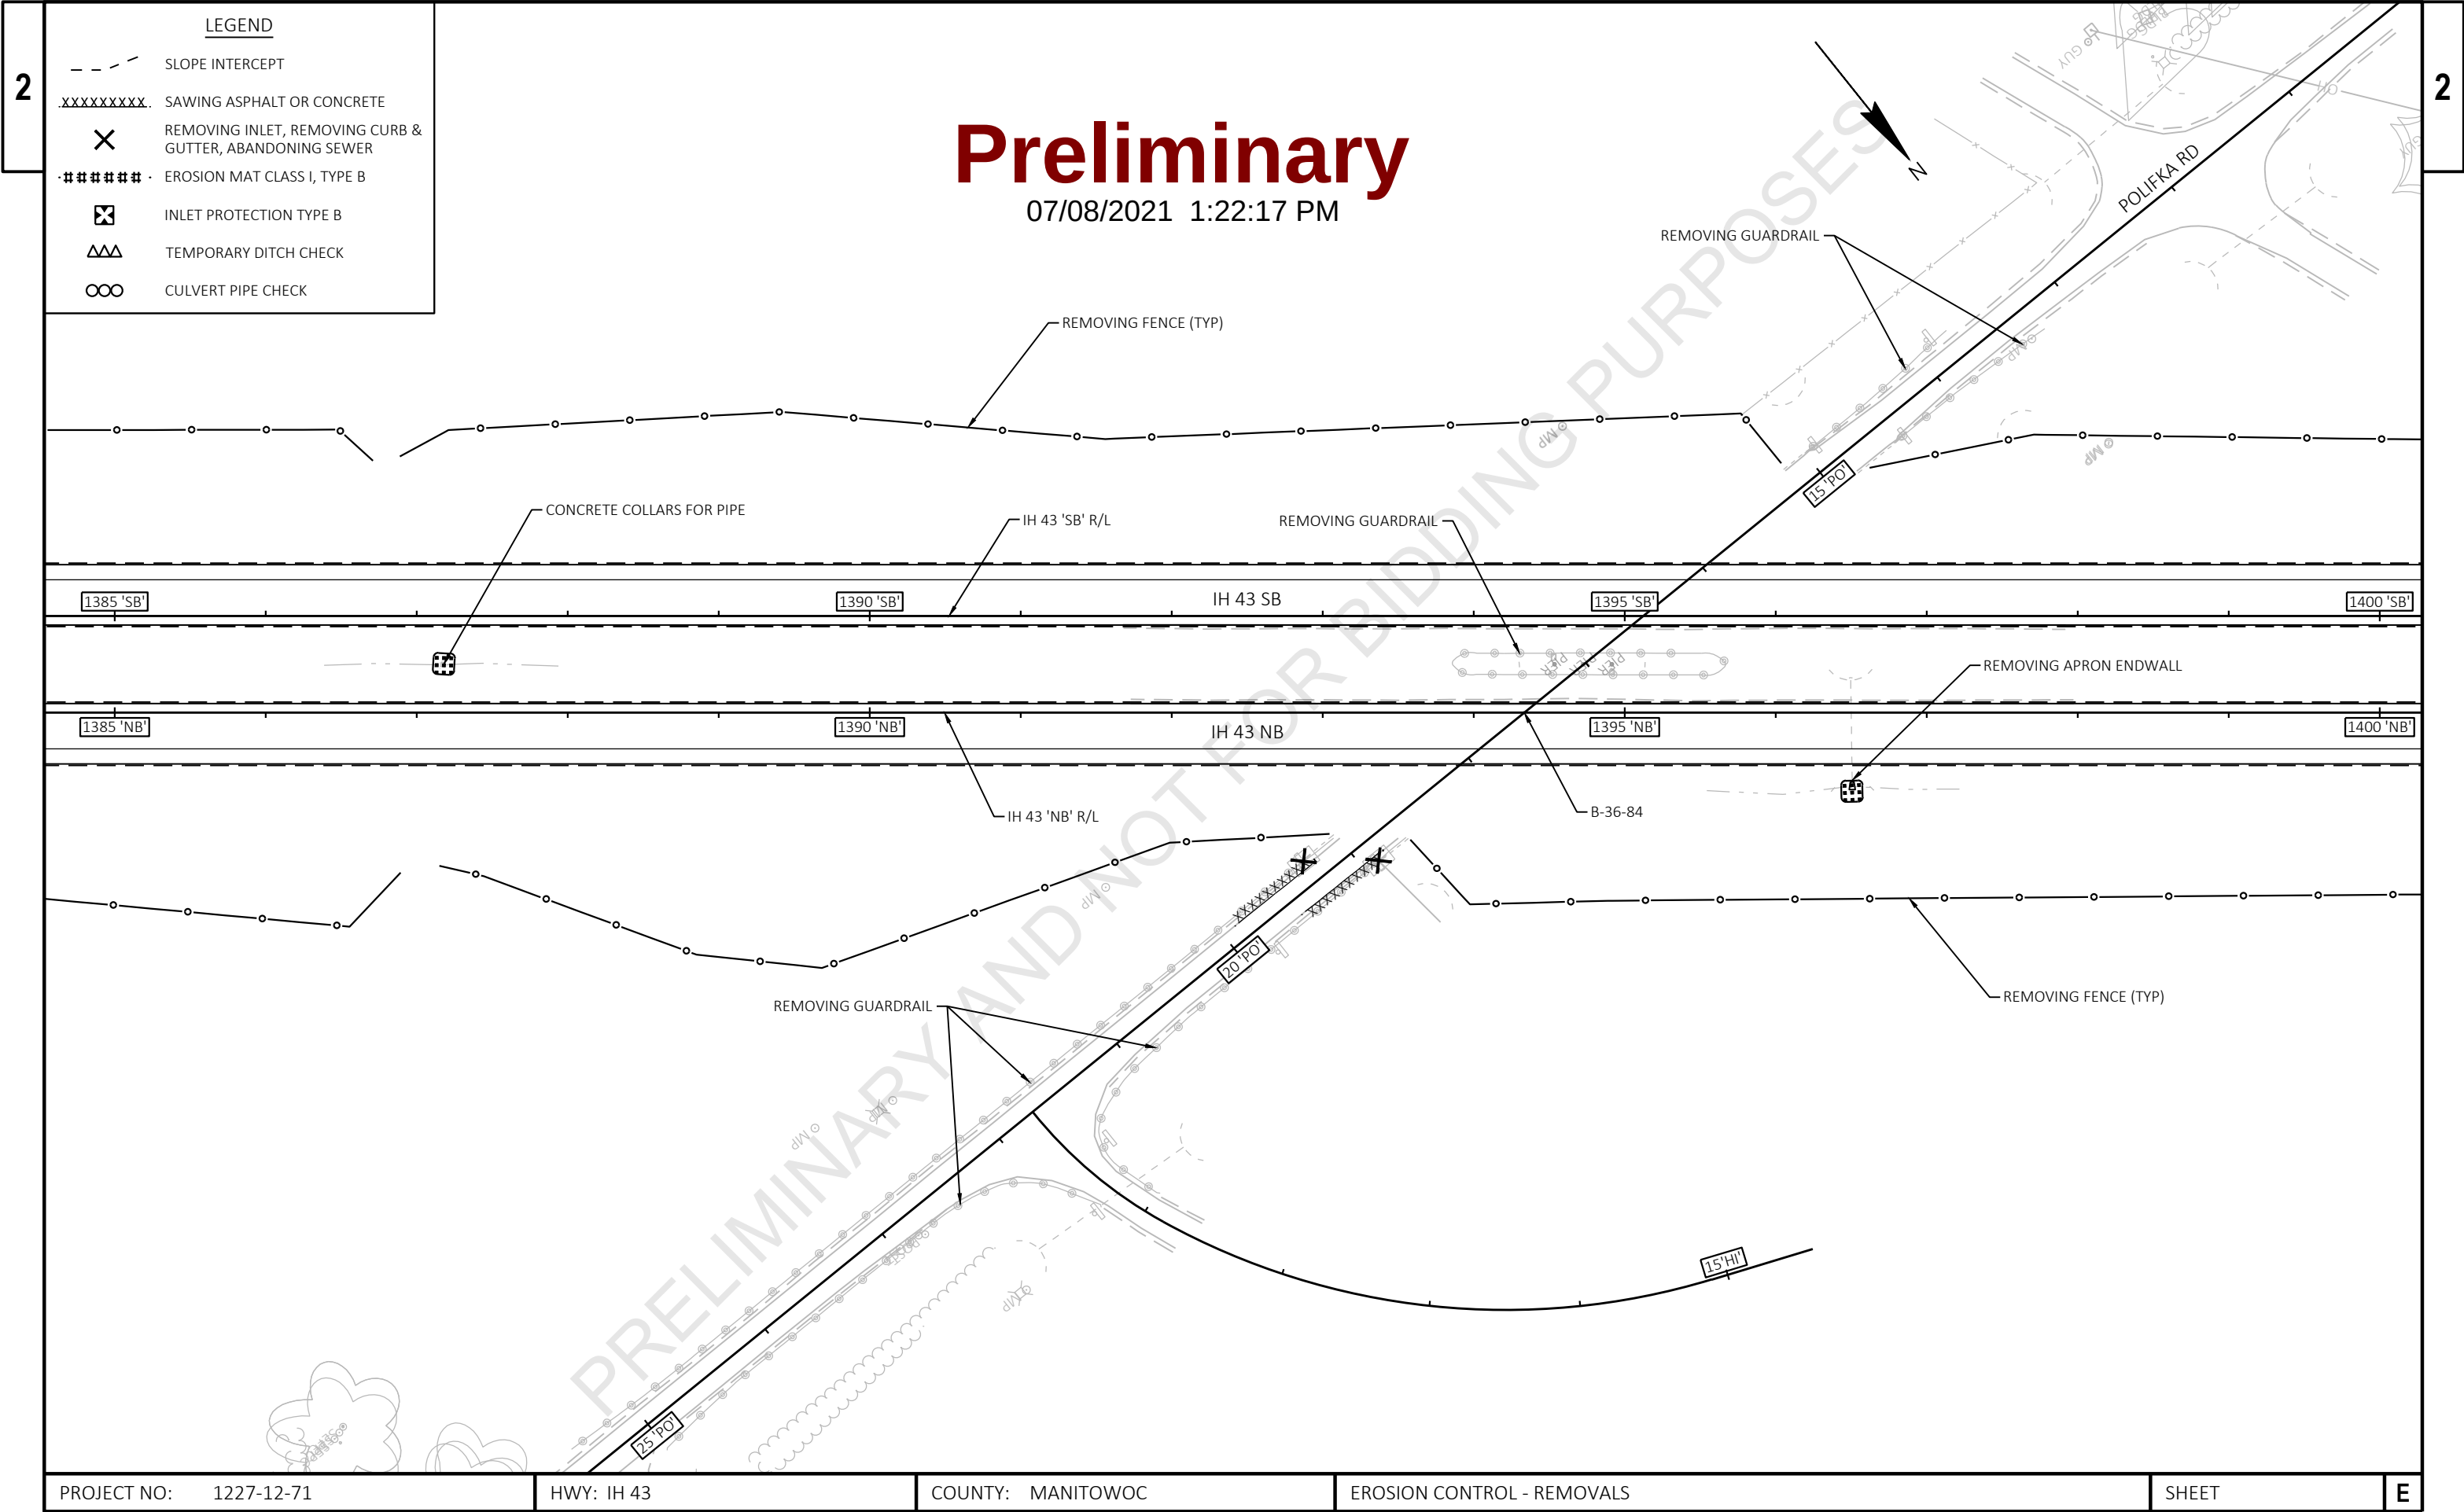

LEGEND	
	SLOPE INTERCEPT
	SAWING ASPHALT OR CONCRETE
	REMOVING INLET, REMOVING CURB & GUTTER, ABANDONING SEWER
	EROSION MAT CLASS I, TYPE B
	INLET PROTECTION TYPE B
	TEMPORARY DITCH CHECK
	CULVERT PIPE CHECK

PROJECT NO: 1227-12-71	HWY: IH 43	COUNTY: MANITOWOC	EROSION CONTROL - REMOVALS	SHEET	E
------------------------	------------	-------------------	----------------------------	-------	---

	SLOPE INTERCEPT
	SAWING ASPHALT OR CONCRETE
	REMOVING INLET, REMOVING CURB & GUTTER, ABANDONING SEWER
	EROSION MAT CLASS I, TYPE B
	INLET PROTECTION TYPE B
	TEMPORARY DITCH CHECK
	CULVERT PIPE CHECK

07/08/2021 1:22:17 PM

REMOVING FENCE (TYP)

CTH K SW RAMP

CTH K SW RAMP 'KSW' R/L

— IH 43 'SB' R/L

1460 'SB'

IH 43 SB

1465 'SB'

1470 'SB'

B-36-87 -

1460 'NB'

IH 43 NB

1465 'NB'

1470 'NB'

—IH 43 'NB' R/L


REMOVING GUARDRAIL —

СТН К


CTH K SE RAMP


CTH K SE RAMP 'KSE' R/L -


11

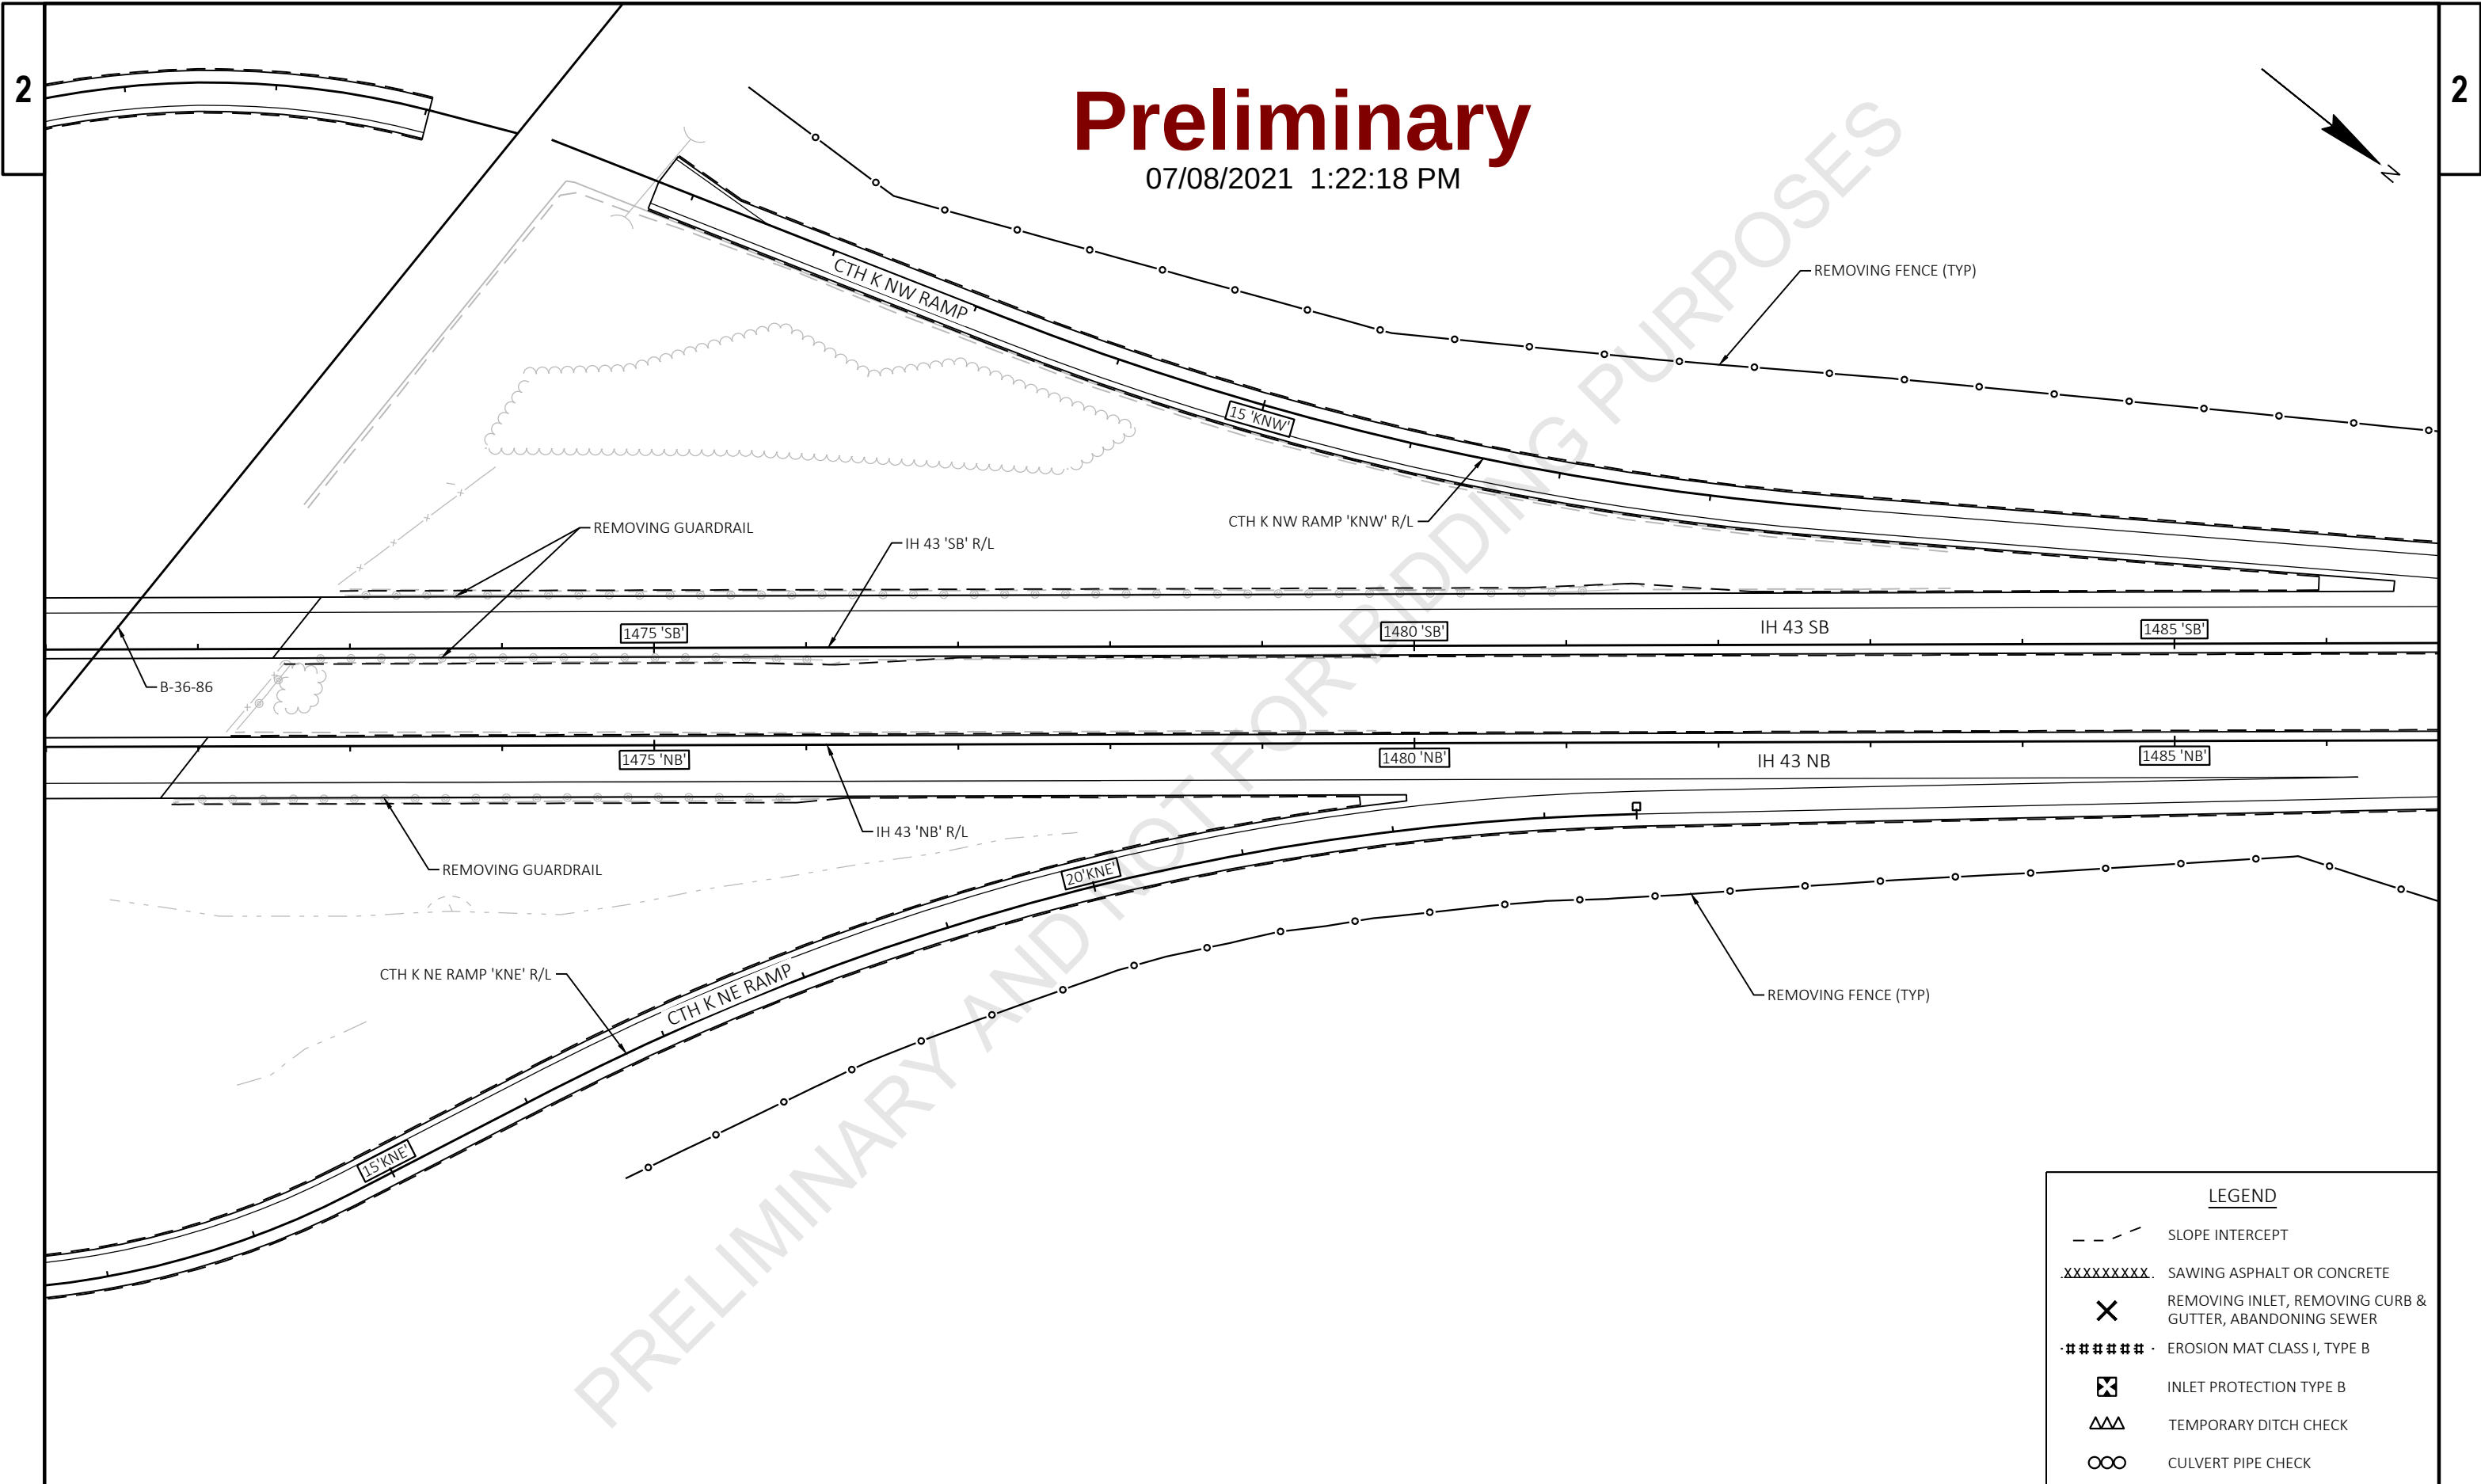

PROJECT NO: 1227-12-71	HWY: IH 43	COUNTY: MANITOWOC	EROSION CONTROL - REMOVALS	SHEET	E
------------------------	------------	-------------------	----------------------------	-------	---

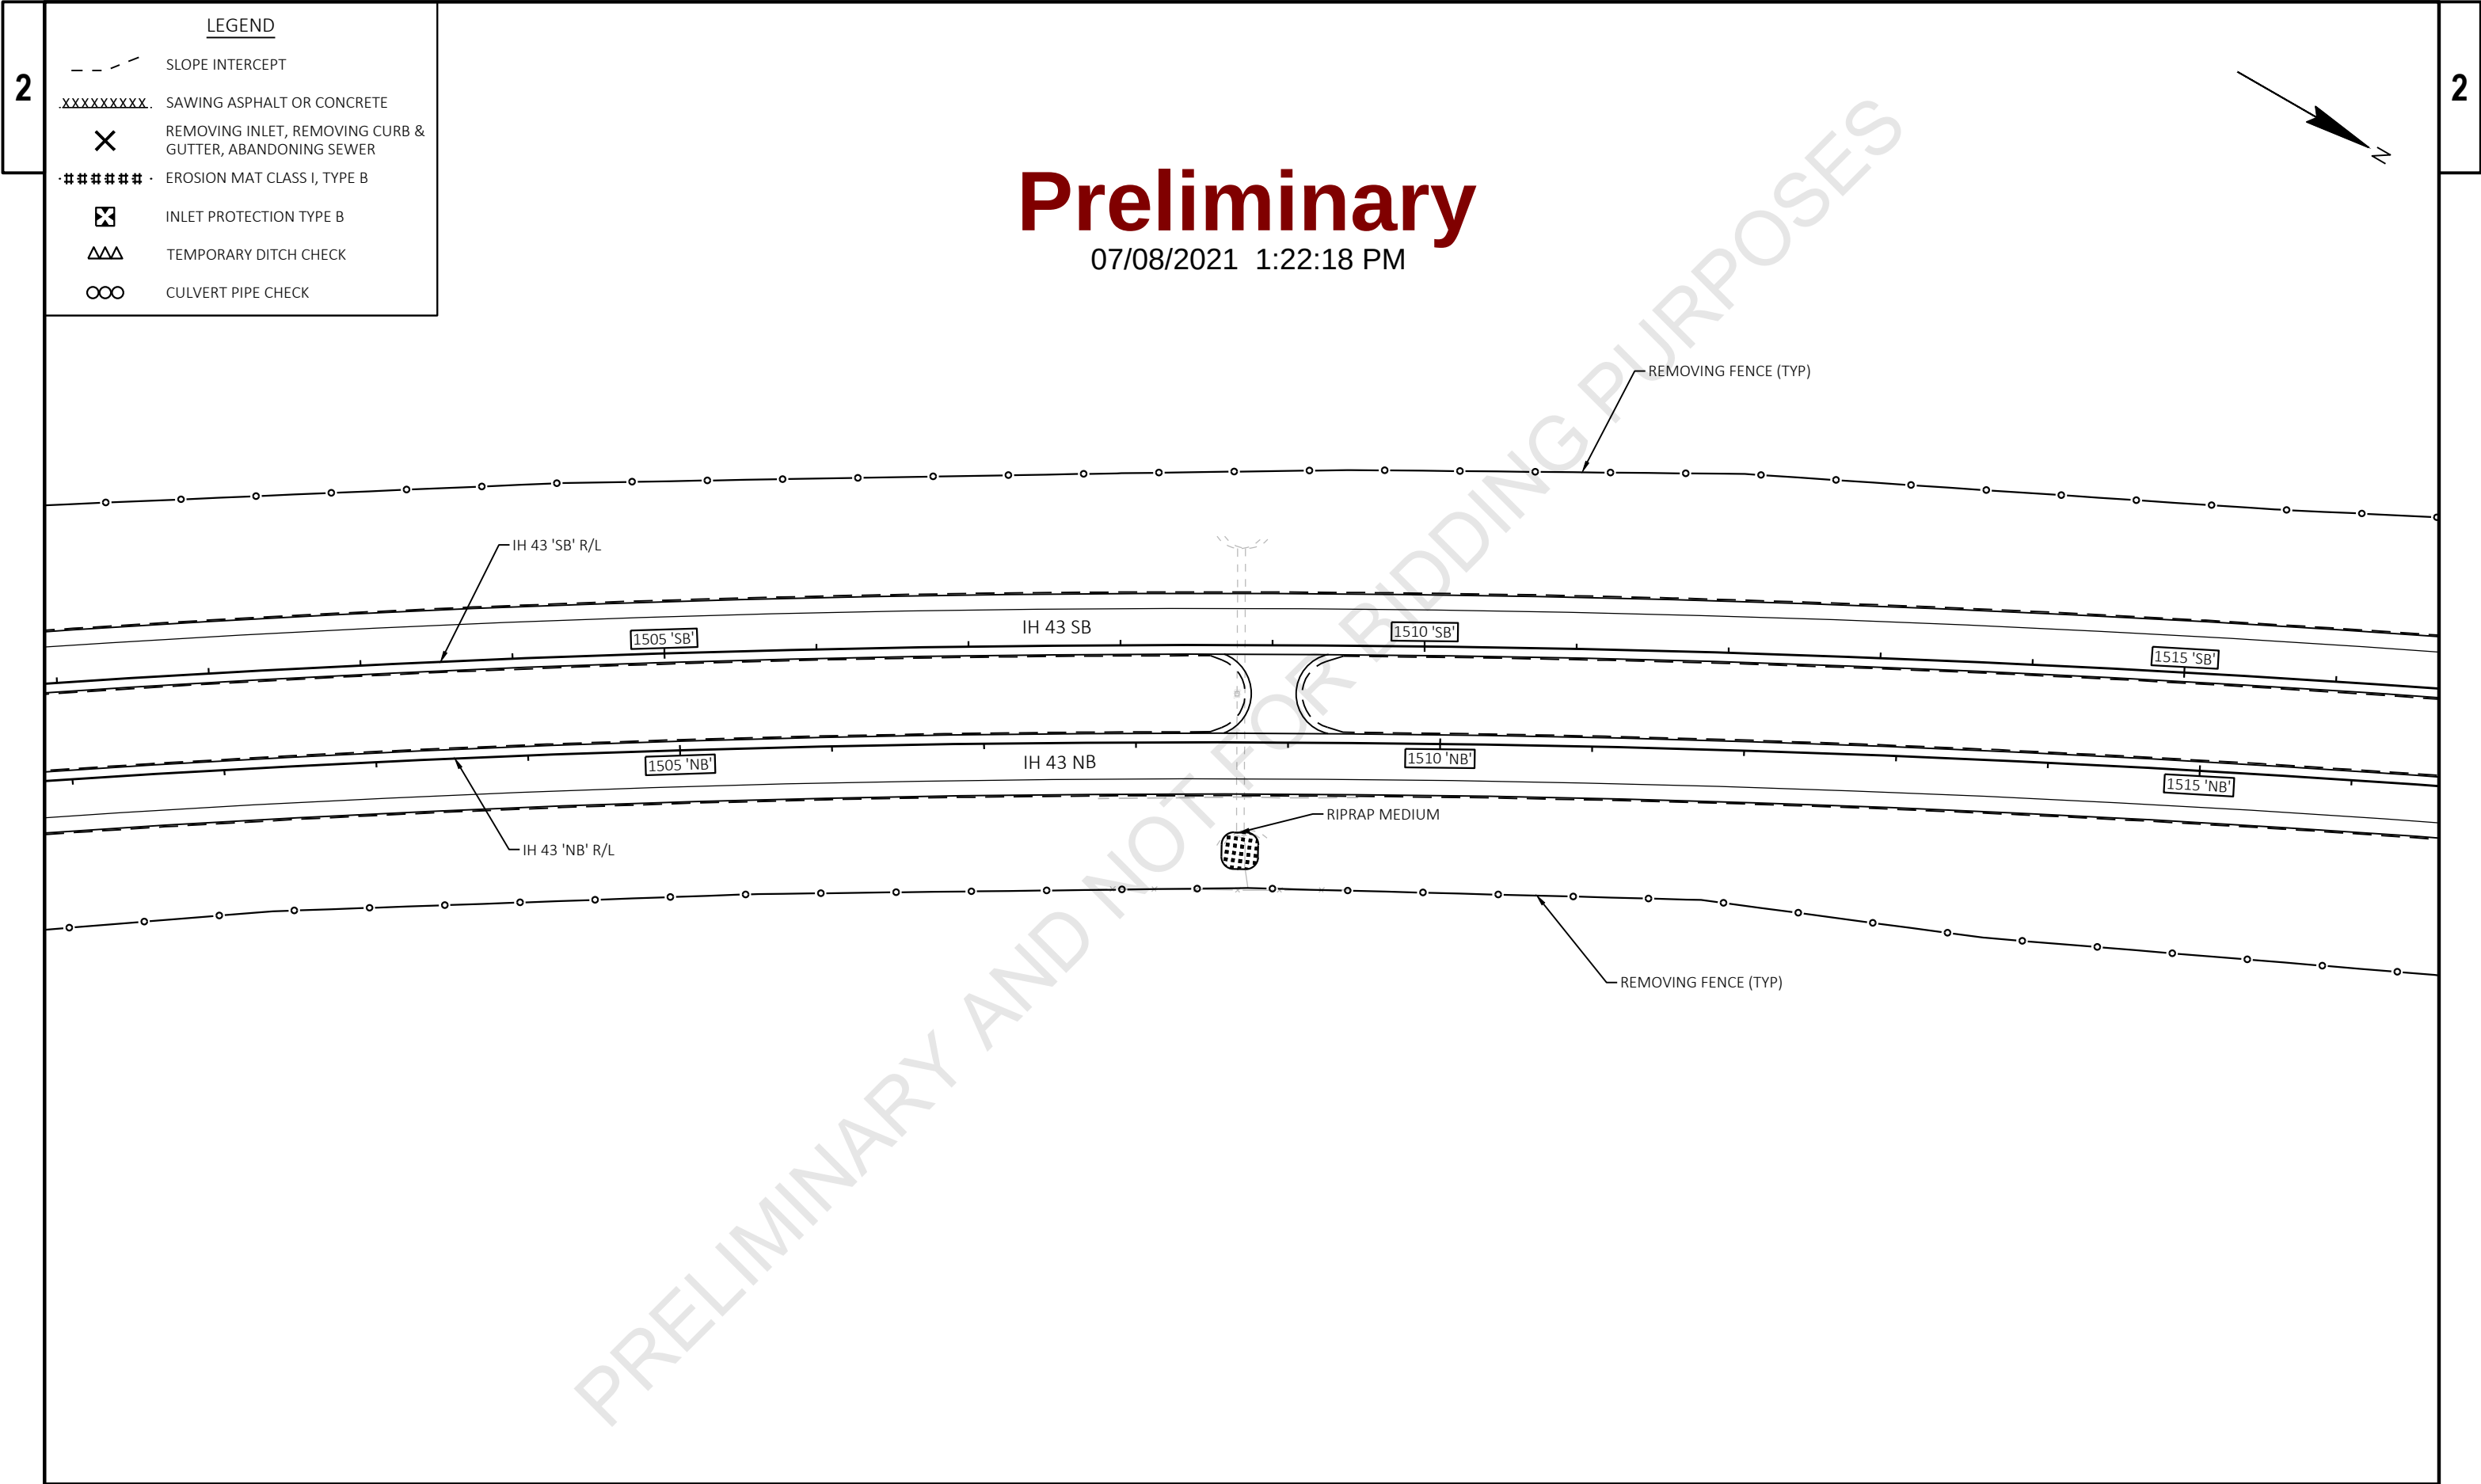

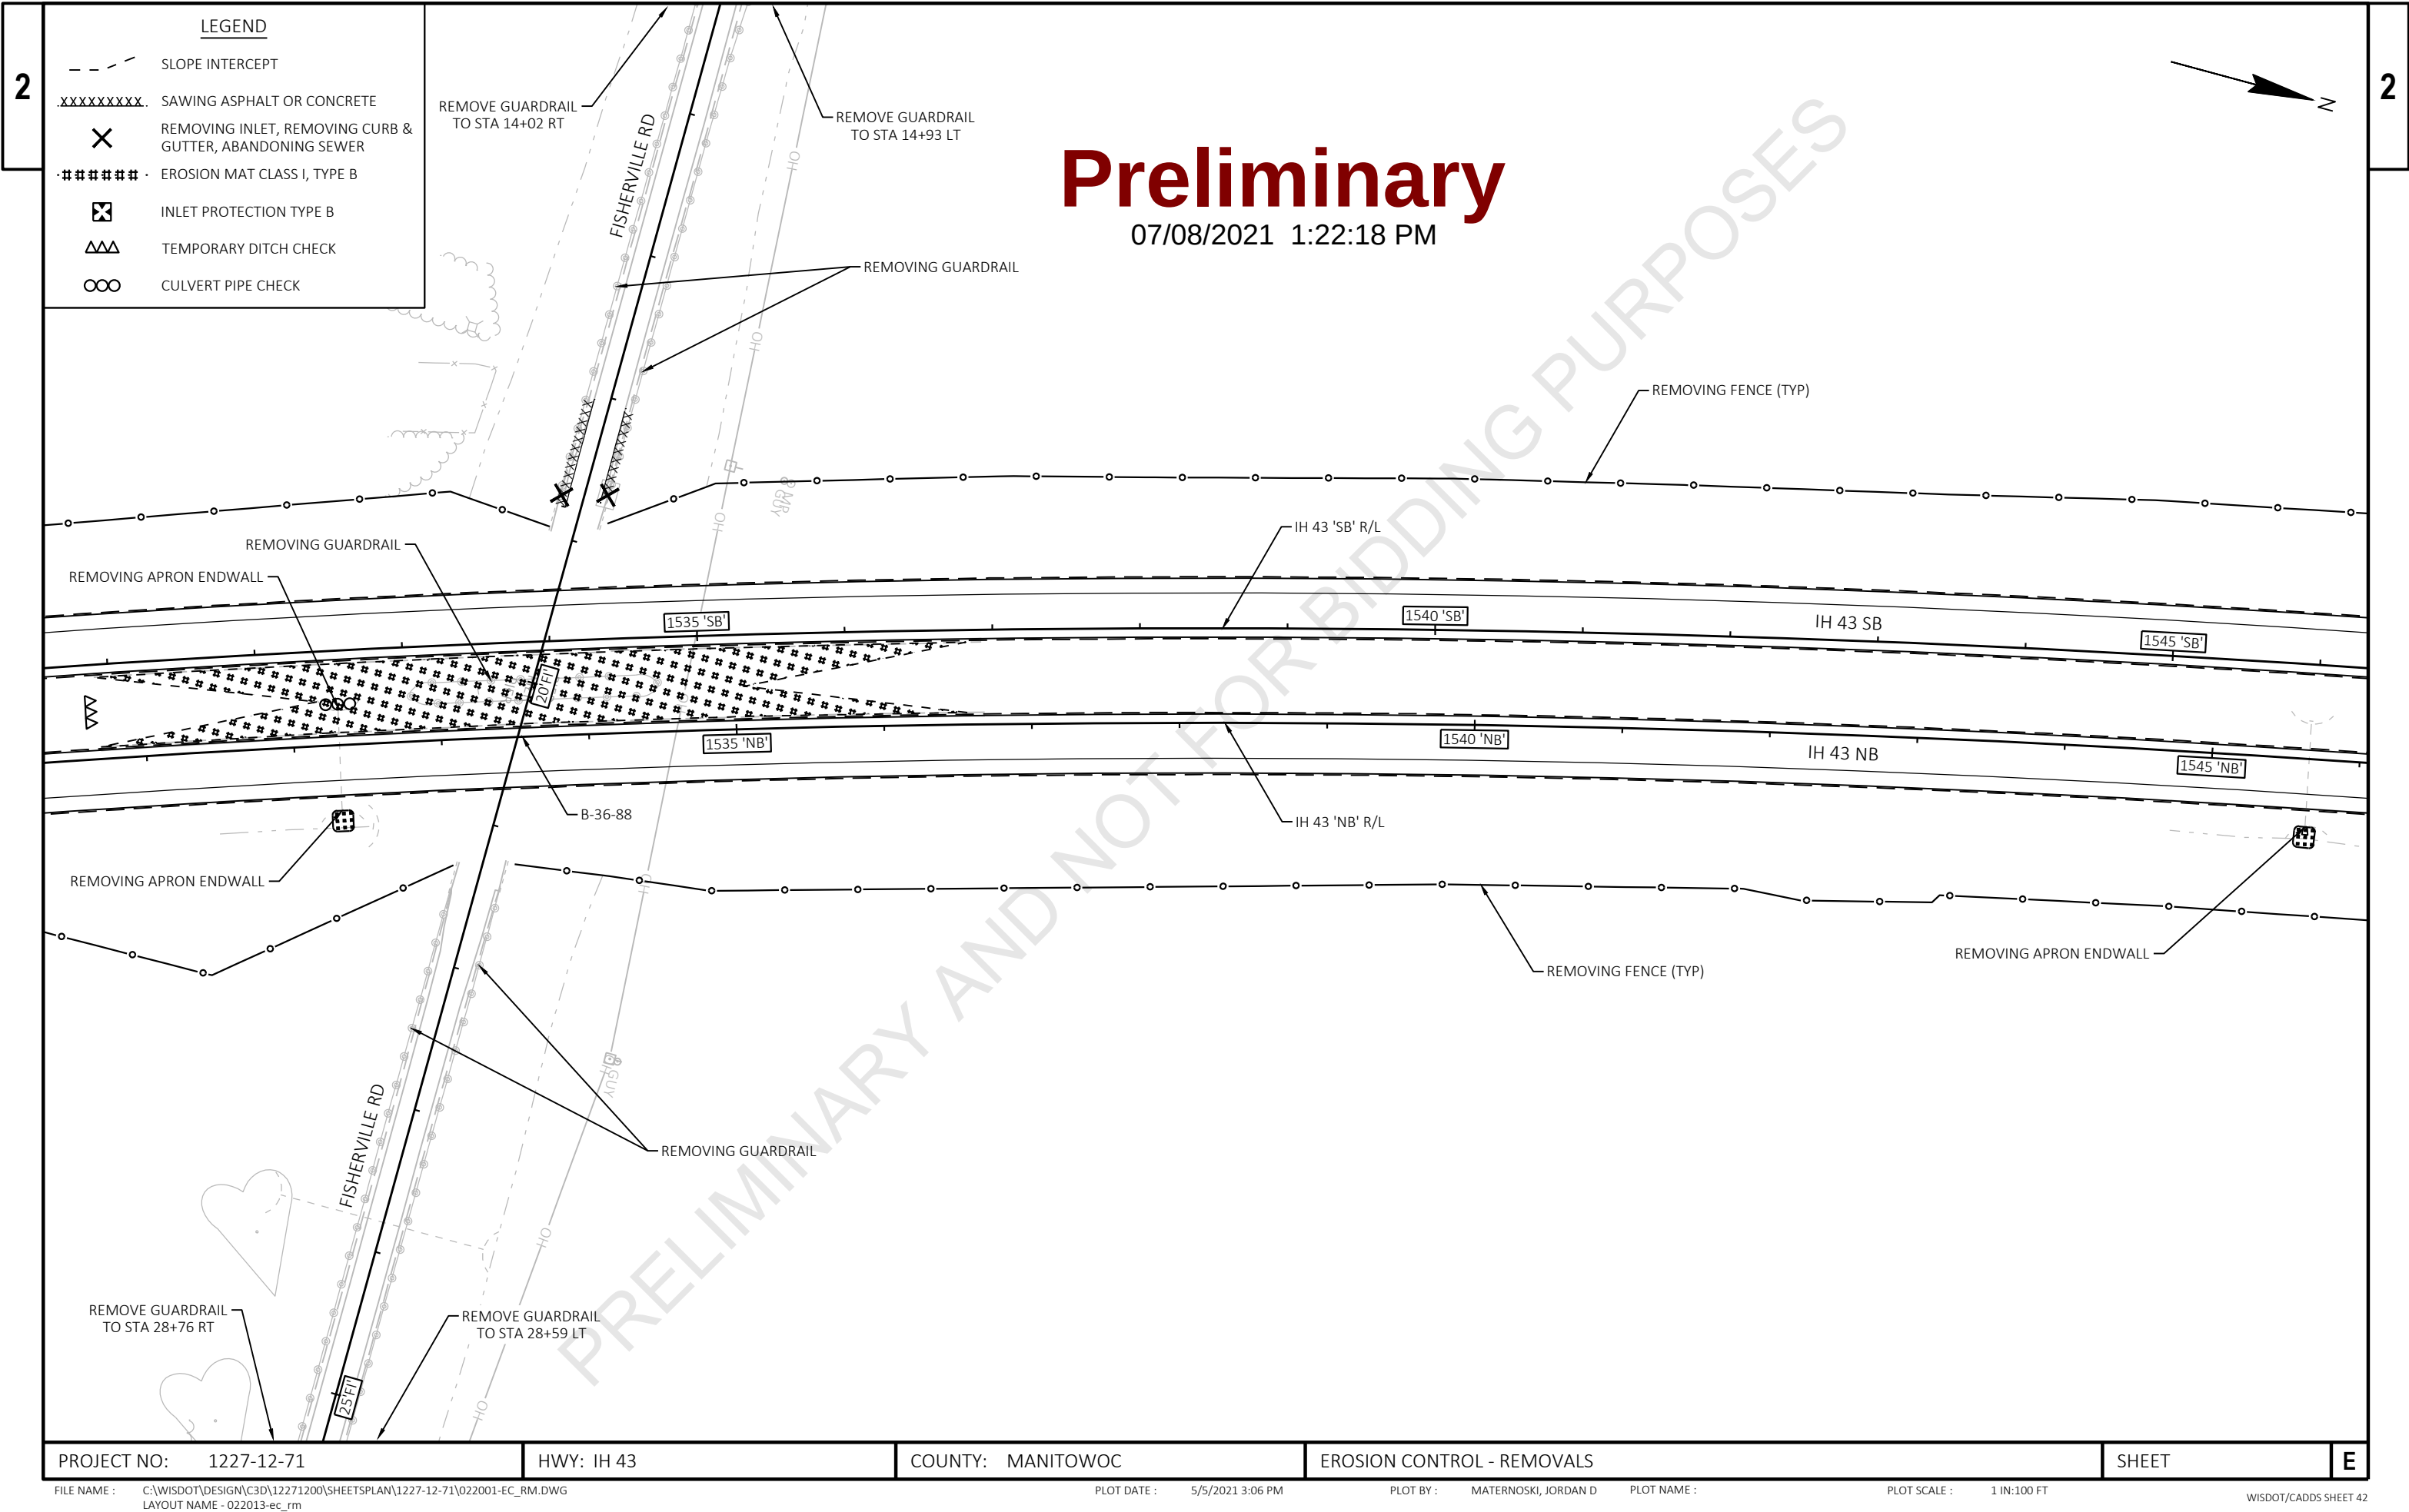


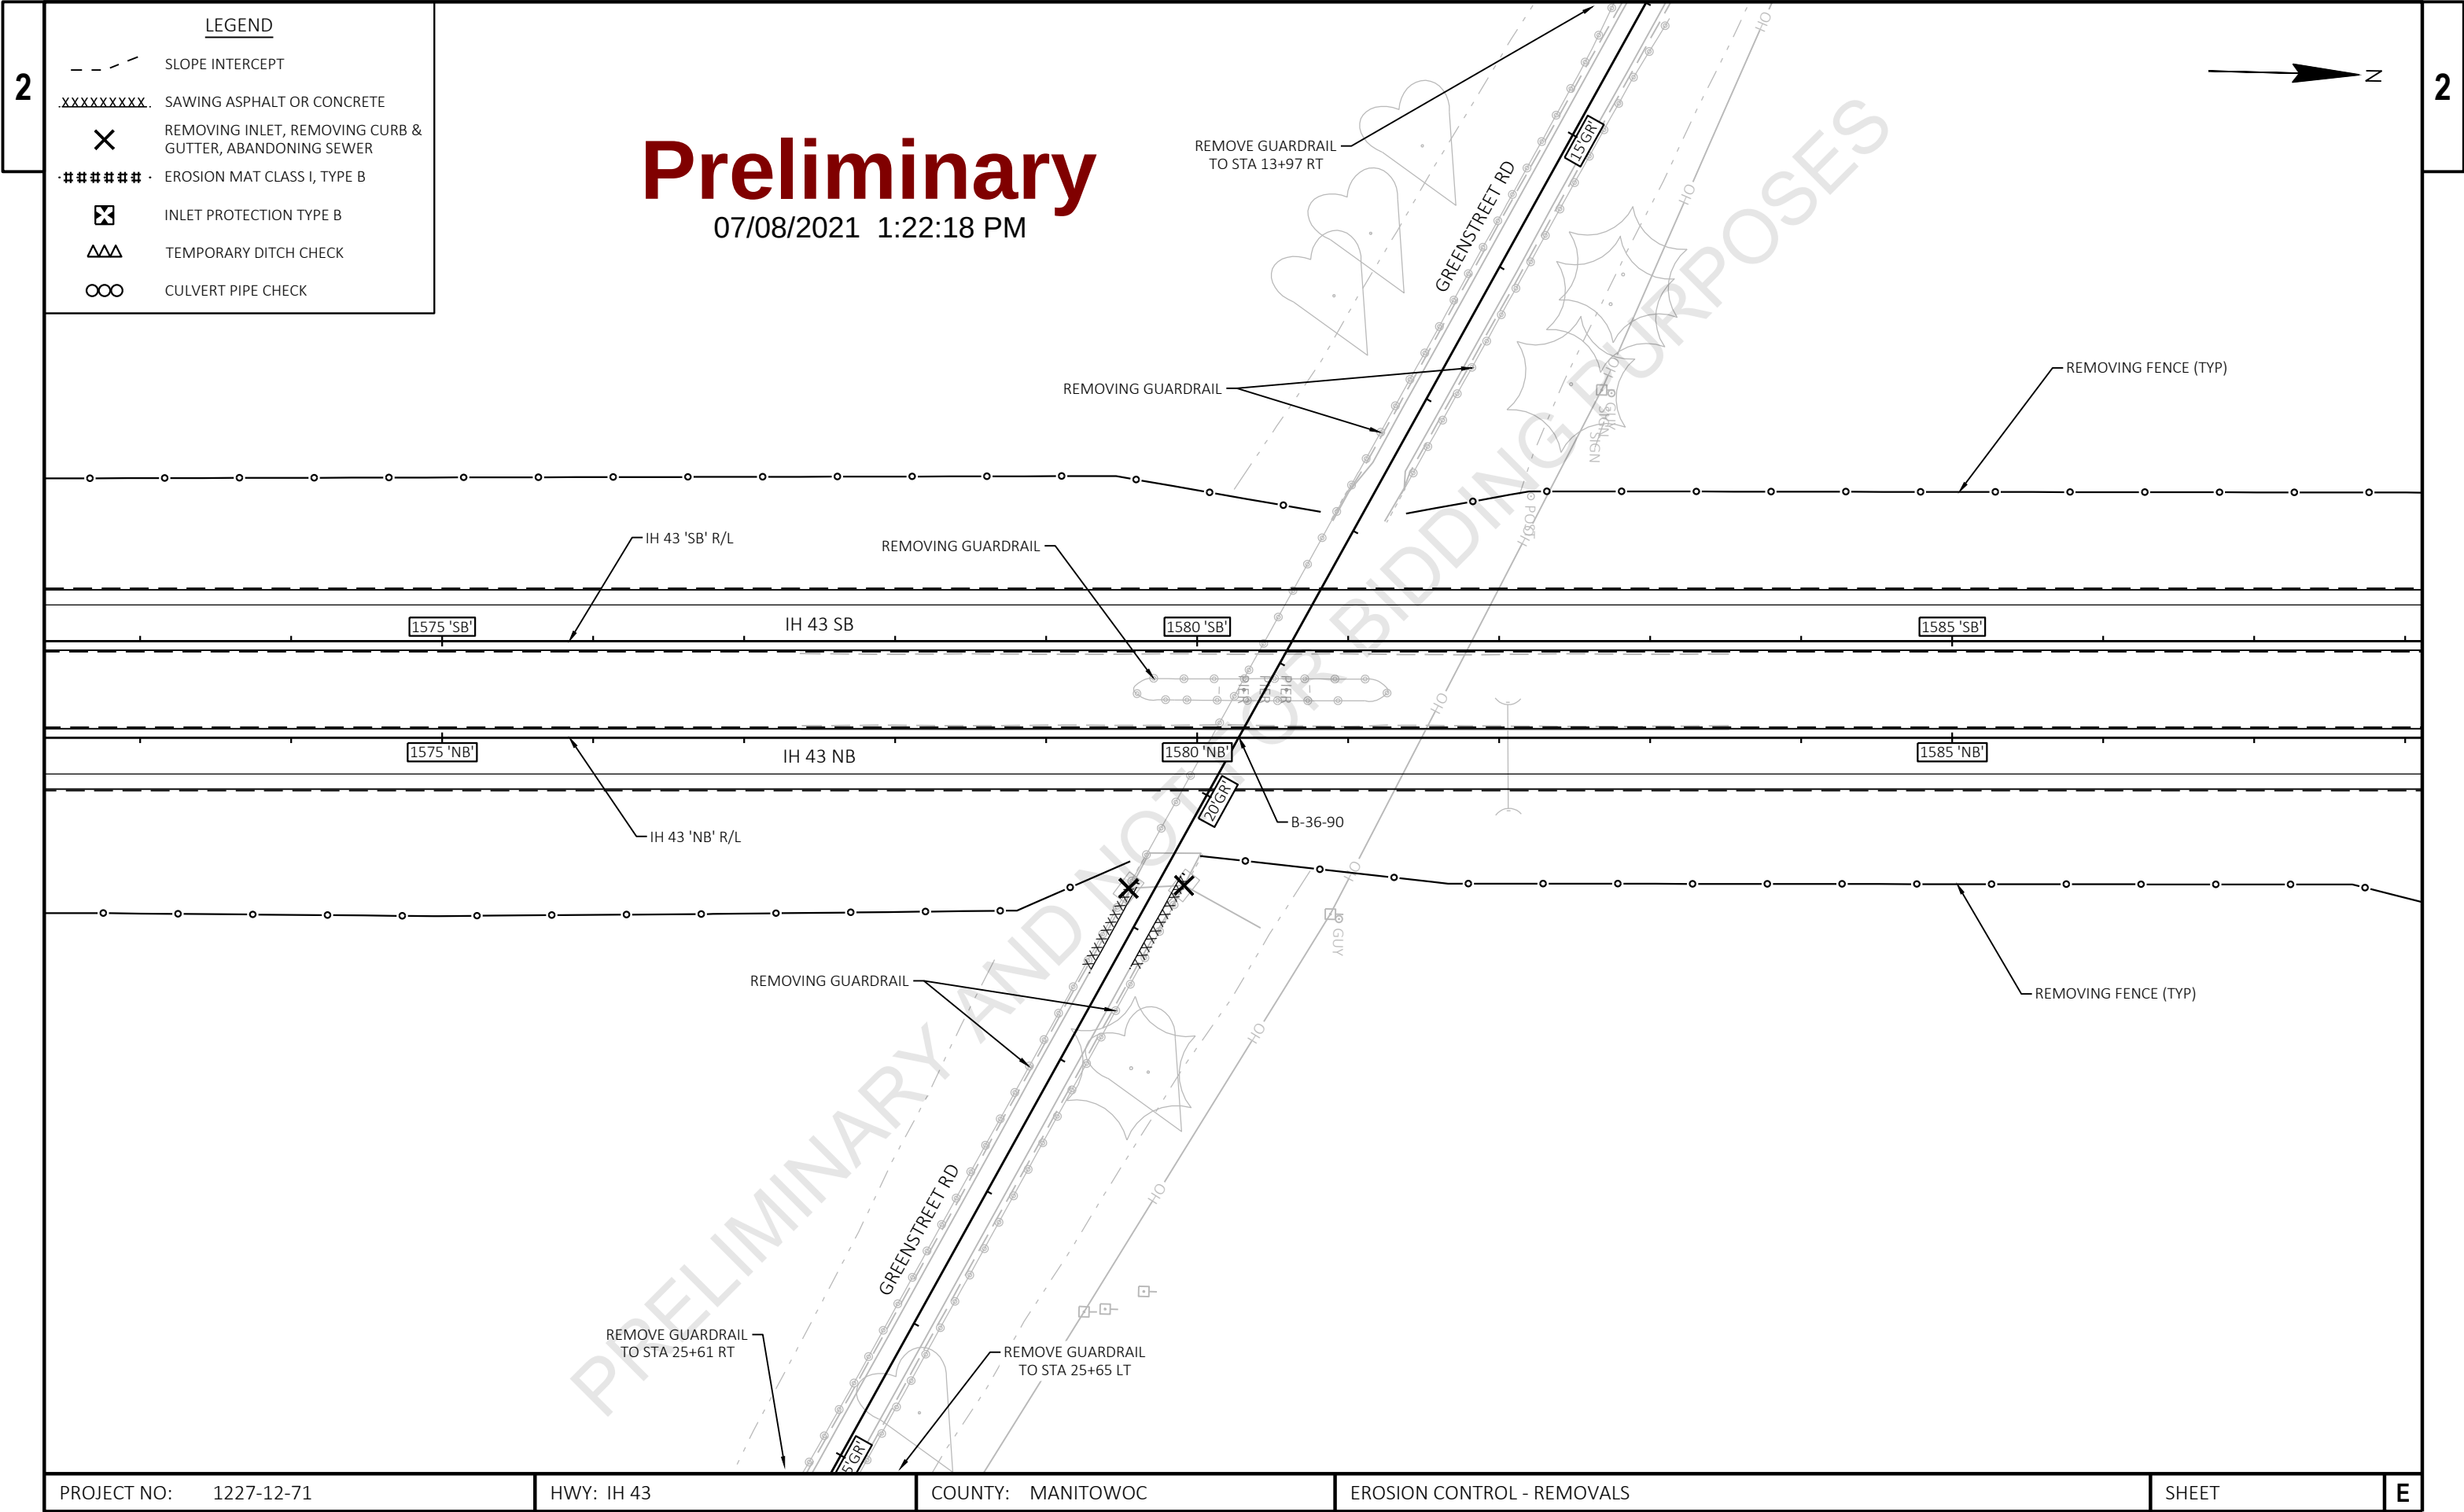


Preliminary

07/08/2021 1:22:18 PM


PROJECT NO: 1227-12-71	HWY: IH 43	COUNTY: MANITOWOC	EROSION CONTROL - REMOVALS	SHEET	E
------------------------	------------	-------------------	----------------------------	-------	---

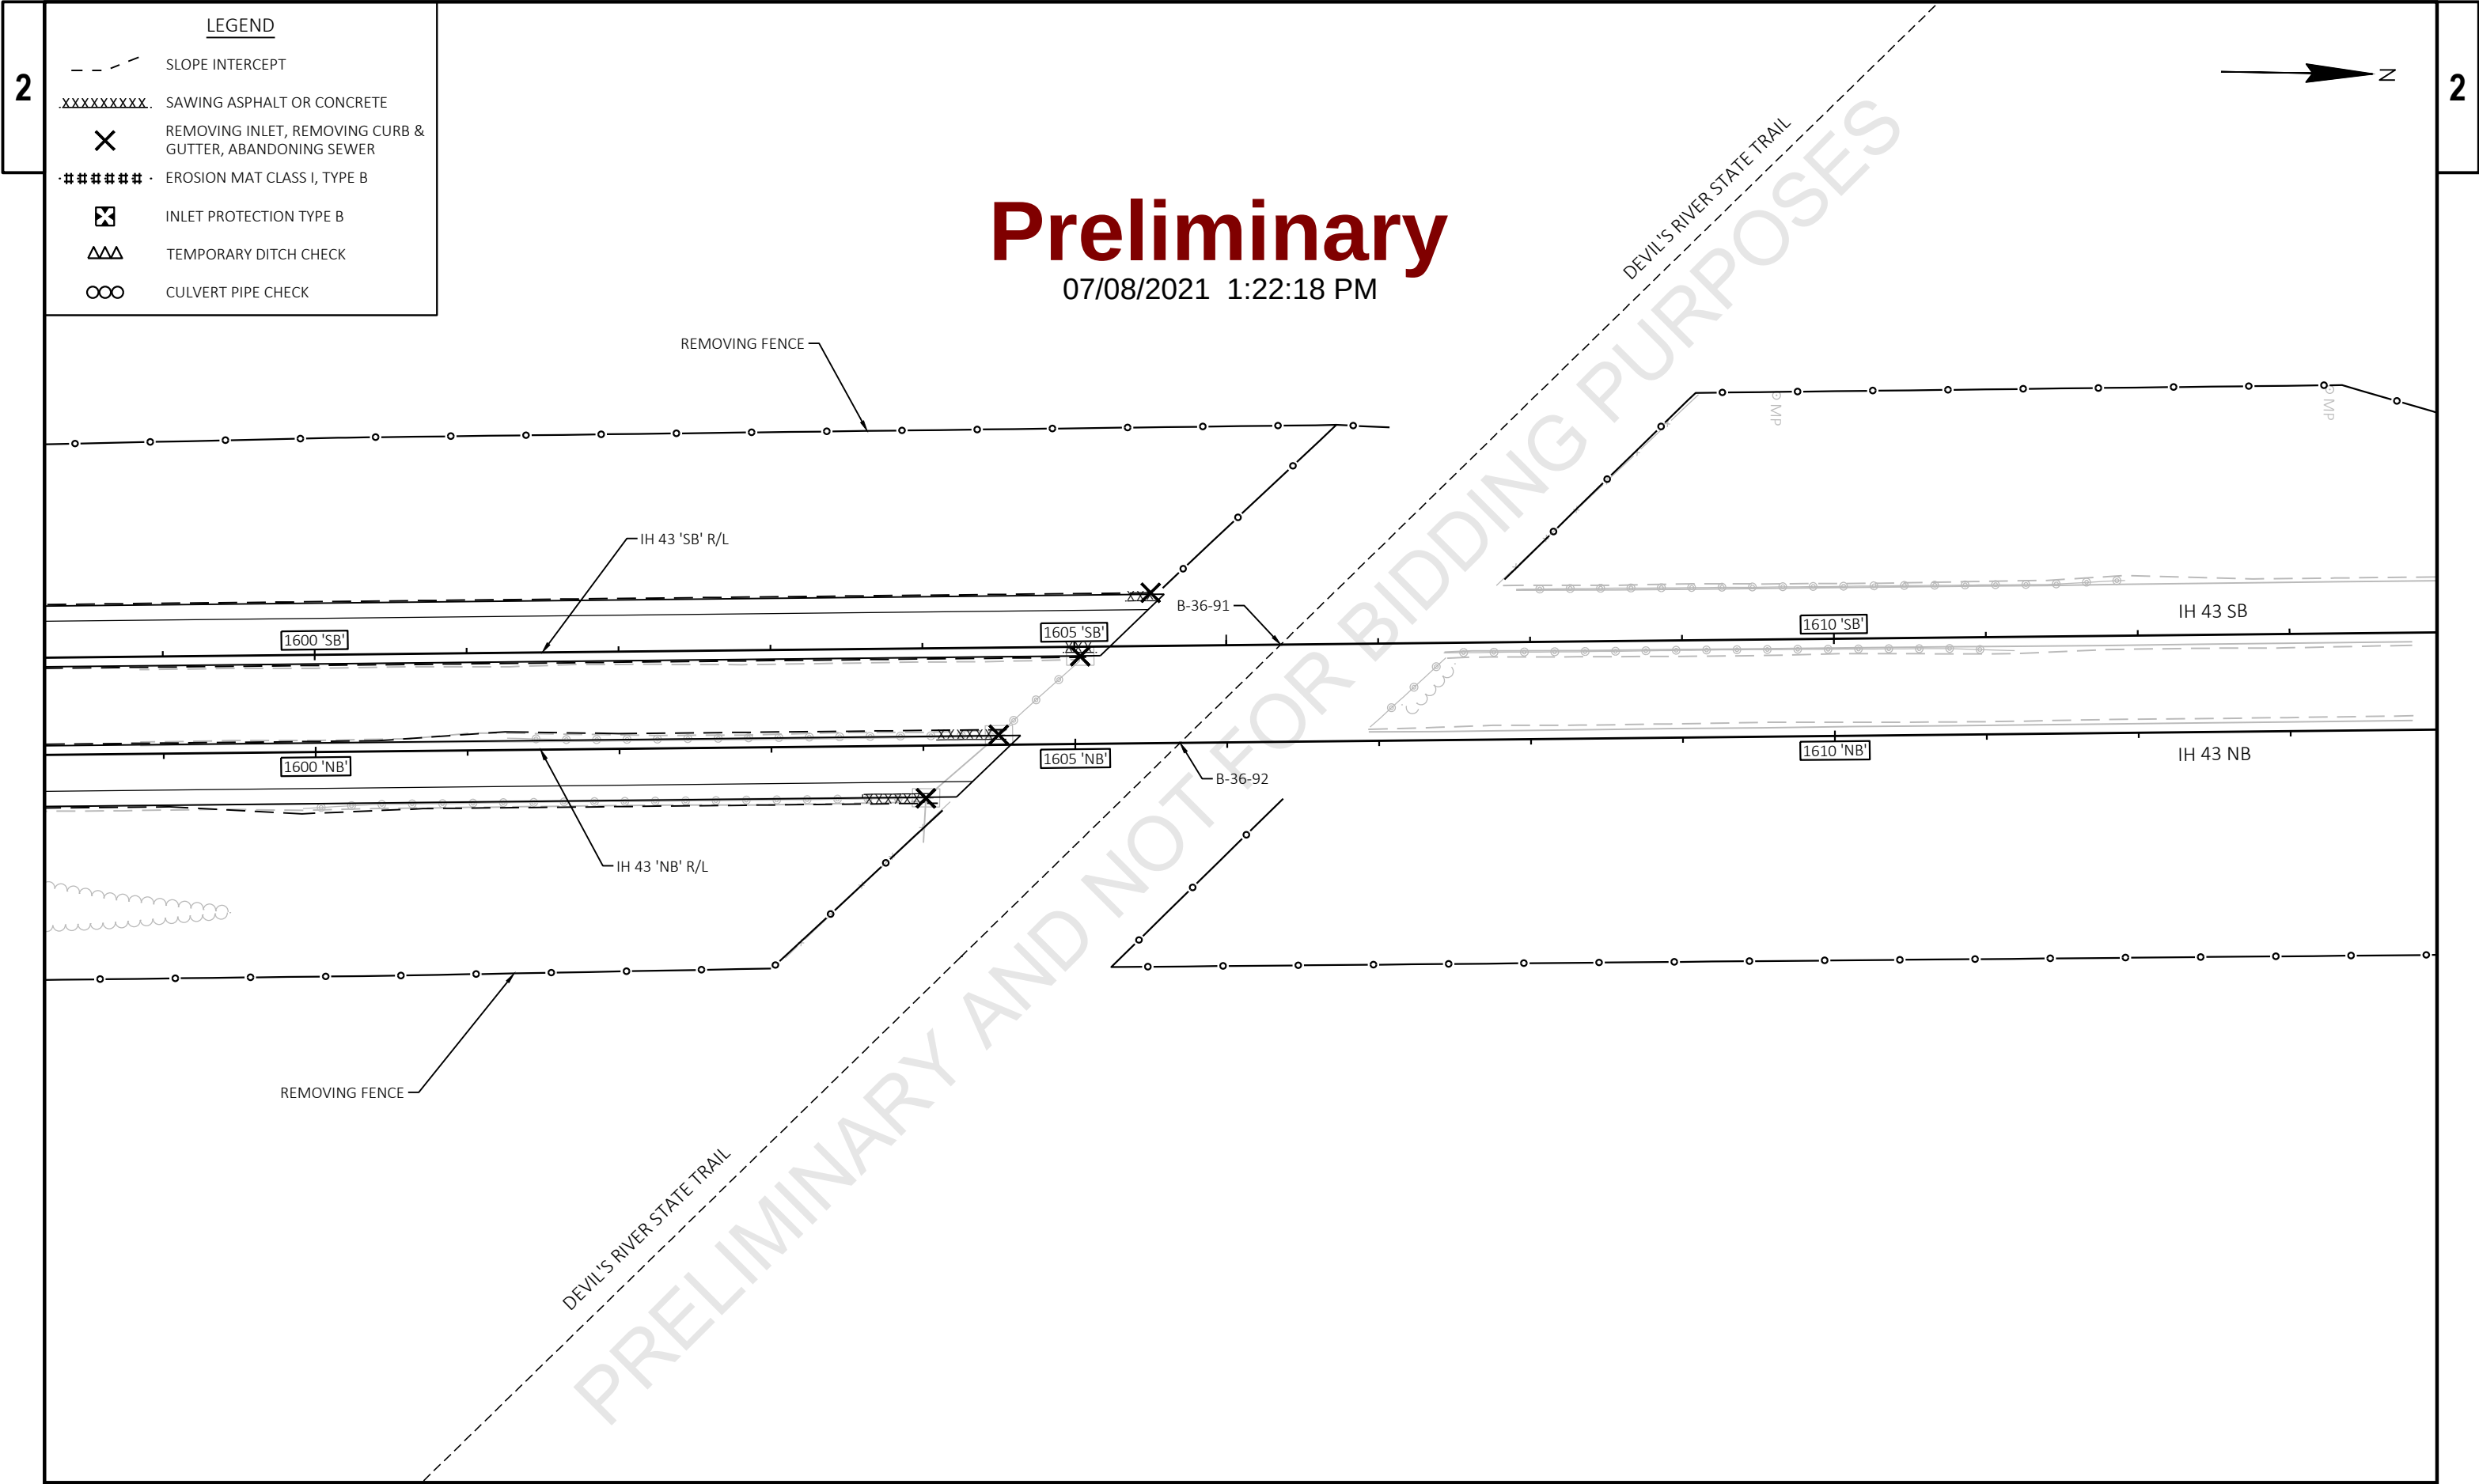

PROJECT NO: 1227-12-71	HWY: IH 43	COUNTY: MANITOWOC	EROSION CONTROL - REMOVALS	SHEET	E
------------------------	------------	-------------------	----------------------------	-------	---

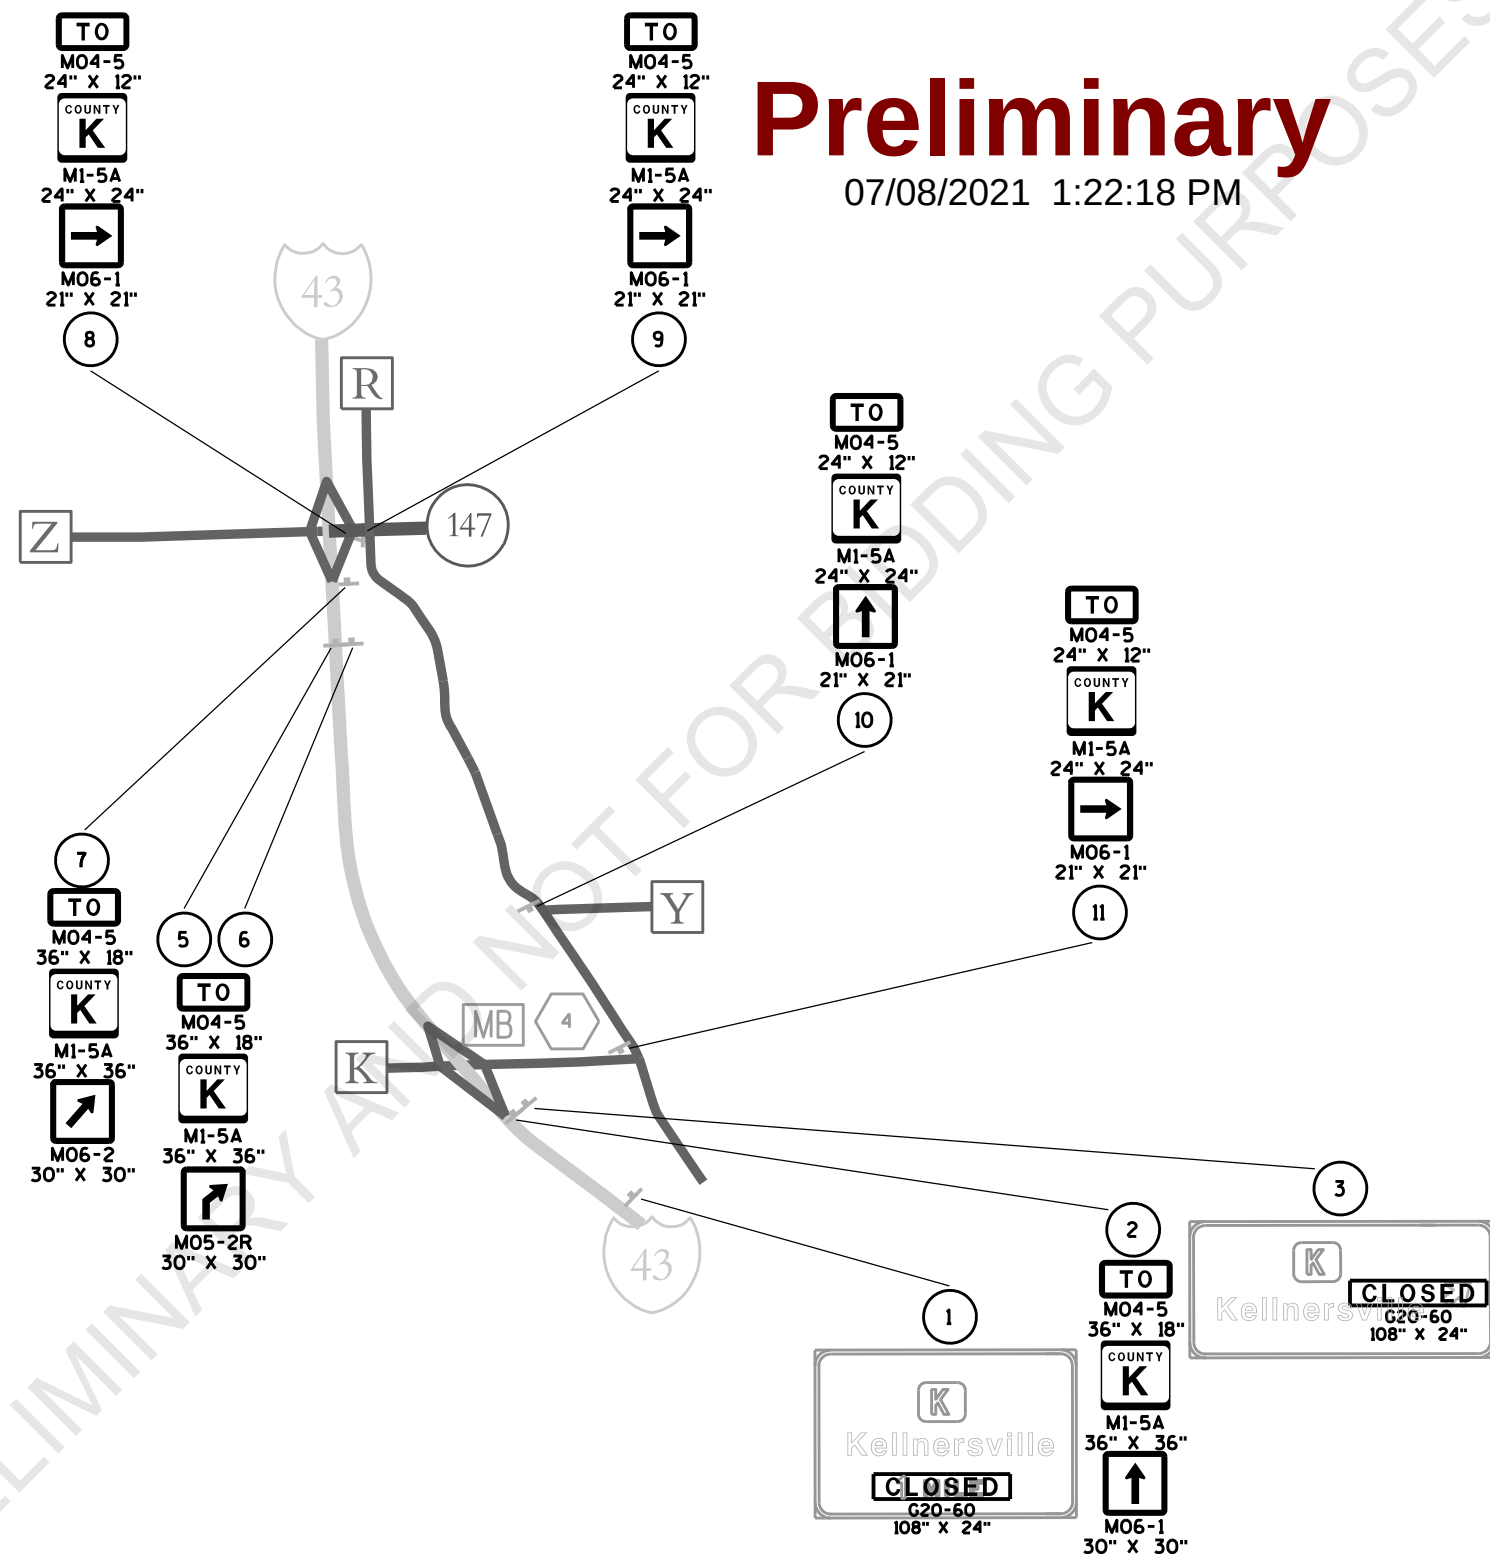**LEGEND**

- (X) SIGN NUMBER. REFER TO MISCELLANEOUS QUANTITY SHEET
- (MB) (X) PORTABLE CHANGEABLE MESSAGE SIGN
- SIGN MOUNTED ON TYPE III BARRICADE
- POST MOUNTED SIGN

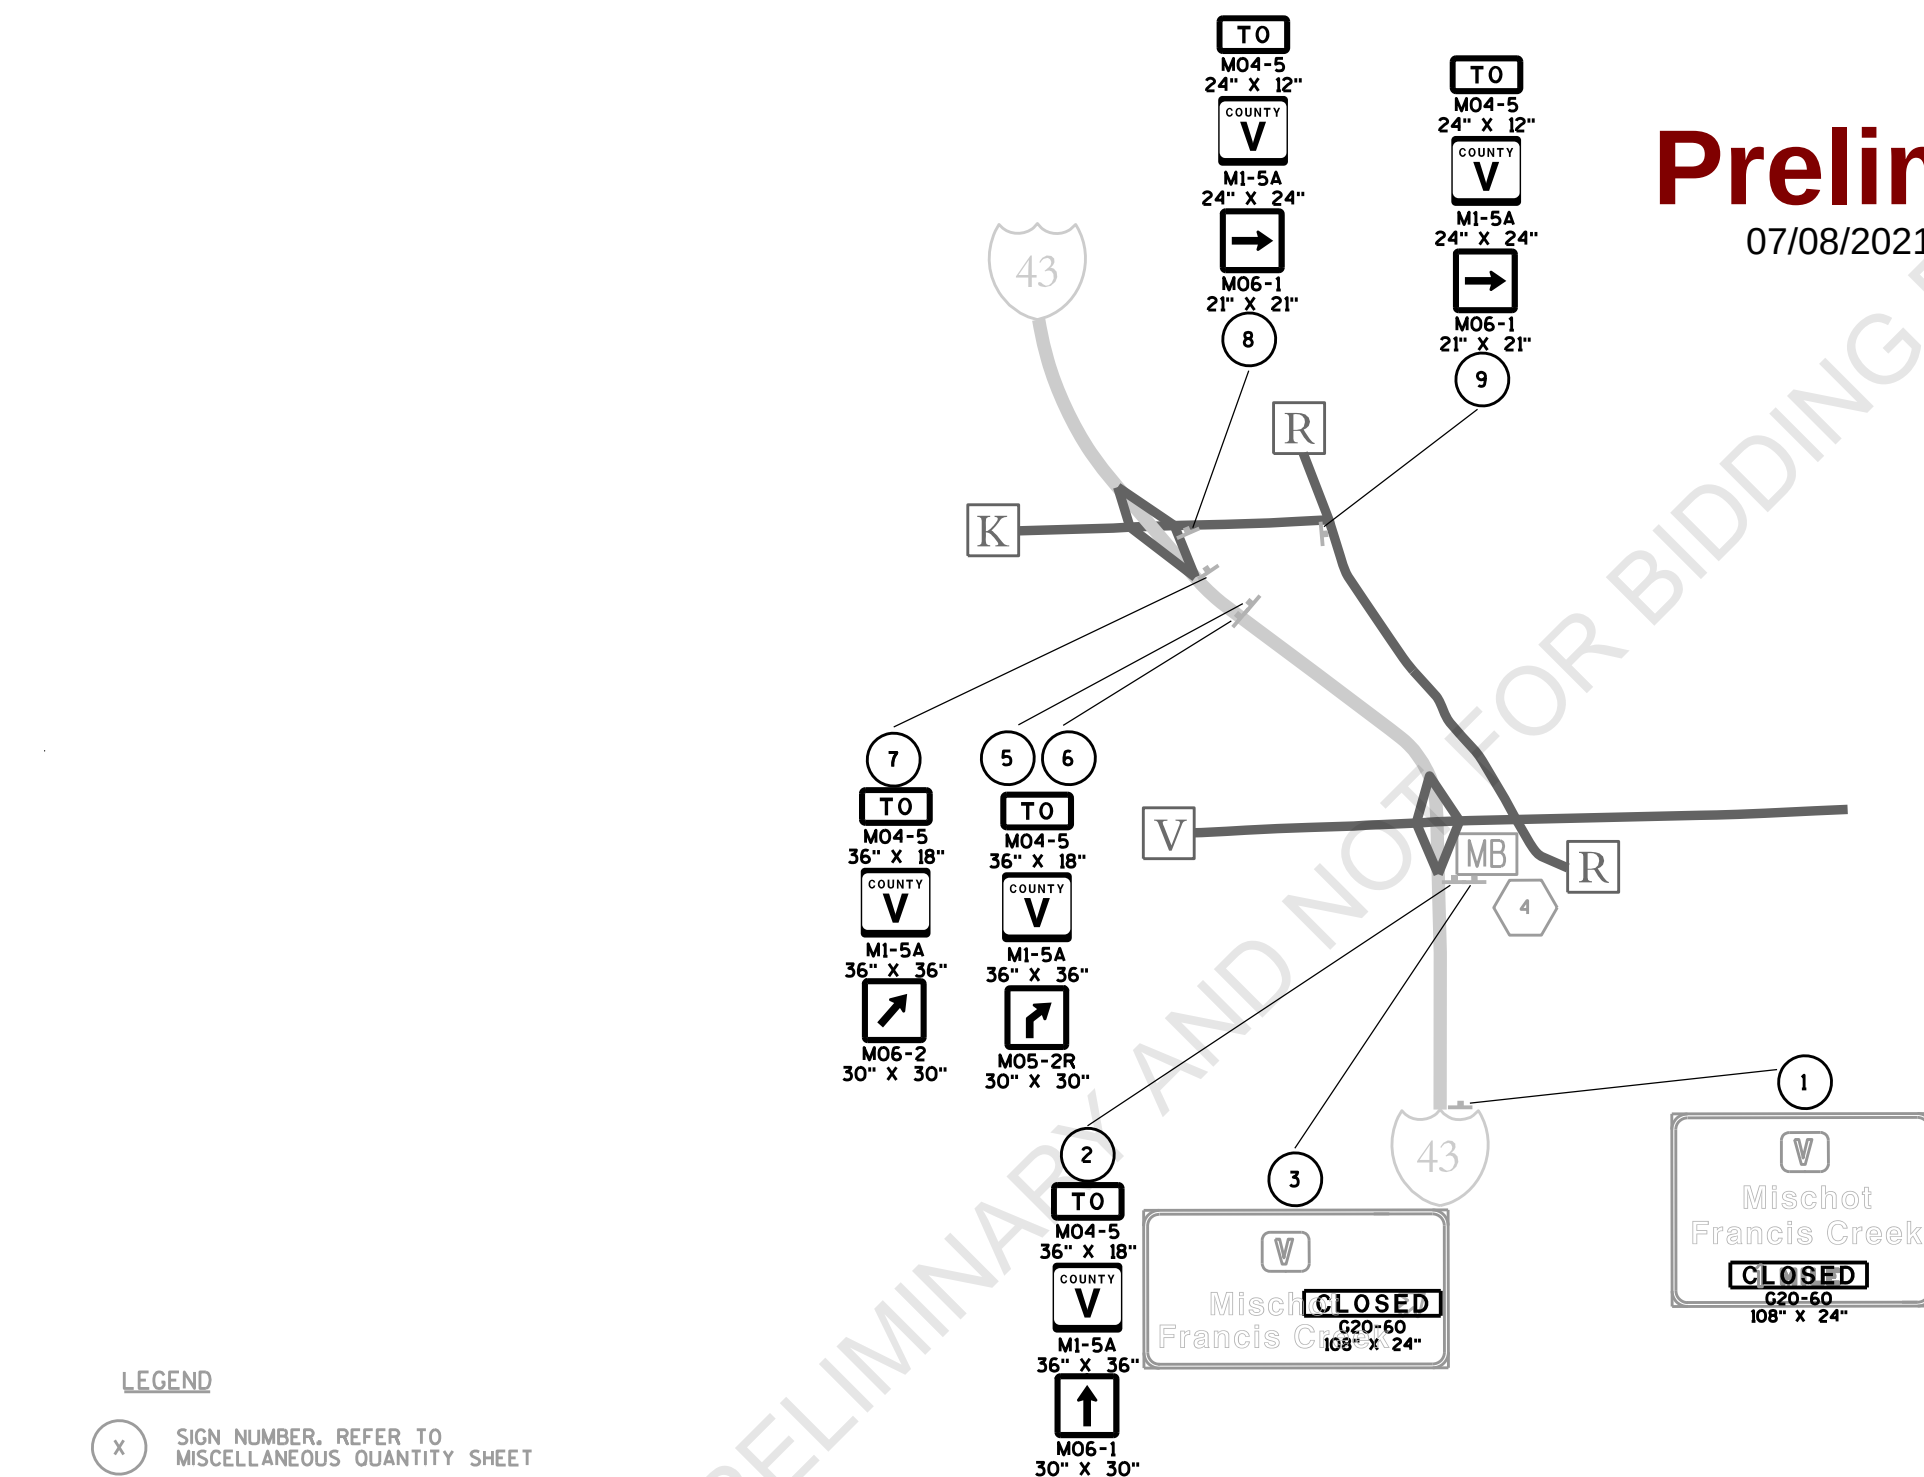


PLAN SHEET PRODUCED
BY WISDOT-NE REGION



PLAN SHEET PRODUCED
BY WISDOT-NE REGION


Preliminary

07/08/2021 1:22:19 PM

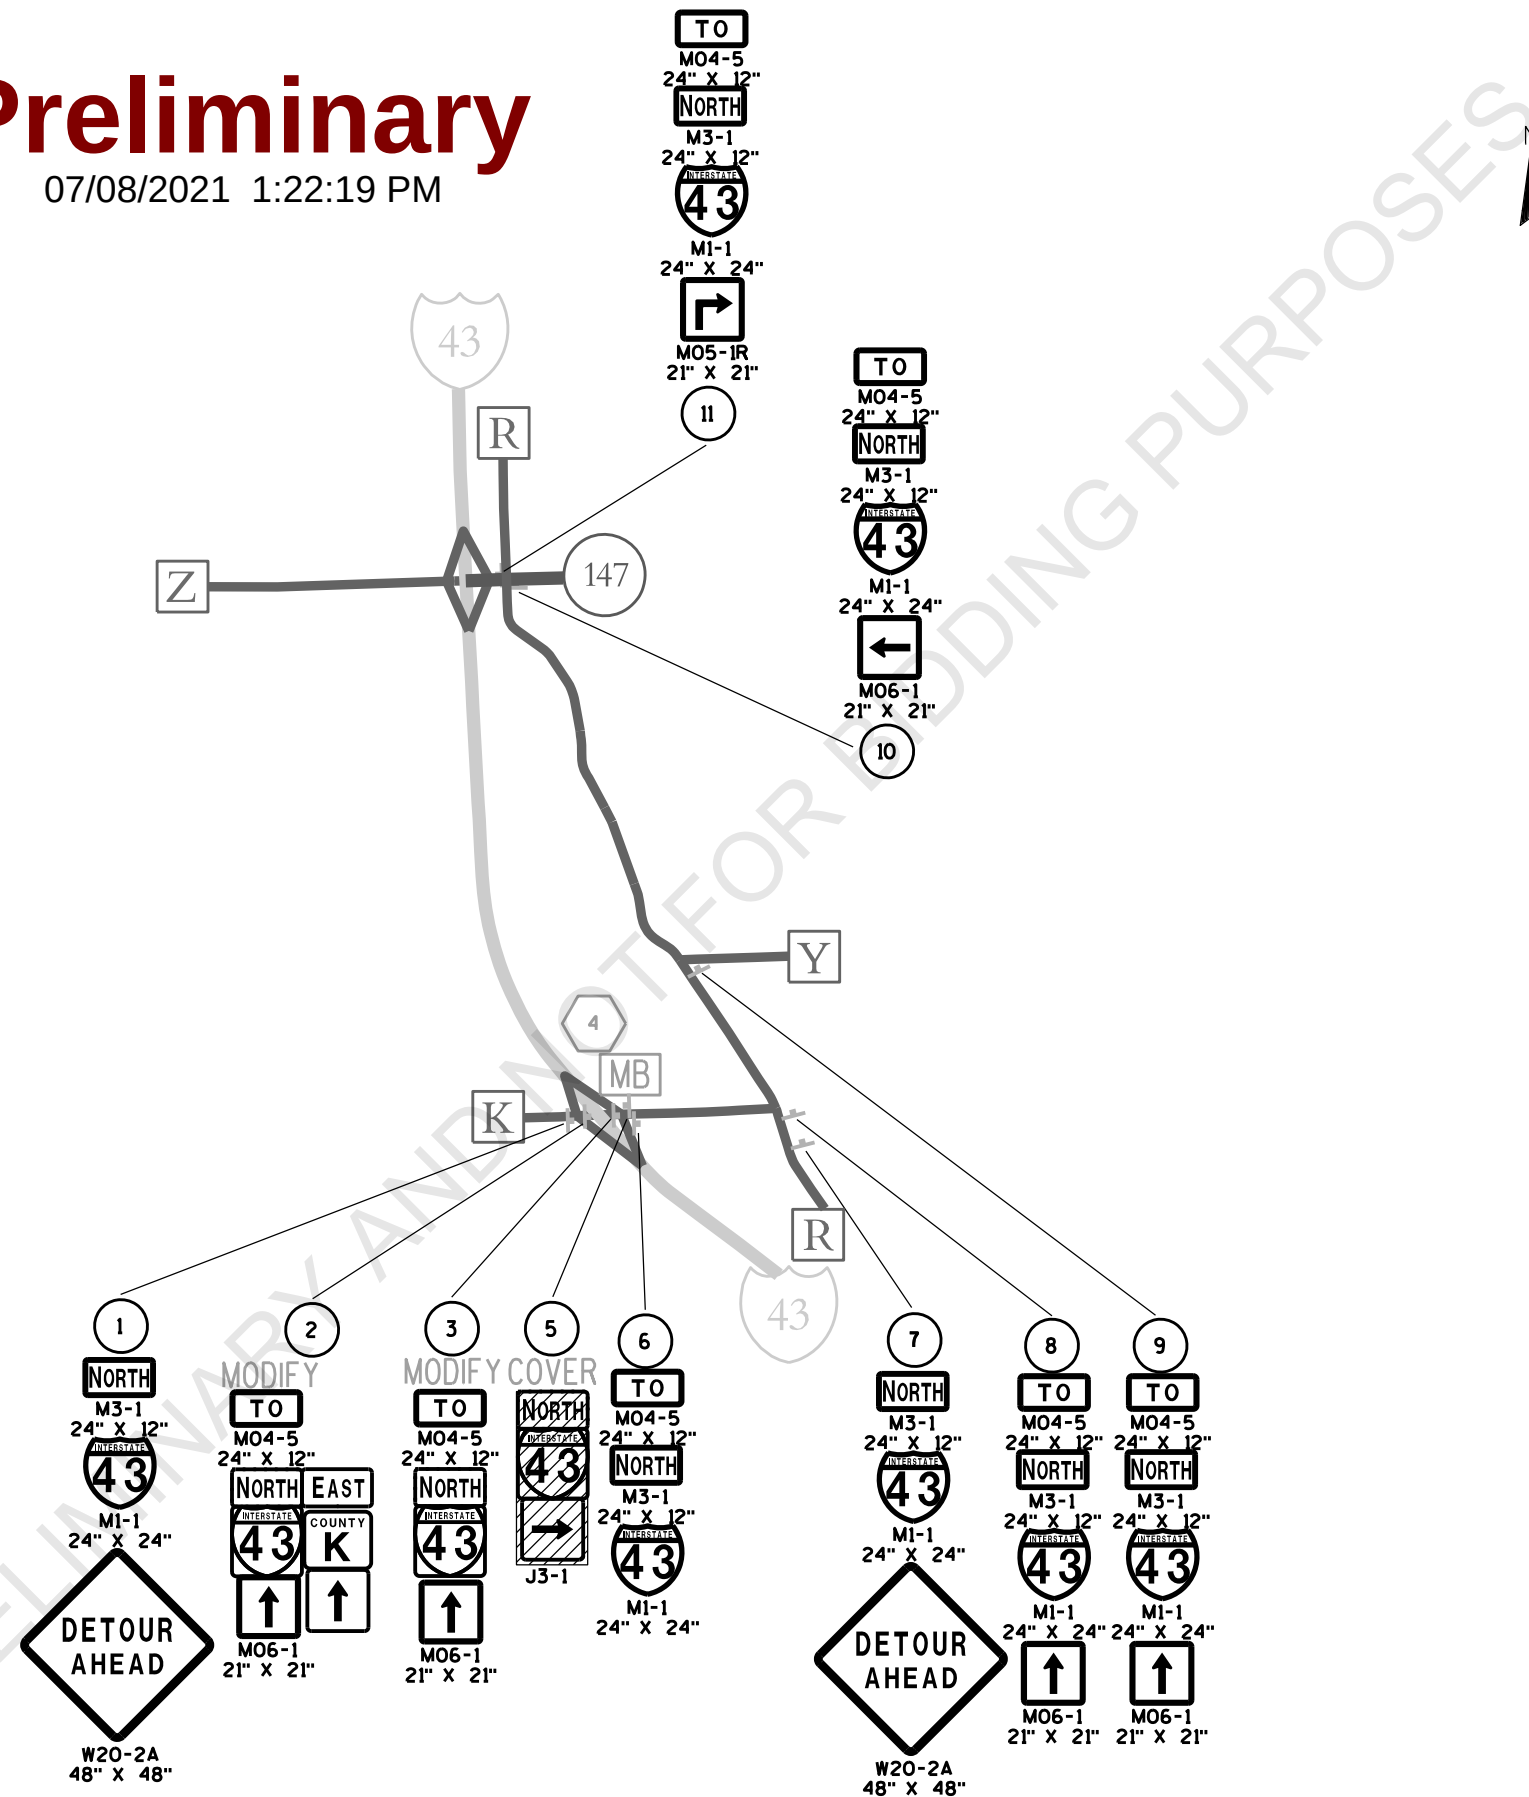PLAN SHEET PRODUCED
BY WISDOT-NE REGION

Preliminary

07/08/2021 1:22:19 PM

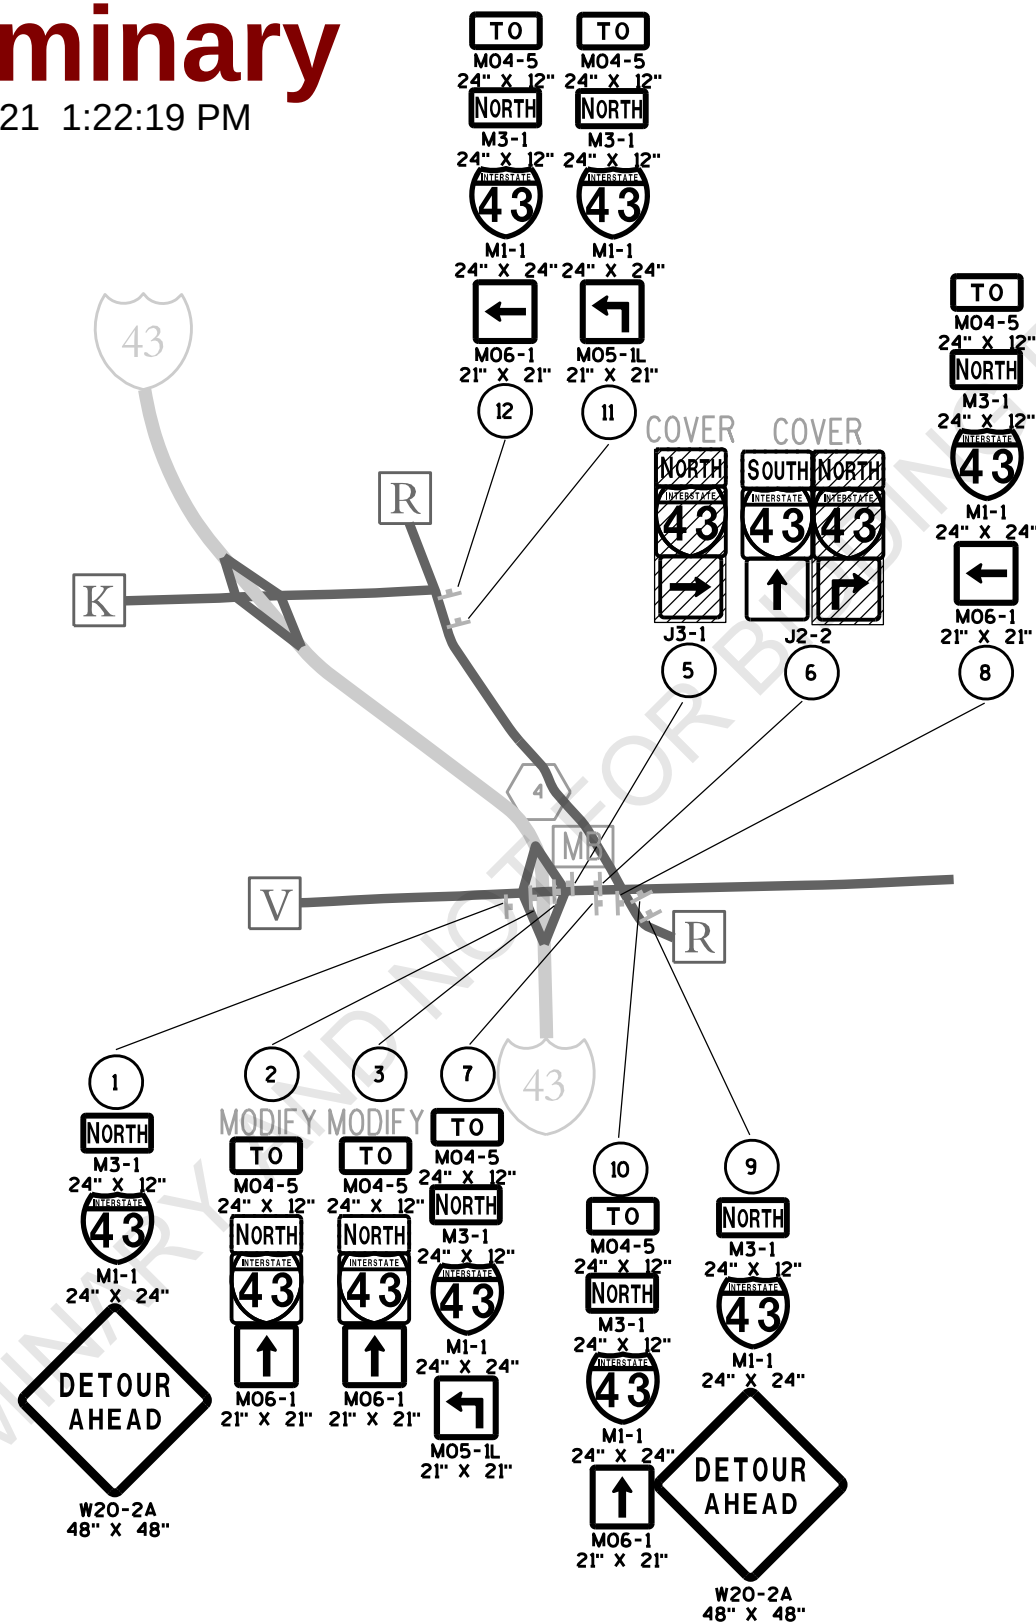

LEGEND

-  SIGN NUMBER. REFER TO MISCELLANEOUS QUANTITY SHEET
-   PORTABLE CHANGEABLE MESSAGE SIGN
-  SIGN MOUNTED ON TYPE III BARRICADE
-  POST MOUNTED SIGN

PLAN SHEET PRODUCED
BY WISDOT-NE REGION

PROJECT NO: 1227-12-71

HWY: I-43

COUNTY: MANITOWOC

DETOUR SIGNING DETAIL - CTH V TO 43 NB ON-RAMP

SHEET

E

FILE NAME : \$\$....designfile....\$\$


PLOT DATE : \$\$...plottingdate...\$\$

PLOT BY : \$\$...plotuser...\$\$


PLOT NAME :

PLOT SCALE : \$\$.....plotscale.....\$\$

WISDOT/CADDs SHEET 42

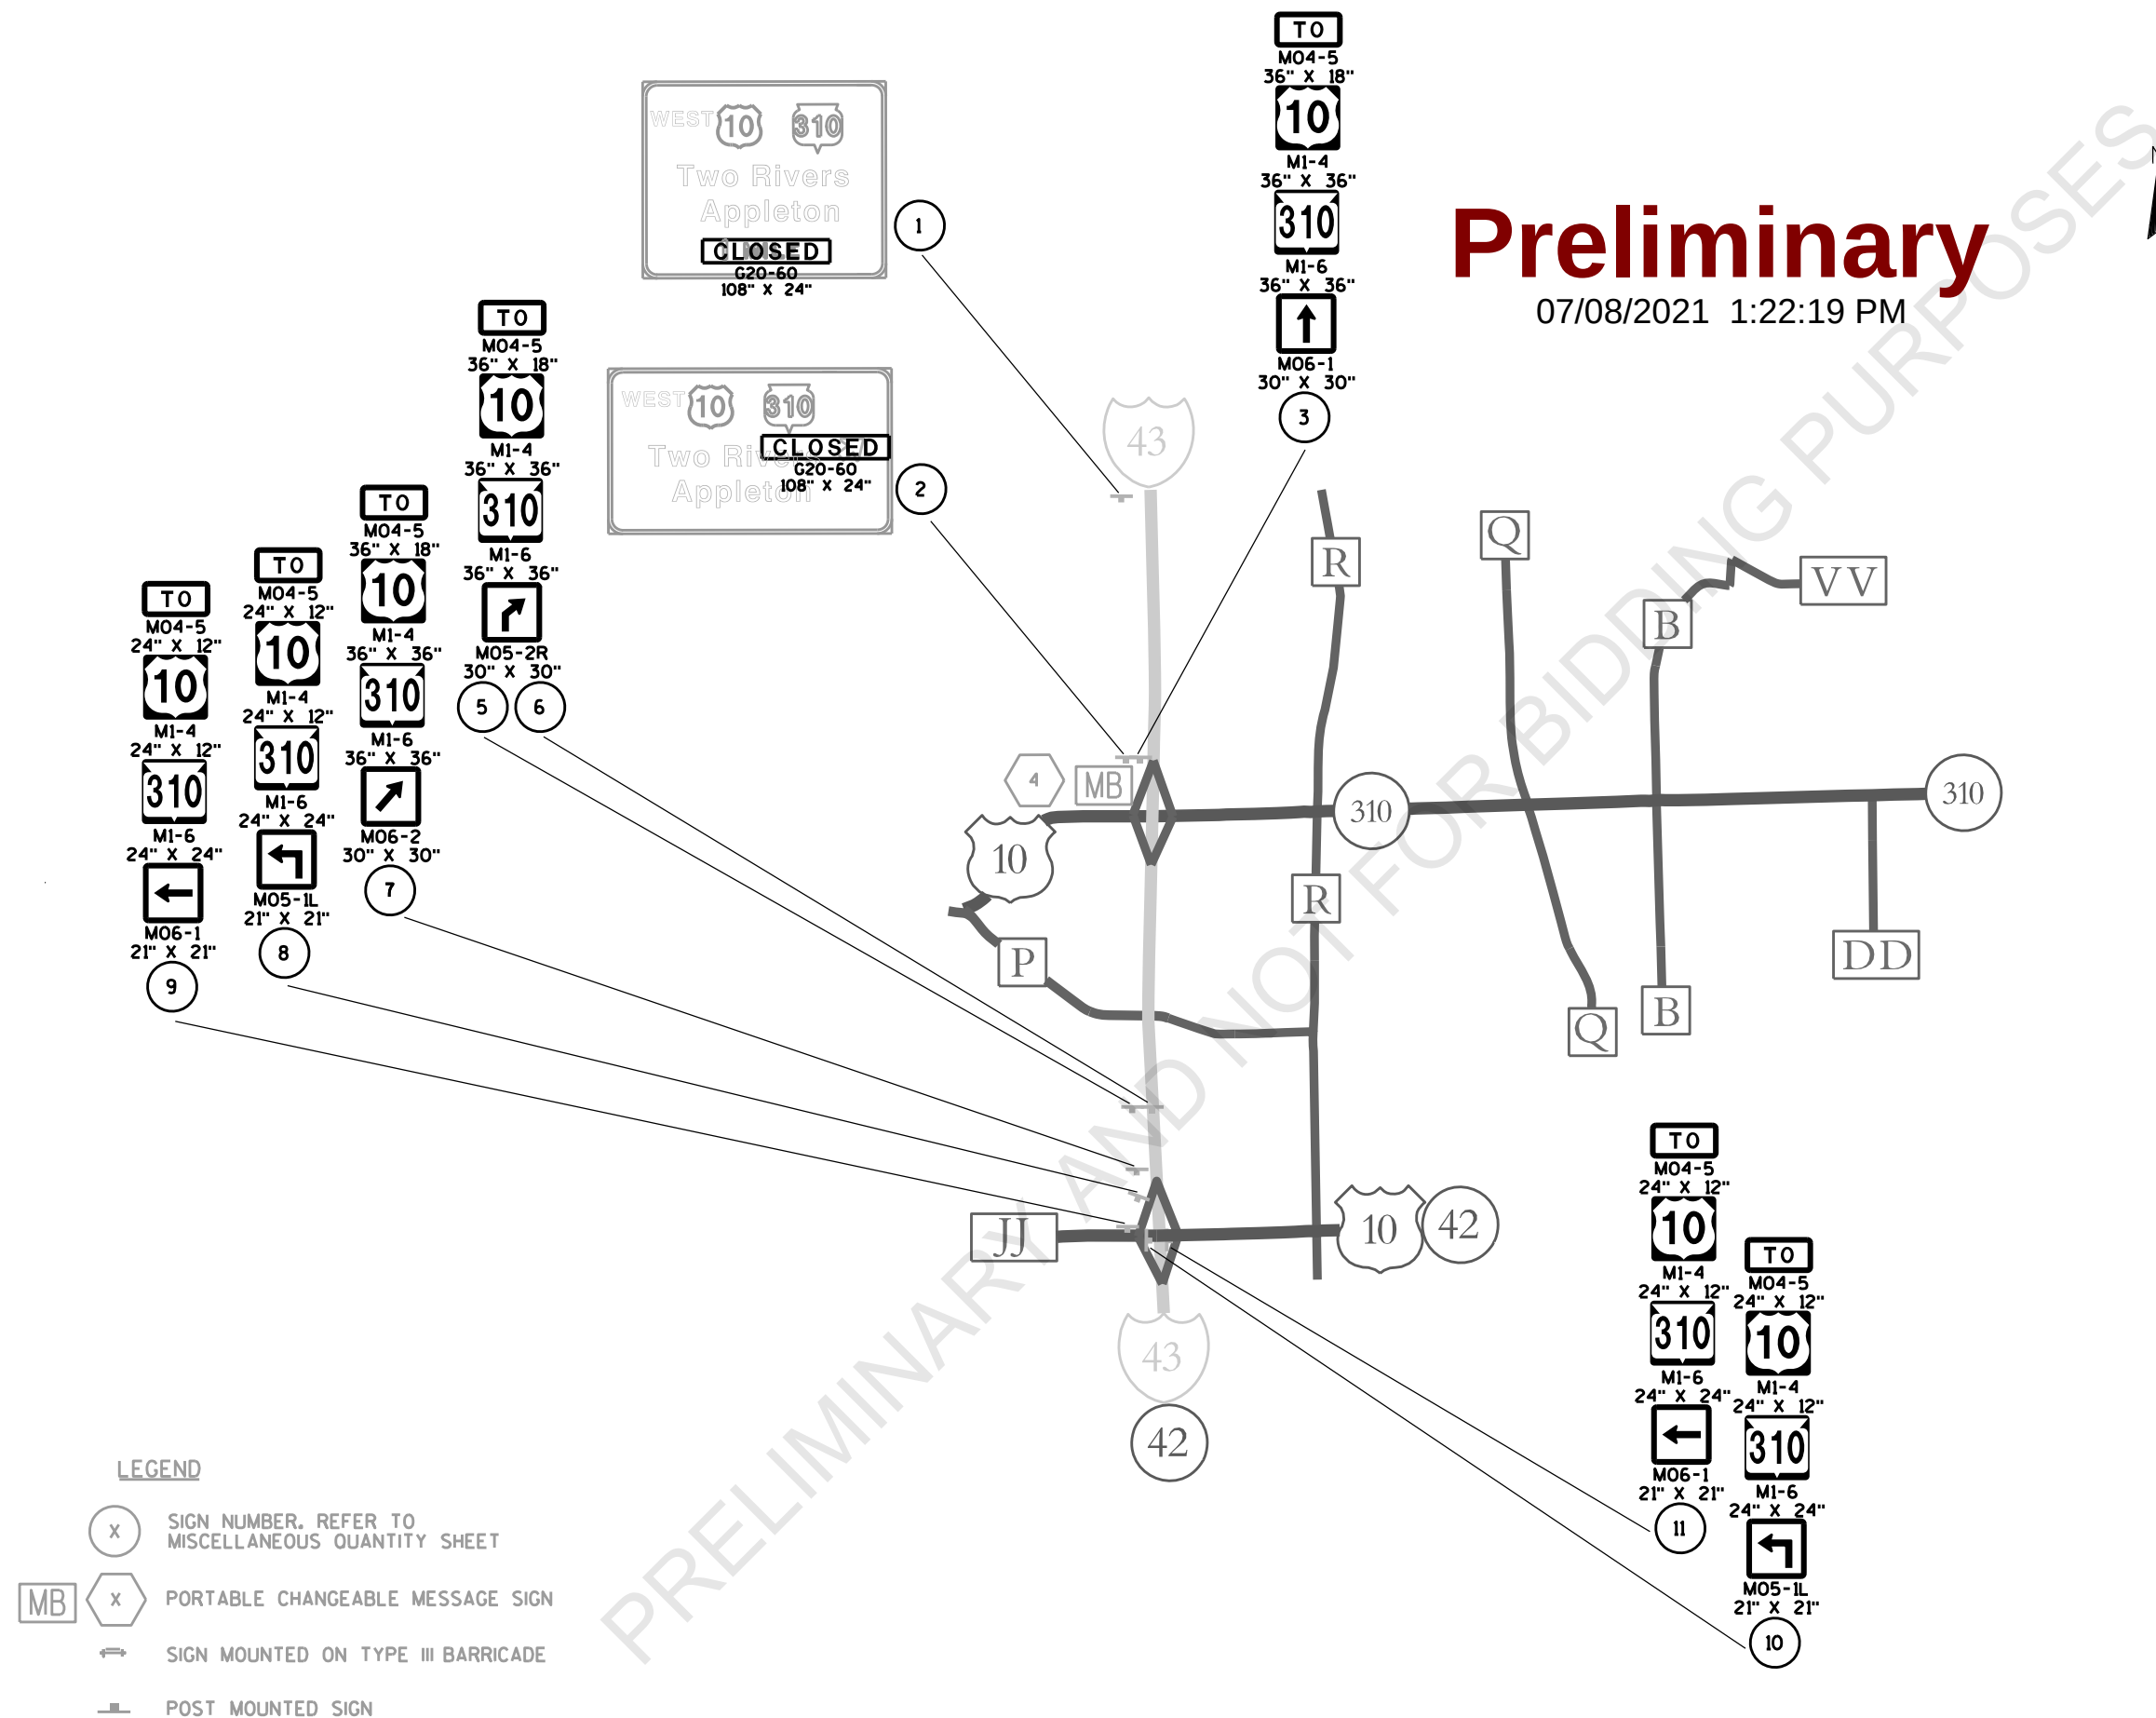


PLAN SHEET PRODUCED
BY WISDOT-NE REGION

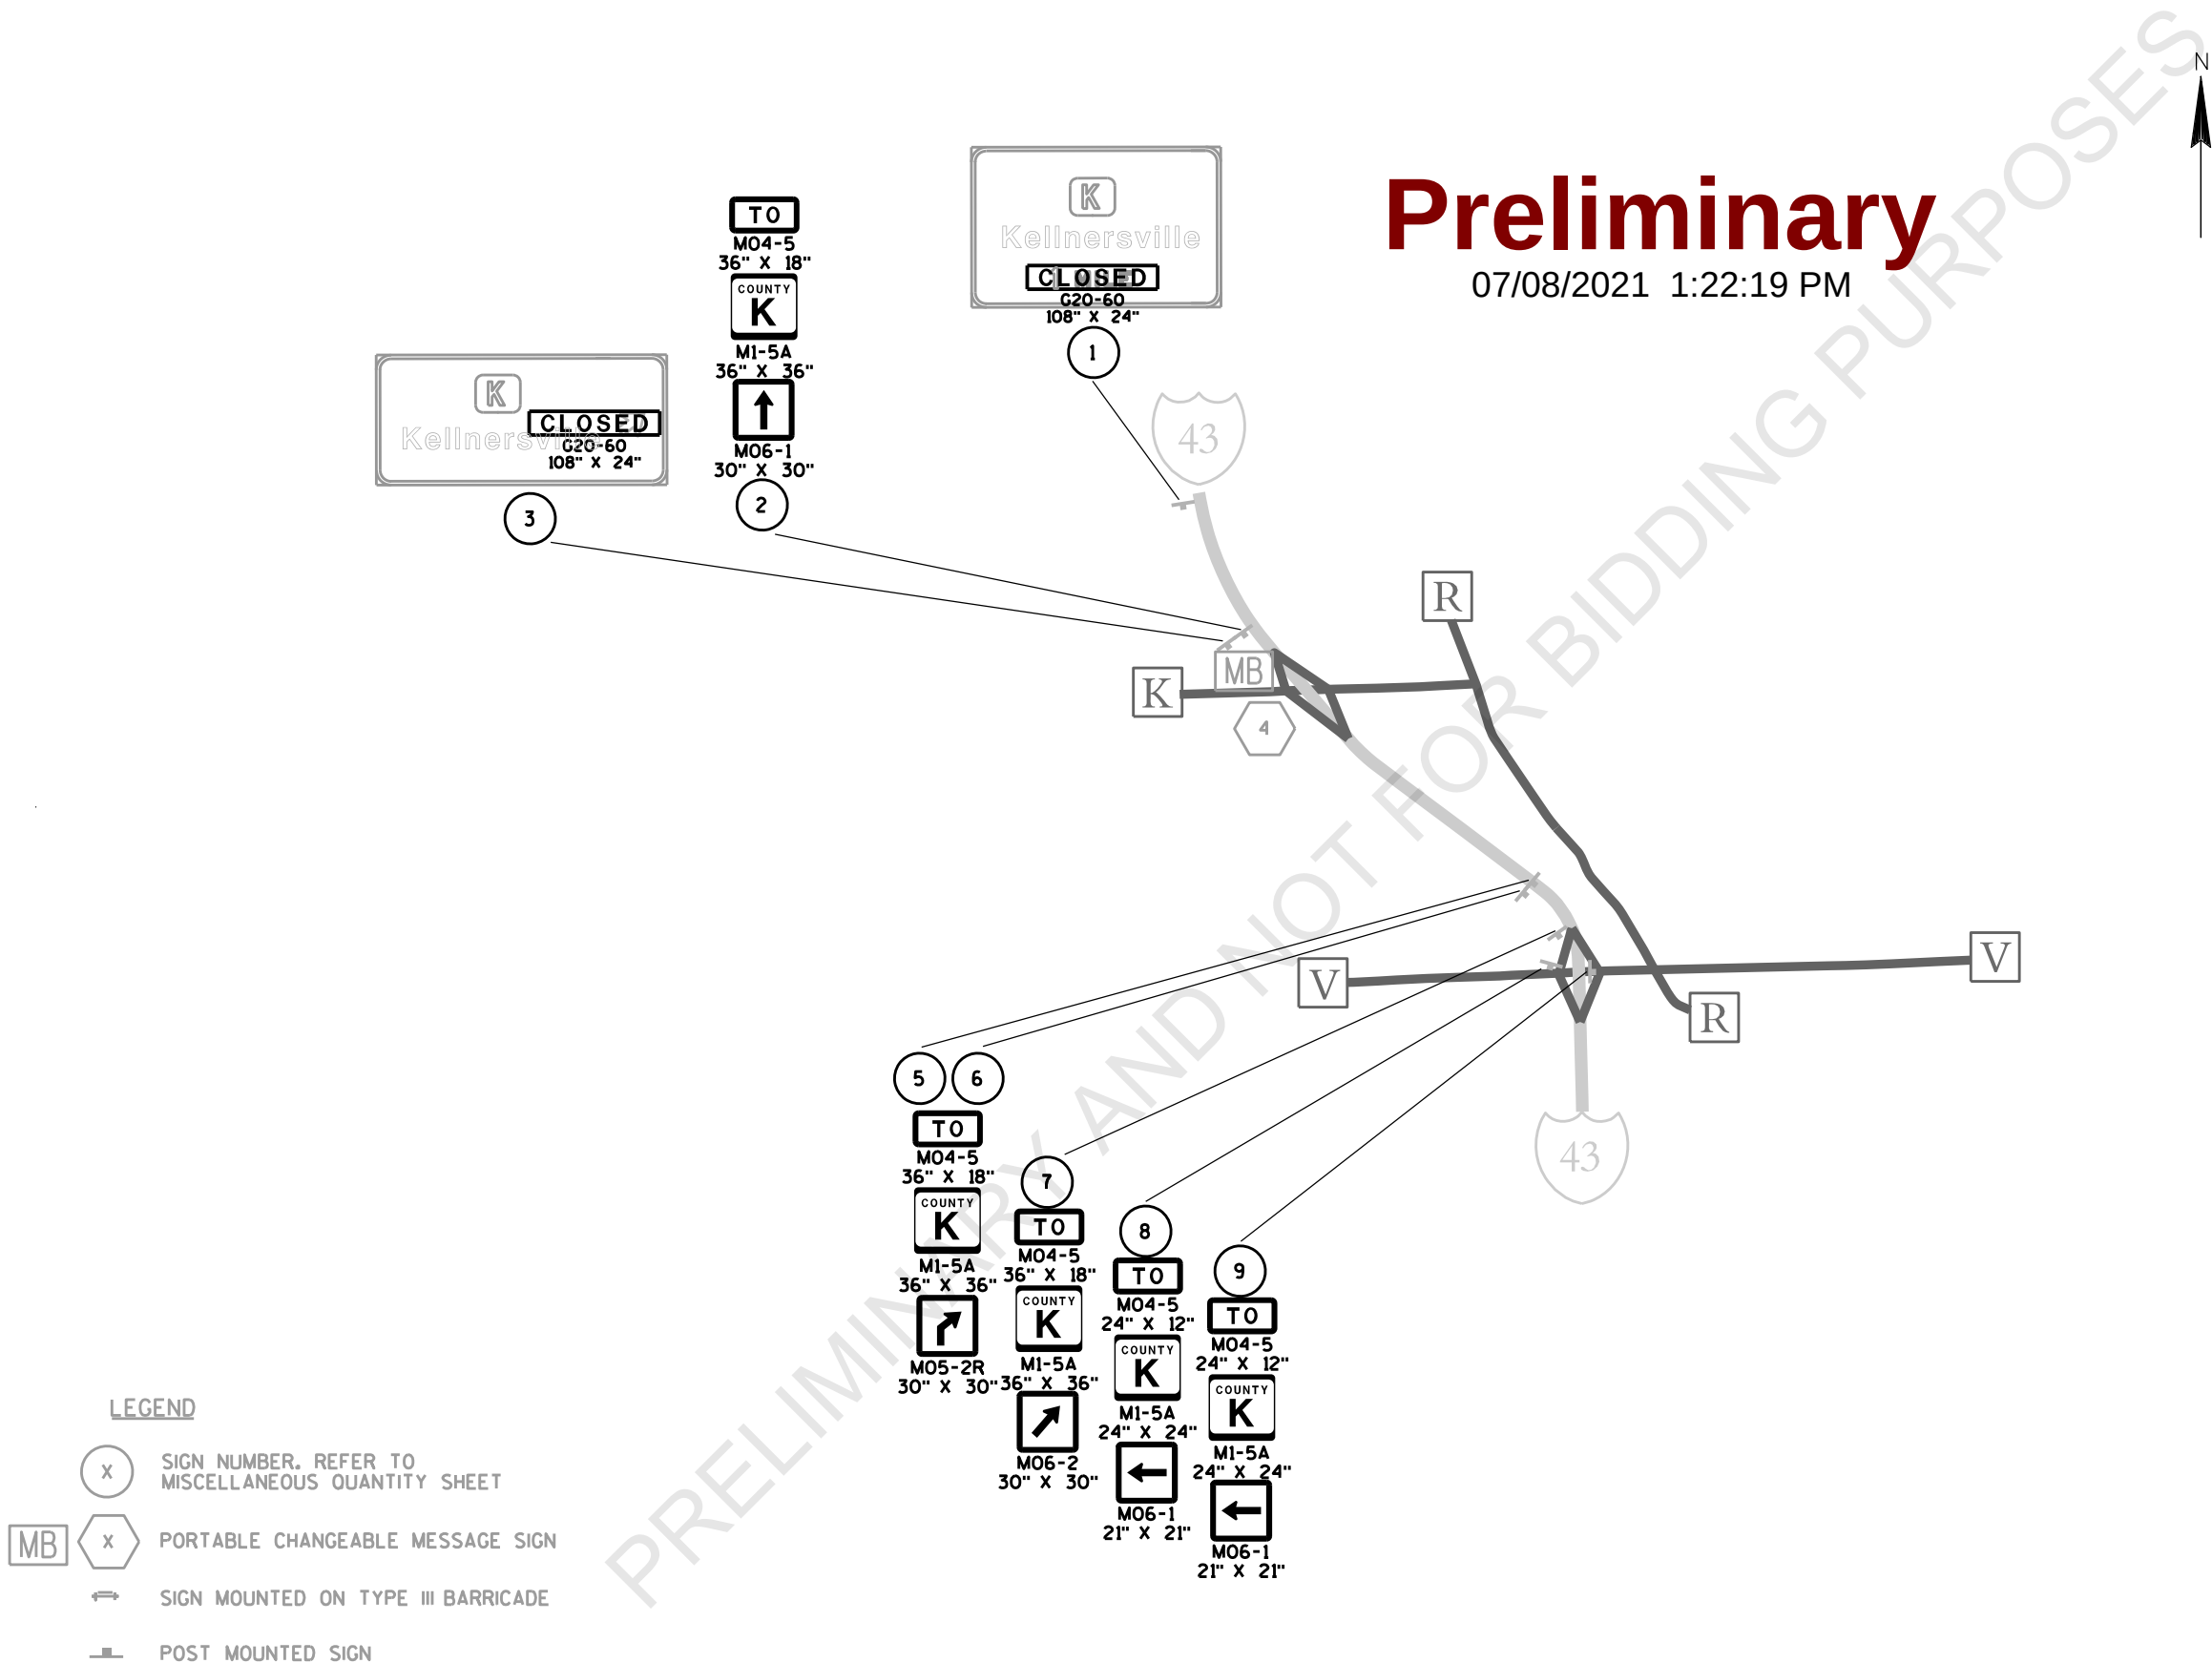

- LEGEND
- (X) SIGN NUMBER. REFER TO MISCELLANEOUS QUANTITY SHEET
 - (MB) (X) PORTABLE CHANGEABLE MESSAGE SIGN
 - ⇌ SIGN MOUNTED ON TYPE III BARRICADE
 - POST MOUNTED SIGN


PLAN SHEET PRODUCED
BY WISDOT-NE REGION

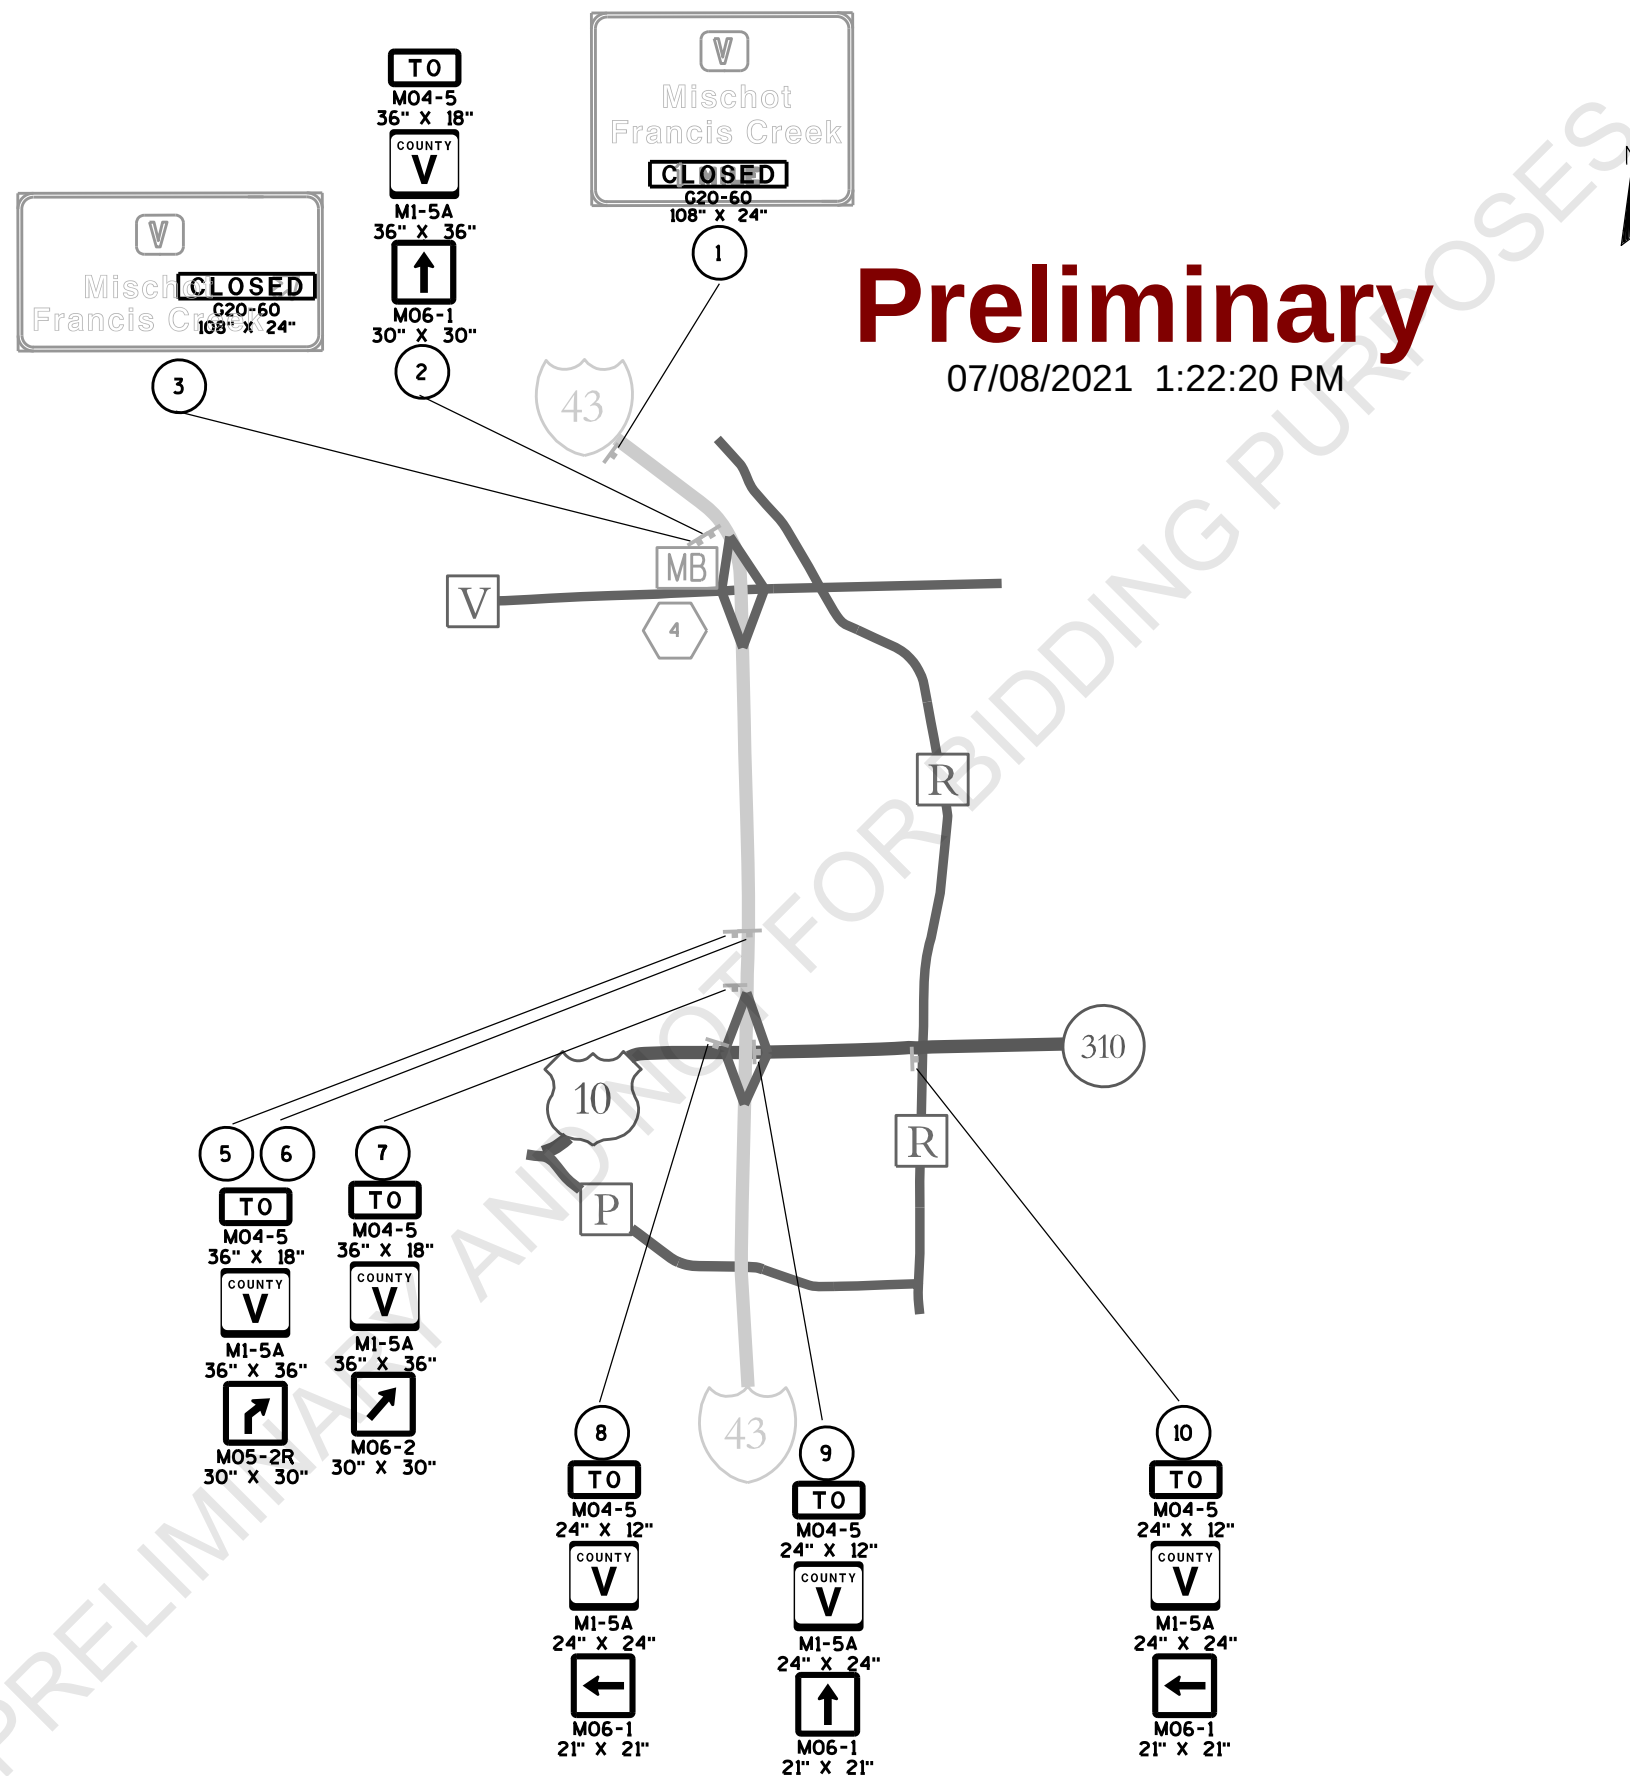

PLAN SHEET PRODUCED
BY WISDOT-NE REGION

Preliminary

07/08/2021 1:22:20 PM

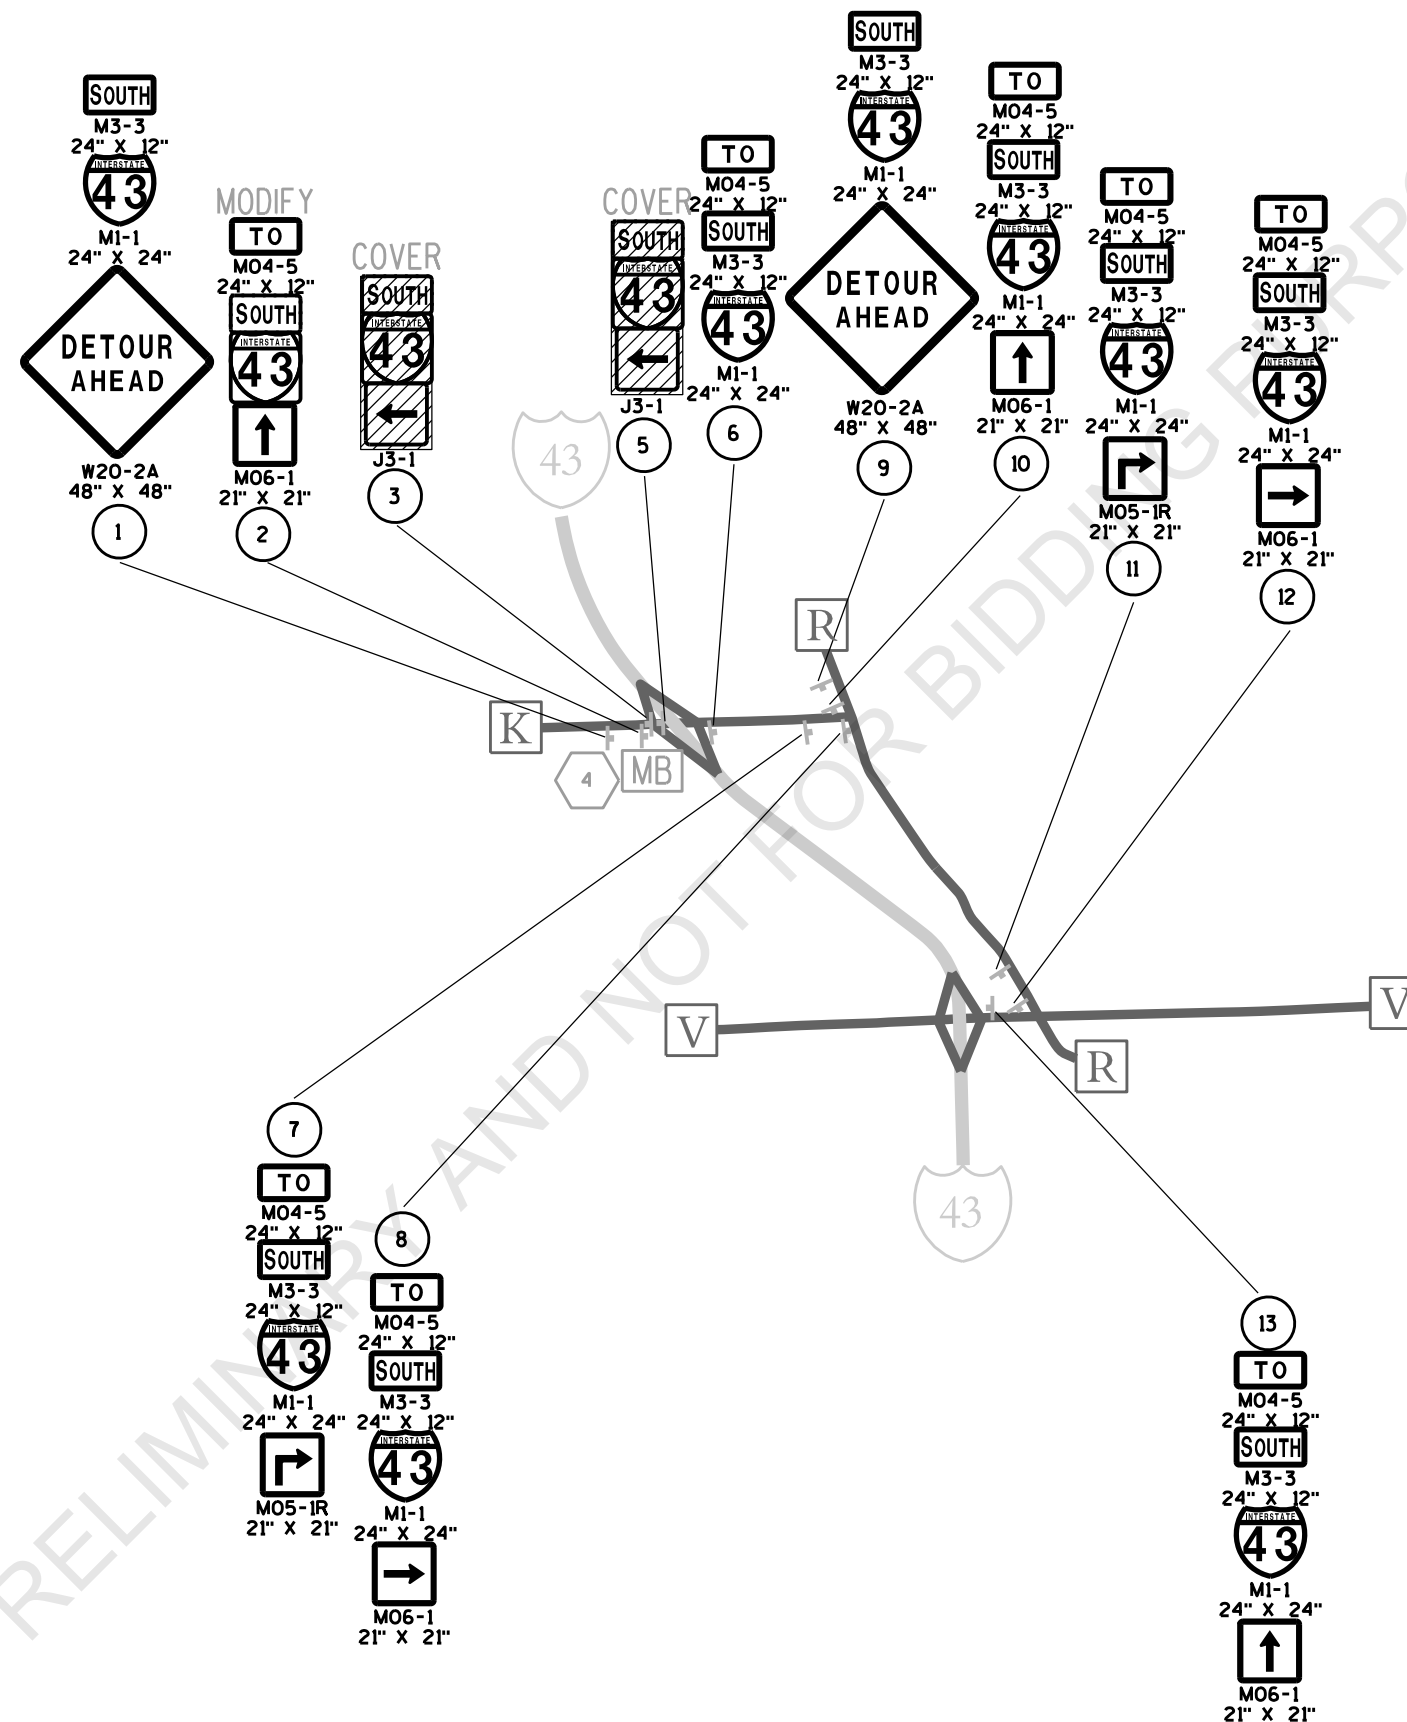

LEGEND

- (X) SIGN NUMBER. REFER TO MISCELLANEOUS QUANTITY SHEET
- (MB) (X) PORTABLE CHANGEABLE MESSAGE SIGN
- SIGN MOUNTED ON TYPE III BARRICADE
- POST MOUNTED SIGN

PLAN SHEET PRODUCED
BY WISDOT-NE REGION

07/08/2021 1:22:20 PM



	SIGN NUMBER. REFER TO MISCELLANEOUS QUANTITY SHEET
	PORTABLE CHANGEABLE MESSAGE SIGN
	SIGN MOUNTED ON TYPE III BARRICADE
	POST MOUNTED SIGN

PROJECT NO: 1227-12-71

HWY: I-43

COUNTY: MANITOWOC

DETOUR SIGNING DETAIL - CTH V ON-RAMP TO 43 SB

SHEET

E

Preliminary

07/08/2021 1:22:20 PM

REMOVING PAVEMENT

CATEGORY	ROADWAY	STATION	TO	STATION	OFFSET	204.0105	204.0110	204.0115	204.0120	REMARKS
						REMOVING PAVEMENT BUTT JOINTS SY	REMOVING ASPHALTIC SURFACE SY	REMOVING ASPHALTIC SURFACE BUTT JOINTS SY	REMOVING ASPHALTIC SURFACE MILLING SY	
0010	IH 43 NB	1167'NB'+62	-	1604'NB'+58	LT/RT	-	-	-	202,203	NB MAINLINE & SHOULDERS
0010	IH 43 NB	1167'NB'+62	-	1167'NB'+64	LT/RT	-	-	13	-	
0010	IH 43 NB	1167'NB'+67	-	1167'NB'+82	LT	-	5	-	-	
0010	IH 43 NB	1167'NB'+67	-	1167'NB'+82	RT	-	5	-	-	
0010	IH 43 NB	1193'NB'+03	-	1193'NB'+86	LT	-	-	-	344	MEDIAN TURNAROUND
0010	IH 43 NB	1298'NB'+15	-	1298'NB'+72	LT	-	-	-	221	MEDIAN TURNAROUND
0010	IH 43 NB	1361'NB'+95	-	1362'NB'+63	LT	-	-	-	223	MEDIAN TURNAROUND
0010	IH 43 NB	1437'NB'+28	-	1437'NB'+95	LT	-	-	-	237	MEDIAN TURNAROUND
0010	IH 43 NB	1469'NB'+86	-	1469'NB'+88	LT/RT	-	-	12	-	
0010	IH 43 NB	1469'NB'+03	-	1469'NB'+48	RT	-	10	-	-	
0010	IH 43 NB	1469'NB'+40	-	1469'NB'+85	LT	-	10	-	-	
0010	IH 43 NB	1472'NB'+02	-	1472'NB'+04	LT/RT	-	-	12	-	
0010	IH 43 NB	1508'NB'+63	-	1509'NB'+22	LT	-	-	-	230	MEDIAN TURNAROUND
0010	IH 43 NB	1603'NB'+60	-	1604'NB'+05	RT	-	10	-	-	
0010	IH 43 NB	1604'NB'+09	-	1604'NB'+54	LT	-	10	-	-	
0010	IH 43 NB	1604'NB'+56	-	1604'NB'+58	LT/RT	-	-	13	-	
0010	IH 43 SB	1167'SB'+63	-	1605'SB'+23	LT/RT	-	-	-	200,644	SB MAINLINE & SHOULDERS
0010	IH 43 SB	1167'SB'+64	-	1167'SB'+66	LT/RT	-	-	13	-	
0010	IH 43 SB	1167'SB'+71	-	1168'SB'+16	LT	-	10	-	-	
0010	IH 43 SB	1167'SB'+71	-	1168'SB'+16	RT	-	10	-	-	
0010	IH 43 SB	1470'SB'+05	-	1470'SB'+25	RT	-	7	-	-	
0010	IH 43 SB	1470'SB'+39	-	1470'SB'+41	LT/RT	-	-	12	-	
0010	IH 43 SB	1472'SB'+54	-	1472'SB'+56	LT/RT	-	-	12	-	
0010	IH 43 SB	1604'SB'+94	-	1605'SB'+09	RT	-	5	-	-	
0010	IH 43 SB	1605'SB'+21	-	1605'SB'+23	LT/RT	-	-	13	-	
0010	IH 43 SB	1605'SB'+29	-	1605'SB'+44	LT	-	5	-	-	
0010	STH 310 NE RAMP	10'TNE'+37	-	10'TNE'+39	LT/RT	-	-	19	-	
0010	STH 310 NW RAMP	10'TNW'+38	-	10'TNW'+40	LT/RT	-	-	10	-	
0010	STH 310 NE RAMP	10'TNE'+37	-	21'TNE'+46	LT/RT	-	-	-	3,408	RAMP & SHOULDERS
0010	STH 310 NW RAMP	10'TNW'+38	-	24'TNW'+12	LT/RT	-	-	-	4,655	RAMP & SHOULDERS
0010	CTH V SE RAMP	19'VSE'+96	-	20'VSE'+49	LT/RT	192	-	-	-	
0010	CTH V SW RAMP	21'VSW'+65	-	22'VSW'+15	LT/RT	150	-	-	-	
0010	CTH V NE RAMP	10'VNE'+75	-	11'VNE'+25	LT/RT	150	-	-	-	
0010	CTH V NW RAMP	10'VNW'+95	-	11'VNW'+45	LT/RT	207	-	-	-	
0010	CTH K SE RAMP	20'KSE'+42	-	20'KSE'+92	LT/RT	188	-	-	-	
PROJECT SUBTOTAL						887	87	129	412,165	

Preliminary

07/08/2021 1:22:20 PM

REMOVING CURB & GUTTER

CATEGORY	ROADWAY	STATION	OFFSET	204.0150 REMOVING CURB & GUTTER
				LF
0010	IH 43 NB	1167'NB'+73	RT	8
0010	IH 43 NB	1167'NB'+73	LT	8
0010	IH 43 NB	1469'NB'+44	RT	8
0010	IH 43 NB	1469'NB'+81	LT	8
0010	IH 43 NB	1604'NB'+01	RT	8
0010	IH 43 NB	1604'NB'+49	LT	8
0010	IH 43 SB	1167'SB'+75	RT	8
0010	IH 43 SB	1167'SB'+75	LT	8
0010	IH 43 SB	1470'SB'+18	RT	10
0010	IH 43 SB	1605'SB'+03	RT	8
0010	IH 43 SB	1605'SB'+51	LT	8
0010	ROCKWOOD RD	16'RK'+03	RT	8
0010	ROCKWOOD RD	16'RK'+03	LT	8
0010	REIFS MILLS RD	16'RM'+94	RT	8
0010	REIFS MILLS RD	16'RM'+94	LT	8
0010	POLIFKARD	18'PO'+98	LT	8
0010	POLIFKARD	19'PO'+28	RT	8
0010	FISHERVILLE RD	18'FI'+63	LT	8
0010	FISHERVILLE RD	18'FI'+71	RT	8
0010	GREENSTREET RD	20'GR'+59	LT	8
0010	GREENSTREET RD	20'GR'+78	RT	8
PROJECT TOTAL				170

REMOVING PAVEMENT (CONTINUED)

CATEGORY	ROADWAY	STATION	TO	STATION	OFFSET	204.0105 REMOVING PAVEMENT BUTT JOINTS	204.0110 REMOVING ASPHALTIC SURFACE	204.0115 REMOVING ASPHALTIC SURFACE BUTT JOINTS	204.0120 REMOVING ASPHALTIC SURFACE MILLING
						SY	SY	SY	SY
0010	CTH K SW RAMP	23'KSW'+51	-	24'KSW'+01	LT/RT	151	-	-	-
0010	CTH K NE RAMP	10'KNE'+61	-	11'KNE'+11	LT/RT	150	-	-	-
0010	CTH K NW RAMP	10'KNW'+75	-	11'KNW'+25	LT/RT	185	-	-	-
0010	ROCKWOOD RD	15'RK'+98	-	16'RK'+87	LT	-	22	-	-
0010	ROCKWOOD RD	15'RK'+98	-	16'RK'+84	RT	-	22	-	-
0010	REIFS MILLS RD	16'RM'+88	-	17'RM'+59	LT	-	18	-	-
0010	REIFS MILLS RD	16'RM'+88	-	17'RM'+53	RT	-	13	-	-
0010	POLIFKARD	18'PO'+83	-	19'PO'+51	LT	-	14	-	-
0010	POLIFKARD	19'PO'+22	-	19'PO'+90	RT	-	18	-	-
0010	FISHERVILLE RD	18'FI'+04	-	18'FI'+70	LT	-	12	-	-
0010	FISHERVILLE RD	18'FI'+04	-	18'FI'+79	RT	-	23	-	-
0010	GREENSTREET RD	20'GR'+53	-	21'GR'+25	LT	-	19	-	-
0010	GREENSTREET RD	20'GR'+73	-	21'GR'+41	RT	-	15	-	-
PROJECT SUBTOTAL						486	176	0	0
PROJECT TOTAL						1,373	263	129	412,165

REMOVING FENCE

CATEGORY	ROADWAY	STATION	TO	STATION	OFFSET	204.0170 REMOVING FENCE
						LF
0010	IH 43 NB	1167'NB'+62	-	1604'NB'+58	RT	43,461
0010	IH 43 SB	1167'SB'+63	-	1605'SB'+23	LT	43,971
PROJECT TOTAL						87,432

Preliminary

07/08/2021 1:22:20 PM

REMOVING GUARDRAIL

204.0165
REMOVING
GUARDRAIL

CATEGORY	ROADWAY	STATION	TO	STATION	OFFSET	LF
0010	IH 43 NB	1218'NB'+38	-	1220'NB'+06	LT	350
0010	IH 43 NB	1271'NB'+55	-	1273'NB'+23	LT	352
0010	IH 43 NB	1324'NB'+57	-	1326'NB'+50	LT	400
0010	IH 43 NB	1337'NB'+55	-	1353'NB'+67	RT	1,632
0010	IH 43 NB	1393'NB'+86	-	1395'NB'+66	LT	376
0010	IH 43 NB	1462'NB'+27	-	1469'NB'+49	RT	722
0010	IH 43 NB	1466'NB'+30	-	1469'NB'+89	LT	359
0010	IH 43 NB	1471'NB'+85	-	1475'NB'+95	RT	411
0010	IH 43 NB	1532'NB'+81	-	1534'NB'+49	LT	351
0010	IH 43 NB	1579'NB'+57	-	1581'NB'+26	LT	350
0010	IH 43 NB	1599'NB'+85	-	1605'NB'+10	RT	425
0010	IH 43 NB	1601'NB'+22	-	1604'NB'+55	LT	333
0010	IH 43 SB	1167'SB'+71	-	1171'SB'+44	RT	373
0010	IH 43 SB	1167'SB'+68	-	1172'SB'+59	LT	490
0010	IH 43 SB	1472'SB'+64	-	1476'SB'+22	RT	358
0010	IH 43 SB	1472'SB'+91	-	1481'SB'+47	LT	856
0010	ROCKWOOD RD	12'RK'+01	-	13'RK'+25	RT	123
0010	ROCKWOOD RD	12'RK'+01	-	13'RK'+25	LT	124
0010	ROCKWOOD RD	15'RK'+98	-	17'RK'+22	LT	125
0010	ROCKWOOD RD	15'RK'+98	-	17'RK'+22	RT	125
0010	REIFS MILLS RD	13'RM'+07	-	14'RM'+33	LT	126
0010	REIFS MILLS RD	13'RM'+09	-	14'RM'+34	RT	125
0010	REIFS MILLS RD	16'RM'+88	-	18'RM'+15	RT	126
0010	REIFS MILLS RD	16'RM'+88	-	18'RM'+15	LT	127
0010	POLIFKARD	13'PO'+24	-	14'PO'+50	LT	127
0010	POLIFKARD	13'PO'+76	-	15'PO'+00	RT	124
0010	POLIFKARD	18'PO'+82	-	21'PO'+51	LT	328
0010	POLIFKARD	19'PO'+21	-	25'PO'+50	RT	628
0010	POLIFKARD	21'PO'+75	-	25'PO'+01	LT	354
0010	FISHERVILLE RD	14'FI'+02	-	18'FI'+79	RT	478
0010	FISHERVILLE RD	14'FI'+93	-	18'FI'+70	LT	377
0010	FISHERVILLE RD	21'FI'+38	-	28'FI'+59	LT	721
0010	FISHERVILLE RD	21'FI'+48	-	28'FI'+77	RT	729
0010	GREENSTREET RD	13'GR'+96	-	17'GR'+84	RT	388
0010	GREENSTREET RD	14'GR'+02	-	17'GR'+64	LT	362
0010	GREENSTREET RD	20'GR'+53	-	25'GR'+65	LT	512
0010	GREENSTREET RD	20'GR'+75	-	25'GR'+61	RT	486

PROJECT TOTAL 14,753

REMOVING INLETS & ABANDONING SEWER

204.0220
REMOVING
INLETS
204.0291.S
ABANDONING
SEWER

CATEGORY	ROADWAY	STATION	OFFSET	EACH	CY
0010	IH 43 NB	1167'NB'+73	RT	1	0.6
0010	IH 43 NB	1167'NB'+73	LT	1	0.6
0010	IH 43 NB	1469'NB'+44	RT	1	0.7
0010	IH 43 NB	1469'NB'+81	LT	1	1.5
0010	IH 43 NB	1604'NB'+01	RT	1	0.9
0010	IH 43 NB	1604'NB'+49	LT	1	1.9
0010	IH 43 SB	1167'SB'+75	RT	1	0.6
0010	IH 43 SB	1167'SB'+75	LT	1	0.6
0010	IH 43 SB	1470'SB'+18	RT	2	1.5
0010	IH 43 SB	1605'SB'+03	RT	1	1.9
0010	IH 43 SB	1605'SB'+51	LT	1	0.9
0010	ROCKWOOD RD	16'RK'+03	RT	1	0.8
0010	ROCKWOOD RD	16'RK'+03	LT	1	0.7
0010	REIFS MILLS RD	16'RM'+94	RT	1	0.9
0010	REIFS MILLS RD	16'RM'+94	LT	1	0.9
0010	POLIFKARD	18'PO'+88	LT	1	1.8
0010	POLIFKARD	19'PO'+28	RT	1	1.8
0010	FISHERVILLE RD	18'FI'+63	LT	1	1.8
0010	FISHERVILLE RD	18'FI'+71	RT	1	1.8
0010	GREENSTREET RD	20'GR'+59	LT	1	1.8
0010	GREENSTREET RD	20'GR'+78	RT	1	1.0

PROJECT TOTAL 22 25

Preliminary

07/08/2021 1:22:20 PM

REMOVING APRON ENDWALL

BASE AGGREGATE

CATEGORY	ROADWAY	STATION	OFFSET	204.9060.S REMOVING APRON ENDWALL
				EACH
0010	IH 43 NB	1324'NB'+23	LT	1
0010	IH 43 NB	1396'NB'+51	RT	1
0010	IH 43 NB	1532'NB'+30	RT	1
0010	IH 43 NB	1532'NB'+31	LT	1
0010	IH 43 NB	1545'NB'+66	RT	1
0010	IH 43 SB	1220'SB'+65	LT	1
0010	CTH V SW RAMP	14'VSW'+90	LT & RT	4
0010	CTH V SE RAMP	13'VSE'+08	RT	1
PROJECT TOTAL				11

CATEGORY	ROADWAY	STATION	TO	STATION	OFFSET	305.0110 BASE AGGREGATE DENSE 3/4-INCH	305.0120 BASE AGGREGATE DENSE 1 1/4-INCH	624.0100 WATER
						TON	TON	MGAL
0010	IH 43 NB	1167'NB'+62	-	1604'NB'+58	LT/RT	5,550	80	56.3
0010	IH 43 SB	1167'SB'+63	-	1605'SB'+23	LT/RT	5,546	40	55.9
0010	STH 310 NE RAMP	10'TNE'+00	-	25'TNE'+24	LT/RT	85	-	0.9
0010	STH 310 NW RAMP	10'TNW'+00	-	24'TNW'+12	LT/RT	89	-	0.9
0010	CTH V SE RAMP	10'VSE'+00	-	21'VSE'+31	LT/RT	97	-	1.0
0010	CTH V SW RAMP	10'VSW'+00	-	22'VSW'+84	LT/RT	80	-	0.8
0010	CTH V NE RAMP	10'VNE'+00	-	24'VNE'+88	LT/RT	85	-	0.9
0010	CTH V NW RAMP	10'VNW'+00	-	25'VNW'+57	LT/RT	95	-	1.0
0010	CTH K SE RAMP	10'KSE'+00	-	21'KSE'+67	LT/RT	100	-	1.0
0010	CTH K SW RAMP	10'KSW'+00	-	24'KSW'+62	LT/RT	97	-	1.0
0010	CTH K NE RAMP	10'KNE'+00	-	23'KNE'+61	LT/RT	89	-	0.9
0010	CTH K NW RAMP	10'KNW'+00	-	18'KNW'+86	LT/RT	88	-	0.9
0010	ROCKWOOD RD	11'RK'+20	-	13'RK'+25	LT	30	-	0.3
0010	ROCKWOOD RD	11'RK'+46	-	13'RK'+25	RT	25	-	0.3
0010	ROCKWOOD RD	15'RK'+98	-	18'RK'+03	RT	65	16	0.8
0010	ROCKWOOD RD	15'RK'+98	-	18'RK'+10	LT	90	16	1.1
0010	REIFS MILLS RD	12'RM'+19	-	14'RM'+33	RT	90	-	0.9
0010	REIFS MILLS RD	12'RM'+34	-	14'RM'+33	LT	30	-	0.3
0010	REIFS MILLS RD	16'RM'+88	-	18'RM'+87	RT	40	16	0.6
0010	REIFS MILLS RD	16'RM'+88	-	18'RM'+91	LT	50	16	0.7
0010	POLIFKARD	13'PO'+07	-	15'PO'+00	RT	45	-	0.5
0010	POLIFKARD	13'PO'+10	-	14'PO'+50	LT	25	-	0.3
0010	POLIFKARD	18'PO'+82	-	21'PO'+50	LT	60	16	0.8
0010	POLIFKARD	19'PO'+21	-	26'PO'+75	RT	175	16	1.9
0010	POLIFKARD	21'PO'+90	-	25'PO'+10	LT	65	-	0.7
0010	HILLSIDE LN	10'HI'+41	-	11'HI'+16	LT	15	-	0.2
0010	HILLSIDE LN	10'HI'+41	-	11'HI'+23	RT	20	-	0.2
0010	FISHERVILLE RD	13'FI'+36	-	18'FI'+79	RT	80	16	1.0
0010	FISHERVILLE RD	14'FI'+26	-	18'FI'+70	LT	80	16	1.0
0010	FISHERVILLE RD	21'FI'+38	-	29'FI'+24	LT	130	-	1.3
0010	FISHERVILLE RD	21'FI'+48	-	29'FI'+48	RT	230	-	2.3
0010	GREENSTREET RD	13'GR'+13	-	17'GR'+82	RT	105	-	1.1
0010	GREENSTREET RD	13'GR'+23	-	17'GR'+63	LT	90	-	0.9
0010	GREENSTREET RD	20'GR'+53	-	26'GR'+50	LT	130	16	1.5
0010	GREENSTREET RD	20'GR'+73	-	26'GR'+34	RT	110	16	1.3
PROJECT TOTAL						13,781	280	141

Preliminary

07/08/2021 1:22:21 PM

BASE PATCHING CONCRETE

07/08/2021 1:22:21 PM						390.0303	390.0403	416.0610	416.0620	690.0150	SPV.0180.02	SPV.0180.03	SPV.0180.04	
CATEGORY	ROADWAY	STATION	TO	STATION	OFFSET	BASE	BASE	DRILLED	DRILLED	SAWING	BASE	CONTINUOUSLY	CONTINUOUSLY	REMARKS
						PATCHING	PATCHING				PATCHING	REINFORCED	REINFORCED	
						CONCRETE	CONCRETE	TIE BARS	DOWEL	CONCRETE	CONCRETE	CONCRETE	CONCRETE	
						SY	SHES	EACH	BARS	LF	HES	REPAIR HES	REPAIR SHES	
							SY		EACH		SY	SY	SY	
0010	IH 43 NB	1167'NB'+62	-	1220'NB'+46	LT/RT	-	-	116	-	4,056	153	288	15	PROJECT LIMITS - MILE 156
0010	IH 43 NB	1220'NB'+46	-	1273'NB'+26	LT/RT	-	-	258	-	3,560	42	459	24	MILE 156 - MILE 157
0010	IH 43 NB	1273'NB'+26	-	1326'NB'+06	LT/RT	7	-	132	-	1,811	28	180	10	MILE 157 - MILE 158
0010	IH 43 NB	1326'NB'+06	-	1378'NB'+86	LT/RT	-	-	121	-	1,260	-	182	10	MILE 158 - MILE 159
0010	IH 43 NB	1378'NB'+86	-	1431'NB'+66	LT/RT	-	-	39	-	1,017	42	53	3	MILE 159 - MILE 160
0010	IH 43 NB	1431'NB'+66	-	1484'NB'+46	LT/RT	3	-	45	-	3,664	194	140	8	MILE 160 - MILE 161
0010	IH 43 NB	1484'NB'+46	-	1537'NB'+26	LT/RT	3	-	168	-	11,465	669	239	13	MILE 161 - MILE 162
0010	IH 43 NB	1537'NB'+26	-	1590'NB'+06	LT/RT	-	-	54	-	5,310	316	117	6	MILE 162 - MILE 163
0010	IH 43 NB	1590'NB'+06	-	1604'NB'+58	LT/RT	4	-	23	-	550	-	110	6	MILE 163 - PROJECT LIMITS
0010	IH 43 SB	1167'SB'+63	-	1220'SB'+44	LT/RT	3	-	112	-	1,420	-	196	10	PROJECT LIMITS - MILE 156
0010	IH 43 SB	1220'SB'+44	-	1273'SB'+26	LT/RT	-	-	168	-	1,956	-	282	15	MILE 156 - MILE 157
0010	IH 43 SB	1273'SB'+26	-	1326'SB'+06	LT/RT	-	-	144	-	1,912	-	271	14	MILE 157 - MILE 158
0010	IH 43 SB	1326'SB'+06	-	1378'SB'+86	LT/RT	3	-	96	-	1,568	43	149	8	MILE 158 - MILE 159
0010	IH 43 SB	1378'SB'+86	-	1431'SB'+66	LT/RT	-	-	63	-	663	-	106	6	MILE 159 - MILE 160
0010	IH 43 SB	1431'SB'+66	-	1484'SB'+46	LT/RT	3	-	132	-	4,447	194	241	13	MILE 160 - MILE 161
0010	IH 43 SB	1484'SB'+46	-	1537'SB'+52	LT/RT	13	-	156	-	1,956	-	272	15	MILE 161 - MILE 162
0010	IH 43 SB	1537'SB'+52	-	1590'SB'+06	LT/RT	5	-	123	-	1,666	-	280	15	MILE 162 - MILE 163
0010	IH 43 SB	1590'SB'+06	-	1605'SB'+23	LT/RT	-	-	18	-	596	-	115	6	MILE 163 - PROJECT LIMITS
0010	STH 310 NE RAMP	10'TNE'+00	-	25'TNE'+24	LT/RT	264	3	168	833	1,169	11	-	-	
0010	STH 310 NW RAMP	10'TNW'+00	-	24'TNW'+12	LT/RT	209	3	132	660	924	8	-	-	
0010	CTH V SE RAMP	10'VSE'+00	-	21'VSE'+31	LT/RT	152	2	50	300	476	6	-	-	
0010	CTH V SW RAMP	10'VSW'+00	-	22'VSW'+84	LT/RT	222	3	112	570	831	9	-	-	
0010	CTH V	16'V'+00	-	24'V'+00	LT/RT	124	2	78	342	512	5	-	-	
0010	CTH V NE RAMP	10'VNE'+00	-	24'VNE'+88	LT/RT	137	2	57	360	538	5	-	-	
0010	CTH V NW RAMP	10'VNW'+00	-	25'VNW'+57	LT/RT	170	2	83	240	462	7	-	-	
0010	CTH K SE RAMP	10'KSE'+00	-	21'KSE'+67	LT/RT	231	3	123	690	976	9	-	-	
0010	CTH K SW RAMP	10'KSW'+00	-	24'KSW'+62	LT/RT	362	5	216	1,110	1,574	14	-	-	
0010	CTH K	18'K'+00	-	28'K'+00	LT/RT	471	6	340	1,160	1,909	19	-	-	
0010	CTH K NE RAMP	10'KNE'+00	-	23'KNE'+61	LT/RT	164	2	78	420	630	7	-	-	
0010	CTH K NW RAMP	10'KNW'+00	-	18'KNW'+86	LT/RT	351	5	206	1,174	1,510	13	-	-	
0010	UNDISTRIBUTED					435	6	542	1,179	9,058	269	552	29	
PROJECT SUBTOTAL						3,336	44	4,153	9,038	69,446	2,063	4,232	226	
PROJECT TOTAL						3,336	44	4,153	9,038	*70,077	2,063	4,232	226	

*ADDITIONAL QUANTITIES SHOWN ELSEWHERE

Preliminary

07/08/2021 1:22:21 PM

CONCRETE SURFACE DRAINS

CATEGORY	ROADWAY	STATION	OFFSET	416.1010 CONCRETE SURFACE DRAINS CY
0010	IH 43 NB	1167'NB'+85	LT	0.35
0010	IH 43 NB	1167'NB'+85	RT	0.35
0010	IH 43 NB	1469'NB'+06	RT	0.35
0010	IH 43 NB	1469'NB'+43	LT	0.35
0010	IH 43 NB	1603'NB'+62	RT	0.35
0010	IH 43 NB	1604'NB'+11	LT	0.35
0010	IH 43 SB	1168'SB'+13	LT	0.35
0010	IH 43 SB	1168'SB'+14	LT	0.35
0010	IH 43 SB	1470'SB'+05	RT	0.35
0010	IH 43 SB	1604'SB'+96	RT	0.35
0010	IH 43 SB	1605'SB'+44	LT	0.35
0010	ROCKWOOD RD	16'RK'+17	RT	0.25
0010	ROCKWOOD RD	16'RK'+17	LT	0.25
0010	REIFS MILLS RD	17'RM'+07	LT	0.25
0010	REIFS MILLS RD	17'RM'+07	RT	0.25
0010	POLIFKA RD	19'PO'+02	LT	0.25
0010	POLIFKA RD	19'PO'+41	RT	0.25
0010	FISHERVILLE RD	18'FI'+51	LT	0.25
0010	FISHERVILLE RD	18'FI'+60	RT	0.25
0010	GREENSTREET RD	20'GR'+72	LT	0.25
0010	GREENSTREET RD	20'GR'+73	RT	0.25
PROJECT TOTAL				6.4

ASPHALTIC SHOULDER RUMBLE STRIPS

CATEGORY	ROADWAY	STATION	TO	STATION	OFFSET	465.0400 ASPHALTIC SHOULDER RUMBLE STRIPS LF
0010	IH 43 NB	1167'NB'+62	-	1604'NB'+58	LT/RT	83,943
0010	IH 43 SB	1167'SB'+63	-	1605'SB'+23	LT/RT	84,352
PROJECT TOTAL						168,295

DRAINAGE ITEMS

CATEGORY	ROADWAY	STATION	OFFSET	520.8000 CONCRETE COLLARS FOR PIPE EACH	522.0118 CULVERT PIPE REINFORCED CONCRETE CLASS III 18-INCH LF	522.1018 APRON ENDWALLS FOR CULVERT PIPE REINFORCED CONCRETE 18-INCH EACH	522.1024 APRON ENDWALLS FOR CULVERT PIPE REINFORCED CONCRETE 24-INCH EACH	633.5200 MARKERS CULVERT END EACH
0010	IH 43 NB	1234'NB'+28	LT	1	-	-	-	-
0010	IH 43 NB	1324'NB'+23	LT	-	-	1	-	1
0010	IH 43 NB	1387'NB'+18	LT	1	-	-	-	-
0010	IH 43 NB	1396'NB'+51	RT	-	-	1	-	1
0010	IH 43 NB	1532'NB'+30	RT	-	-	1	-	1
0010	IH 43 NB	1532'NB'+31	LT	1	6	1	-	1
0010	IH 43 NB	1545'NB'+66	RT	-	-	1	-	1
0010	IH 43 SB	1220'SB'+65	LT	-	-	1	-	1
0010	CTH V SW RAMP	14'VSW'+90	LT & RT	-	-	-	4	4
0010	CTH V SE RAMP	13'VSE'+08	RT	-	-	1	-	1
PROJECT TOTAL				3	6	7	4	11

Preliminary

07/08/2021 1:22:21 PM

HMA ITEMS

07/08/2021 1:22:21 PM						204.0126.S	450.4000	455.0605	460.0105.S	460.0110.S	460.0115.S	460.0120.S	HMA PAVEMENT 4 SMA 58-28 V		HMA PAVEMENT 4 LT 58-28 S		HMA PAVEMENT 4 HT 58-28 S				
						REMOVING ASPHALTIC	HMA COLD PAVING	TACK COAT	HMA PAVEMENT	HMA PAVEMENT	HMA PAVEMENT	HMA PAVEMENT		INCENTIVE DENSITY HMA		INCENTIVE DENSITY HMA		INCENTIVE DENSITY PWL	INCENTIVE AIR VOIDS	INCENTIVE DENSITY HMA PAVEMENT LONGITUDINAL JOINTS	
						LONGITUDINAL			PWL TEST	PWL TEST	PWL TEST	PWL TEST									
						NOTCHED WEDGE JOINT MILLING			STRIP	STRIP	STRIP	STRIP									
CATEGORY	ROADWAY	STATION	TO	STATION	OFFSET	LF	TON	GAL	EACH	EACH	EACH	EACH	TON	TON*	TON	TON*	TON	TON**	TON***	LF****	REMARKS
0010	IH 43 NB	1167'NB'+62	-	1604'NB'+58	LT/RT	43,484	1,500	14,997	1	1	1	1	12,247	12,247	-	-	13,495	13,495	13,495	43,696	MAINLINE
0010	IH 43 NB	1167'NB'+62	-	1604'NB'+58	LT/RT	-	500	9,268	-	-	-	-	2,841	2,841	9,939	9,939	3,131	-	3,131	-	SHOULDERS
0010	IH 43 NB	1193'NB'+03	-	1193'NB'+86	LT	-	-	41	-	-	-	-	-	-	71	71	-	-	-	-	MEDIAN
0010	IH 43 NB	1298'NB'+15	-	1298'NB'+72	LT	-	-	27	-	-	-	-	-	-	46	46	-	-	-	-	MEDIAN
0010	IH 43 NB	1361'NB'+95	-	1362'NB'+63	LT	-	-	27	-	-	-	-	-	-	46	46	-	-	-	-	MEDIAN
0010	IH 43 NB	1437'NB'+28	-	1437'NB'+95	LT	-	-	28	-	-	-	-	-	-	49	49	-	-	-	-	MEDIAN
0010	IH 43 NB	1508'NB'+63	-	1509'NB'+22	LT	-	-	28	-	-	-	-	-	-	47	47	-	-	-	-	MEDIAN
0010	IH 43 SB	1167'SB'+63	-	1605'SB'+23	LT/RT	43,548	1,500	11,387	-	-	-	-	12,144	12,144	-	-	13,383	13,383	13,383	43,760	MAINLINE
0010	IH 43 SB	1167'SB'+63	-	1605'SB'+23	LT/RT	-	500	12,821	-	-	-	-	2,845	2,845	10,050	10,050	3,135	-	3,135	-	SHOULDERS
0010	STH 310 NE RAMP	10'TNE'+37	-	21'TNE'+46	LT/RT	-	-	140	-	-	-	-	-	-	-	-	244	-	244	-	MAINLINE
0010	STH 310 NE RAMP	10'TNE'+37	-	21'TNE'+46	LT/RT	-	-	99	-	-	-	-	-	-	172	172	-	-	-	-	SHOULDERS
0010	STH 310 NW RAMP	10'TNW'+38	-	24'TNW'+12	LT/RT	-	-	148	-	-	-	-	-	-	-	-	257	-	257	-	MAINLINE
0010	STH 310 NW RAMP	10'TNW'+38	-	24'TNW'+12	LT/RT	-	-	103	-	-	-	-	-	-	178	178	-	-	-	-	SHOULDERS
0010	CTH V SE RAMP	10'VSE'+00	-	20'VSE'+49	LT/RT	-	-	126	-	-	-	-	-	-	-	-	220	-	220	-	MAINLINE
0010	CTH V SE RAMP	10'VSE'+00	-	20'VSE'+49	LT/RT	-	-	95	-	-	-	-	-	-	166	166	-	-	-	-	SHOULDERS
0010	CTH V SW RAMP	10'VSW'+00	-	22'VSW'+15	LT/RT	-	-	96	-	-	-	-	-	-	-	-	167	-	167	-	MAINLINE
0010	CTH V SW RAMP	10'VSW'+00	-	22'VSW'+15	LT/RT	-	-	77	-	-	-	-	-	-	134	134	-	-	-	-	SHOULDERS
0010	CTH V NE RAMP	10'VNE'+74	-	21'VNE'+73	LT/RT	-	-	105	-	-	-	-	-	-	-	-	183	-	183	-	MAINLINE
0010	CTH V NE RAMP	10'VNE'+74	-	21'VNE'+73	LT/RT	-	-	84	-	-	-	-	-	-	147	147	-	-	-	-	SHOULDERS
0010	CTH V NW RAMP	10'VNW'+95	-	23'VNW'+29	LT/RT	-	-	130	-	-	-	-	-	-	-	-	227	-	227	-	MAINLINE
0010	CTH V NW RAMP	10'VNW'+95	-	23'VNW'+29	LT/RT	-	-	94	-	-	-	-	-	-	163	163	-	-	-	-	SHOULDERS
0010	CTH K SE RAMP	10'KSE'+00	-	20'KSE'+92	LT/RT	-	-	140	-	-	-	-	-	-	-	-	244	-	244	-	MAINLINE
0010	CTH K SE RAMP	10'KSE'+00	-	20'KSE'+92	LT/RT	-	-	104	-	-	-	-	-	-	180	180	-	-	-	-	SHOULDERS
0010	CTH K SW RAMP	11'KSW'+53	-	24'KSW'+02	LT/RT	-	-	122	-	-	-	-	-	-	-	-	213	-	213	-	MAINLINE
0010	CTH K SW RAMP	11'KSW'+53	-	24'KSW'+02	LT/RT	-	-	97	-	-	-	-	-	-	170	170	-	-	-	-	SHOULDERS
0010	CTH K NE RAMP	10'KNE'+61	-	22'KNE'+11	LT/RT	-	-	111	-	-	-	-	-	-	-	-	193	-	193	-	MAINLINE
0010	CTH K NE RAMP	10'KNE'+61	-	22'KNE'+11	LT/RT	-	-	88	-	-	-	-	-	-	155	155	-	-	-	-	SHOULDERS
0010	CTH K NW RAMP	10'KNW'+75	-	18'KNW'+86	LT/RT	-	-	120	-	-	-	-	-	-	-	-	209	-	209	-	MAINLINE
0010	CTH K NW RAMP	10'KNW'+75	-	18'KNW'+86	LT/RT	-	-	89	-	-	-	-	-	-	154	154	-	-	-	-	SHOULDERS
PROJECT TOTAL						87,032	4,000	50,792	1	1	1	1	30,077	30,077	21,867	21,867	35,301	26,878	35,301	87,456	

* Tonnage is eligible for Incentive Density HMA Pavement 460.2000.
** Tonnage is eligible for Incentive Density PWL HMA Pavement 460.2005.
*** Tonnage is eligible for Incentive Air Voids HMA Pavement 460.2010.
**** LF is eligible for Incentive Density HMA Pavement Longitudinal Joints 460.2007.

Preliminary

07/08/2021 1:22:21 PM

CONCRETE CURB & GUTTER

CATEGORY	ROADWAY	STATION	TO	STATION	OFFSET	601.0411	601.0588
						CONCRETE CURB	CONCRETE CURB
						& GUTTER	& GUTTER 4-INCH
						30-INCH TYPE D	SLOPED 36-INCH
						LF	TYPE TBT
						LF	LF
0010	IH 43 NB	1167'NB'+75		1167'NB'+85	LT	10	-
0010	IH 43 NB	1167'NB'+75		1167'NB'+85	RT	10	-
0010	IH 43 NB	1469'NB'+03	-	1469'NB'+48	RT	-	45
0010	IH 43 NB	1469'NB'+40	-	1469'NB'+85	LT	-	45
0010	IH 43 NB	1603'NB'+60	-	1604'NB'+05	RT	-	45
0010	IH 43 NB	1604'NB'+09	-	1604'NB'+54	LT	-	45
0010	IH 43 SB	1167'SB'+71	-	1168'SB'+16	LT	-	45
0010	IH 43 SB	1167'SB'+71	-	1168'SB'+16	RT	-	45
0010	IH 43 SB	1470'SB'+05	-	1470'SB'+15	RT	10	-
0010	IH 43 SB	1604'SB'+96	-	1605'SB'+06	RT	10	-
0010	IH 43 SB	1605'SB'+44	-	1605'SB'+54	LT	10	-
0010	ROCKWOOD RD	15'RK'+98	-	16'RK'+21	LT	-	23
0010	ROCKWOOD RD	15'RK'+98	-	16'RK'+21	RT	-	23
0010	REIFS MILLS RD	16'RM'+88	-	17'RM'+11	LT	-	23
0010	REIFS MILLS RD	16'RM'+88	-	17'RM'+11	RT	-	23
0010	POLIFKARD	18'PO'+83	-	19'PO'+05	LT	-	23
0010	POLIFKARD	19'PO'+22	-	19'PO'+44	RT	-	23
0010	FISHERVILLE RD	18'FI'+48	-	18+70.0	LT	-	23
0010	FISHERVILLE RD	18'FI'+57	-	18+79.4	RT	-	23
0010	GREENSTREET RD	20'GR'+53	-	20+75.8	LT	-	23
0010	GREENSTREET RD	20'GR'+73	-	20+95.8	RT	-	23
PROJECT TOTAL						50	500

RIPRAP MEDIUM AND GEOTEXTILE TYPE HR

CATEGORY	ROADWAY	STATION	OFFSET	606.0200	645.0130
				RIPRAP	GEOTEXTILE
				MEDIUM	TYPE R
				CY	SY
0010	IH 43 NB	1167'NB'+85	LT	0.65	4
0010	IH 43 NB	1167'NB'+85	RT	0.65	4
0010	IH 43 NB	1288'NB'+65	RT	0.65	4
0010	IH 43 NB	1469'NB'+06	RT	0.65	4
0010	IH 43 NB	1469'NB'+43	LT	0.65	4
0010	IH 43 NB	1508'NB'+71	RT	0.65	4
0010	IH 43 NB	1603'NB'+62	RT	0.65	4
0010	IH 43 NB	1604'NB'+11	LT	0.65	4
0010	IH 43 SB	1168'SB'+13	LT	0.65	4
0010	IH 43 SB	1168'SB'+14	RT	0.65	4
0010	IH 43 SB	1362'SB'+65	LT	0.65	4
0010	IH 43 SB	1470'SB'+05	RT	0.65	4
0010	IH 43 SB	1604'SB'+96	RT	0.65	4
0010	IH 43 SB	1605'SB'+44	LT	0.65	4
0010	ROCKWOOD RD	16'RK'+17	RT	0.60	4
0010	ROCKWOOD RD	16'RK'+17	LT	0.60	4
0010	REIFS MILLS RD	17'RM'+07	LT	0.60	4
0010	REIFS MILLS RD	17'RM'+07	RT	0.60	4
0010	POLIFKARD	19'PO'+02	LT	0.60	4
0010	POLIFKARD	19'PO'+41	RT	0.60	4
0010	FISHERVILLE RD	18'FI'+51	LT	0.60	4
0010	FISHERVILLE RD	18'FI'+60	RT	0.60	4
0010	GREENSTREET RD	20'GR'+72	LT	0.60	4
0010	GREENSTREET RD	20'GR'+73	RT	0.60	4
PROJECT TOTAL				15.10	96

Preliminary

07/08/2021 1:22:21 PM

BARRIER SYSTEM GRADING SHAPING AND FINISHING

07/08/2021 1:22:21 PM

CATEGORY	ROADWAY	STATION	TO	STATION	OFFSET	614.0010	628.2004	*EXCAVATION	*BORROW	*SEED	*TOPSOIL	*FERTILIZER	*SEEDING
						BARRIER SYSTEM GRADING SHAPING AND FINISHING EACH	EROSION MAT CLASS 1 TYPE B SY	COMMON CY	CY	WATER MGAL	SY	TYPE B CWT	MIXTURE #30 LB
0010	IH 43 NB	1322'NB'+43	-	1328'NB'+69	LT	1	3,310	85	205	75	3,310	2.1	65
0010	IH 43 NB	1530'NB'+69	-	1536'NB'+68	LT	1	3,170	30	115	75	3,170	2.0	60
0010	UNDISTRIBUTED					-	1,620	-	-	-	-	-	-
PROJECT SUBTOTAL						2	8,100	**	**	**	**	**	**
PROJECT TOTAL						2	***8,365	**	**	**	**	**	**

NOTES:
*ITEMS & QUANTITIES LISTED FOR BID INFORMATION ONLY
**COMMON, BORROW, TOPSOIL, SEED, WATER, AND FERTILIZER ITEMS FOR RESTORATION OF DISTURBED AREAS ADJACENT TO BULLNOSE AREAS PAID UNDER "BARRIER SYSTEM GRADING SHAPING AND FINISH
***ADDITIONAL QUANTITIES SHOWN ELSEWHERE

FENCE WOVEN WIRE 4-FT

CATEGORY	ROADWAY	STATION	TO	STATION	OFFSET	616.0100
						FENCE WOVEN WIRE 4-FT LF
0010	IH 43 NB	1167'NB'+62	-	1604'NB'+58	RT	43,461
0010	IH 43 SB	1167'SB'+63	-	1605'SB'+23	LT	43,971
PROJECT TOTAL						87,432

MOBILIZATIONS EROSION CONTROL

CATEGORY	LOCATION	628.1905	628.1910
		MOBILIZATIONS EROSION CONTROL EACH	MOBILIZATIONS EMERGENCY EROSION CONTROL EACH
0010	1227-12-71	16	8
PROJECT TOTAL		16	8

Preliminary

07/08/2021 1:22:21 PM

GUARDRAIL ITEMS

CATEGORY	ROADWAY	STATION	TO	STATION	OFFSET	614.0220	614.0230	614.2300	614.2330	614.2350	614.2500	614.2610	614.2620	614.2630
						STEEL THRIE BEAM BULLNOSE TERMINAL EACH	STEEL THRIE BEAM LF	MGS GUARDRAIL 3 LF	MGS GUARDRAIL 3 K LF	MGS GUARDRAIL SHORT RADIUS LF	MGS THRIE BEAM TRANSITION LF	MGS GUARDRAIL TERMINAL EAT EACH	MGS GUARDRAIL TERMINAL TYPE 2 EACH	MGS GUARDRAIL SHORT RADIUS TERMINAL EACH
0010	IH 43 NB	1218'NB'+33	-	1220'NB'+02	LT	2	125	-	-	-	-	-	-	-
0010	IH 43 NB	1324'NB'+57	-	1326'NB'+51	LT	2	175	-	-	-	-	-	-	-
0010	IH 43 NB	1271'NB'+49	-	1273'NB'+18	LT	2	125	-	-	-	-	-	-	-
0010	IH 43 NB	1337'NB'+62	-	1353'NB'+70	RT	-	-	1,575	-	-	-	1	1	-
0010	IH 43 NB	1393'NB'+82	-	1395'NB'+63	LT	2	150	-	-	-	-	-	-	-
0010	IH 43 NB	1466'NB'+30	-	1469'NB'+85	LT	-	-	263	-	-	39	1	-	-
0010	IH 43 NB	1462'NB'+31	-	1469'NB'+48	RT	-	-	625	-	-	39	1	-	-
0010	IH 43 NB	1471'NB'+84	-	1475'NB'+91	RT	-	-	400	-	-	8	-	1	-
0010	IH 43 NB	1532'NB'+77	-	1534'NB'+46	LT	2	125	-	-	-	-	-	-	-
0010	IH 43 NB	1579'NB'+60	-	1581'NB'+30	LT	2	125	-	-	-	-	-	-	-
0010	IH 43 NB	1599'NB'+87	-	1604'NB'+05	RT	-	-	325	-	-	39	1	-	-
0010	IH 43 NB	1601'NB'+24	-	1604'NB'+54	LT	-	-	238	-	-	39	1	-	-
0010	IH 43 SB	1167'SB'+71	-	1171'SB'+39	RT	-	-	275	-	-	39	1	-	-
0010	IH 43 SB	1167'SB'+71	-	1172'SB'+48	LT	-	-	388	-	-	39	1	-	-
0010	IH 43 SB	1472'SB'+60	-	1476'SB'+15	RT	-	-	263	-	-	39	1	-	-
0010	IH 43 SB	1472'SB'+97	-	1481'SB'+39	LT	-	-	750	-	-	39	1	-	-
0010	ROCKWOOD RD	11'RK'+70	-	13'RK'+25	RT	-	-	63	-	-	39	1	-	-
0010	ROCKWOOD RD	12'RK'+07	-	13'RK'+25	LT	-	-	25	-	-	39	1	-	-
0010	ROCKWOOD RD	15'RK'+98	-	17'RK'+28	RT	-	-	-	38	-	39	1	-	-
0010	ROCKWOOD RD	15'RK'+98	-	17'RK'+28	LT	-	-	-	38	-	39	1	-	-
0010	REIFS MILLS RD	13'RM'+03	-	14'RM'+33	LT	-	-	-	38	-	39	1	-	-
0010	REIFS MILLS RD	13'RM'+03	-	14'RM'+33	RT	-	-	-	38	-	39	1	-	-
0010	REIFS MILLS RD	16'RM'+88	-	18'RM'+18	LT	-	-	-	38	-	39	1	-	-
0010	REIFS MILLS RD	16'RM'+88	-	18'RM'+18	RT	-	-	-	38	-	39	1	-	-
0010	POLIFKARD	13'PO'+58	-	14'PO'+50	LT	-	-	-	-	-	39	1	-	-
0010	POLIFKARD	13'PO'+70	-	15'PO'+00	RT	-	-	-	38	-	39	1	-	-
0010	POLIFKARD	18'PO'+83	-	21'PO'+09	LT	-	-	-	188	-	39	-	-	-
0010	POLIFKARD	19'PO'+22	-	26'PO'+02	RT	-	-	-	588	-	39	1	-	-
0010	POLIFKARD	22'PO'+60	-	24'PO'+94	LT	-	-	-	188	-	-	1	-	-
0010	HILLSIDE LN	10'HI'+20	-	11'HI'+07	LT	-	-	-	-	79	-	-	-	1
0010	HILLSIDE LN	10'HI'+14	-	11'HI'+03	RT	-	-	-	-	105	-	-	-	1
0010	FISHERVILLE RD	14'FI'+12	-	18'FI'+79	RT	-	-	-	375	-	39	1	-	-
0010	FISHERVILLE RD	15'FI'+03	-	18'FI'+70	LT	-	-	-	275	-	39	1	-	-
0010	FISHERVILLE RD	21'FI'+39	-	28'FI'+56	LT	-	-	-	625	-	39	1	-	-
0010	FISHERVILLE RD	21'FI'+48	-	28'FI'+66	RT	-	-	-	625	-	39	1	-	-
0010	GREENSTREET RD	13'GR'+90	-	17'GR'+82	RT	-	-	-	300	-	39	1	-	-
0010	GREENSTREET RD	13'GR'+96	-	17'GR'+63	LT	-	-	-	275	-	39	1	-	-
0010	GREENSTREET RD	20'GR'+53	-	25'GR'+71	LT	-	-	-	425	-	39	1	-	-
0010	GREENSTREET RD	20'GR'+73	-	25'GR'+68	RT	-	-	-	400	-	39	1	-	-
PROJECT TOTAL						12	825	5,188	4,525	184	1,111	29	2	2

PROJECT NO: 1227-12-71

HWY: IH 13

COUNTY: MANITOWOC

MISCELLANEOUS QUANTITIES

SHEET:

E

EROSION CONTROL SUMMARY

CATEGORY	ROADWAY	STATION	OFFSET	628.7504	628.7555	628.7570
				TEMPORARY DITCH CHECKS	CULVERT PIPE CHECKS	ROCK BAGS
				LF	EACH	EACH
0010	IH 43 NB	1322'NB'+43	LT	30	-	10
0010	IH 43 NB	1530'NB'+69	LT	30	-	10
0010	IH 43 NB	1532'NB'+31	LT	-	3	-
0010	UNDISTRIBUTED			20	2	5
PROJECT TOTAL				80	5	25

Preliminary
07/08/2021 1:22:21 PM

FIELD OFFICE

CATEGORY	PROJECT	642.5201
		FIELD OFFICE TYPE C
		EACH
0010	1227-12-71	1
PROJECT TOTAL		1

RESTORATION SUMMARY

CATEGORY	ROADWAY	STATION	OFFSET	625.0500	628.2004	629.0210	630.0130	REMARKS
				SALVAGED TOPSOIL	EROSION MAT CLASS I TYPE B	FERTILIZER TYPE B	SEEDING MIXTURE NO. 30	
				SY	SY	CWT	LB	
0010	IH 43 NB	1167'NB'+85	LT	5	5	0.2	0.1	FLUME
0010	IH 43 NB	1167'NB'+85	RT	5	5	0.2	0.1	FLUME
0010	IH 43 NB	1234'NB'+28	LT	10	10	0.3	0.3	MEDIAN INLET
0010	IH 43 NB	1288'NB'+65	RT	5	5	0.2	0.1	RIPRAP AREA
0010	IH 43 NB	1387'NB'+18	LT	10	10	0.3	0.3	MEDIAN INLET
0010	IH 43 NB	1396'NB'+51	RT	10	10	0.3	0.3	ENDWALL
0010	IH 43 NB	1469'NB'+06	RT	5	5	0.2	0.1	FLUME
0010	IH 43 NB	1469'NB'+43	LT	5	5	0.2	0.1	FLUME
0010	IH 43 NB	1508'NB'+71	RT	5	5	0.2	0.1	RIPRAP AREA
0010	IH 43 NB	1532'NB'+30	RT	10	10	0.3	0.3	ENDWALL
0010	IH 43 NB	1545'NB'+66	RT	10	10	0.3	0.3	ENDWALL
0010	IH 43 NB	1603'NB'+62	RT	5	5	0.2	0.1	FLUME
0010	IH 43 NB	1604'NB'+11	LT	5	5	0.2	0.1	FLUME
0010	IH 43 SB	1168'SB'+13	LT	5	5	0.2	0.1	FLUME
0010	IH 43 SB	1168'SB'+14	RT	5	5	0.2	0.1	FLUME
0010	IH 43 SB	1220'SB'+65	LT	10	10	0.3	0.3	ENDWALL
0010	IH 43 SB	1362'SB'+65	LT	5	5	0.2	0.1	RIPRAP AREA
0010	IH 43 SB	1470'SB'+05	RT	5	5	0.2	0.1	FLUME
0010	IH 43 SB	1604'SB'+96	RT	5	5	0.2	0.1	FLUME
0010	IH 43 SB	1605'SB'+44	LT	5	5	0.2	0.1	FLUME
0010	CTH V SW RAMP	14'VSW'+90	LT	20	20	0.6	0.5	ENDWALL
0010	CTH V SW RAMP	14'VSW'+90	RT	20	20	0.6	0.5	ENDWALL
0010	CTH V SE RAMP	13'VSE'+08	RT	10	10	0.3	0.3	ENDWALL
0010	ROCKWOOD RD	16'RK'+17	RT	5	5	0.2	0.1	FLUME
0010	ROCKWOOD RD	16'RK'+17	LT	5	5	0.2	0.1	FLUME
0010	REIFS MILLS RD	17'RM'+07	LT	5	5	0.2	0.1	FLUME
0010	REIFS MILLS RD	17'RM'+07	RT	5	5	0.2	0.1	FLUME
0010	POLIFKARD	19'PO'+02	LT	5	5	0.2	0.1	FLUME
0010	POLIFKARD	19'PO'+41	RT	5	5	0.2	0.1	FLUME
0010	FISHERVILLE RD	18'FI'+51	LT	5	5	0.2	0.1	FLUME
0010	FISHERVILLE RD	18'FI'+60	RT	5	5	0.2	0.1	FLUME
0010	GREENSTREET RD	20'GR'+72	LT	5	5	0.2	0.1	FLUME
0010	GREENSTREET RD	20'GR'+73	RT	5	5	0.2	0.1	FLUME
0010	UNDISTRIBUTED			35	35	1.1	0.9	
PROJECT SUBTOTAL				265	265	8.3	7	
PROJECT TOTAL				265	*8,365	8.3	7	

*ADDITIONAL QUANTITIES SHOWN ELSEWHERE

Preliminary

07/08/2021 1:22:22 PM

LIVING SNOW FENCE

07/08/2021 1:22:22 PM

CATEGORY	ROADWAY	STATION	TO	STATION	OFFSET	632.0101.01	632.0101.02	632.0101.03	632.9101
						TREES	TREES	TREES	LANDSCAPING
						AMERICAN	COMMON	RED OSIER	PLANTING
						HAZELNUT	NINEBARK	DOGWOOD	SURVEILLANCE
						12-18"	12-18"	12-18"	AND CARE CYCLES
						EACH	EACH	EACH	EACH
0010	IH 43 SB	1167'SB'+63	-	1605'SB'+23	LT	-	-	-	26
0010	IH 43 SB	1213'SB'+84	-	1218'SB'+85	LT	127	127	127	-
0010	IH 43 SB	1219'SB'+77	-	1234'SB'+41	LT	365	365	365	-
0010	IH 43 SB	1257'SB'+61	-	1271'SB'+64	LT	351	351	351	-
0010	IH 43 SB	1362'SB'+98	-	1395'SB'+74	LT	816	816	816	-
0010	IH 43 SB	1397'SB'+71	-	1428'SB'+25	LT	763	763	763	-
0010	IH 43 SB	1447'SB'+18	-	1470'SB'+07	LT	588	588	588	-
0010	IH 43 SB	1489'SB'+33	-	1502'SB'+70	LT	337	337	337	-
0010	IH 43 SB	1566'SB'+17	-	1570'SB'+94	LT	344	344	344	-
0010	IH 43 SB	1582'SB'+14	-	1594'SB'+18	LT	301	301	301	-
0010	STH 310 NW RAMP	10'TNW'+91	-	17'TNW'+61	LT	166	166	166	-
0010	CTH V SW RAMP	17'VSW'+27	-	21'VSW'+25	LT	100	100	100	-
0010	CTH V NW RAMP	11'VNW'+40	-	22'VNW'+01	LT	259	259	259	-
PROJECT TOTAL						4,517	4,517	4,517	26

Preliminary

07/08/2021 1:22:22 PM

ERECTION & REMOVAL OF PERMANENT SIGNING, TYPE I

SIGN NO.	LOCATION	SIGN CODE	W X H	638.2601	638.3100	637.1220	TYPE/SIZE OF STEEL AND BASES	531.1100	531.1140	531.2024	635.0200	INFO ONLY - POST LENGTH TO BE VERIFIED BY CONTRACTOR			REMARKS
				REMOVING SIGNS TYPE I EACH	REMOVING STRUCTURAL STEEL SUPPORTS EACH	SIGNS TYPE I REFLECTIVE TYPE SH S.F.		CONCRETE MASONRY ANC. STR TYPE NS CY*	STEEL REINF. HS ANC. STRUCTURES TYPE NS LB*	DRILLING SHAFT 24-INCH LF*	SIGN SUPPORTS STRUCT. STEEL HIGH-STRENGTH LB*	POST NO. 1 LENGTH (ROAD SIDE) FT	POST NO. 2 LENGTH (DITCH) FT	POST NO. 3 LENGTH (MIDDLE) FT	
1	IH 43 SB, N. OF STH 310	E4-1A	240" X 132"	1	2	220.0	3-W12X26	3.6	540	30	2,348	23.0	25.5	24.3	
2	"	E1-5P	120" X 30"			25.0									MOUNT ABOVE SIGN 1
3	"	E10-61	144" X 54"	1	2	54.0	2-W6X15	1.6	142	13	627	16.0	16.0		
4	"	E3-1	144" X 84"	1	2	84.0	2-W8X18	1.8	204	15	833	18.5	18.5		
5	IH 43 NB, N. OF STH 310	E8-1	192" X 84"	1	2	112.0	2-W10X22	2.0	302	17	1,005	15.0	18.5		
6	IH 43 SB, N. OF STH 310	E1-1A	228" X 162"	1	2	256.5	3-W12X26	3.6	540	30	2,582	26.0	28.5	27.3	
7	"	E1-5P	120" X 30"			25.0									MOUNT ABOVE SIGN 6
8	IH 43 NB, S. OF REIFS MILLS RD	E1-1A	216" X 138"	1	2	207.0	2-W12X26	2.4	360	20	1,721	26.0	28.5		
9	"	E1-5P	120" X 30"			25.0									MOUNT ABOVE SIGN 8
10	IH 43 NB, S. OF CTH V	E4-1A	252" X 114"	1	2	199.5	3-W12X26	2.4	540	20	2,348	23.0	25.5	24.3	
11	"	E1-5P	120" X 30"			25.0									MOUNT ABOVE SIGN 10
12	IH 43 SB, N. OF CTH V	E4-1A	252" X 114"	1	2	199.5	3-W12X26	2.4	540	20	2,348	23.0	25.5	24.3	
13	"	E1-5P	120" X 30"			25.0									MOUNT ABOVE SIGN 12
14	IH 43 NB, N. OF CTH V	E8-1	192" X 84"	1	2	112.0	2-W10X22	2.0	302	17	1,005	15.0	18.5		
15	IH 43 SB, S. OF POLIFKA RD	E1-1A	216" X 138"			207.0	2-W12X26	2.4	360	20	1,721	26.0	28.5		
16	"	E1-5P	120" X 30"	1	2	25.0									MOUNT ABOVE SIGN 15
17	IH 43 NB, N. OF POLIFKA RD	E1-1A	192" X 114"	1	2	152.0	2-W12X26	2.4	360	20	1,721	26.0	28.5		
18	"	E1-5P	120" X 30"			25.0									MOUNT ABOVE SIGN 15
19	IH 43 NB, S. OF CTH K	E4-1A	240" X 90"	1	2	150.0	2-W12X26	2.4	360	20	1,565	23.0	25.5		
20		E1-5P	120" X 30"			25.0									MOUNT ABOVE SIGN 19
21	IH 43 SB, N. OF CTH K	E4-1A	240" X 90"	1	2	150.0	2-W12X26	2.4	360	20	1,565	23.0	25.5		
22		E1-5P	120" X 30"			25.0									MOUNT ABOVE SIGN 21
23	IH 43 NB, S. OF FISHERVILLE RD	E8-1	192" X 84"	1	2	112.0	2-W10X22	2.0	302	17	1,005	15.0	18.5		
24	IH 43 SB, N. OF FISHERVILLE RD	E1-1A	192" X 114"	1	2	152.0	2-W12X26	2.4	360	20	1,721	26.0	28.5		
25		E1-5P	120" X 30"			25.0									MOUNT ABOVE SIGN 24
26	IH 43 NB, S. OF PAUTZ RD	E1-1A	168" X 162"	1	2	189.0	2-W12X26	2.4	360	20	1,721	26.0	28.5		
27		E1-5P	120" X 30"			25.0									MOUNT ABOVE SIGN 26

PROJECT TOTALS

16

32

2831.5

38.2

5932

319

25834

*THESE QUANTITIES ARE ESTIMATES.

ACTUAL SIZE/NUMBER/LENGTH/WEIGHT OF STEEL SUPPORTS/REINFORCEMENT/CONCRETE BASES

ARE TO BE DETERMINED BY CONTRACTOR, BASED ON SURVEY OF FIELD CONDITIONS, FINAL GRADE AND SIGN LOCATION.

SURVEY REQUIRED FOR DETERMINATION IS THE RESPONSIBILITY OF THE CONTRACTOR, INCIDENTAL TO THE CONTRACT.

FOLLOW SIGN DETAIL A-PLATES - A3-1, A3-2, A3-3, A4-1

PROJECT NO: 1227-12-71

HWY: IH 43

COUNTY: MANITOWOC

MISCELLANEOUS QUANTITIES

SHEET:

E

FILE NAME : _____

PLOT DATE : _____

PLOT BY : _____

PLOT NAME : _____

PLOT SCALE : 1:1

Preliminary

07/08/2021 1:22:22 PM

TRAFFIC CONTROL DETOUR SIGN SUMMARY - I-43 SB OFF-RAMP TO STH 310-10 CLOSURE

SIGN NO.	LOCATION	SIGN CODE	SIZE W X H	NUMBER IN SERVICE	APPROX. SERVICE PERIOD 12 DAYS	643.0900 SIGNS DAYS	643.1050 SIGNS PORTABLE CHANGEABLE MESSAGE DAYS	REMARKS
	I-43 SB OFF-RAMP TO STH 310-10							
1	I-43 SB, N. OF STH 310, PLACE ON EXISTING TYPE I GROUND MOUNT SIGN	G 20-60	108"x24"	1	12	12		
2	I-43 SB, AT STH 310, PLACE LEFT OF EXISTING TYPE I GROUND MOUNT SIGN AT EXIT	MO 4-5	36"x18"	1	12	12		
	"	M 1-4	36"x36"	1	12	12		10
	"	M 1-6	36"x36"	1	12	12		310
	"	MO 6-1	30"x30"	1	12	12		AHEAD
3	I-43 SB, AT STH 310, PLACE ON EXISTING TYPE I GROUND MOUNT SIGN	G 20-60	108"x24"	1	12	12		
4	I-43 SB OFF-RAMP TO STH 310-10, PLACE ON RIGHT SHOULDER, FIELD DETERMINE LOCATION	PCMS		1			7	PLACE IN ADVANCE OF CLOSURE
5	I-43 SB, N. OF STH 42/JJ, PLACE 1000' N. OF STH 42/JJ EXIT RAMP ON RIGHT SHOULDER	MO 4-5	36"x18"	1	12	12		
	"	M 1-4	36"x36"	1	12	12		10
	"	M 1-6	36"x36"	1	12	12		310
	"	MO 5-2R	30"x30"	1	12	12		
6	I-43 SB, N. OF STH 42/JJ, PLACE 1000' N. OF STH 42/JJ EXIT RAMP IN MEDIAN	MO 4-5	36"x18"	1	12	12		
	"	M 1-4	36"x36"	1	12	12		10
	"	M 1-6	36"x36"	1	12	12		310
	"	MO 5-2R	30"x30"	1	12	12		
7	I-43 SB, AT STH 43/JJ, PLACE LEFT OF EXISTING TYPE I GROUND MOUNT SIGN	MO 4-5	36"x18"	1	12	12		
	"	M 1-4	36"x36"	1	12	12		10
	"	M 1-6	36"x36"	1	12	12		310
	"	MO 6-2	30"x30"	1	12	12		TILT RIGHT
8	I-43 SB OFF-RAMP TO STH 42/JJ, PLACE 600' PRIOR TO RAMP INTERSECTION	MO 4-5	24"x12"	1	12	12		
	"	M 1-4	24"x24"	1	12	12		10
	"	M 1-6	24"x24"	1	12	12		310
	"	MO 5-1L	24"x24"	1	12	12		
9	I-43 SB OFF-RAMP TO STH 42/JJ, AT STH 42/JJ, PLACE RIGHT OF EXISTING R1-1 SIGN	MO 4-5	24"x12"	1	12	12		
	"	M 1-4	24"x24"	1	12	12		10
	"	M 1-6	24"x24"	1	12	12		310
	"	MO 6-1	24"x24"	1	12	12		LEFT
10	STH 42/JJ, BETWEEN RAMPS, PLACE RIGHT OF EXISTING J2-1 SIGN ON RIGHT SHOULDER	MO 4-5	24"x12"	1	12	12		
	"	M 1-4	24"x24"	1	12	12		10
	"	M 1-6	24"x24"	1	12	12		310
	"	MO 5-1L	24"x24"	1	12	12		
11	STH 42/JJ, AT I-43 NB, PLACE IN MEDIAN AT I-43 NB RAMP INTERSECTION	MO 4-5	24"x12"	1	12	12		
	"	M 1-4	24"x24"	1	12	12		10
	"	M 1-6	24"x24"	1	12	12		310
	"	MO 6-1	24"x24"	1	12	12		LEFT
PAGE SUBTOTALS				35		408	7	
I-43 SB OFF-RAMP TO 310-10 CLOSURE TOTALS				35		*408	*7	

* ADDITIONAL QUANTITY SHOWN ELSEWHERE

Preliminary

07/08/2021 1:22:22 PM

TRAFFIC CONTROL DETOUR SIGN SUMMARY - CTH V ON-RAMP TO I-43 SB CLOSURE

SIGN NO.	LOCATION	SIGN CODE	SIZE W X H	NUMBER IN SERVICE	APPROX. SERVICE PERIOD 12 DAYS	643.0900 SIGNS DAYS	643.1050 SIGNS PORTABLE CHANGEABLE MESSAGE DAYS	NO. OF CYCLES	643.0920 COVERING TYPE II SIGNS EACH	REMARKS
	CTH V ON-RAMP TO I-43 SB									
1	CTH V, W. OF I-43 SB, PLACE 1000' W. OF I-43 SB RAMP INTERSECTION	M 3-3	24"x12"	1	12	12				
	"	M 1-1	24"x24"	1	12	12				43
	"	W 20-2A	48"x48"	1	12	12				
2	CTH V, AT I-43 SB, MODIFY EXISTING J3-1 SIGN AS SHOWN AT I-43 SB RAMP INTERSECTION	MO 4-5	24"x12"	1	12	12				
	"	MO 6-1	21"x21"	1	12	12				AHEAD
3	CTH V, AT I-43 SB, COVER EXISTING J3-1 SIGN AS SHOWN AT I-43 SB RAMP INTERSECTION							1	1	COVER ENTIRE SIGN
4	CTH V ON-RAMP TO I-43 SB, PLACE ON RIGHT SHOULDER, FIELD DETERMINE LOCATION	PCMS		1			7			PLACE IN ADVANCE OF CLOSURE
5	CTH V, BETWEEN I-43 RAMPS, COVER EXISTING J2-1 SIGN AS SHOWN							1	1	COVER ENTIRE SIGN
6	CTH V, W. OF CTH R, PLACE 750' W. OF CTH R INTERSECTION	MO 4-5	24"x12"	1	12	12				
	"	M 3-3	24"x12"	1	12	12				
	"	M 1-1	24"x24"	1	12	12				43
	"	MO 5-1R	21"x21"	1	12	12				
7	CTH V, W. OF CTH R, PLACE RIGHT OF EXISTING R1-1 SIGN AT CTH R INTERSECTION	MO 4-5	24"x12"	1	12	12				
	"	M 3-3	24"x12"	1	12	12				
	"	M 1-1	24"x24"	1	12	12				43
	"	MO 6-1	21"x21"	1	12	12				RIGHT
8	CTH R, N. OF CTH V, PLACE 1000' N. OF CTH V INTERSECTION	M 3-3	24"x12"	1	12	12				
	"	M 1-1	24"x24"	1	12	12				43
	"	W 20-2A	48"x48"	1	12	12				
9	CTH R, AT CTH V, PLACE RIGHT OF EXISTING J3-2 SIGN AT CTH V INTERSECTION	MO 4-5	24"x12"	1	12	12				
	"	M 3-3	24"x12"	1	12	12				
	"	M 1-1	24"x24"	1	12	12				43
	"	MO 6-1	21"x21"	1	12	12				AHEAD
10	CTH R, N. OF STH 310, PLACE 750' N. OF STH 310 RAB INTERSECTION	MO 4-5	24"x12"	1	12	12				
	"	M 3-3	24"x12"	1	12	12				
	"	M 1-1	24"x24"	1	12	12				43
	"	MO 5-1R	21"x21"	1	12	12				
11	CTH R, AT STH 310, PLACE 100' N. OF STH 310 RAB INTERSECTION	MO 4-5	24"x12"	1	12	12				
	"	M 3-3	24"x12"	1	12	12				
	"	M 1-1	24"x24"	1	12	12				43
	"	MO 6-1	21"x21"	1	12	12				RIGHT

PAGE SUBTOTALS	29	336	7	2
CTH V ON-RAMP TO 43 SB CLOSURE TOTALS	29	*336	*7	*2
* ADDITIONAL QUANTITY SHOWN ELSEWHERE				

Preliminary

07/08/2021 1:22:22 PM

TRAFFIC CONTROL DETOUR SIGN SUMMARY - I-43 SB OFF-RAMP TO CTH V CLOSURE

SIGN NO.	LOCATION	SIGN CODE	SIZE W X H	NUMBER IN SERVICE	APPROX. SERVICE PERIOD 12 DAYS	643.0900 SIGNS DAYS	643.1050 SIGNS PORTABLE CHANGEABLE MESSAGE DAYS	REMARKS
	I-43 SB OFF-RAMP TO CTH V							
1	I-43 SB, N. OF CTH V, PLACE ON EXISTING TYPE I GROUND MOUNT SIGN AS SHOWN	G 20-60	108"x24"	1	12	12		
2	I-43 SB, AT CTH V, PLACE LEFT OF EXISTING TYPE I GROUND MOUNT SIGN	MO 4-5	36"x18"	1	12	12		
	"	M 1-5A	36"x36"	1	12	12		V
	"	MO 6-1	30"x30"	1	12	12		
3	I-43 SB, AT CTH V, PLACE ON EXISTING TYPE I GROUND MOUNT SIGN AS SHOWN	G 20-60	108"x24"	1	12	12		
4	I-43 SB OFF-RAMP TO CTH V, PLACE ON RIGHT SHOULDER, FIELD DETERMINE LOCATION	PCMS		1			7	PLACE IN ADVANCE OF CLOSURE
5	I-43 SB, N. OF US 10-310, PLACE 1000' N. OF US 10-310 RAMP ON RIGHT SHOULDER	MO 4-5	36"x18"	1	12	12		
	"	M 1-5A	36"x36"	1	12	12		V
	"	MO 5-2R	30"x30"	1	12	12		
6	I-43 SB, N. OF US 10-310, PLACE 1000' N. OF US 10-310 RAMP IN MEDIAN	MO 4-5	36"x18"	1	12	12		
	"	M 1-5A	36"x36"	1	12	12		V
	"	MO 5-2R	30"x30"	1	12	12		
7	I-43 SB, AT US 10-310, PLACE LEFT OF EXISTING TYPE I GROUND MOUNT SIGN	MO 4-5	36"x18"	1	12	12		
	"	M 1-5A	36"x36"	1	12	12		V
	"	MO 6-2	30"x30"	1	12	12		TILT RIGHT
8	I-43 SB OFF-RAMP TO US 10-310, AT US 10-310, PLACE RIGHT OF EXISTING R1-1 SIGN AT RAMP INTERSECTION	MO 4-5	24"x12"	1	12	12		
	"	M 1-5A	24"x24"	1	12	12		V
	"	MO 6-1	21"x21"	1	12	12		LEFT
9	US 10-310, AT I-43 NB, PLACE ON RIGHT SHOULDER AT I-43 NB RAMP INTERSECTION	MO 4-5	24"x12"	1	12	12		
	"	M 1-5A	24"x24"	1	12	12		V
	"	MO 6-1	21"x21"	1	12	12		AHEAD
10	STH 310, AT CTH R, PLACE RIGHT OF EXISTING J13-1 SIGN AT CTH R INTERSECTION	MO 4-5	24"x12"	1	12	12		
	"	M 1-5A	24"x24"	1	12	12		V
	"	MO 6-1	21"x21"	1	12	12		LEFT

PAGE SUBTOTALS

24

276

7

I-43 SB OFF-RAMP TO V CLOSURE TOTALS

24

*276

*7

* ADDITIONAL QUANTITY SHOWN ELSEWHERE

Preliminary

07/08/2021 1:22:23 PM

TRAFFIC CONTROL DETOUR SIGN SUMMARY - CTH V ON-RAMP TO I-43 NB CLOSURE

SIGN NO.	LOCATION	SIGN CODE	SIZE W X H	NUMBER IN SERVICE	APPROX. SERVICE PERIOD 12 DAYS	643.0900 SIGNS DAYS	643.1050 SIGNS PORTABLE CHANGEABLE MESSAGE DAYS	NO. OF CYCLES	643.0920 COVERING TYPE II SIGNS EACH	REMARKS
	CTH V ON-RAMP TO I-43 NB									
1	CTH V, W. OF I-43 SB RAMP, PLACE 1000' W. OF I-43 SB RAMP INTERSECTION	M 3-1	24"x12"	1	12	12				
	"	M 1-1	24"x24"	1	12	12				43
	"	W 20-2A	48"x48"	1	12	12				
2	CTH V, BETWEEN I-43 RAMPS, MODIFY EXISTING J2-1 SIGN AS SHOWN	MO 4-5	24"x12"	1	12	12				
	"	MO 6-1	21"x21"	1	12	12				AHEAD
3	CTH V, AT I-43 NB RAMP, MODIFY EXISTING J3-1 SIGN AS SHOWN	MO 4-5	24"x12"	1	12	12				
	"	MO 6-1	21"x21"	1	12	12				AHEAD
4	CTH V ON-RAMP TO I-43 NB, PLACE ON RIGHT SHOULDER, FIELD DETERMINE LOCATION	PCMS		1			7			PLACE IN ADVANCE OF CLOSURE
5	CTH V, AT I-43 NB RAMP, COVER EXISTING J3-1 SIGN AS SHOWN							1	1	COVER ENTIRE SIGN
6	CTH V, E. OF I-43, COVER EXISTING J2-2 SIGN AS SHOWN							1	1	COVER "NORTH 43 ADV RT"
7	CTH V, W. OF CTH R, PLACE 750' W. OF CTH R INTERSECTION	MO 4-5	24"x12"	1	12	12				
	"	M 3-1	24"x12"	1	12	12				
	"	M 1-1	24"x24"	1	12	12				43
	"	MO 5-1L	21"x21"	1	12	12				
8	CTH V, AT CTH R, PLACE RIGHT OF EXISTING R1-1 SIGN AT CTH R INTERSECTION	MO 4-5	24"x12"	1	12	12				
	"	M 3-1	24"x12"	1	12	12				
	"	M 1-1	24"x24"	1	12	12				43
	"	MO 6-1	21"x21"	1	12	12				LEFT
9	CTH R, S. OF CTH V, PLACE 1000' S. OF CTH V INTERSECTION	M 3-1	24"x12"	1	12	12				
	"	M 1-1	24"x24"	1	12	12				43
	"	W 20-2A	48"x48"	1	12	12				
10	CTH R, AT CTH V, PLACE RIGHT OF EXISTING R1-1 SIGN AT CTH V INTERSECTION	MO 4-5	24"x12"	1	12	12				
	"	M 3-1	24"x12"	1	12	12				
	"	M 1-1	24"x24"	1	12	12				43
	"	MO 6-1	21"x21"	1	12	12				AHEAD
11	CTH R, S. OF CTH K, PLACE 750' S. OF CTH K INTERSECTION	MO 4-5	24"x12"	1	12	12				
	"	M 3-1	24"x12"	1	12	12				
	"	M 1-1	24"x24"	1	12	12				43
	"	MO 5-1L	21"x21"	1	12	12				
12	CTH R, AT CTH K, PLACE RIGHT OF EXISTING R1-1 SIGN AT CTH K INTERSECTION	MO 4-5	24"x12"	1	12	12				
	"	M 3-1	24"x12"	1	12	12				
	"	M 1-1	24"x24"	1	12	12				43
	"	MO 6-1	21"x21"	1	12	12				LEFT

PAGE SUBTOTALS

31

360

7

2

CTH V TO 43 NB RAMP CLOSURE TOTALS

31

*360

*7

*2

* ADDITIONAL QUANTITY SHOWN ELSEWHERE

Preliminary

07/08/2021 1:22:23 PM

TRAFFIC CONTROL DETOUR SIGN SUMMARY - I-43 NB OFF-RAMP TO CTH V CLOSURE

SIGN NO.	LOCATION	SIGN CODE	SIZE W X H	NUMBER IN SERVICE	APPROX. SERVICE PERIOD 12 DAYS	643.0900 SIGNS DAYS	643.1050 SIGNS PORTABLE CHANGEABLE MESSAGE DAYS	REMARKS
	I-43 NB OFF-RAMP TO CTH V							
1	I-43 NB, S. OF CTH V, PLACE ON EXISTING TYPE I GROUND MOUNT SIGN AS SHOWN	G 20-60	108"x24"	1	12	12		
2	I-43 NB, AT CTH V, PLACE LEFT OF EXISTING TYPE I GROUND MOUNT SIGN	MO 4-5	36"x18"	1	12	12		
	"	M 1-5A	36"x36"	1	12	12		V
	"	MO 6-1	30"x30"	1	12	12		AHEAD
3	I-43 NB, AT CTH V, PLACE ON EXISTING TYPE I GROUND MOUNT SIGN AS SHOWN	G 20-60	108"x24"	1	12	12		
4	I-43 NB OFF-RAMP TO CTH V, PLACE ON RIGHT SHOULDER, FIELD DETERMINE LOCATION	PCMS		1			7	PLACE IN ADVANCE OF CLOSURE
5	I-43 NB, S. OF CTH K, PLACE 1000' S. OF CTH K EXIT RAMP IN MEDIAN	MO 4-5	36"x18"	1	12	12		
	"	M 1-5A	36"x36"	1	12	12		V
	"	MO 5-2R	30"x30"	1	12	12		
6	I-43 NB, S. OF CTH K, PLACE 1000' S. OF CTH K EXIT RAMP ON RIGHT SHOULDER	MO 4-5	36"x18"	1	12	12		
	"	M 1-5A	36"x36"	1	12	12		V
	"	MO 5-2R	30"x30"	1	12	12		
7	I-43 NB, AT CTH K EXIT RAMP, PLACE LEFT OF EXISTING TYPE I GROUND MOUNT SIGN	MO 4-5	36"x18"	1	12	12		
	"	M 1-5A	36"x36"	1	12	12		
	"	MO 6-2	30"x30"	1	12	12		TILT RIGHT
8	I-43 NB OFF-RAMP TO CTH K, PLACE RIGHT OF EXISTING R1-1 SIGN AT CTH K INTERSECTION	MO 4-5	24"x12"	1	12	12		
	"	M 1-5A	24"x24"	1	12	12		V
	"	MO 6-1	21"x21"	1	12	12		RIGHT
9	CTH K, AT CTH R, PLACE RIGHT OF EXISTING R1-1 SIGN AT CTH R INTERSECTION	MO 4-5	24"x12"	1	12	12		
	"	M 1-5A	24"x24"	1	12	12		V
	"	MO 6-1	21"x21"	1	12	12		RIGHT

PAGE SUBTOTALS

21 240 7

43 NB OFF-RAMP TO V CLOSURE TOTALS

21 *240 *7

* ADDITIONAL QUANTITY SHOWN ELSEWHERE

Preliminary

07/08/2021 1:22:23 PM

TRAFFIC CONTROL DETOUR SIGN SUMMARY - CTH K ON-RAMP TO I-43 SB CLOSURE

SIGN NO.	LOCATION	SIGN CODE	SIZE W X H	NUMBER IN SERVICE	APPROX. SERVICE PERIOD 12 DAYS	643.0900 SIGNS DAYS	643.1050 SIGNS PORTABLE CHANGEABLE MESSAGE DAYS	NO. OF CYCLES	643.0920 COVERING TYPE II SIGNS EACH	REMARKS
	CTH K ON-RAMP TO I-43 SB									
1	CTH K, W. OF I-43, PLACE 1000' W. OF I-43 SB RAMP INTERSECTION	M 3-3	24"x12"	1	12	12				
	"	M 1-1	24"x24"	1	12	12				43
	"	W 20-2A	48"x48"	1	12	12				
2	CTH K, AT I-43 SB, MODIFY EXISTING J3-1 SIGN AS SHOWN AT I-43 SB RAMP INTERSECTION	MO 4-5	24"x12"	1	12	12				
	"	MO 6-1	21"x21"	1	12	12				AHEAD
3	CTH K, AT I-43 SB, COVER EXISTING J3-1 SIGN AS SHOWN AT I-43 SB RAMP INTERSECTION							1	1	COVER ENTIRE SIGN
4	CTH K ON-RAMP TO I-43 SB, PLACE ON RIGHT SHOULDER, FIELD DETERMINE LOCATION	PCMS		1			7			PLACE IN ADVANCE OF CLOSURE
5	CTH K, AT I-43 SB, COVER EXISTING J3-1 SIGN AS SHOWN AT I-43 SB RAMP INTERSECTION							1	1	COVER ENTIRE SIGN
6	CTH K, E. OF I-43, PLACE RIGHT OF EXISTING M1-5A SIGN E. OF I-43	MO 4-5	24"x12"	1	12	12				
	"	M 3-3	24"x12"	1	12	12				
	"	M 1-1	24"x24"	1	12	12				43
7	CTH K, W. OF CTH R, PLACE 750' W. OF CTH R INTERSECTION	MO 4-5	24"x12"	1	12	12				
	"	M 3-3	24"x12"	1	12	12				
	"	M 1-1	24"x24"	1	12	12				43
	"	MO 5-1L	21"x21"	1	12	12				
8	CTH K, AT CTH R, PLACE RIGHT OF EXISTING R1-1 SIGN AT CTH R INTERSECTION	MO 4-5	24"x12"	1	12	12				
	"	M 3-3	24"x12"	1	12	12				
	"	M 1-1	24"x24"	1	12	12				43
	"	MO 6-1	21"x21"	1	12	12				RIGHT
9	CTH R, N. OF CTH K, PLACE 1000' N. OF CTH K INTERSECTION	M 3-3	24"x12"	1	12	12				
	"	M 1-1	24"x24"	1	12	12				43
	"	W 20-2A	48"x48"	1	12	12				
10	CTH R, AT CTH K, PLACE RIGHT OF EXISITNG J3-2 SIGN AT CTH K INTERSECTION	MO 4-5	24"x12"	1	12	12				
	"	M 3-3	24"x12"	1	12	12				
	"	M 1-1	24"x24"	1	12	12				43
	"	MO 6-1	21"x21"	1	12	12				AHEAD
11	CTH R, N. OF CTH V, PLACE 750' N. OF CTH V INTERSECTION	MO 4-5	24"x12"	1	12	12				
	"	M 3-3	24"x12"	1	12	12				
	"	M 1-1	24"x24"	1	12	12				43
	"	MO 5-1R	21"x21"	1	12	12				
12	CTH R, AT CTH V, PLACE RIGHT OF EXISTING J3-2 SIGN AT CTH V INTERSECTION	MO 4-5	24"x12"	1	12	12				
	"	M 3-3	24"x12"	1	12	12				
	"	M 1-1	24"x24"	1	12	12				43
	"	MO 6-1	21"x21"	1	12	12				RIGHT
13	CTH V, AT I-43 NB, PLACE RIGHT OF EXISTING J3-1 SIGN AT I-43 NB RAMP INTERSECTION	MO 4-5	24"x12"	1	12	12				
	"	M 3-3	24"x12"	1	12	12				
	"	M 1-1	24"x24"	1	12	12				43
	"	MO 6-1	21"x21"	1	12	12				AHEAD

PAGE SUBTOTALS

36

420

7

2

CTH K ON-RAMP TO 43 SB CLOSURE TOTALS

36

*420

*7

*2

* ADDITIONAL QUANTITY SHOWN ELSEWHERE

Preliminary

07/08/2021 1:22:23 PM

TRAFFIC CONTROL DETOUR SIGN SUMMARY - I-43 SB OFF-RAMP TO CTH K CLOSURE

SIGN NO.	LOCATION	SIGN CODE	SIZE W X H	NUMBER IN SERVICE	APPROX. SERVICE PERIOD 12 DAYS	643.0900 SIGNS DAYS	643.1050 SIGNS PORTABLE CHANGEABLE MESSAGE DAYS	REMARKS
	I-43 SB OFF-RAMP TO CTH K							
1	I-43 SB, N. OF CTH K, PLAE ON EXISTING TYPE I GROUND MOUNT SIGN AS SHOWN	G 20-60	108"x24"	1	12	12		
2	I-43 SB, AT CTH K, PLACE LEFT OF EXISTING TYPE I GROUND MOUNT SIGN	MO 4-5	36"x18"	1	12	12		
	"	M 1-5A	36"x36"	1	12	12		K
	"	MO 6-1	30"x30"	1	12	12		AHEAD
3	I-43 SB, AT CTH K, PLACE ON EXISTING TYPE I GROUND MOUNT SIGN AS SHOWN	G 20-60	108"x24"	1	12	12		
4	I-43 SB OFF-RAMP TO CTH K, PLACE ON RIGHT SHOULDER, FIELD DETERMINE LOCATION	PCMS		1			7	PLACE IN ADVANCE OF CLOSURE
5	I-43 SB, N. OF CTH V, PLACE 1000' N. OF CTH V RAMP IN MEDIAN	MO 4-5	36"x18"	1	12	12		
	"	M 1-5A	36"x36"	1	12	12		K
	"	MO 5-2R	30"x30"	1	12	12		
6	I-43 SB, N. OF CTH V, PLACE 1000' N. OF CTH V RAMP ON RIGHT SHOULDER	MO 4-5	36"x18"	1	12	12		
	"	M 1-5A	36"x36"	1	12	12		K
	"	MO 5-2R	30"x30"	1	12	12		
7	I-43 SB, AT CTH V, PLACE LEFT OF EXISTING TYPE I SIGN AT CTH V RAMP	MO 4-5	36"x18"	1	12	12		
	"	M 1-5A	36"x36"	1	12	12		K
	"	MO 6-2	30"x30"	1	12	12		TILT RIGHT
8	I-43 SB OFF-RAMP TO CTH V, PLACE RIGHT OF EXISTING R1-1 SIGN AT CTH V RAMP INTERSECTION	MO 4-5	24"x12"	1	12	12		
	"	M 1-5A	24"x24"	1	12	12		5
	"	MO 6-1	21"x21"	1	12	12		LEFT
9	CTH V, AT I-43 NB, PLACE IN MEDIAN AT I-43 NB RAMP INTERSECTION	MO 4-5	24"x12"	1	12	12		
	"	M 1-5A	24"x24"	1	12	12		K
	"	MO 6-1	21"x21"	1	12	12		LEFT
PAGE SUBTOTALS				21		240	7	
I-43 SB OFF-RAMP TO K CLOSURE TOTALS				21		*240	*7	

* ADDITIONAL QUANTITY SHOWN ELSEWHERE

Preliminary

07/08/2021 1:22:23 PM

TRAFFIC CONTROL DETOUR SIGN SUMMARY - CTH K ON-RAMP TO I-43 NB CLOSURE

SIGN NO.	LOCATION	SIGN CODE	SIZE W X H	NUMBER IN SERVICE	APPROX. SERVICE PERIOD 12 DAYS	643.0900 SIGNS DAYS	643.1050 SIGNS PORTABLE CHANGEABLE MESSAGE DAYS	NO .OF CYCLES	643.0920 COVERING TYPE II SIGNS EACH	REMARKS
	CTH K ON-RAMP TO I-43 NB									
1	CTH K, W. OF I-43, PLACE 1000' W. OF I-43 SB RAMP INTERSECTION	M 3-1	24"x12"	1	12	12				
	"	M 1-1	24"x24"	1	12	12				43
	"	W 20-2A	48"x48"	1	12	12				
2	CTH K, BETWEEN I-43 RAMPS, MODIFY EXISTING J2-2 SIGN AS SHOWN	MO 4-5	24"x12"	1	12	12				
	"	MO 6-1	21"x21"	1	12	12				AHEAD
3	CTH K, AT I-43 NB RAMP, MODIFY EXISTING J3-1 SIGN AS SHOWN	MO 4-5	24"x12"	1	12	12				
	"	MO 6-1	21"x21"	1	12	12				AHEAD
4	CTH K ON-RAMP TO I-43 NB, PLACE ON RIGHT SHOULDER, FIELD DETERMINE LOCATION	PCMS		1			7			PLACE IN ADVANCE OF CLOSURE
5	CTH K, AT I-43 NB RAMP, COVER EXISTING J3-1 SIGN AS SHOWN							1	1	COVER ENTIRE SIGN
6	CTH K, E. OF I-43, PLACE RIGHT OF EXISTING J4-1 SIGN	MO 4-5	24"x12"	1	12	12				
	"	M 3-1	24"x12"	1	12	12				
	"	M 1-1	24"x24"	1	12	12				43
7	CTH R, S. OF CTH K, PLACE 1000' S. OF CTH K INTERSECTION	M 3-1	24"x12"	1	12	12				
	"	M 1-1	24"x24"	1	12	12				43
	"	W 20-2A	48"x48"	1	12	12				
8	CTH R, AT CTH K, PLACE RIGHT OF EXISTING R1-1 SIGN AT CTH K INTERSECTION	MO 4-5	24"x12"	1	12	12				
	"	M 3-1	24"x12"	1	12	12				
	"	M 1-1	24"x24"	1	12	12				43
	"	MO 6-1	21"x21"	1	12	12				AHEAD
9	CTH R, S. OF CTH Y, PLACE 150' S. OF CTH Y INTERSECTION	MO 4-5	24"x12"	1	12	12				
	"	M 3-1	24"x12"	1	12	12				
	"	M 1-1	24"x24"	1	12	12				43
	"	MO 6-1	21"x21"	1	12	12				AHEAD
10	CTH R, AT STH 147, PLACE RIGHT OF EXISTING R1-1 SIGN AT STH 147 INTERSECTION	MO 4-5	24"x12"	1	12	12				
	"	M 3-1	24"x12"	1	12	12				
	"	M 1-1	24"x24"	1	12	12				43
	"	MO 6-1	21"x21"	1	12	12				LEFT
11	STH 147, W. OF CTH R, PLACE 100' W. OF CTH R INTERSECTION	MO 4-5	24"x12"	1	12	12				
	"	M 3-1	24"x12"	1	12	12				
	"	M 1-1	24"x24"	1	12	12				43
	"	MO 5-1L	21"x21"	1	12	12				

PAGE SUBTOTALS	30	348	7	1
K ON-RAMP TO 43 NB CLOSURE TOTALS	30	*348	*7	*1
* ADDITIONAL QUANTITY SHOWN ELSEWHERE				

Preliminary

07/08/2021 1:22:23 PM

TRAFFIC CONTROL DETOUR SIGN SUMMARY - I-43 NB OFF-RAMP TO CTH K CLOSURE

SIGN NO.	LOCATION	SIGN CODE	SIZE W X H	NUMBER IN SERVICE	APPROX. SERVICE PERIOD 12 DAYS	643.0900 SIGNS DAYS	643.1050 SIGNS PORTABLE CHANGEABLE MESSAGE DAYS	REMARKS
	I-43 NB OFF-RAMP TO CTH K							
1	I-43 NB, S. OF CTH K, PLACE ON EXISTING TYPE I GROUND MOUNT SIGN AS SHOWN	G 20-60	108"x24"	1	12	12		
2	I-43 NB, AT CTH K EXIT RAMP, PLACE LEFT OF EXISTING TYPE I GROUND MOUNT SIGN	MO 4-5	36"x18"	1	12	12		
	"	M 1-5A	36"x36"	1	12	12		K
	"	MO 6-1	30"x30"	1	12	12		AHEAD
3	I-43 NB, AT CTH K EXIT RAMP, PLACE ON EXISTING TYPE I GROUND MOUNT SIGN AS SHOWN	G 20-60	108"x24"	1	12	12		
4	I-43 NB OFF-RAMP TO CTH K, PLACE ON RIGHT SHOULDER, FIELD DETERMINE LOCATION	PCMS		1			7	PLACE IN ADVANCE OF CLOSURE
5	I-43 NB, S. OF STH 147, PLACE 1000' S. OF STH 147 OFF-RAMP IN MEDIAN	MO 4-5	36"x18"	1	12	12		
	"	M 1-5A	36"x36"	1	12	12		K
	"	MO 5-2R	30"x30"	1	12	12		
6	I-43 NB, S. OF STH 147, PLACE 1000' S. OF STH 147 OFF-RAMP ON RIGHT SHOULDER	MO 4-5	36"x18"	1	12	12		
	"	M 1-5A	36"x36"	1	12	12		K
	"	MO 5-2R	30"x30"	1	12	12		
7	I-43 NB, AT STH 147 EXIT RAMP, PLACE LEFT OF EXISTING TYPE I GROUND MOUNT SIGN	MO 4-5	36"x18"	1	12	12		
	"	M 1-5A	36"x36"	1	12	12		K
	"	MO 6-2	30"x30"	1	12	12		TILT RIGHT
8	I-43 NB OFF-RAMP TO STH 147, AT RAMP INTERSECTION, PLACE RIGHT OF EXISTING R1-1 SIGN	MO 4-5	24"x12"	1	12	12		
	"	M 1-5A	24"x24'	1	12	12		K
	"	MO 6-1	21"x21"	1	12	12		RIGHT
9	STH 147, AT CTH R, PLACE RIGHT OF EXISTING J13-1 SIGN AT CTH R INTERSECTION	MO 4-5	24"x12"	1	12	12		
	"	M 1-5A	24"x24'	1	12	12		K
	"	MO 6-1	21"x21"	1	12	12		RIGHT
10	CTH R, N. OF CTH Y, PLACE 150' N. OF CTH Y INTERSECTION	MO 4-5	24"x12"	1	12	12		
	"	M 1-5A	24"x24'	1	12	12		K
	"	MO 6-1	21"x21"	1	12	12		AHEAD
11	CTH R, AT CTH K, PLACE RIGHT OF EXISTING R1-1 SIGN AT CTH K INTERSECTION	MO 4-5	24"x12"	1	12	12		
	"	M 1-5A	24"x24'	1	12	12		K
	"	MO 6-1	21"x21"	1	12	12		RIGHT
PAGE SUBTOTALS				27		312	7	
43 NB TO CTH K CLOSURE TOTALS				27		*312	*7	

* ADDITIONAL QUANTITY SHOWN ELSEWHERE

Preliminary

07/08/2021 1:22:24 PM

TRAFFIC CONTROL SUMMARY

		643.0300		643.0420		643.0705		643.0715		643.0800		643.0900		6543.1050		643.1205.S			
		TRAFFIC CONTROL		TRAFFIC CONTROL BARRICADES		TRAFFIC CONTROL WARNING		TRAFFIC CONTROL WARNING		TRAFFIC CONTROL ARROW		TRAFFIC CONROL		TRAFFIC CONTROL SIGNS		BASIC TRAFFIC QUEUE			
CATEGORY	LOCATION	DURATION	DRUMS		TYPE III		LIGHTS TYPE A		LIGHTS TYPE C		BOARDS		SIGNS		PCMS		WARNING SYSTEM		REMARKS
		DAYS	EACH	DAY	EACH	DAY	EACH	DAY	EACH	DAY	EACH	DAY	EACH	DAY	EACH	DAY	EACH	DAY	
0010	ROCKWOOD RD	8	28	224	-	-	-	-	-	-	-	-	11	88	-	-	-	-	BEAMGUARD
0010	REIFS MILLS RD	8	28	224	-	-	-	-	-	-	-	-	11	88	-	-	-	-	BEAMGUARD
0010	POLIFKARD	11	38	418	-	-	-	-	-	-	-	-	11	121	-	-	-	-	BEAMGUARD
0010	FISHERVILLE RD	11	38	418	-	-	-	-	-	-	-	-	11	121	-	-	-	-	BEAMGUARD
0010	GREENSTREET RD	11	38	418	-	-	-	-	-	-	-	-	11	121	-	-	-	-	BEAMGUARD
0010	STH 310 NE RAMP	94	34	3,196	2	188	4	376	24	2,256	-	-	7	658	-	-	-	-	LANE CLOSURE
0010	STH 310 NW RAMP	94	10	940	2	188	4	376	8	752	-	-	5	470	-	-	-	-	LANE CLOSURE
0010	CTH V SE RAMP	94	10	940	2	188	4	376	8	752	-	-	5	470	-	-	-	-	LANE CLOSURE
0010	CTH V NE RAMP	94	34	3,196	2	188	4	376	24	2,256	-	-	7	658	-	-	-	-	LANE CLOSURE
0010	CTH V NW RAMP	94	10	940	2	188	4	376	8	752	-	-	5	470	-	-	-	-	LANE CLOSURE
0010	CTH V SW RAMP	94	34	3,196	2	188	4	376	24	2,256	-	-	7	658	-	-	-	-	LANE CLOSURE
0010	CTH K SE RAMP	94	10	940	2	188	4	376	8	752	-	-	5	470	-	-	-	-	LANE CLOSURE
0010	CTH K NE RAMP	94	34	3,196	2	188	4	376	24	2,256	-	-	7	658	-	-	-	-	LANE CLOSURE
0010	CTH K NW RAMP	94	10	940	2	188	4	376	8	752	-	-	5	470	-	-	-	-	LANE CLOSURE
0010	CTH K SW RAMP	94	34	3,196	2	188	4	376	24	2,256	-	-	7	658	-	-	-	-	LANE CLOSURE
0010	STH 310 NE RAMP	12	-	-	4	48	8	96	-	-	-	-	1	12	-	-	-	-	RAMP CLOSURE
0010	STH 310 NW RAMP	12	-	-	4	48	8	96	-	-	-	-	1	12	-	-	-	-	RAMP CLOSURE
0010	CTH V SE RAMP	12	-	-	4	48	8	96	-	-	-	-	1	12	-	-	-	-	RAMP CLOSURE
0010	CTH V NE RAMP	12	-	-	4	48	8	96	-	-	-	-	1	12	-	-	-	-	RAMP CLOSURE
0010	CTH V NW RAMP	12	-	-	4	48	8	96	-	-	-	-	1	12	-	-	-	-	RAMP CLOSURE
0010	CTH V SW RAMP	12	-	-	4	48	8	96	-	-	-	-	1	12	-	-	-	-	RAMP CLOSURE
0010	CTH K SE RAMP	12	-	-	4	48	8	96	-	-	-	-	1	12	-	-	-	-	RAMP CLOSURE
0010	CTH K NE RAMP	12	-	-	4	48	8	96	-	-	-	-	1	12	-	-	-	-	RAMP CLOSURE
0010	CTH K NW RAMP	12	-	-	4	48	8	96	-	-	-	-	1	12	-	-	-	-	RAMP CLOSURE
0010	CTH K SW RAMP	12	-	-	4	48	8	96	-	-	-	-	1	12	-	-	-	-	RAMP CLOSURE
0010	IH 43 NB MAINLINE	94	490	46,060	33	3,102	66	6,204	17	1,598	2	188	52	4,888	1	7	1	94	LANE CLOSURE
0010	IH 43 SB MAINLINE	94	490	46,060	33	3,102	66	6,204	17	1,598	2	188	52	4,888	-	-	1	94	LANE CLOSURE
PROJECT SUBTOTAL			114,502		8,564		17,128		18,236		376		16,075		7		188		
PROJECT TOTAL			114,502		8,564		17,128		18,236		376		*19,519		7		188		

* ADDITIONAL QUANTITY SHOWN ELSEWHERE

Preliminary

07/08/2021 1:22:24 PM

PAVEMENT MARKING SUMMARY

					646.1020	646.1040		646.1555	646.3020	646.3555	646.5420	
					MARKING	MARKING LINE		MARKING LINE		MARKING LINE		
					LINE EPOXY	GROOVED WET		GROOVED		GROOVED		
					4-INCH	REF EPOXY		CONTRAST		CONTRAST		MARKING
					WHITE	4-INCH		PERMANENT TAPE		PERMANENT		AERIAL
					SOLID	WHITE	YELLOW	WHITE		TAPE 8-INCH		ENFORCEMENT
						SOLID	SOLID	12.5' LINE, 37.5' GAP		SOLID		BAR EPOXY
CATEGORY	ROADWAY	STATION	TO	STATION	LF	LF	LF	LF	LF	LF	LF	REMARKS
0010	IH 43 NB	1167'NB'+62	-	1604'NB'+58	-	38,821	43,696	10,921	-	-	-	MAINLINE
0010	IH 43 NB	1328'NB'+62	-	1328'NB'+62	-	-	-	-	-	-	2	
0010	IH 43 NB	1335'NB'+21	-	1335'NB'+21	-	-	-	-	-	-	2	
0010	IH 43 NB	1341'NB'+79	-	1341'NB'+79	-	-	-	-	-	-	2	
0010	IH 43 NB	1541'NB'+67	-	1541'NB'+67	-	-	-	-	-	-	2	
0010	IH 43 NB	1548'NB'+27	-	1548'NB'+27	-	-	-	-	-	-	2	
0010	IH 43 NB	1554'NB'+87	-	1554'NB'+87	-	-	-	-	-	-	2	
0010	IH 43 NB	1561'NB'+48	-	1561'NB'+48	-	-	-	-	-	-	2	
0010	IH 43 NB	1568'NB'+09	-	1568'NB'+09	-	-	-	-	-	-	2	
0010	IH 43 SB	1167'SB'+63	-	1605'SB'+23	-	39,873	43,754	10,941	-	-	-	MAINLINE
0010	IH 43 SB	1328'SB'+60	-	1328'SB'+60	-	-	-	-	-	-	2	
0010	IH 43 SB	1335'SB'+22	-	1335'SB'+22	-	-	-	-	-	-	2	
0010	IH 43 SB	1341'SB'+85	-	1341'SB'+85	-	-	-	-	-	-	2	
0010	IH 43 SB	1541'SB'+95	-	1541'SB'+95	-	-	-	-	-	-	2	
0010	IH 43 SB	1548'SB'+54	-	1548'SB'+54	-	-	-	-	-	-	2	
0010	IH 43 SB	1555'SB'+13	-	1555'SB'+13	-	-	-	-	-	-	2	
0010	IH 43 SB	1561'SB'+72	-	1561'SB'+72	-	-	-	-	-	-	2	
0010	IH 43 SB	1567'SB'+90	-	1567'SB'+90	-	-	-	-	-	-	2	
0010	STH 310 NE RAMP	10'TNE'+00	-	25'TNE'+24	-	2,356	1,033	-	-	1,428	-	RAMP & GORE
0010	STH 310 NW RAMP	10'TNW'+00	-	24'TNW'+12	-	1,633	1,102	-	-	700	-	RAMP & GORE
0010	CTH V SE RAMP	10'VSE'+00	-	21'VSE'+31	-	1,694	1,194	-	-	640	-	RAMP & GORE
0010	CTH V SW RAMP	10'VSW'+00	-	22'VSW'+84	-	2,223	984	-	-	1,393	-	RAMP & GORE
0010	CTH V	16'V'+00	-	24'V'+00	100	-	-	-	80	-	-	
0010	CTH V NE RAMP	10'VNE'+00	-	24'VNE'+88	-	2,269	1,048	-	-	1,234	-	RAMP & GORE
0010	CTH V NW RAMP	10'VNW'+00	-	25'VNW'+57	-	1,662	1,189	-	-	598	-	RAMP & GORE
0010	CTH K SE RAMP	10'KSE'+00	-	21'KSE'+67	-	1,743	1,256	-	-	599	-	RAMP & GORE
0010	CTH K SW RAMP	10'KSW'+00	-	24'KSW'+62	-	2,338	1,193	-	-	1,185	-	RAMP & GORE
0010	CTH K	18'K'+00	-	28'K'+00	60	-	-	-	150	-	-	
0010	CTH K NE RAMP	10'KNE'+00	-	23'KNE'+61	-	2,405	1,094	-	-	1,352	-	RAMP & GORE
0010	CTH K NW RAMP	10'KNW'+00	-	18'KNW'+86	-	1,619	1,132	-	-	616	-	RAMP & GORE
PROJECT TOTAL					160	197,311		21,862	230	9,745	32	

Preliminary

07/08/2021 1:22:24 PM

TEMPORARY PAVEMENT MARKING

649.0105
TEMPORARY MARKING LINE
PAINT 4-INCH
WHITE WHITE YELLOW
4' SKIPS SOLID SOLID
LF LF LF

CATEGORY	ROADWAY	STATION	TO	STATION	LF	LF	LF	REMARKS
0010	IH 43 NB	1167'NB'+62	-	1604'NB'+58	3,495	-	-	CENTERLINE SKIPS ON LOWER LAYER
0010	IH 43 SB	1167'SB'+63	-	1605'SB'+23	3,501	-	-	CENTERLINE SKIPS ON LOWER LAYER
0010	IH 43 NB	1167'NB'+62	-	1604'NB'+58	3,495	54,541	49,321	SKIPS AND EDGELINES ON UPPER LAYER
0010	IH 43 SB	1167'SB'+63	-	1605'SB'+23	3,501	53,840	49,354	SKIPS AND EDGELINES ON UPPER LAYER
PROJECT TOTAL					221,048			

CONSTRUCTION STAKING

650.8000
CONSTRUCTION
STAKING
RESURFACING
REFERENCE
LF

CATEGORY	ROADWAY	STATION	TO	STATION	LF
0010	IH 43 NB	1167'NB'+62	-	1604'NB'+58	43,696
0010	IH 43 SB	1167'SB'+63	-	1605'SB'+23	43,754
0010	STH 310 NE RAMP	10'TNE'+00	-	25'TNE'+24	1,747
0010	STH 310 NW RAMP	10'TNW'+00	-	24'TNW'+12	1,453
0010	CTH V SE RAMP	10'VSE'+00	-	21'VSE'+31	1,514
0010	CTH V SW RAMP	10'VSW'+00	-	22'VSW'+84	1,681
0010	CTH V NE RAMP	10'VNE'+00	-	24'VNE'+88	1,665
0010	CTH V NW RAMP	10'VNW'+00	-	25'VNW'+57	1,488
0010	CTH K SE RAMP	10'KSE'+00	-	21'KSE'+67	1,555
0010	CTH K SW RAMP	10'KSW'+00	-	24'KSW'+62	1,785
0010	CTH K NE RAMP	10'KNE'+00	-	23'KNE'+61	1,770
0010	CTH K NW RAMP	10'KNW'+00	-	18'KNW'+86	1,439
PROJECT TOTAL					103,547

CONSTRUCTION STAKING SUPPLEMENTAL CONTROL

650.9910
CONSTRUCTION
STAKING
SUPPLEMENTAL
CONTROL
LS

CATEGORY	LOCATION	LS
0010	1227-12-71	1
PROJECT TOTAL		1

SAWING PAVEMENT

CATEGORY	ROADWAY	STATION	TO	STATION	OFFSET	690.0150	690.0250
						SAWING ASPHALT LF	SAWING CONCRETE LF
0010	IH 43 NB	1167'NB'+62	-	1167'NB'+64	LT/RT	40	-
0010	IH 43 NB	1167'NB'+67	-	1167'NB'+82	LT	-	16
0010	IH 43 NB	1167'NB'+67	-	1167'NB'+82	RT	-	16
0010	IH 43 NB	1469'NB'+86	-	1469'NB'+88	LT/RT	52	-
0010	IH 43 NB	1469'NB'+03	-	1469'NB'+48	RT	-	47
0010	IH 43 NB	1469'NB'+40	-	1469'NB'+85	LT	-	47
0010	IH 43 NB	1472'NB'+02	-	1472'NB'+04	LT/RT	52	-
0010	IH 43 NB	1603'NB'+60	-	1604'NB'+05	RT	-	47
0010	IH 43 NB	1604'NB'+09	-	1604'NB'+54	LT	-	47
0010	IH 43 NB	1604'NB'+56	-	1604'NB'+58	LT/RT	58	-
0010	IH 43 SB	1167'SB'+64	-	1167'SB'+66	LT/RT	40	-
0010	IH 43 SB	1167'SB'+71	-	1168'SB'+16	LT	-	47
0010	IH 43 SB	1167'SB'+71	-	1168'SB'+16	RT	-	47
0010	IH 43 SB	1470'SB'+05	-	1470'SB'+25	RT	-	16
0010	IH 43 SB	1470'SB'+39	-	1470'SB'+41	LT/RT	52	-
0010	IH 43 SB	1472'SB'+54	-	1472'SB'+56	LT/RT	52	-
0010	IH 43 SB	1604'SB'+94	-	1605'SB'+09	RT	-	16
0010	IH 43 SB	1605'SB'+21	-	1605'SB'+23	LT/RT	58	-
0010	IH 43 SB	1605'SB'+29	-	1605'SB'+44	LT	-	16
0010	STH 310 NE RAMP	10'TNE'+37	-	10'TNE'+39	LT/RT	98	-
0010	STH 310 NW RAMP	10'TNW'+38	-	10'TNW'+40	LT/RT	64	-
0010	CTH V SE RAMP	19'VSE'+96	-	20'VSE'+49	LT/RT	-	40
0010	CTH V SW RAMP	21'VSW'+65	-	22'VSW'+15	LT/RT	-	27
0010	CTH V NE RAMP	10'VNE'+75	-	11'VNE'+25	LT/RT	-	27
0010	CTH V NW RAMP	10'VNW'+95	-	11'VNW'+45	LT/RT	-	42
0010	CTH K SE RAMP	20'KSE'+42	-	20'KSE'+92	LT/RT	-	39
0010	CTH K SW RAMP	23'KSW'+51	-	24'KSW'+01	LT/RT	-	27
0010	CTH K NE RAMP	10'KNE'+61	-	11'KNE'+11	LT/RT	-	27
0010	CTH K NW RAMP	10'KNW'+75	-	11'KNW'+25	LT/RT	-	40
0010	ROCKWOOD RD	15'RK'+98	-	16'RK'+87	LT	90	-
0010	ROCKWOOD RD	15'RK'+98	-	16'RK'+84	RT	87	-
0010	REIFS MILLS RD	16'RM'+88	-	17'RM'+59	LT	72	-
0010	REIFS MILLS RD	16'RM'+88	-	17'RM'+53	RT	65	-
0010	POLIFKARD	18'PO'+83	-	19'PO'+51	LT	69	-
0010	POLIFKARD	19'PO'+22	-	19'PO'+90	RT	69	-
0010	FISHERVILLE RD	18'FI'+04	-	18'FI'+70	LT	66	-
0010	FISHERVILLE RD	18'FI'+04	-	18'FI'+79	RT	76	-
0010	GREENSTREET RD	20'GR'+53	-	21'GR'+25	LT	72	-
0010	GREENSTREET RD	20'GR'+73	-	21'GR'+41	RT	68	-
PROJECT SUBTOTAL						1,300	631
PROJECT TOTAL						1,300	*70,077



*ADDITIONAL QUANTITIES SHOWN ELSEWHERE

Preliminary

07/08/2021 1:22:24 PM



PIPE UNDERDRAIN, FABRIC, AND AGGREGATE

CATEGORY	ROADWAY	STATION	TO	STATION	OFFSET	SPV.0090.02 PIPE UNDERDRAIN (6-INCH) WITH GEOTEXTILE FABRIC AND AGGREGATE	REMARKS
						LF	
0010	IH 43 NB	1167'NB'+62	-	1220'NB'+46	LT/RT	132	PROJECT LIMITS - MILE 156
0010	IH 43 NB	1220'NB'+46	-	1273'NB'+26	LT/RT	36	MILE 156 - MILE 157
0010	IH 43 NB	1273'NB'+26	-	1326'NB'+06	LT/RT	24	MILE 157 - MILE 158
0010	IH 43 NB	1378'NB'+86	-	1431'NB'+66	LT/RT	36	MILE 159 - MILE 160
0010	IH 43 NB	1431'NB'+66	-	1484'NB'+46	LT/RT	169	MILE 160 - MILE 161
0010	IH 43 NB	1484'NB'+46	-	1537'NB'+26	LT/RT	579	MILE 161 - MILE 162
0010	IH 43 NB	1537'NB'+26	-	1590'NB'+06	LT/RT	274	MILE 162 - MILE 163
0010	IH 43 SB	1326'SB'+06	-	1378'SB'+86	LT/RT	38	MILE 158 - MILE 159
0010	IH 43 SB	1431'SB'+66	-	1484'SB'+46	LT/RT	168	MILE 160 - MILE 161
PROJECT TOTAL						1,456	

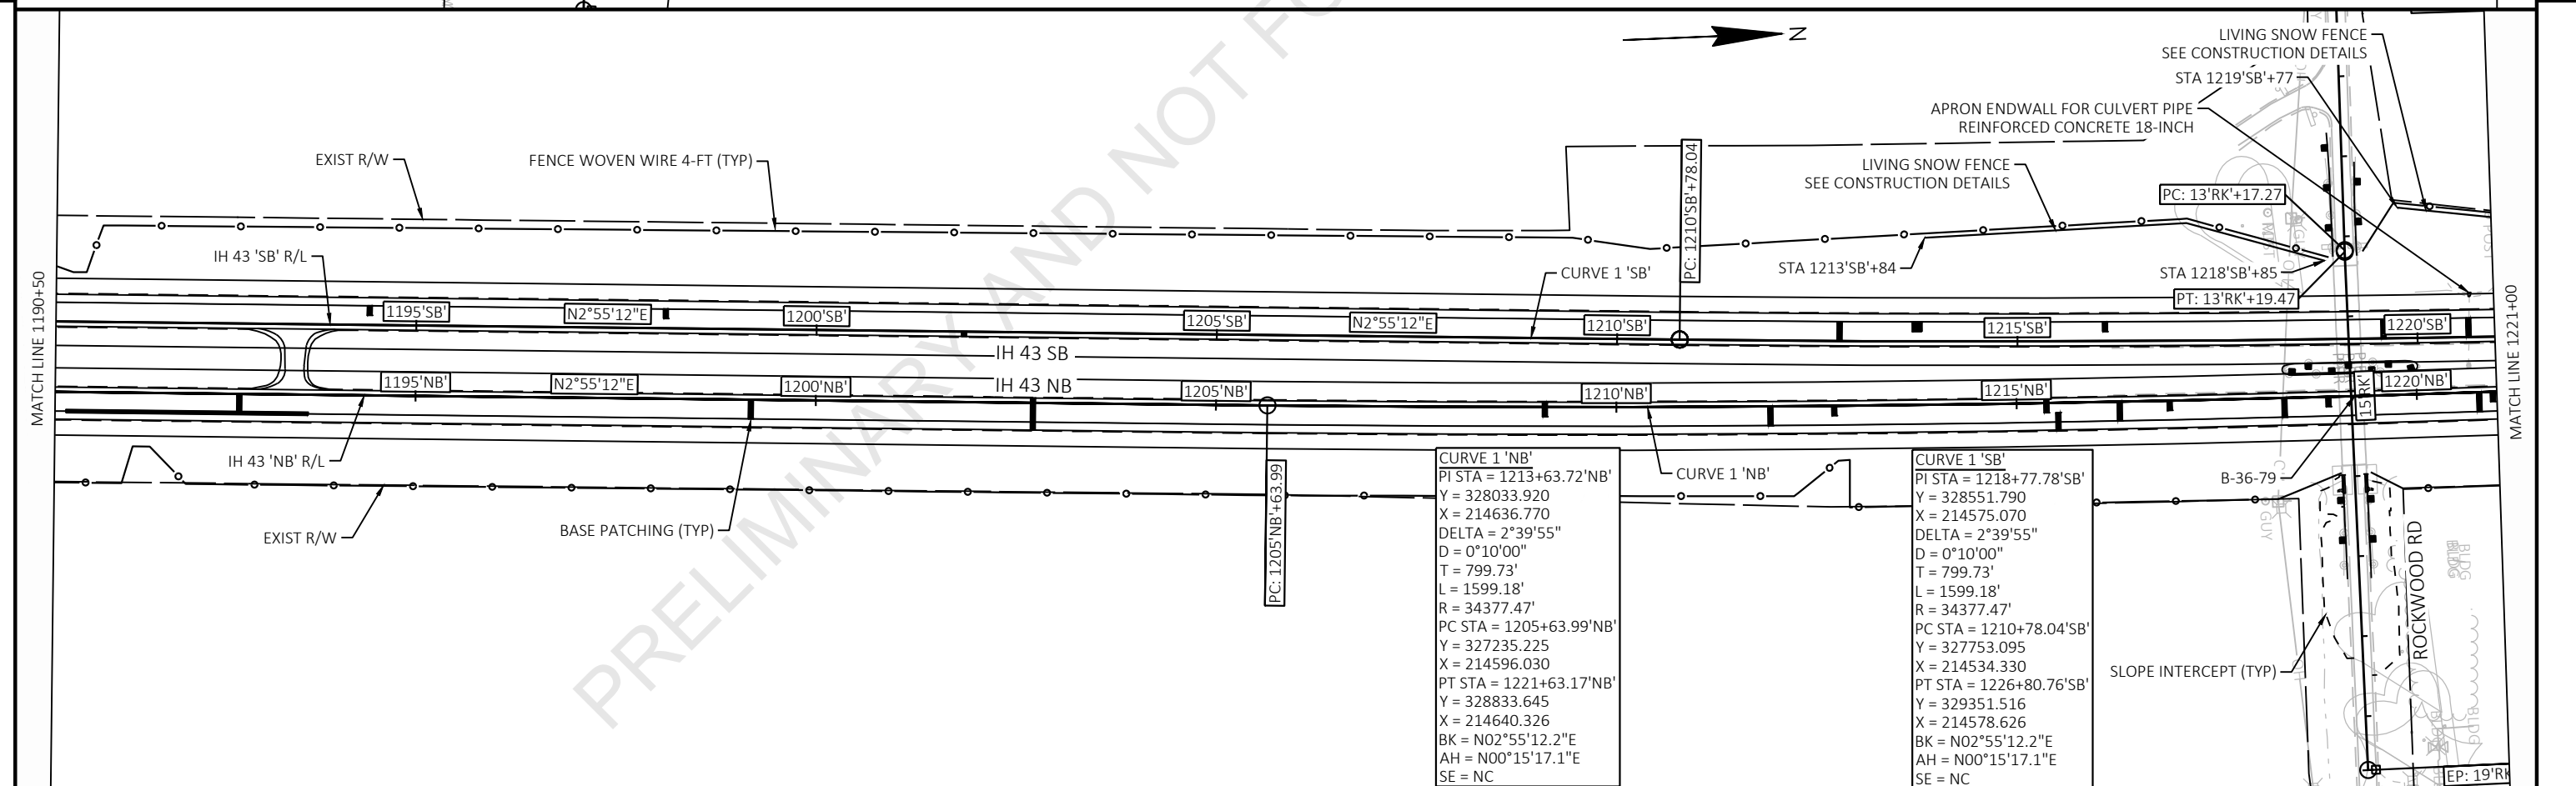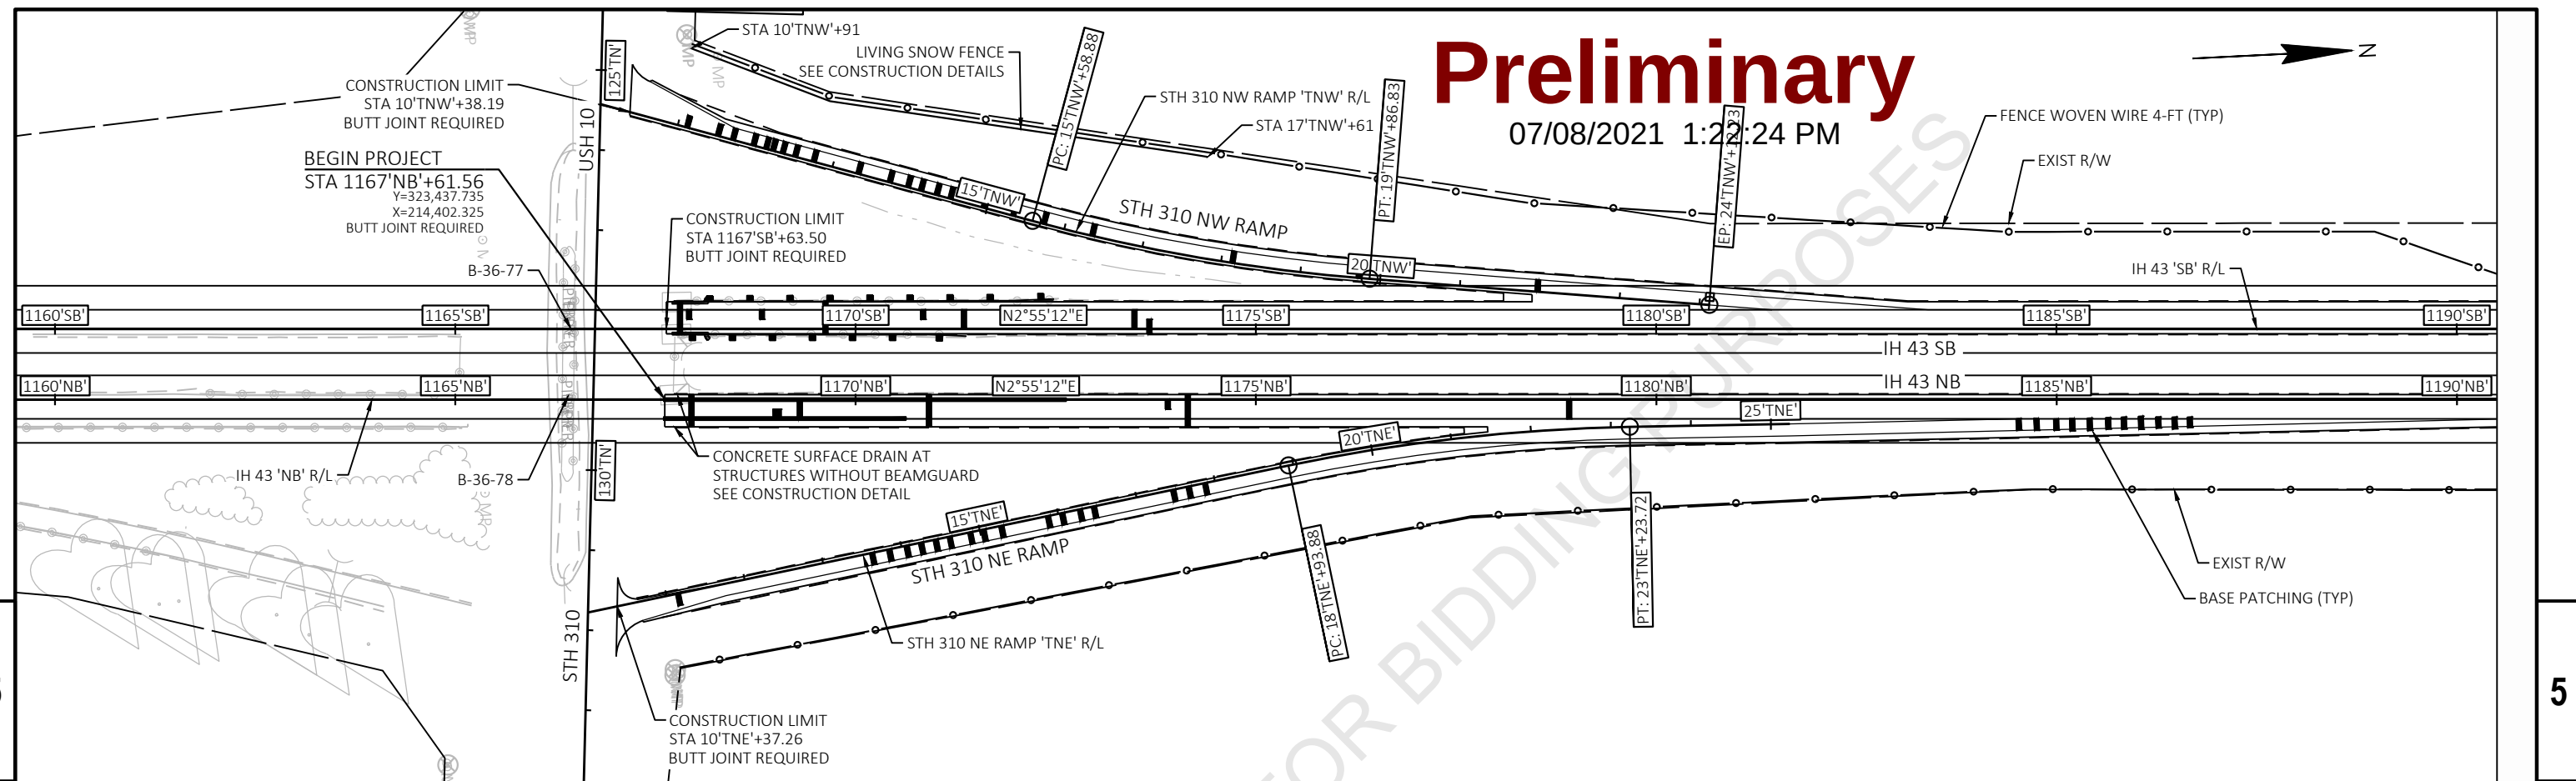

Preliminary


07/08/2021 1:22:24 PM

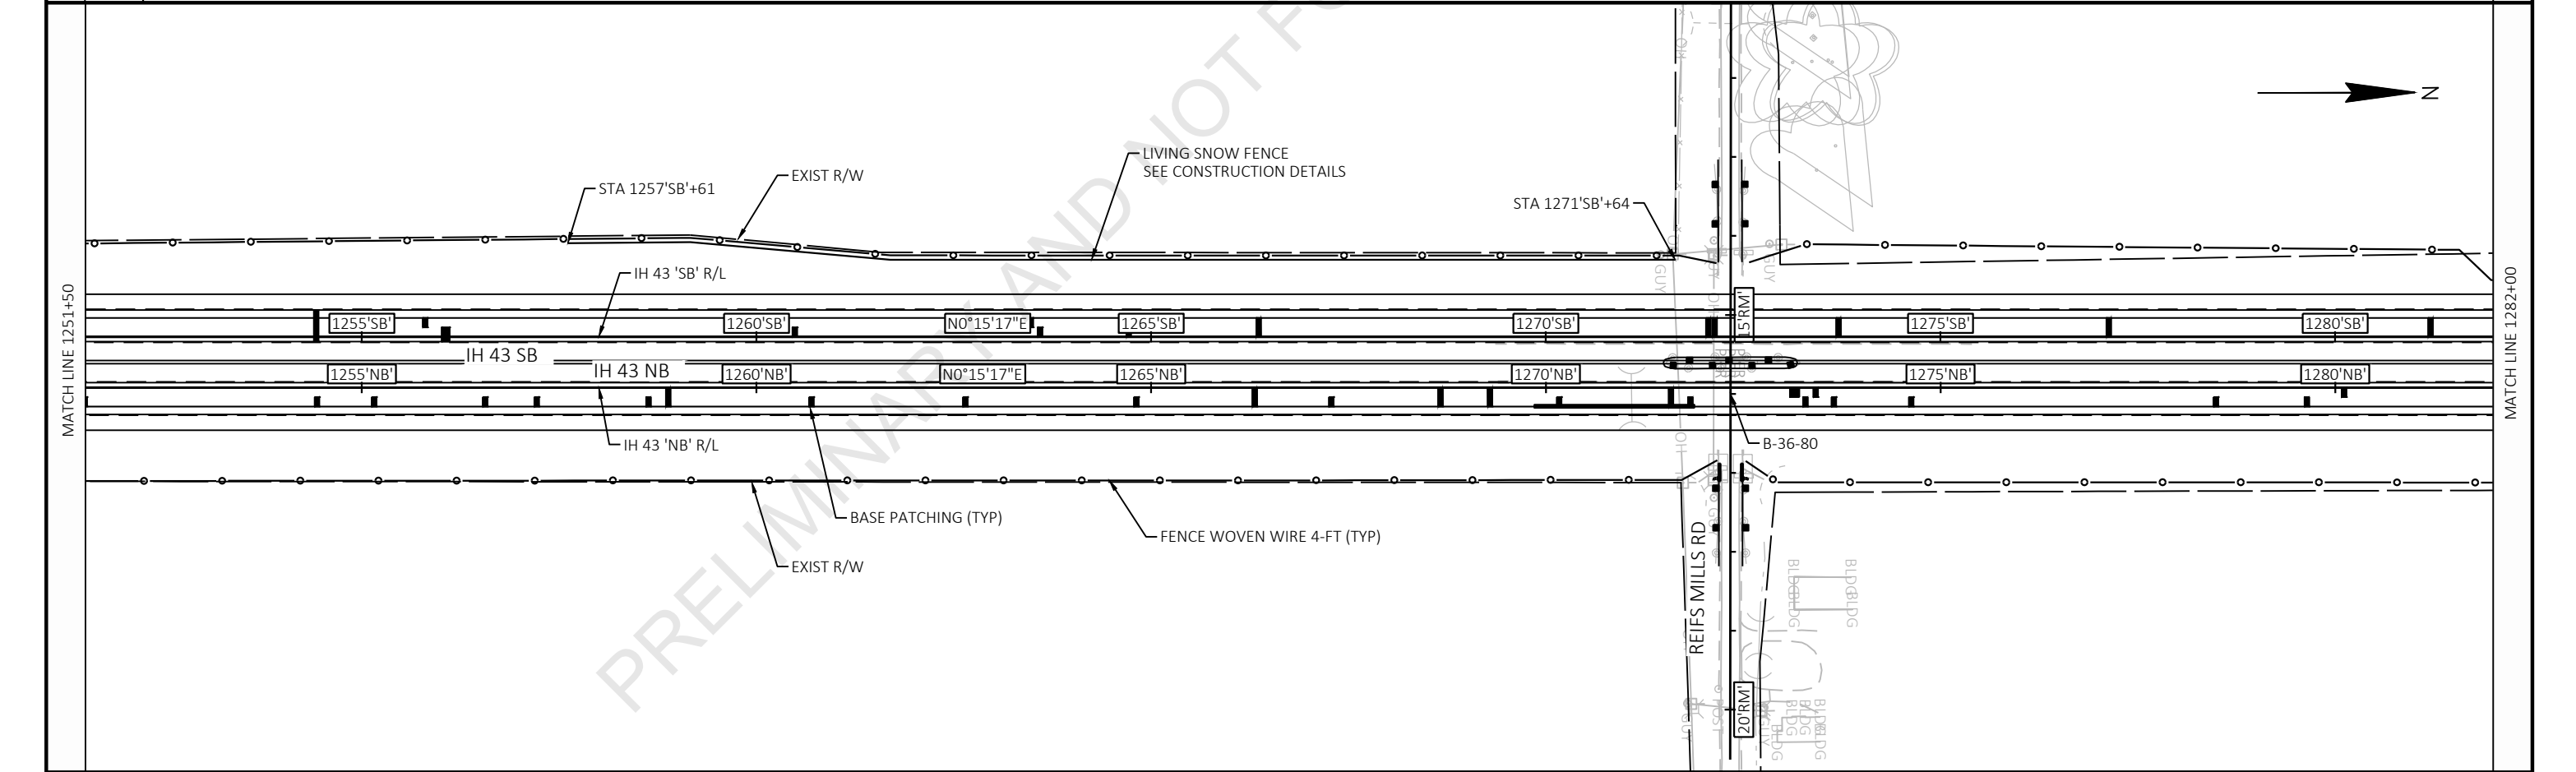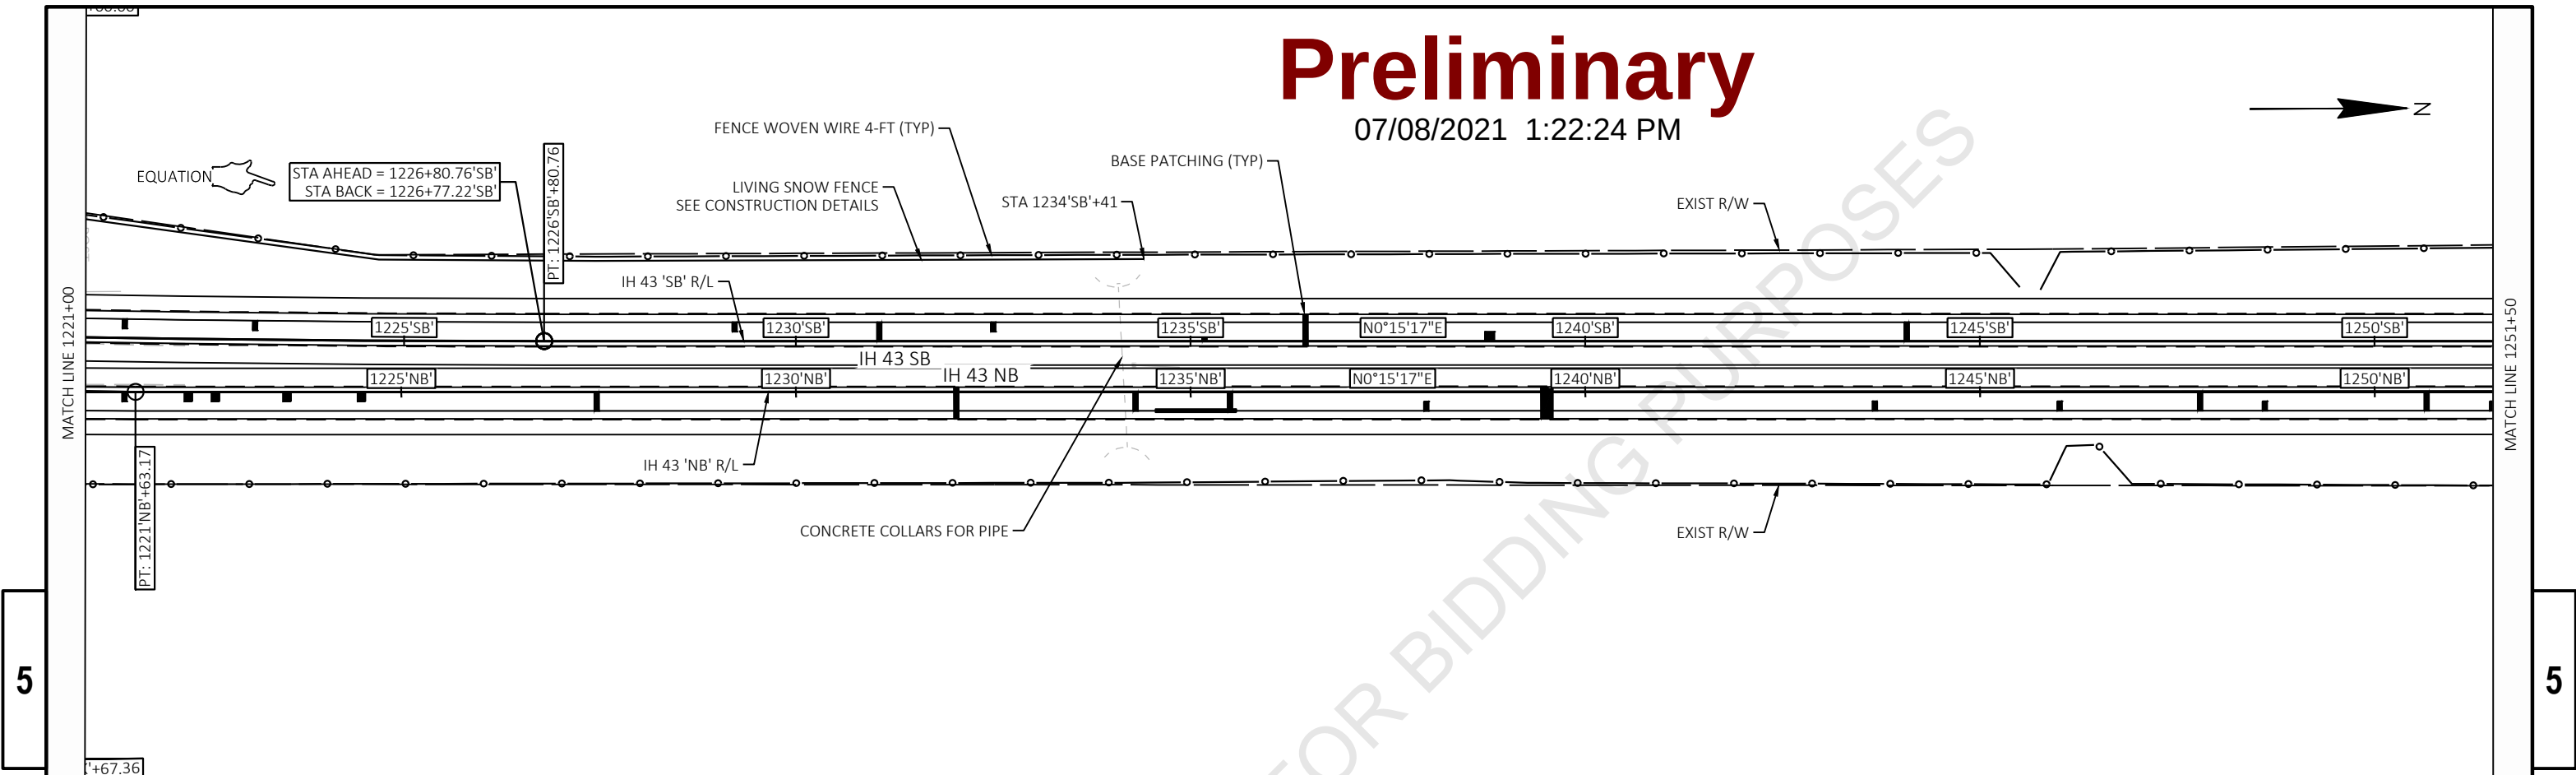

PROJECT NO: 1227-12-71	HWY: IH 43	COUNTY: MANITOWOC	PLAN SHEETS	SHEET	E
------------------------	------------	-------------------	-------------	-------	---


Preliminary

07/08/2021 1:22:24 PM

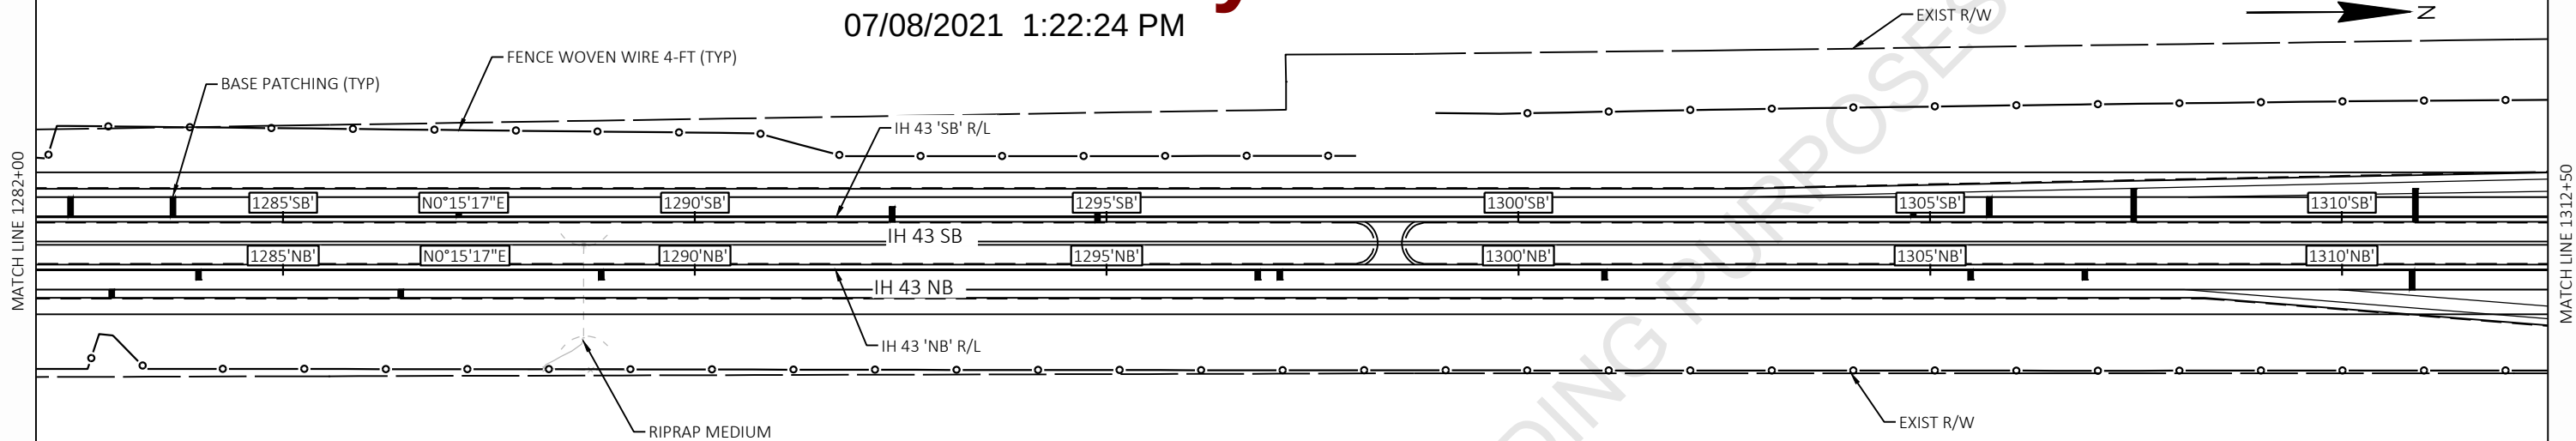

5

5

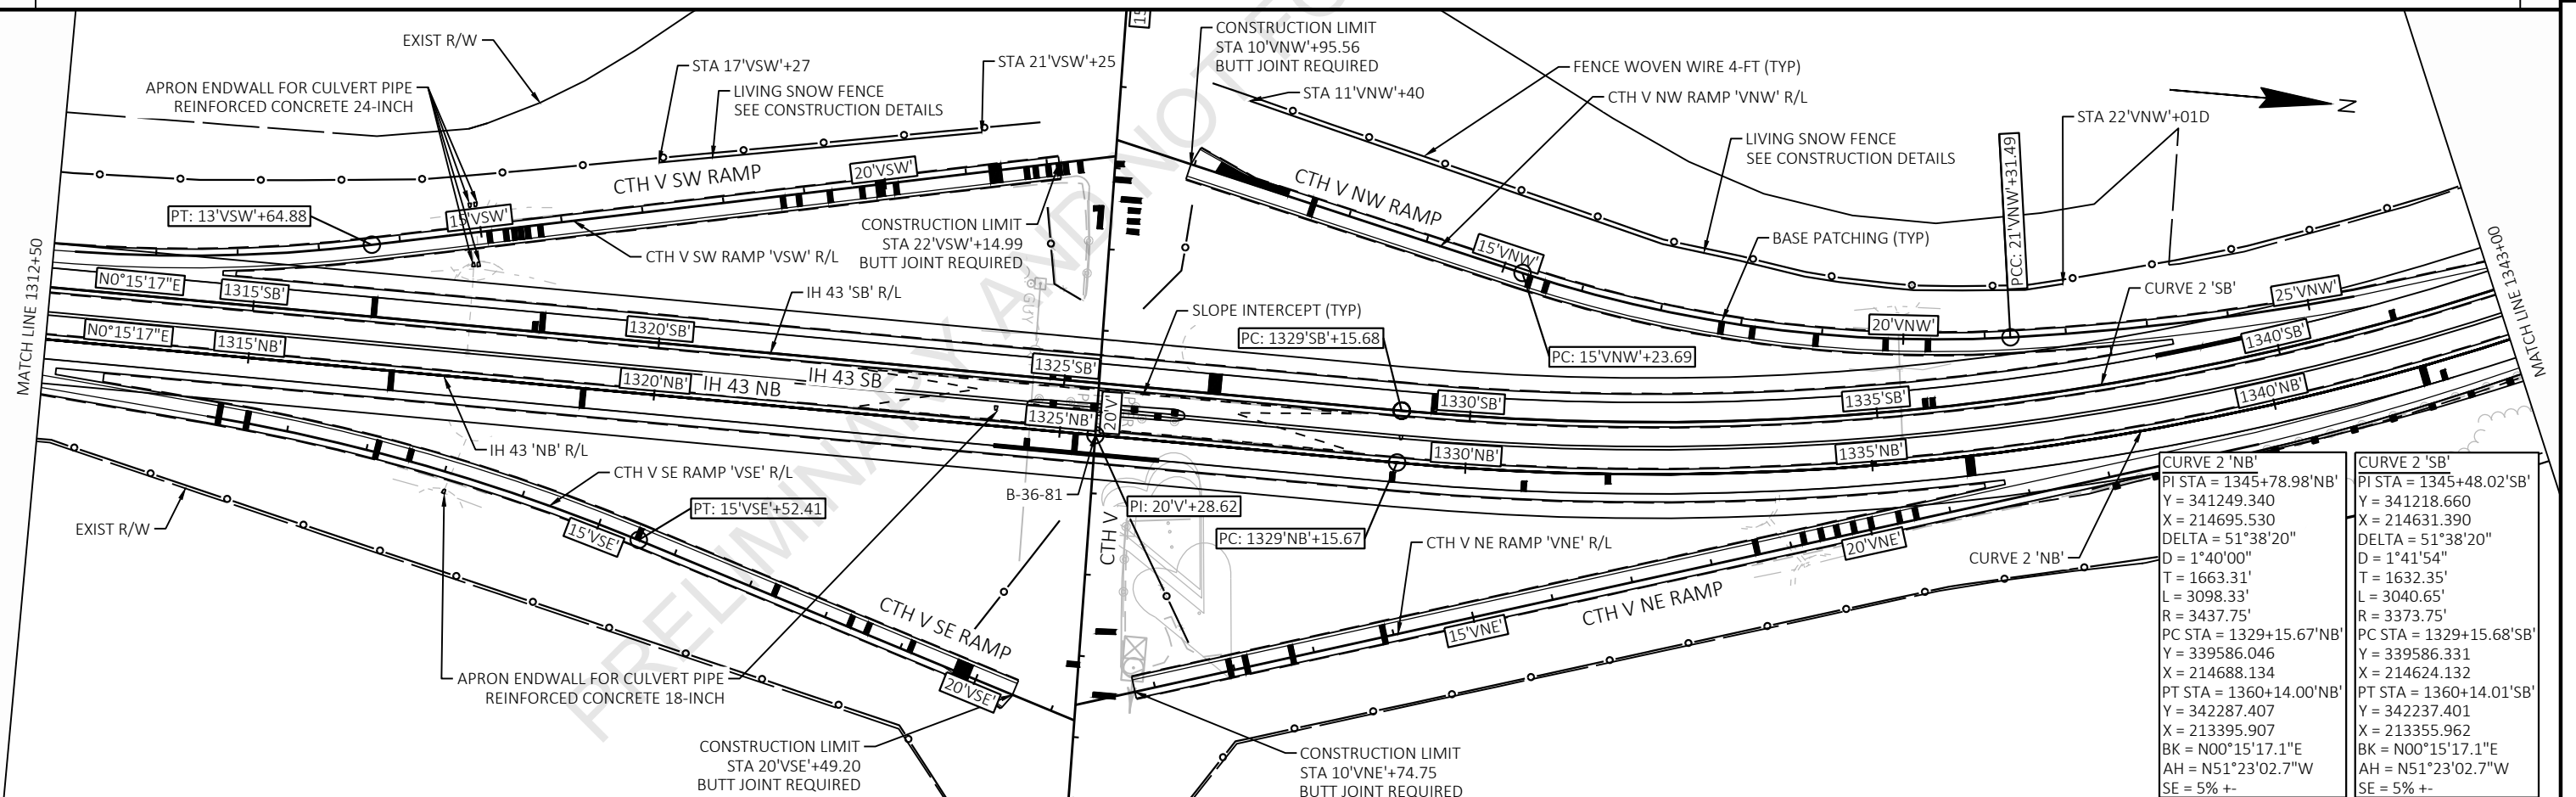

PROJECT NO: 1227-12-71

HWY: IH 43

COUNTY: MANITOWOC



PLAN SHEETS

SHEET

E

Preliminary


07/08/2021 1:22:25 PM

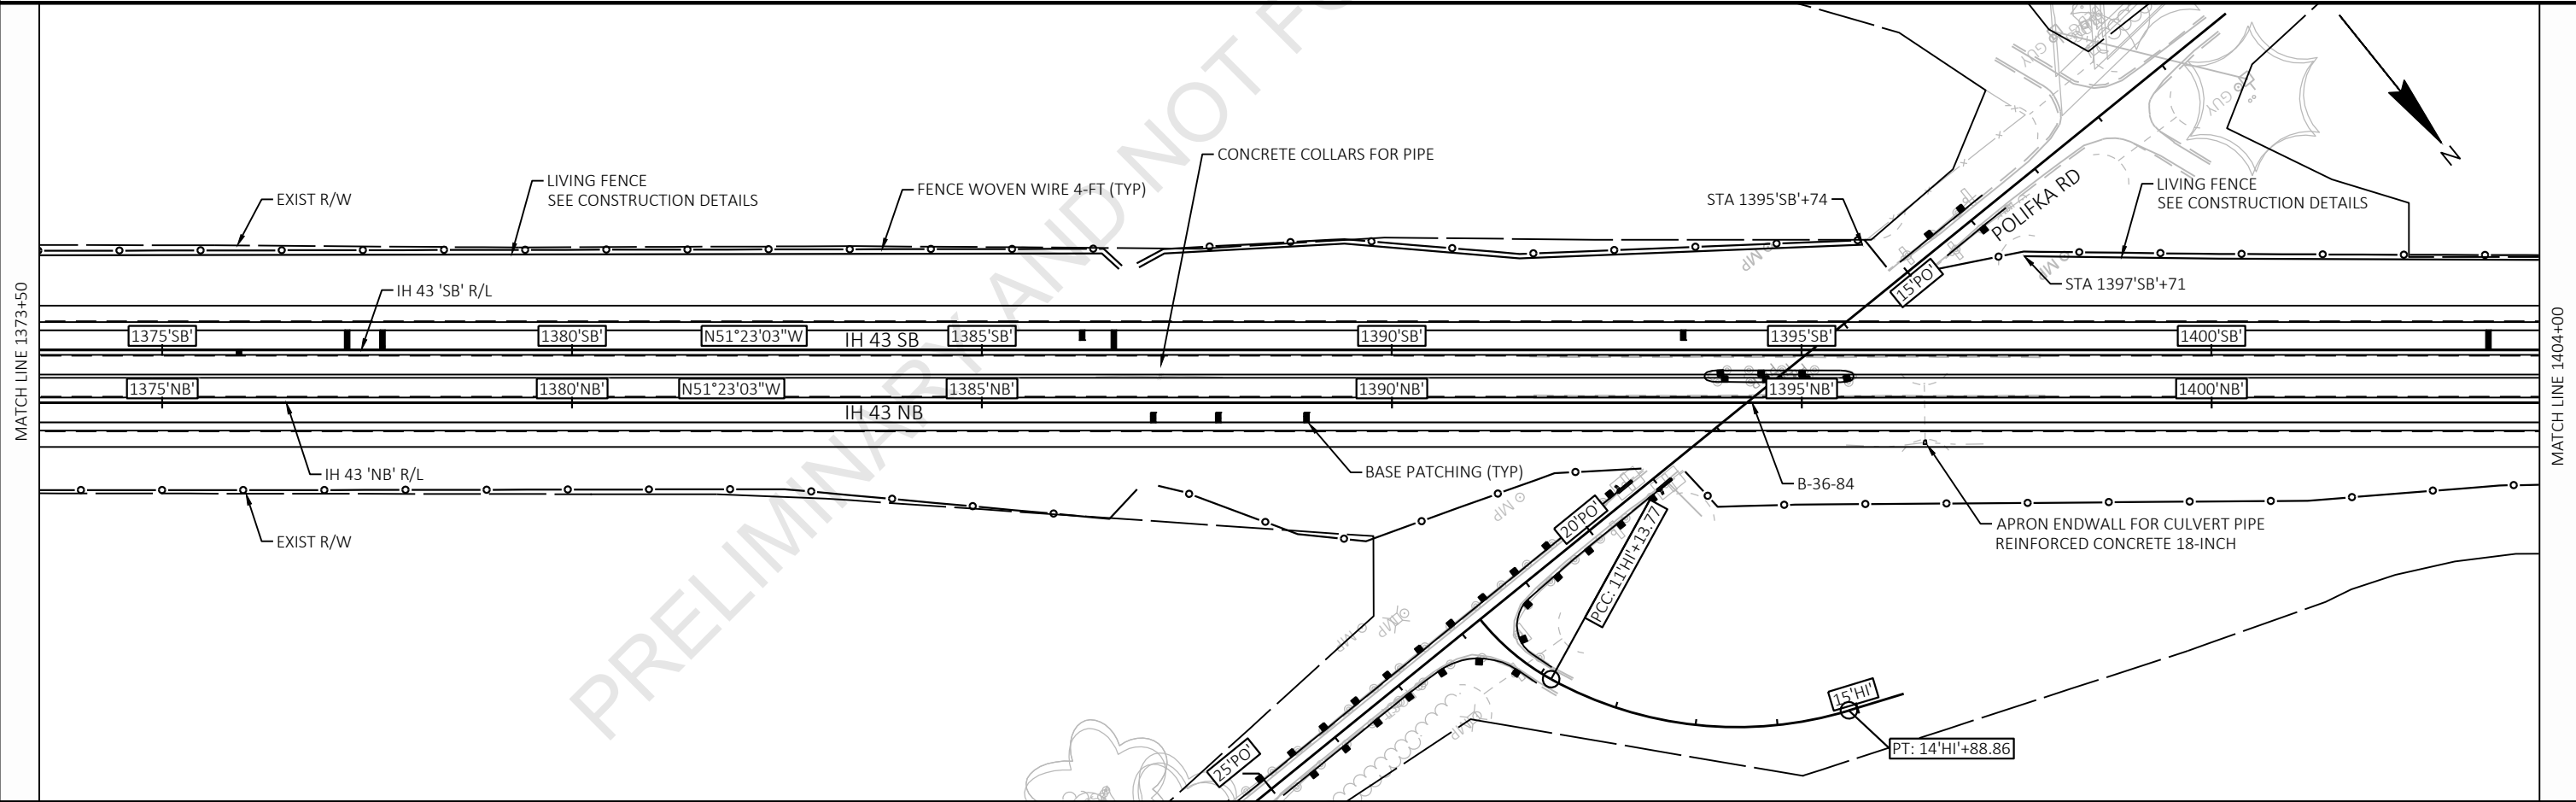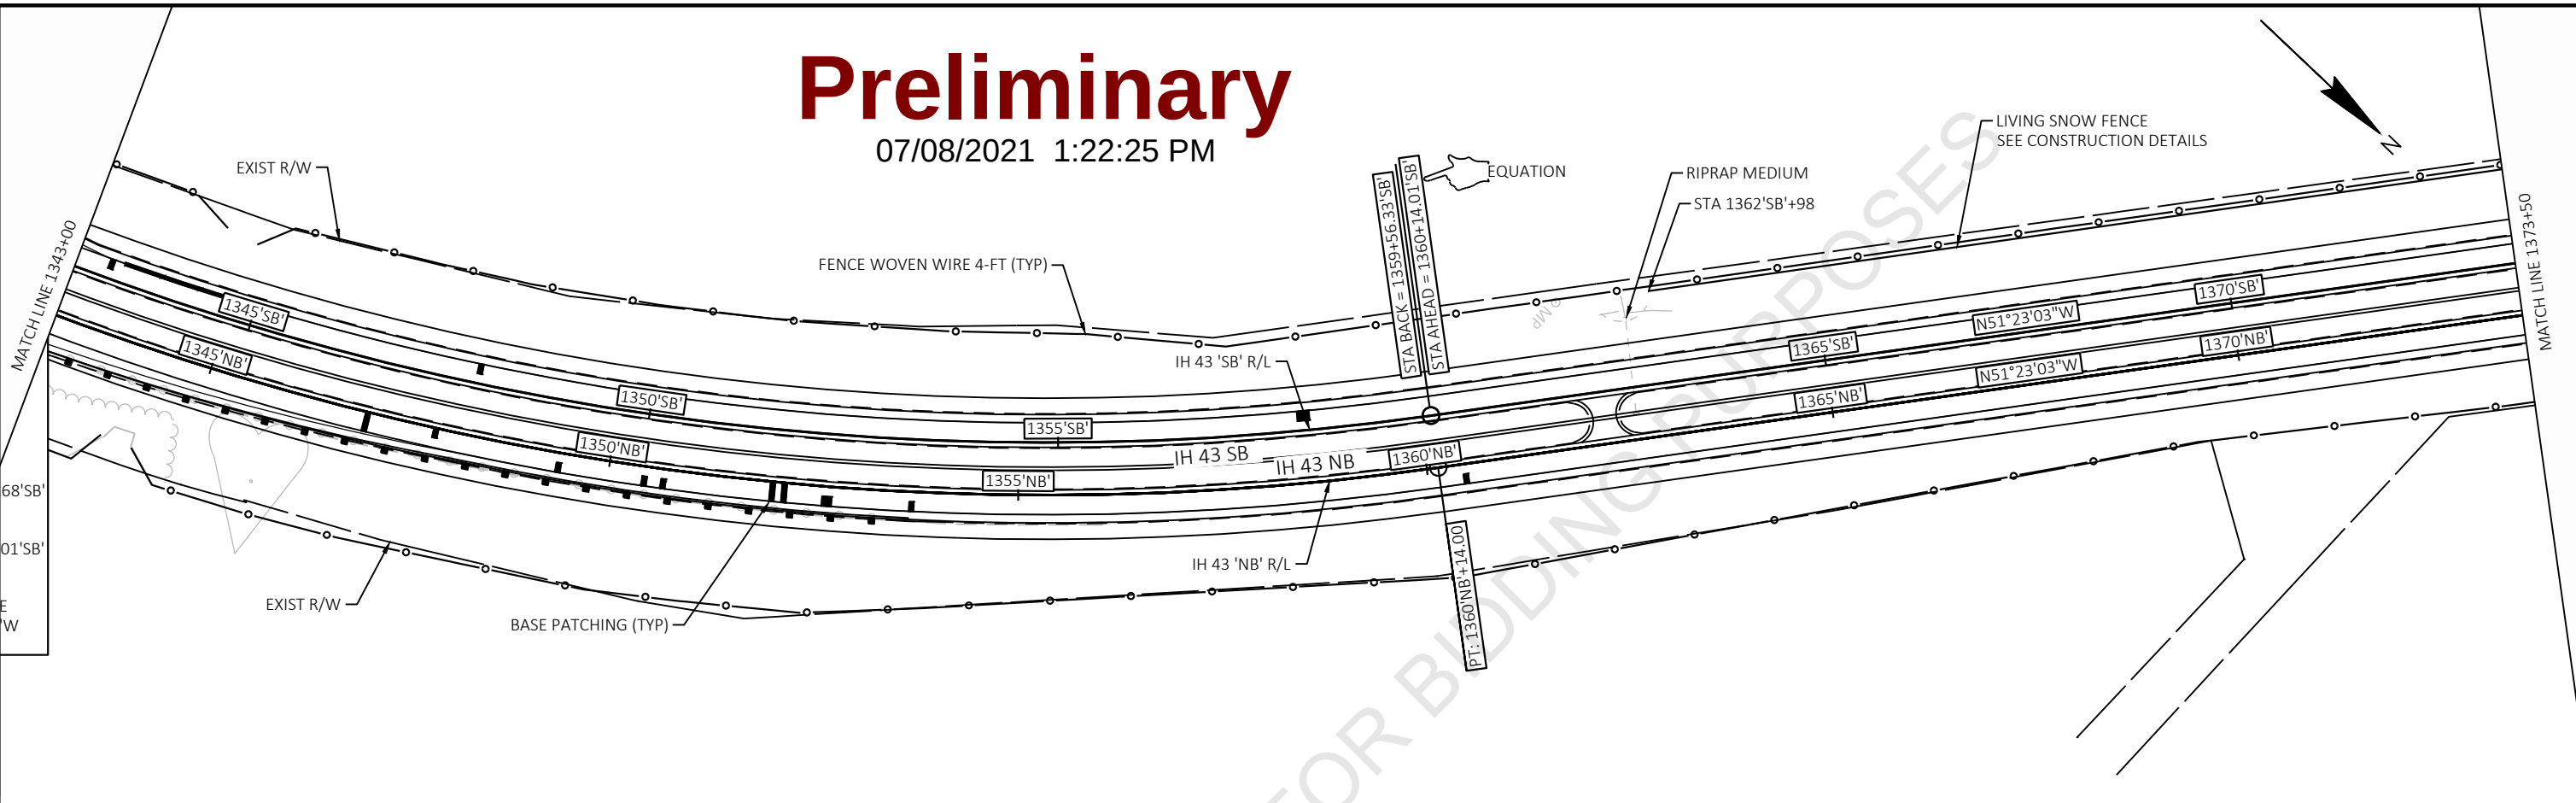

PROJECT NO: 1227-12-71	HWY: IH 43	COUNTY: MANITOWOC	PLAN SHEETS	SHEET	E
------------------------	------------	-------------------	-------------	-------	---


Preliminary

07/08/2021 1:22:25 PM

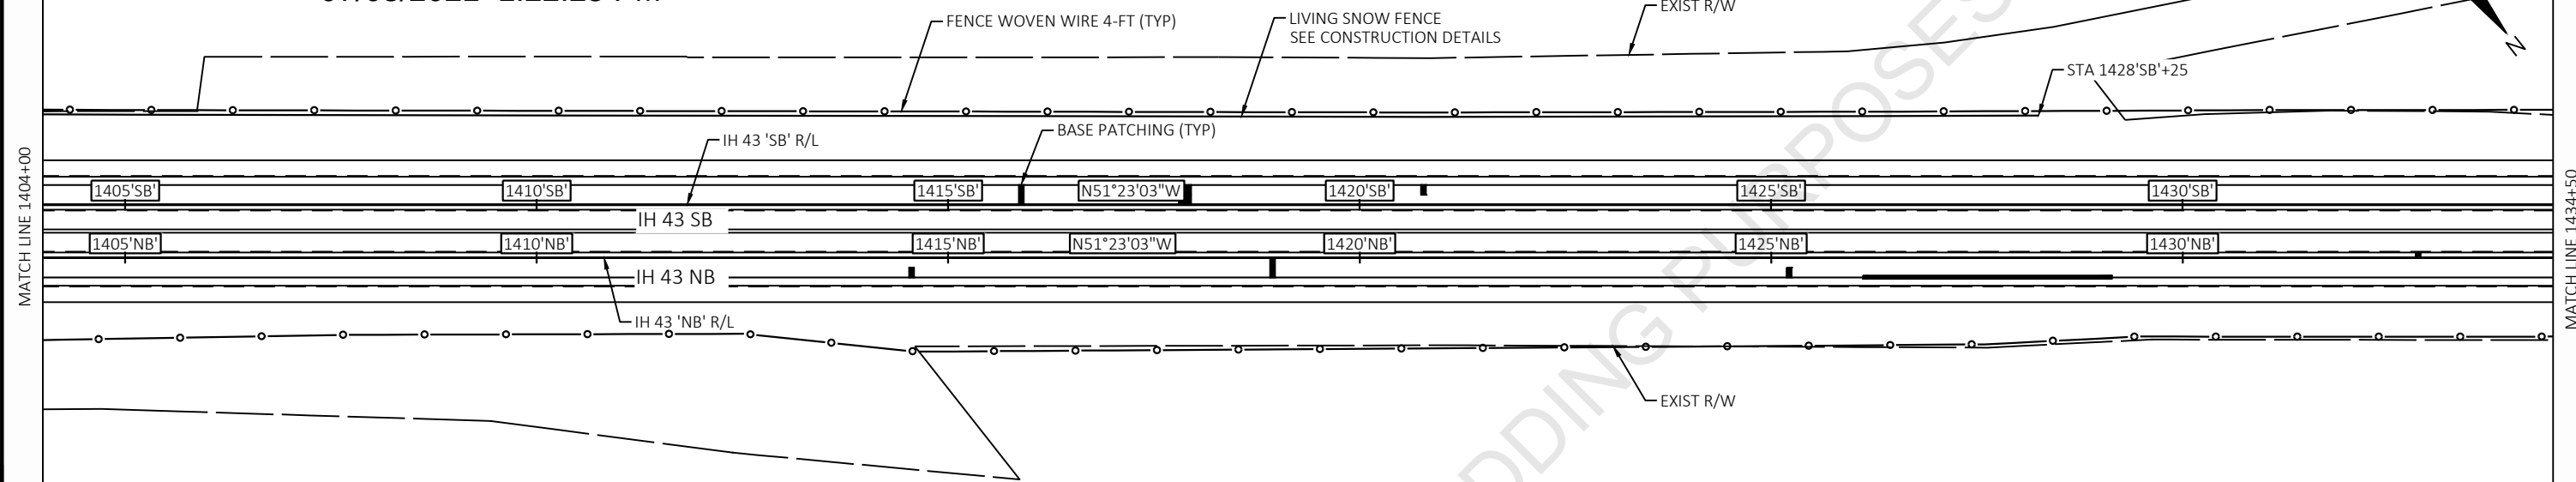

5

5

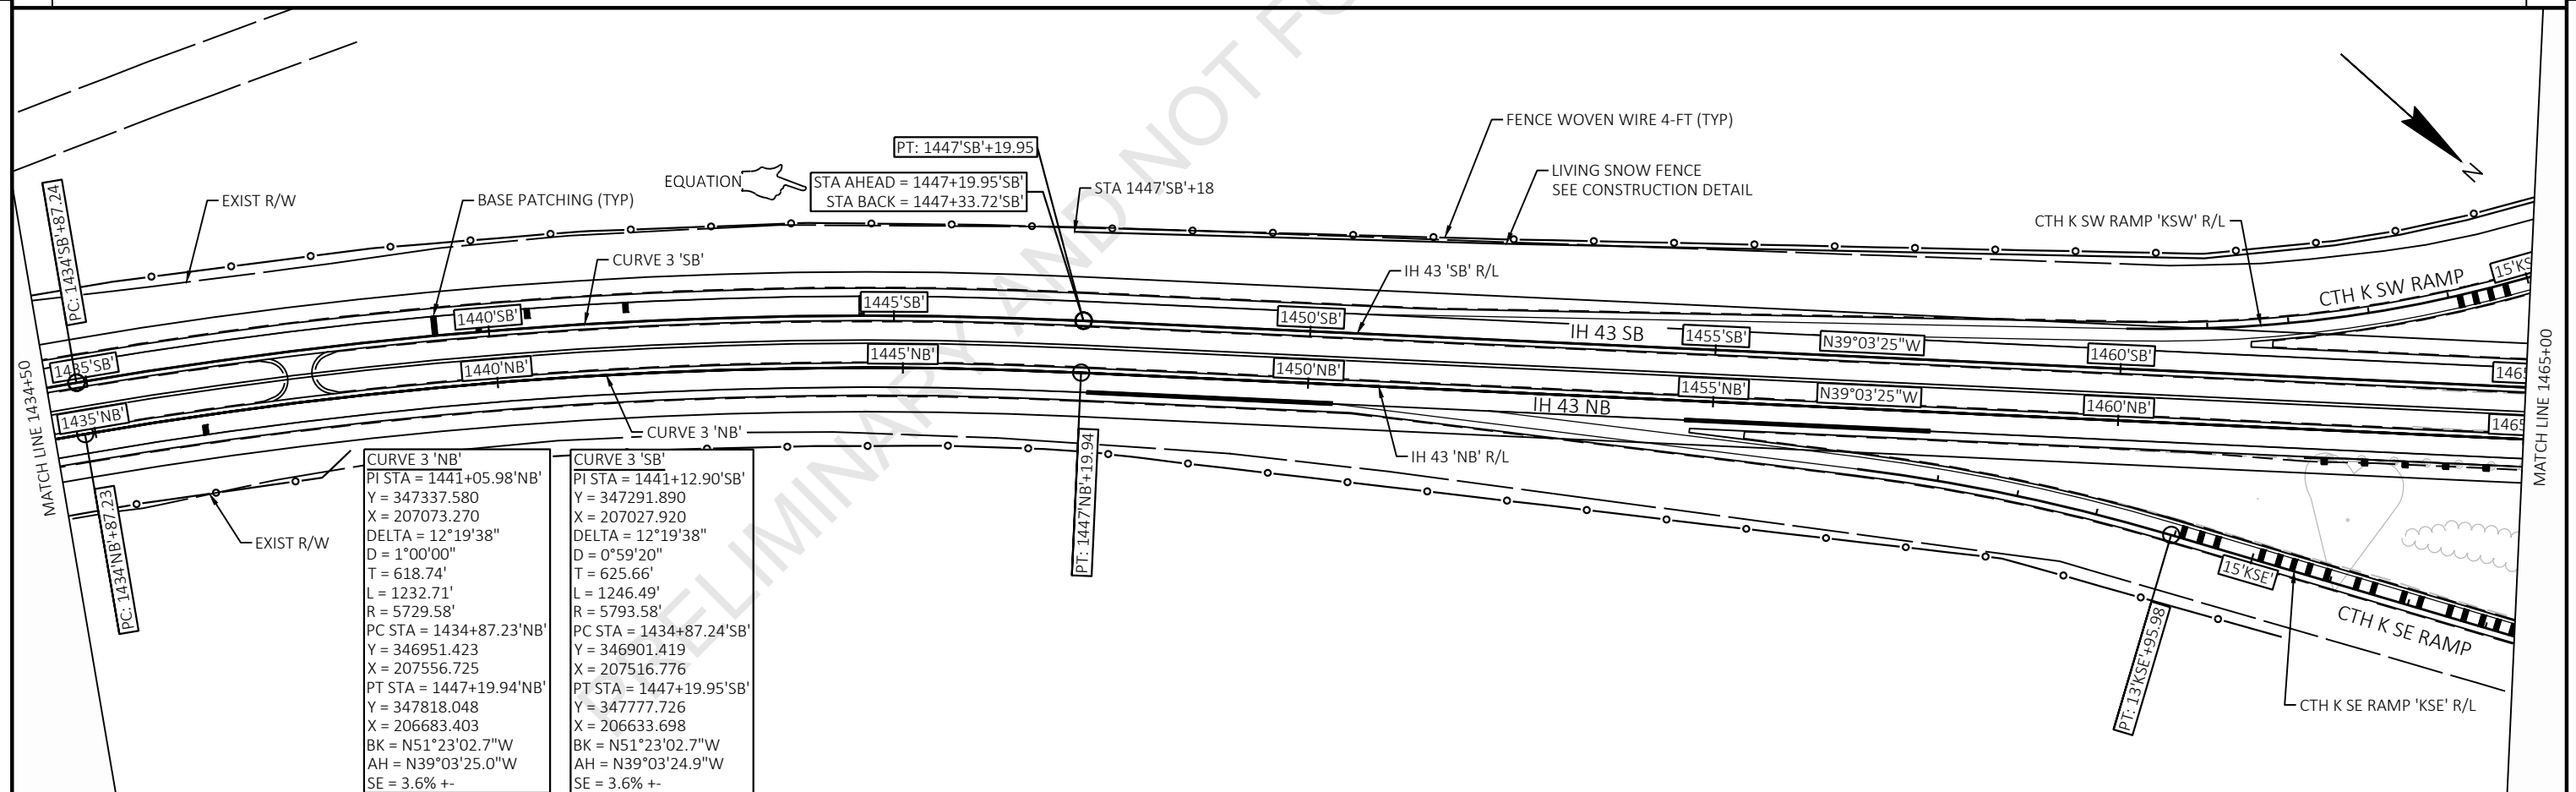

PROJECT NO: 1227-12-71



HWY: IH 43

COUNTY: MANITOWOC

PLAN SHEETS

SHEET



E

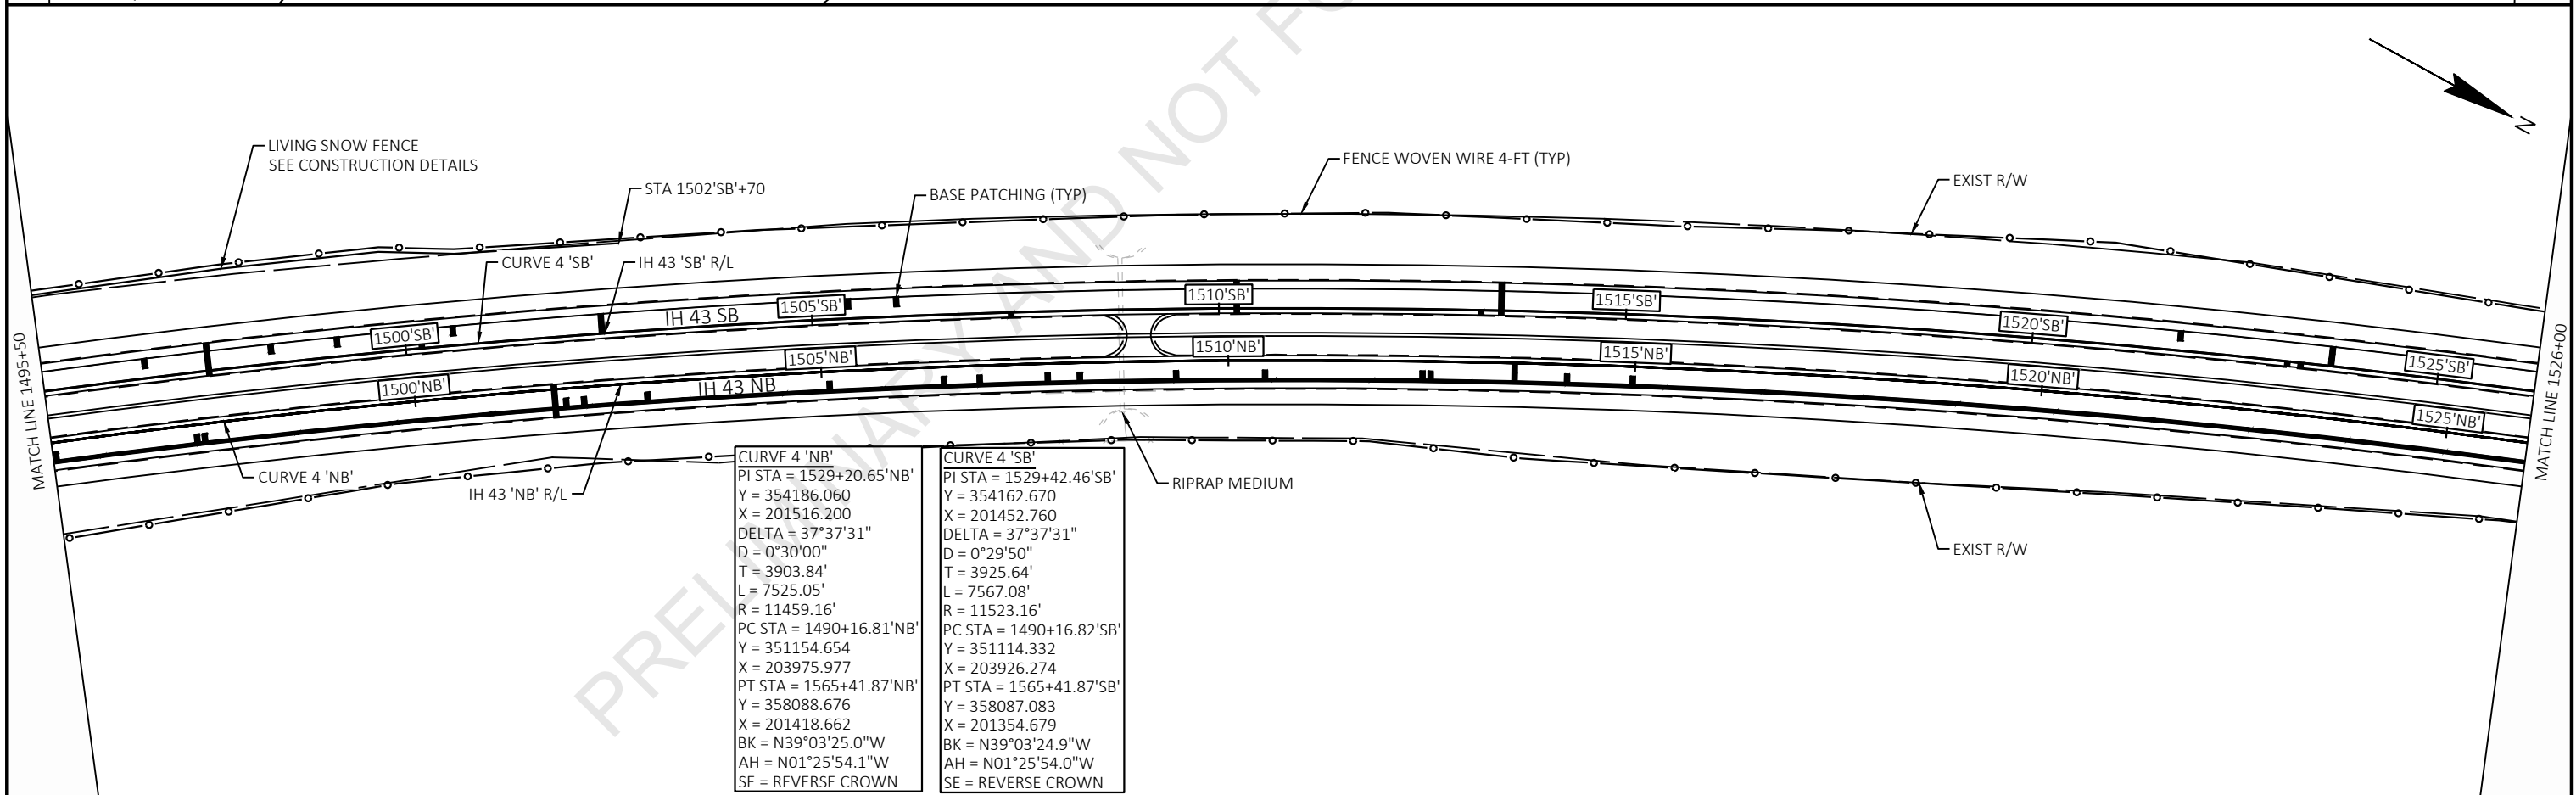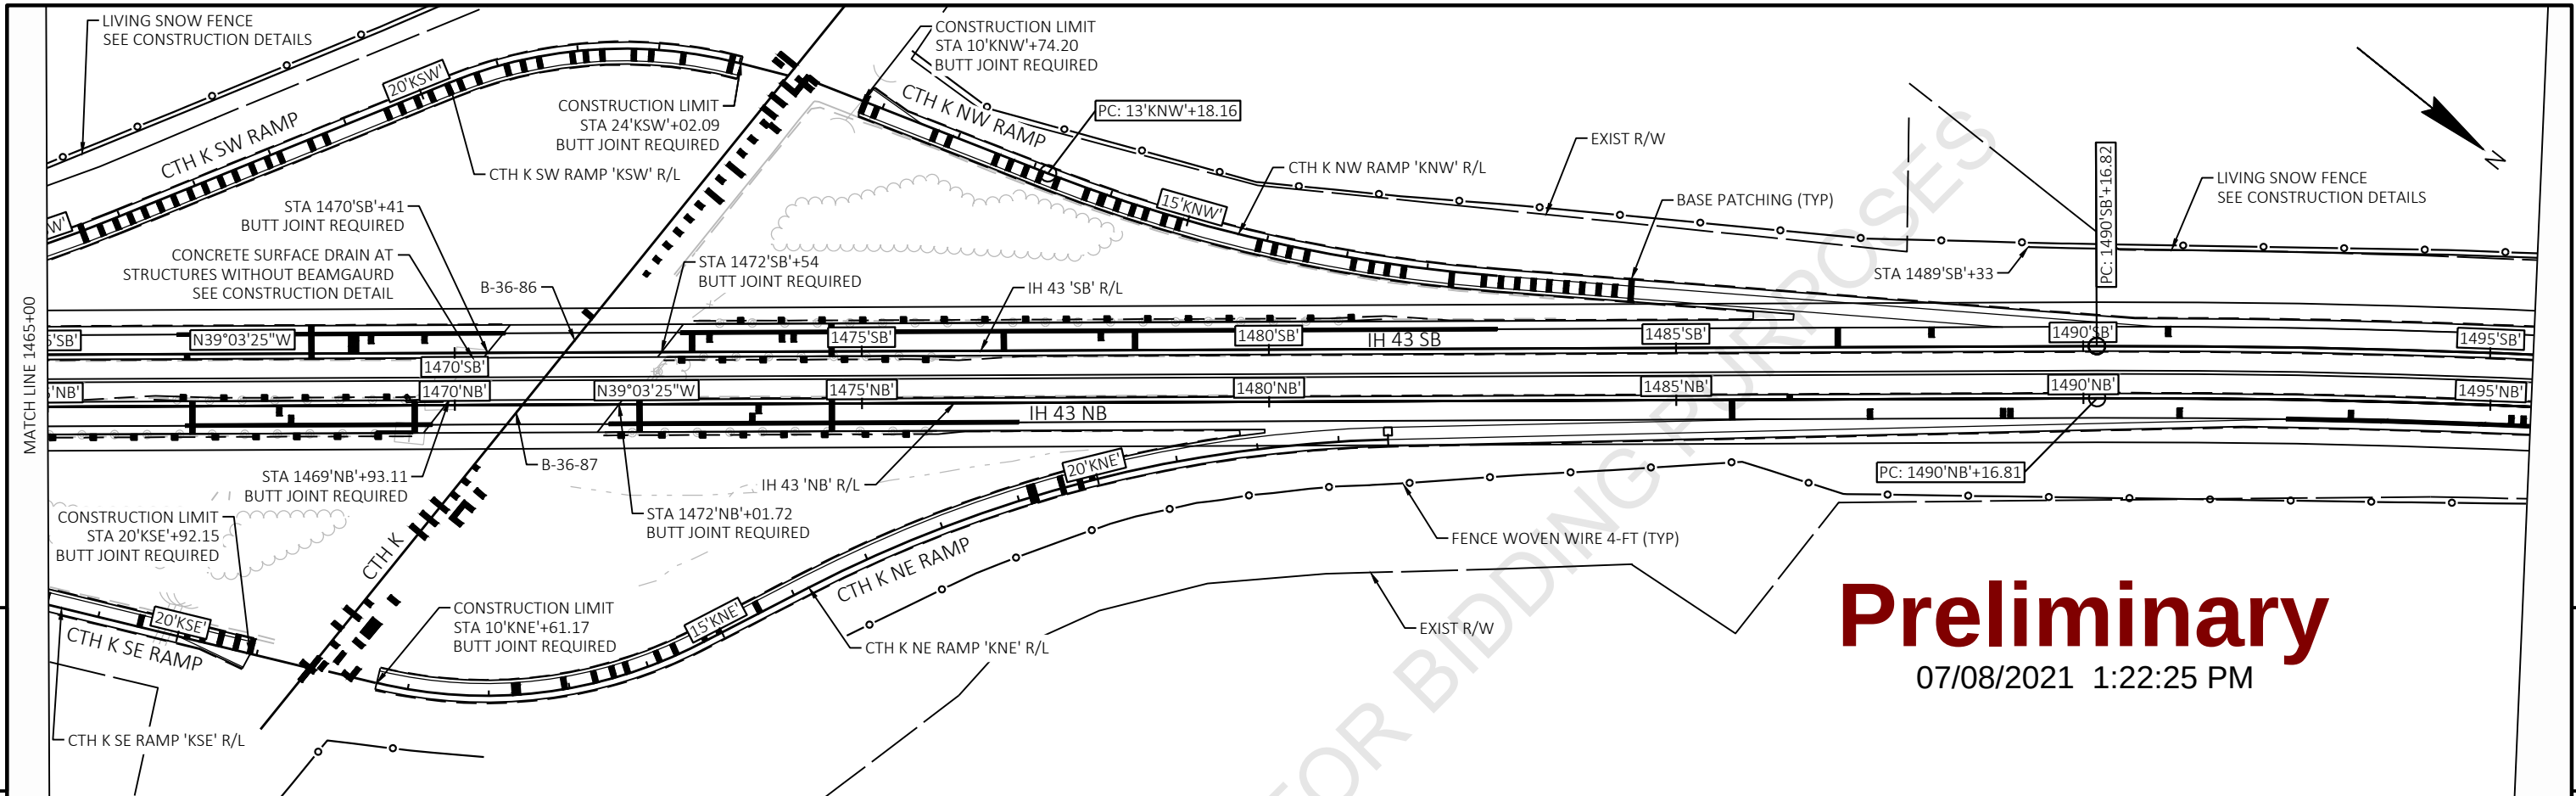

PROJECT NO: 1227-12-71	HWY: IH 43	COUNTY: MANITOWOC	PLAN SHEETS	SHEET	E
------------------------	------------	-------------------	-------------	-------	---

Preliminary

07/08/2021 1:22:25 PM

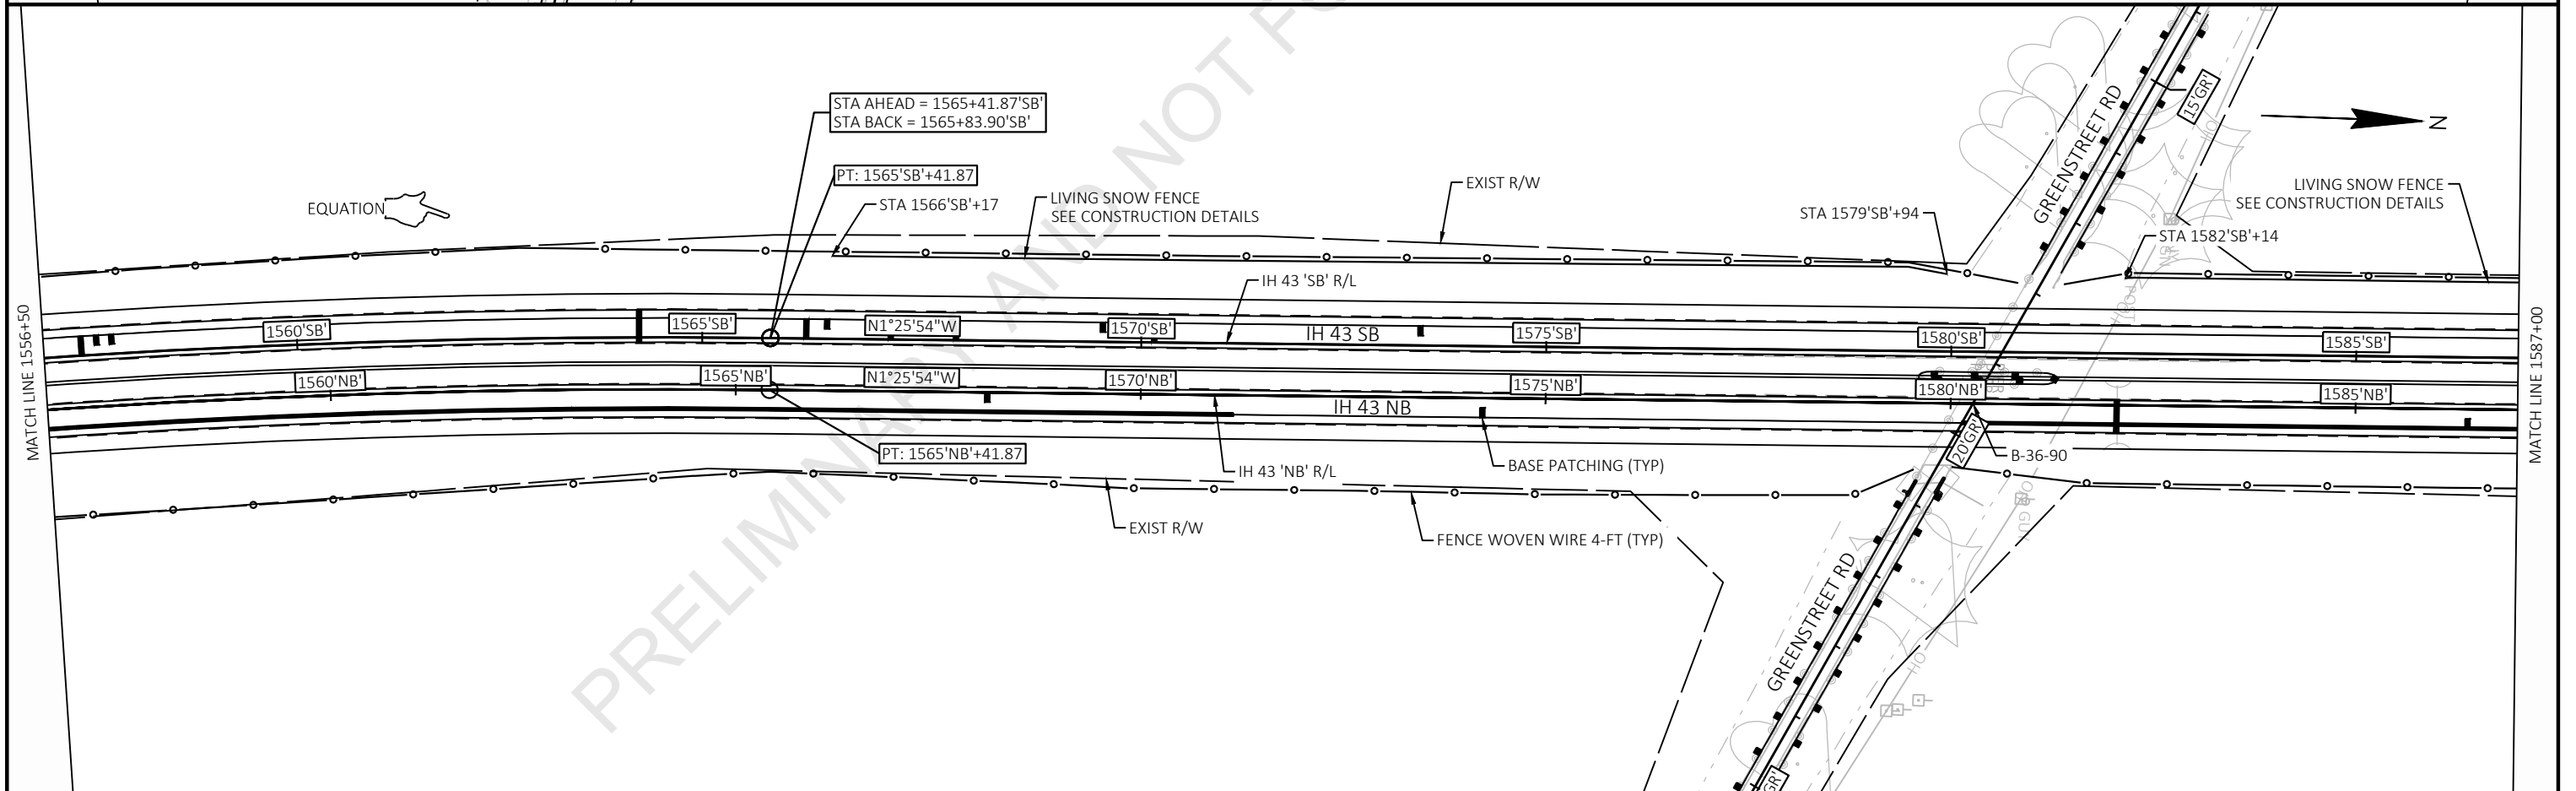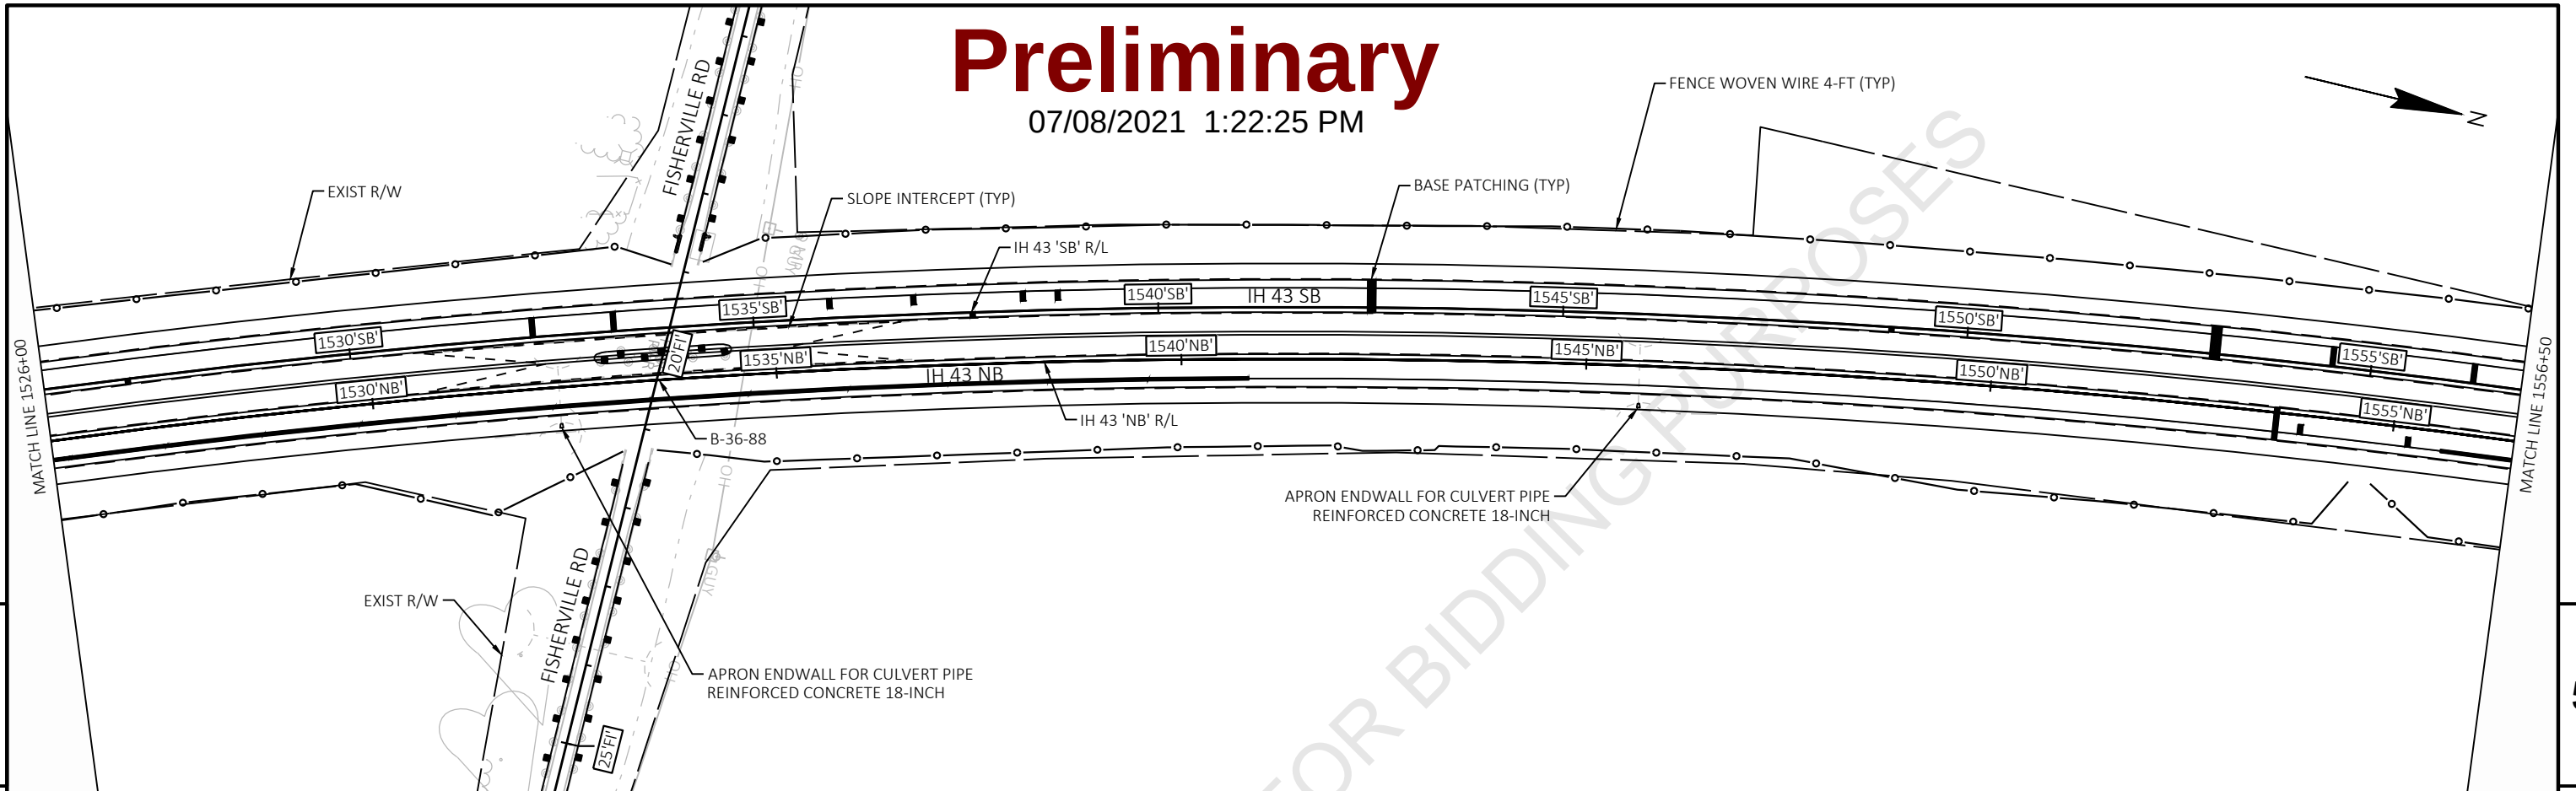

PROJECT NO: 1227-12-71

HWY: IH 43

COUNTY: MANITOWOC


PLAN SHEETS

SHEET

E

Preliminary

07/08/2021 1:22:25 PM

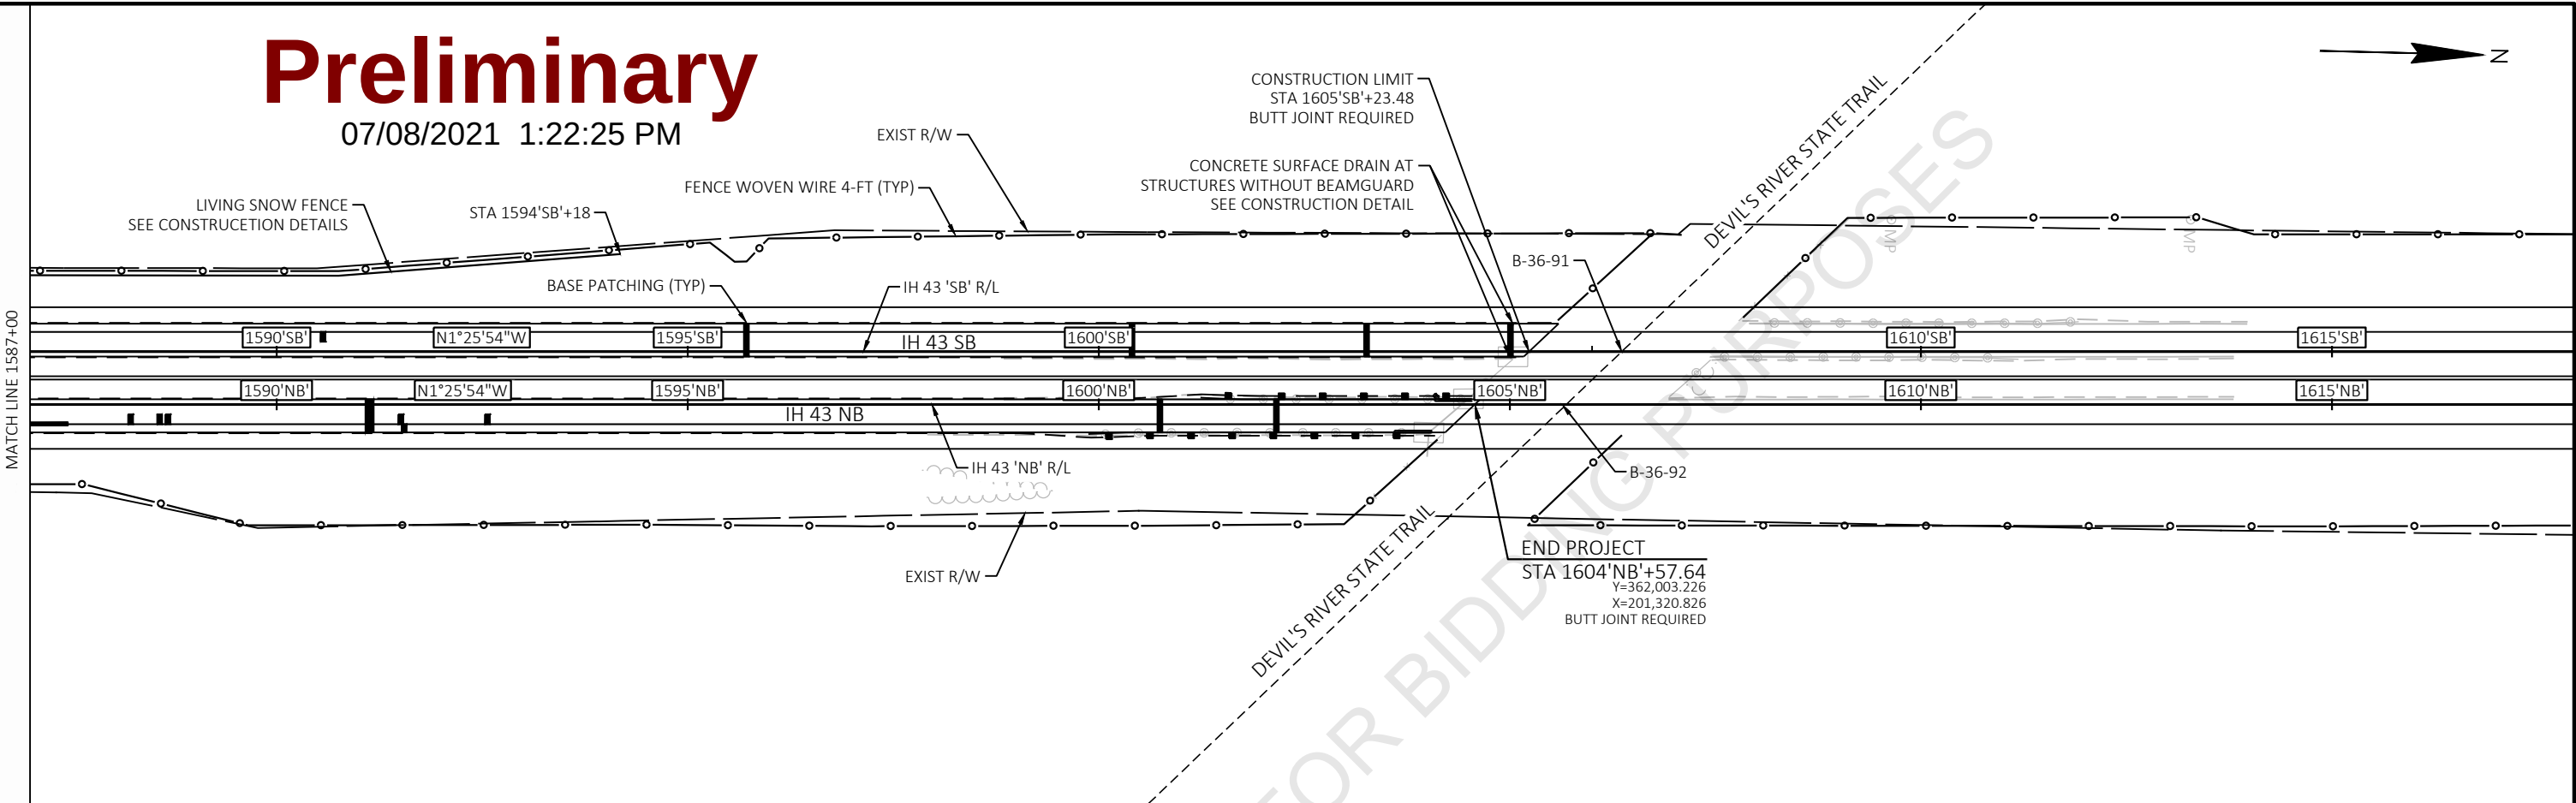

5

5

PROJECT NO: 1227-12-71

HWY: IH 43

COUNTY: MANITOWOC

PLAN SHEETS

SHEET

E

Preliminary

07/08/2021 1:22:25 PM

STATE PROJECT NUMBER

1227-12-71

TOTAL ESTIMATED QUANTITIES


BID ITEM NUMBER	BID ITEMS	UNIT	B-36-77	B-36-78	B-36-79	B-36-80	B-36-81	B-36-84	B-36-86	B-36-87	B-36-88	B-36-90	B-36-91	B-36-92	TOTALS
502.3205	PIGMENTED SURFACE SEALER RESEAL	SY	213	213	224	209	214	369	214	208	237	256	197	192	2,746
509.1500	CONCRETE SURFACE REPAIR	SF	50	30	8	---	---	---	30	---	10	---	20	21	169
SPV.0060	CLEANING AND PAINTING BEARINGS	EACH	10	10	---	8	---	8	---	---	8	---	---	---	44
SPV.0090	JOINT SEALING	LF	80	80	60	60	136	96	102	102	64	68	116	116	1,080
SPV.0120	BRIDGE DECK CRACK SEALING	GAL	2.20	2.20	1.64	1.56	---	2.66	1.93	---	1.61	---	---	1.96	15.76

SUMMARY OF CATEGORY NUMBERS

STRUCTURE ID	CATEGORY NUMBER
B-36-77	0020
B-36-78	0030
B-36-79	0040
B-36-80	0050
B-36-81	0060
B-36-84	0070
B-36-86	0080
B-36-87	0090
B-36-88	0100
B-36-90	0110
B-36-91	0120
B-36-92	0130

SUMMARY OF LOCATIONS

STRUCTURE ID	MUNICIPALITY	LOCATION
B-36-77	MANITOWOC RAPIDS	IH-32 SB OVER USH 10 WB / STH 310
B-36-78	MANITOWOC RAPIDS	IH-32 NB OVER USH 10 WB / STH 310
B-36-79	KOSSUTH	ROCKWOOD ROAD OVER IH-43
B-36-80	KOSSUTH	REIFS MILL ROAD OVER IH-43
B-36-81	KOSSUTH	V HILLCREST ROAD OVER IH-43
B-36-84	KOSSUTH	POLIFKA ROAD OVER IH-43
B-36-86	KOSSUTH	IH-43 SB OVER K
B-36-87	KOSSUTH	IH-43 NB OVER K
B-36-88	KOSSUTH	FISCHERVILLE ROAD / CTH Y OVER IH-43
B-36-90	COOPERSTOWN	GREENSTREET ROAD OVER IH-43
B-36-91	COOPERSTOWN	IH-43 SB OVER CNW RR
B-36-92	COOPERSTOWN	IH-43 NB OVER CNW RR

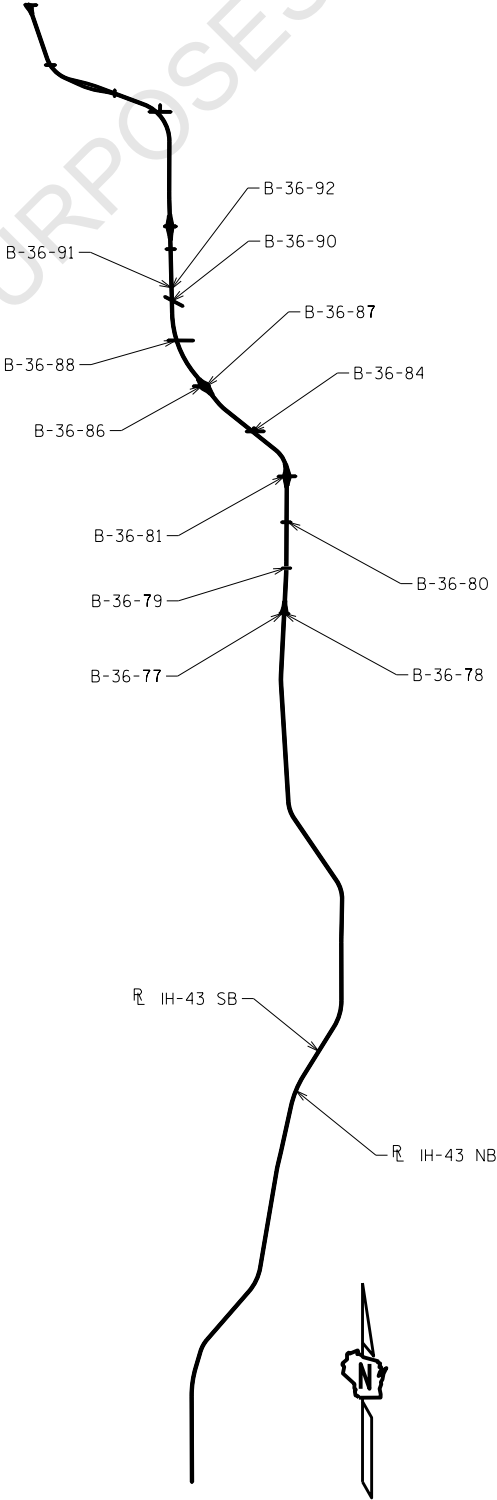

LOCATION MAP

LIST OF DRAWINGS

- 1. BRIDGE REPAIR SUMMARY
- 2. B-36-77/78/79 & B-36-80/81 REPAIRS
- 3. B-36-84/86/87 & B-36-88/90 REPAIRS
- 4. B-36-91 & B-36-92 REPAIRS

STRUCTURE DESIGN CONTACTS:

DOMINIQUE BECHLE (608) 261-8205
JOHN SENDOR (608) 266-5163

NO.	DATE	REVISION	BY
 BUREAU OF STRUCTURES			
ACCEPTED _____ CHIEF STRUCTURES DESIGN ENGINEER DATE			
STRUCTURE B-36-VARIOUS			
MANITOWOC COUNTY IH-43 BRIDGE REPAIRS			
COUNTY	MANITOWOC	TOWN/CITY/VILLAGE	VARIES
DESIGN SPEC. N/A - REHABILITATION			
DESIGNED BY	DMB	DESIGNED CK'D. JJS	DRAWN BY DMB PLANS CK'D. JJS
BRIDGE REPAIR SUMMARY			SHEET 1 OF 4

Preliminary
07/08/2021 1:22:26 PM

STATE PROJECT NUMBER

1227-12-71

B-36-77 REPAIR SUMMARY
IH-43 SB OVER USH 10 WB / STH 310

BID ITEM NUMBER	BID ITEM DESCRIPTION	UNIT	QUANTITY	COMMENTS
502.3205	PIGMENTED SURFACE SEALER RESEAL	SY	213	APPLY TO ROADSIDE AND TOP FACES FOR FULL LENGTH OF BOTH PARAPETS INCLUDING PARAPETS ON WINGS
509.1500	CONCRETE SURFACE REPAIR	SF	50	ESTIMATED REPAIR AREAS ARE LOCATED ON THE EXISTING WEST PARAPET; FINAL REPAIR AREAS TO BE DETERMINED BY THE FIELD ENGINEER
SPV.0060.01	CLEANING AND PAINTING BEARINGS	EACH	10	CLEAN AND PAINT EXISTING ABUTMENT EXPANSION BEARINGS; 5 BEARINGS PER ABUTMENT
SPV.0090.01	JOINT SEALING	LF	80	SEAL THE EXISTING STRIP SEAL EXPANSION JOINTS AT EACH ABUTMENT; 40 LF PER ABUTMENT; MEASURED FROM GUTTER LINE TO GUTTER LINE
SPV.0120.01	BRIDGE DECK CRACK SEALING	GAL	2.20	APPLY TO AREAS OF EXISTING CRACKS; ESTIMATED QUANTITY OF EXISTING CRACKING = 1,388 LF; FINAL CRACK SEAL AREAS TO BE DETERMINED BY THE FIELD ENGINEER

B-36-78 REPAIR SUMMARY
IH-43 NB OVER USH 10 WB / STH 310

BID ITEM NUMBER	BID ITEM DESCRIPTION	UNIT	QUANTITY	COMMENTS
502.3205	PIGMENTED SURFACE SEALER RESEAL	SY	213	APPLY TO ROADSIDE AND TOP FACES FOR FULL LENGTH OF BOTH PARAPETS INCLUDING PARAPETS ON WINGS
509.1500	CONCRETE SURFACE REPAIR	SF	30	ESTIMATED REPAIR AREAS ARE LOCATED ON THE EXISTING WEST PARAPET; FINAL REPAIR AREAS TO BE DETERMINED BY THE FIELD ENGINEER
SPV.0060.01	CLEANING AND PAINTING BEARINGS	EACH	10	CLEAN AND PAINT EXISTING ABUTMENT EXPANSION BEARINGS; 5 BEARINGS PER ABUTMENT
SPV.0090.01	JOINT SEALING	LF	80	SEAL THE EXISTING STRIP SEAL EXPANSION JOINTS AT EACH ABUTMENT; 40 LF PER ABUTMENT; MEASURED FROM GUTTER LINE TO GUTTER LINE
SPV.0120.01	BRIDGE DECK CRACK SEALING	GAL	2.20	APPLY TO AREAS OF EXISTING CRACKS; ESTIMATED QUANTITY OF EXISTING CRACKING = 1,388 LF; FINAL CRACK SEAL AREAS TO BE DETERMINED BY THE FIELD ENGINEER

B-36-79 REPAIR SUMMARY
ROCKWOOD ROAD OVER IH-43

BID ITEM NUMBER	BID ITEM DESCRIPTION	UNIT	QUANTITY	COMMENTS
502.3205	PIGMENTED SURFACE SEALER RESEAL	SY	224	APPLY TO ROADSIDE AND TOP FACES FOR FULL LENGTH OF BOTH PARAPETS INCLUDING PARAPETS ON WINGS
509.1500	CONCRETE SURFACE REPAIR	SF	8	ESTIMATED REPAIR AREAS ARE LOCATED AT EAST & WEST ABUTMENTS; FINAL REPAIR AREAS TO BE DETERMINED BY THE FIELD ENGINEER
SPV.0090.01	JOINT SEALING	LF	60	SEAL THE EXISTING JOINTS AT EACH ABUTMENT; 30 LF PER ABUTMENT; MEASURED FROM GUTTER LINE TO GUTTER LINE
SPV.0120.01	BRIDGE DECK CRACK SEALING	GAL	1.64	APPLY TO AREAS OF EXISTING CRACKS; ESTIMATED QUANTITY OF EXISTING CRACKING = 1,035 LF; FINAL CRACK SEAL AREAS TO BE DETERMINED BY THE FIELD ENGINEER

B-36-80 REPAIR SUMMARY
REIFS MILL ROAD OVER IH-43

BID ITEM NUMBER	BID ITEM DESCRIPTION	UNIT	QUANTITY	COMMENTS
502.3205	PIGMENTED SURFACE SEALER RESEAL	SY	209	APPLY TO ROADSIDE AND TOP FACES FOR FULL LENGTH OF BOTH PARAPETS INCLUDING PARAPETS ON WINGS
SPV.0060.01	CLEANING AND PAINTING BEARINGS	EACH	8	CLEAN AND PAINT EXISTING ABUTMENT EXPANSION BEARINGS; 4 BEARINGS PER ABUTMENT
SPV.0090.01	JOINT SEALING	LF	60	SEAL THE EXISTING STRIP SEAL EXPANSION JOINTS AT EACH ABUTMENT; 30 LF PER ABUTMENT; MEASURED FROM GUTTER LINE TO GUTTER LINE
SPV.0120.01	BRIDGE DECK CRACK SEALING	GAL	1.56	APPLY TO AREAS OF EXISTING CRACKS; ESTIMATED QUANTITY OF EXISTING CRACKING = 985 LF; FINAL CRACK SEAL AREAS TO BE DETERMINED BY THE FIELD ENGINEER

B-36-81 REPAIR SUMMARY
V HILLCREST ROAD OVER IH-43

BID ITEM NUMBER	BID ITEM DESCRIPTION	UNIT	QUANTITY	COMMENTS
502.3205	PIGMENTED SURFACE SEALER RESEAL	SY	214	APPLY TO ROADSIDE AND TOP FACES FOR FULL LENGTH OF BOTH PARAPETS INCLUDING PARAPETS ON WINGS
SPV.0090.01	JOINT SEALING	LF	136	SEAL THE EXISTING STRIP SEAL EXPANSION JOINTS AT EACH ABUTMENT; 68 LF PER ABUTMENT; MEASURED FROM GUTTER LINE TO GUTTER LINE

NO.	DATE	REVISION	BY
STATE OF WISCONSIN DEPARTMENT OF TRANSPORTATION STRUCTURES DESIGN SECTION			
STRUCTURE B-36-VARIOUS			
DRAWN BY		DMB	PLANS CK'D. JJS
B-36-77/78/79 & B-36-80/81 REPAIRS		SHEET 2	

SCALE = 12.00

B-36-84 REPAIR SUMMARY
POLIFKA ROAD OVER IH-43

Preliminary
07/08/2021 1:22:26 PM

BID ITEM NUMBER	BID ITEM DESCRIPTION	UNIT	QUANTITY	COMMENTS
502.3205	PIGMENTED SURFACE SEALER RESEAL	SY	369	APPLY TO ROADSIDE AND TOP FACES FOR FULL LENGTH OF BOTH PARAPETS INCLUDING PARAPETS ON WINGS
SPV.0060.01	CLEANING AND PAINTING BEARINGS	EACH	8	CLEAN AND PAINT EXISTING ABUTMENT EXPANSION BEARINGS; 4 BEARINGS PER ABUTMENT
SPV.0090.01	JOINT SEALING	LF	96	SEAL THE EXISTING EXPANSION JOINTS AT EACH ABUTMENT; 48 LF PER ABUTMENT; MEASURED FROM GUTTER LINE TO GUTTER LINE
SPV.0120.01	BRIDGE DECK CRACK SEALING	GAL	2.66	APPLY TO AREAS OF EXISTING CRACKS; ESTIMATED QUANTITY OF EXISTING CRACKING = 1,679 LF; FINAL CRACK SEAL AREAS TO BE DETERMINED BY THE FIELD ENGINEER

B-36-86 REPAIR SUMMARY
IH-43 SB OVER K

BID ITEM NUMBER	BID ITEM DESCRIPTION	UNIT	QUANTITY	COMMENTS
502.3205	PIGMENTED SURFACE SEALER RESEAL	SY	214	APPLY TO ROADSIDE AND TOP FACES FOR FULL LENGTH OF BOTH PARAPETS INCLUDING PARAPETS ON WINGS
509.1500	CONCRETE SURFACE REPAIR	SF	30	ESTIMATED REPAIR AREAS ARE LOCATED ON EXISTING EAST & WEST PARAPETS; FINAL REPAIR AREAS TO BE DETERMINED BY THE FIELD ENGINEER
SPV.0090.01	JOINT SEALING	LF	102	SEAL THE EXISTING STRIP SEAL EXPANSION JOINTS AT EACH ABUTMENT; 51LF PER ABUTMENT; MEASURED FROM GUTTER LINE TO GUTTER LINE
SPV.0120.01	BRIDGE DECK CRACK SEALING	GAL	1.93	APPLY TO AREAS OF EXISTING CRACKS; ESTIMATED QUANTITY OF EXISTING CRACKING = 1,218 LF; FINAL CRACK SEAL AREAS TO BE DETERMINED BY THE FIELD ENGINEER

B-36-87 REPAIR SUMMARY
IH-43 NB OVER K

BID ITEM NUMBER	BID ITEM DESCRIPTION	UNIT	QUANTITY	COMMENTS
502.3205	PIGMENTED SURFACE SEALER RESEAL	SY	208	APPLY TO ROADSIDE AND TOP FACES FOR FULL LENGTH OF BOTH PARAPETS INCLUDING PARAPETS ON WINGS
SPV.0090.01	JOINT SEALING	LF	102	SEAL THE EXISTING STRIP SEAL EXPANSION JOINTS AT EACH ABUTMENT; 51LF PER ABUTMENT; MEASURED FROM GUTTER LINE TO GUTTER LINE

B-36-88 REPAIR SUMMARY
FISCHERVILLE ROAD / CTH Y OVER IH-43

BID ITEM NUMBER	BID ITEM DESCRIPTION	UNIT	QUANTITY	COMMENTS
502.3205	PIGMENTED SURFACE SEALER RESEAL	SY	237	APPLY TO ROADSIDE AND TOP FACES FOR FULL LENGTH OF BOTH PARAPETS INCLUDING PARAPETS ON WINGS
509.1500	CONCRETE SURFACE REPAIR	SF	10	ESTIMATED REPAIR AREAS ARE LOCATED ON THE EXISTING NORTH PARAPET; FINAL REPAIR AREAS TO BE DETERMINED BY THE FIELD ENGINEER
SPV.0060.01	CLEANING AND PAINTING BEARINGS	EACH	8	CLEAN AND PAINT EXISTING ABUTMENT EXPANSION BEARINGS; 4 BEARINGS PER ABUTMENT
SPV.0090.01	JOINT SEALING	LF	64	SEAL THE EXISTING STRIP SEAL EXPANSION JOINTS AT EACH ABUTMENT; 32 LF PER ABUTMENT; MEASURED FROM GUTTER LINE TO GUTTER LINE
SPV.0120.01	BRIDGE DECK CRACK SEALING	GAL	1.61	APPLY TO AREAS OF EXISTING CRACKS; ESTIMATED QUANTITY OF EXISTING CRACKING = 1,016 LF; FINAL CRACK SEAL AREAS TO BE DETERMINED BY THE FIELD ENGINEER

B-36-90 REPAIR SUMMARY
GREENSTREET ROAD OVER IH-43

BID ITEM NUMBER	BID ITEM DESCRIPTION	UNIT	QUANTITY	COMMENTS
502.3205	PIGMENTED SURFACE SEALER RESEAL	SY	256	APPLY TO ROADSIDE AND TOP FACES FOR FULL LENGTH OF BOTH PARAPETS INCLUDING PARAPETS ON WINGS
SPV.0090.01	JOINT SEALING	LF	68	SEAL THE EXISTING EXPANSION JOINTS AT EACH ABUTMENT; 34 LF PER ABUTMENT; MEASURED FROM GUTTER LINE TO GUTTER LINE

NO.	DATE	REVISION	BY
STATE OF WISCONSIN DEPARTMENT OF TRANSPORTATION STRUCTURES DESIGN SECTION			
STRUCTURE B-36-VARIOUS			
DRAWN BY		DMB	PLANS CK'D. JJS
B-36-84/86/87 & B-36-88/90 REPAIRS		SHEET 3	

Preliminary

07/08/2021 1:22:26 PM

STATE PROJECT NUMBER

1227-12-71

B-36-91 REPAIR SUMMARY

IH-43 SB OVER CNW RR

BID ITEM NUMBER	BID ITEM DESCRIPTION	UNIT	QUANTITY	COMMENTS
502.3205	PIGMENTED SURFACE SEALER RESEAL	SY	197	APPLY TO ROADSIDE AND TOP FACES FOR FULL LENGTH OF BOTH PARAPETS INCLUDING PARAPETS ON WINGS
509.1500	CONCRETE SURFACE REPAIR	SF	20	ESTIMATED REPAIR AREAS ARE LOCATED ON EXISTING EAST & WEST PARAPETS;FINAL REPAIR AREAS TO BE DETERMINED BY THE FIELD ENGINEER
SPV.0090.01	JOINT SEALING	LF	116	SEAL THE EXISTING STRIP SEAL EXPANSION JOINTS AT EACH ABUTMENT; 58 LF PER ABUTMENT; MEASURED FROM GUTTER LINE TO GUTTER LINE

B-36-92 REPAIR SUMMARY


IH-43 NB OVER CNW RR

BID ITEM NUMBER	BID ITEM DESCRIPTION	UNIT	QUANTITY	COMMENTS
502.3205	PIGMENTED SURFACE SEALER RESEAL	SY	192	APPLY TO ROADSIDE AND TOP FACES FOR FULL LENGTH OF BOTH PARAPETS INCLUDING PARAPETS ON WINGS
509.1500	CONCRETE SURFACE REPAIR	SF	21	ESTIMATED REPAIR AREAS ARE LOCATED ON EXISTING EAST & WEST PARAPETS;FINAL REPAIR AREAS TO BE DETERMINED BY THE FIELD ENGINEER
SPV.0090.01	JOINT SEALING	LF	116	SEAL THE EXISTING STRIP SEAL EXPANSION JOINTS AT EACH ABUTMENT; 58 LF PER ABUTMENT; MEASURED FROM GUTTER LINE TO GUTTER LINE
SPV.0120.01	BRIDGE DECK CRACK SEALING	GAL	1.96	APPLY TO AREAS OF EXISTING CRACKS; ESTIMATED QUANTITY OF EXISTING CRACKING = 1,237 LF; FINAL CRACK SEAL AREAS TO BE DETERMINED BY THE FIELD ENGINEER

NO.	DATE	REVISION	BY
STATE OF WISCONSIN DEPARTMENT OF TRANSPORTATION STRUCTURES DESIGN SECTION			
STRUCTURE B-36-VARIOUS			
DRAWN BY		DMB	PLANS CK'D. JJS
B-36-91 & B-36-92 REPAIRS		SHEET 4	

Preliminary

07/08/2021 1:22:26 PM

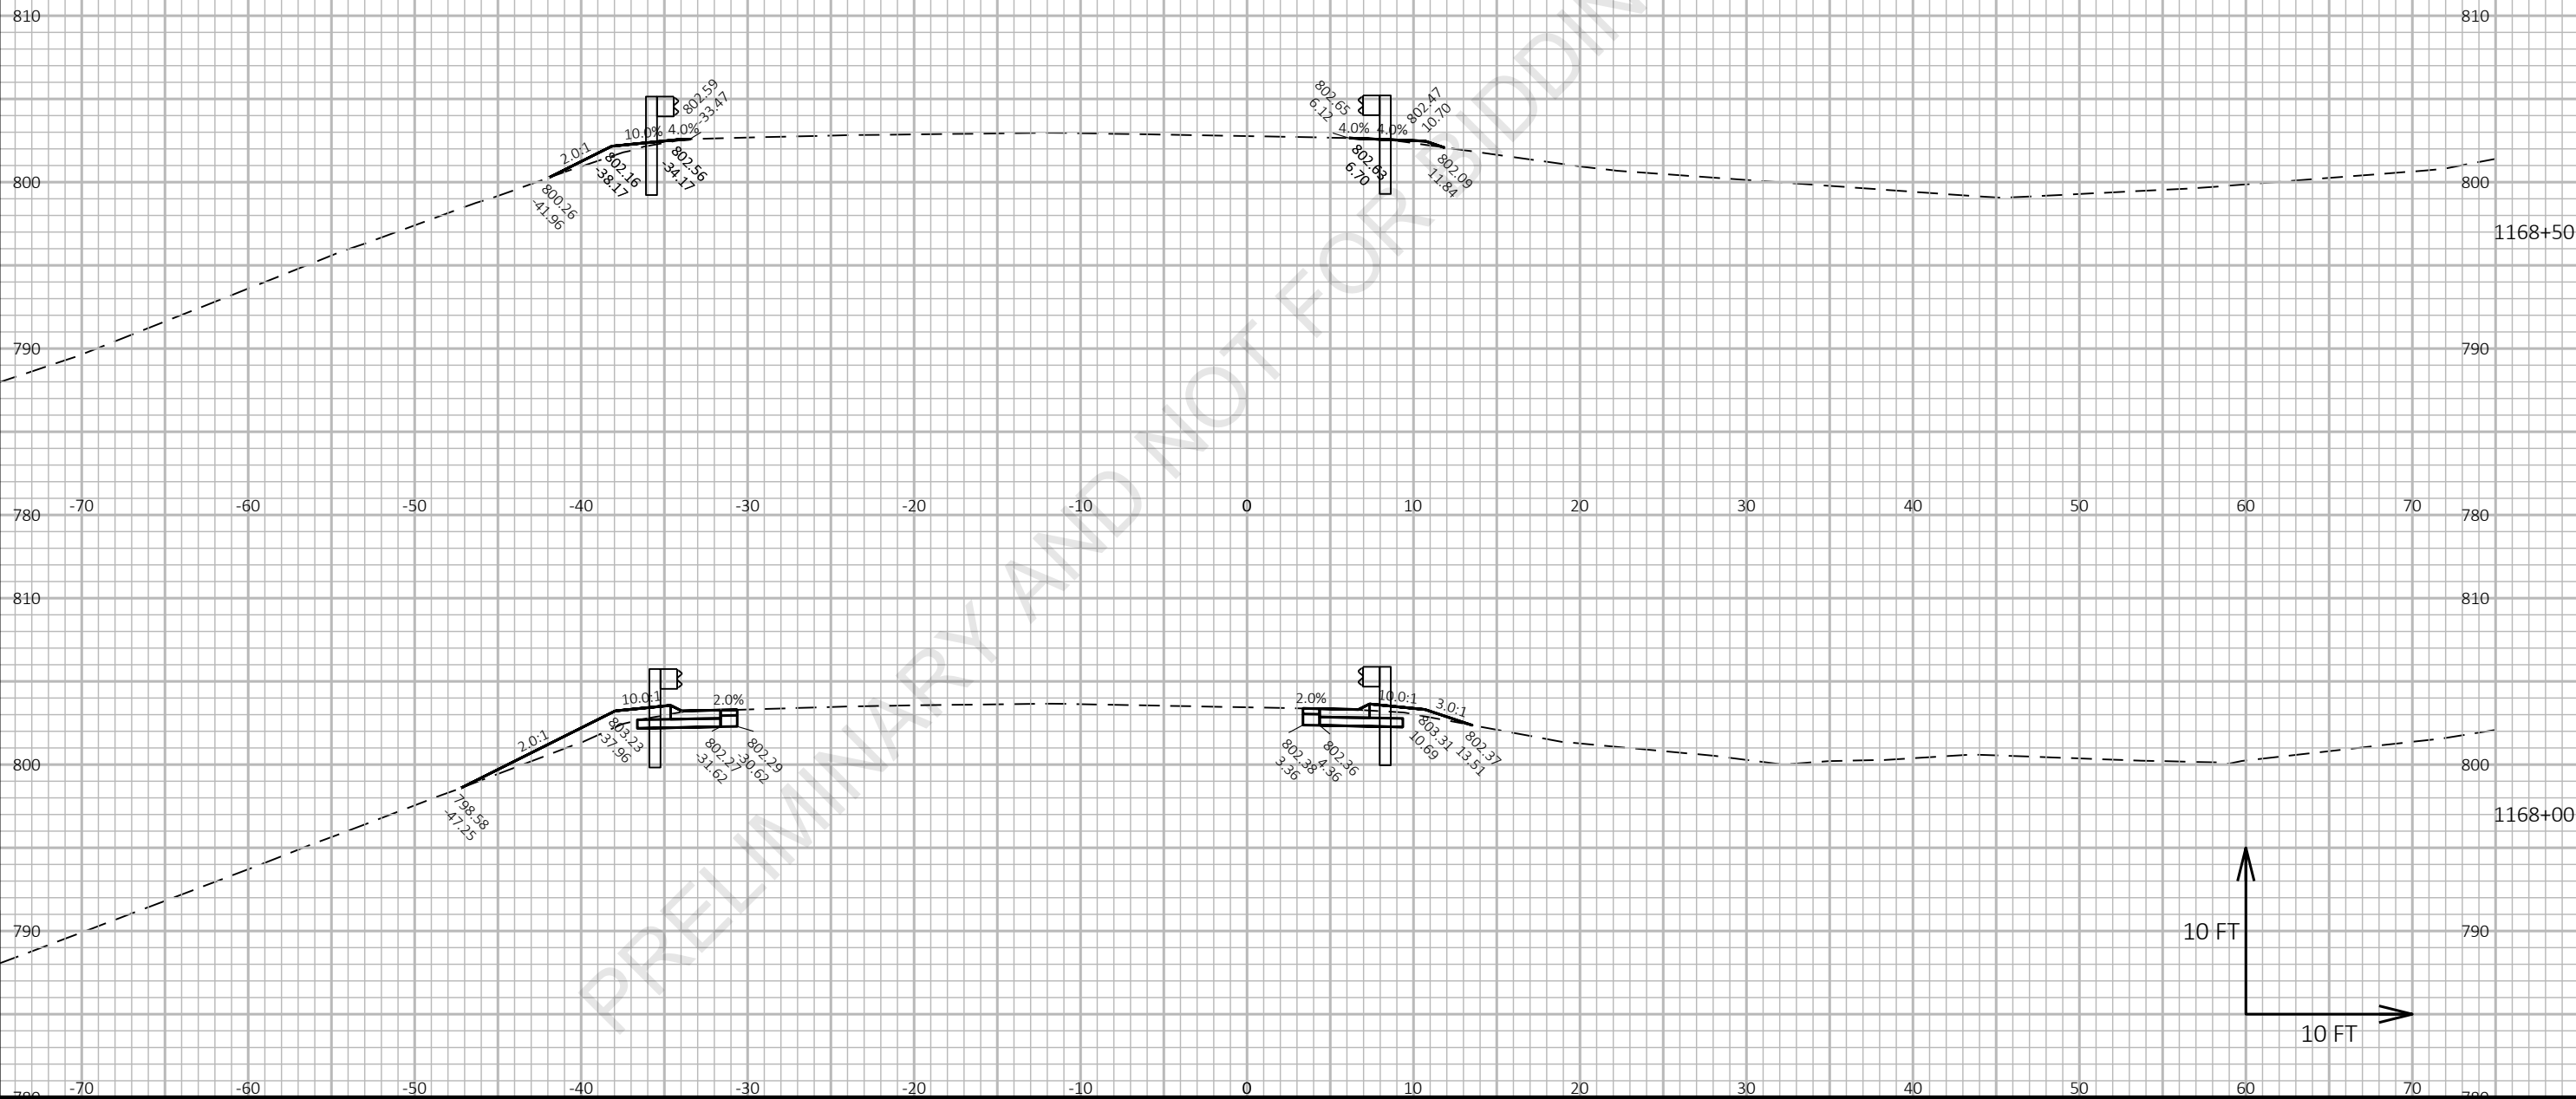


9

9

PROJECT NO: 1227-12-71	HWY: IH 43	COUNTY: MANITOWOC	CROSS SECTIONS: IH 43 SB AT USH 10	SHEET E
------------------------	------------	-------------------	------------------------------------	---------

Preliminary

07/08/2021 1:22:26 PM

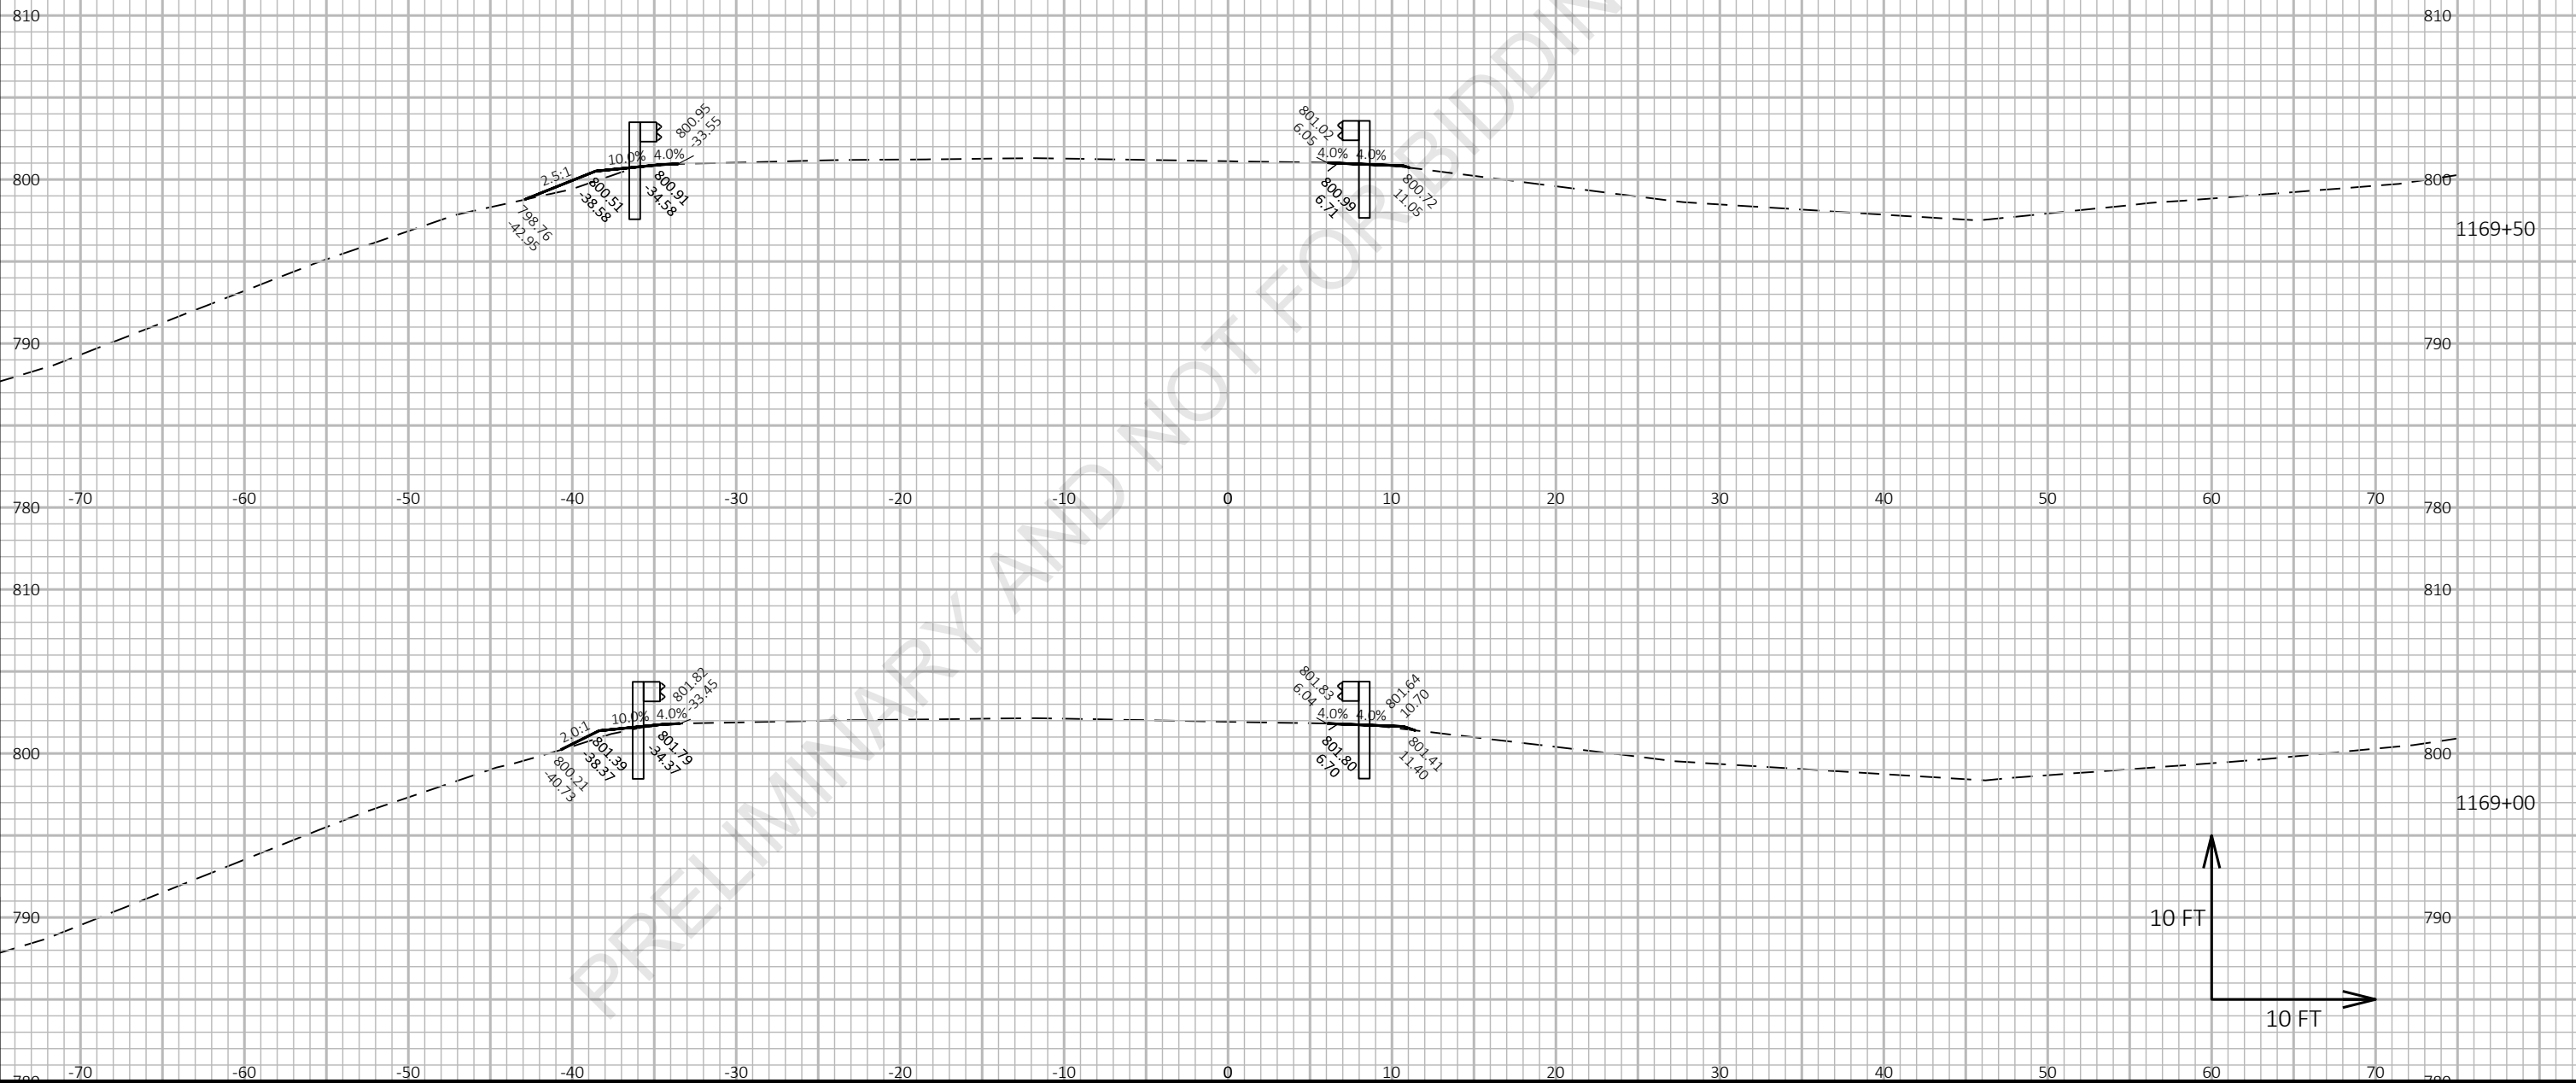


9

9

PROJECT NO: 1227-12-71	HWY: IH 43	COUNTY: MANITOWOC	CROSS SECTIONS: IH 43 SB AT USH 10	SHEET E
------------------------	------------	-------------------	------------------------------------	---------

Preliminary

07/08/2021 1:22:26 PM

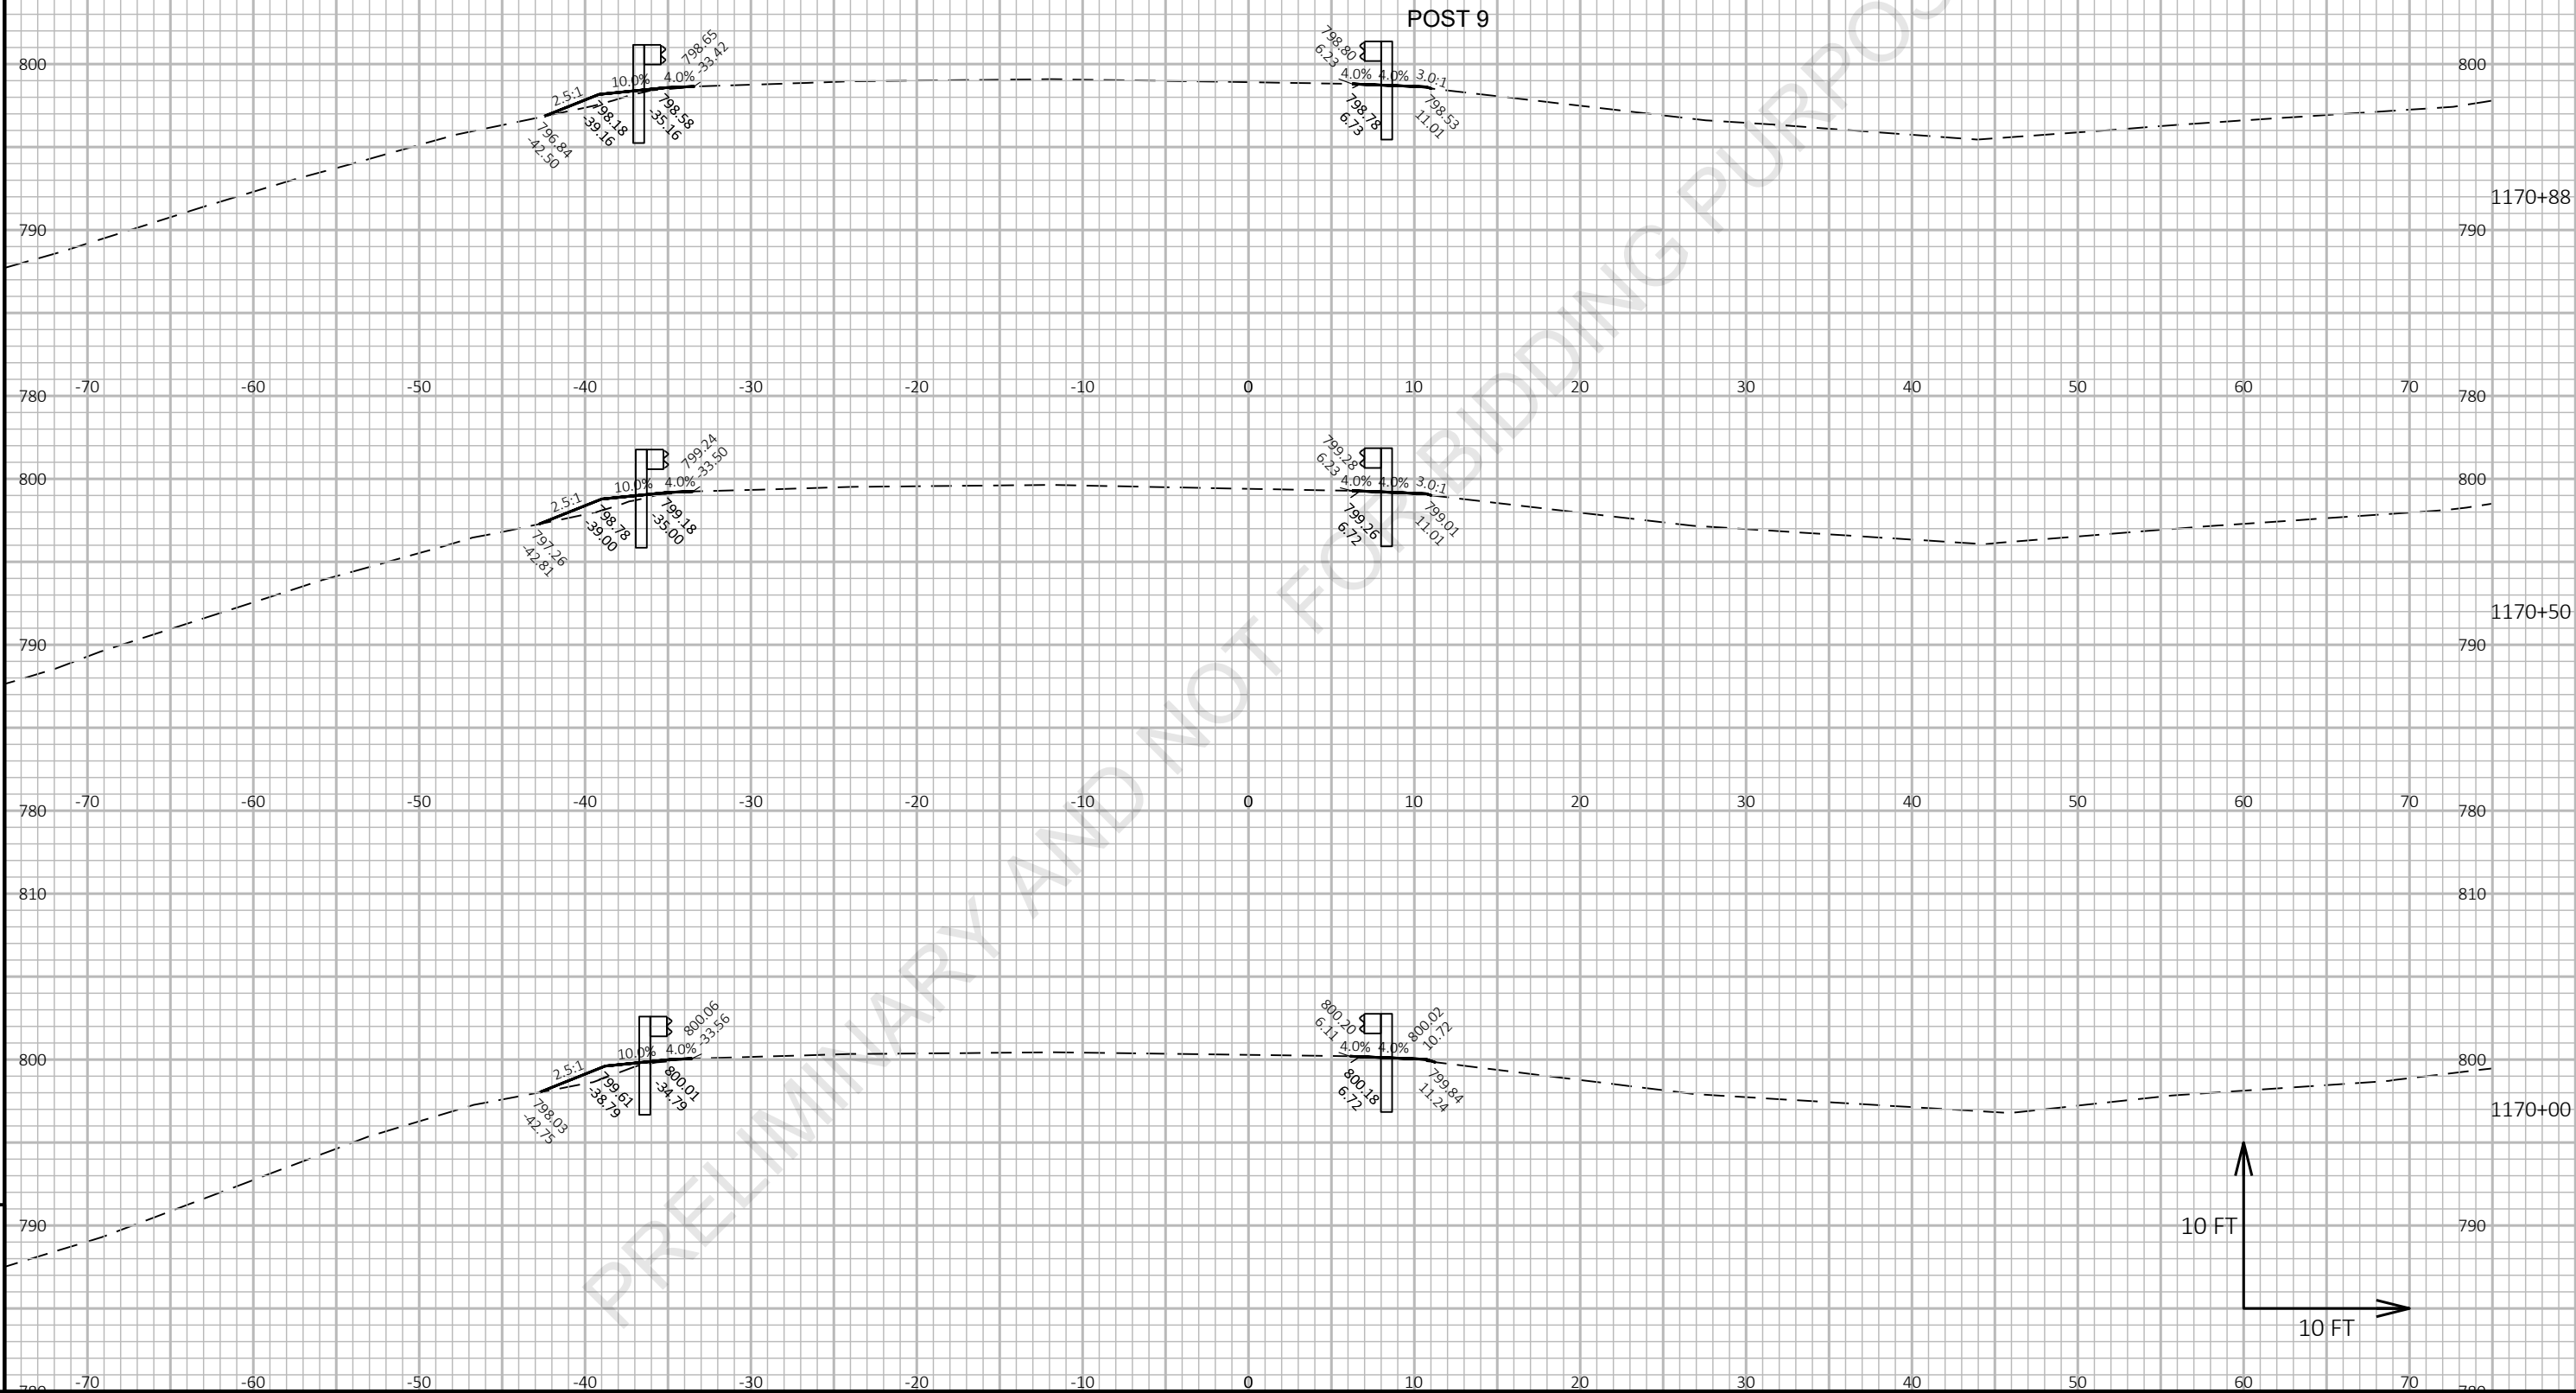


9

9

PROJECT NO: 1227-12-71	HWY: IH 43	COUNTY: MANITOWOC	CROSS SECTIONS: IH 43 SB AT USH 10	SHEET E
------------------------	------------	-------------------	------------------------------------	---------

Preliminary

07/08/2021 1:22:27 PM

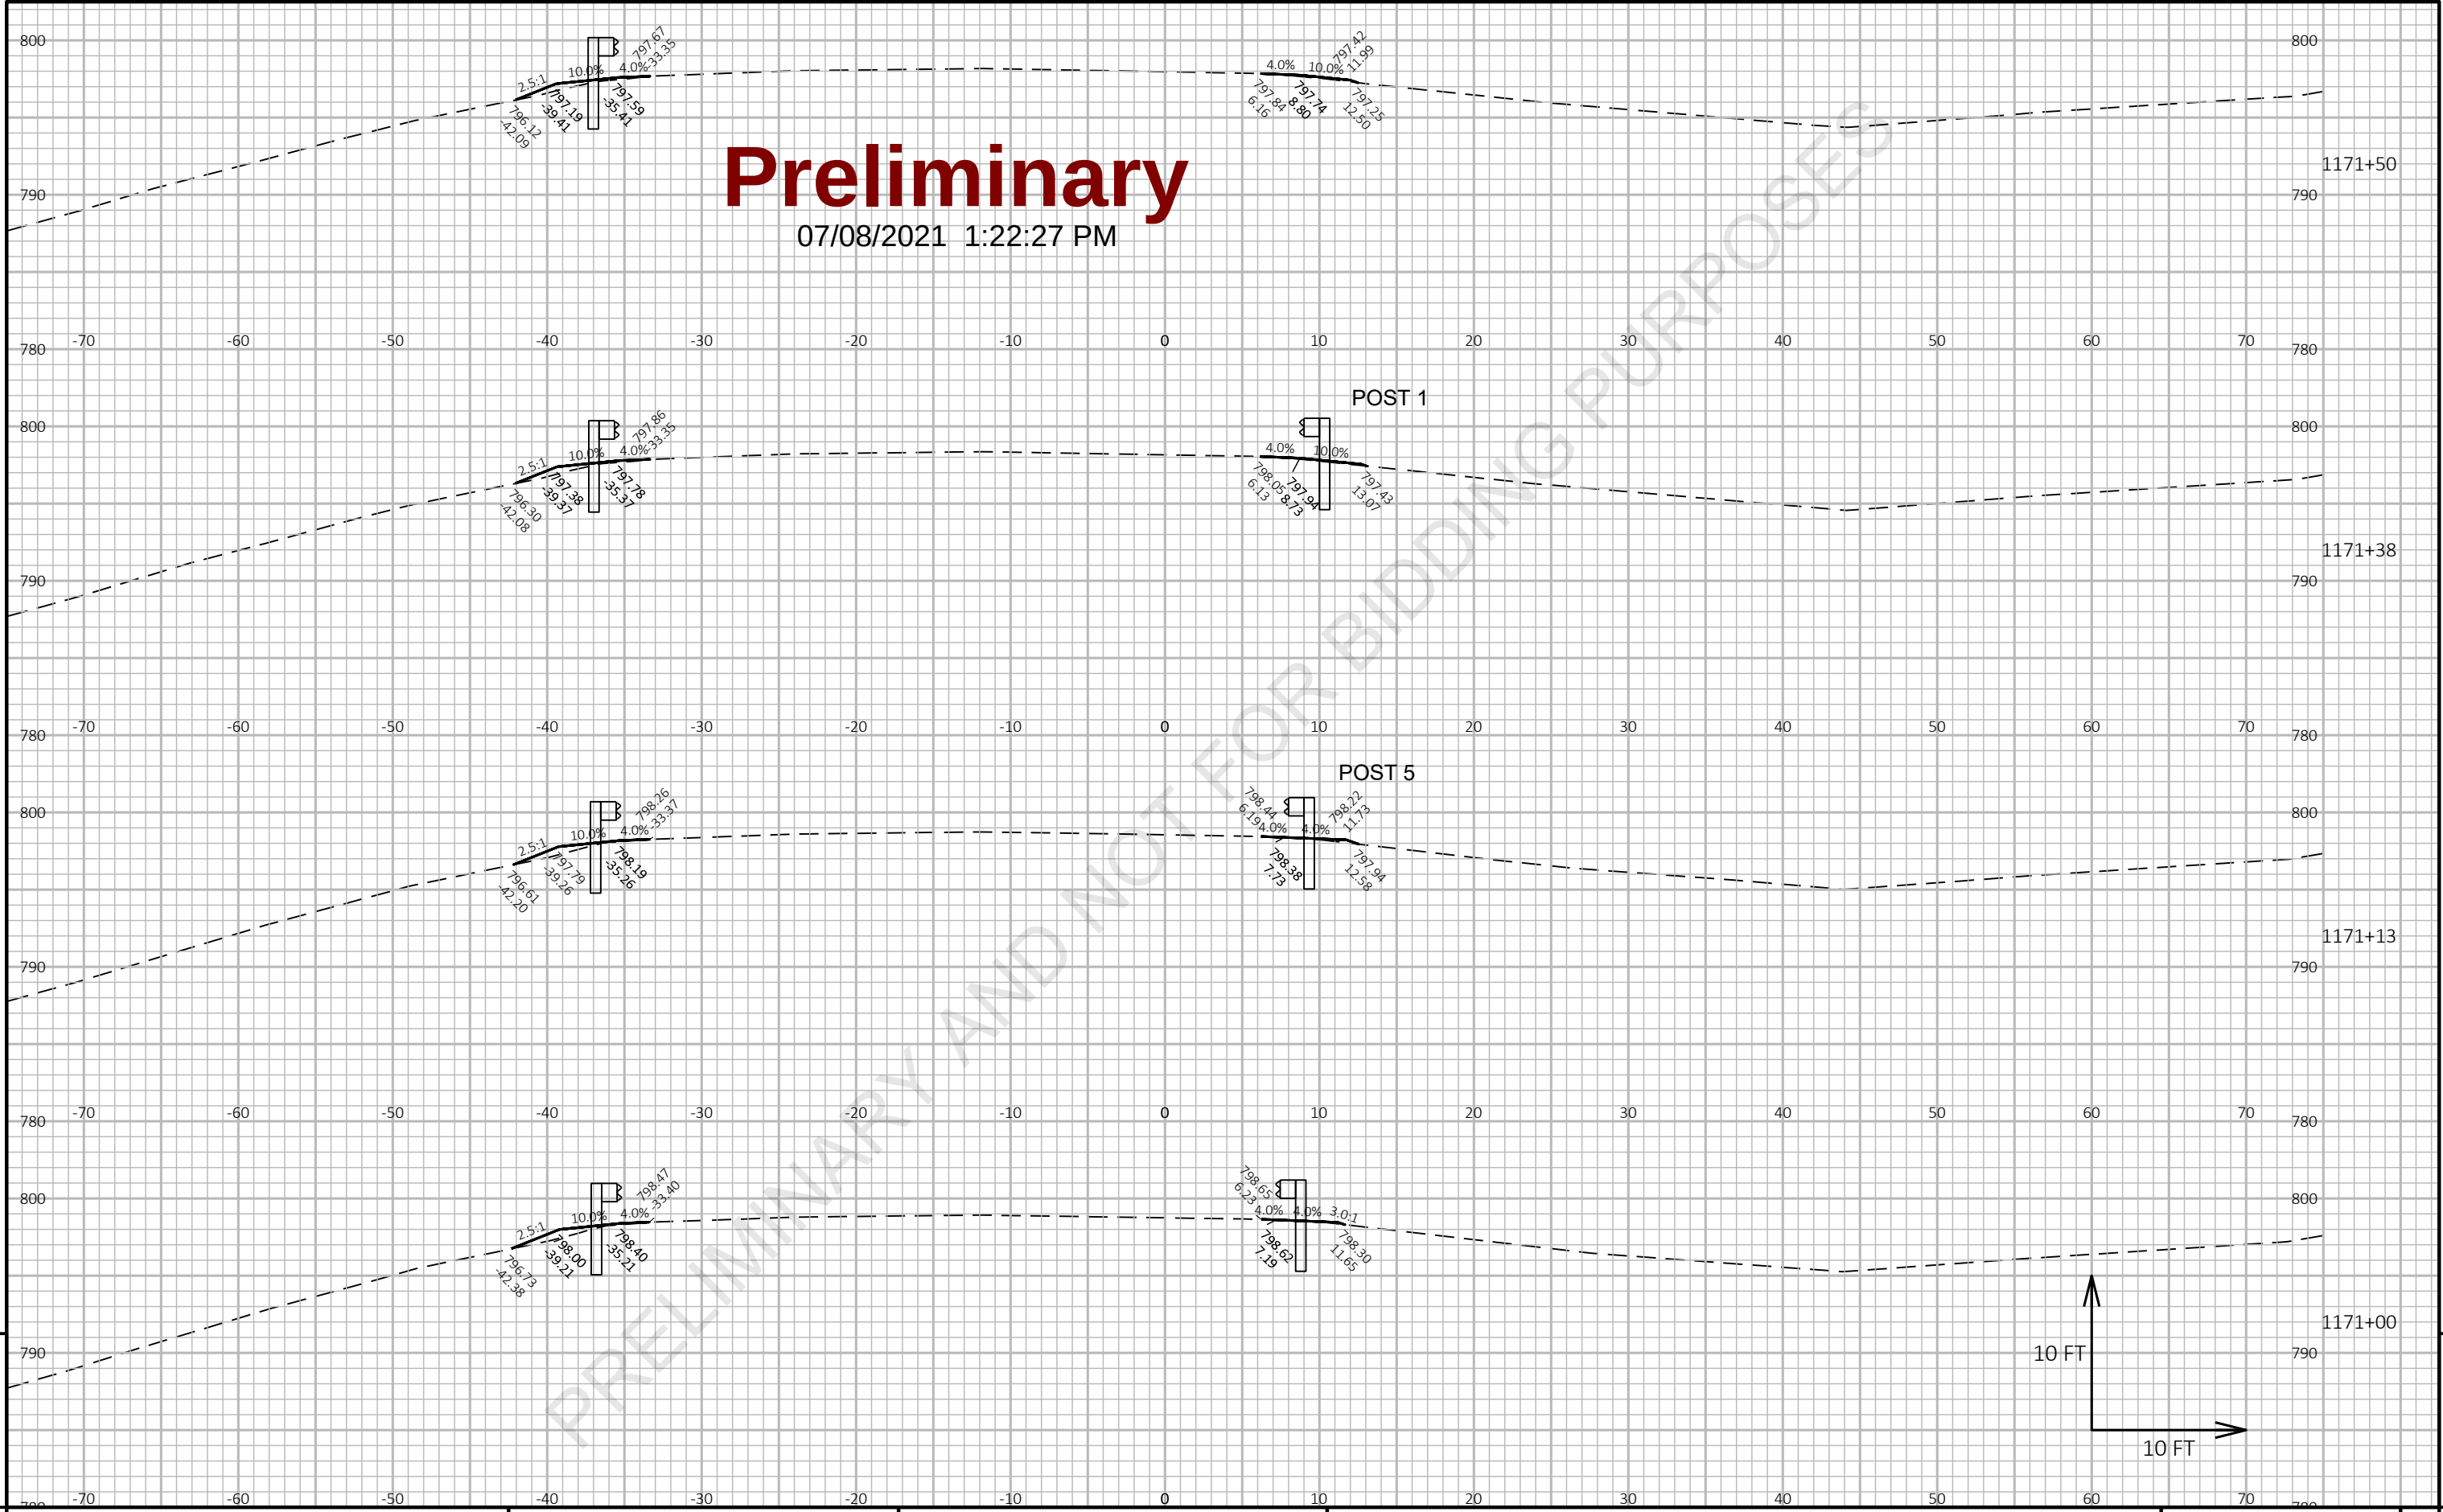

9


9

PROJECT NO: 1227-12-71	HWY: IH 43	COUNTY: MANITOWOC	CROSS SECTIONS: IH 43 SB AT USH 10	SHEET	E
------------------------	------------	-------------------	------------------------------------	-------	---


Preliminary

07/08/2021 1:22:27 PM




POST 1

 

POST 5

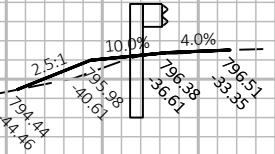

POST 9

  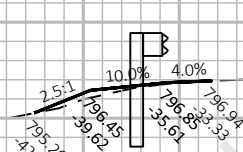

10 FT

10 FT

9

9

PROJECT NO: 1227-12-71

HWY: IH 43

COUNTY: MANITOWOC

CROSS SECTIONS: IH 43 SB AT USH 10

SHEET

E

FILE NAME : I:\45\450504 IH 43 WISDOT GUARDRAIL\C3D\SHEETSPLAN\12271271 PLAN\090201_XS.DWG
LAYOUT NAME - IH43 SB @ USH 10 5

PLOT DATE : 3/5/2021 2:33 PM

PLOT BY : GARNICA, BRANDON


PLOT NAME :

PLOT SCALE : 1 IN:10 FT HORZ. / 1 IN:10 FT VERT.

WISDOT/CADDs SHEET 49

Preliminary

07/08/2021 1:22:27 PM


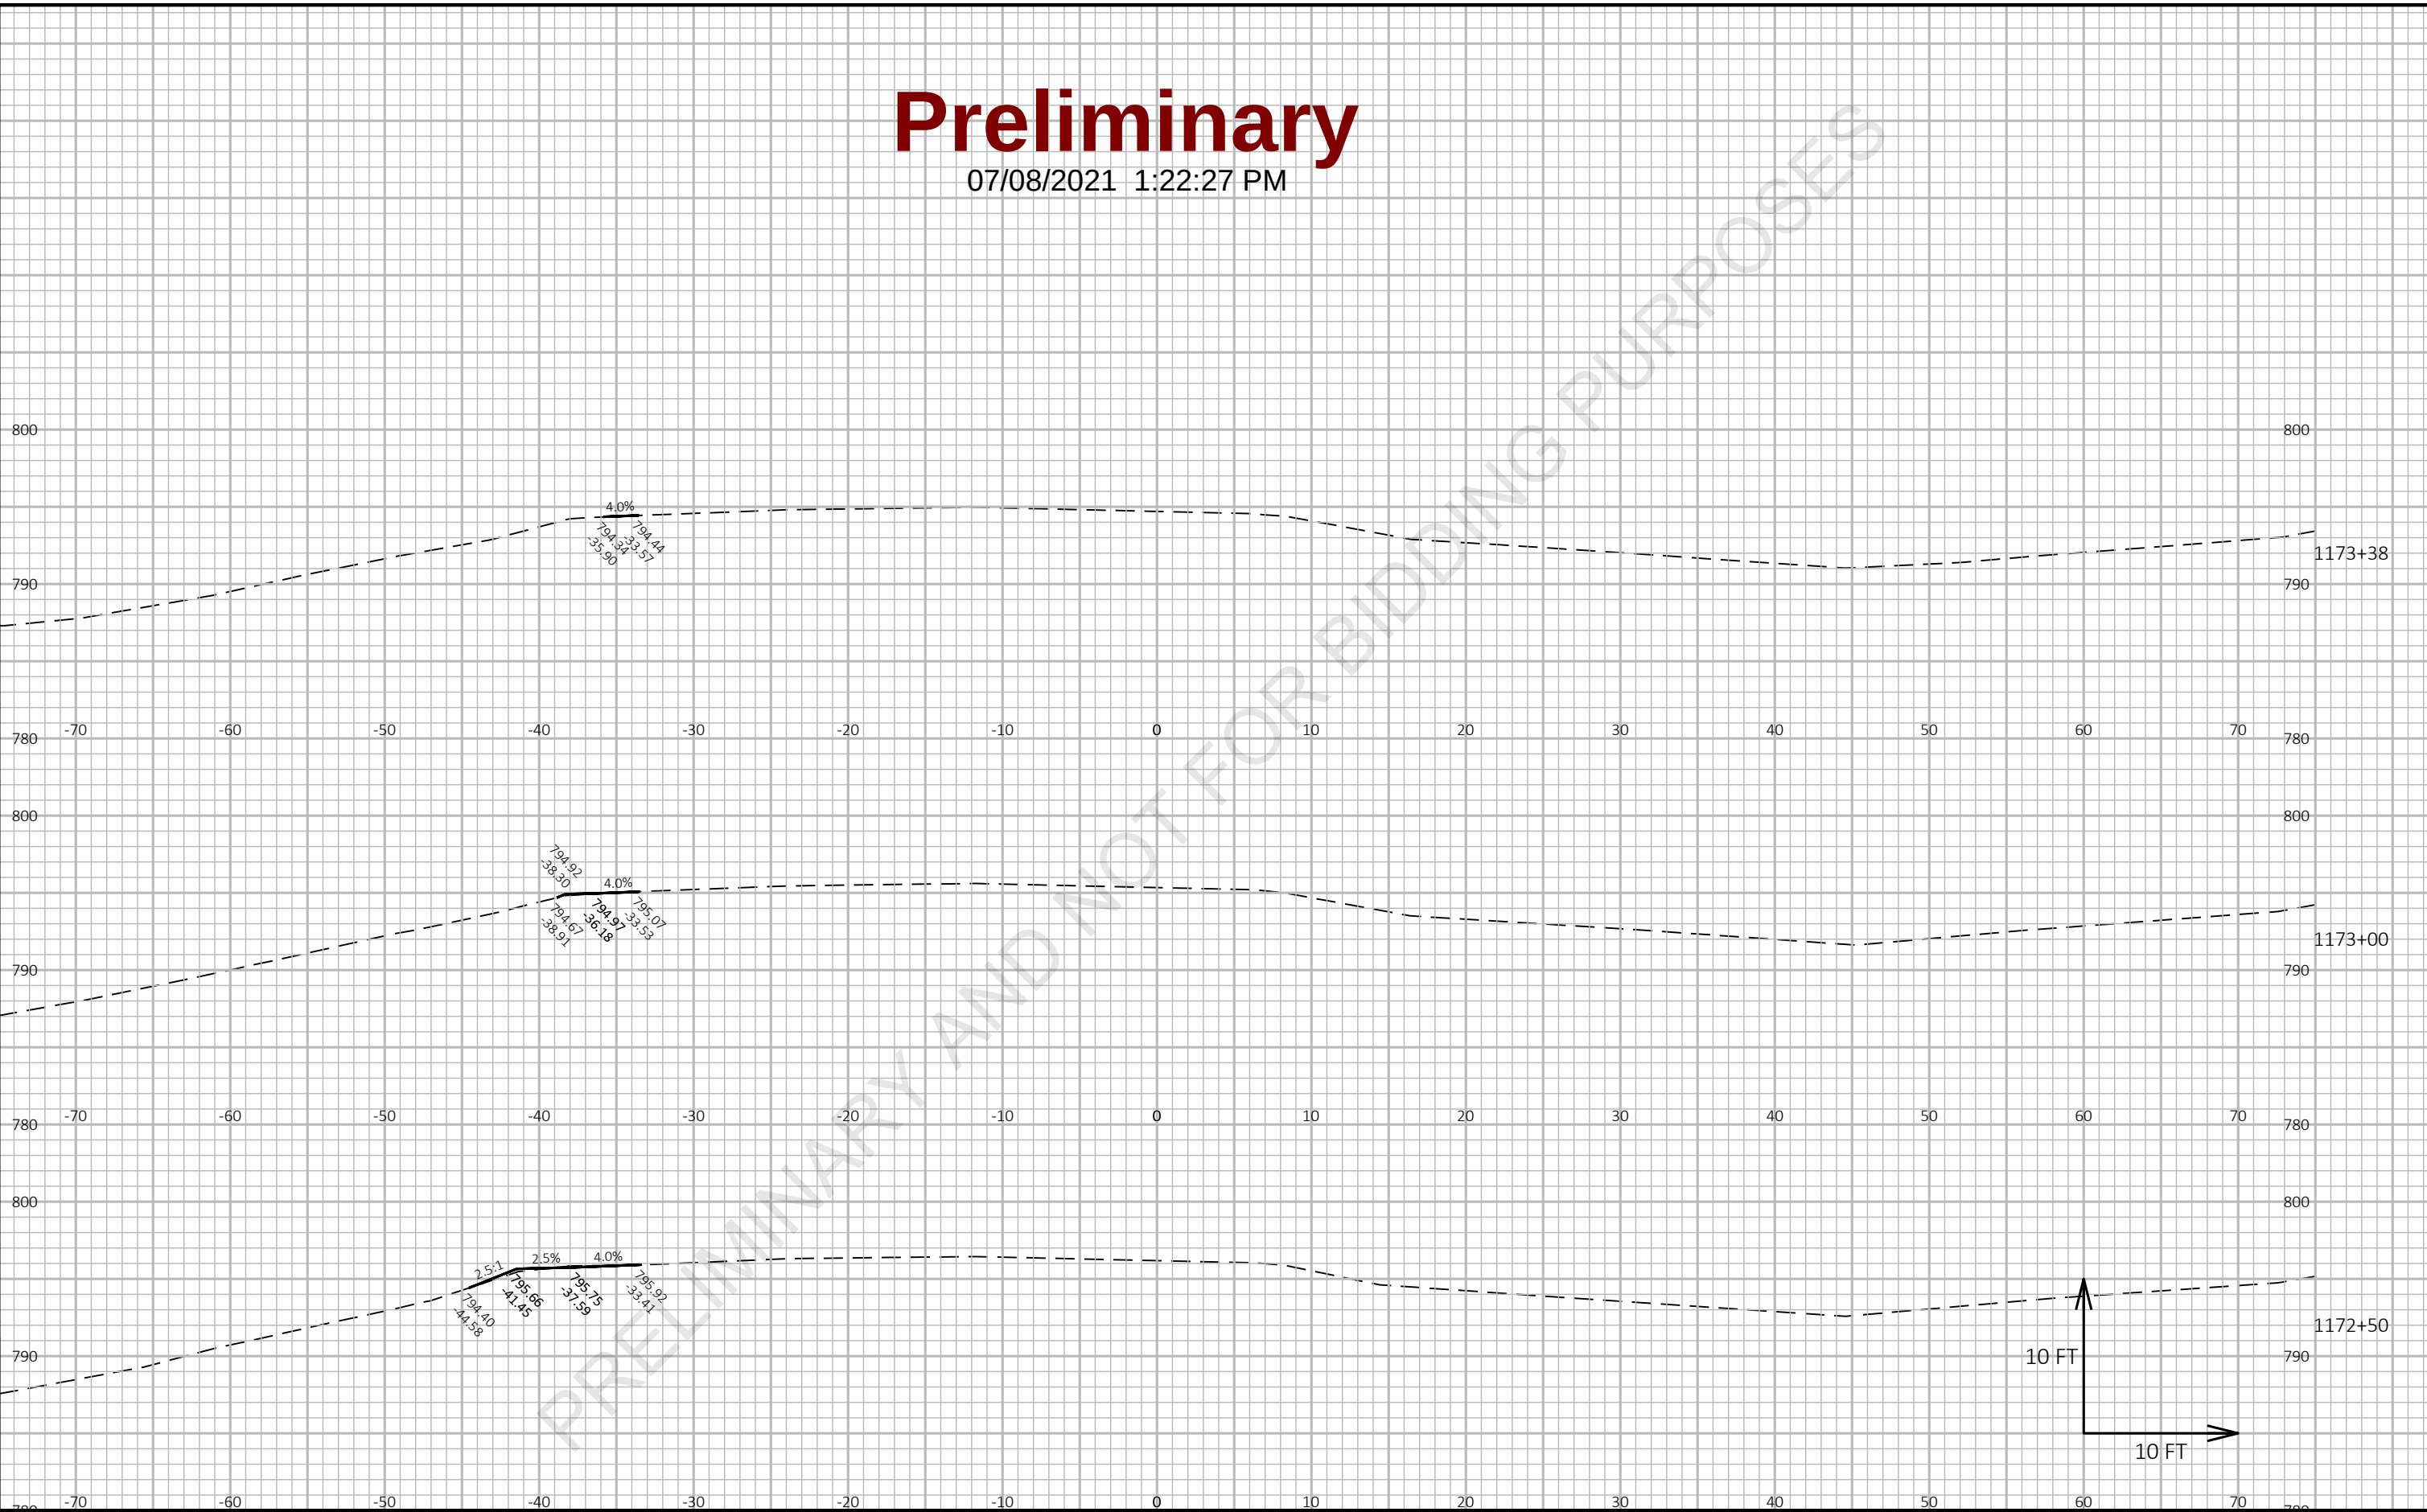


9

9

Preliminary

07/08/2021 1:22:27 PM


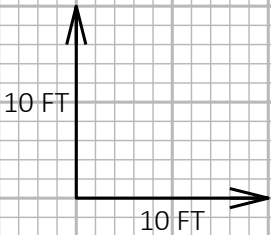
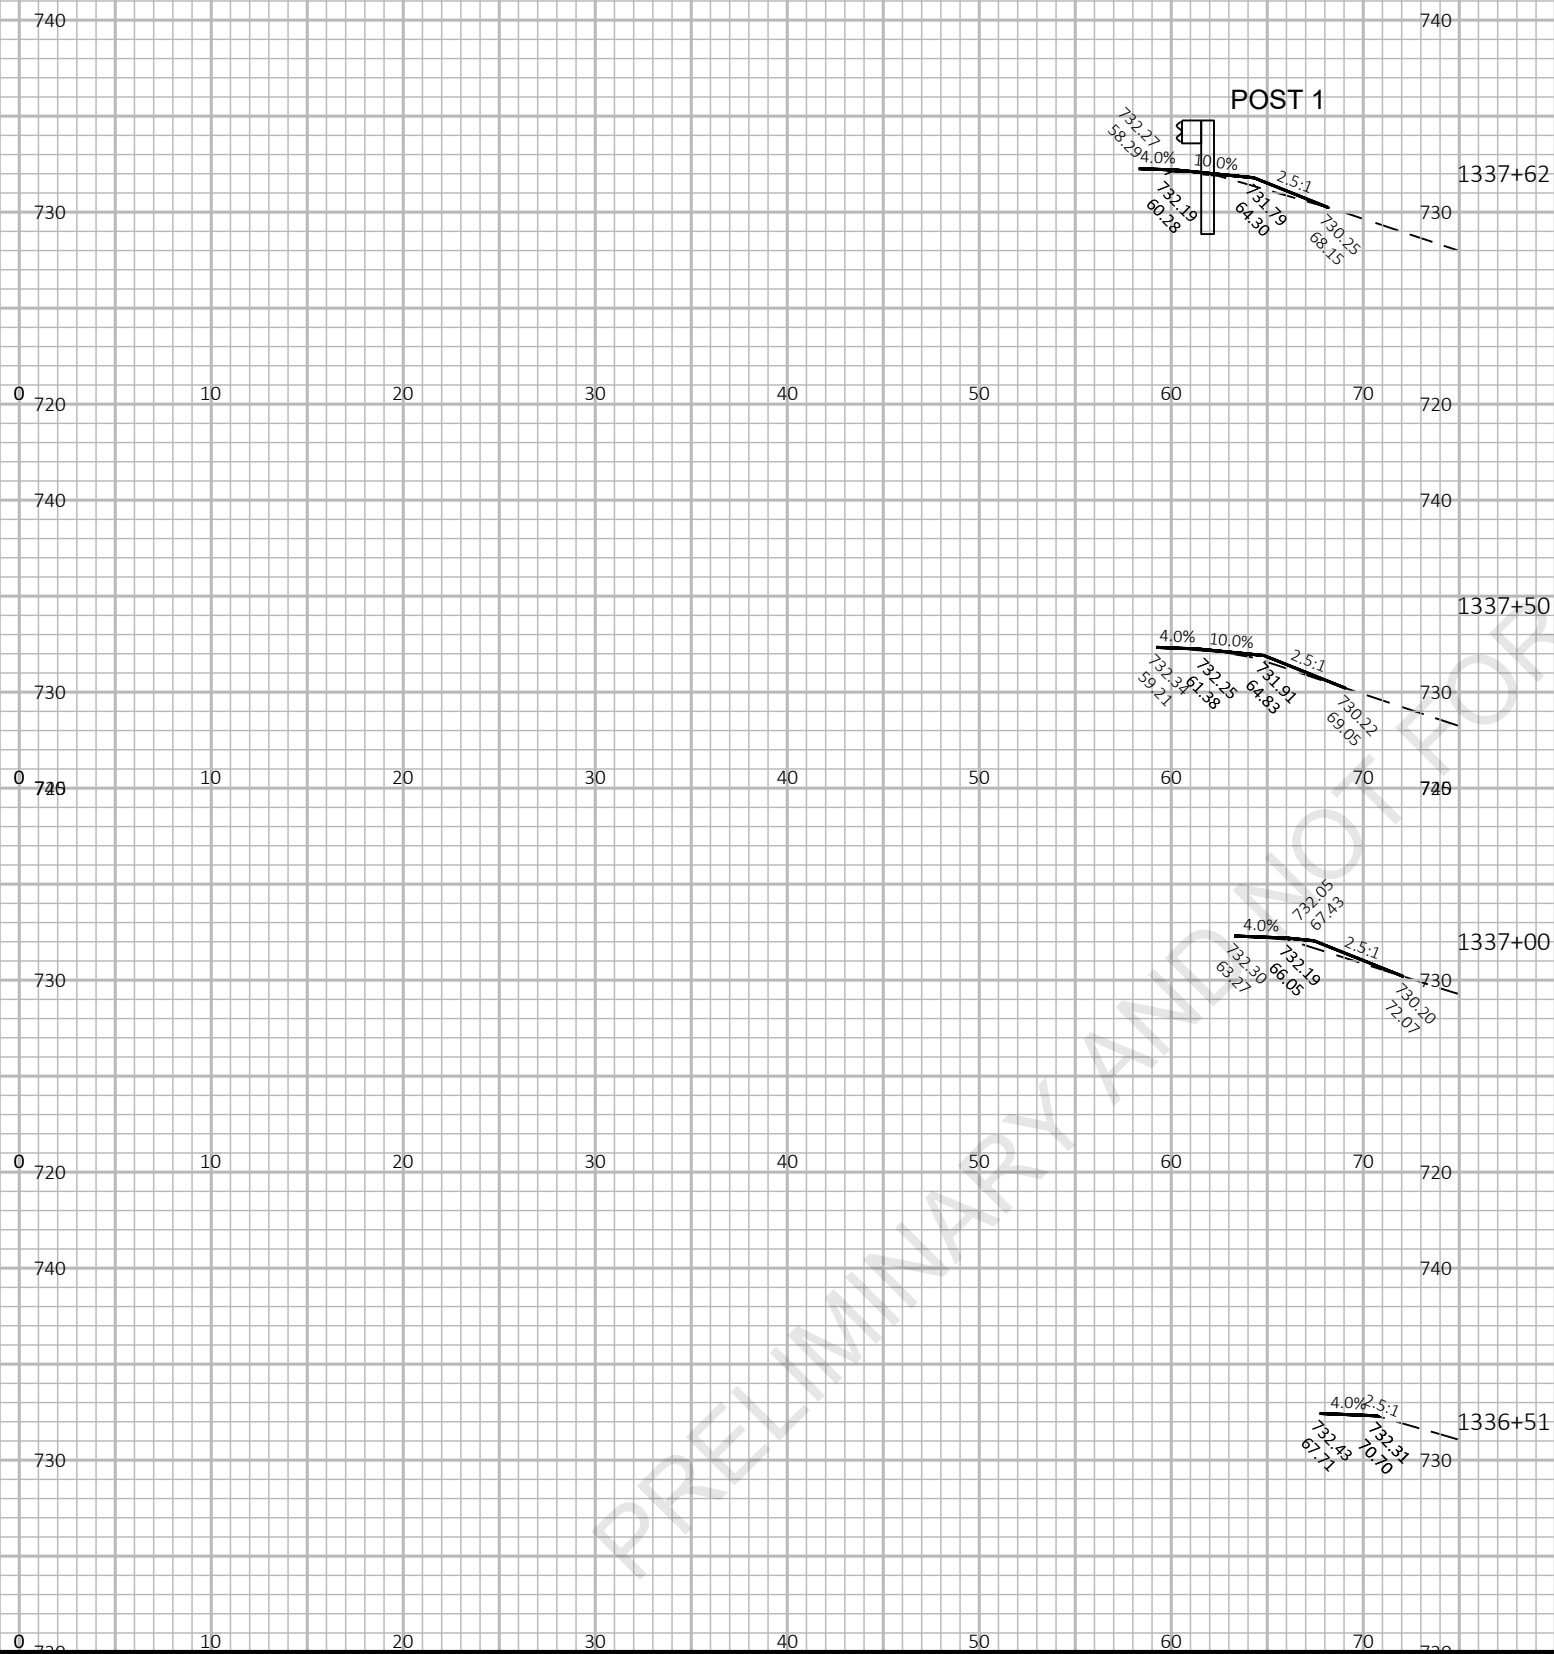


9

9

Preliminary

07/08/2021 1:22:27 PM

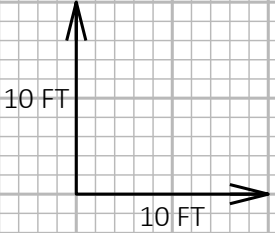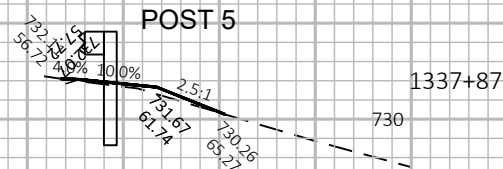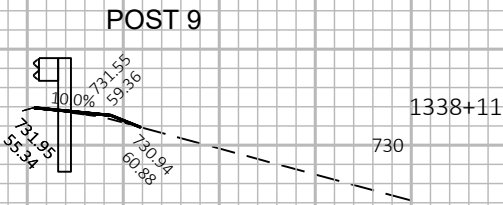



9

9

PROJECT NO: 1227-12-71	HWY: IH 43	COUNTY: MANITOWOC	CROSS SECTIONS: IH 43 NB AT CTH V RAMP	SHEET	E
------------------------	------------	-------------------	--	-------	---

Preliminary

07/08/2021 1:22:28 PM


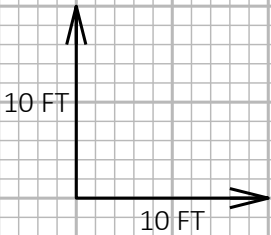
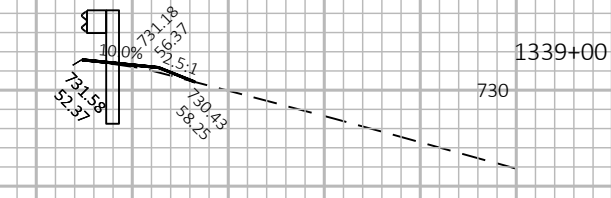


9

9

Preliminary

07/08/2021 1:22:28 PM

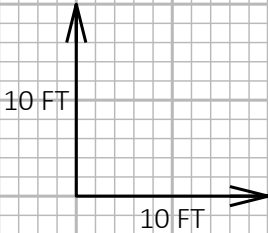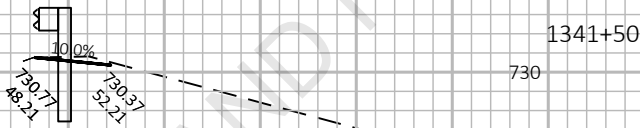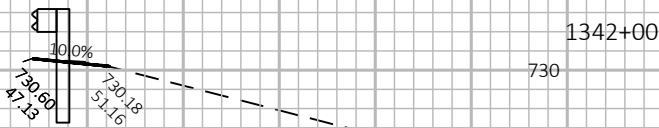


9


9

Preliminary


07/08/2021 1:22:28 PM

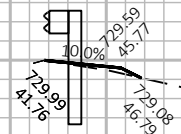


1344+50

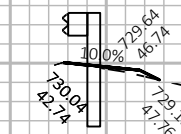


1344+00

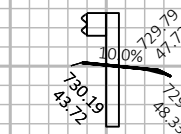

1343+50

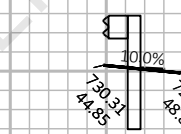

1343+00

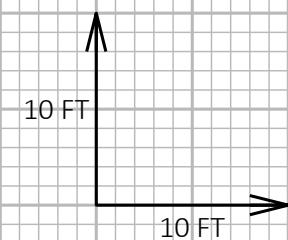





9

9

PROJECT NO: 1227-12-71	HWY: IH 43	COUNTY: MANITOWOC	CROSS SECTIONS: IH 43 NB AT CTH V RAMP	SHEET E
------------------------	------------	-------------------	--	---------

Preliminary

07/08/2021 1:22:28 PM

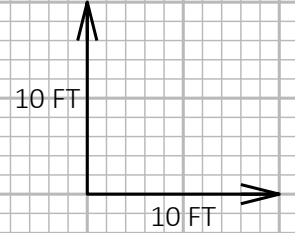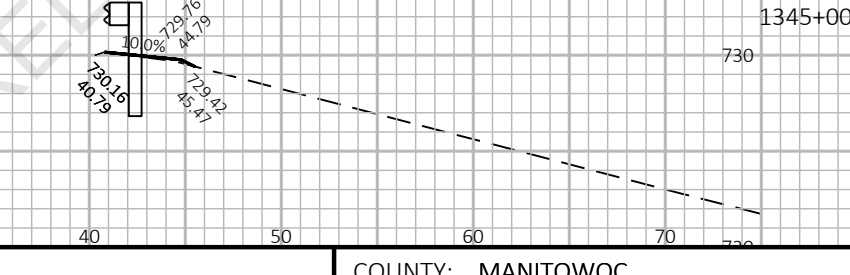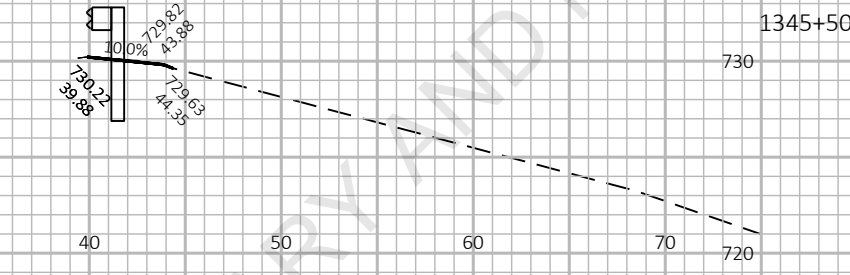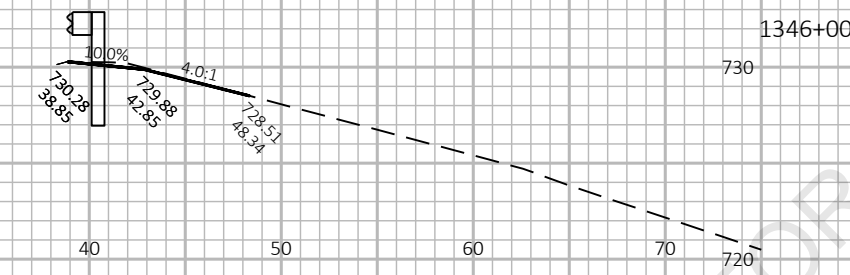

9

9

PROJECT NO: 1227-12-71	HWY: IH 43	COUNTY: MANITOWOC	CROSS SECTIONS: IH 43 NB AT CTH V RAMP	SHEET E
------------------------	------------	-------------------	--	---------

Preliminary

07/08/2021 1:22:28 PM

PRELIMINARY AND NOT FOR BIDDING PURPOSES

740

730

720

710

740

730

720

710

10

20

30

40

50

60

70

740

730

720

710

740

730

720

710

1347+50

1347+00

10 FT

10 FT


9

9

PROJECT NO: 1227-12-71	HWY: IH 43	COUNTY: MANITOWOC	CROSS SECTIONS: IH 43 NB AT CTH V RAMP	SHEET E
------------------------	------------	-------------------	--	---------

Preliminary

07/08/2021 1:22:28 PM

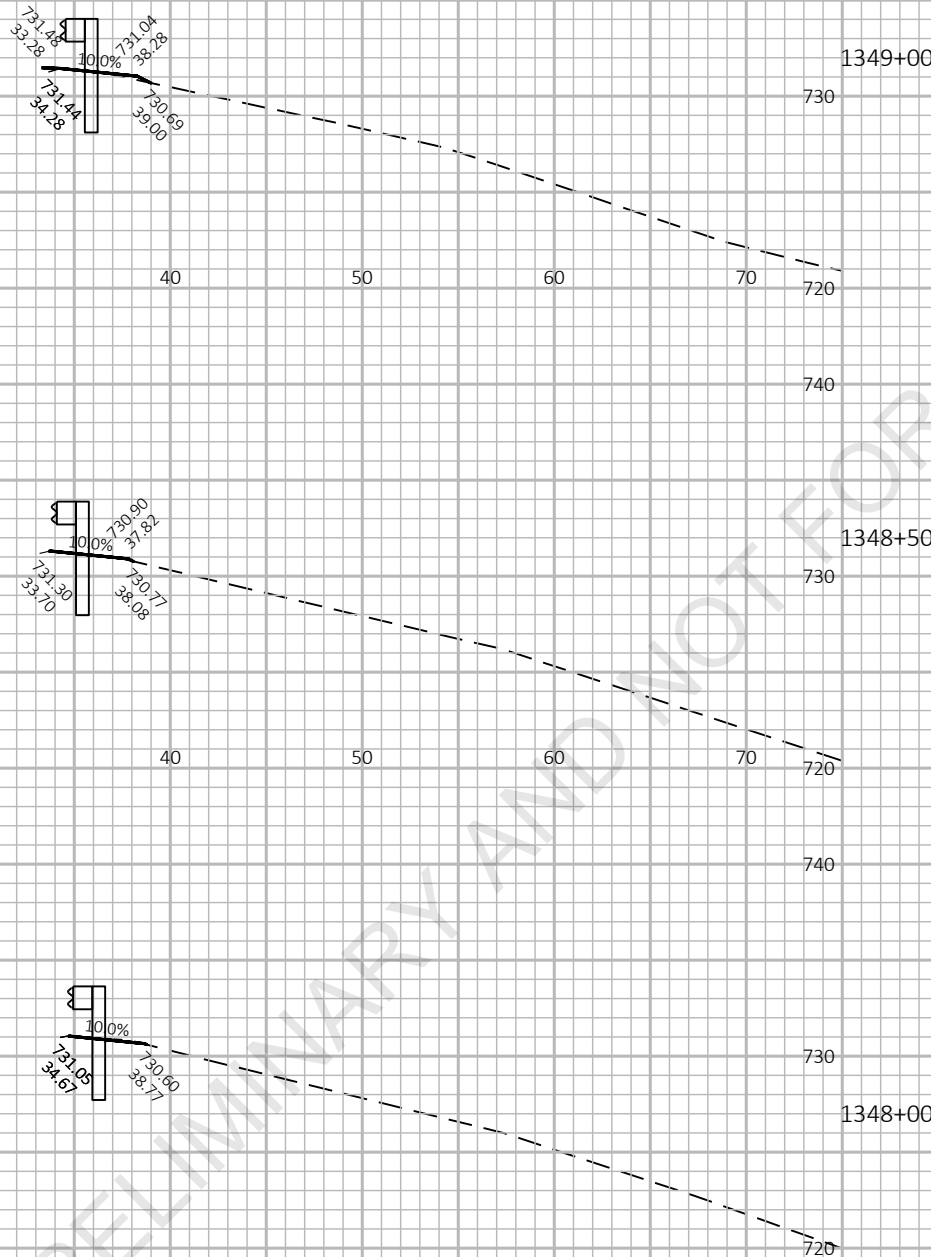


9

9


PROJECT NO: 1227-12-71	HWY: IH 43	COUNTY: MANITOWOC	CROSS SECTIONS: IH 43 NB AT CTH V RAMP	SHEET E
------------------------	------------	-------------------	--	---------

Preliminary


07/08/2021 1:22:29 PM

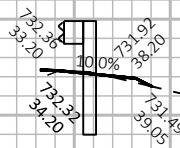


1351+00

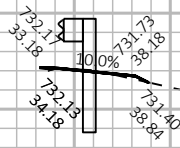


1350+50

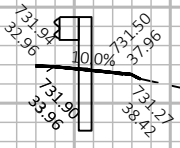

1350+00

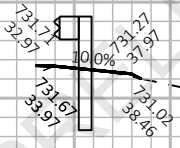

1349+50

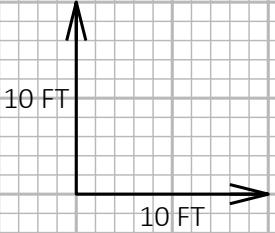


9


9

Preliminary


07/08/2021 1:22:29 PM

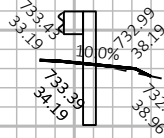


1353+00

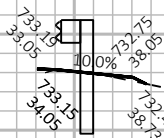


1352+50

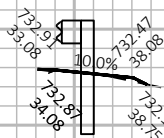

1352+00

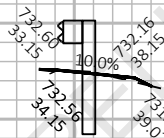

1351+50

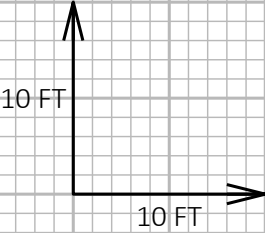


9

9

Preliminary

07/08/2021 1:22:29 PM

PRELIMINARY AND NOT FOR BIDDING PURPOSES

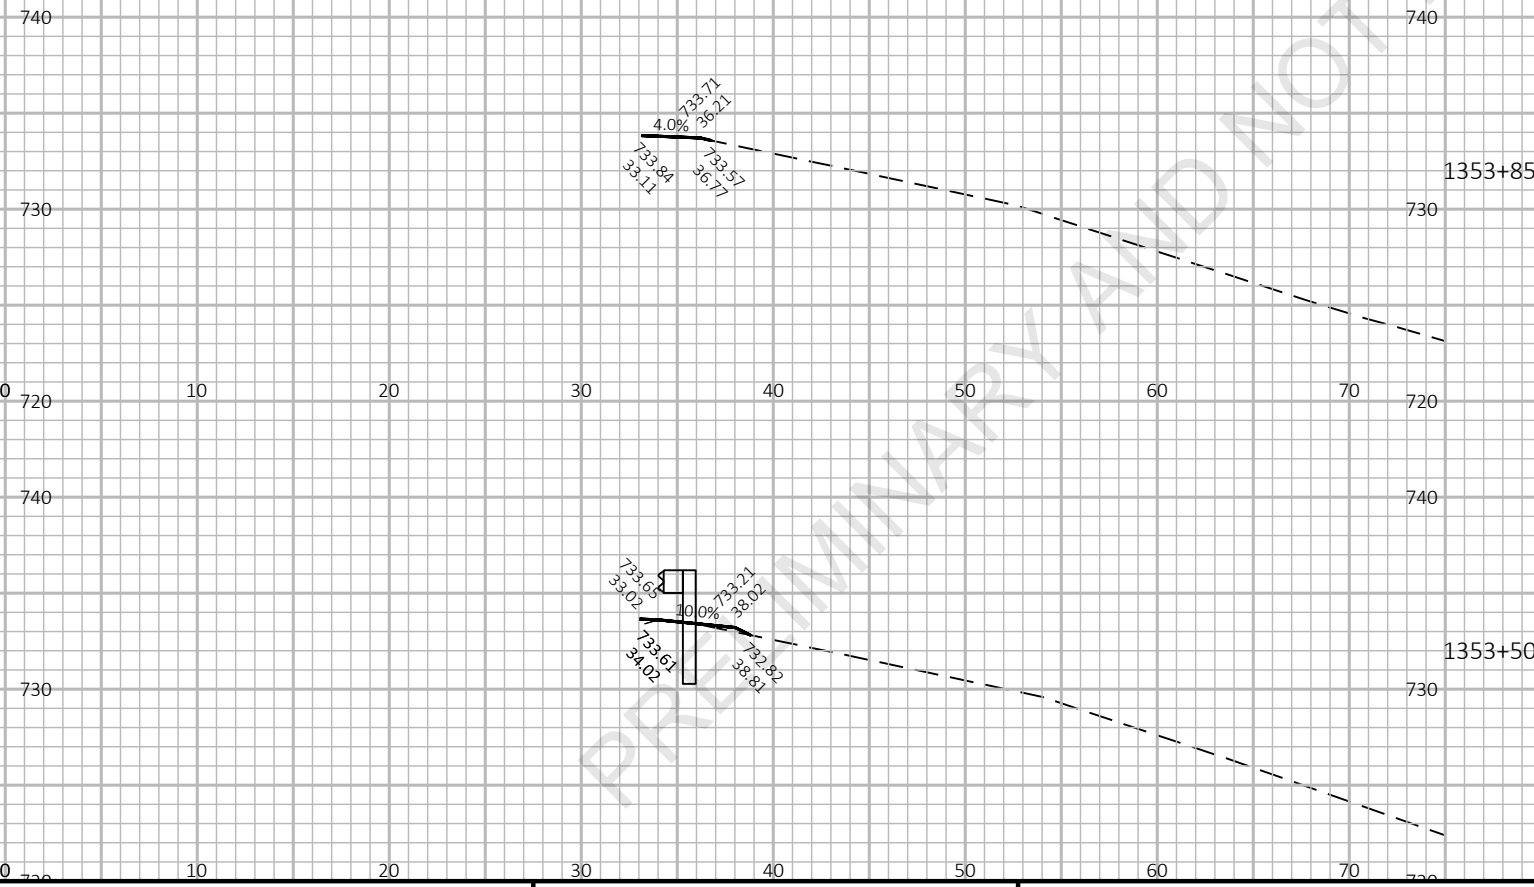

9

9

PROJECT NO: 1227-12-71	HWY: IH 43	COUNTY: MANITOWOC	CROSS SECTIONS: IH 43 NB AT CTH V RAMP	SHEET E
------------------------	------------	-------------------	--	---------

Preliminary

07/08/2021 1:22:29 PM

PRELIMINARY AND NOT FOR BIDDING PURPOSES

4.0% 10.0%
824.15 823.78
33.76 36.51 40.83

1462+00

4.0% 4.0:1
823.96 823.73
33.75 36.45 41.94

1461+50

4.0% 4.0:1
823.80 823.68
33.80 36.51 39.89

1461+00

4.0% 4.0:1
823.73 823.61
33.81 36.38 39.40

1460+95

10 FT

10 FT

9

9

Preliminary


07/08/2021 1:22:29 PM

POST 9




1462+81

POST 5

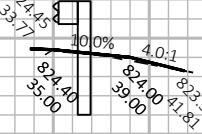


1462+56

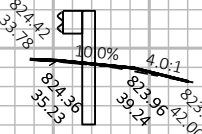


1462+50

POST 1

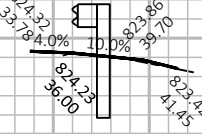

1462+31

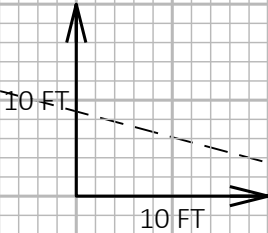


9

9

Preliminary

07/08/2021 1:22:29 PM

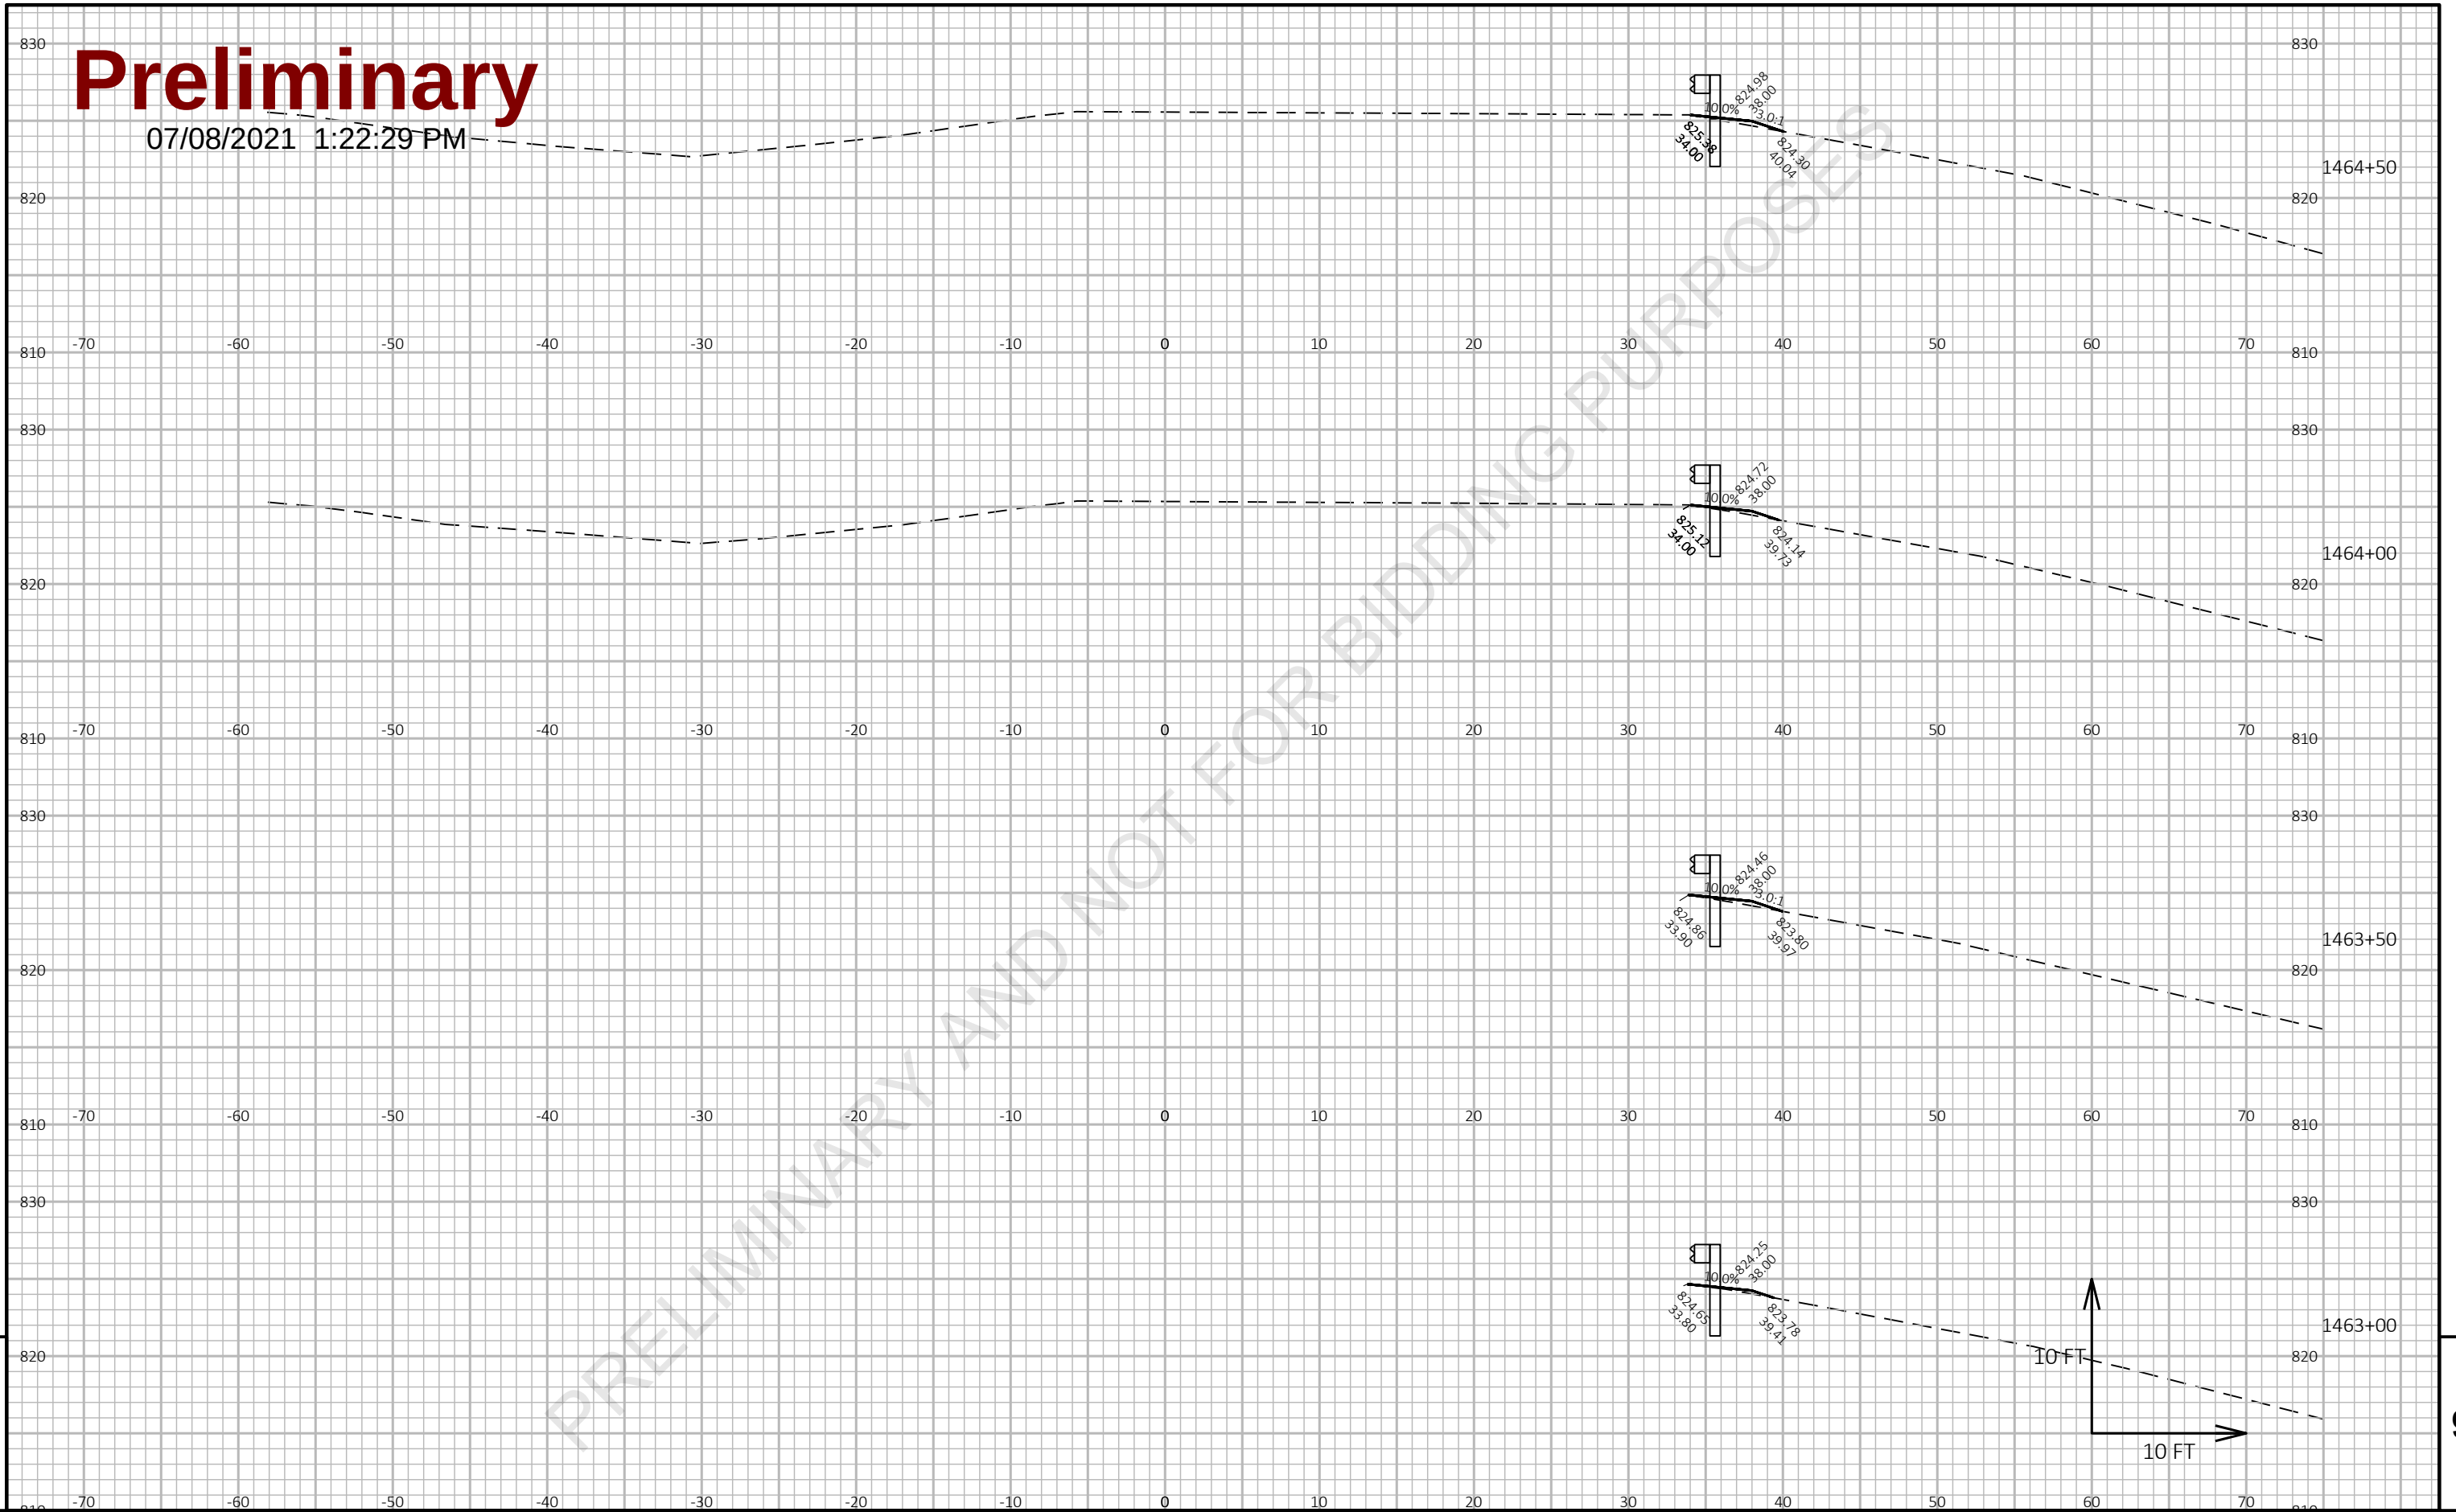


9

9

PROJECT NO: 1227-12-71	HWY: IH 43	COUNTY: MANITOWOC	CROSS SECTIONS: IH 43 NB AT CTH K	SHEET E
------------------------	------------	-------------------	-----------------------------------	---------

Preliminary

07/08/2021 1:22:30 PM

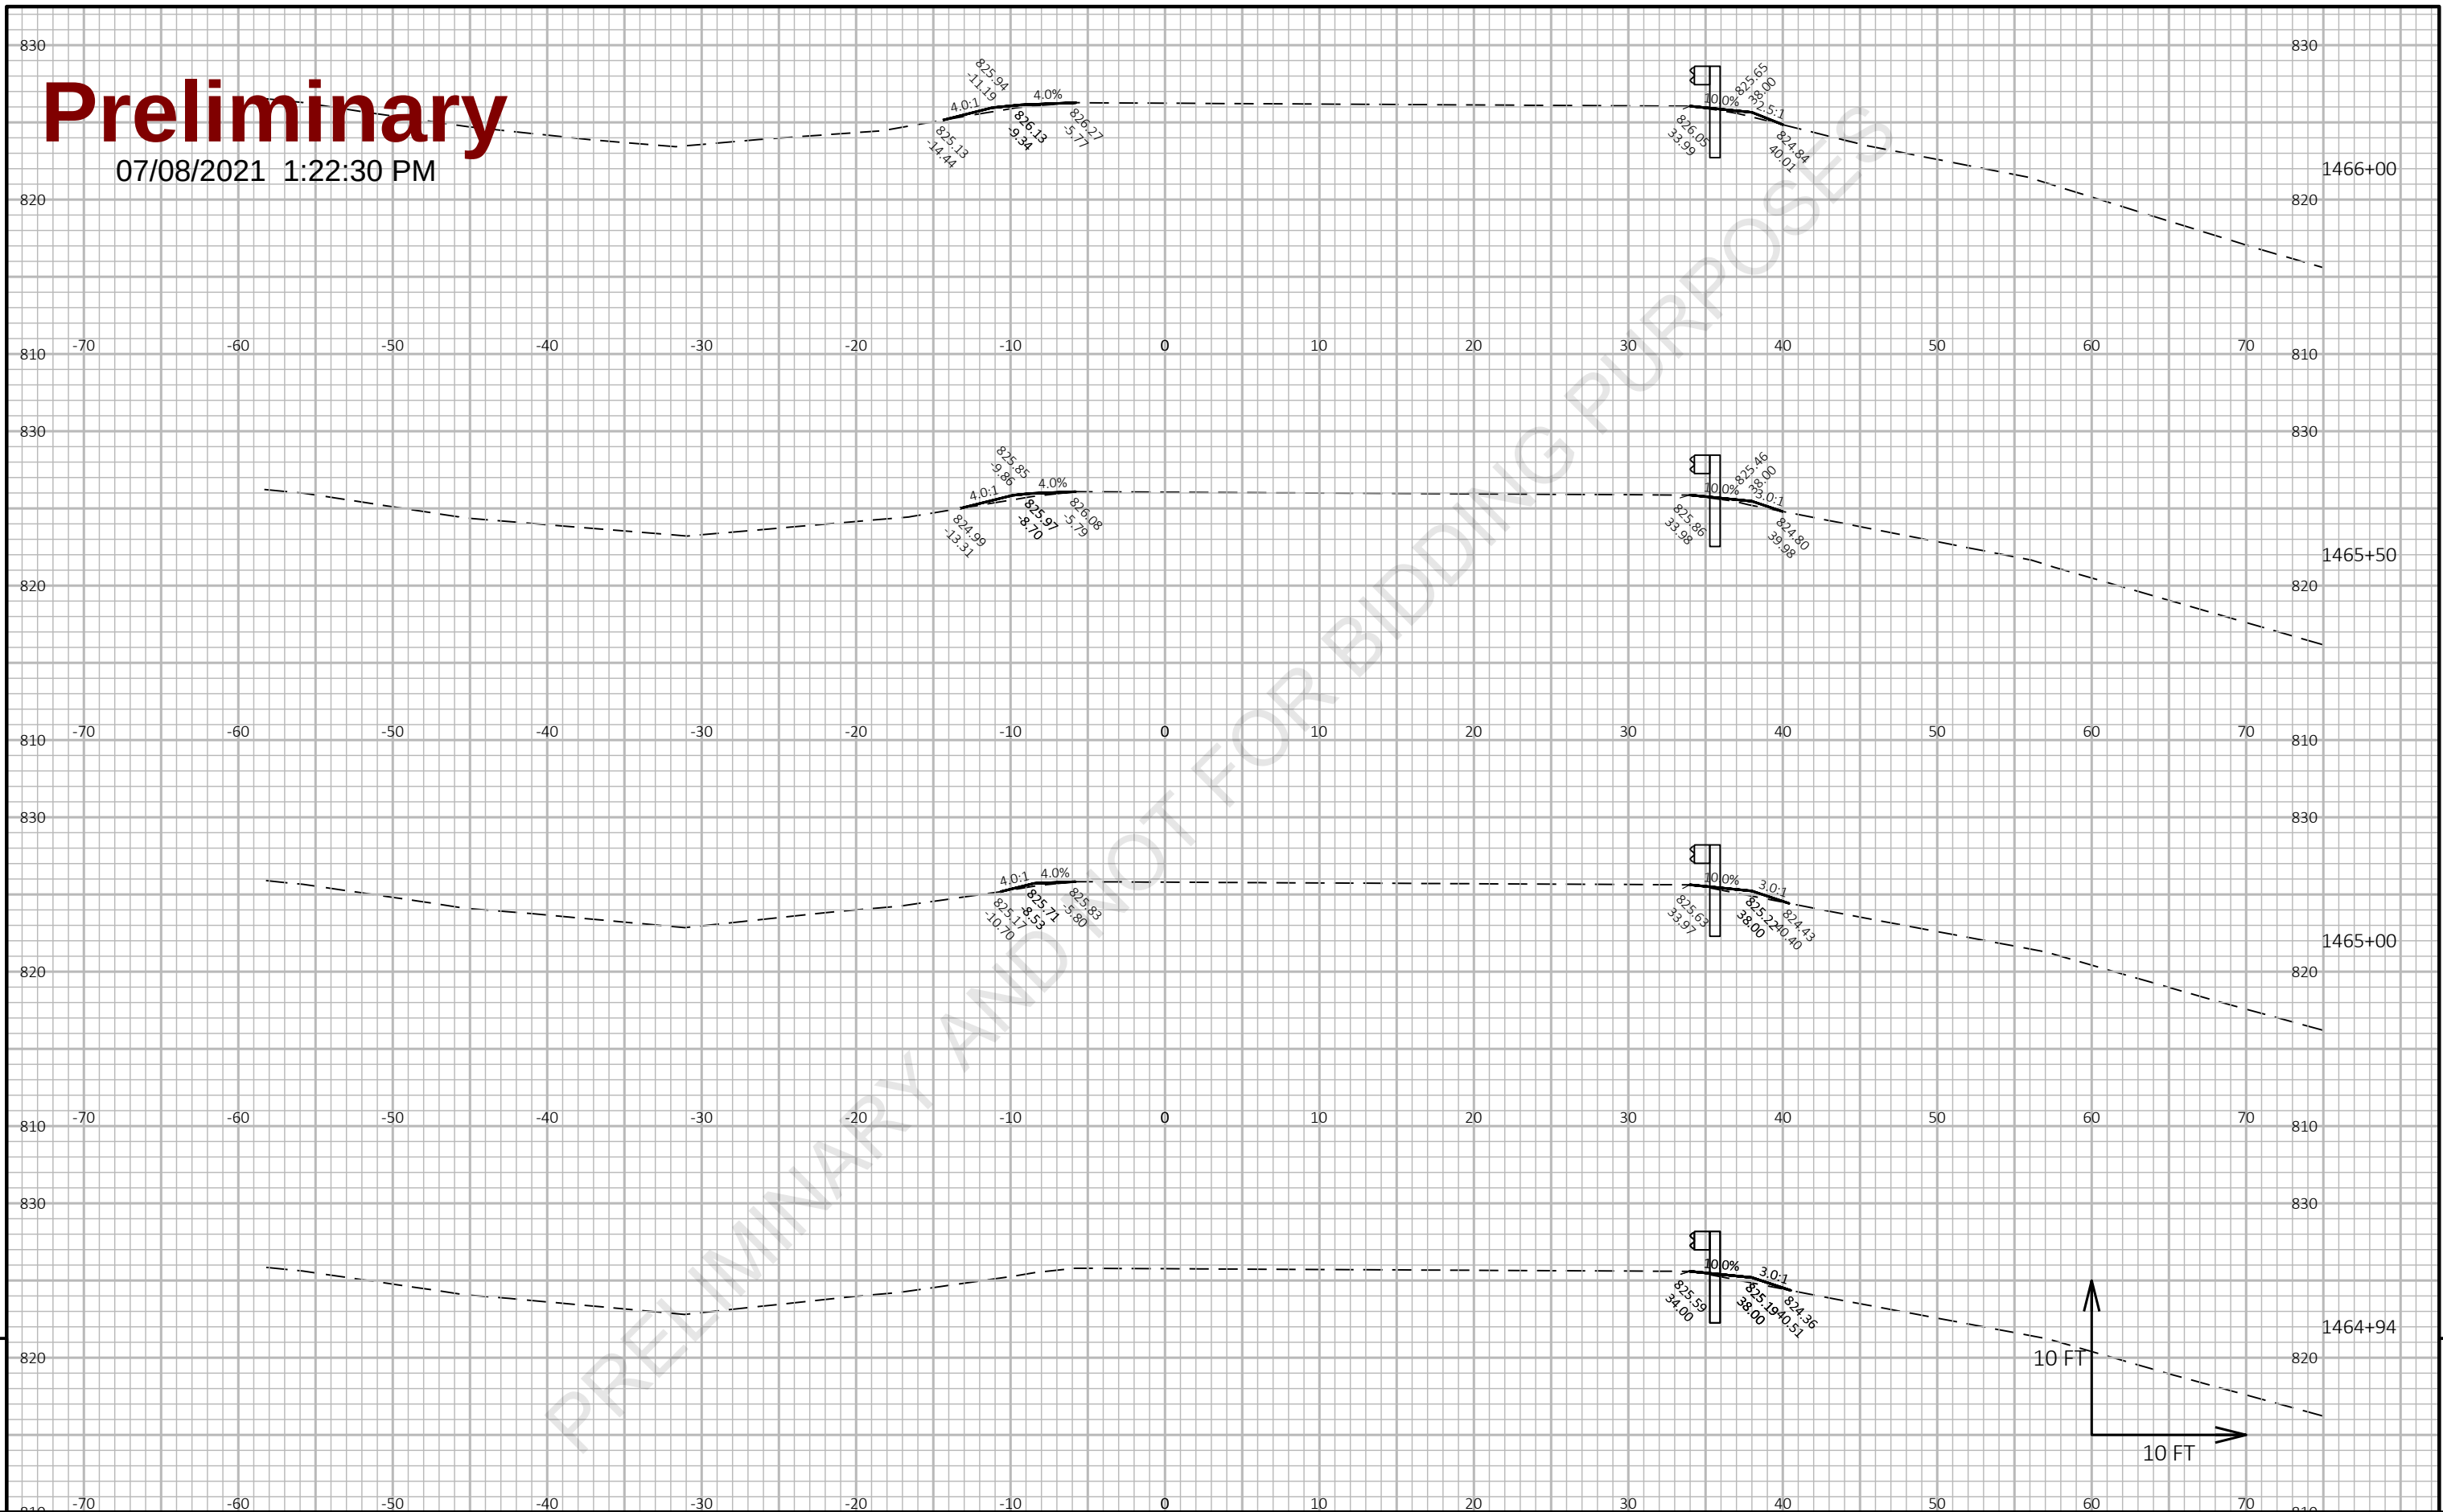

9



9

PROJECT NO: 1227-12-71	HWY: IH 43	COUNTY: MANITOWOC	CROSS SECTIONS: IH 43 NB AT CTH K	SHEET E
------------------------	------------	-------------------	-----------------------------------	---------





Preliminary

07/08/2021 1:22:30 PM



POST 9

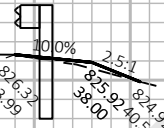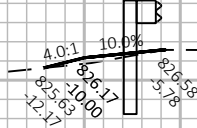

POST 5

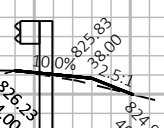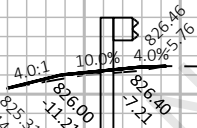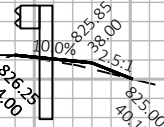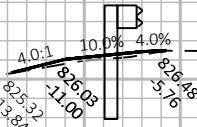

POST 1

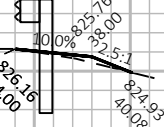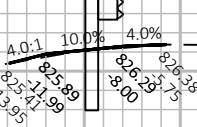

10 FT


10 FT

9

9

Preliminary

07/08/2021 1:22:30 PM

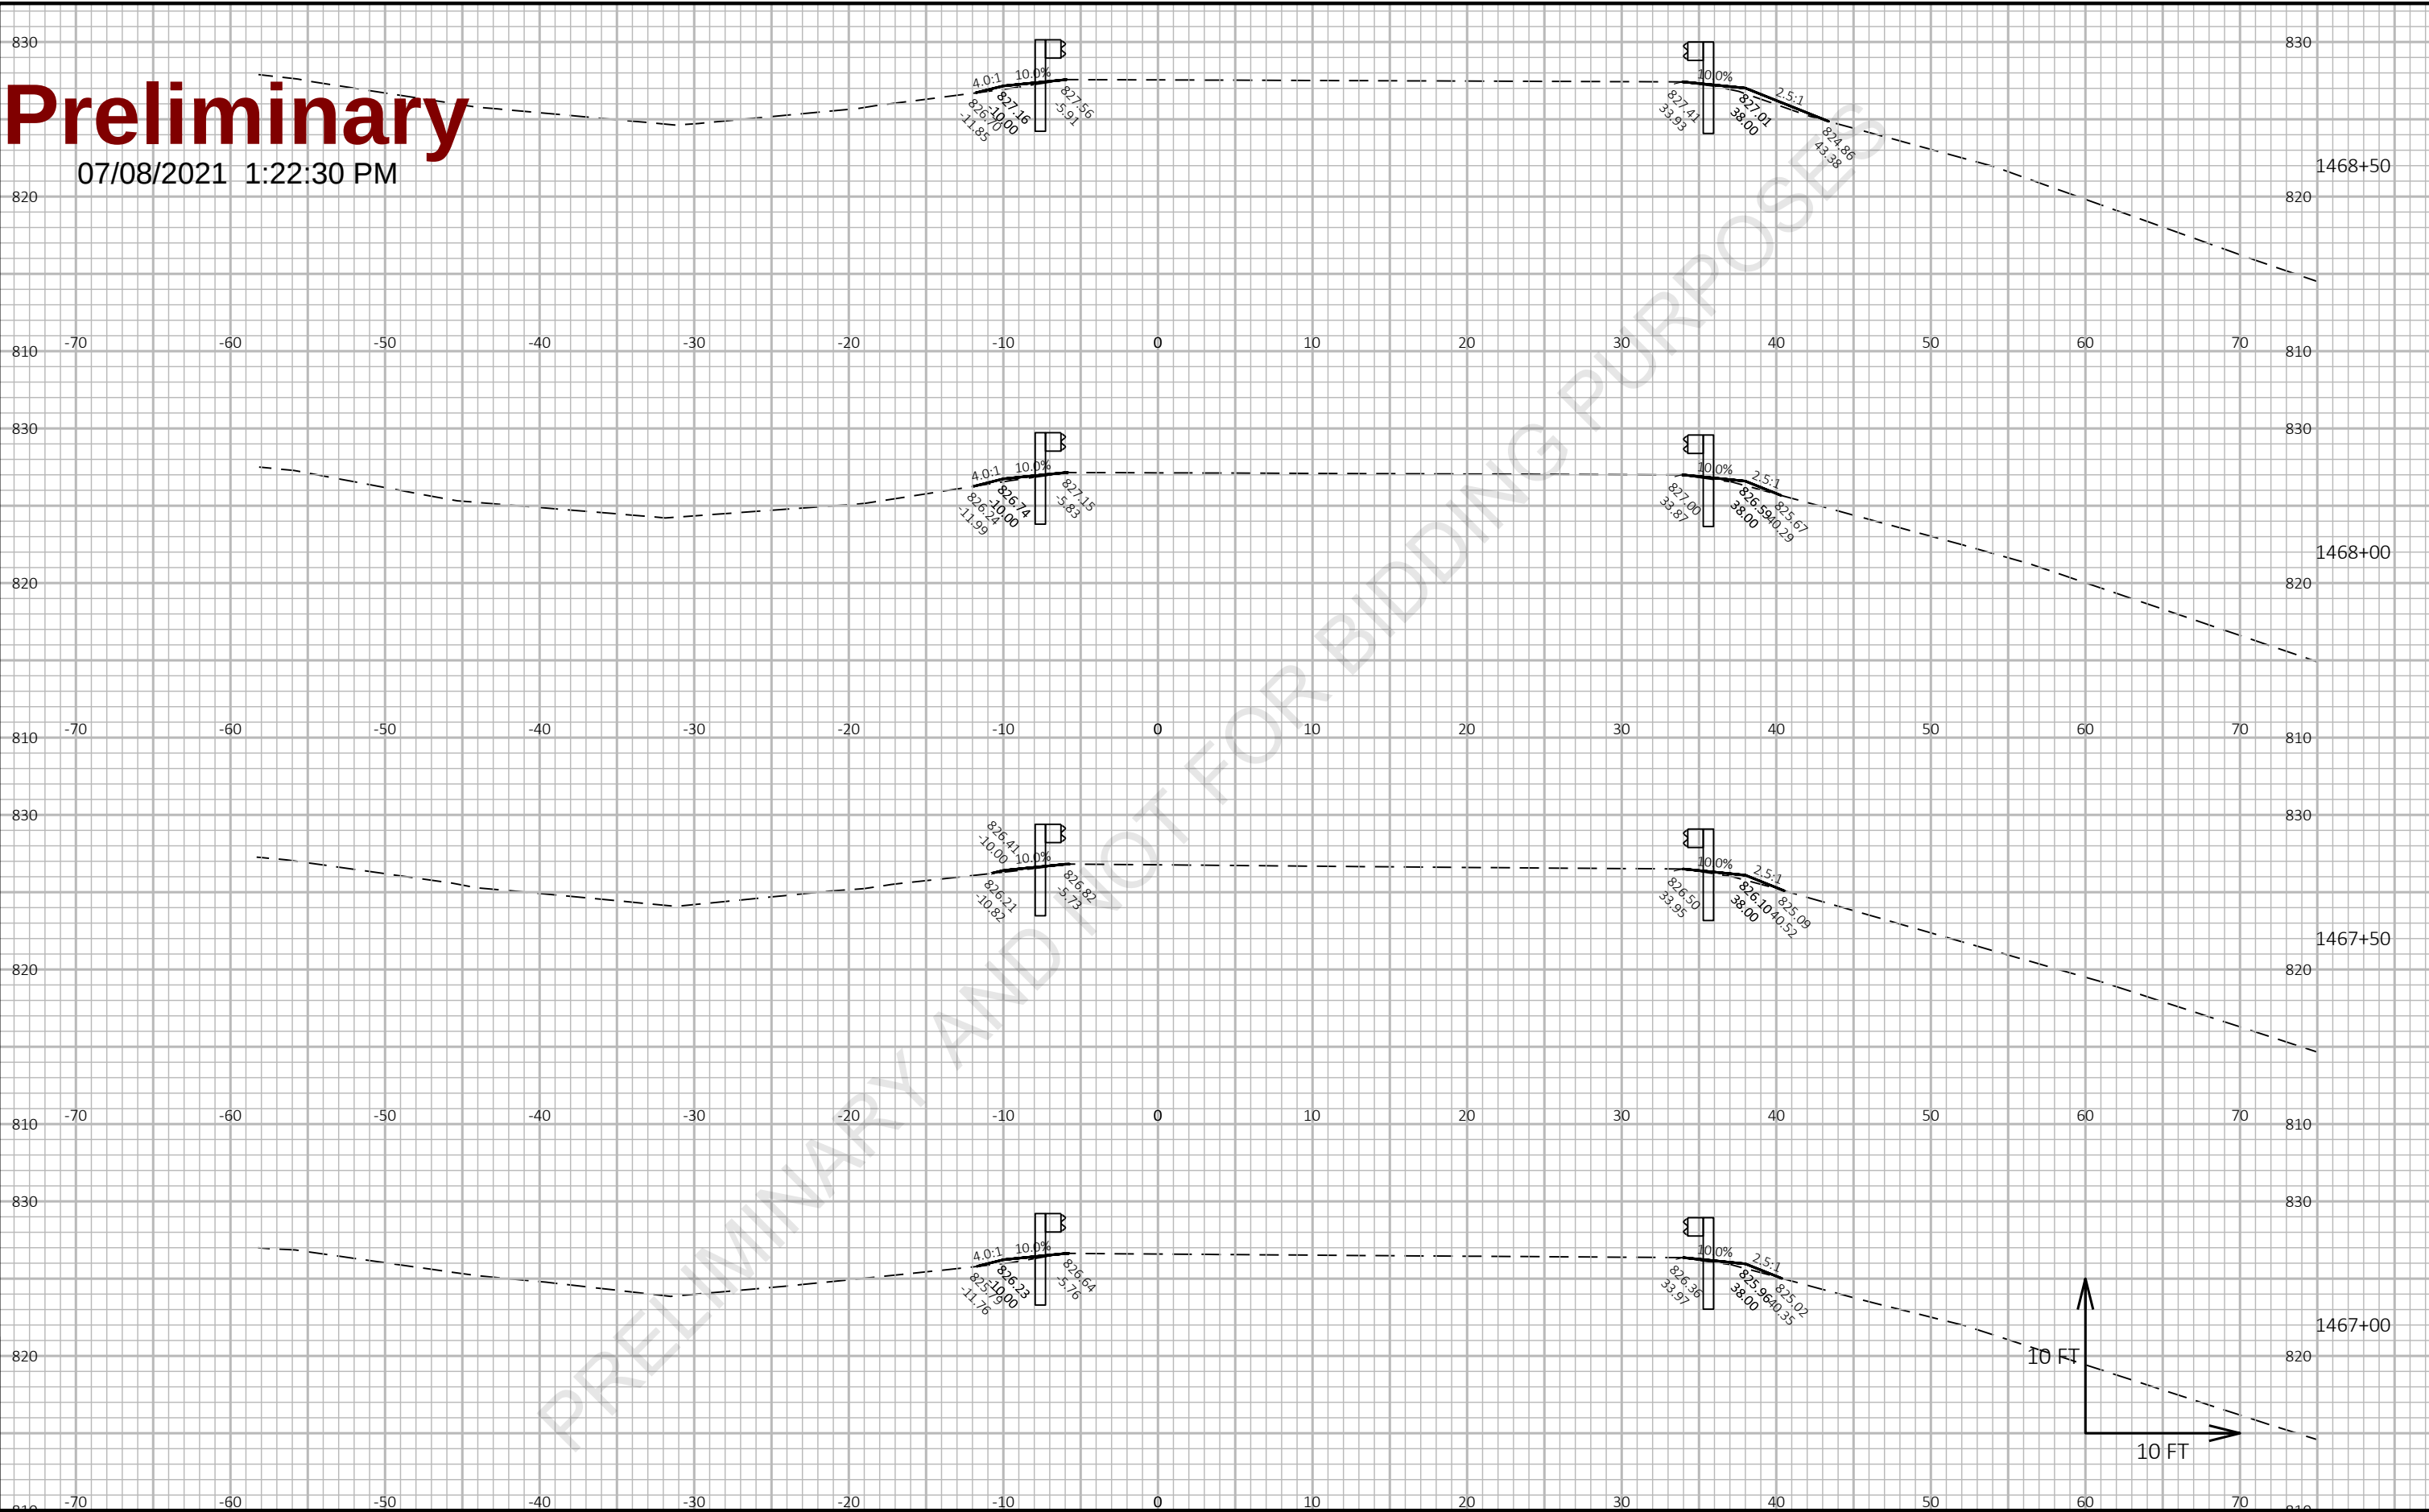


9

9

Preliminary

07/08/2021 1:22:30 PM

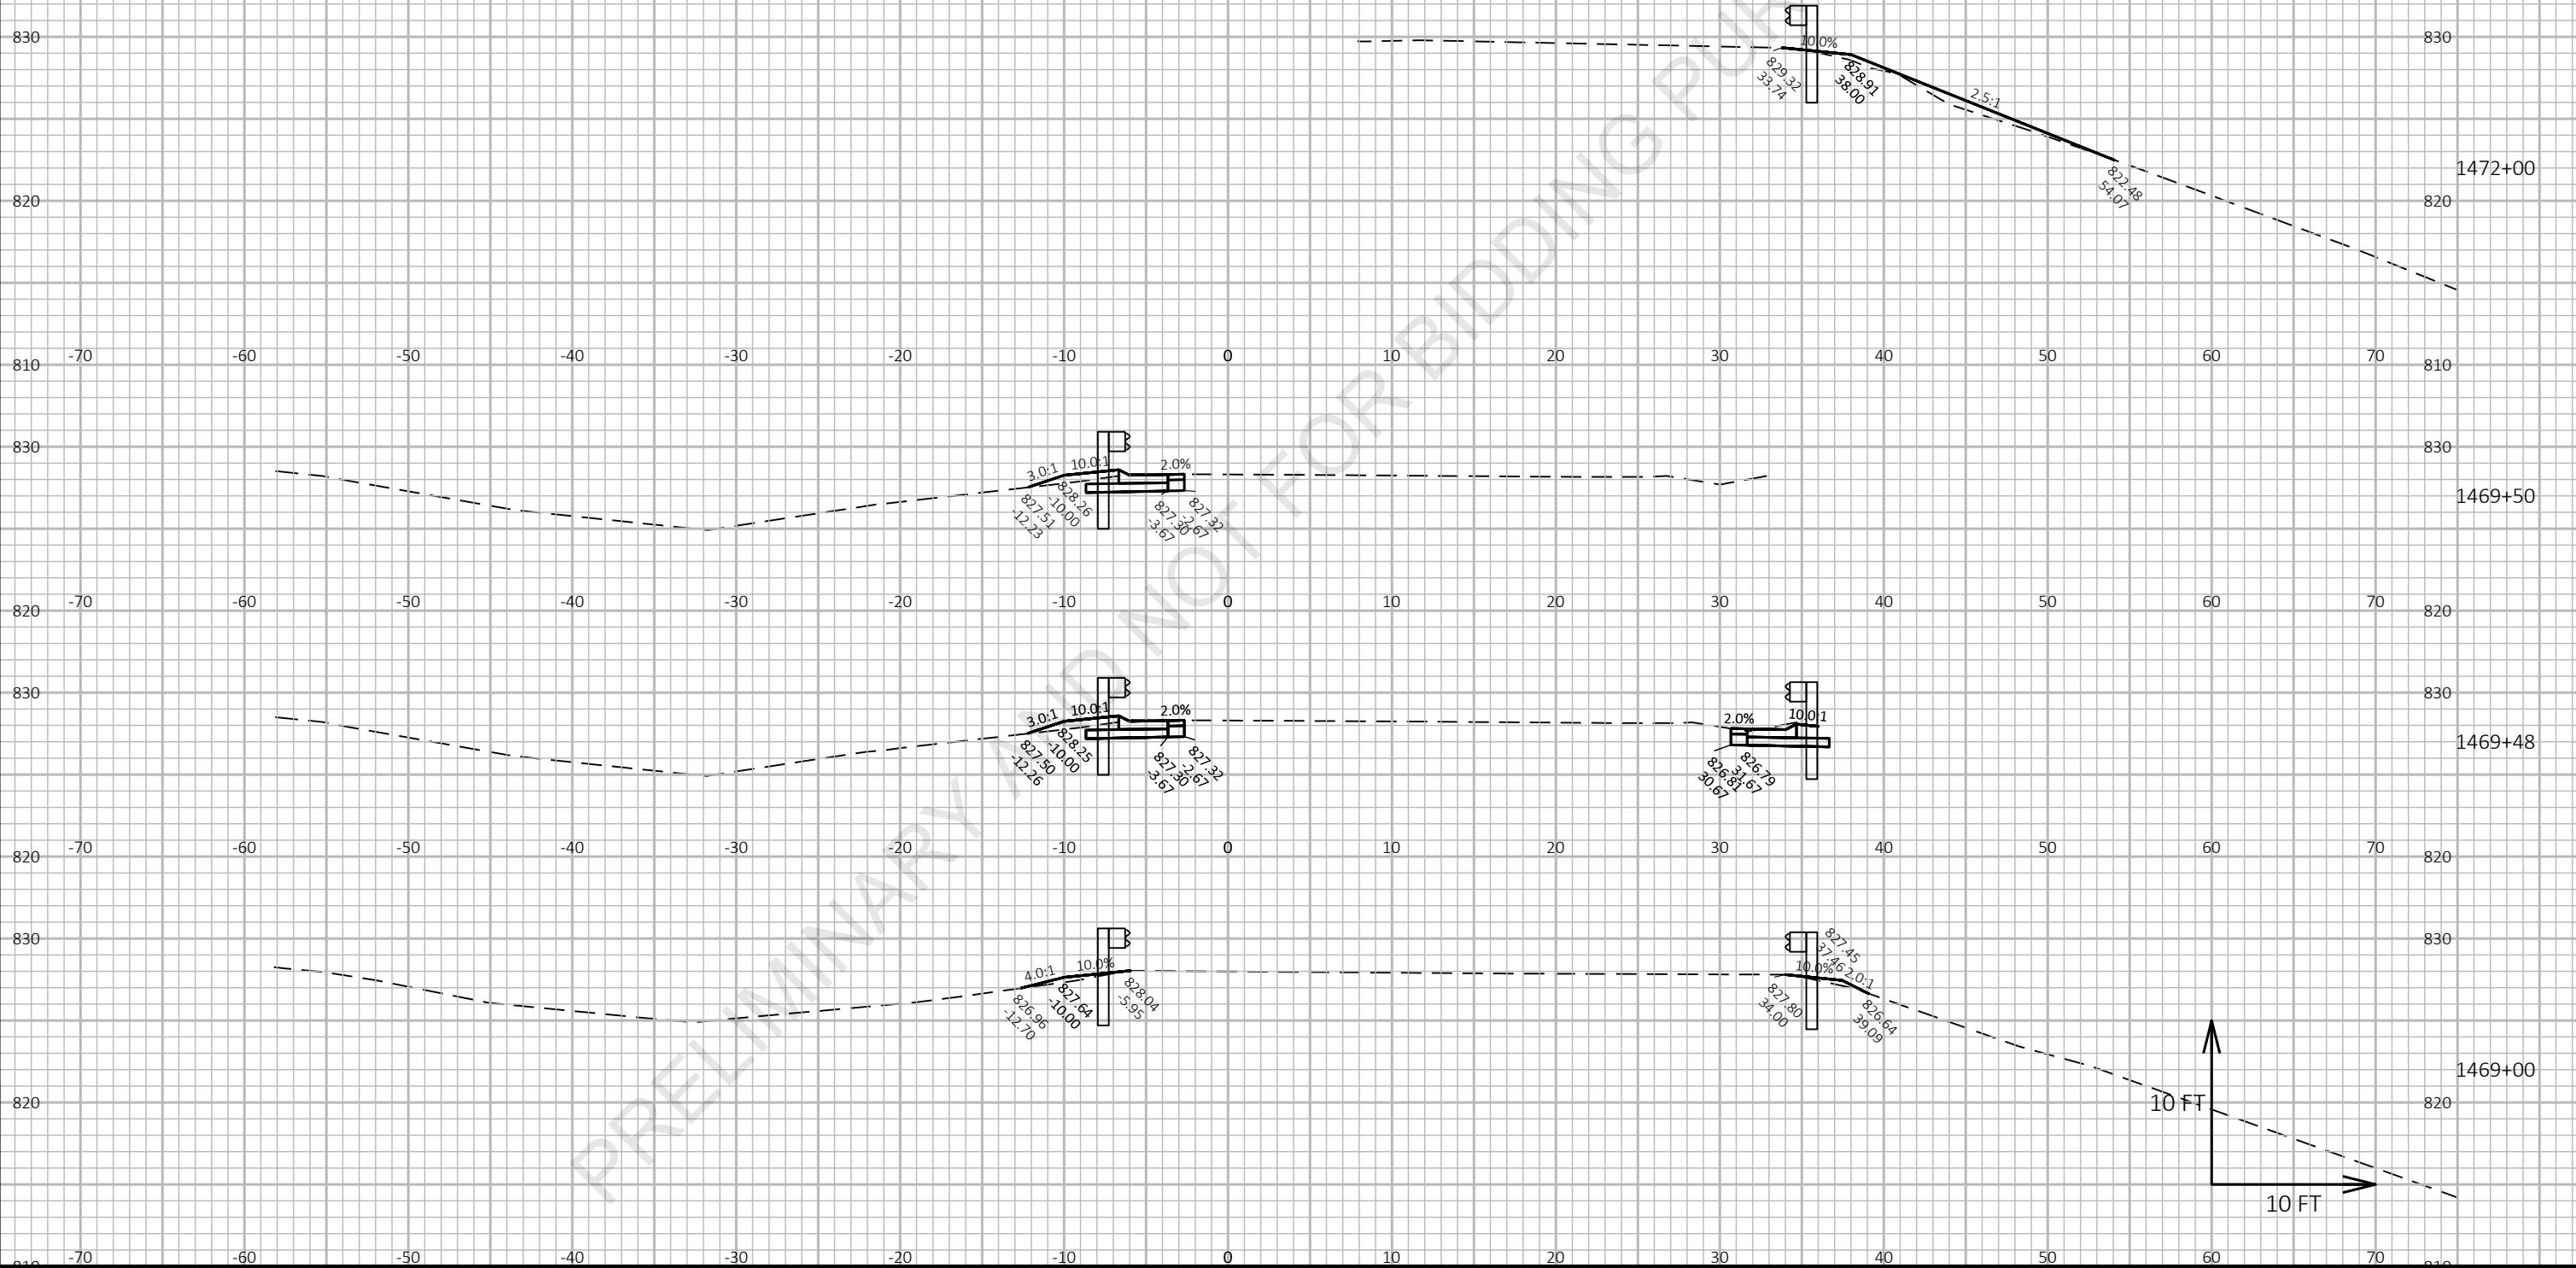


9

9


Preliminary

07/08/2021 1:22:30 PM


PRELIMINARY AND NOT FOR BIDDING PURPOSES

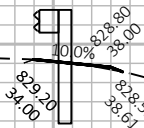


830
820
810
1474+00

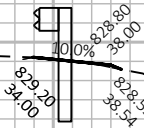


830
820
810
1473+50

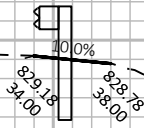

830
820
810
1473+00

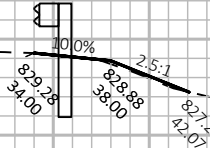

830
820
810
1472+50

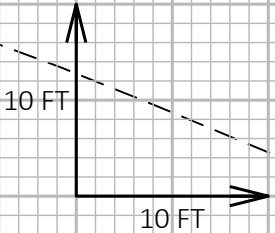


9

9

Preliminary

07/08/2021 1:22:31 PM

PRELIMINARY AND NOT FOR BIDDING PURPOSES

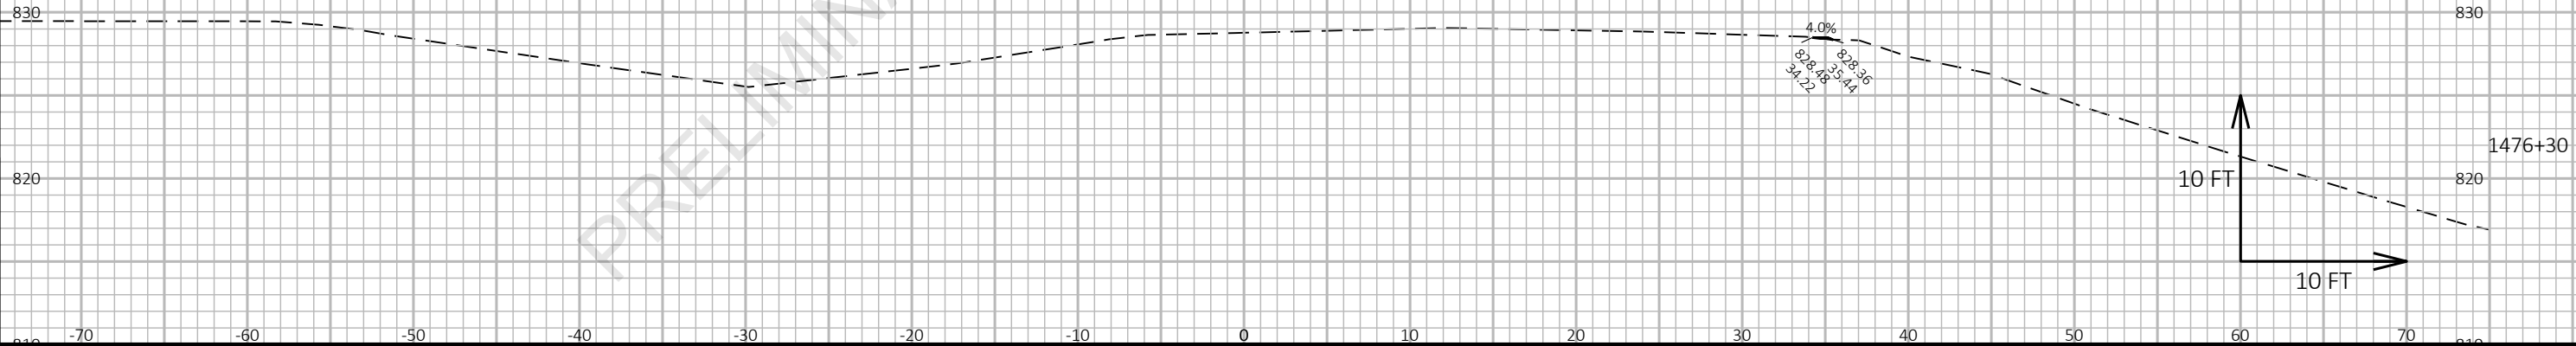


9

9

PROJECT NO: 1227-12-71	HWY: IH 43	COUNTY: MANITOWOC	CROSS SECTIONS: IH 43 NB AT CTH K	SHEET E
------------------------	------------	-------------------	-----------------------------------	---------

Preliminary

07/08/2021 1:22:31 PM

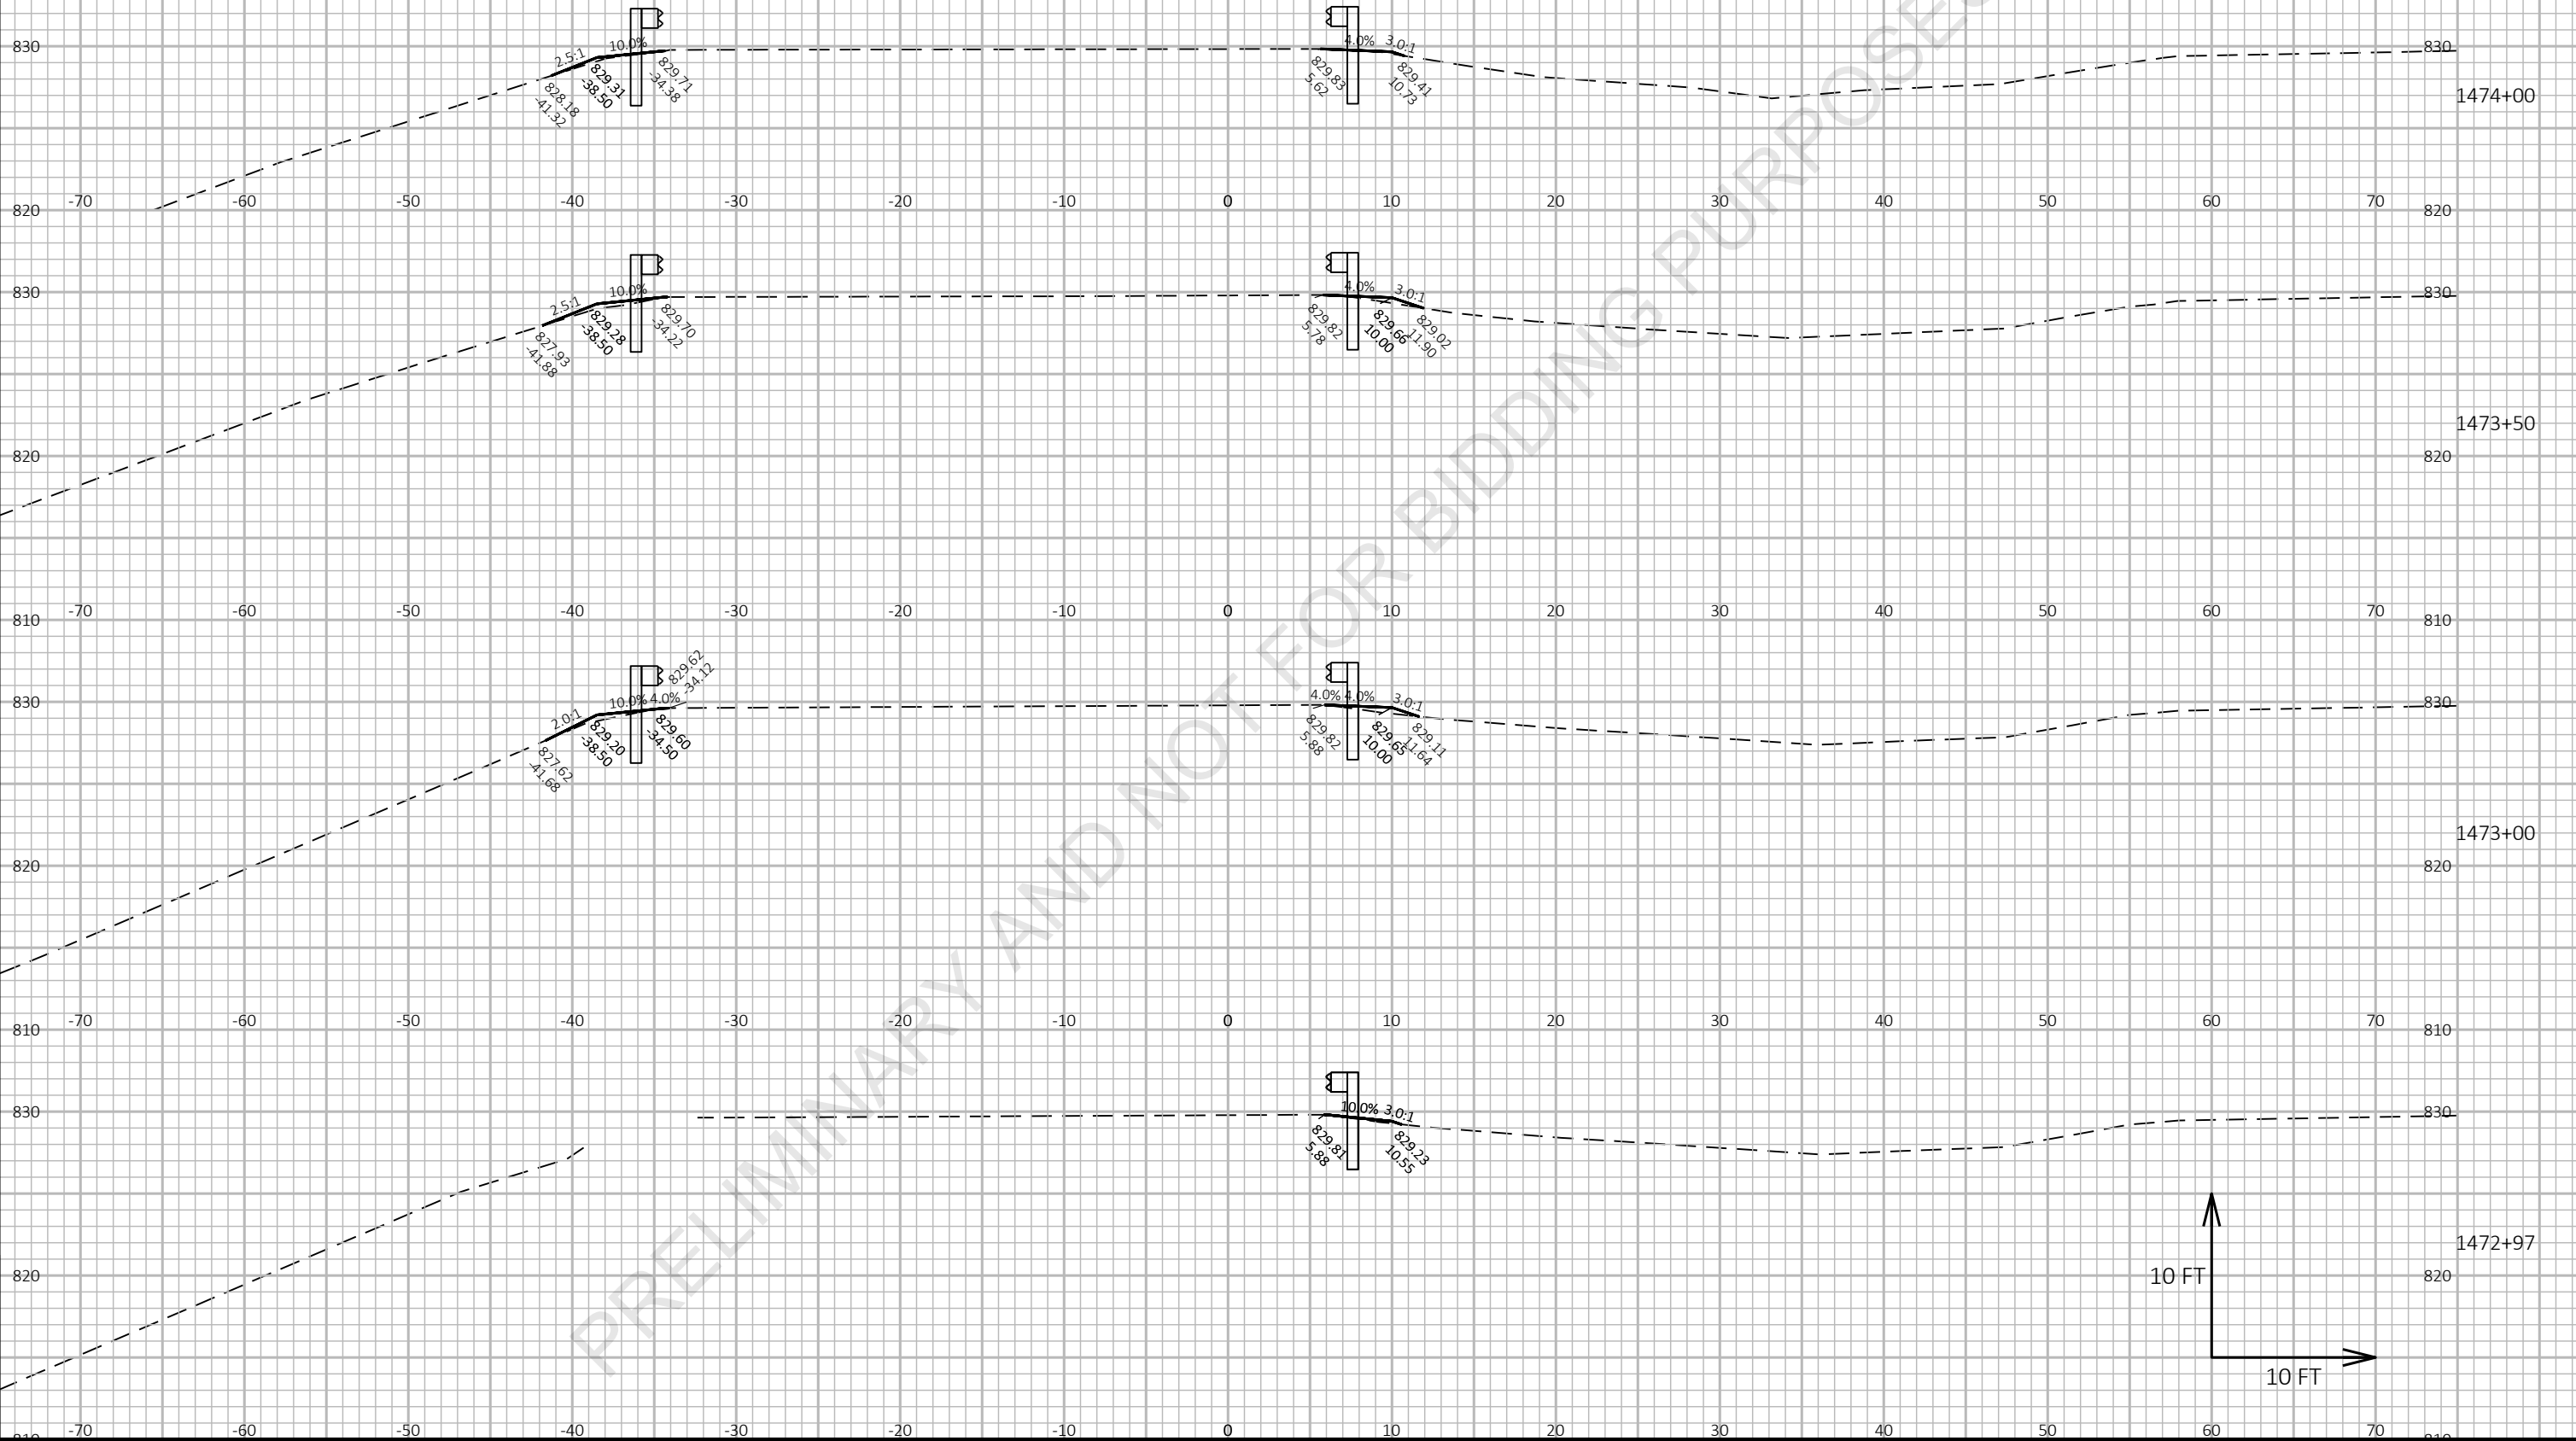


9

9

PROJECT NO: 1227-12-71	HWY: IH 43	COUNTY: MANITOWOC	CROSS SECTIONS: IH 43 SB AT CTH K	SHEET E
------------------------	------------	-------------------	-----------------------------------	---------

Preliminary

07/08/2021 1:22:31 PM

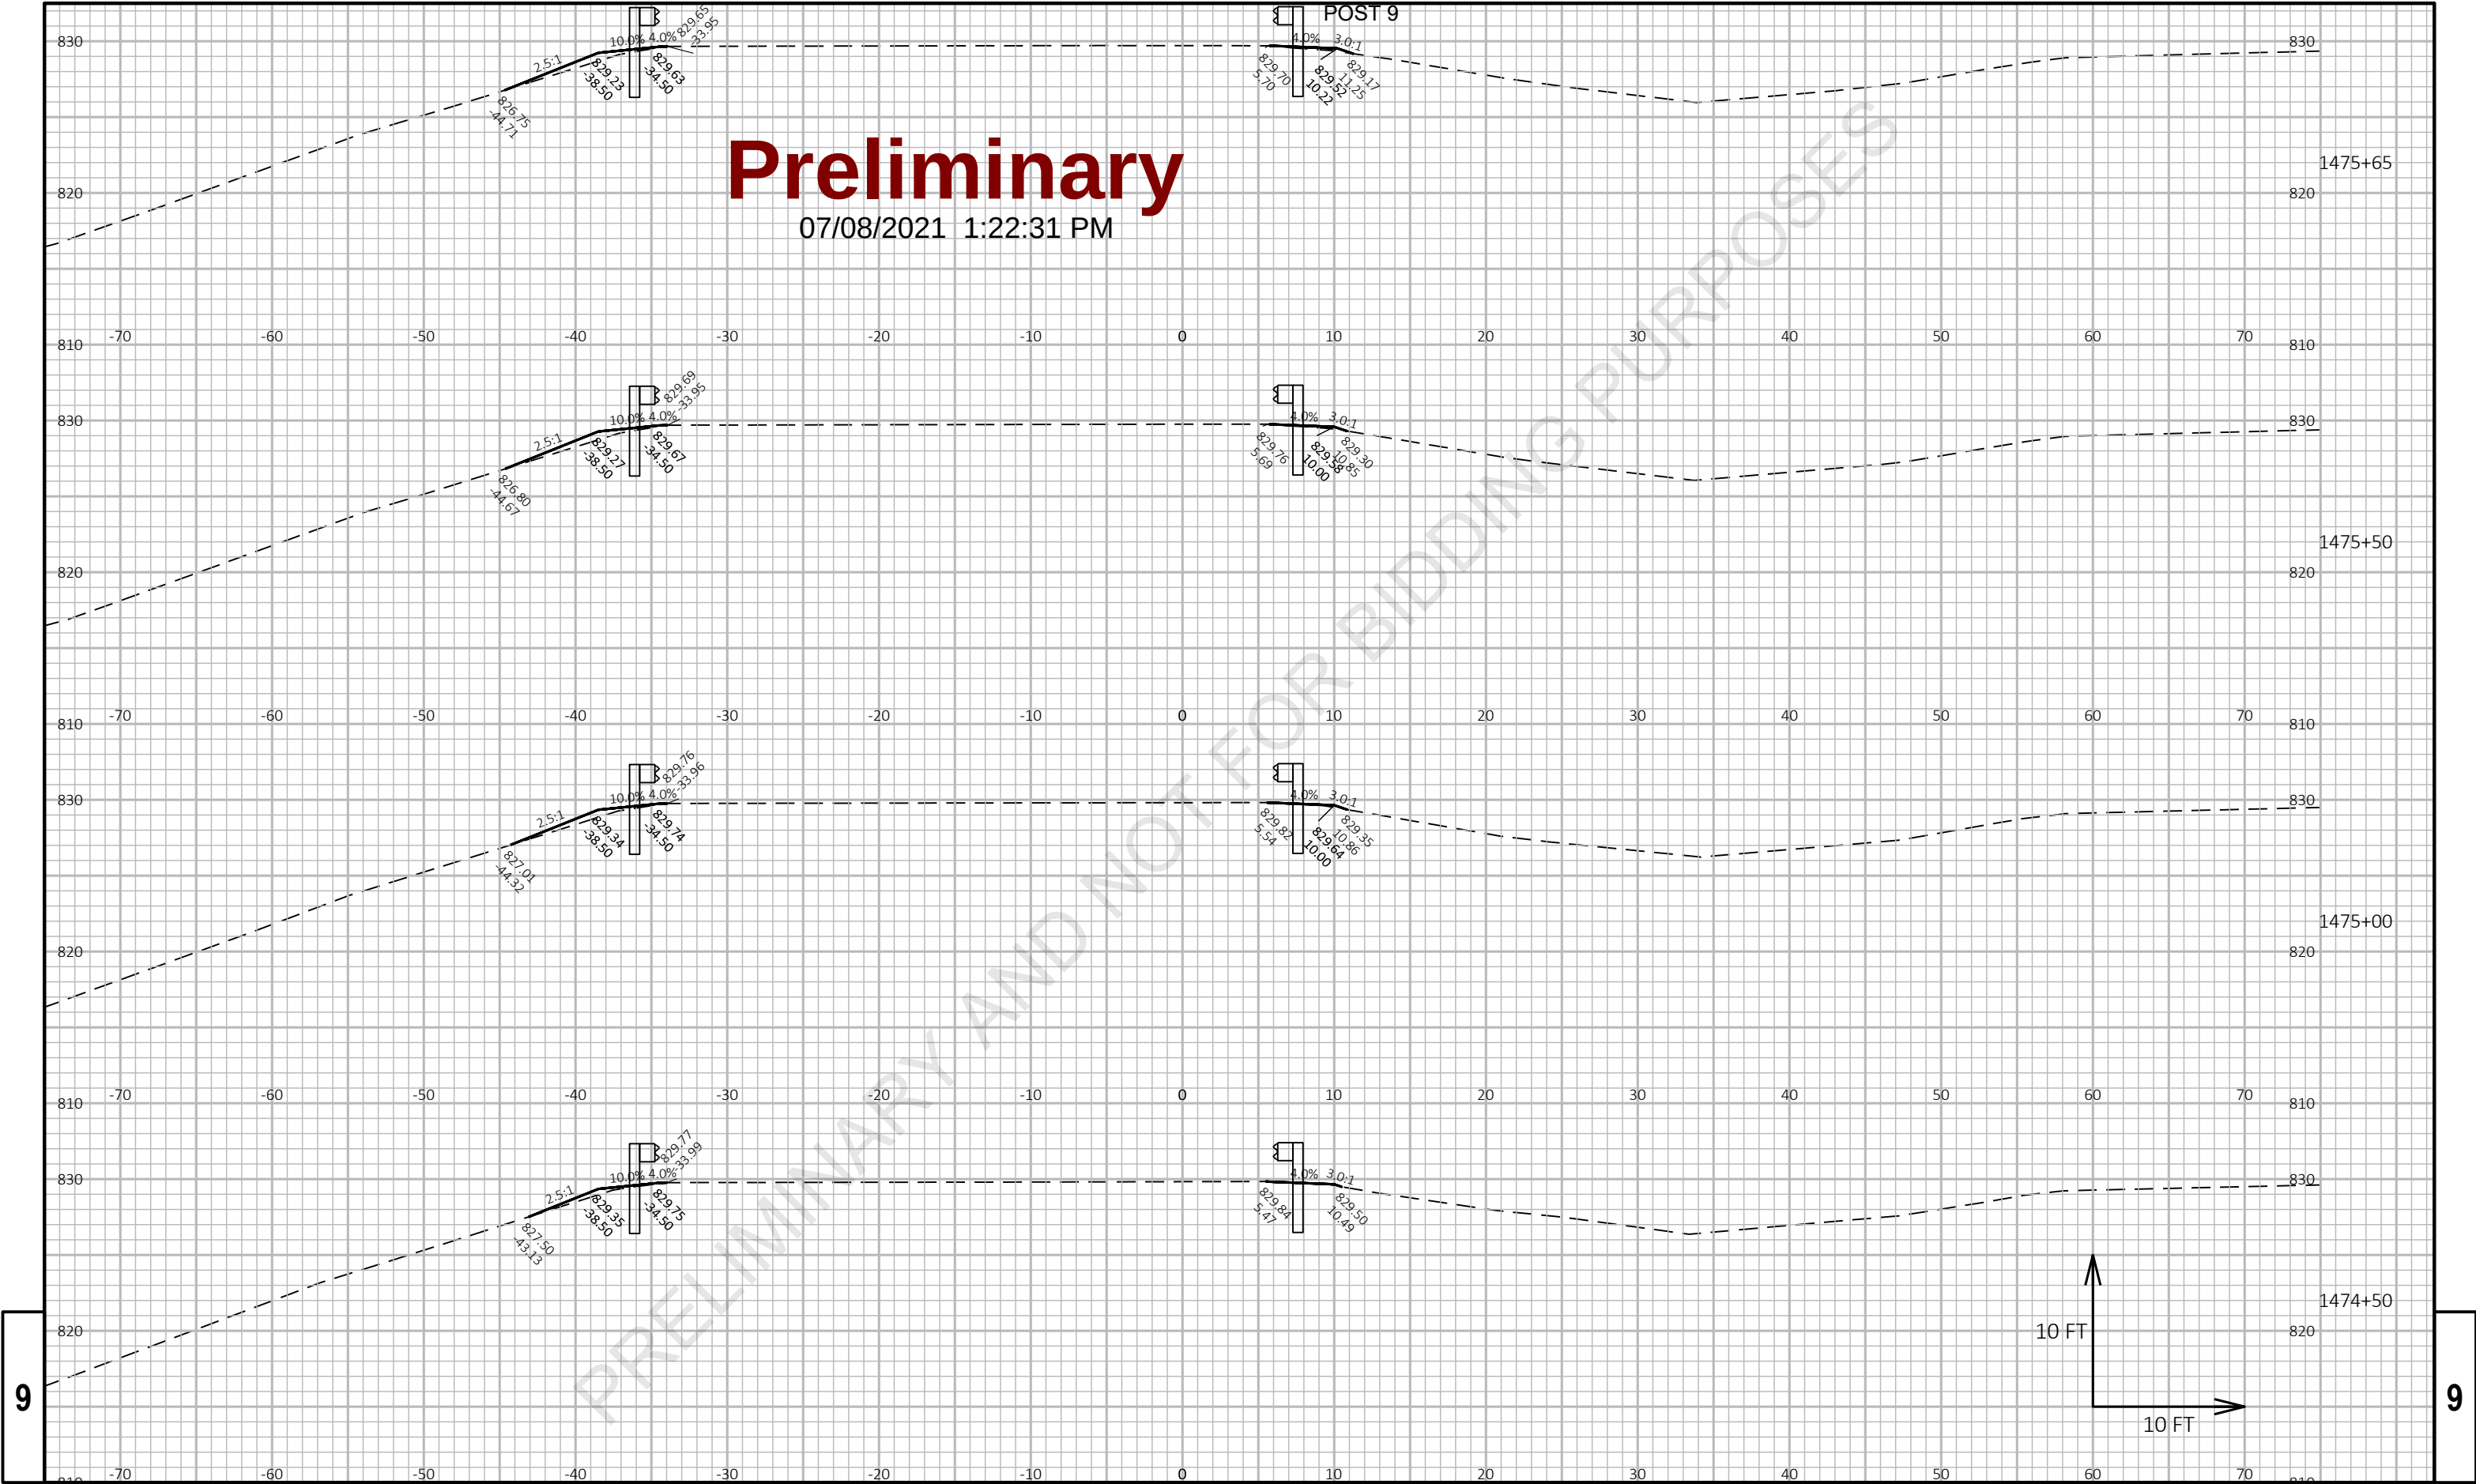


9

9

PROJECT NO: 1227-12-71	HWY: IH 43	COUNTY: MANITOWOC	CROSS SECTIONS: IH 43 SB AT CTH K	SHEET	E
------------------------	------------	-------------------	-----------------------------------	-------	---

Preliminary

07/08/2021 1:22:31 PM

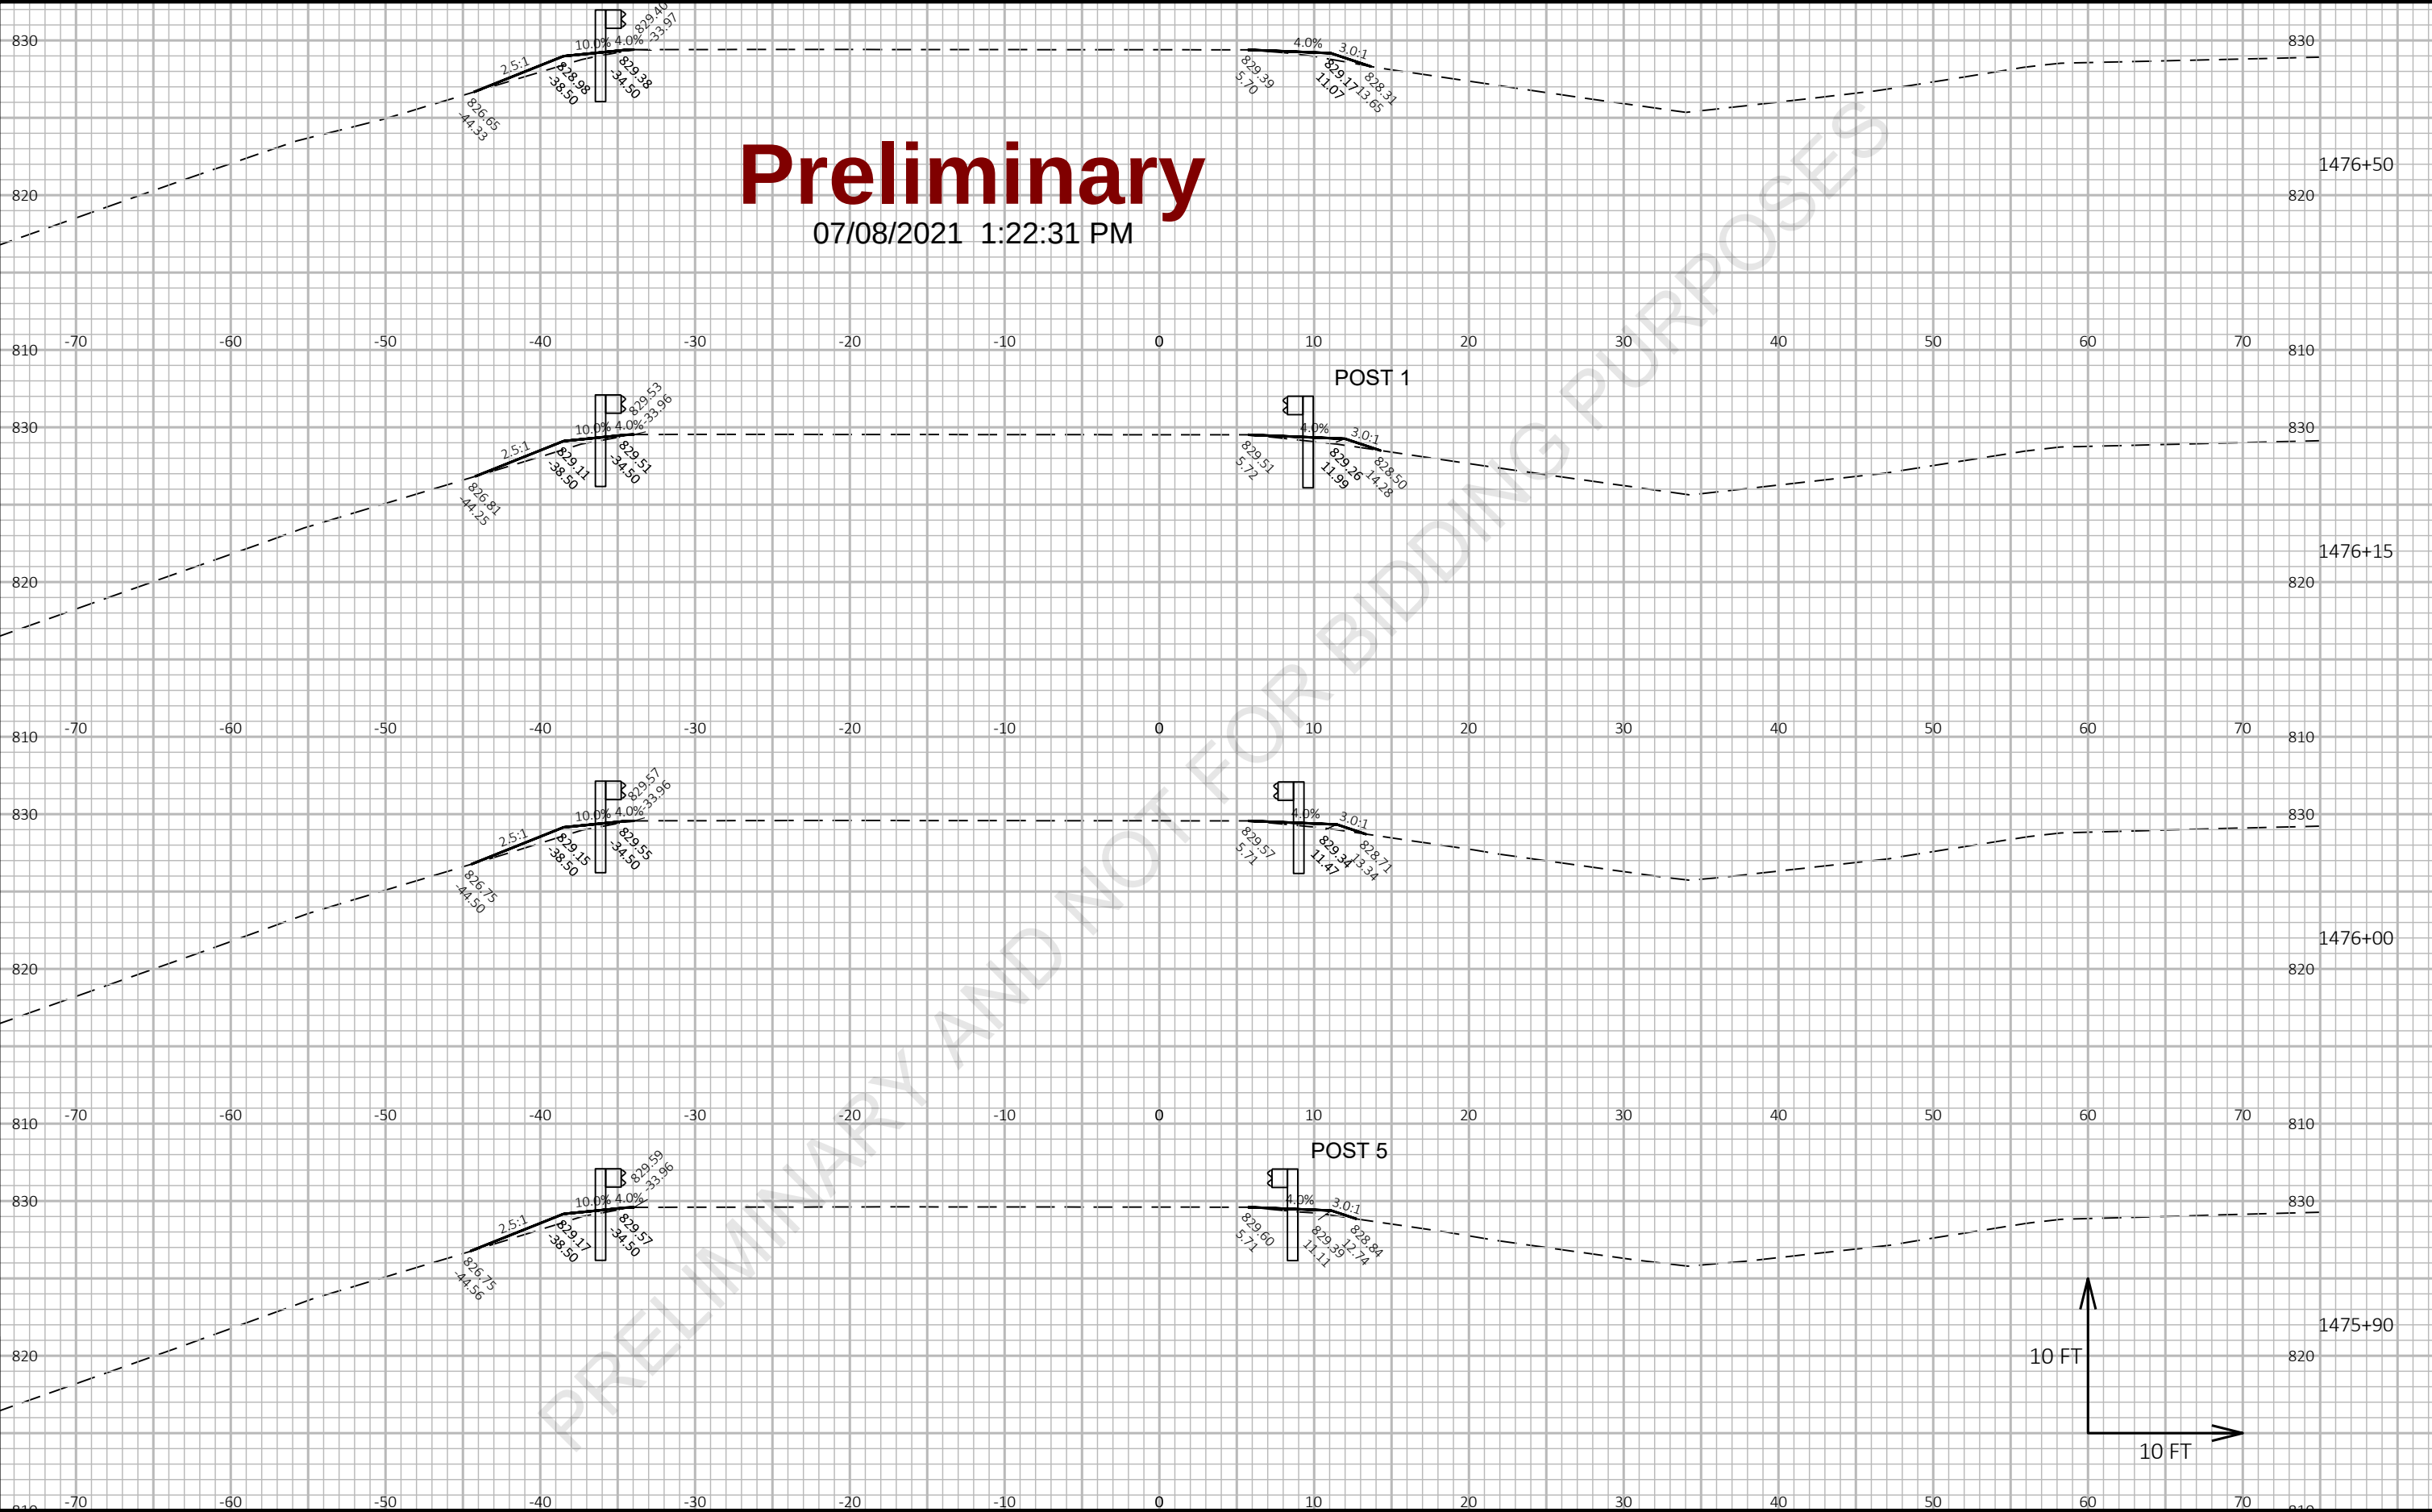

9

9


PROJECT NO: 1227-12-71	HWY: IH 43	COUNTY: MANITOWOC	CROSS SECTIONS: IH 43 SB AT CTH K	SHEET E
------------------------	------------	-------------------	-----------------------------------	---------

Preliminary

07/08/2021 1:22:31 PM

9

9

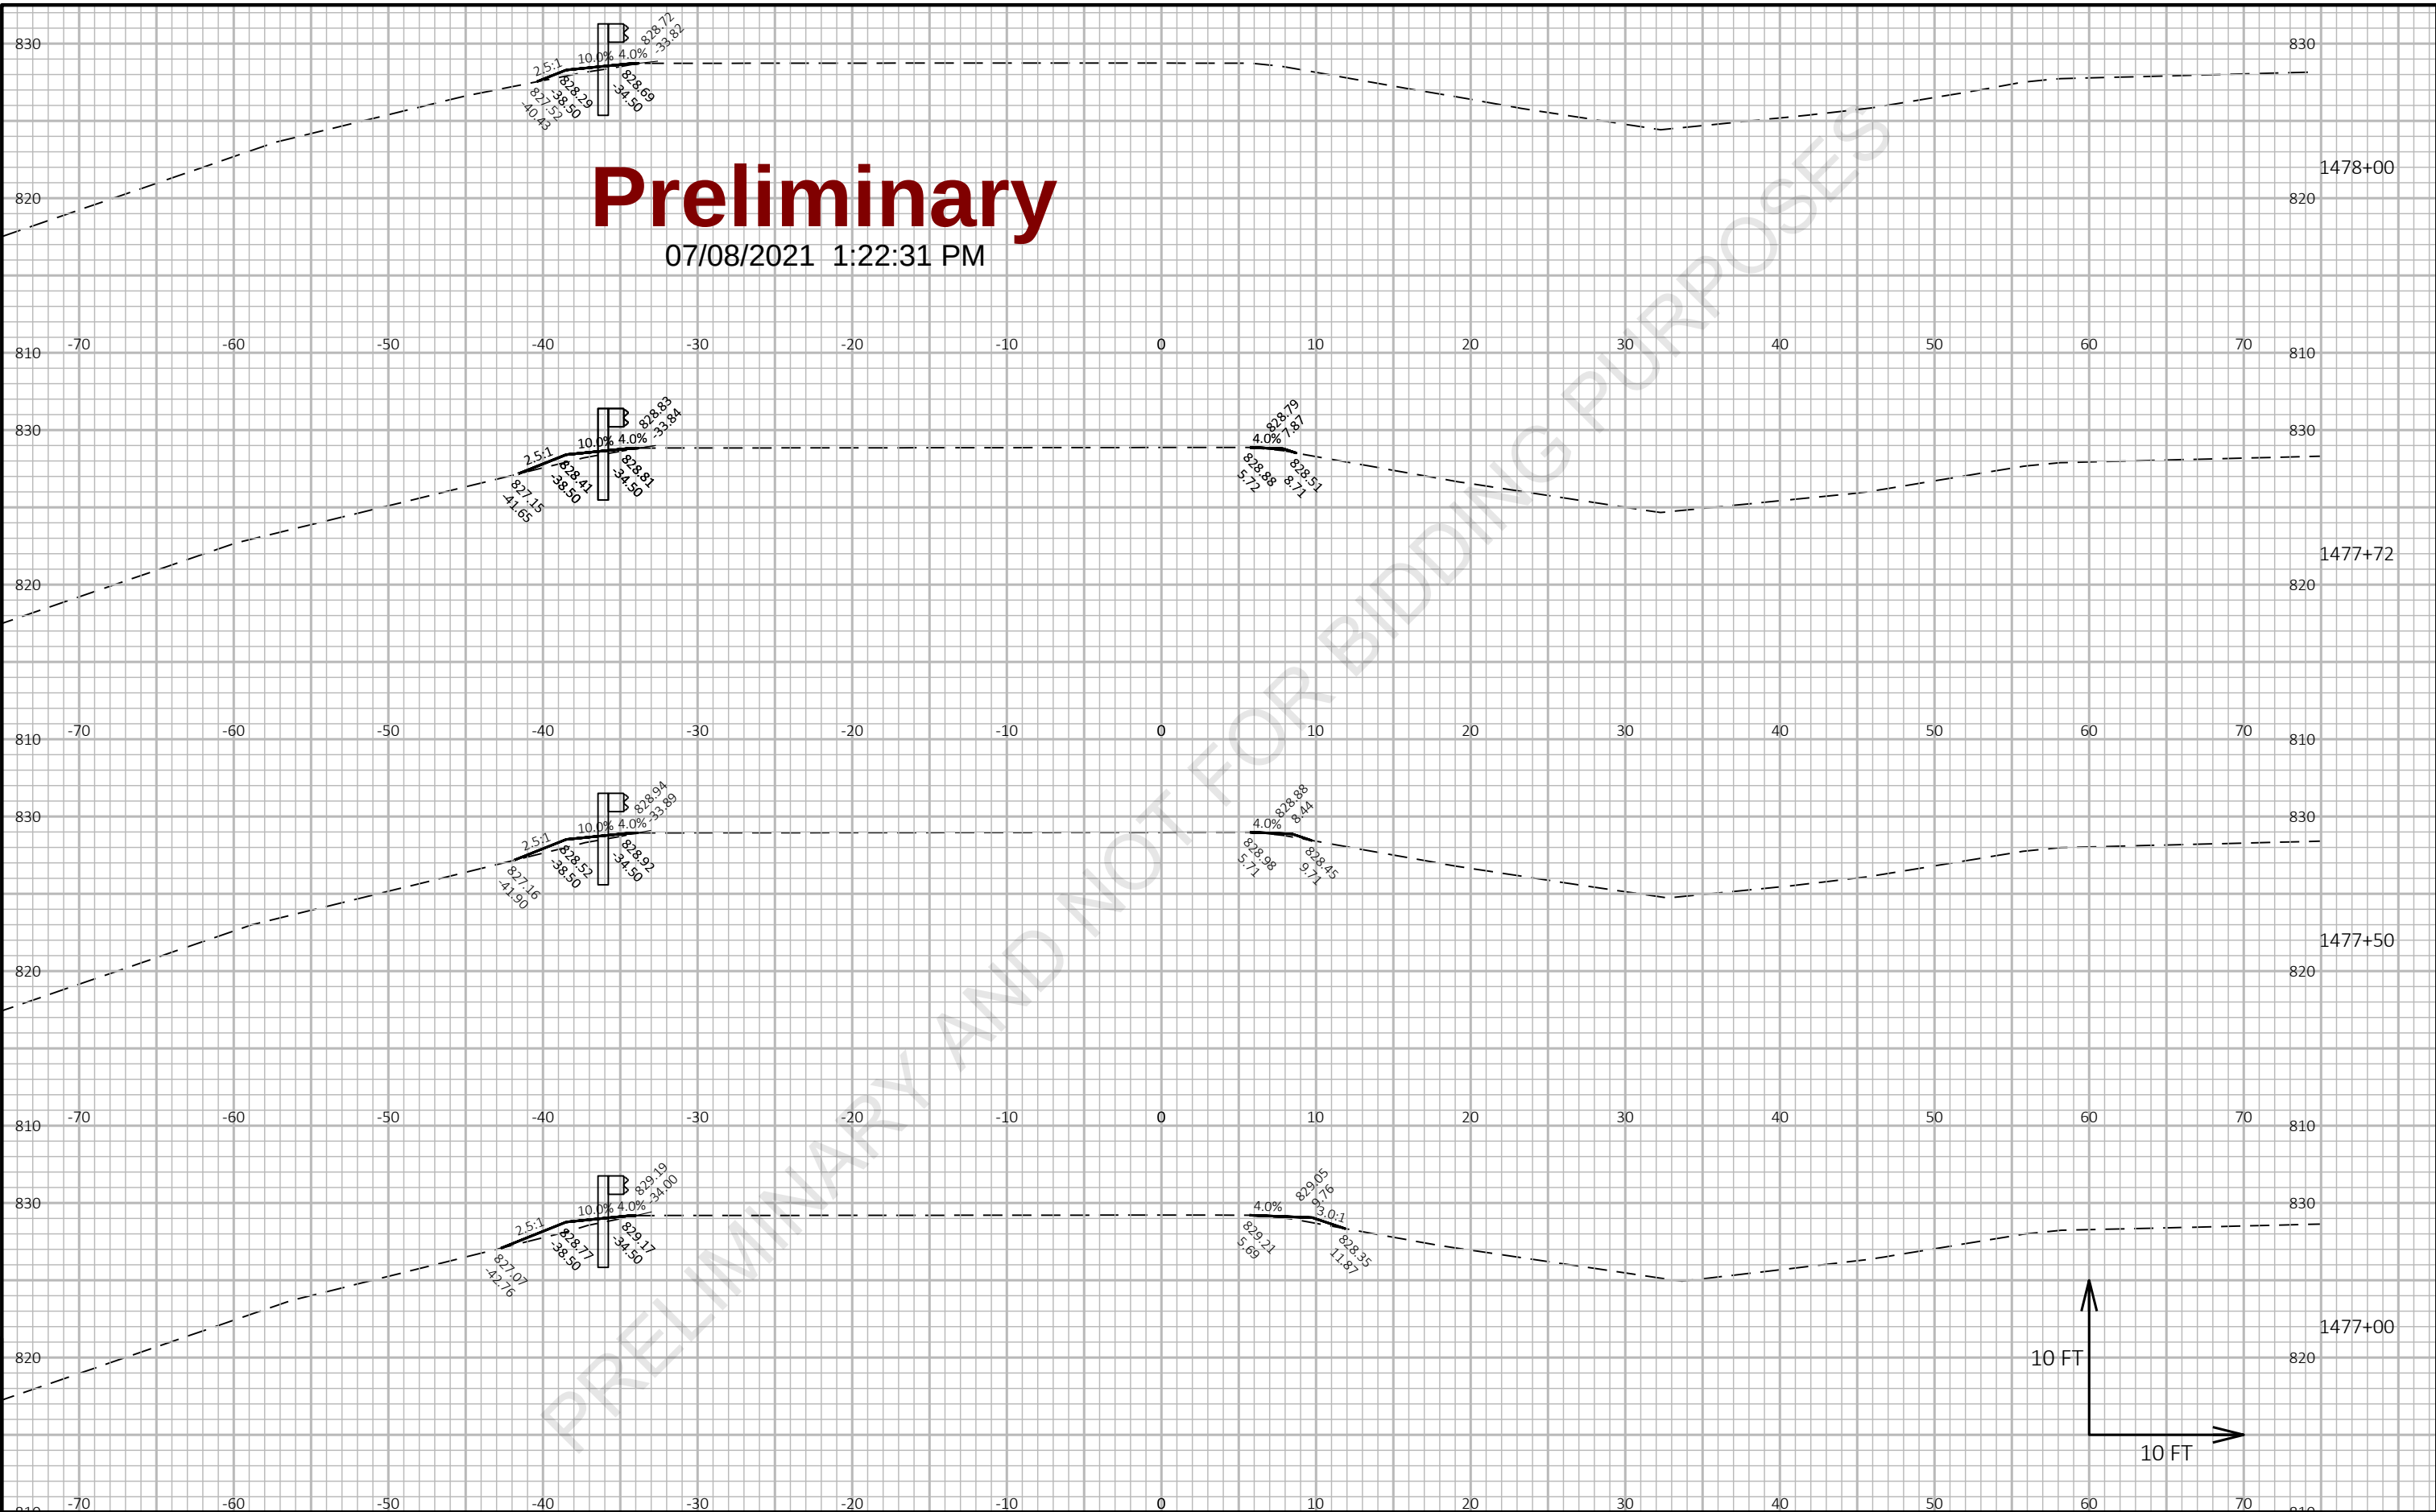

PROJECT NO: 1227-12-71	HWY: IH 43	COUNTY: MANITOWOC	CROSS SECTIONS: IH 43 SB AT CTH K	SHEET E
------------------------	------------	-------------------	-----------------------------------	---------


07/08/2021 1:22:31 PM



FILE NAME : I:\45\450504 IH 43 WISDOT GUARDRAIL\C3D\SHEETSP\12271271 PLAN\090201_XS.DWG PLOT DATE : 3/5/2021 2:41 PM PLOT BY : GARNICA, BRANDON PLOT NAME : PLOT SCALE : 1 IN:10 FT HORZ. / 1 IN:10 FT VERT. WISDOT/CADDs SHEET 49
LAYOUT NAME - IH43 SB @ CTH K 5

Preliminary

07/08/2021 1:22:32 PM

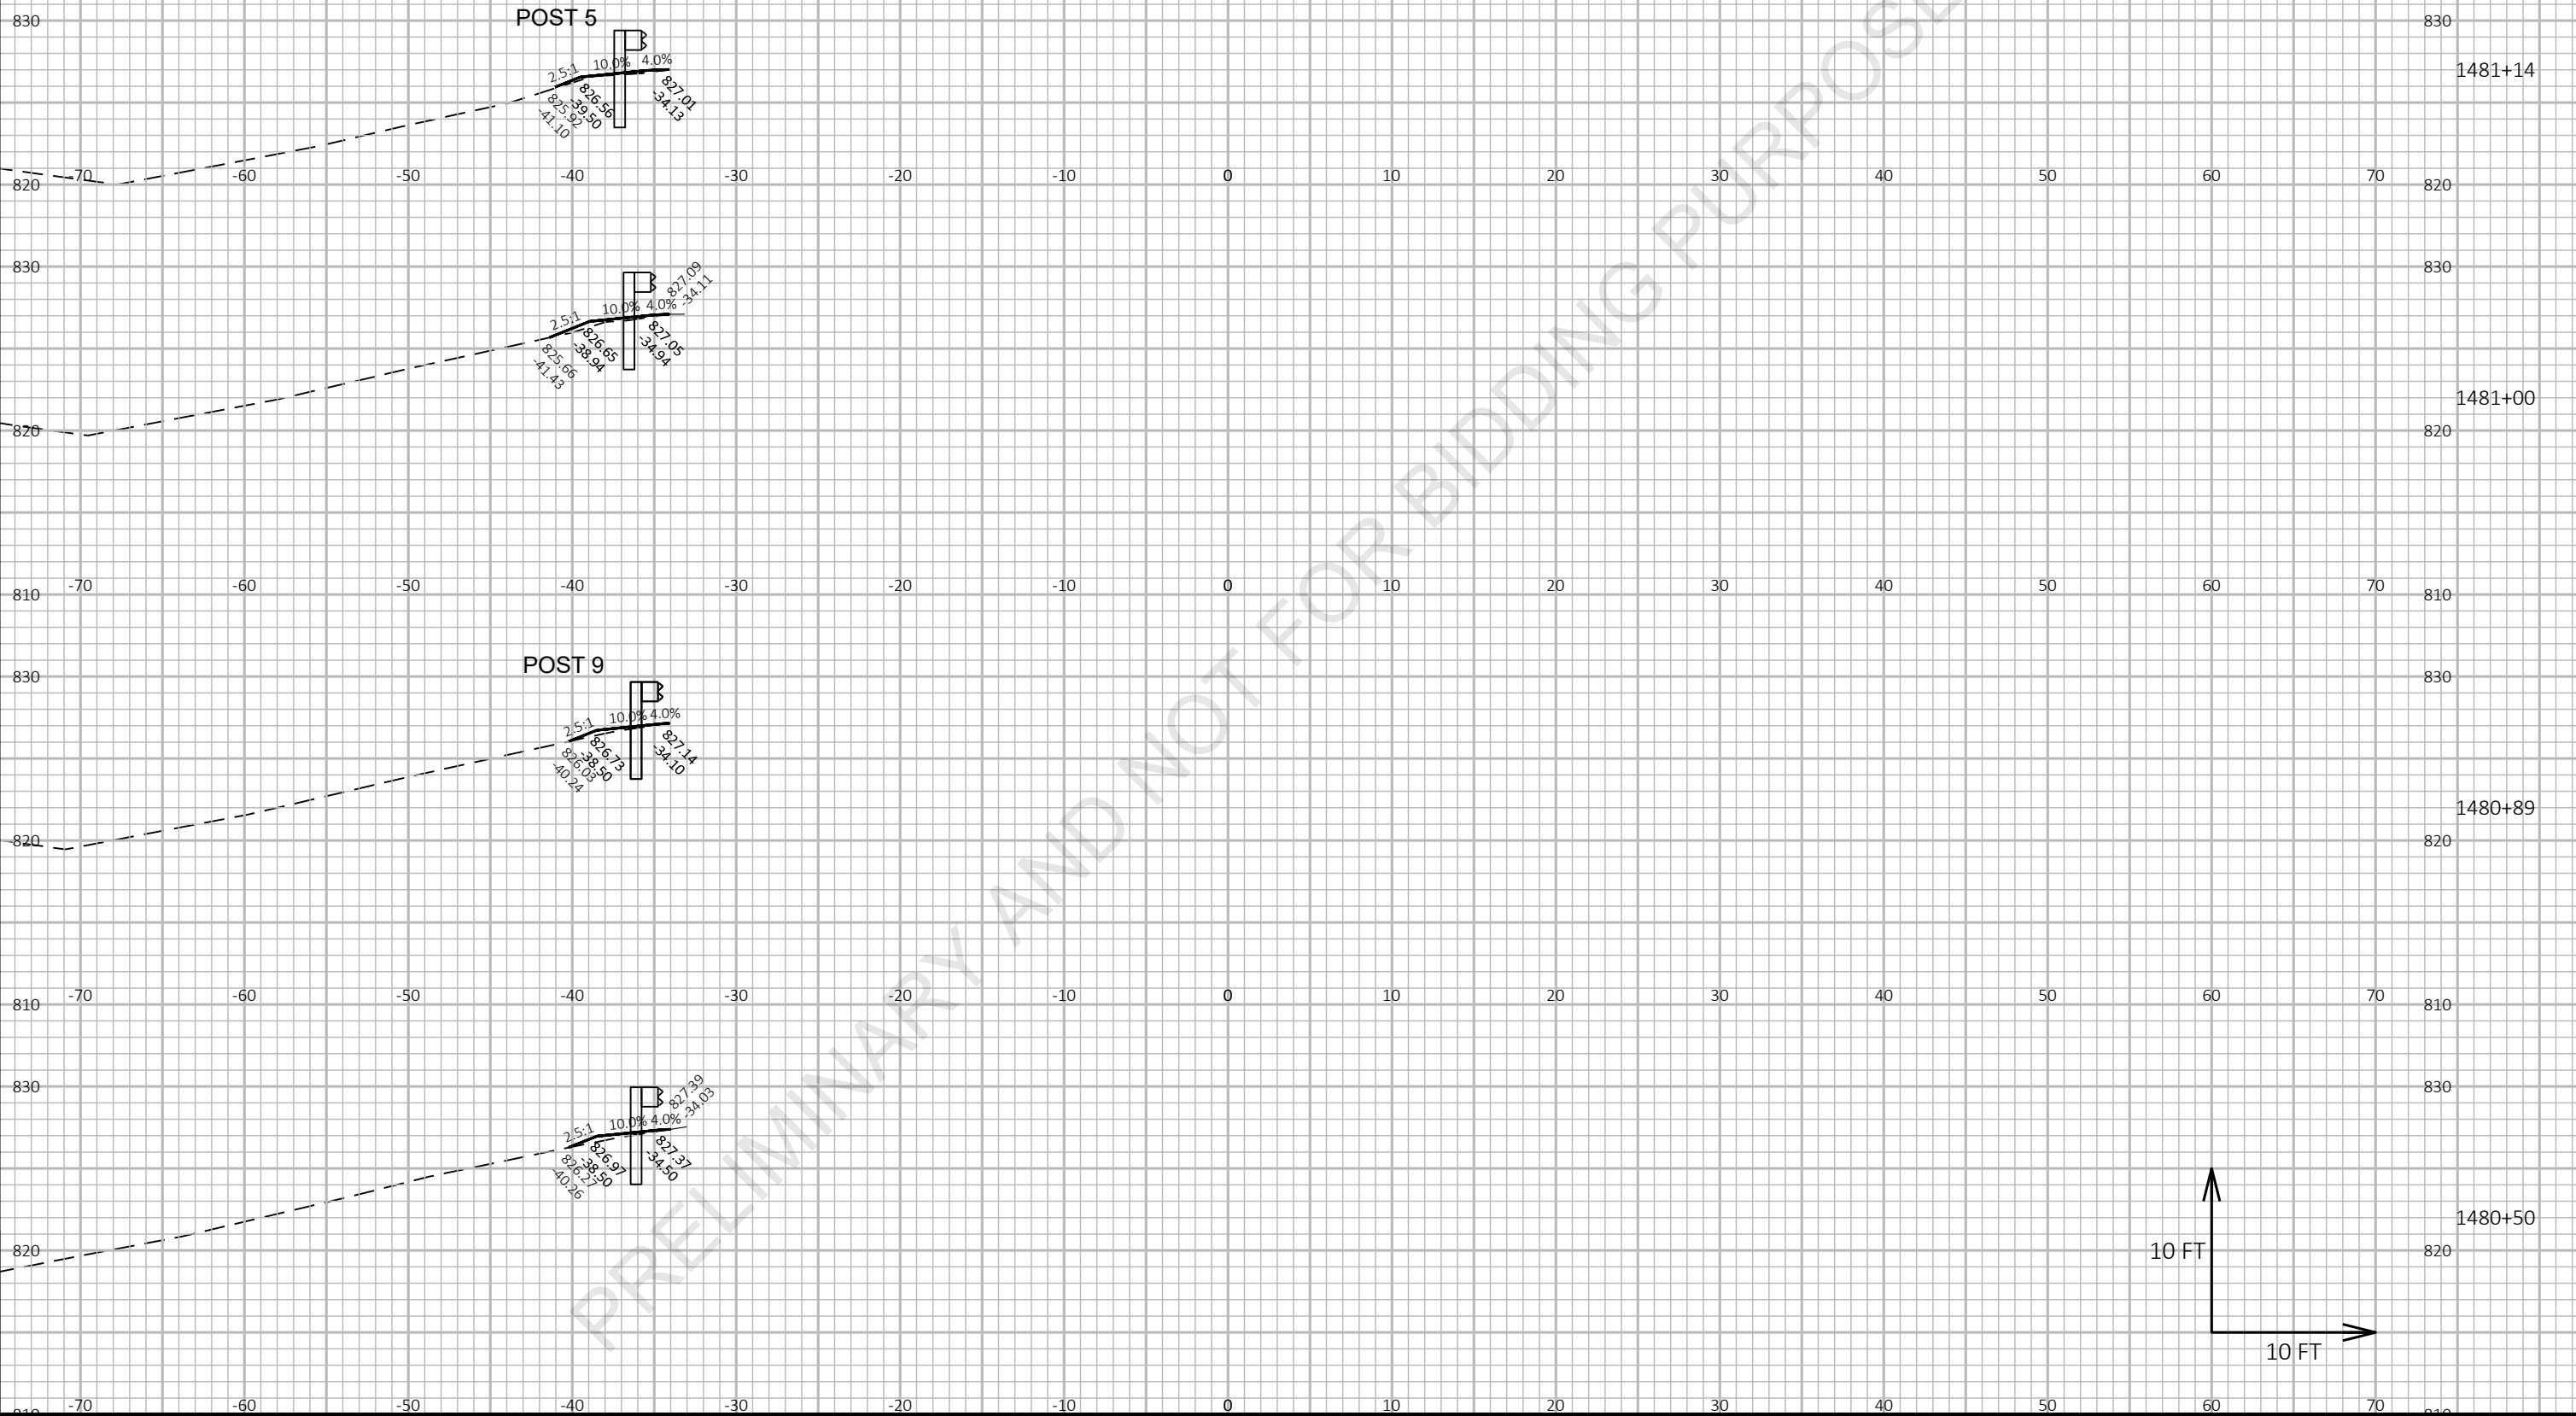


9

9

PROJECT NO: 1227-12-71	HWY: IH 43	COUNTY: MANITOWOC	CROSS SECTIONS: IH 43 SB AT CTH K	SHEET E
------------------------	------------	-------------------	-----------------------------------	---------

Preliminary

07/08/2021 1:22:32 PM

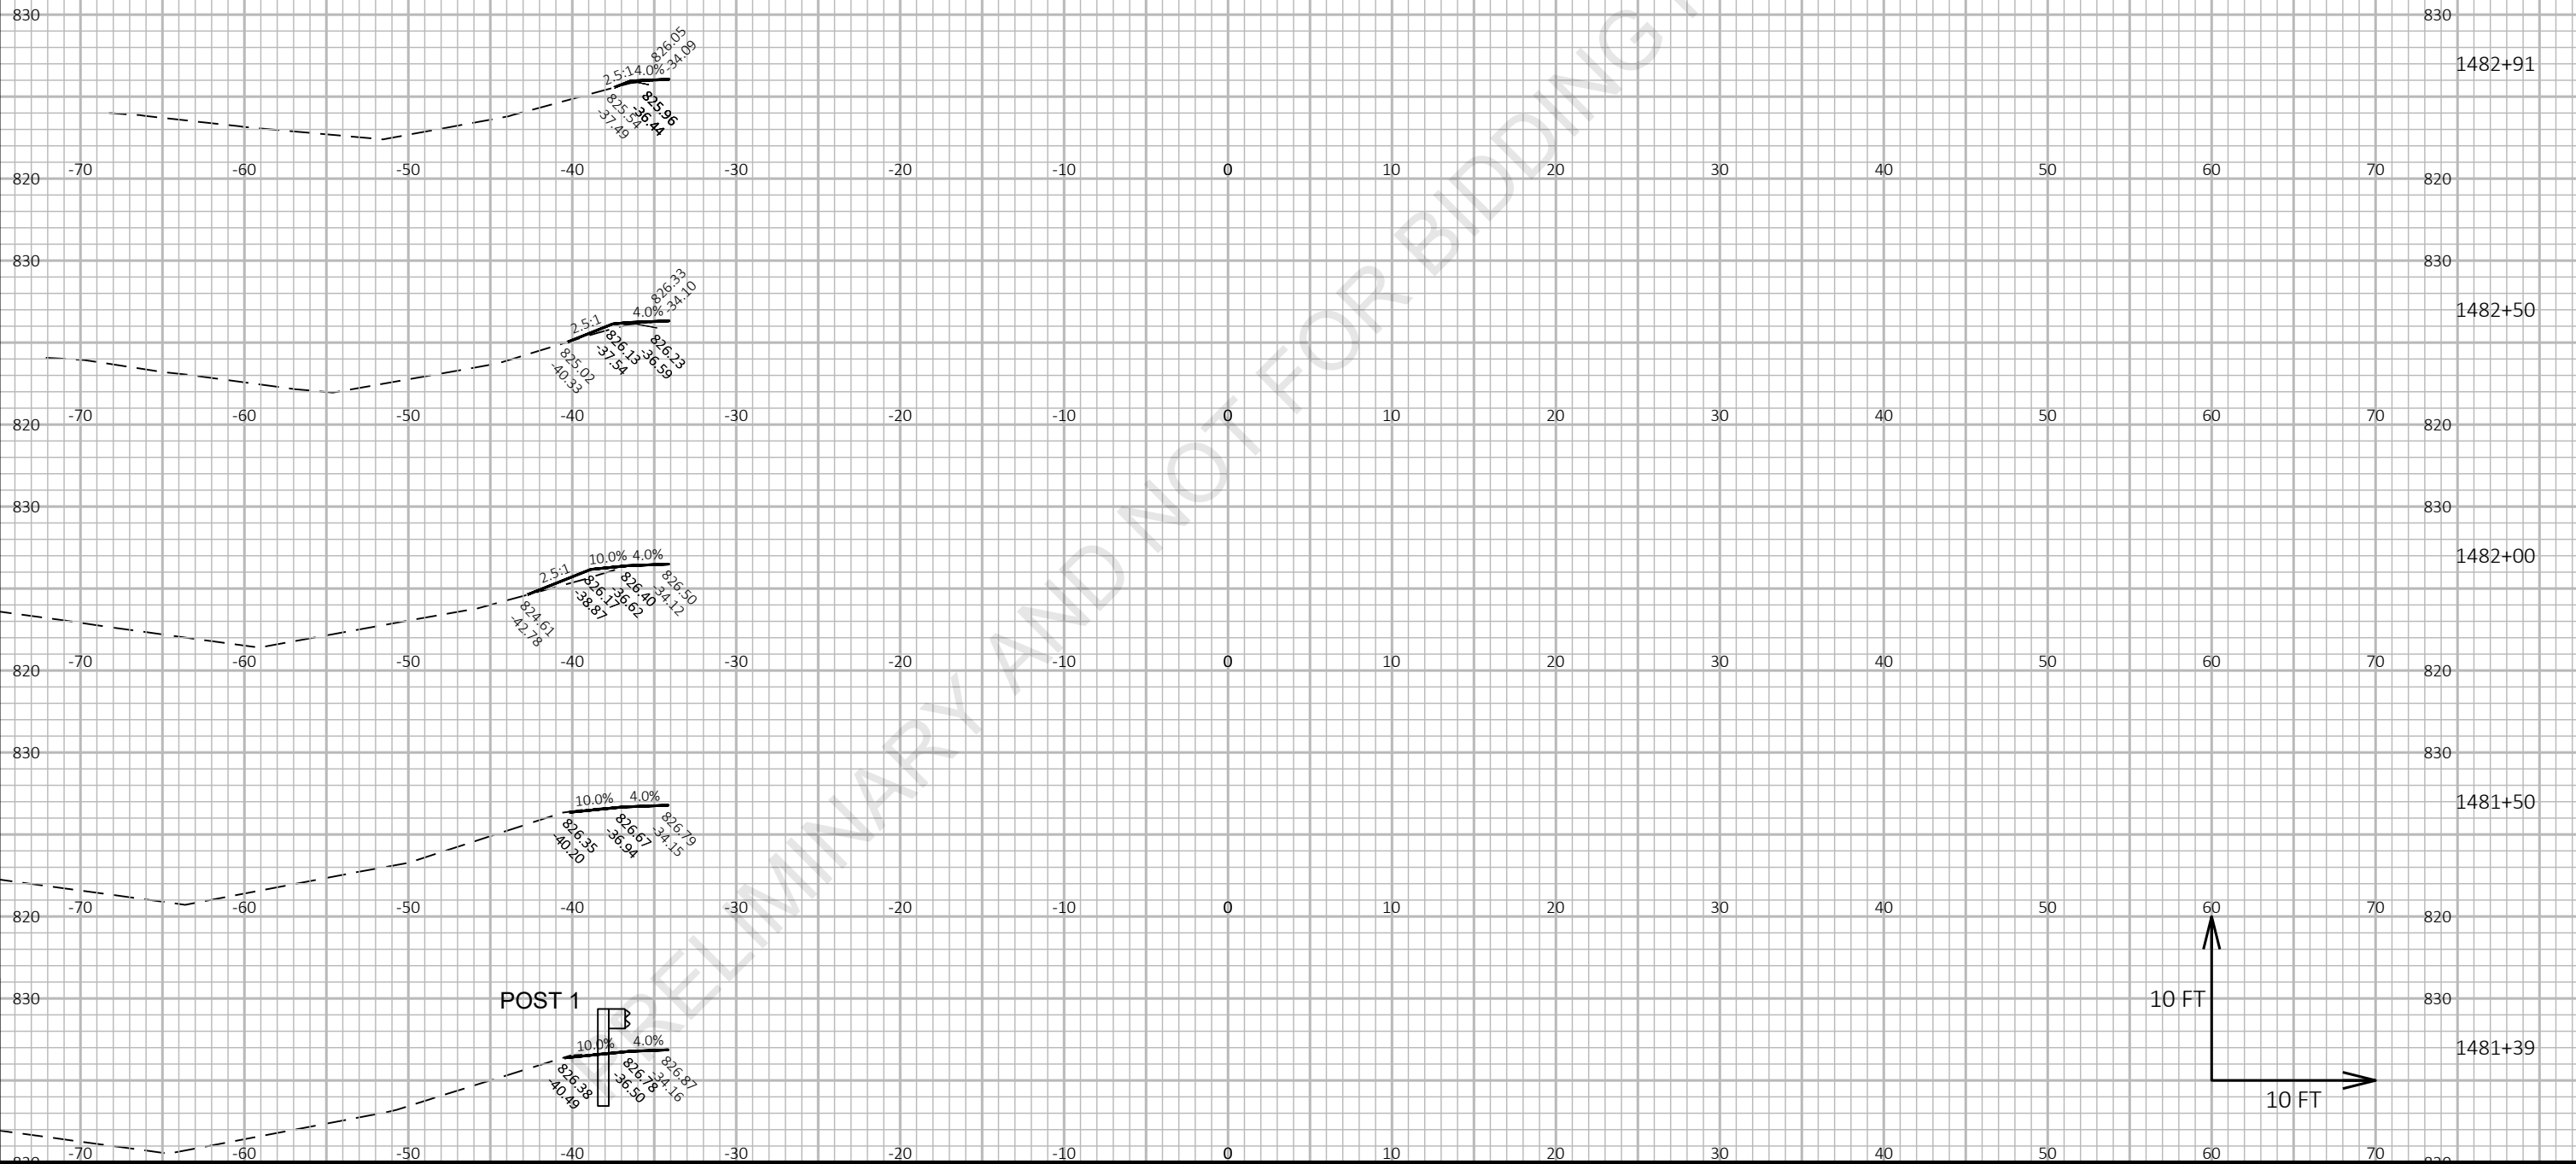


9

9

PROJECT NO: 1227-12-71	HWY: IH 43	COUNTY: MANITOWOC	CROSS SECTIONS: IH 43 SB AT CTH K	SHEET E
------------------------	------------	-------------------	-----------------------------------	---------


Preliminary

07/08/2021 1:22:32 PM

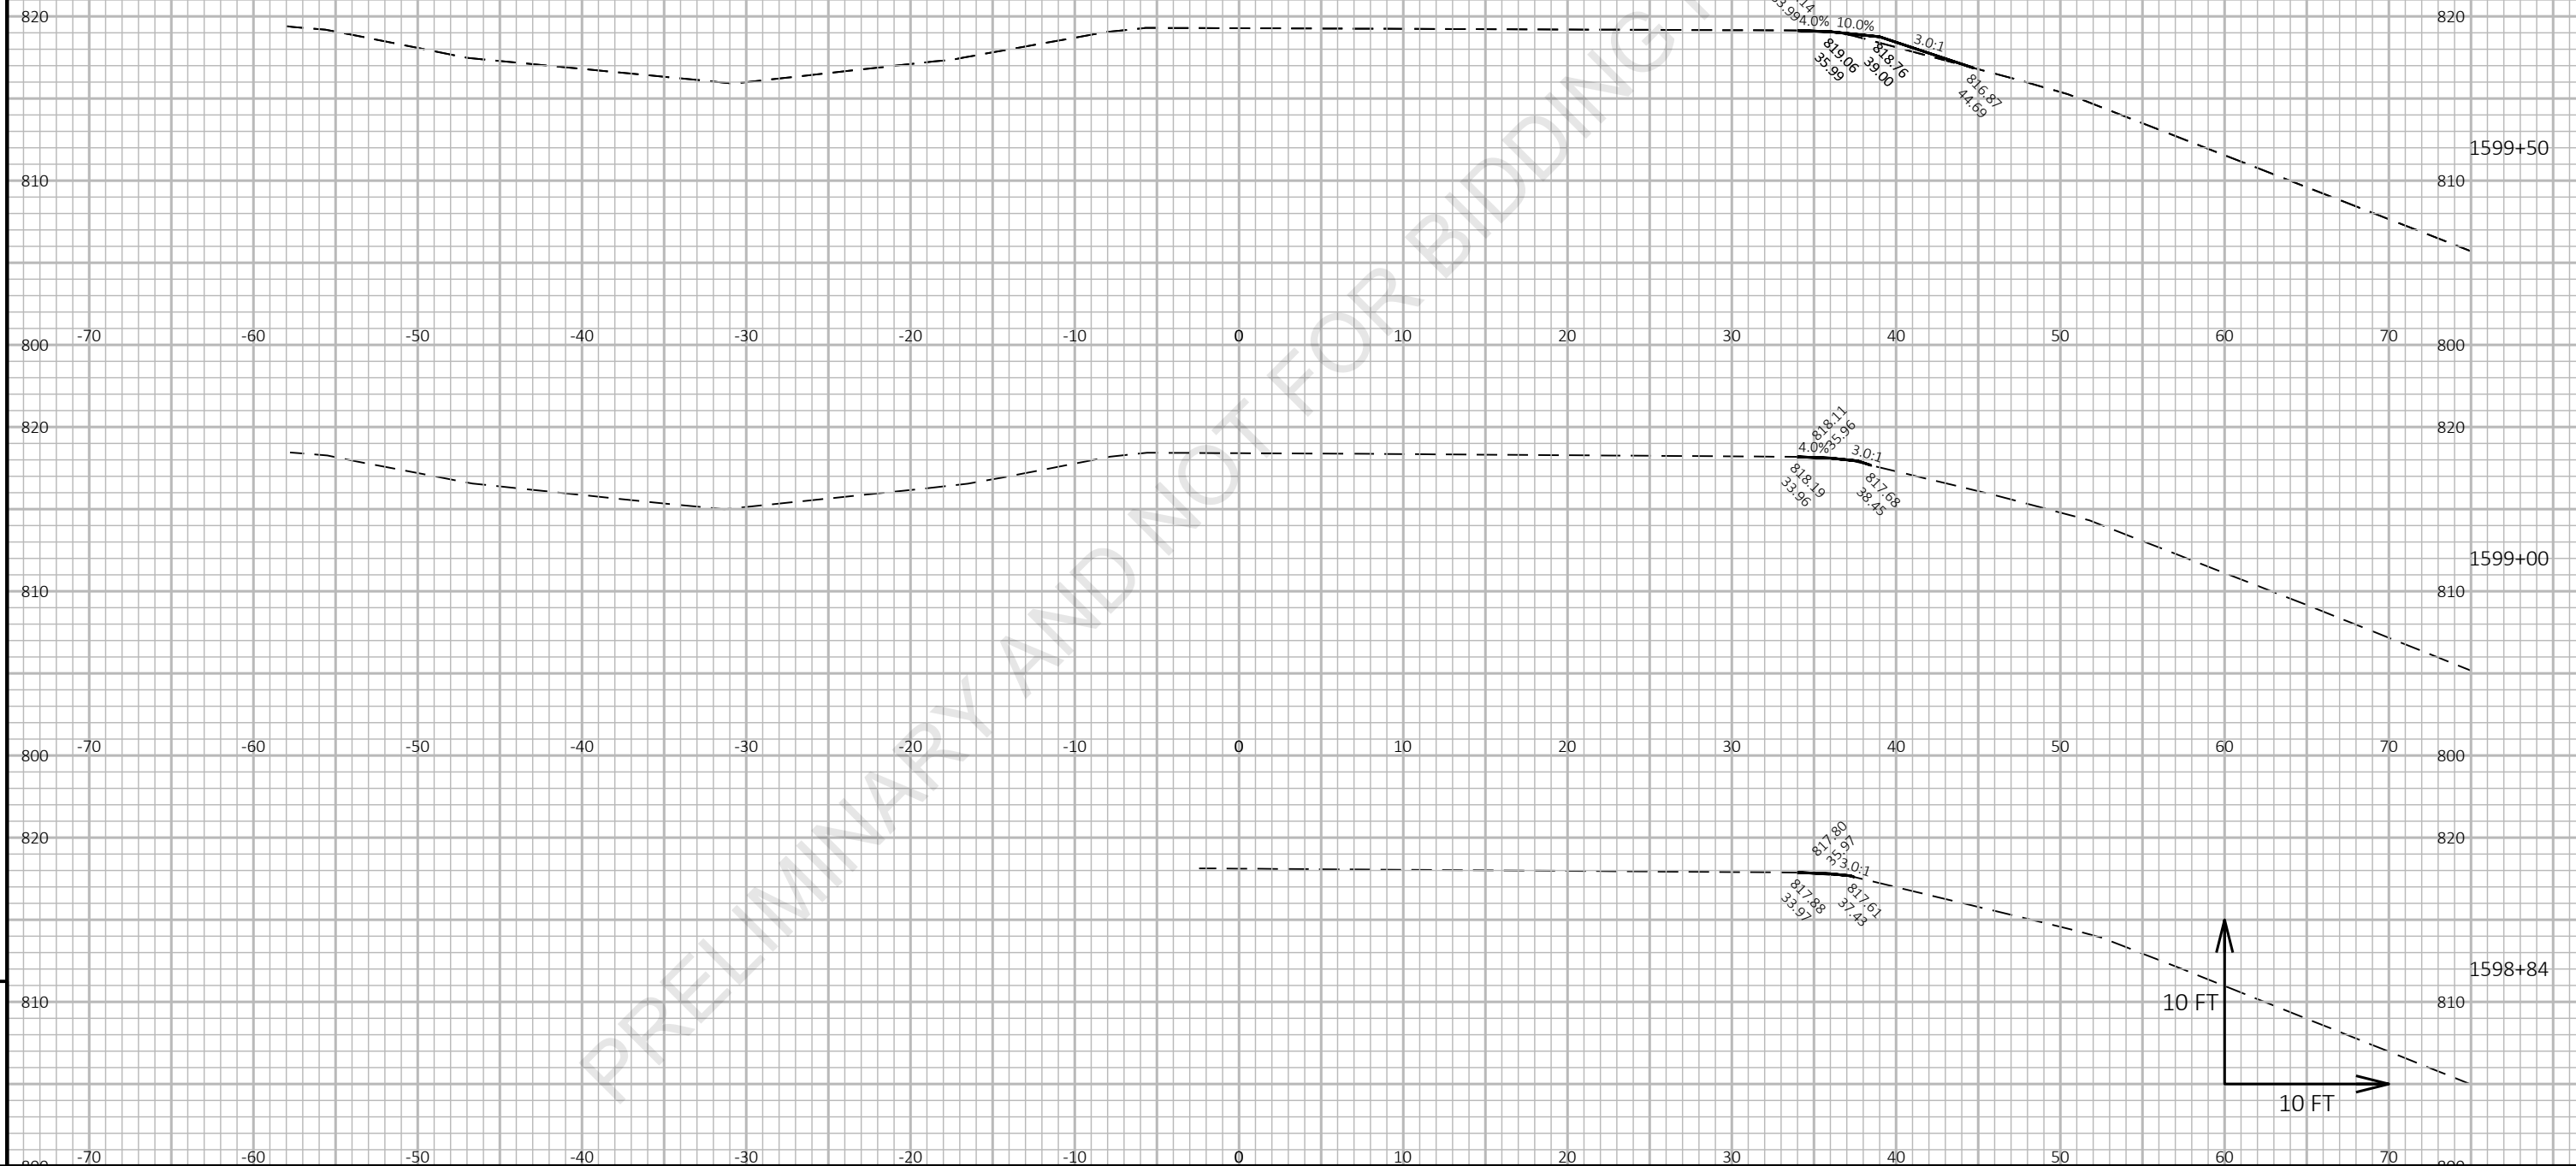

Preliminary

07/08/2021 1:22:32 PM

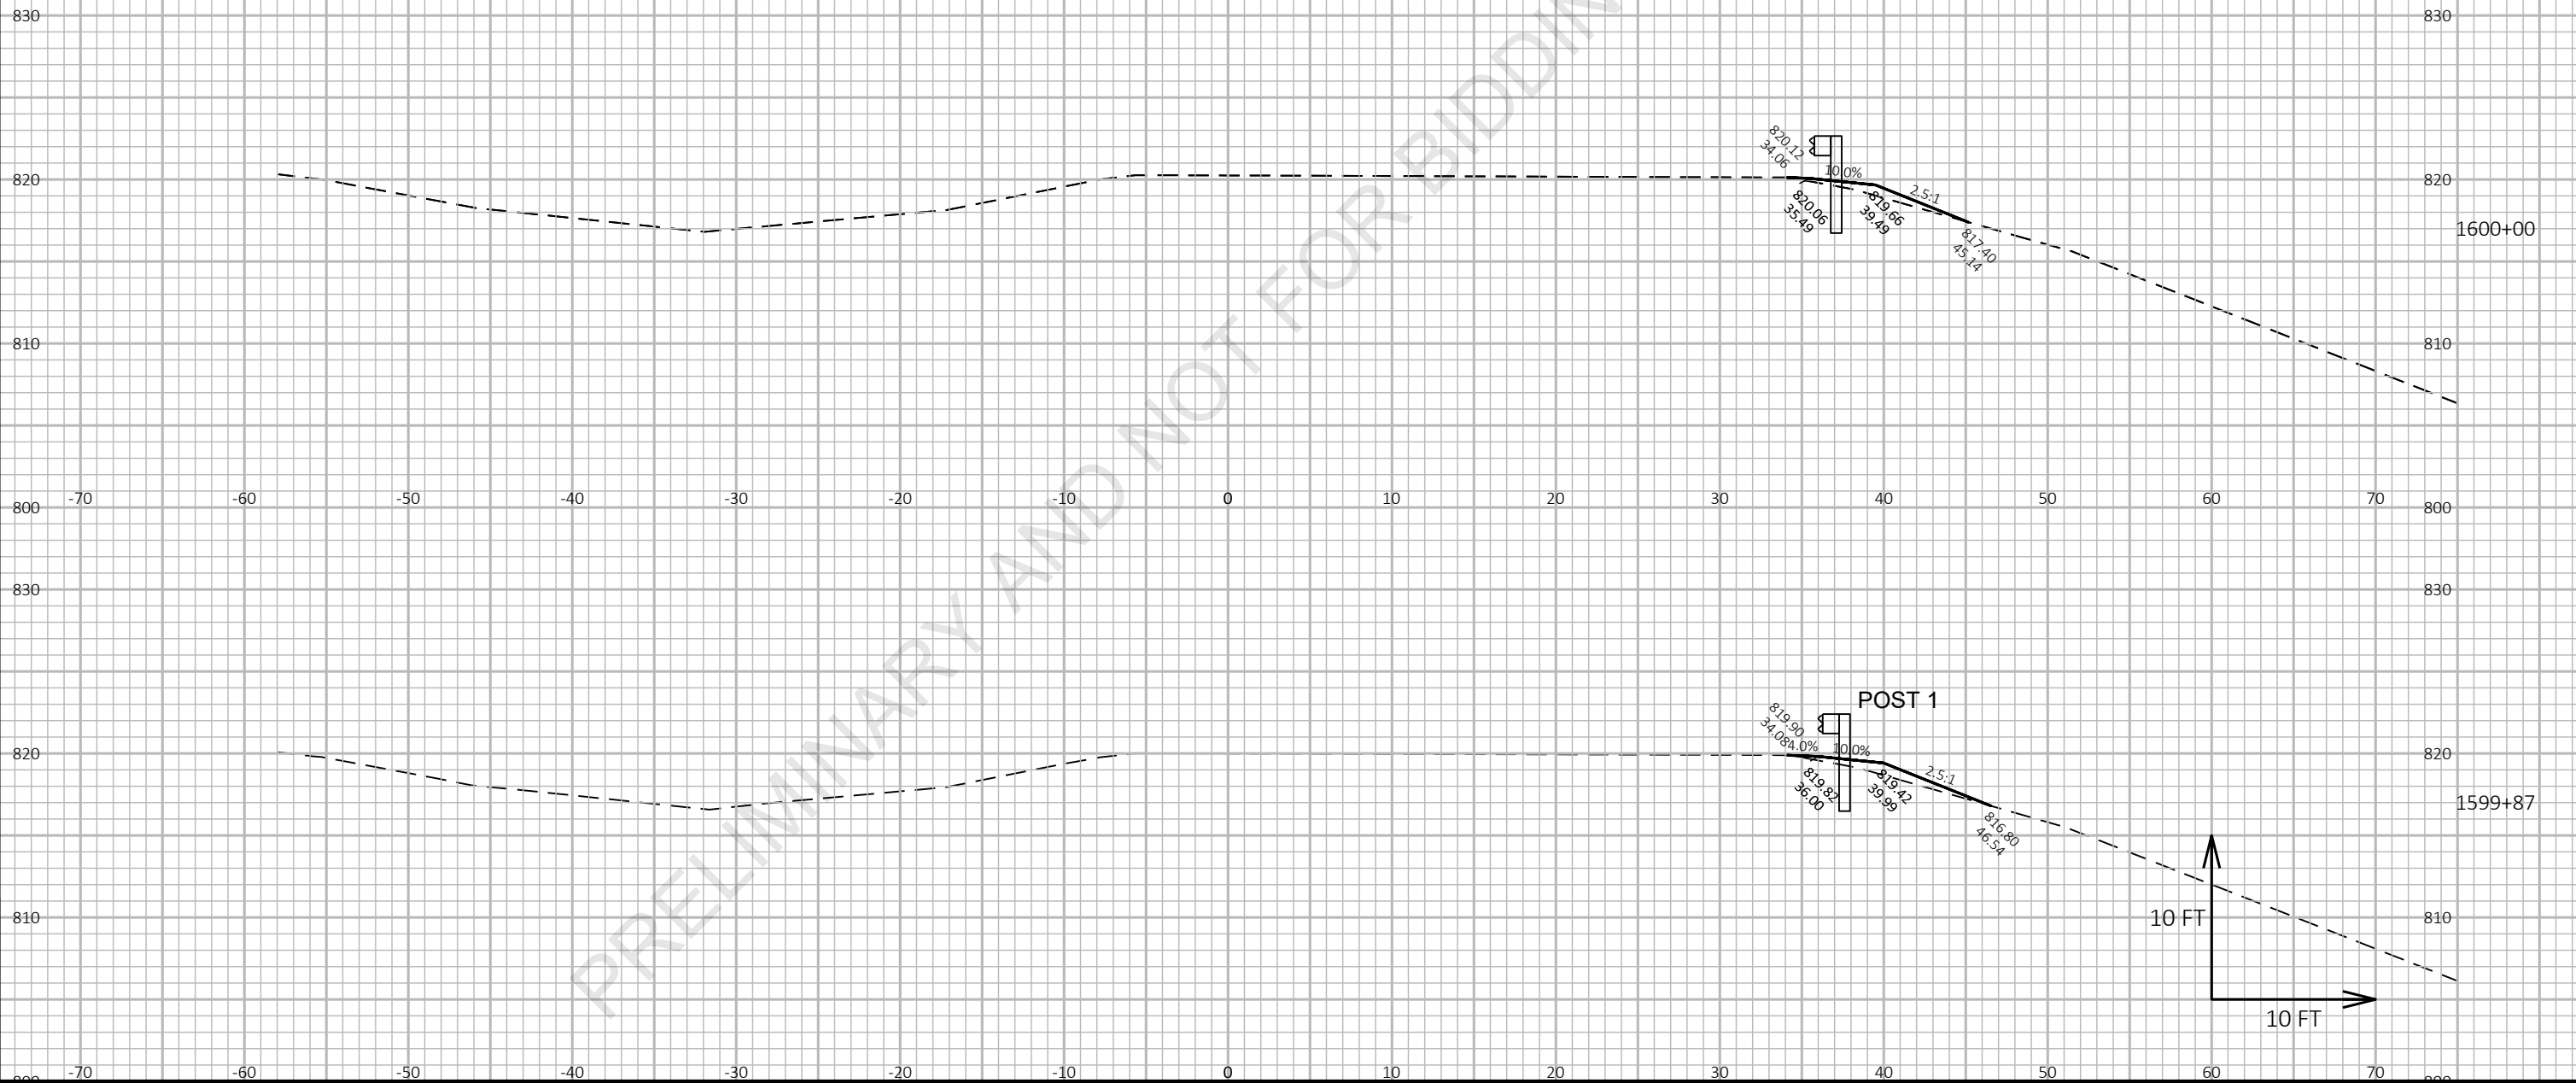


9

9

Preliminary


07/08/2021 1:22:32 PM

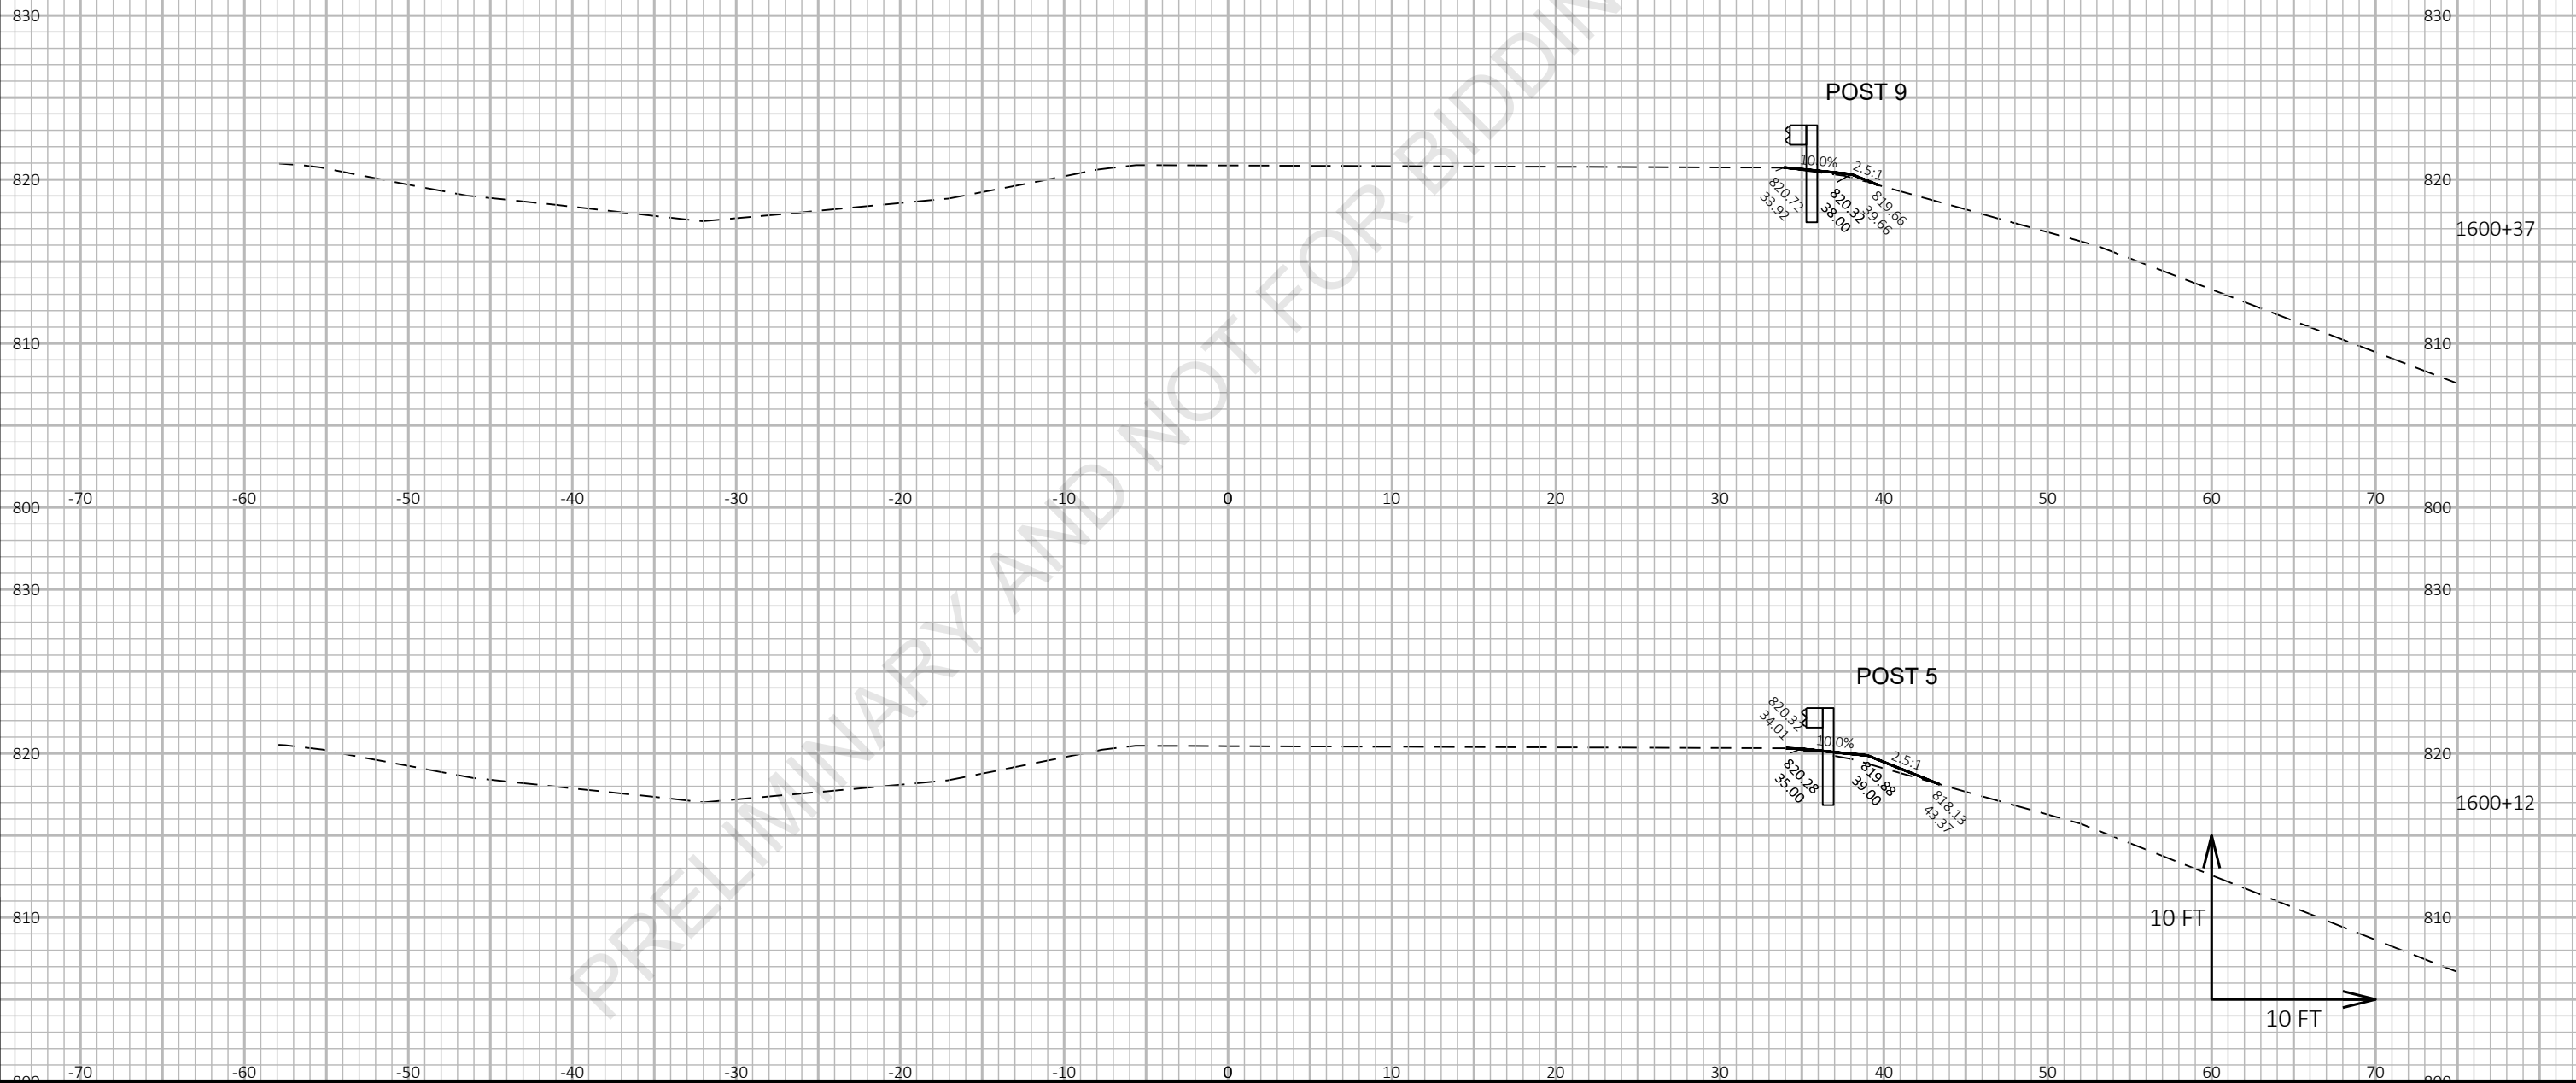

PROJECT NO: 1227-12-71	HWY: IH 43	COUNTY: MANITOWOC	CROSS SECTIONS: IH 43 NB AT DEVIL RIVER STATE TRAIL	SHEET E
------------------------	------------	-------------------	---	---------

Preliminary

07/08/2021 1:22:32 PM

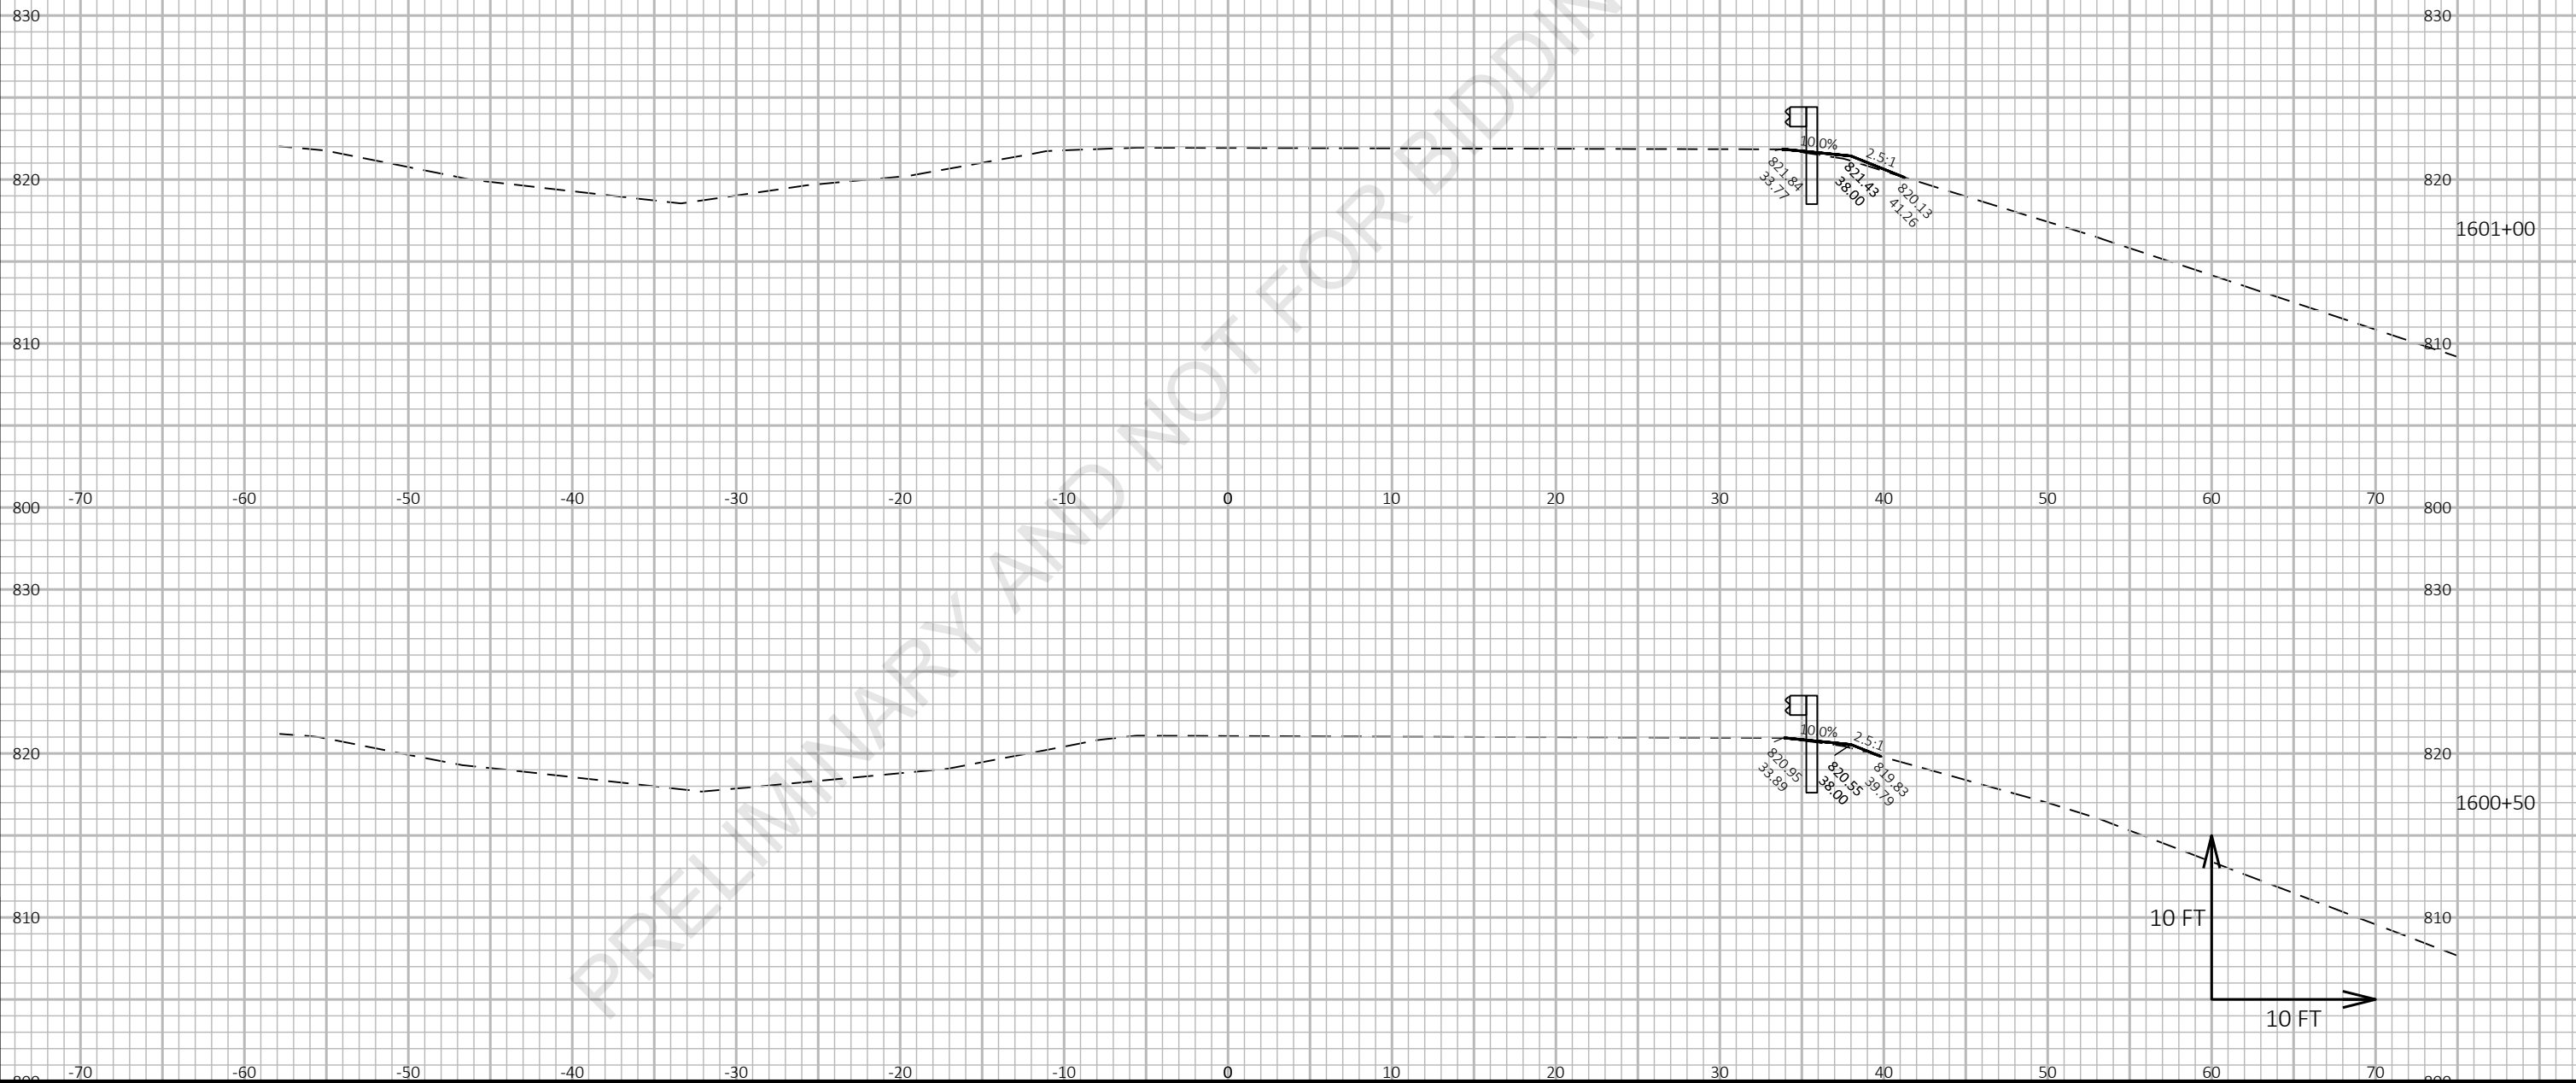


9

9

Preliminary

07/08/2021 1:22:33 PM

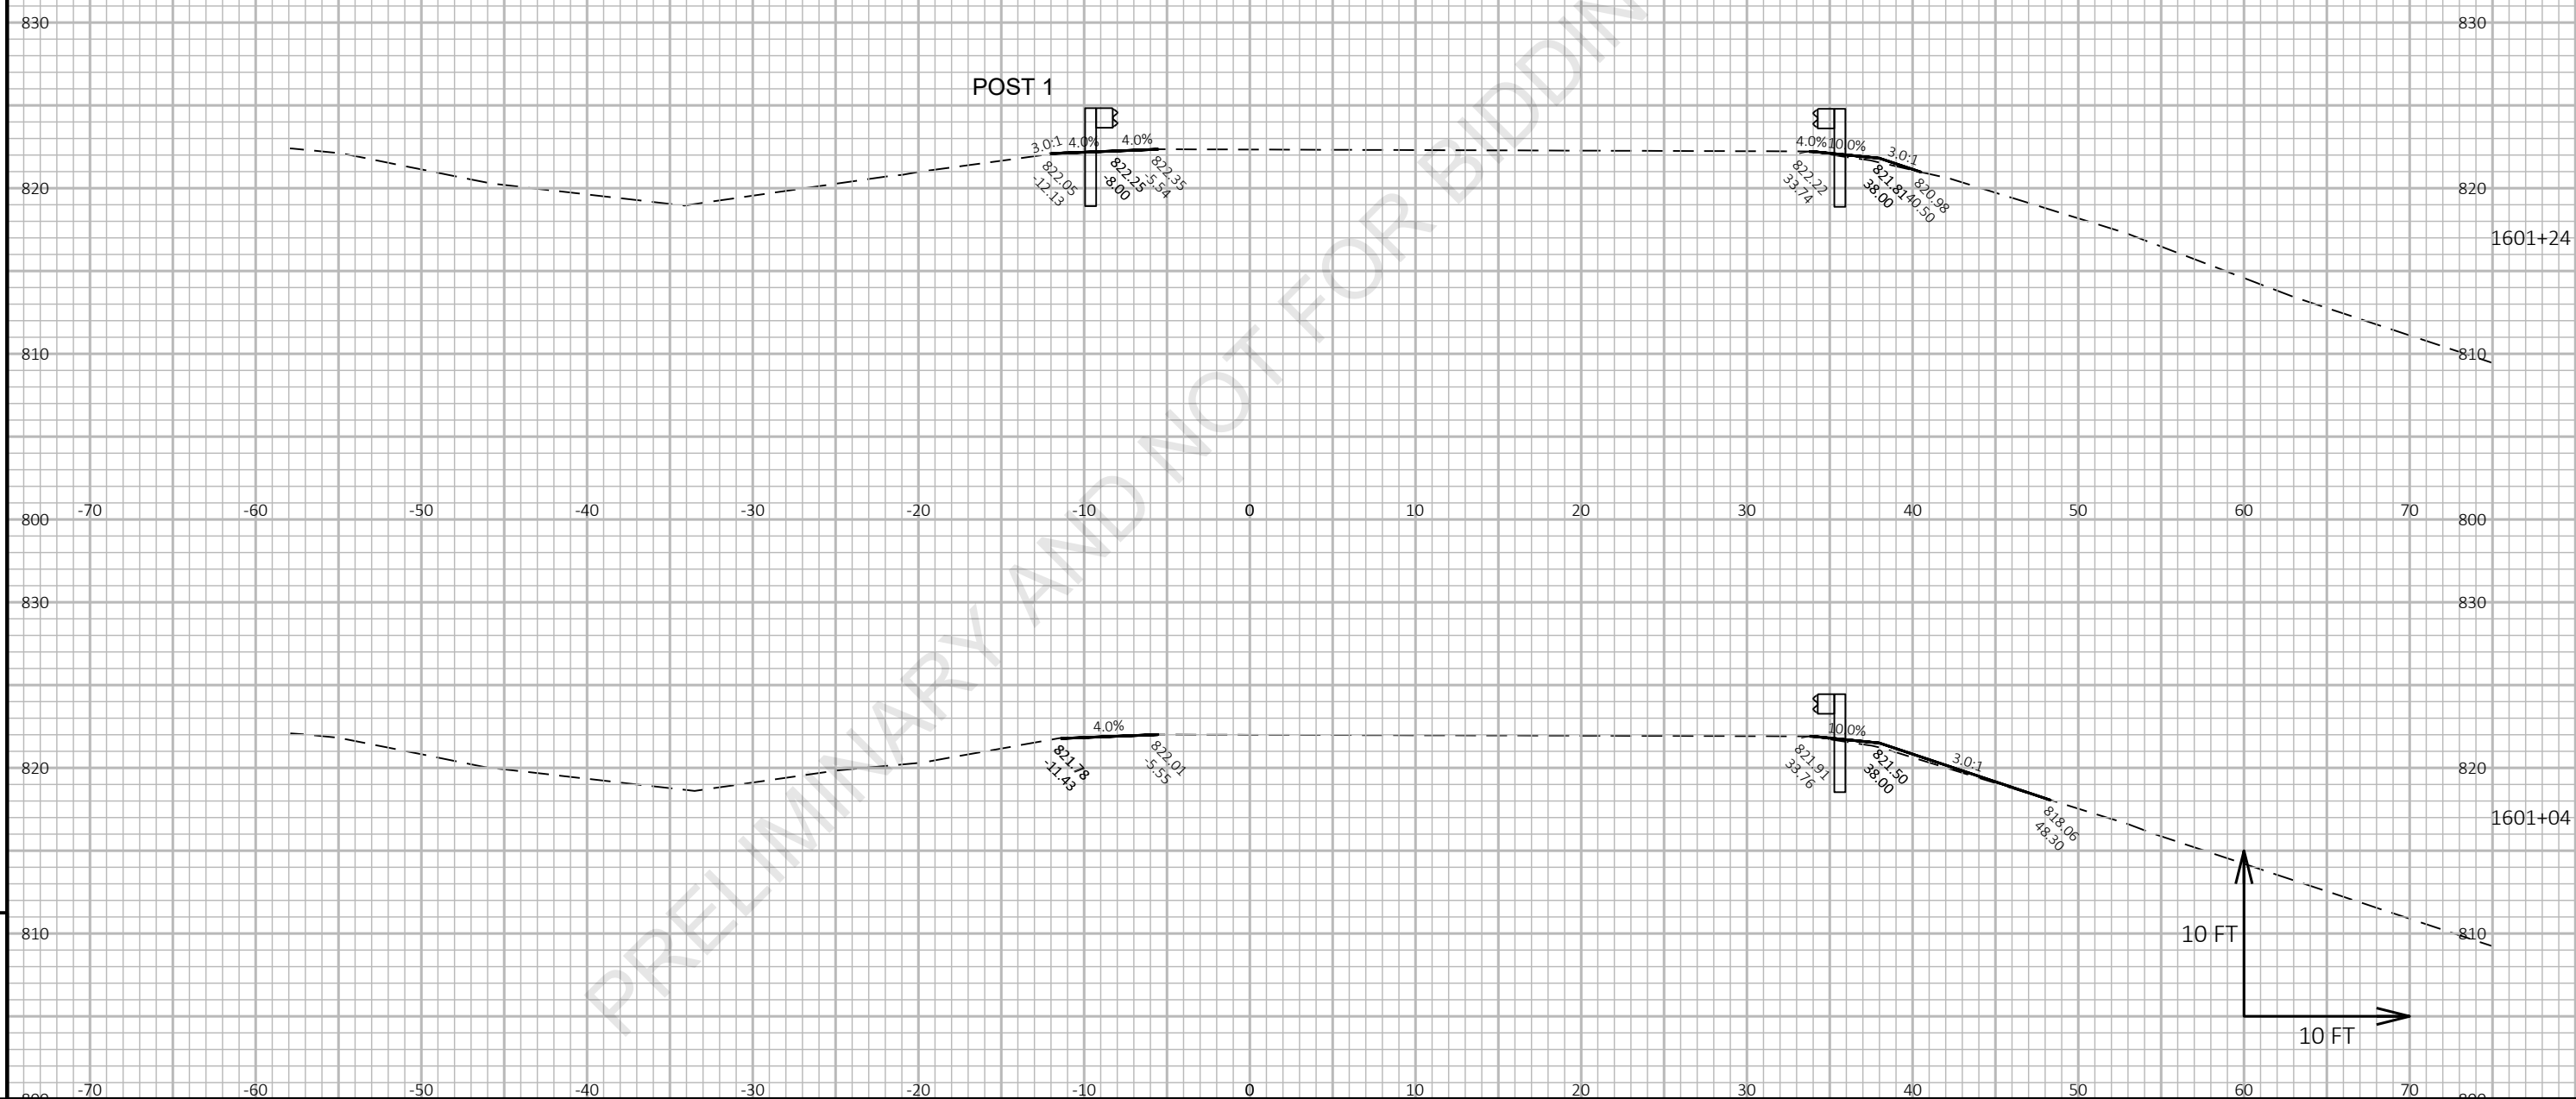

PROJECT NO:	1227-12-71
-------------	------------

HWY: IH 43

COUNTY: MANITOWOC

CROSS SECTIONS: IH 43 NB AT DEVIL RIVER STATE TRAIL

SHEET

--	--

FILE NAME : I:\45\450504 IH 43 WISDOT GUARDRAIL\C3D\SHEETSPLAN\12271271 PLAN\090201_XS.DWG
LAYOUT NAME - IH43 NB @ Devil River State Trail 5

PLOT DATE : 3/5/2021 2:44 PM

PLOT BY : GARNICA, BRANDON

PLOT NAME :

PLOT SCALE : 1 IN:10 FT HORZ. / 1 IN:10 FT VERT.

WISDOT/CADDS SHEET 49

Preliminary

07/08/2021 1:22:33 PM

POST 9

1601+74

1601+50


1601+49

9

9

PROJECT NO: 1227-12-71	HWY: IH 43	COUNTY: MANITOWOC	CROSS SECTIONS: IH 43 NB AT DEVIL RIVER STATE TRAIL	SHEET E
------------------------	------------	-------------------	---	---------

Preliminary
07/08/2021 1:22:33 PM

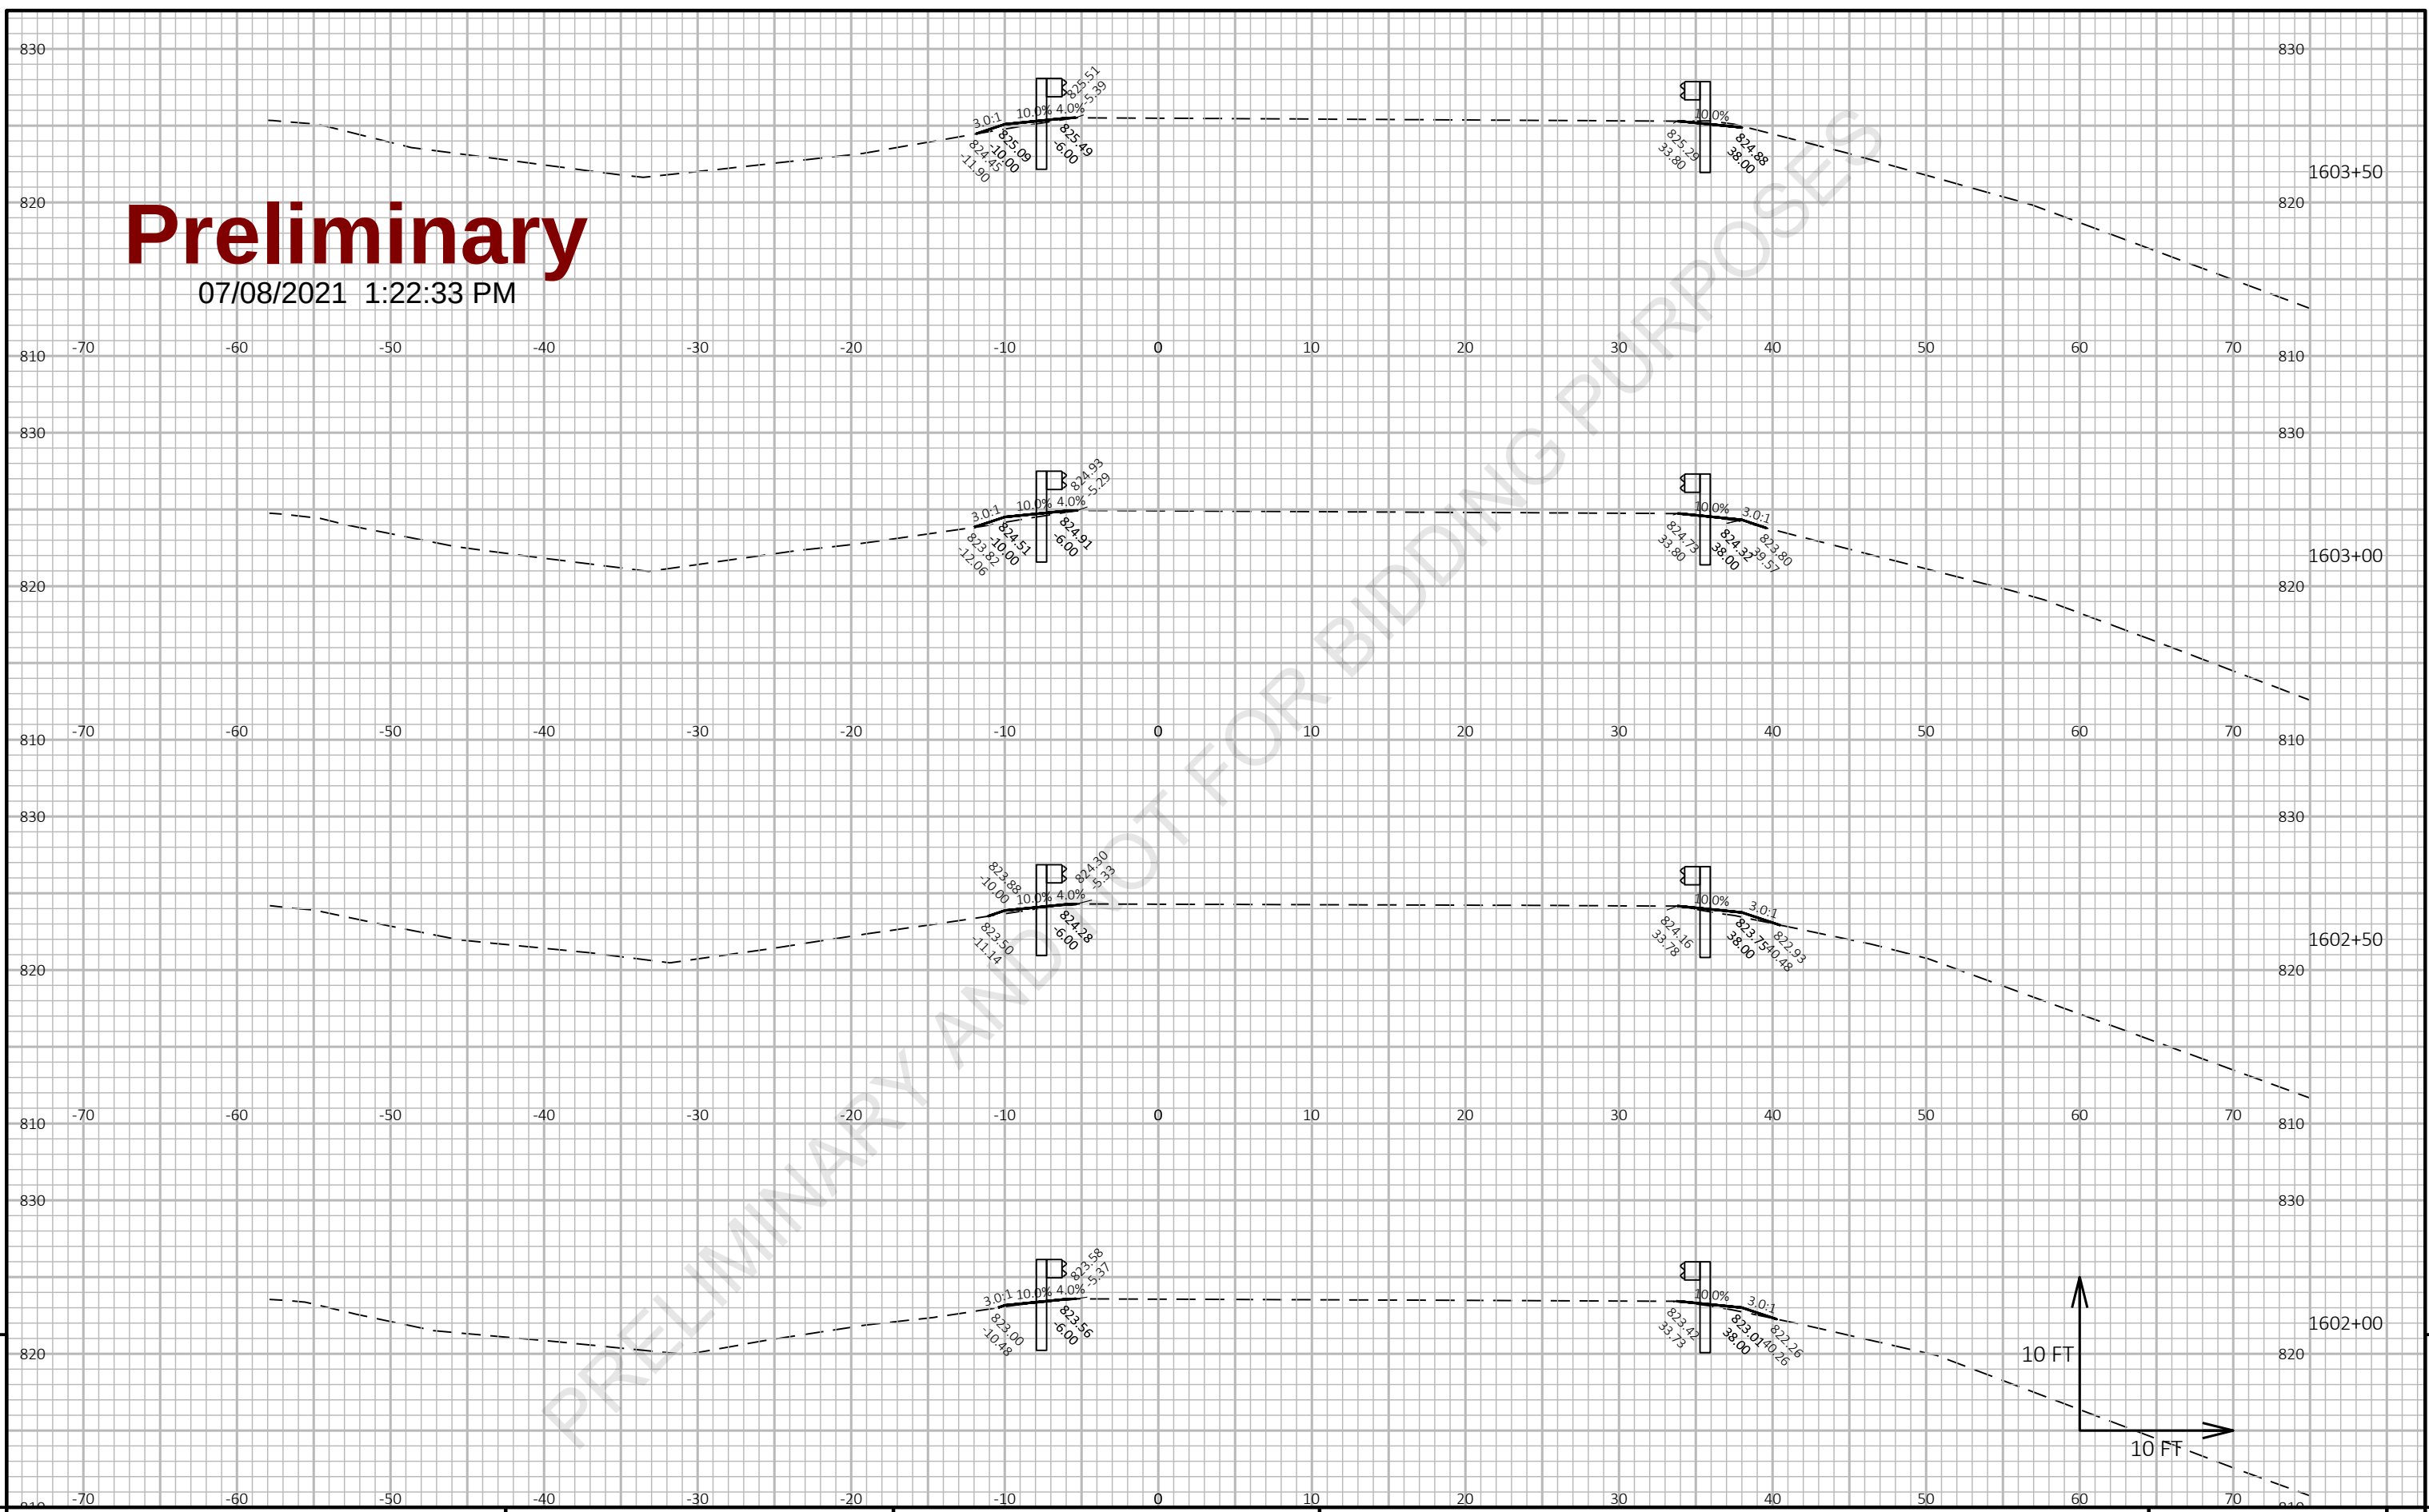

9


9

PROJECT NO: 1227-12-71	HWY: IH 43	COUNTY: MANITOWOC	CROSS SECTIONS: IH 43 NB AT DEVIL RIVER STATE TRAIL	SHEET E
------------------------	------------	-------------------	---	---------

Preliminary

07/08/2021 1:22:33 PM

PRELIMINARY AND NOT FOR BIDDING PURPOSES

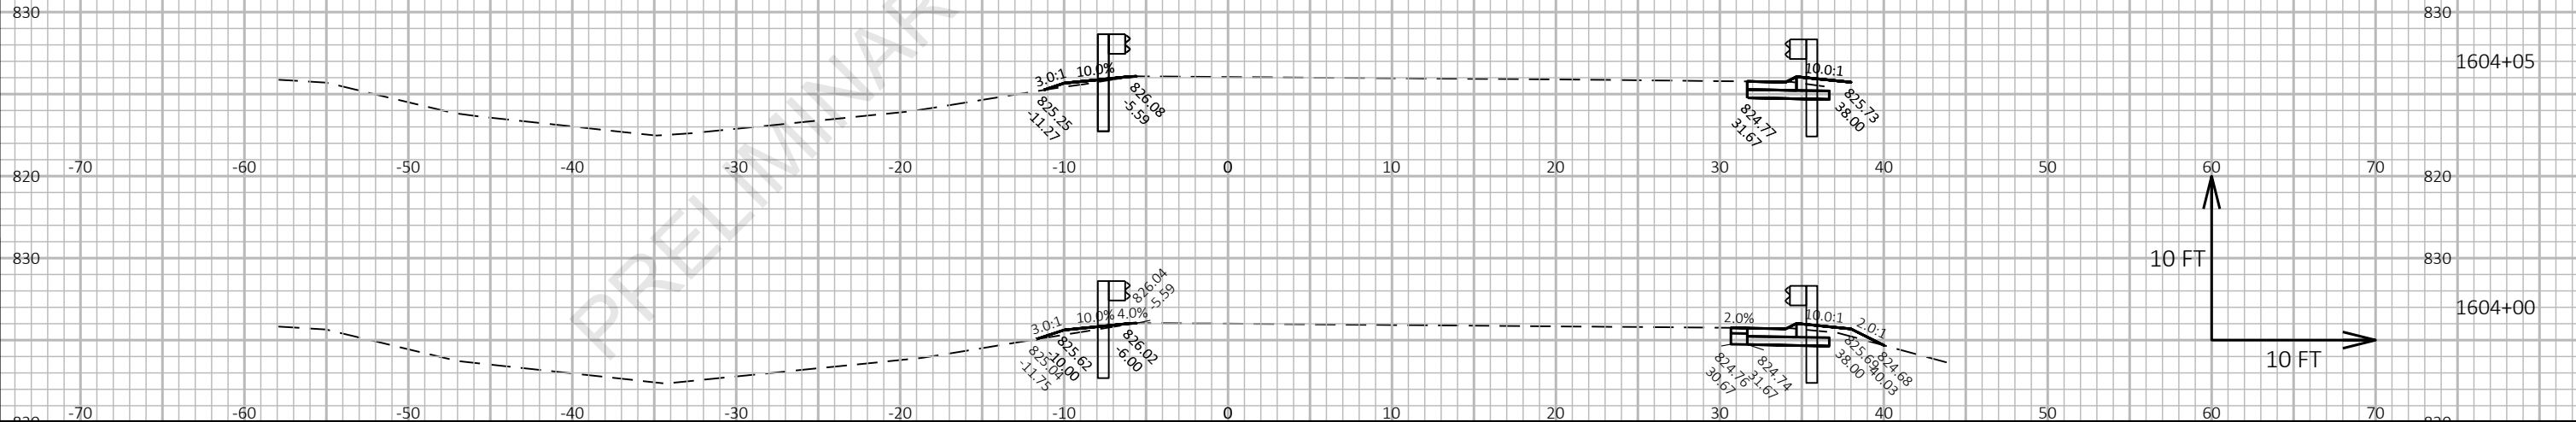


9

9

PROJECT NO: 1227-12-71	HWY: IH 43	COUNTY: MANITOWOC	CROSS SECTIONS: IH 43 NB AT DEVIL RIVER STATE TRAIL	SHEET E
------------------------	------------	-------------------	---	---------

Preliminary

07/08/2021 1:22:33 PM

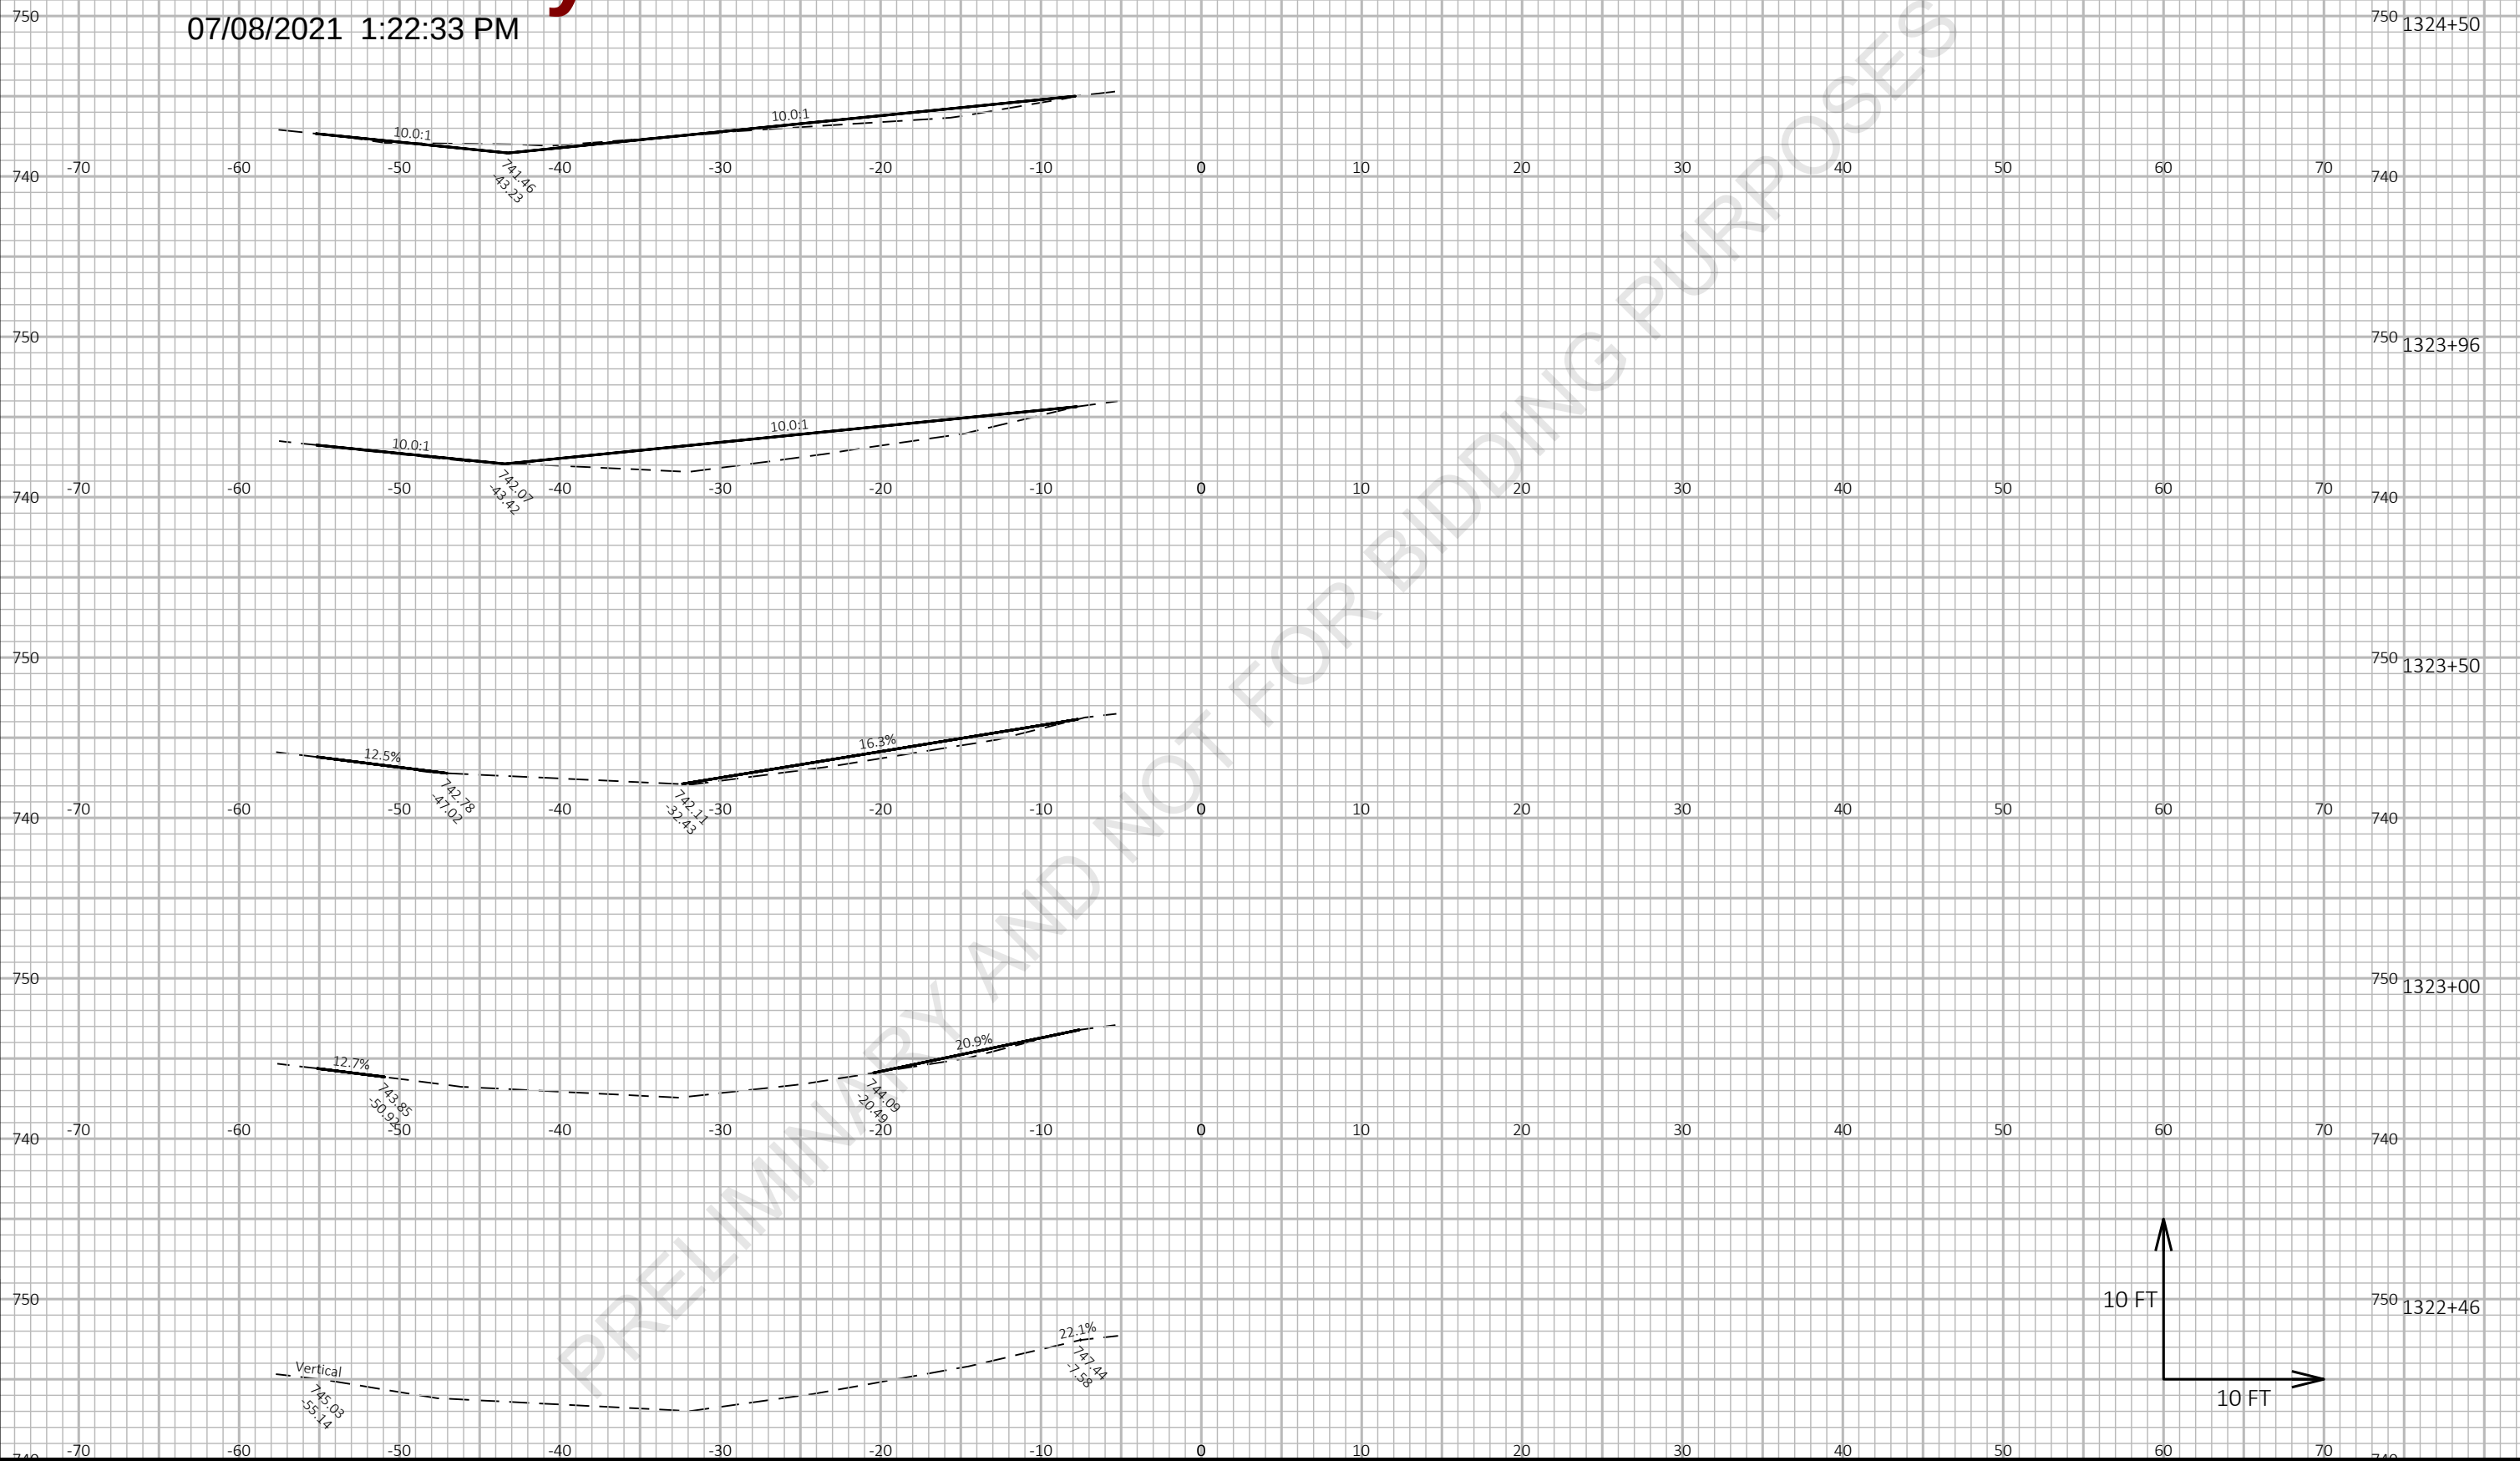


9

9

PROJECT NO: 1227-12-71		HWY: IH 43	COUNTY: MANITOWOC	CROSS SECTIONS: BULLNOSE CTH V	SHEET	E
------------------------	--	------------	-------------------	--------------------------------	-------	---

Preliminary

07/08/2021 1:22:34 PM

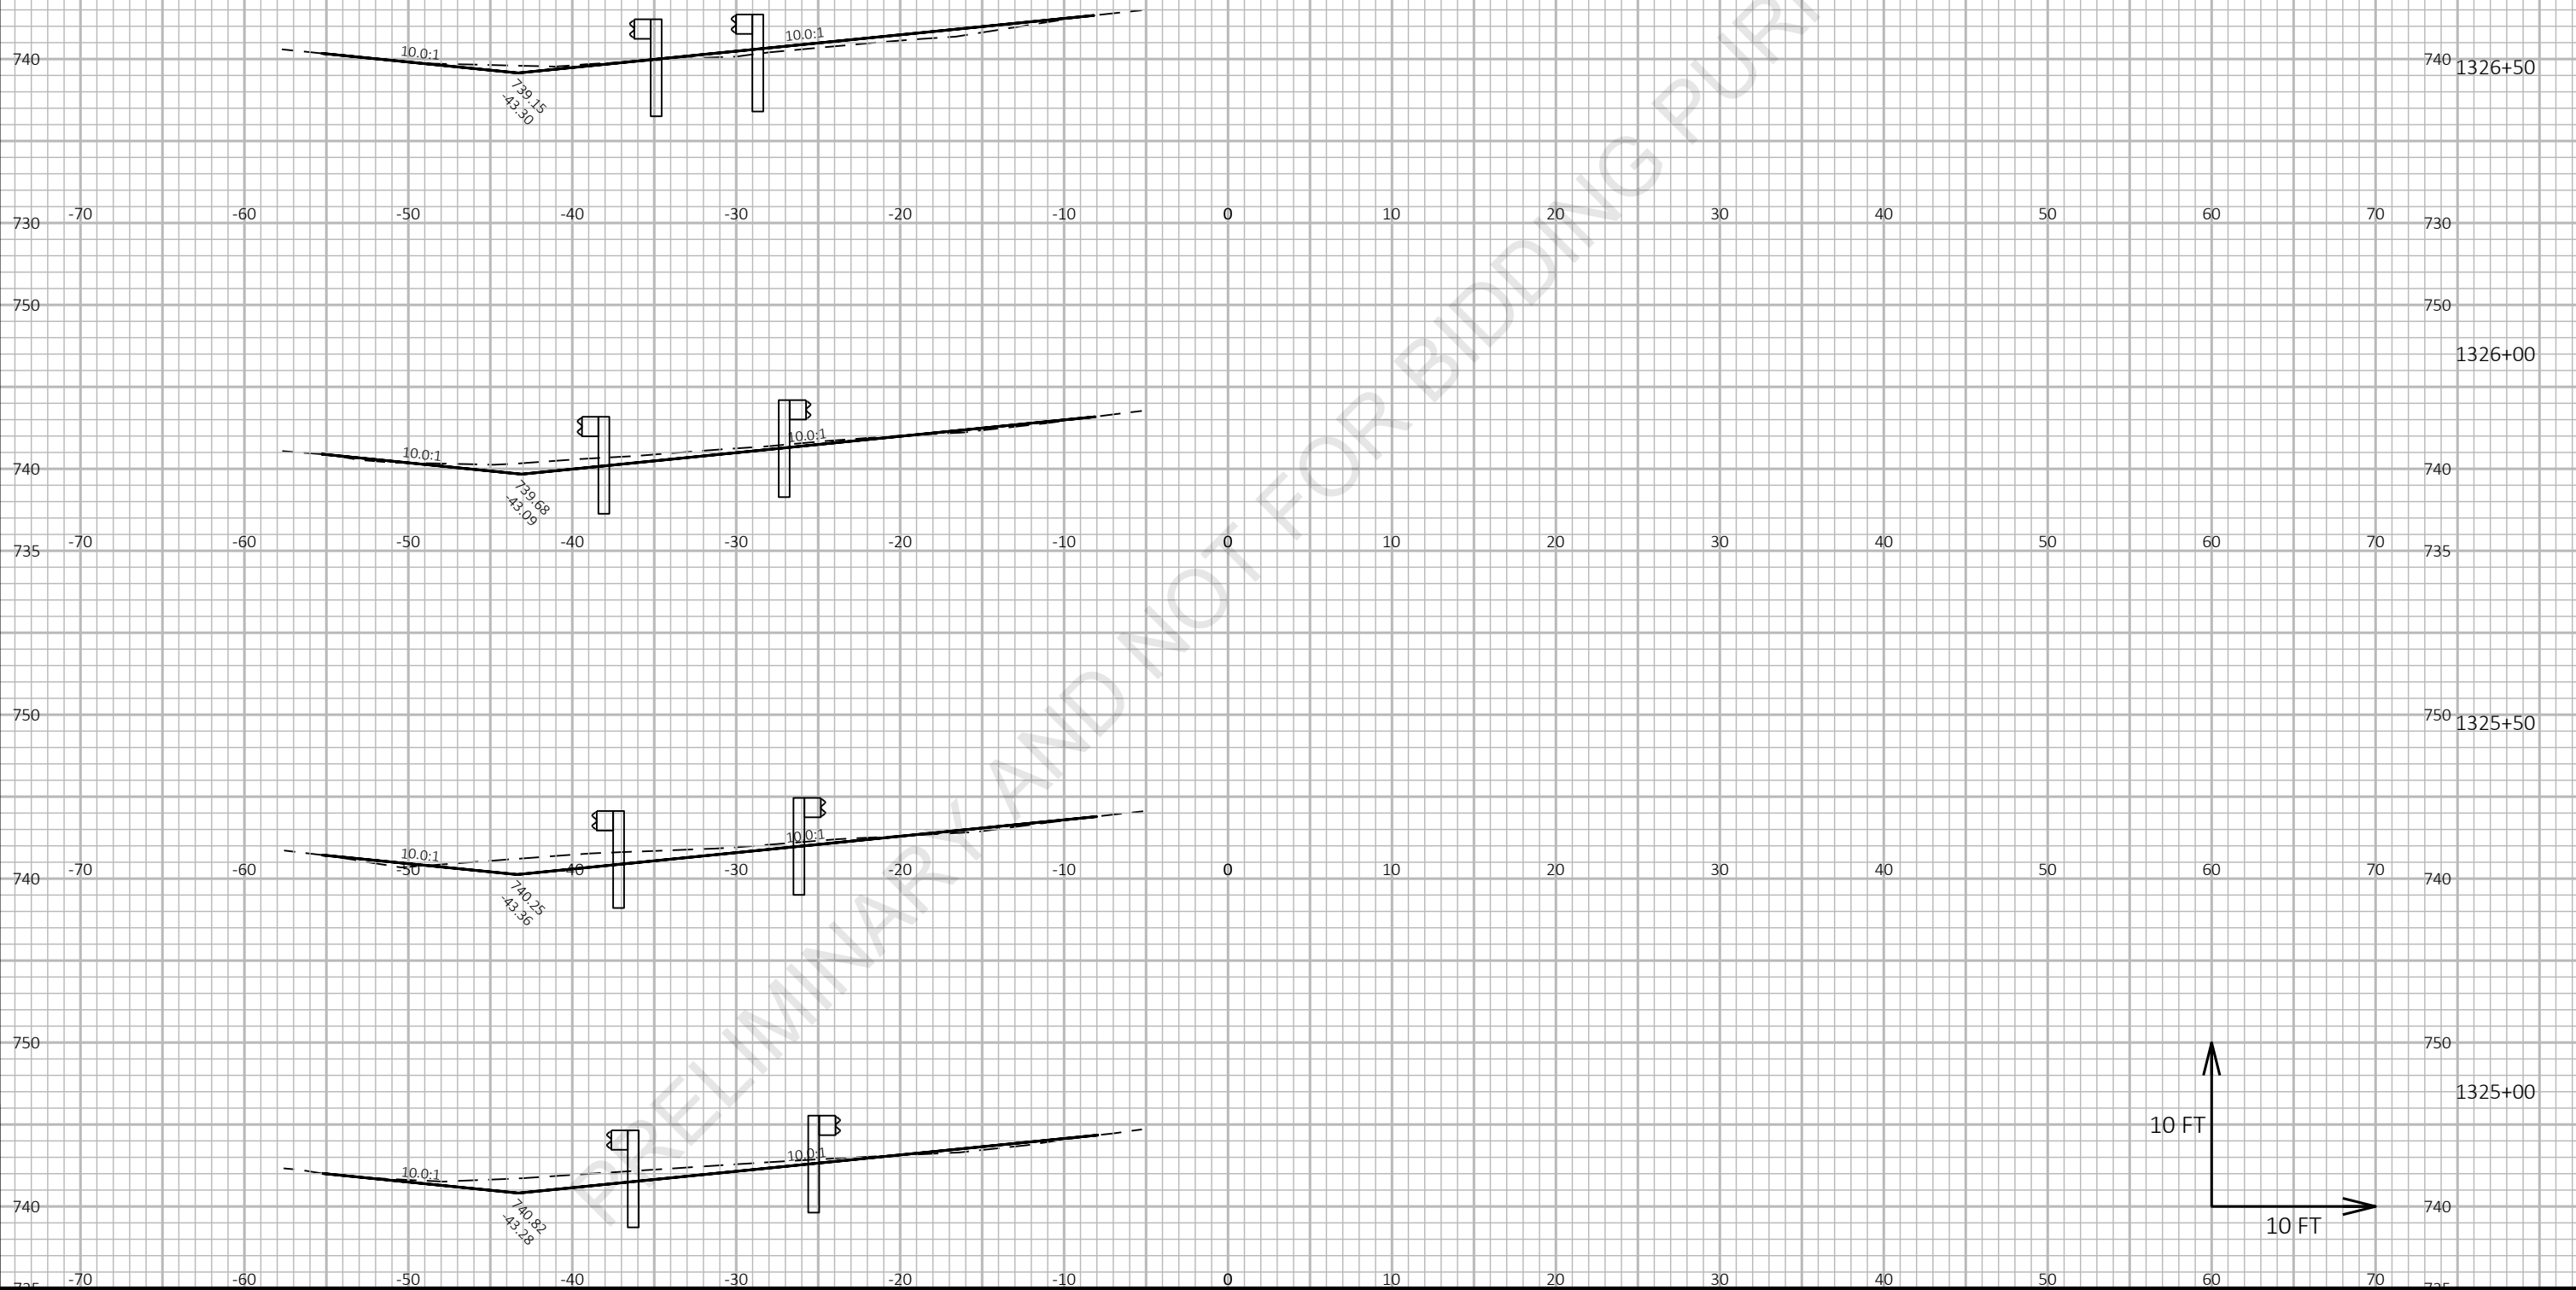


9

9

PROJECT NO: 1227-12-71	HWY: IH 43	COUNTY: MANITOWOC	CROSS SECTIONS: BULLNOSE CTH V	SHEET E
------------------------	------------	-------------------	--------------------------------	---------

Preliminary

07/08/2021 1:22:34 PM

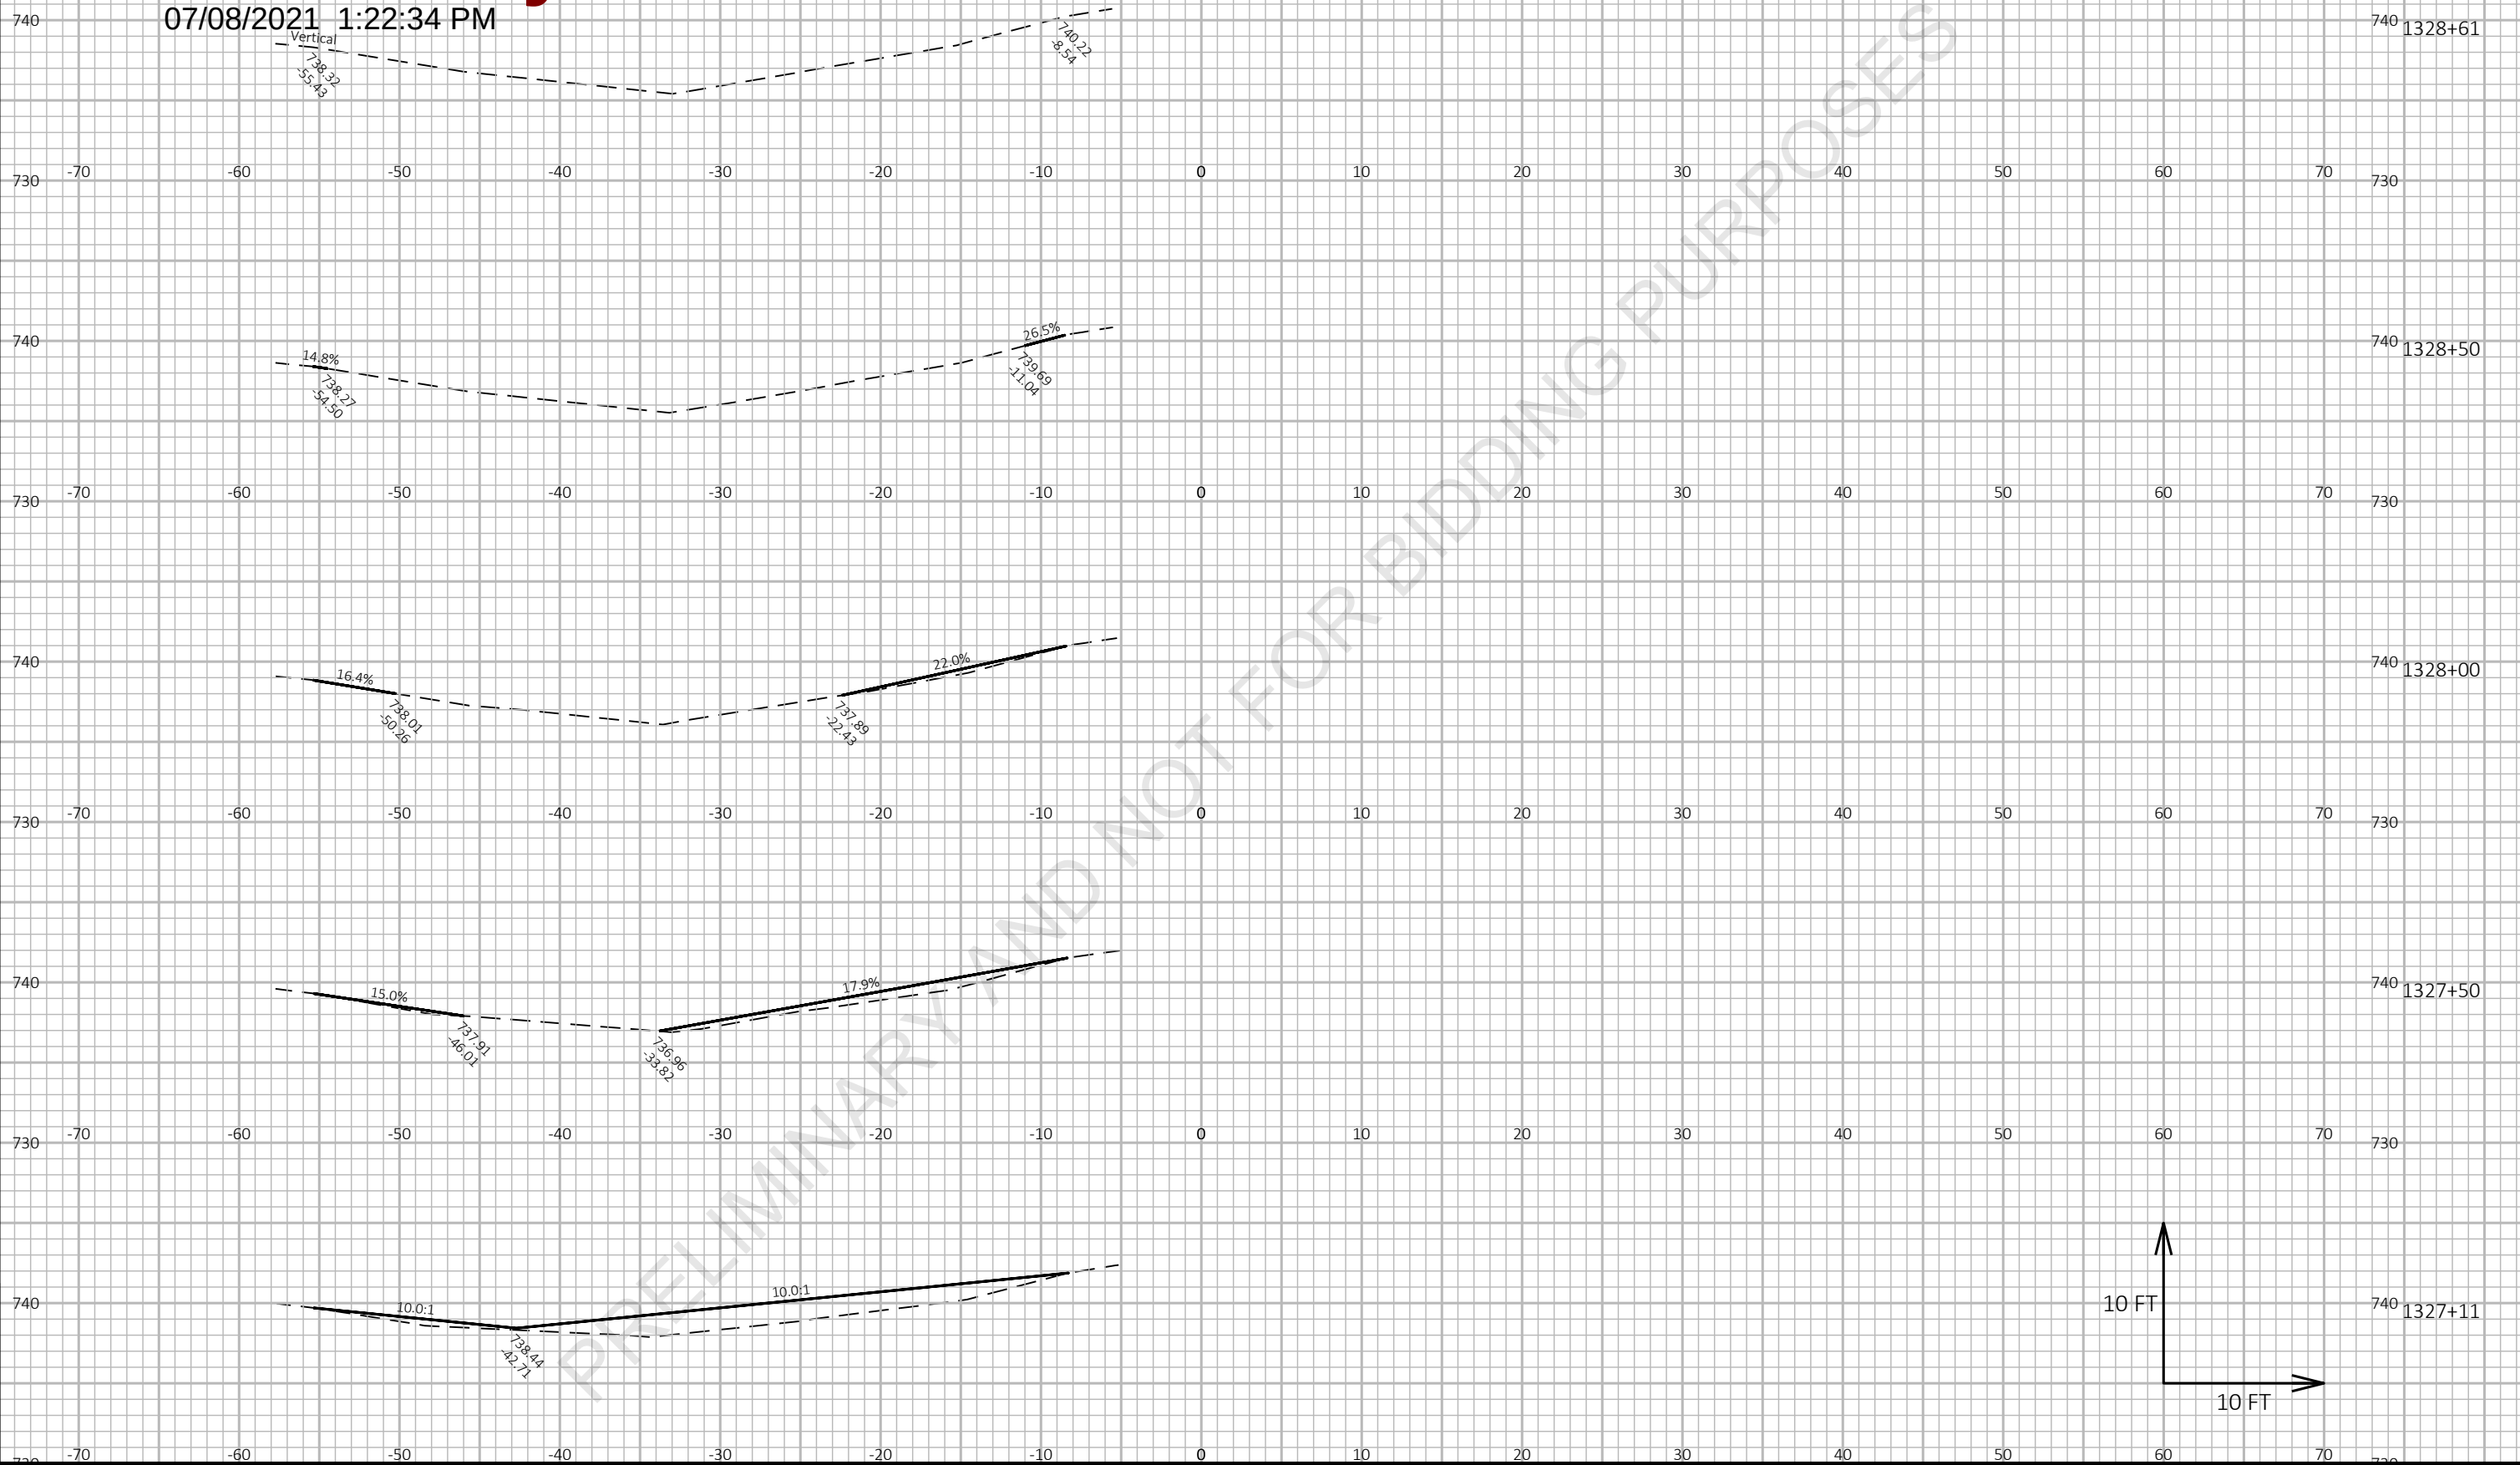


9

9

PROJECT NO: 1227-12-71	HWY: IH 43	COUNTY: MANITOWOC	CROSS SECTIONS: BULLNOSE CTH V	SHEET E
------------------------	------------	-------------------	--------------------------------	---------

Preliminary

07/08/2021 1:22:34 PM

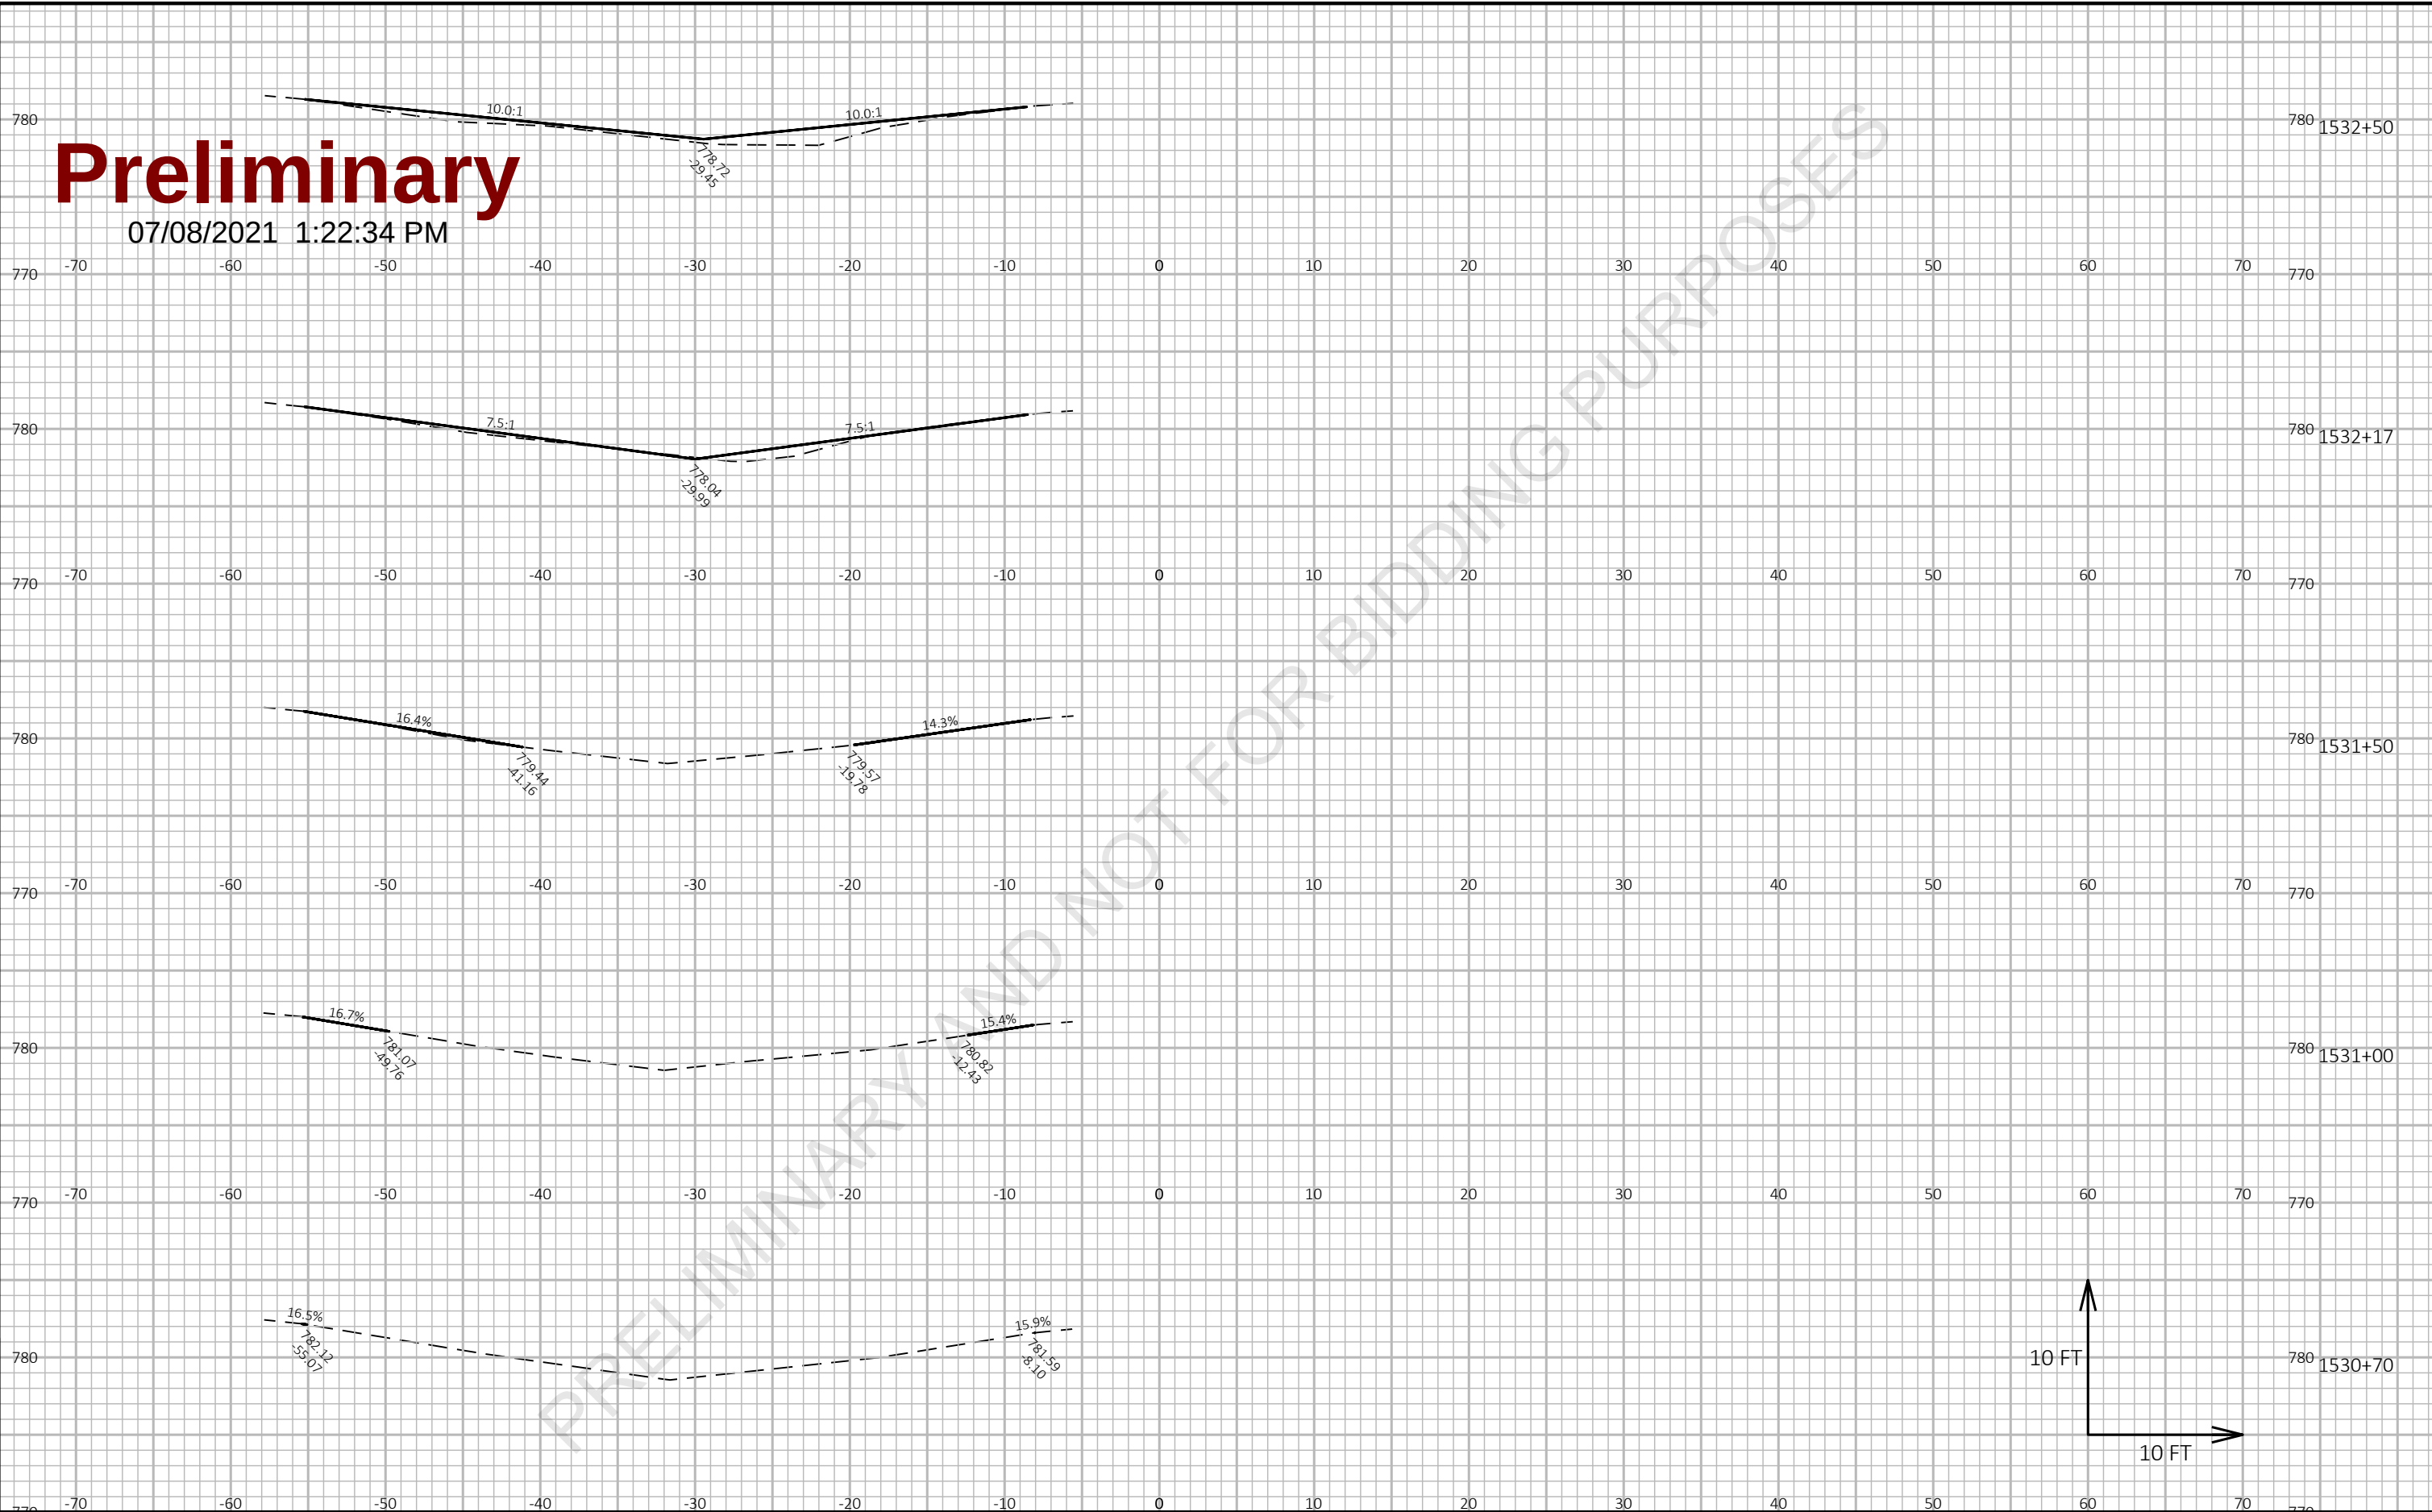


9

9

PROJECT NO: 1227-12-71	HWY: IH 43	COUNTY: MANITOWOC	CROSS SECTIONS: BULLNOSE FISHERVILLE	SHEET E
------------------------	------------	-------------------	--------------------------------------	---------

Preliminary

07/08/2021 1:22:34 PM

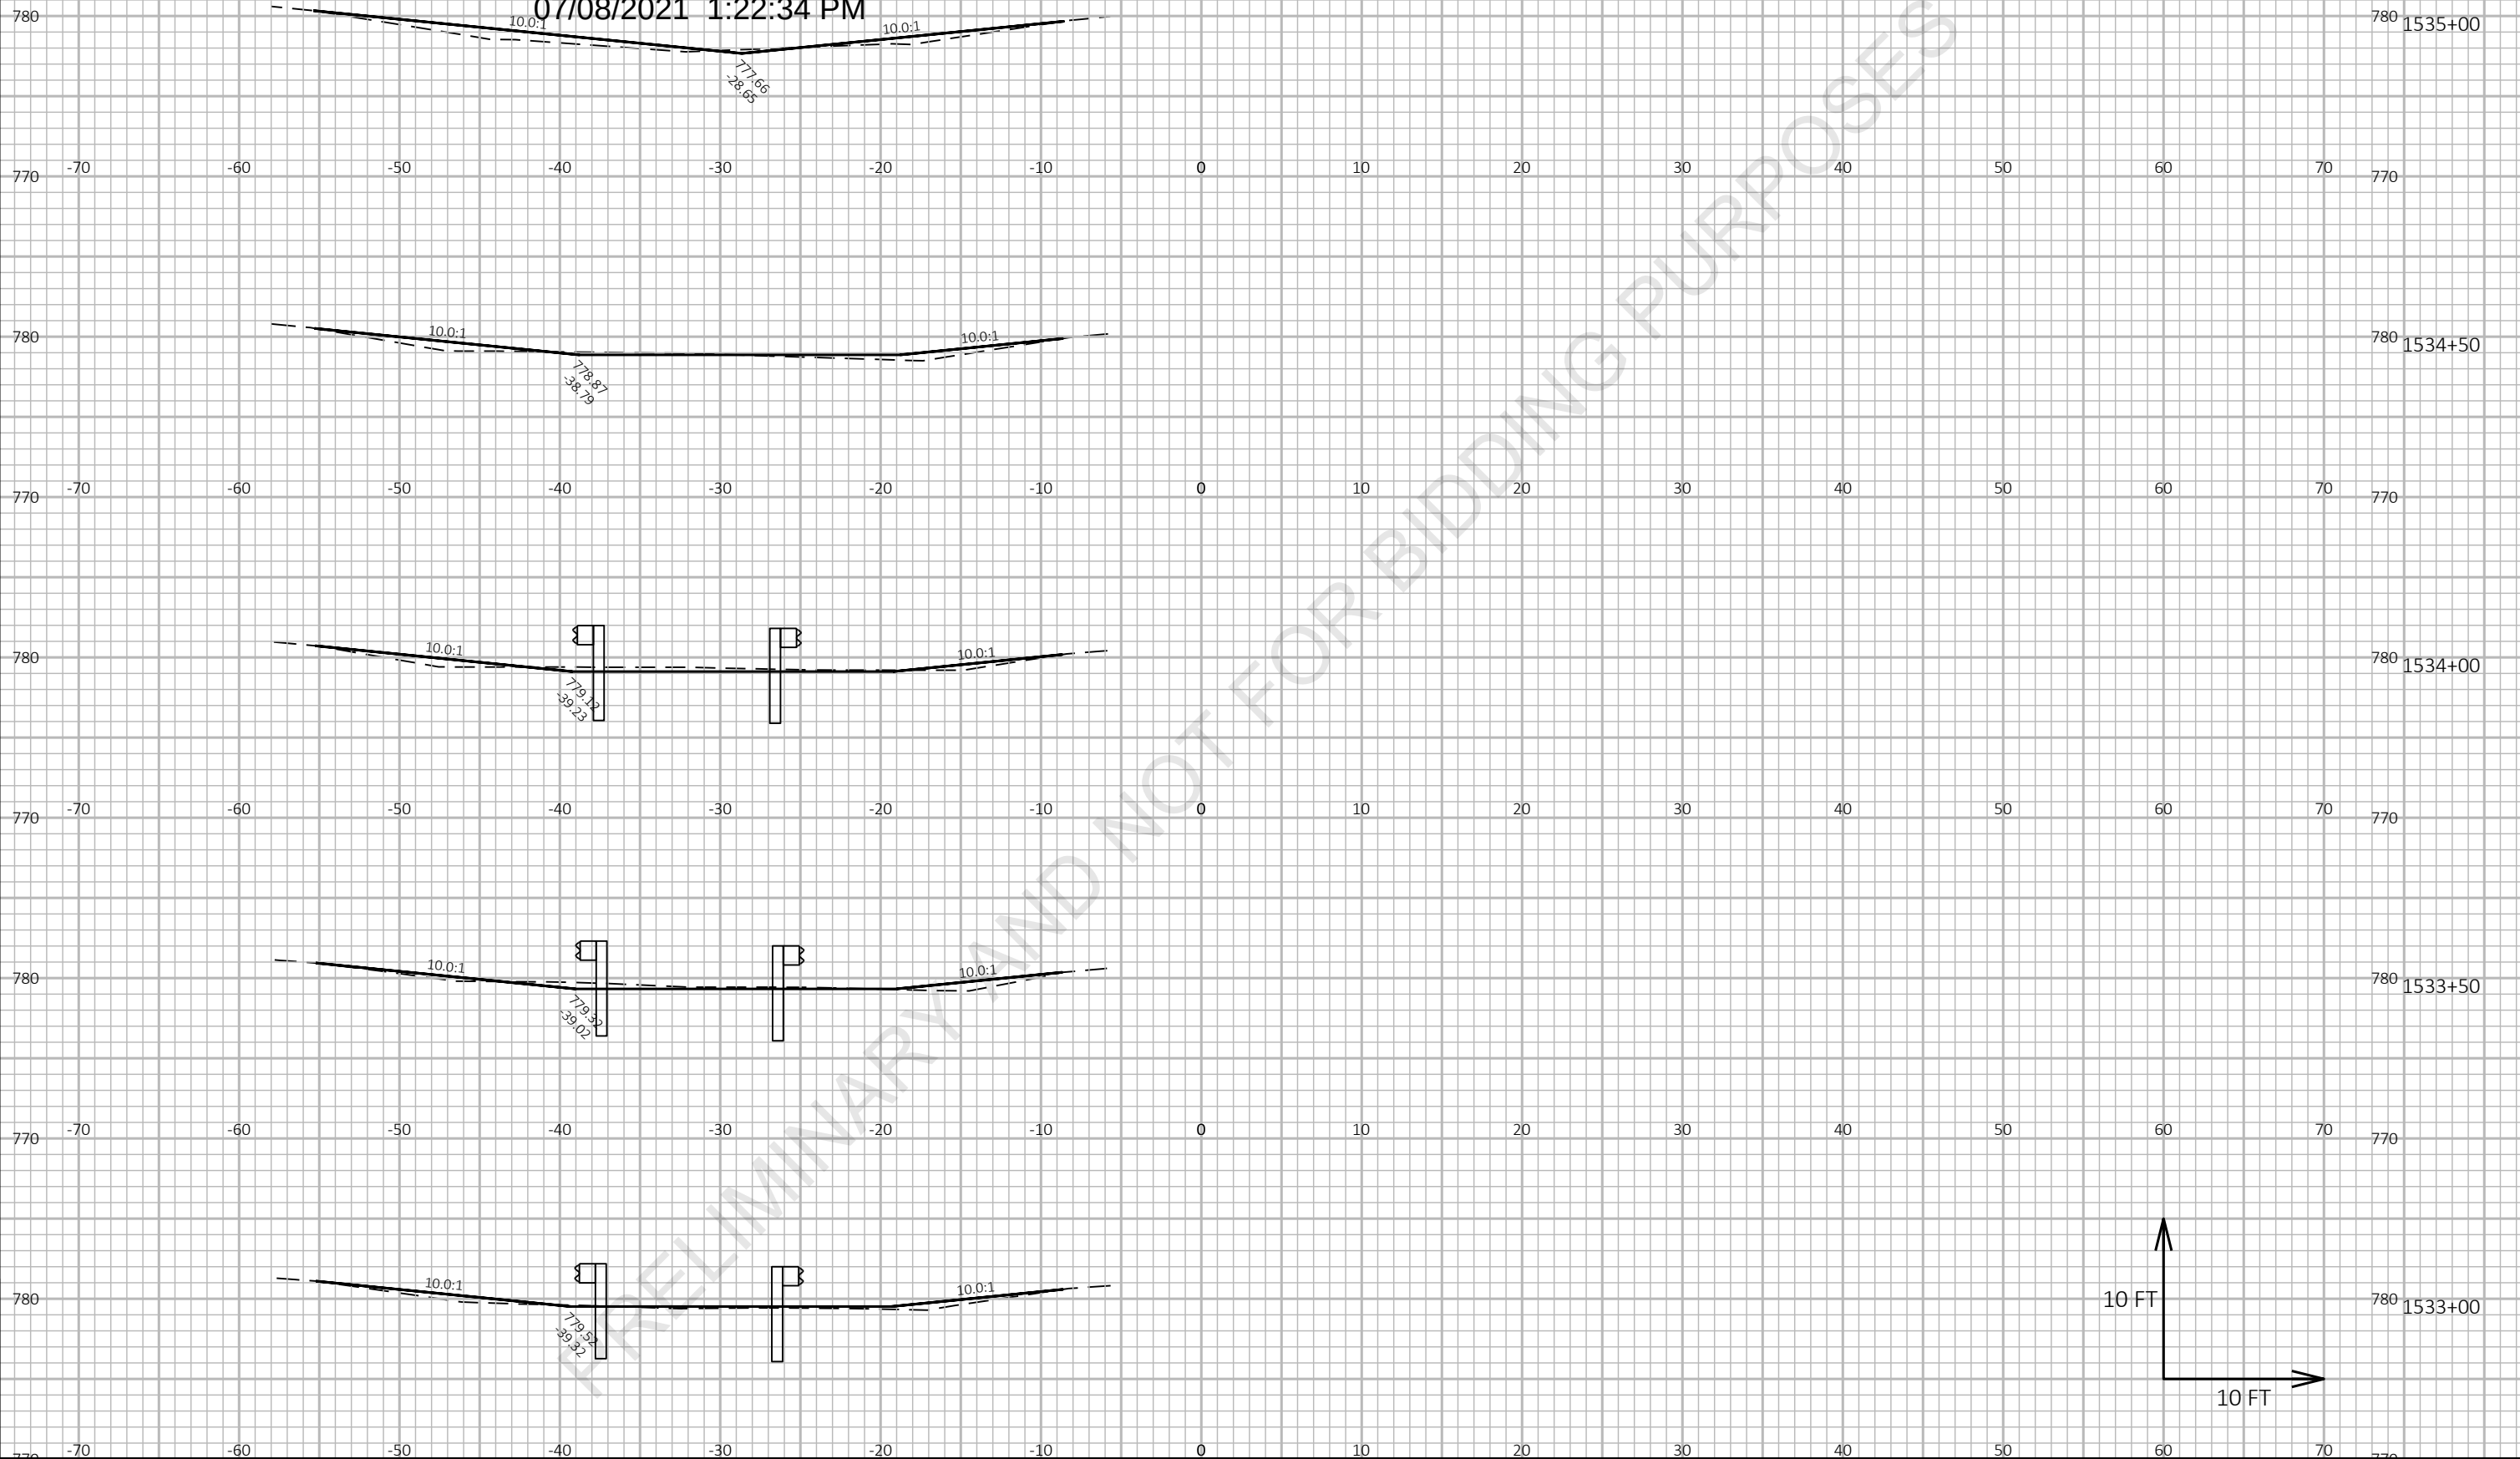


9

9

PROJECT NO: 1227-12-71	HWY: IH 43	COUNTY: MANITOWOC	CROSS SECTIONS: BULLNOSE FISHERVILLE	SHEET E
------------------------	------------	-------------------	--------------------------------------	---------

Preliminary

07/08/2021 1:22:34 PM

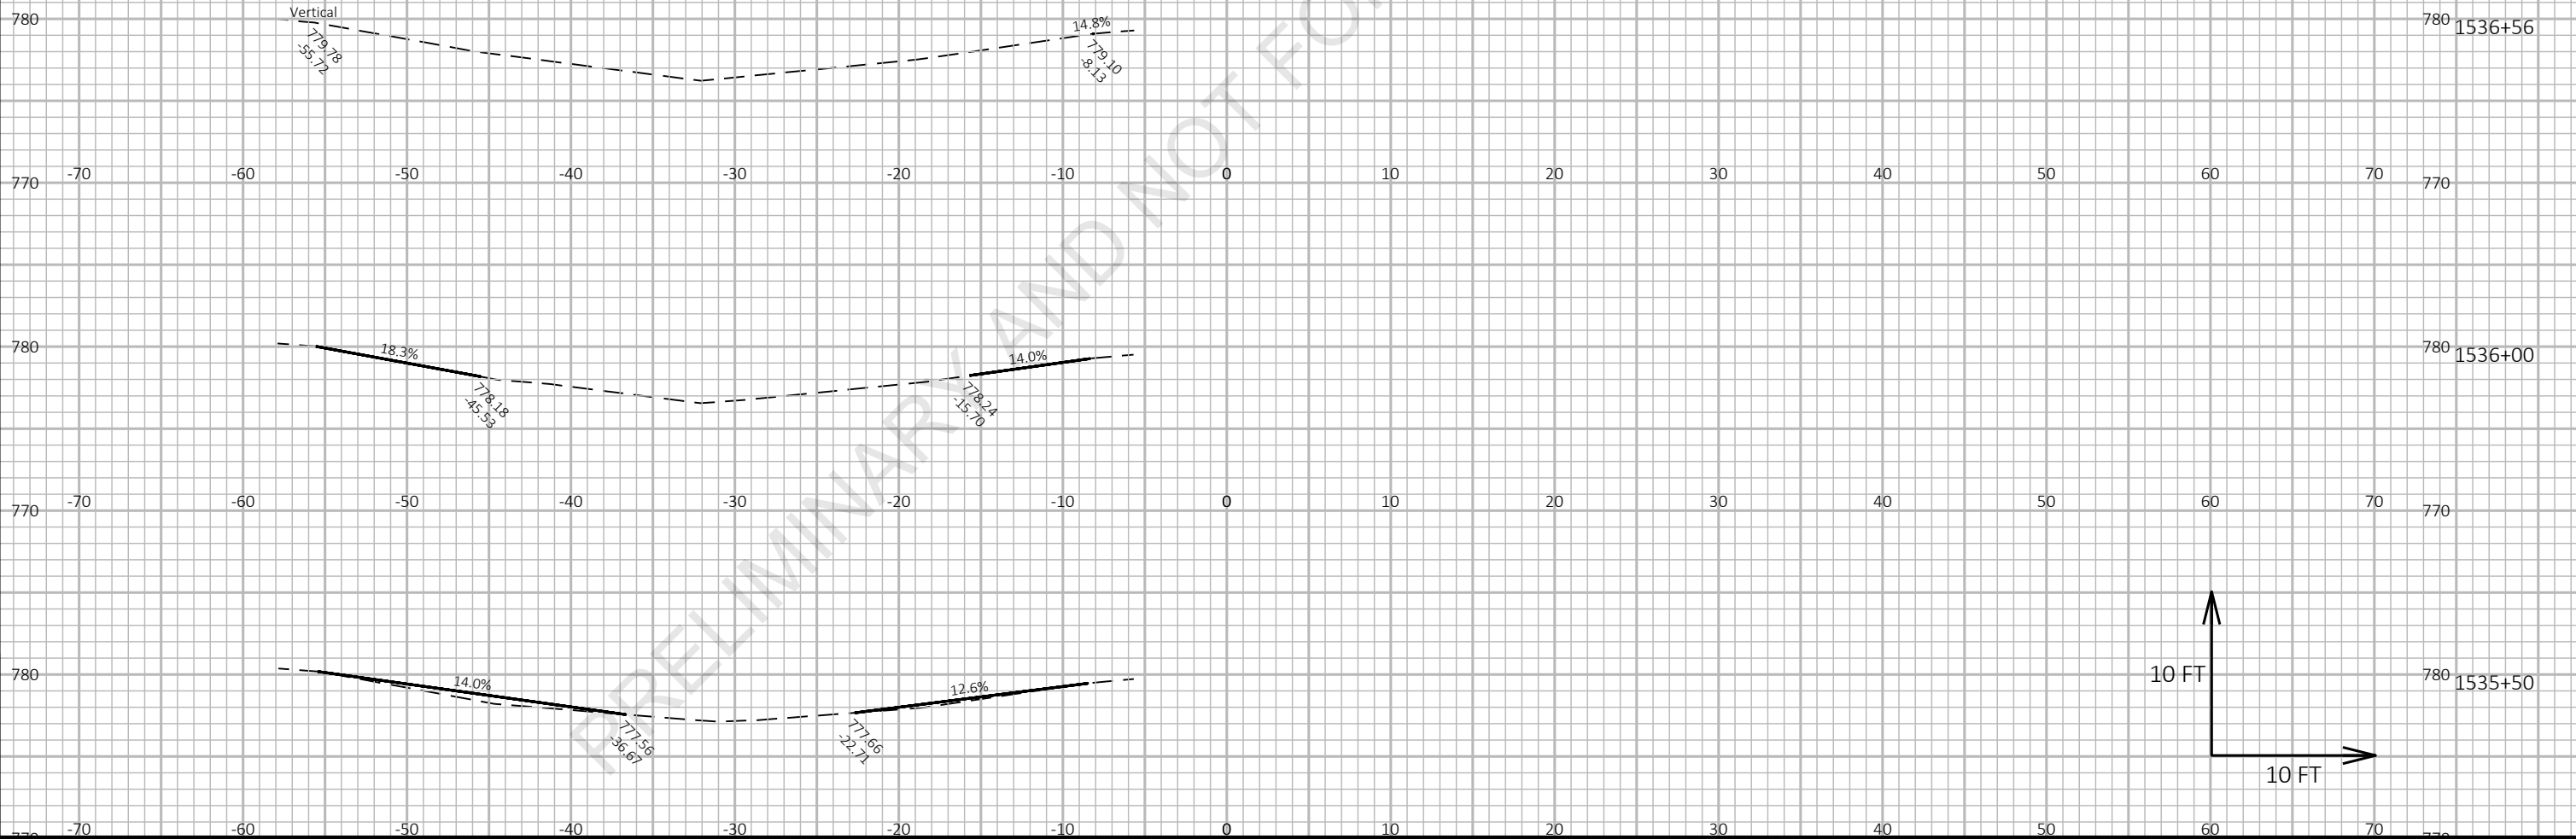


9

9

Preliminary

07/08/2021 1:22:35 PM

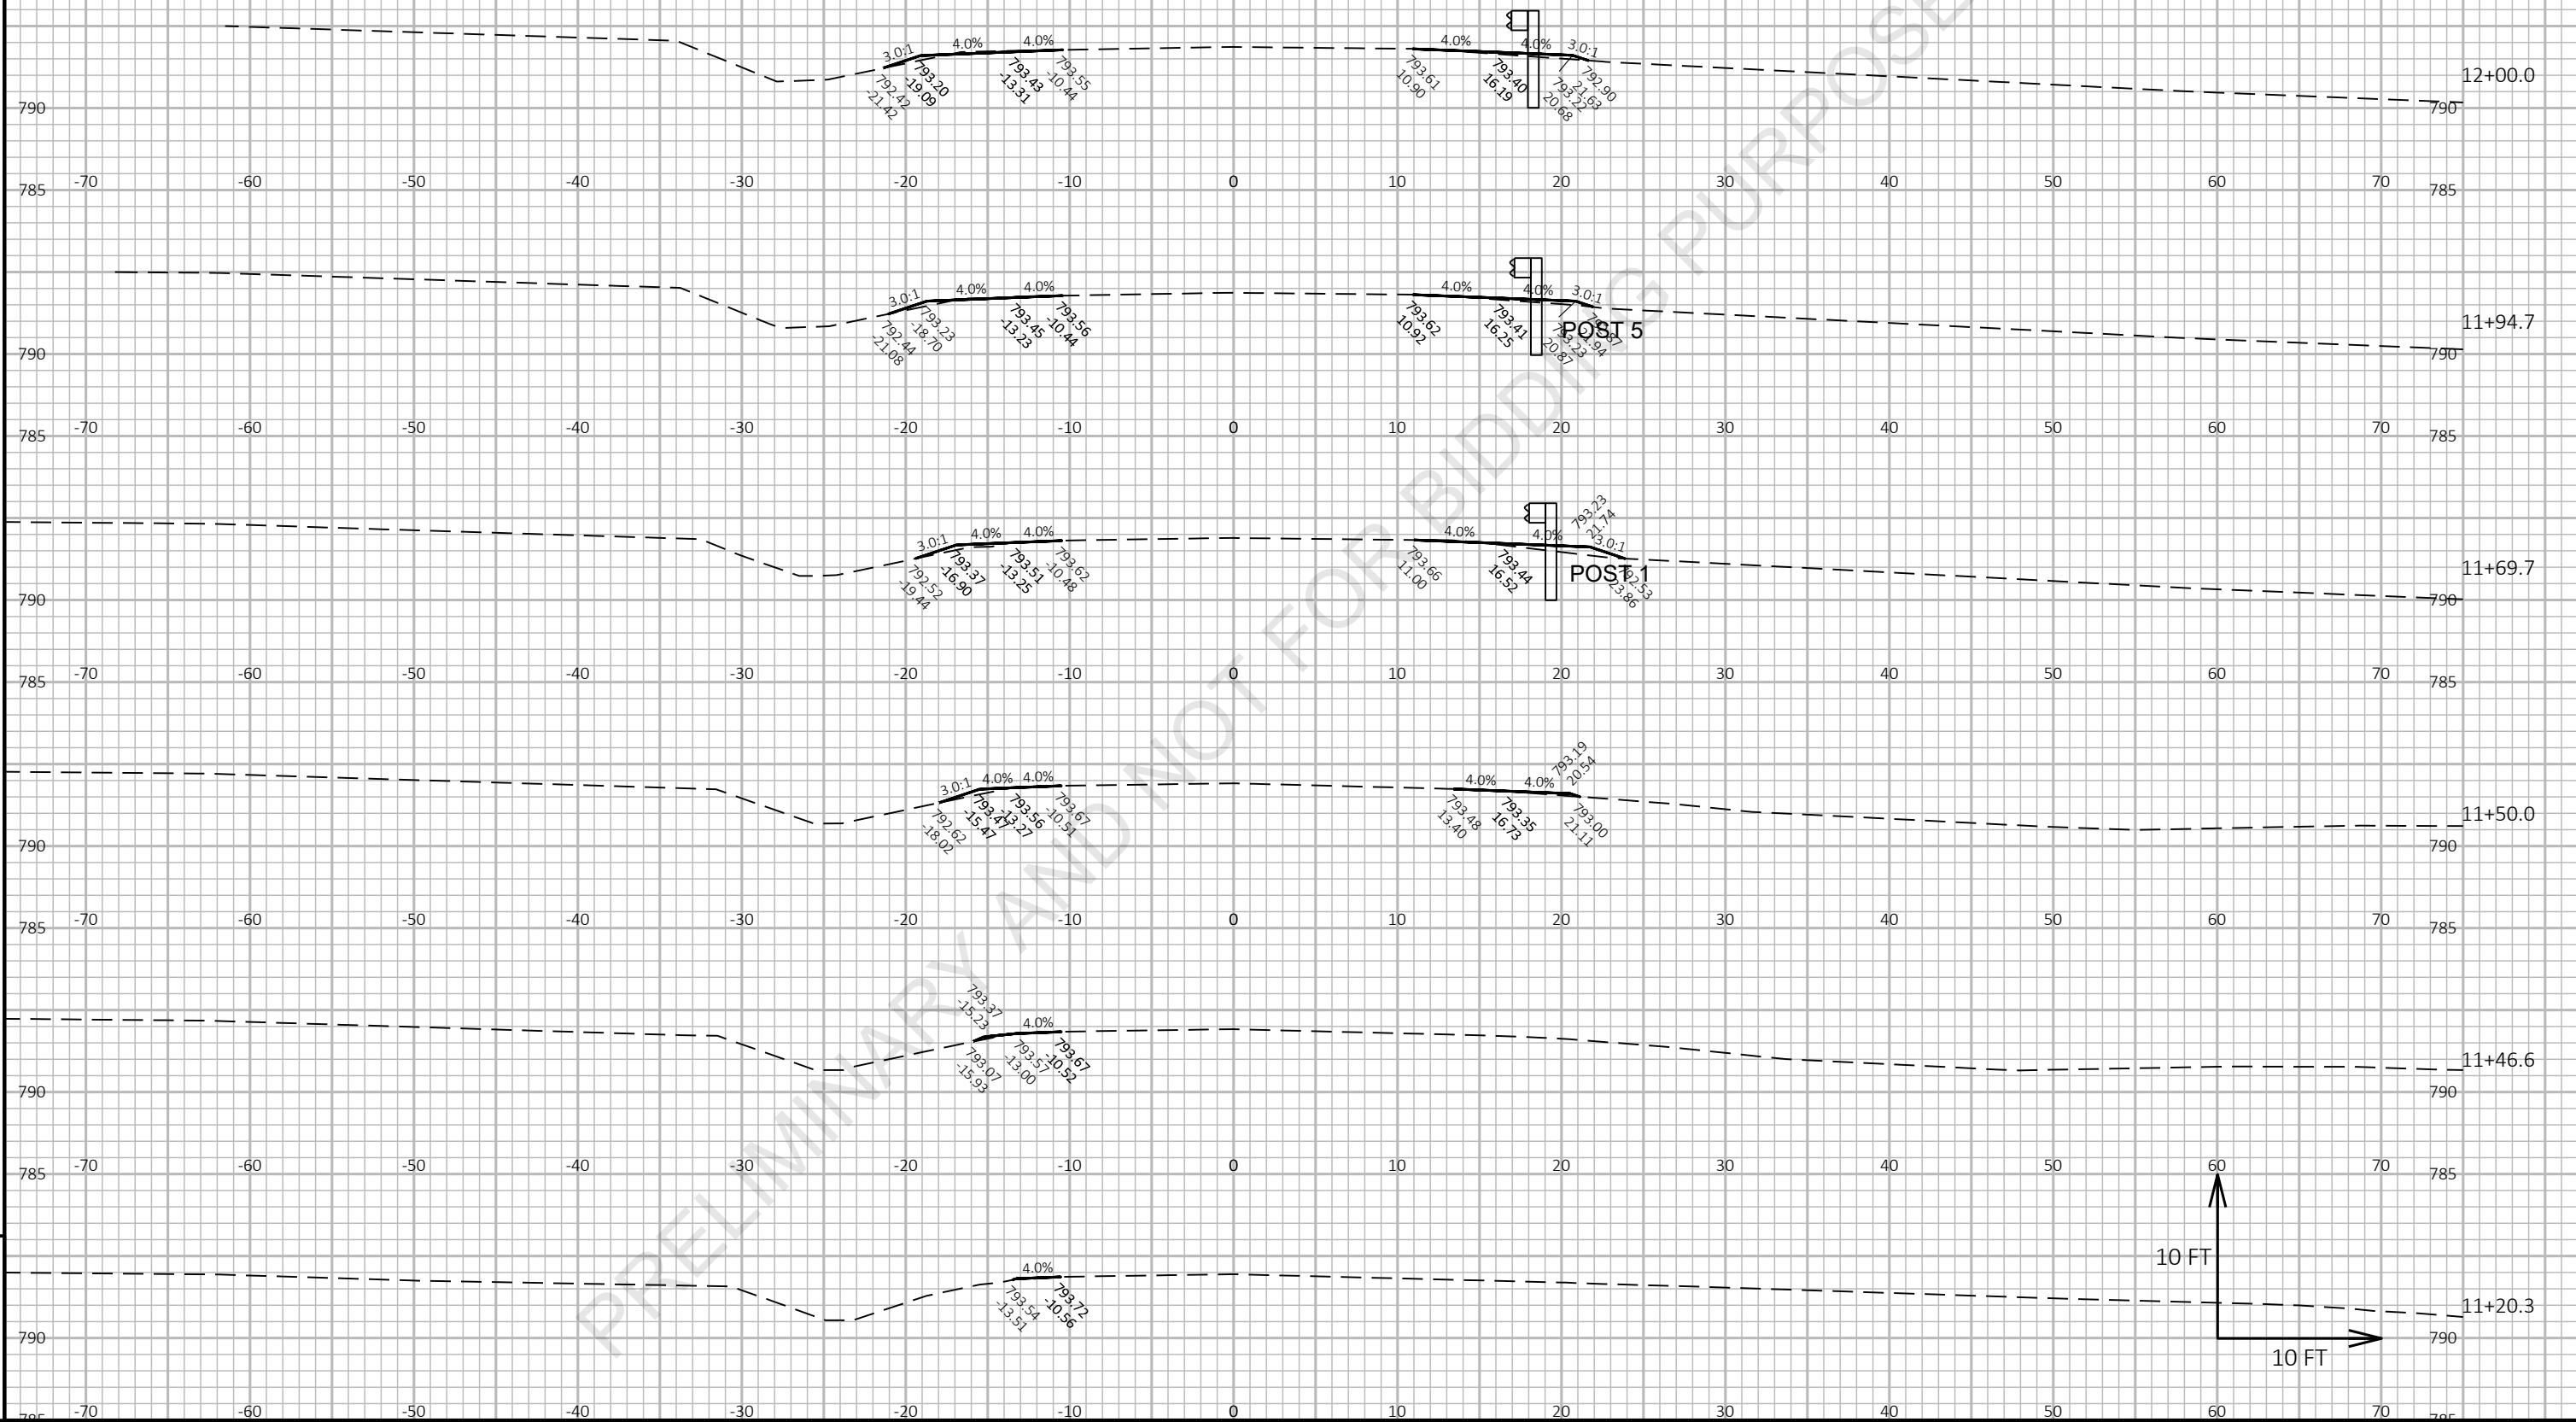

PROJECT NO: 1227-12-71

HWY: IH 43

COUNTY: MANITOWOC

CROSS SECTIONS: ROCKWOOD ROAD

SHEET

1

FILE NAME : I:\45\450504 IH 43 WISDOT GUARDRAIL\C3D\SHEETSPLAN\12271271 PLAN\090202_XS.DWG
LAYOUT NAME - Rockwood WB 1

PLOT DATE : 3/10/2021 6:29 AM

PLOT BY : GARNICA, BRANDON


PLOT NAME :

PLOT SCALE : 1 IN:10 FT HORZ. / 1 IN:10 FT VERT.

WISDOT/CADDS SHEET 49

Preliminary

07/08/2021 1:22:35 PM

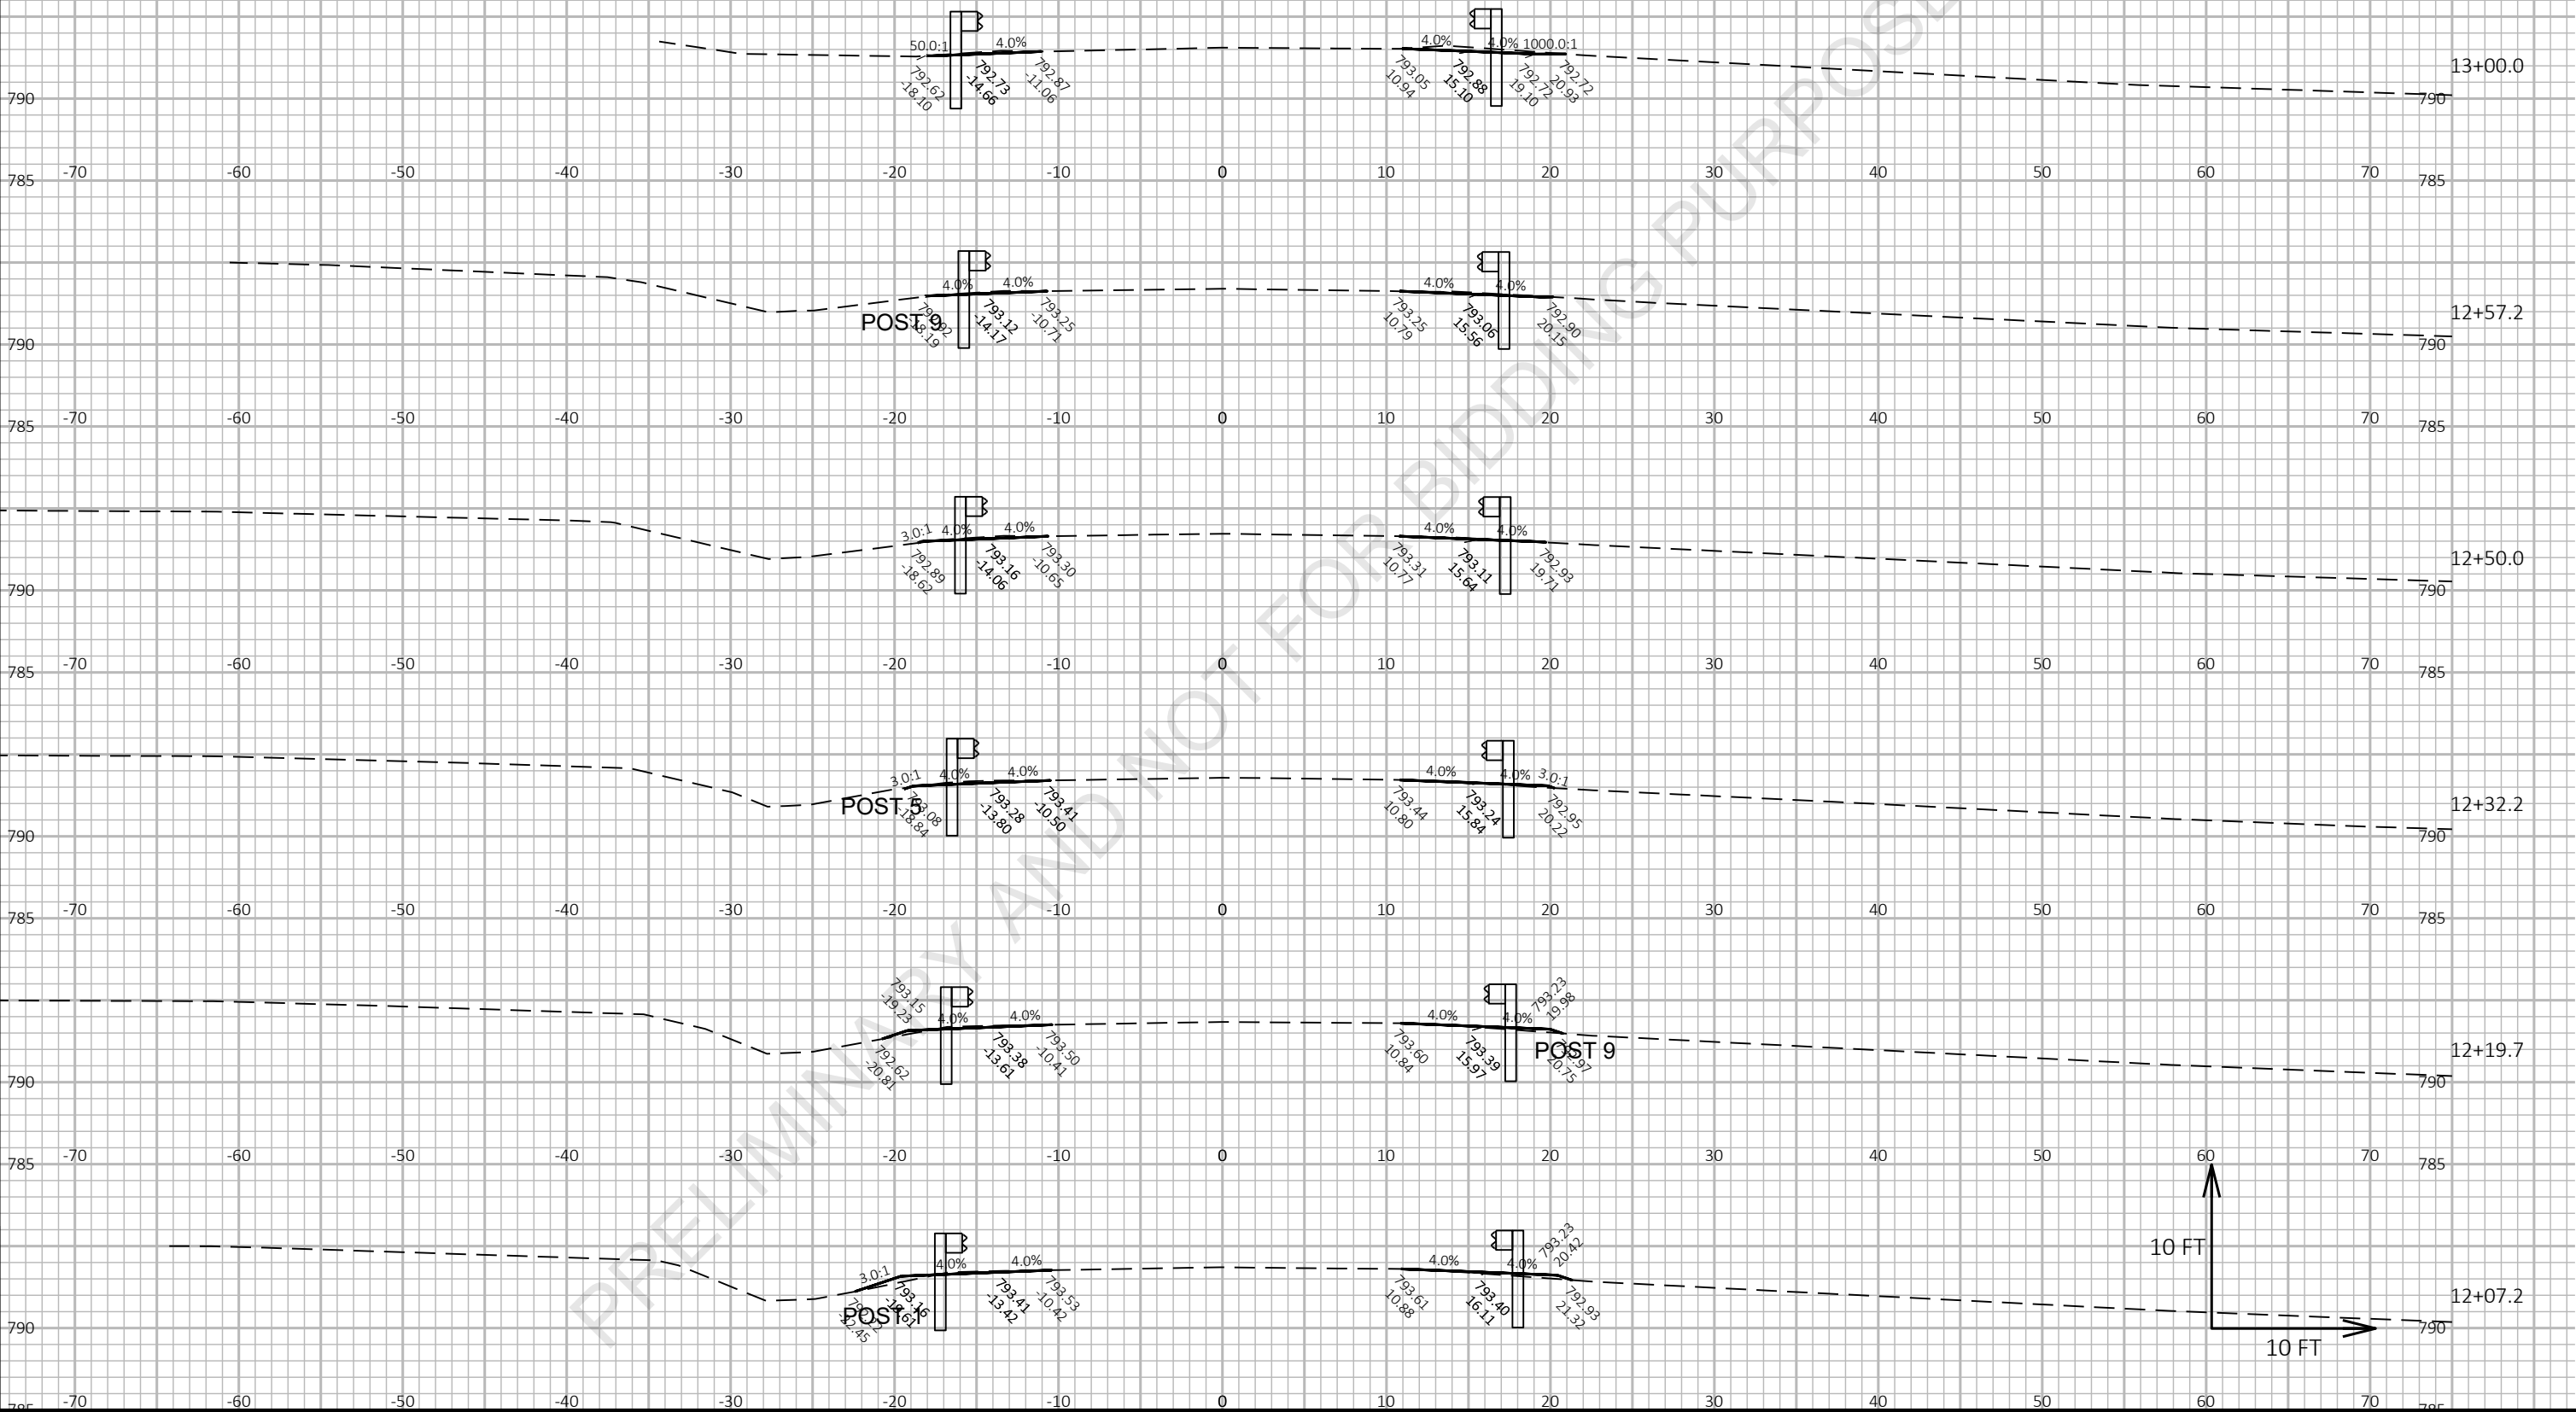

9


9

PROJECT NO: 1227-12-71	HWY: IH 43	COUNTY: MANITOWOC	CROSS SECTIONS: ROCKWOOD ROAD	SHEET E
------------------------	------------	-------------------	-------------------------------	---------

Preliminary

07/08/2021 1:22:35 PM

PRELIMINARY AND NOT FOR BIDDING PURPOSES

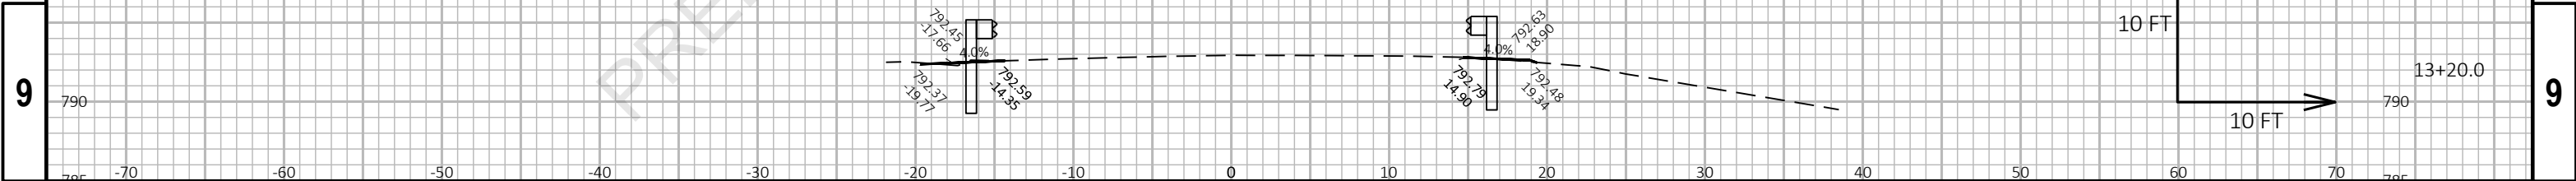


9

9

PROJECT NO: 1227-12-71	HWY: IH 43	COUNTY: MANITOWOC	CROSS SECTIONS: ROCKWOOD ROAD	SHEET E
------------------------	------------	-------------------	-------------------------------	---------

Preliminary

07/08/2021 1:22:35 PM

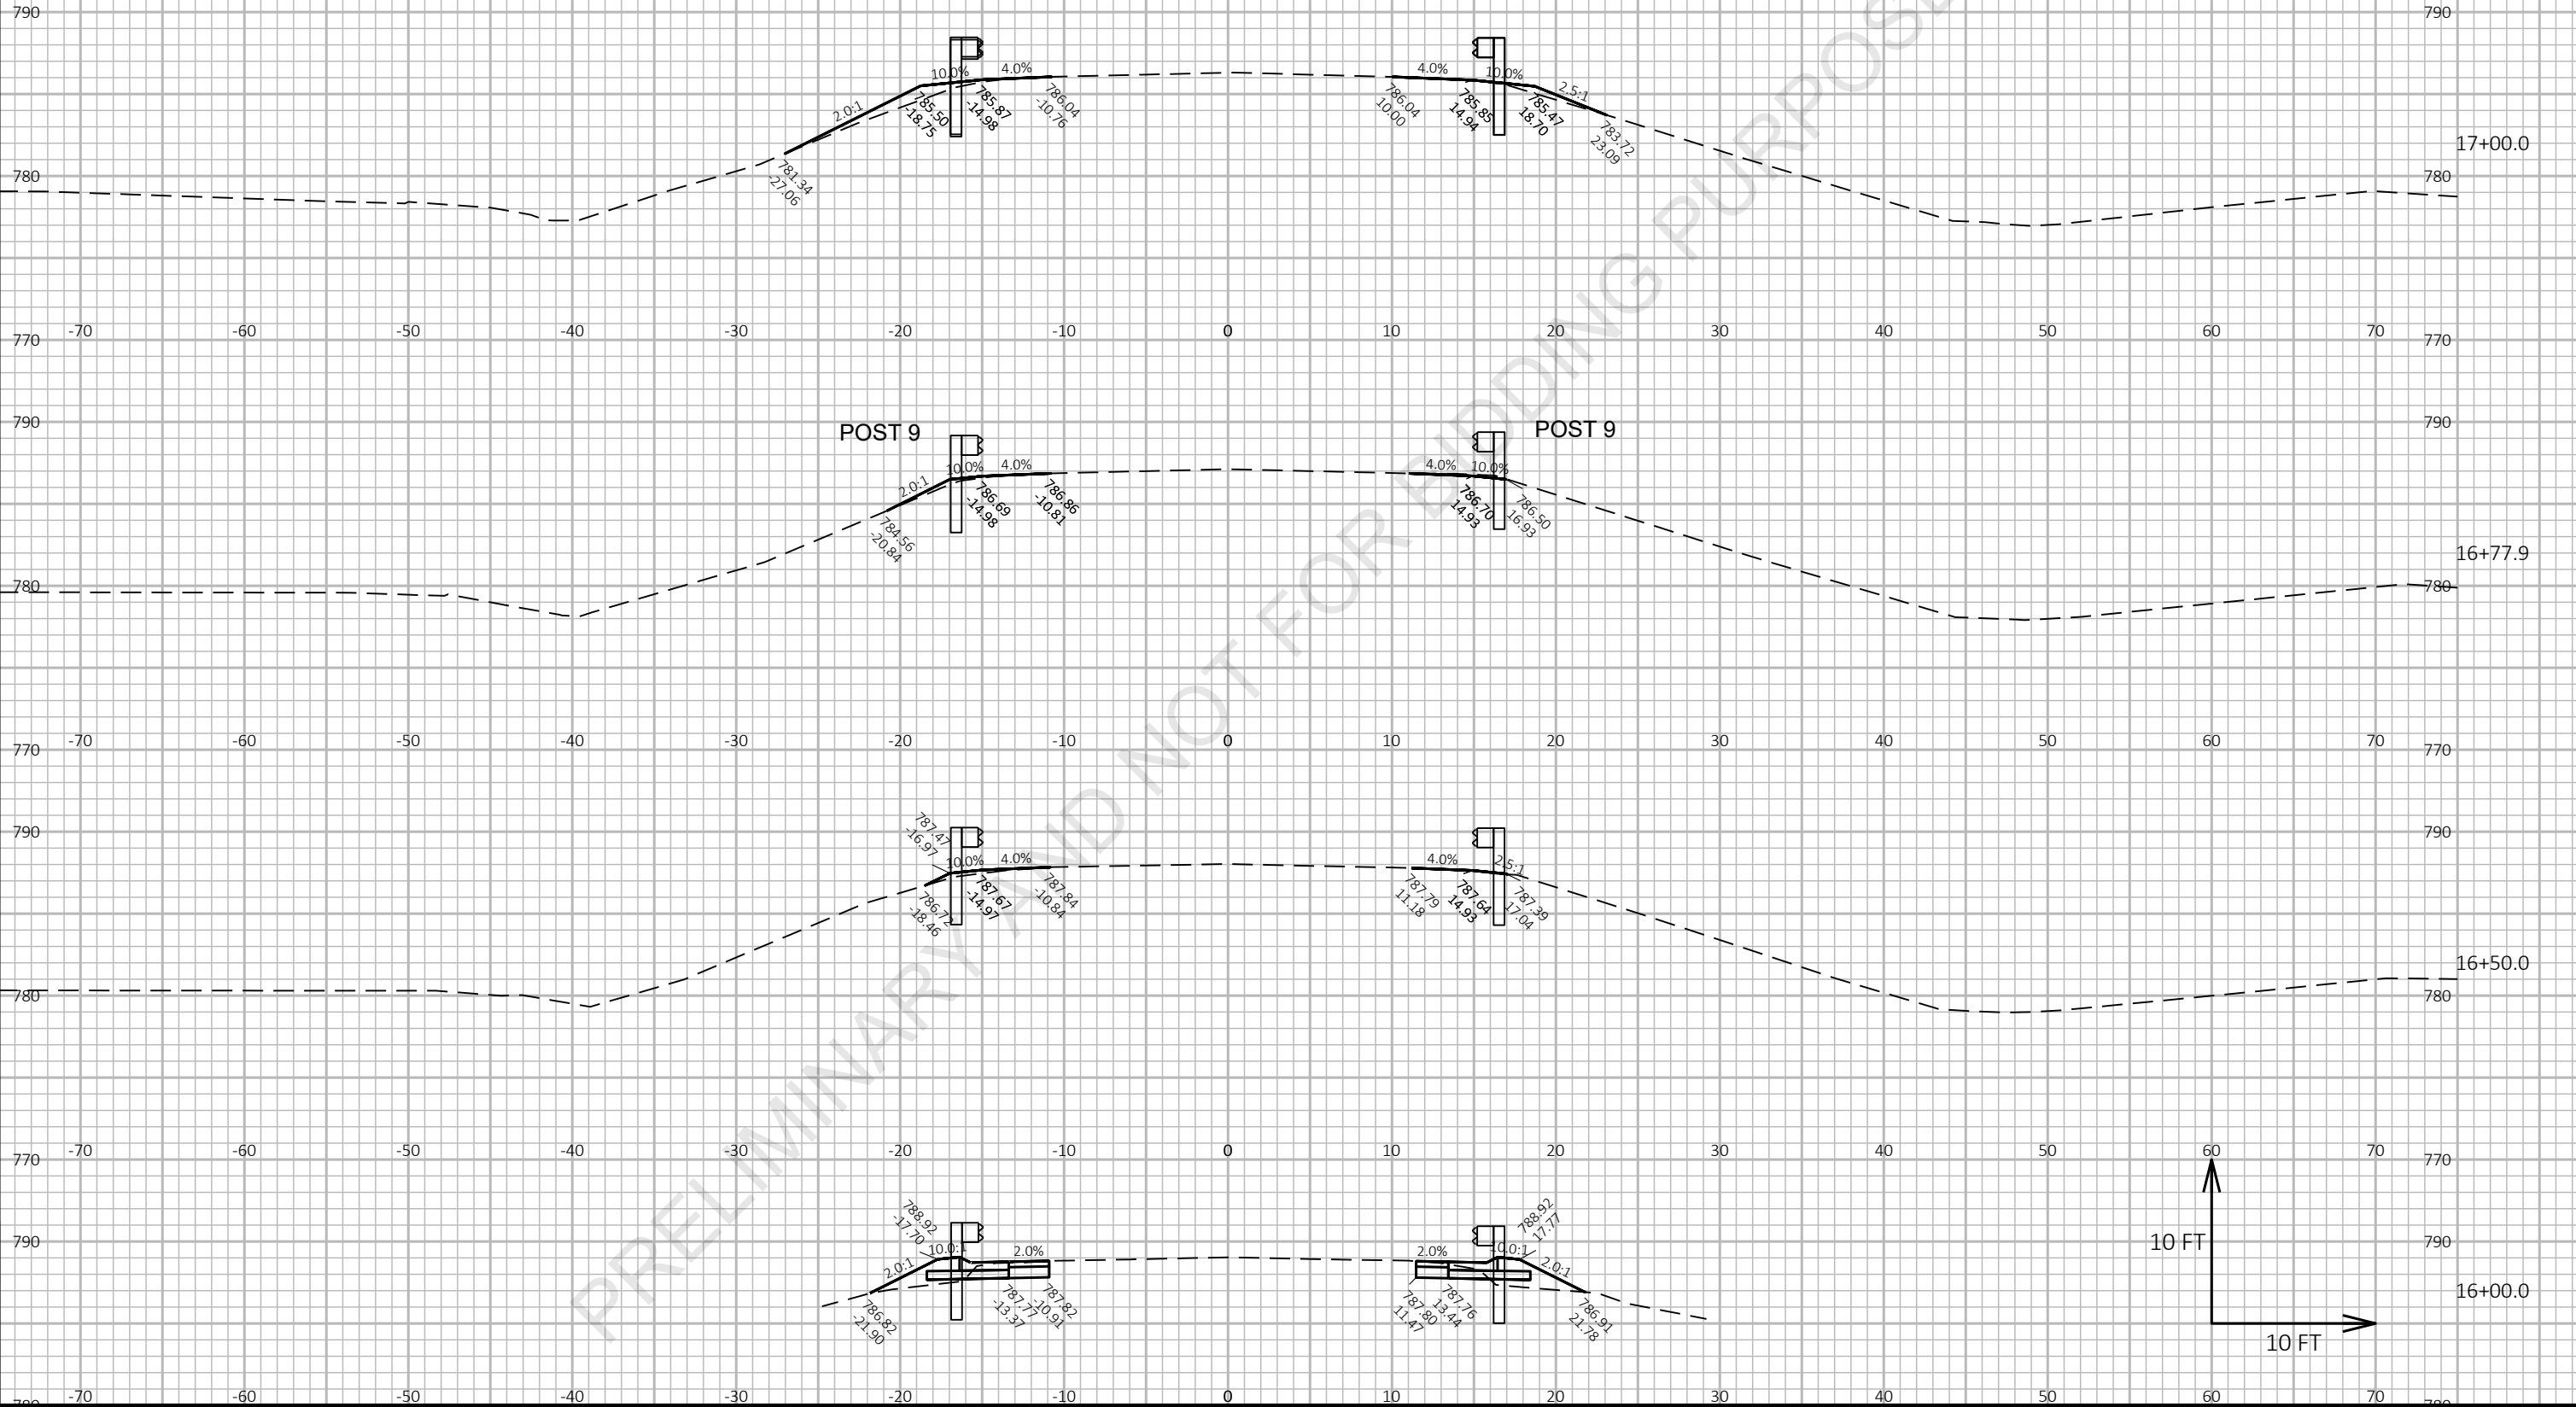

PROJECT NO: 1227-12-71

HWY: IH 43

COUNTY: MANITOWOC

CROSS SECTIONS: ROCKWOOD ROAD

SHEET

E

FILE NAME : I:\45\450504 IH 43 WISDOT GUARDRAIL\C3D\SHEETSPLAN\12271271 PLAN\090202_XS.DWG
LAYOUT NAME - Rockwood EB 1

PLOT DATE : 3/10/2021 6:29 AM

PLOT BY : GARNICA, BRANDON


PLOT NAME :

PLOT SCALE : 1 IN:10 FT HORZ. / 1 IN:10 FT VERT.

WISDOT/CADDs SHEET 49

Preliminary

07/08/2021 1:22:35 PM

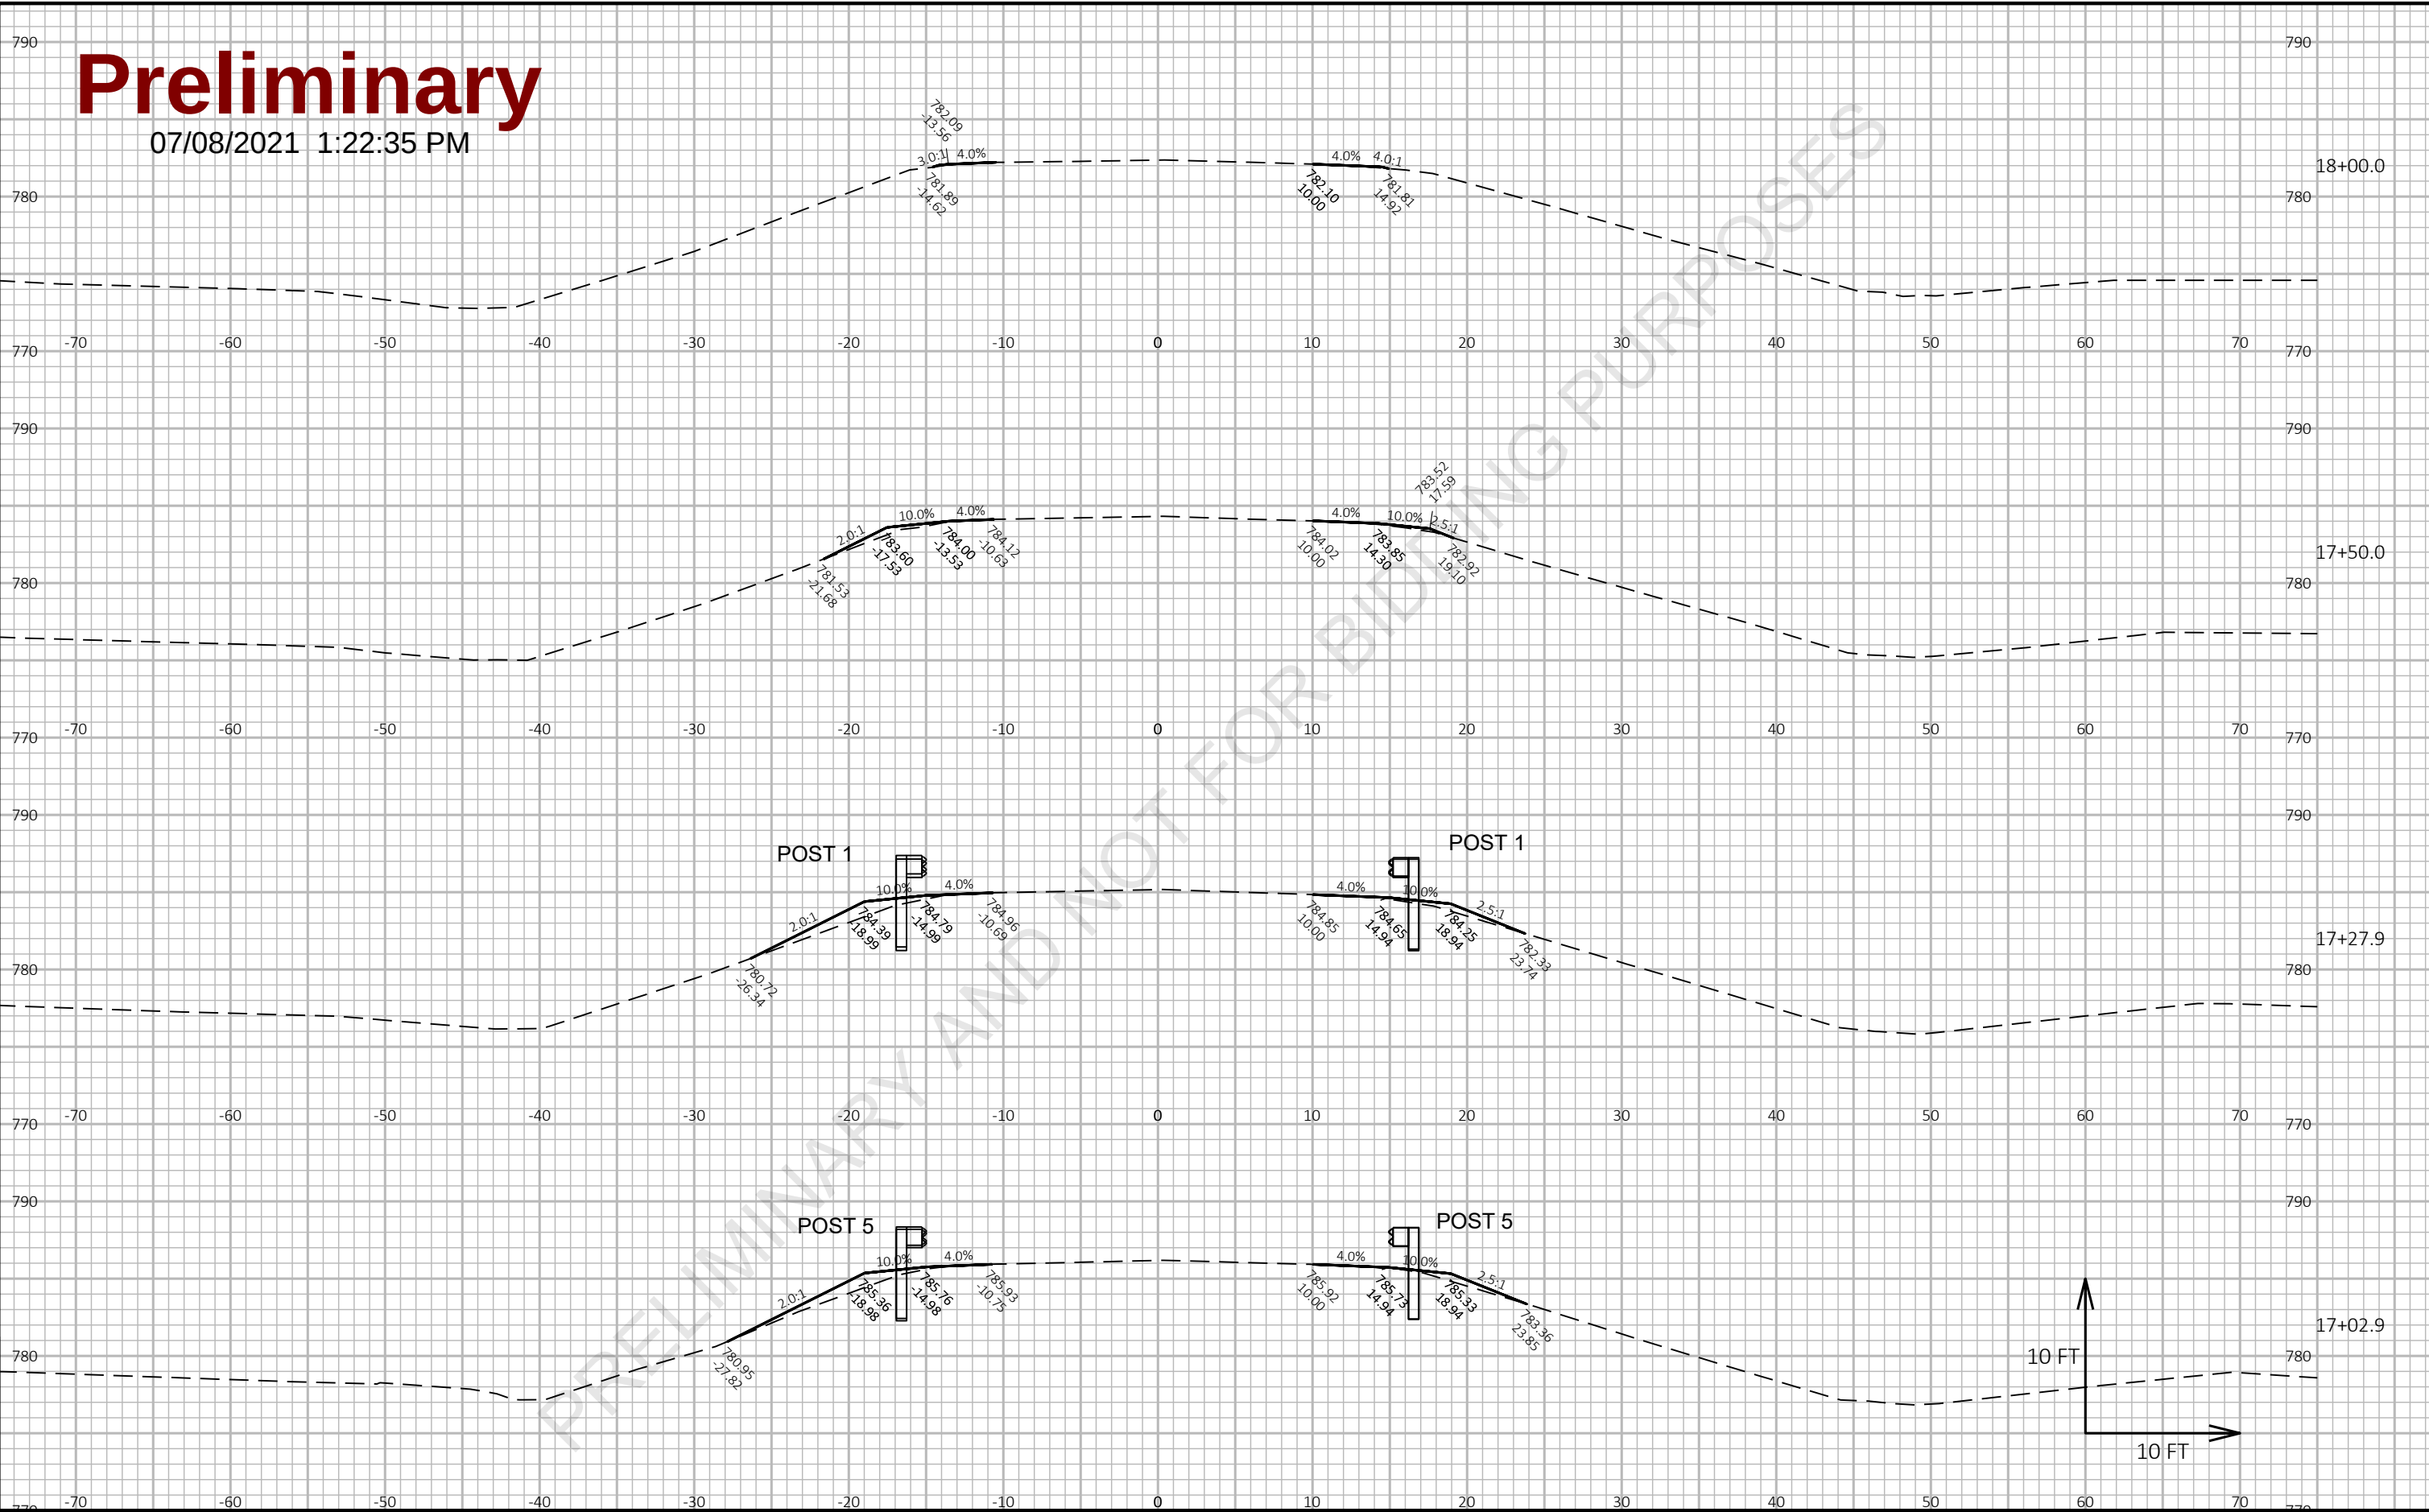


9

9

Preliminary

07/08/2021 1:22:36 PM

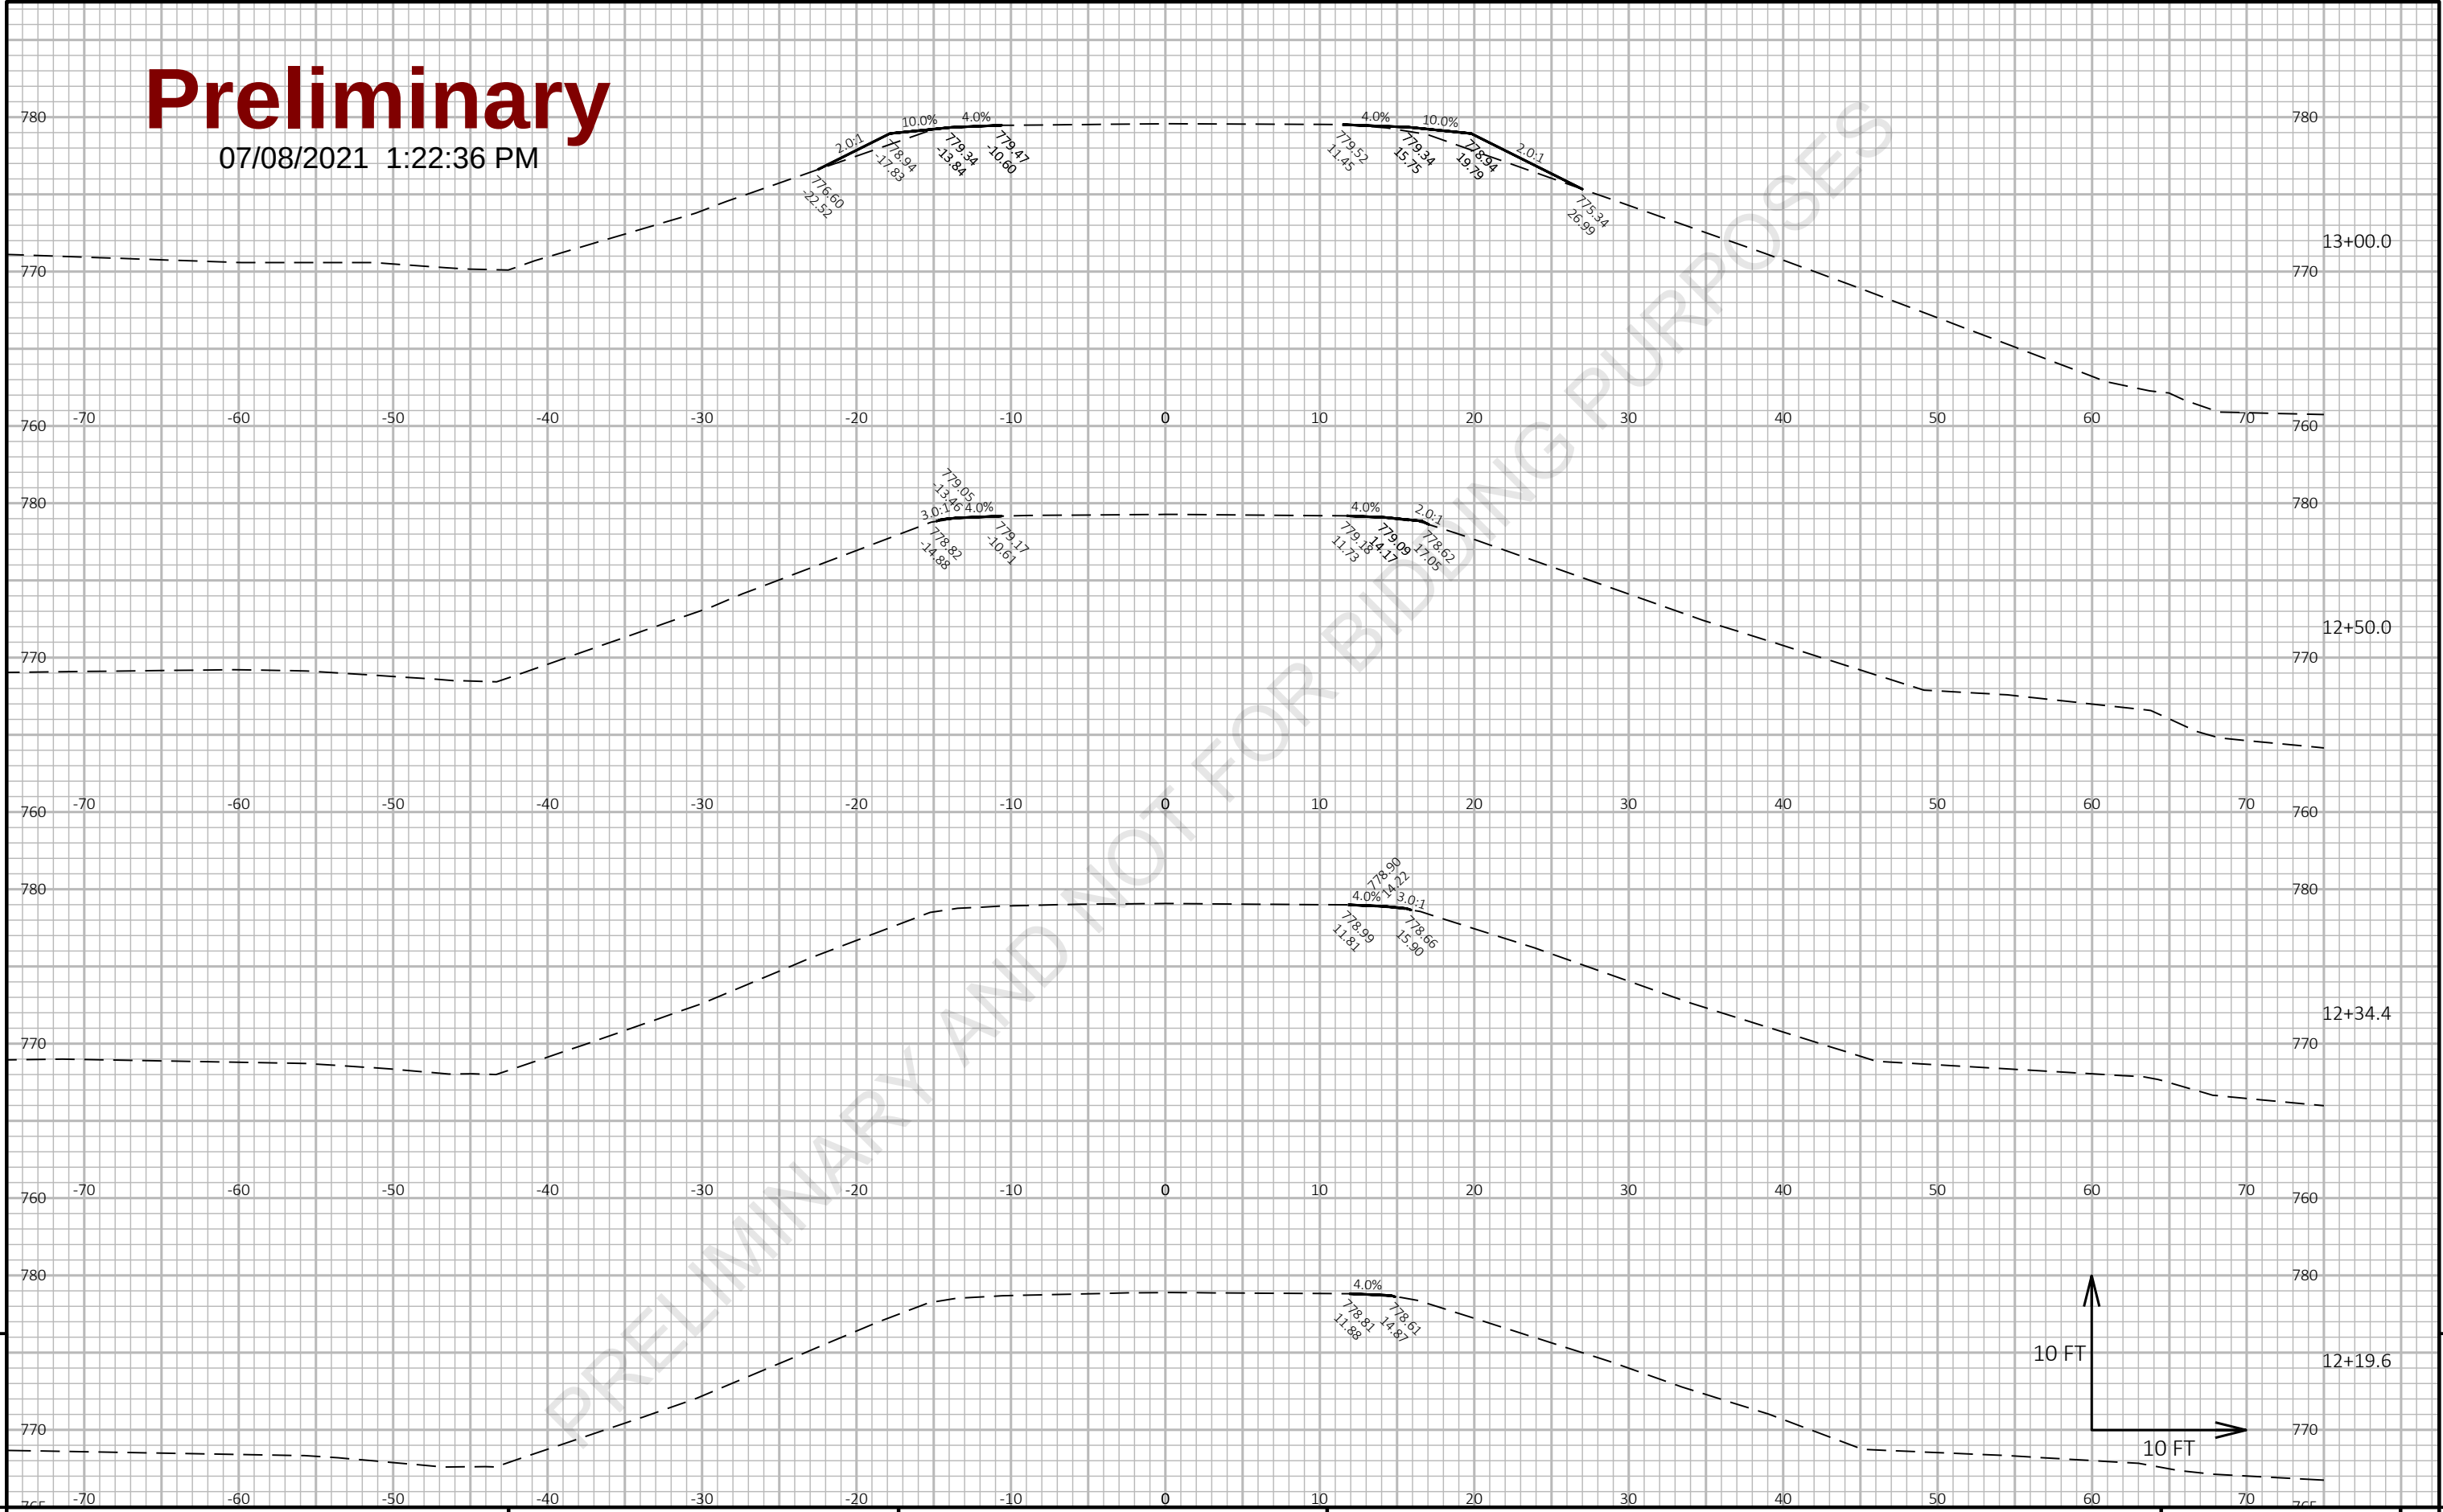


9

9

Preliminary

07/08/2021 1:22:36 PM

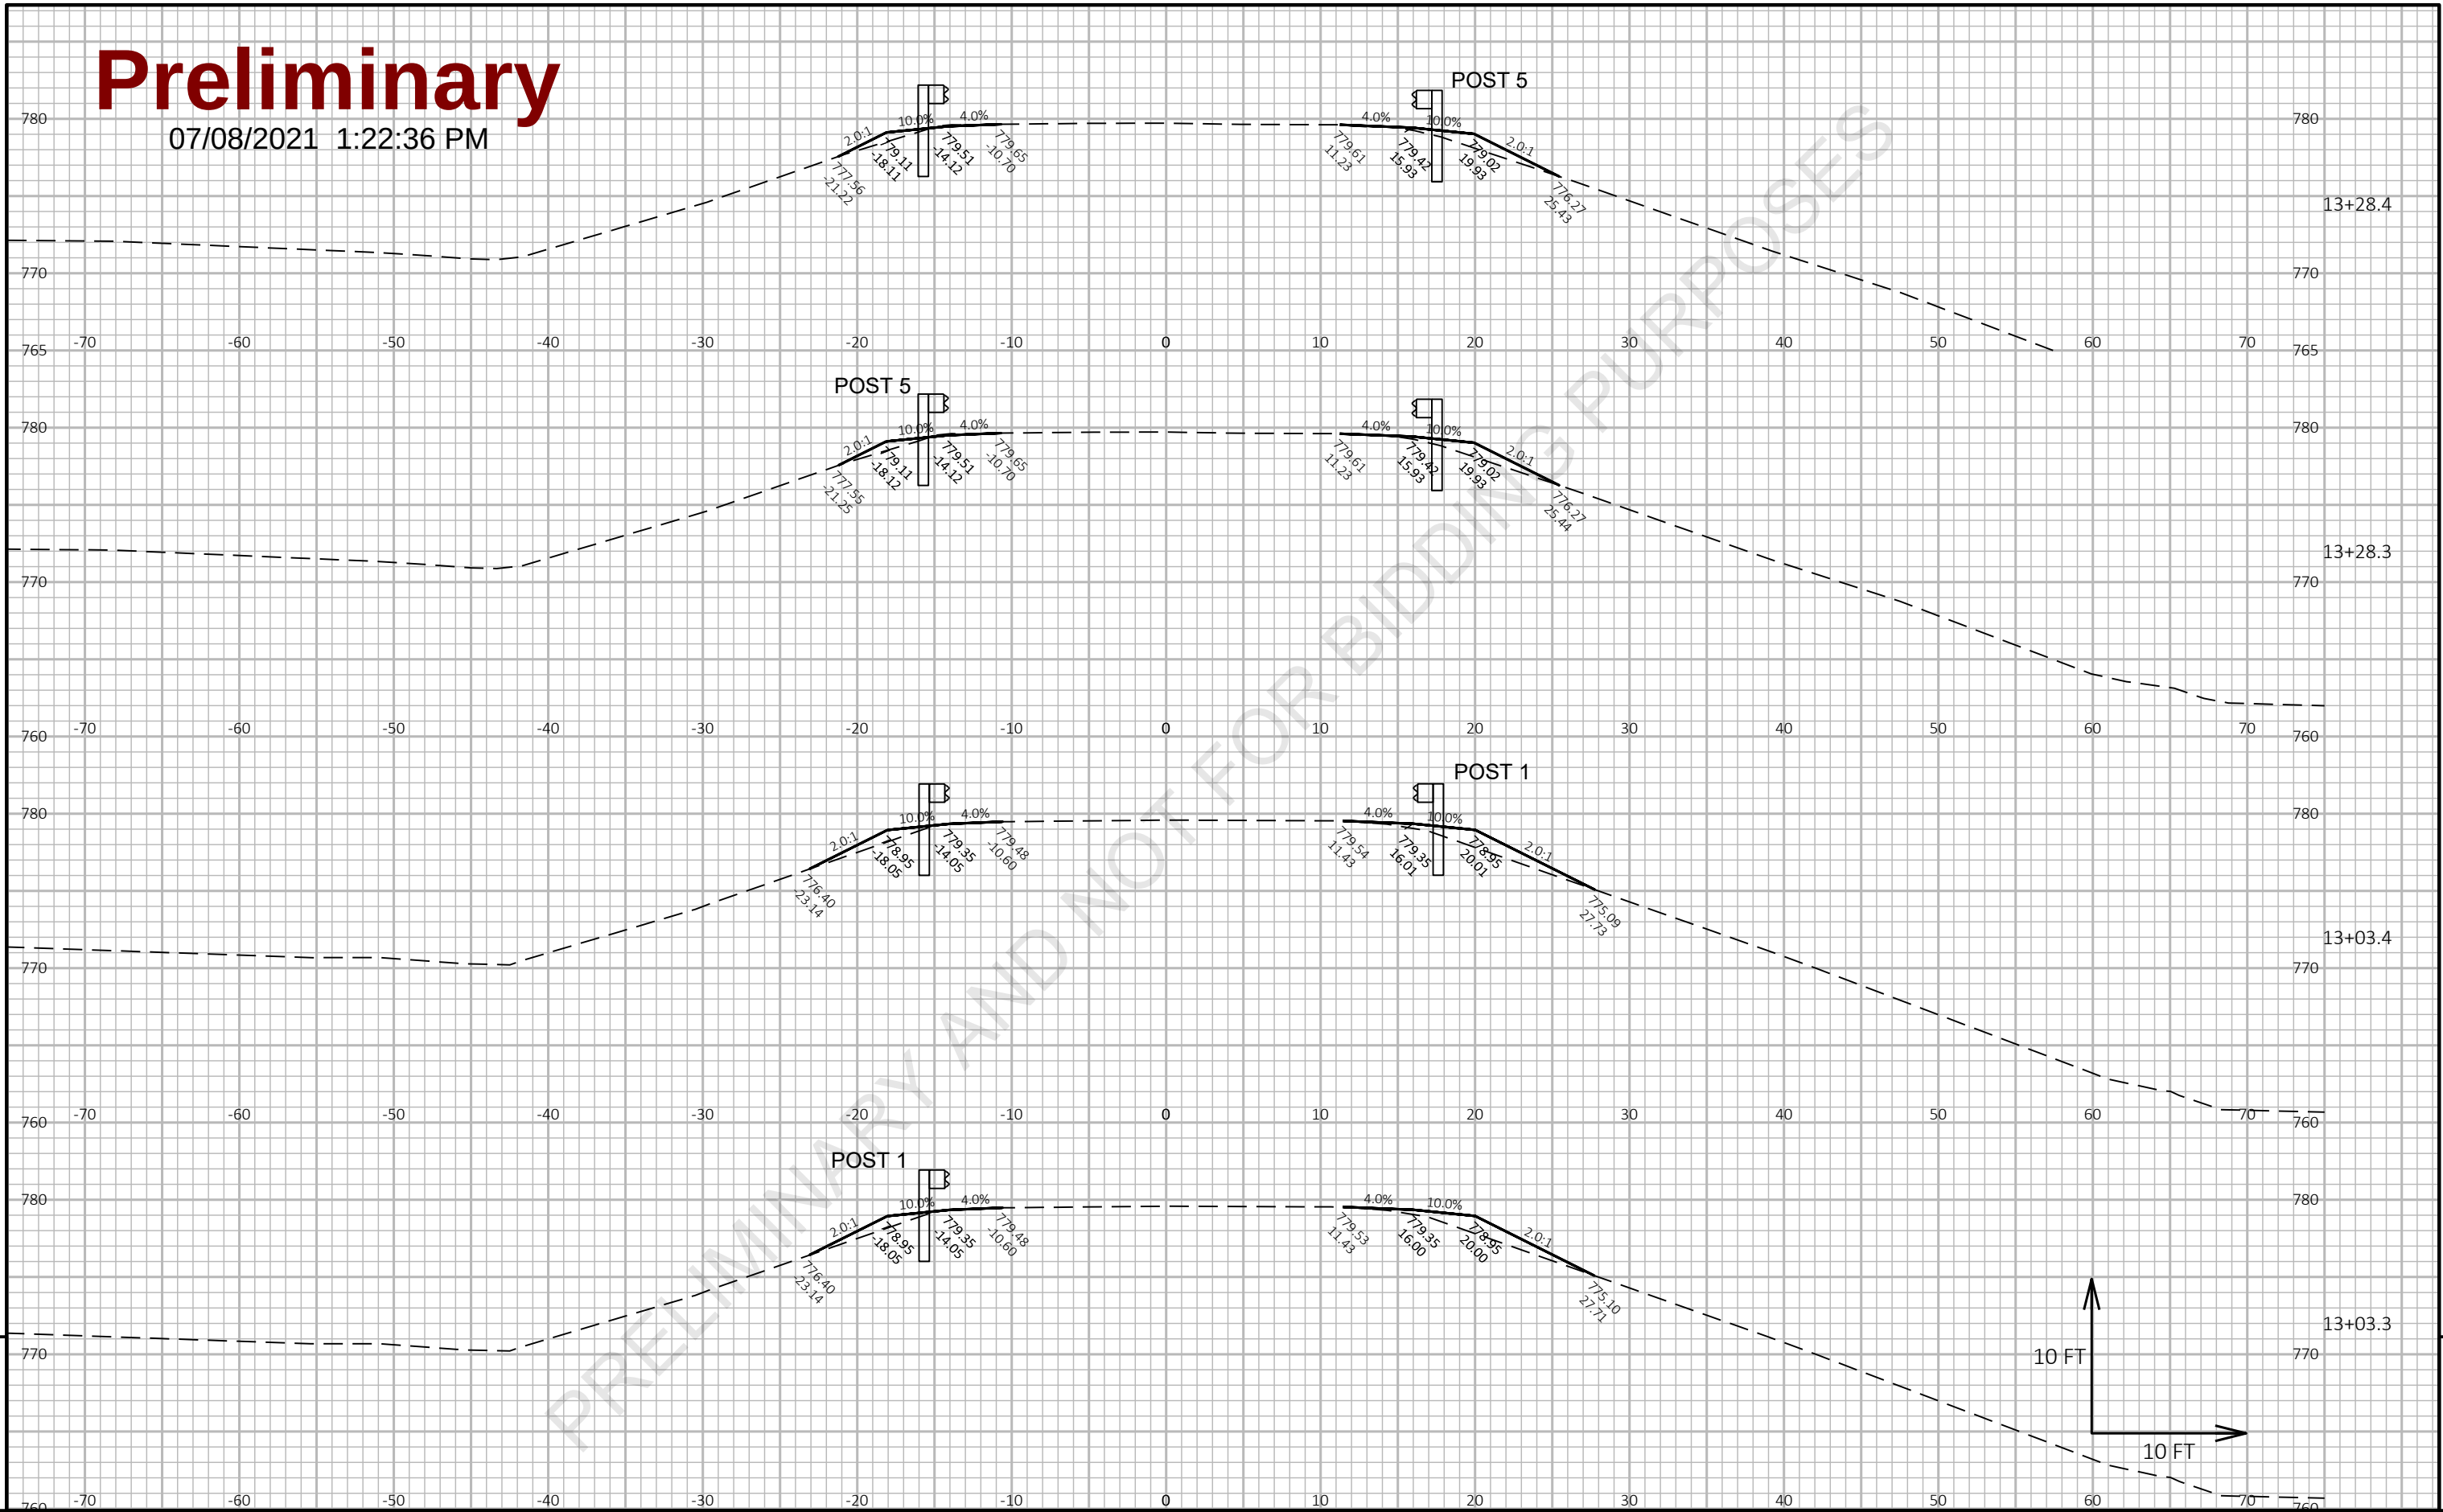


9

9

Preliminary

07/08/2021 1:22:36 PM

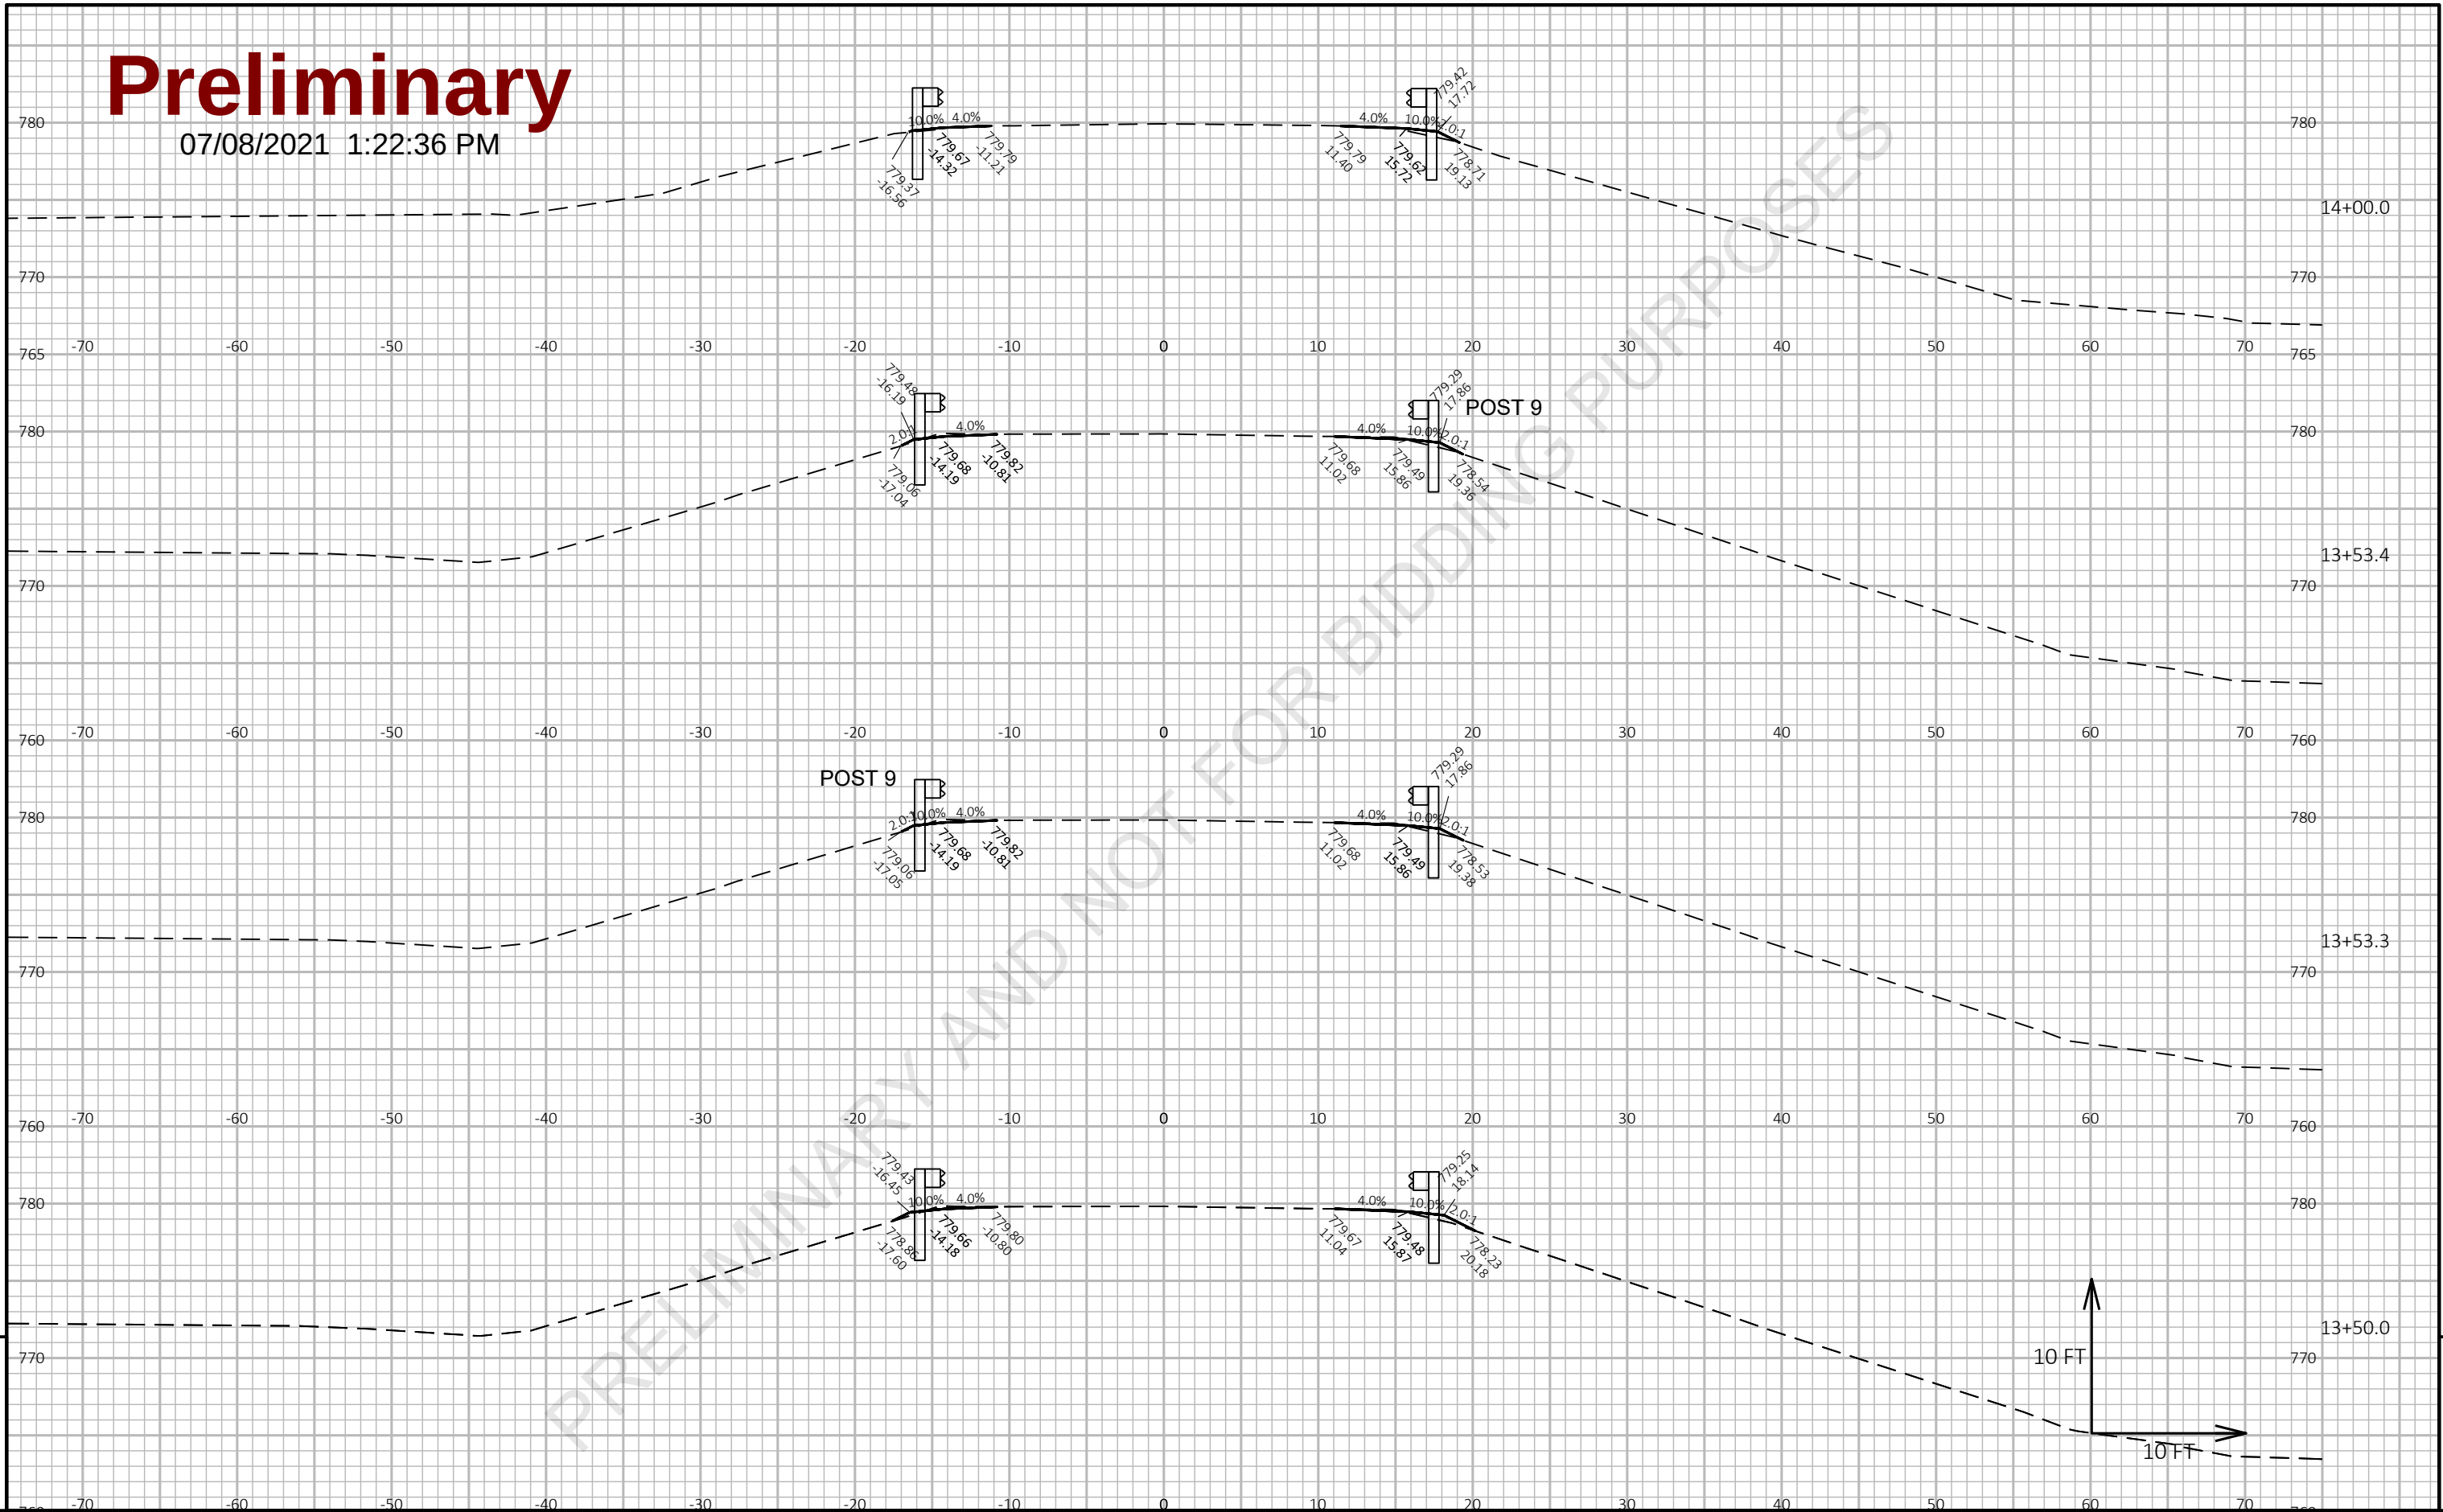


9

9

PROJECT NO: 1227-12-71	HWY: IH 43	COUNTY: MANITOWOC	CROSS SECTIONS: REIF MILLS ROAD	SHEET E
------------------------	------------	-------------------	---------------------------------	---------


Preliminary

07/08/2021 1:22:36 PM

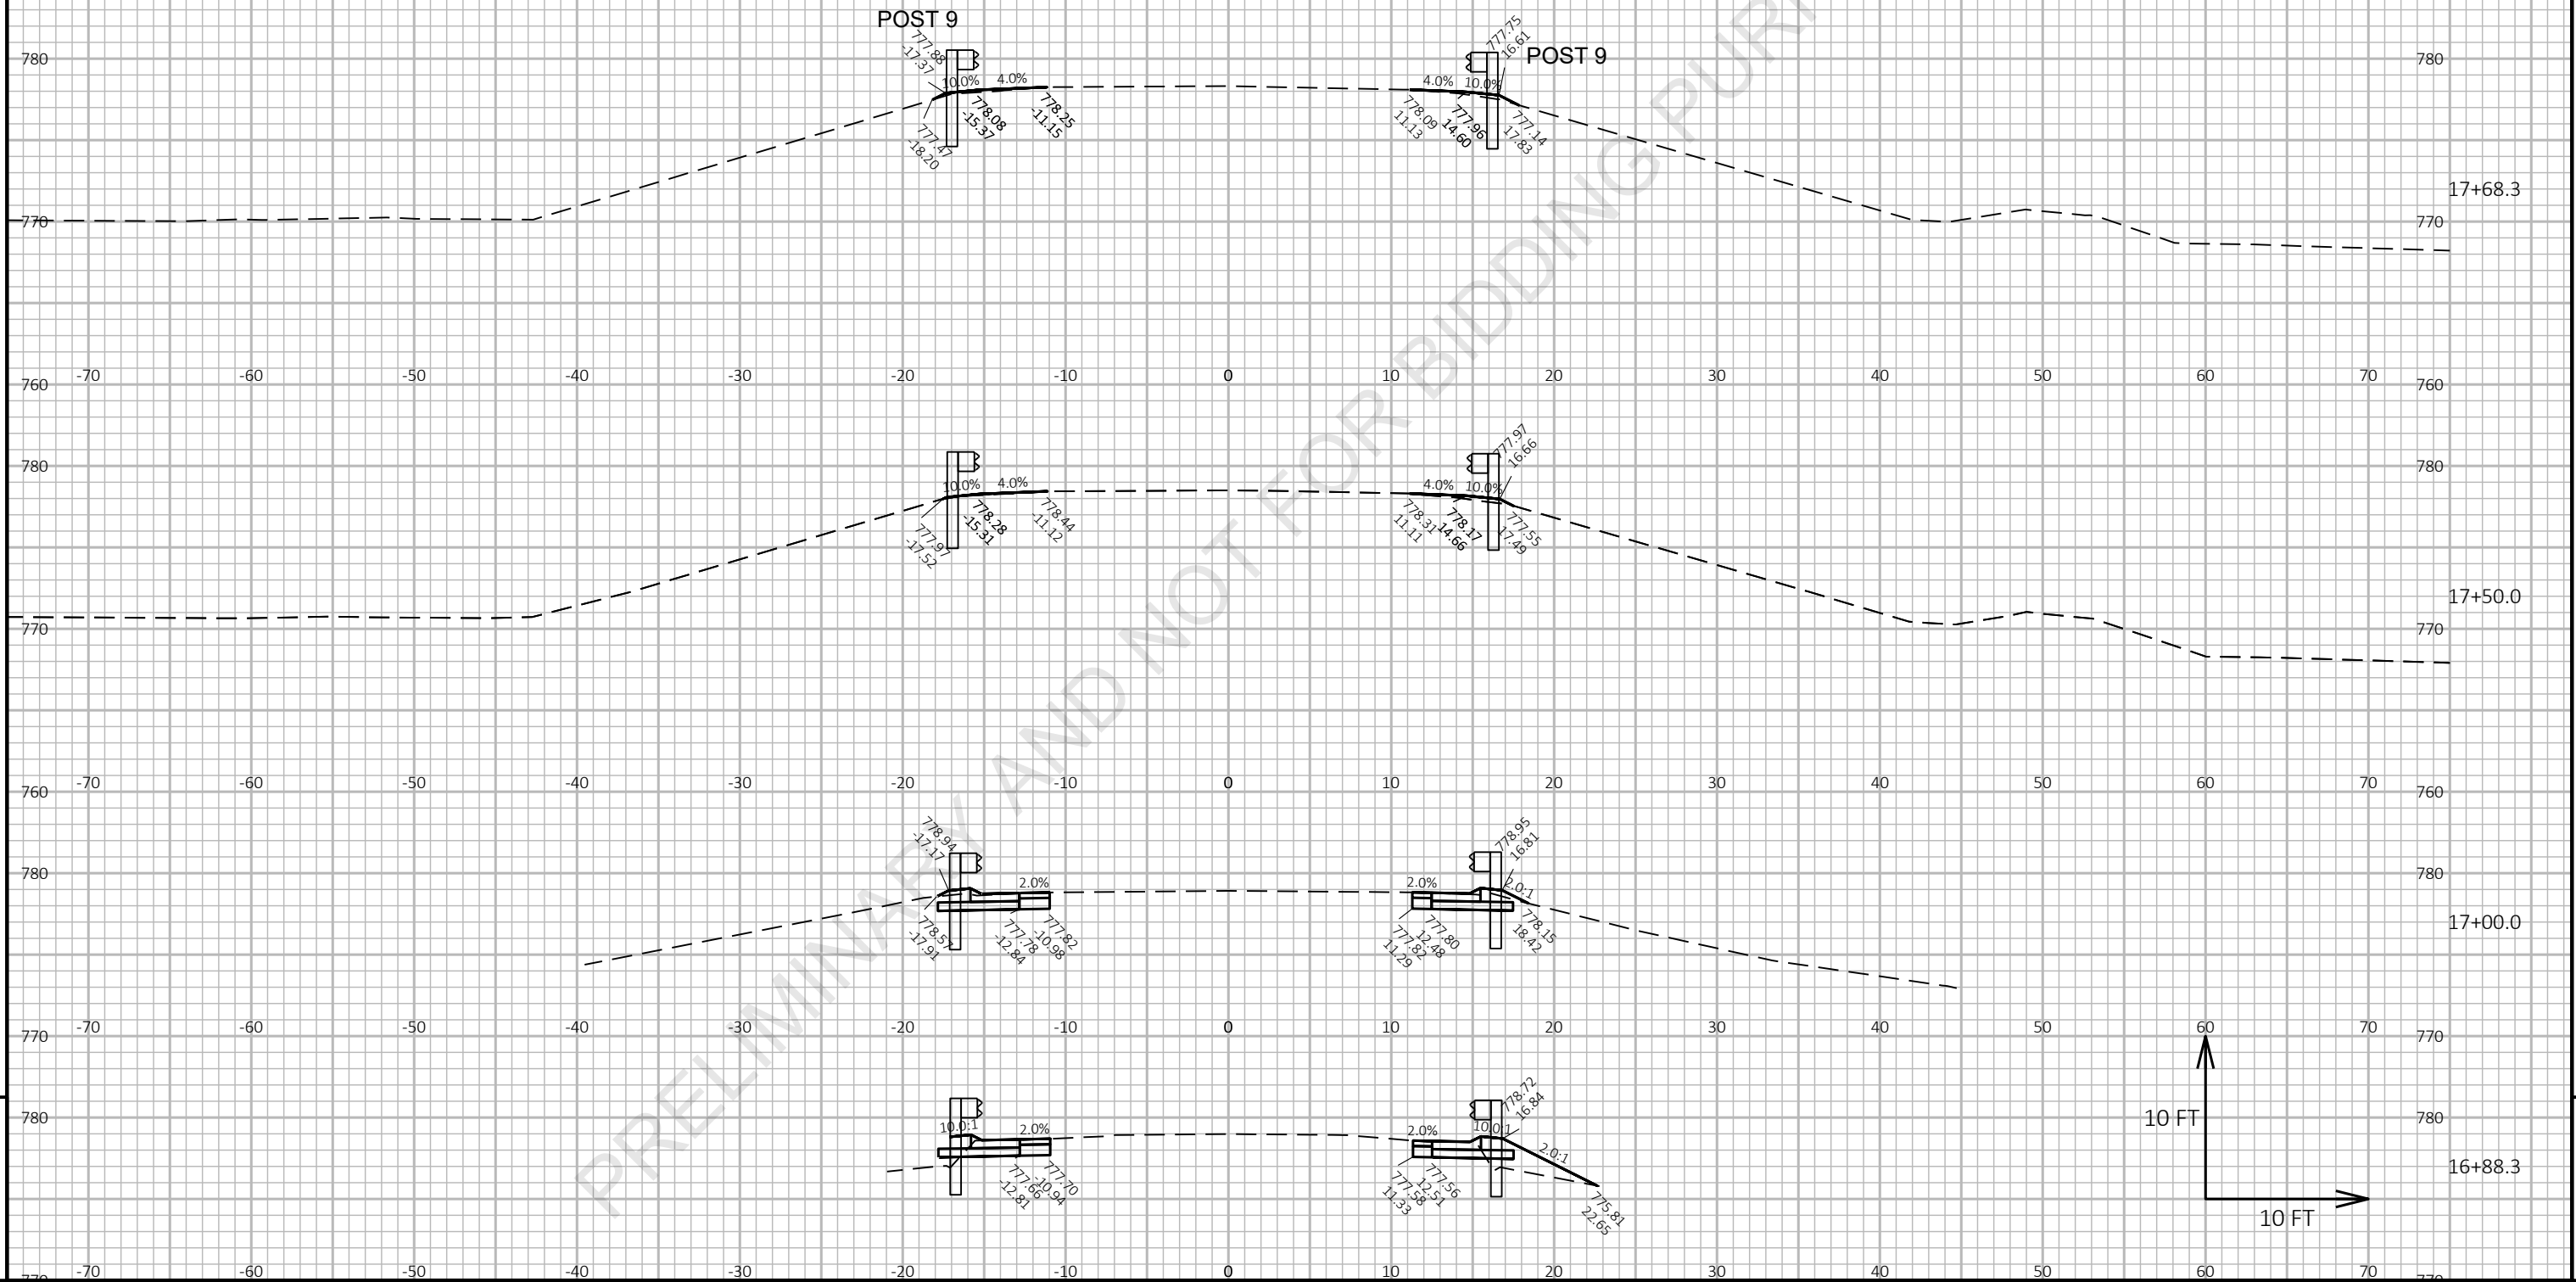

Preliminary

07/08/2021 1:22:36 PM

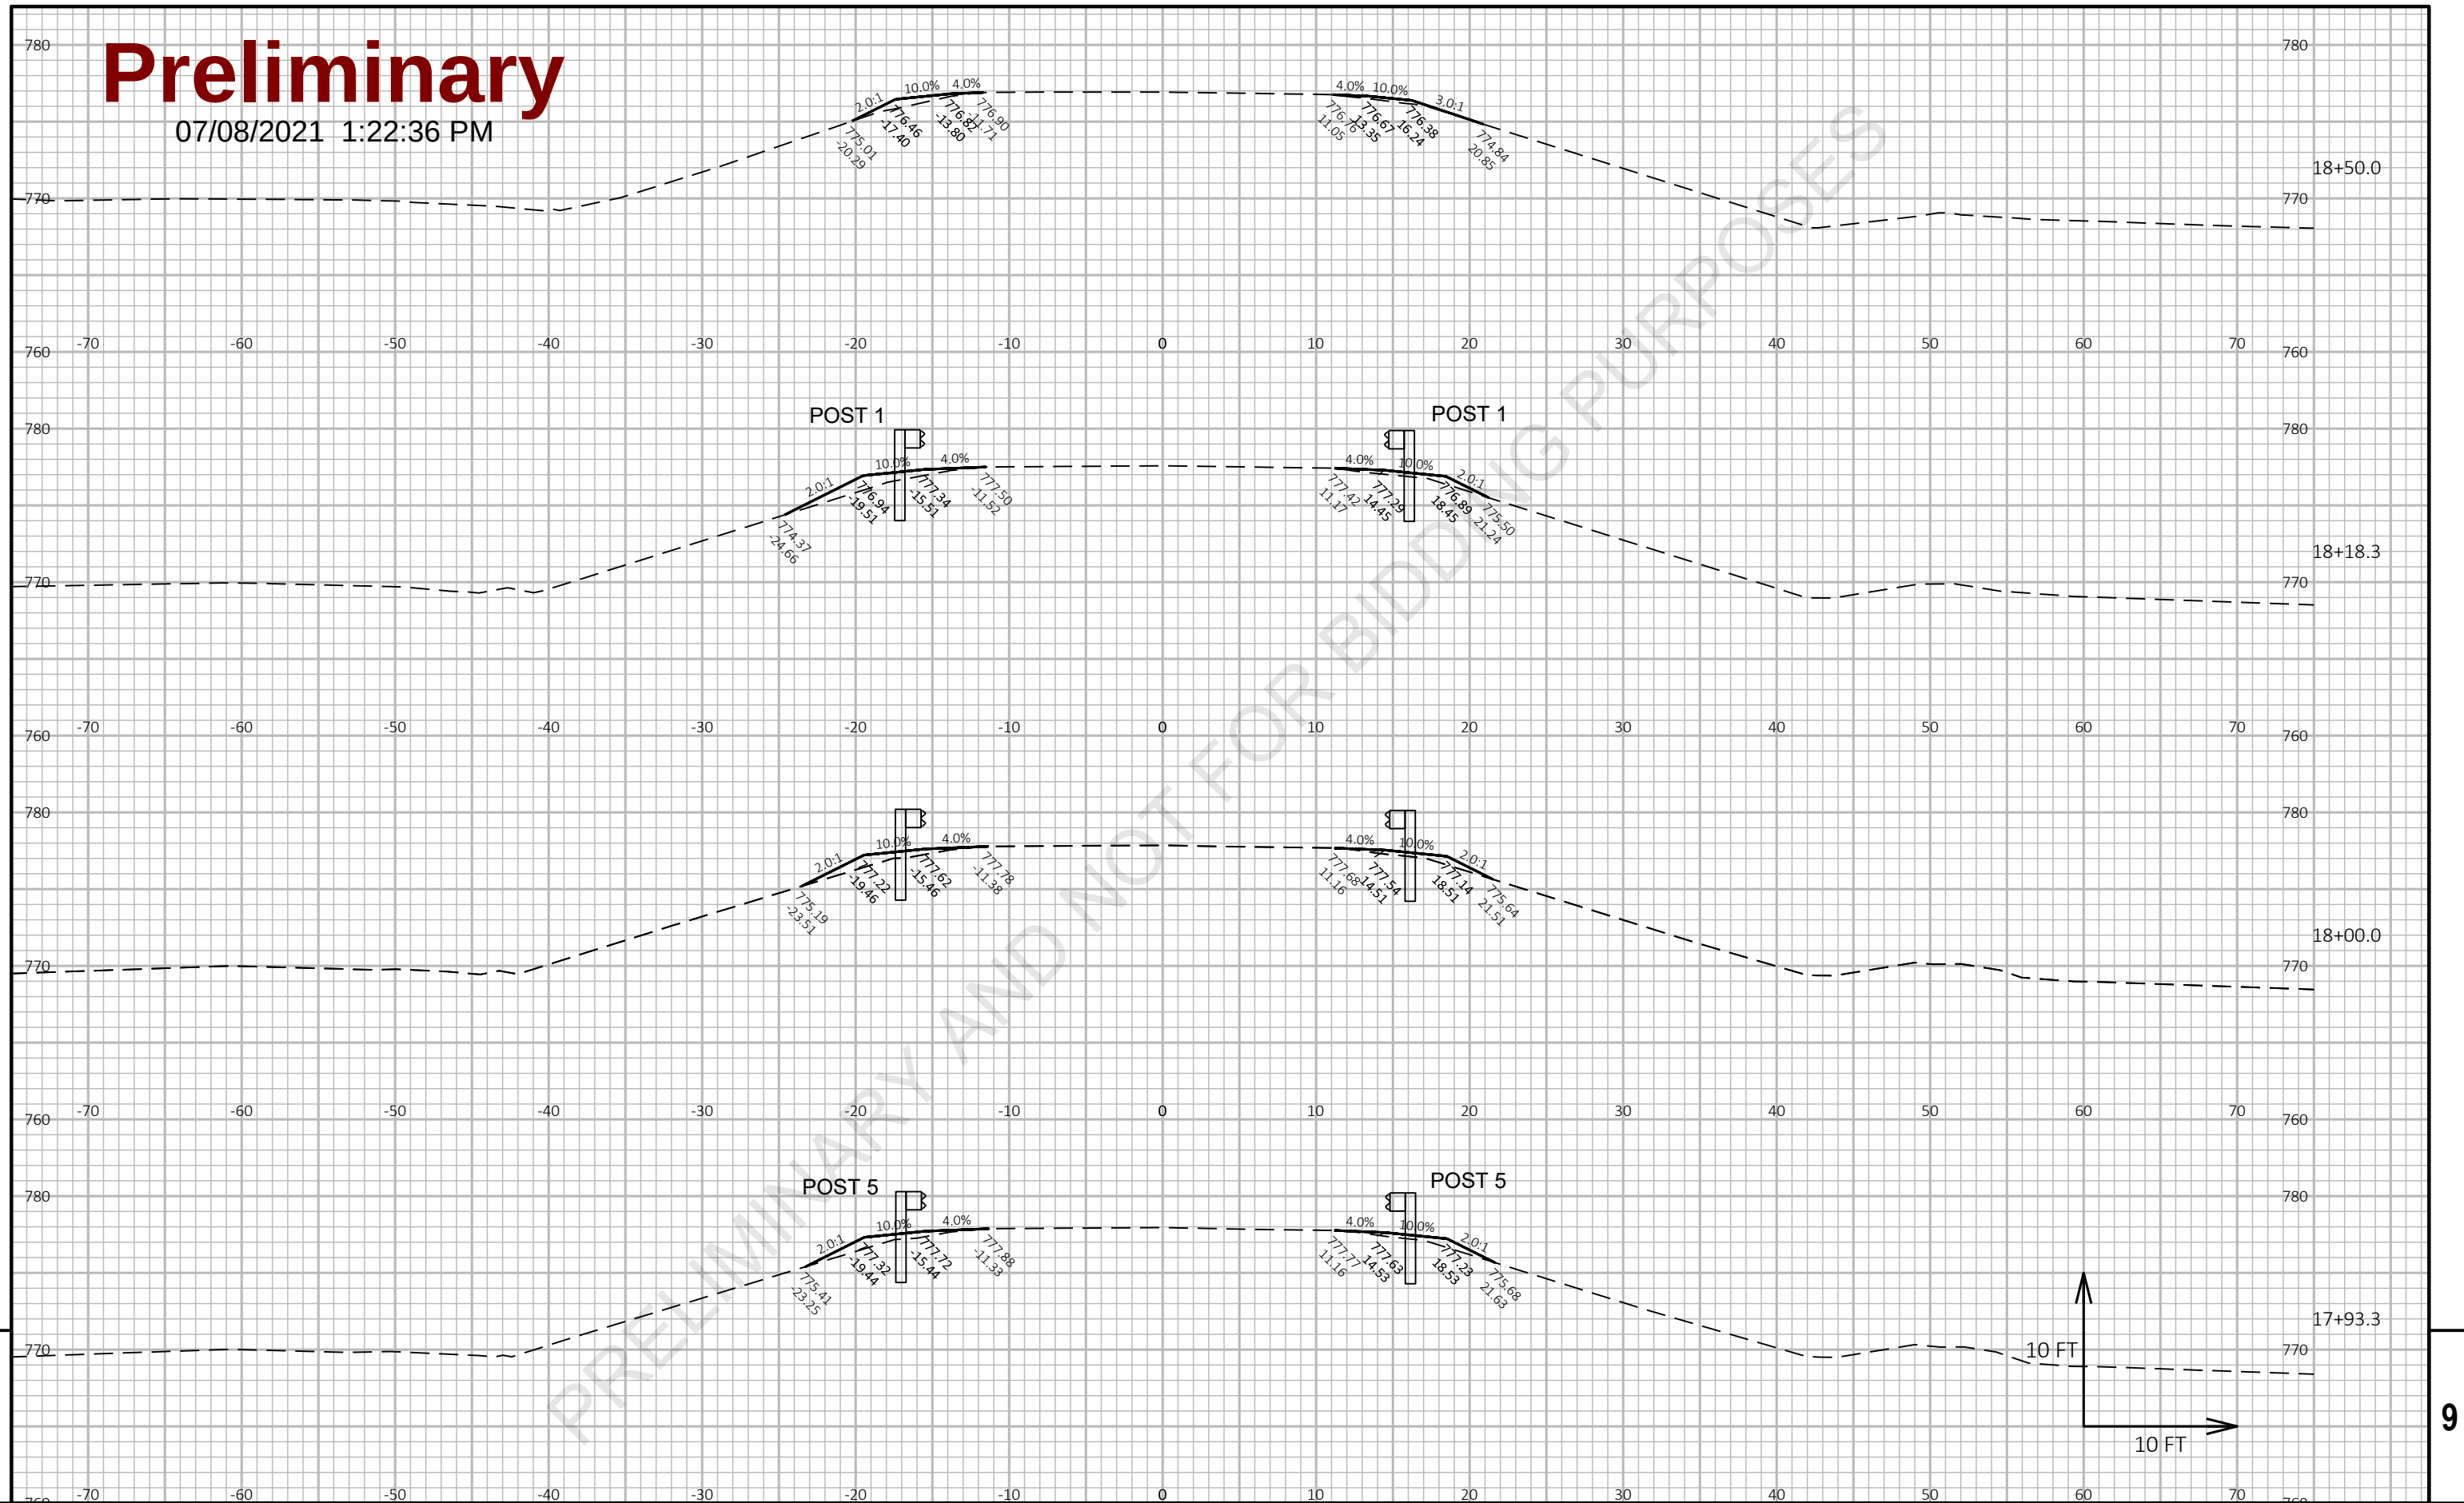

PROJECT NO: 1227-12-71

HWY: IH 43

COUNTY: MANITOWOC

CROSS SECTIONS: REIF MILLS ROAD

SHEET

E

FILE NAME : I:\45\450504 IH 43 WISDOT GUARDRAIL\C3D\SHEETSPLAN\12271271 PLAN\090202_XS.DWG
LAYOUT NAME - Reif Mills EB 2

PLOT DATE : 3/10/2021 6:31 AM

PLOT BY : GARNICA, BRANDON

PLOT NAME :


PLOT SCALE : 1 IN:10 FT HORZ. / 1 IN:10 FT VERT.

WISDOT/CADDs SHEET 49

Preliminary


07/08/2021 1:22:36 PM

PRELIMINARY AND NOT FOR BIDDING PURPOSES

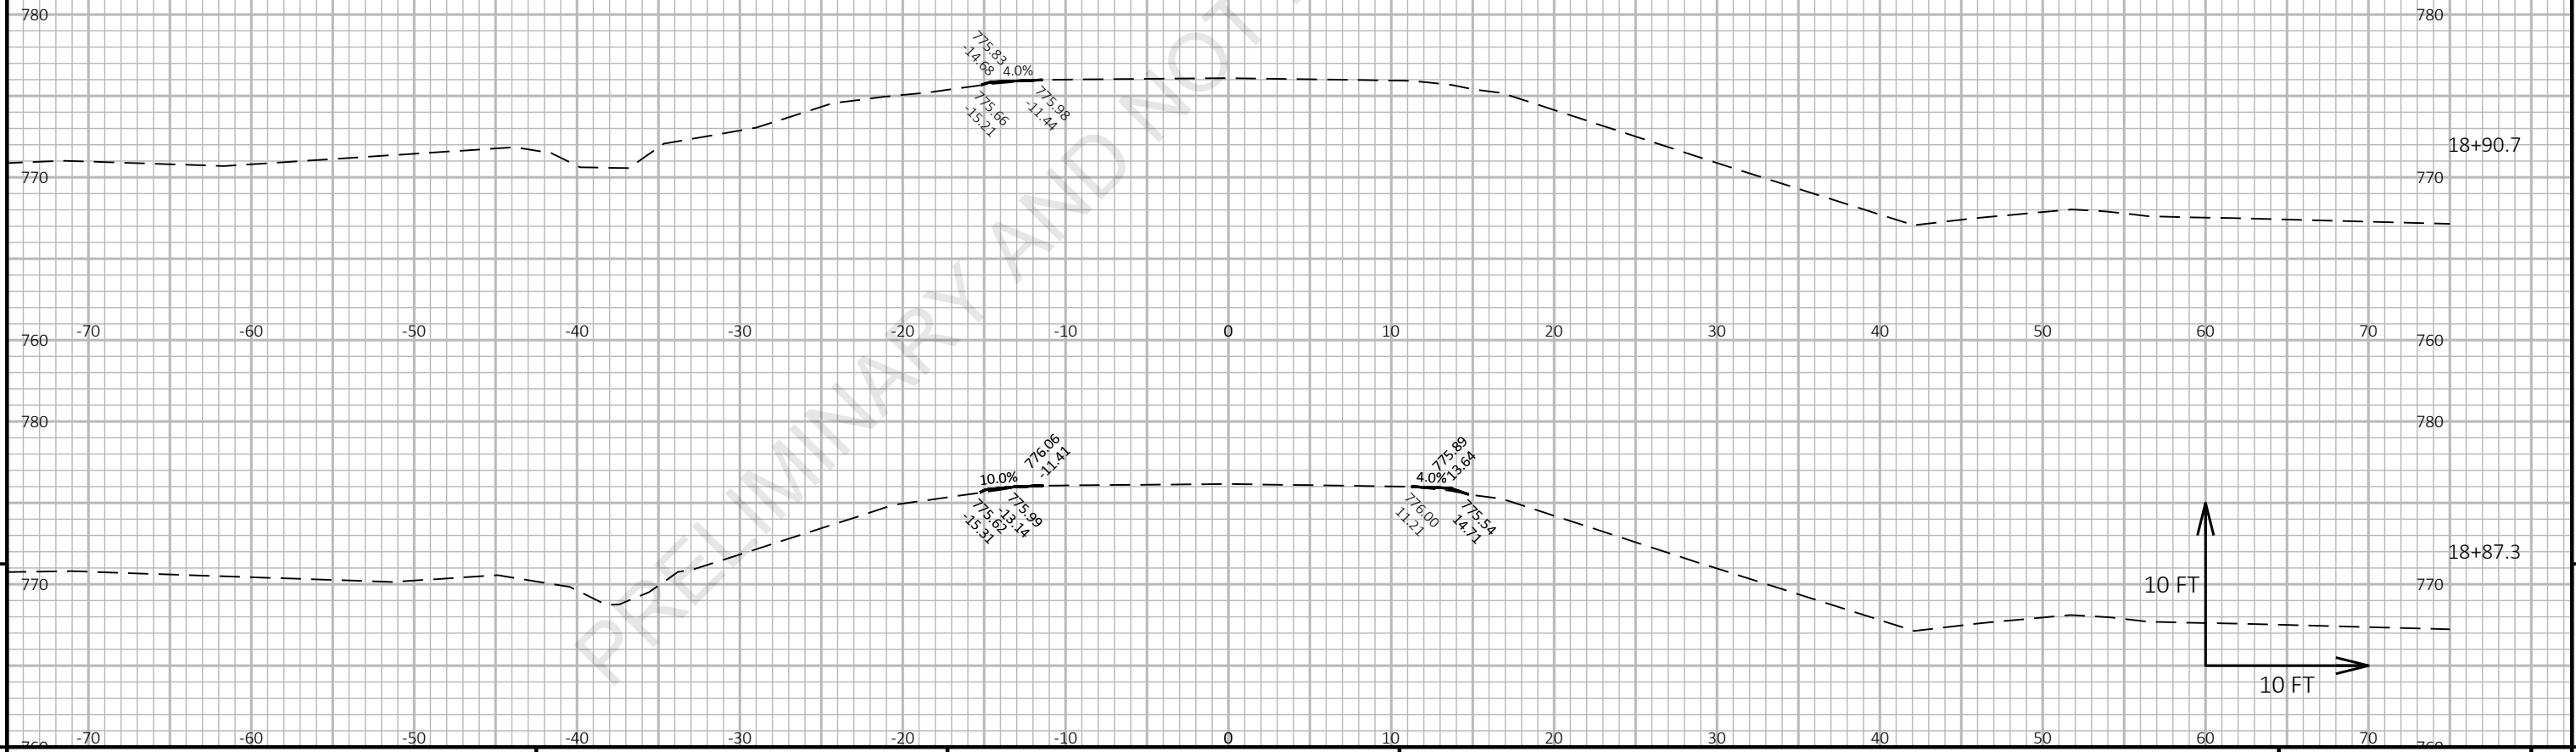


Preliminary

07/08/2021 1:22:37 PM

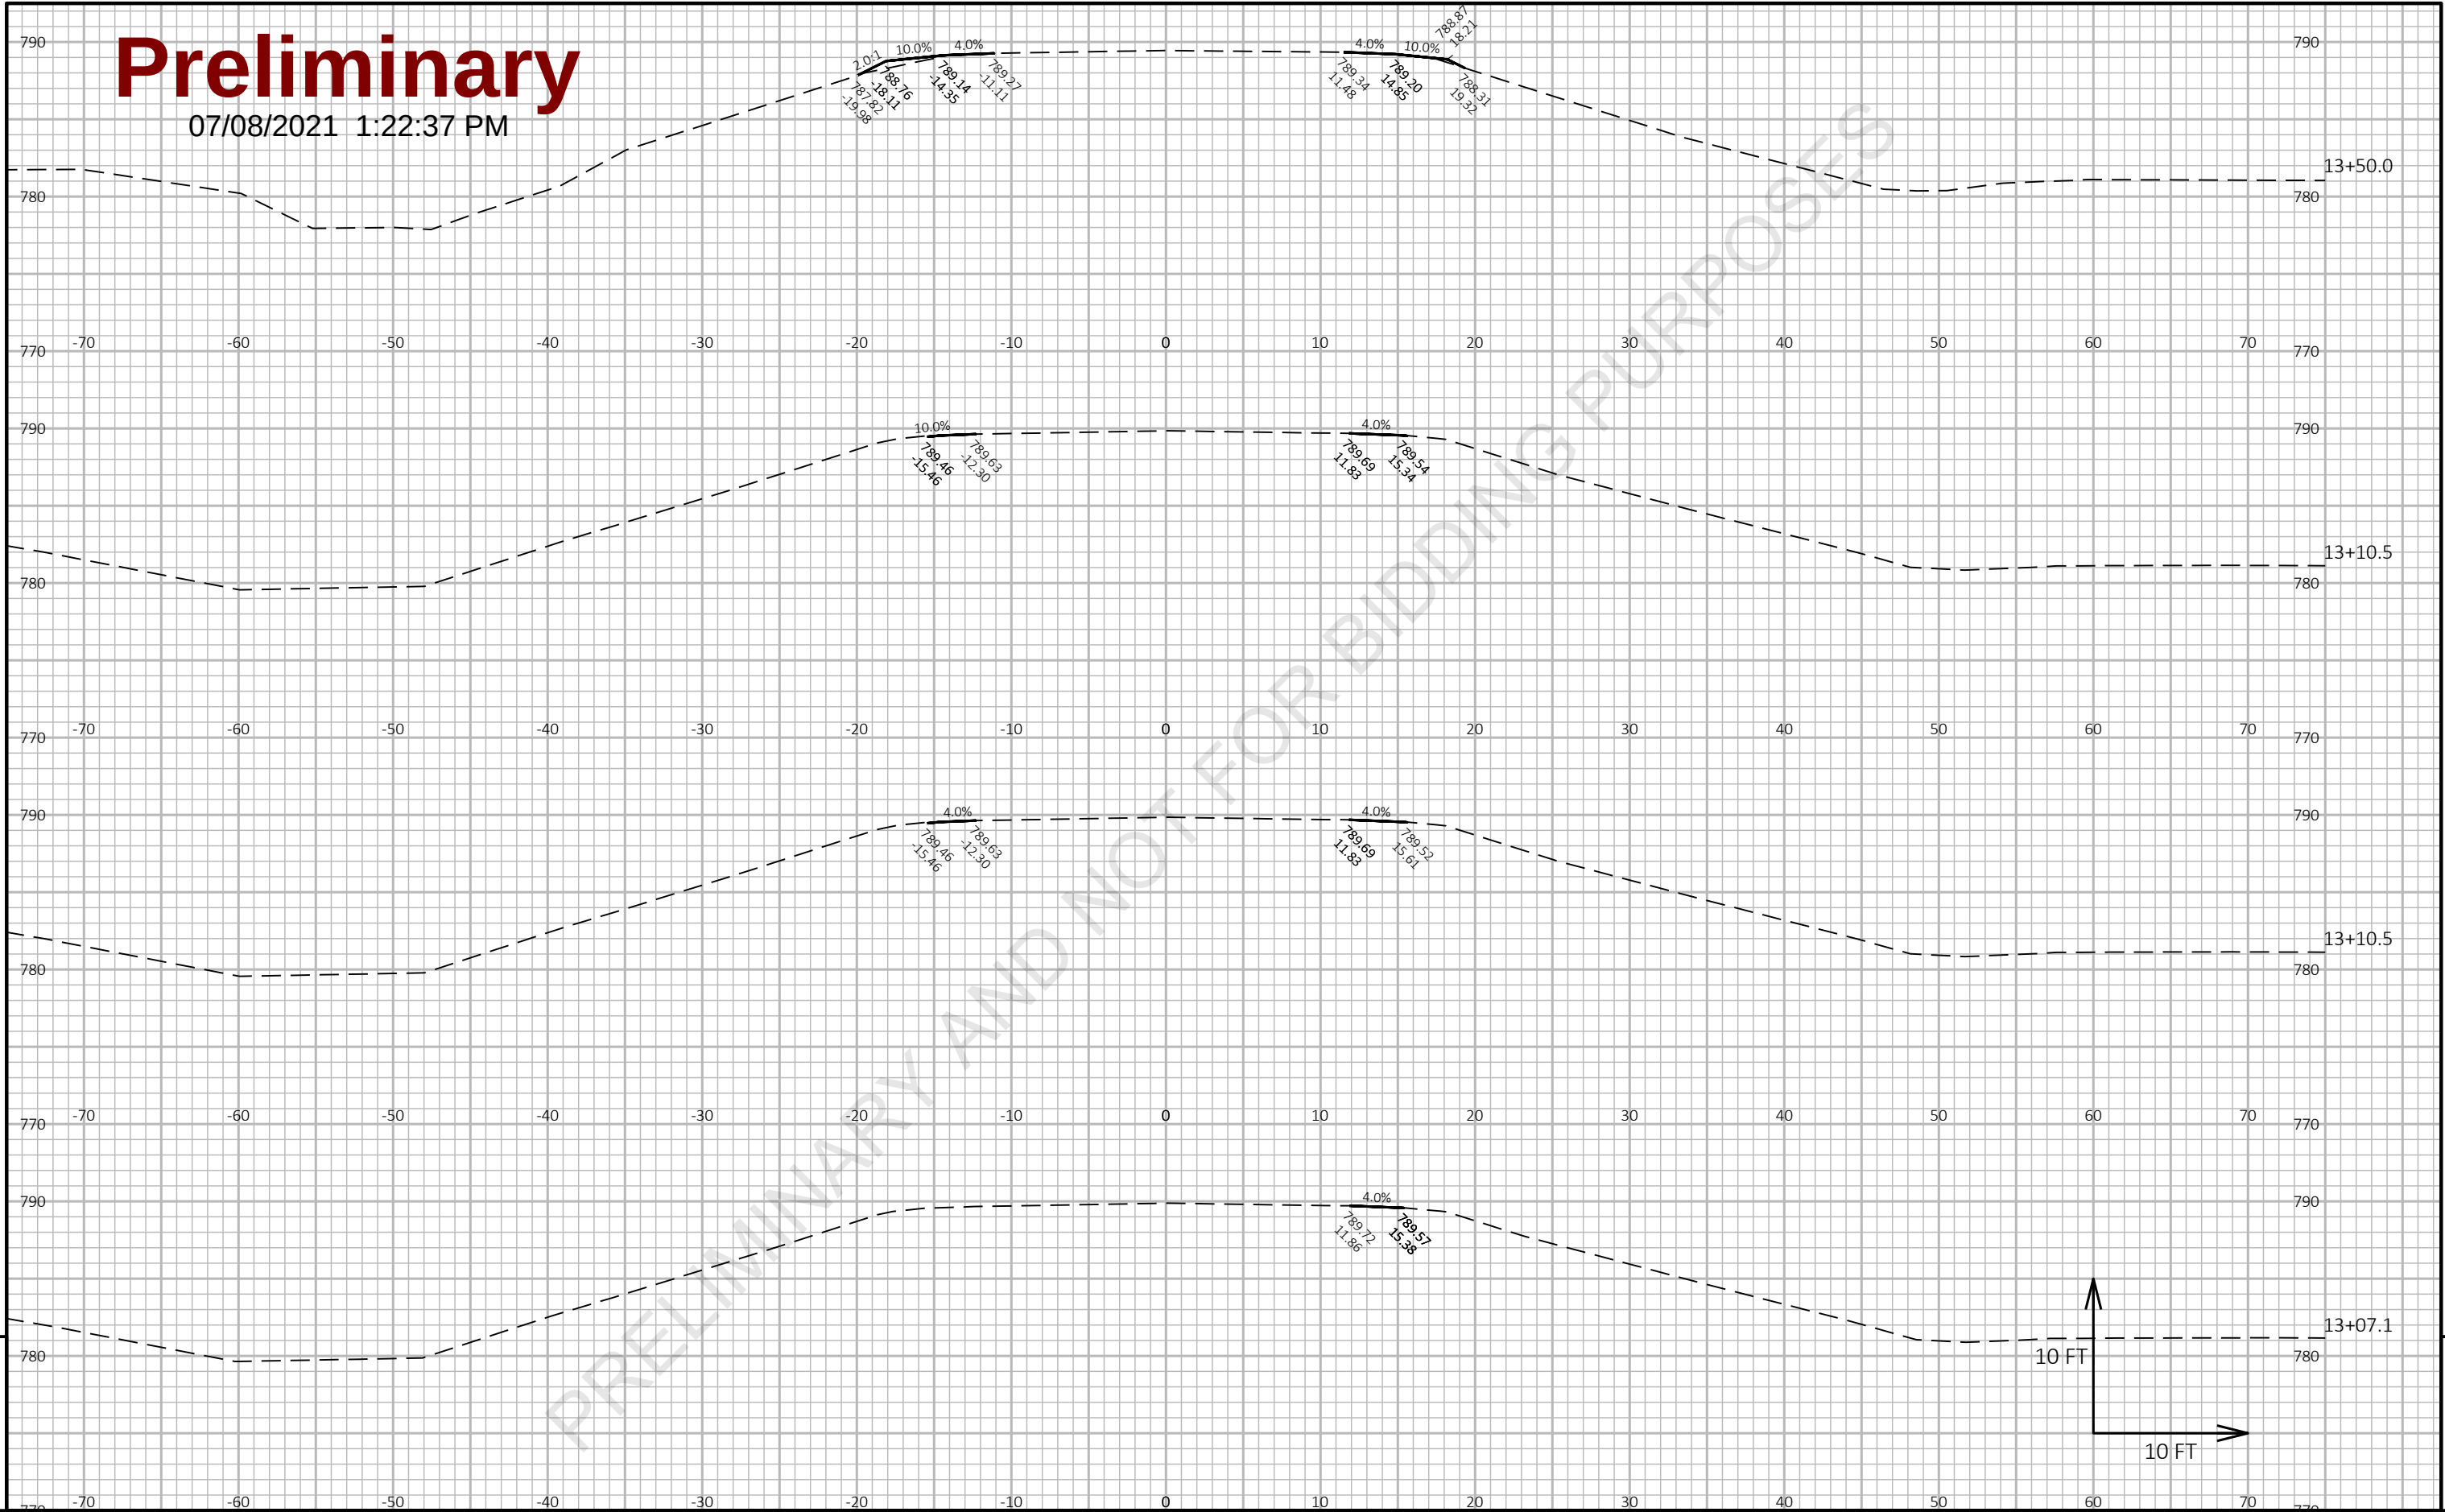

Preliminary

07/08/2021 1:22:37 PM

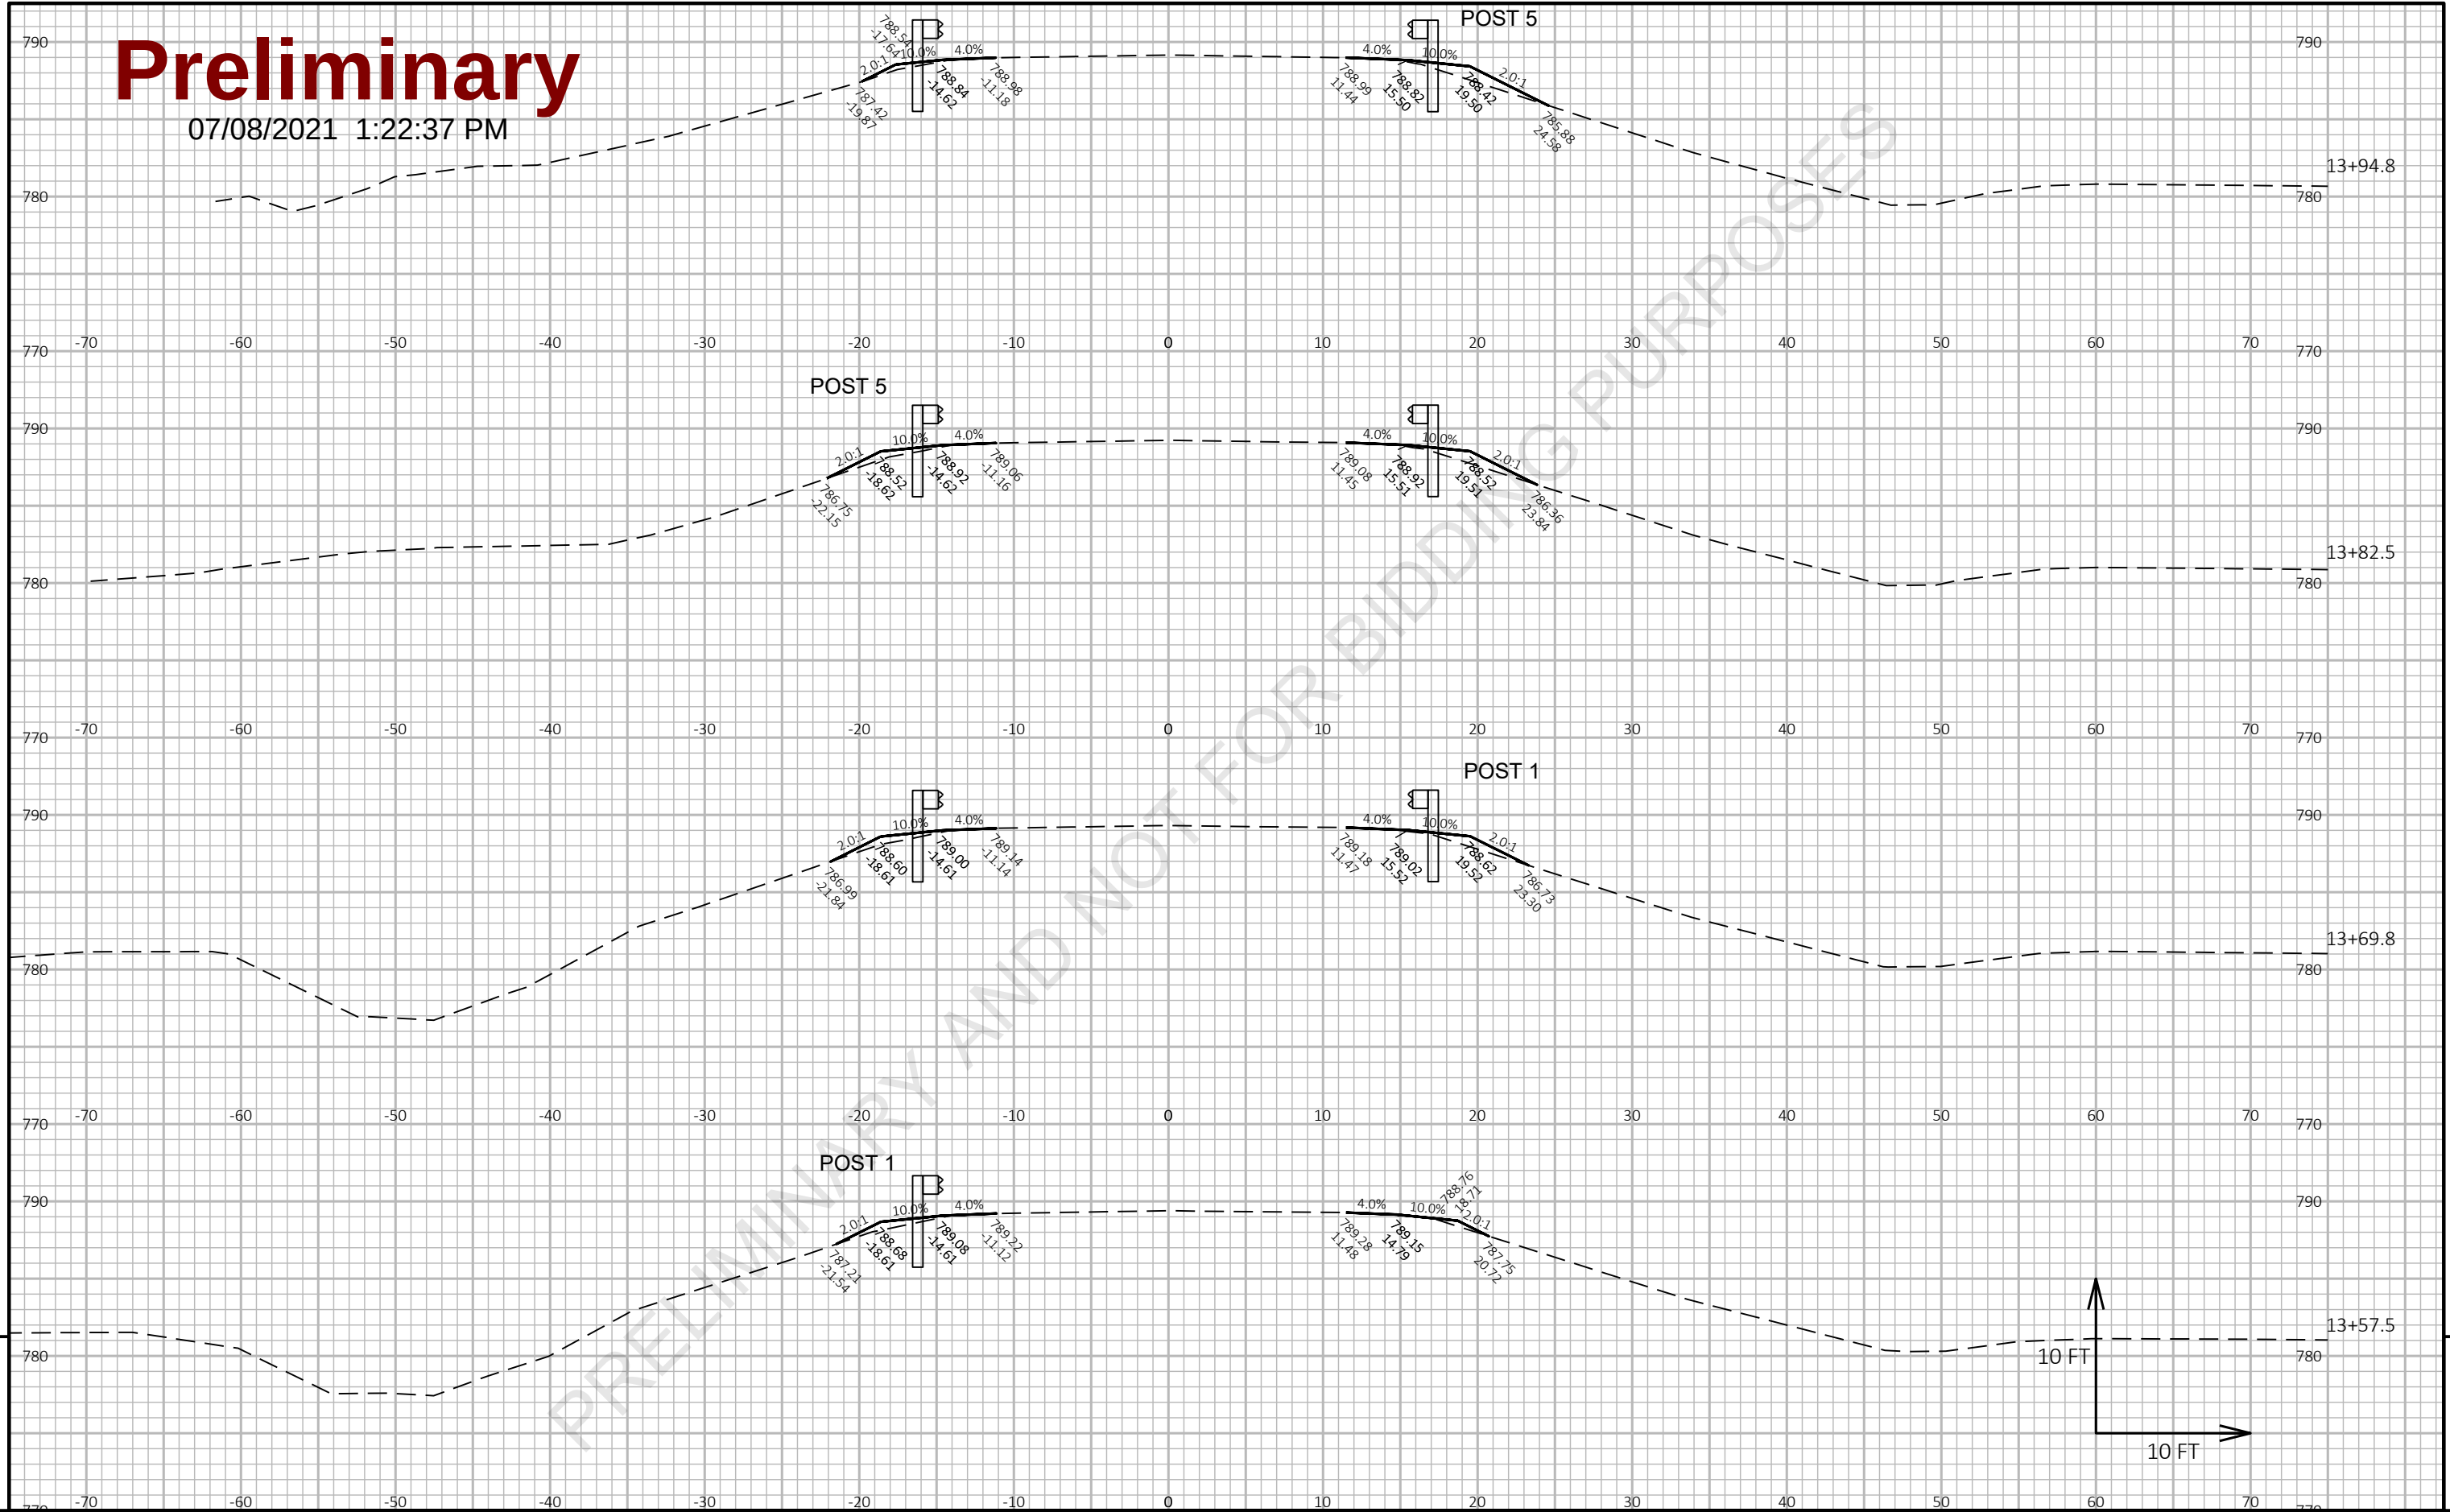


9

9

Preliminary

07/08/2021 1:22:37 PM

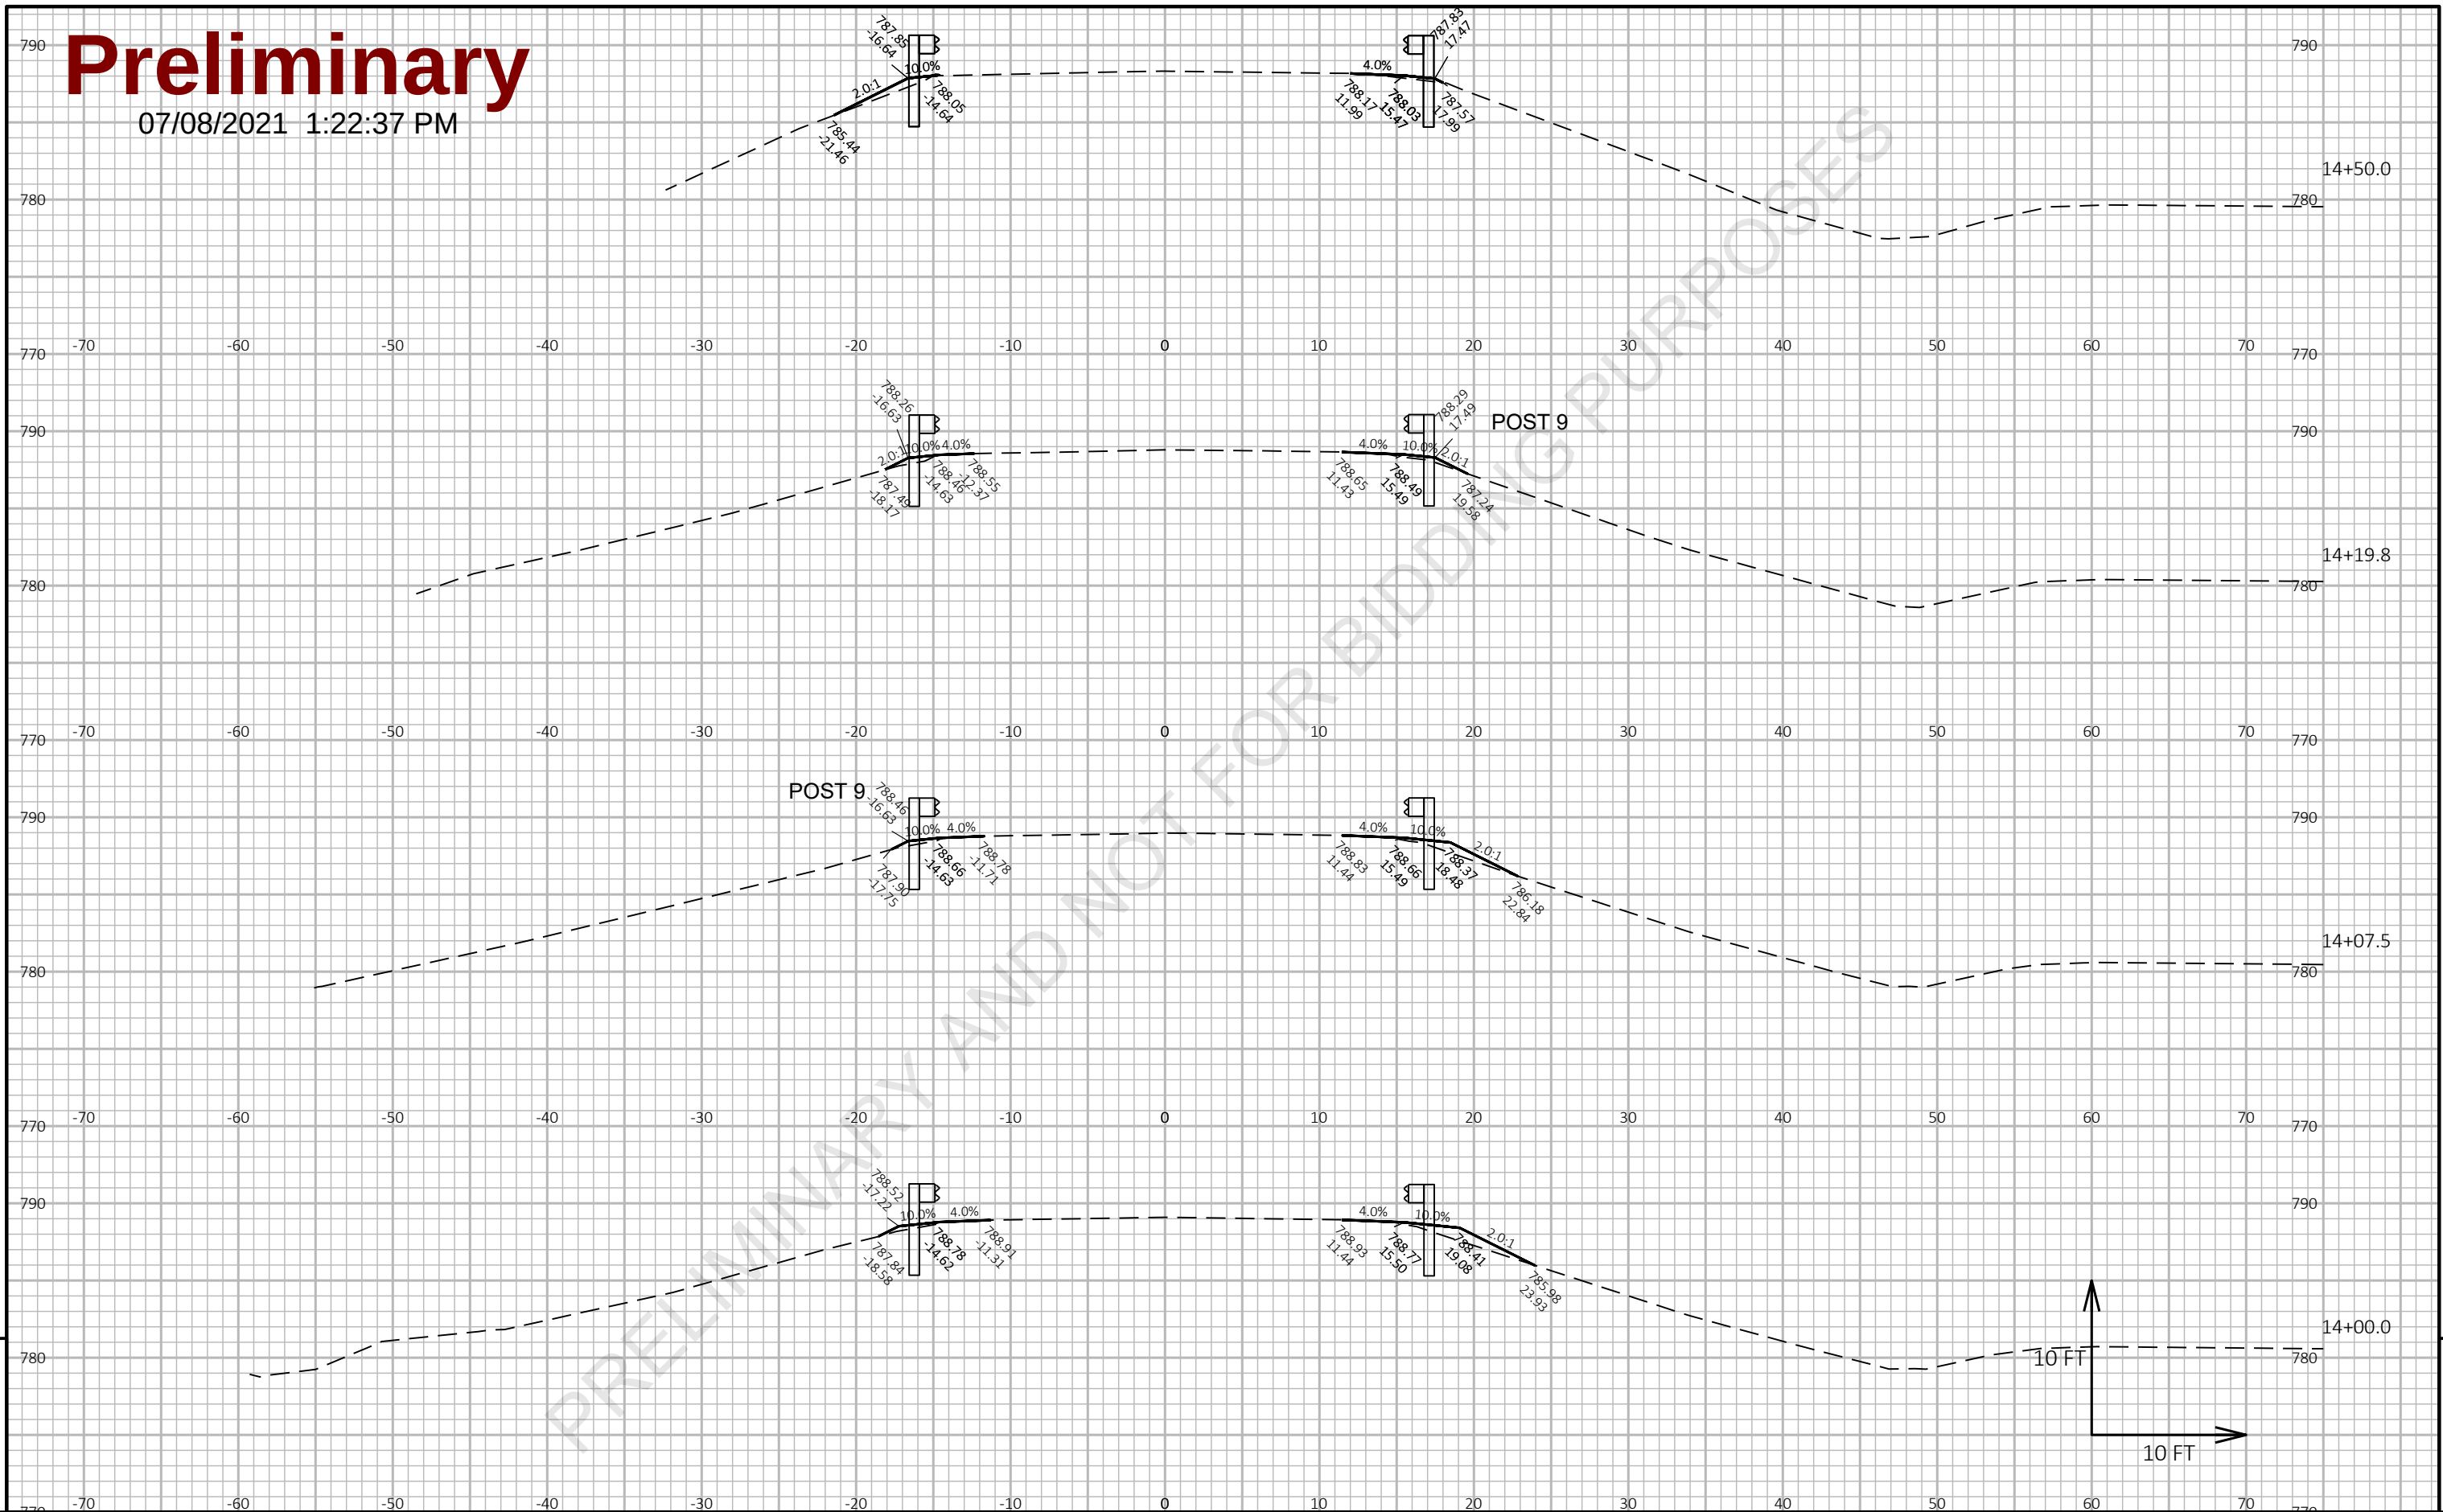

PROJECT NO: 1227-12-71

HWY: IH 43

COUNTY: MANITOWOC

CROSS SECTIONS: POLIFKA ROAD

SHEET

E

FILE NAME : I:\45\450504 IH 43 WISDOT GUARDRAIL\C3D\SHEETS\PLAN\12271271 PLAN\090202_XS.DWG
LAYOUT NAME - Polifka WB 3

PLOT DATE : 3/10/2021 6:31 AM

PLOT BY : GARNICA, BRANDON

PLOT NAME :

PLOT SCALE : 1 IN:10 FT HORZ. / 1 IN:10 FT VERT.


WISDOT/CADDs SHEET 49

Preliminary

07/08/2021 1:22:37 PM

PRELIMINARY AND NOT FOR BIDDING PURPOSES


9

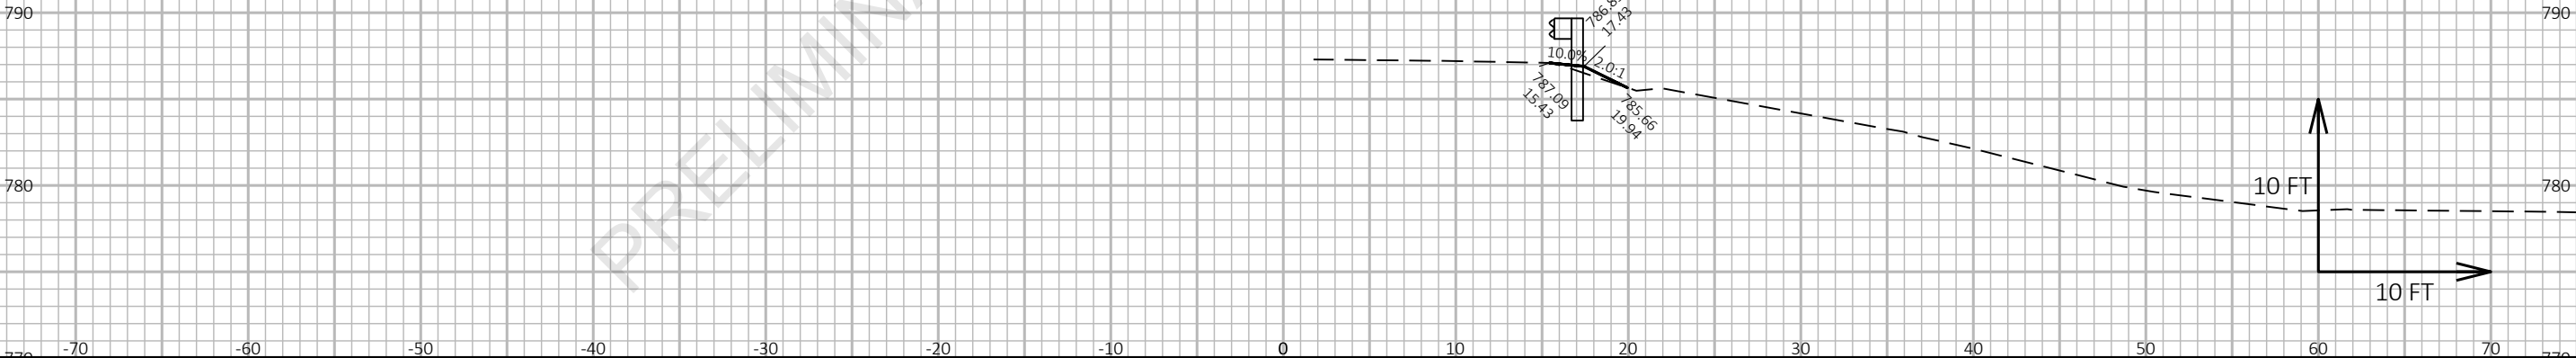

9

Preliminary

07/08/2021 1:22:37 PM

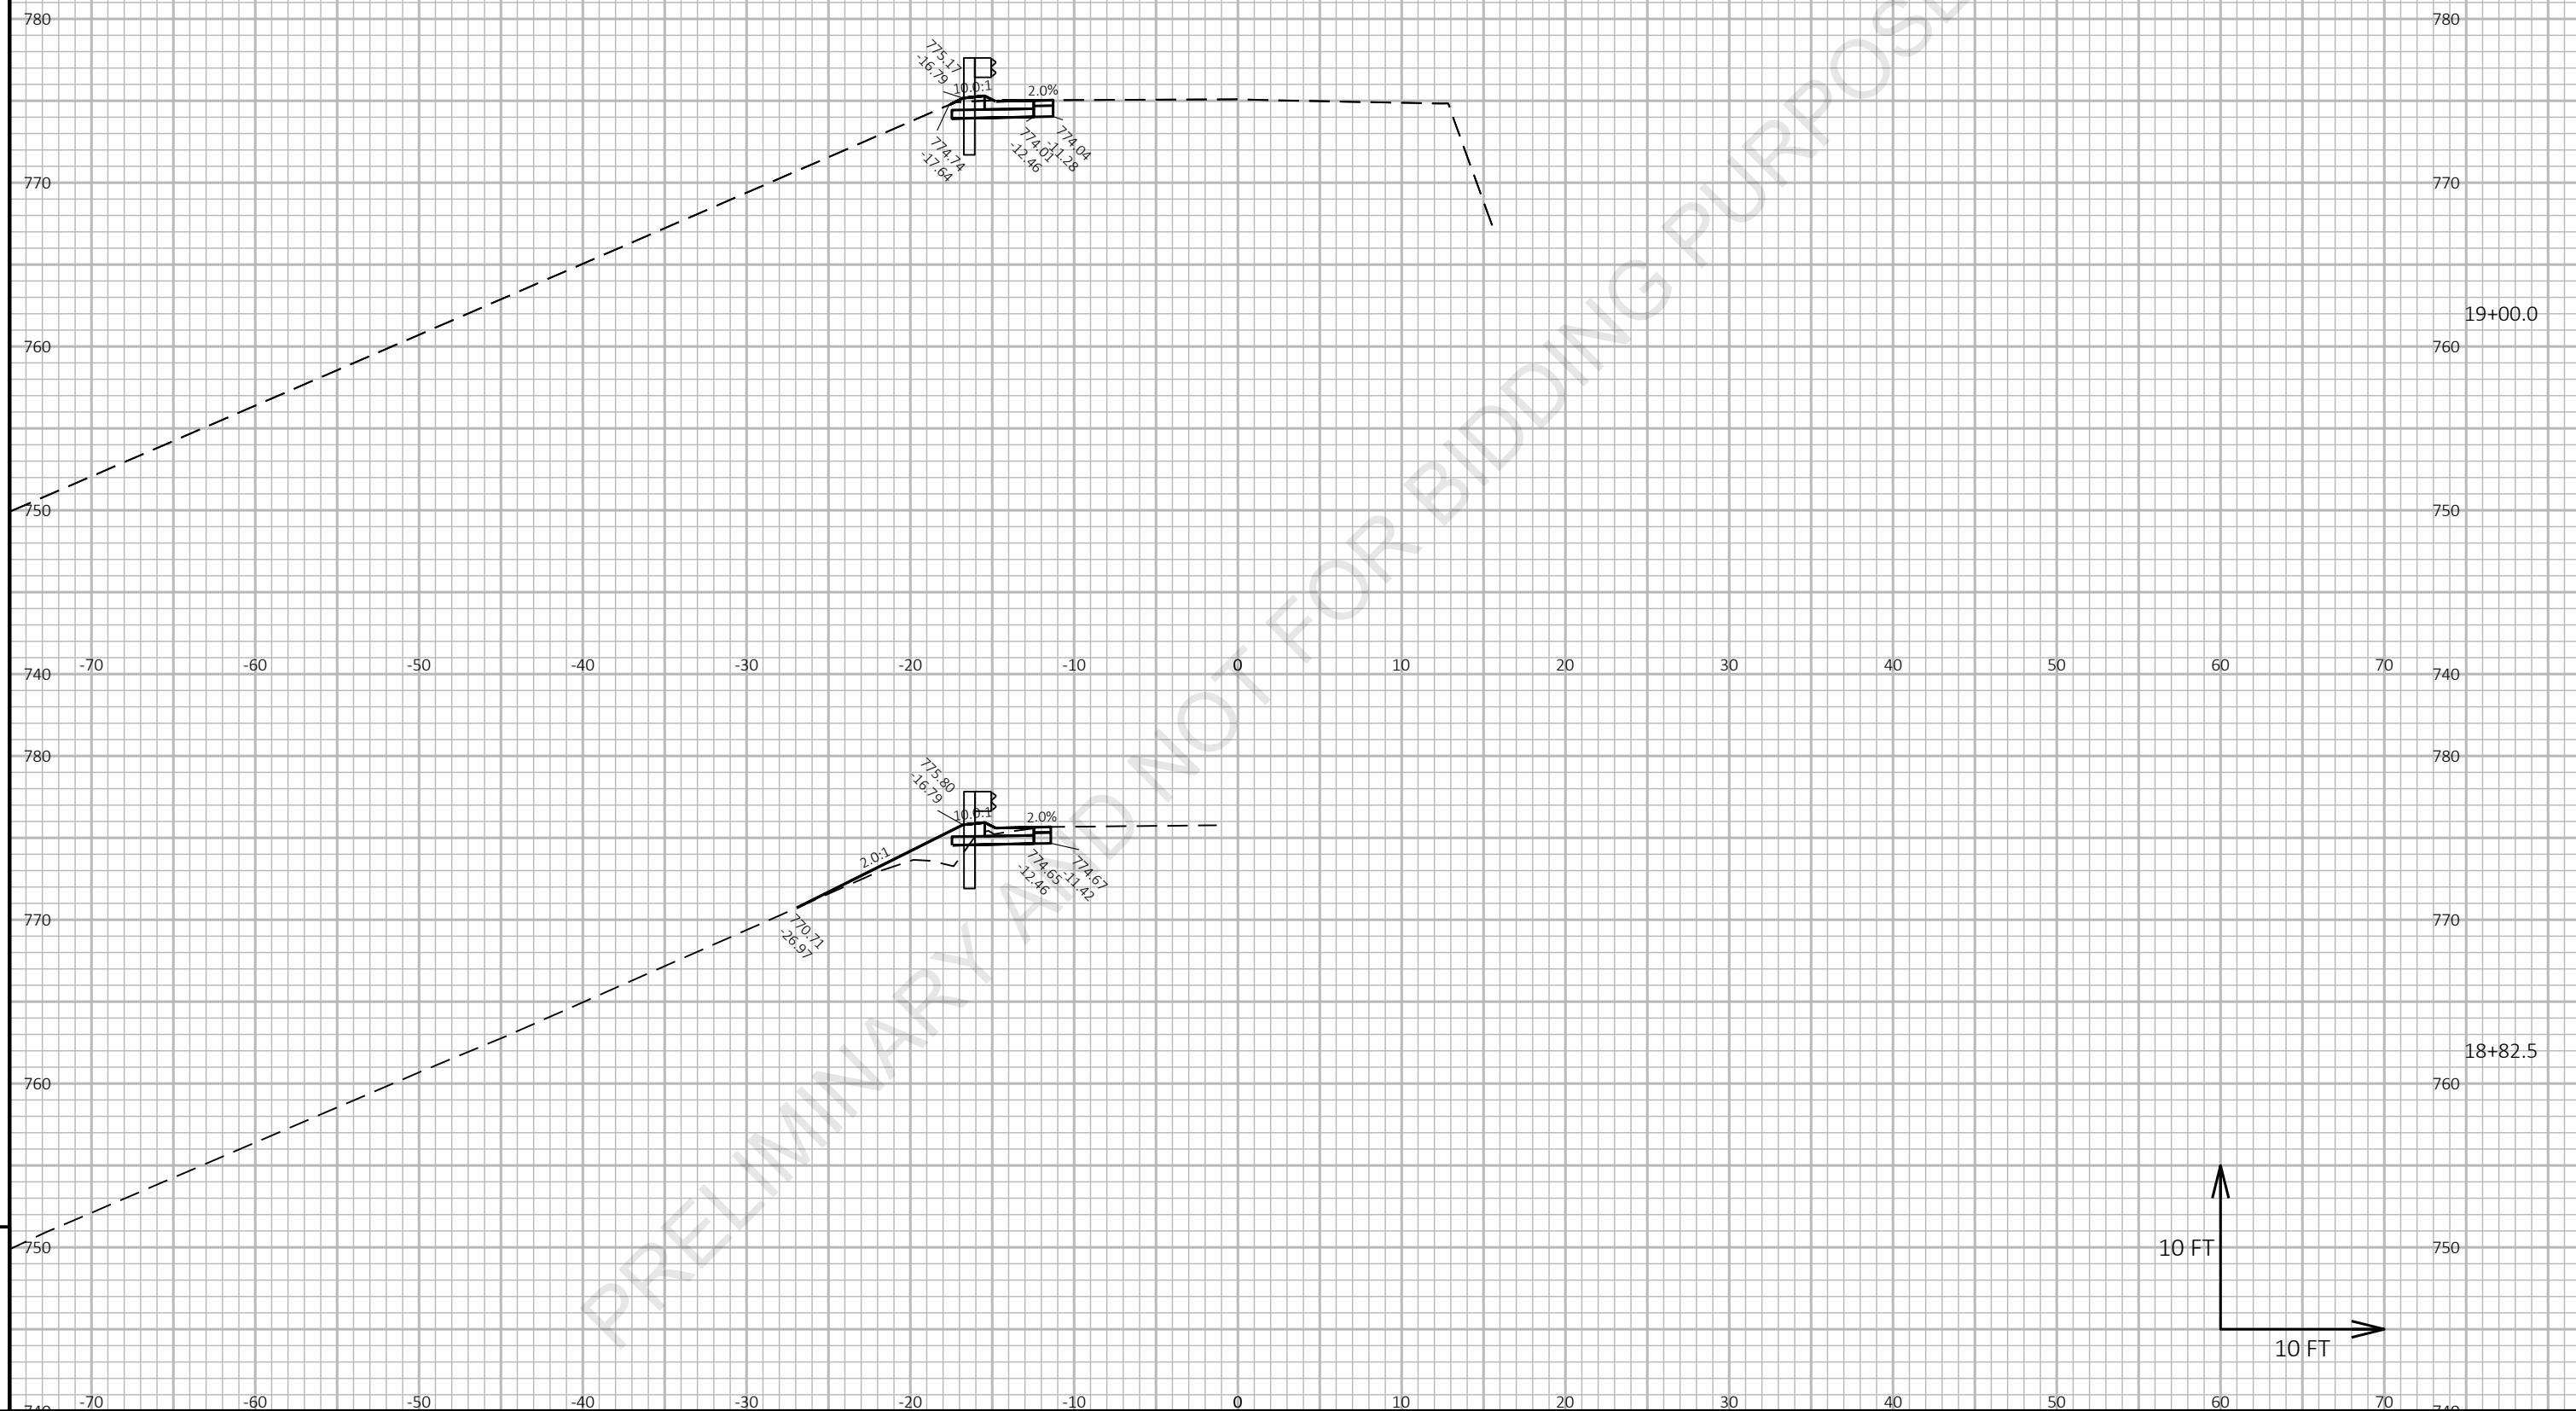

9

9

PROJECT NO:	1227-12-71
-------------	------------

HWY: IH 43

COUNTY: MANITOWOC

CROSS SECTIONS: POLIFKA ROAD

SHEET

I

FILE NAME : I:\45\450504 IH 43 WISDOT GUARDRAIL\C3D\SHEETSPLAN\12271271 PLAN\090202_XS.DWG
LAYOUT NAME - Polifka EB 1

PLOT DATE : 3/10/2021 6:32 AM

PLOT BY : GARNICA, BRANDON


PLOT NAME :

PLOT SCALE : 1 IN:10 FT HORZ. / 1 IN:10 FT VERT.

WISDOT/CADDS SHEET 49


Preliminary

07/08/2021 1:22:38 PM

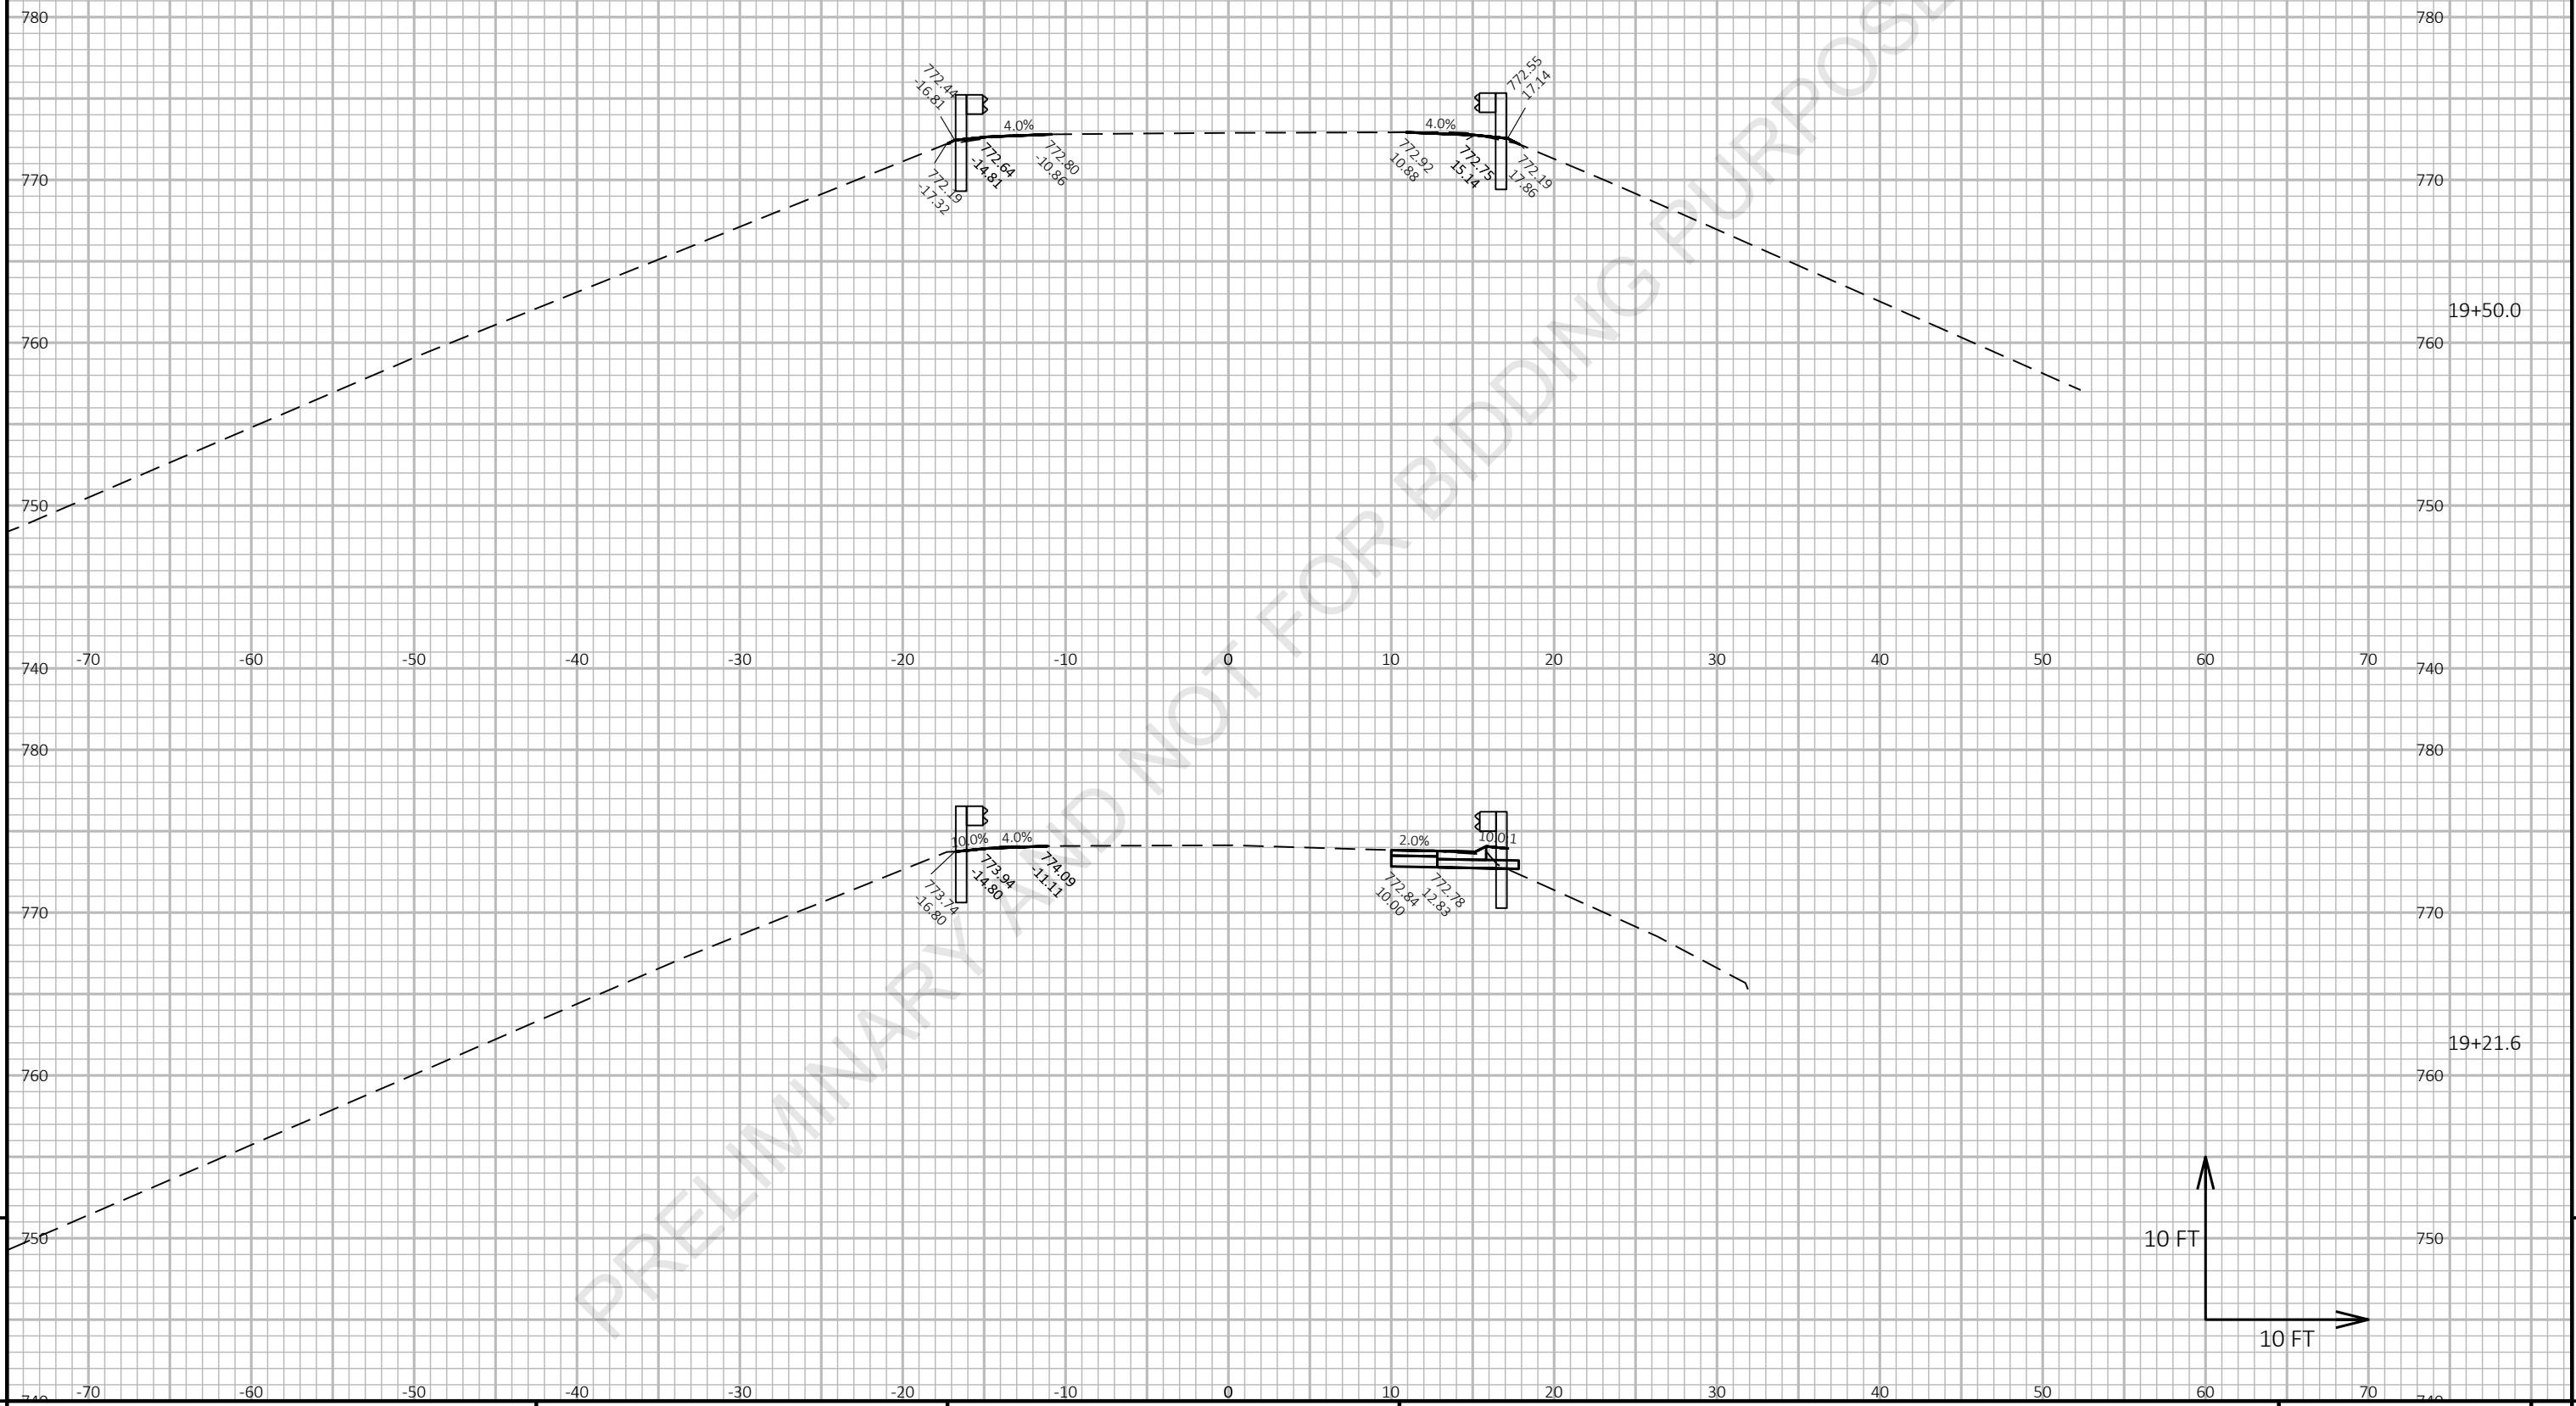

Preliminary

07/08/2021 1:22:38 PM

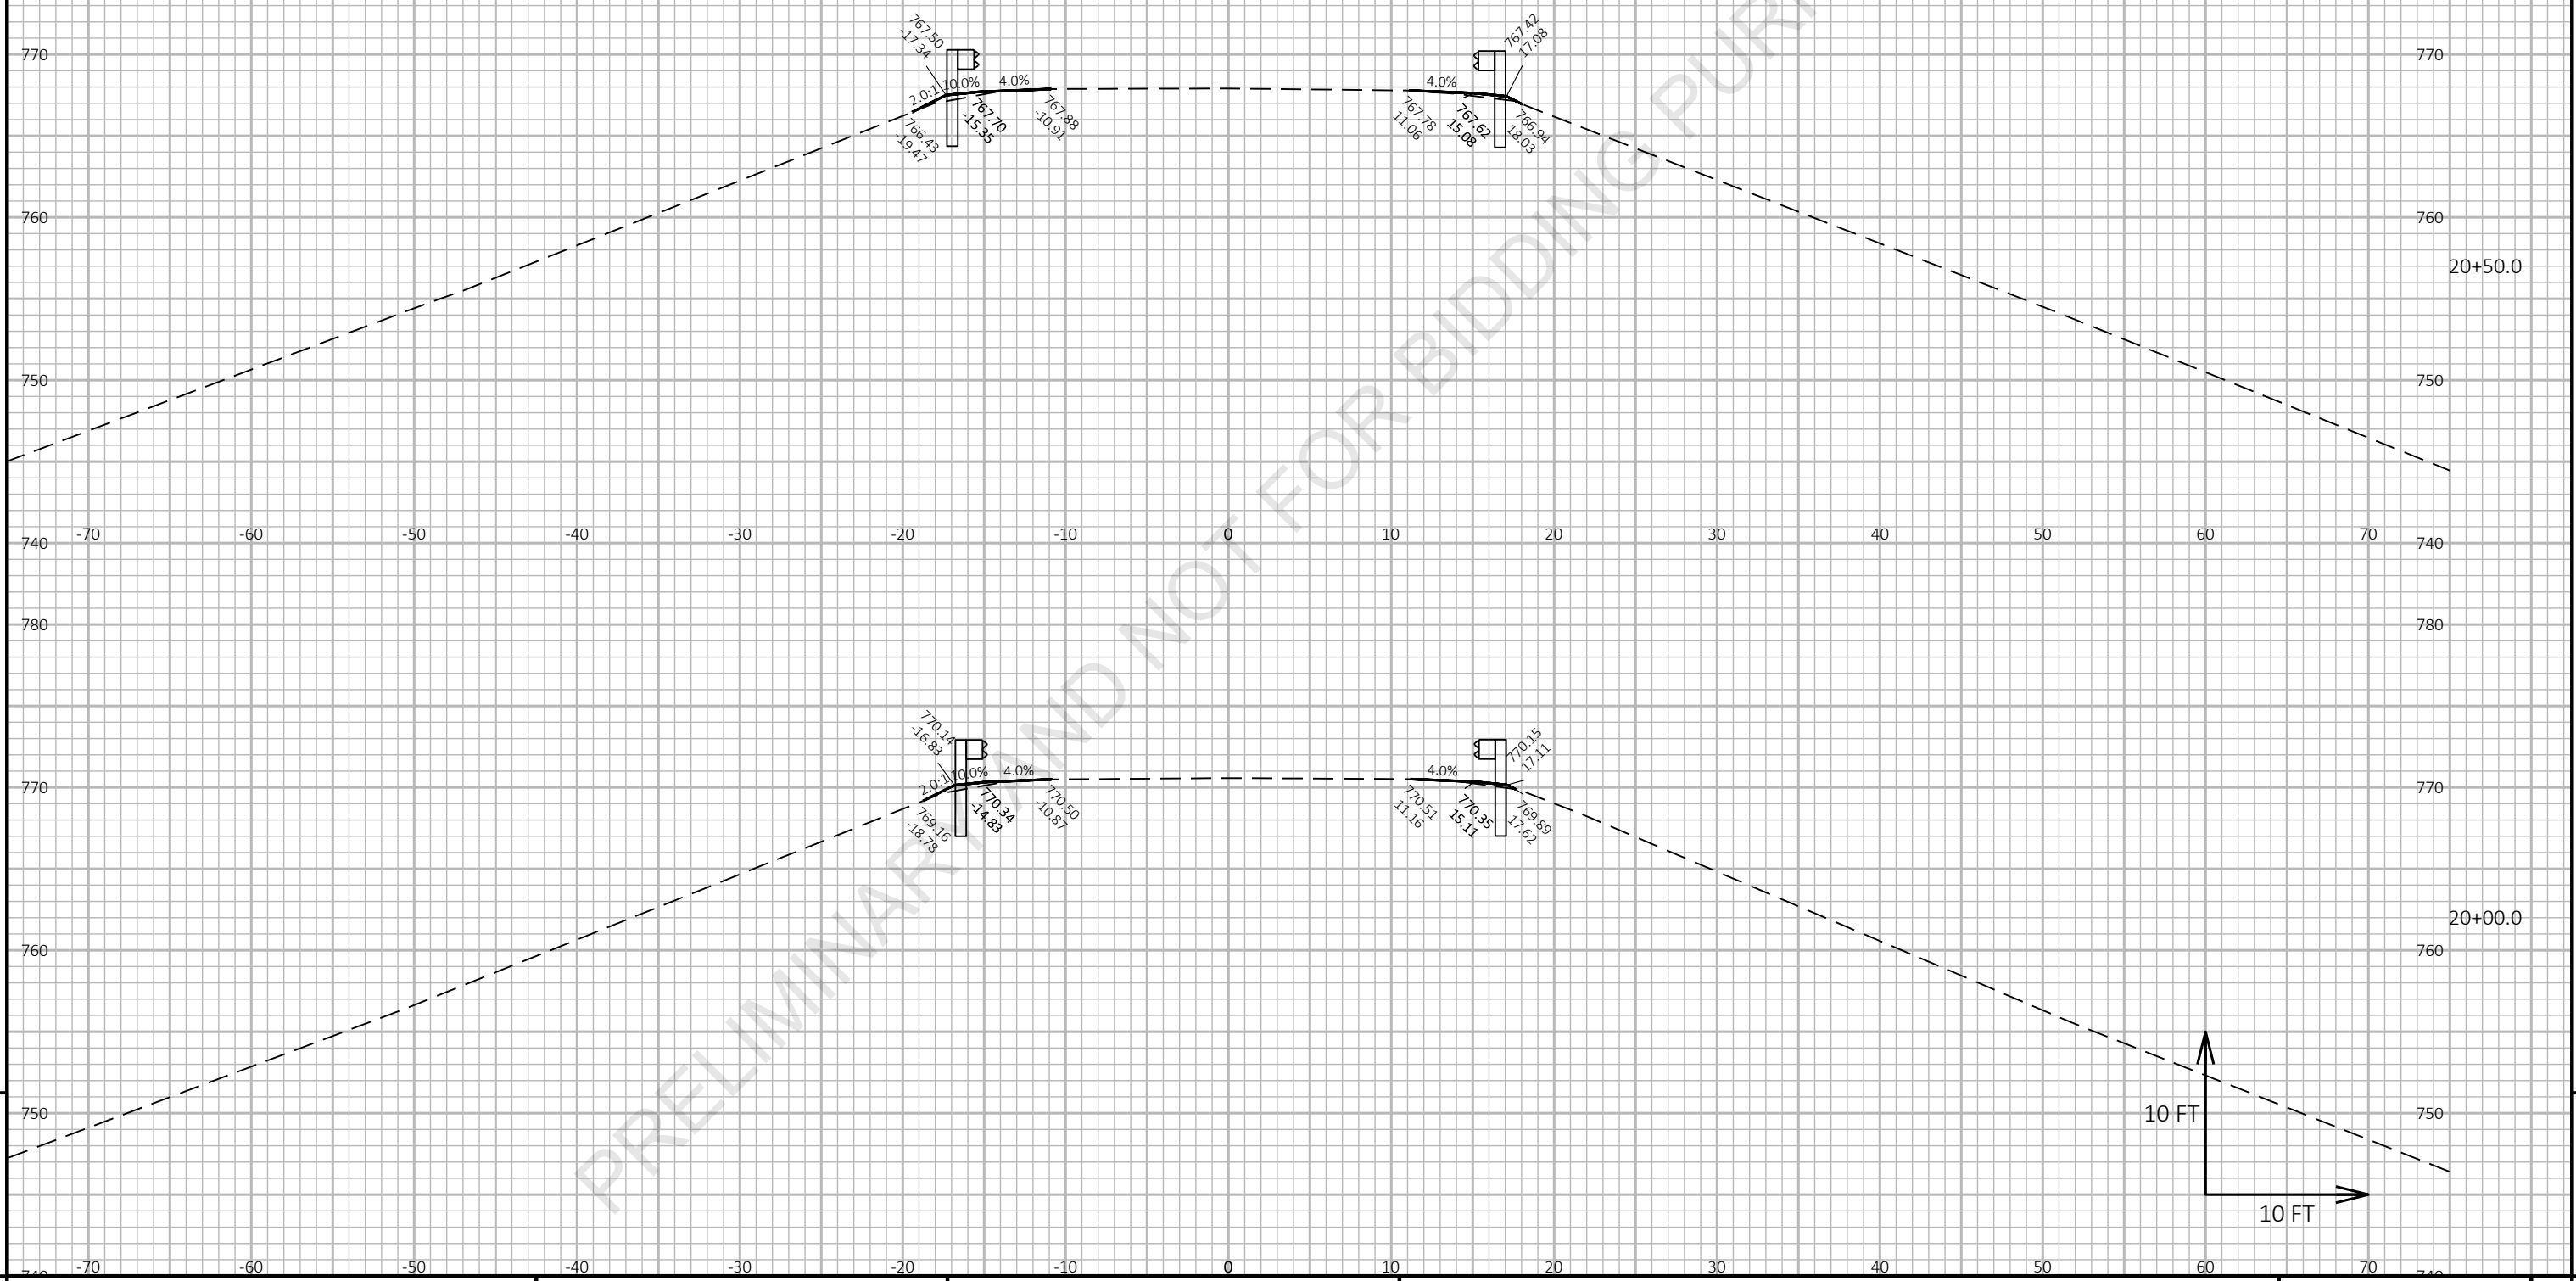


9

9

PROJECT NO: 1227-12-71	HWY: IH 43	COUNTY: MANITOWOC	CROSS SECTIONS: POLIFKA ROAD	SHEET E
------------------------	------------	-------------------	------------------------------	---------

Preliminary

07/08/2021 1:22:38 PM

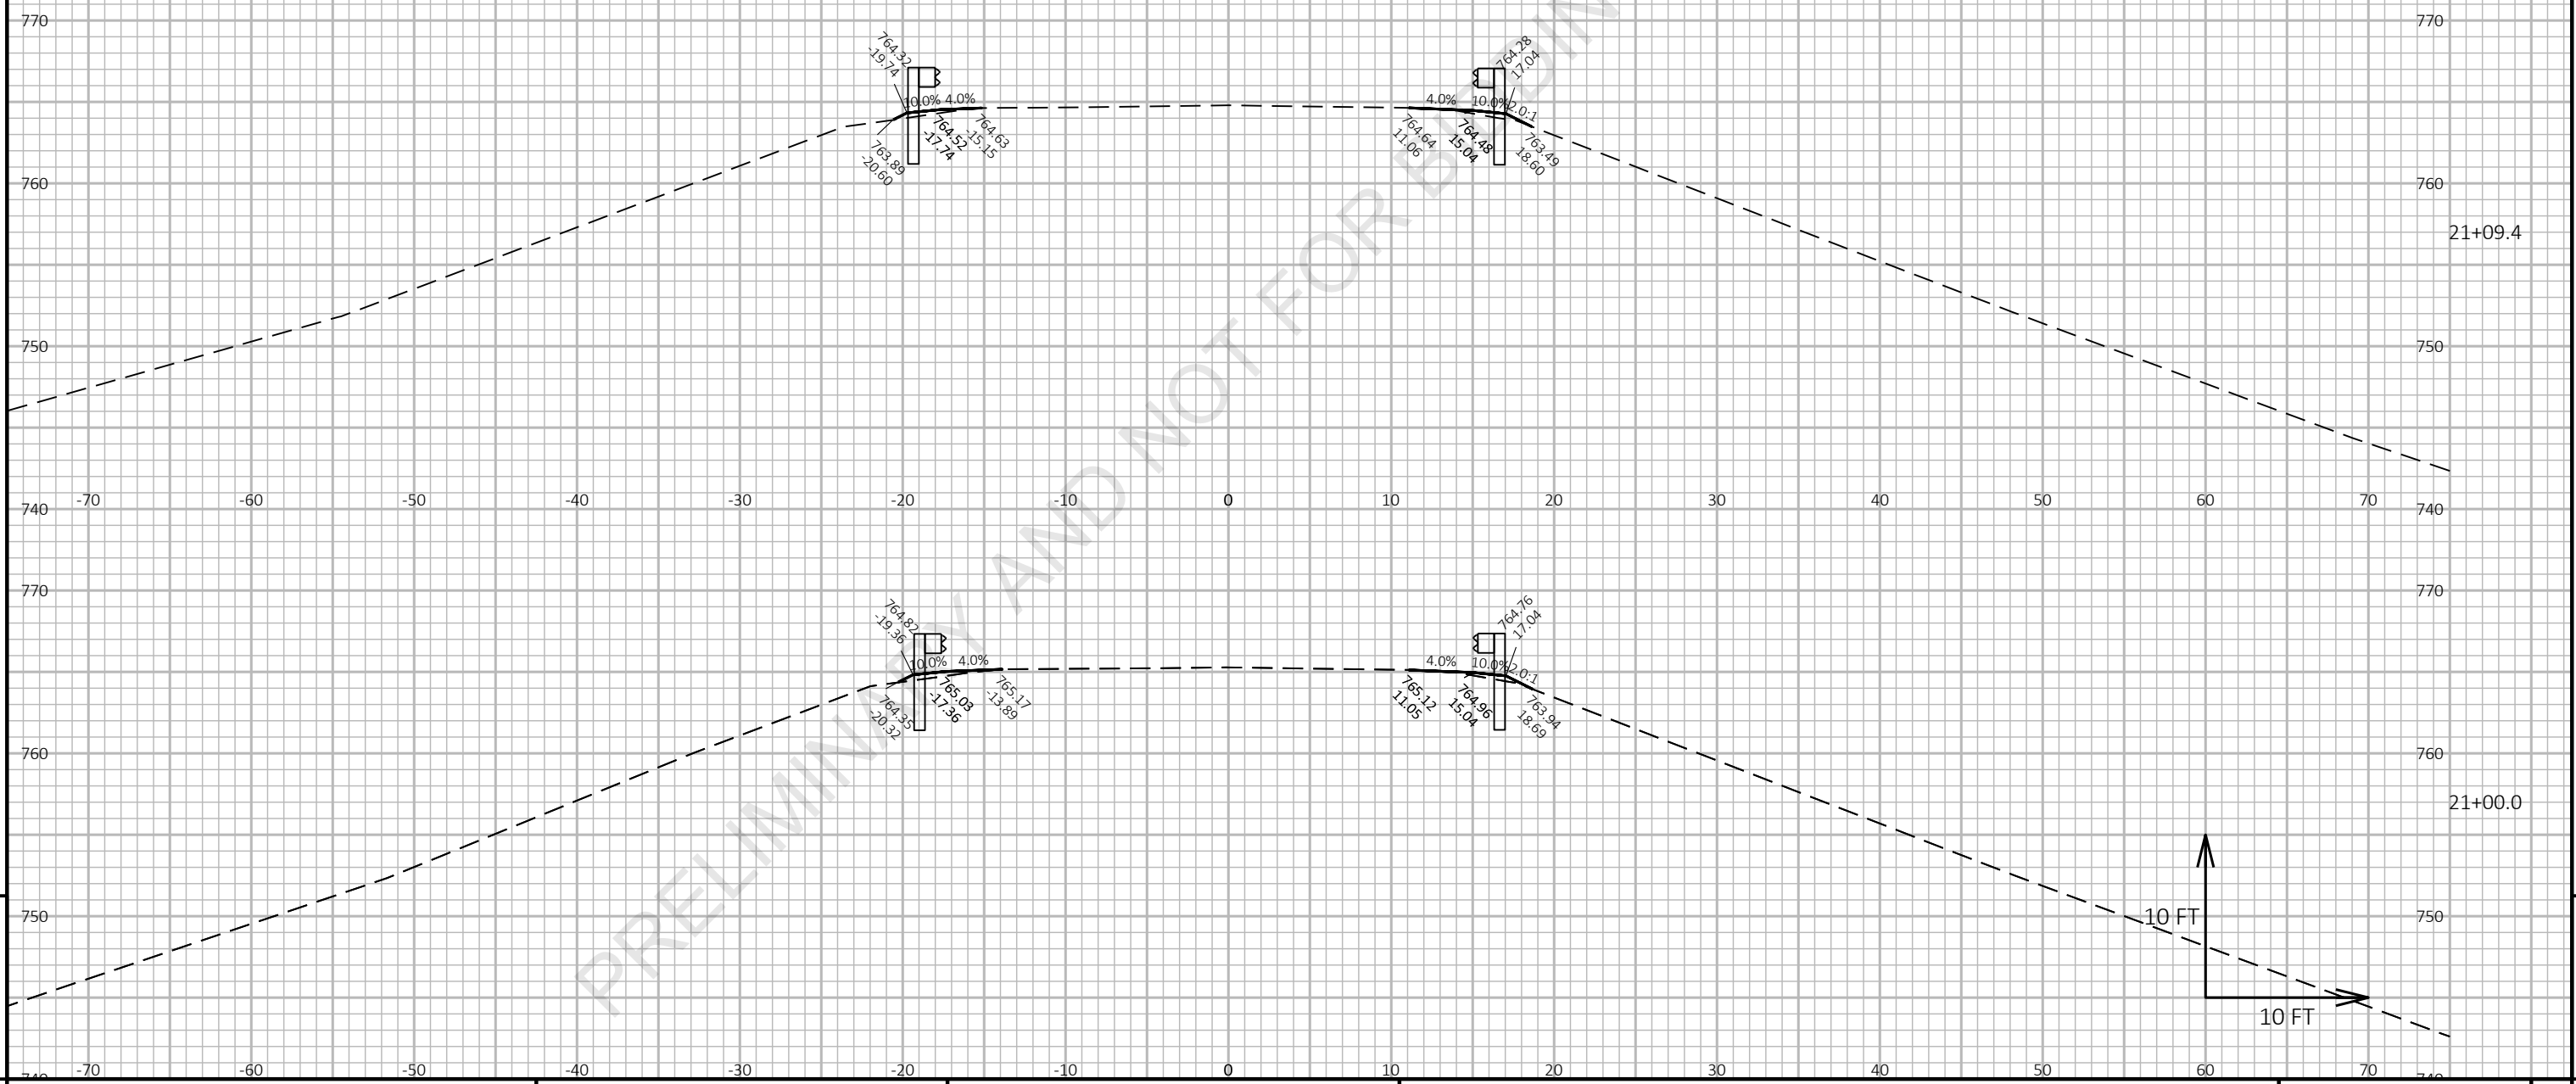

9

9

Preliminary

07/08/2021 1:22:38 PM

PRELIMINARY AND NOT FOR BIDDING PURPOSES




9

9

Preliminary

07/08/2021 1:22:38 PM

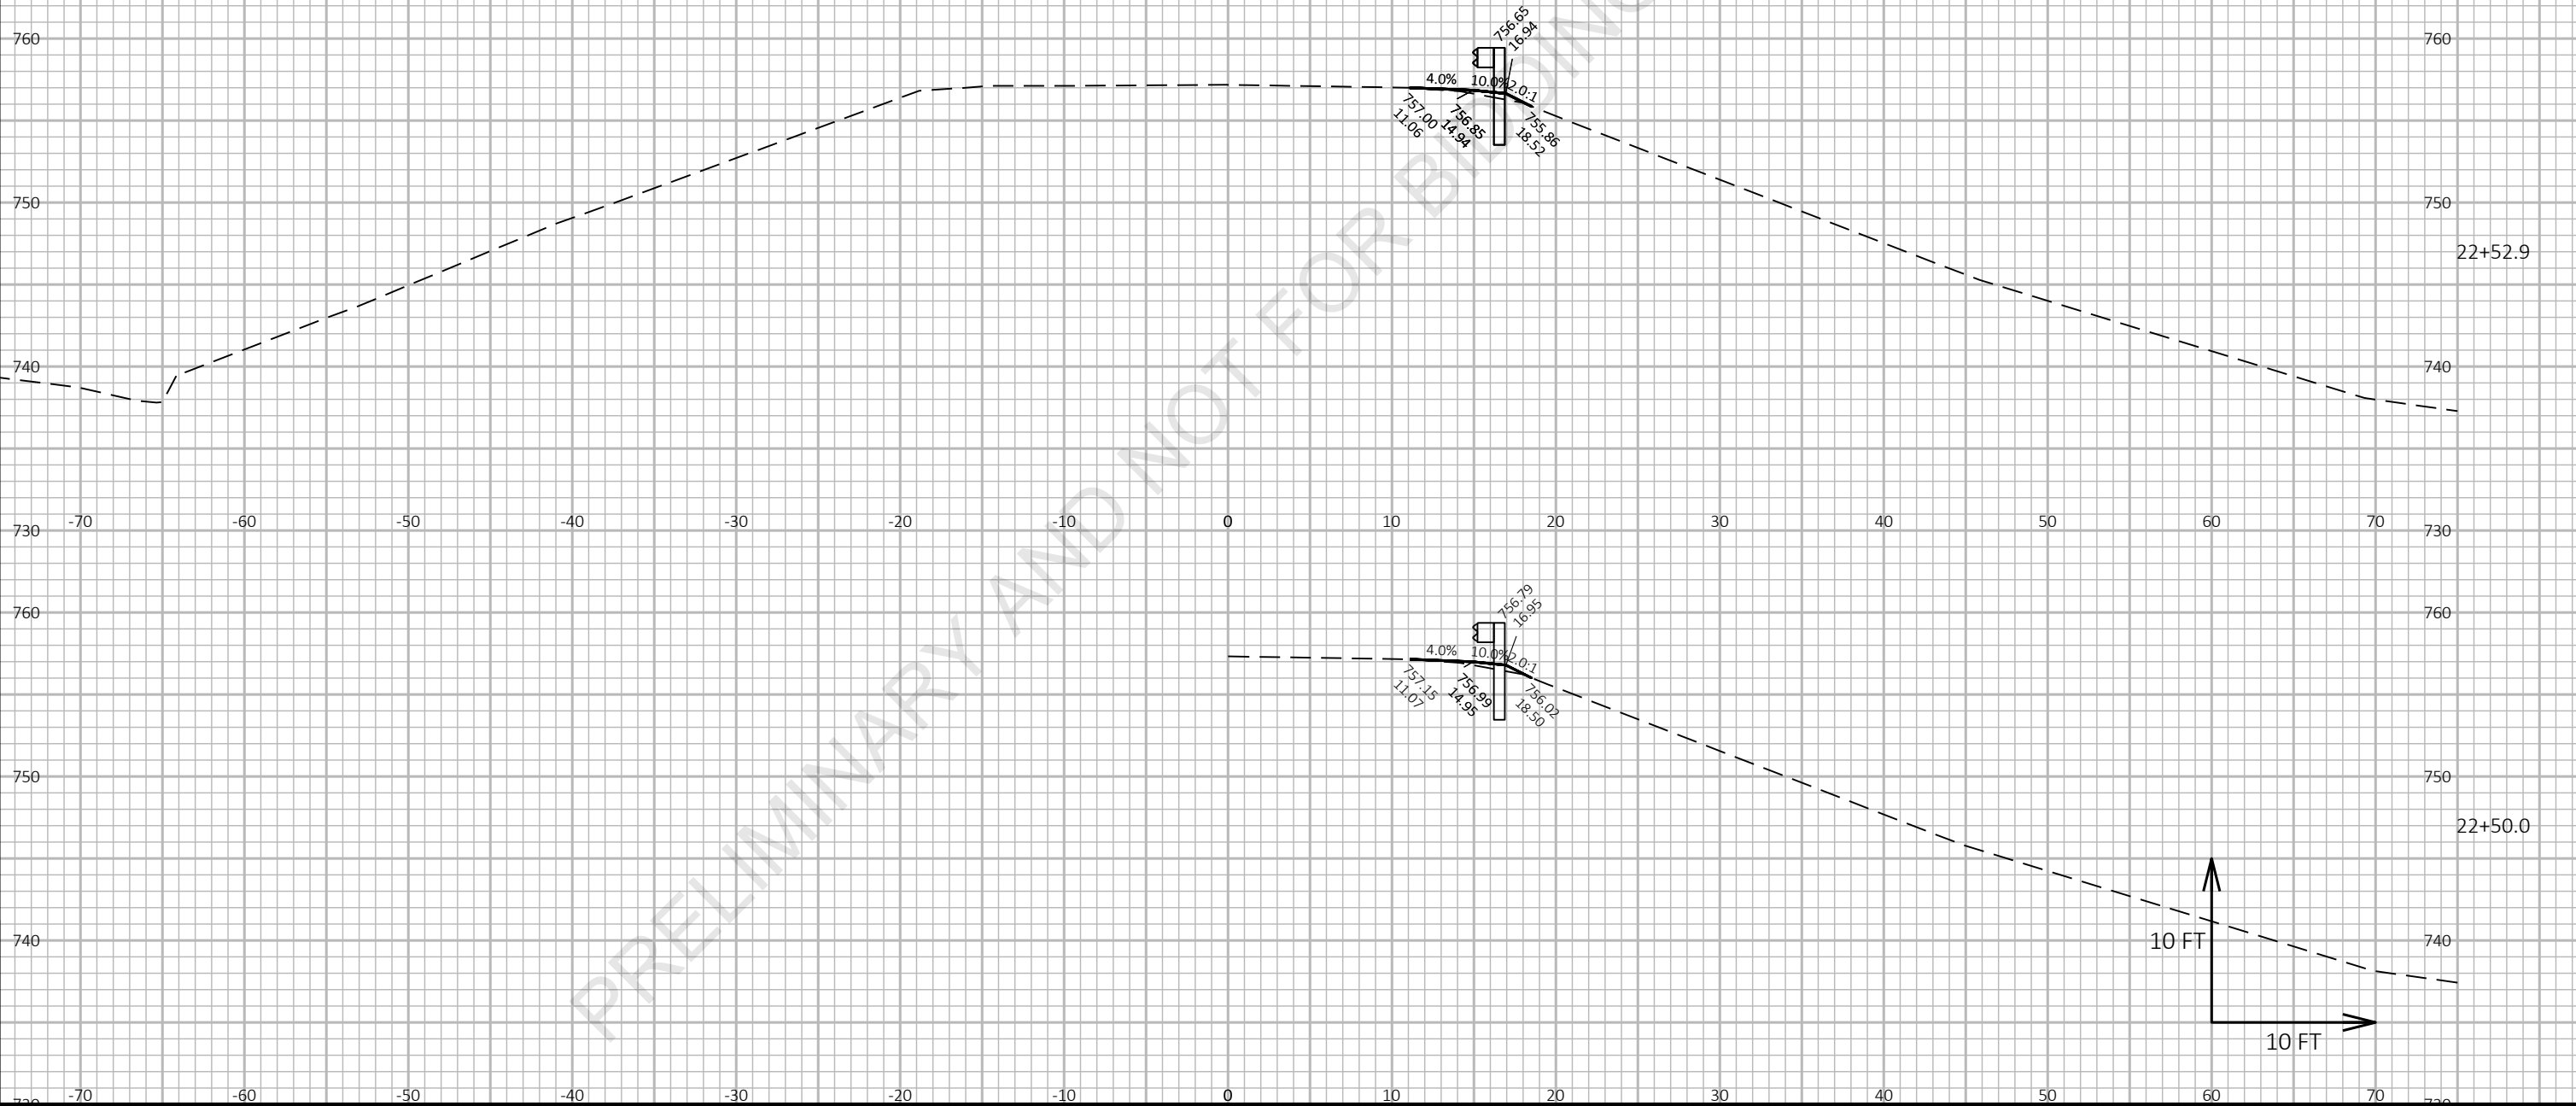


9

9

PROJECT NO: 1227-12-71	HWY: IH 43	COUNTY: MANITOWOC	CROSS SECTIONS: POLIFKA ROAD	SHEET E
------------------------	------------	-------------------	------------------------------	---------

Preliminary

07/08/2021 1:22:39 PM

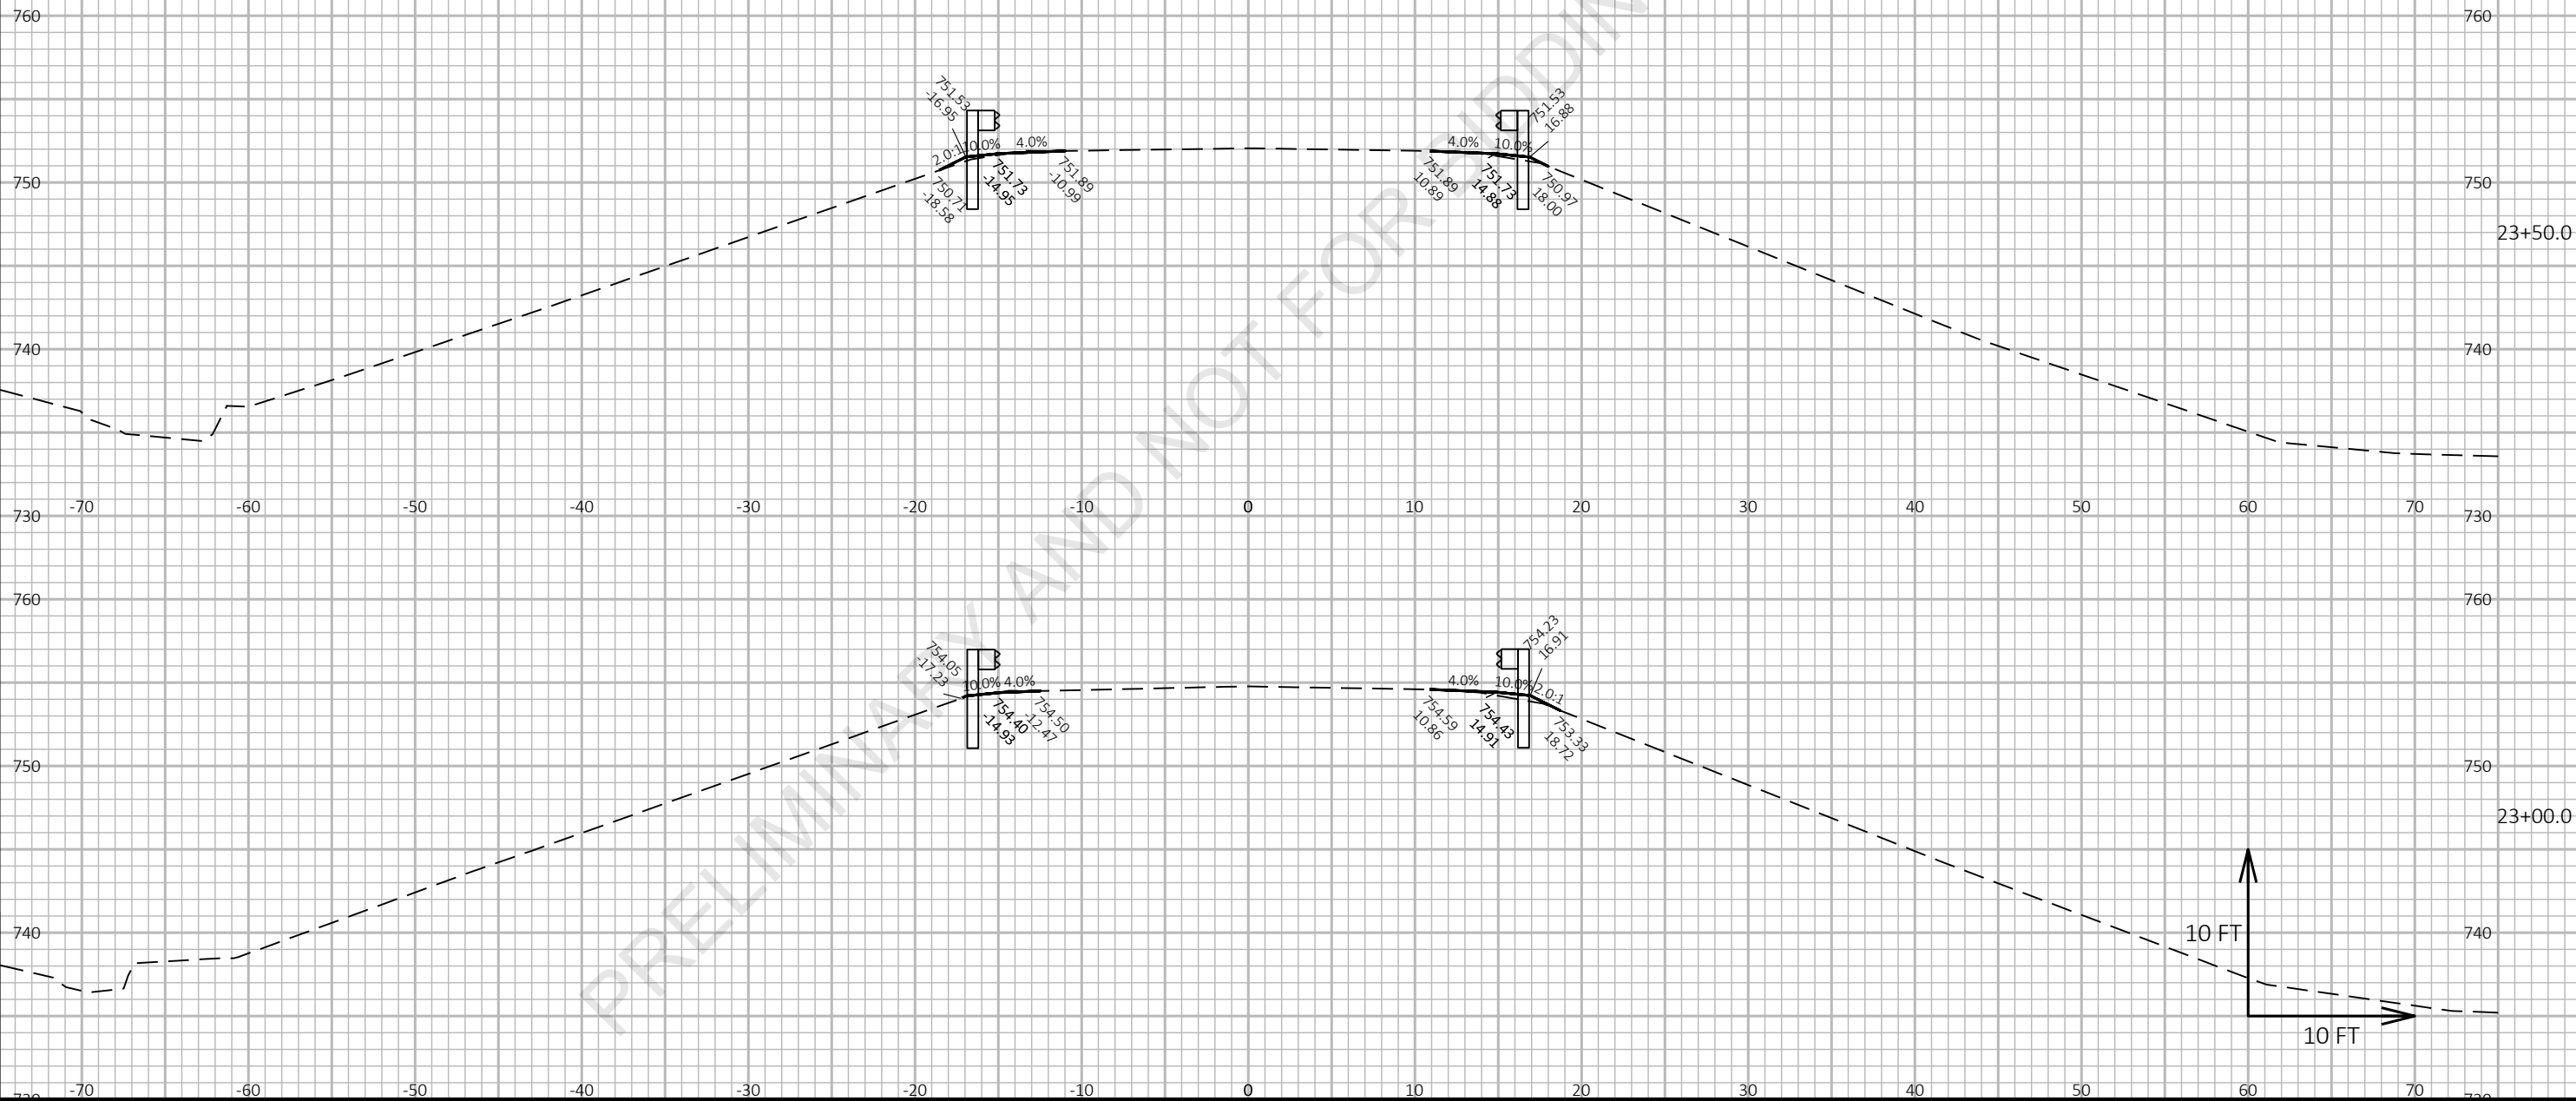


9

9


Preliminary

07/08/2021 1:22:39 PM

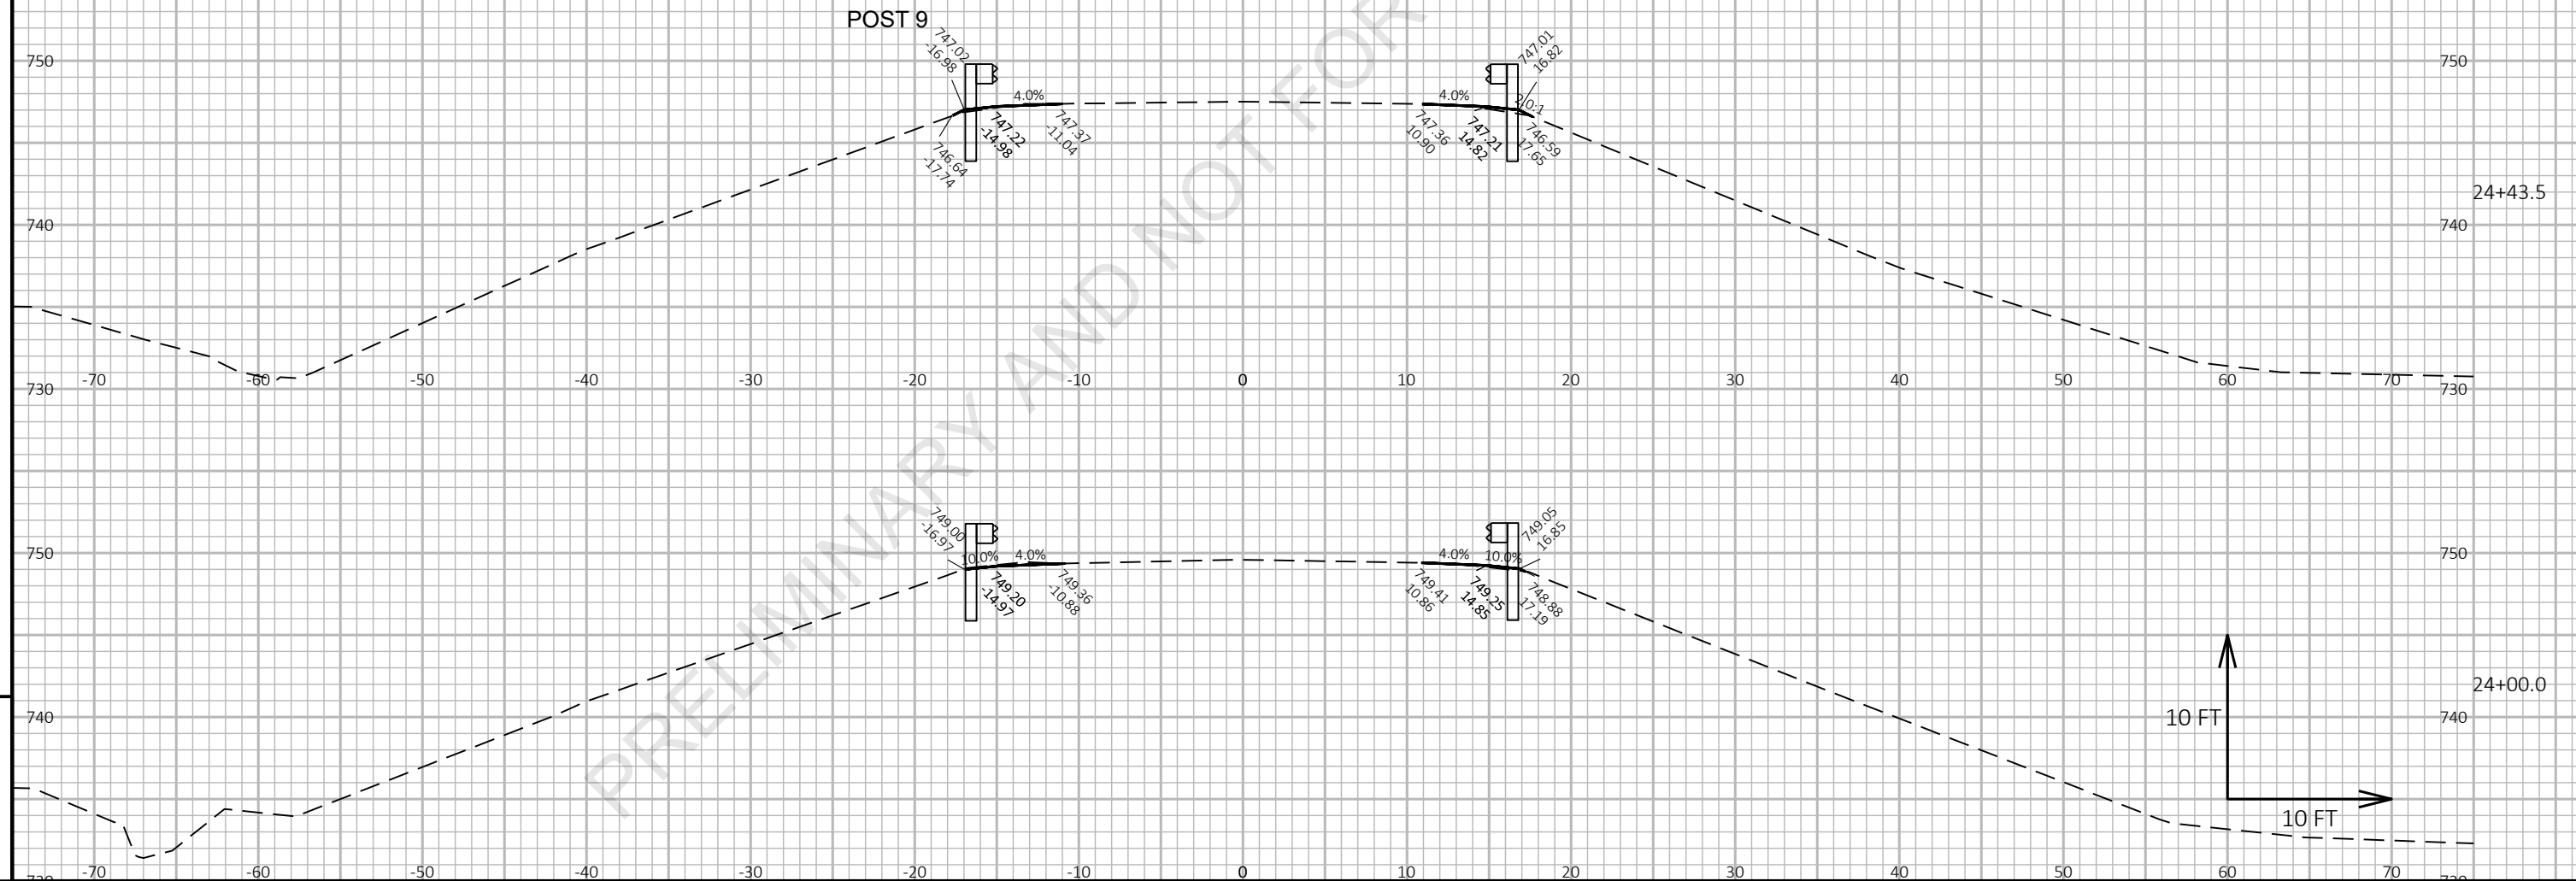

Preliminary

07/08/2021 1:22:39 PM

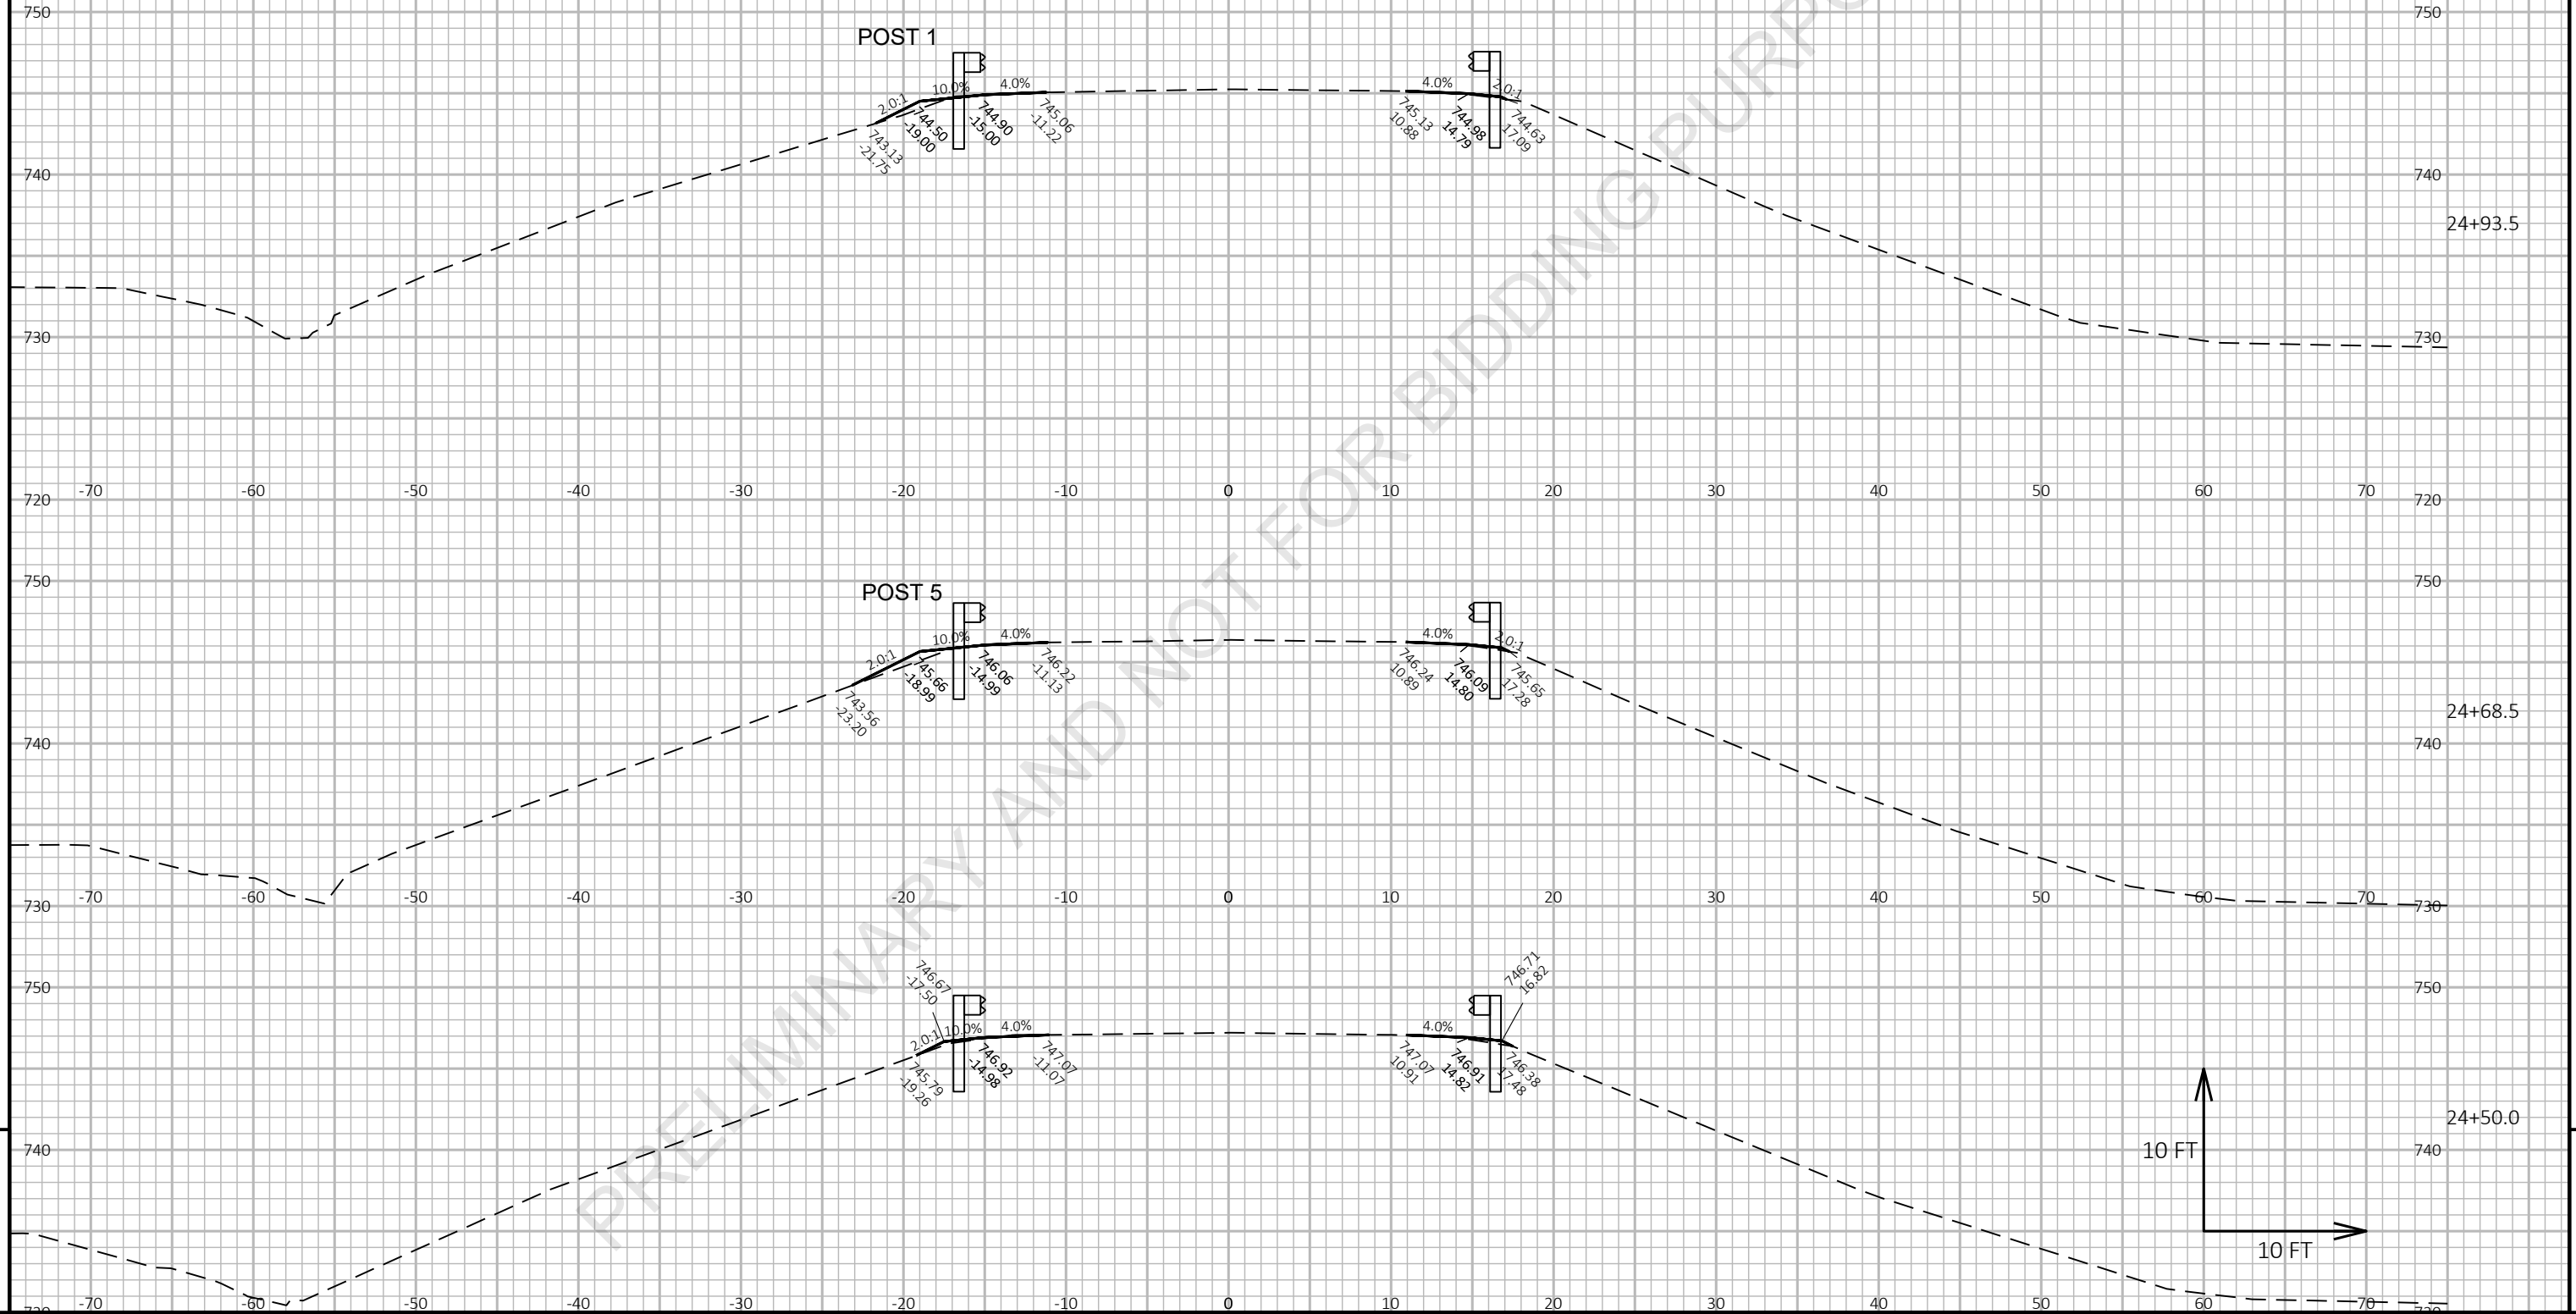


9

9

Preliminary

07/08/2021 1:22:39 PM

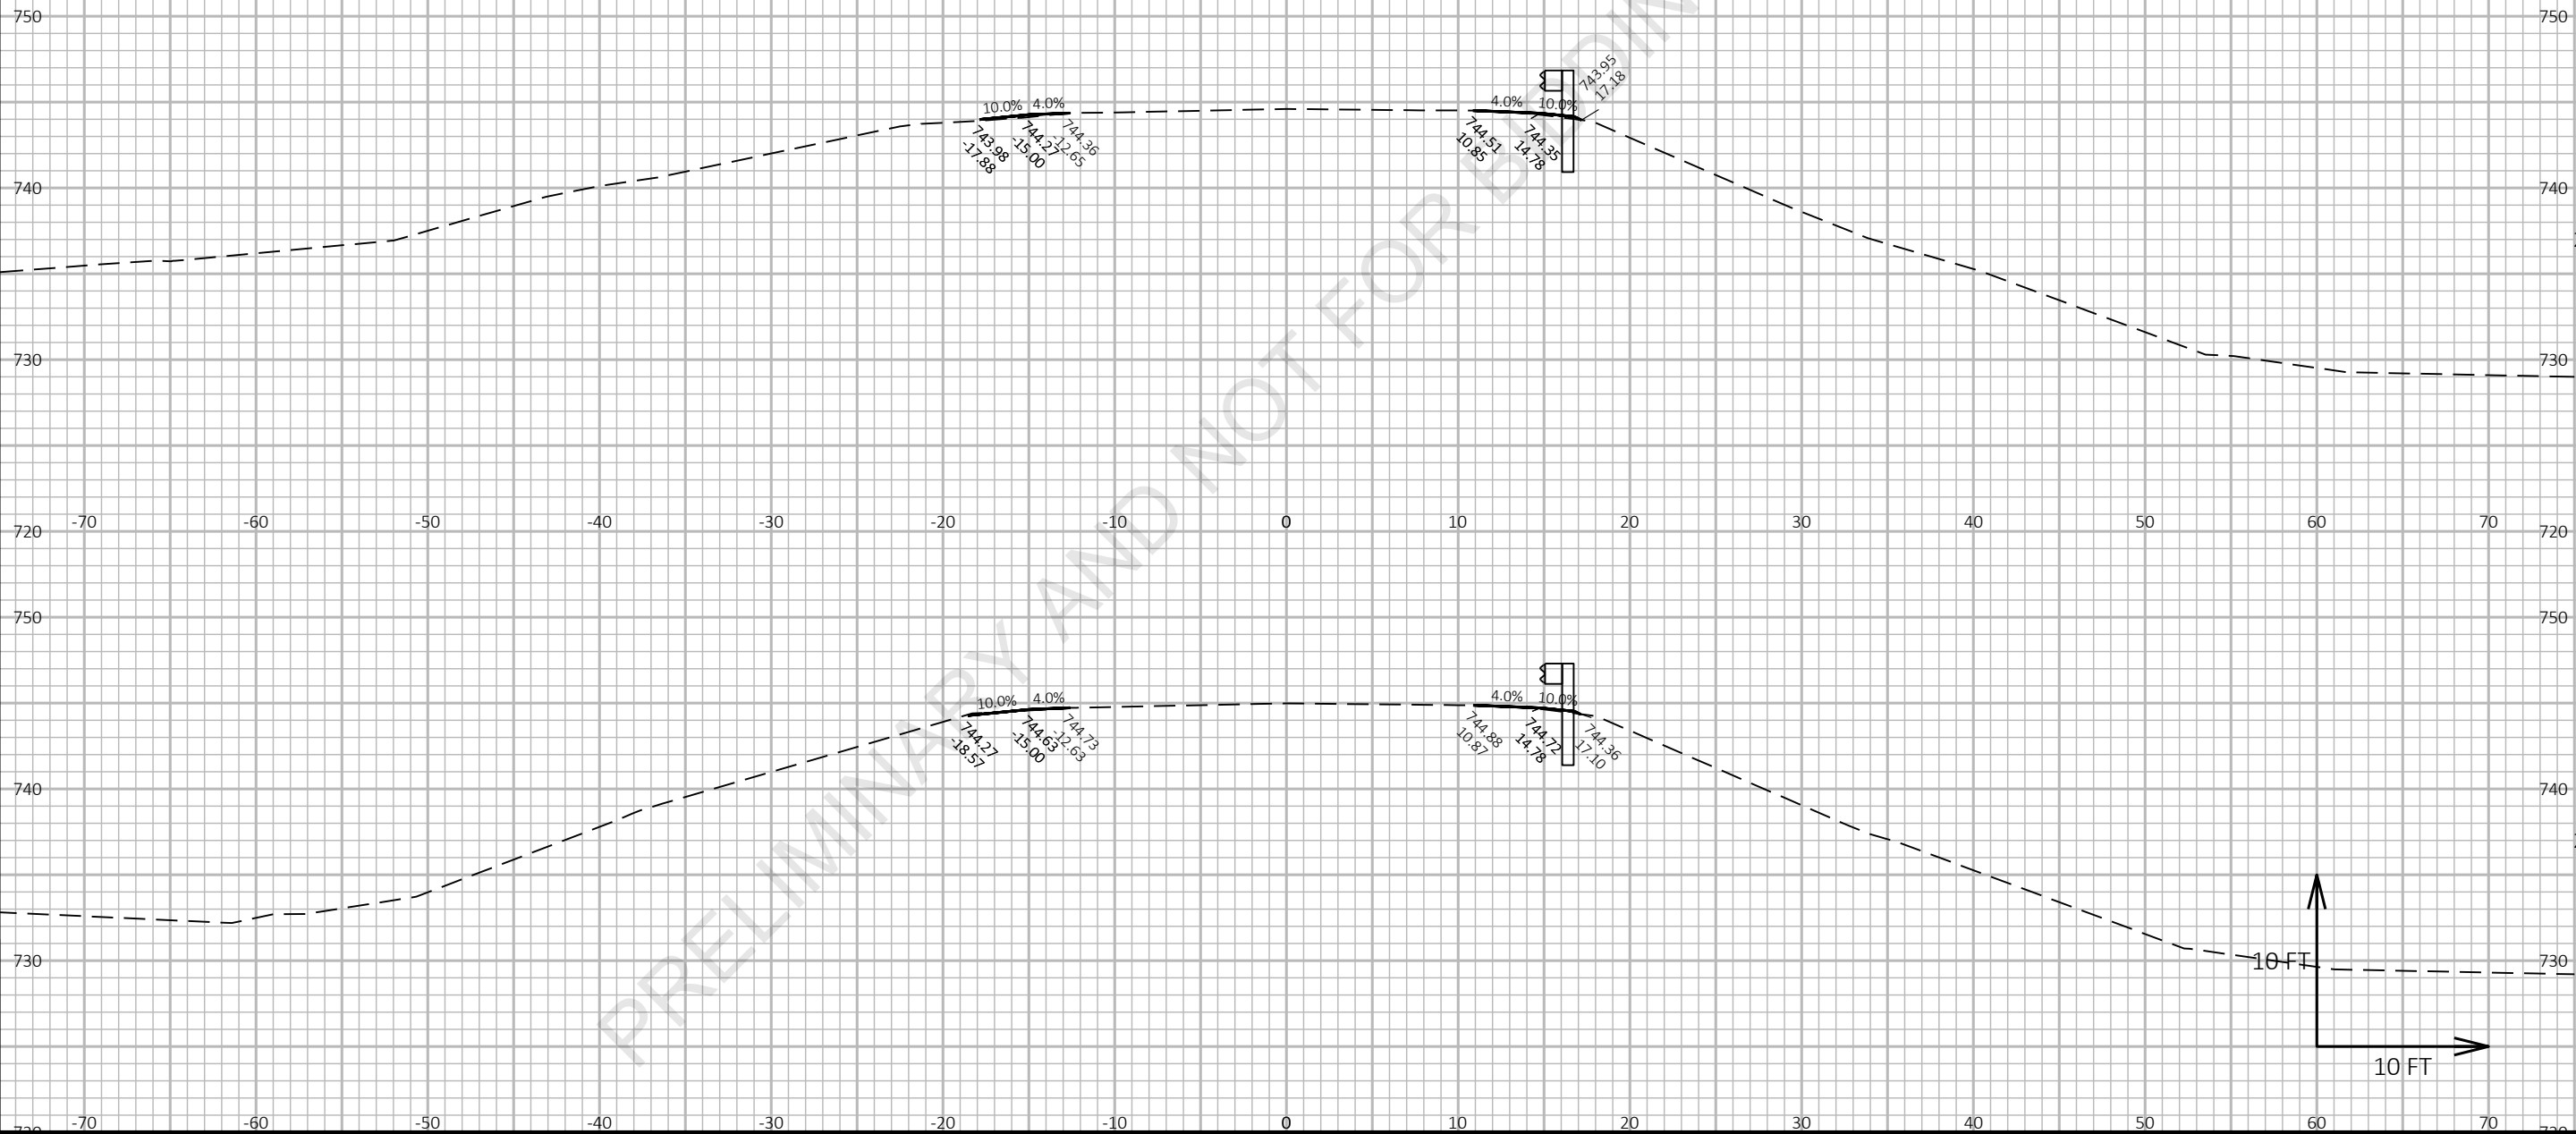


9

9

PROJECT NO: 1227-12-71	HWY: IH 43	COUNTY: MANITOWOC	CROSS SECTIONS: POLIFKA ROAD	SHEET E
------------------------	------------	-------------------	------------------------------	---------

Preliminary


07/08/2021 1:22:39 PM

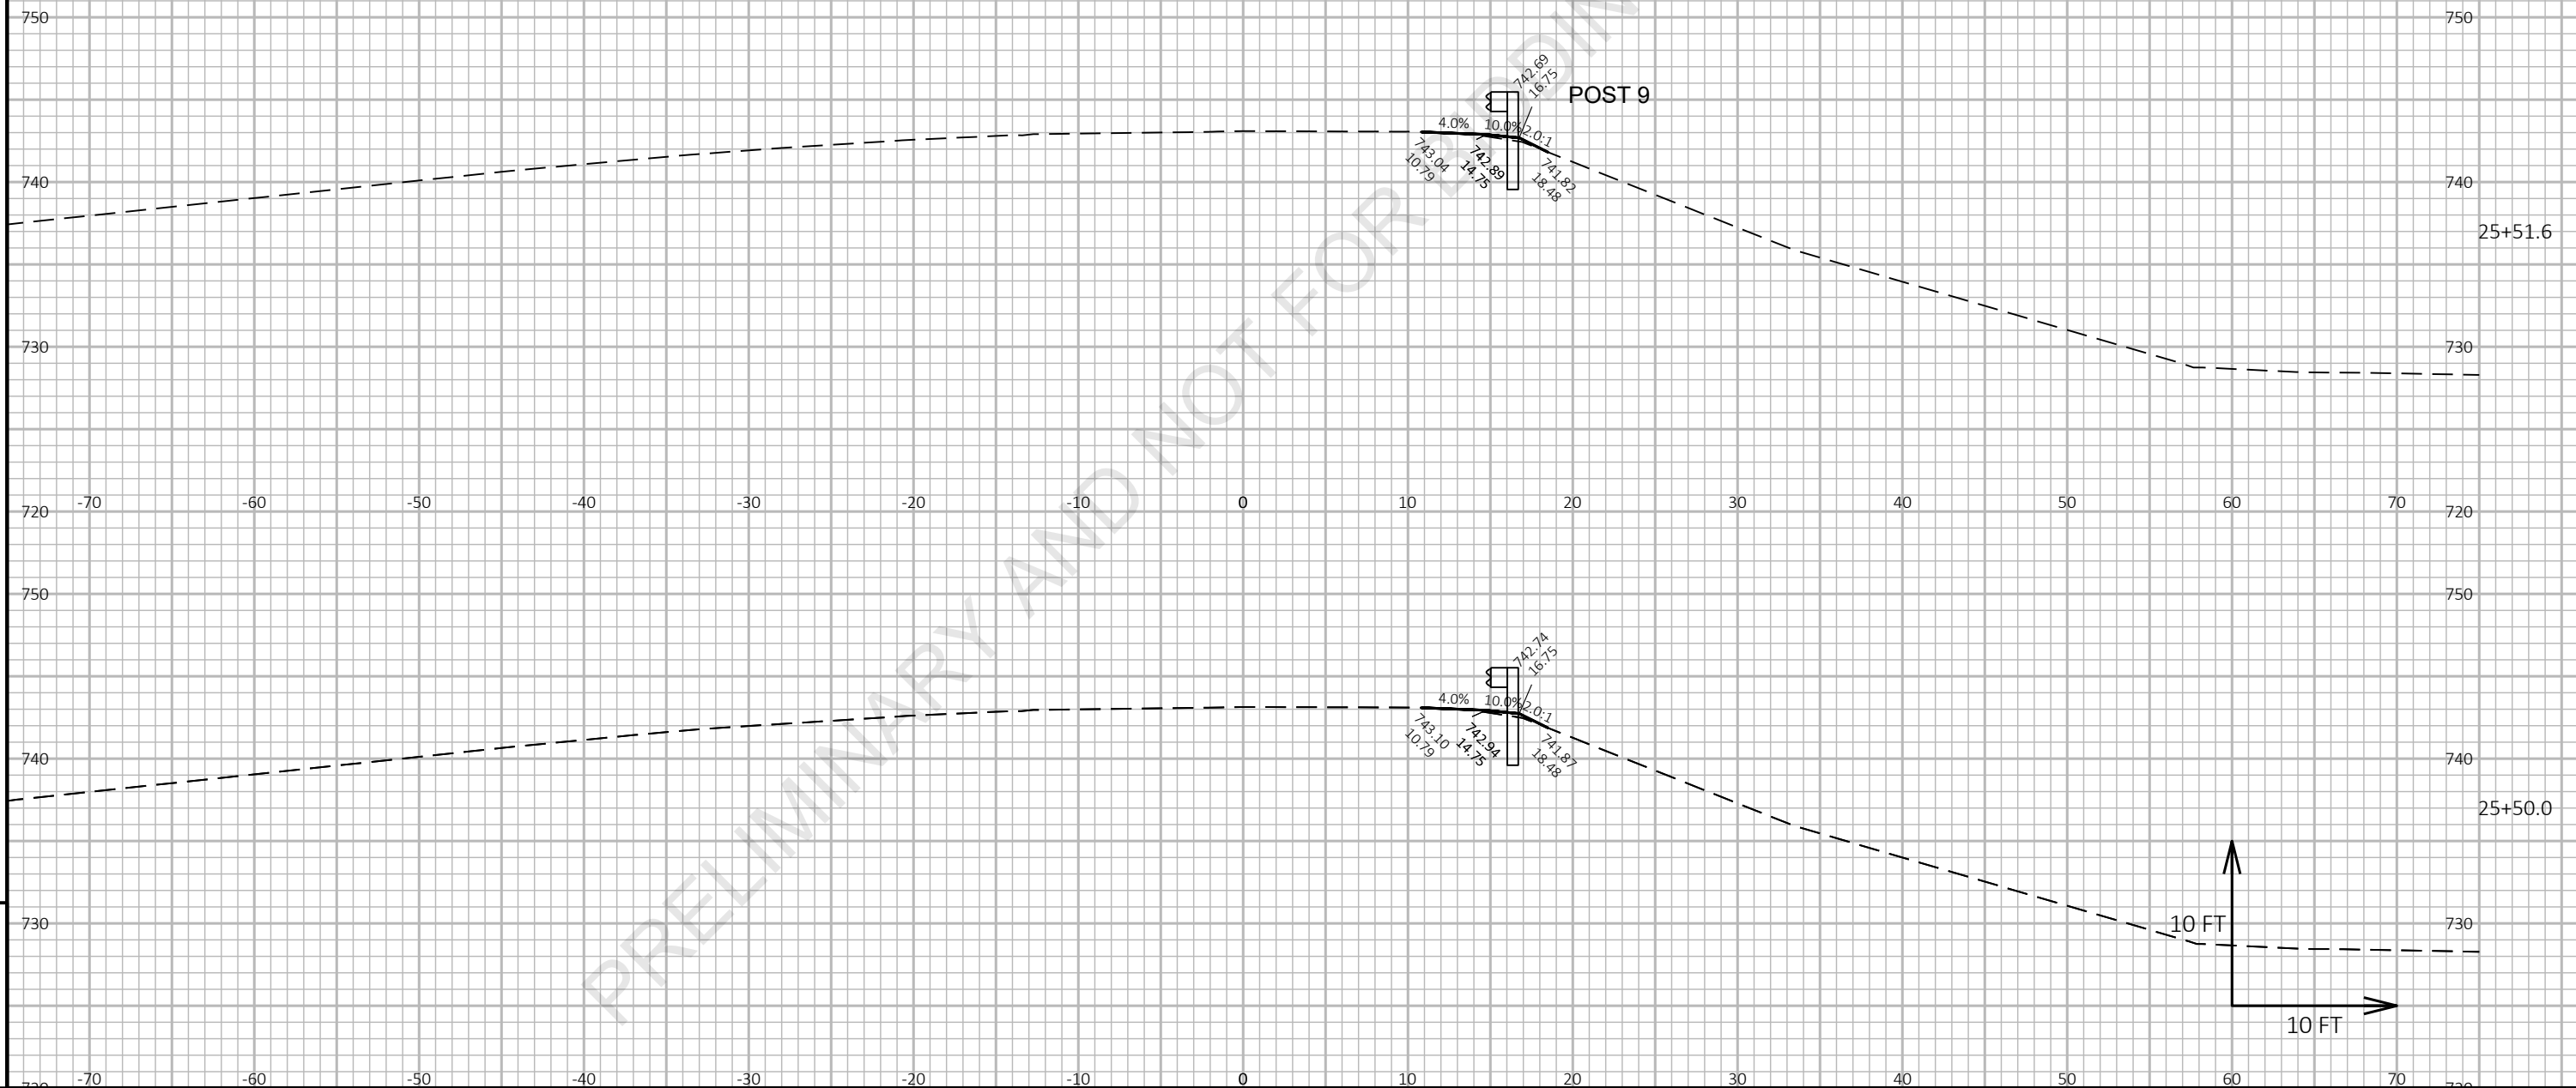

Preliminary


07/08/2021 1:22:40 PM

PRELIMINARY AND NOT FOR BIDDING PURPOSES

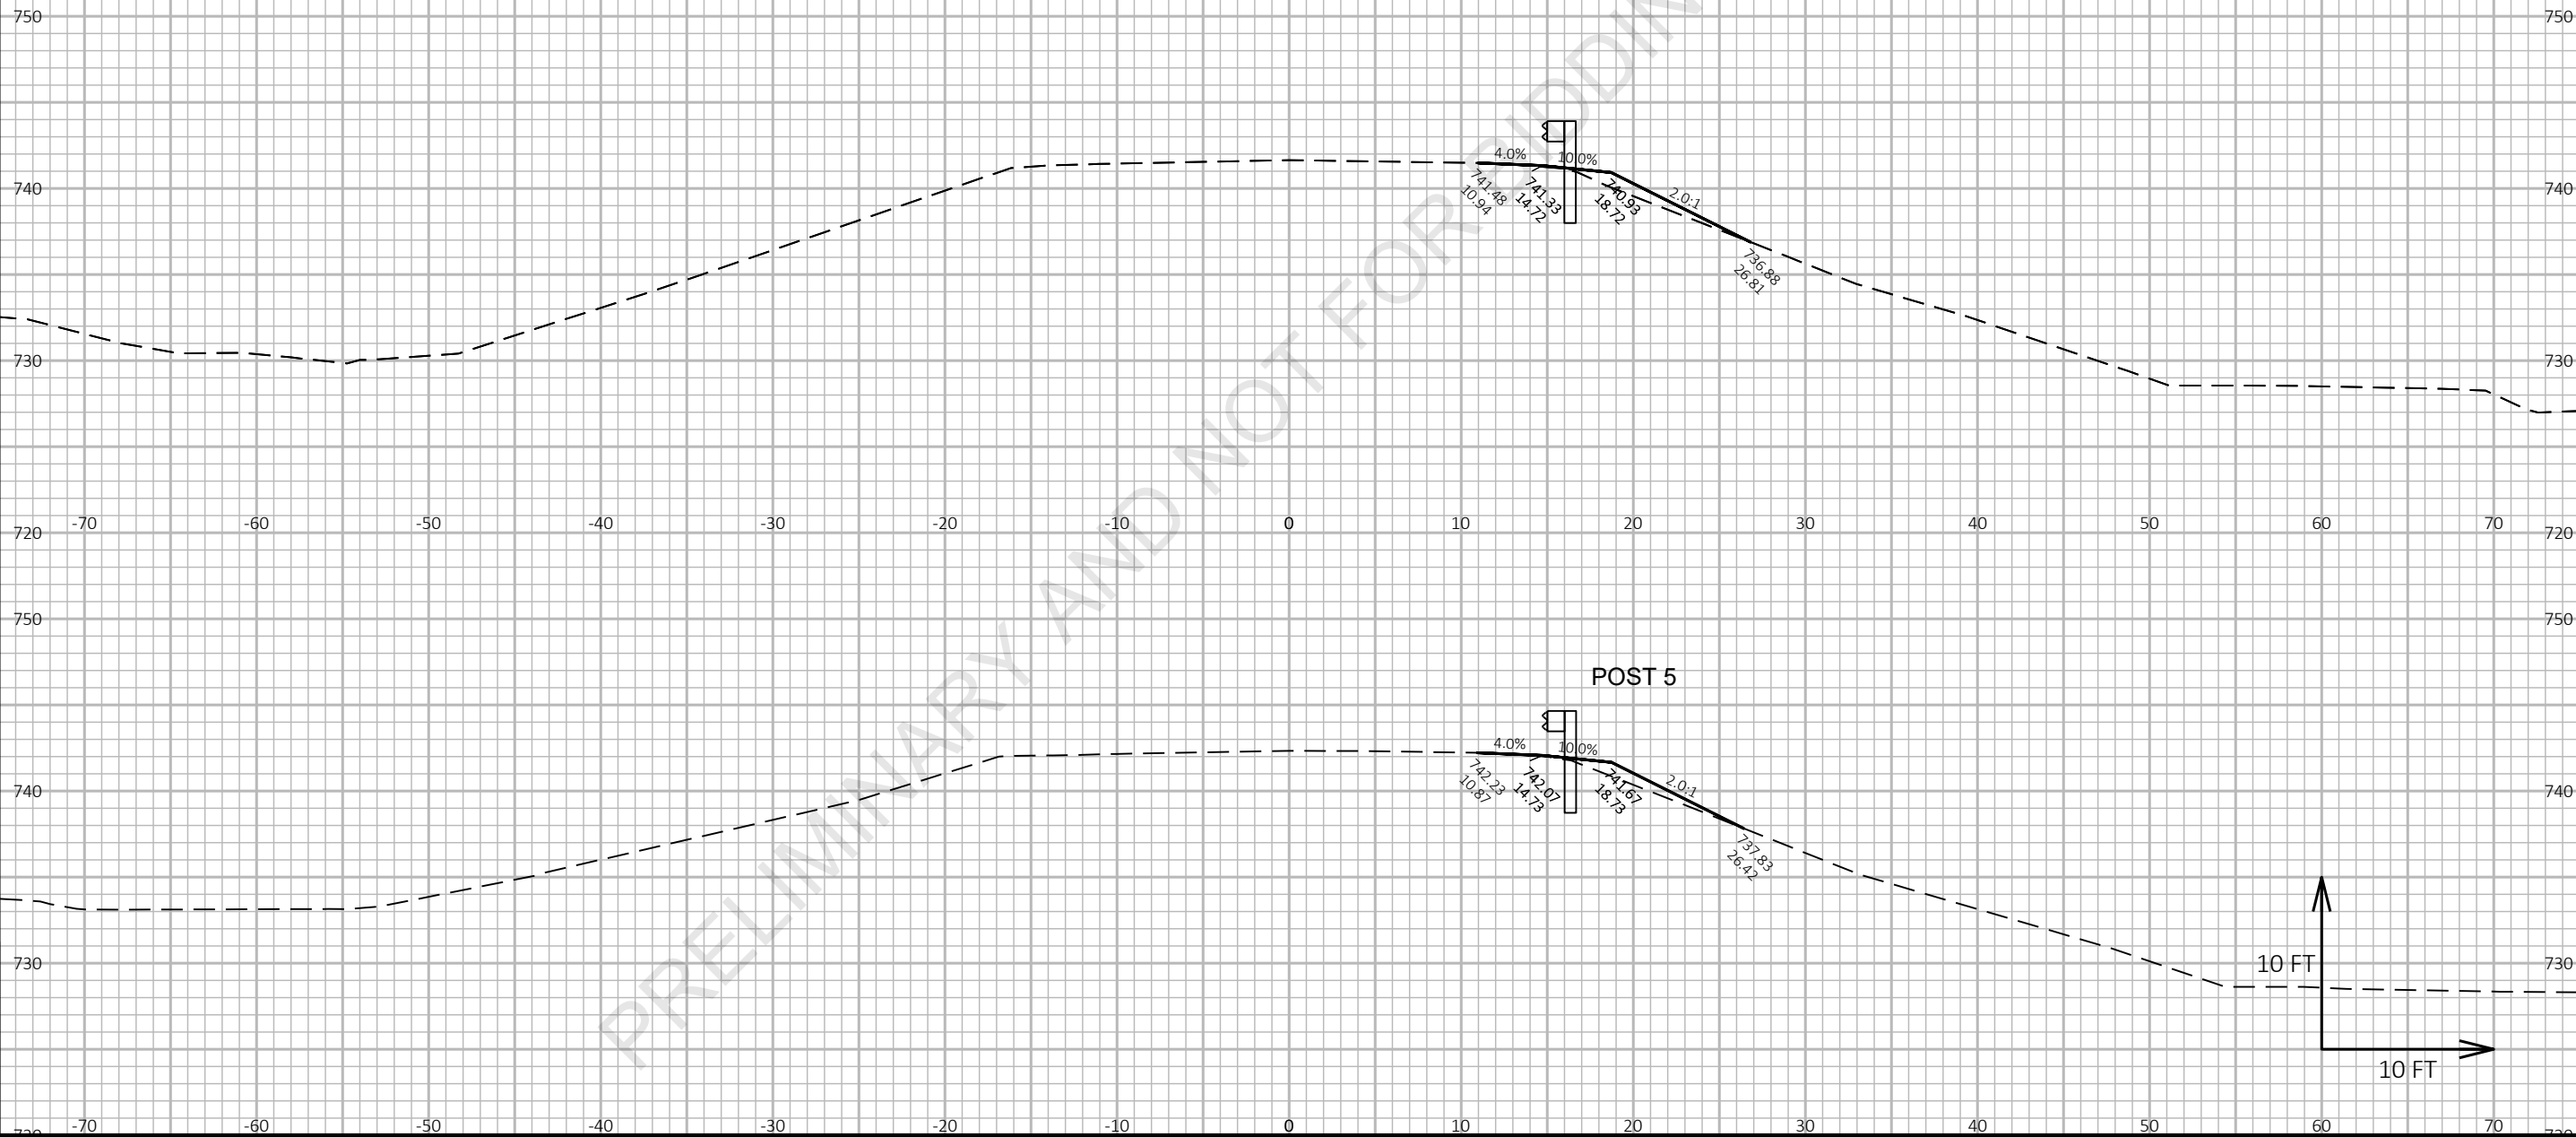

Preliminary

07/08/2021 1:22:40 PM

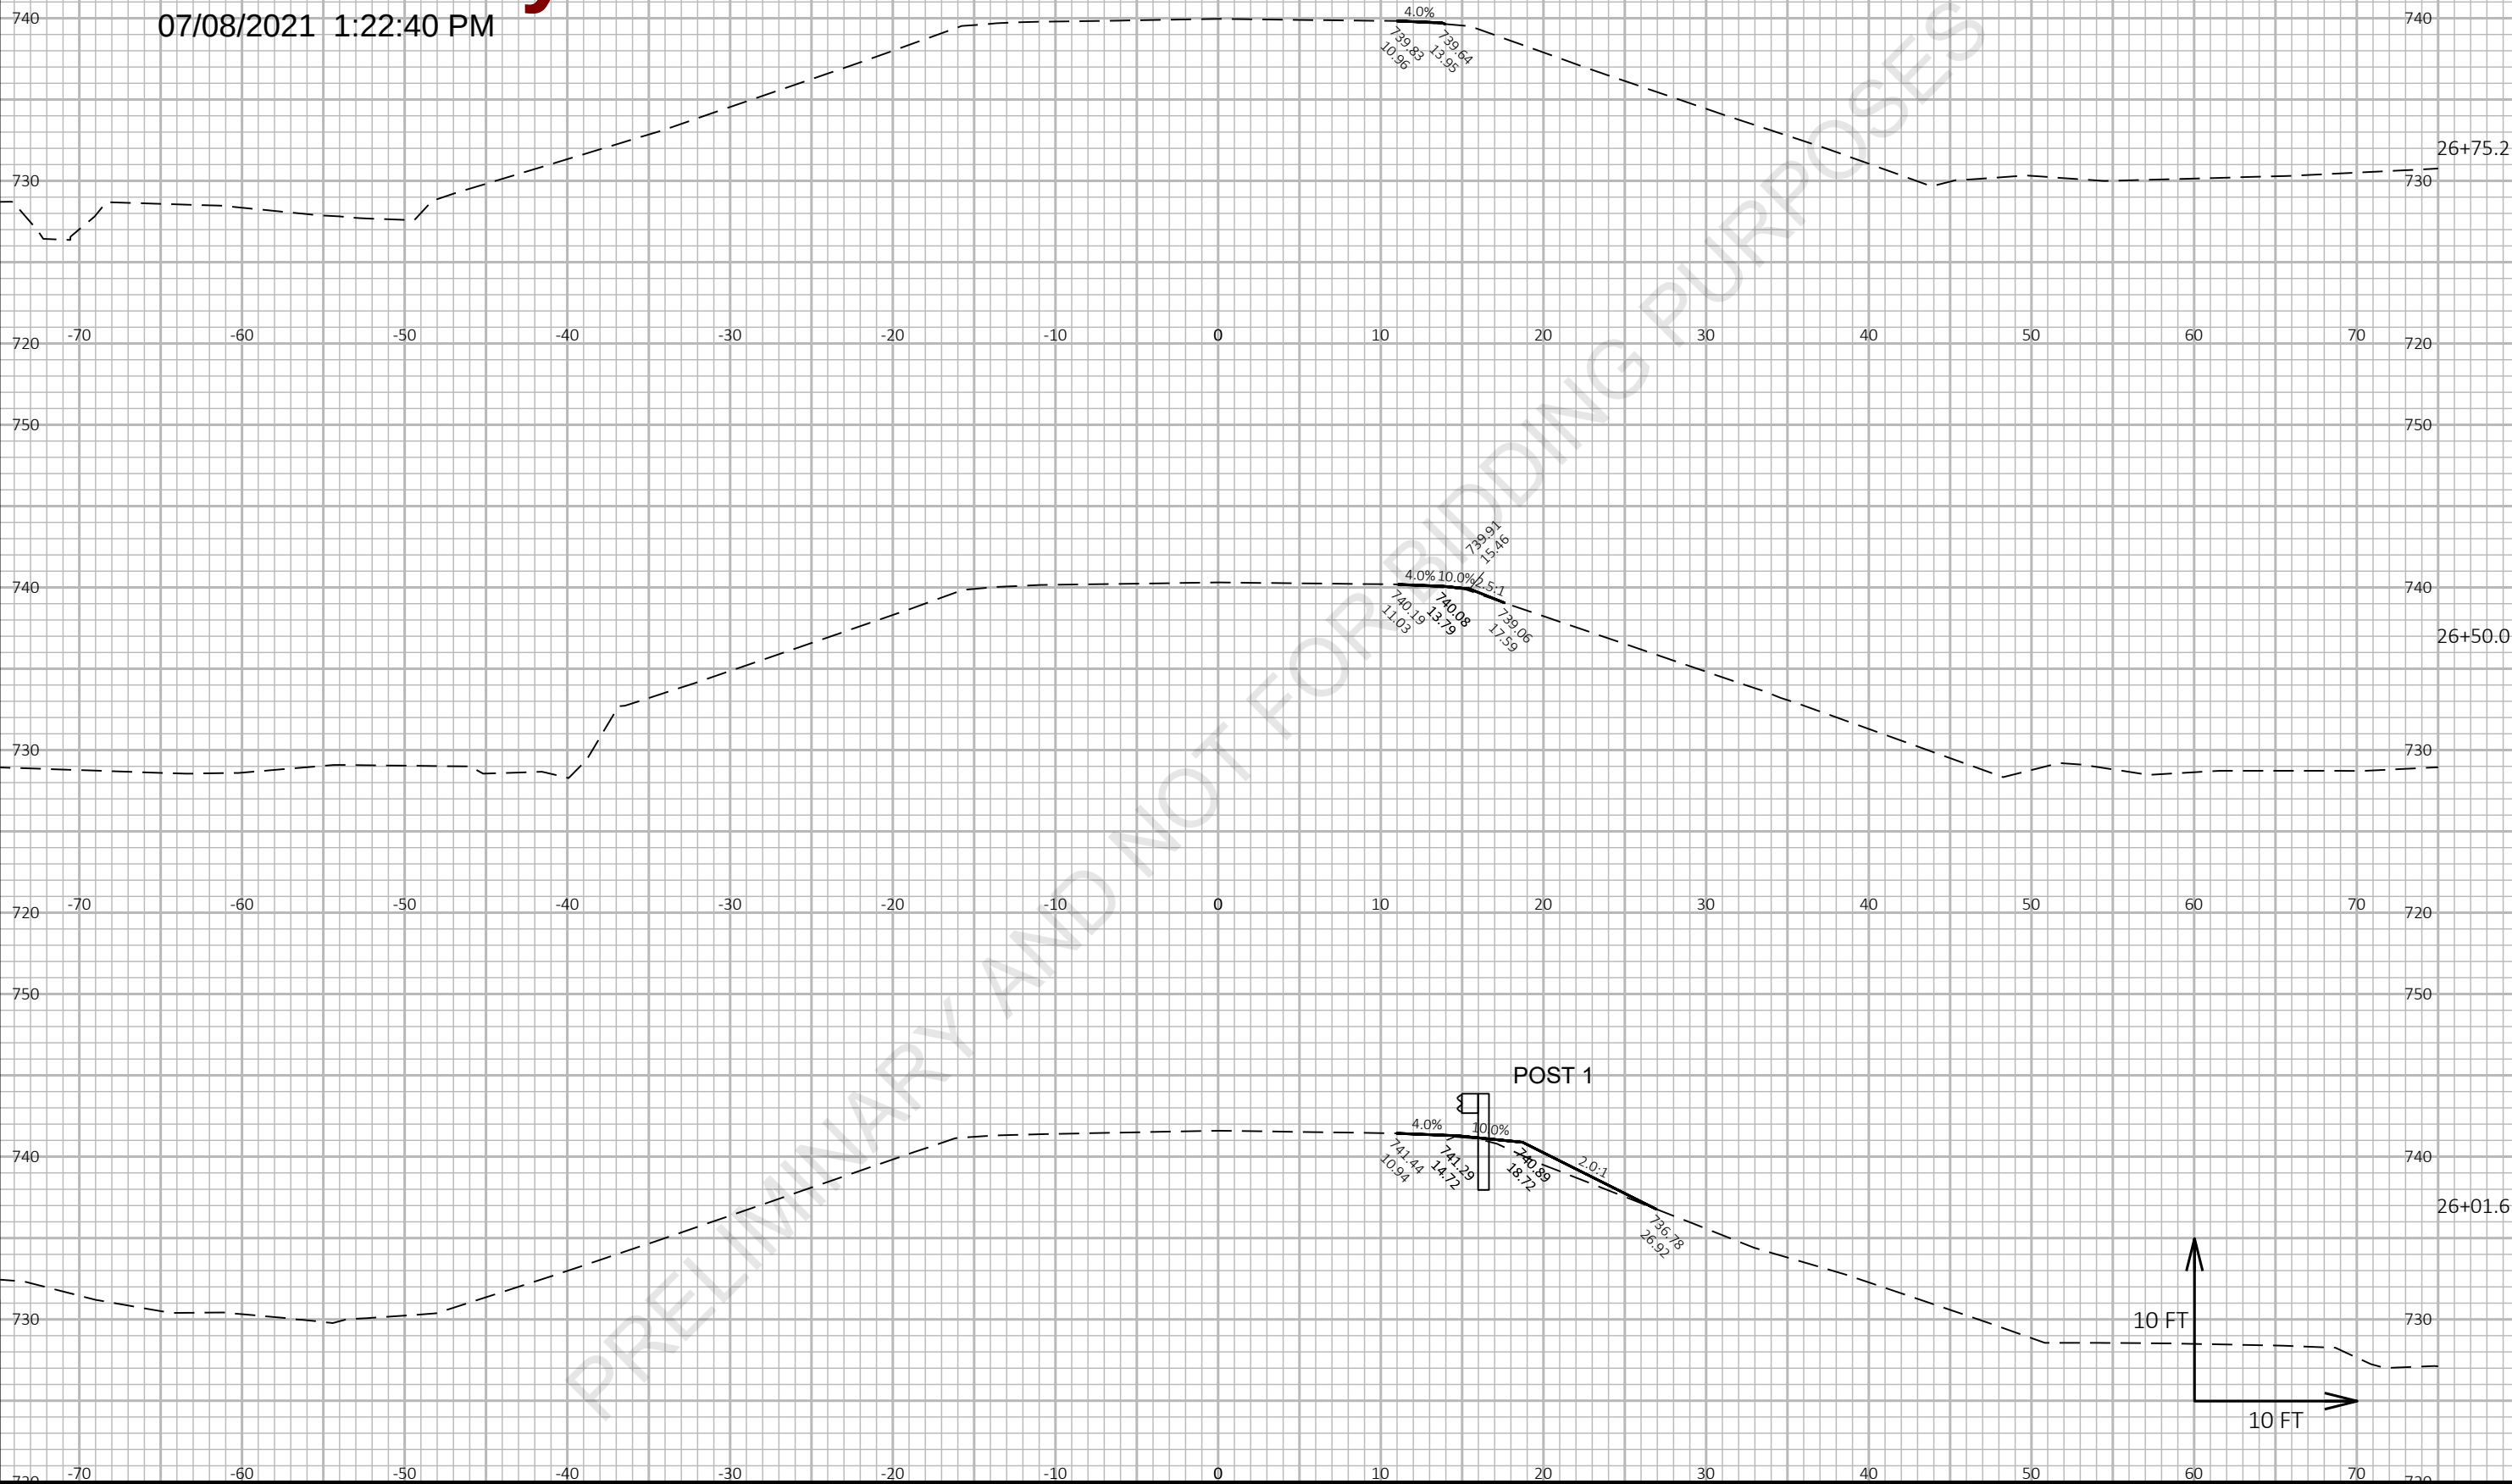


9

9

Preliminary

07/08/2021 1:22:40 PM

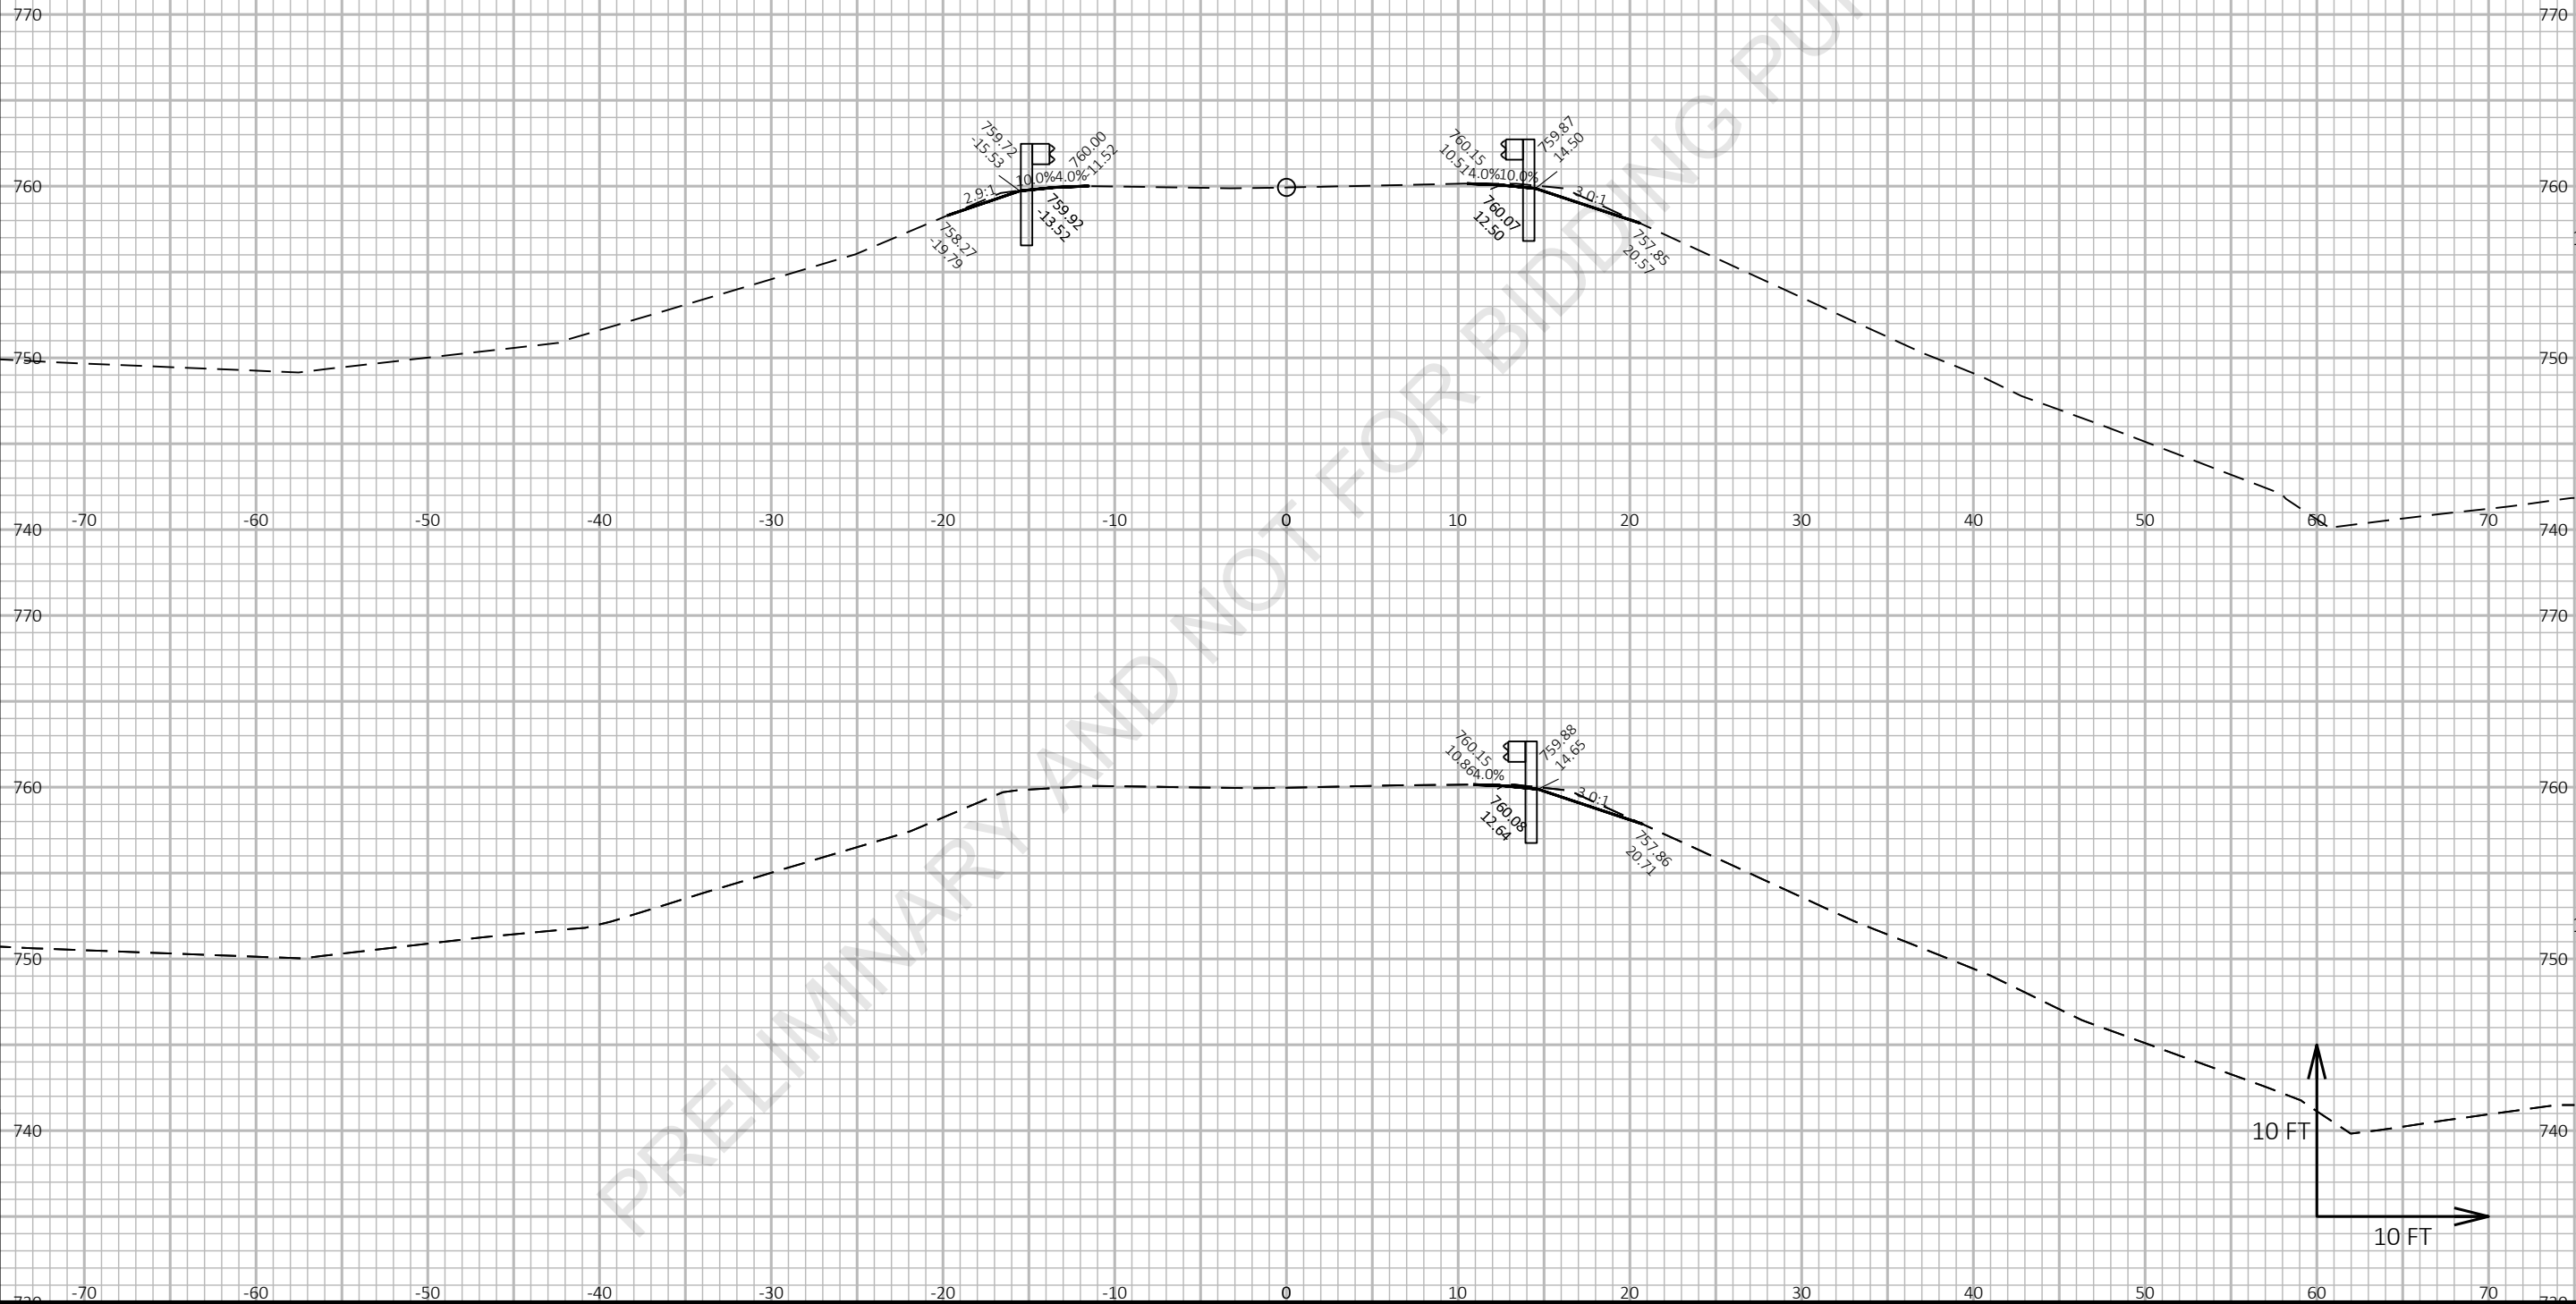


9

9

Preliminary

07/08/2021 1:22:40 PM

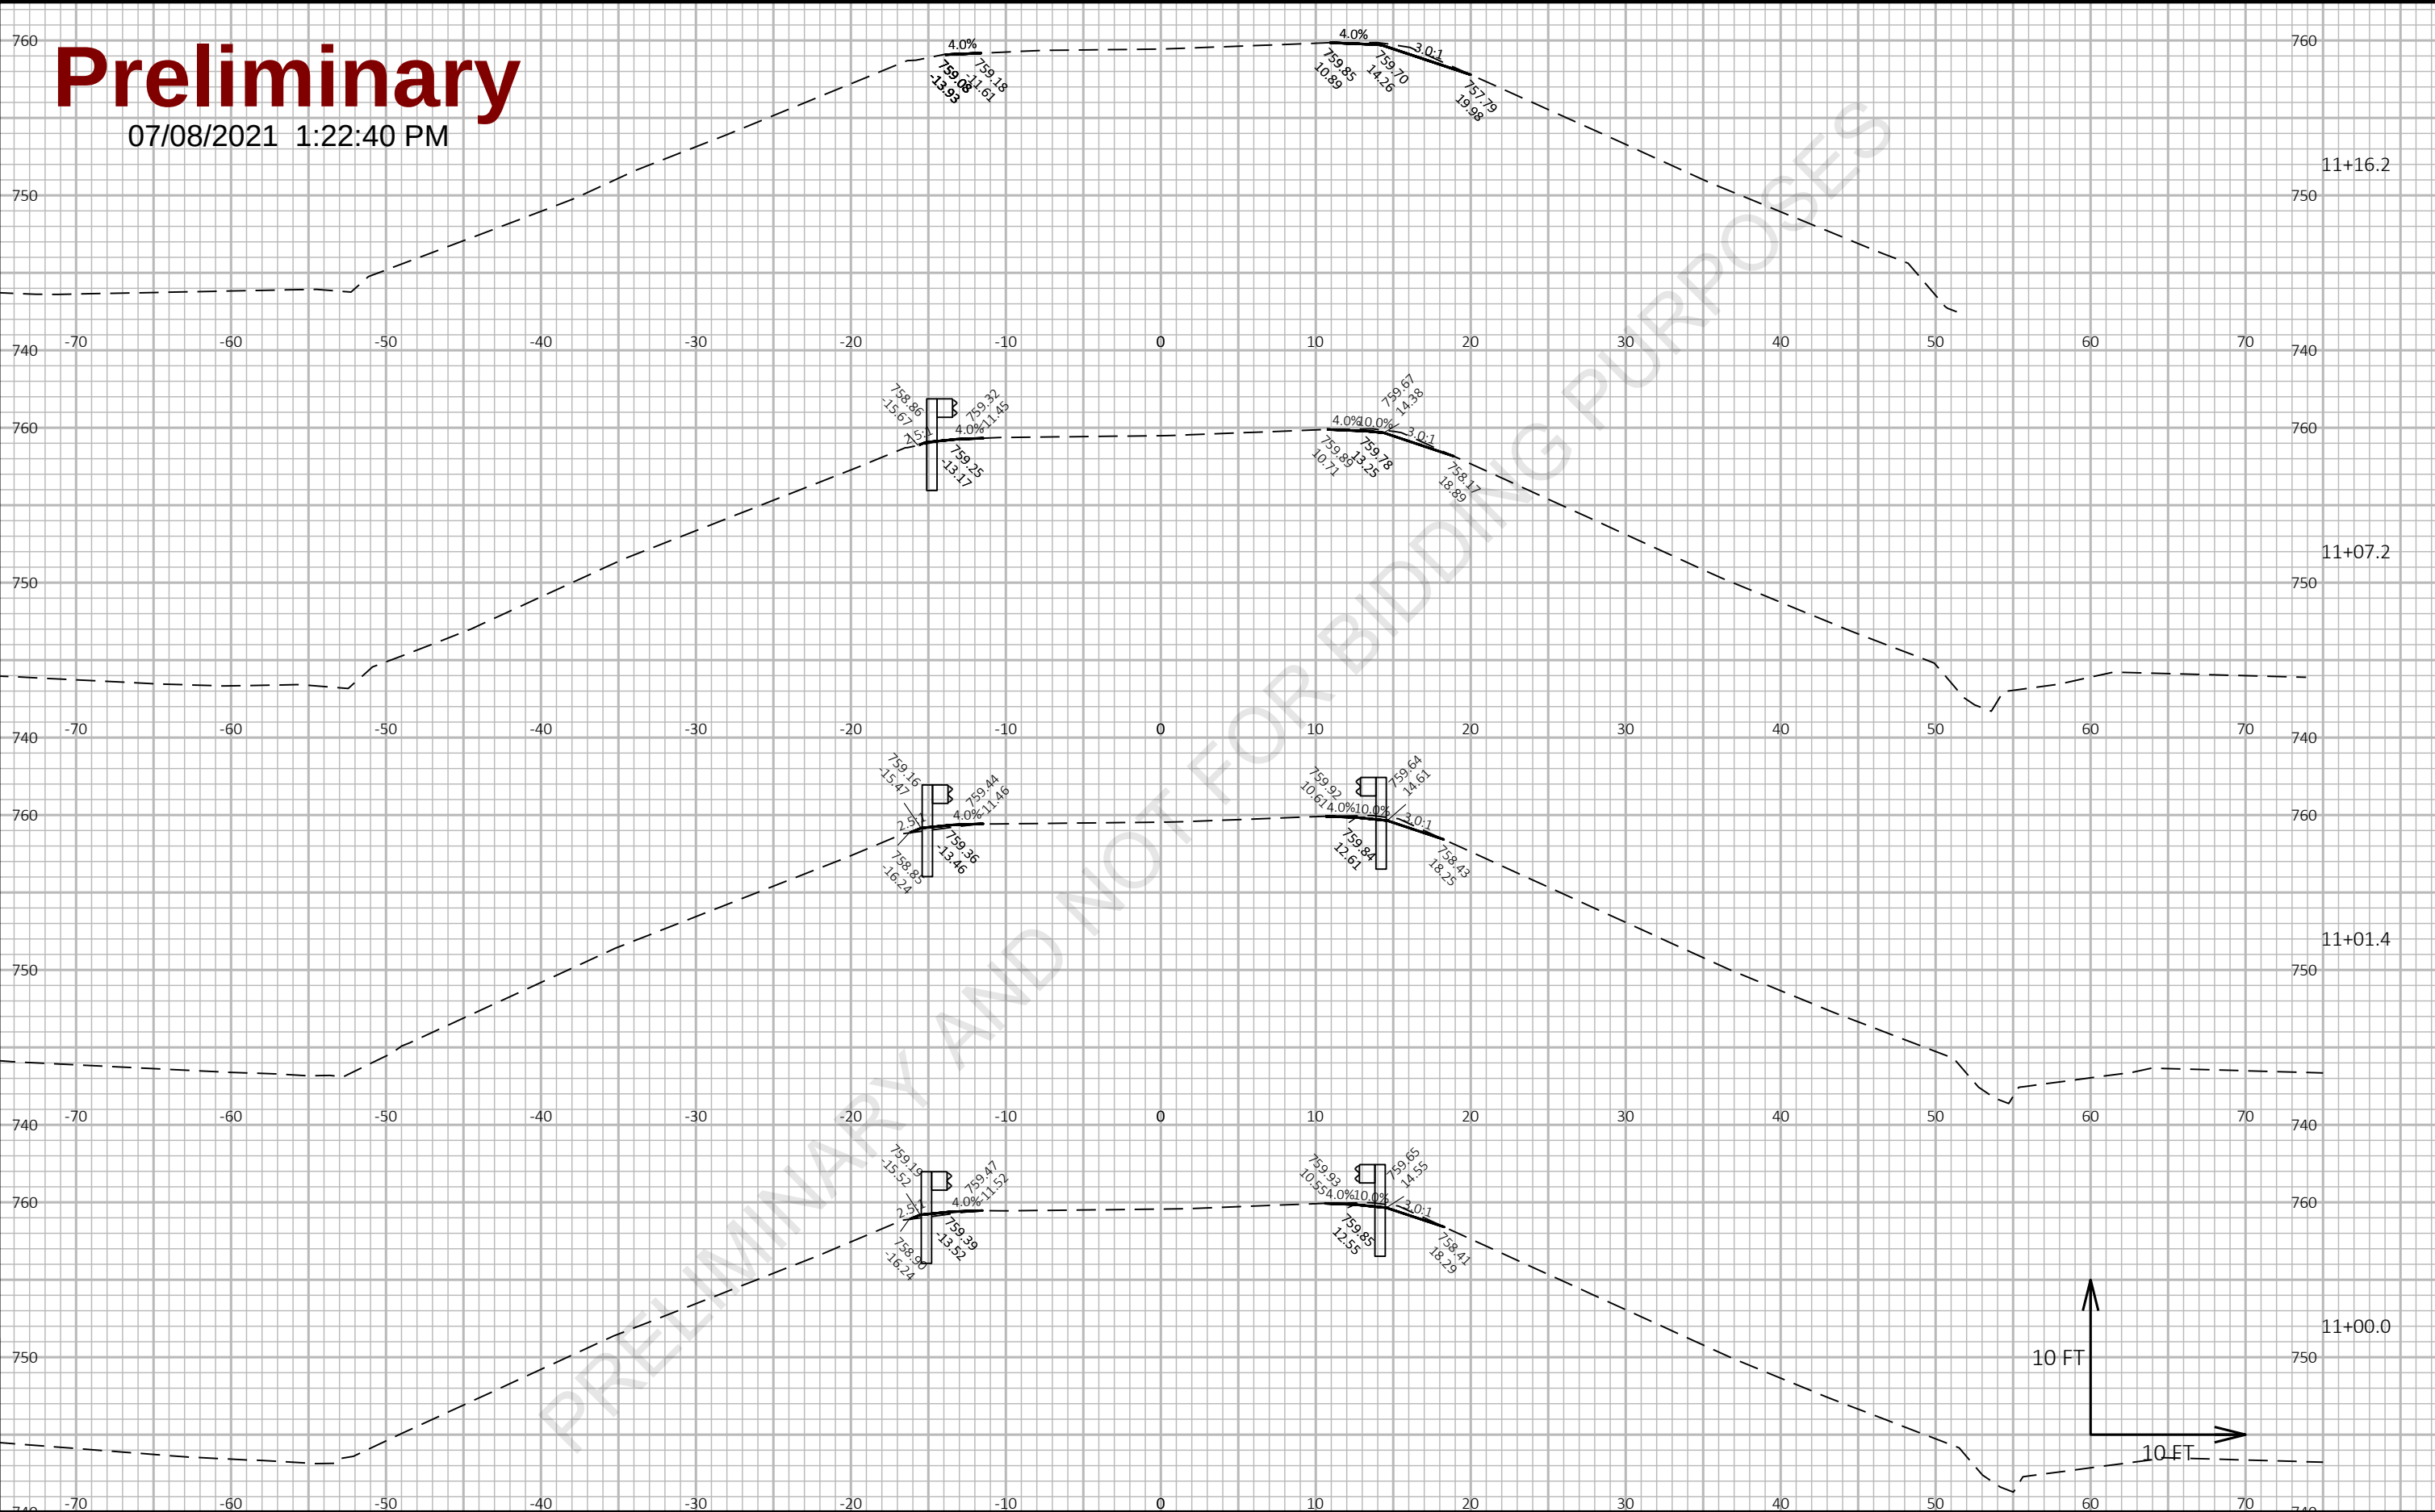

9


9

PROJECT NO: 1227-12-71	HWY: IH 43	COUNTY: MANITOWOC	CROSS SECTIONS: HILLSIDE LANE	SHEET E
------------------------	------------	-------------------	-------------------------------	---------

Preliminary

07/08/2021 1:22:40 PM

PRELIMINARY AND NOT FOR BIDDING PURPOSES

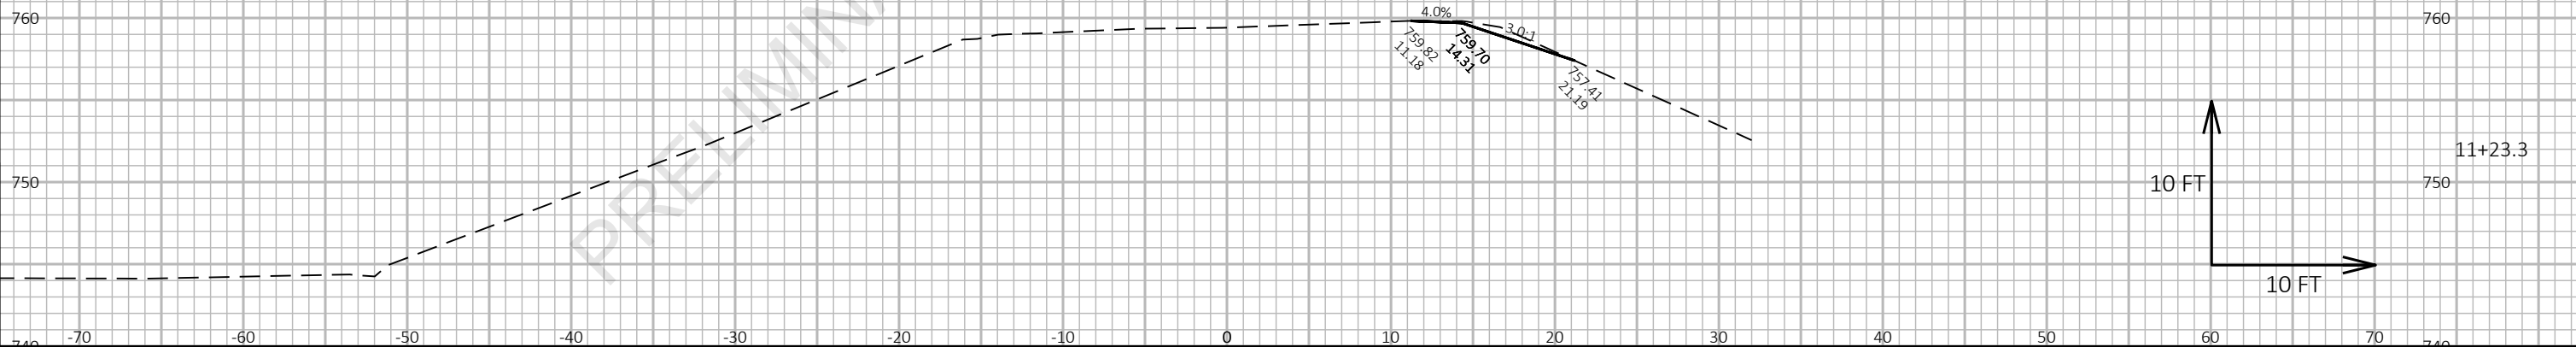


9

9

PROJECT NO: 1227-12-71	HWY: IH 43	COUNTY: MANITOWOC	CROSS SECTIONS: HILLSIDE LANE	SHEET	E
------------------------	------------	-------------------	-------------------------------	-------	---

Preliminary

07/08/2021 1:22:41 PM

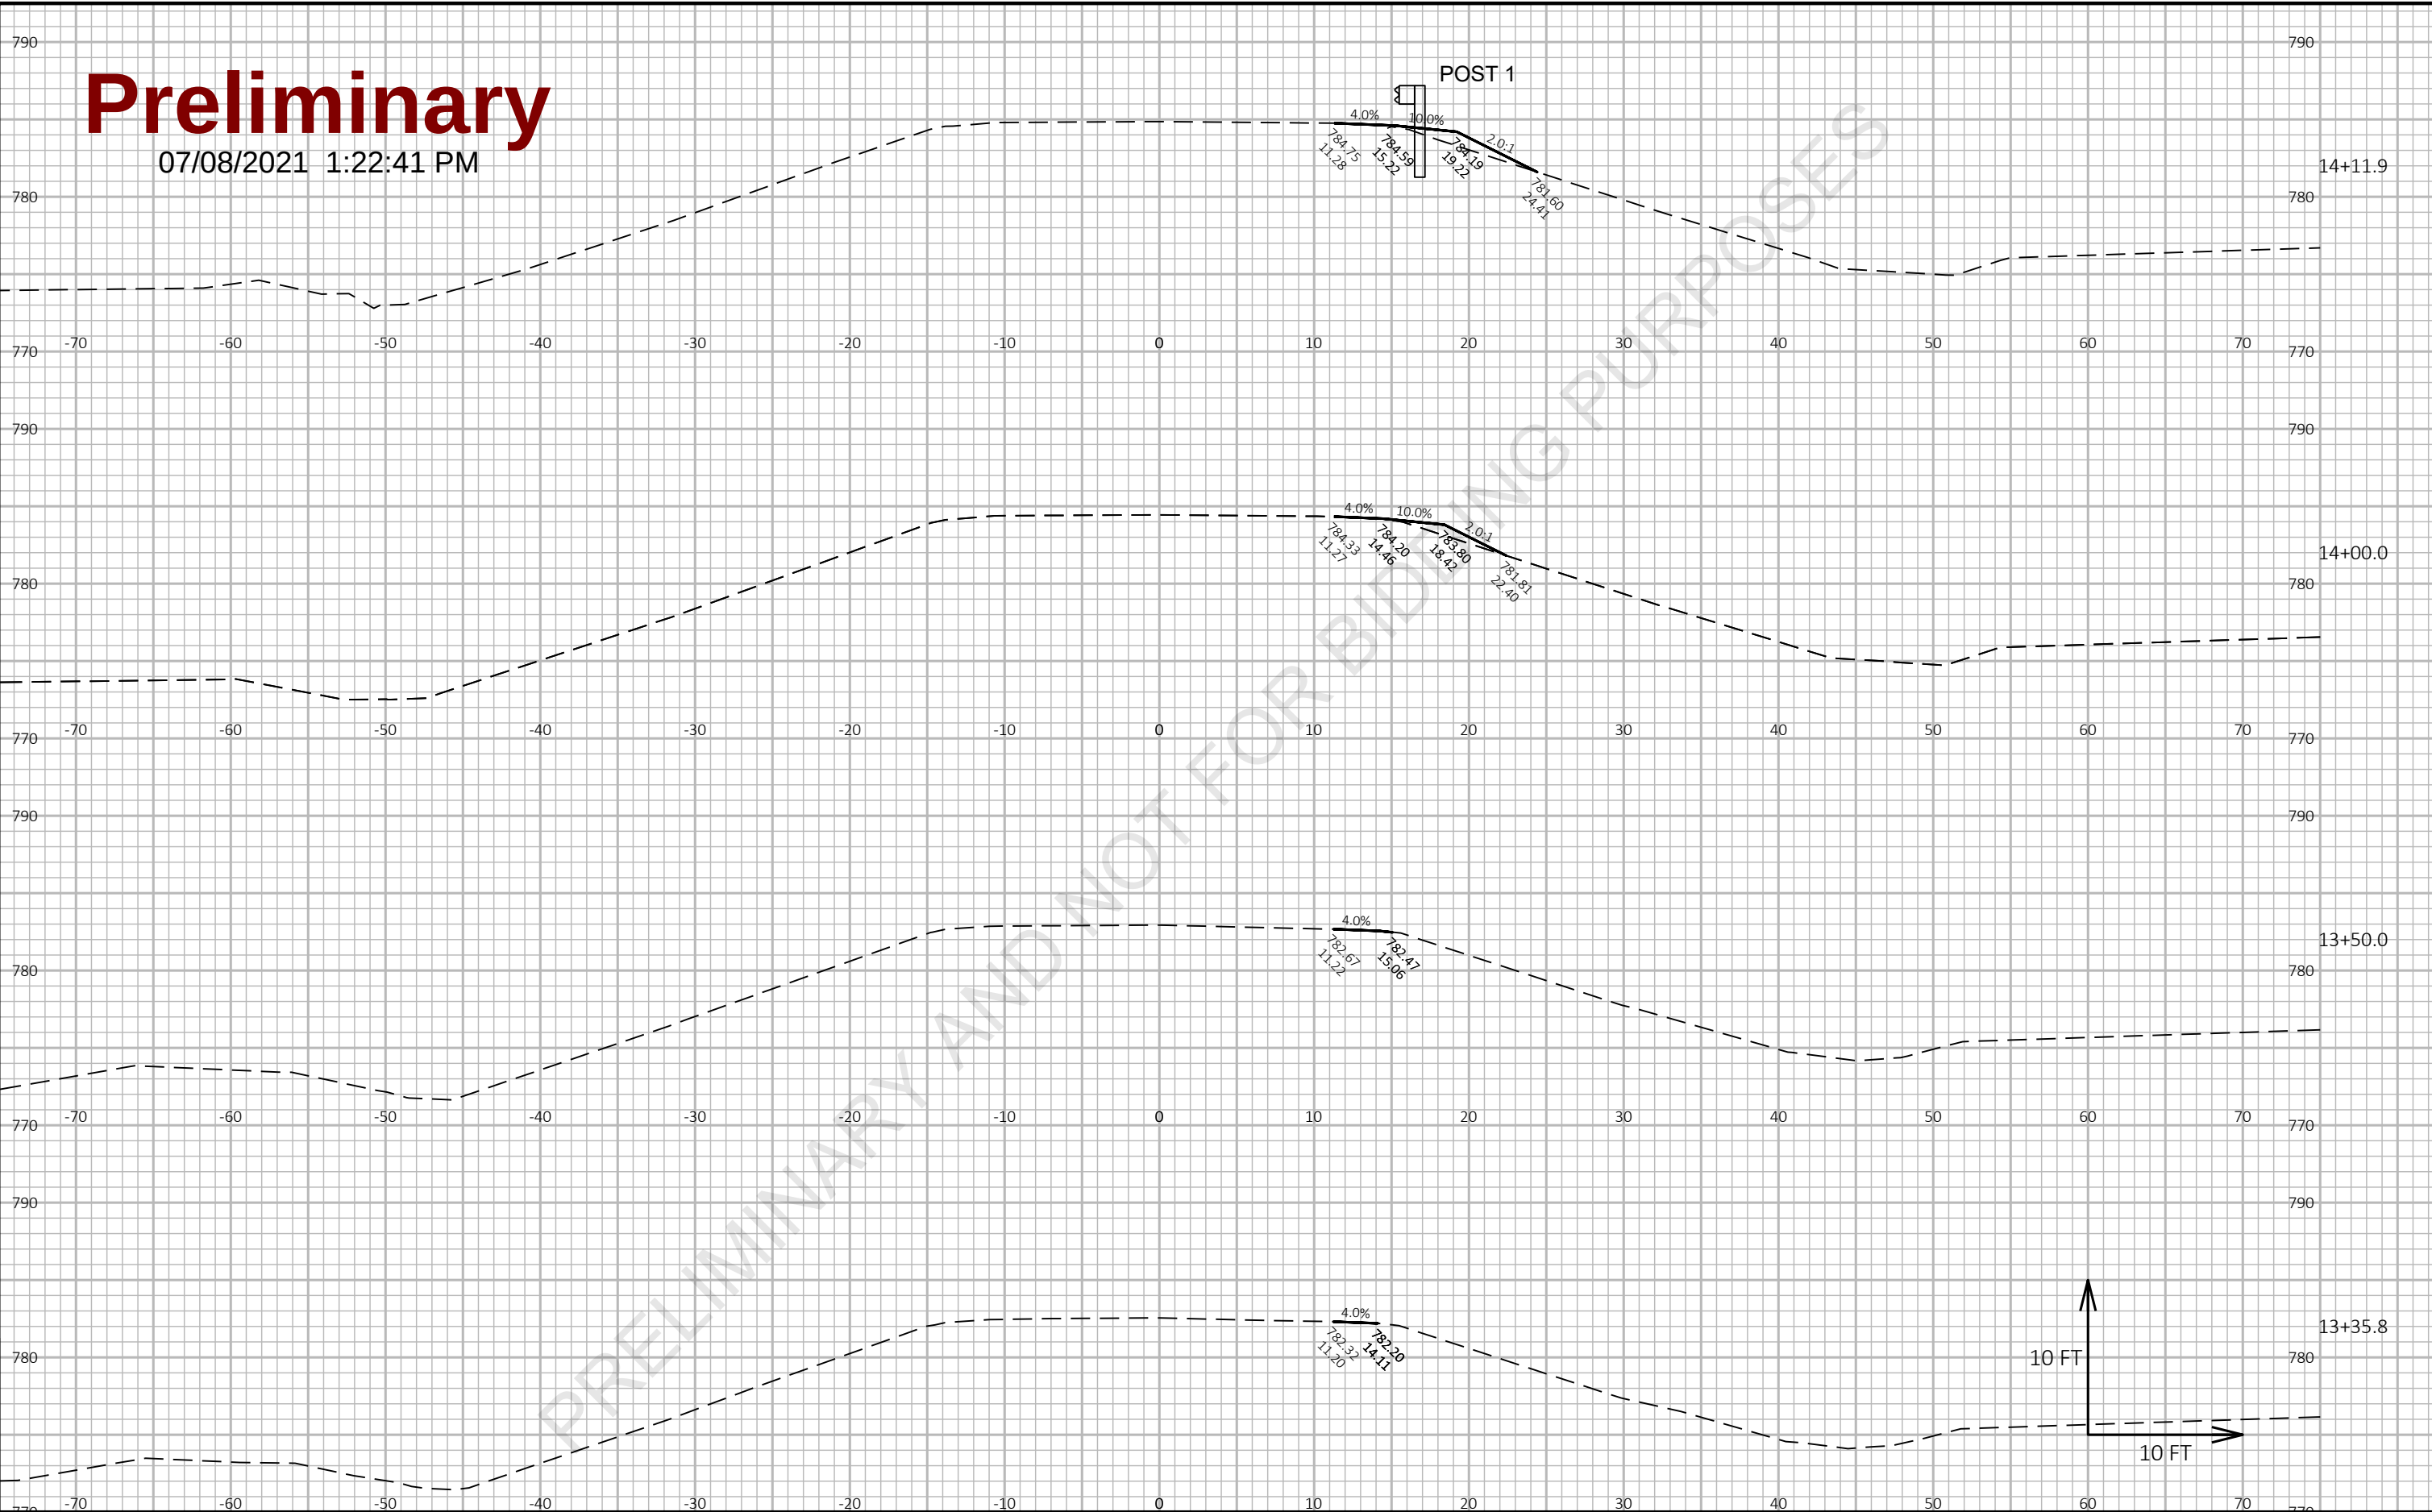


9

9

PROJECT NO: 1227-12-71	HWY: IH 43	COUNTY: MANITOWOC	CROSS SECTIONS: FISHERVILLE ROAD	SHEET E
------------------------	------------	-------------------	----------------------------------	---------

Preliminary


07/08/2021 1:22:41 PM

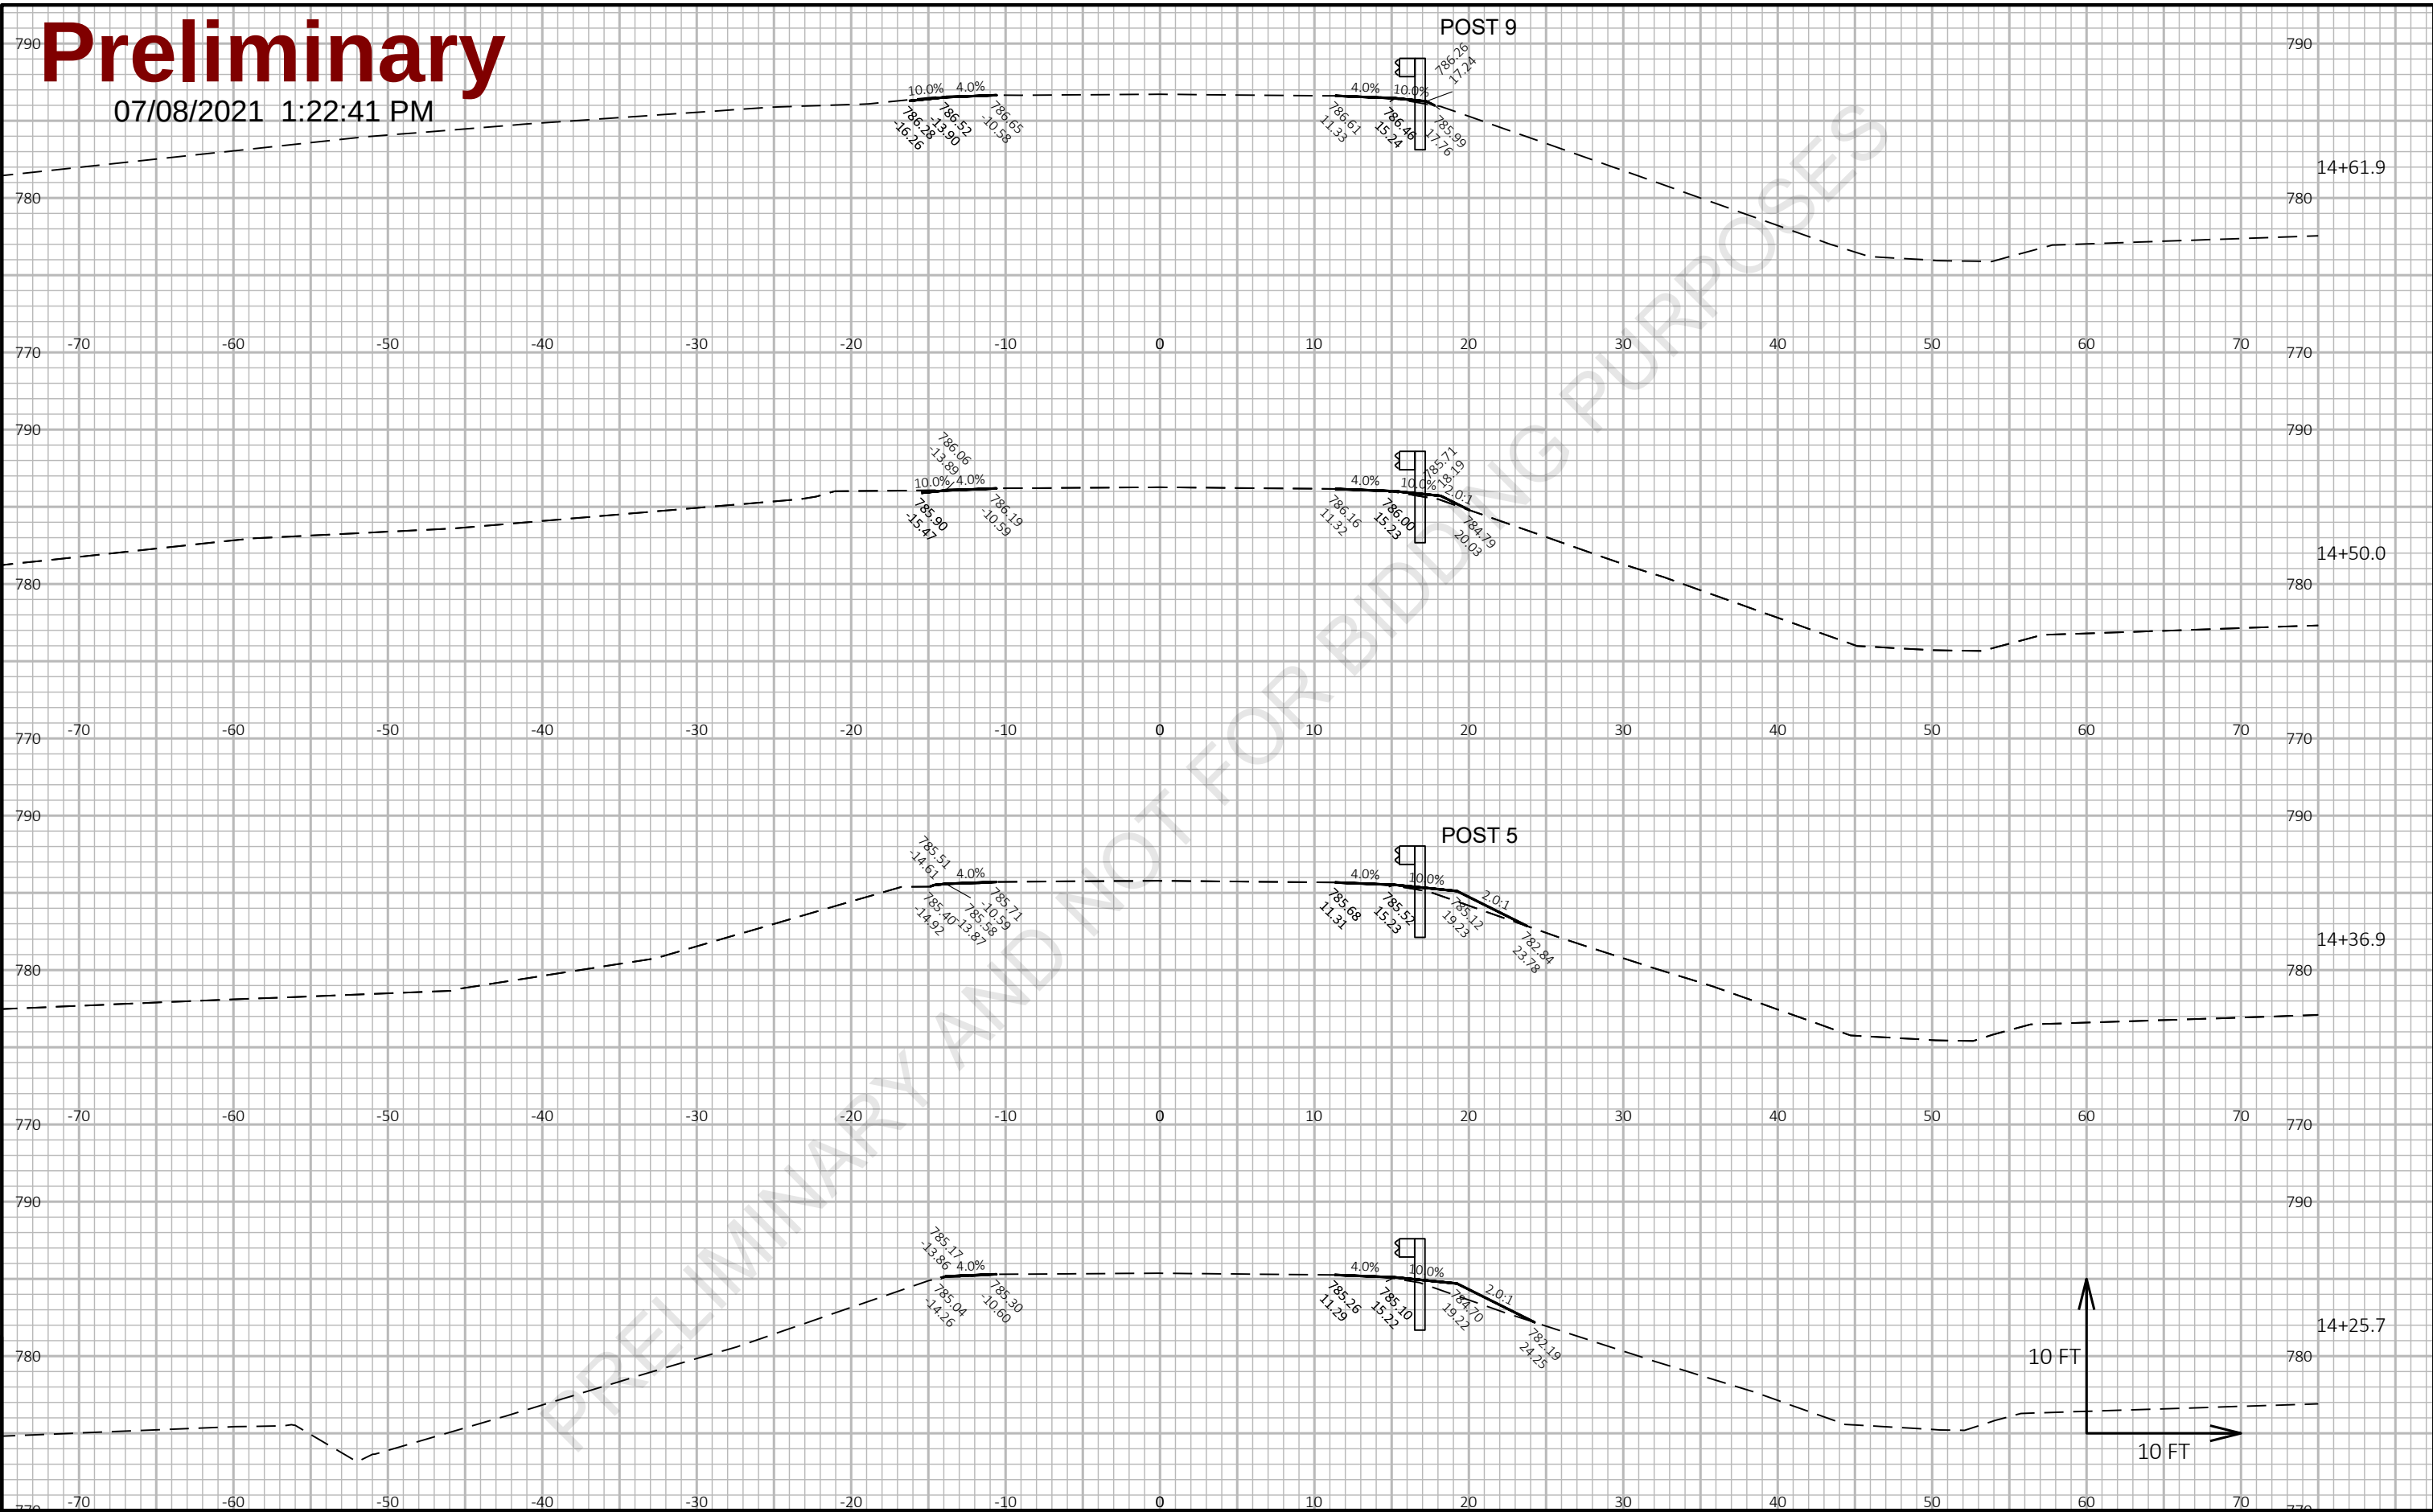

PROJECT NO: 1227-12-71	HWY: IH 43	COUNTY: MANITOWOC	CROSS SECTIONS: FISHERVILLE ROAD	SHEET 9
------------------------	------------	-------------------	----------------------------------	---------

Preliminary

07/08/2021 1:22:41 PM

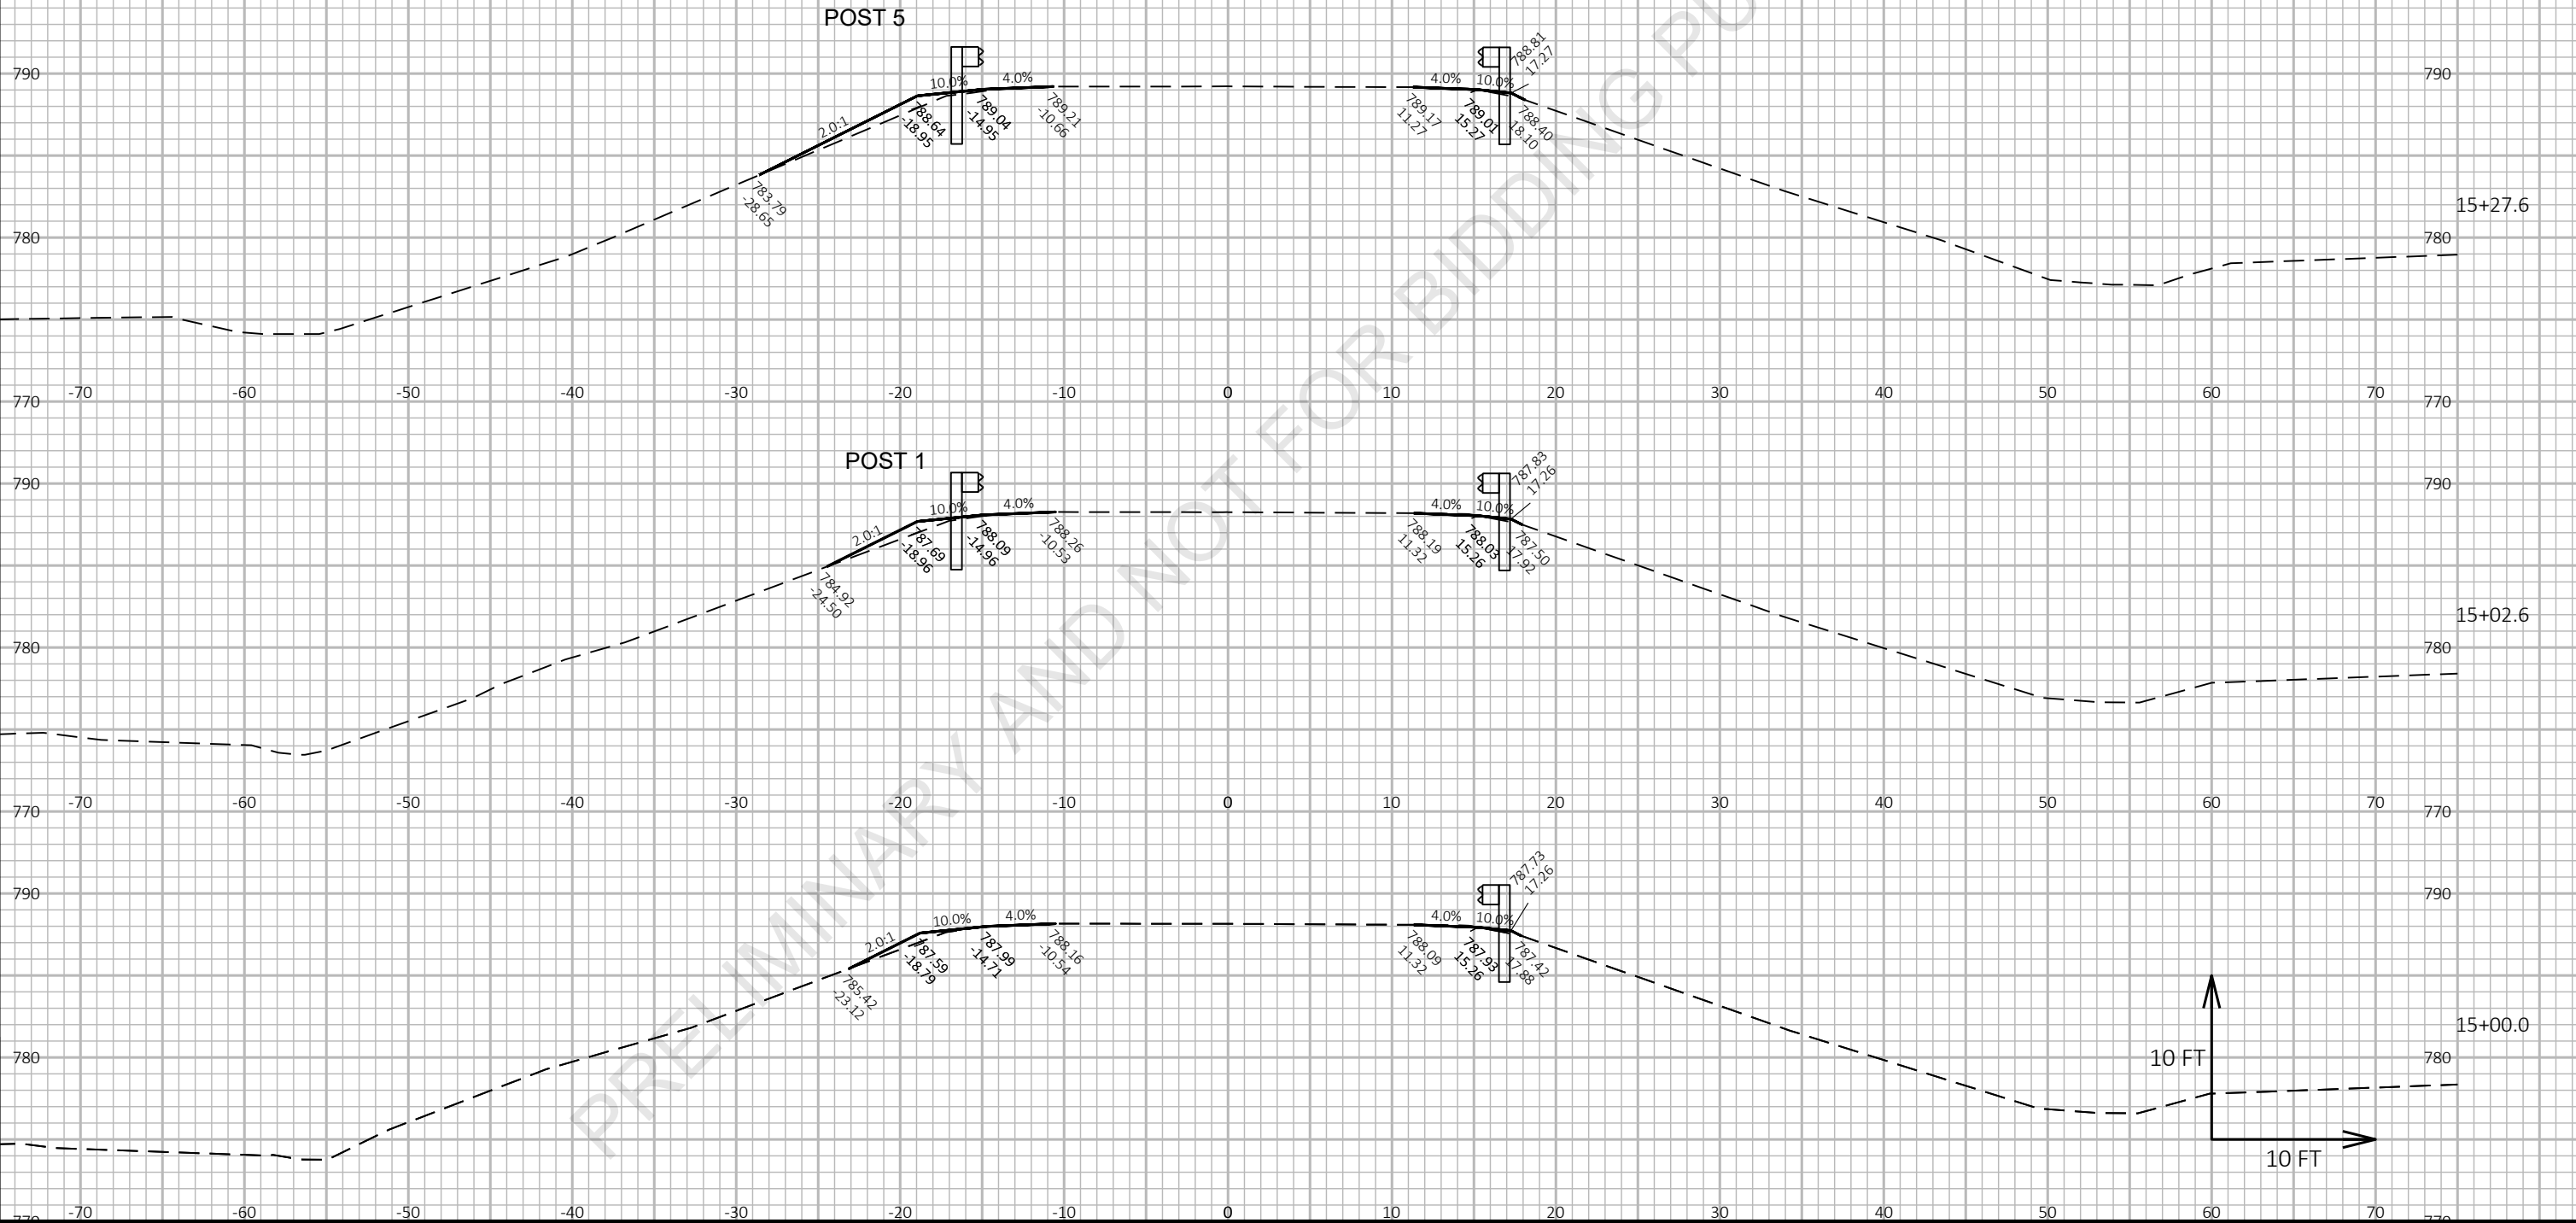

PROJECT NO: 1227-12-71

HWY: IH 43

COUNTY: MANITOWOC

CROSS SECTIONS: FISHERVILLE ROAD

SHEET

E

FILE NAME : I:\45\450504 IH 43 WISDOT GUARDRAIL\C3D\SHEETSPLAN\12271271 PLAN\090202_XS.DWG
LAYOUT NAME - Fisherville WB 3

PLOT DATE : 3/10/2021 6:36 AM

PLOT BY : GARNICA, BRANDON


PLOT NAME :

PLOT SCALE : 1 IN:10 FT HORZ. / 1 IN:10 FT VERT.

WISDOT/CADDs SHEET 49


Preliminary

07/08/2021 1:22:41 PM

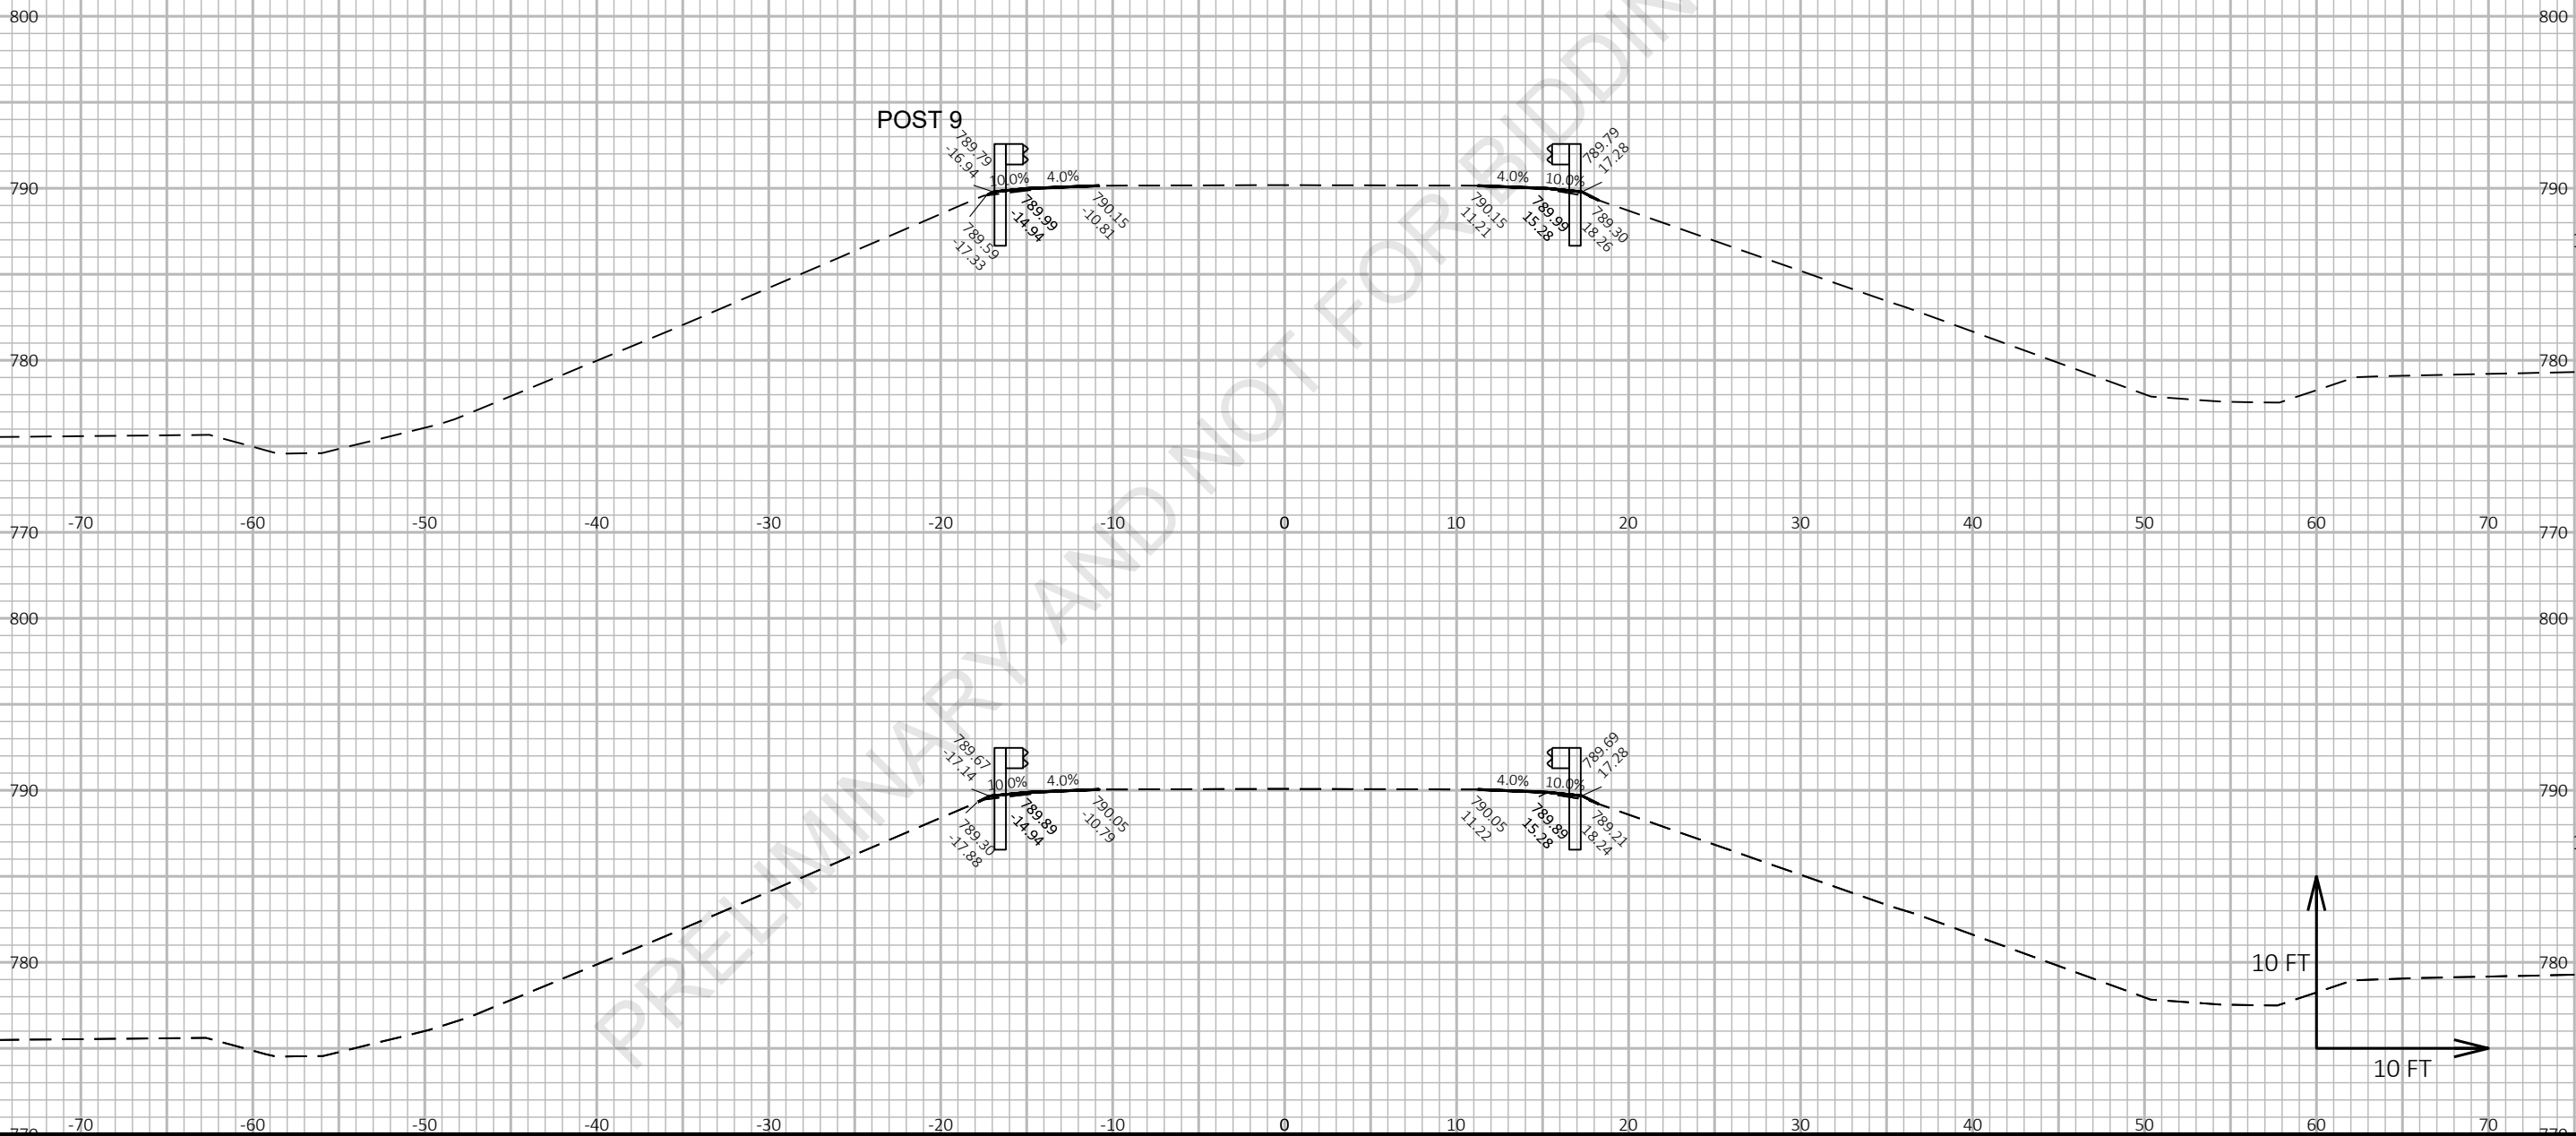

Preliminary


07/08/2021 1:22:41 PM

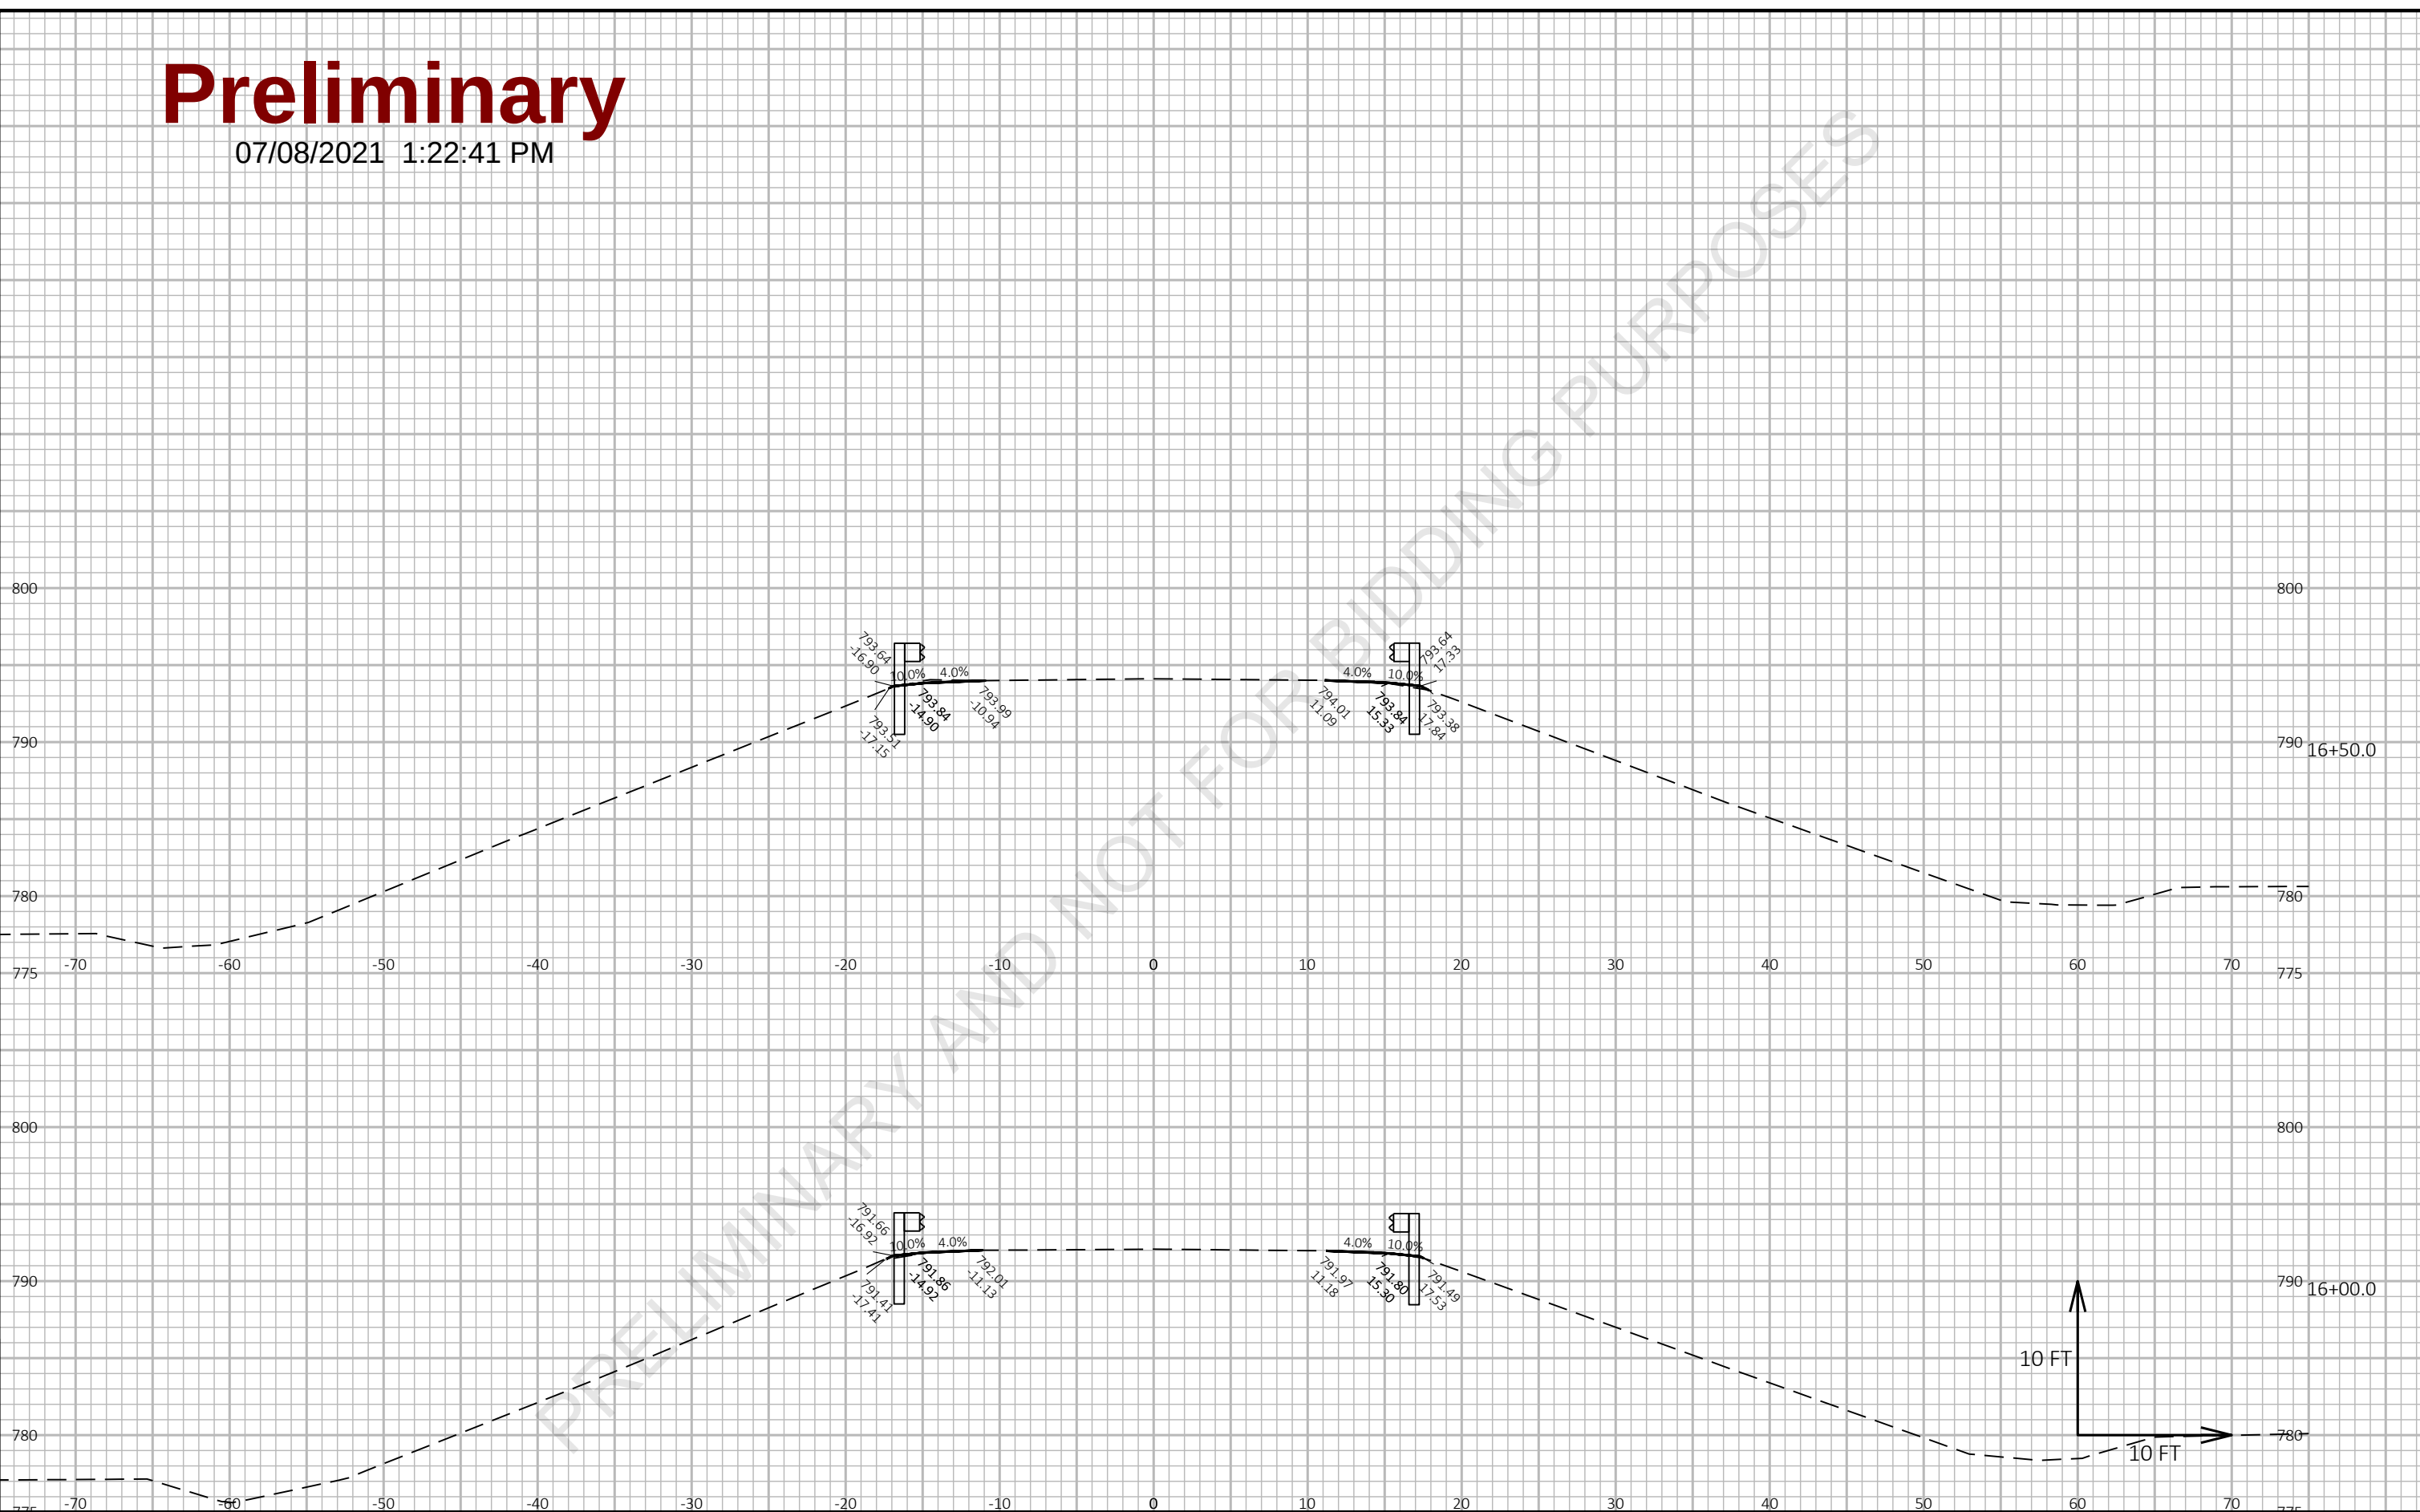

PROJECT NO: 1227-12-71	HWY: IH 43	COUNTY: MANITOWOC	CROSS SECTIONS: FISHERVILLE ROAD	SHEET E
------------------------	------------	-------------------	----------------------------------	---------


Preliminary

07/08/2021 1:22:42 PM

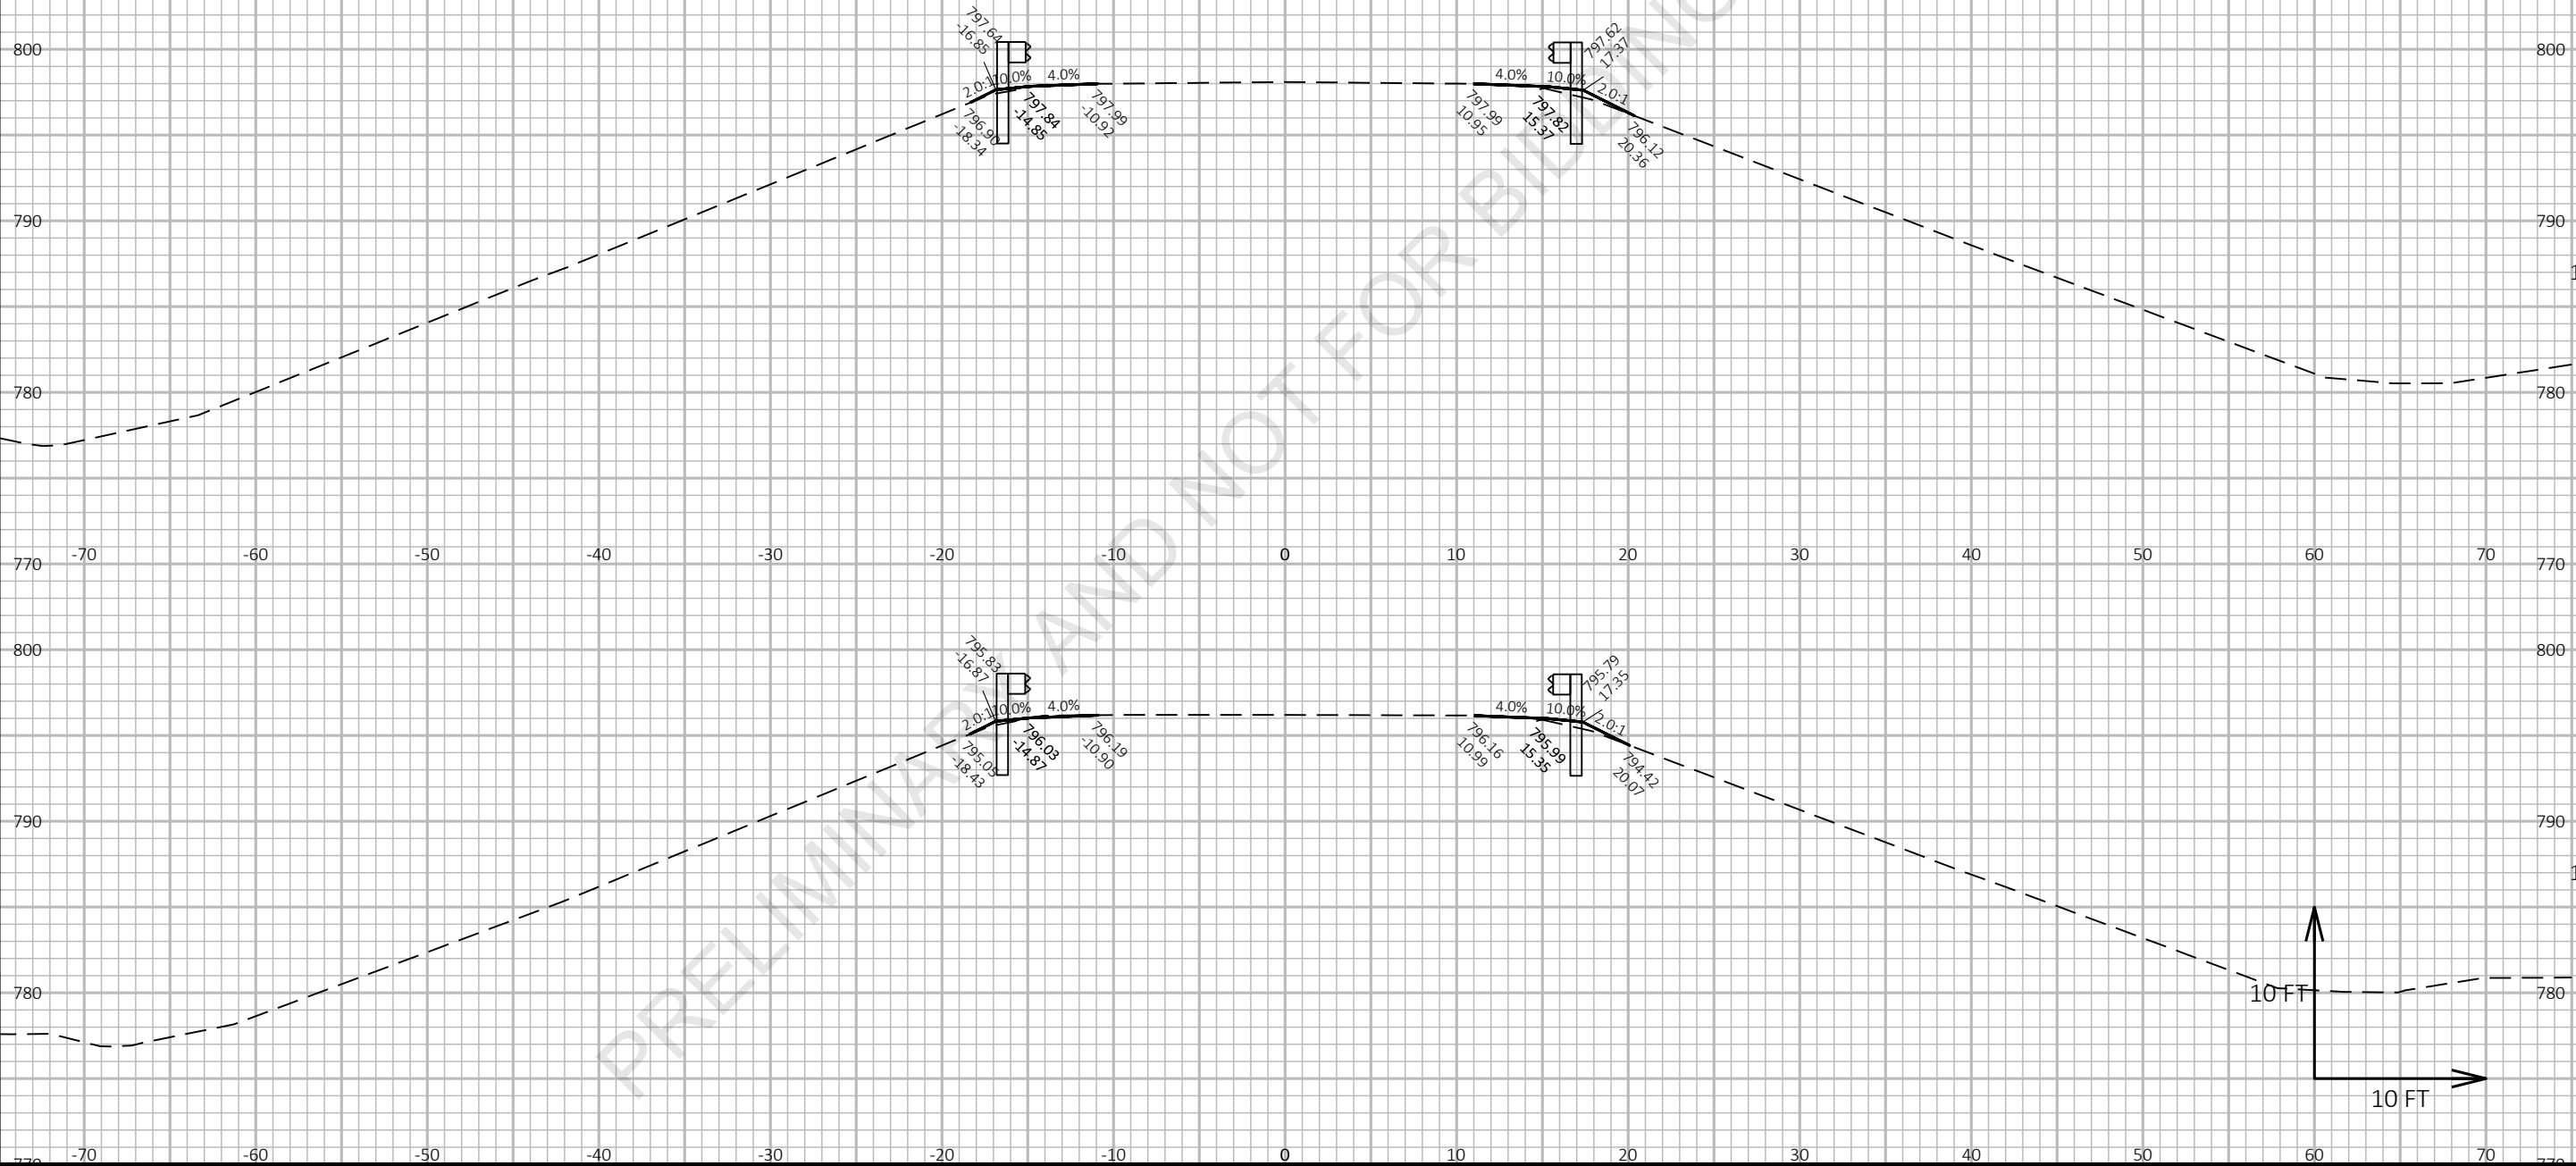

Preliminary

07/08/2021 1:22:42 PM

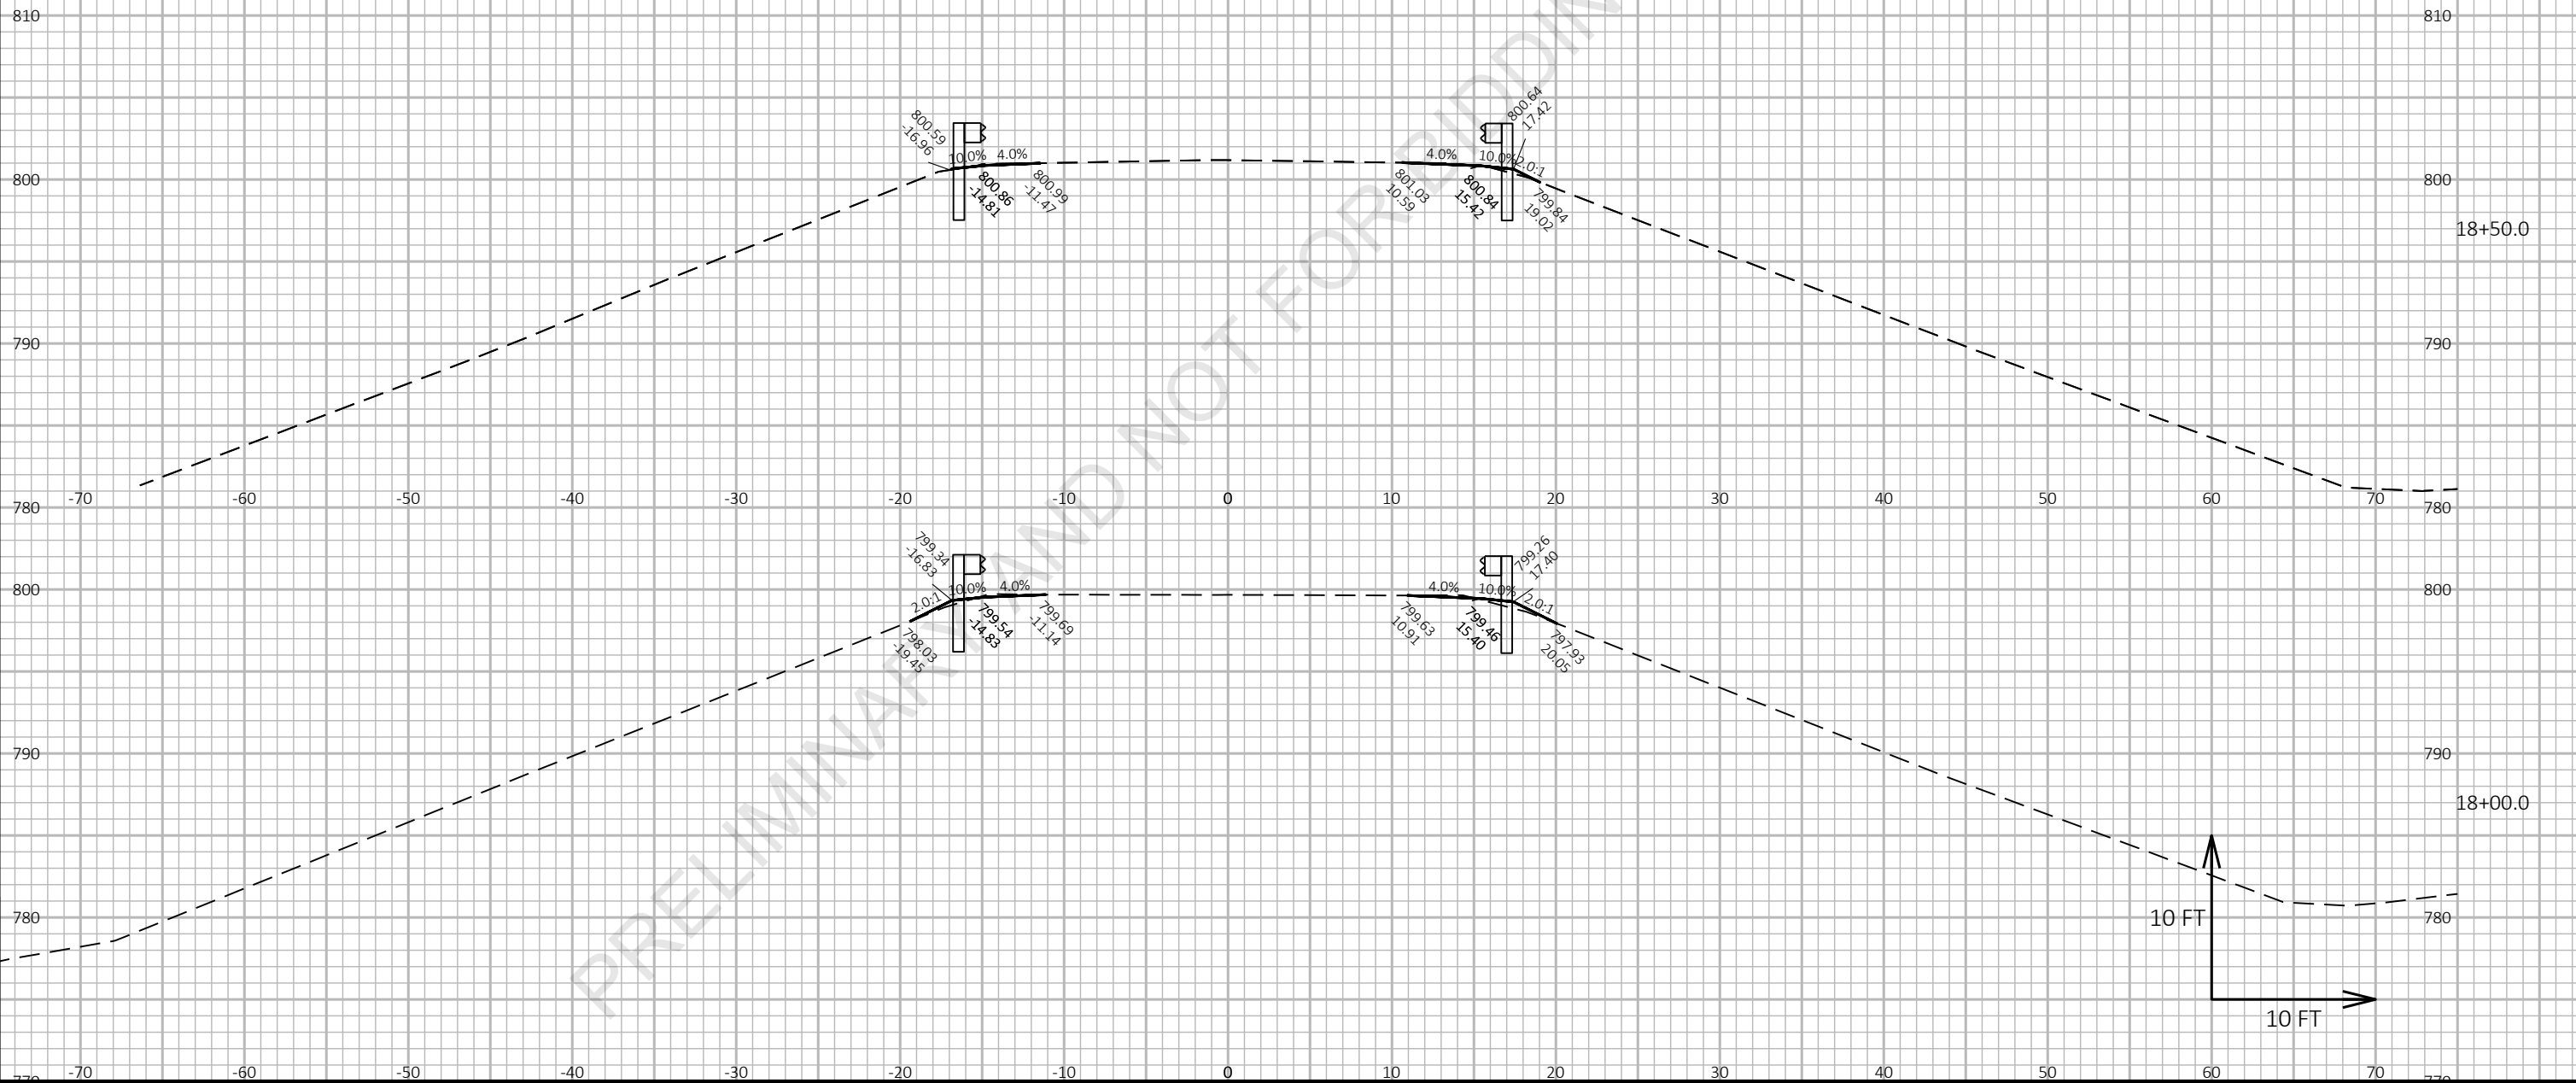


9

9

Preliminary

07/08/2021 1:22:42 PM

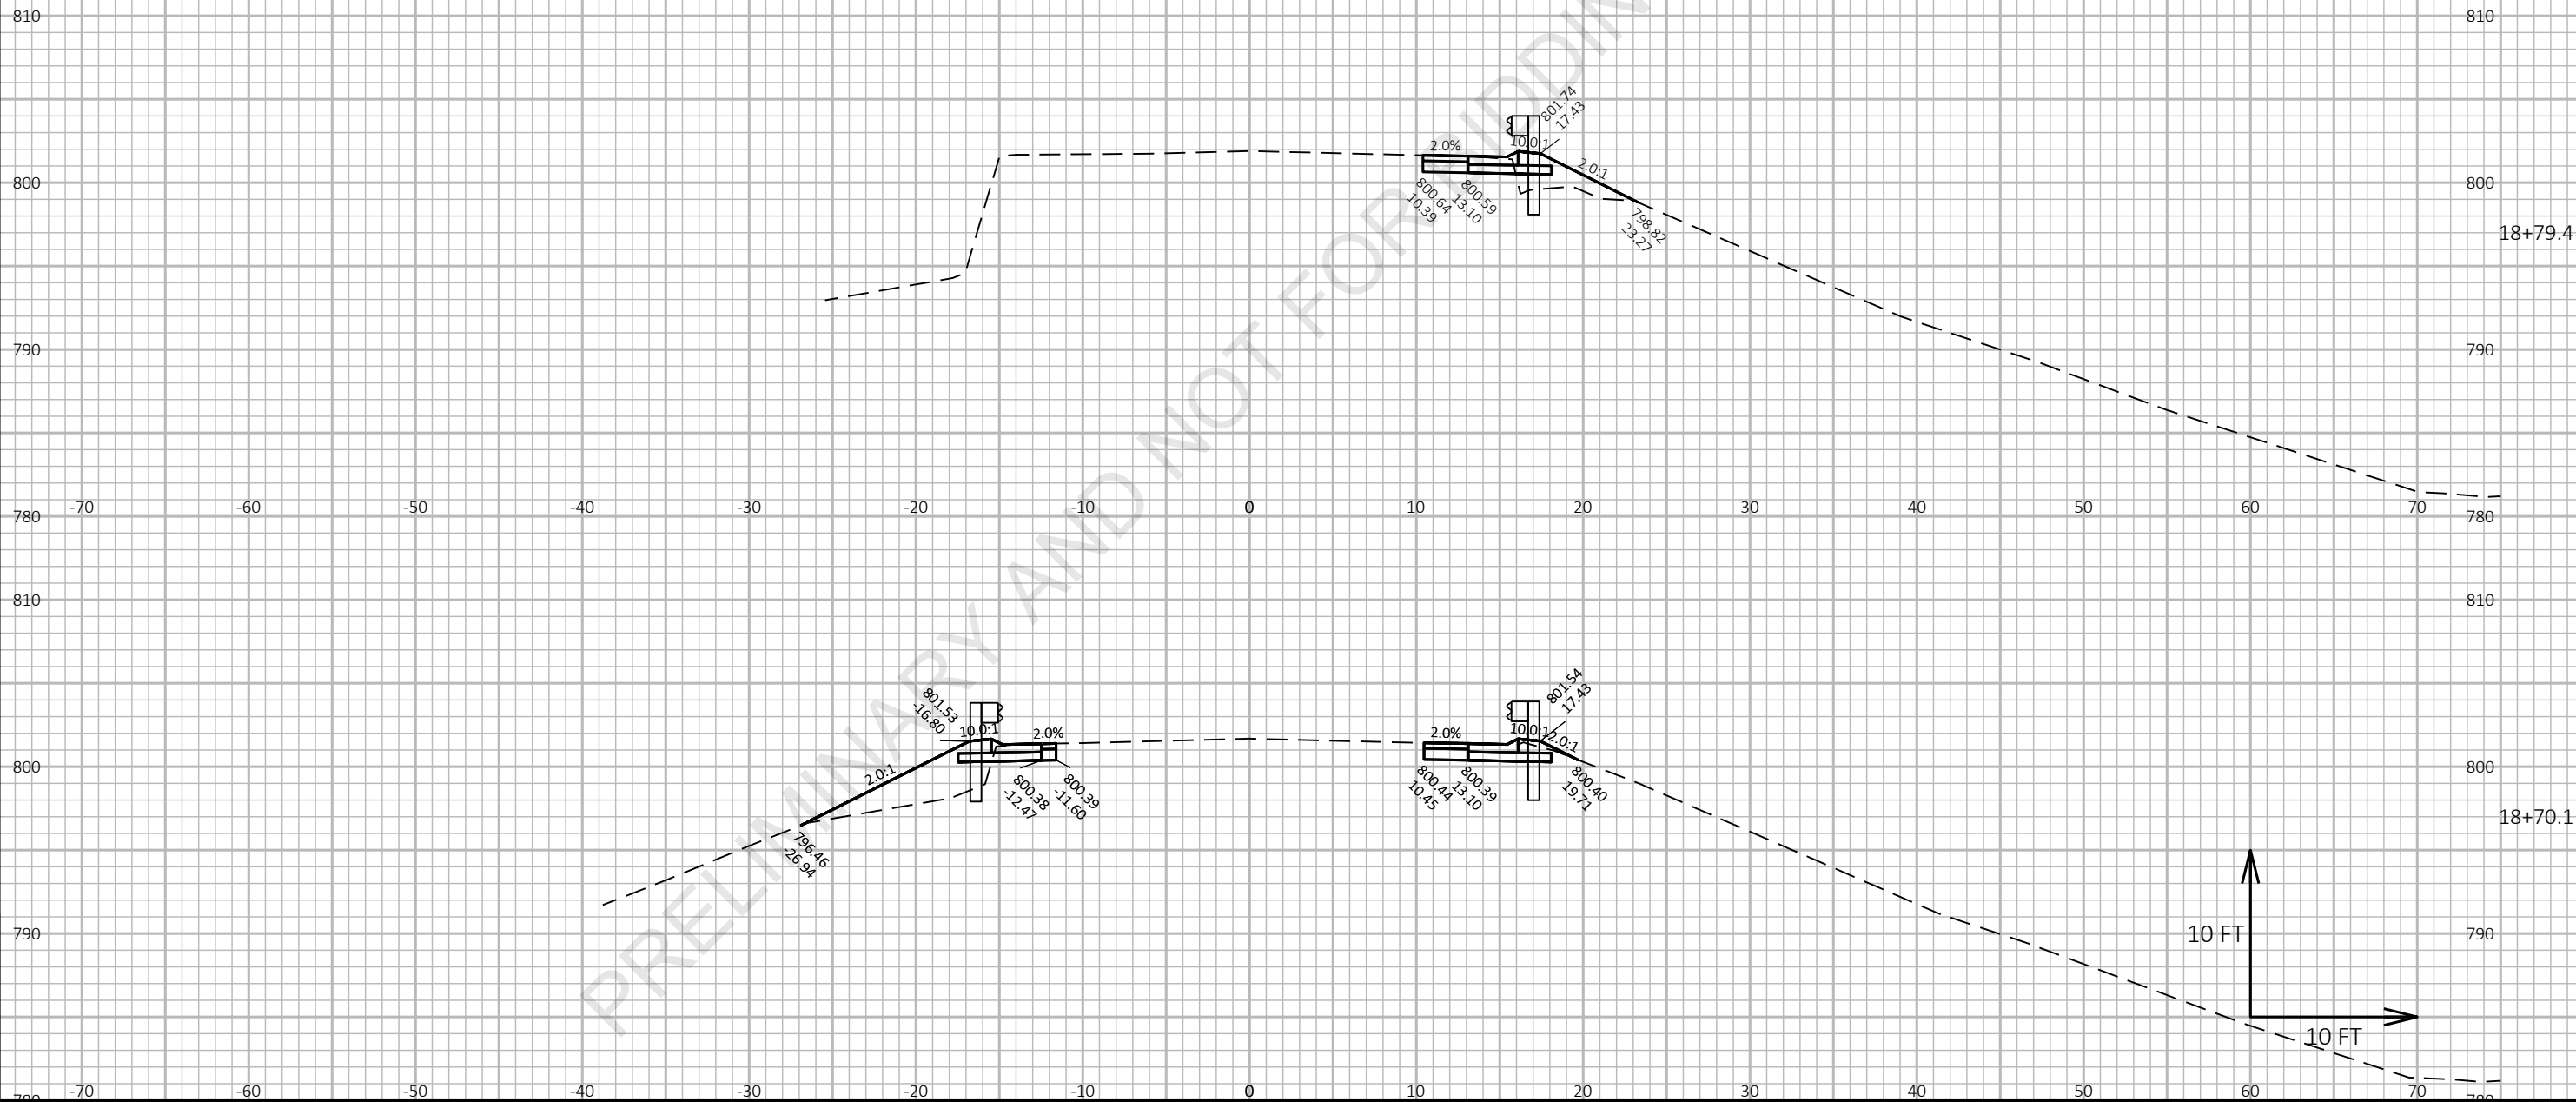


9

9

Preliminary

07/08/2021 1:22:42 PM

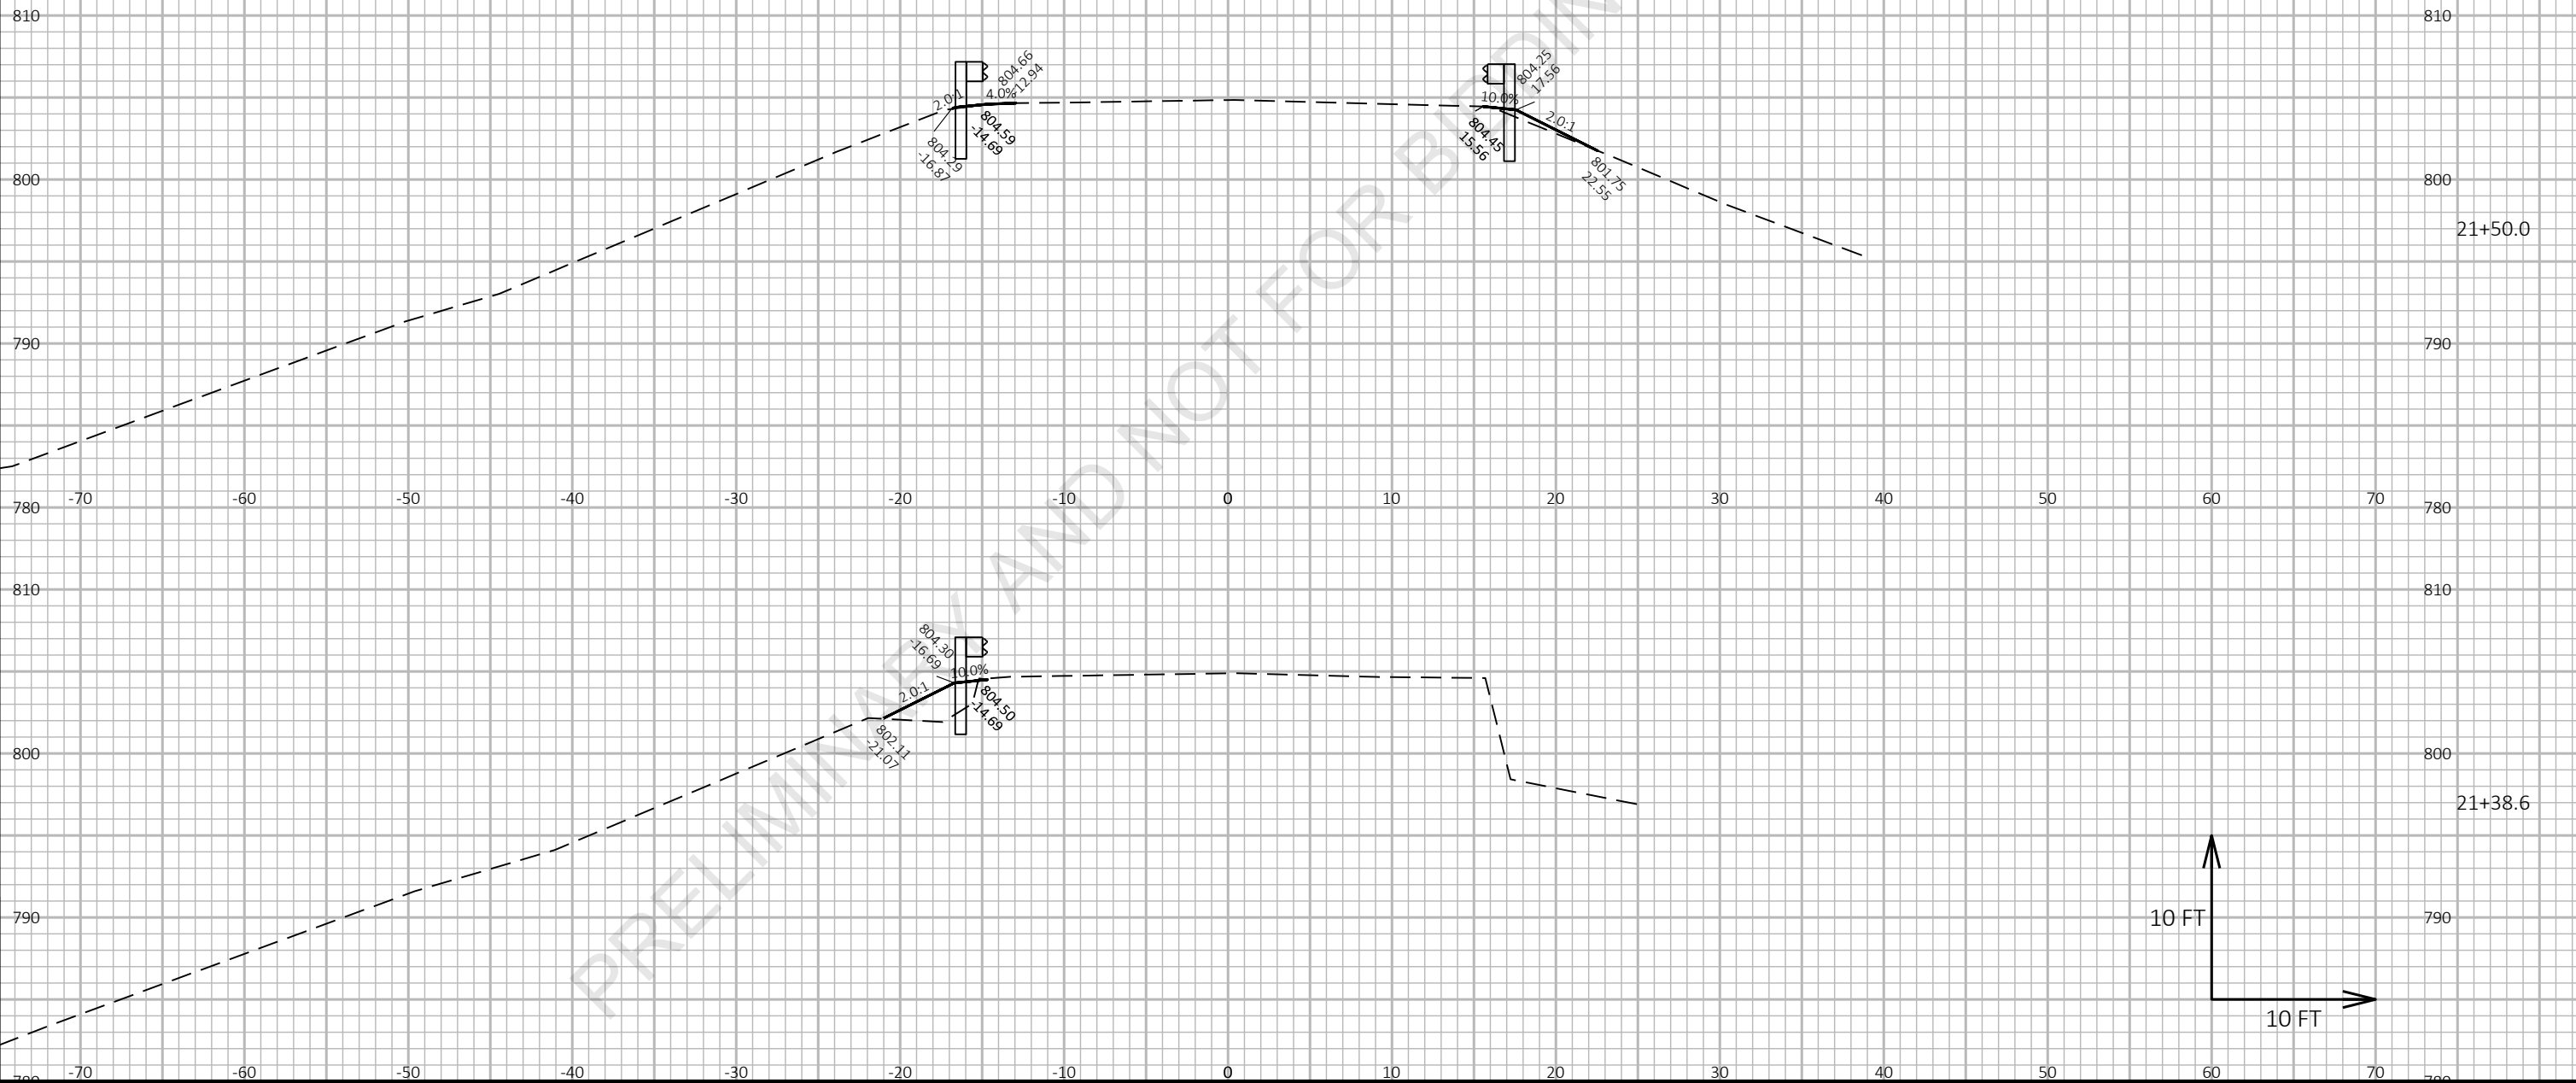


9

9

Preliminary

07/08/2021 1:22:42 PM

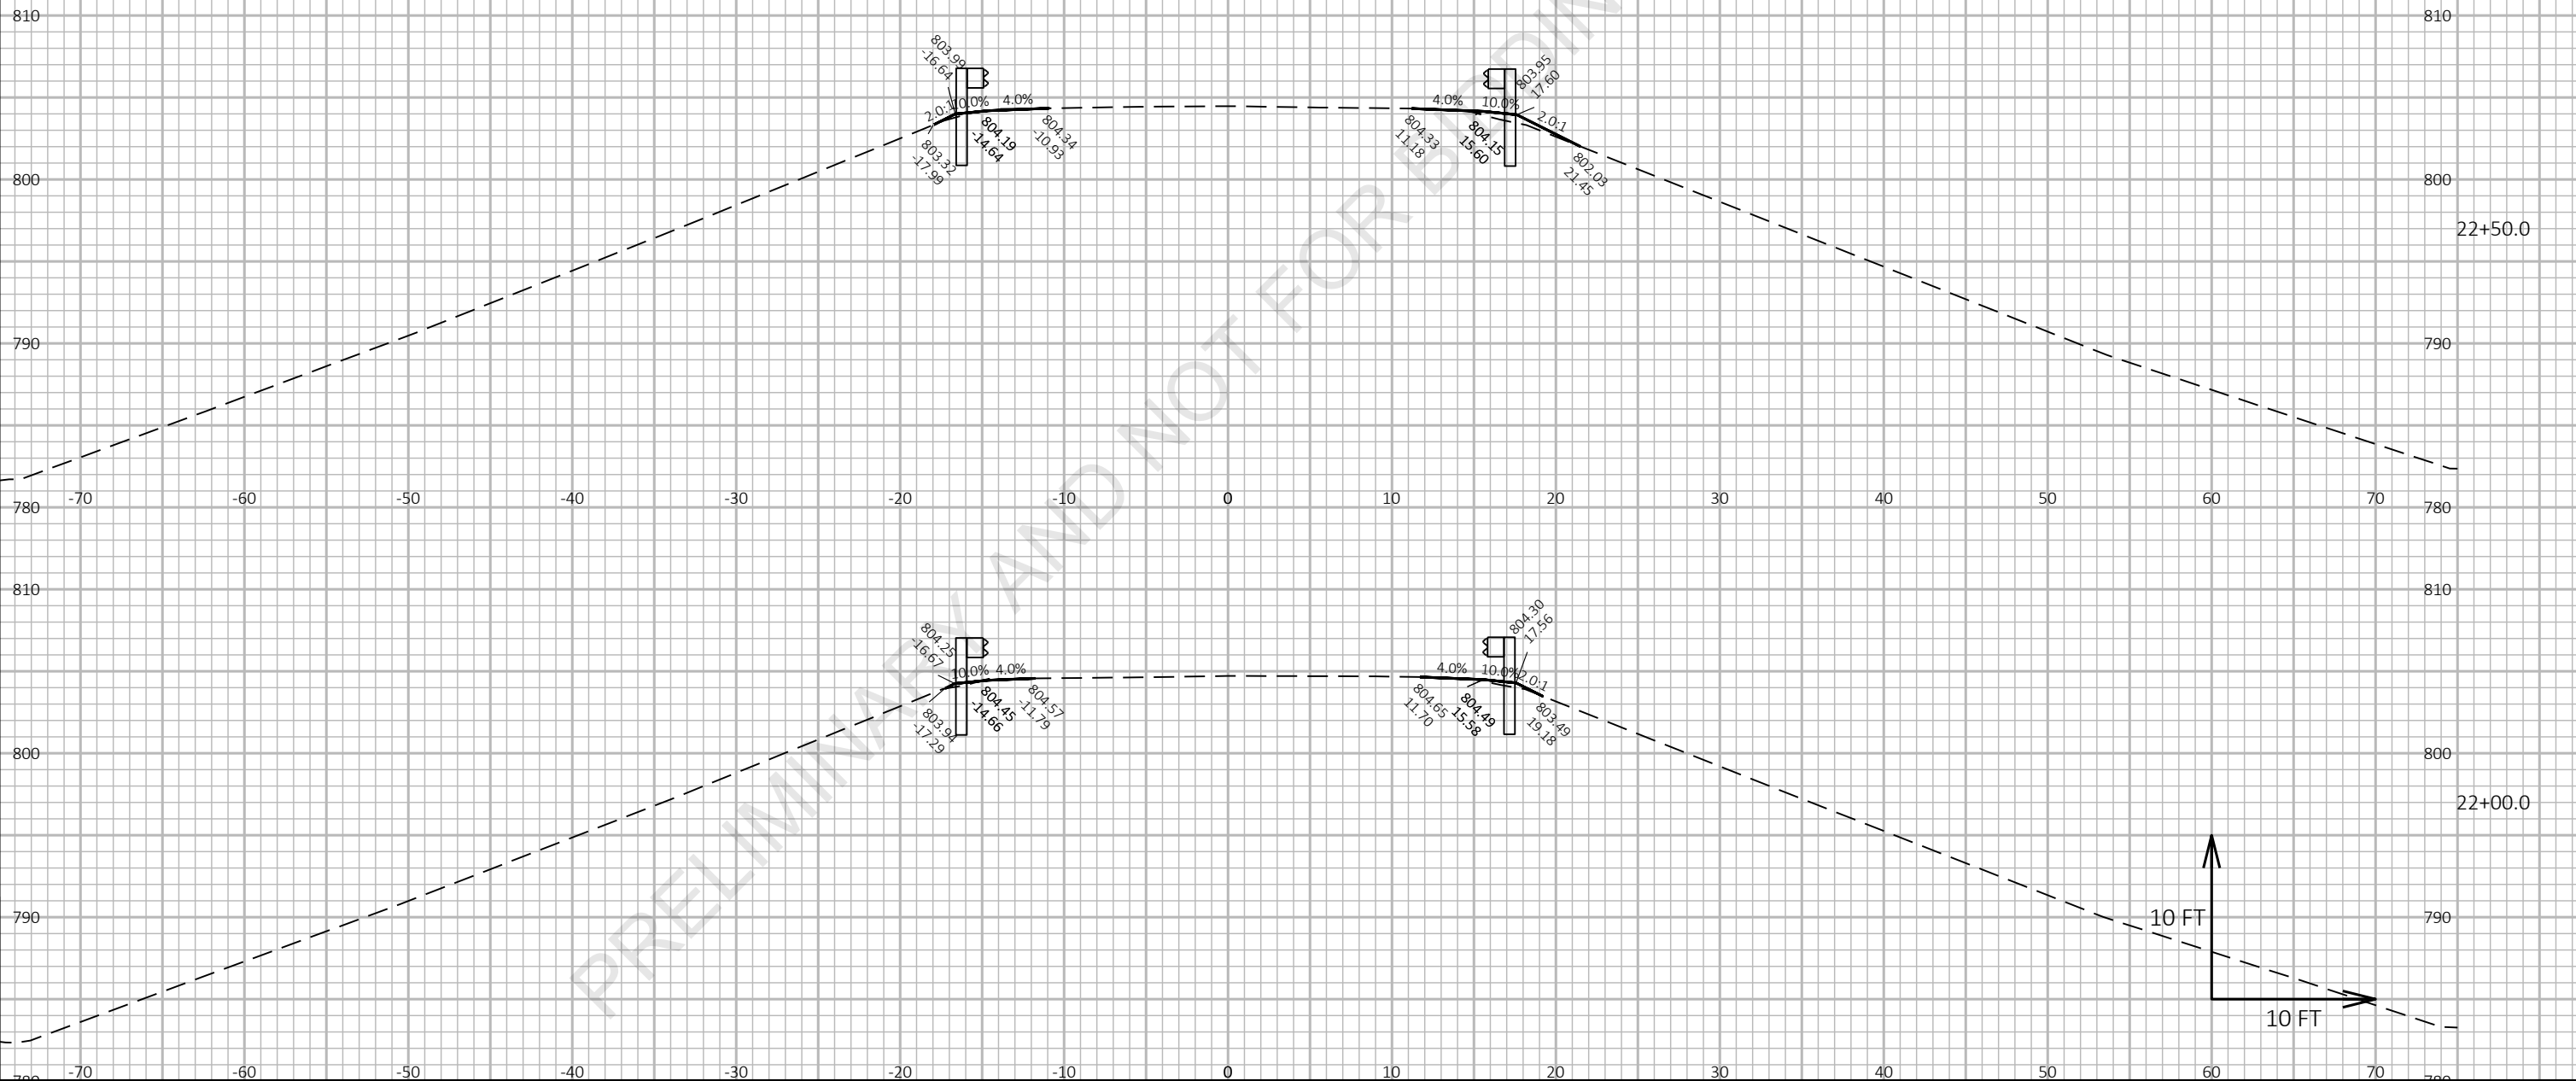


9

9

Preliminary

07/08/2021 1:22:43 PM

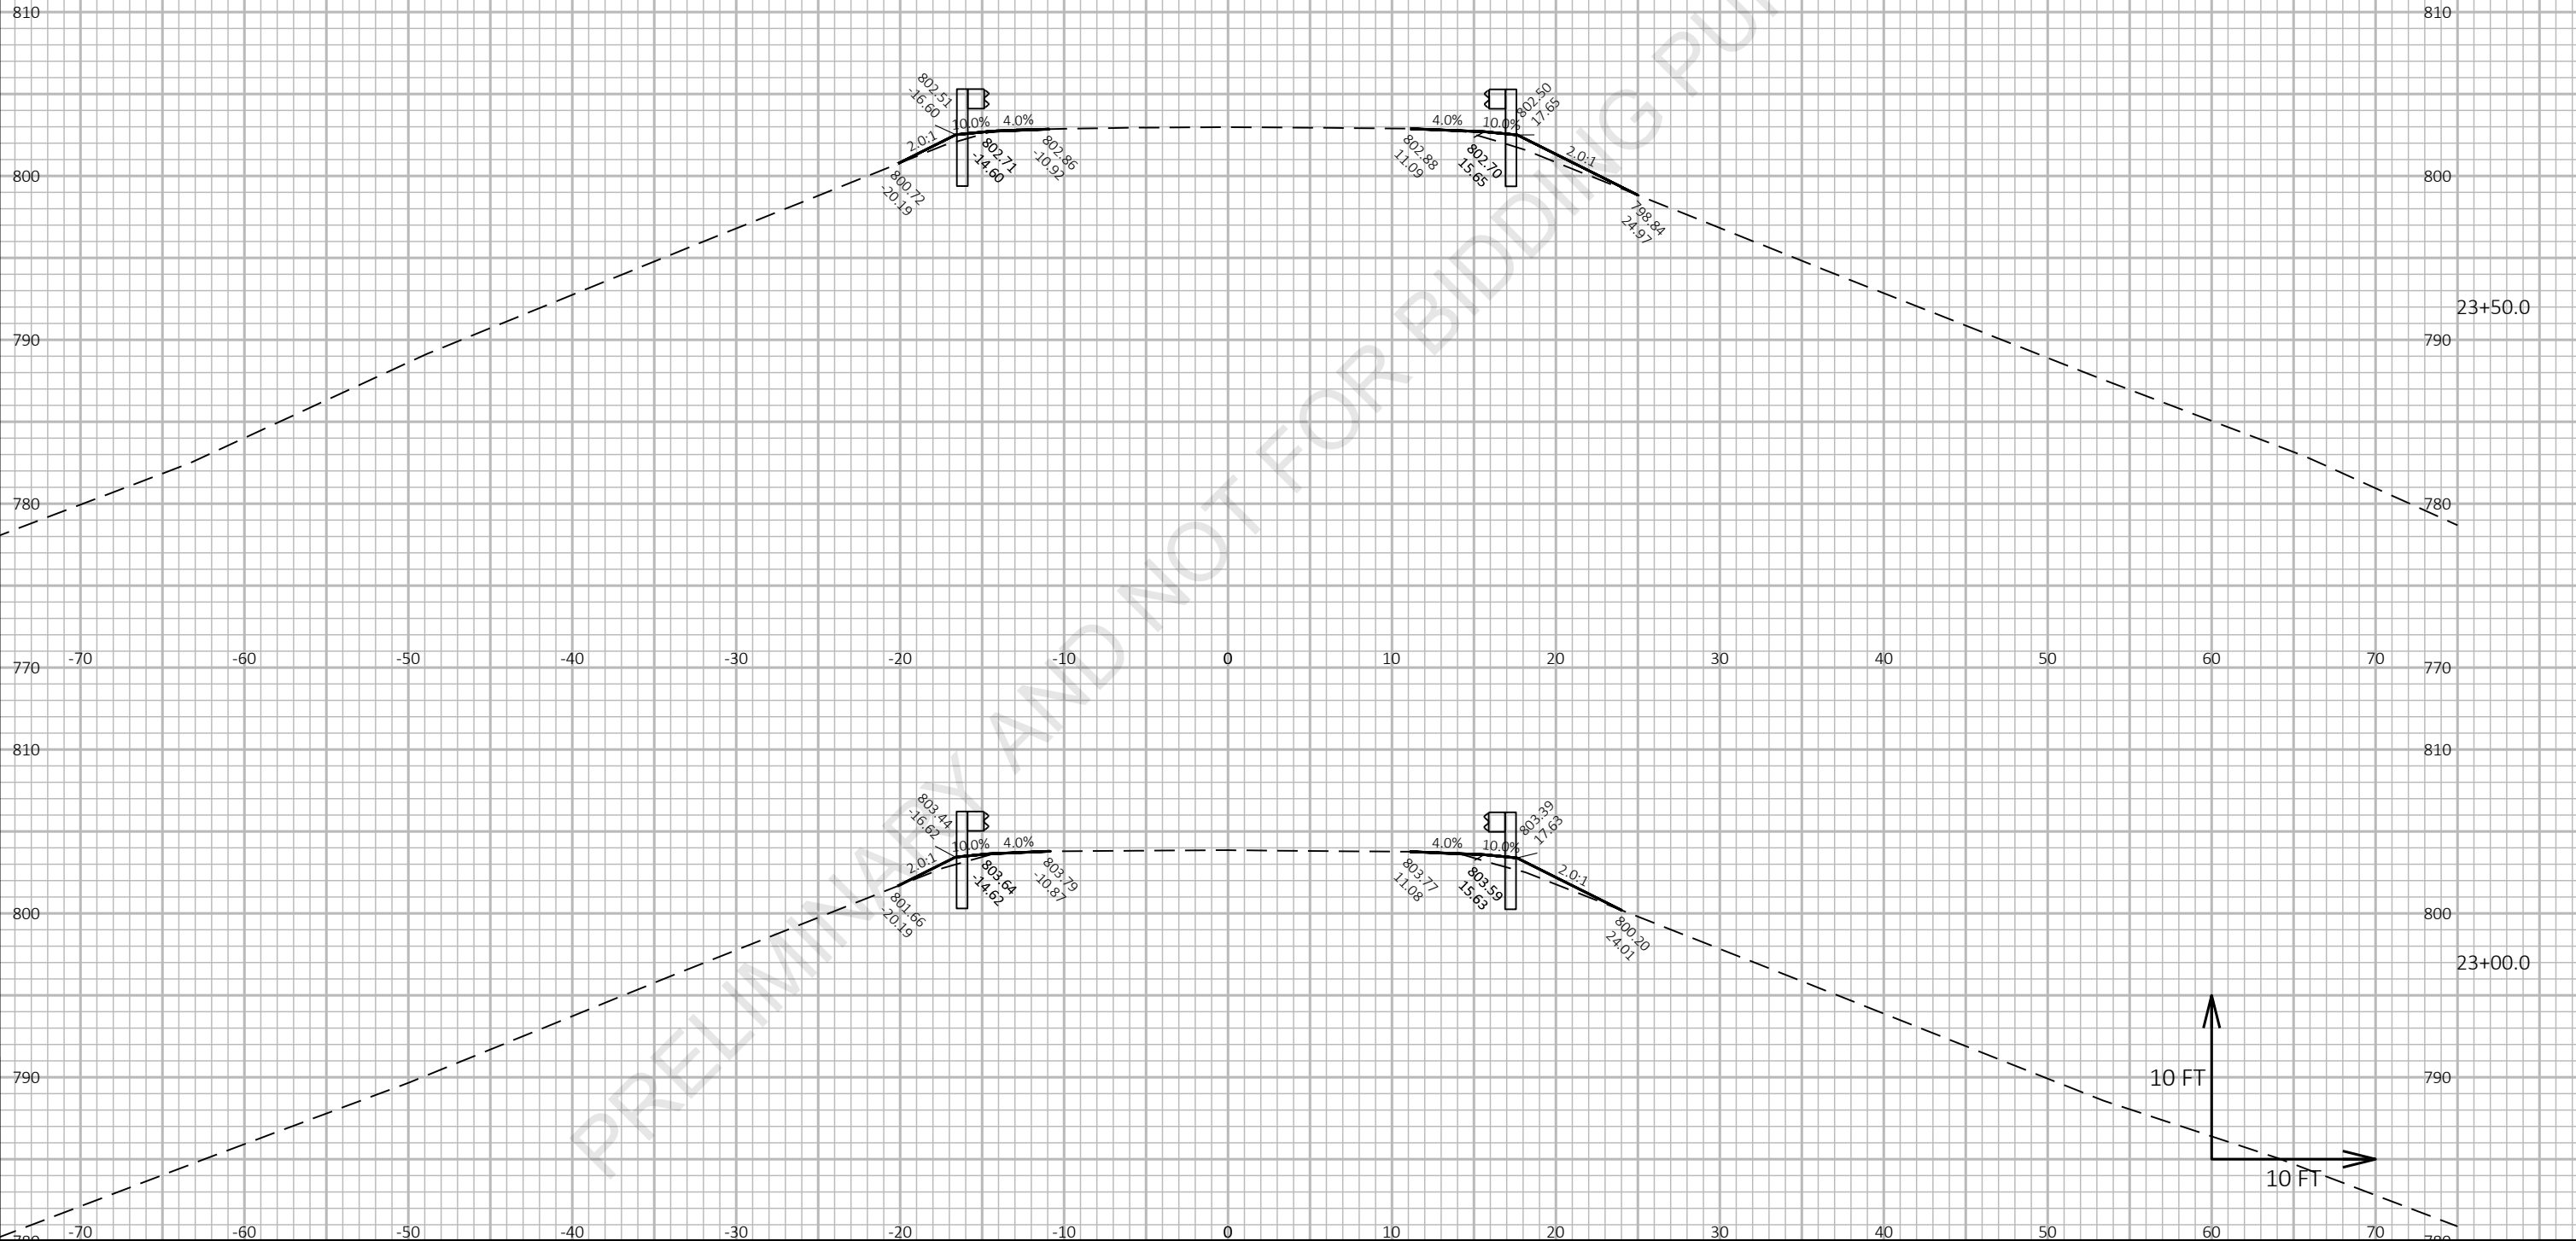


9

9

PROJECT NO: 1227-12-71	HWY: IH 43	COUNTY: MANITOWOC	CROSS SECTIONS: FISHERVILLE ROAD	SHEET E
------------------------	------------	-------------------	----------------------------------	---------


Preliminary

07/08/2021 1:22:43 PM

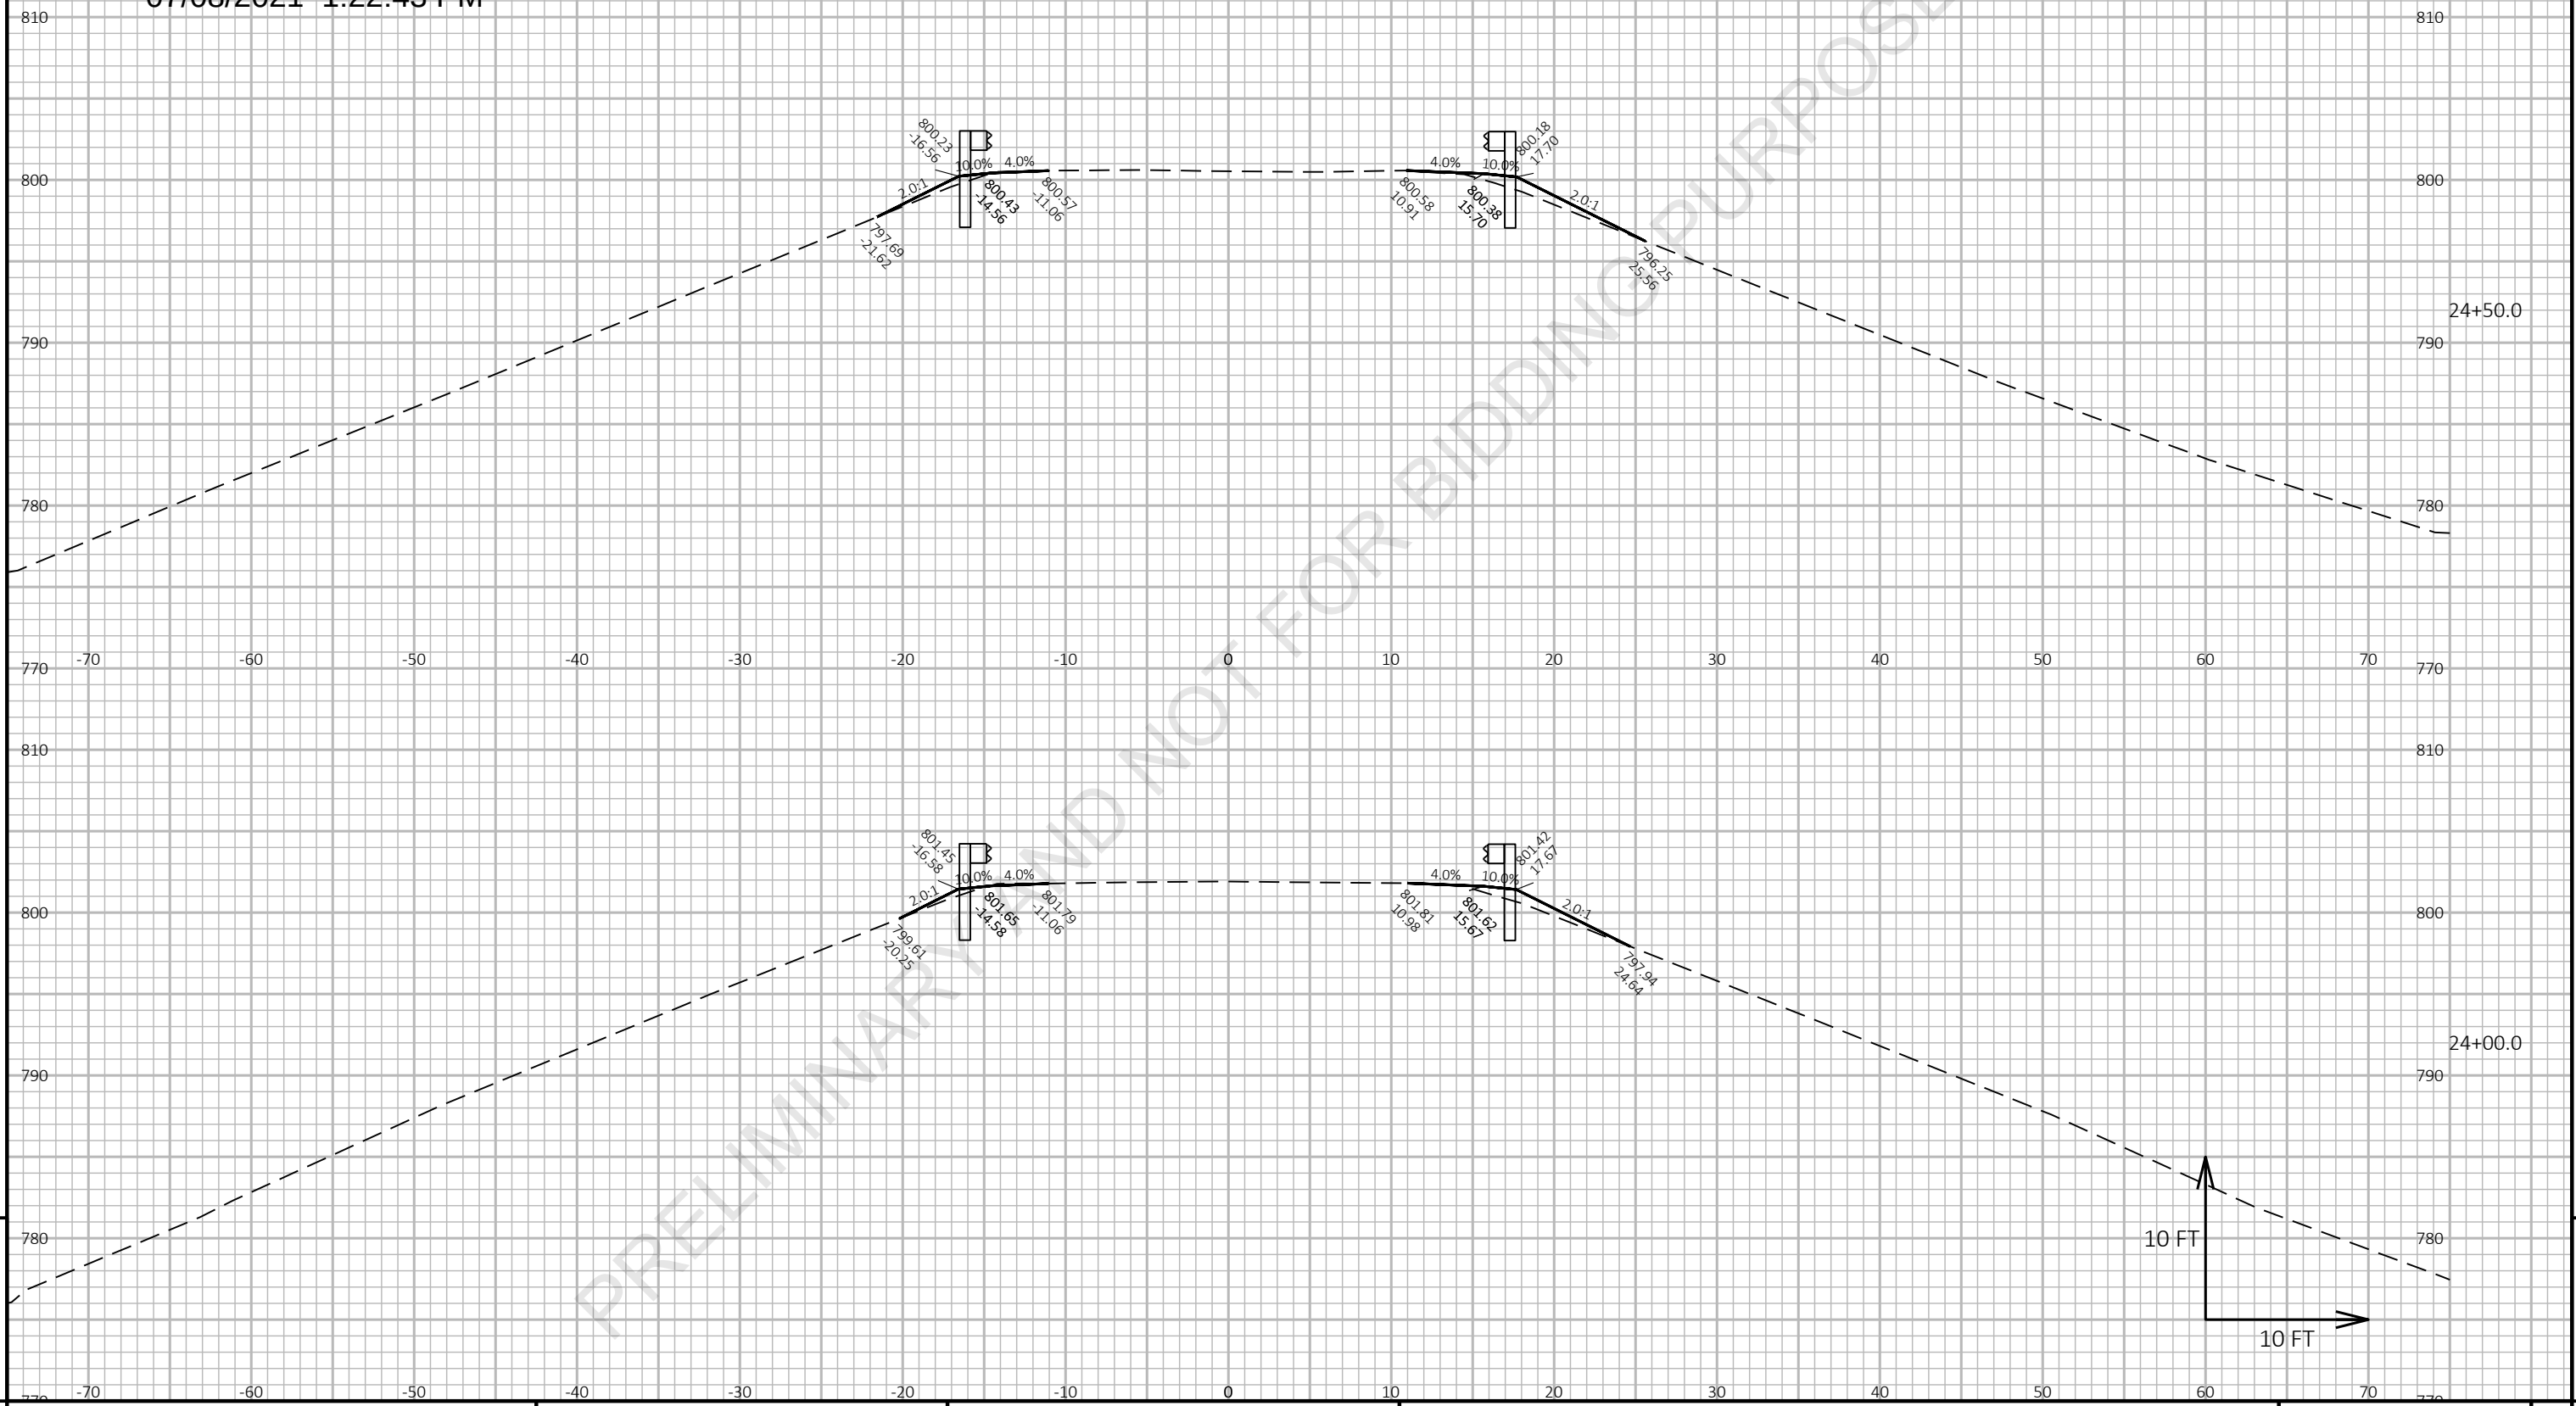

Preliminary

07/08/2021 1:22:43 PM

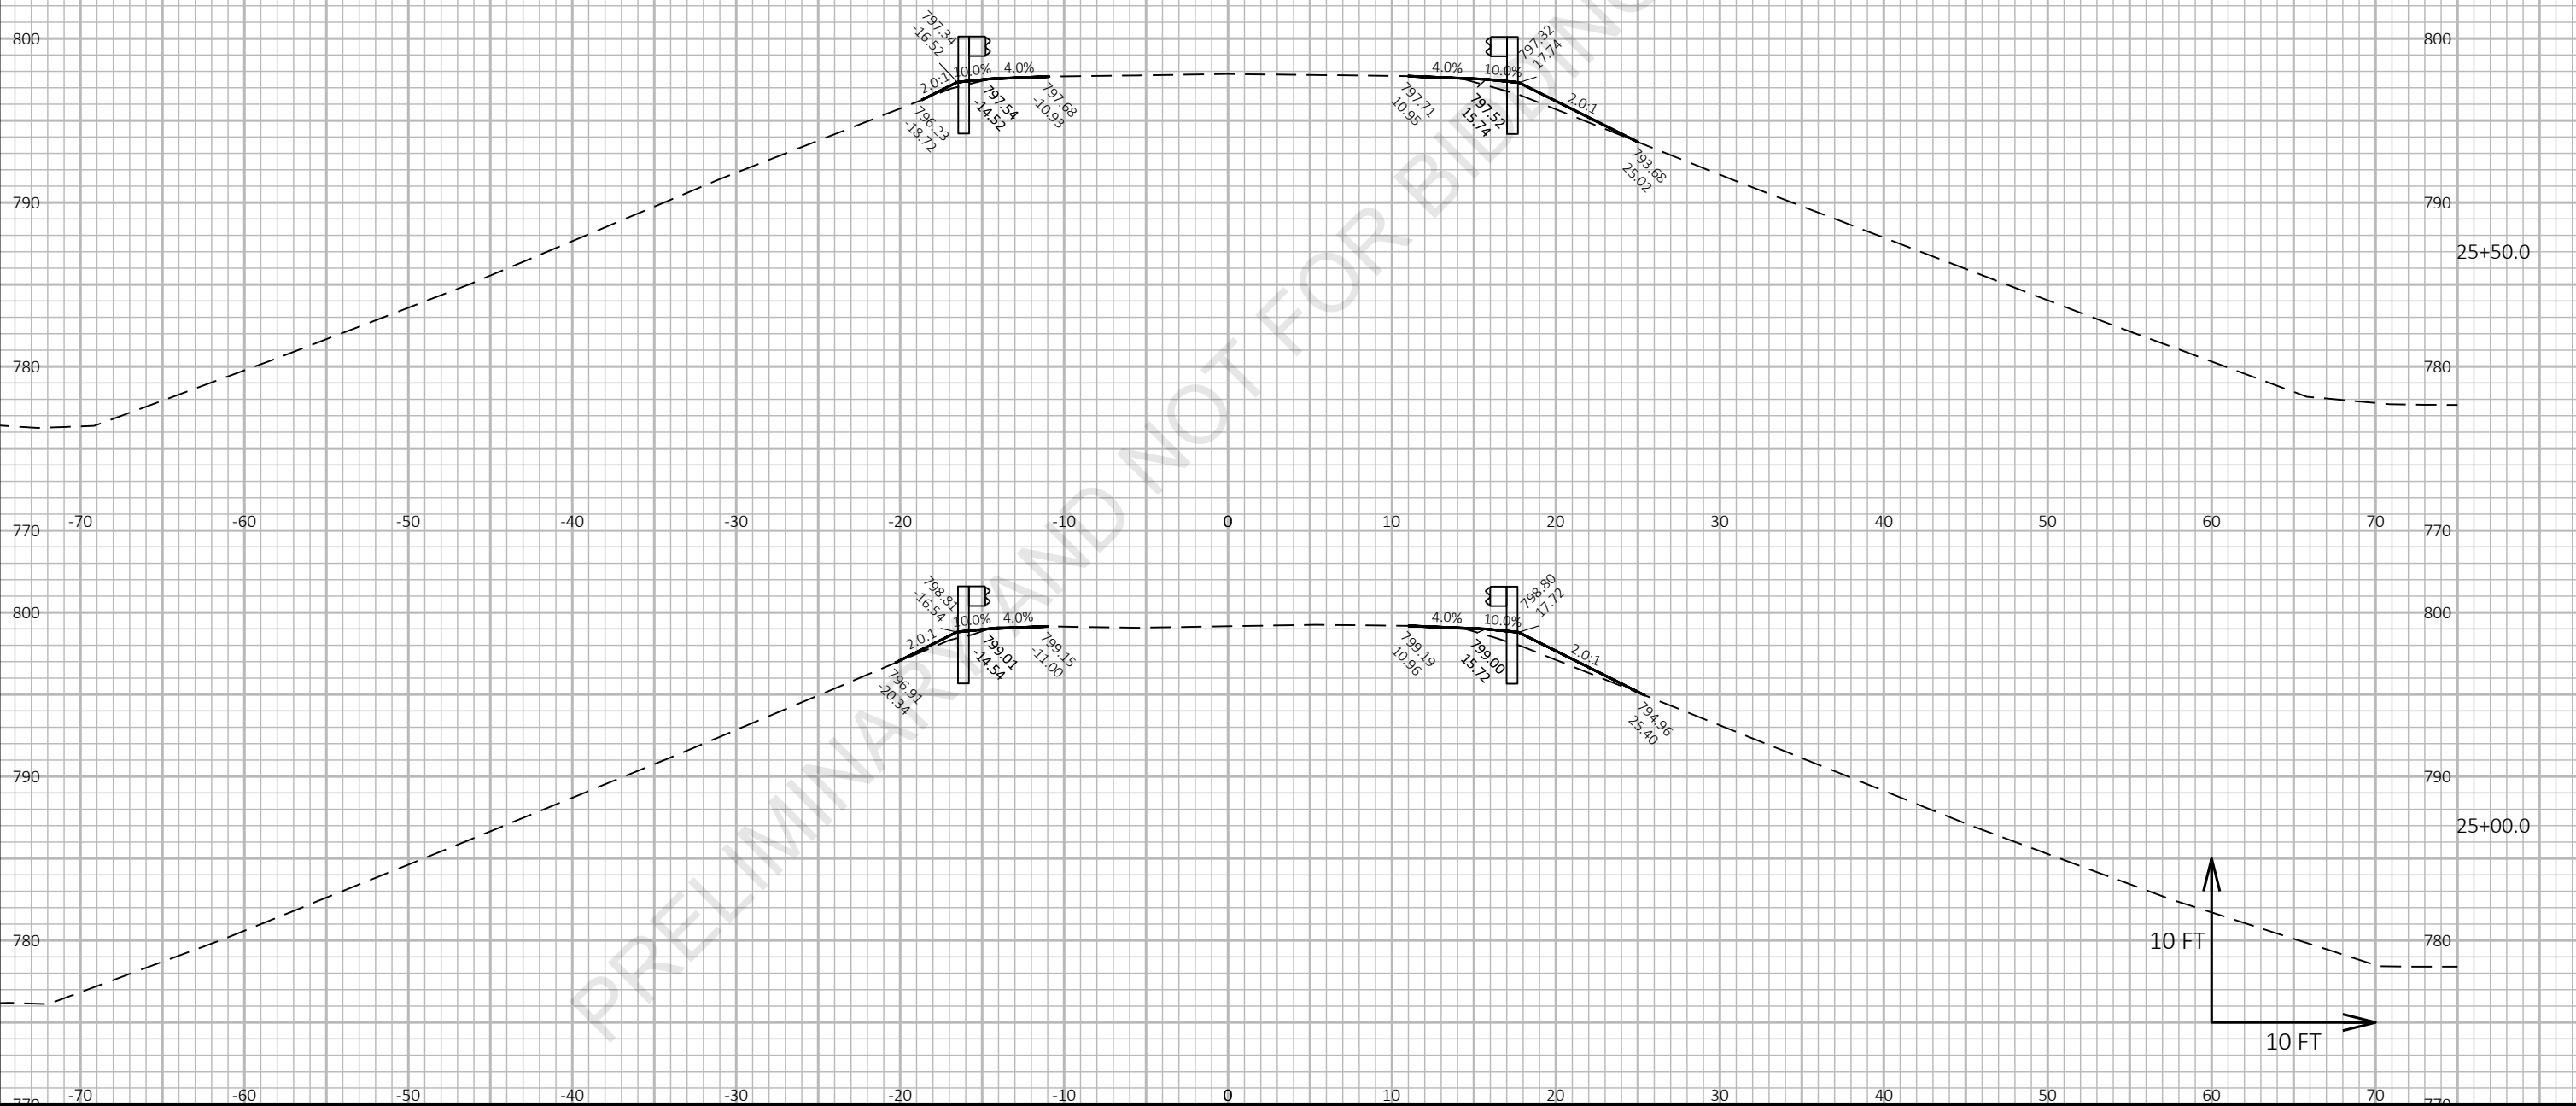


9

9

Preliminary

07/08/2021 1:22:43 PM

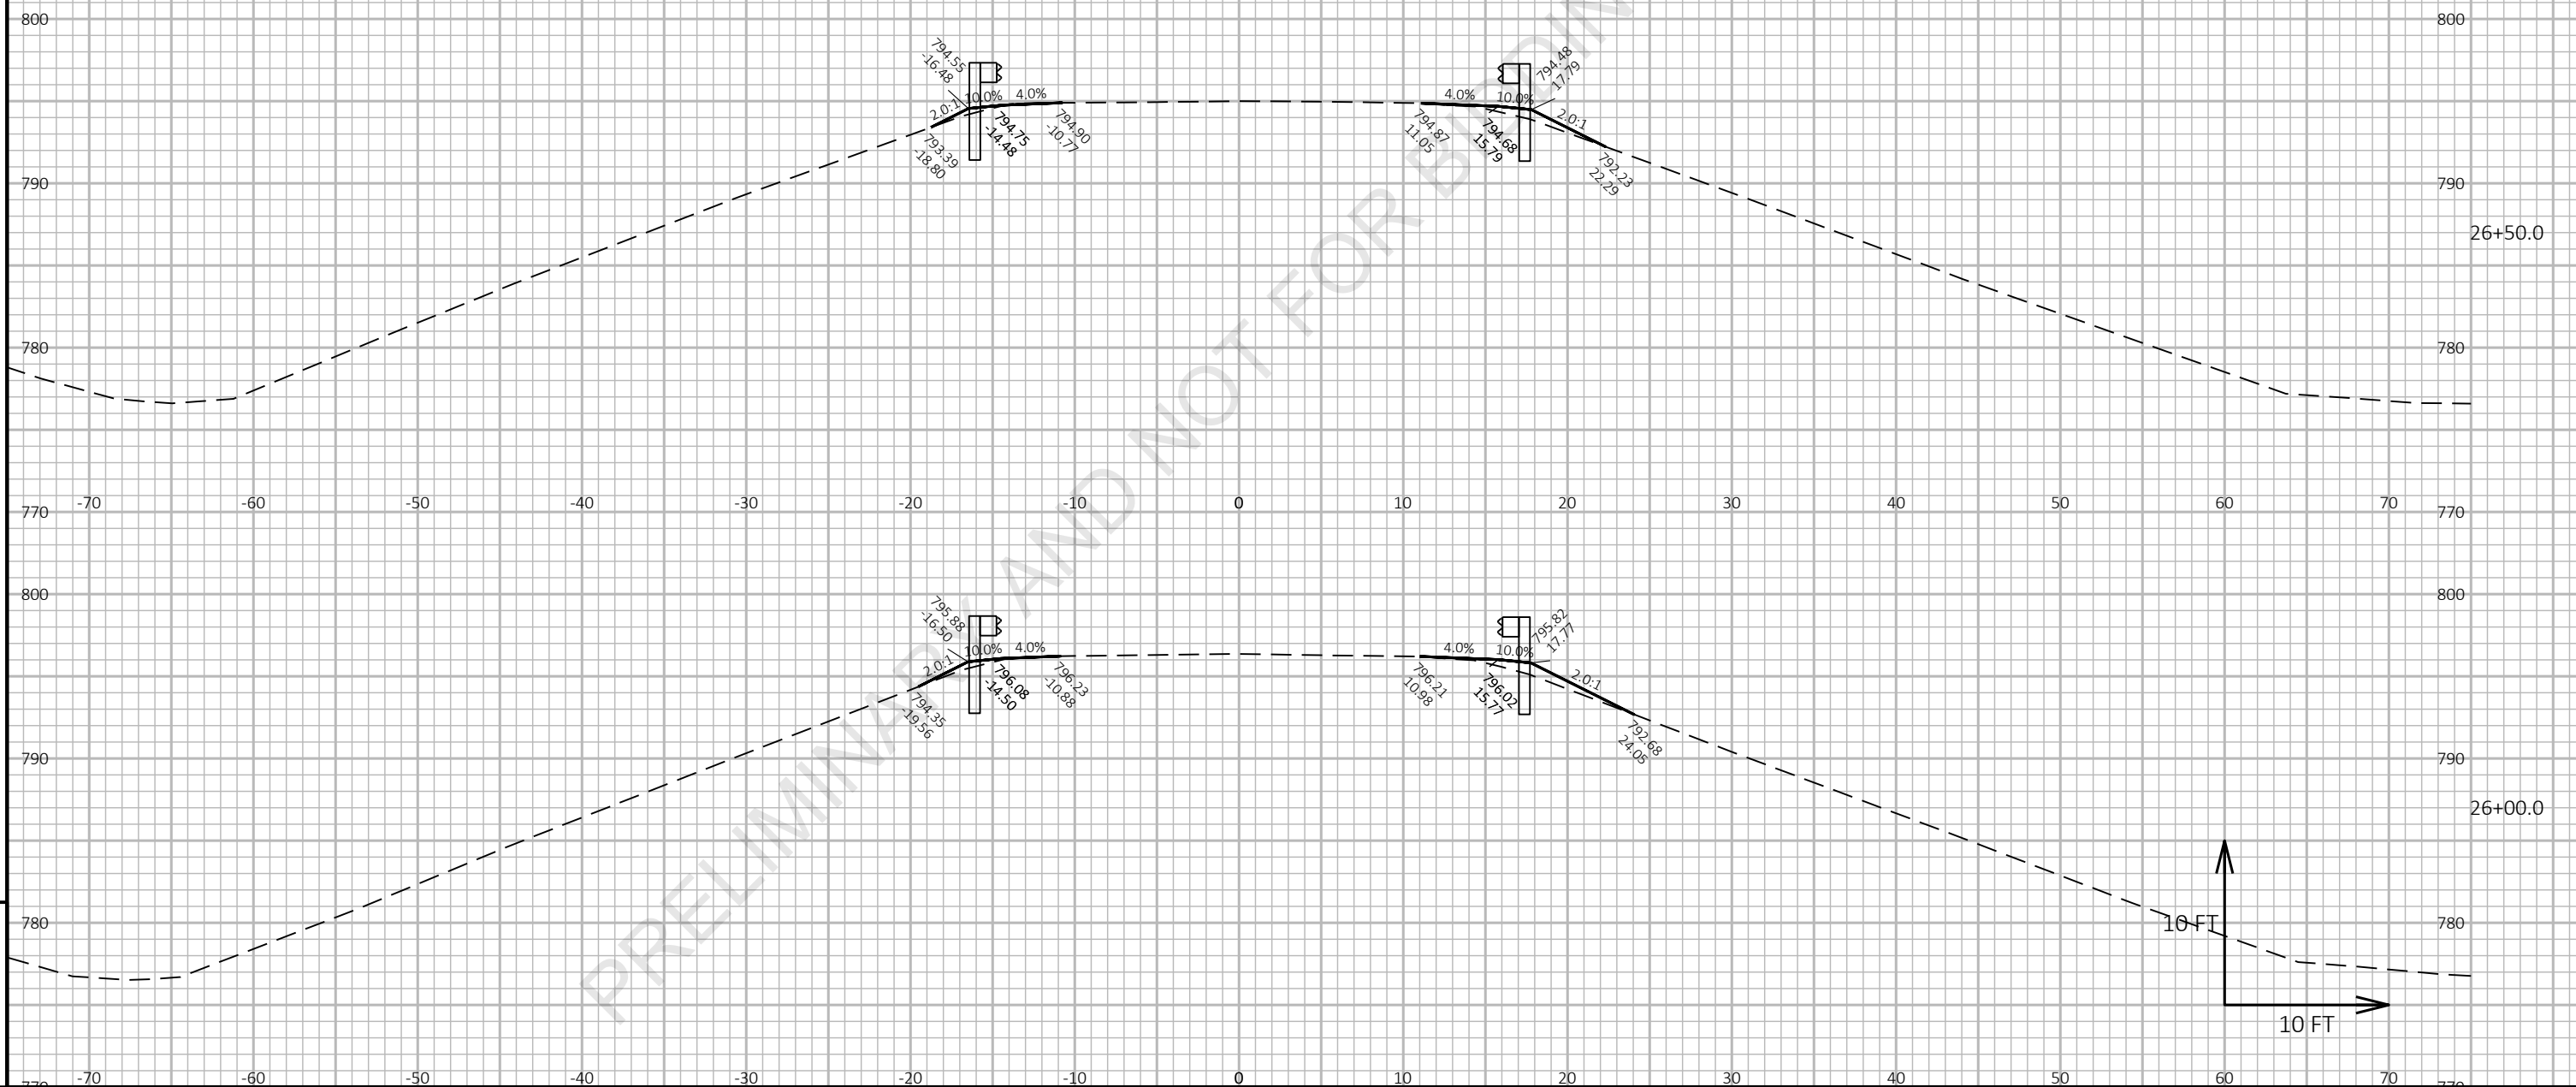

PROJECT NO:	1227-12-71
-------------	------------

HWY: IH 43

COUNTY: MANITOWOC

CROSS SECTIONS: FISHERVILLE ROAD

SHEET

1

FILE NAME : I:\45\450504 IH 43 WISDOT GUARDRAIL\C3D\SHEETSPLAN\12271271 PLAN\090202_XS.DWG
LAYOUT NAME - Fisherville EB 6

PLOT DATE : 3/10/2021 6:38 AM

PLOT BY : GARNICA, BRANDON


PLOT NAME :

PLOT SCALE : 1 IN:10 FT HORZ. / 1 IN:10 FT VERT.

WISDOT/CADDS SHEET 49


Preliminary

07/08/2021 1:22:44 PM

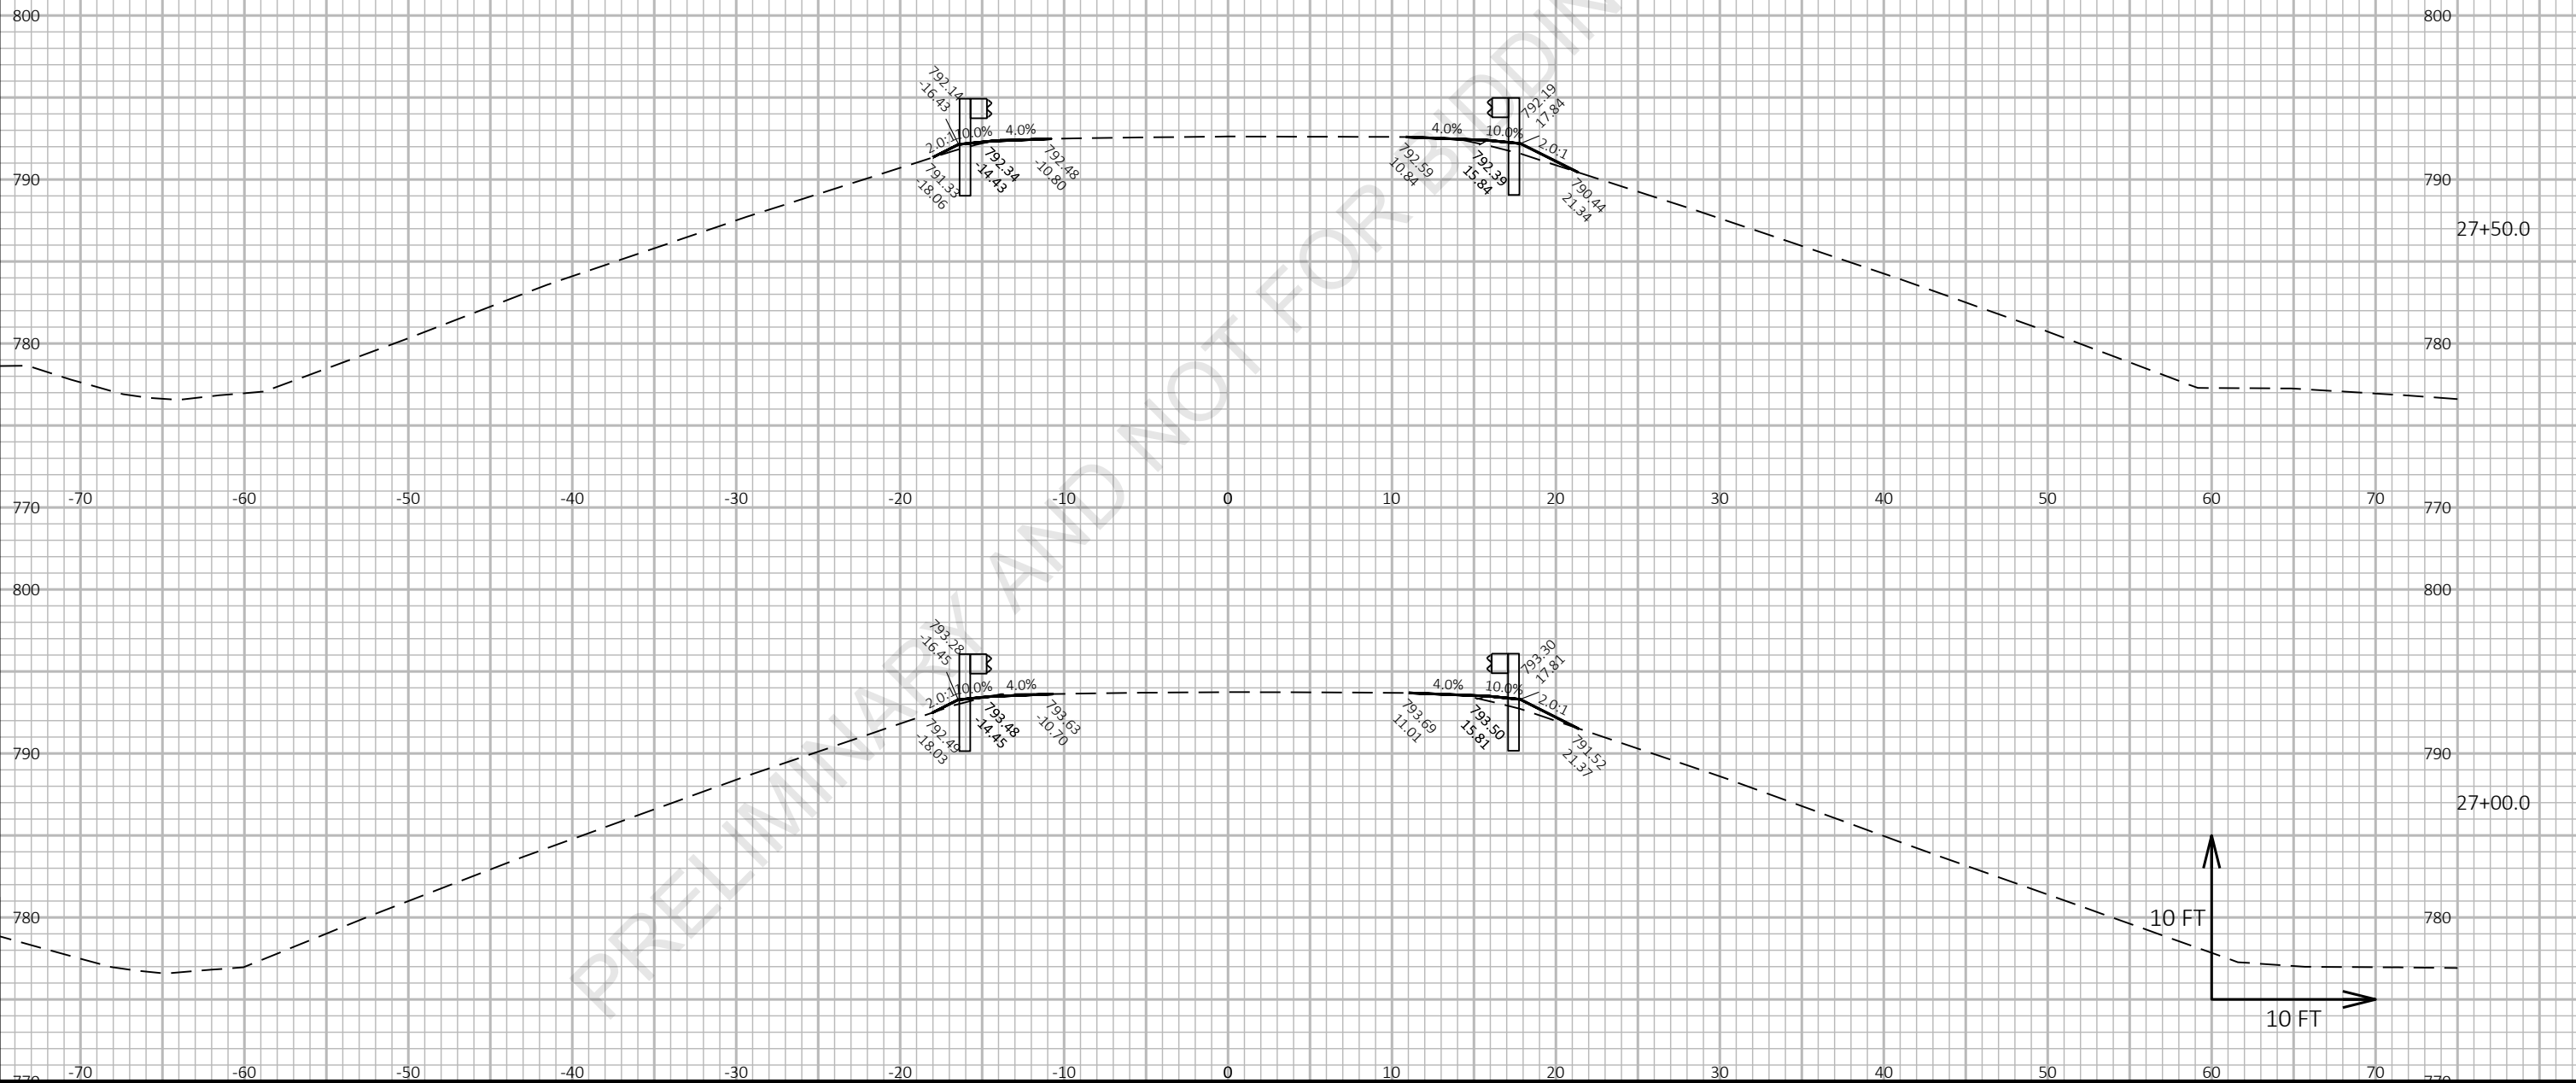


Preliminary

07/08/2021 1:22:44 PM

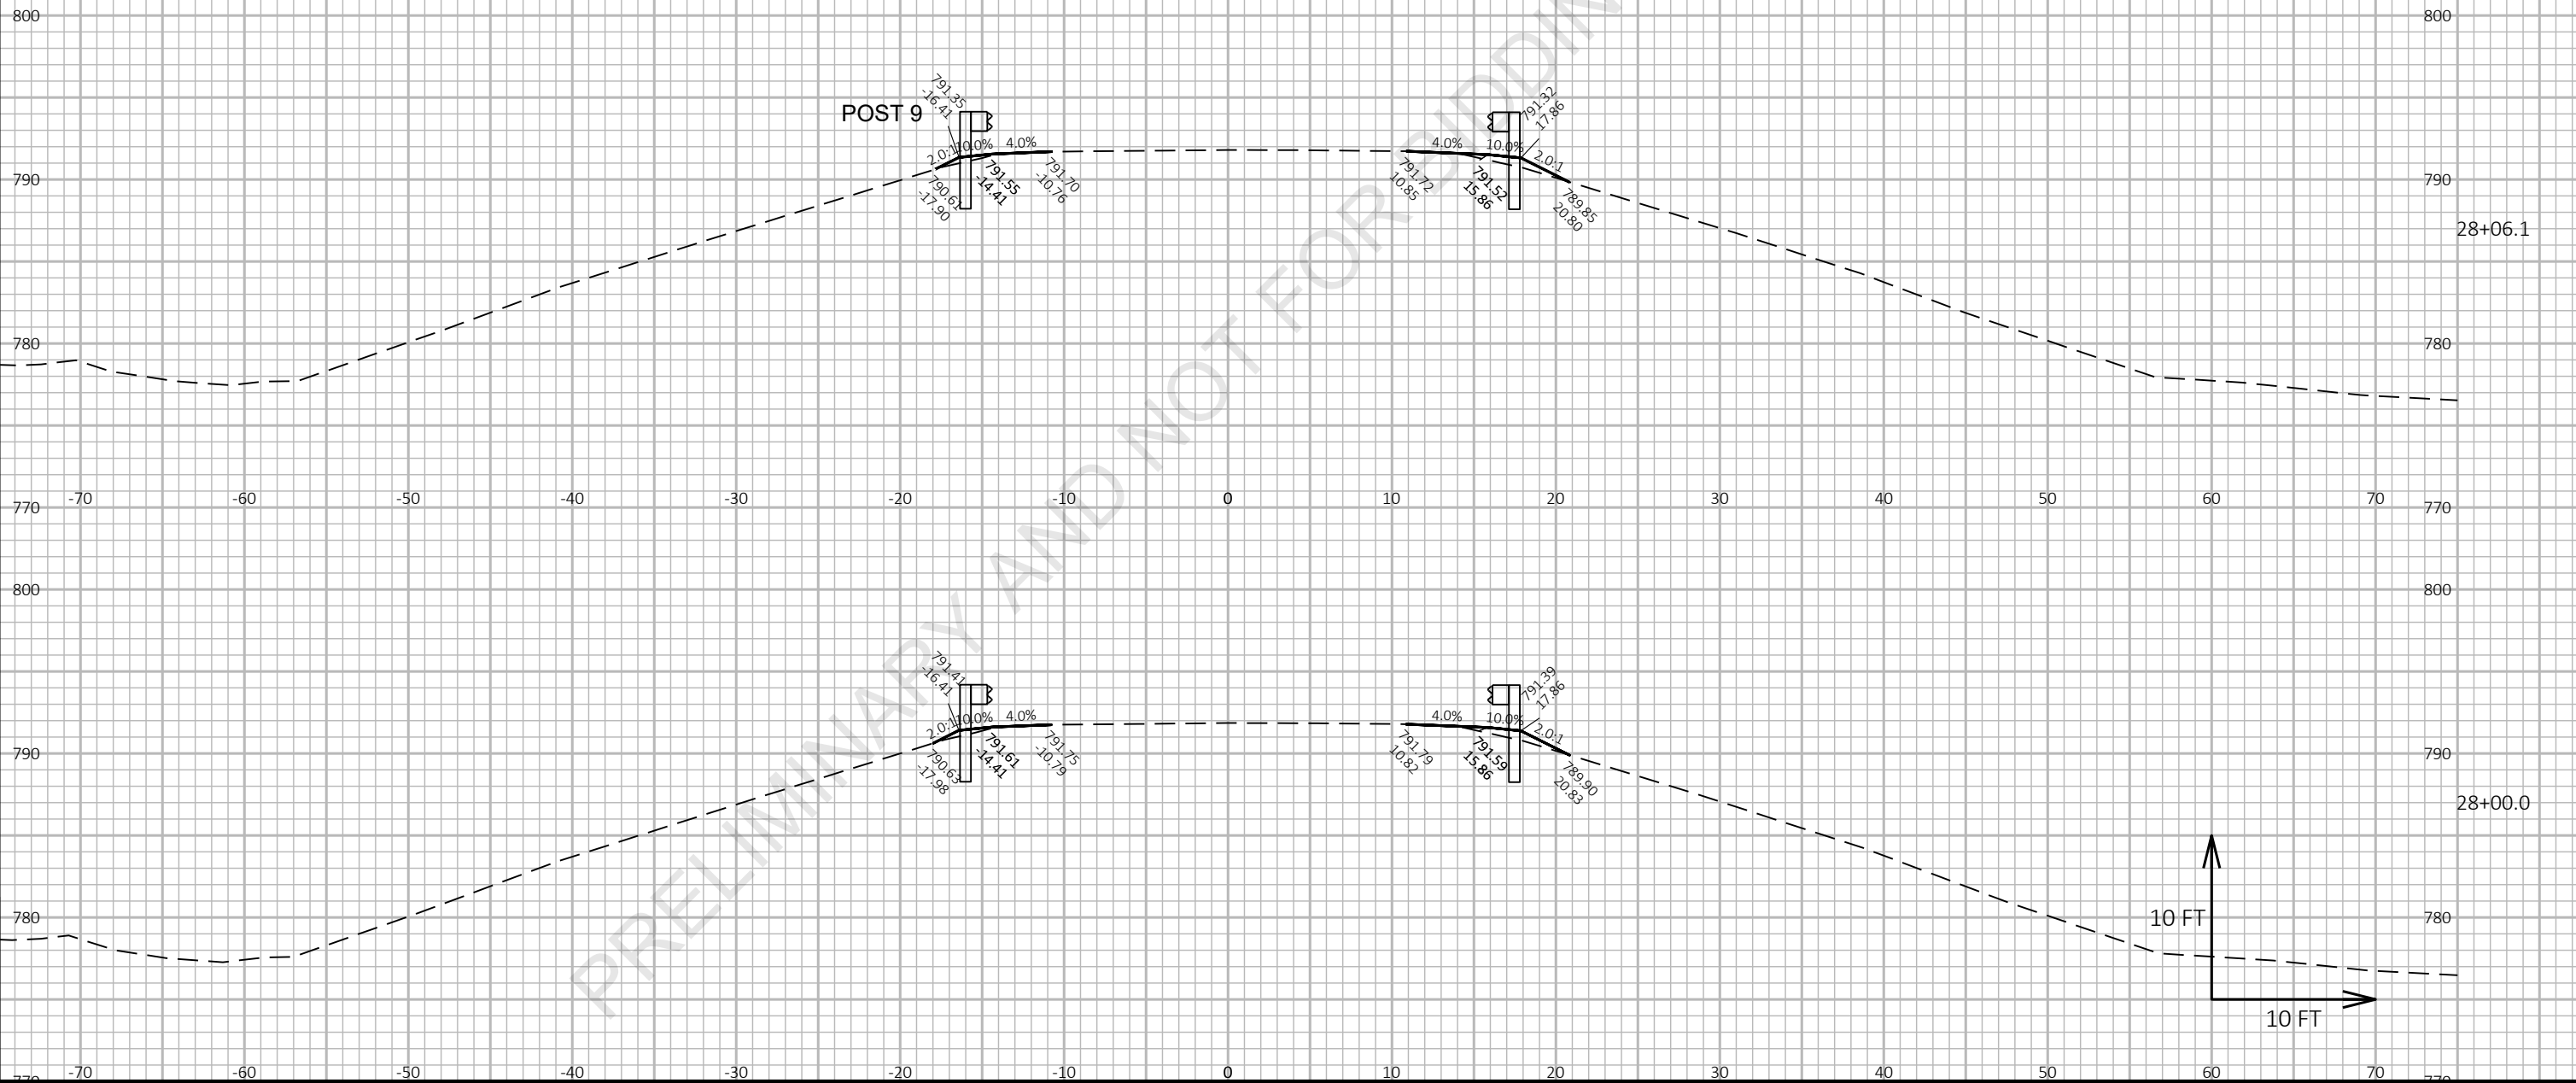


Preliminary

07/08/2021 1:22:44 PM

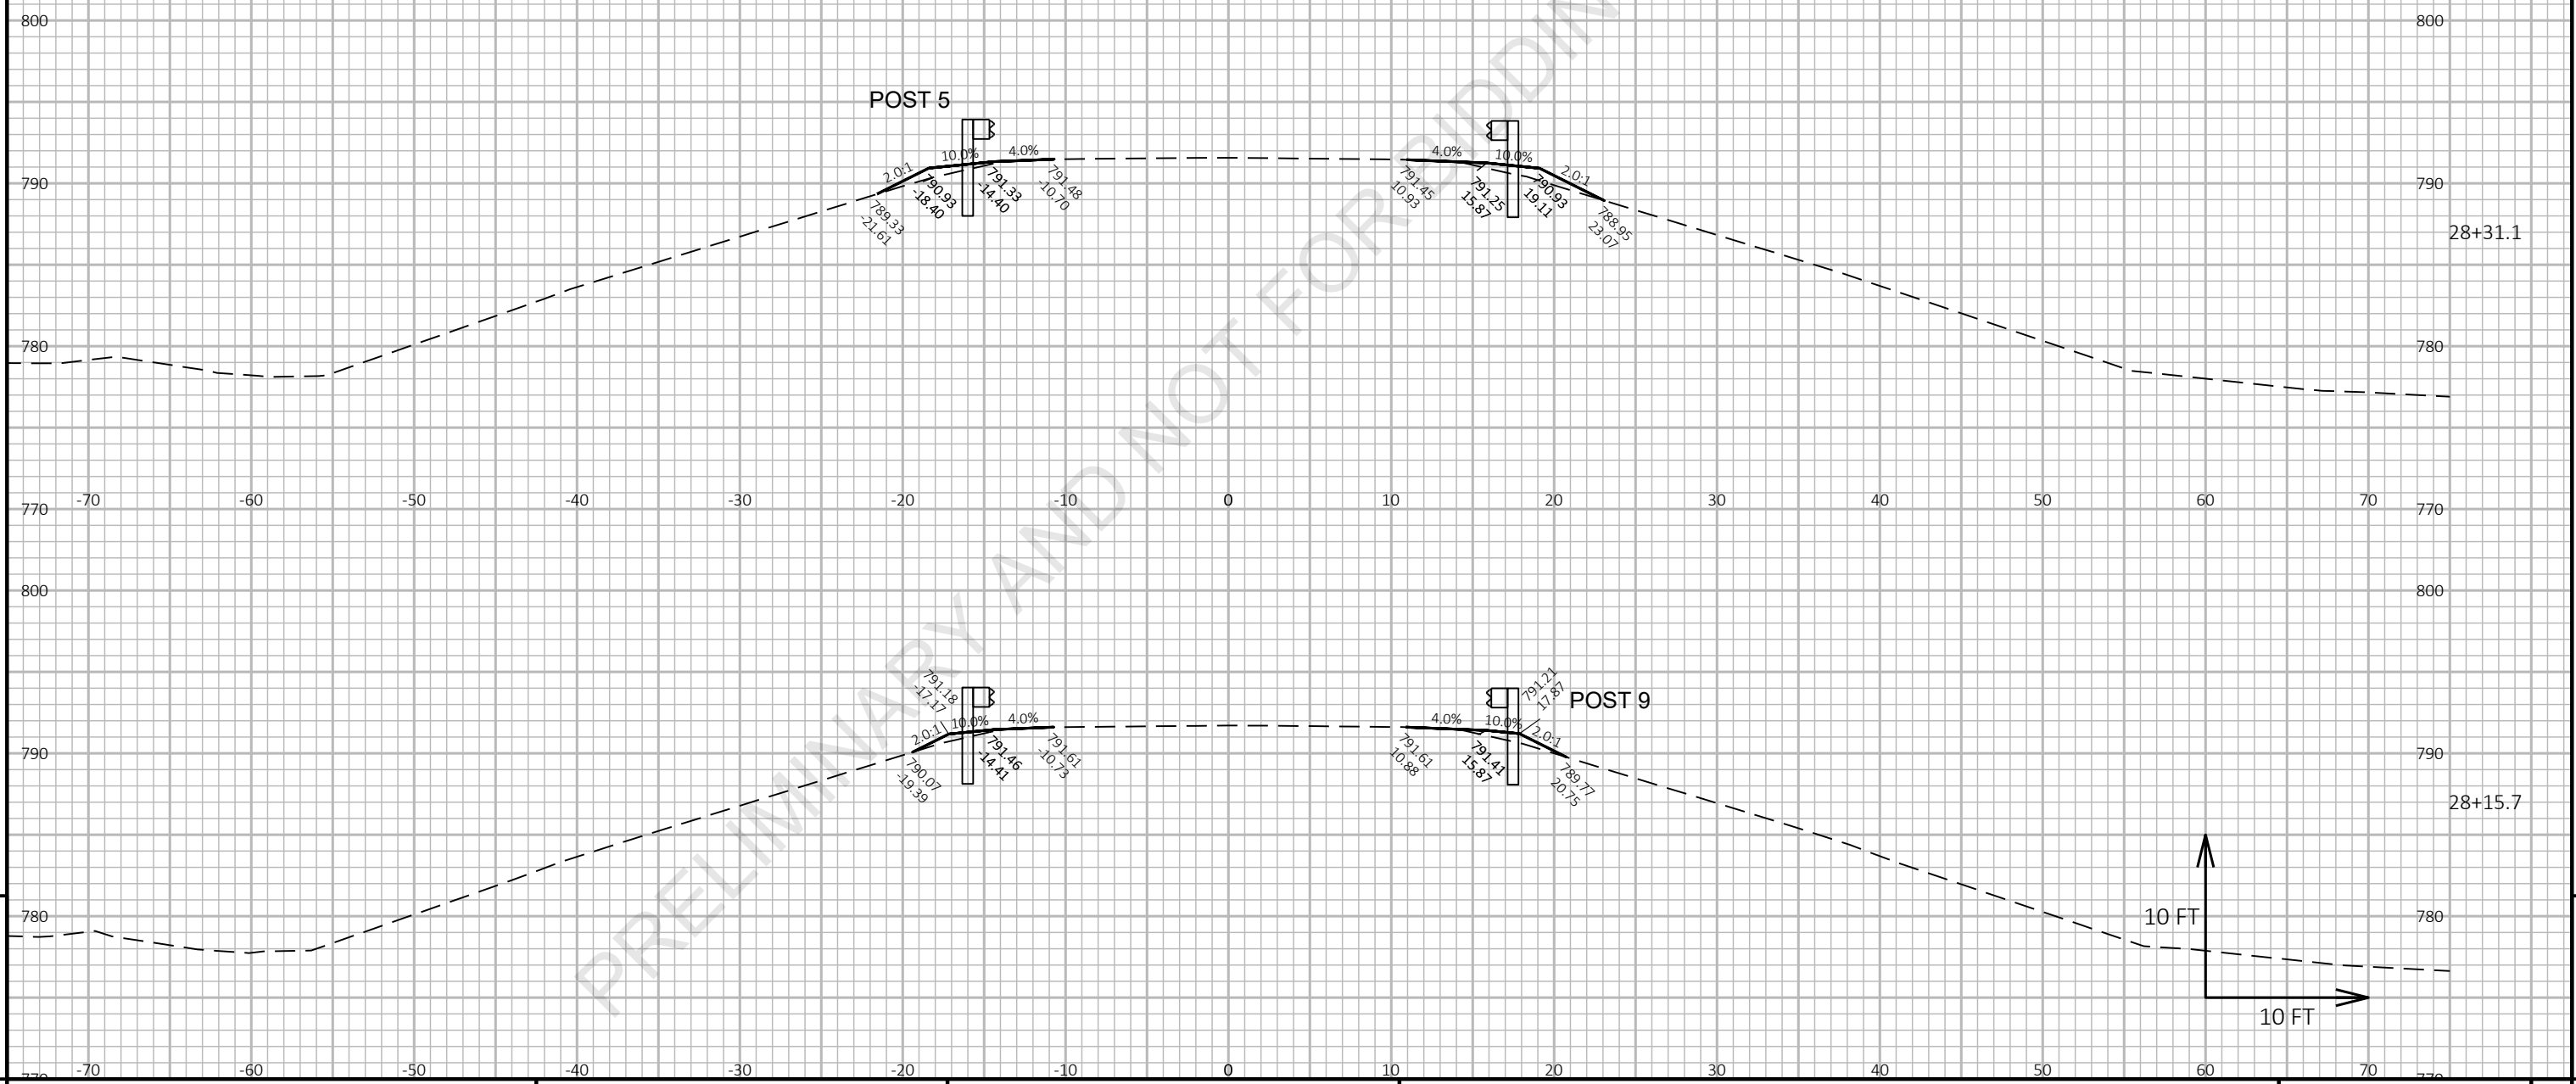


Preliminary

07/08/2021 1:22:44 PM

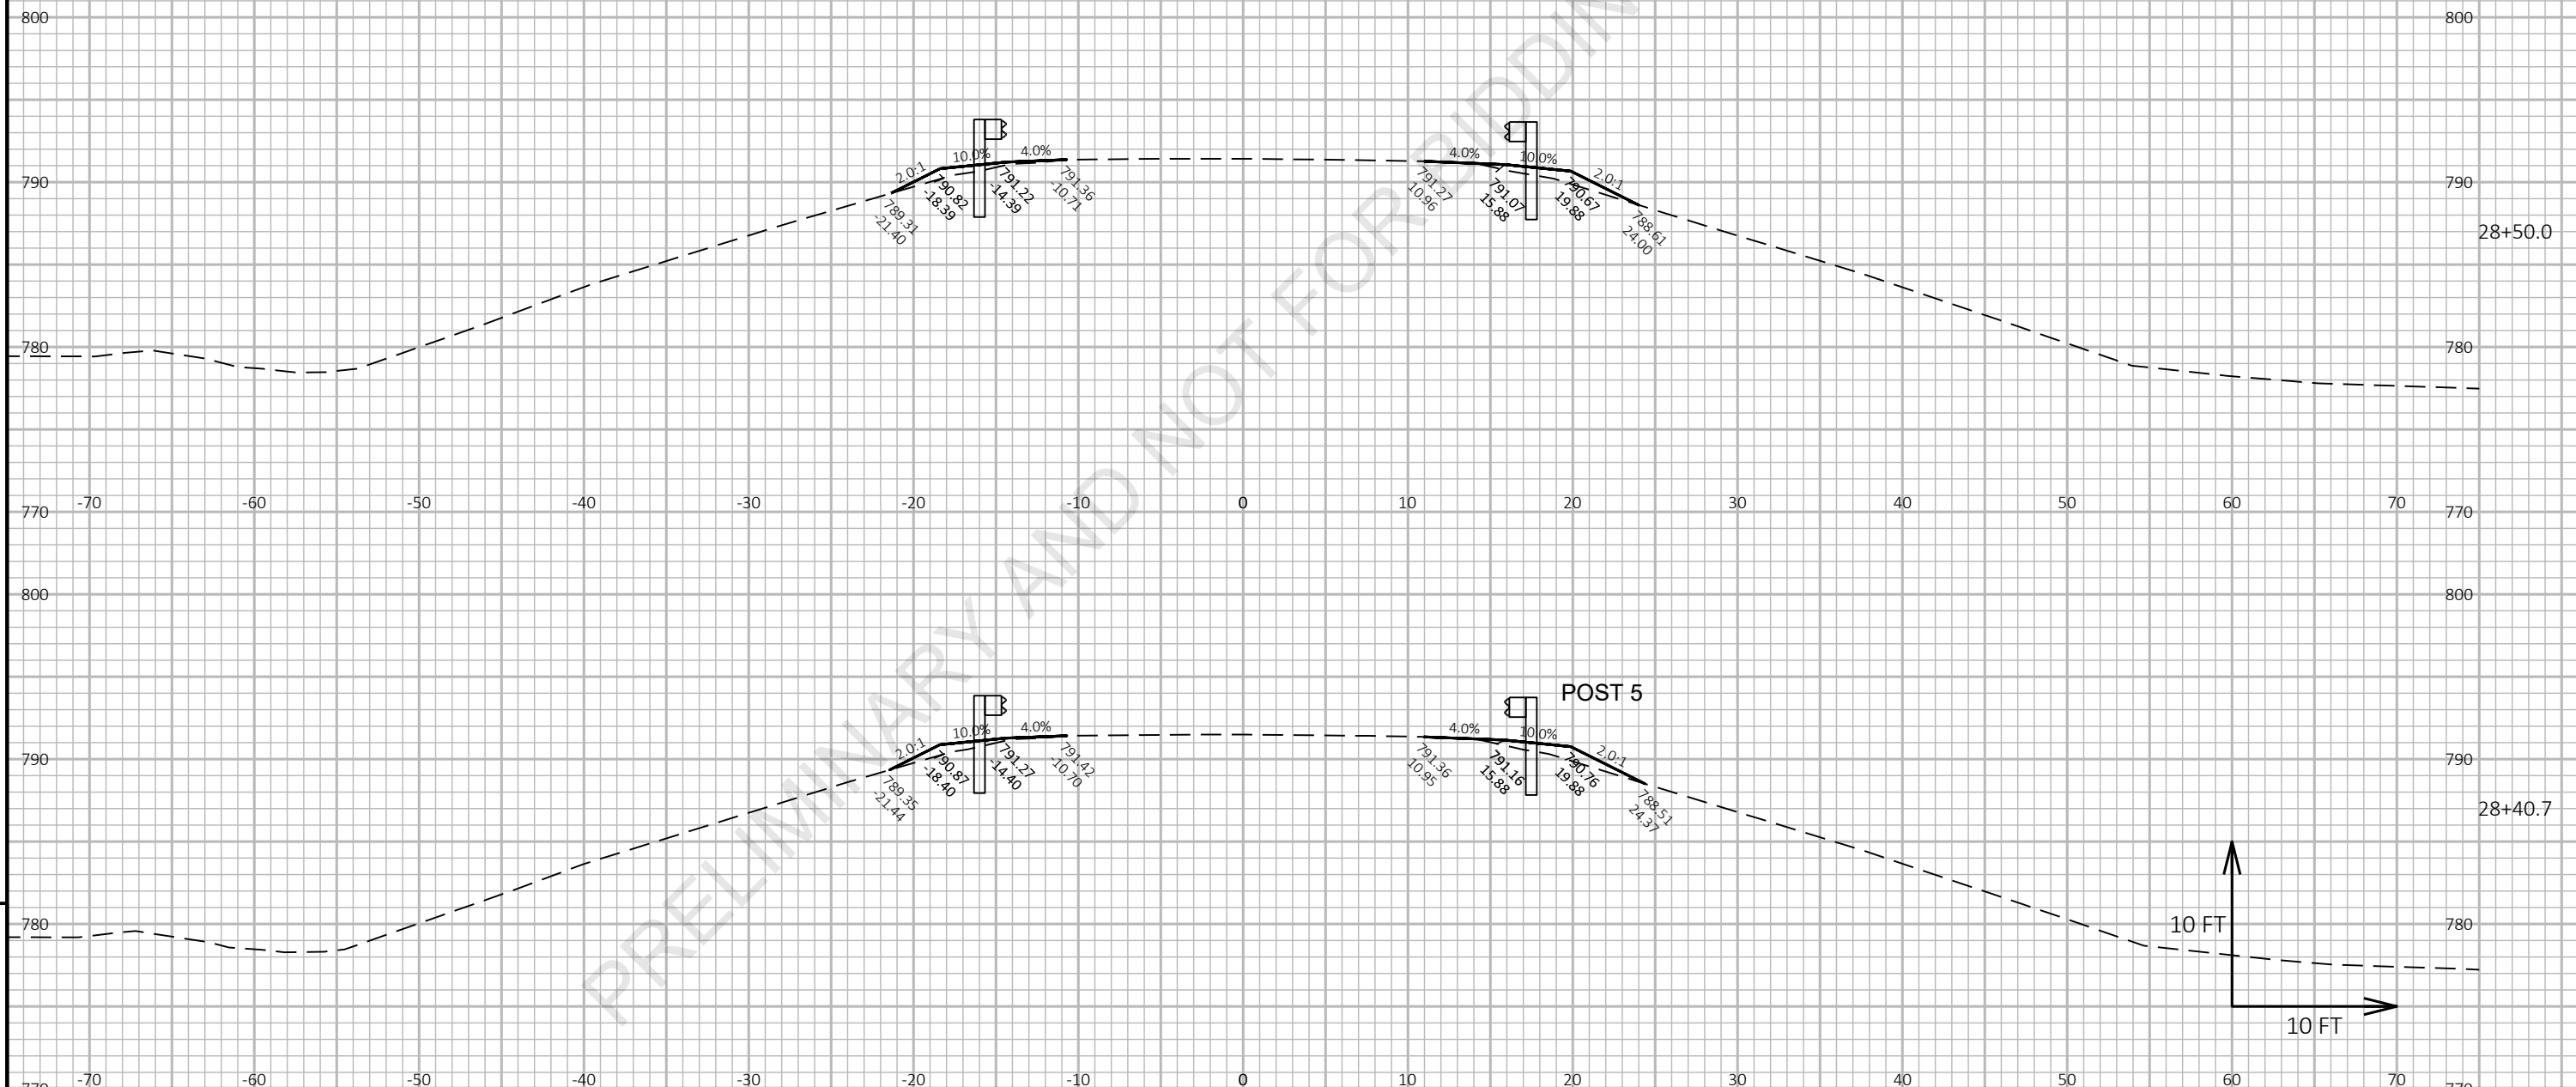

Preliminary

07/08/2021 1:22:44 PM

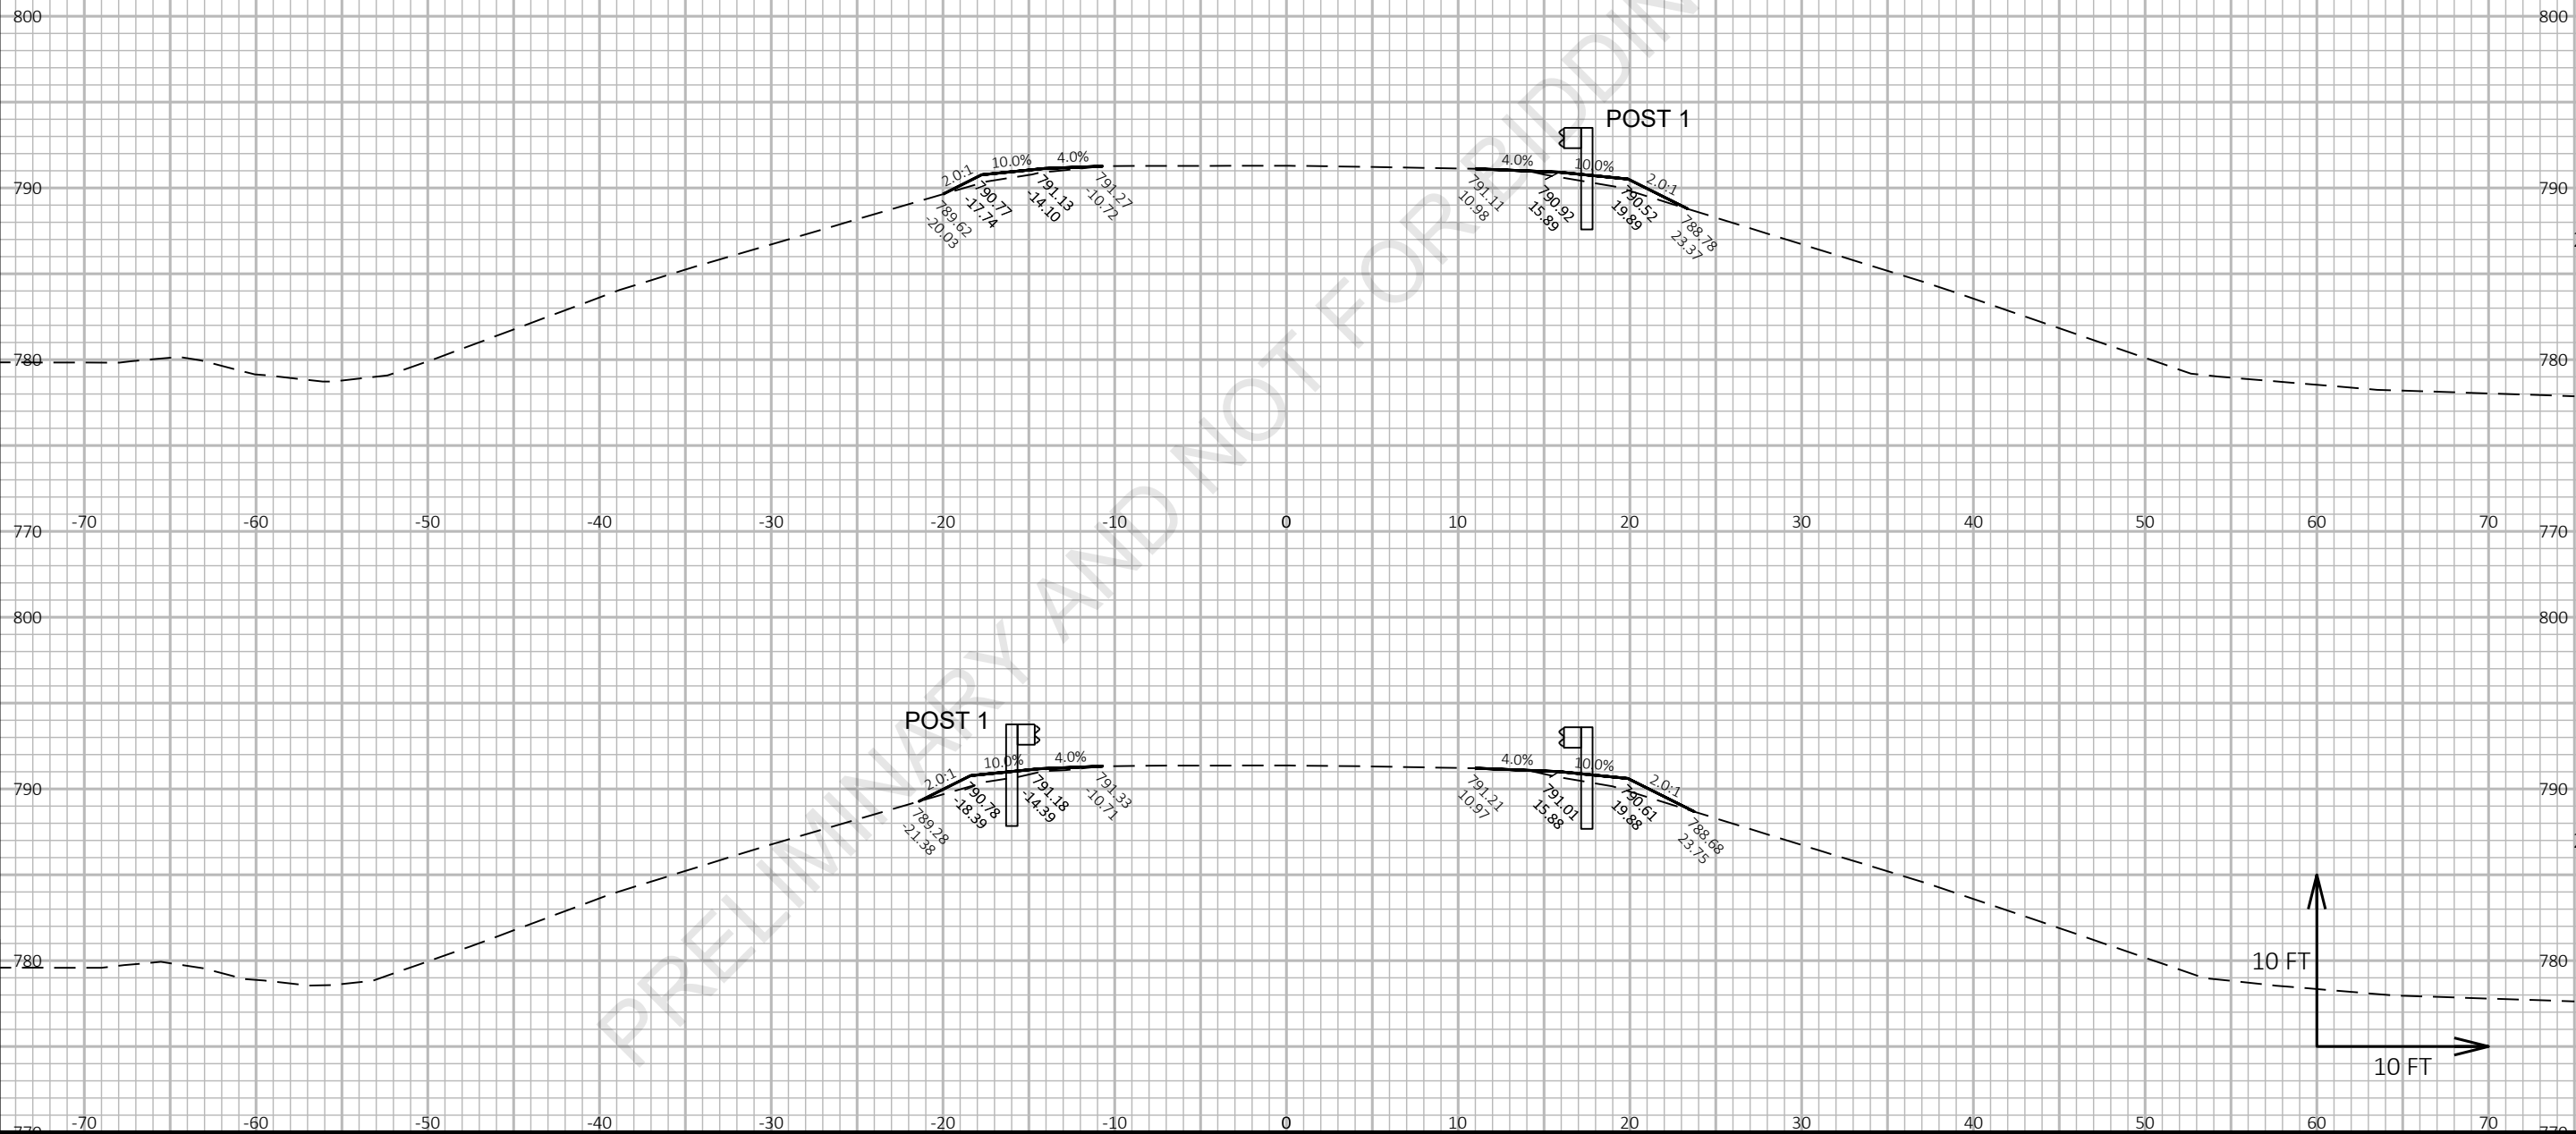


9

9


Preliminary

07/08/2021 1:22:45 PM

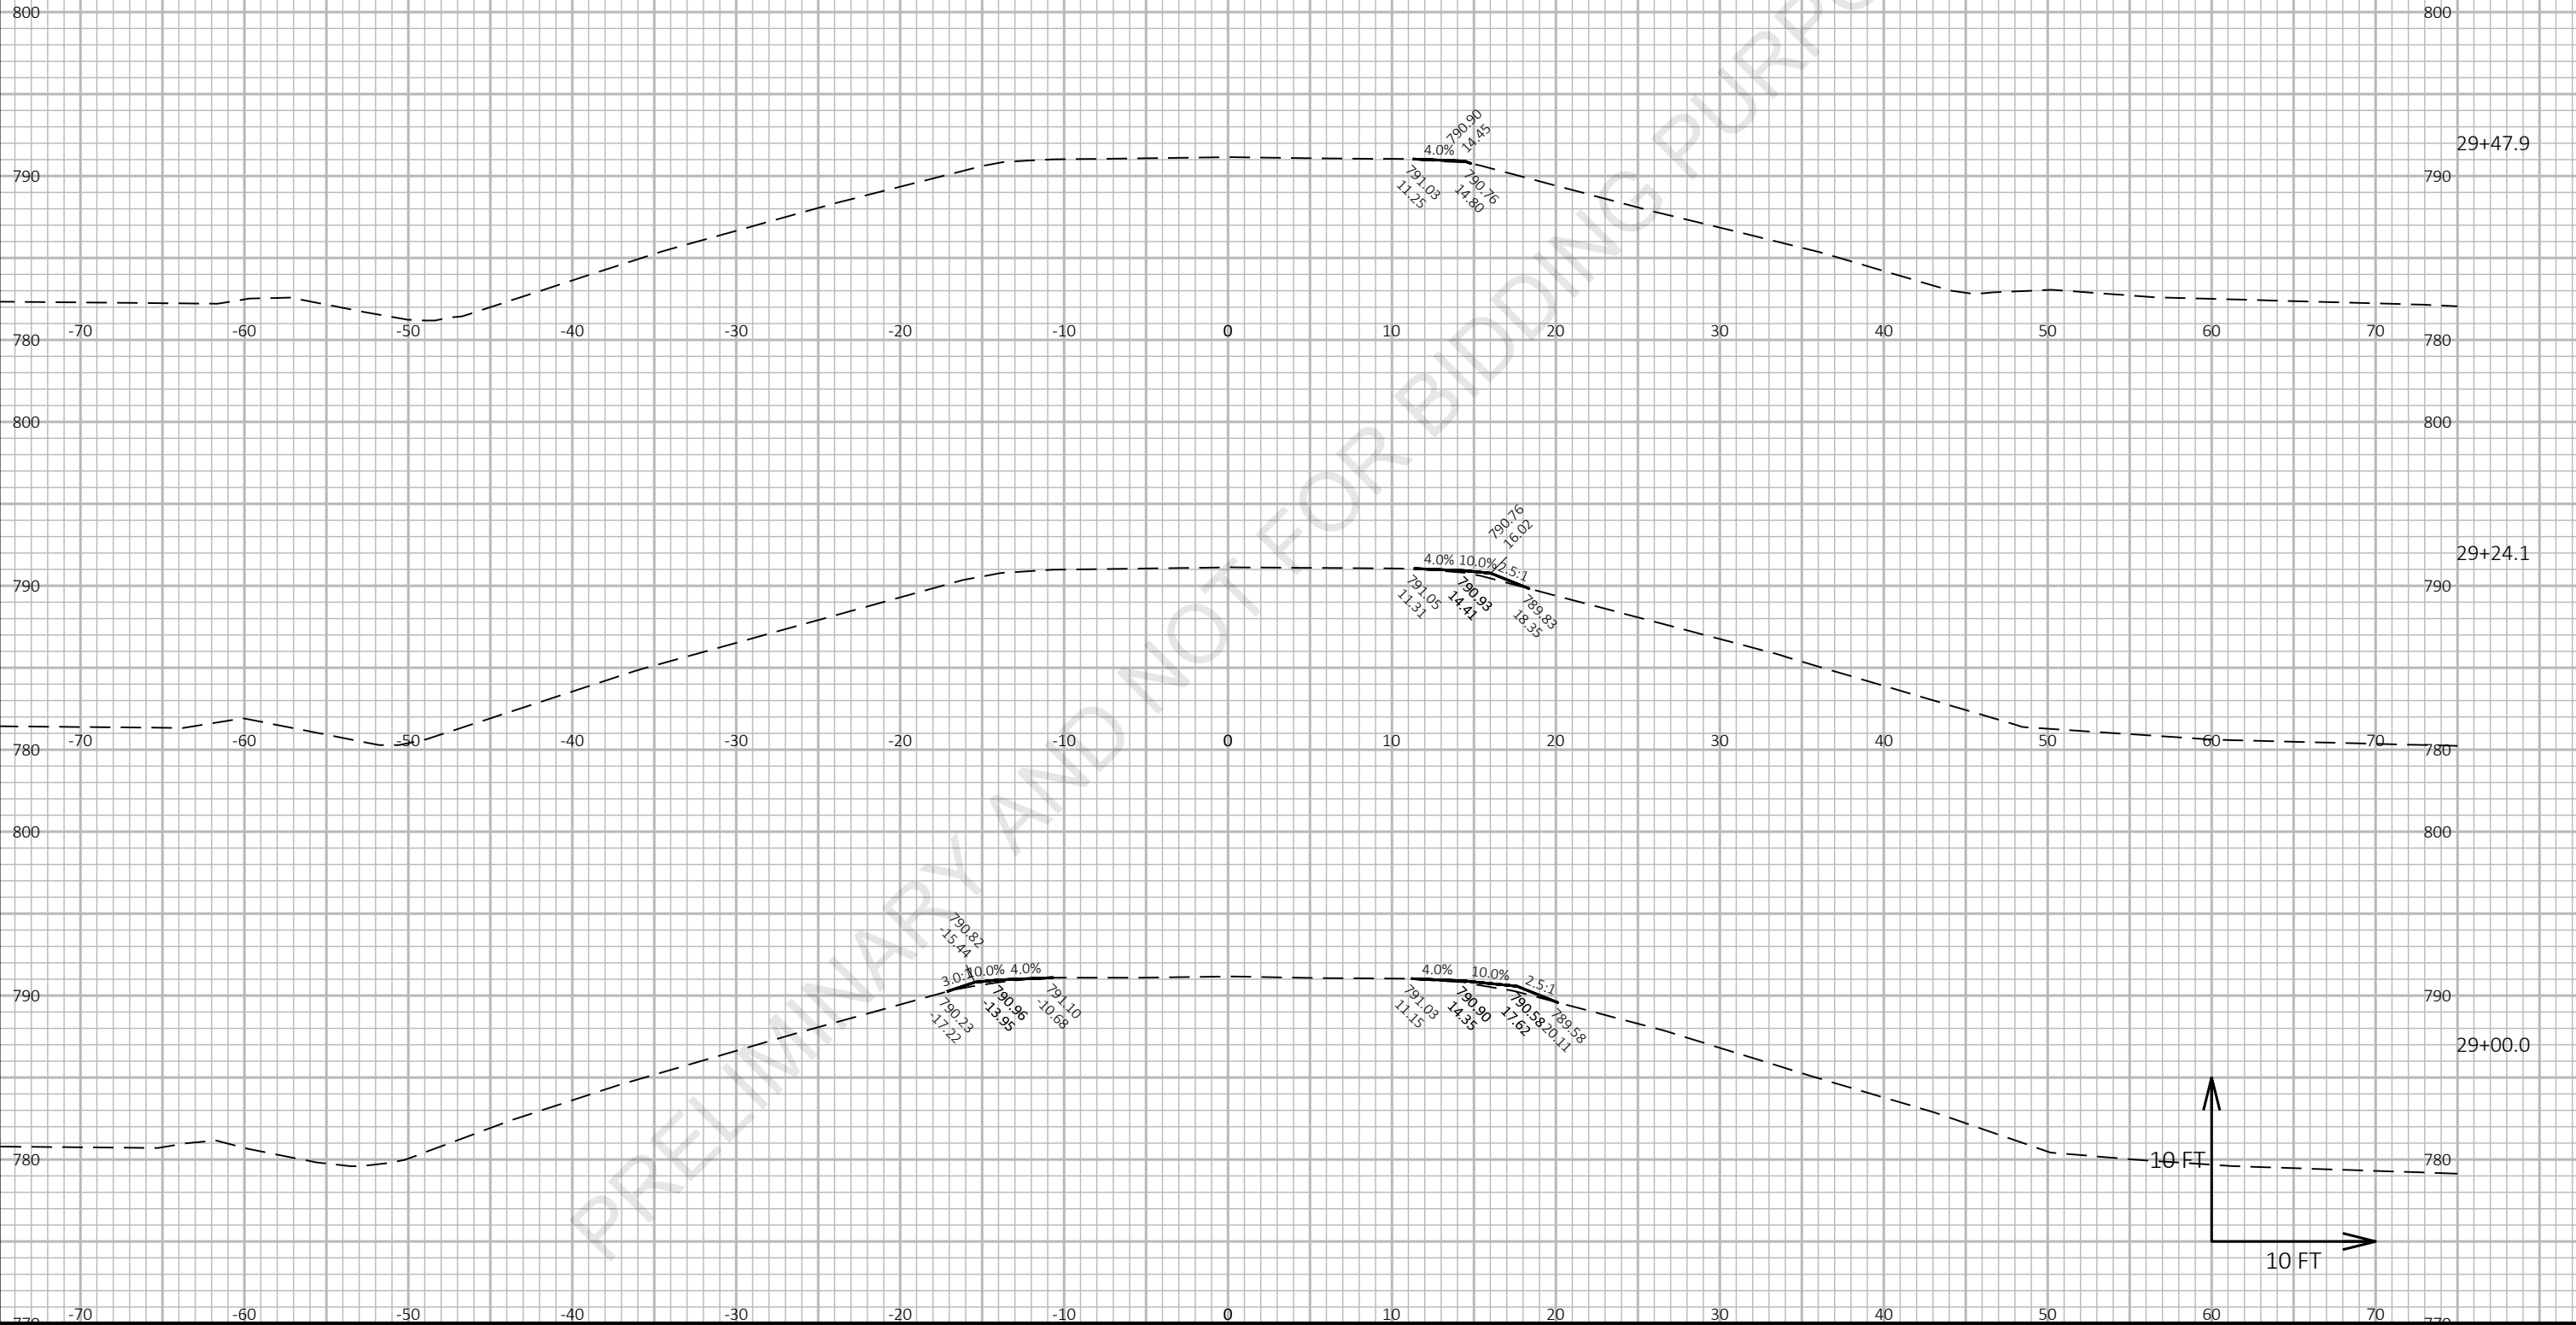

Preliminary

07/08/2021 1:22:45 PM

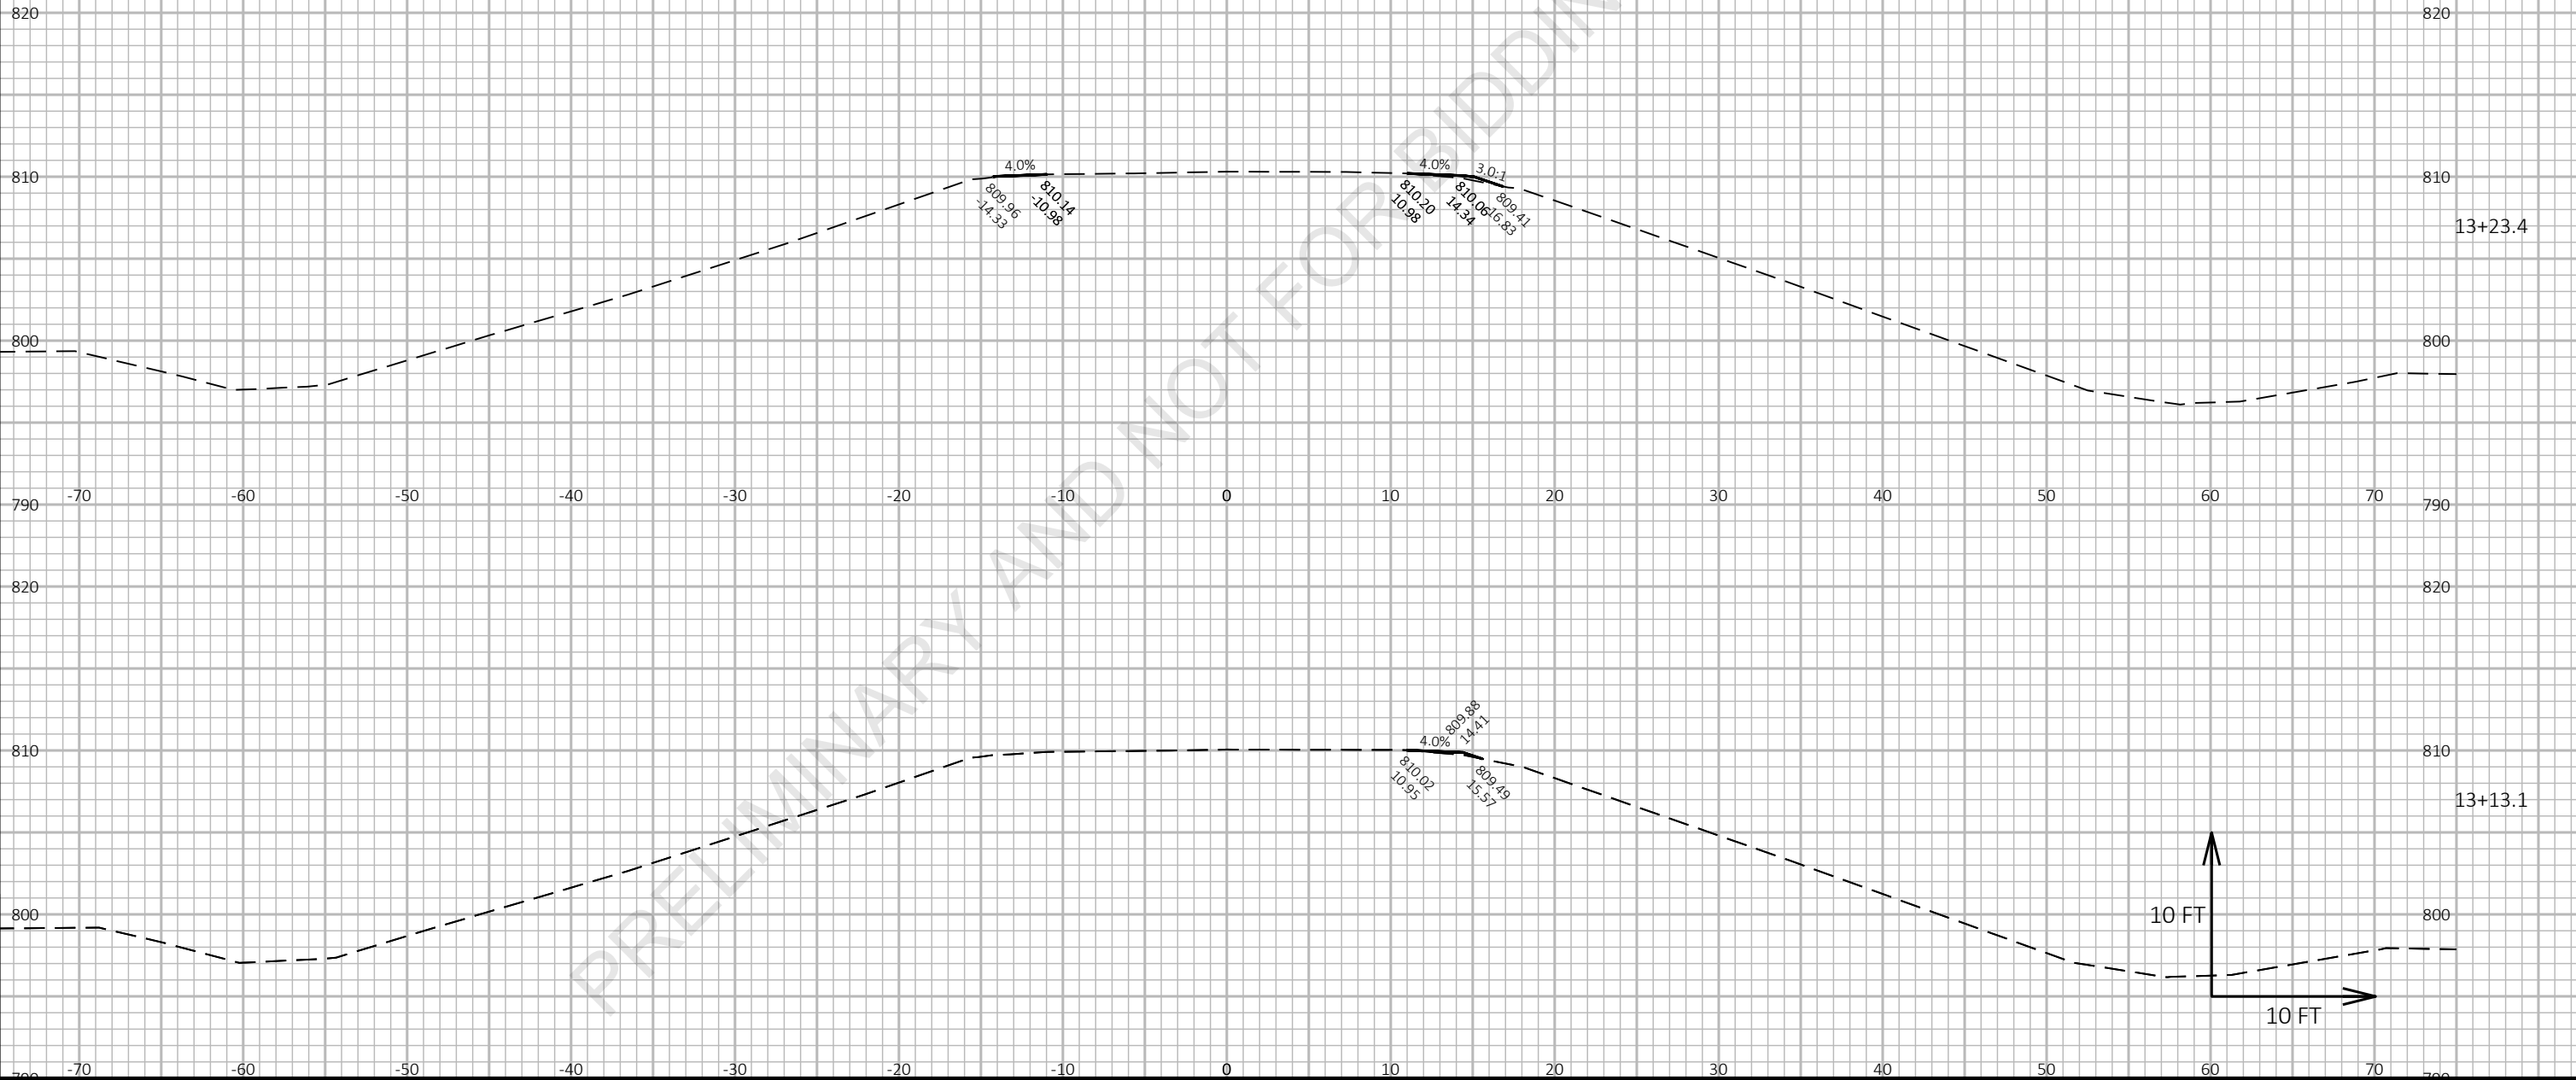


9

9

PROJECT NO: 1227-12-71	HWY: IH 43	COUNTY: MANITOWOC	CROSS SECTIONS: GREENSTREET ROAD	SHEET E
------------------------	------------	-------------------	----------------------------------	---------


Preliminary

07/08/2021 1:22:45 PM

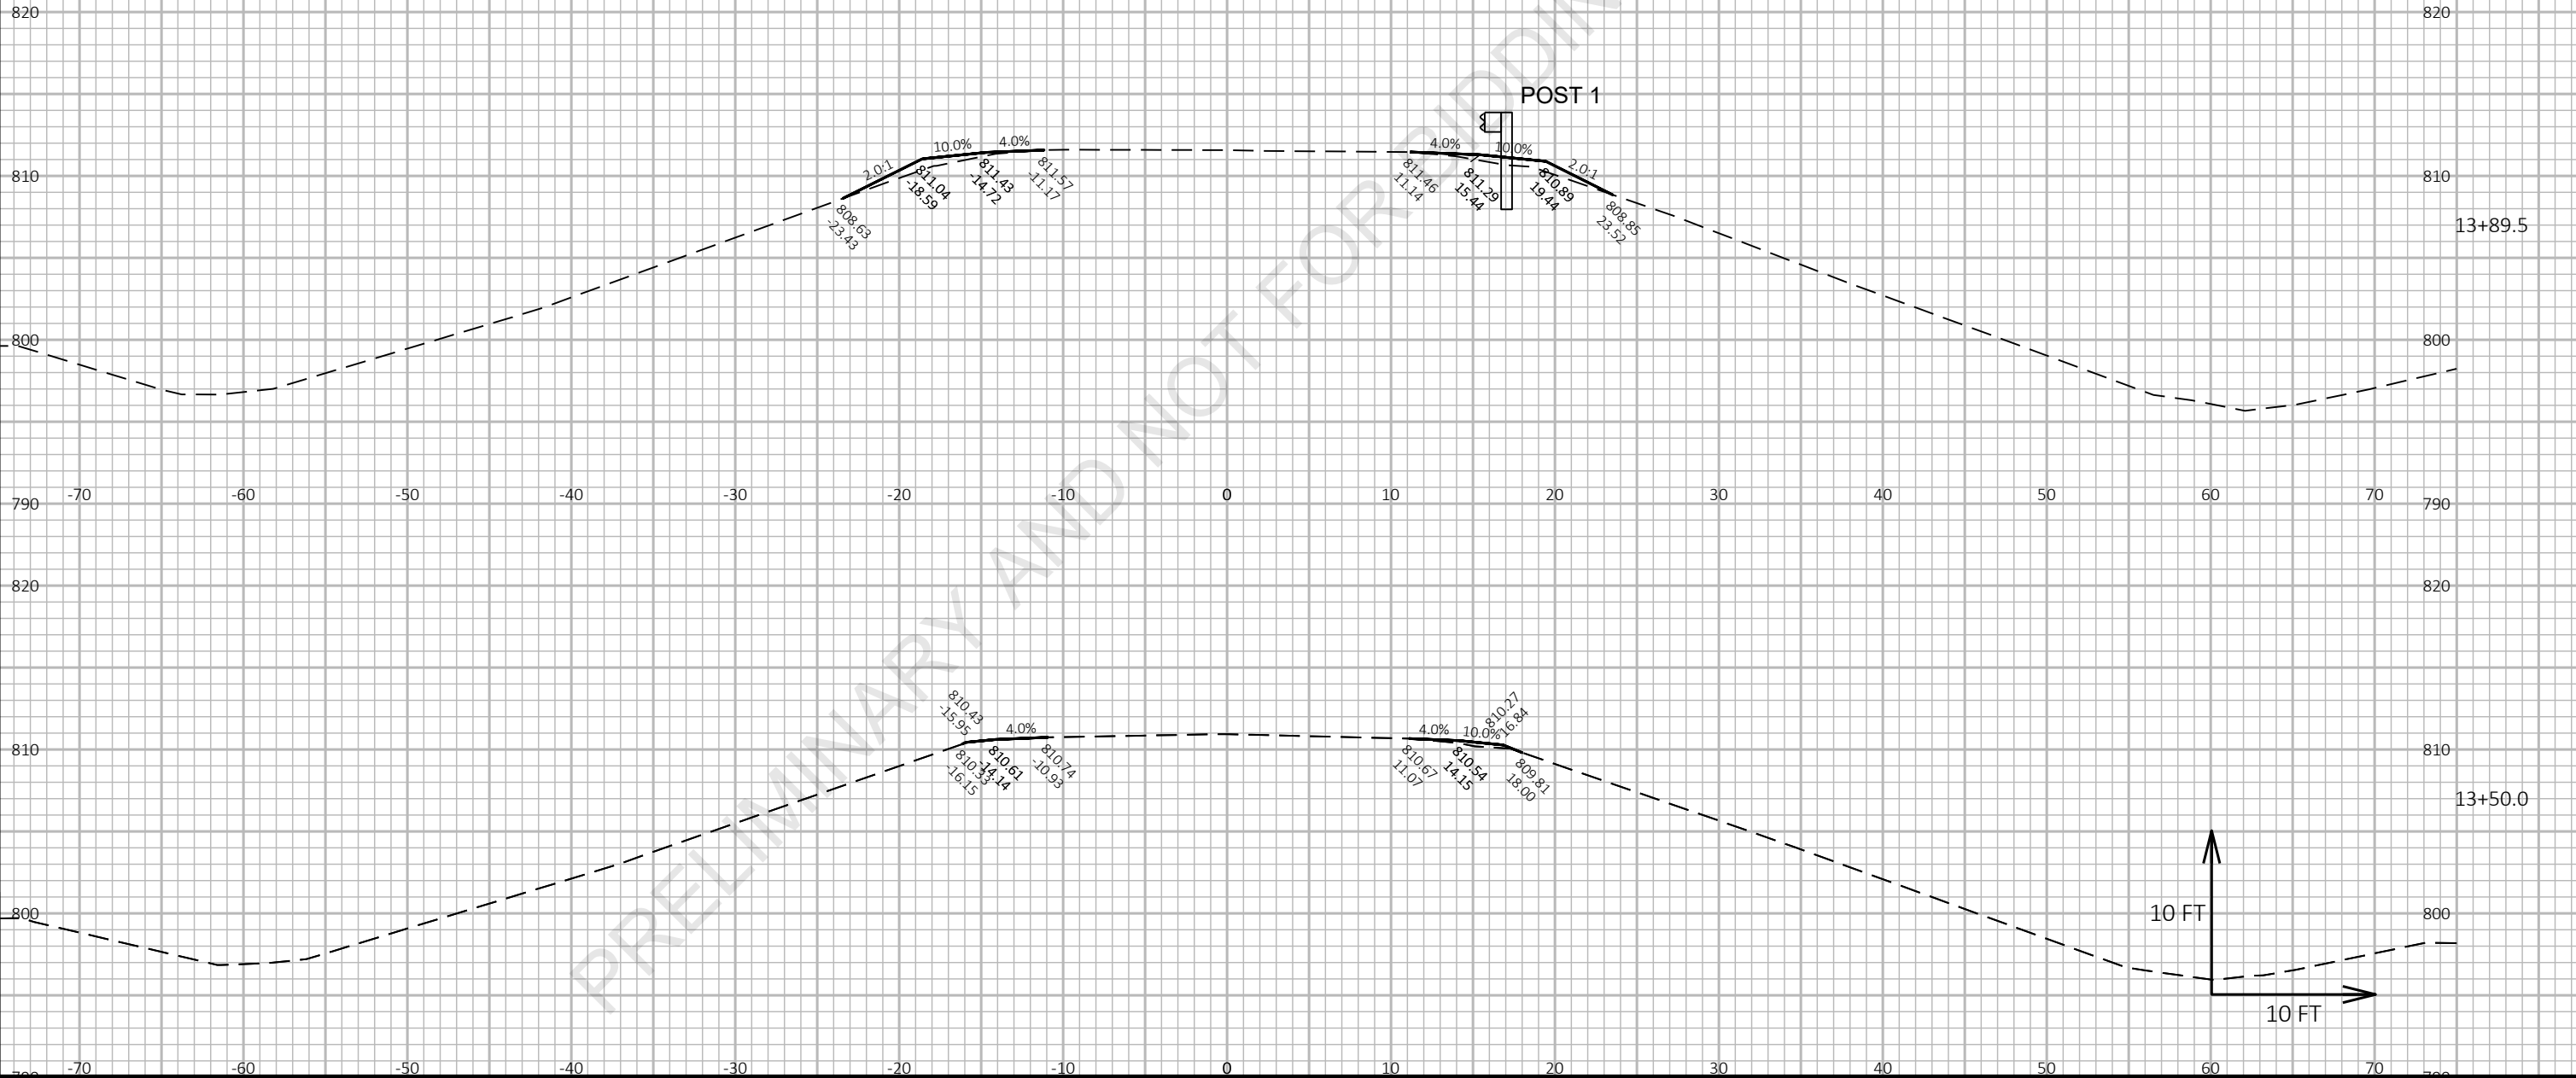

Preliminary

07/08/2021 1:22:45 PM

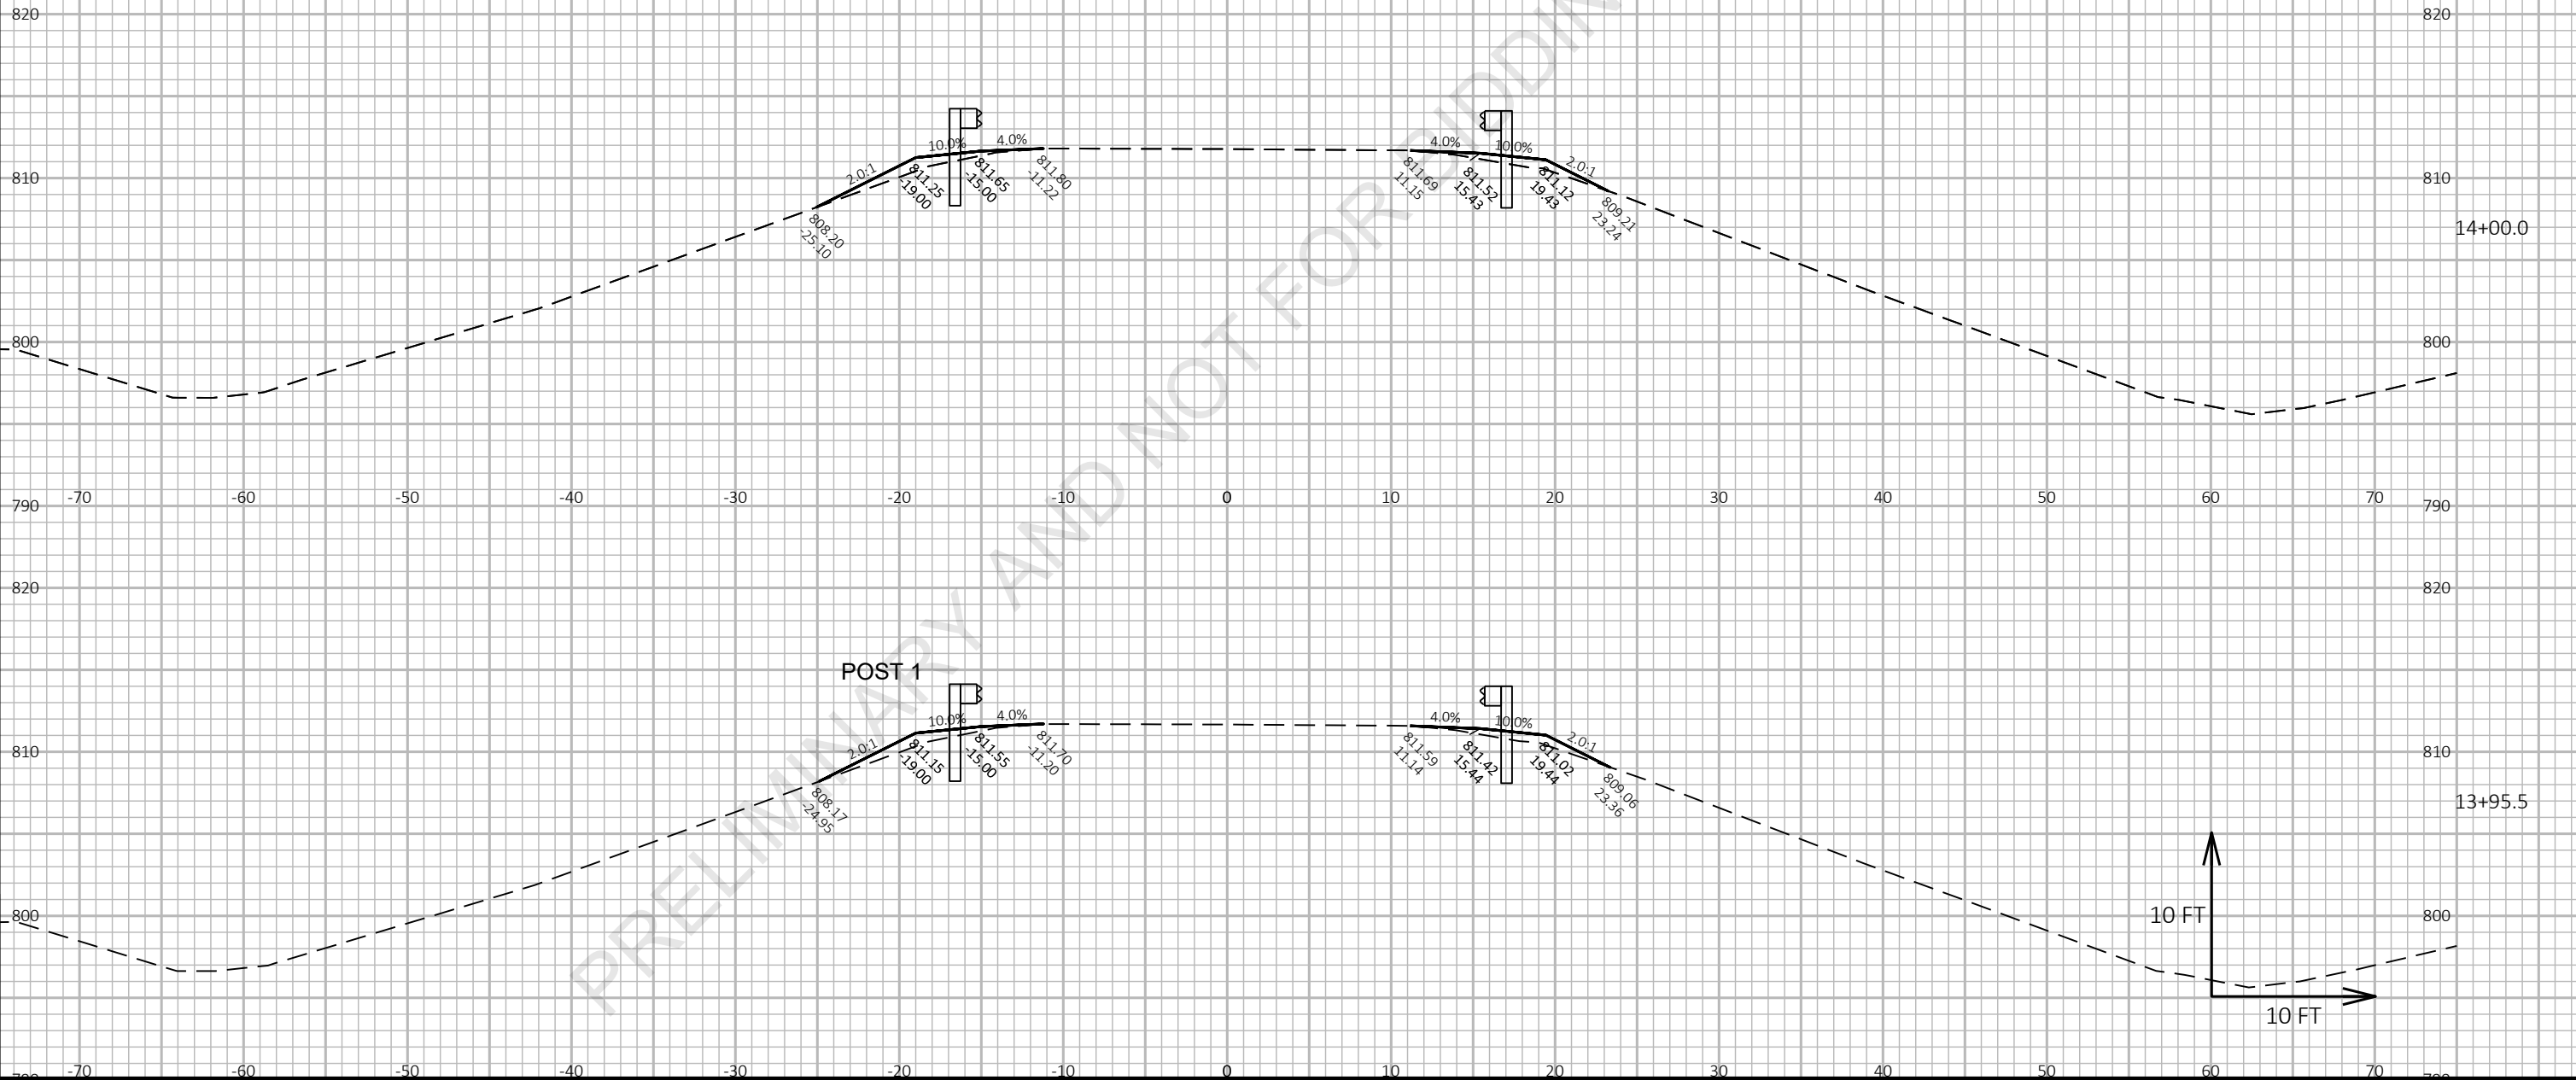


9

9

Preliminary

07/08/2021 1:22:45 PM

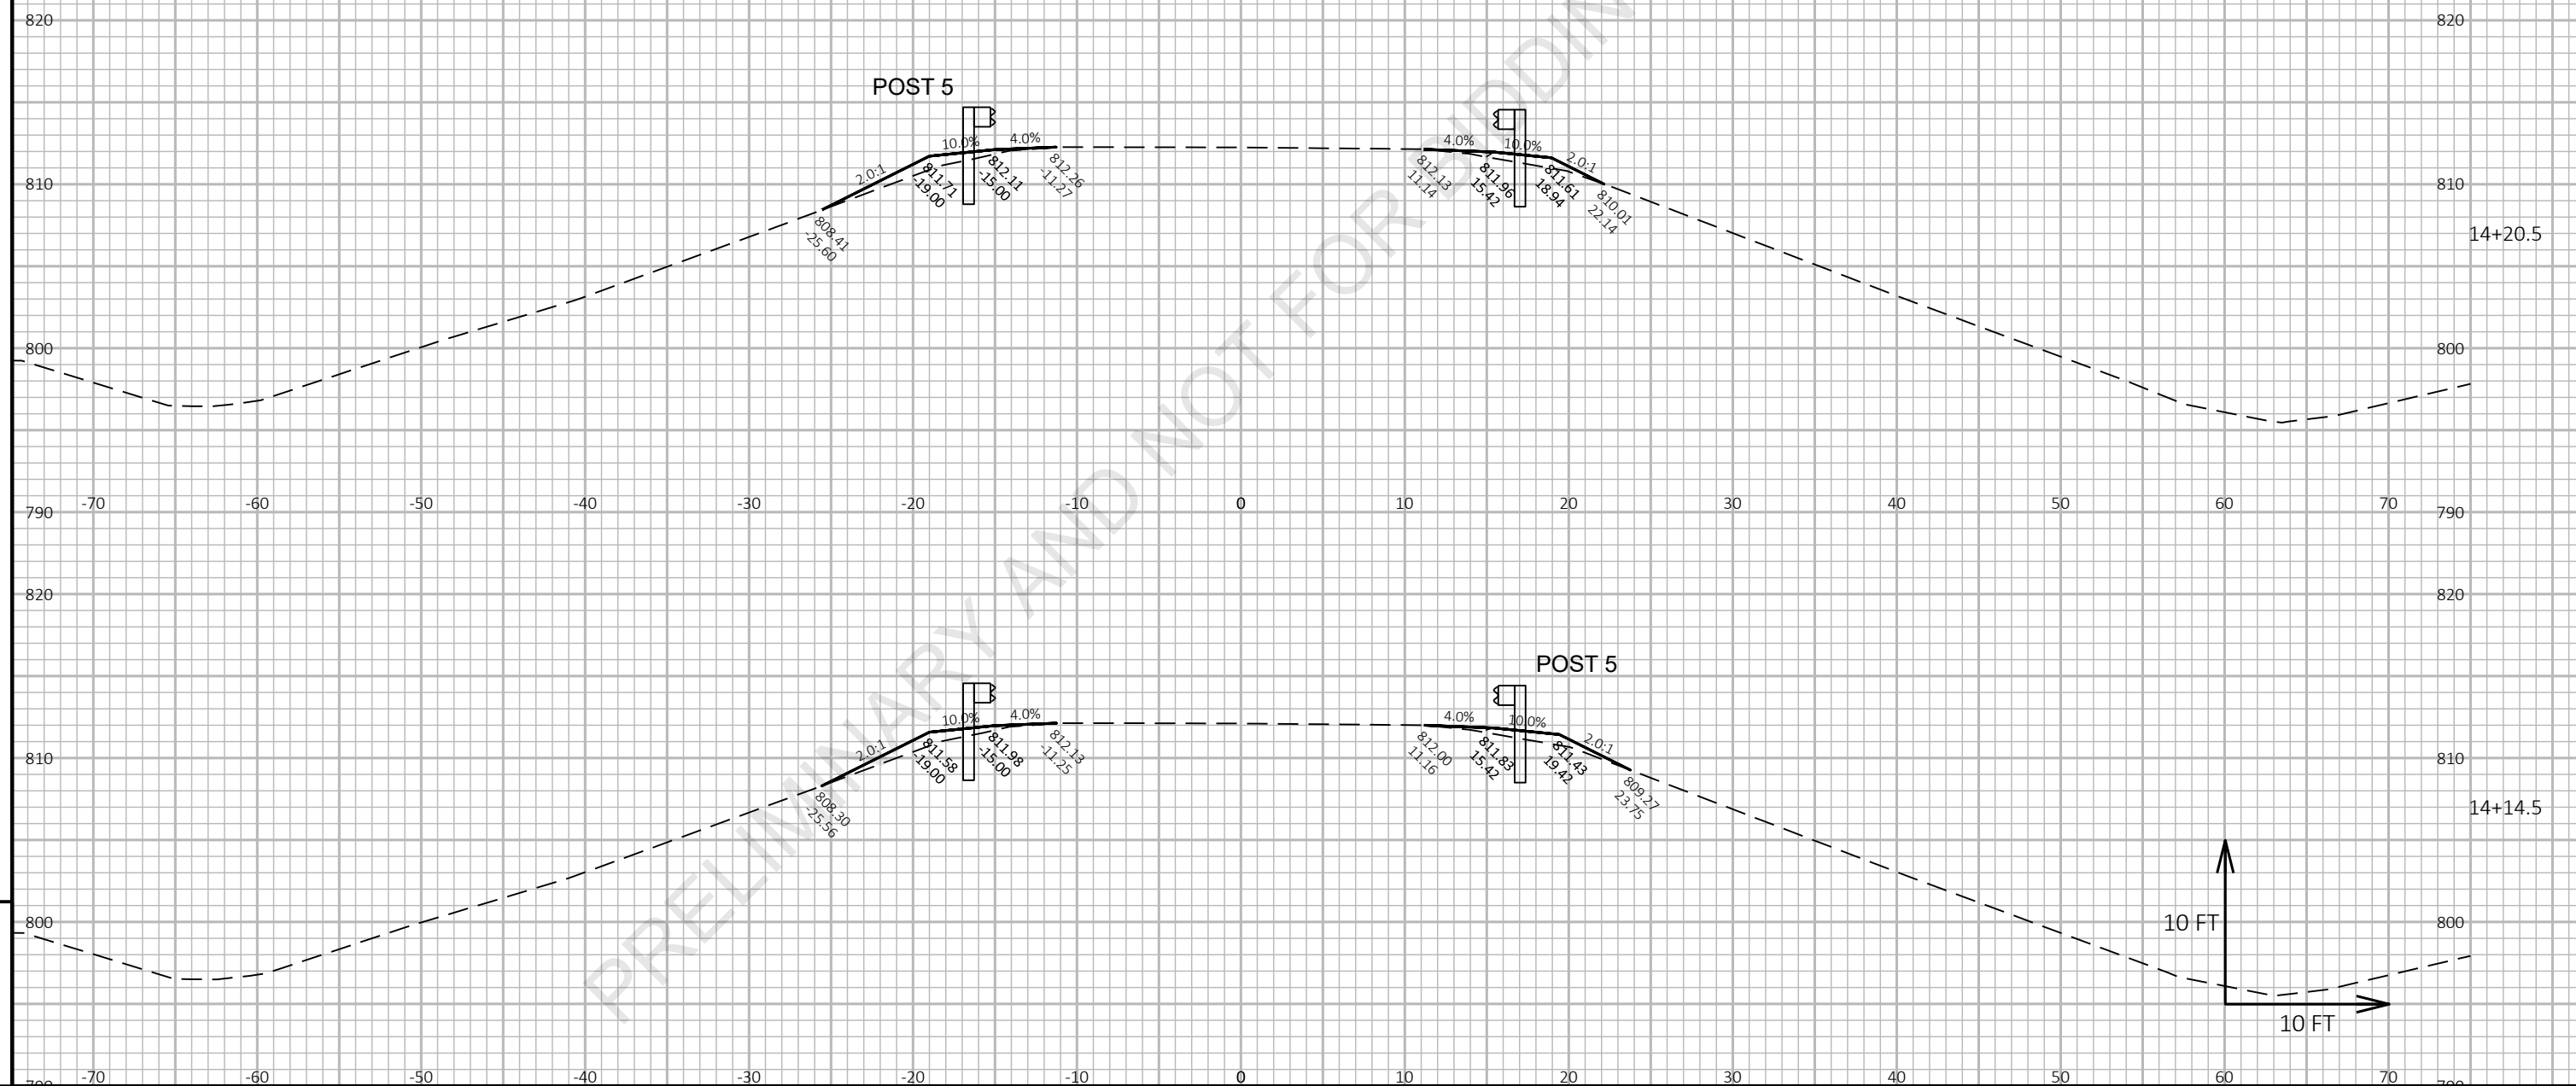

PROJECT NO:	1227-12-71
-------------	------------

HWY: IH 43

COUNTY: MANITOWOC

CROSS SECTIONS: GREENSTREET ROAD

SHEET

FILE NAME : I:\45\450504 IH 43 WISDOT GUARDRAIL\C3D\SHEETSPLAN\12271271 PLAN\090202_XS.DWG
LAYOUT NAME - Greenstreet WB 4

PLOT DATE : 3/10/2021 6:40 AM

PLOT BY : GARNICA, BRANDON


PLOT NAME :

PLOT SCALE : 1 IN:10 FT HORZ. / 1 IN:10 FT VERT.

WISDOT/CADDS SHEET 49

Preliminary

07/08/2021 1:22:46 PM

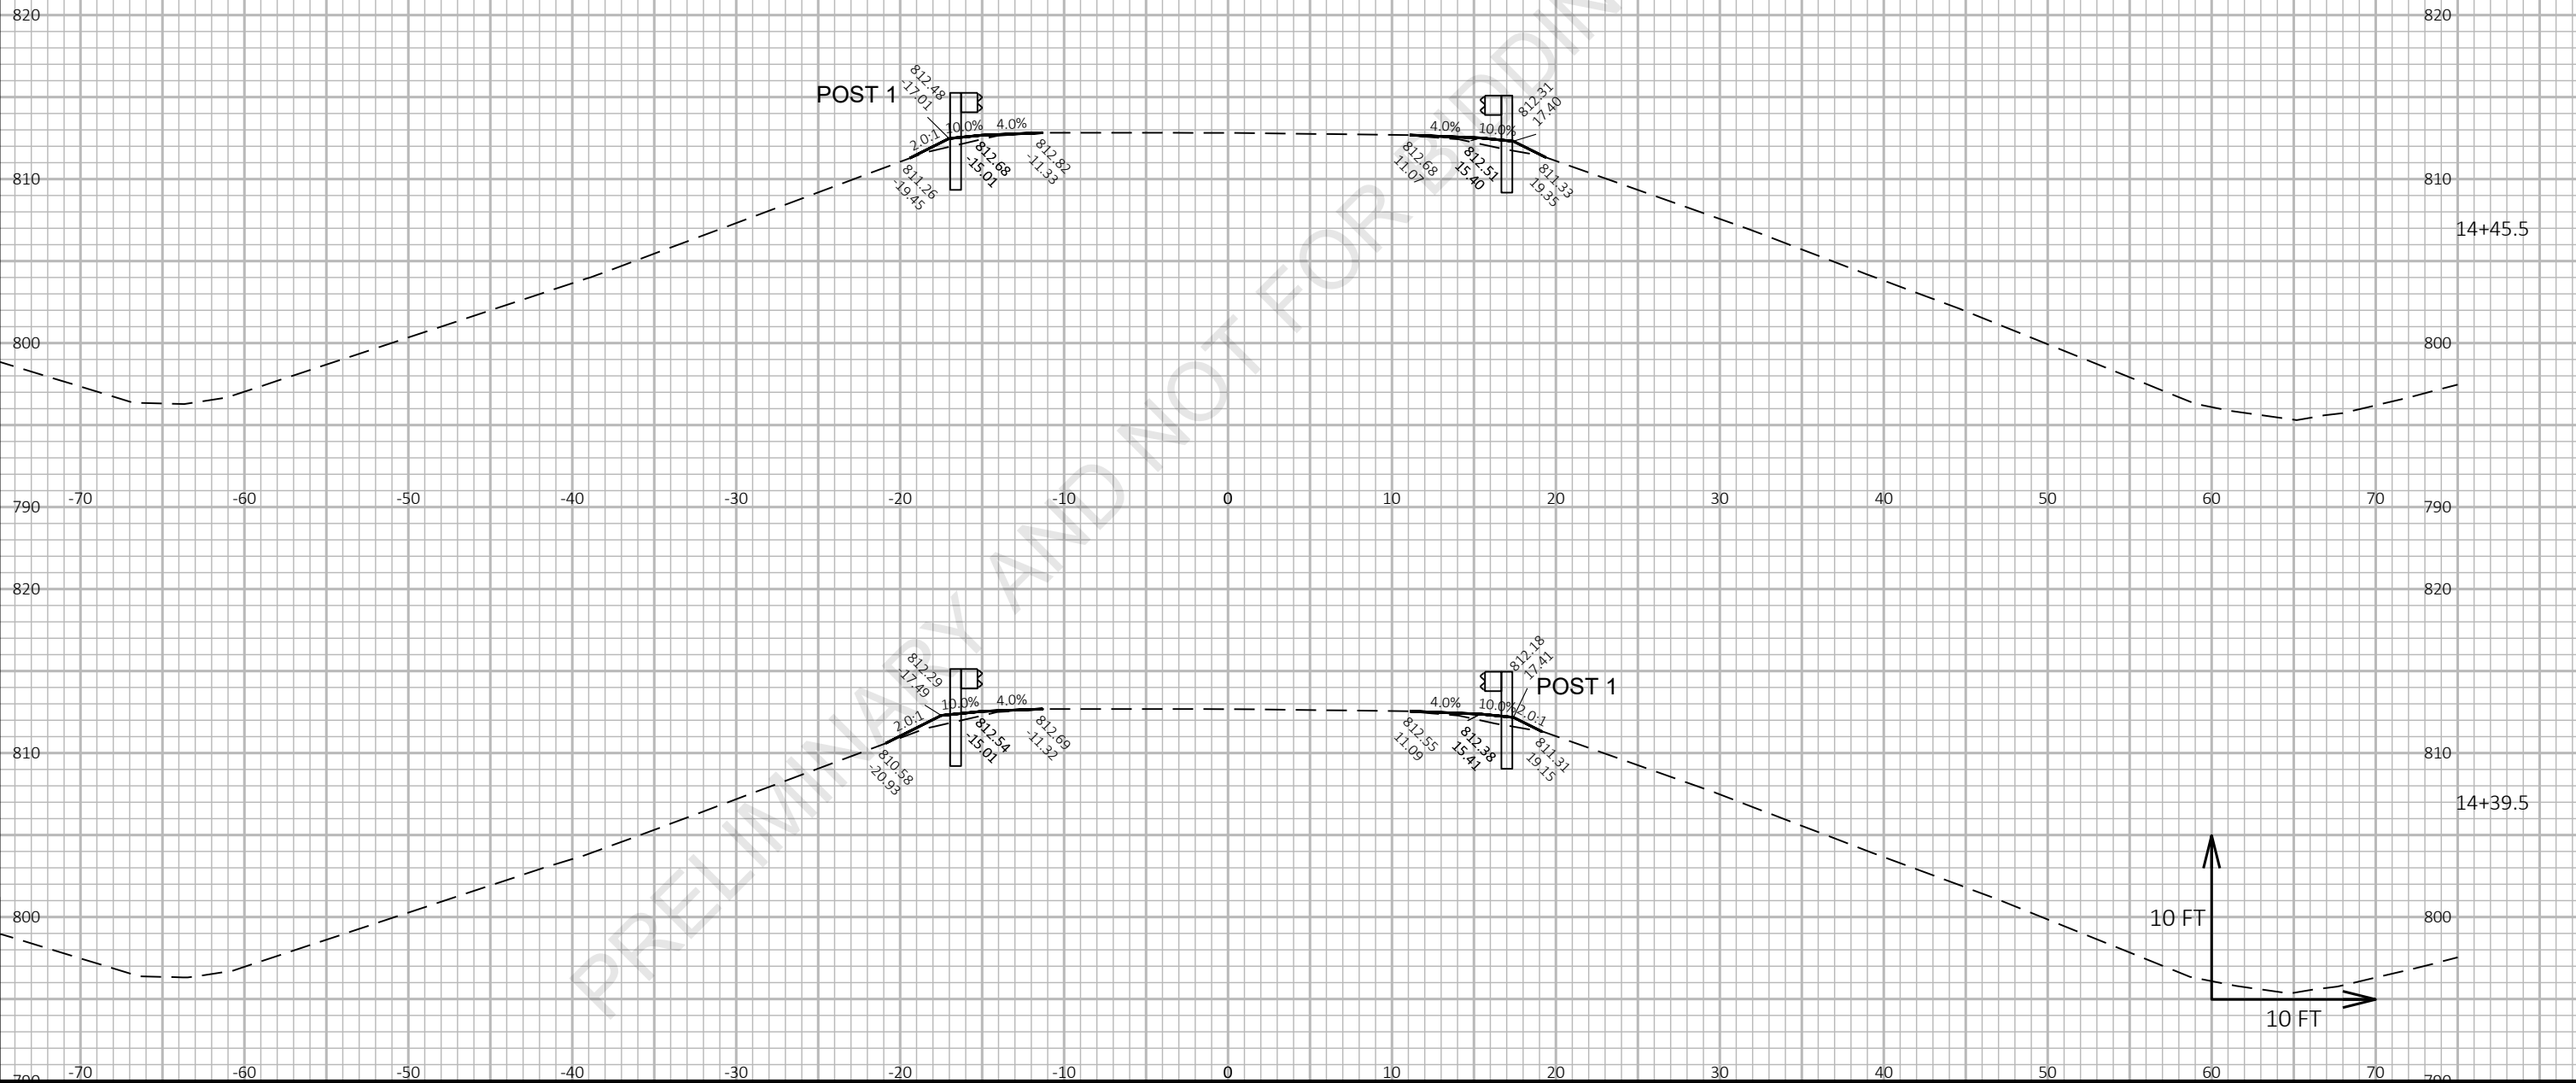

9

9

07/08/2021 1:22:46 PM




1	2	
---	---	---	---	---	---	---	---	---	----	----	-----	-----	

WISDOT/CADDS SHEET 49


Preliminary

07/08/2021 1:22:46 PM

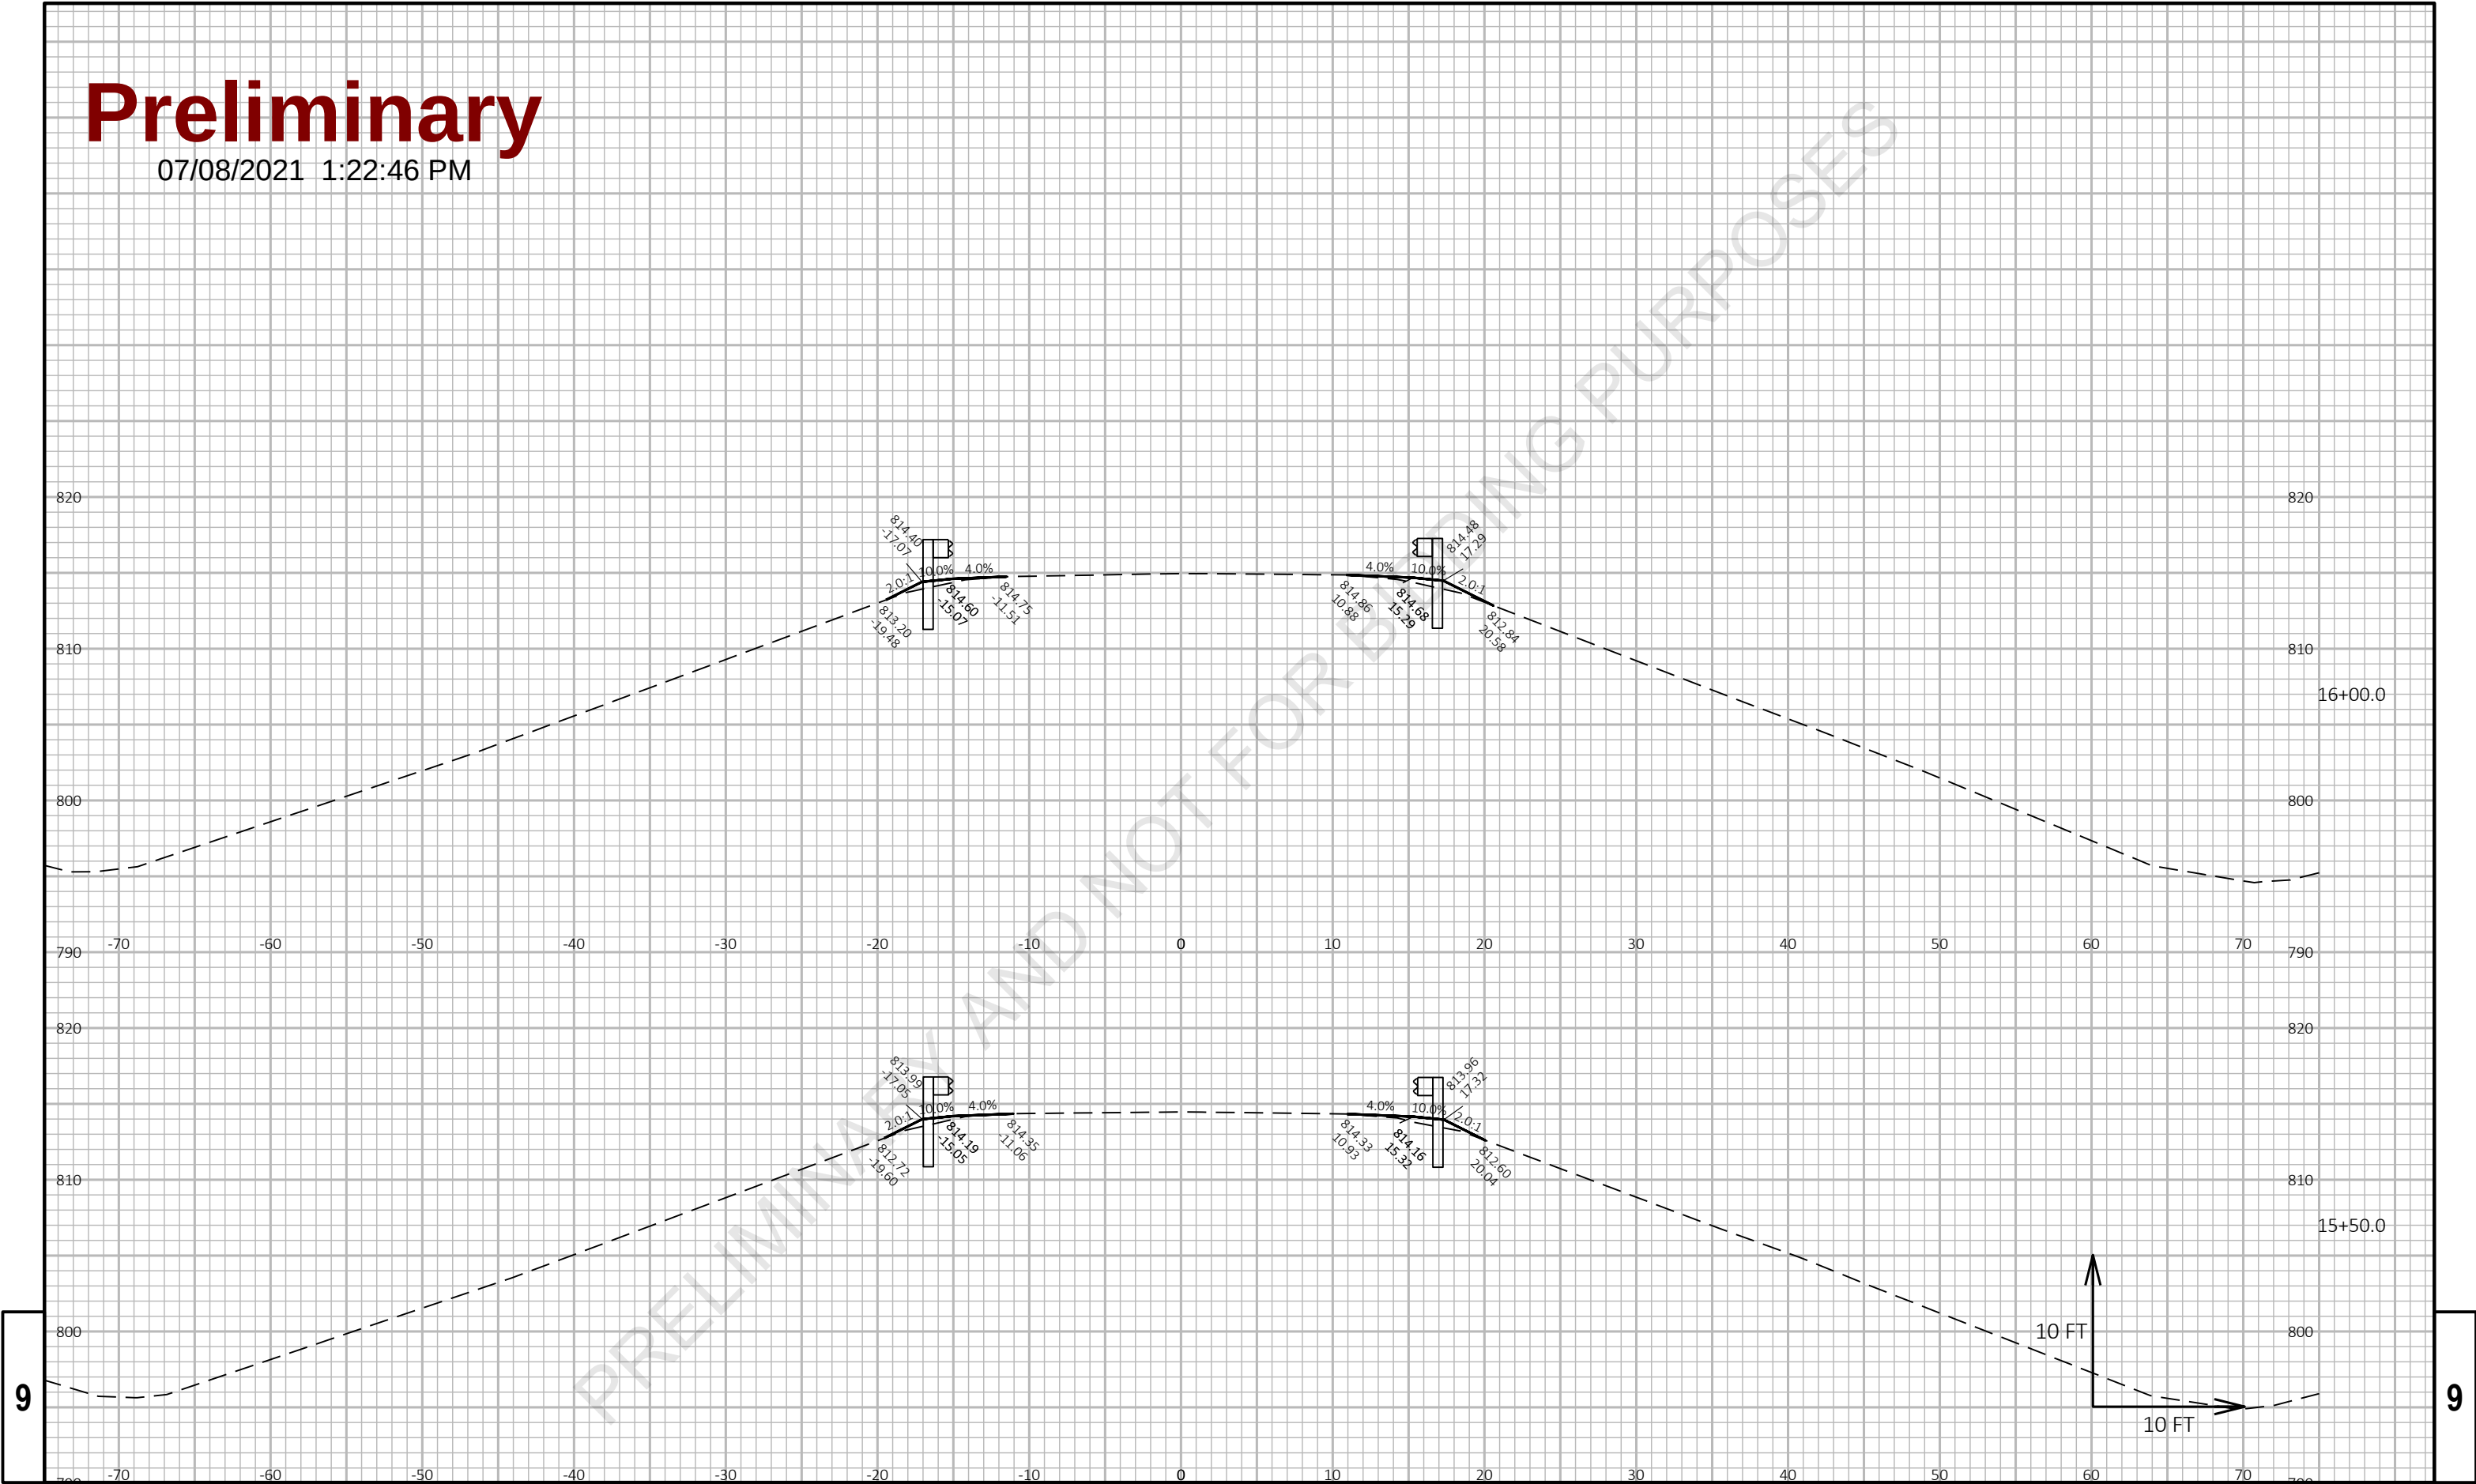

Preliminary


07/08/2021 1:22:46 PM

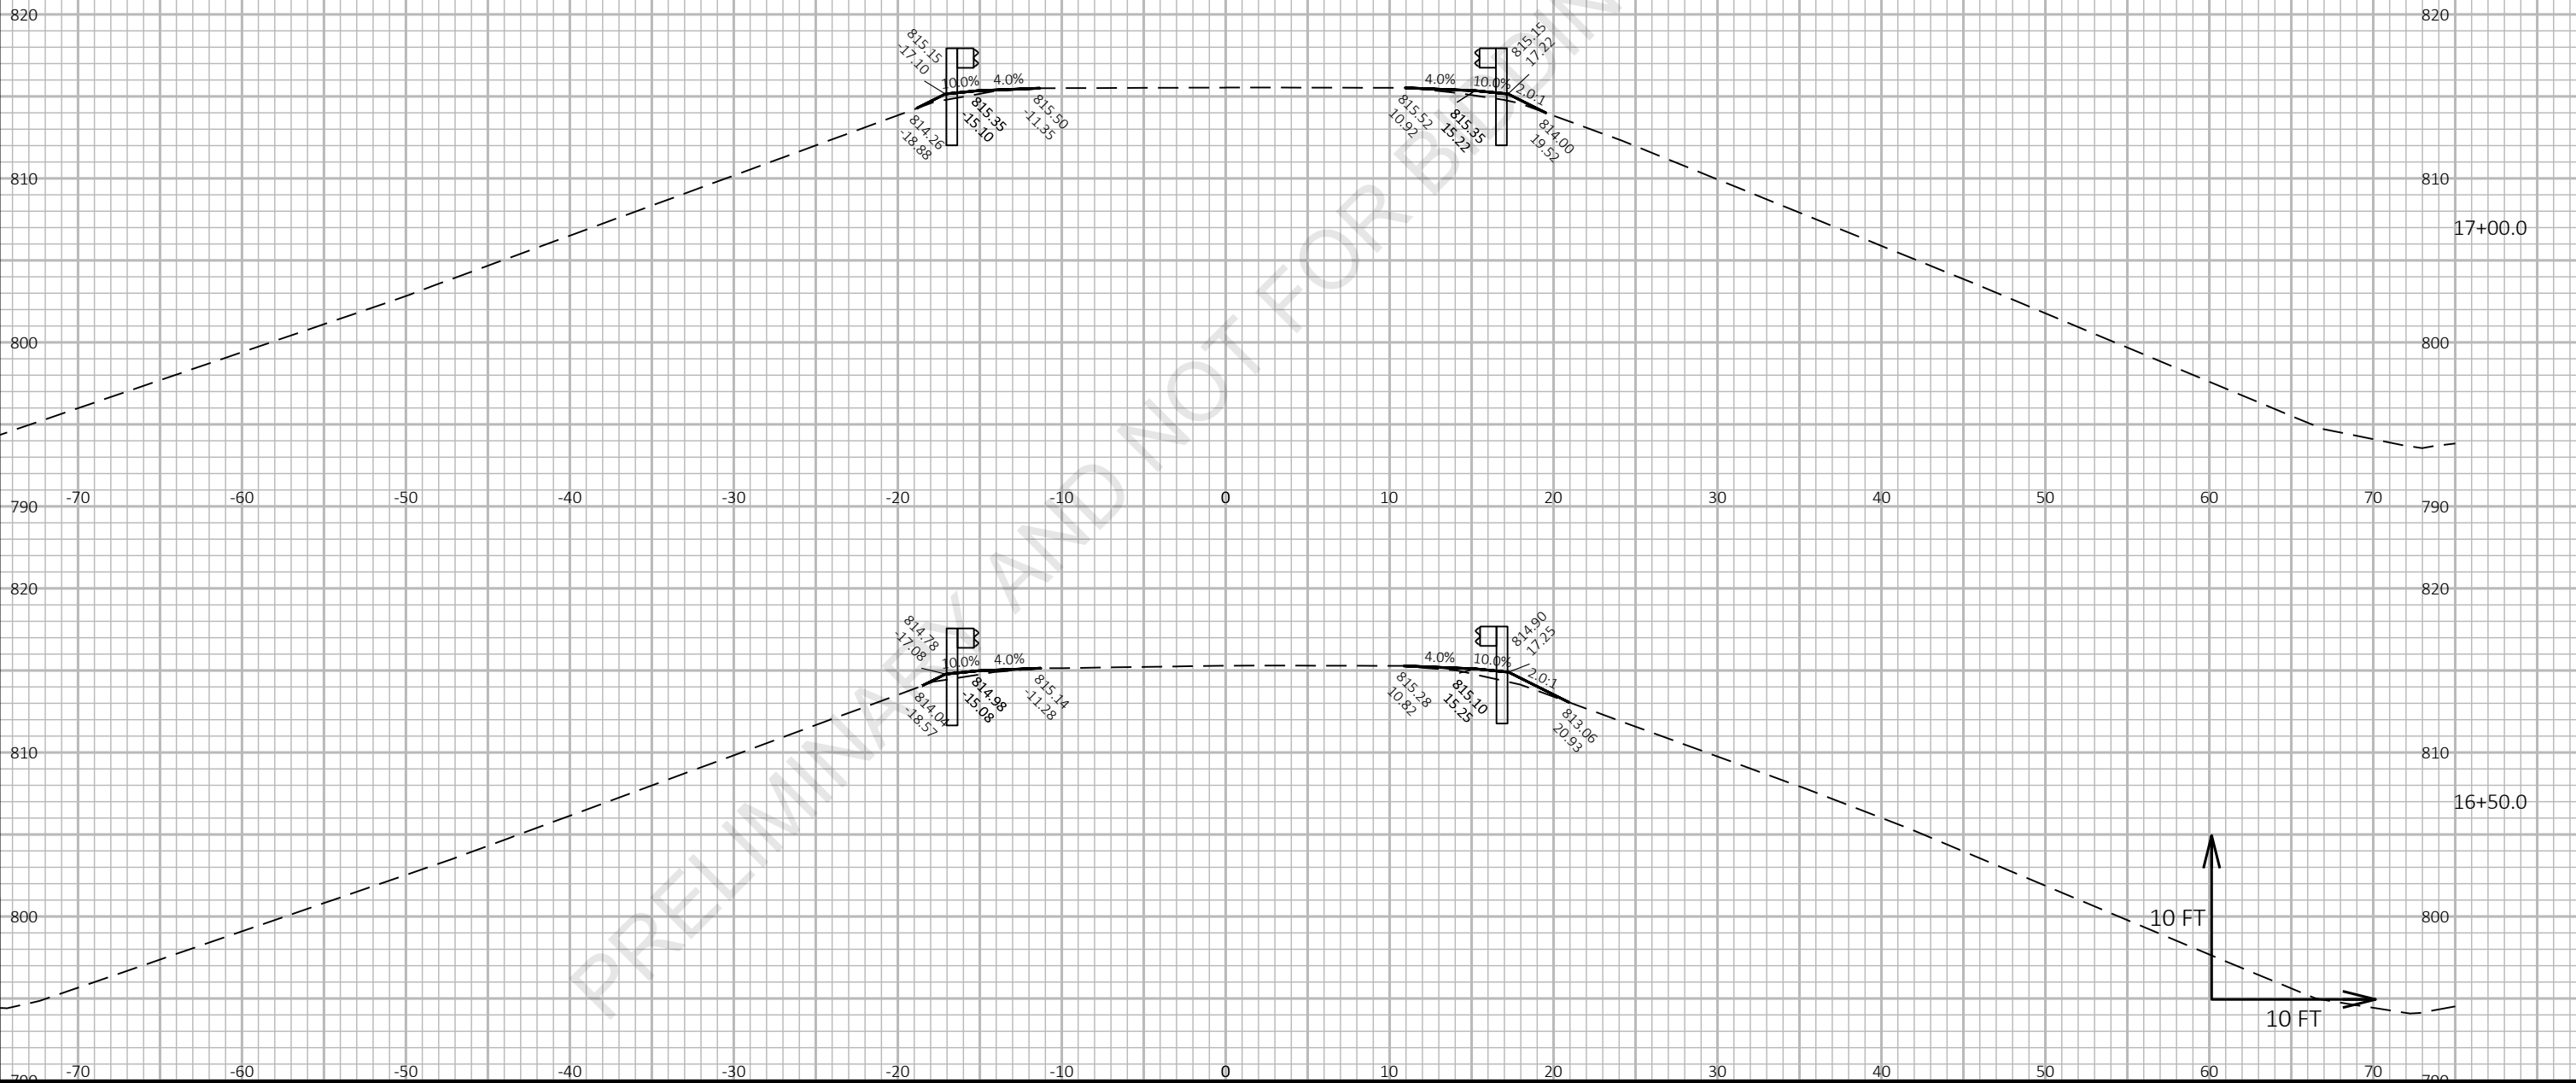

Preliminary

07/08/2021 1:22:47 PM

PRELIMINARY AND NOT FOR ENGINEERING PURPOSES

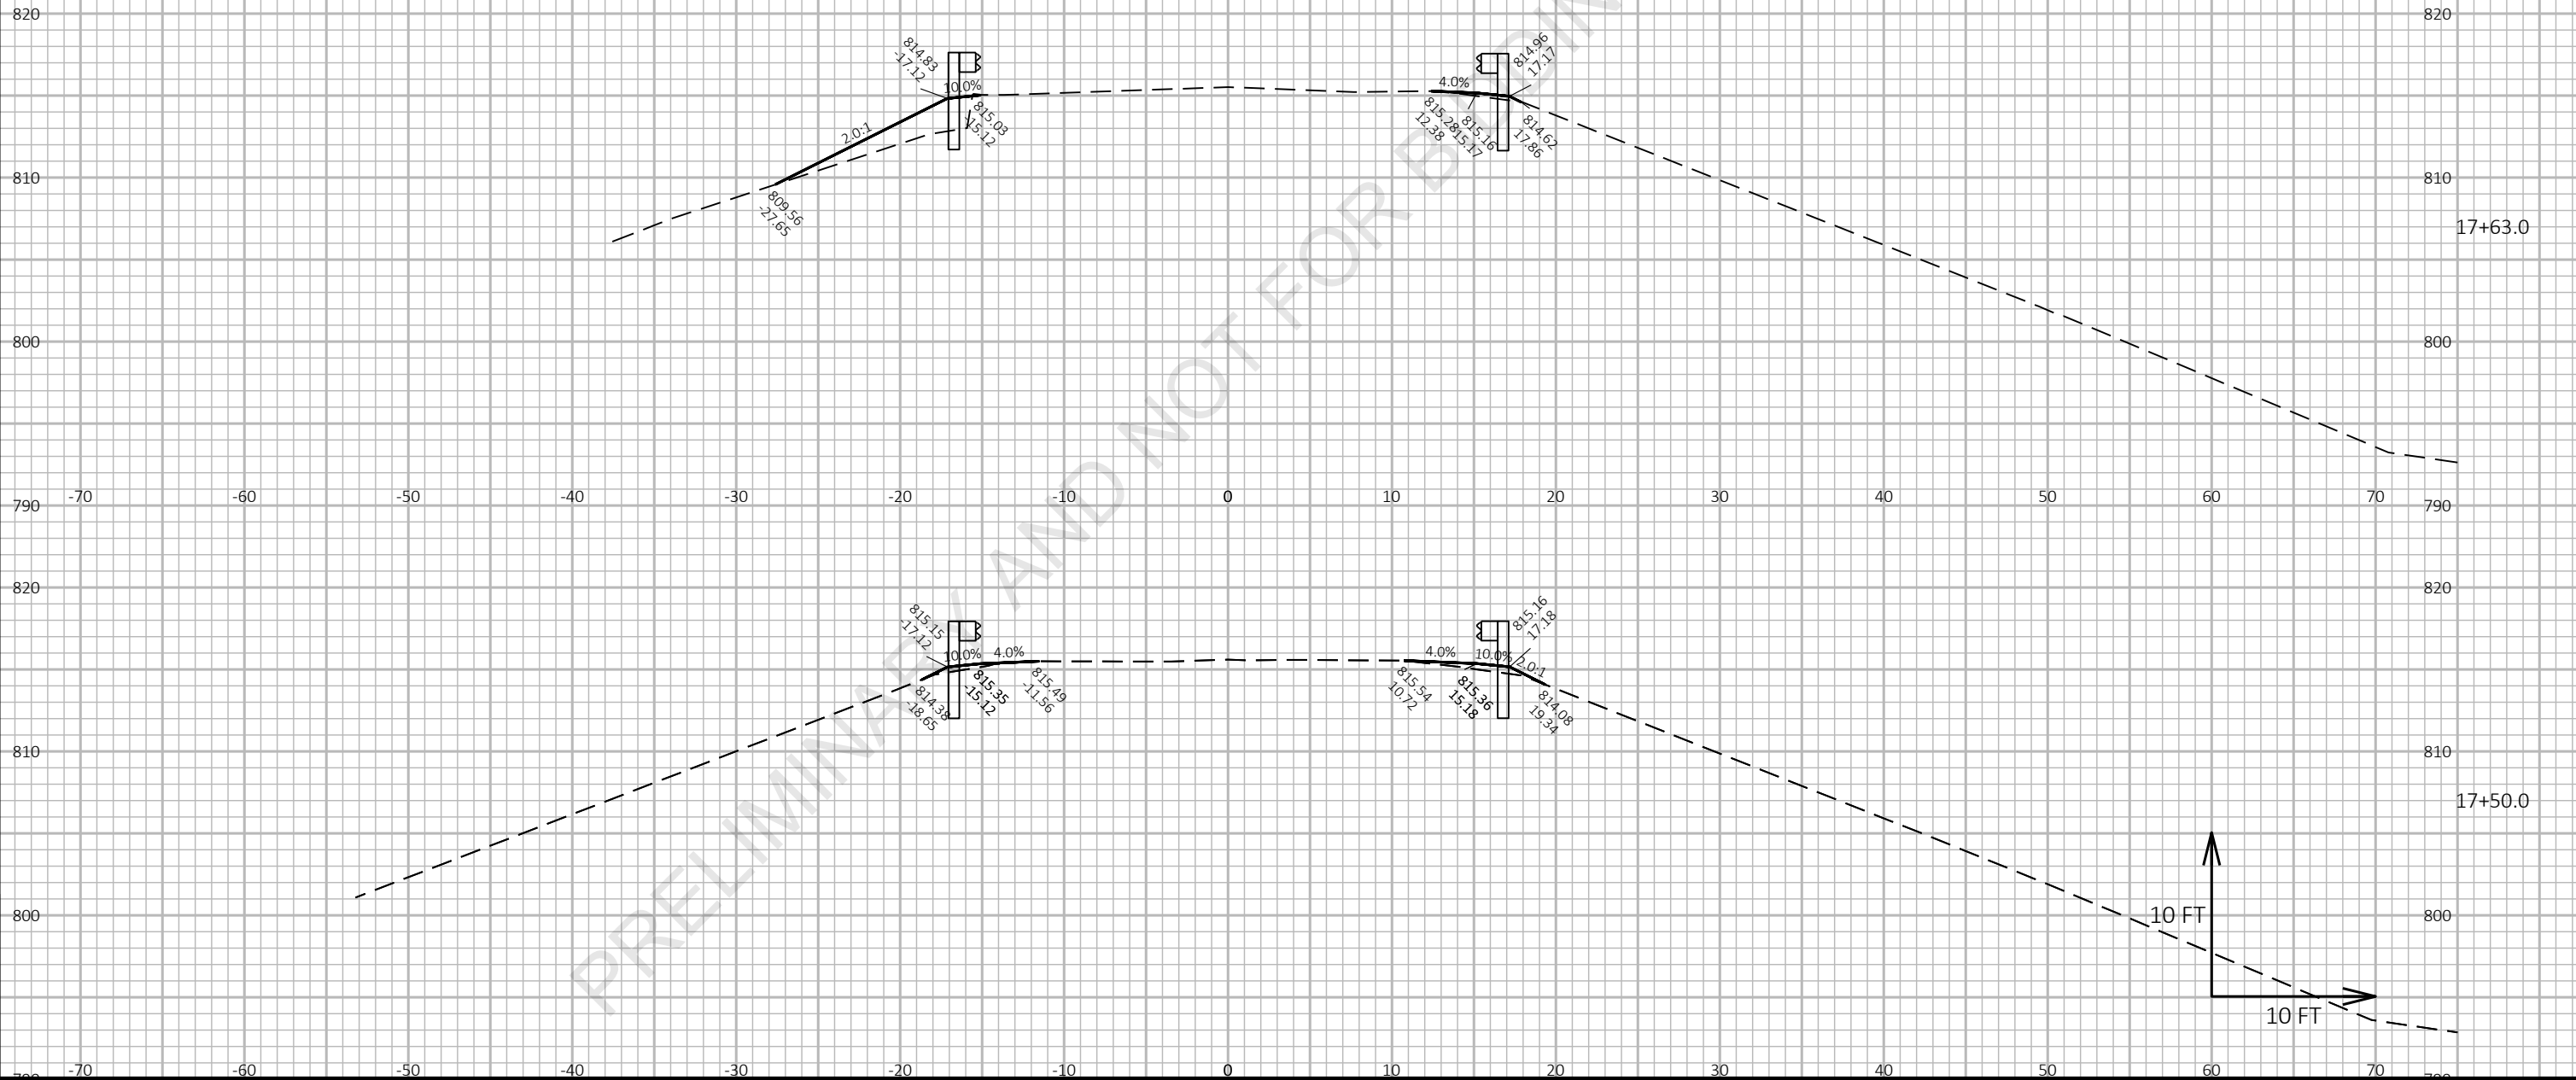

9


9

PROJECT NO: 1227-12-71	HWY: IH 43	COUNTY: MANITOWOC	CROSS SECTIONS: GREENSTREET ROAD	SHEET E
------------------------	------------	-------------------	----------------------------------	---------

Preliminary

07/08/2021 1:22:47 PM

PRELIMINARY AND NOT FOR BIDDING PURPOSES

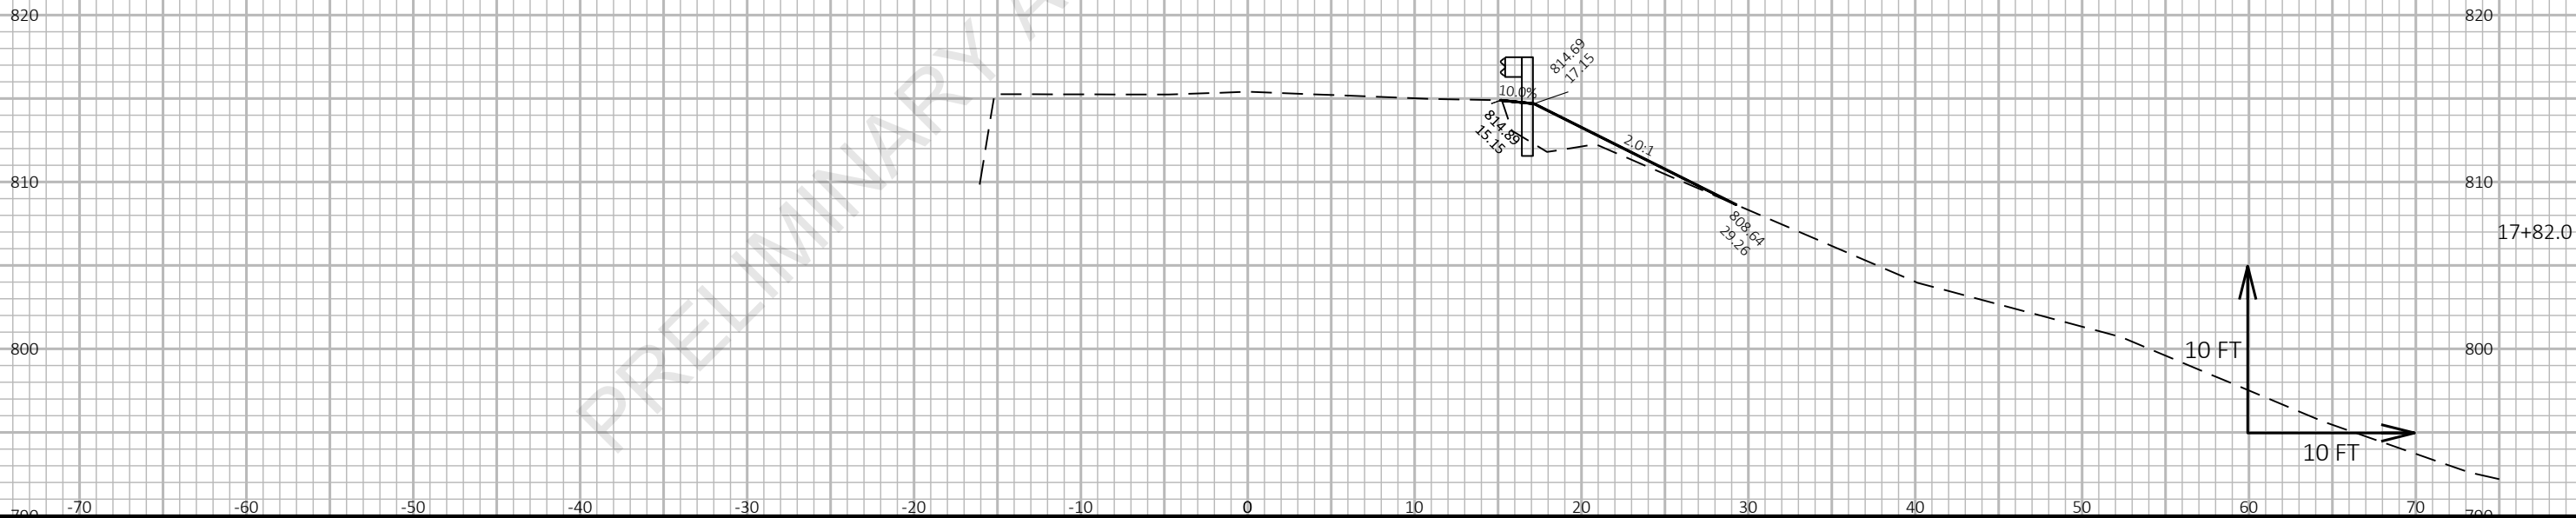


9

9

PROJECT NO: 1227-12-71	HWY: IH 43	COUNTY: MANITOWOC	CROSS SECTIONS: GREENSTREET ROAD	SHEET E
------------------------	------------	-------------------	----------------------------------	---------

Preliminary

07/08/2021 1:22:47 PM

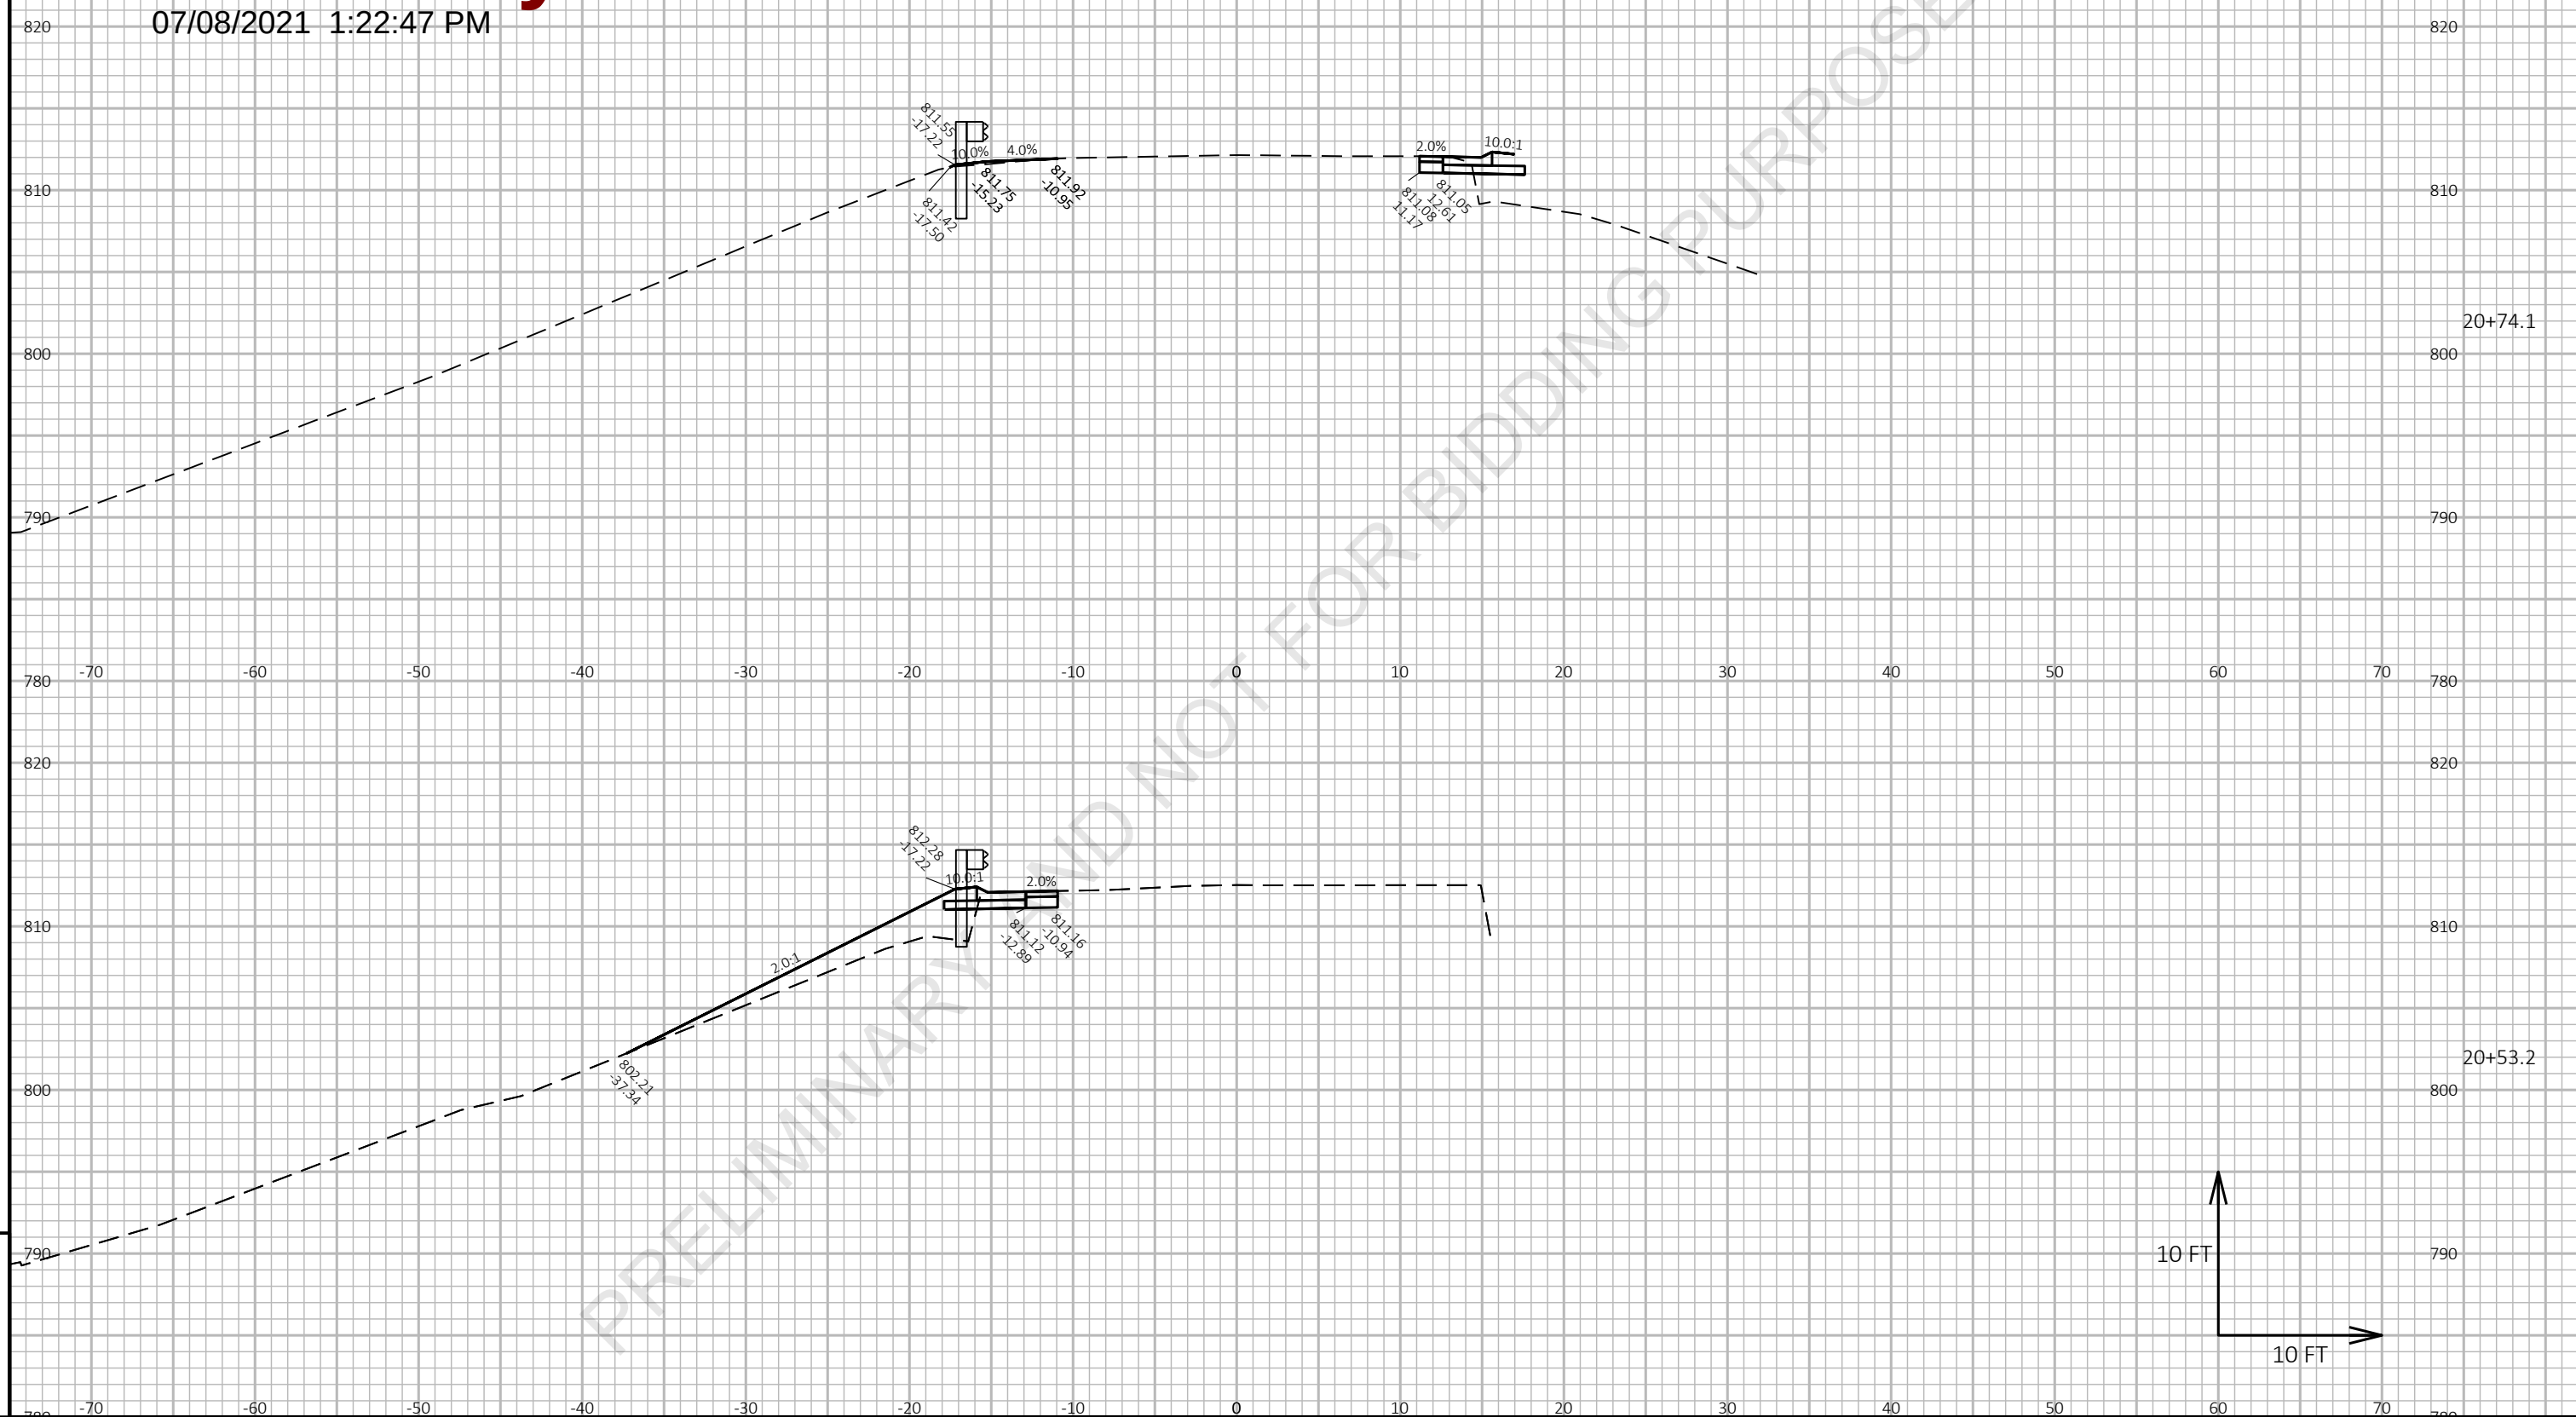

9

9

PROJECT NO:	1227-12-71
-------------	------------

HWY: IH 43

COUNTY: MANITOWOC

CROSS SECTIONS: GREENSTREET ROAD

SHEET

	E
--	----------

FILE NAME : I:\45\450504 IH 43 WISDOT GUARDRAIL\C3D\SHEETSPLAN\12271271 PLAN\090202_XS.DWG
LAYOUT NAME - Greenstreet EB 1

PLOT DATE : 3/10/2021 6:42 AM

PLOT BY : GARNICA, BRANDON


PLOT NAME :

PLOT SCALE : 1 IN:10 FT HORZ. / 1 IN:10 FT VERT.

WISDOT/CADDS SHEET 49


Preliminary

07/08/2021 1:22:47 PM

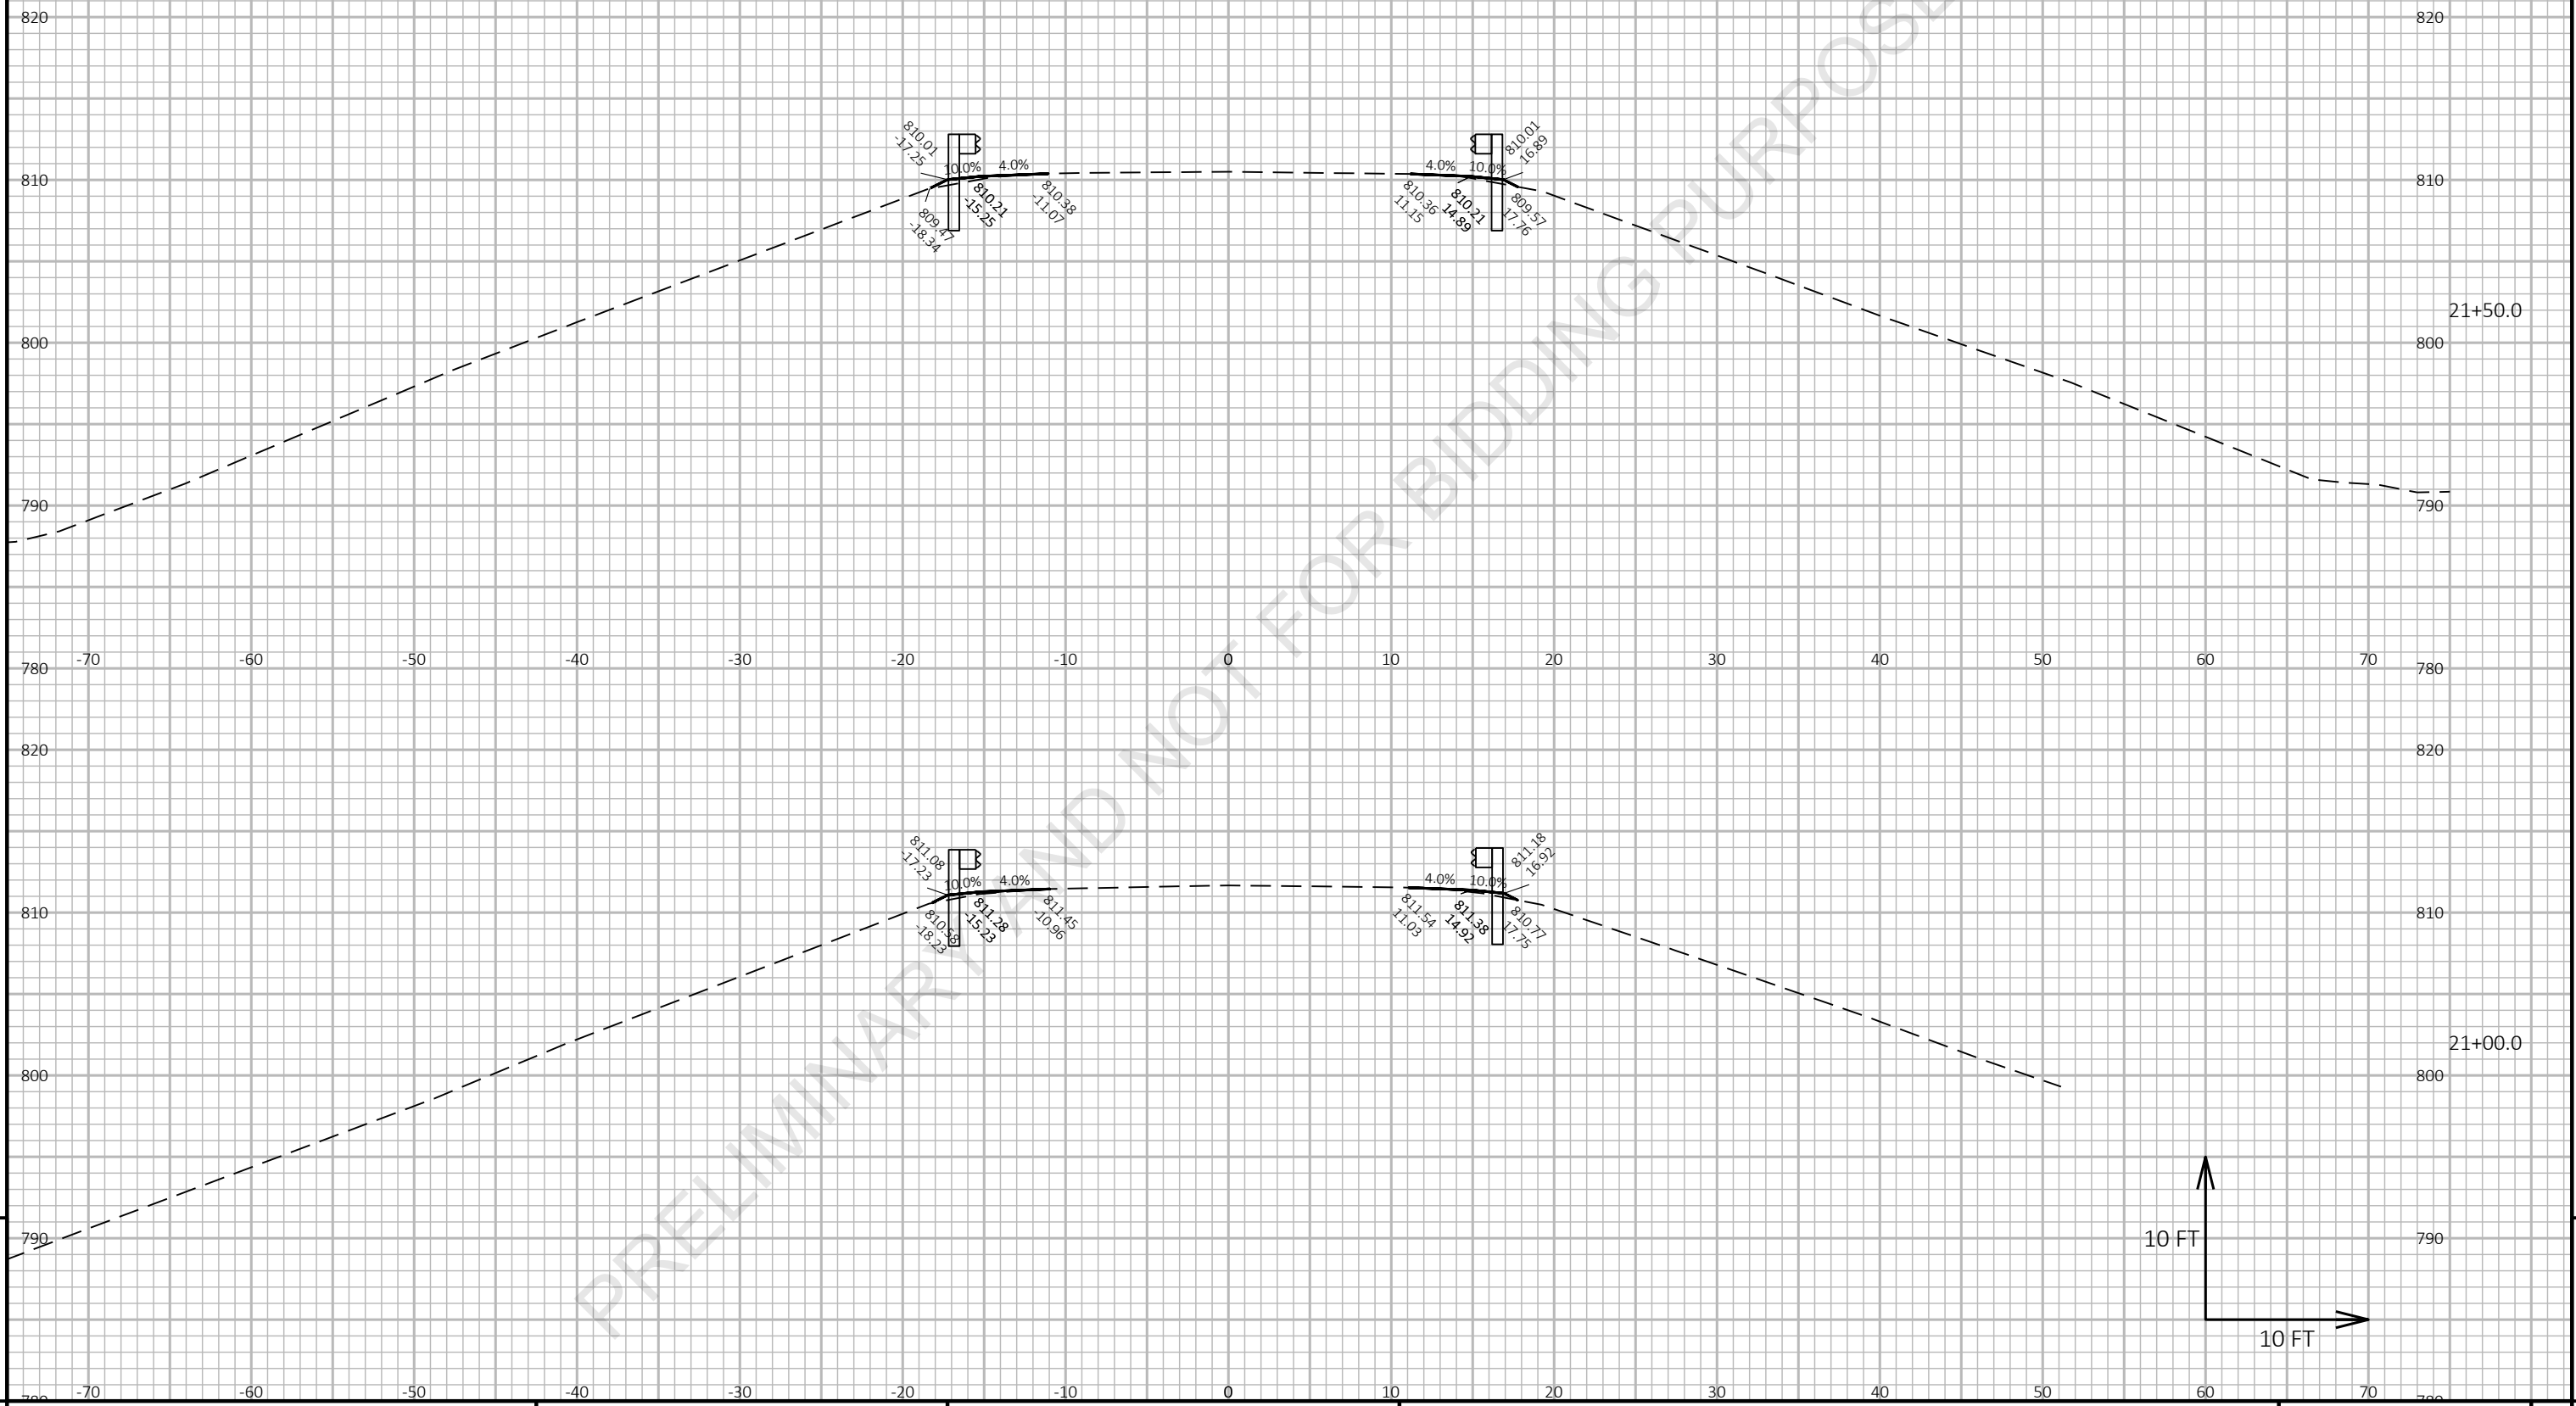

Preliminary

07/08/2021 1:22:47 PM

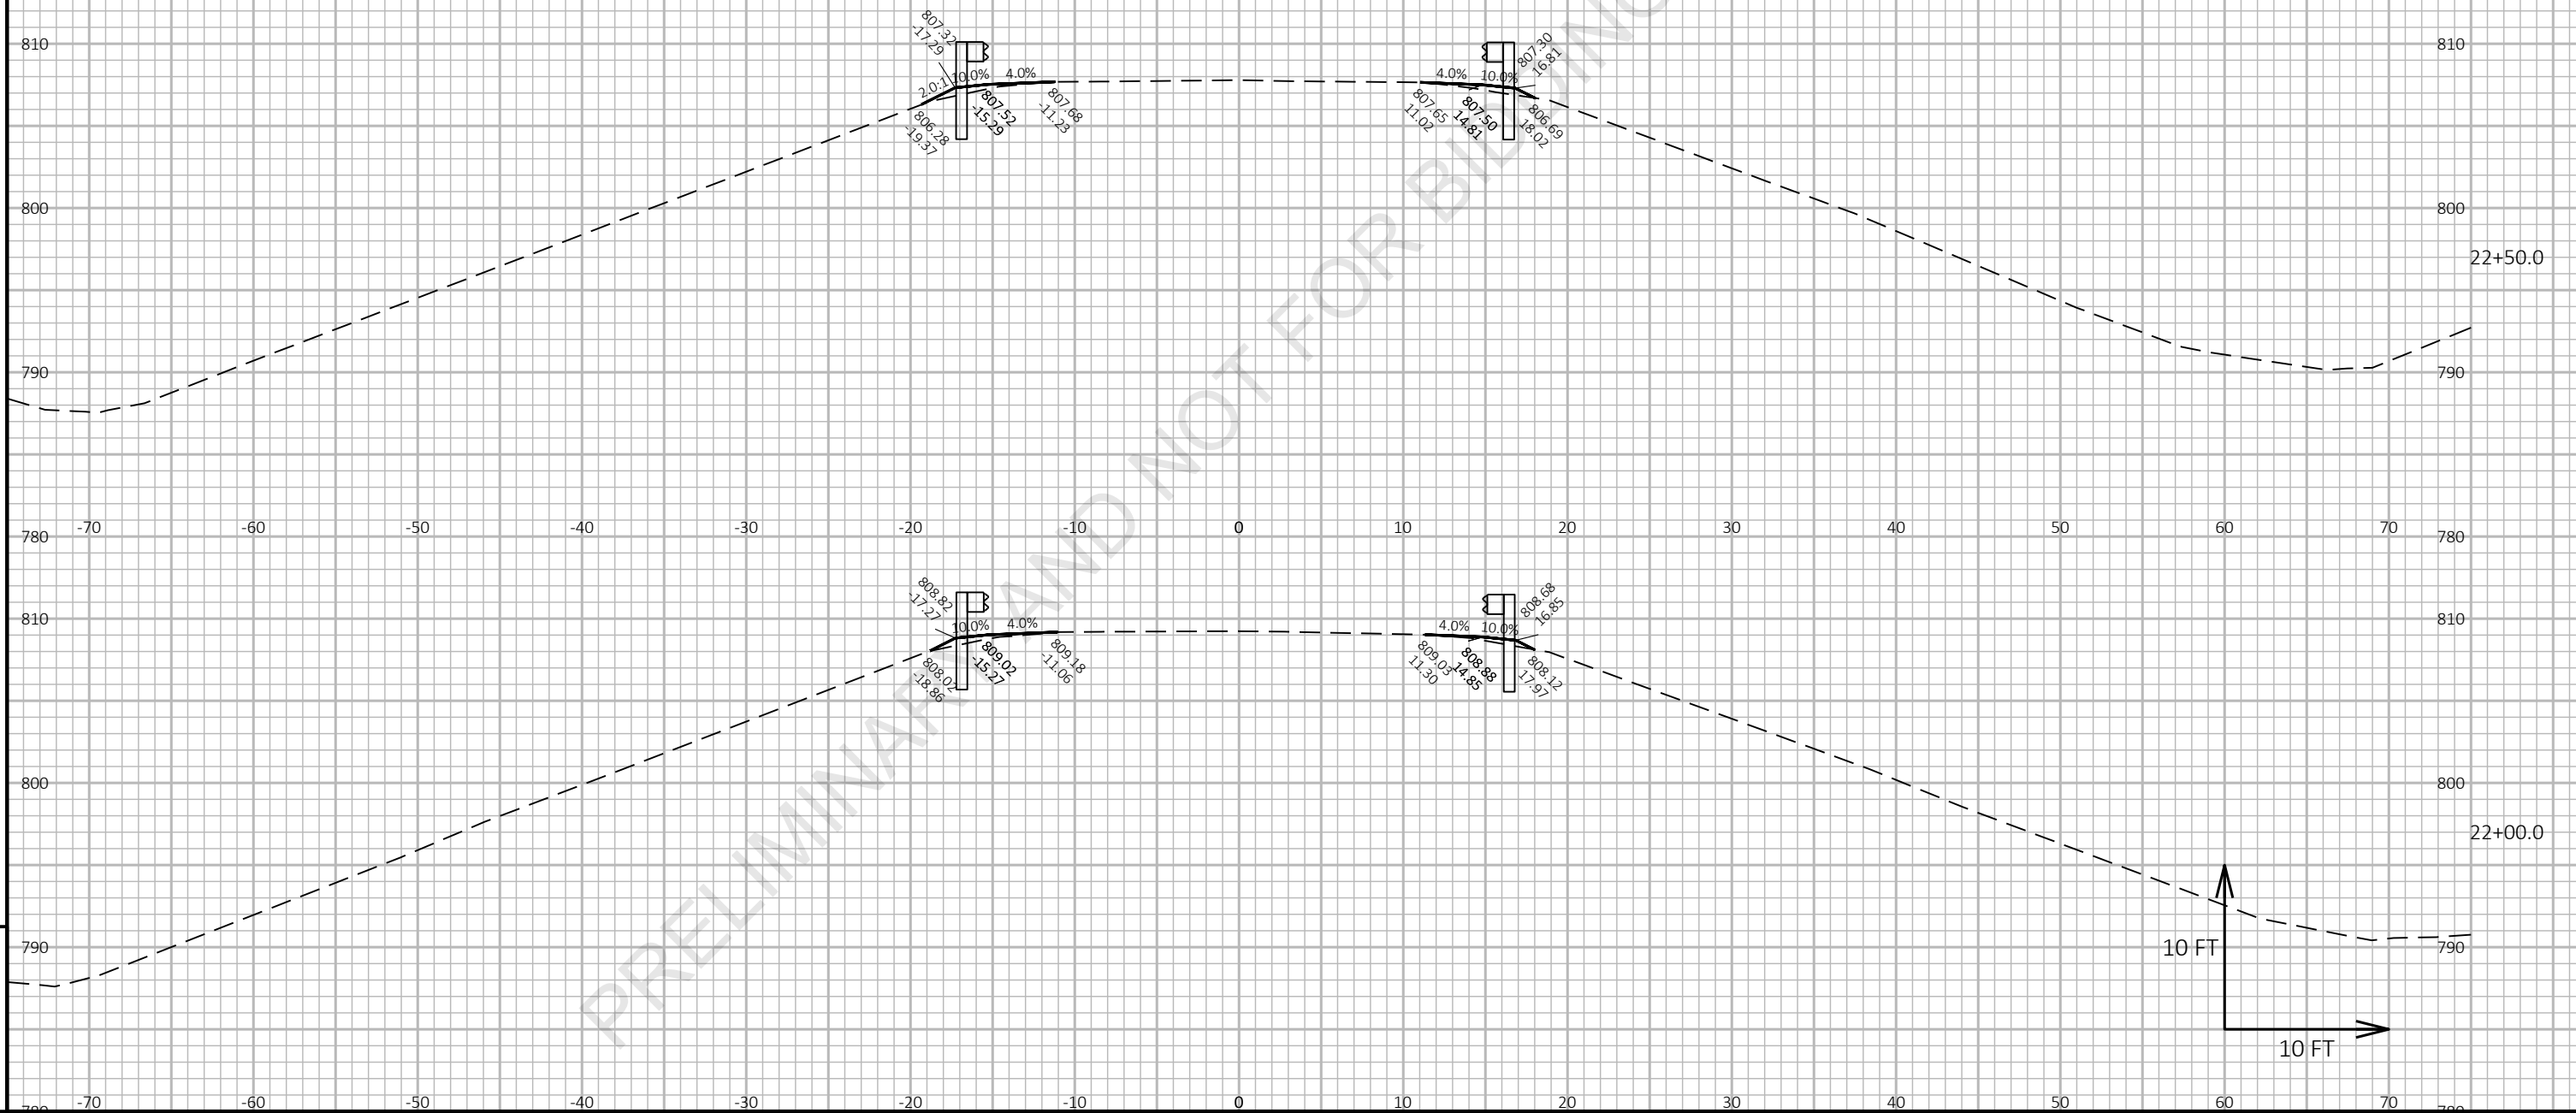

PROJECT NO:	1227-12-71
-------------	------------

HWY: IH 43

COUNTY: MANITOWOC

CROSS SECTIONS: GREENSTREET ROAD

SHEET

1

FILE NAME : I:\45\450504 IH 43 WISDOT GUARDRAIL\C3D\SHEETSPLAN\12271271 PLAN\090202_XS.DWG
LAYOUT NAME - Greenstreet EB 3

PLOT DATE : 3/10/2021 6:42 AM

PLOT BY : GARNICA, BRANDON


PLOT NAME :

PLOT SCALE : 1 IN:10 FT HORZ. / 1 IN:10 FT VERT.

WISDOT/CADDS SHEET 49


Preliminary

07/08/2021 1:22:48 PM

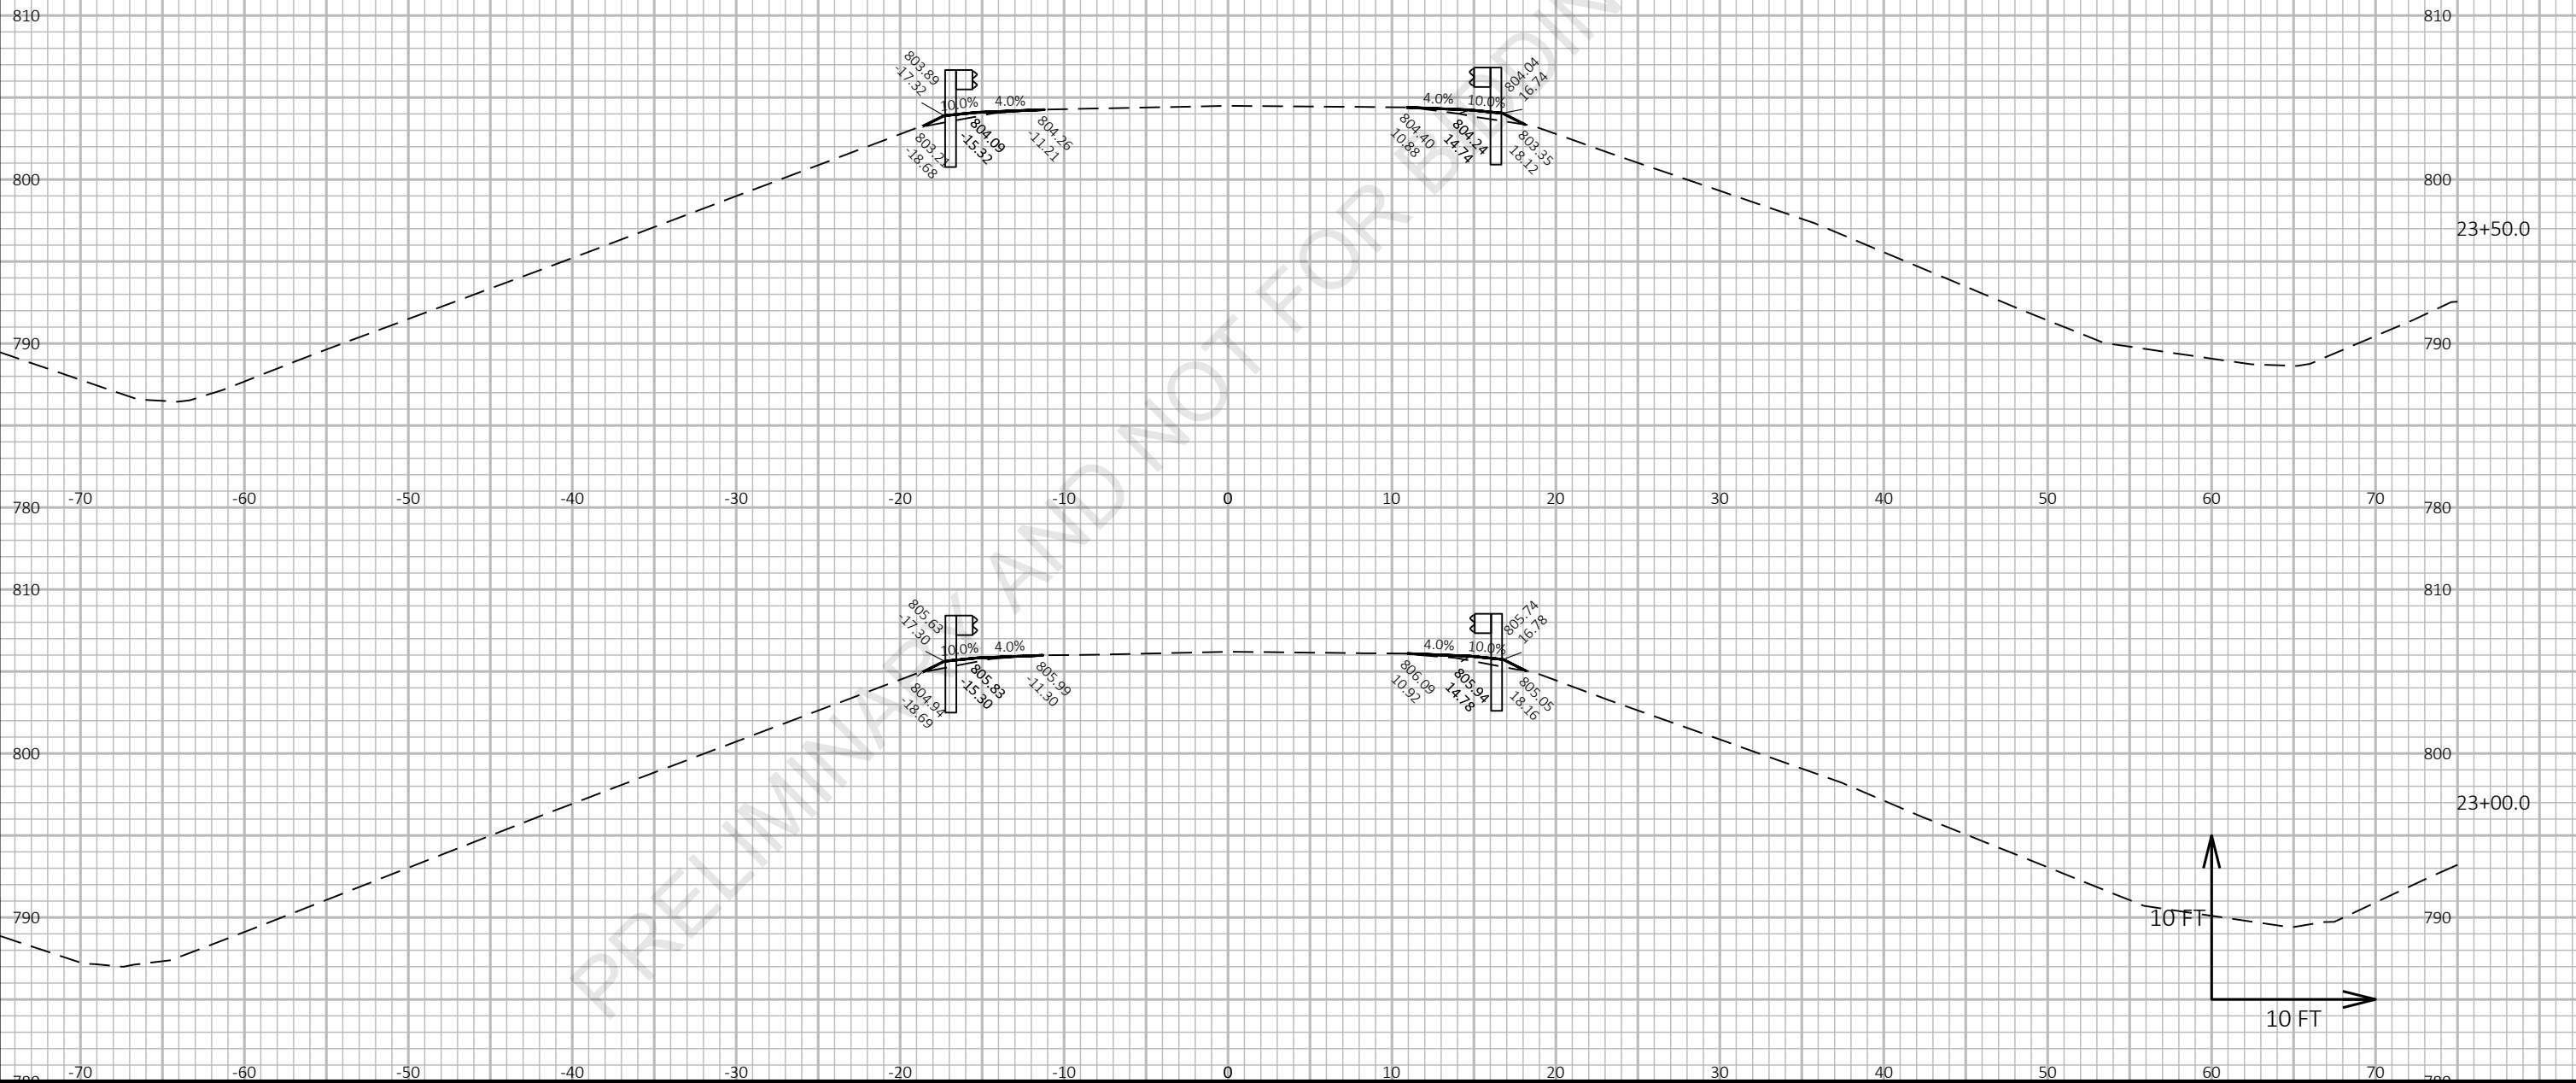

Preliminary

07/08/2021 1:22:48 PM

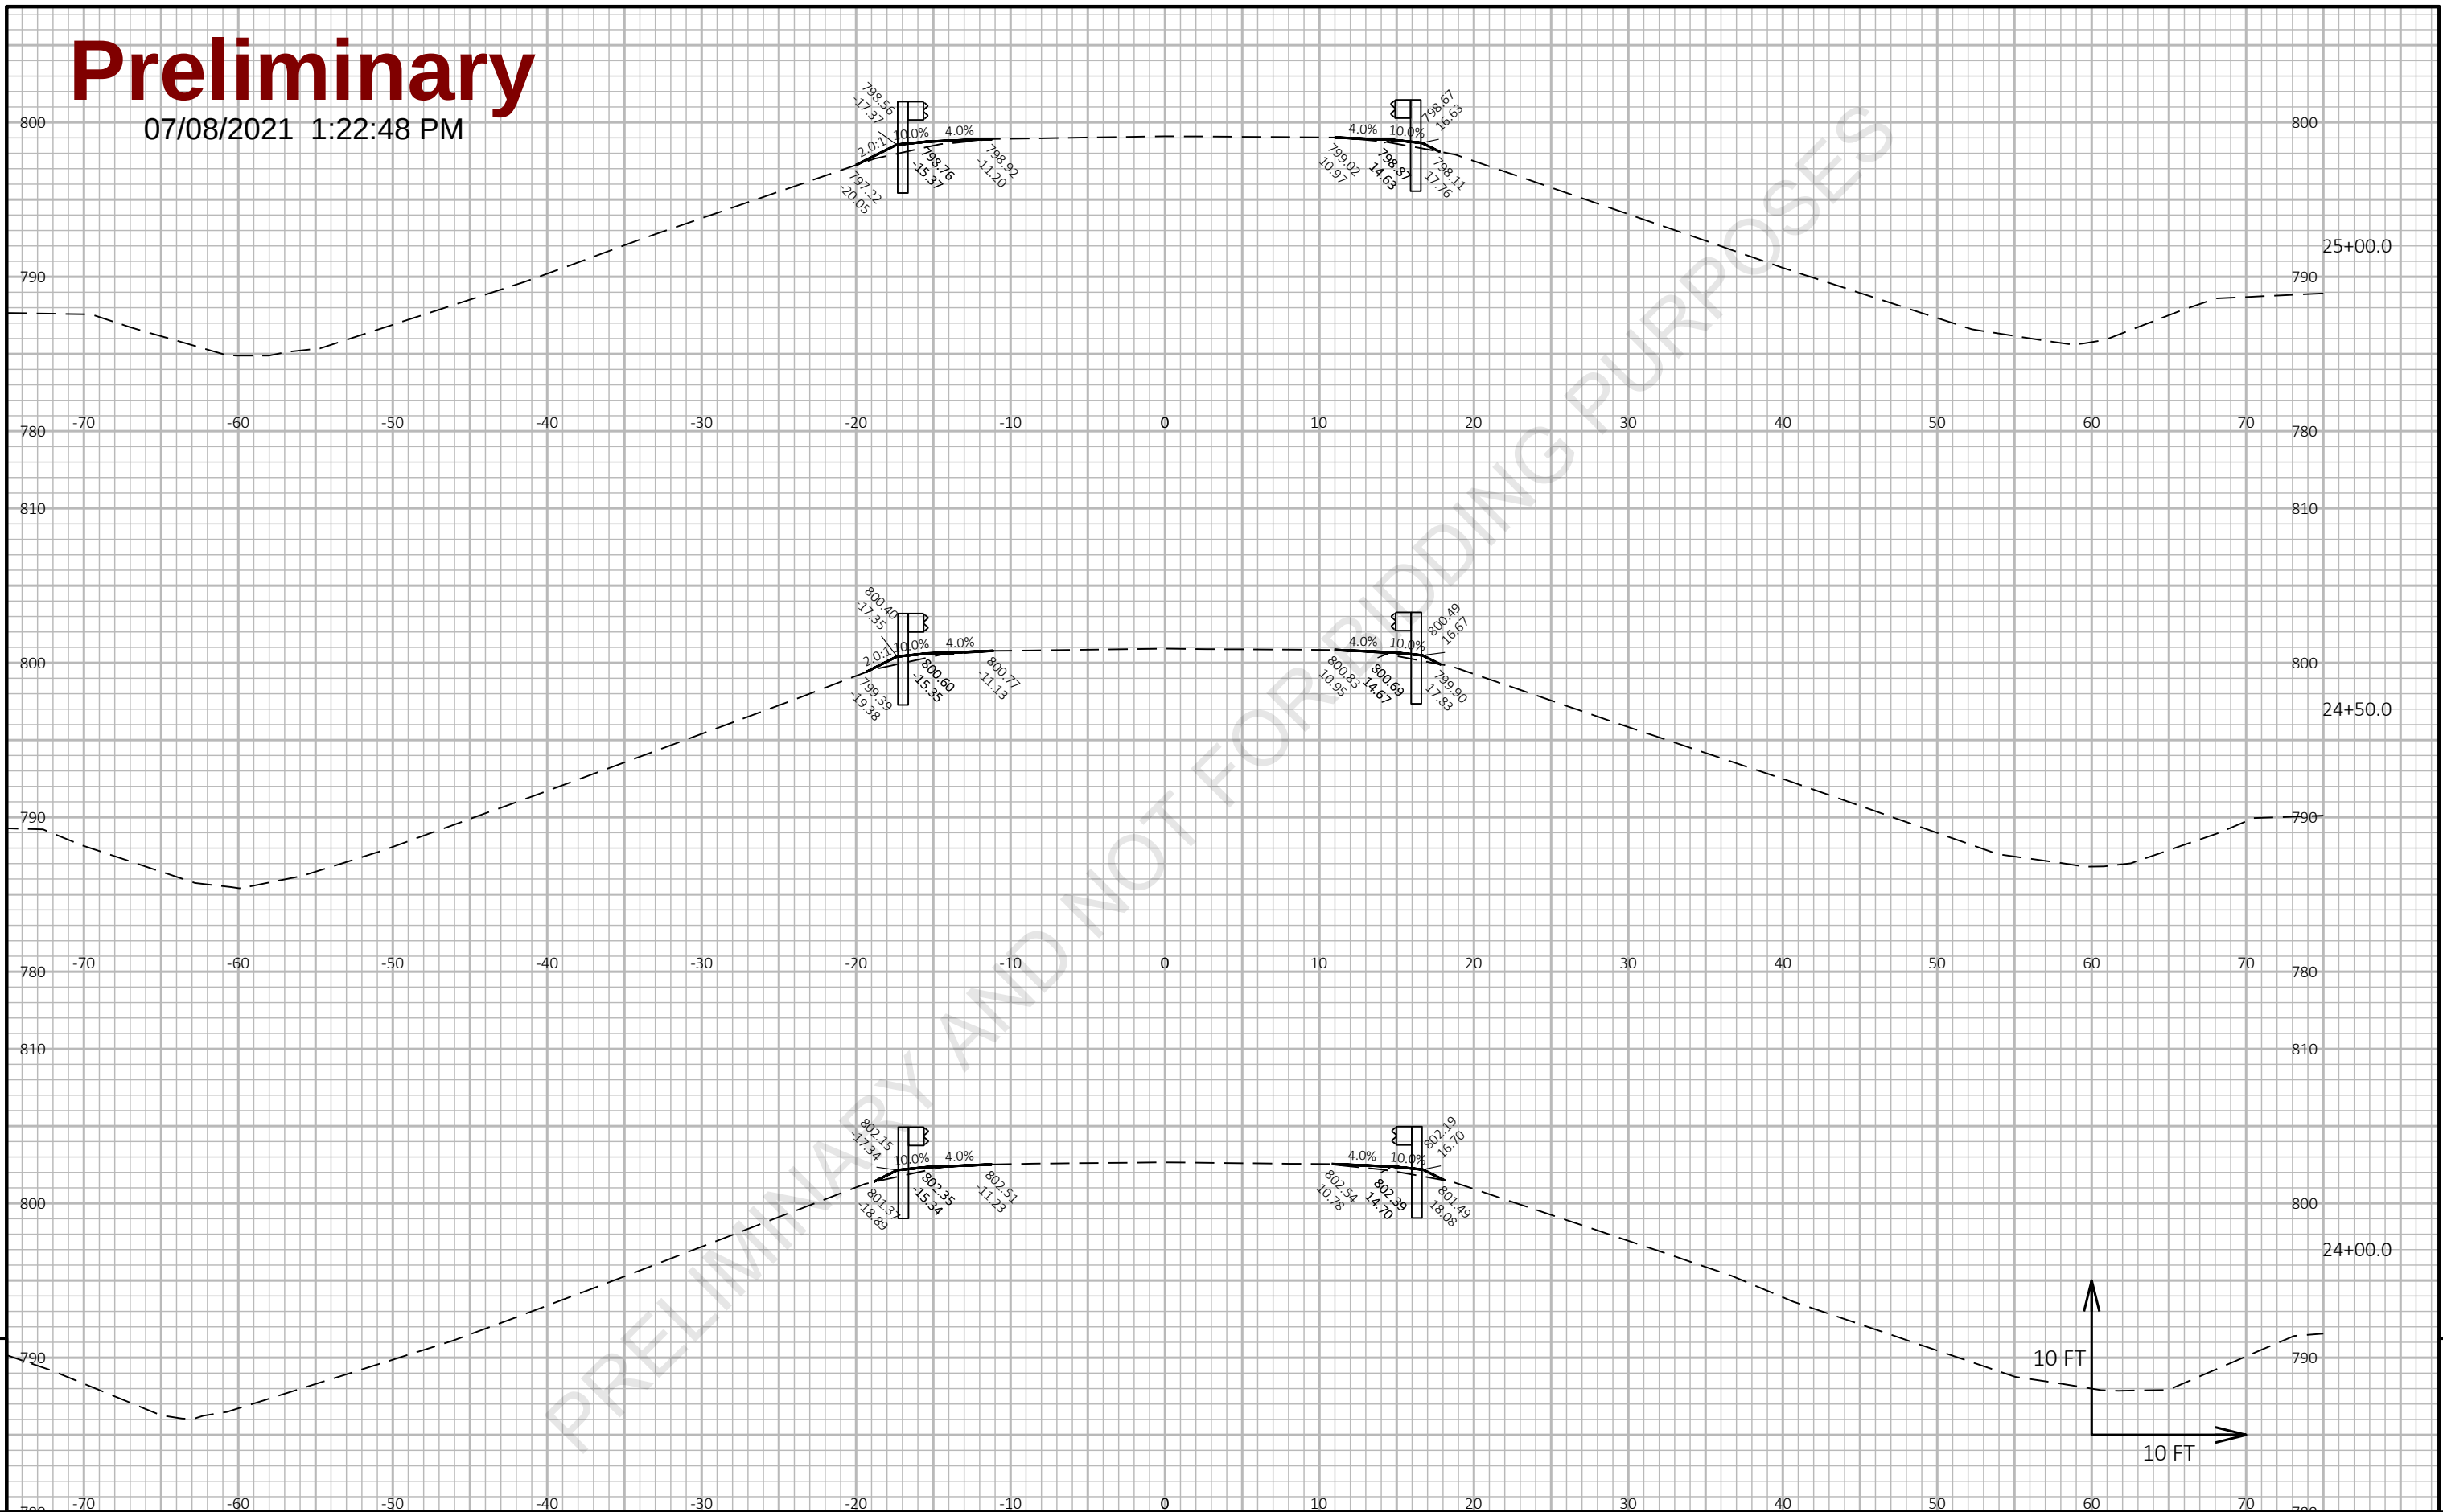


9

9

PROJECT NO: 1227-12-71	HWY: IH 43	COUNTY: MANITOWOC	CROSS SECTIONS: GREENSTREET ROAD	SHEET E
------------------------	------------	-------------------	----------------------------------	---------

Preliminary

07/08/2021 1:22:48 PM

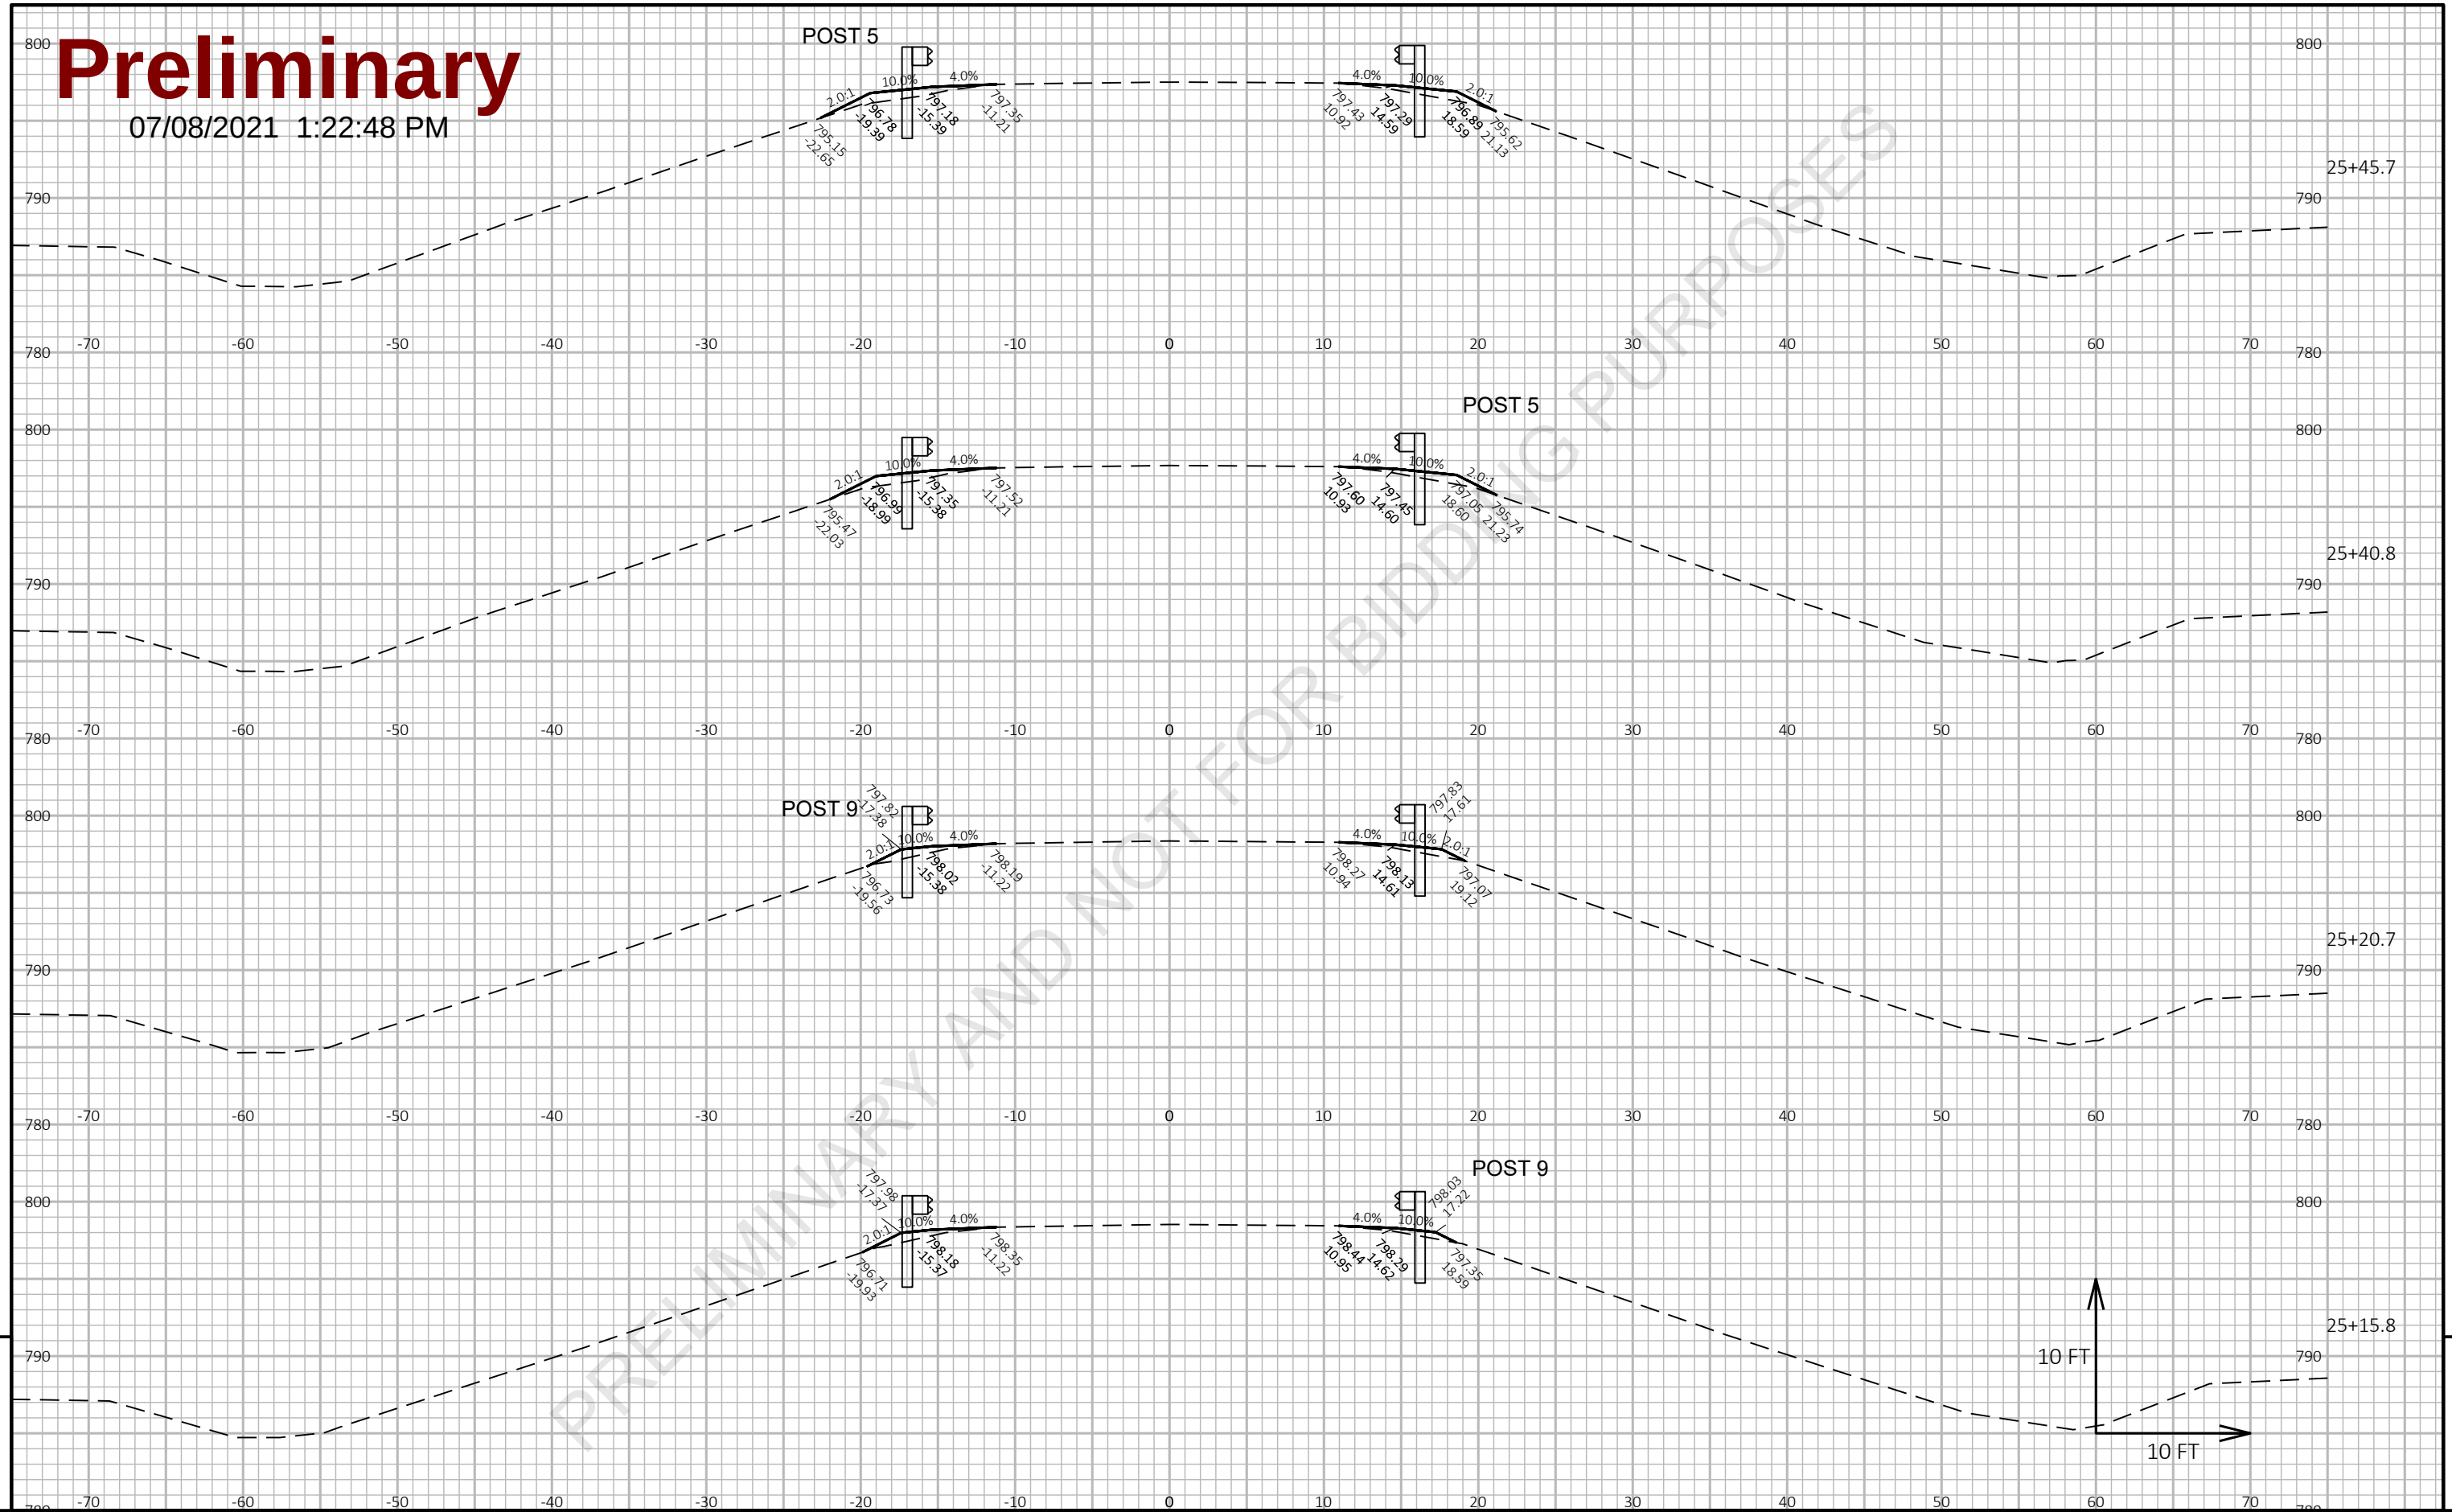


9

9

PROJECT NO: 1227-12-71	HWY: IH 43	COUNTY: MANITOWOC	CROSS SECTIONS: GREENSTREET ROAD	SHEET E
------------------------	------------	-------------------	----------------------------------	---------

Preliminary

07/08/2021 1:22:48 PM

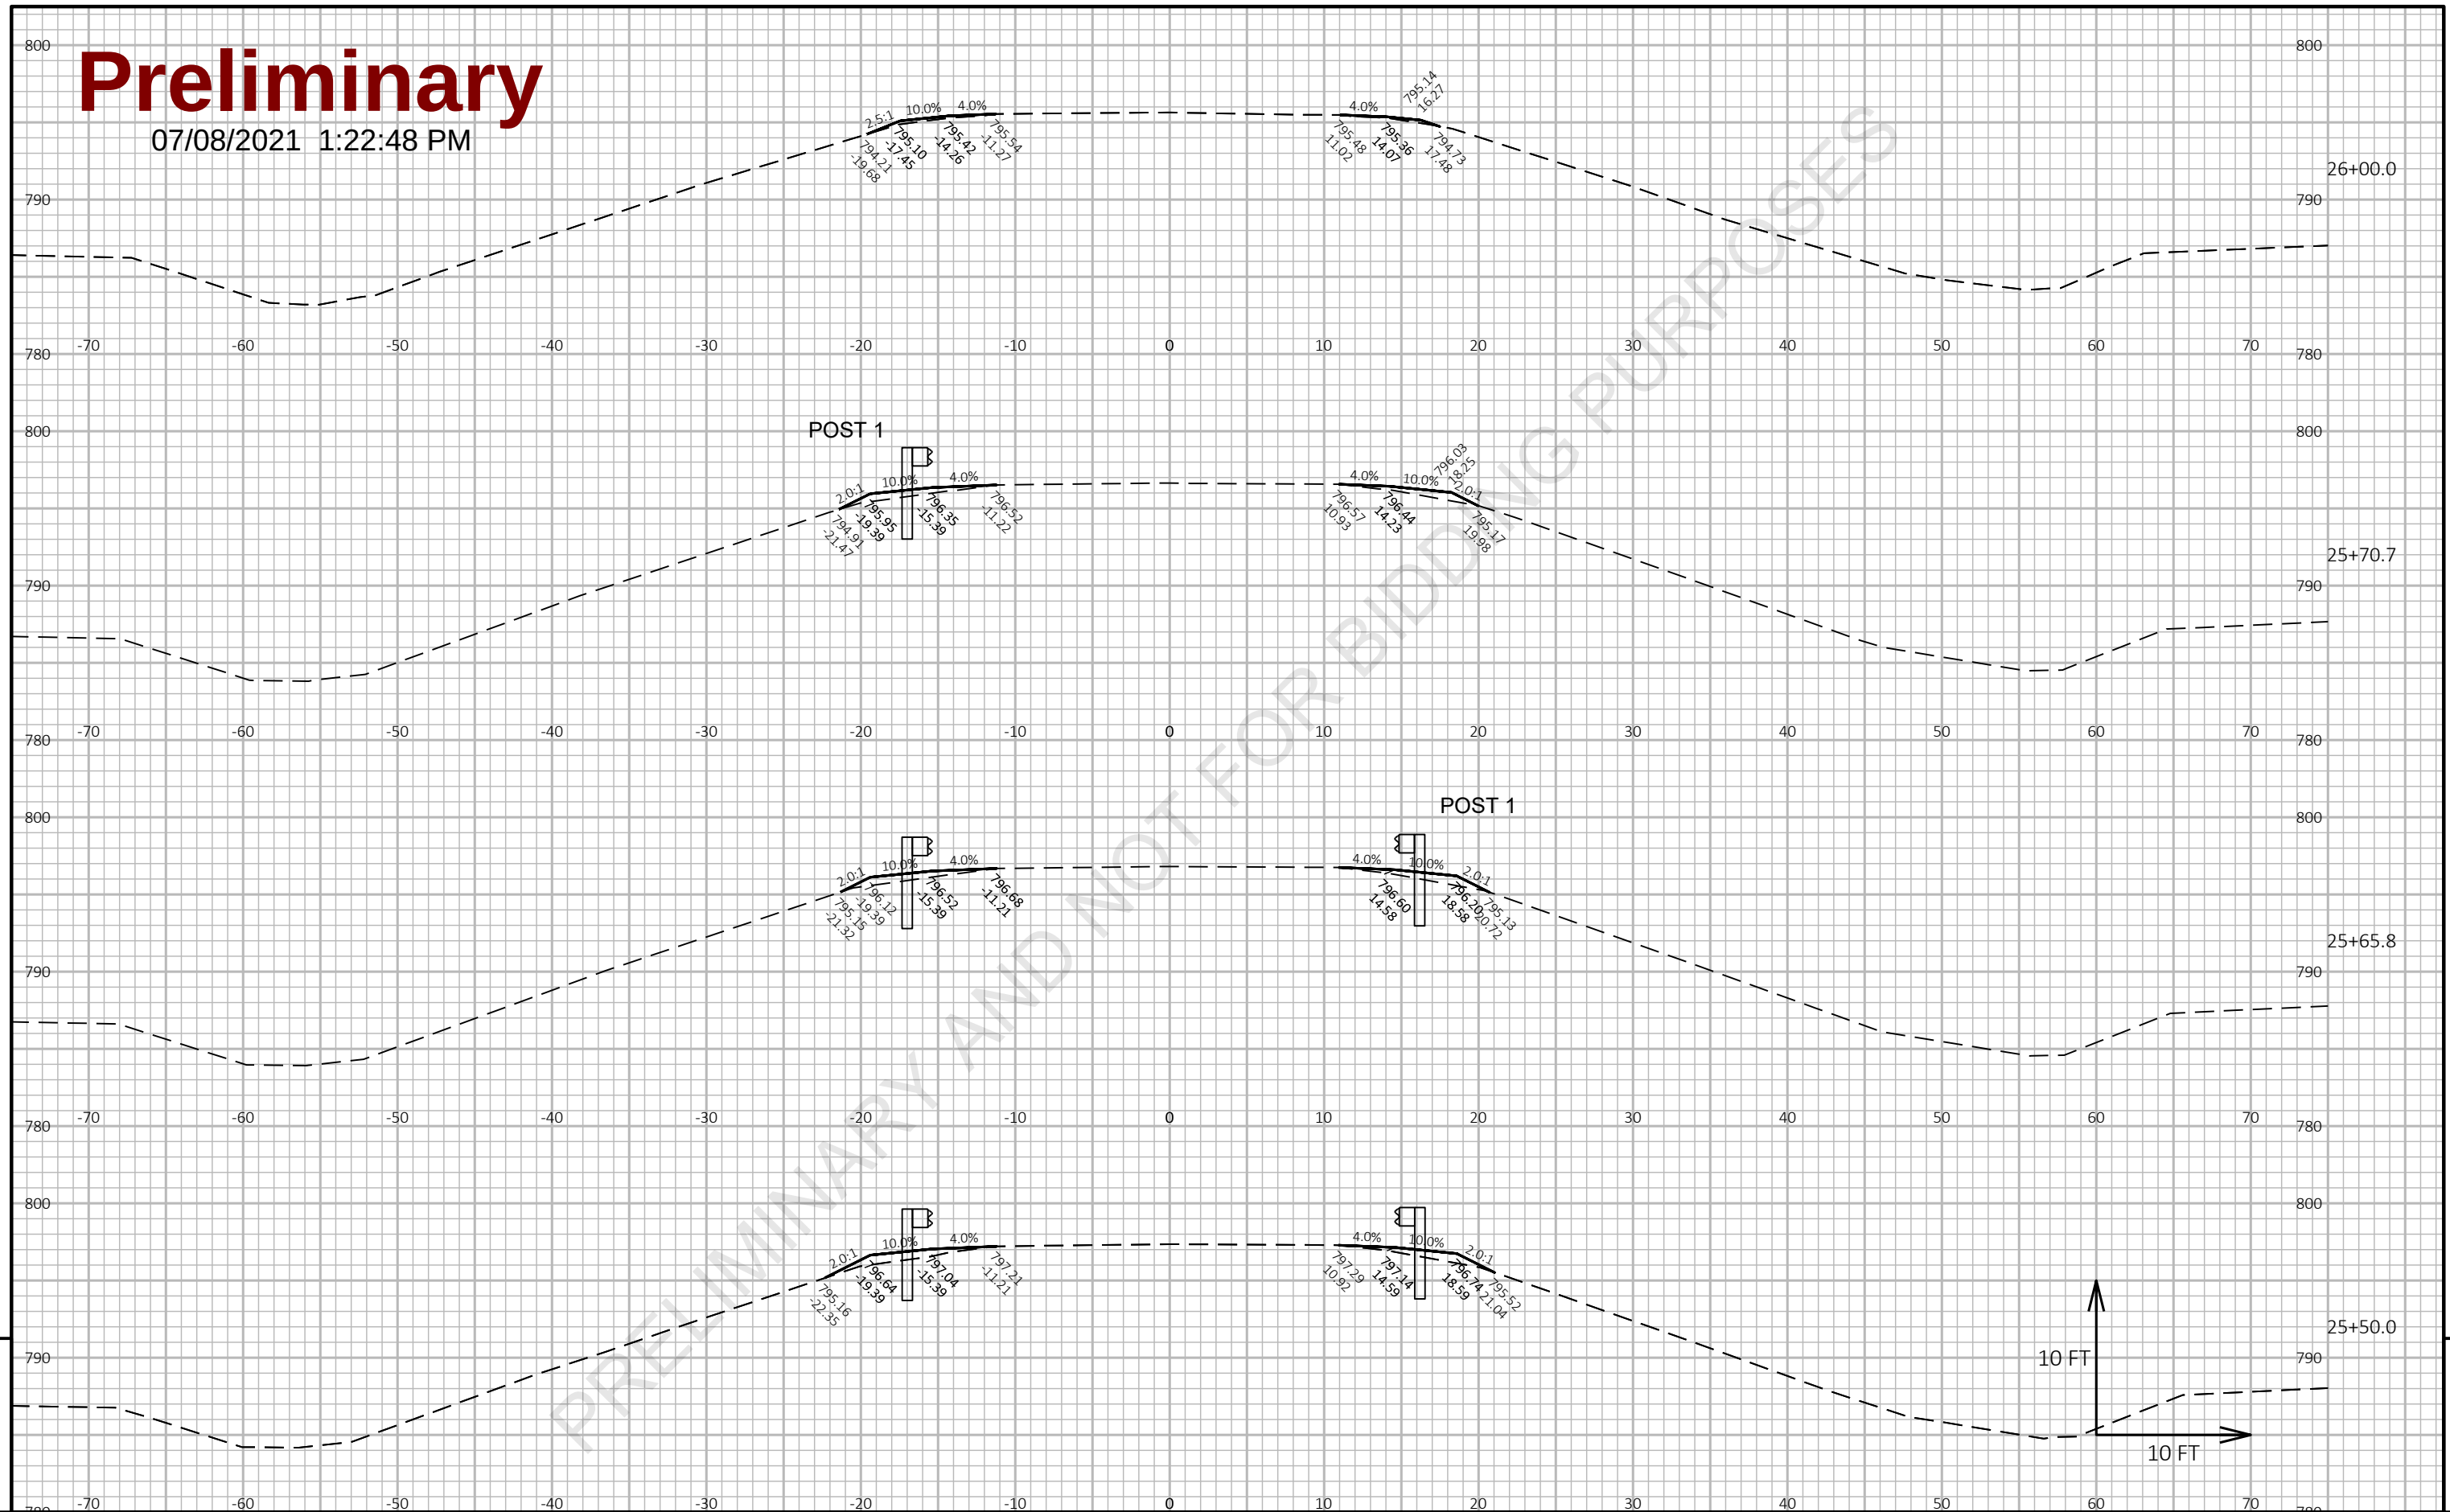

PROJECT NO: 1227-12-71

HWY: IH 43

COUNTY: MANITOWOC

CROSS SECTIONS: GREENSTREET ROAD

SHEET

E

Preliminary

07/08/2021 1:22:48 PM

