


INDEX OF SHEETS


SHEET NO. 1 TITLE
SHEET NO. 2-2.8 TYPICAL CROSS SECTIONS
SHEET NO. 3 ESTIMATE OF QUANTITIES
SHEET NO. 3A MISCELLANEOUS QUANTITIES
SHEET NO. 4-4.4 RIGHT OF WAY PLAT
SHEET NO. 5-20 PLAN AND PROFILE STA. 1+45.04 TO STA. 98+52.05
SHEET NO. 21-37 STANDARD DETAILS
SHEET NO. 38 DRAINAGE STRUCTURES
SHEET NO. 39-102 CROSS SECTIONS

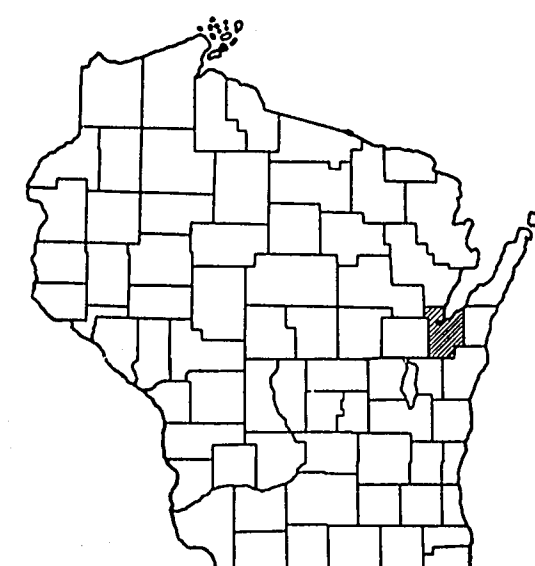

STATE OF WISCONSIN STATE HIGHWAY COMMISSION OF WISCONSIN

PLAN AND PROFILE OF PROPOSED HIGHLAND & MILITARY AVENUES (CITY OF GREEN BAY) BROWN COUNTY PROJECT T 060-1(1)

COUNTY AND HIGHWAY	ROUTE AND SECTION	CLASS AND AGREEMENT	FEDERAL DIVISION OFFICE	SHEET NUMBER	TOTAL SHEETS
5.1	60.1	22.1	WIS. 5N	1	102

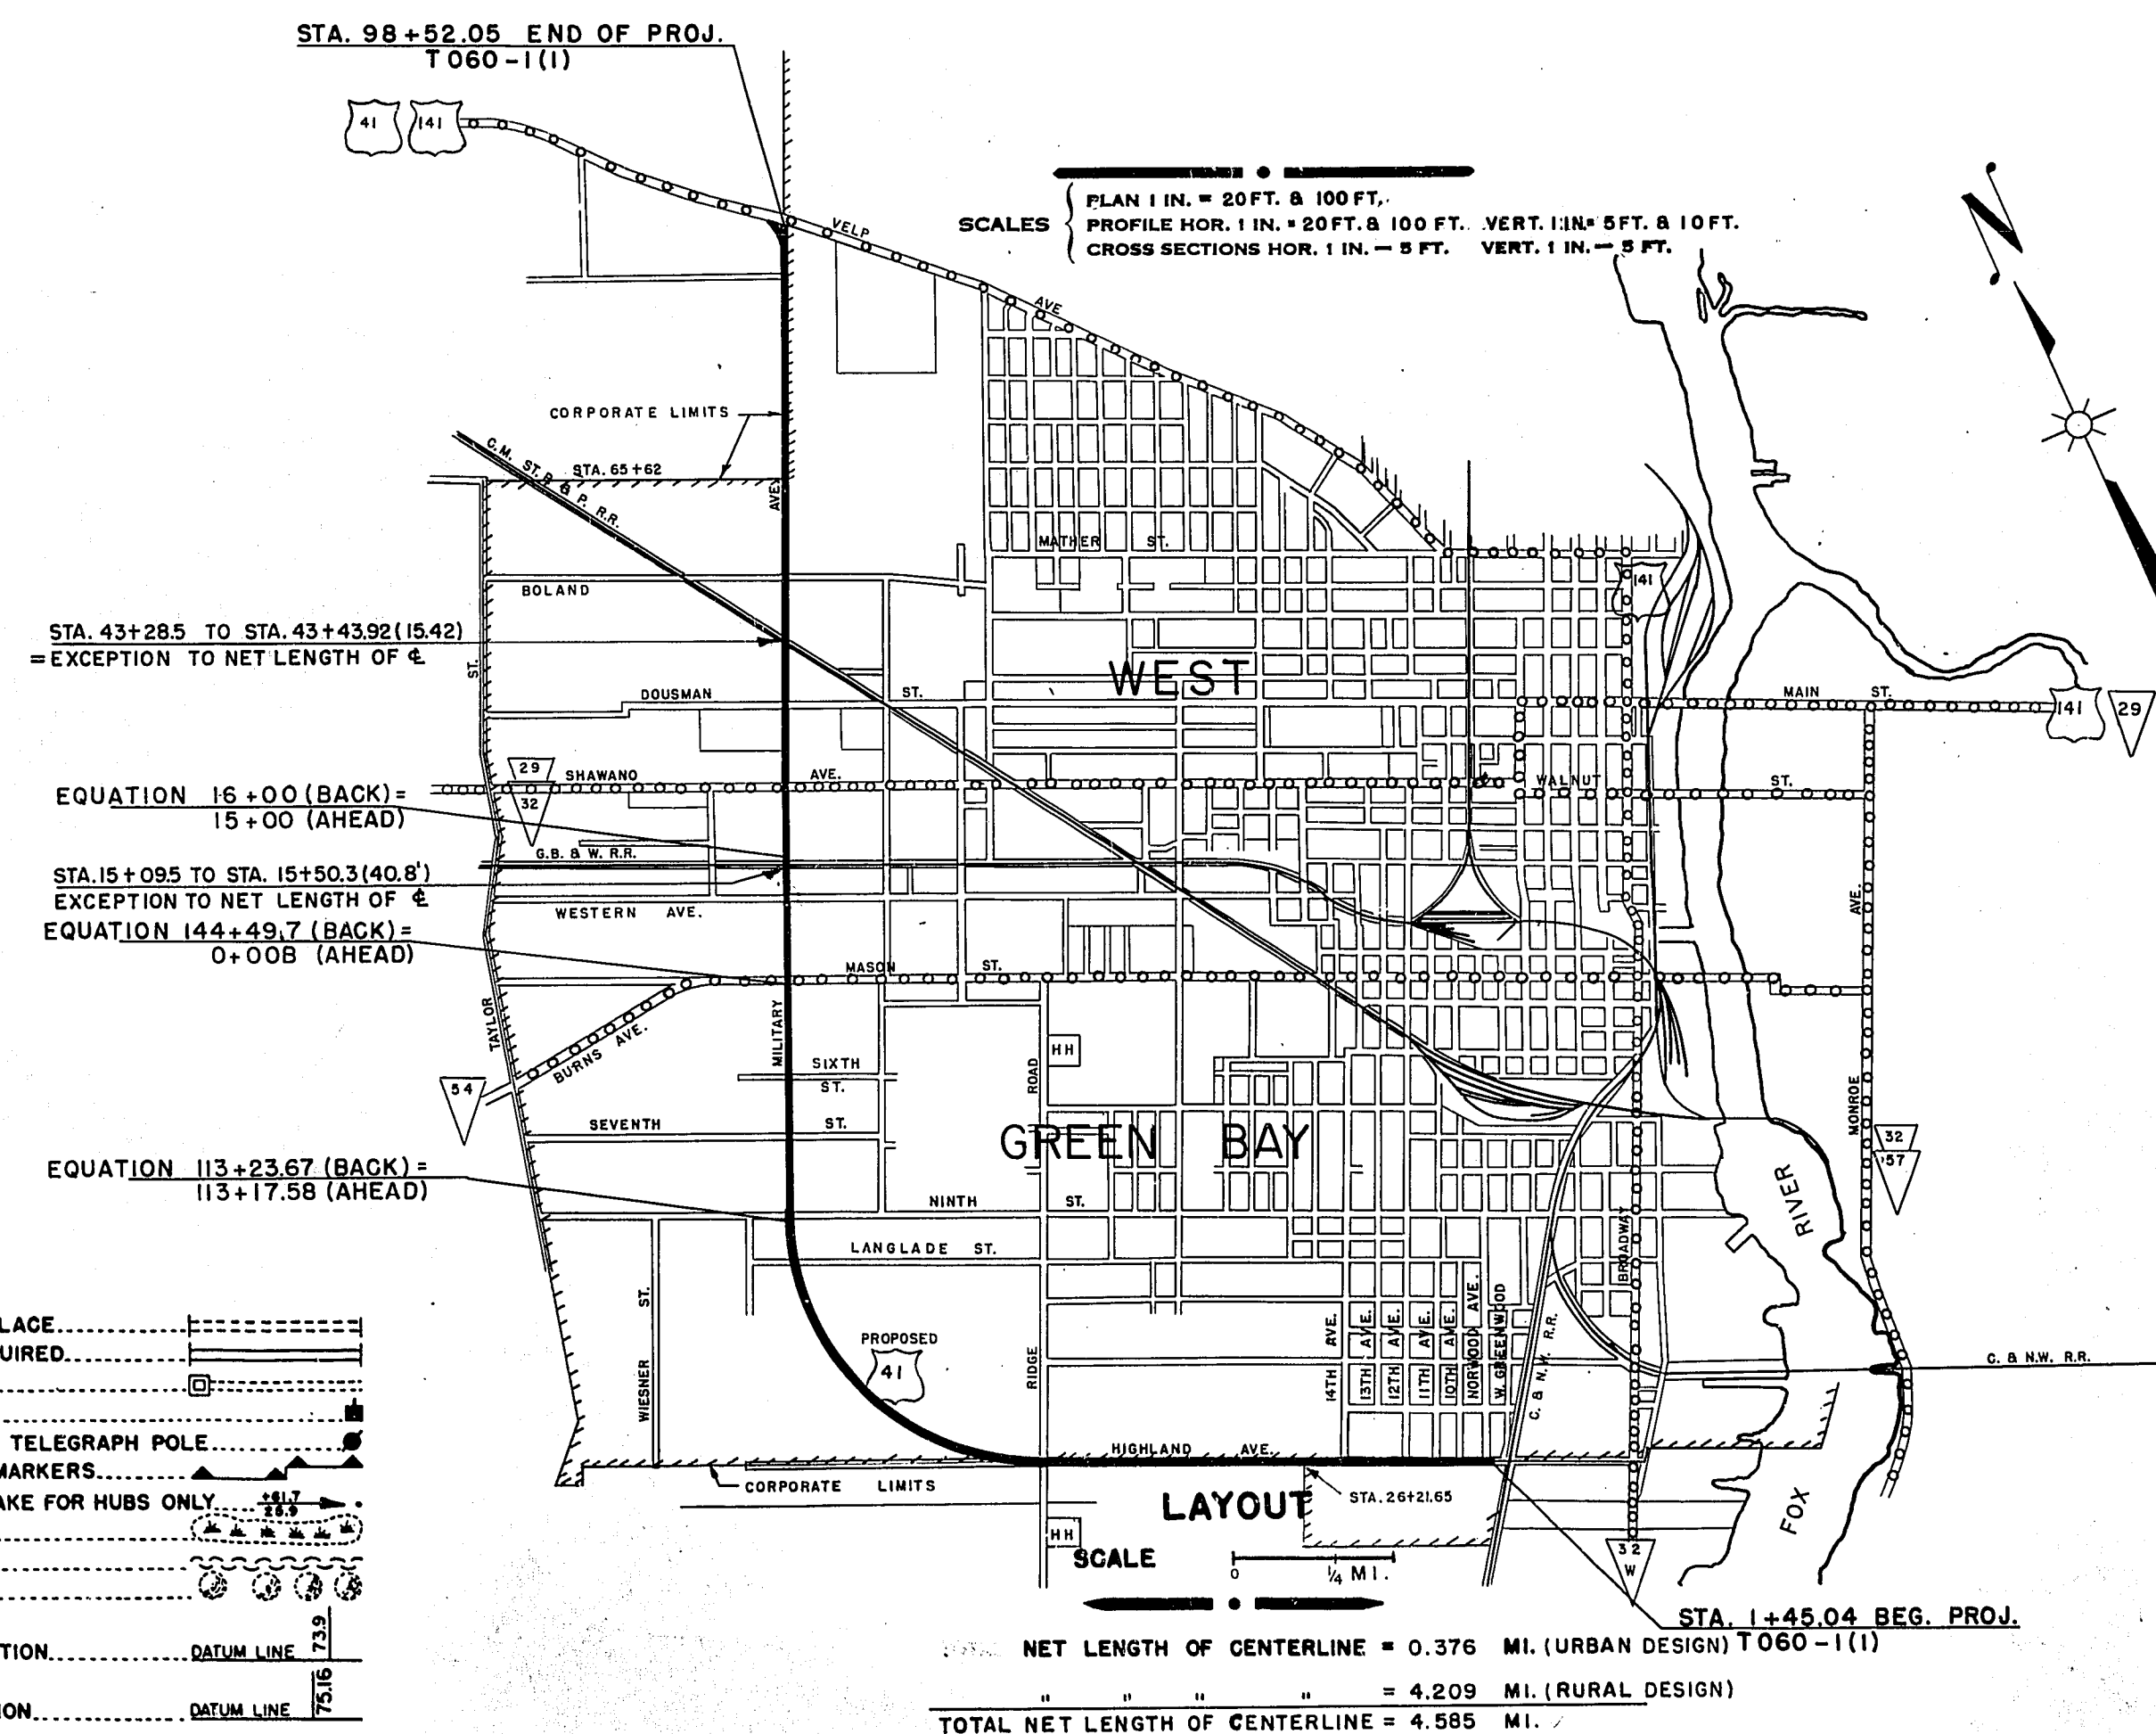

STATE HIGHWAY COMMISSION OF WISCONSIN MADISON, WIS.		DEPARTMENT OF COMMERCE BUREAU OF PUBLIC ROADS	
SURVEYOR J.J.B. NOTE BOOK 9809-9832-9860 DIVISION COMPUTER C.L.T. M.O. CHECKER DIVISION CHECKER H.G.A. CORRECT		RECOMMENDED FOR APPROVAL:	
CORRECT: DATE 10/10/52 D.T. Sullivan DIVISION ENGINEER		DISTRICT ENGINEER DATE	
RECOMMENDED FOR APPROVAL: DATE 10/27/52 C. B. Sullivan CONSTRUCTION ENGINEER		APPROVED:	
APPROVED: DATE 10/30/52 P. L. Sullivan STATE HIGHWAY ENGINEER		DIVISION ENGINEER DATE	

T060-1(1)