


INDEX OF SHEETS

- SHEET NO. 1 TITLE
 SHEET NO. 2 TYPICAL CROSS SECTIONS
 SHEET NO. 3-3.1 ESTIMATE OF QUANTITIES
 SHEET NO. 3A MISCELLANEOUS QUANTITIES
 SHEET NO. - RIGHT OF WAY PLAT
 SHEET NO. 4-9 PLAN AND PROFILE STA. 0+00 TO STA. 23+07.5 & APPROACHES
 SHEET NO. 10-17 STANDARD DETAILS
 SHEET NO. - DRAINAGE STRUCTURES
 SHEET NO. 18-24 CROSS SECTIONS


STATE OF WISCONSIN STATE HIGHWAY COMMISSION OF WISCONSIN

COUNTY AND HIGHWAY	ROUTE AND SECTION	CLASS AND AGREEMENT		FEDERAL DIVISION OFFICE	SHEET NUMBER	TOTAL SHEETS
		STATE	FEDERAL			
5.2	387.0	22.7		WIS. 5N	1	24

PLAN AND PROFILE OF PROPOSED MAIN STREET & APPROACHES TO WRIGHTSTOWN BRIDGE VILLAGE OF WRIGHTSTOWN BROWN COUNTY PROJECT T 0387(7)

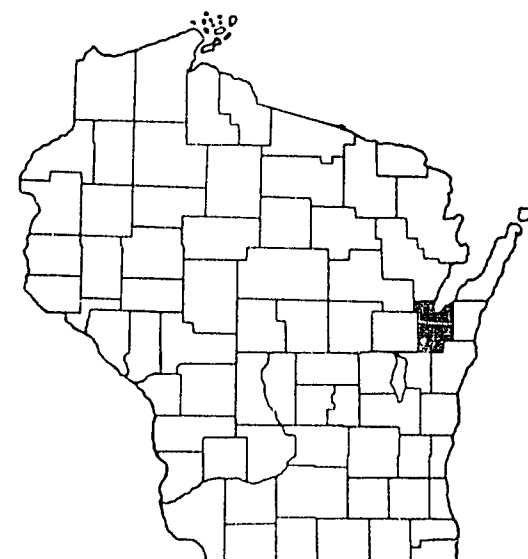

PLAN 1 IN. = 20 FT.
 PROFILE HOR. 1 IN. = 20 FT. VERT. 1 IN. = 2 FT.
 CROSS SECTIONS HOR. 1 IN. = 5 FT. VERT. 1 IN. = 5 FT.

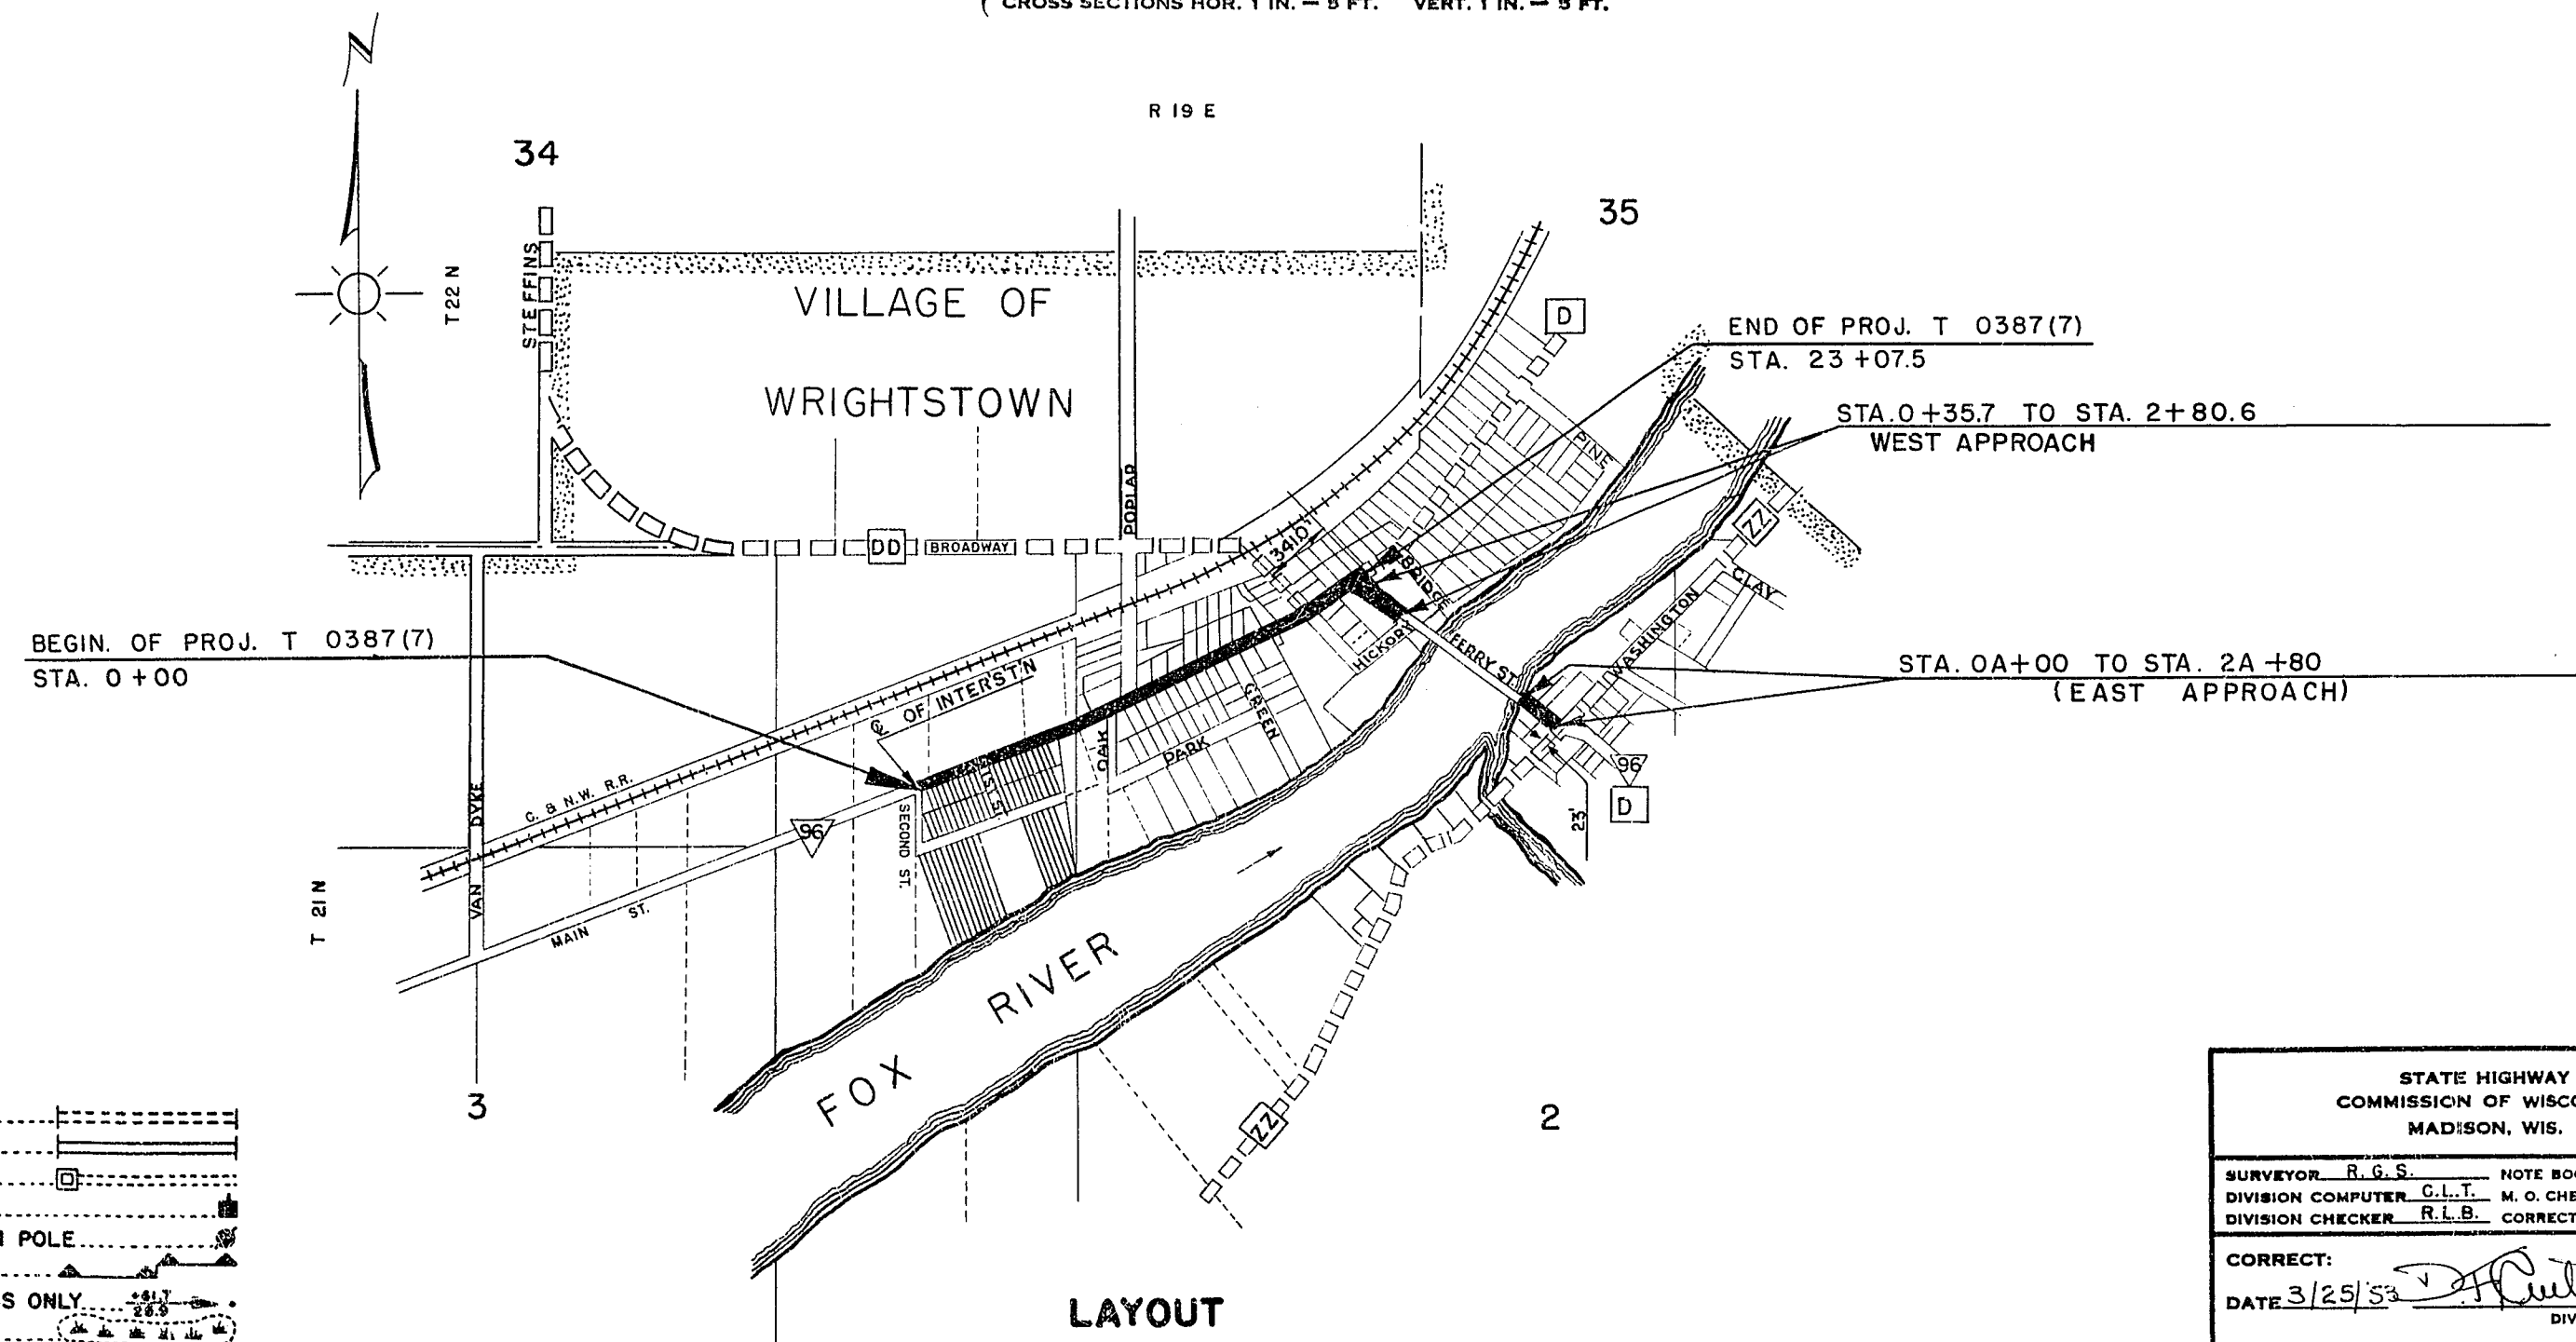

CONVENTIONAL SIGNS

STATE LINE.....	CULVERTS IN PLACE.....
COUNTY LINE.....	CULVERTS REQUIRED.....
TOWNSHIP OR RANGE LINE.....	DROP INLET.....
SECTION LINE.....	POWER POLE.....
NEW RIGHT OF WAY LINE.....	TELEPHONE OR TELEGRAPH POLE.....
PRESENT RIGHT OF WAY LINE.....	RIGHT OF WAY MARKERS.....
WIRE FENCE { WOVEN.....	REFERENCE STAKE FOR HUBS ONLY.....
{ BARBED.....	MARSH.....
LOT LINE.....	HEDGE.....
CORPORATE OR CITY LIMITS.....	TREES.....
PROPERTY LINE.....	GROUND ELEVATION.....
TRAVELED WAY OR P.E.....	GRADE ELEVATION.....
RAILROADS.....	
BASE OR SURVEY LINE.....	

LAYOUT

SCALE 0 200 400 600 800

MAIN STREET - TOTAL NET LENGTH OF CENTERLINE = 0.437 MI.
 APPROACHES - " " " " " = 0.099 MI.
 GRAND TOTAL = 0.536 MI.

STATE HIGHWAY COMMISSION OF WISCONSIN MADISON, WIS.		DEPARTMENT OF COMMERCE BUREAU OF PUBLIC ROADS	
SURVEYOR R. G. S. NOTE BOOK 442, 453 DIVISION COMPUTER G. L. T. M. O. CHECKER DIVISION CHECKER R. L. B. CORRECT		RECOMMENDED FOR APPROVAL:	
CORRECT: DATE 3/25/53 <i>[Signature]</i> DIVISION ENGINEER		DISTRICT ENGINEER DATE	
RECOMMENDED FOR APPROVAL: DATE 3/25/53 <i>[Signature]</i> CONSTRUCTION ENGINEER		APPROVED:	
APPROVED: DATE 4/6/53 <i>[Signature]</i> STATE HIGHWAY ENGINEER		DIVISION ENGINEER DATE	