

PROJECT ID: 1470-25-71
WITH: N/A

COUNTY: KEWAUNEE

ORDER OF SHEETS

Section No.	1	Title
Section No.	2	Typical Sections and Details
Section No.	3	Estimate of Quantities
Section No.	3	Miscellaneous Quantities
Section No.	4	Right of Way Plat
Section No.	5	Plan and Profile
Section No.	6	Standard Detail Drawings
Section No.	7	Sign Plates
Section No.	8	Structure Plans
Section No.	9	Computer Earthwork Data
Section No.	9	Cross Sections

TOTAL SHEETS =



DESIGN DESIGNATION

A.A.D.T.	(2023)	=	2,500
A.A.D.T.	(2043)	=	2,800
D.H.V.		=	
D.D.		=	61/39
T.		=	10.5
DESIGN SPEED		=	55 MPH
ESALS		=	

CONVENTIONAL SYMBOLS

PLAN	
CORPORATE LIMITS	
PROPERTY LINE	
LOT LINE	
LIMITED HIGHWAY EASEMENT	
EXISTING RIGHT OF WAY	
PROPOSED OR NEW R/W LINE	
SLOPE INTERCEPT	
REFERENCE LINE	
EXISTING CULVERT	
PROPOSED CULVERT (Box or Pipe)	
COMBUSTIBLE FLUIDS	
MARSH AREA	
WOODED OR SHRUB AREA	

<u>PROFILE</u>
GRADE LINE
ORIGINAL GROUND
MARSH OR ROCK PROFILE
(To be noted as such)
SPECIAL DITCH
GRADE ELEVATION
CULVERT (Profile View)
<u>UTILITIES</u>
ELECTRIC
FIBER OPTIC
GAS
SANITARY SEWER
STORM SEWER
TELEPHONE
WATER
UTILITY PEDESTAL
POWER POLE
TELEPHONE POLE

	ROCK
	LABEL
	95.36
	E
	FO
	G
	SAN
	SS
	T
	W

STATE OF WISCONSIN
DEPARTMENT OF TRANSPORTATION

PLAN OF PROPOSED IMPROVEMENT

SCL - KEWAUNEE


SCL - SOUTH CITY LIMITS KEWAUNEE

STH 42

KEWAUNEE COUNTY

STATE PROJECT NUMBER
1470-25-71

TRANS 220
PROJECT PLAN FOR DESIGN OF
UTILITY FACILITY ALTERATIONS
OR RELOCATIONS

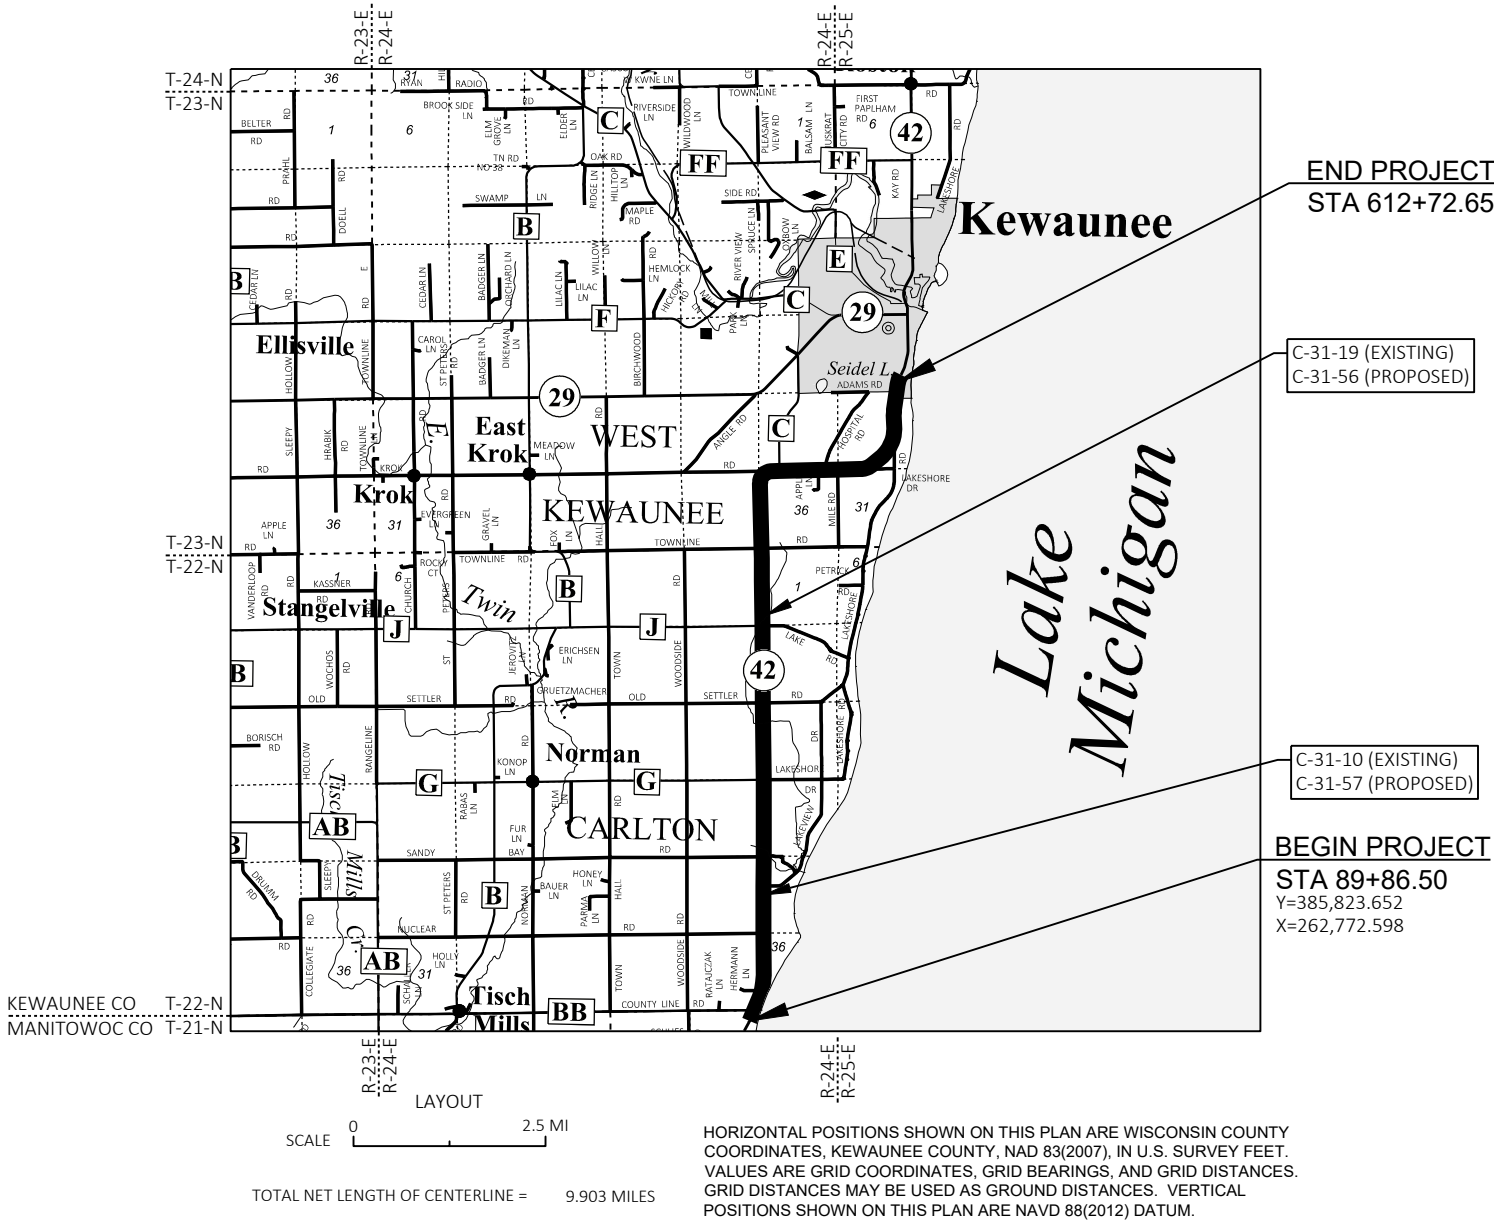

STATE OF WISCONSIN DEPARTMENT OF TRANSPORTATION	
PREPARED BY	
Surveyor	NE REGION
Designer	B. SCHEUBER
Project Manager	J. J. ASHAUER
Regional Examiner	
Regional Supervisor	J. F. THOMPSON
APPROVED FOR THE DEPARTMENT	
DATE:	(Signature)

E

GENERAL NOTES

THE LOCATION OF EXISTING AND PROPOSED UTILITY INSTALLATIONS AS SHOWN ON THE PLANS ARE APPROXIMATE. THERE MAY BE OTHER UTILITY INSTALLATIONS WITHIN THE PROJECT AREA THAT ARE NOT SHOWN.

NO TREES OR SHRUBS ARE TO BE REMOVED WITHOUT THE APPROVAL OF THE ENGINEER.

THE EXACT LOCATIONS AND LIMITS OF PRIVATE AND FIELD ENTRANCES SHALL BE DETERMINED BY THE ENGINEER IN THE FIELD.

PRIOR TO ORDERING DRAINAGE PIPES AND STRUCTURES, THE CONTRACTOR SHALL VERIFY RELATED DRAINAGE INFORMATION IN THE PLAN WITH THE ENGINEER.

EXISTING DRAINAGE DITCHES AND CULVERT PIPES WILL REMAIN FUNCTIONAL DURING EXCAVATION OPERATIONS.

PRIOR TO THE PLACEMENT OF STEEL PLATE BEAM GUARD, THE SHOULDERS SHALL BE IN PLACE, SHAPED AND COMPACTED UNLESS OTHERWISE SHOWN.

MODIFICATIONS TO SIDEROAD MILL/OVERLAY LIMITS MUST BE APPROVED BY FIELD ENGINEER.

EROSION CONTROL DEVICES SHALL BE PLACED IN SEQUENCE WITH CONSTRUCTION OPERATIONS OR AS OTHERWISE DIRECTED BY THE ENGINEER.

DISTURBED AREAS WITHIN THE RIGHT OF WAY, EXCEPT THE AREAS WITHIN THE FINISHED SUBGRADE SHOULDER POINTS, ARE TO BE RESTORED WITH EITHER SOD OR FERTILZER, SEED, AND MULCH/EMAT WITHIN 5 CALENDAR DAYS OF FINAL GRADING/TOPSOILING OR AS DIRECTED BY THE ENDGINEER. IF SOD IS UNAVAILABLE AT THE TIME OF FINAL GRADING/TOPSOILING RESTORE DISTURBED AREAS WITH FERTILIZER, TEMPORARY SEED, AND MULCH/EMAT UNTIL SOD BECOMES AVAILABLE.

ORDER OF SECTION 2 DETAIL SHEETS

- GENERAL NOTES
- PROJECT OVERVIEW
- TYPICAL SECTIONS
- CONSTRUCTION DETAILS
- PLAN DETAILS
- EROSION CONTROL
- DETOUR PLAN

UTILITY CONTACTS

JOSEPH KASSAB
AT&T WI - COMMUNICATION LINE
205 S. JEFFERSON ST
GREEN BAY, WI 54301
(920) 735-3206
jk572k@att.com

BRUCE HENRY
CHARTER COMMUNICATIONS - COMMUNICATION LINE
1623 BROADWAY AVENUE
SHEBOYGAN, WI 53081
(920) 907-7720
bruce.henry@charter.com

STEVE JAKUBIEC
TDS TELECOM - COMMUNICATION LINE
10 COLLEGE AVE
APPLETON, WI 54911
(920) 882-4166
steve.jakubiec@tdstelecom.com

MIKE OLSEN.
ATC MGMT INC. - ELECTRICITY-TRANSMISSION
801 O'KEEFE RD
P.O.BOX 6113
DE PERE, WI 54115-6113
(920) 338-6582
molsen@atcllc.com

LORI BUTRY
WISCONSIN PUBLIC SERVICES - ELECTRICITY
700 N ADAMS ST
P.O.BOX 19001
GREEN BAY, WI 54307-9001
(920) 433-1703
LAButry@integrysgroup.com

LORI BUTRY
WISCONSIN PUBLIC SERVICES - GAS/PETROLEUM
700 N ADAMS ST
P.O.BOX 19001
GREEN BAY, WI 54307-9001
(920) 433-1703
LAButry@integrysgroup.com

DIGGERS



HOTLINE

Dial 811 or (800)242-8511

www.DiggersHotline.com

DNR LIASION

MATT SCHAEVE
DEPARTMENT OF NATURAL RESOURCES
NORTHEAST REGION
2984 SHAWANO AVE
GREEN BAY, WI 54313
(920)366-1544
matthew.schaeve@wisconsin.gov

KEWAUNEE COUNTY COMMISSIONER

TODD EVERY
HIGHWAY COMMISSIONER
E4280 COUNTY HIGHWAY F
KEWAUNEE, WI 54216
(920)388-3707
everyt@kewauneeeco.org


NE REGION SURVEY COORDINATOR

CORMAC MCINNIS, RLS
944 VANDERPERREN WAY
GREEN BAY, WI 54304
(920)492-5638
cormac.mcinnis@dot.wi.gov


NE REGION DESIGN PROJECT MANAGER

JEREMY ASHAUER, PE
944 VANDERPERREN WAY
GREEN BAY, WI 54304
(920) 412-6381
jeremy.ashauer@dot.wi.gov

HMA PAVEMENT SHALL BE CONSTRUCTED WITH THE FOLLOWING LAYERS		
THICKNESS	LAYERS	ASPHALT MIX BID ITEM
4-INCH	ONE 1 3/4-INCH UPPER LAYER ONE 2 1/4-INCH LOWER LAYER	4 LT 58-28 S 3 LT 58-28 S
5-INCH	ONE 1 3/4-INCH UPPER LAYER ONE 3 1/4-INCH LOWER LAYERS	4 LT 58-28 S 3 LT 58-28 S

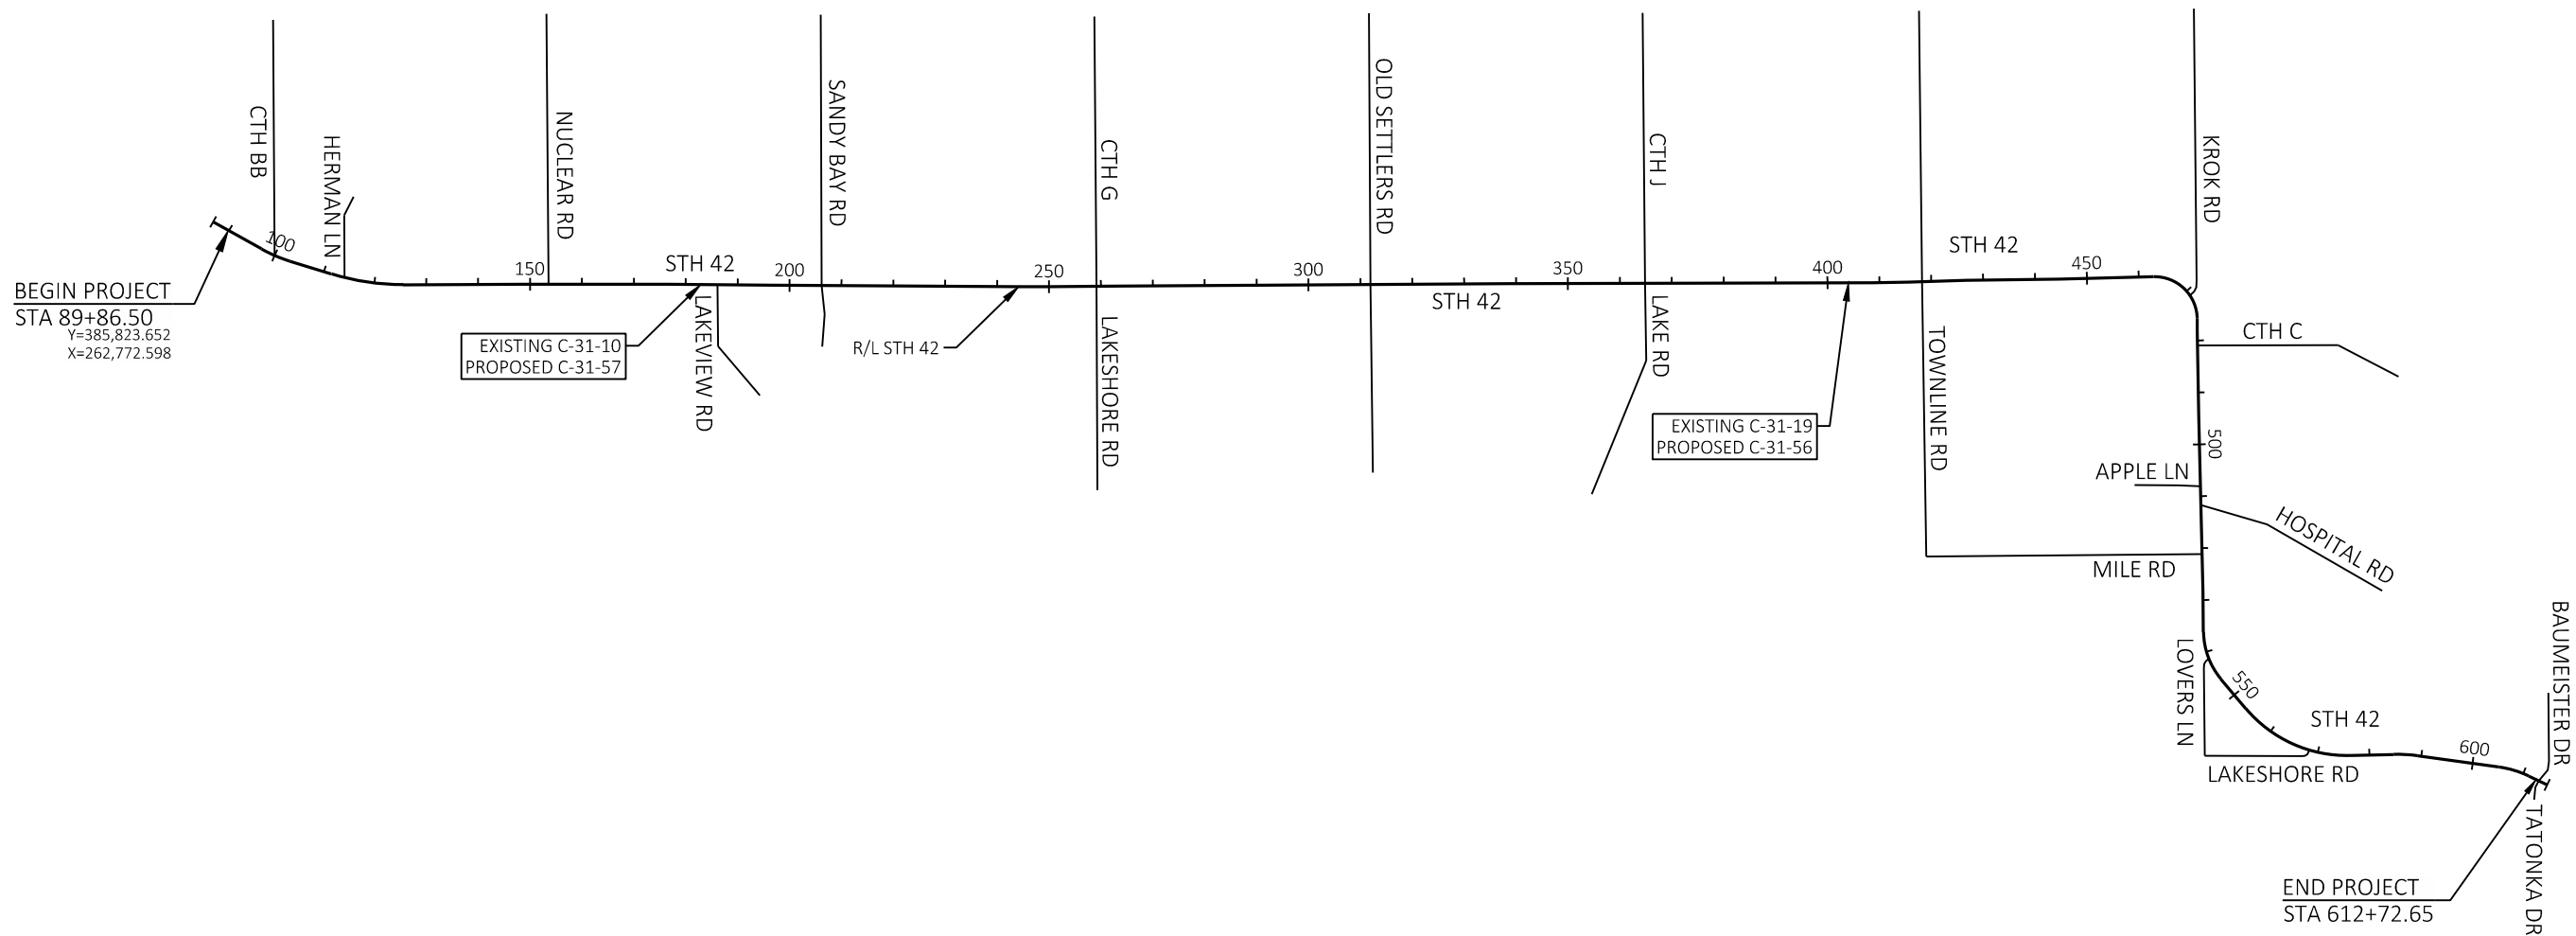

PROJECT NO: 1470-25-71	HWY: STH 42	COUNTY: KEWAUNEE	PROJECT OVERVIEW	SHEET	E
------------------------	-------------	------------------	------------------	-------	---

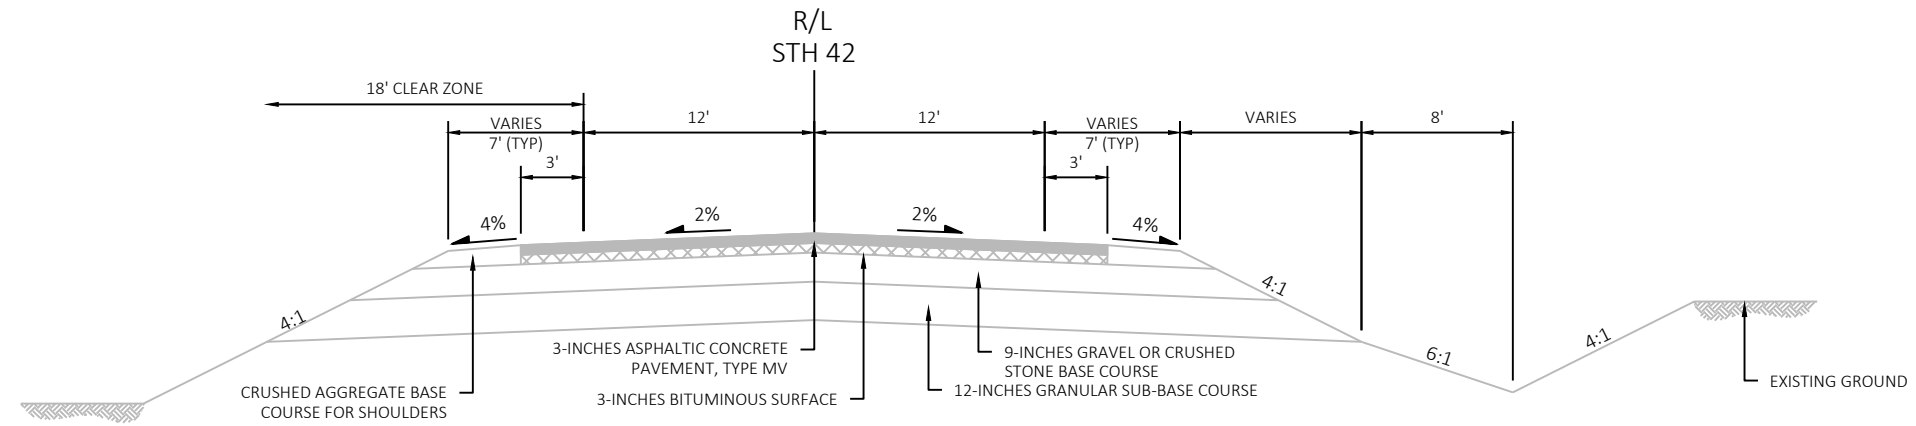


*STA 462+05 TO STA 482+46
10' PAVED SHOULDER
2' GRAVEL SHOULDER
*STA 529+75 TO STA 531+24 LT
10' PAVED SHOULDER
**STA 597+87 TO 599+11 LT
10' PAVED SHOULDER LT

EXISTING TYPICAL SECTION STH 42


STA 89+56.50 TO STA 124+25
STA 134+17 TO STA 561+12*
STA 566+11 TO STA 612+72.65**

*STA 503+77 TO STA 513+56 RT
10' PAVED SHOULDER

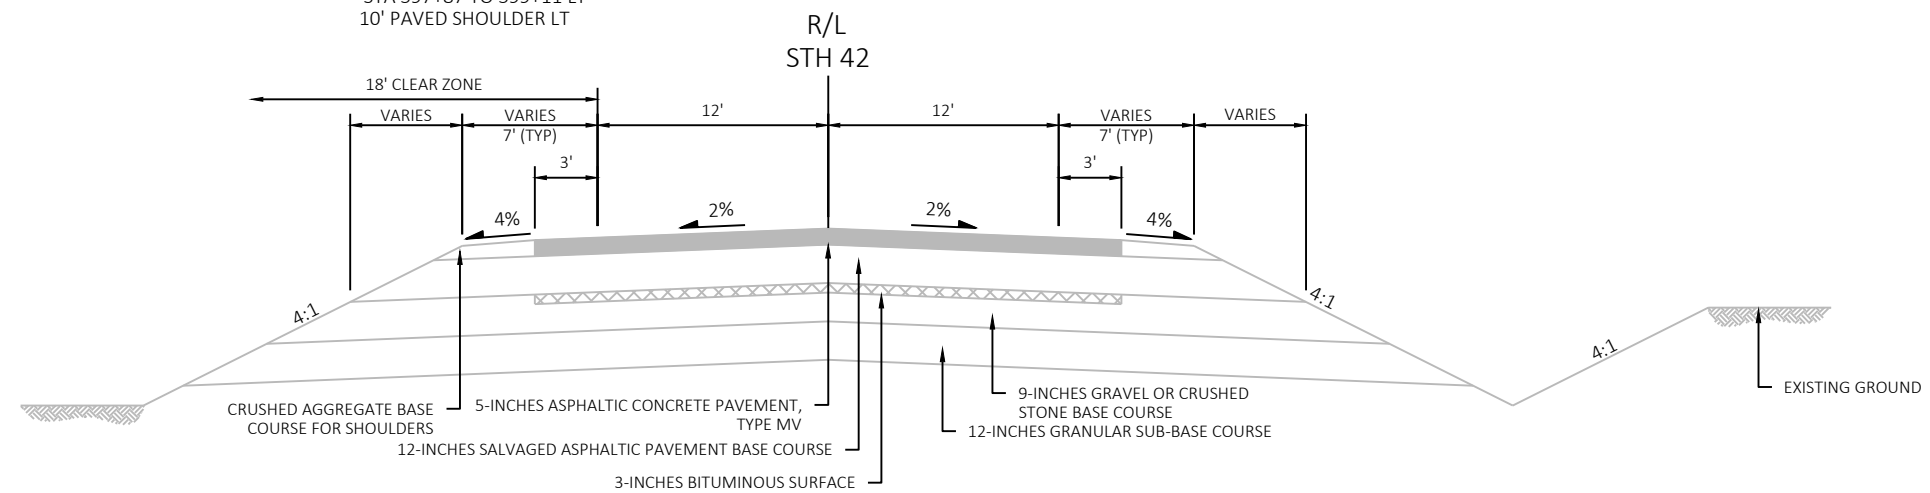


EXISTING TYPICAL SECTION STH 42



STA 124+25 TO STA 134+17
(LIFT AREA)

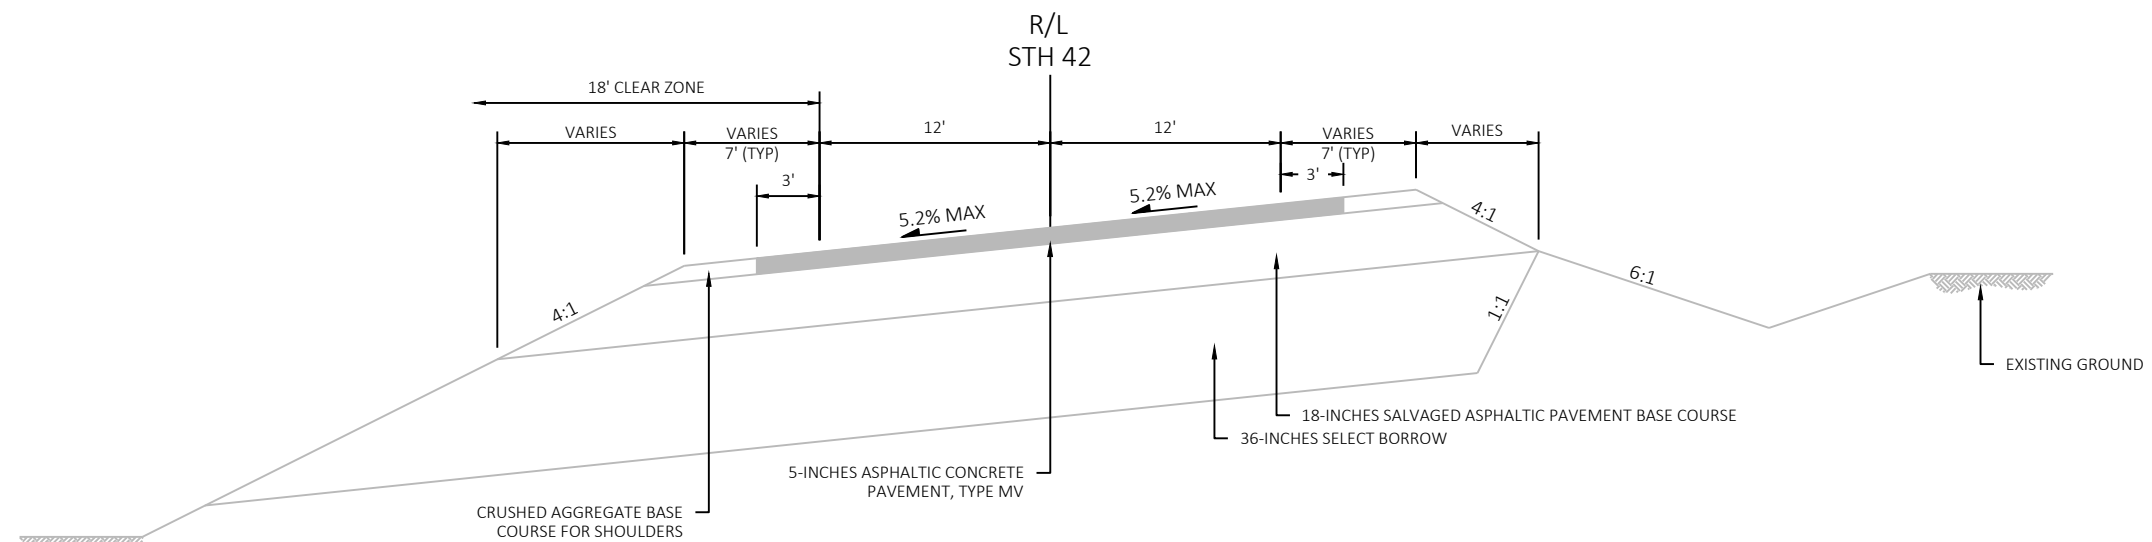



EXISTING TYPICAL SECTION STH 42


STA 561+12 TO STA 566+11
(E.B.S. AREA)

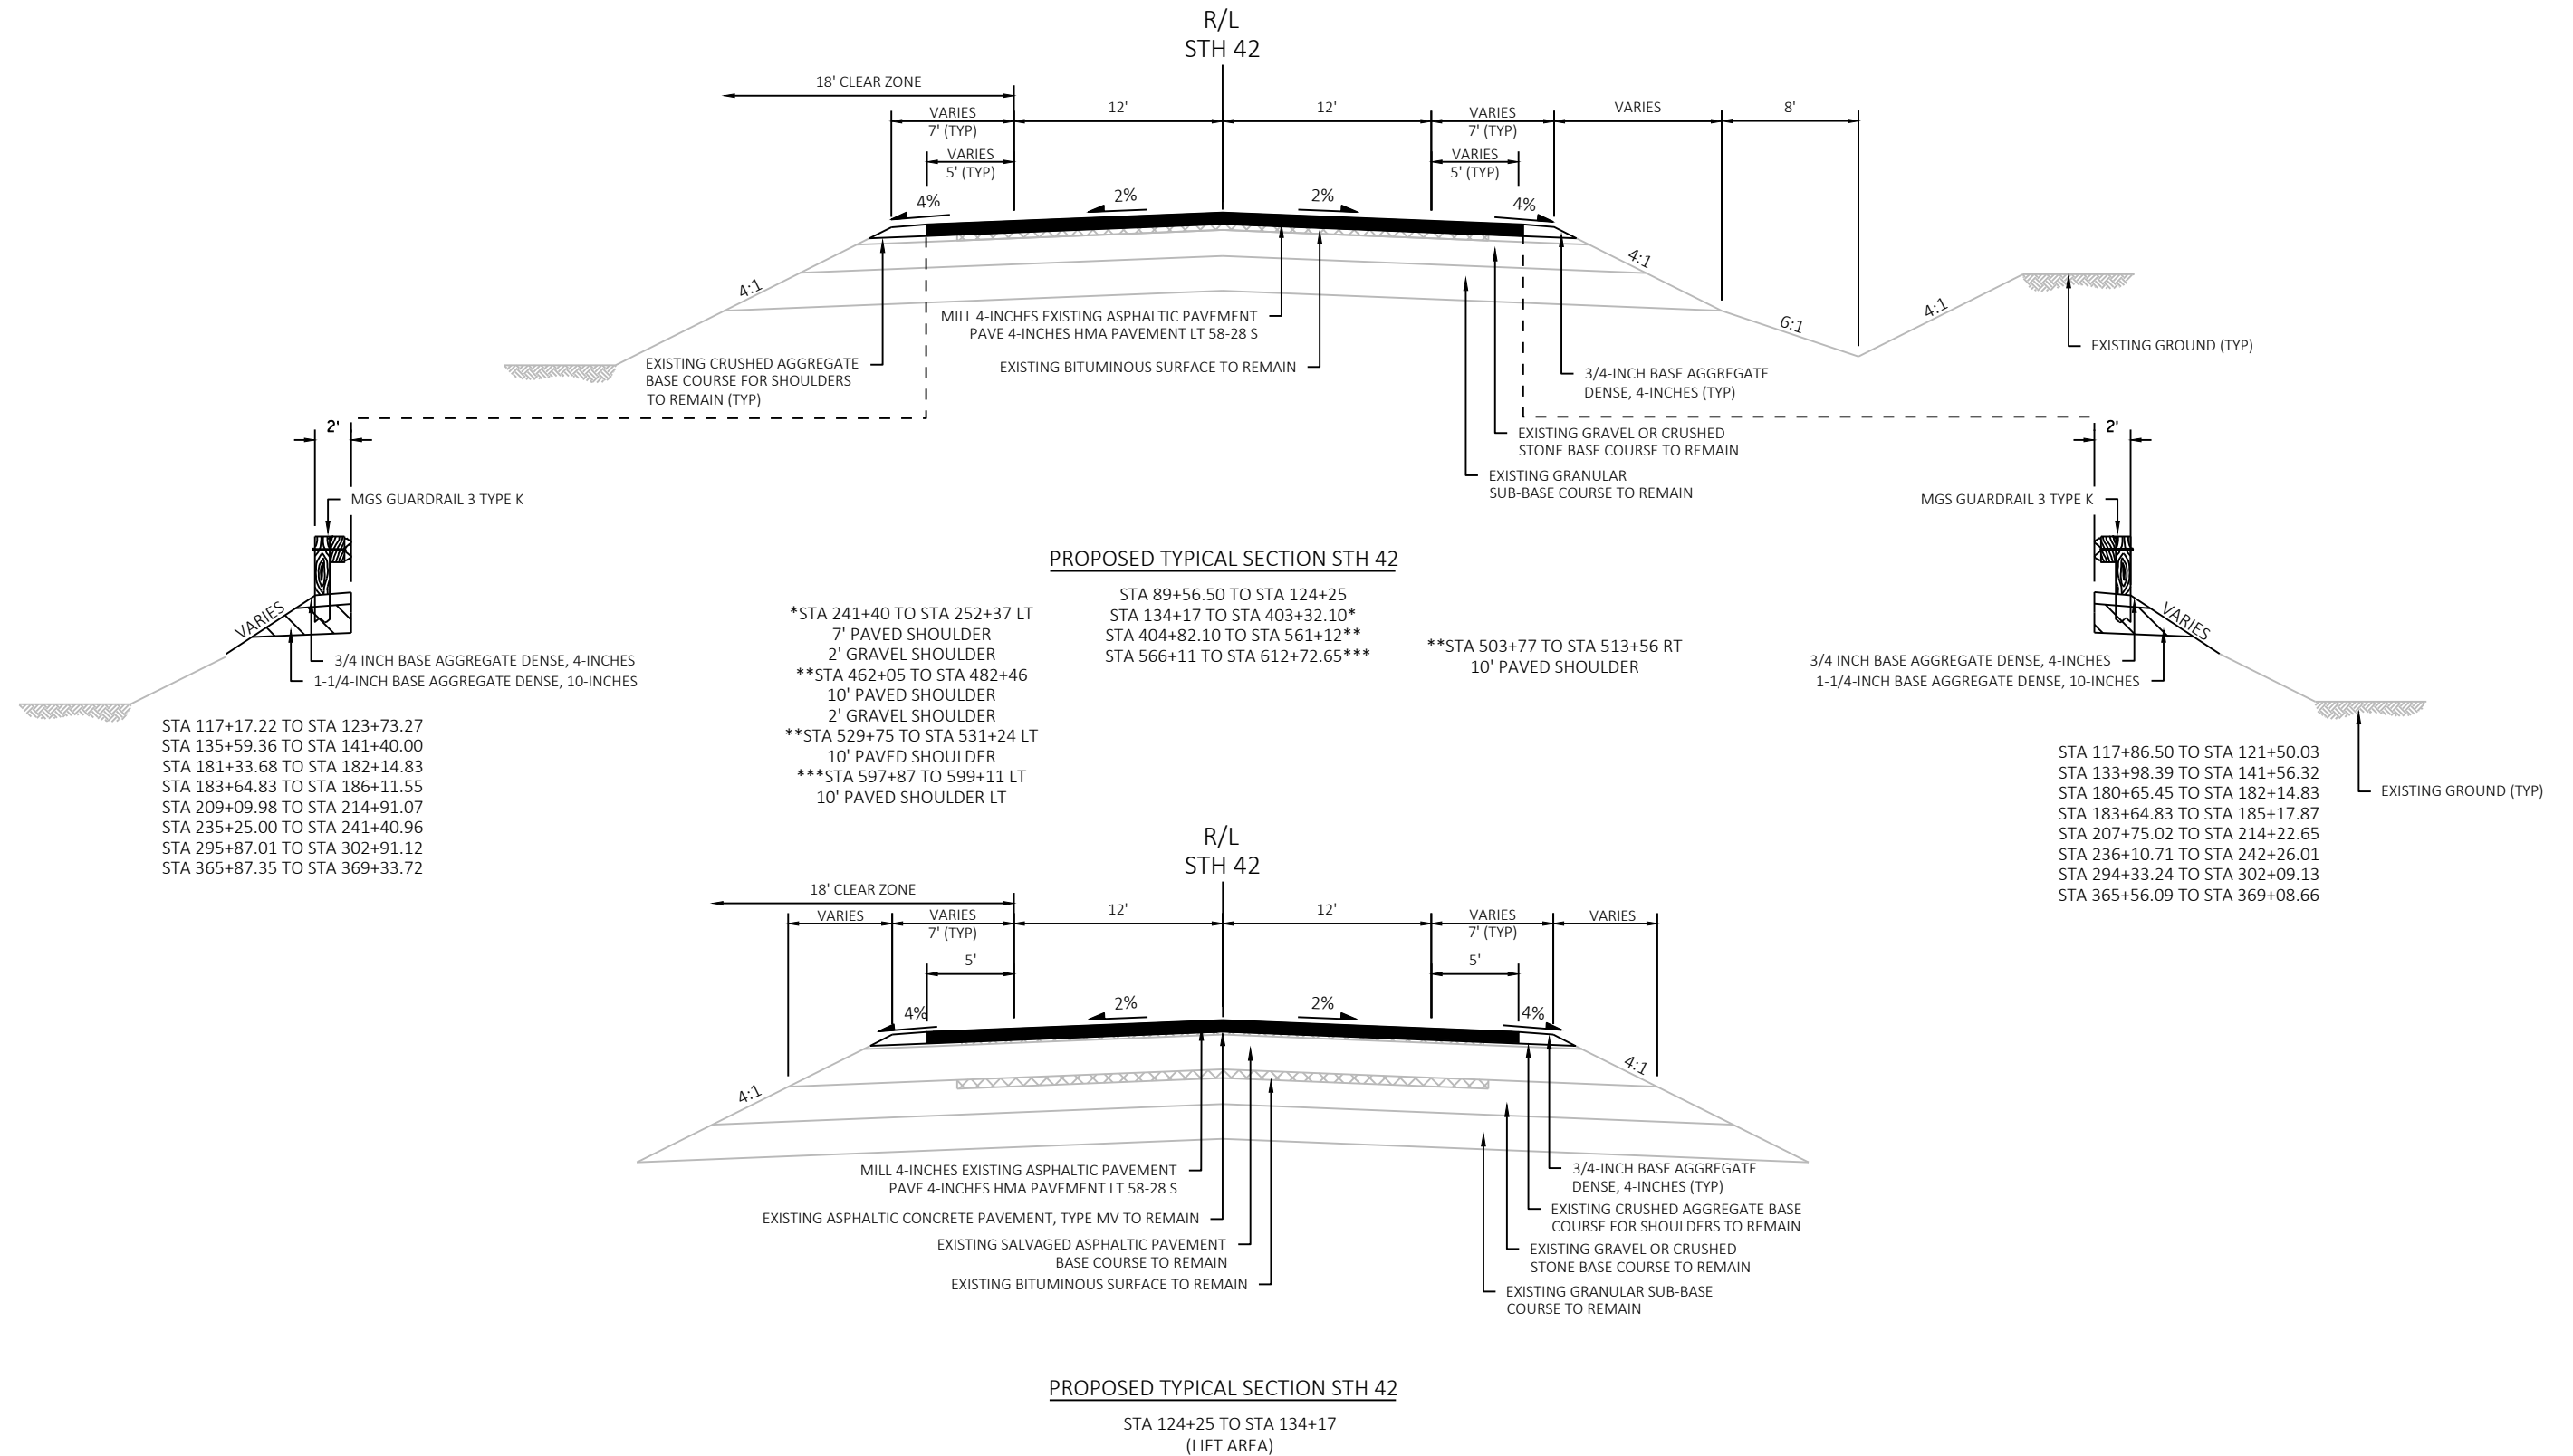

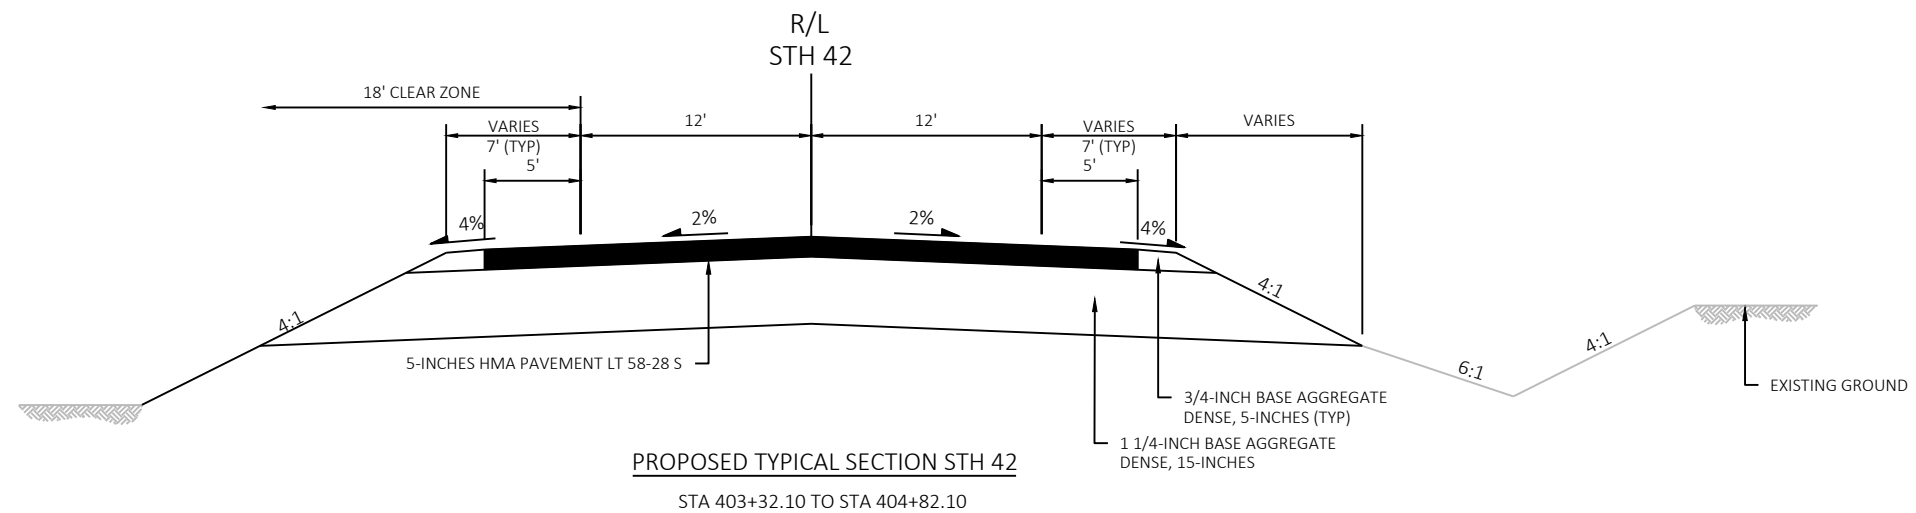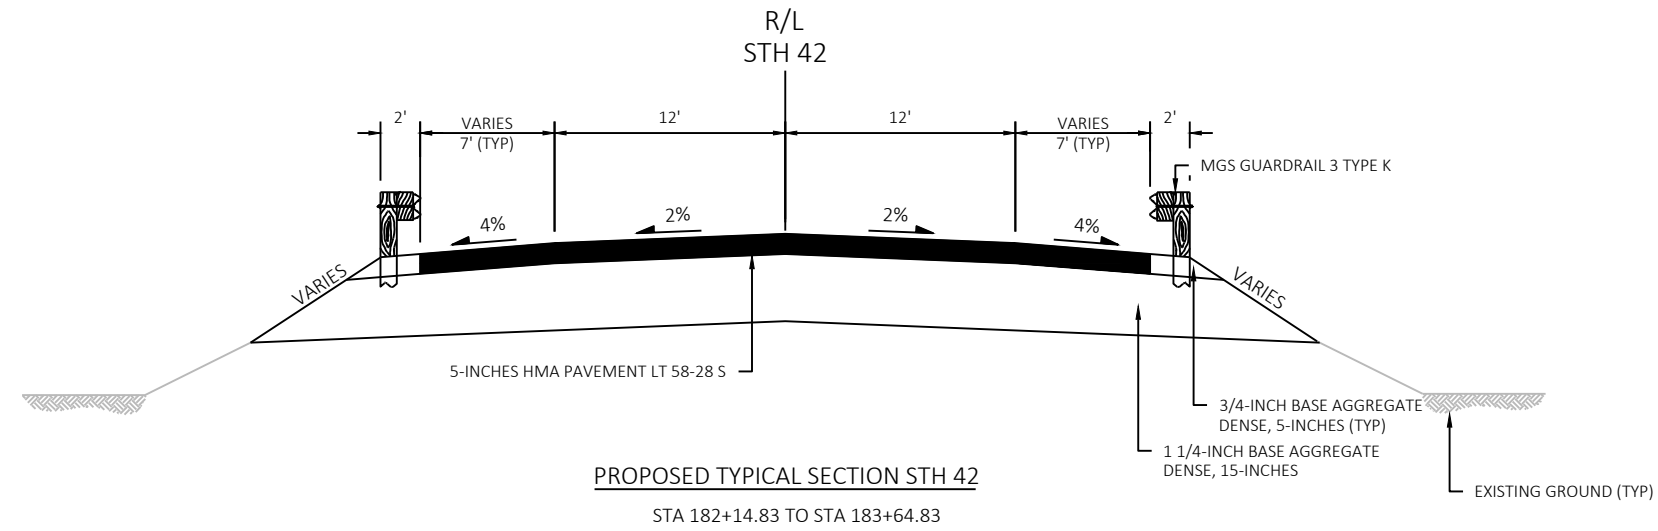


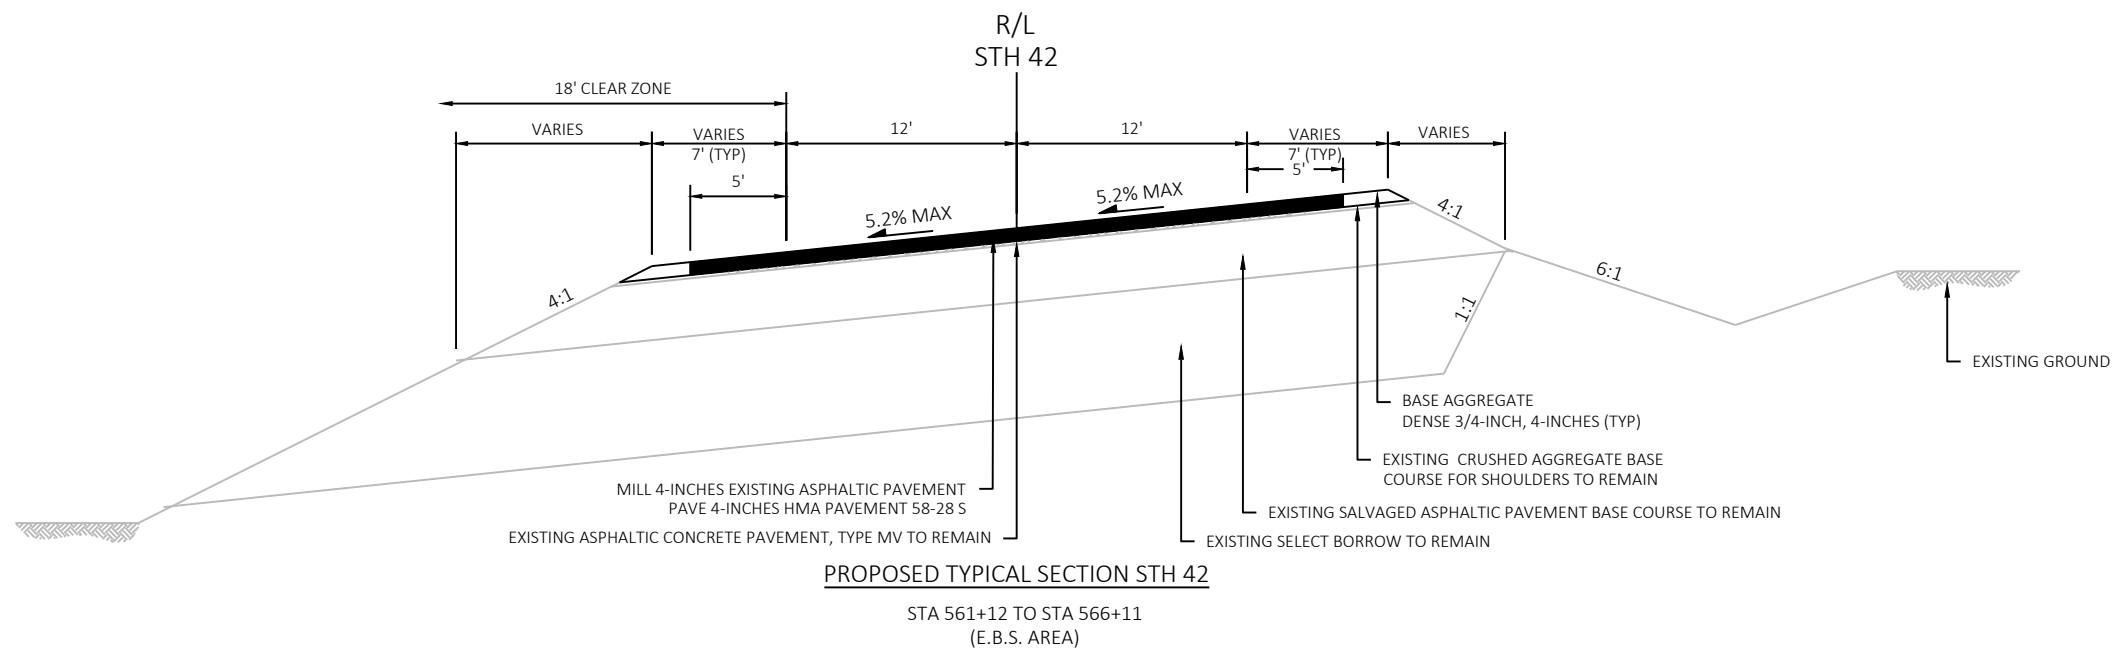

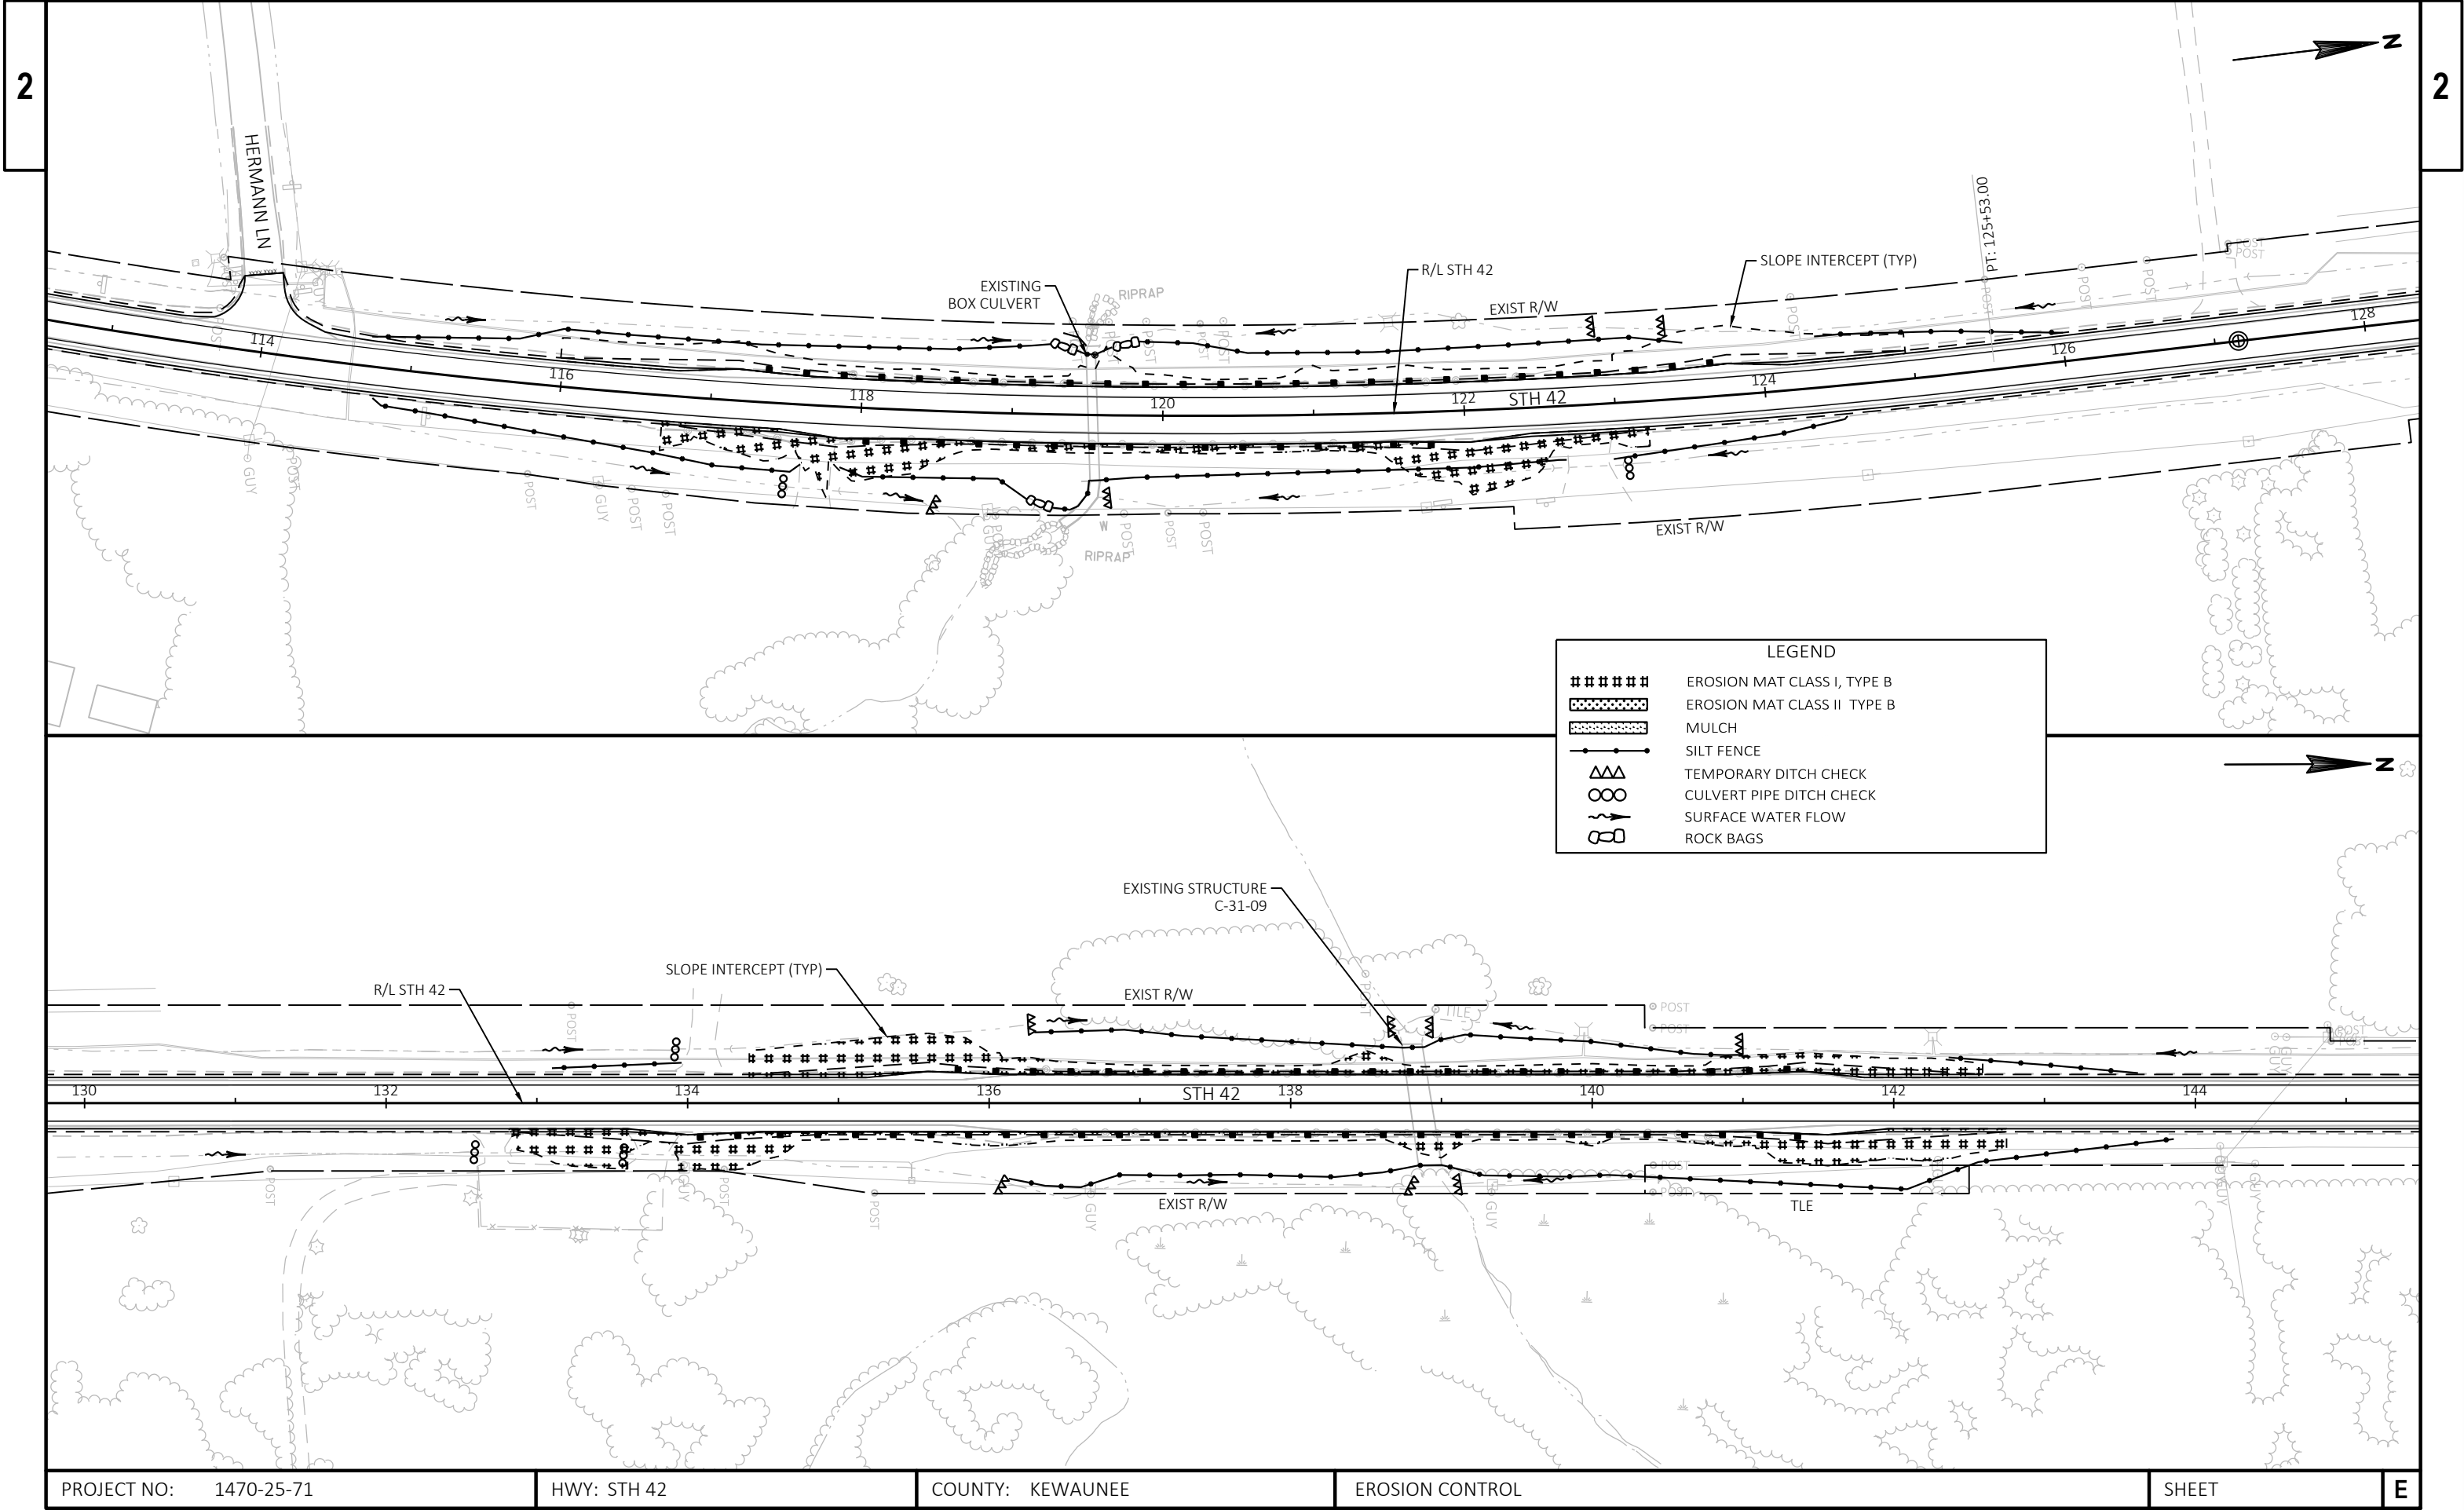

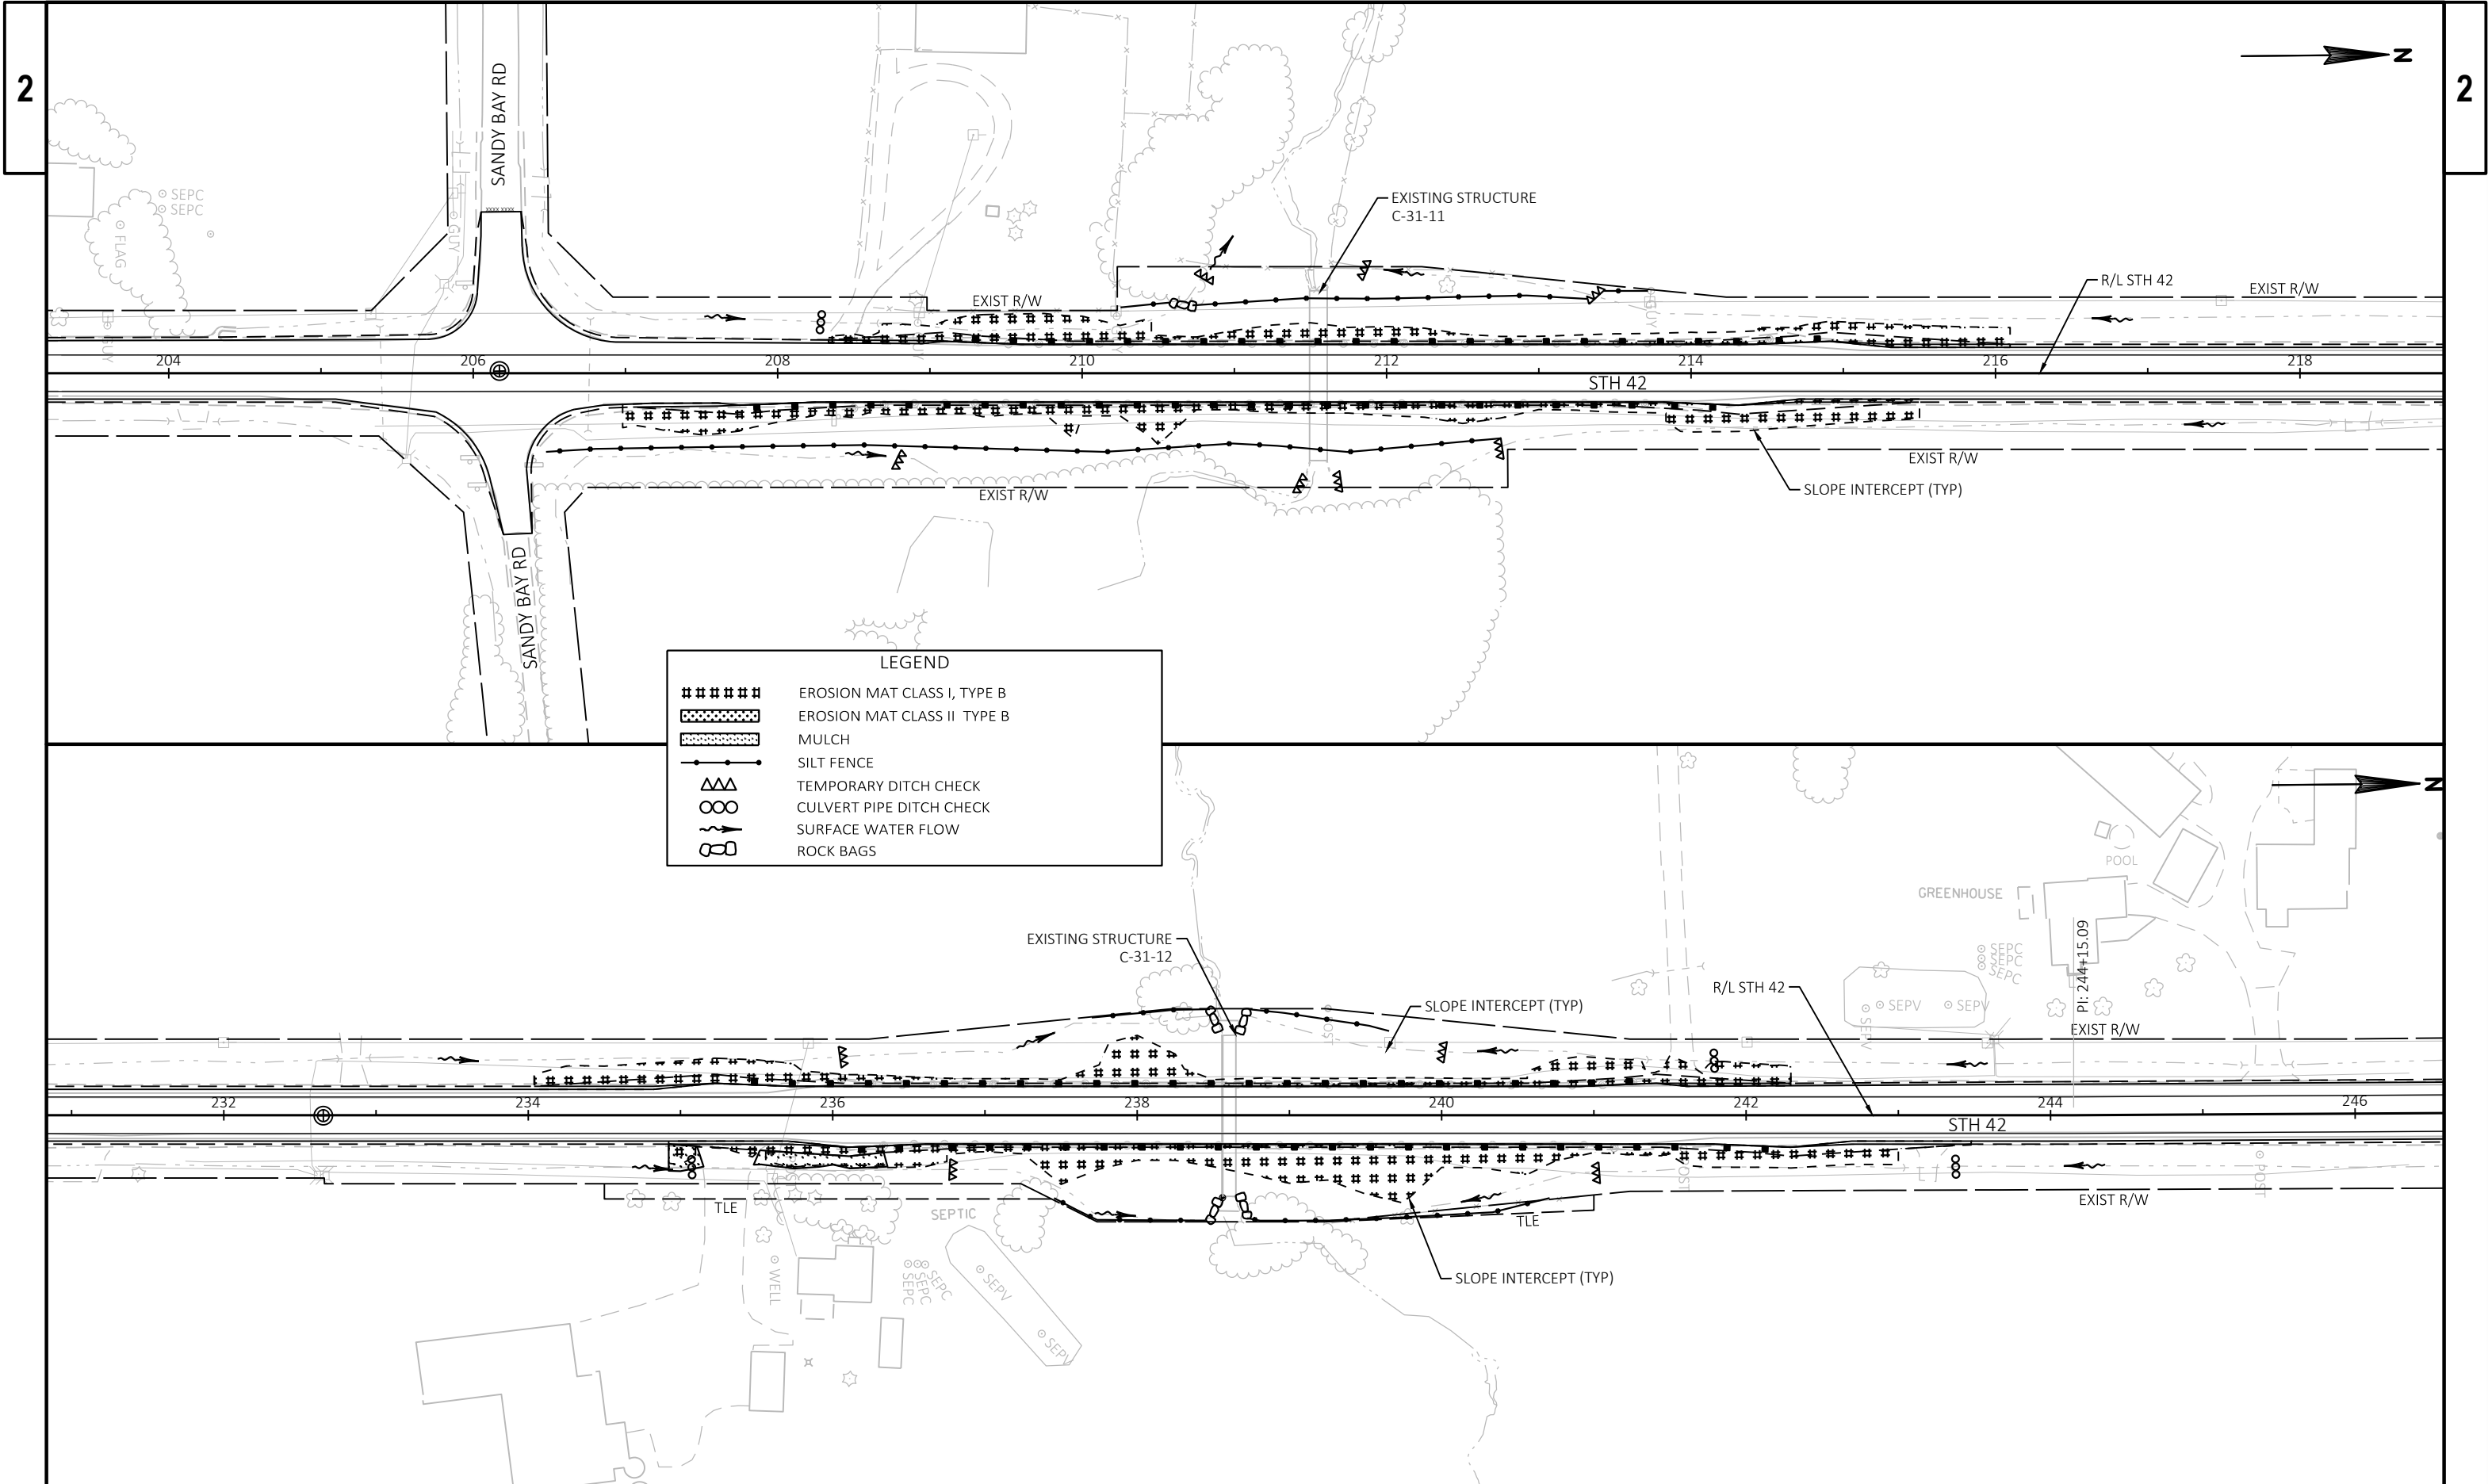

PROJECT NO: 1470-25-71	HWY: STH 42	COUNTY: KEWAUNEE	EROSION CONTROL	SHEET	E
------------------------	-------------	------------------	-----------------	-------	---

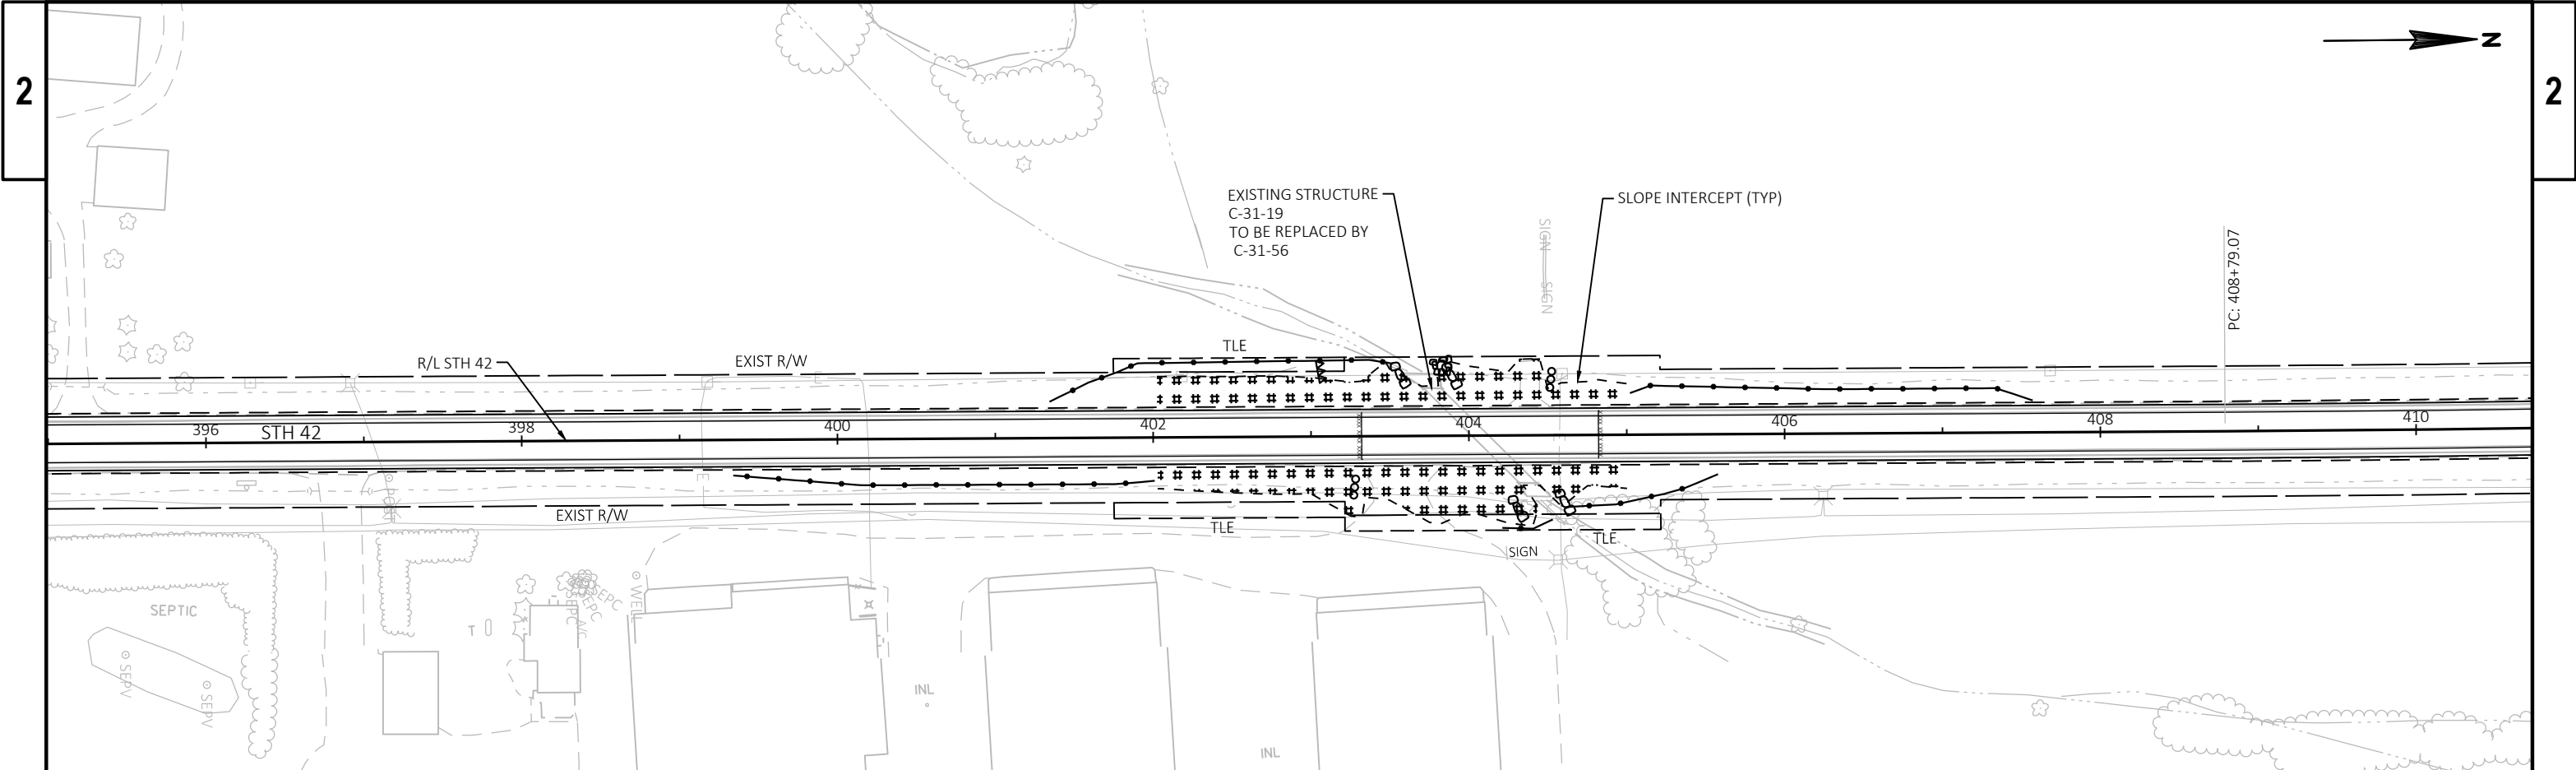


LEGEND	
#####	EROSION MAT CLASS I, TYPE B
#####	EROSION MAT CLASS II TYPE B
#####	MULCH
—●—	SILT FENCE
△△	TEMPORARY DITCH CHECK
○○	CULVERT PIPE DITCH CHECK
~→	SURFACE WATER FLOW
⊗	ROCK BAGS

LEGEND

- POST MOUNTED SIGN
- SIGN-REMOVE AND REPLACE
- SIGN-REMOVE EXISTING
- SIGN-PLACE NEW

SIGNING NOTES


PLACE PERMANENT SIGNING IMMEDIATELY PRIOR TO PUTTING DETOUR IN-PLACE.
LEAVE SIGNS IN-PLACE AFTER DETOUR HAS BEEN REMOVED AND PROJECT HAS BEEN COMPLETED.

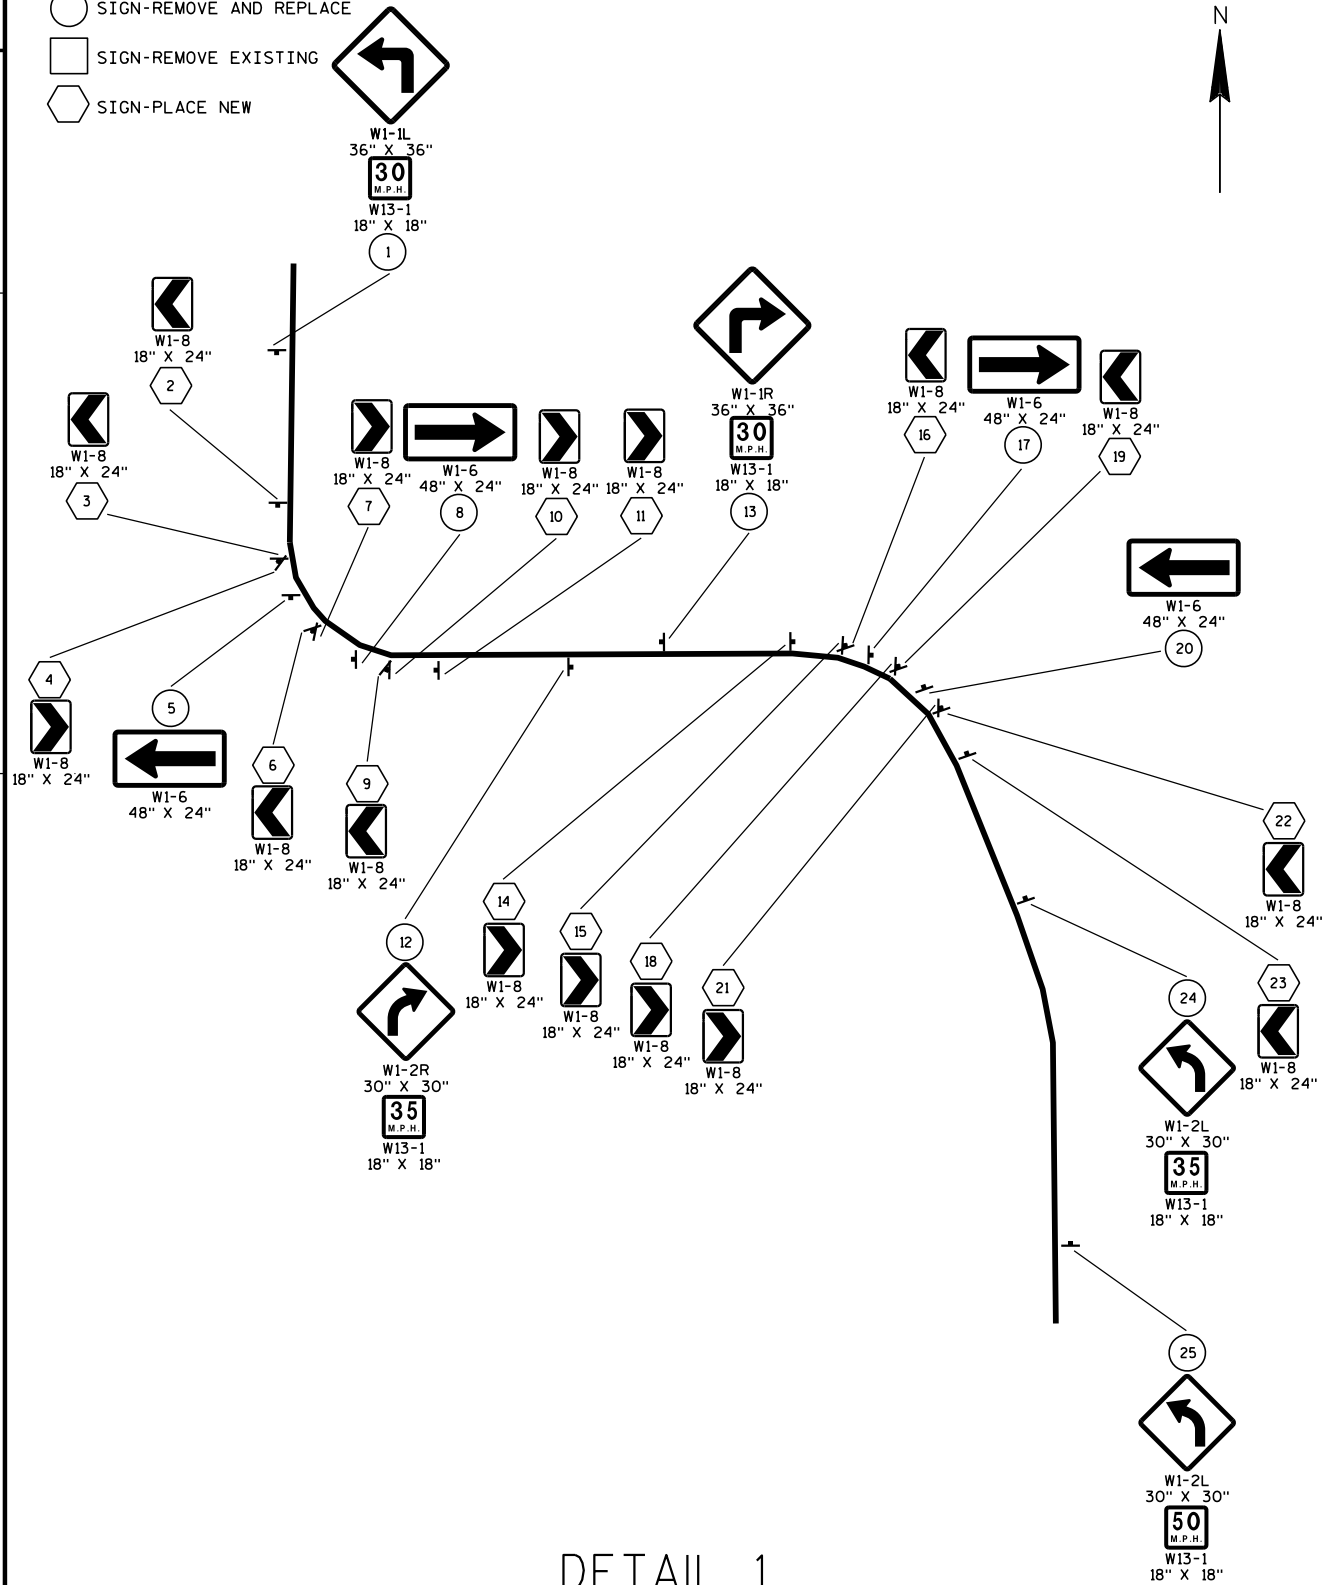

DETAIL 1

LEGEND

- (X) SIGN NUMBER, REFER TO MISCELLANEOUS QUANTITY SHEET
- (X) PORTABLE CHANGEABLE MESSAGE SIGN
- PCMS SIGN MOUNTED ON TYPE III BARRICADE
- POST MOUNTED SIGN

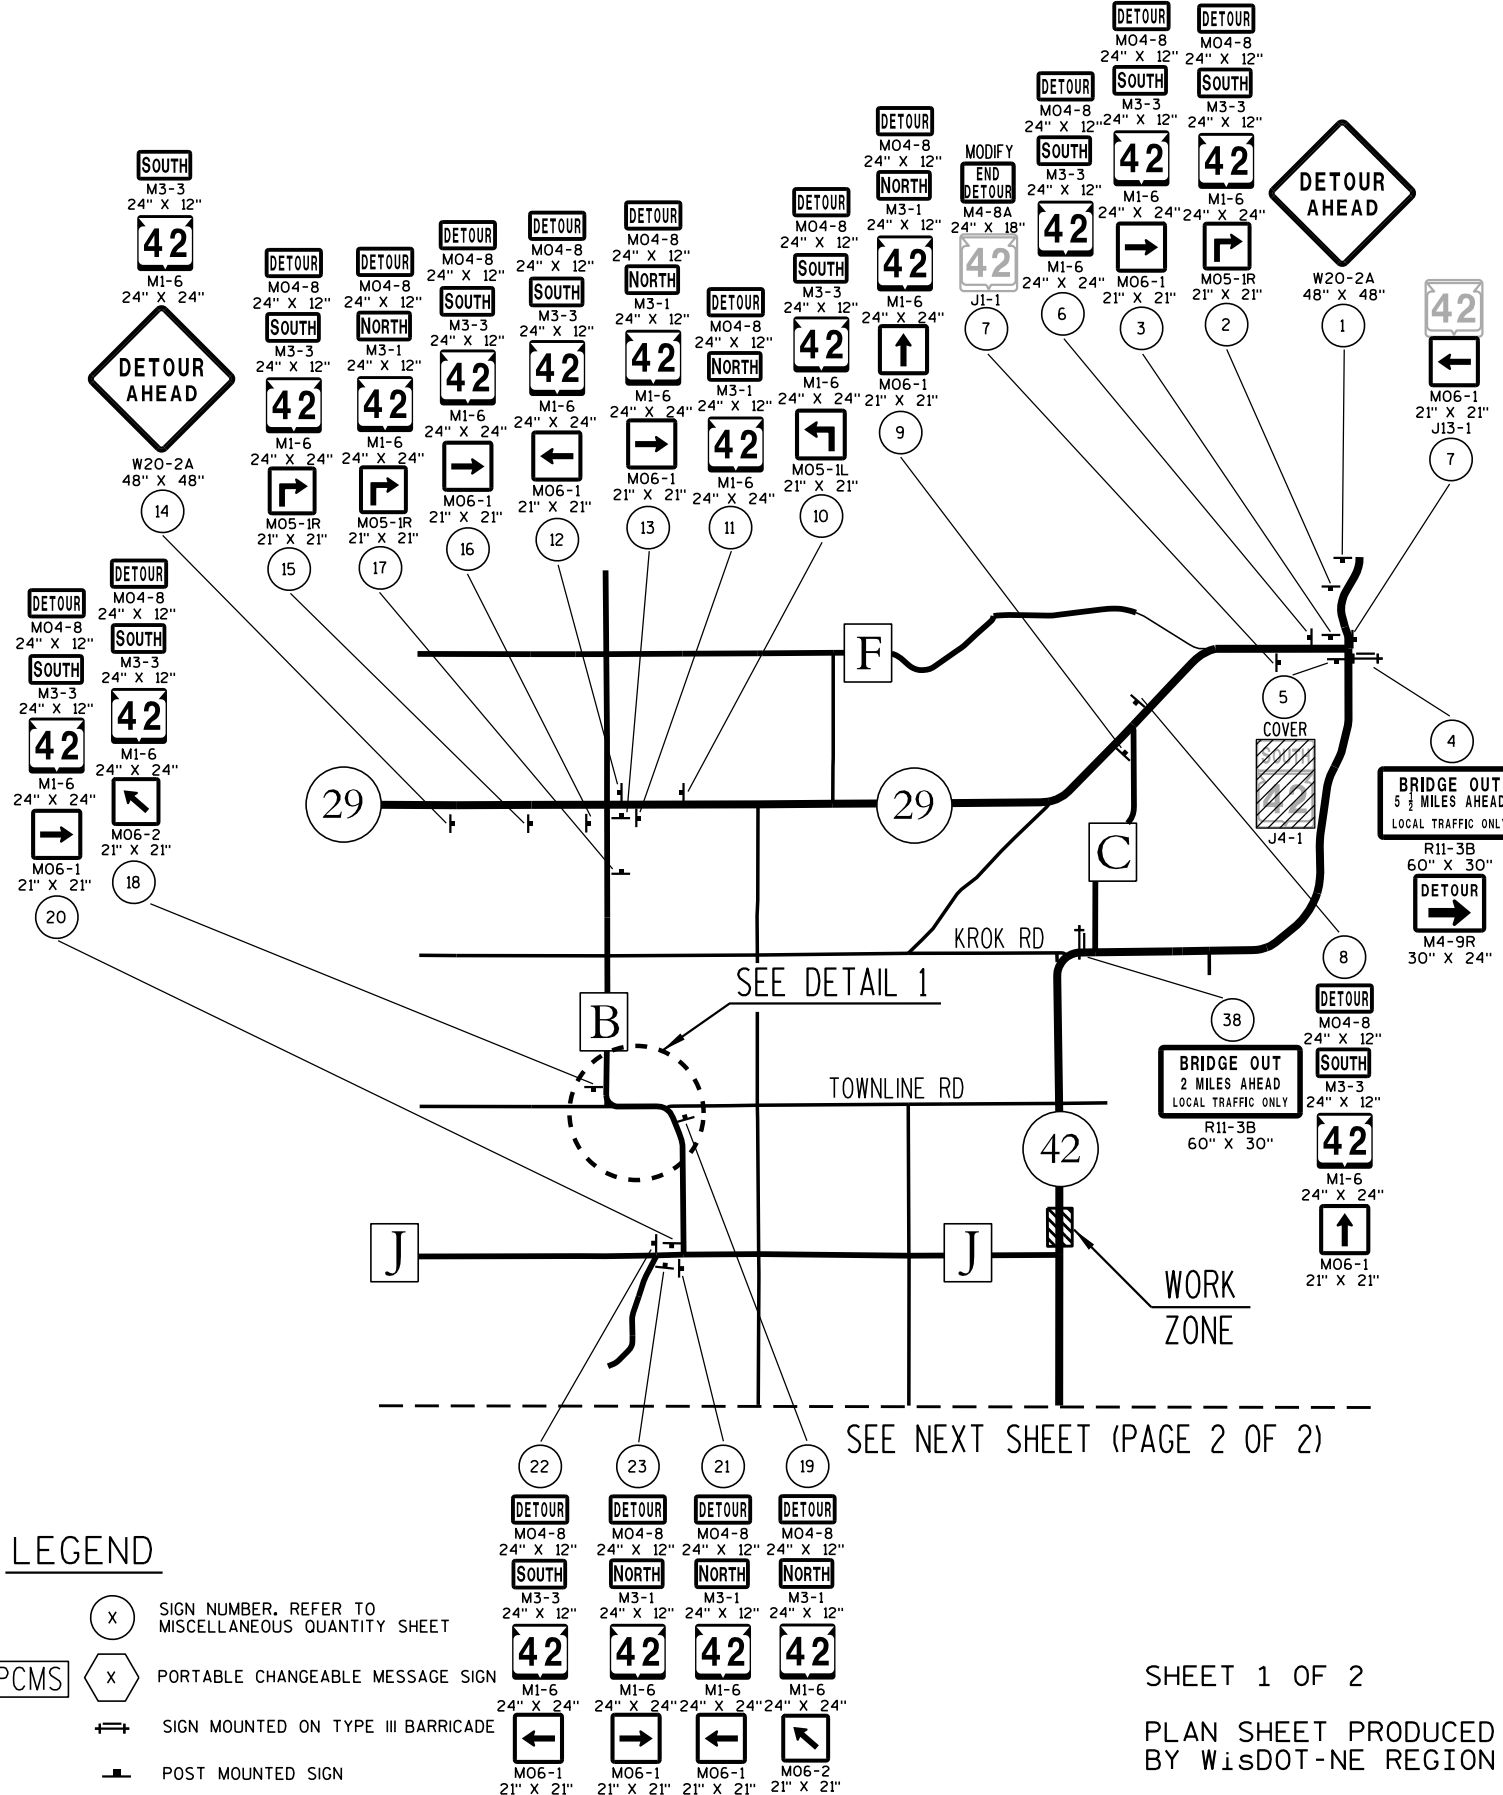

SEE NEXT SHEET (PAGE 2 OF 2)


SHEET 1 OF 2
PLAN SHEET PRODUCED
BY WISDOT-NE REGION

LEGEND


- POST MOUNTED SIGN
- SIGN-REMOVE AND REPLACE
- SIGN-REMOVE EXISTING
- SIGN-PLACE NEW

SIGNING NOTES

PLACE PERMANENT SIGNING IMMEDIATELY PRIOR TO PUTTING DETOUR IN-PLACE.
LEAVE SIGNS IN-PLACE AFTER DETOUR HAS BEEN REMOVED AND PROJECT HAS BEEN COMPLETED.

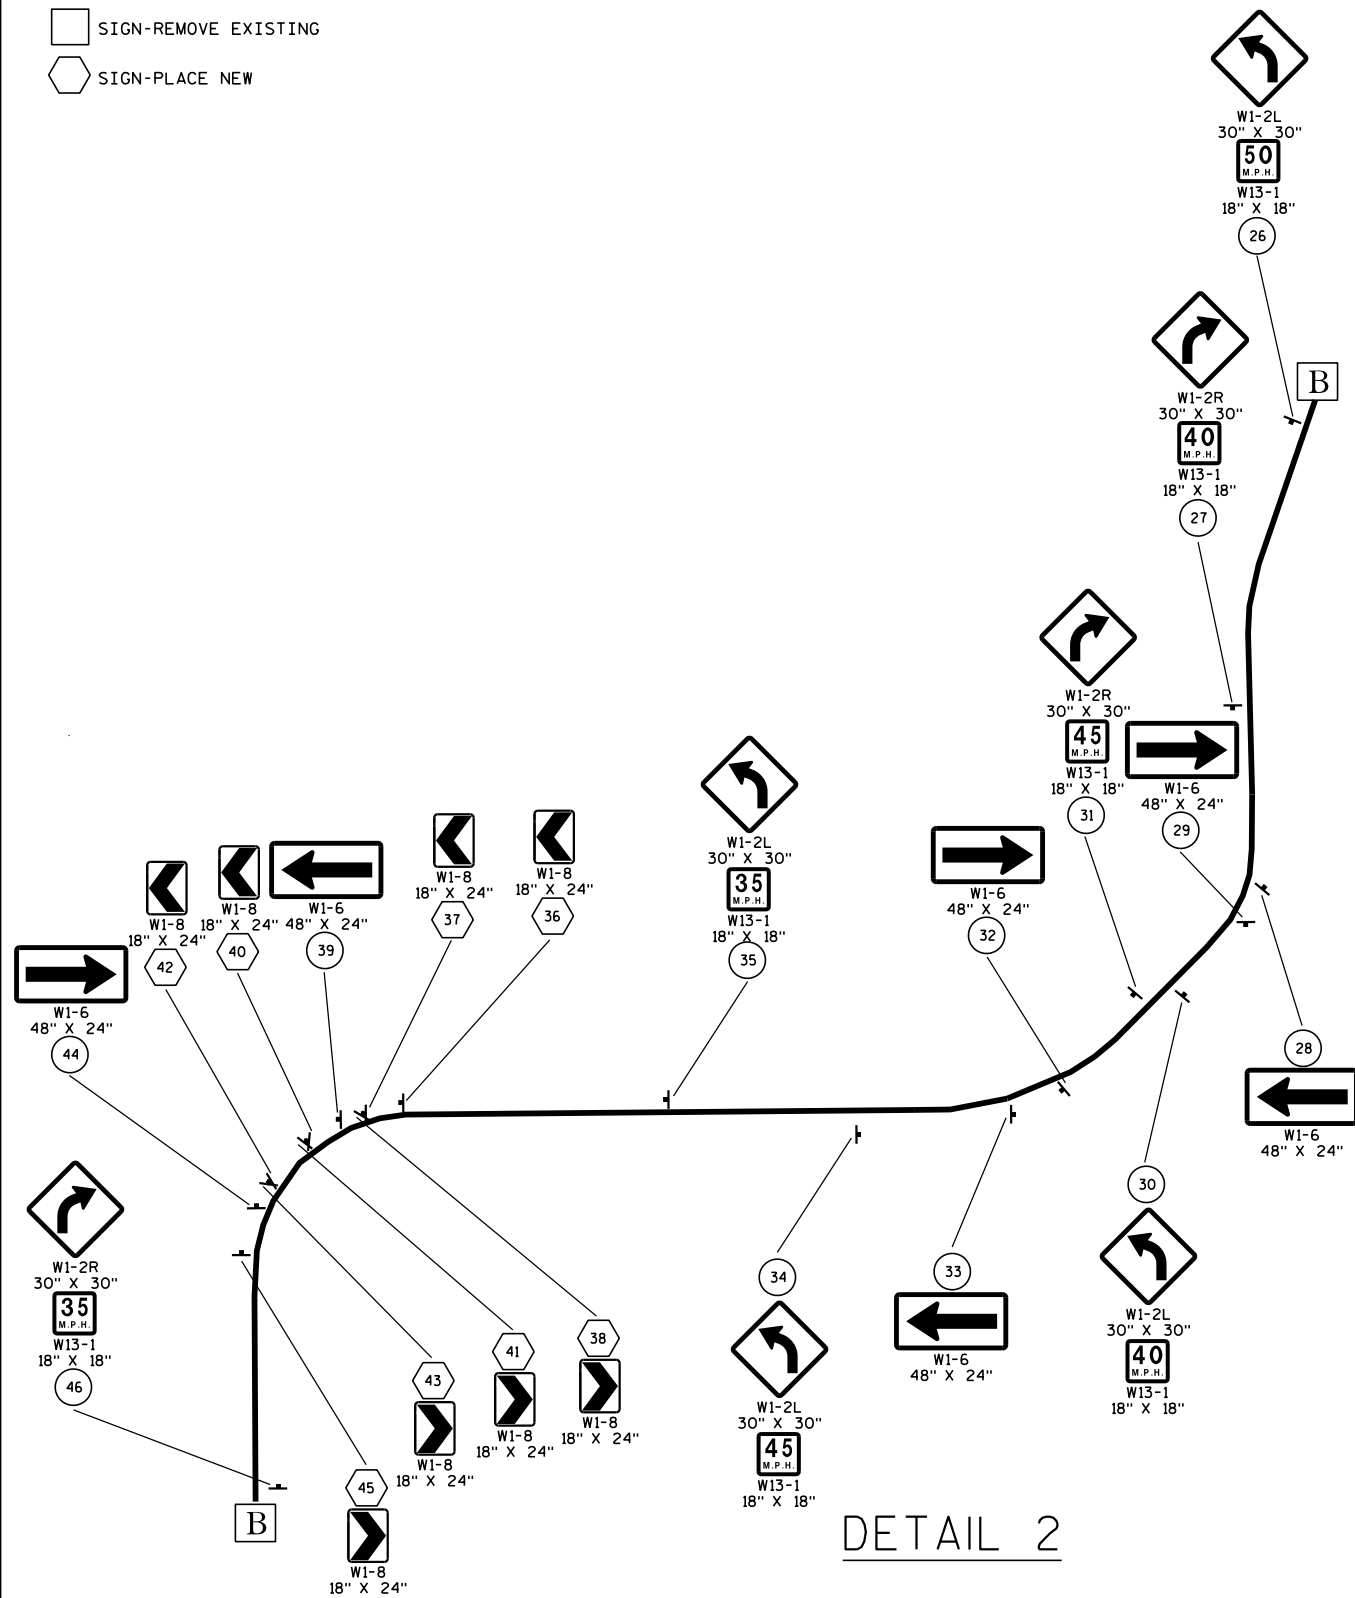

DETAIL 2

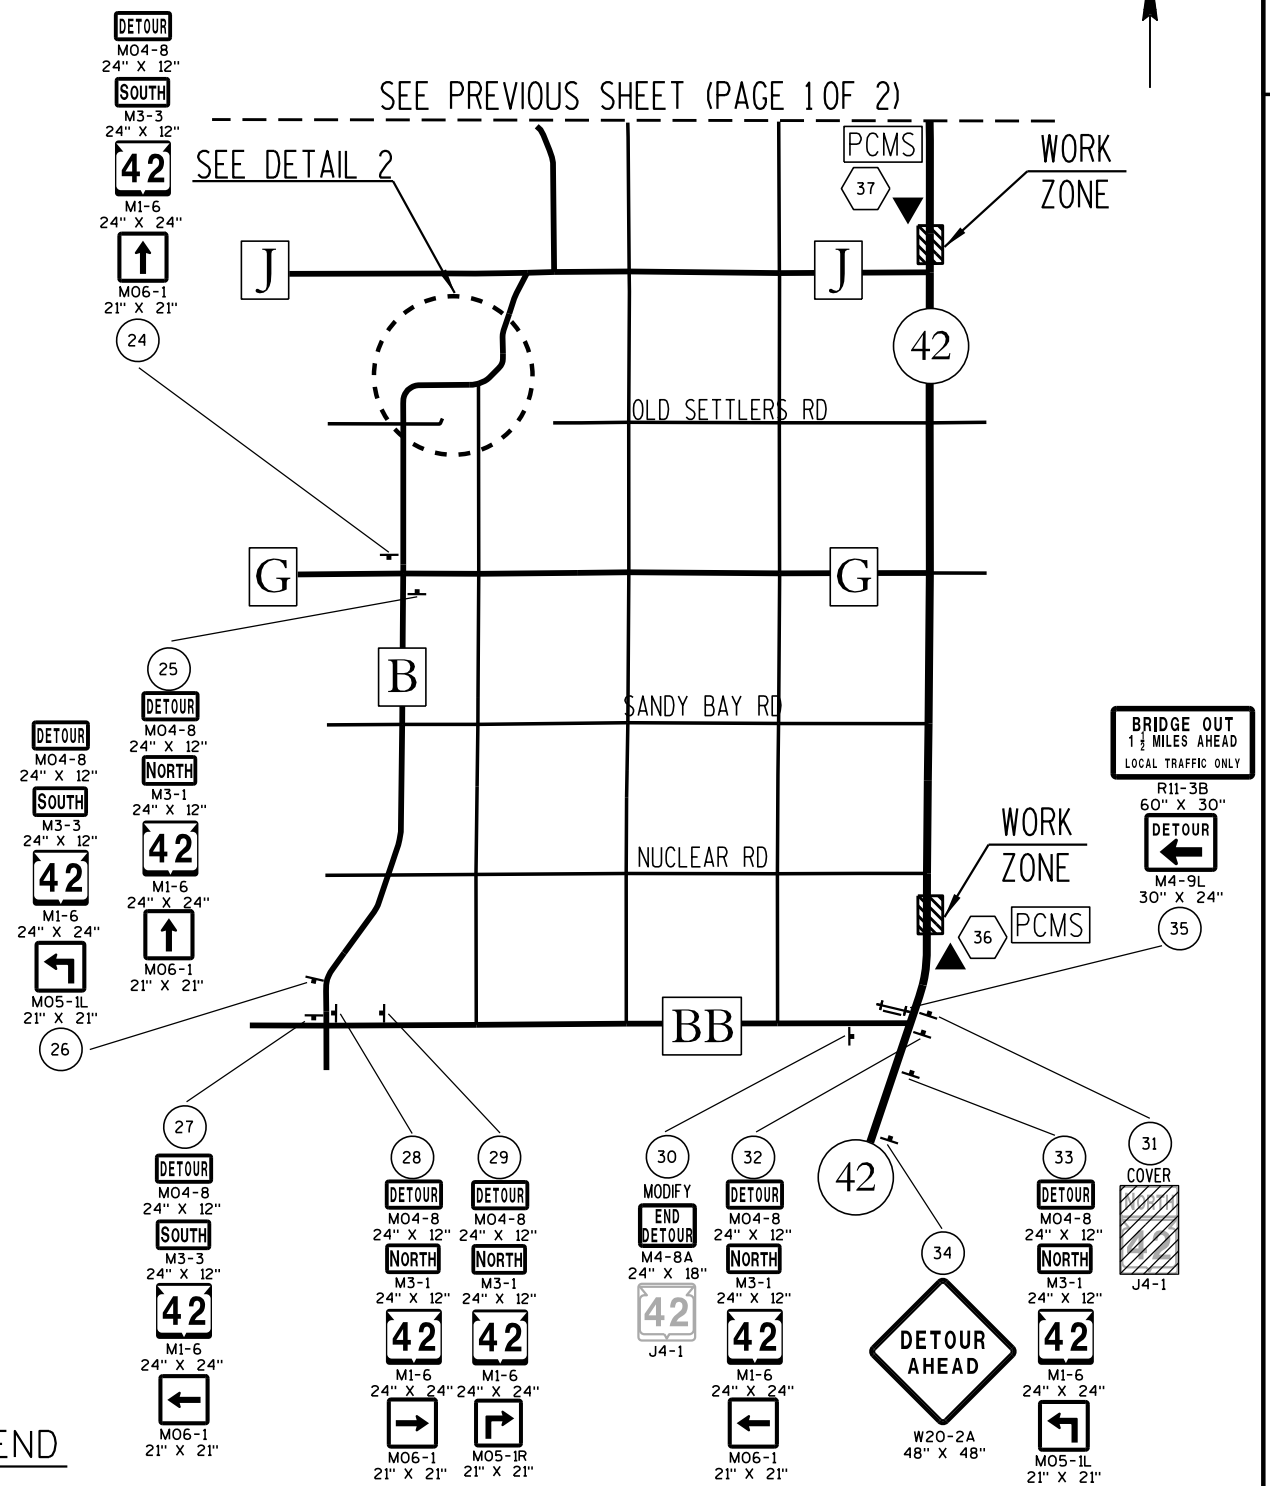

LEGEND

- (X) SIGN NUMBER, REFER TO MISCELLANEOUS QUANTITY SHEET
- PCMS PORTABLE CHANGEABLE MESSAGE SIGN
- SIGN MOUNTED ON TYPE III BARRICADE
- POST MOUNTED SIGN

SHEET 2 OF 2

PLAN SHEET PRODUCED
BY WISDOT-NE REGION

CONVENTIONAL SYMBOLS AND ABBREVIATIONS			
STATE, COUNTY, or TOWN LINE	---	ACCESS POINT/ DRIVEWAY CONNECTION	AP
SECTION LINE	---	ACCESS RIGHTS	AR
QUARTER LINE	---	ACRES	AC.
SIXTEENTH LINE	---	AND OTHERS	ET.AL.
PROPOSED REFERENCE LINE	---	CENTERLINE	C/L
PROPOSED R/W LINE	---	CERTIFIED SURVEY MAP	CSM
EXISTING H.E. LINE	---	DOCUMENT	DOC.
PROPERTY LINE	---	HIGHWAY EASEMENT	H.E.
EASEMENT LINE	---	LAND CONTRACT	LC
CORPORATE LIMITS	---	MONUMENT	MON.
EXISTING CENTERLINE	---	PAGE	P.
LOT & TIE LINES	---	PERMANENT LIMITED EASEMENT	PLE
UTILITIES	---	PROPERTY LINE	PL
(TELEPHONE, GAS, ELECTRIC, CABLE, TV, FIBER OPTIC)	---	RECORDED AS	(100')
NO ACCESS (BY PREVIOUS ACQUISITION/CONTROL)	---	REFERENCE LINE	R/L
NO ACCESS (BY ACQUISITION)	---	REMAINING	REM.
NO ACCESS (BY STATUTORY AUTHORITY)	---	RIGHT-OF-WAY	R/W
FEE (HATCH VARIES)	---	SECTION	SEC.
TEMPORARY LIMITED EASEMENT	---	SQUARE FEET	SQ.FT.
PERMANENT LIMITED EASEMENT	---	STATION	STA.
PARCEL NUMBER	---	TEMPORARY LIMITED EASEMENT	TLE
UTILITY PARCEL NUMBER	---	VOLUME	V.
SIGN NUMBER (OFF PREMISE)	---	CURVE DATA	
BUILDING	---	LONG CHORD	LCH
FOUND IRON PIPE/PIN	---	LONG CHORD BEARING	LCB
R/W MONUMENT	---	RADIUS	R
R/W STANDARD	---	DEGREE OF CURVE	D
SIGN	---	CENTRAL ANGLE OR DELTA	DELTA
SECTION CORNER SYMBOL	---	LENGTH OF CURVE	L
	---	TANGENT	TAN

CONVENTIONAL UTILITY SYMBOLS	
WATER	---
GAS	---
TELEPHONE	---
OVERHEAD	---
TRANSMISSION LINES	---
ELECTRIC	---
CABLE TELEVISION	---
FIBER OPTIC	---
SANITARY SEWER	---
STORM SEWER	---
NON COMPENSABLE	---
POWER POLE	---
TELEPHONE POLE	---
TELEPHONE PEDESTAL	---
ELECTRIC TOWER	---

NOTES:

POSITIONS SHOWN ON THIS PLAT ARE WISCONSIN COUNTY COORDINATE SYSTEM (WCCS), KEWAUNEE COUNTY, NAD83 2007 IN US SURVEY FEET. VALUES SHOWN ARE GRID COORDINATES, GRID BEARINGS, AND GRID DISTANCES. GRID DISTANCES MAY BE USED AS GROUND DISTANCES.

ALL NEW RIGHT-OF-WAY MONUMENTS WILL BE TYPE 2 (TYPICALLY 3/4"x24" IRON REBARS) UNLESS OTHERWISE NOTED, AND WILL BE PLACED PRIOR TO THE COMPLETION OF THE PROJECT.

RIGHT-OF-WAY BOUNDARIES ARE DEFINED WITH COURSES OF THE PERIMETER OF THE HIGHWAY LANDS REFERENCED TO THE U.S. PUBLIC LAND SURVEY SYSTEM OR OTHER "SURVEYS" OF PUBLIC RECORD.


PROPERTY LINES SHOWN ON THIS PLAT ARE DRAWN FROM DATA DERIVED FROM MAPS AND DOCUMENTS OF PUBLIC RECORD AND/OR EXISTING OCCUPATIONAL LINES. THIS PLAT MAY NOT BE A TRUE REPRESENTATION OF EXISTING PROPERTY LINES, EXCLUDING RIGHT-OF-WAY, AND SHOULD NOT BE USED AS A SUBSTITUTE FOR AN ACCURATE FIELD SURVEY.

EXISTING HIGHWAY RIGHT-OF-WAY SHOWN HEREIN IS BASED ON THE FOLLOWING POINTS OF REFERENCE: EXISTING HIGHWAY RIGHT-OF-WAY FOR STH 42 ESTABLISHED UNDER FEDERAL AID PROJECT No. 367-D, R/W PROJECT No. 1470-06-21, AND PROJECT No. DF 01-4(32).

DIMENSIONING FOR THE NEW RIGHT-OF-WAY IS MEASURED ALONG AND PERPENDICULAR TO THE NEW REFERENCE LINES.


THE REFERENCE LINE SHOWN ON THE PLAT MAY NOT BE THE SAME AS THE REFERENCE LINE SHOWN ON THE CONSTRUCTION PLAN.

A TEMPORARY LIMITED EASEMENT (TLE) IS A RIGHT FOR CONSTRUCTION PURPOSES, AS DEFINED HEREIN, INCLUDING THE RIGHT TO OPERATE NECESSARY EQUIPMENT THEREON, THE RIGHT OF INGRESS AND EGRESS, AS LONG AS REQUIRED FOR SUCH PUBLIC PURPOSE, INCLUDING THE RIGHT TO PRESERVE, PROTECT, REMOVE, OR PLANT THEREON ANY VEGETATION THAT THE HIGHWAY AUTHORITIES MAY DEEM DESIRABLE. ALL (TLES) ON THIS PLAT EXPIRE AT THE COMPLETION OF THE CONSTRUCTION PROJECT FOR WHICH THIS INSTRUMENT IS GIVEN.

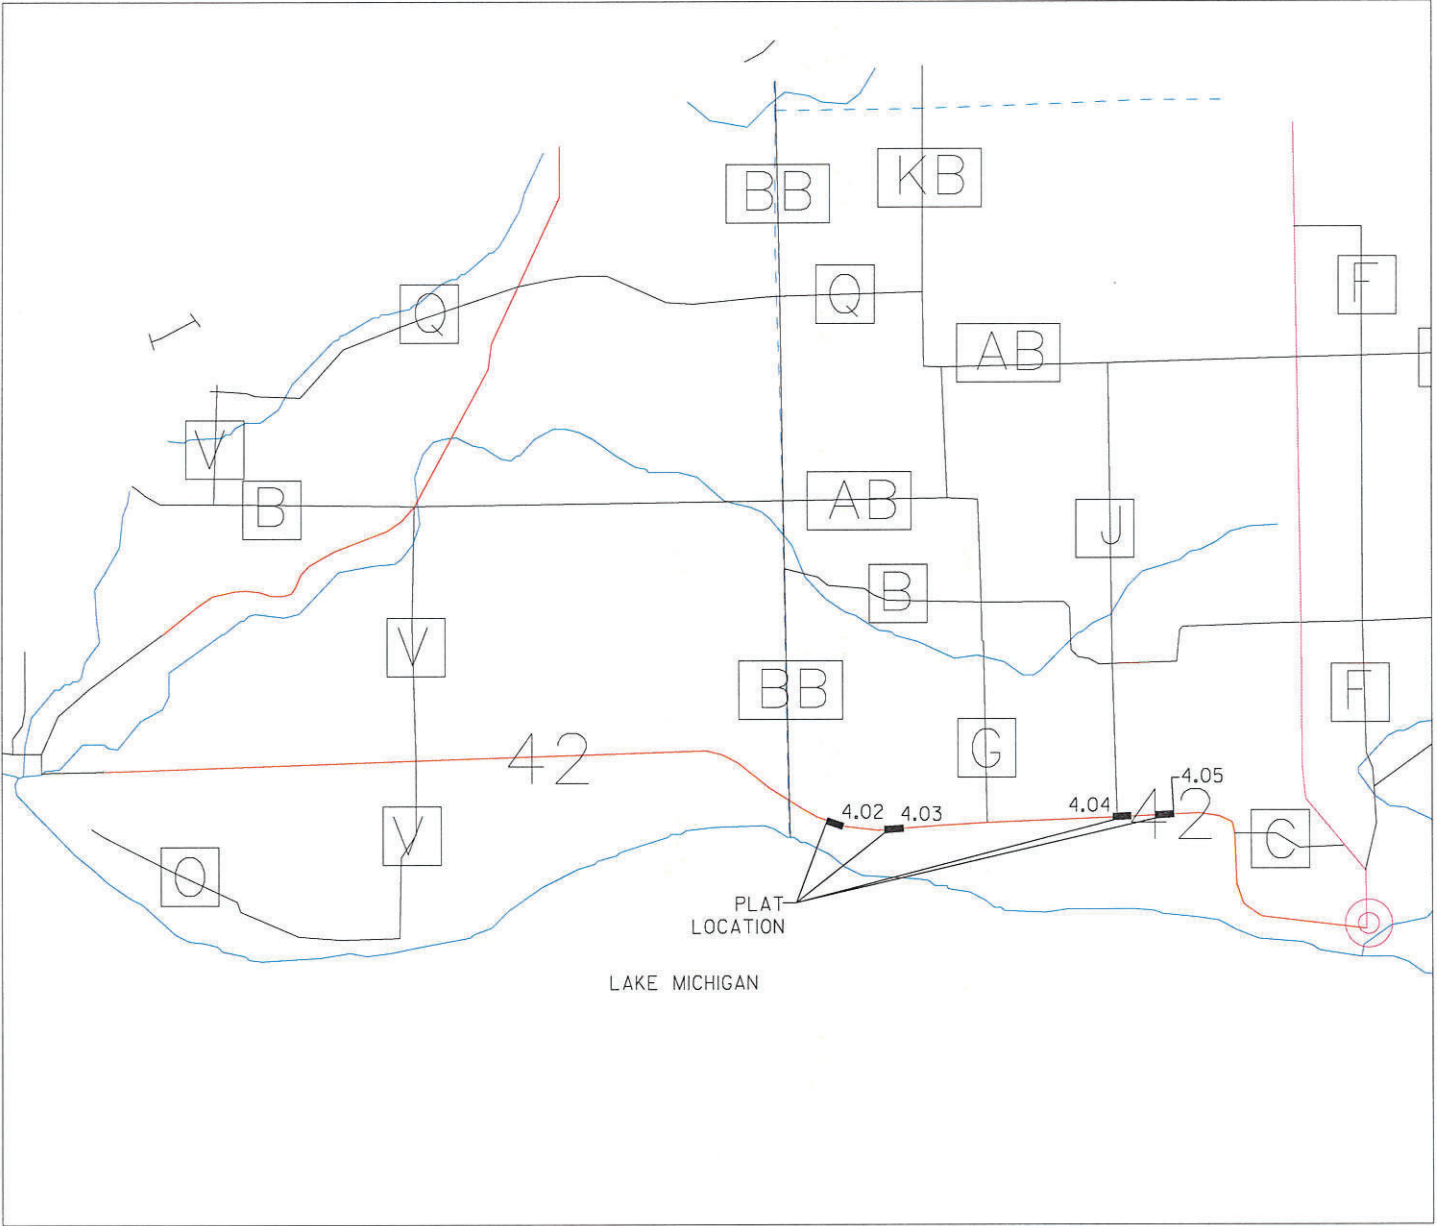


LOCATION SKETCH
NOT TO SCALE

R/W PROJECT NUMBER 1470-25-21	SHEET NUMBER 4.01	TOTAL SHEETS 5
PLAT OF RIGHT-OF-WAY REQUIRED FOR SCL - KEWAUNEE SCL - SOUTH CITY LIMITS KEWAUNEE		
STH 42		KEWAUNEE COUNTY
CONSTRUCTION PROJECT NUMBER		

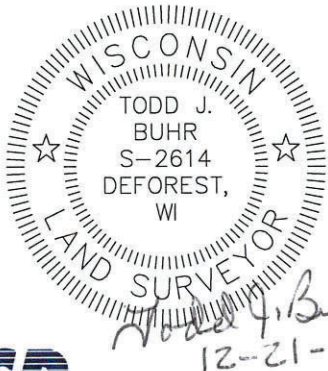

JSD Professional Services, Inc.
• Engineers • Surveyors • Planners

GN ↑	REVISION DATE	STATE OF WISCONSIN DEPARTMENT OF TRANSPORTATION
	-----	APPROVED FOR THE DEPARTMENT
	-----	DATE: 12-28-2018 (Signature)

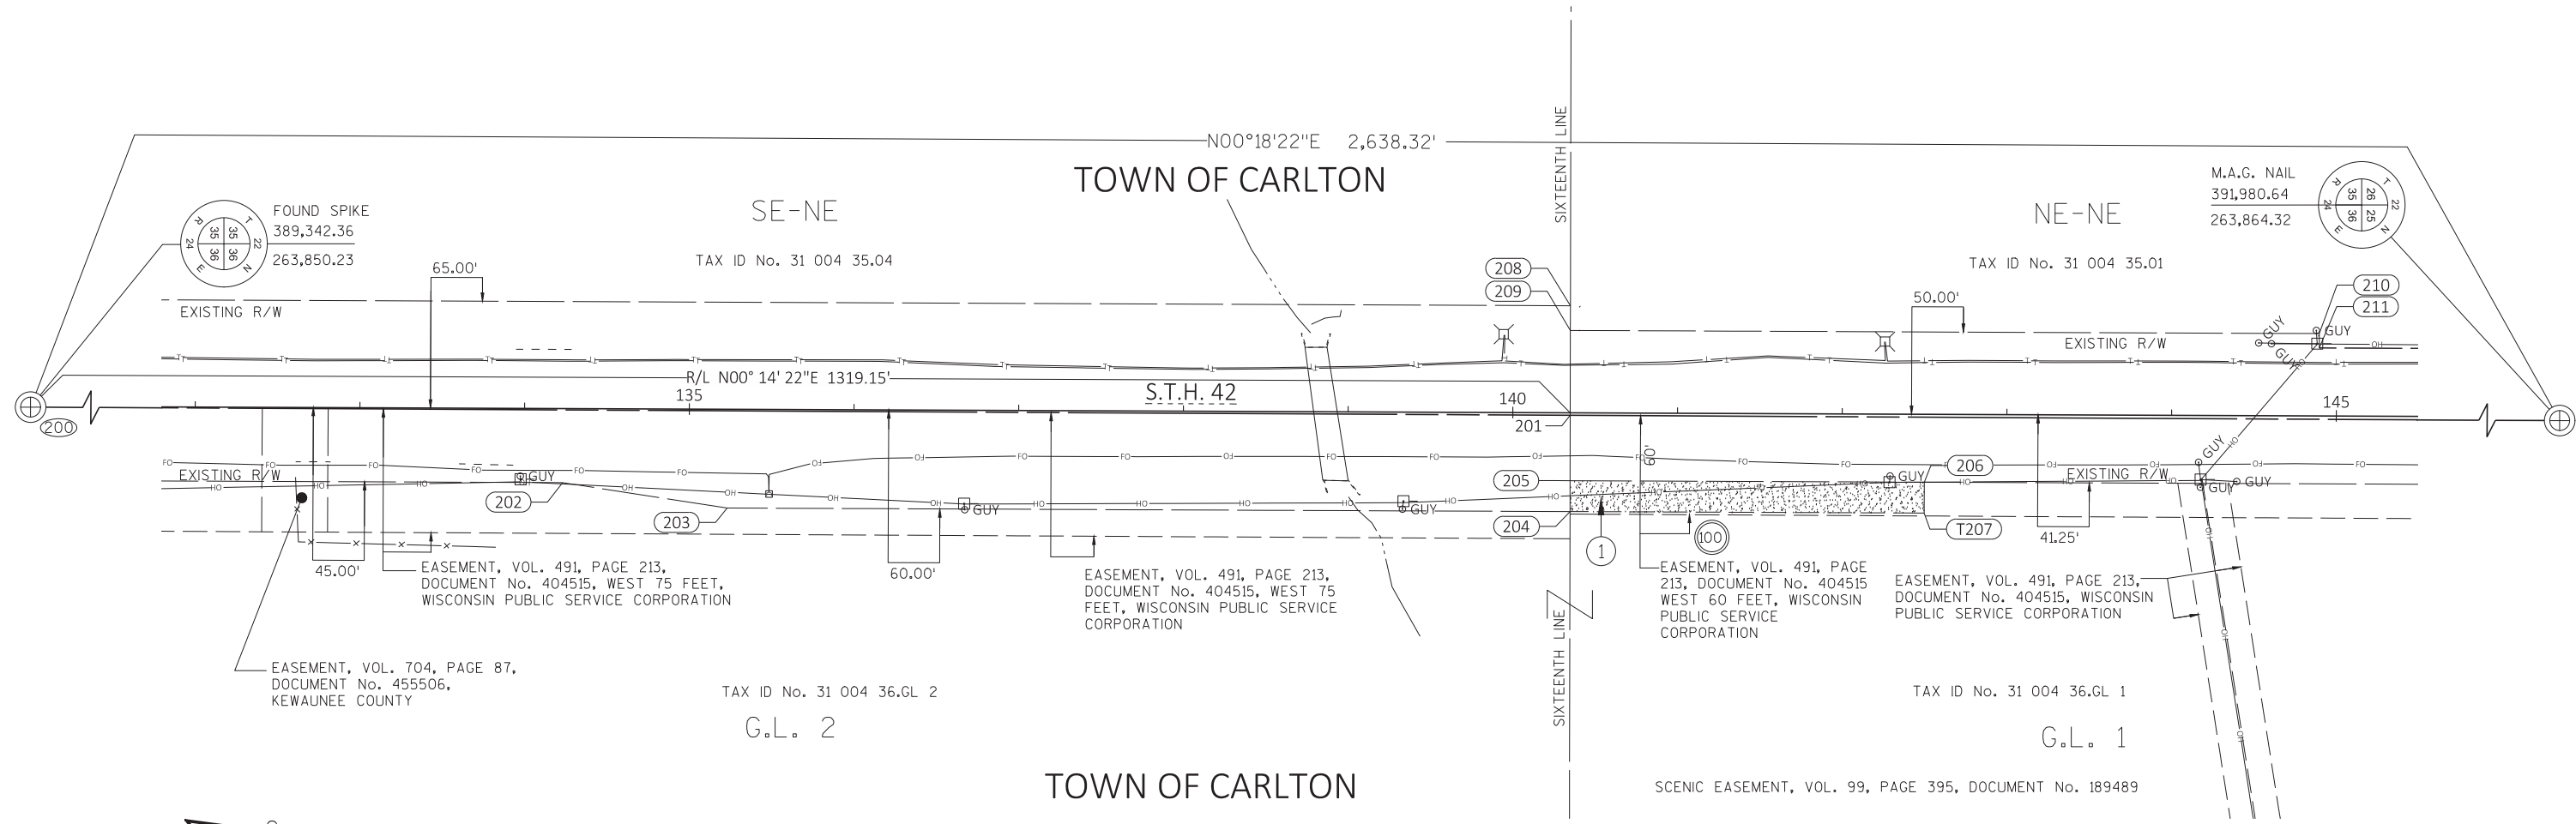

SCHEDULE OF LANDS & INTERESTS REQUIRED					OWNER'S NAMES ARE SHOWN FOR REFERENCE PURPOSES ONLY AND ARE SUBJECT TO CHANGE PRIOR TO THE TRANSFER OF LAND INTERESTS TO THE DEPARTMENT.	
PARCEL NUMBER	OWNER(S)	INTEREST REQUIRED	R/W ACRES OR SF REQUIRED			P.L.E., T.L.E. ACRES OR SF
			NEW	EXISTING	TOTAL	
1	DOMINION ENERGY KEWAUNEE INC.	TLE	---	---	---	4,031

UTILITY INTERESTS REQUIRED		
UTILITY NUMBER	OWNER(S)	INTEREST REQUIRED
100	WISCONSIN PUBLIC SERVICE CORP. (OVERHEAD ELECTRIC)	RELEASE OF RIGHTS


STATION & OFFSET TABLE		
PT. NO.	STATION	OFFSET
T207	142+50.00	R60.00

STATION & OFFSET TABLE		
PT. NO.	STATION	OFFSET
200	127+15.73	R00.00
201	140+34.88	R01.53
202	134+23.26	R45.00
203	135+23.26	R60.00
204	140+35.01	R60.00
205	140+34.97	R41.25
206	142+50.00	R41.25
208	140+34.74	L65.00
209	140+34.77	L50.00
210	144+89.49	L50.00
211	144+89.49	L41.25

NOTE: ADDITIONAL TLE IS BEING ACQUIRED AT STRUCTURE C-31-57 (STA. 182+90) AND WILL BE SHOWN ON PLAT SHEET 4.02. PLAT SHEETS WILL BE UPDATED IN THE FUTURE.

APPROXIMATE
LOCATION OF TLE
TO BE ACQUIRED.

APPROXIMATE
LOCATION OF TLE
TO BE ACQUIRED.

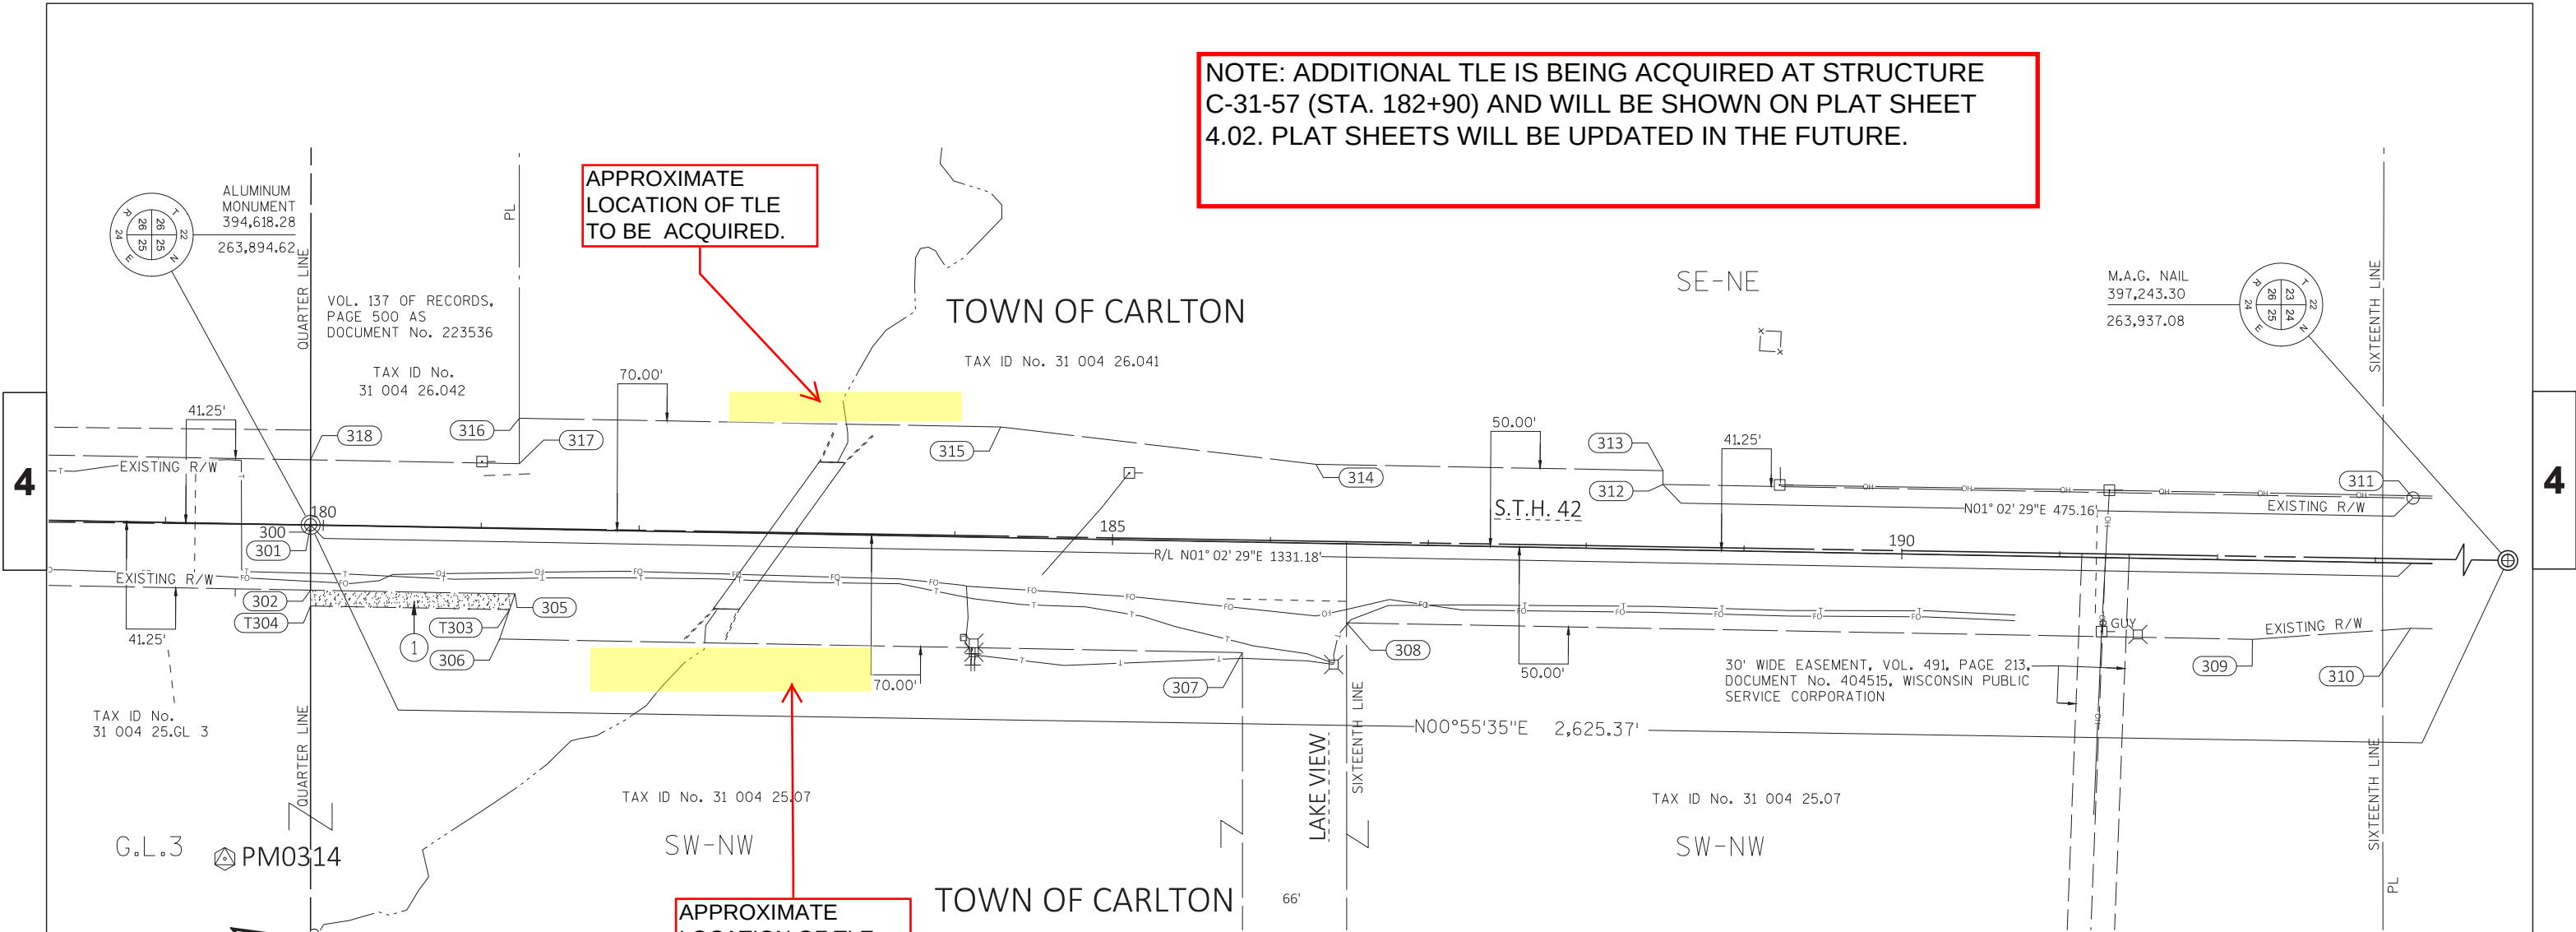

SCHEDULE OF LANDS & INTERESTS REQUIRED					OWNER'S NAMES ARE SHOWN FOR REFERENCE PURPOSES ONLY AND ARE SUBJECT TO CHANGE PRIOR TO THE TRANSFER OF LAND INTERESTS TO THE DEPARTMENT.	
PARCEL NUMBER	OWNER(S)	INTEREST REQUIRED	R/W ACRES OR SF REQUIRED			T.L.E. ACRES OR SF
			NEW	EXISTING	TOTAL	
1	DOMINION ENERGY KEWAUNEE INC.	TLE	---	---	---	1.278

OWNER'S NAMES ARE SHOWN FOR REFERENCE
PURPOSES ONLY AND ARE SUBJECT TO CHANGE
PRIOR TO THE TRANSFER OF LAND INTERESTS
TO THE DEPARTMENT.

STATION & OFFSET TABLE		
PT. NO.	STATION	OFFSET
T304	179+92.80	R51.25
T303	181+18.94	R51.25

STATION & OFFSET TABLE		
PT. NO.	STATION	OFFSET
300	179+91.87	L00.05
301	179+91.87	R00.00
302	179+92.62	R41.25
305	181+22.15	R41.25
306	181+12.91	R70.00
307	185+83.53	R70.00
308	186+49.17	R50.00
309	192+23.05	R50.00
310	193+23.05	R41.25
311	193+23.05	L41.25
312	188+47.88	L41.25
313	188+47.88	L50.00
314	186+27.88	L50.00
315	184+27.88	L70.00
316	181+22.90	L70.00
317	181+23.42	L41.25
318	179+91.18	L41.25
PM0314	179+41.45	R212.28

REVISION DATE

DATE 12-28-2018

SCALE, FEET



HWY: STH 42


COUNTY: KEWAUNEE

STATE R/W PROJECT NUMBER 1470-25-21

CONSTRUCTION PROJECT NUMBER -----

PLAT SHEET NO. 4.03

PS&E SHEET NO. ----

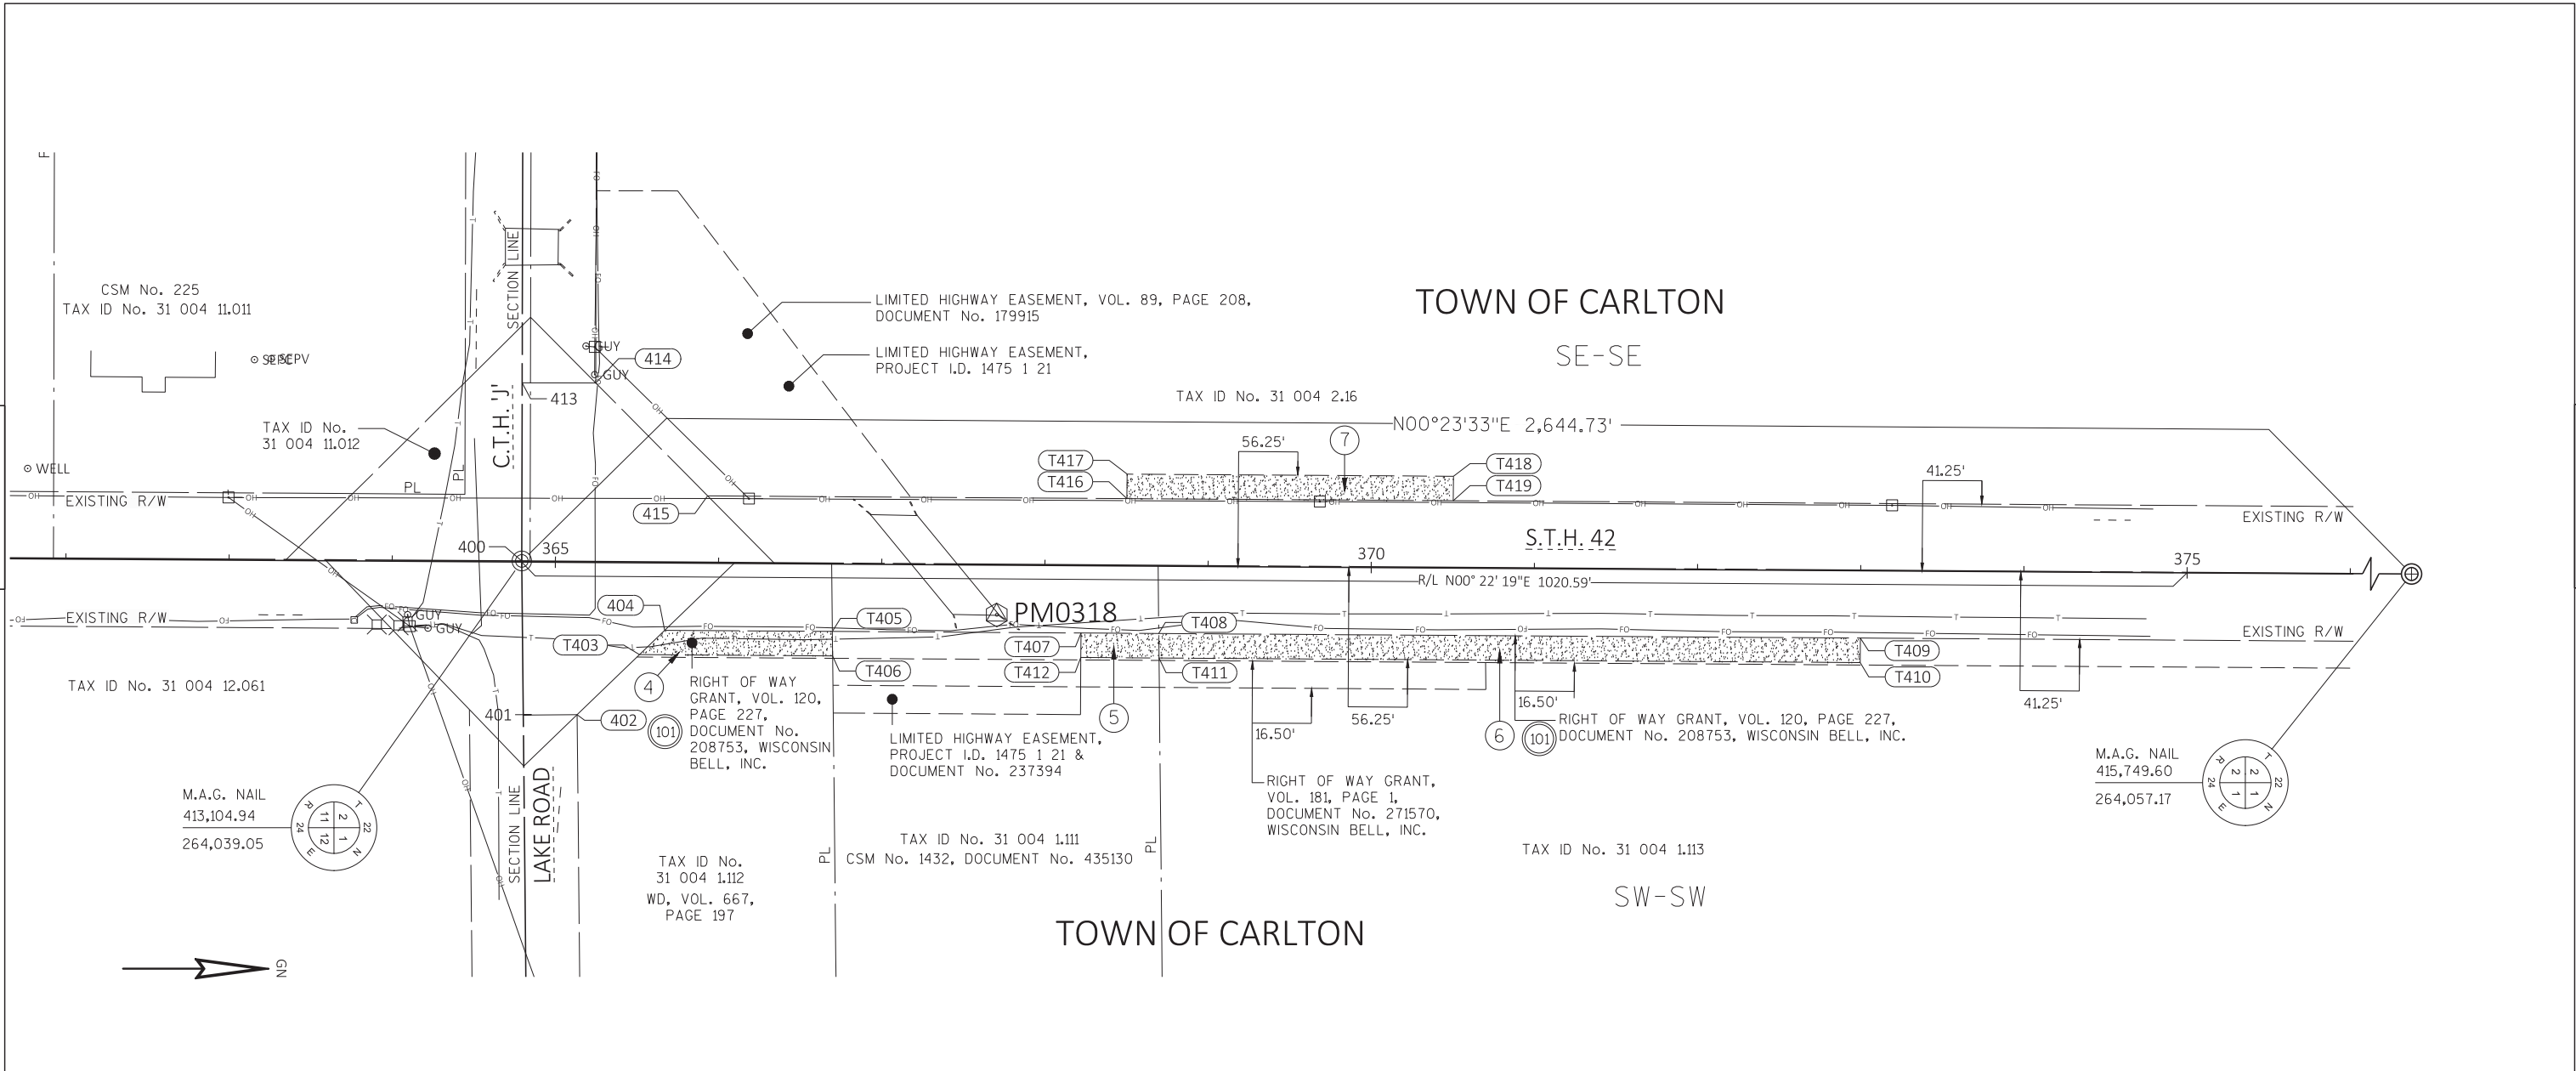



SCHEDULE OF LANDS & INTERESTS REQUIRED						OWNER'S NAMES ARE SHOWN FOR REFERENCE PURPOSES ONLY AND ARE SUBJECT TO CHANGE PRIOR TO THE TRANSFER OF LAND INTERESTS TO THE DEPARTMENT.
PARCEL NUMBER	OWNER(S)	INTEREST REQUIRED	R/W ACRES OR SF REQUIRED			T.L.E. ACRES OR SF
			NEW	EXISTING	TOTAL	
4	ELLIOT PALLEX & PATRICIA GLINSKI	TLE	---	---	---	1,660
5	AMY JO CHRISTINE GOODAVISH	TLE	---	---	---	750
6	ANDY G. OSWALD	TLE	---	---	---	6,448
7	ROBERT B. & PAMELA J. DWORAK TRUST	TLE	---	---	---	3,000

OWNER'S NAMES ARE SHOWN FOR REFERENCE
PURPOSES ONLY AND ARE SUBJECT TO CHANGE
PRIOR TO THE TRANSFER OF LAND INTERESTS
TO THE DEPARTMENT.

UTILITY INTERESTS REQUIRED		
UTILITY NUMBER	OWNER(S)	INTEREST REQUIRED
101	WISC. BELL, INC. d/b/a AT&T WISC. (UNDERGROUND TELEPHONE)	RELEASE OF RIGHTS

STATION & OFFSET TABLE		
PT. NO.	STATION	OFFSET
T403	365+51.85	R56.25
T405	366+70.03	R41.25
T406	366+70.28	R56.25
T407	368+22.39	R41.25
T408	368+70.04	R41.25
T409	373+00.00	R41.25
T410	373+00.00	R56.25
T411	368+70.28	R56.25
T412	368+22.38	R56.25
T416	368+50.00	L41.25
T417	368+50.00	L56.25
T418	370+50.00	L56.25
T419	370+50.00	L41.25

STATION & OFFSET TABLE		
PT. NO.	STATION	OFFSET
400	364+79.40	L00.59
401	364+80.93	R89.57
402	365+13.93	R93.26
404	365+67.22	R41.25
413	364+78.92	L109.80
414	365+24.02	L110.00
415	365+93.06	L41.25
PM0318	367+70.67	R30.47

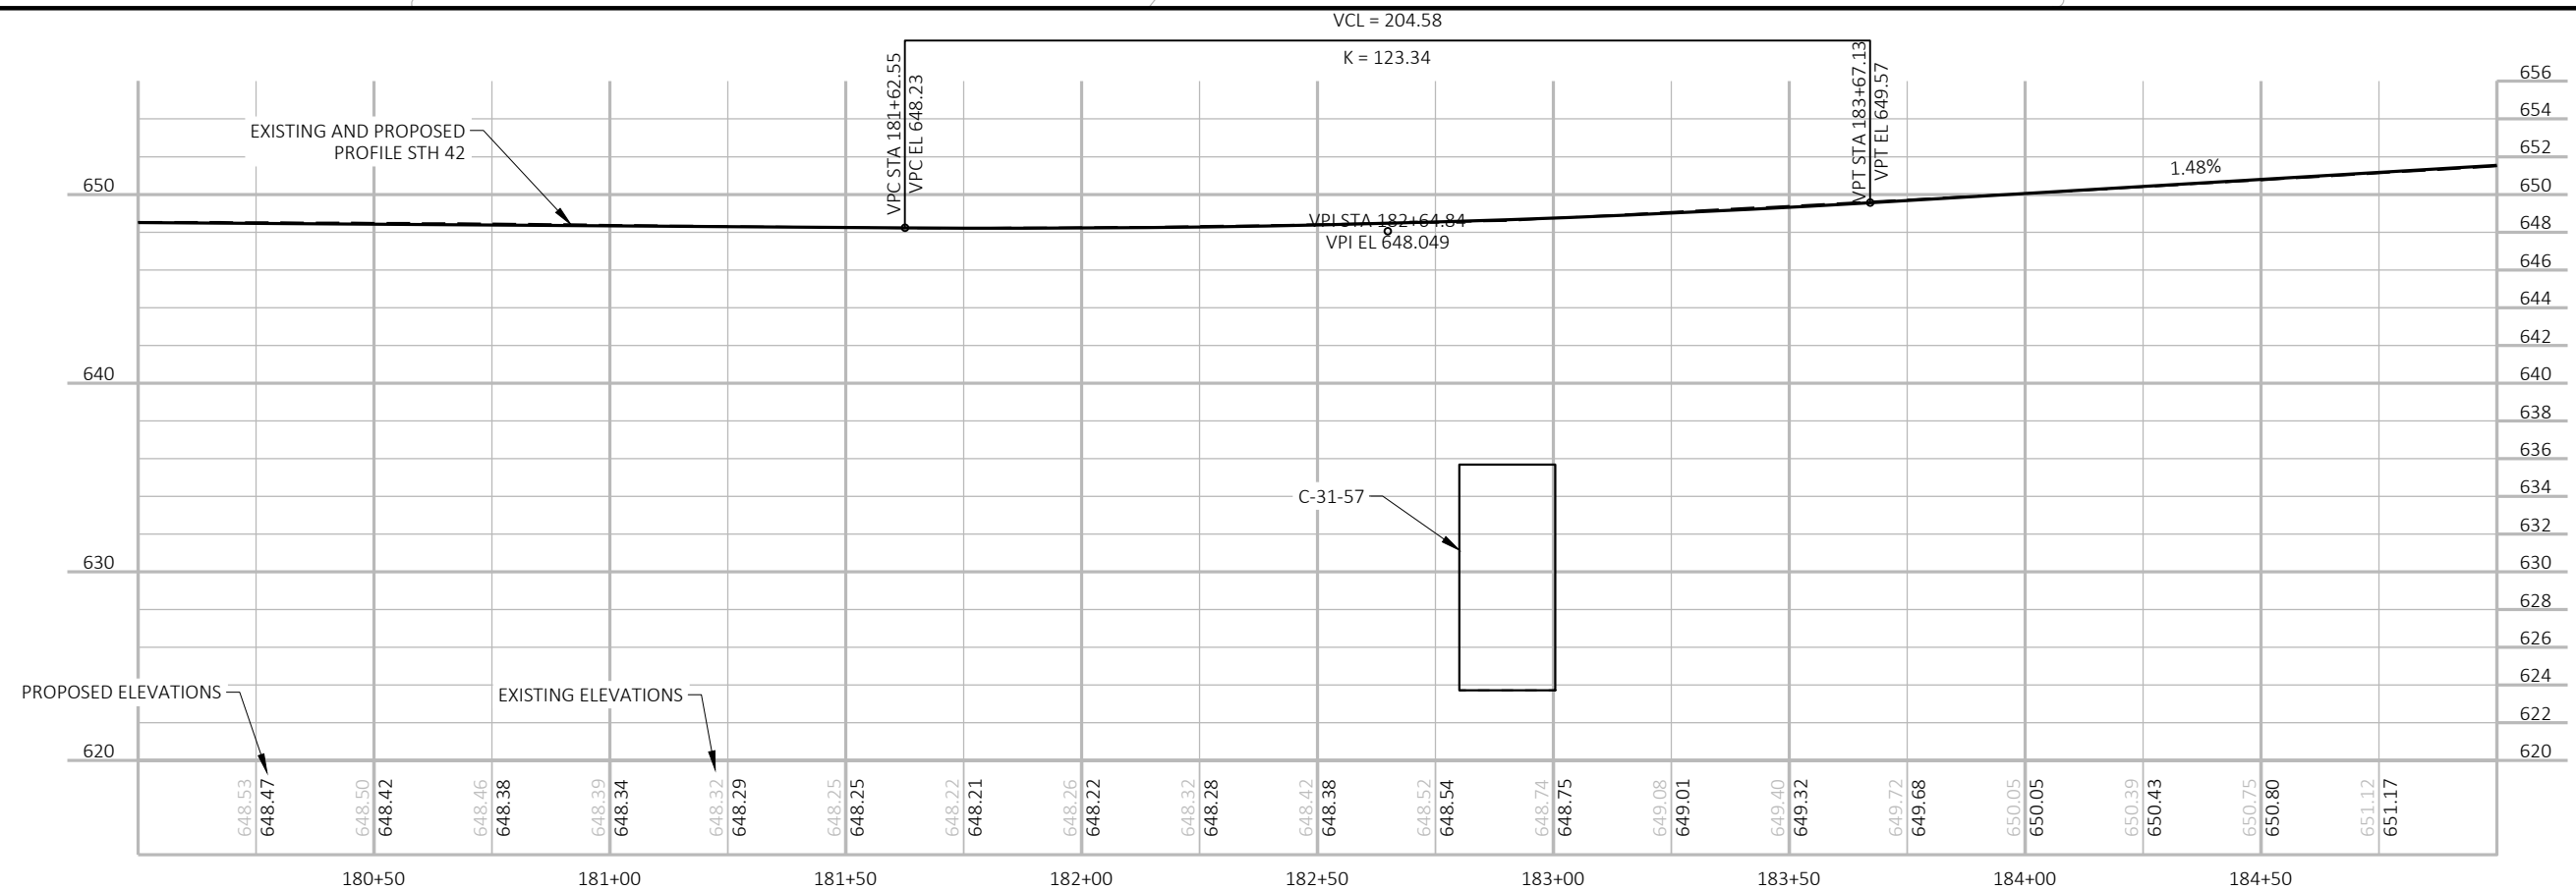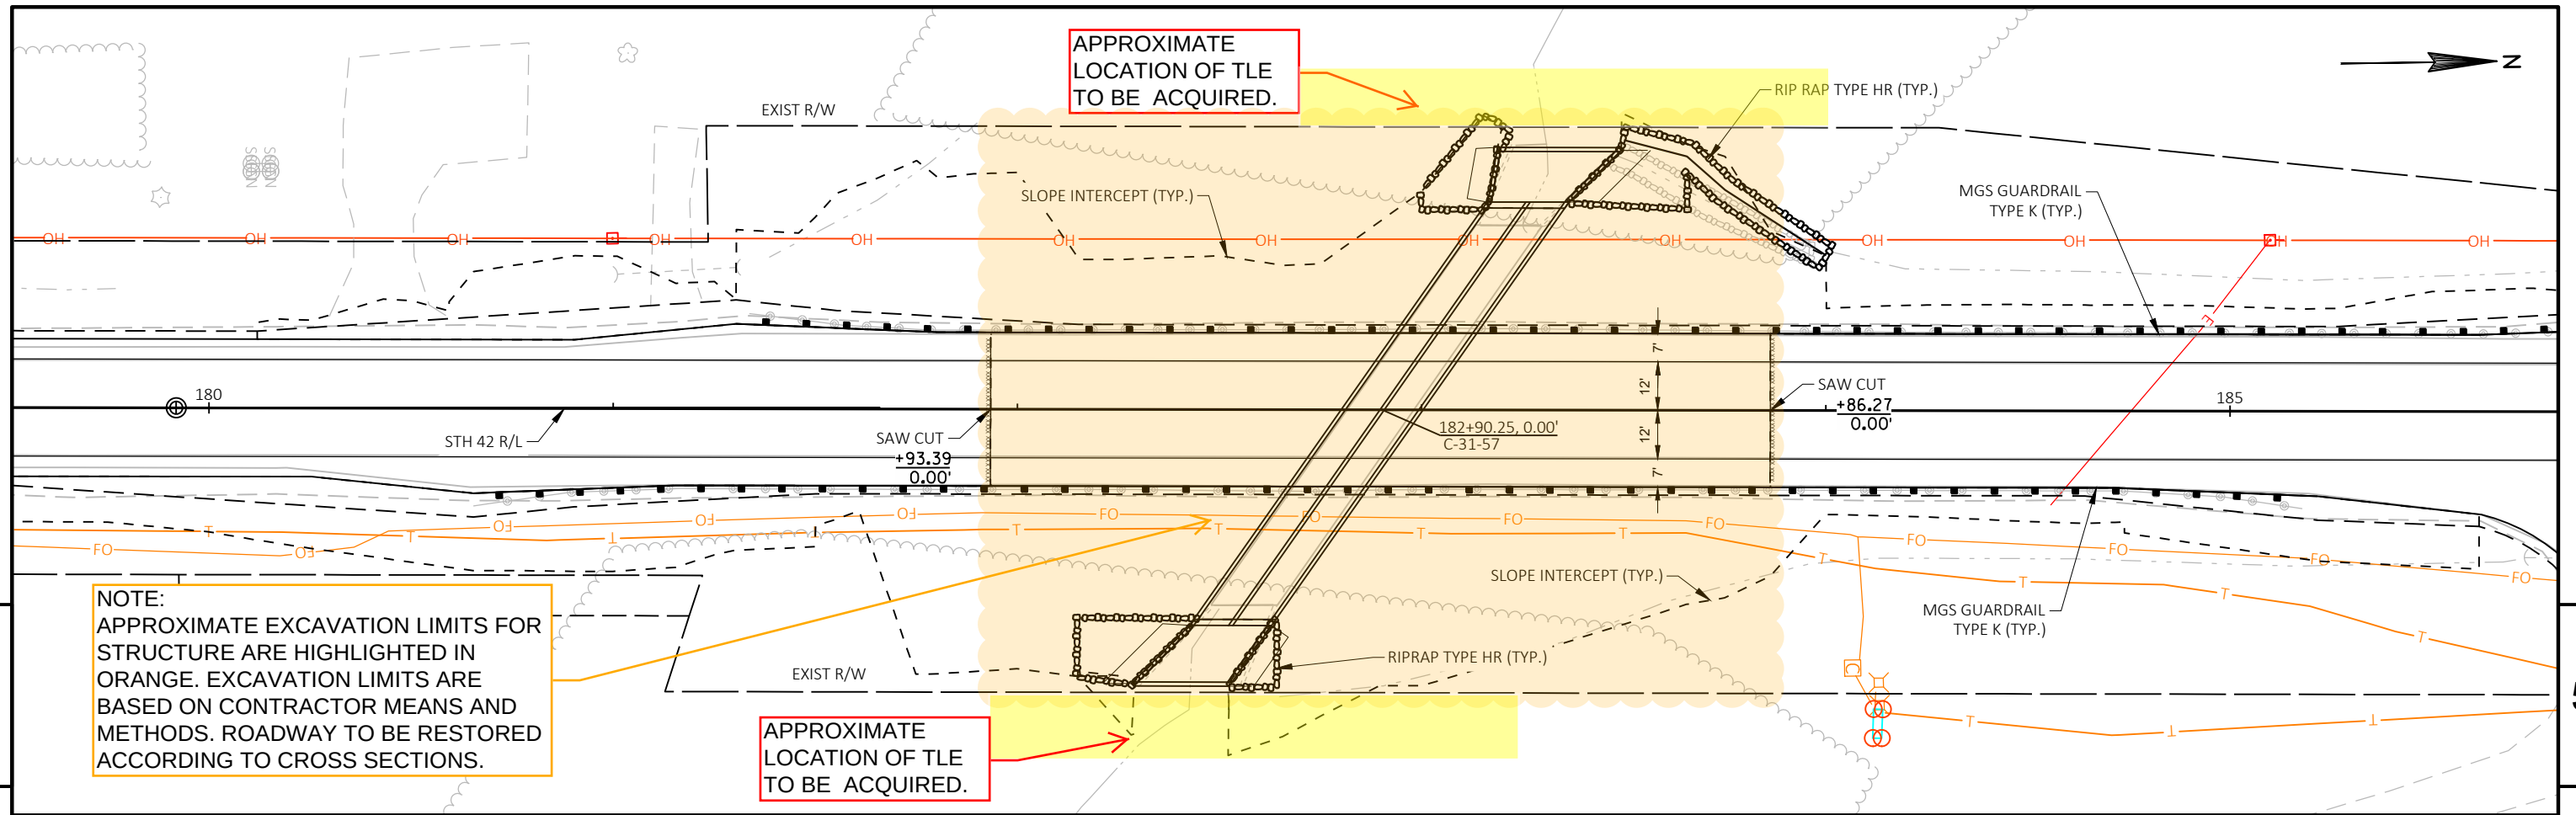

PROJECT NO: 1470-25-71



HWY: STH 42


COUNTY: KEWAUNEE


PLAN AND PROFILE: STRUCTURE C-31-57



SHEET

E

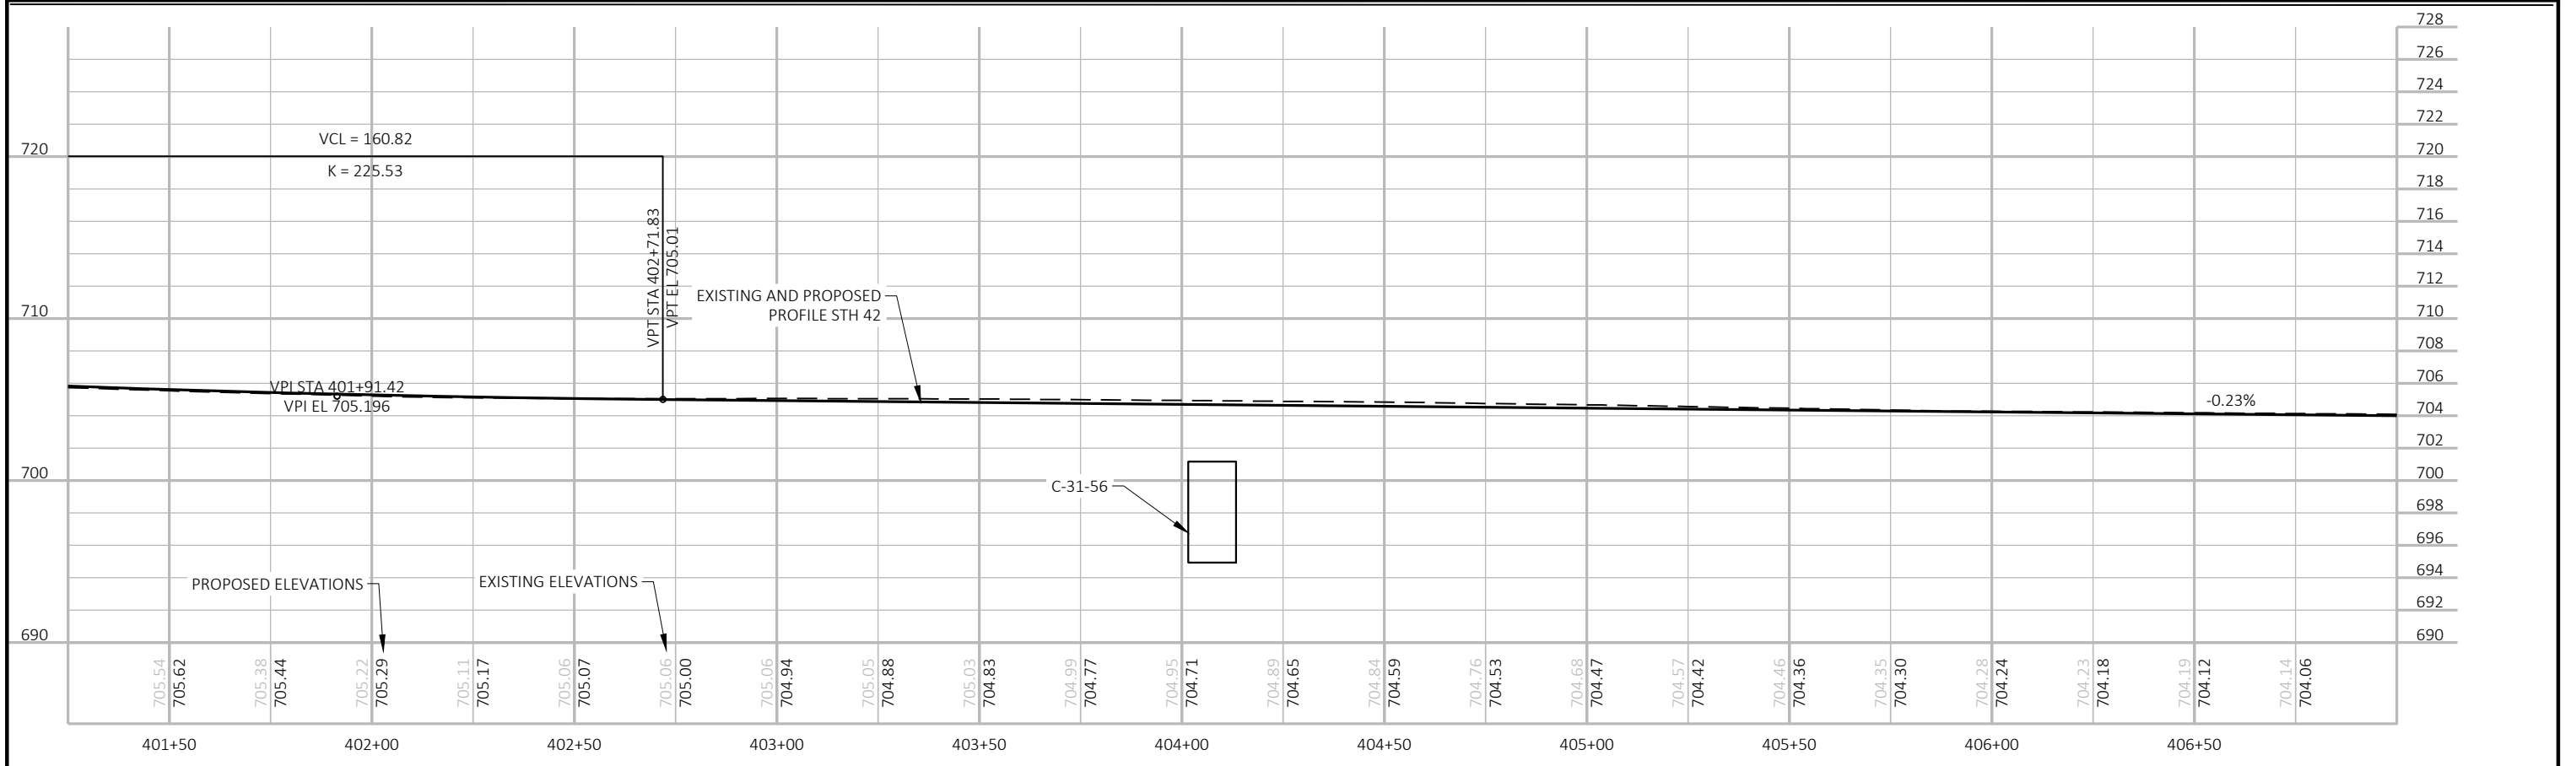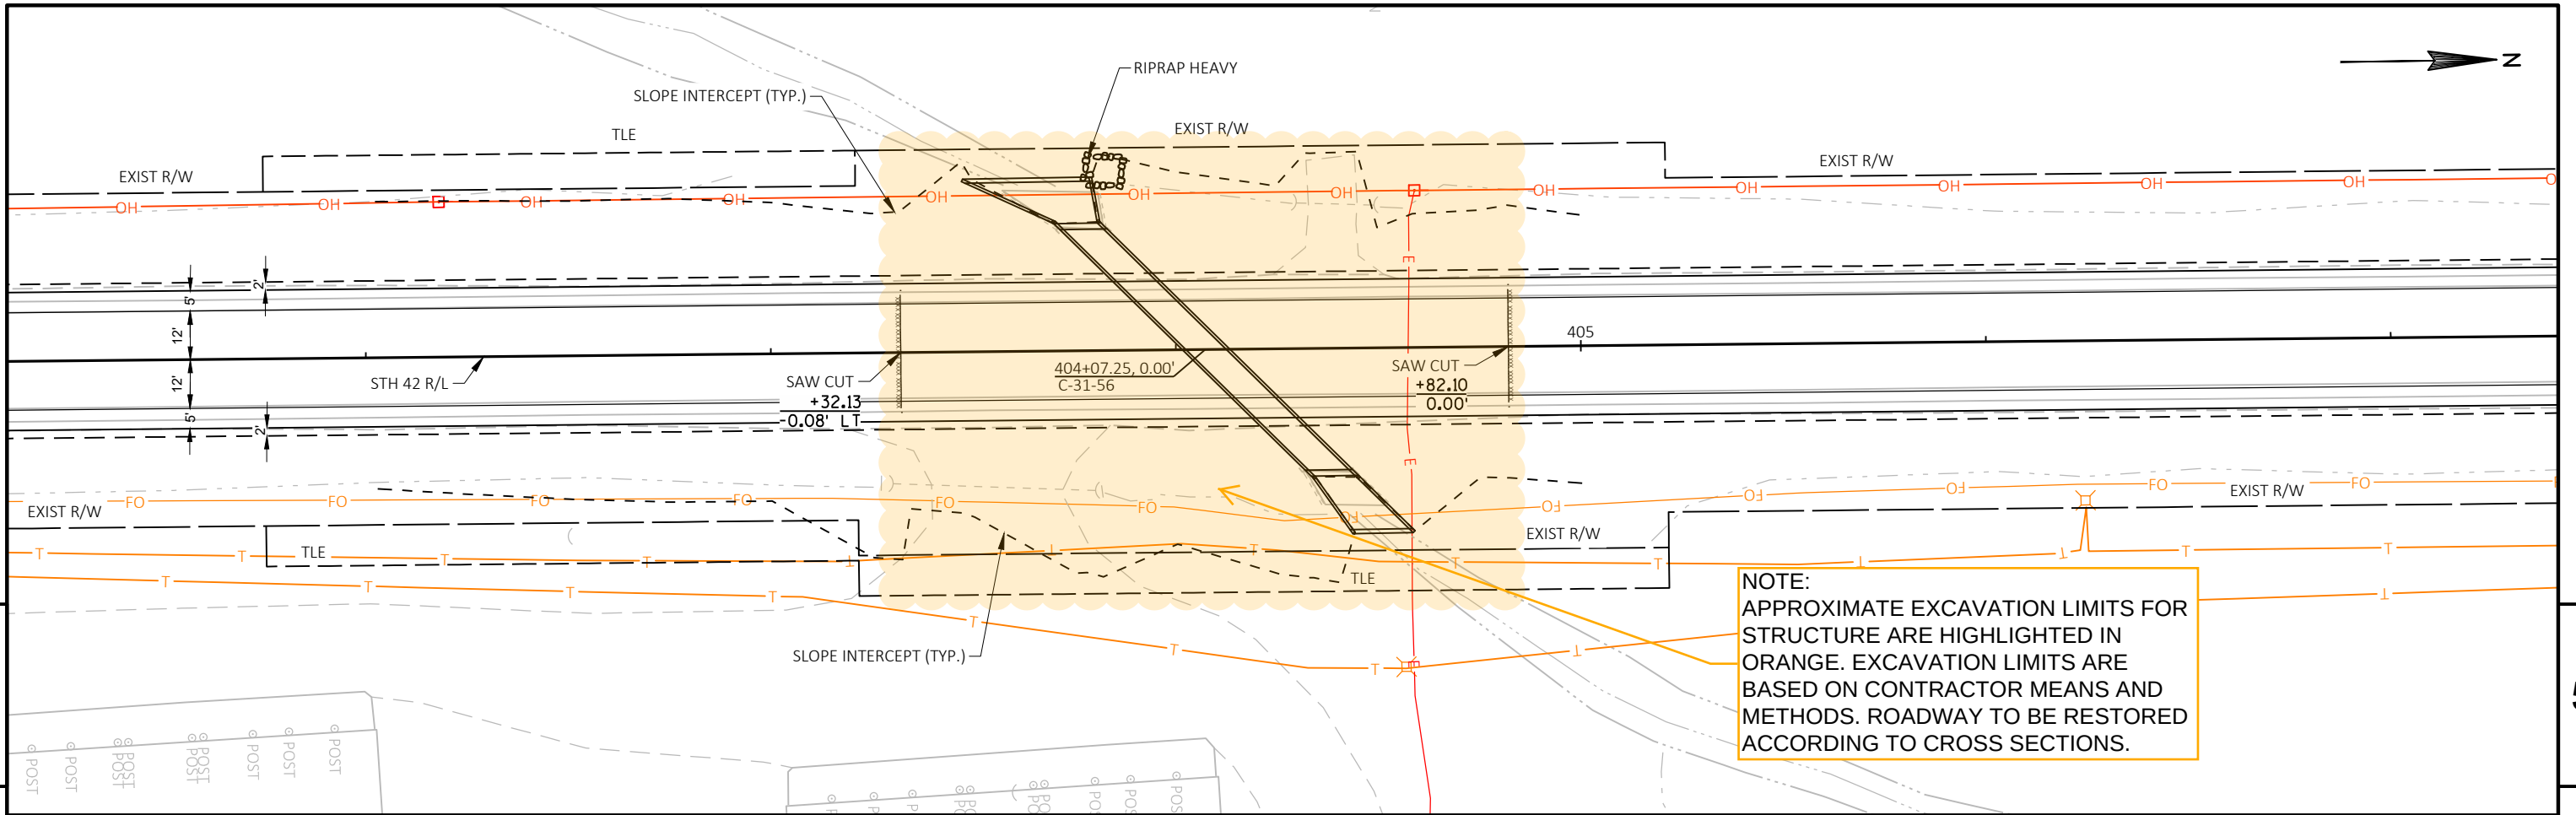

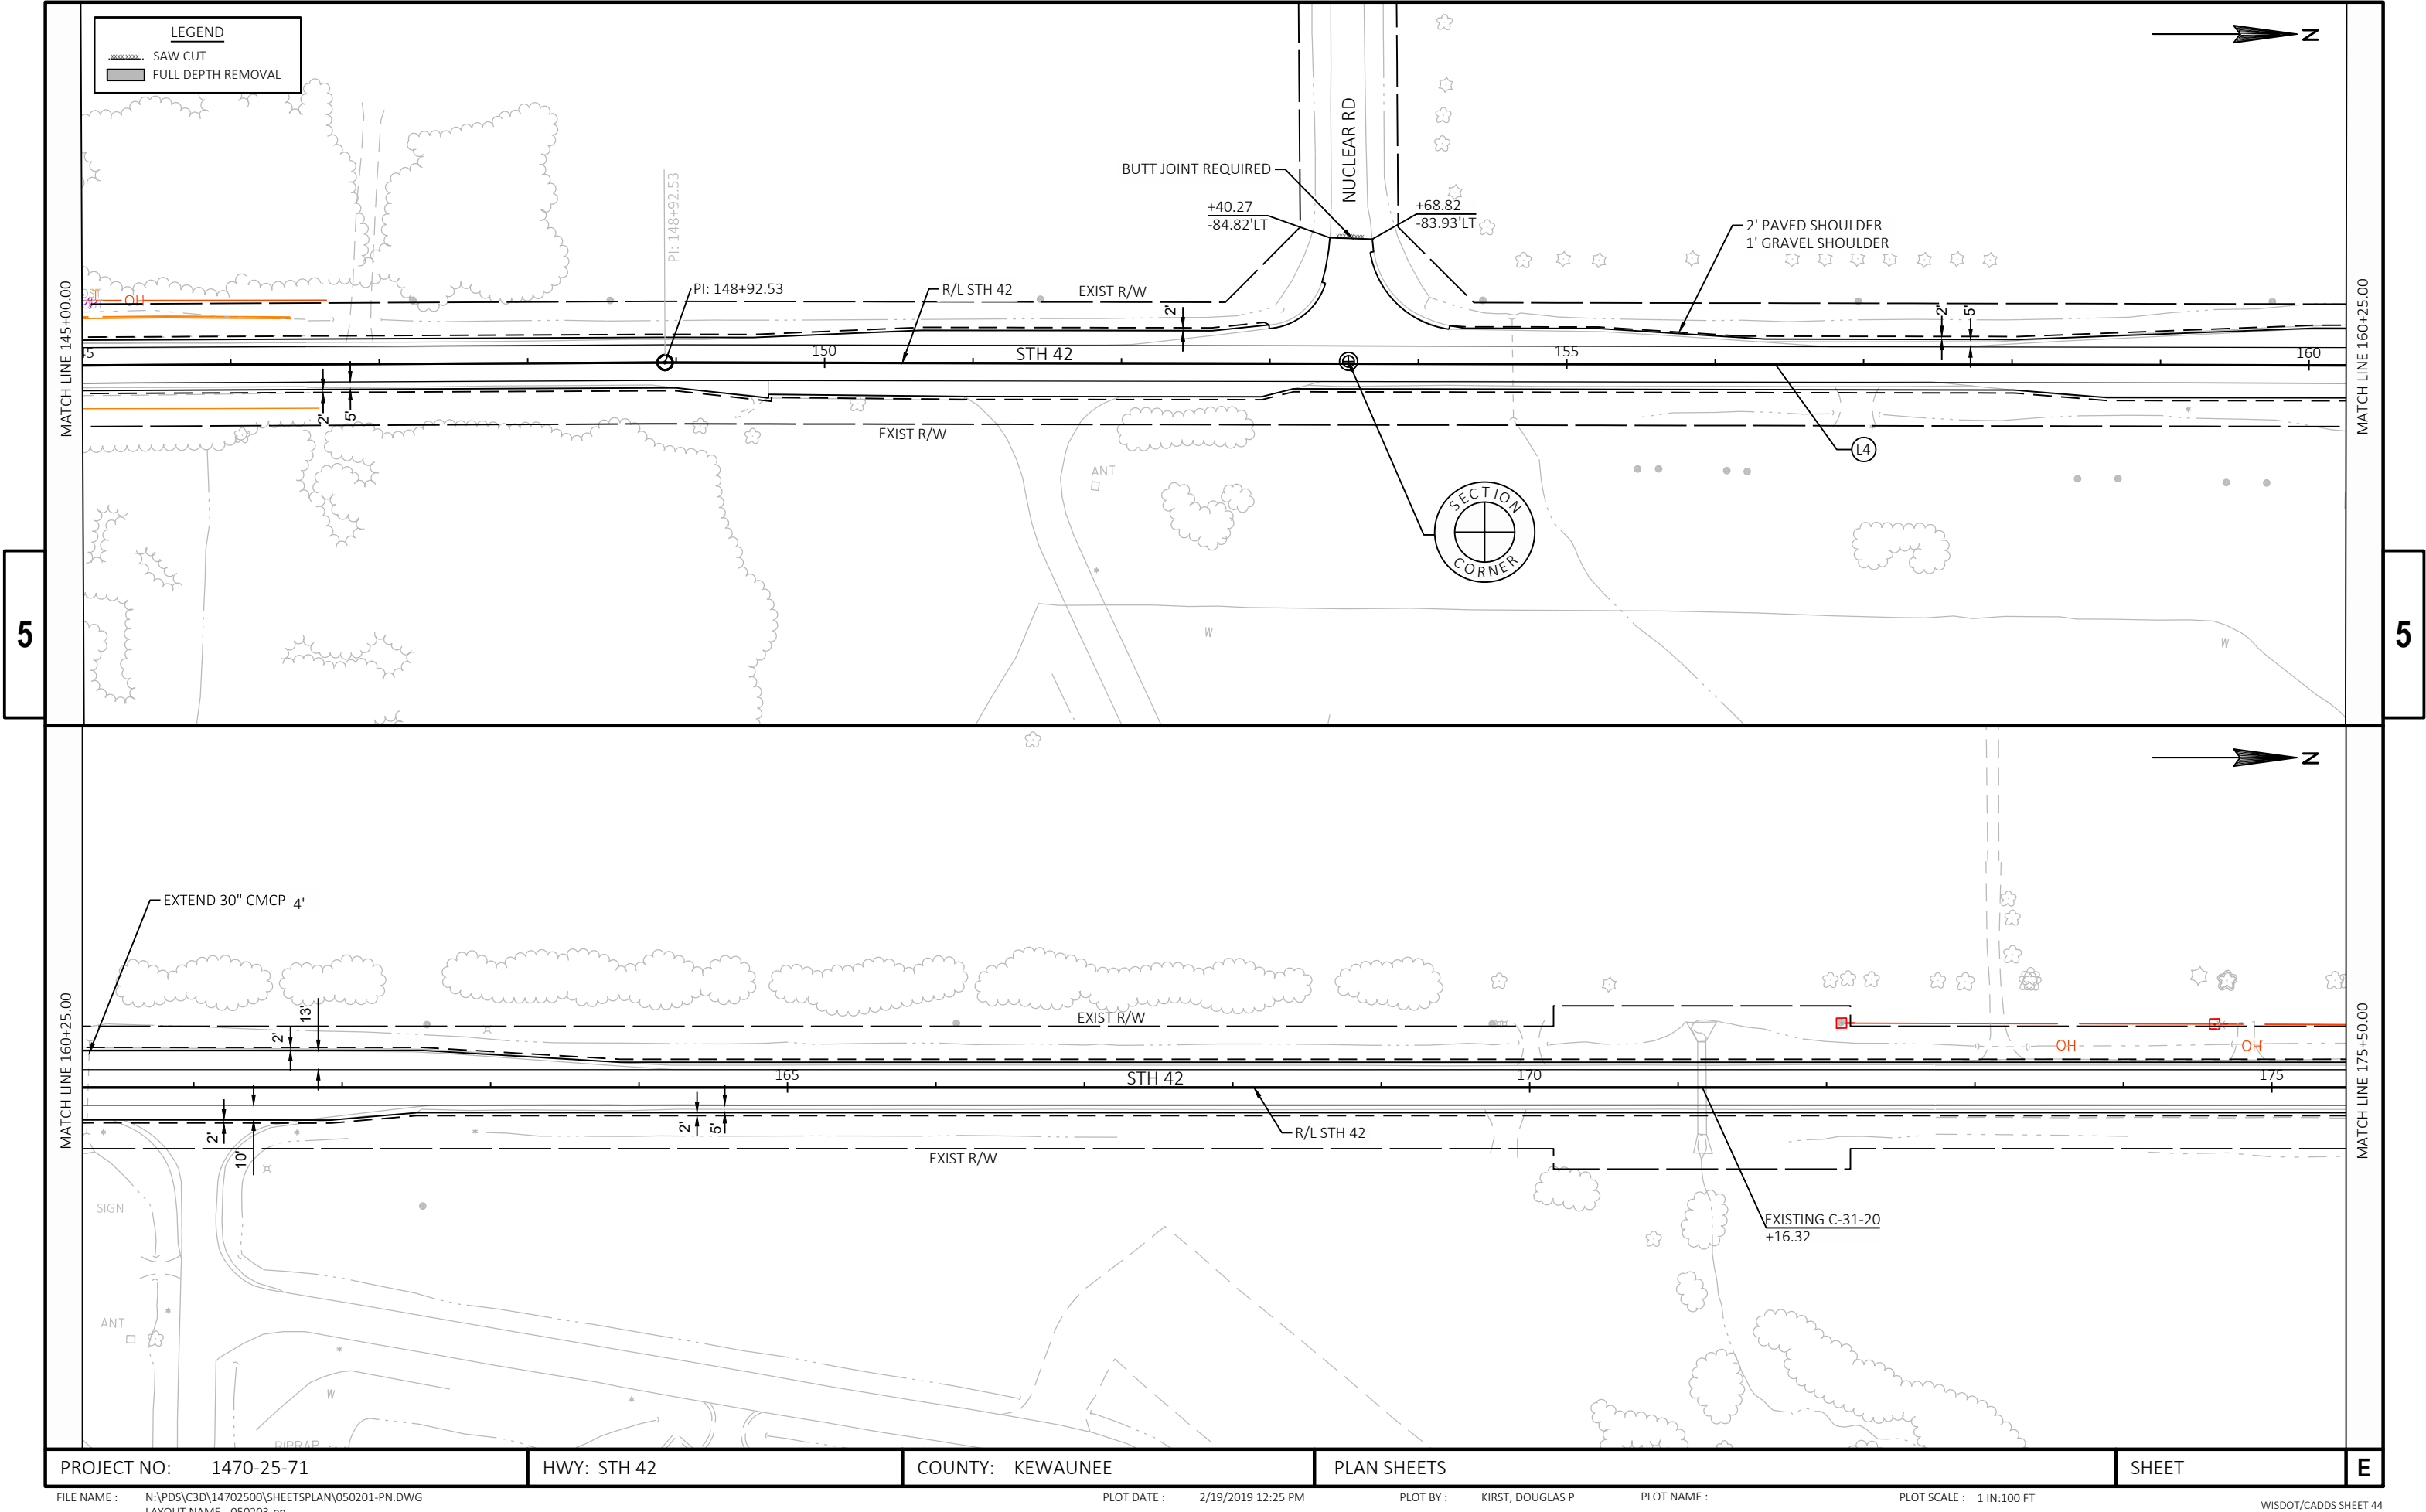

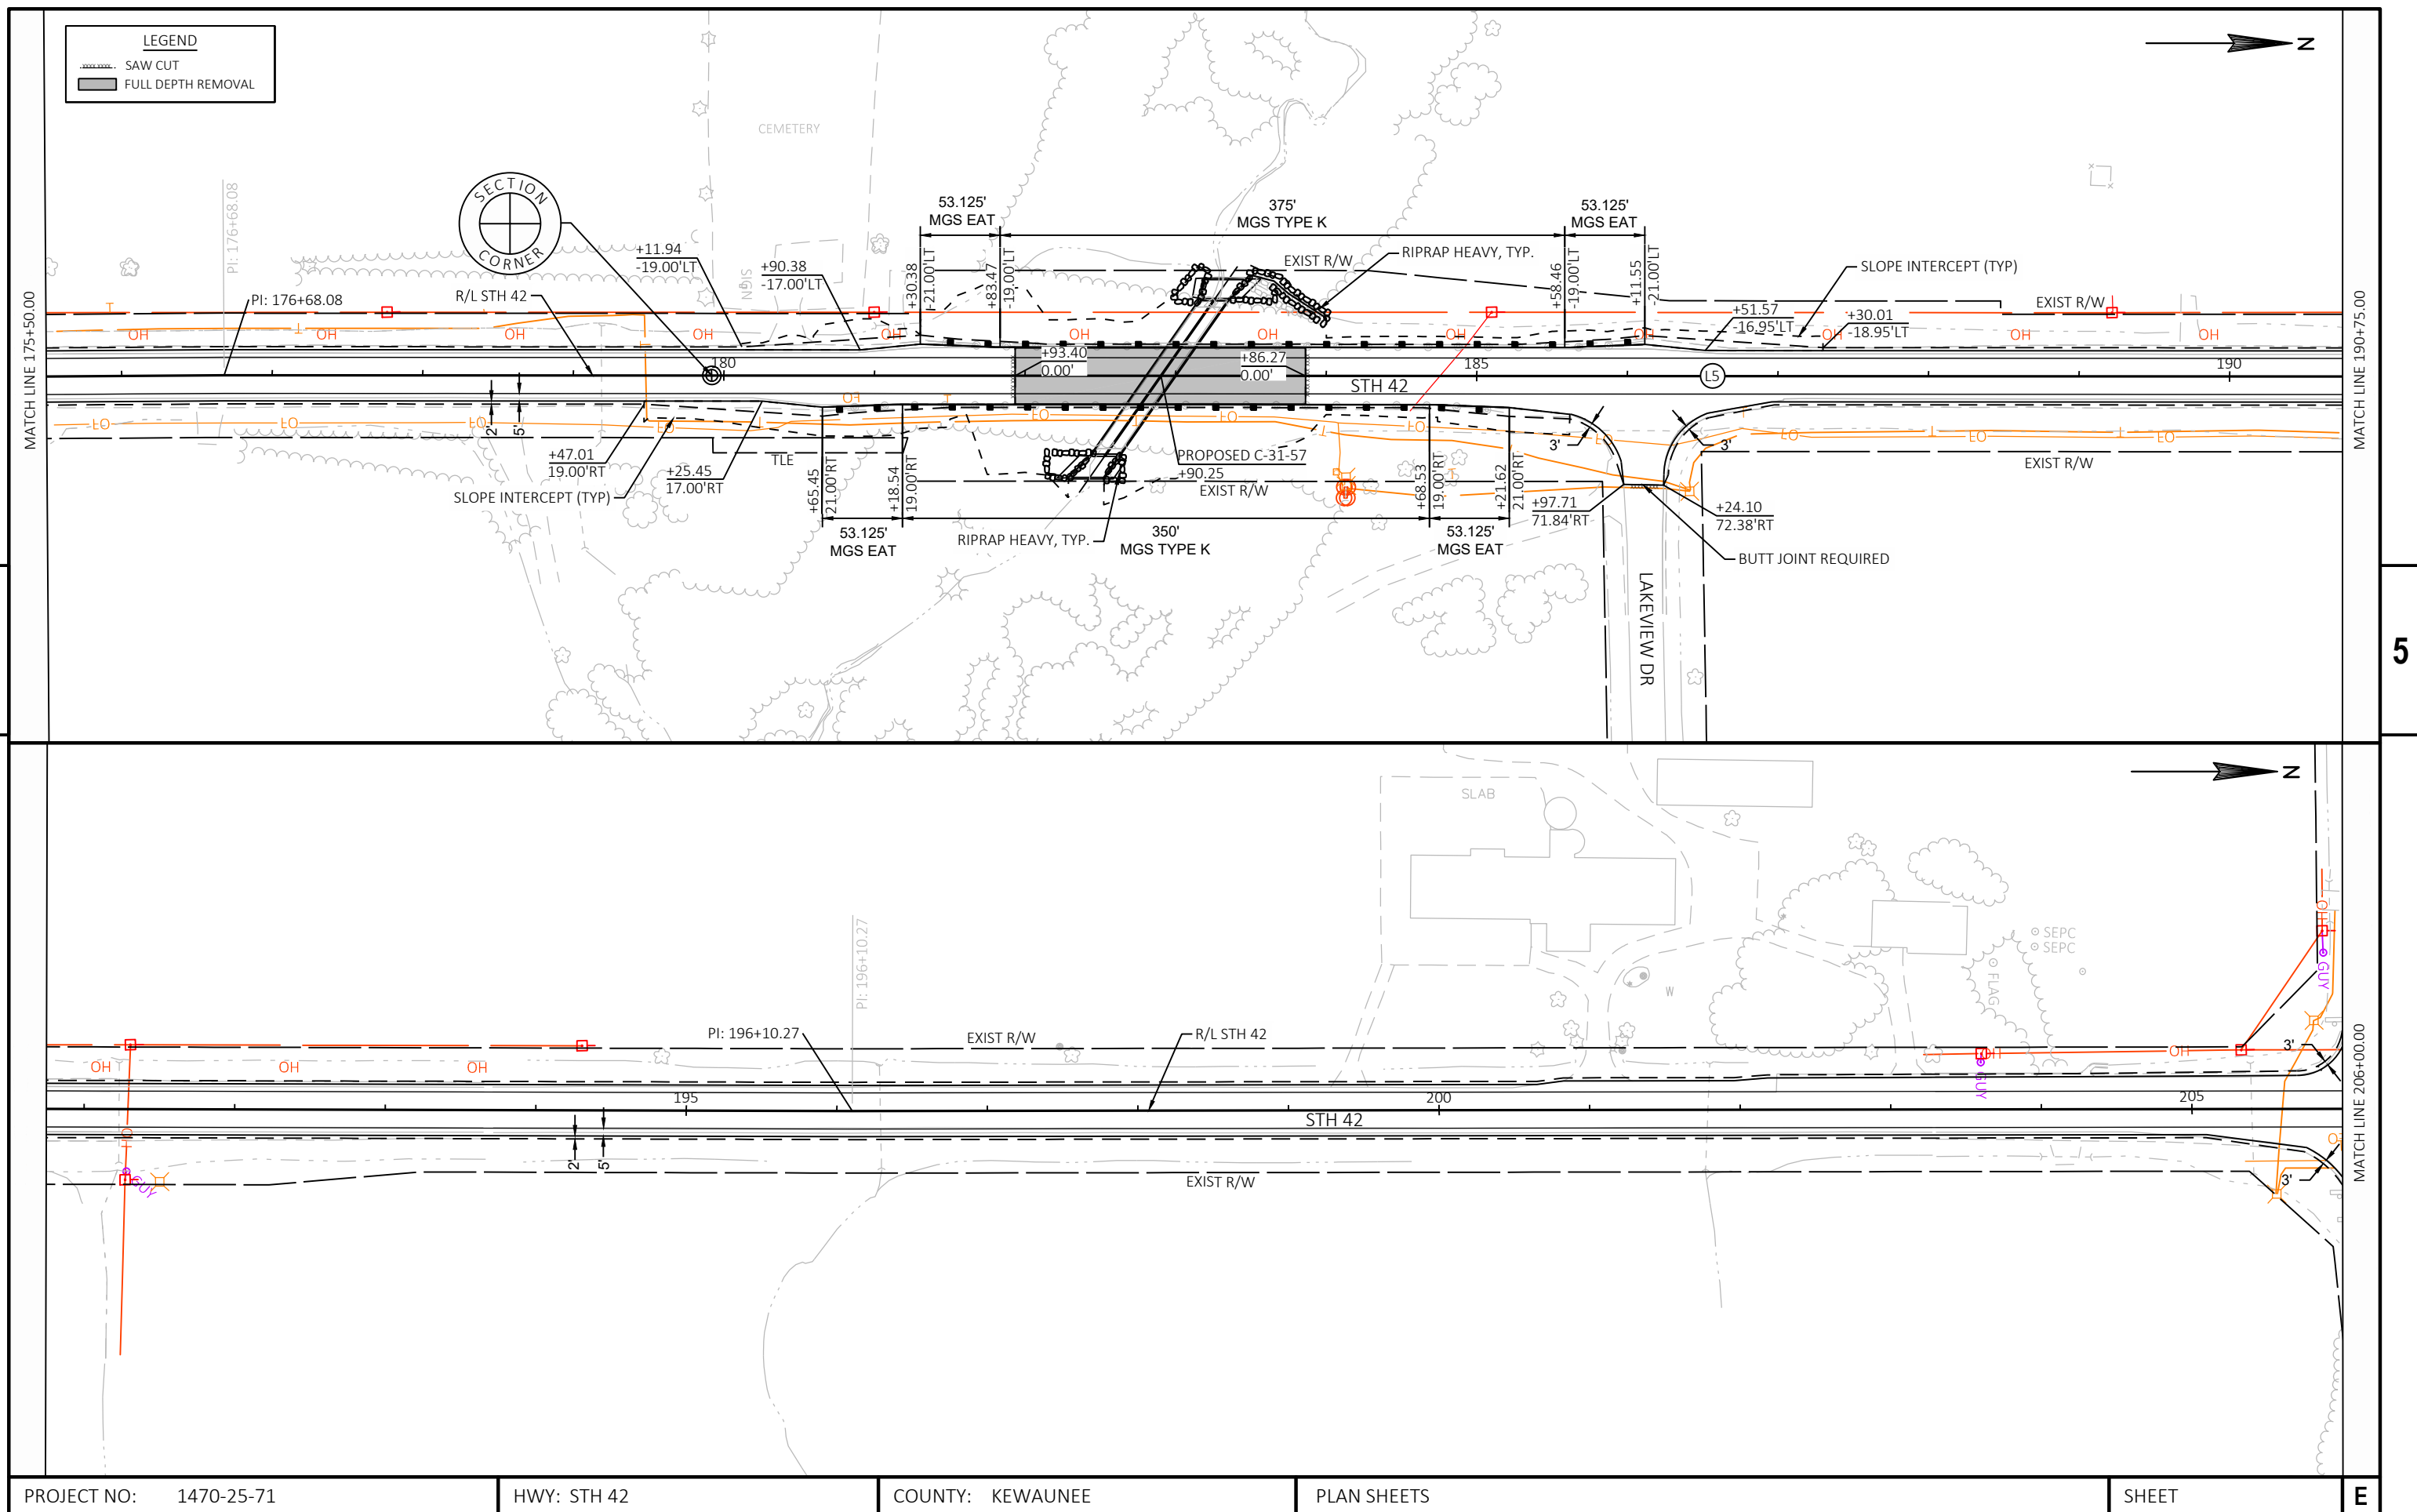


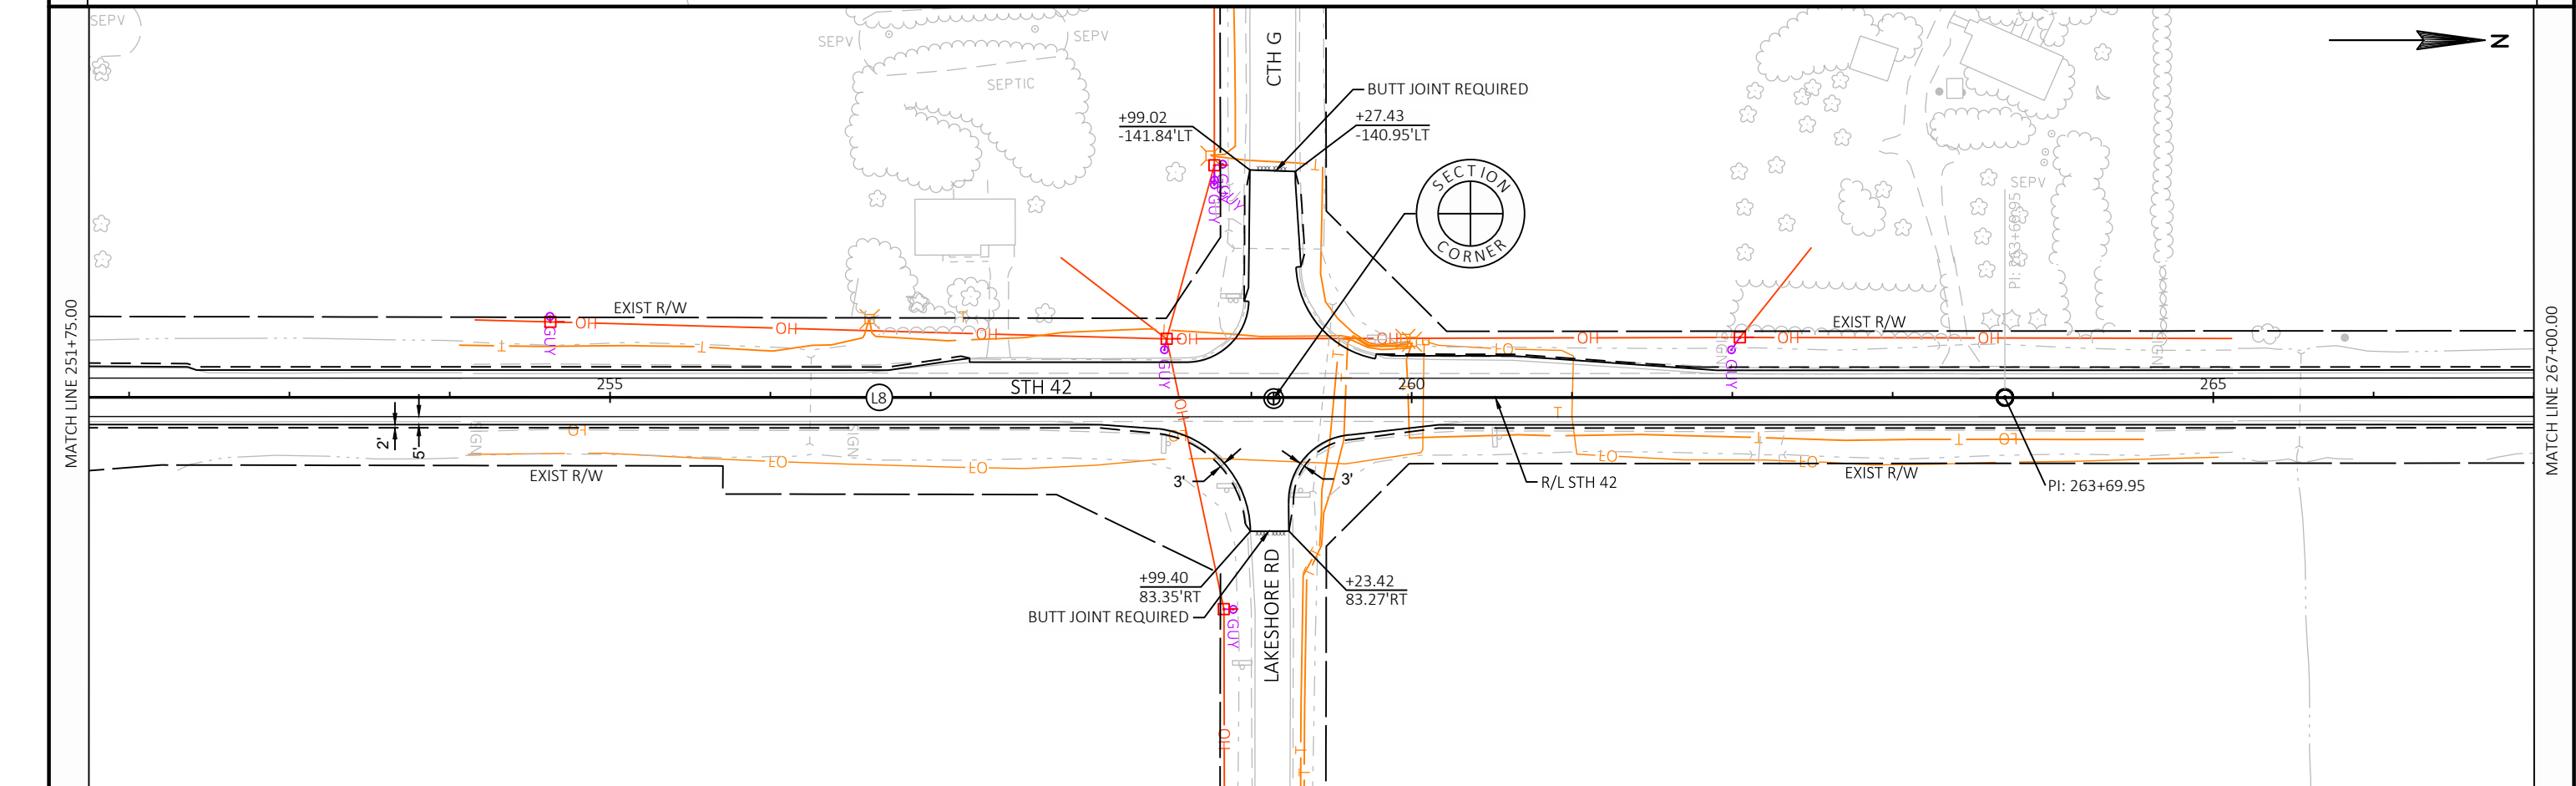
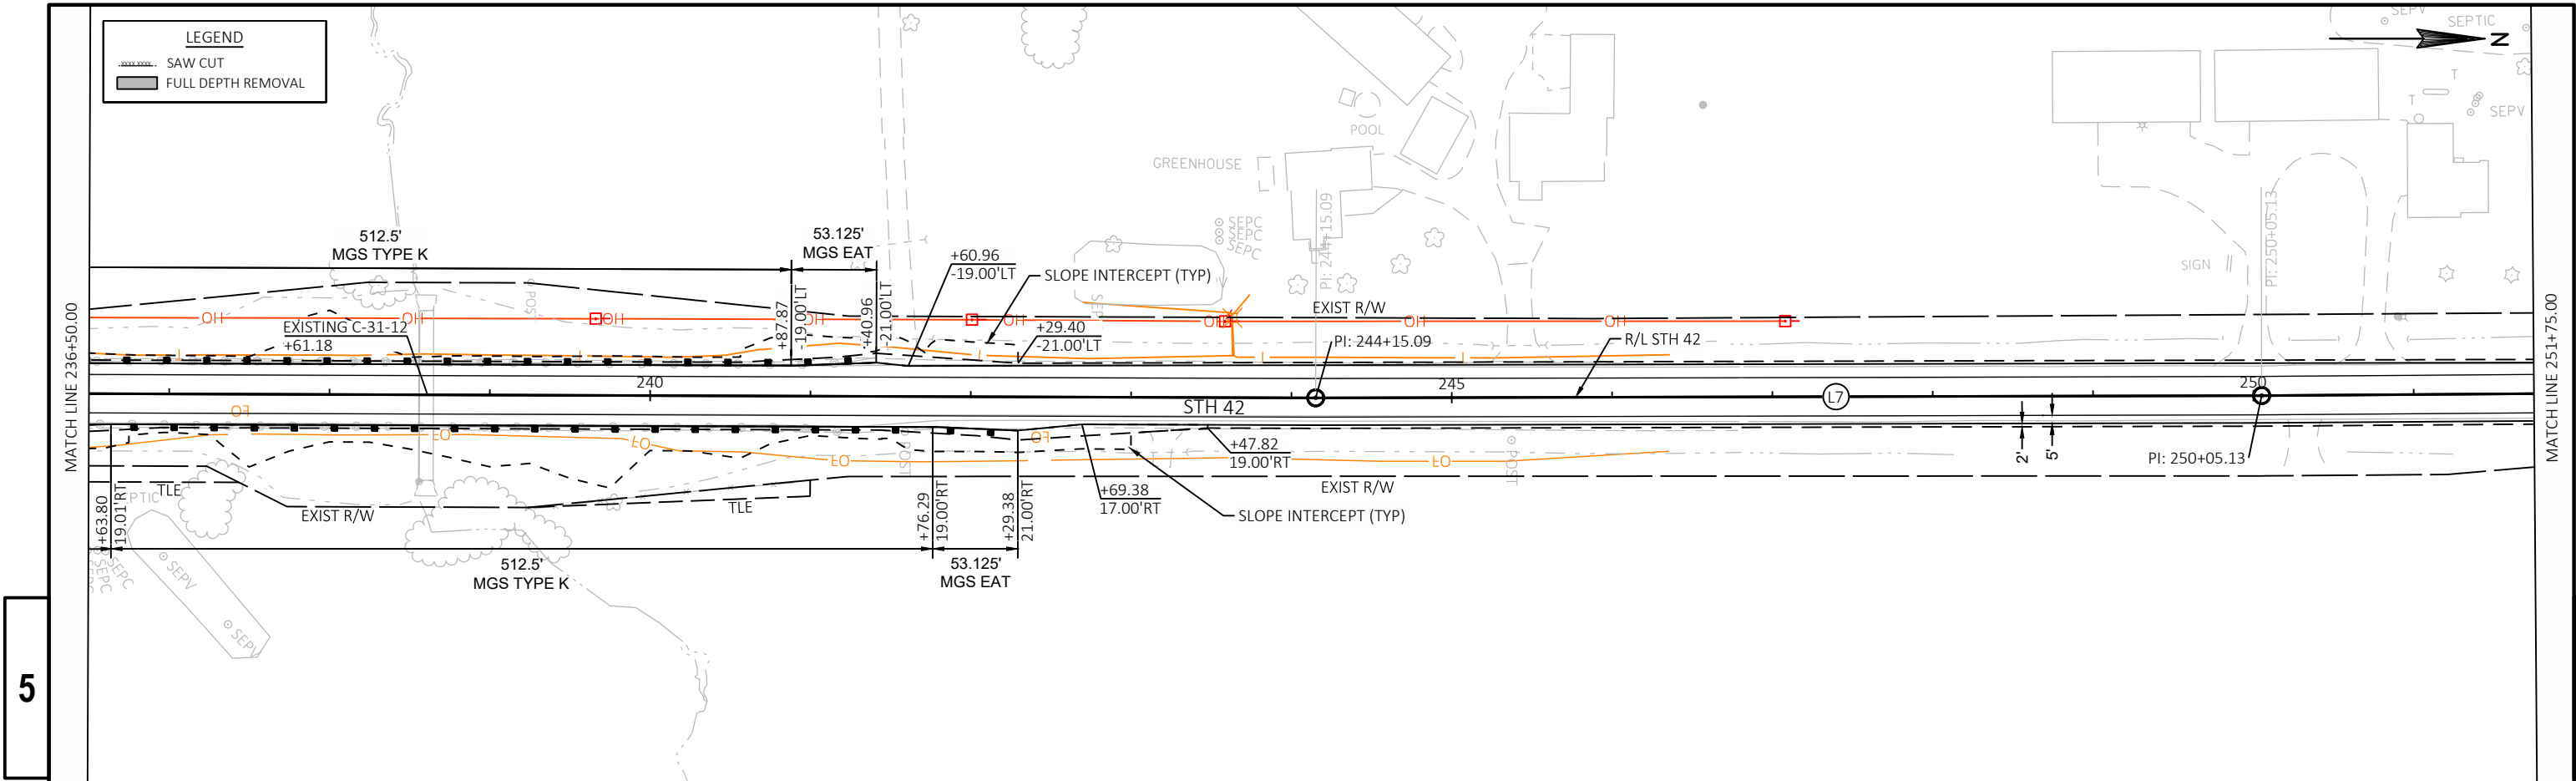




PROJECT NO: 1470-25-71	HWY: STH 42	COUNTY: KEWAUNEE	PLAN SHEETS	SHEET	E
------------------------	-------------	------------------	-------------	-------	---

→ **z**




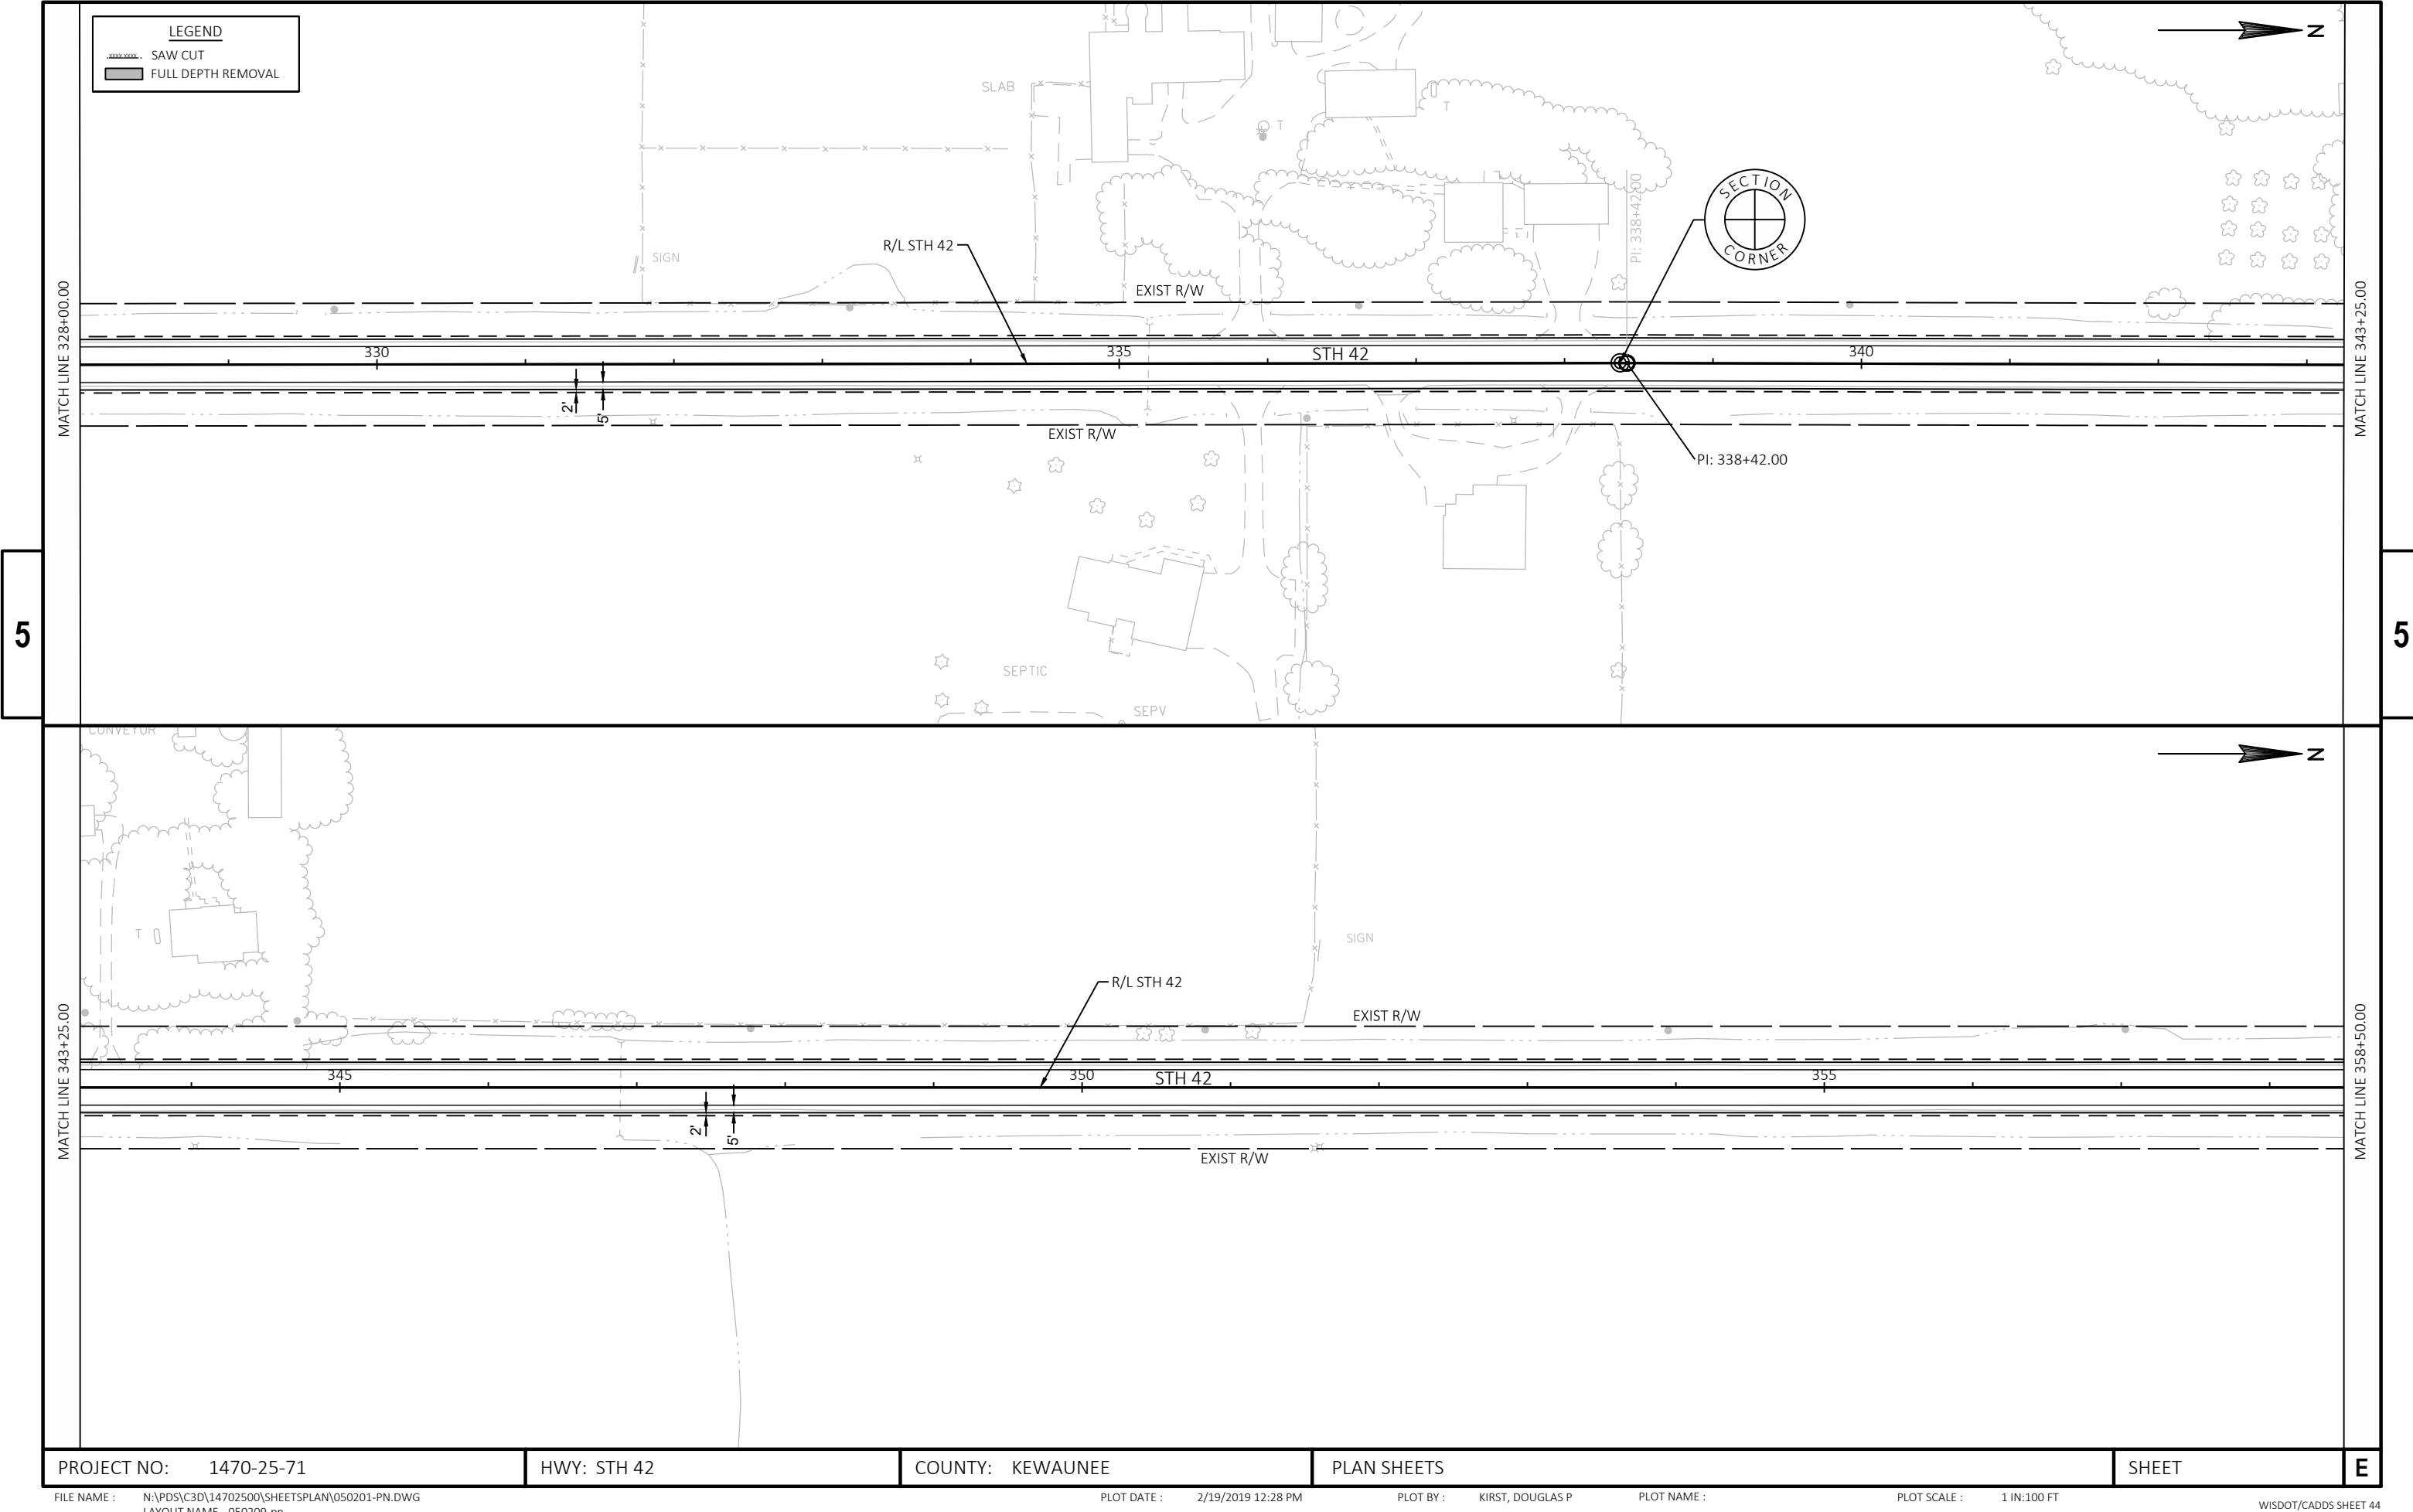

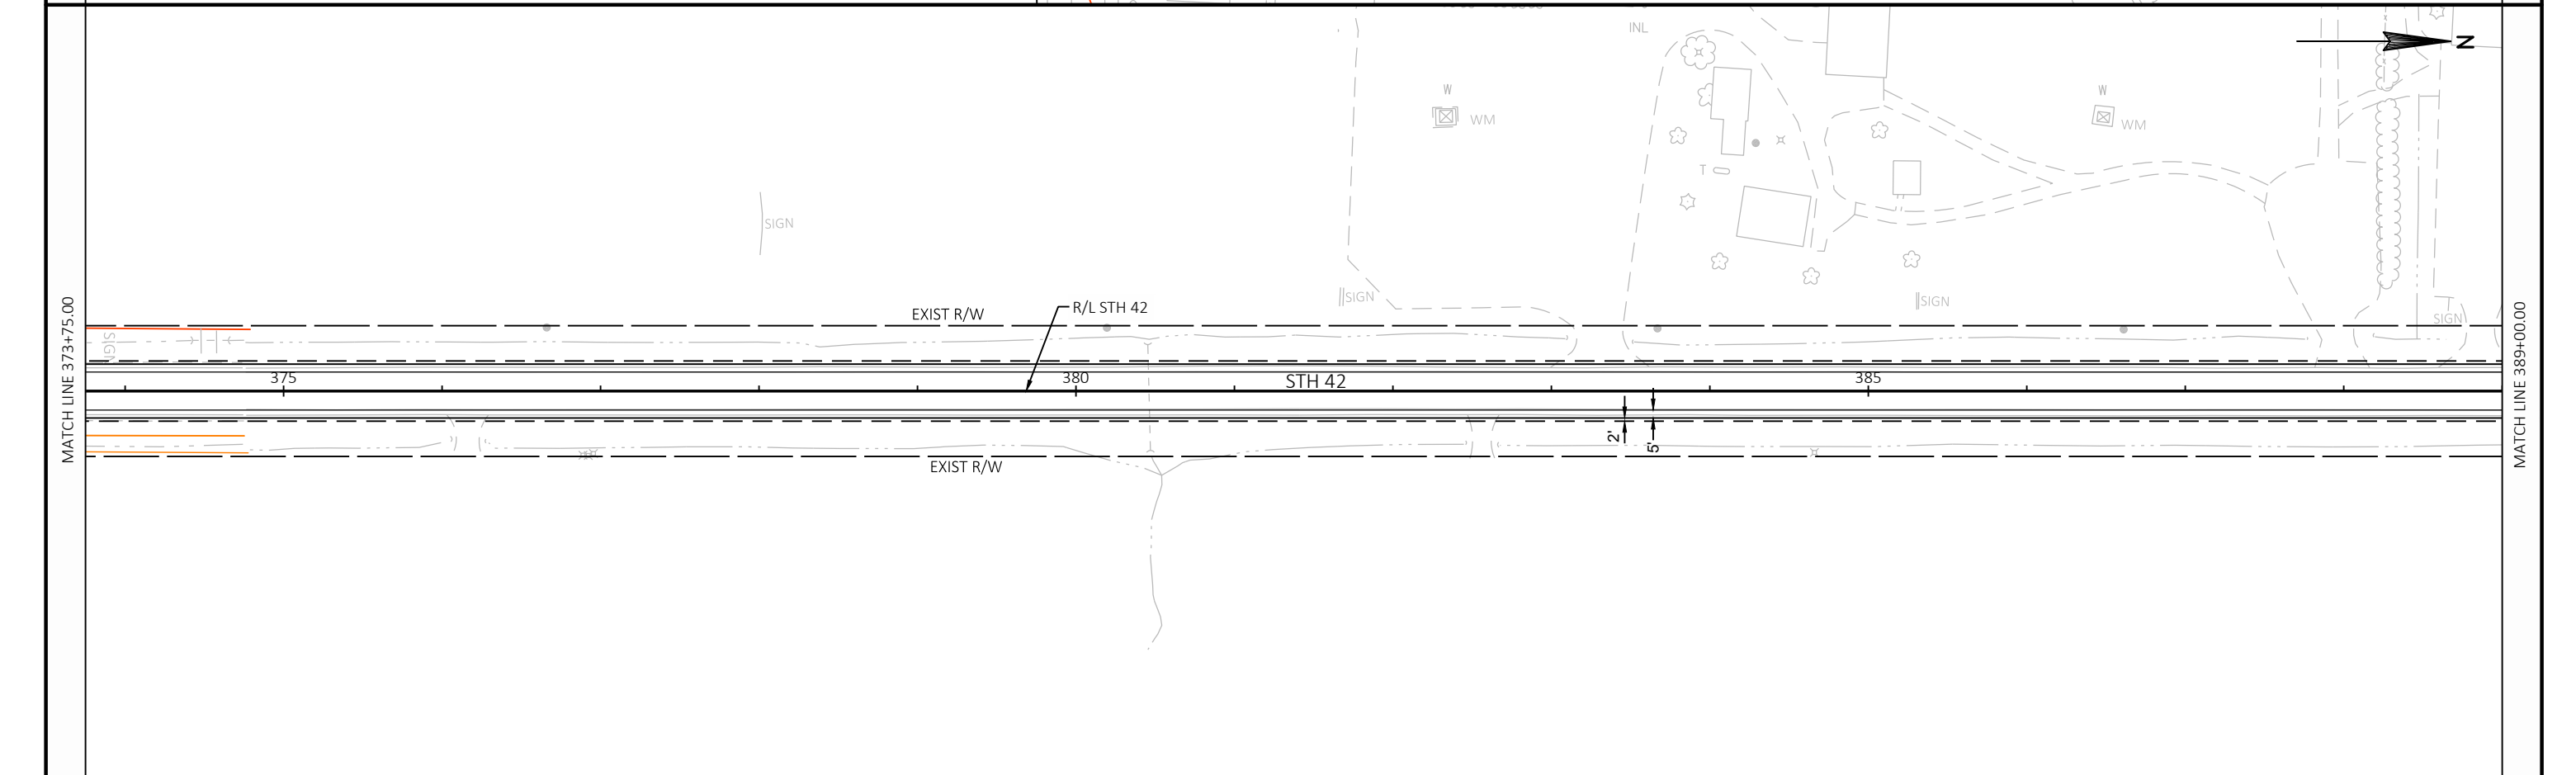
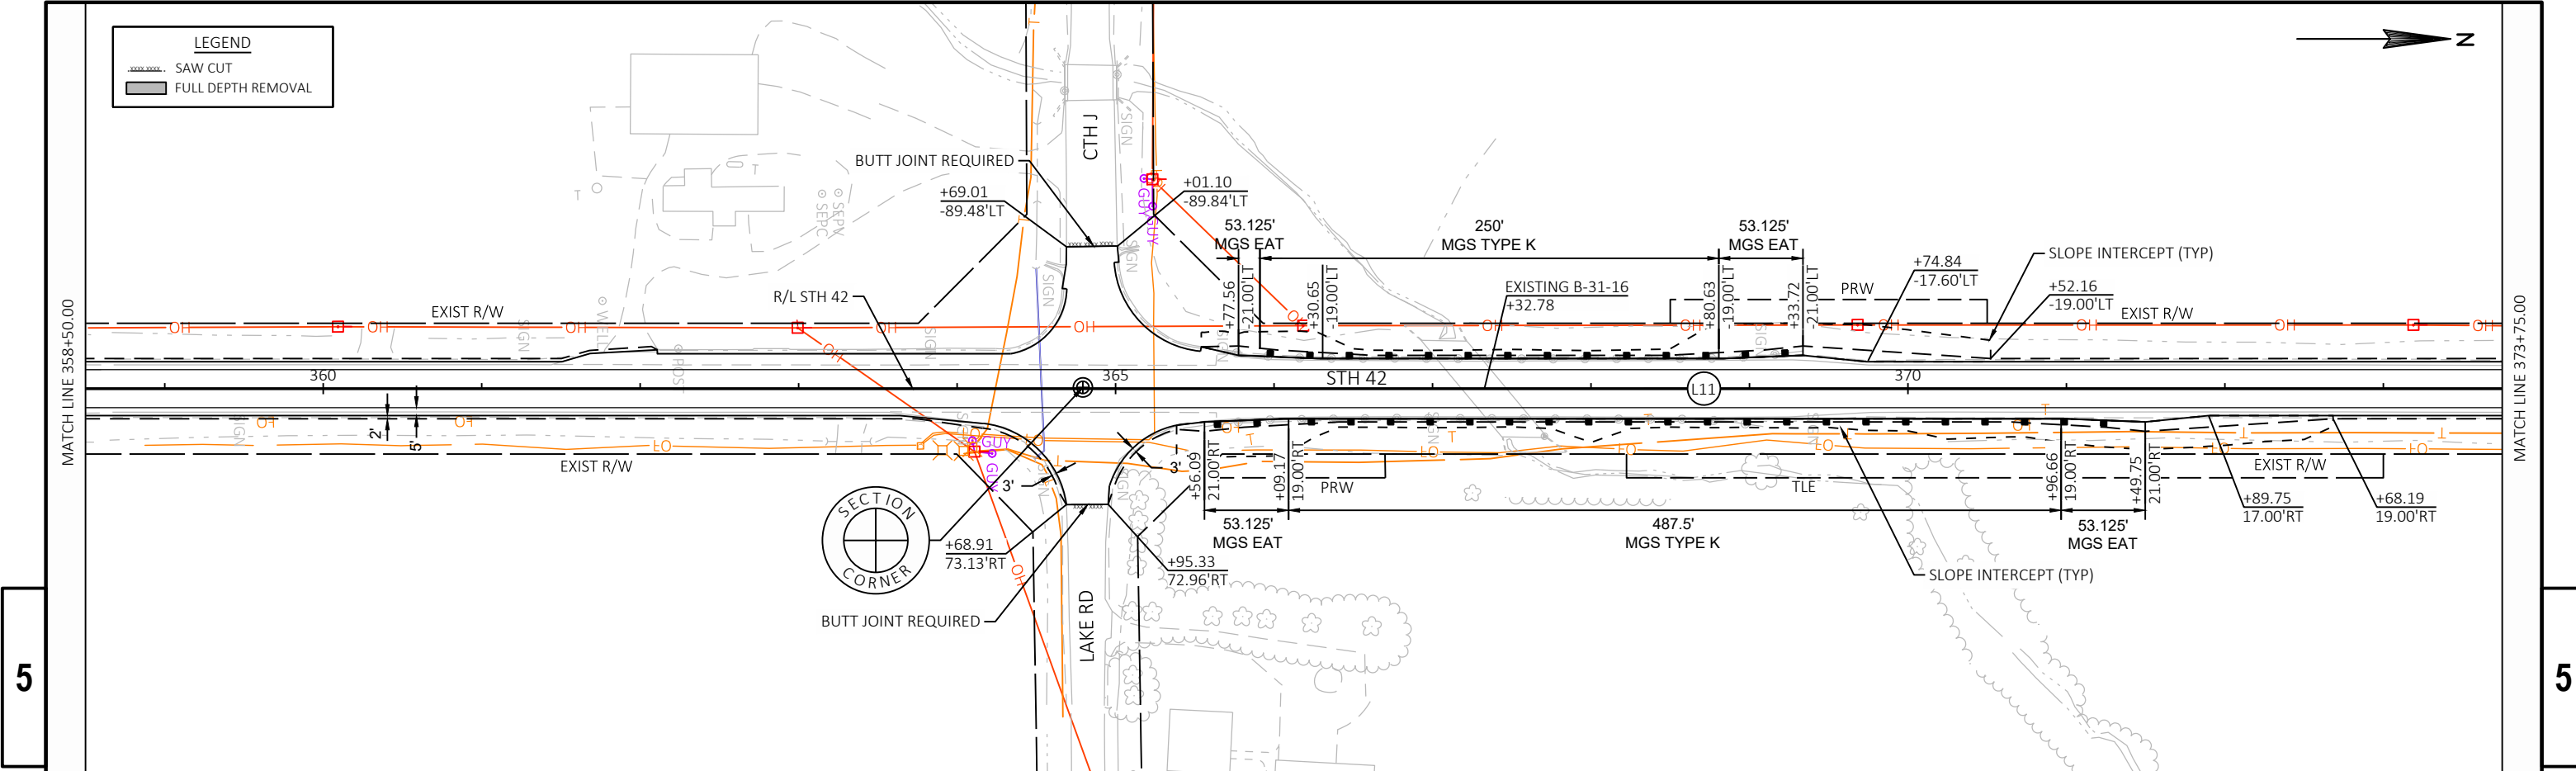


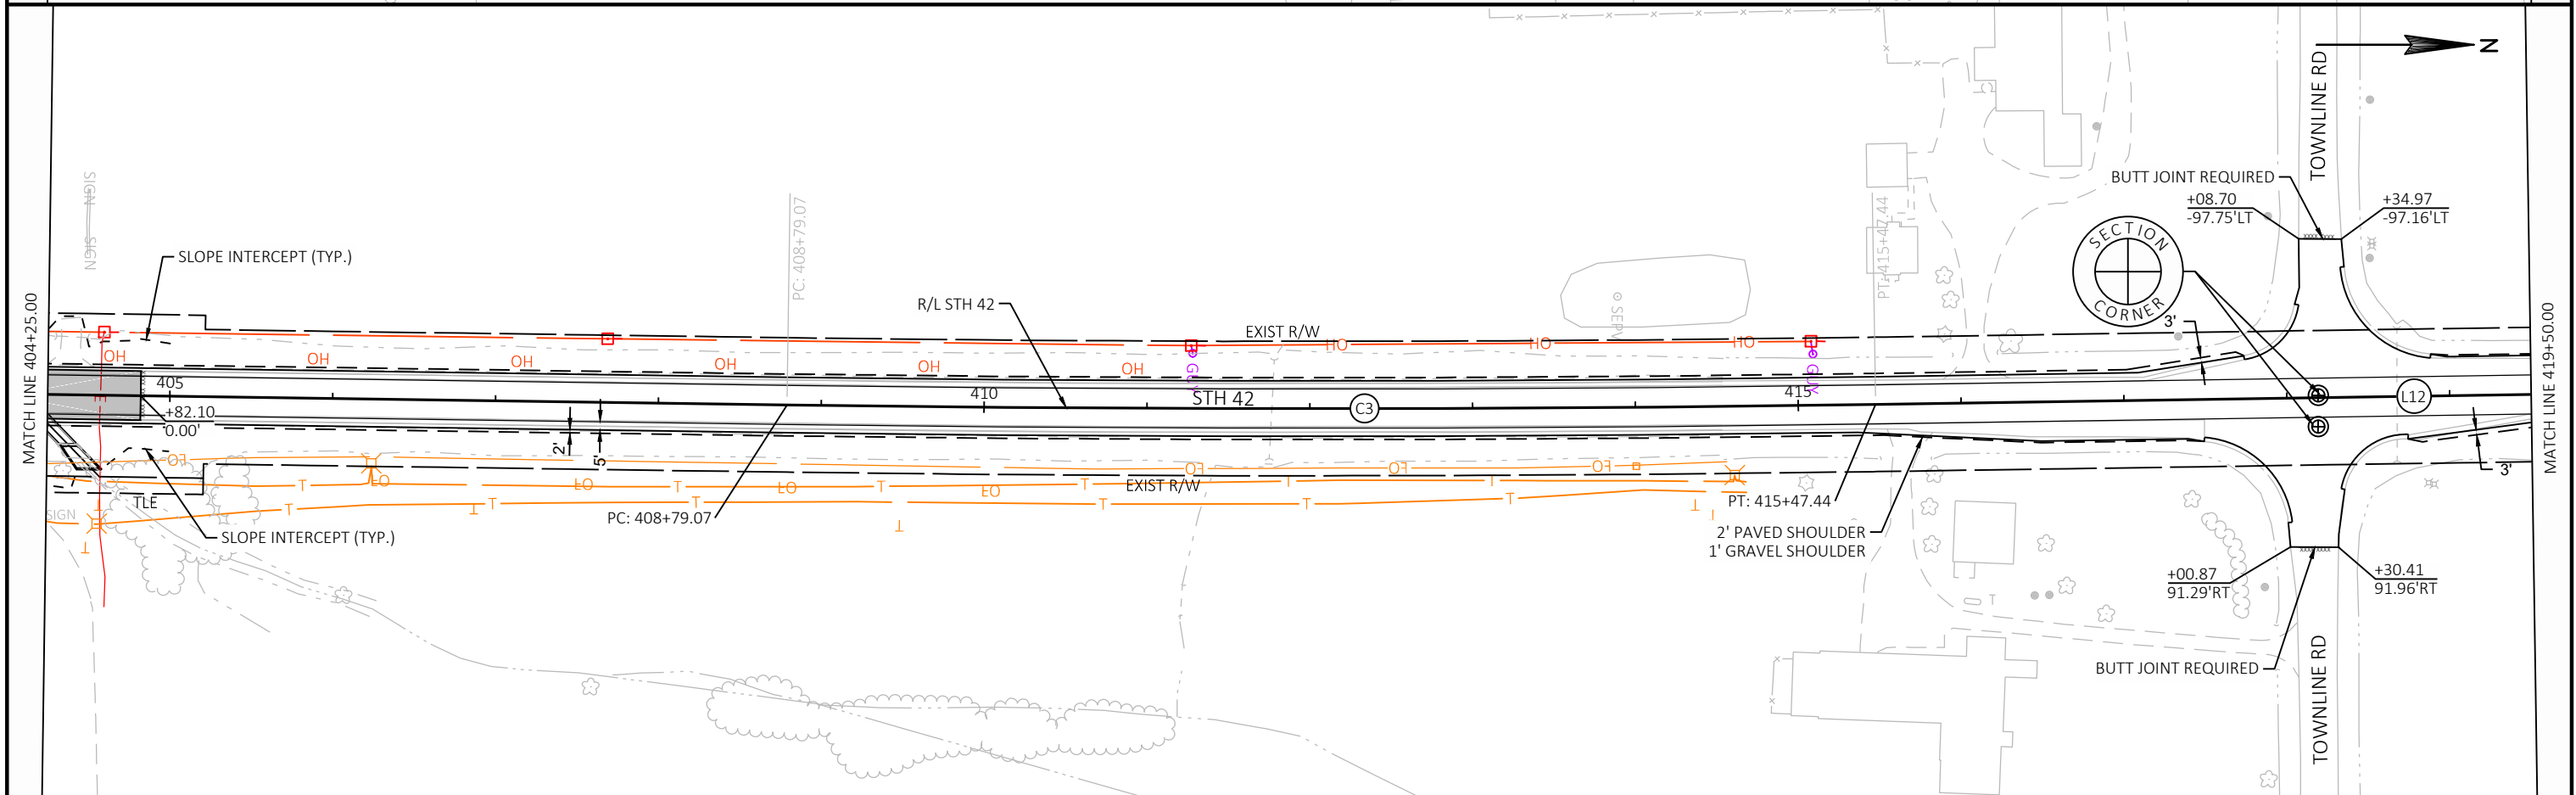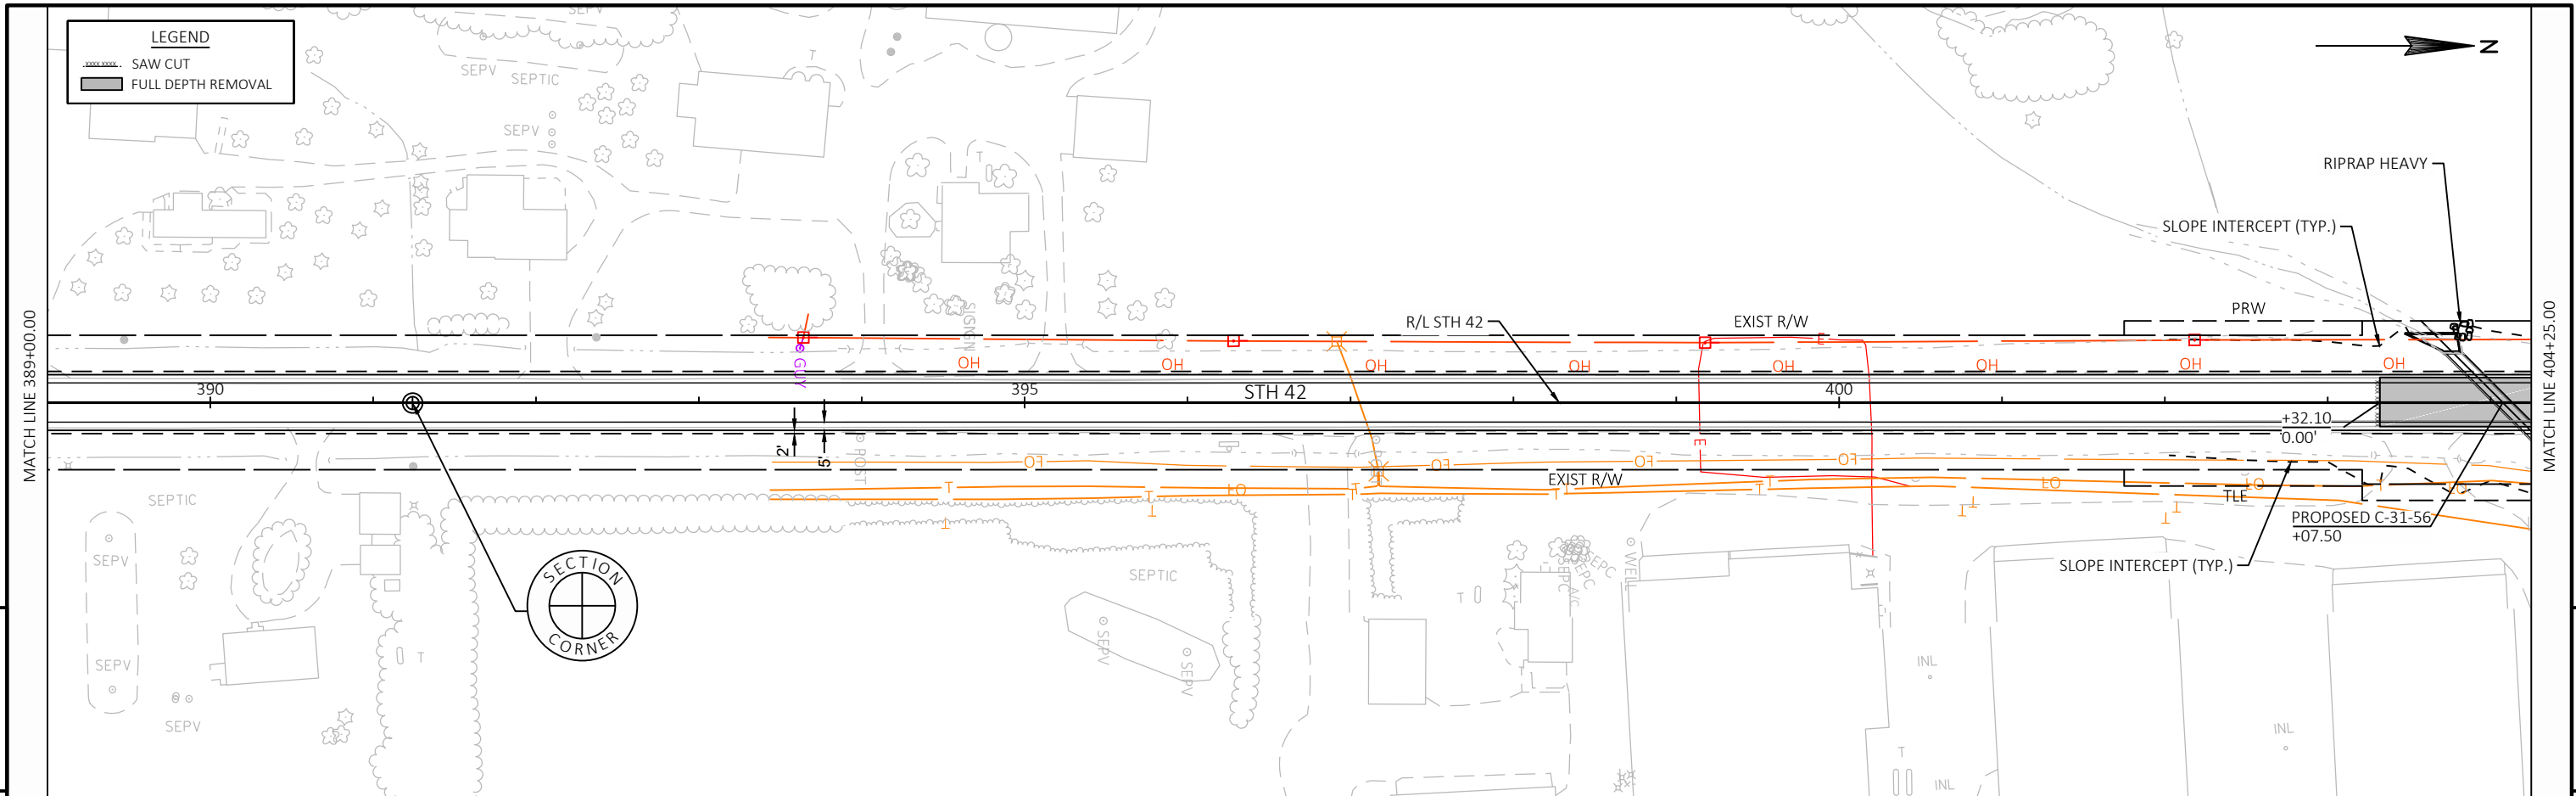



PROJECT NO: 1470-25-71	HWY: STH 42	COUNTY: KEWAUNEE	PLAN SHEETS	SHEET	E
------------------------	-------------	------------------	-------------	-------	---

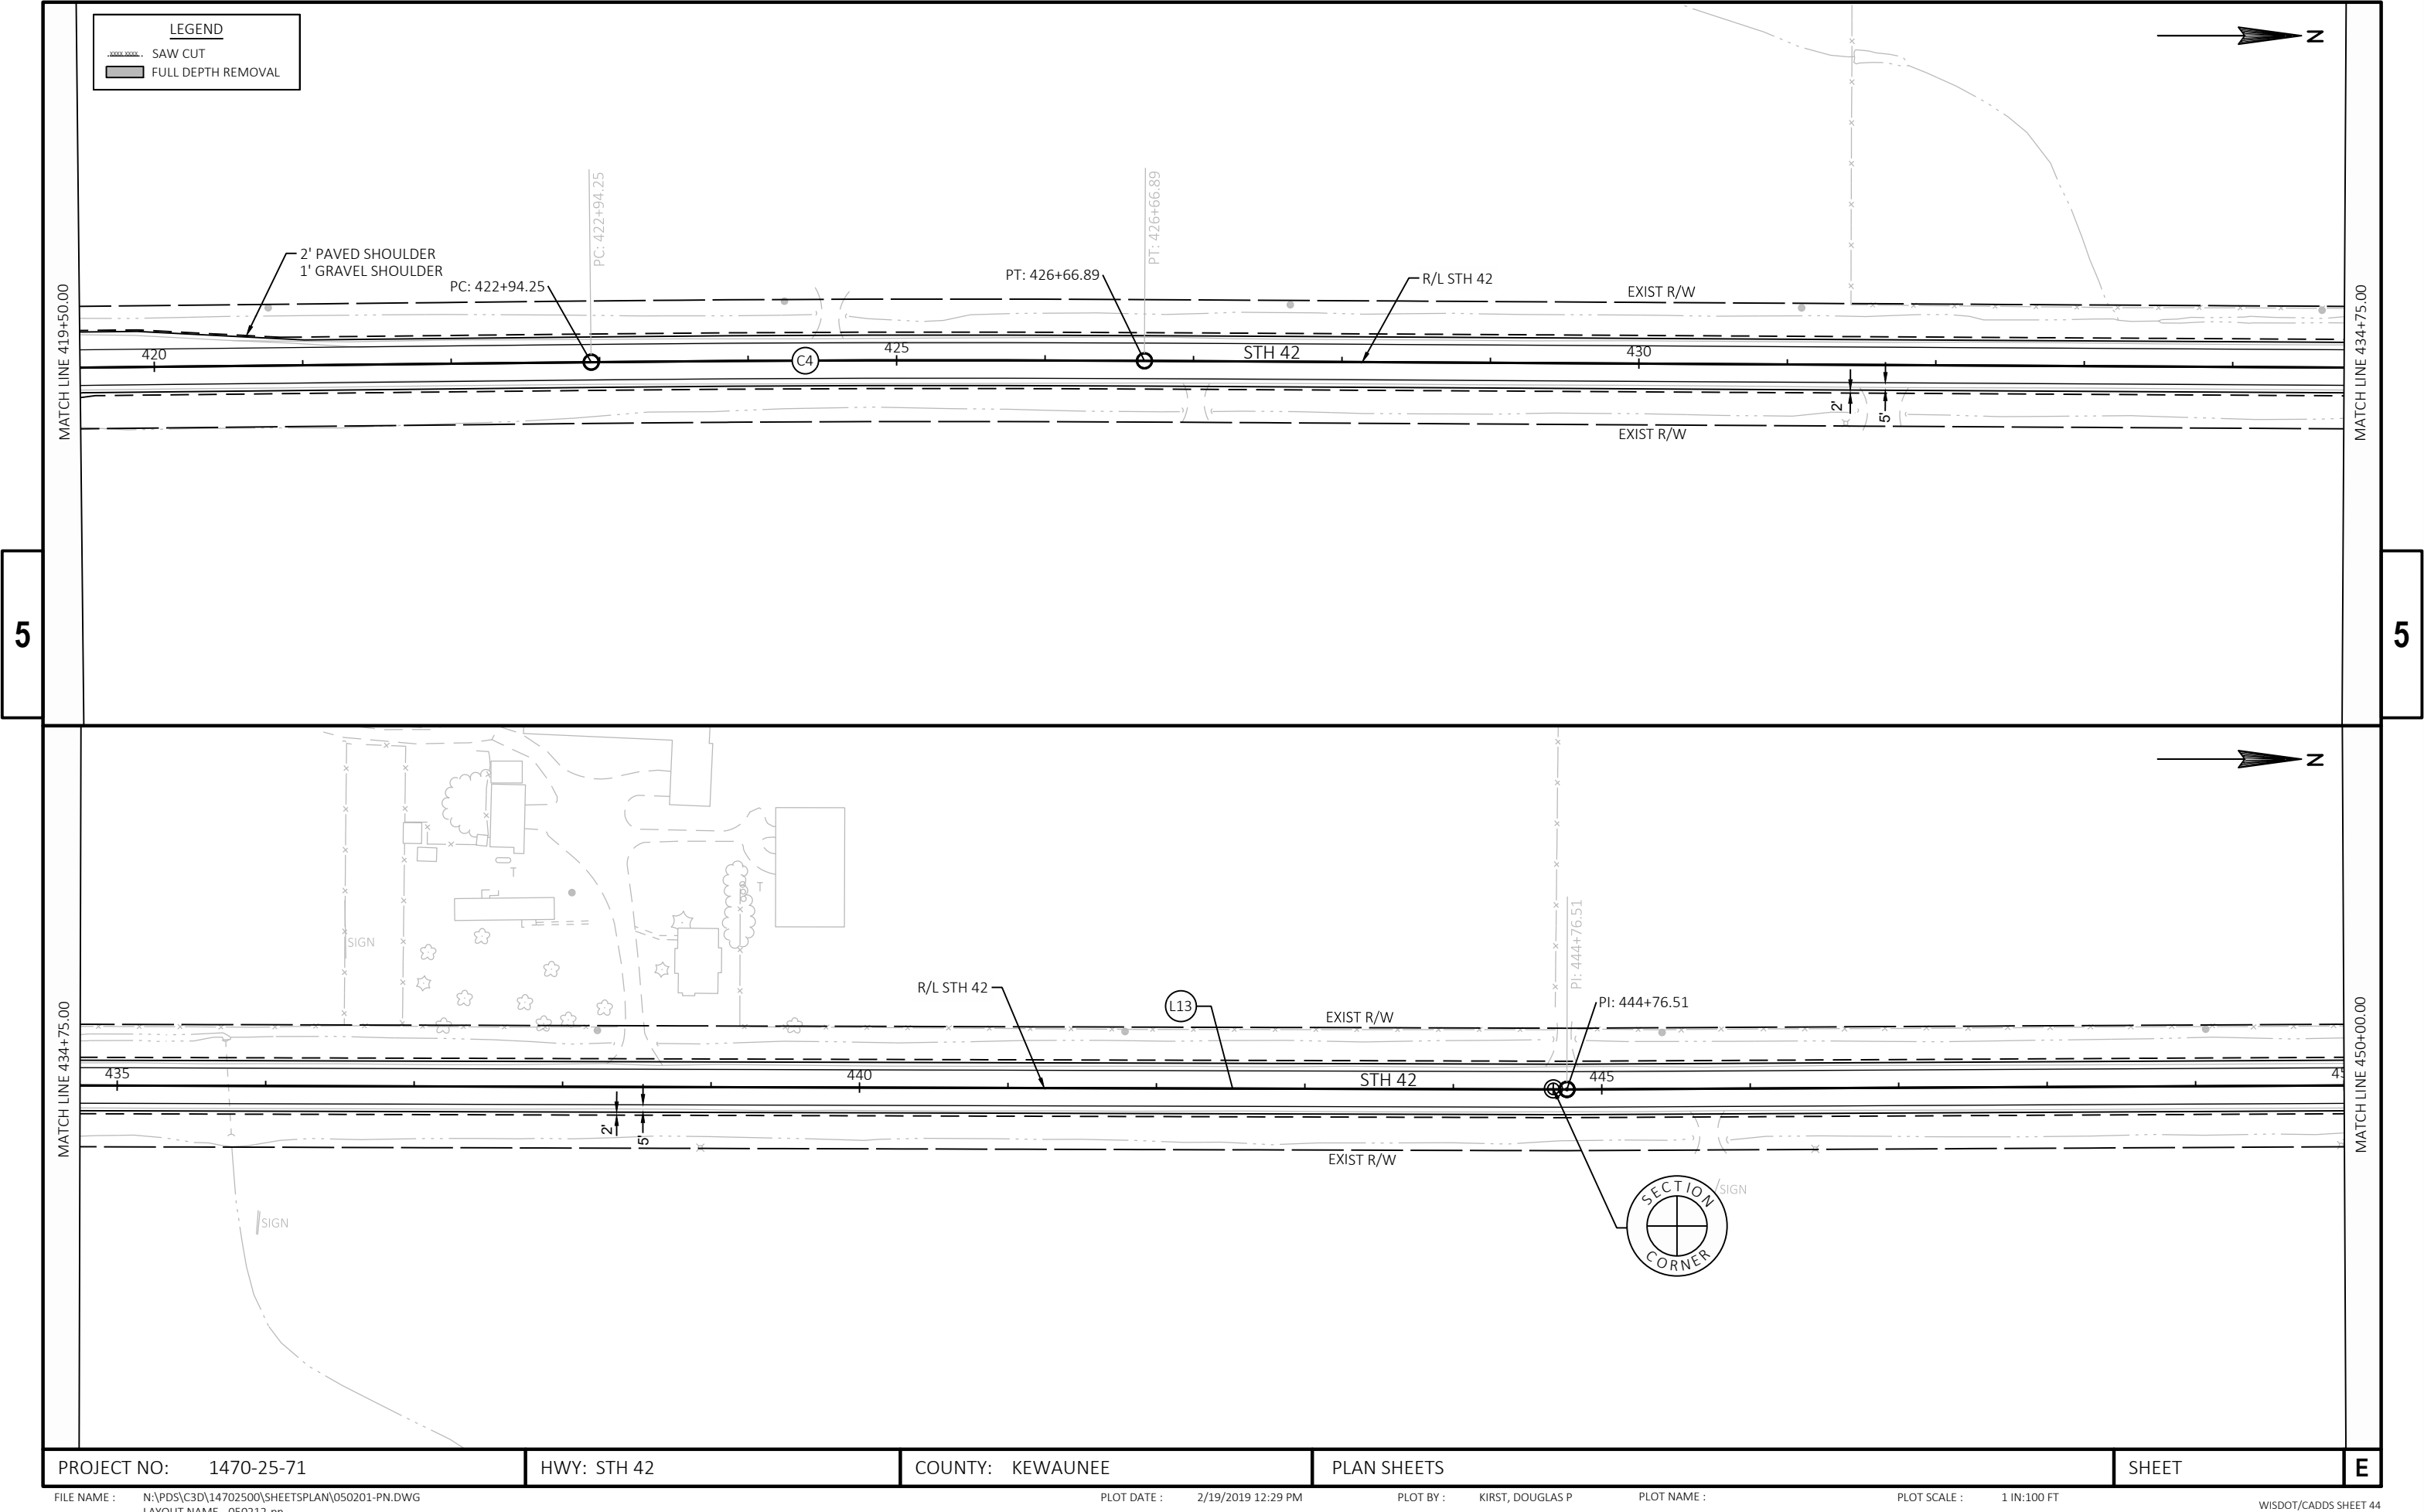



PROJECT NO: 1470-25-71	HWY: STH 42	COUNTY: KEWAUNEE	PLAN SHEETS	SHEET	E
------------------------	-------------	------------------	-------------	-------	---

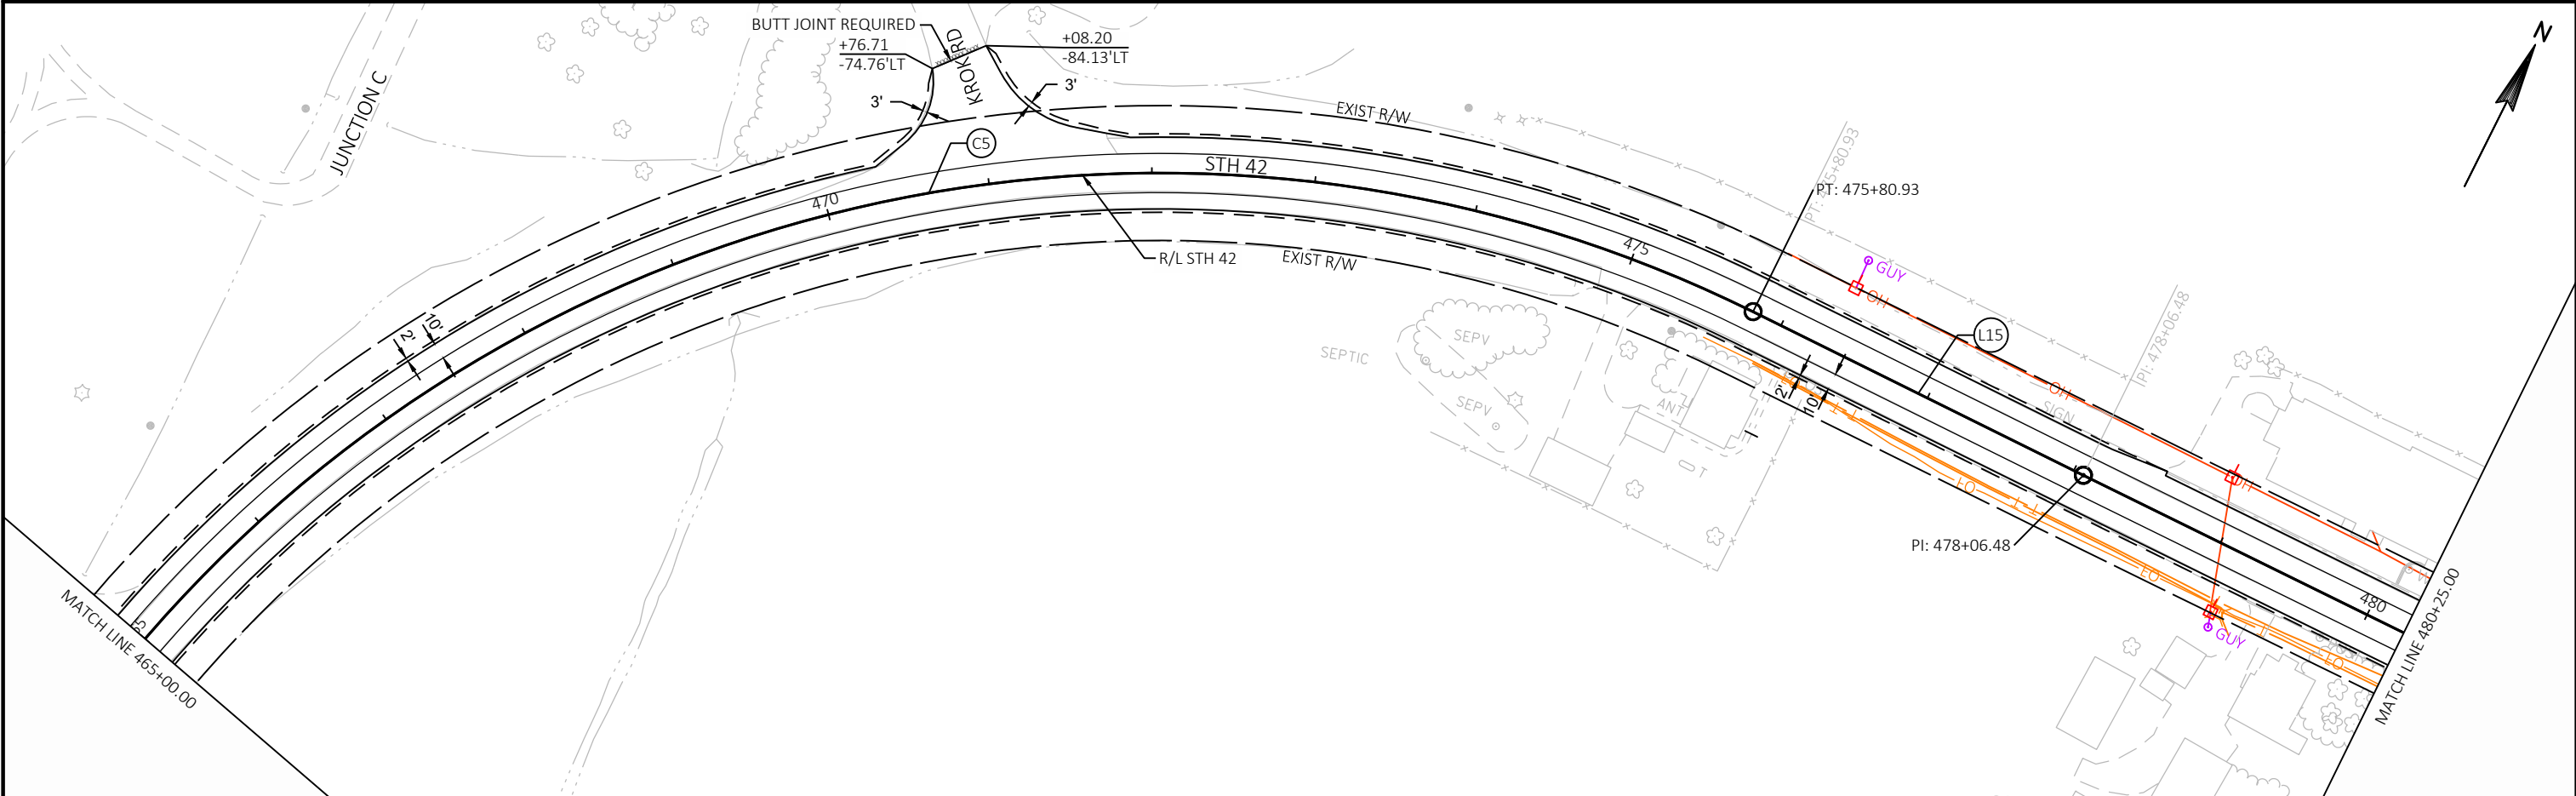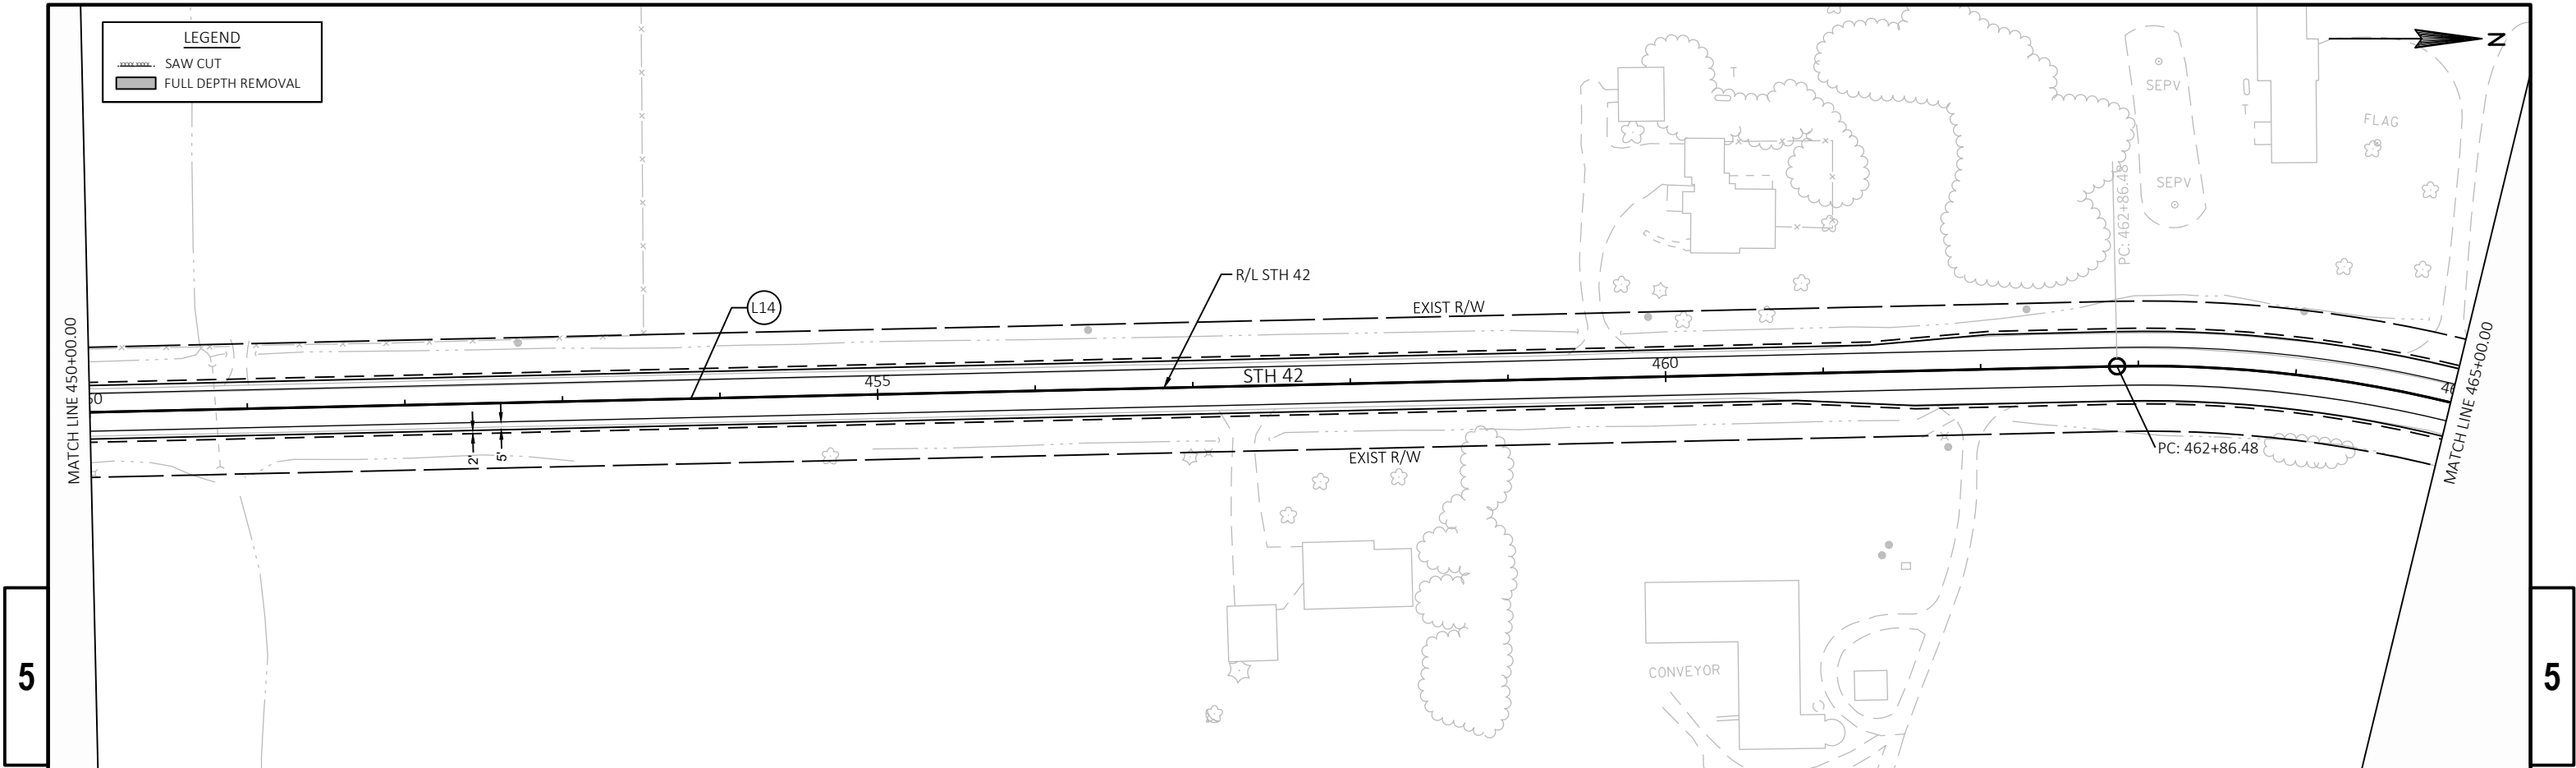


PROJECT NO: 1470-25-71	HWY: STH 42	COUNTY: KEWAUNEE	PLAN SHEETS	SHEET	E
------------------------	-------------	------------------	-------------	-------	---

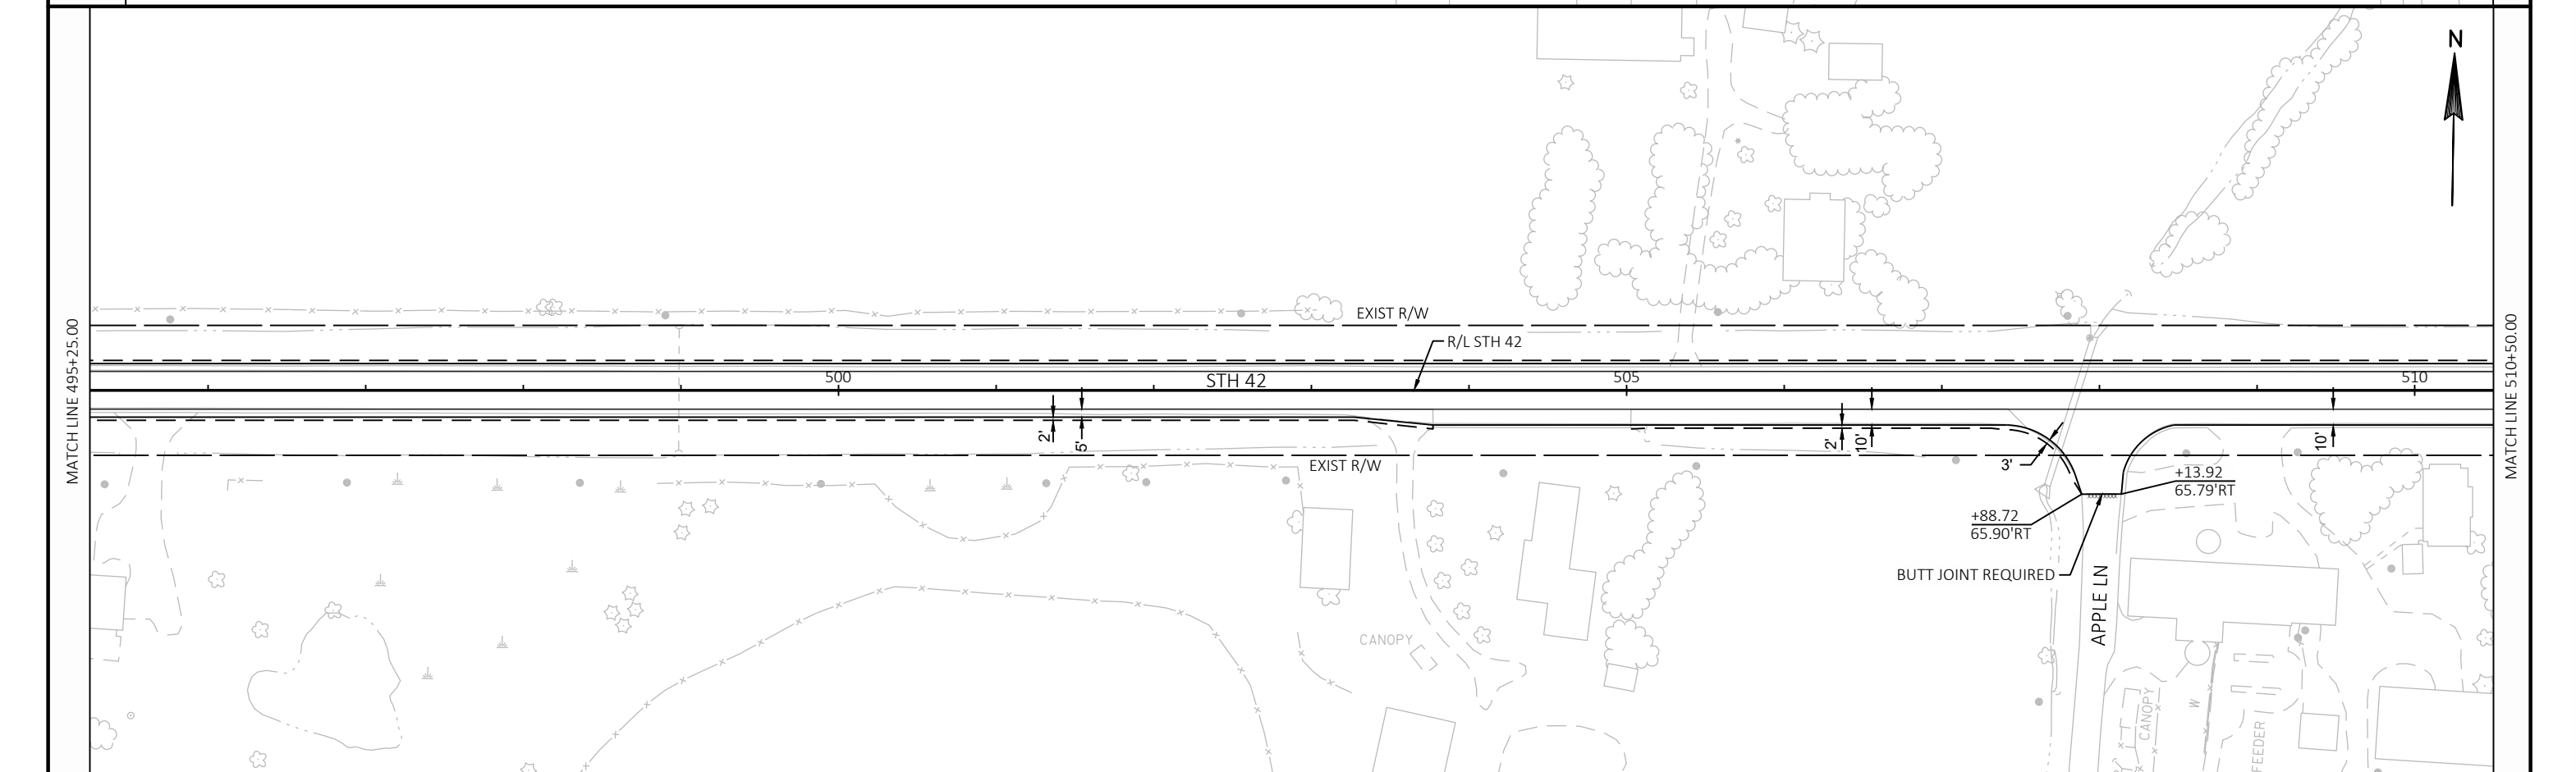
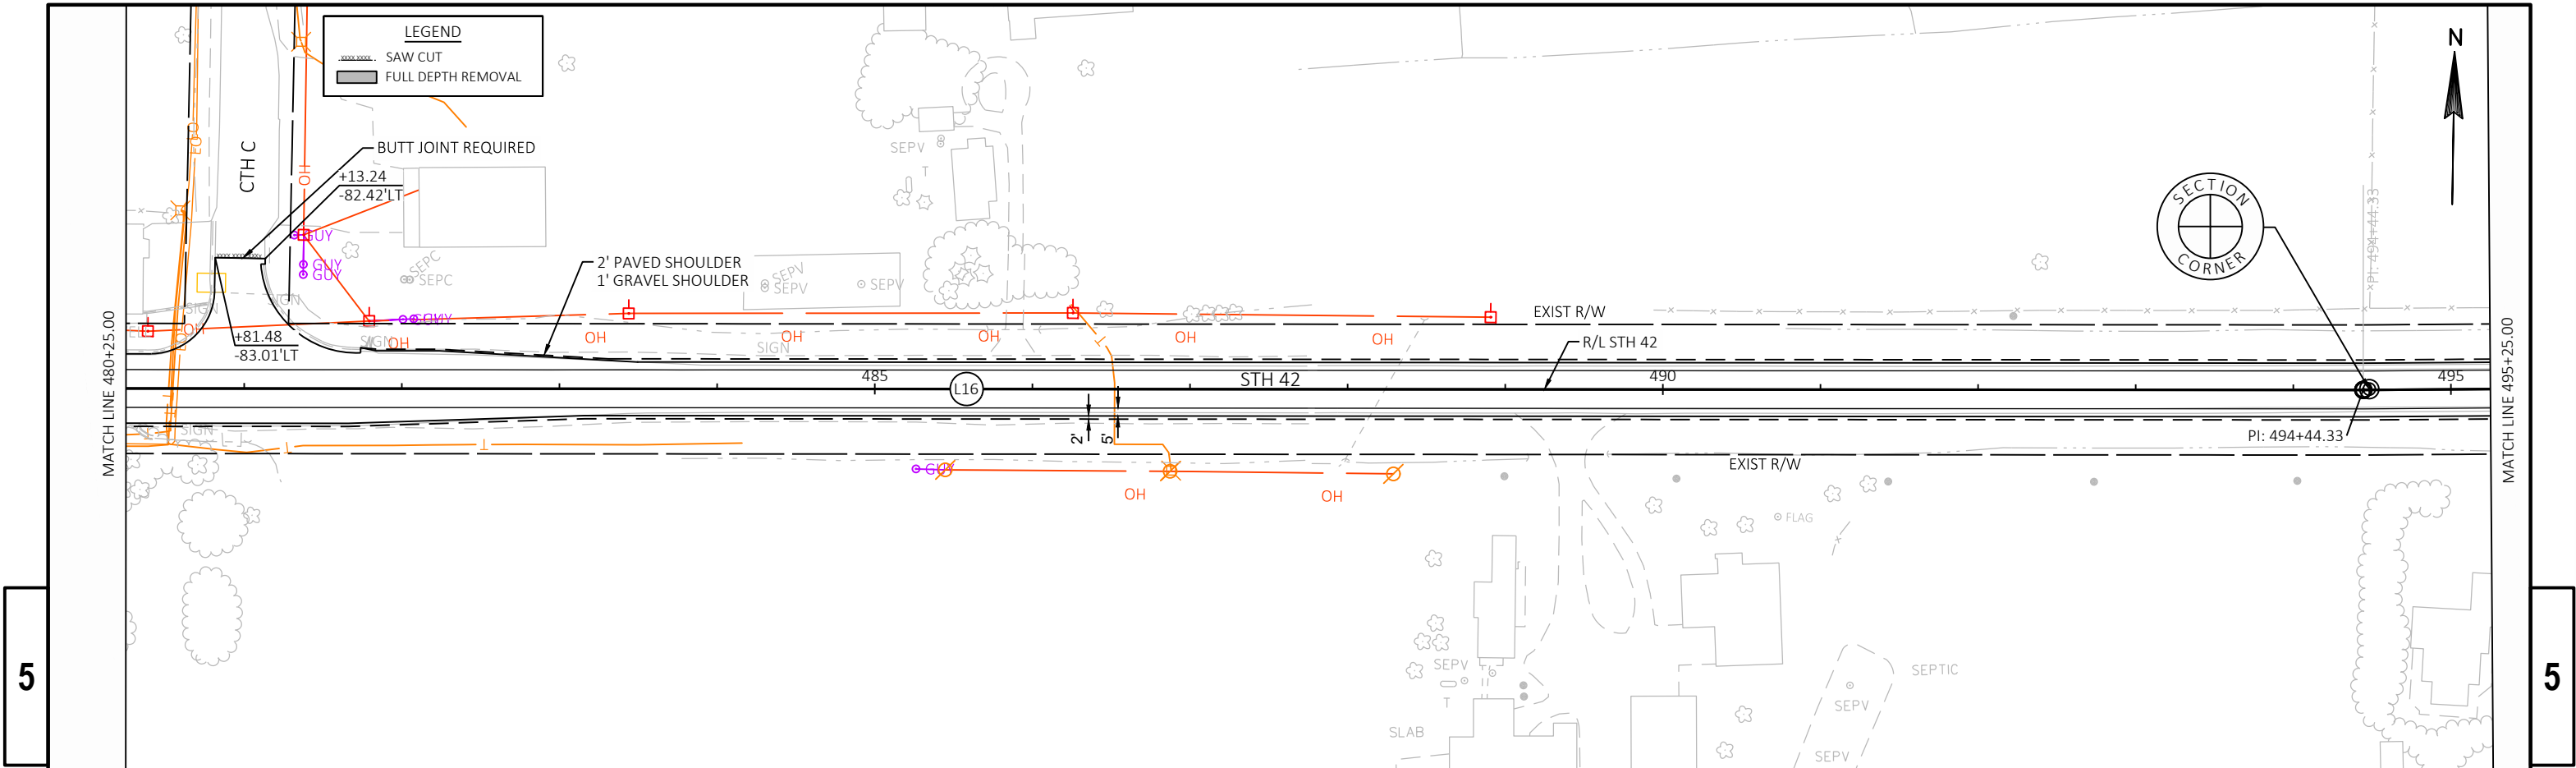


PROJECT NO: 1470-25-71	HWY: STH 42	COUNTY: KEWAUNEE	PLAN SHEETS	SHEET	E
------------------------	-------------	------------------	-------------	-------	---

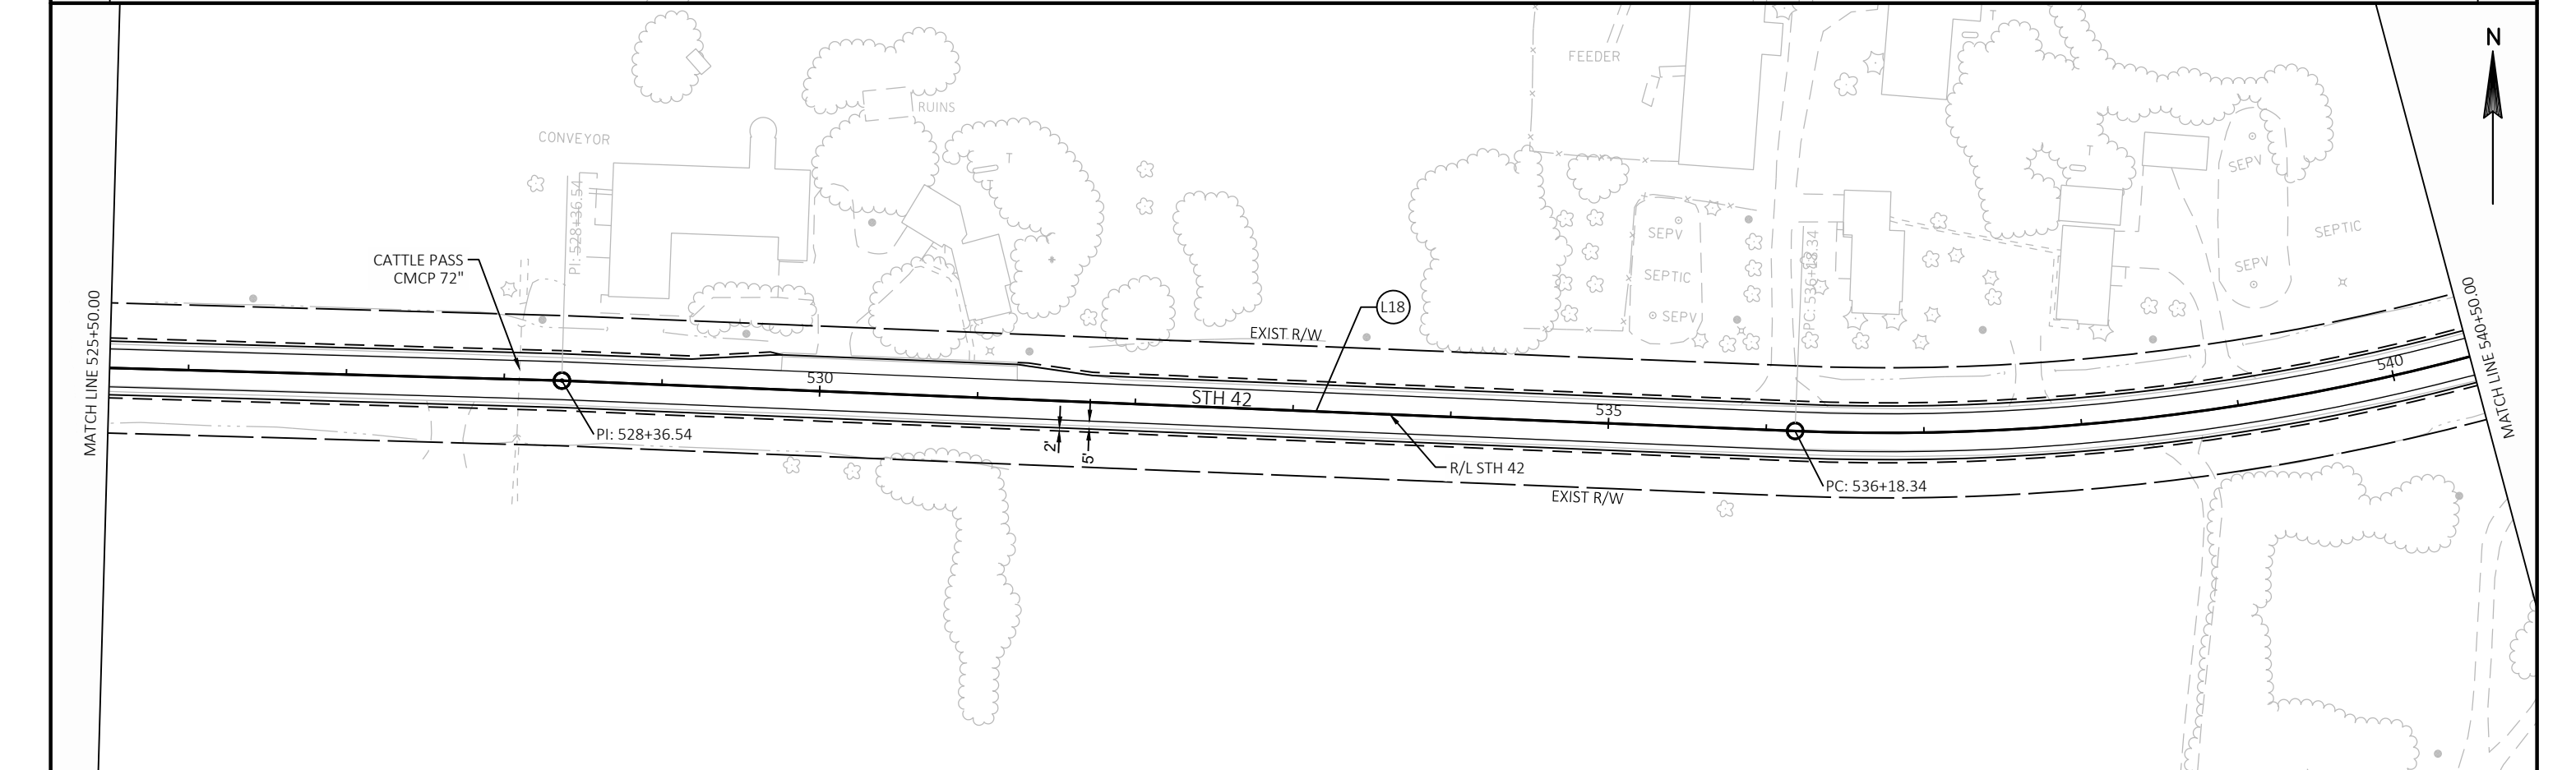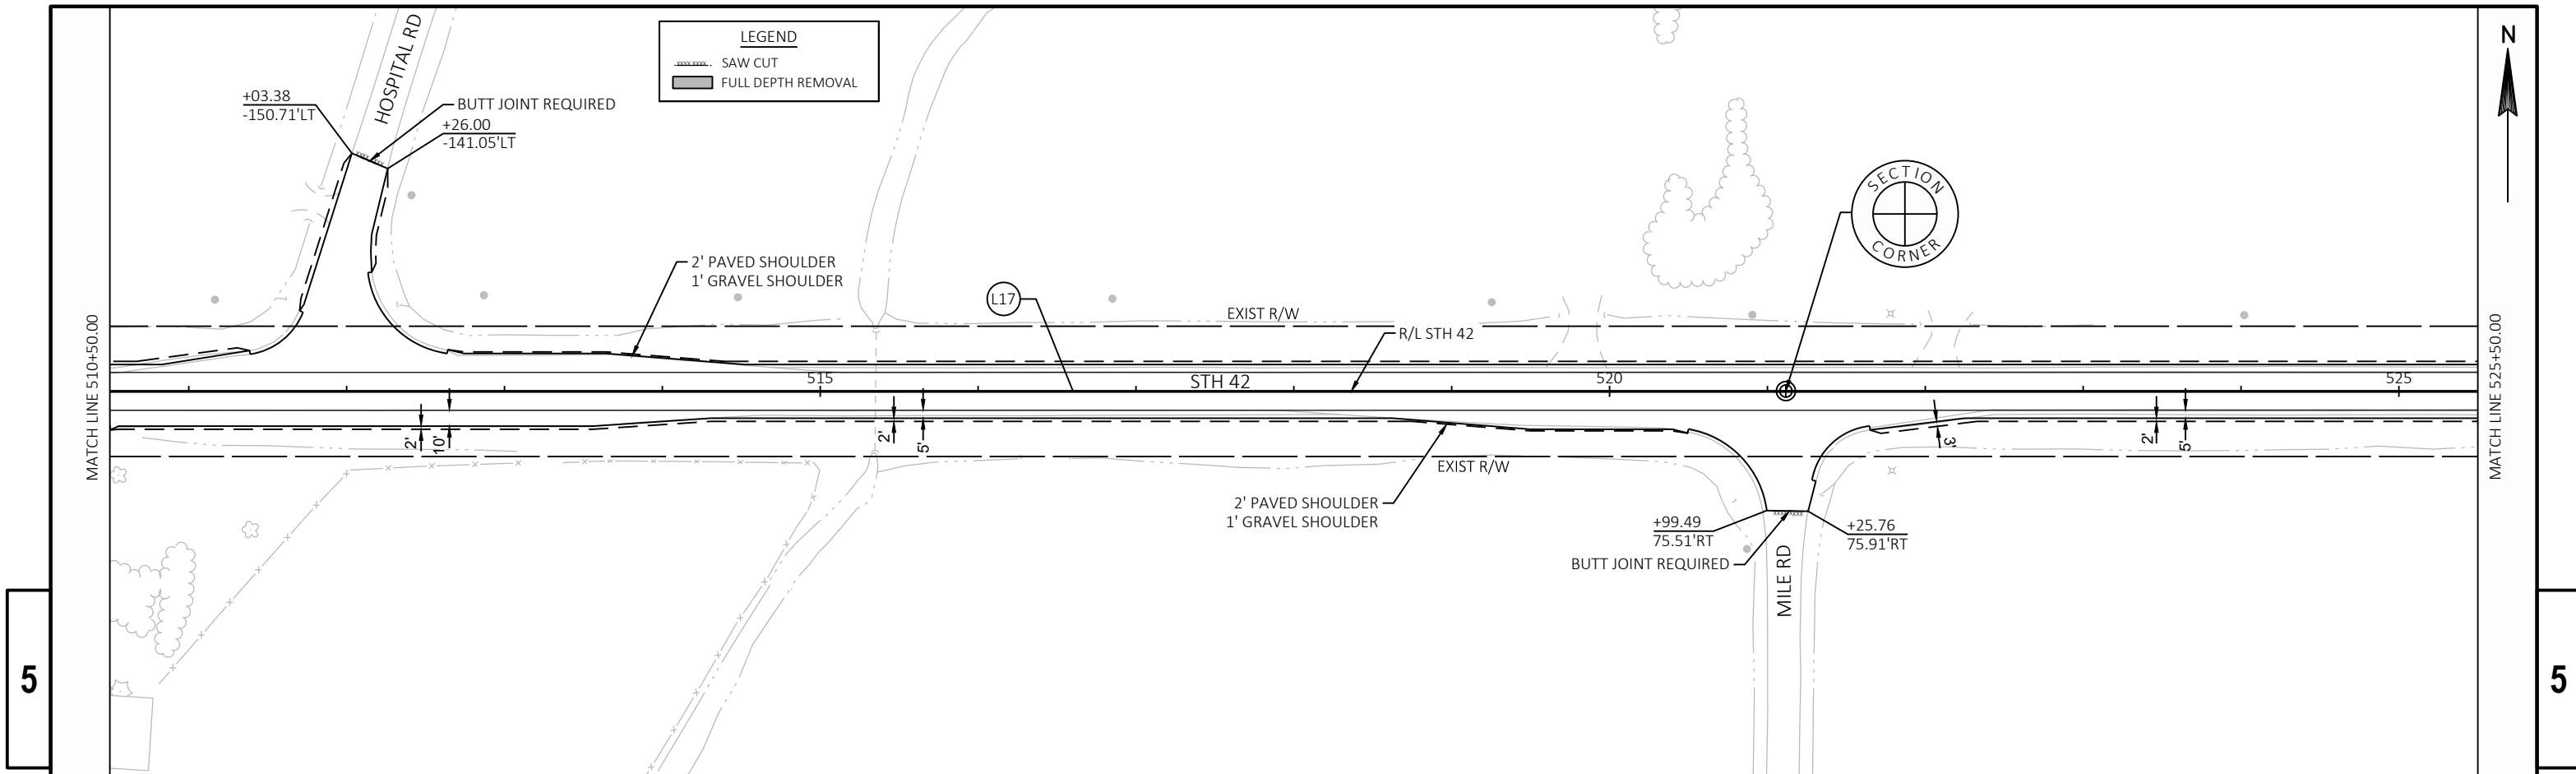


PROJECT NO: 1470-25-71	HWY: STH 42	COUNTY: KEWAUNEE	PLAN SHEETS	SHEET	E
------------------------	-------------	------------------	-------------	-------	---

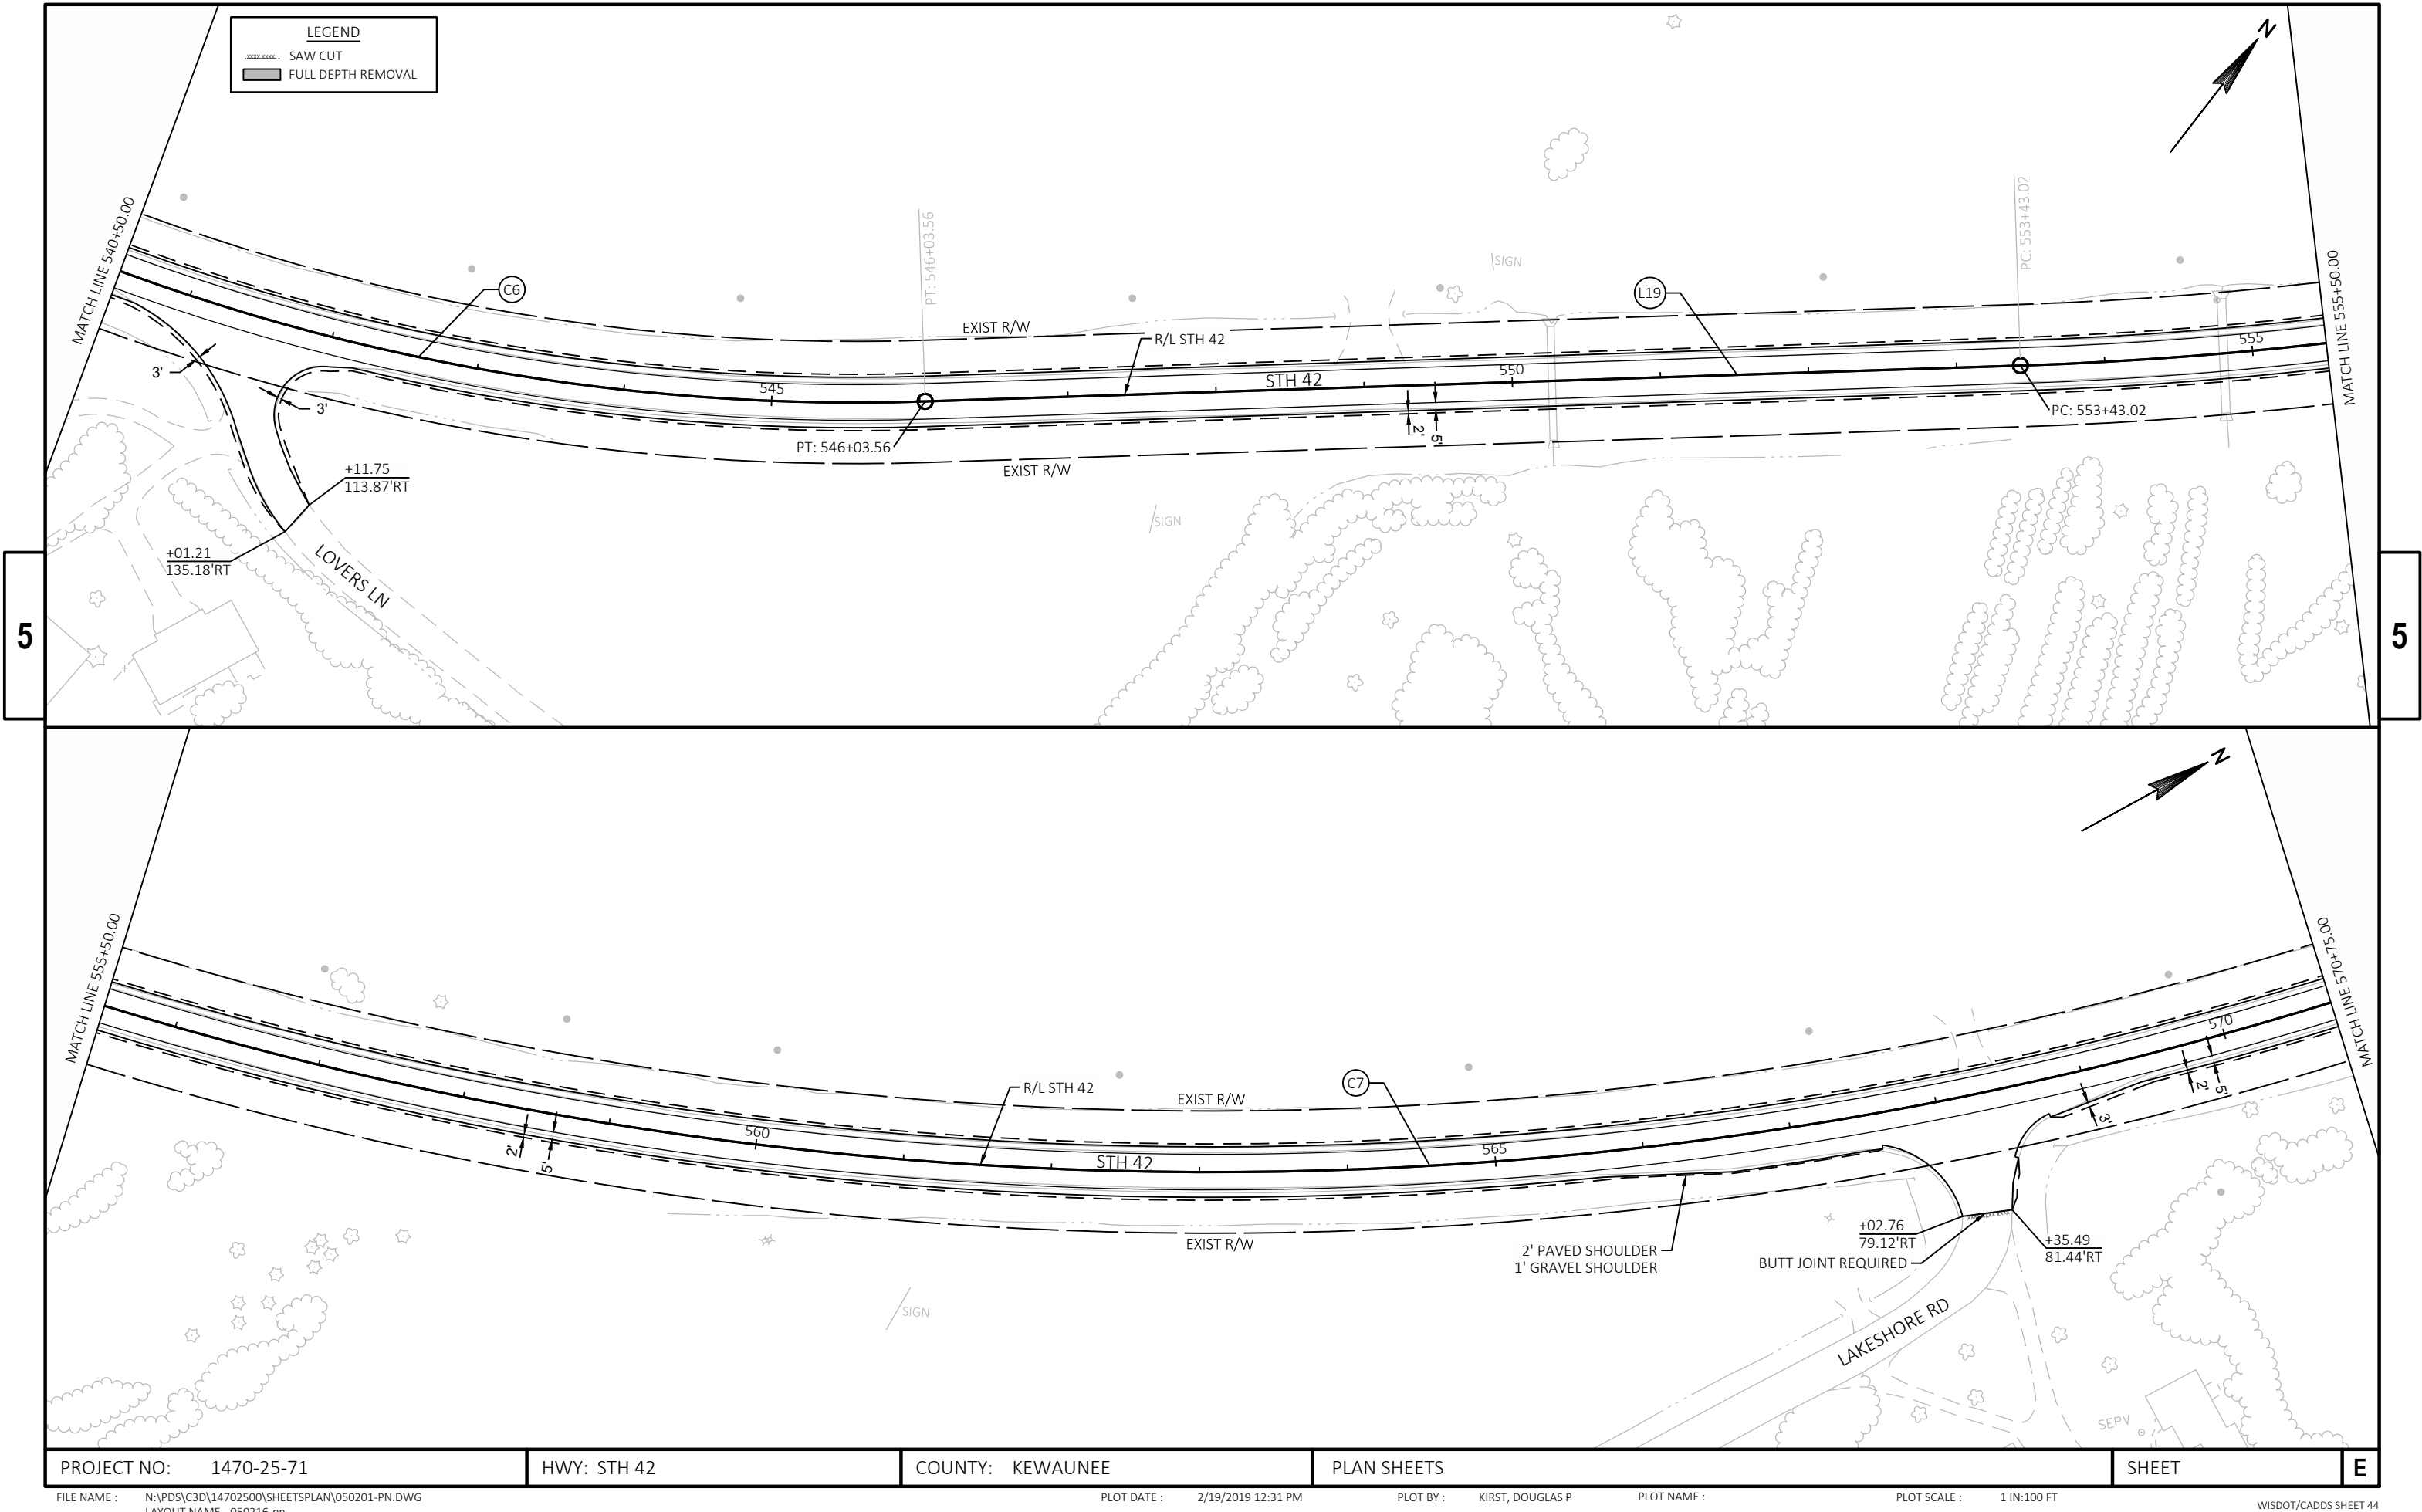

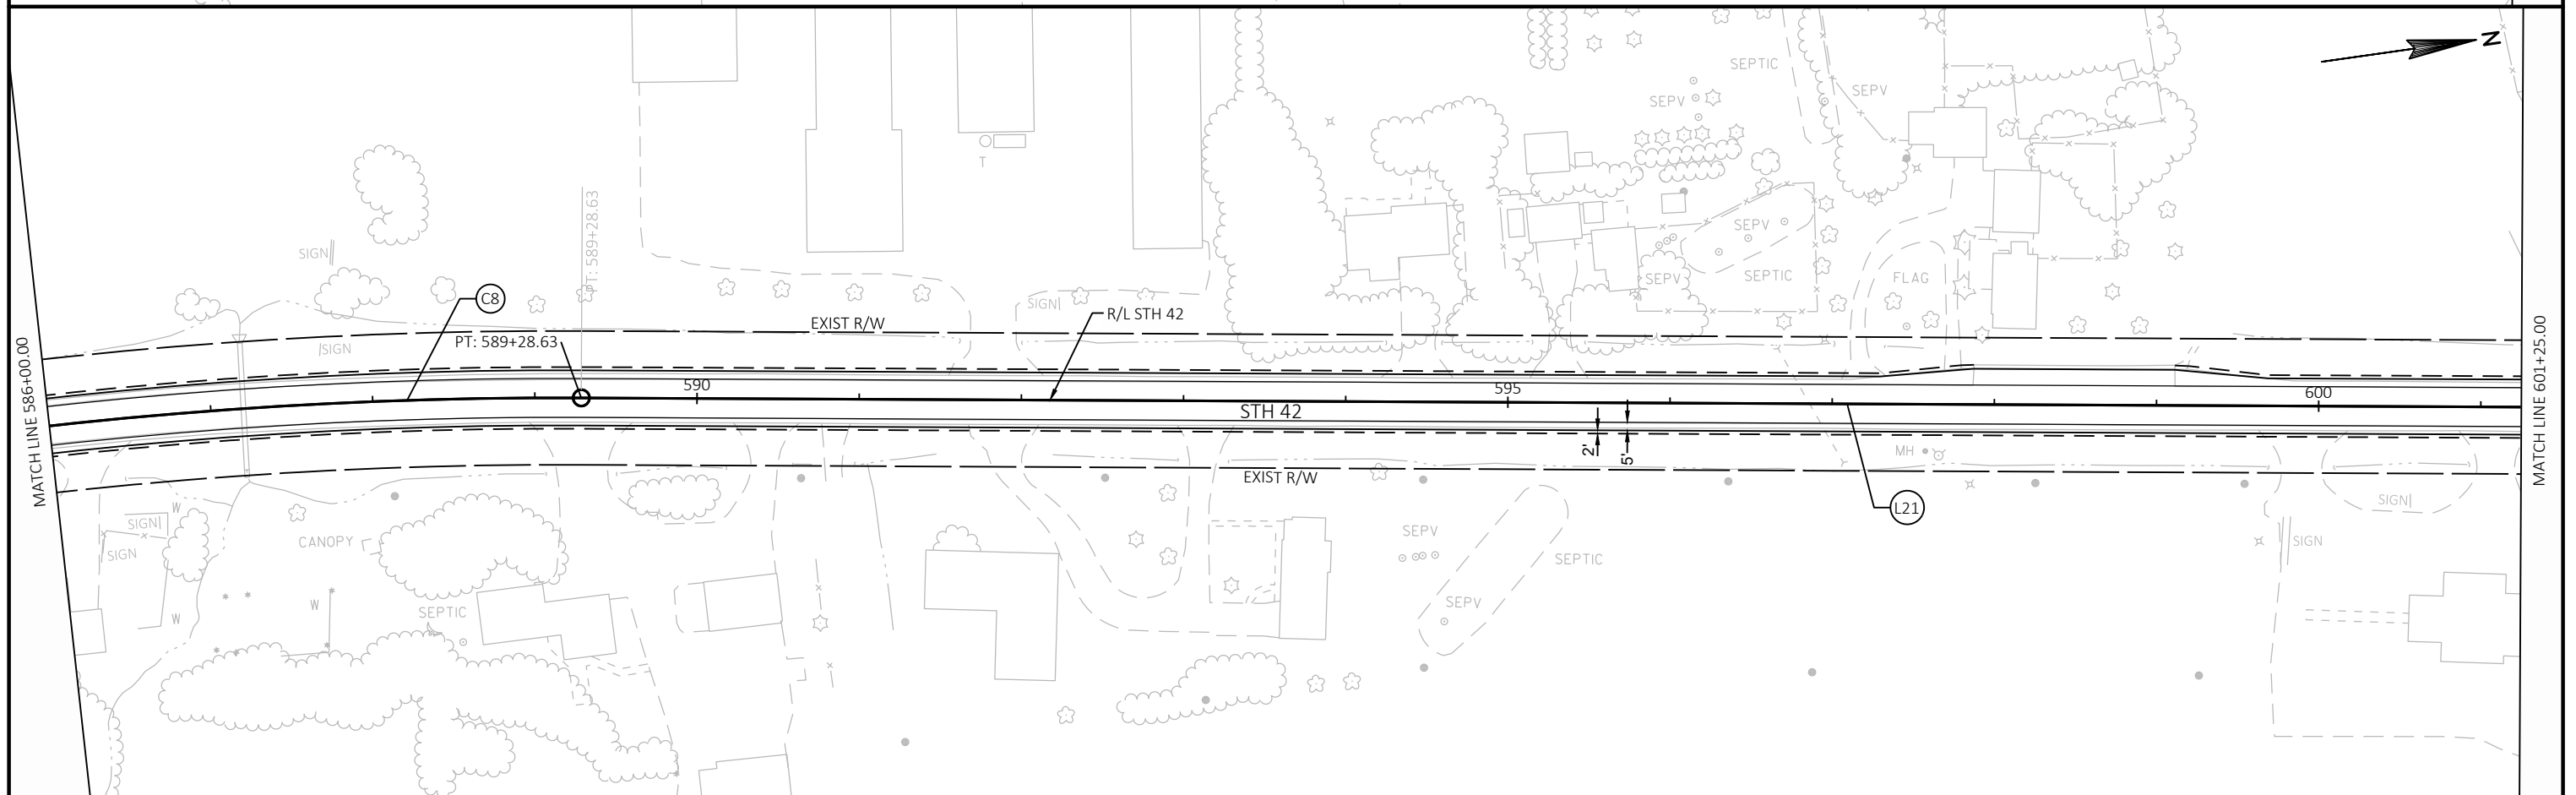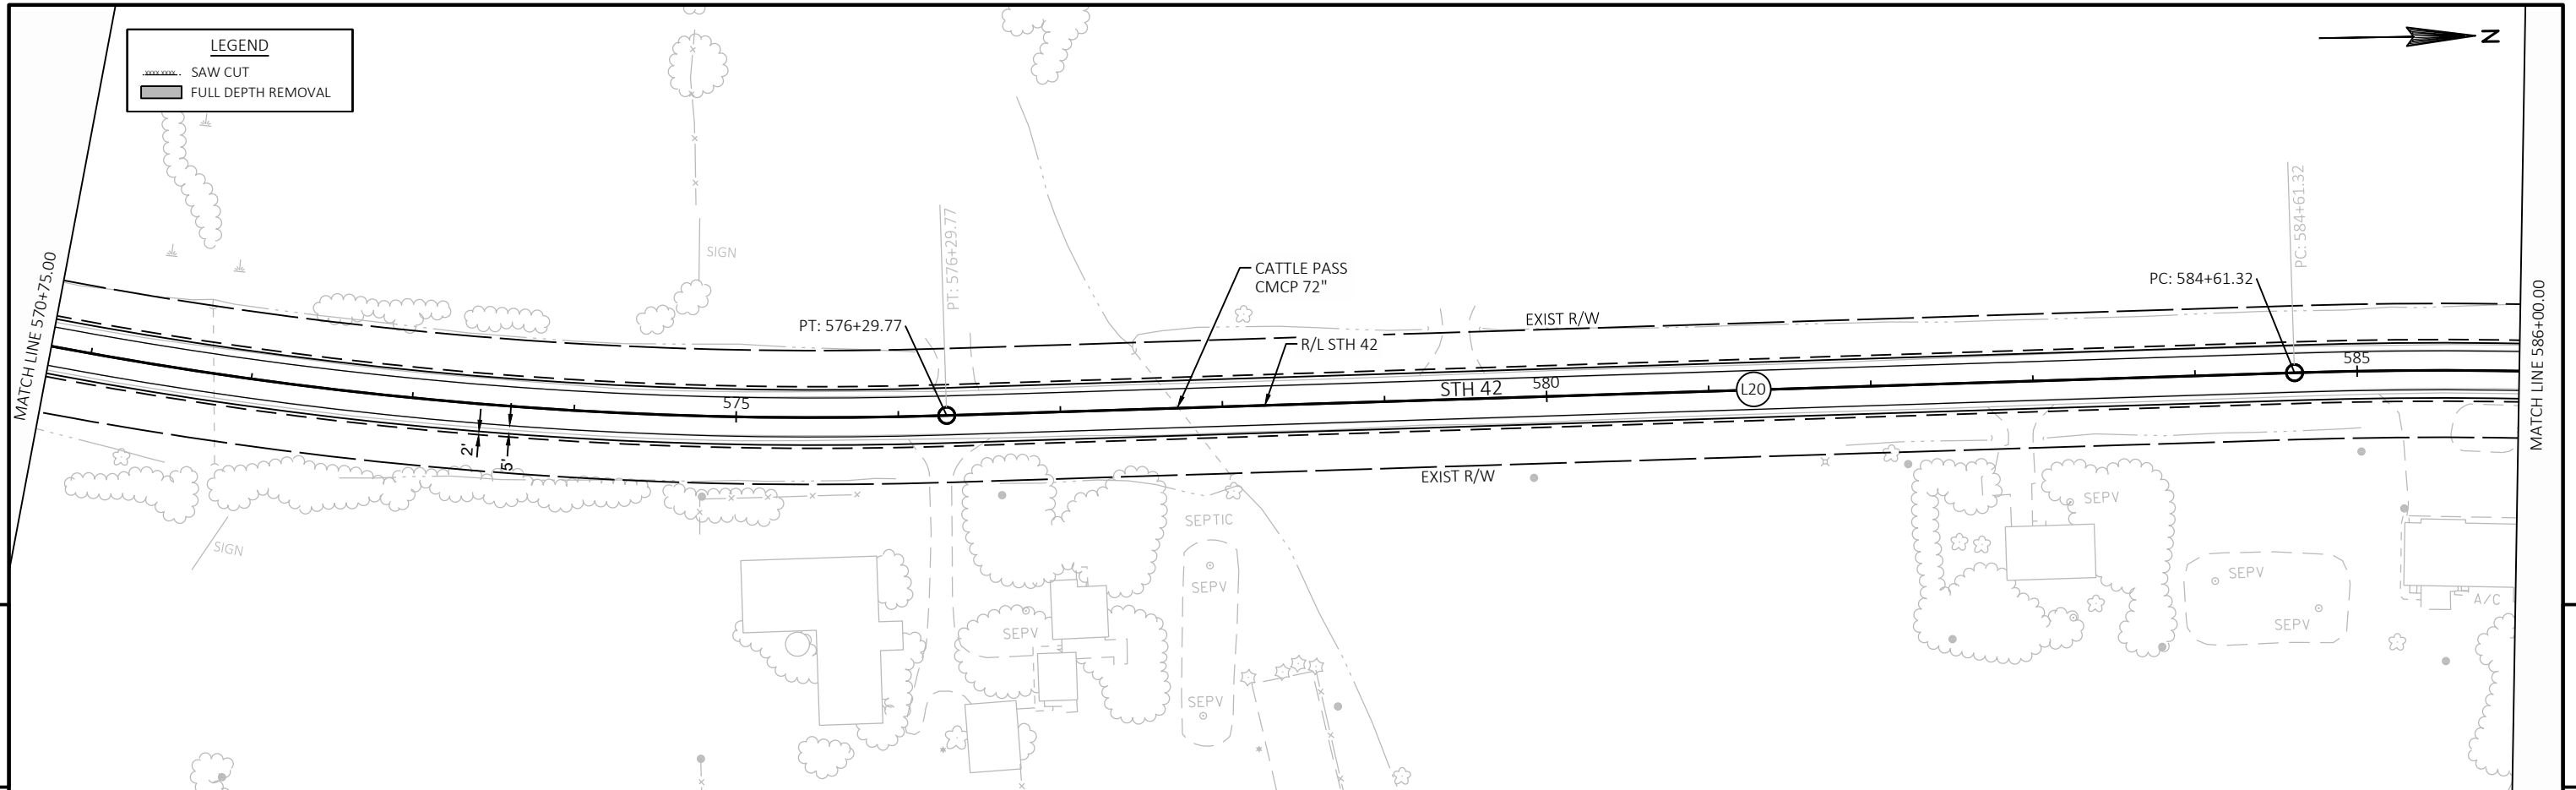


PROJECT NO: 1470-25-71	HWY: STH 42	COUNTY: KEWAUNEE	PLAN SHEETS	SHEET	E
------------------------	-------------	------------------	-------------	-------	---

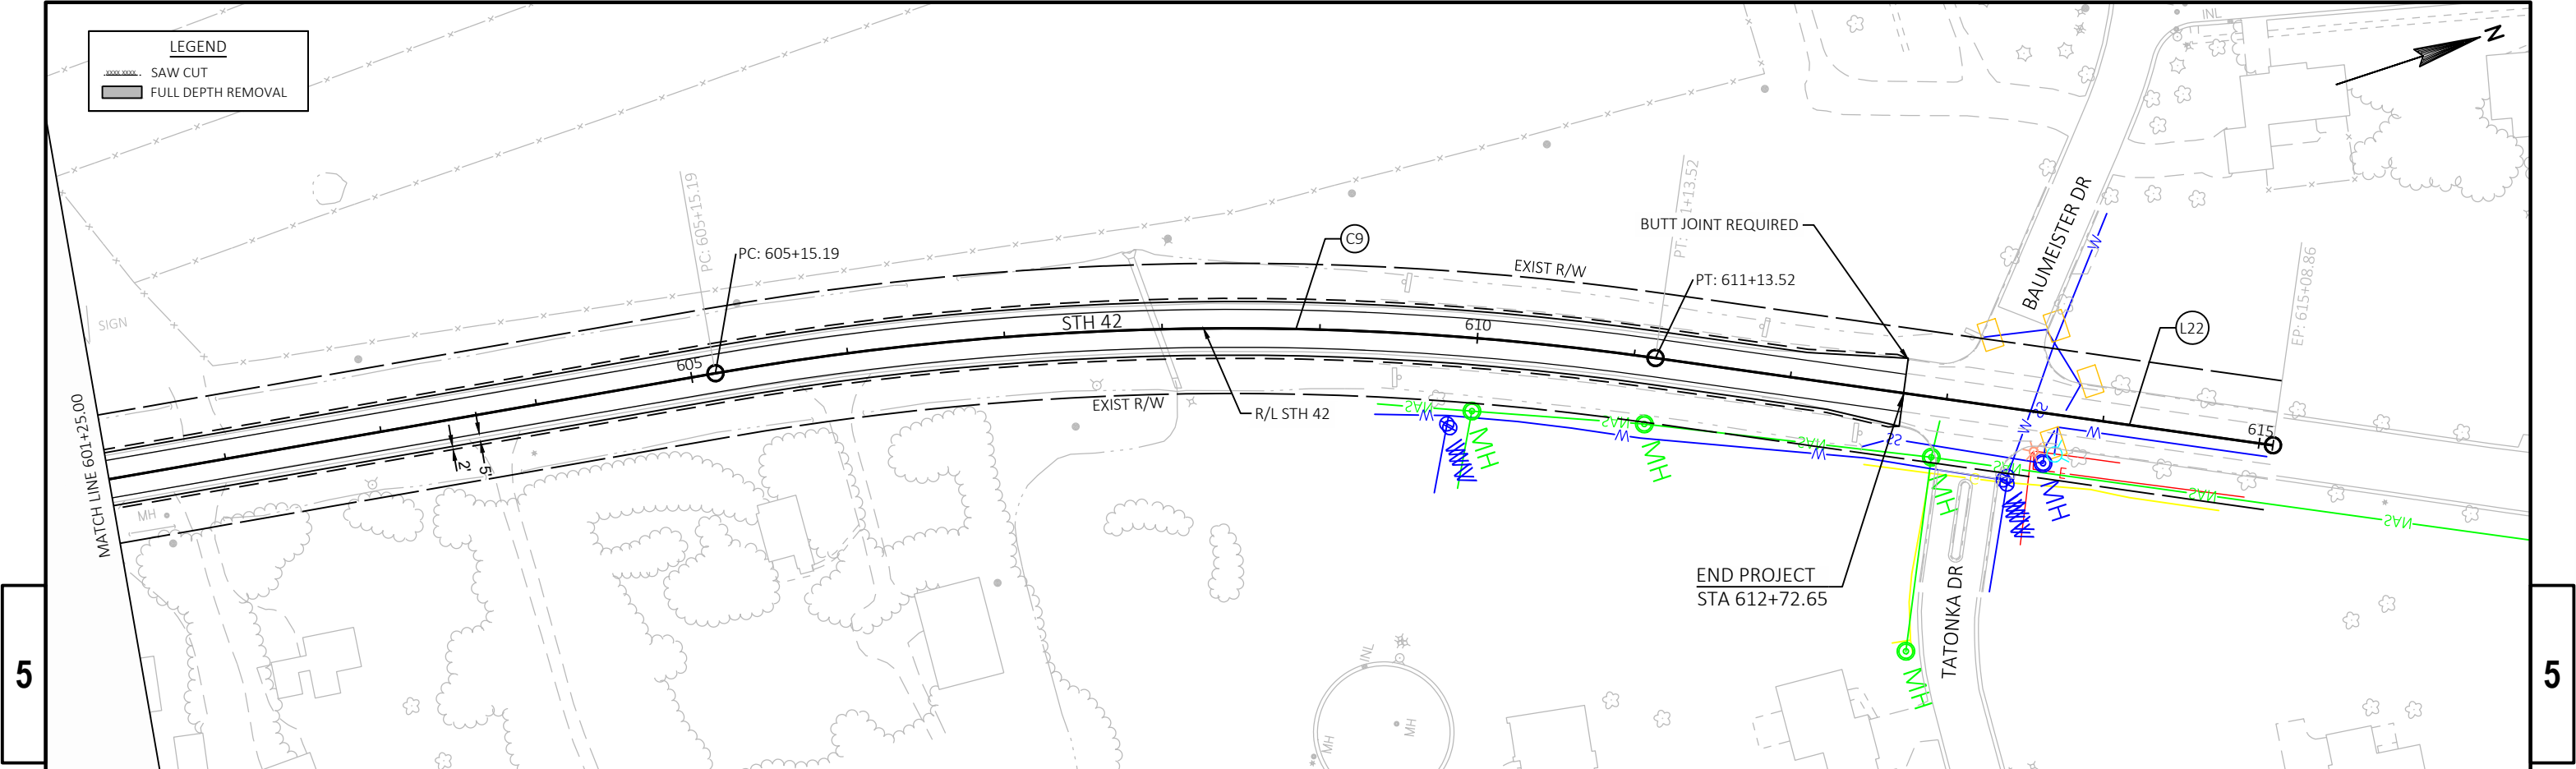

STH 42						
Number	Radius	Length	Line/Chord Direction	Start Station	Northing	Easting
L1		1067.20	N29°43'21"E	86+50.29	385531.675	262605.906
C1	2864.93	595.17	N23°46'16"E	97+17.49	386458.468	263135.019
L2		833.91	N17°49'11"E	103+12.65	387002.164	263374.489
C2	4583.75	1406.44	N09°01'46"E	111+46.56	387796.066	263629.683
L3		2339.53	N00°14'22"E	125+53.00	389179.638	263849.550
L4		2775.55	N00°36'30"E	148+92.53	391519.142	263859.327
L5		1942.19	N01°02'29"E	176+68.08	394294.532	263888.791
L6		4804.82	N00°49'09"E	196+10.27	396236.401	263924.087
L7		590.04	N00°29'07"E	244+15.09	401040.733	263992.775
L8		1364.82	N00°11'04"E	250+05.13	401630.753	263997.772
L9		2856.52	N00°08'04"E	263+69.95	402995.570	264002.166
L10		4615.52	N00°10'10"E	292+26.47	405852.082	264008.873
L11		7037.07	N00°22'19"E	338+42.00	410467.584	264022.526
C3	22918.33	668.37	N00°27'49"W	408+79.07	417504.509	264068.192
L12		746.81	N01°17'57"W	415+47.44	418172.838	264062.783
C4	22918.33	372.64	N00°50'00"W	422+94.25	418919.456	264045.852

STH 42						
Number	Radius	Length	Line/Chord Direction	Start Station	Northing	Easting
L13		1809.62	N00°22'03"W	426+66.89	419292.049	264040.432
L14		1809.98	N00°48'42"W	444+76.51	421101.630	264028.824
C5	819.02	1294.45	N44°27'57"E	462+86.48	422911.424	264003.188
L15		225.55	N89°44'36"E	475+80.93	423742.037	264818.458
L16		1637.85	N89°35'28"E	478+06.48	423743.047	265044.006
L17		3392.21	N89°07'57"E	494+44.33	423754.737	266681.811
L18		781.80	N89°51'31"E	528+36.54	423806.100	270073.632
C6	1432.69	985.22	N70°09'30"E	536+18.34	423808.030	270855.429
L19		739.46	N50°27'28"E	546+03.56	424135.888	271764.010
C7	2546.64	2286.75	N24°44'01"E	553+43.02	424606.664	272334.251
L20		831.55	N00°59'27"W	576+29.77	426614.557	273259.202
C8	2864.93	467.31	N03°40'55"E	584+61.32	427445.983	273244.823
L21		1586.56	N08°21'18"E	589+28.63	427911.810	273274.800
C9	1910.08	598.33	N17°19'44"E	605+15.19	429481.528	273505.333
L22		395.34	N26°18'10"E	611+13.52	430050.369	273682.822

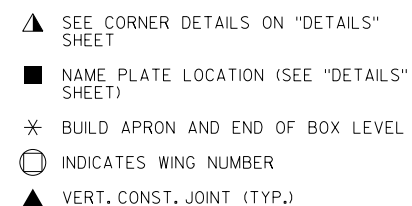

1. LAYOUT

THE CONTRACTOR MAY ELECT TO SUBSTITUTE #10R #2 CONCRETE COARSE AGGREGATE, SELECT CRUSHED MATERIAL OR OTHER GRANULAR MATERIAL AS APPROVED BY THE FIELD ENGINEER, IN LIEU OF THE BREAKER RUN, TO BE UTILIZED AS A CONSTRUCTION PLATFORM FOR THE BOX. THE CONTRACTOR IS RESPONSIBLE FOR BASE STABILITY WITH ANY SUBSTITUTED MATERIAL.


MAXWELL KULICK	(608) 261-6108
AARON BONK	(608) 261-0261


NO.	DATE	REVISION						BY	
		BUREAU OF STRUCTURES							
ACCEPTED _____		_____						DATE _____	
		CHIEF STRUCTURES DESIGN ENGINEER							
STRUCTURE C-31-57									
STH 42 OVER TRIB. TO SCARBORO									
COUNTY KEWAUNEE					TOWN CARLTON				
DESIGN SPEC. AASHTO LRFD BRIDGE DESIGN SPECIFICATIONS									
DESIGNED BY MJK/TBB		DESIGNED CK'D.		JJS	DRAWN BY	MJK	PLANS CK'D.		
LAYOUT						SHEET 1 OF XX			

Q₂ = 70 C.F.S.
VEL.₂ = 5.44 F.P.S.
HW.₂ = EL. 628.50

STH 42
ADT = 2,800 (2043)
R.D.S. = 60 M.P.H.

BID ITEM NUMBER	BID ITEMS	UNIT	TOTALS
203.0500.S	REMOVING OLD STRUCTURE OVER WATERWAY STA. 182+90.25	LS	1
206.2000	EXCAVATION FOR STRUCTURES CULVERTS C-31-57	LS	1
210.2500	BACKFILL STRUCTURE TYPE B	TON	
311.0115	BREAKER RUN	CY	
504.0100	CONCRETE MASONRY CULVERTS	CY	
505.0400	BAR STEEL REINFORCEMENT HS STRUCTURES	LB	
505.0600	BAR STEEL REINFORCEMENT HS COATED STRUCTURES	LB	
516.0500	RUBBERIZED MEMBRANE WATERPROOFING	SY	
606.0300	RIPRAP HEAVY	CY	
645.0105	GEOTEXTILE TYPE C	SY	
645.0120	GEOTEXTILE TYPE HR	SY	
	NON-BID ITEMS		
	FILLER	SIZE	¾"

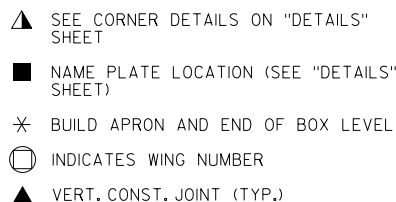


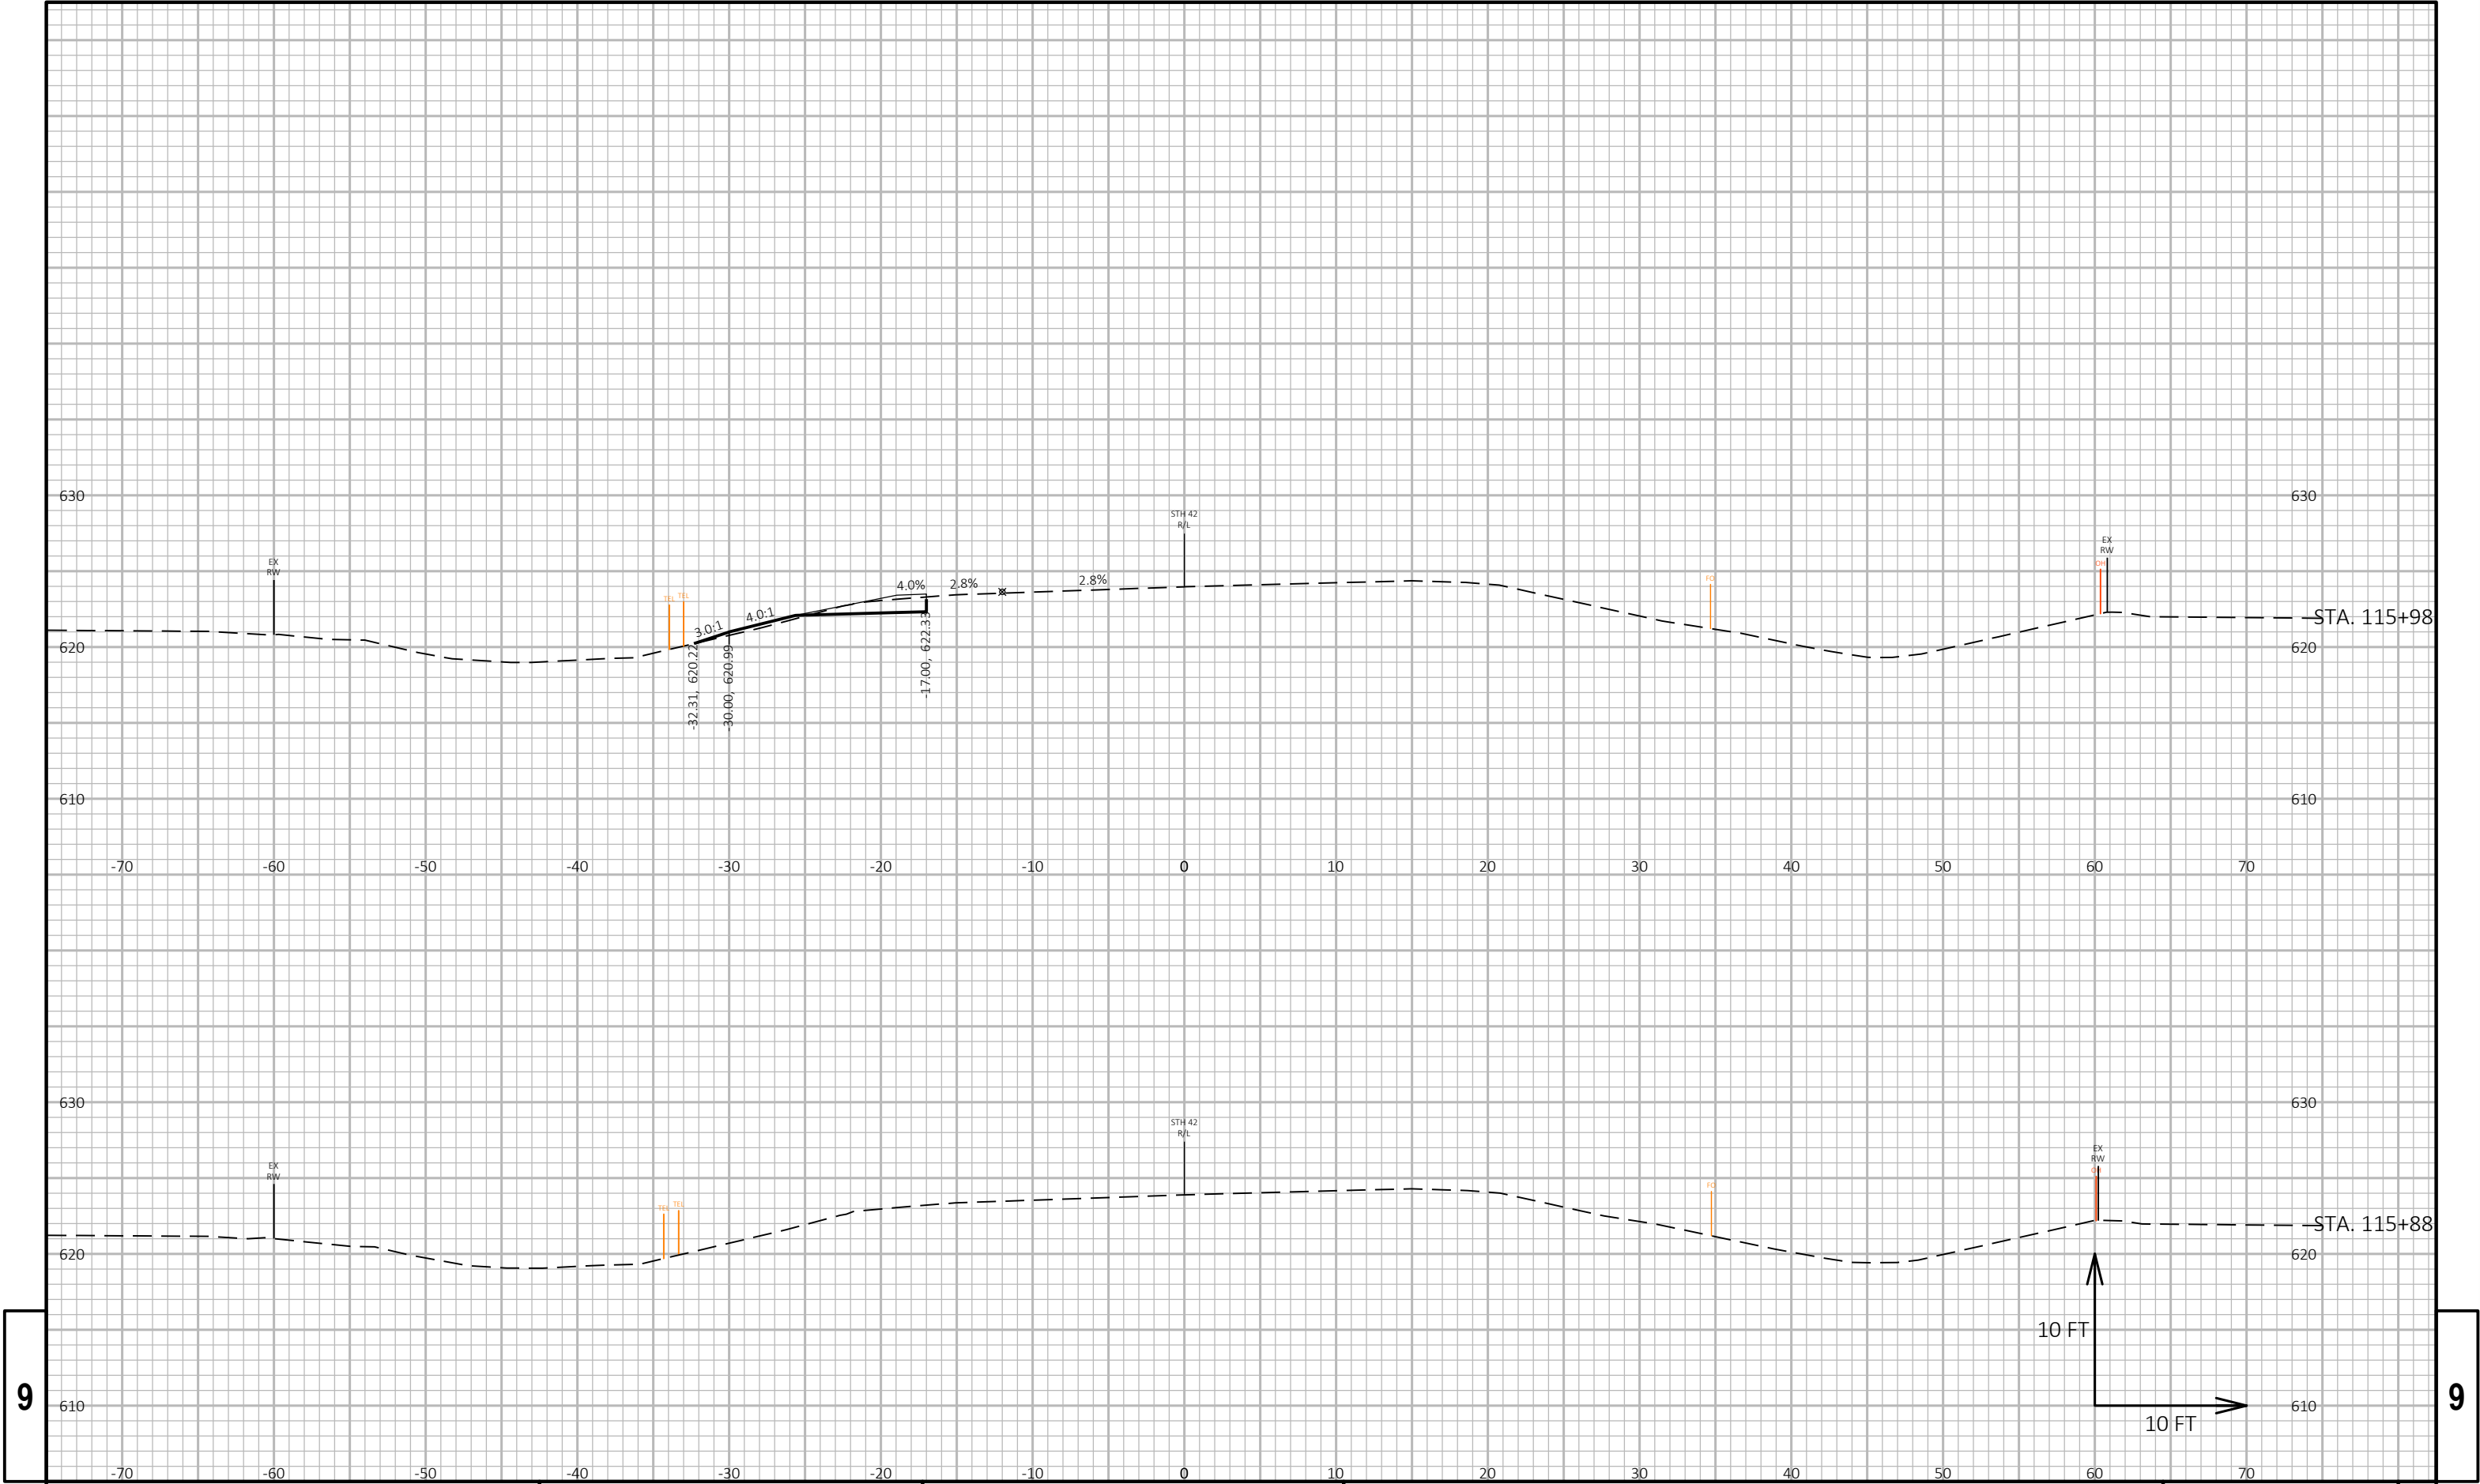


9

9

PROJECT NO: 1470-25-71	HWY: STH 42	COUNTY: KEWAUNEE	CROSS SECTIONS: STH 42	SHEET E
------------------------	-------------	------------------	------------------------	---------

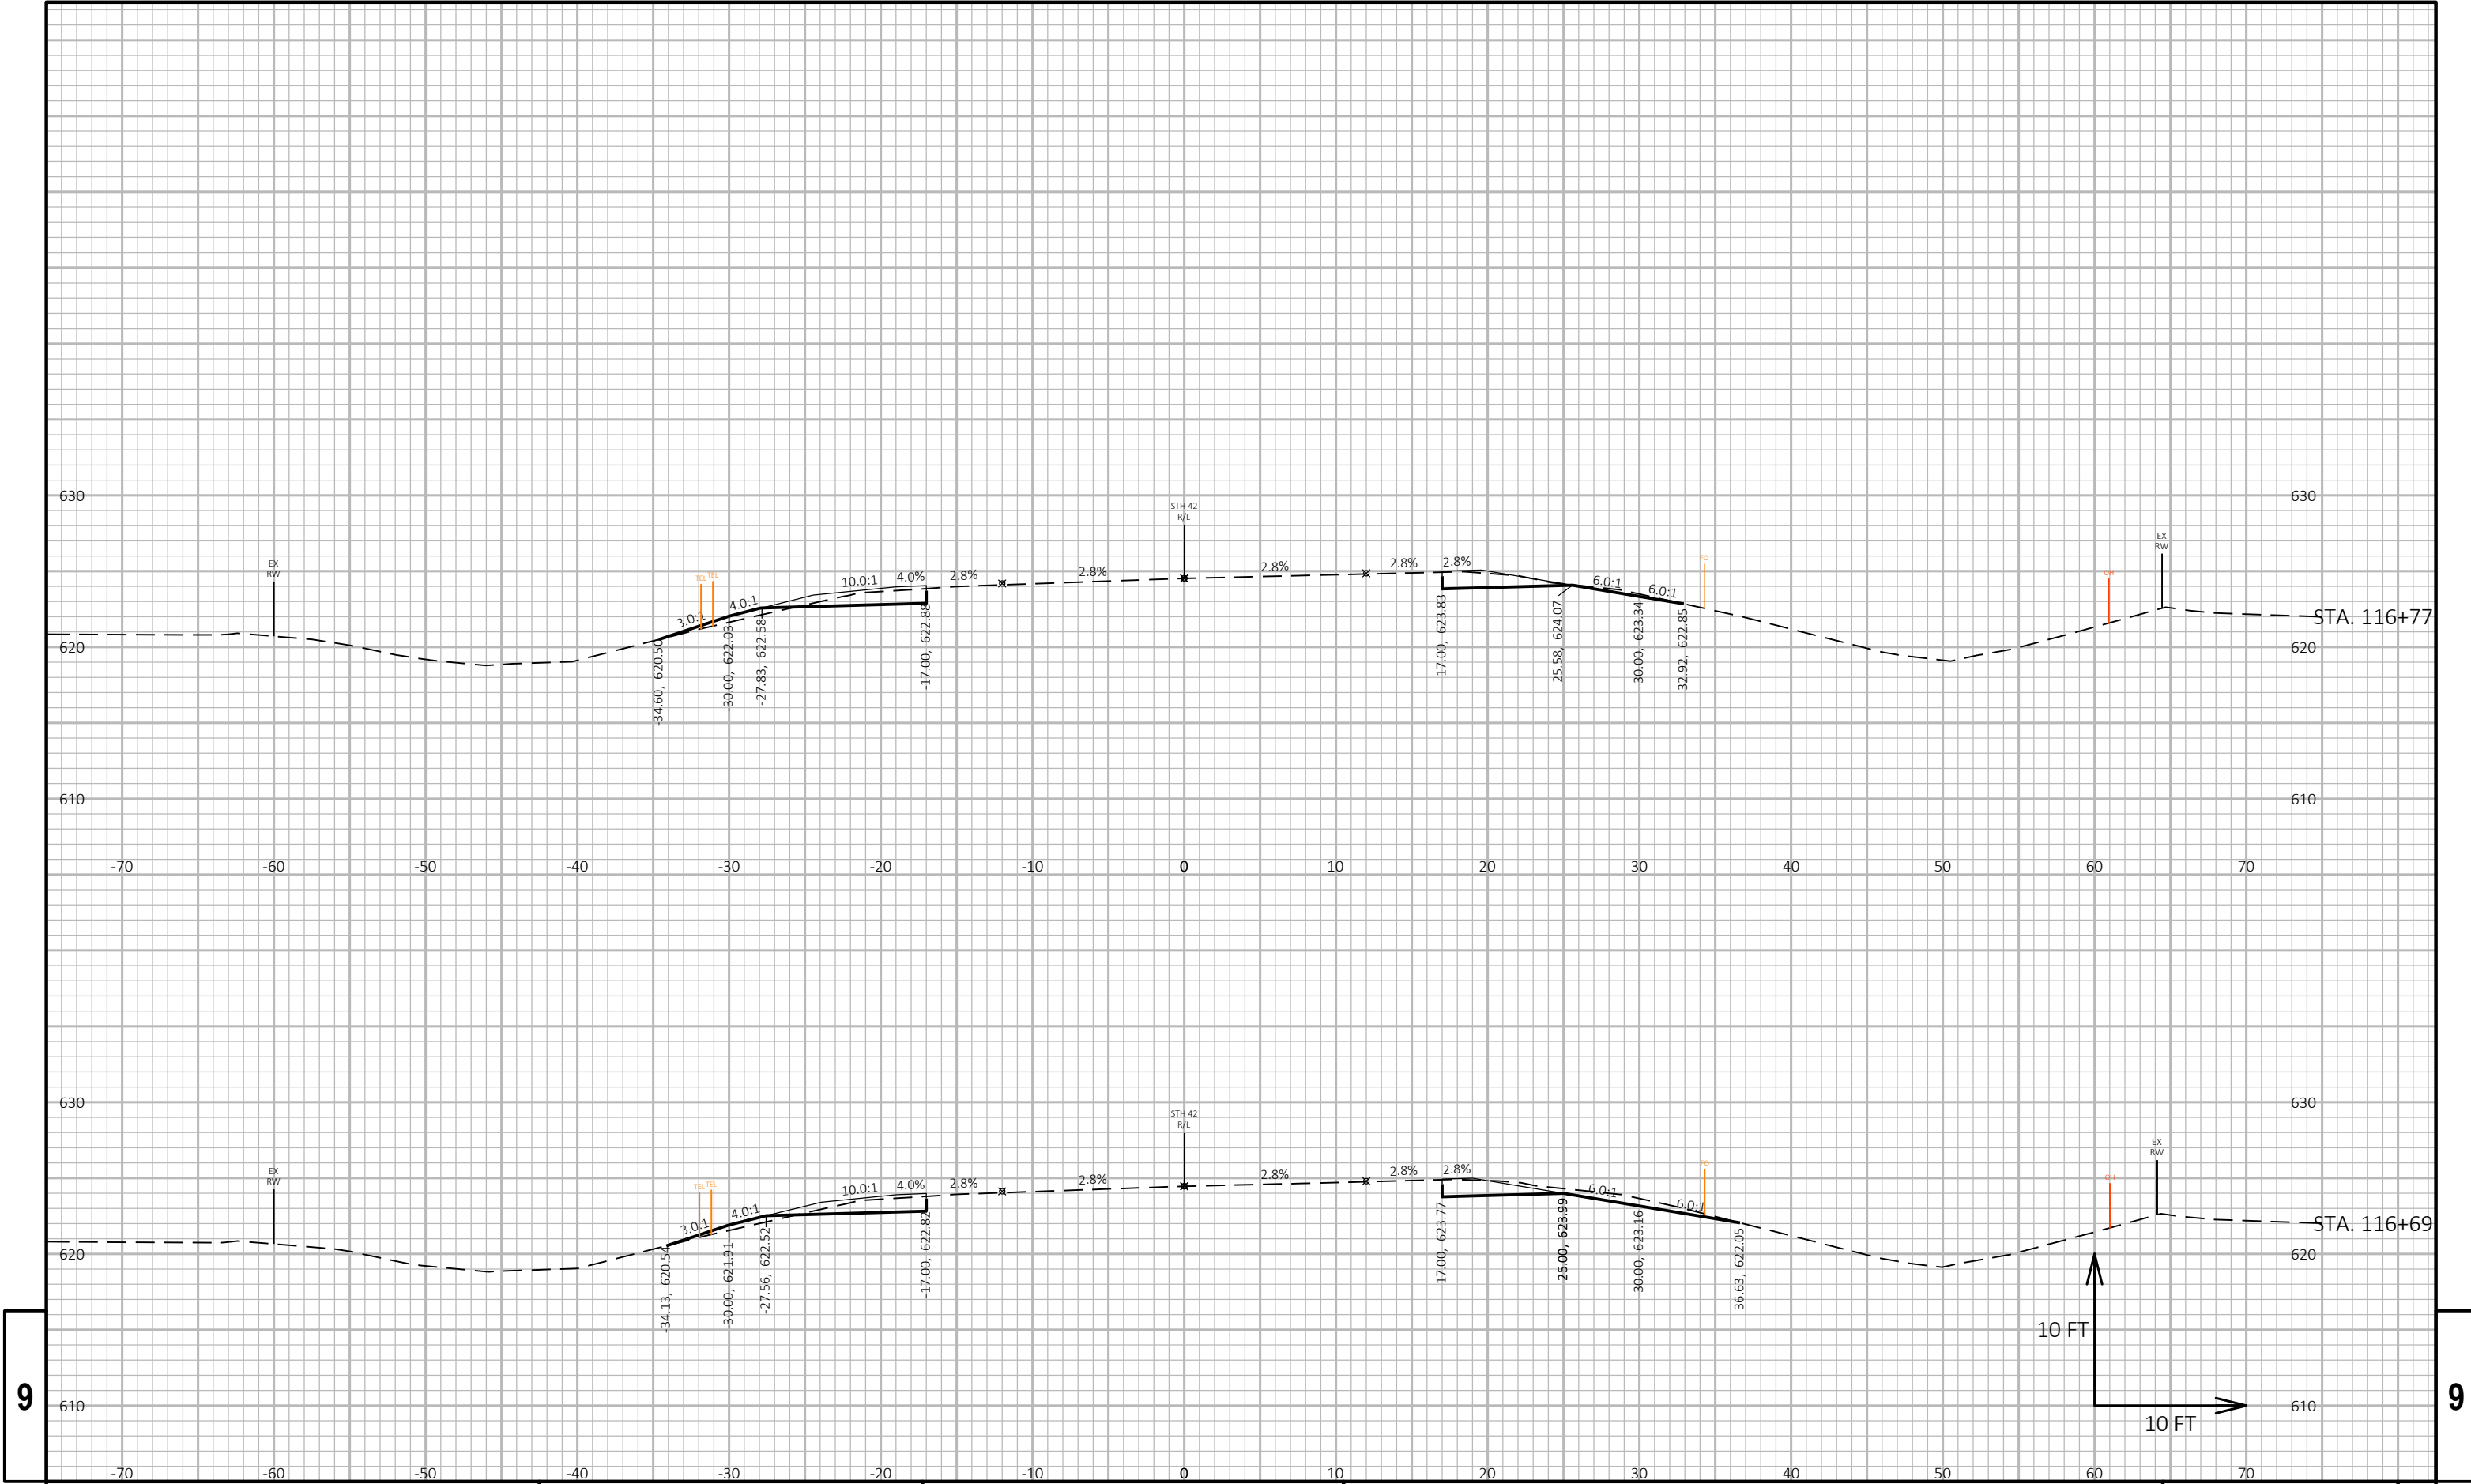


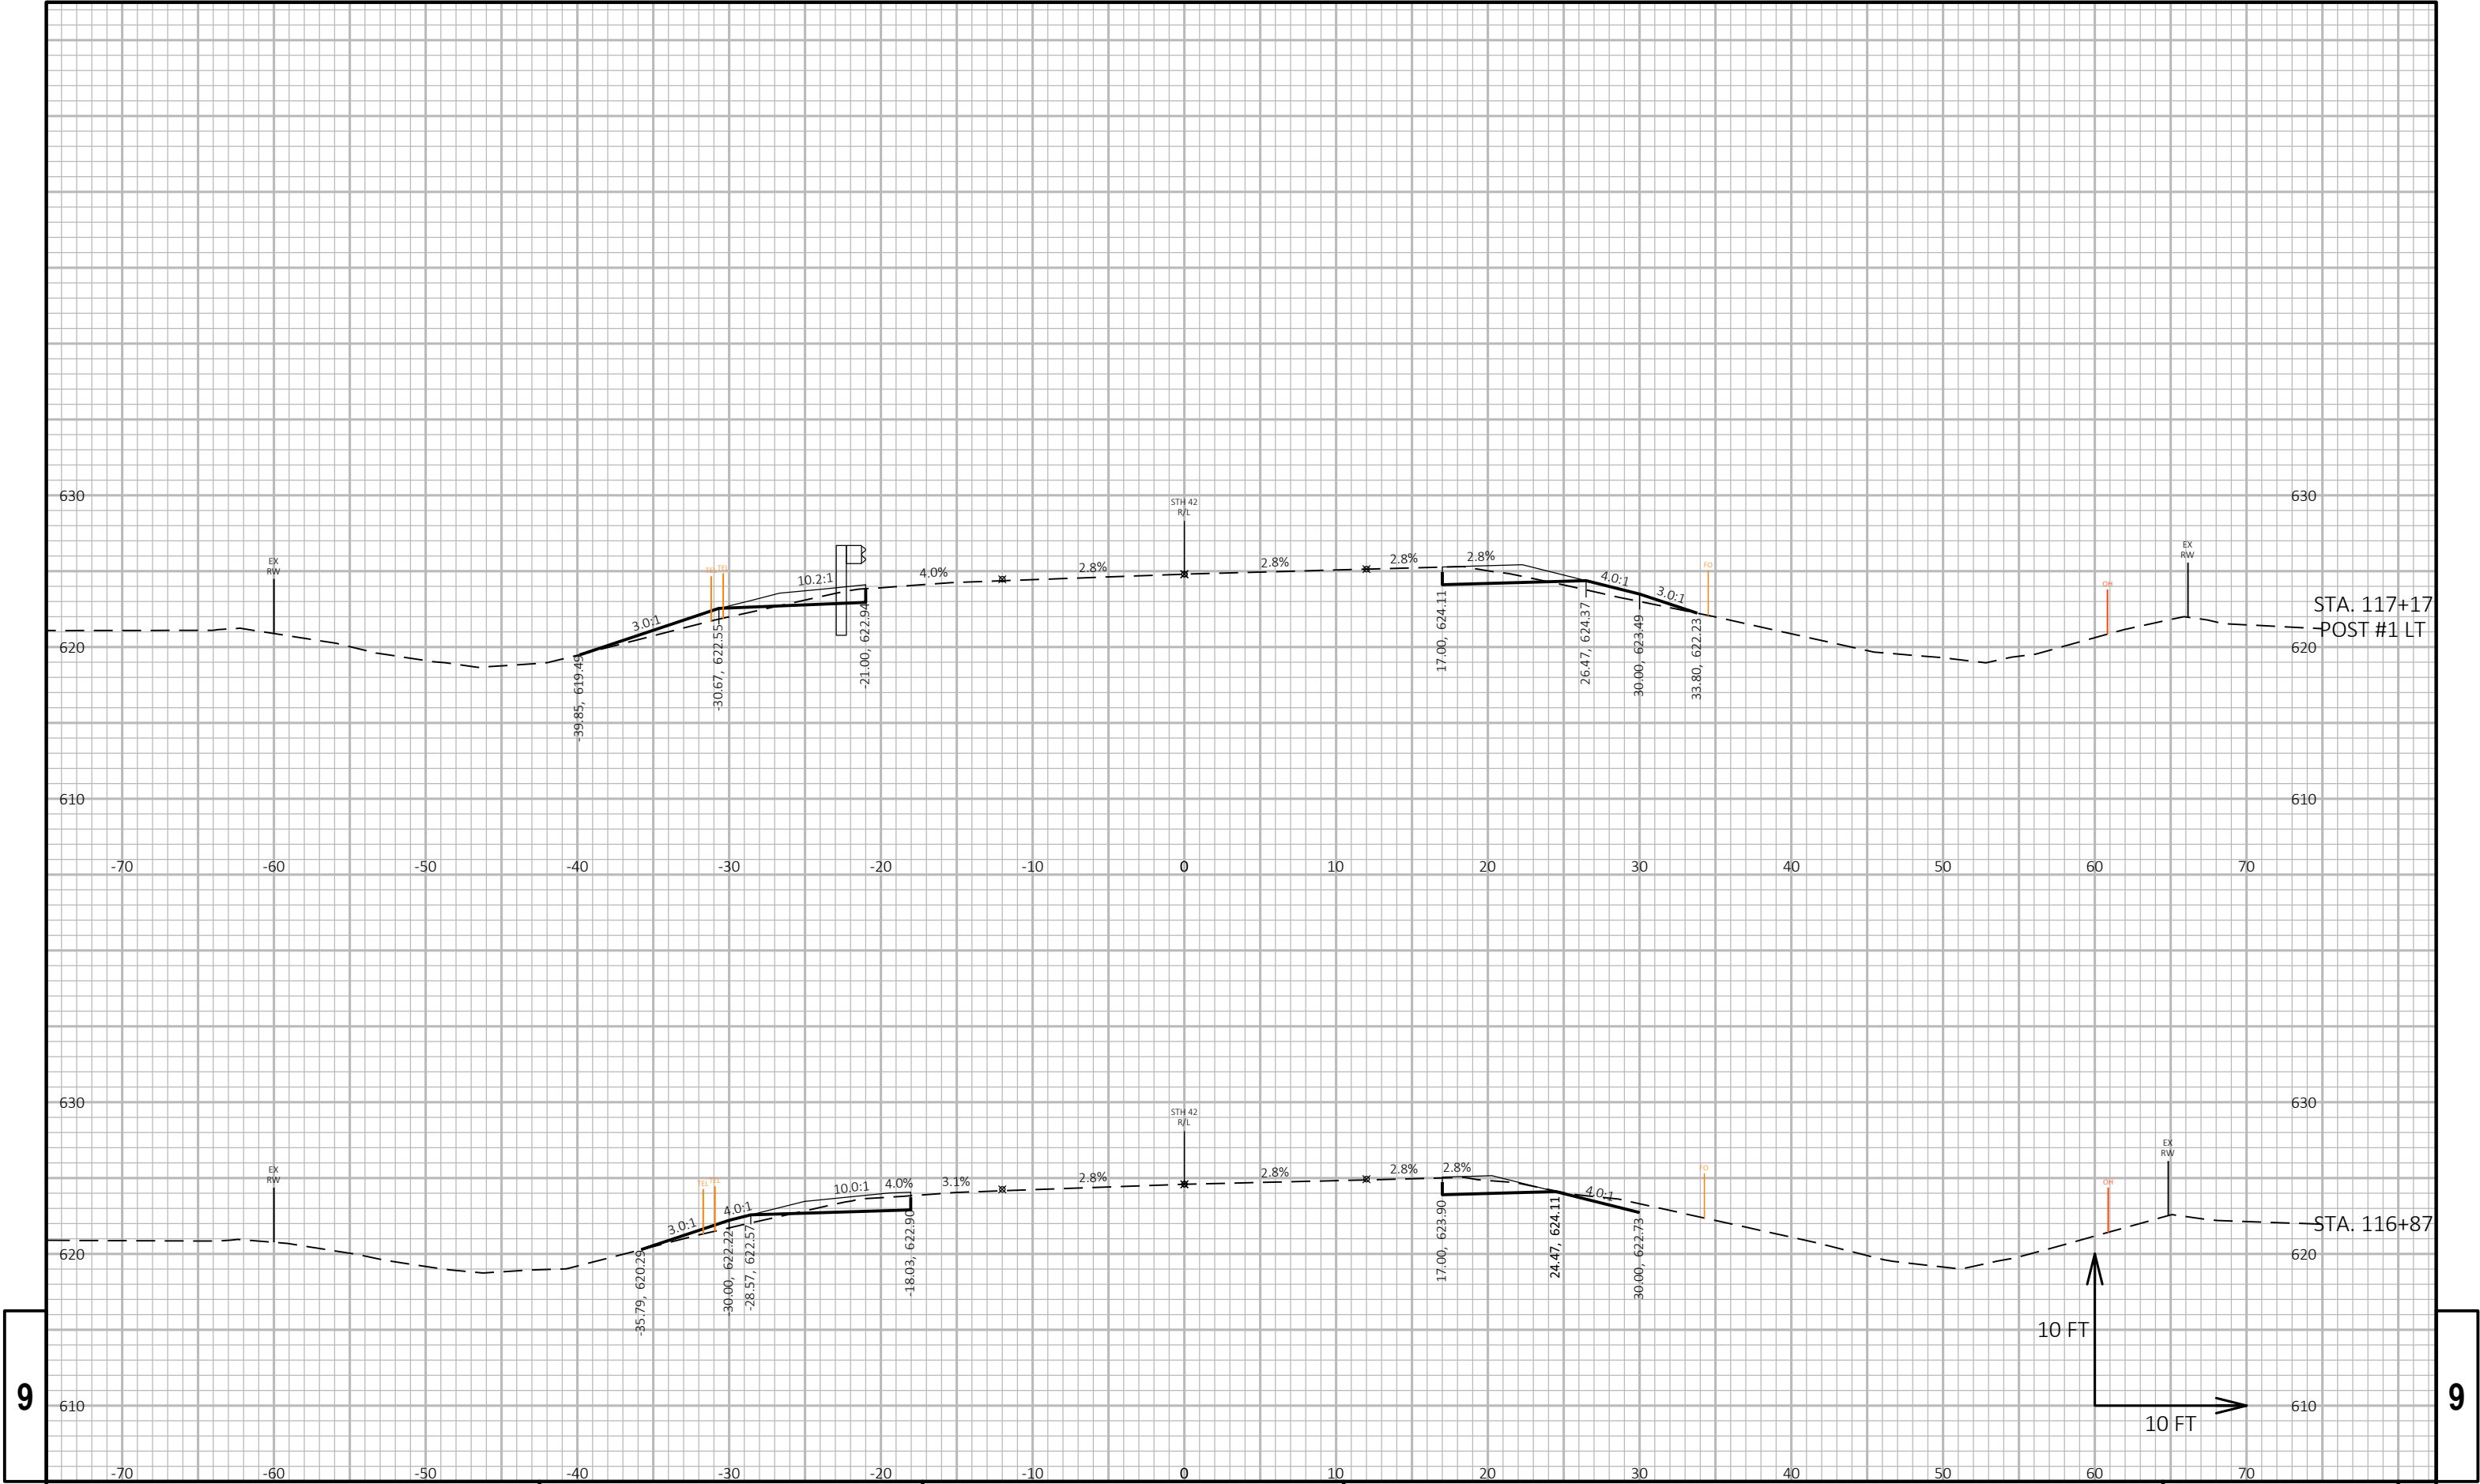

9


9

PROJECT NO: 1470-25-71	HWY: STH 42	COUNTY: KEWAUNEE	CROSS SECTIONS: STH 42	SHEET E
------------------------	-------------	------------------	------------------------	---------

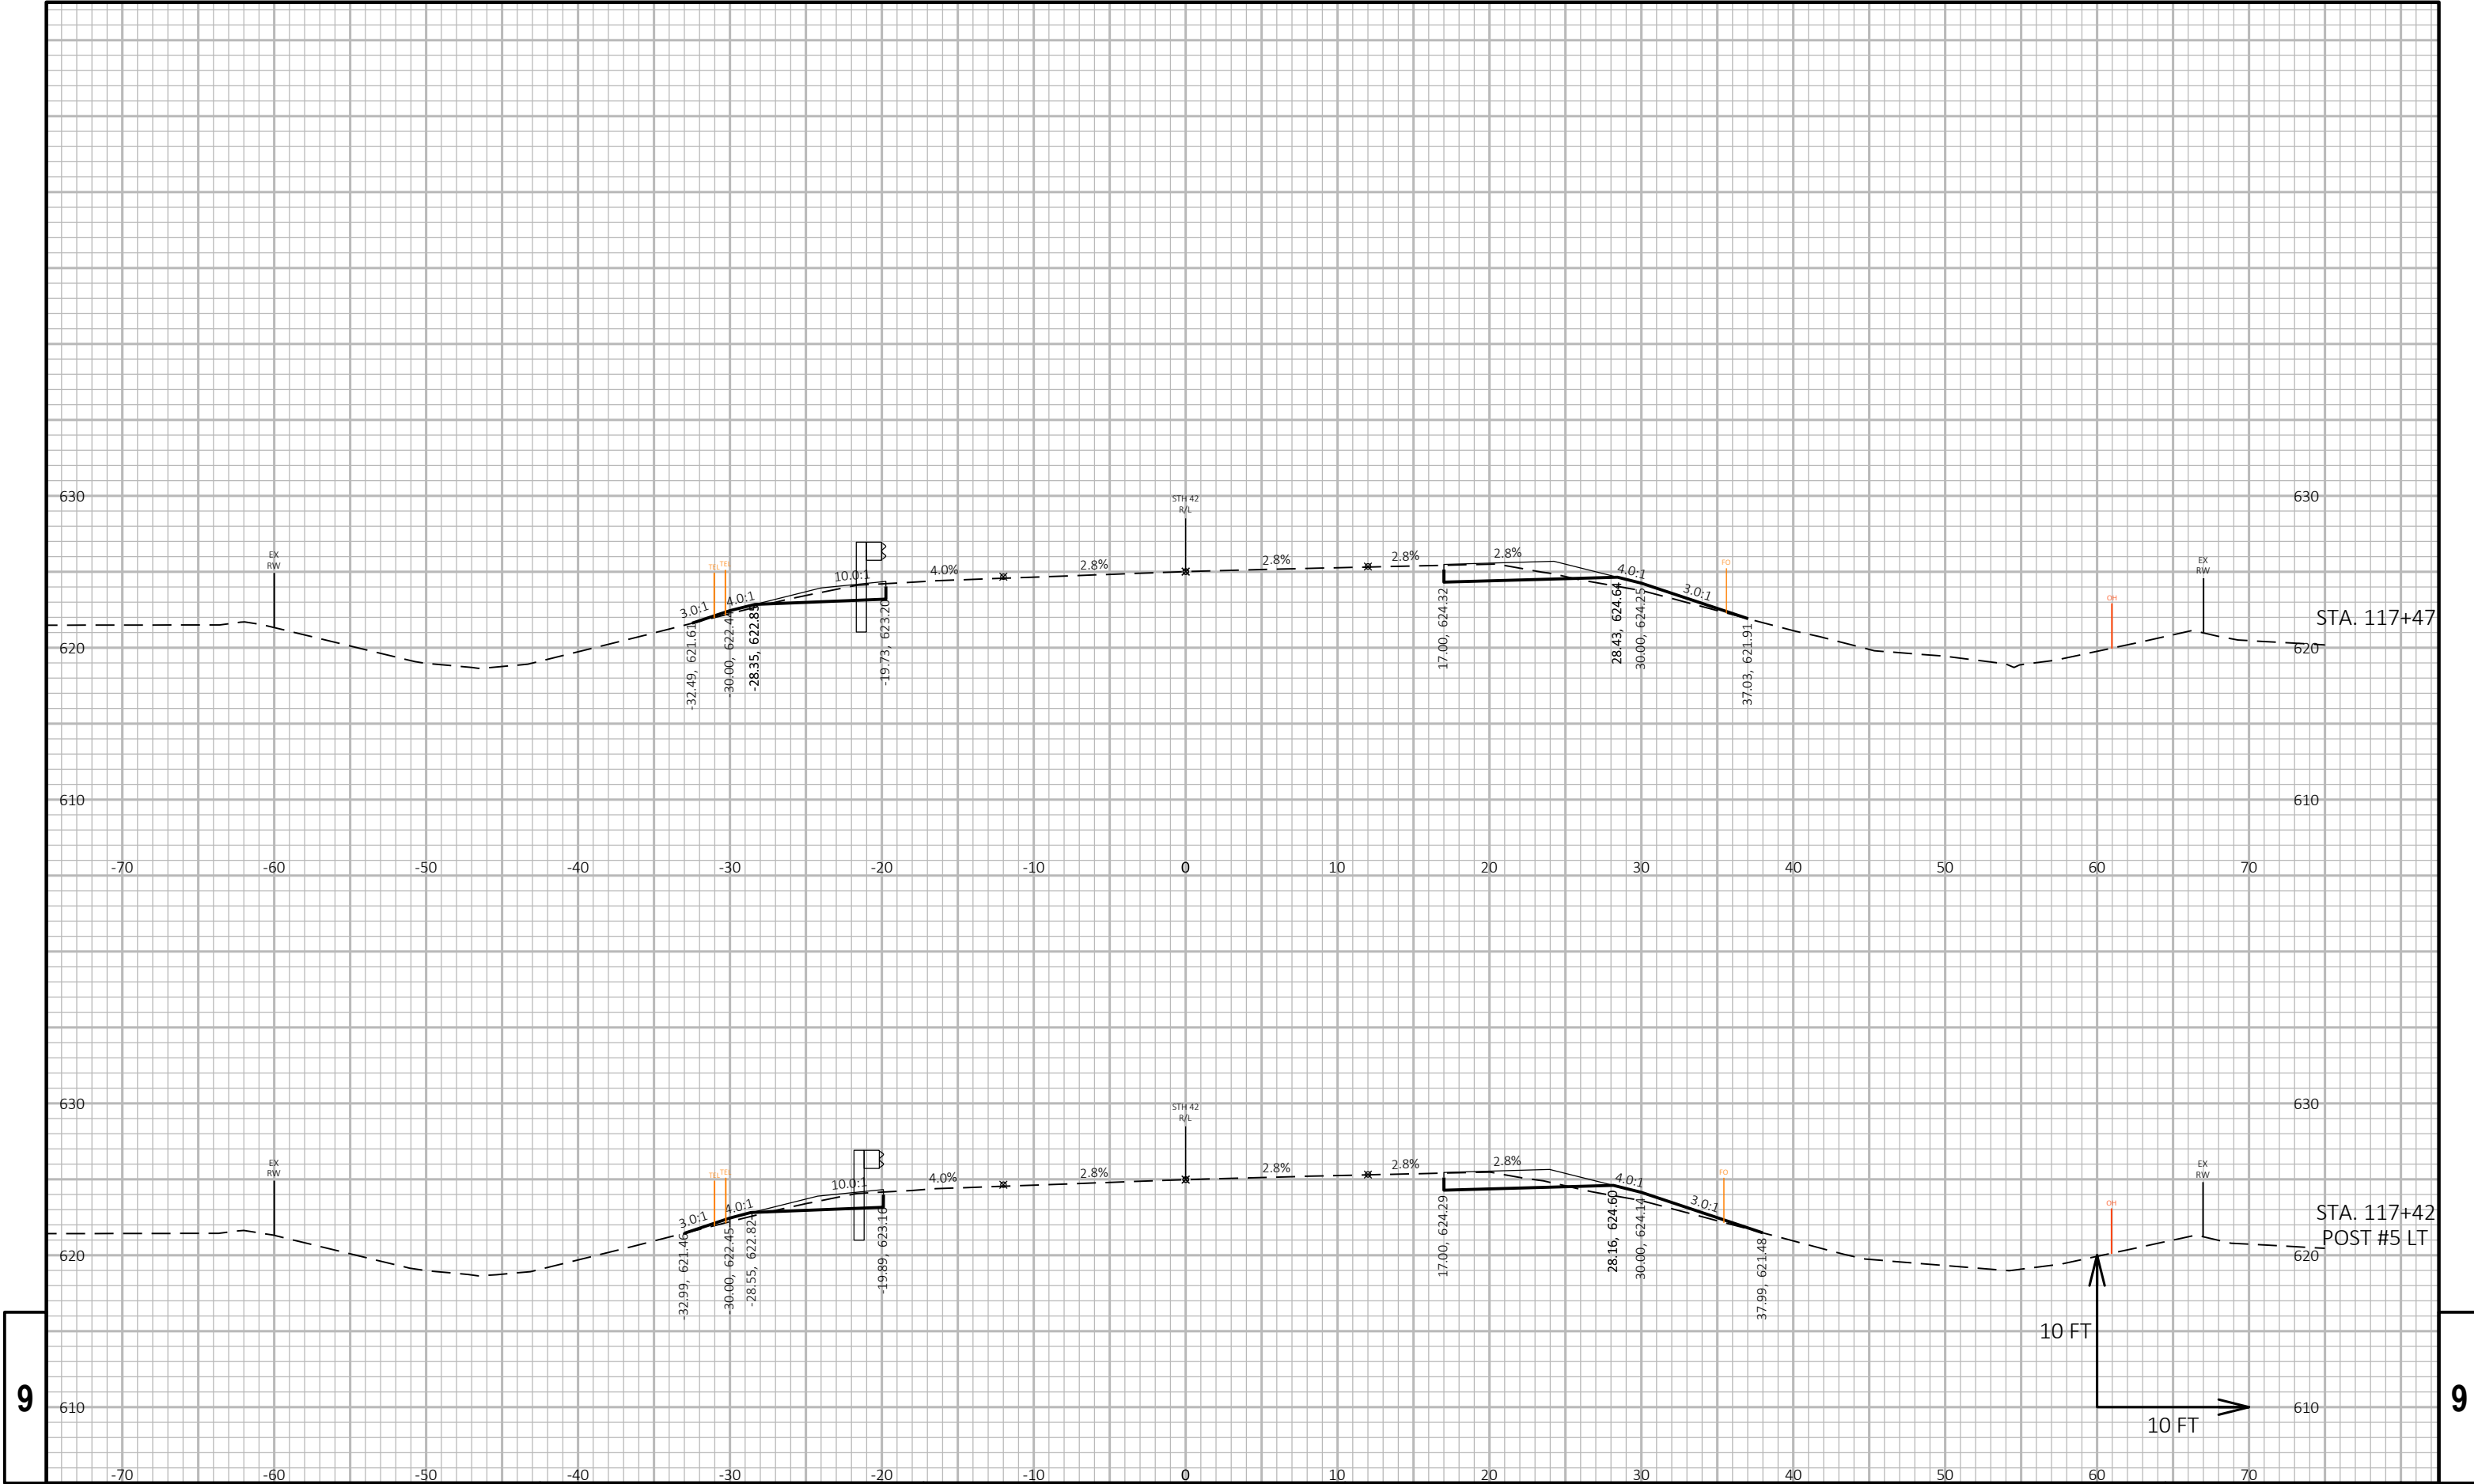


9


9

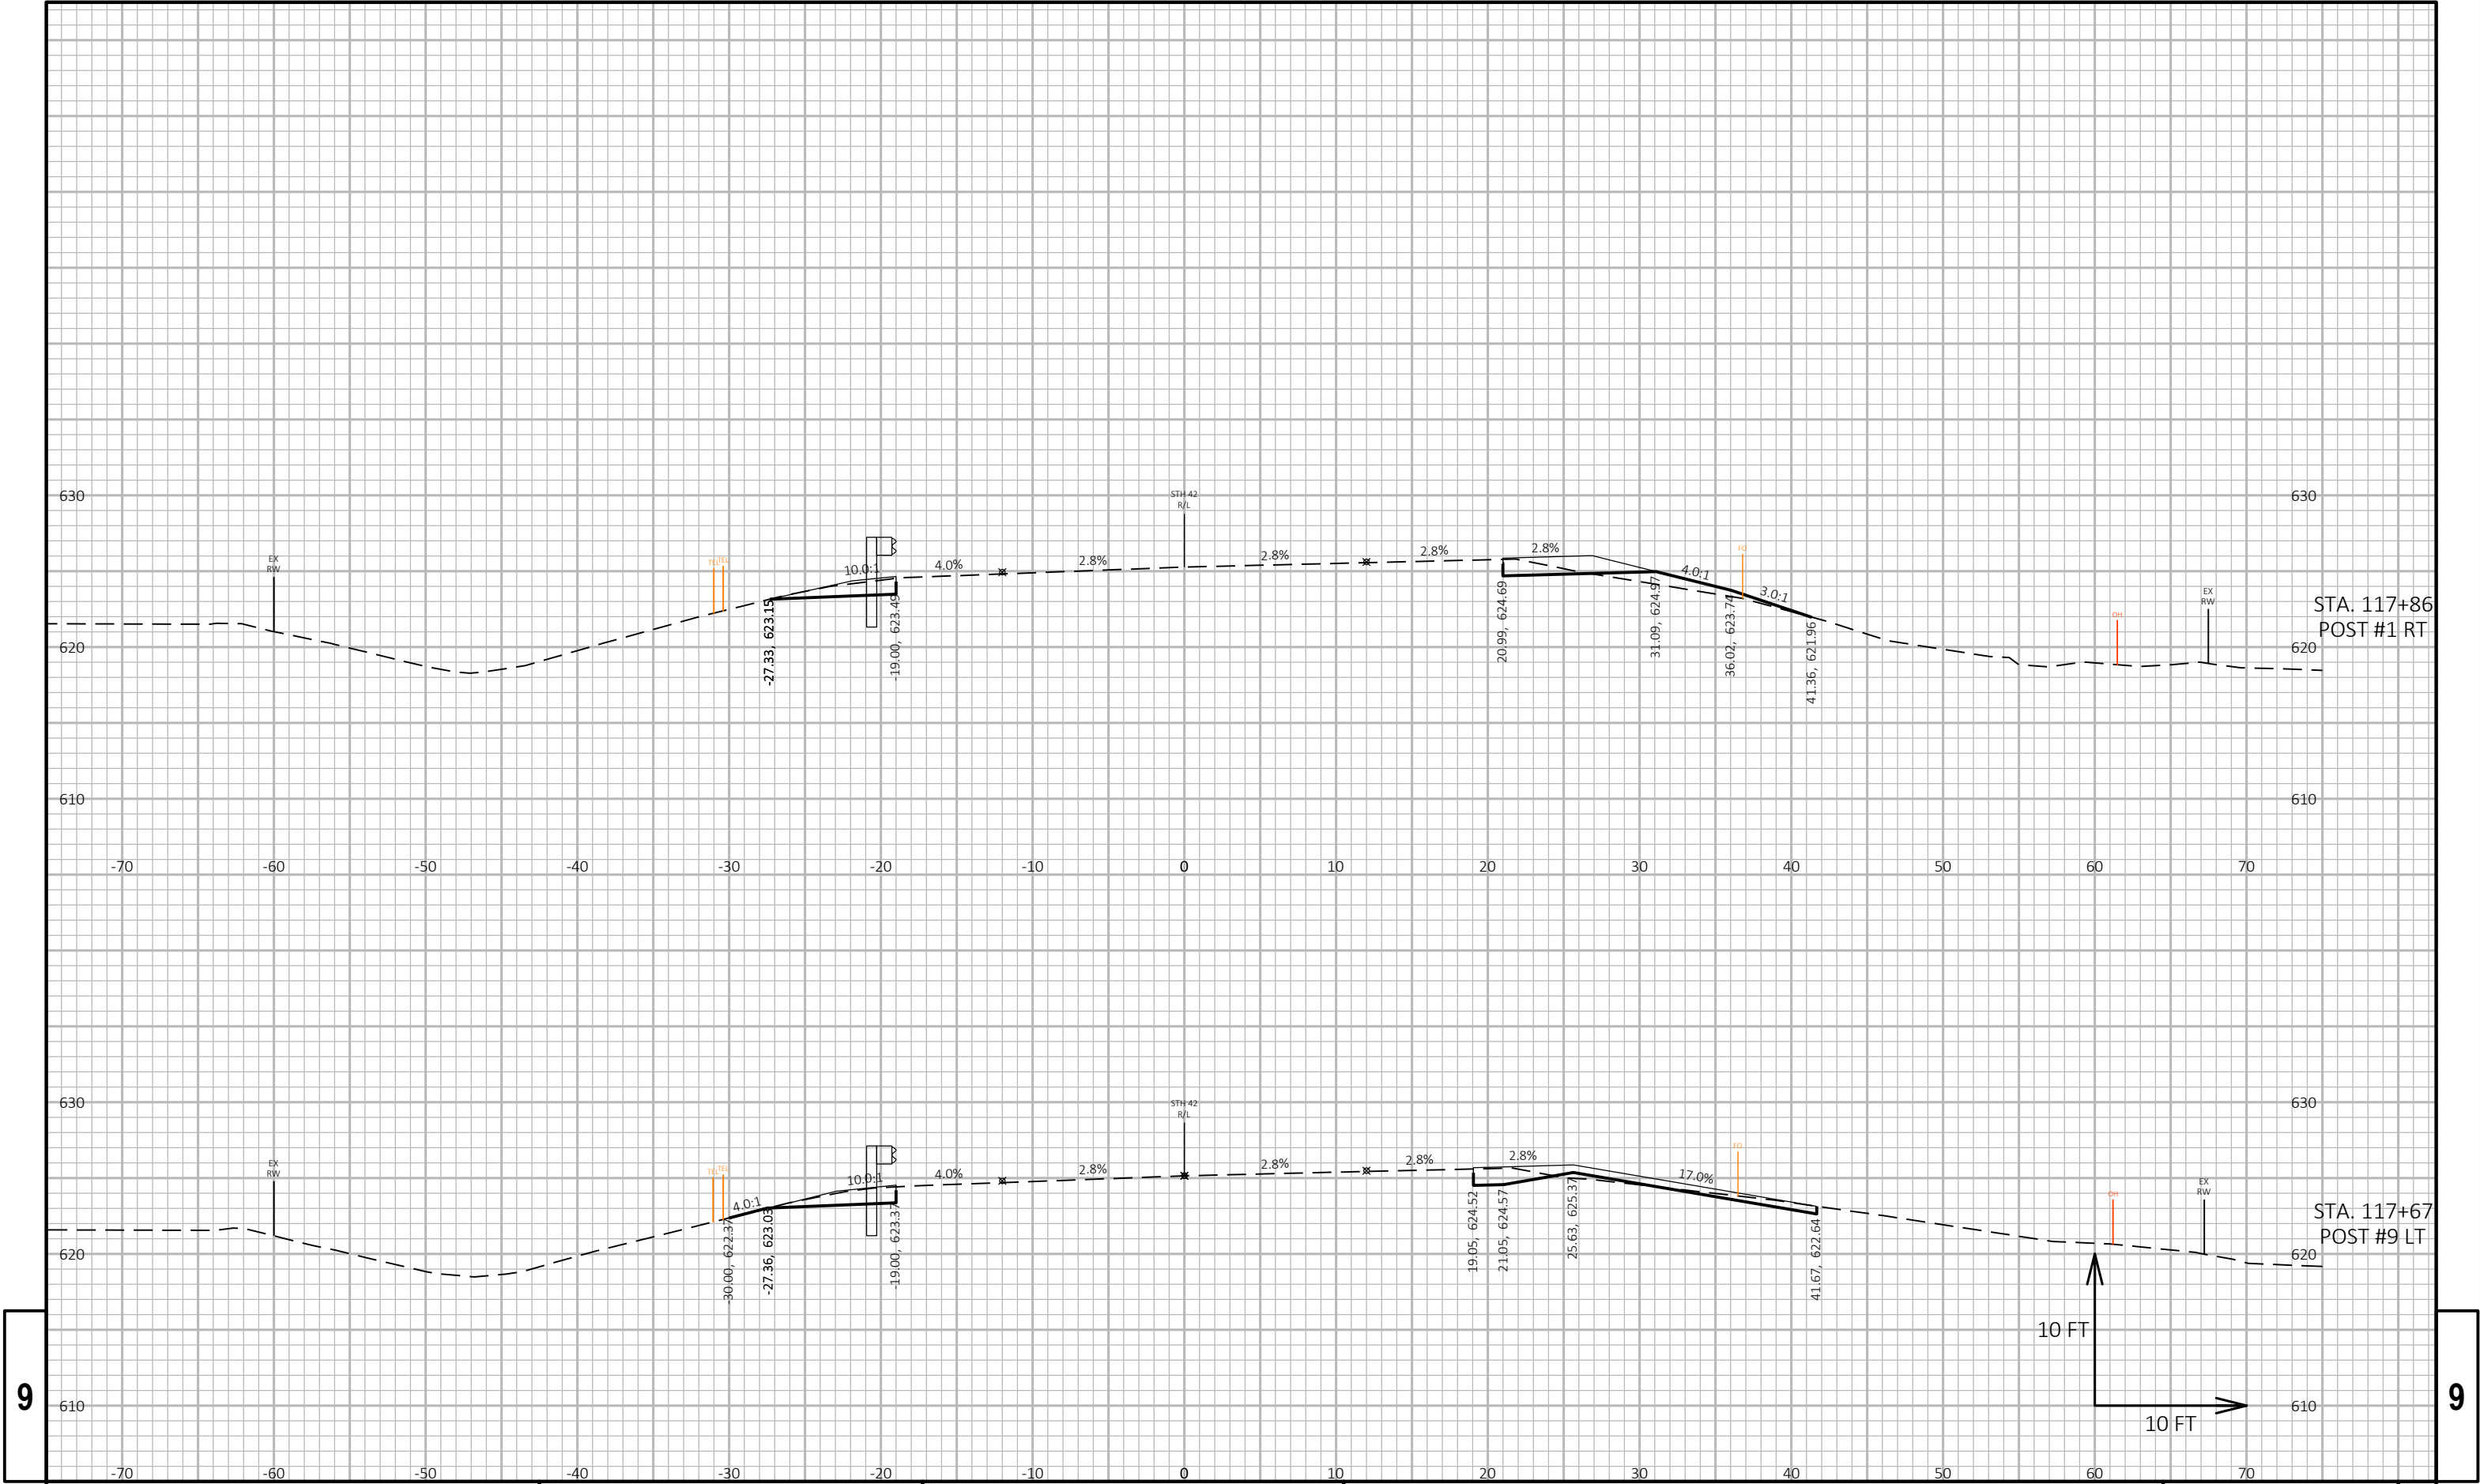



9


9

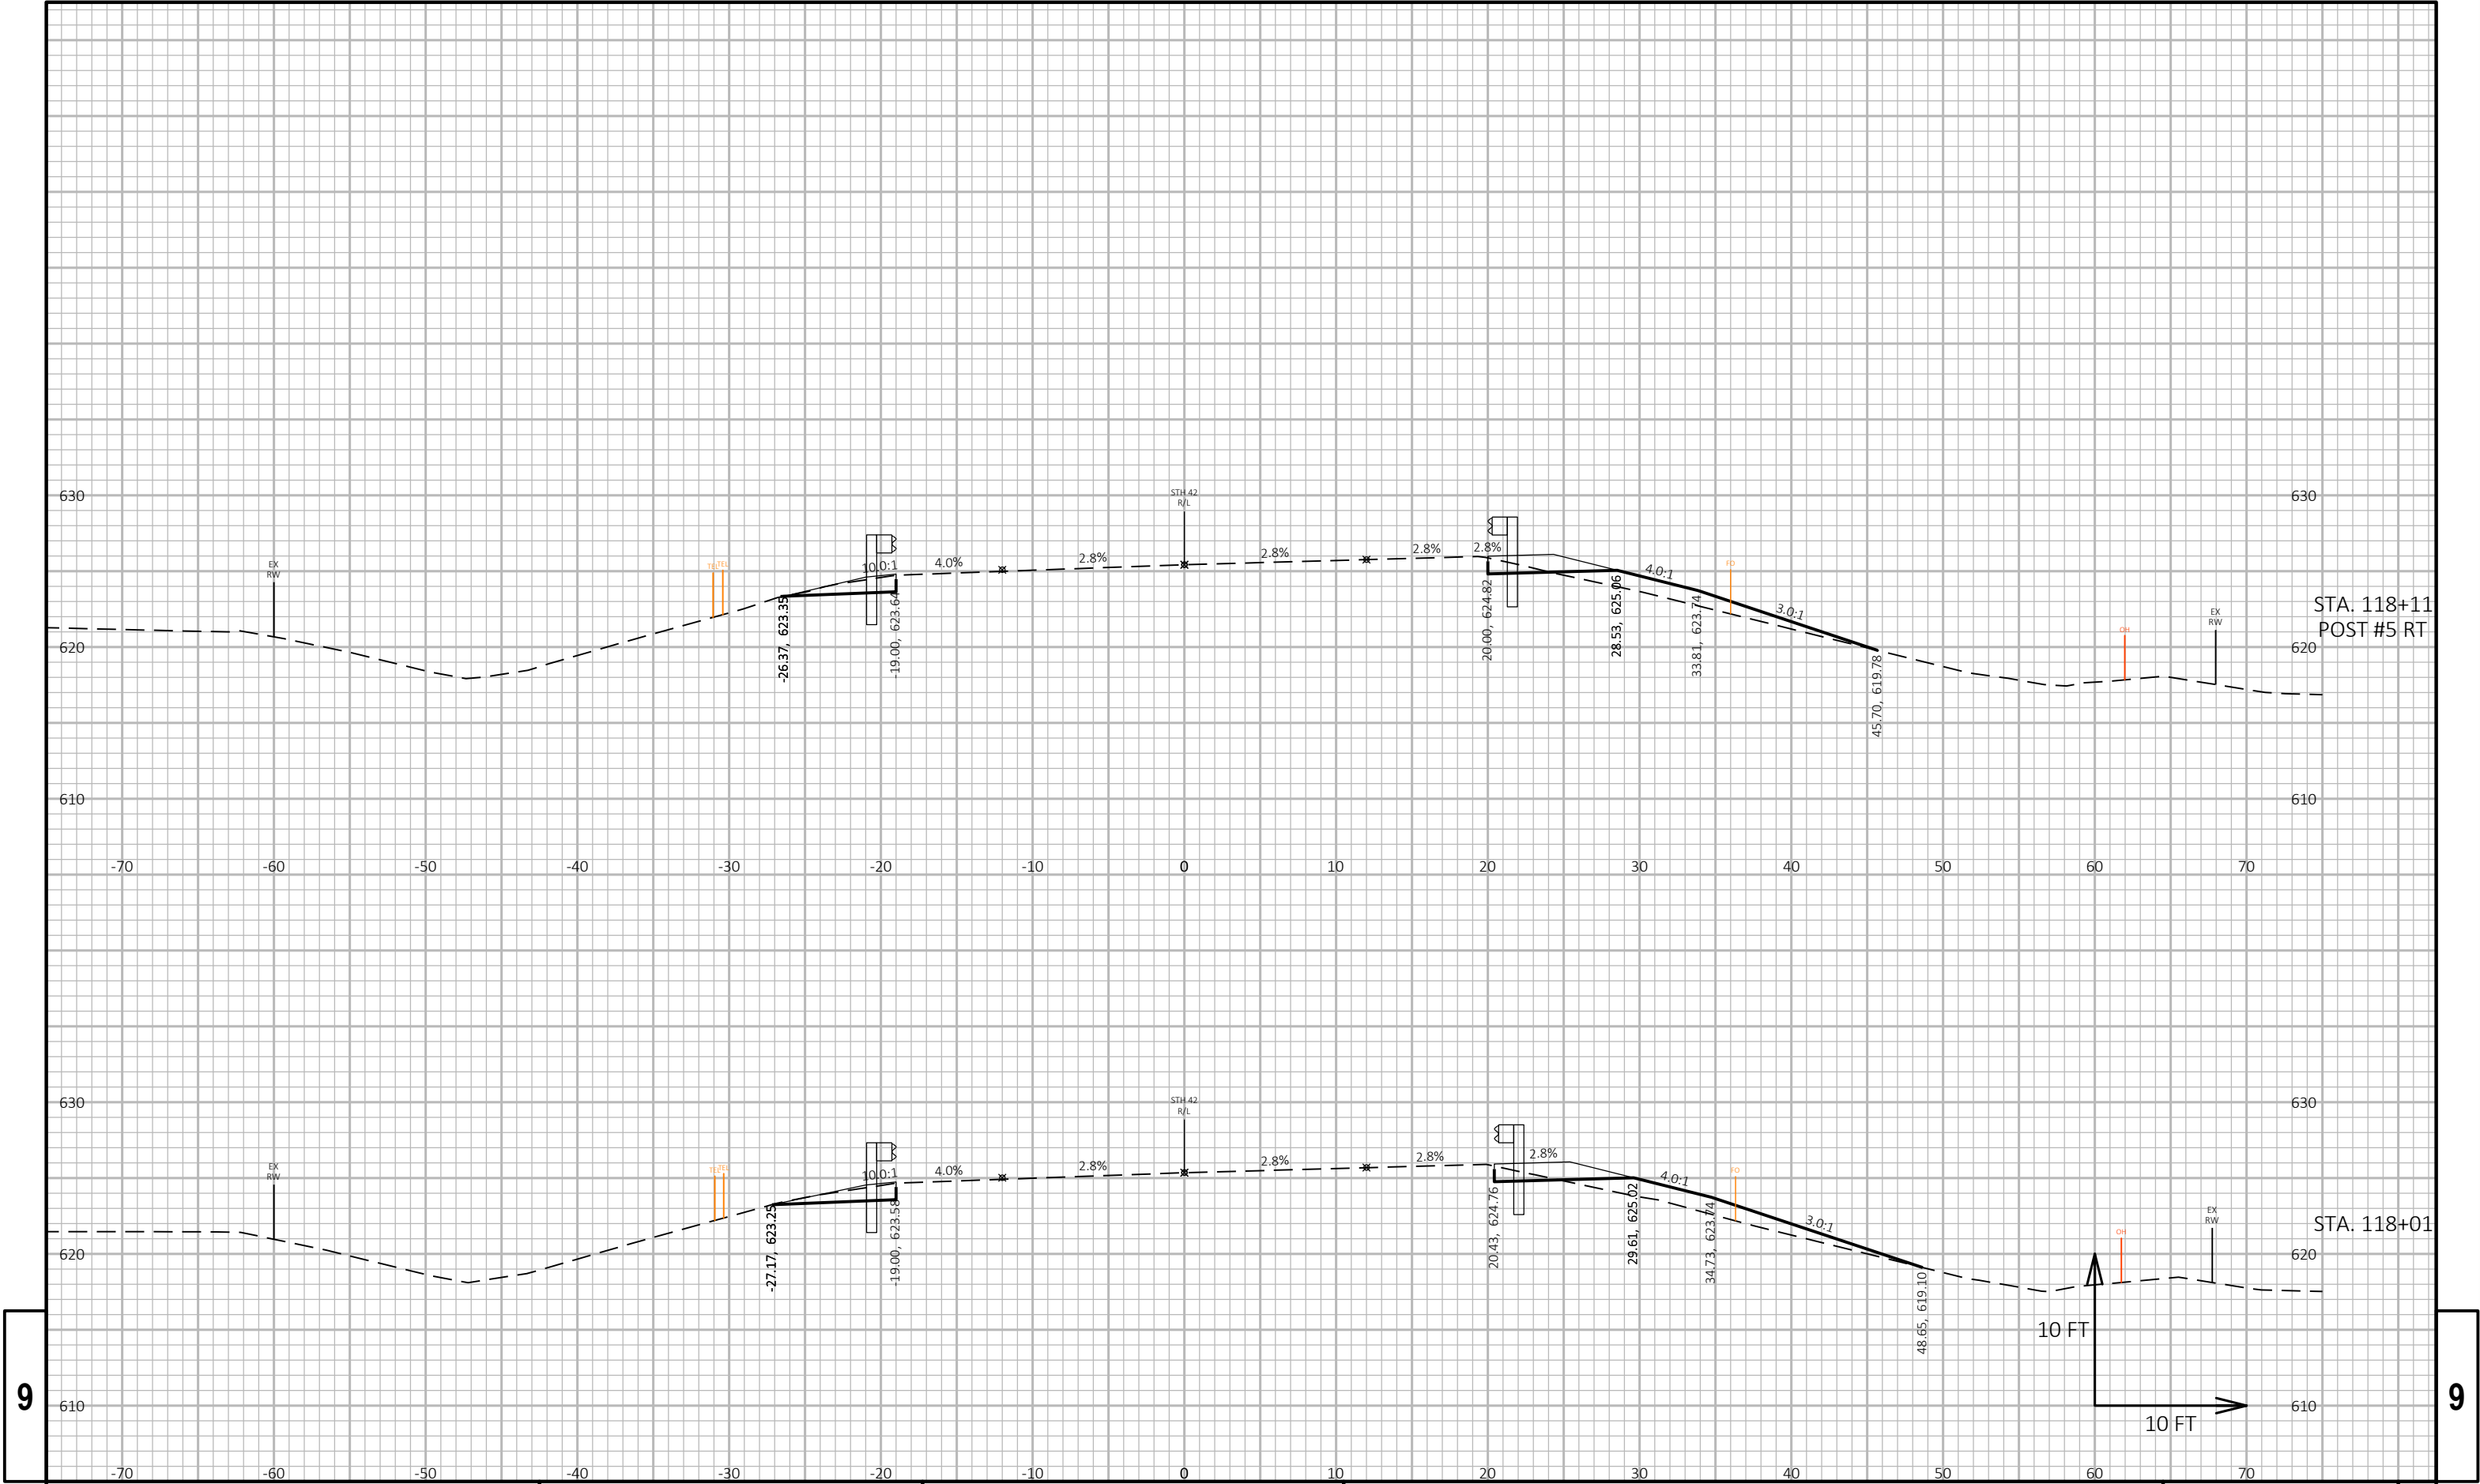


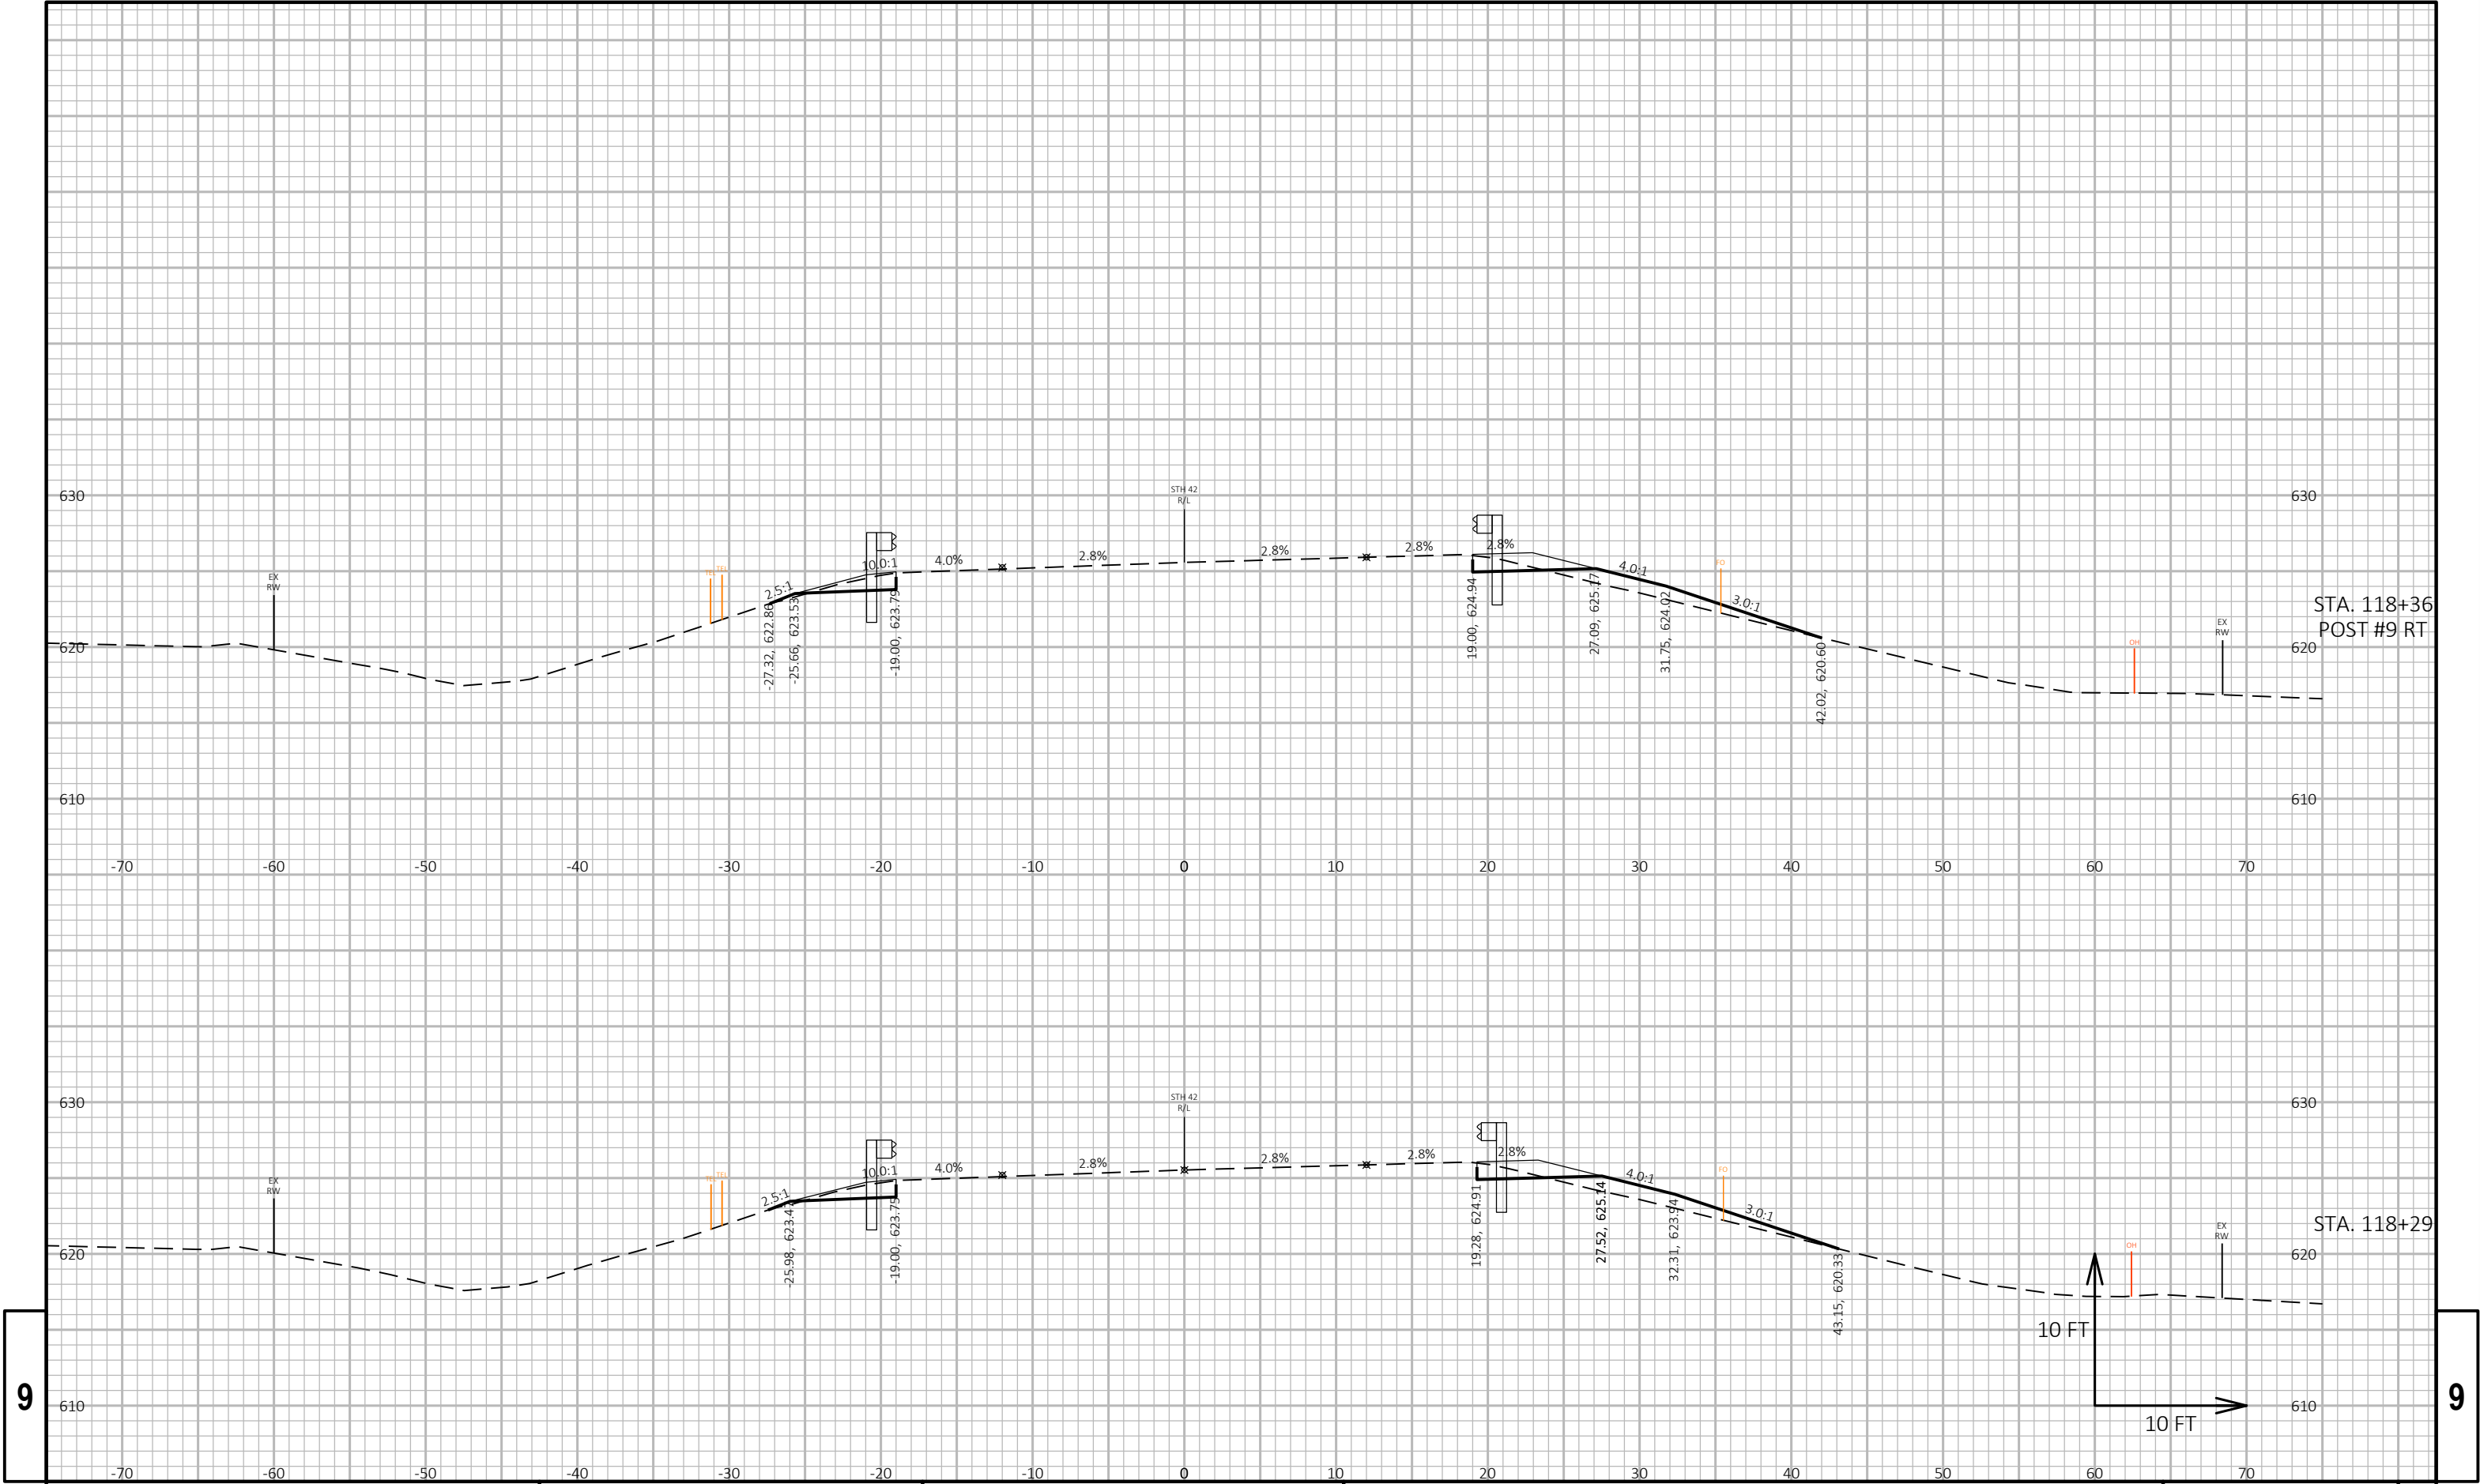

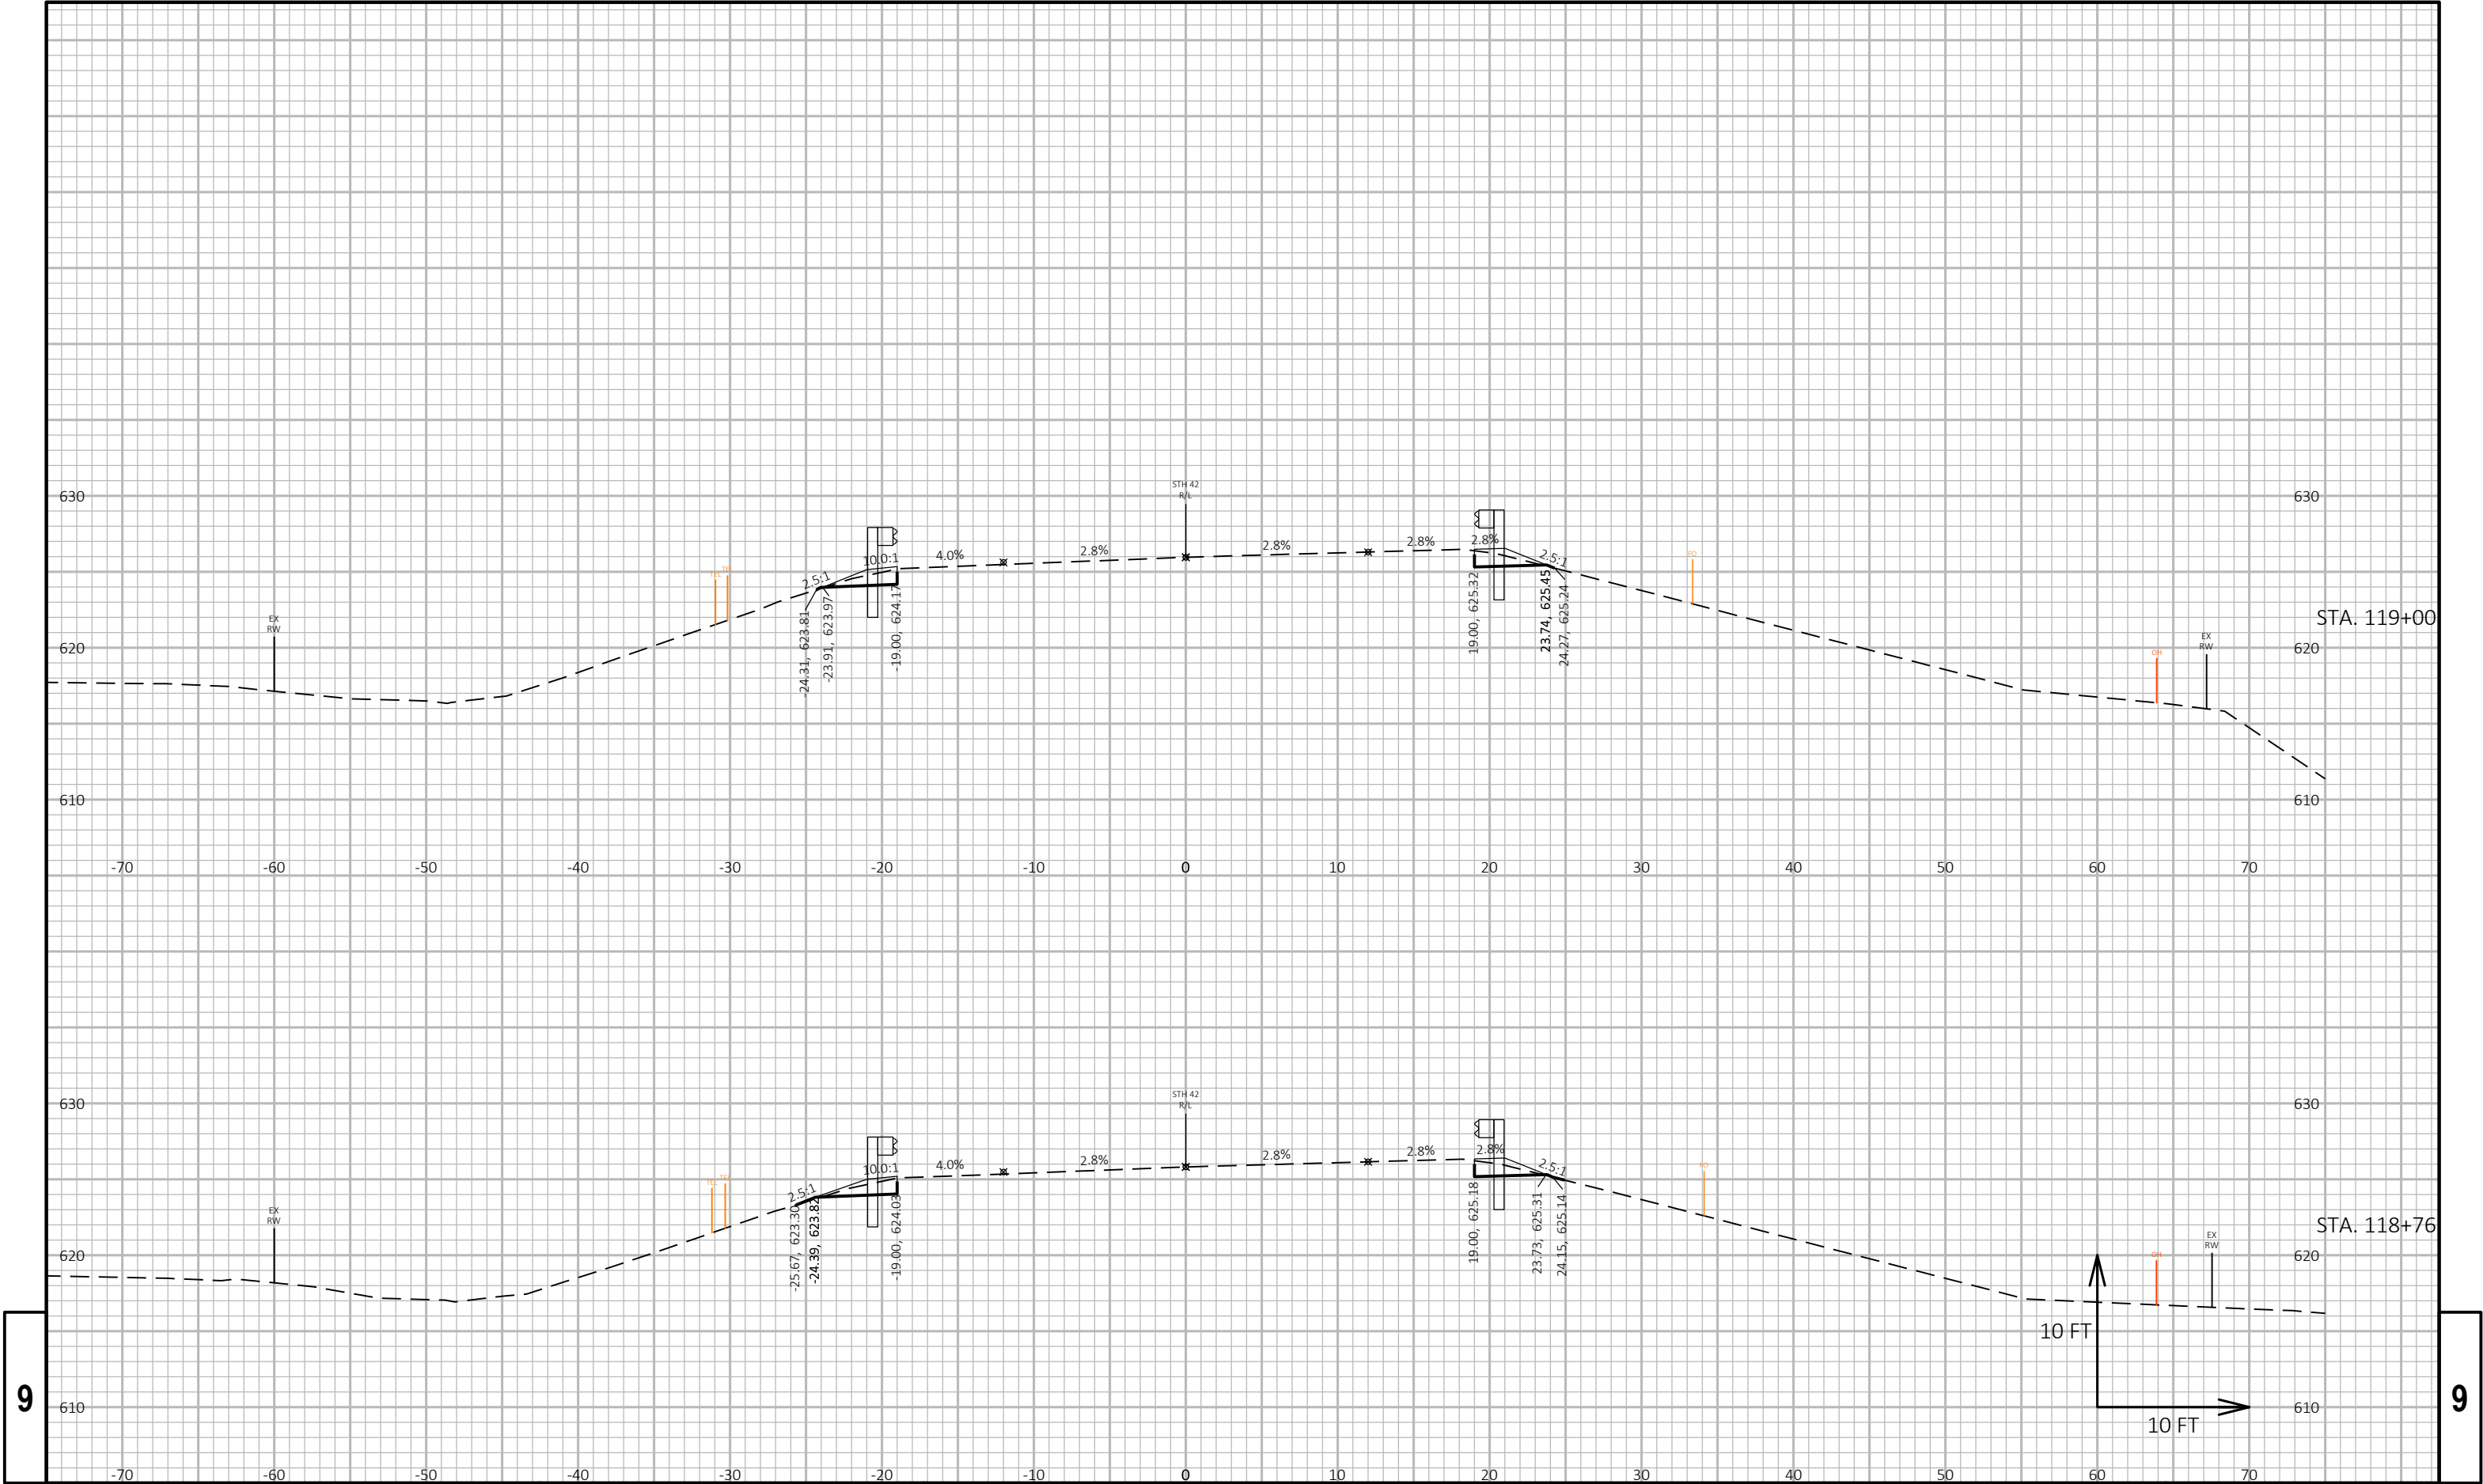

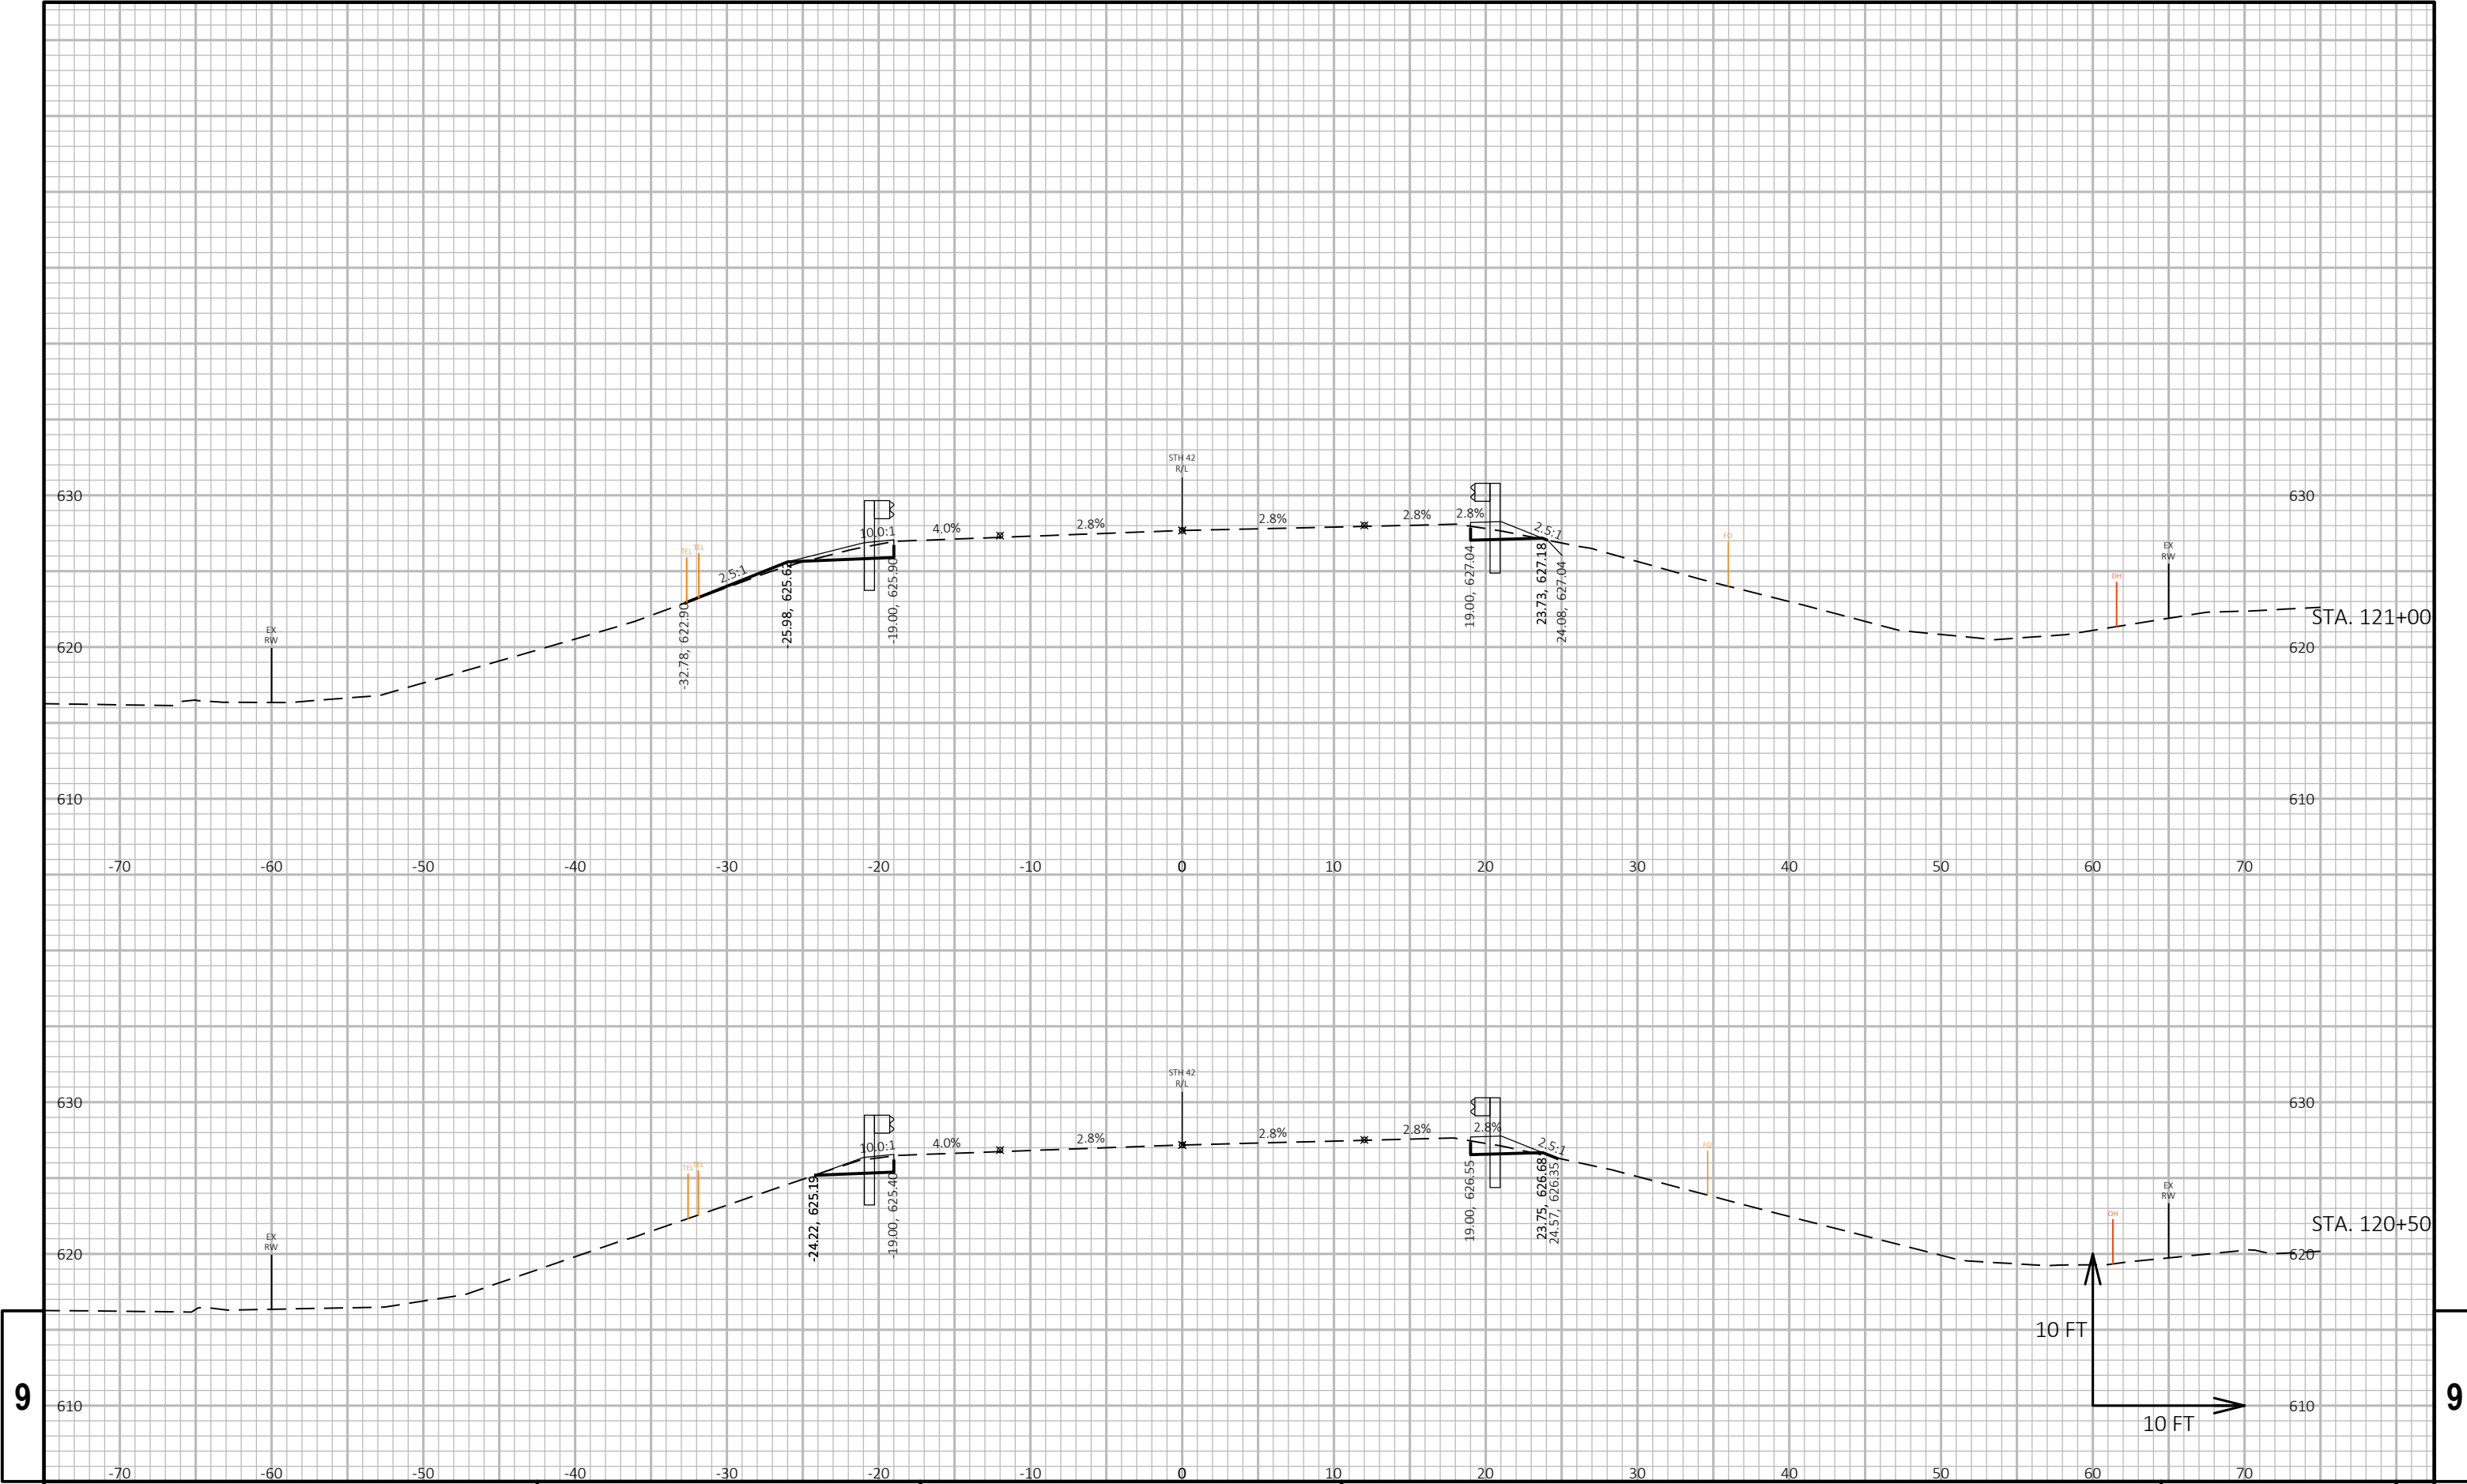


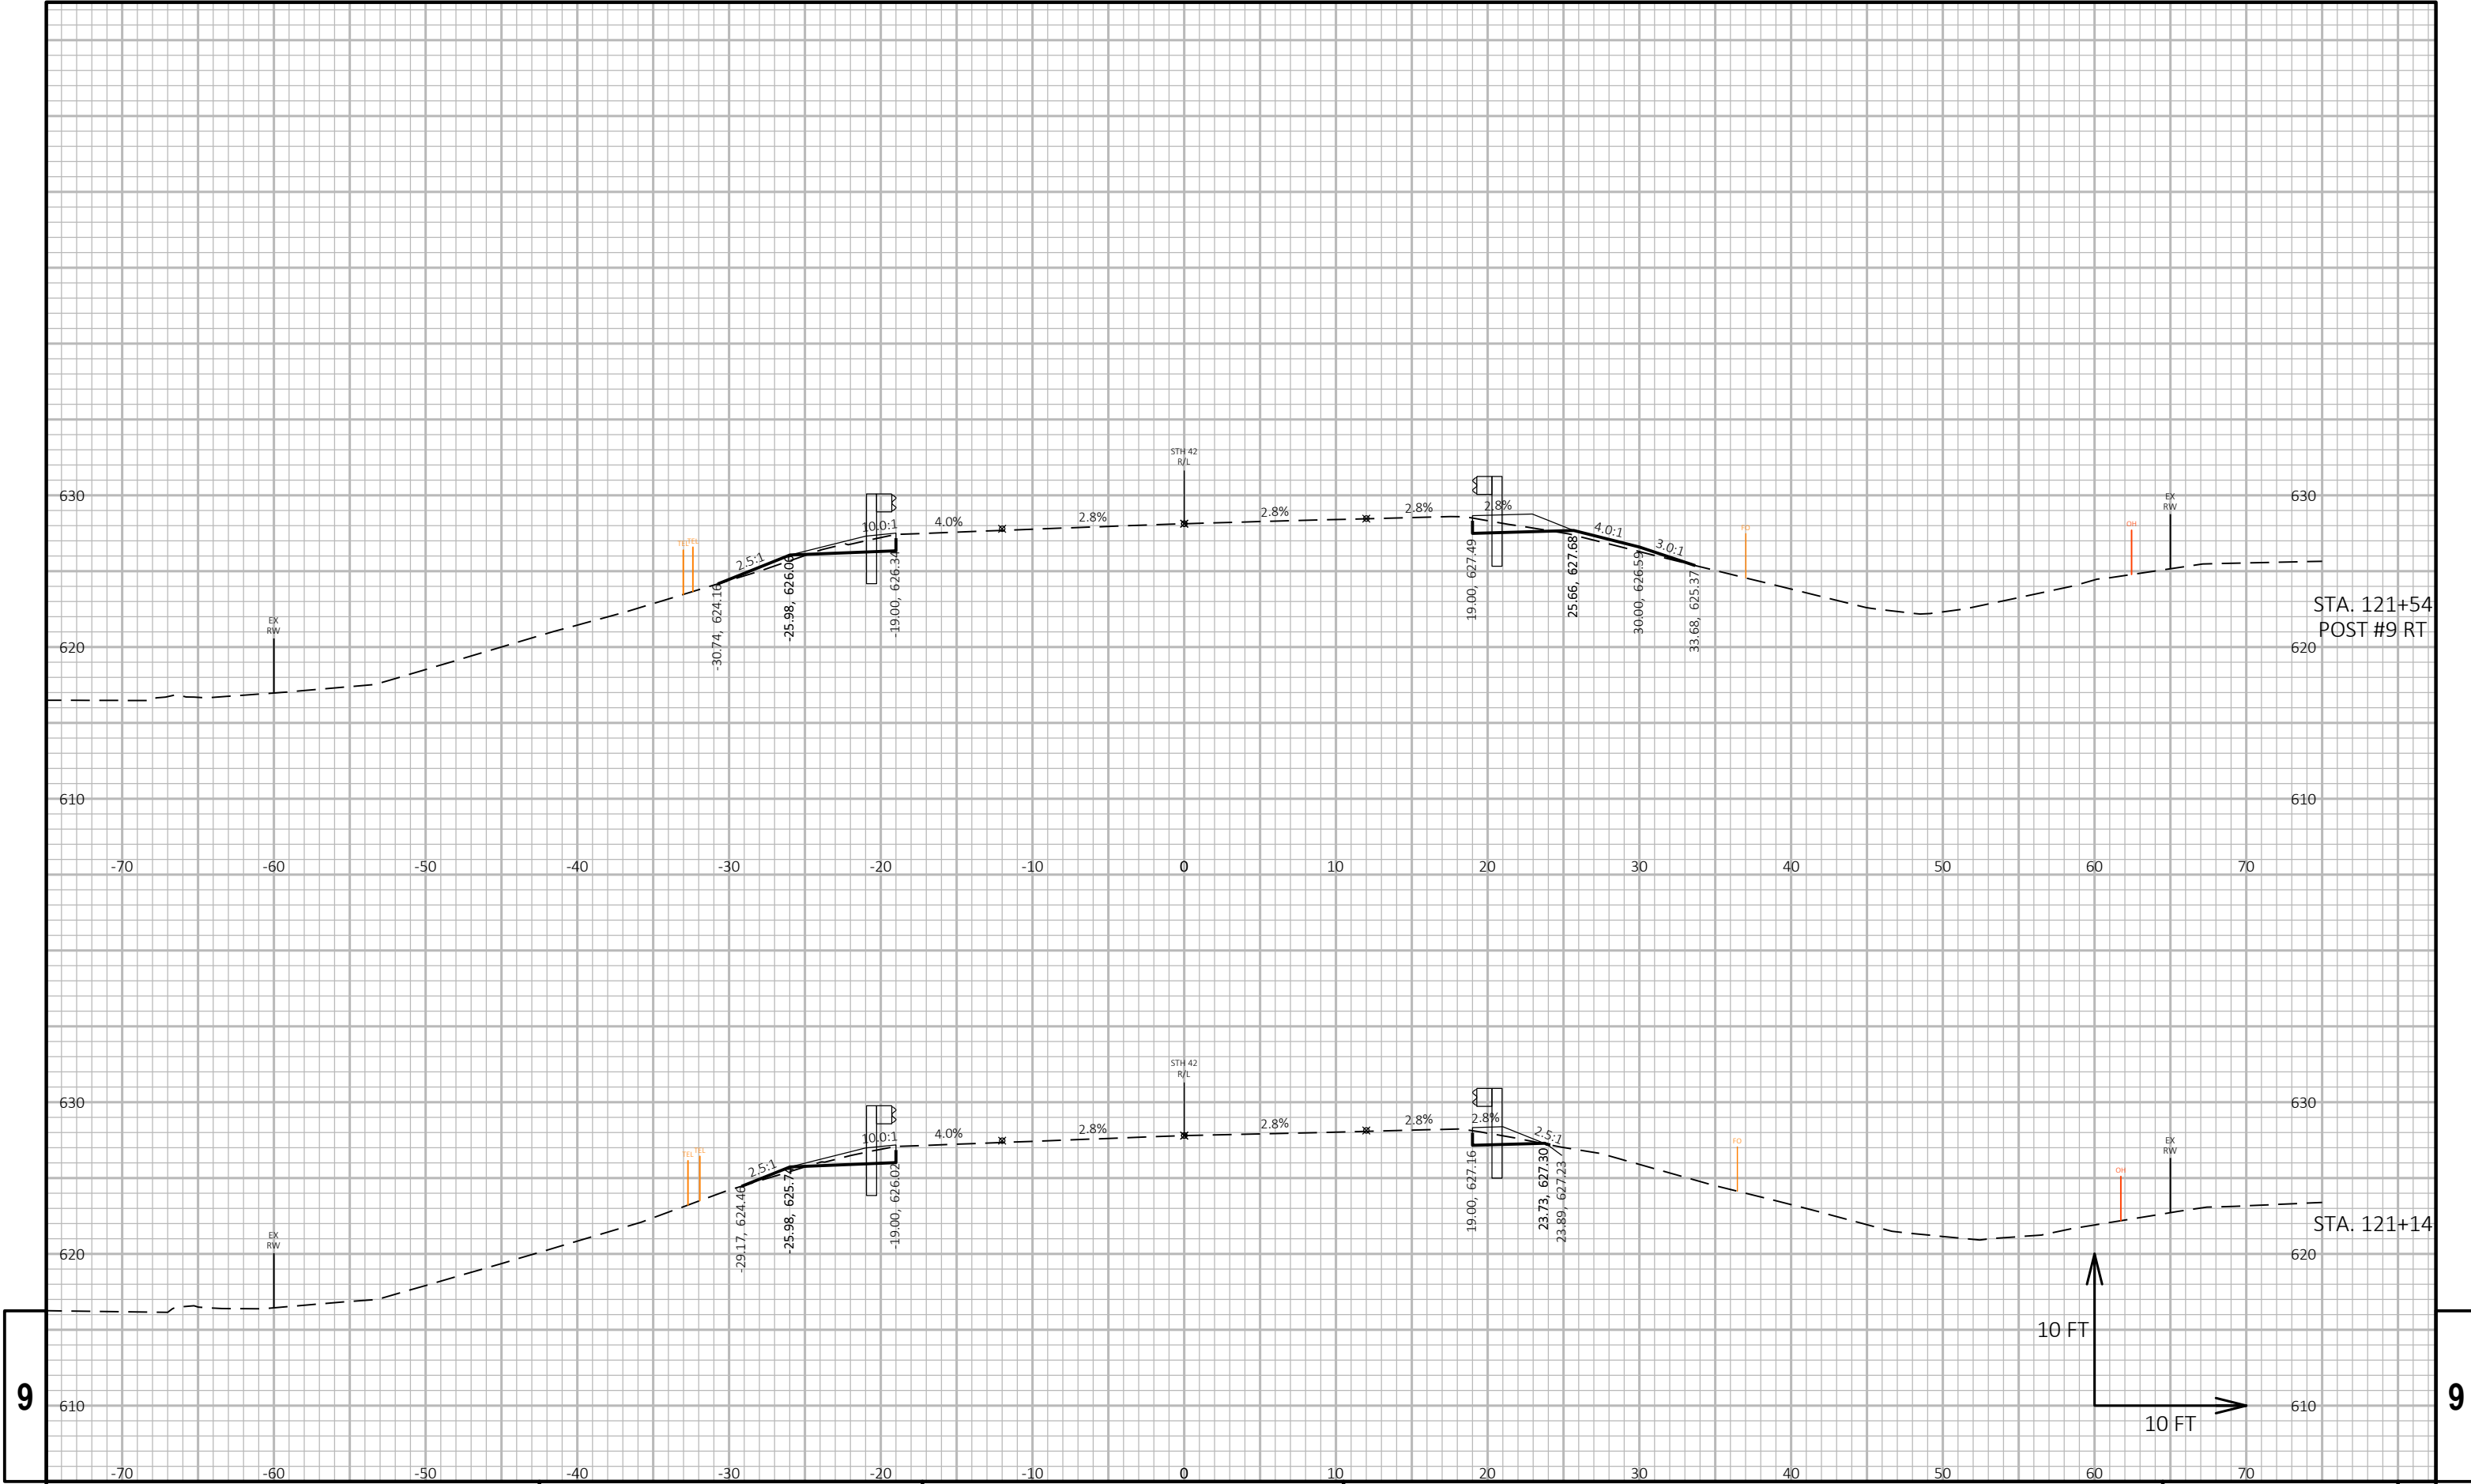

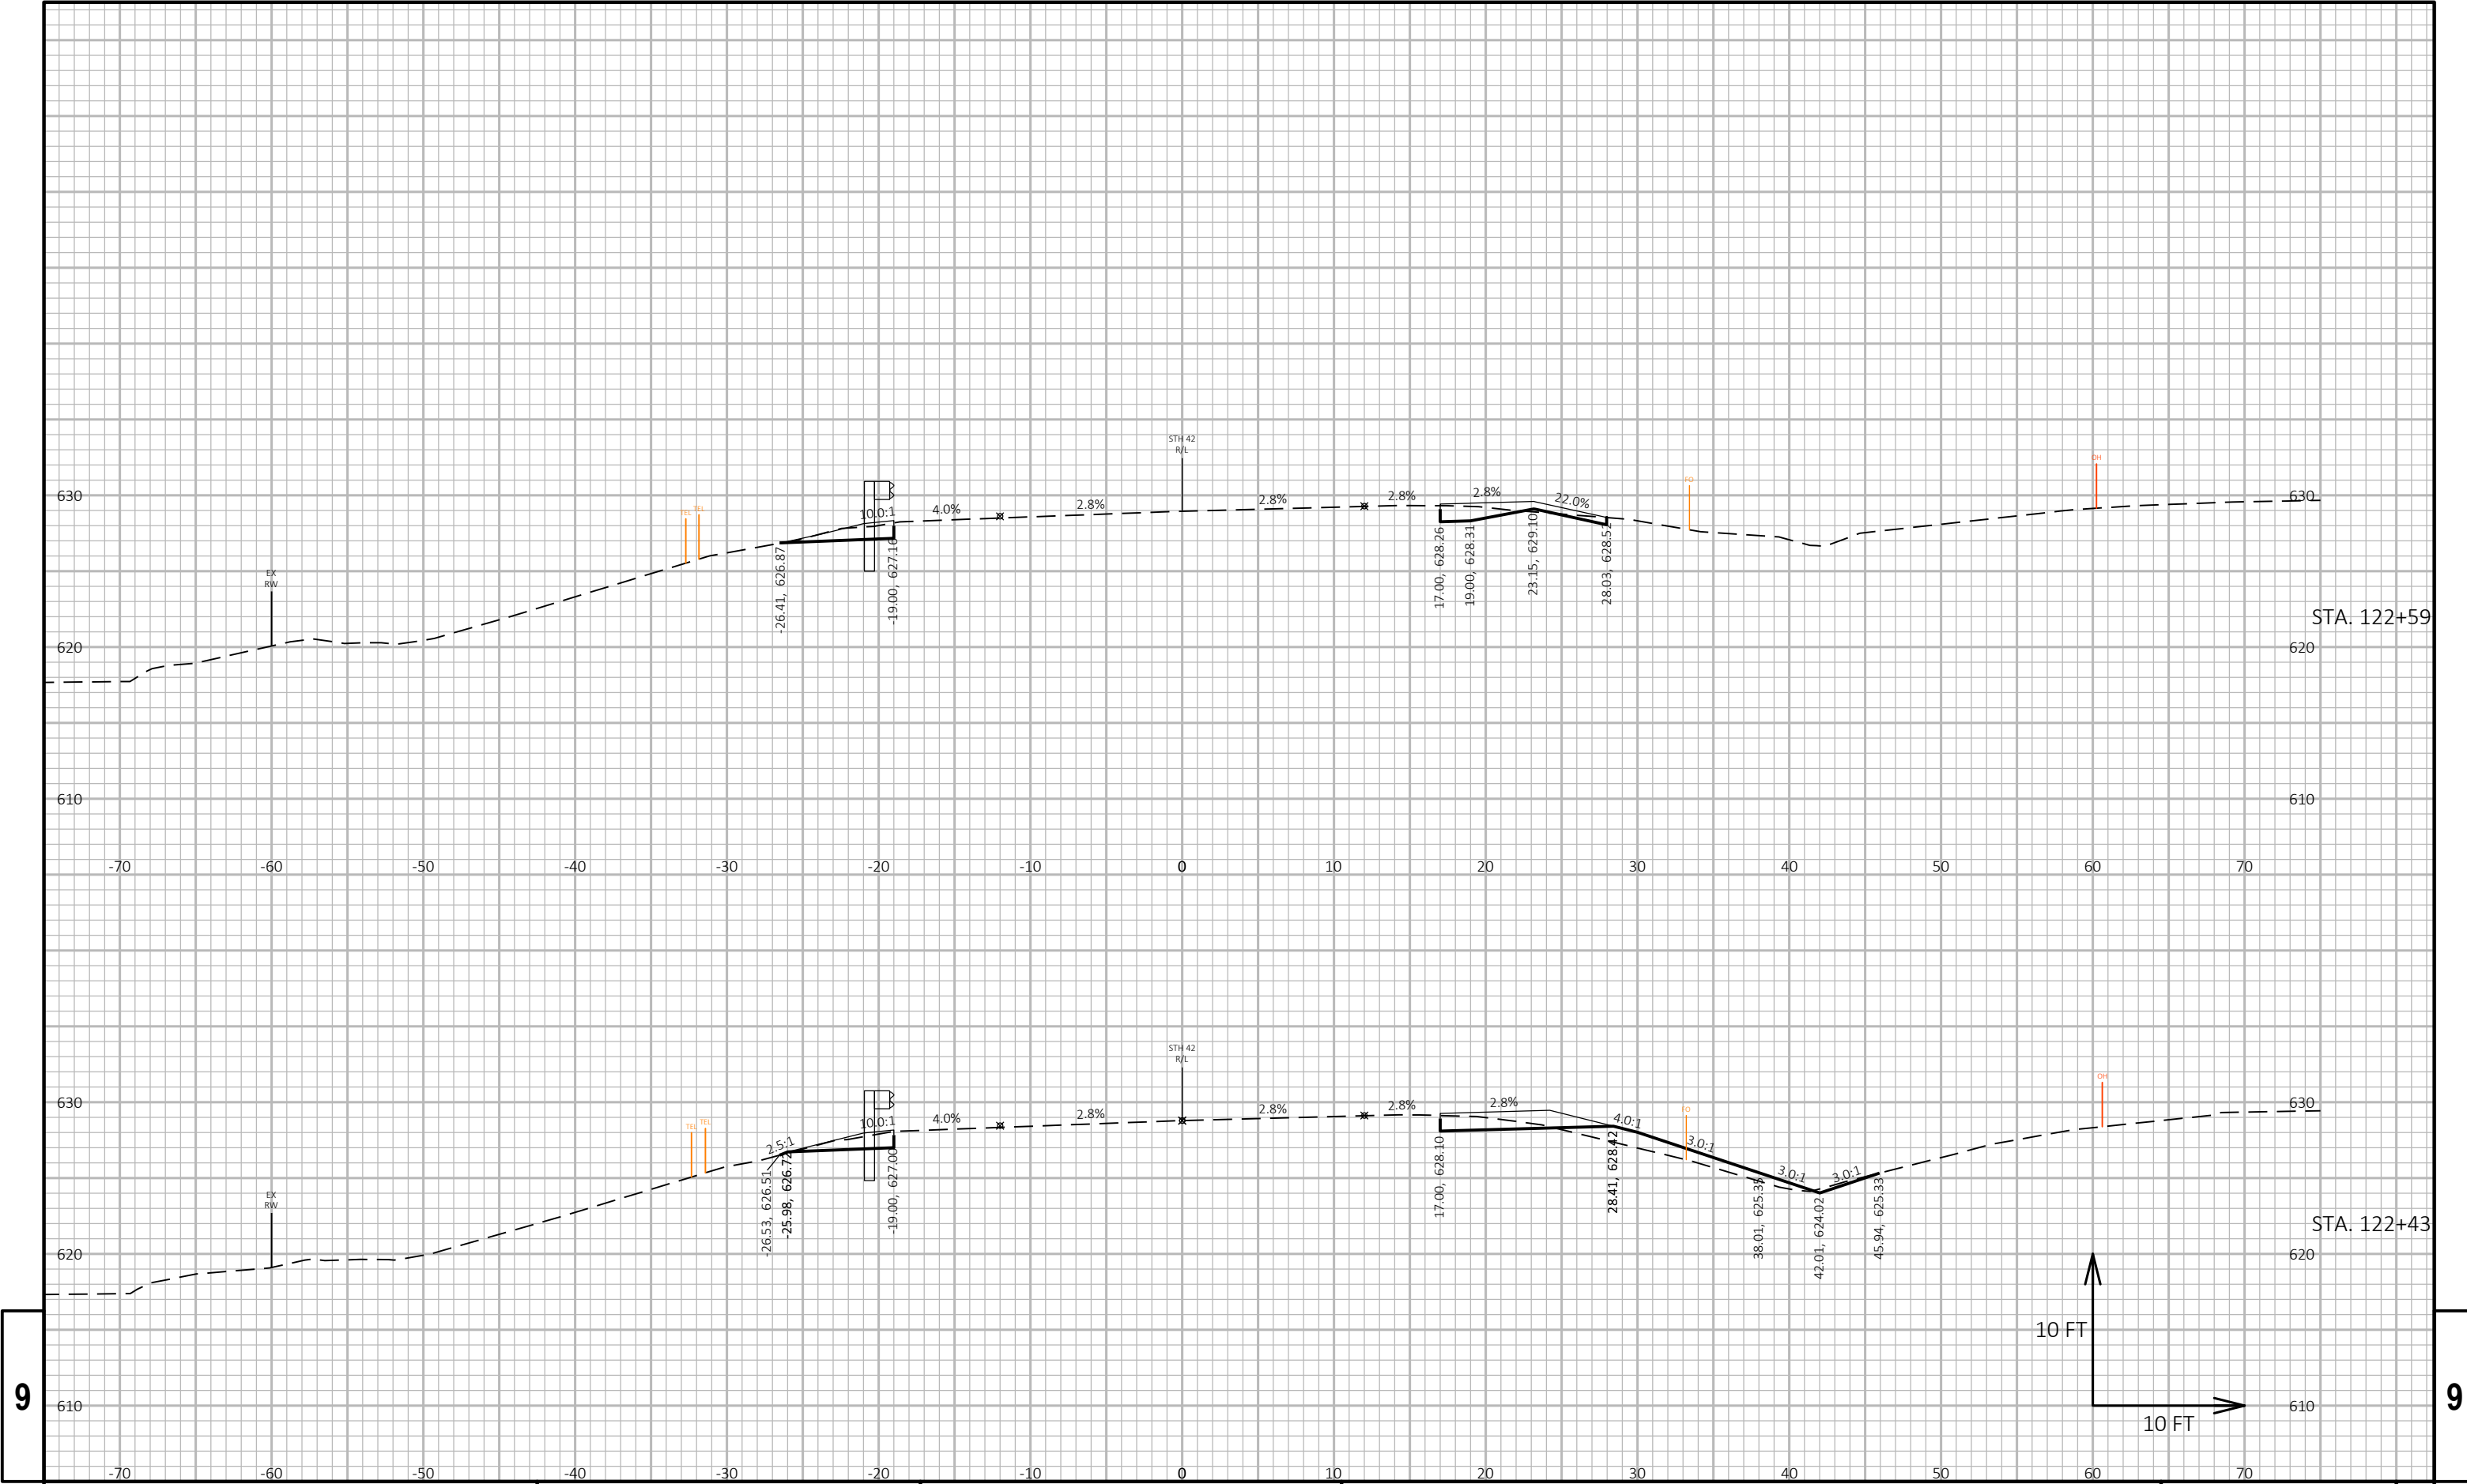


9


9

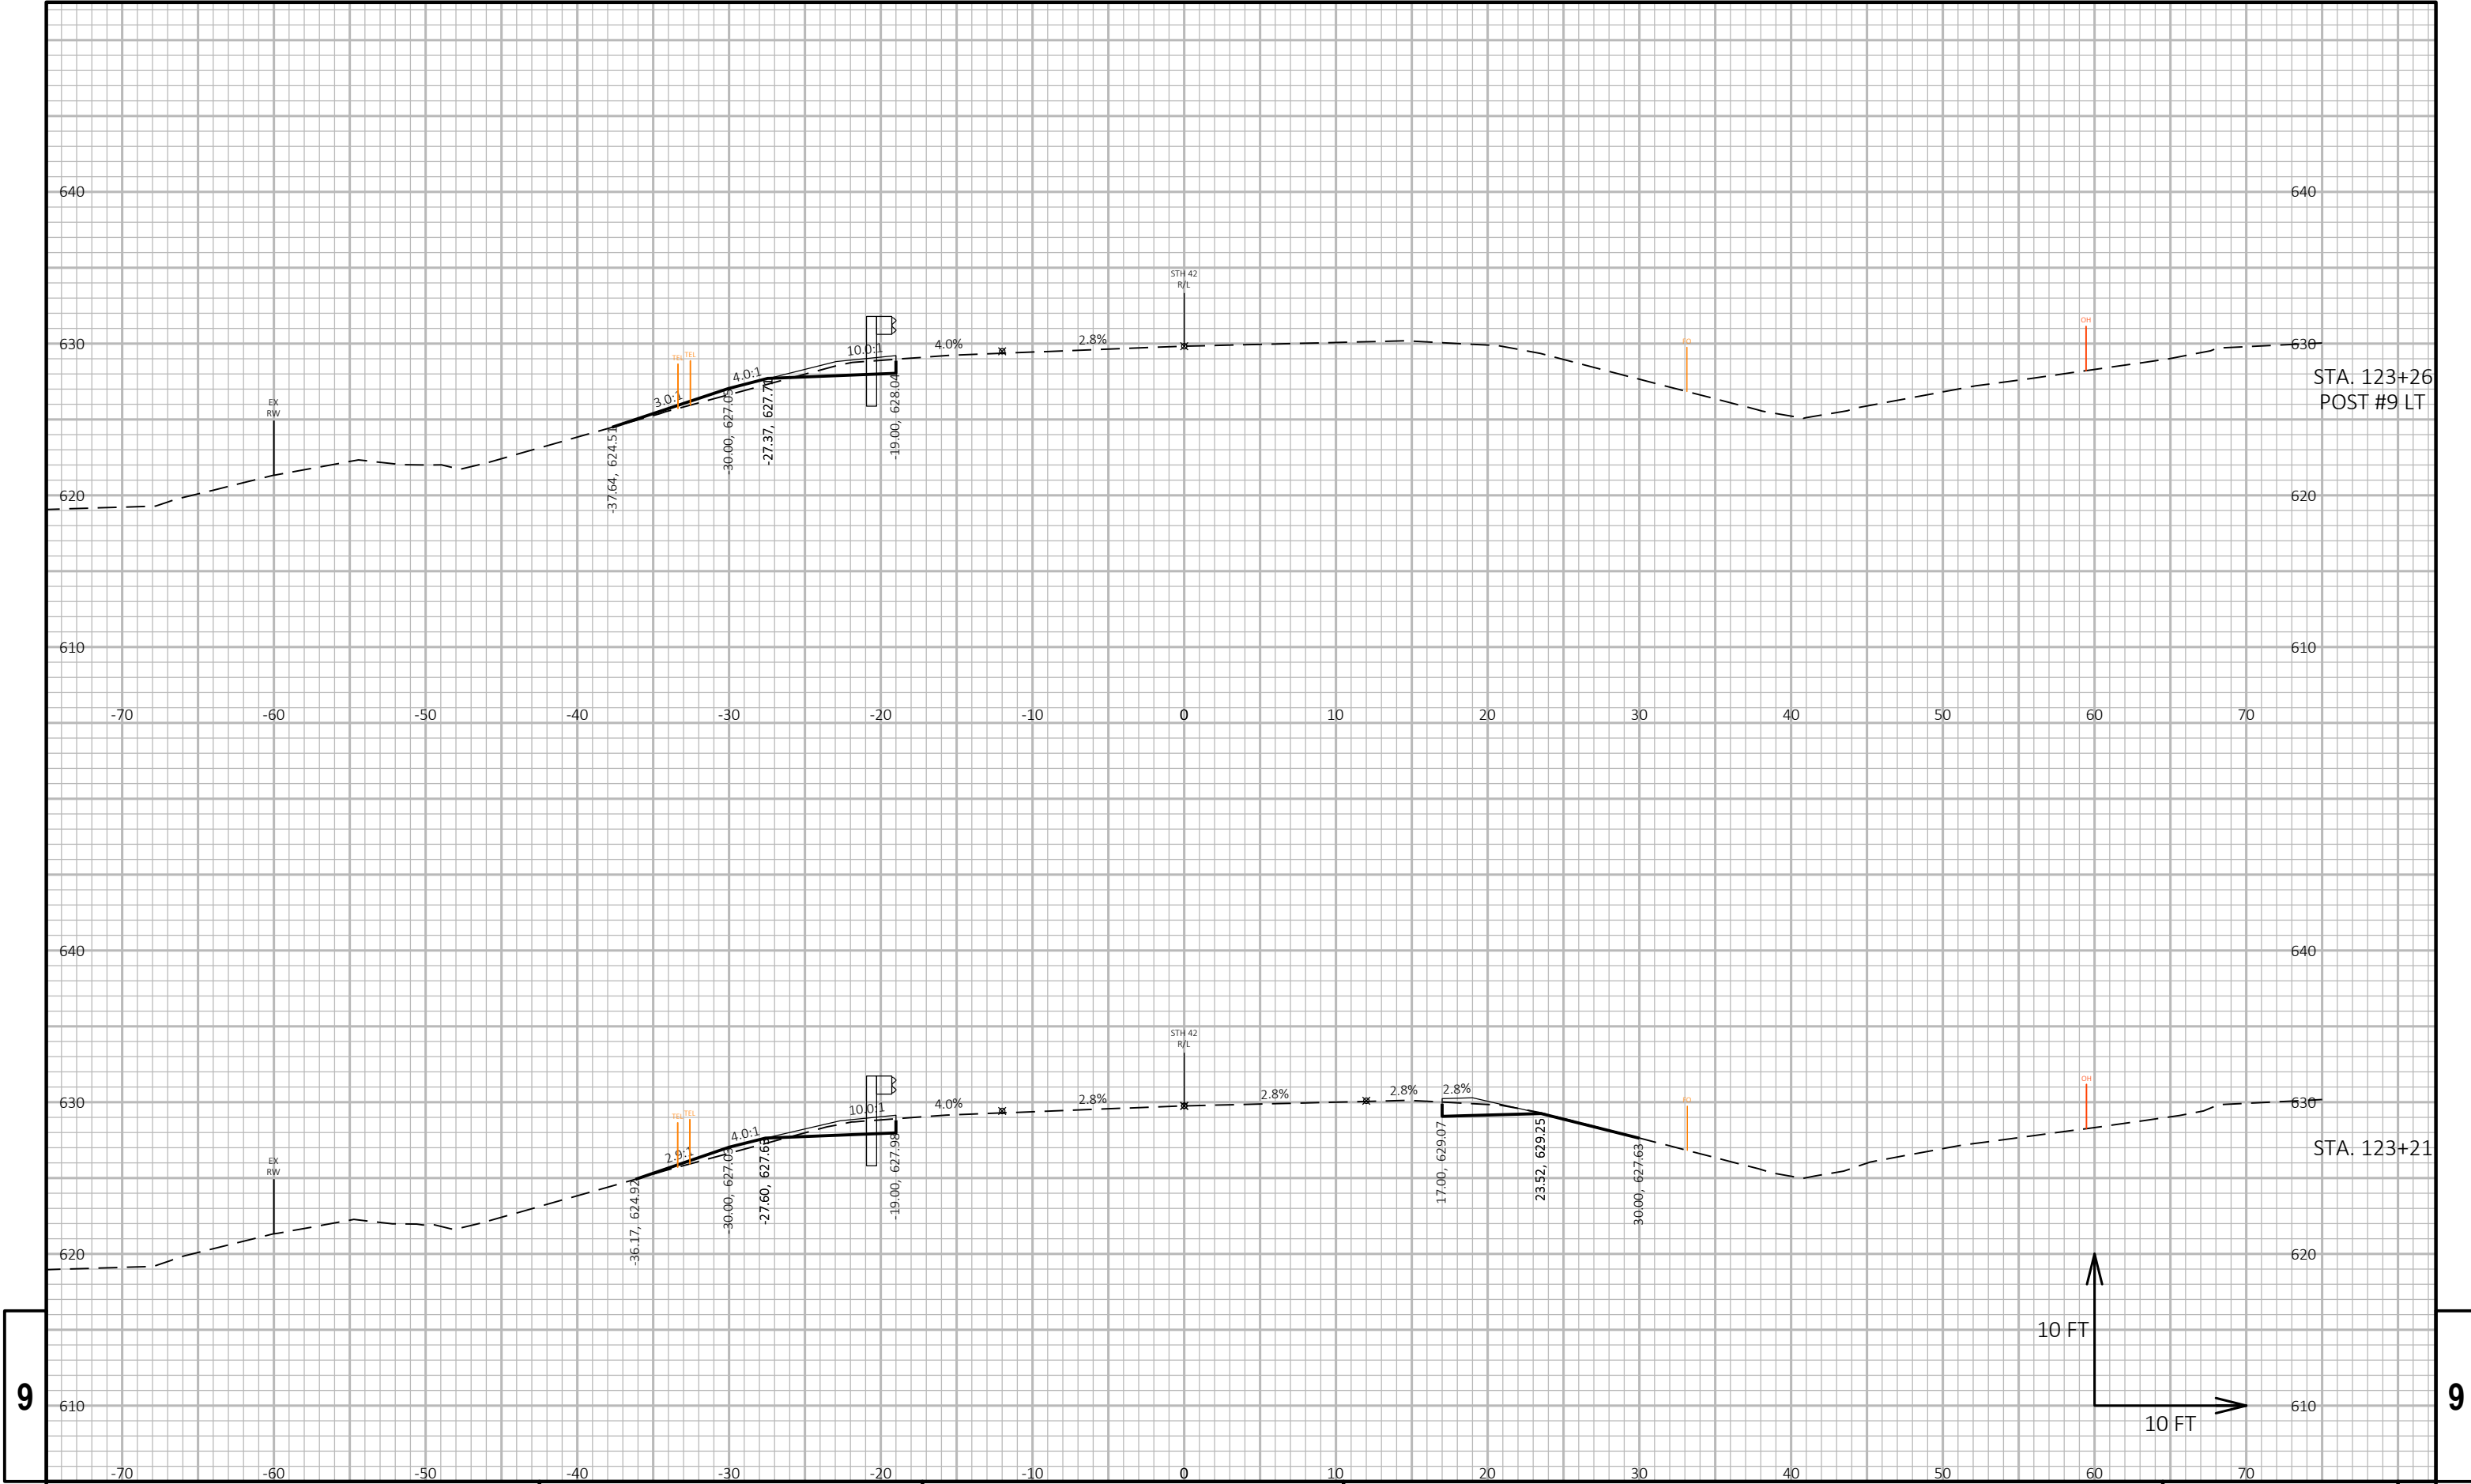

9


9

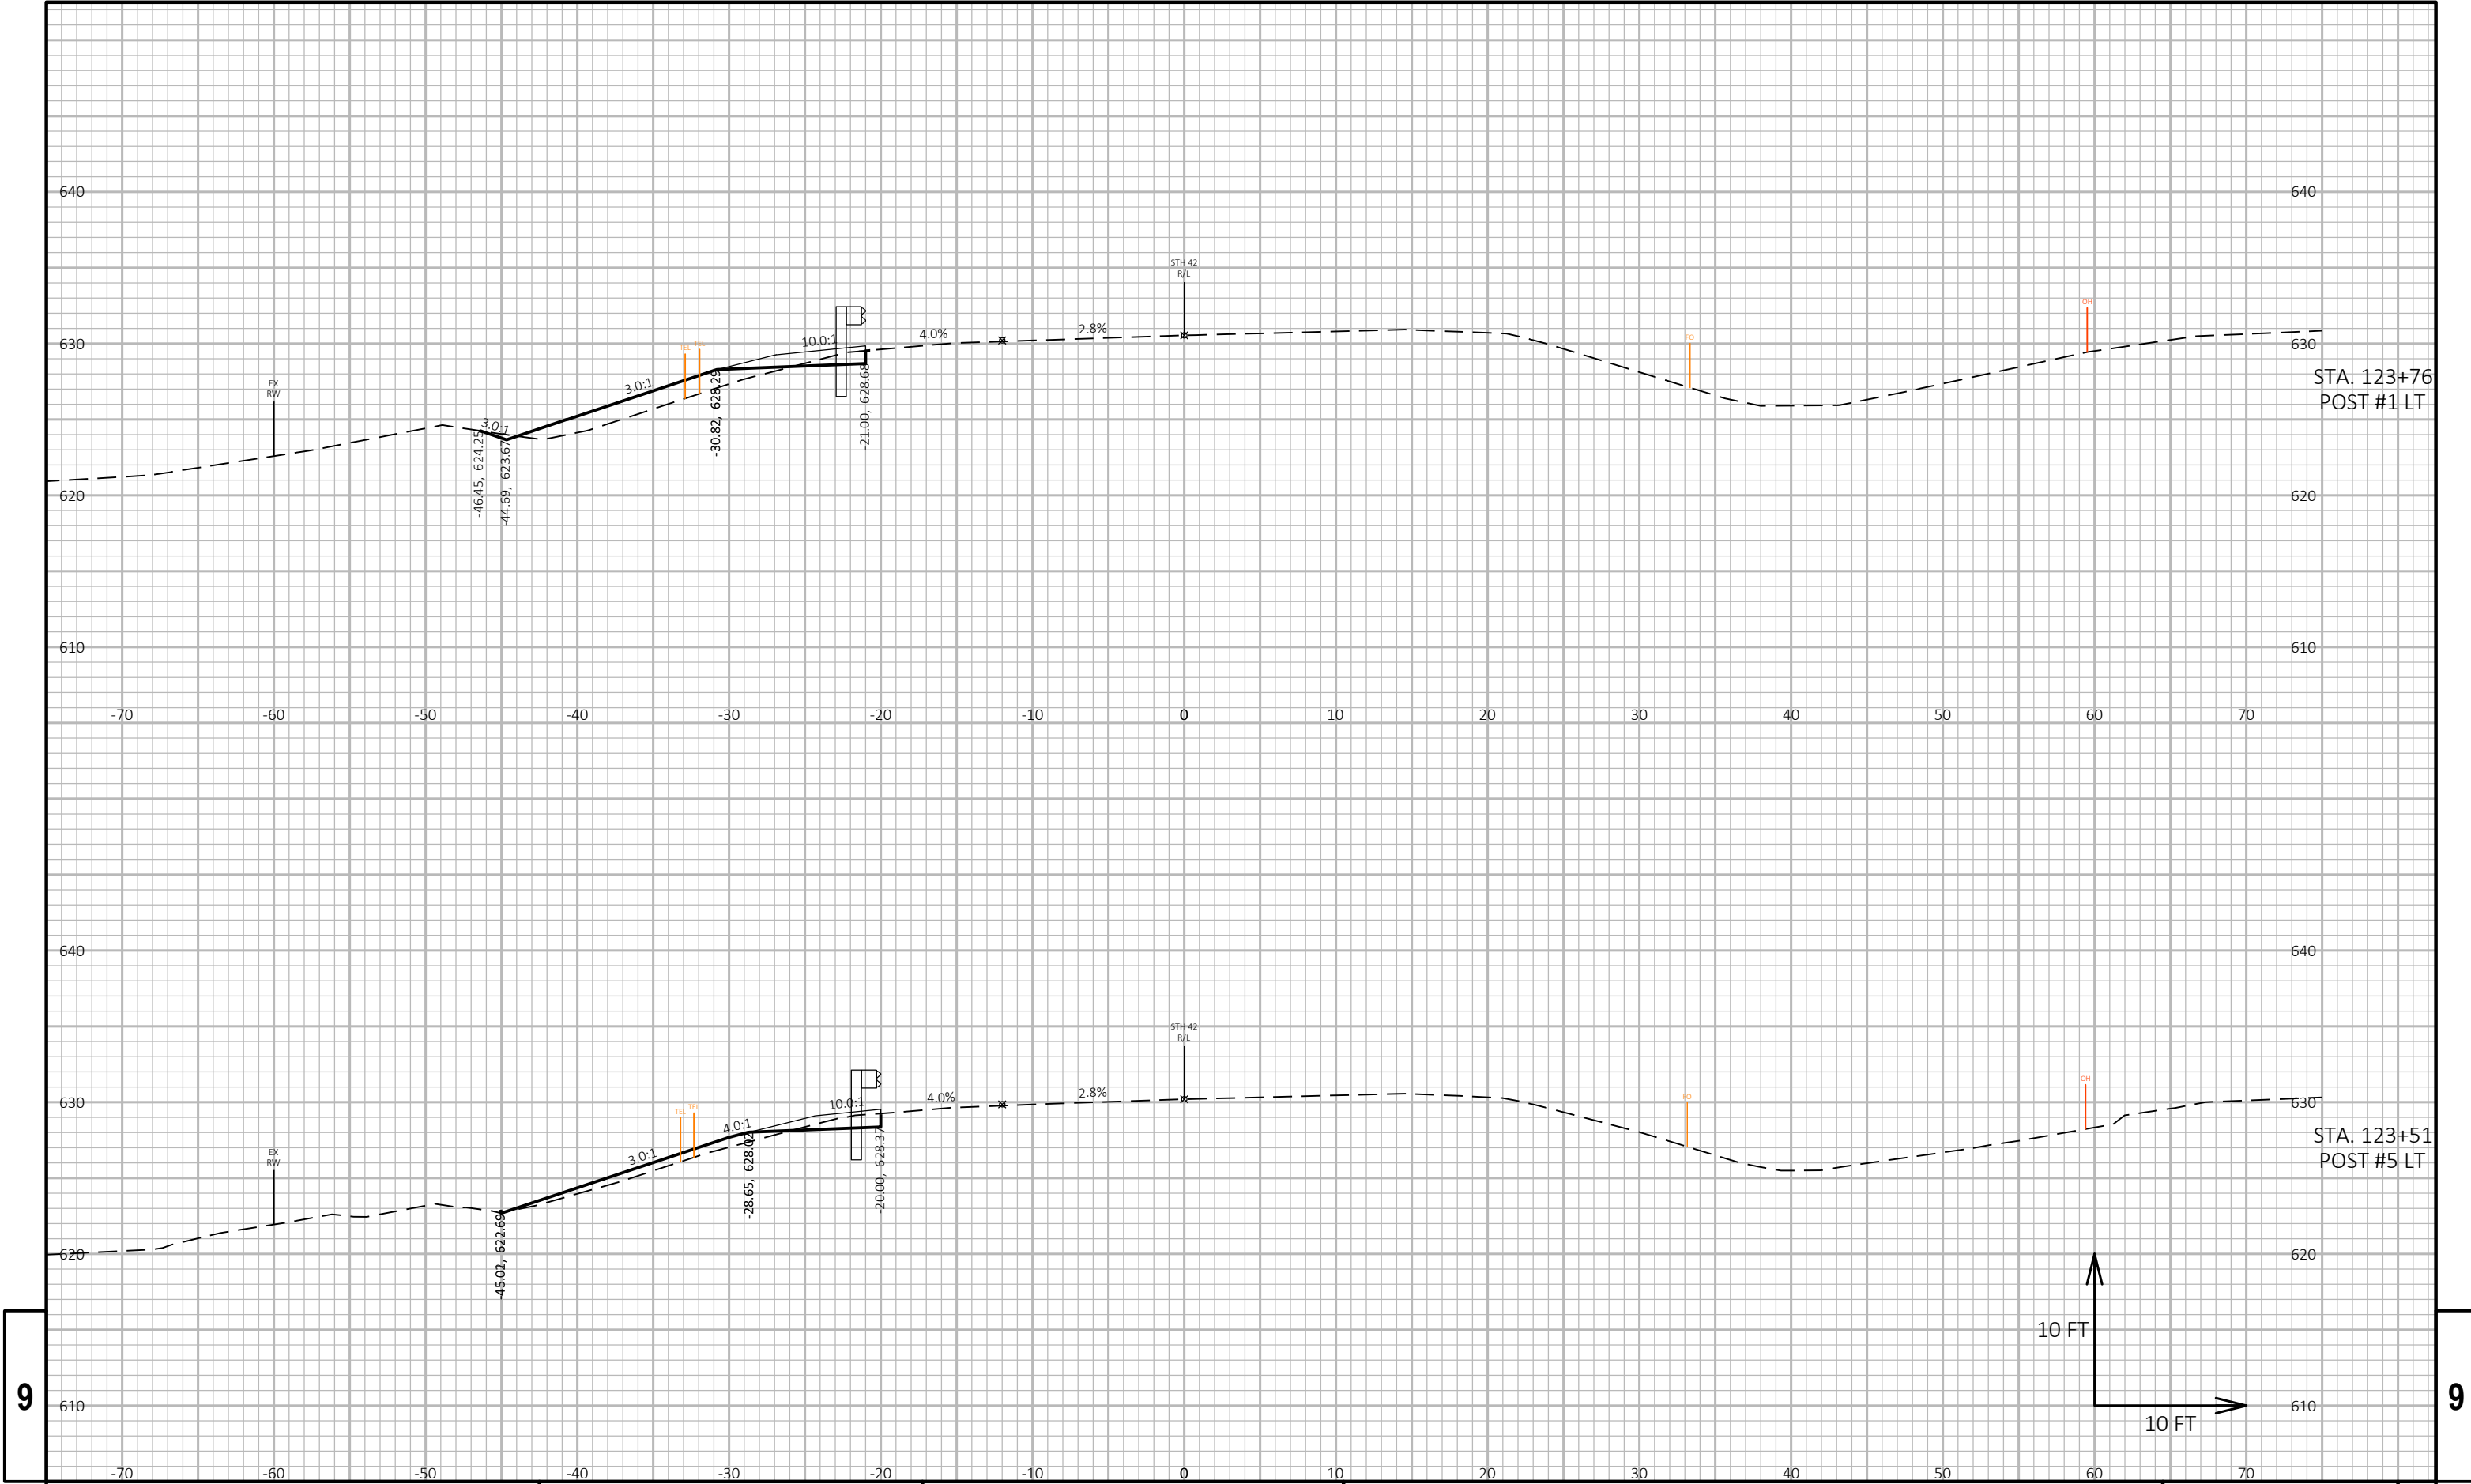

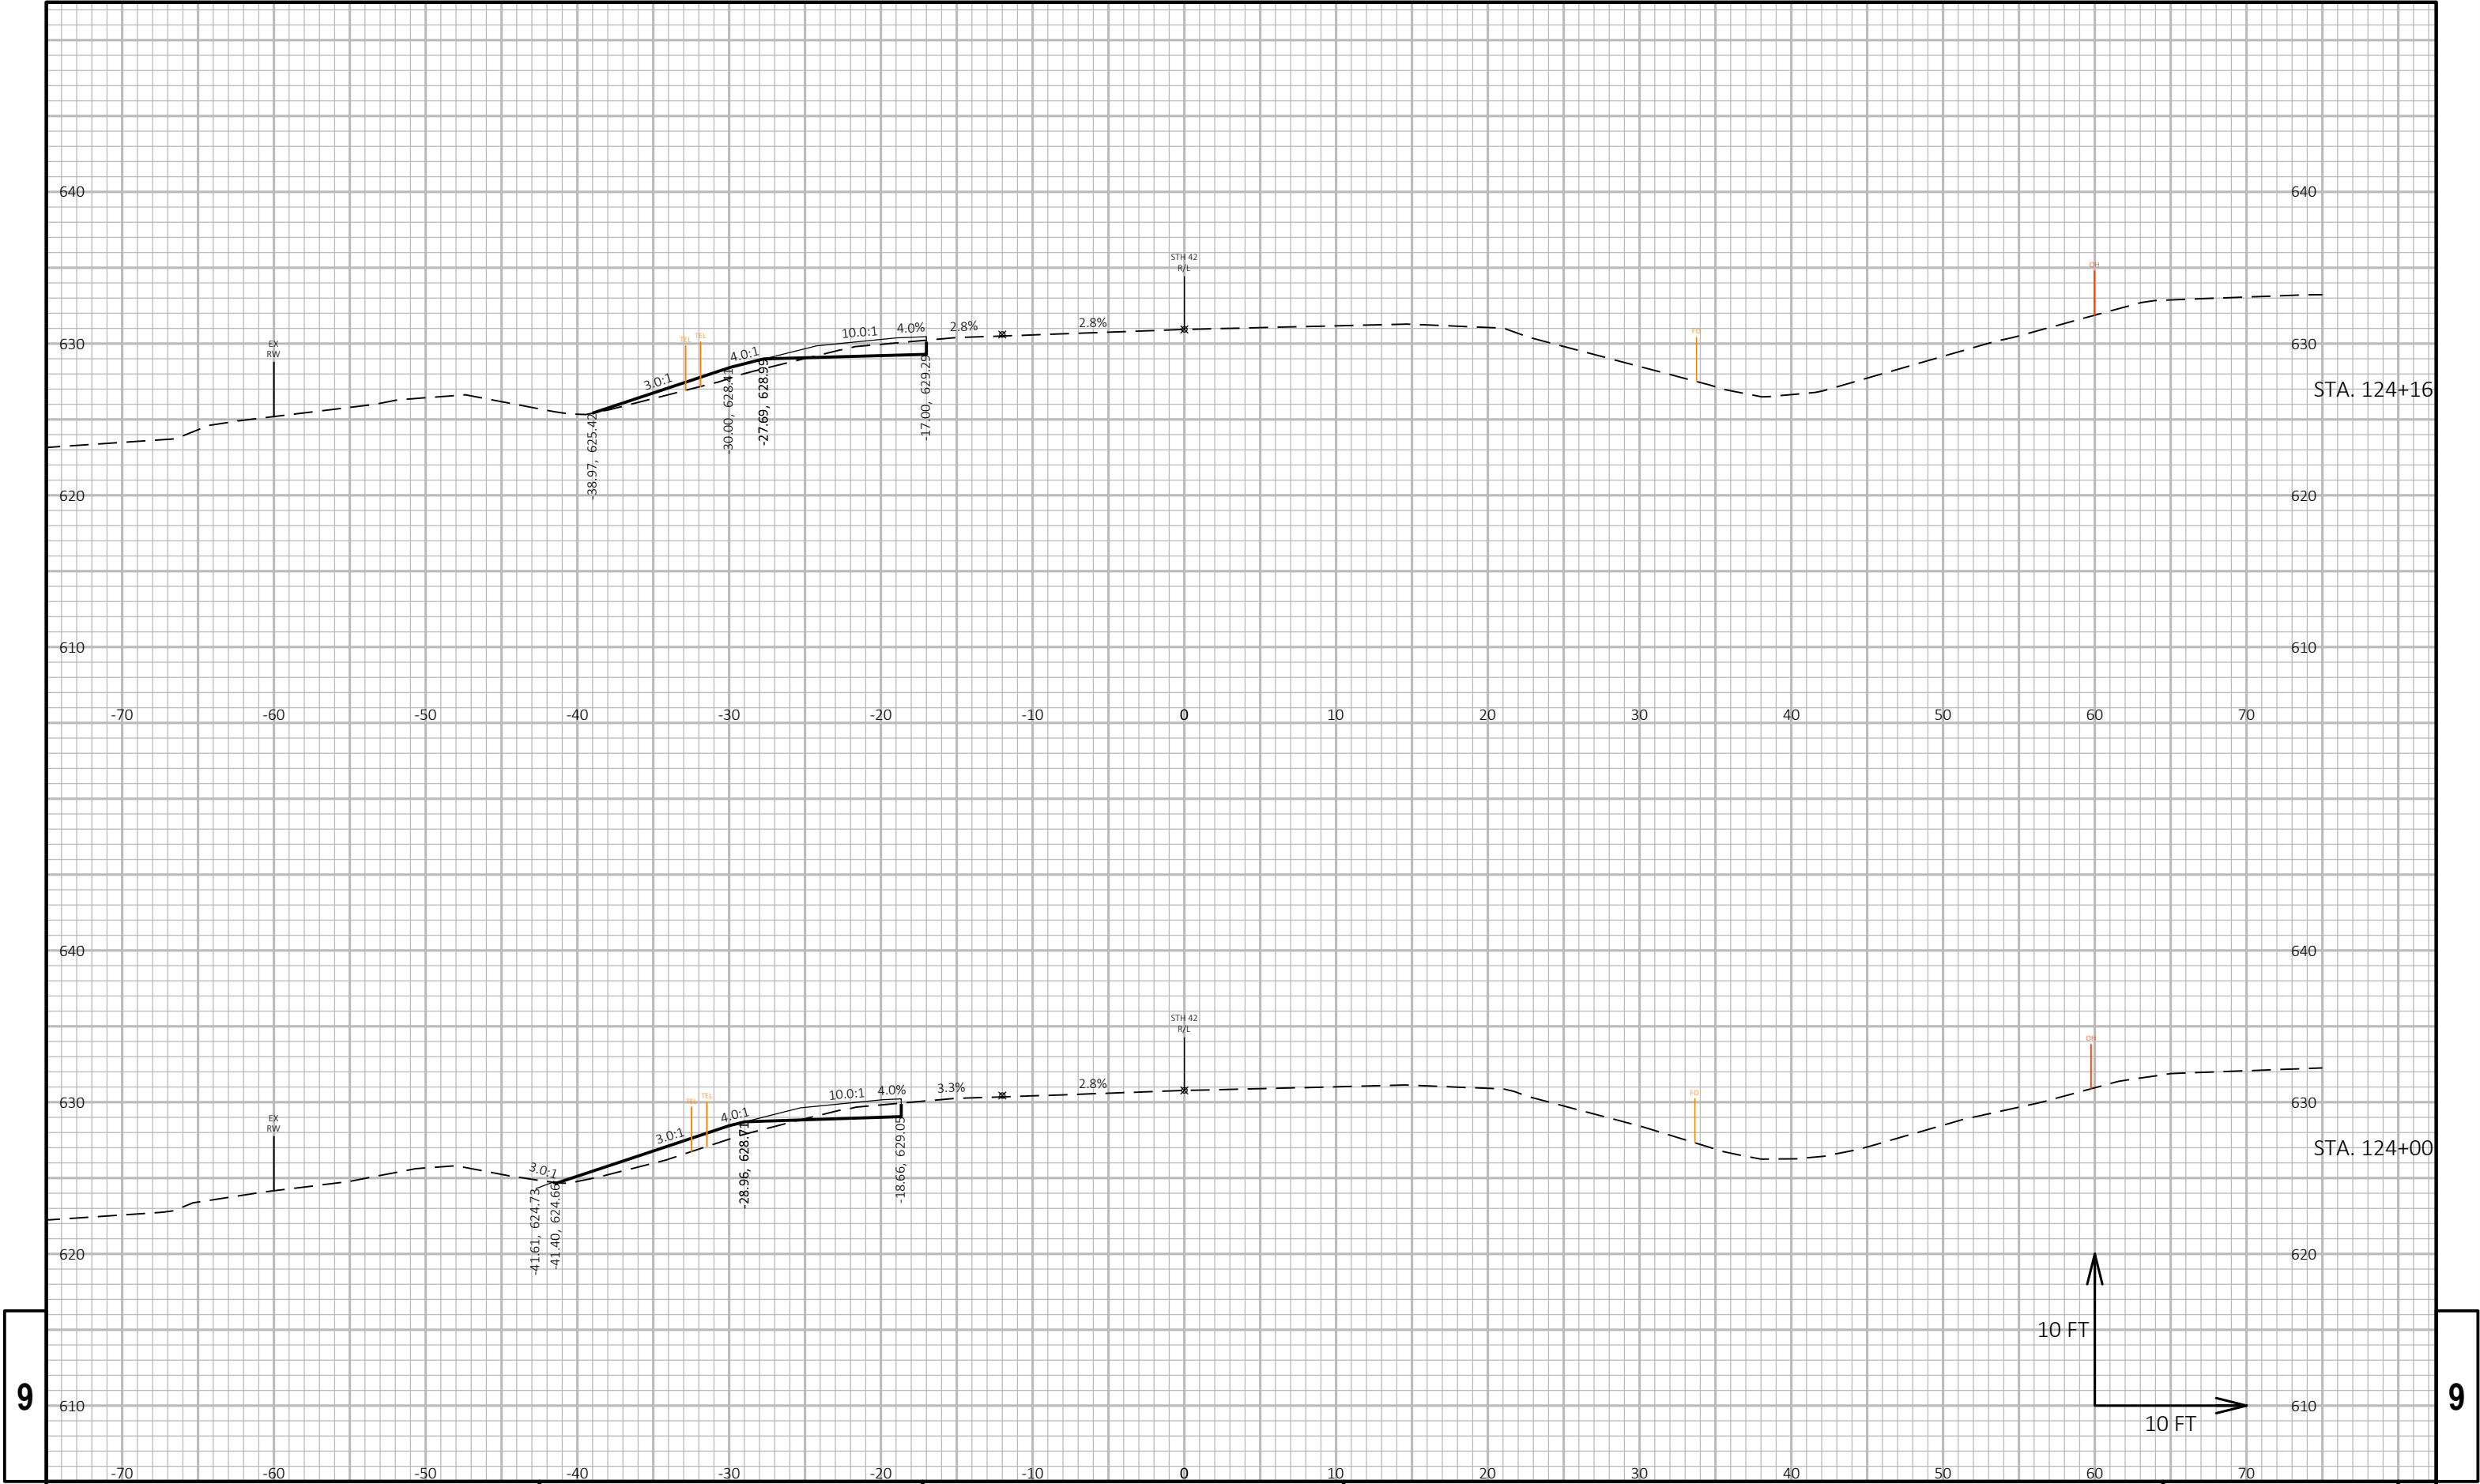


9


9

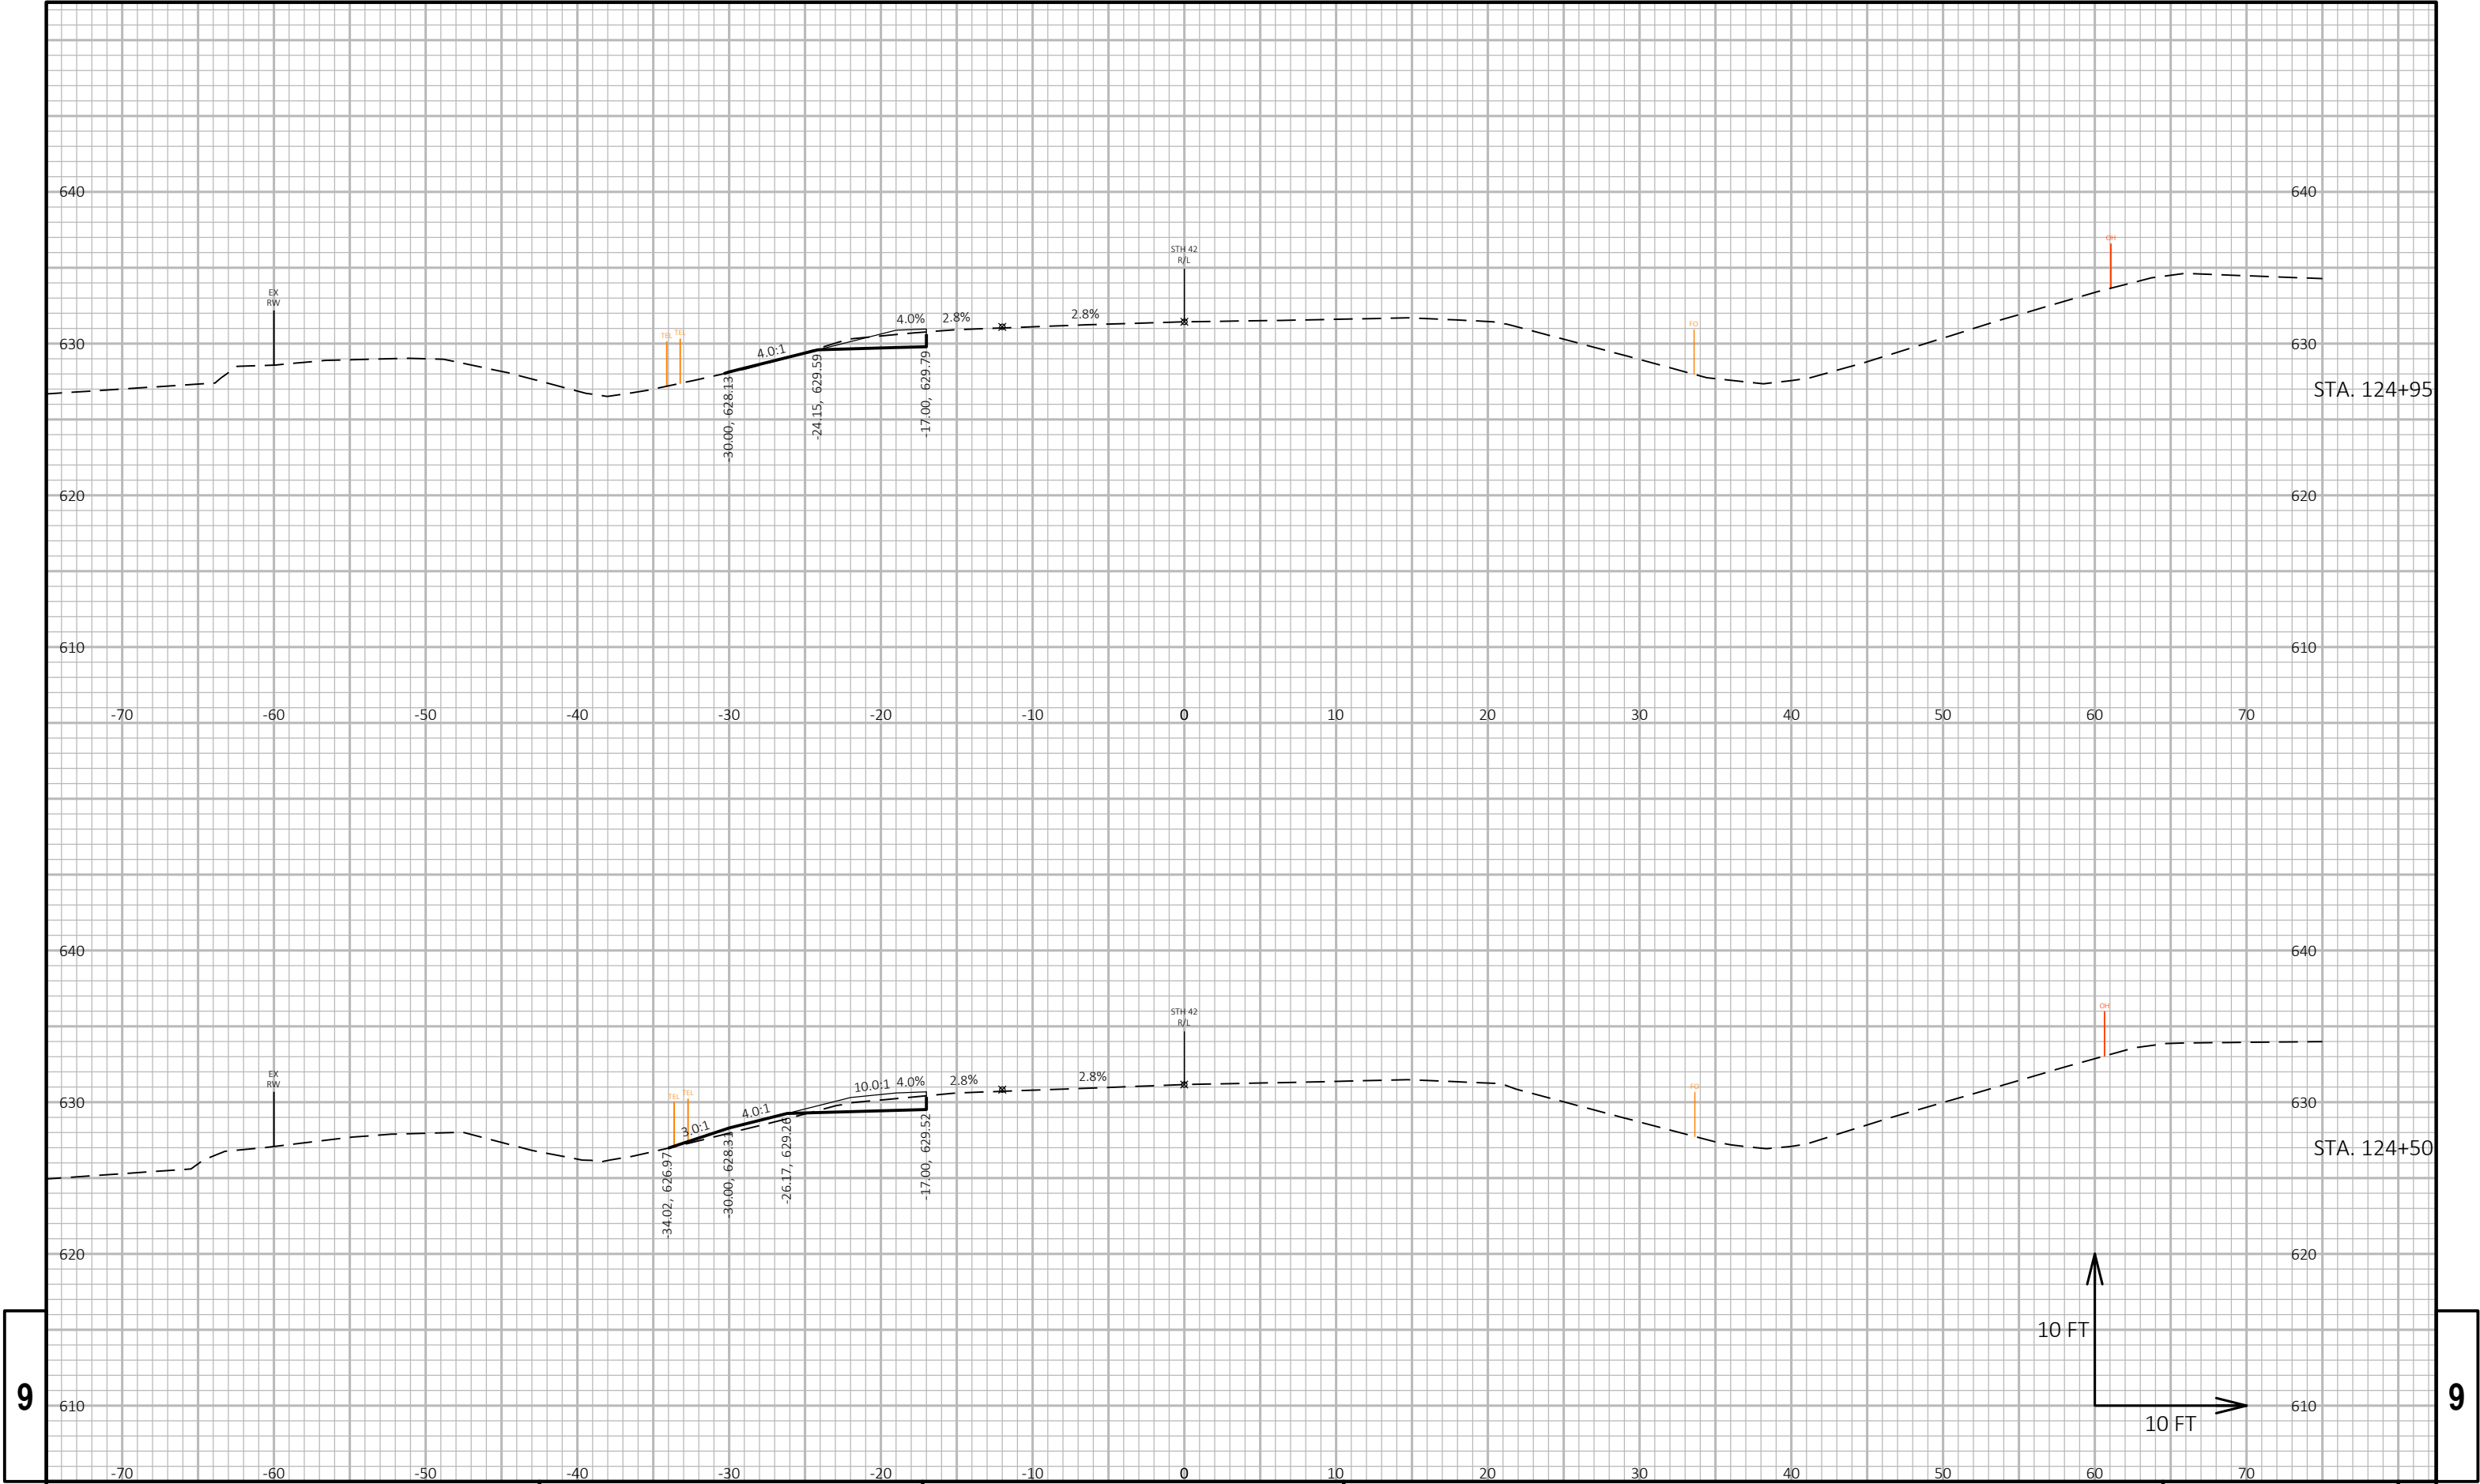

9


9

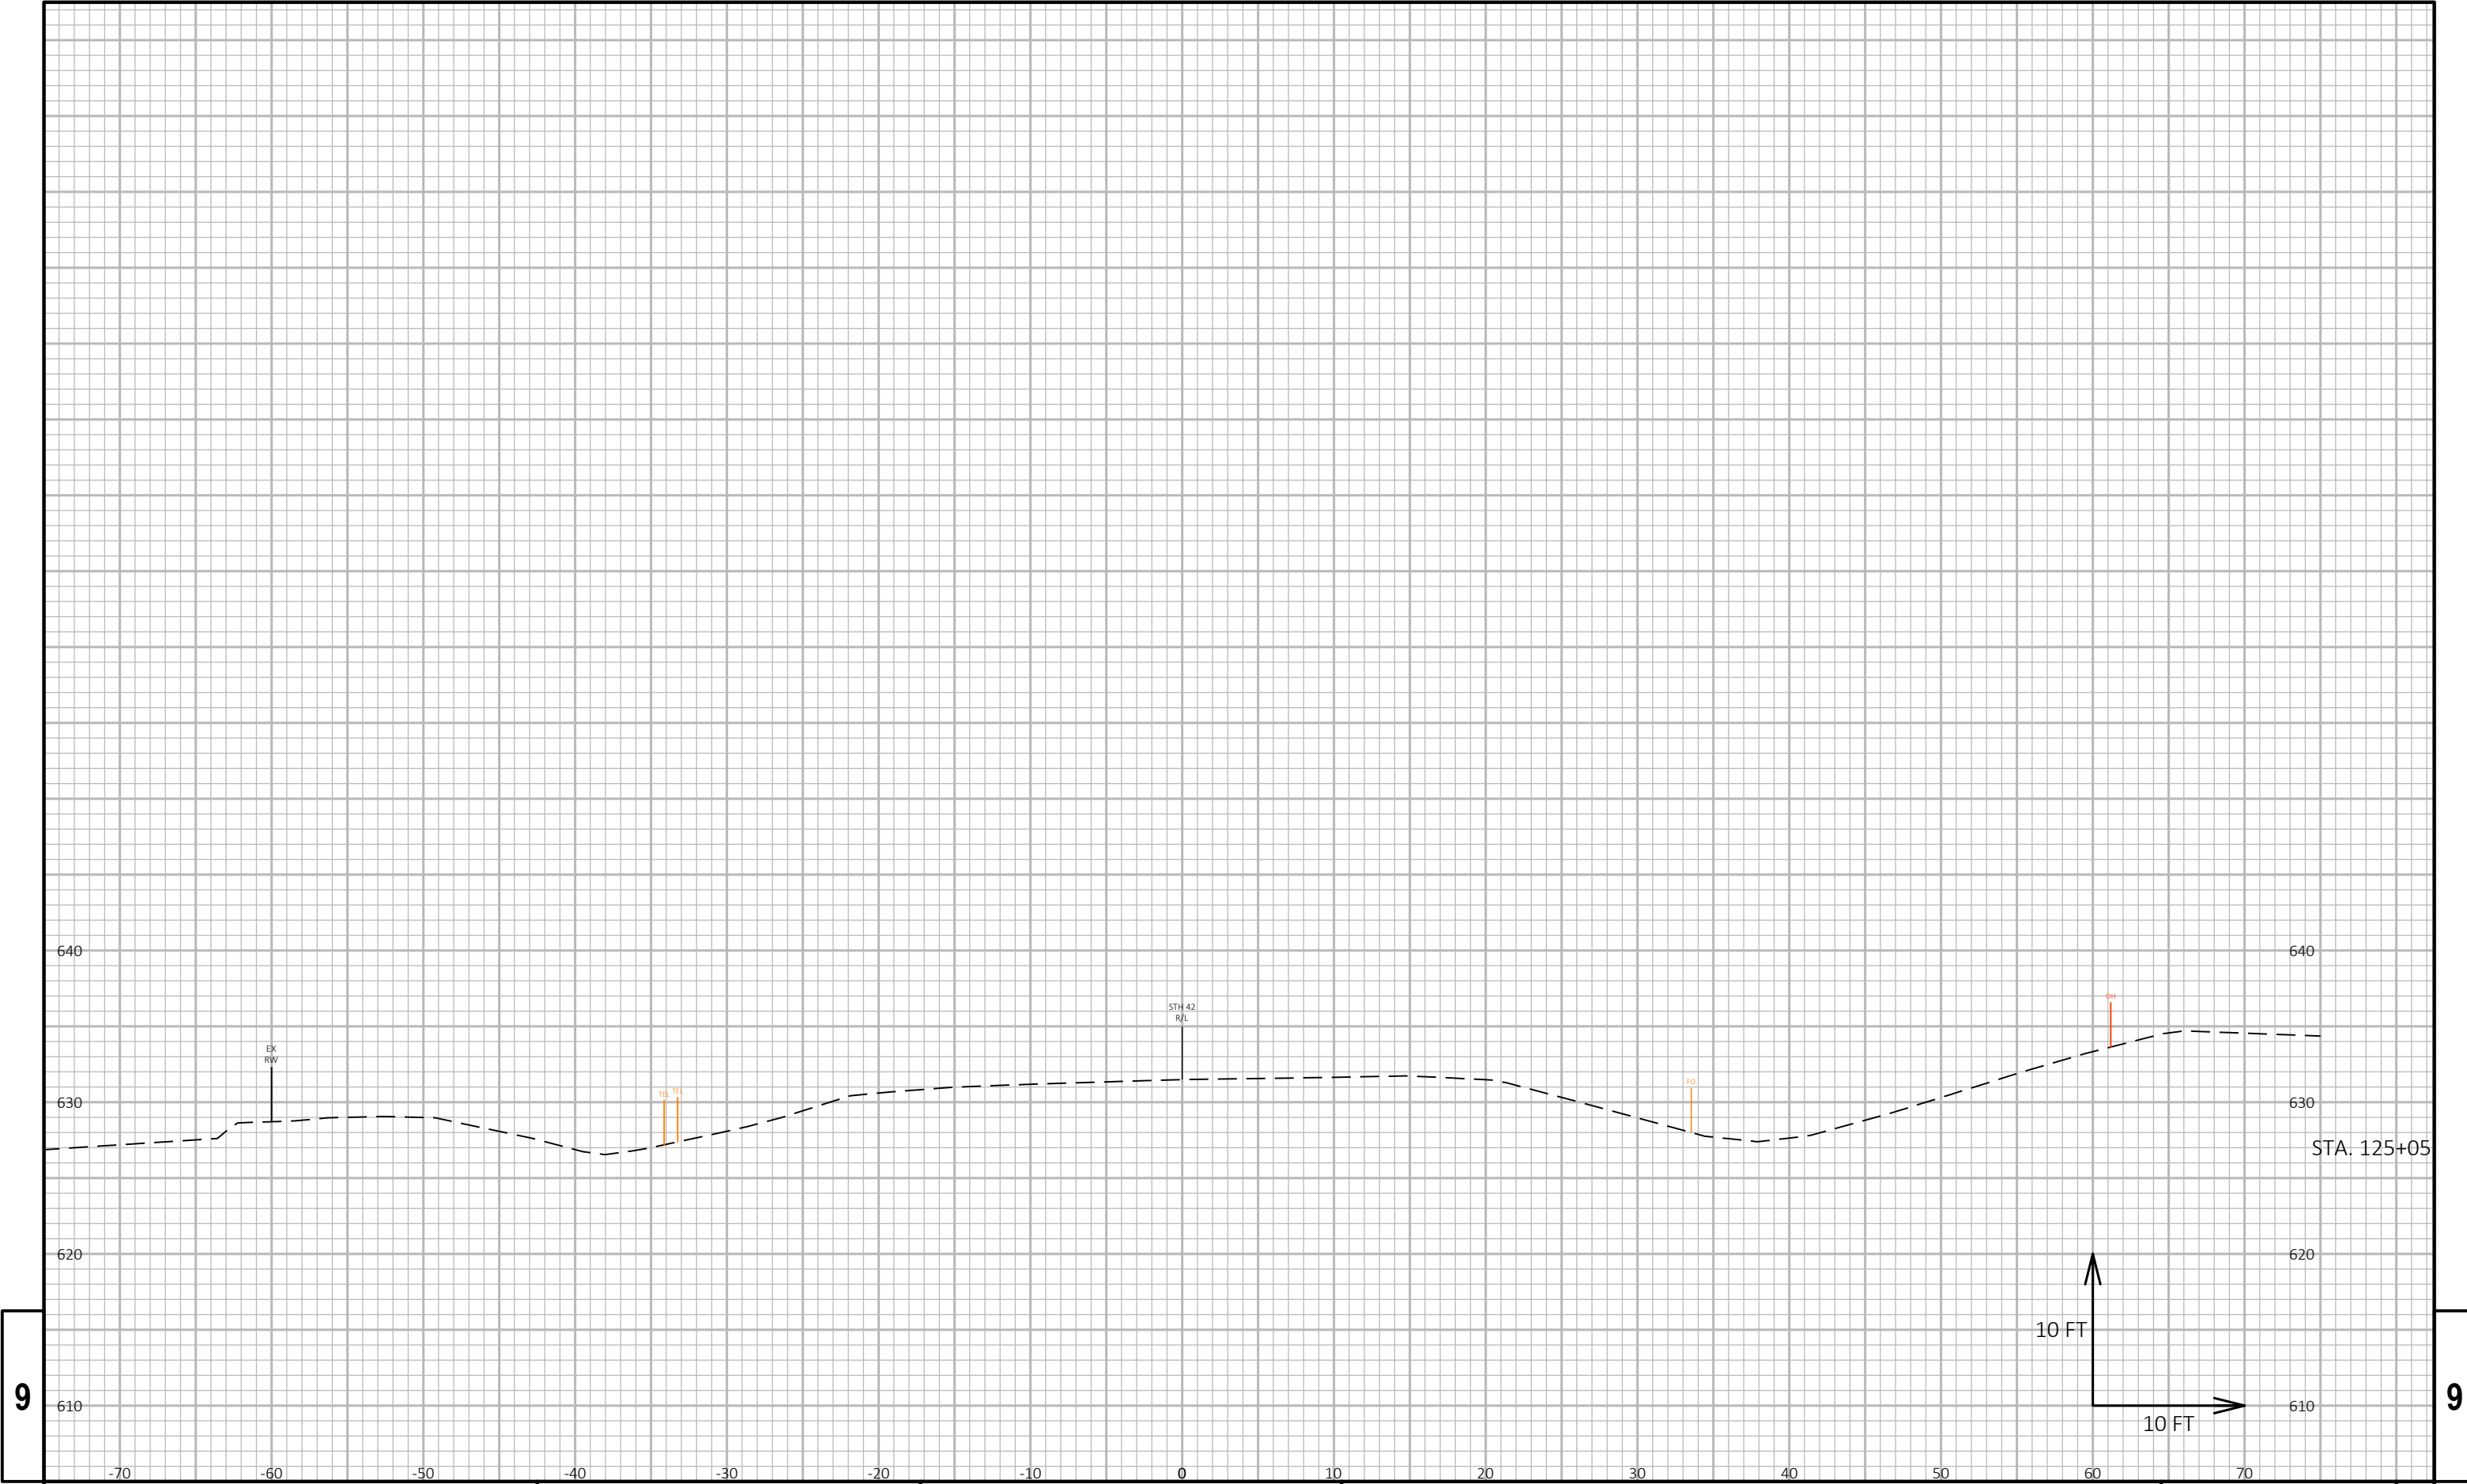

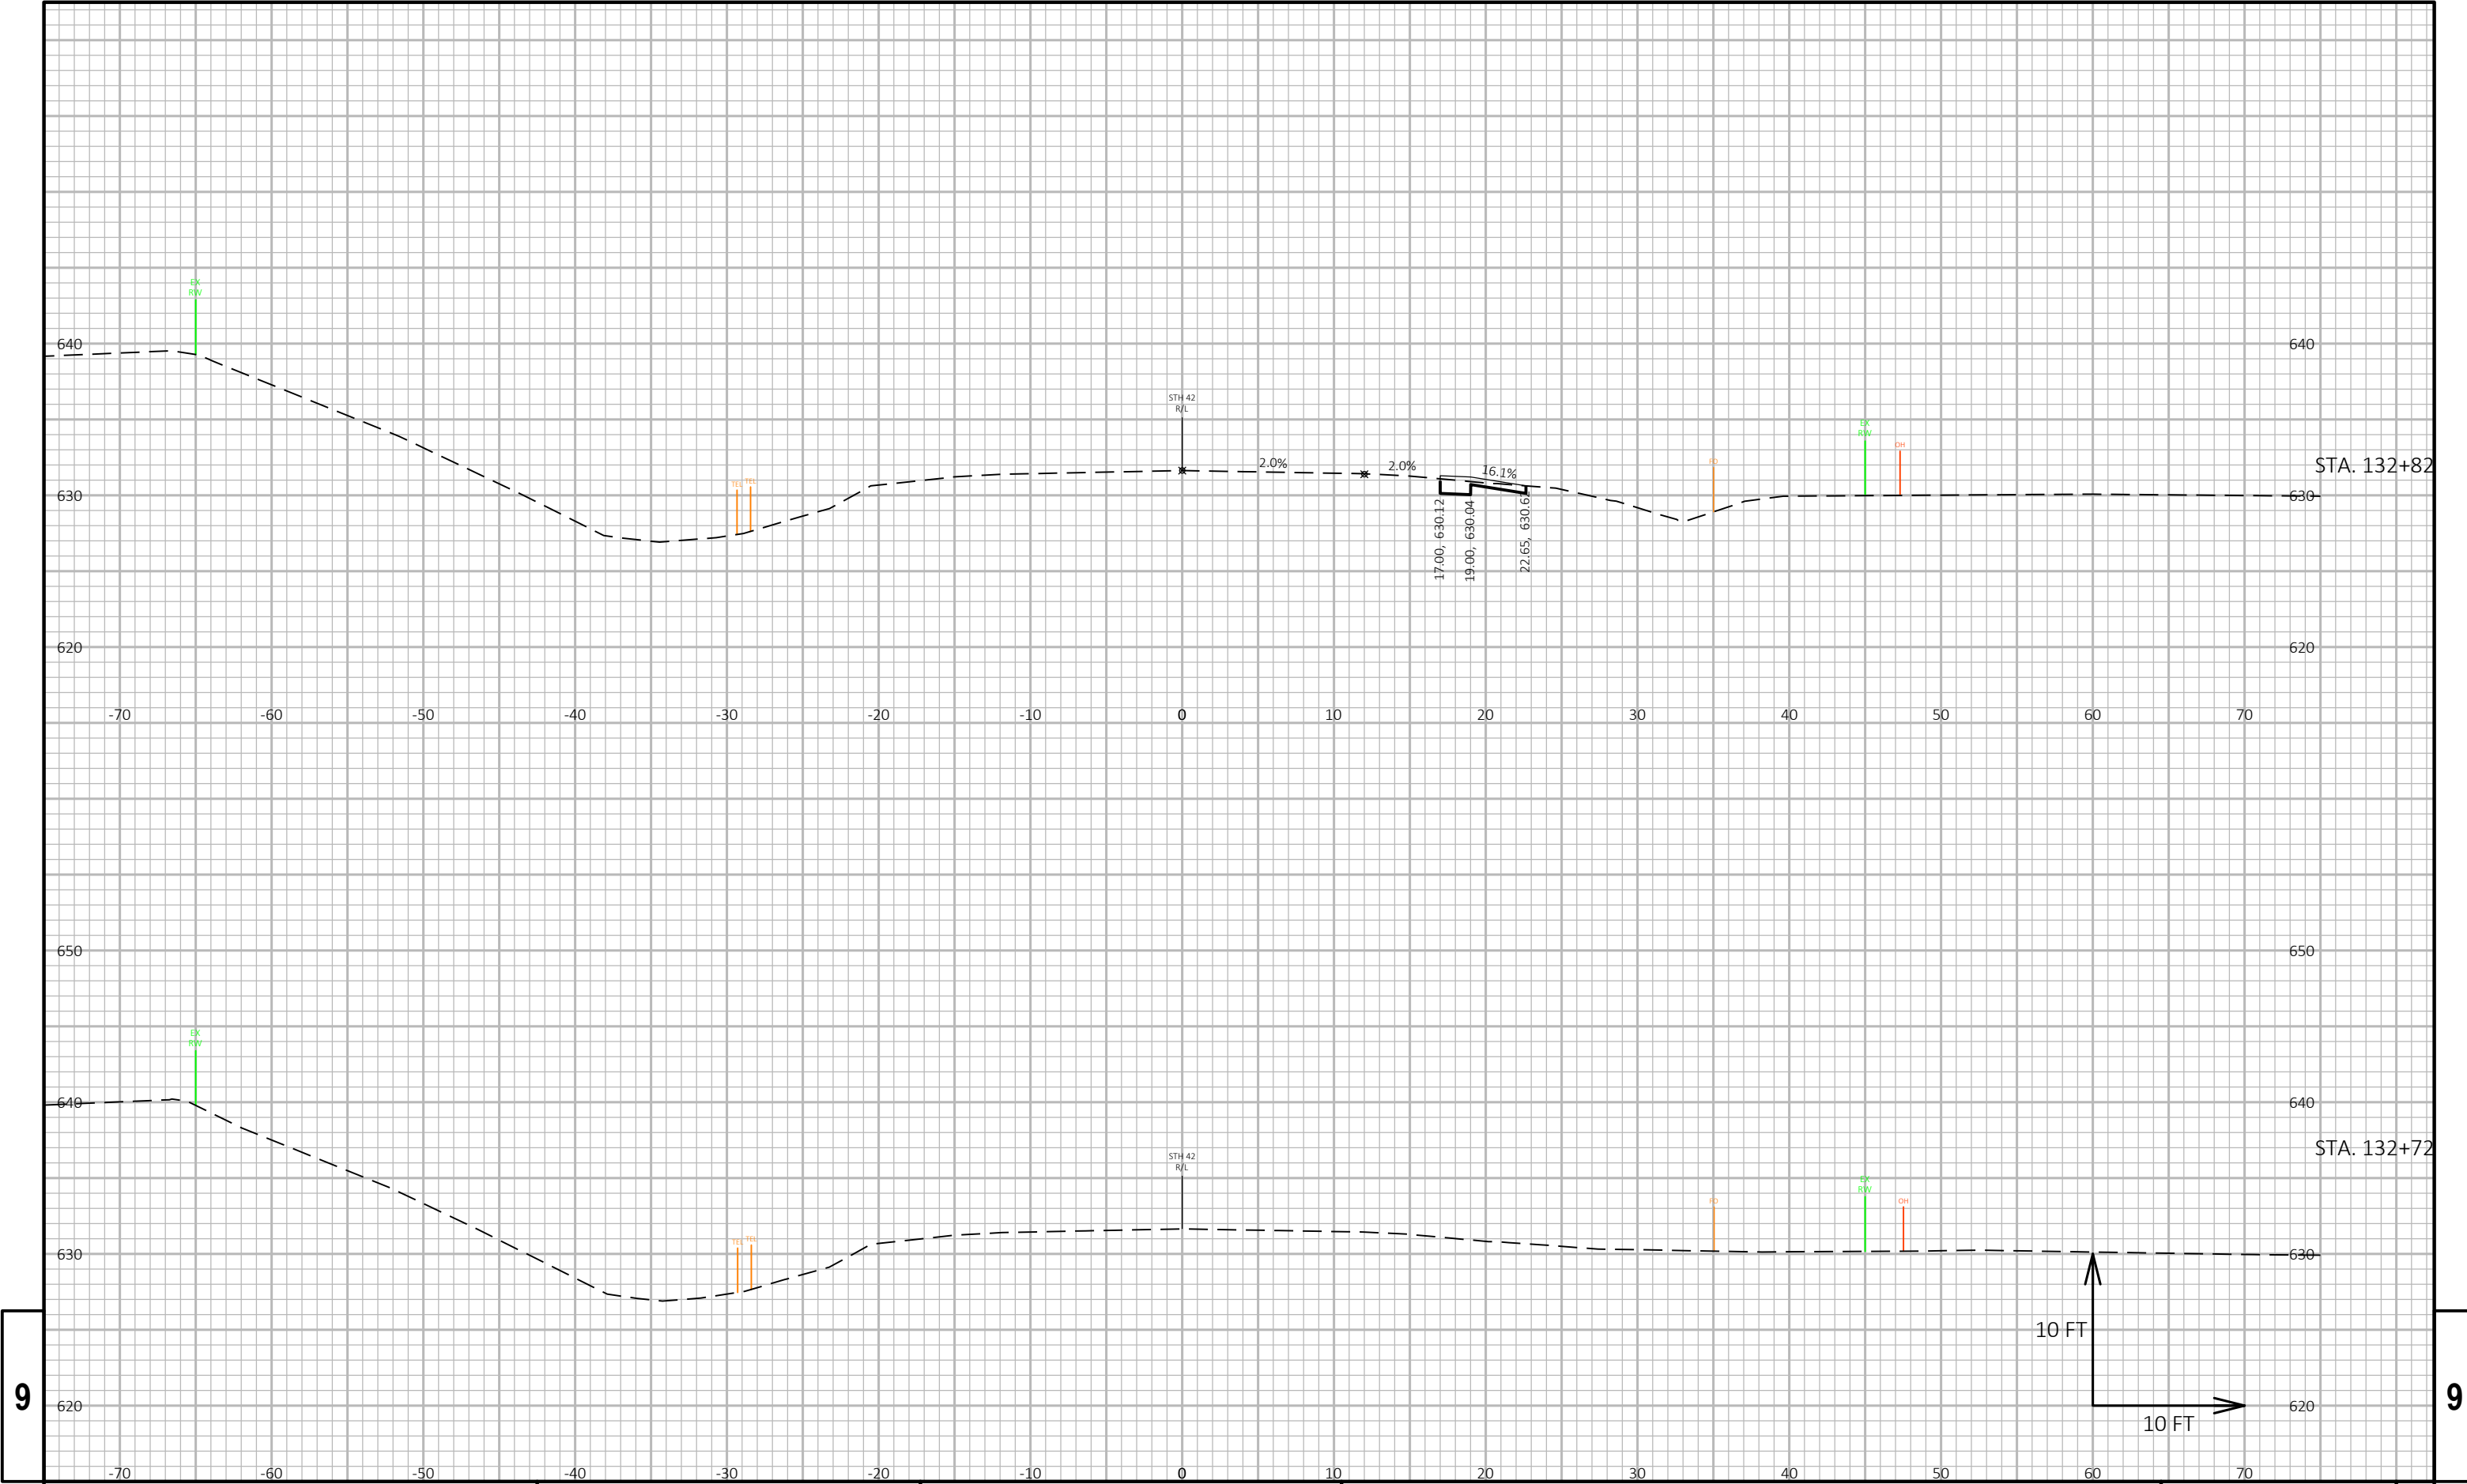


9


9

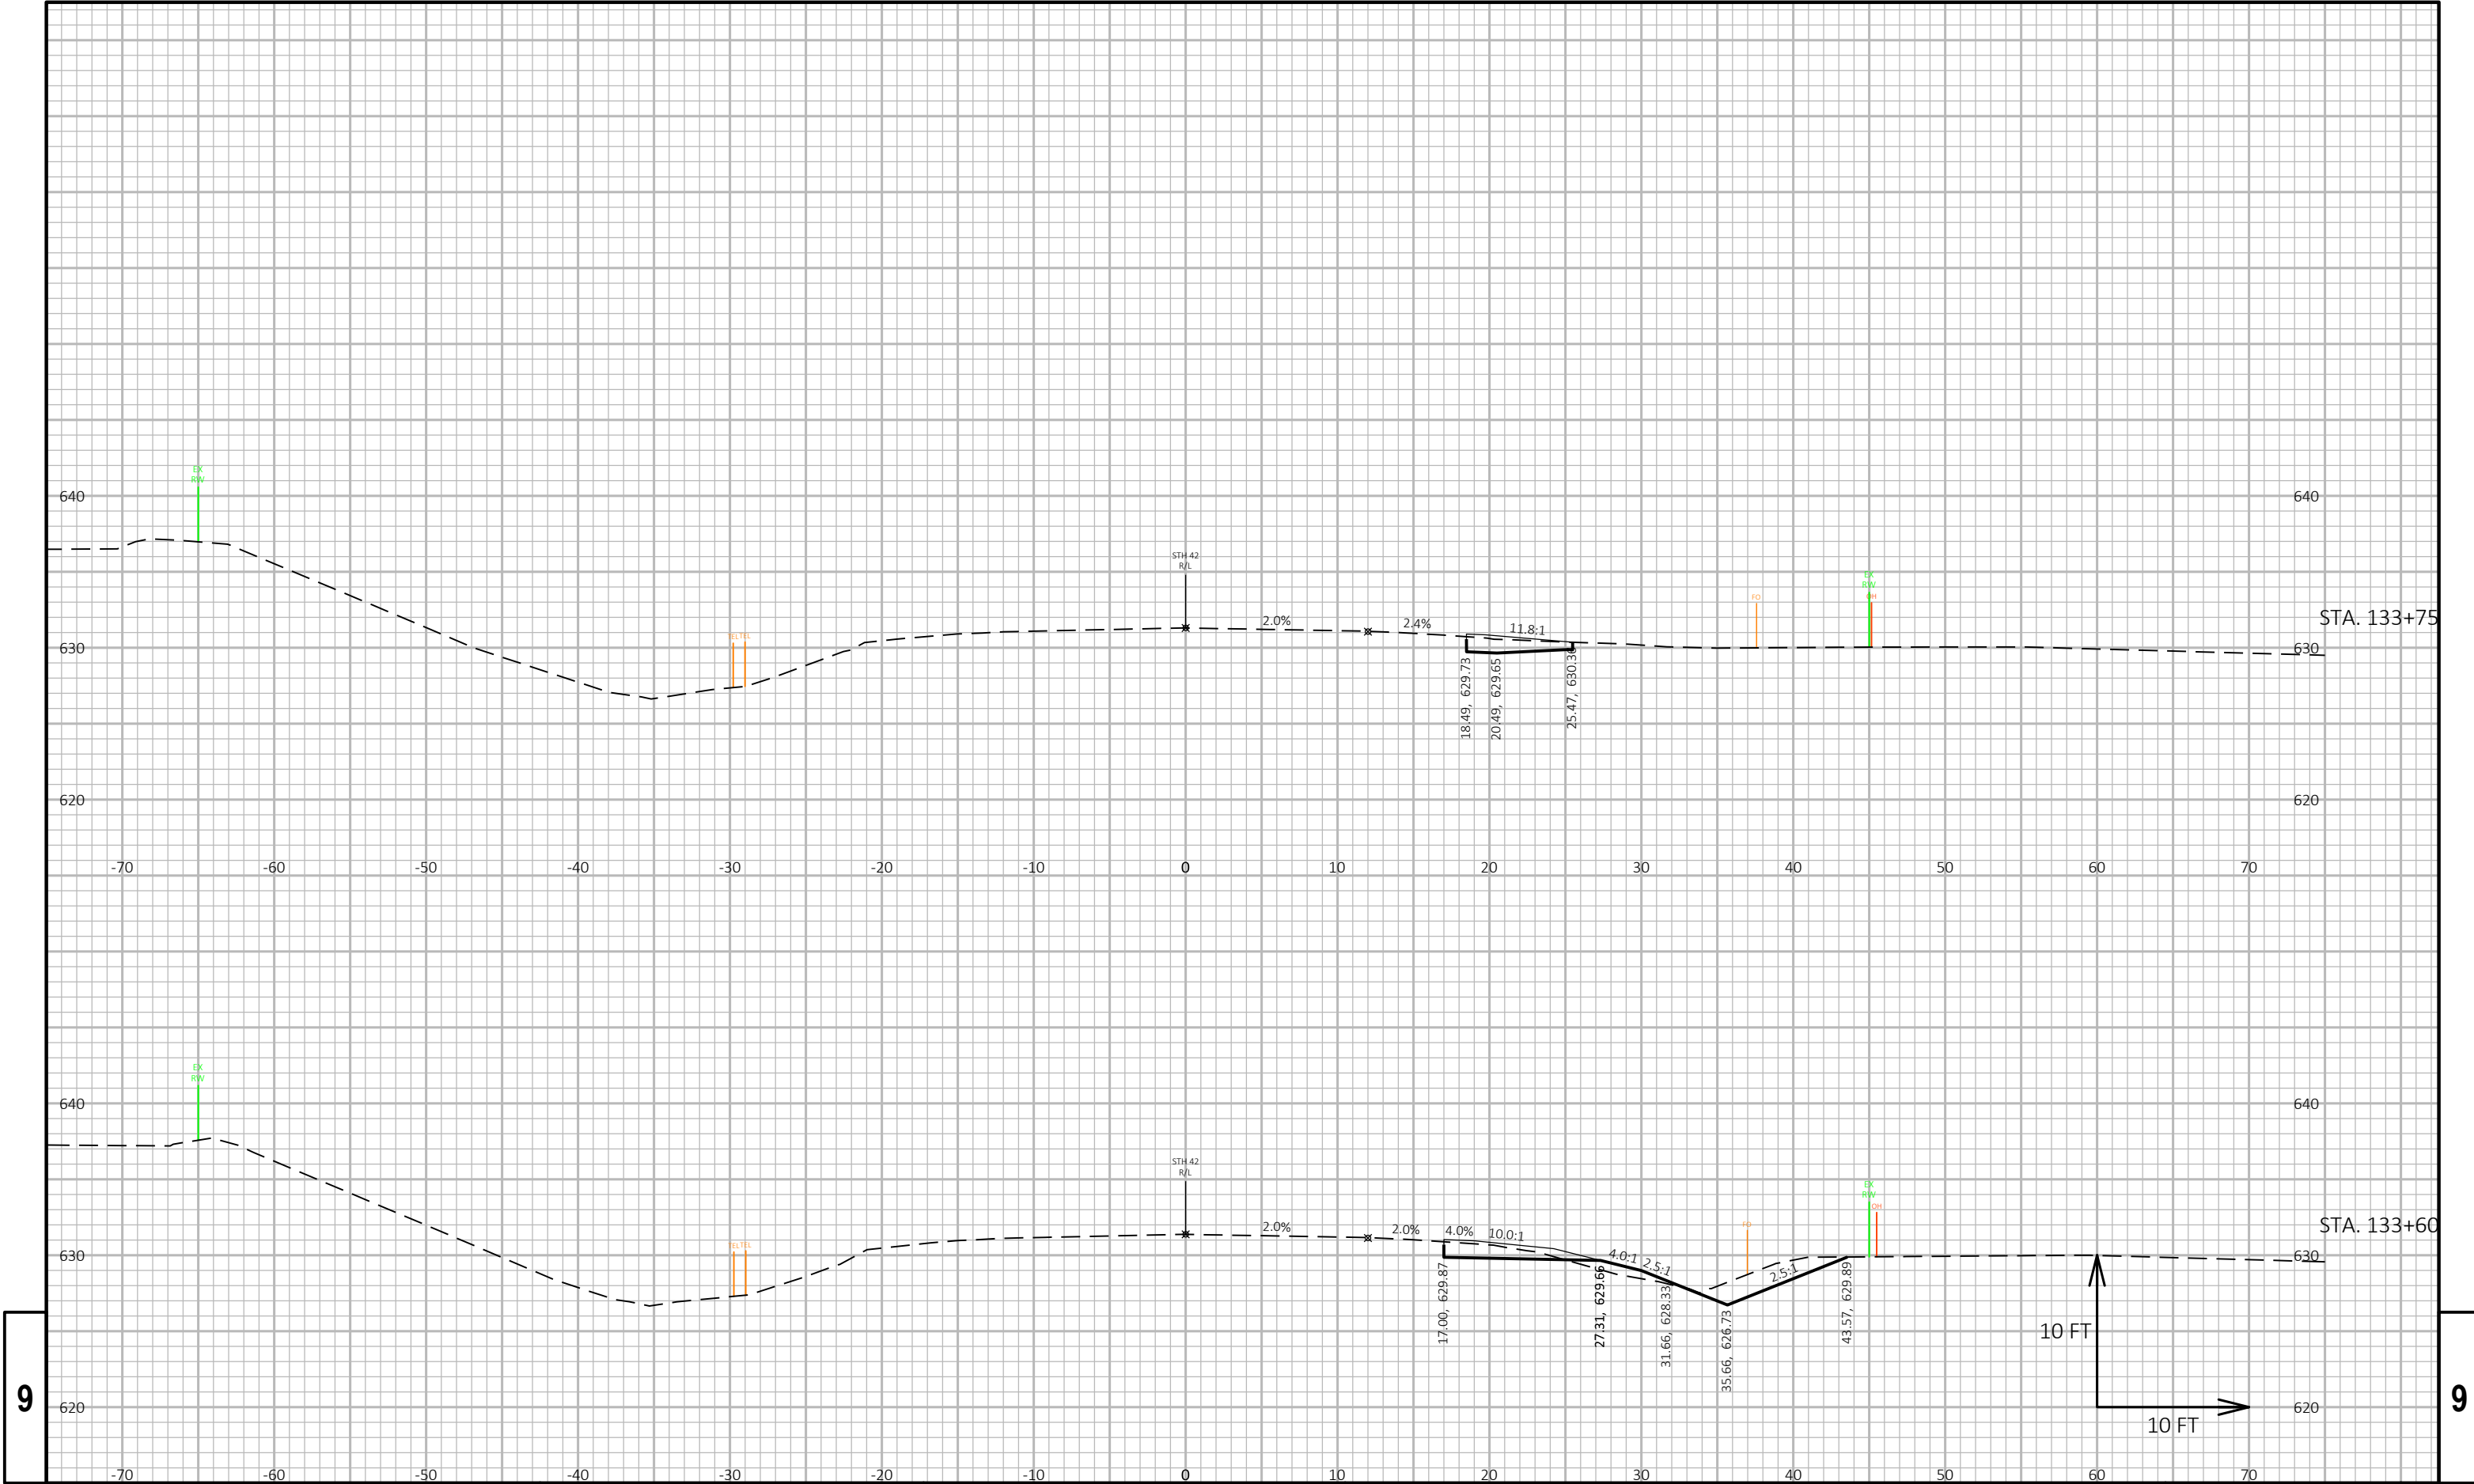

9

9

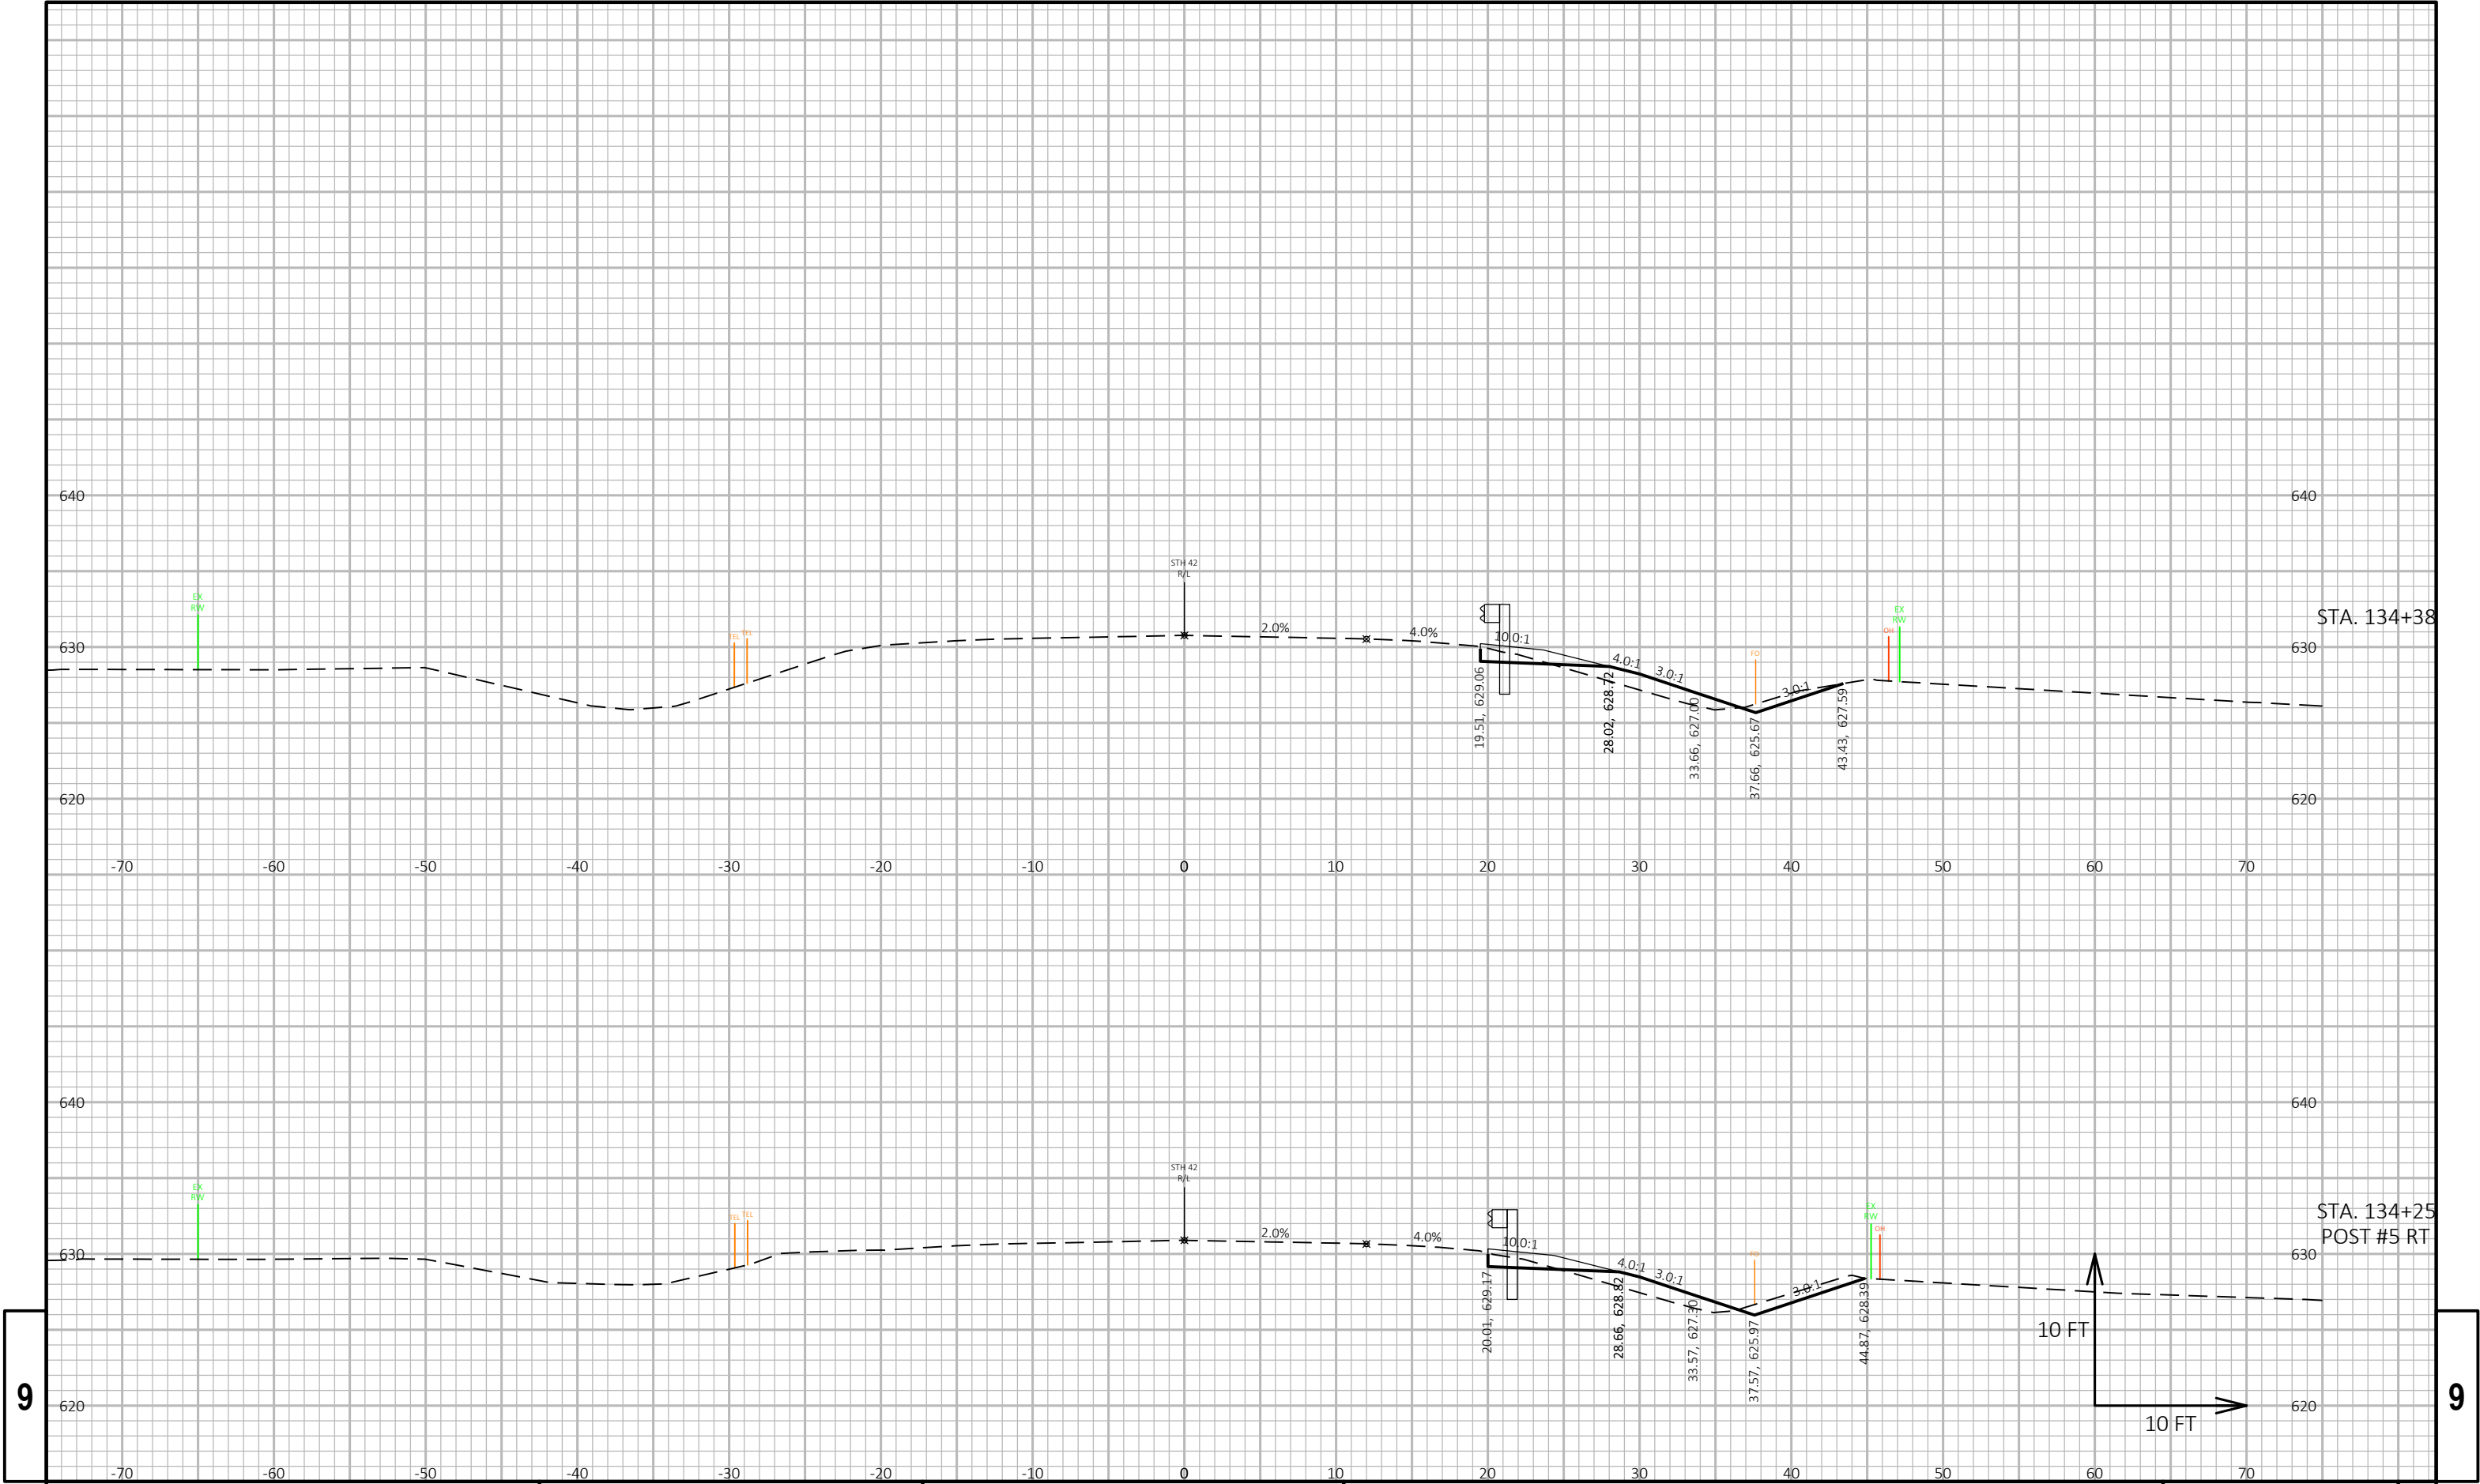


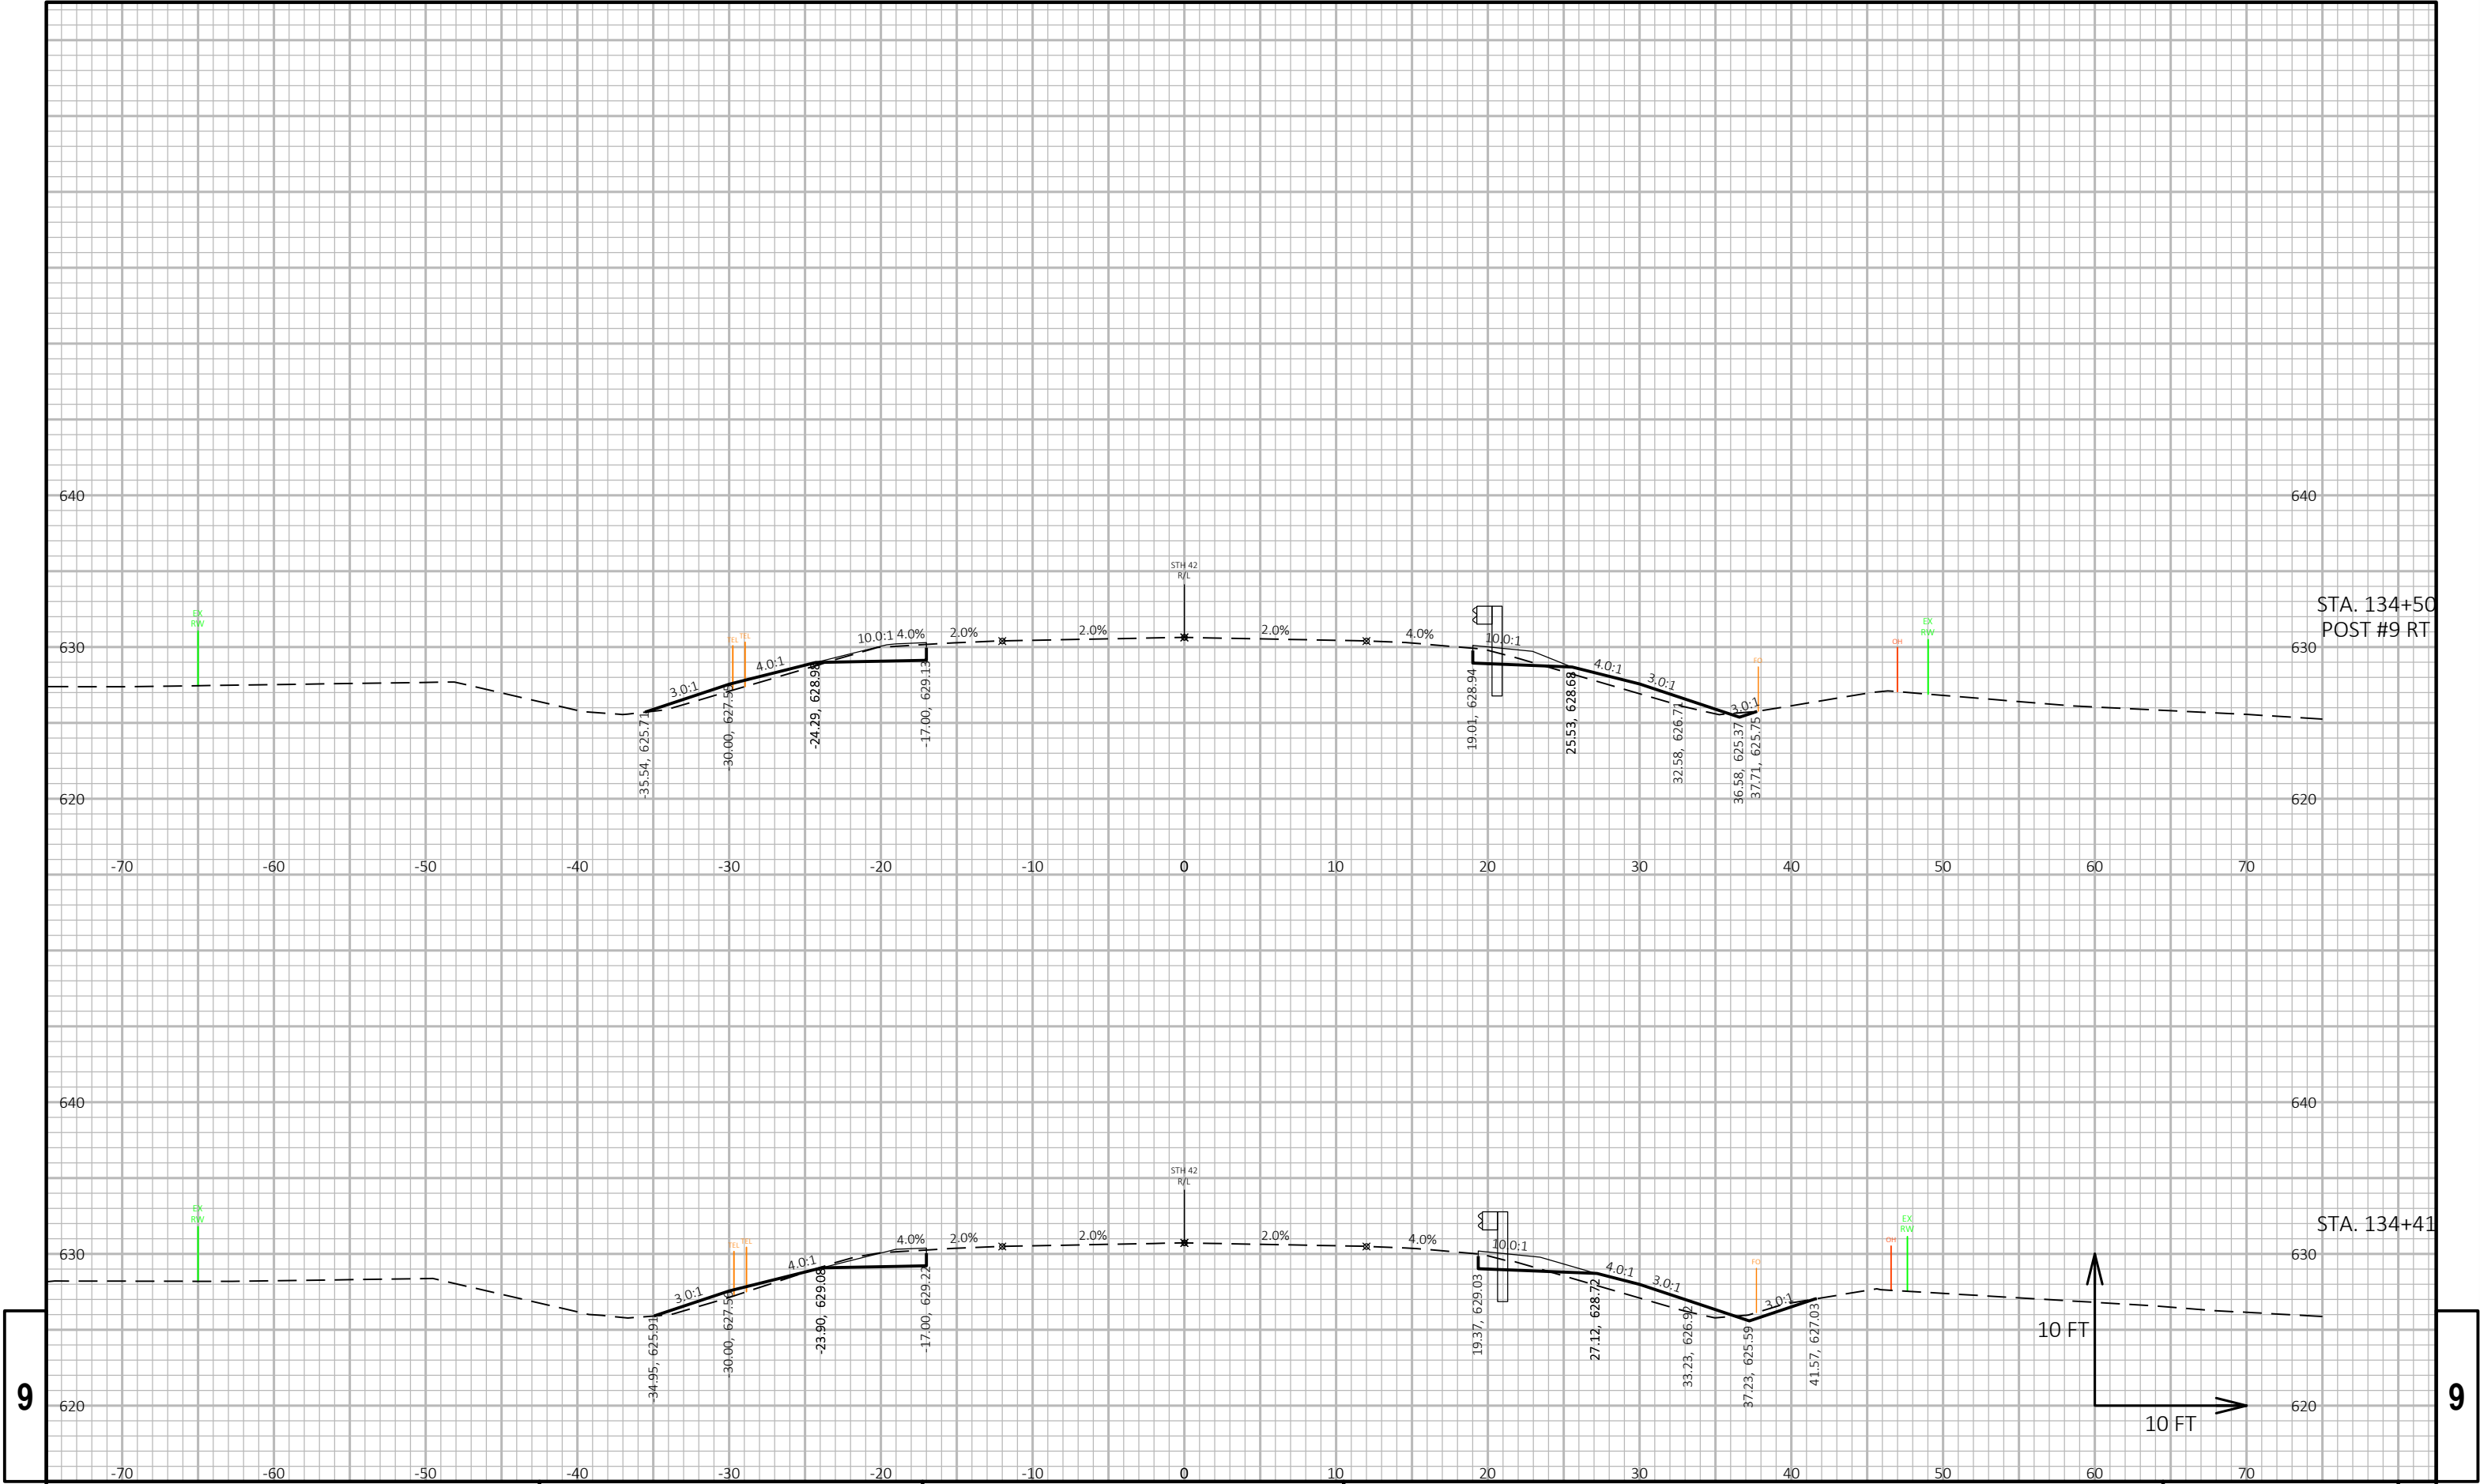

9

9


PROJECT NO: 1470-25-71	HWY: STH 42	COUNTY: KEWAUNEE	CROSS SECTIONS: STH 42	SHEET	E
------------------------	-------------	------------------	------------------------	-------	---

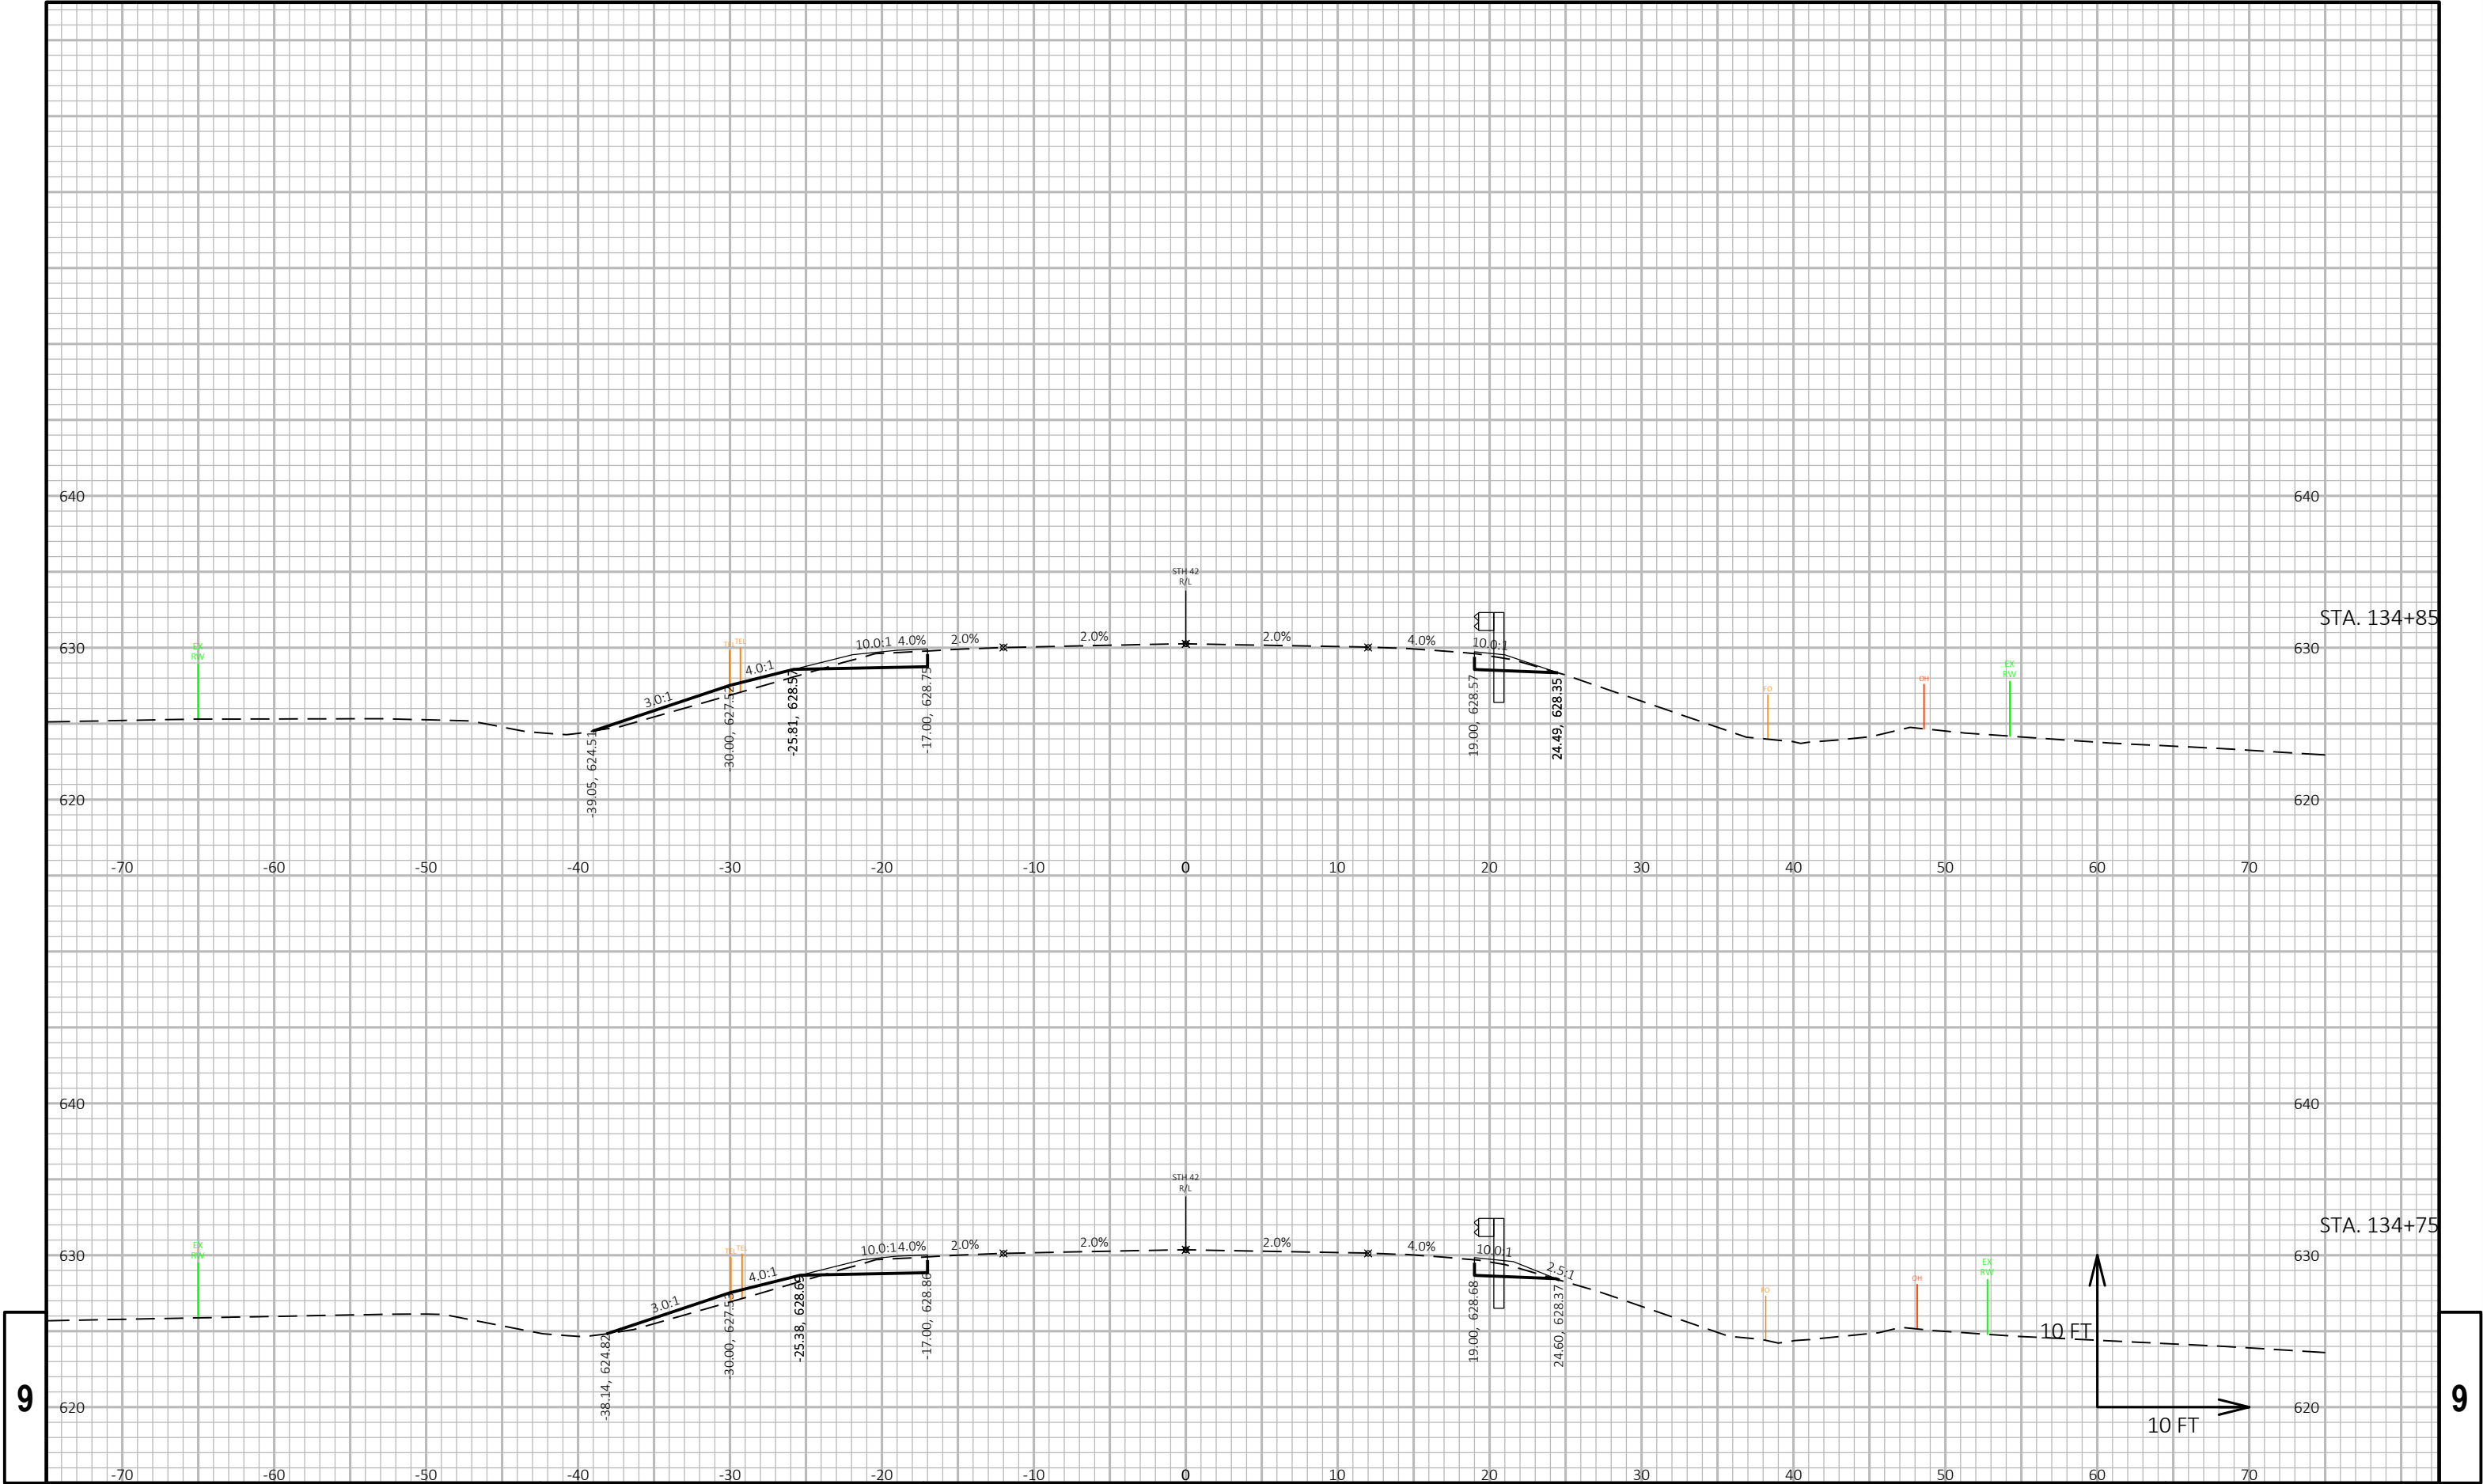

9

9


PROJECT NO: 1470-25-71	HWY: STH 42	COUNTY: KEWAUNEE	CROSS SECTIONS: STH 42	SHEET	E
------------------------	-------------	------------------	------------------------	-------	---

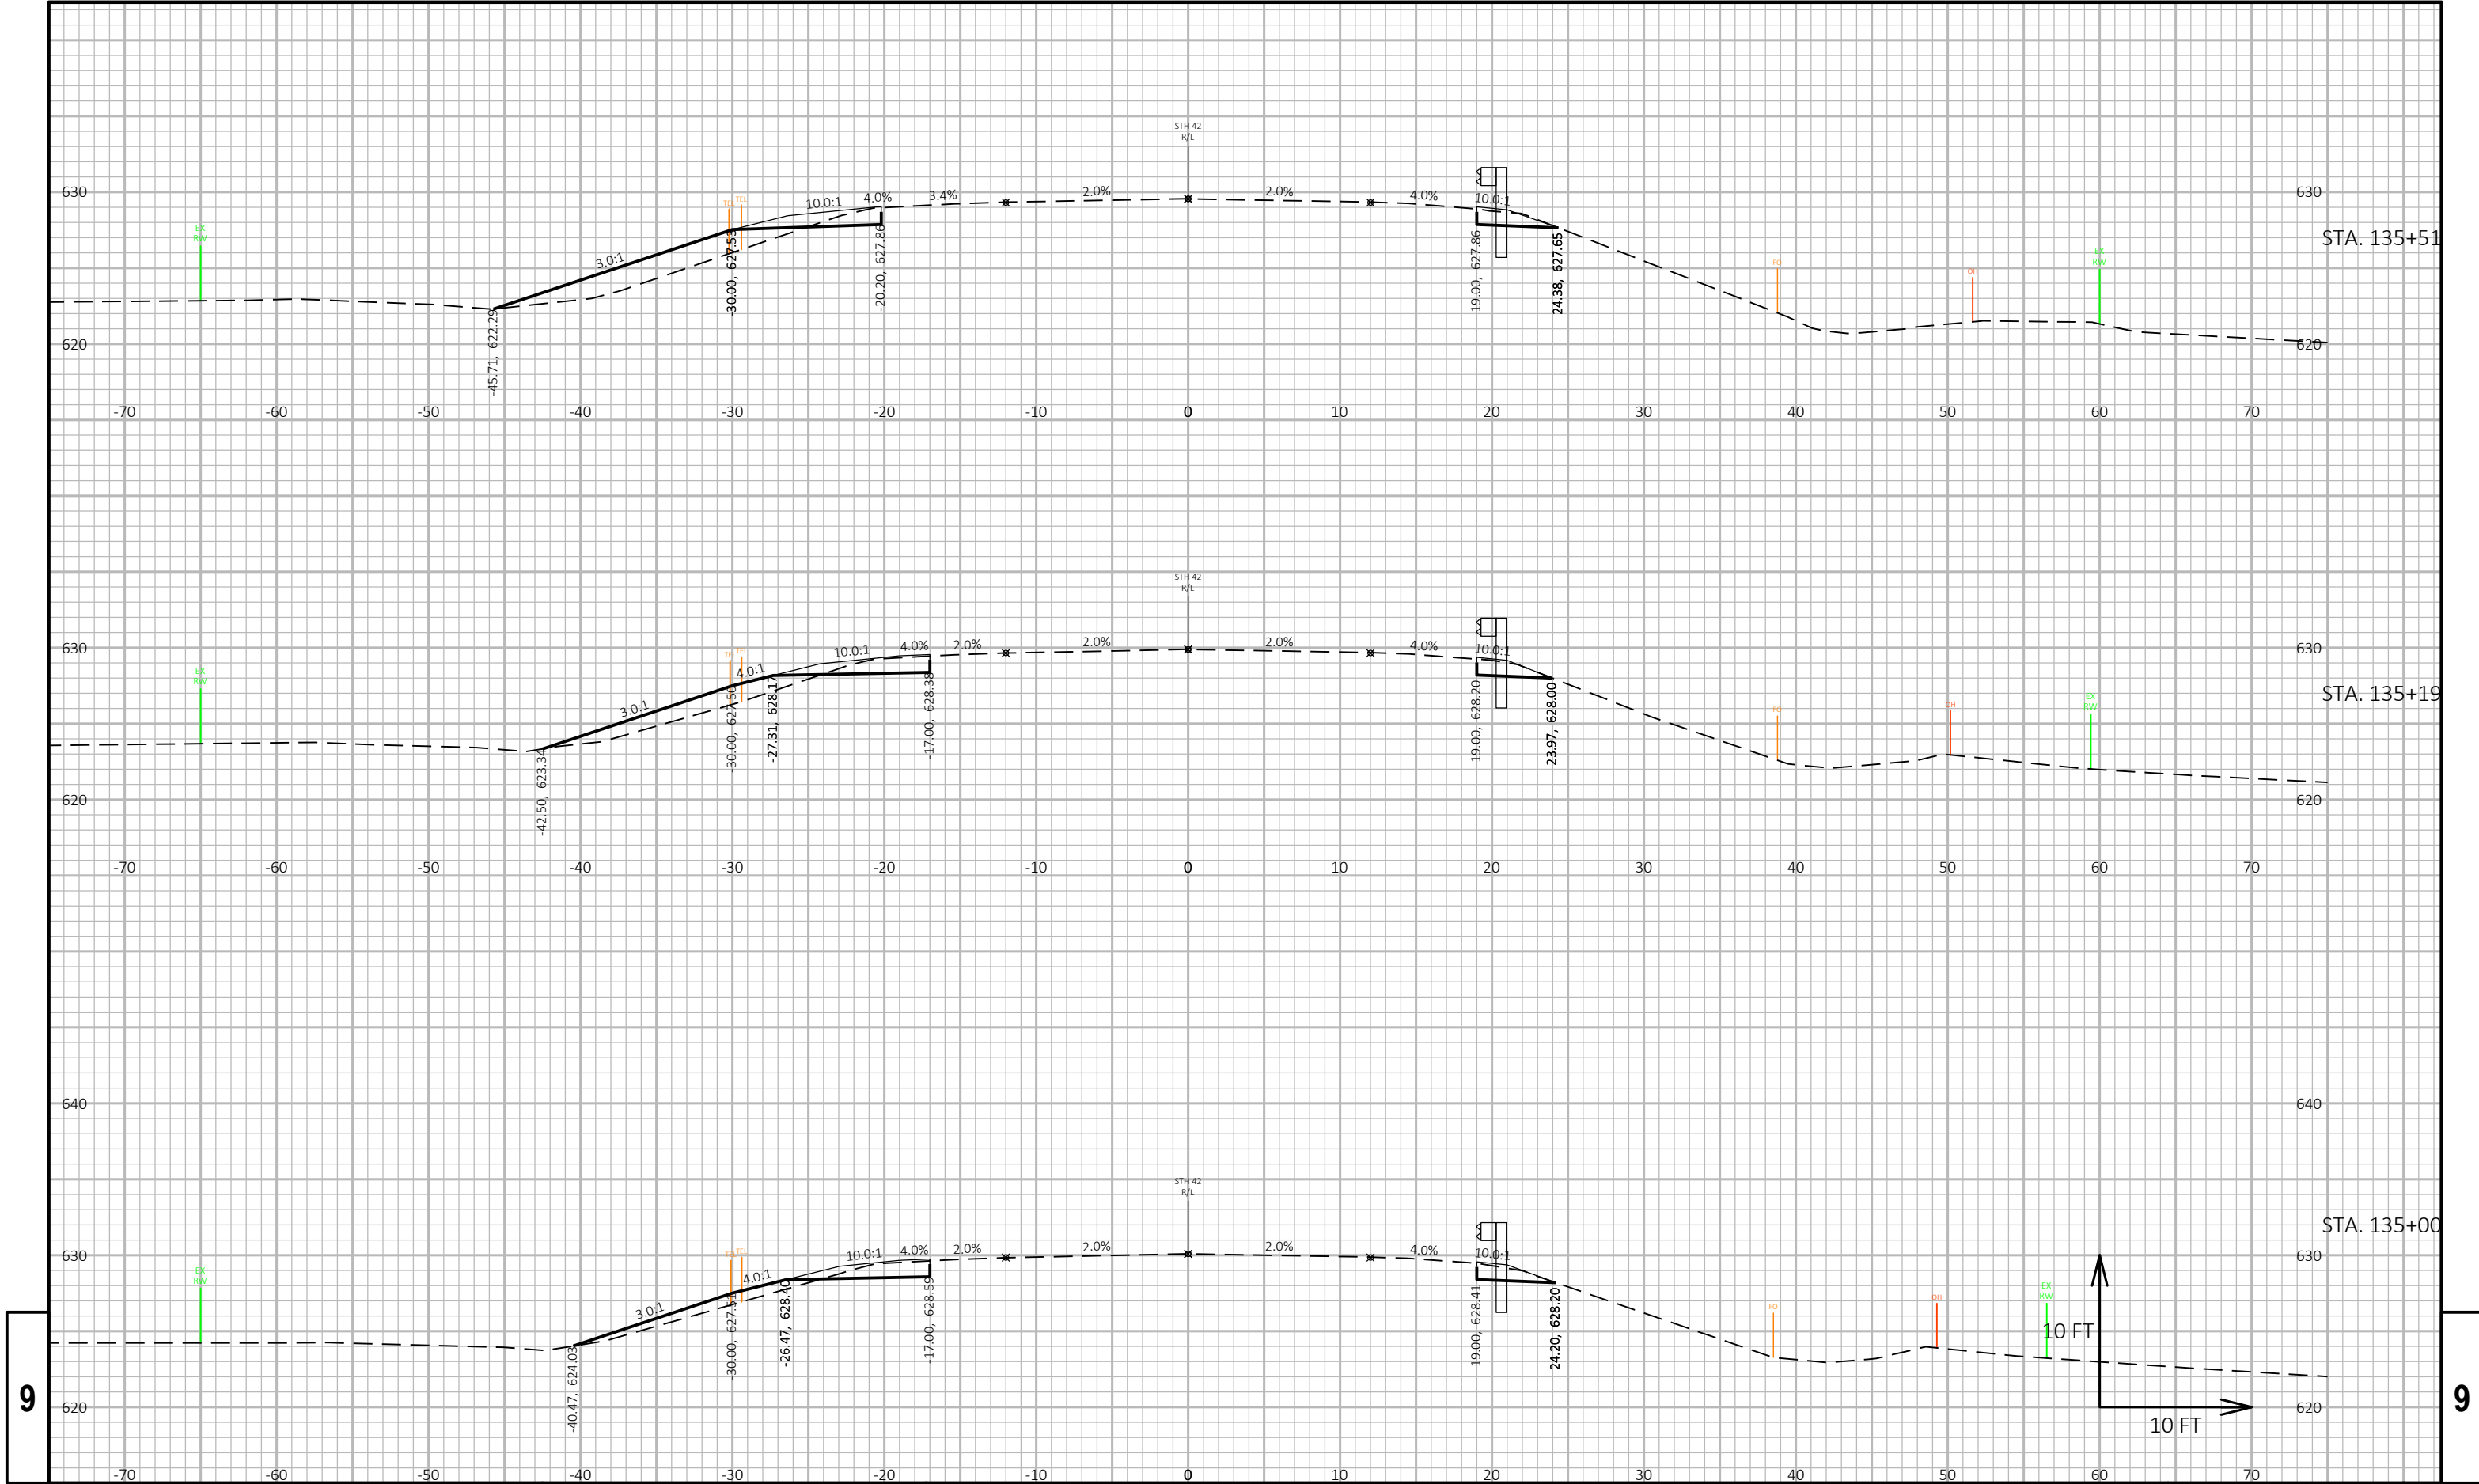


9

9

PROJECT NO: 1470-25-71	HWY: STH 42	COUNTY: KEWAUNEE	CROSS SECTIONS: STH 42	SHEET	E
------------------------	-------------	------------------	------------------------	-------	---

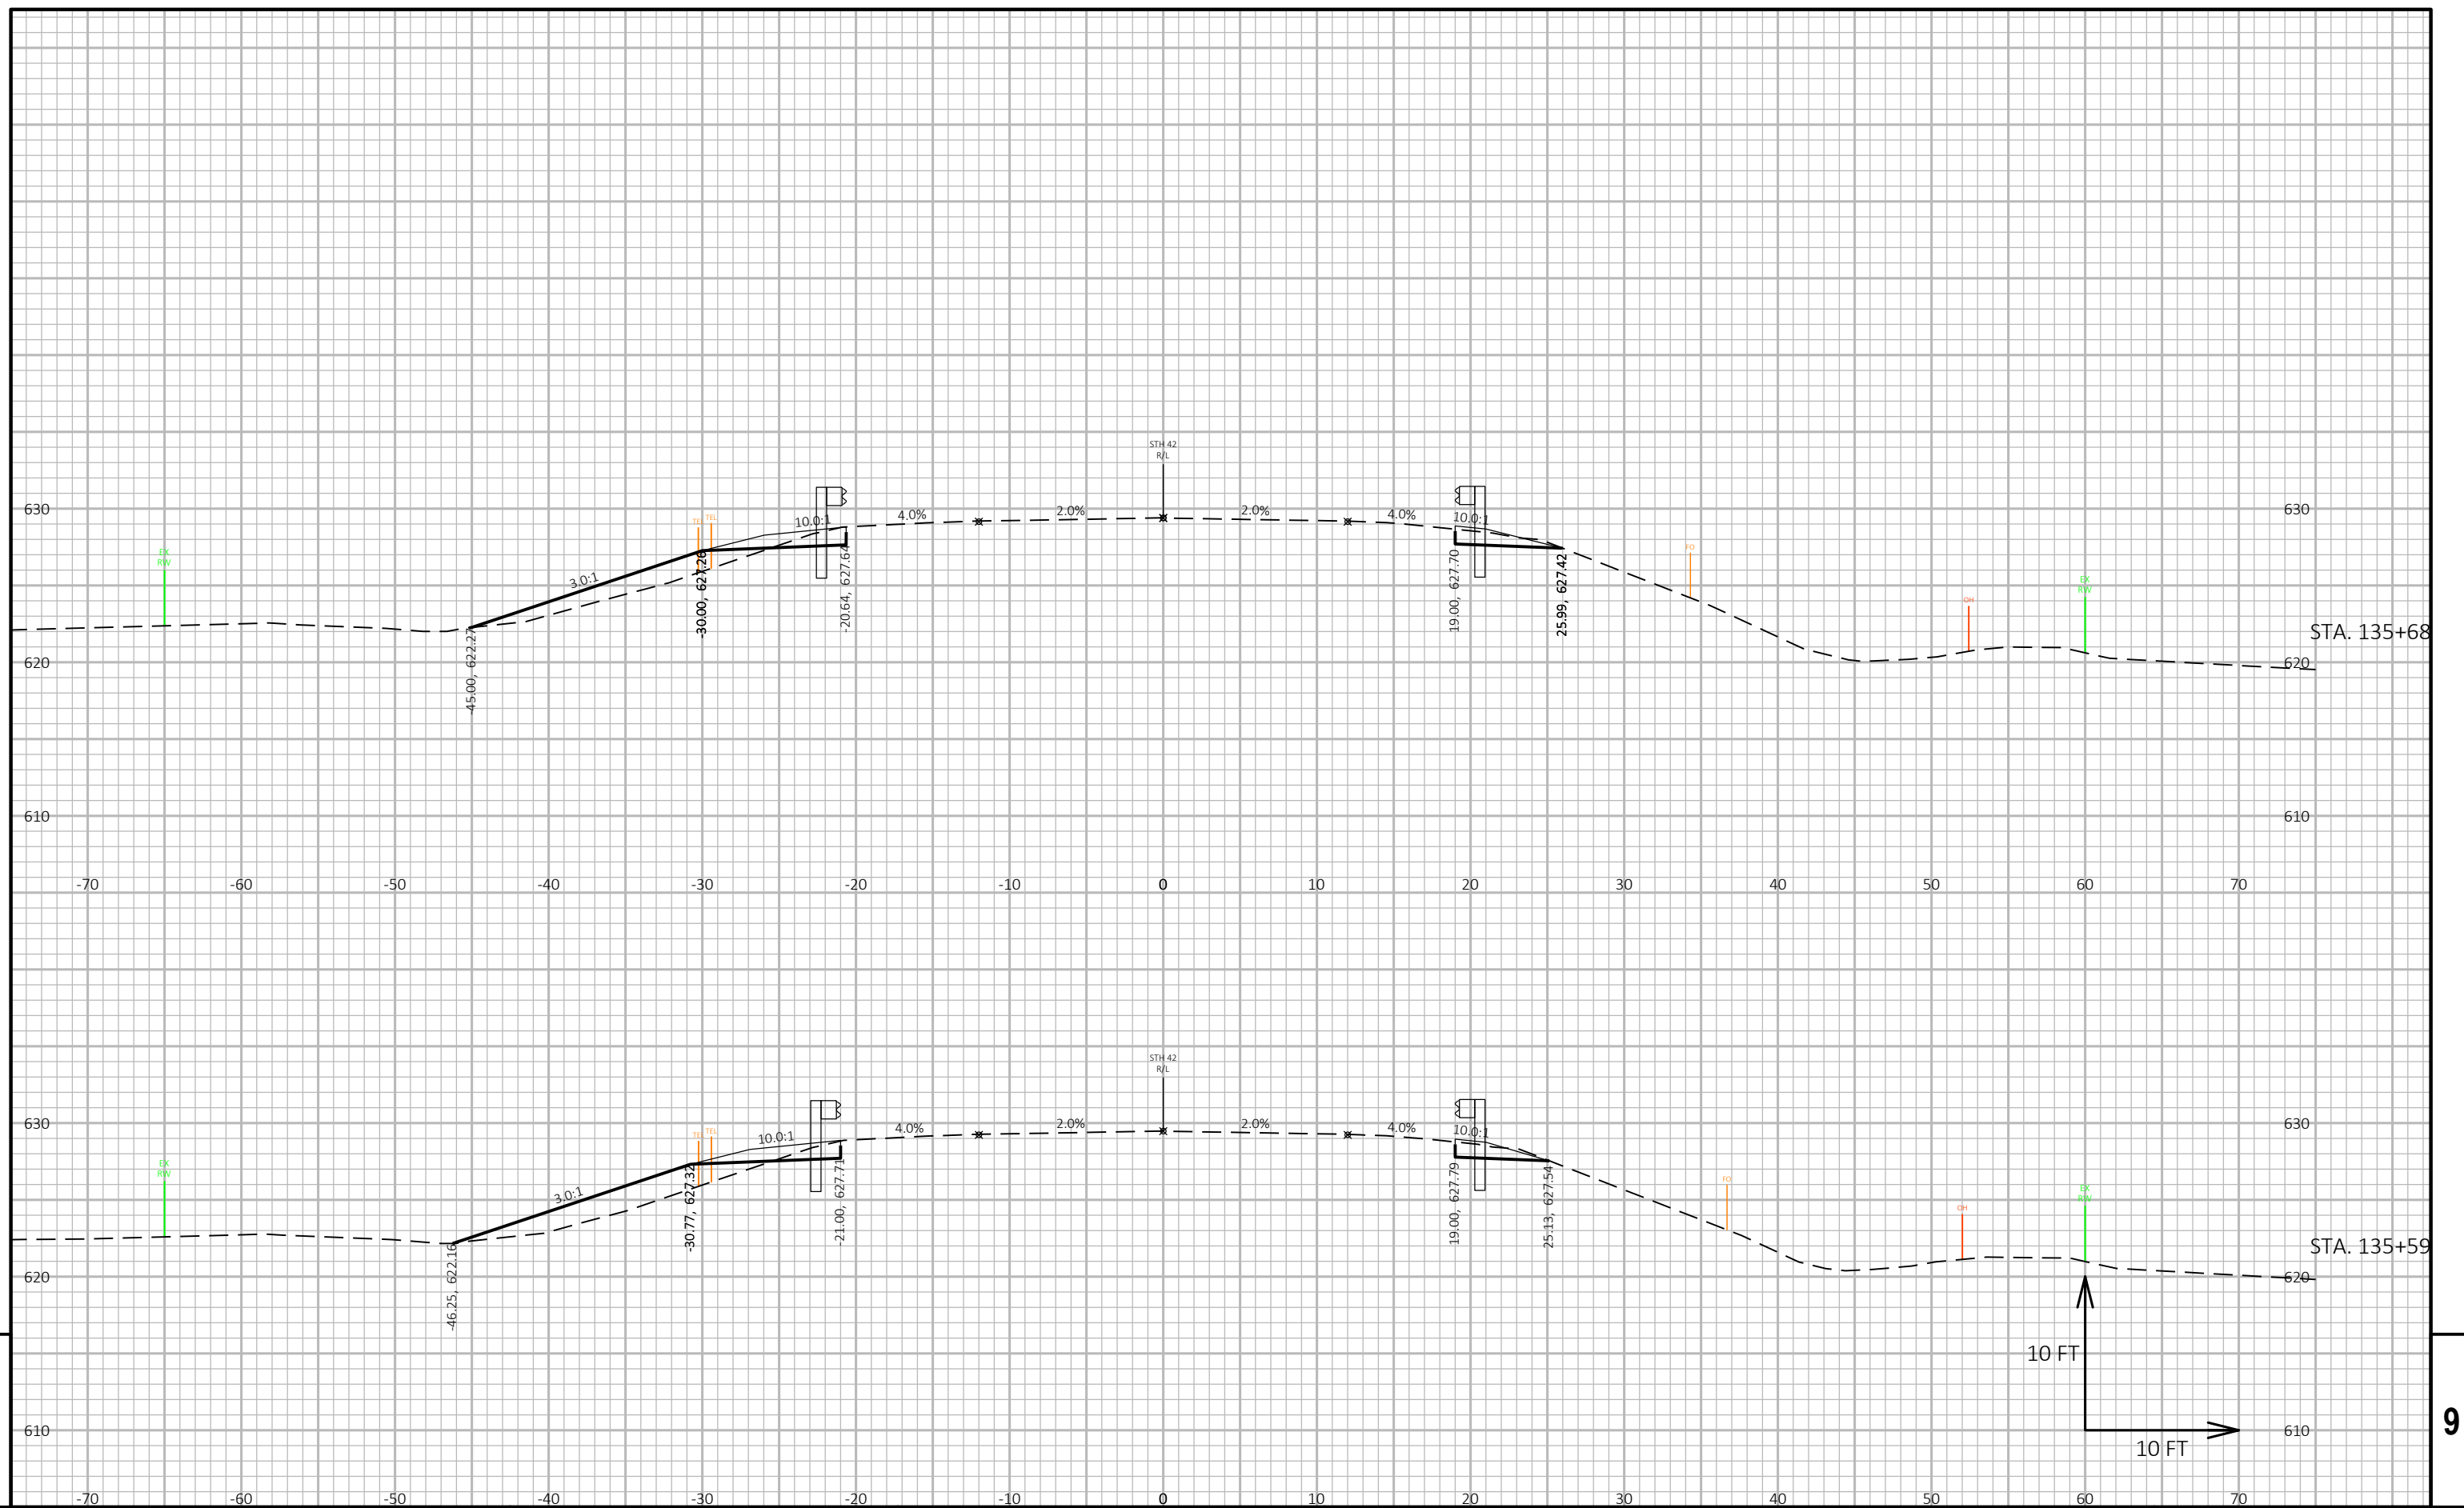


FILE NAME :	N:\PD5\C3D\14702500\SHEETSPLAN\090202-XS.DWG	PLOT DATE :	11/27/2018 4:49 PM	PLOT BY :	KIRST, DOUGLAS P	PLOT NAME :		PLOT SCALE :	1 IN=10 FT HORZ. / 1 IN=10 FT VERT.	WISDOT/CADDS SHEET 49
-------------	--	-------------	--------------------	-----------	------------------	-------------	--	--------------	-------------------------------------	-----------------------

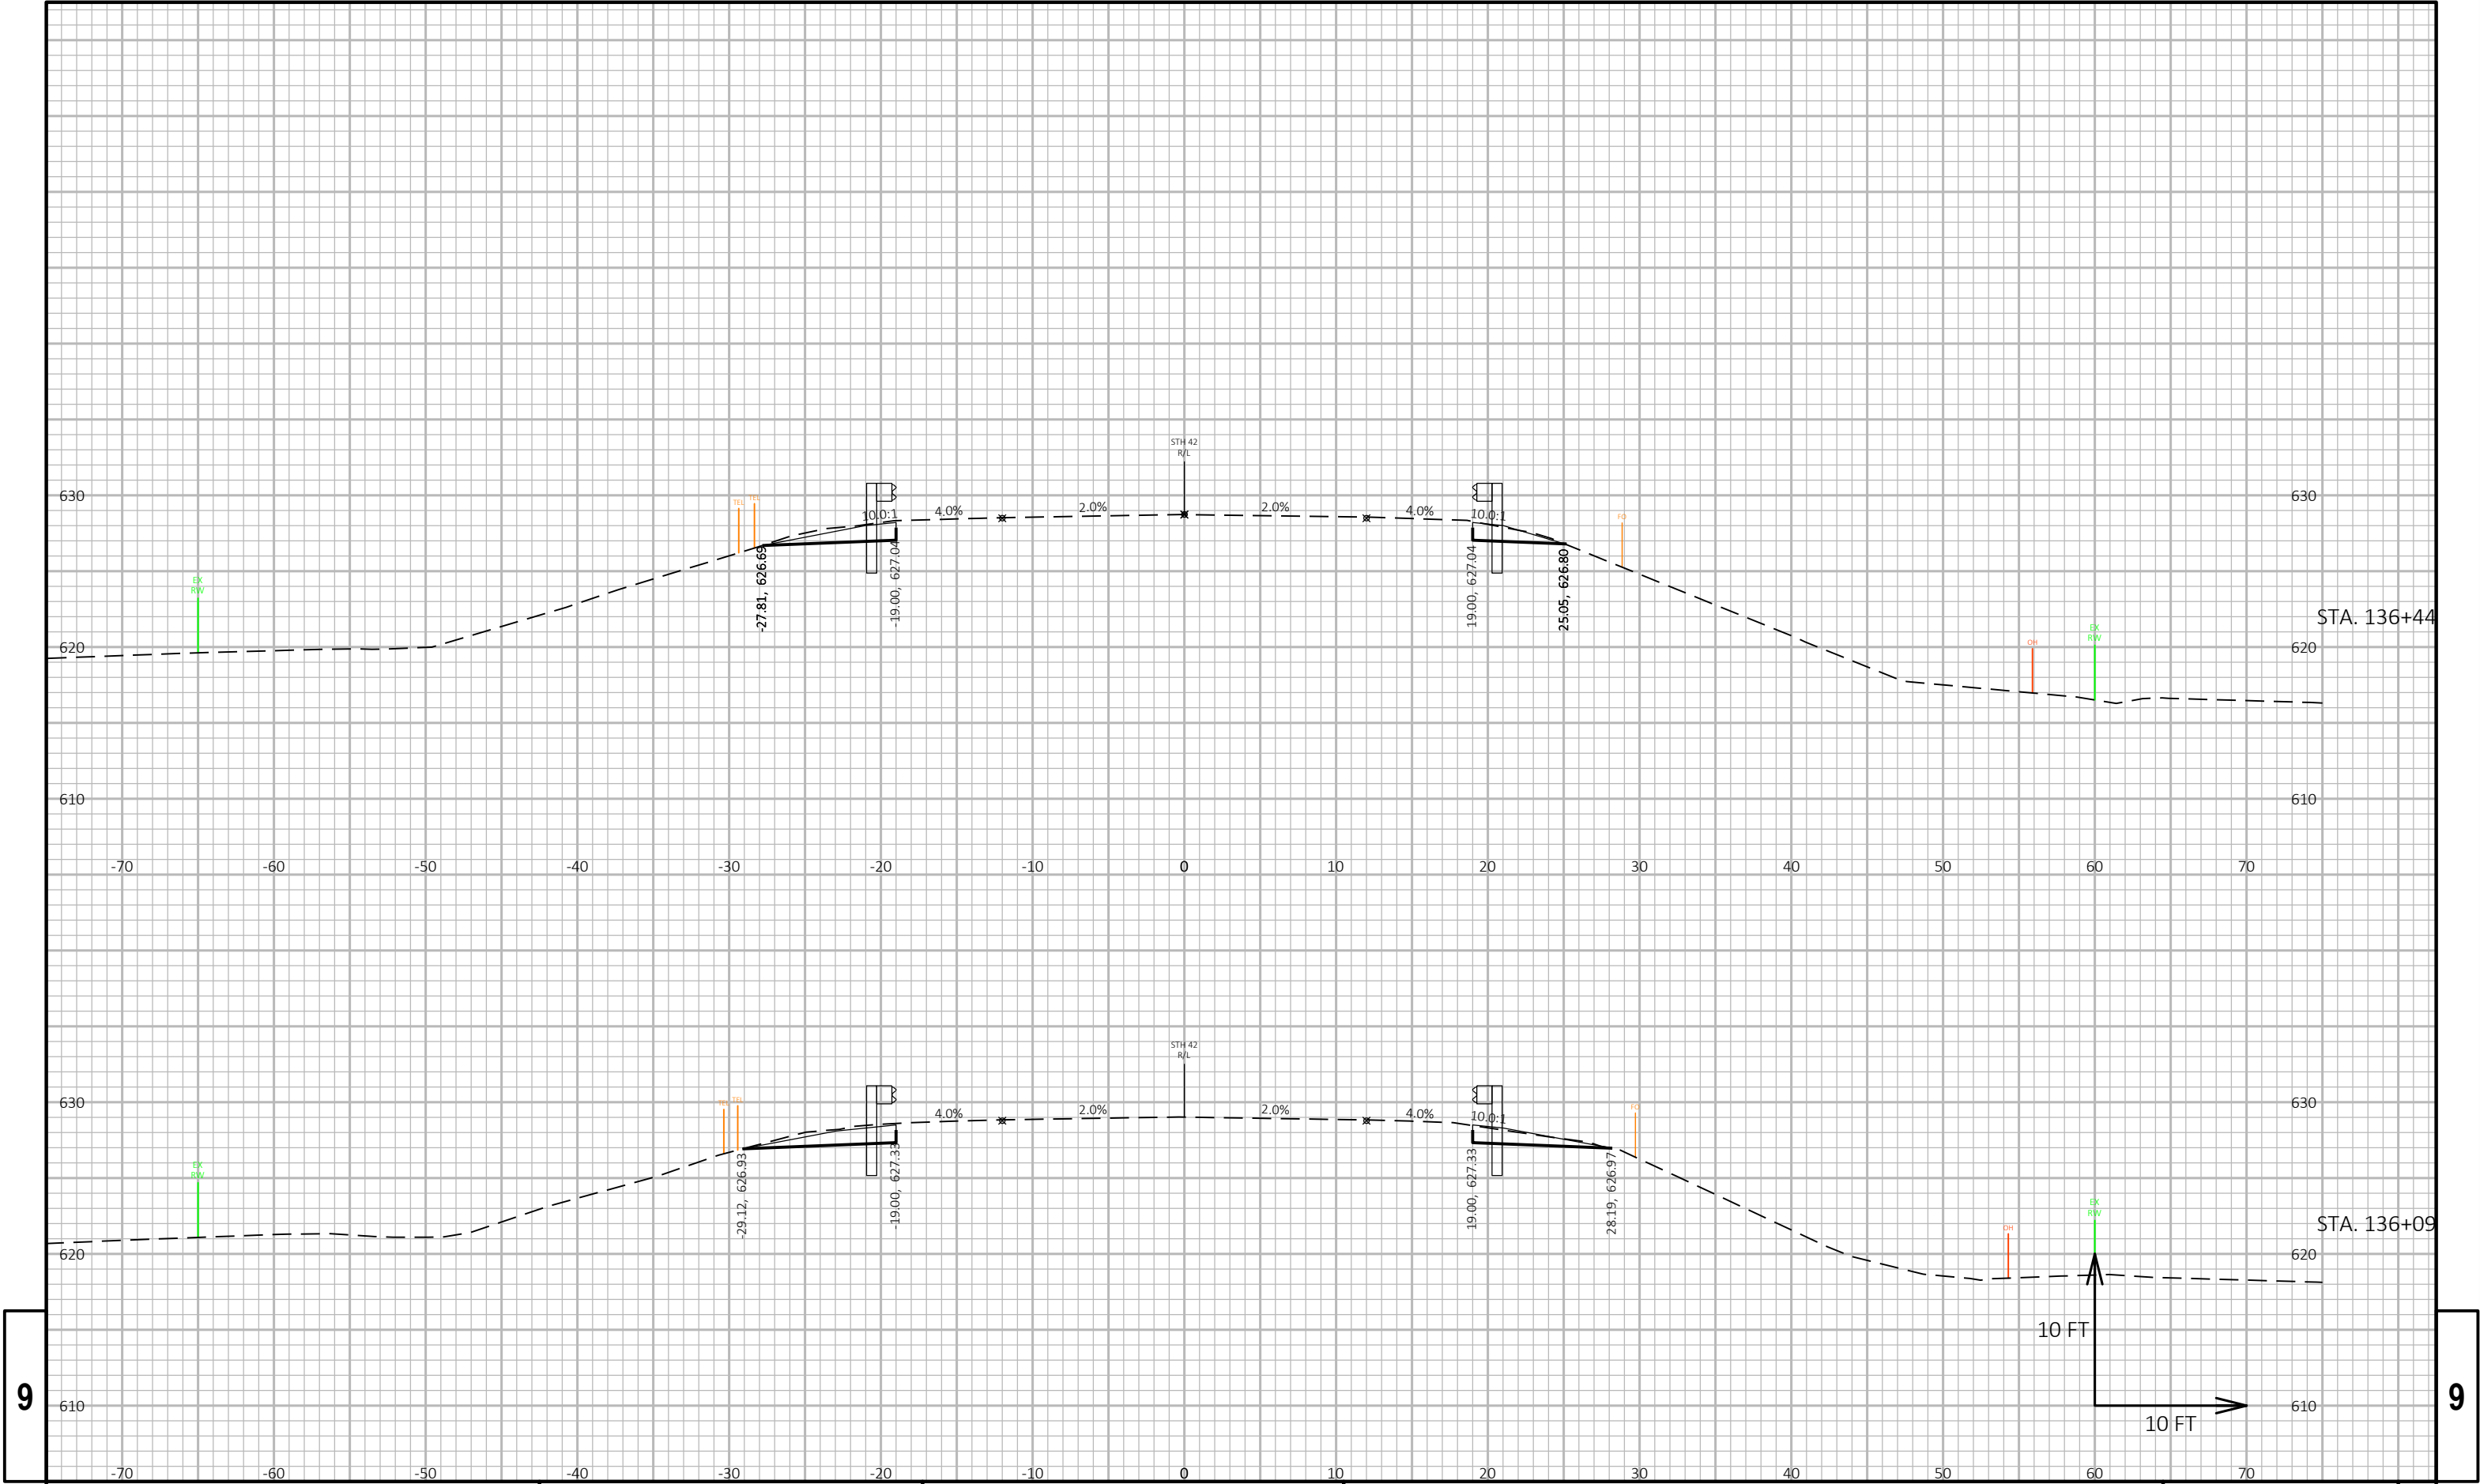

9


9

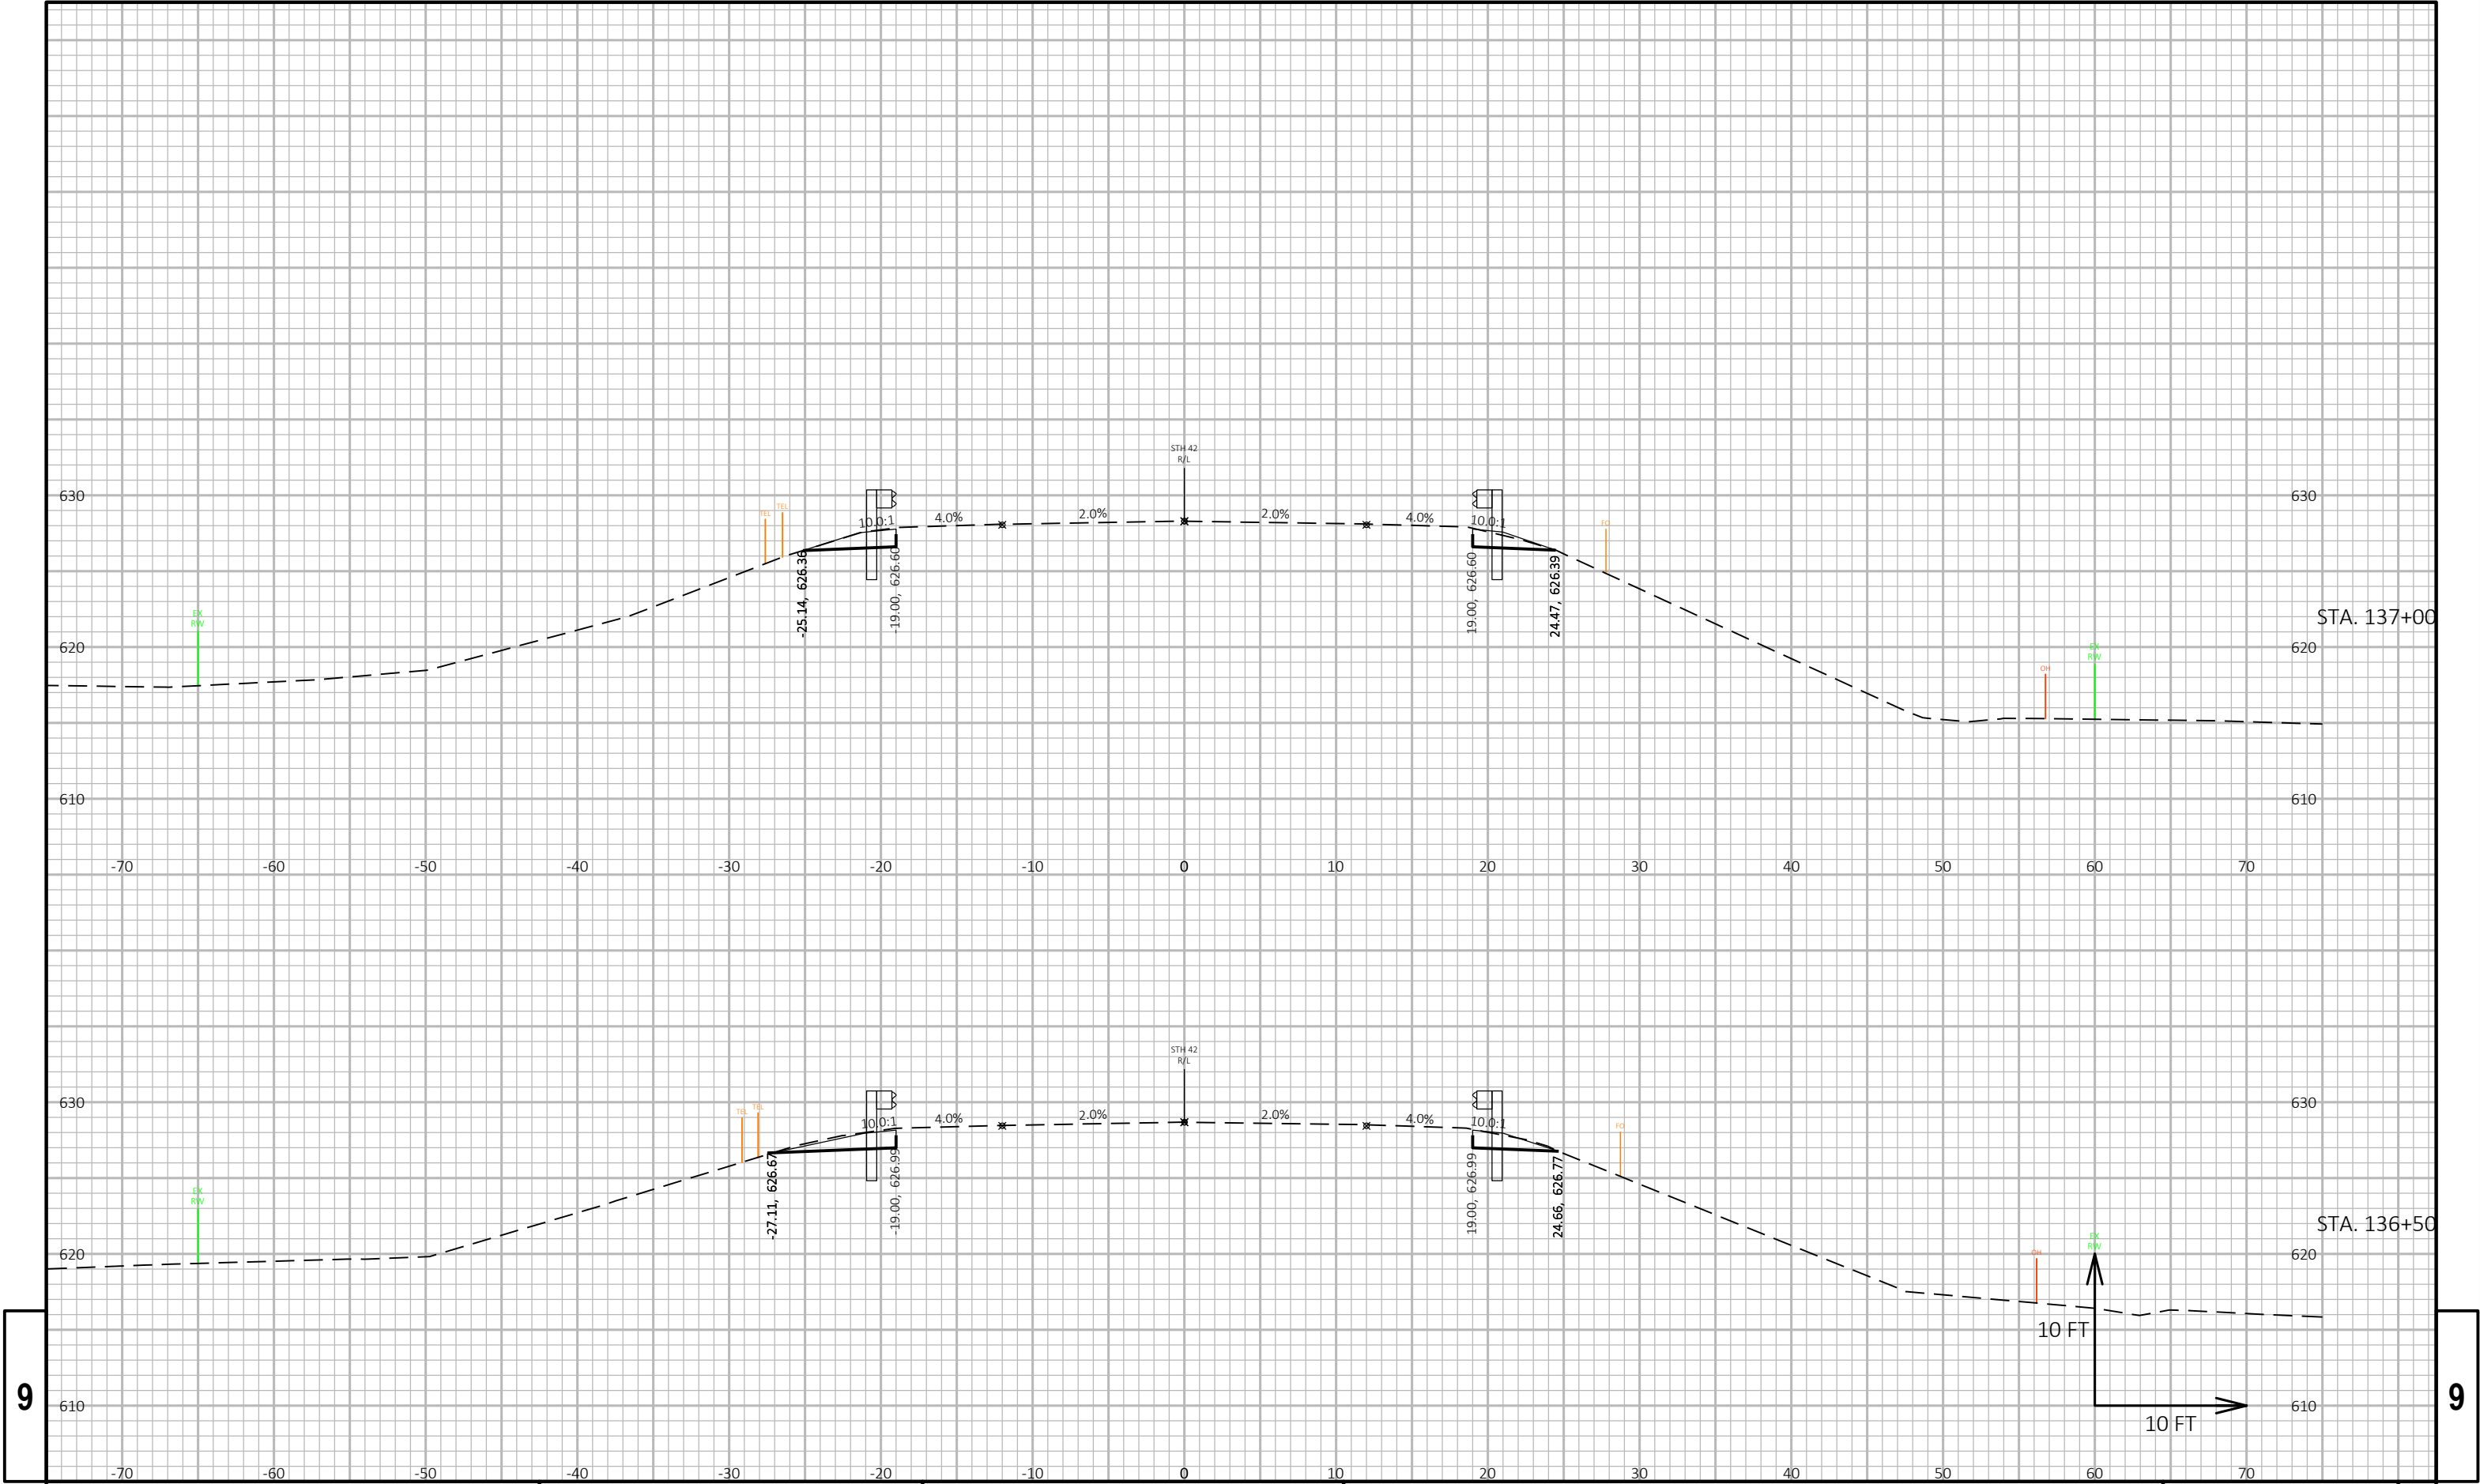

9


9

PROJECT NO: 1470-25-71	HWY: STH 42	COUNTY: KEWAUNEE	CROSS SECTIONS: STH 42	SHEET	E
------------------------	-------------	------------------	------------------------	-------	---

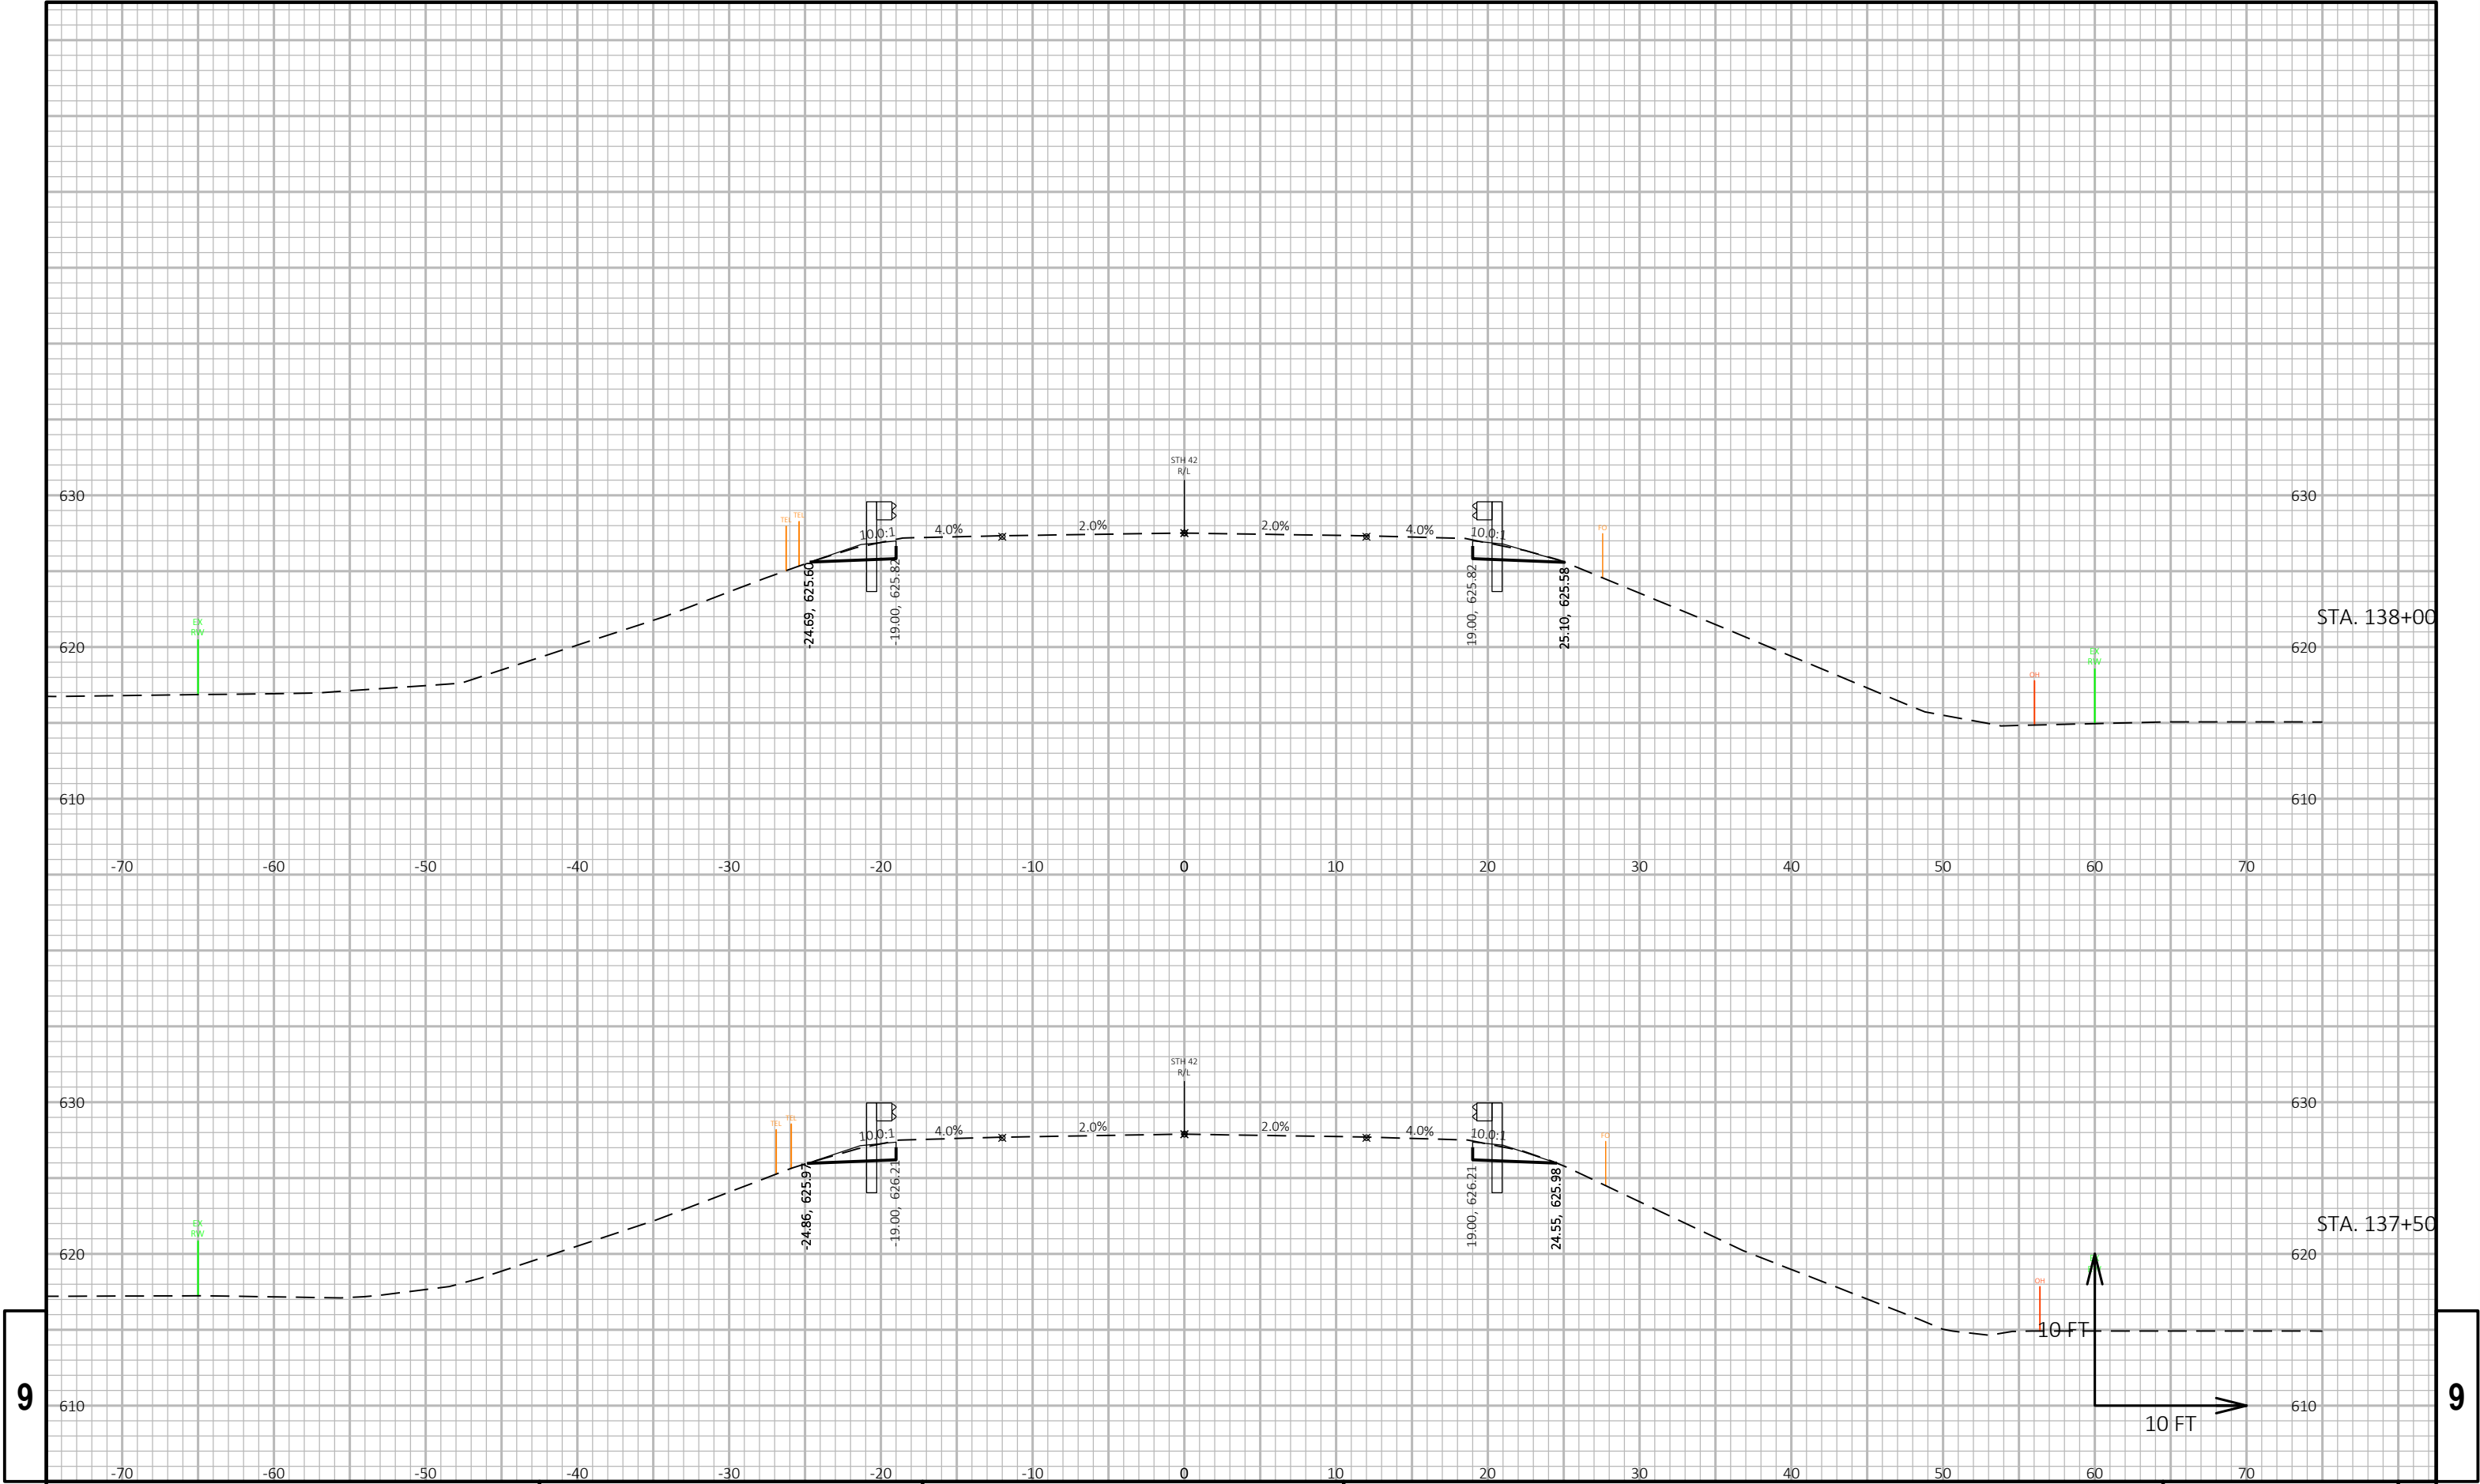


9

9

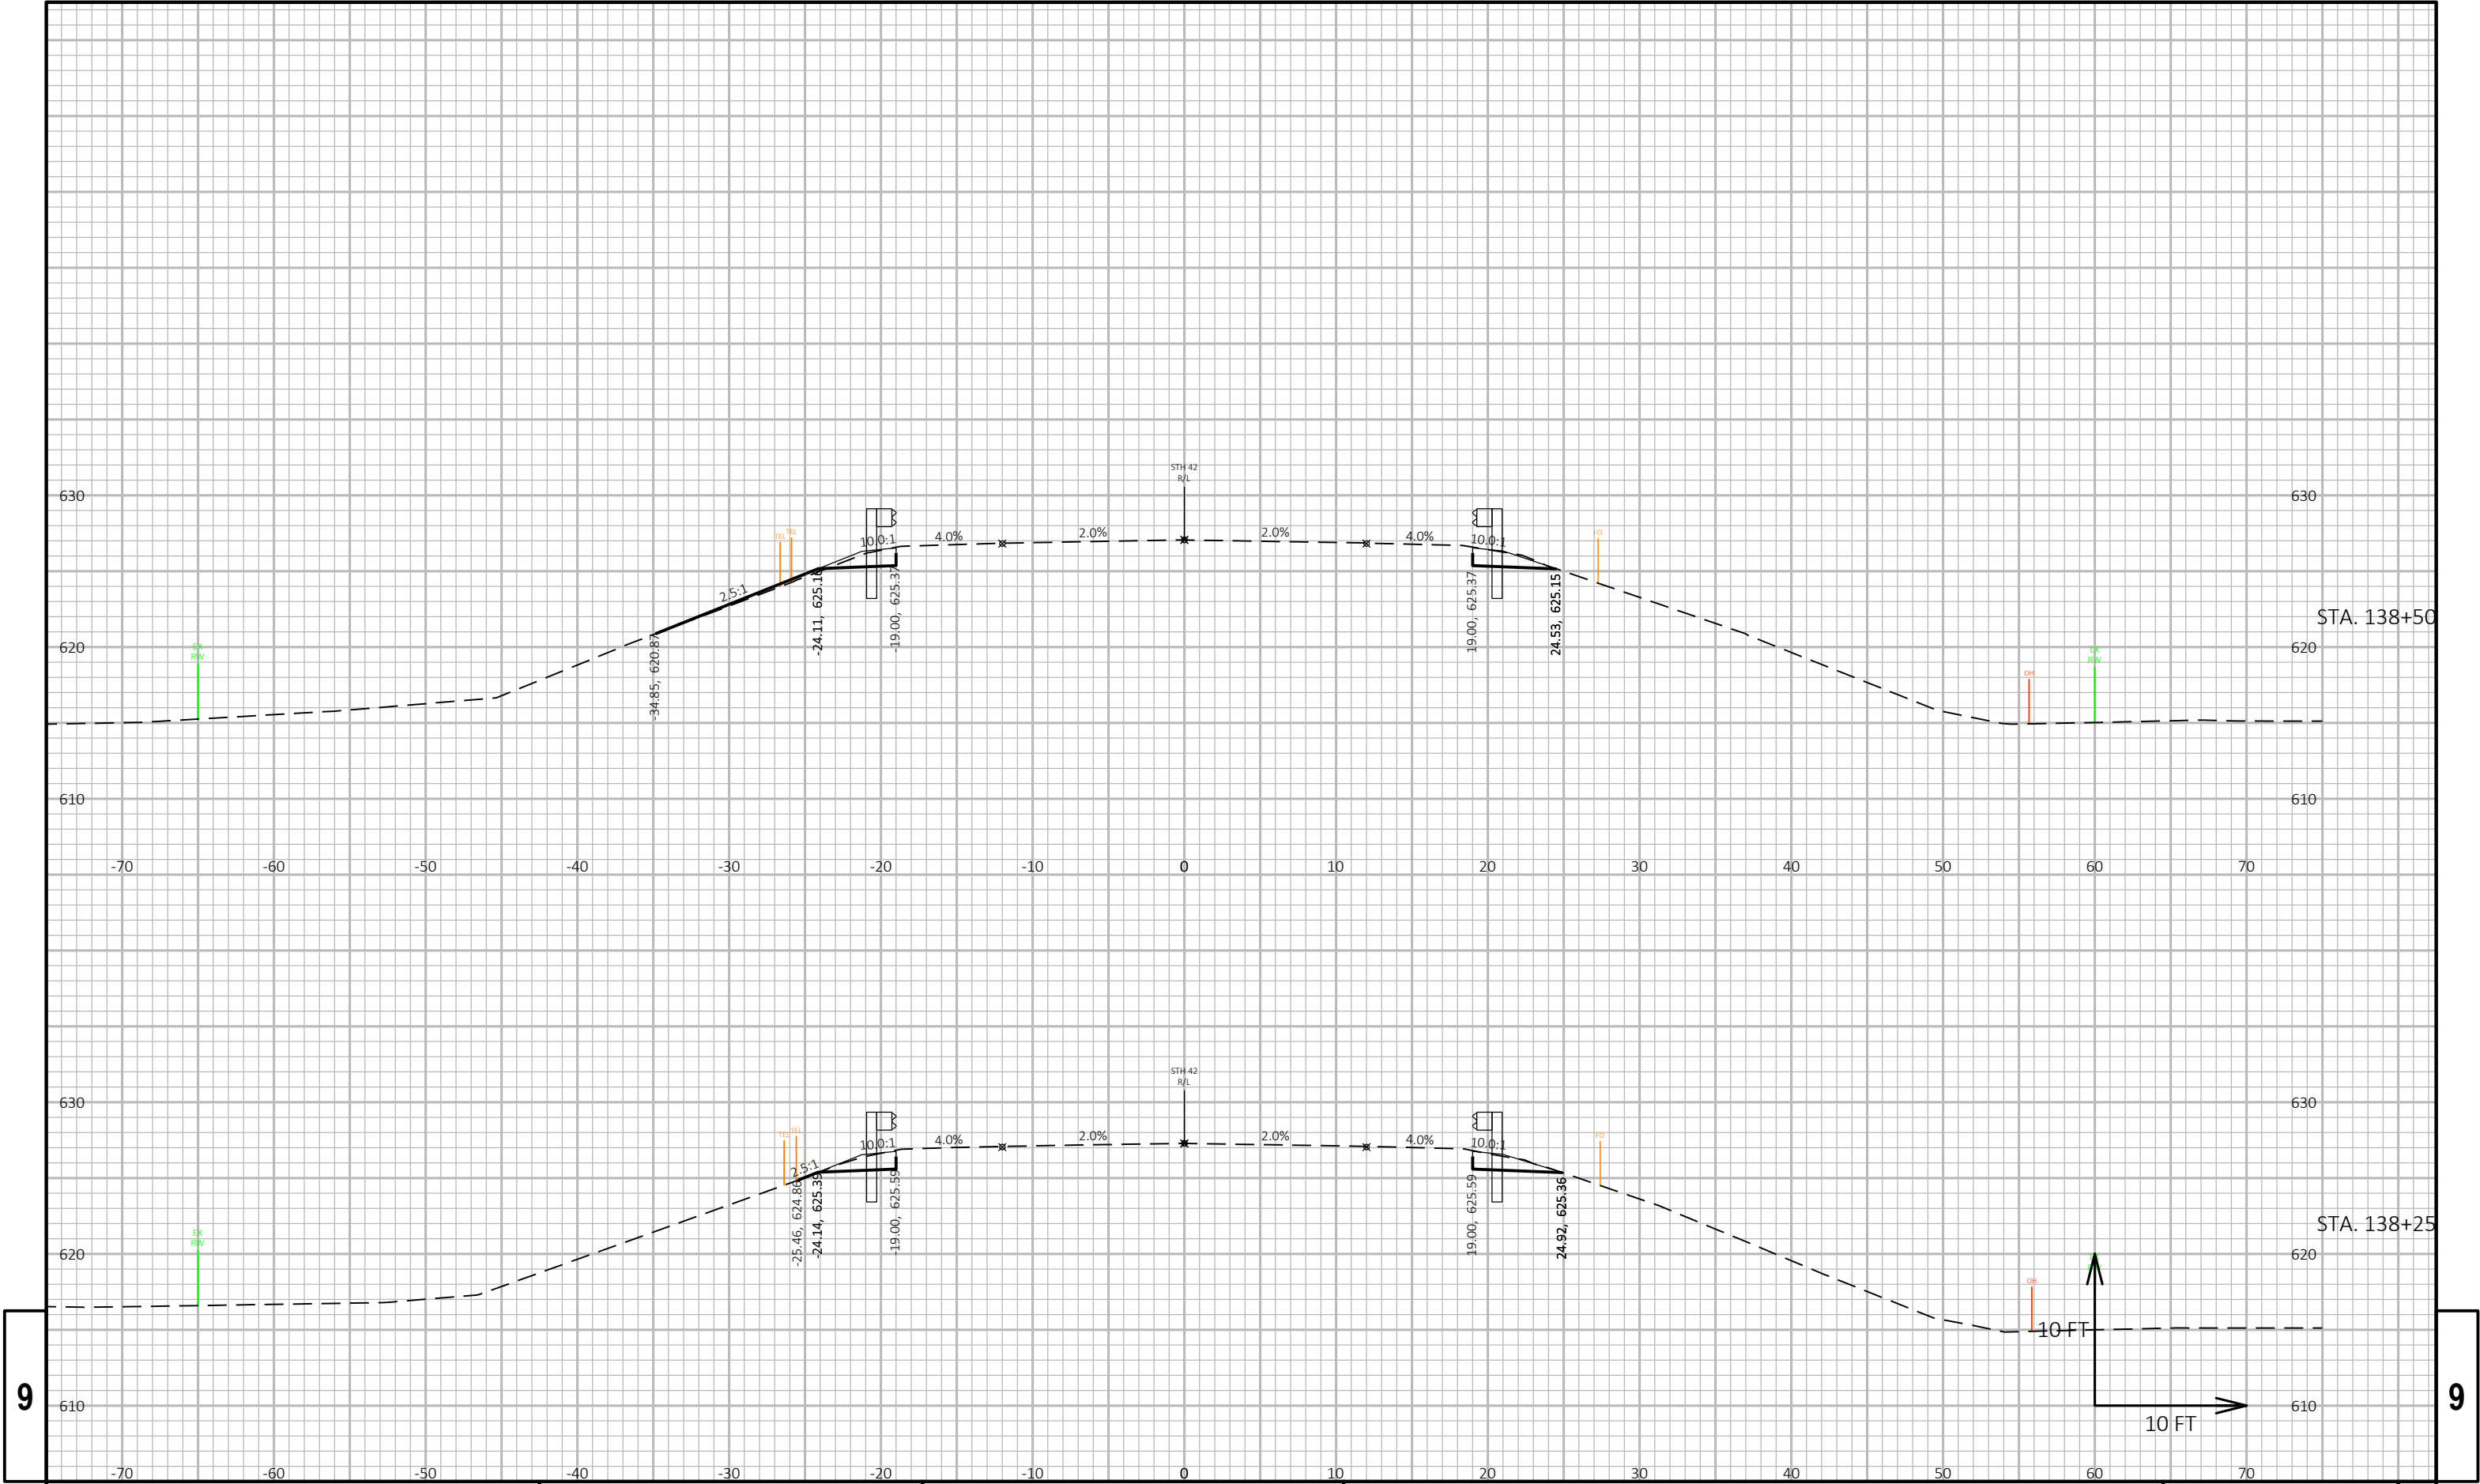

9


9

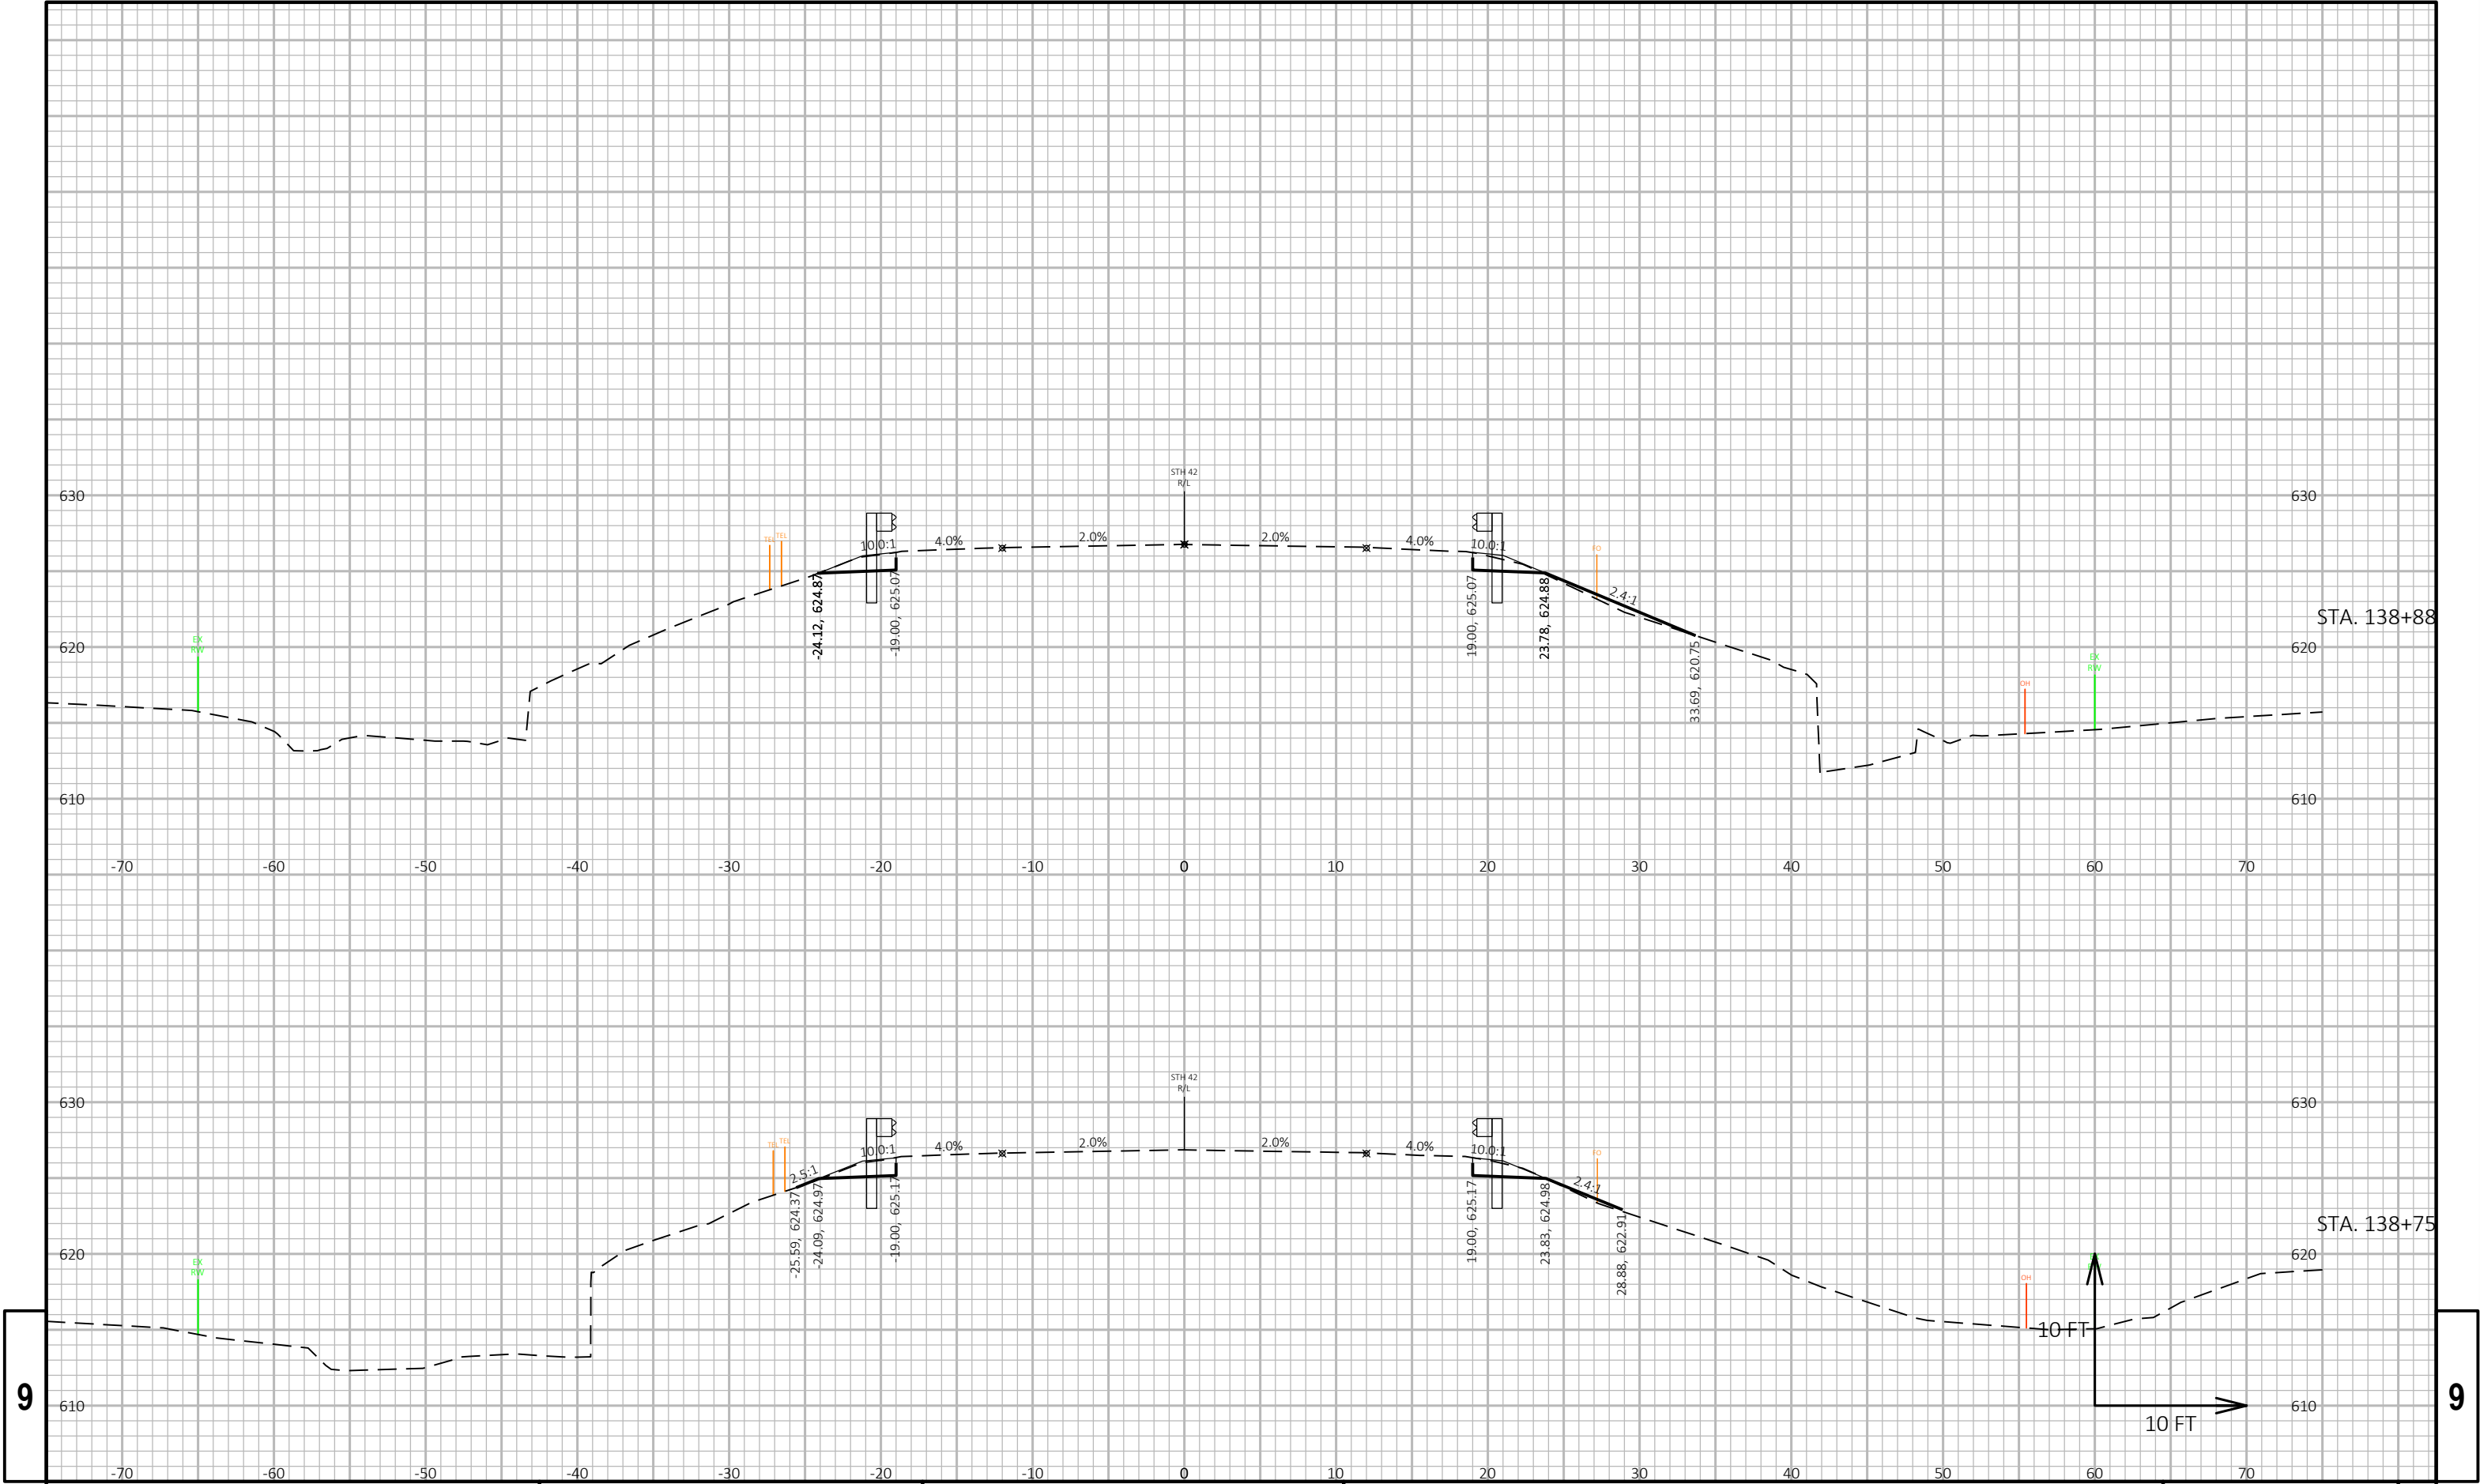

9

9


PROJECT NO: 1470-25-71	HWY: STH 42	COUNTY: KEWAUNEE	CROSS SECTIONS: STH 42	SHEET	E
------------------------	-------------	------------------	------------------------	-------	---

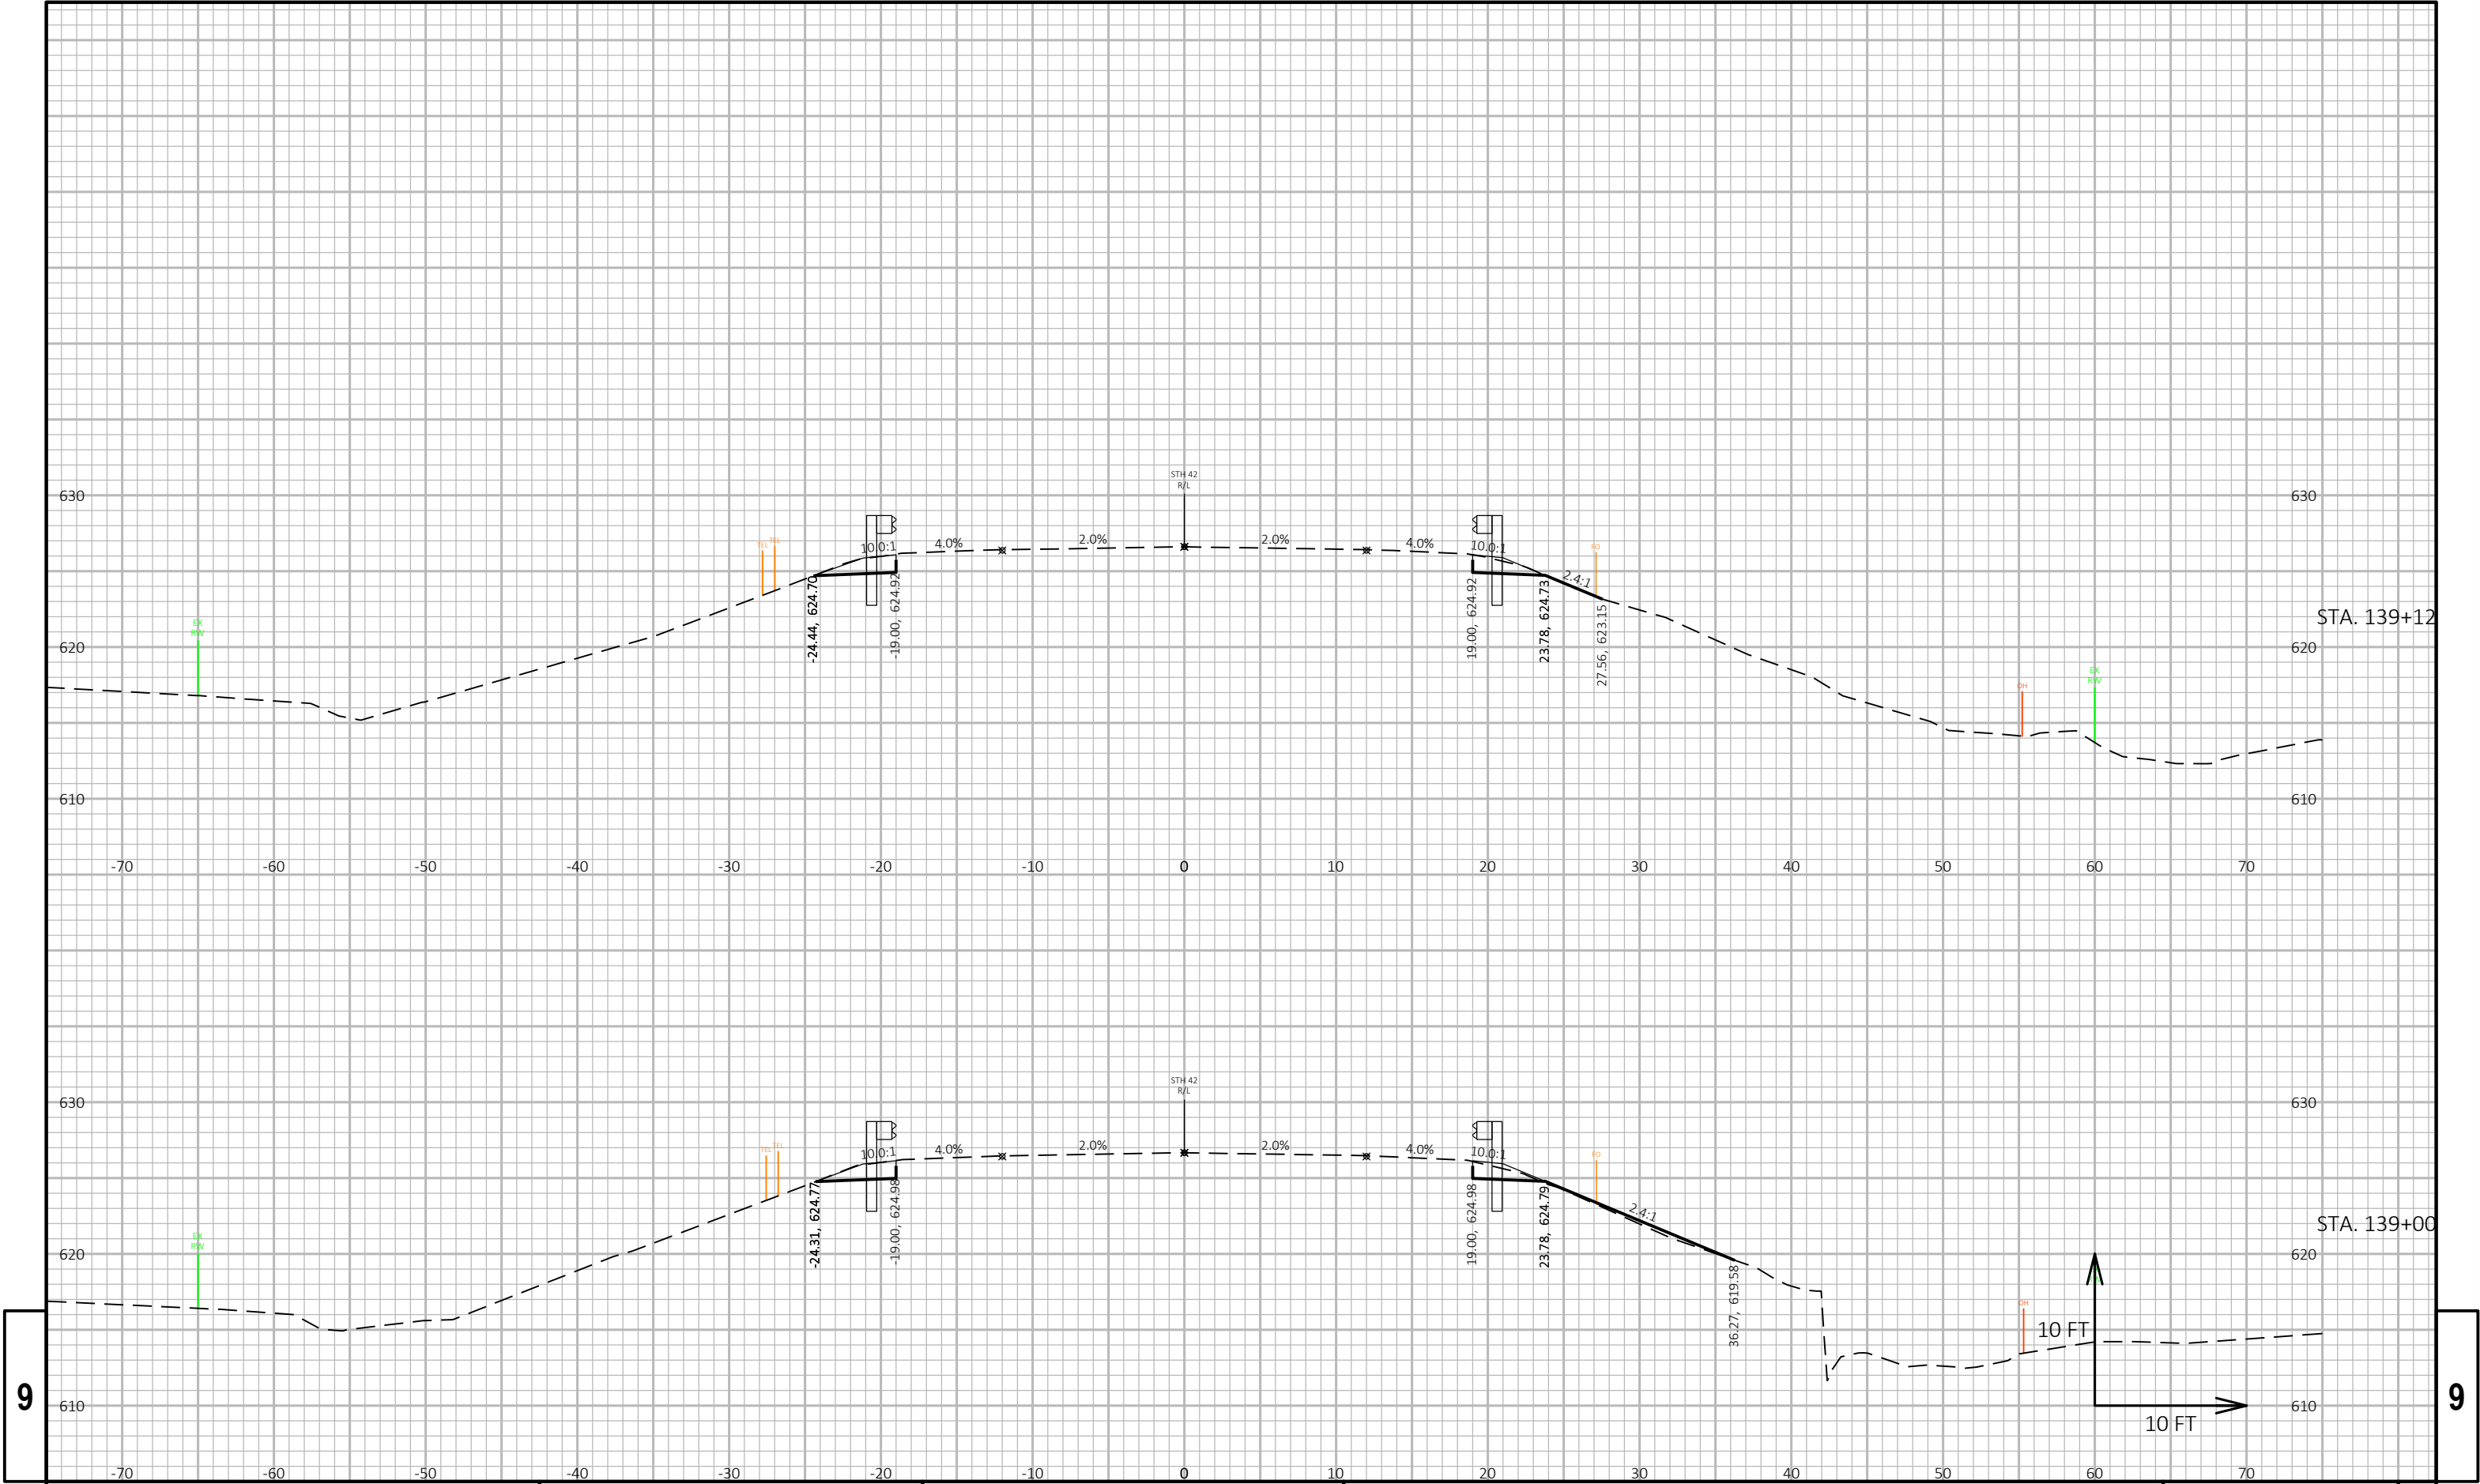


9

9


PROJECT NO: 1470-25-71	HWY: STH 42	COUNTY: KEWAUNEE	CROSS SECTIONS: STH 42	SHEET	E
------------------------	-------------	------------------	------------------------	-------	---

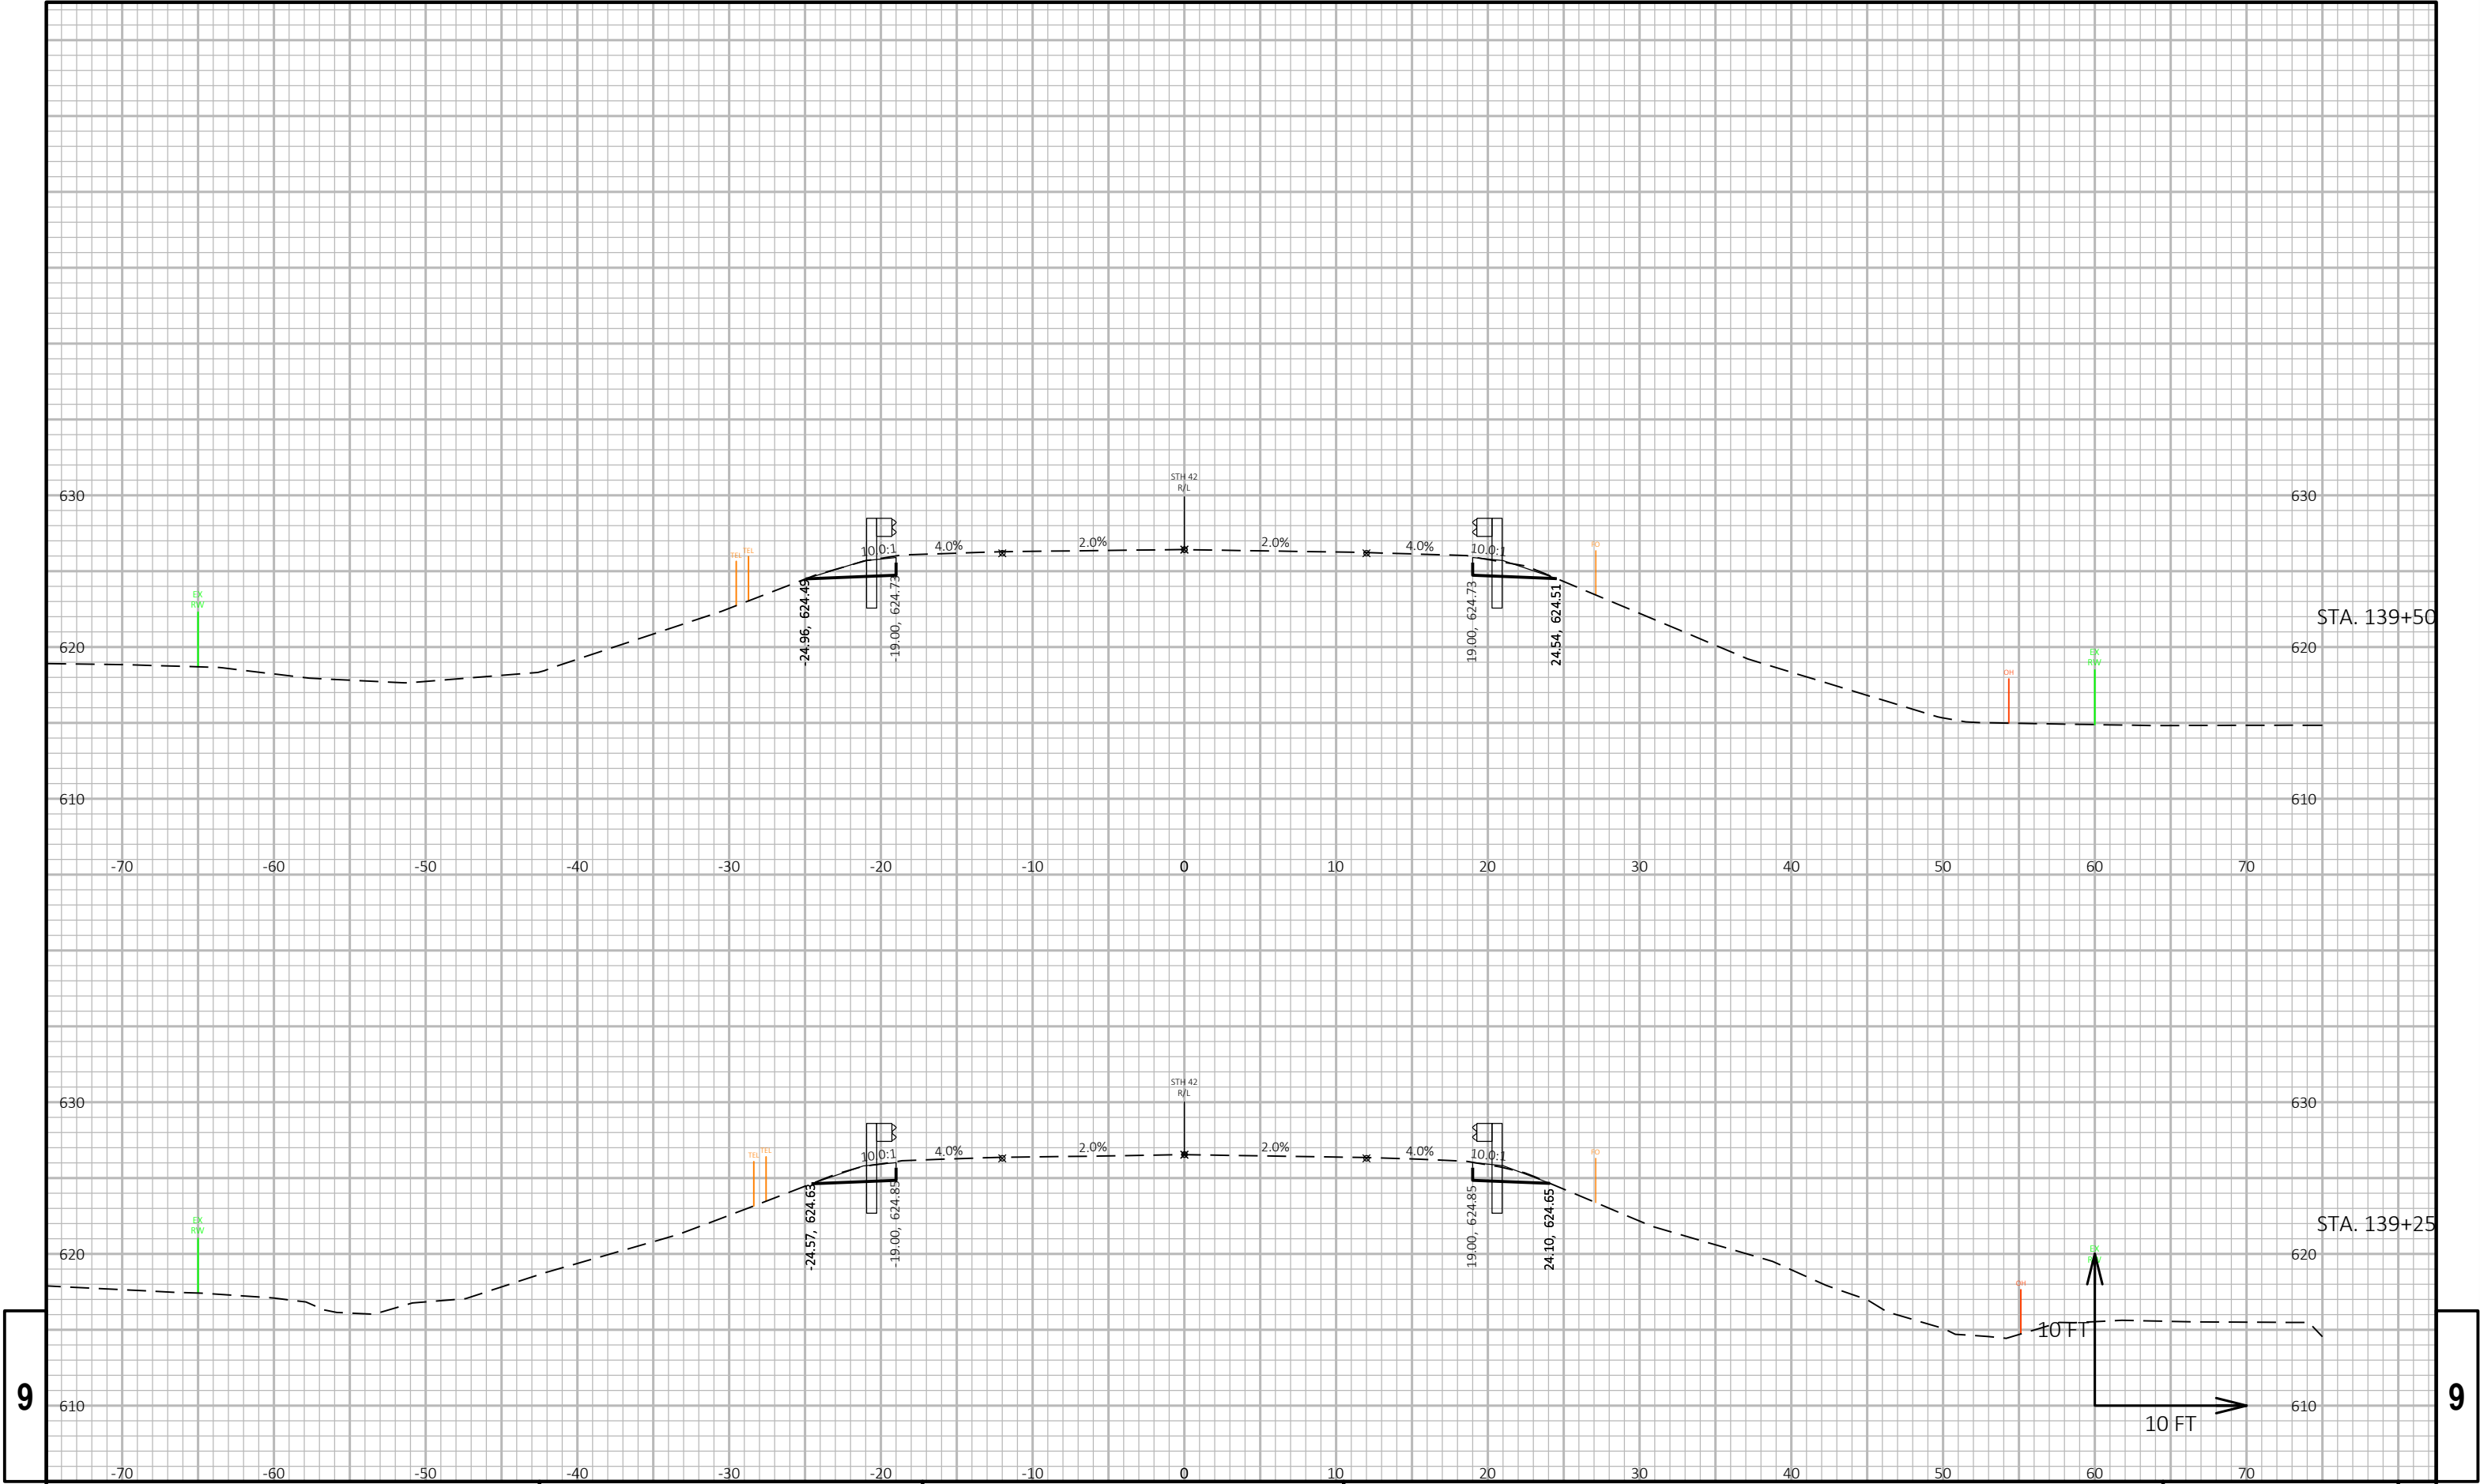


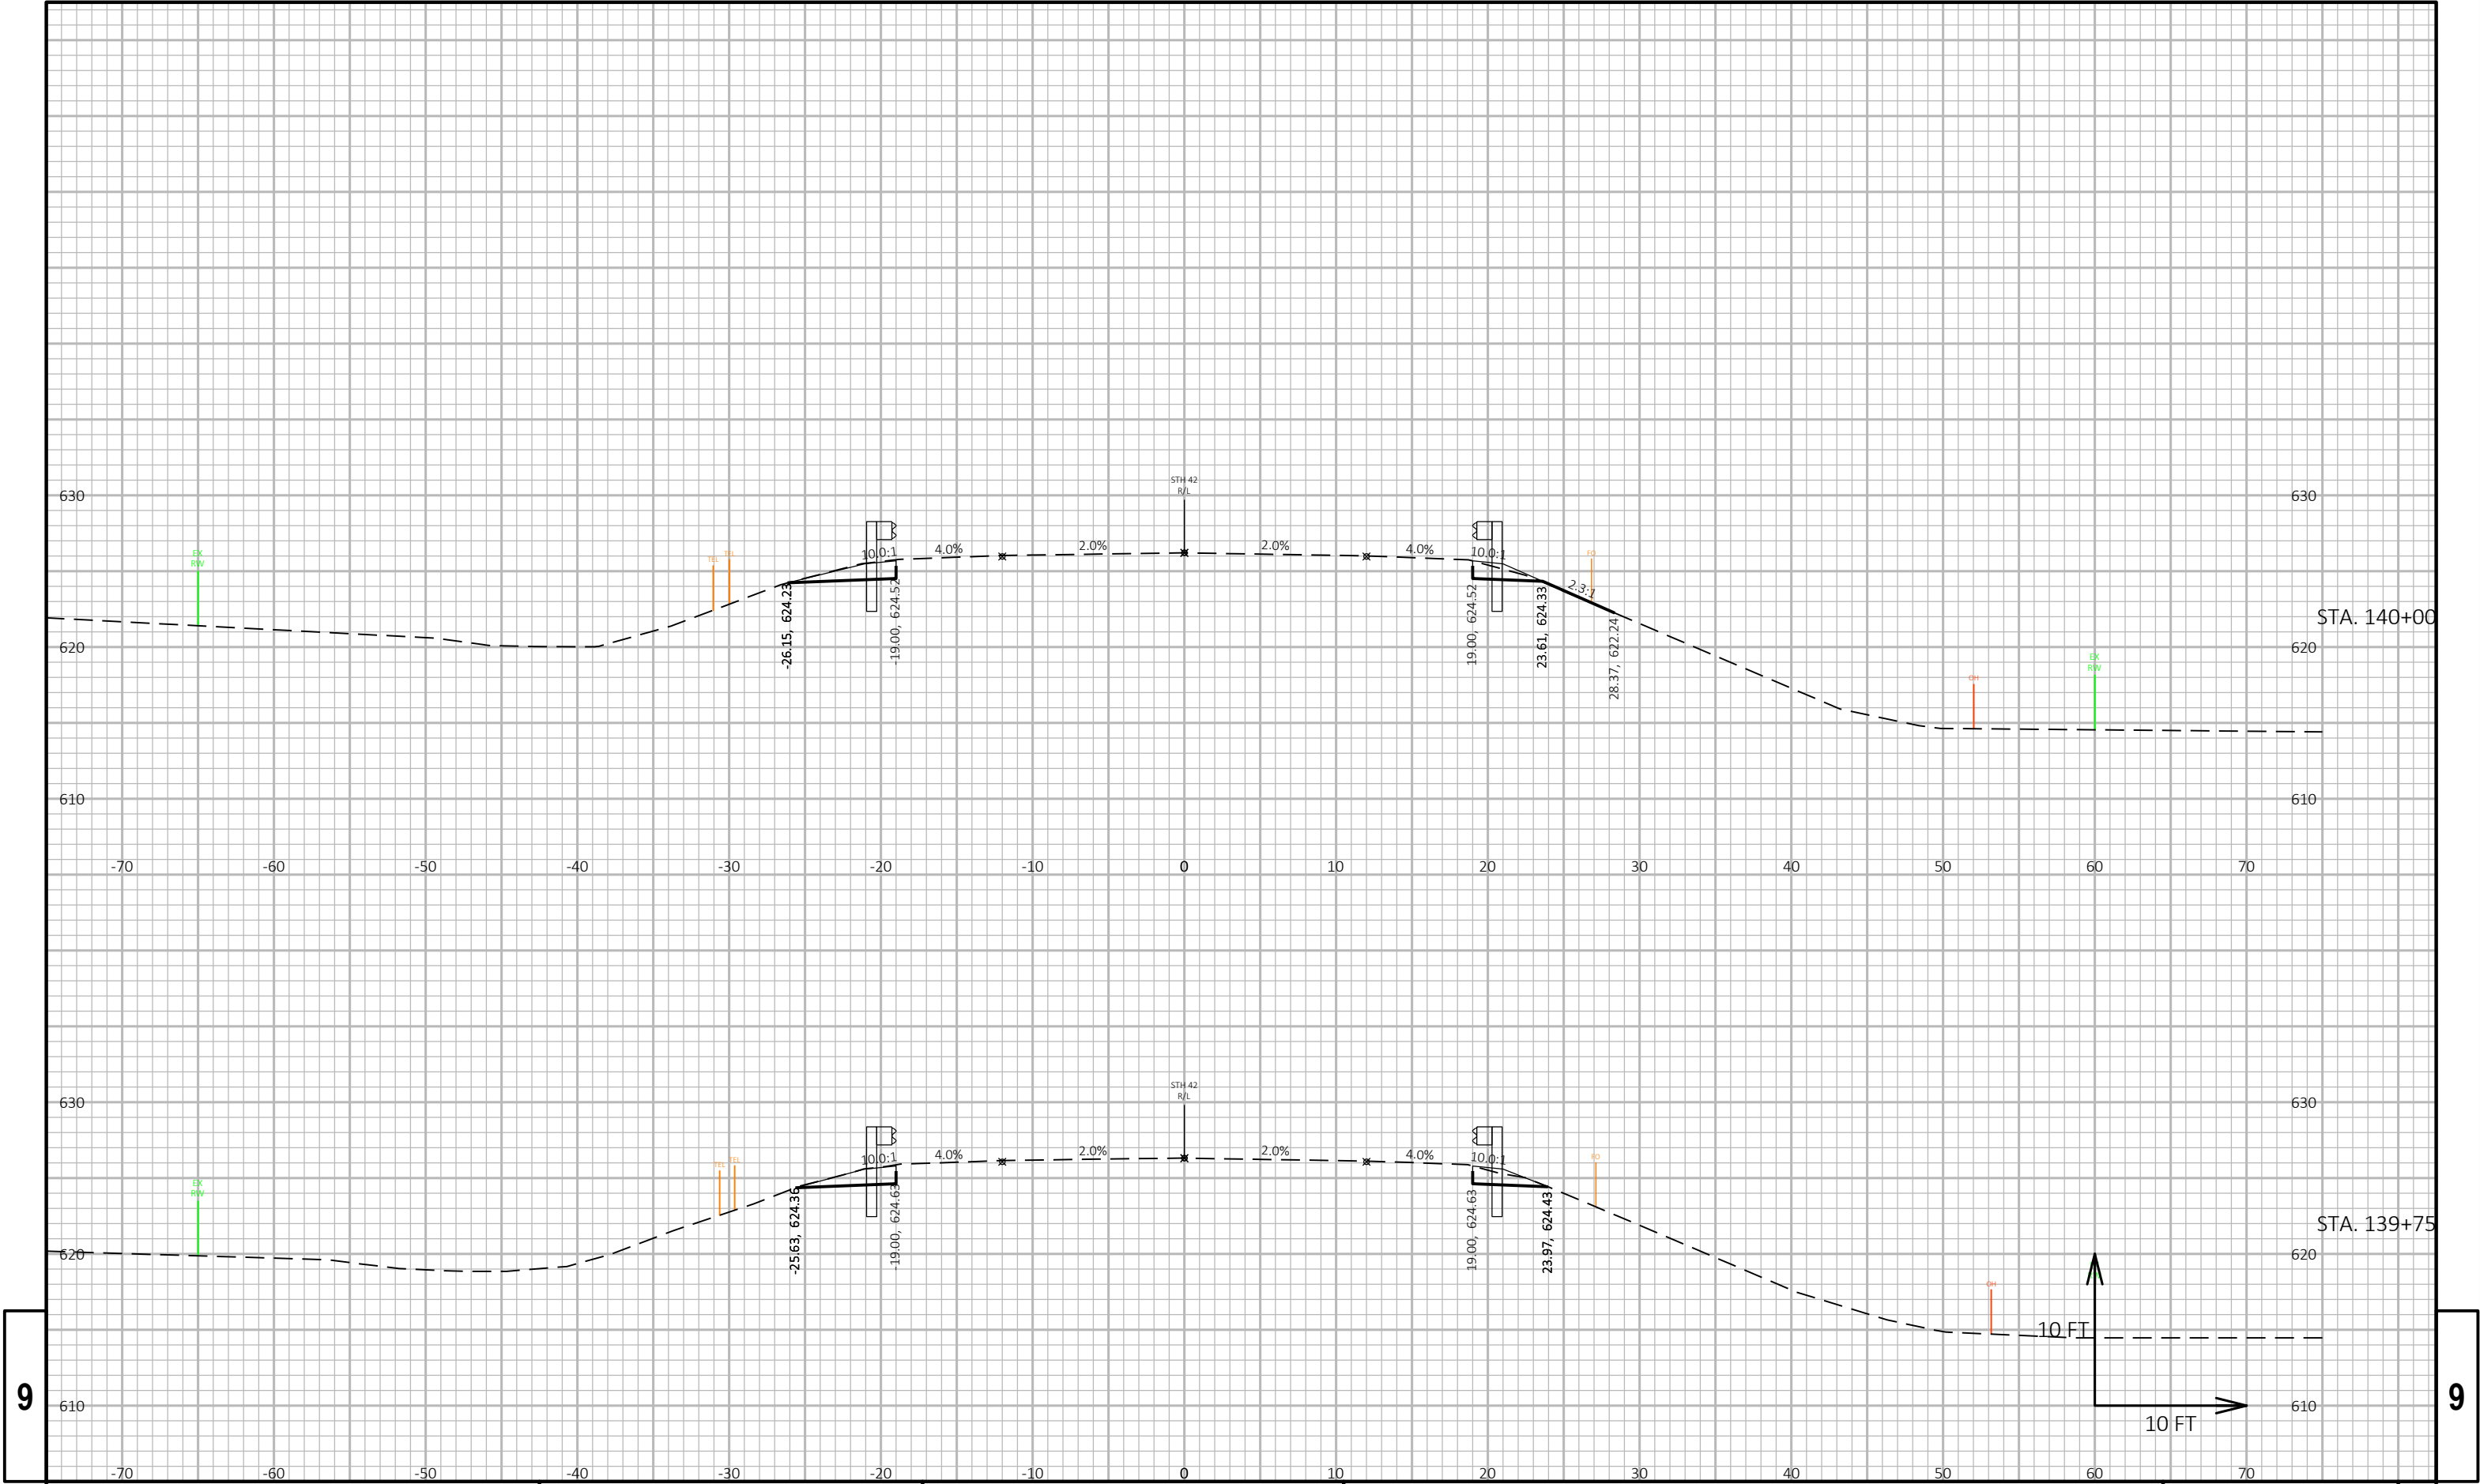

9


9

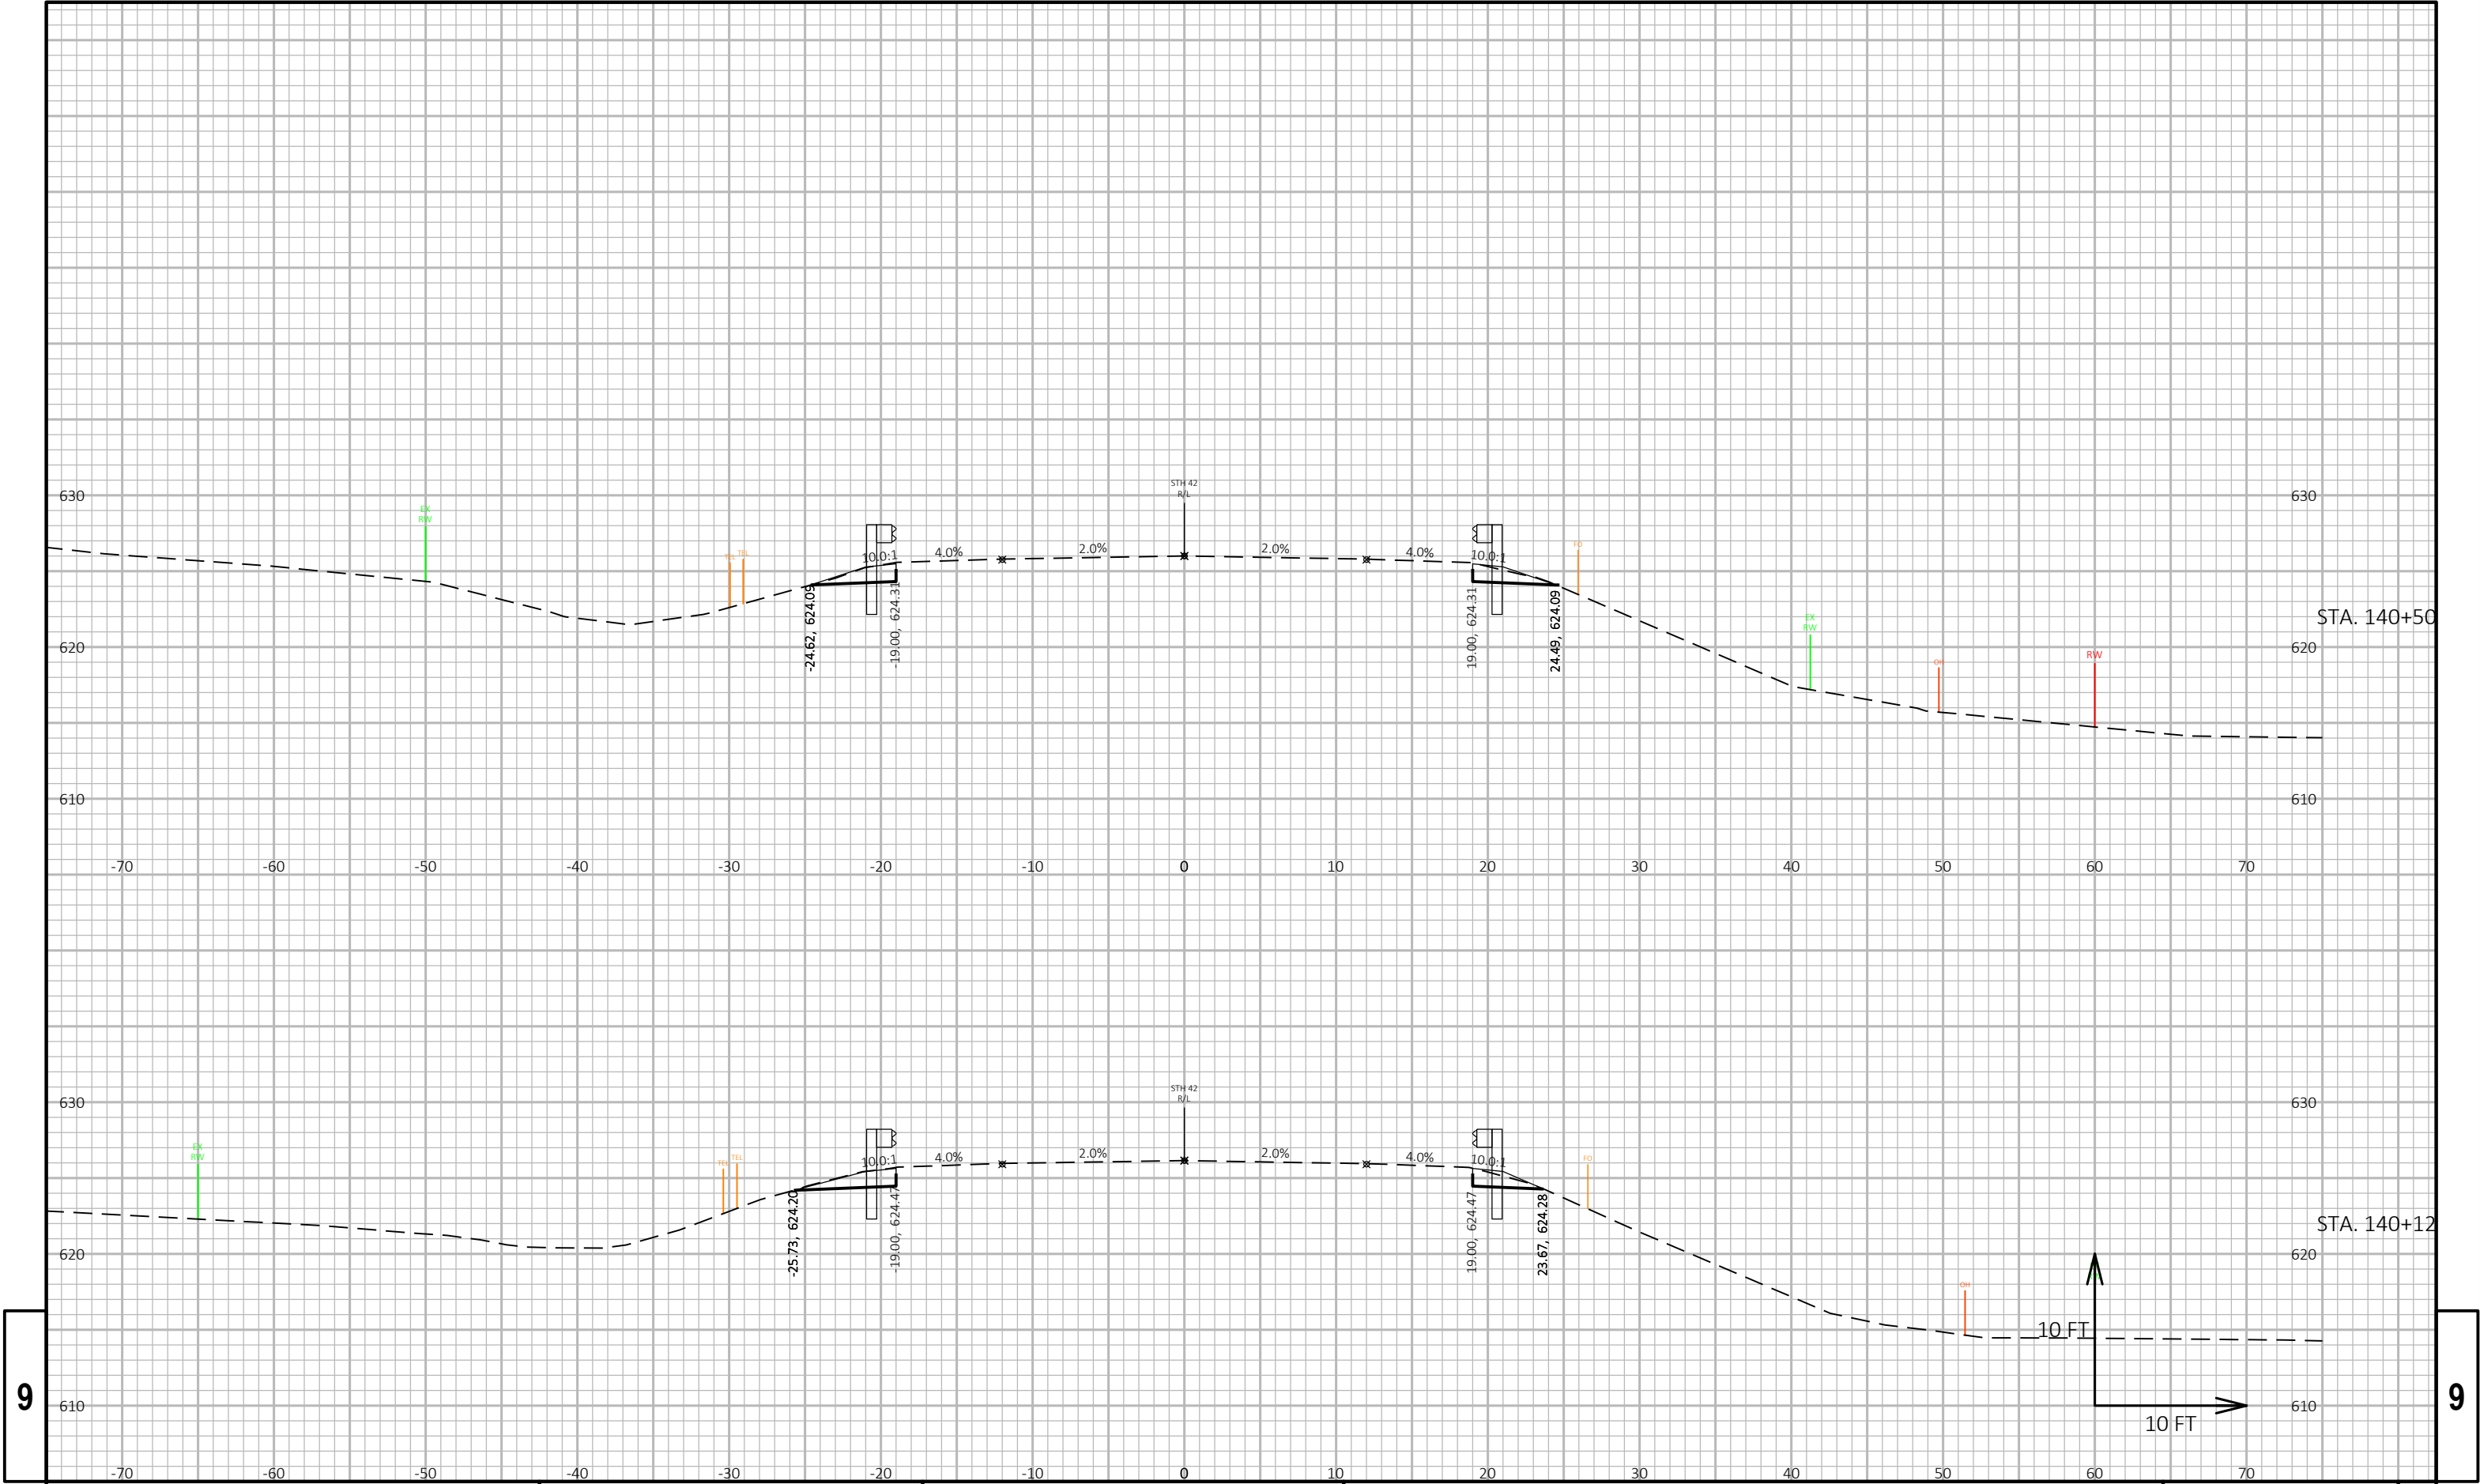

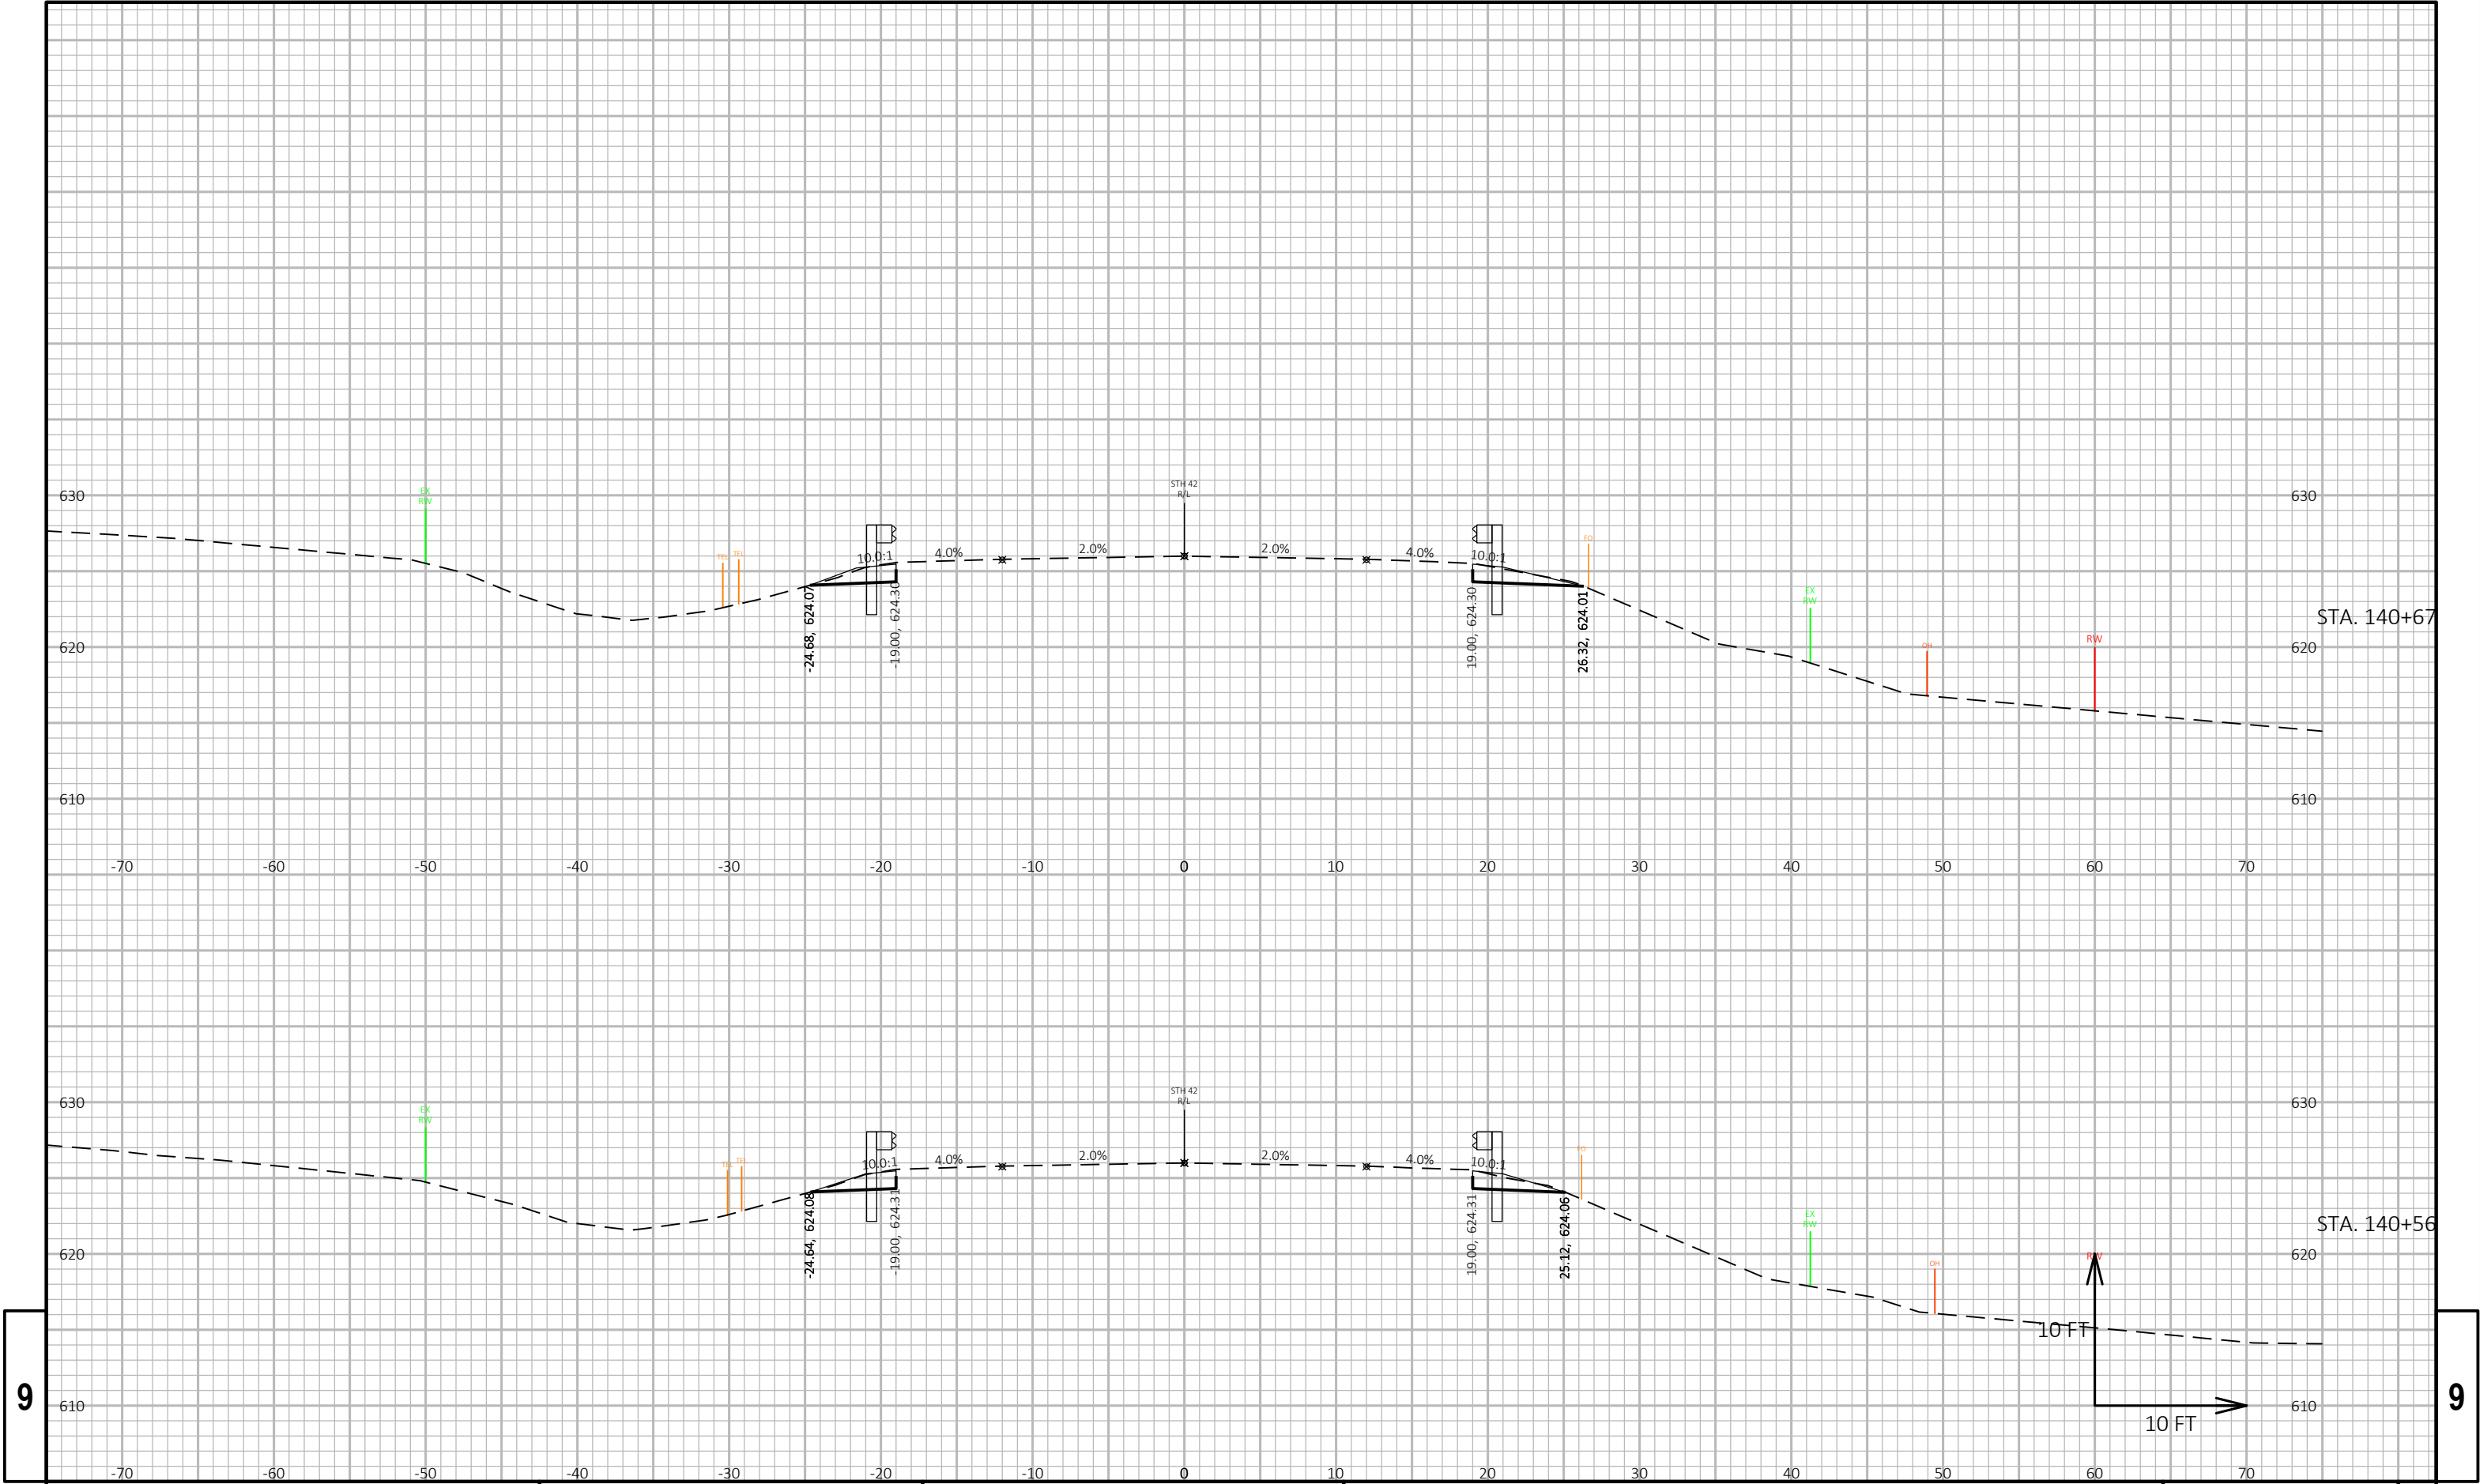


9

9

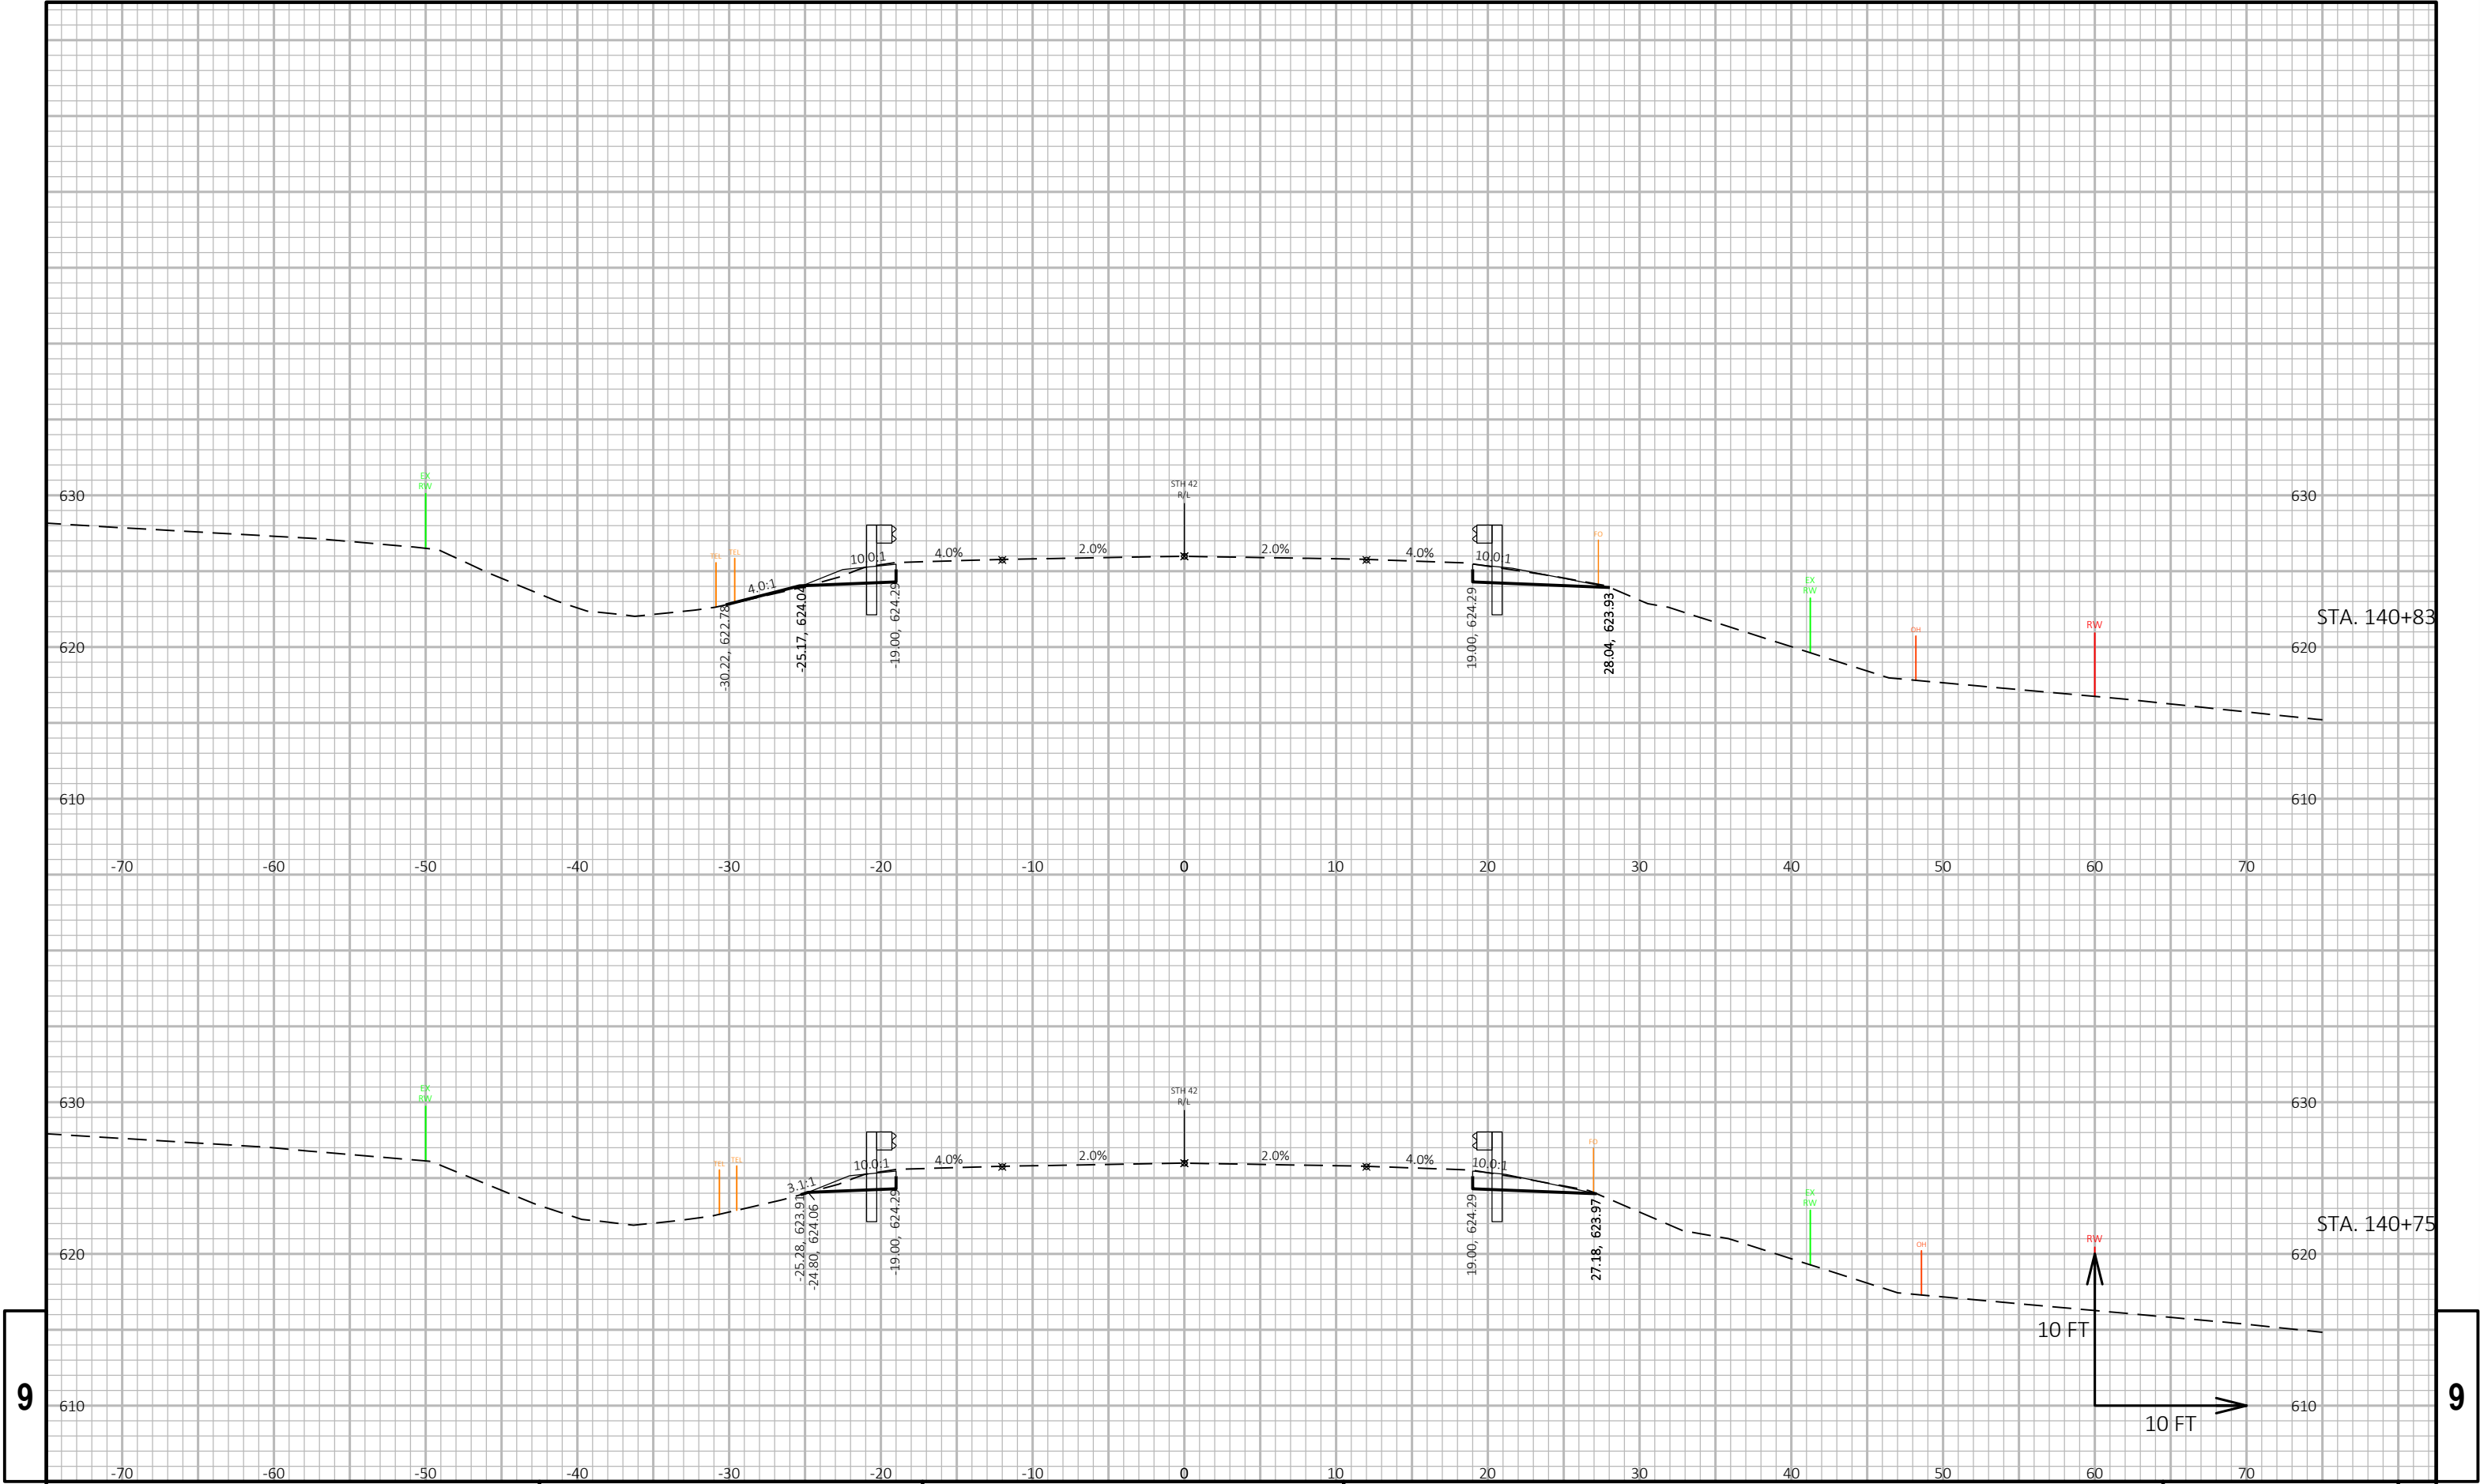


9

9

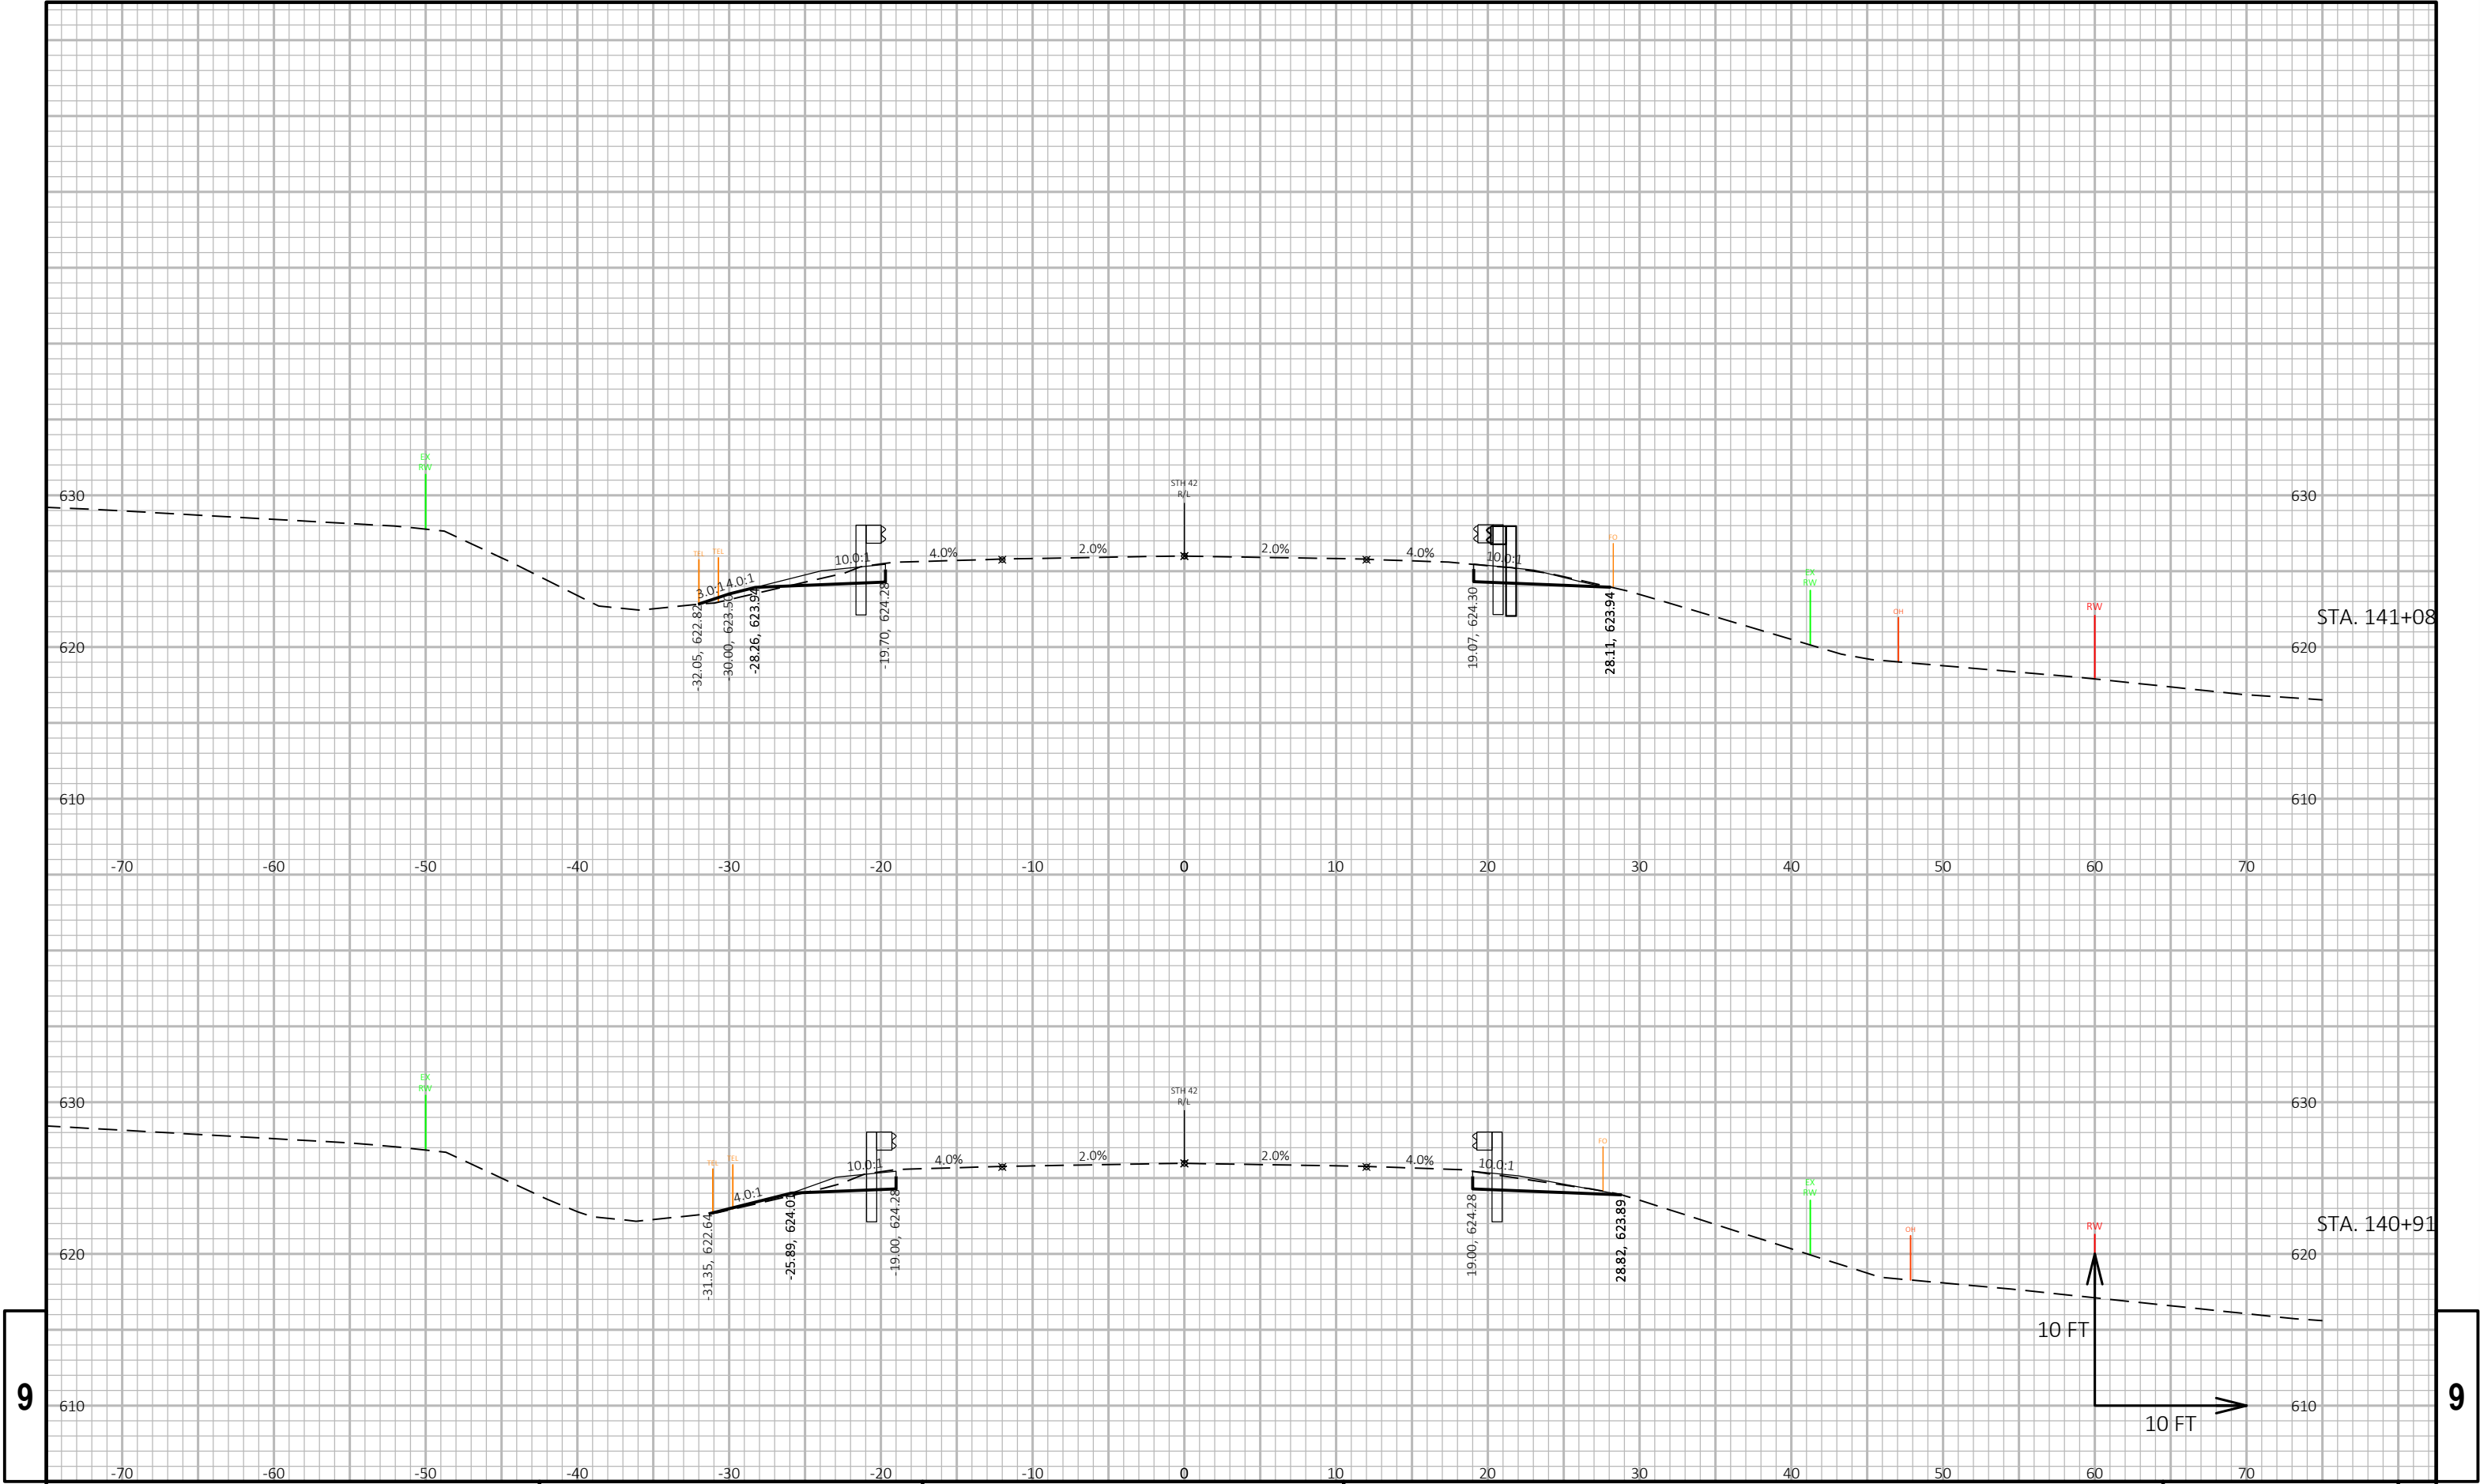


9

9

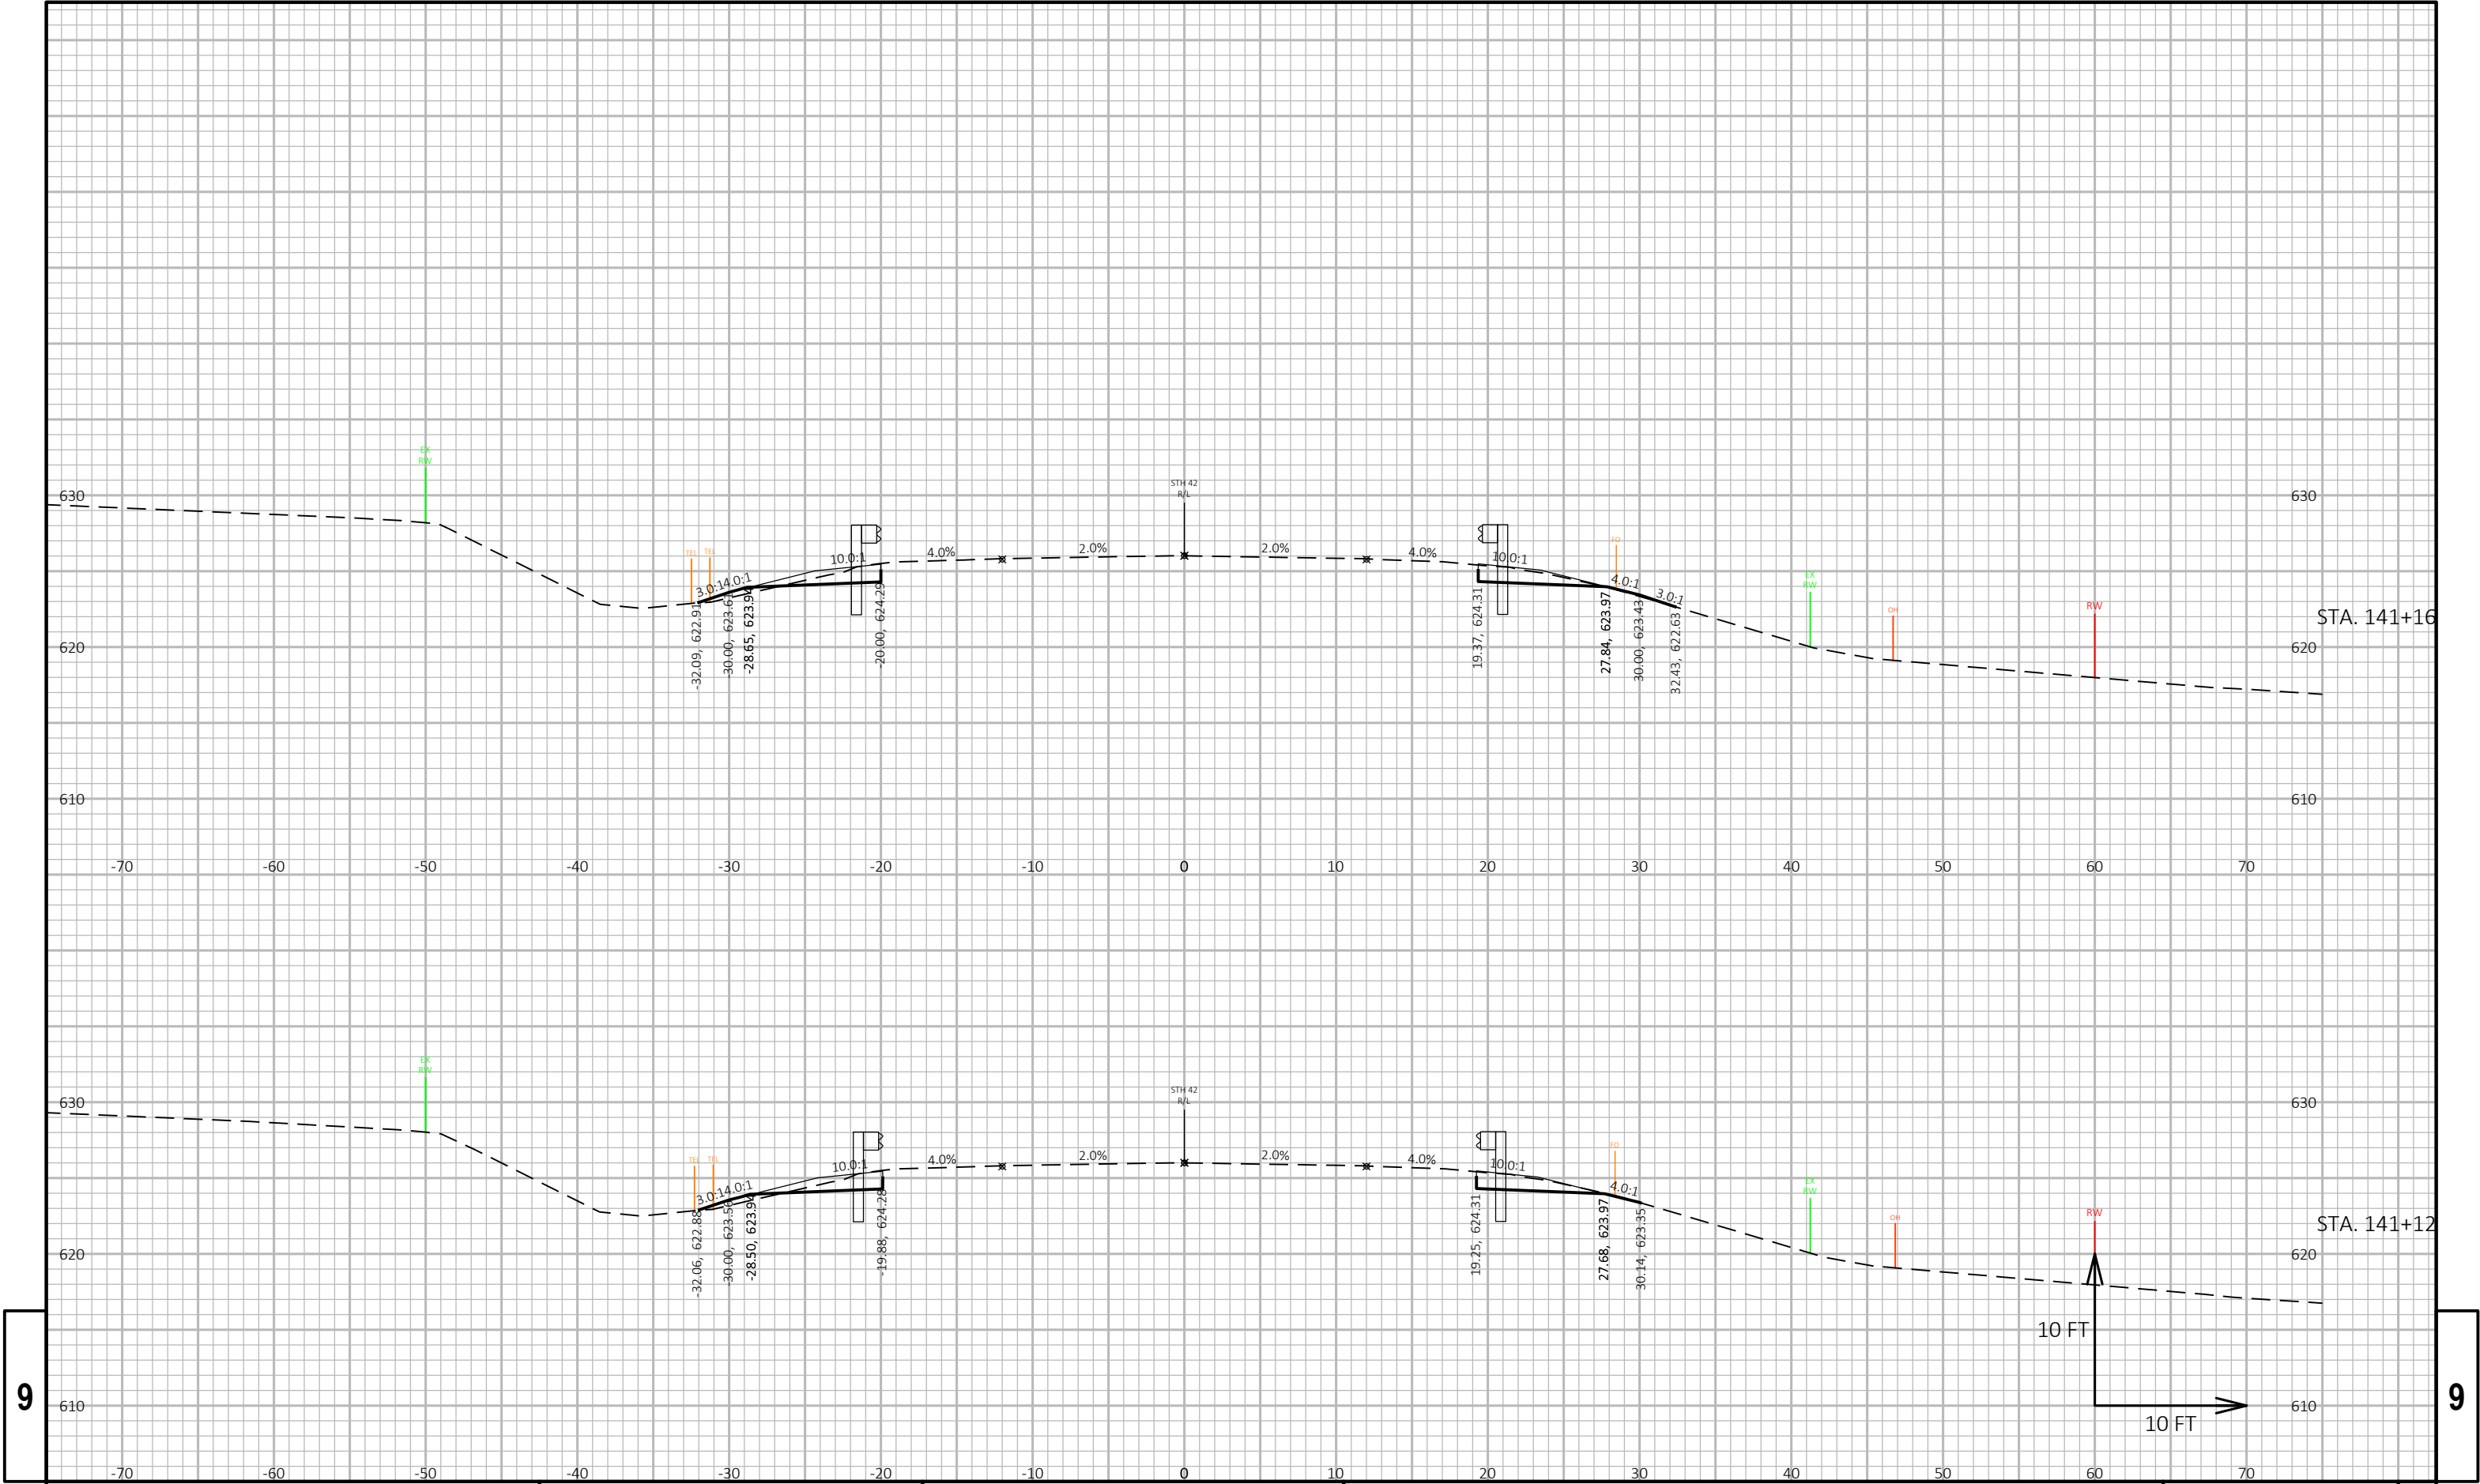

9


9

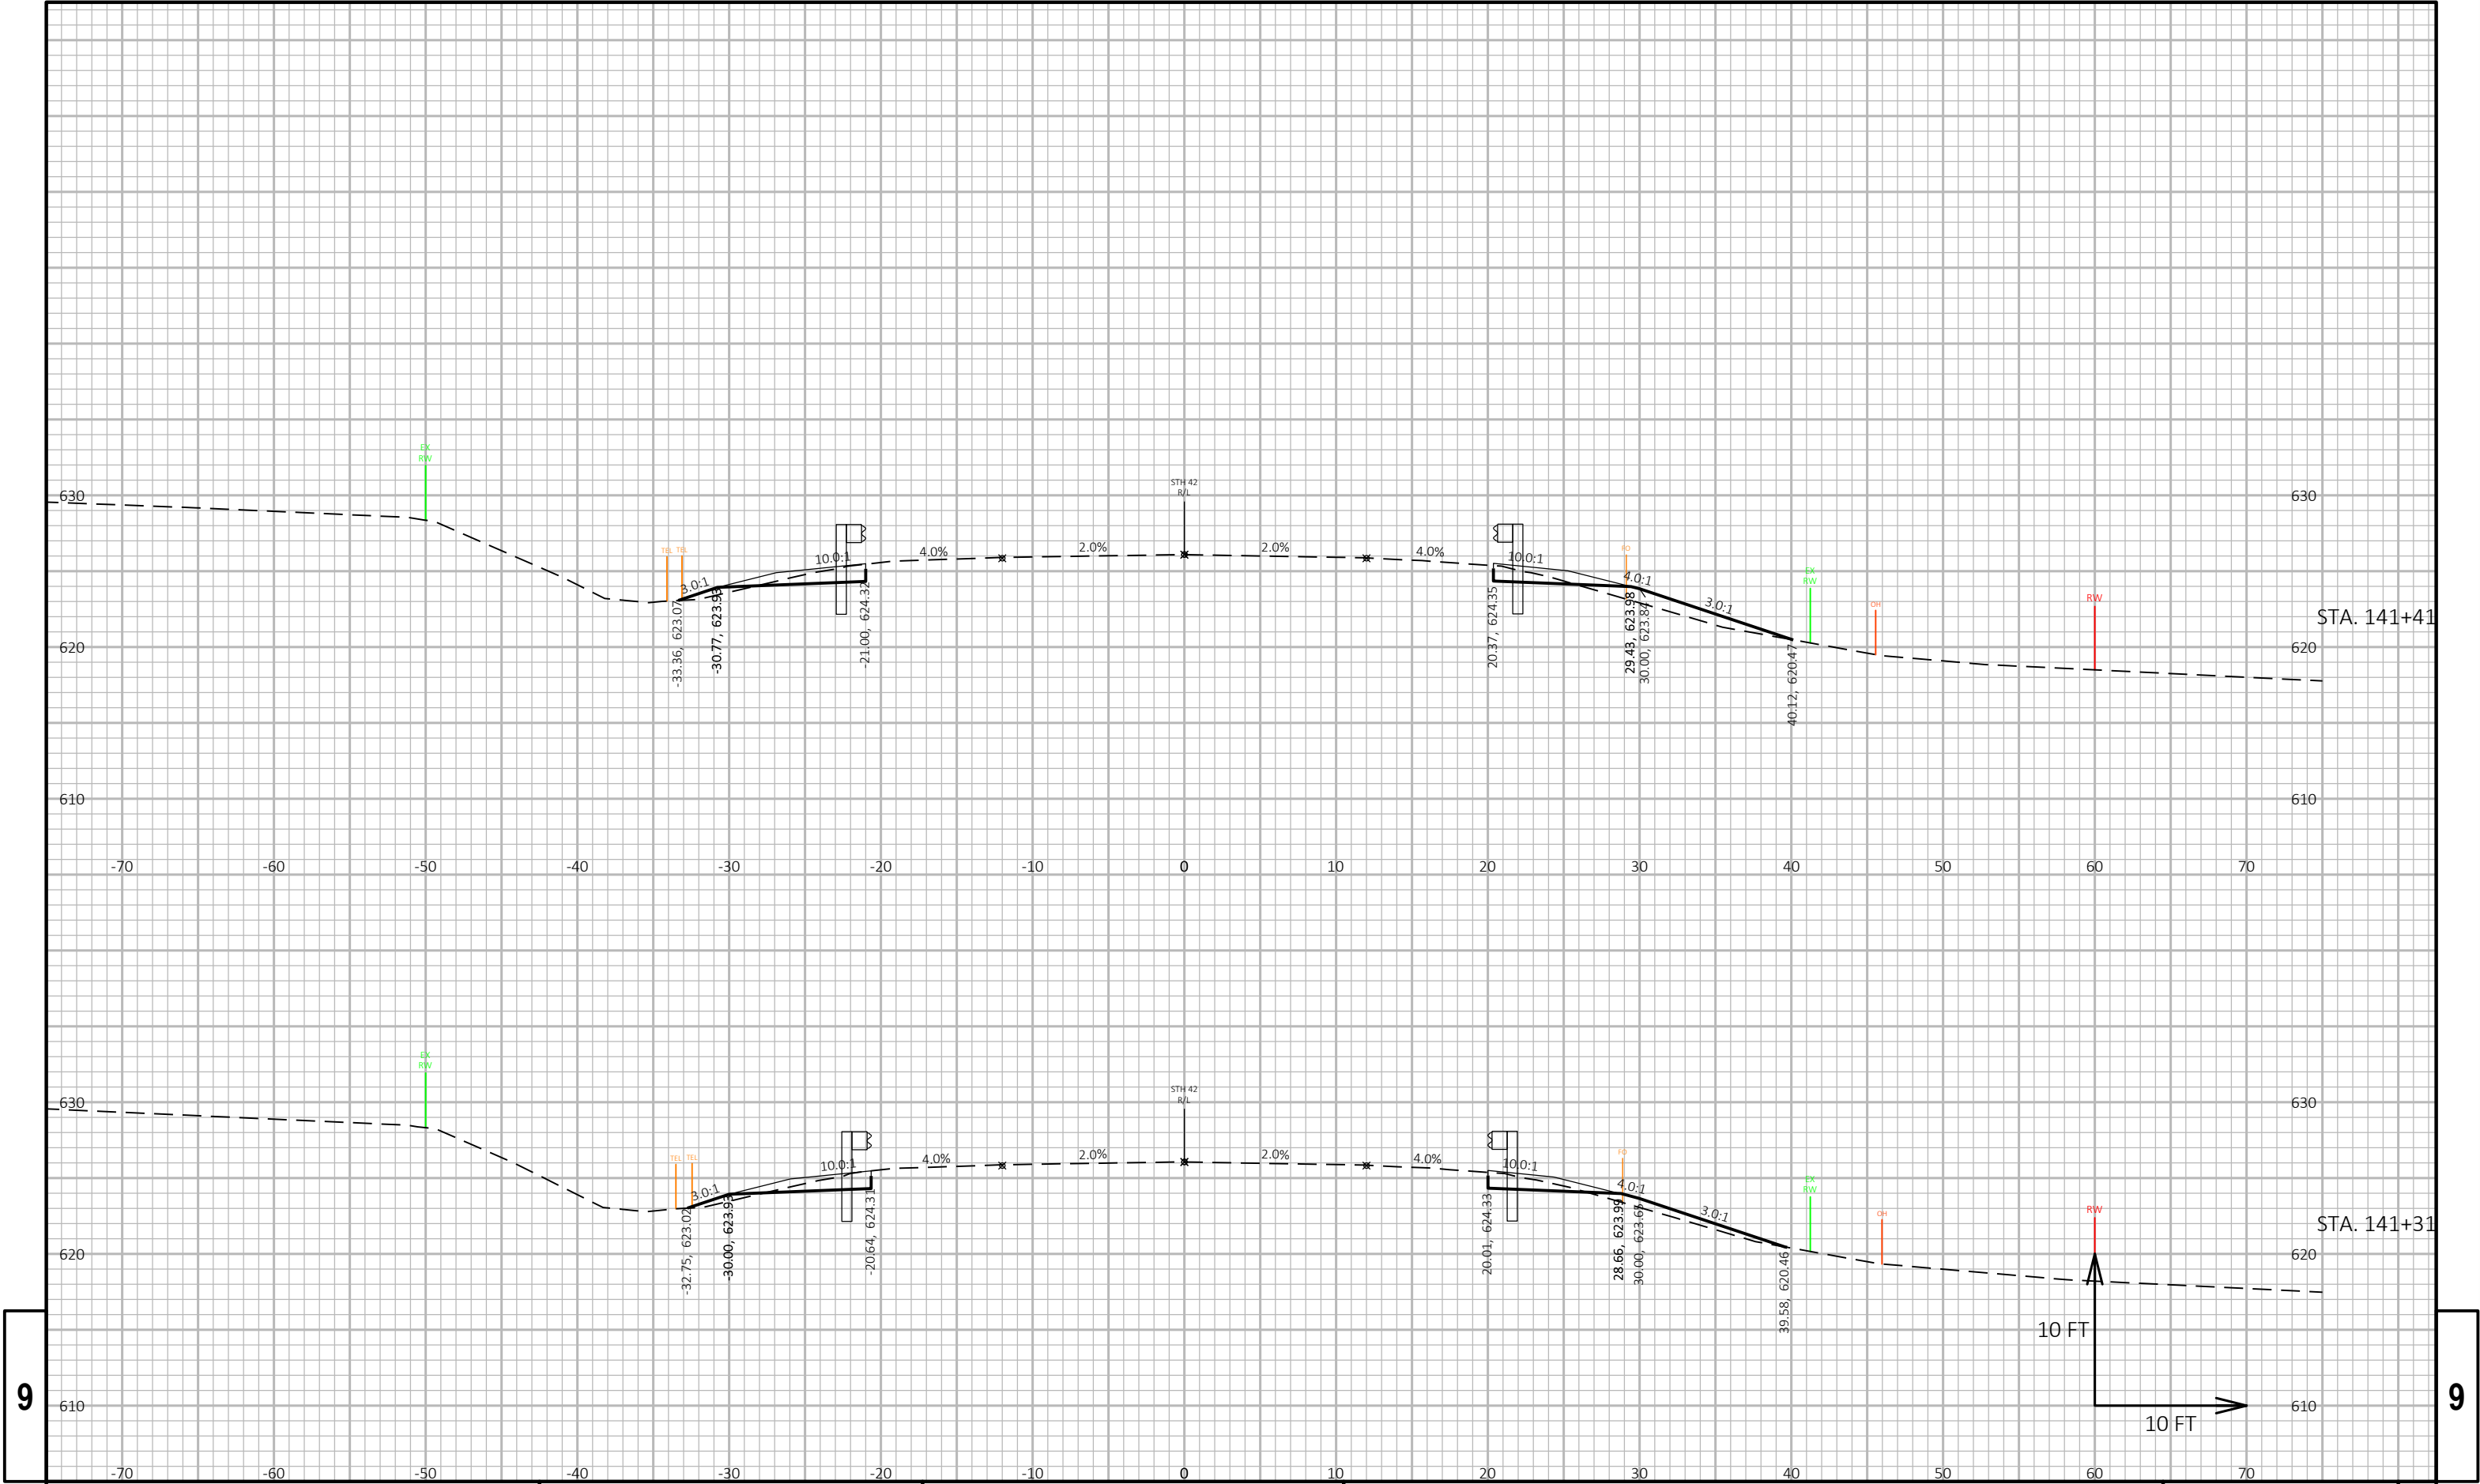

9

9


PROJECT NO: 1470-25-71	HWY: STH 42	COUNTY: KEWAUNEE	CROSS SECTIONS: STH 42	SHEET	E
------------------------	-------------	------------------	------------------------	-------	---

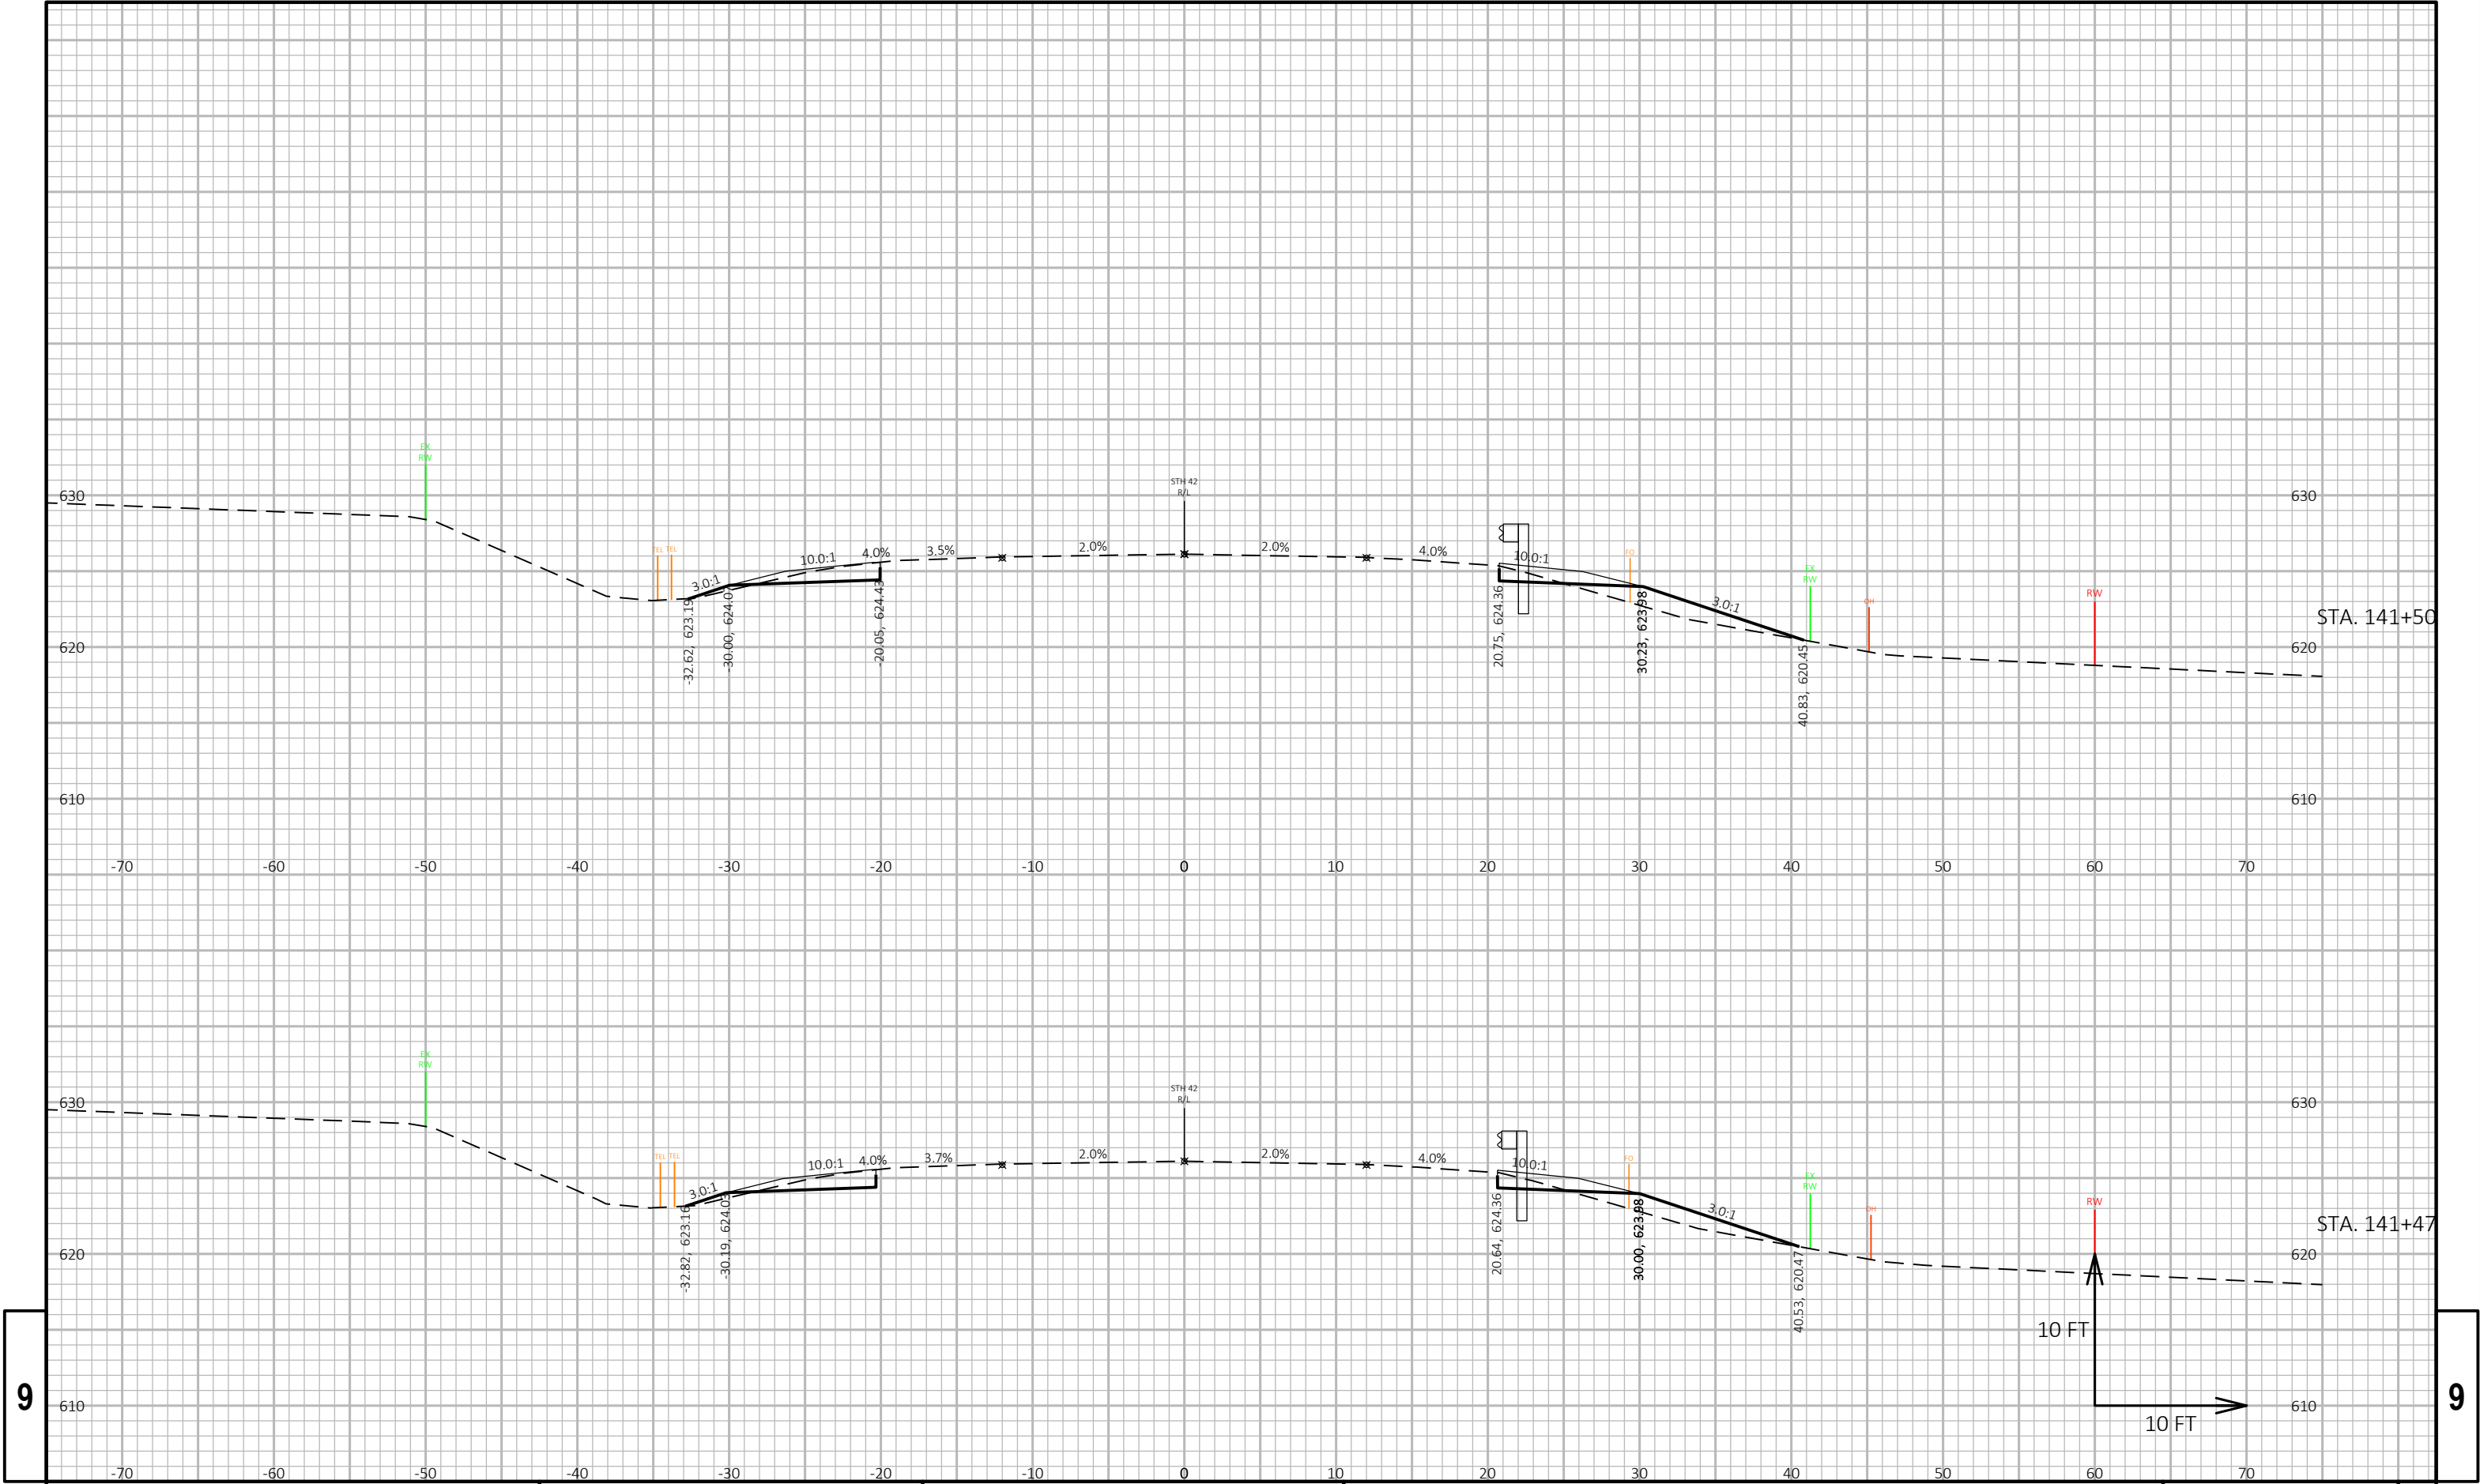

9

9


PROJECT NO: 1470-25-71	HWY: STH 42	COUNTY: KEWAUNEE	CROSS SECTIONS: STH 42	SHEET E
------------------------	-------------	------------------	------------------------	---------

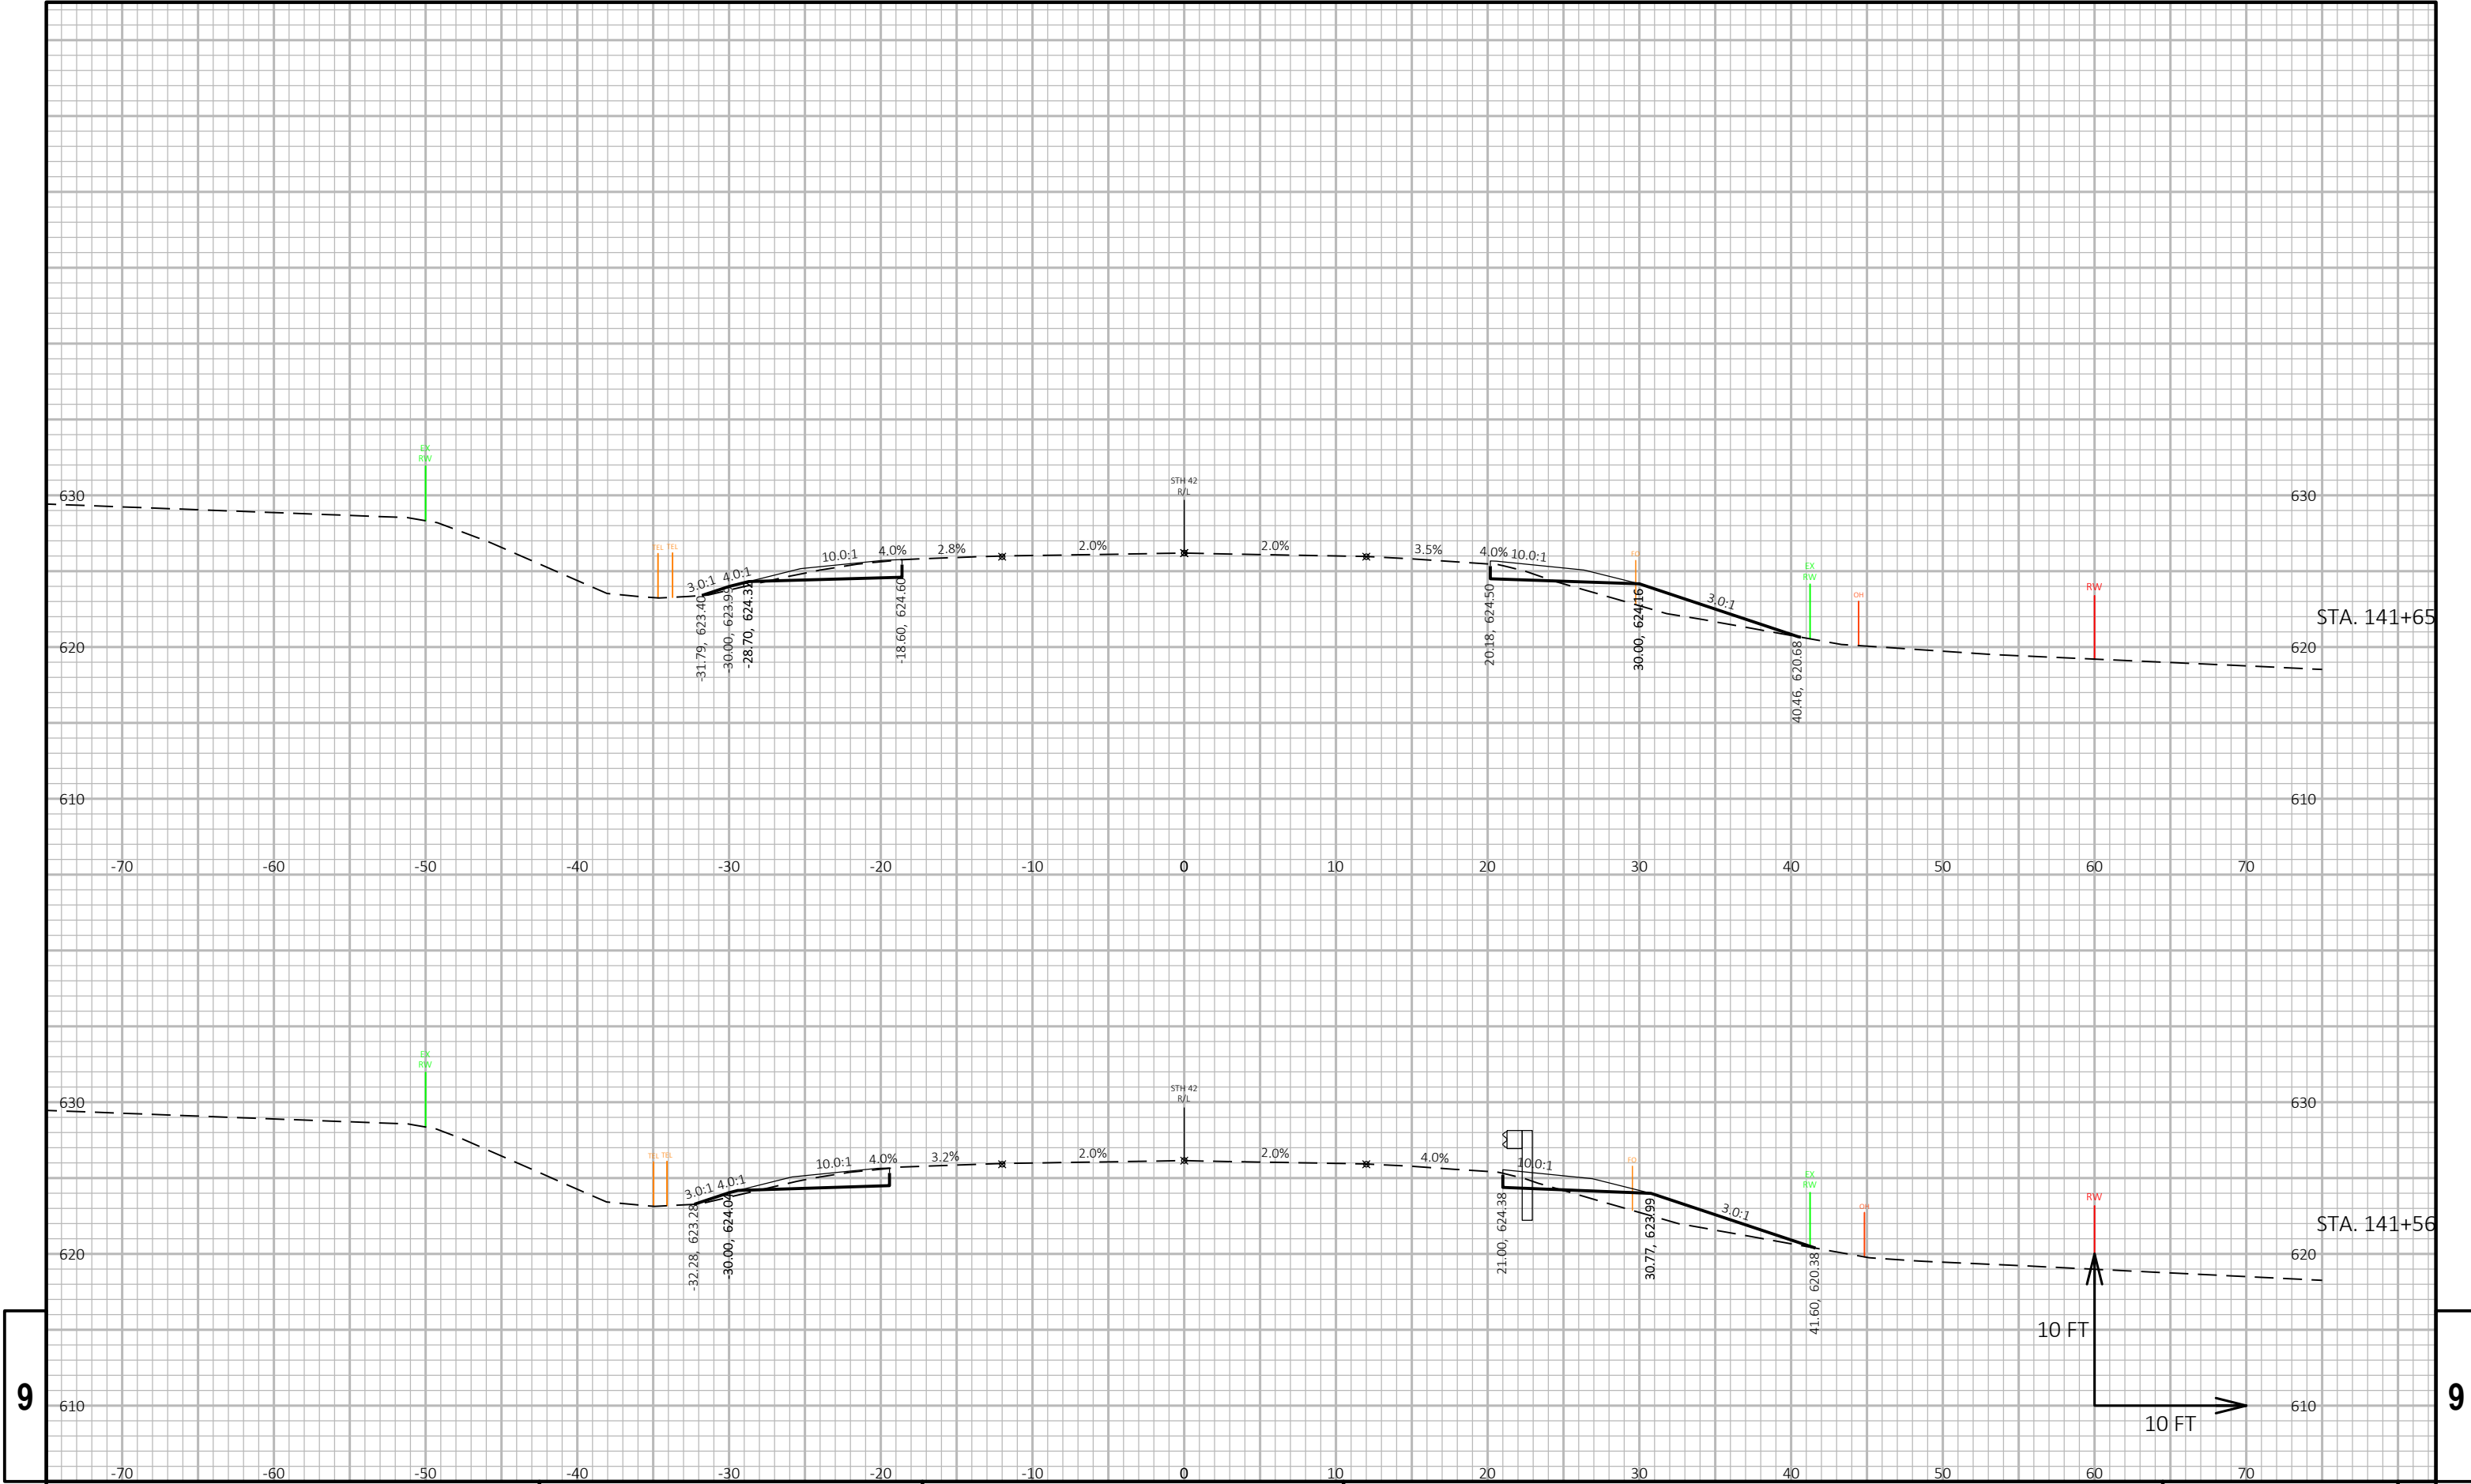

9

9


PROJECT NO: 1470-25-71	HWY: STH 42	COUNTY: KEWAUNEE	CROSS SECTIONS: STH 42	SHEET E
------------------------	-------------	------------------	------------------------	---------

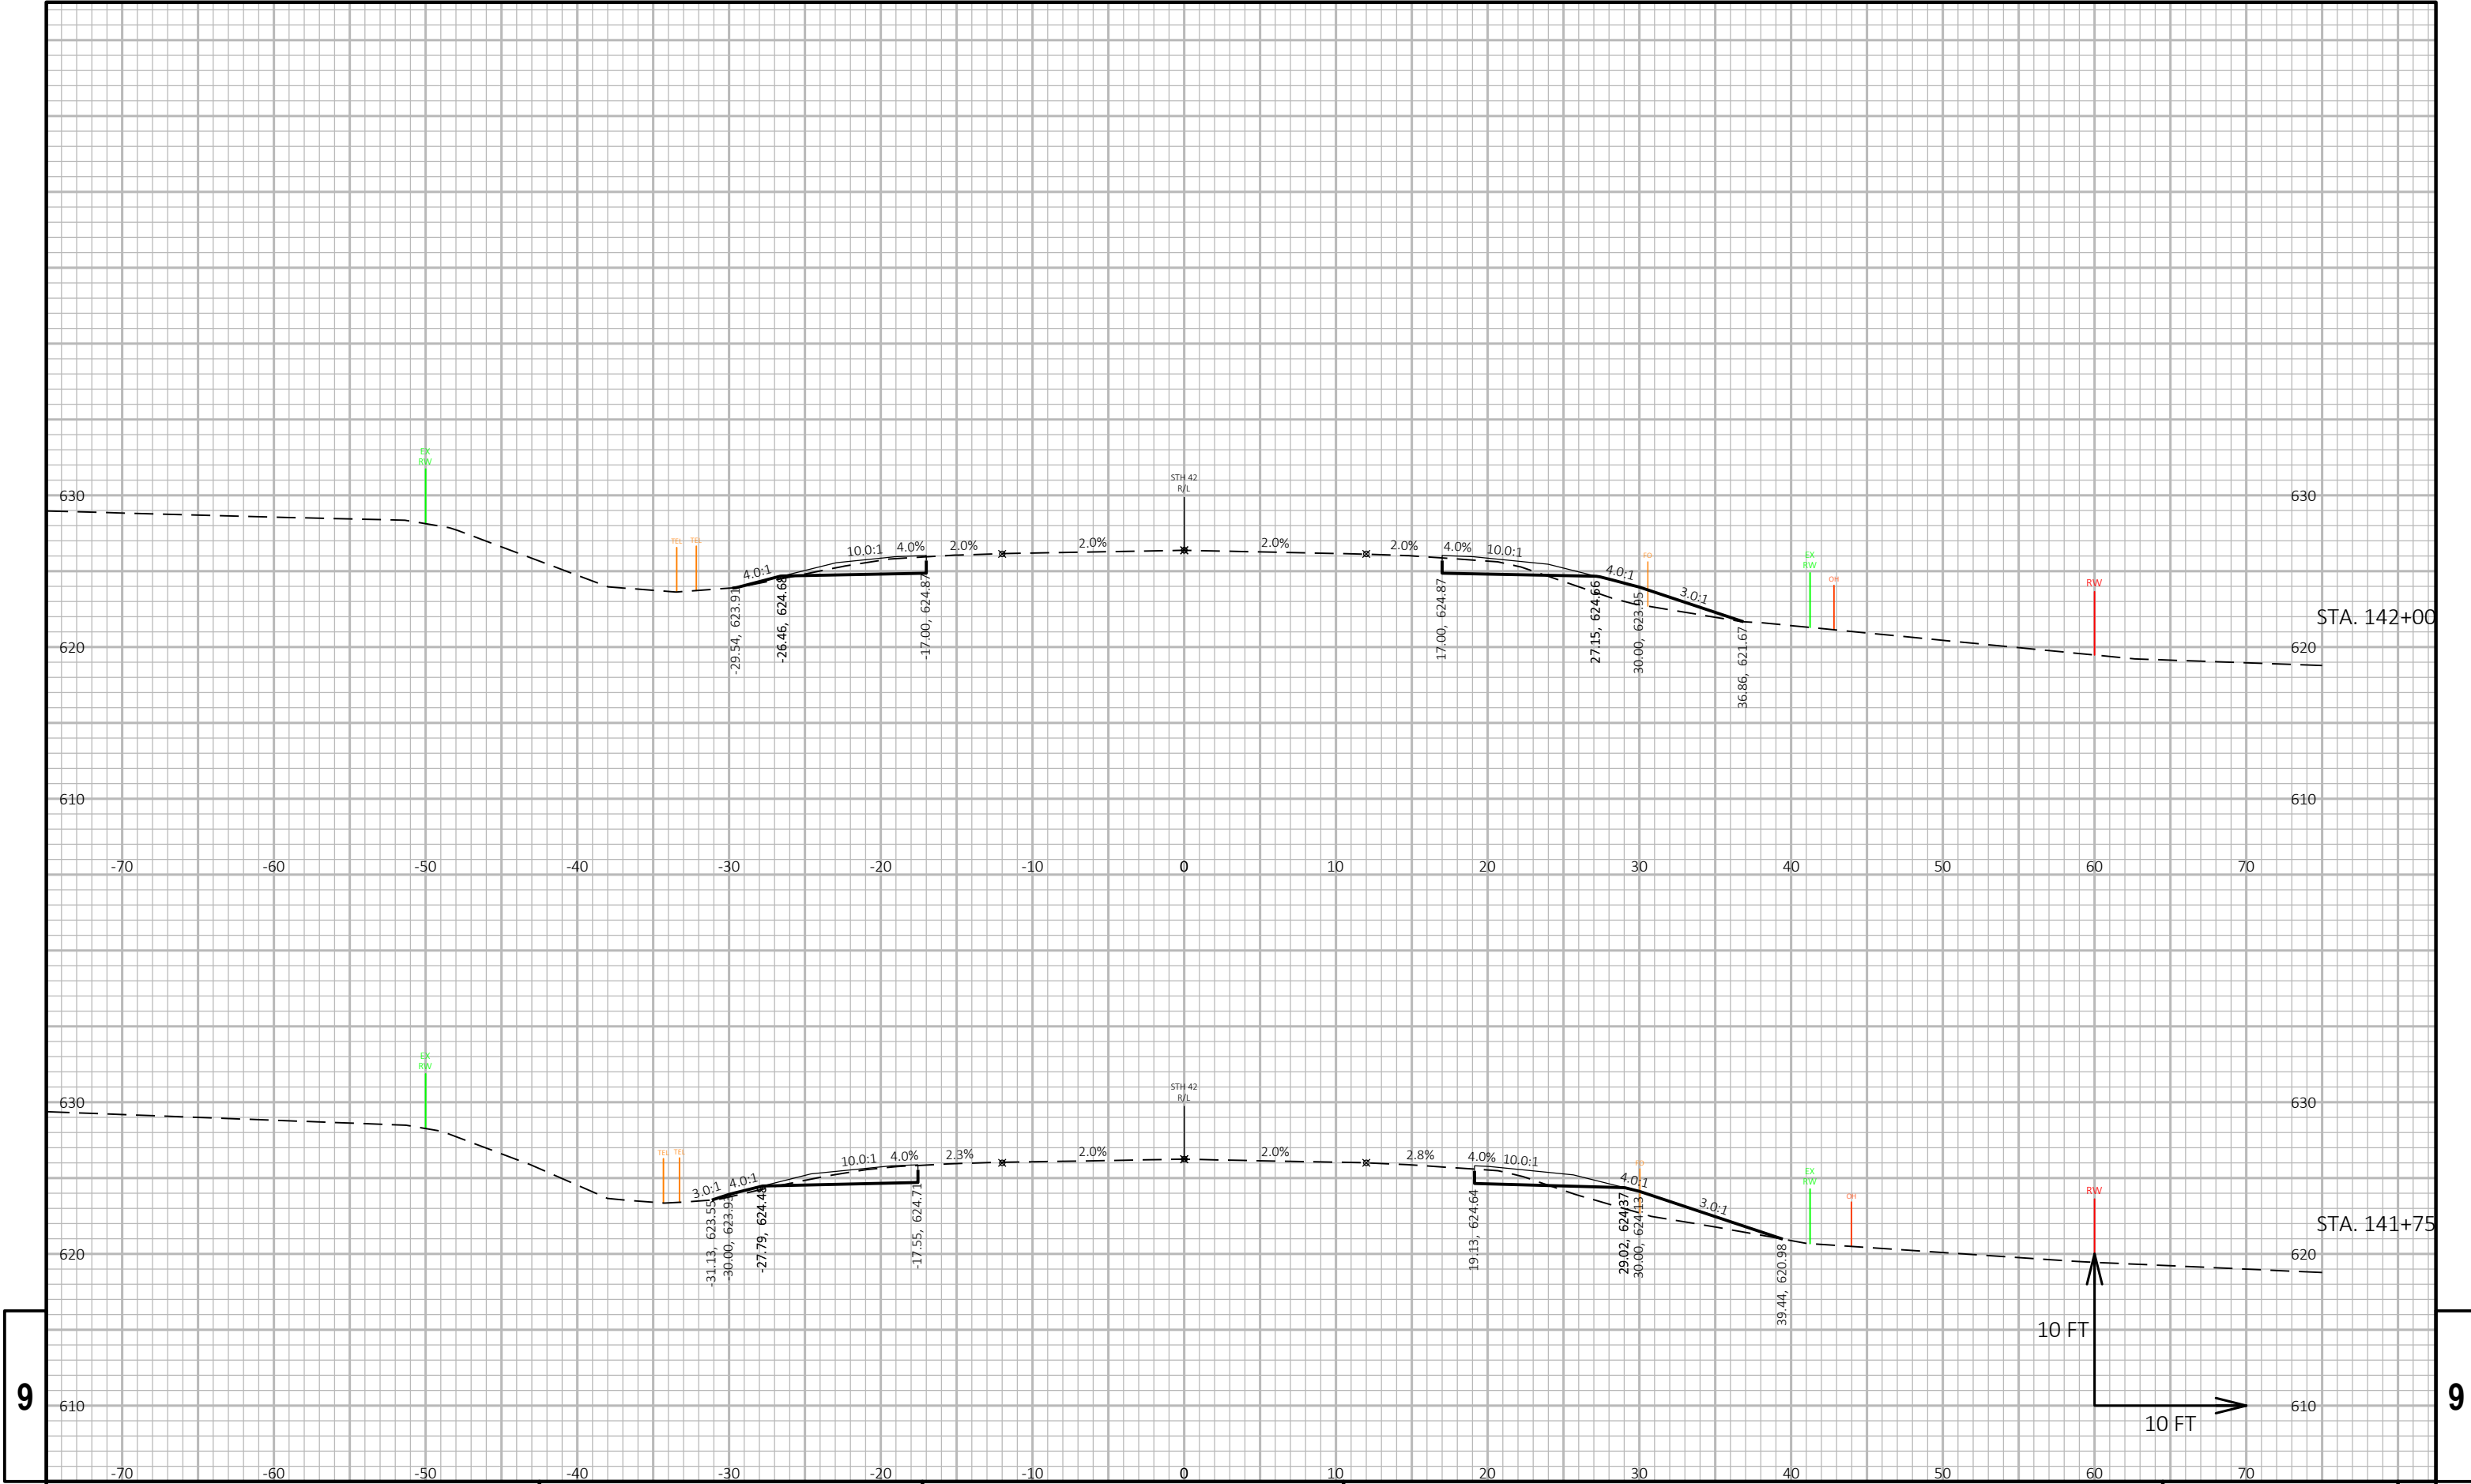


9

9

PROJECT NO: 1470-25-71	HWY: STH 42	COUNTY: KEWAUNEE	CROSS SECTIONS: STH 42	SHEET	E
------------------------	-------------	------------------	------------------------	-------	---

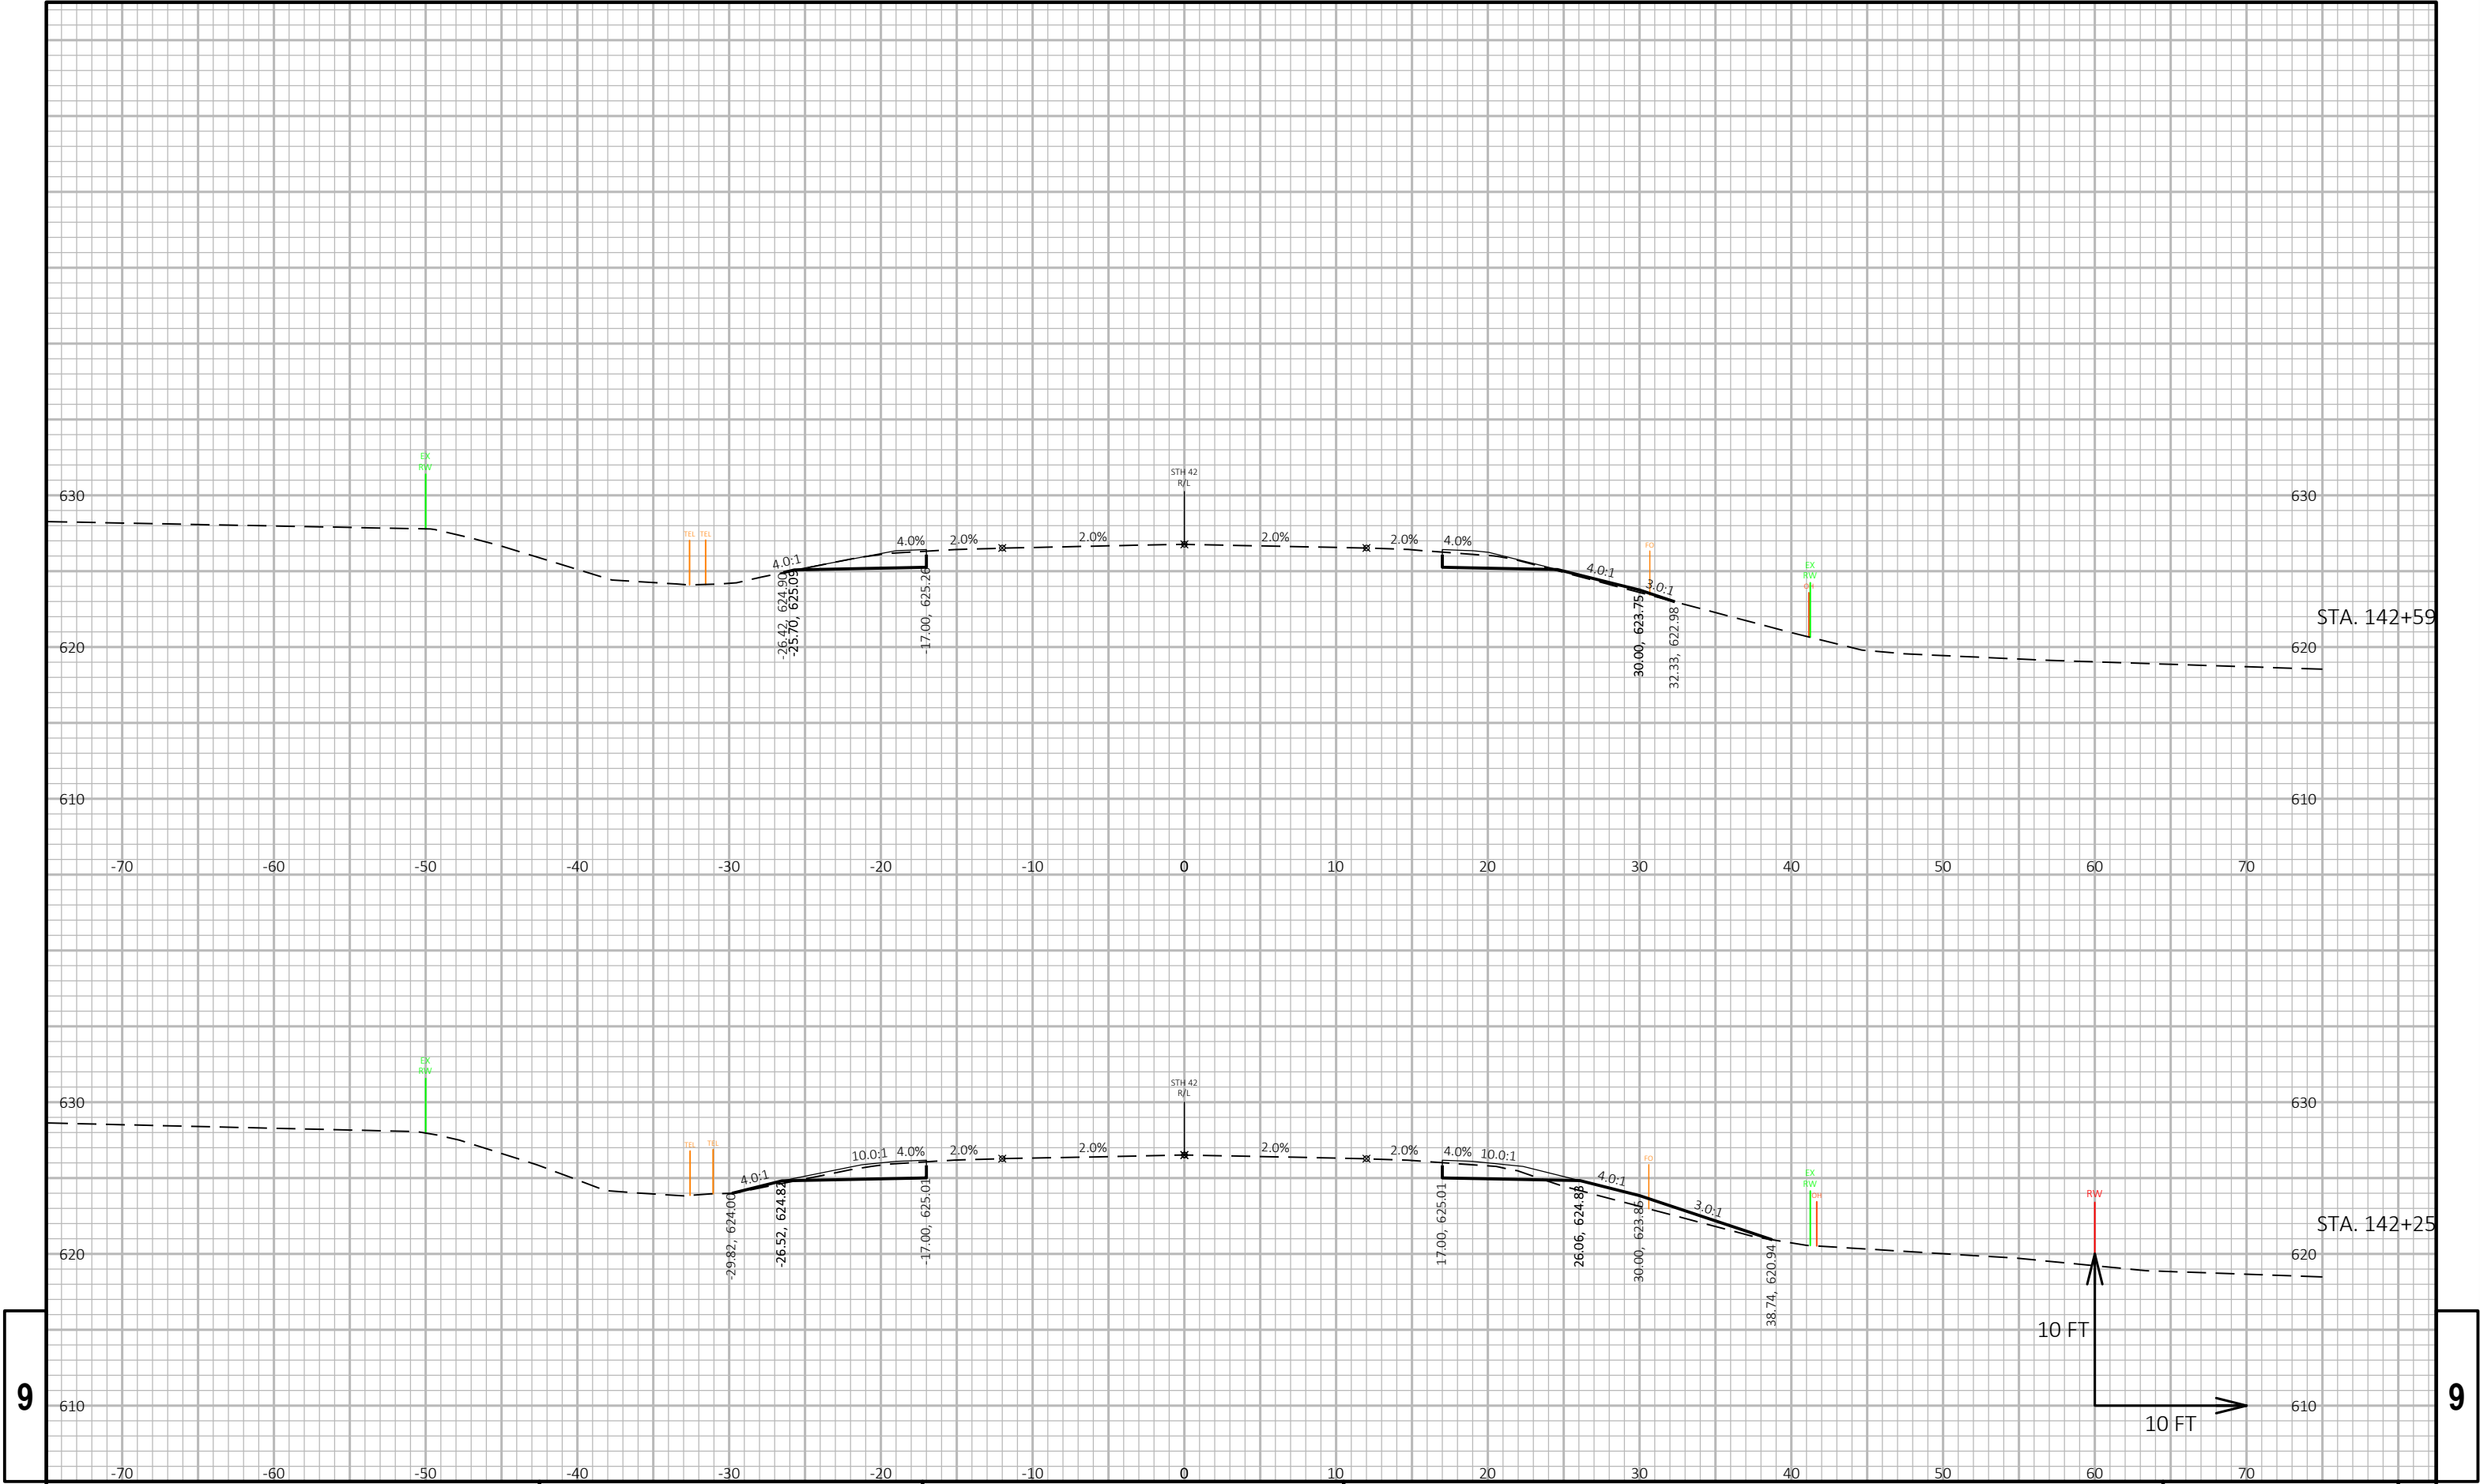


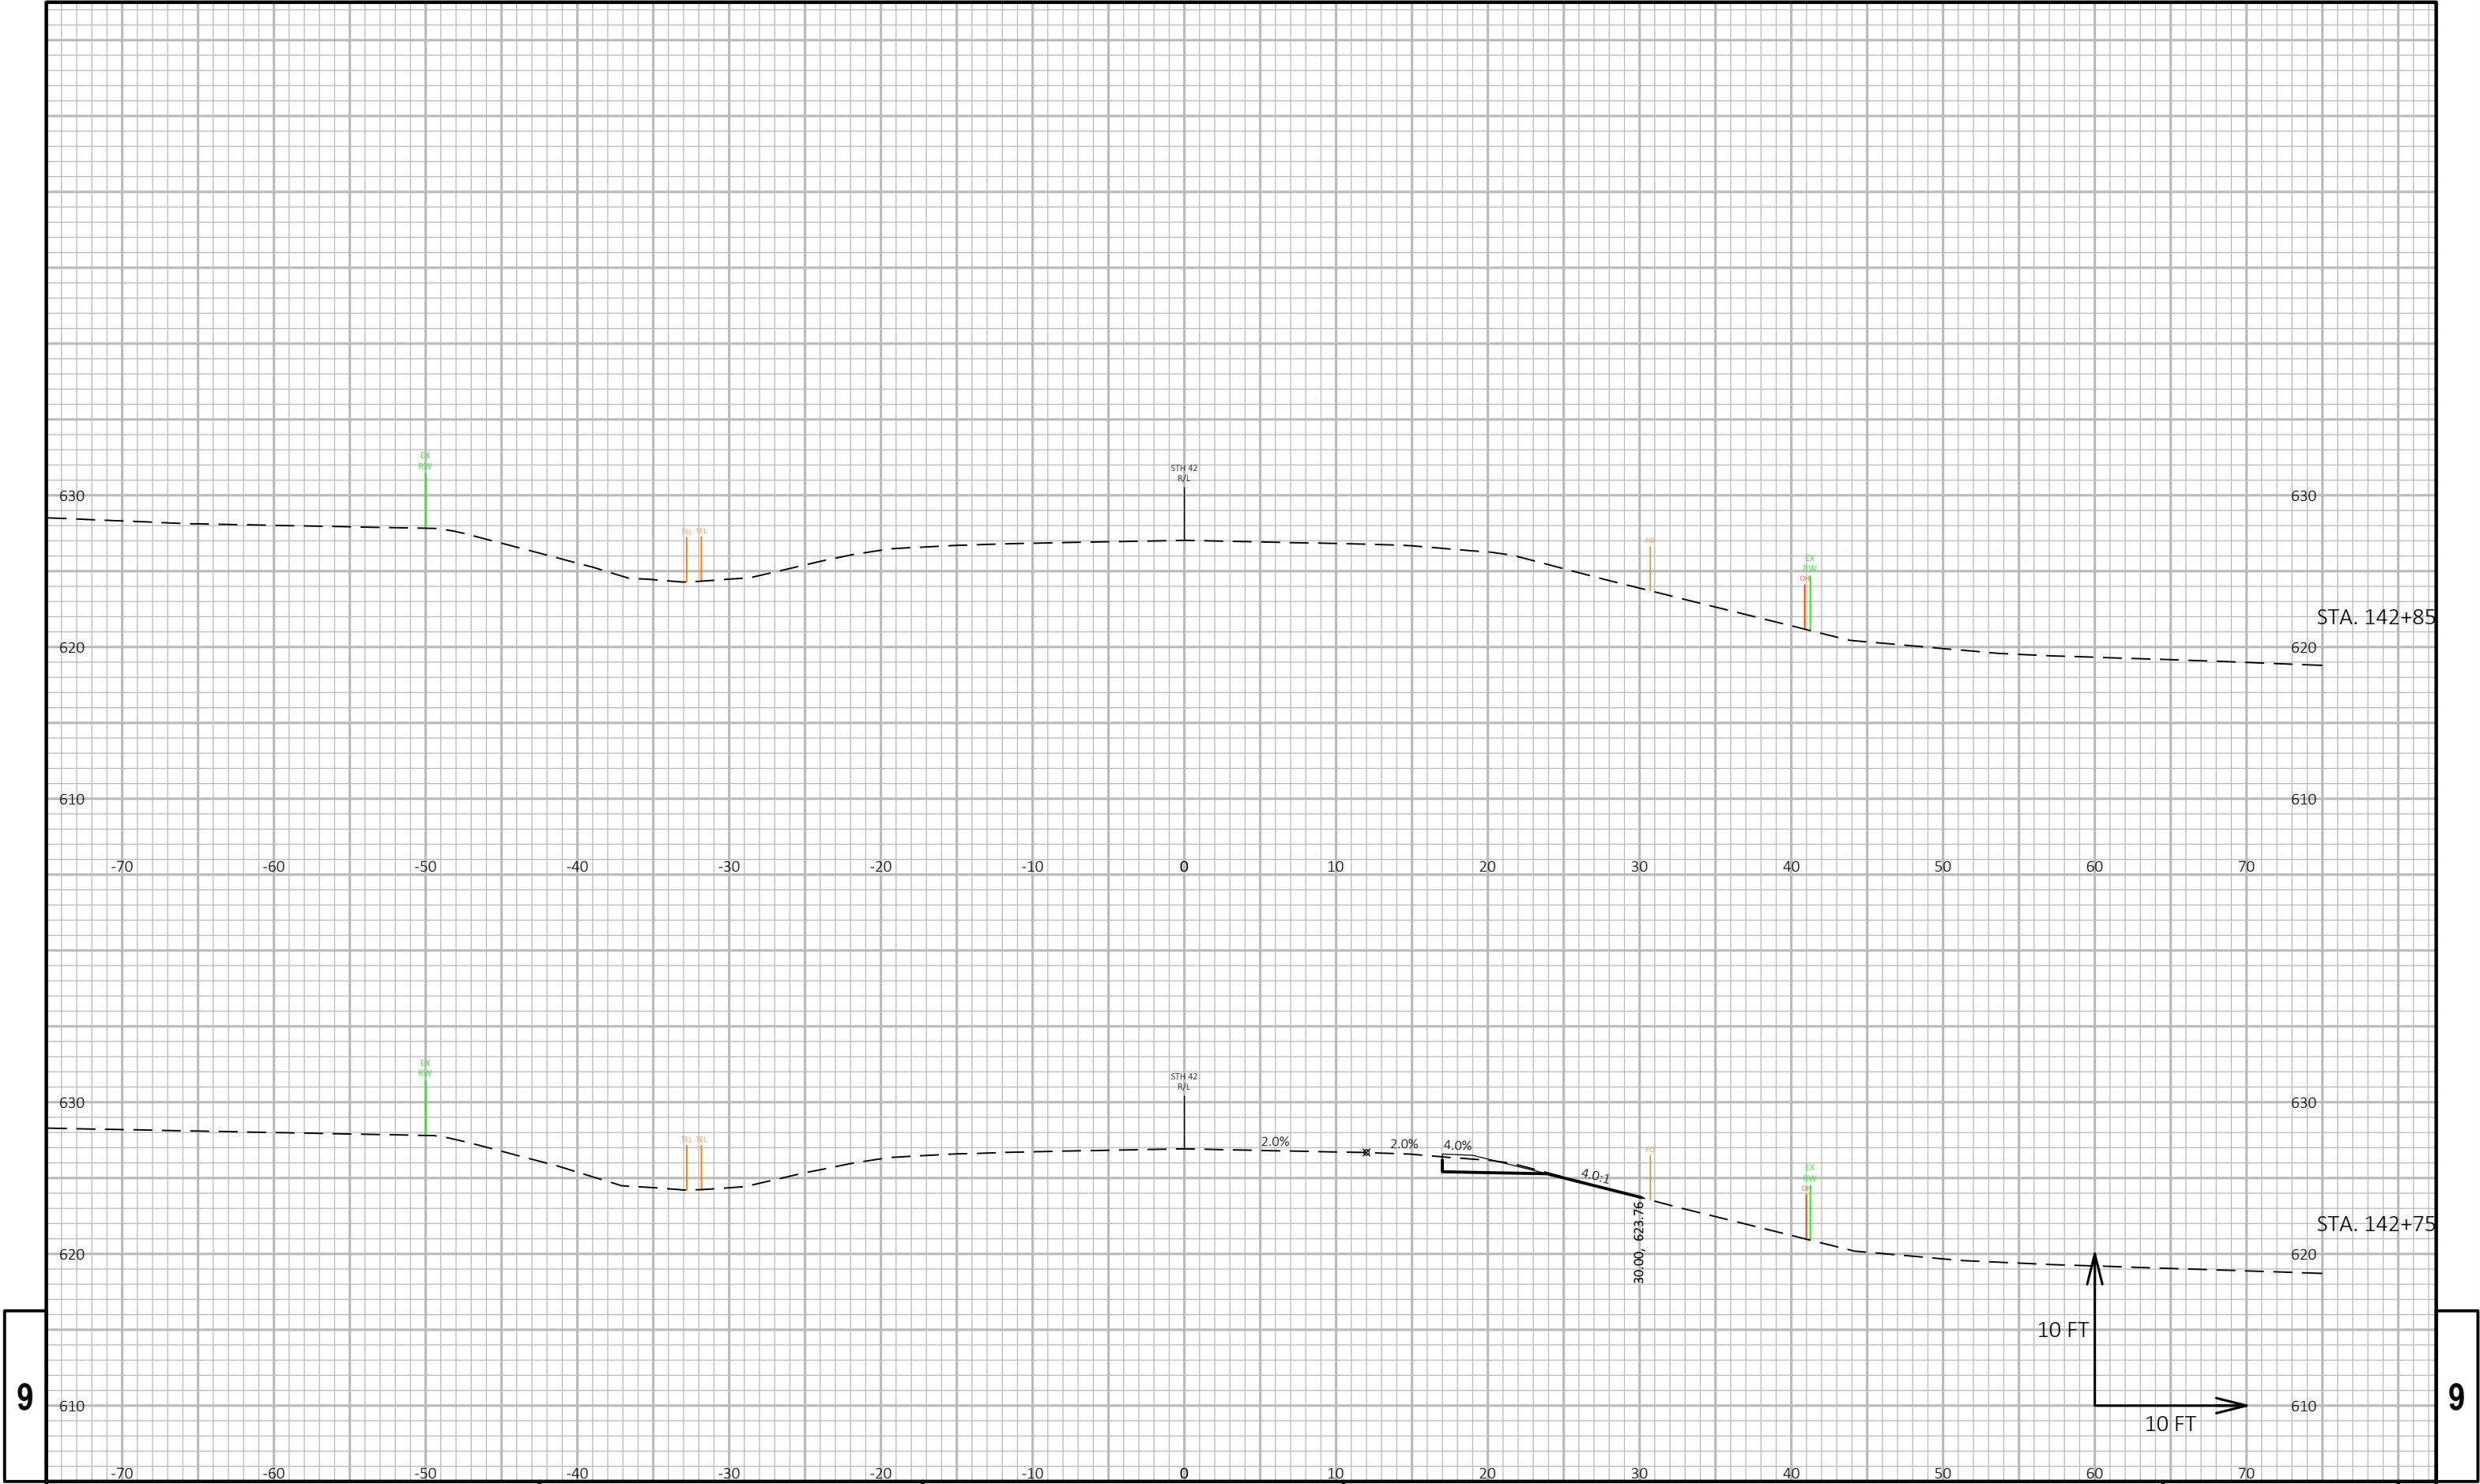

9

9


PROJECT NO: 1470-25-71	HWY: STH 42	COUNTY: KEWAUNEE	CROSS SECTIONS: STH 42	SHEET	E
------------------------	-------------	------------------	------------------------	-------	---

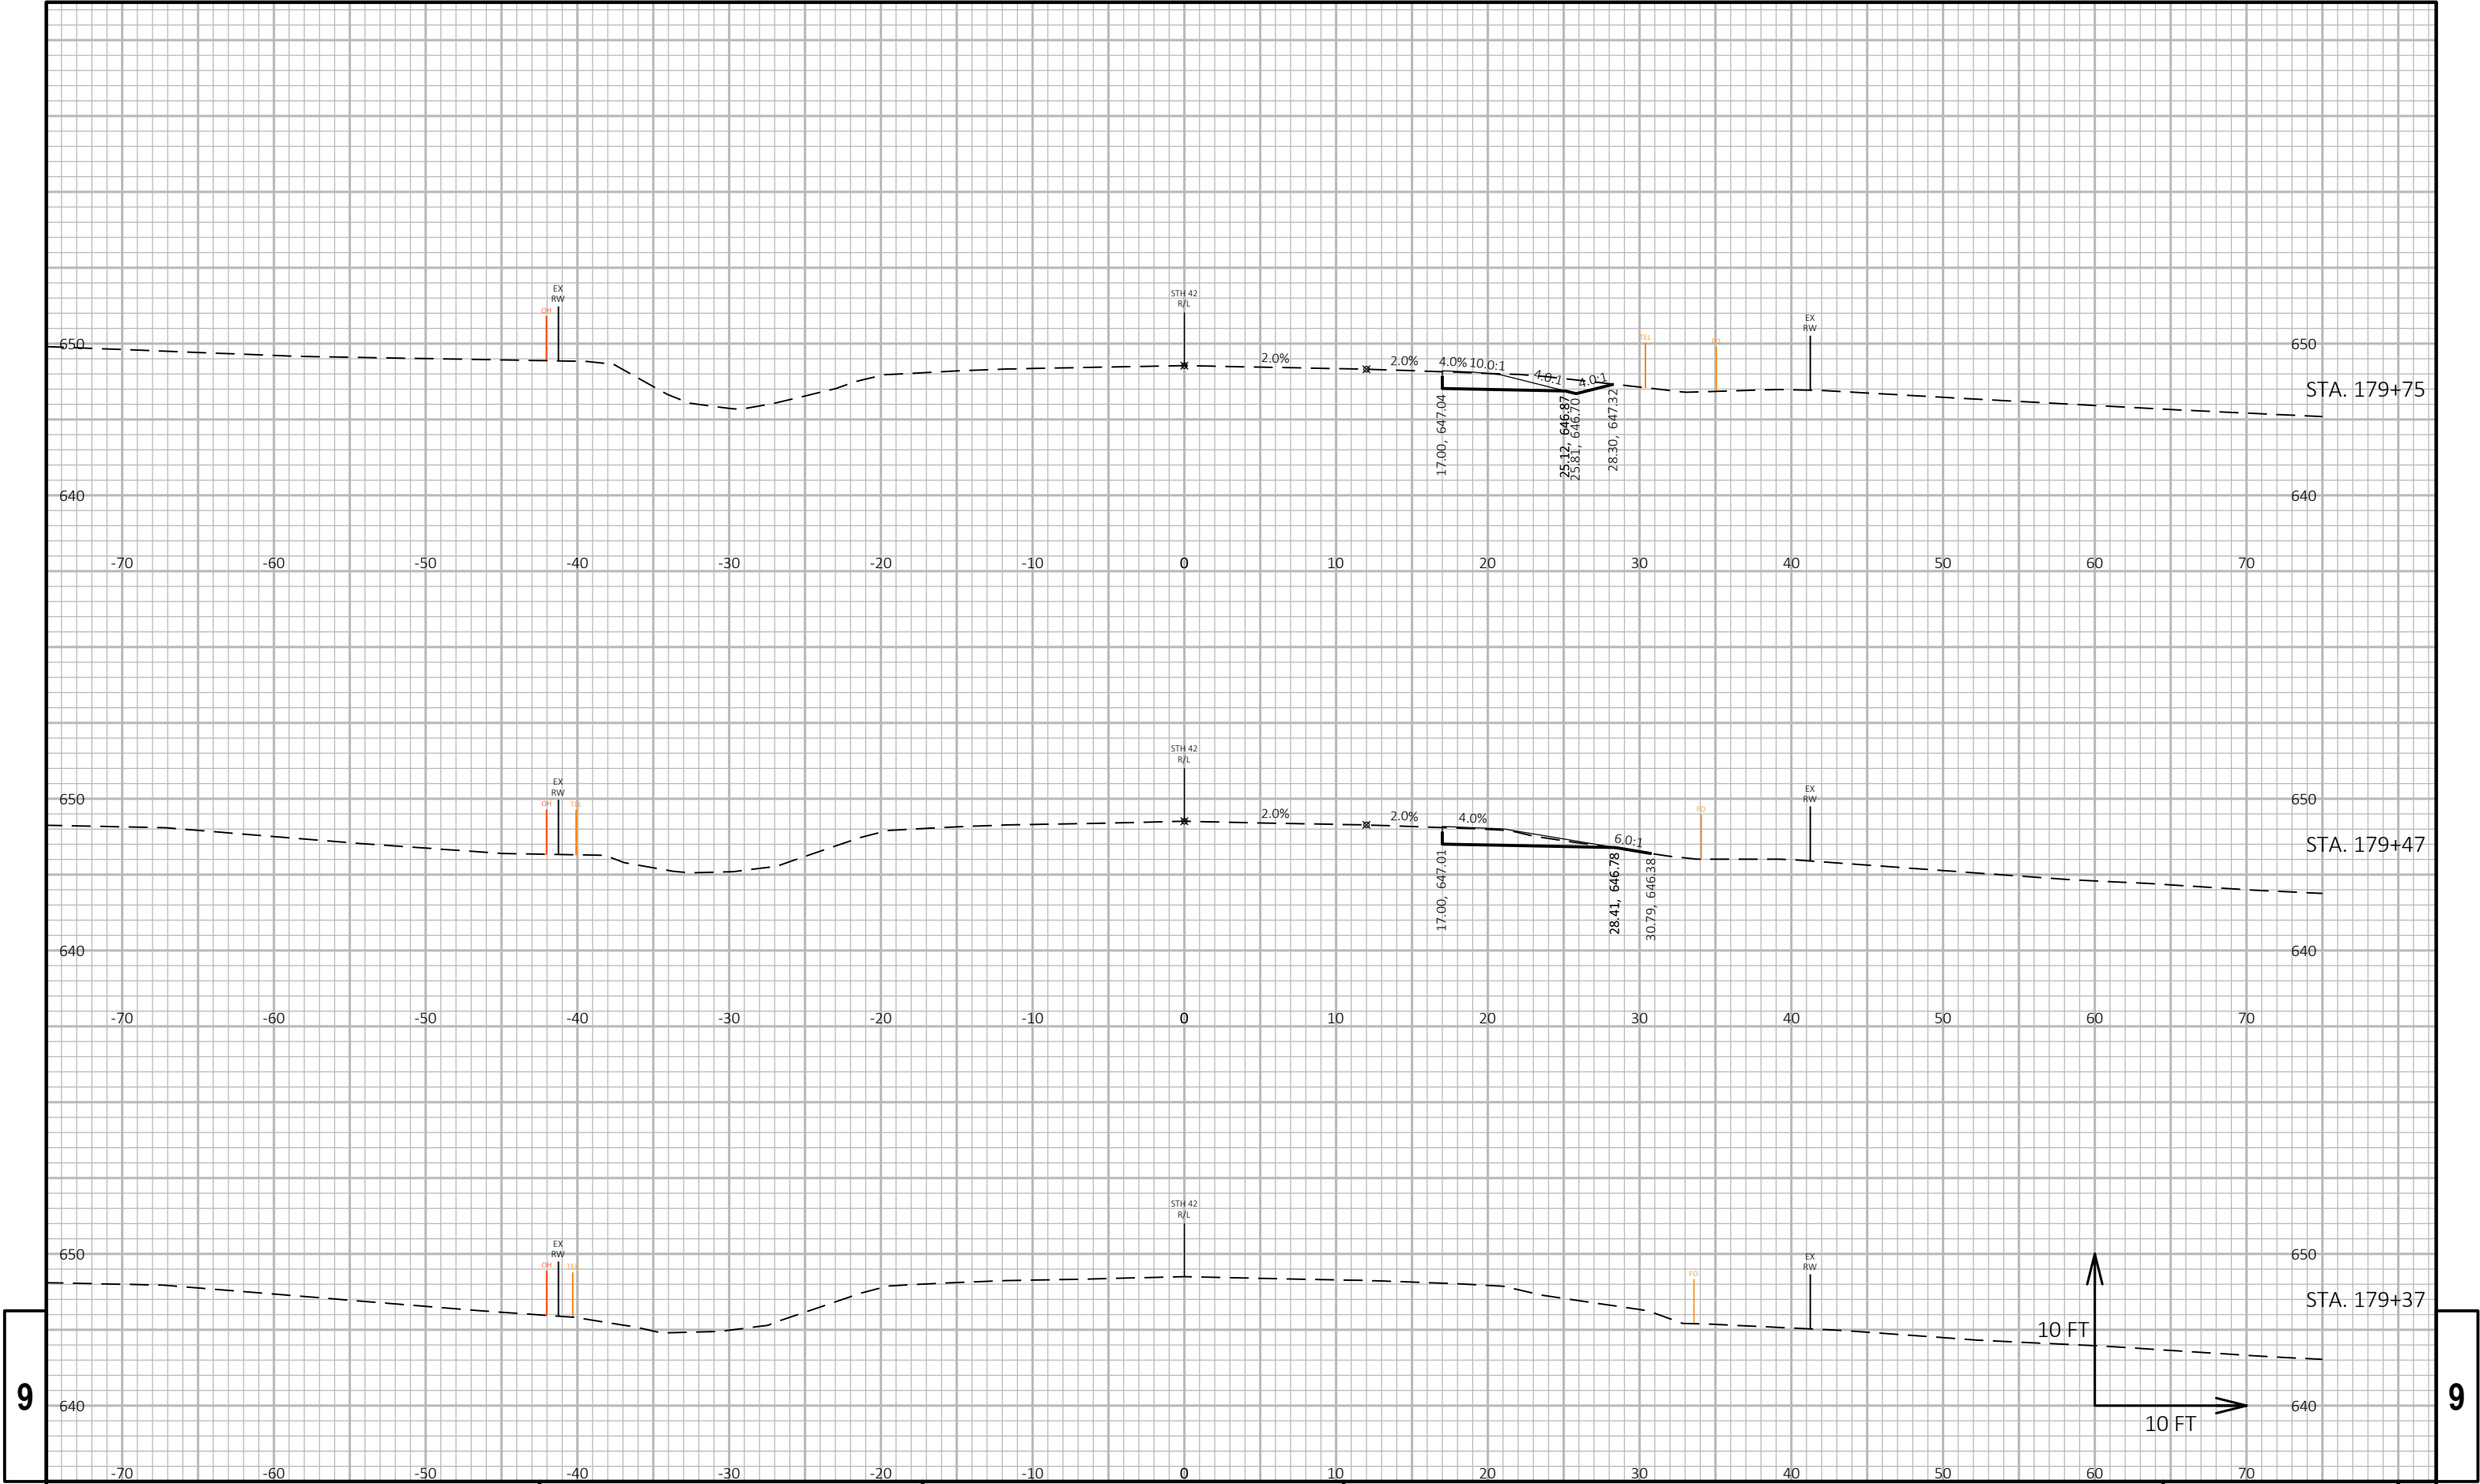

9

9


PROJECT NO: 1470-25-71	HWY: STH 42	COUNTY: KEWAUNEE	CROSS SECTIONS: STH 42	SHEET	E
------------------------	-------------	------------------	------------------------	-------	---

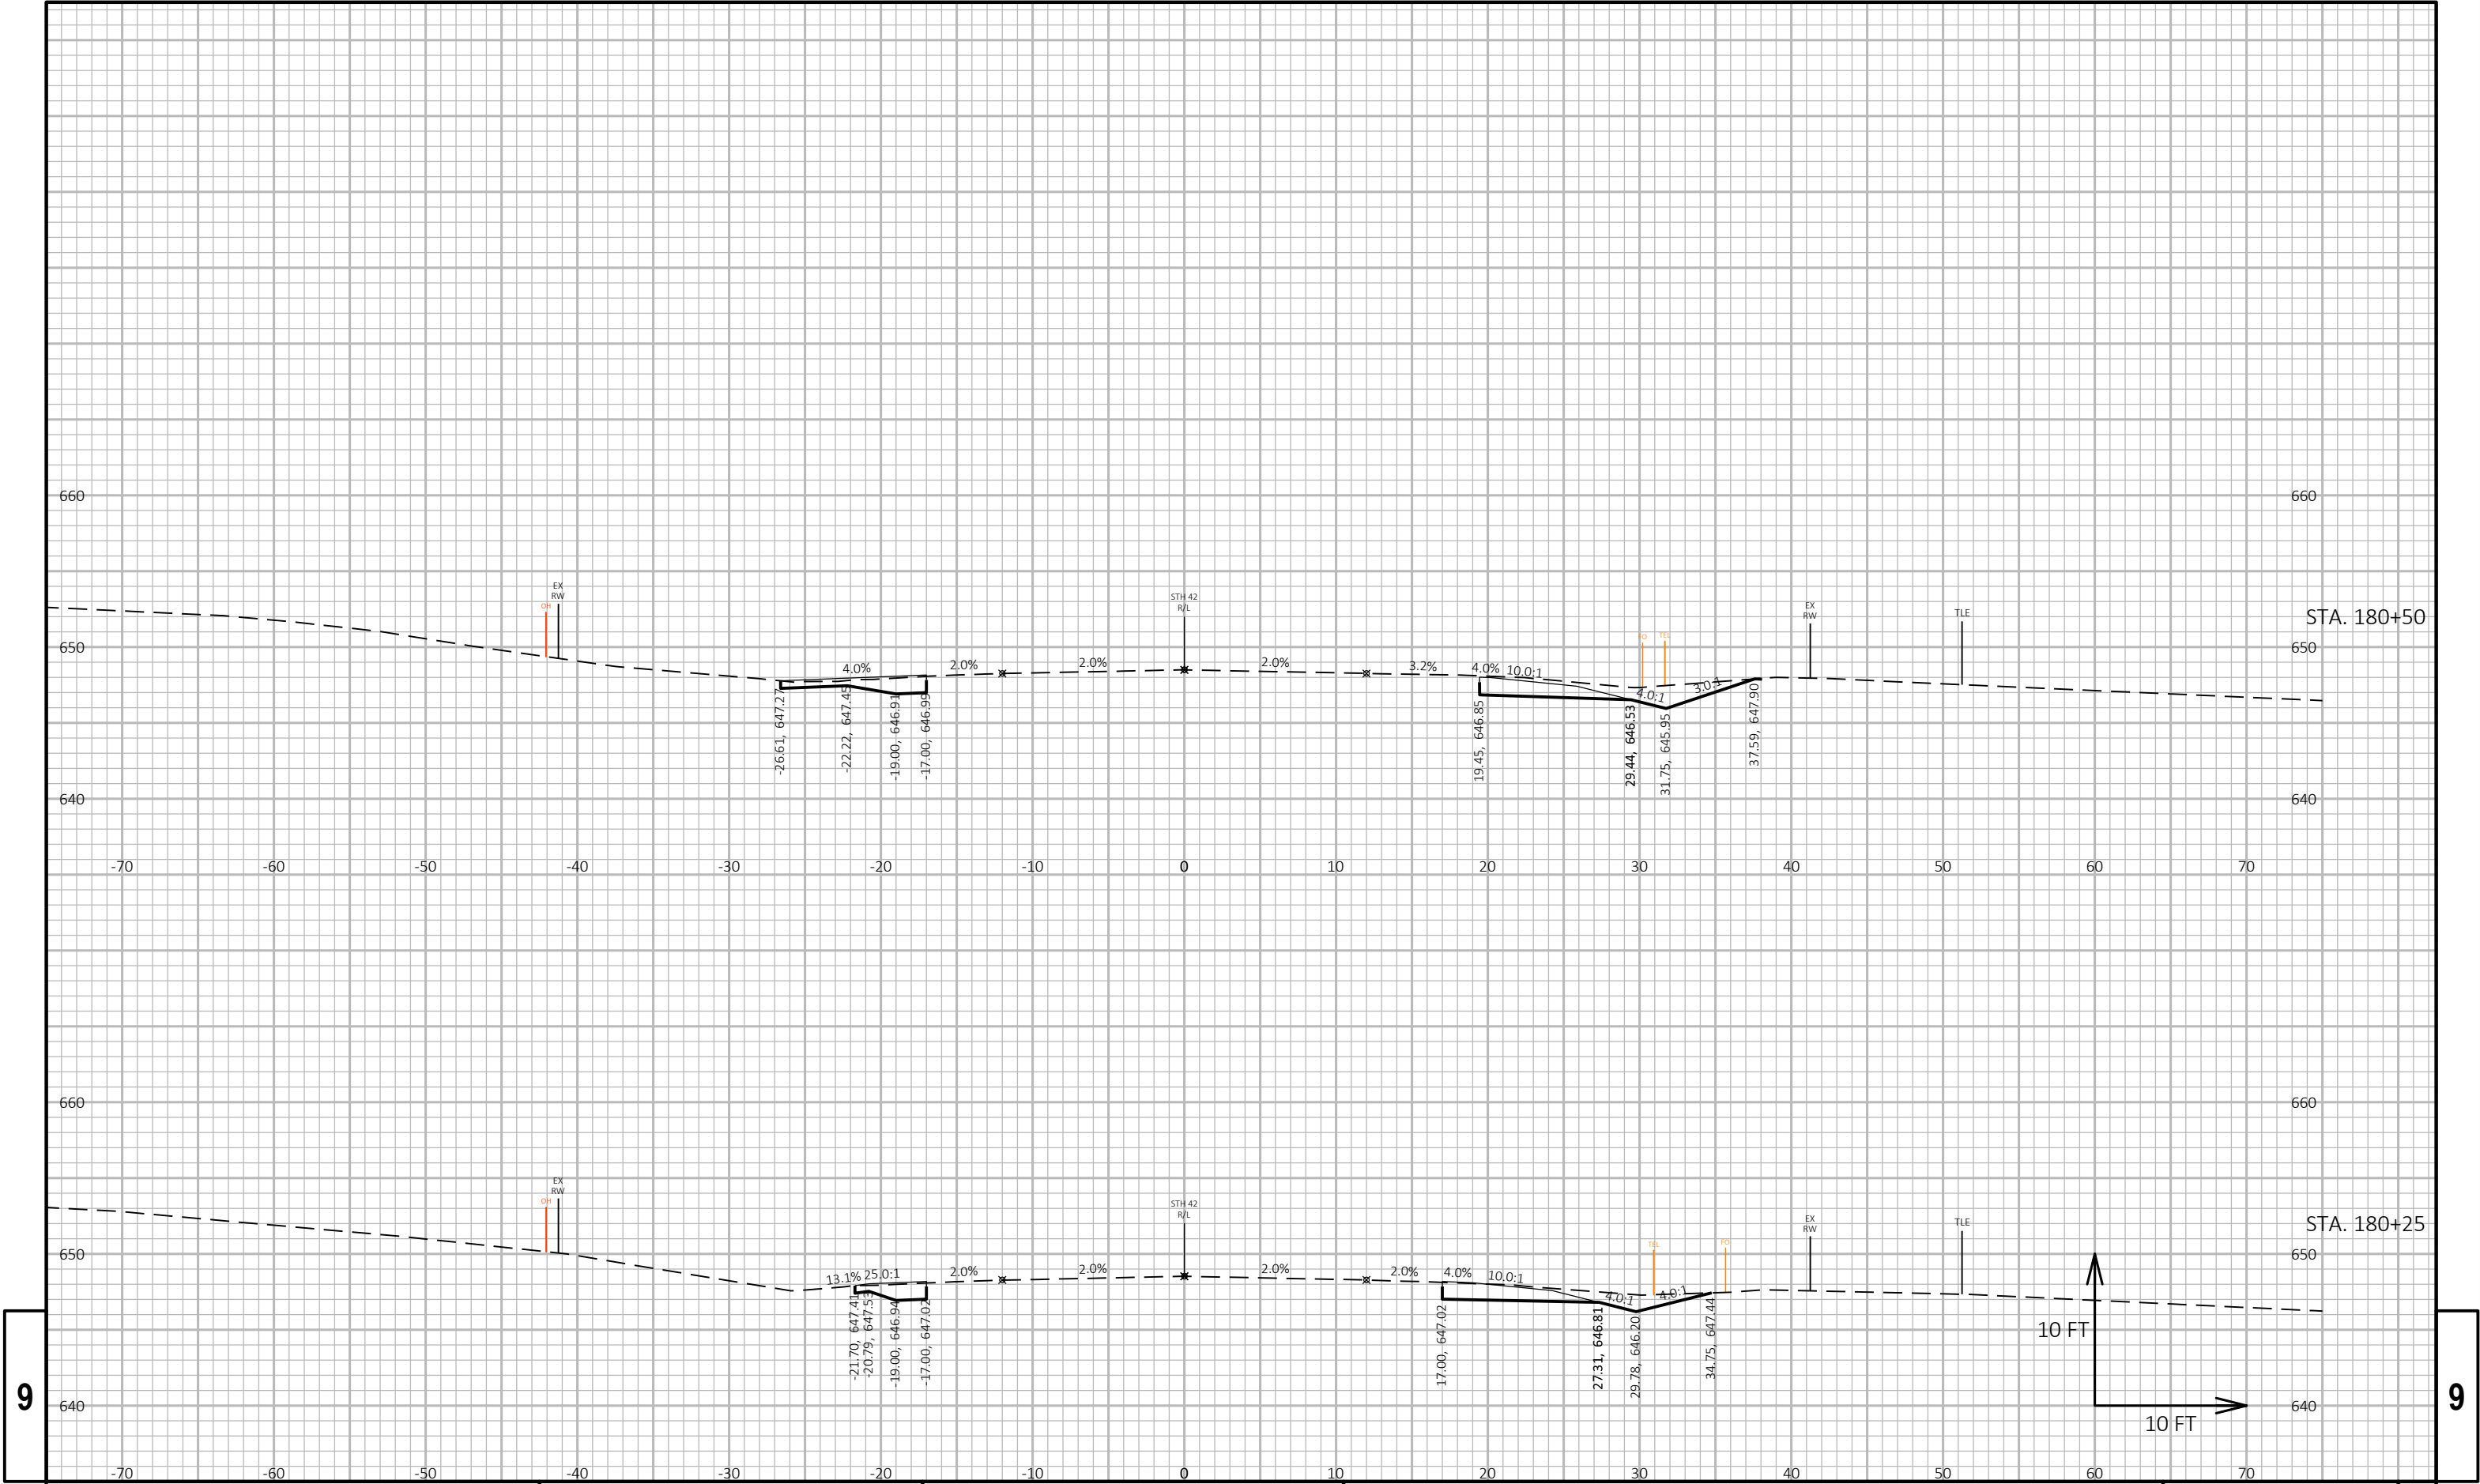


9


9


PROJECT NO: 1470-25-71	HWY: STH 42	COUNTY: KEWAUNEE	CROSS SECTIONS: STH 42	SHEET	E
------------------------	-------------	------------------	------------------------	-------	---

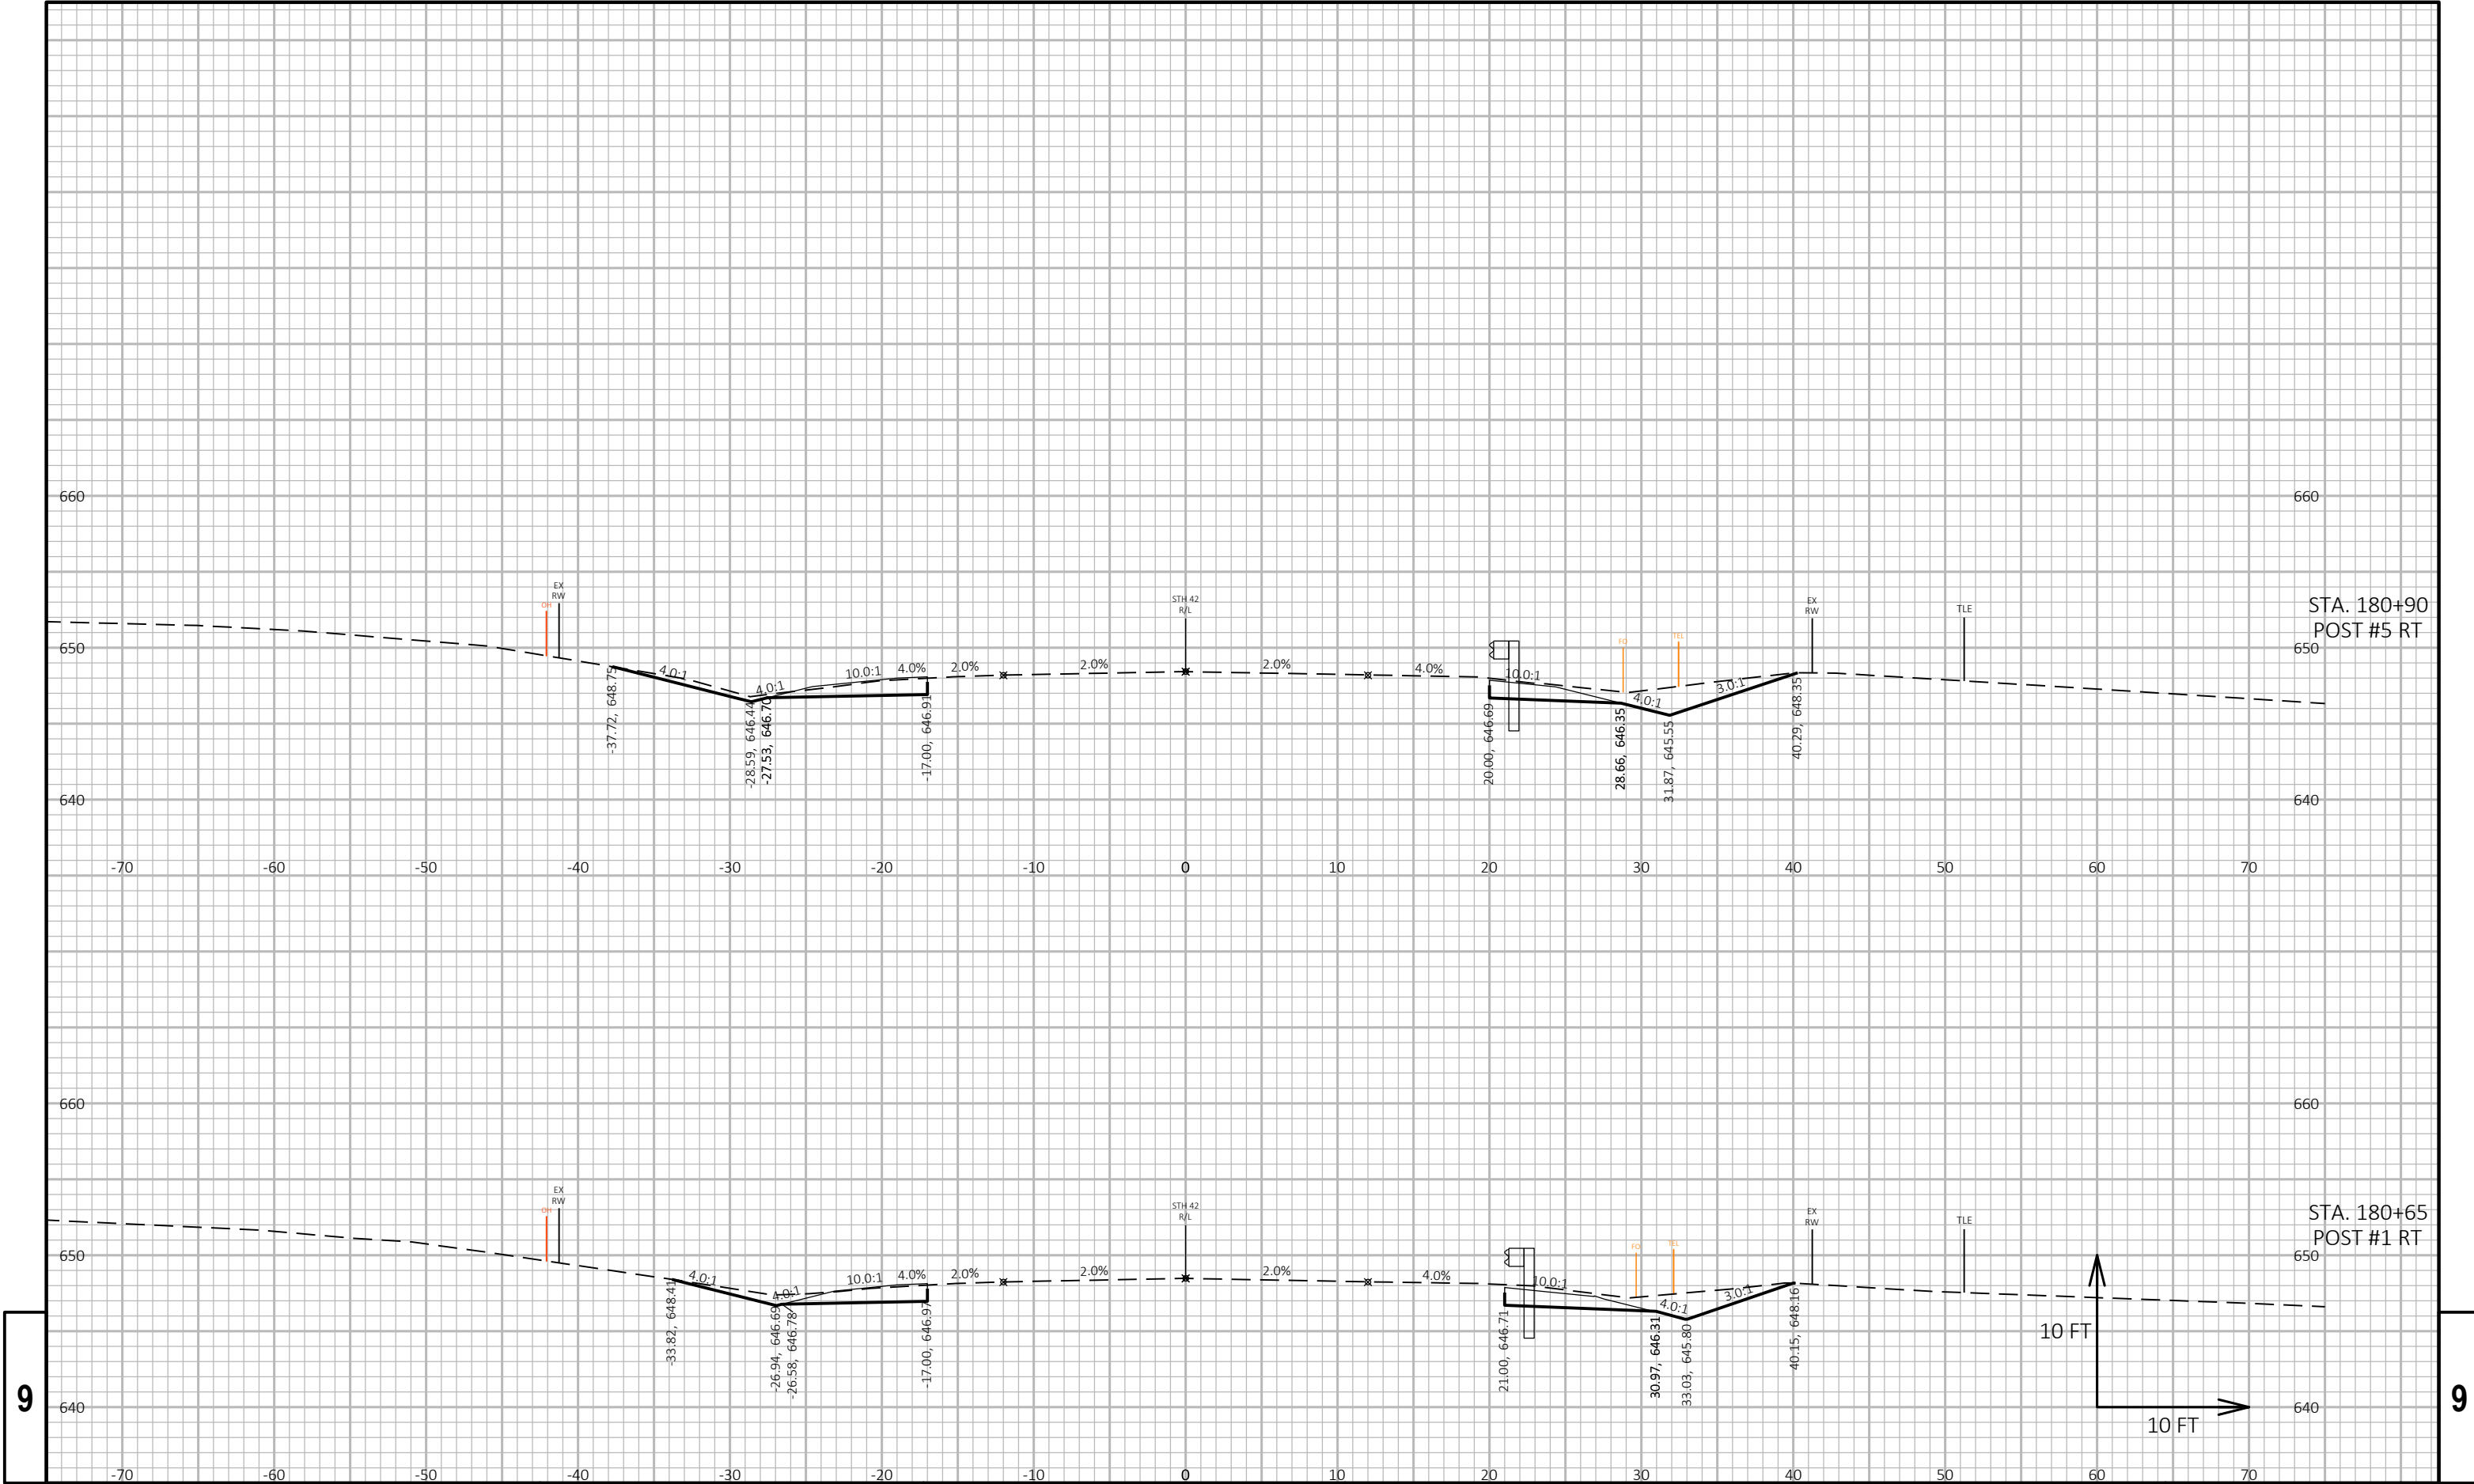

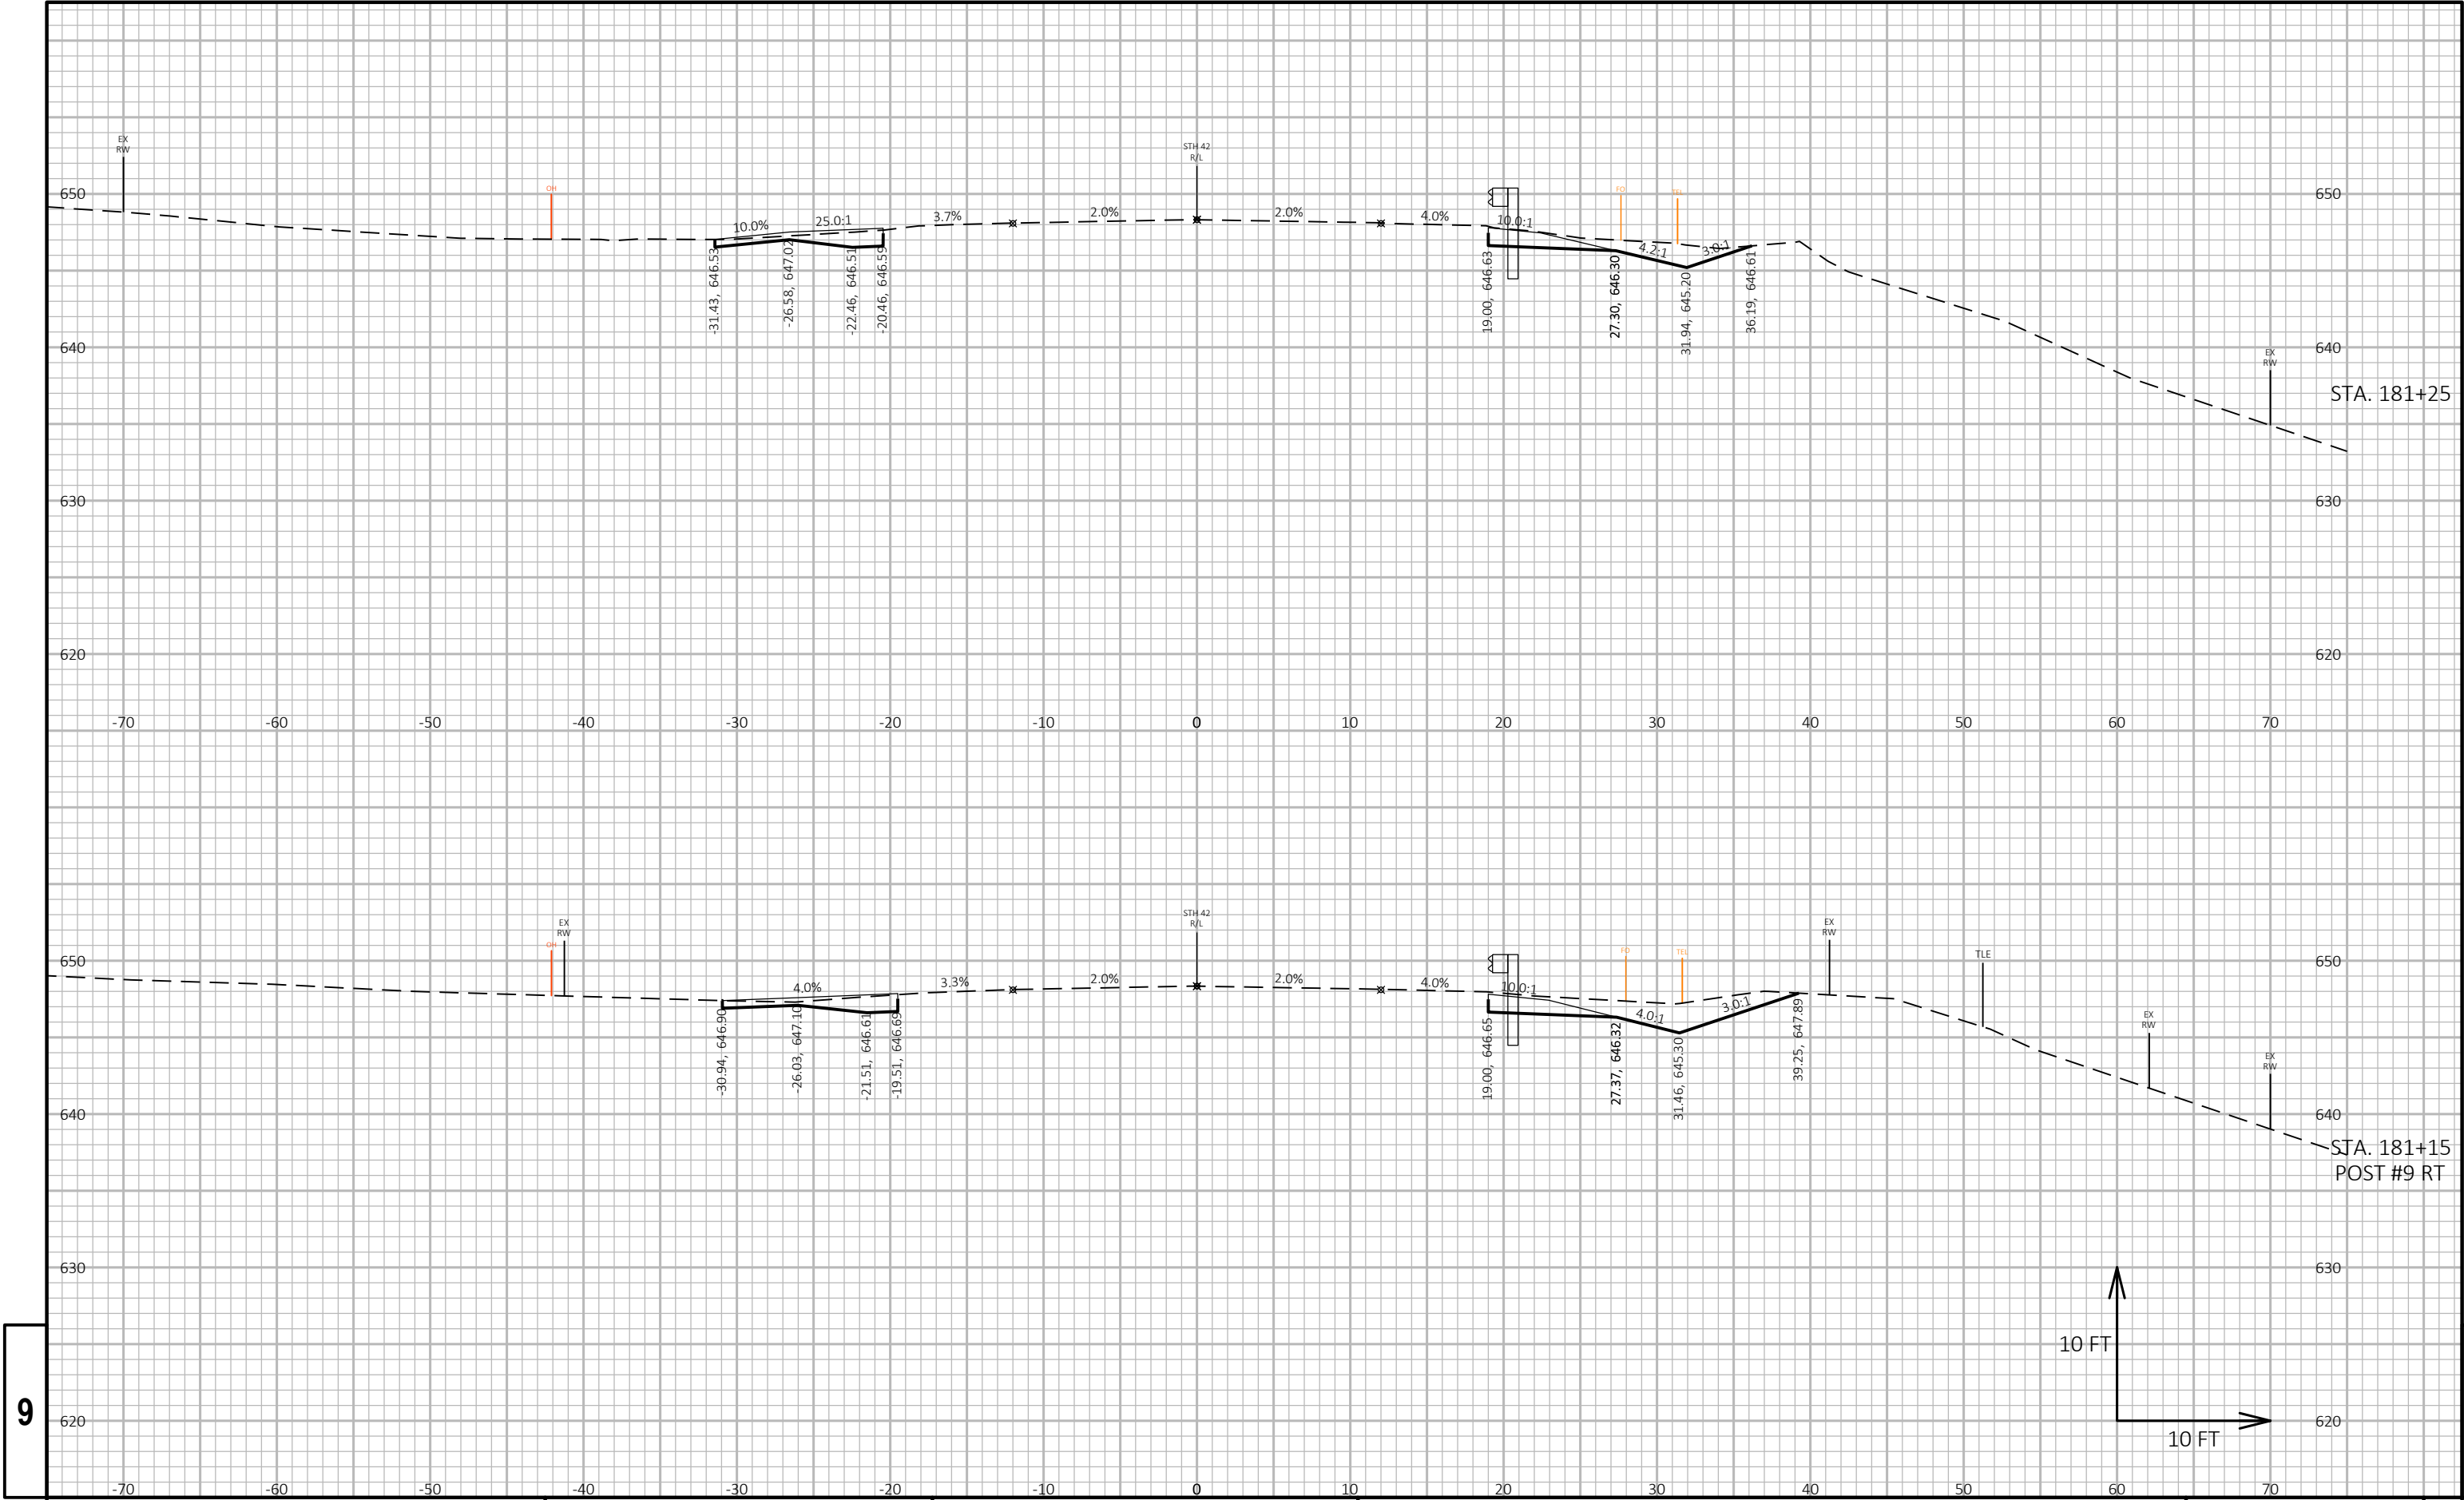

PROJECT NO: 1470-25-71	HWY: STH 42	COUNTY: KEWAUNEE	CROSS SECTIONS: STH 42	SHEET E
------------------------	-------------	------------------	------------------------	---------

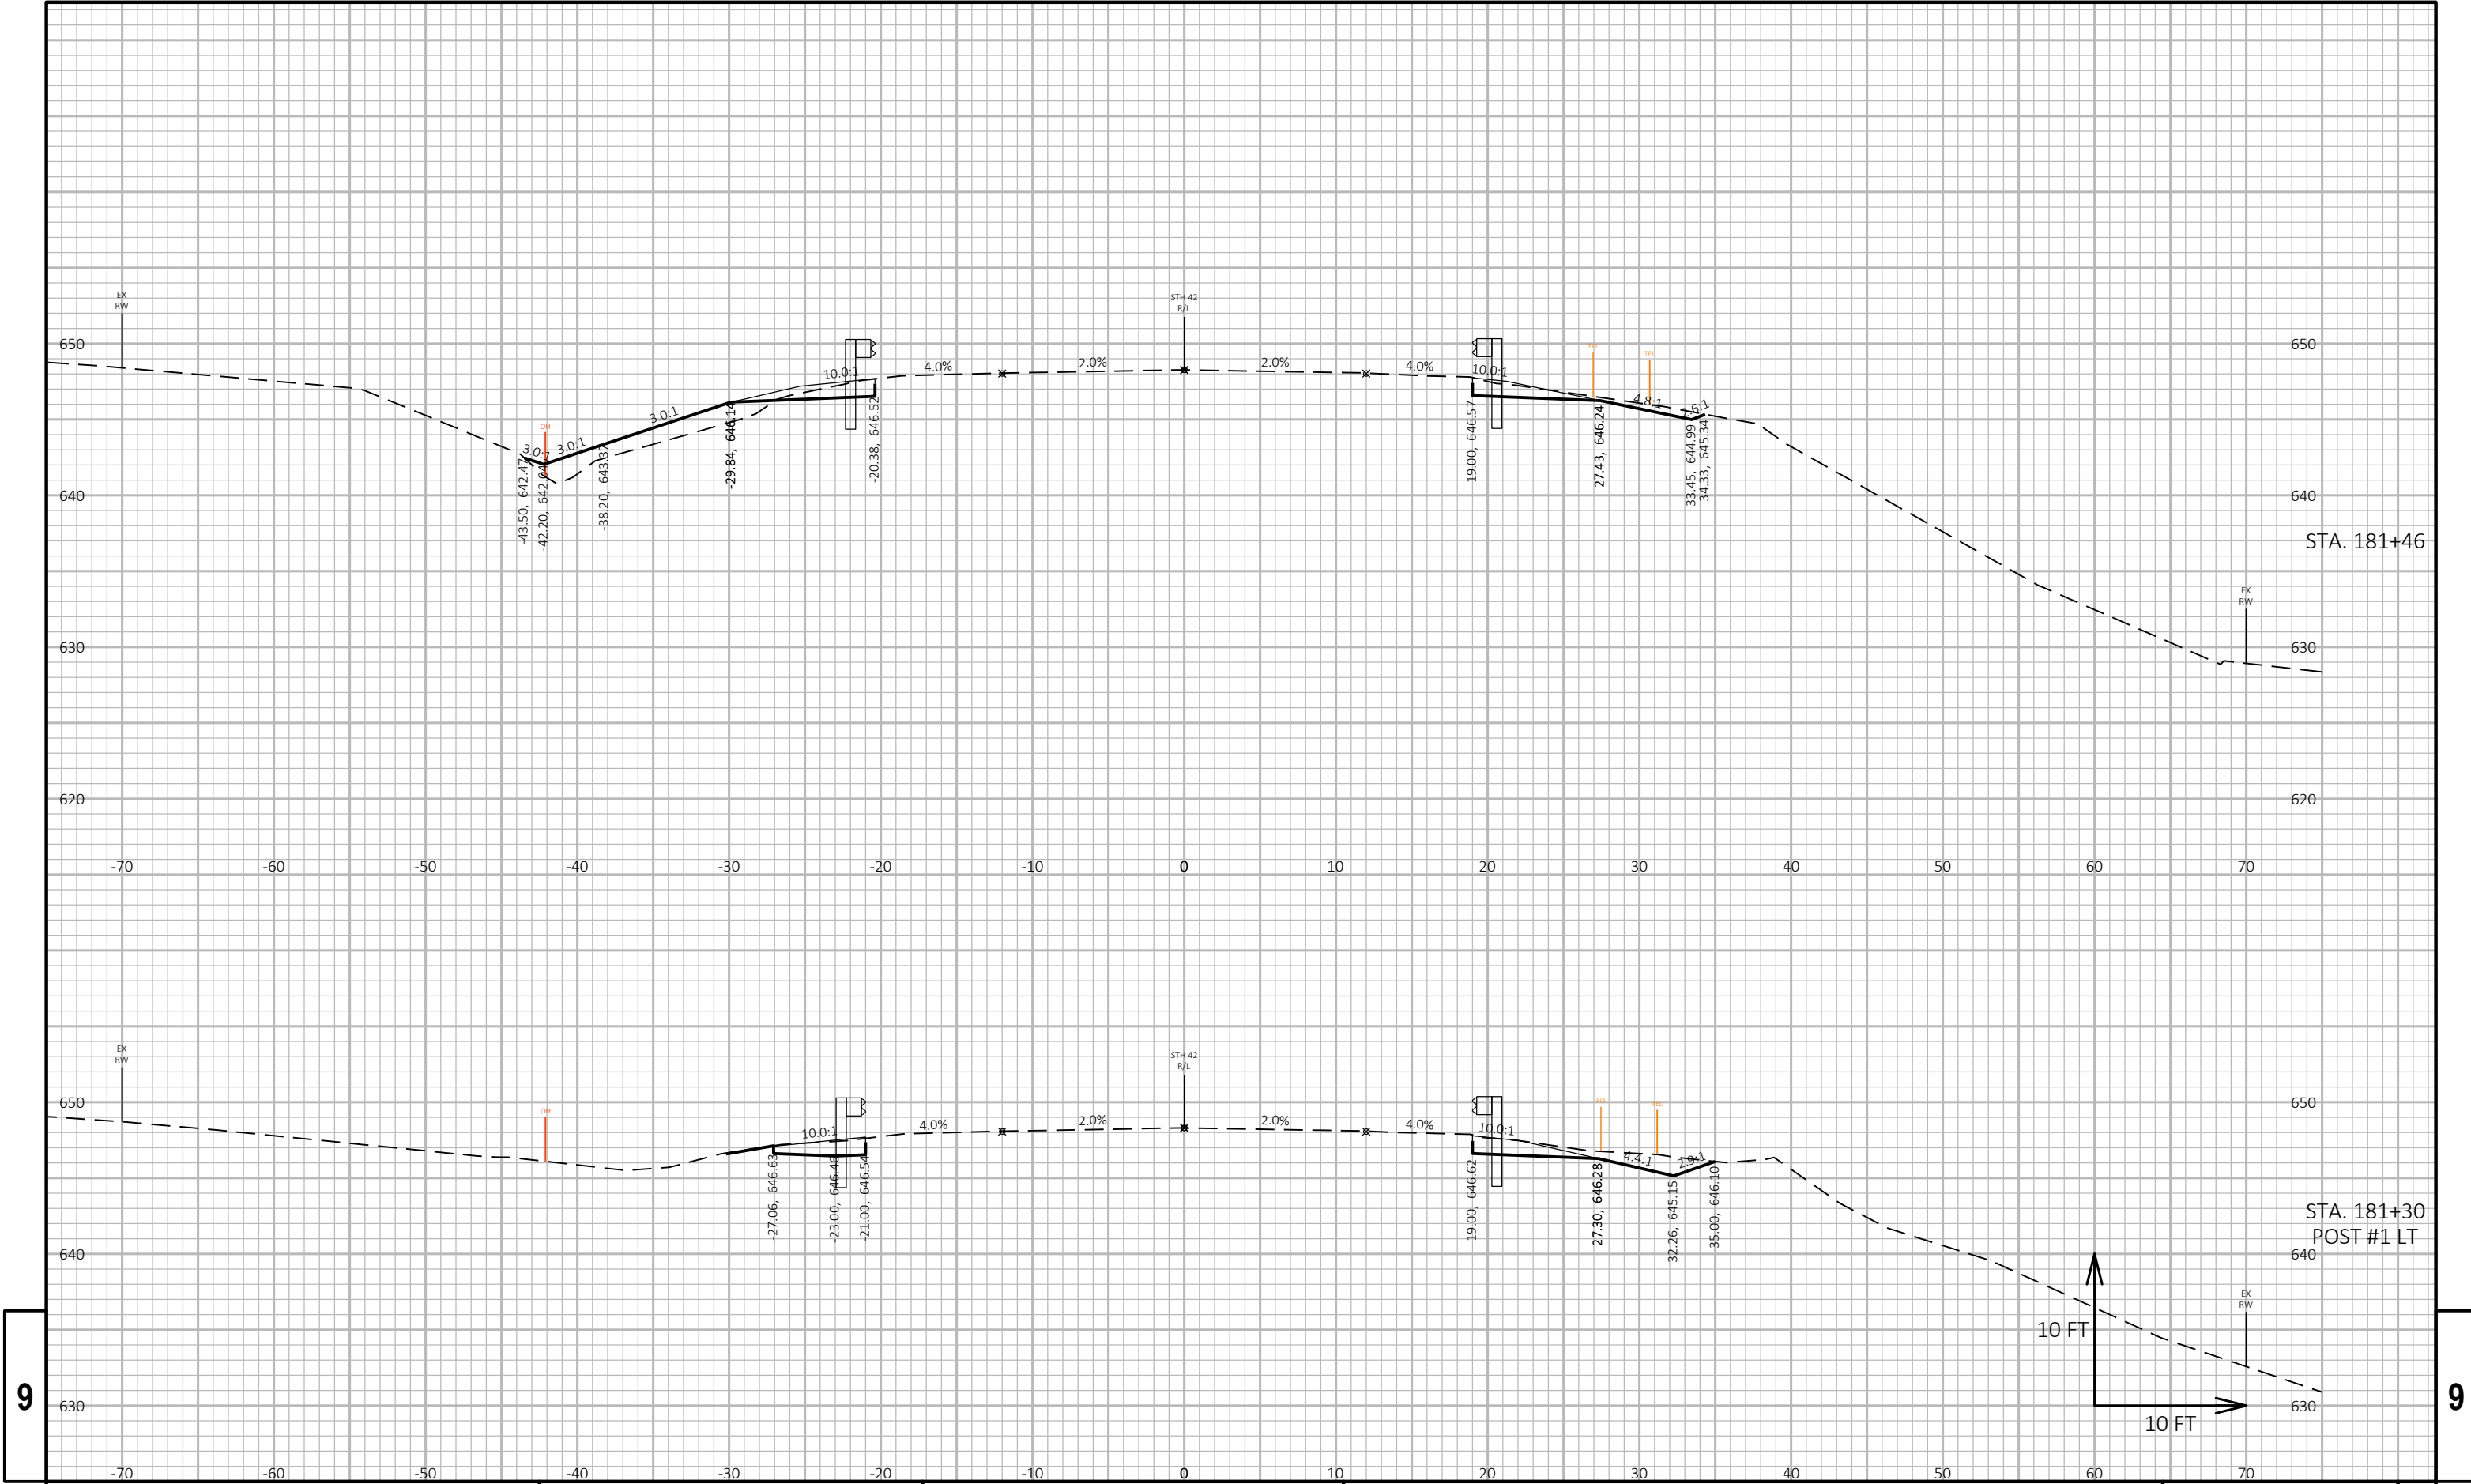


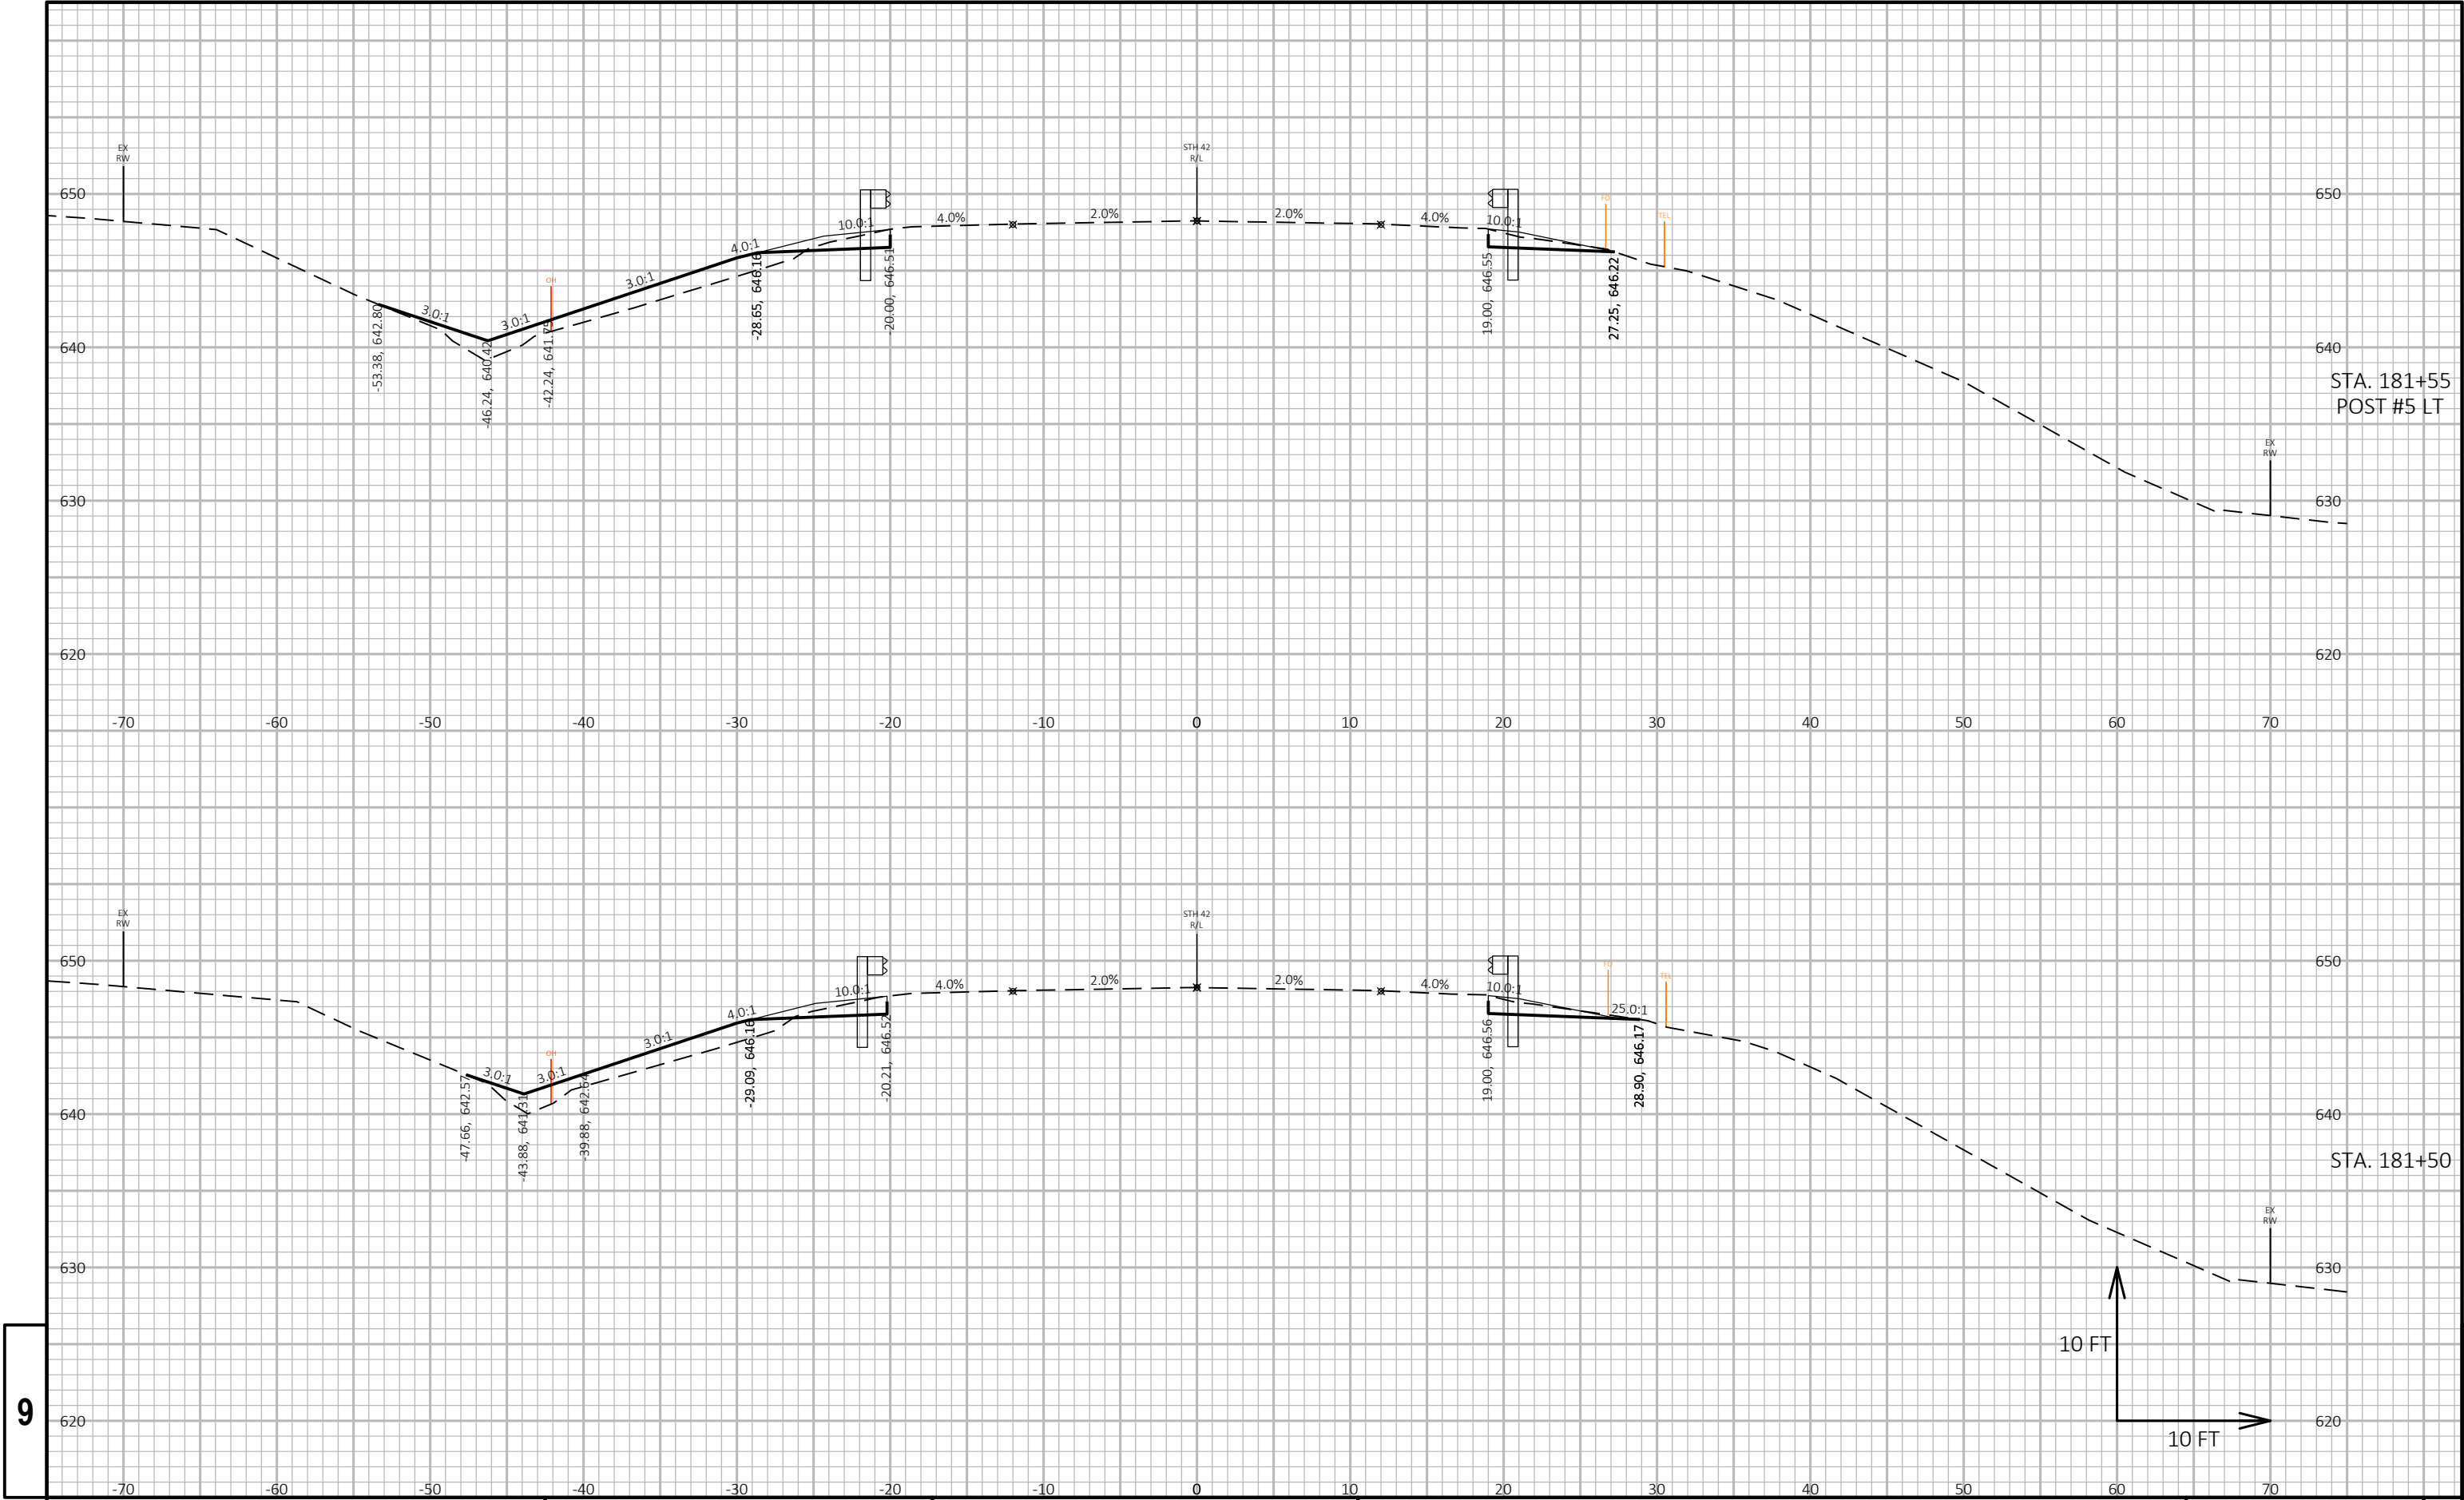

9


9

PROJECT NO:	1470-25-71	HWY:	STH 42	COUNTY:	KEWAUNEE	CROSS SECTIONS:	STH 42	SHEET	E
-------------	------------	------	--------	---------	----------	-----------------	--------	-------	---

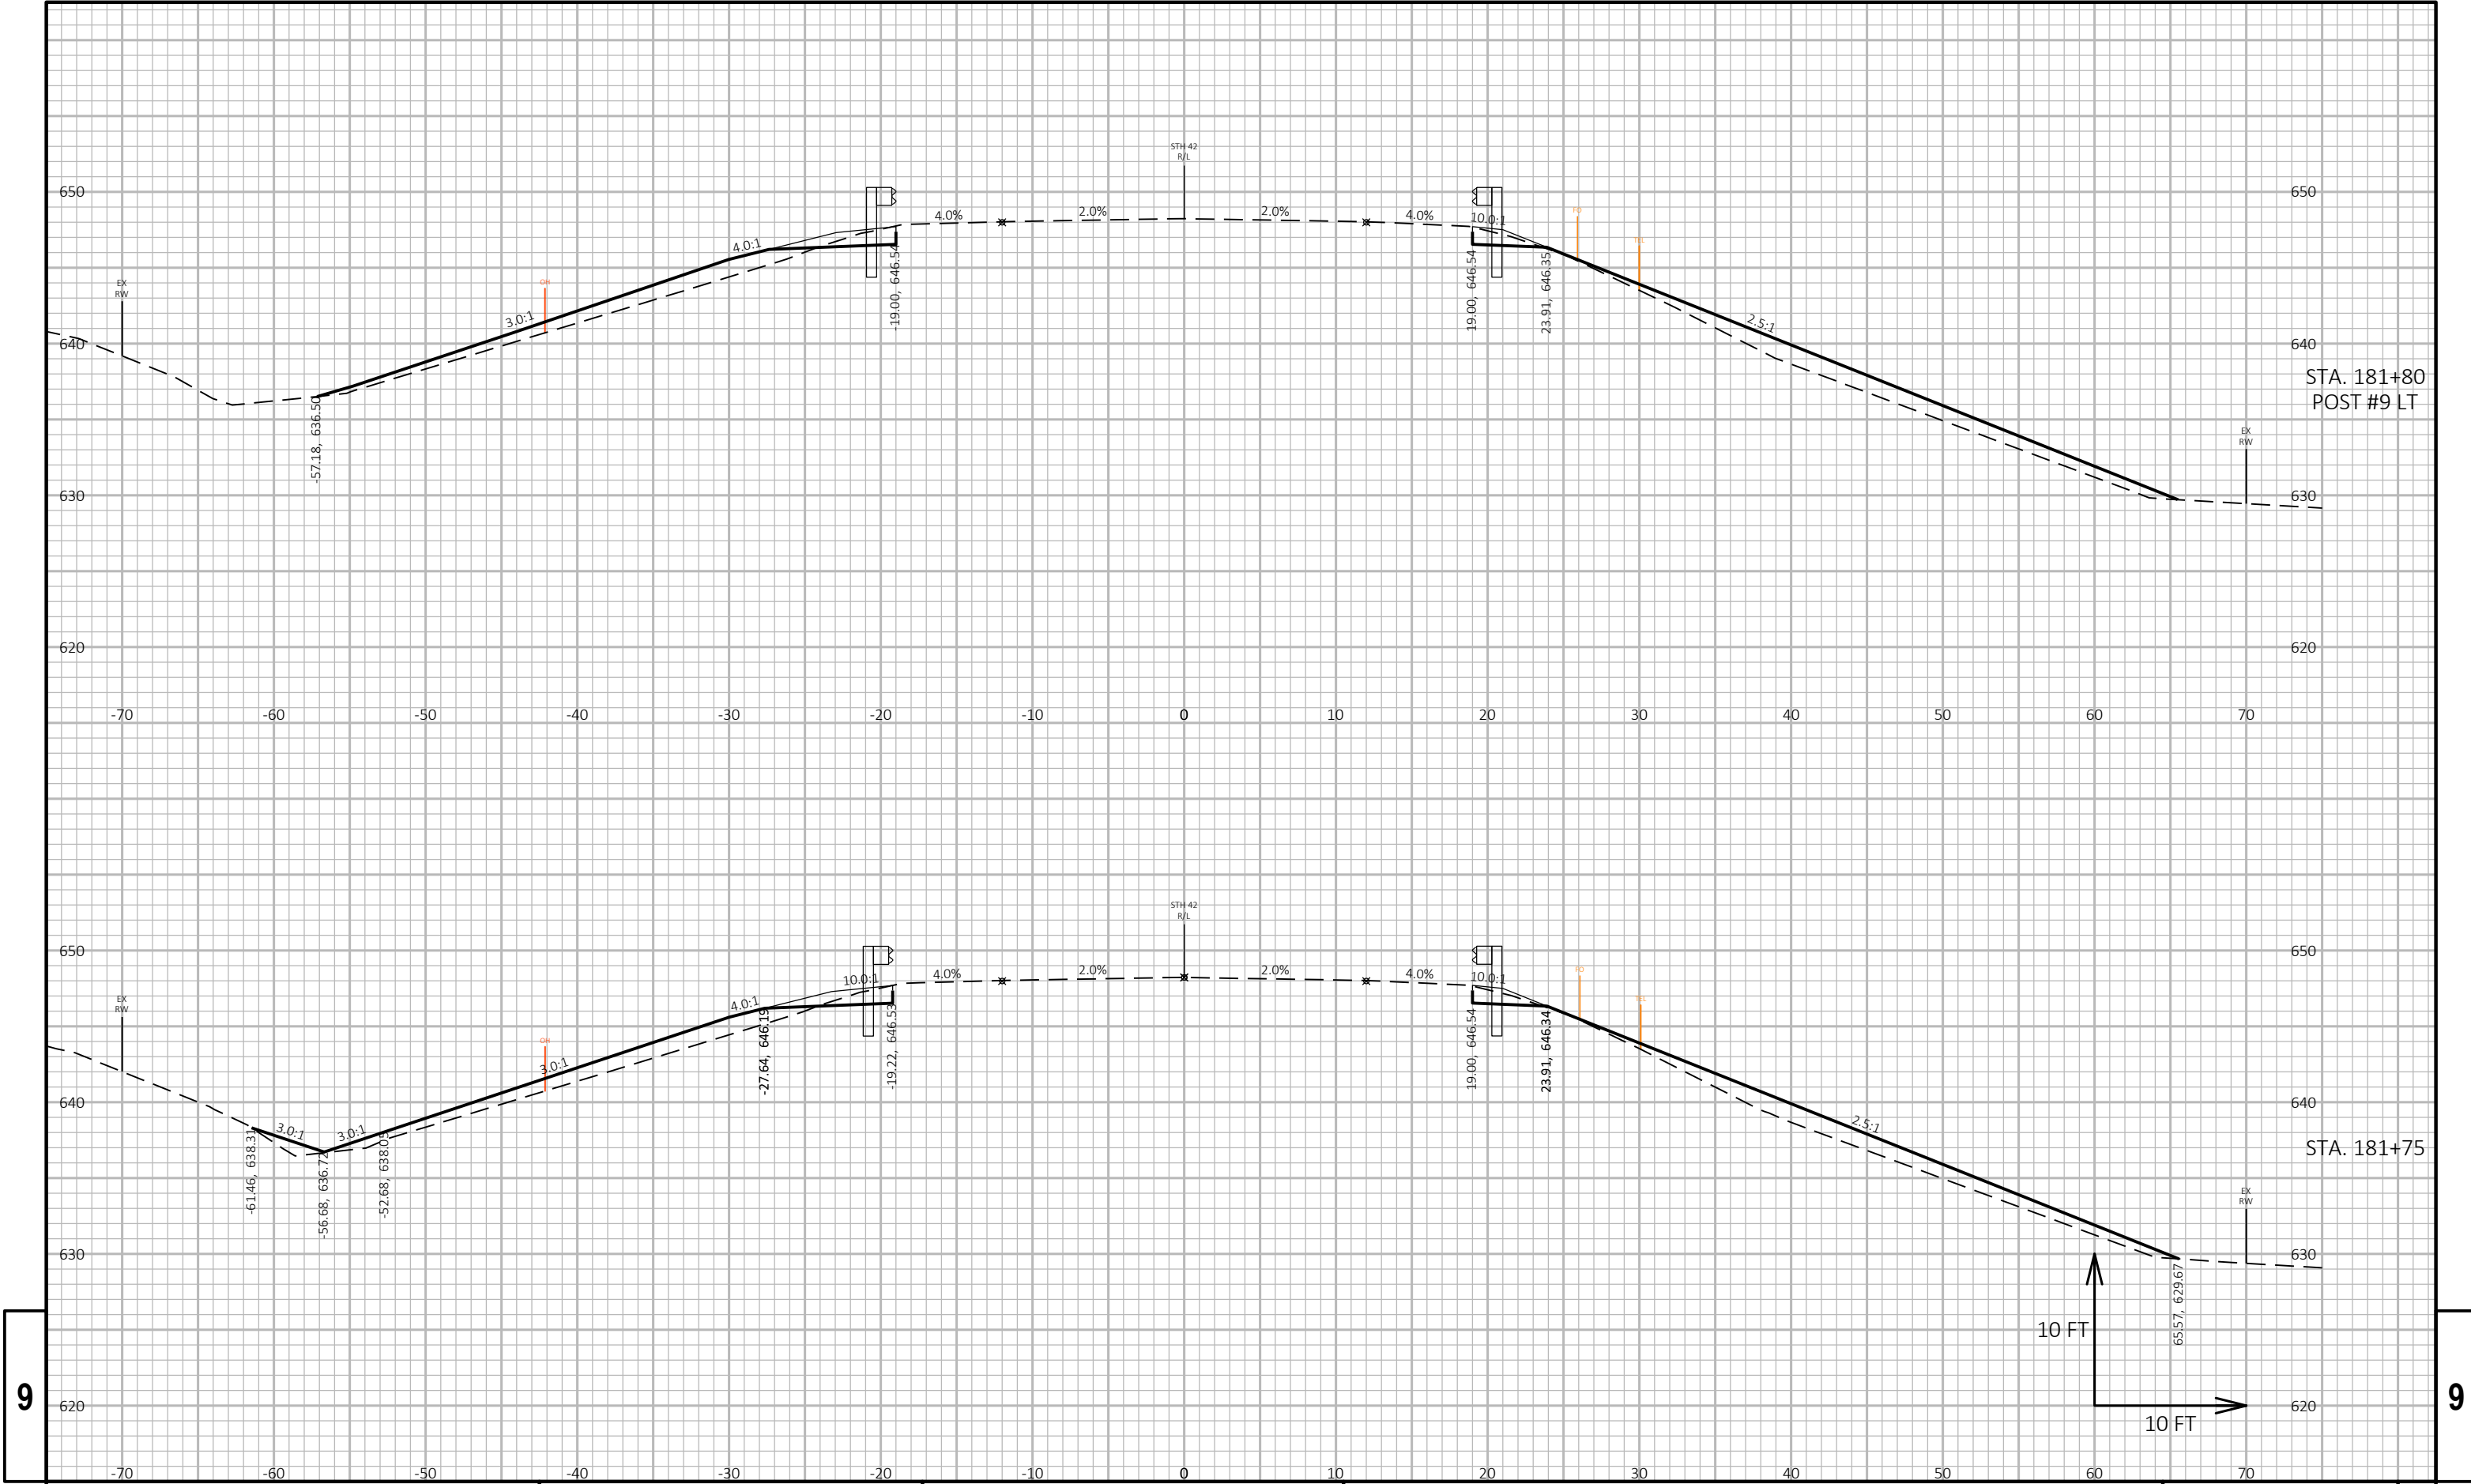


9


9

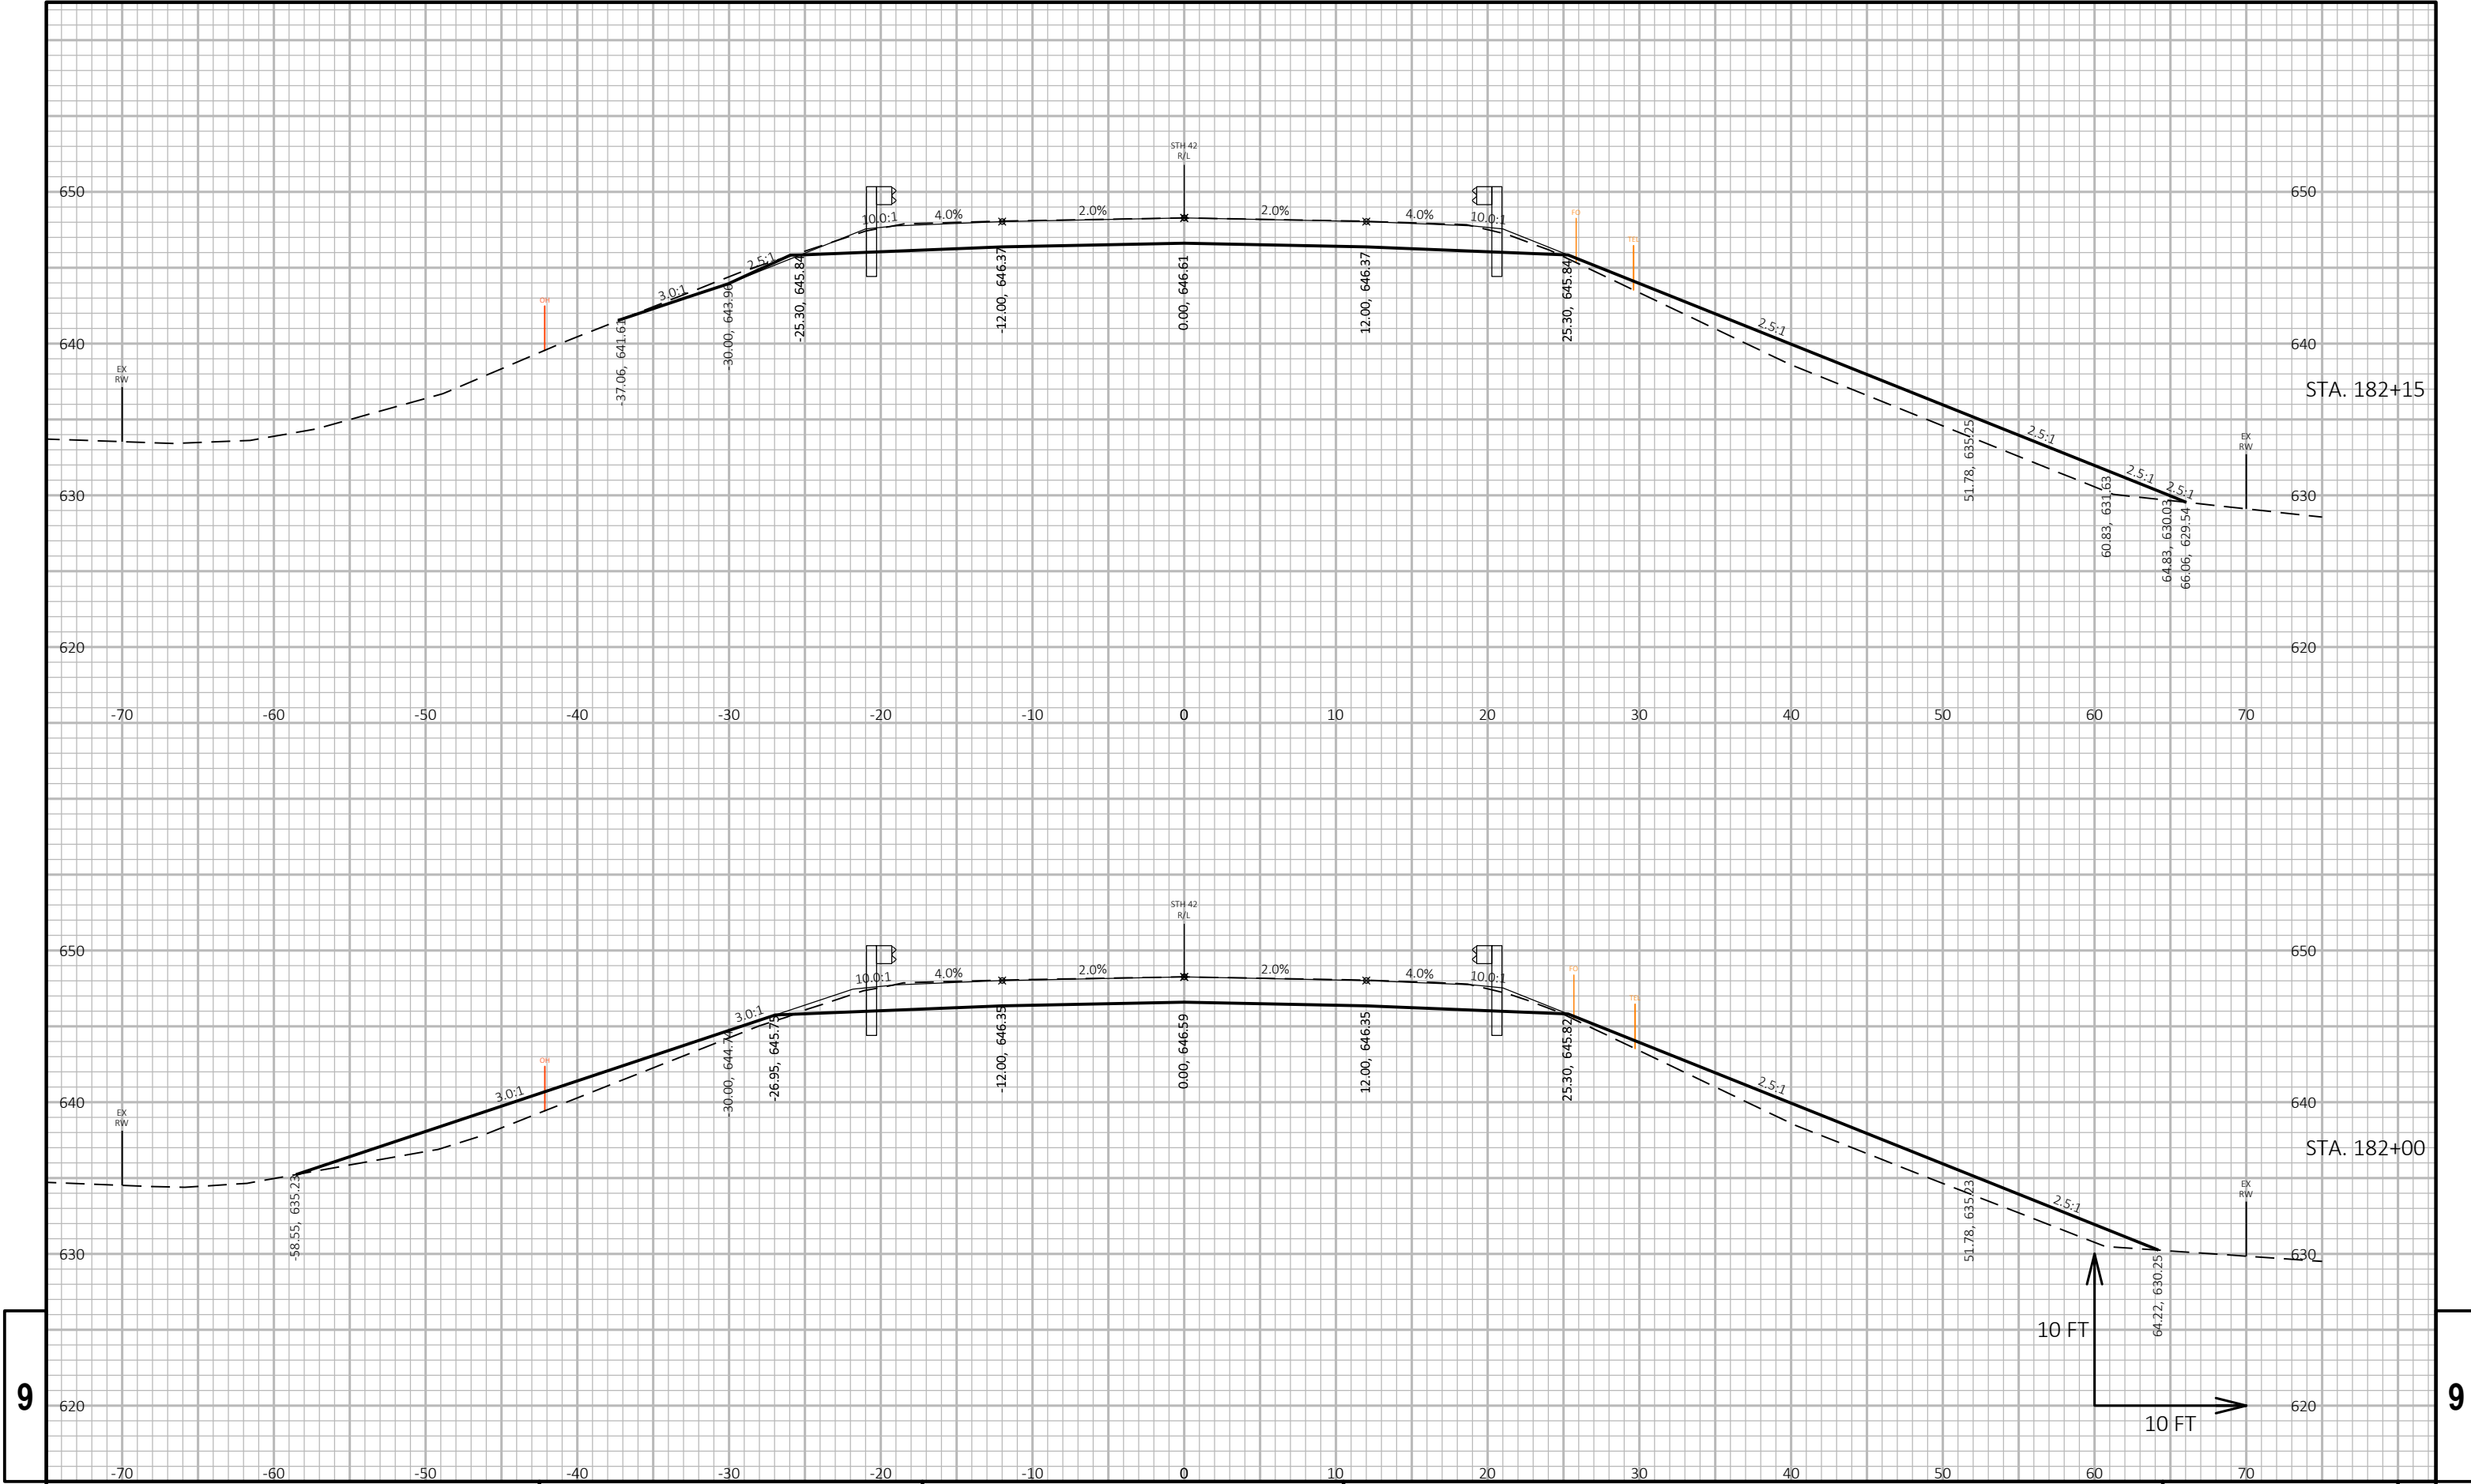

9

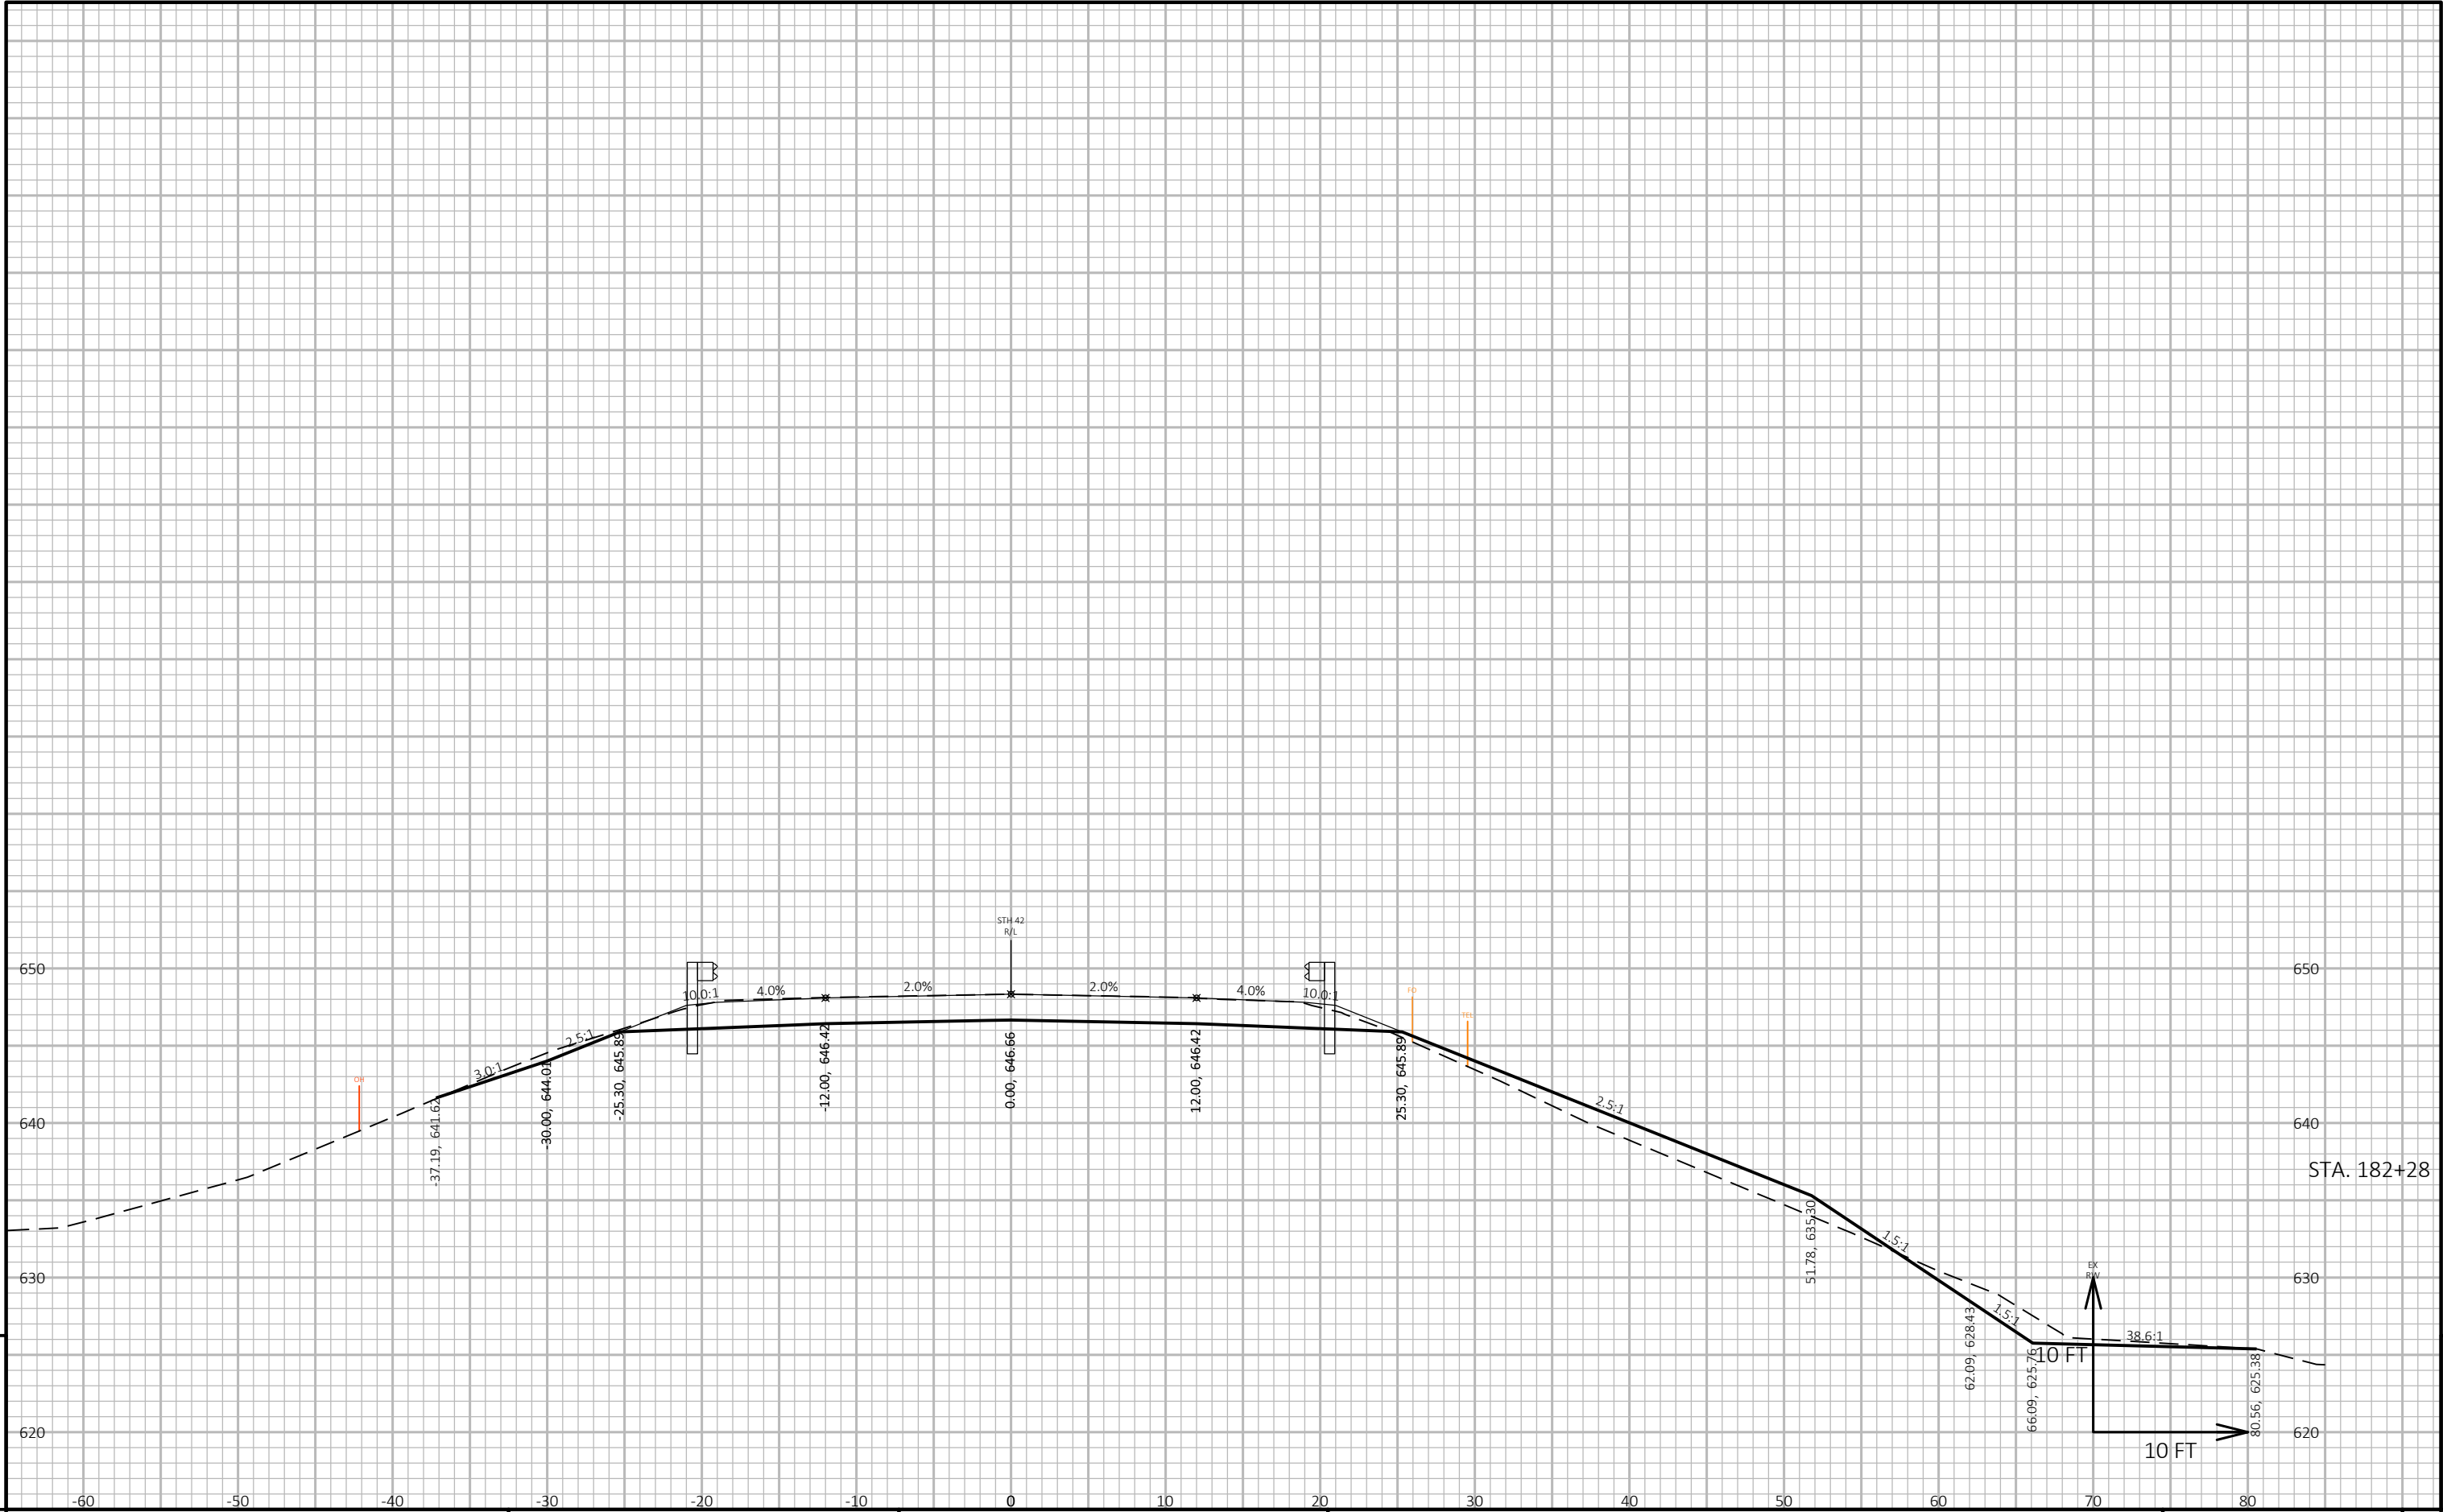


9

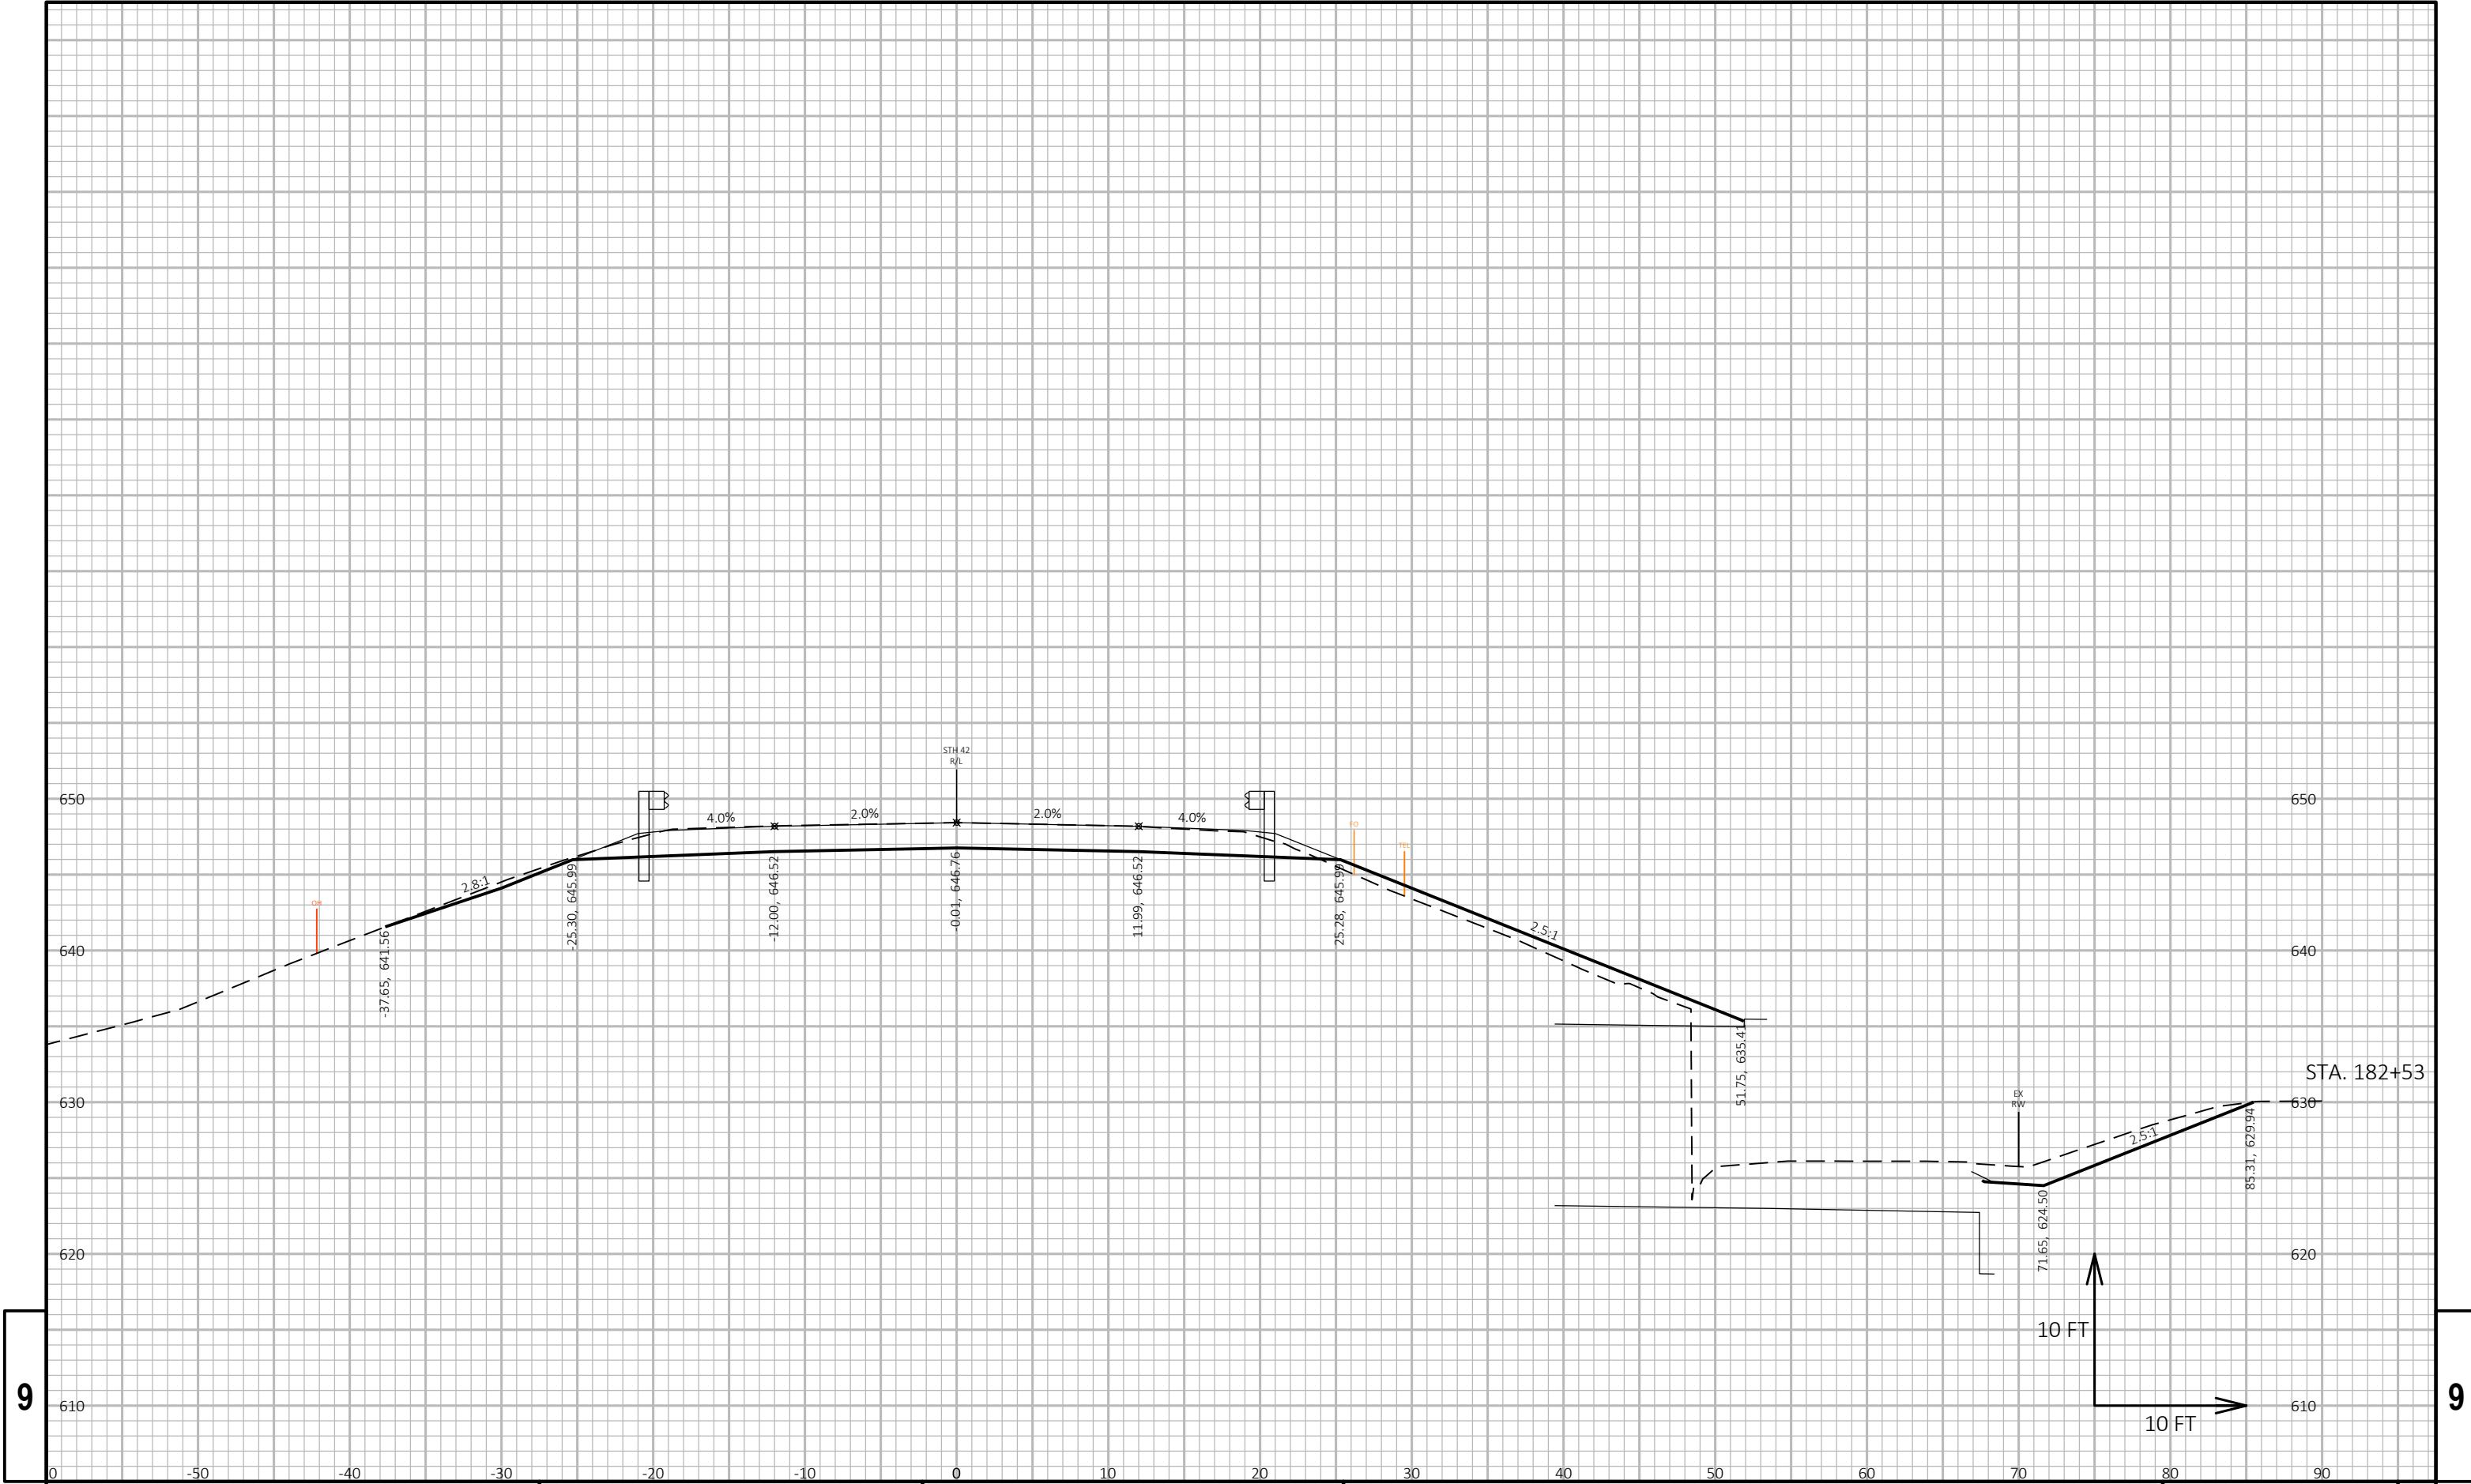

9


9

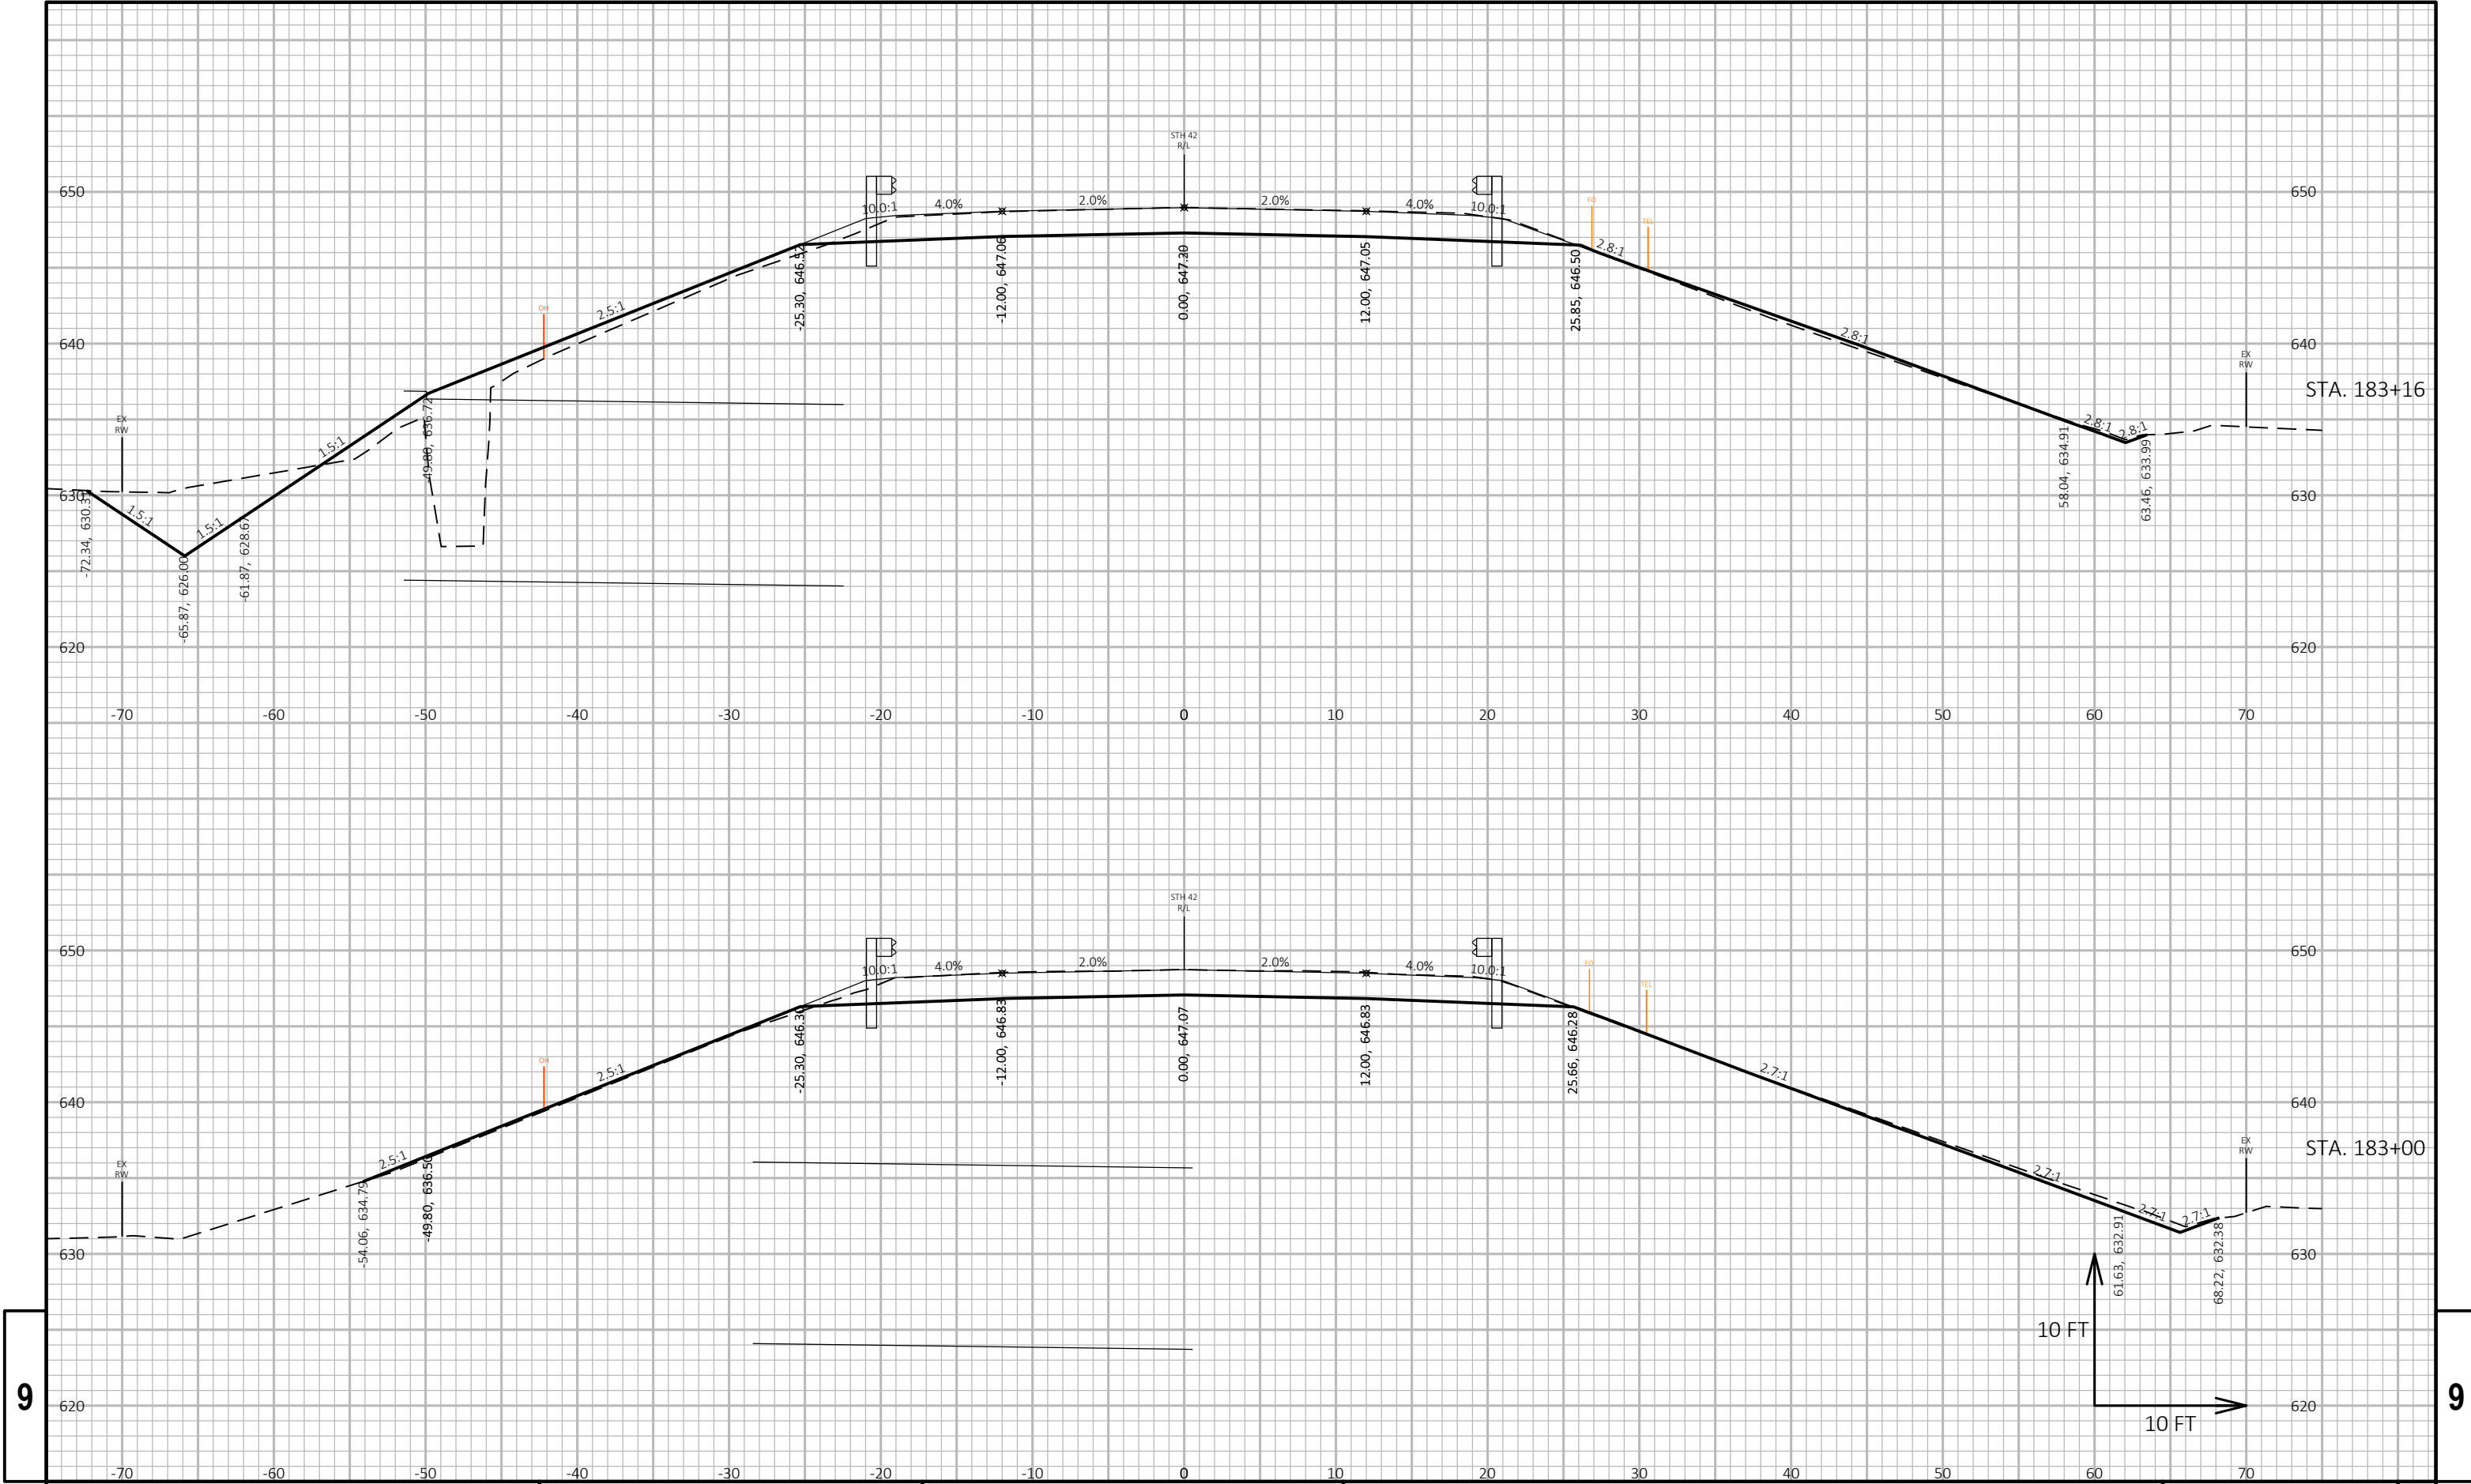

9

9

PROJECT NO: 1470-25-71	HWY: STH 42	COUNTY: KEWAUNEE	CROSS SECTIONS: STH 42	SHEET	E
------------------------	-------------	------------------	------------------------	-------	---

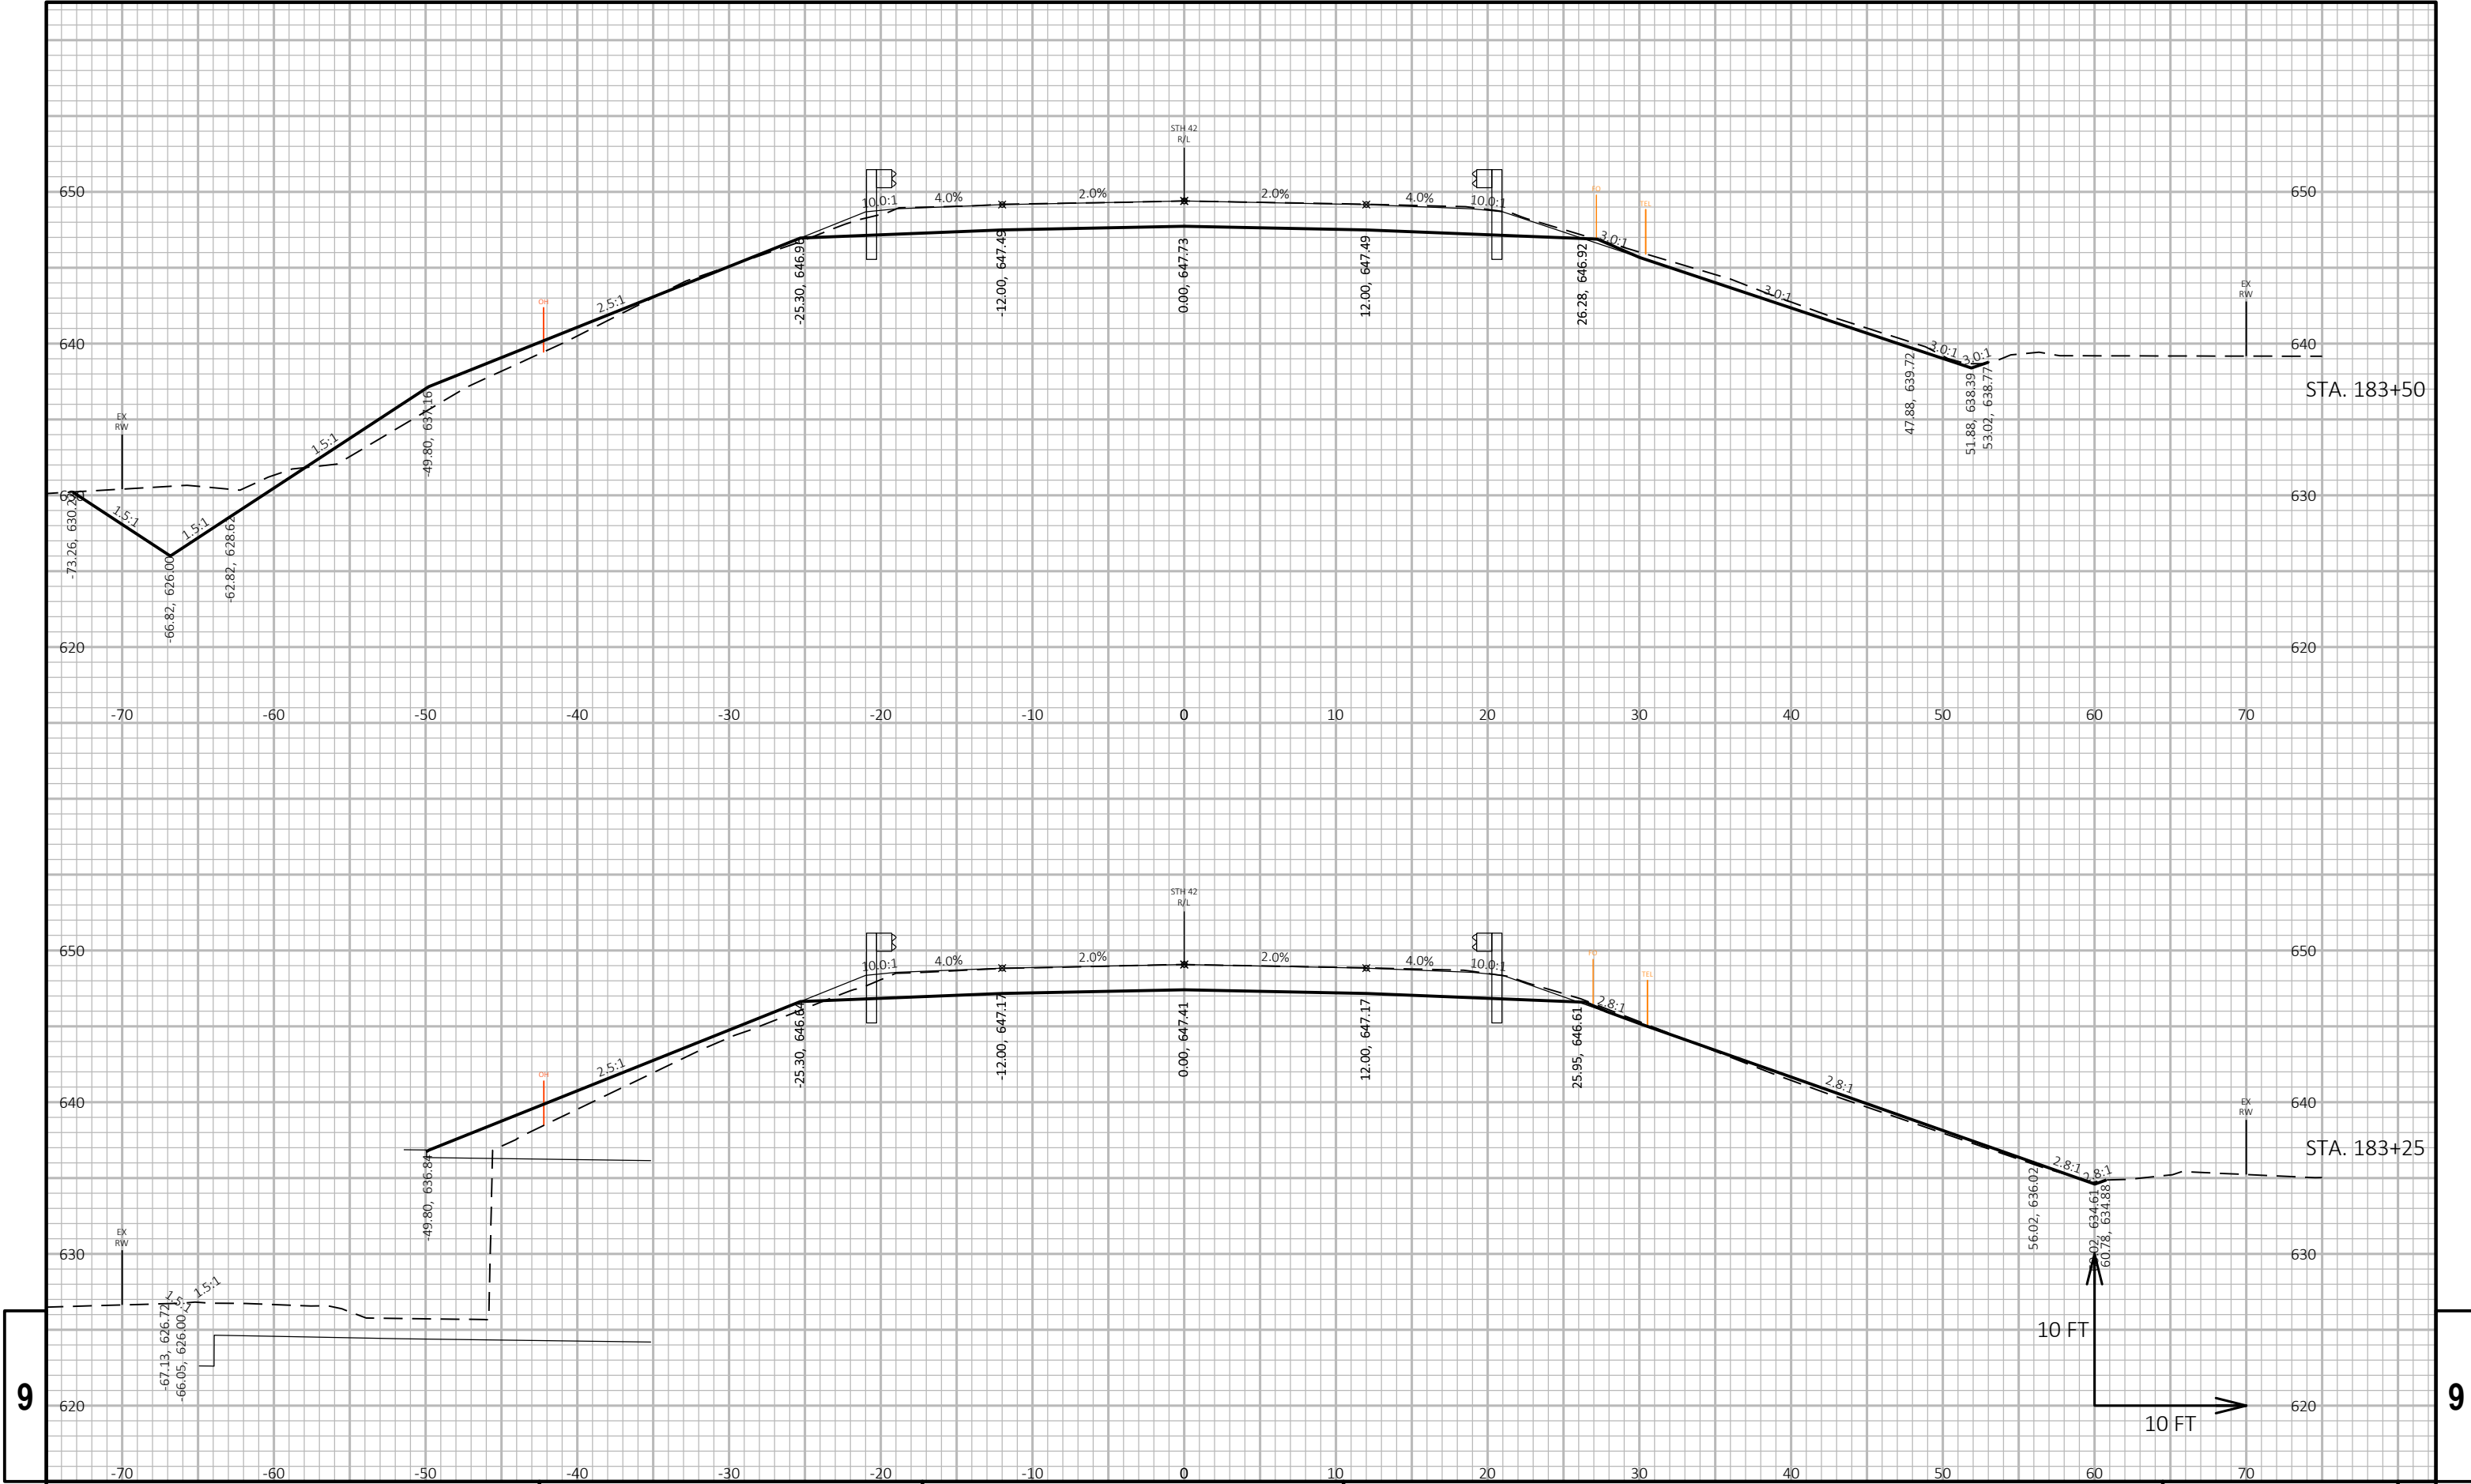


9


9

PROJECT NO: 1470-25-71	HWY: STH 42	COUNTY: KEWAUNEE	CROSS SECTIONS: STH 42	SHEET	E
------------------------	-------------	------------------	------------------------	-------	---

9

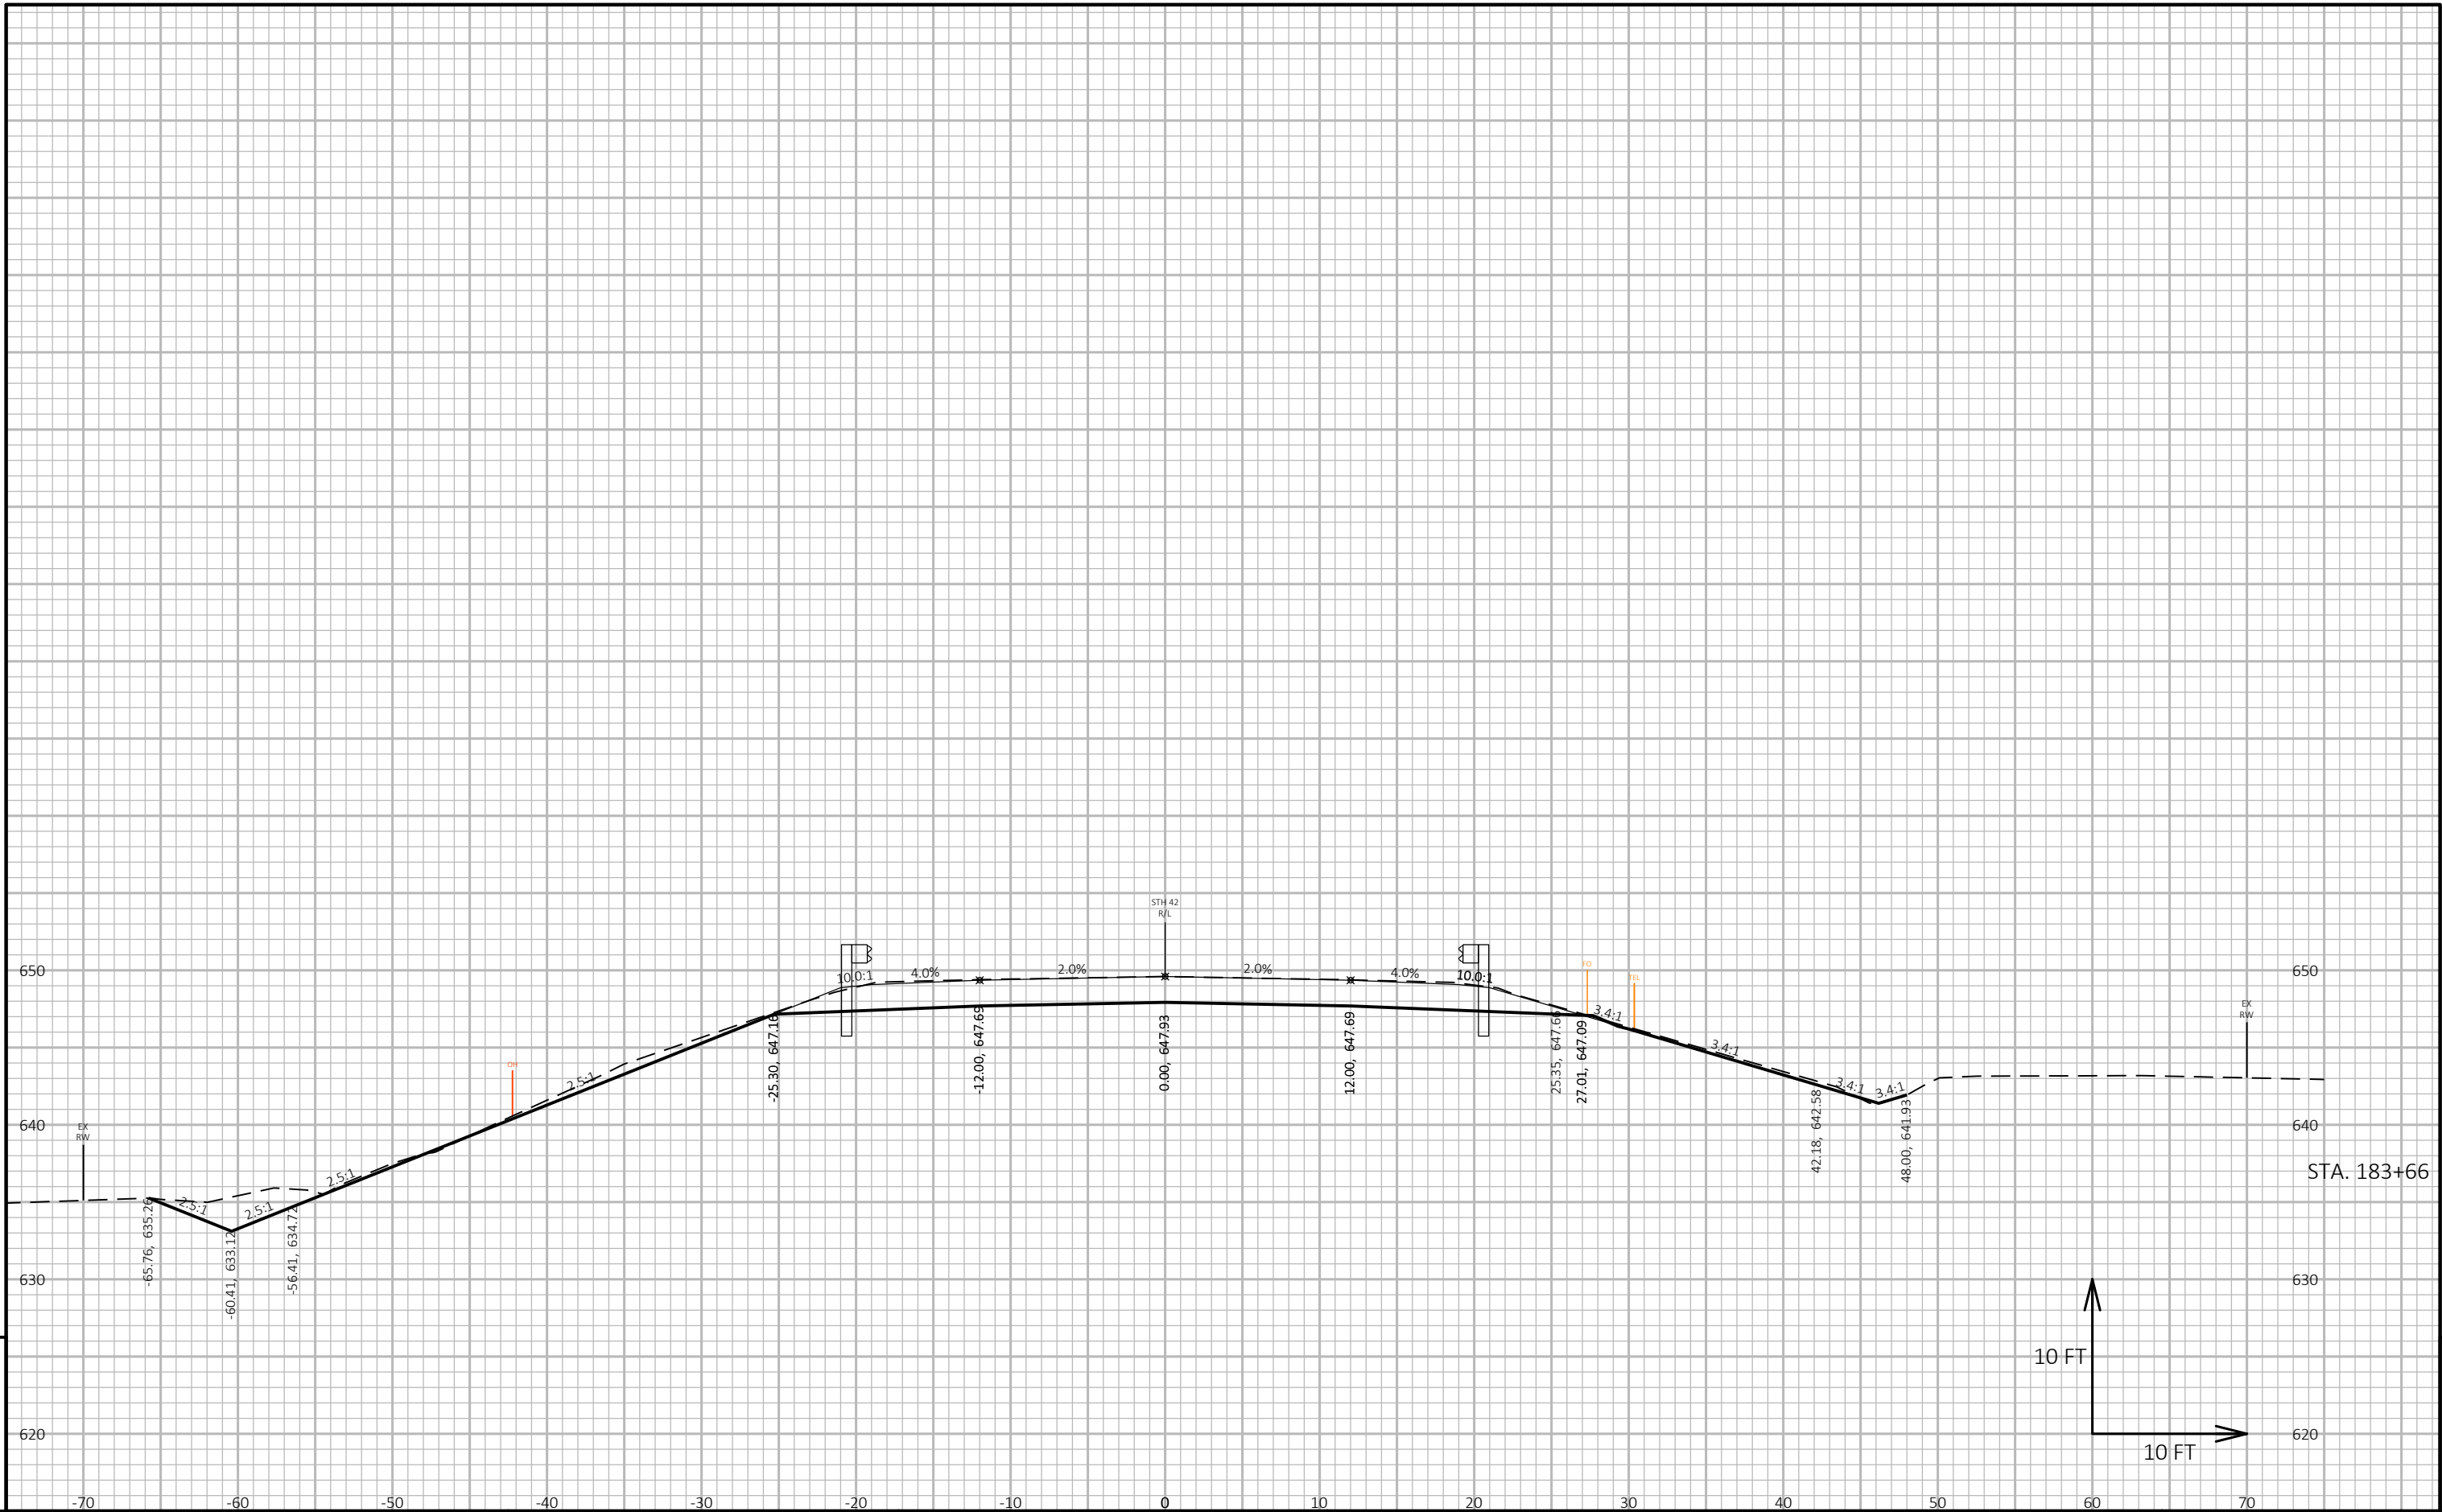


9

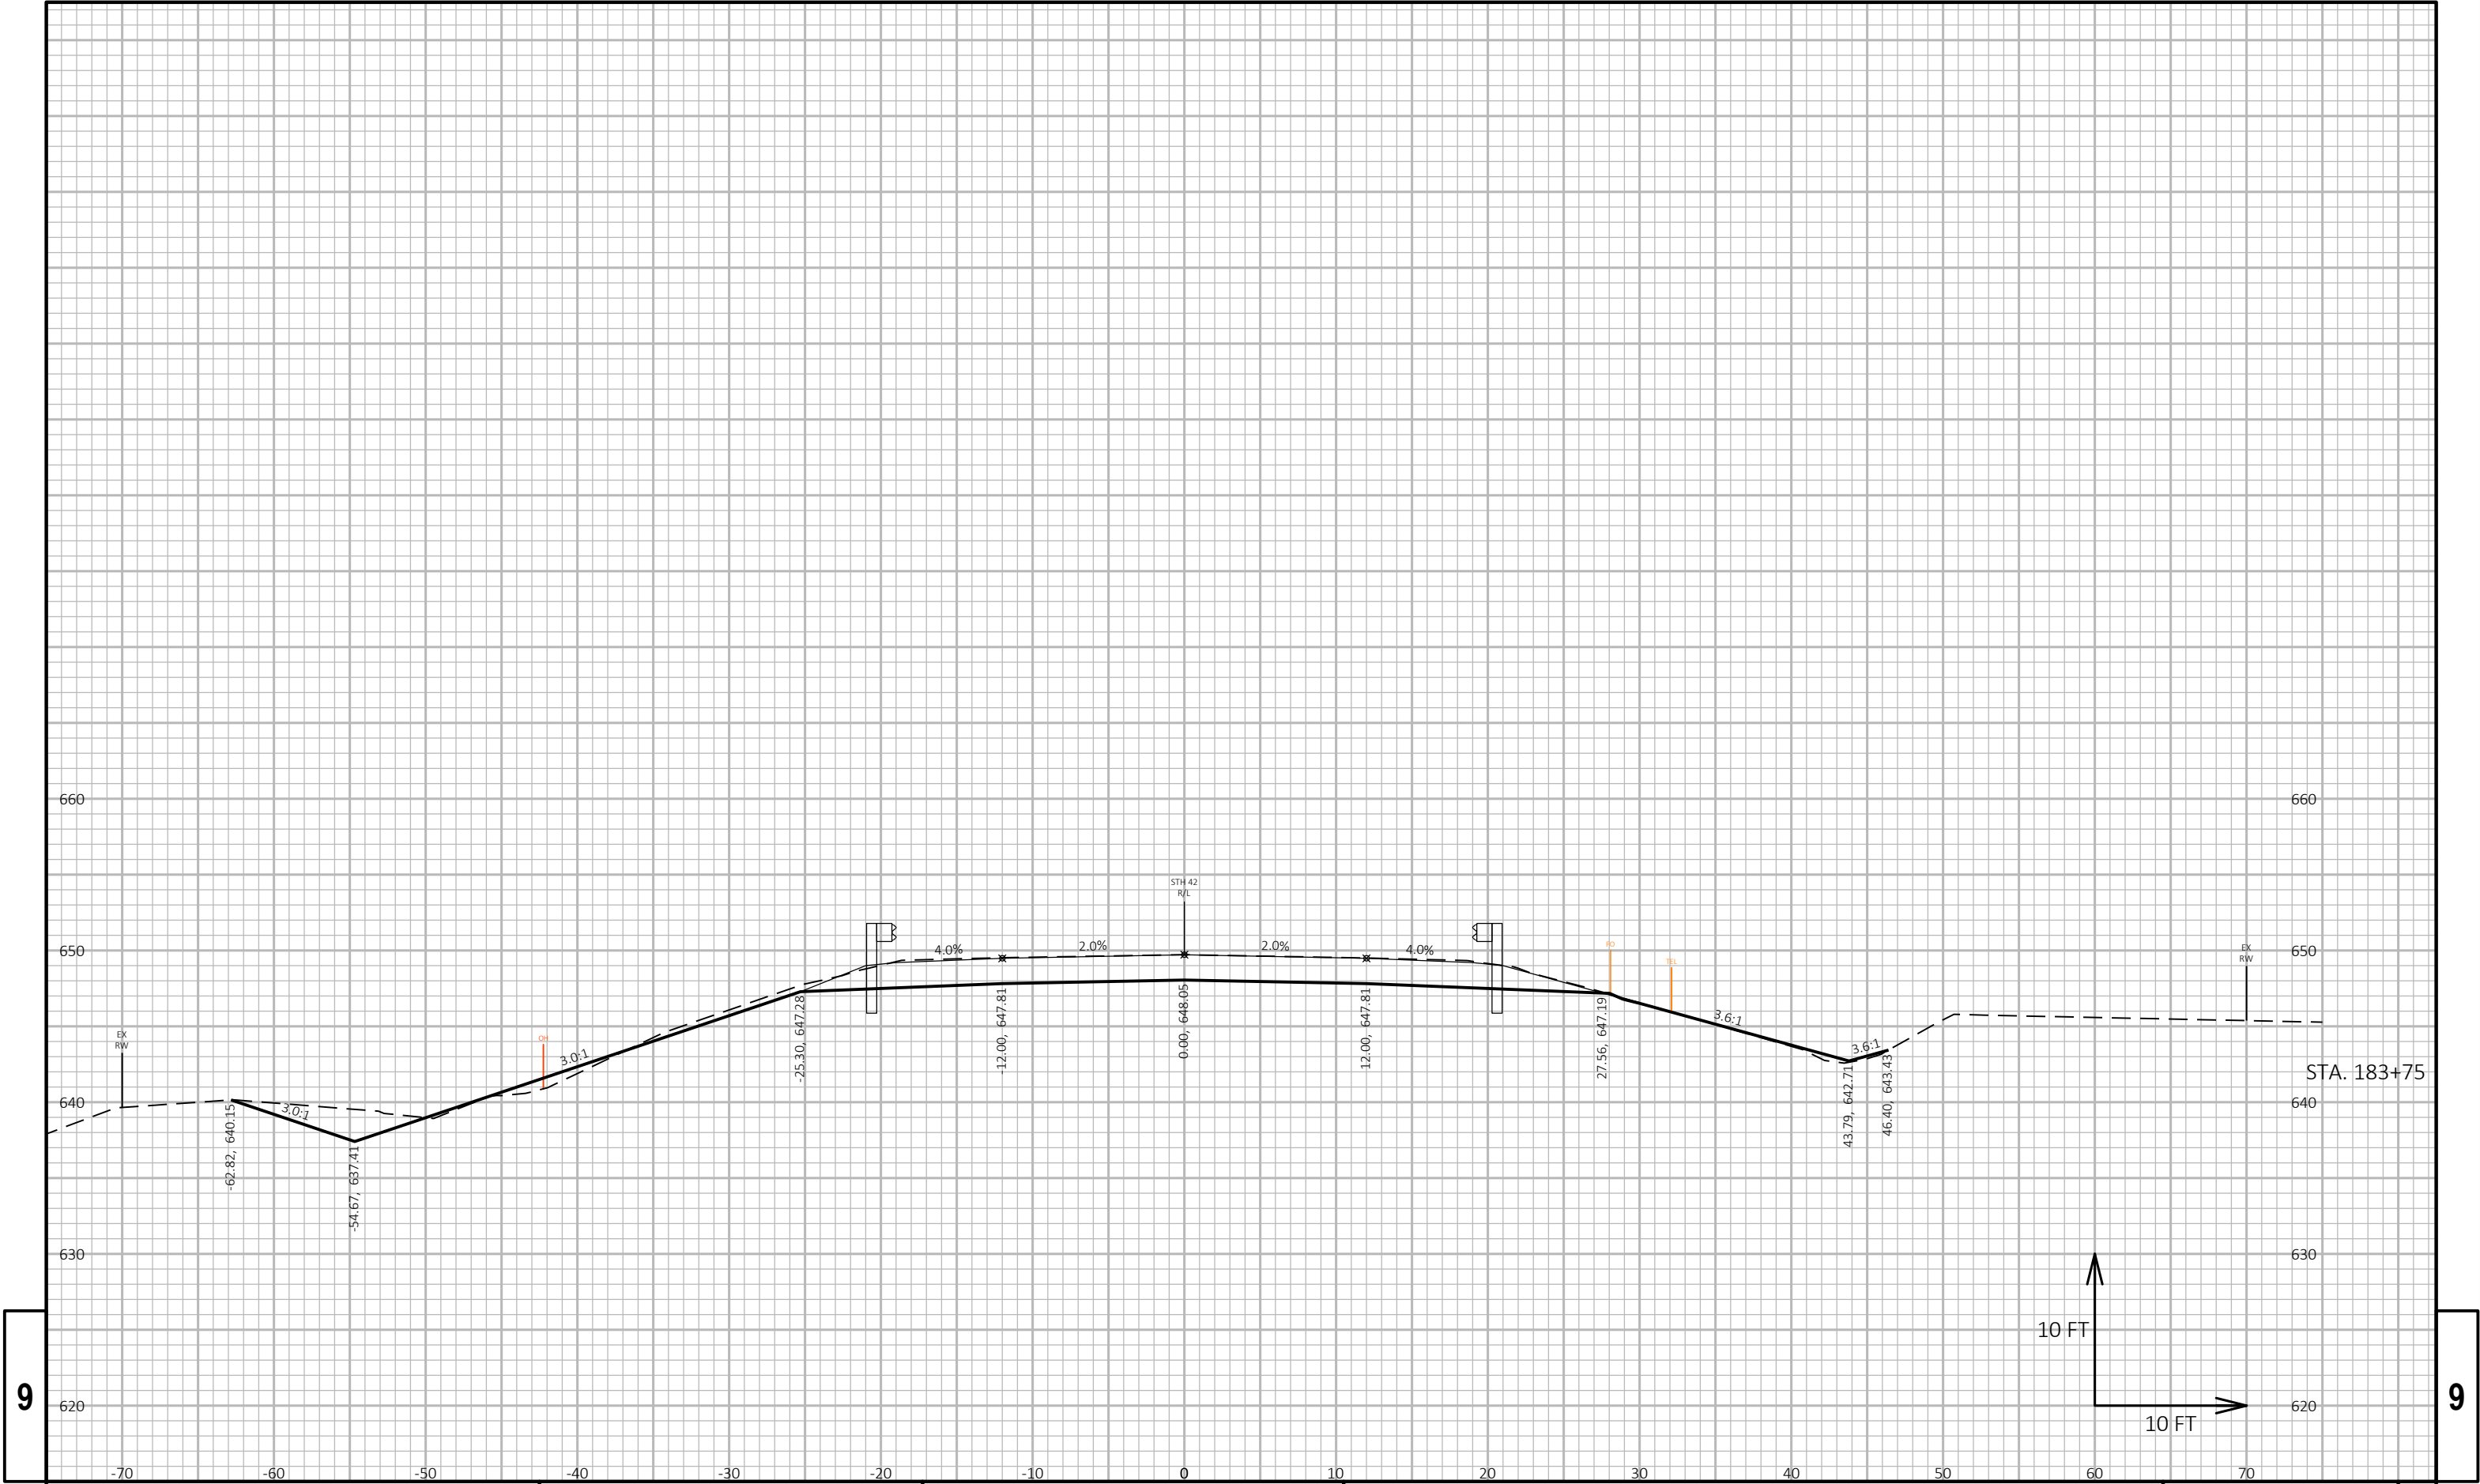

9


9

PROJECT NO: 1470-25-71	HWY: STH 42	COUNTY: KEWAUNEE	CROSS SECTIONS: STH 42	SHEET	E
------------------------	-------------	------------------	------------------------	-------	---

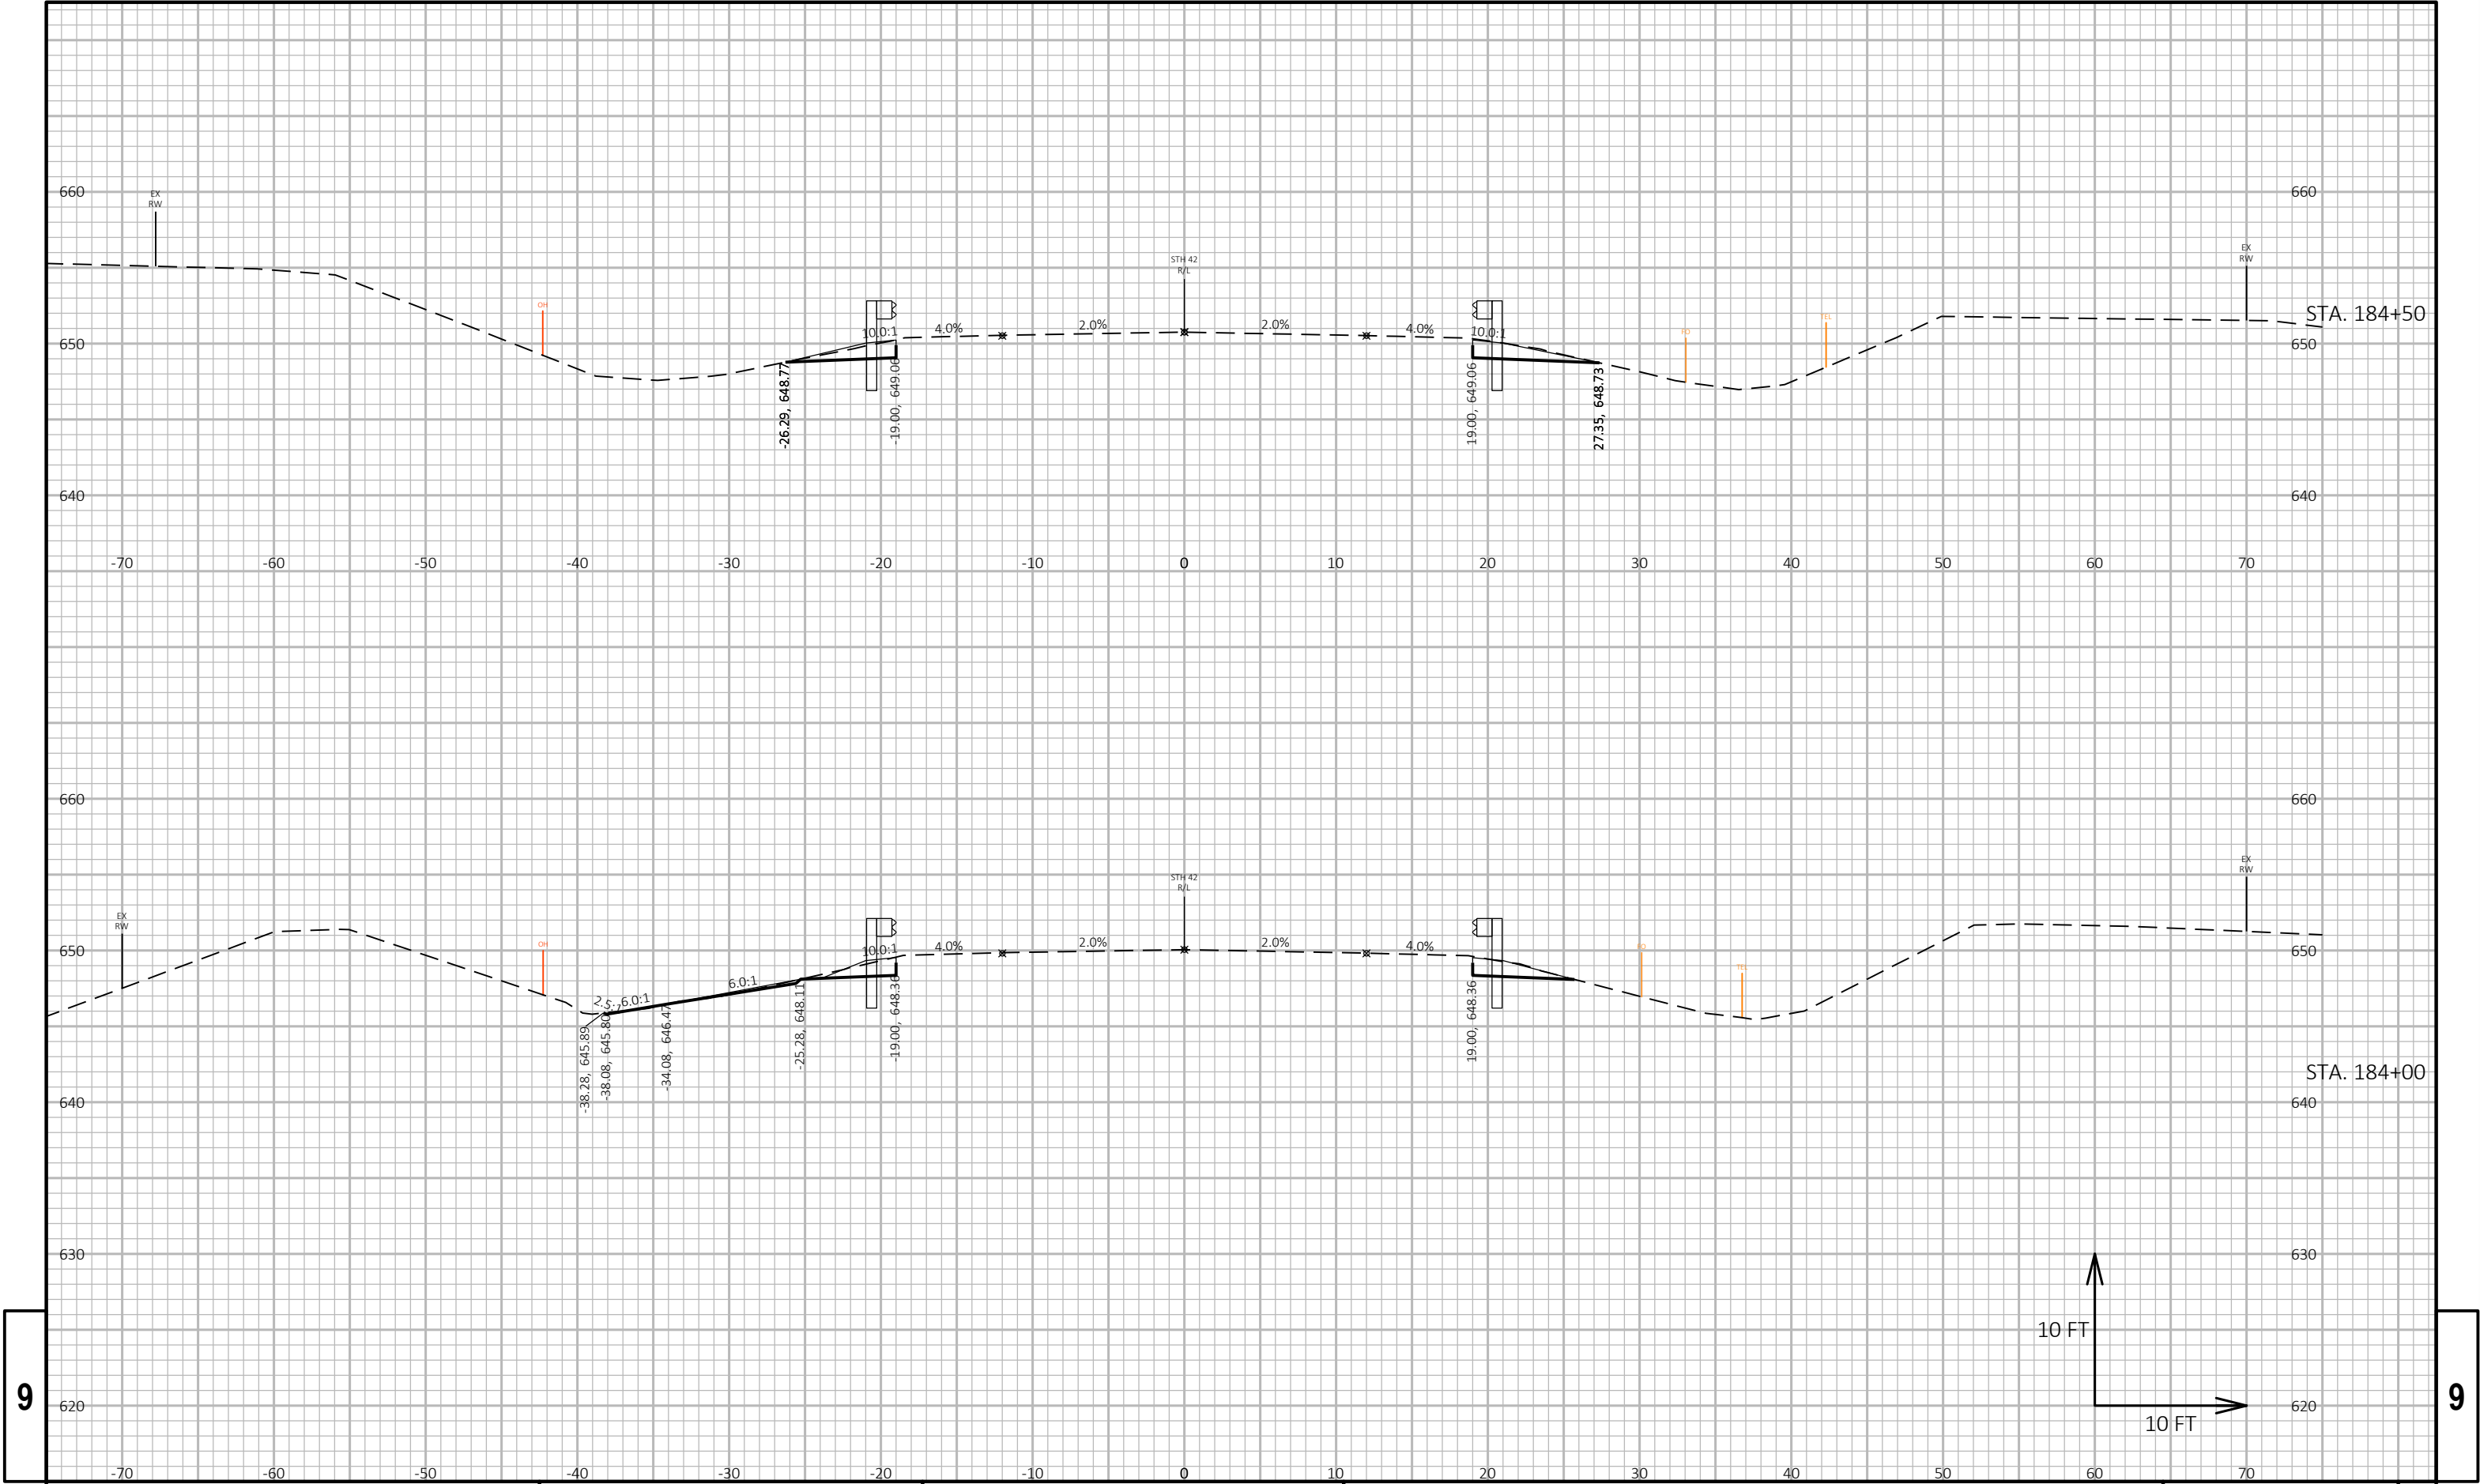


9

9

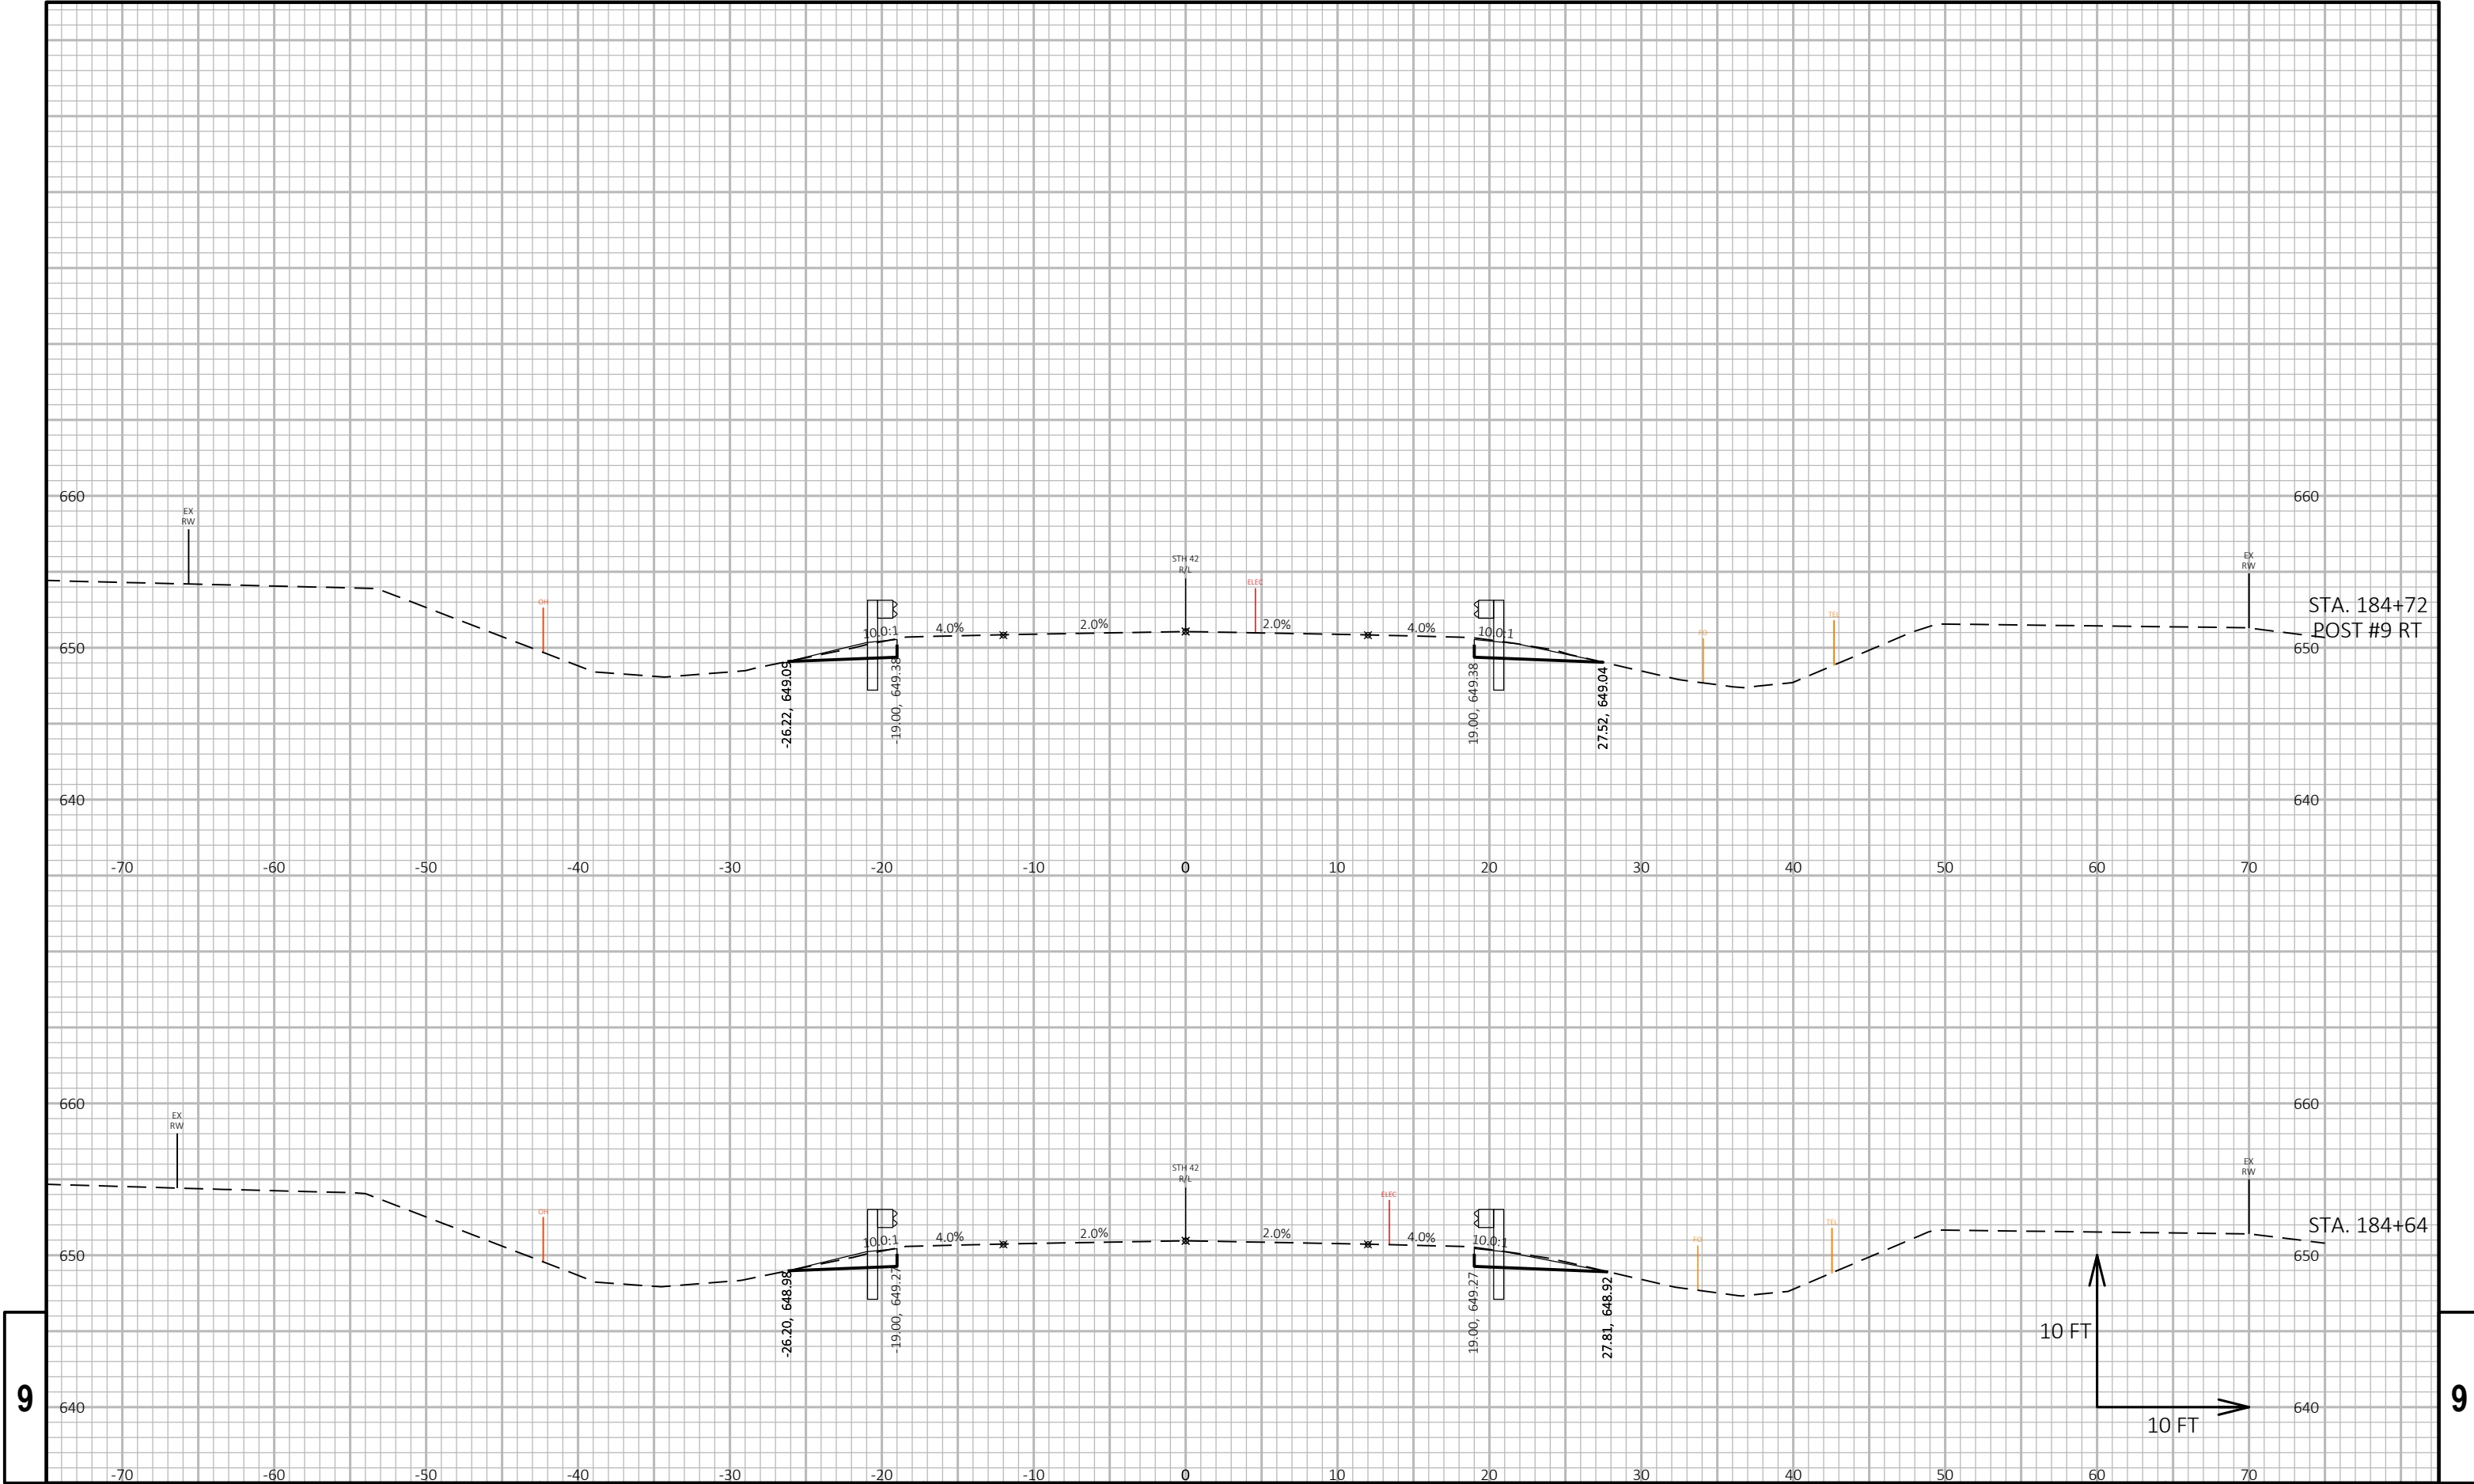


9

9

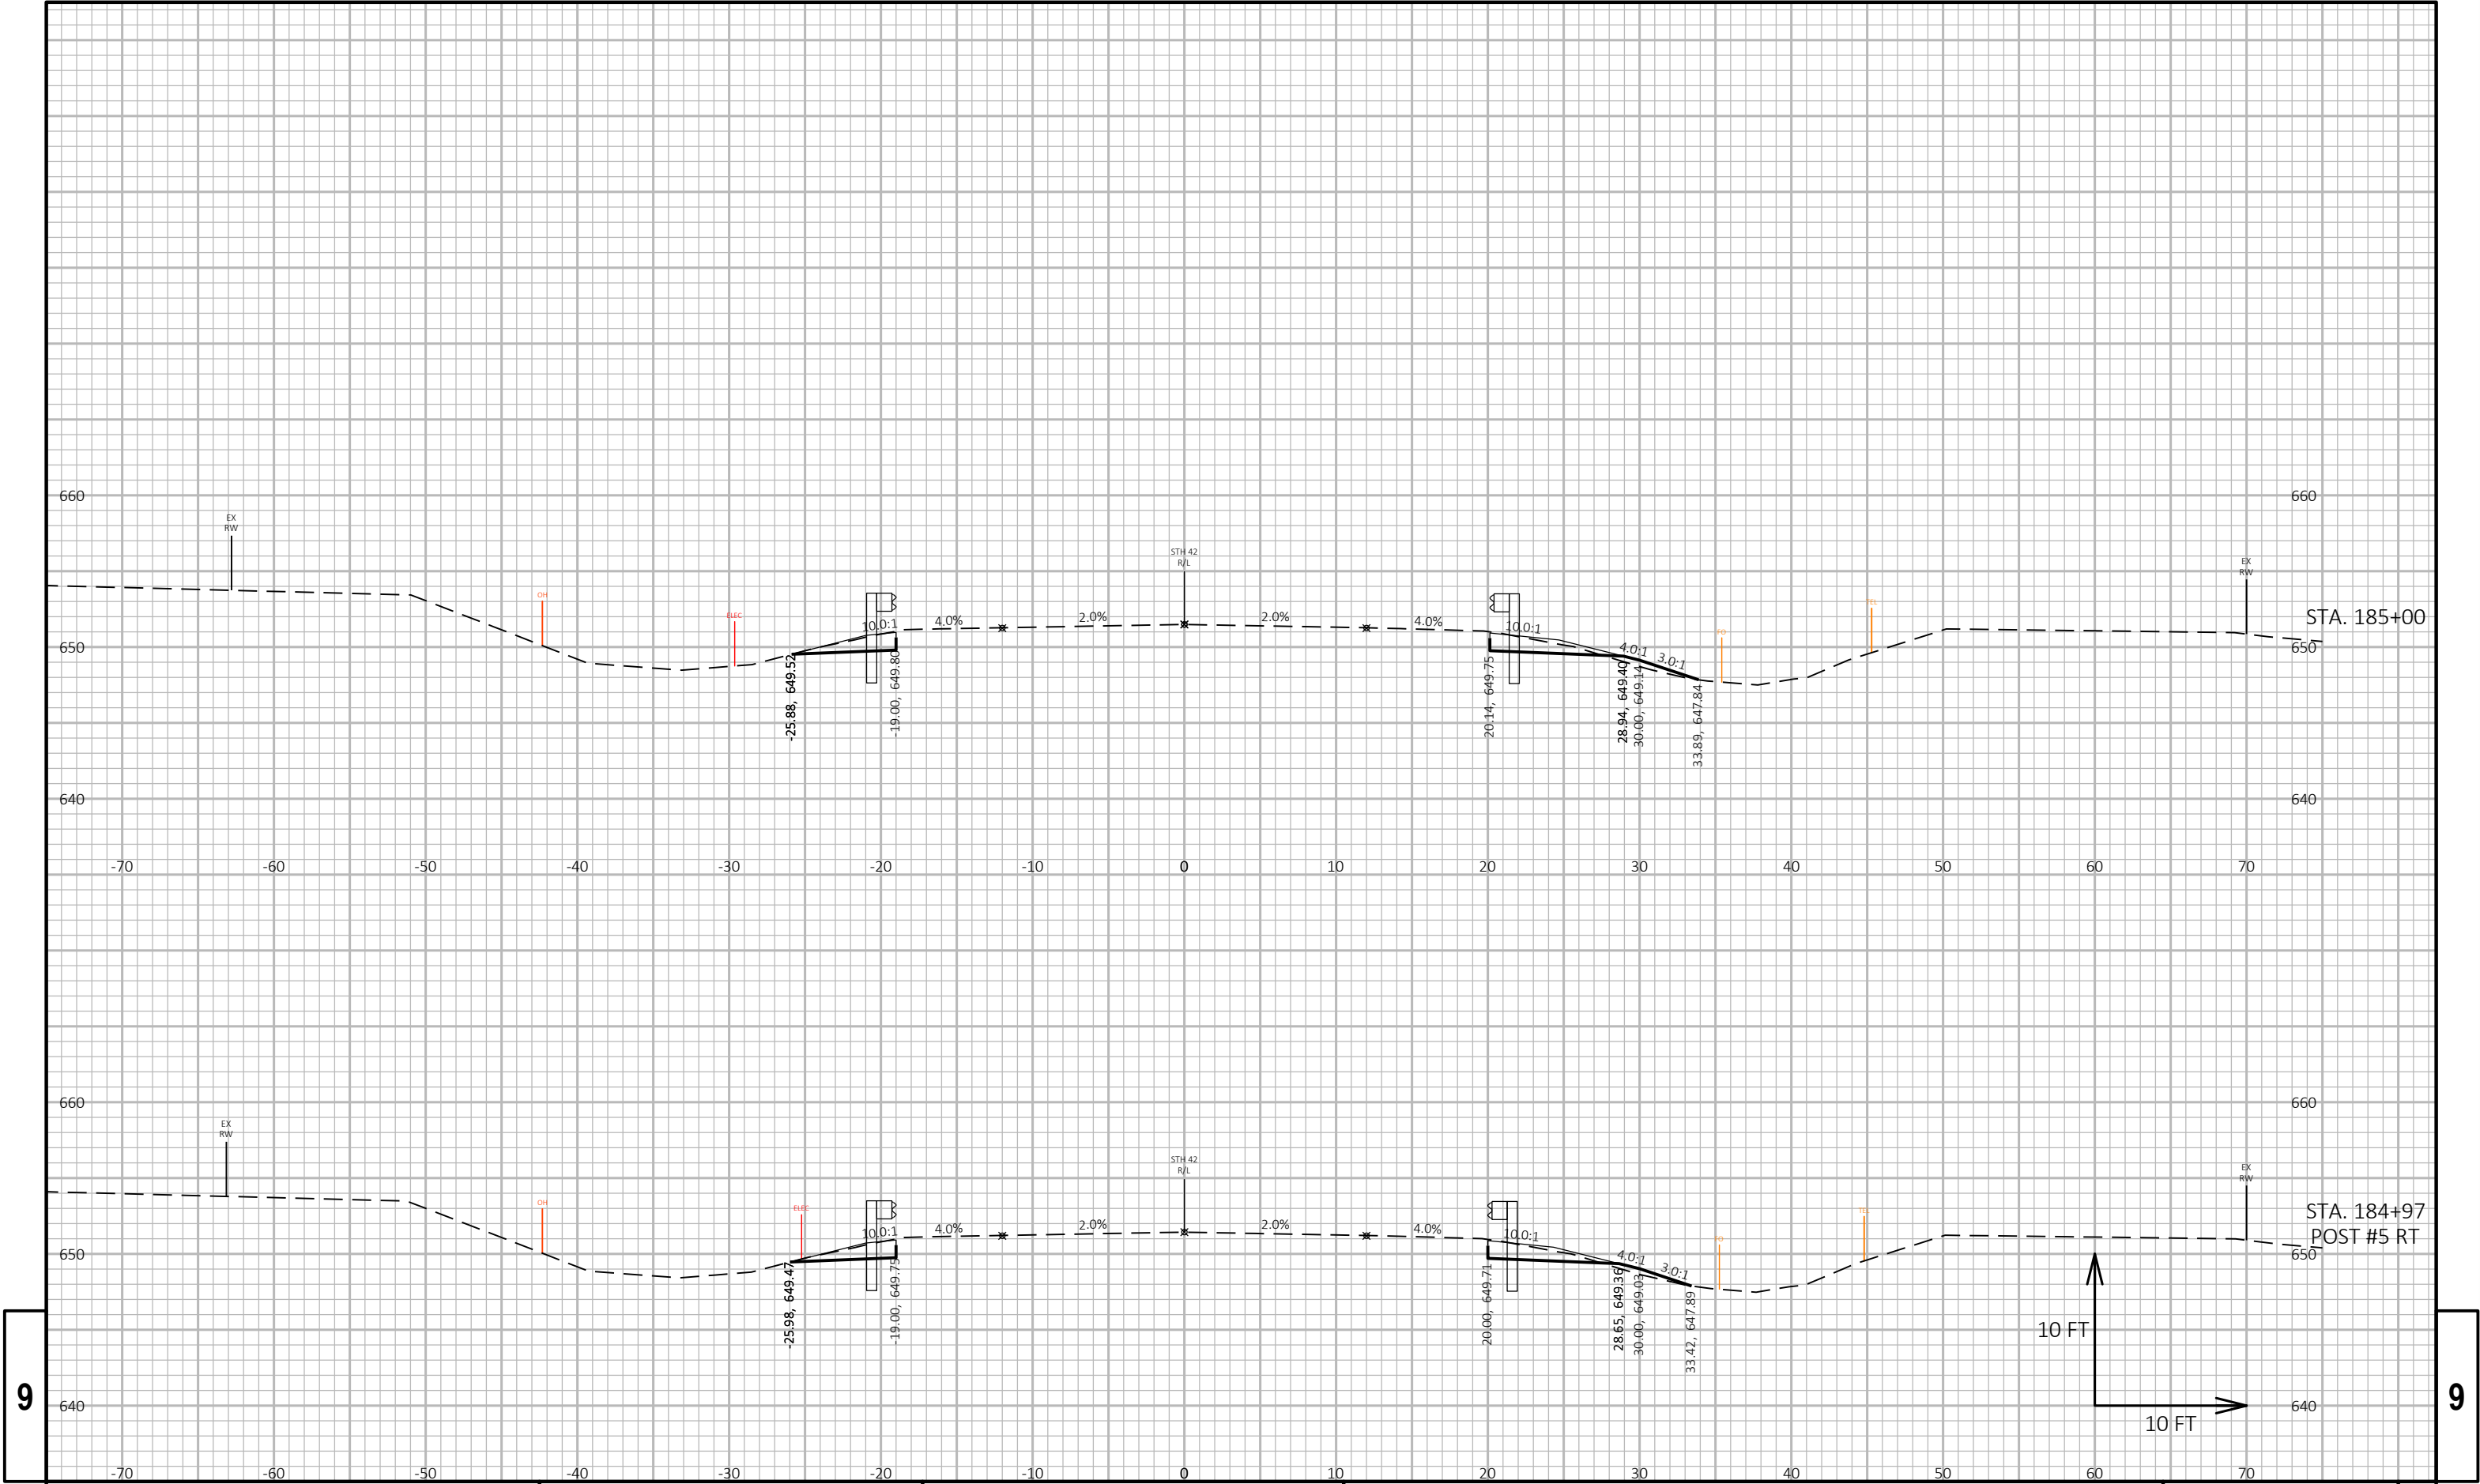


9

9

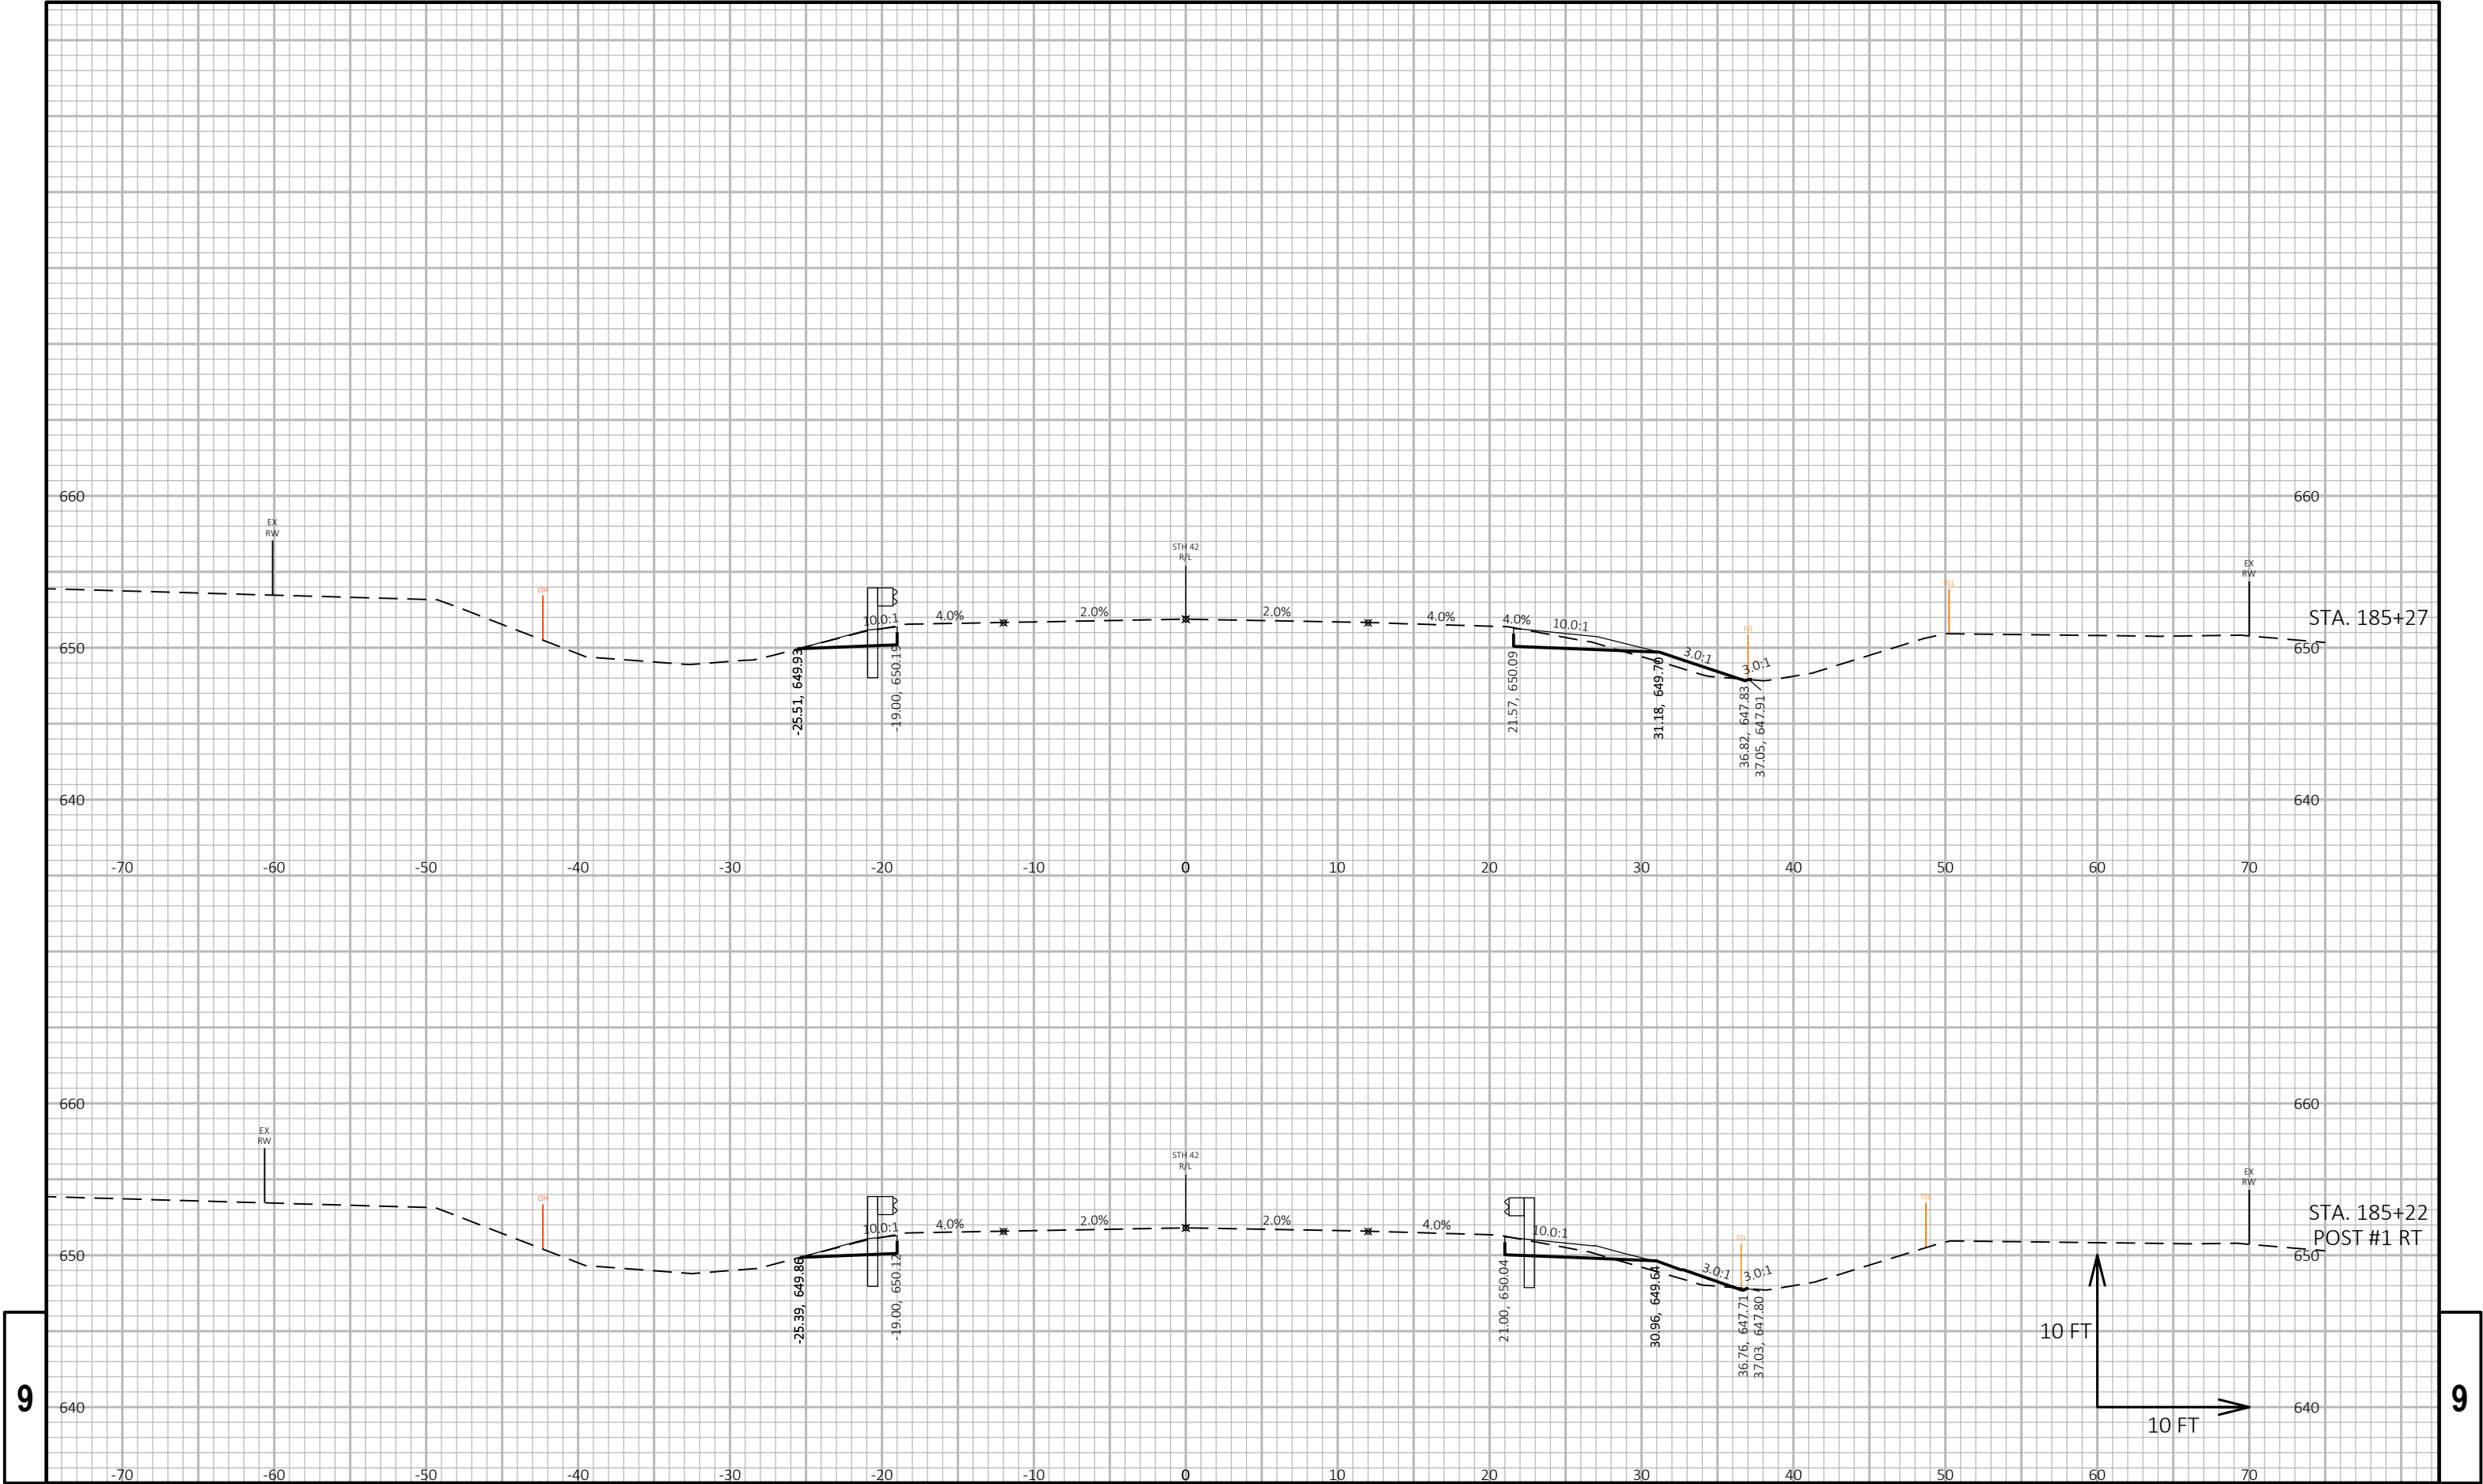


9

9

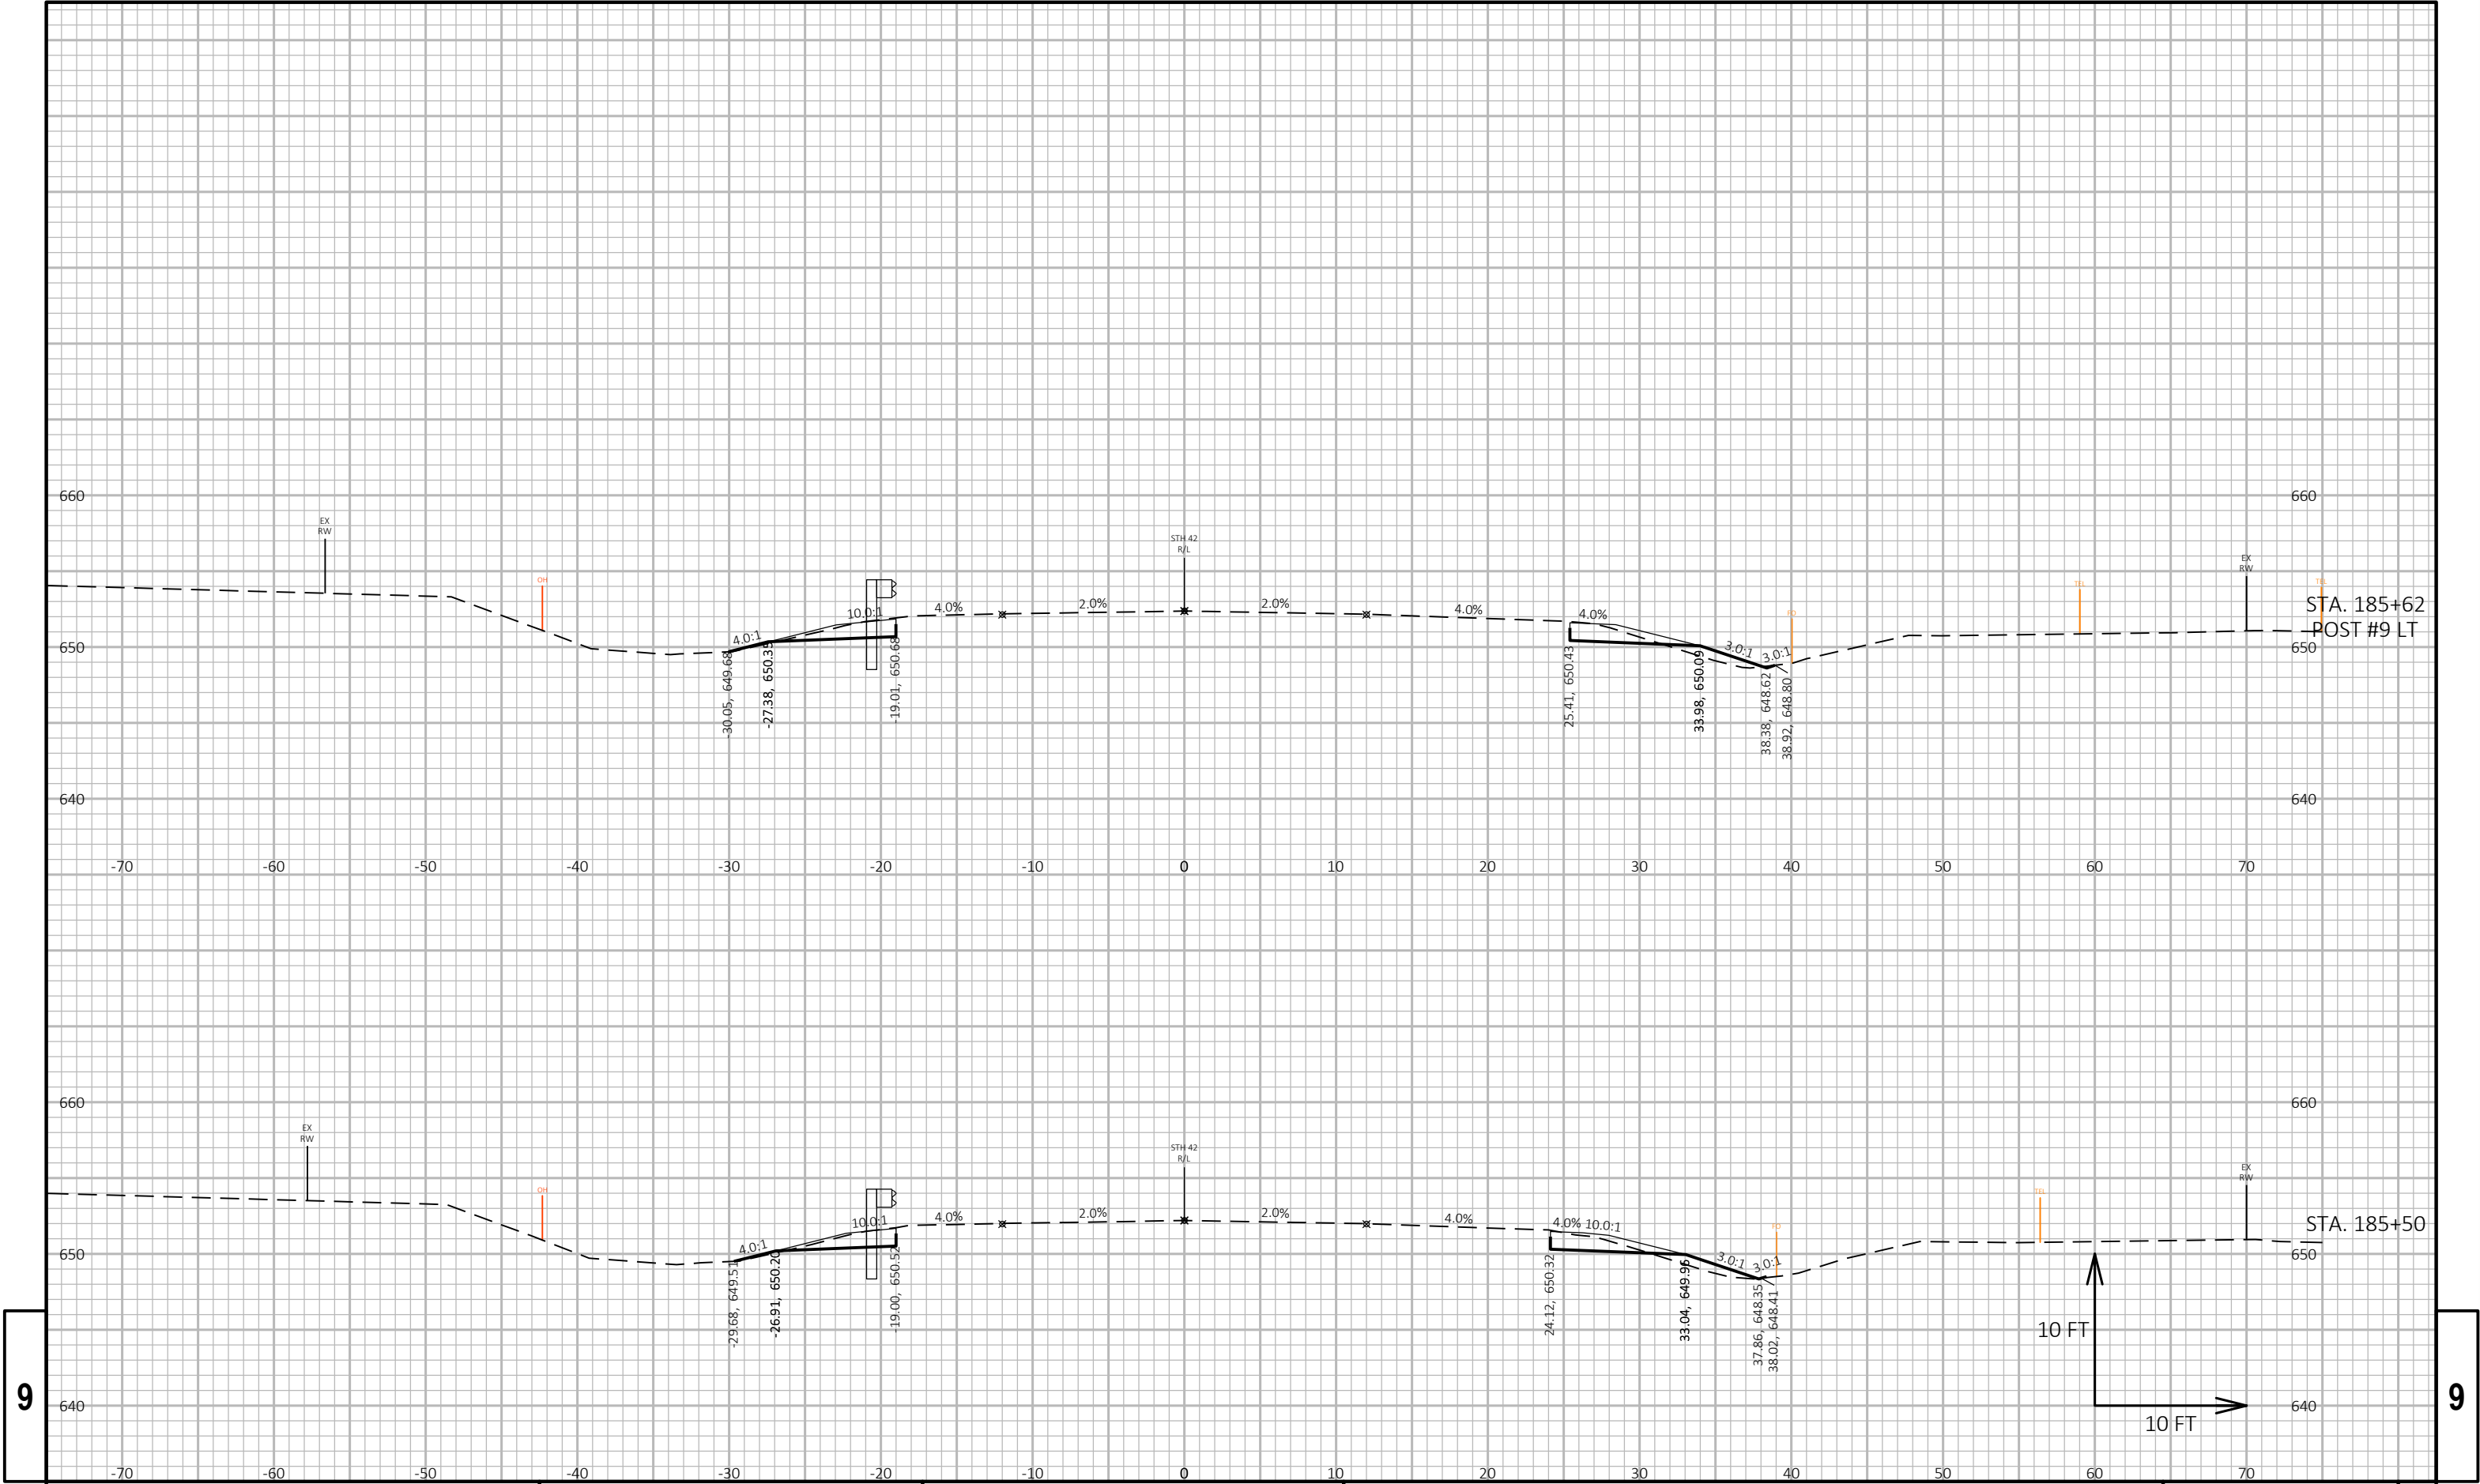

9


9

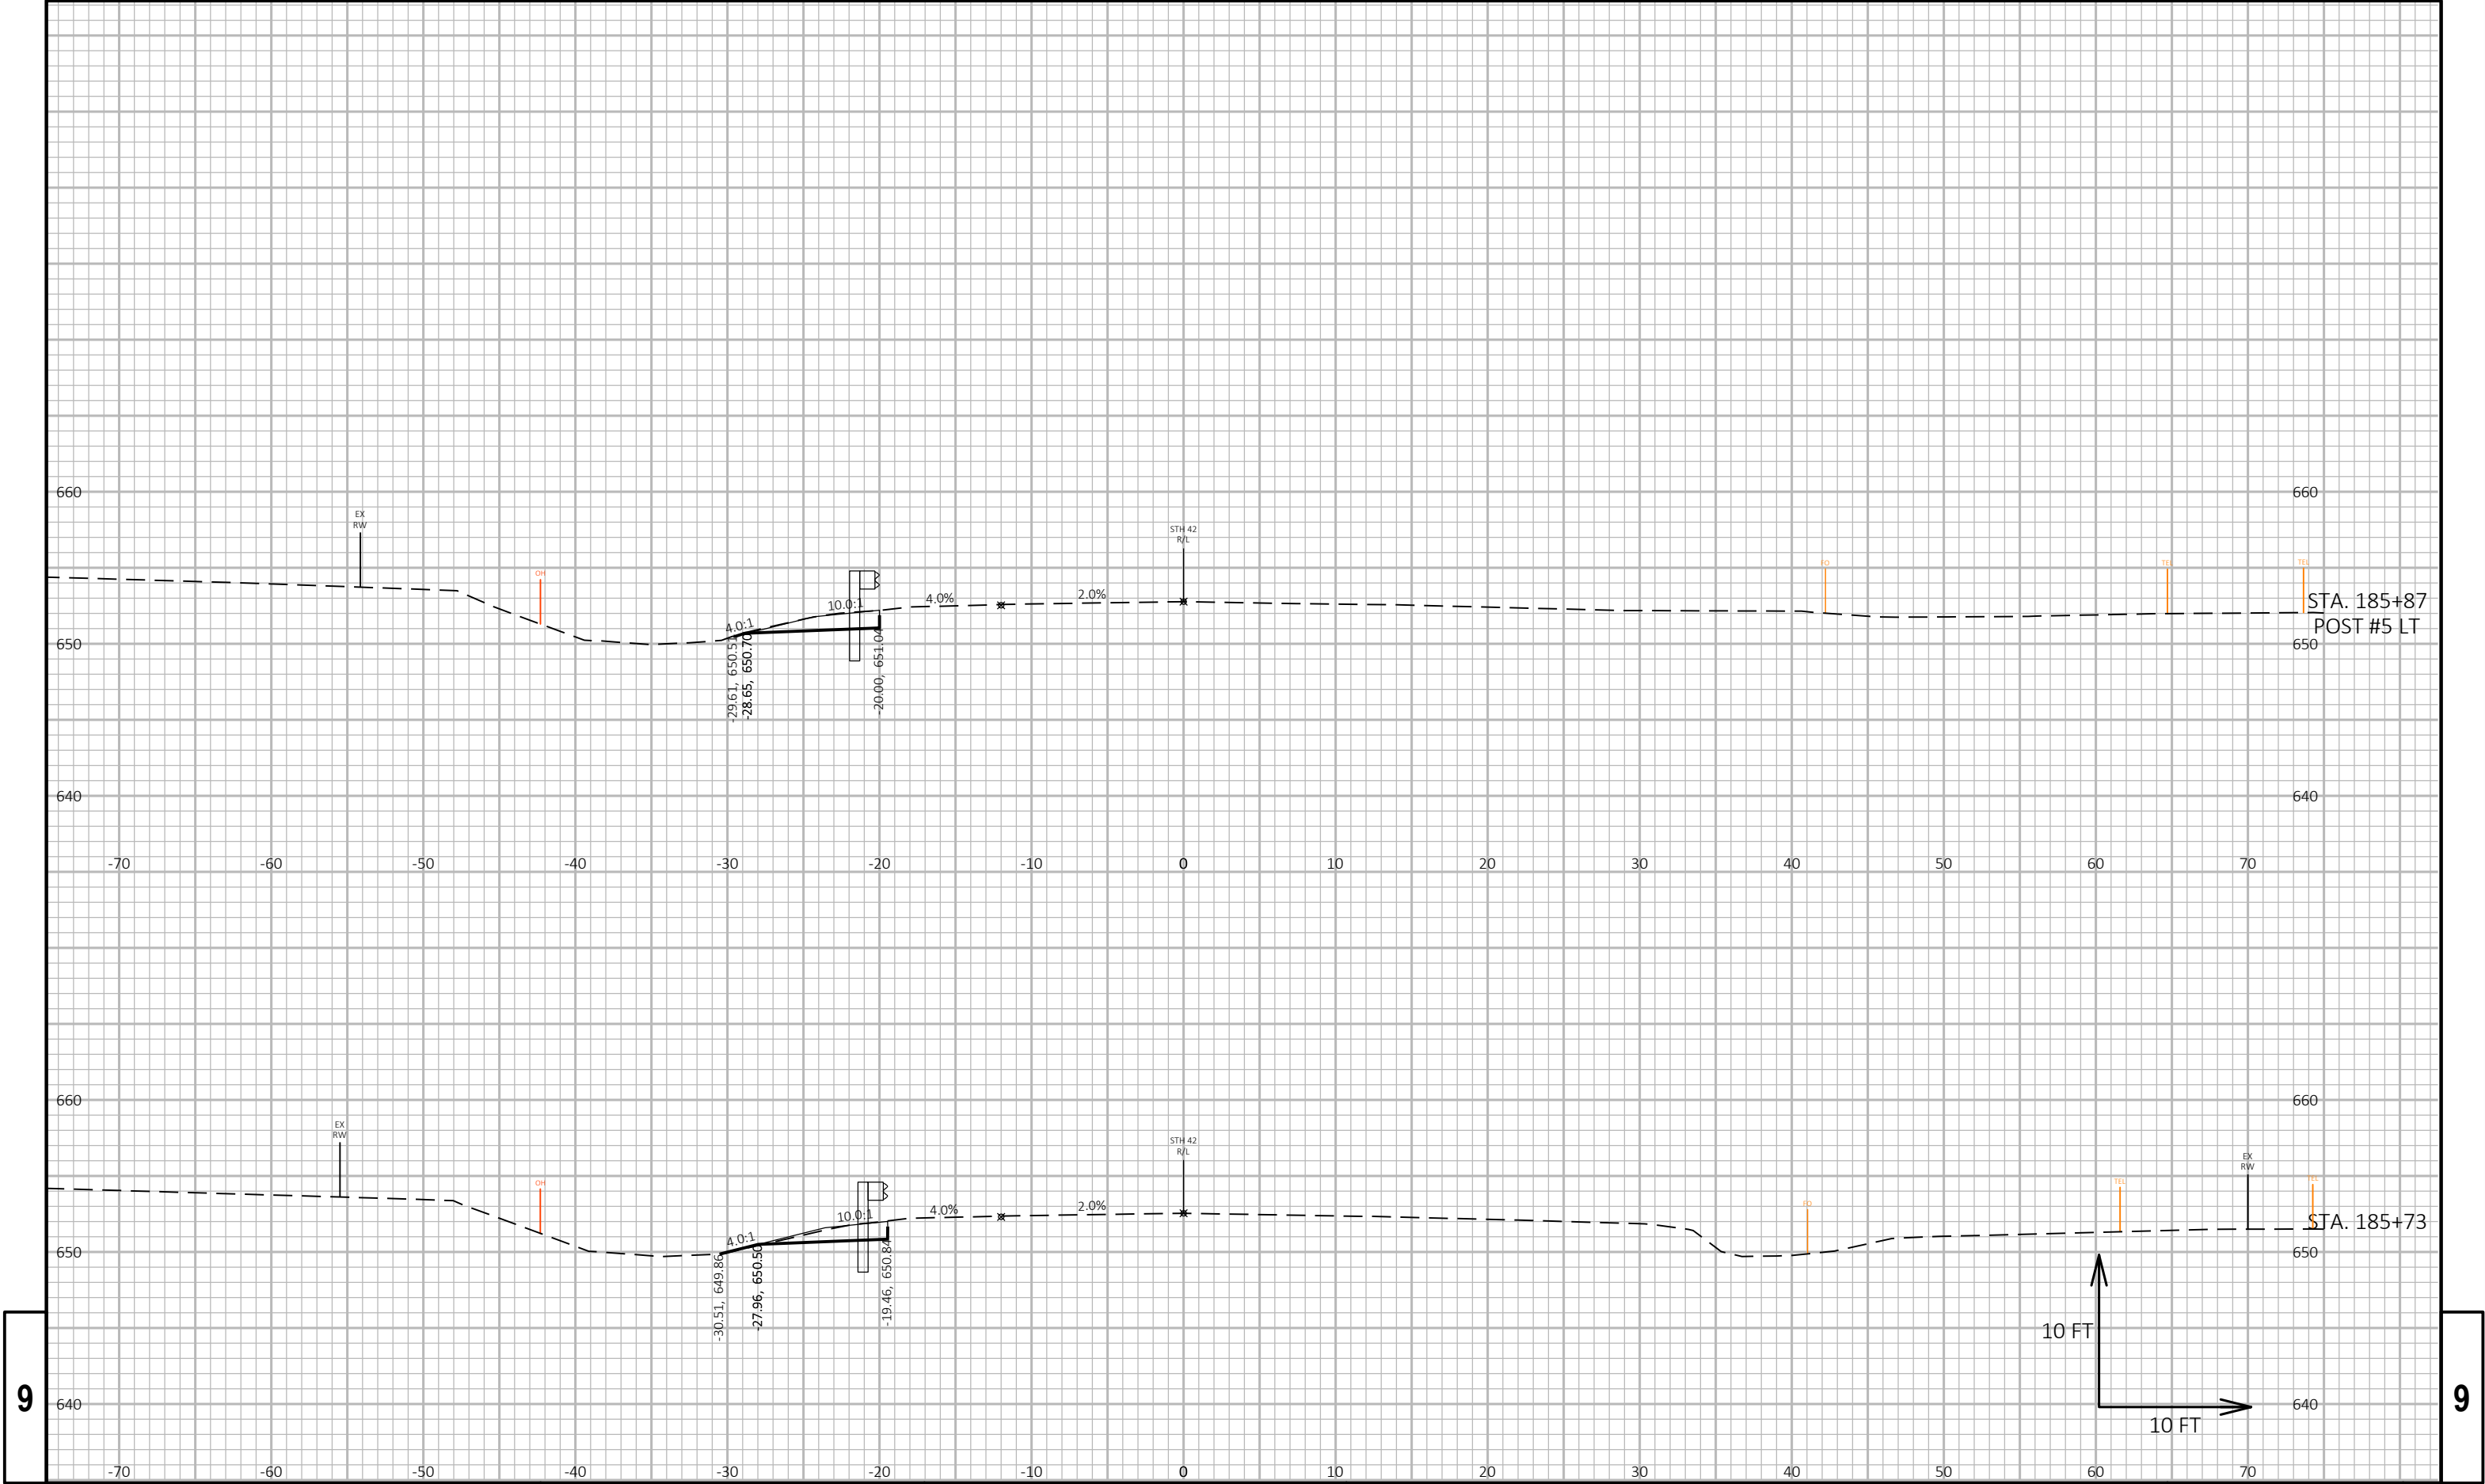

9

9


PROJECT NO: 1470-25-71	HWY: STH 42	COUNTY: KEWAUNEE	CROSS SECTIONS: STH 42	SHEET E
------------------------	-------------	------------------	------------------------	---------

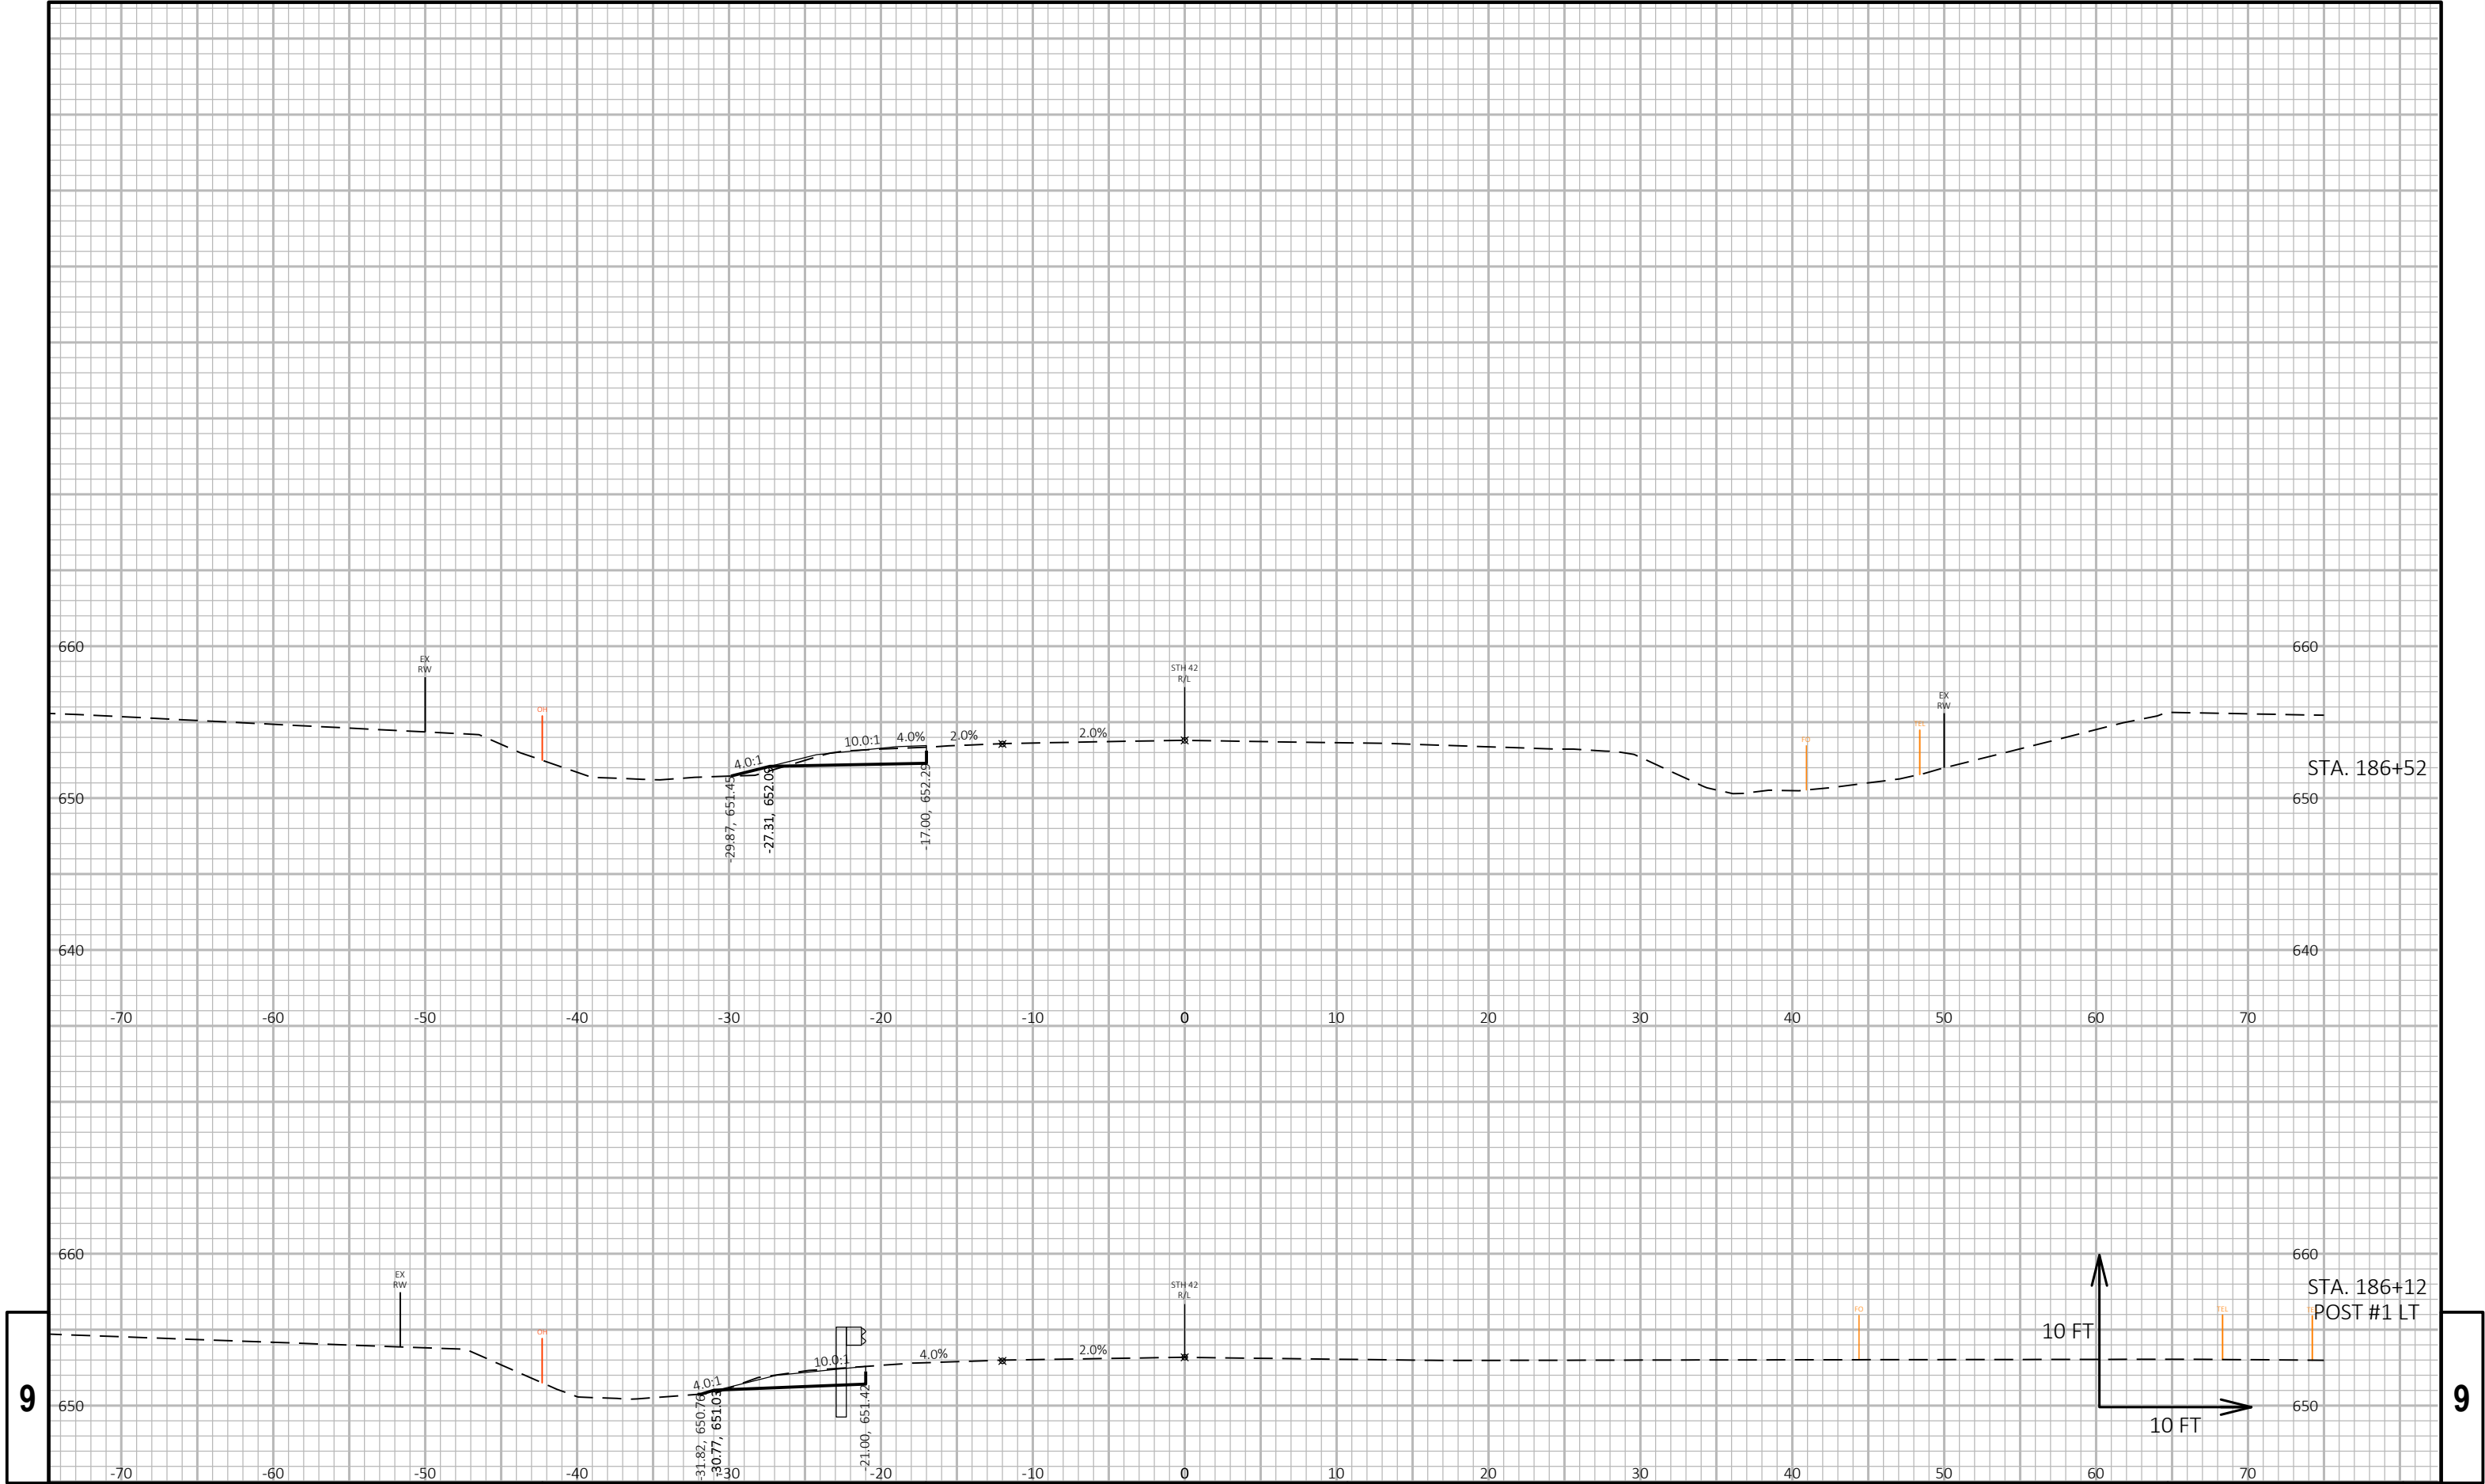

9

9


PROJECT NO: 1470-25-71	HWY: STH 42	COUNTY: KEWAUNEE	CROSS SECTIONS: STH 42	SHEET	E
------------------------	-------------	------------------	------------------------	-------	---

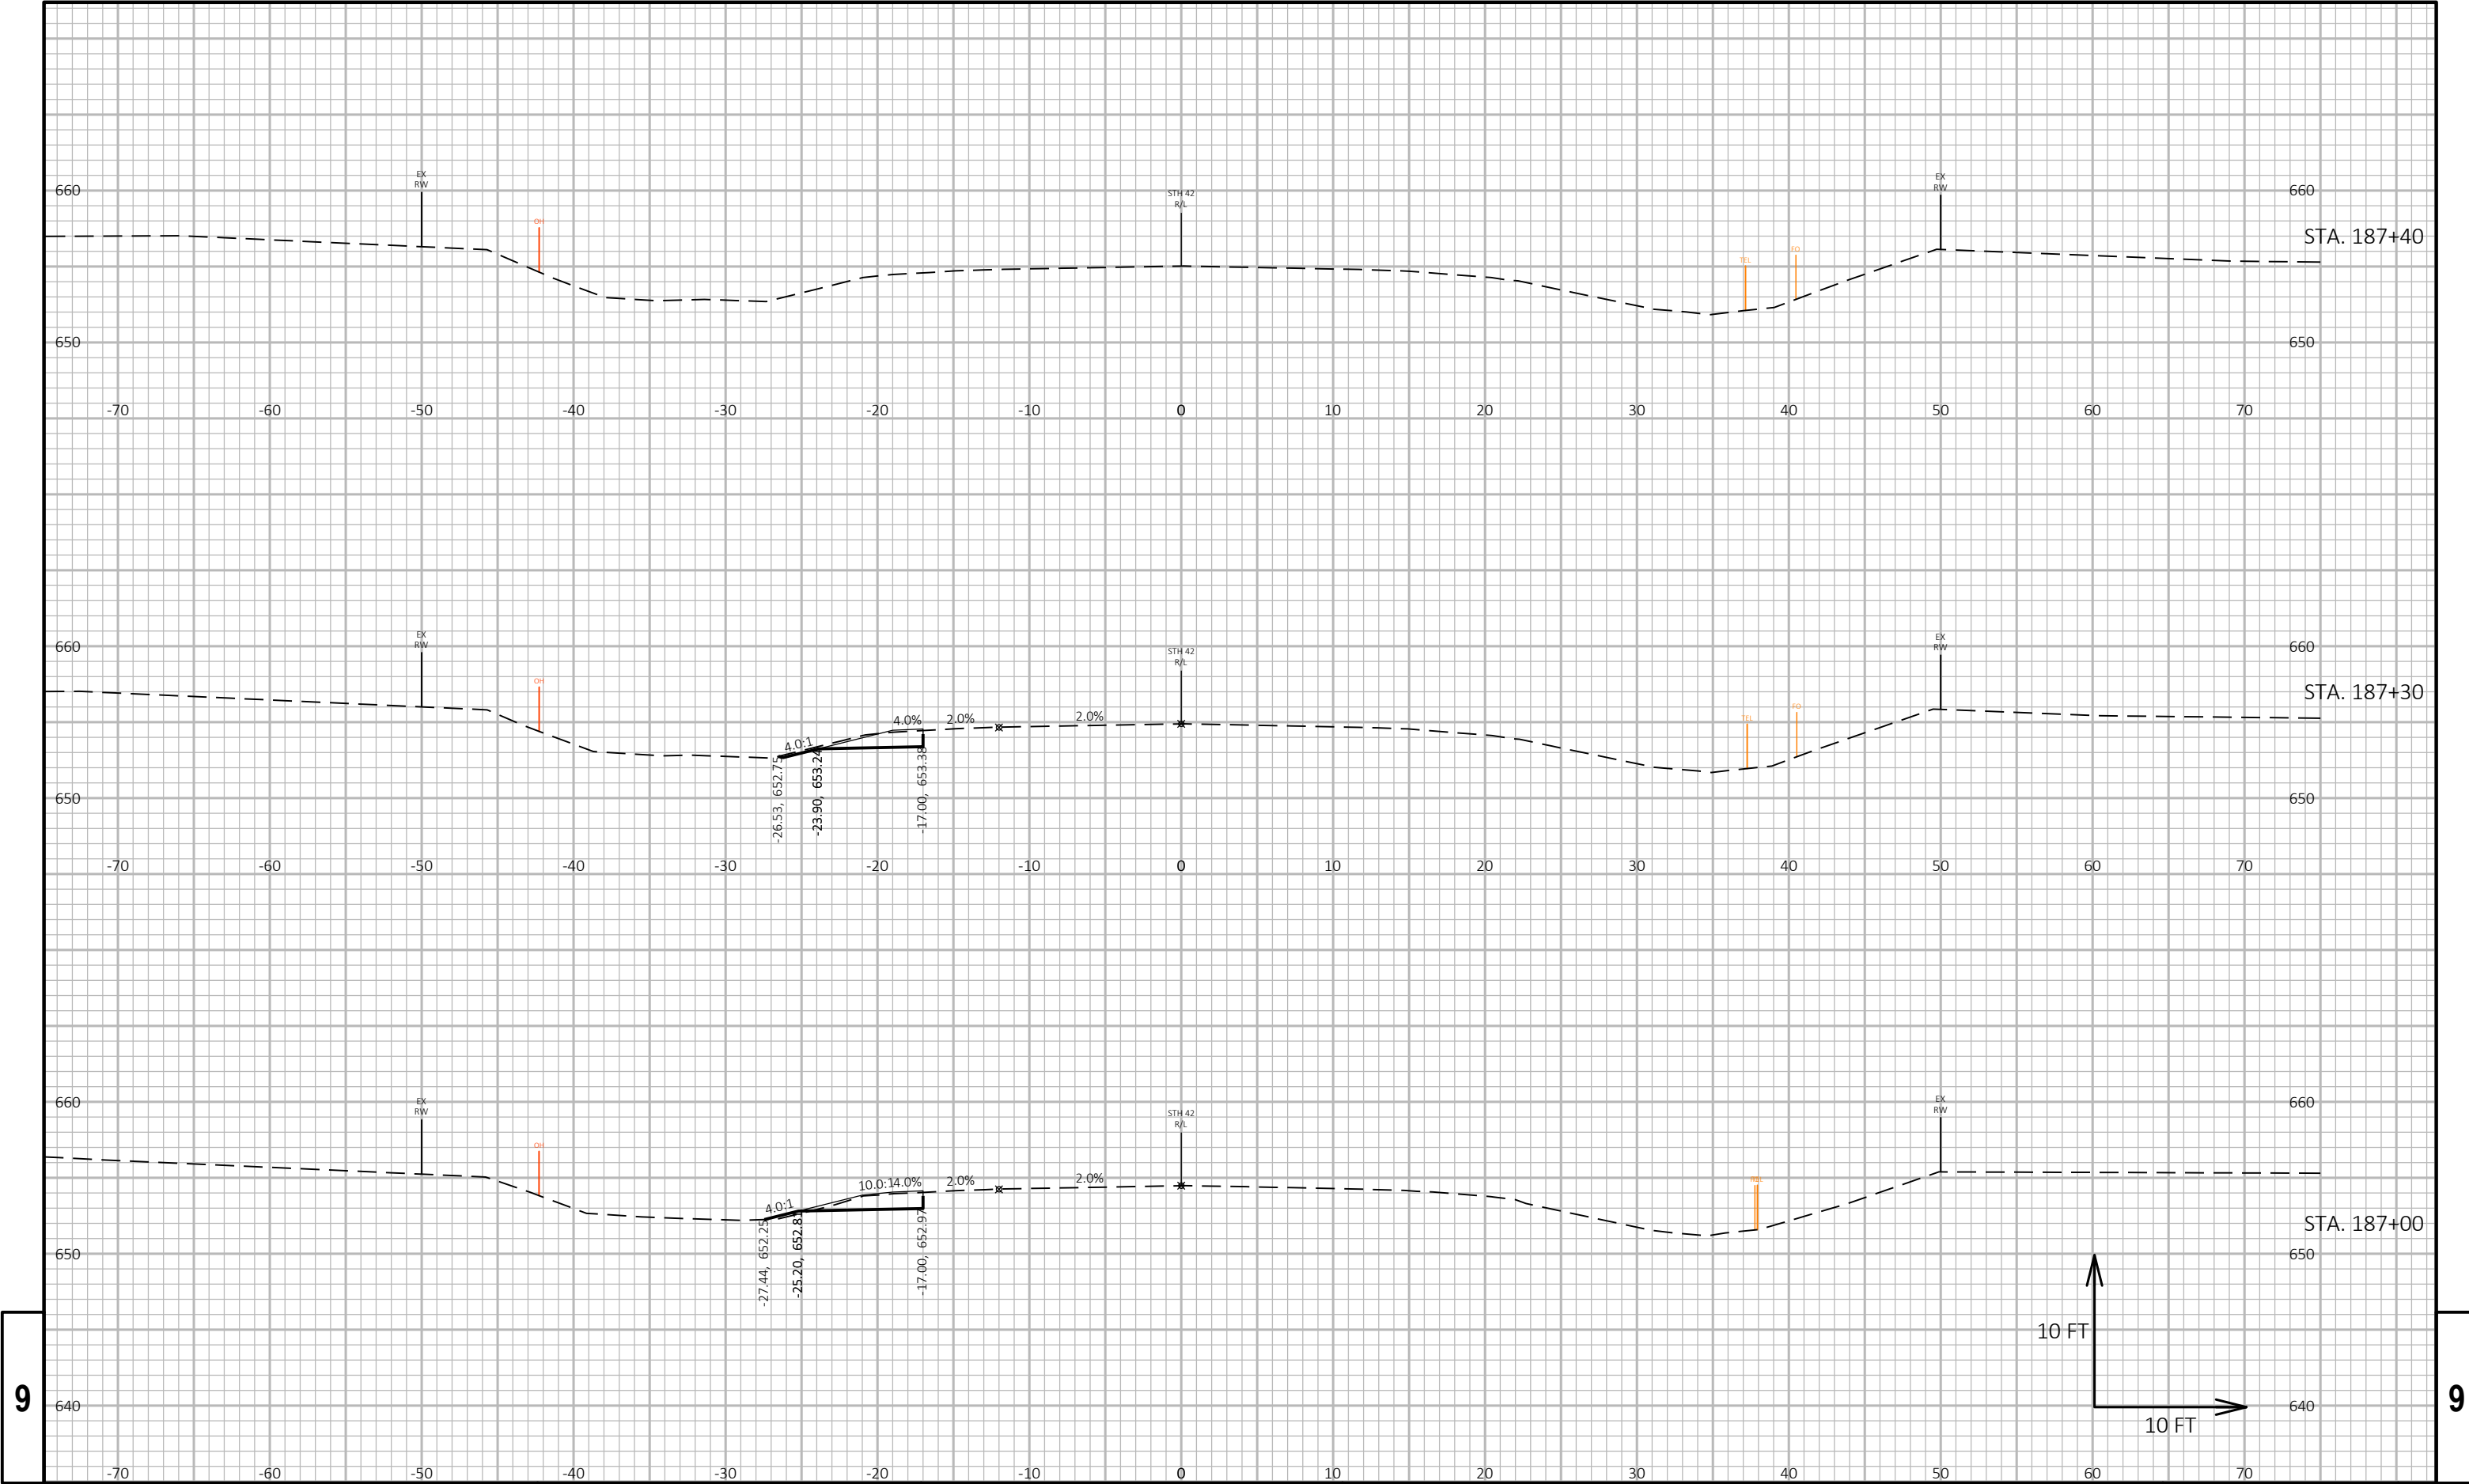

9


9

PROJECT NO: 1470-25-71	HWY: STH 42	COUNTY: KEWAUNEE	CROSS SECTIONS: STH 42	SHEET	E
------------------------	-------------	------------------	------------------------	-------	---

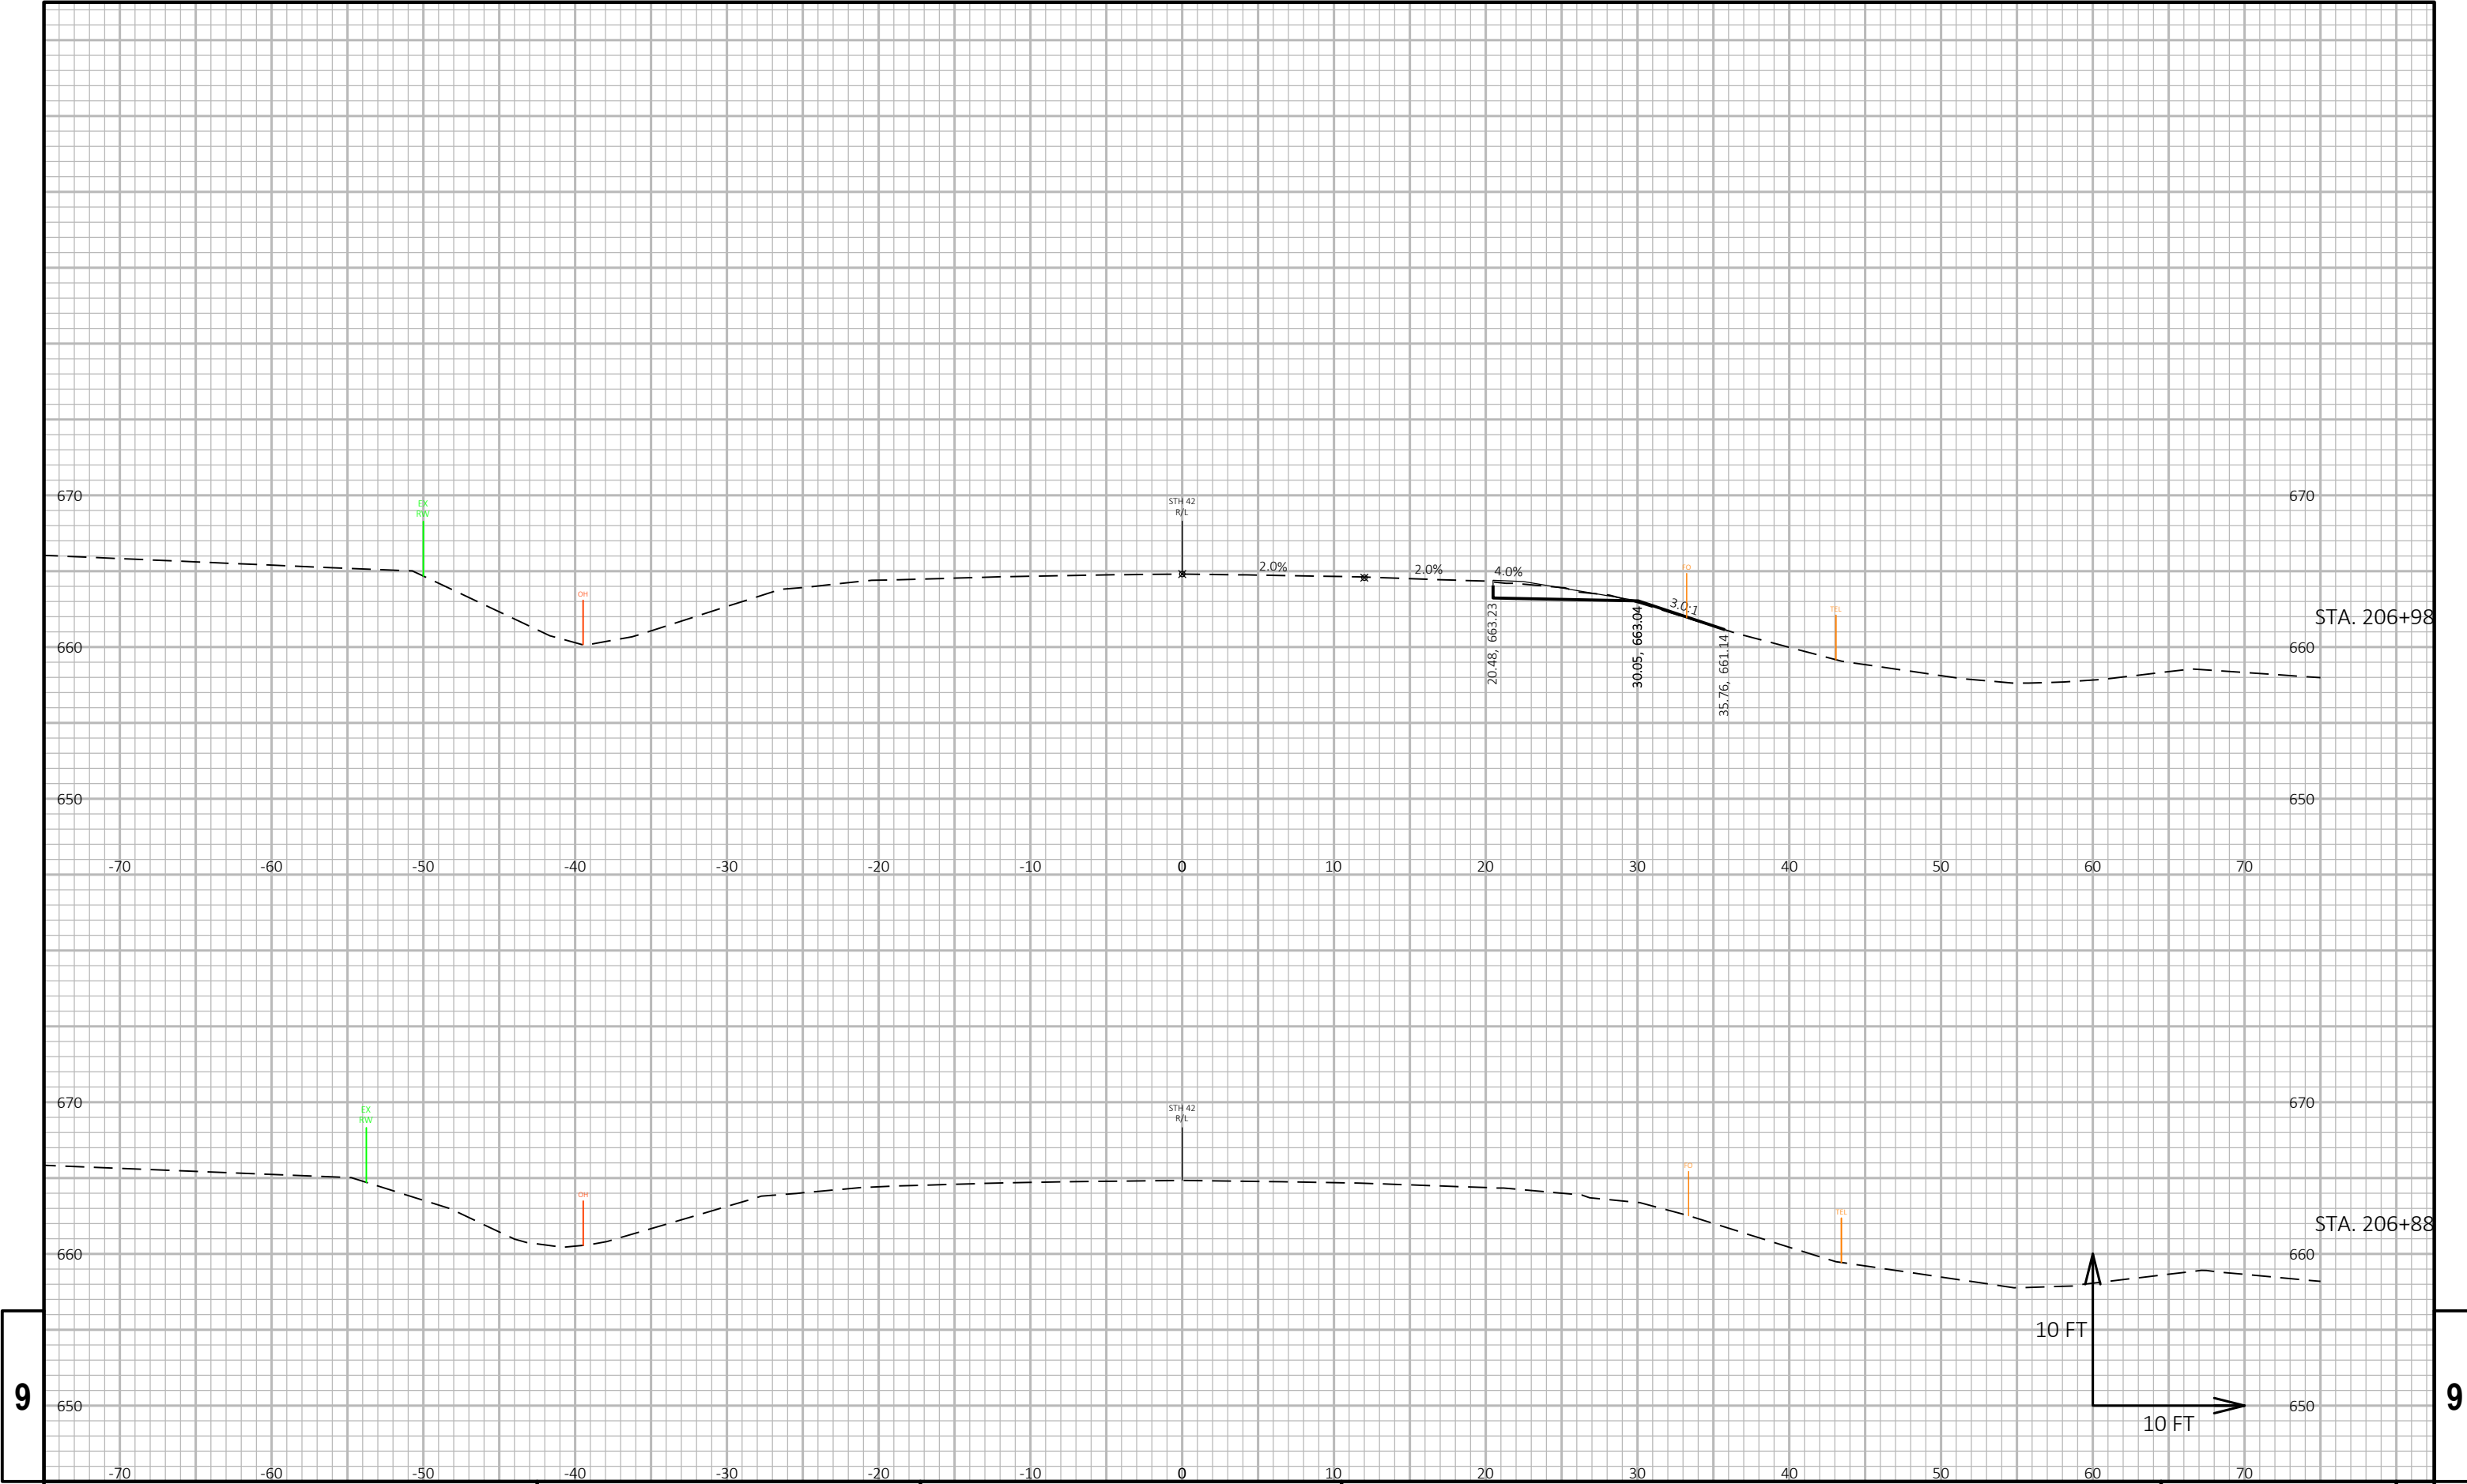


9


9

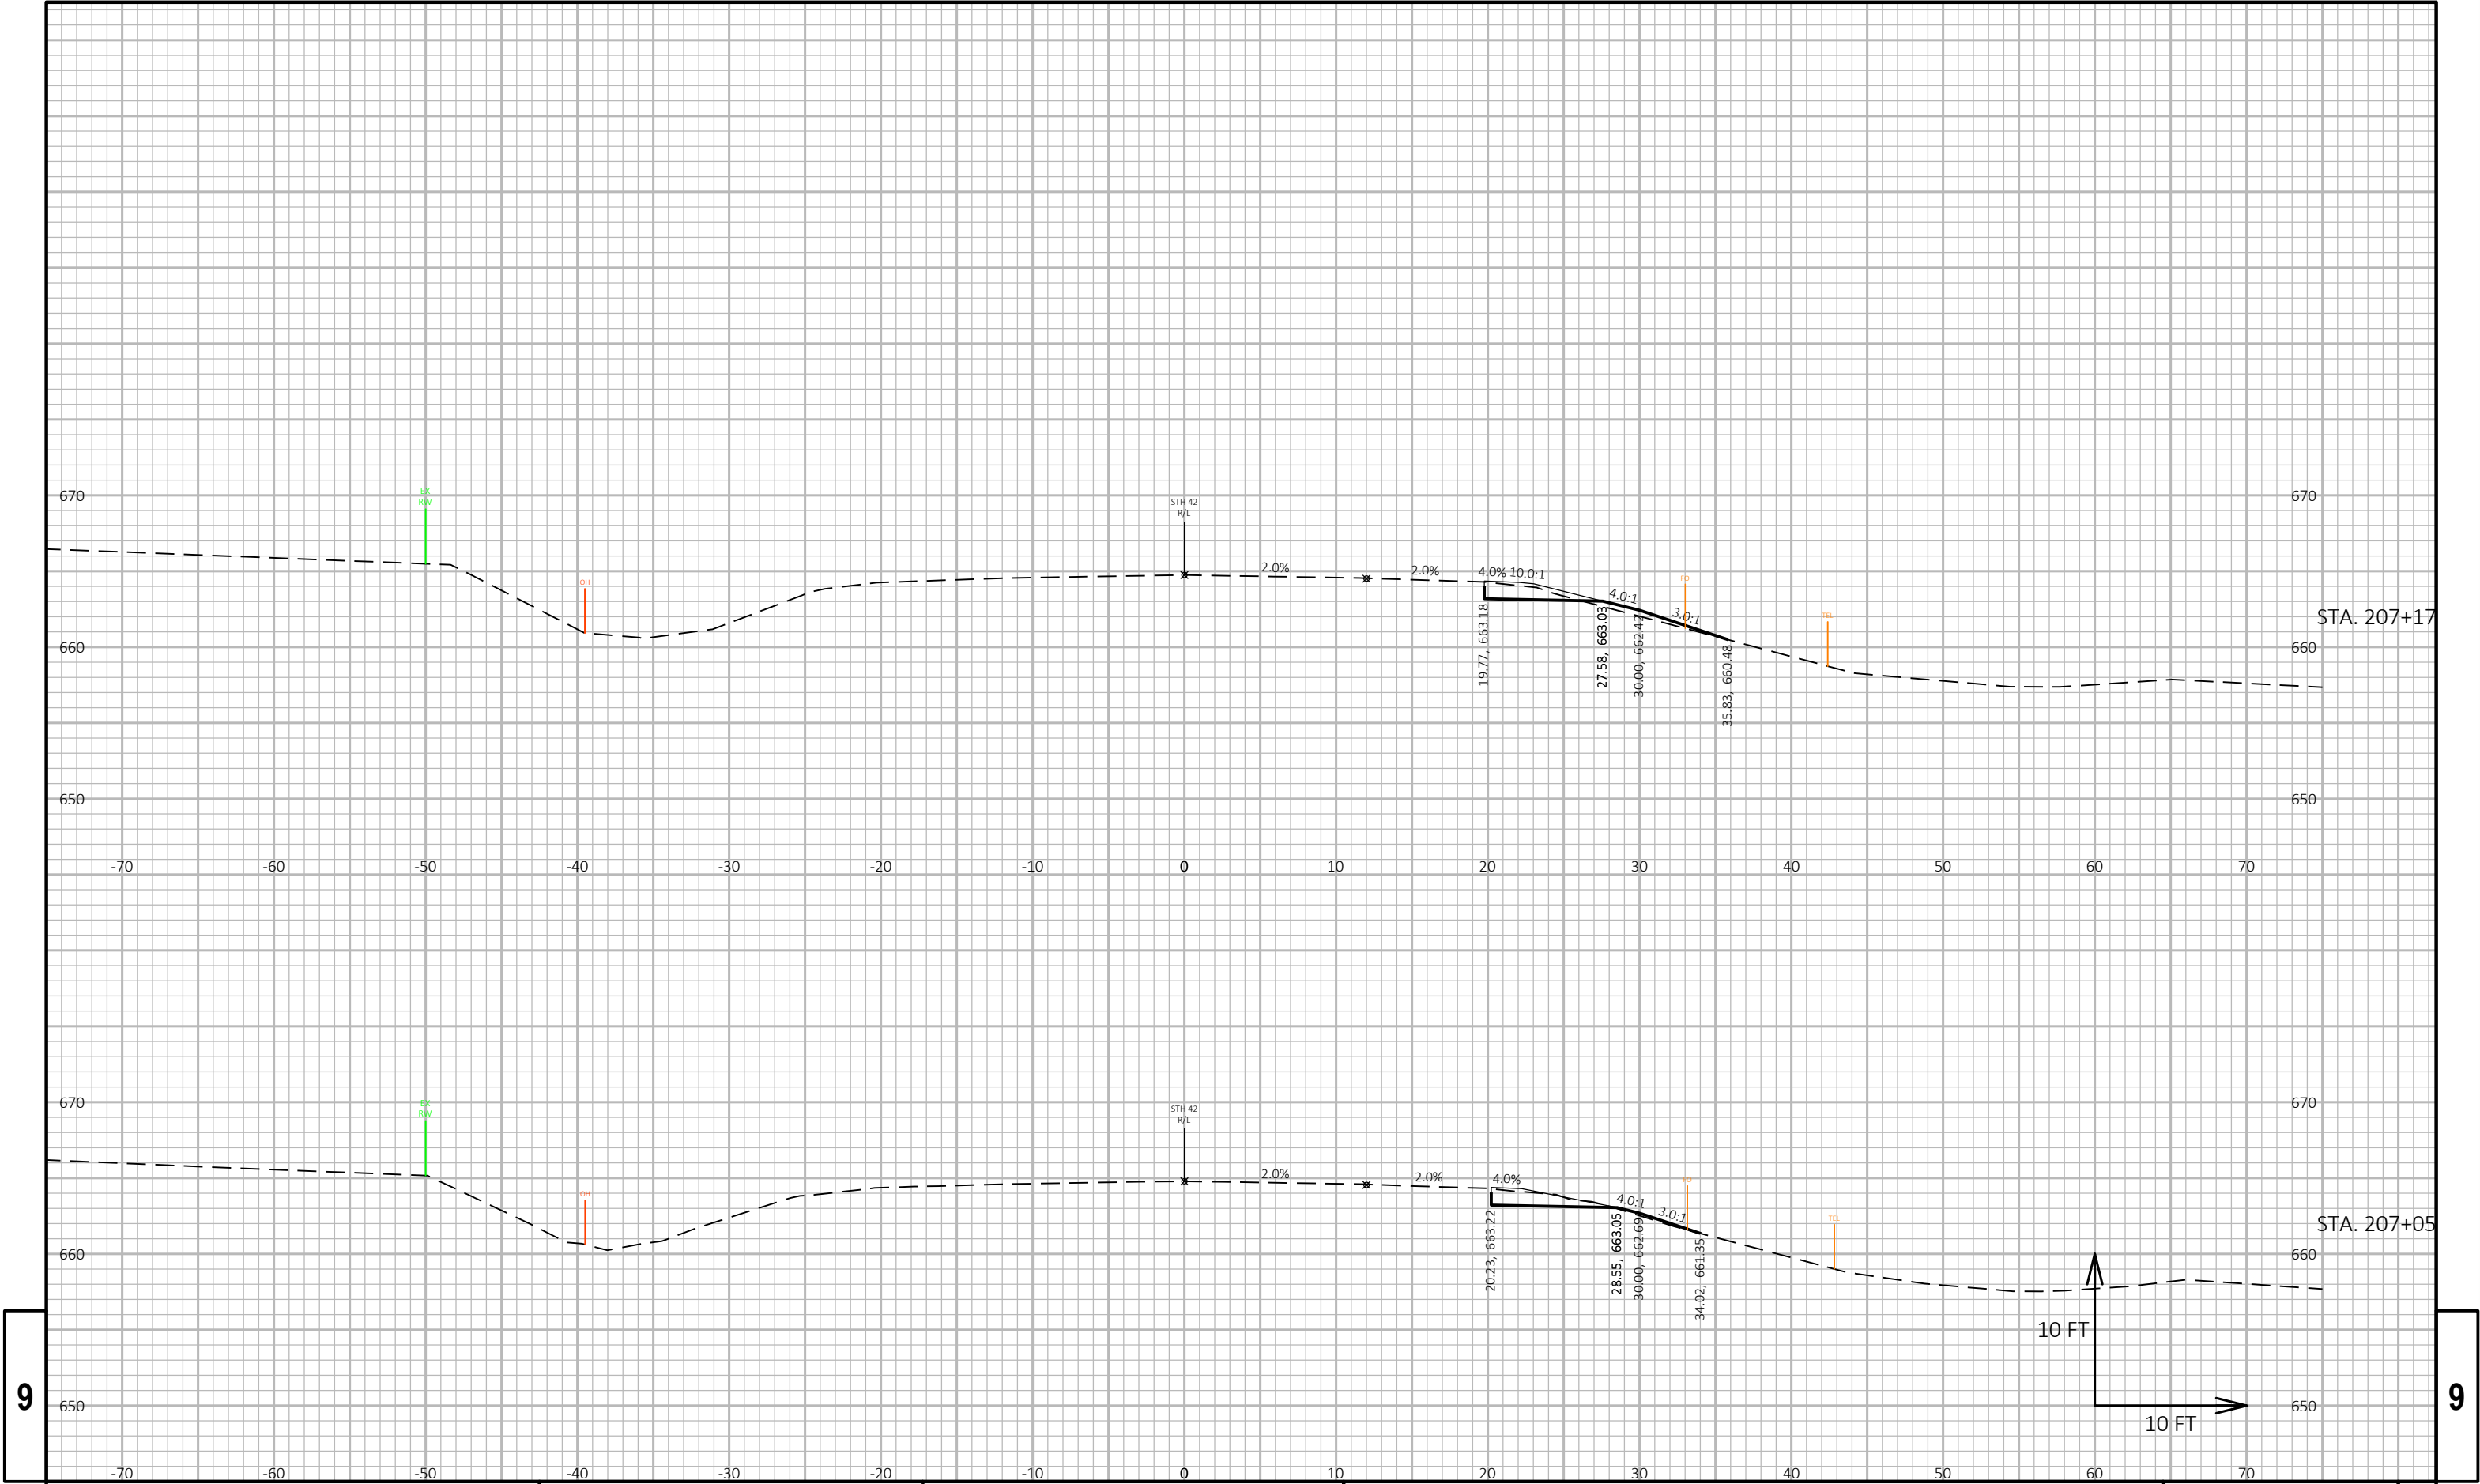

9


9

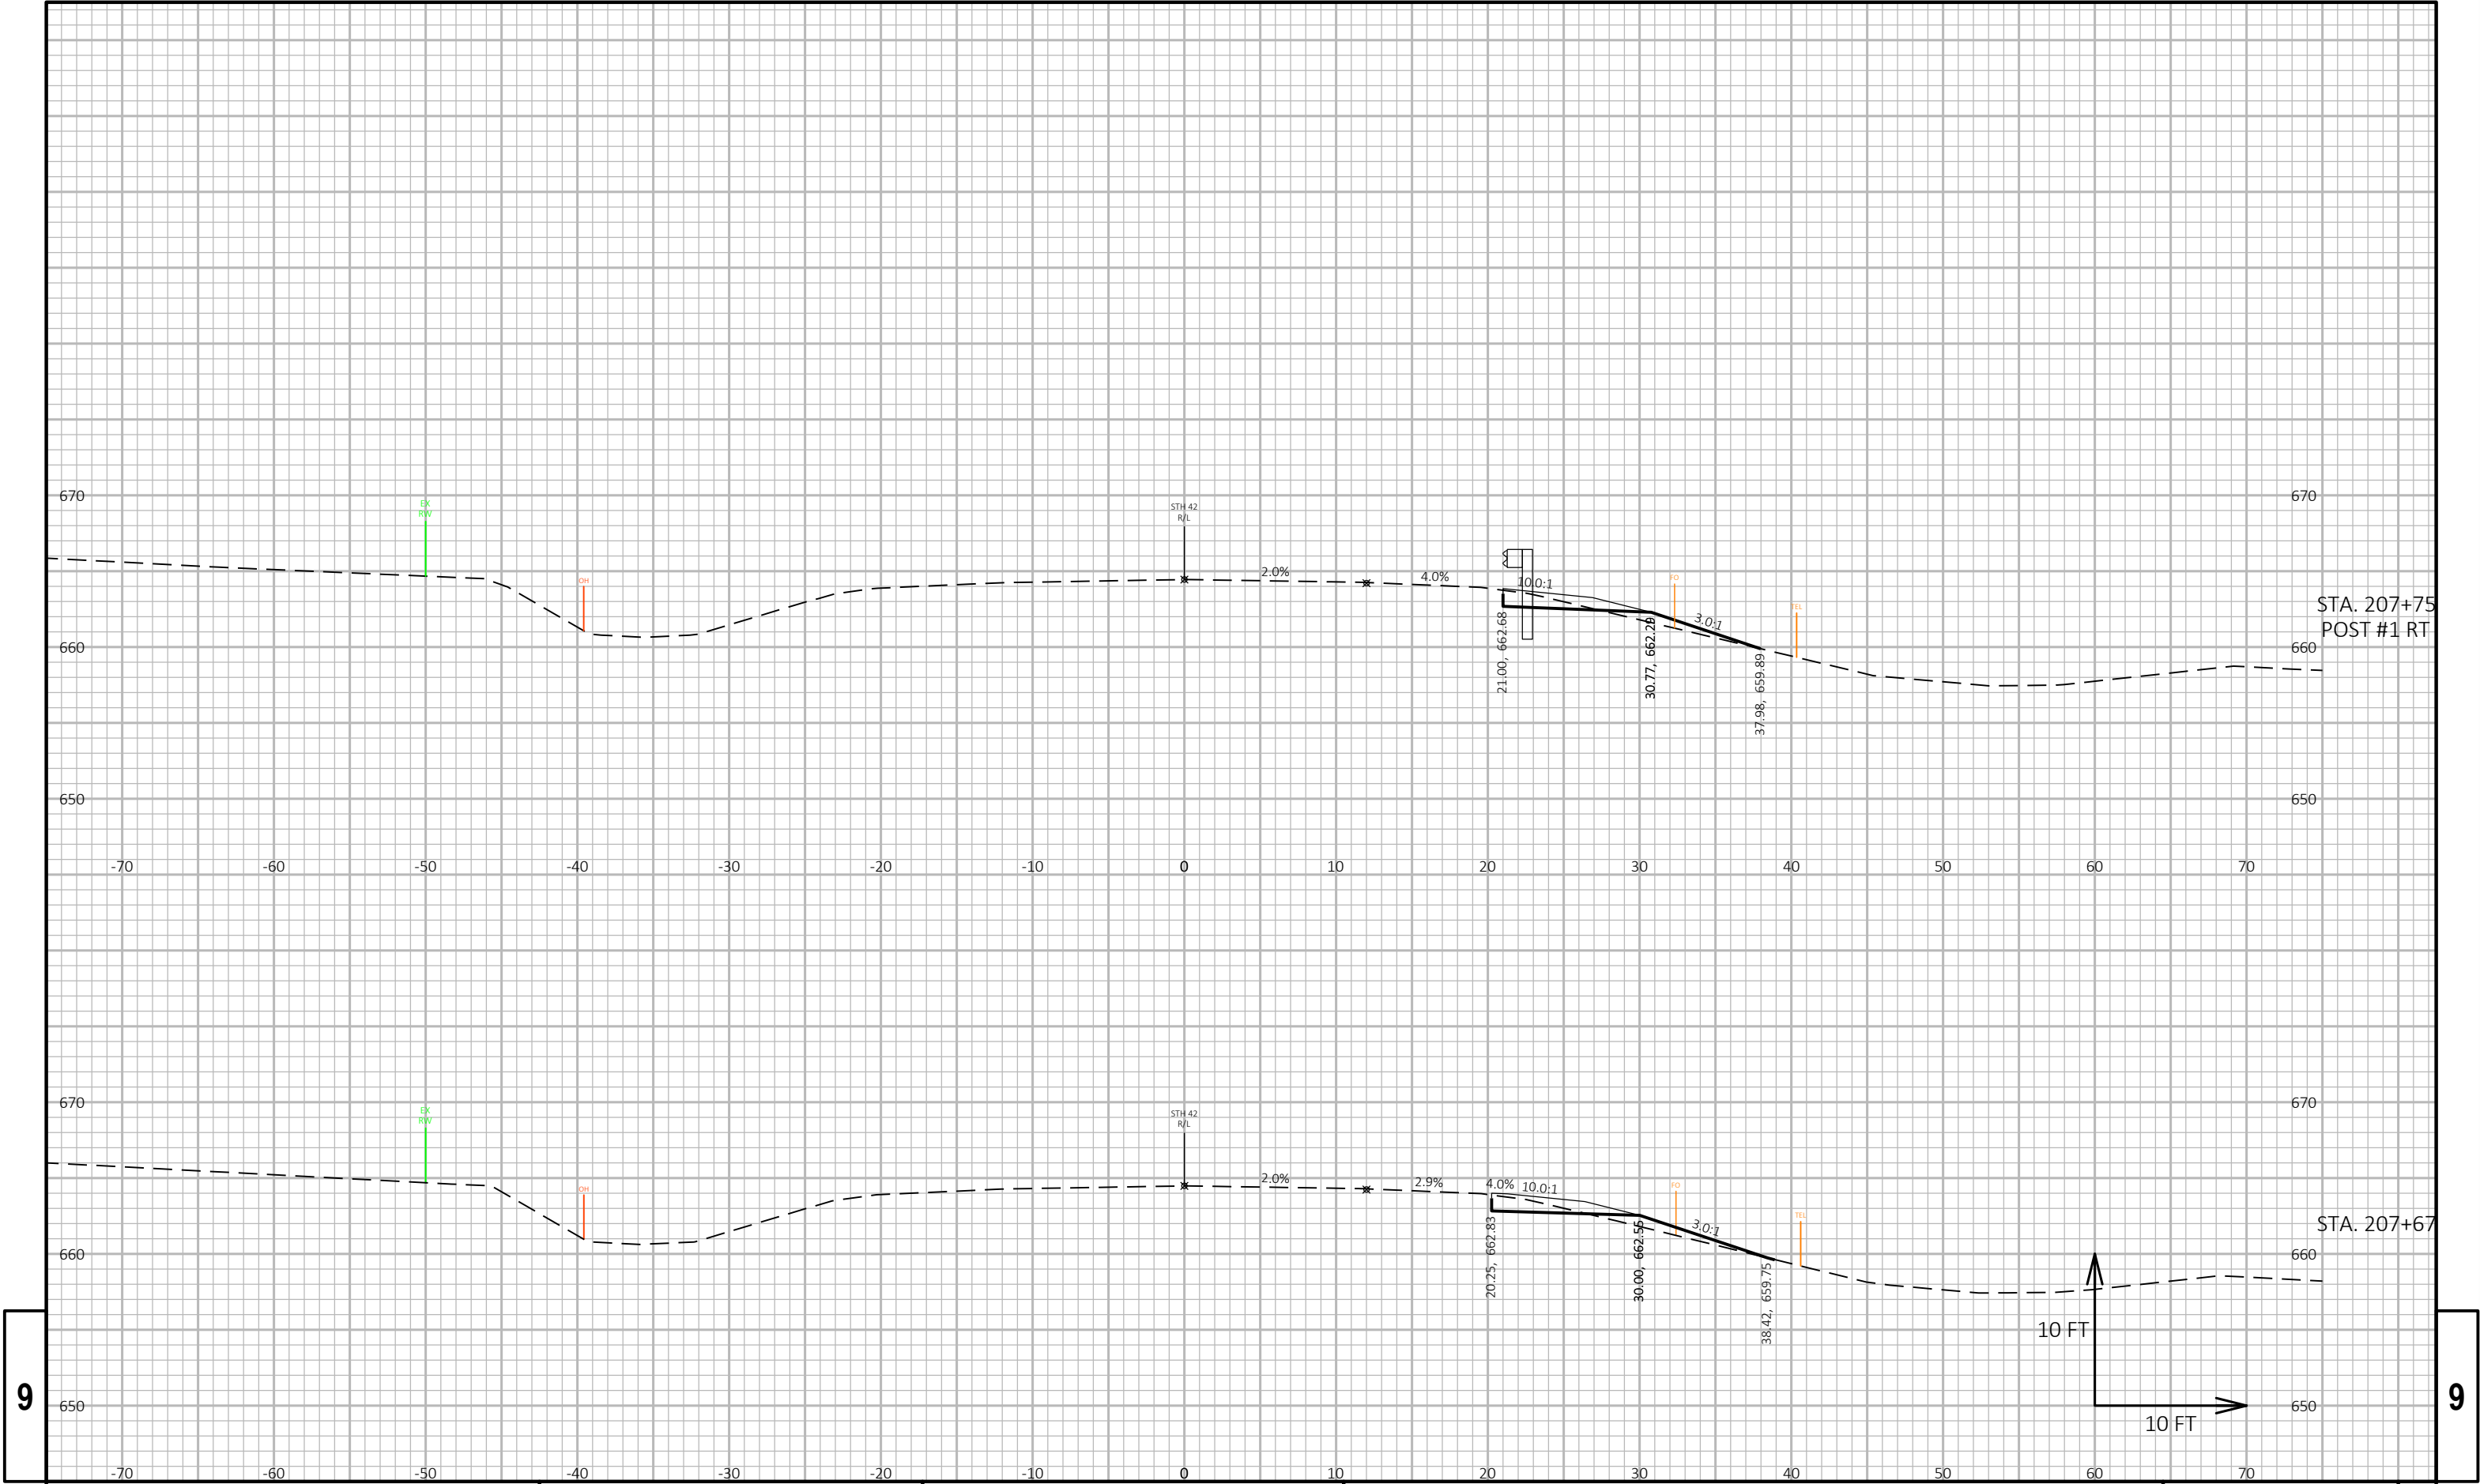

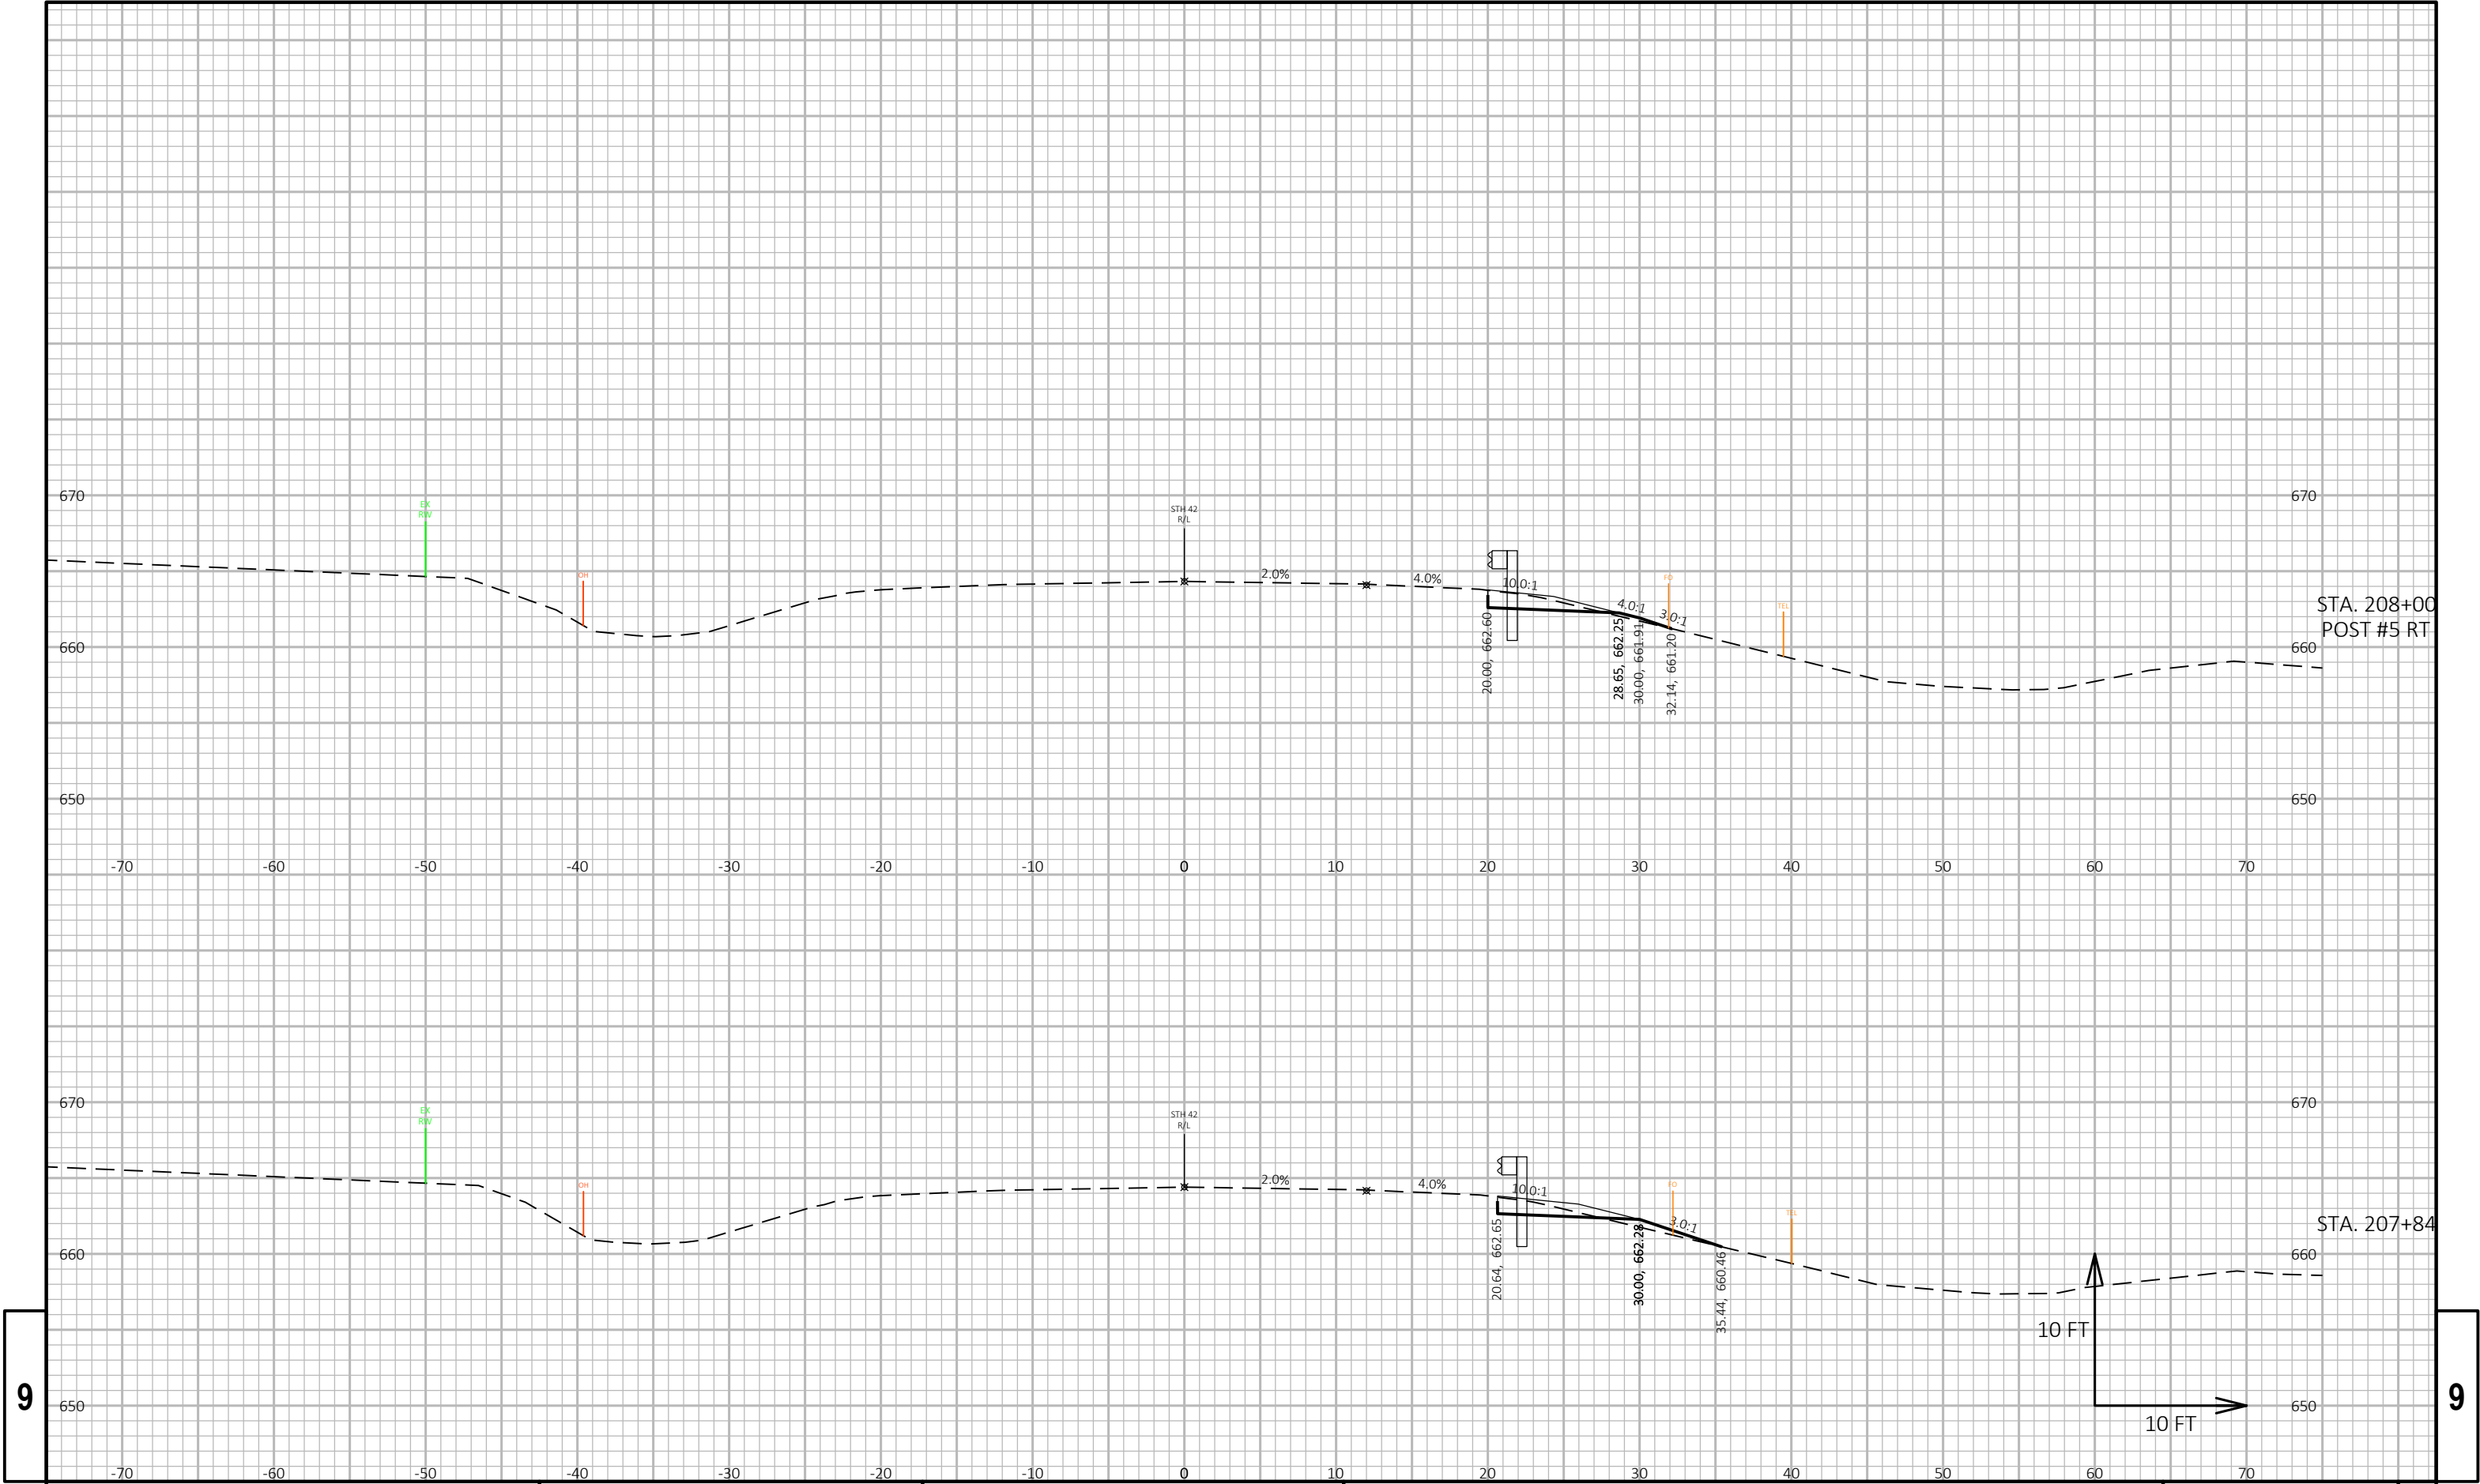

9

9

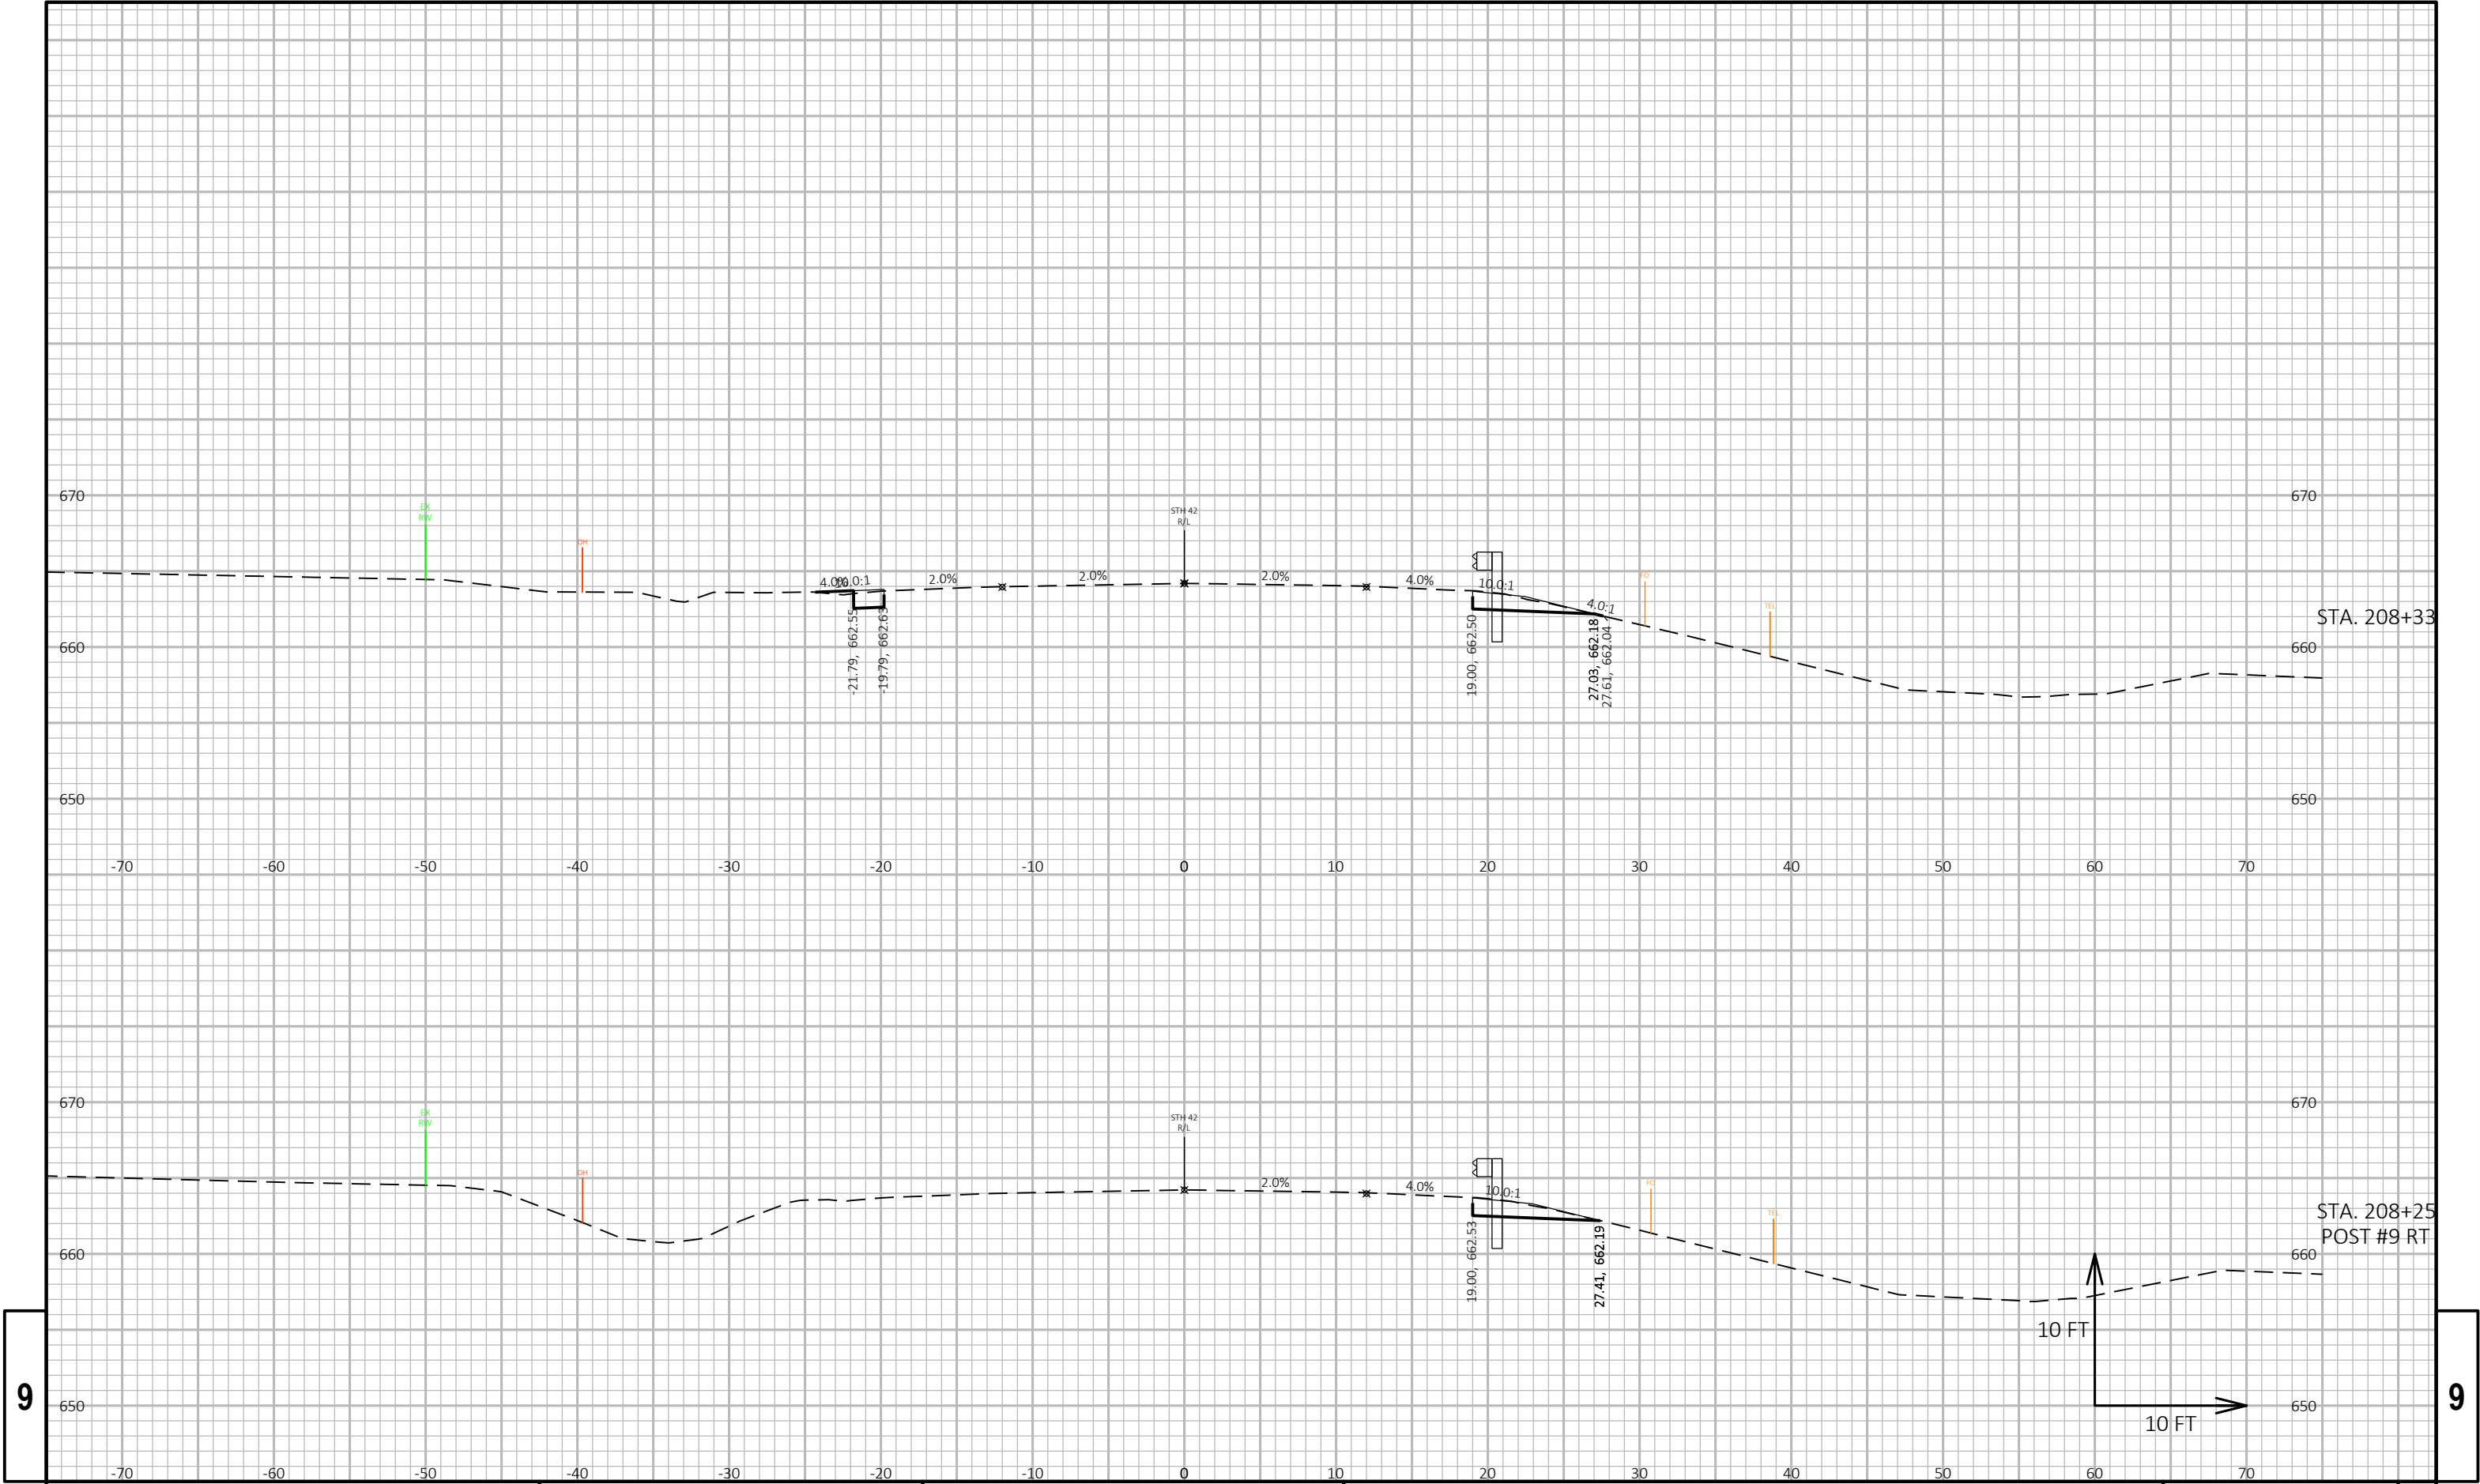

PROJECT NO: 1470-25-71

HWY: STH 42

COUNTY: KEWAUNEE

CROSS SECTIONS: STH 42

SHEET

E

FILE NAME : N:\PDS\C3D\14702500\SHEETS\PLAN\090202-XS.DWG
LAYOUT NAME - BG5-090205-xs



PLOT DATE : 11/27/2018 5:09 PM

PLOT BY : KIRST, DOUGLAS P

PLOT NAME :

PLOT SCALE : 1 IN:10 FT HORZ. / 1 IN:10 FT VERT.

WISDOT/CADD5 SHEET 49

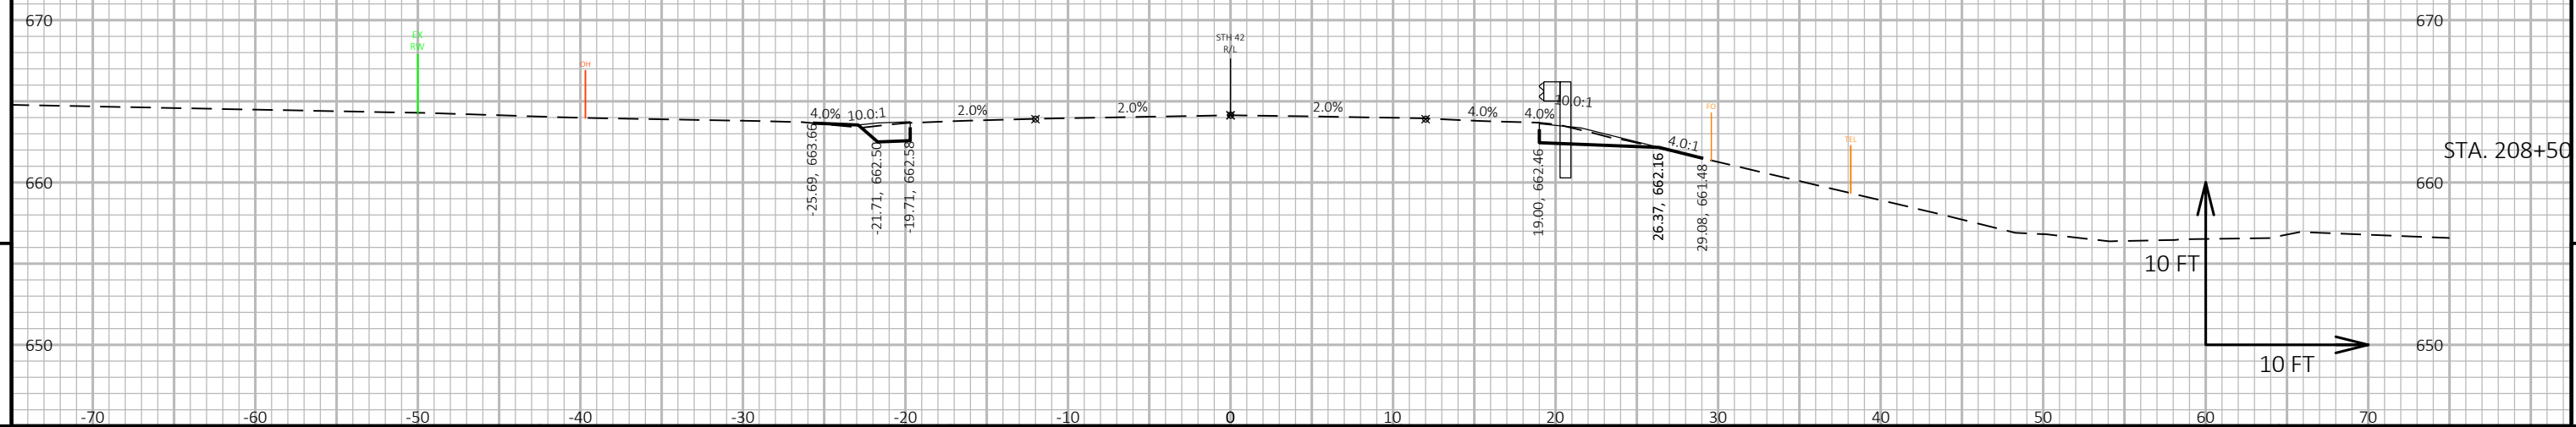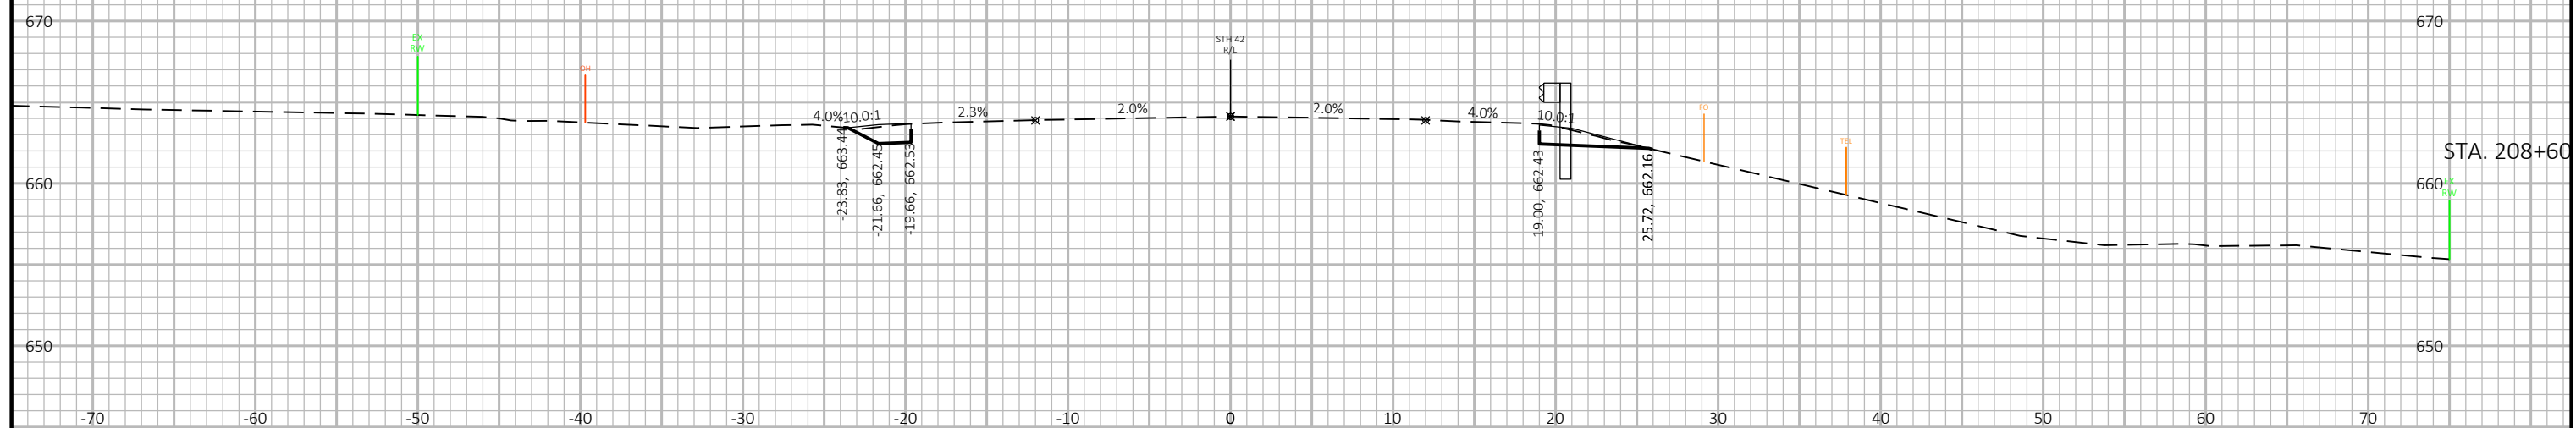

PROJECT NO:	1470-25-71
-------------	------------

HWY: STH 42

COUNTY: KEWAUNEE

CROSS SECTIONS: STH 42

SHEET

E

FILE NAME : N:\PDS\C3D\14702500\SHEETSPLAN\090202-XS.DWG
LAYOUT NAME - BG5-090206-xs


PLOT DATE : 11/27/2018 5:10 PM

PLOT BY : KIRST, DOUGLAS P

PLOT NAME :

PLOT SCALE : 1 IN:10 FT HORZ. / 1 IN:10 FT VERT.


WISDOT/CADDS SHEET 49

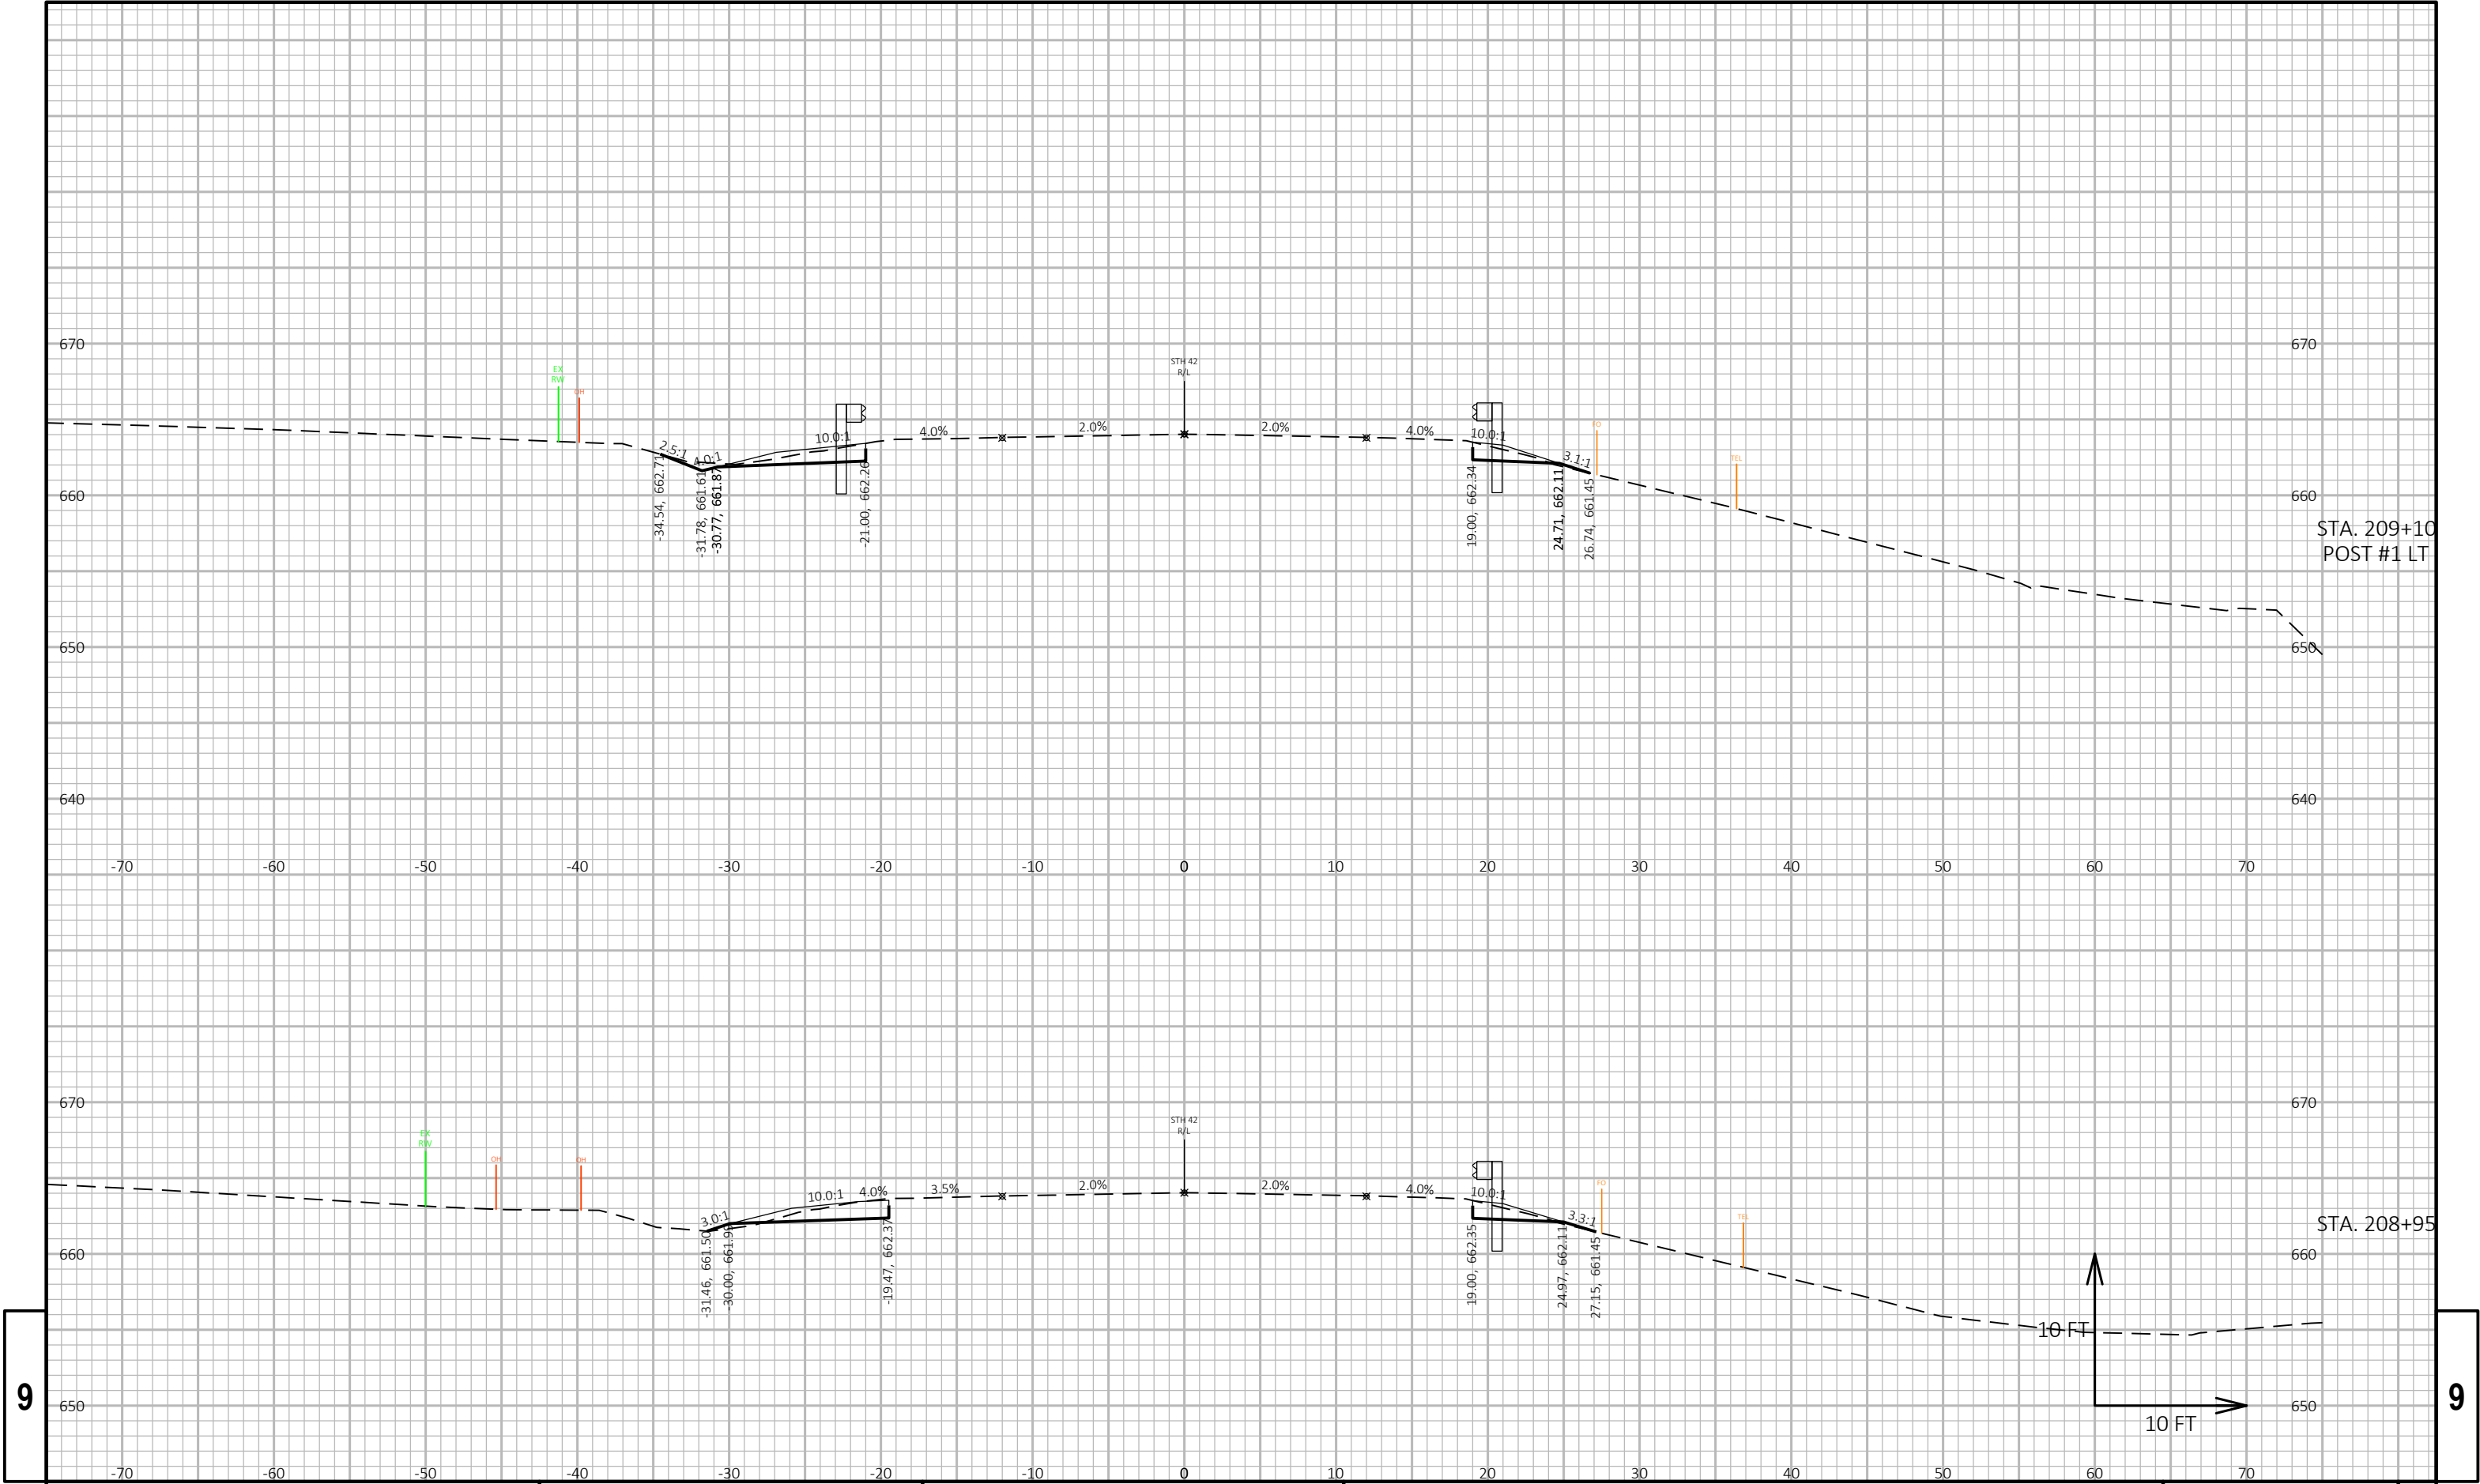


9

9


PROJECT NO: 1470-25-71	HWY: STH 42	COUNTY: KEWAUNEE	CROSS SECTIONS: STH 42	SHEET	E
------------------------	-------------	------------------	------------------------	-------	---

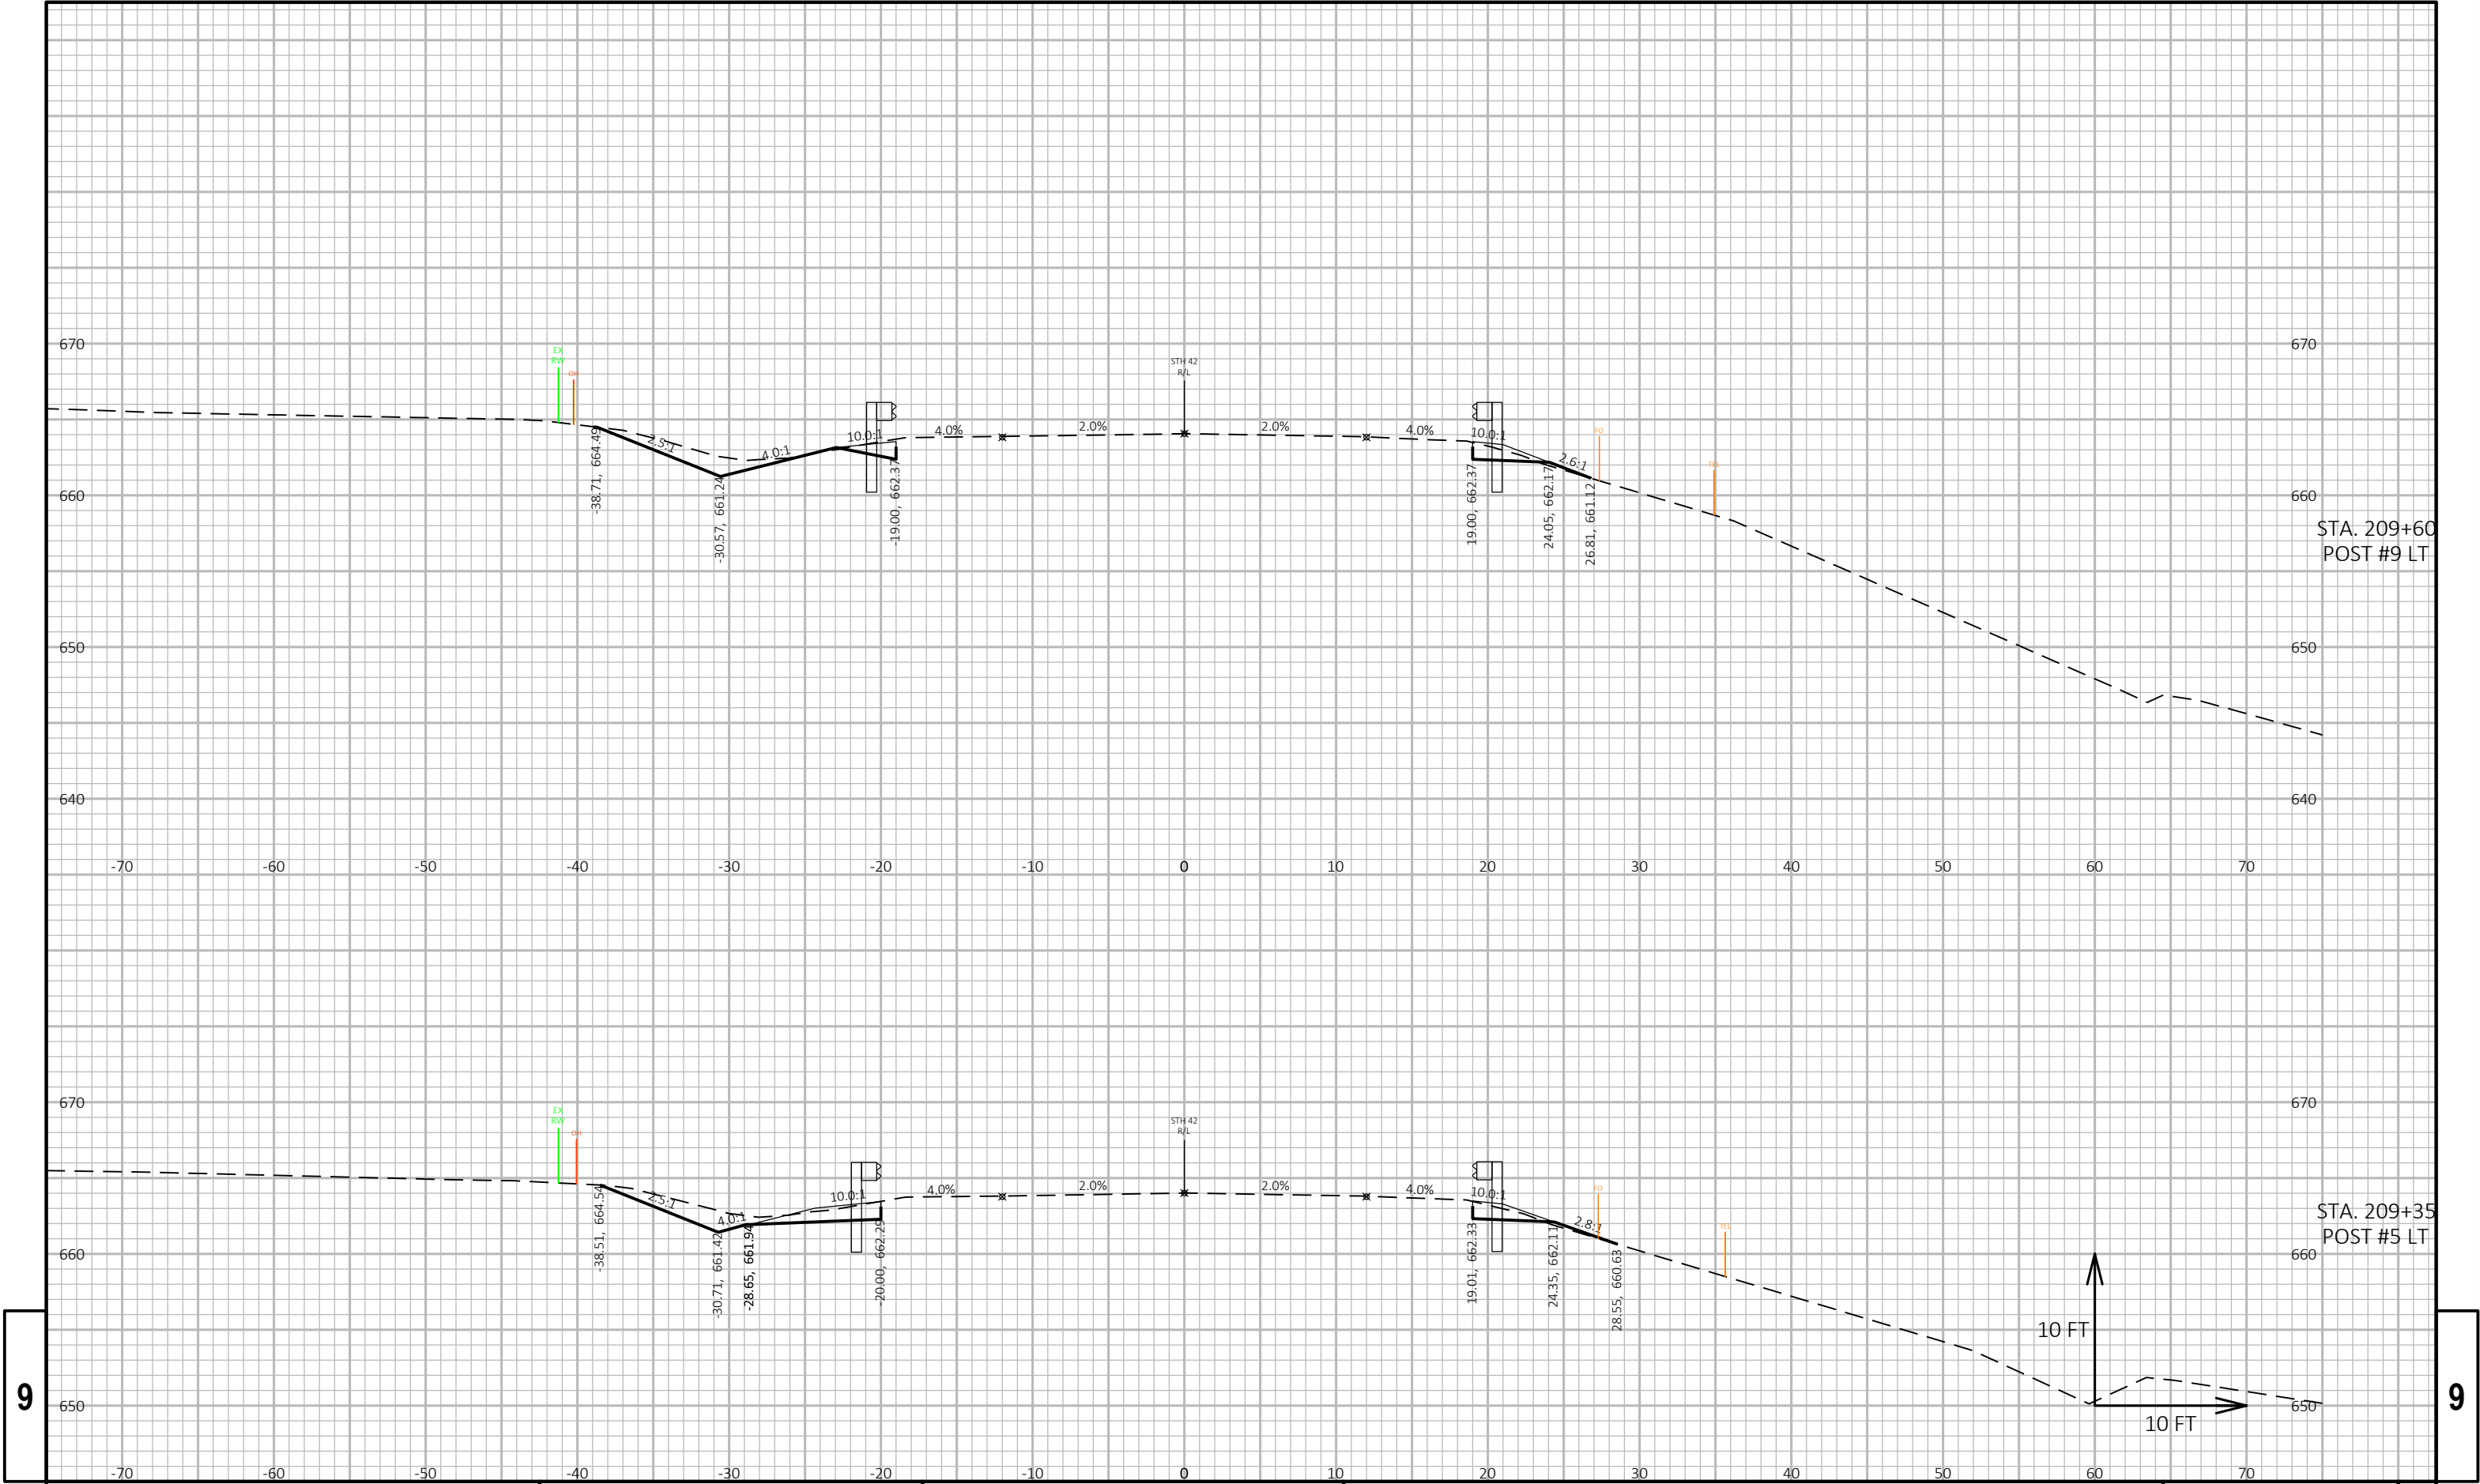

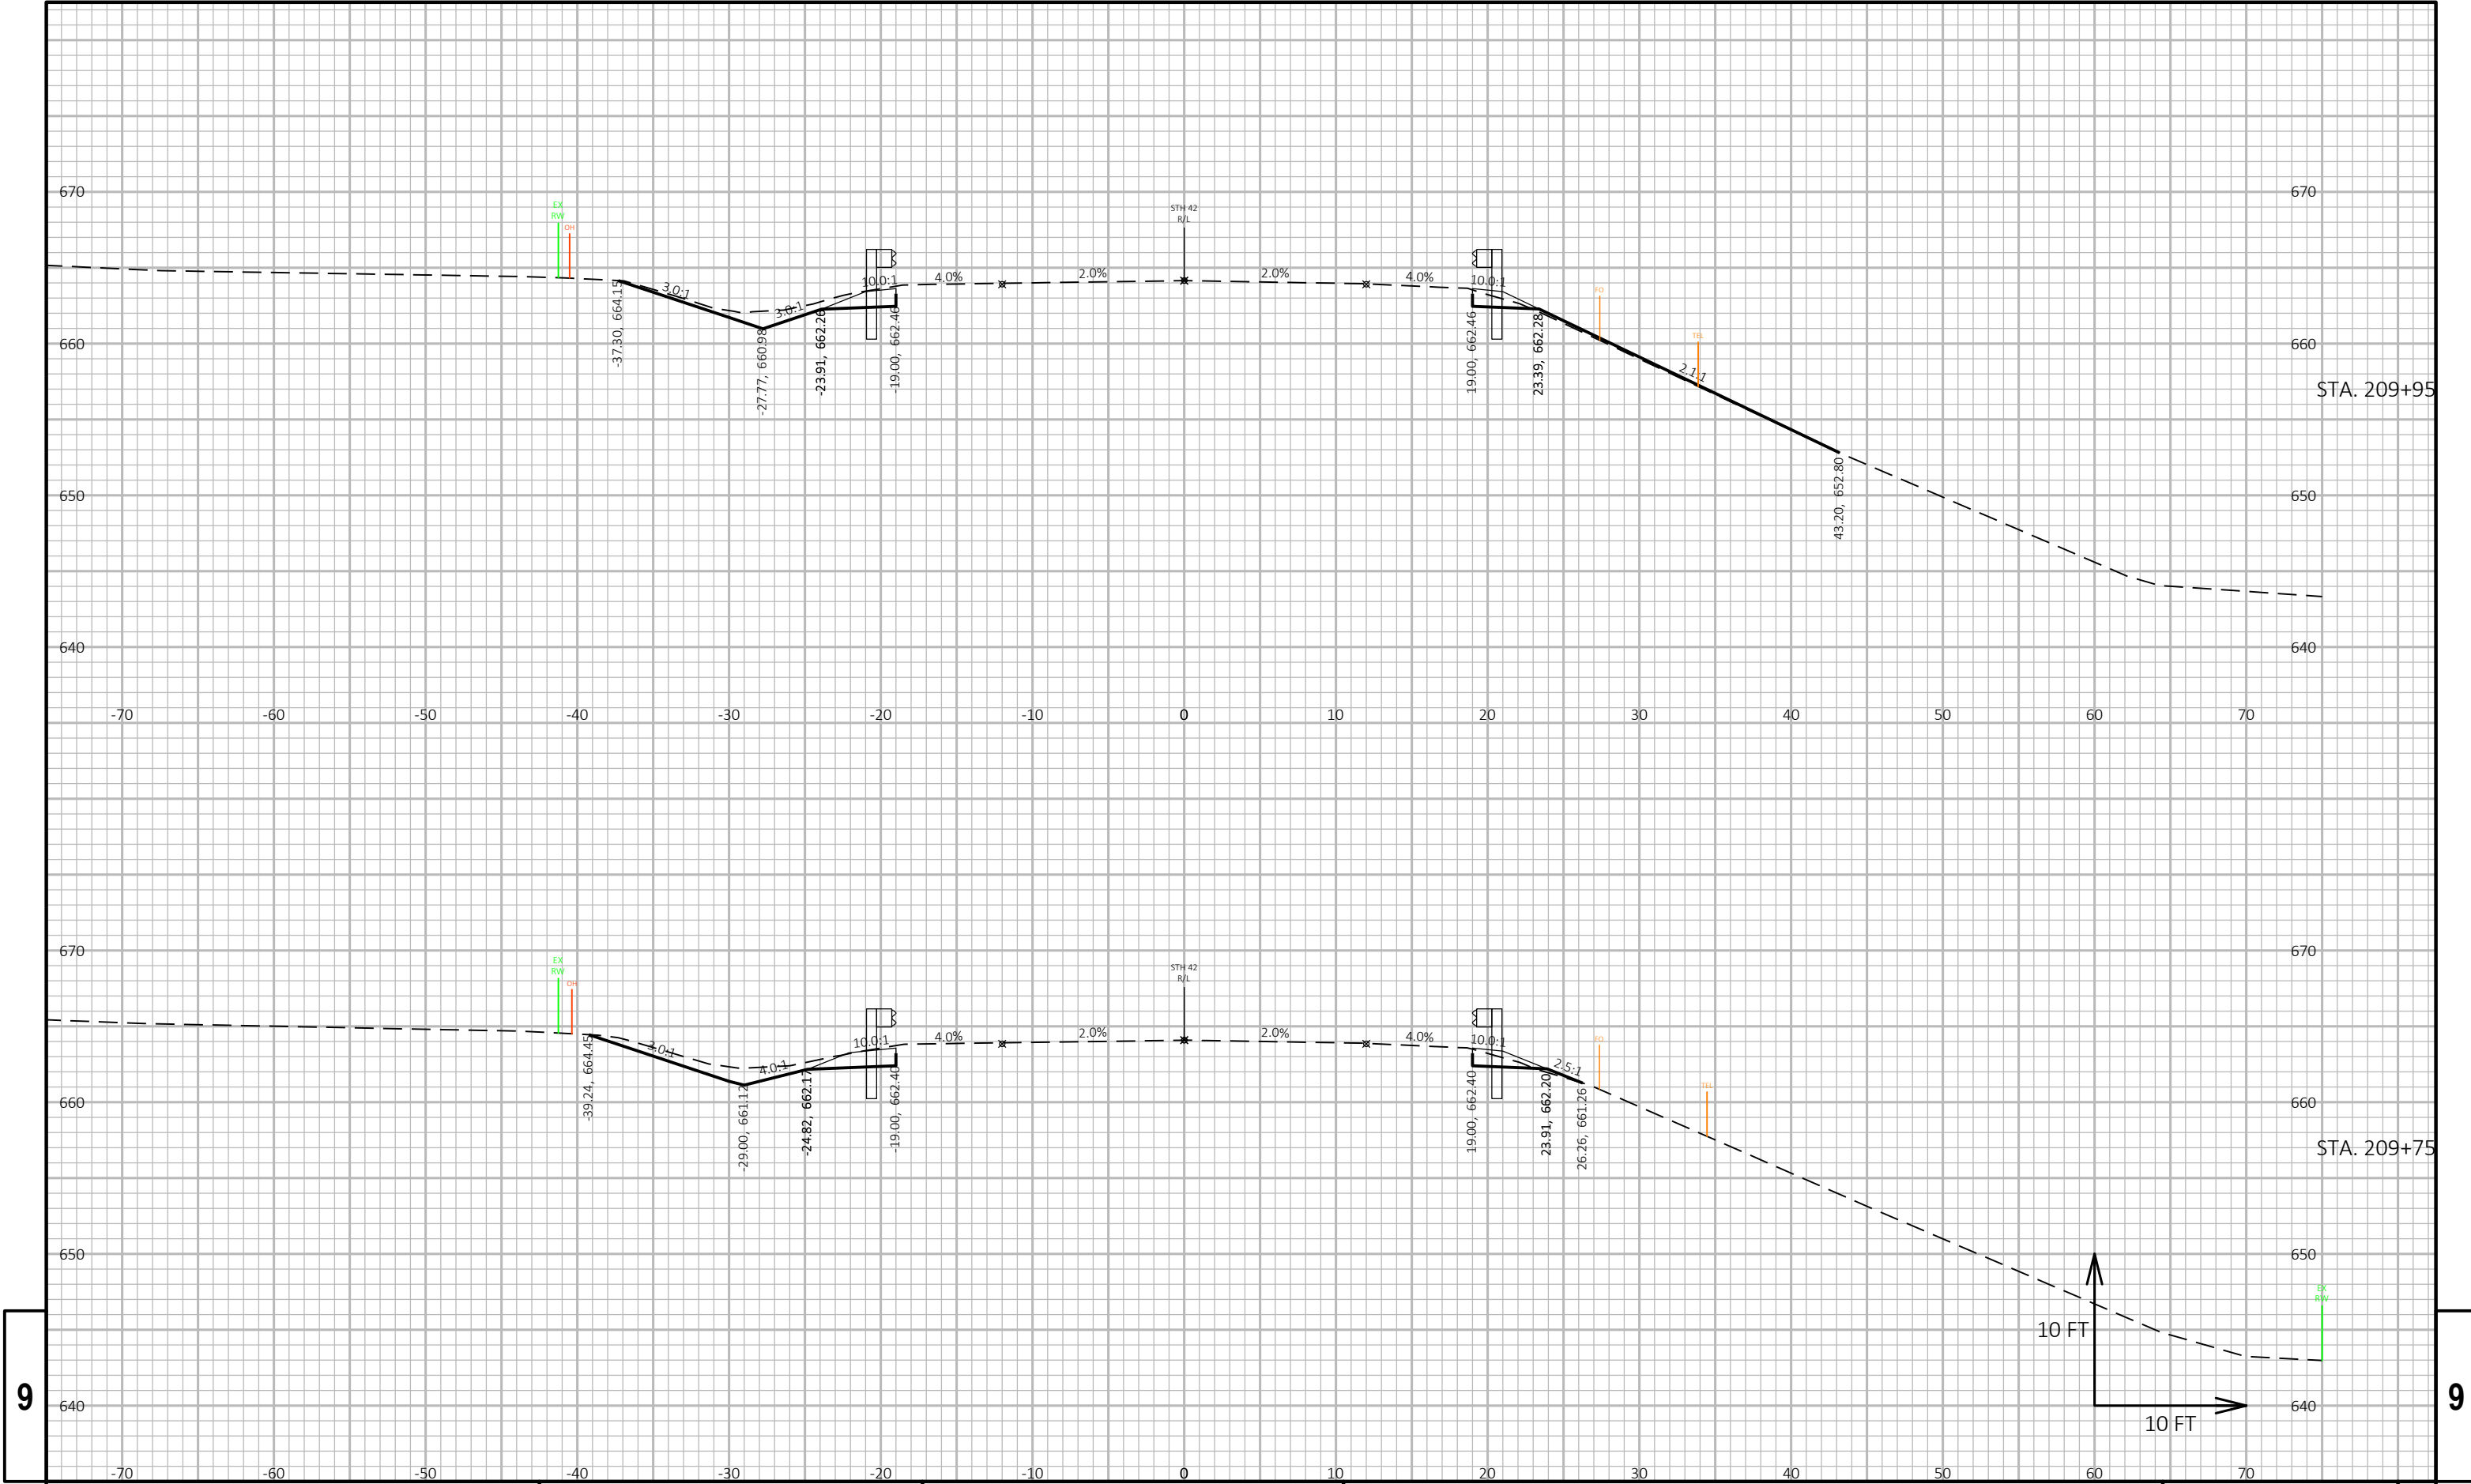


9

9

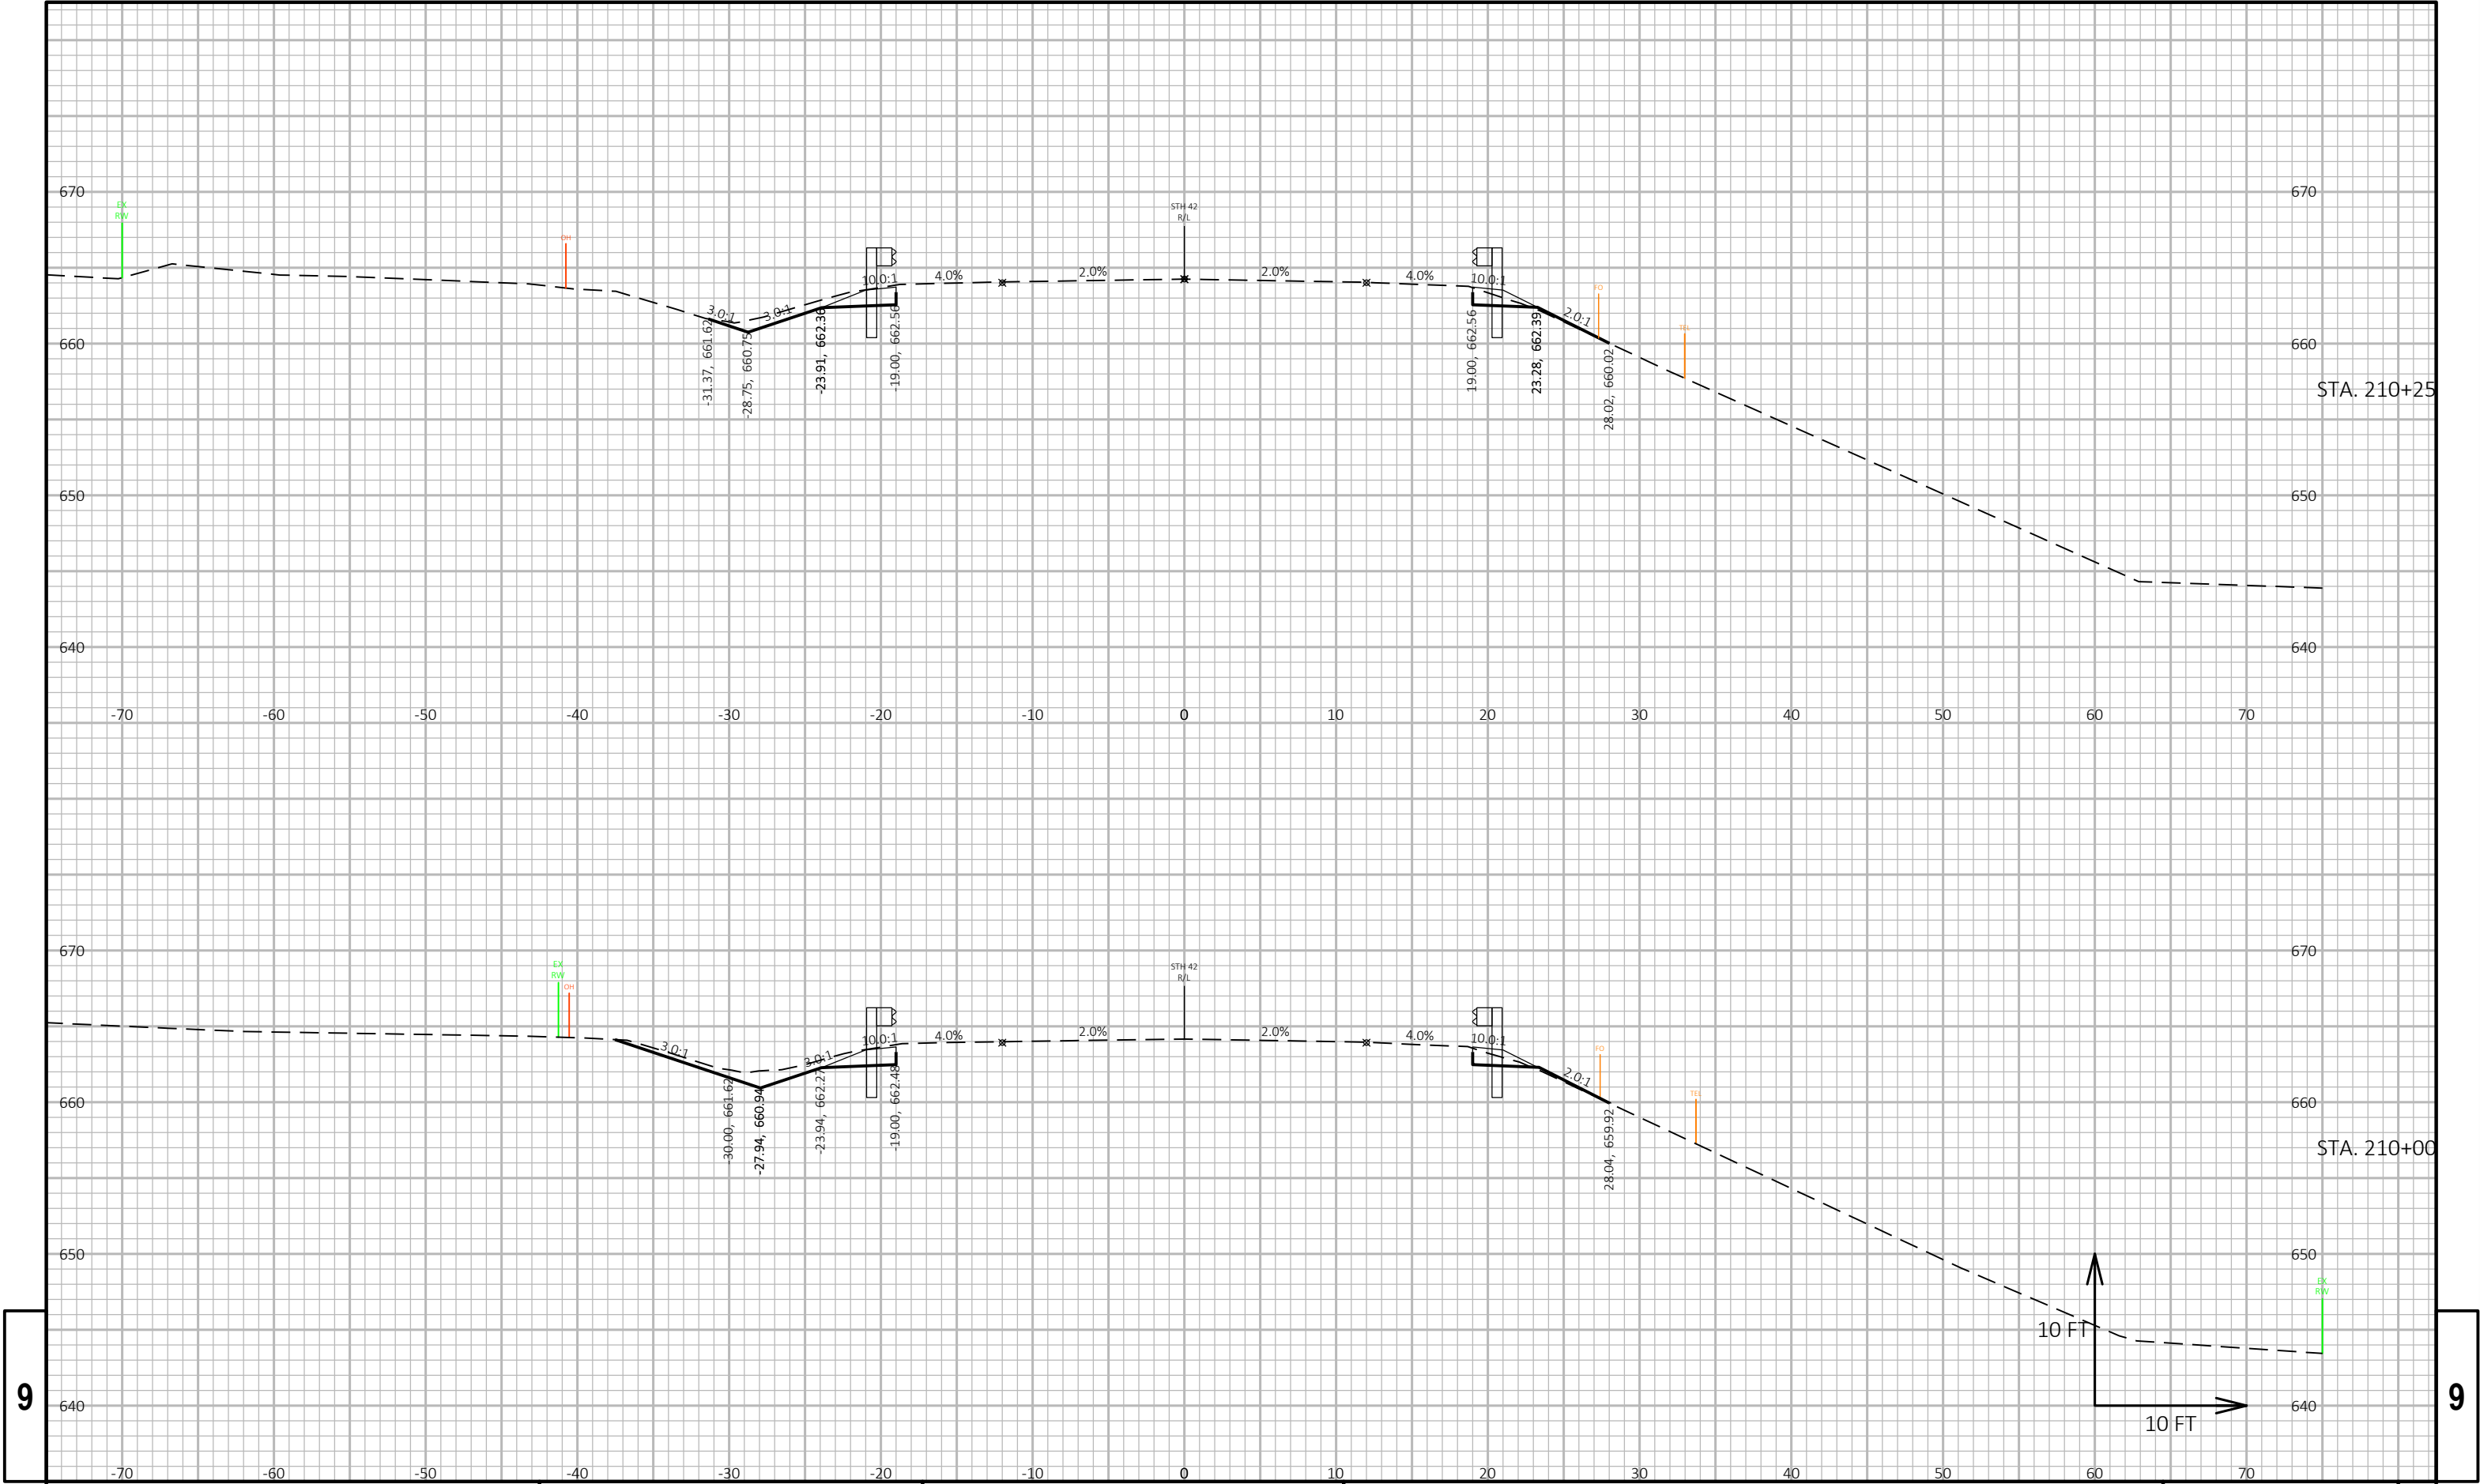

9


9

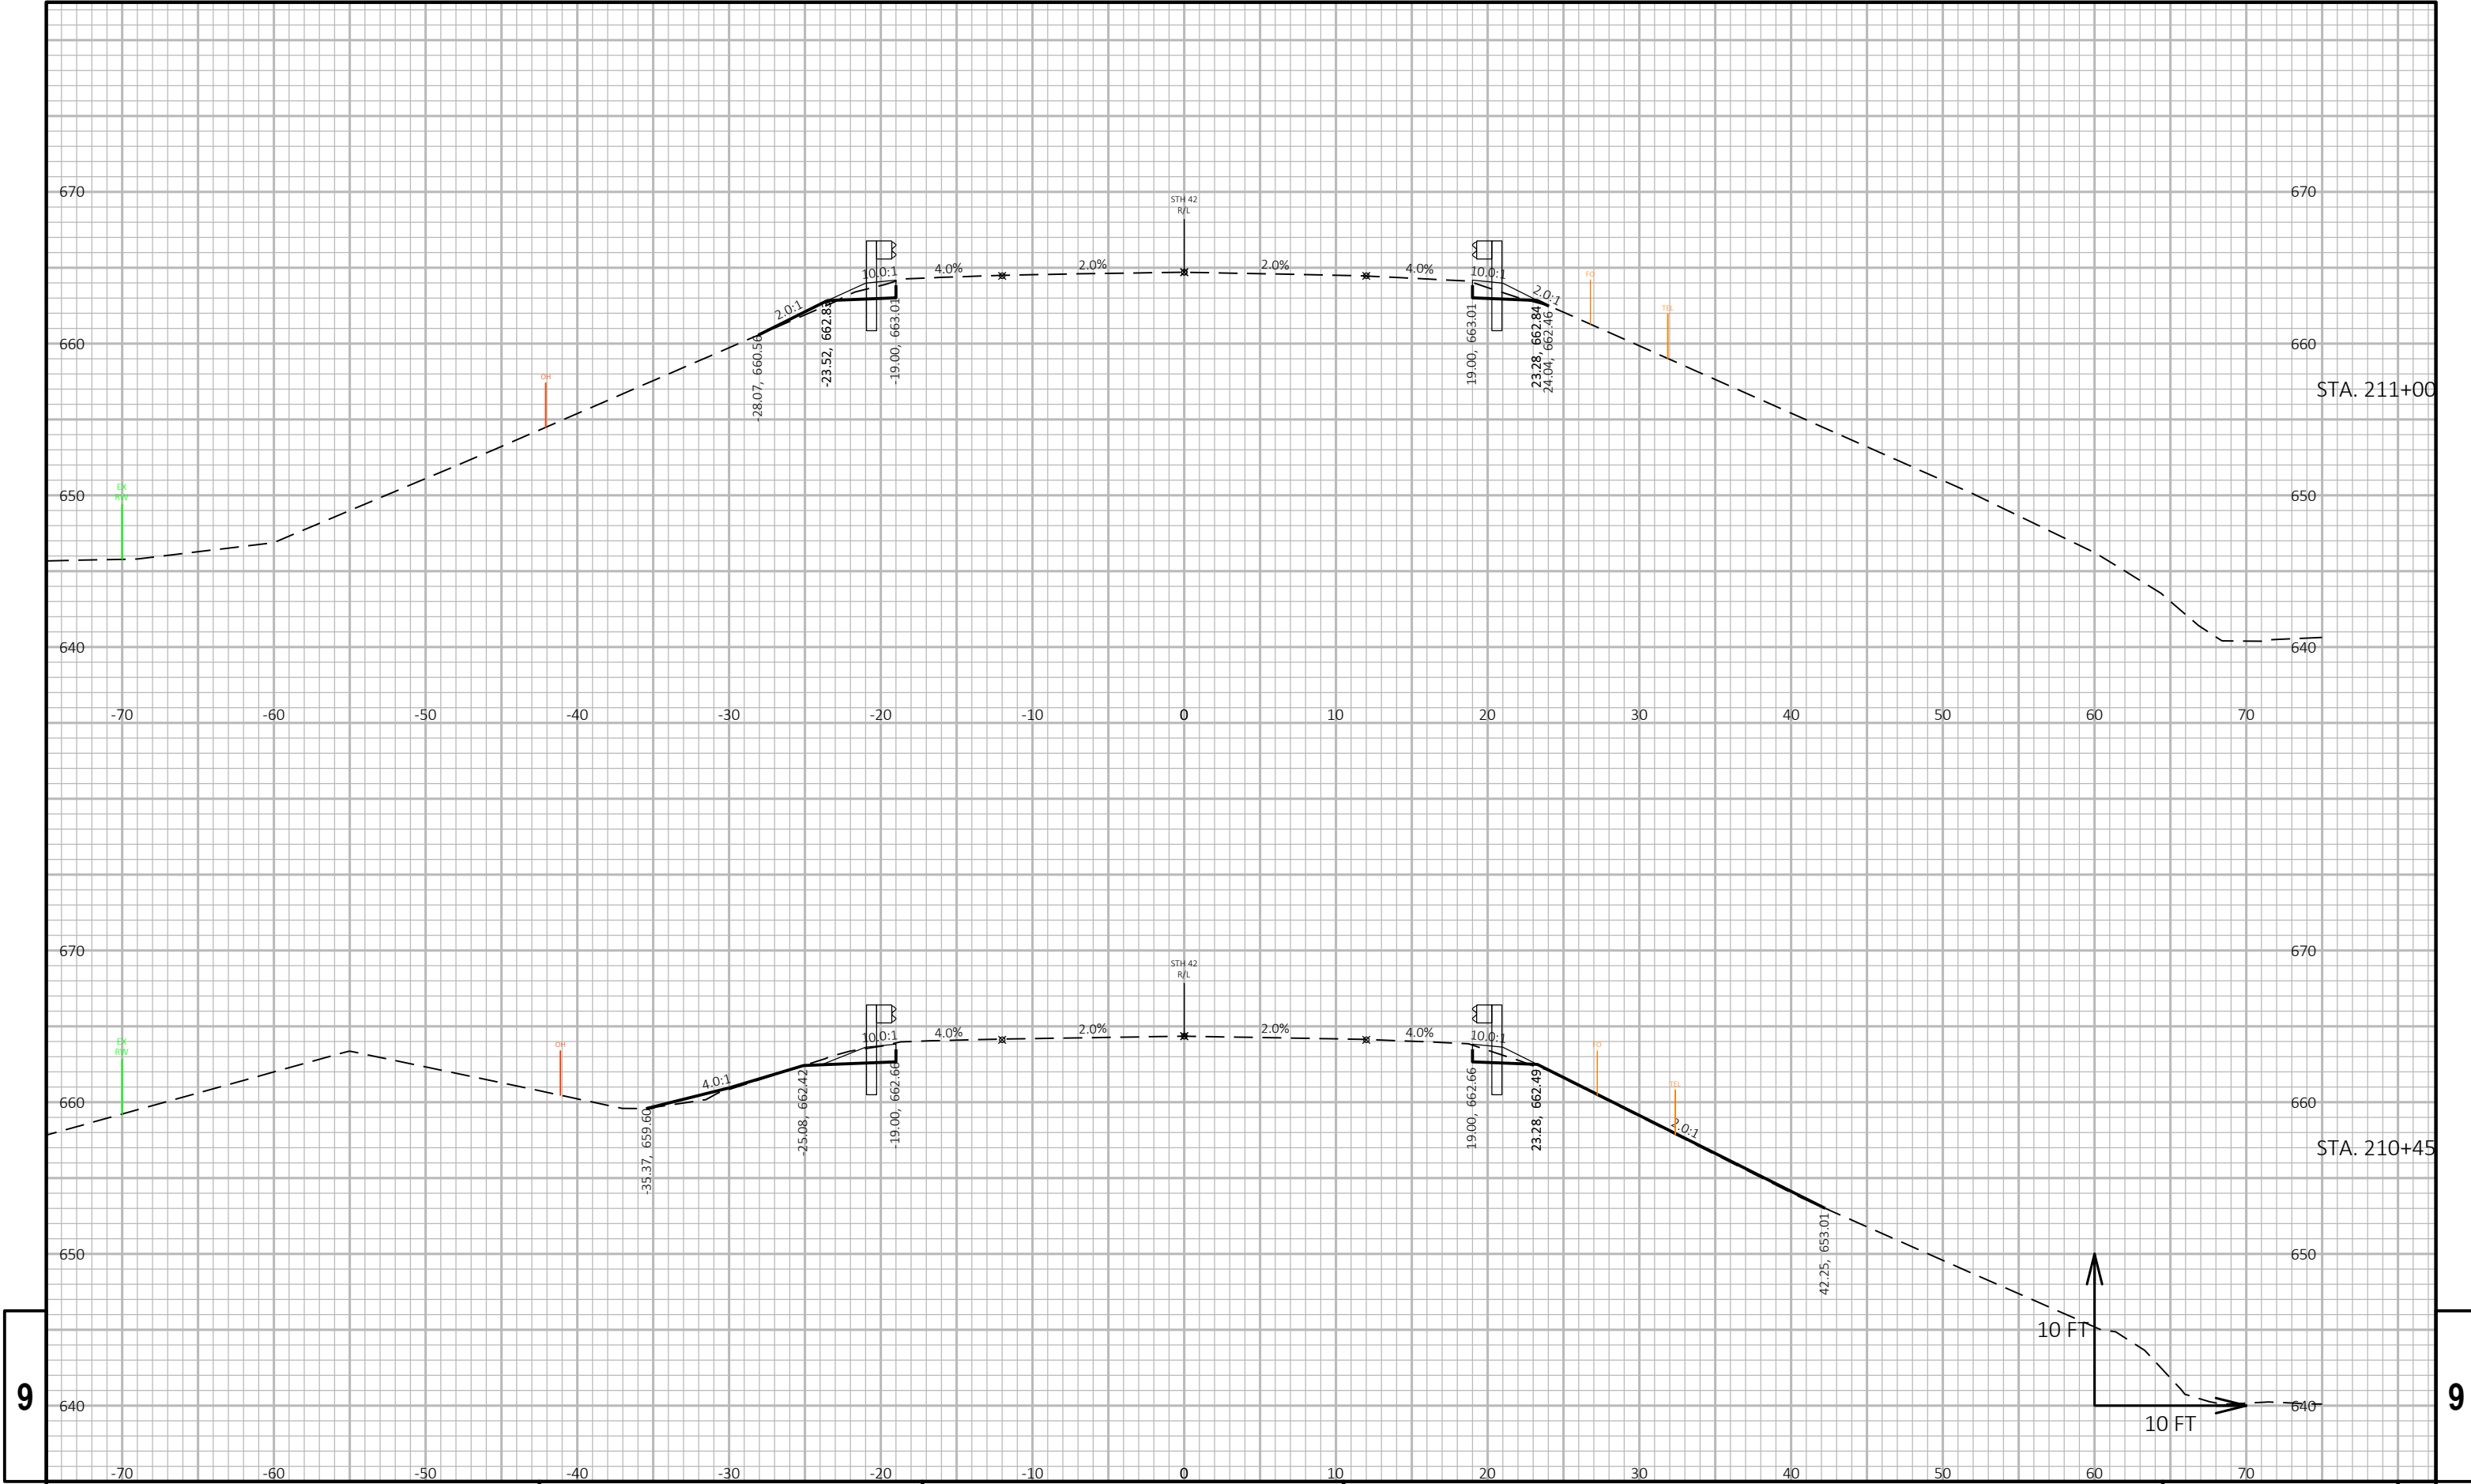

9


9

PROJECT NO: 1470-25-71	HWY: STH 42	COUNTY: KEWAUNEE	CROSS SECTIONS: STH 42	SHEET	E
------------------------	-------------	------------------	------------------------	-------	---

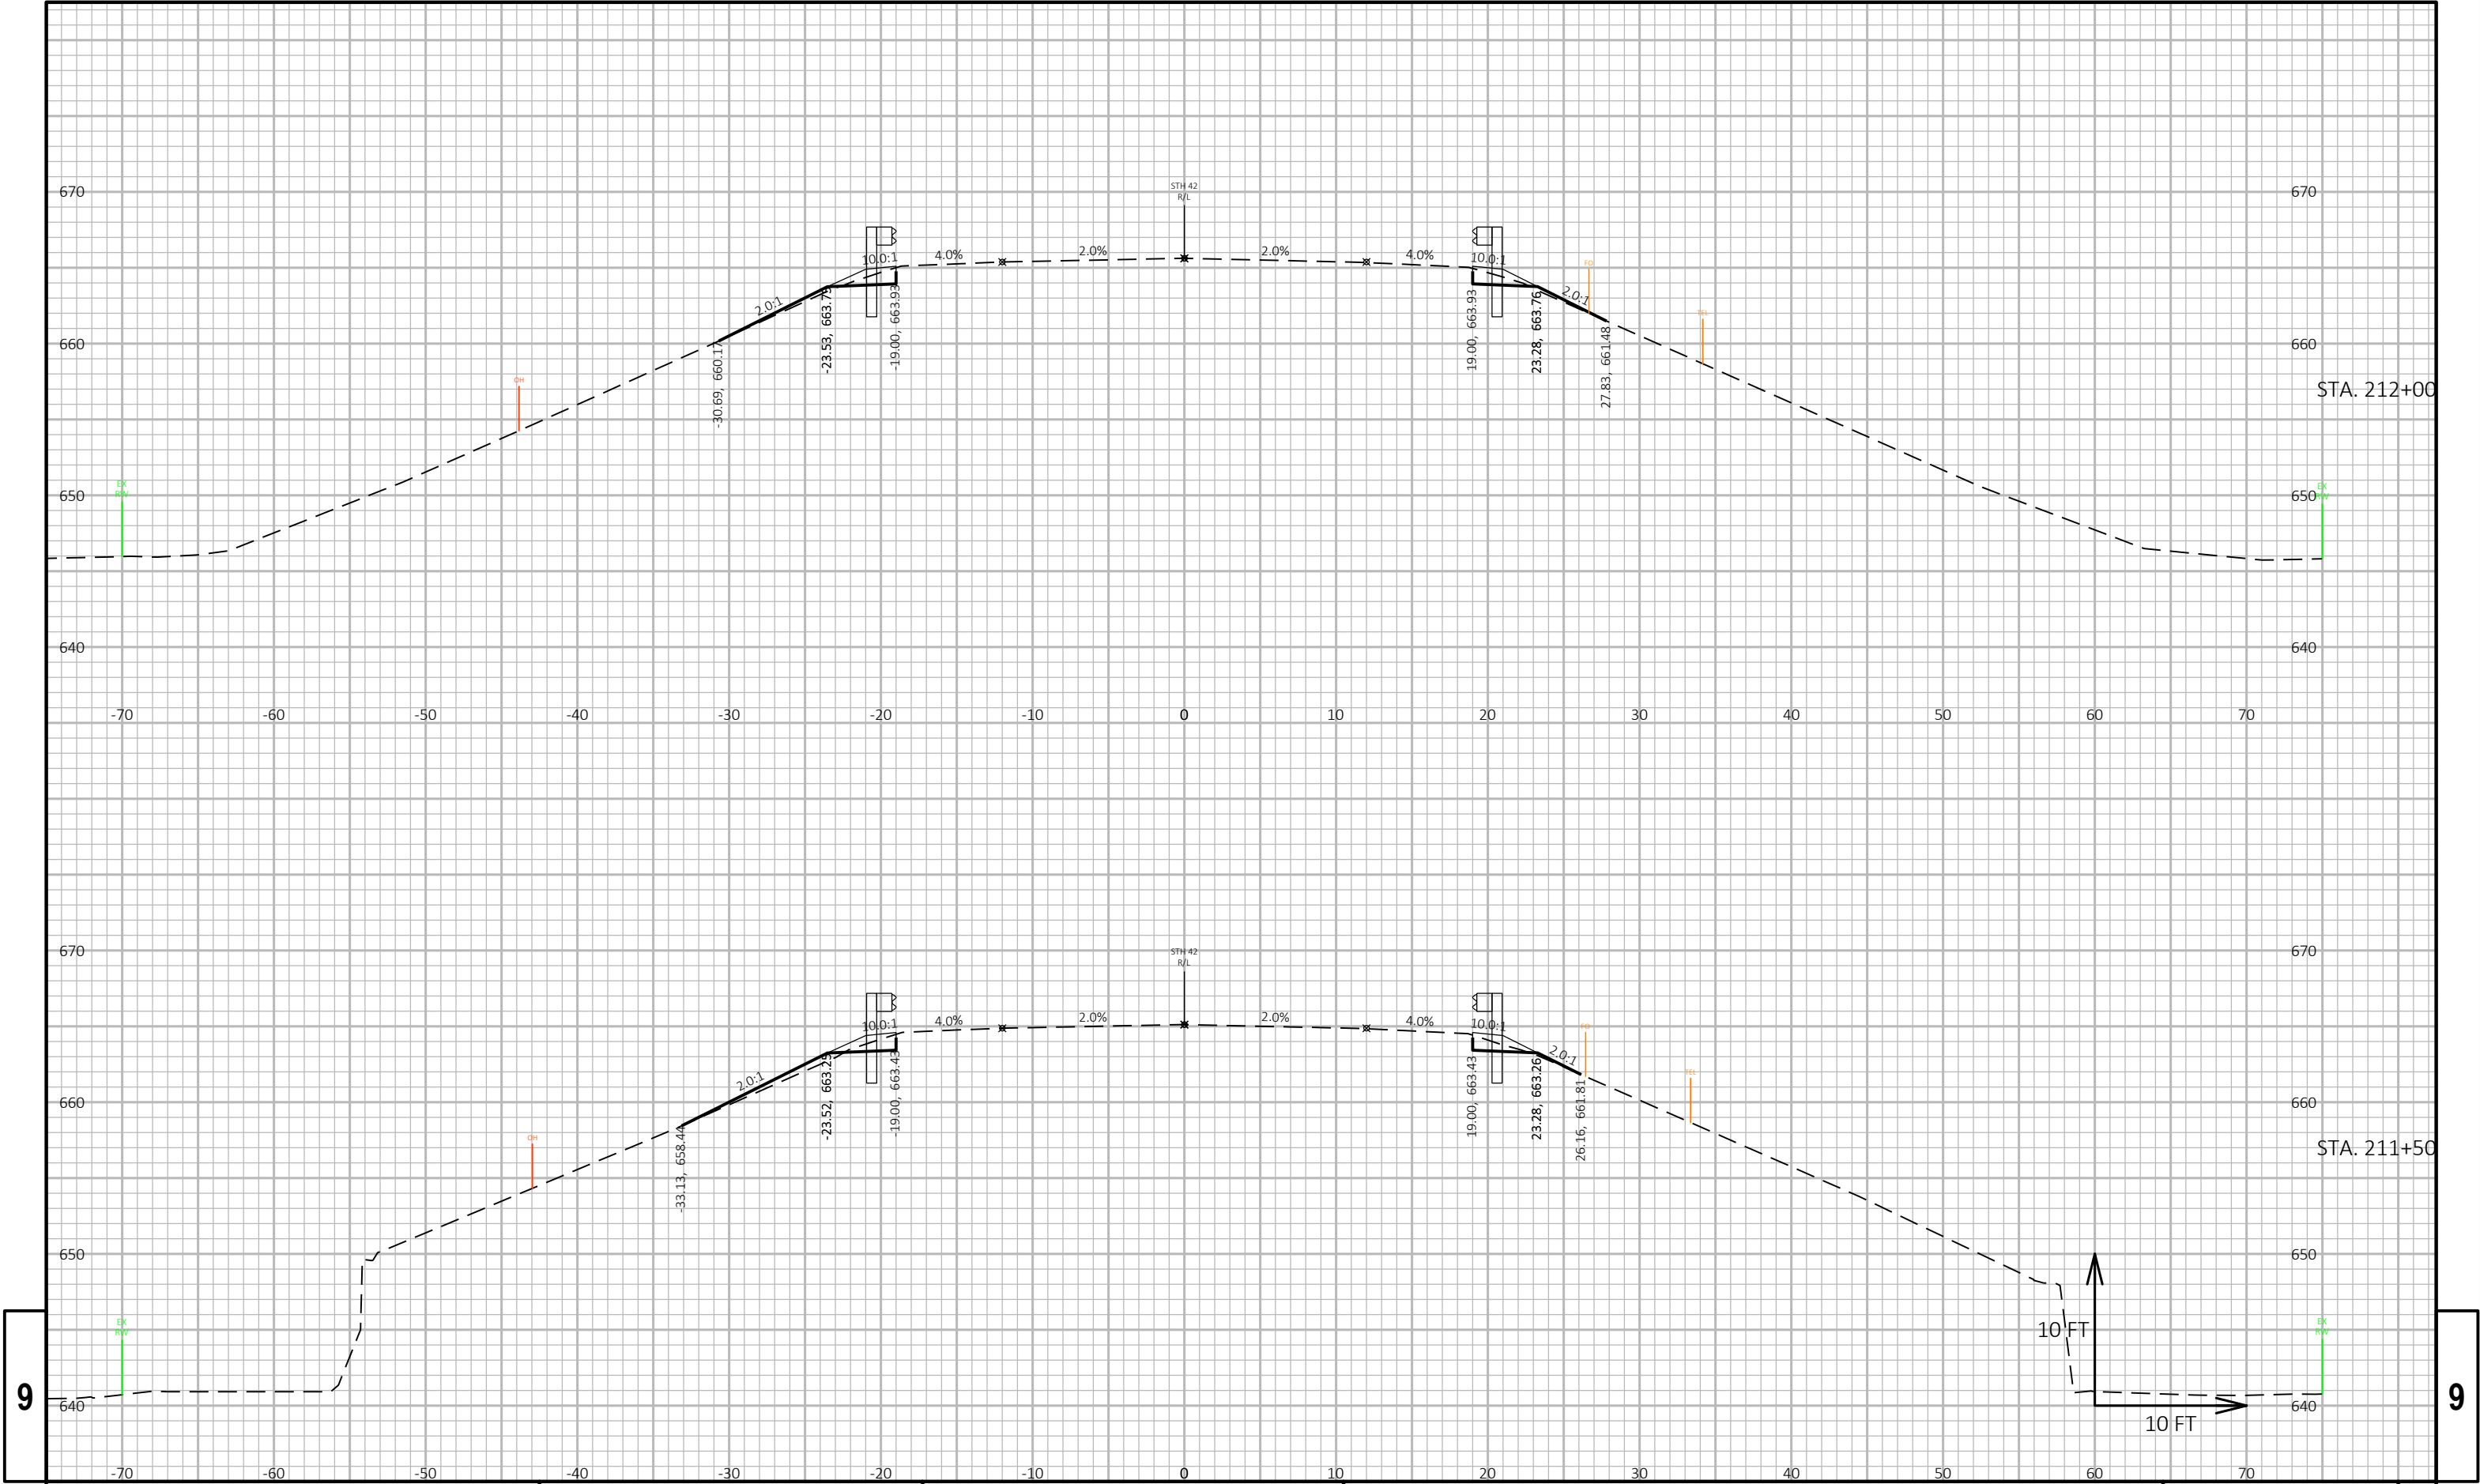

9


9

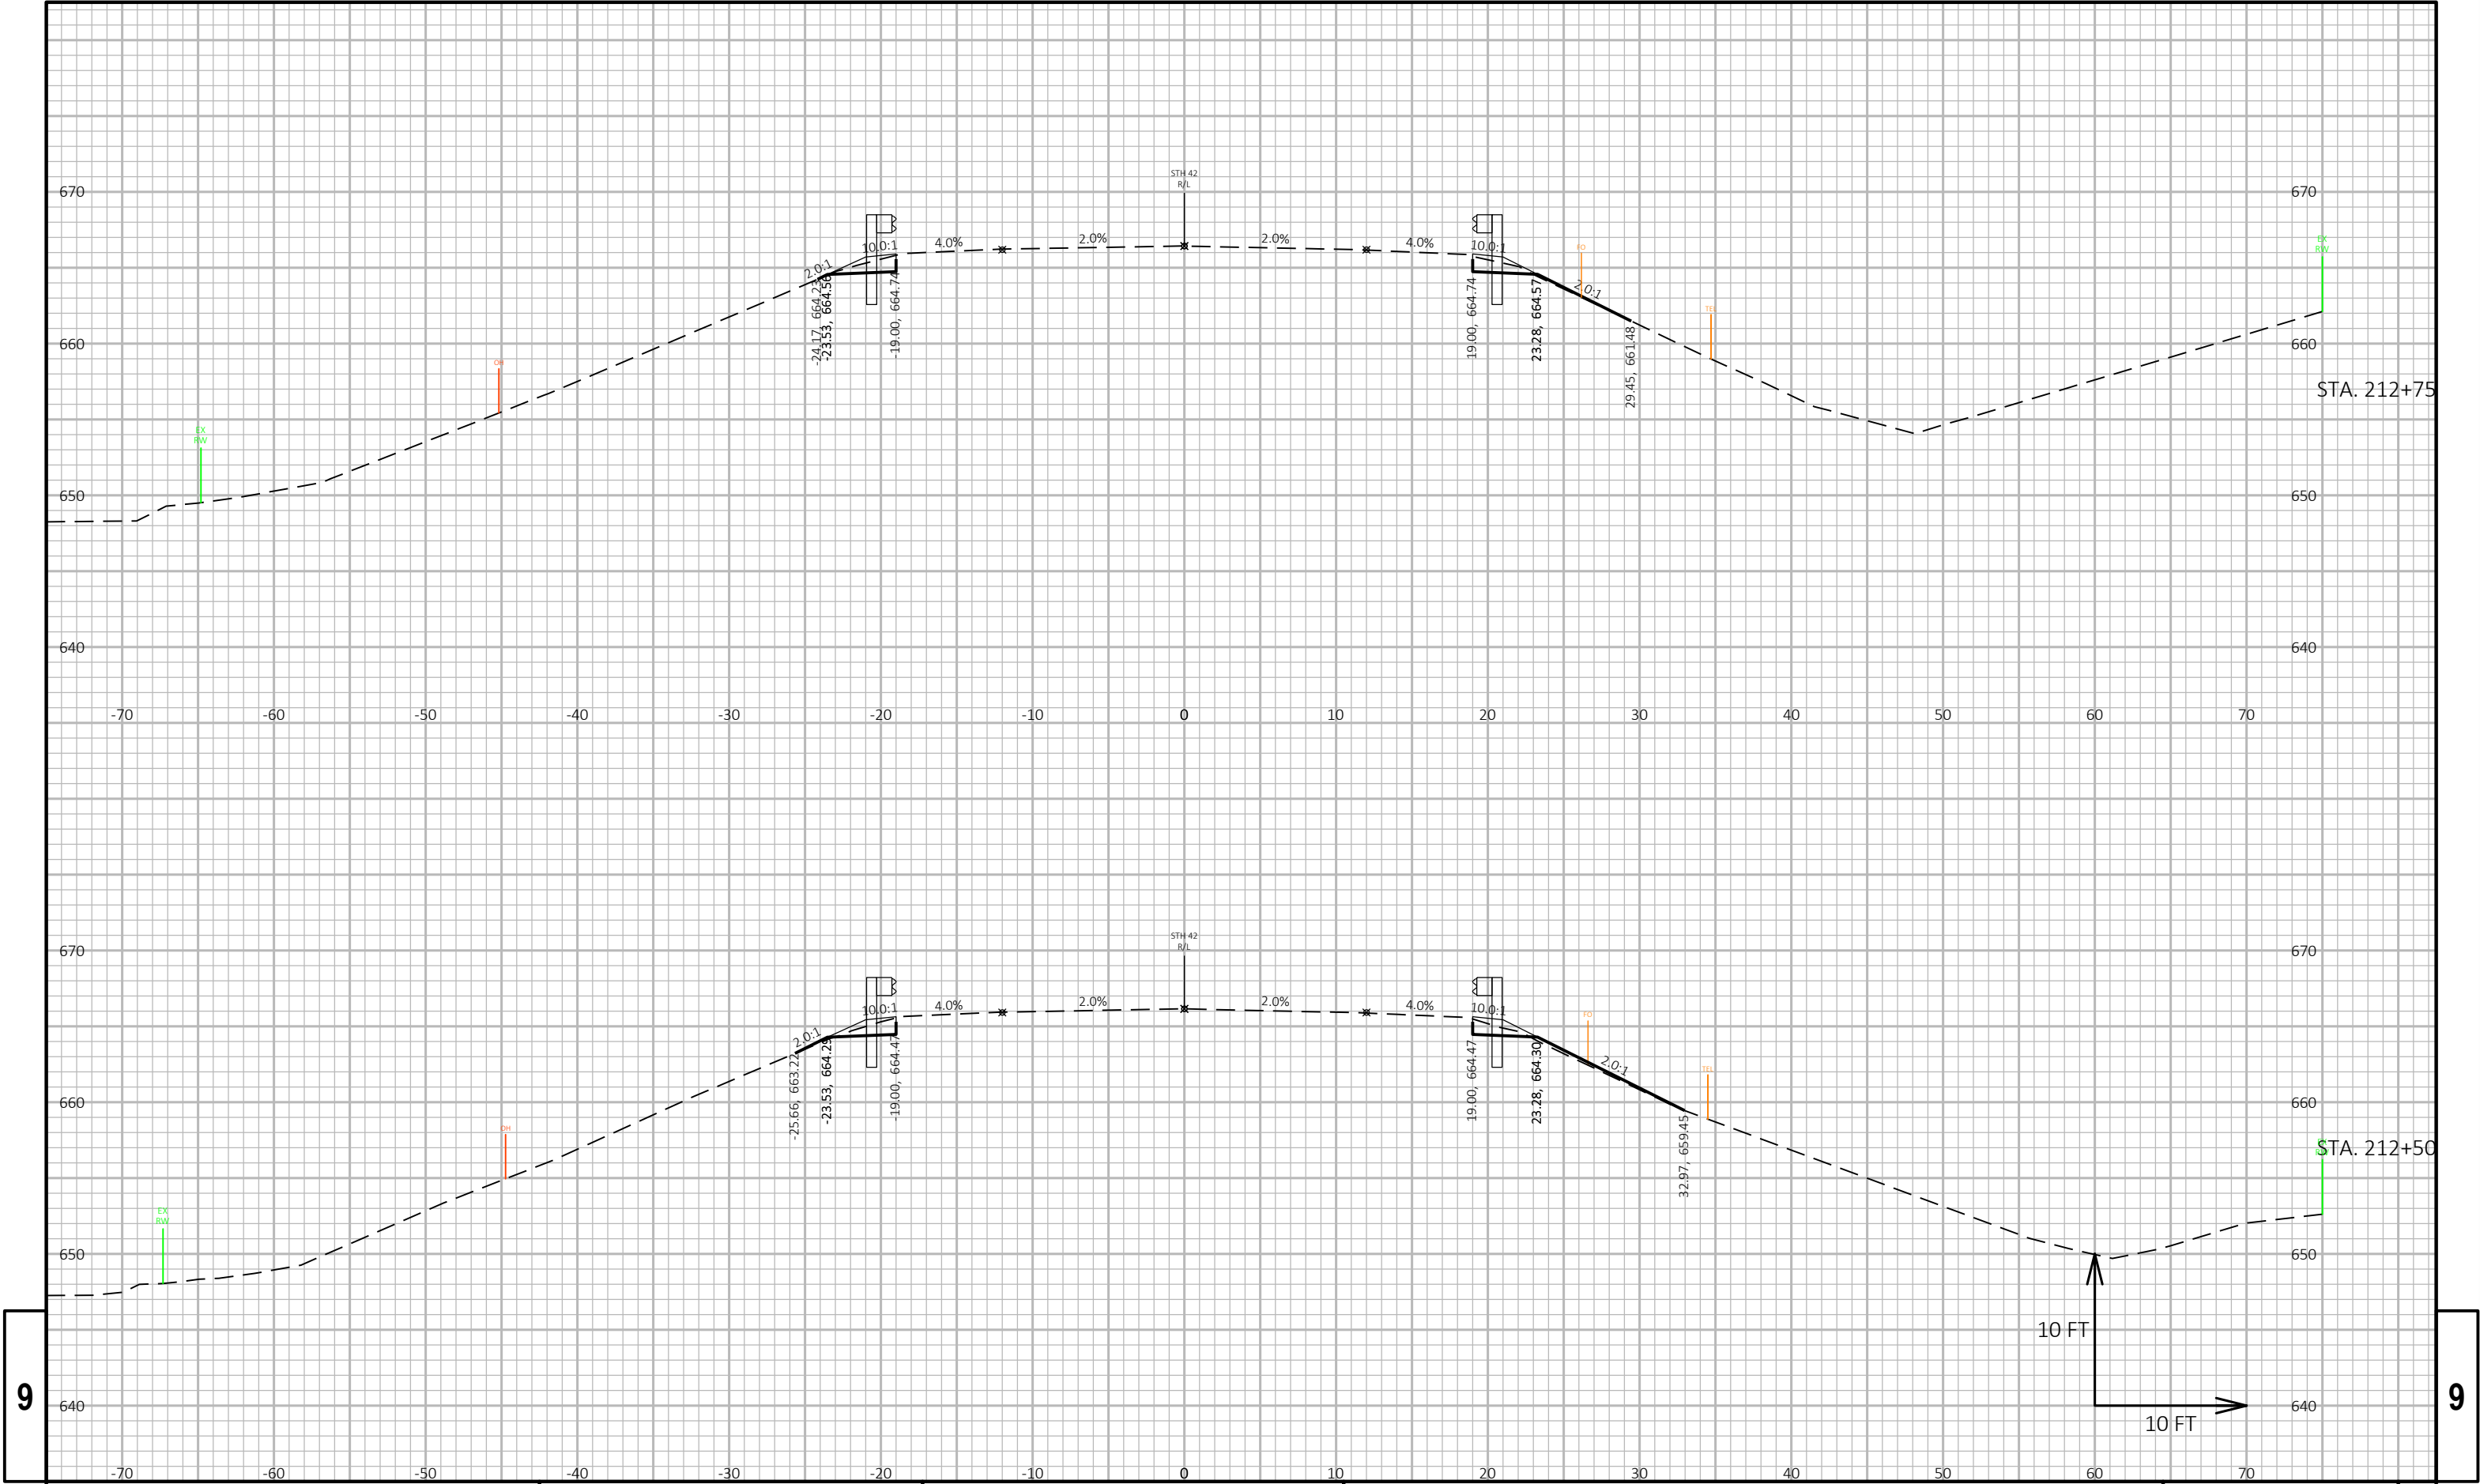

9

9


PROJECT NO: 1470-25-71	HWY: STH 42	COUNTY: KEWAUNEE	CROSS SECTIONS: STH 42	SHEET E
------------------------	-------------	------------------	------------------------	---------

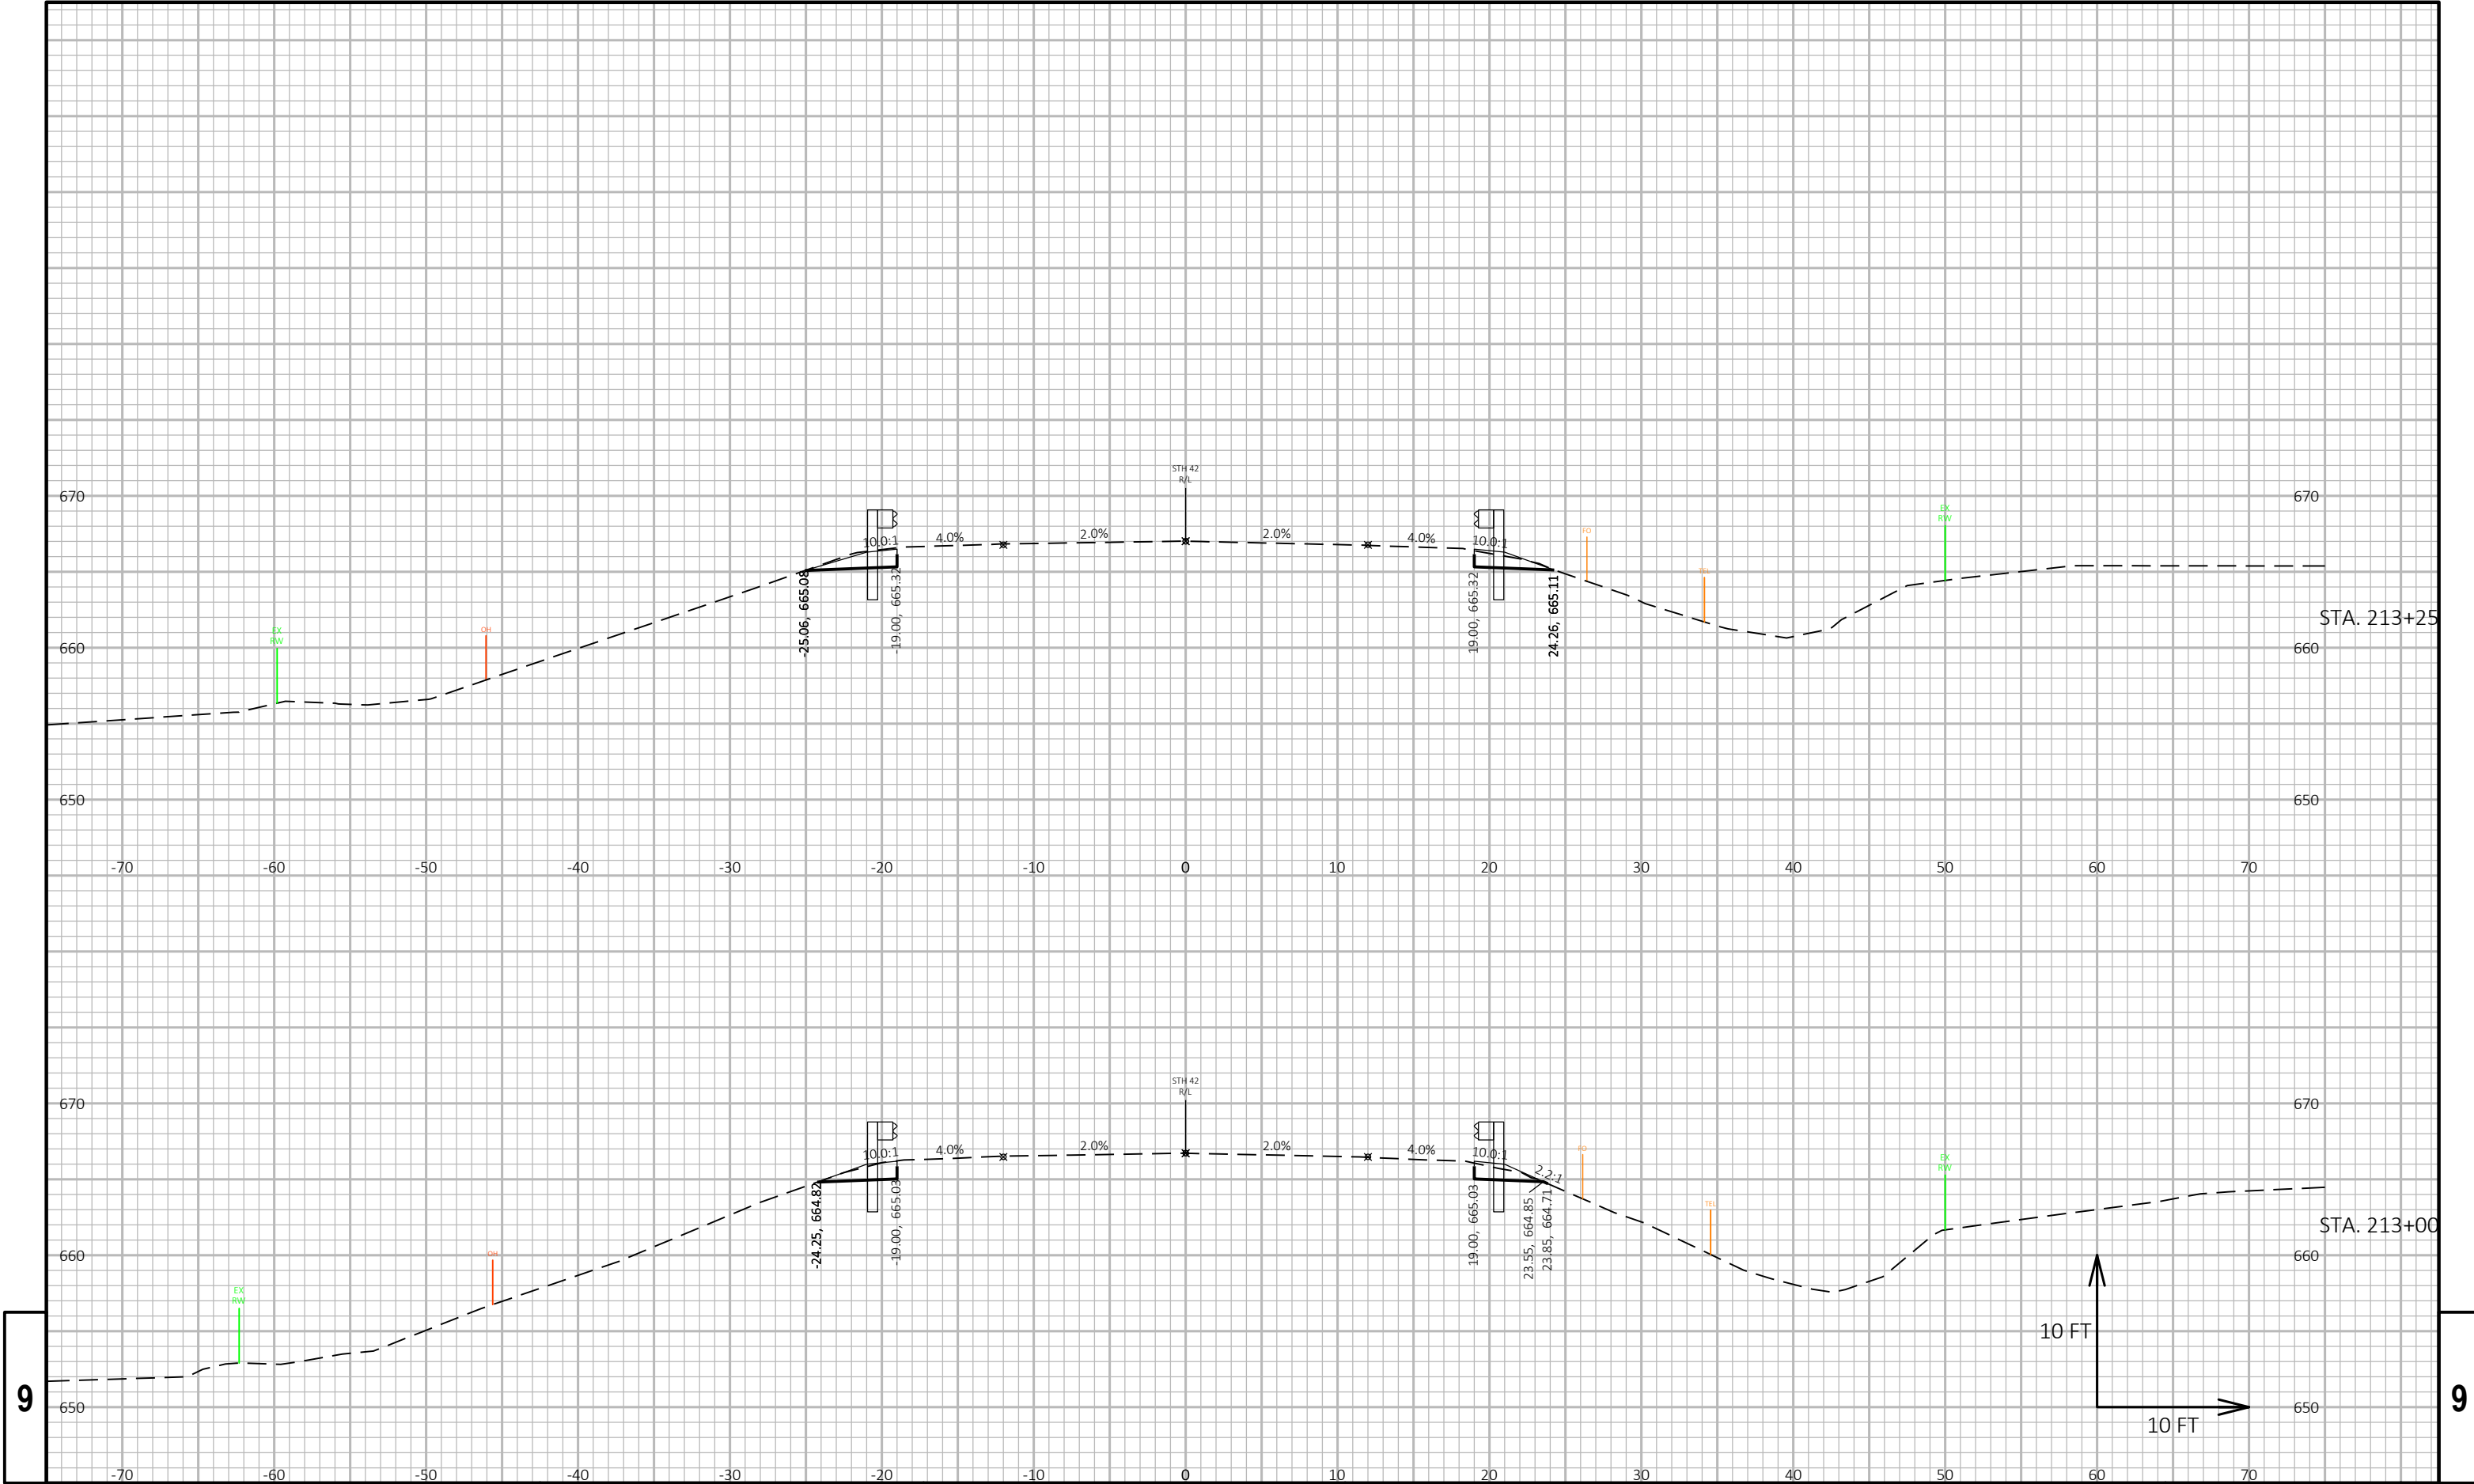

9


9

PROJECT NO: 1470-25-71	HWY: STH 42	COUNTY: KEWAUNEE	CROSS SECTIONS: STH 42	SHEET E
------------------------	-------------	------------------	------------------------	---------

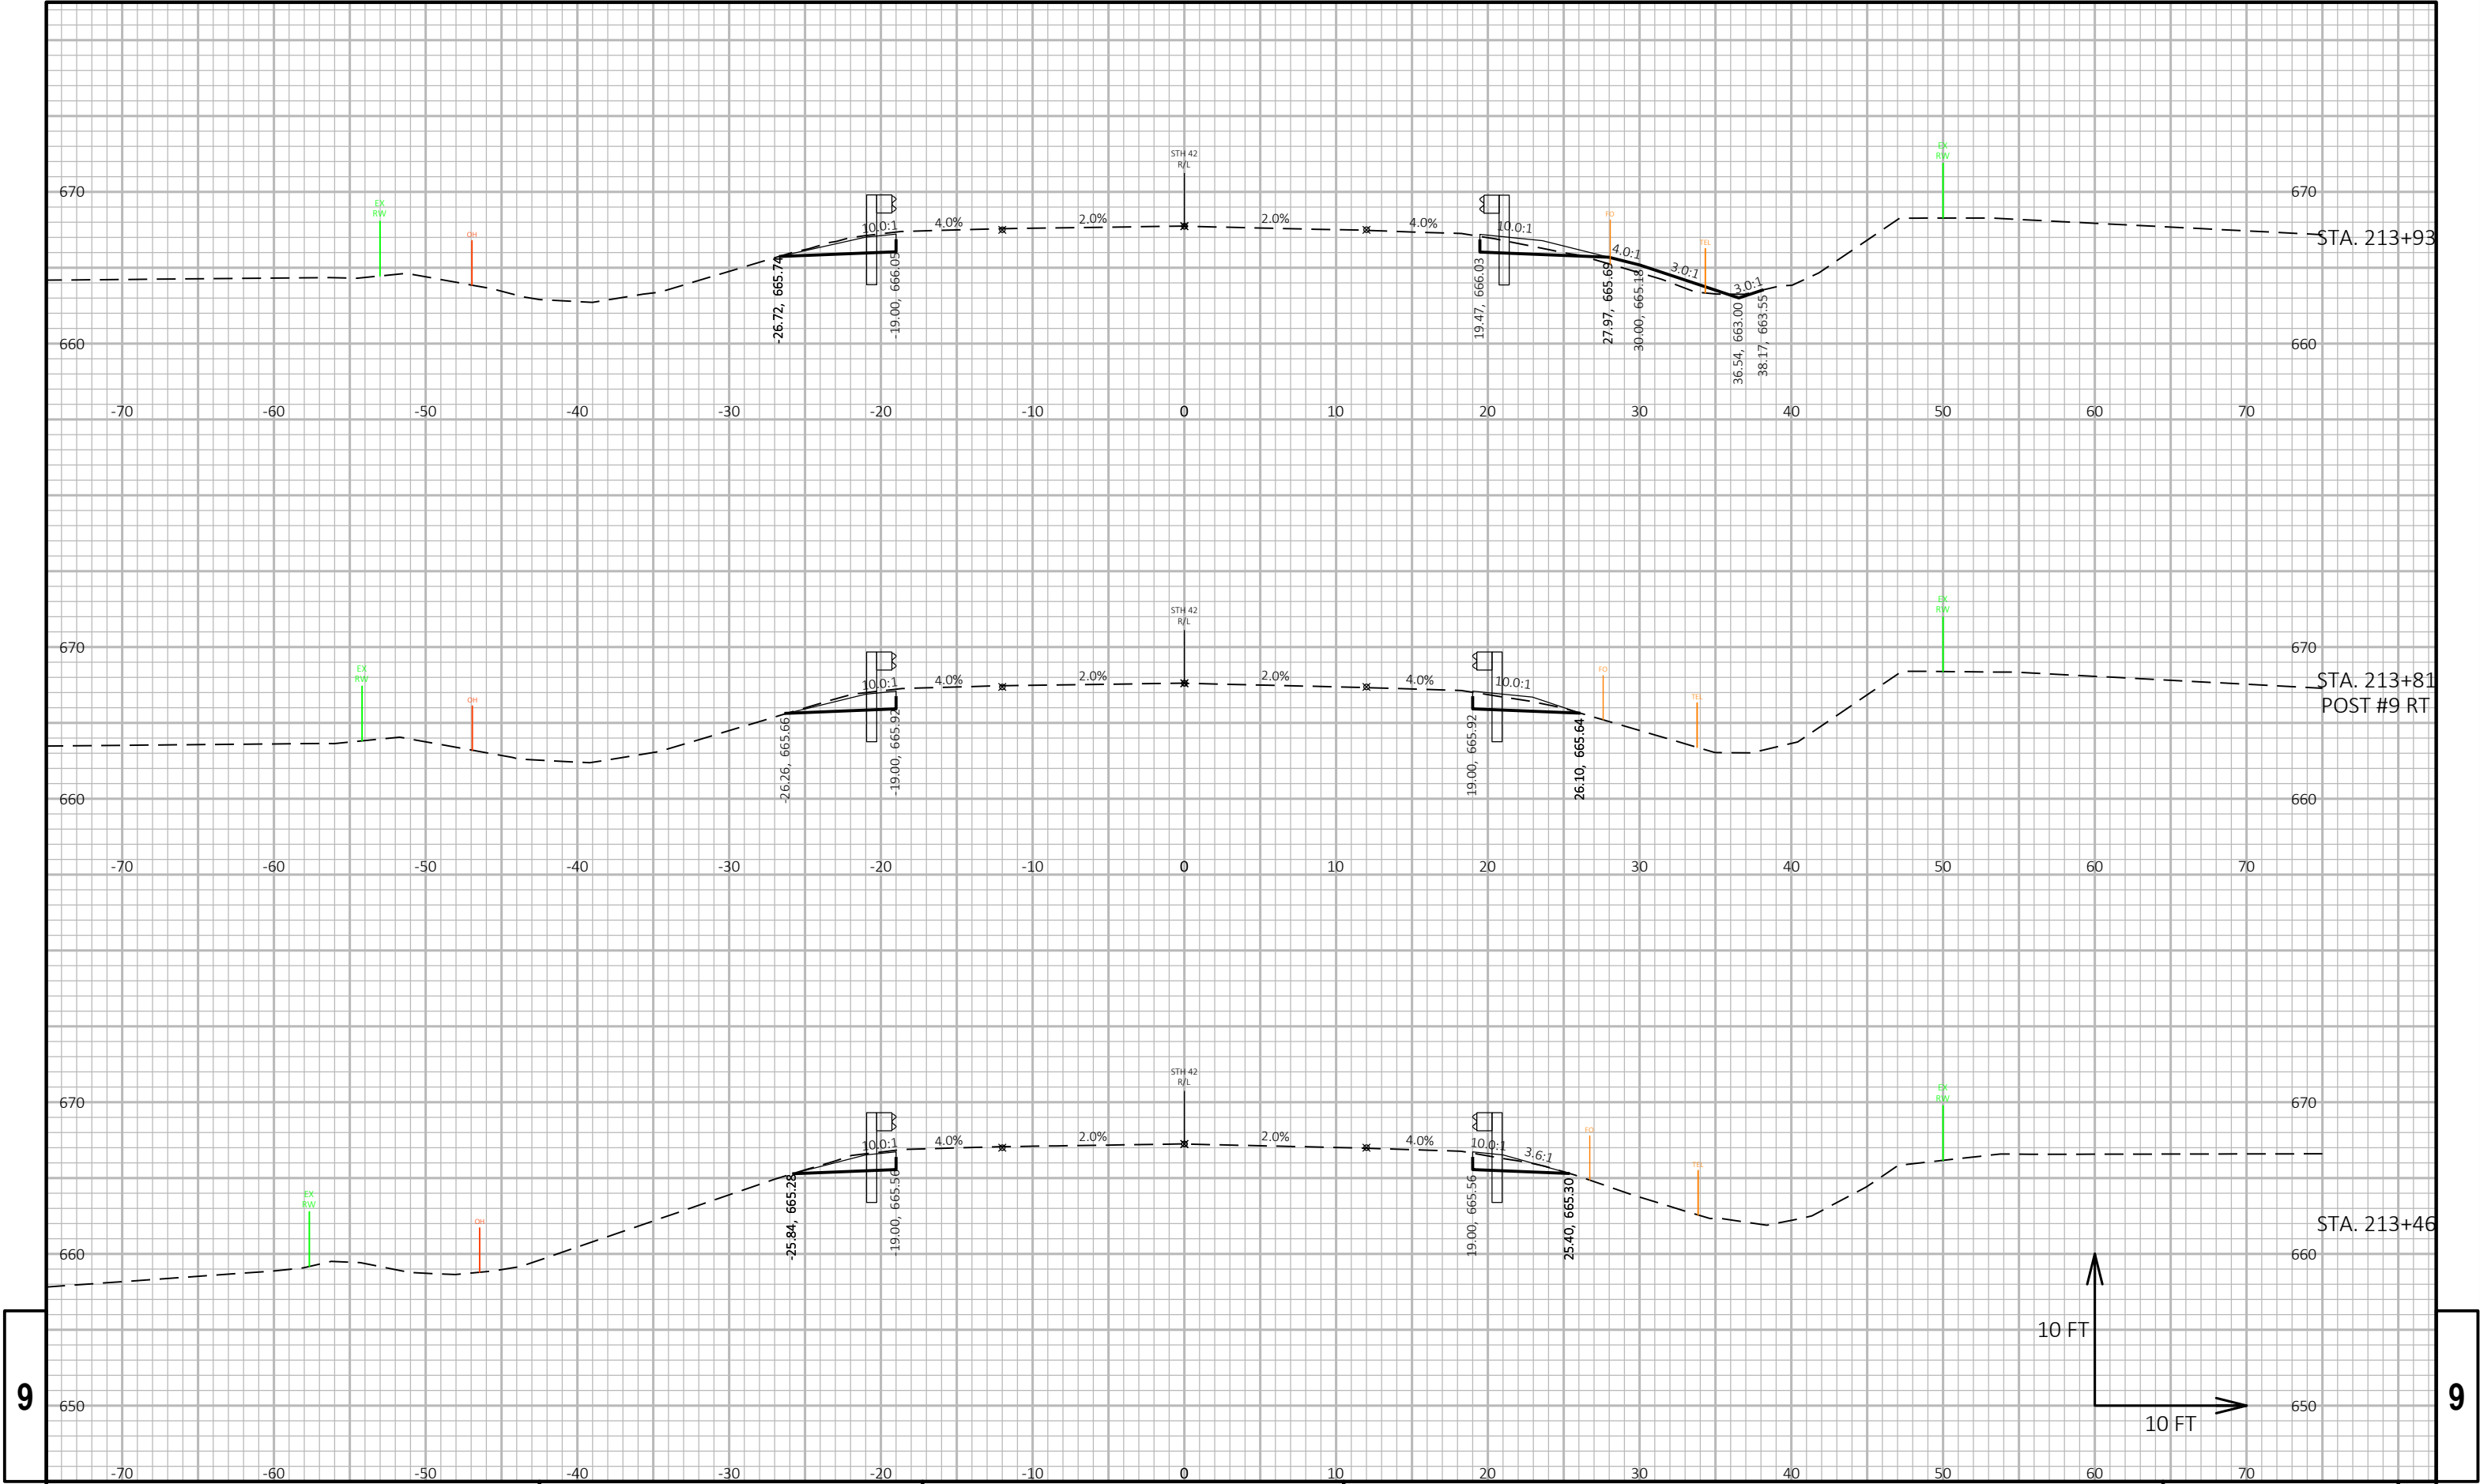

9


9

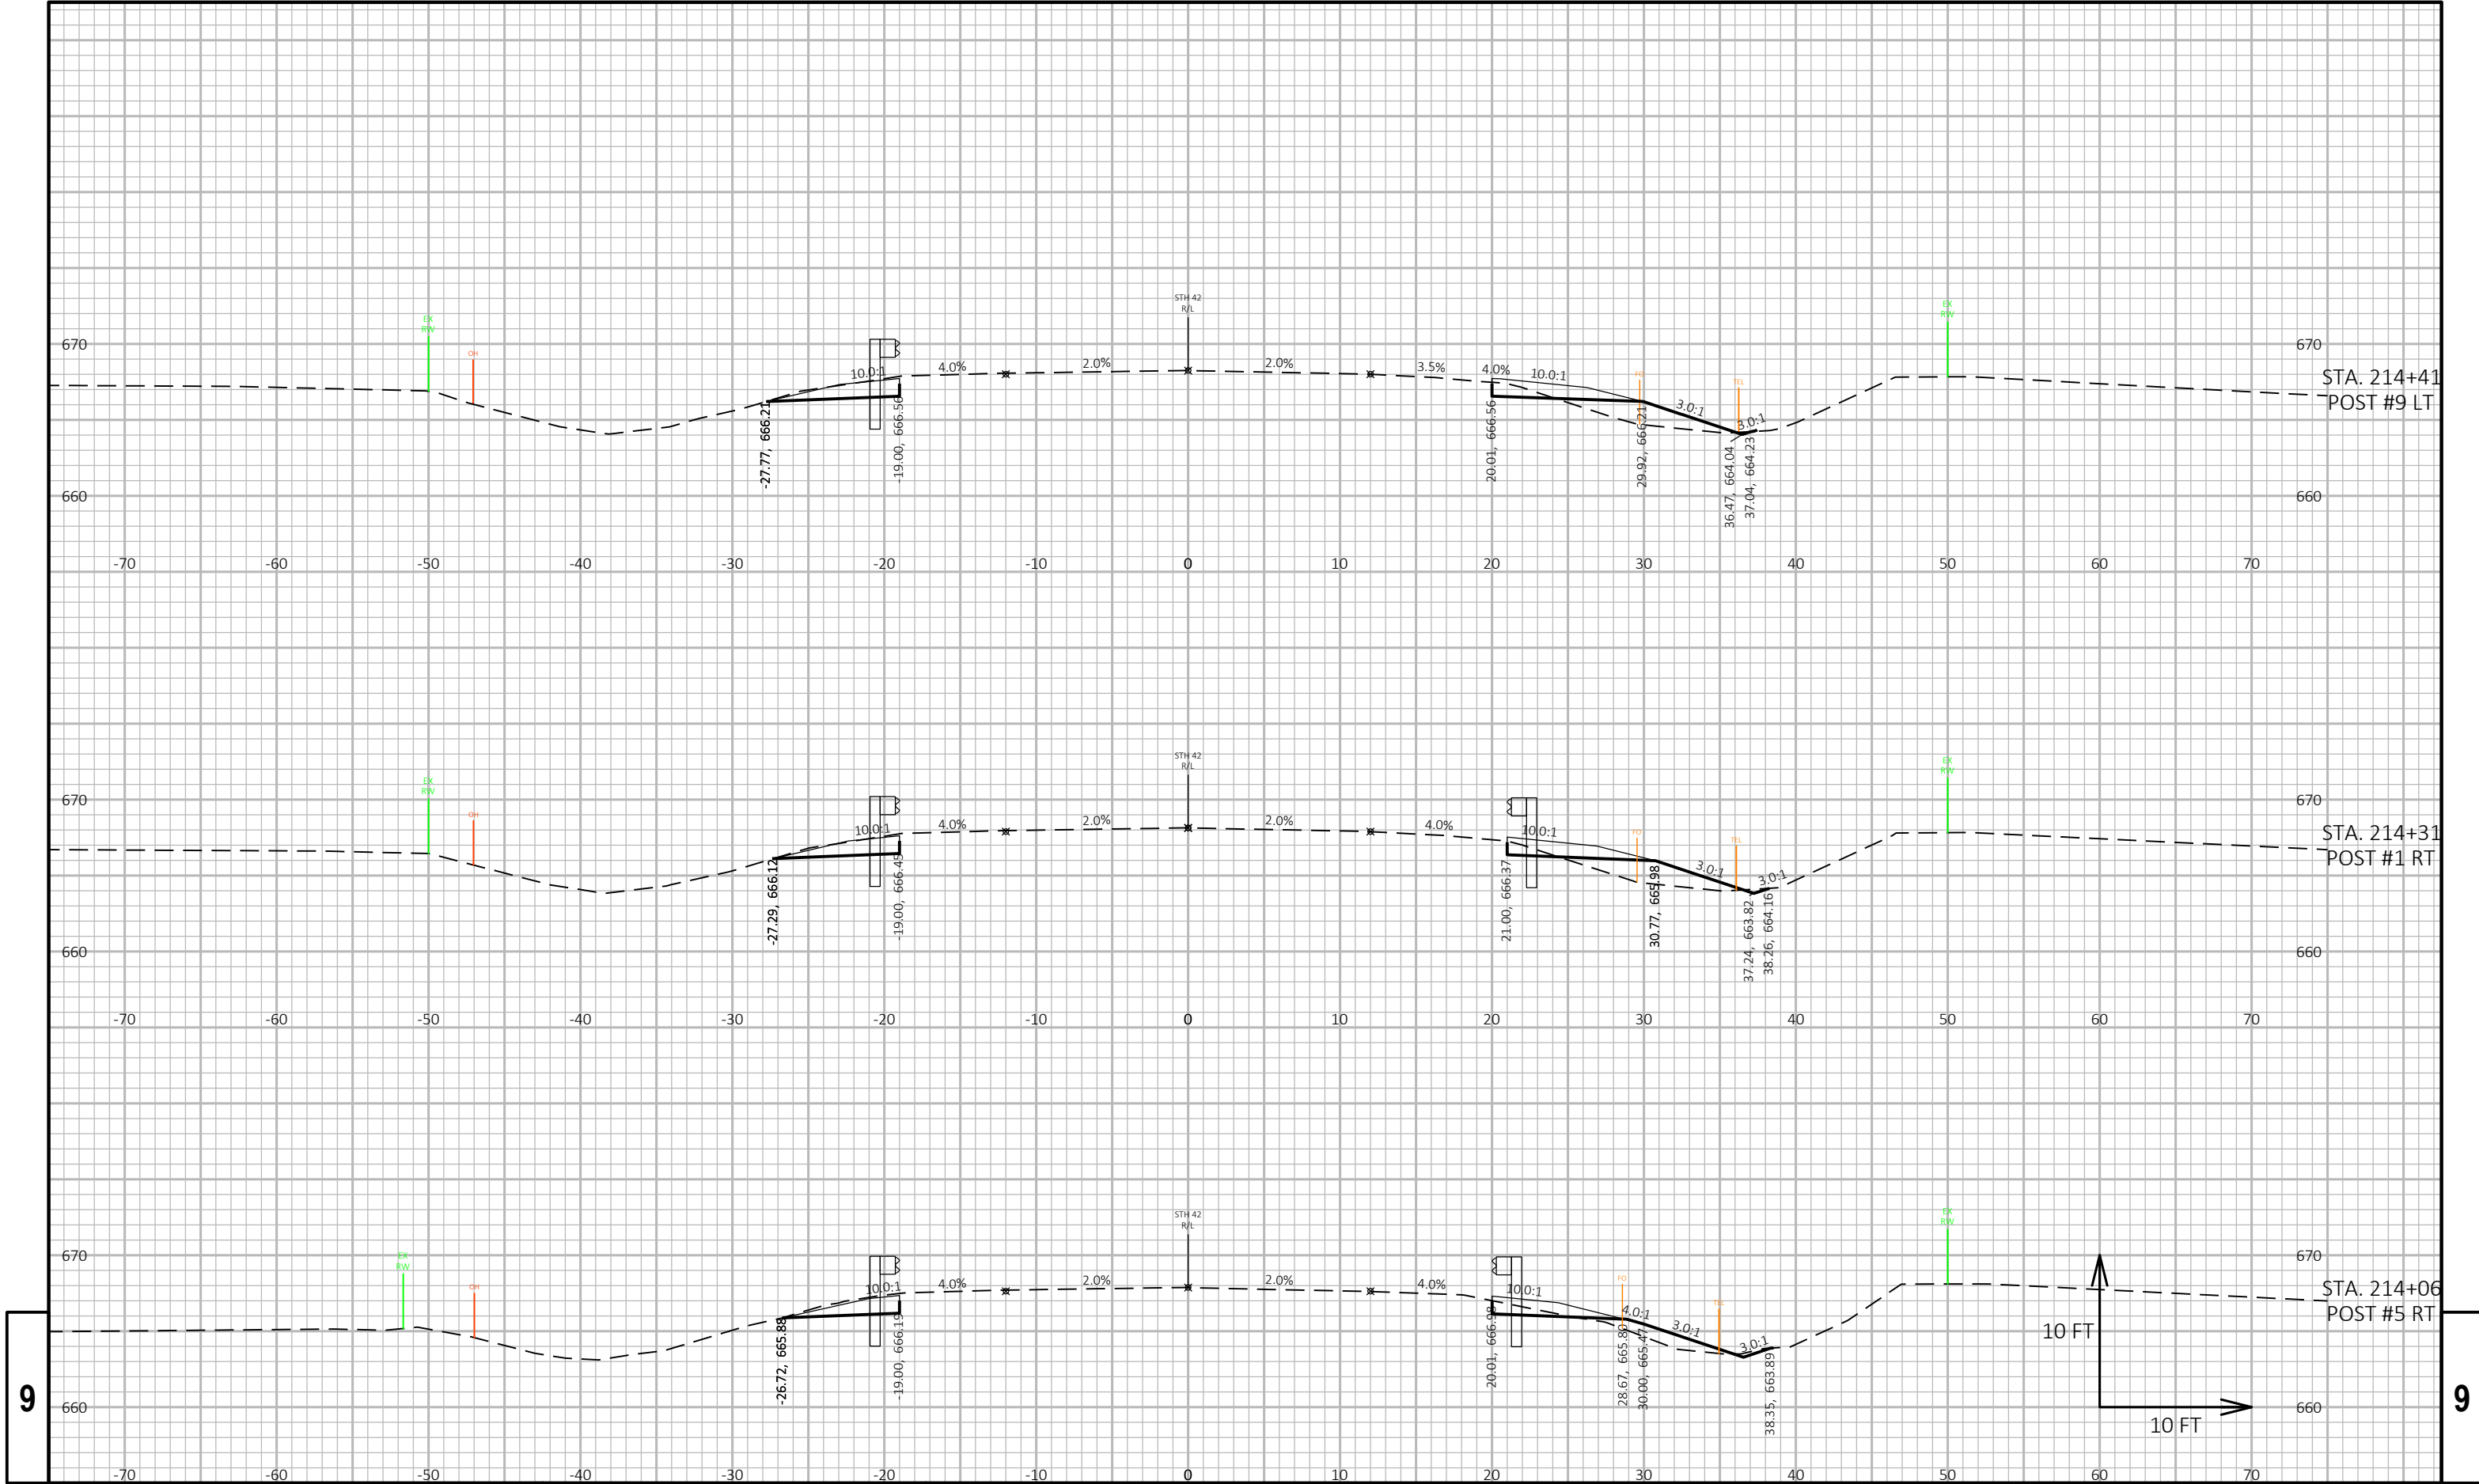


9

9

PROJECT NO: 1470-25-71	HWY: STH 42	COUNTY: KEWAUNEE	CROSS SECTIONS: STH 42	SHEET	E
------------------------	-------------	------------------	------------------------	-------	---

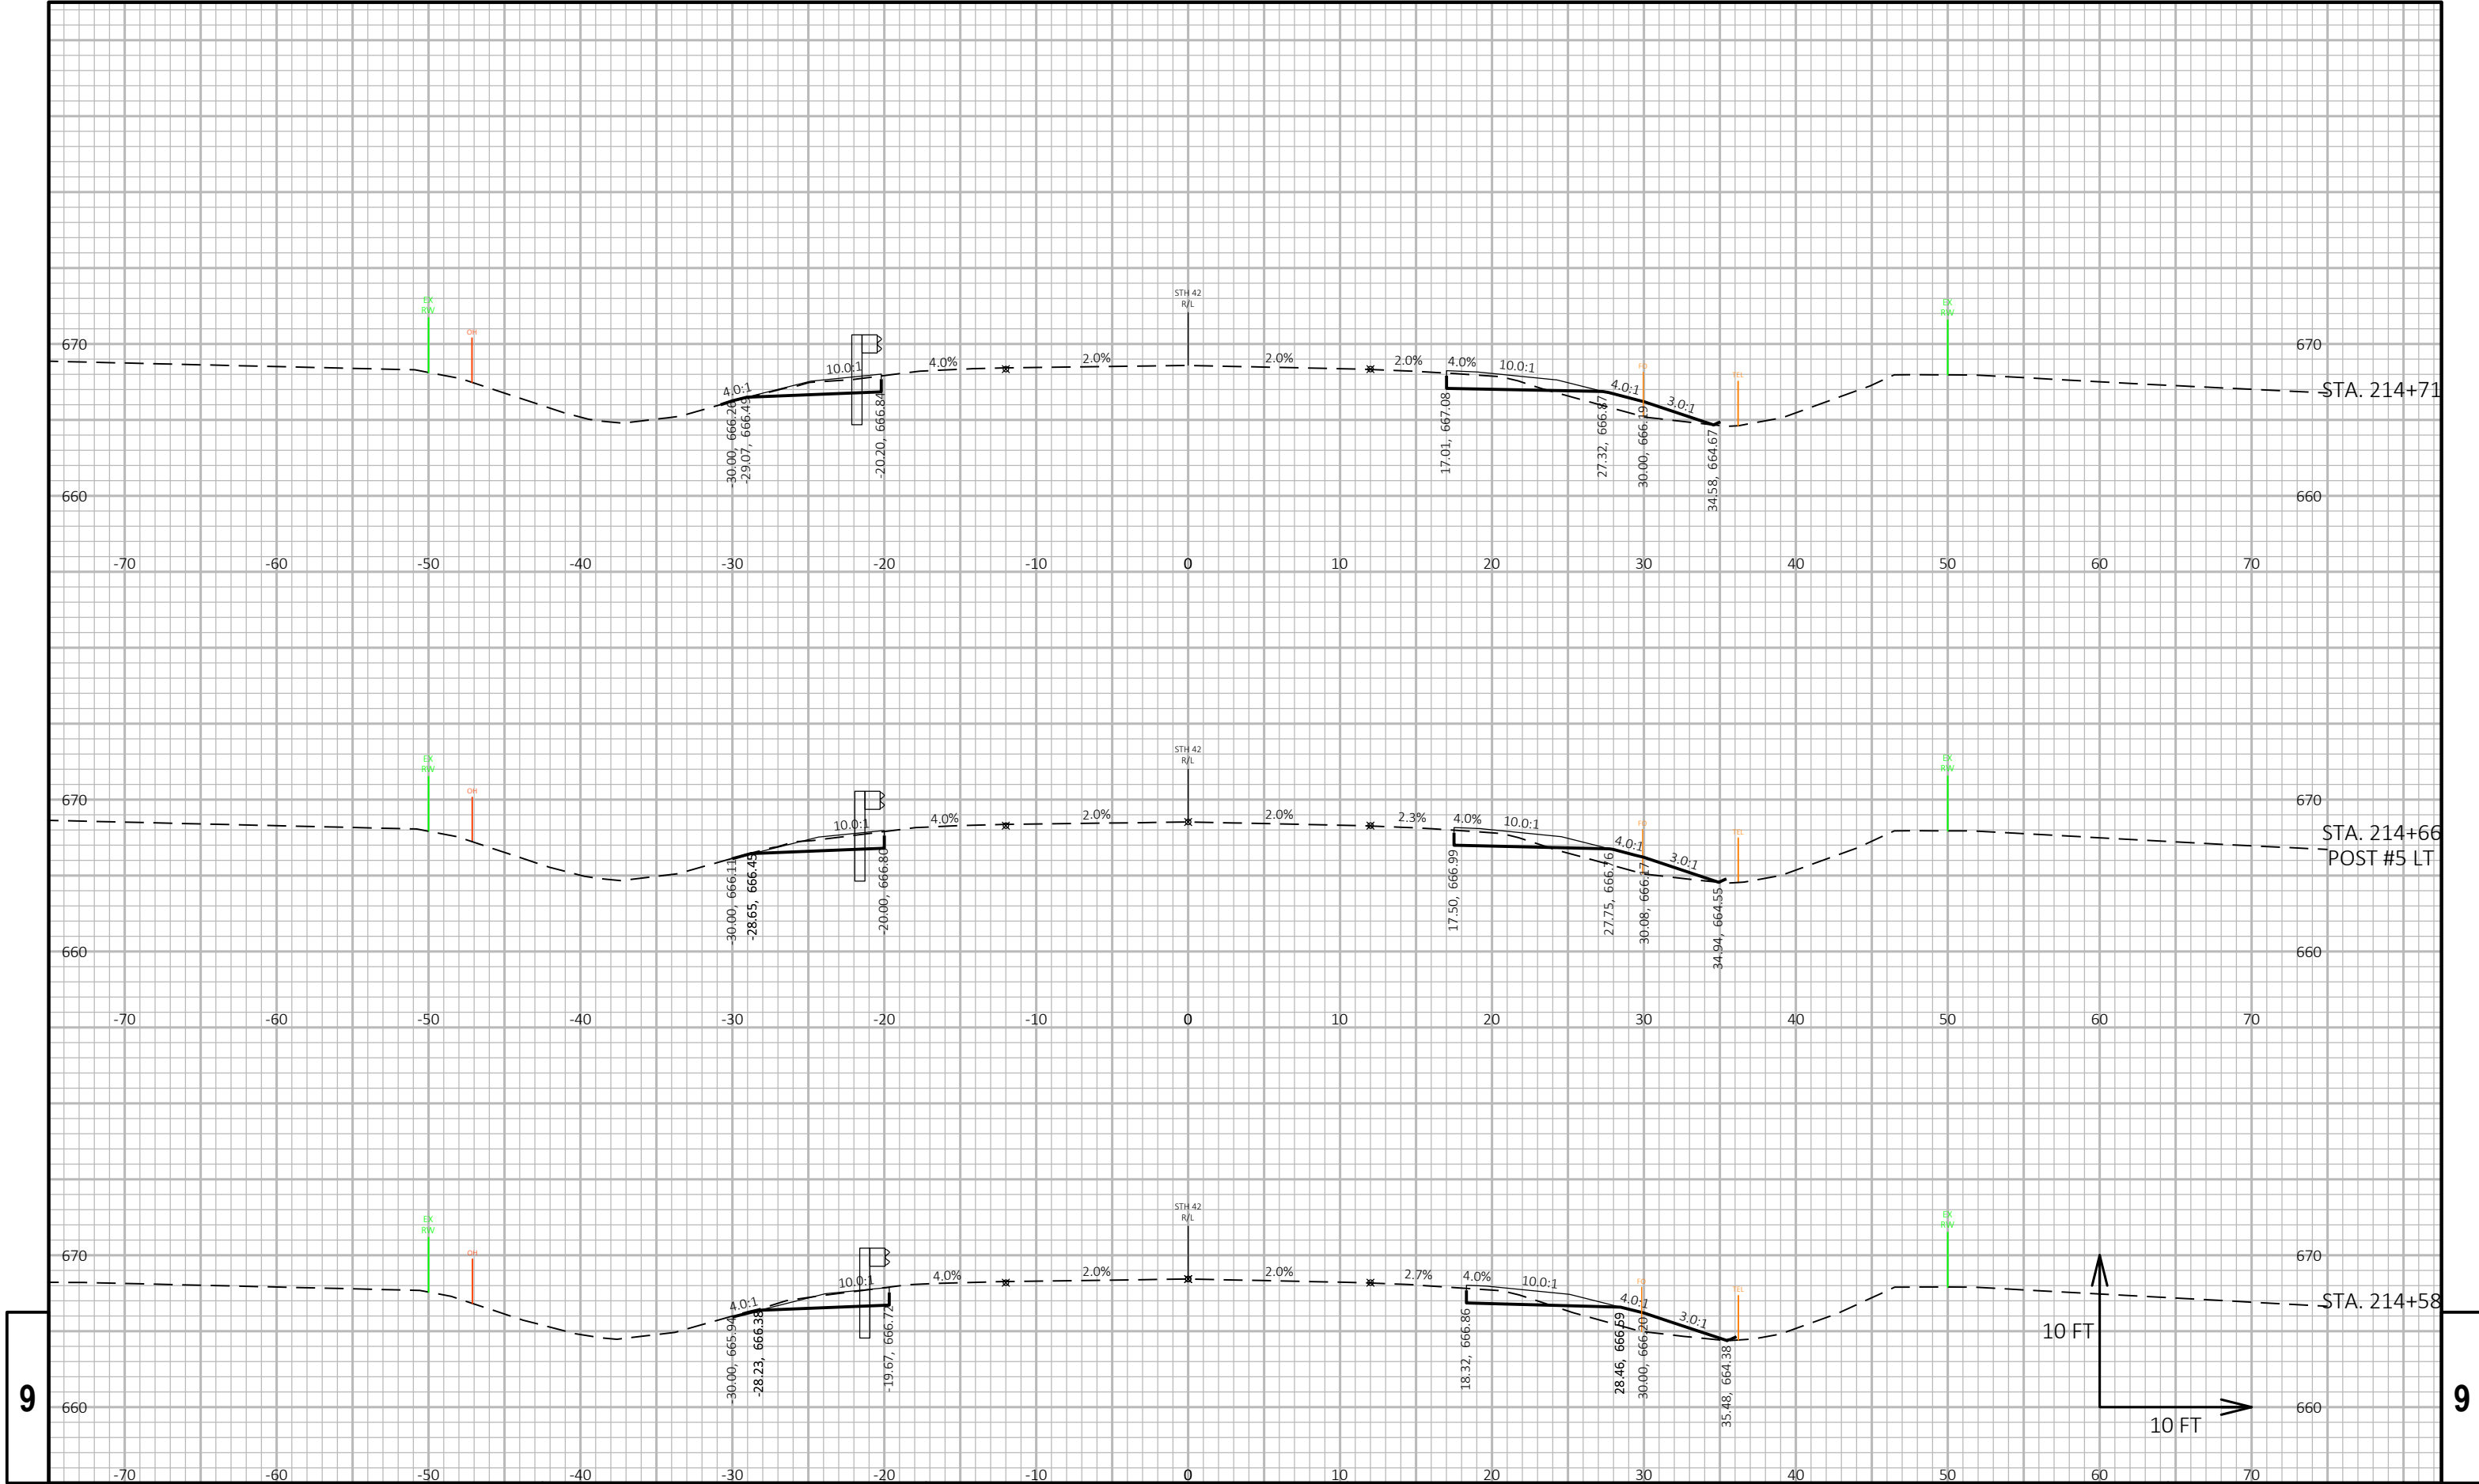


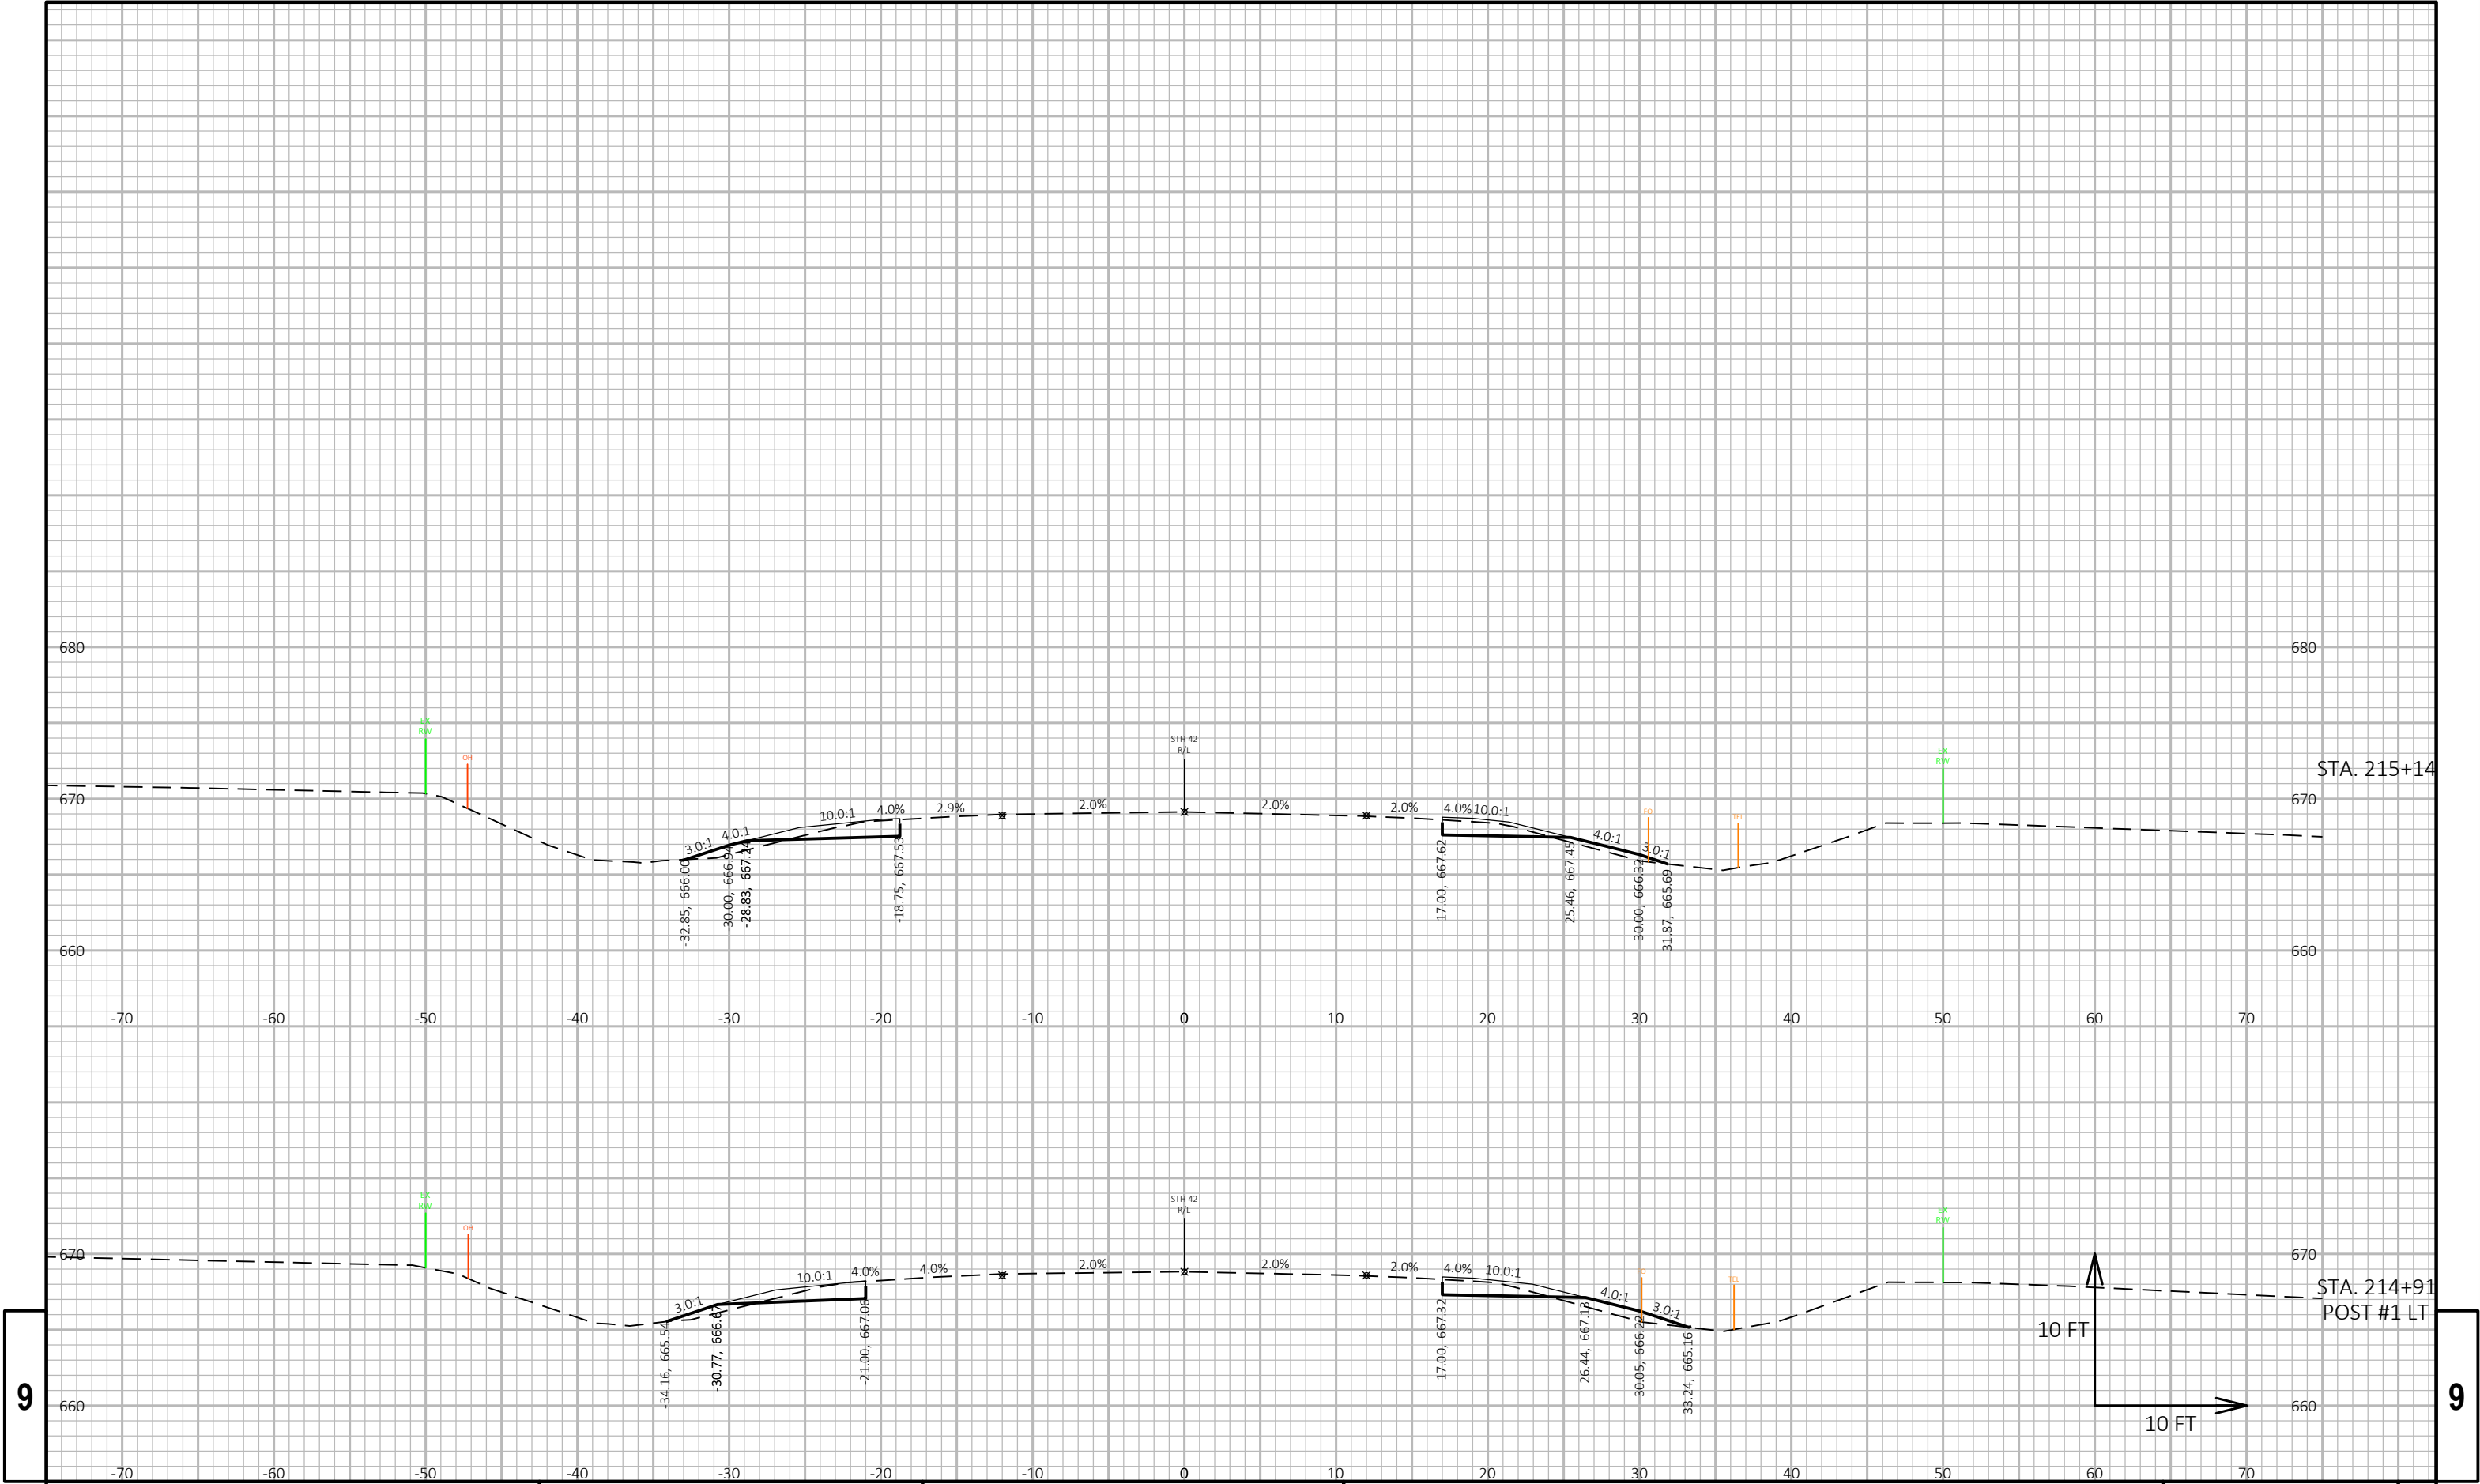


9

9

PROJECT NO: 1470-25-71	HWY: STH 42	COUNTY: KEWAUNEE	CROSS SECTIONS: STH 42	SHEET	E
------------------------	-------------	------------------	------------------------	-------	---

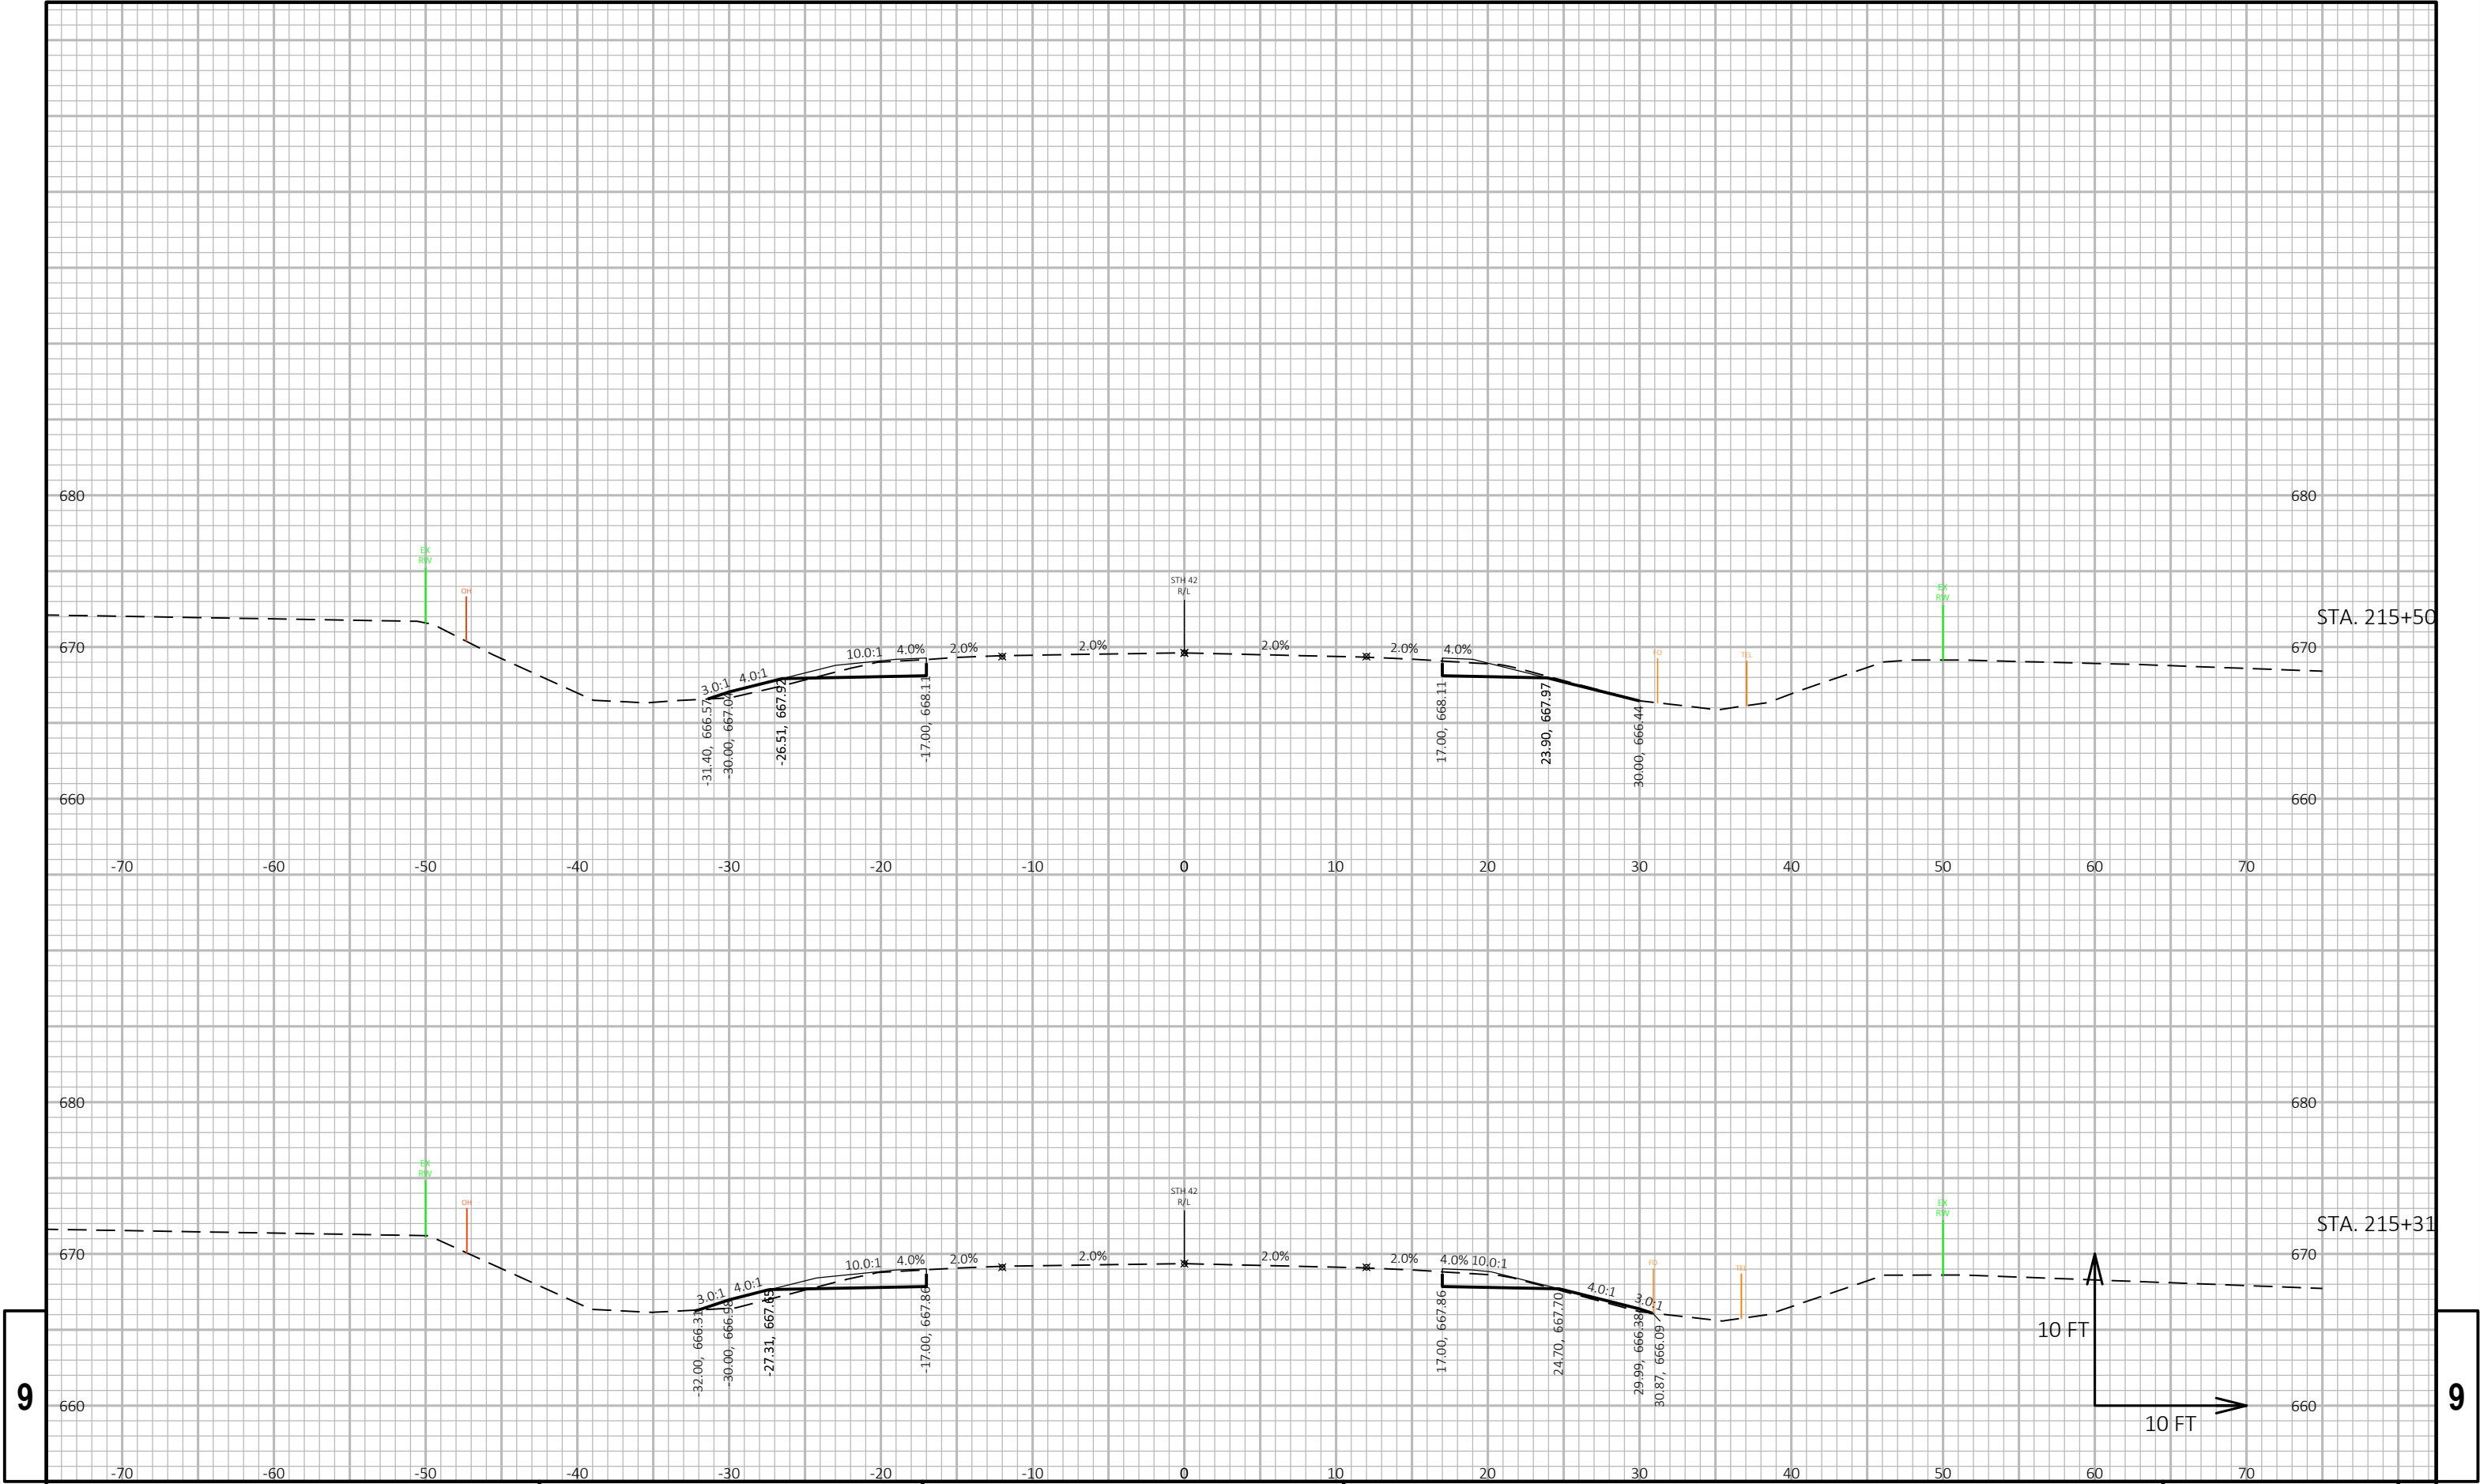


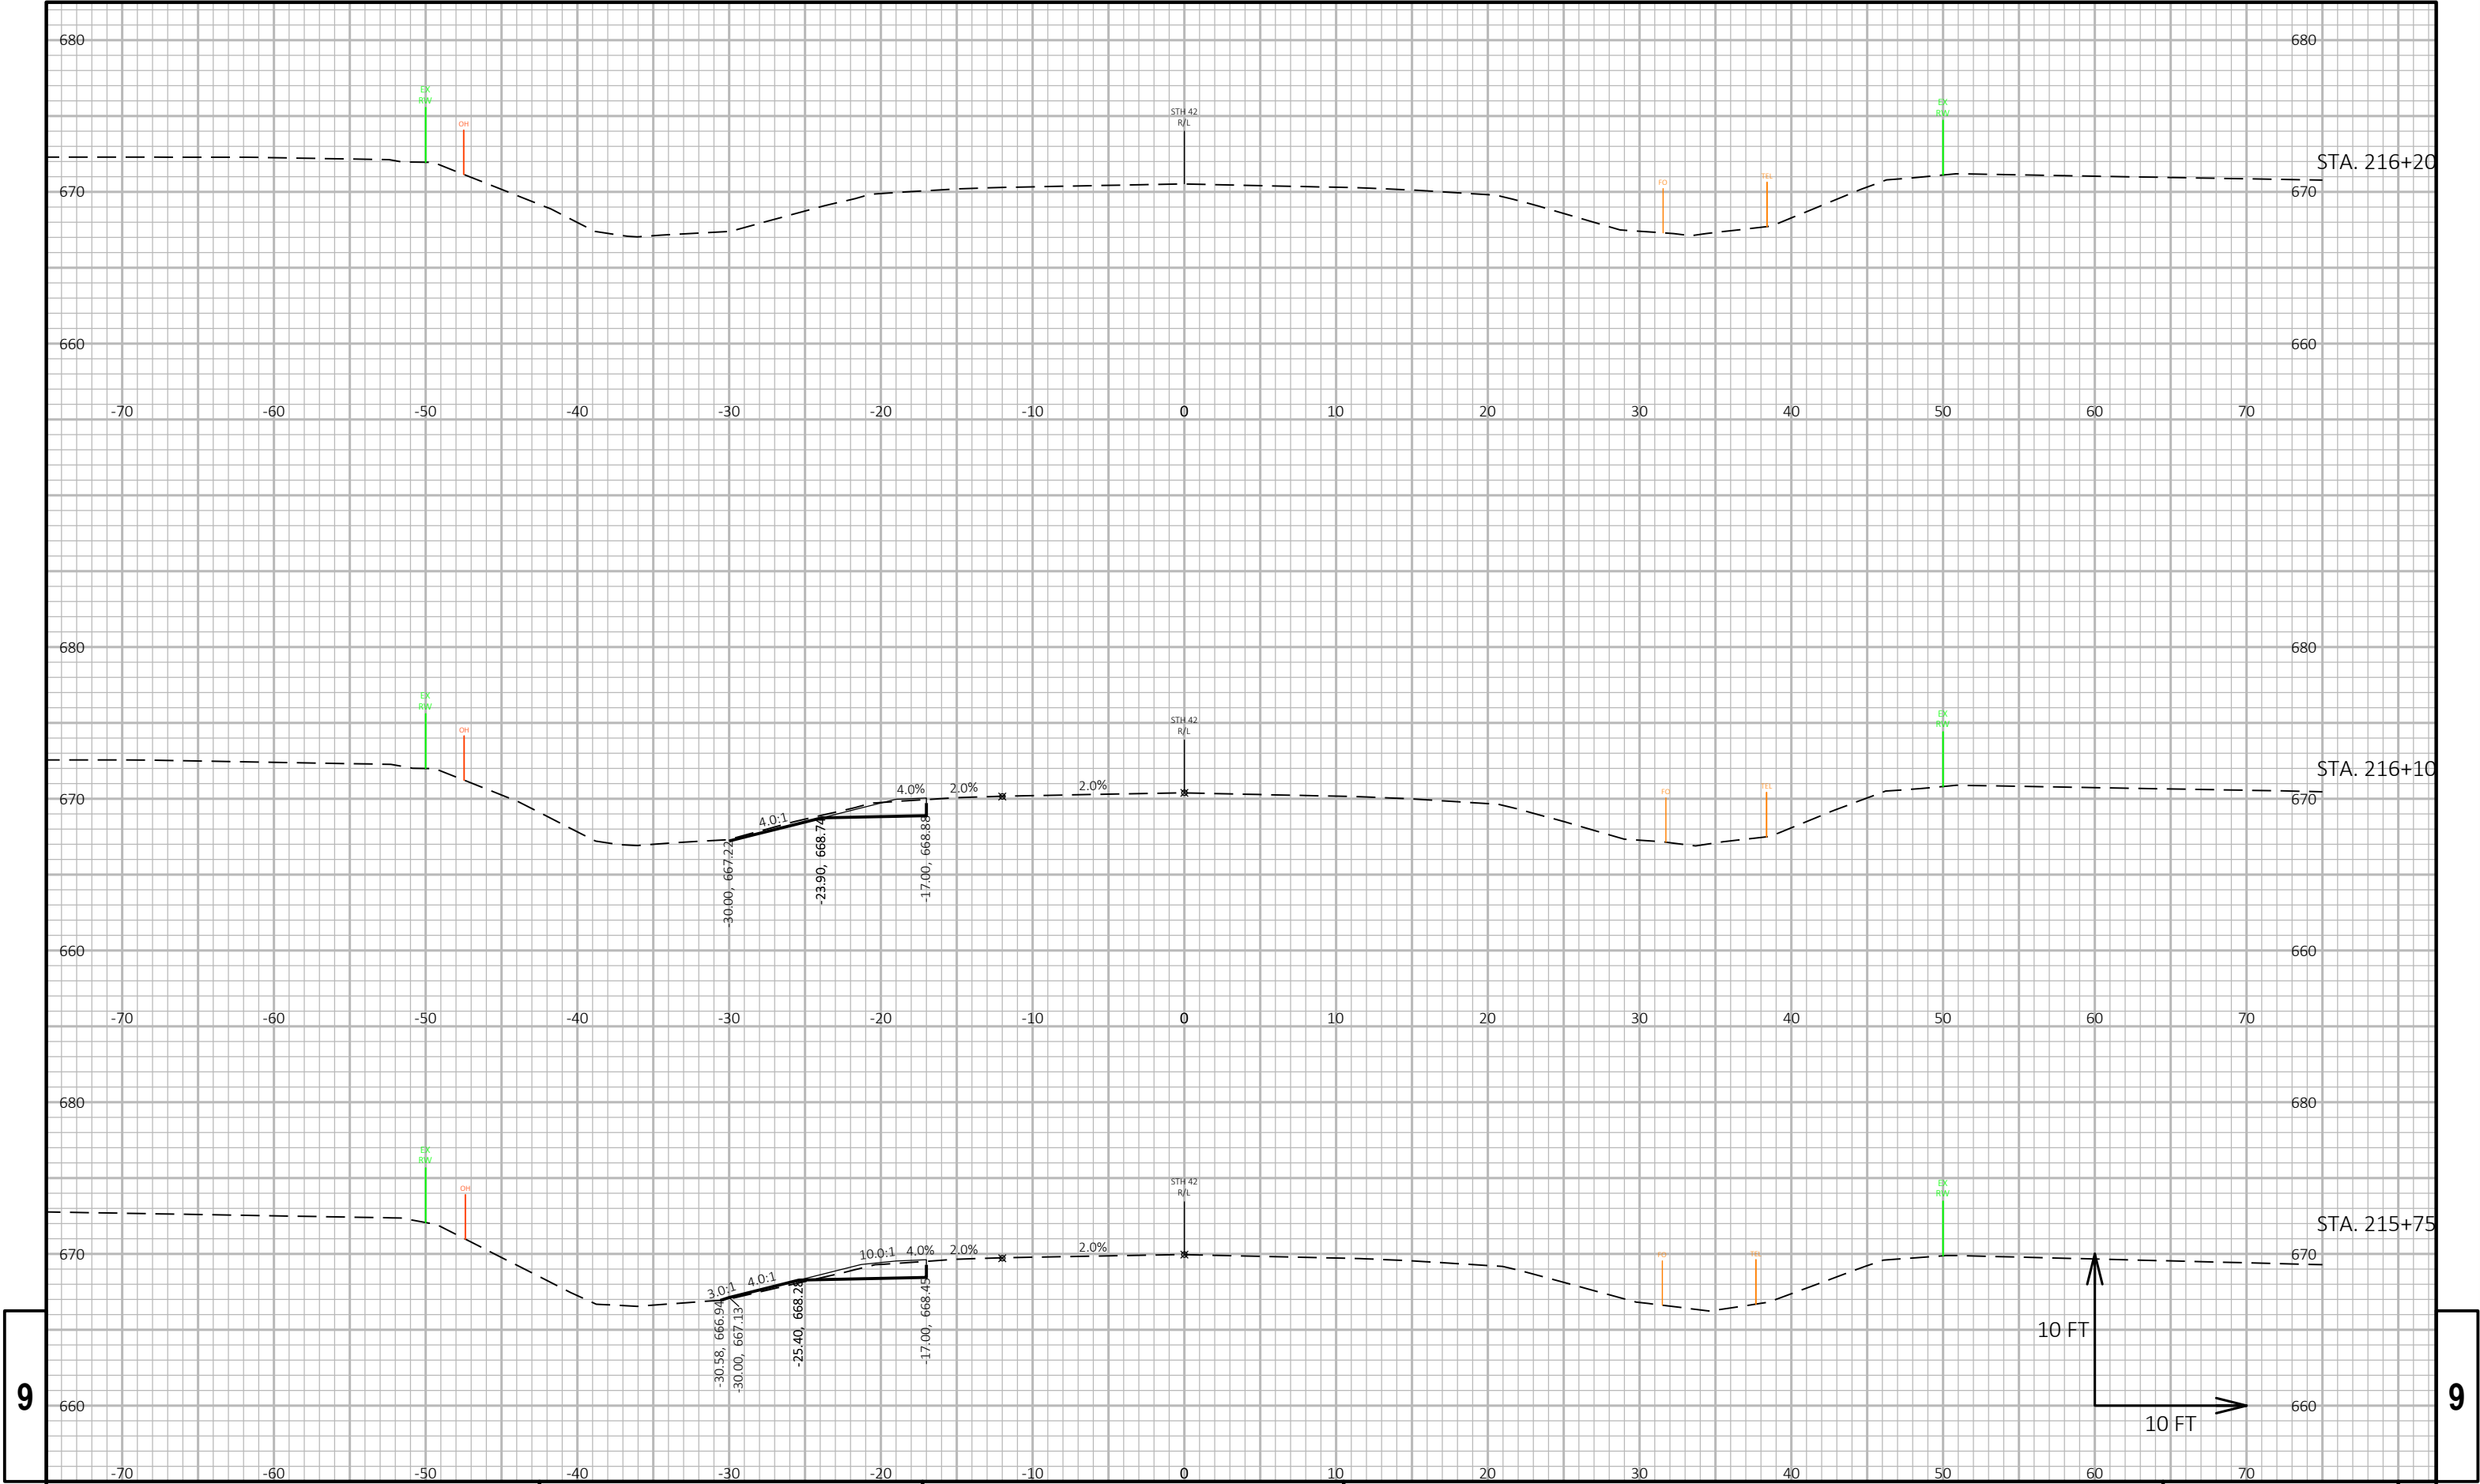

9

9


PROJECT NO: 1470-25-71	HWY: STH 42	COUNTY: KEWAUNEE	CROSS SECTIONS: STH 42	SHEET	E
------------------------	-------------	------------------	------------------------	-------	---

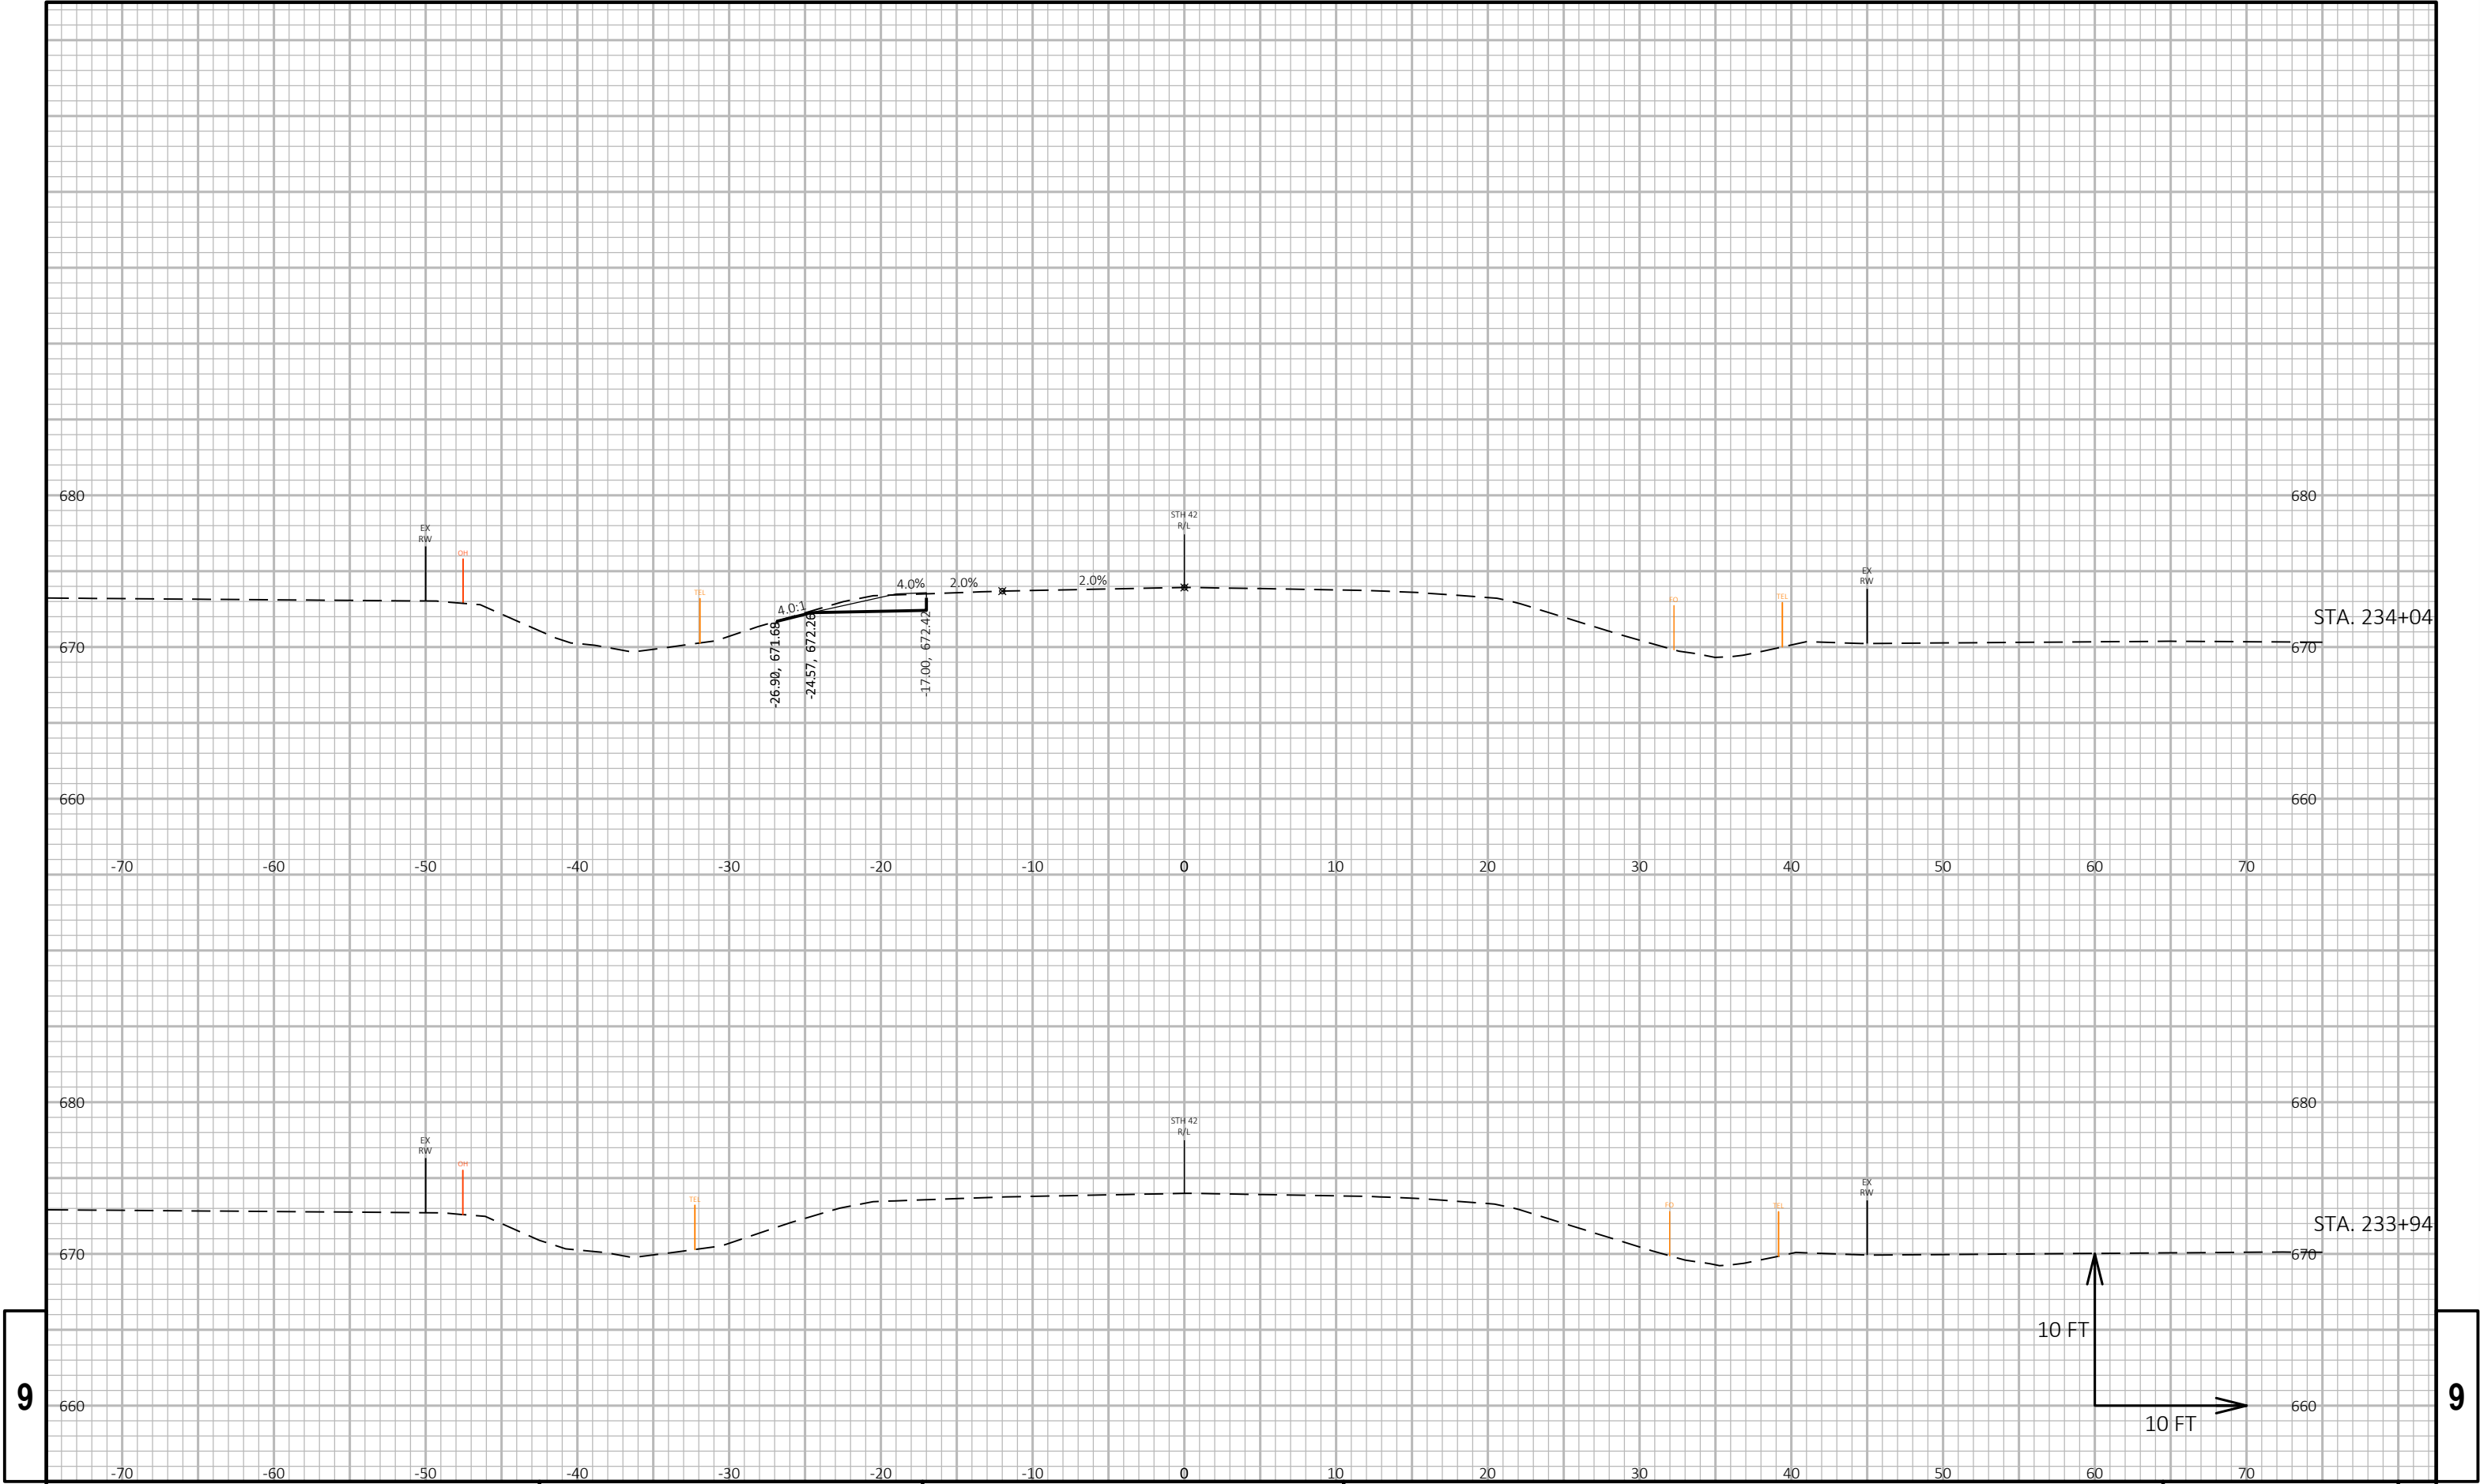


9

9


PROJECT NO: 1470-25-71	HWY: STH 42	COUNTY: KEWAUNEE	CROSS SECTIONS: STH 42	SHEET	E
------------------------	-------------	------------------	------------------------	-------	---

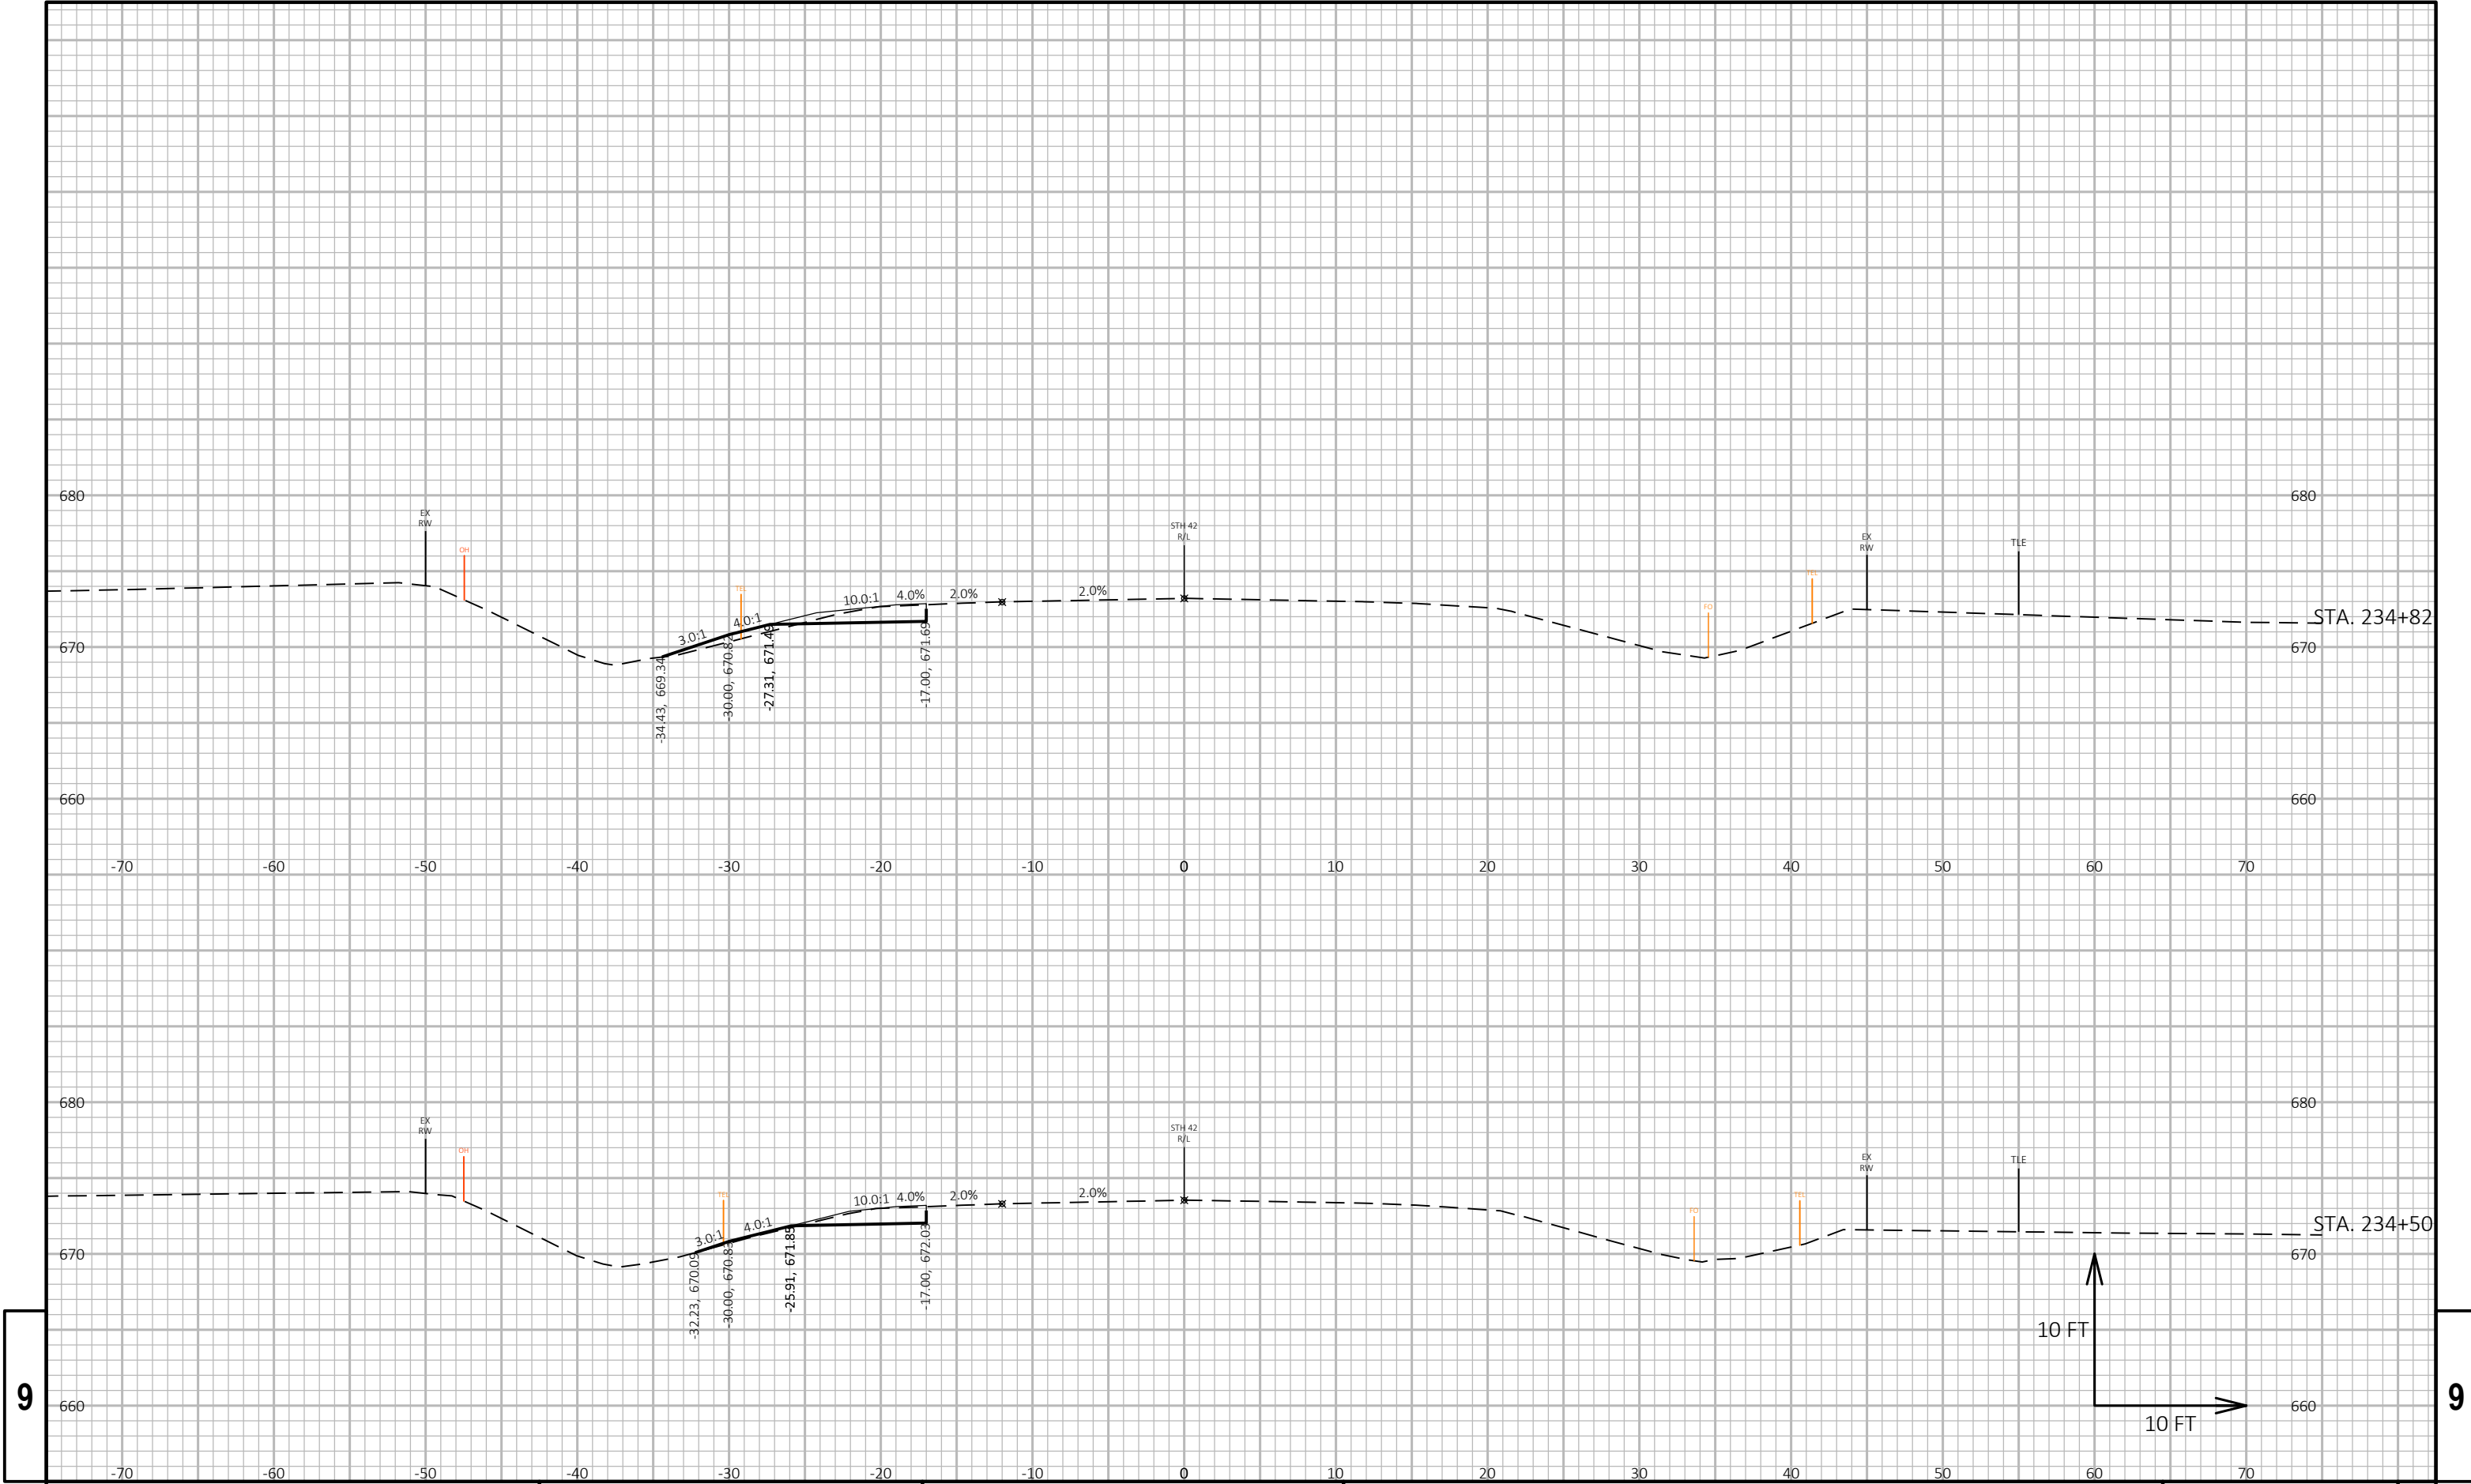

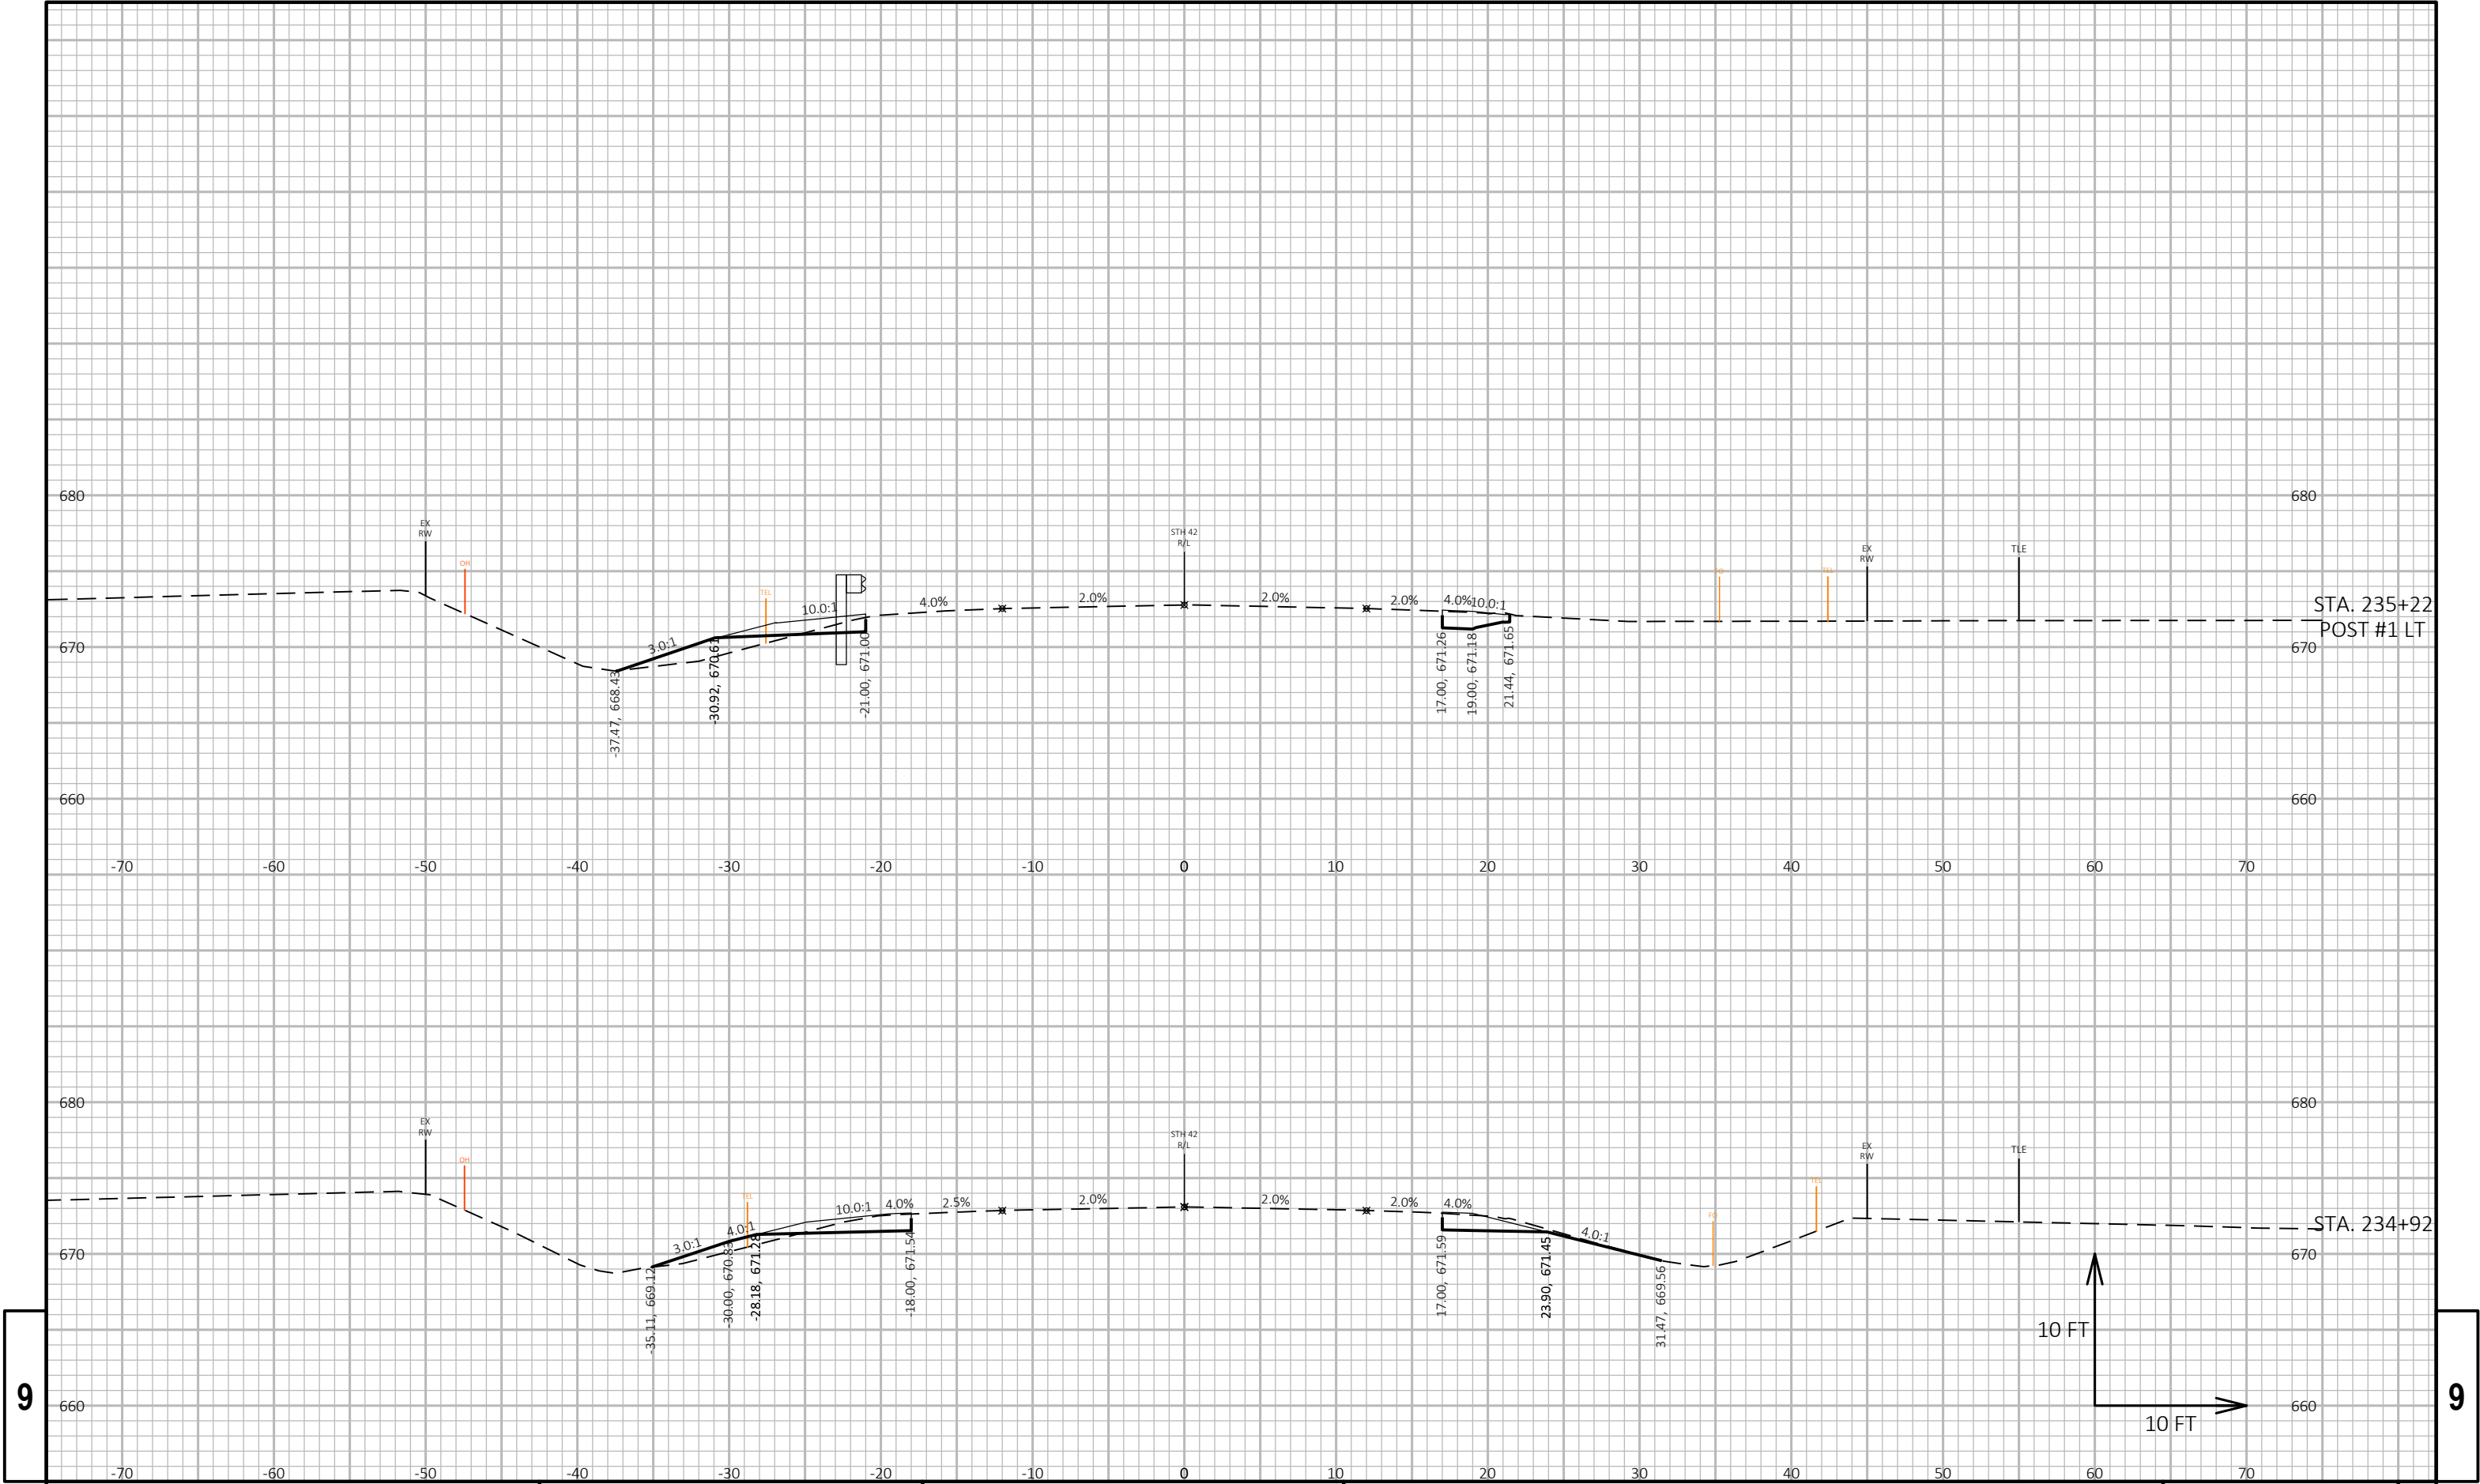

9


9

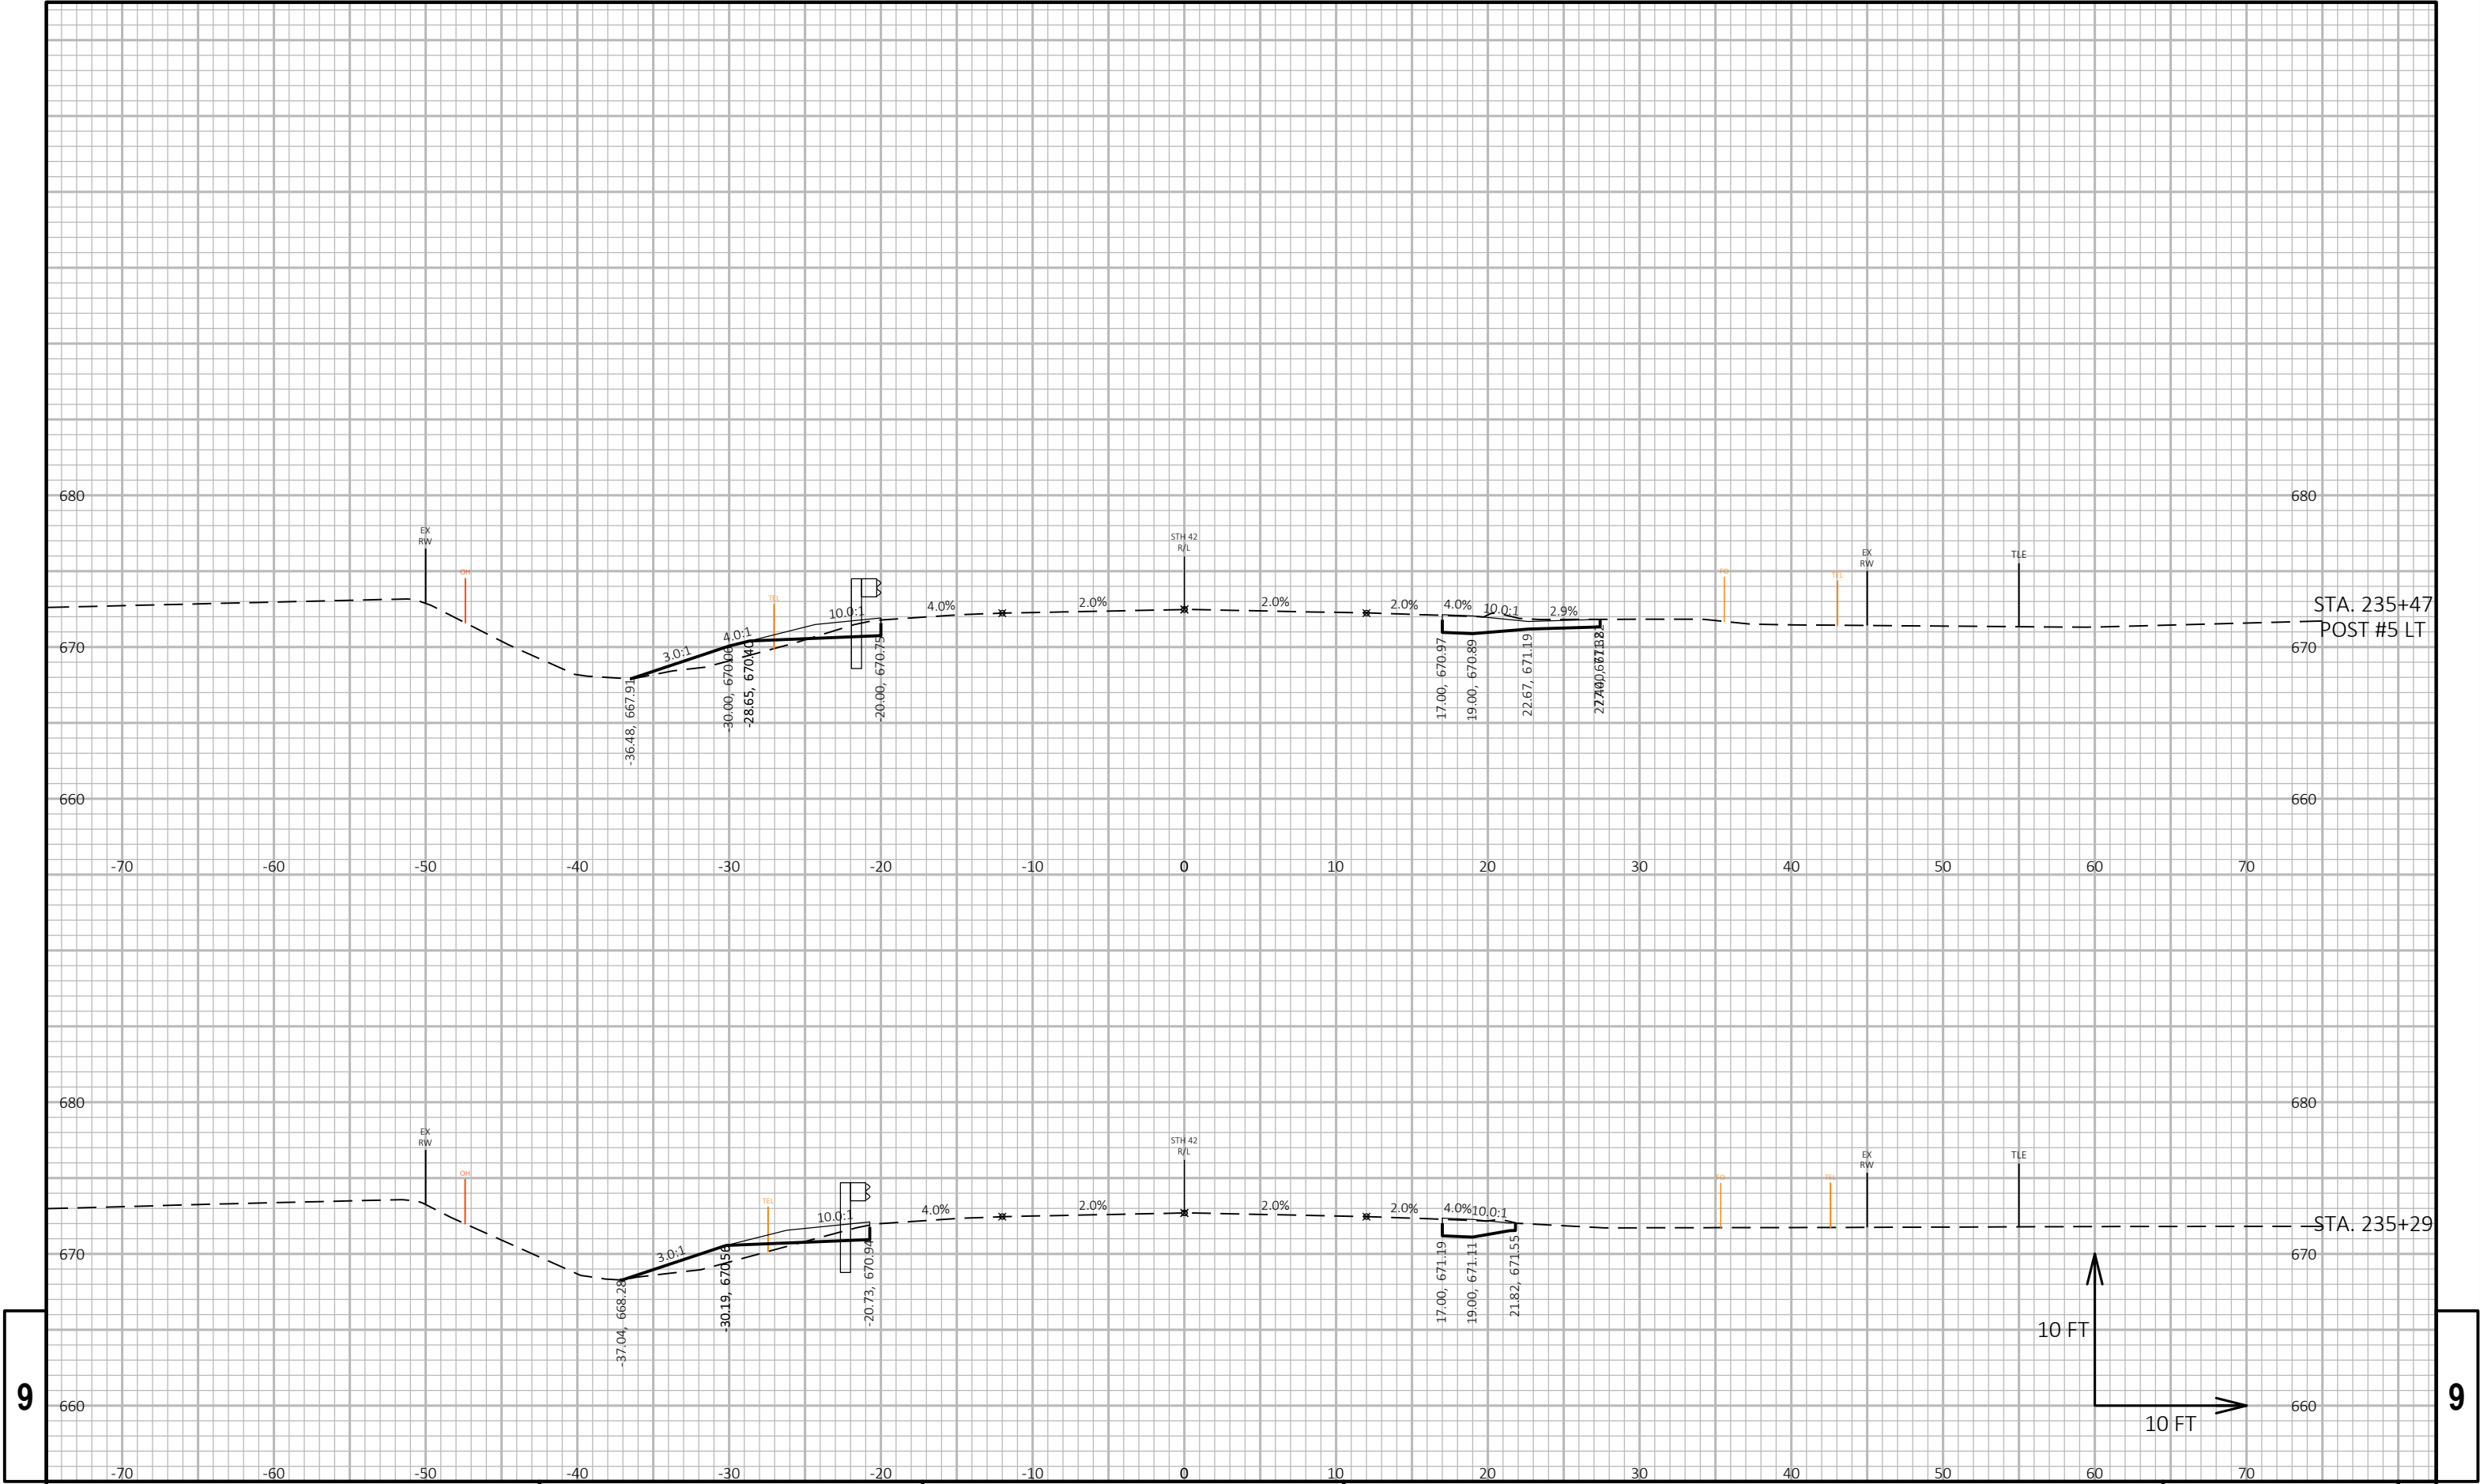

9

9


PROJECT NO: 1470-25-71	HWY: STH 42	COUNTY: KEWAUNEE	CROSS SECTIONS: STH 42	SHEET	E
------------------------	-------------	------------------	------------------------	-------	---

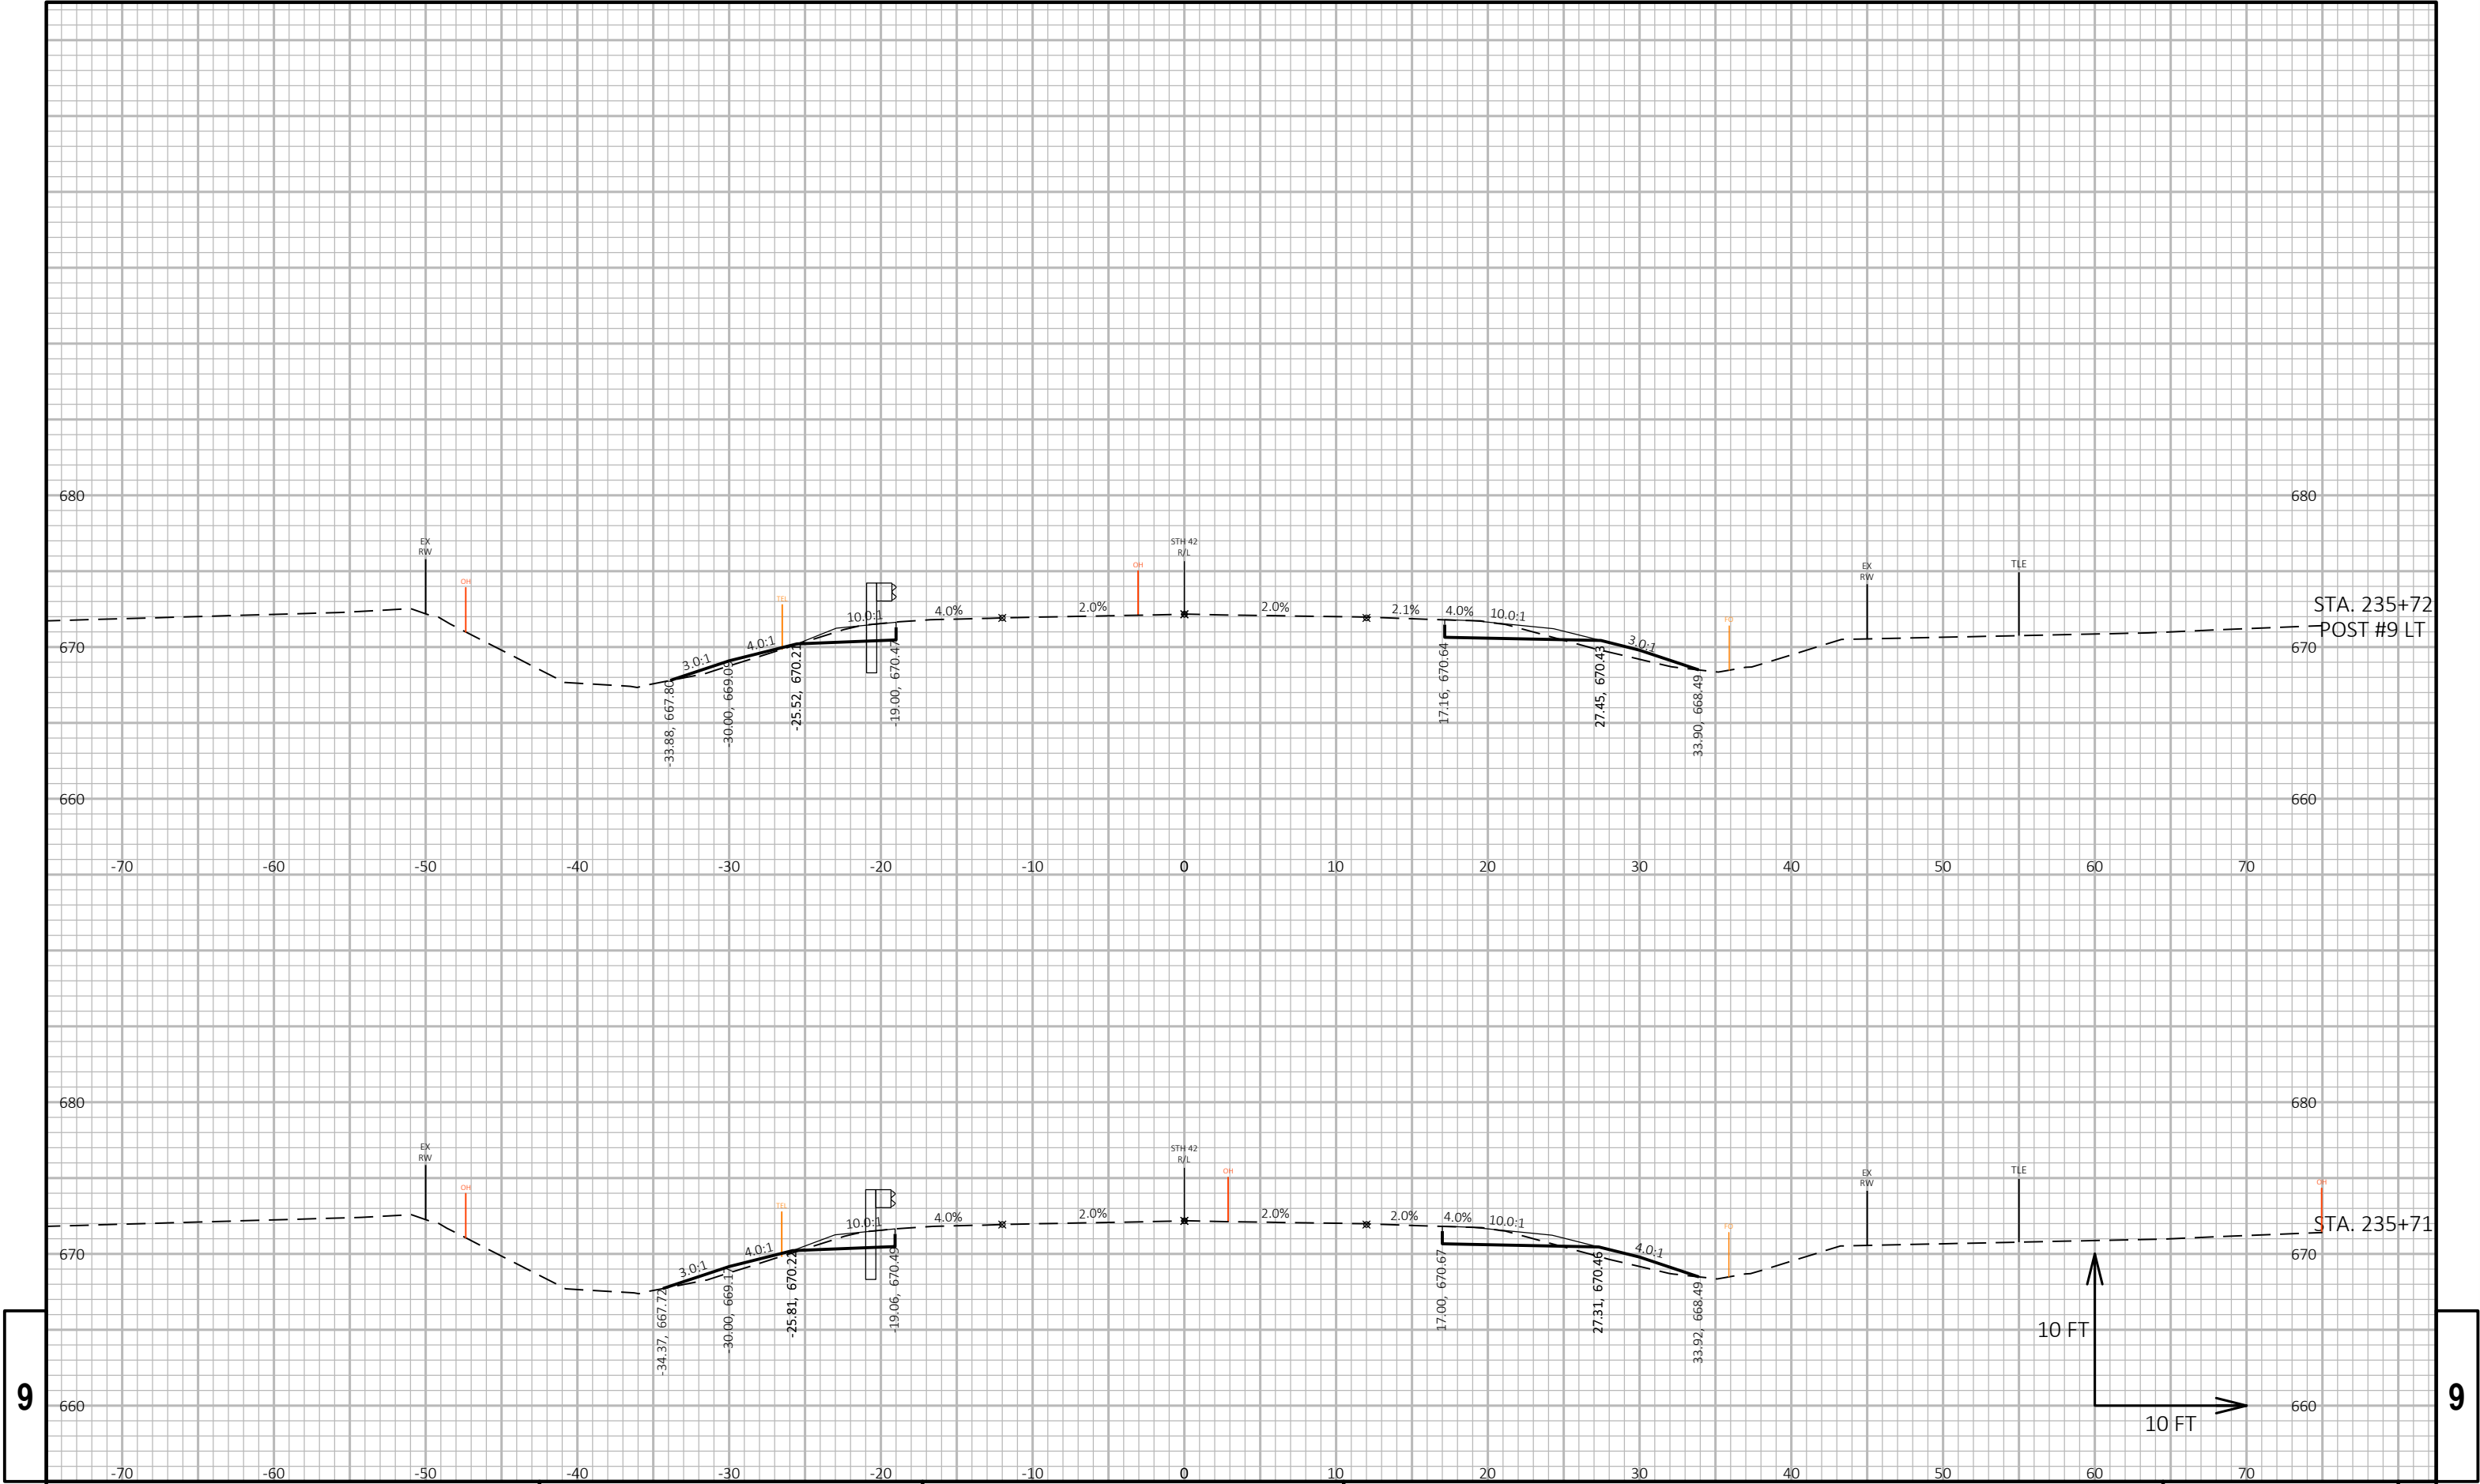

9


9


PROJECT NO: 1470-25-71	HWY: STH 42	COUNTY: KEWAUNEE	CROSS SECTIONS: STH 42	SHEET	E
------------------------	-------------	------------------	------------------------	-------	---

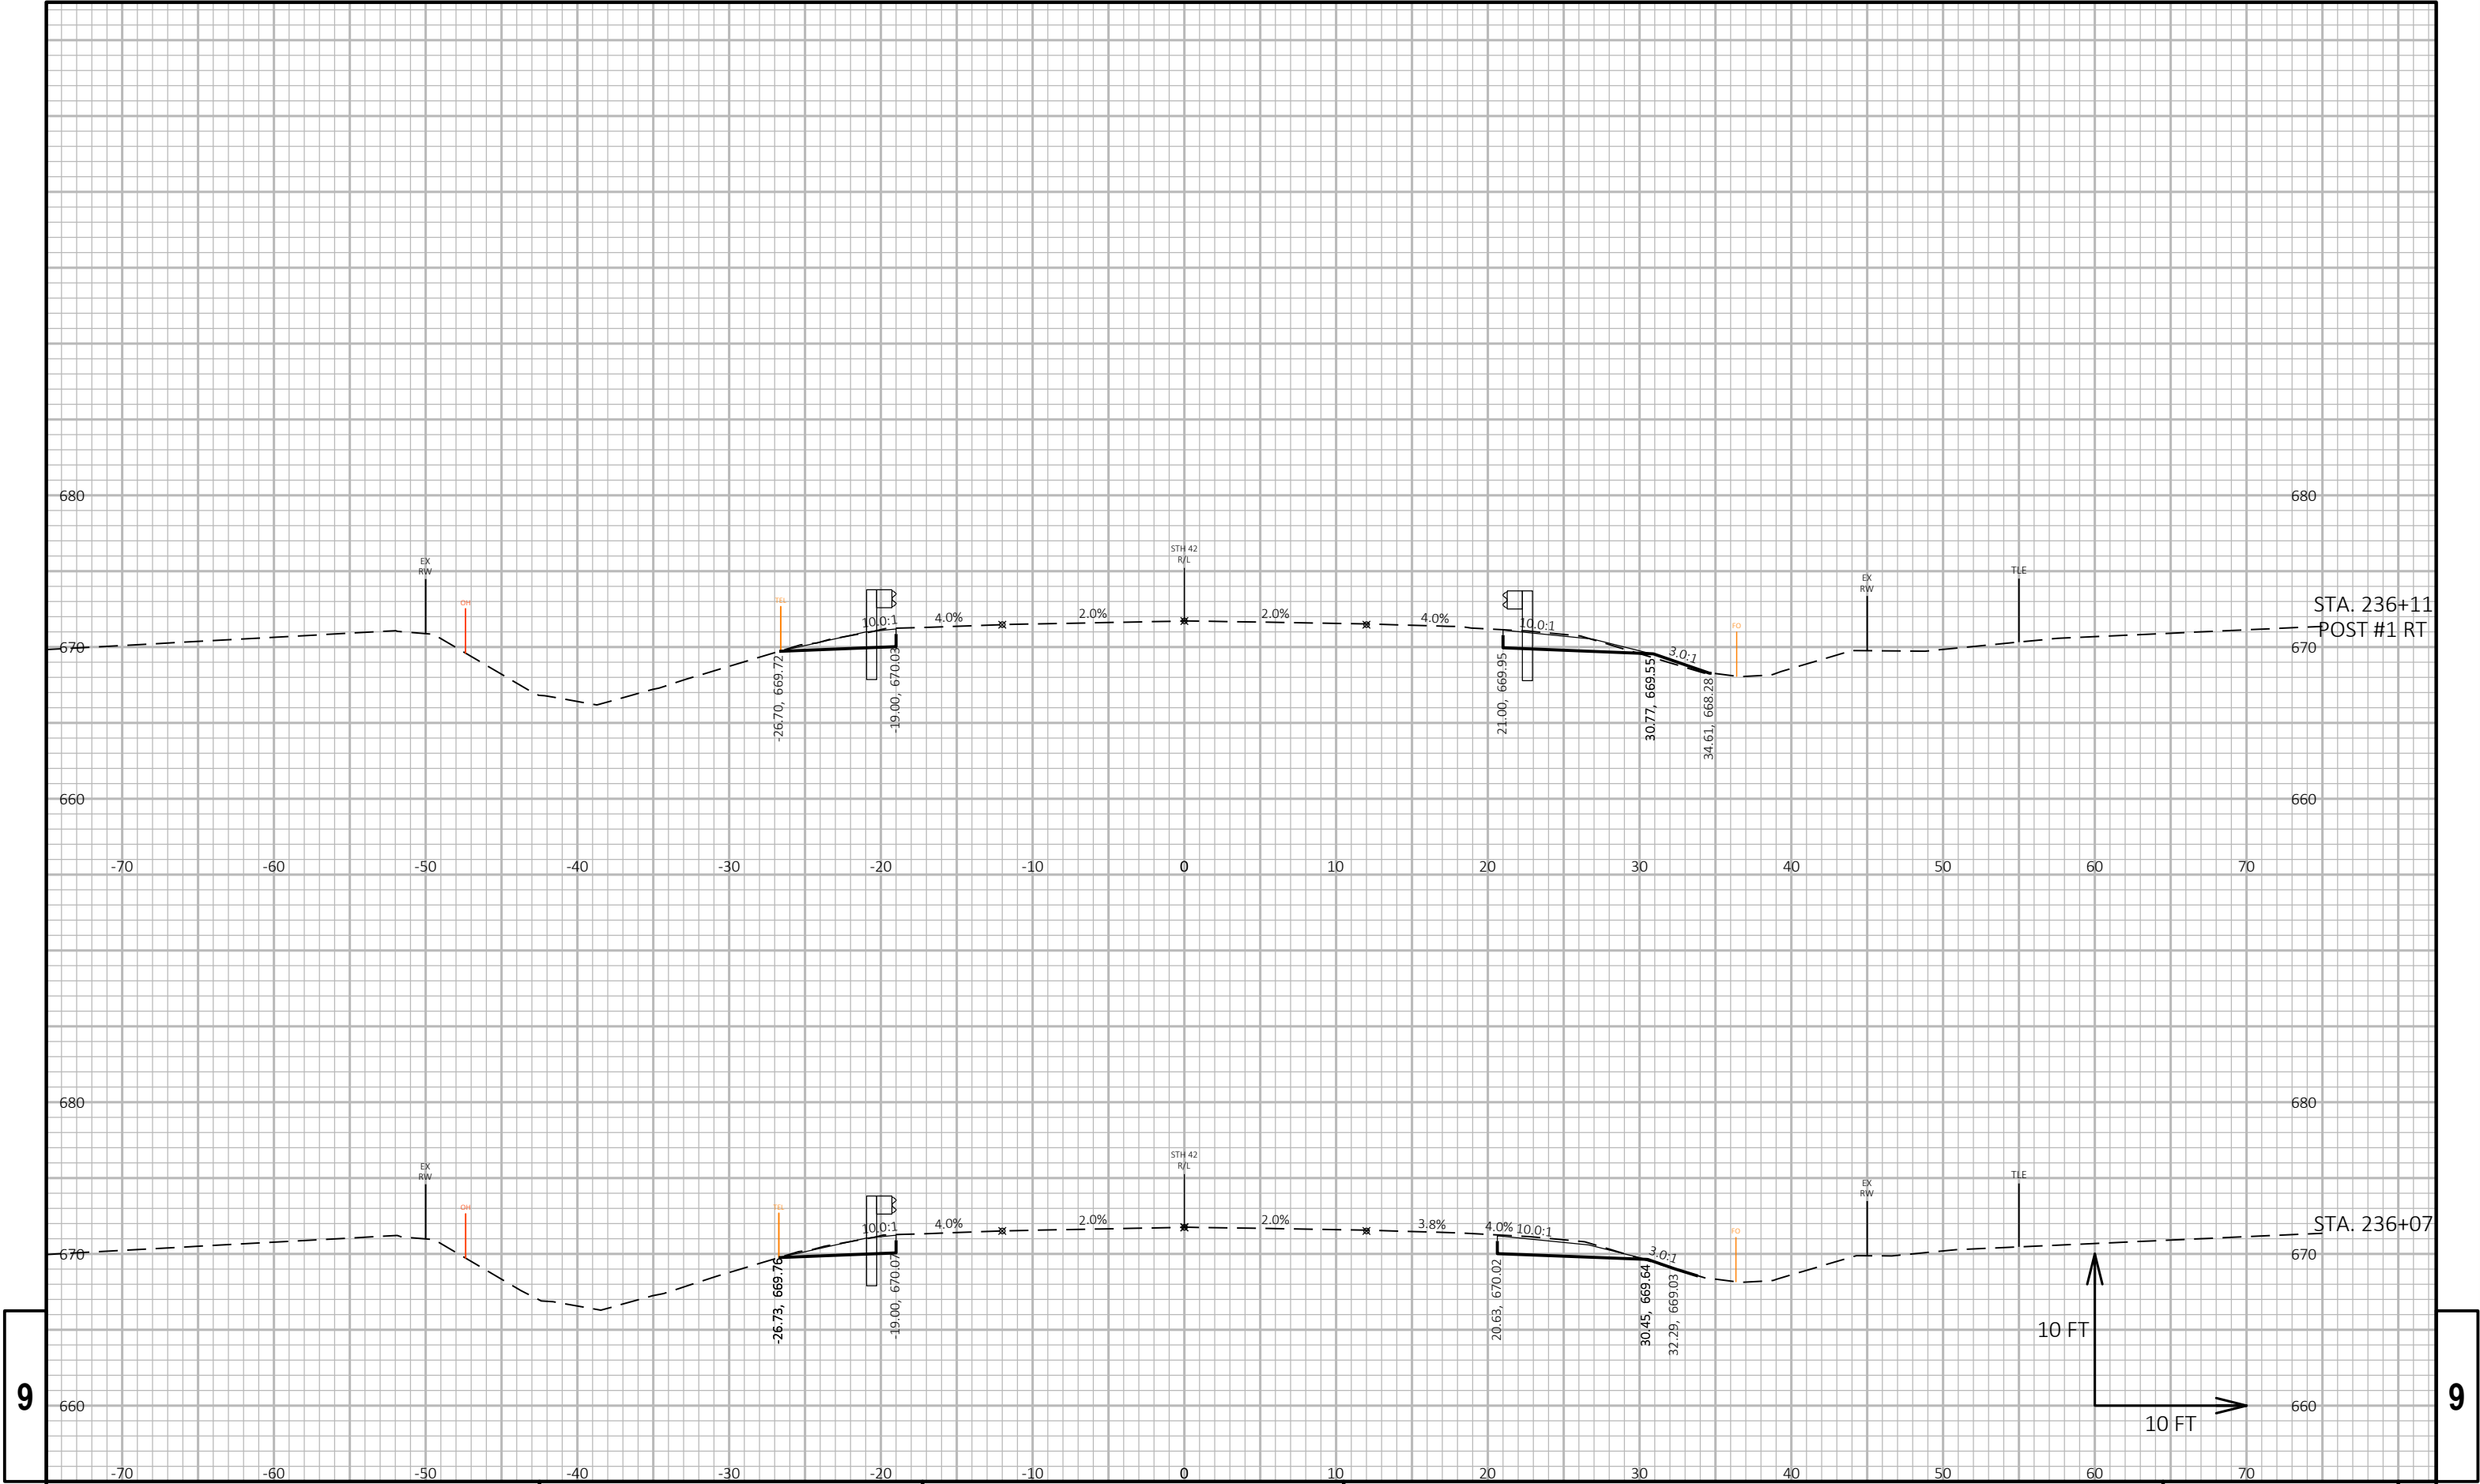

9


9


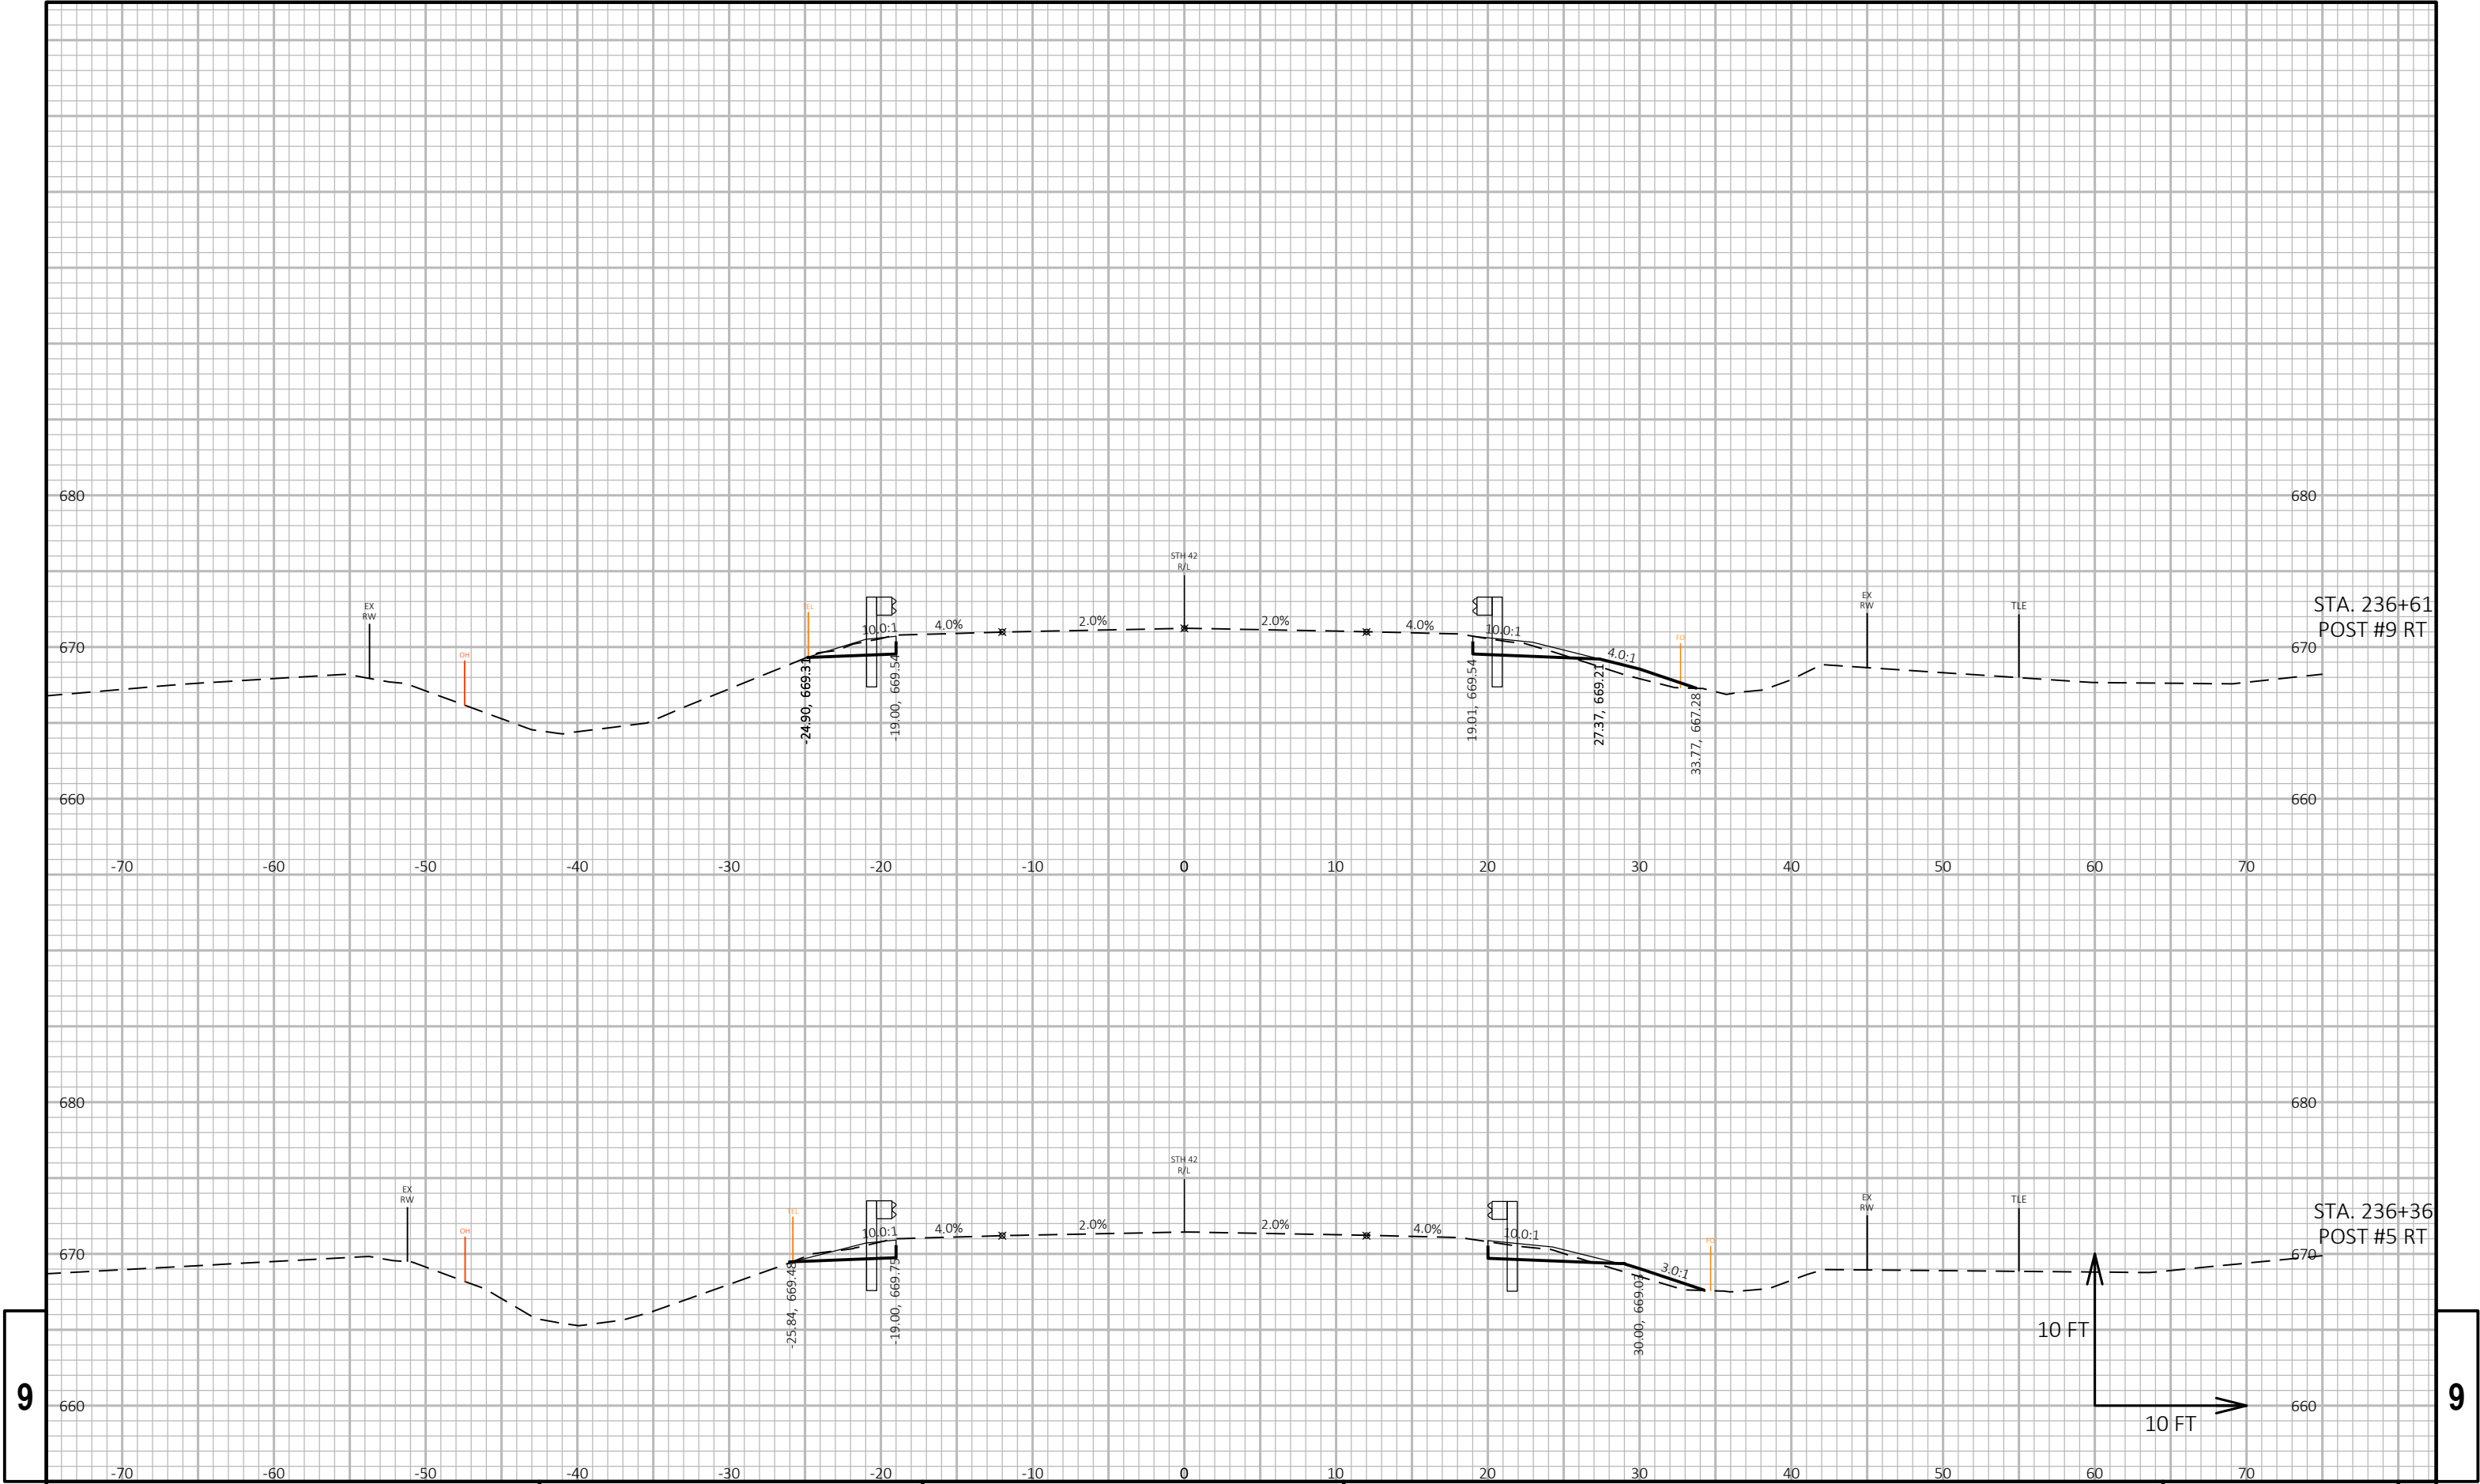


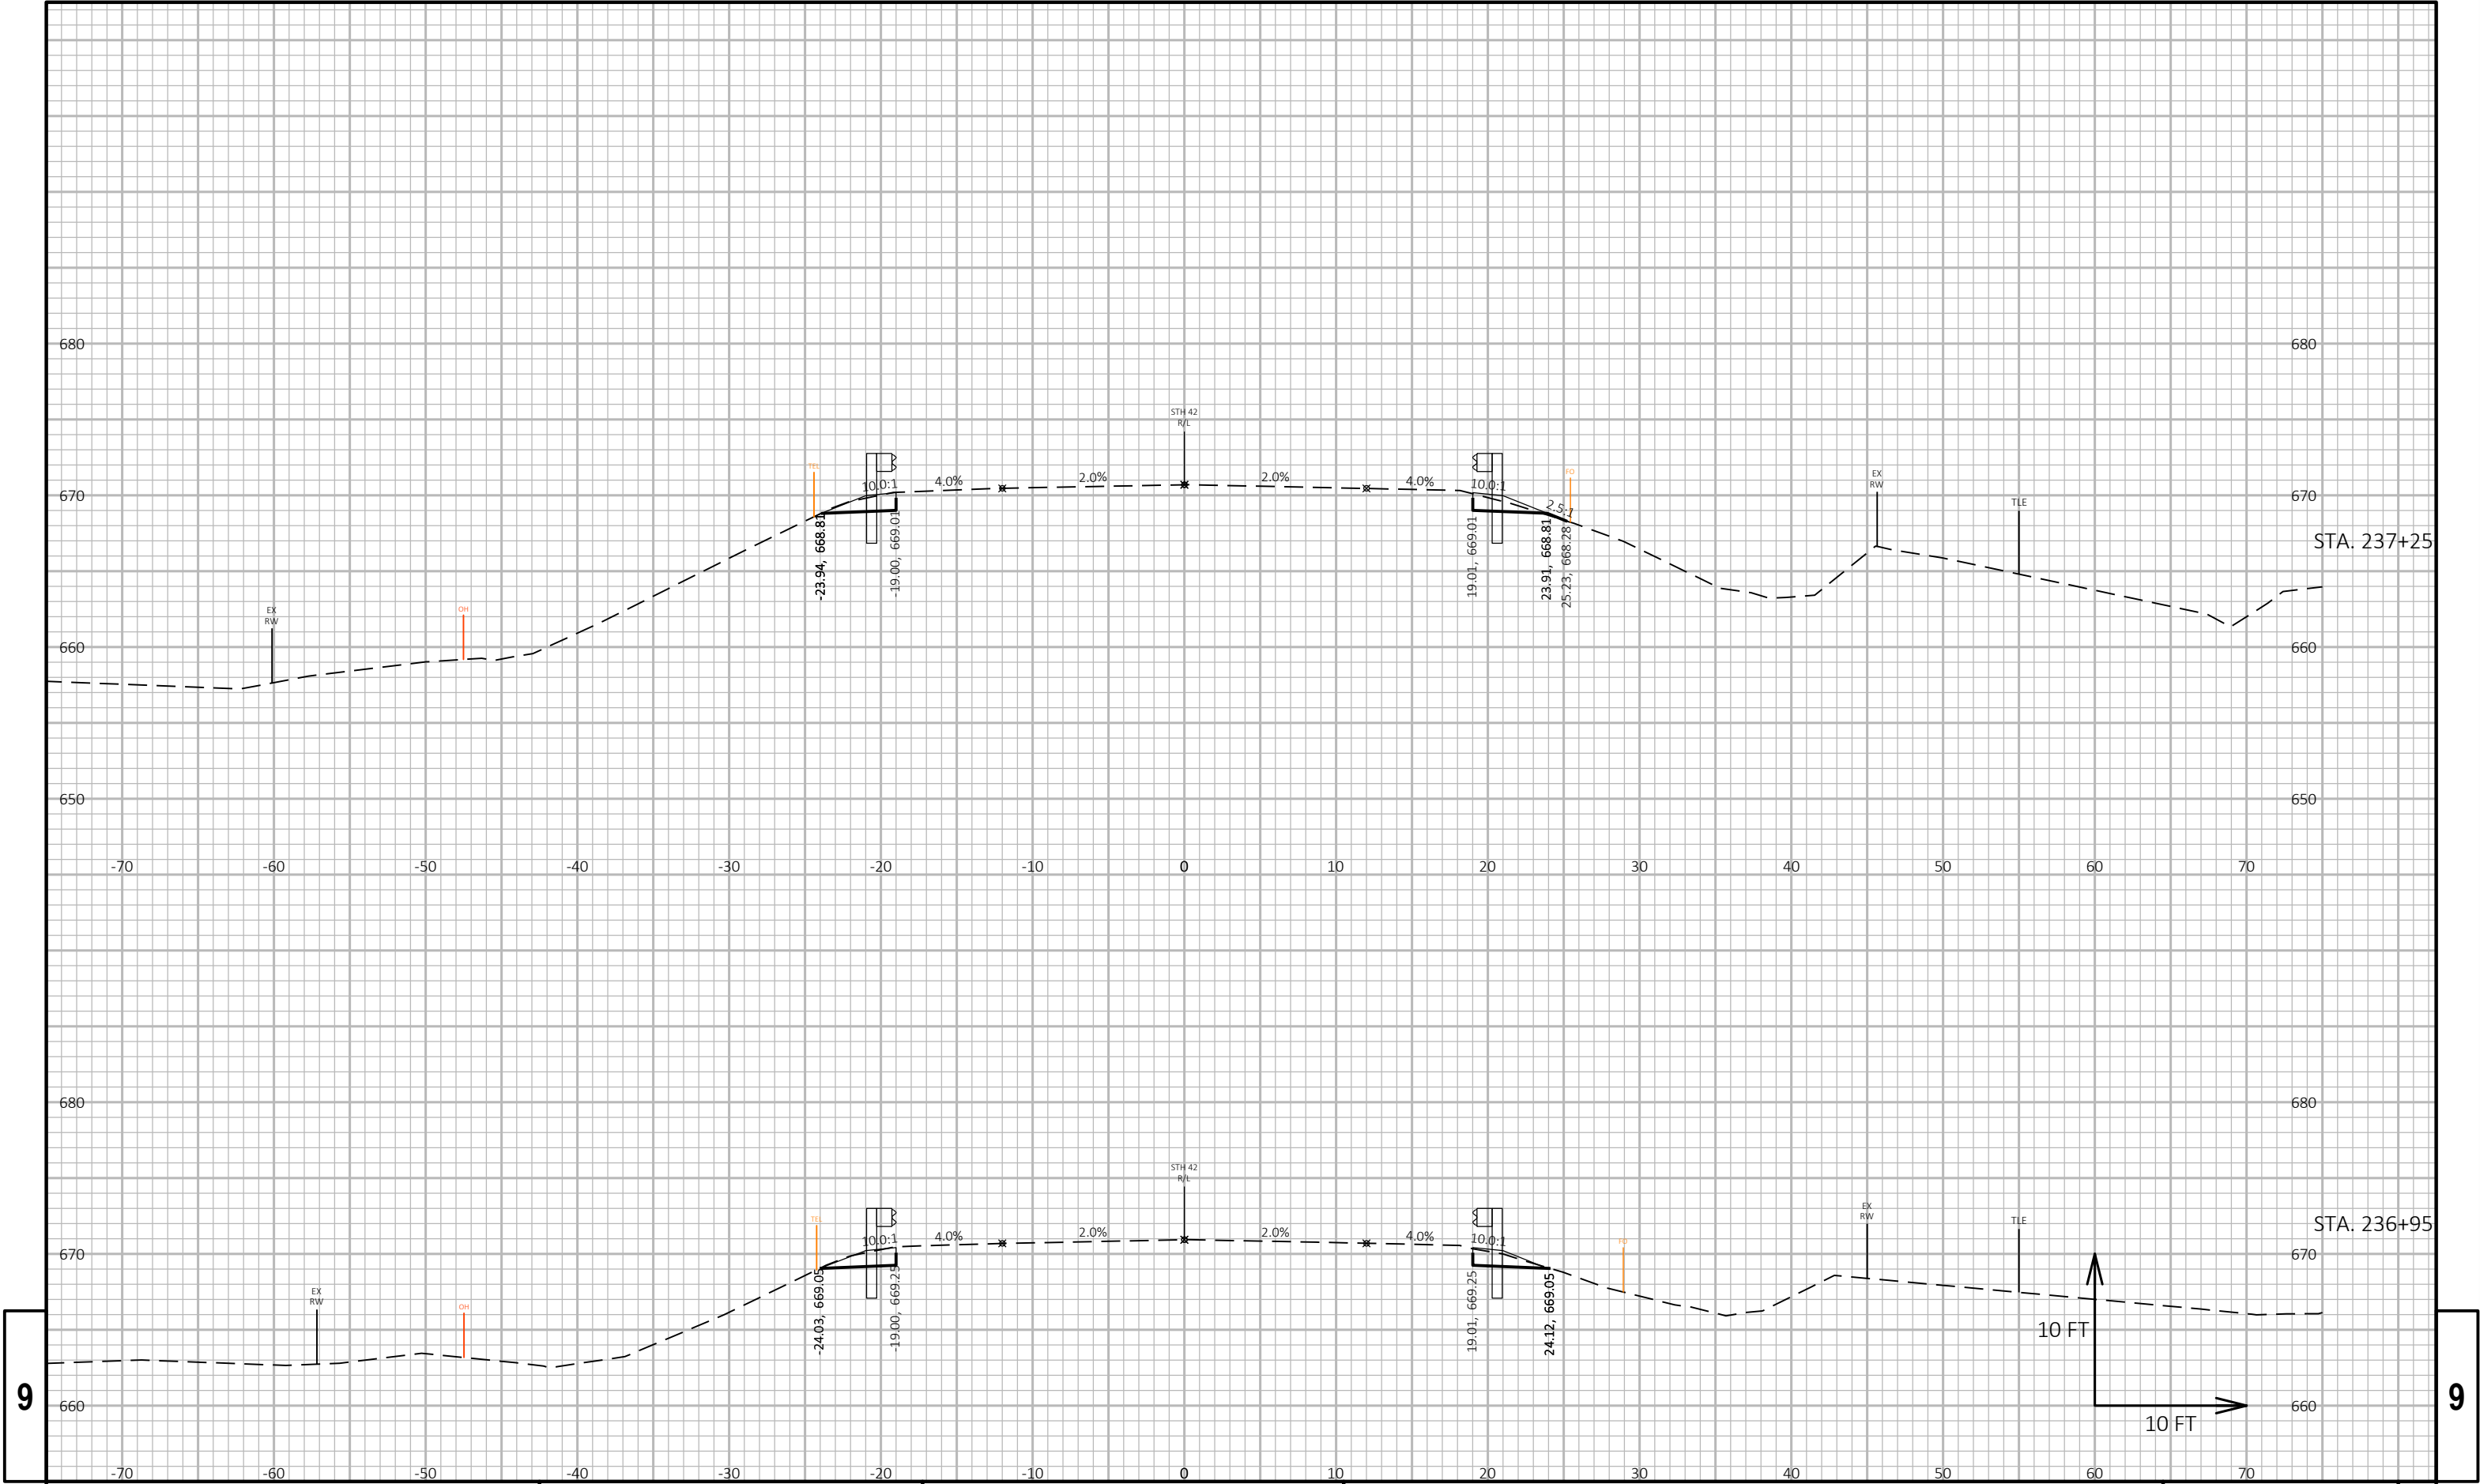


9

9

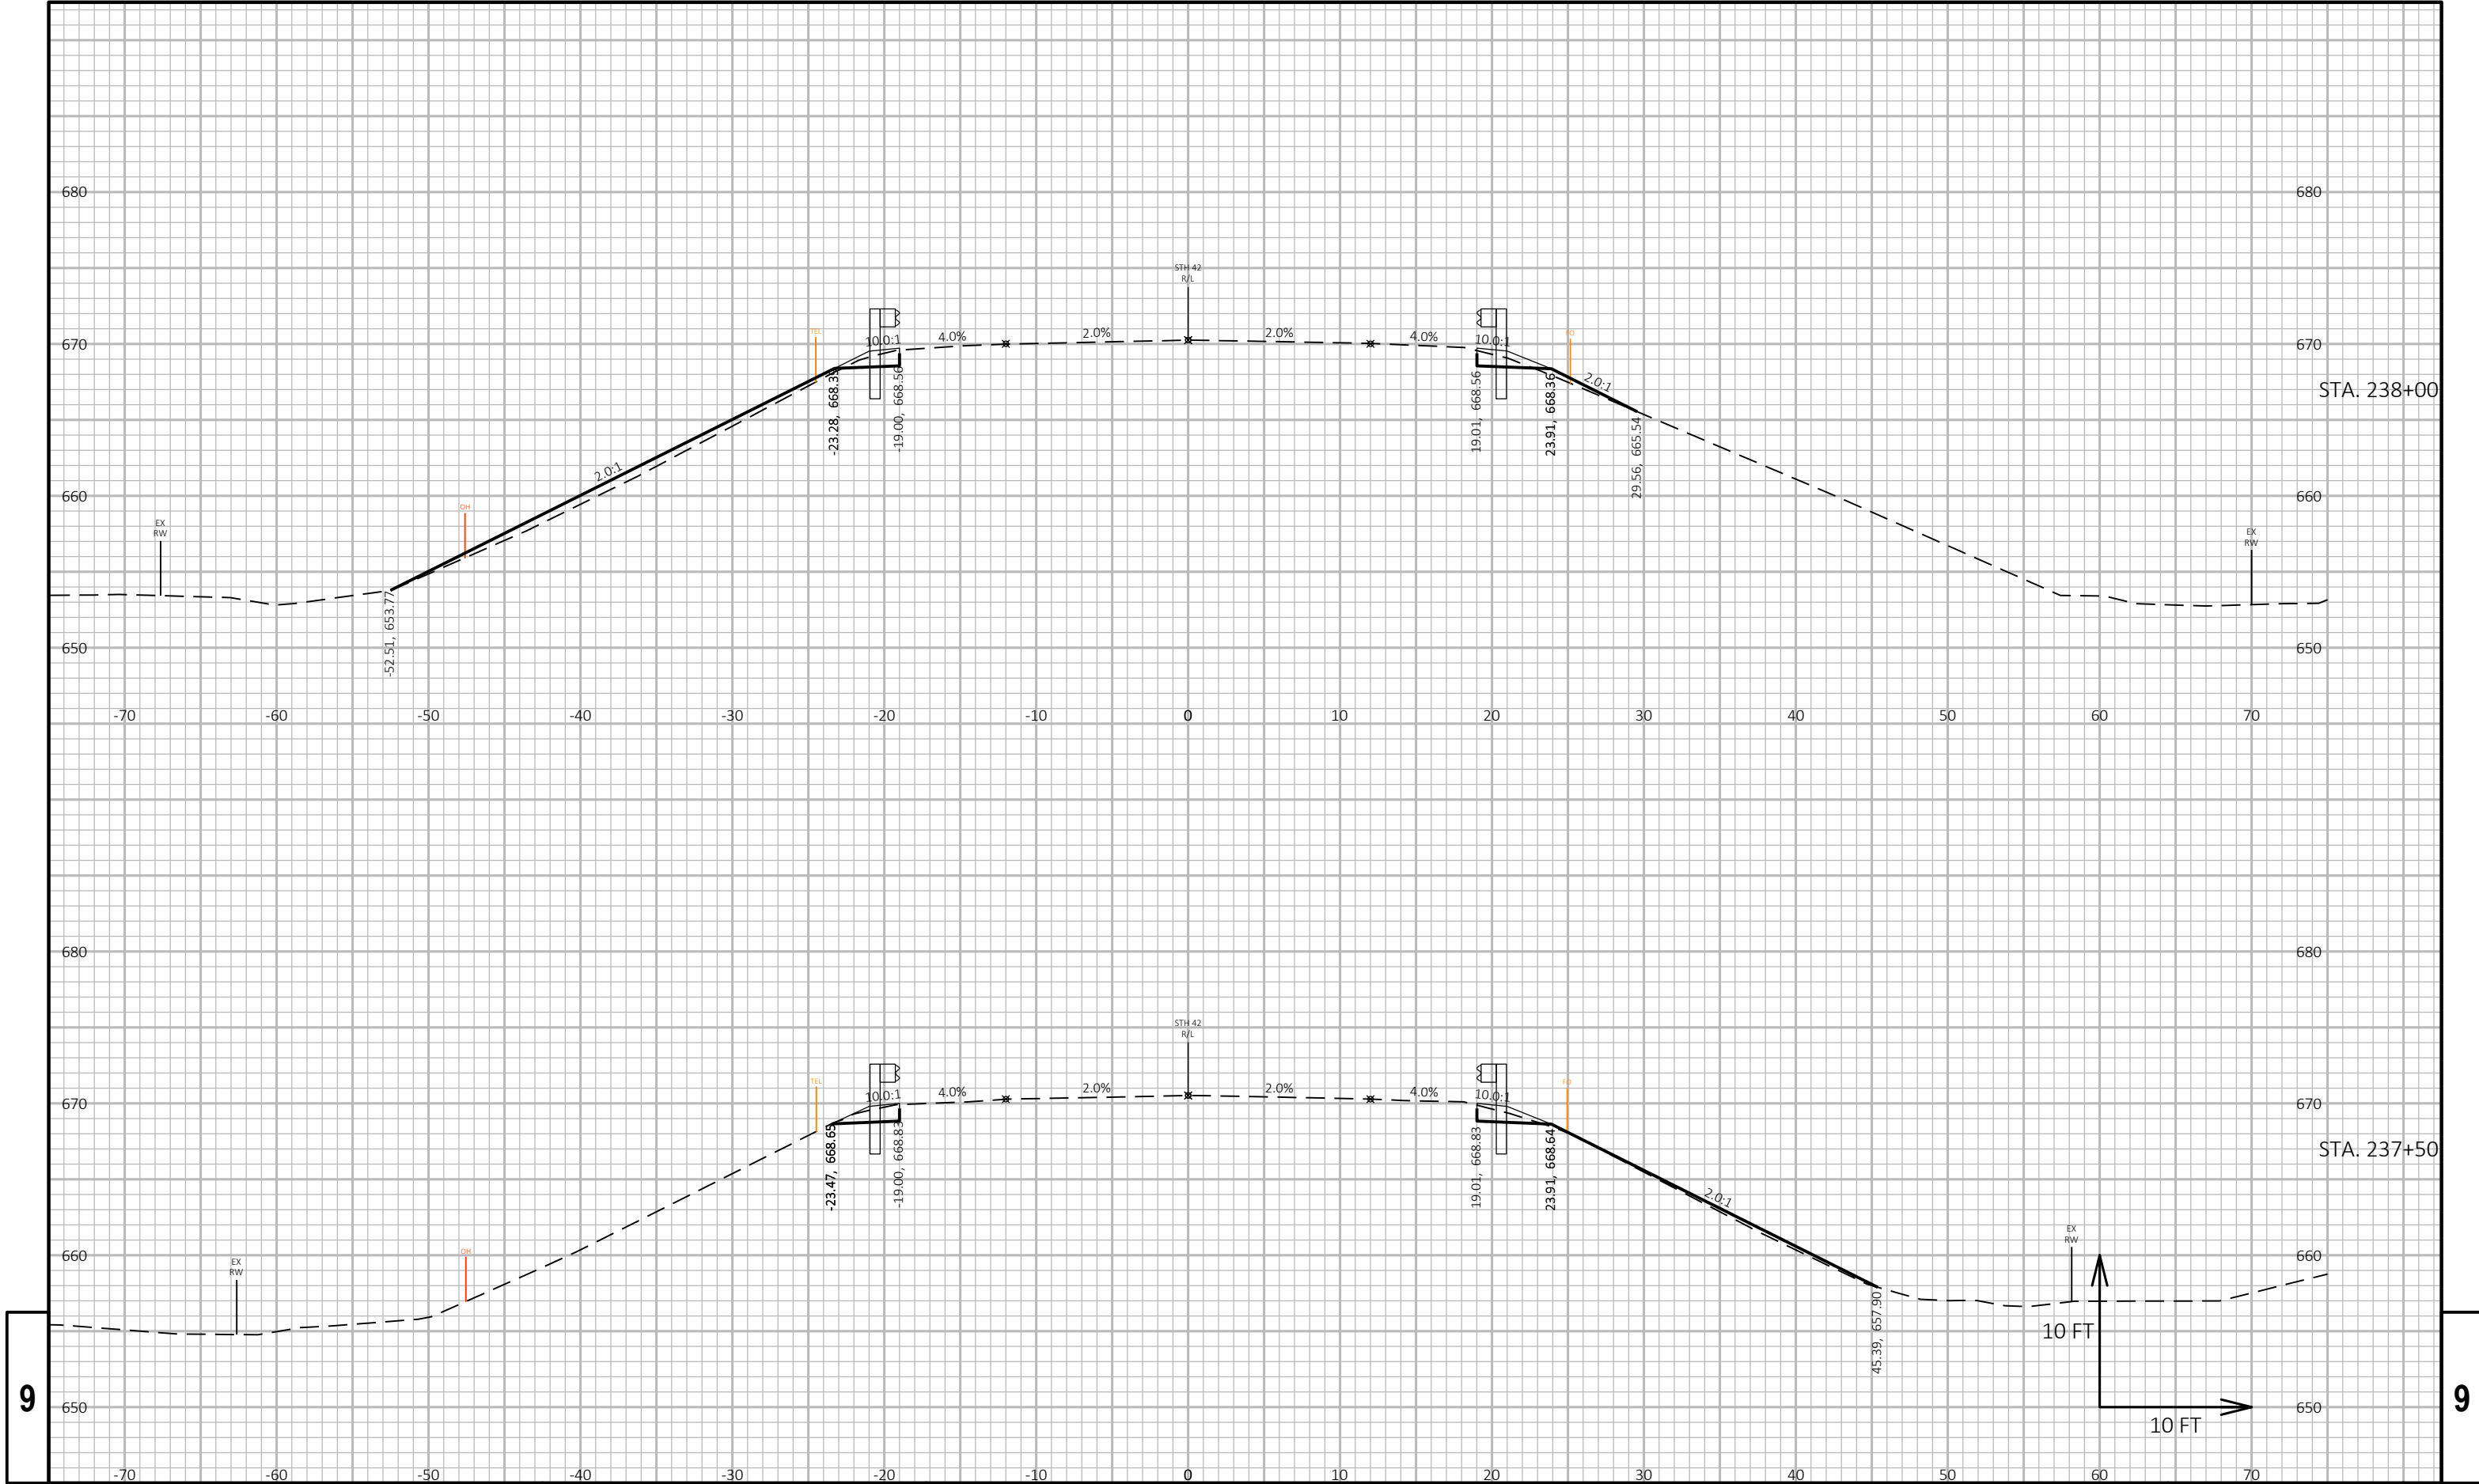

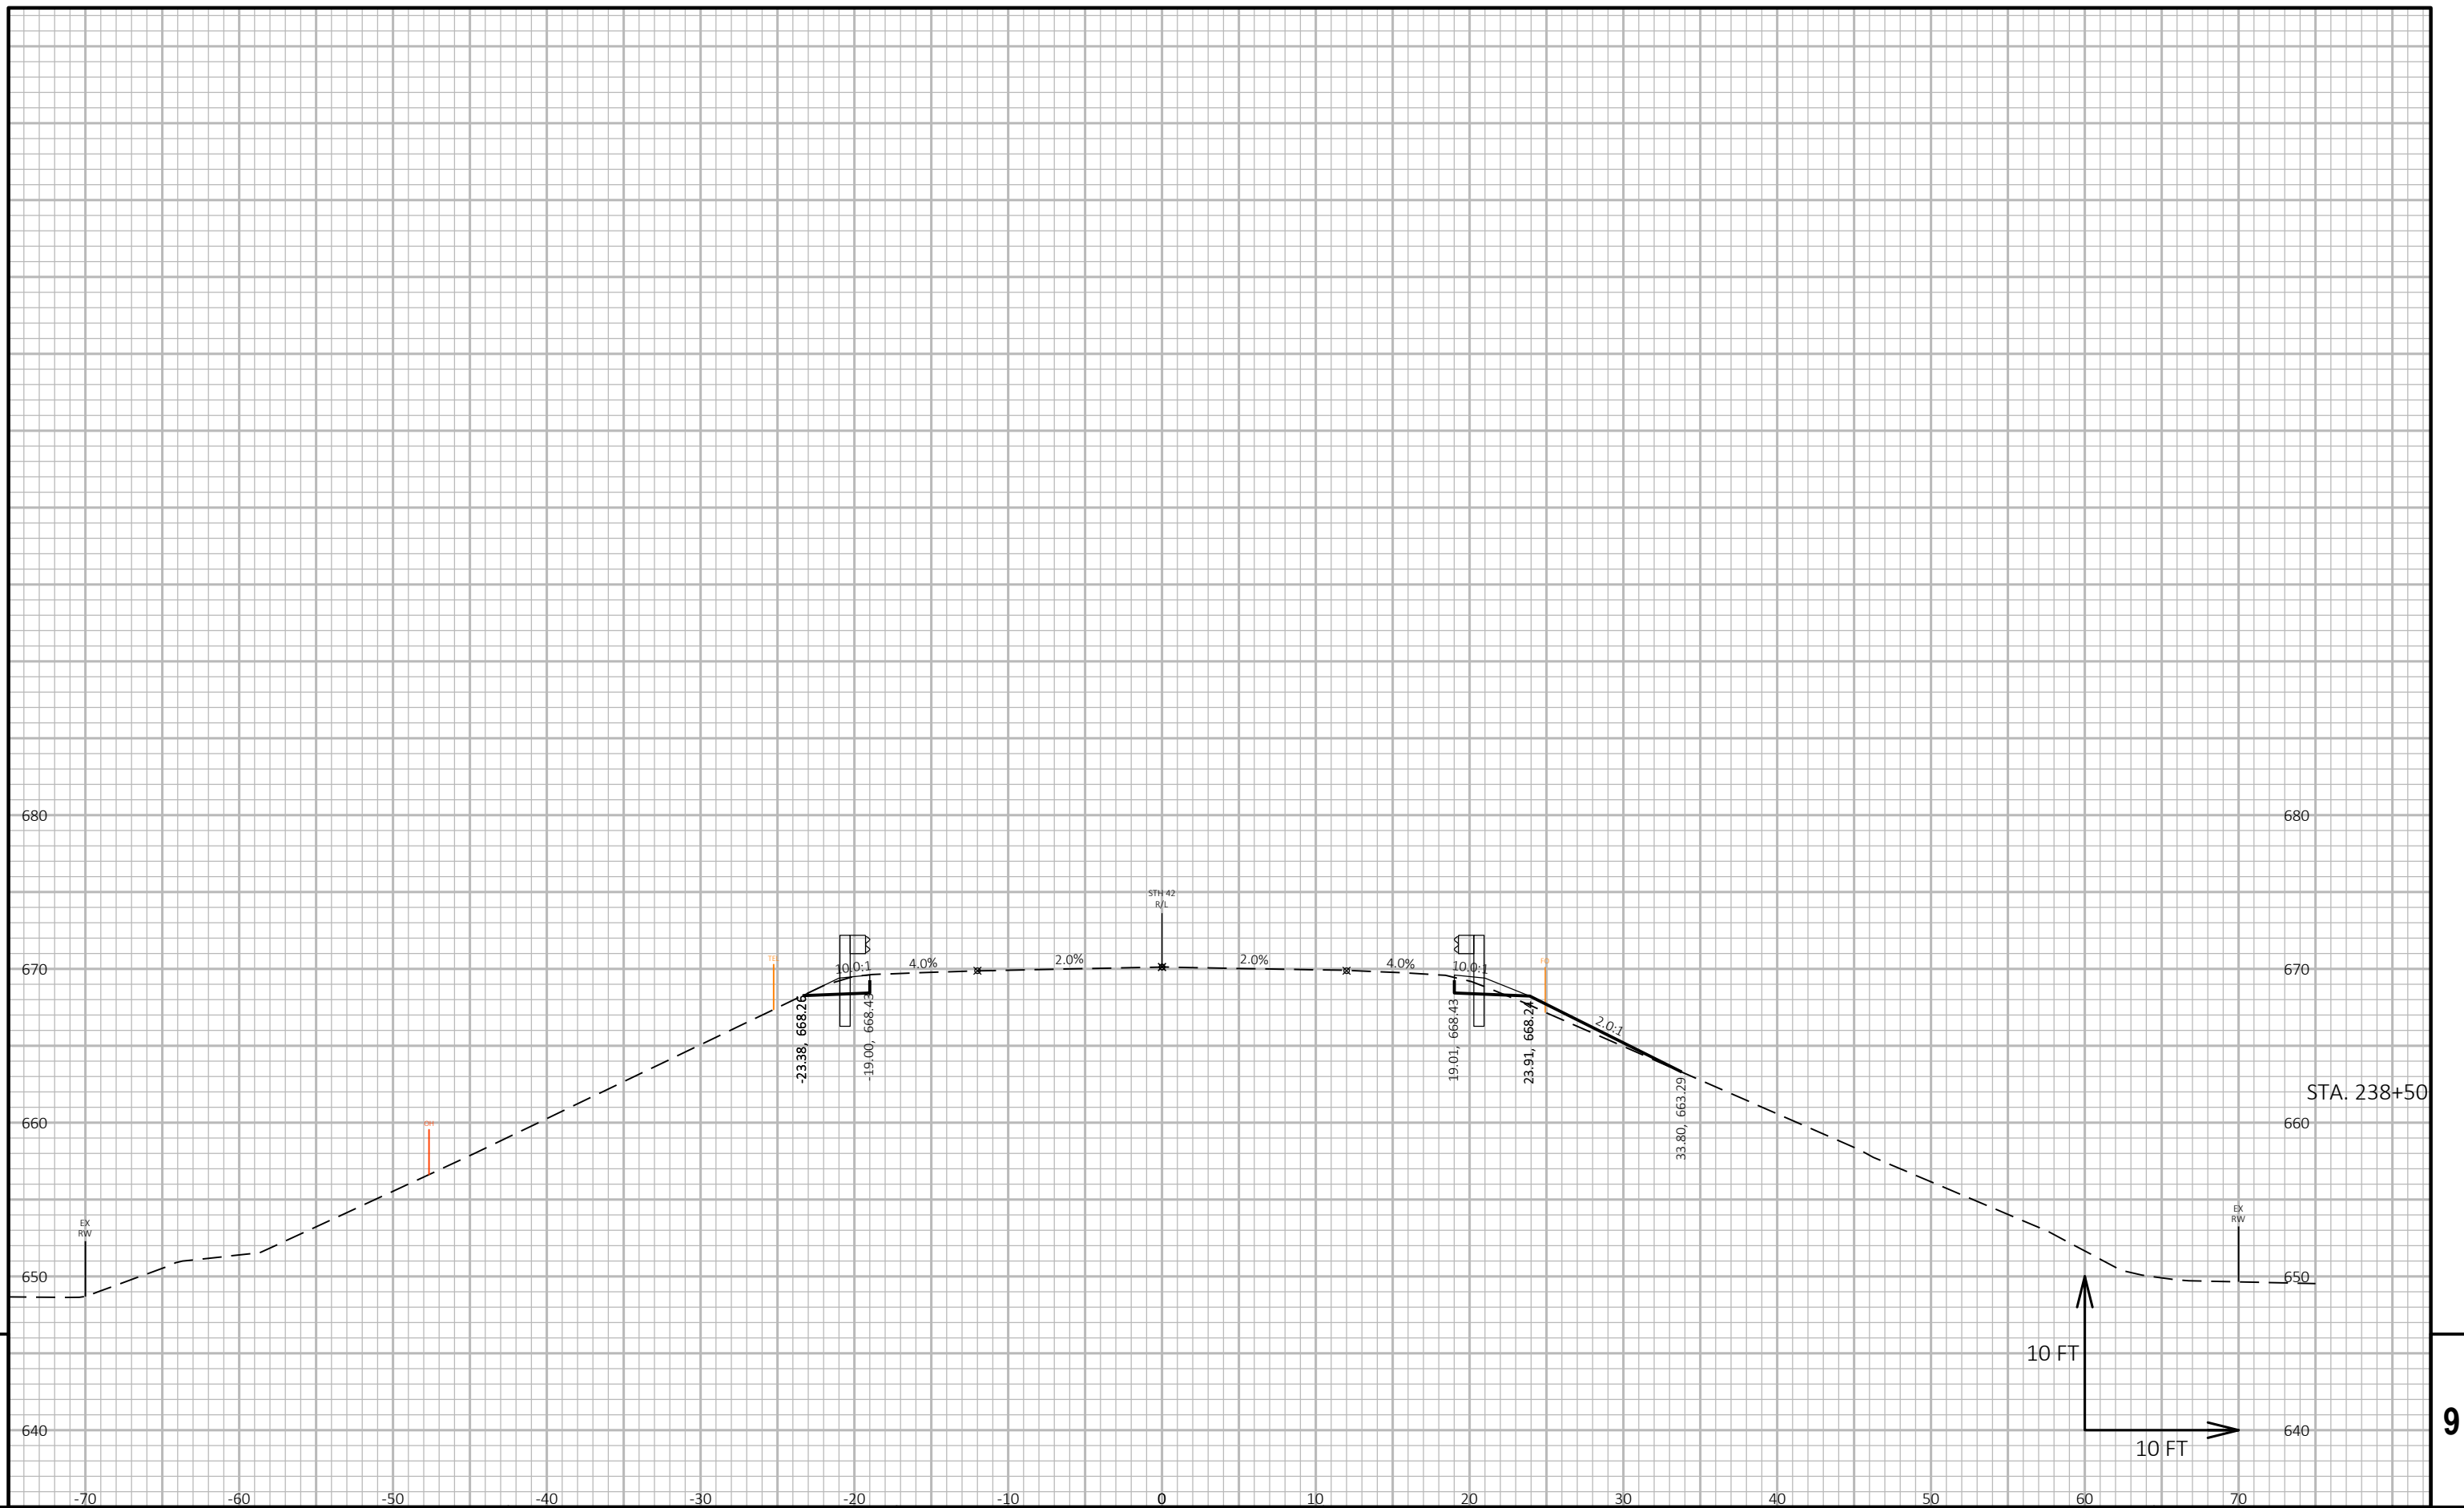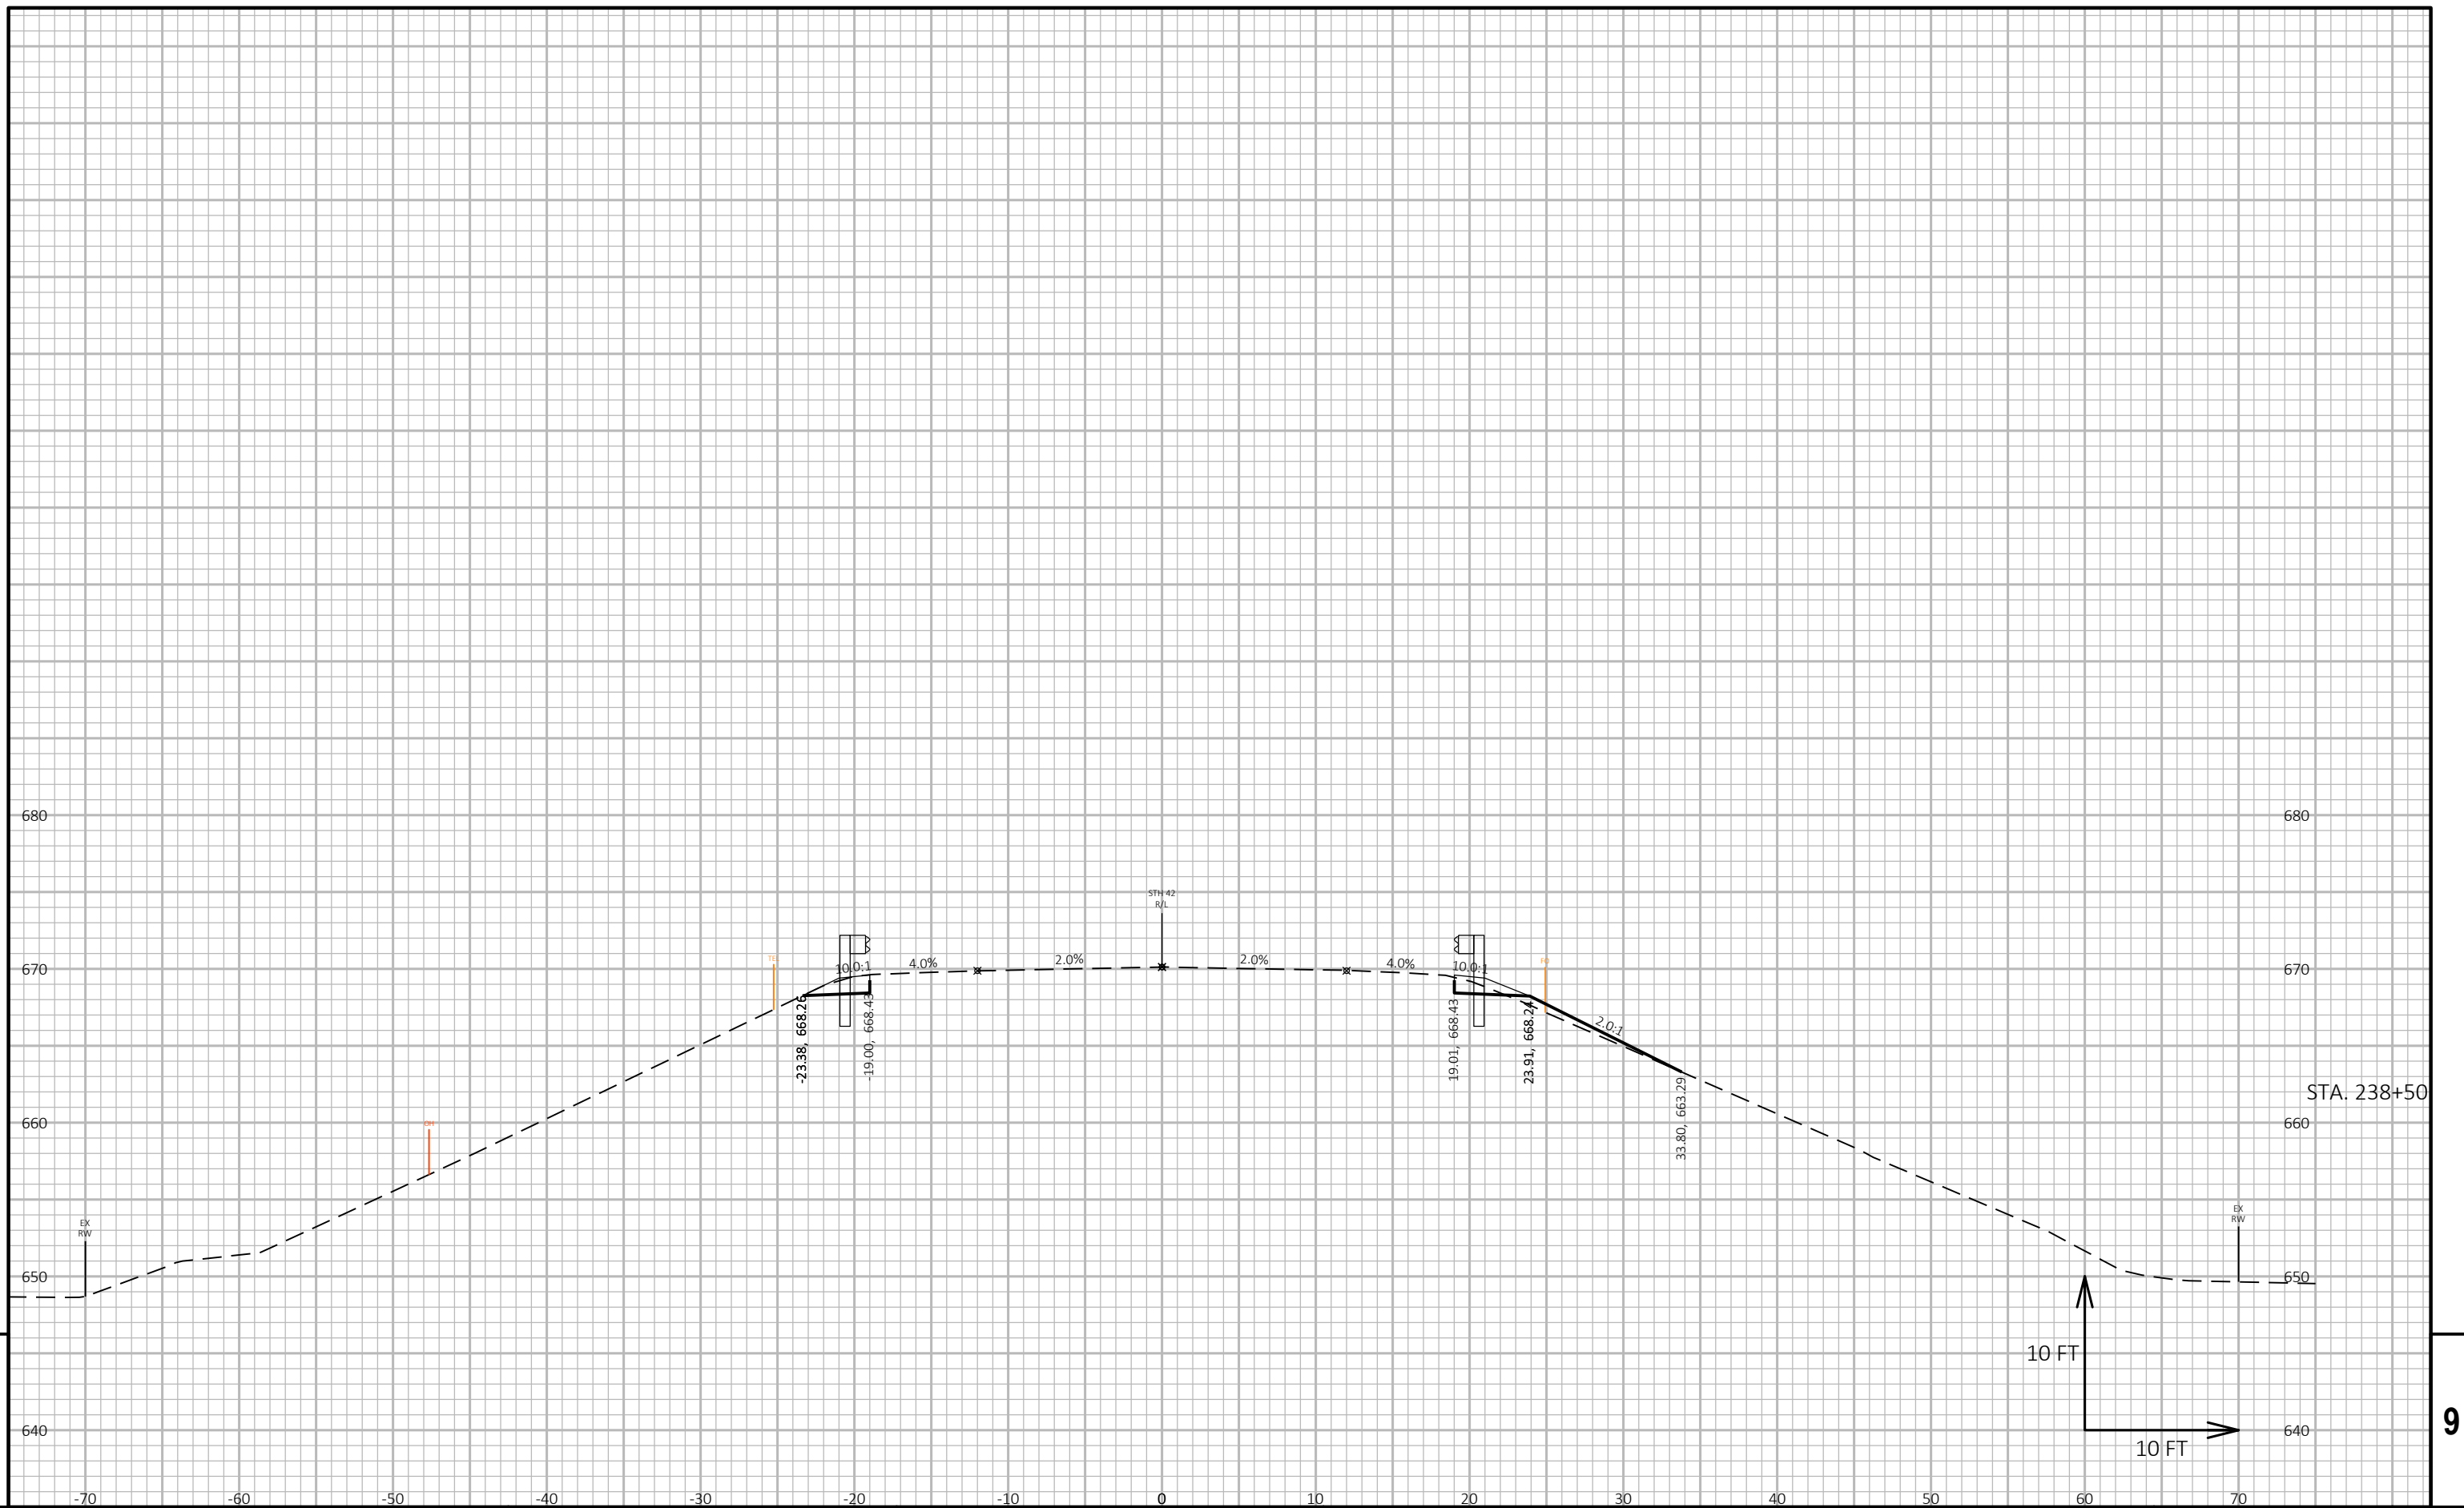



PROJECT NO: 1470-25-71	HWY: STH 42	COUNTY: KEWAUNEE	CROSS SECTIONS: STH 42	SHEET	E
------------------------	-------------	------------------	------------------------	-------	---

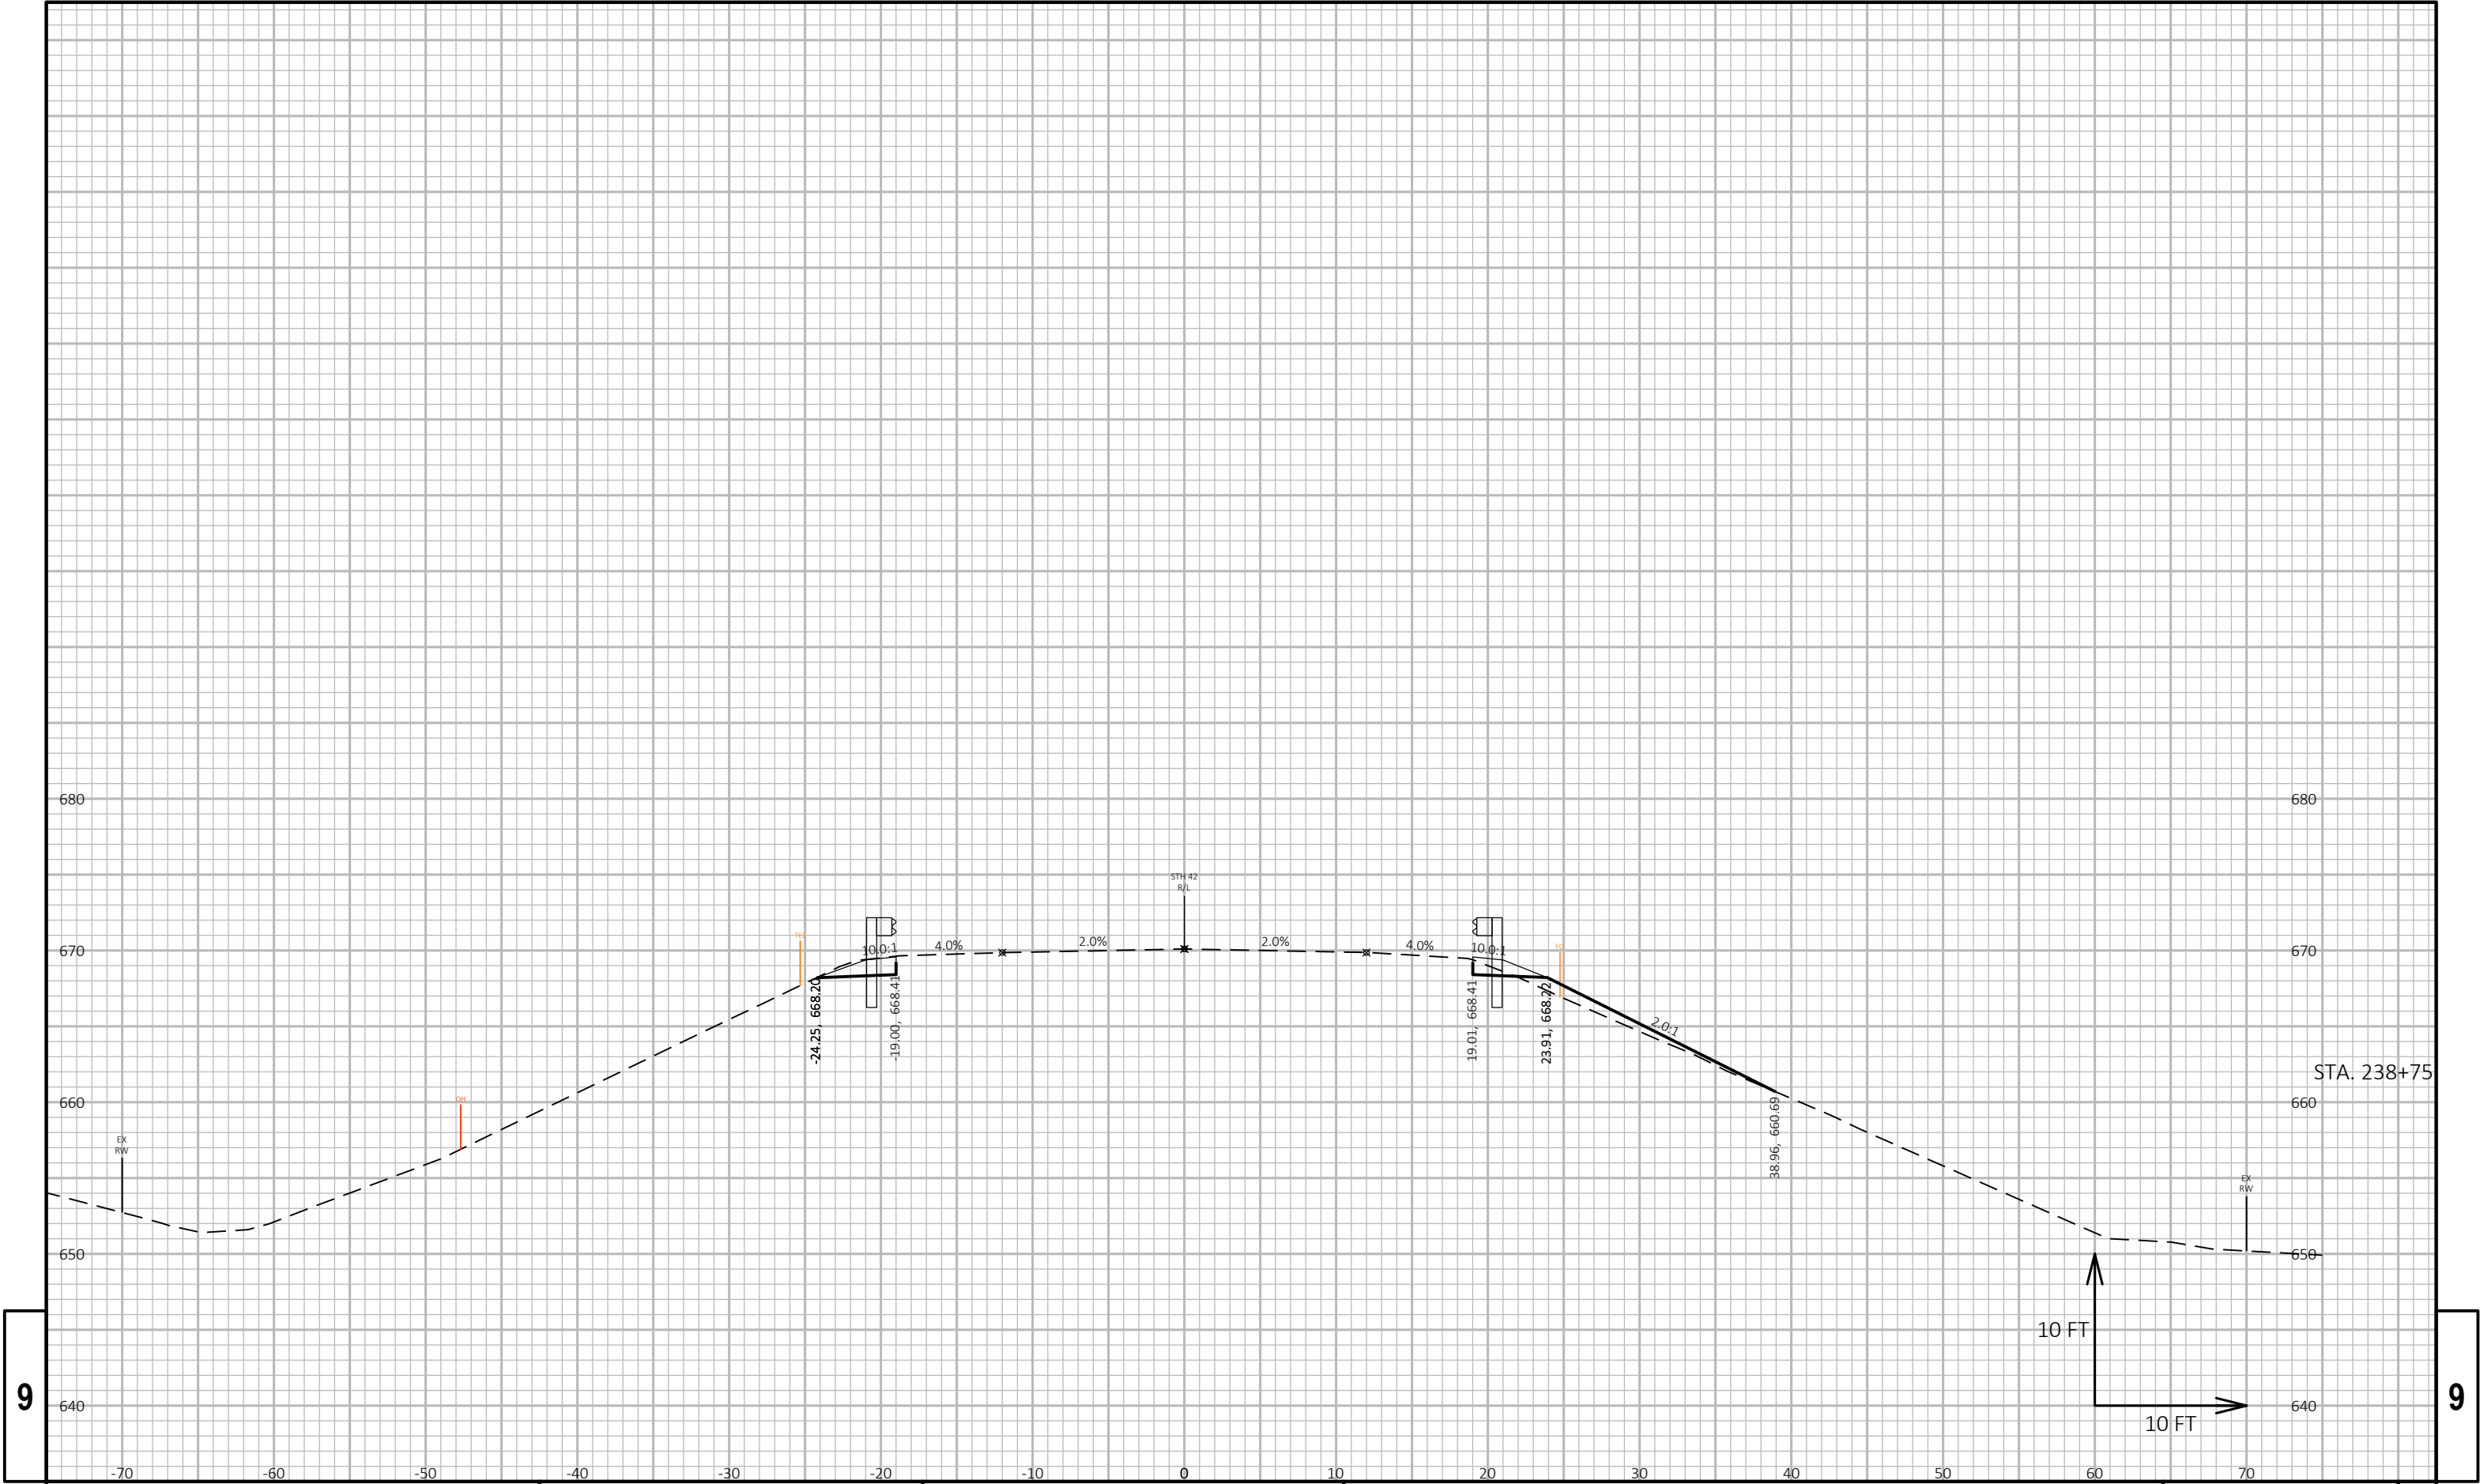

9

9

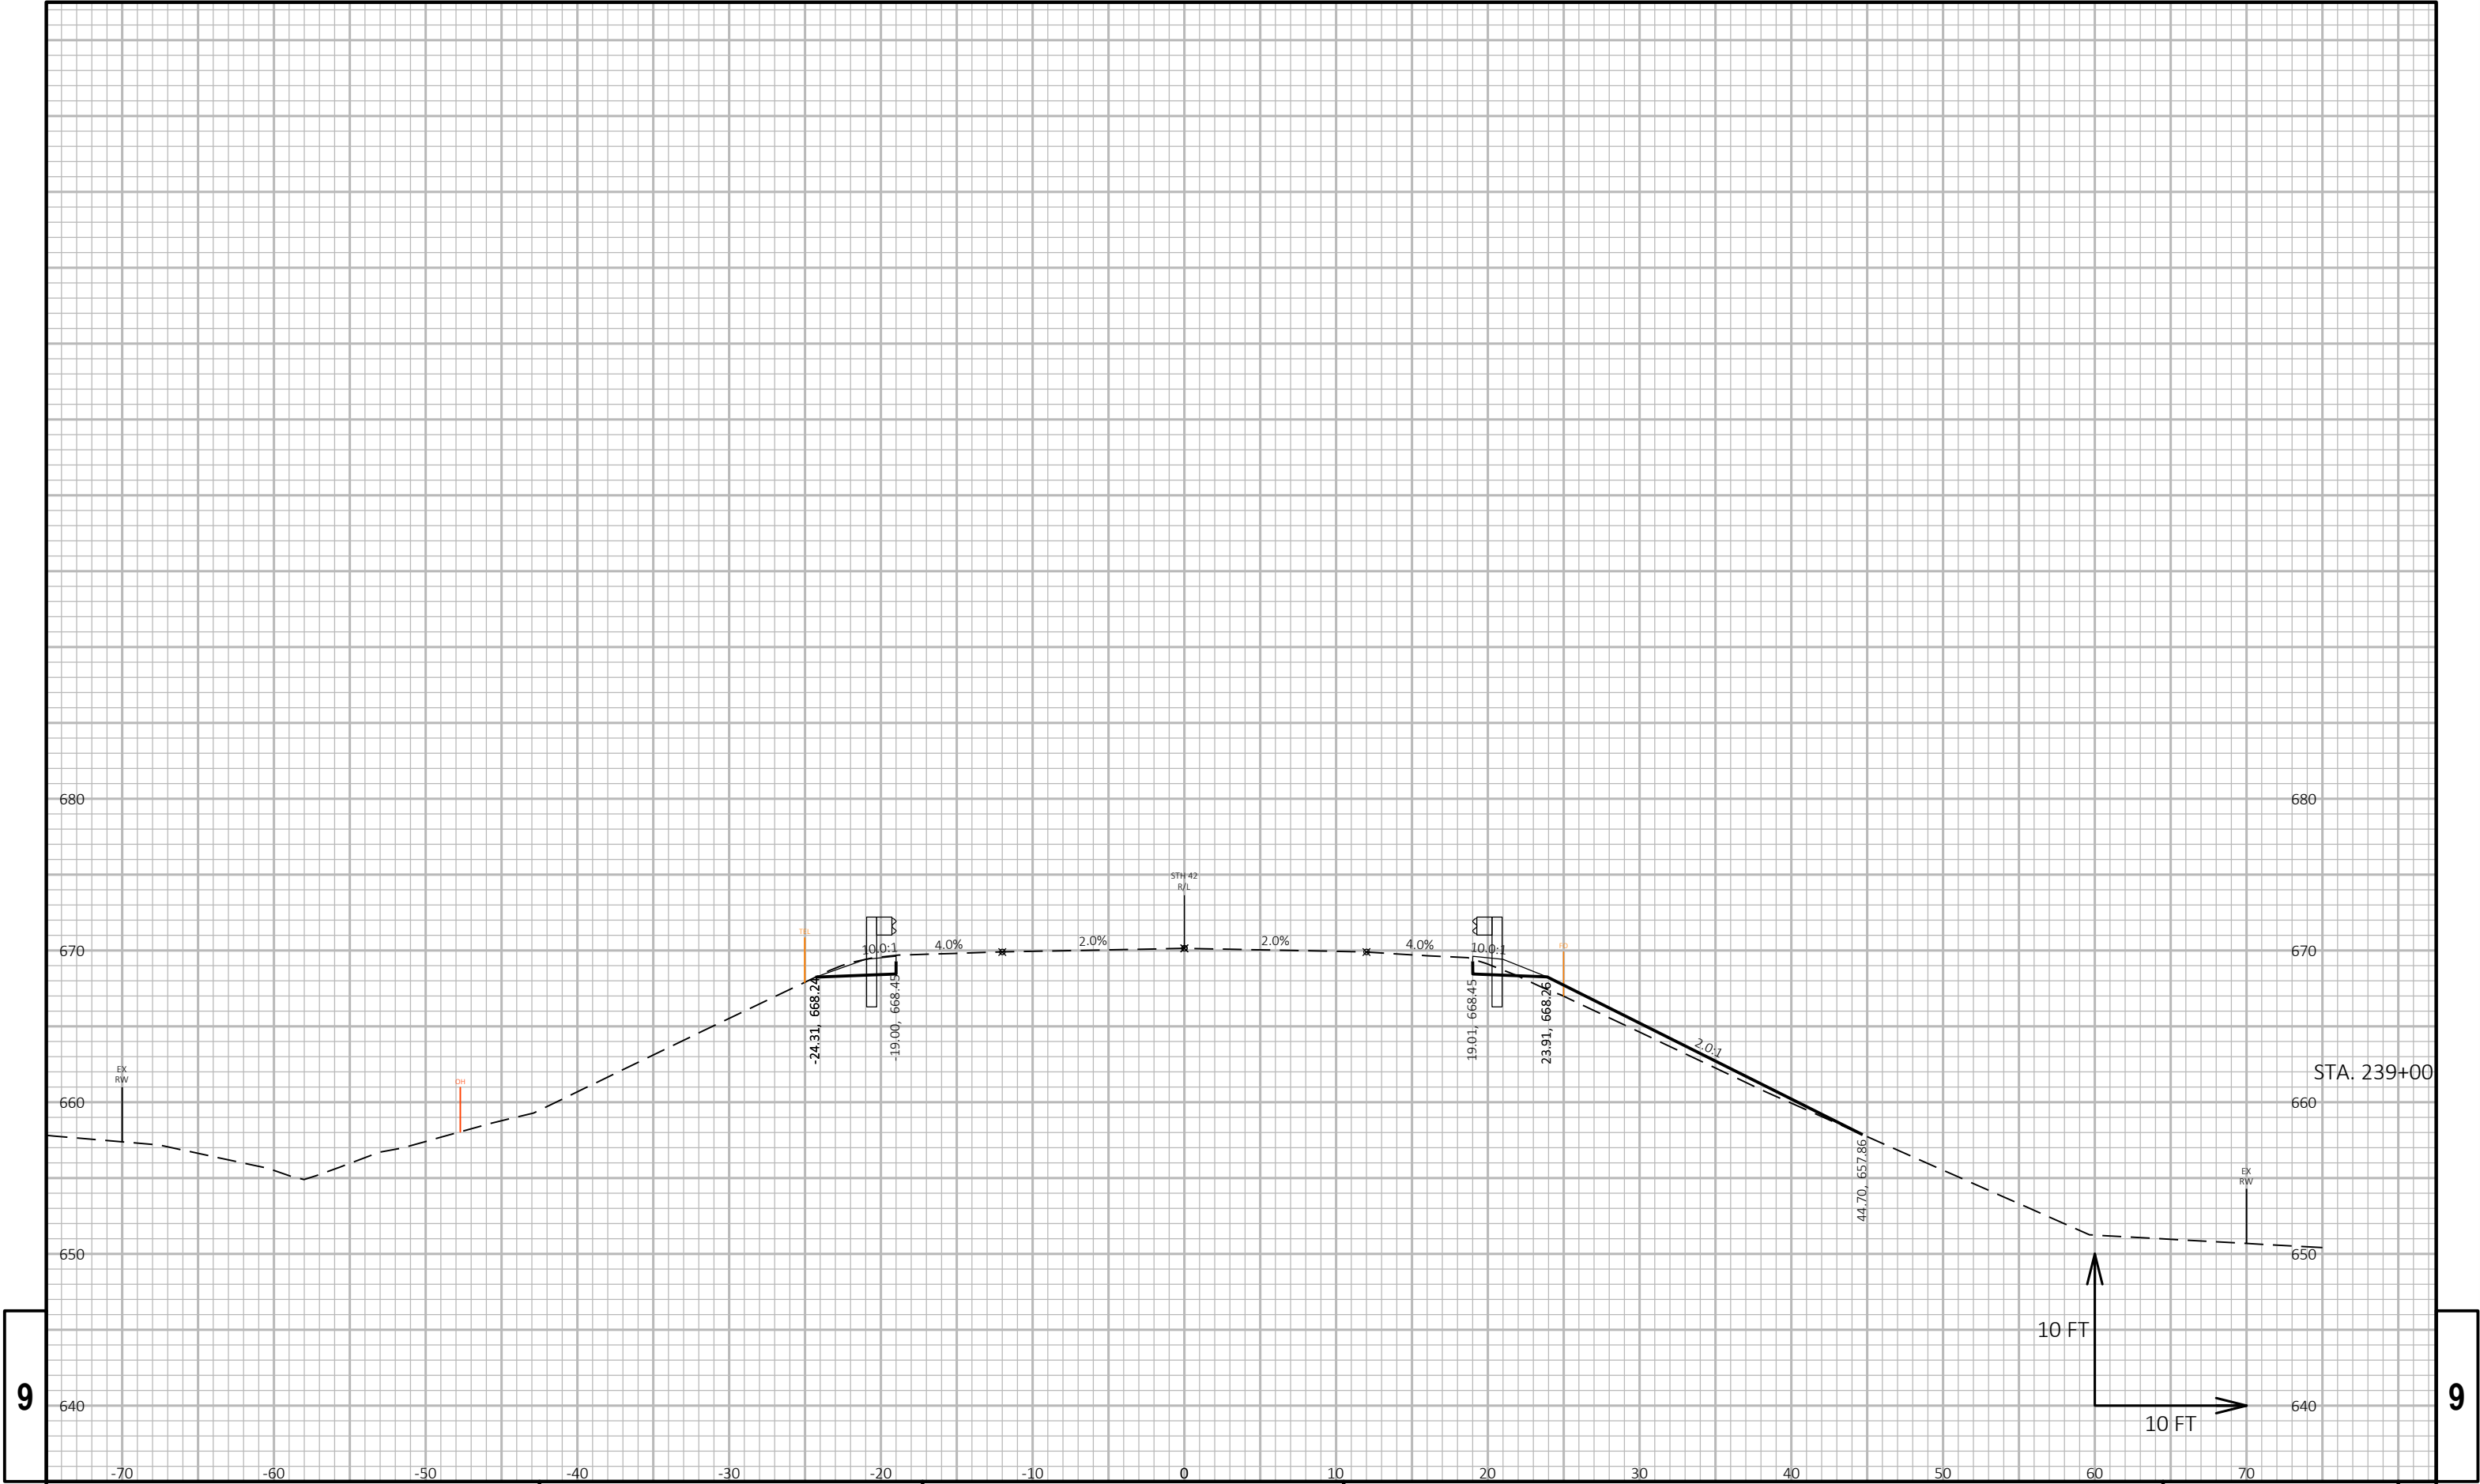


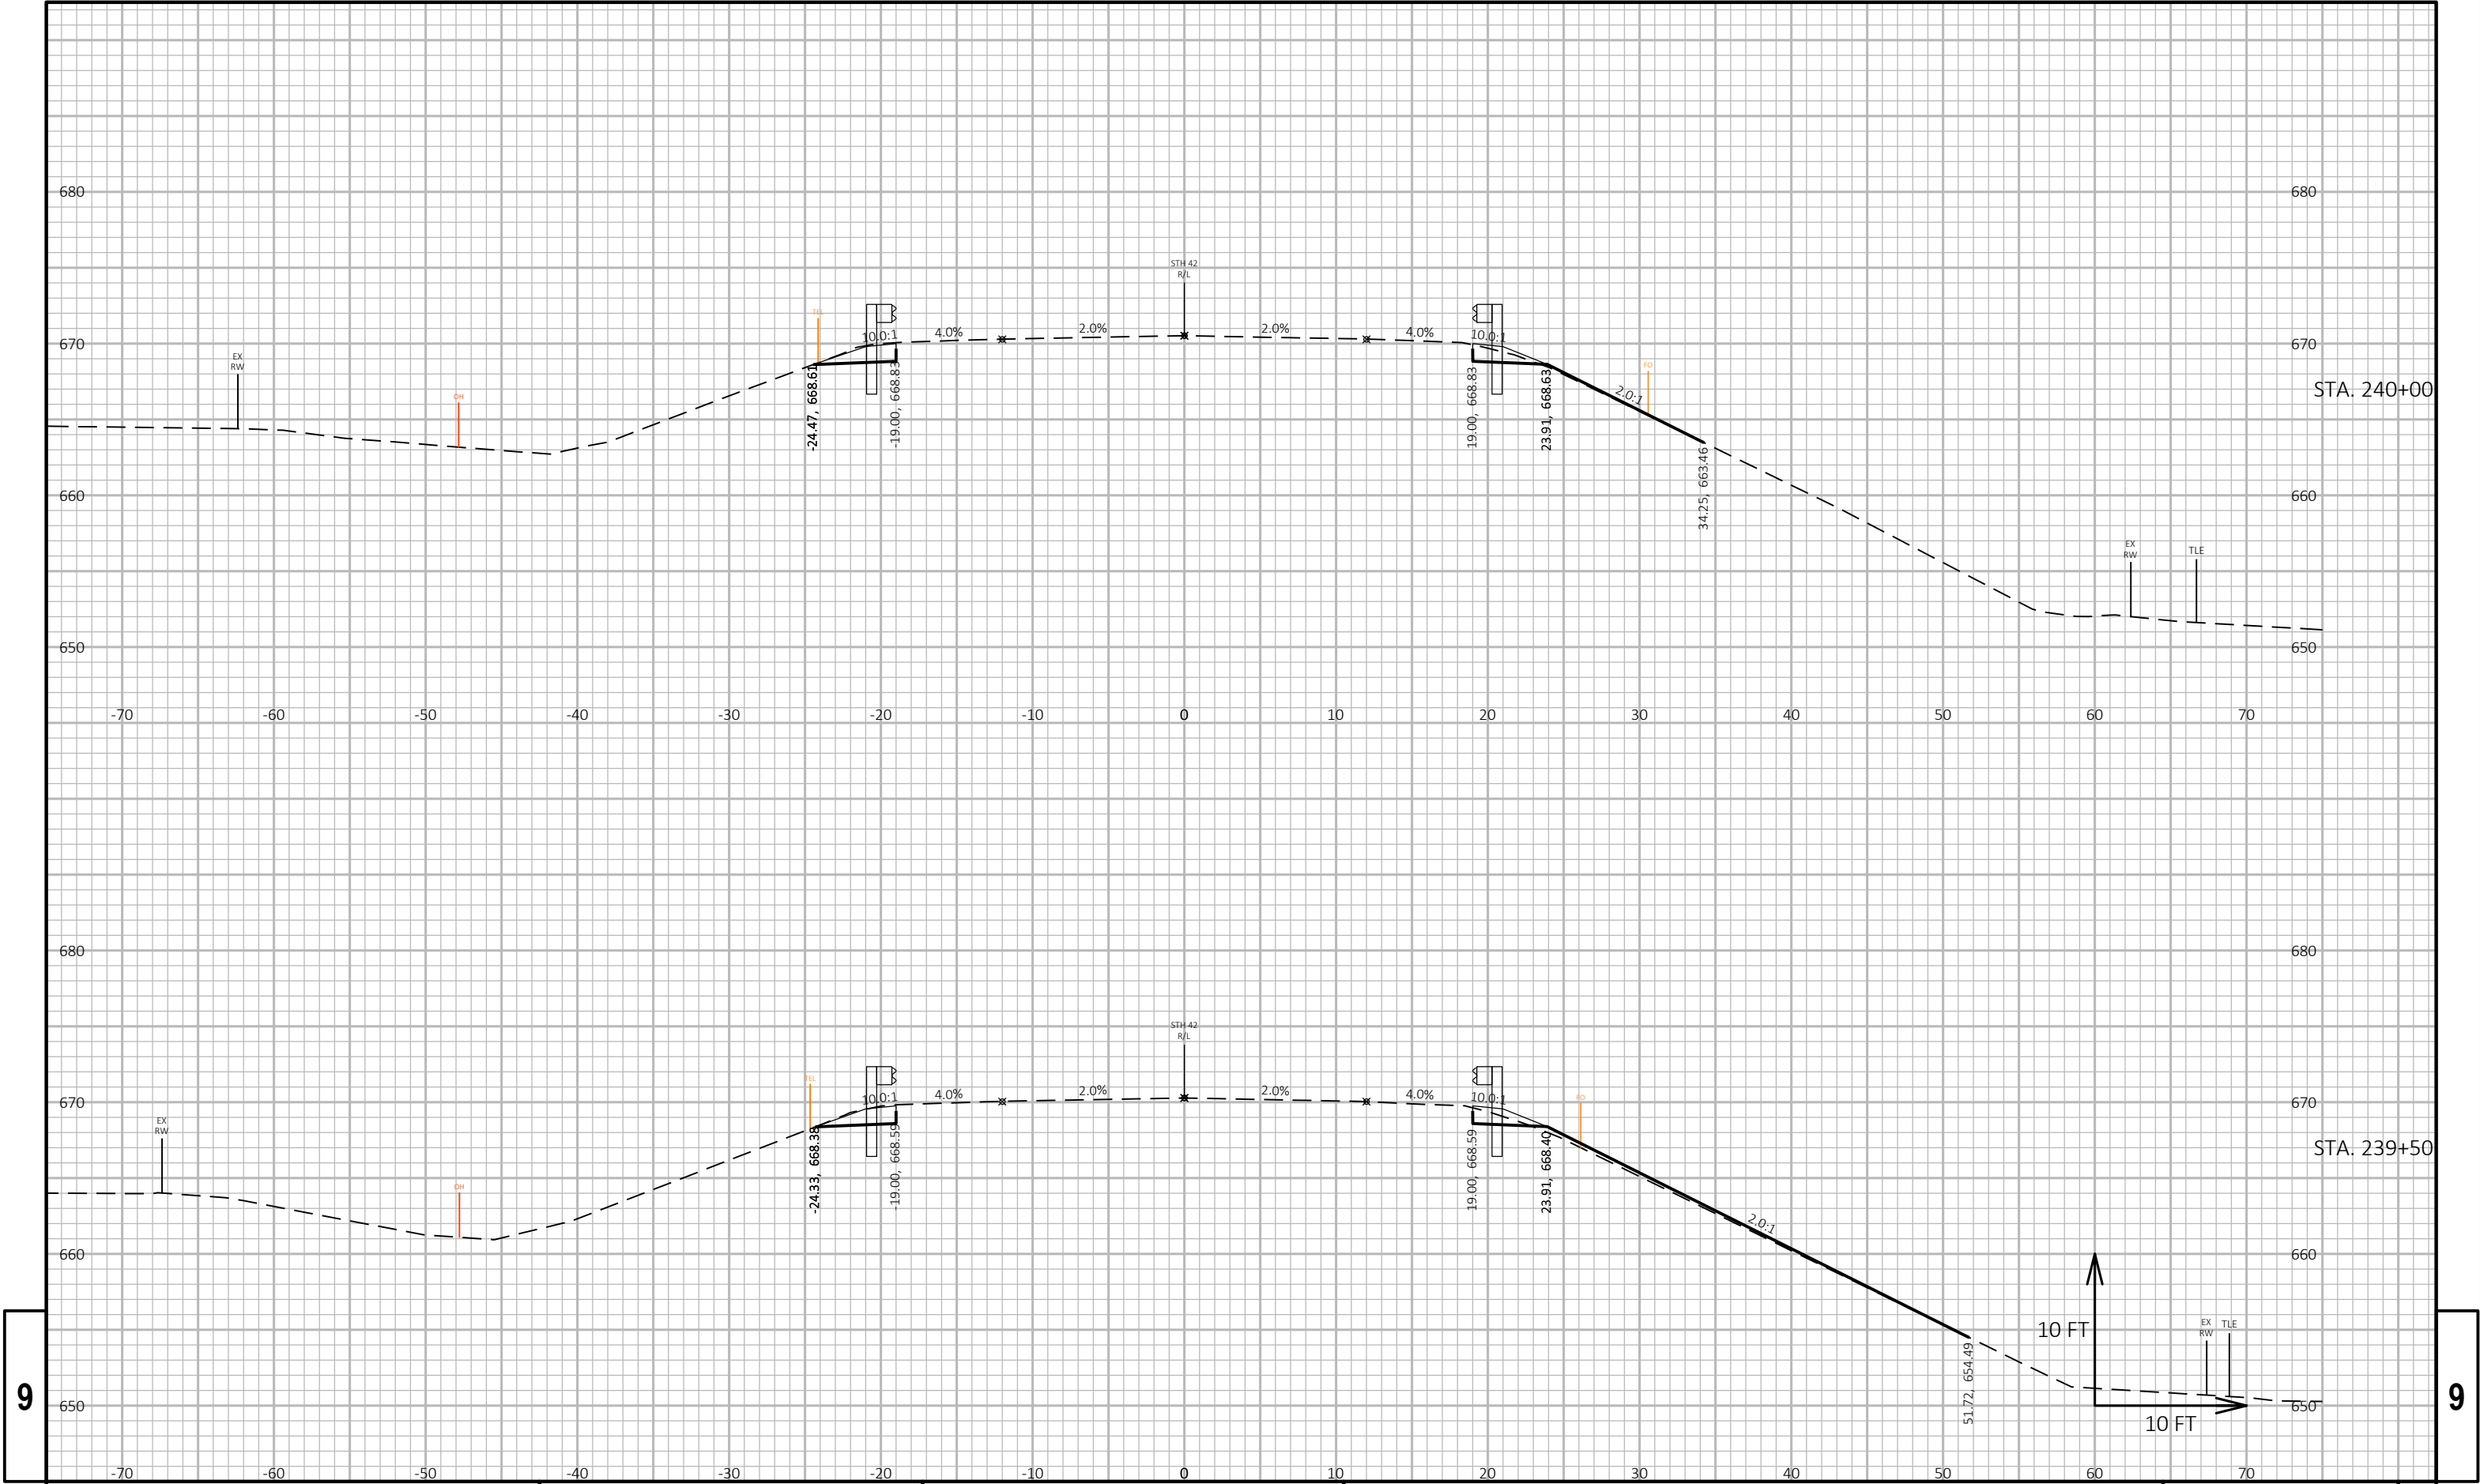

9

9


PROJECT NO: 1470-25-71	HWY: STH 42	COUNTY: KEWAUNEE	CROSS SECTIONS: STH 42	SHEET	E
------------------------	-------------	------------------	------------------------	-------	---

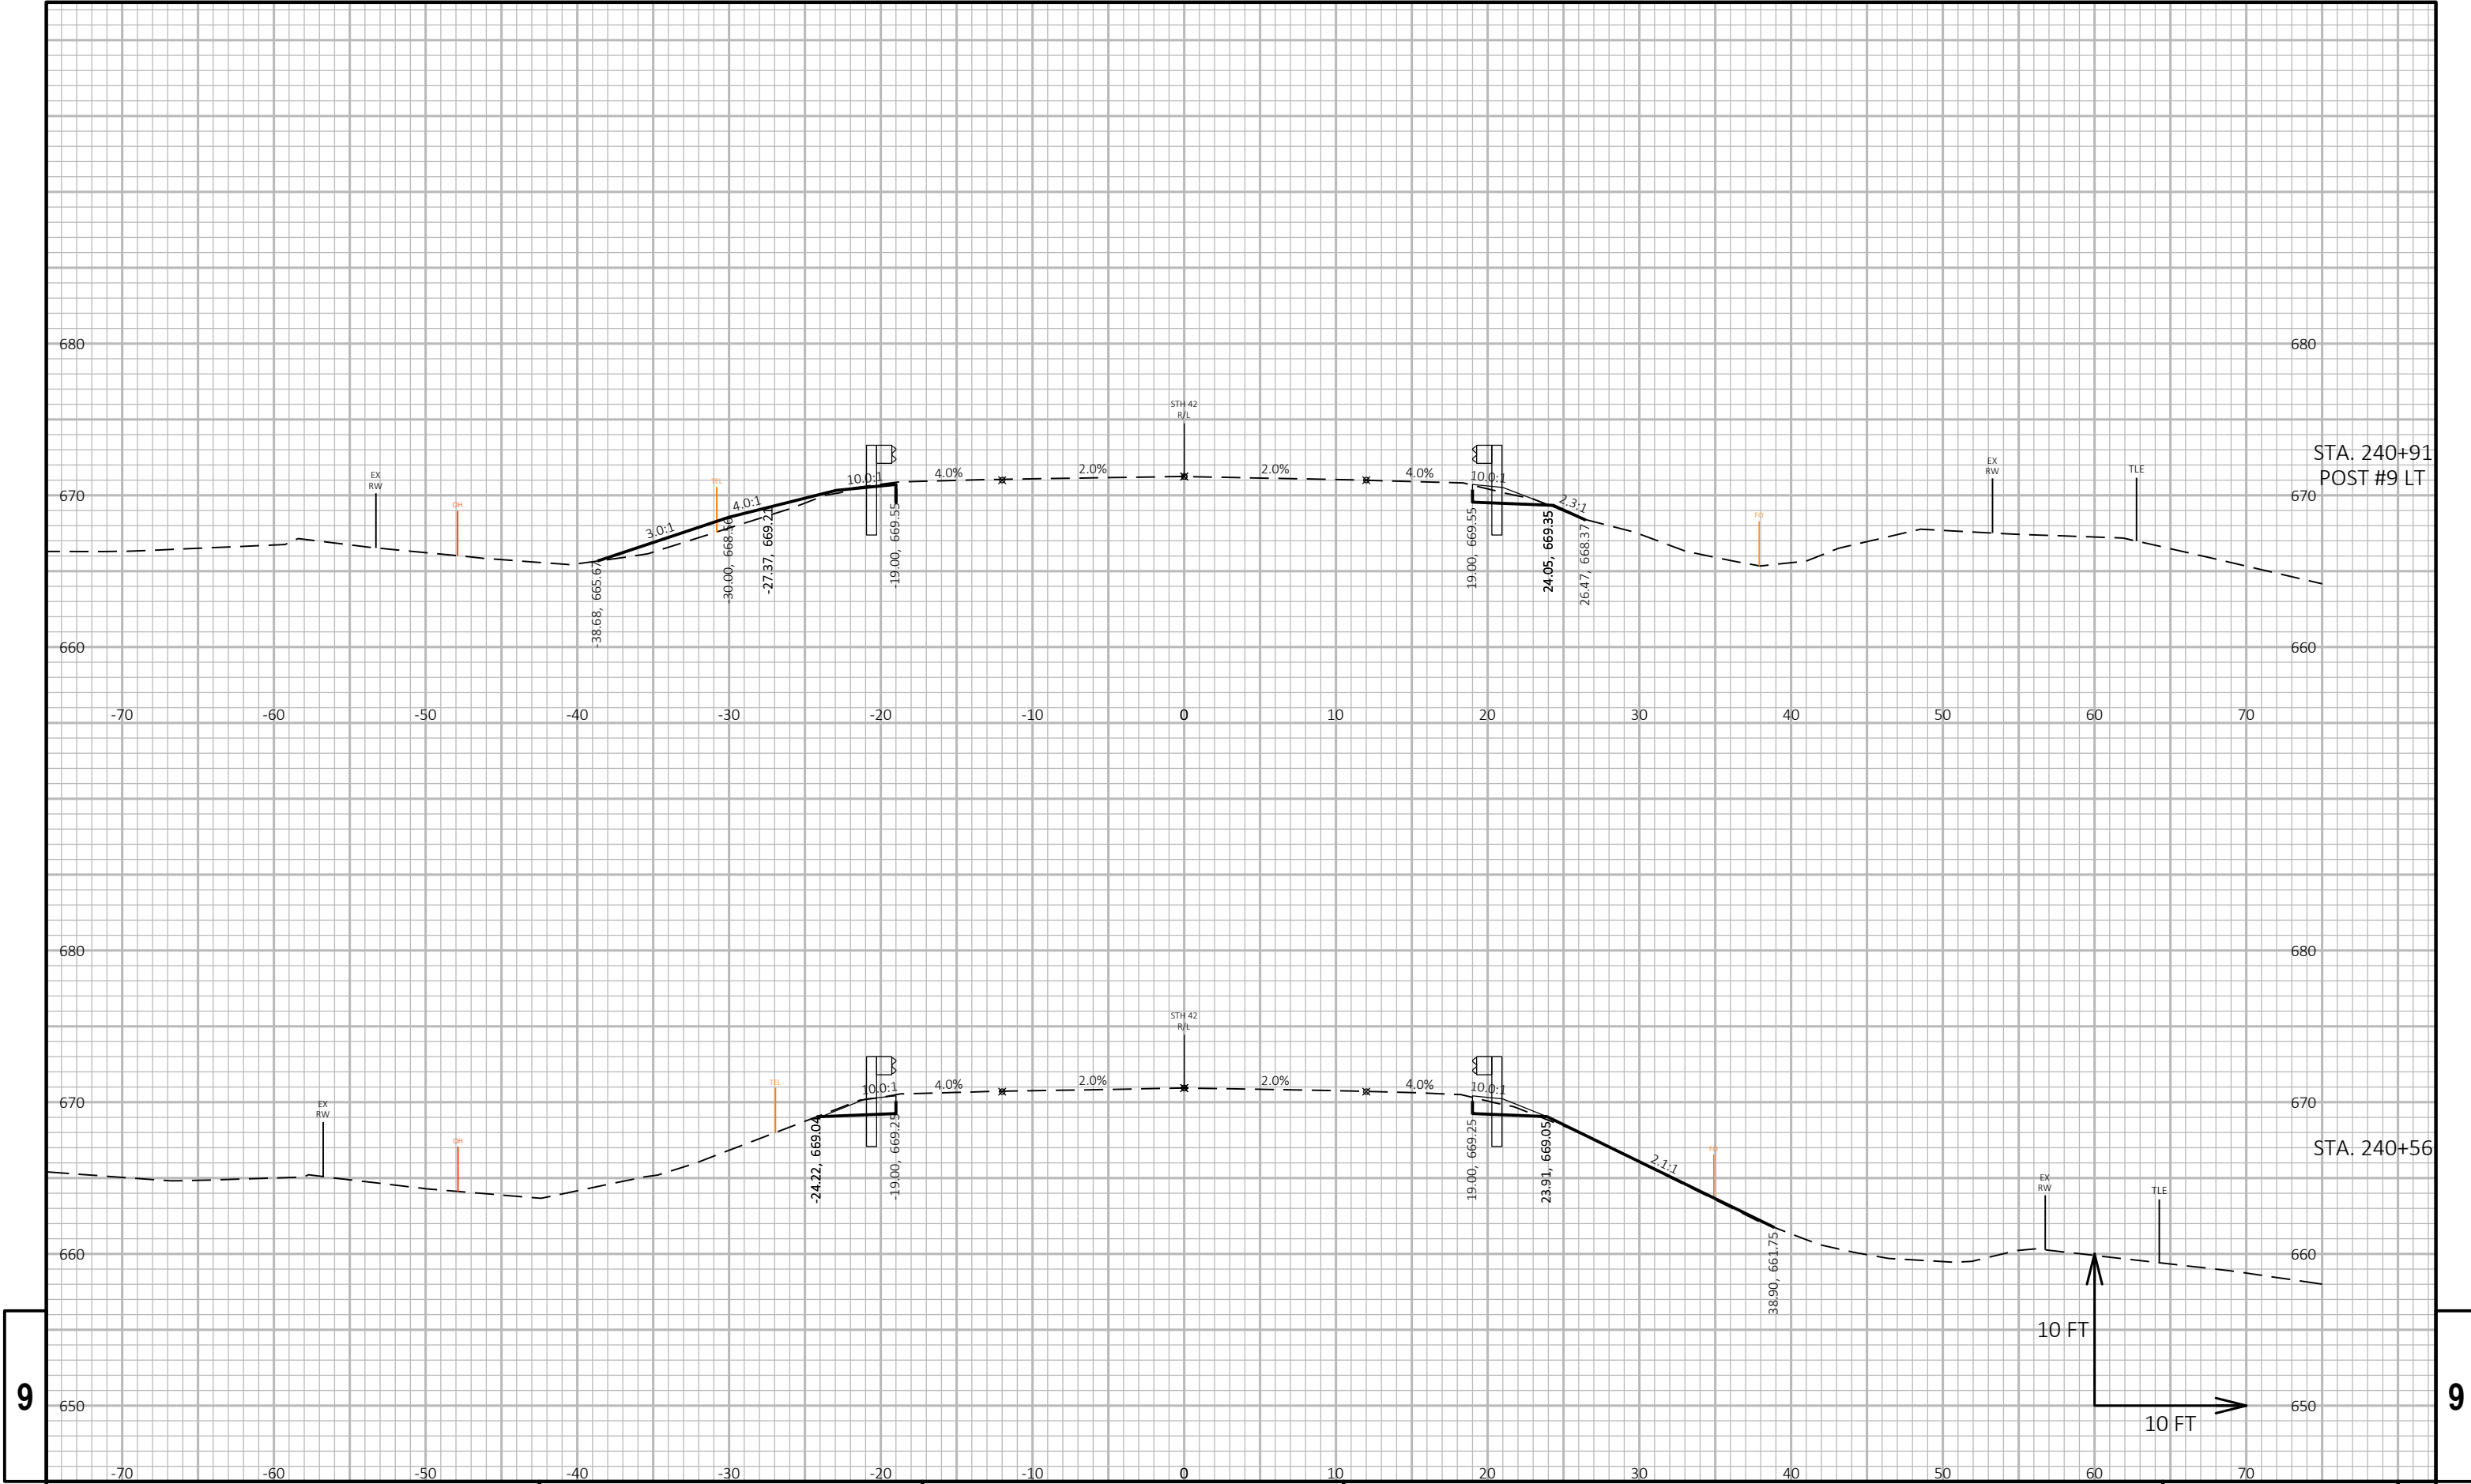

9

9


PROJECT NO: 1470-25-71	HWY: STH 42	COUNTY: KEWAUNEE	CROSS SECTIONS: STH 42	SHEET	E
------------------------	-------------	------------------	------------------------	-------	---

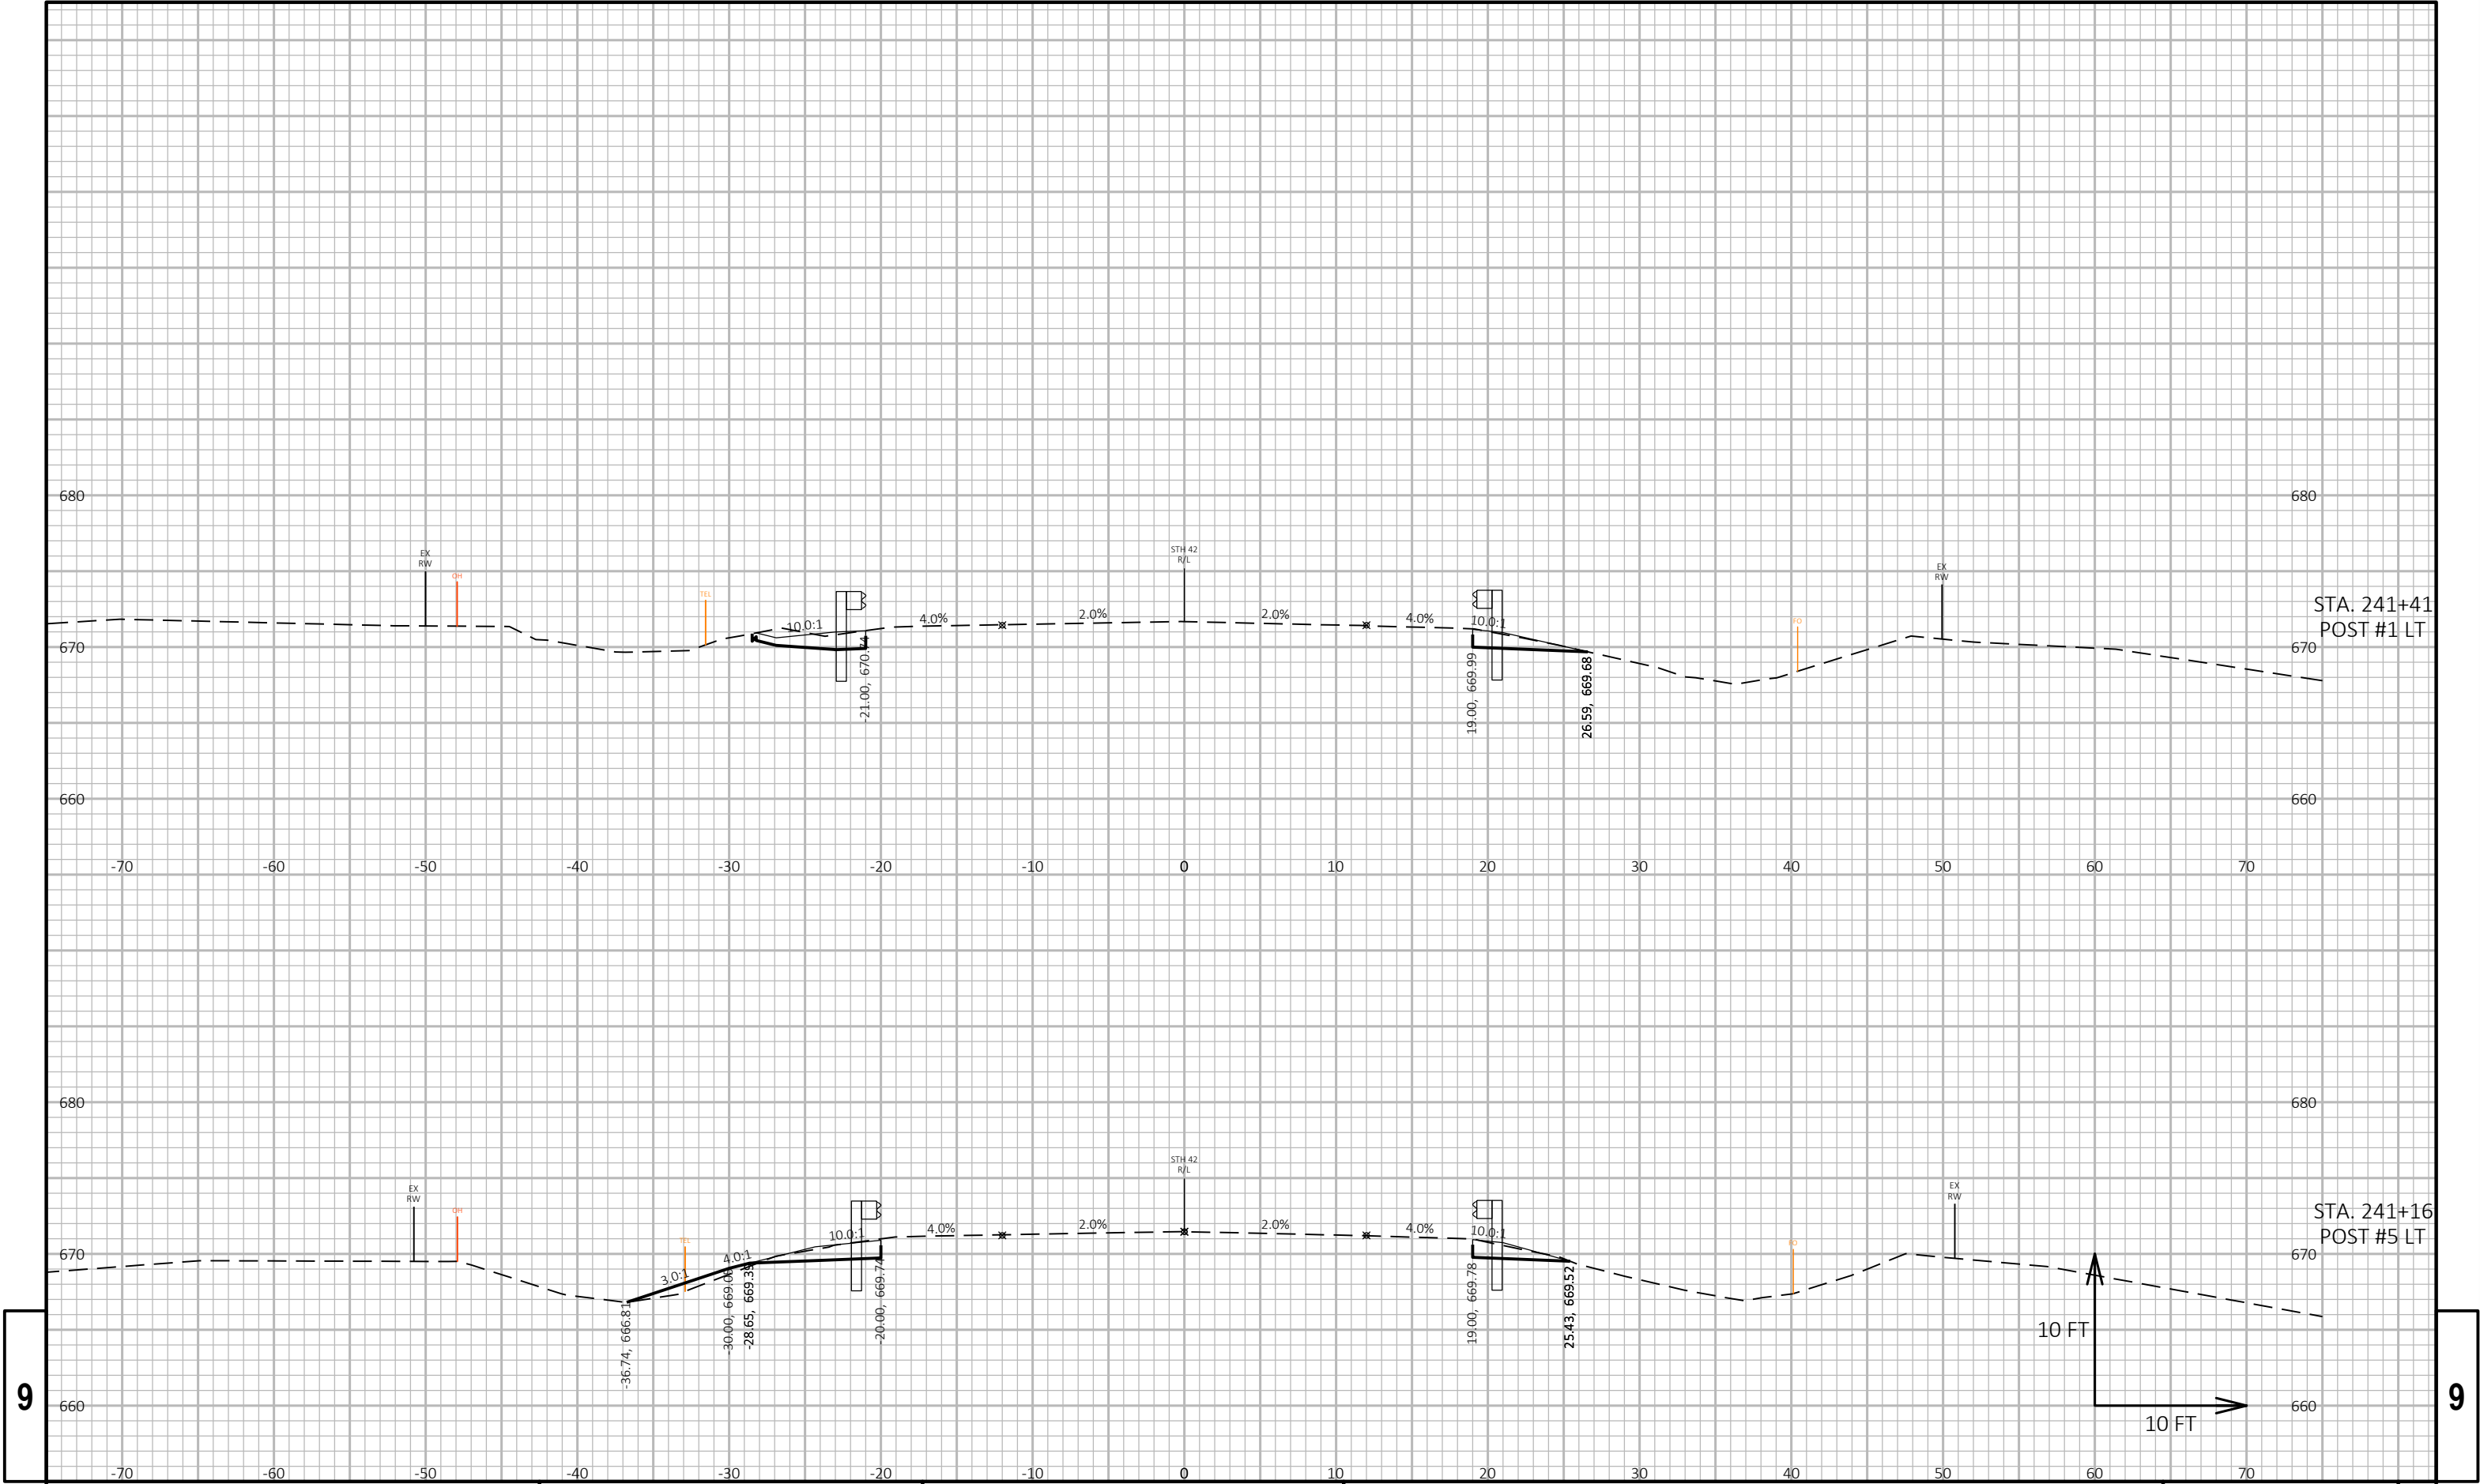


9

9

PROJECT NO: 1470-25-71	HWY: STH 42	COUNTY: KEWAUNEE	CROSS SECTIONS: STH 42	SHEET	E
------------------------	-------------	------------------	------------------------	-------	---

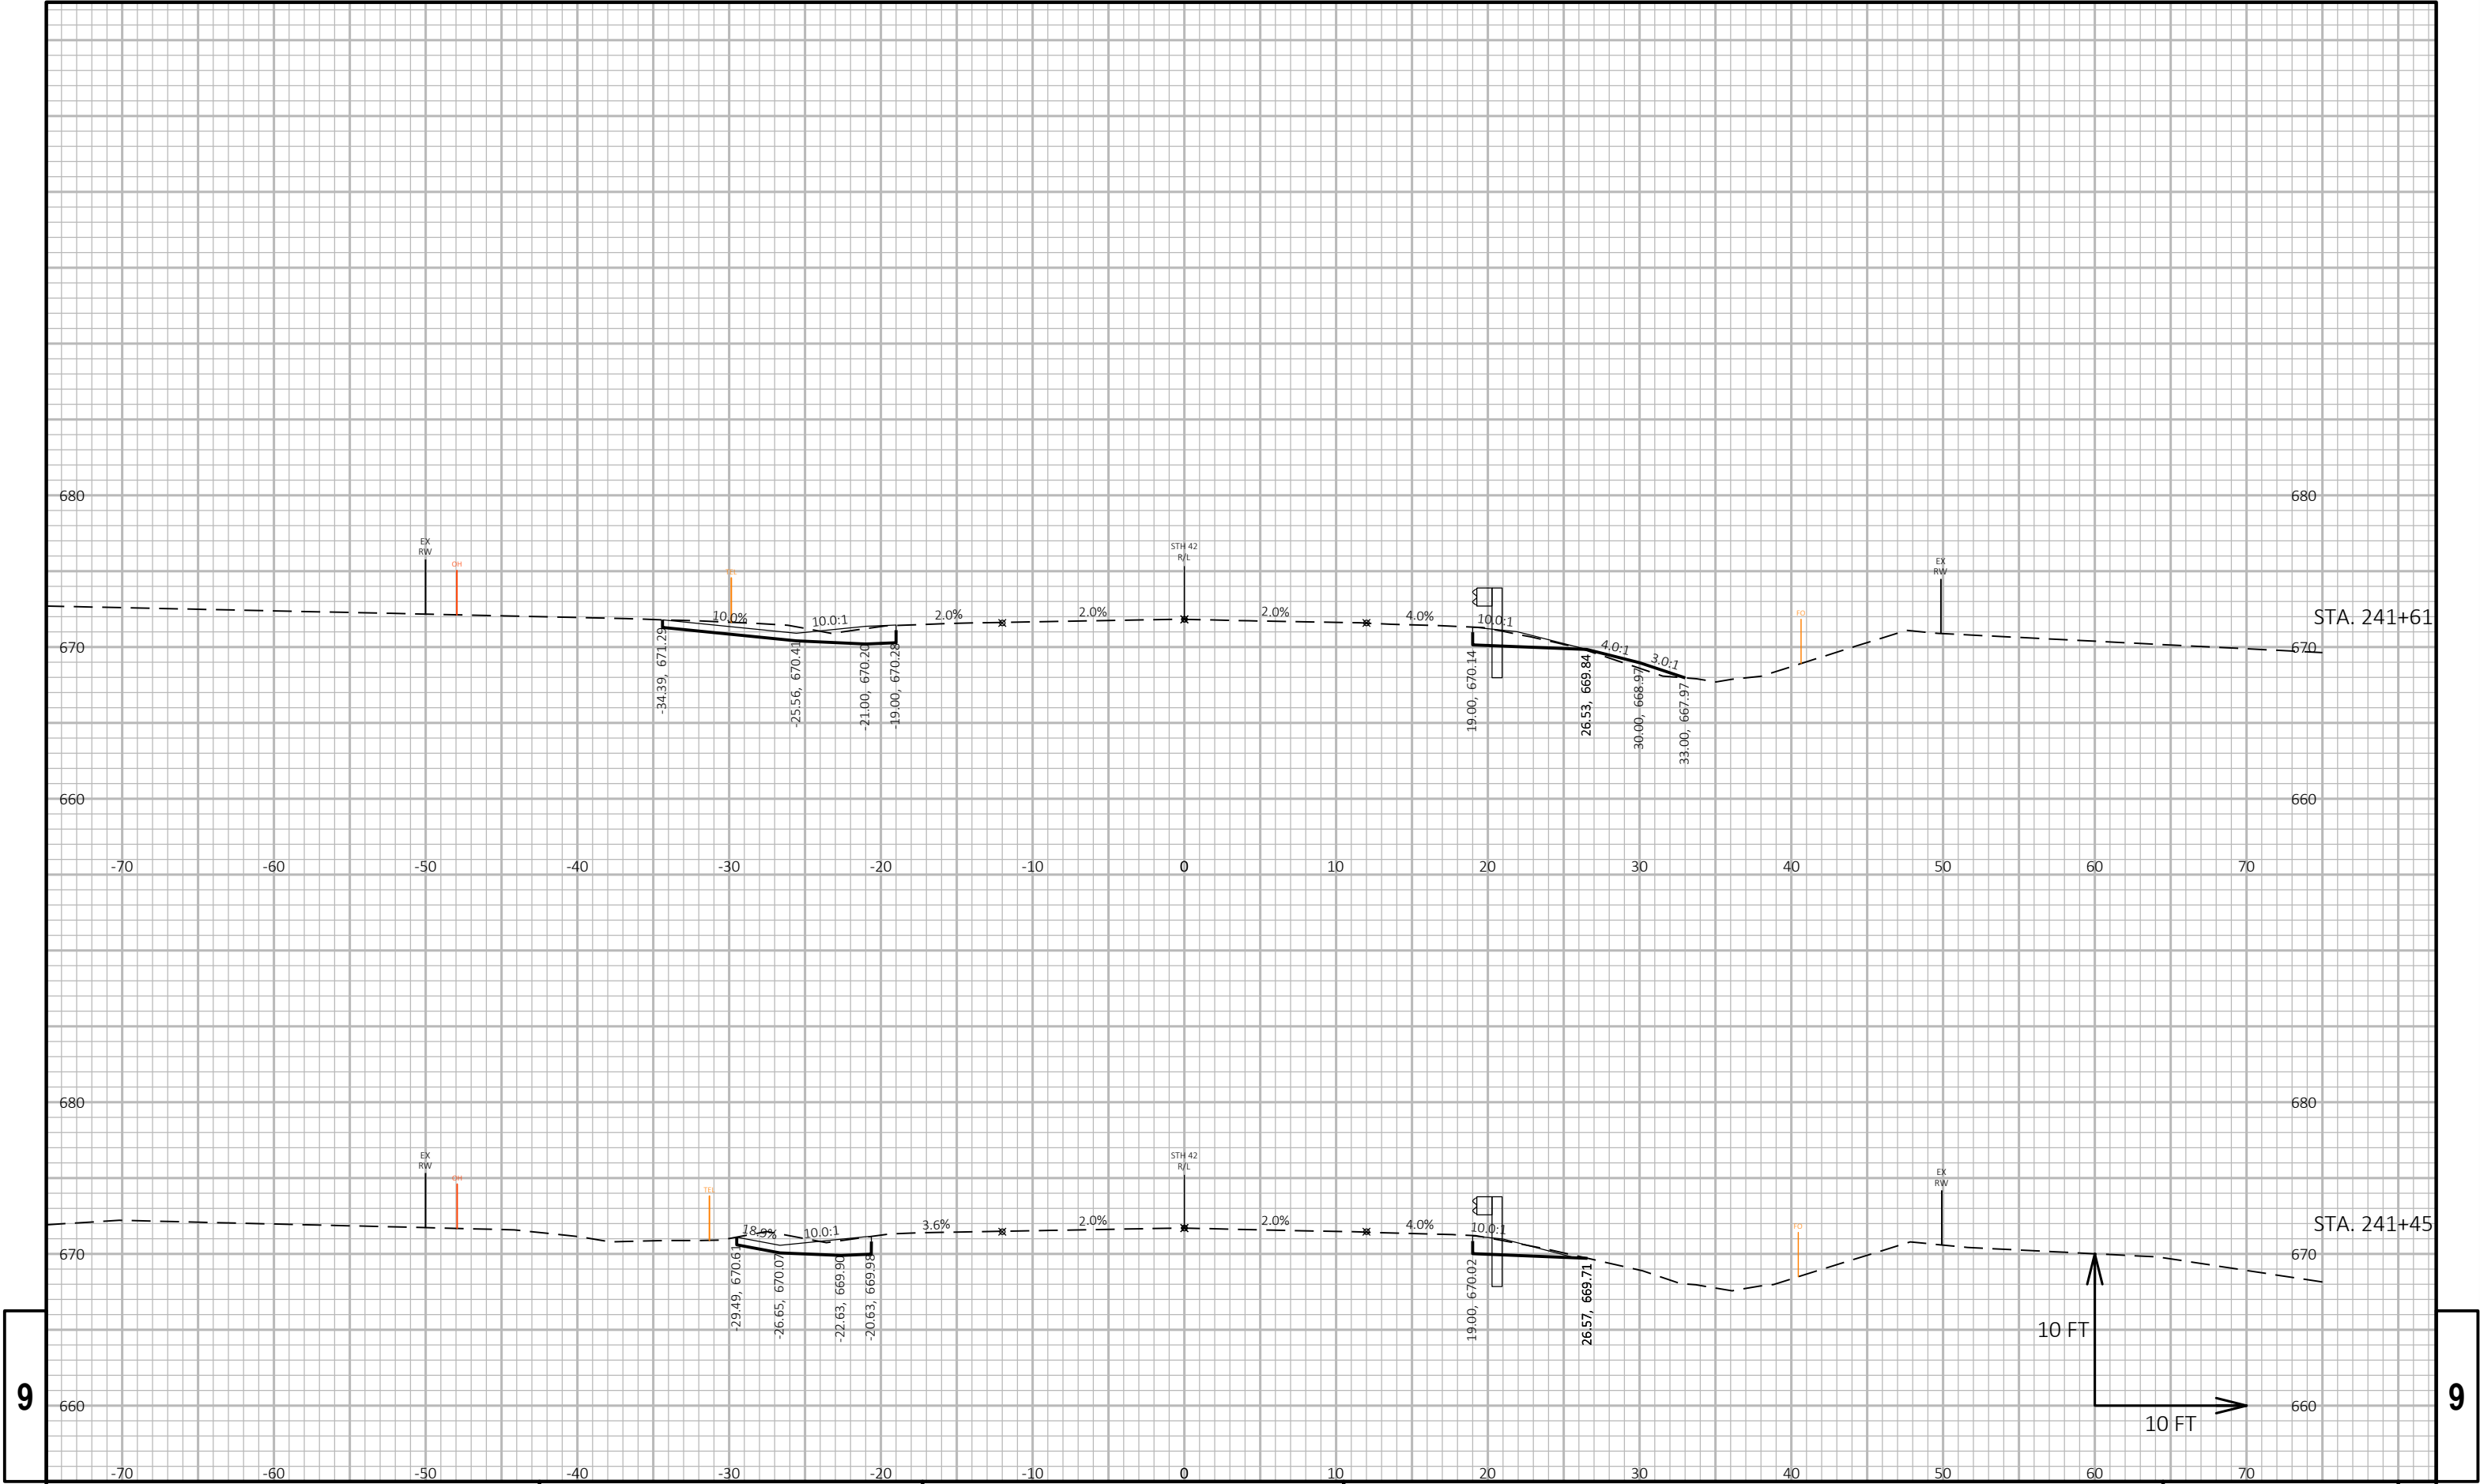


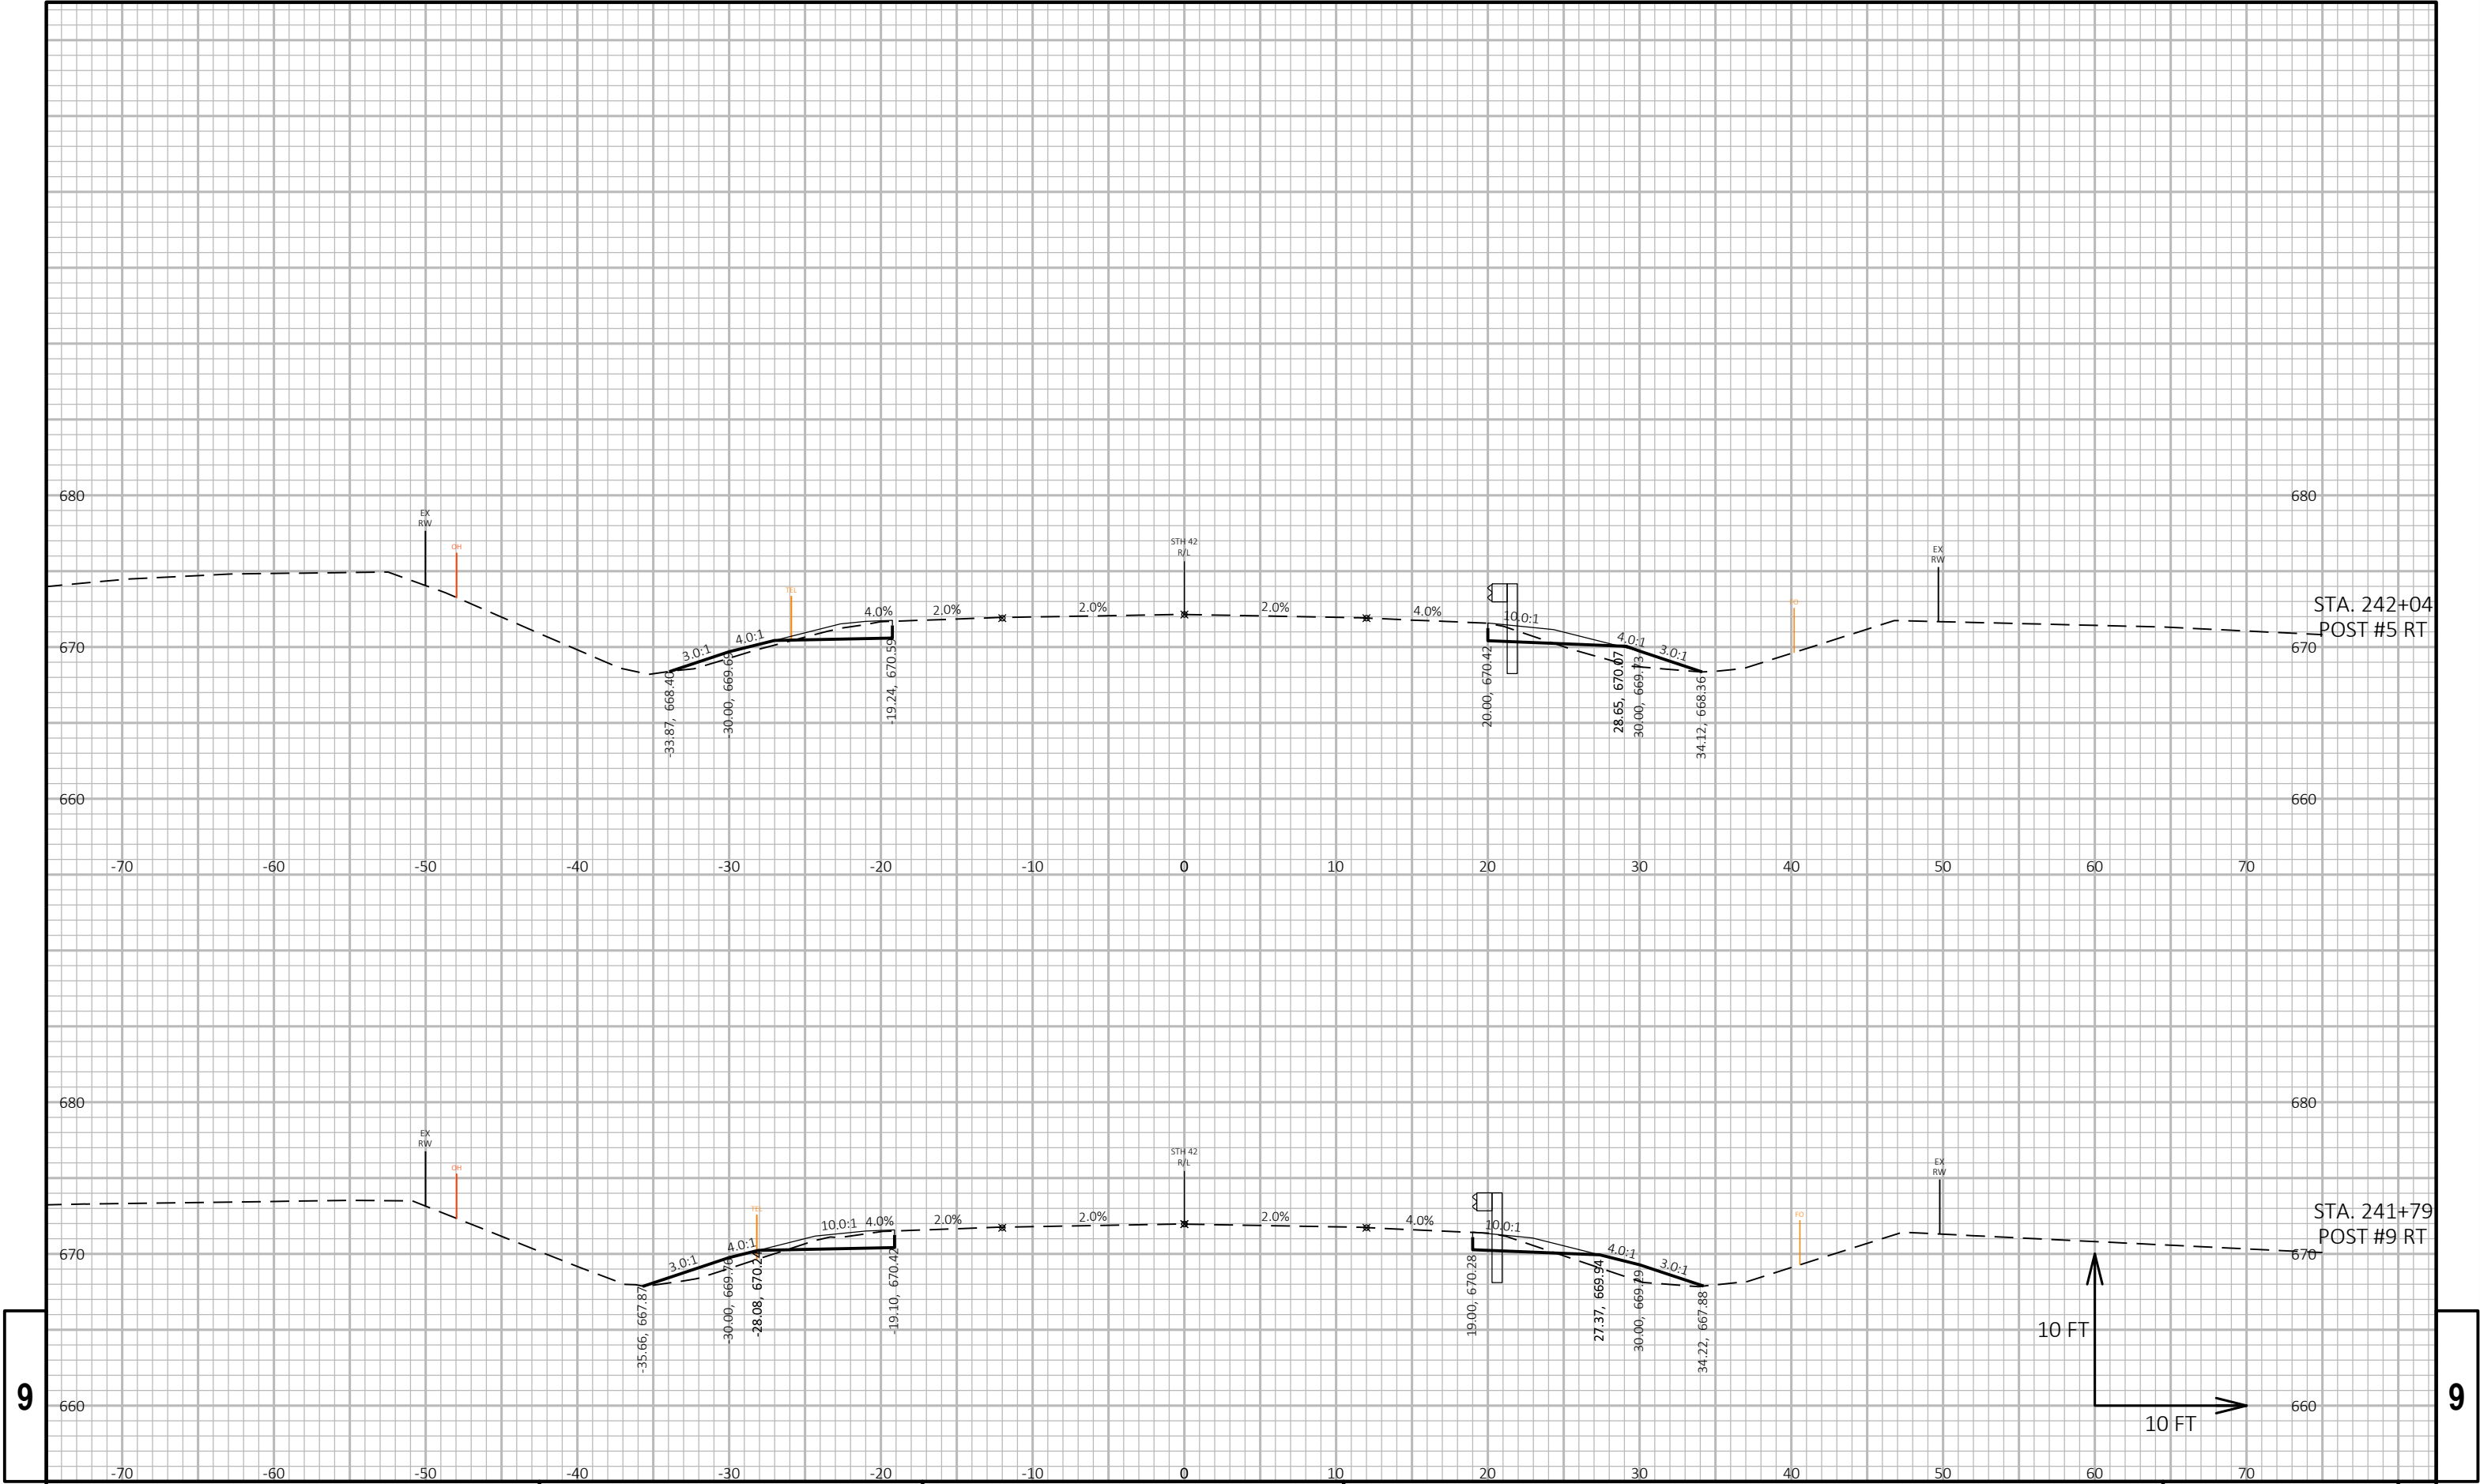

9

9


PROJECT NO: 1470-25-71	HWY: STH 42	COUNTY: KEWAUNEE	CROSS SECTIONS: STH 42	SHEET	E
------------------------	-------------	------------------	------------------------	-------	---

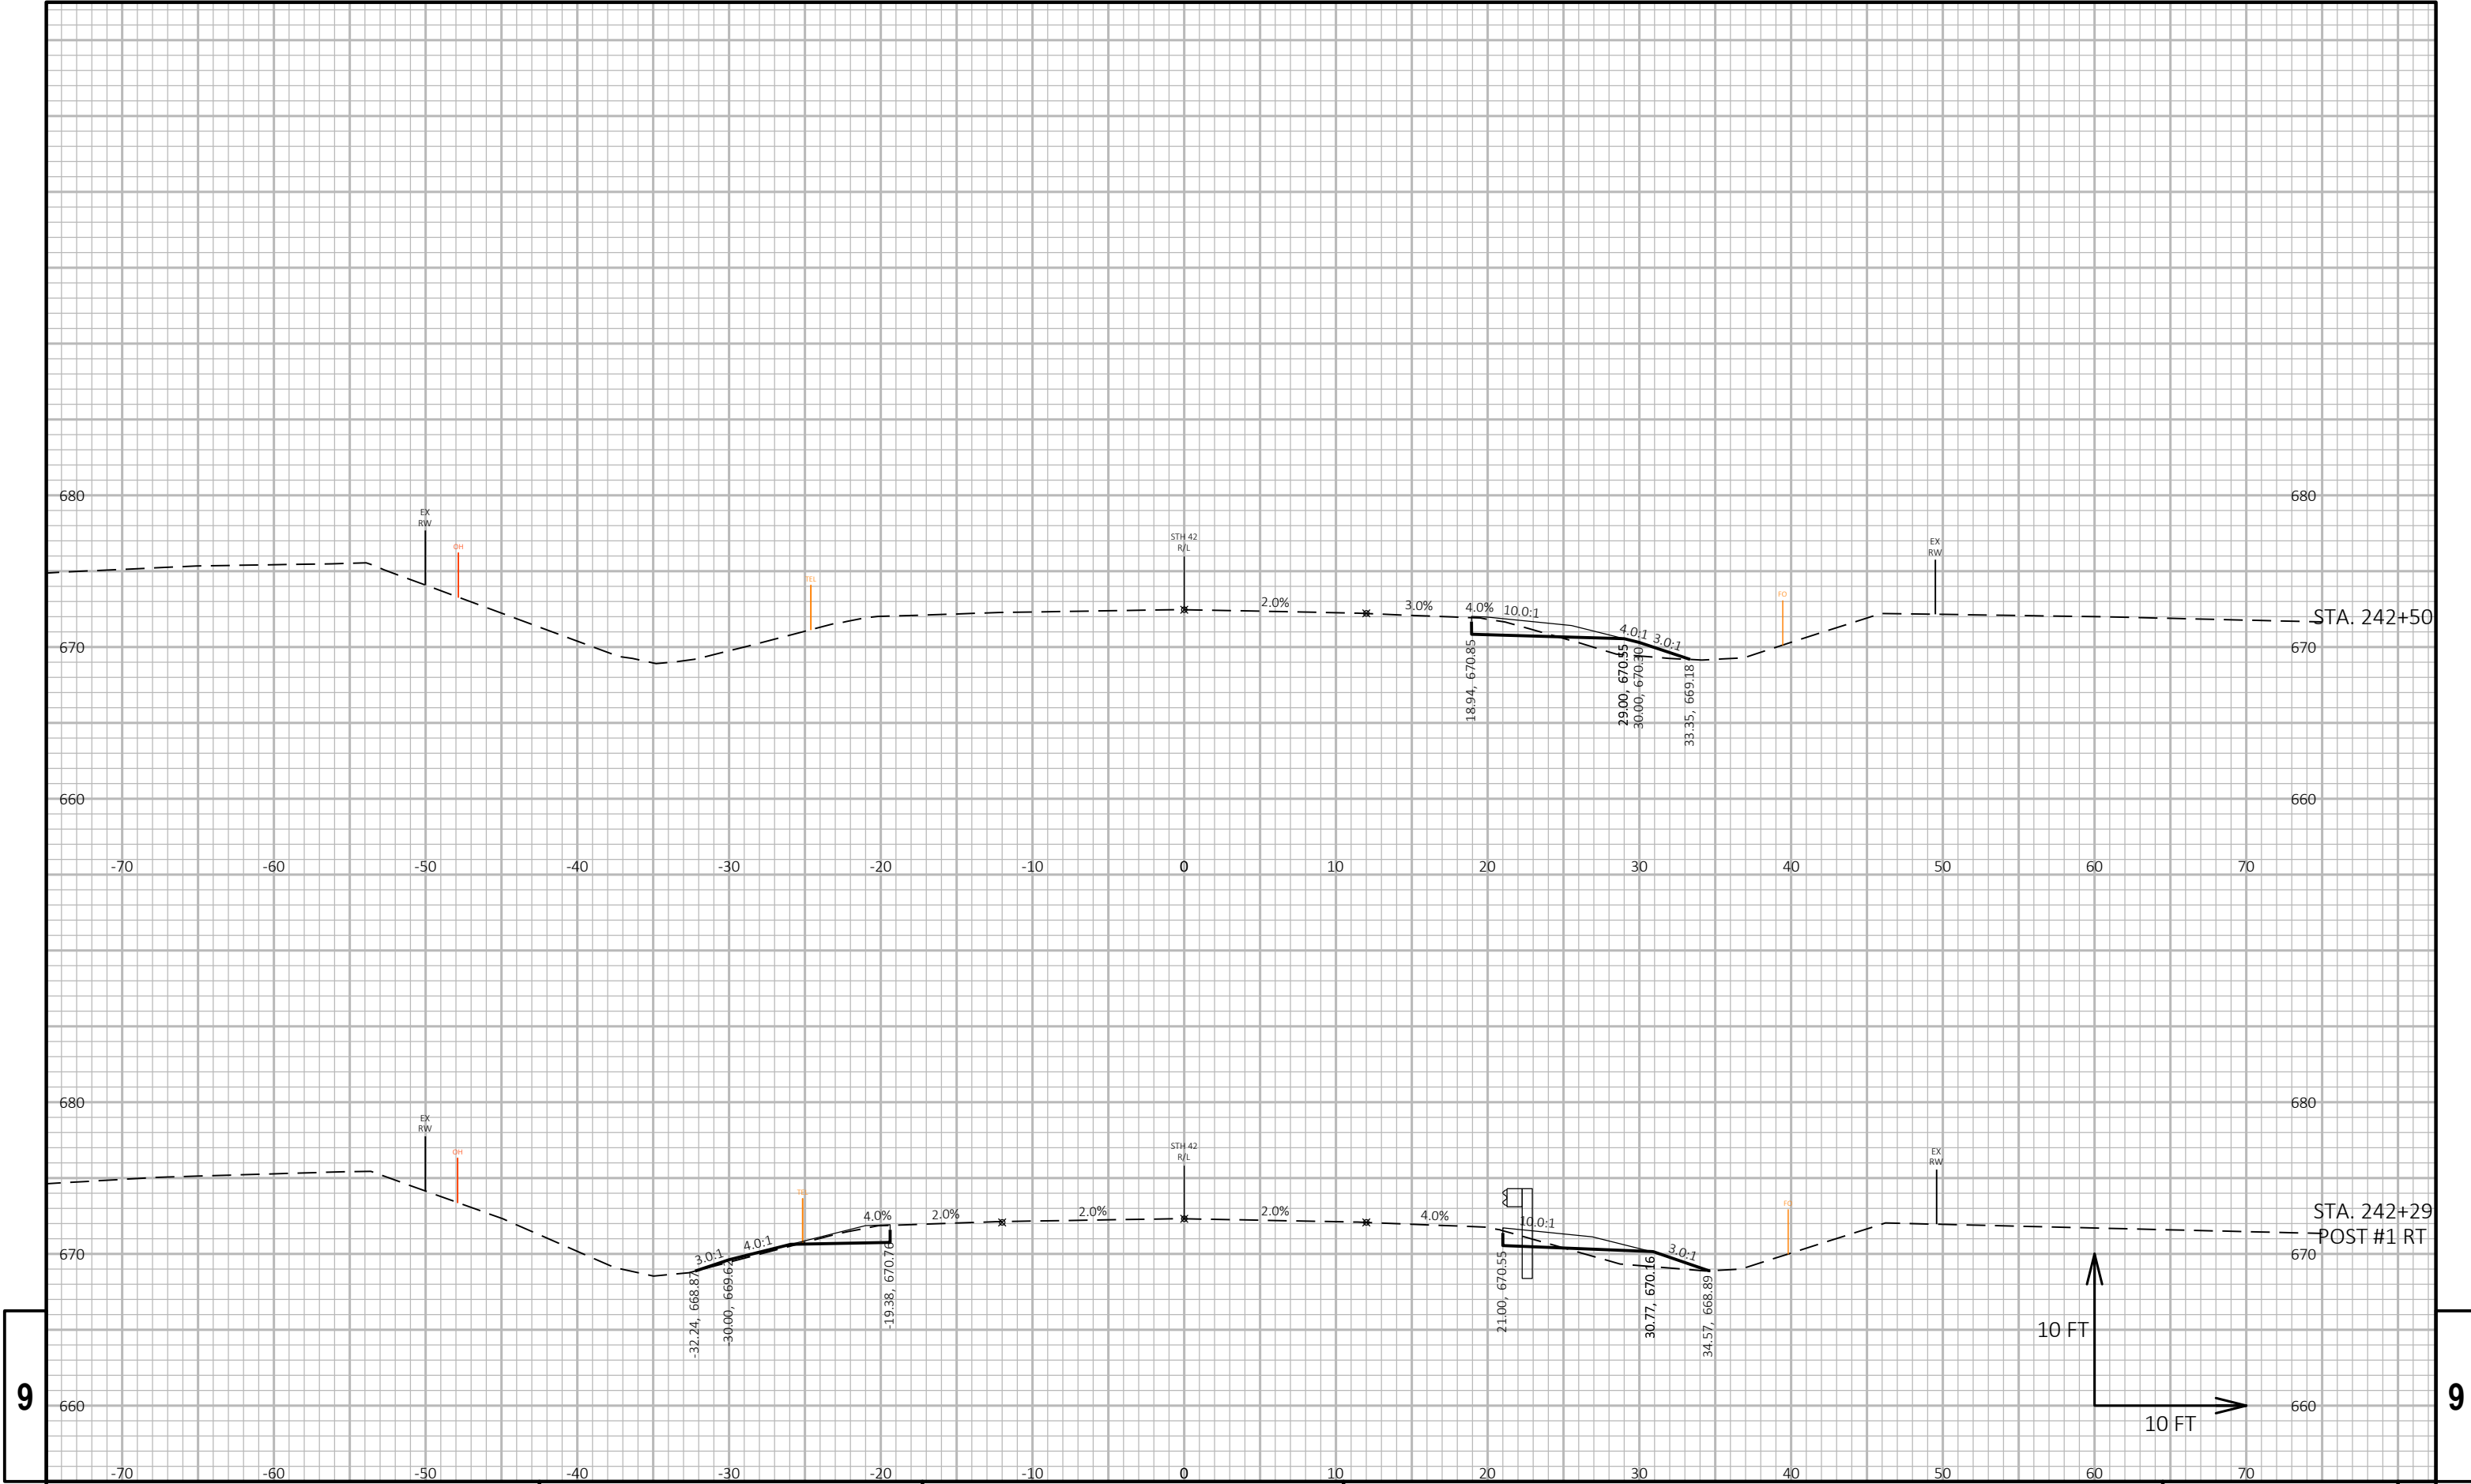

9


9


PROJECT NO: 1470-25-71	HWY: STH 42	COUNTY: KEWAUNEE	CROSS SECTIONS: STH 42	SHEET	E
------------------------	-------------	------------------	------------------------	-------	---

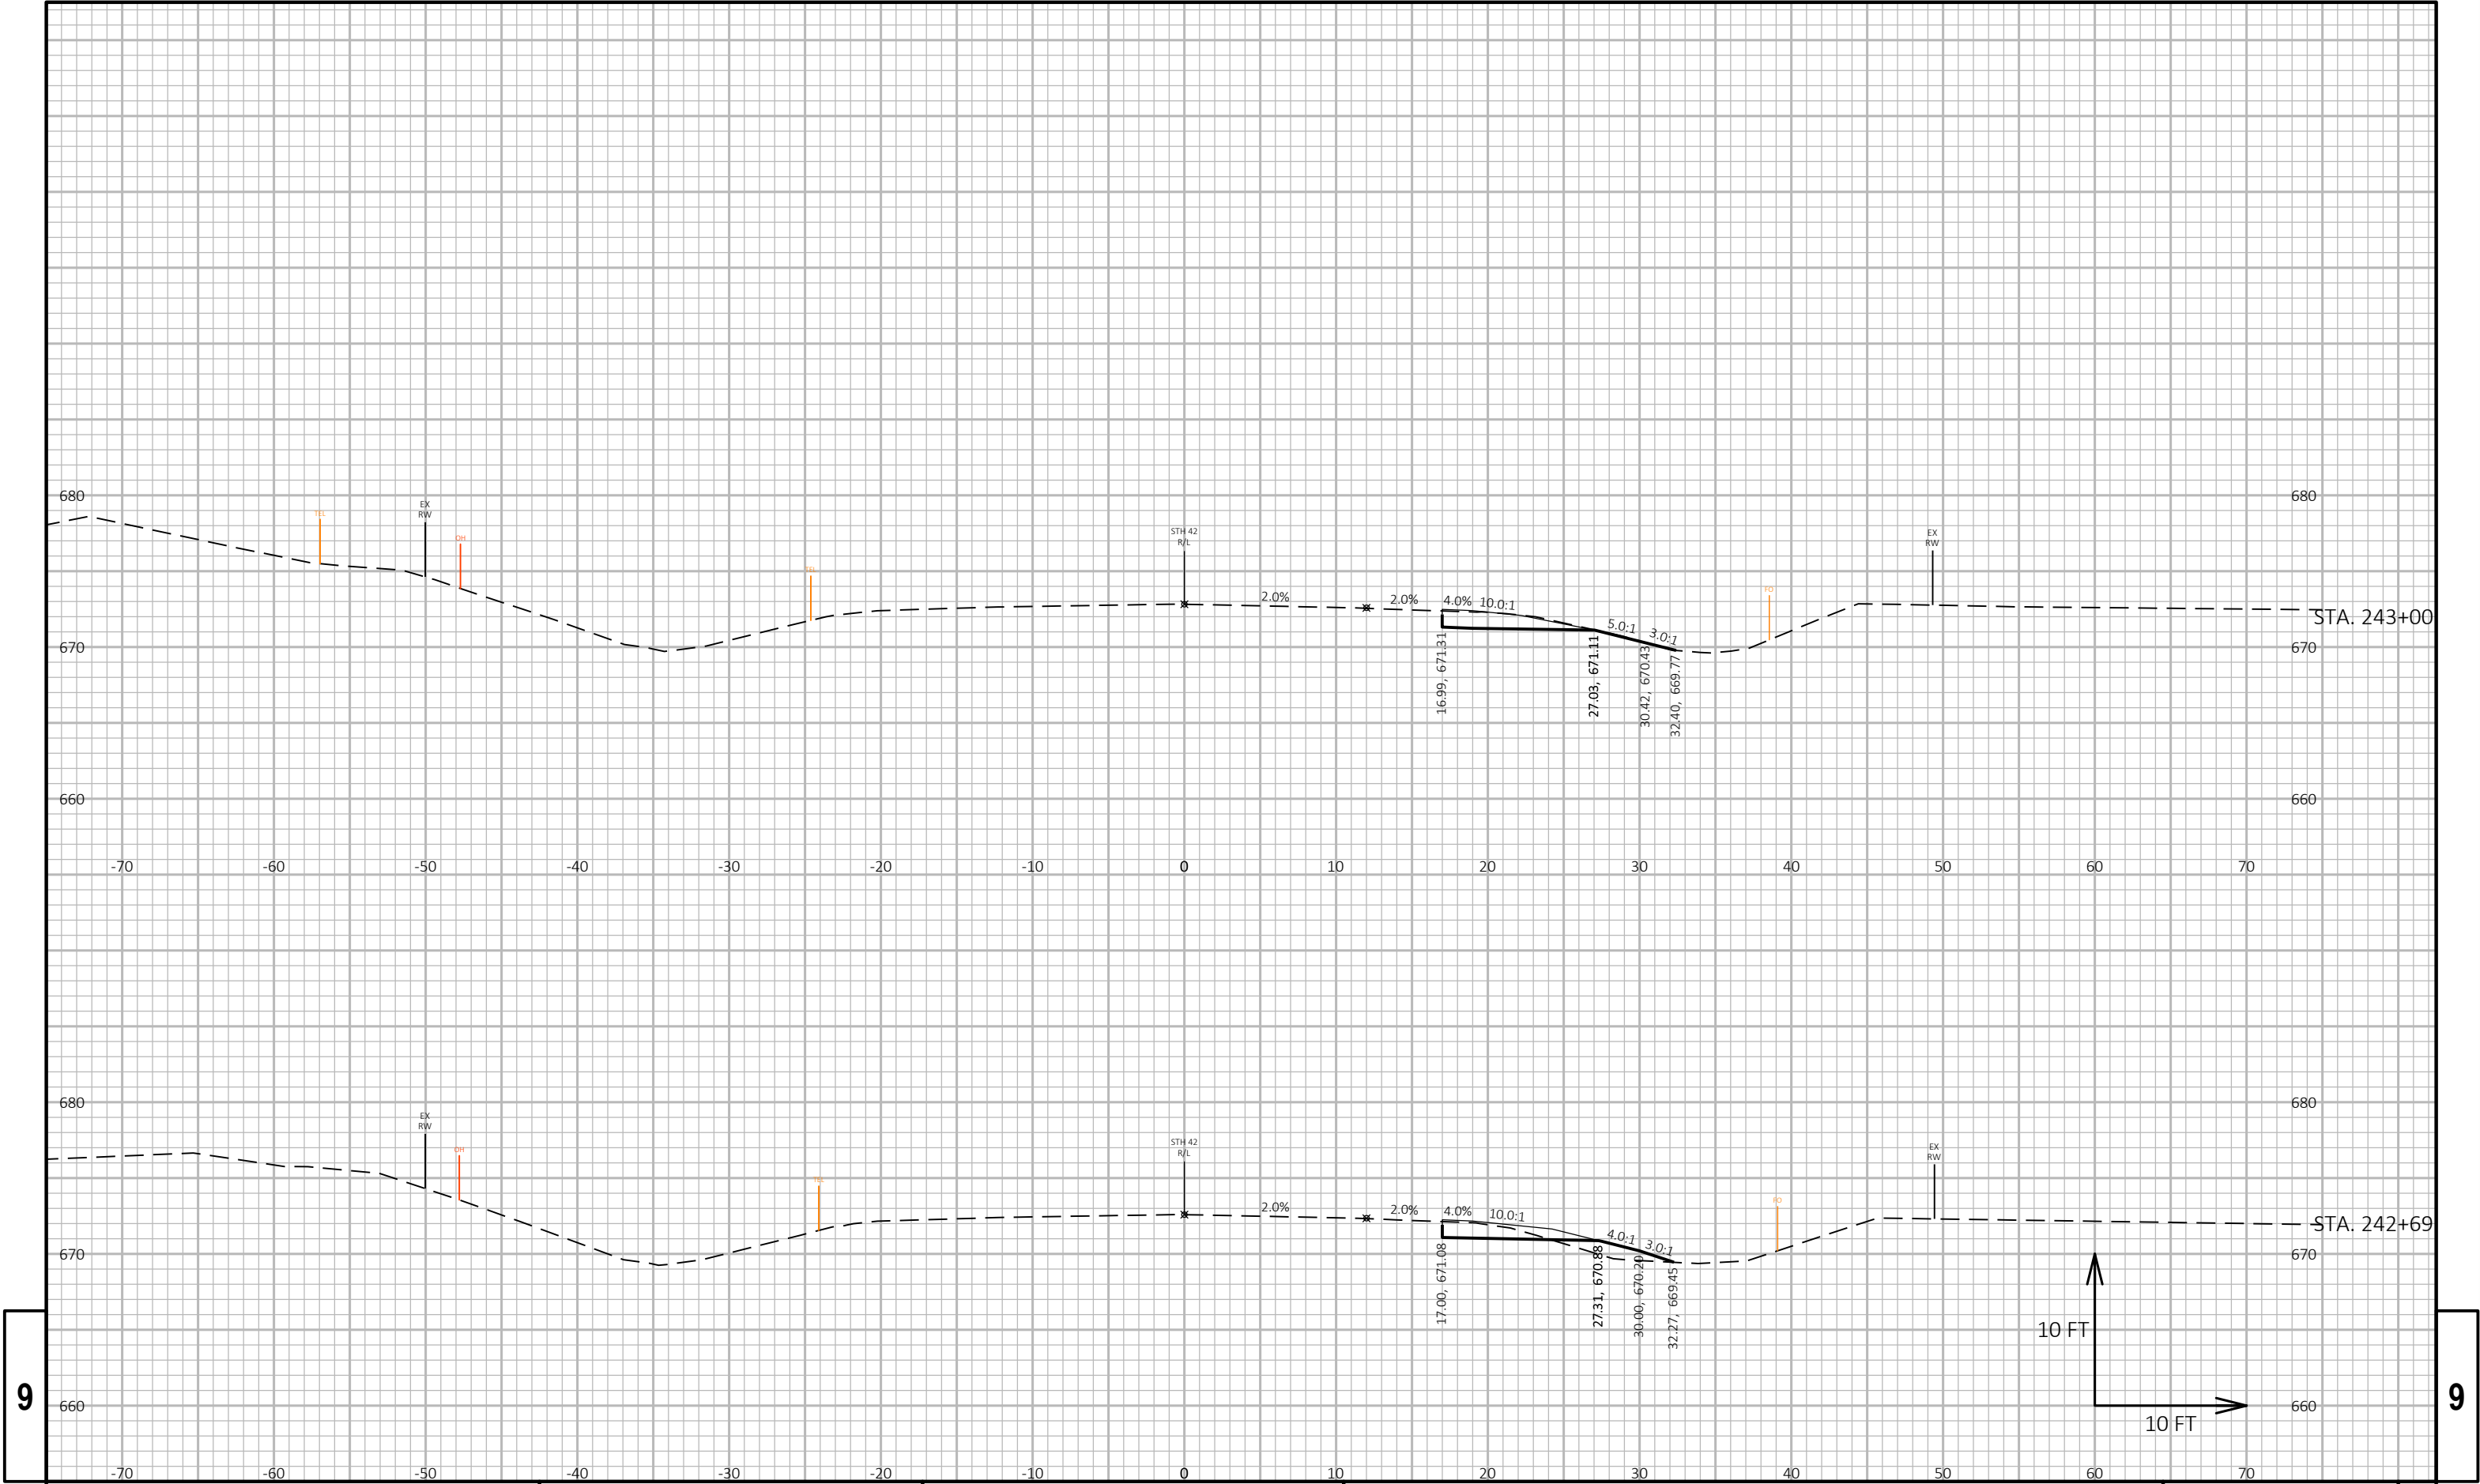

9

9

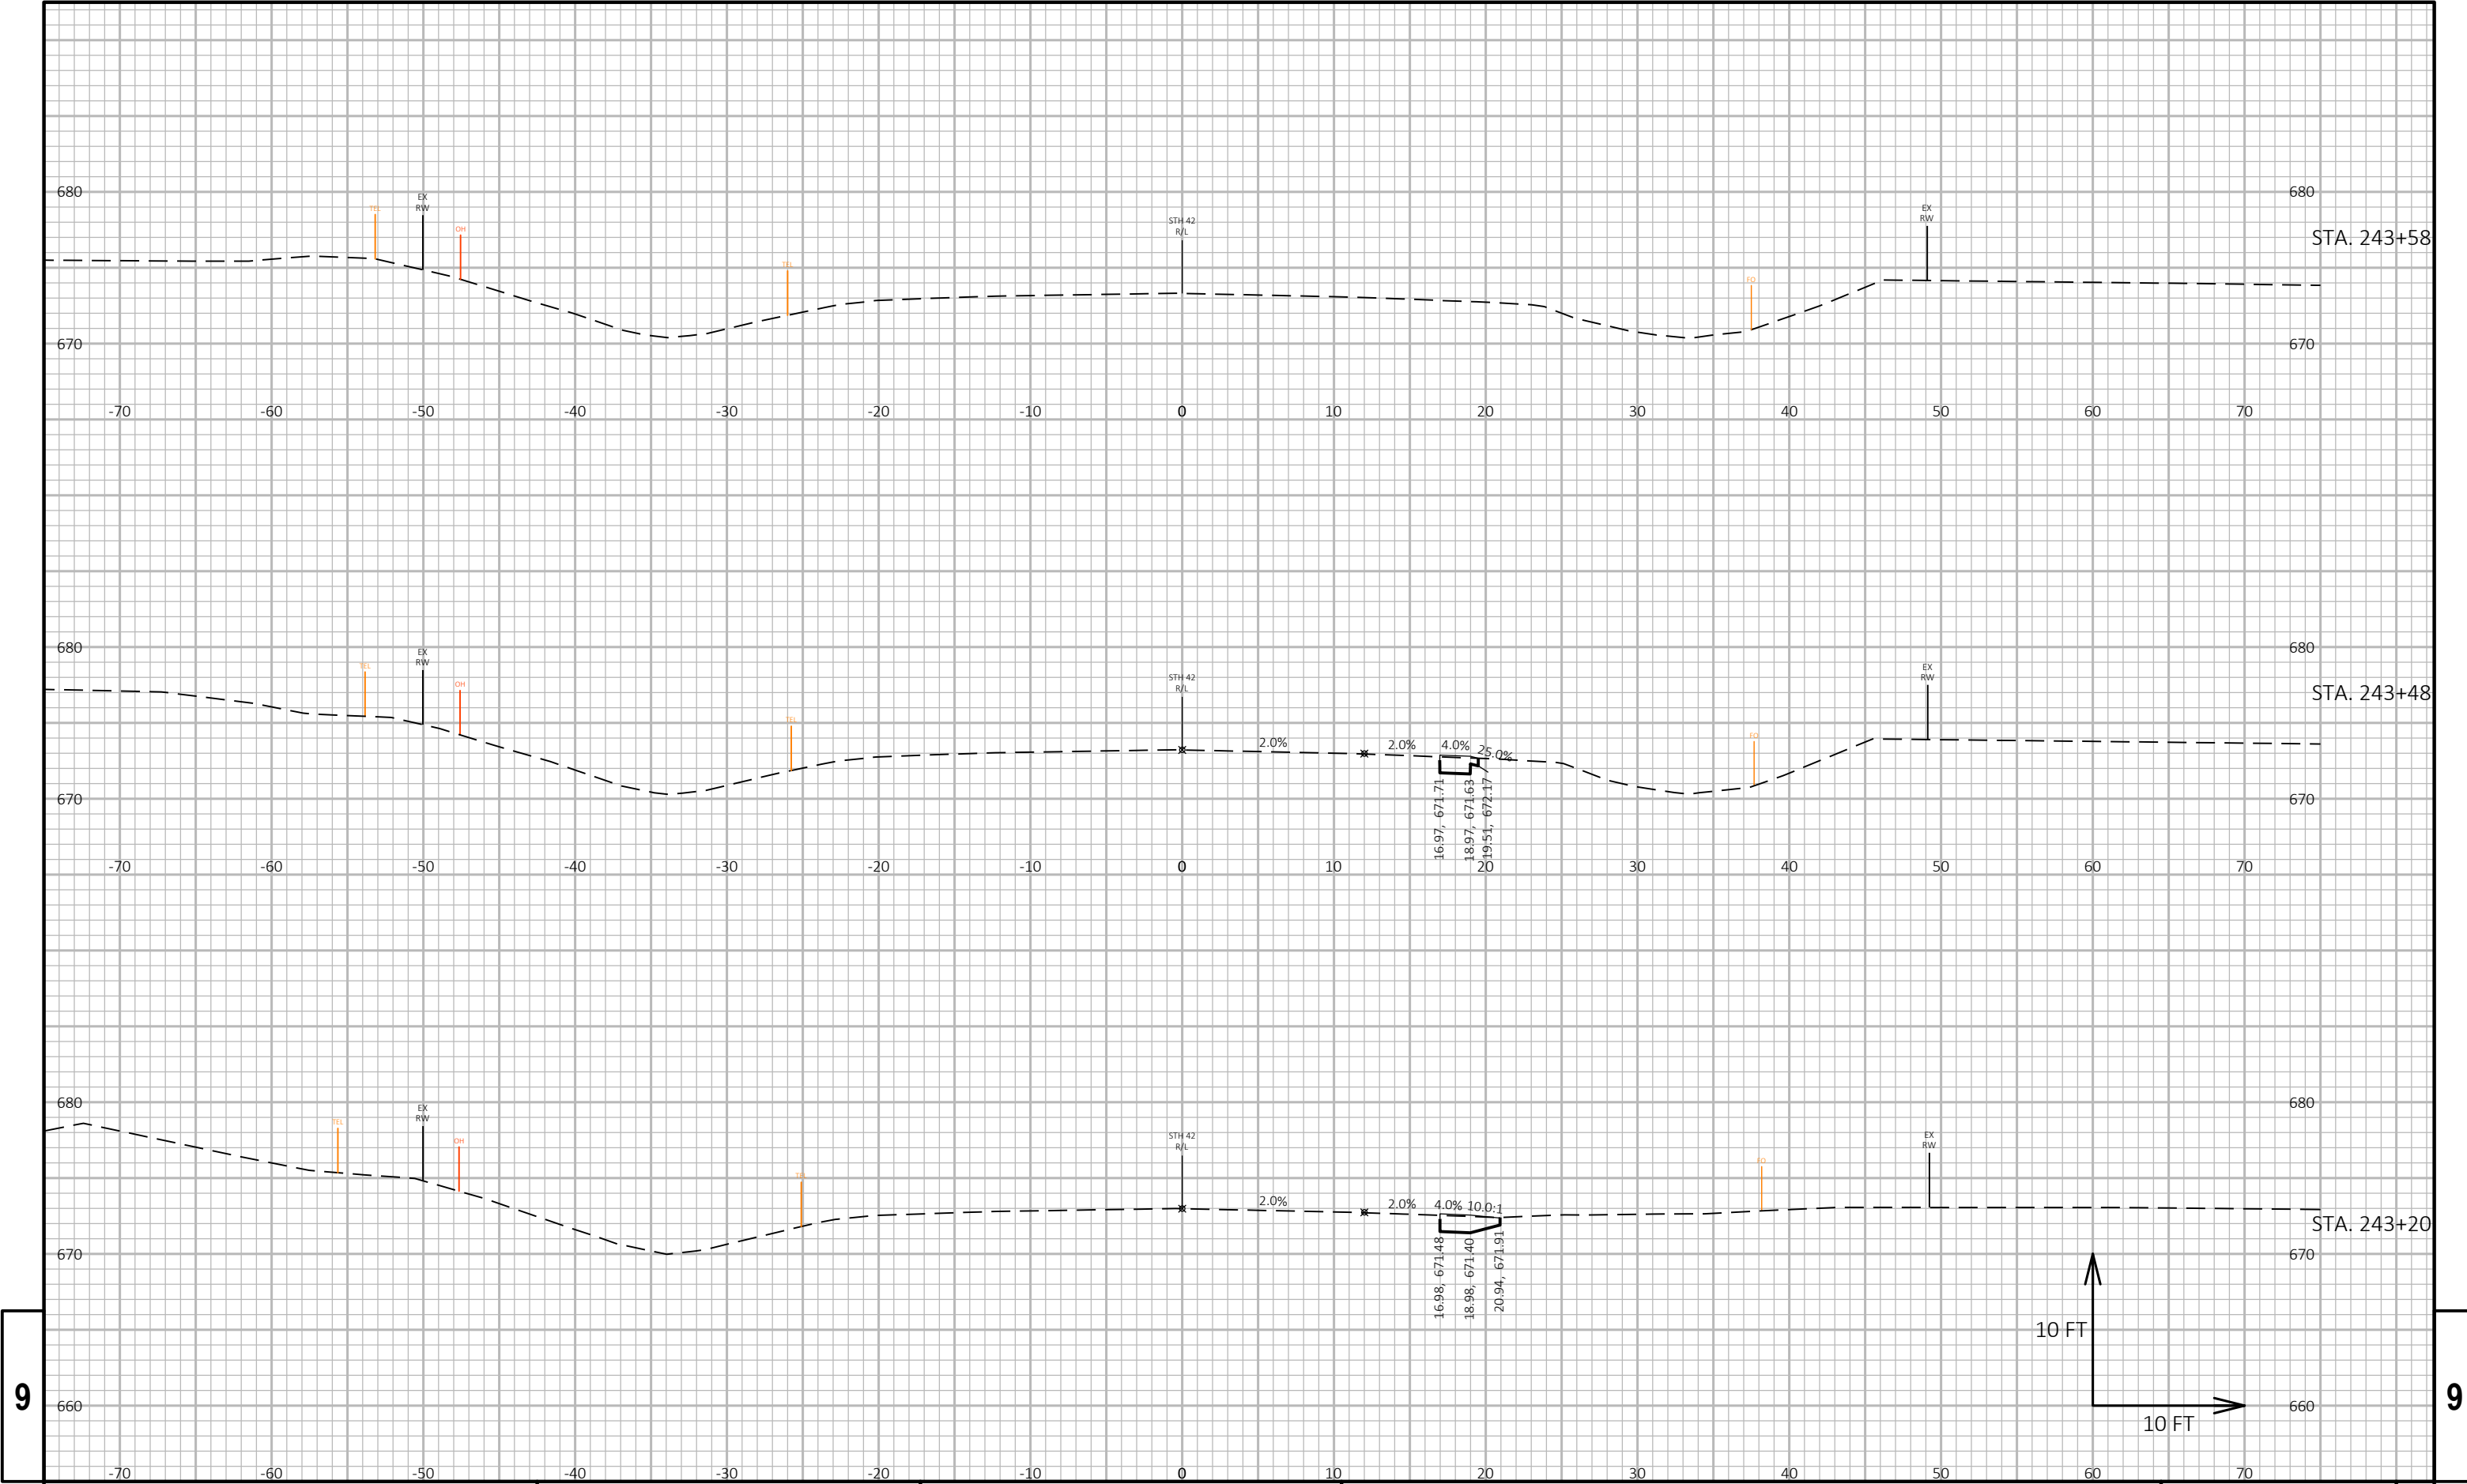


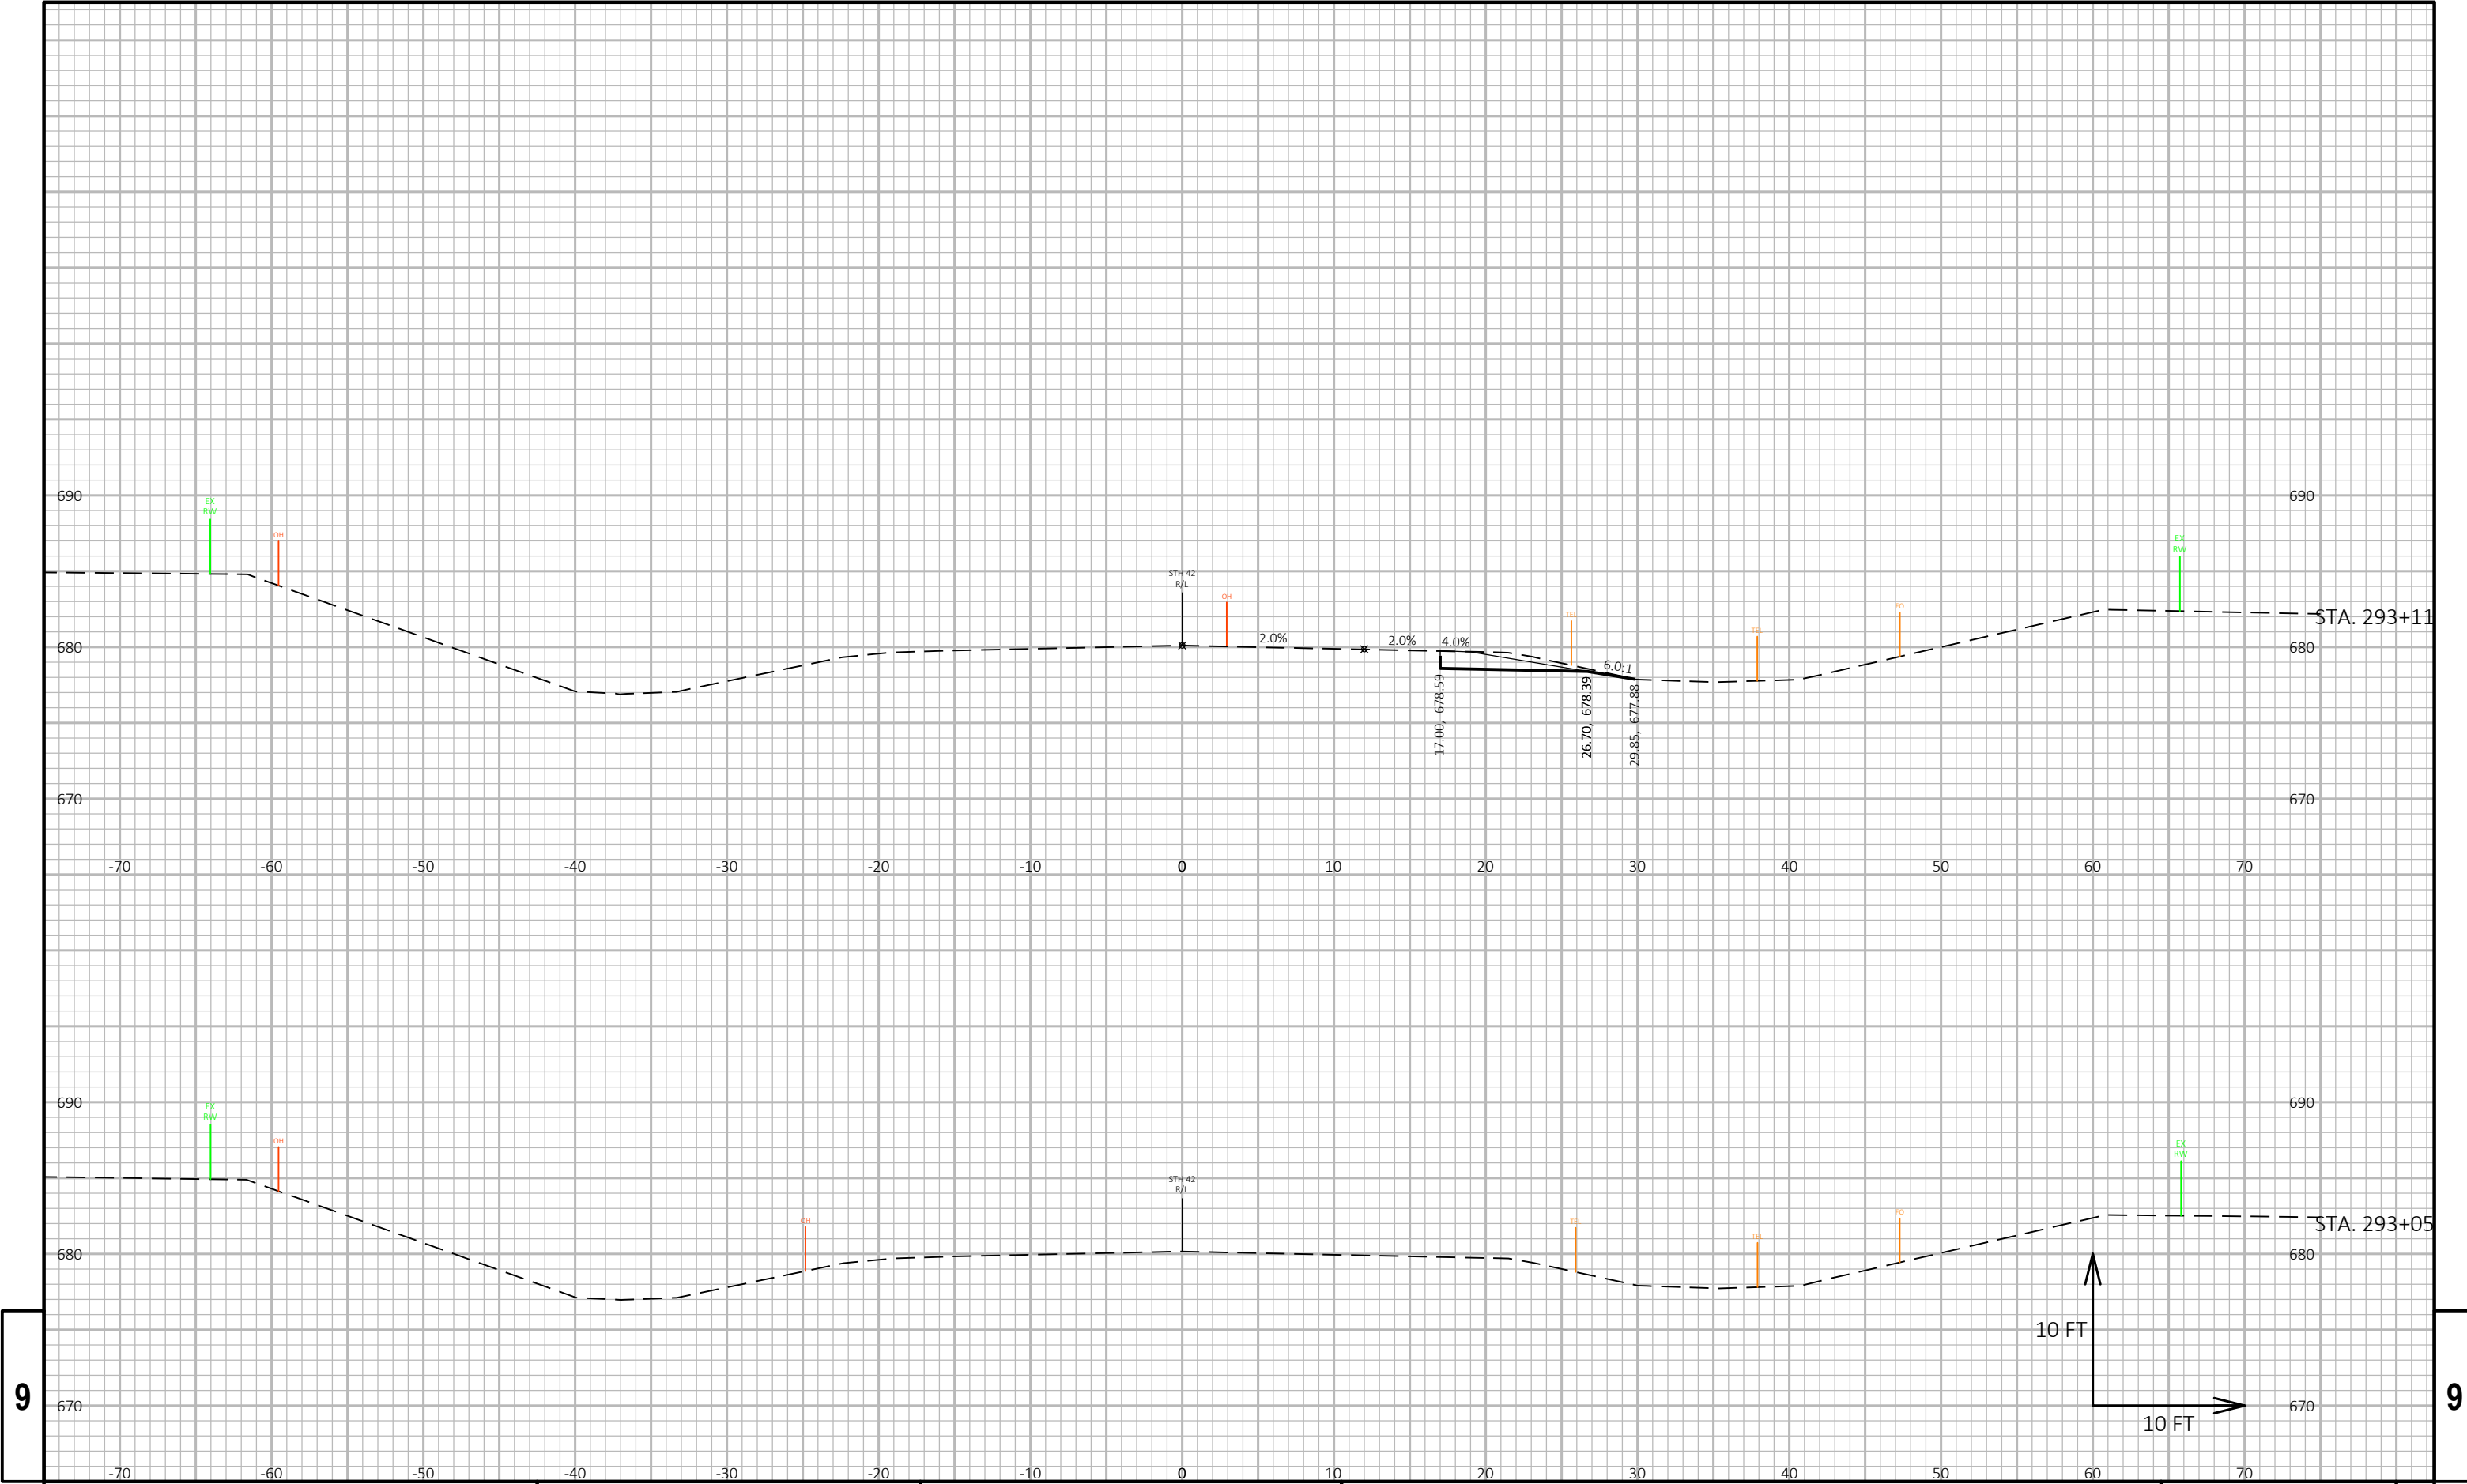

9


9

PROJECT NO: 1470-25-71	HWY: STH 42	COUNTY: KEWAUNEE	CROSS SECTIONS: STH 42	SHEET E
------------------------	-------------	------------------	------------------------	---------

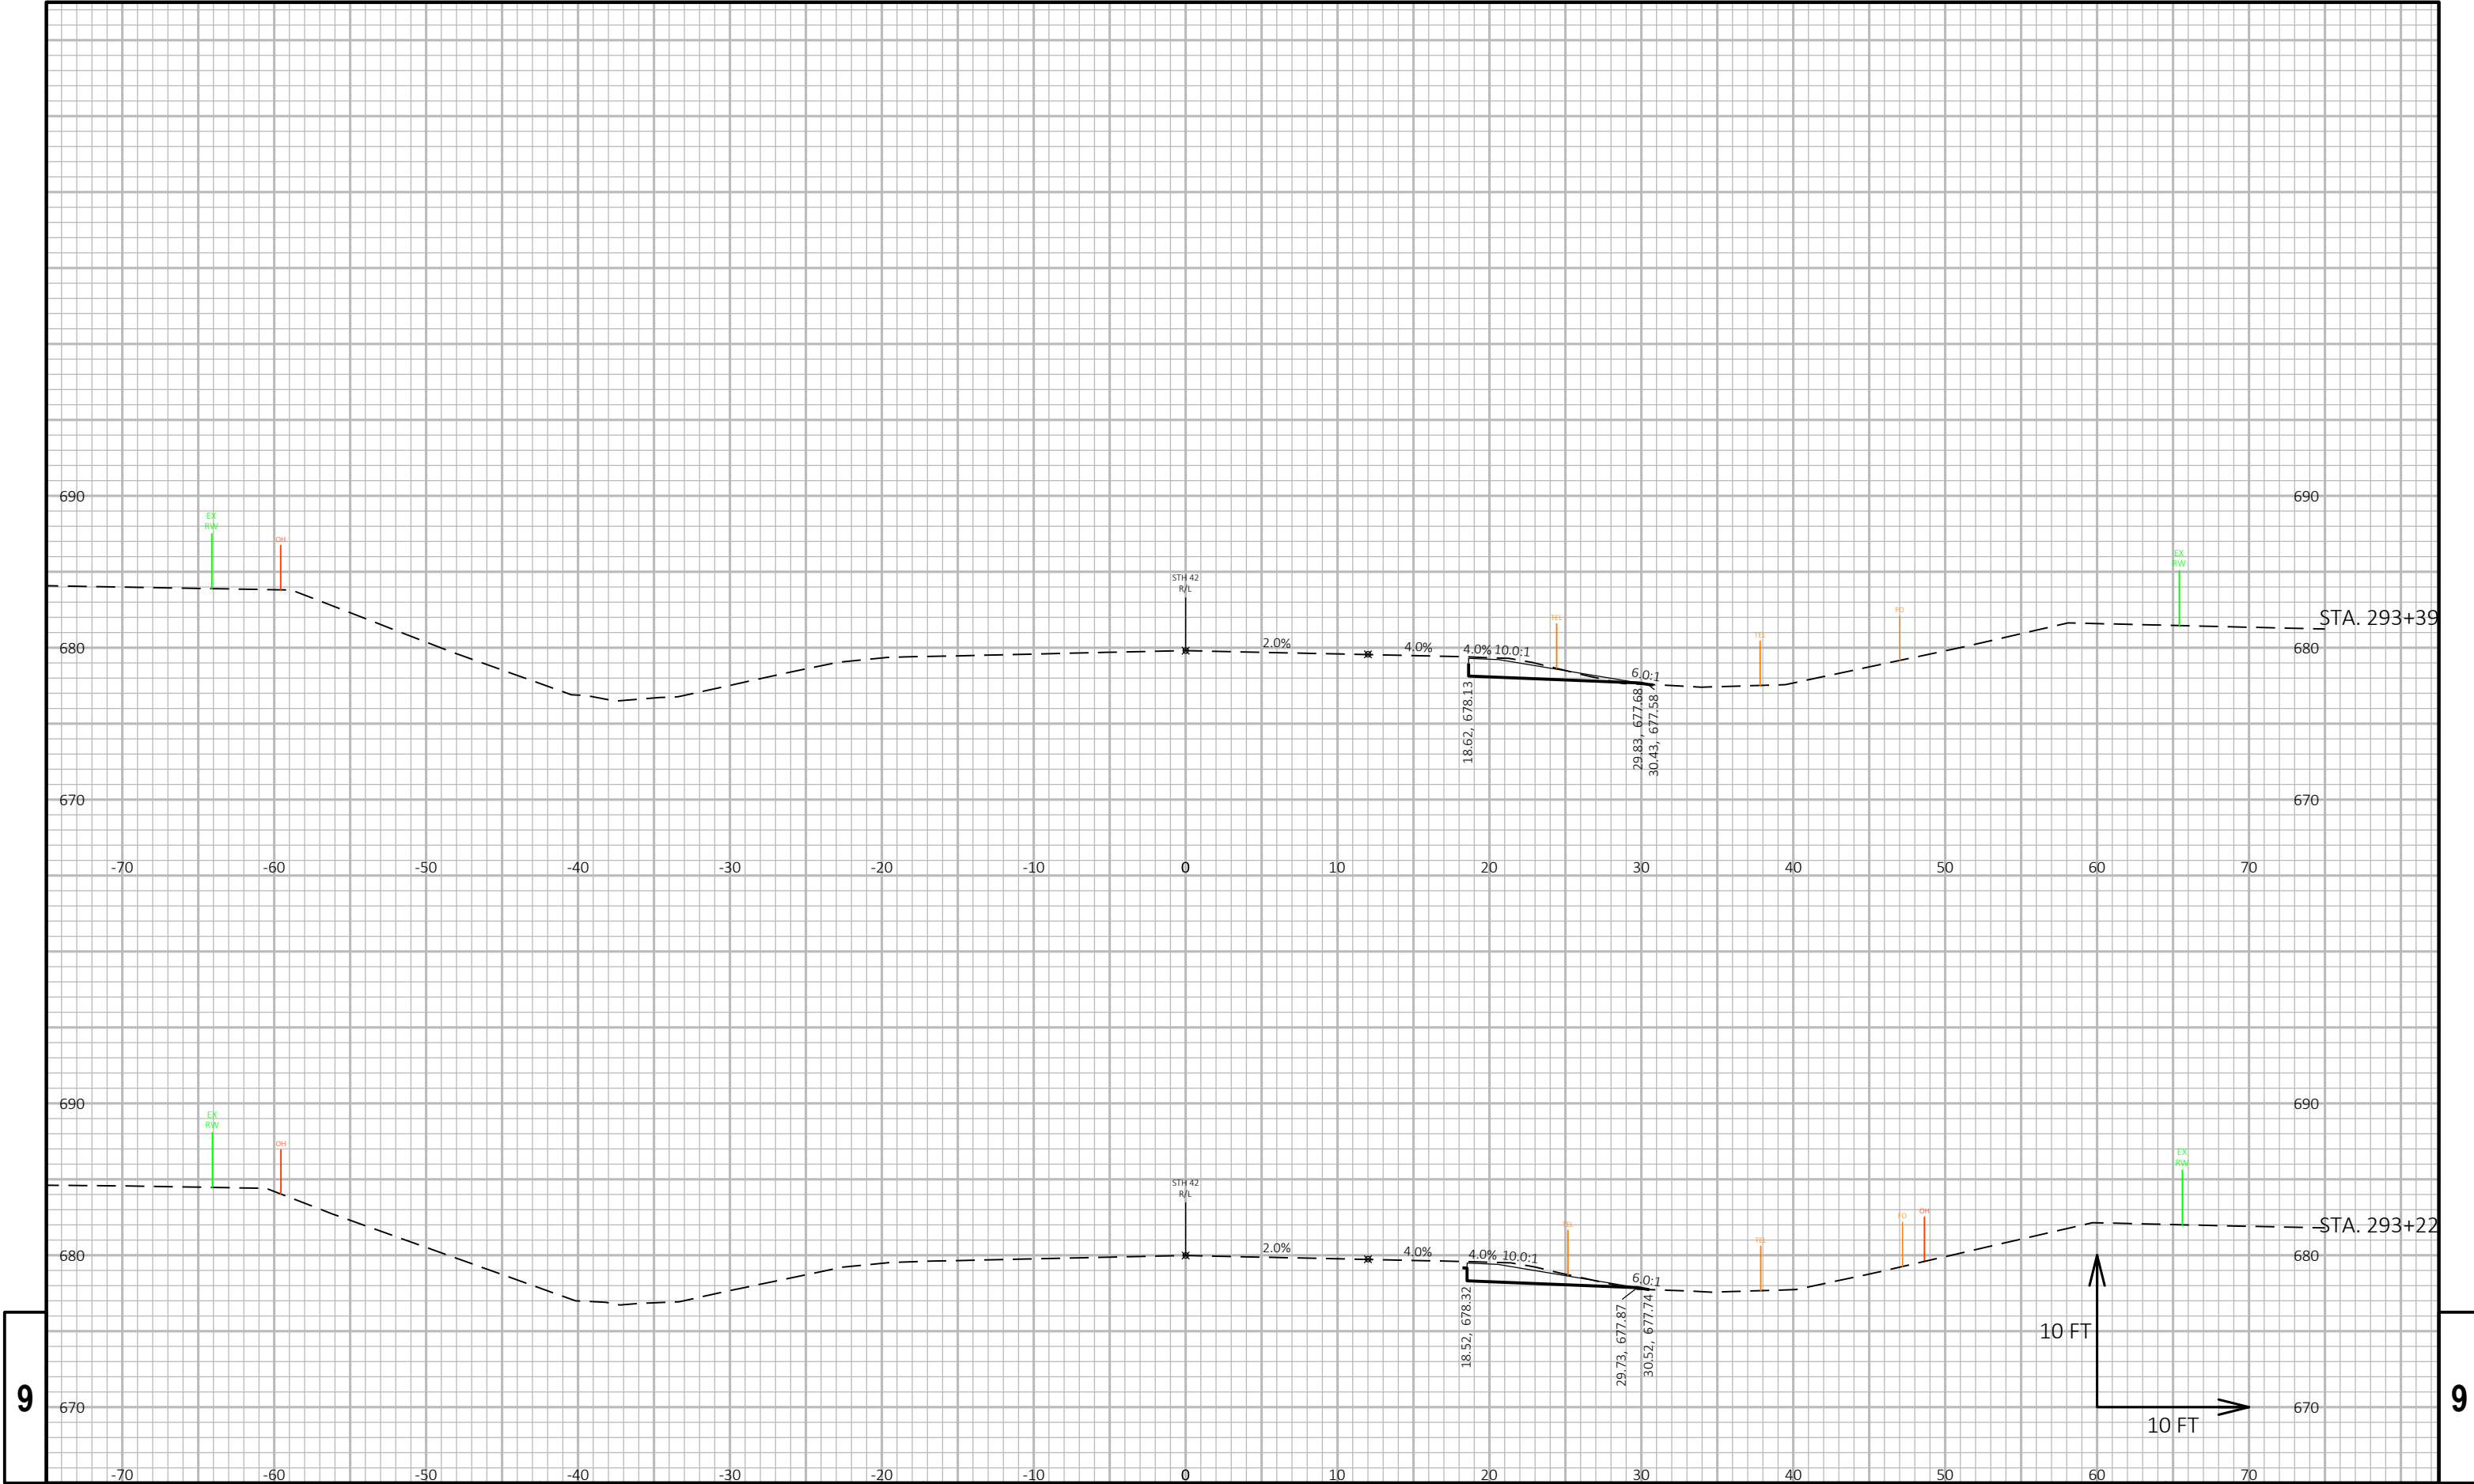

9


9

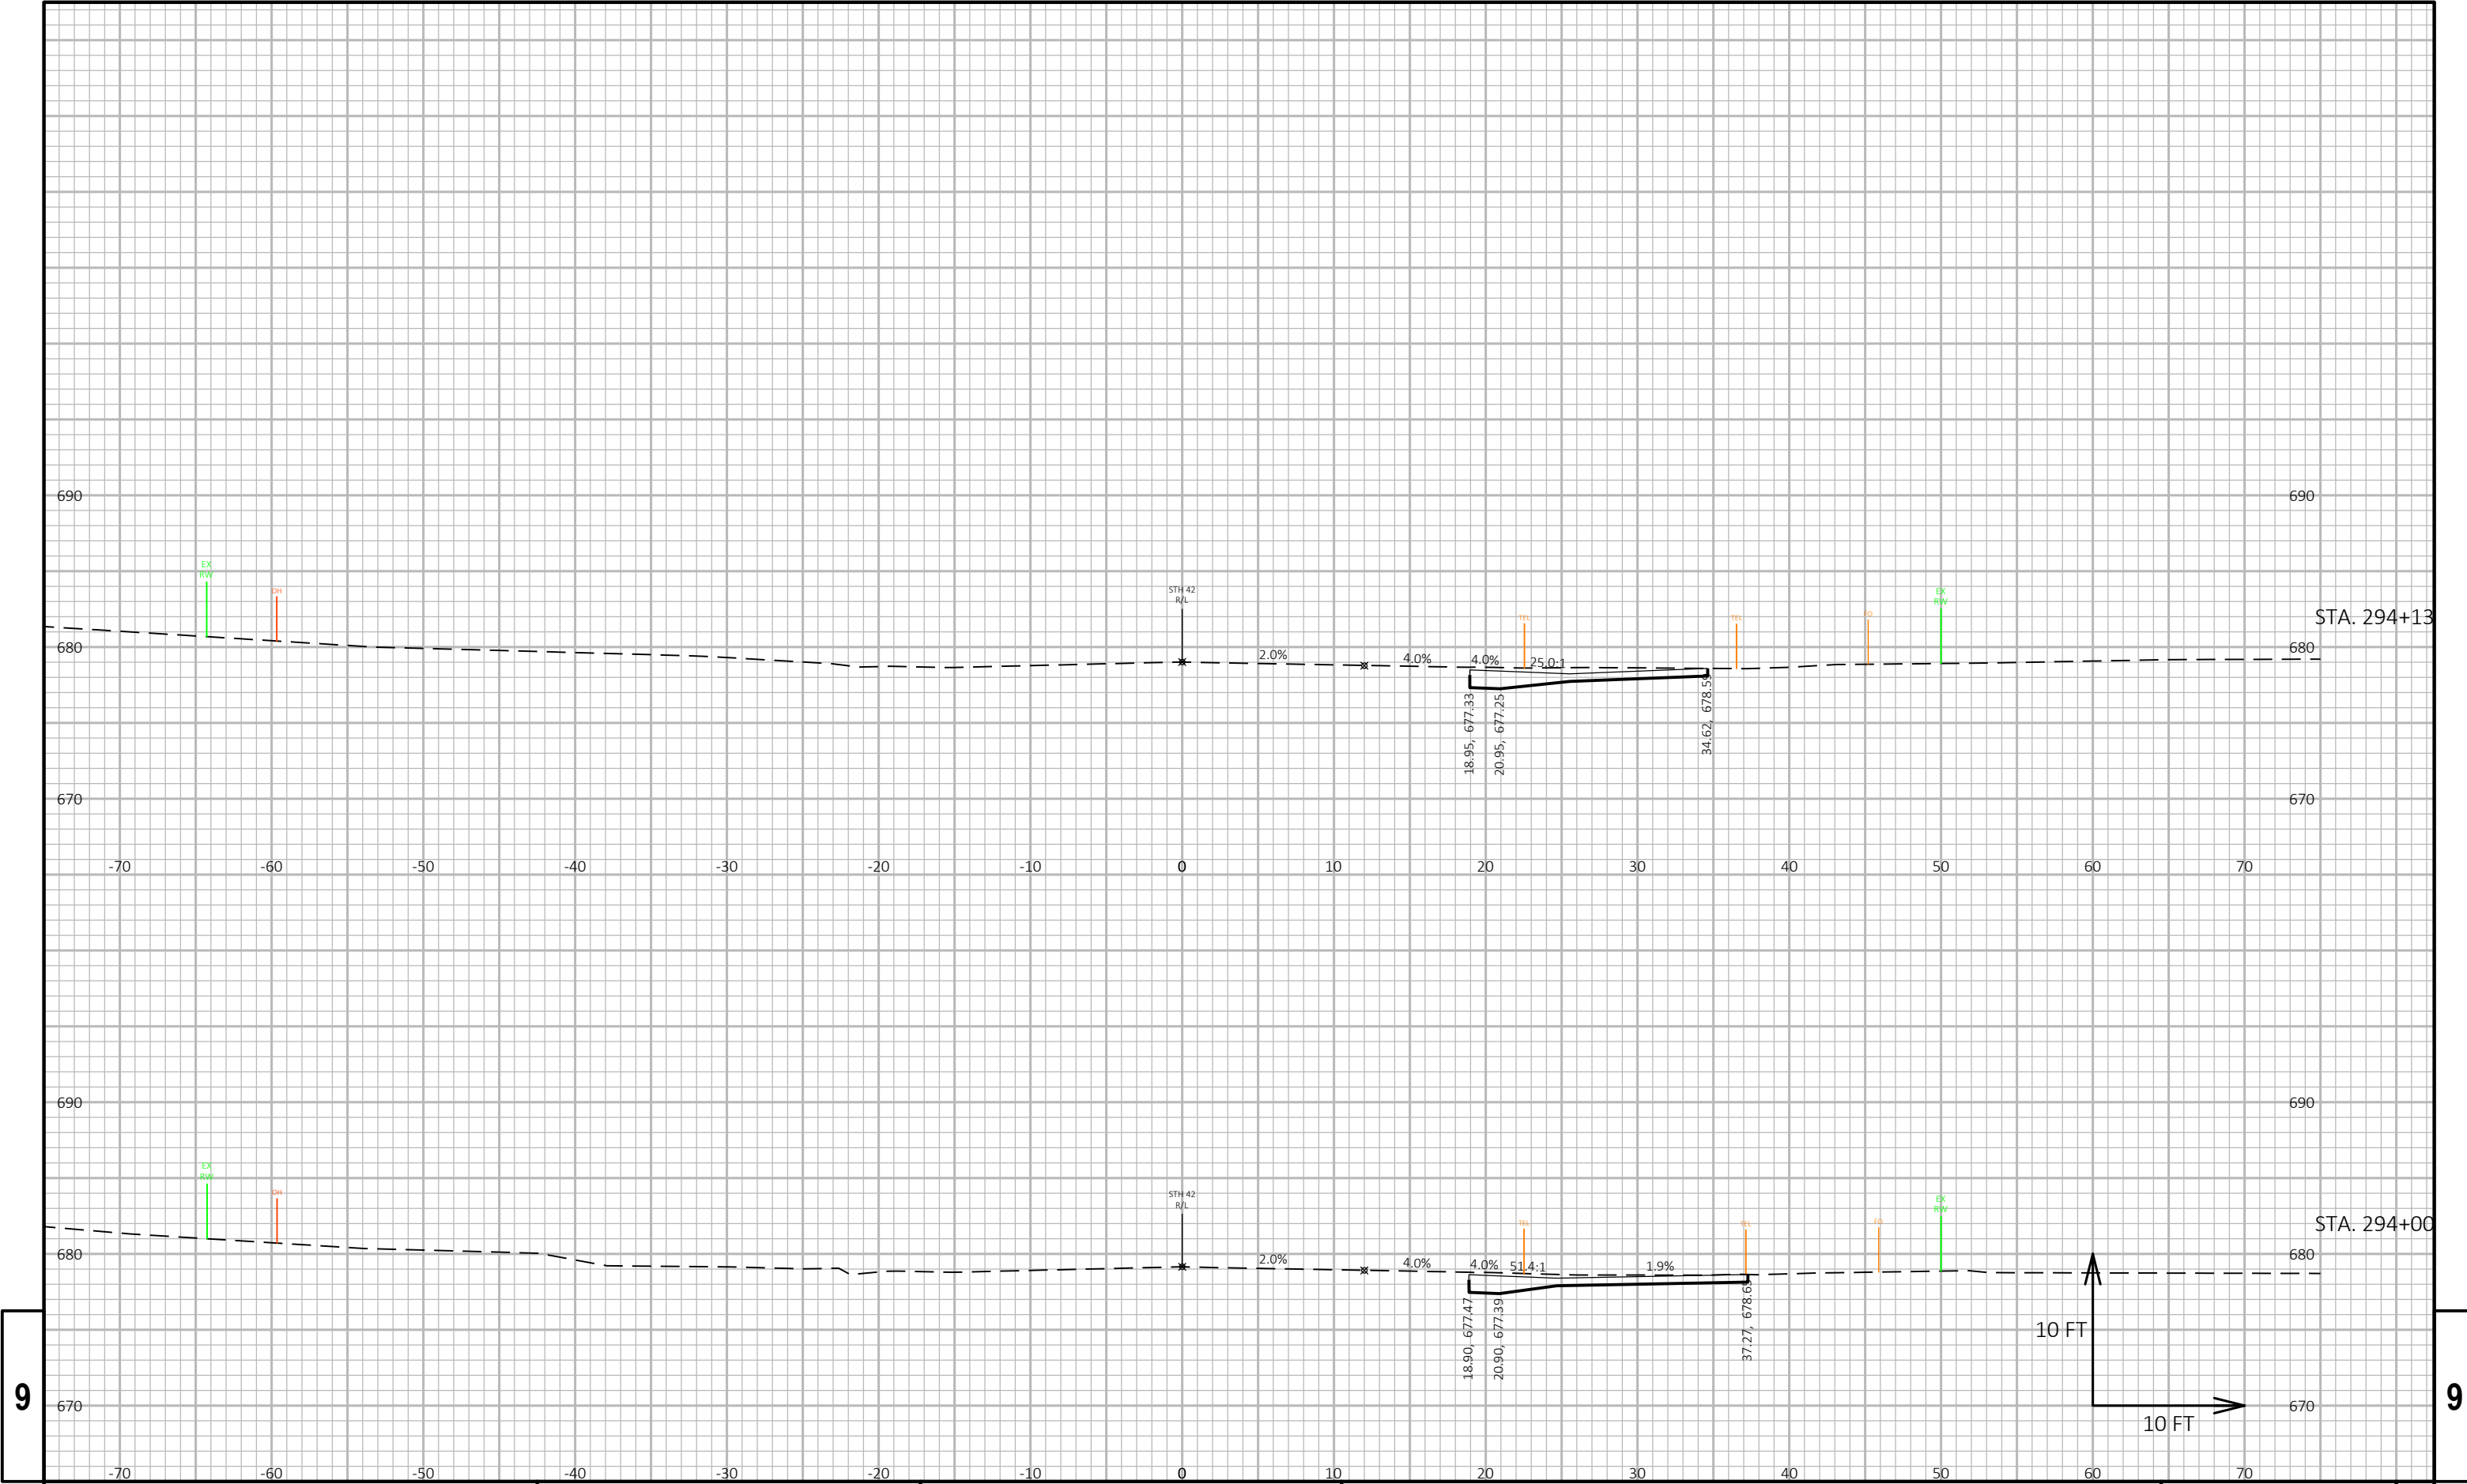


9

9

PROJECT NO: 1470-25-71	HWY: STH 42	COUNTY: KEWAUNEE	CROSS SECTIONS: STH 42	SHEET	E
------------------------	-------------	------------------	------------------------	-------	---

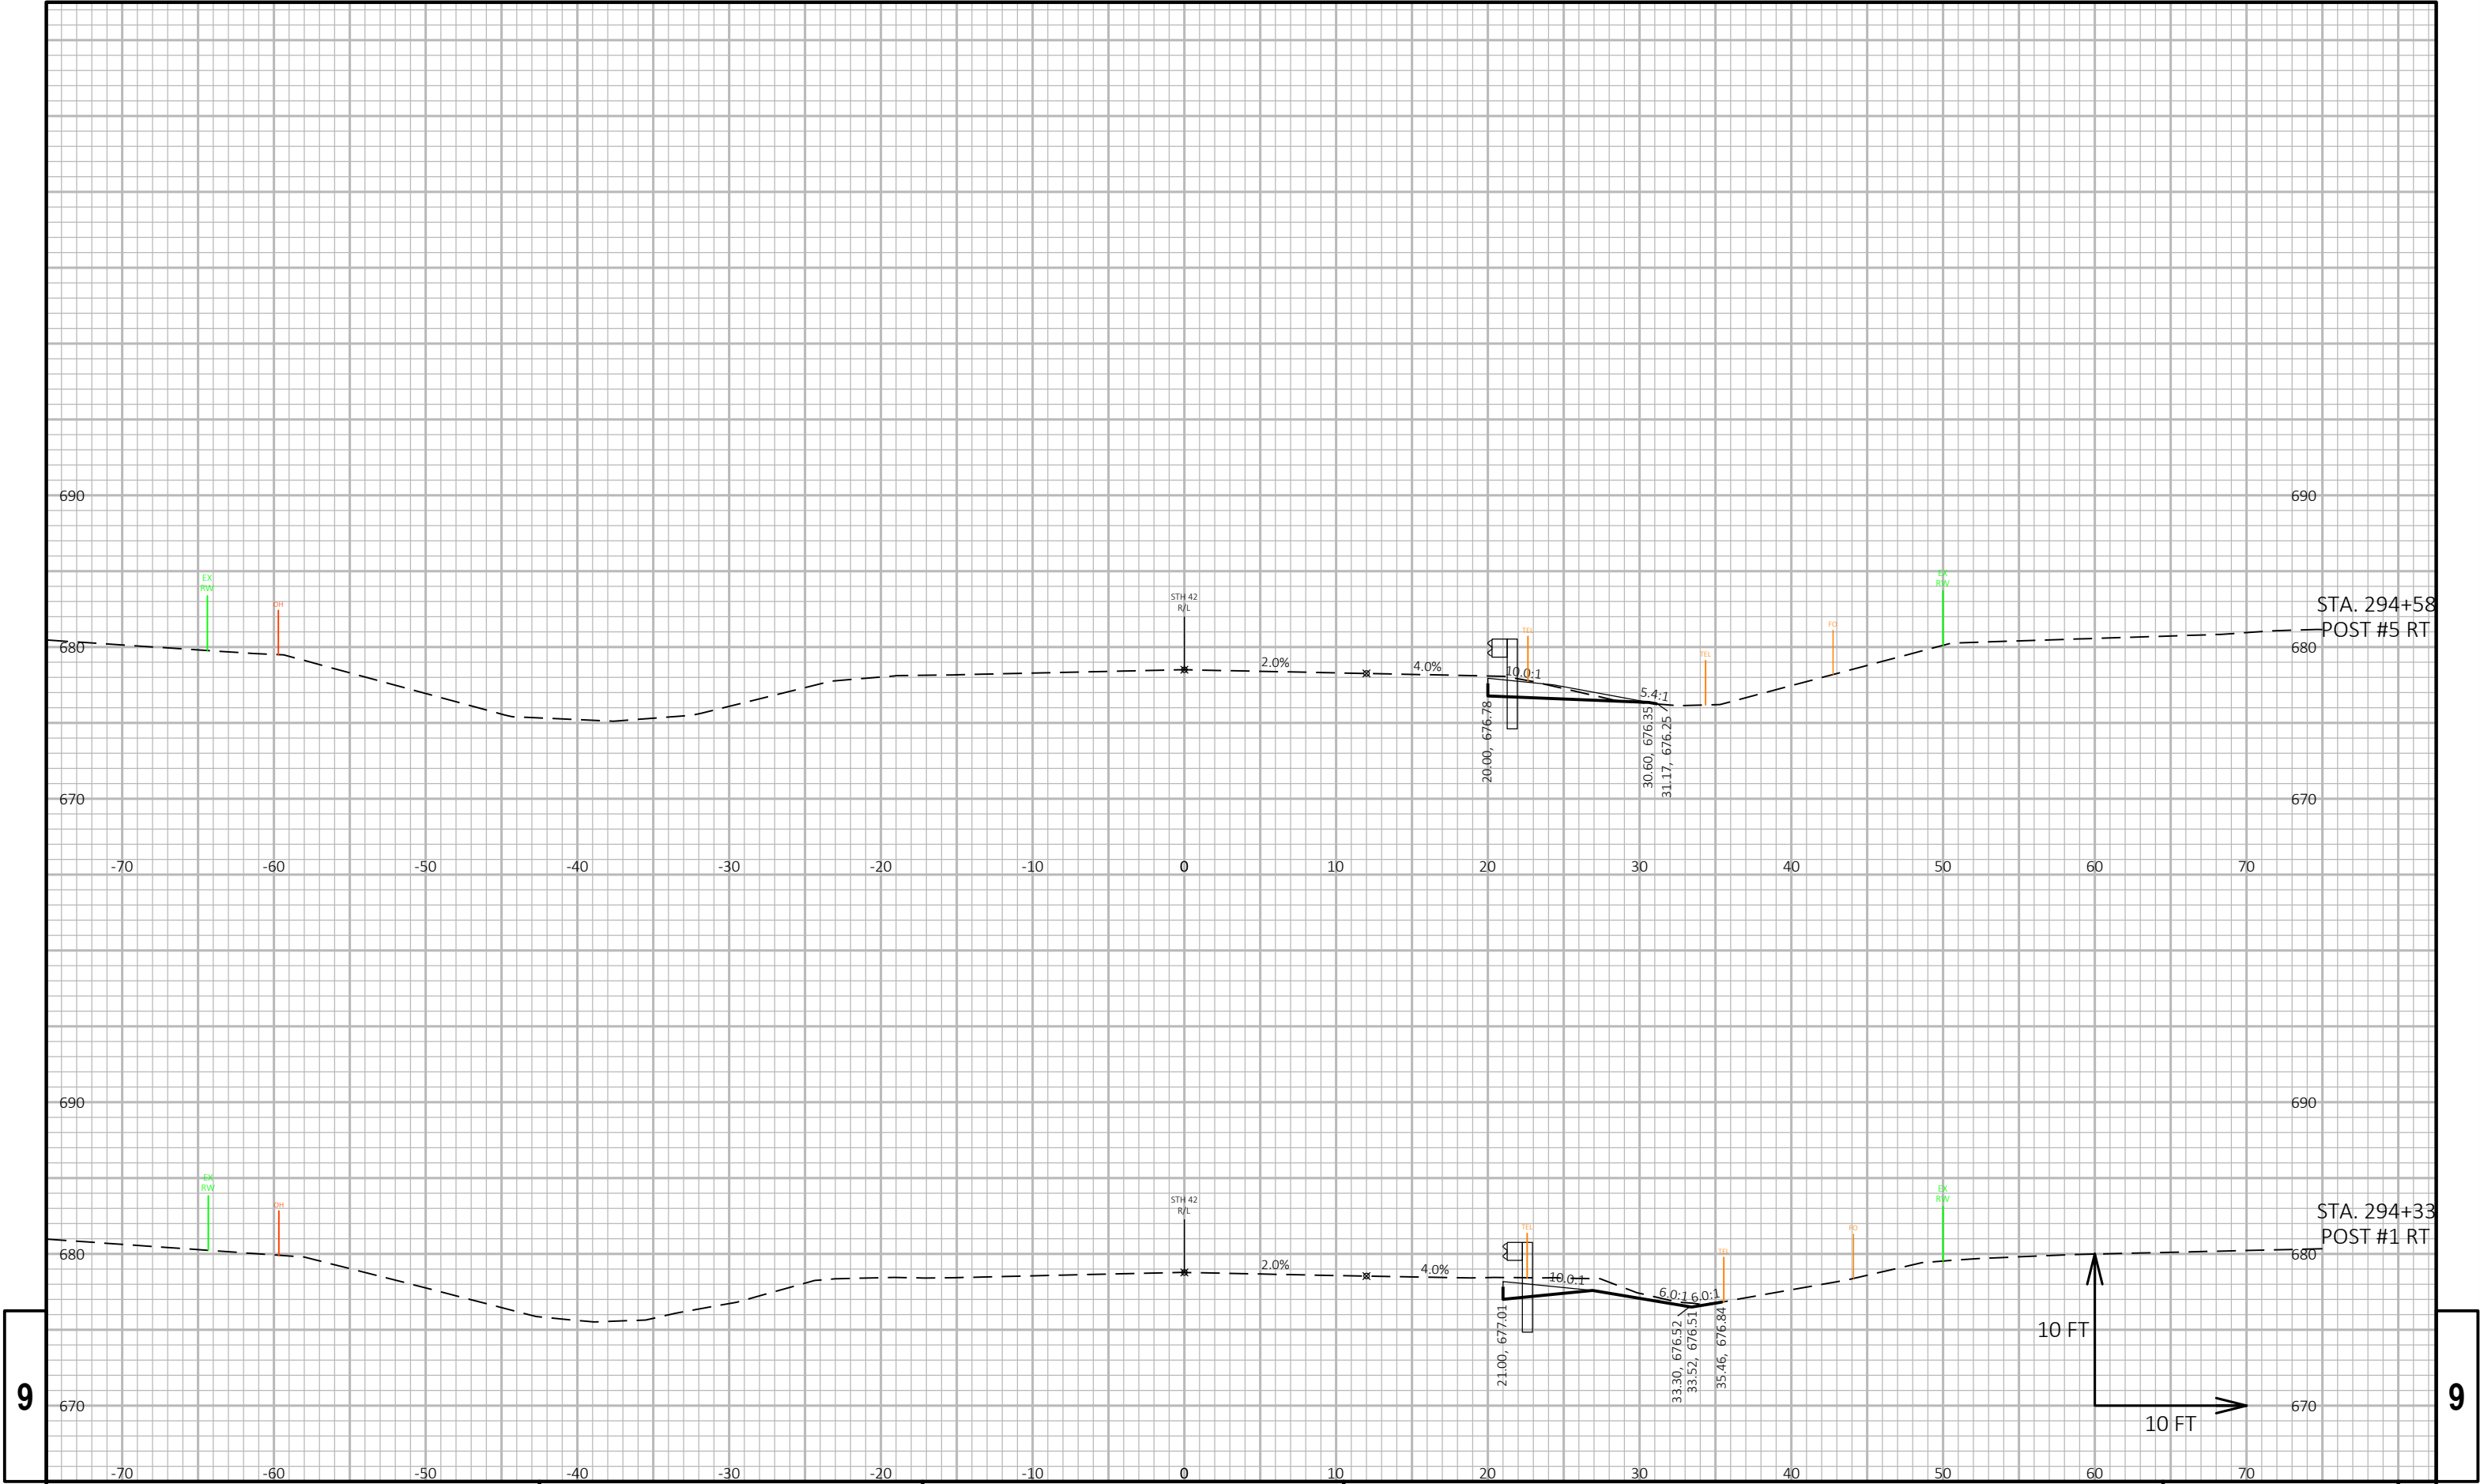


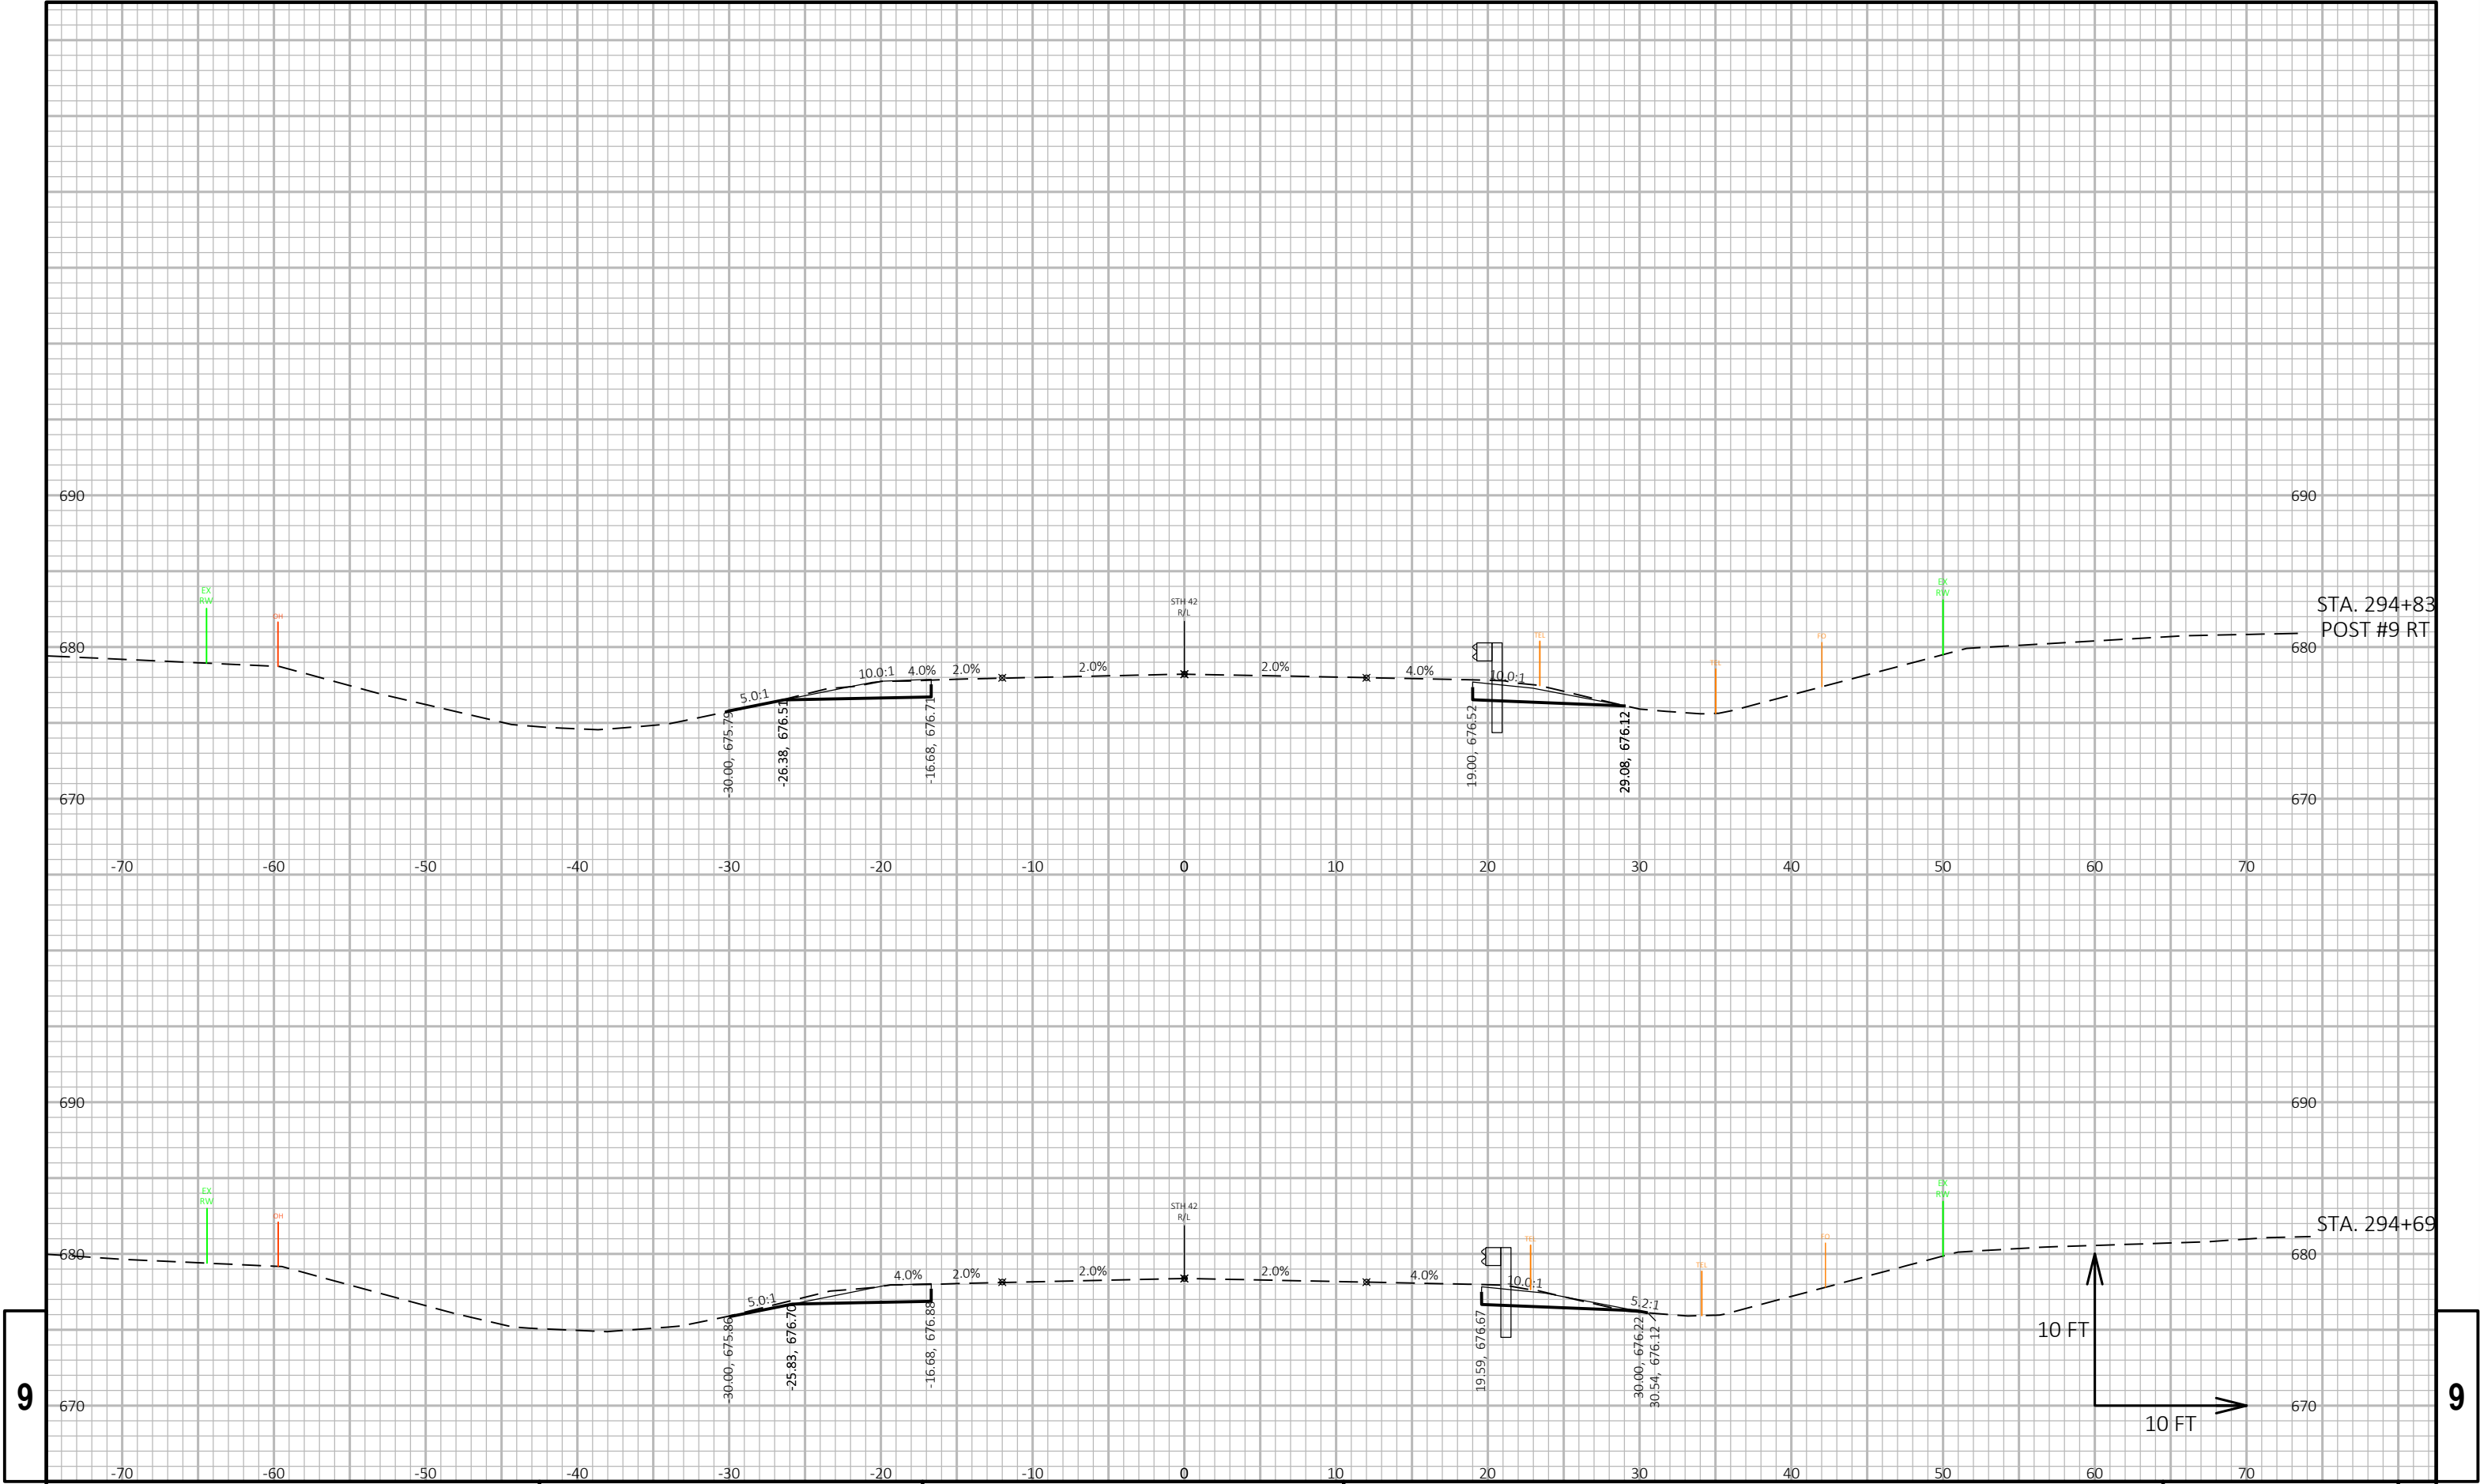

9


9

PROJECT NO: 1470-25-71	HWY: STH 42	COUNTY: KEWAUNEE	CROSS SECTIONS: STH 42	SHEET	E
------------------------	-------------	------------------	------------------------	-------	---

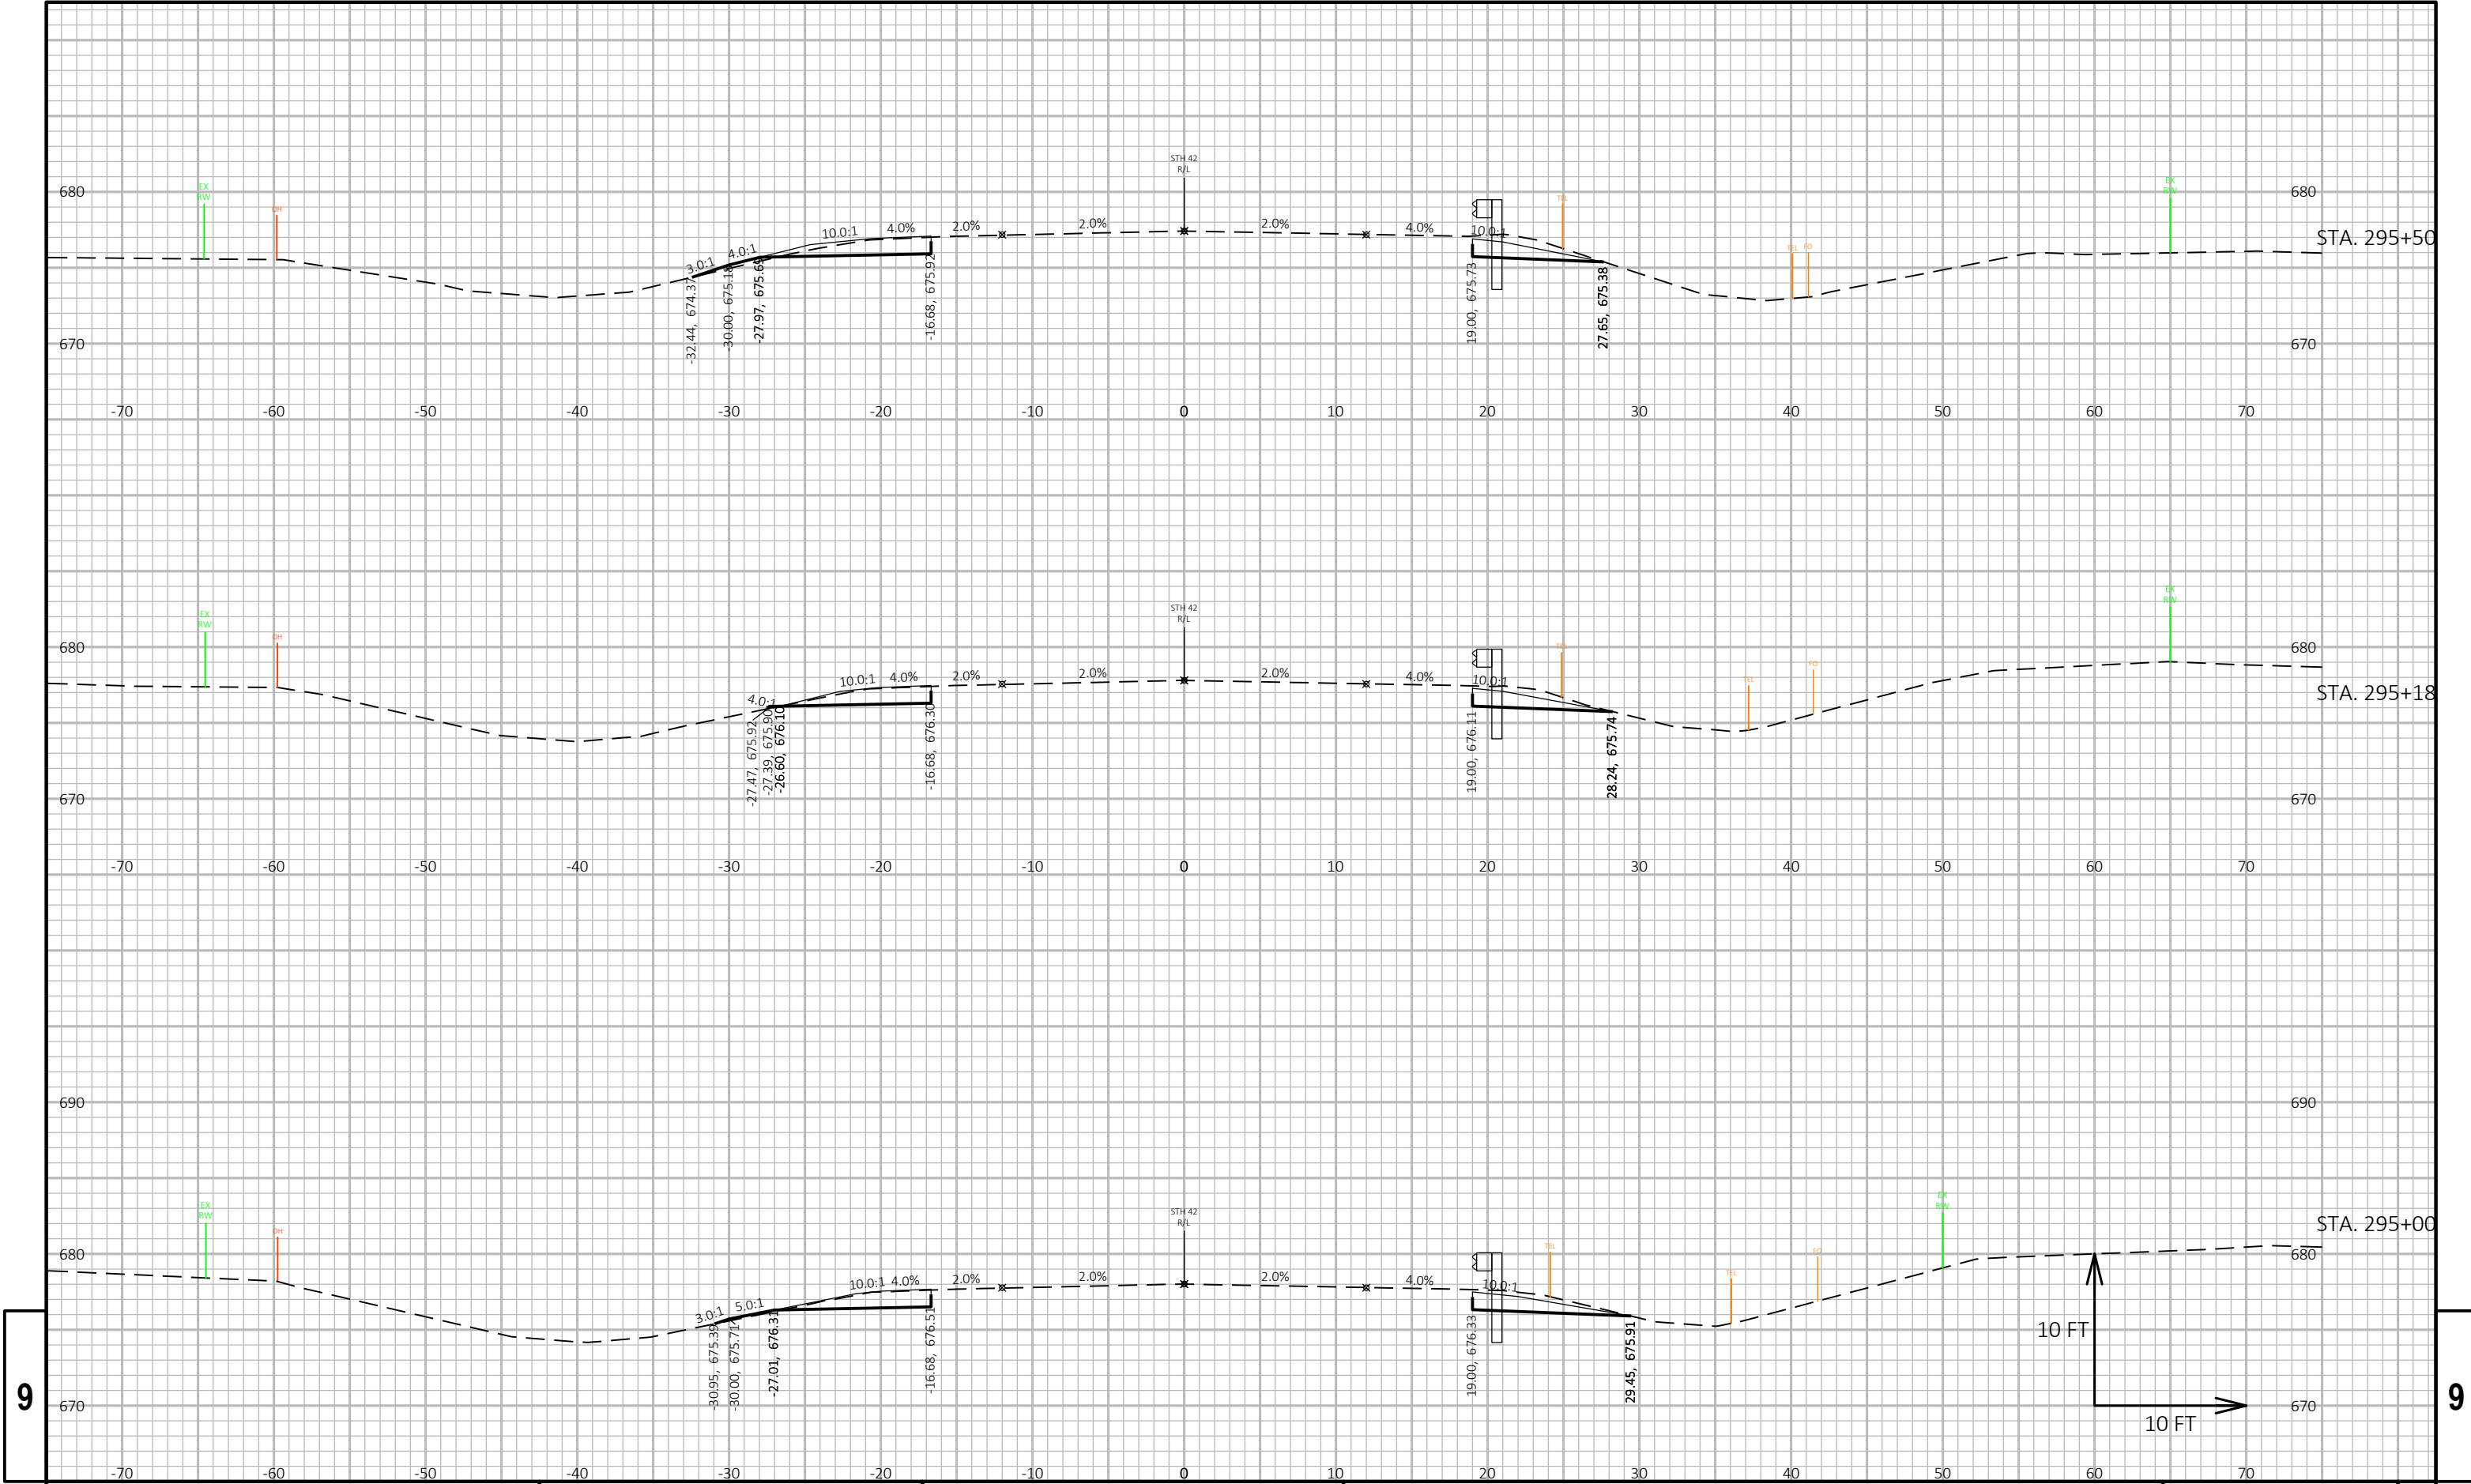

9


9

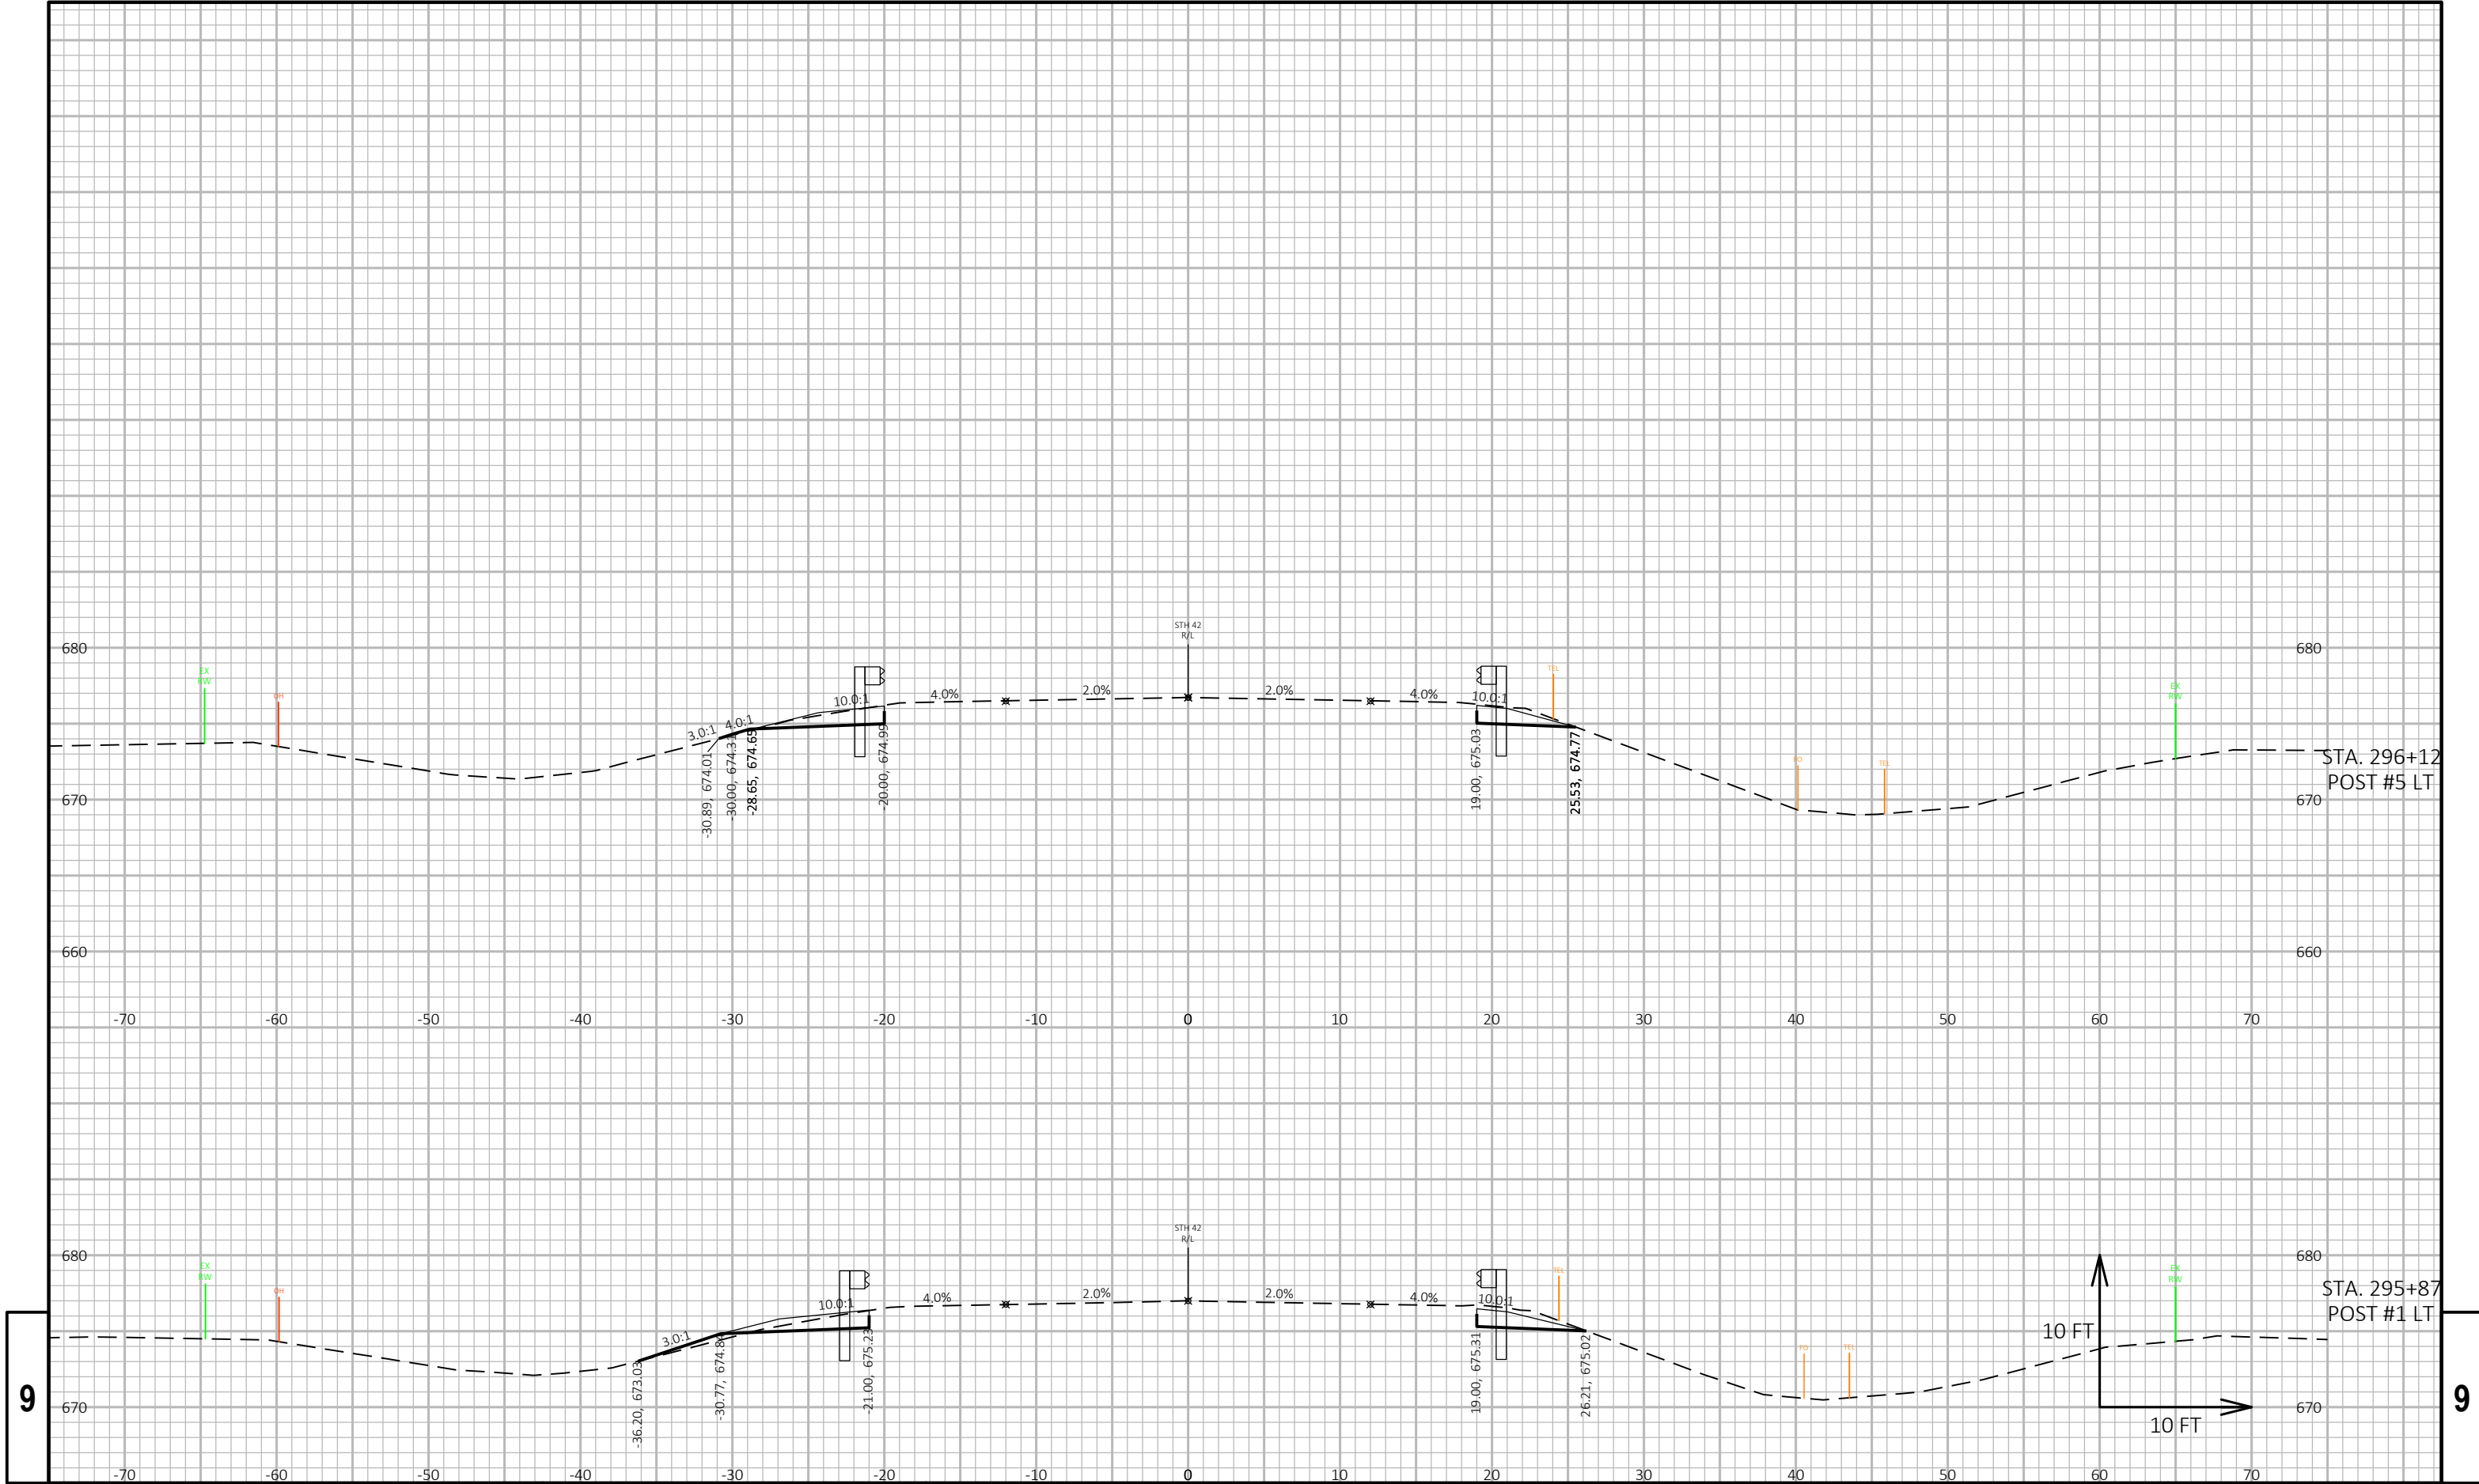

9



9

PROJECT NO: 1470-25-71	HWY: STH 42	COUNTY: KEWAUNEE	CROSS SECTIONS: STH 42	SHEET E
------------------------	-------------	------------------	------------------------	---------

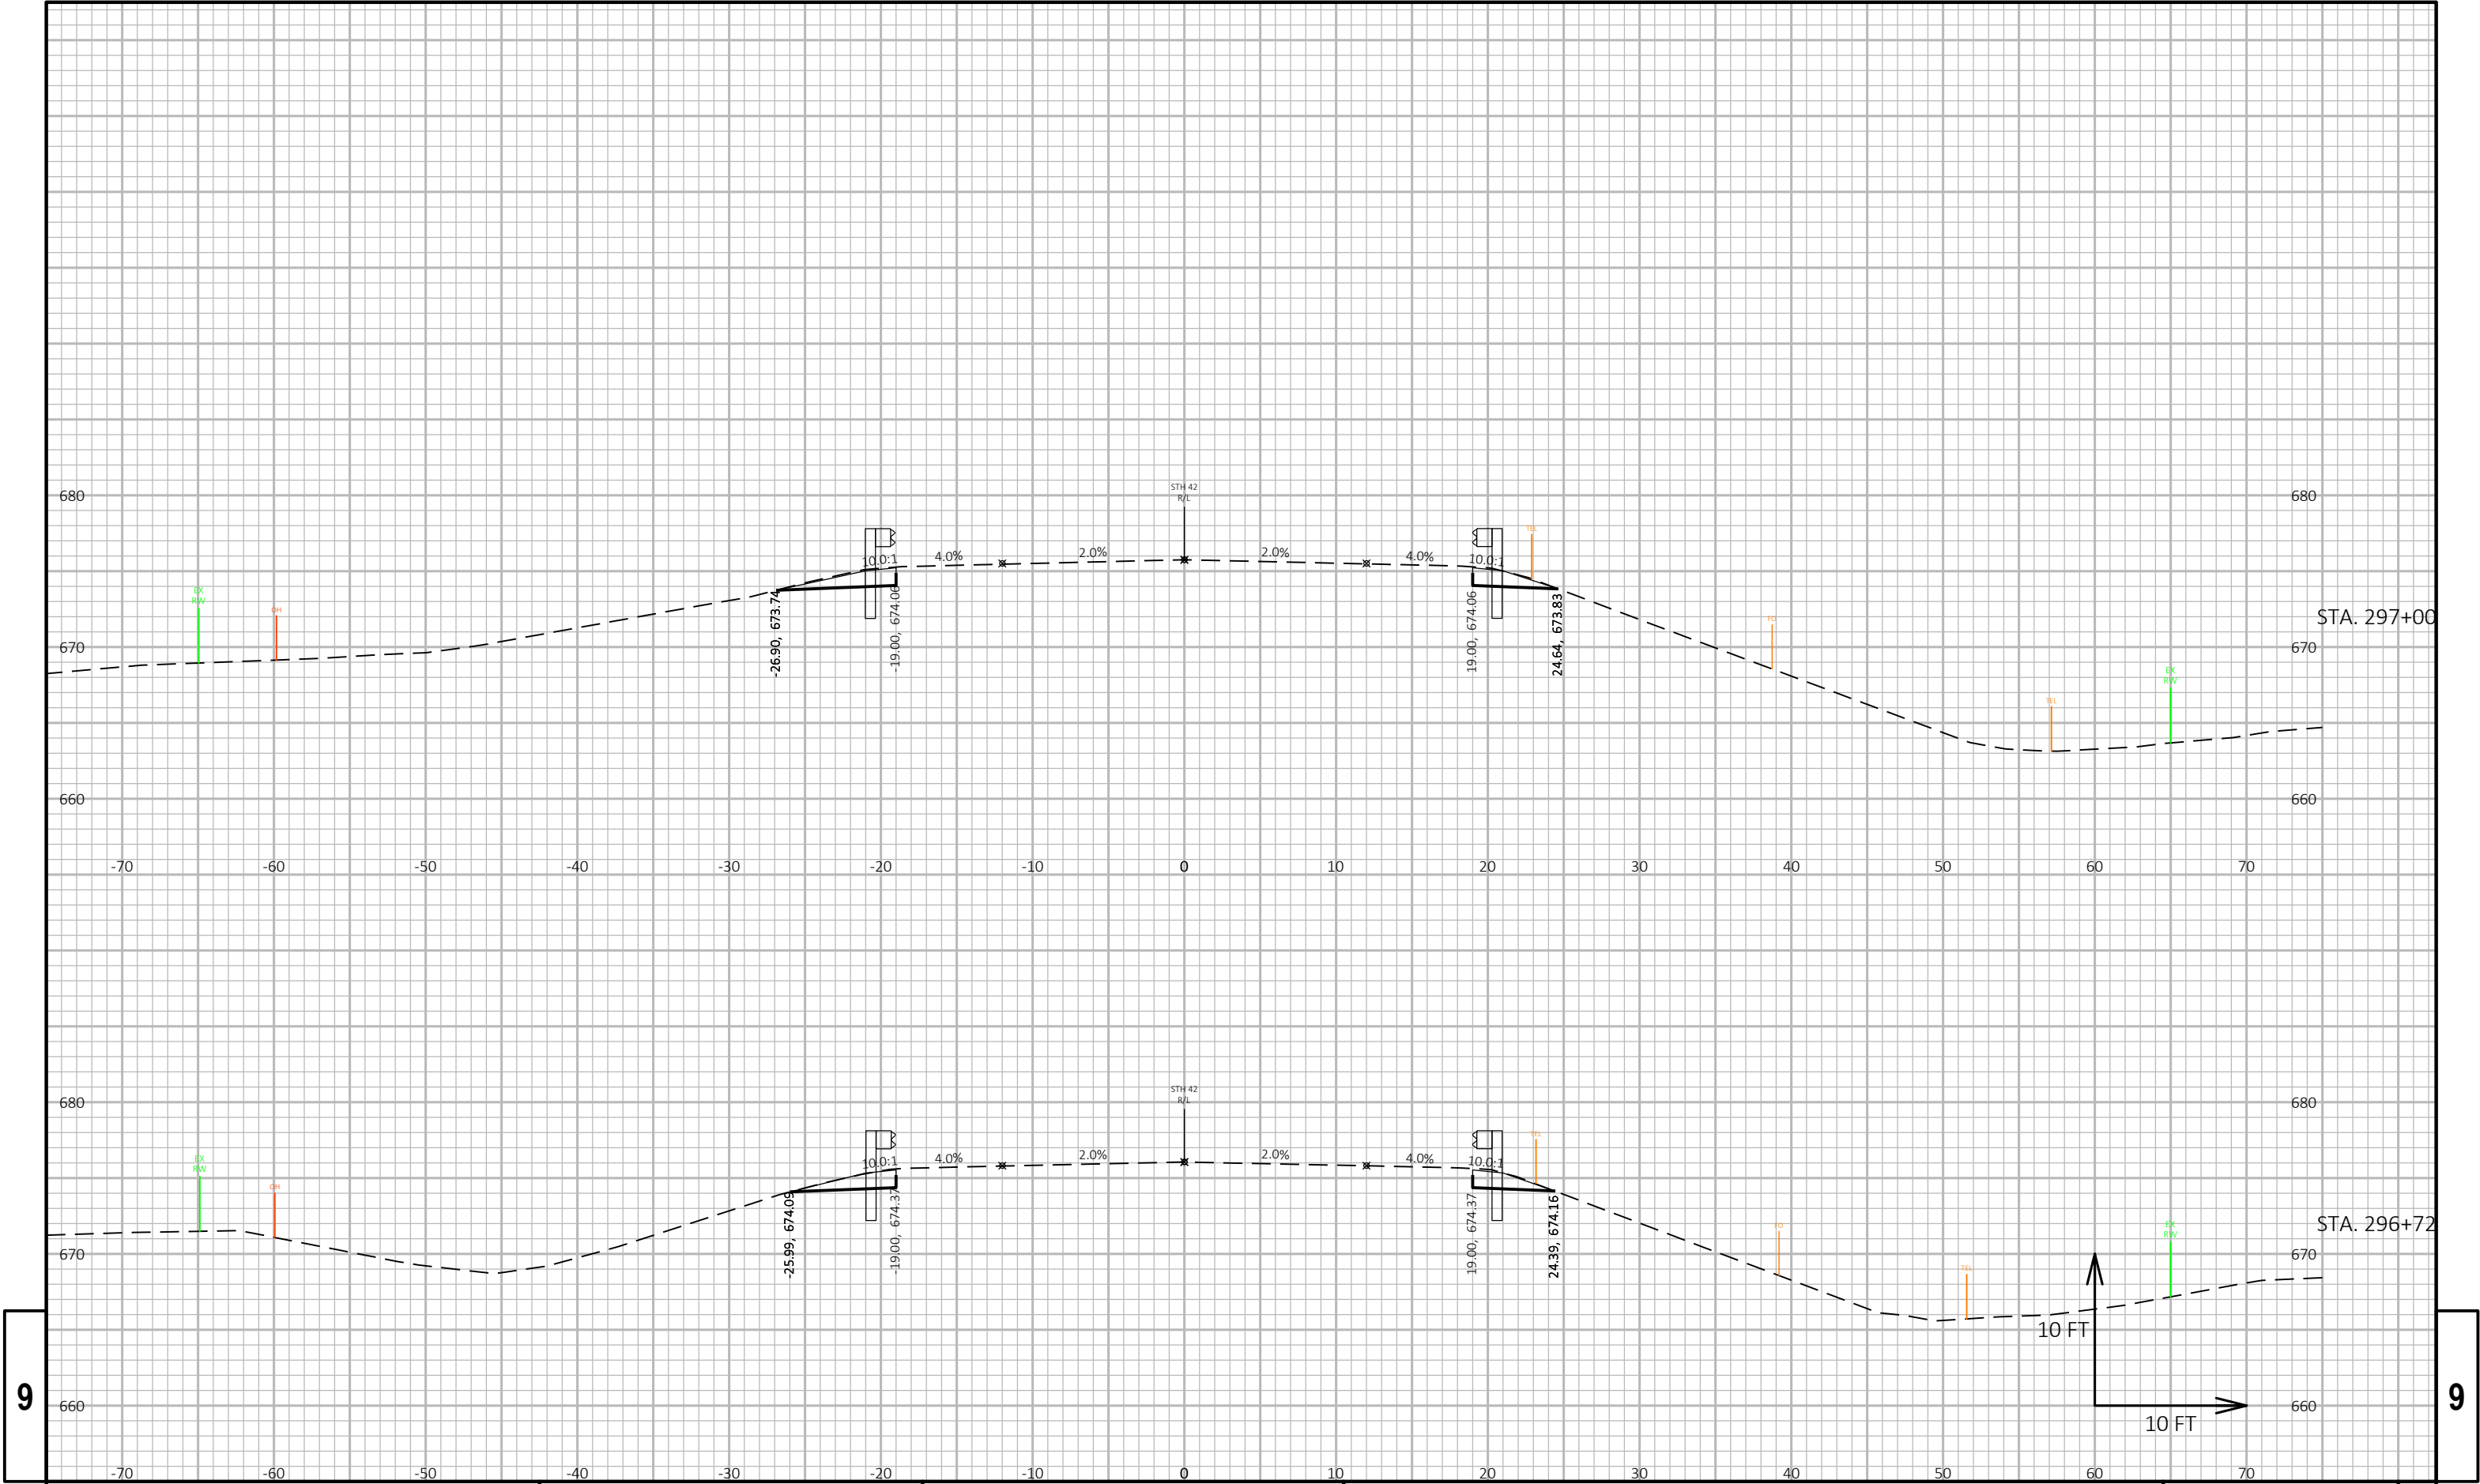


9

9

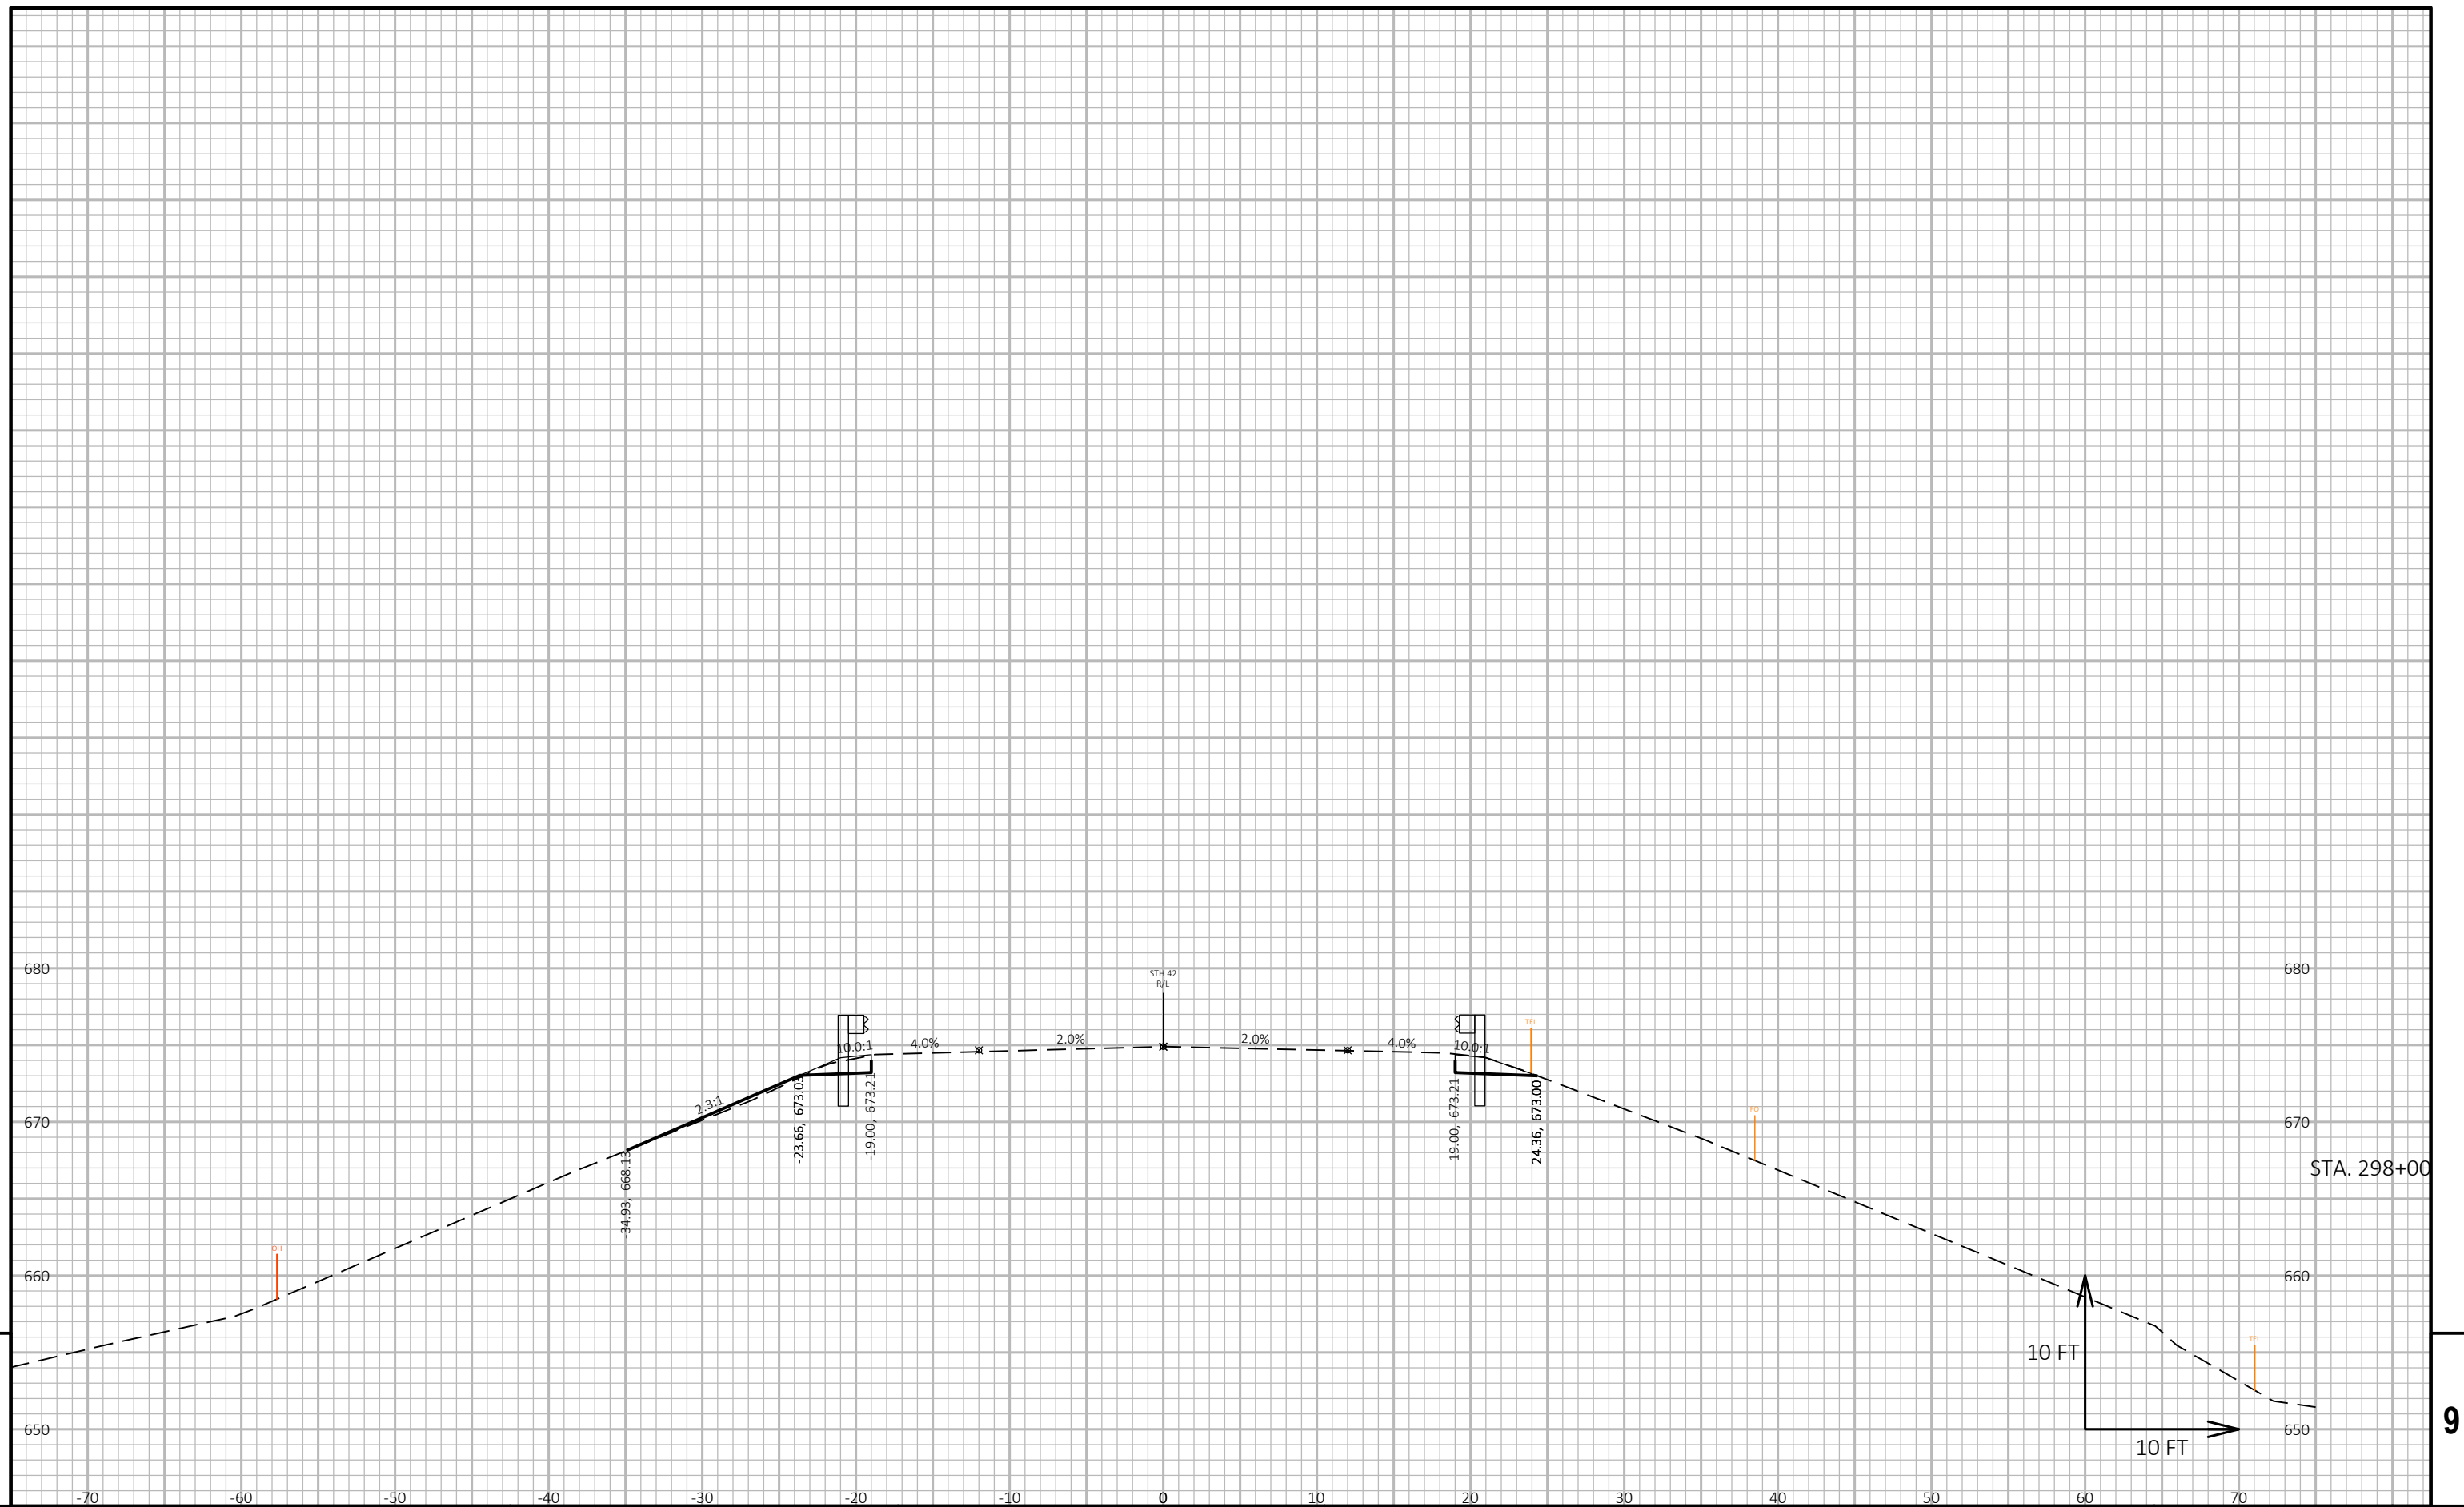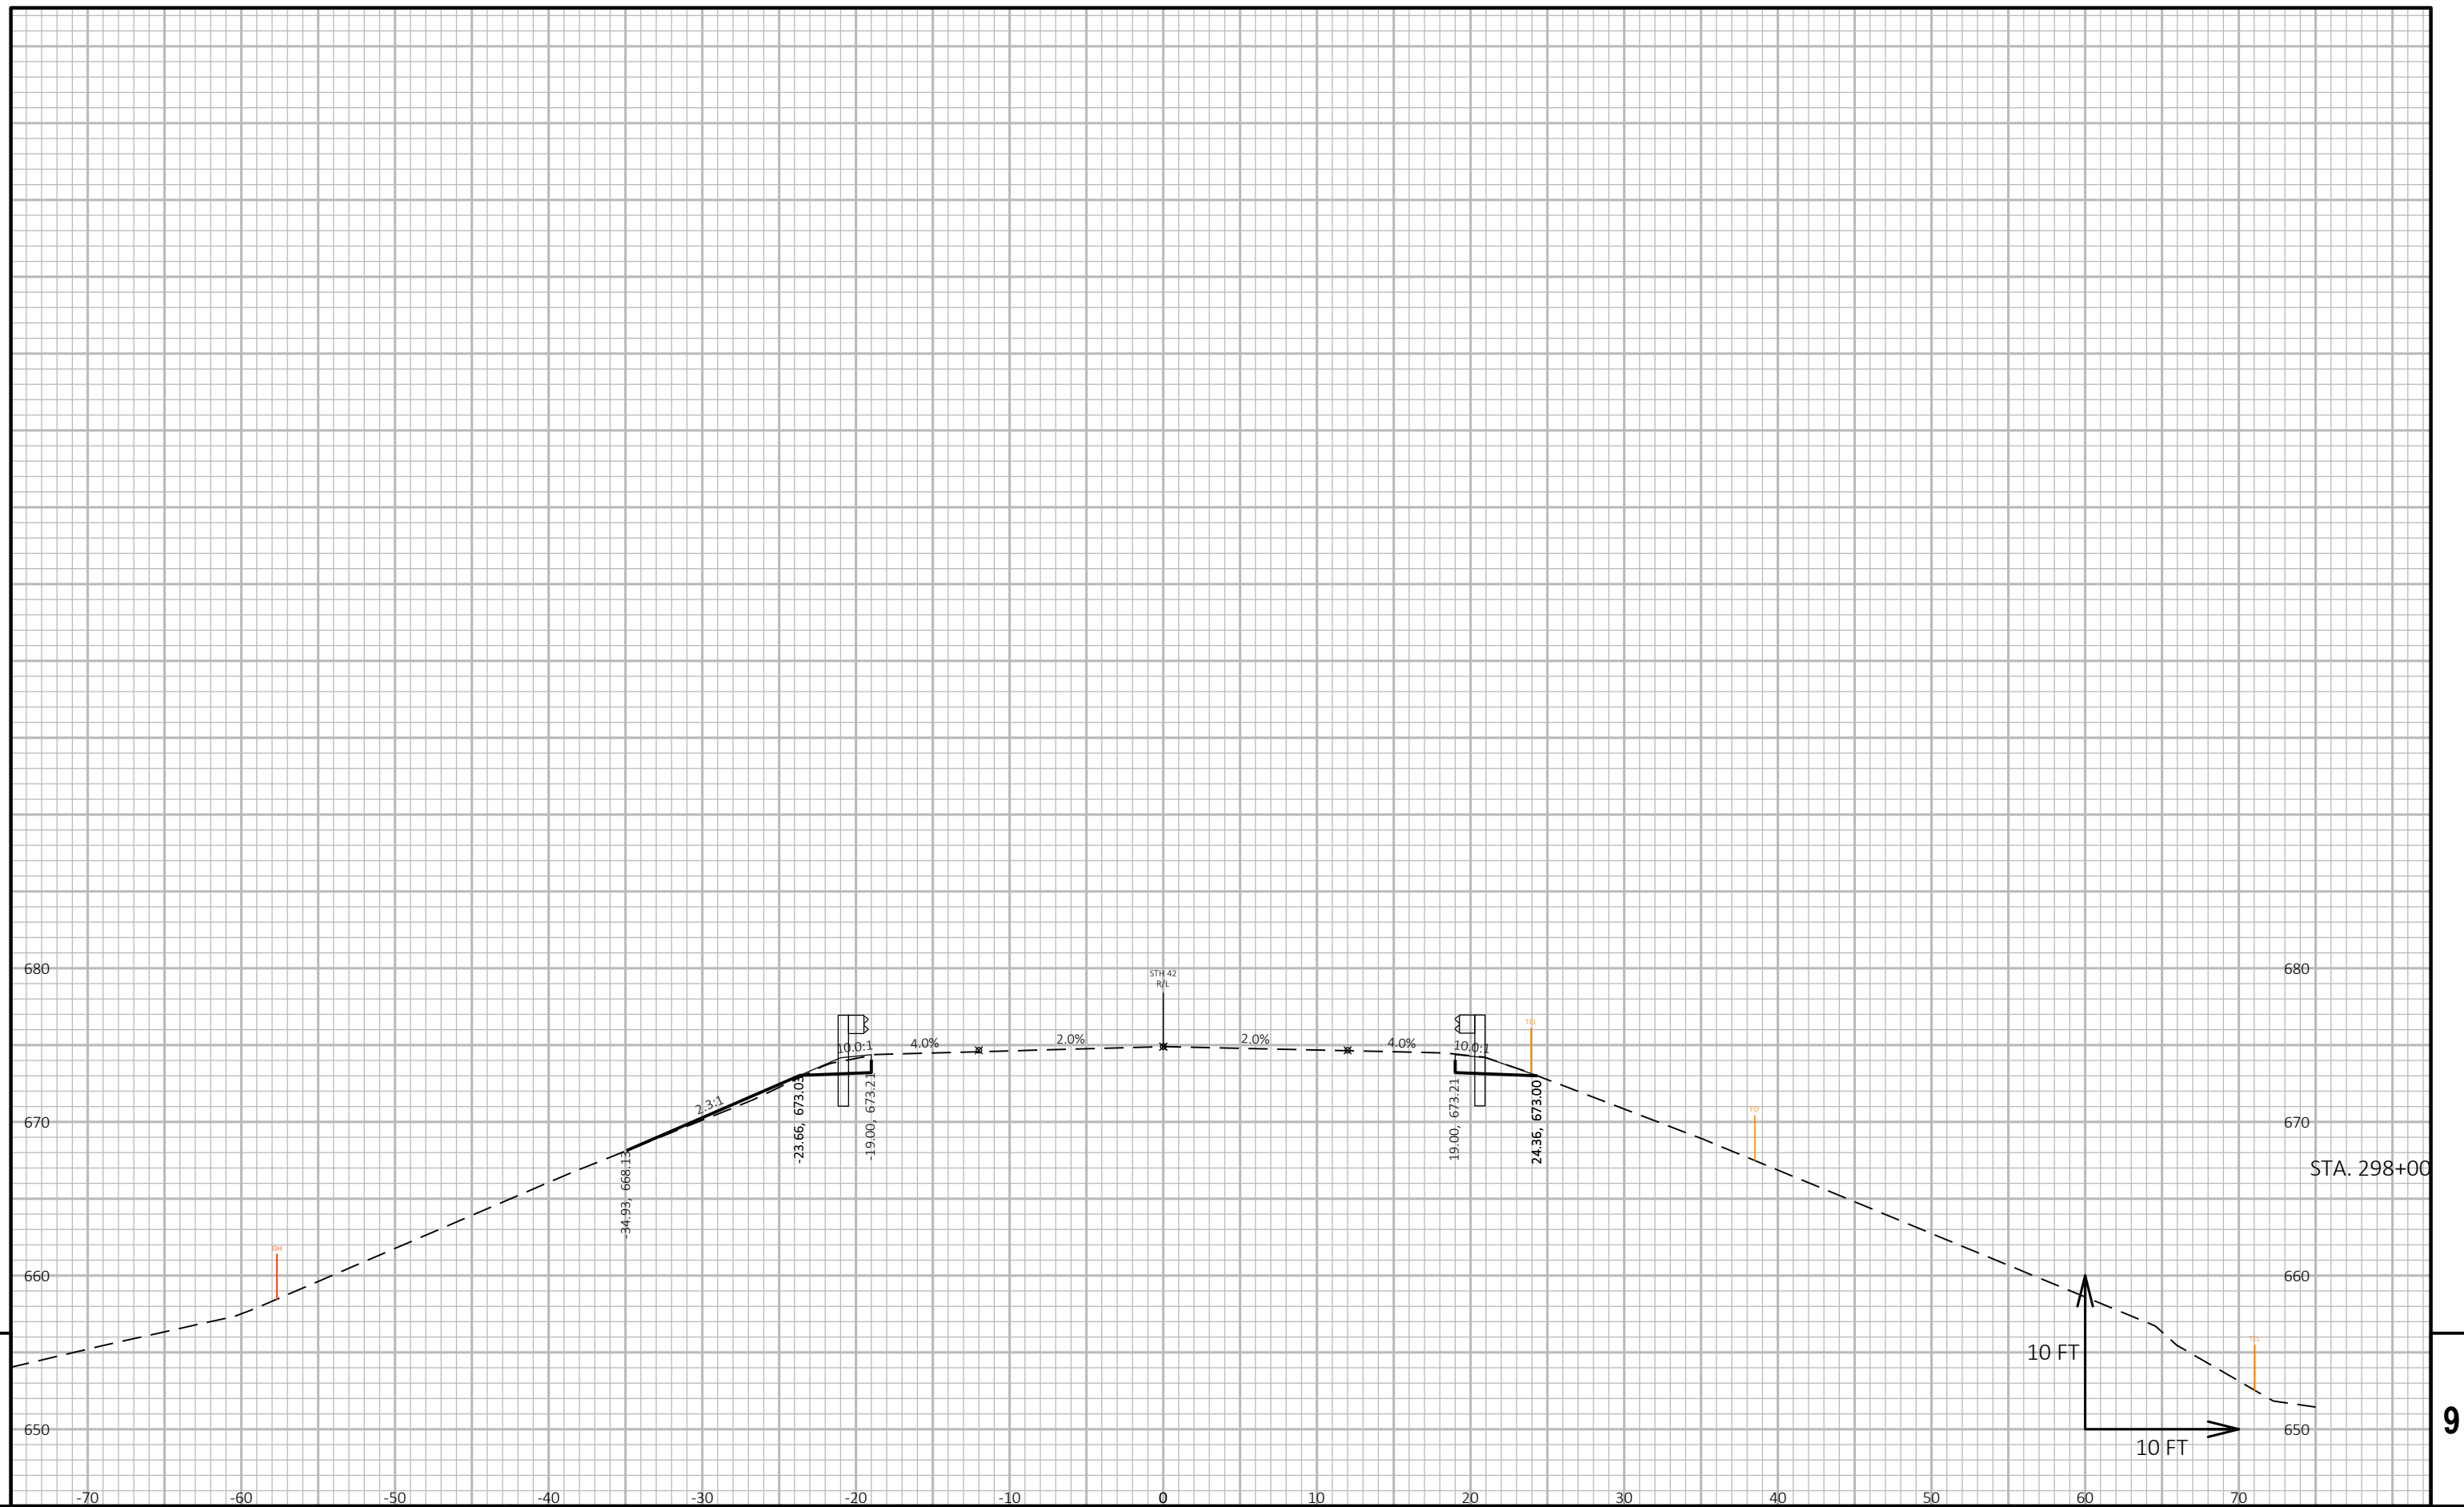


PROJECT NO: 1470-25-71	HWY: STH 42	COUNTY: KEWAUNEE	CROSS SECTIONS: STH 42	SHEET	E
------------------------	-------------	------------------	------------------------	-------	---

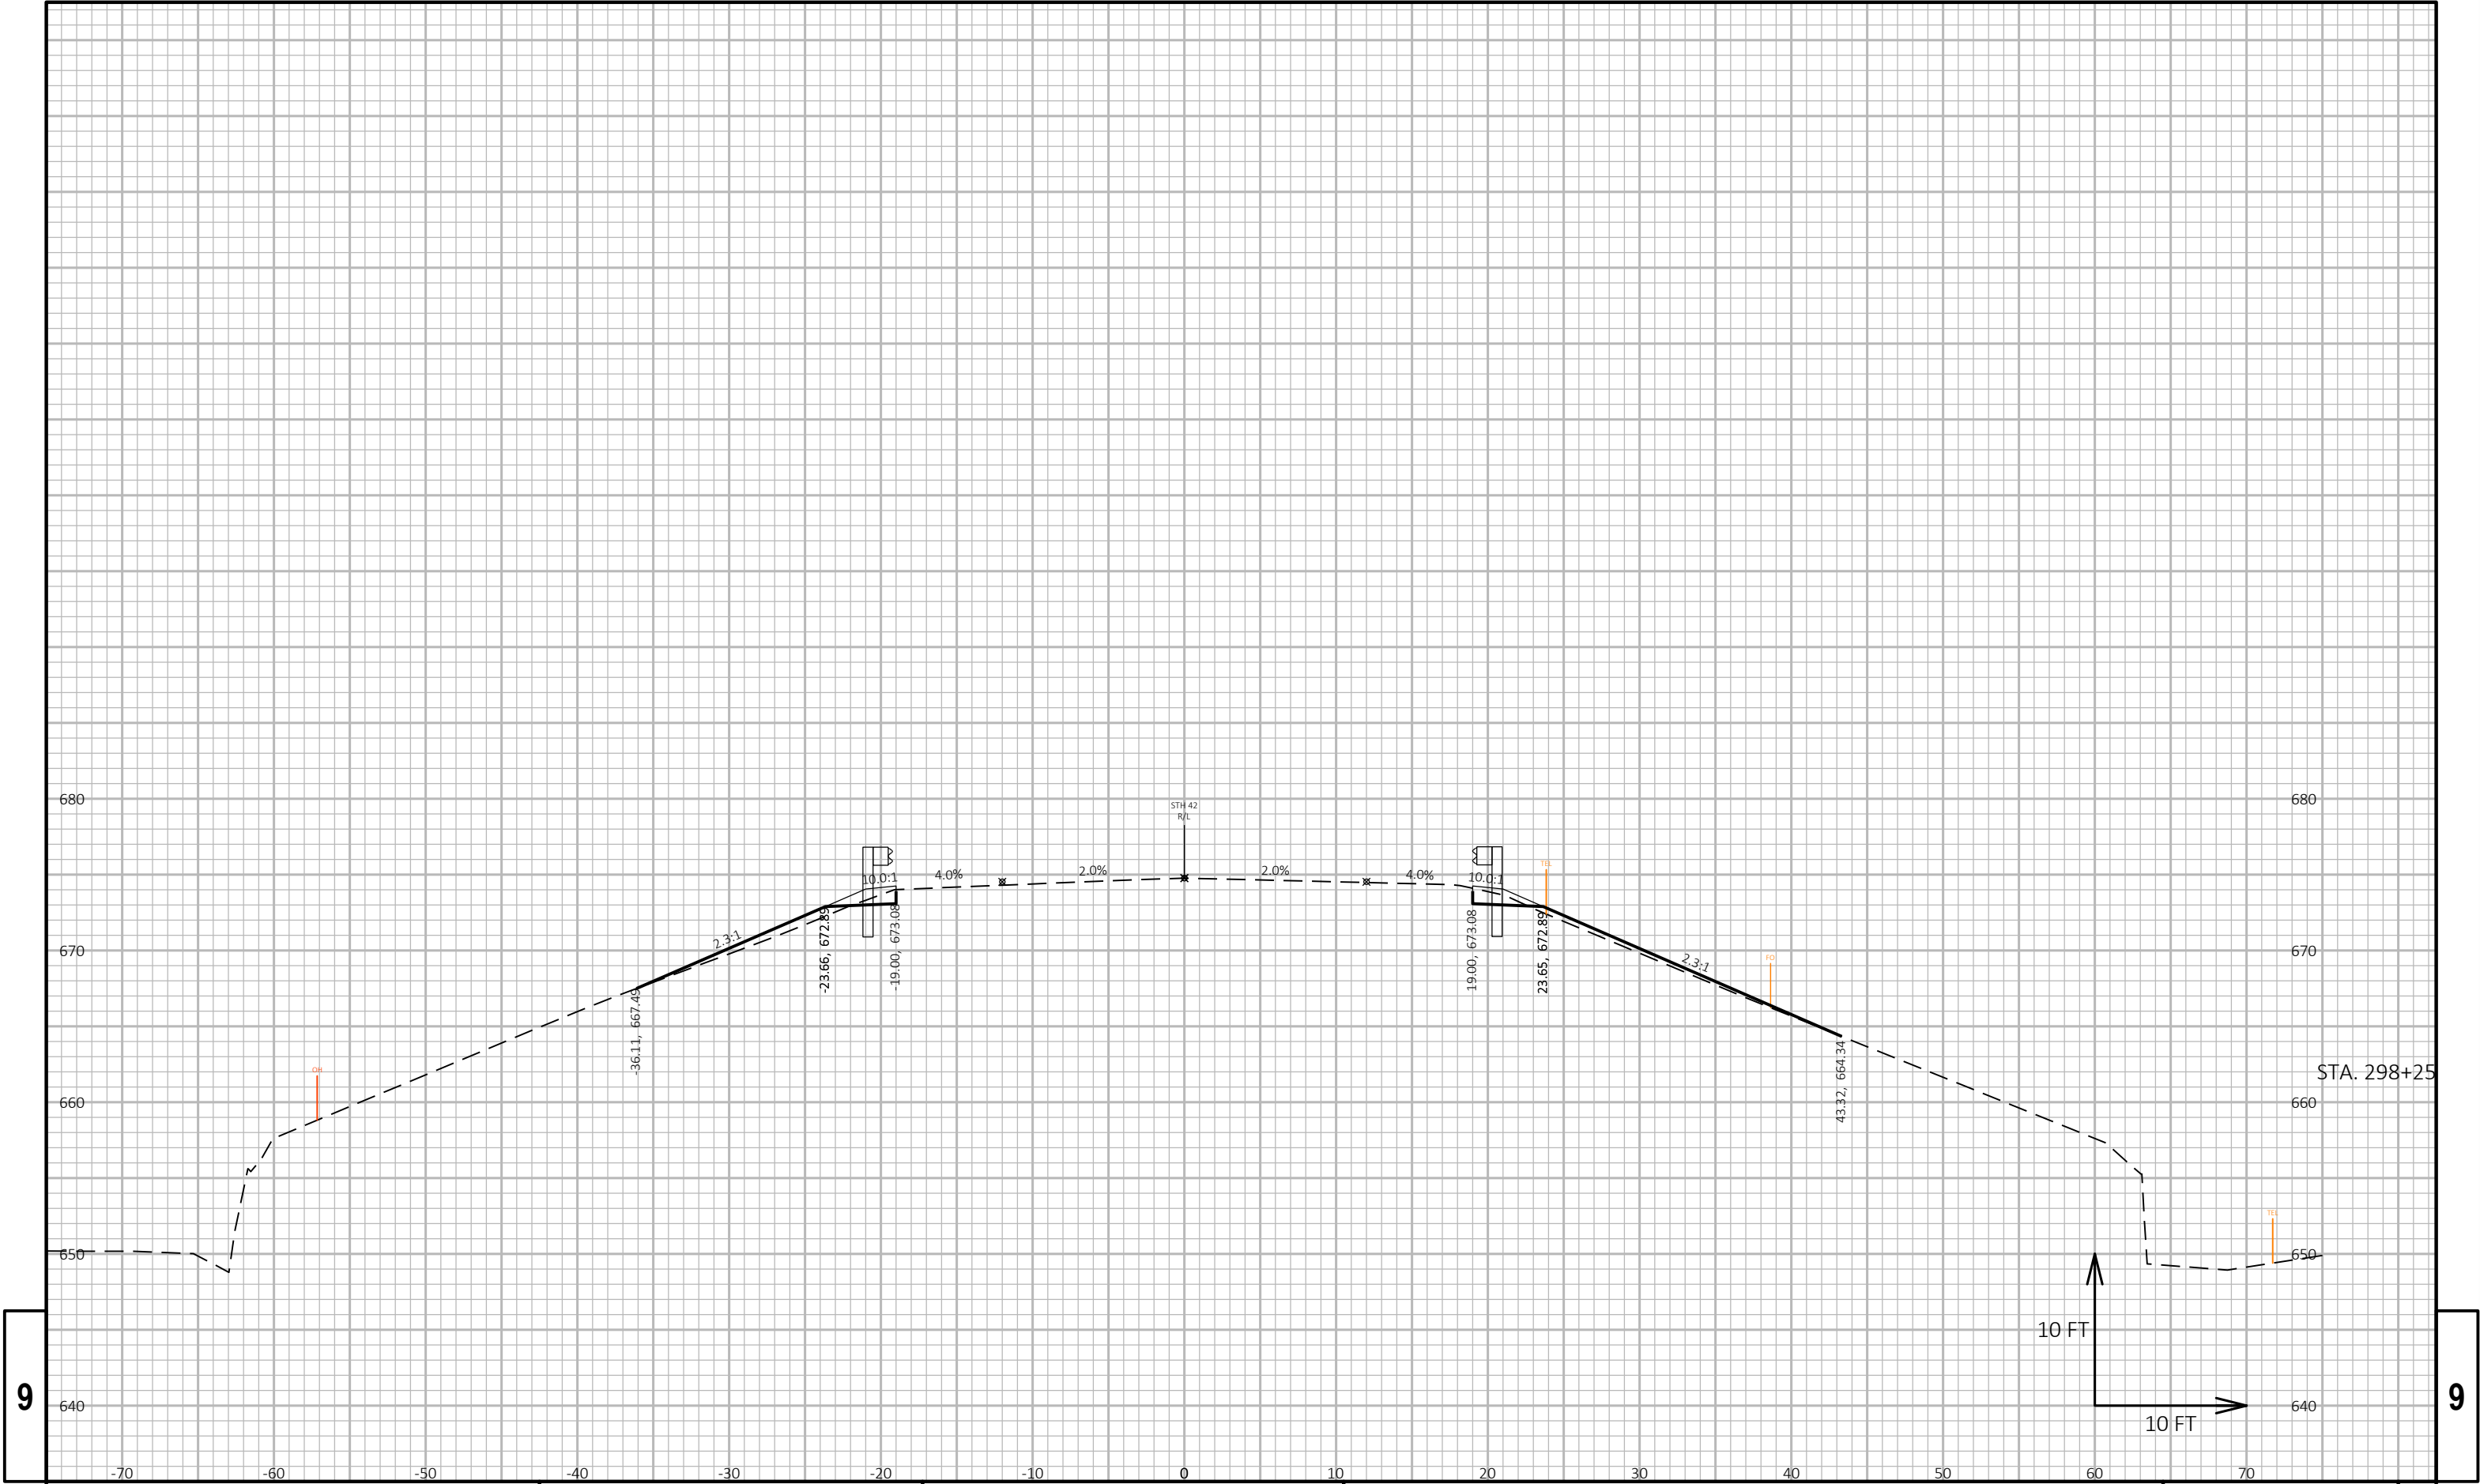


9


9

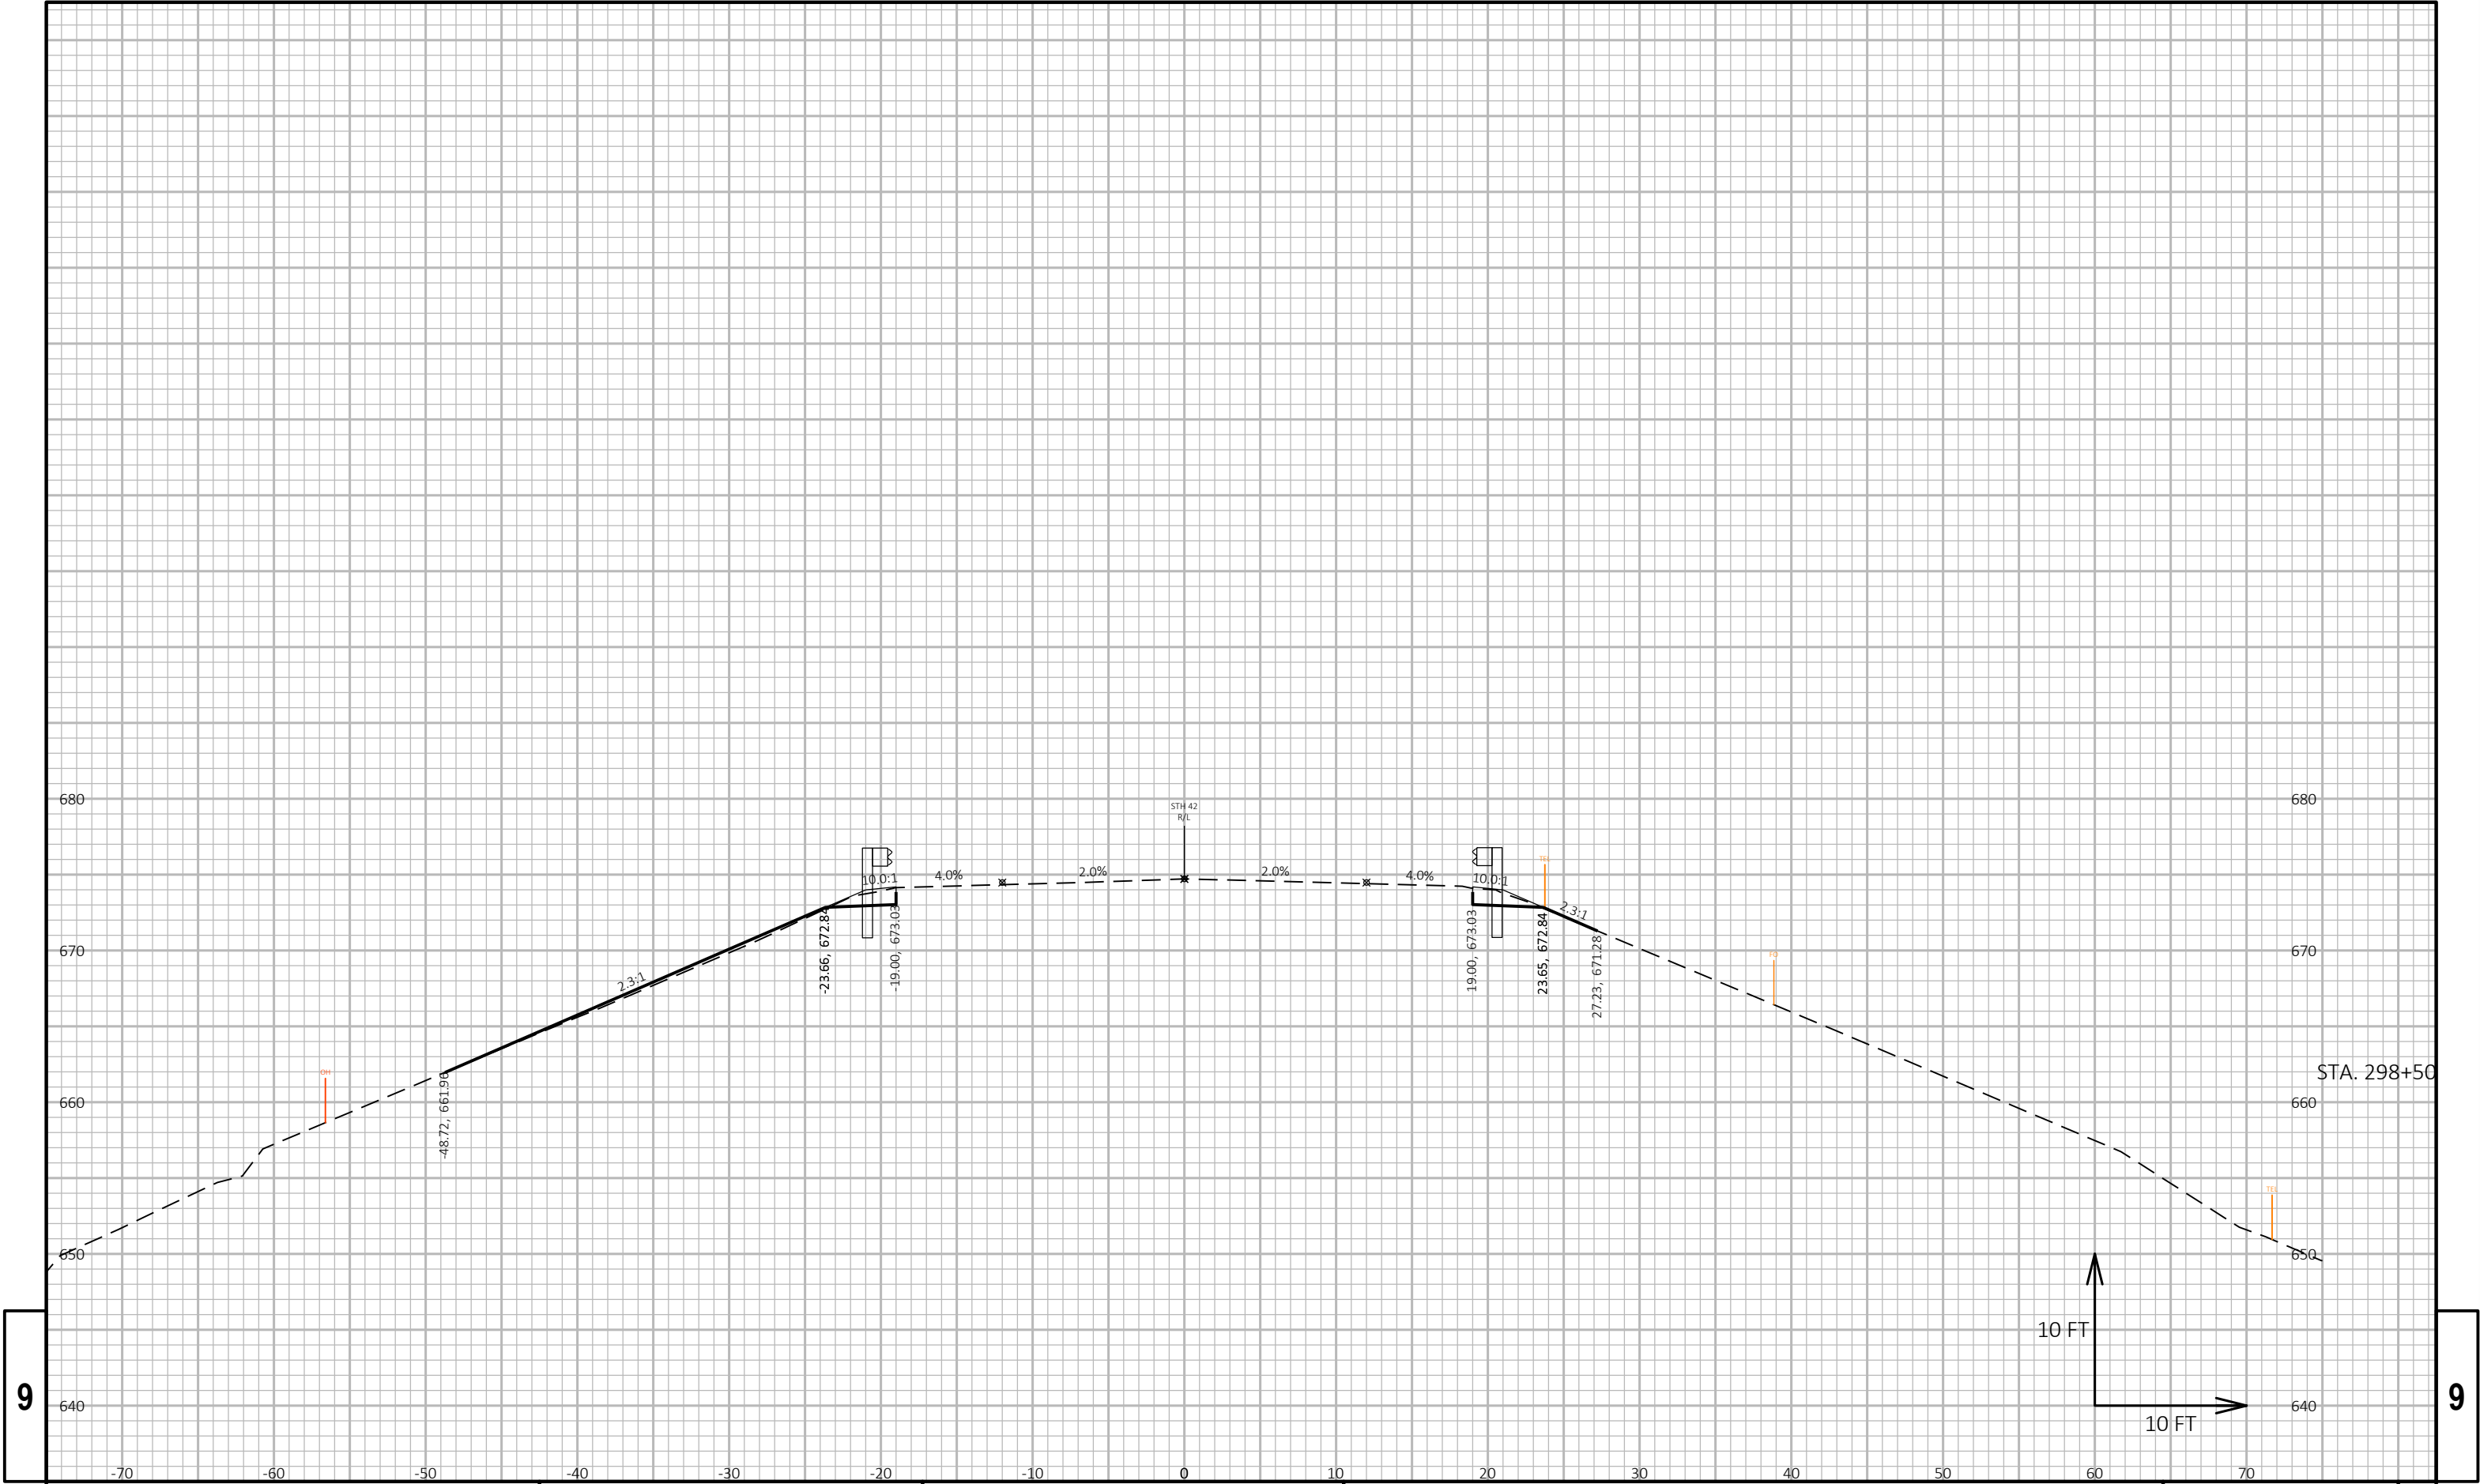

9


9

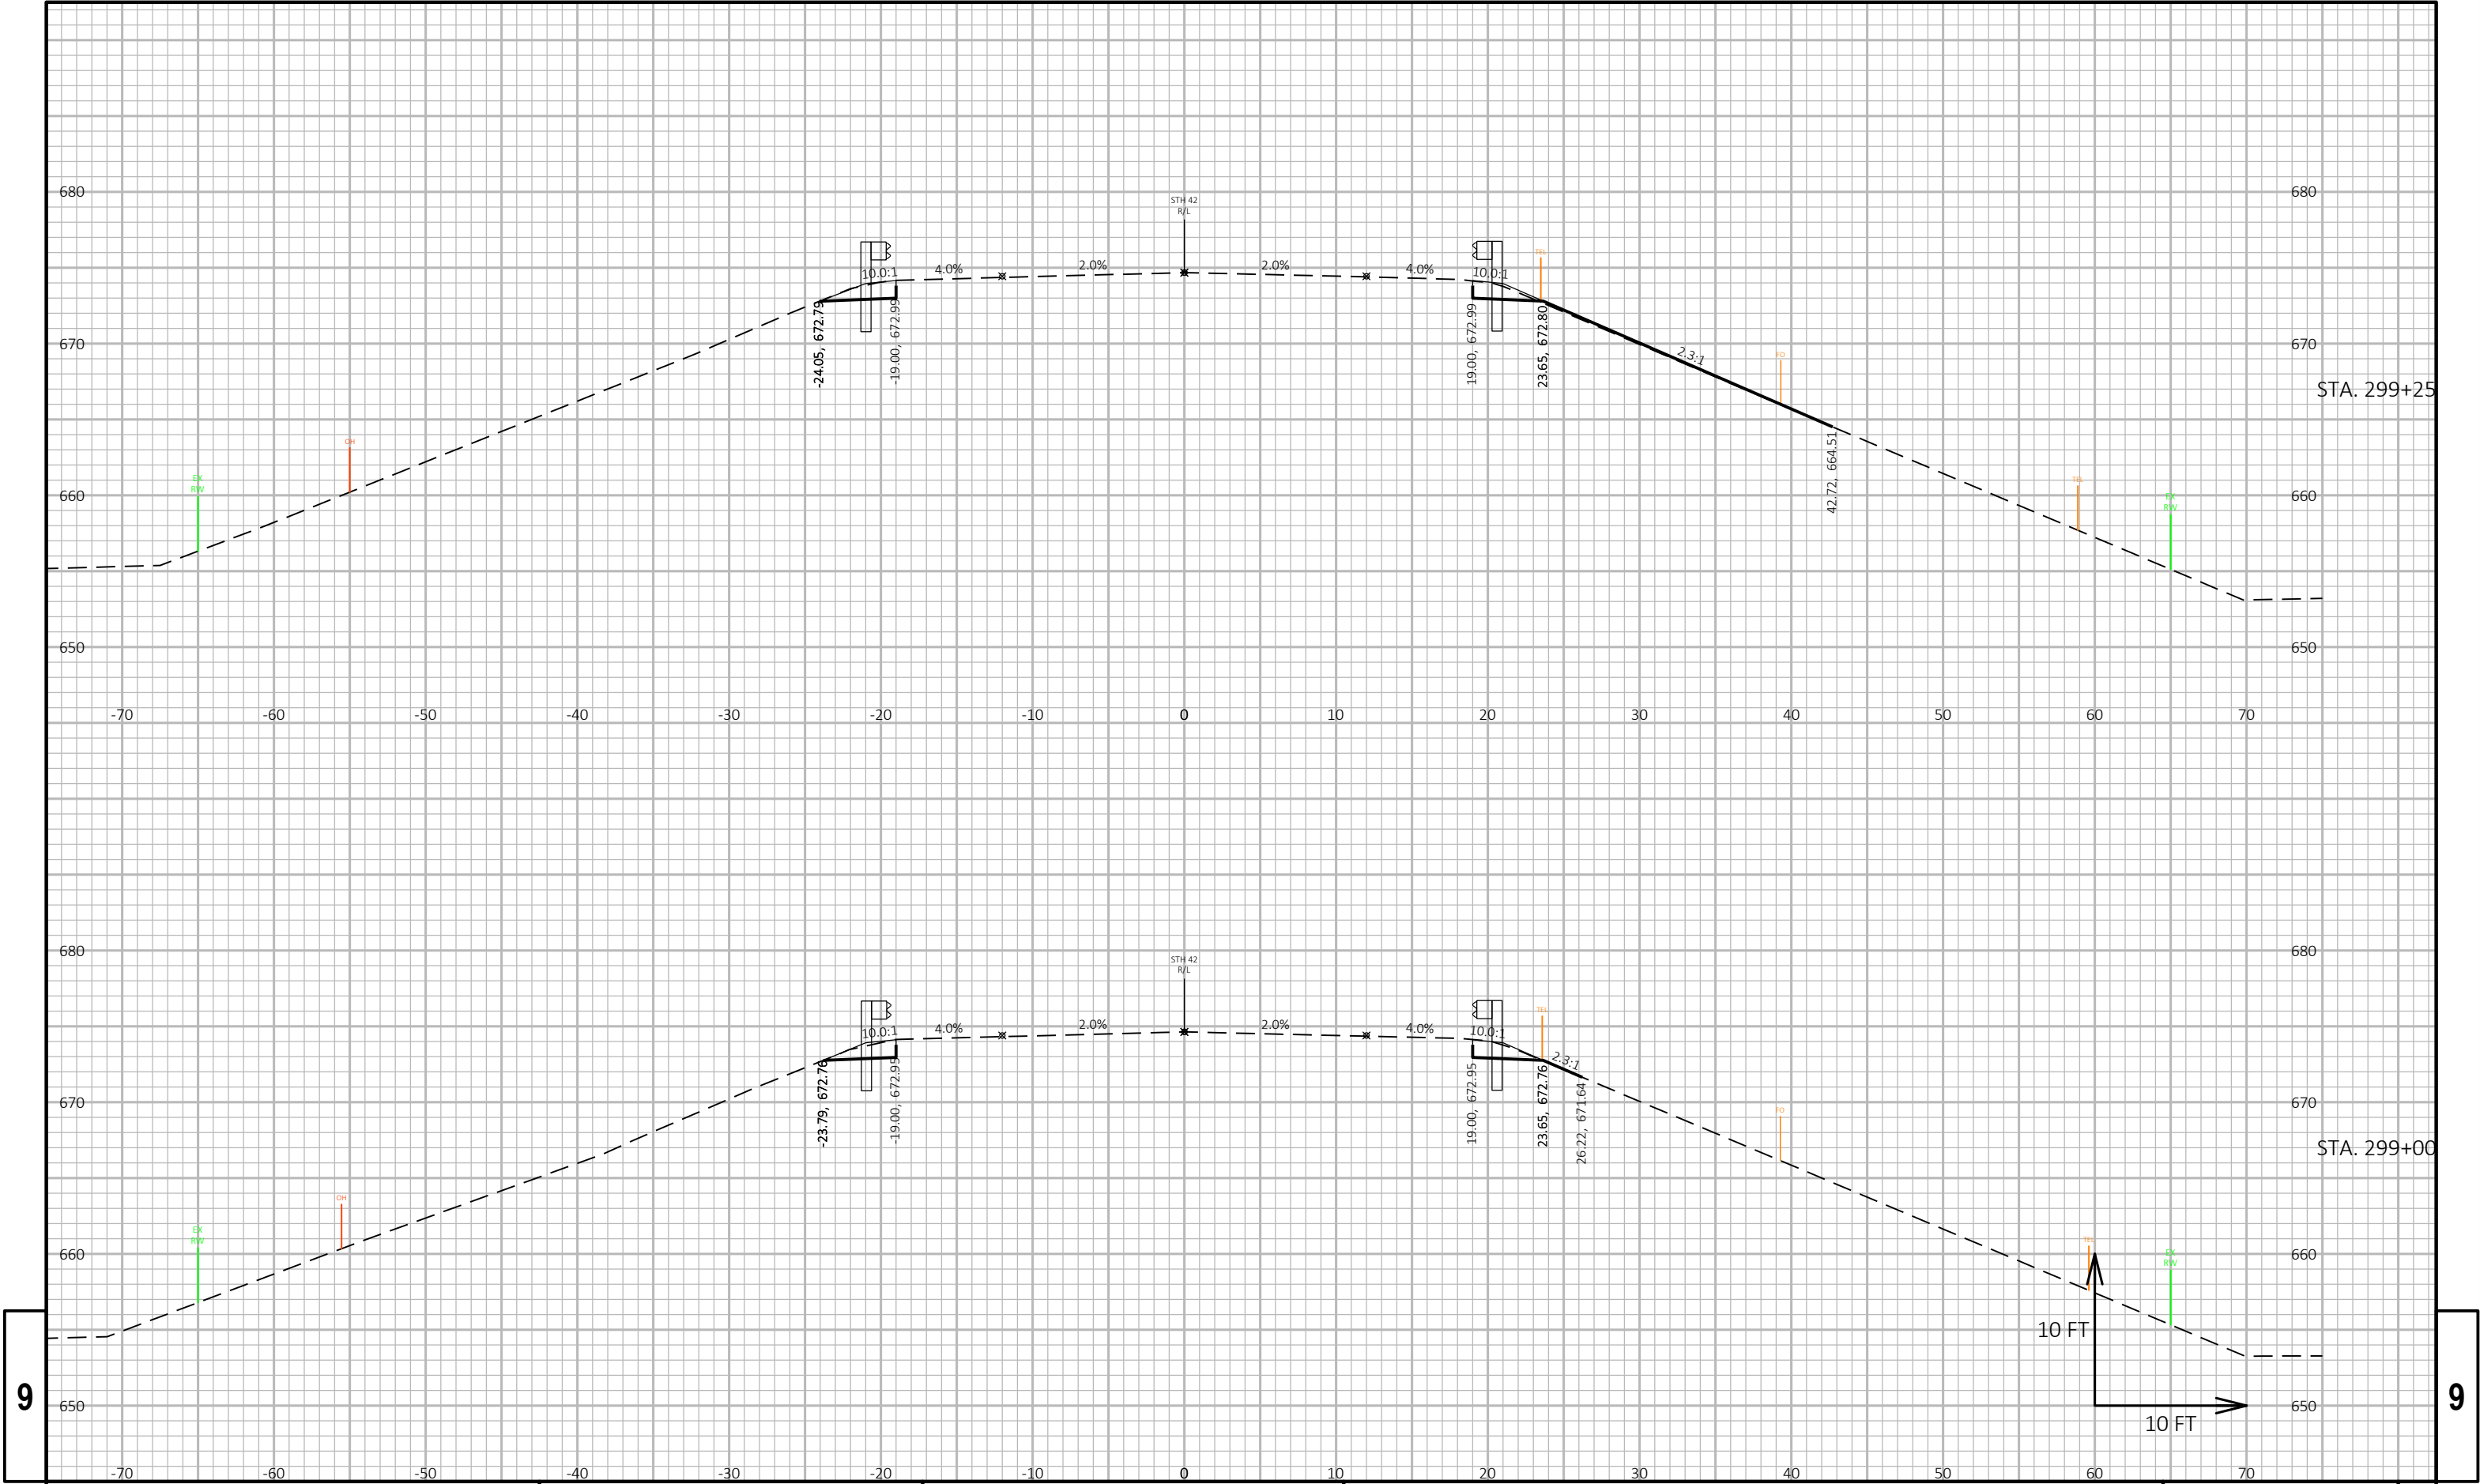

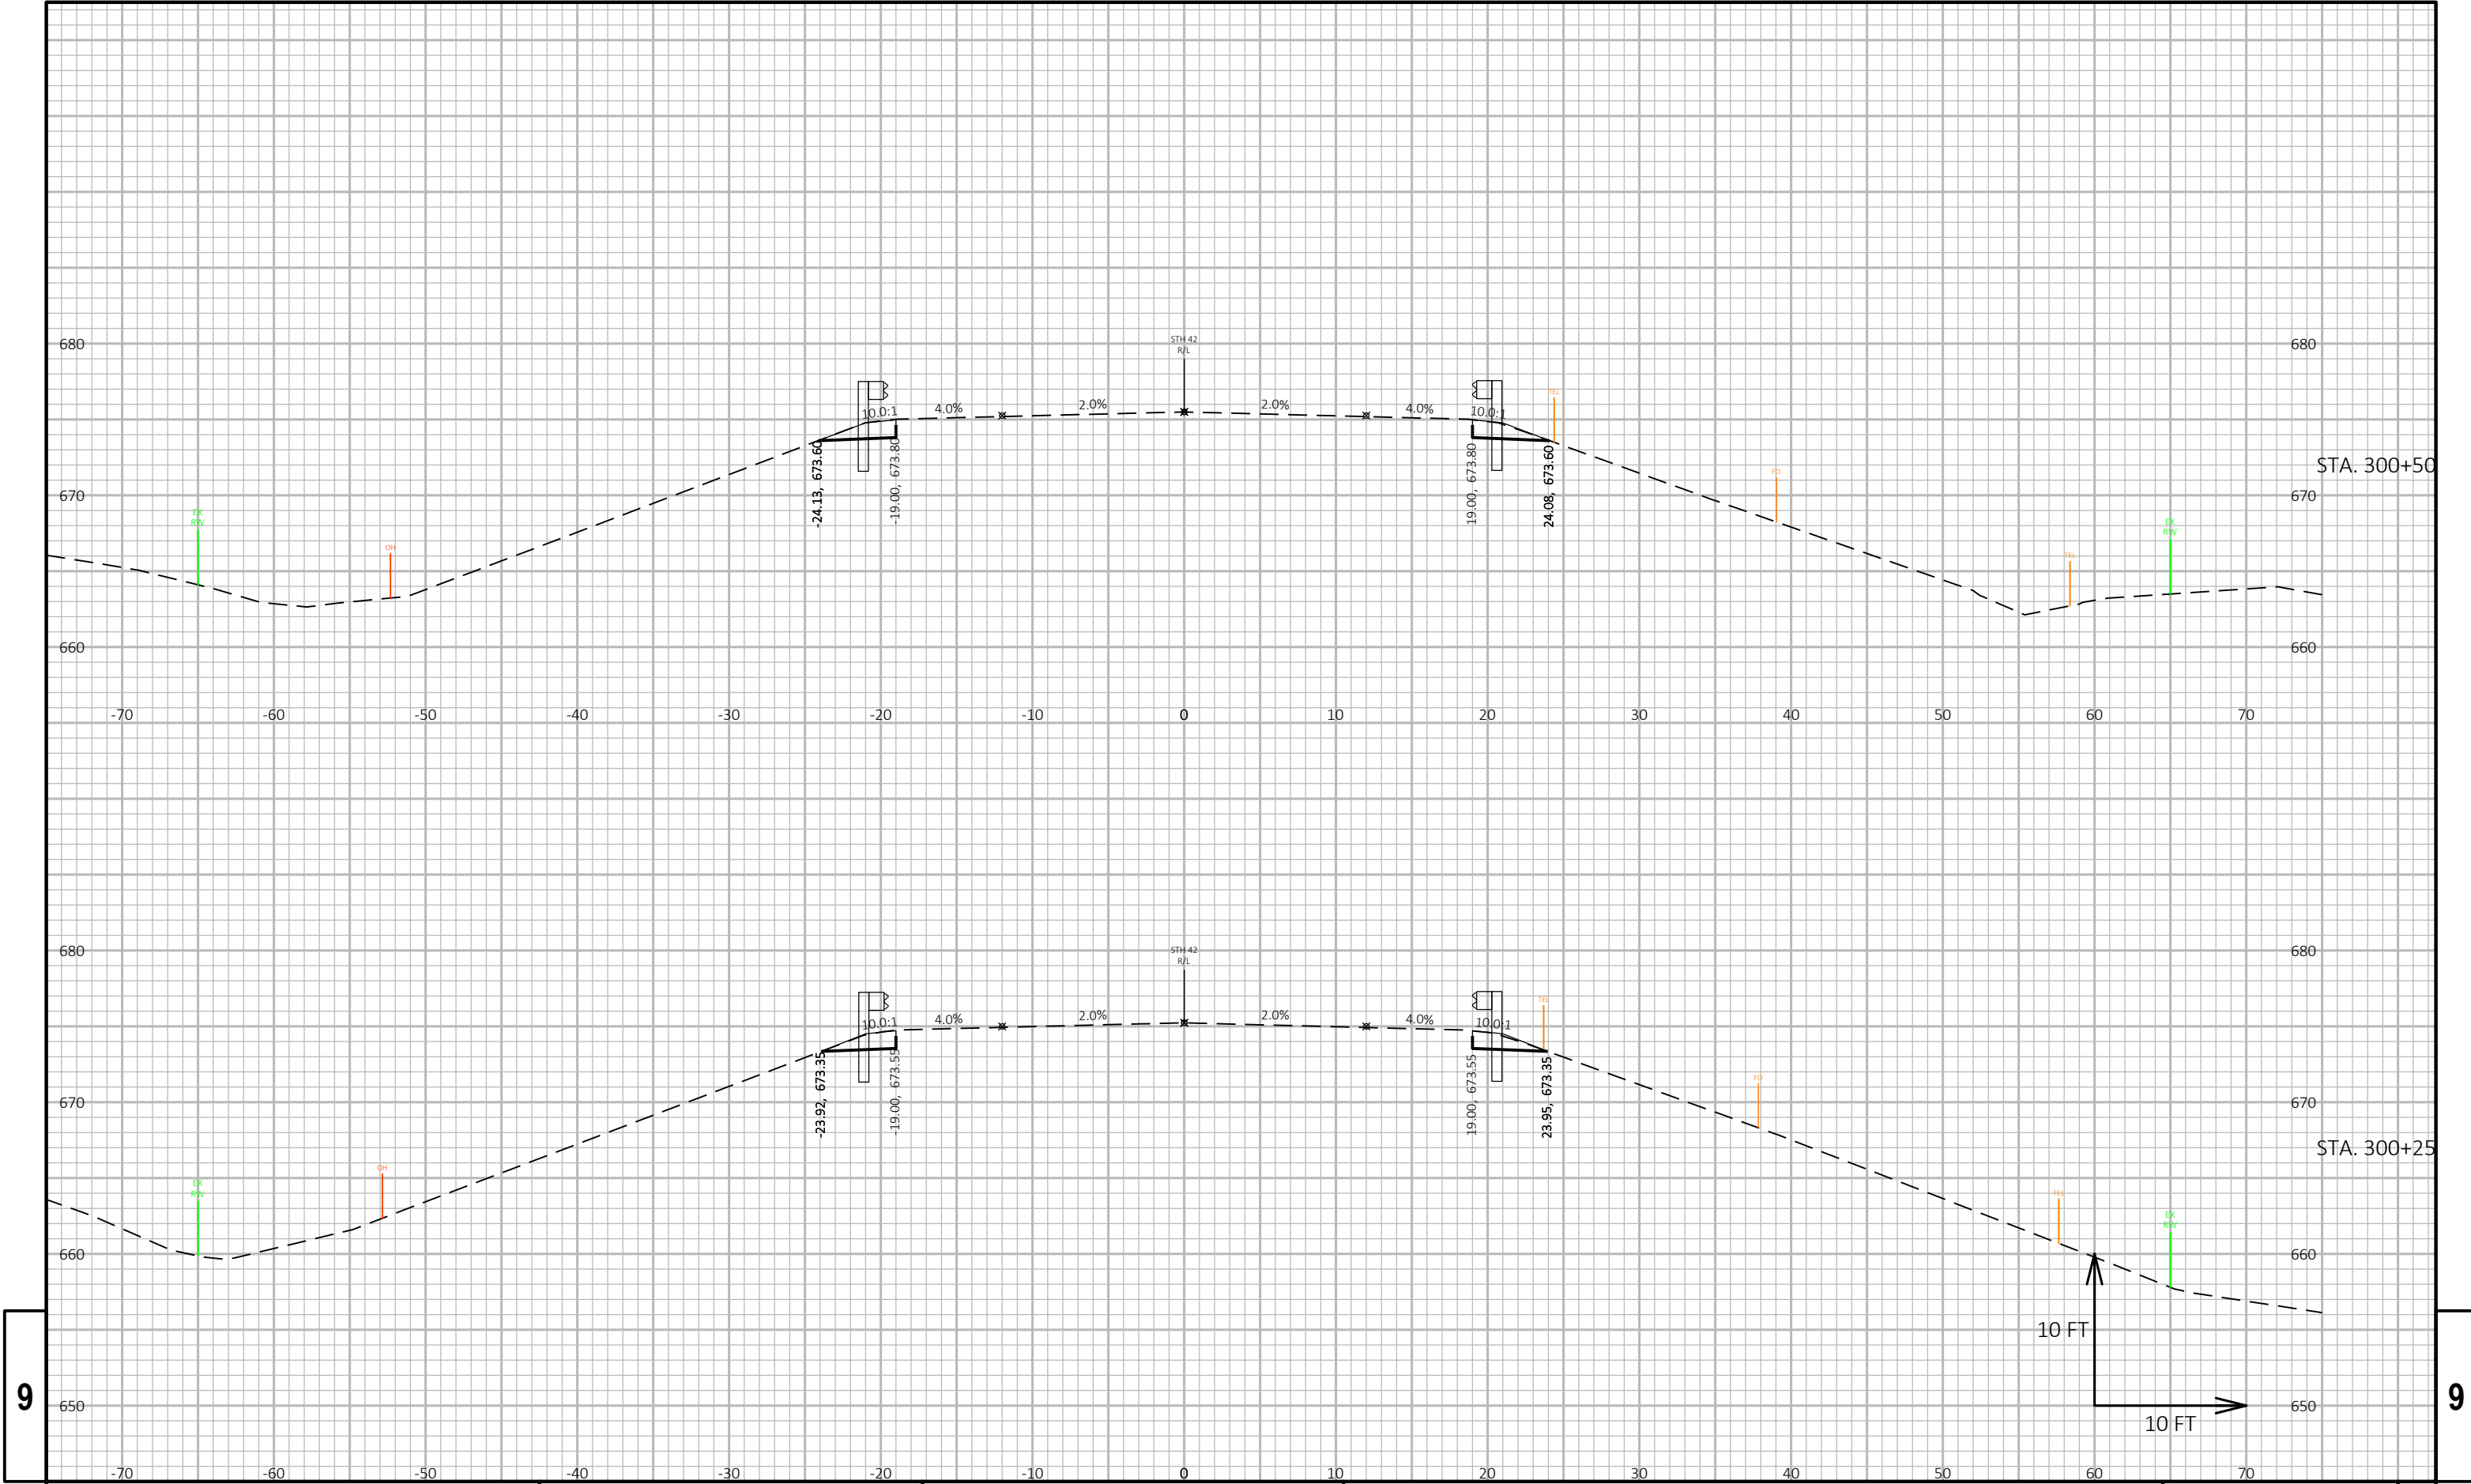


9


9

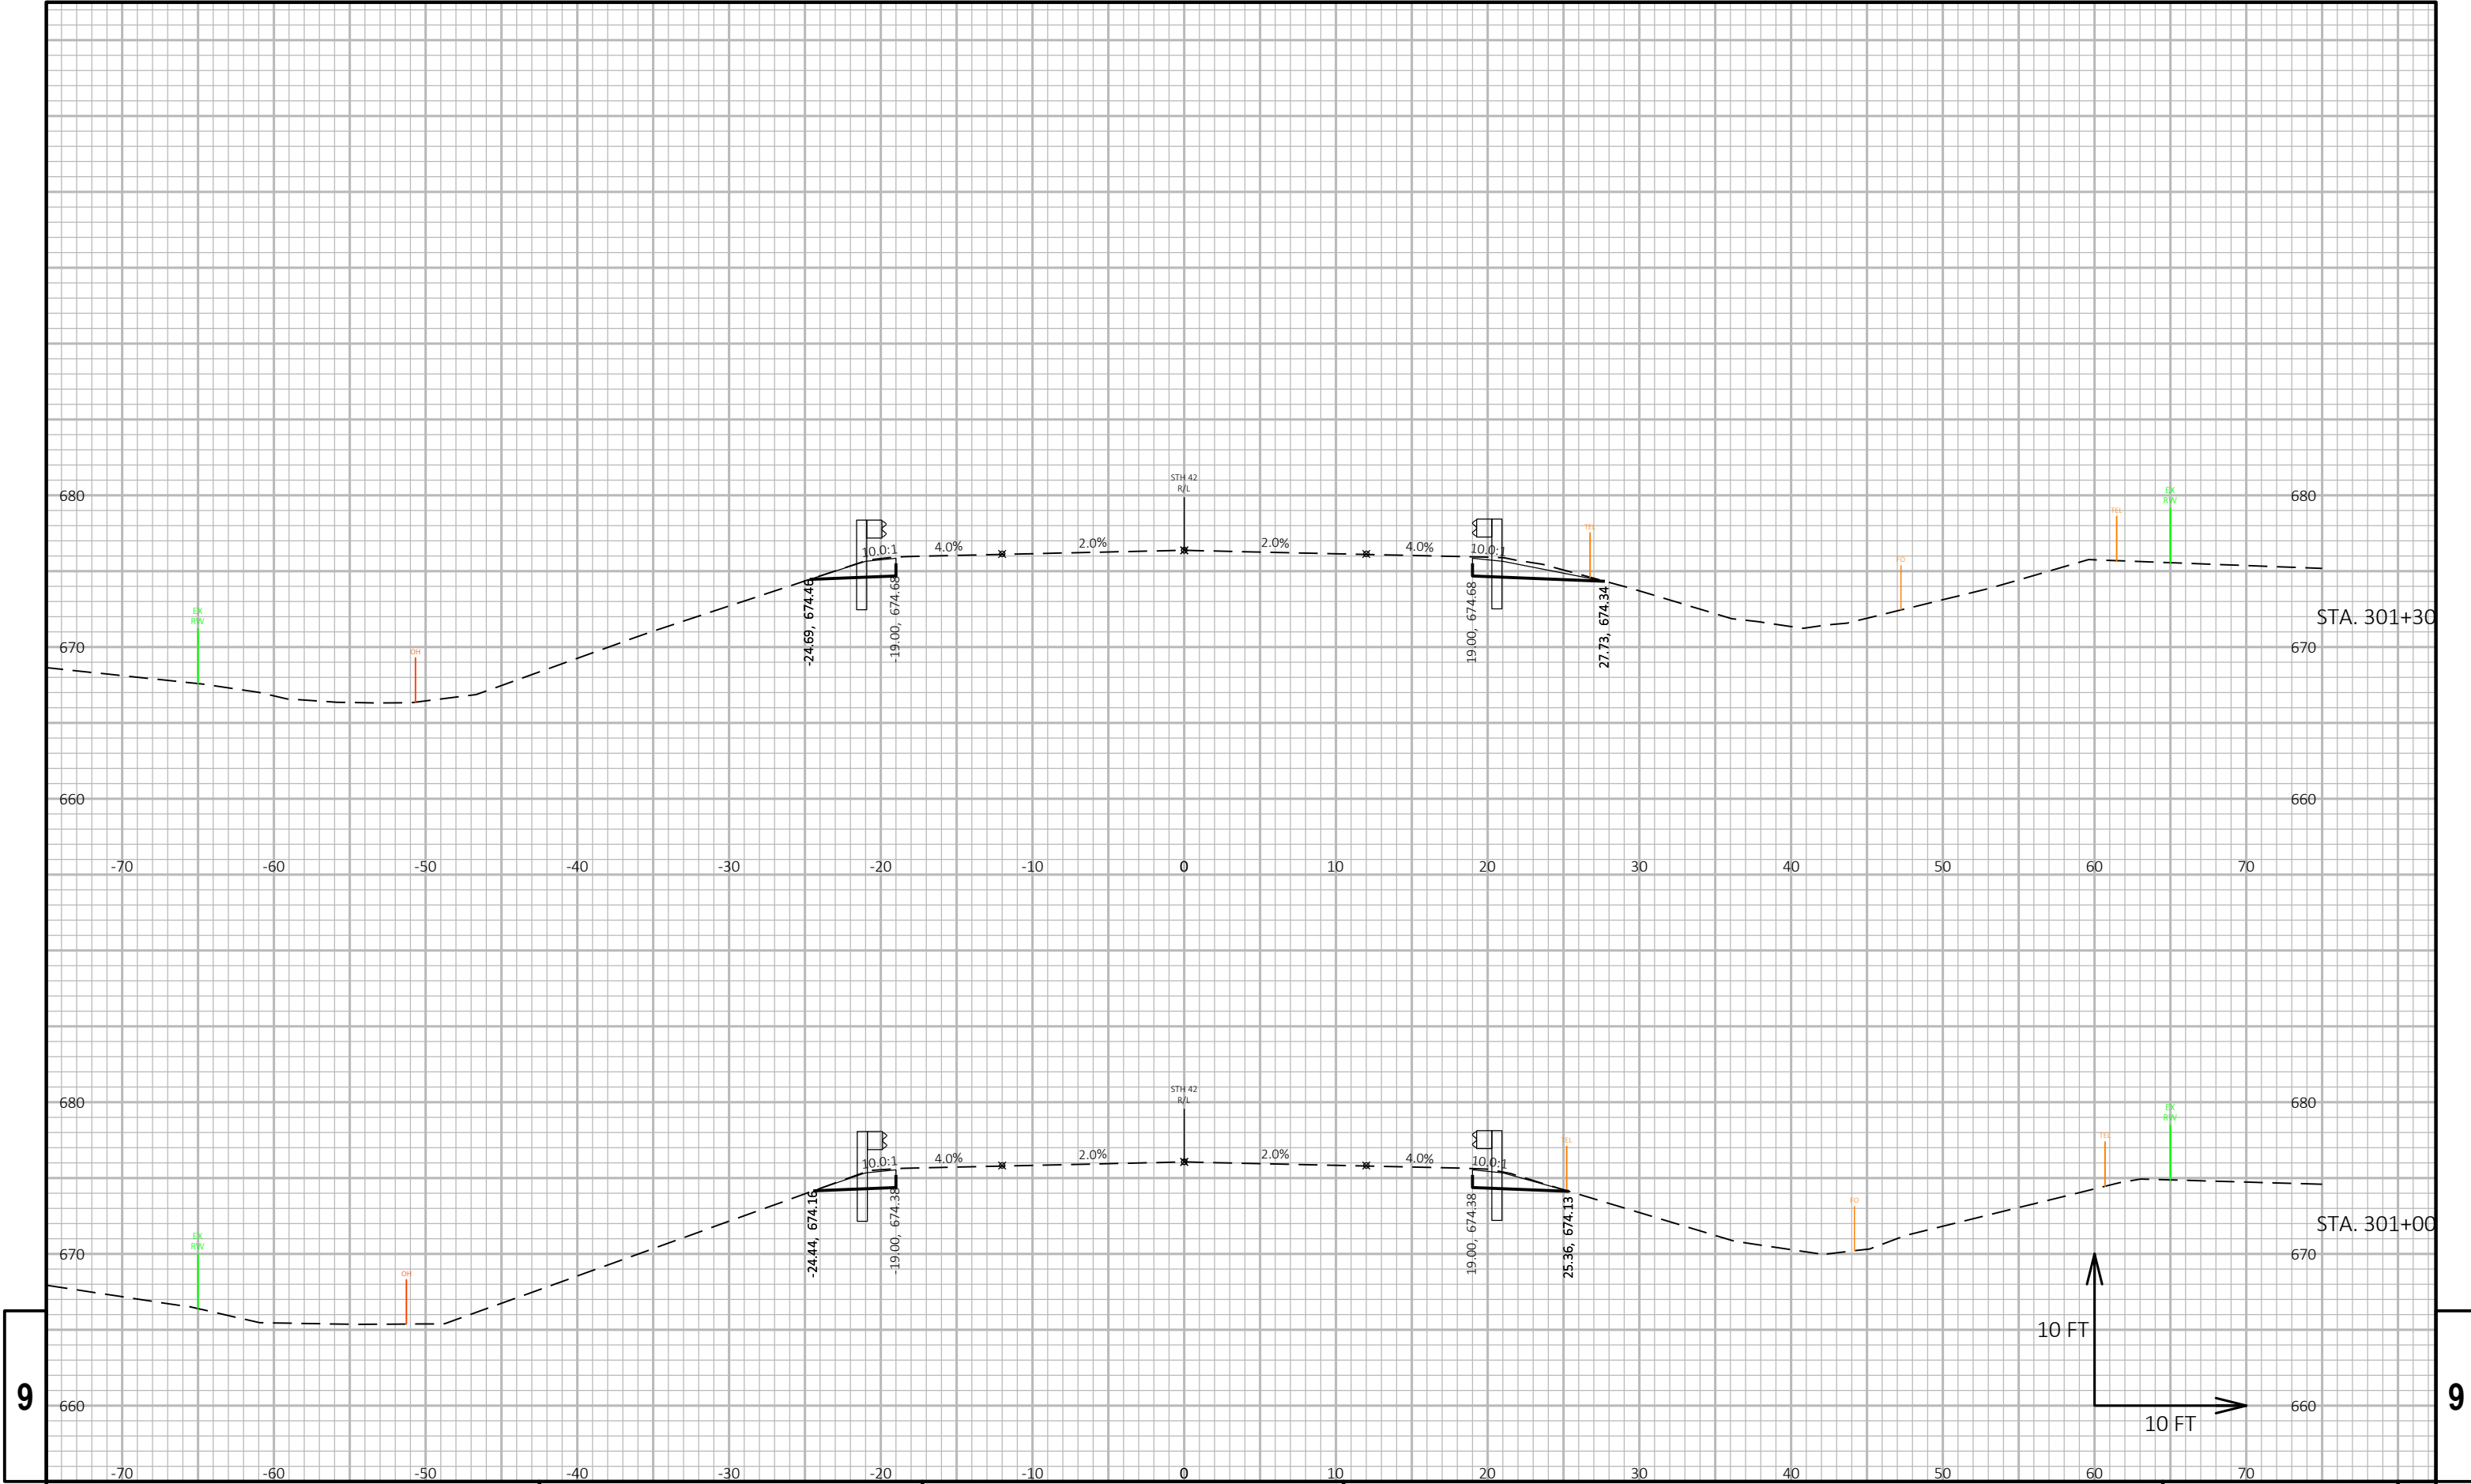


9

9

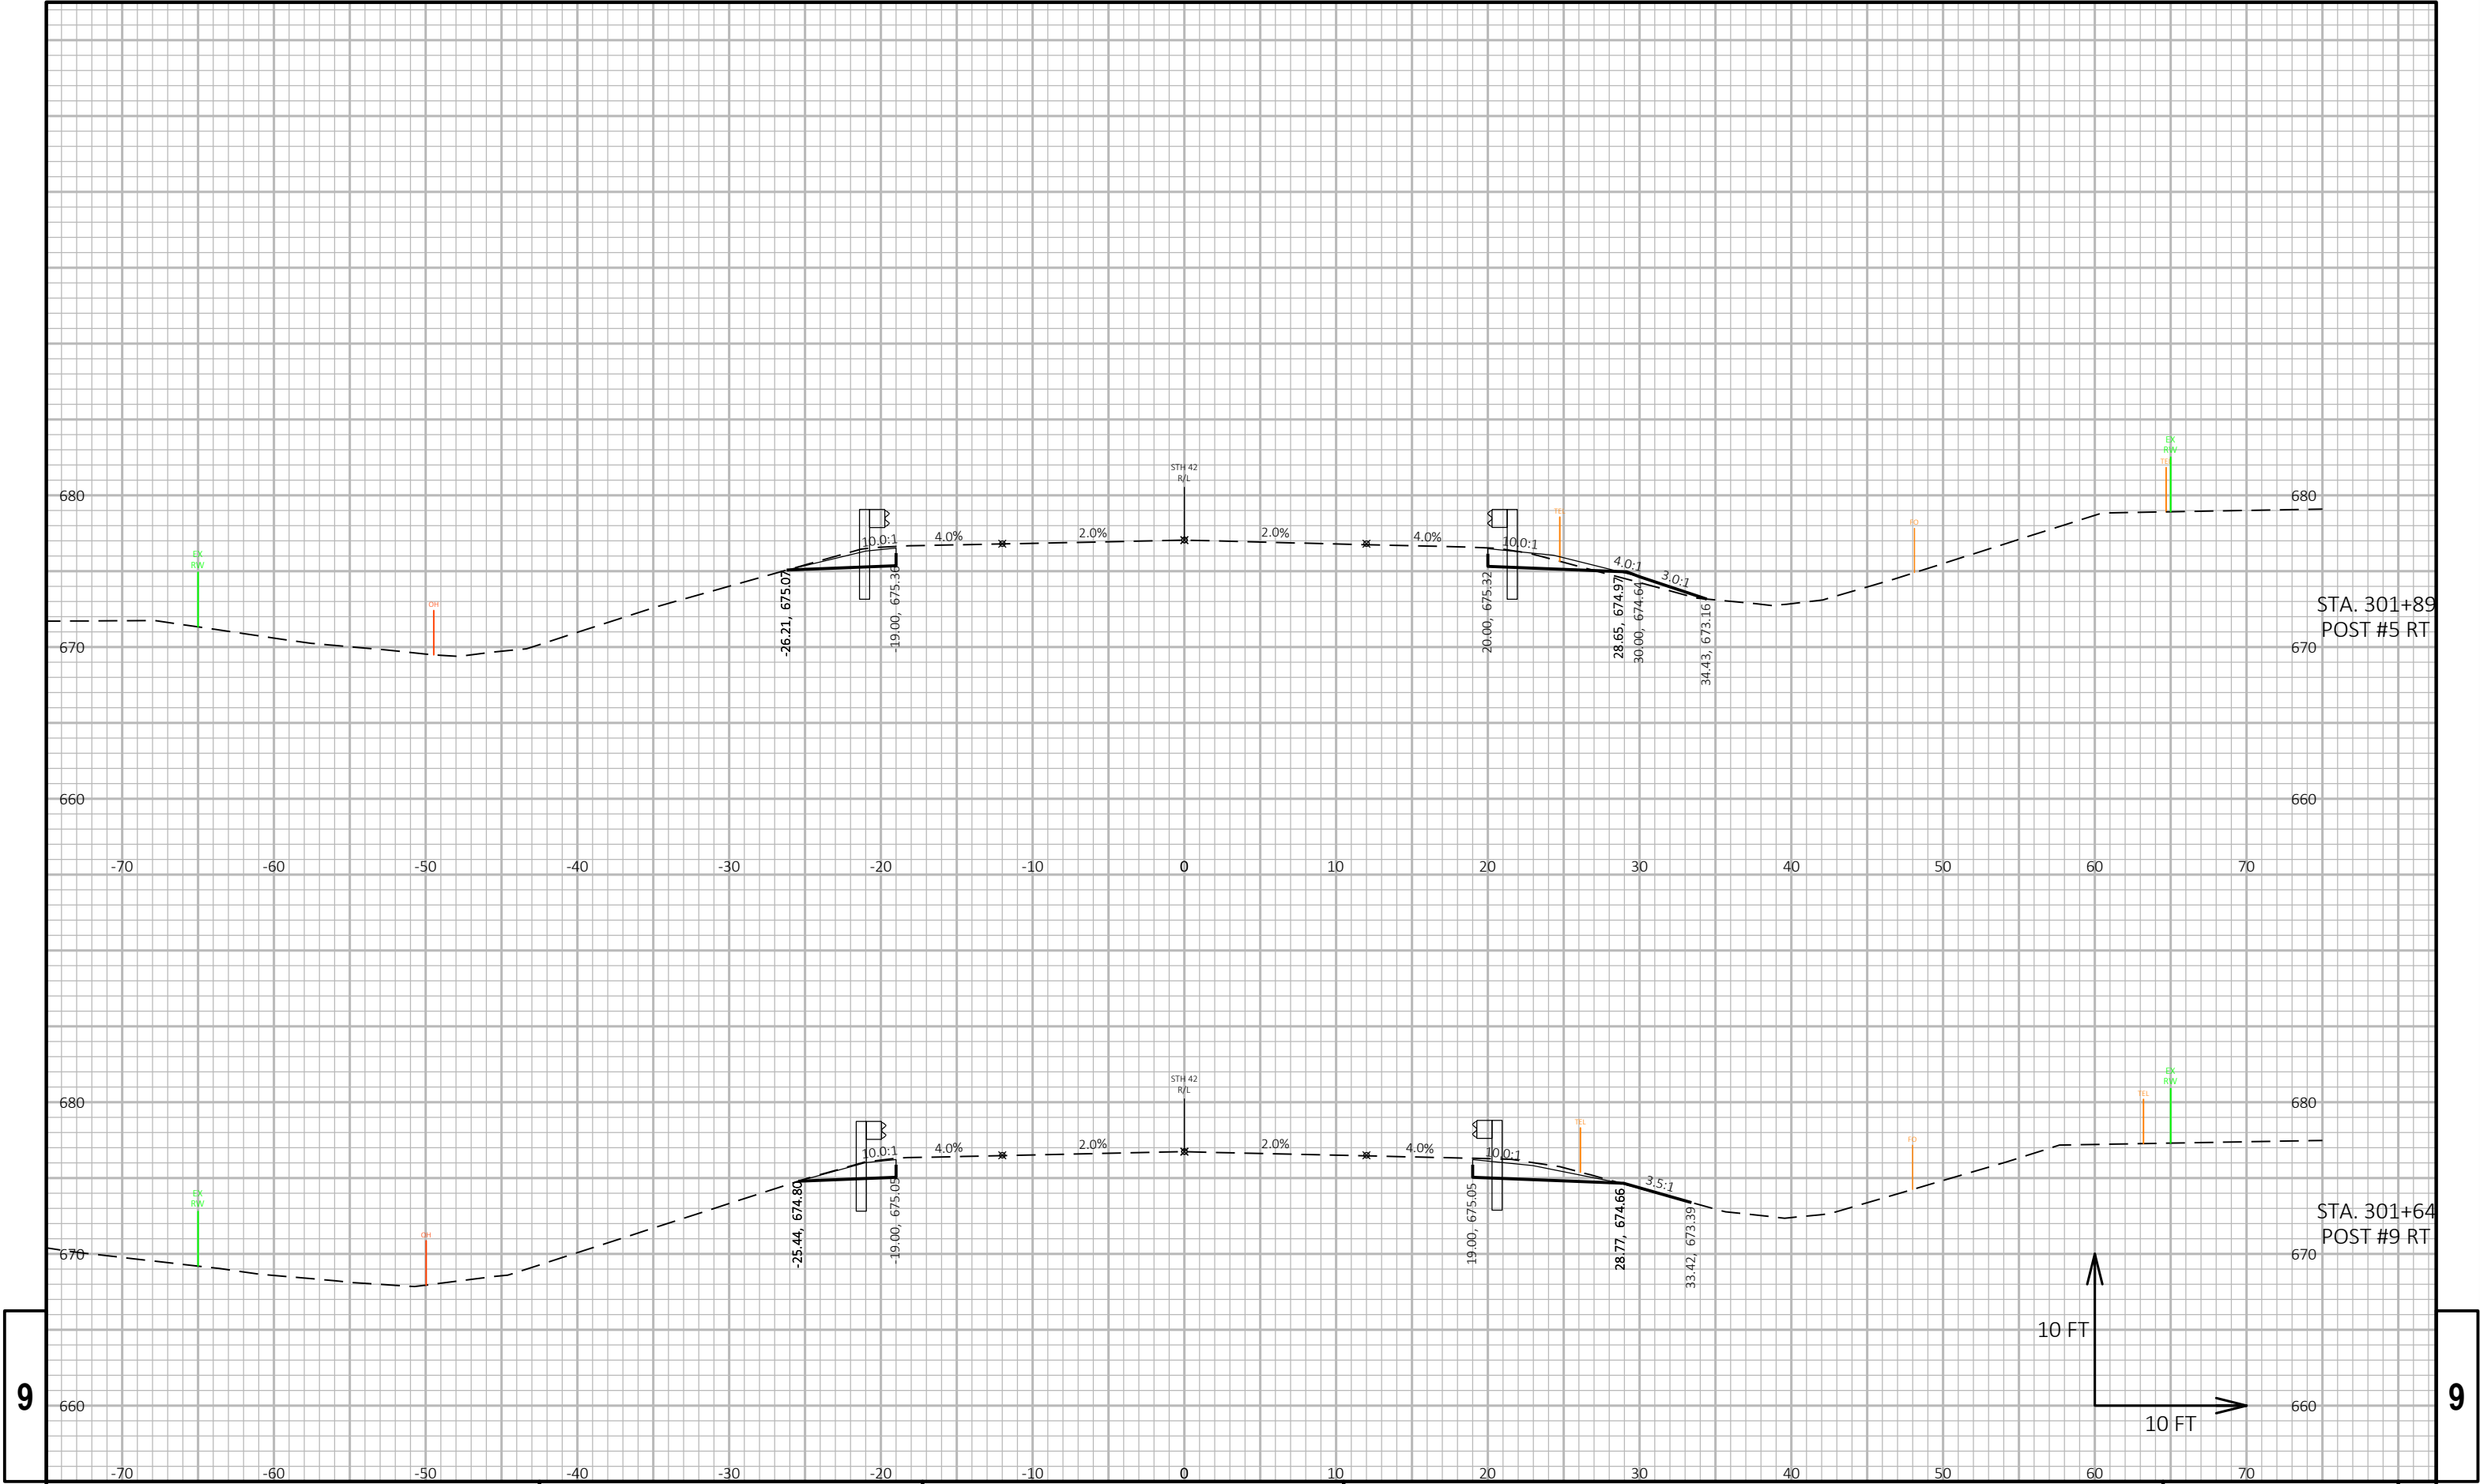


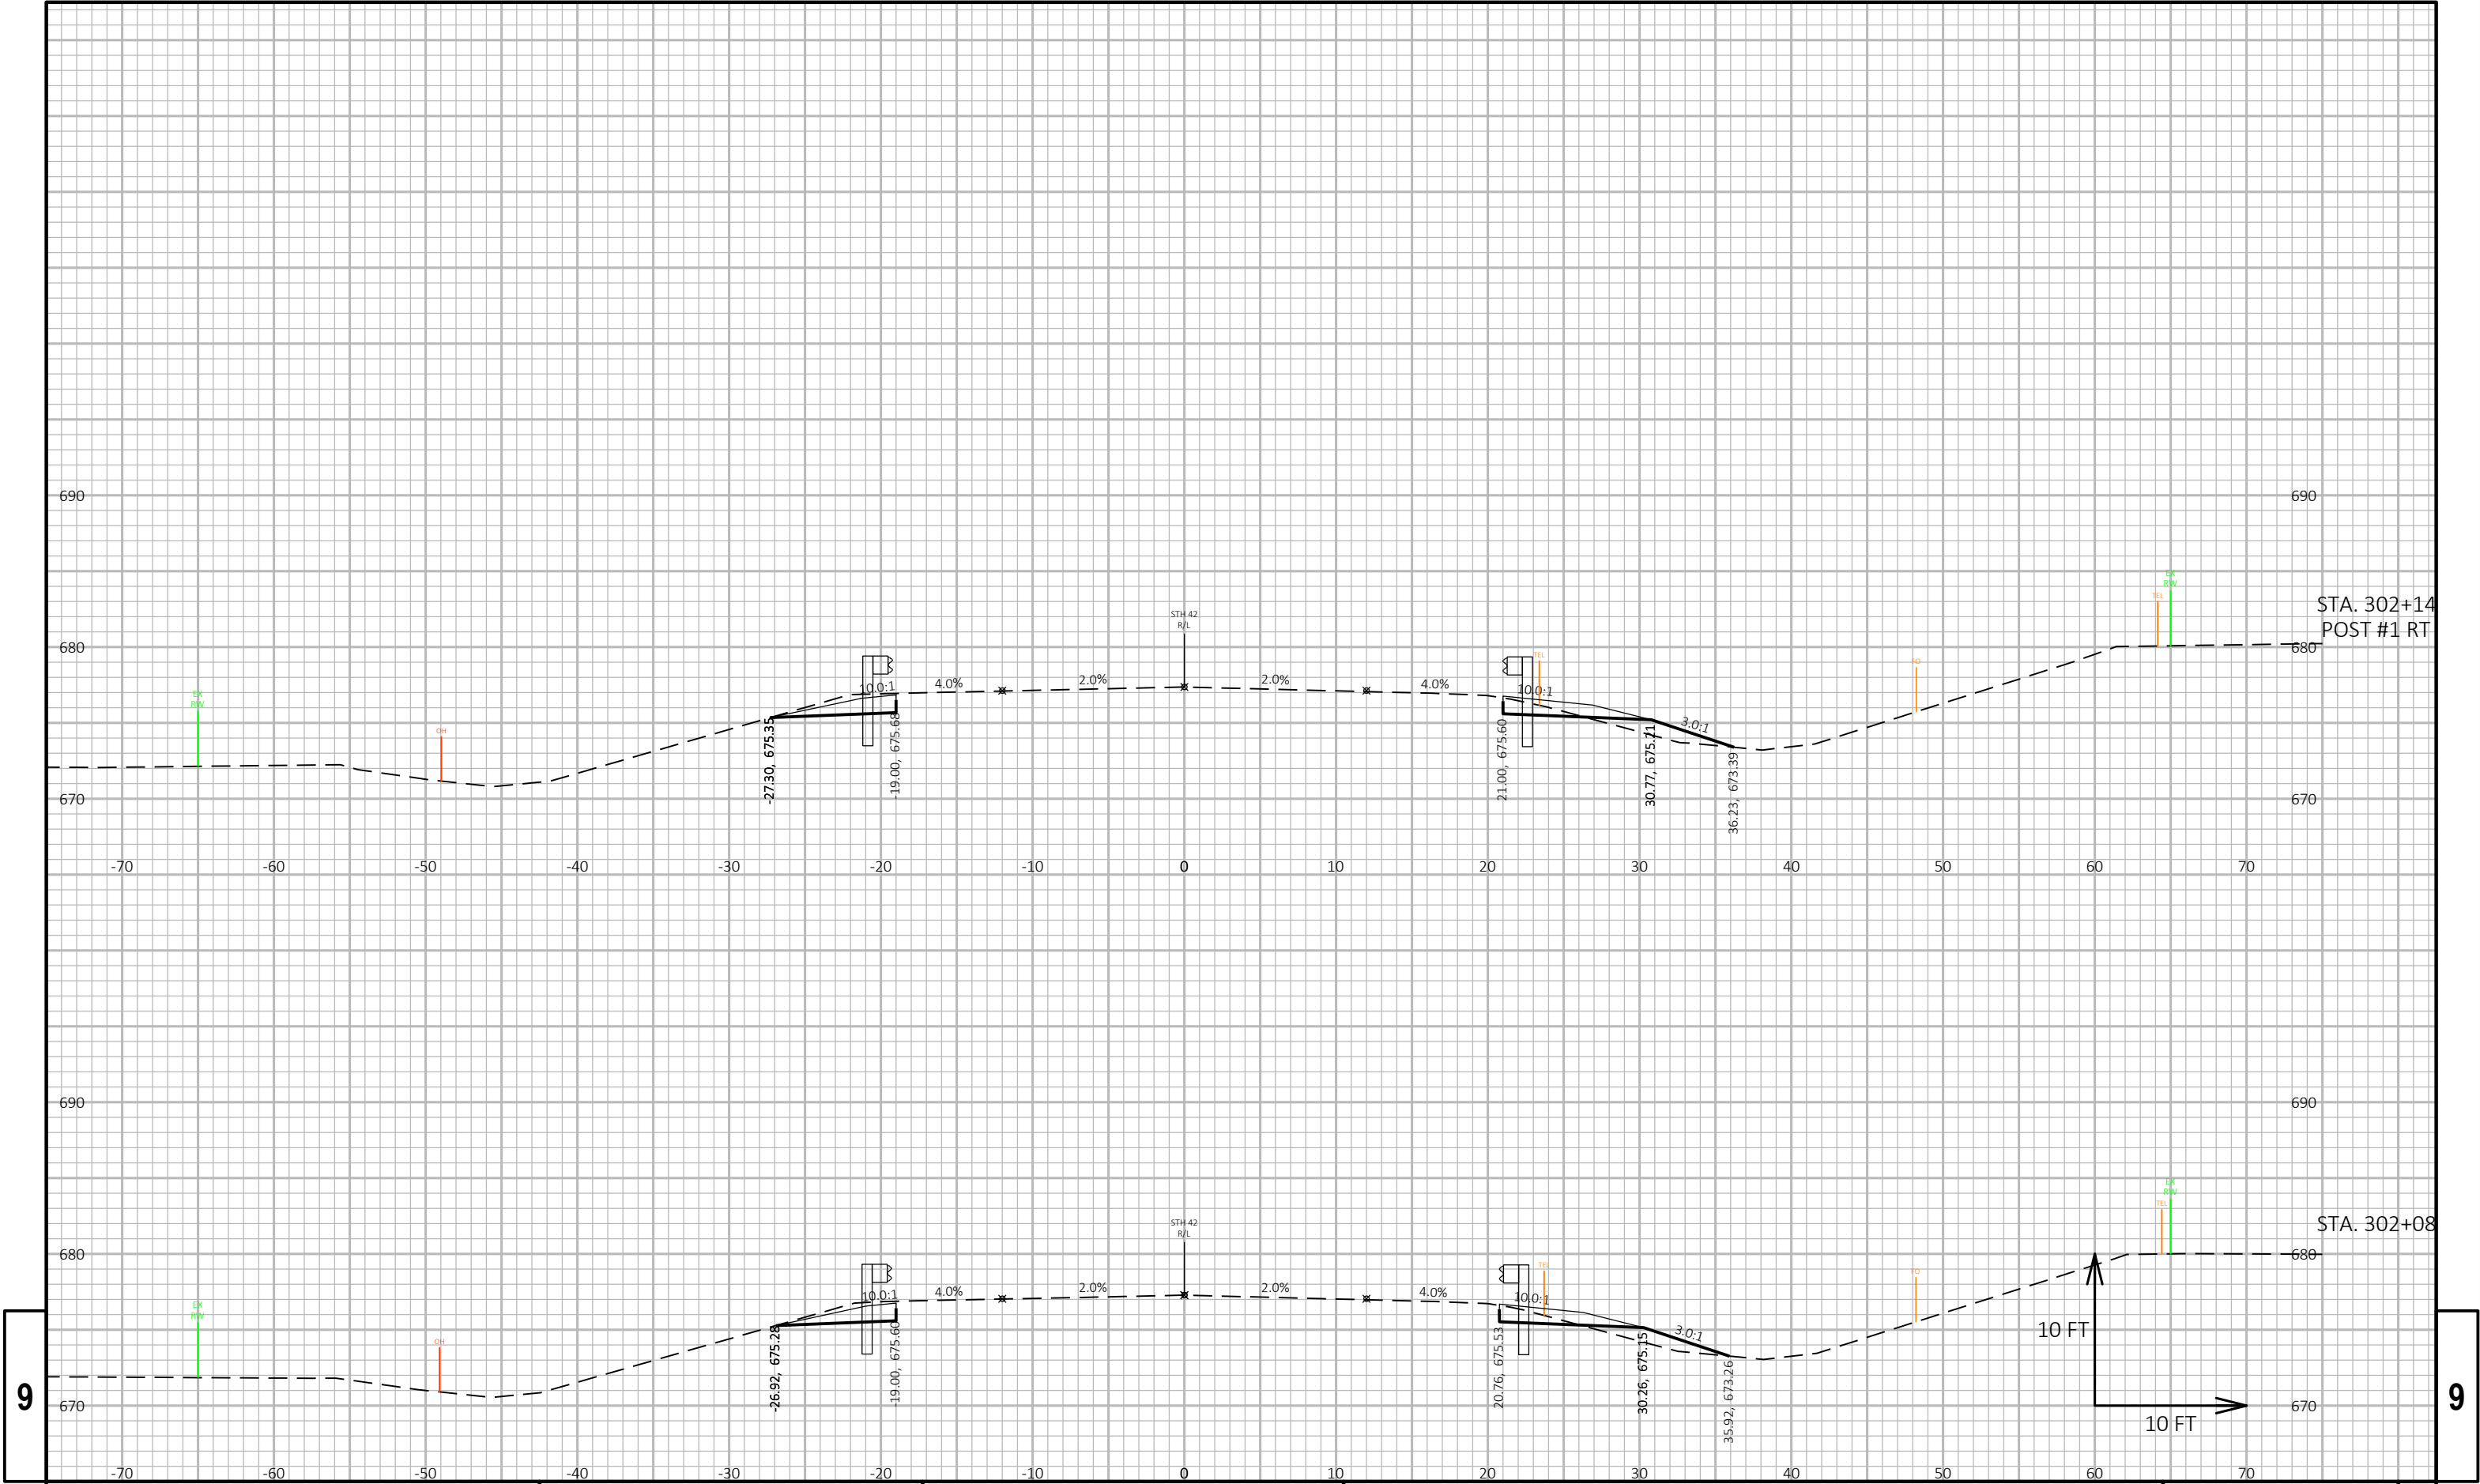


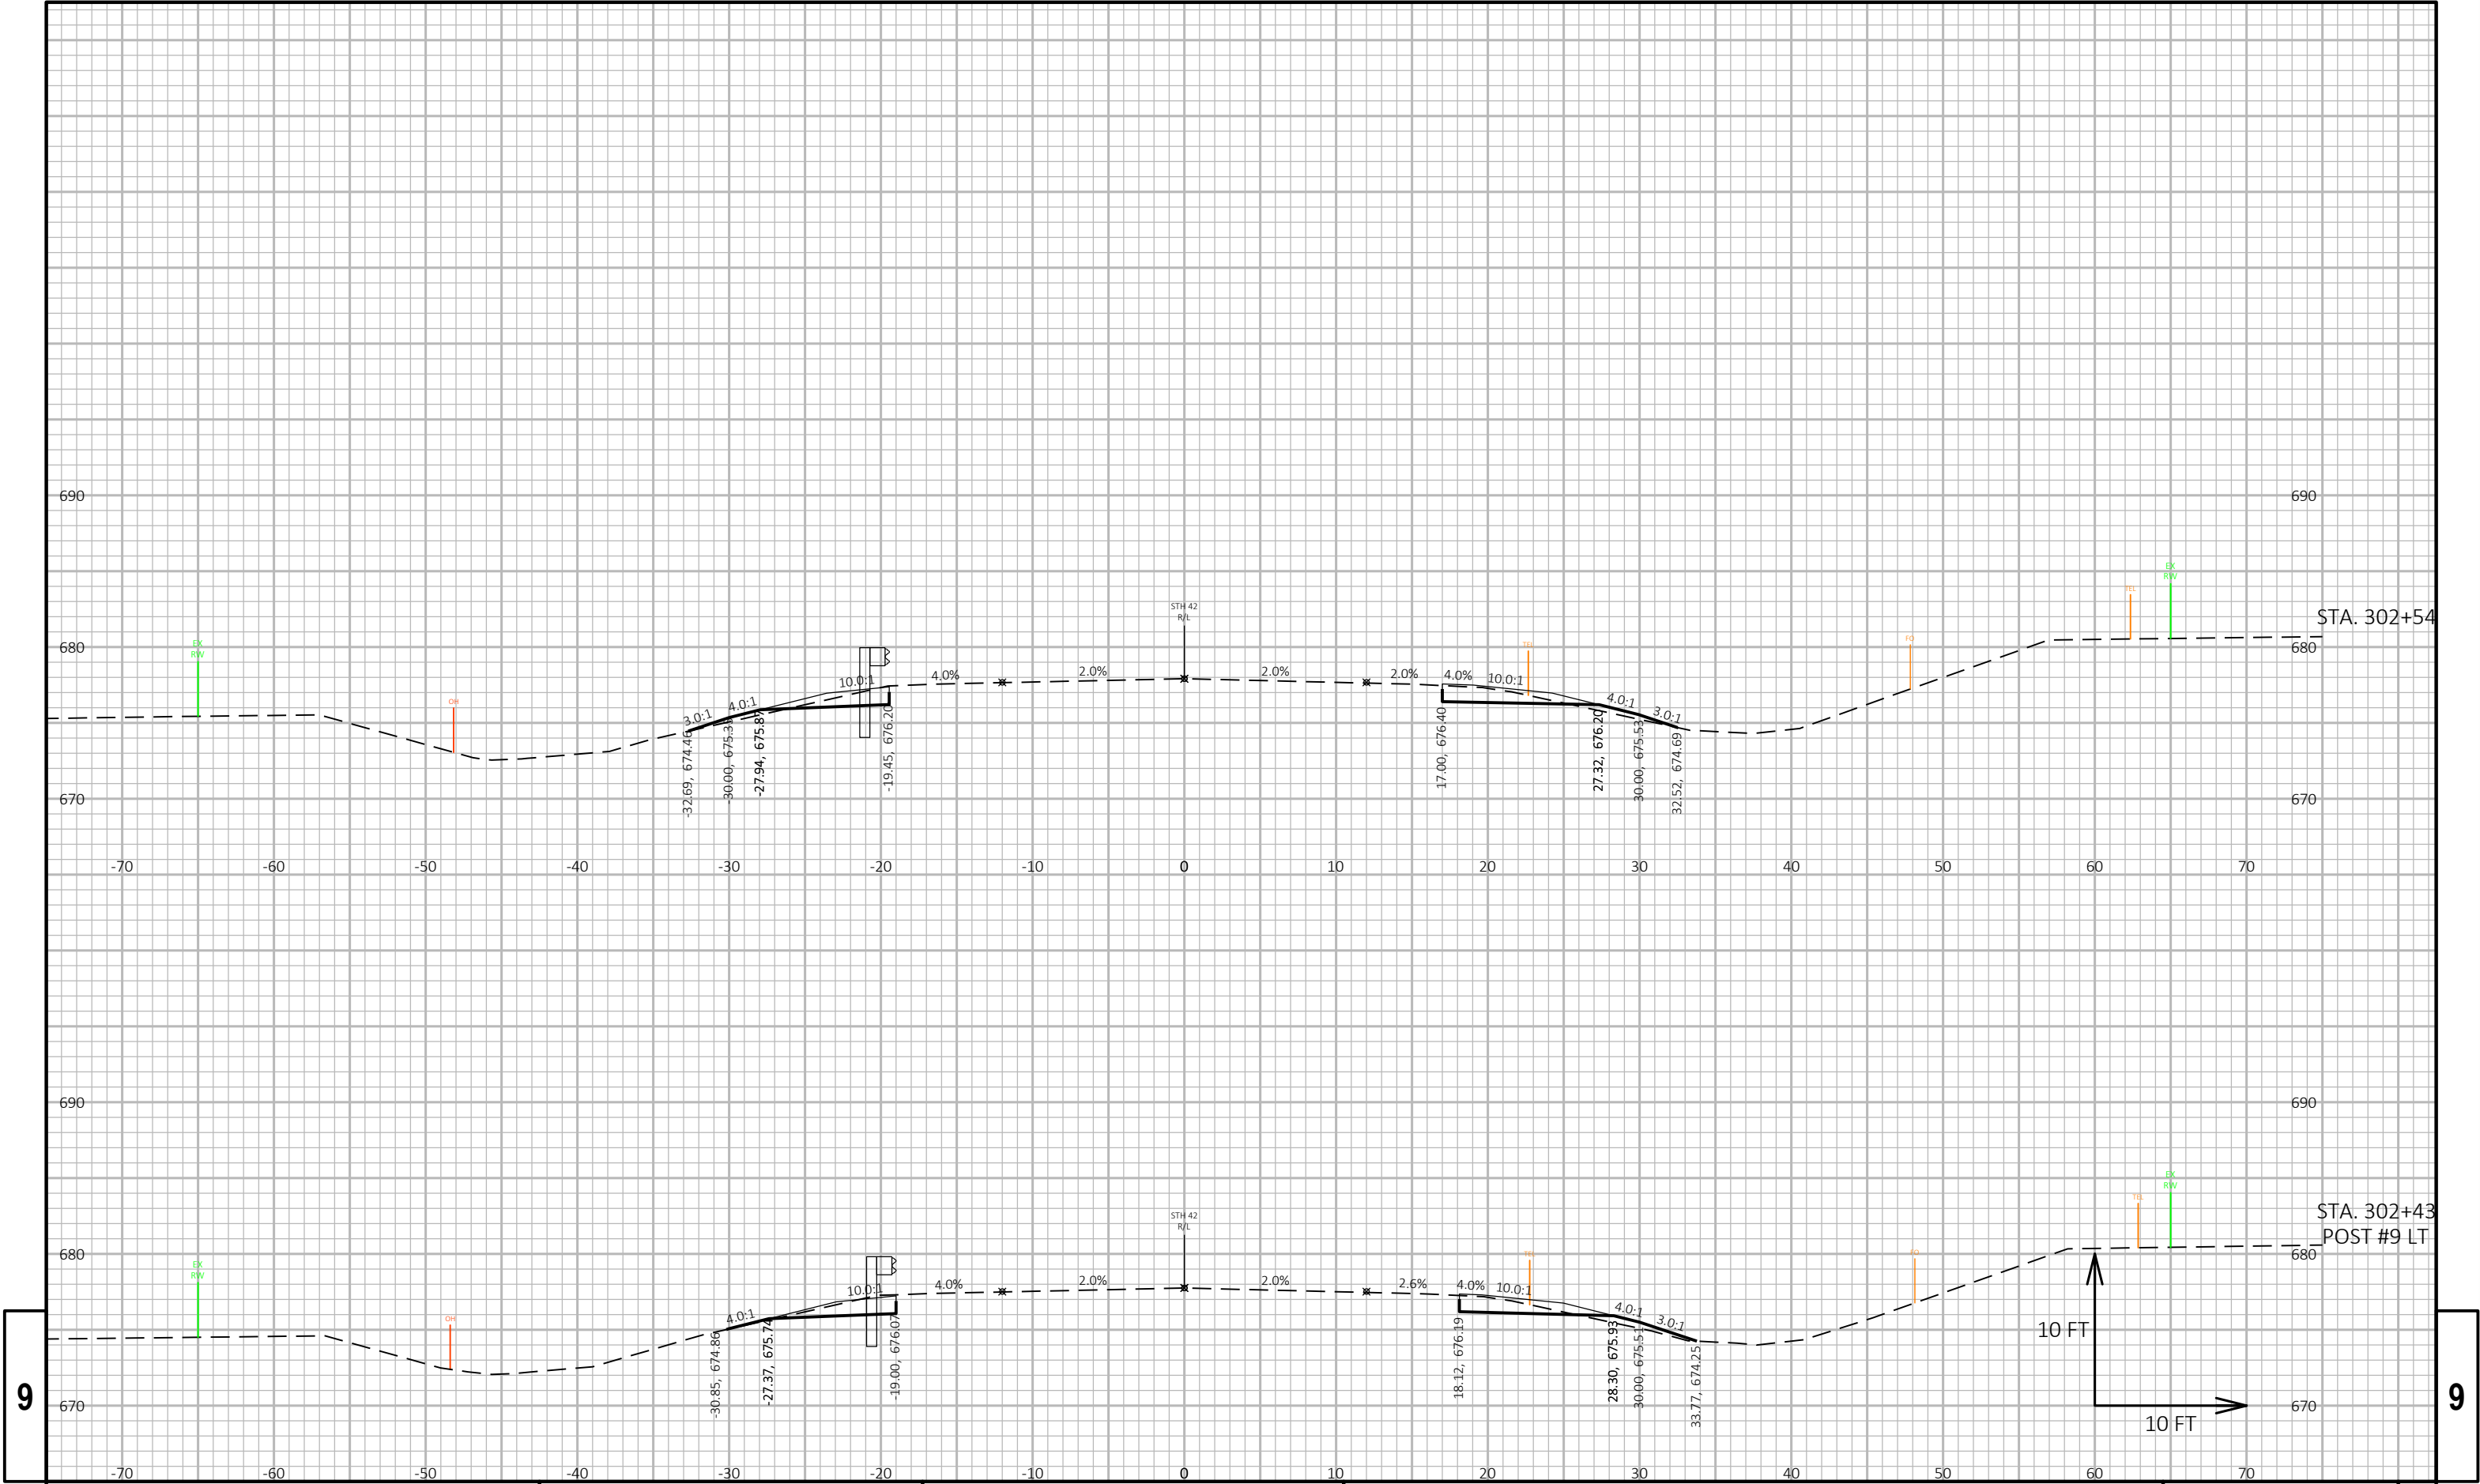

9


9

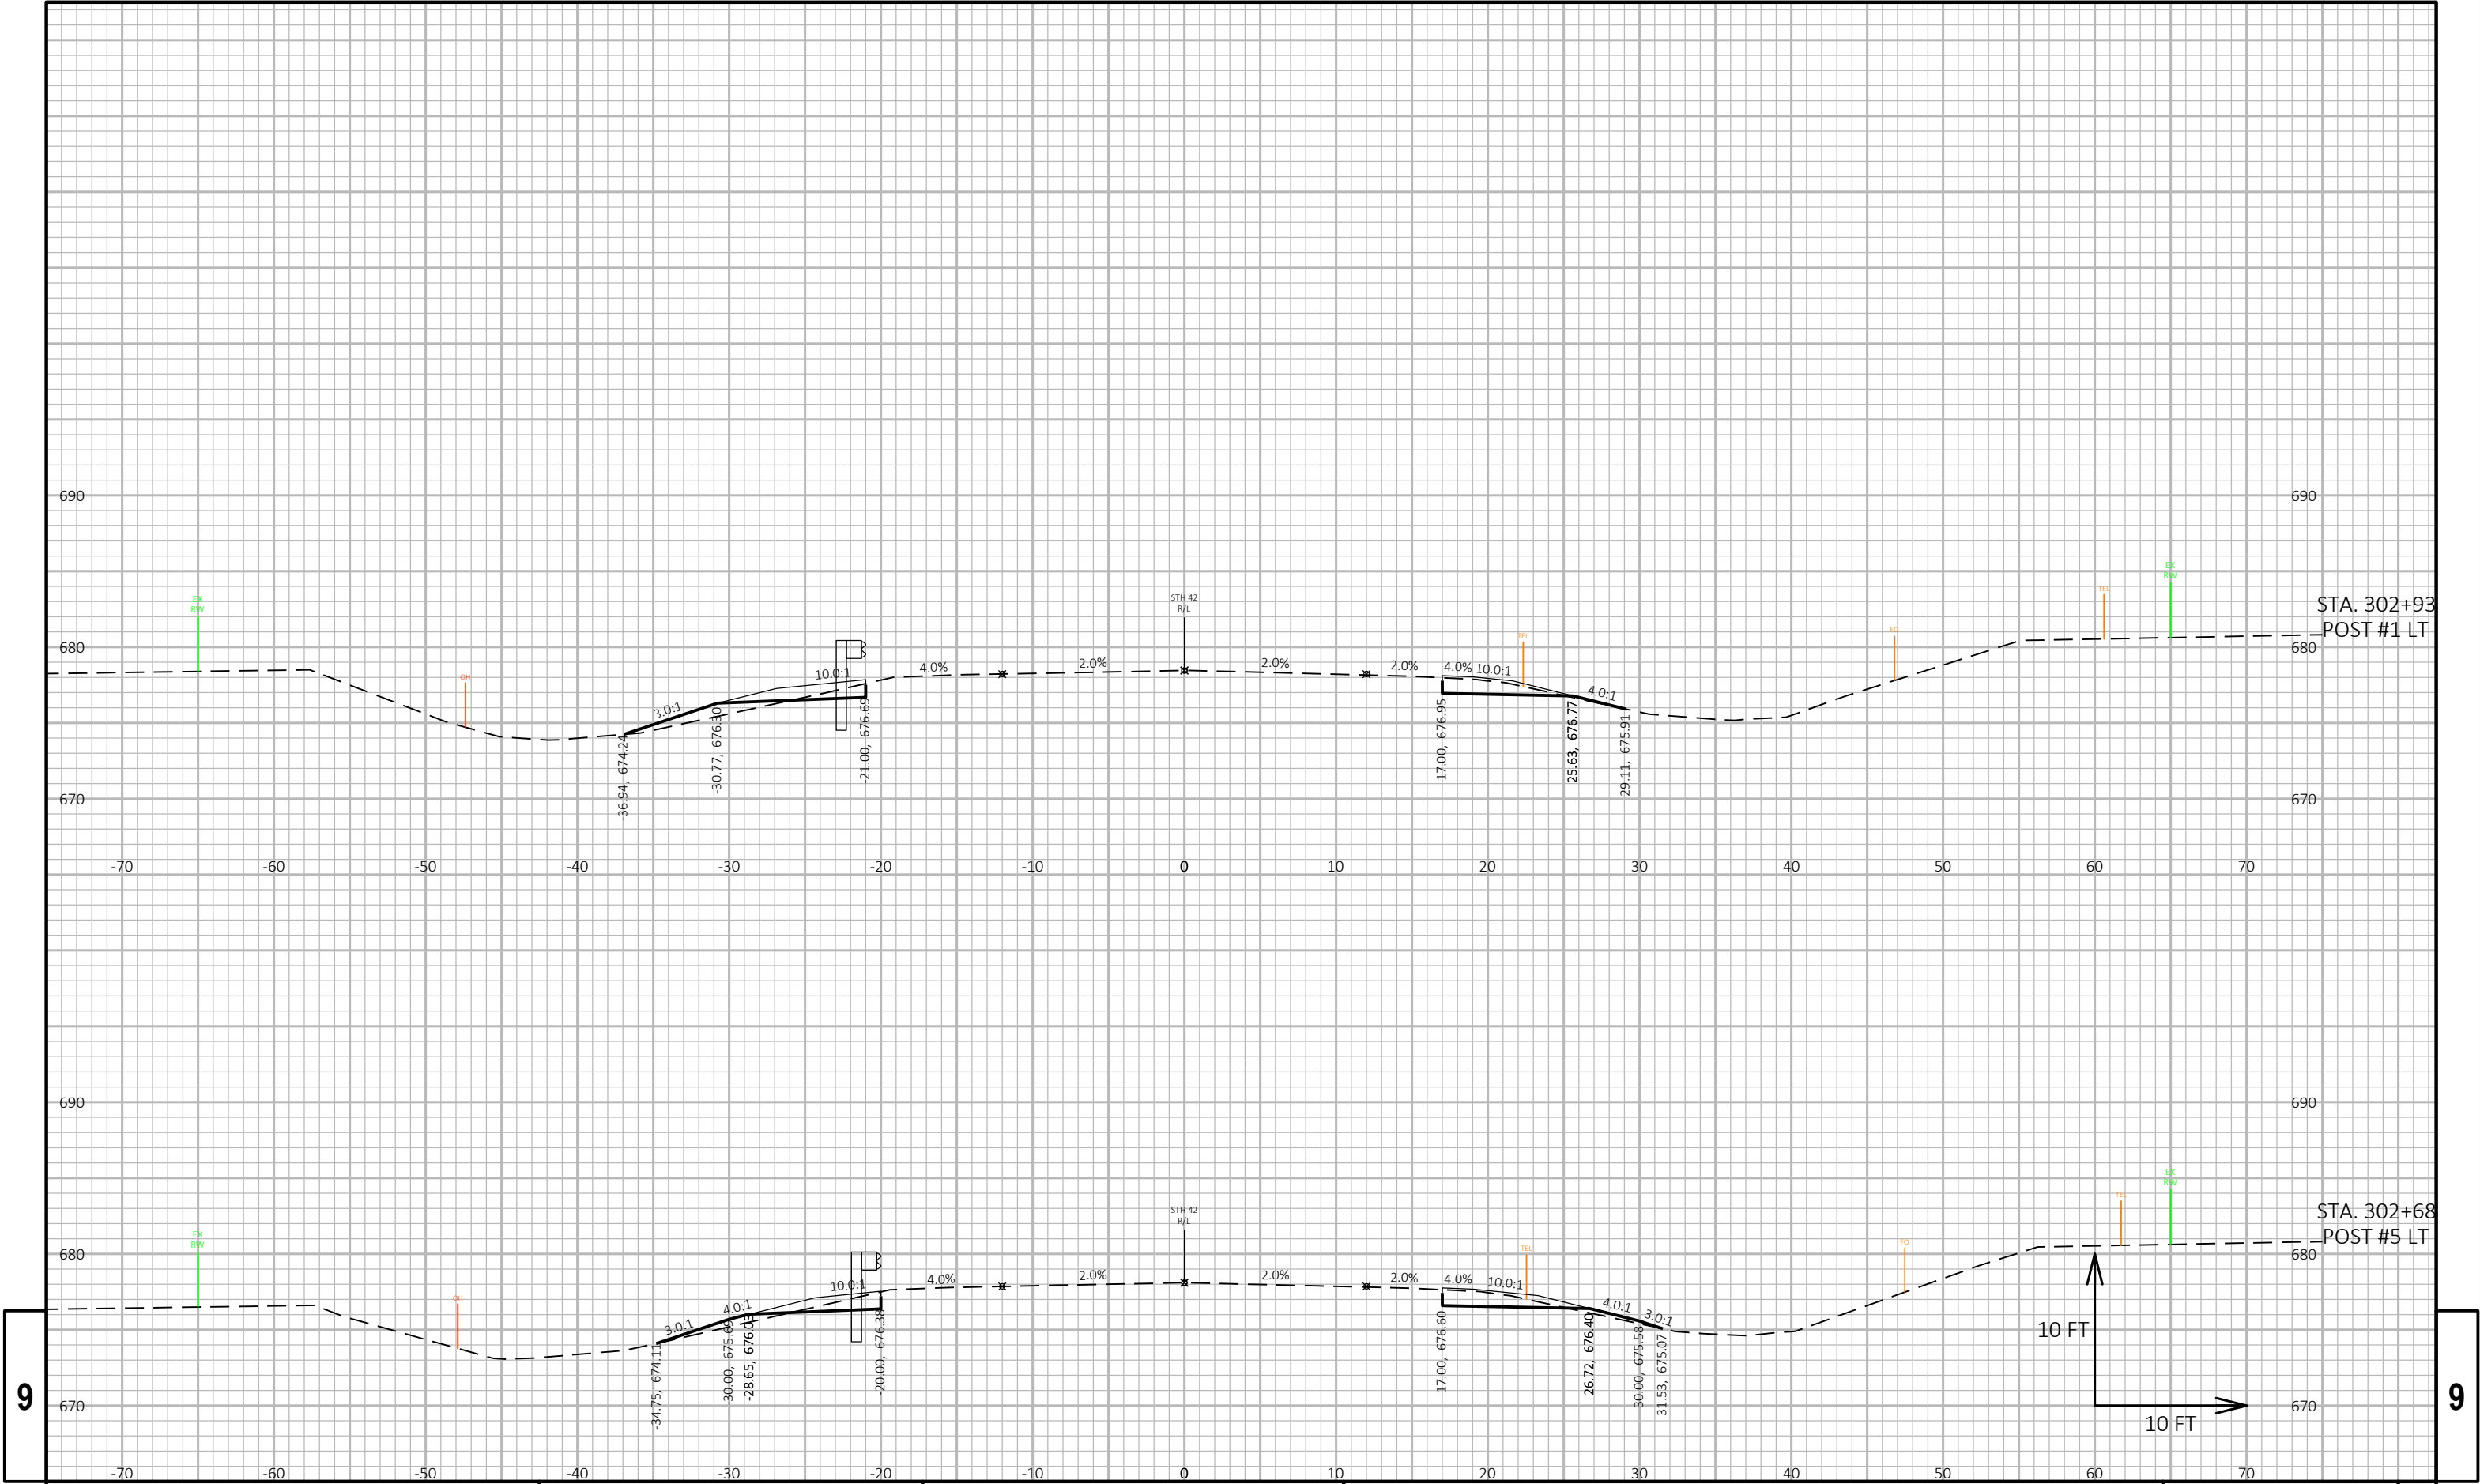

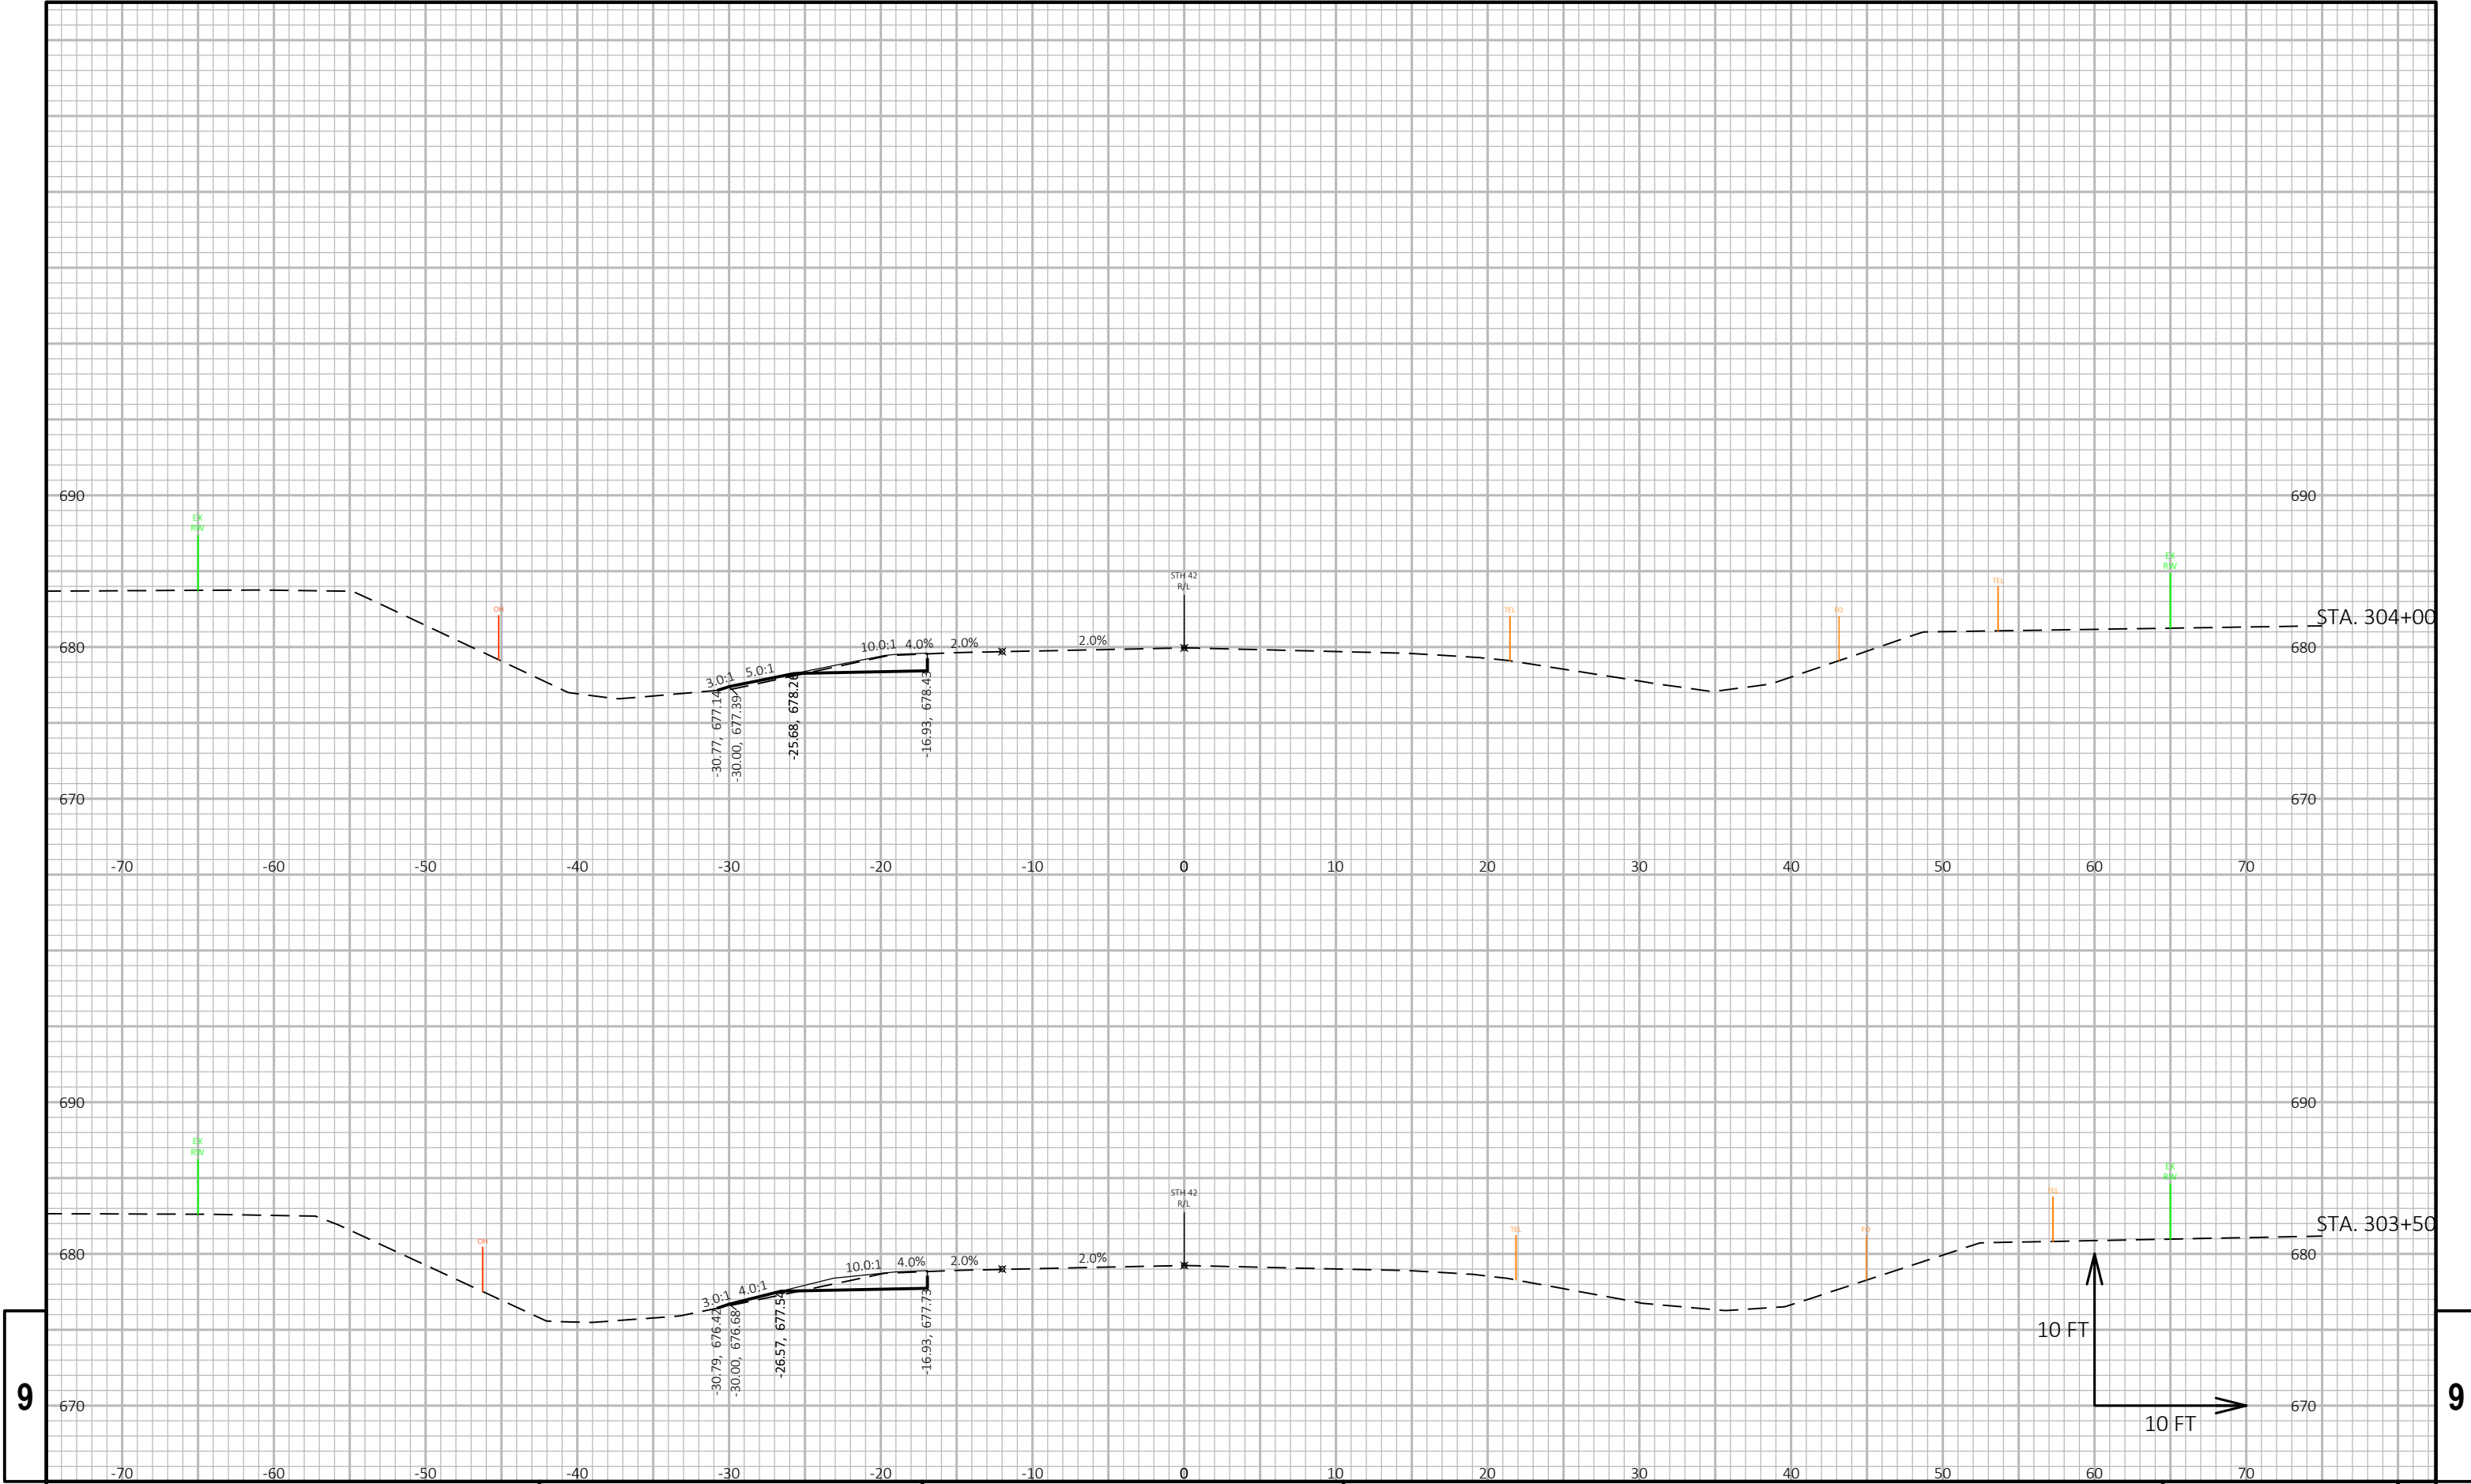

9


9

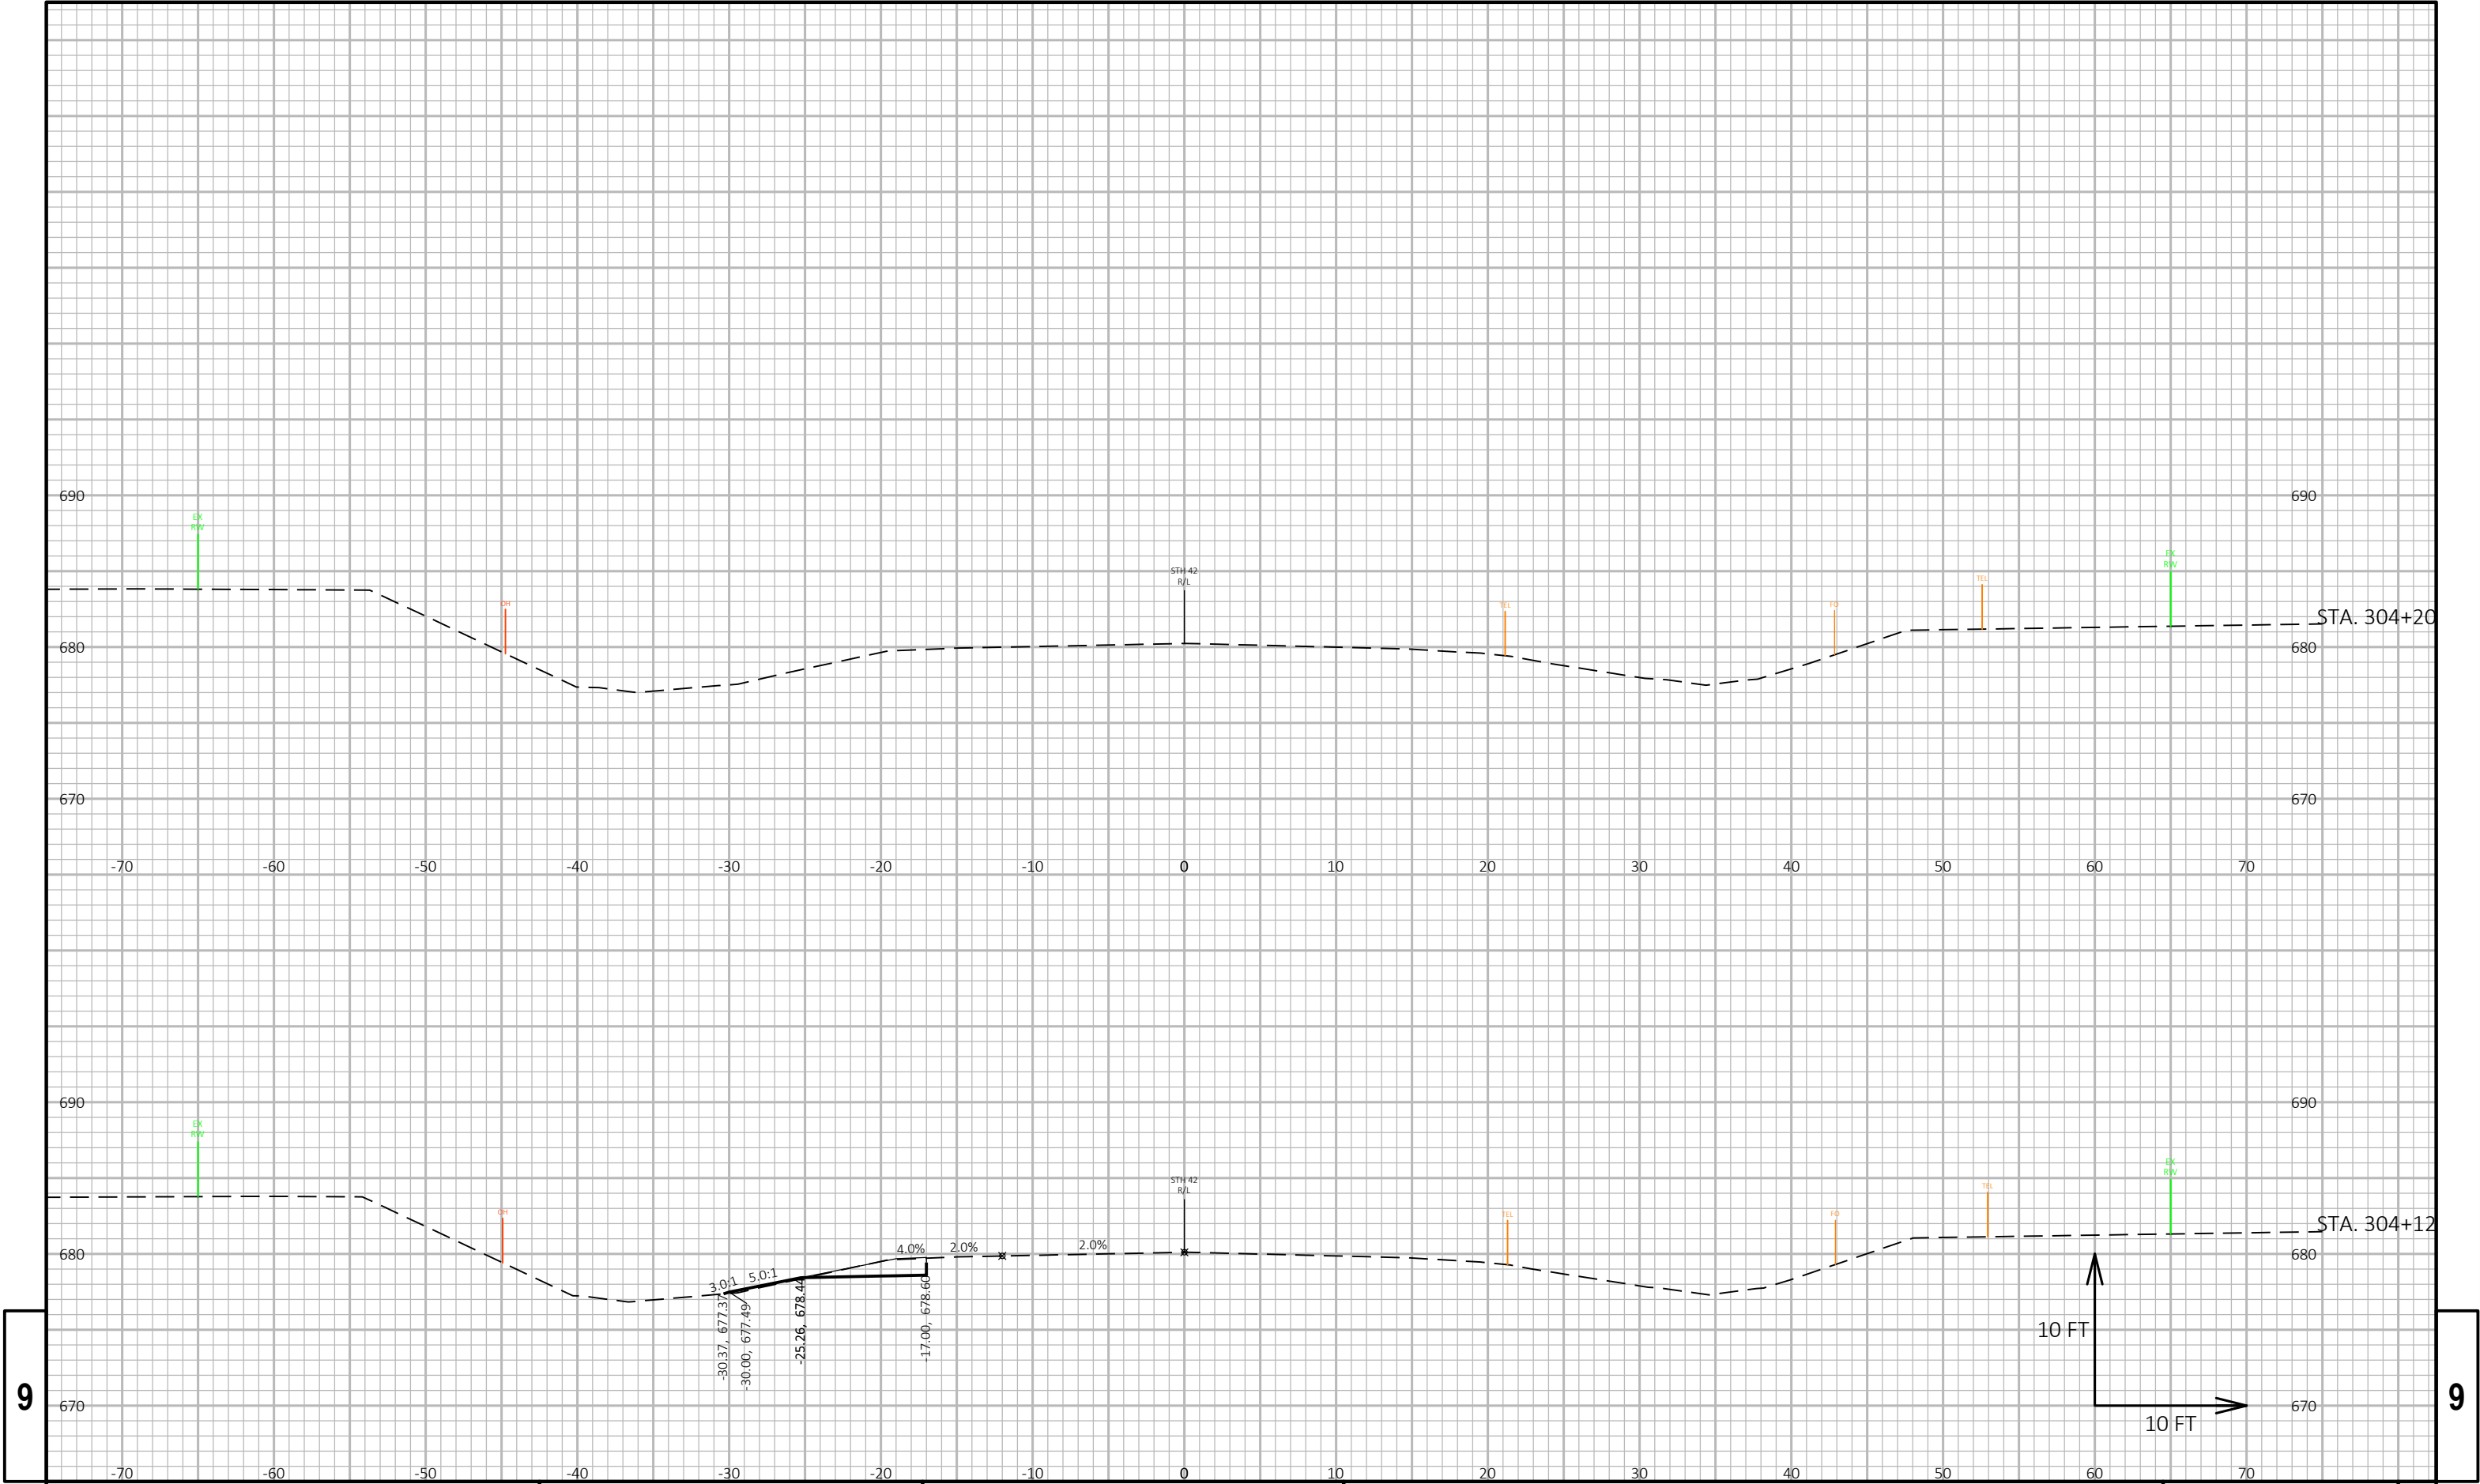

9

9


PROJECT NO: 1470-25-71	HWY: STH 42	COUNTY: KEWAUNEE	CROSS SECTIONS: STH 42	SHEET	E
------------------------	-------------	------------------	------------------------	-------	---

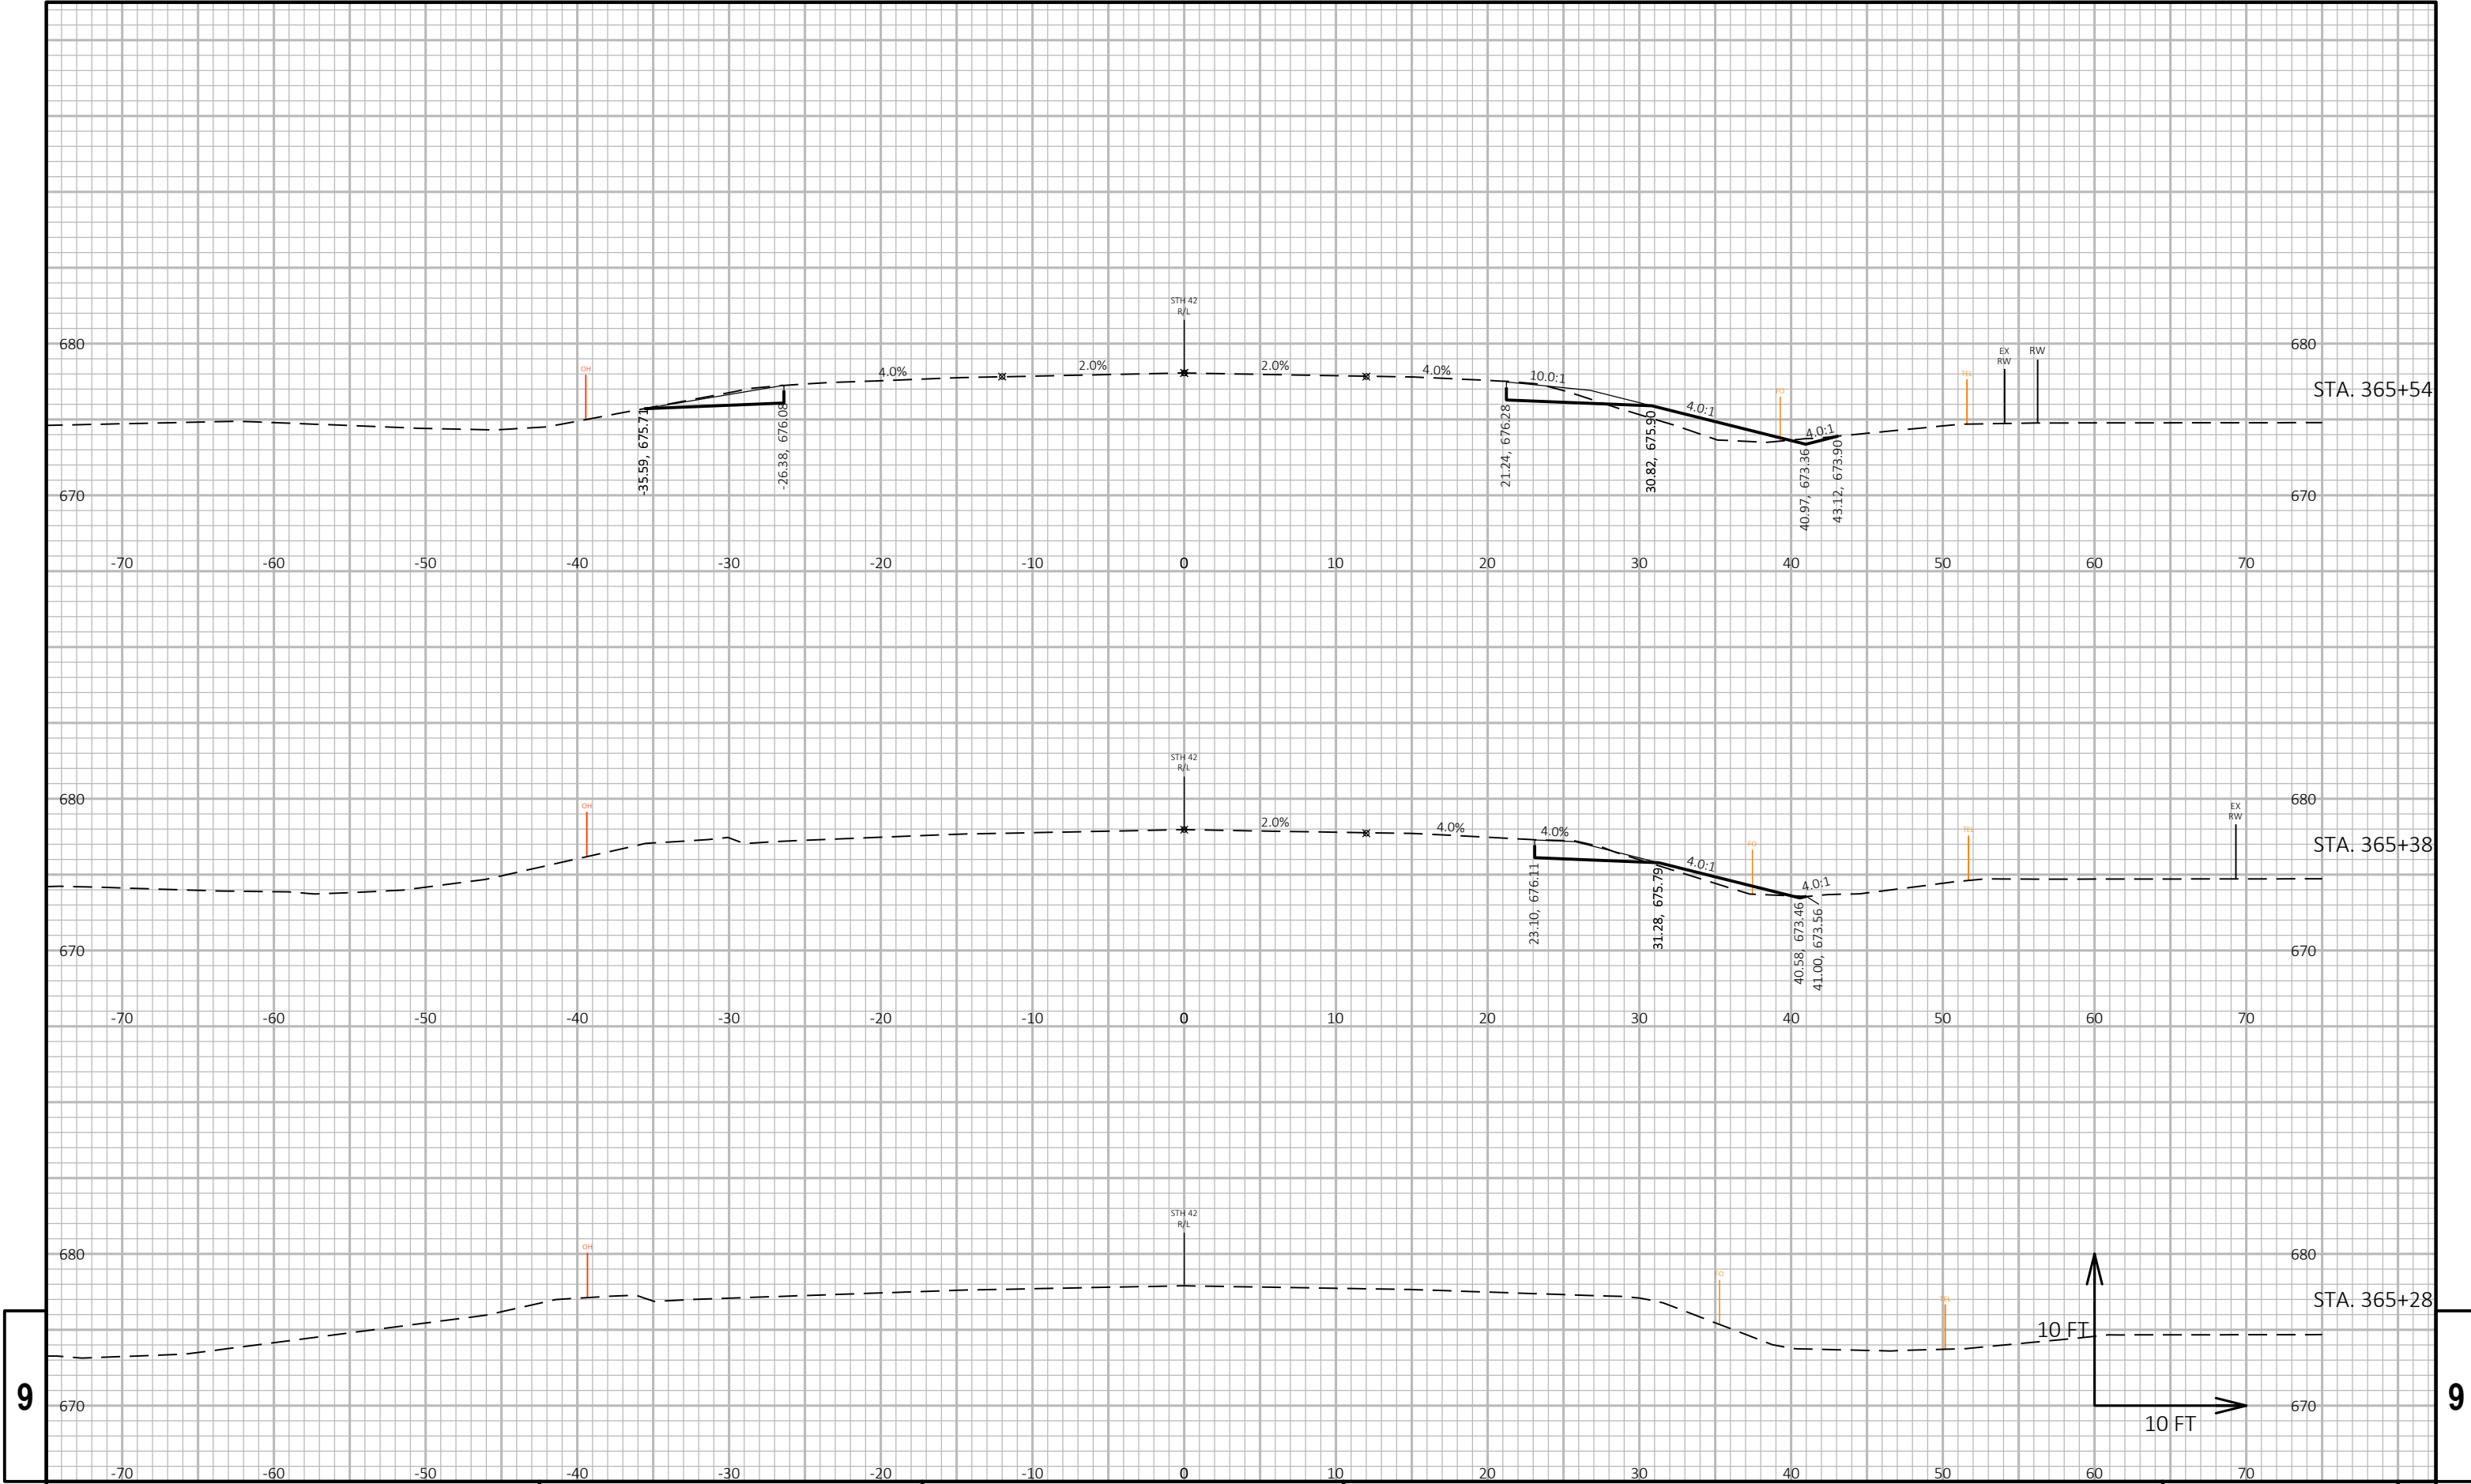


9


9


PROJECT NO: 1470-25-71	HWY: STH 42	COUNTY: KEWAUNEE	CROSS SECTIONS: STH 42	SHEET E
------------------------	-------------	------------------	------------------------	---------

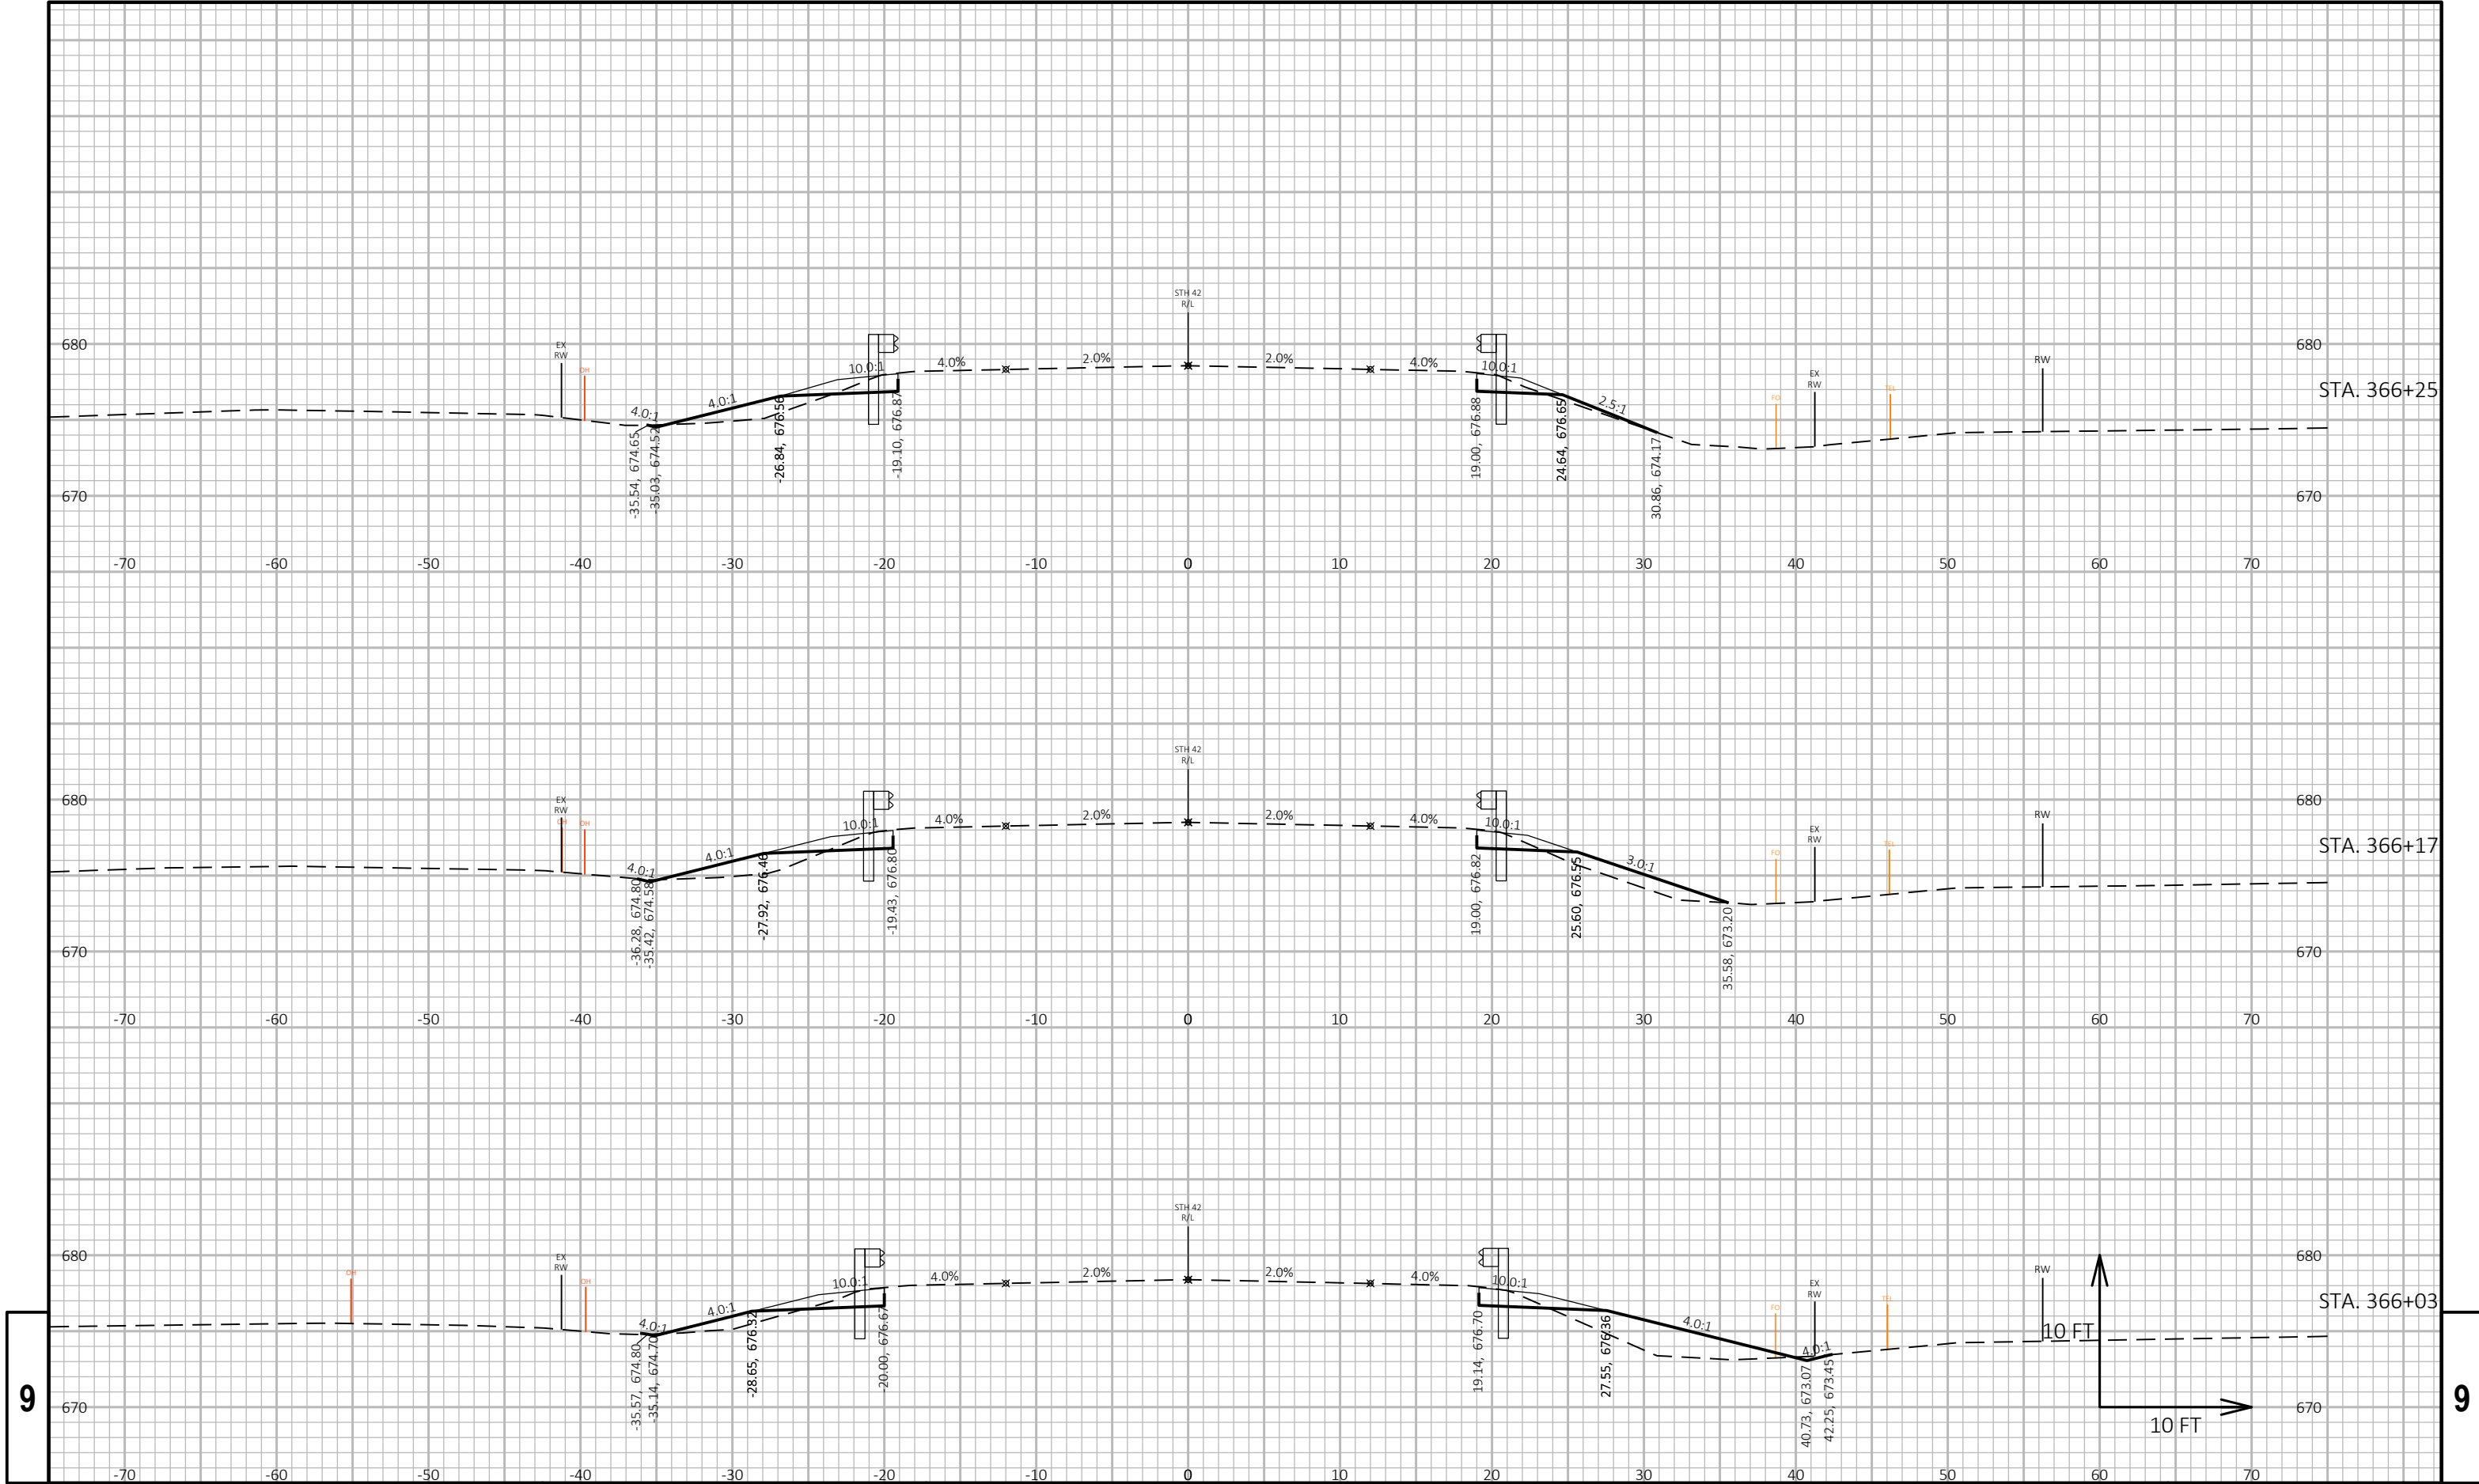



9		PROJECT NO: 1470-25-71		HWY: STH 42		COUNTY: KEWAUNEE		CROSS SECTIONS: STH 42		SHEET		E	
---	--	------------------------	--	-------------	--	------------------	--	------------------------	--	-------	--	---	--

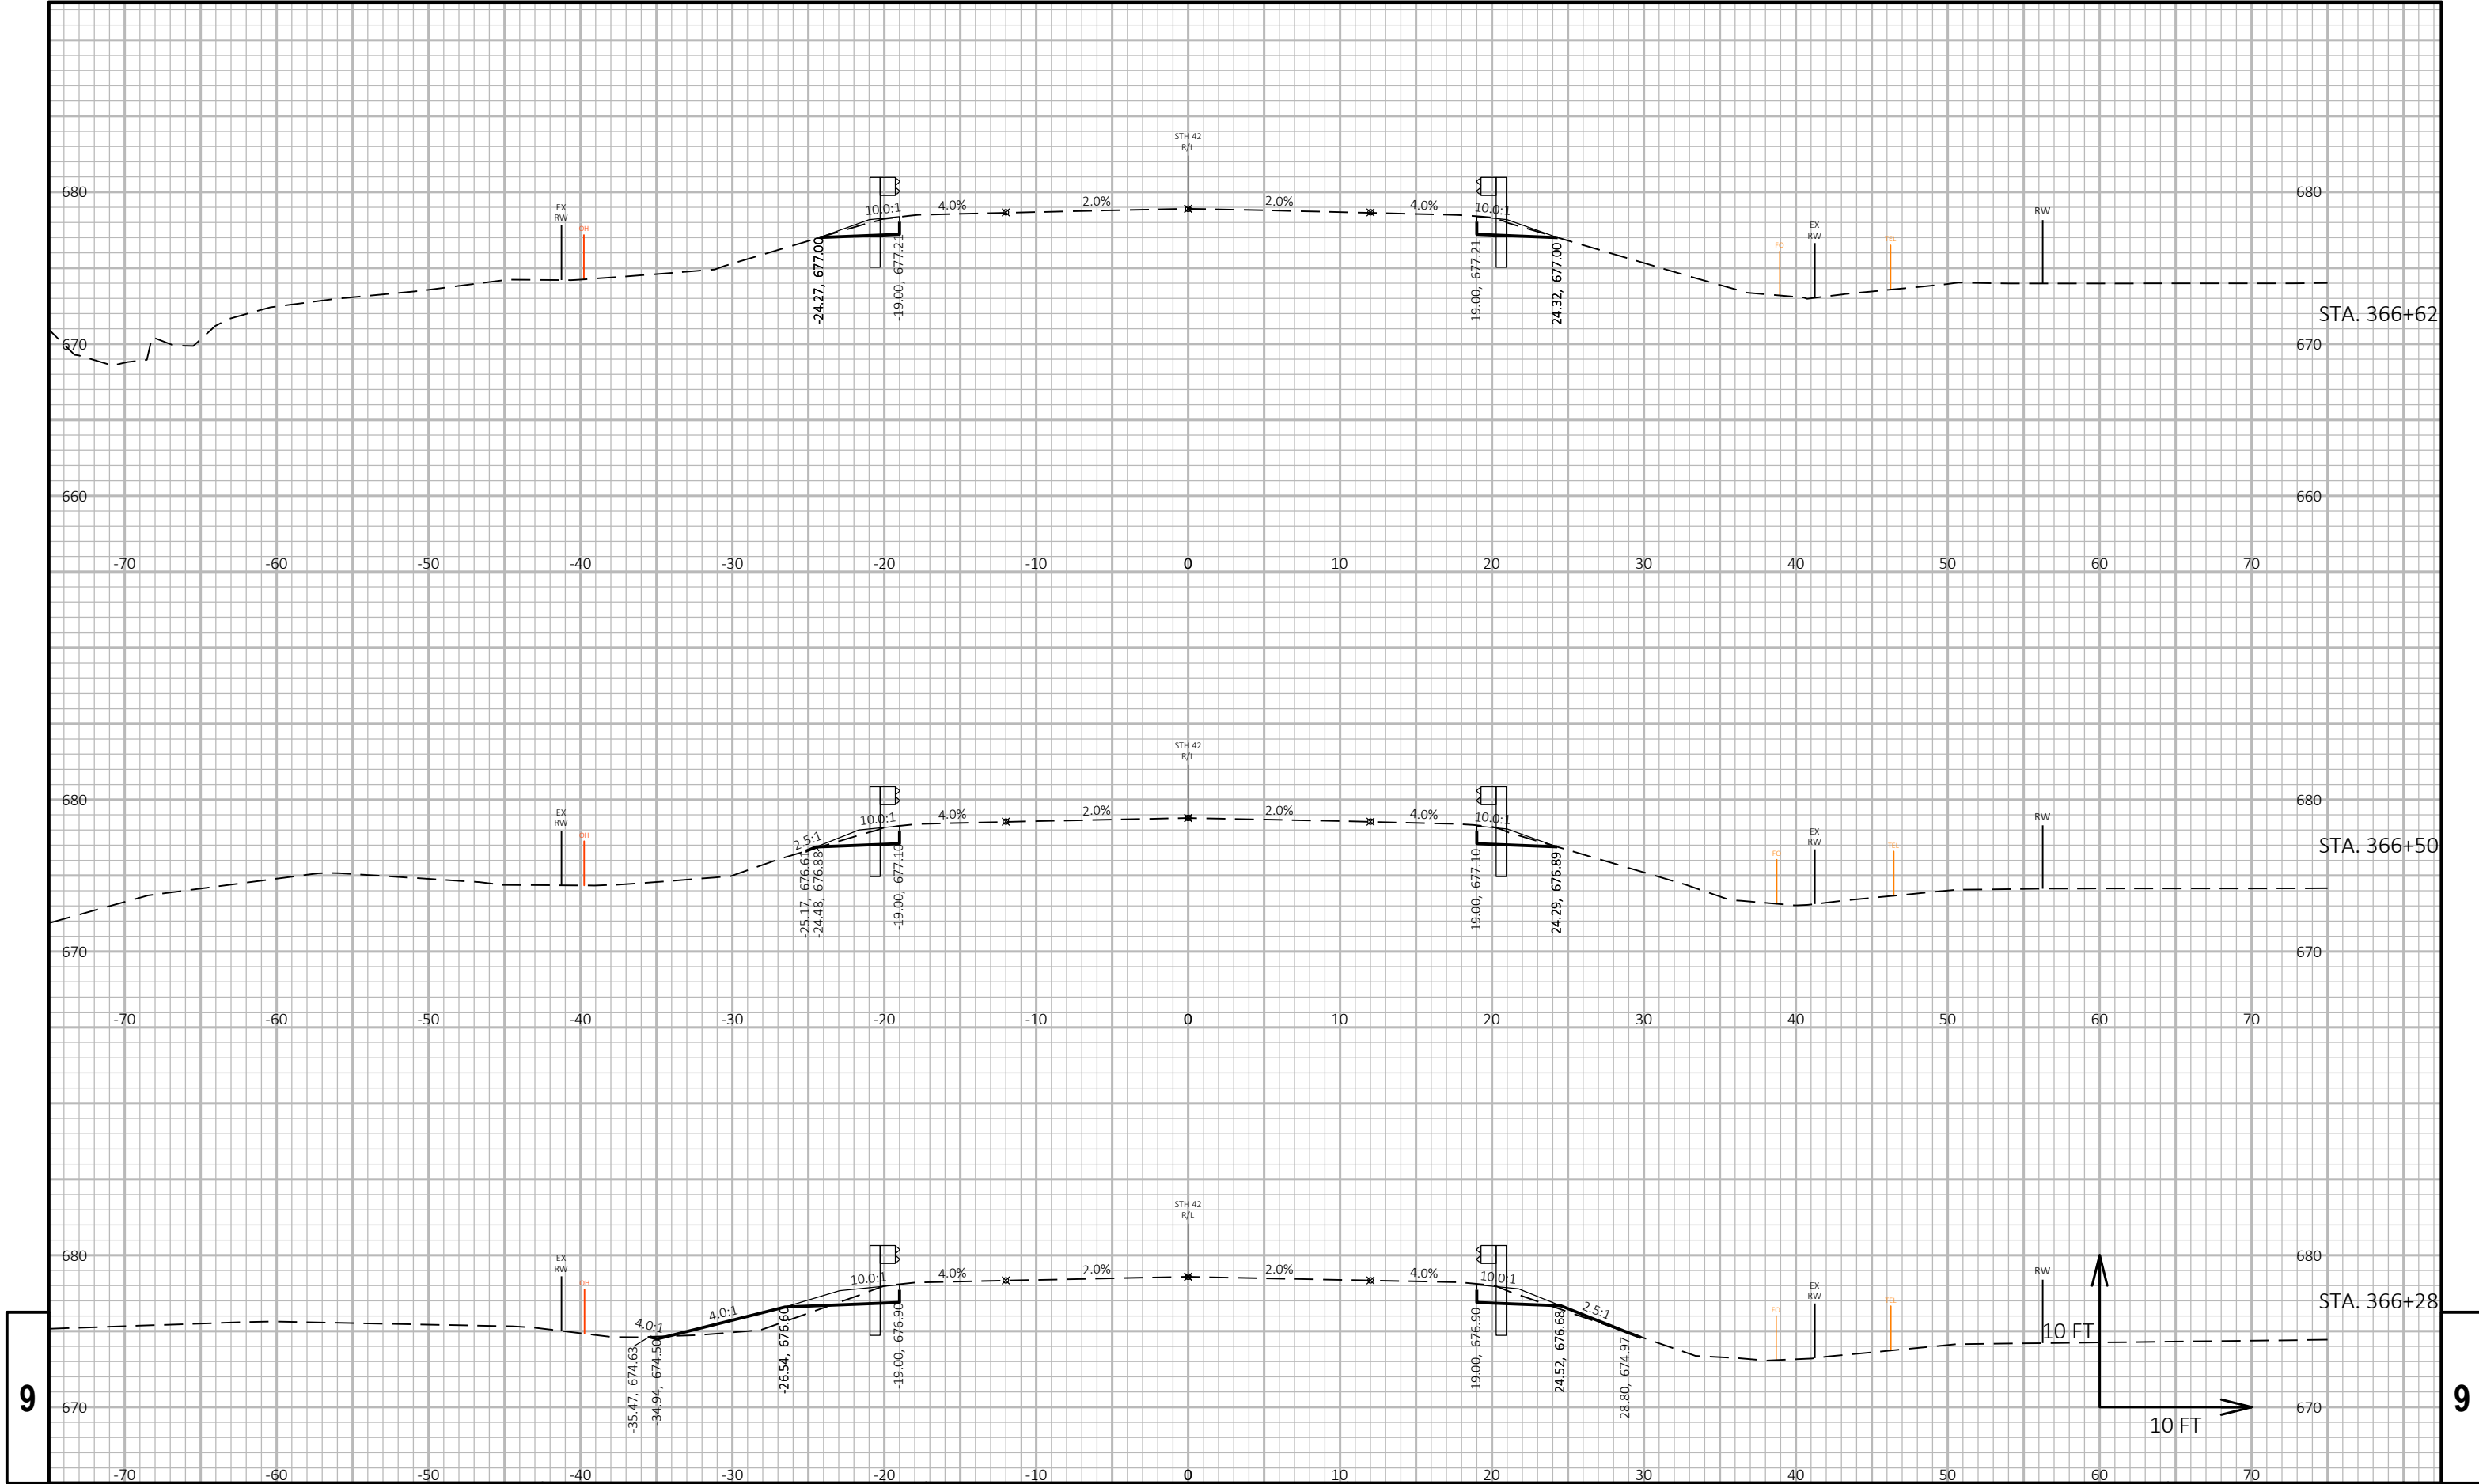

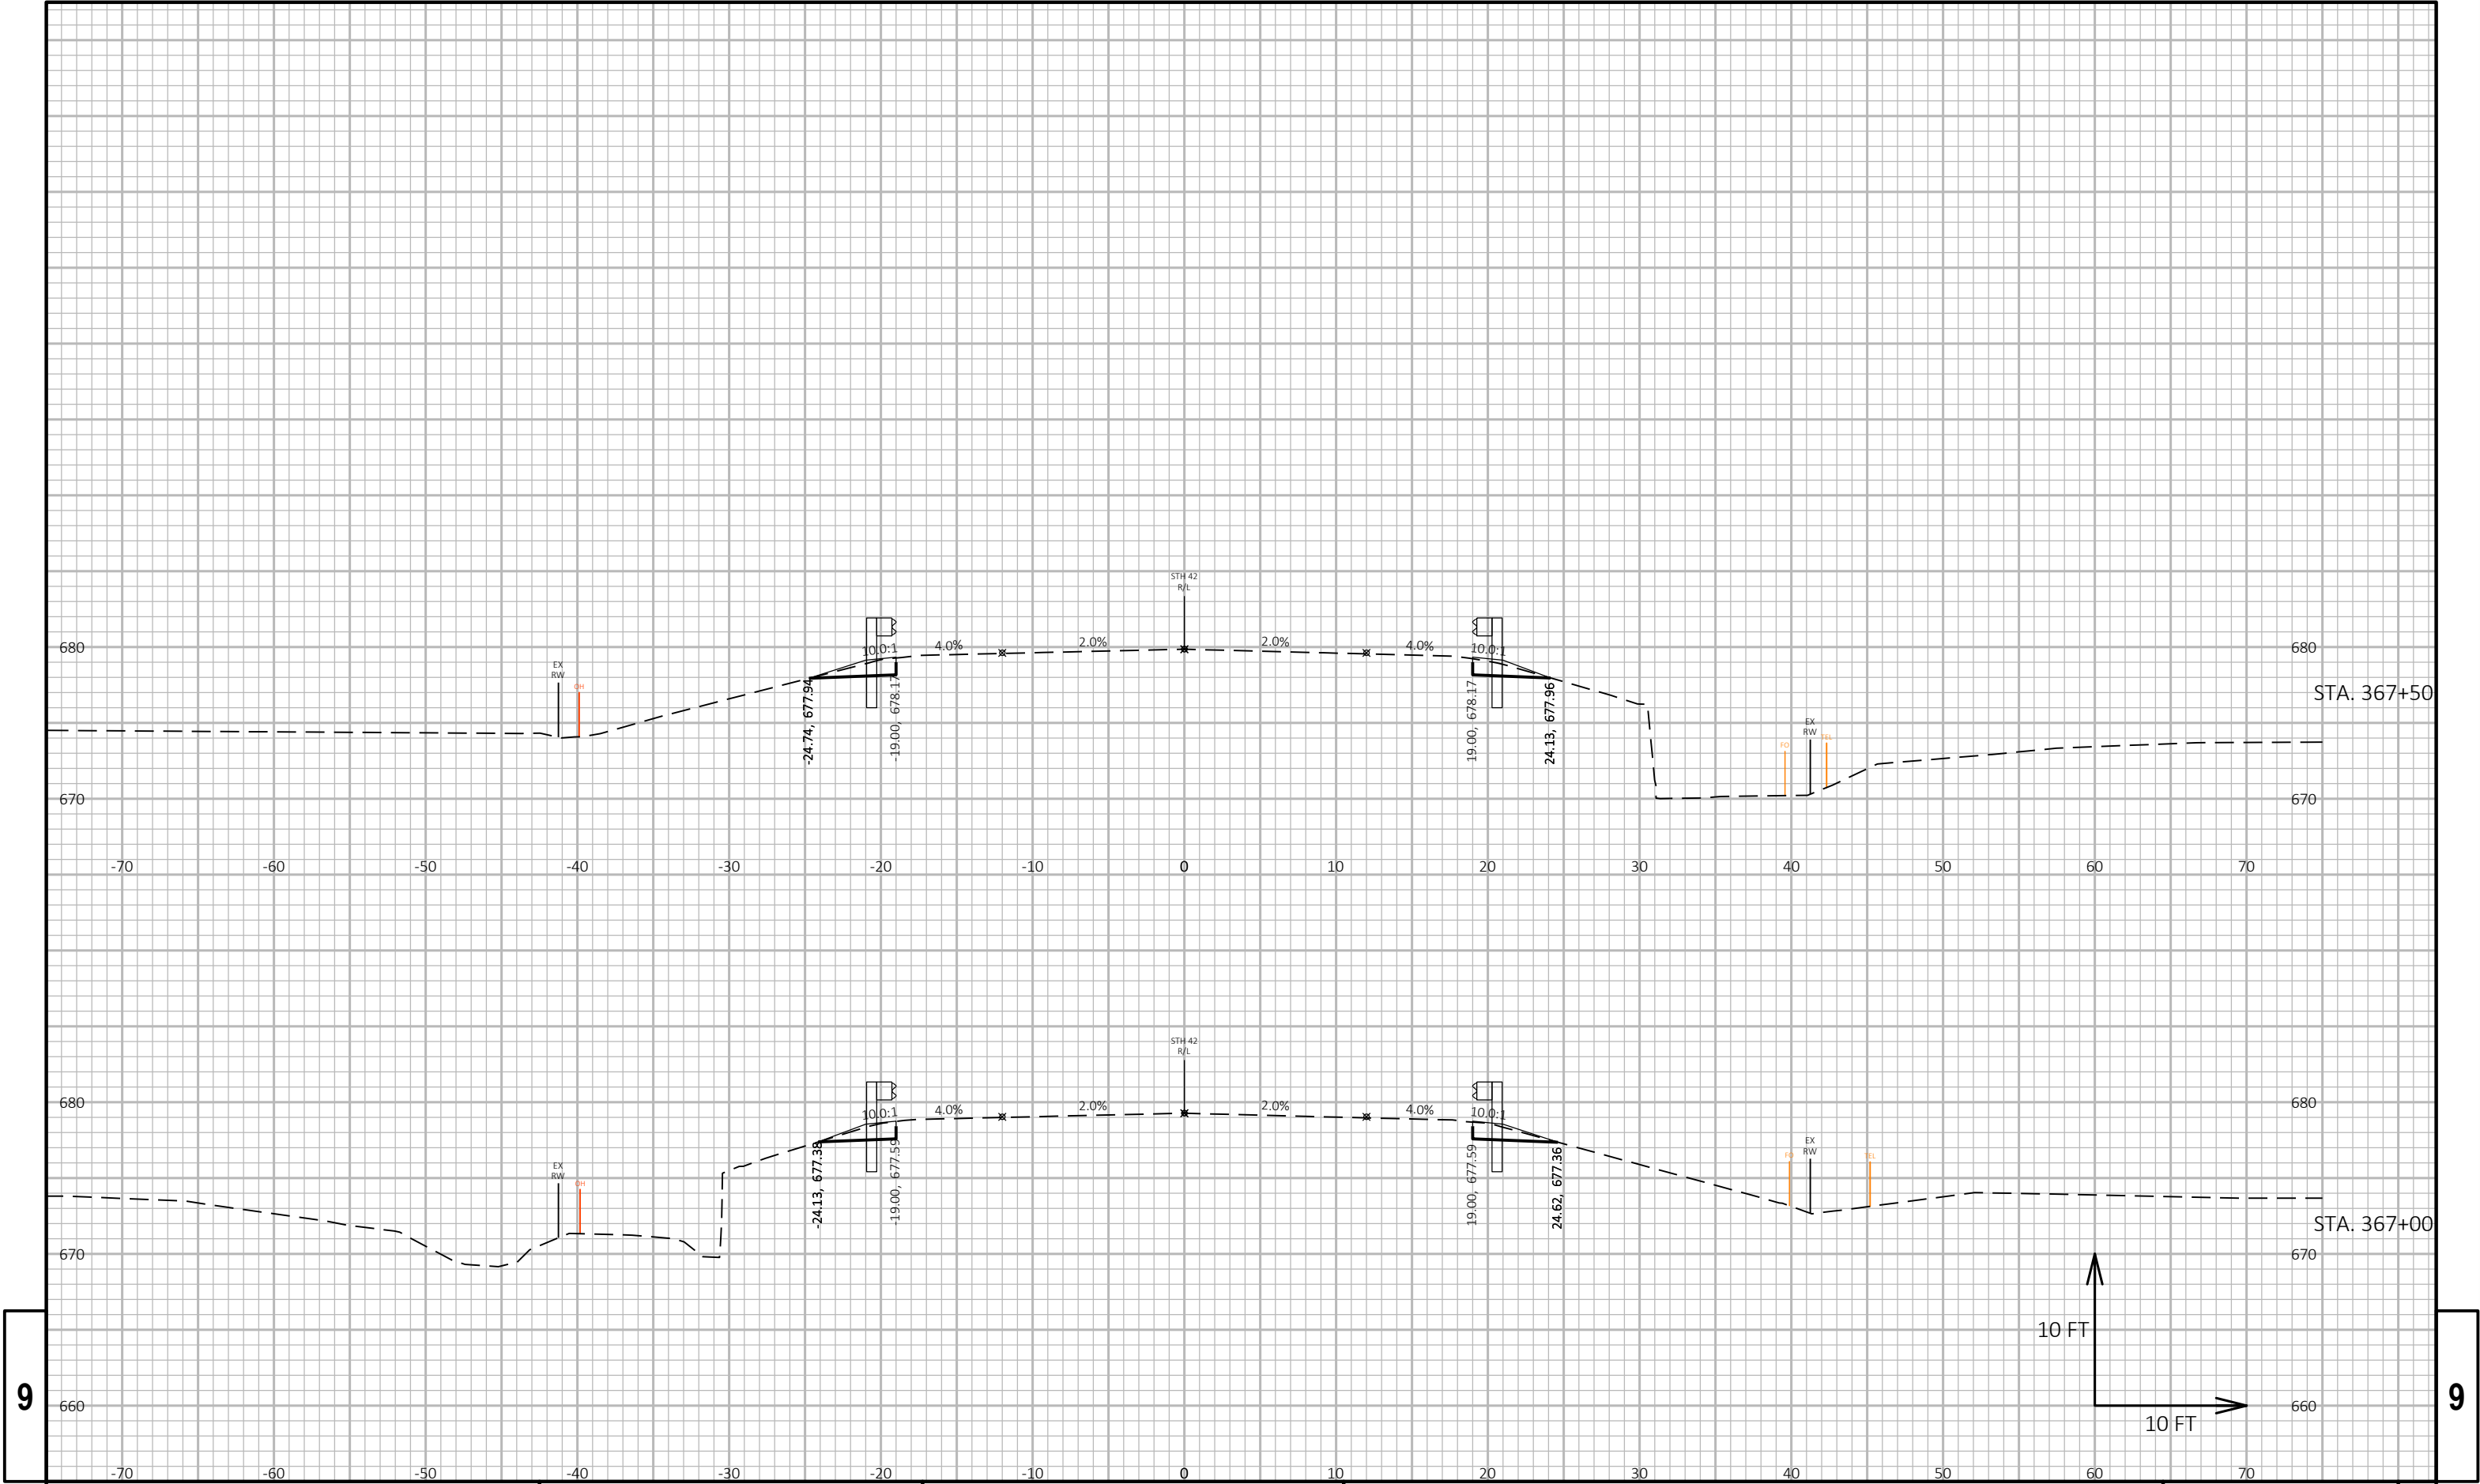

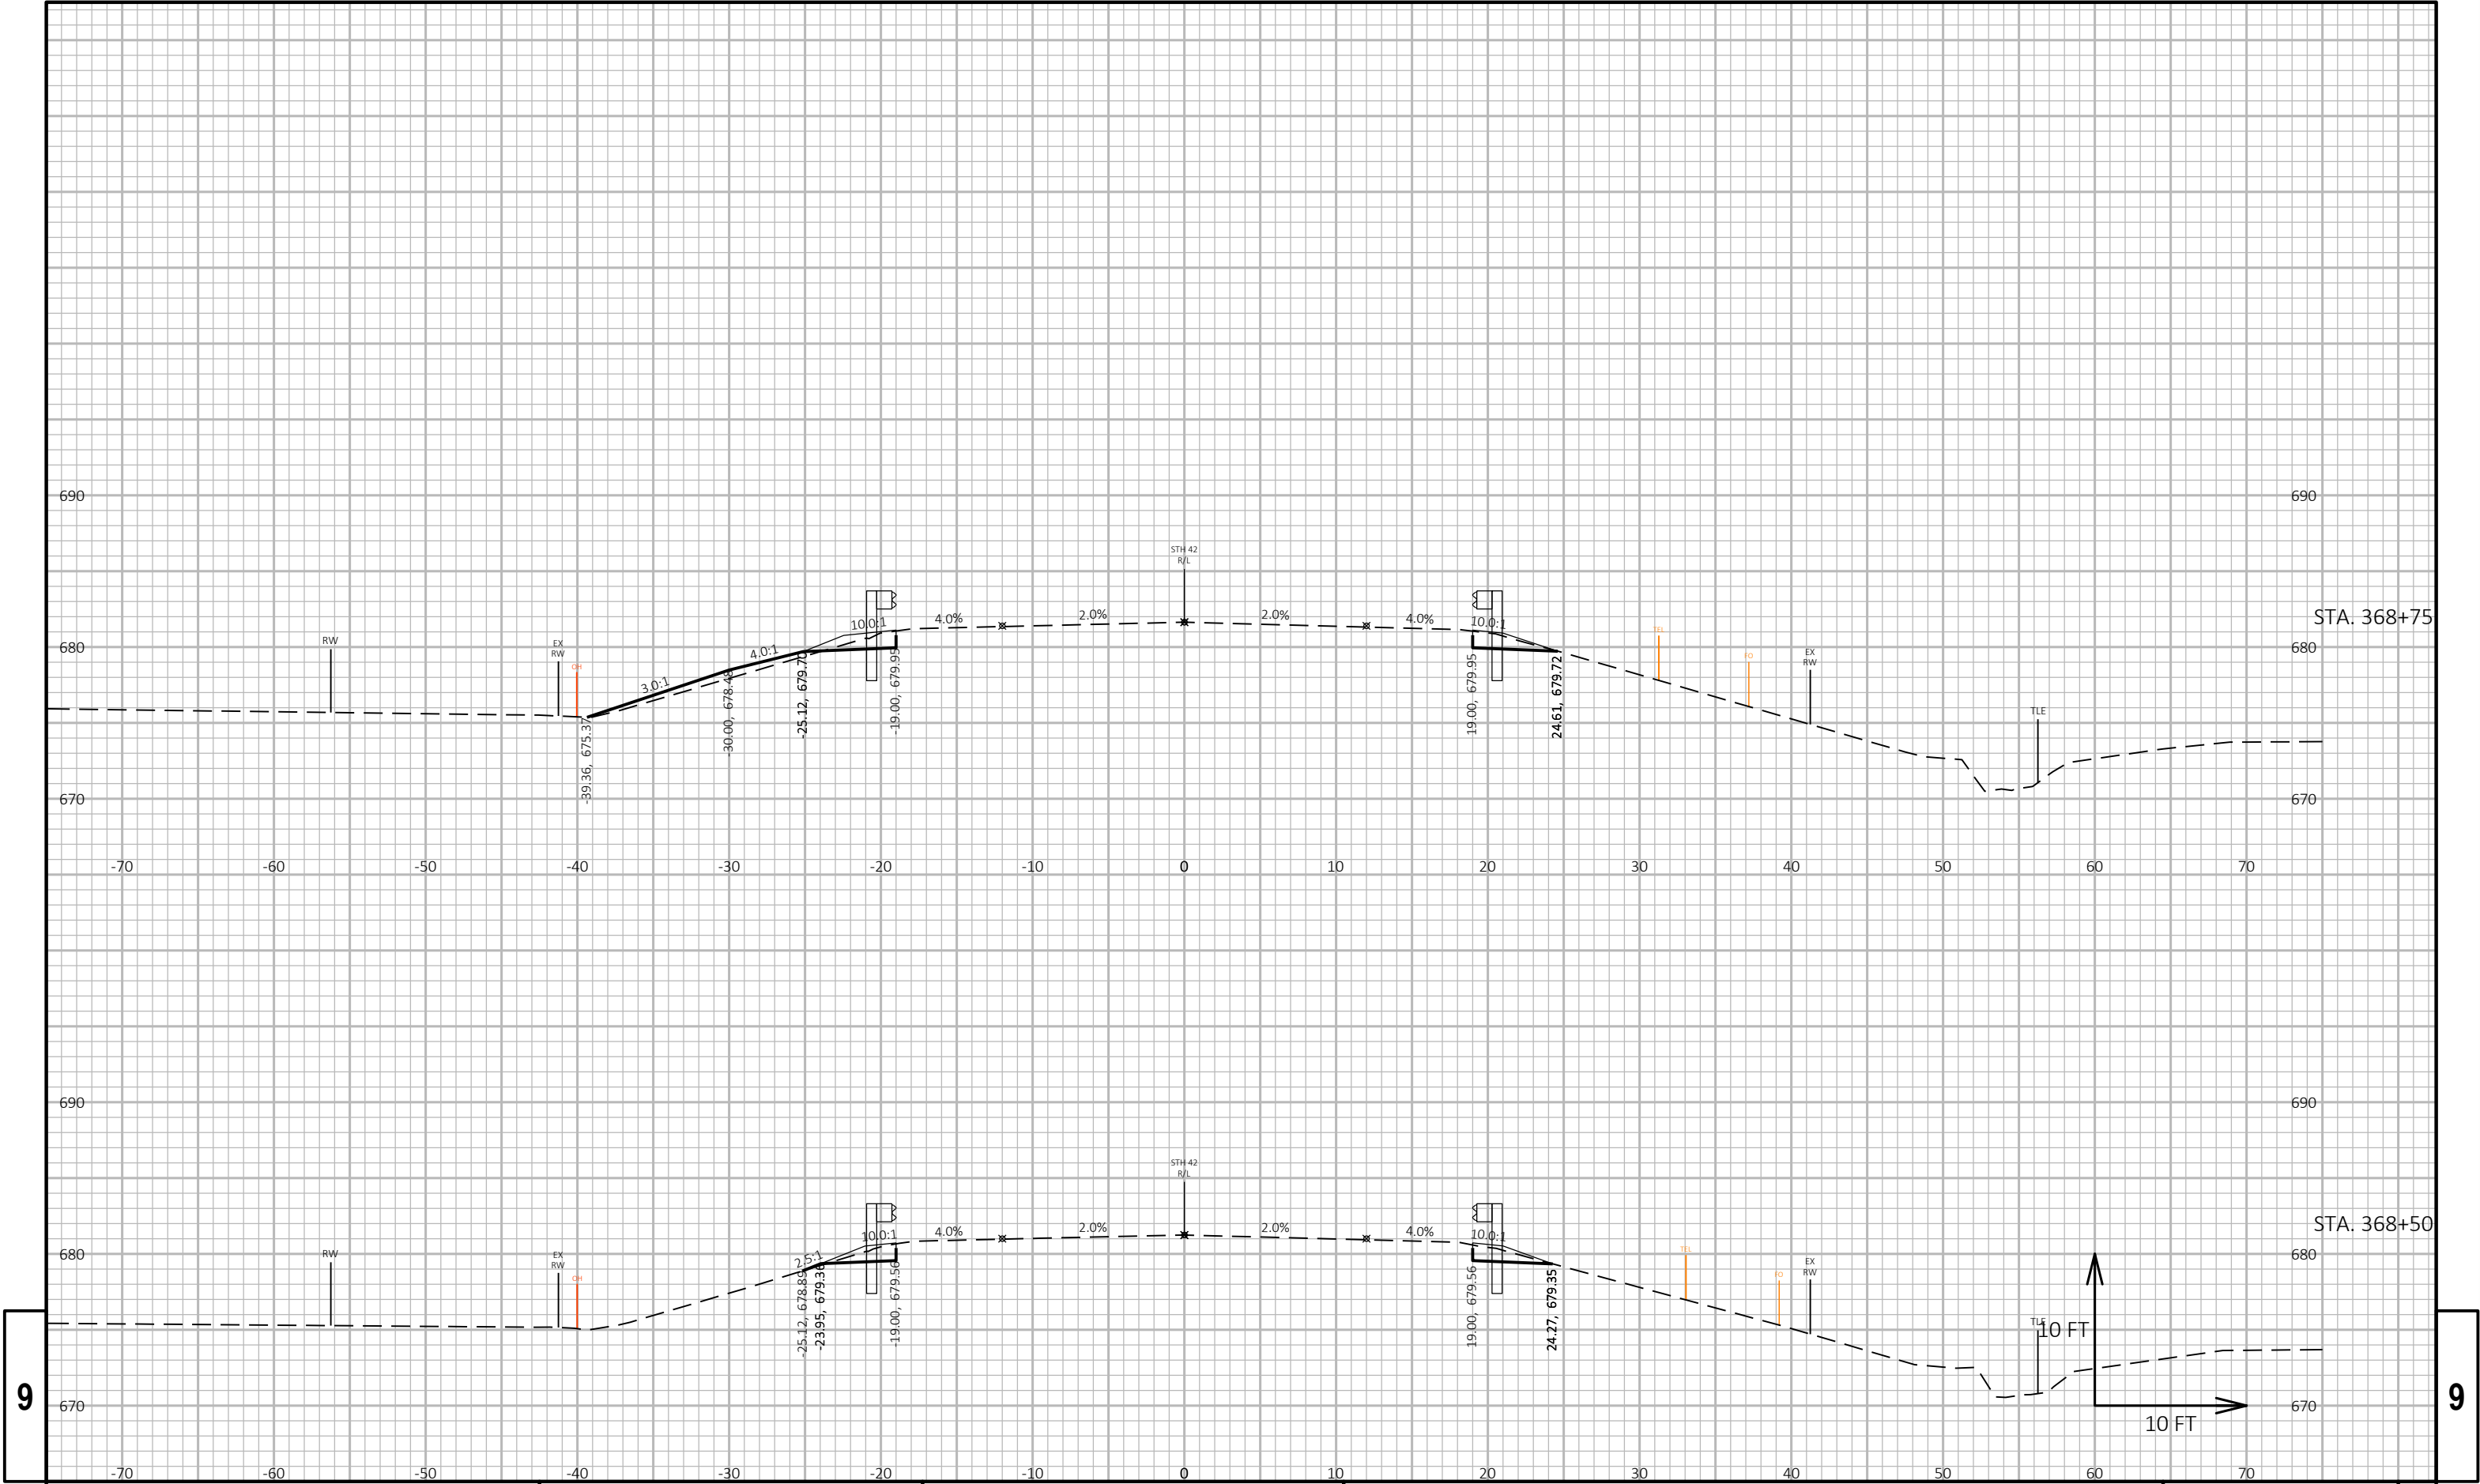


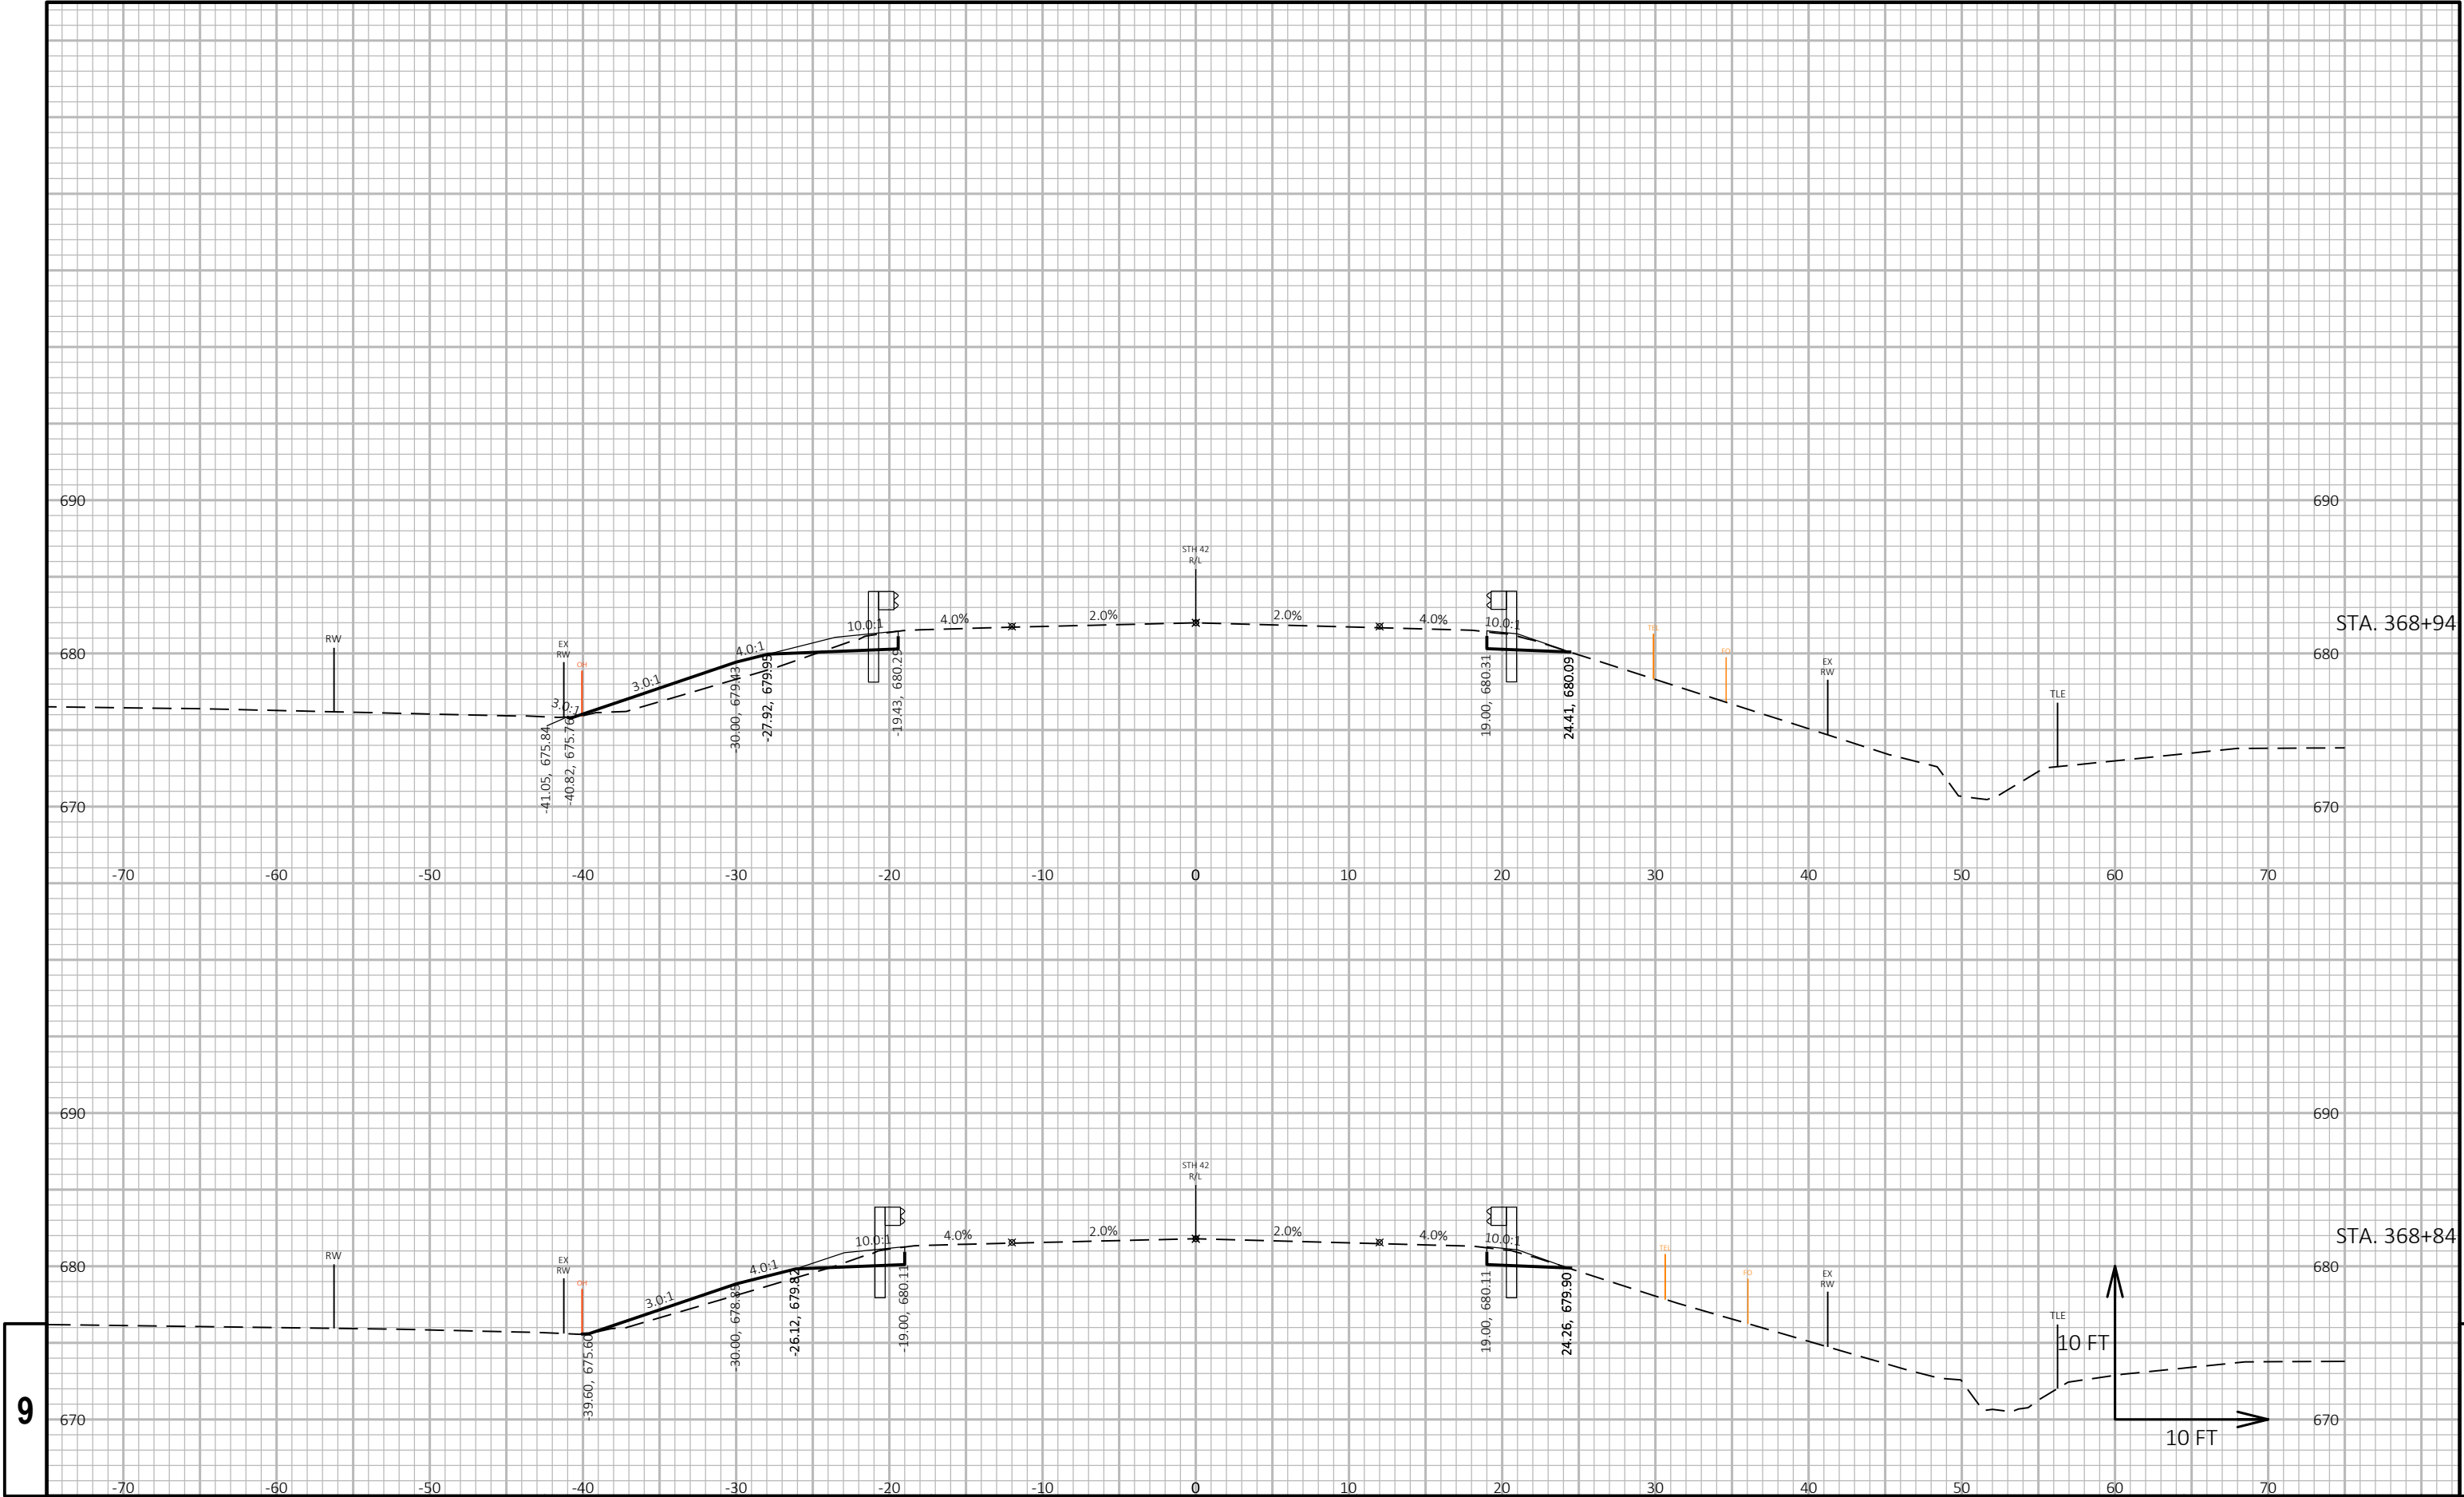

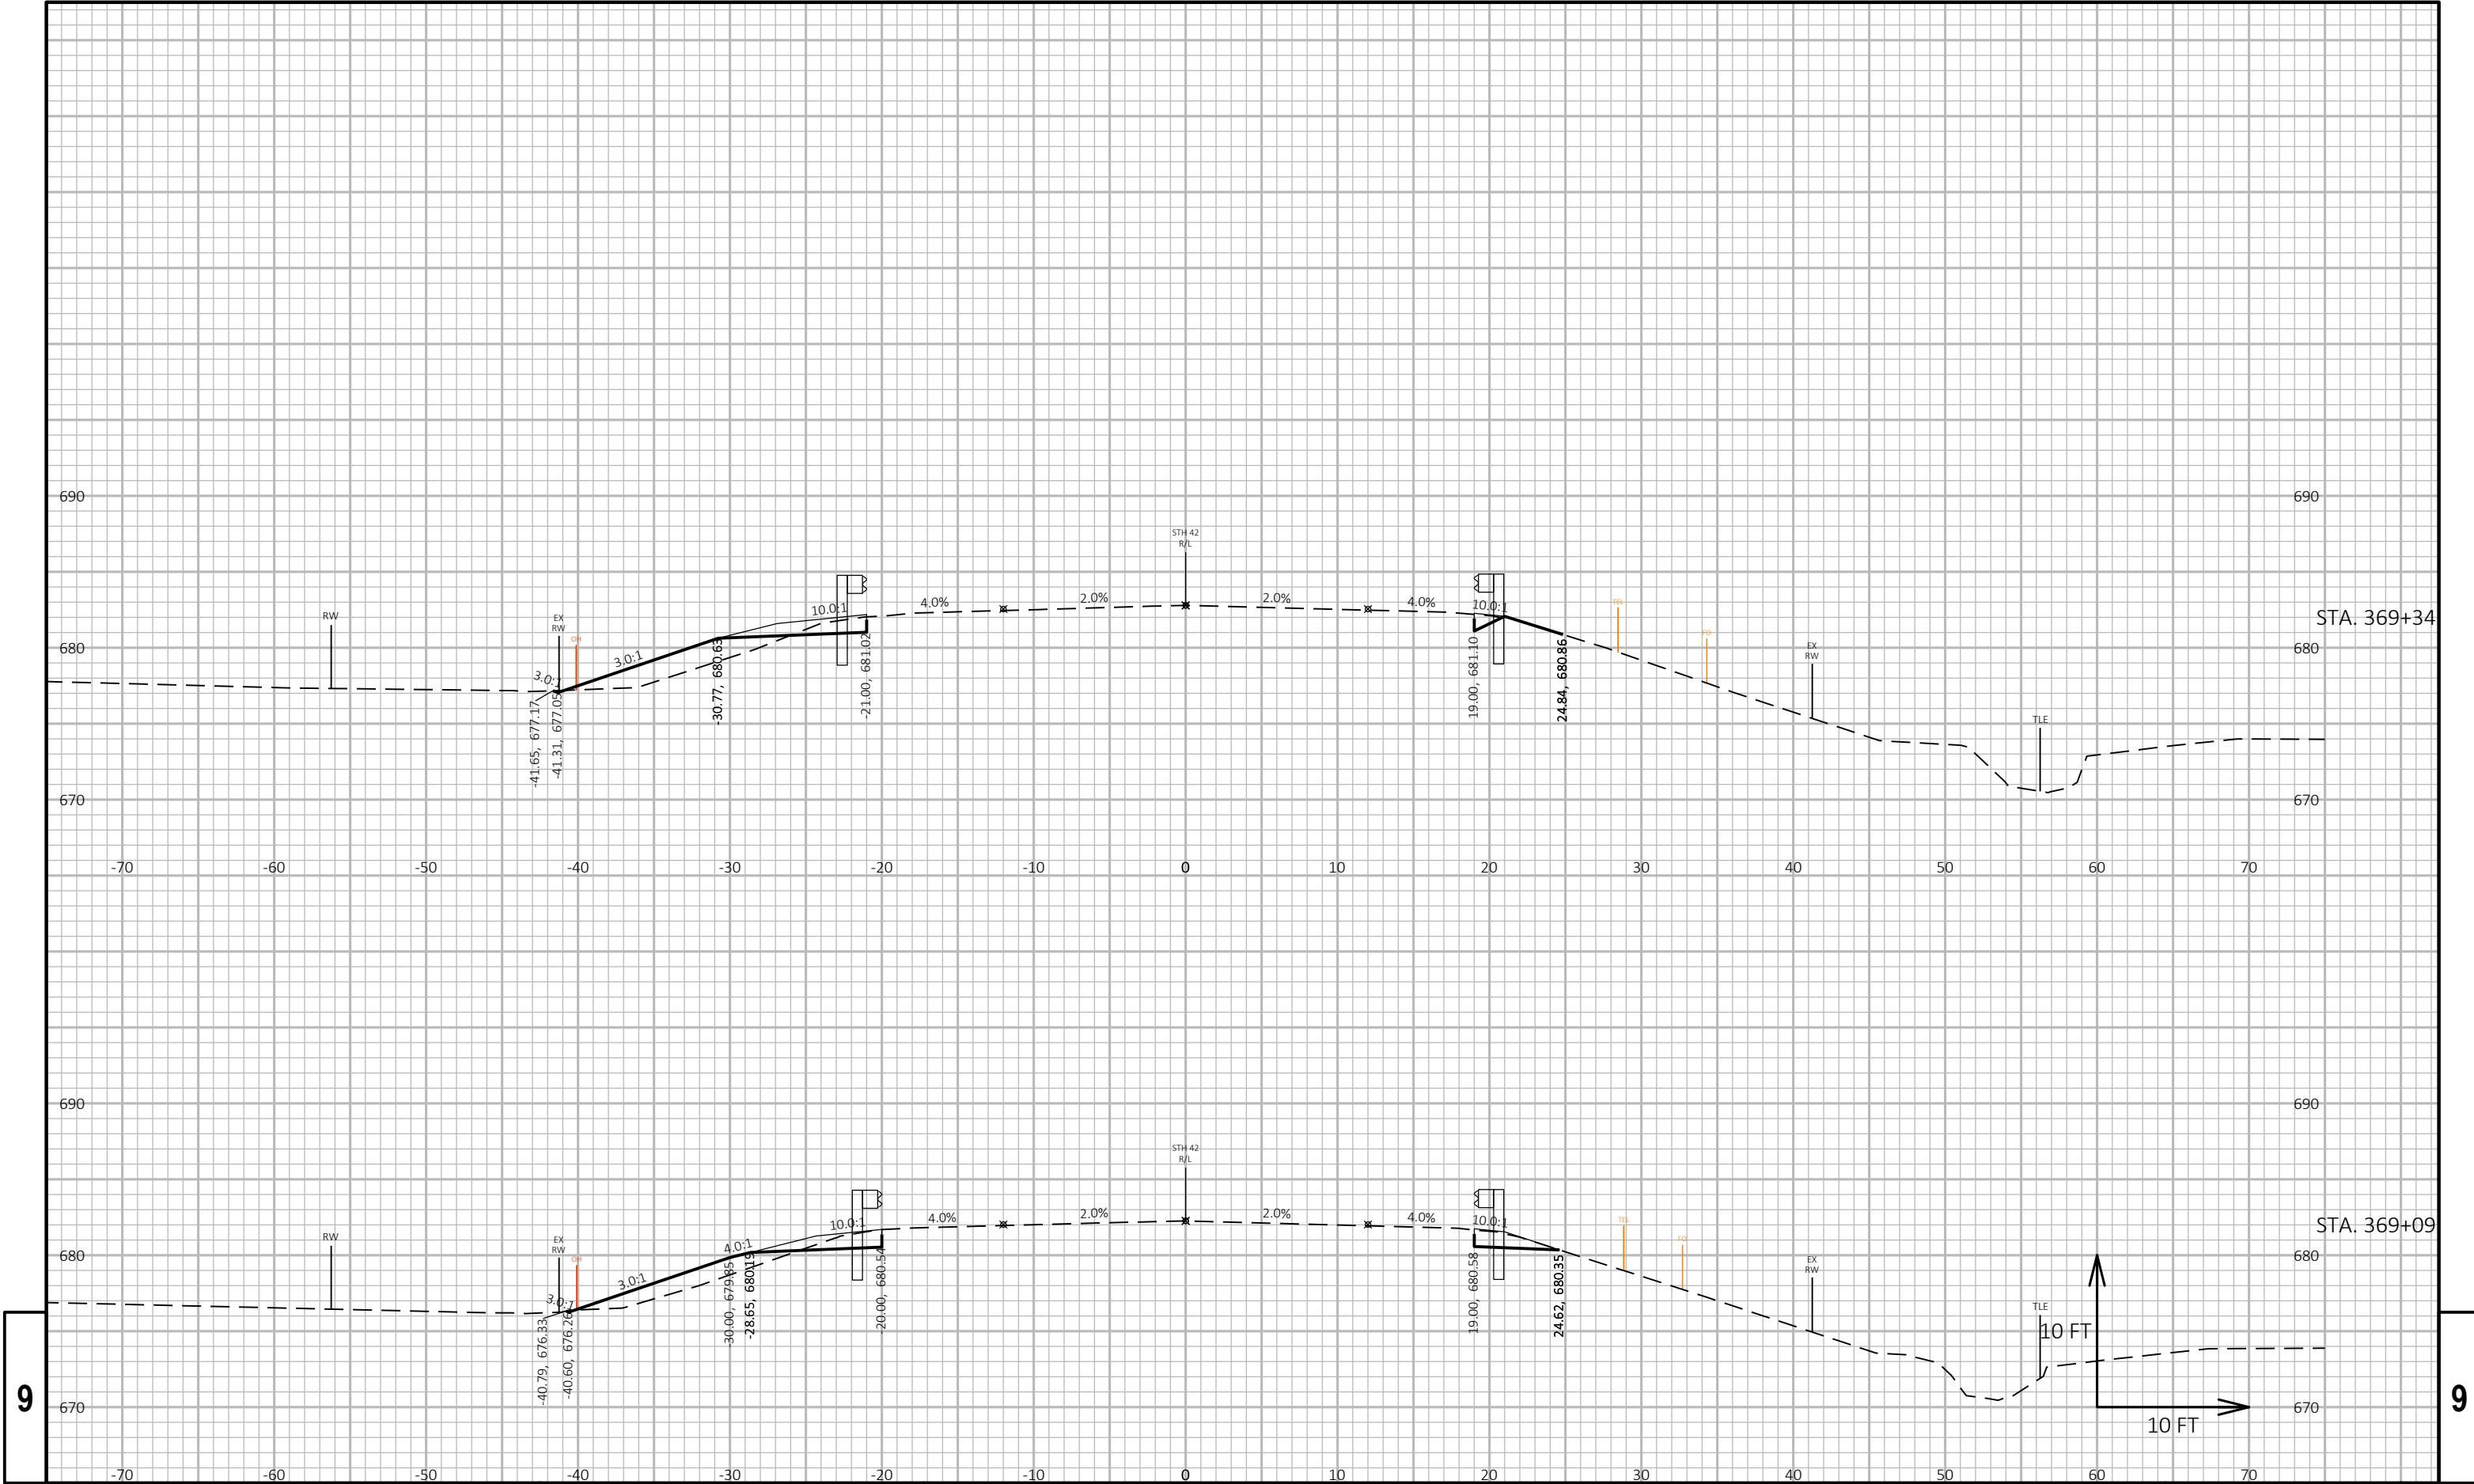

9


9

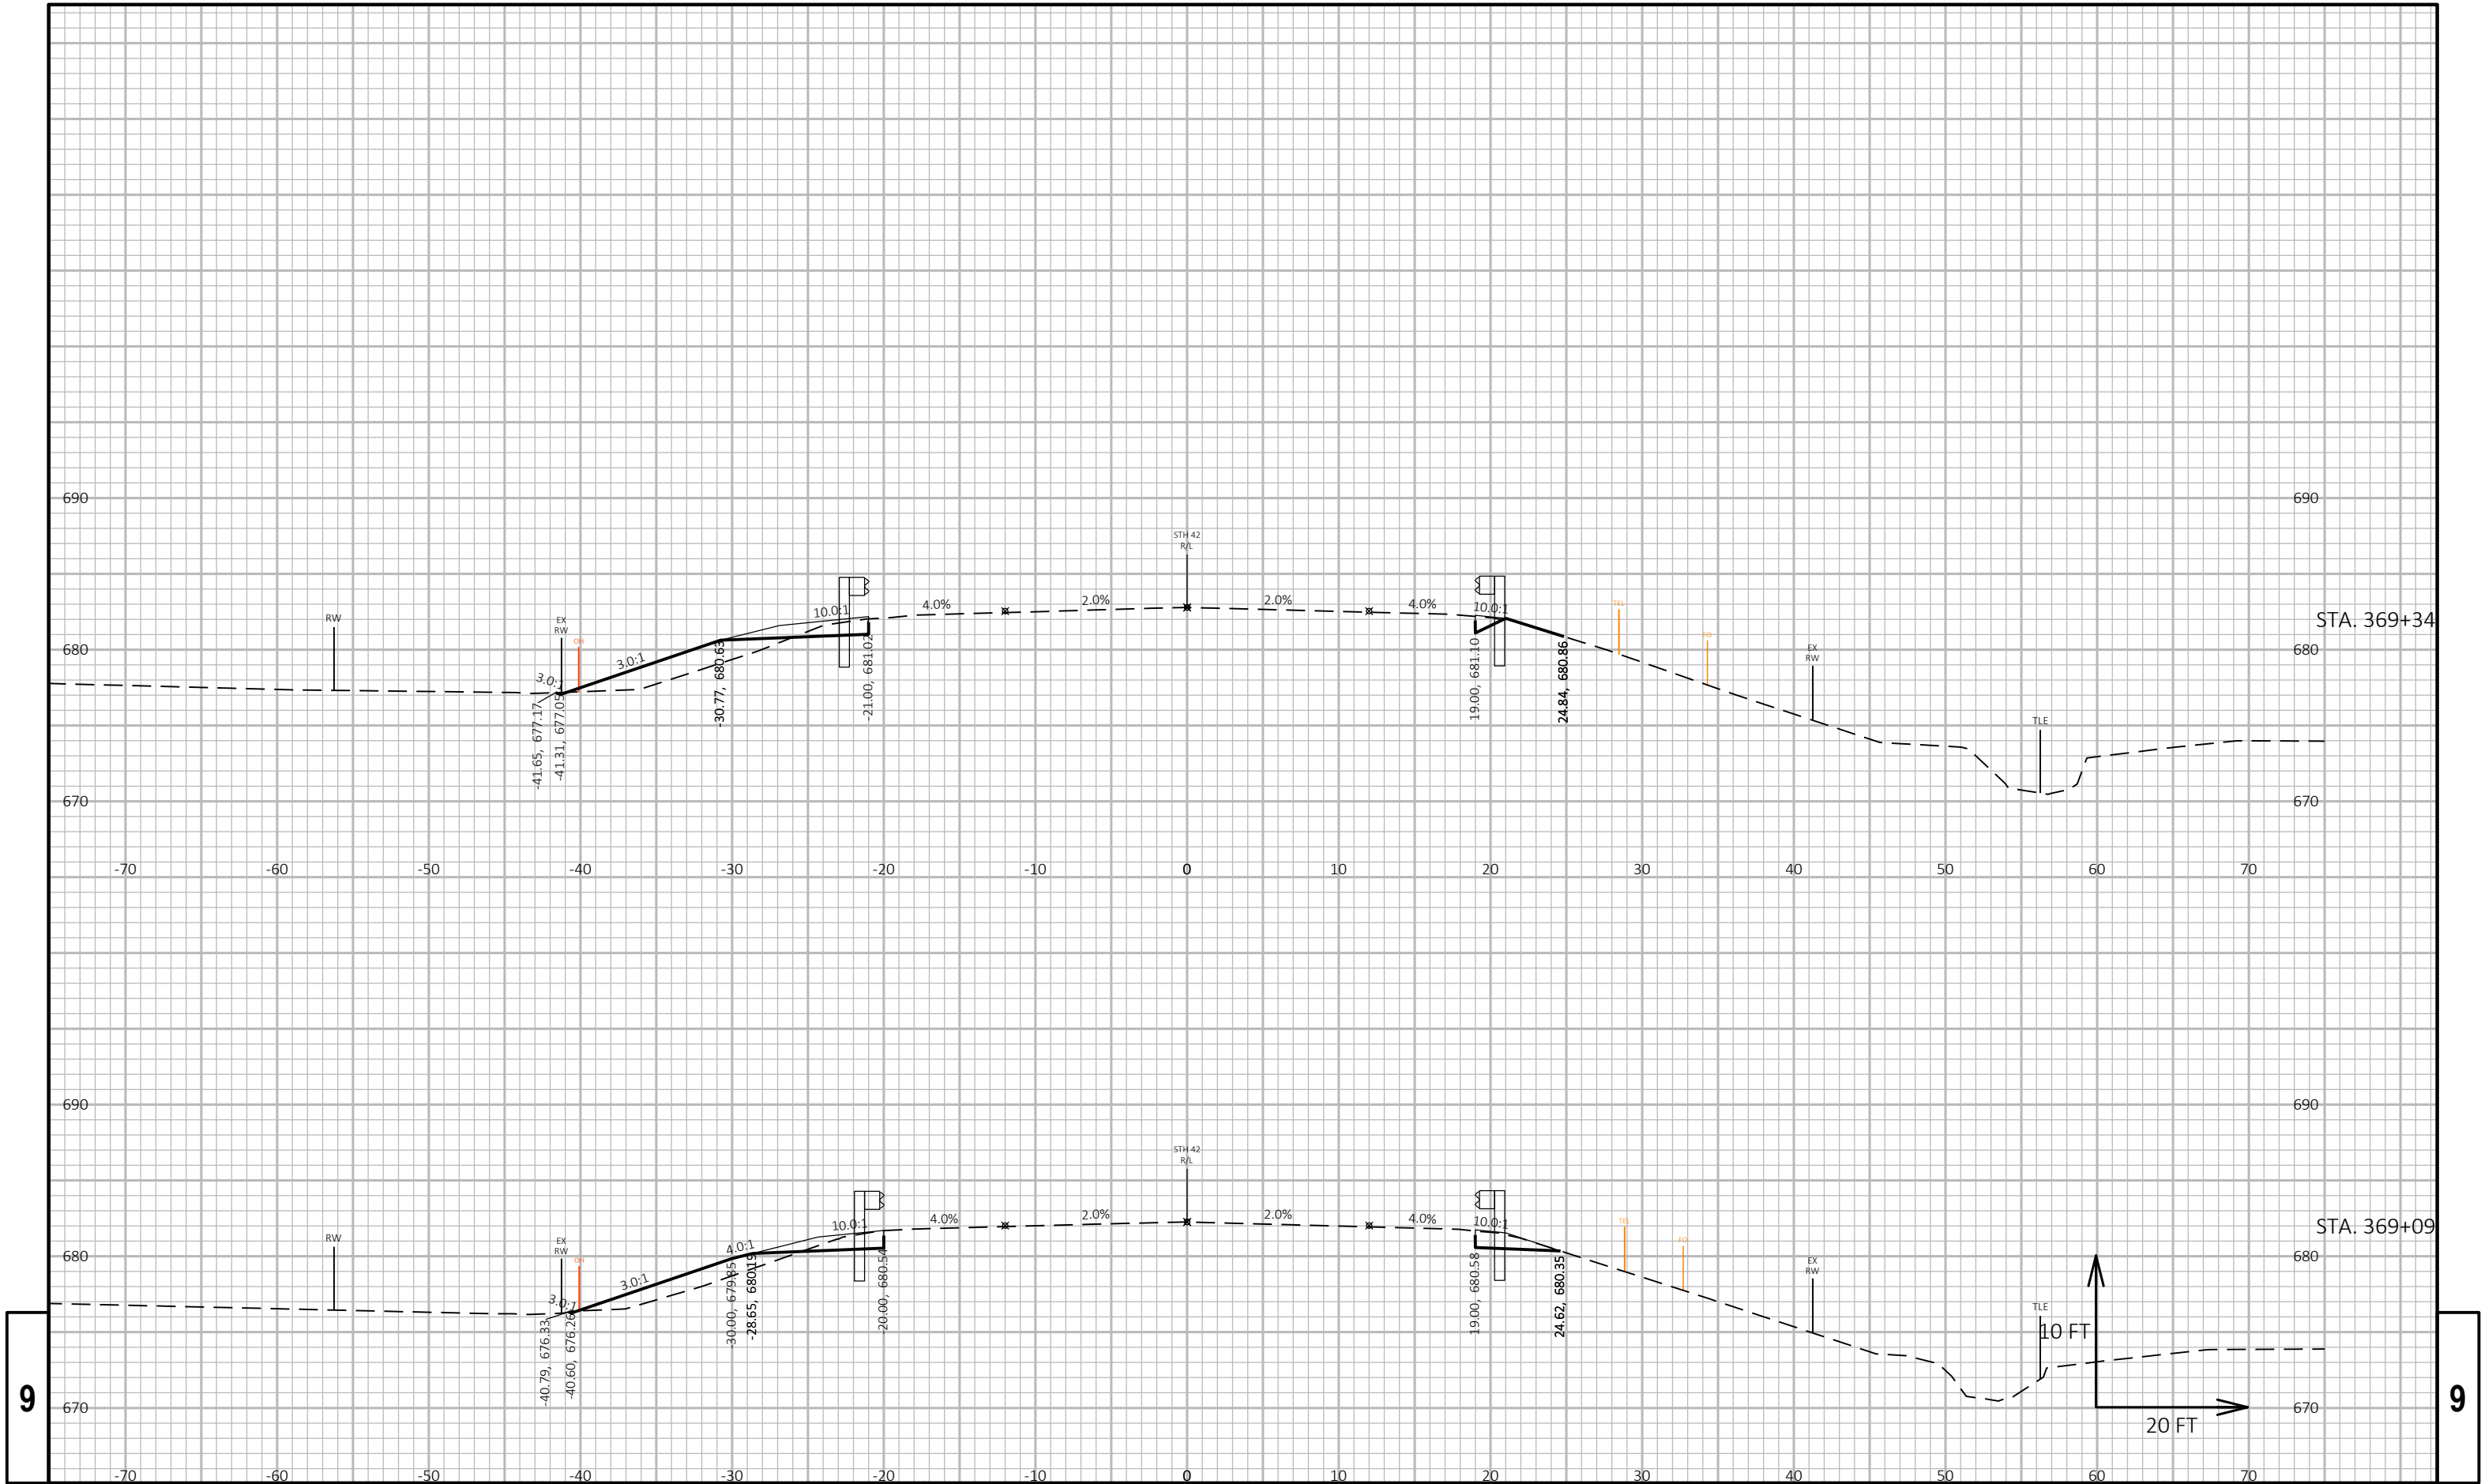


9

9


PROJECT NO: 1470-25-71	HWY: STH 42	COUNTY: KEWAUNEE	CROSS SECTIONS: STH 42	SHEET	E
------------------------	-------------	------------------	------------------------	-------	---

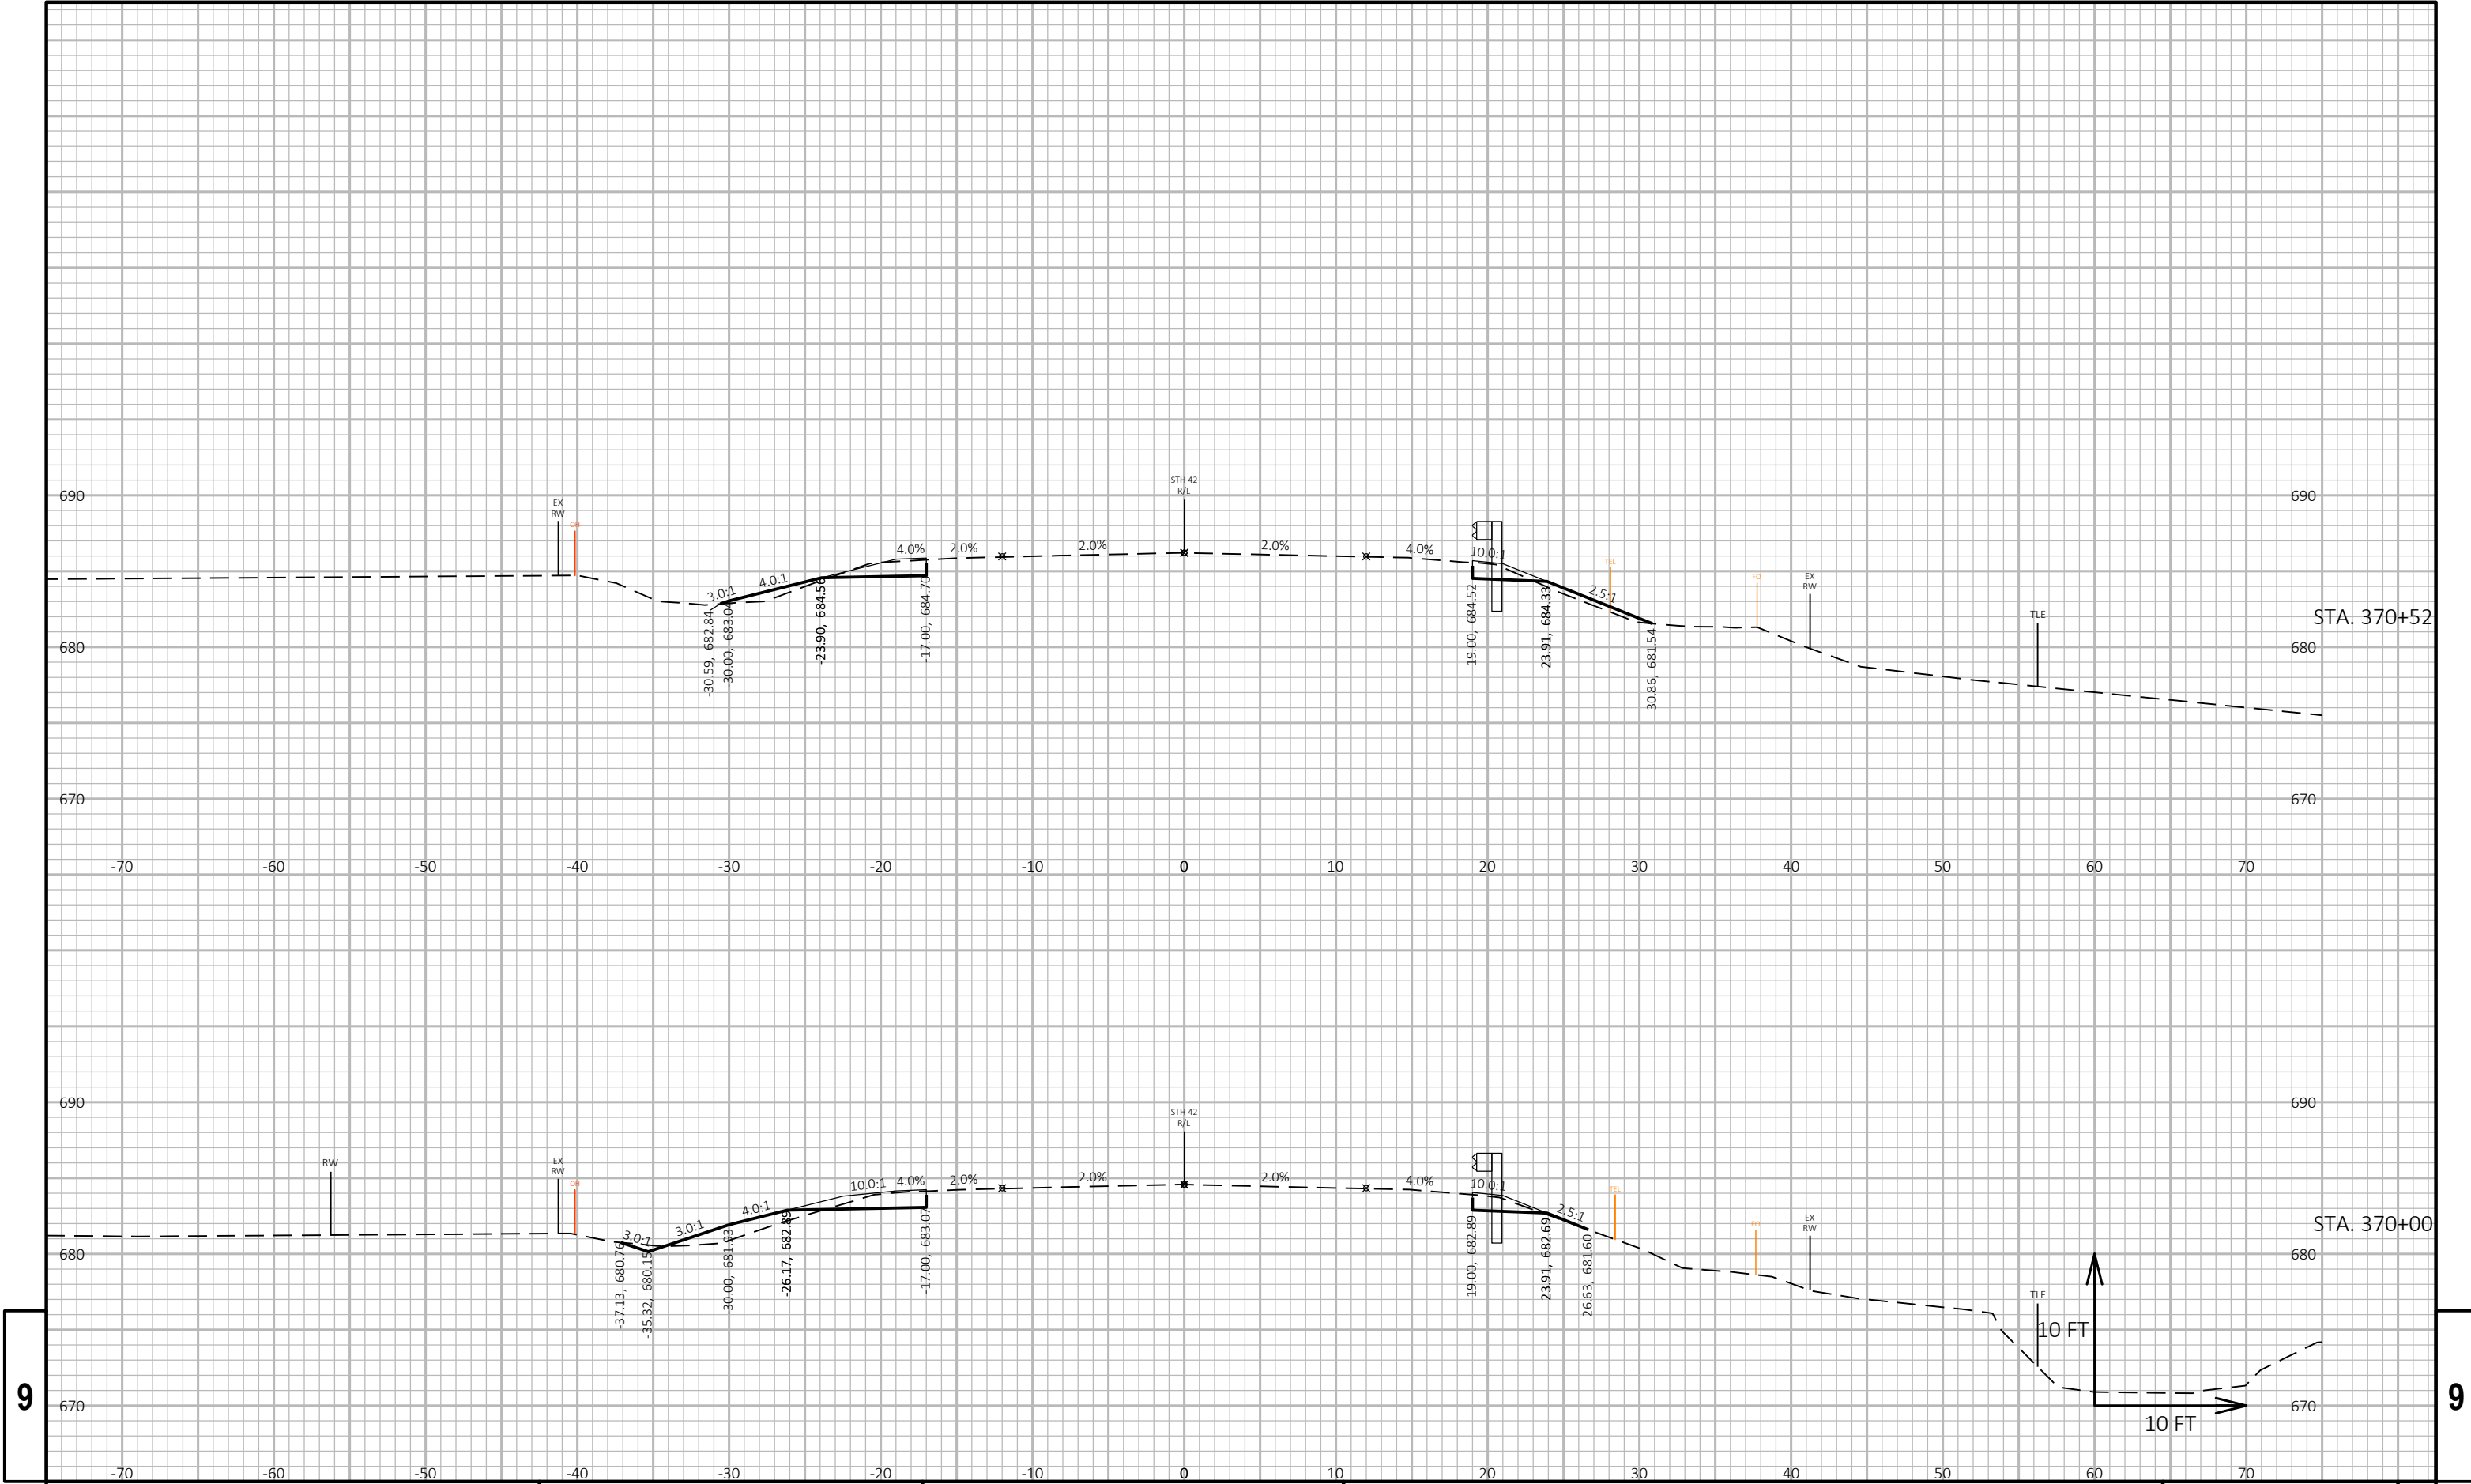


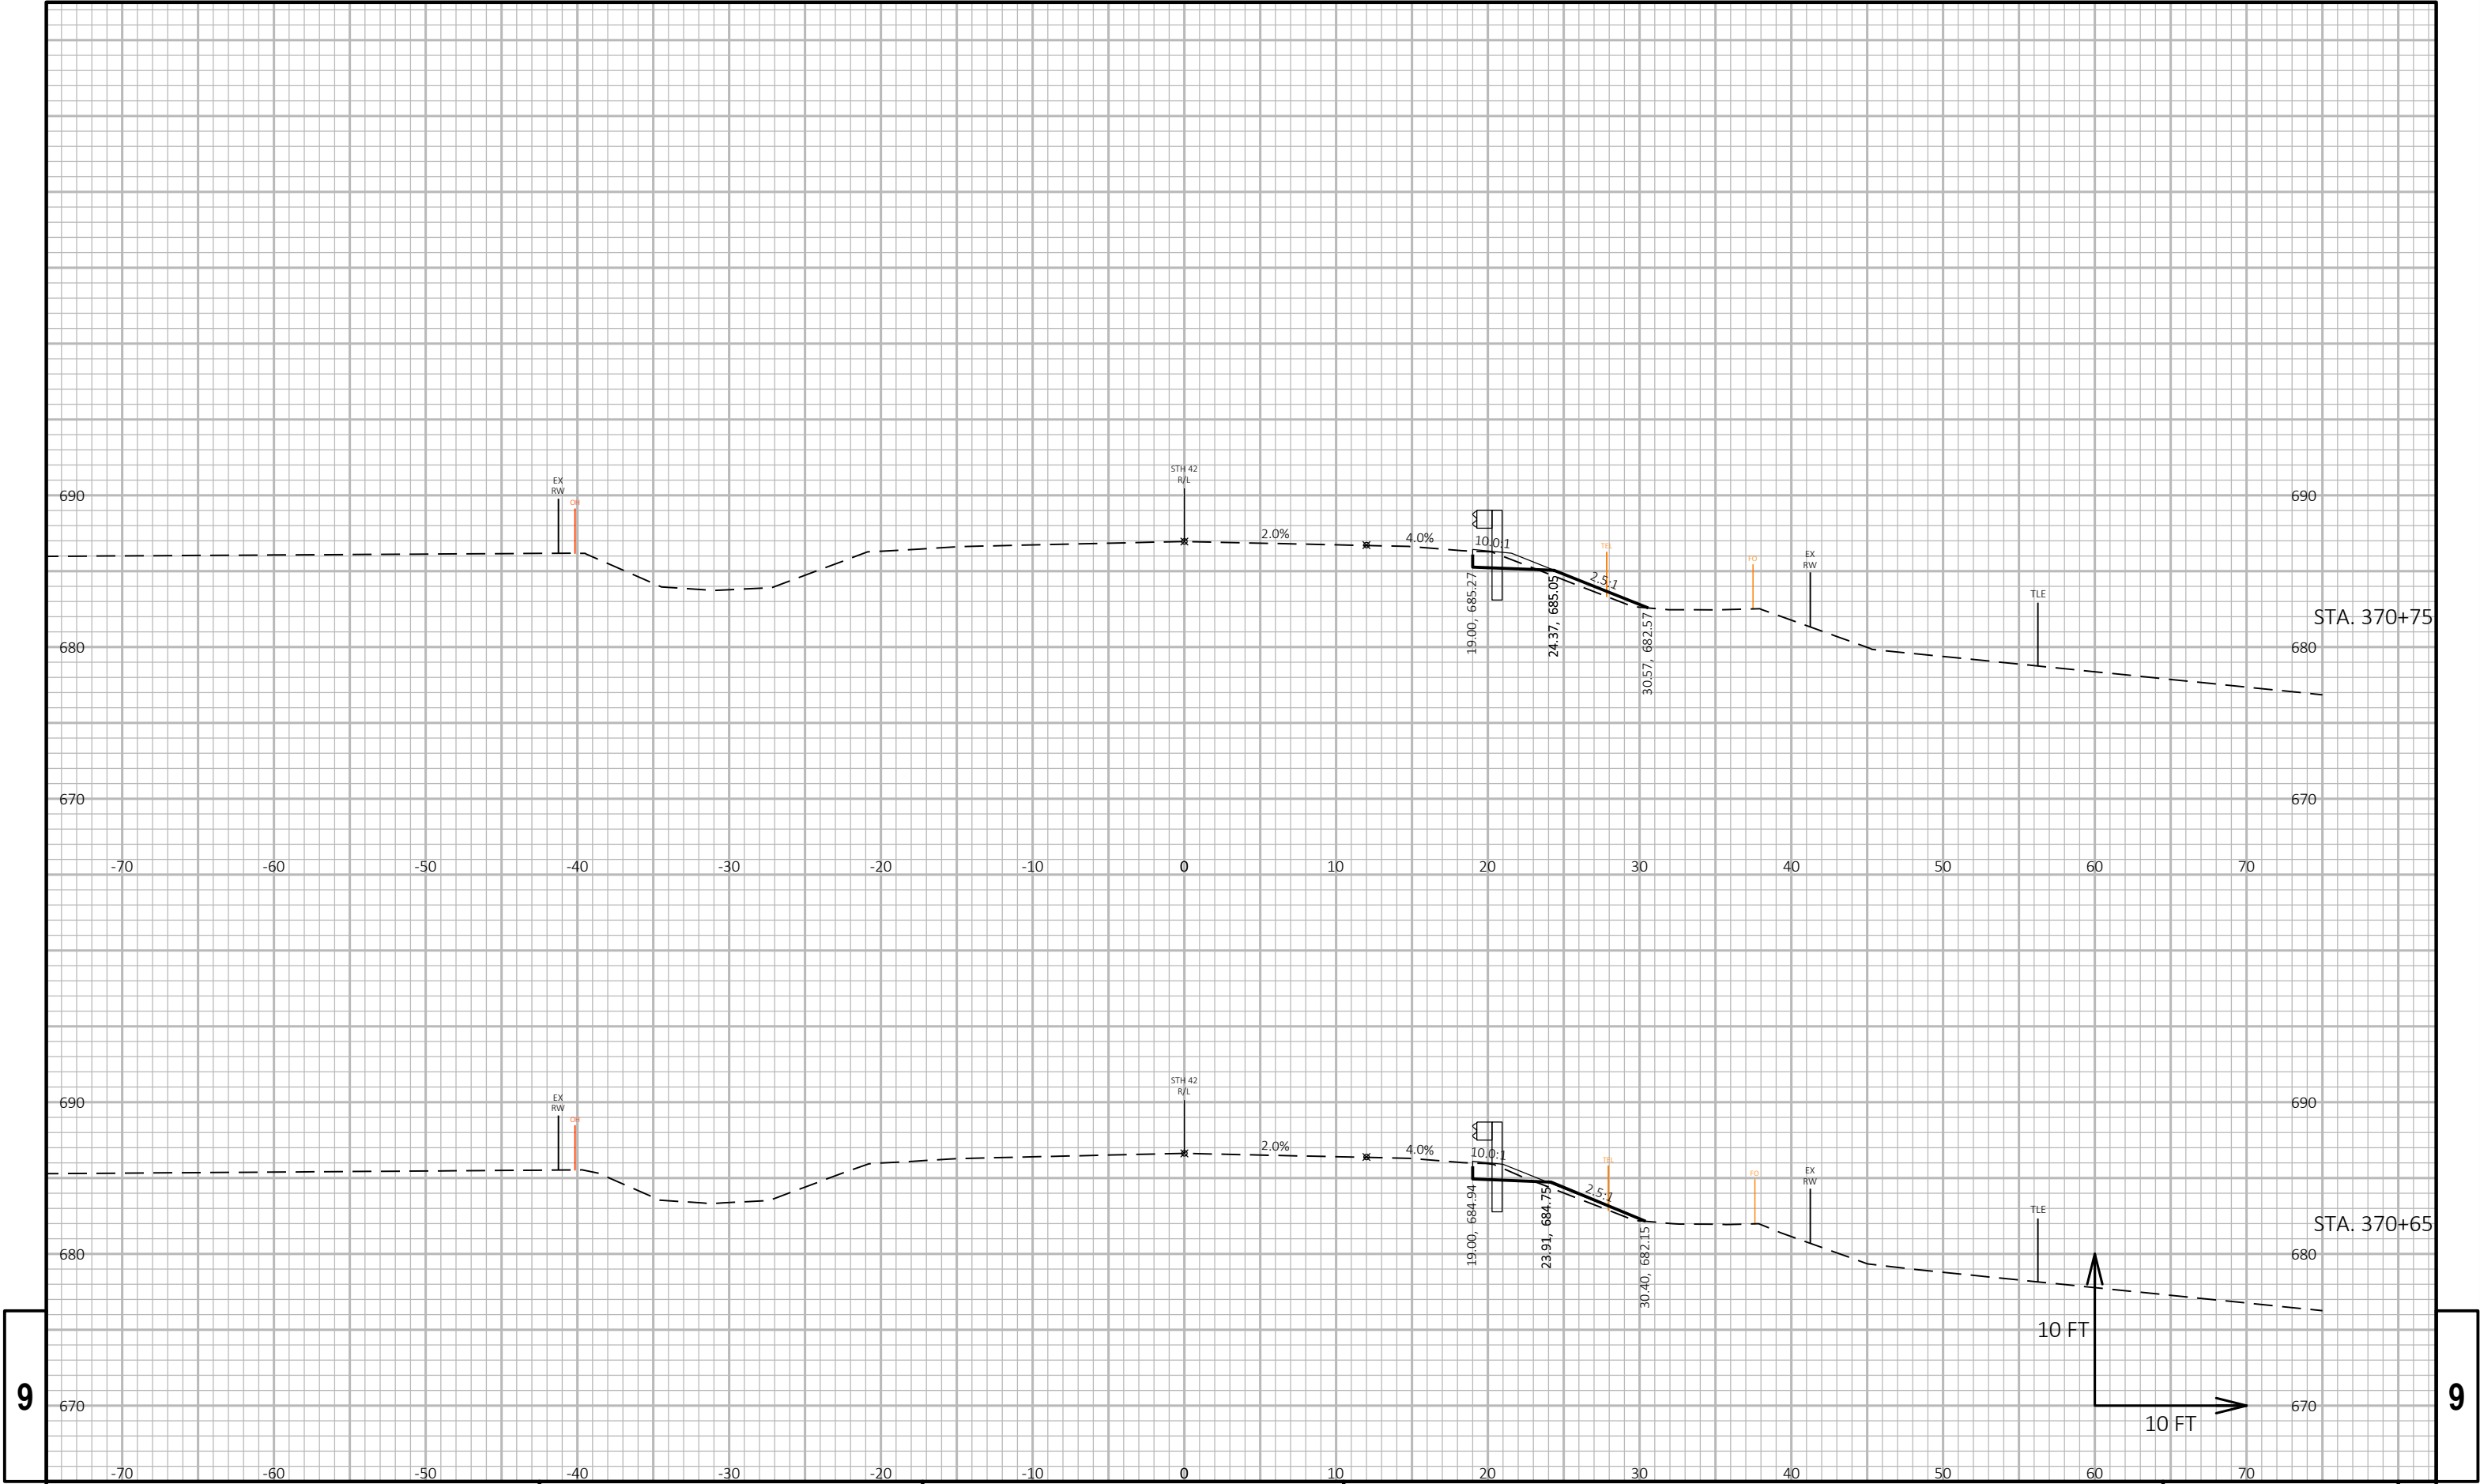


9

9

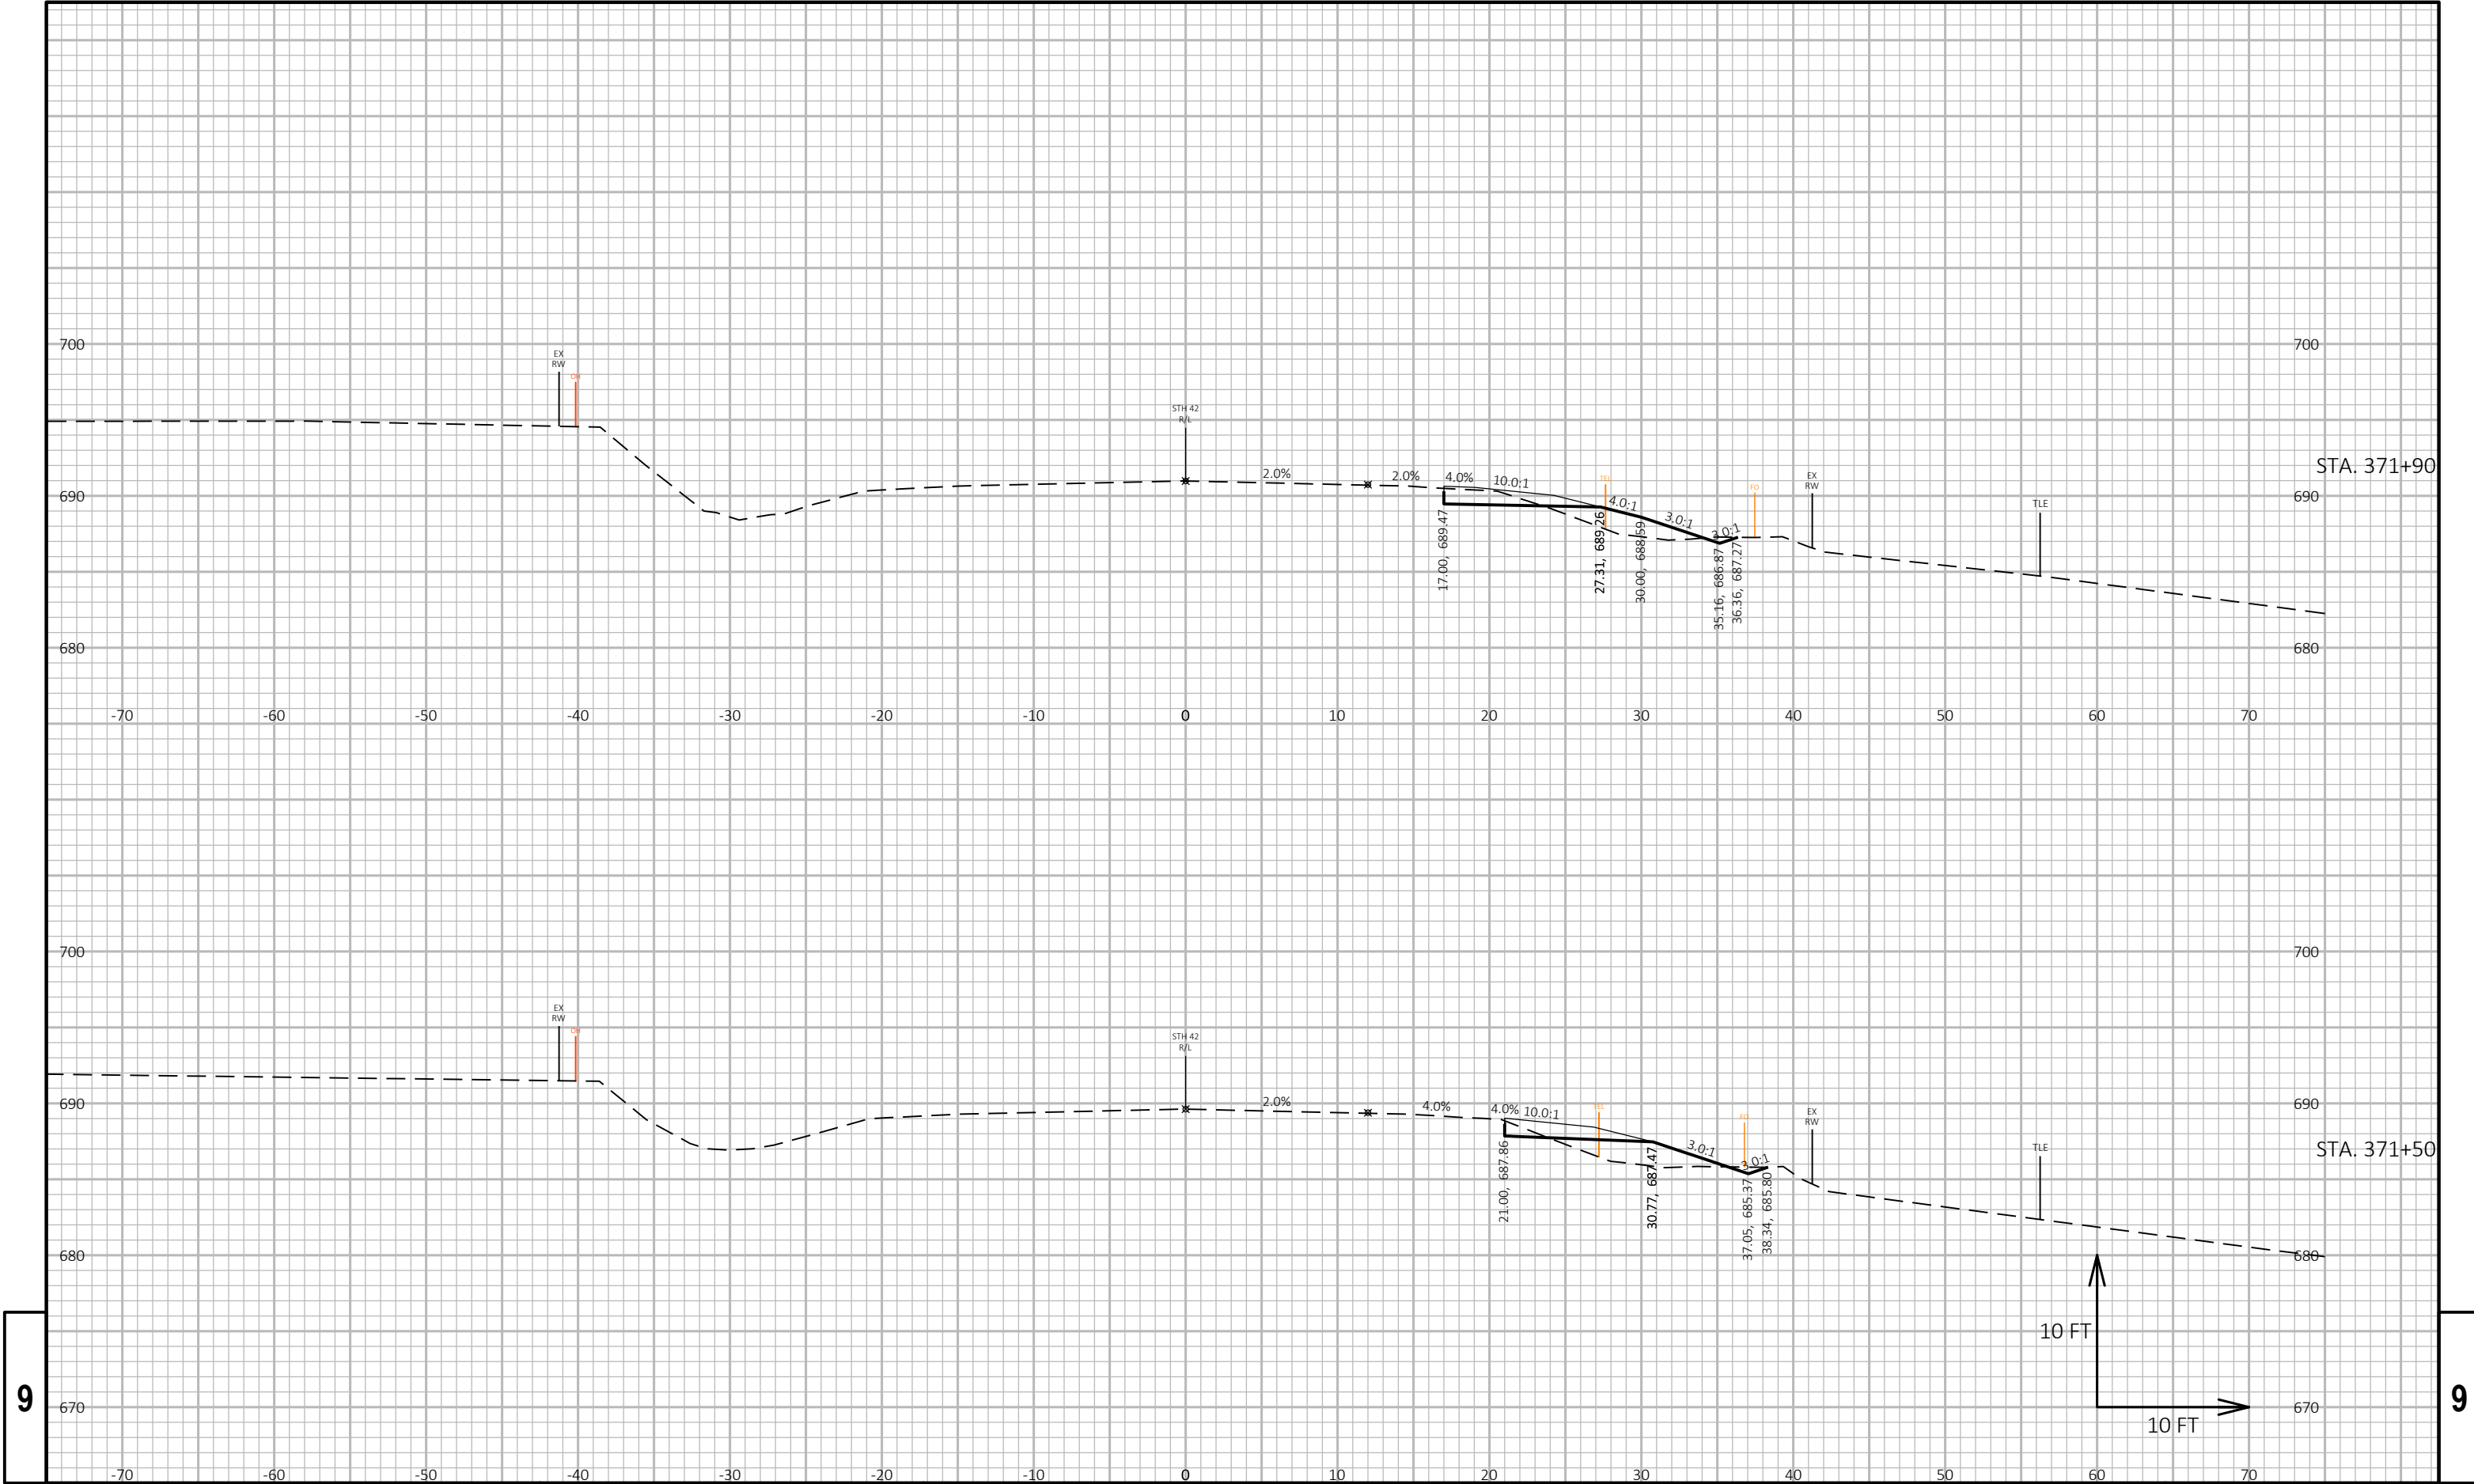


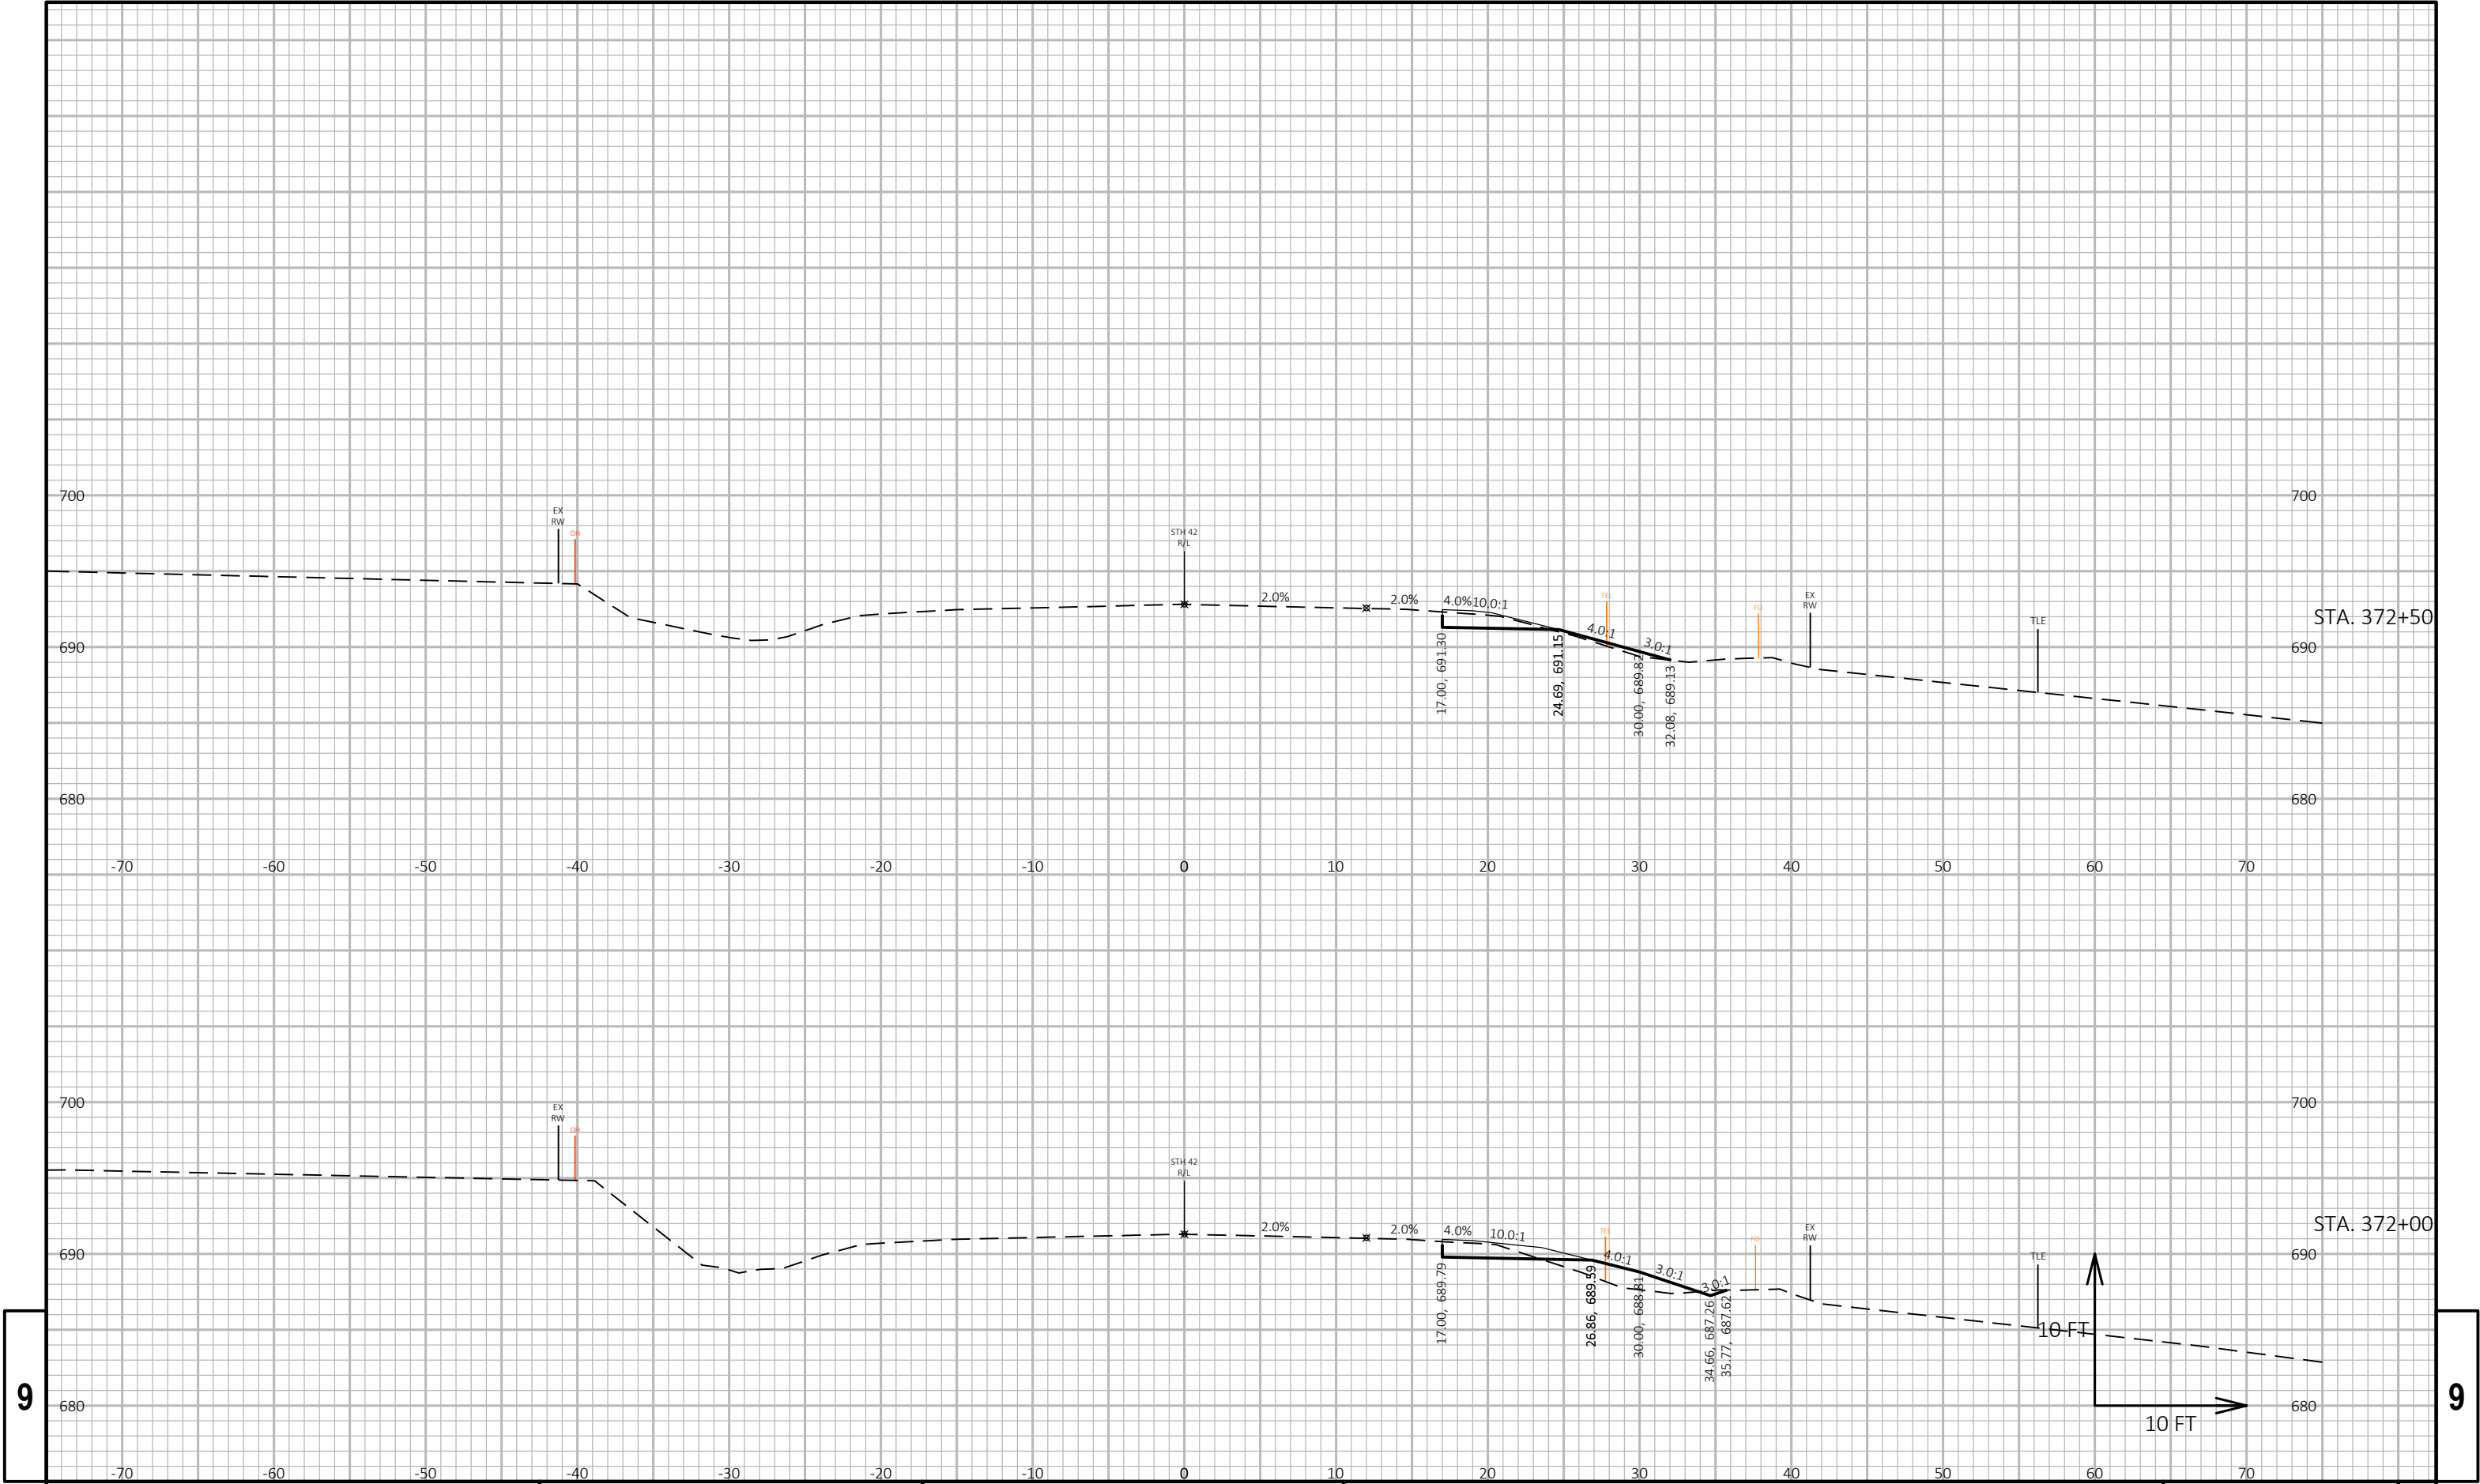

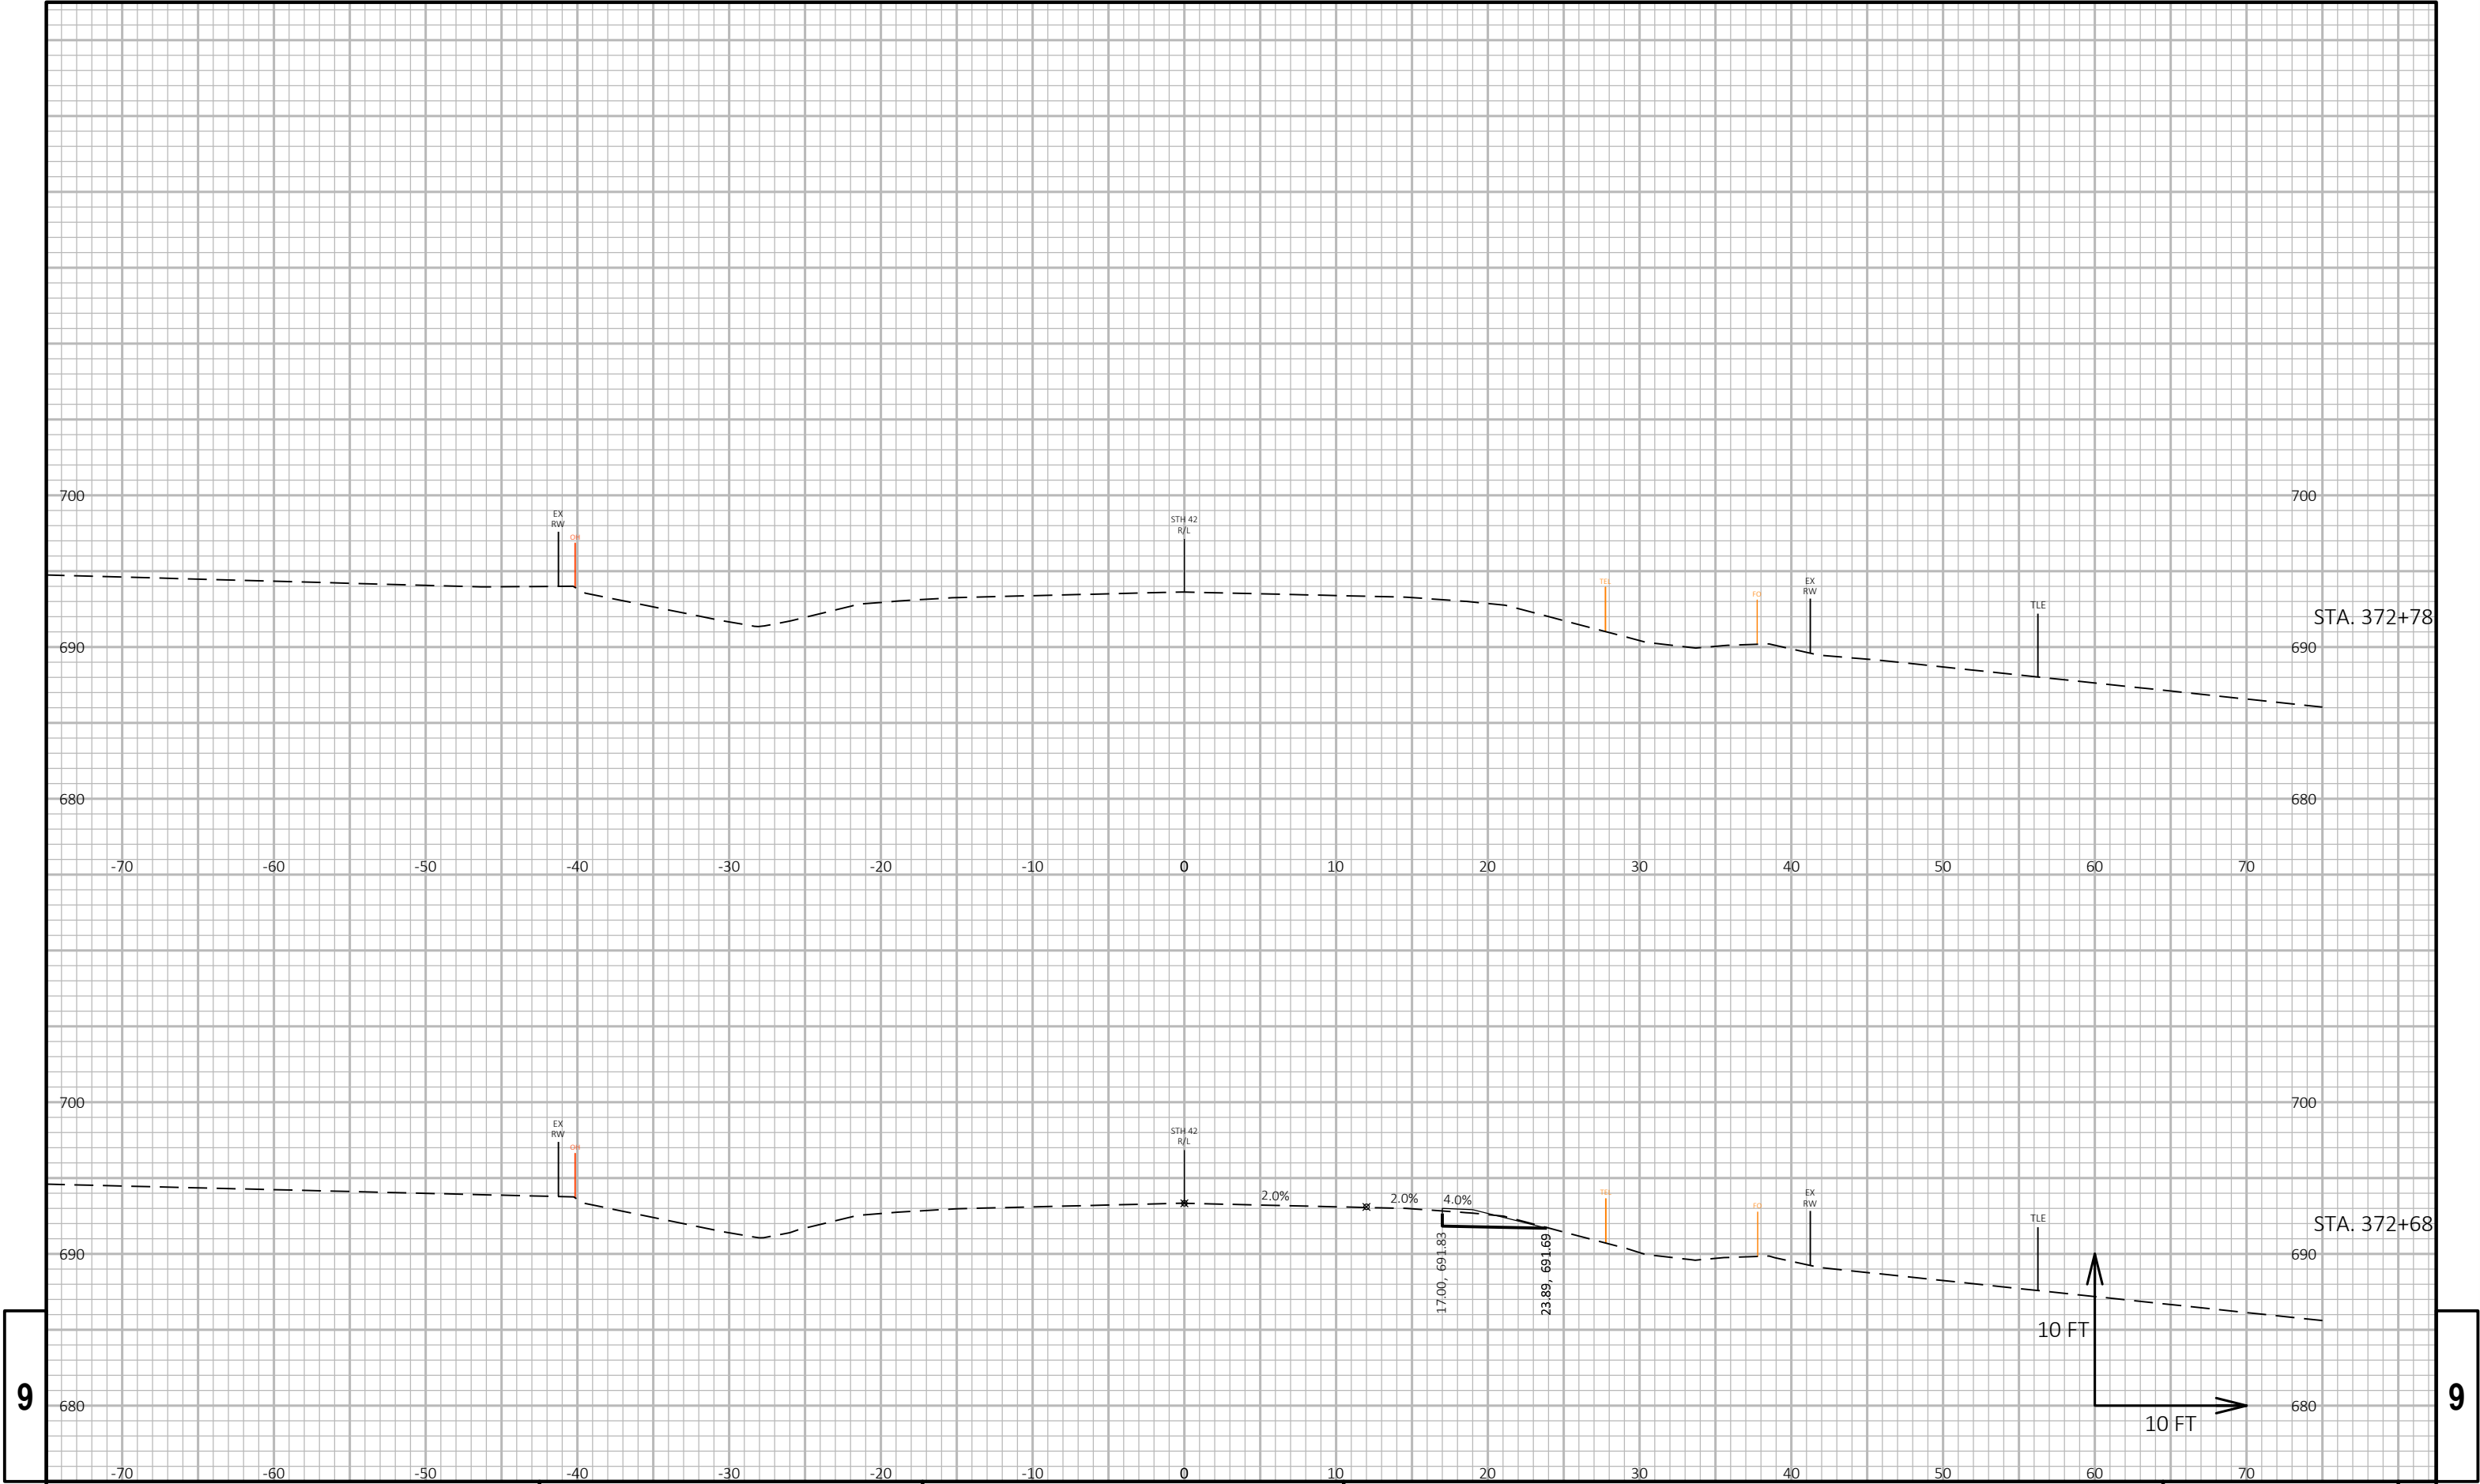


9

9

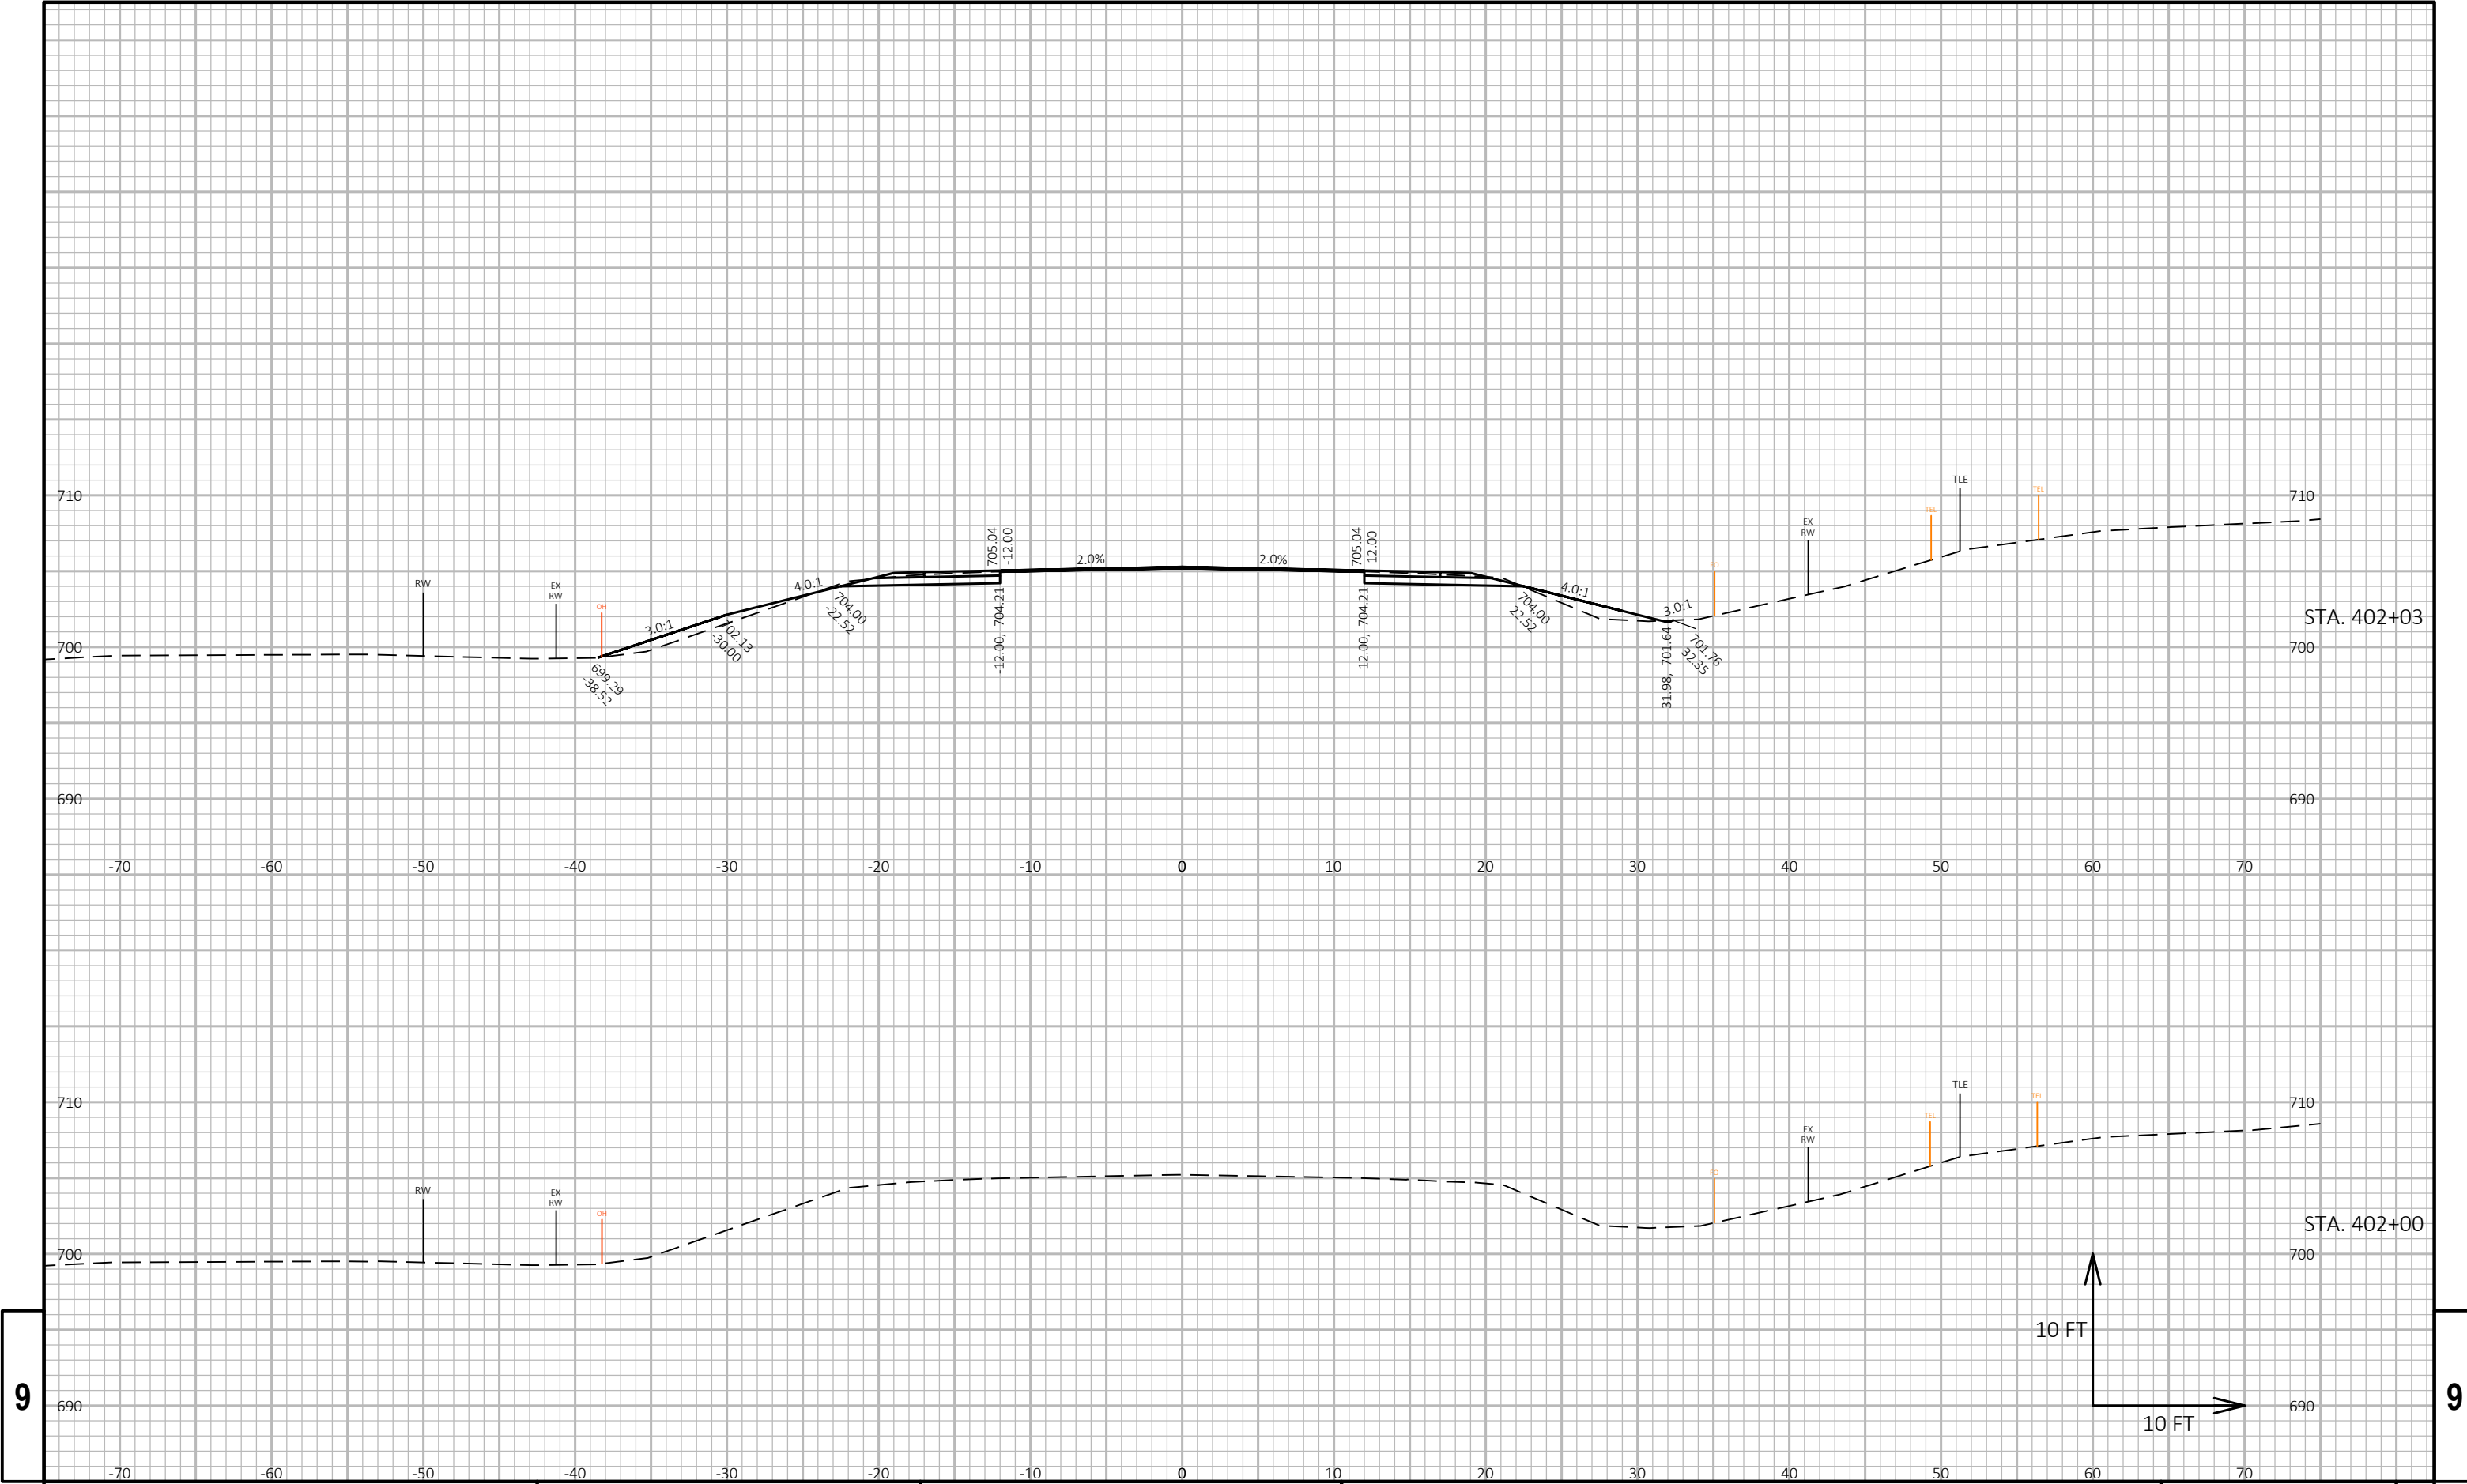


9

9

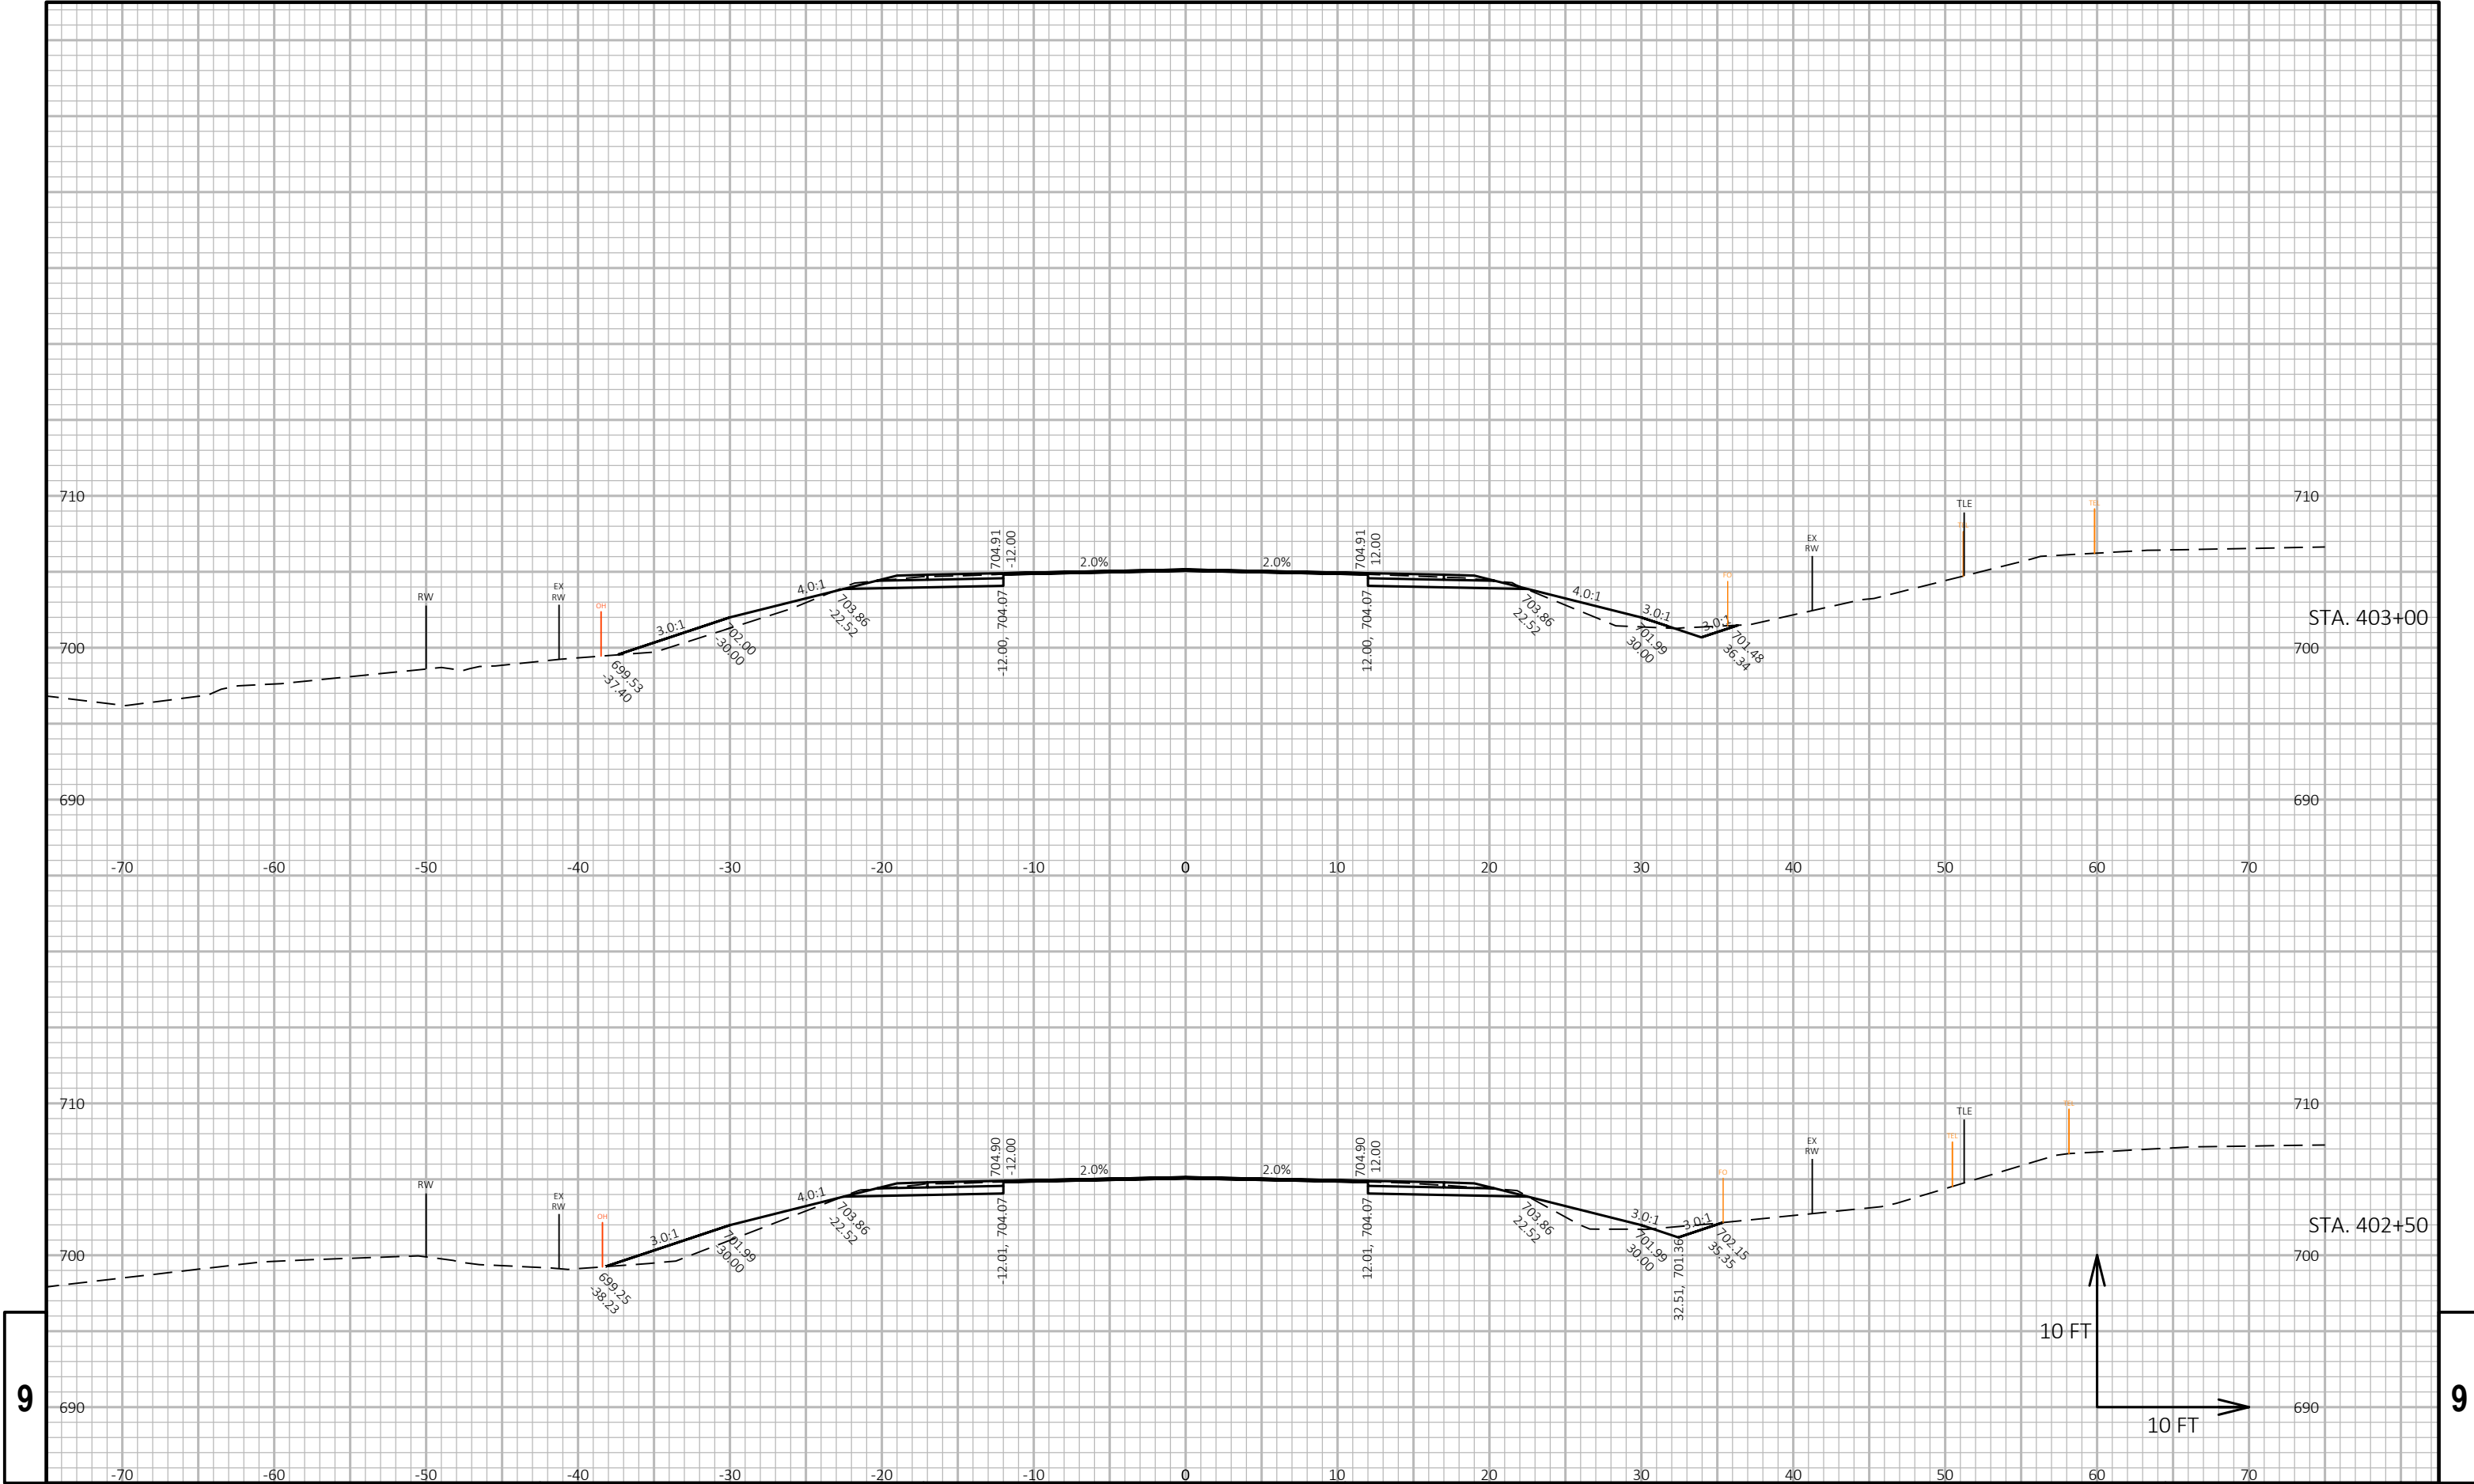


9


9

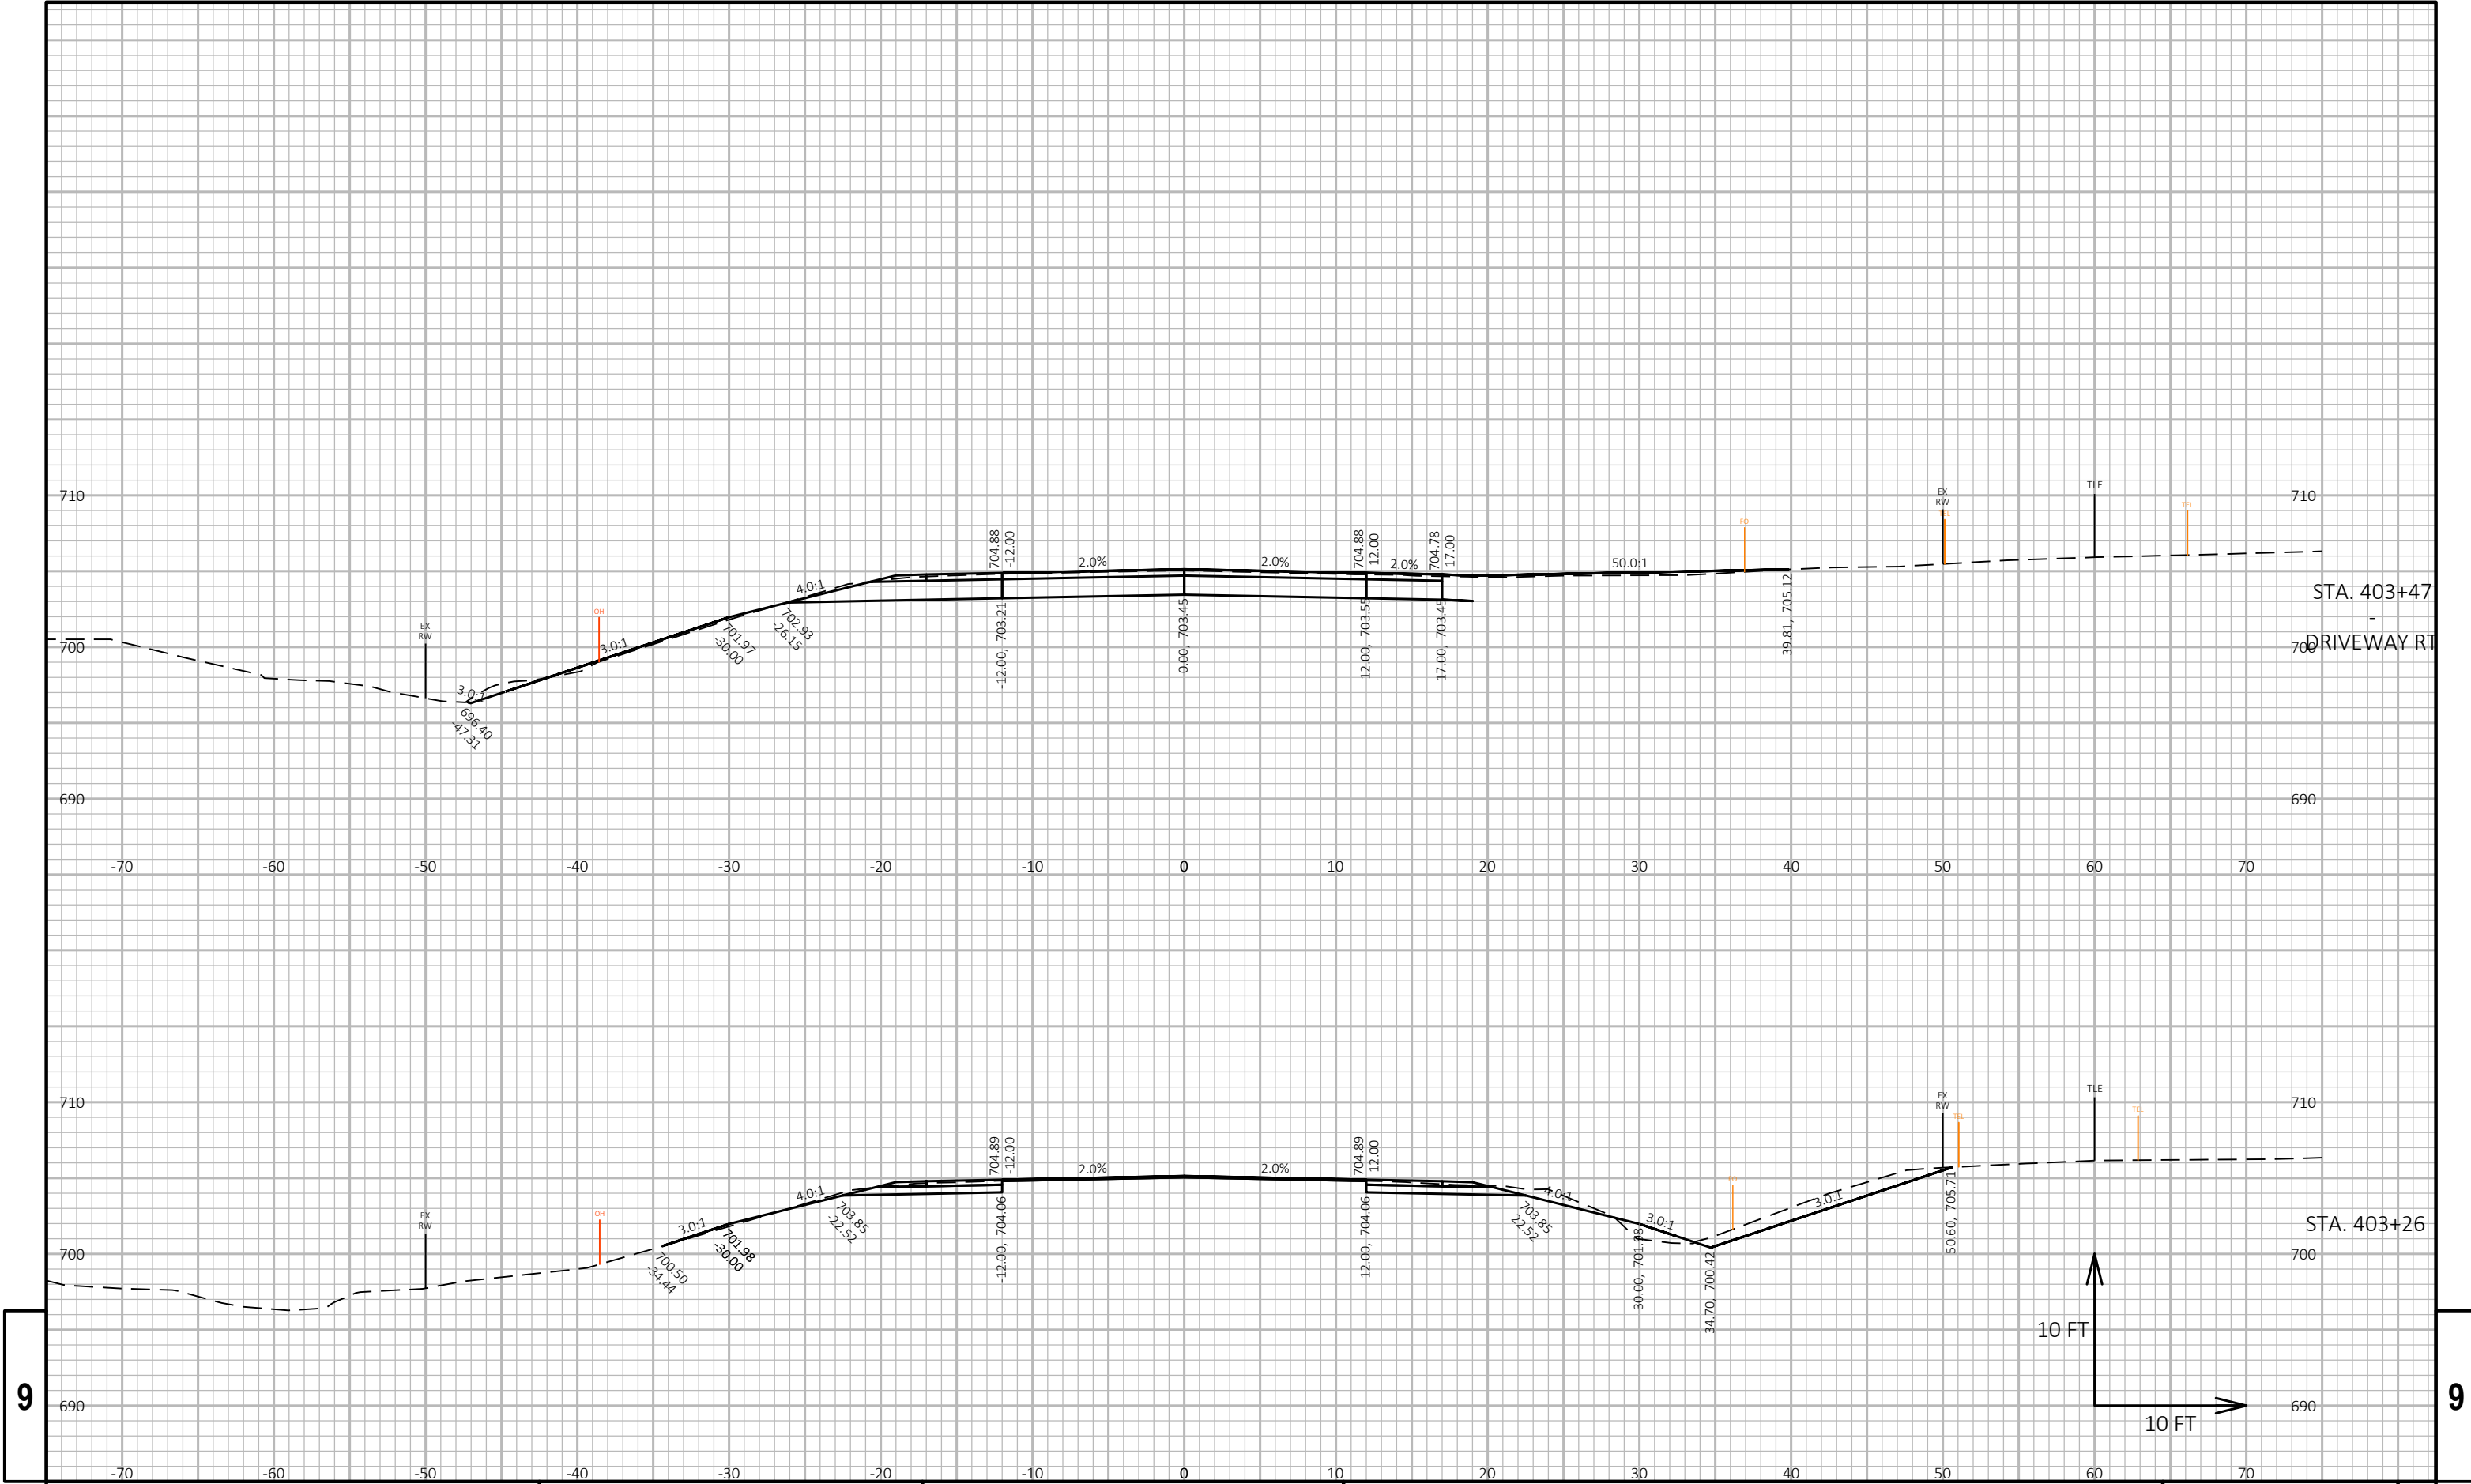


9

9

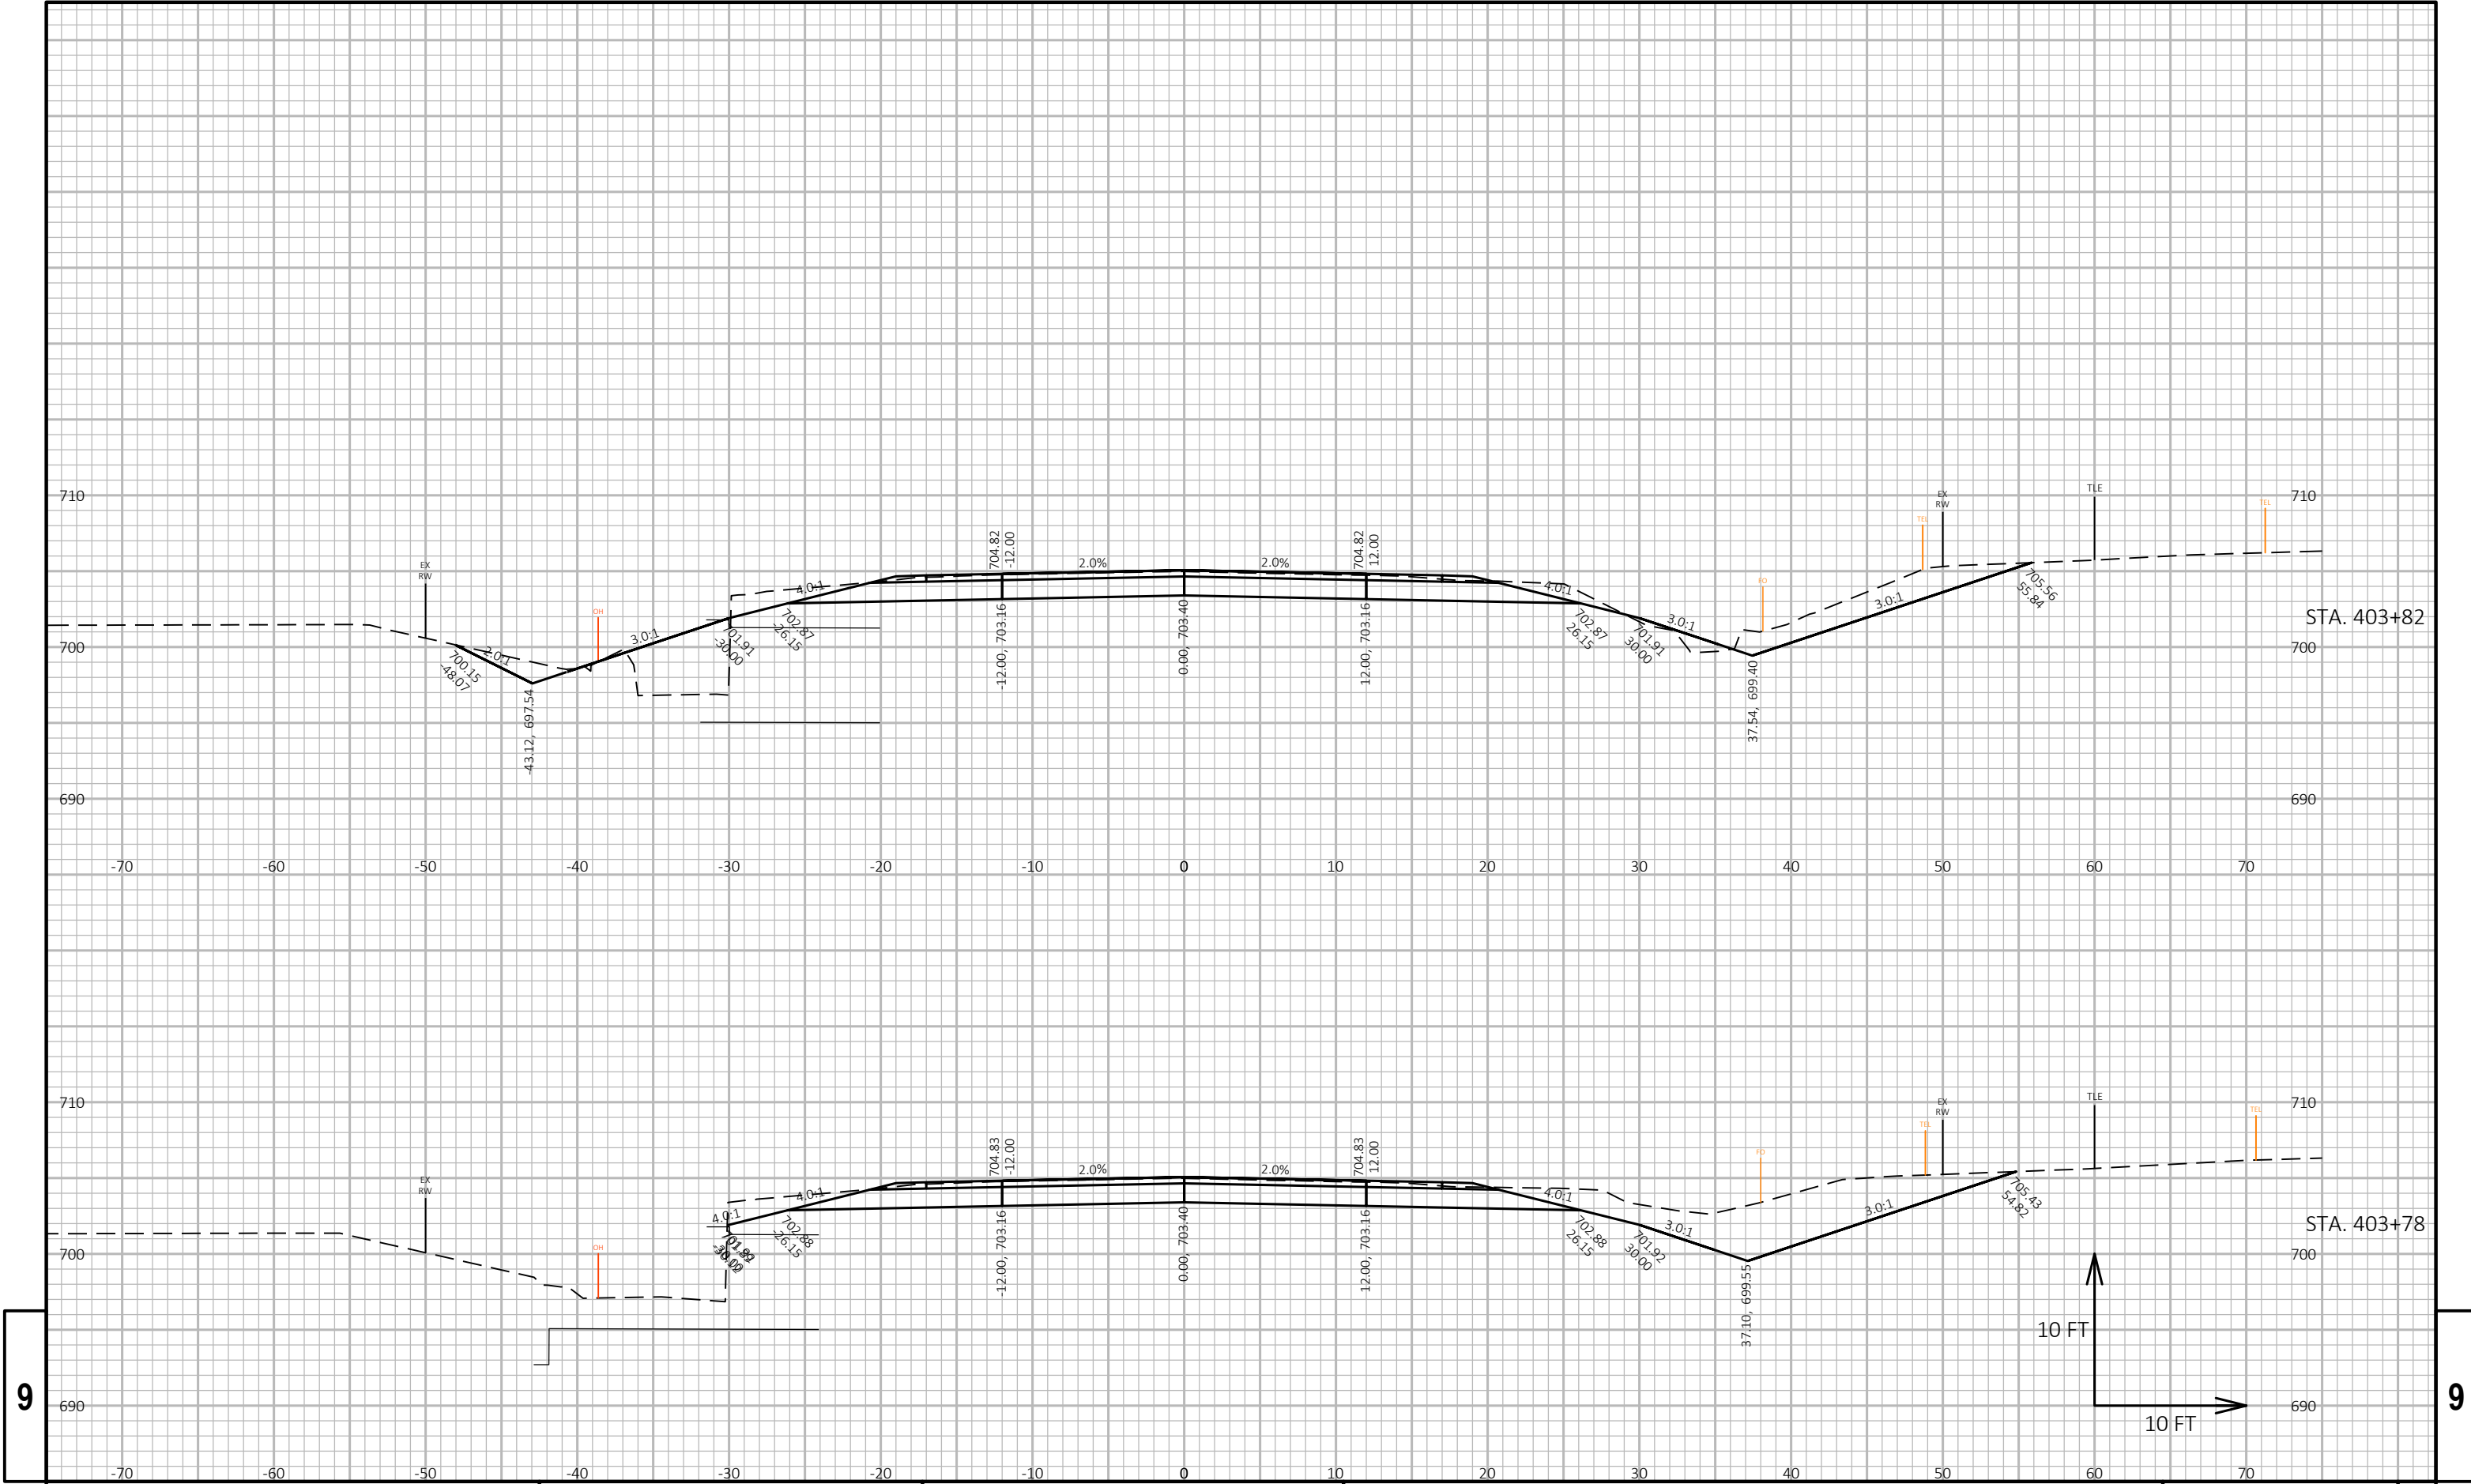

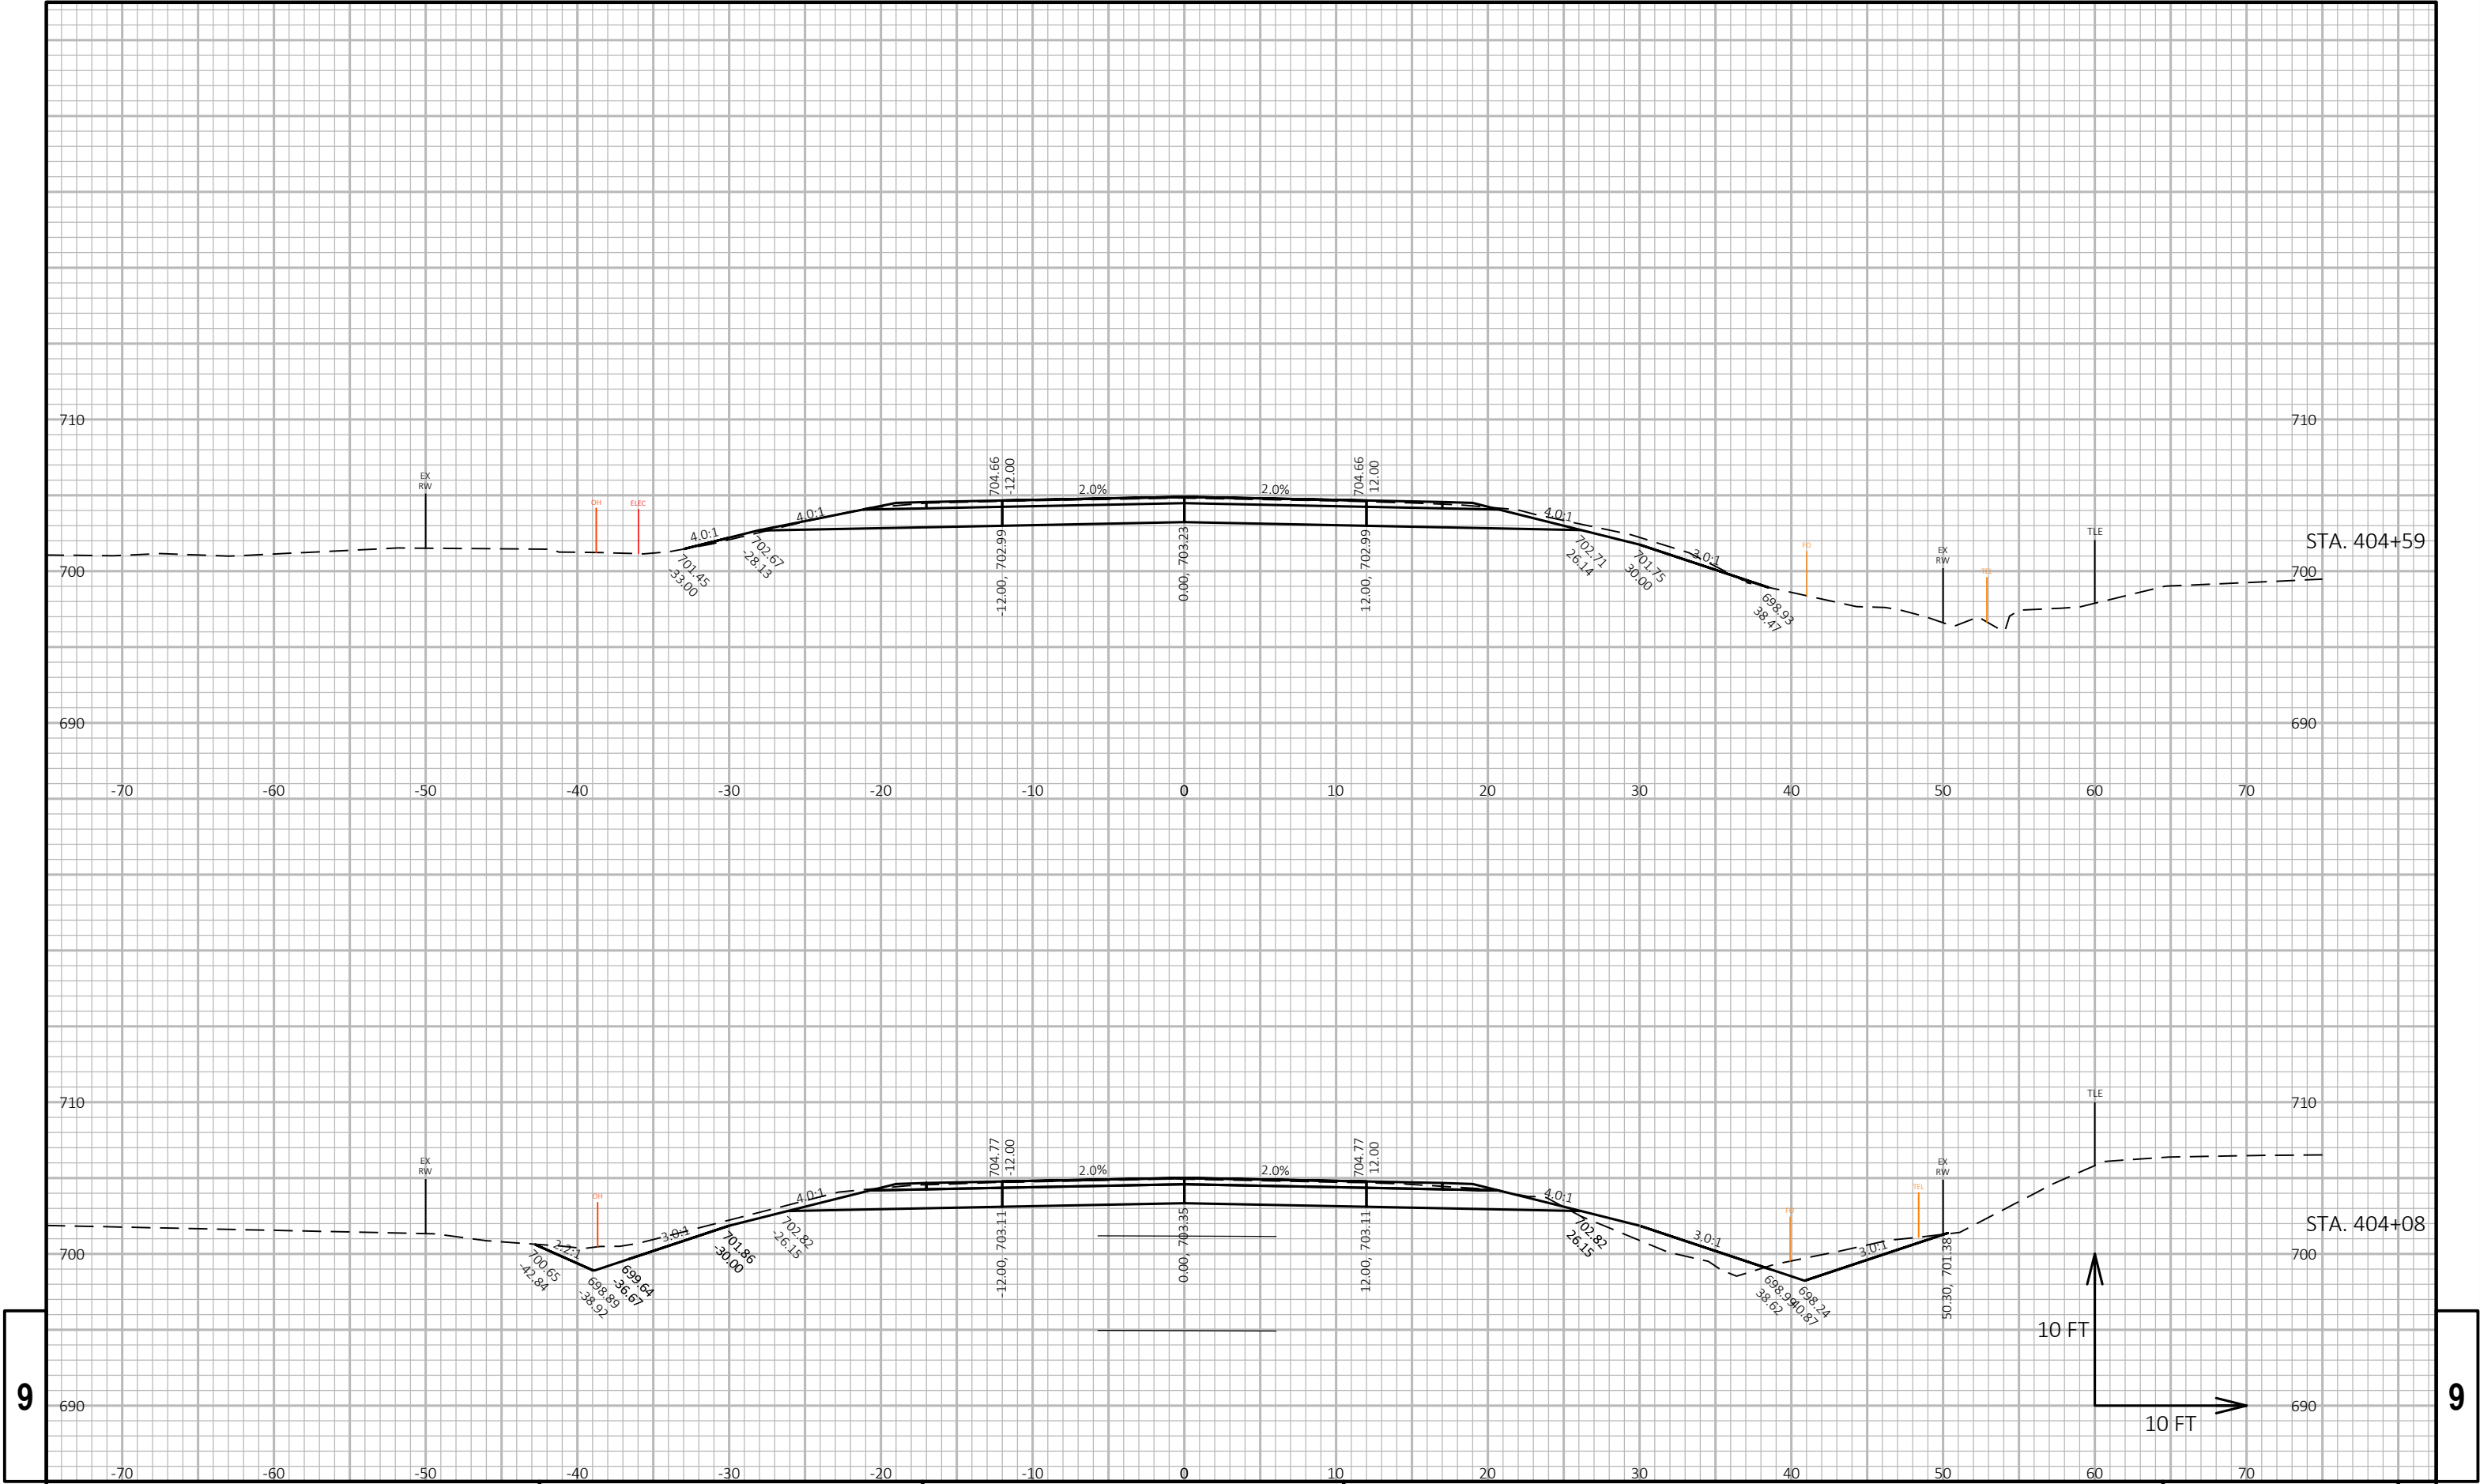

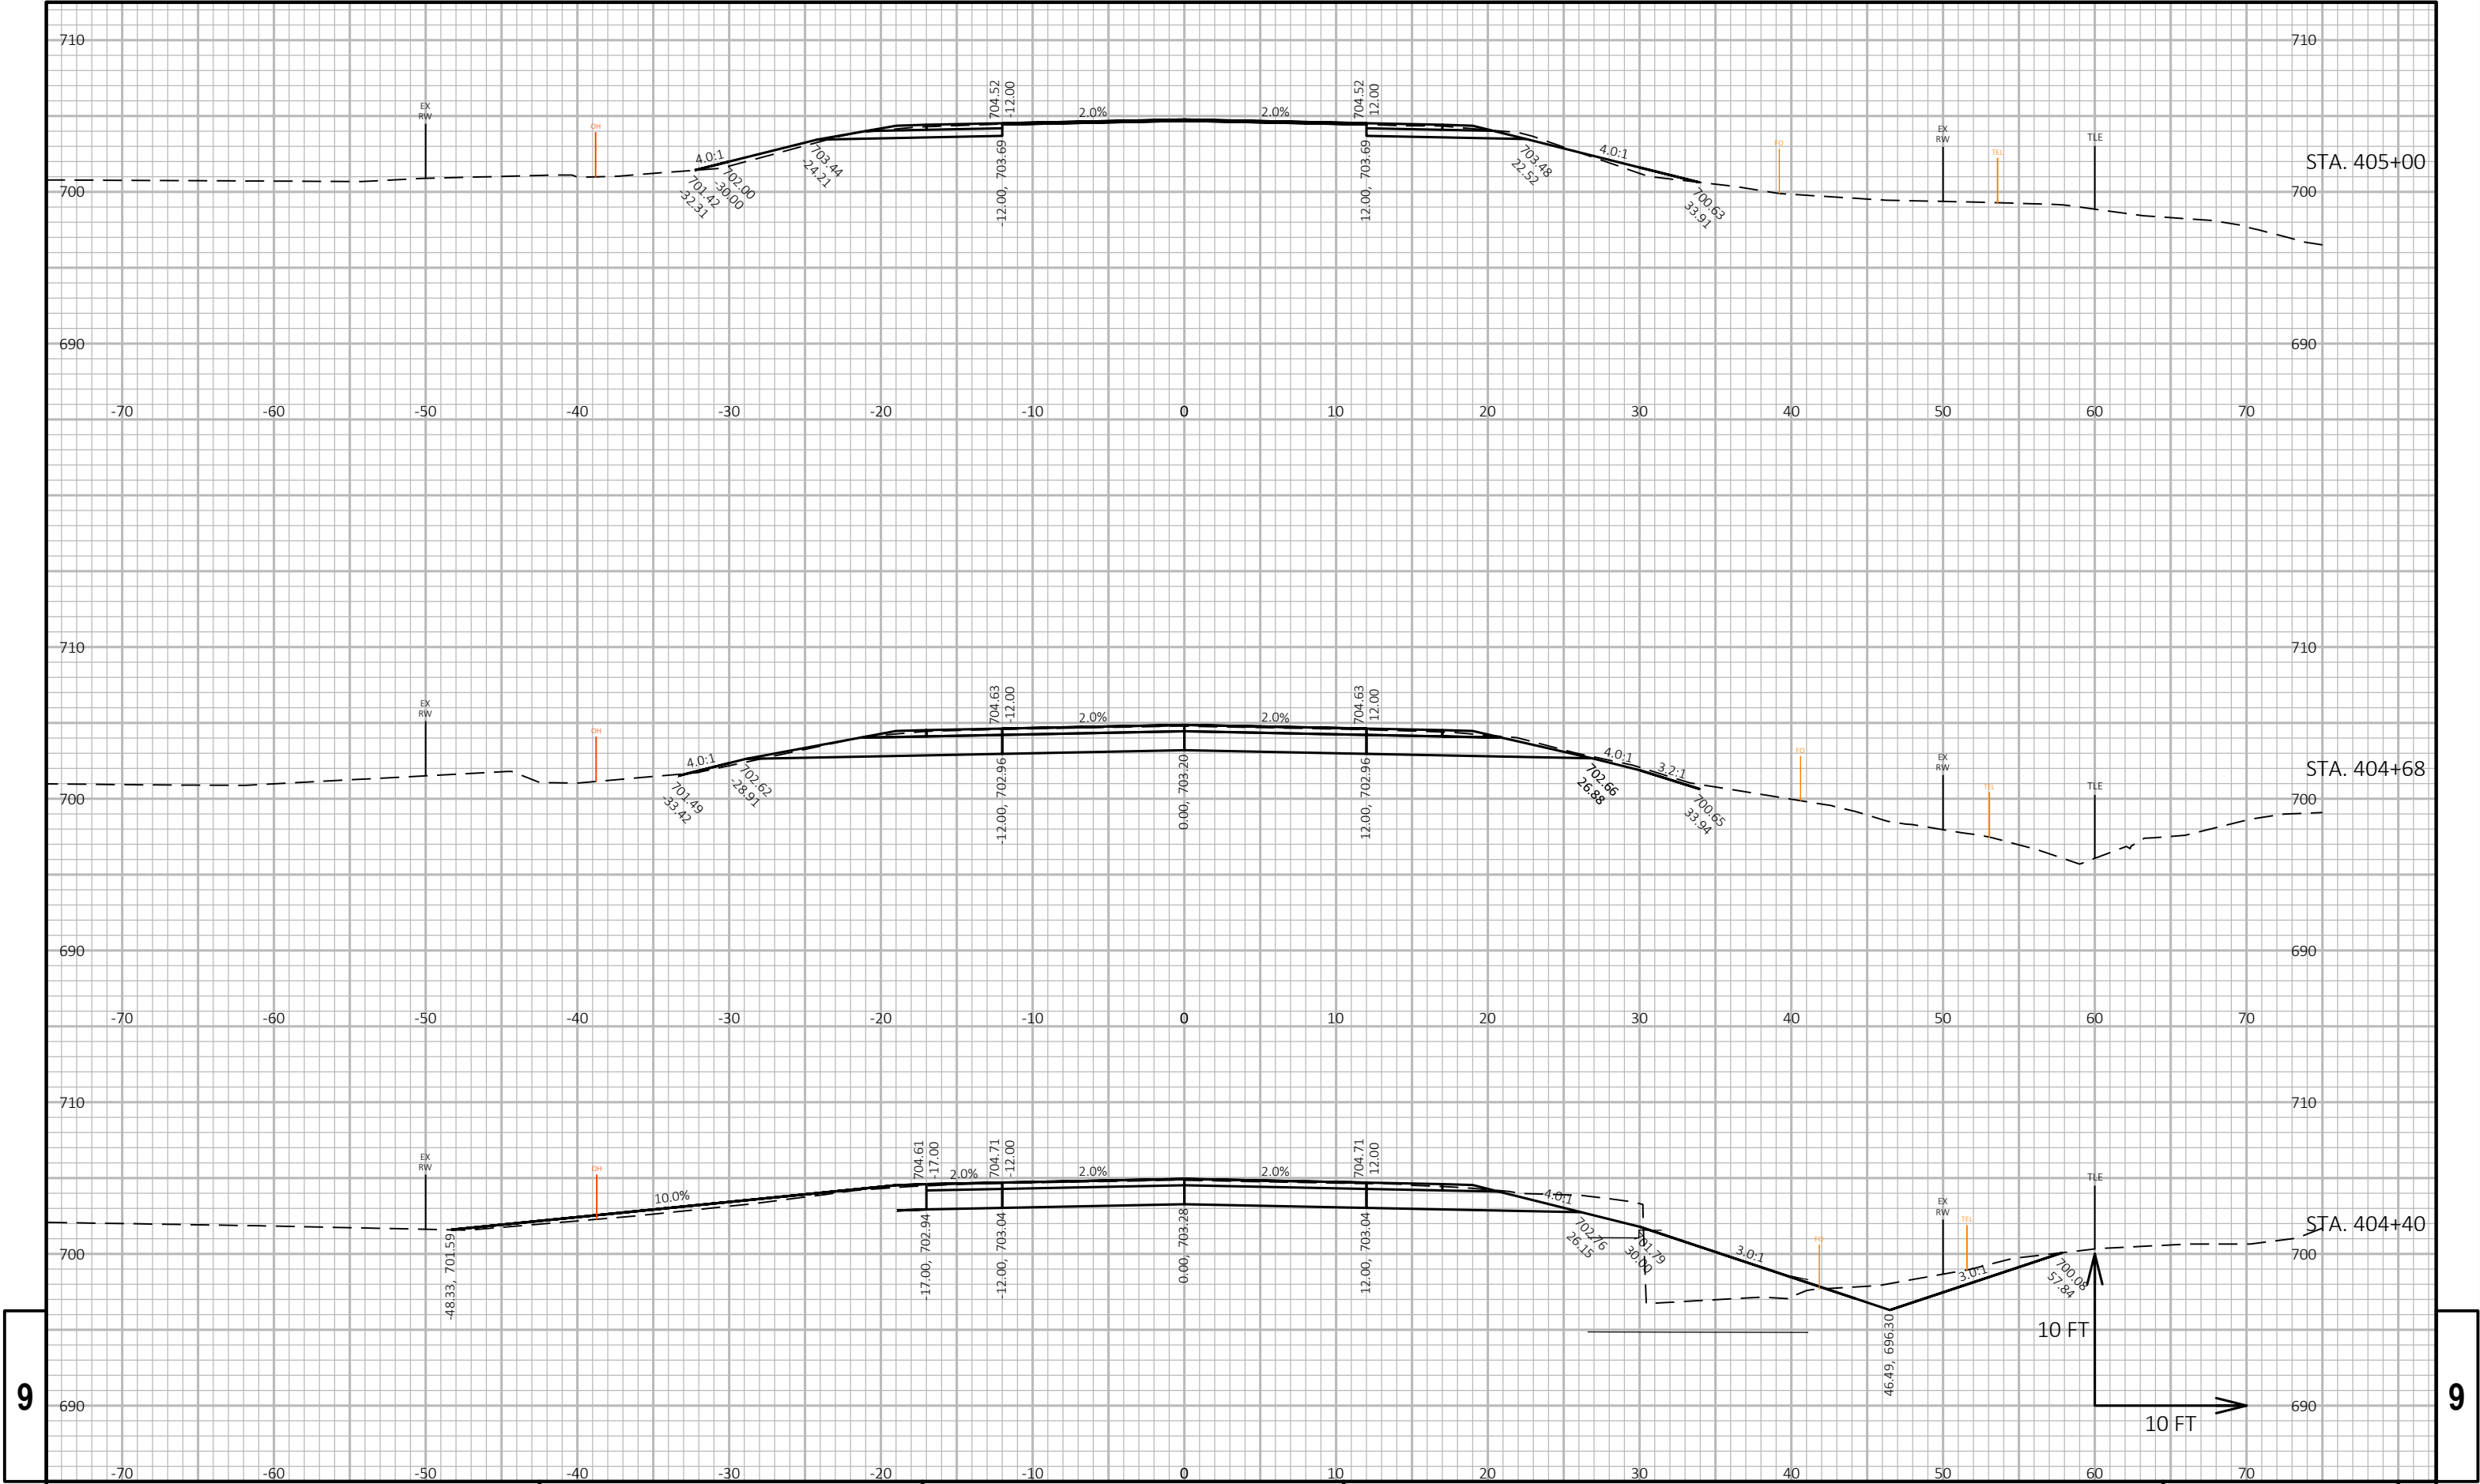

9

9

PROJECT NO: 1470-25-71	HWY: STH 42	COUNTY: KEWAUNEE	CROSS SECTIONS: STH 42	SHEET	E
------------------------	-------------	------------------	------------------------	-------	---

EPlans Preliminary Sheet Numbering Tool

This sheet: ftp://ftp.dot.state.wi.us/transp/roads/eplans/prelim_sheet_numbers.pdf

Notes

- Acrobat 5 or higher is required to use this tool.
- The Bureau of Highway Construction places sheet numbers in the final plan.
- This sheet is for placing preliminary sheet numbers with a "PRE_" prefix.
- If a plan contains multiple projects, number each plan individually.
- Leave this sheet in the plan.

TO ADD PRELIMINARY SHEET NUMBERS

1. Insert this sheet at the end of the plan

- a. With the plan open in Acrobat, select Document > Insert Pages.
- b. In the Select File to Insert dialog box, select this file (prelim_sheet_numbers.pdf)
- c. In the Insert dialog box, choose After for Location and Last page for Page.
- d. Click OK.

2. Click the Place Preliminary Sheet Numbers button

- a. Go to the last sheet of the plan.
- b. Click the Place Preliminary Sheet Numbers button once.
(The preliminary sheet number appears in the bottom right corner of the sheets.
The number should match the page number in the Acrobat Status bar).

3. Re-Save the PDF

- a. Select File > Save As and save the PDF.

TO REMOVE PRELIMINARY SHEET NUMBERS