

PROJECT ID: 1470-25-71
WITH: N/A

COUNTY: KEWAUNEE

ORDER OF SHEETS

Section No.	1	Title
Section No.	2	Typical Sections and Details
Section No.	3	Estimate of Quantities
Section No.	3	Miscellaneous Quantities
Section No.	4	Right of Way Plat
Section No.	5	Plan and Profile
Section No.	6	Standard Detail Drawings
Section No.	7	Sign Plates
Section No.	8	Structure Plans
Section No.	9	Computer Earthwork Data
Section No.	9	Cross Sections

TOTAL SHEETS =



DESIGN DESIGNATION

A.A.D.T.	(2023)	=	2,500
A.A.D.T.	(2043)	=	2,800
D.H.V.		=	
D.D.		=	61/39
T.		=	10.5
DESIGN SPEED		=	55 MPH
ESALS		=	

CONVENTIONAL SYMBOLS

PLAN	
CORPORATE LIMITS	
PROPERTY LINE	
LOT LINE	
LIMITED HIGHWAY EASEMENT	
EXISTING RIGHT OF WAY	
PROPOSED OR NEW R/W LINE	
SLOPE INTERCEPT	
REFERENCE LINE	
EXISTING CULVERT	
PROPOSED CULVERT (Box or Pipe)	
COMBUSTIBLE FLUIDS	
MARSH AREA	
WOODED OR SHRUB AREA	

PROFILE	
GRADE LINE	
ORIGINAL GROUND	
MARSH OR ROCK PROFILE (To be noted as such)	
SPECIAL DITCH	
GRADE ELEVATION	
CULVERT (Profile View)	
UTILITIES	
ELECTRIC	
FIBER OPTIC	
GAS	
SANITARY SEWER	
STORM SEWER	
TELEPHONE	
WATER	
UTILITY PEDESTAL	
POWER POLE	
TELEPHONE POLE	

STATE OF WISCONSIN
DEPARTMENT OF TRANSPORTATION

PLAN OF PROPOSED IMPROVEMENT

SCL - KEWAUNEE

SCL - SOUTH CITY LIMITS KEWAUNEE

STH 42

KEWAUNEE COUNTY


STATE PROJECT NUMBER
1470-25-71

TRANS 220
PROJECT PLAN FOR DESIGN OF
UTILITY FACILITY ALTERATIONS
OR RELOCATIONS

1078 Update #1

APPEND THE FOLLOWING PAGES
TO THE ORIGINAL 1078 PLANS
SENT 3/7/2019

NO CHANGES TO TITLE SHEET
FROM ORIGINAL SUBMITAL

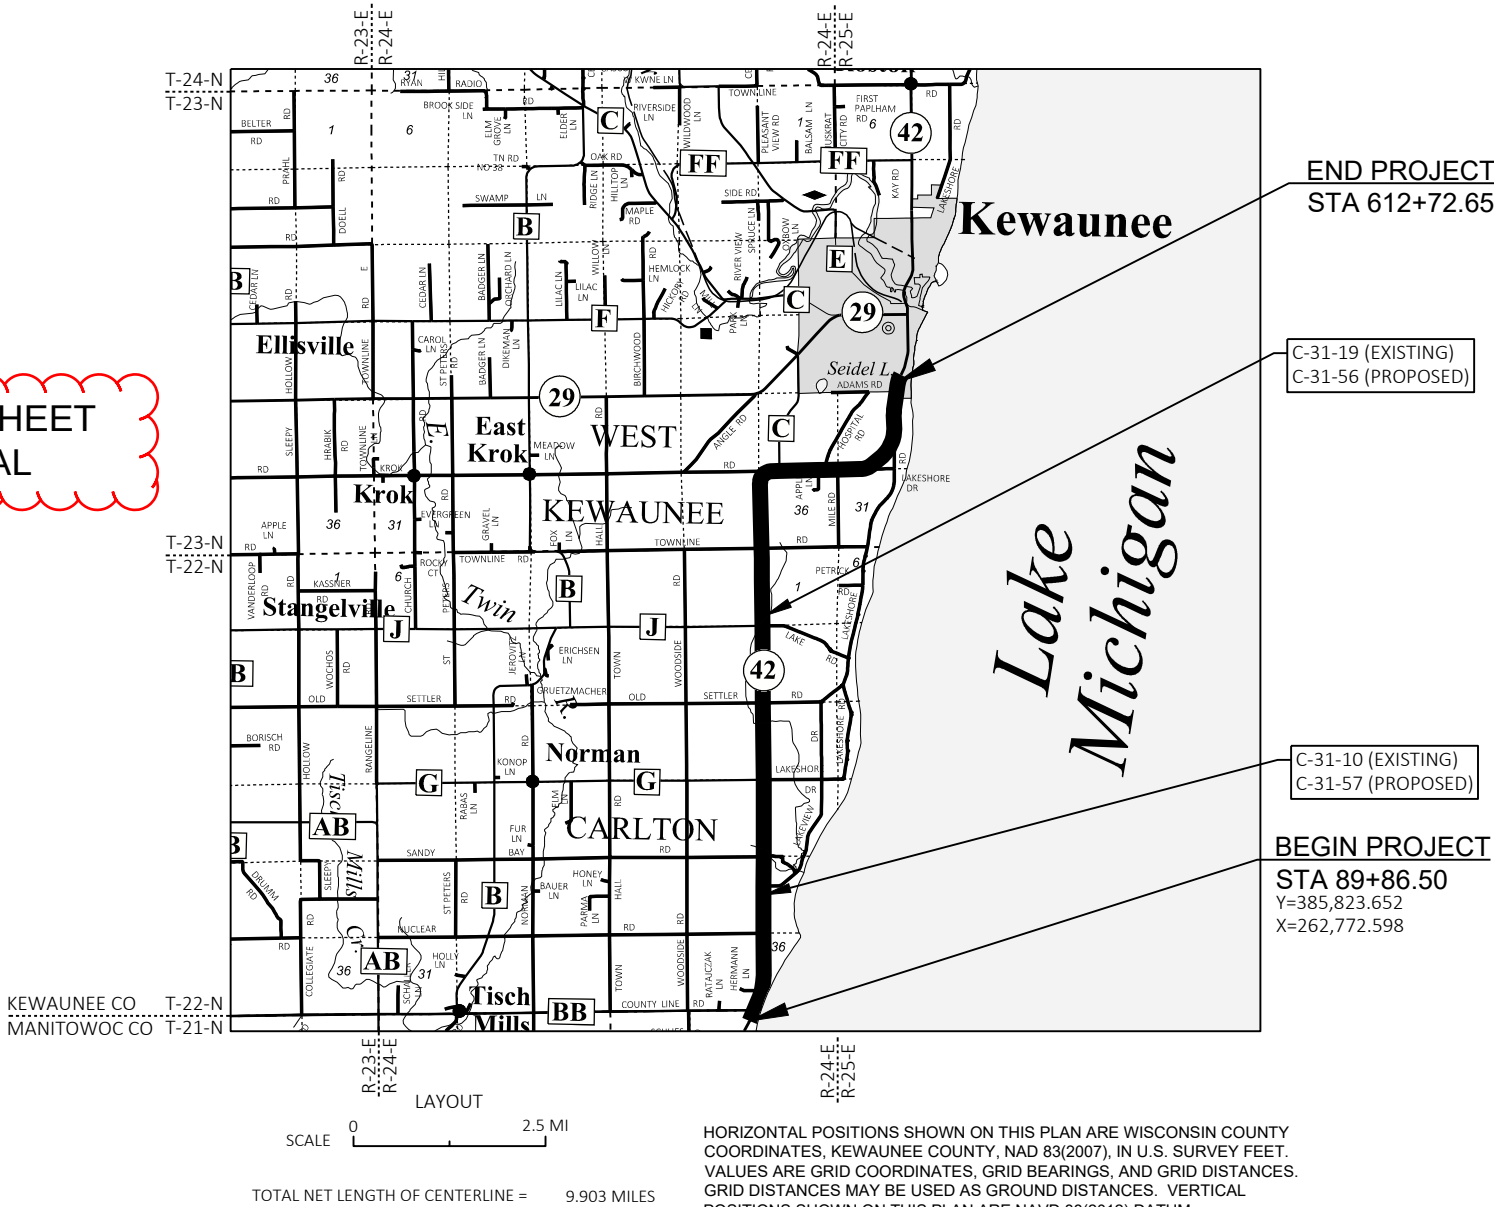

END PROJECT
STA 612+72.65

C-31-19 (EXISTING)
C-31-56 (PROPOSED)

C-31-10 (EXISTING)
C-31-57 (PROPOSED)

BEGIN PROJECT
STA 89+86.50
Y=385,823.652
X=262,772.598



STATE OF WISCONSIN
DEPARTMENT OF TRANSPORTATION

PREPARED BY	
Surveyor	NE REGION
Designer	B. SCHEUBER
Project Manager	J. J. ASHAUER
Regional Examiner	
Regional Supervisor	J. F. THOMPSON


APPROVED FOR THE DEPARTMENT
DATE: _____ (Signature)


E

NO CHANGES TO
TYPICAL SECTION
FROM ORIGINAL
SUBMITAL

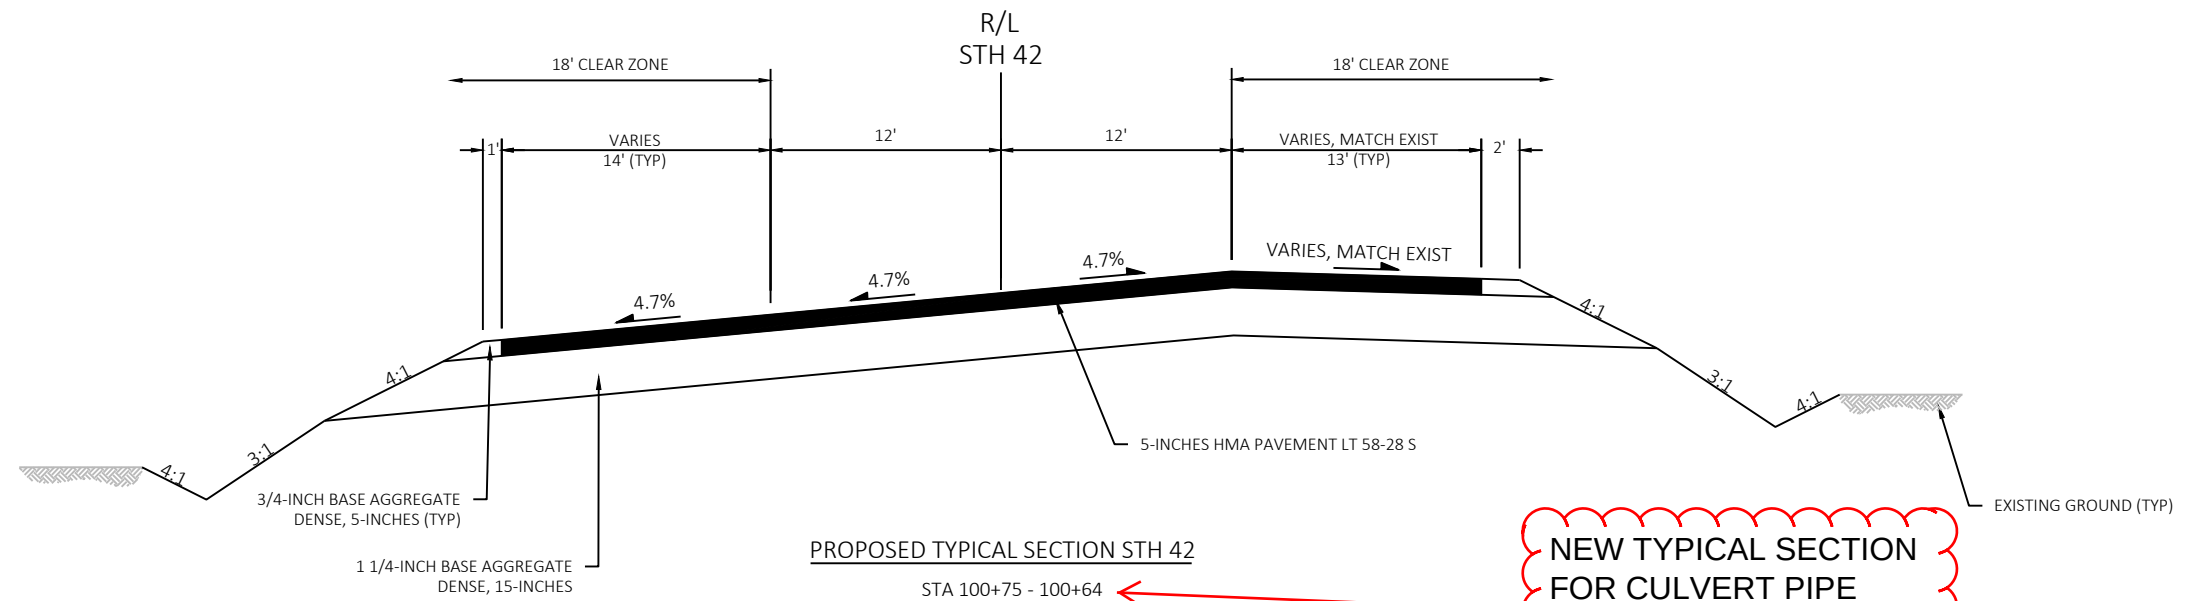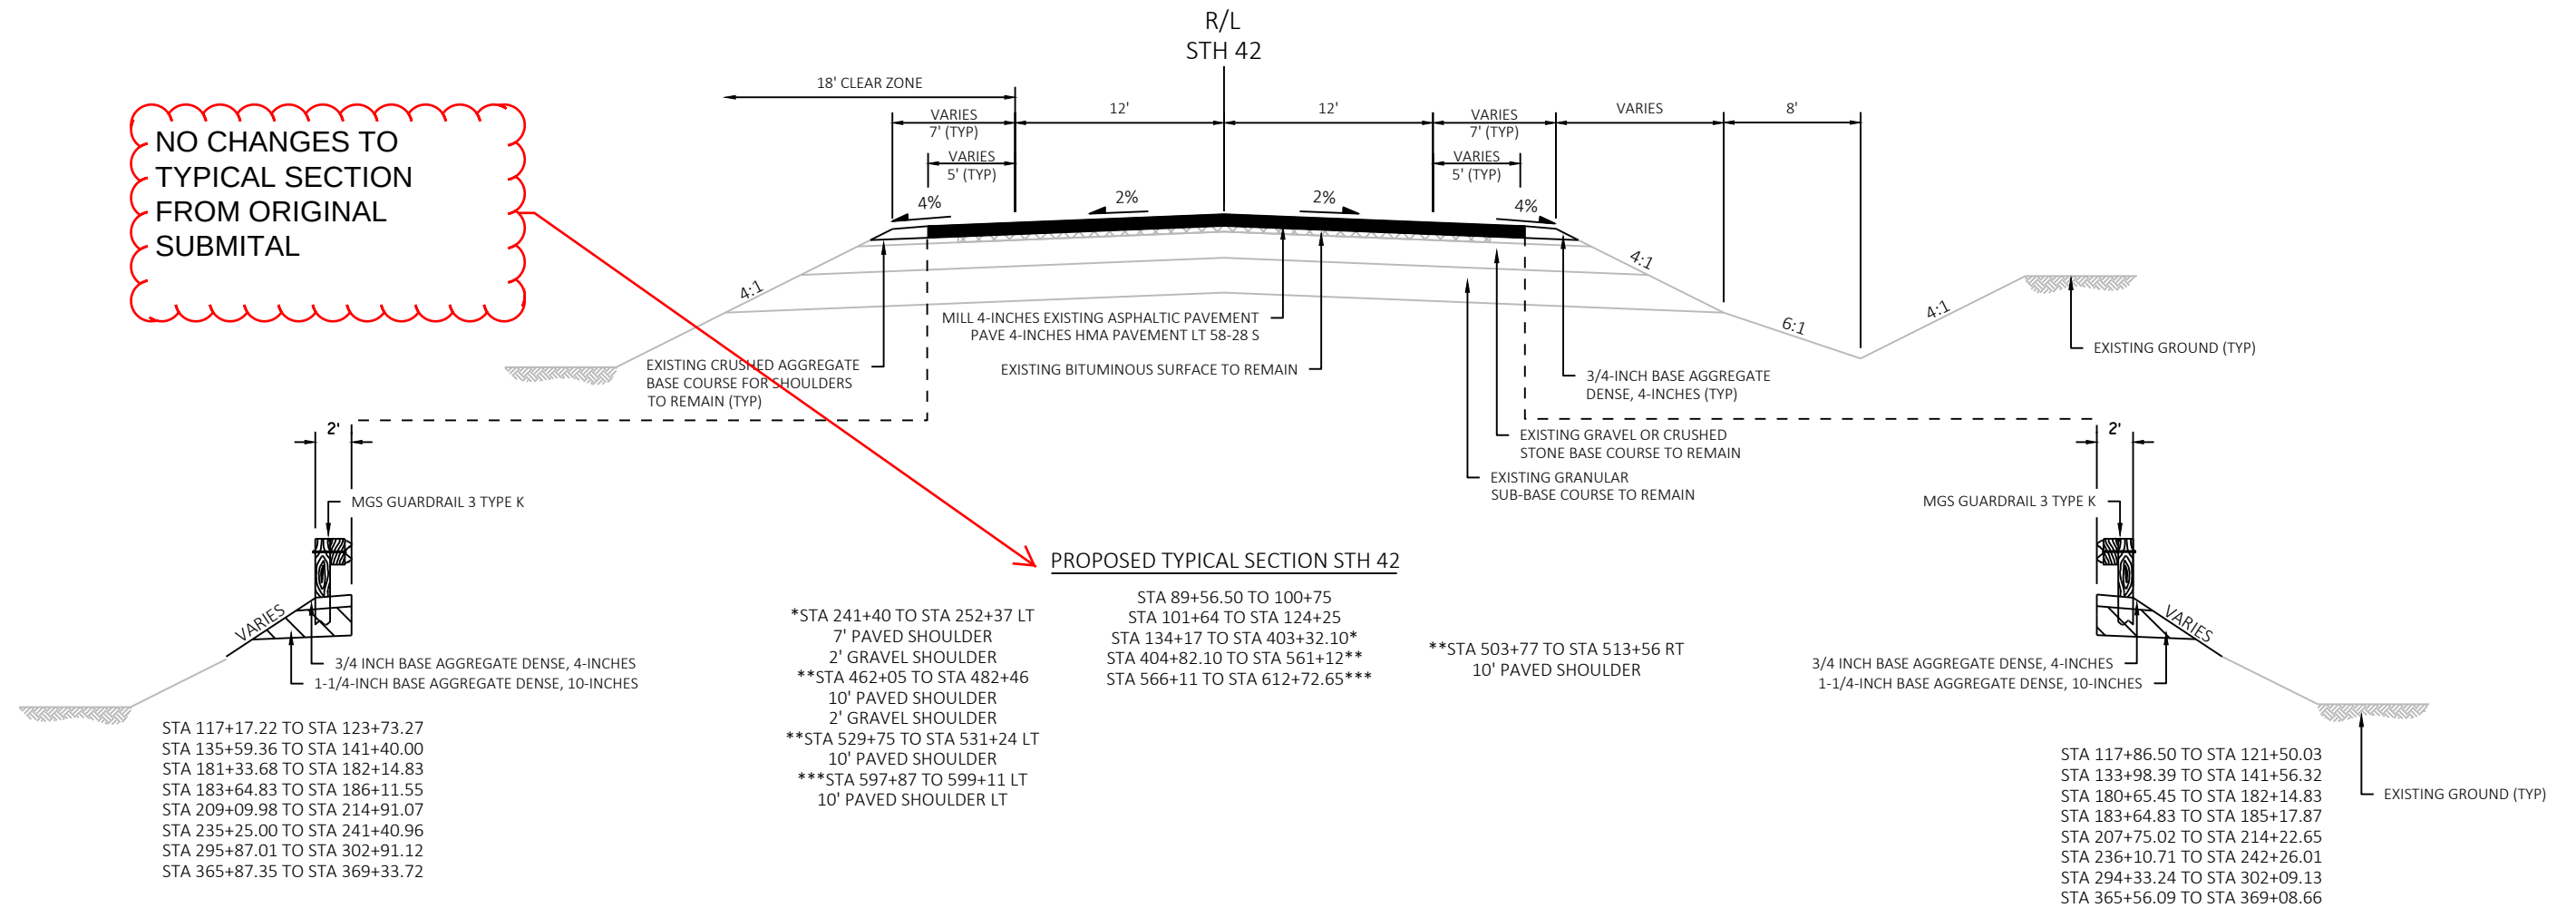


NEW TYPICAL SECTION
FOR CULVERT PIPE
REPLACEMENT AND
GRADING

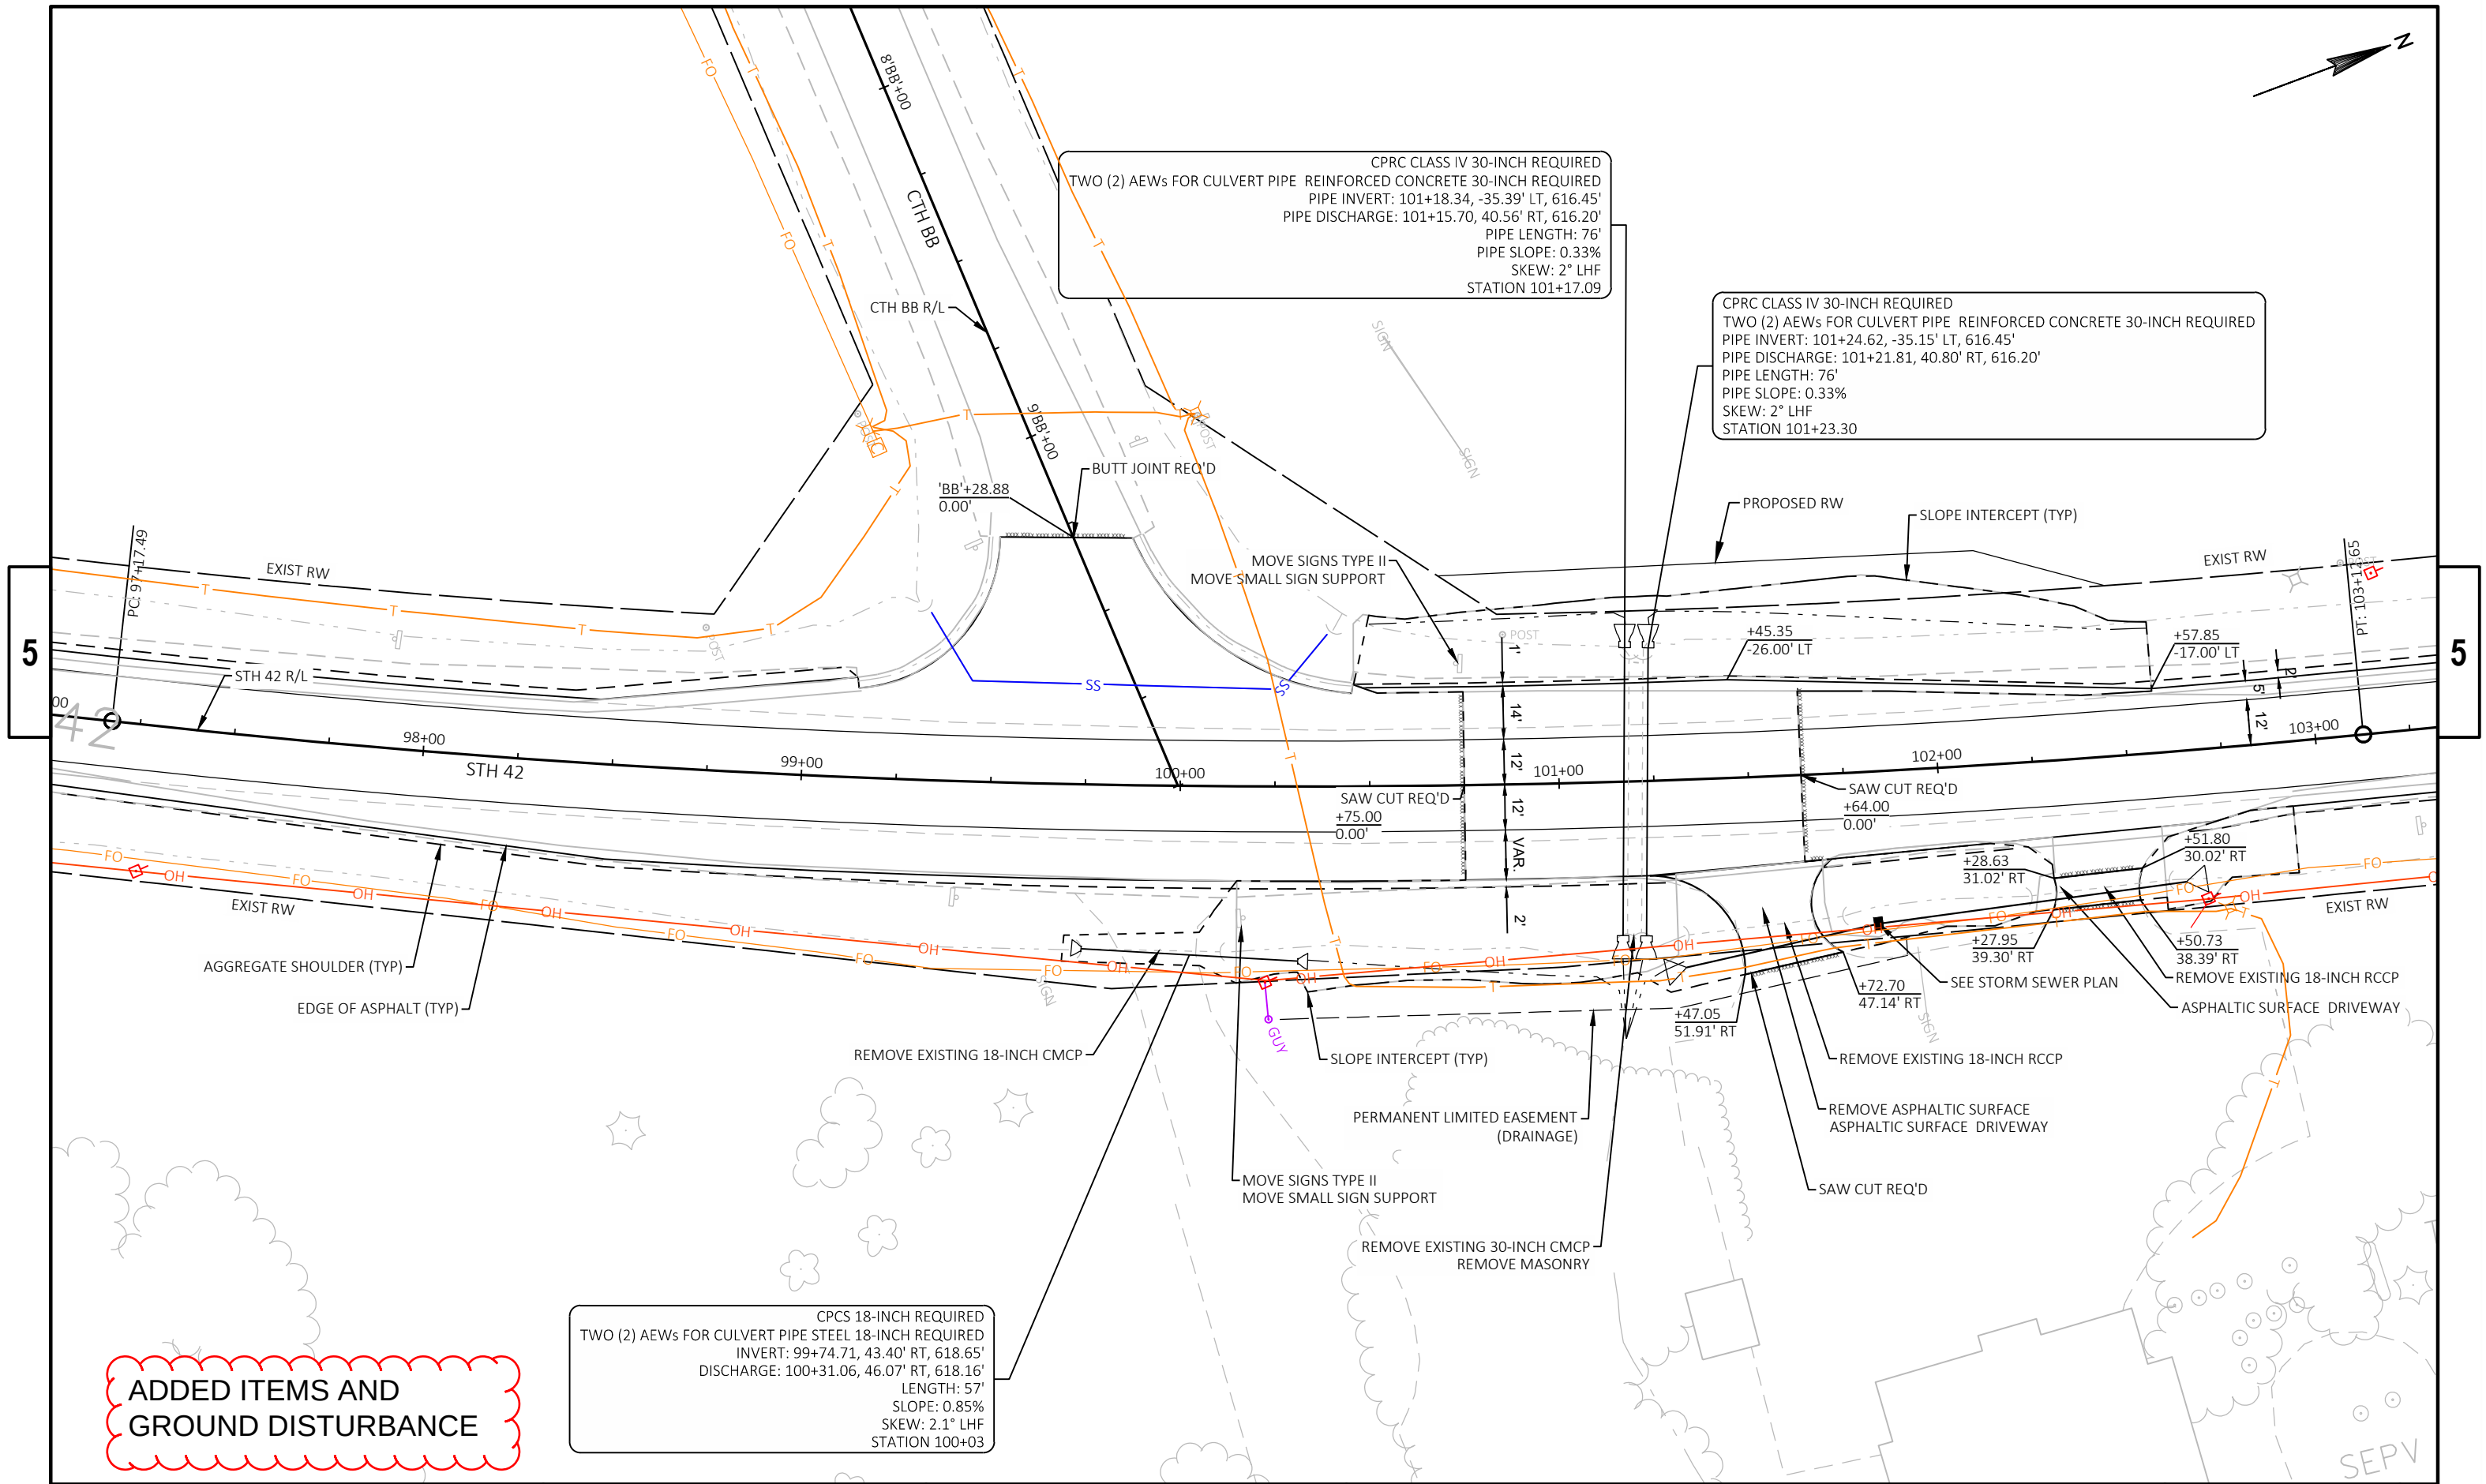

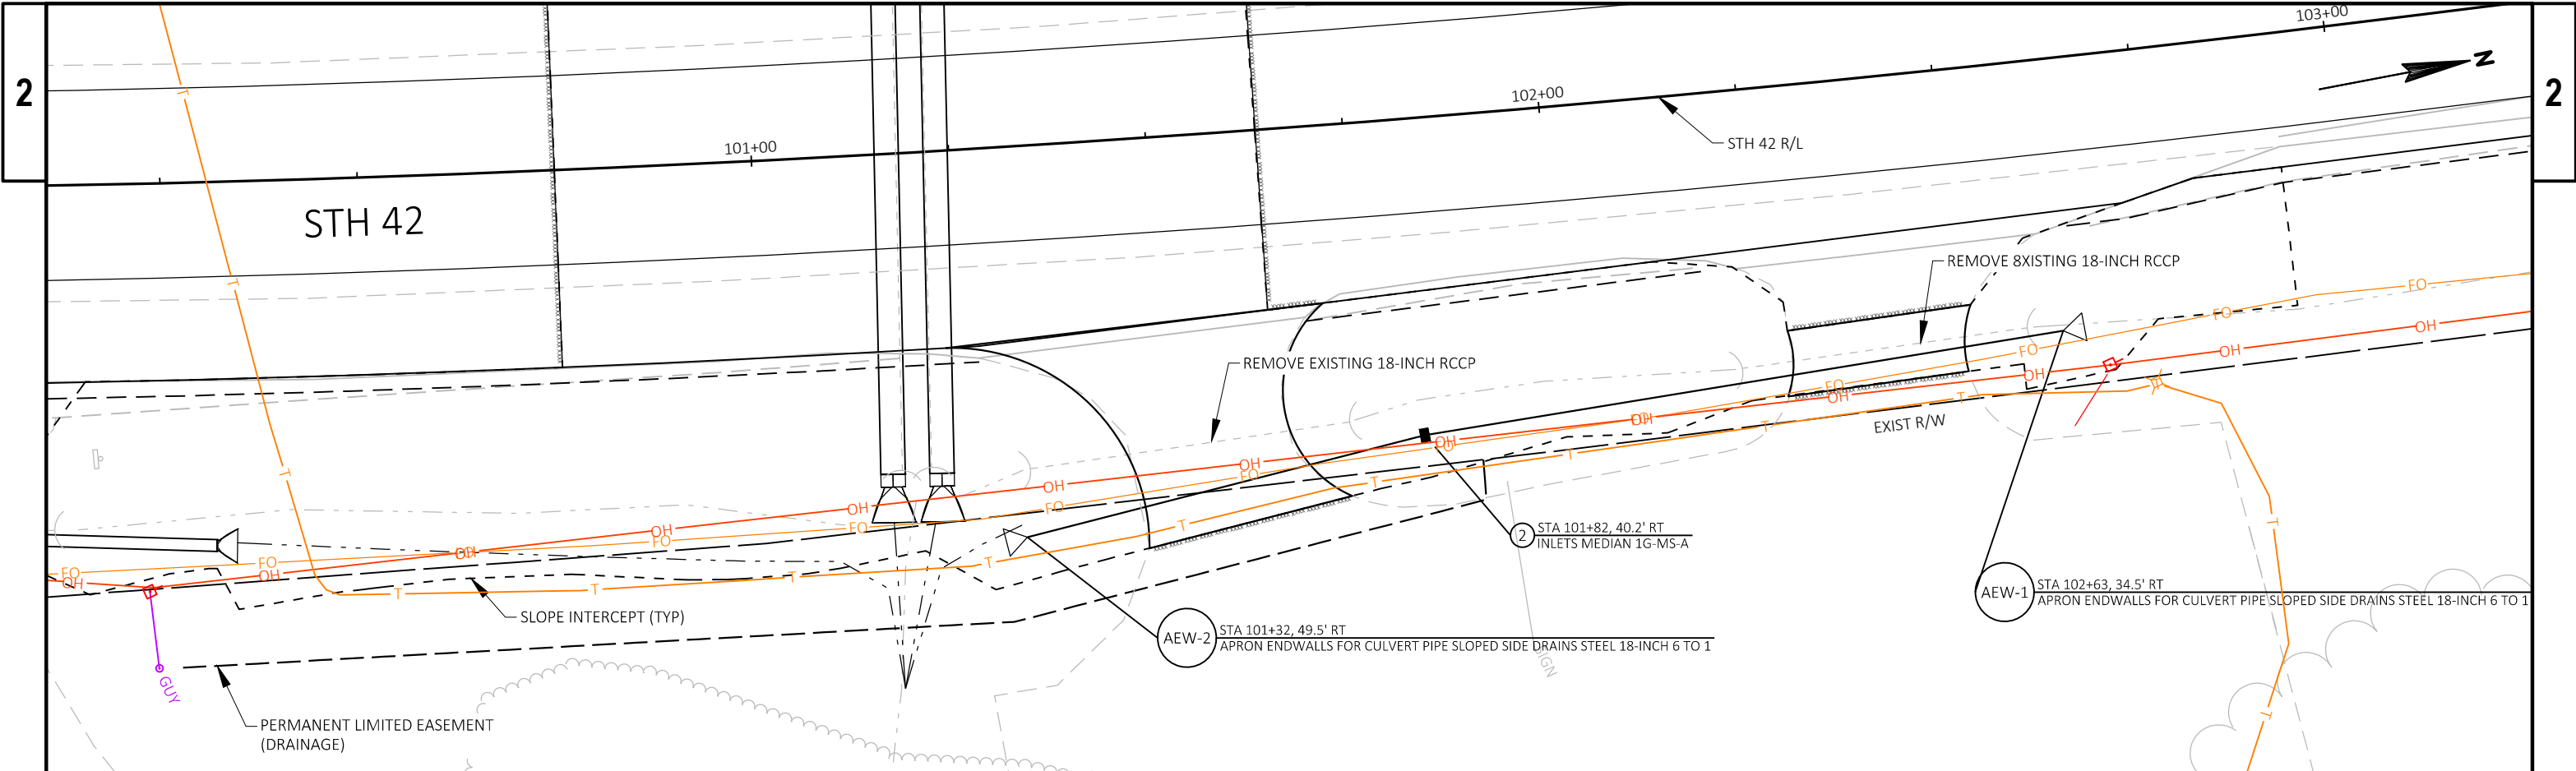



*RIM ELEVATION DEPRESSED
2-INCHES BELOW PROPOSED DITCH GRADE
TO COMPENSATE FOR TOPSOIL SETTLEMENT

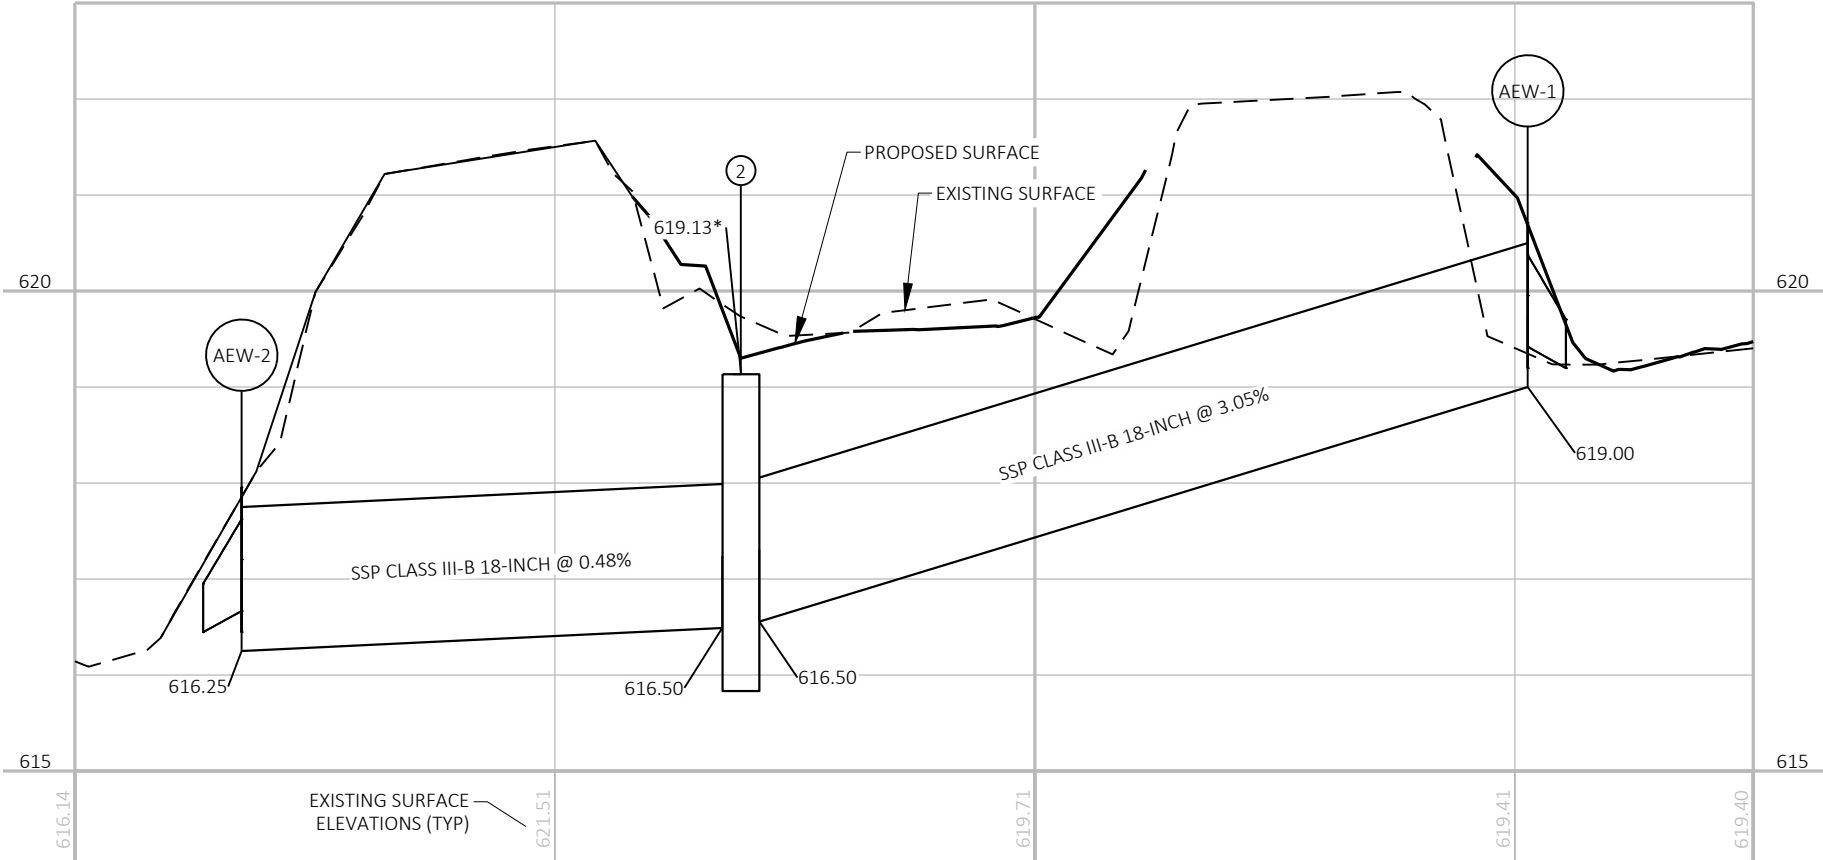


ADDED STORM SEWER



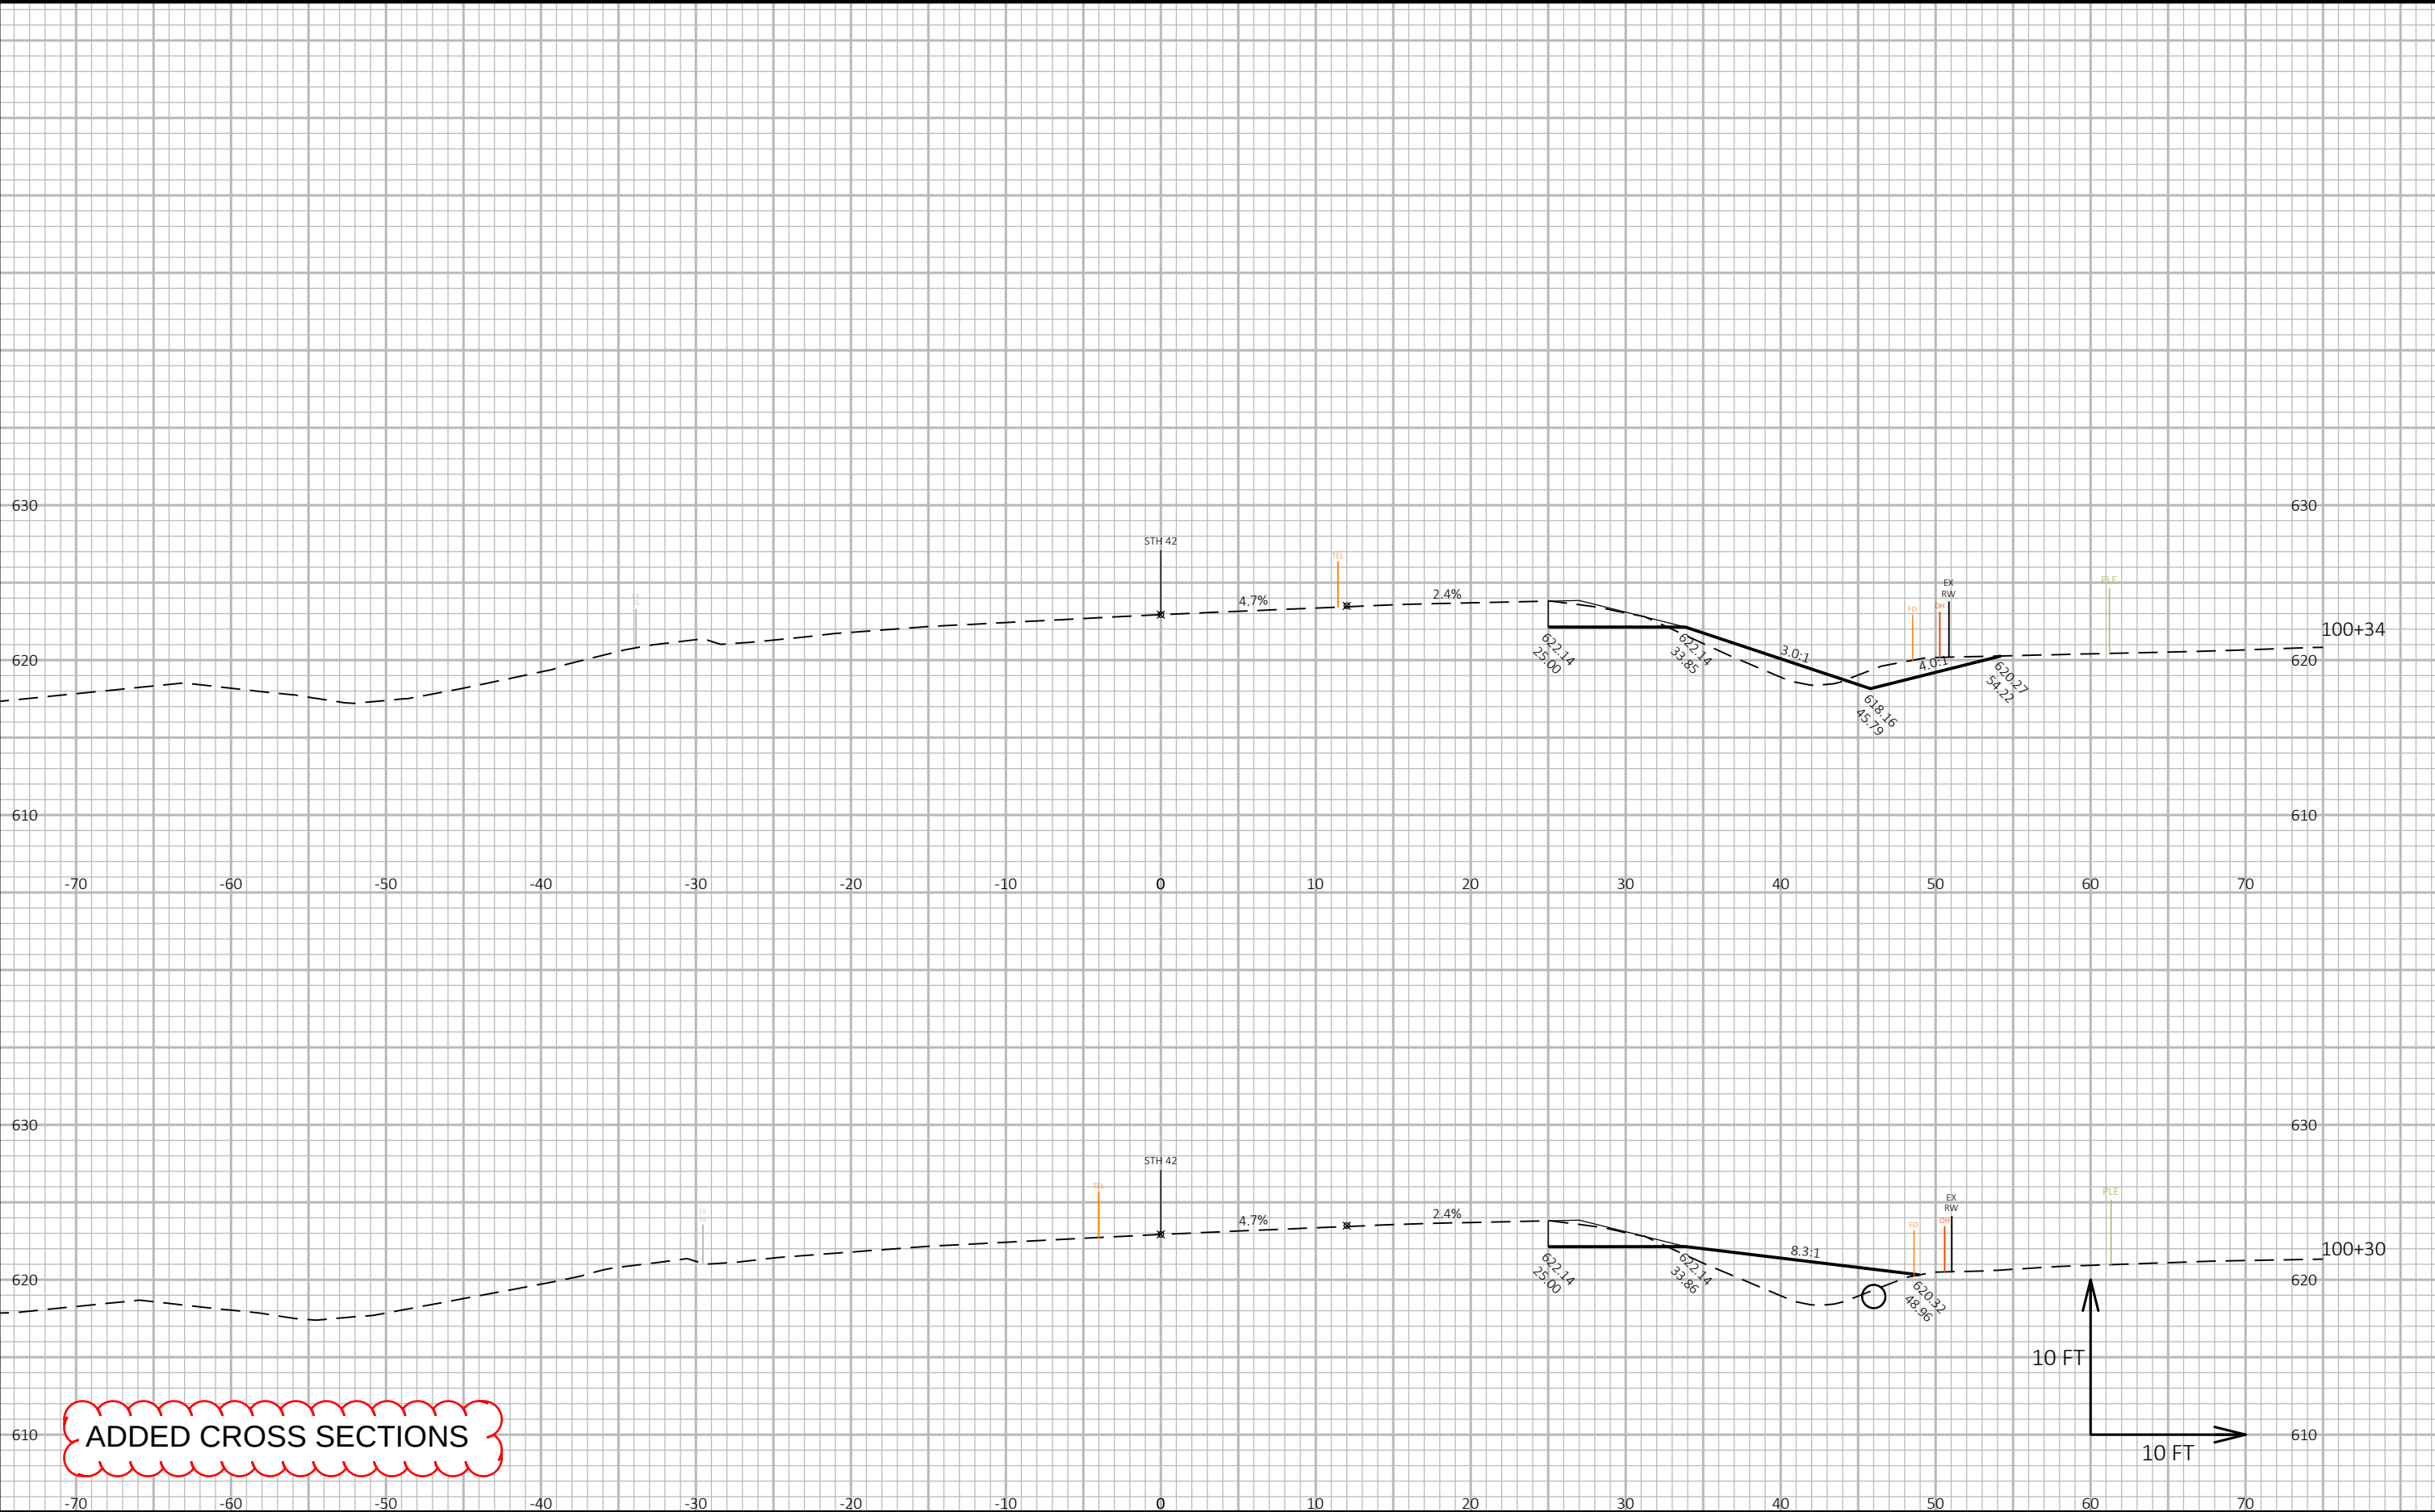


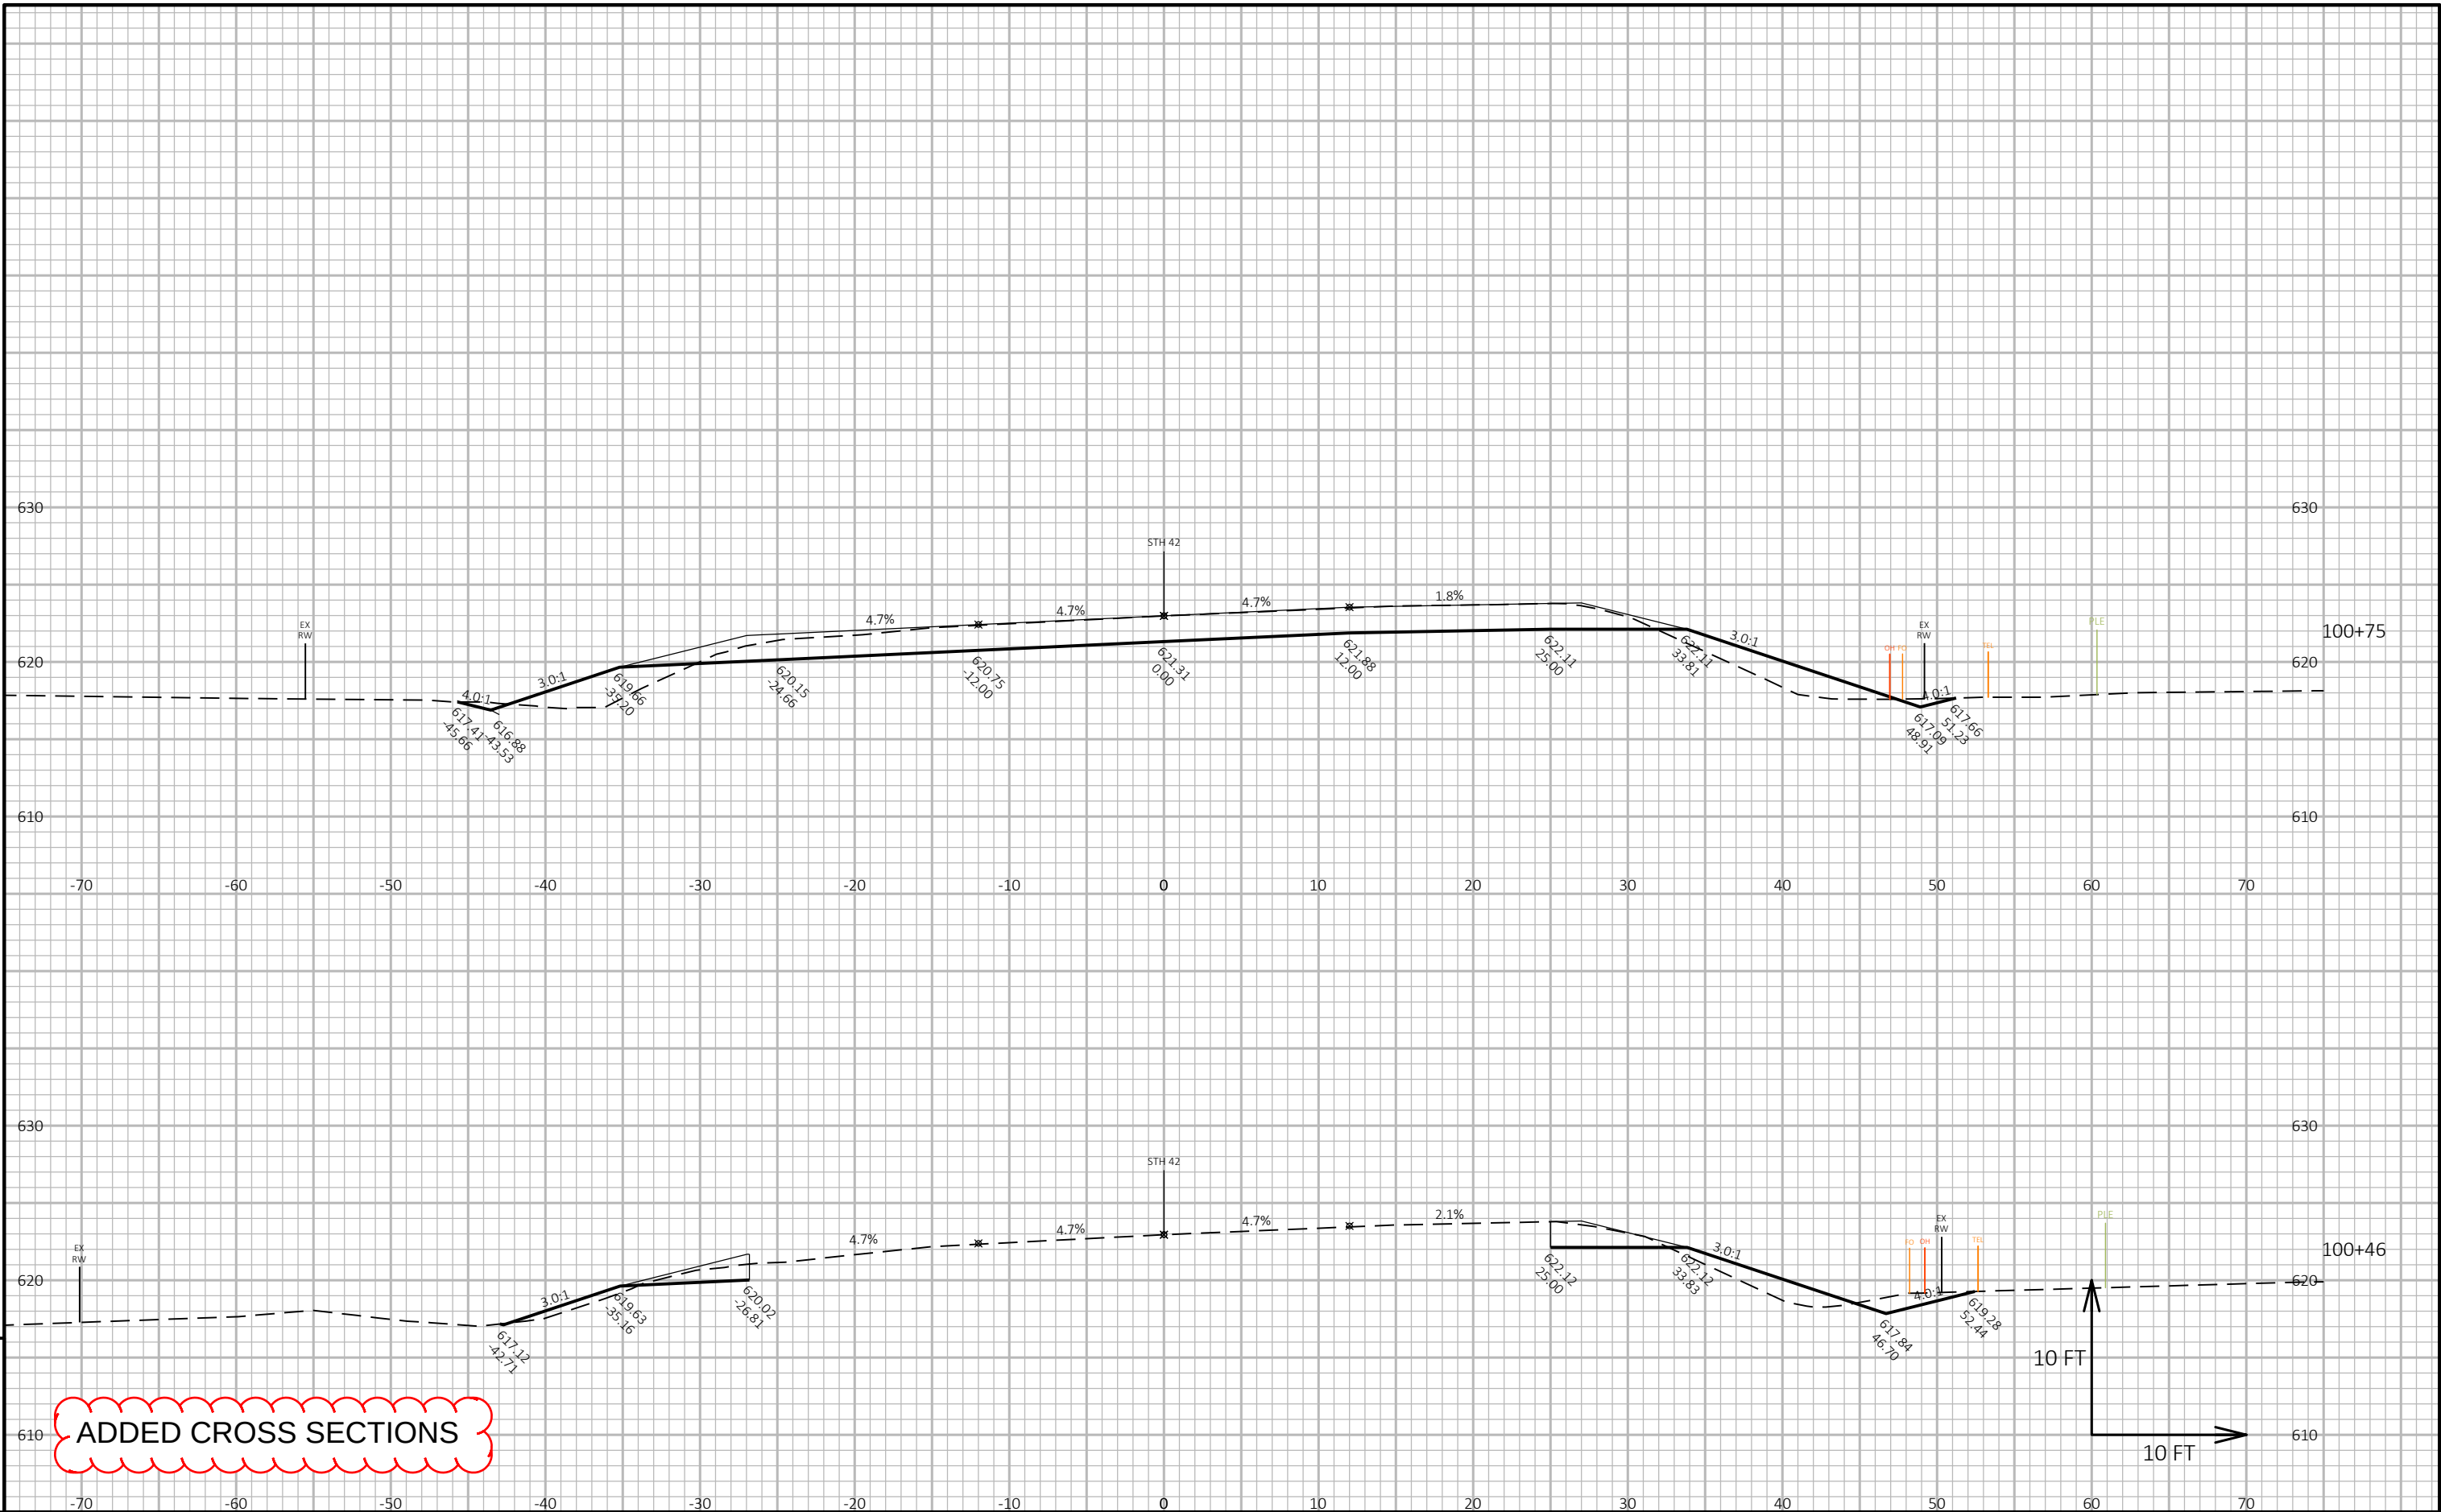



ADDED CROSS SECTIONS

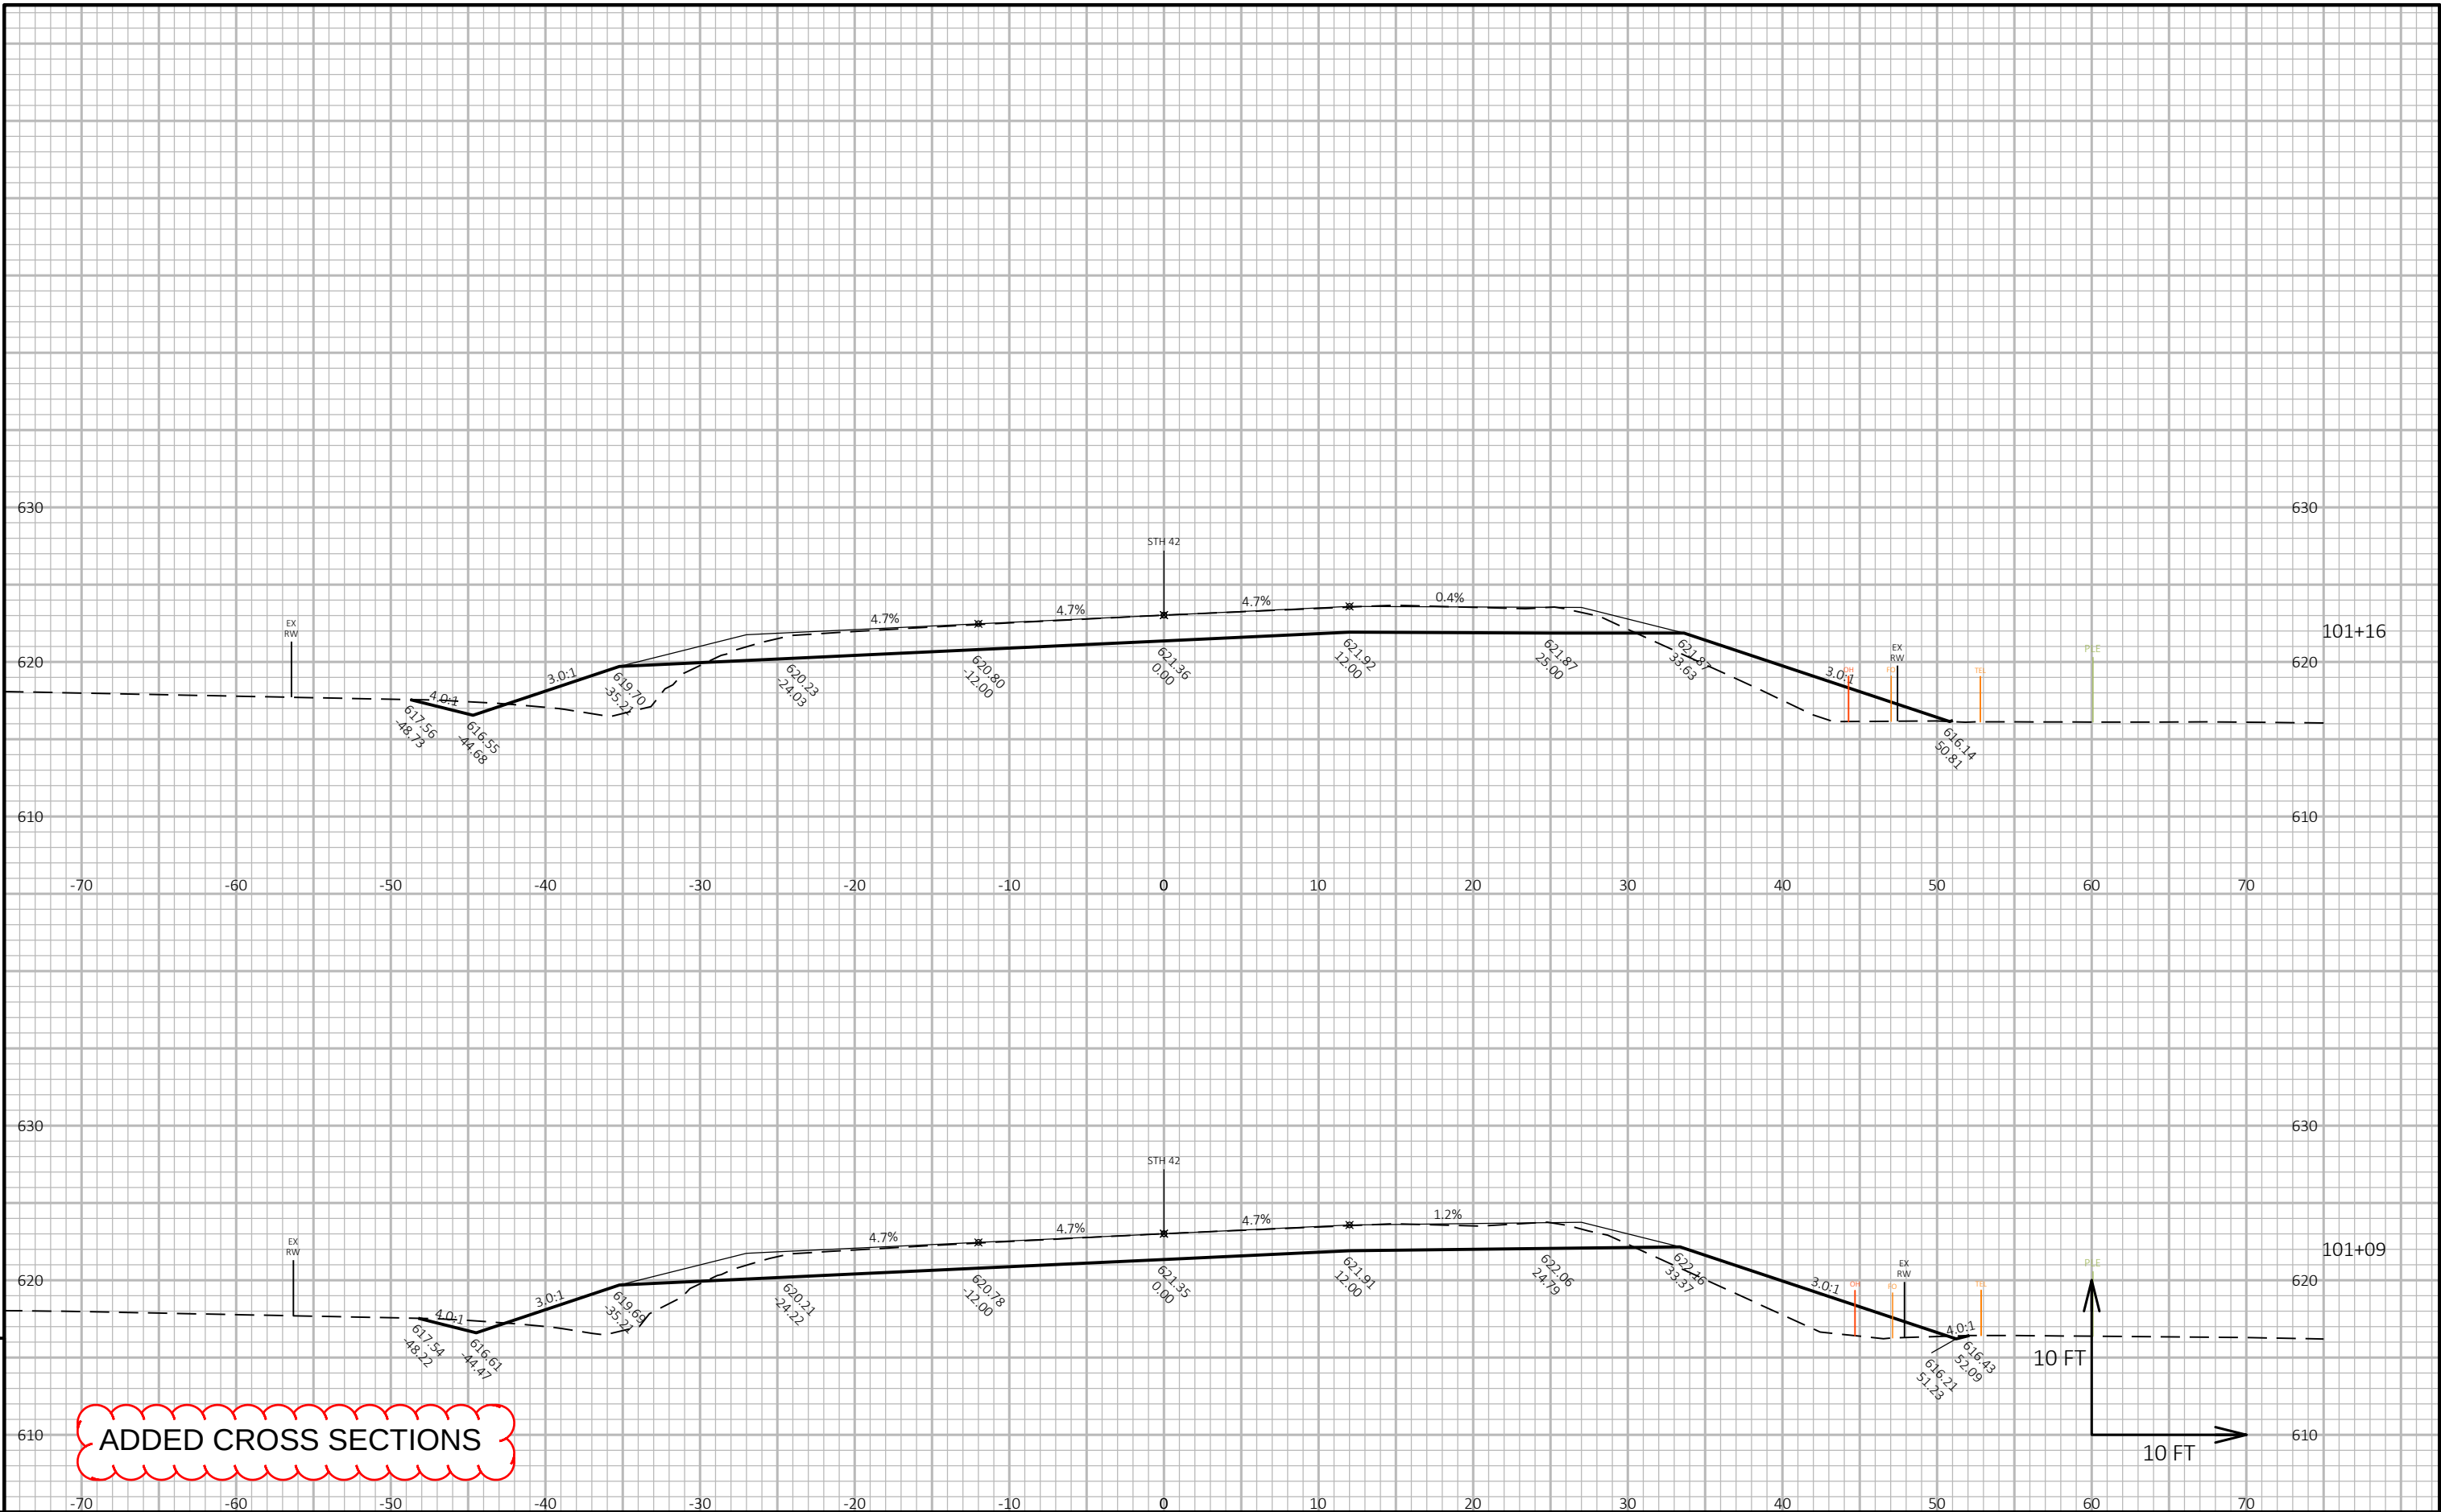


PROJECT NO: 1470-25-71	HWY: STH 42	COUNTY: KEWAUNEE	CROSS SECTIONS: STH 42	SHEET E
------------------------	-------------	------------------	------------------------	---------

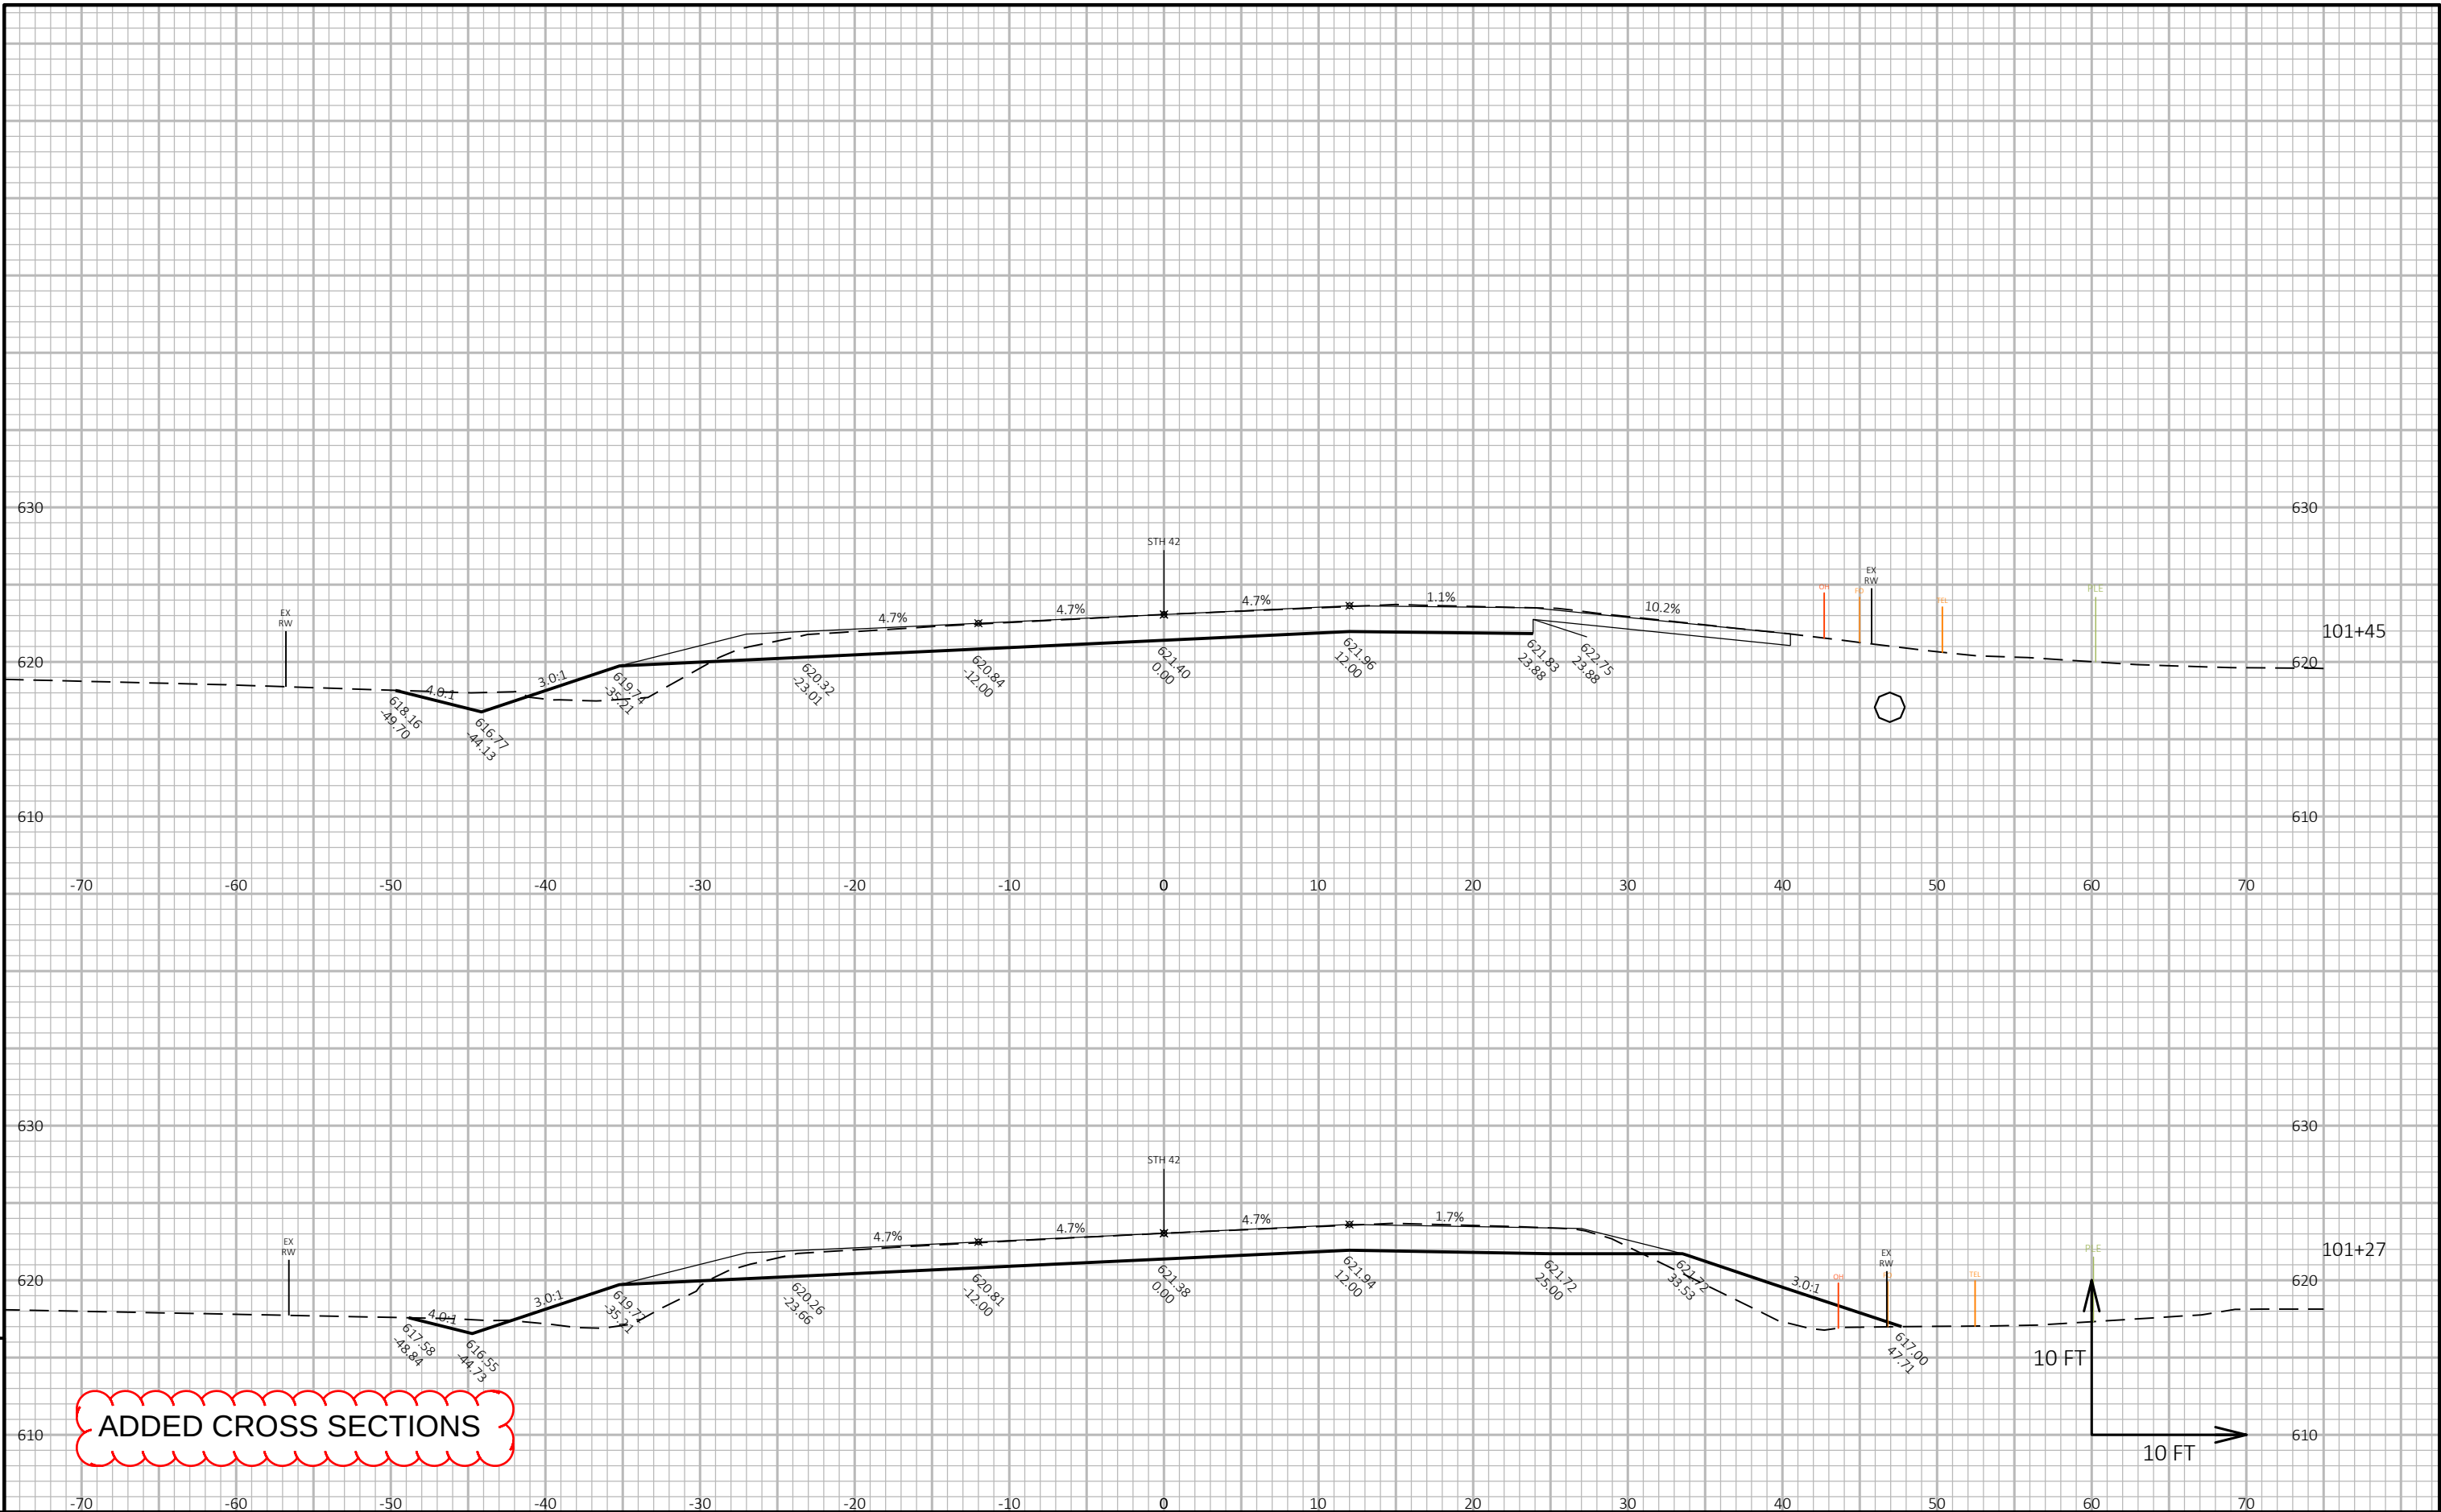

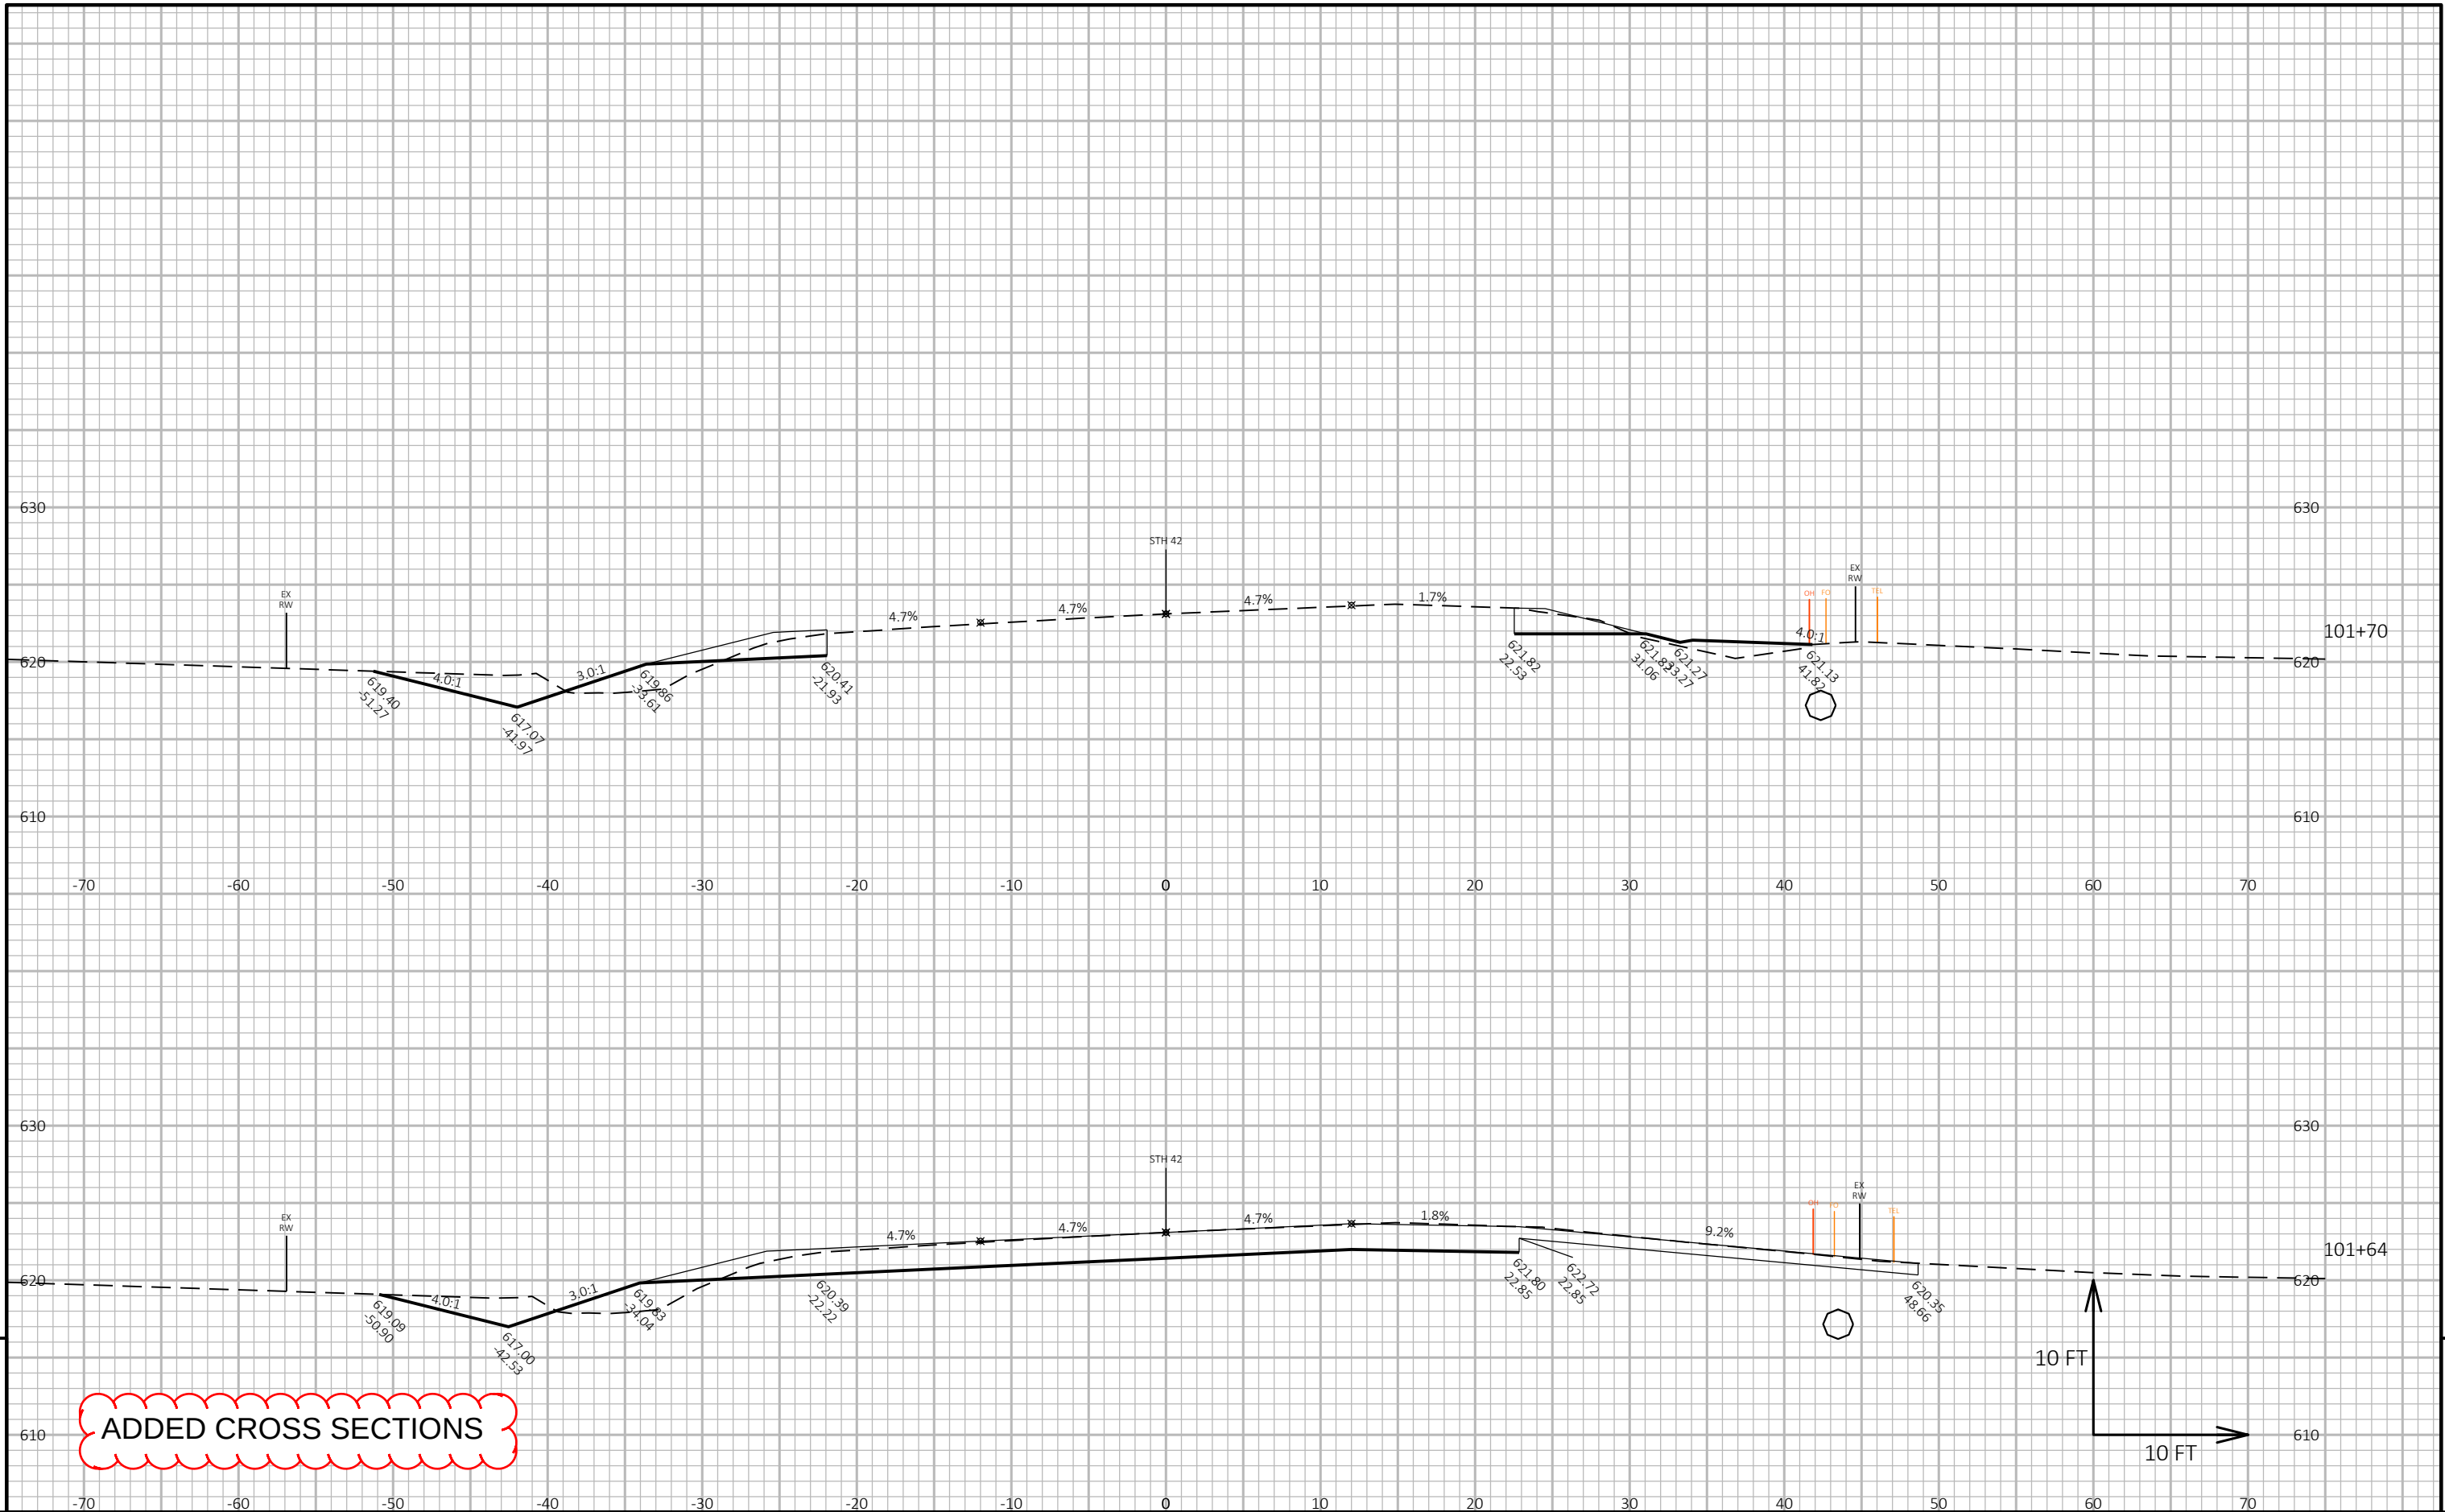


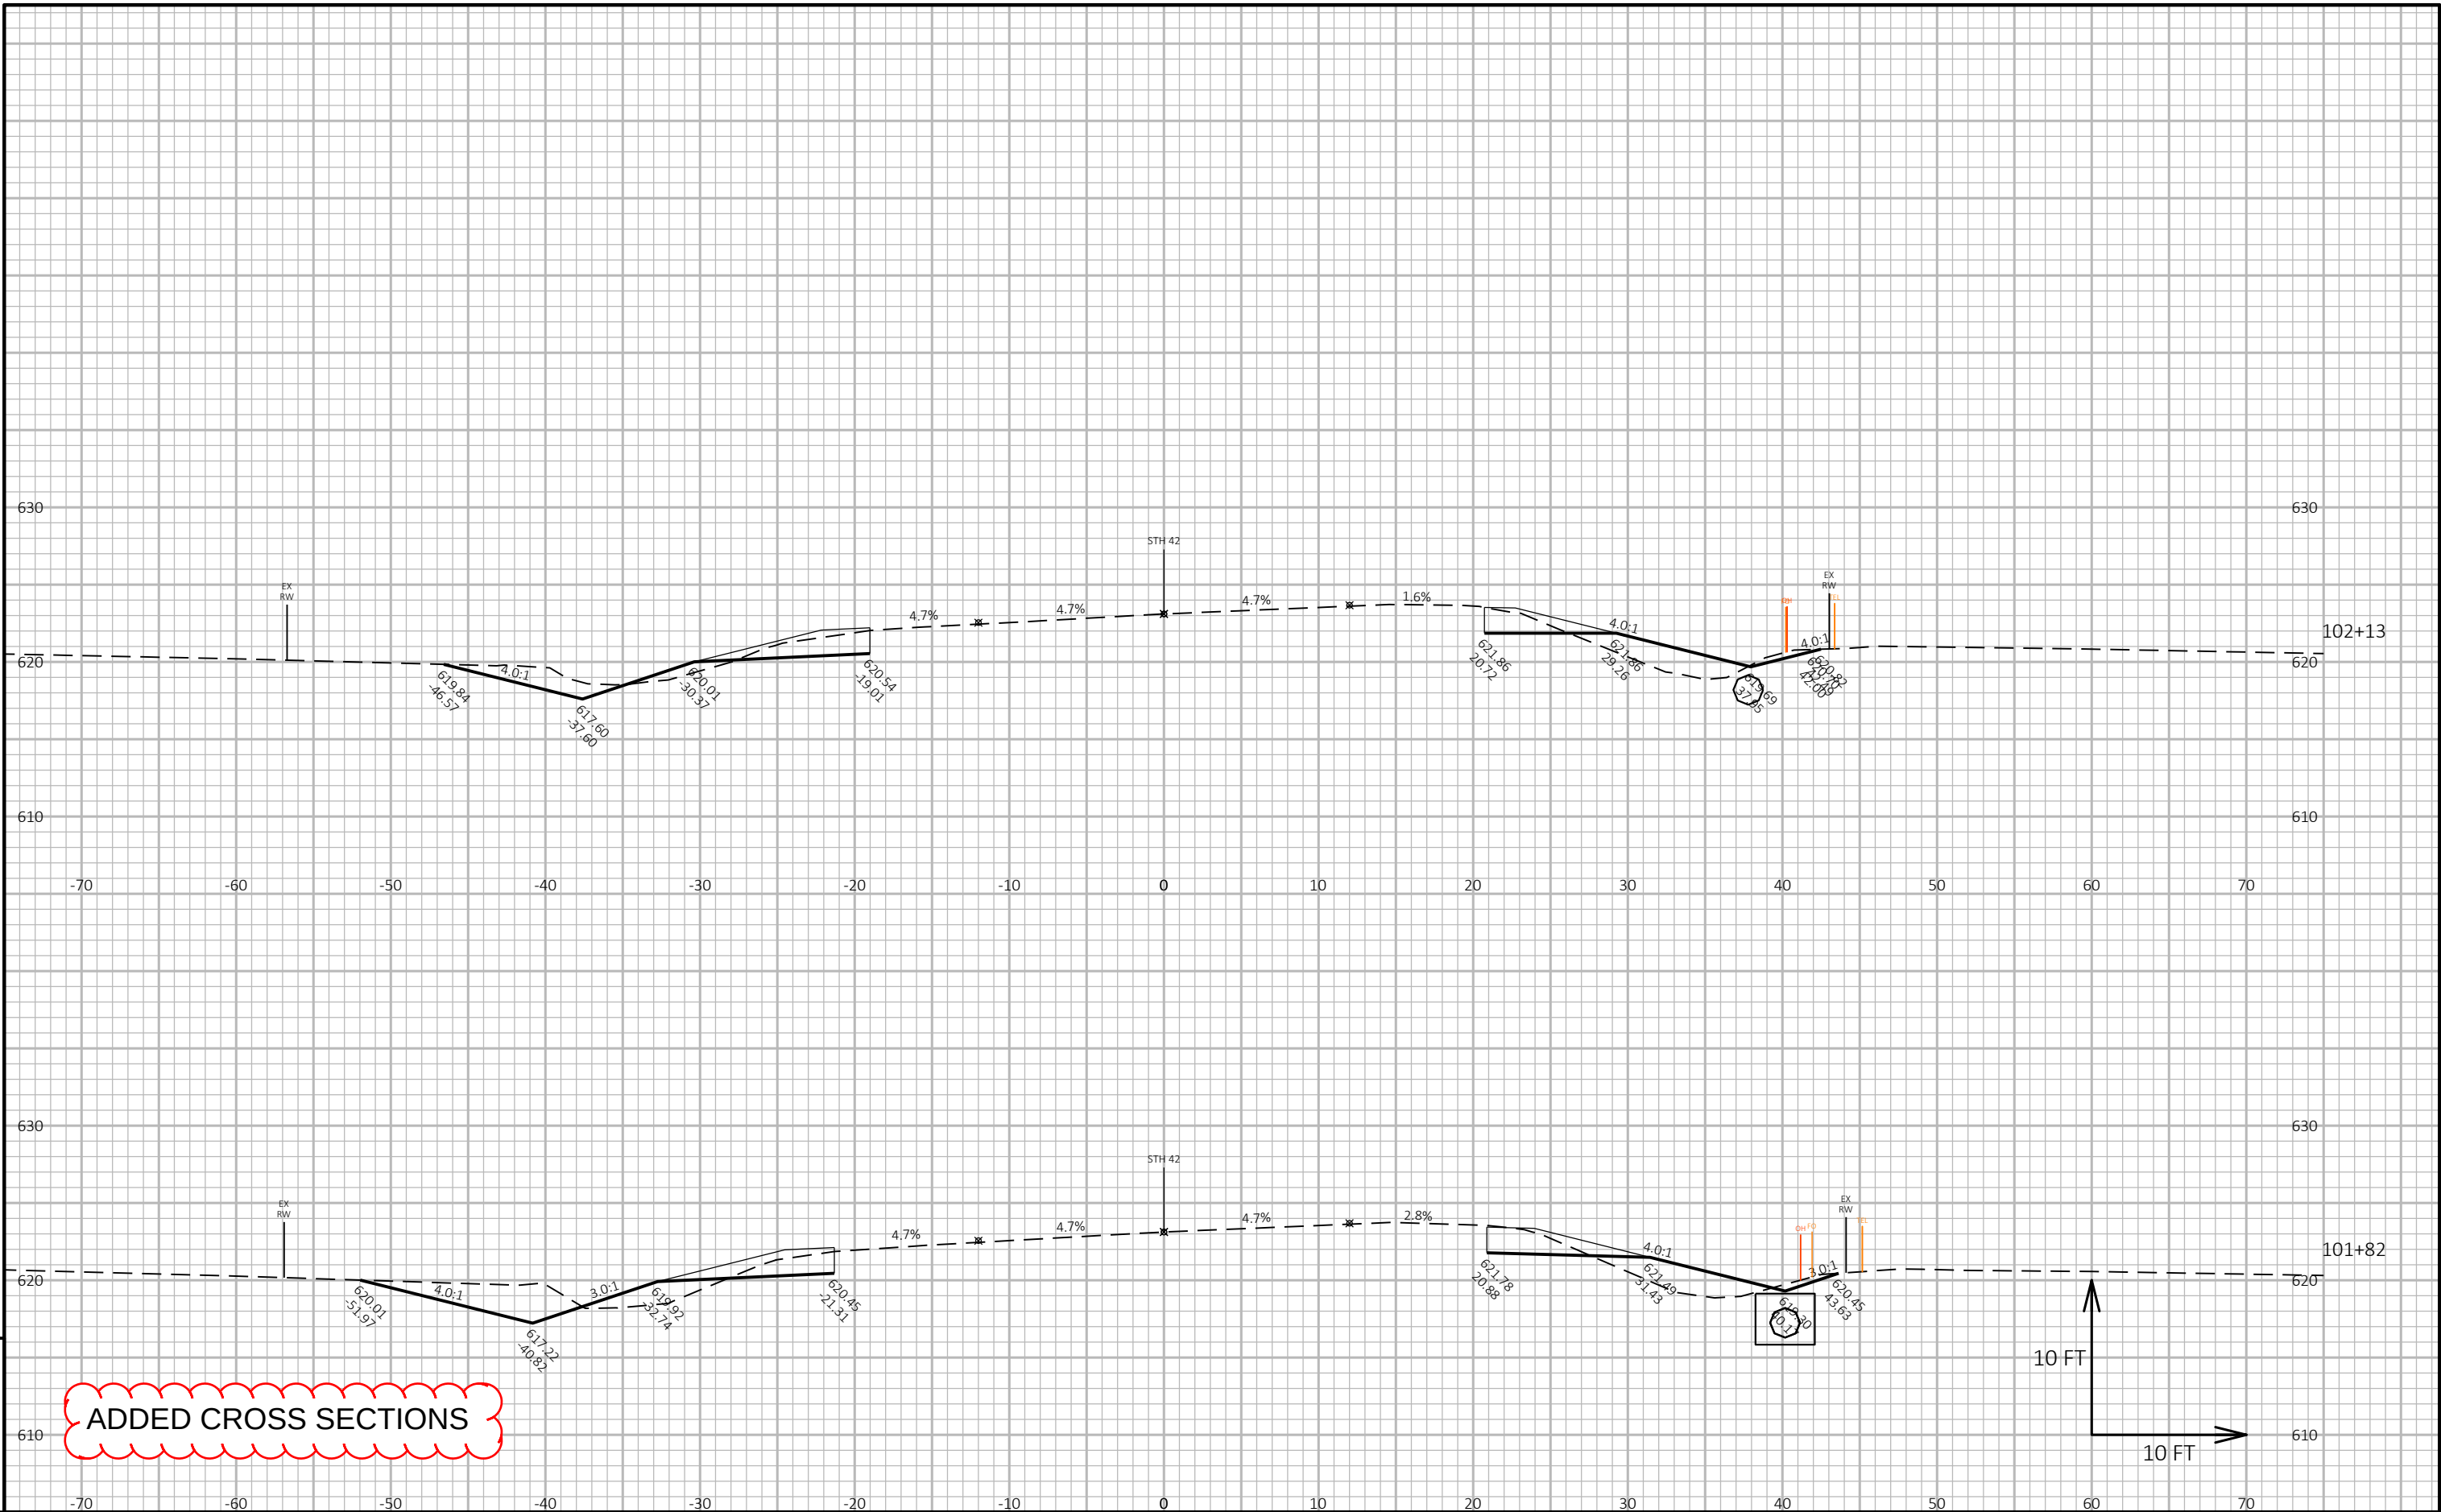

PROJECT NO: 1470-25-71	HWY: STH 42	COUNTY: KEWAUNEE	CROSS SECTIONS: STH 42	SHEET E
------------------------	-------------	------------------	------------------------	---------

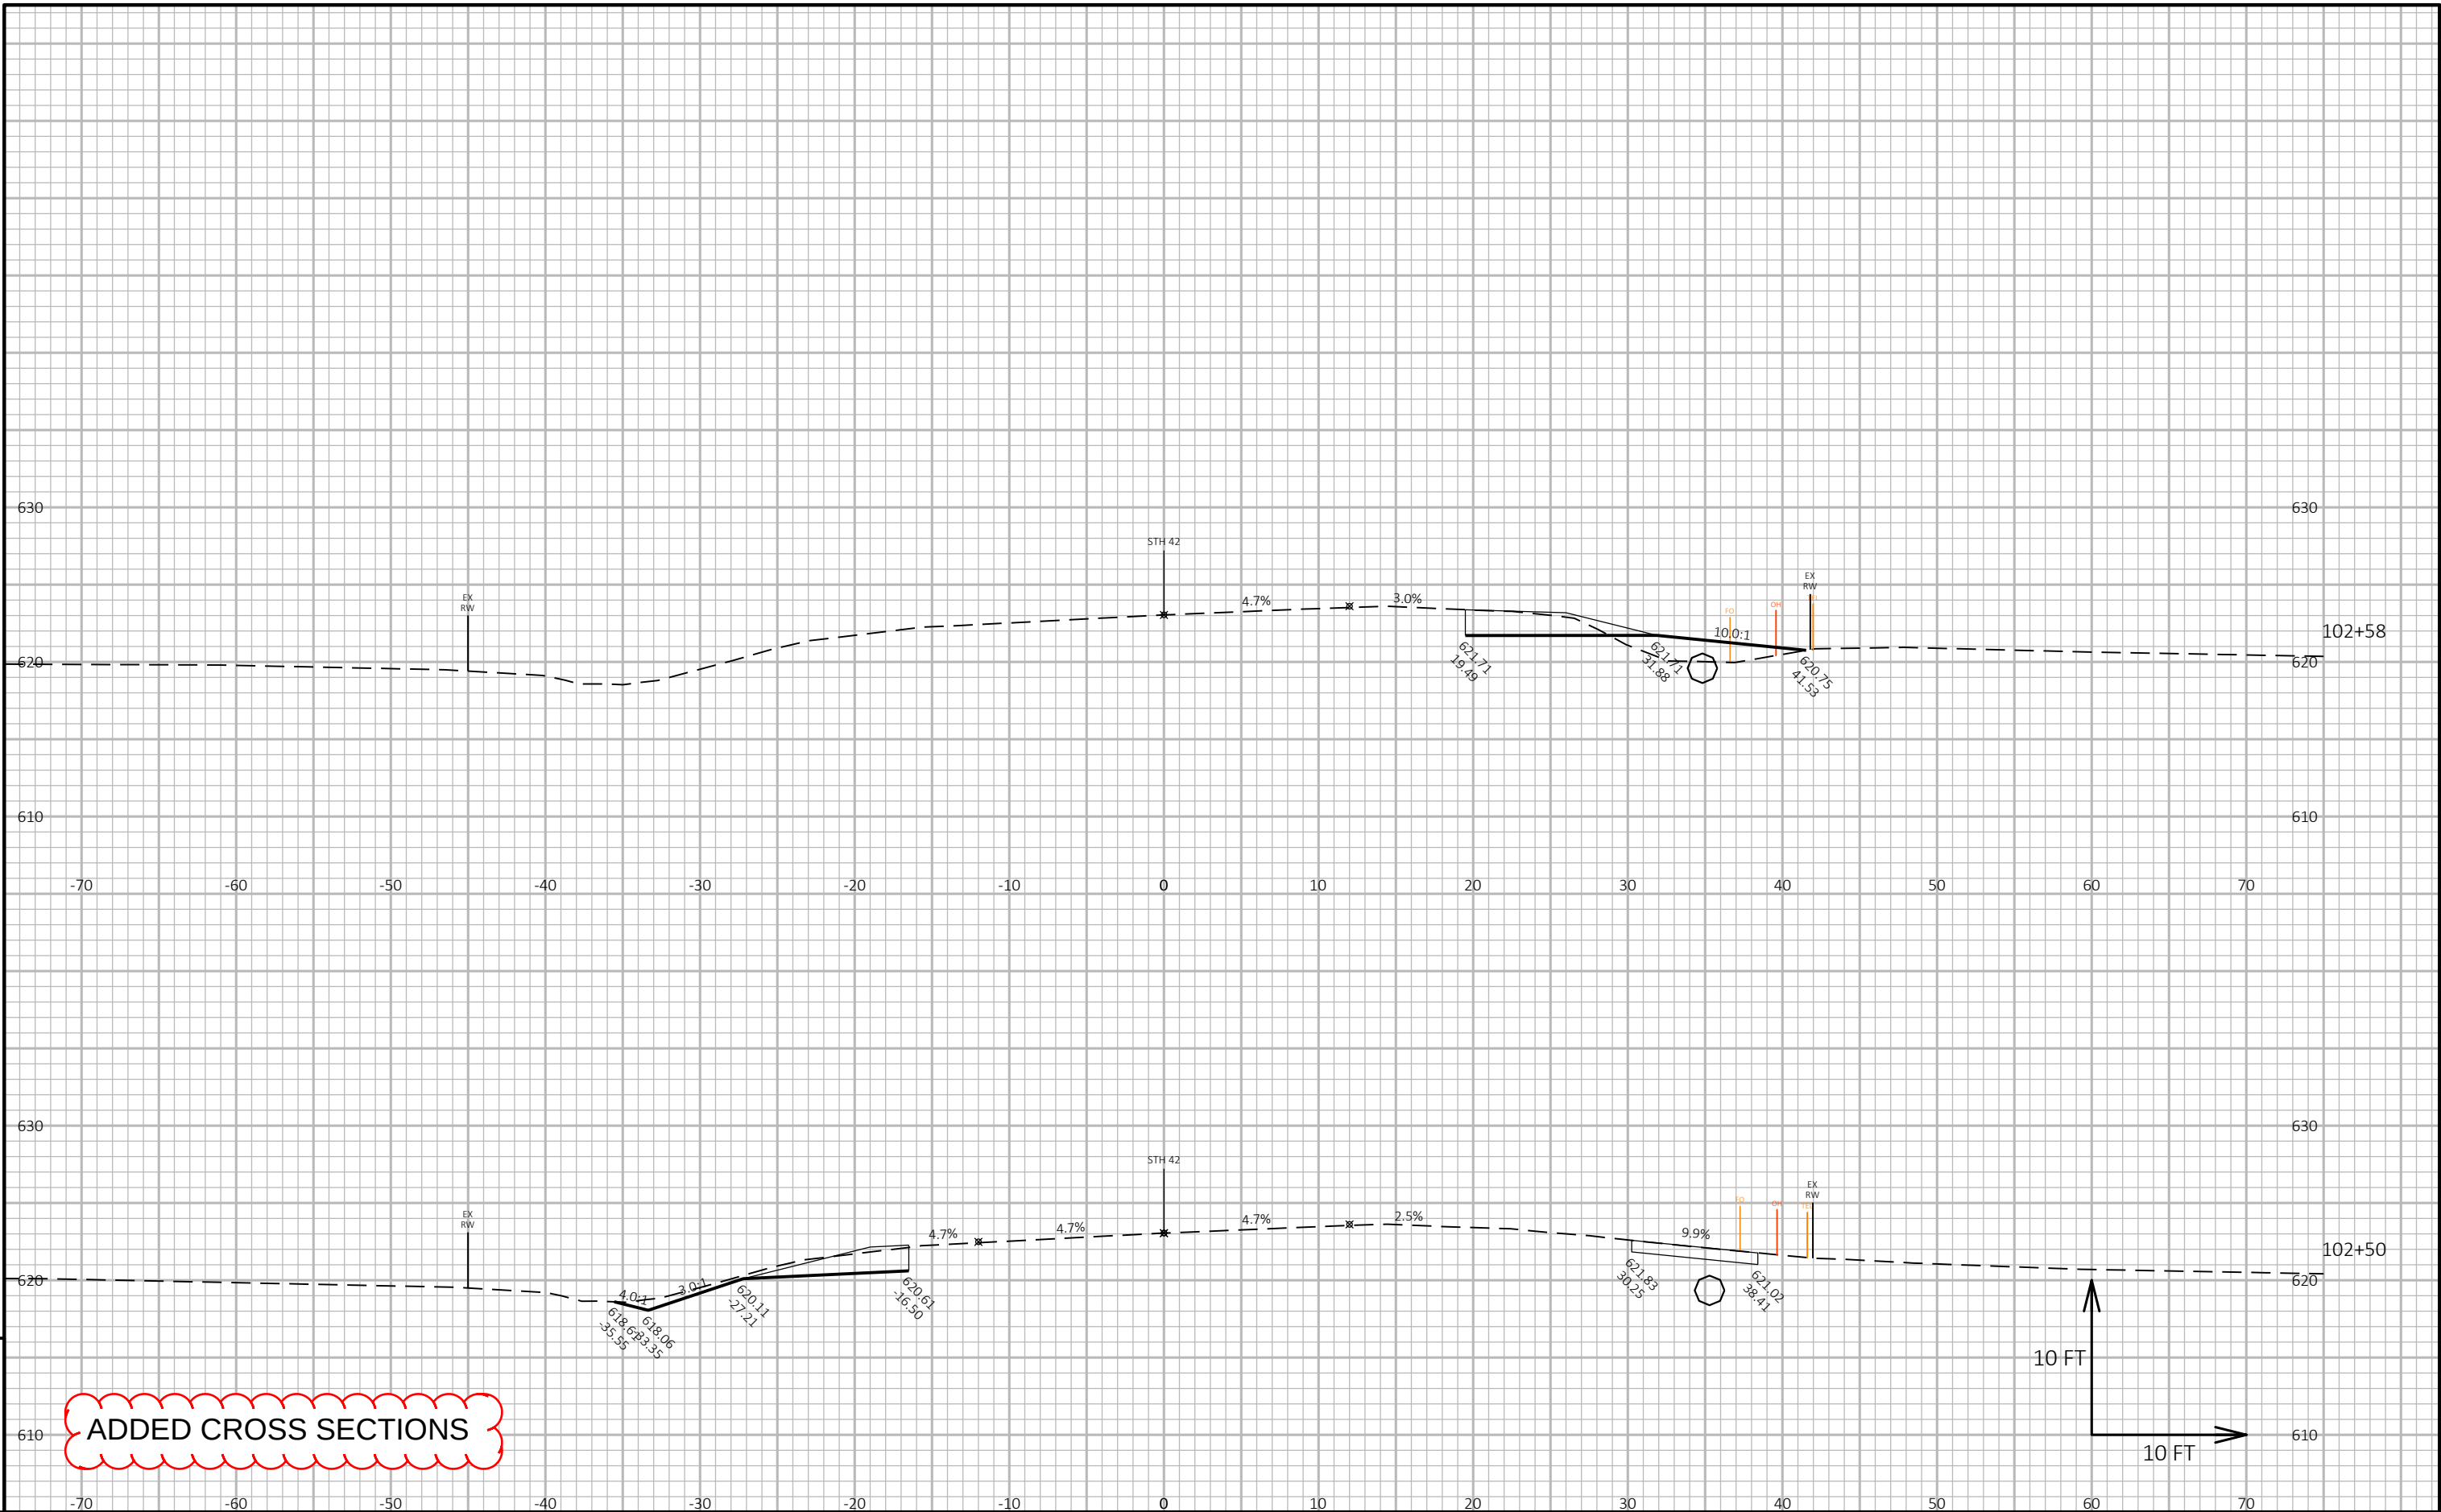



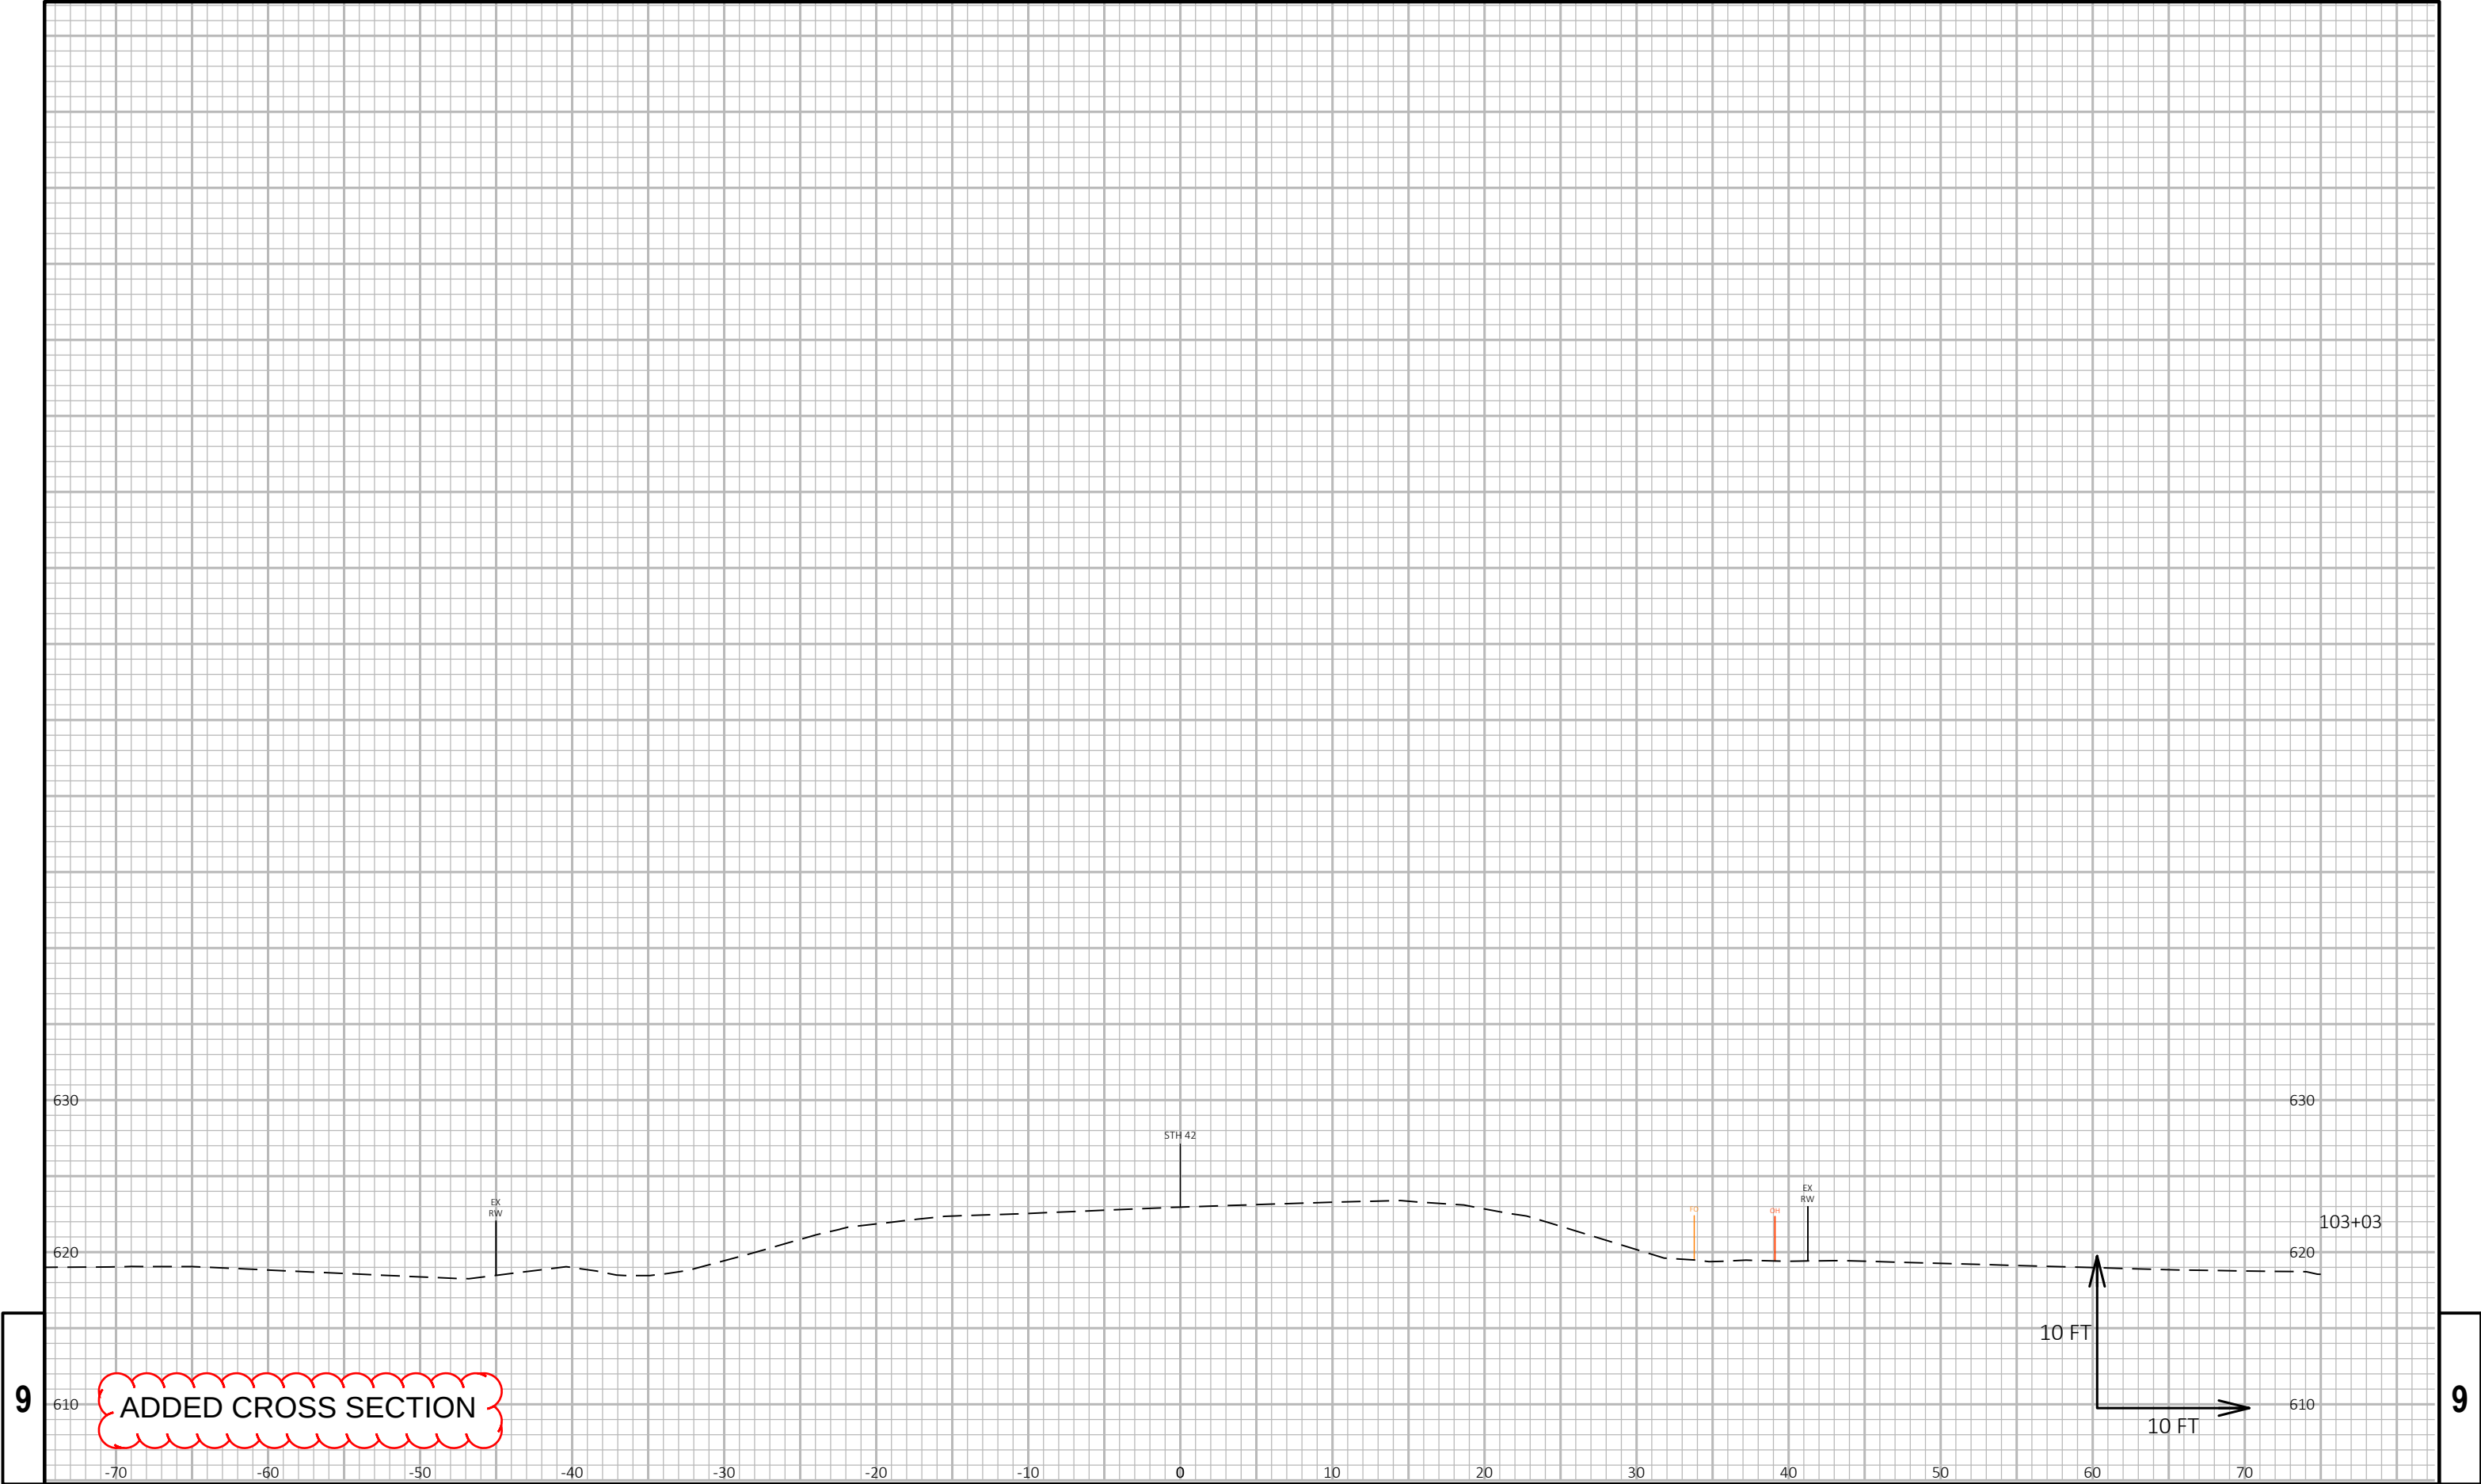

9

9

PROJECT NO: 1470-25-71	HWY: STH 42	COUNTY: KEWAUNEE	CROSS SECTIONS: STH 42	SHEET E
------------------------	-------------	------------------	------------------------	---------

EPlans Preliminary Sheet Numbering Tool

This sheet: ftp://ftp.dot.state.wi.us/transp/roads/eplans/prelim_sheet_numbers.pdf

Notes

- Acrobat 5 or higher is required to use this tool.
- The Bureau of Highway Construction places sheet numbers in the final plan.
- This sheet is for placing preliminary sheet numbers with a "PRE_" prefix.
- If a plan contains multiple projects, number each plan individually.
- Leave this sheet in the plan.

TO ADD PRELIMINARY SHEET NUMBERS

1. Insert this sheet at the end of the plan

- a. With the plan open in Acrobat, select Document > Insert Pages.
- b. In the Select File to Insert dialog box, select this file (prelim_sheet_numbers.pdf)
- c. In the Insert dialog box, choose After for Location and Last page for Page.
- d. Click OK.

2. Click the Place Preliminary Sheet Numbers button

- a. Go to the last sheet of the plan.
- b. Click the Place Preliminary Sheet Numbers button once.
(The preliminary sheet number appears in the bottom right corner of the sheets.
The number should match the page number in the Acrobat Status bar).

3. Re-Save the PDF

- a. Select File > Save As and save the PDF.

TO REMOVE PRELIMINARY SHEET NUMBERS