

GENERAL NOTES

THE LOCATIONS OF EXISTING UTILITY FACILITIES AS SHOWN ON THE PLANS ARE APPROXIMATE. THERE MAY BE OTHER UTILITY FACILITIES WITHIN THE PROJECT AREA THAT ARE NOT SHOWN.

UTILITIES CONTACTS

COMMUNICATIONS

COMPANY NAME
CONTACT NAME
ADDRESS
CITY, STATE, ZIP
PHONE:
EMAIL:

DNR LIASION

DNR NORTHEAST REGIONAL HEADQUARTERS
2984 SHAWANO AVE.
GREEN BAY, WI 54313

MATT SCHAEVE (CALUMET & OUTAGAMIE)
(920) 366-1544
matthew.schaeve@wisconsin.gov

JAY SCHIEFELBEIN (WINNEBAGO)
(920) 360-3784
jeremiah.schiefelbein@wisconsin.gov

NE REGION SURVEY COORDINATOR

CORMAC MCINNIS, RLS
944 VANDERPERREN WAY
GREEN BAY, WI 54304
(920)492-5638
cormac.mcinnis@dot.wi.gov



Dial  or (800)242-8511
www.DiggersHotline.com

EMERGENCY CONTACT NUMBERS FOR WISCONSIN POWER AND LIGHT COMPANY

ELECTRIC 24 HOUR EMERGENCY SERVICE: 1-800-862-6261
GAS 24 HOUR EMERGENCY SERVICE: 1-800-862-6263


EMERGENCY CONTACT NUMBERS FOR WISCONSIN PUBLIC SERVICE

ELECTRIC 24 HOUR EMERGENCY SERVICE: 1-800-450-7240
GAS 24 HOUR EMERGENCY SERVICE: 1-800-450-7280




EMERGENCY CONTACT NUMBERS FOR WE ENERGIES
ELECTRIC 24 HOUR EMERGENCY SERVICE: 1-800-662-4797
GAS 24 HOUR EMERGENCY SERVICE: 1-800-261-5325


ORDER OF SECTION 2 DETAIL SHEETS

- GENERAL NOTES
- TYPICAL SECTIONS
- CONSTRUCTION DETAILS
 - PLAN DETAILS
 - TRAFFIC CONTROL
 - DETOUR PLAN
 - ALIGNMENT PLAN

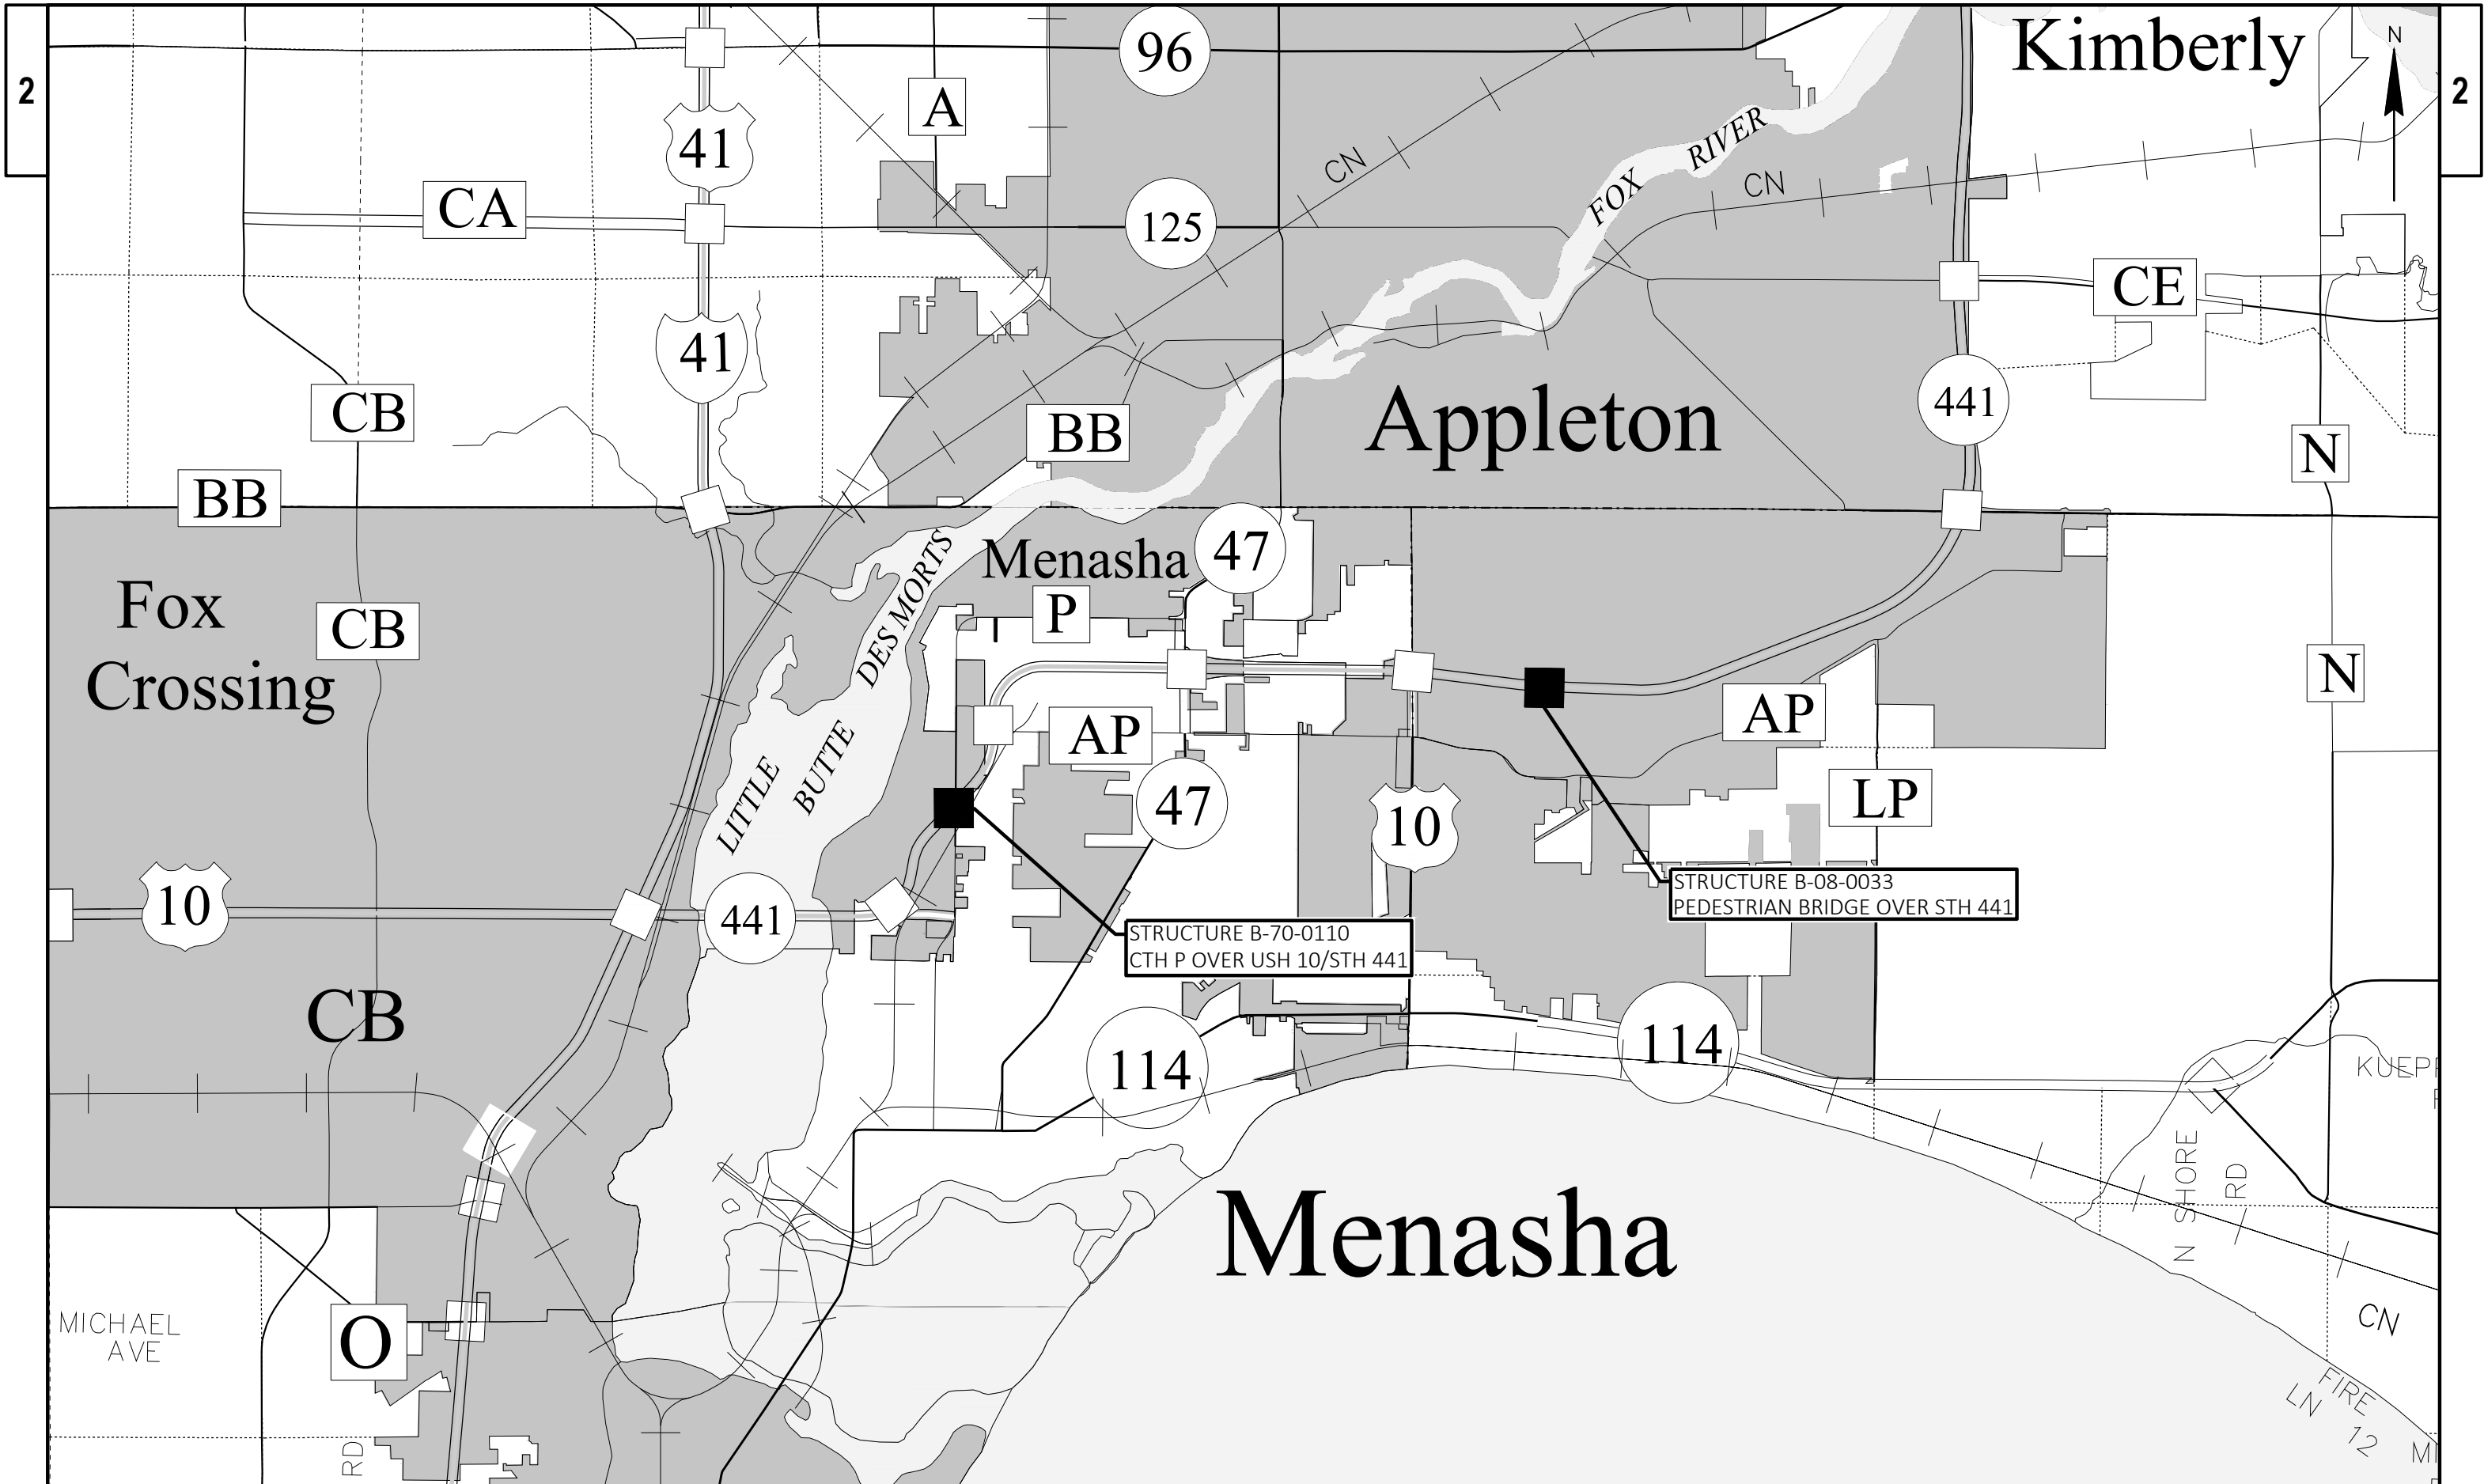


PROJECT NO: 4685-33-71	HWY: VAR HWY	COUNTY: WINNEBAGO	PROJECT OVERVIEW	SHEET	E
------------------------	--------------	-------------------	------------------	-------	---

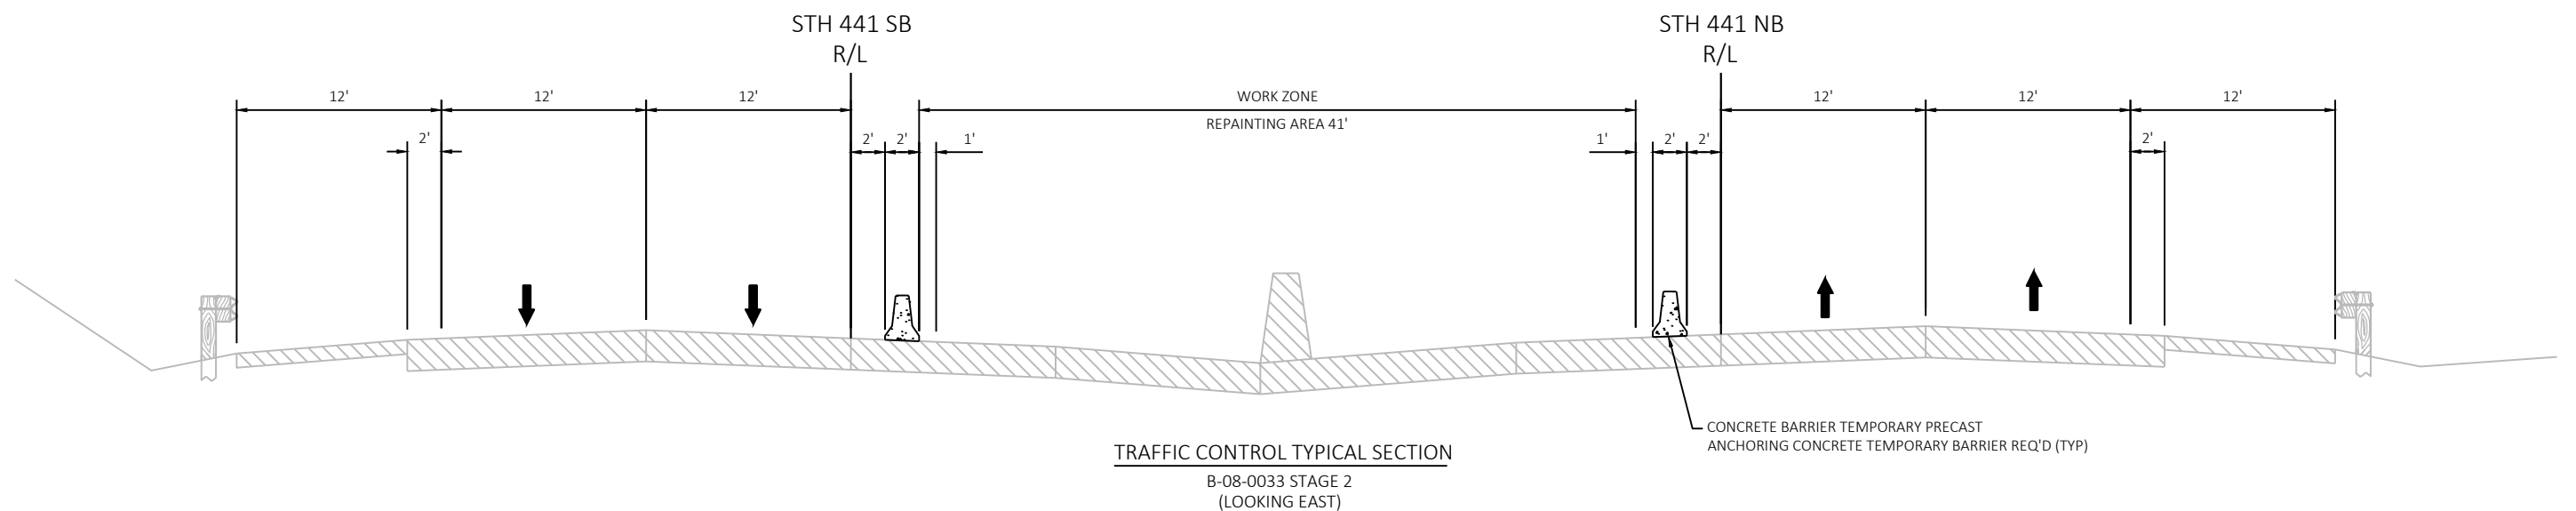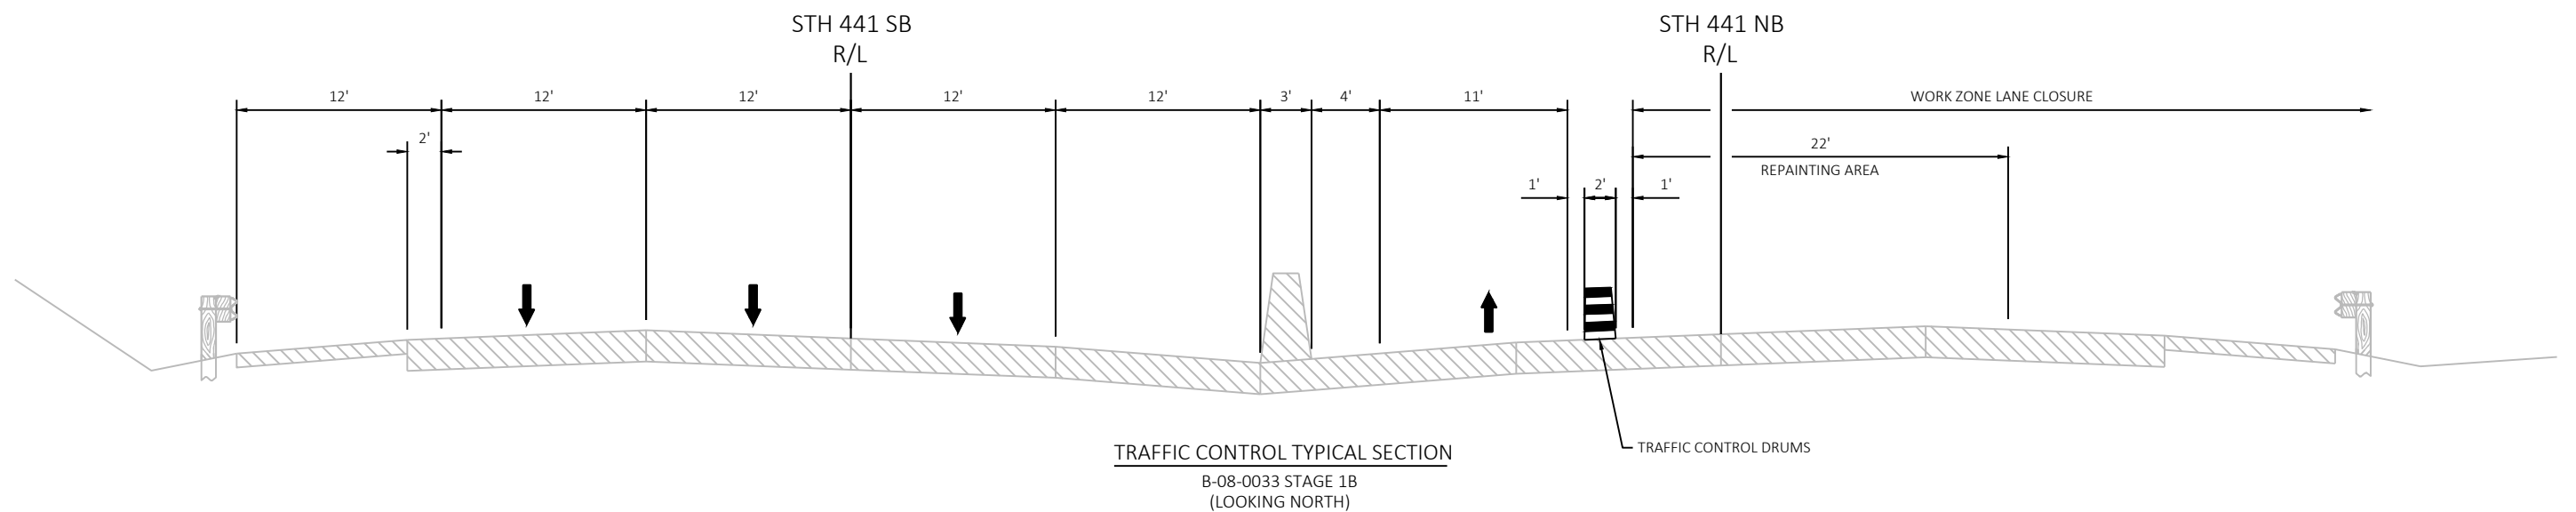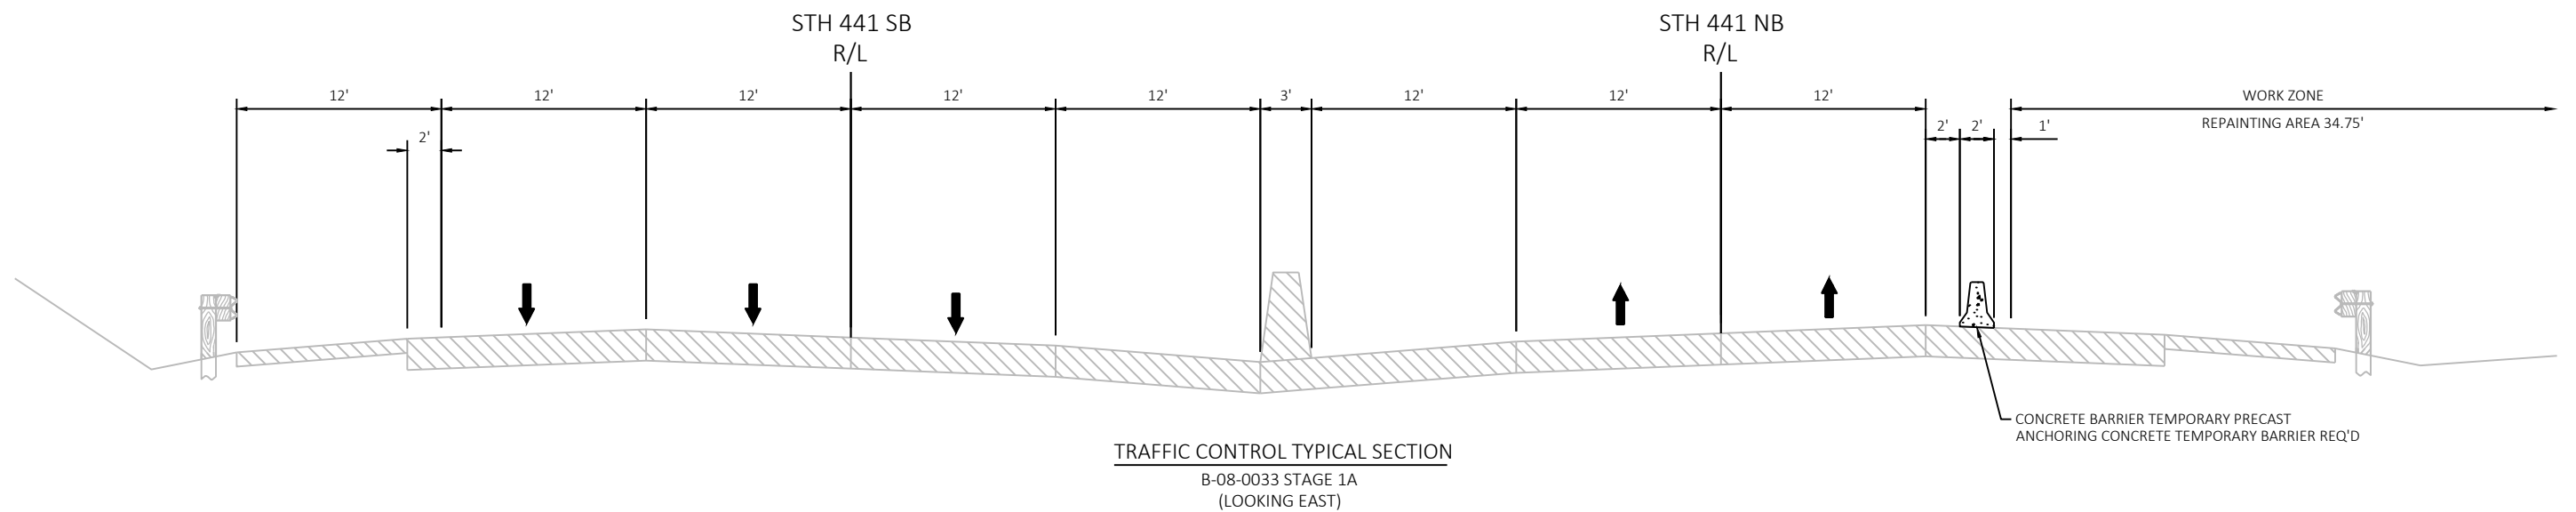


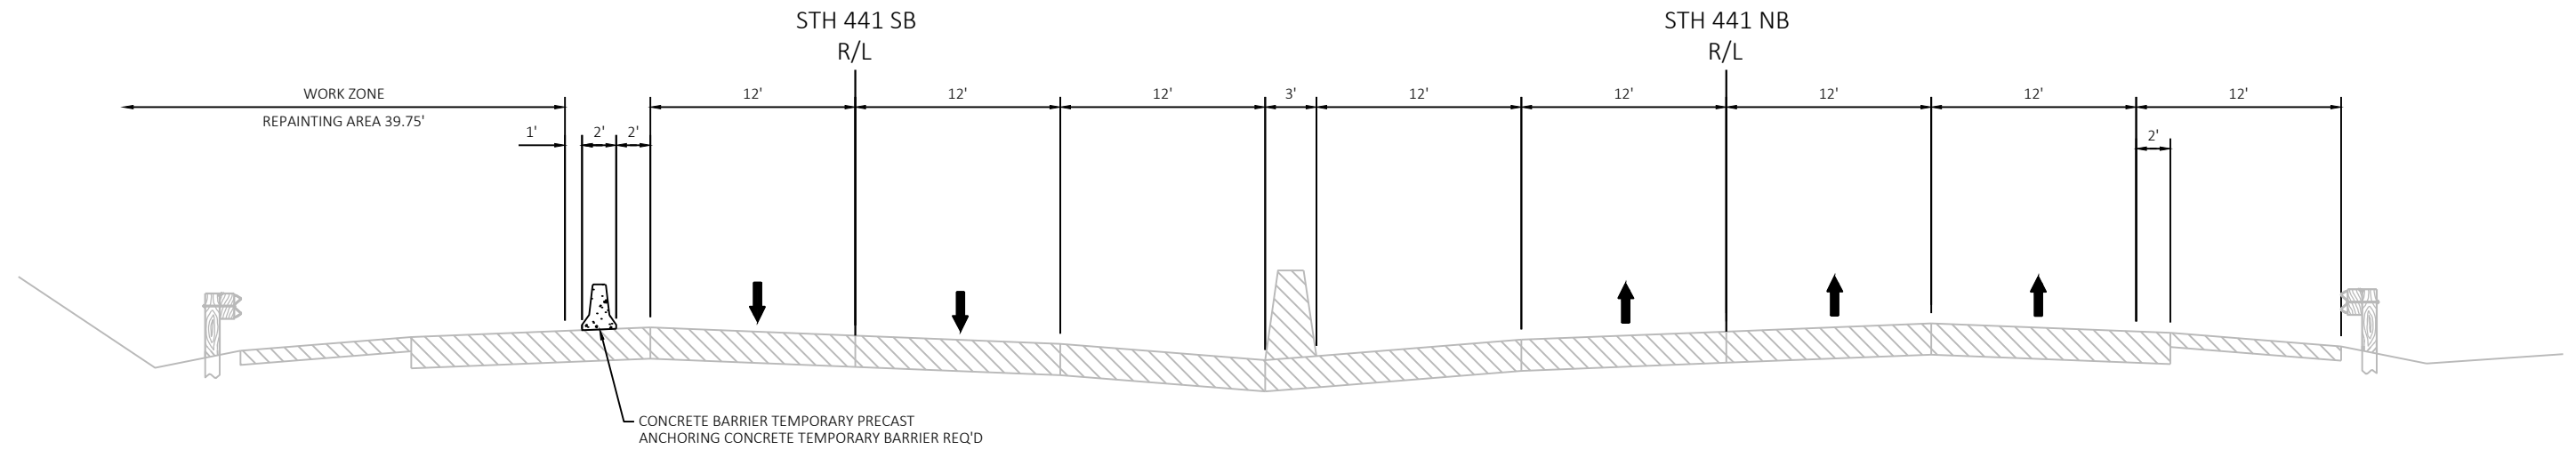

TRAFFIC CONTROL TYPICAL SECTION
B-08-0033 STAGE 3A

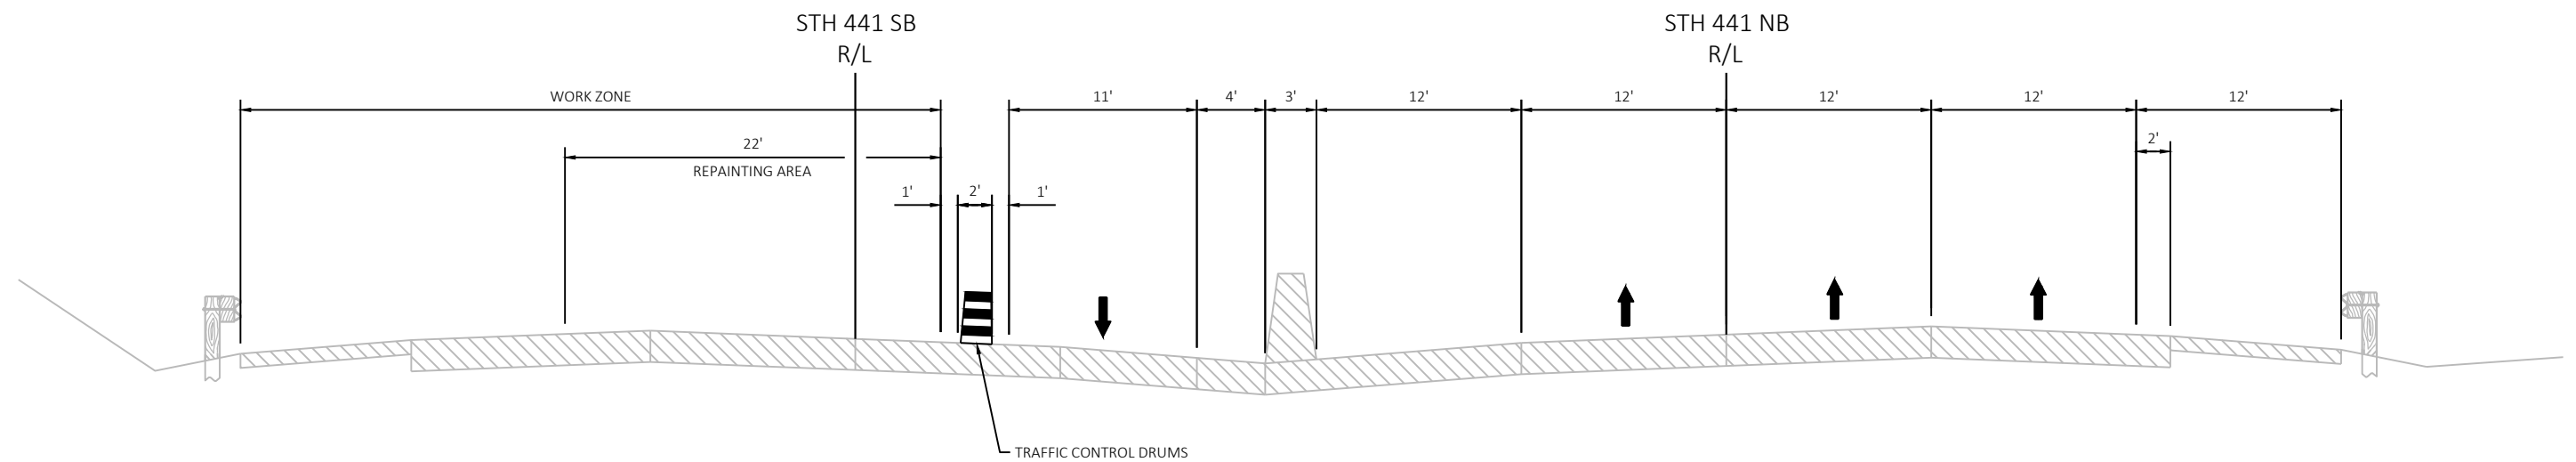

TRAFFIC CONTROL TYPICAL SECTION
B-08-0033 STAGE 3B

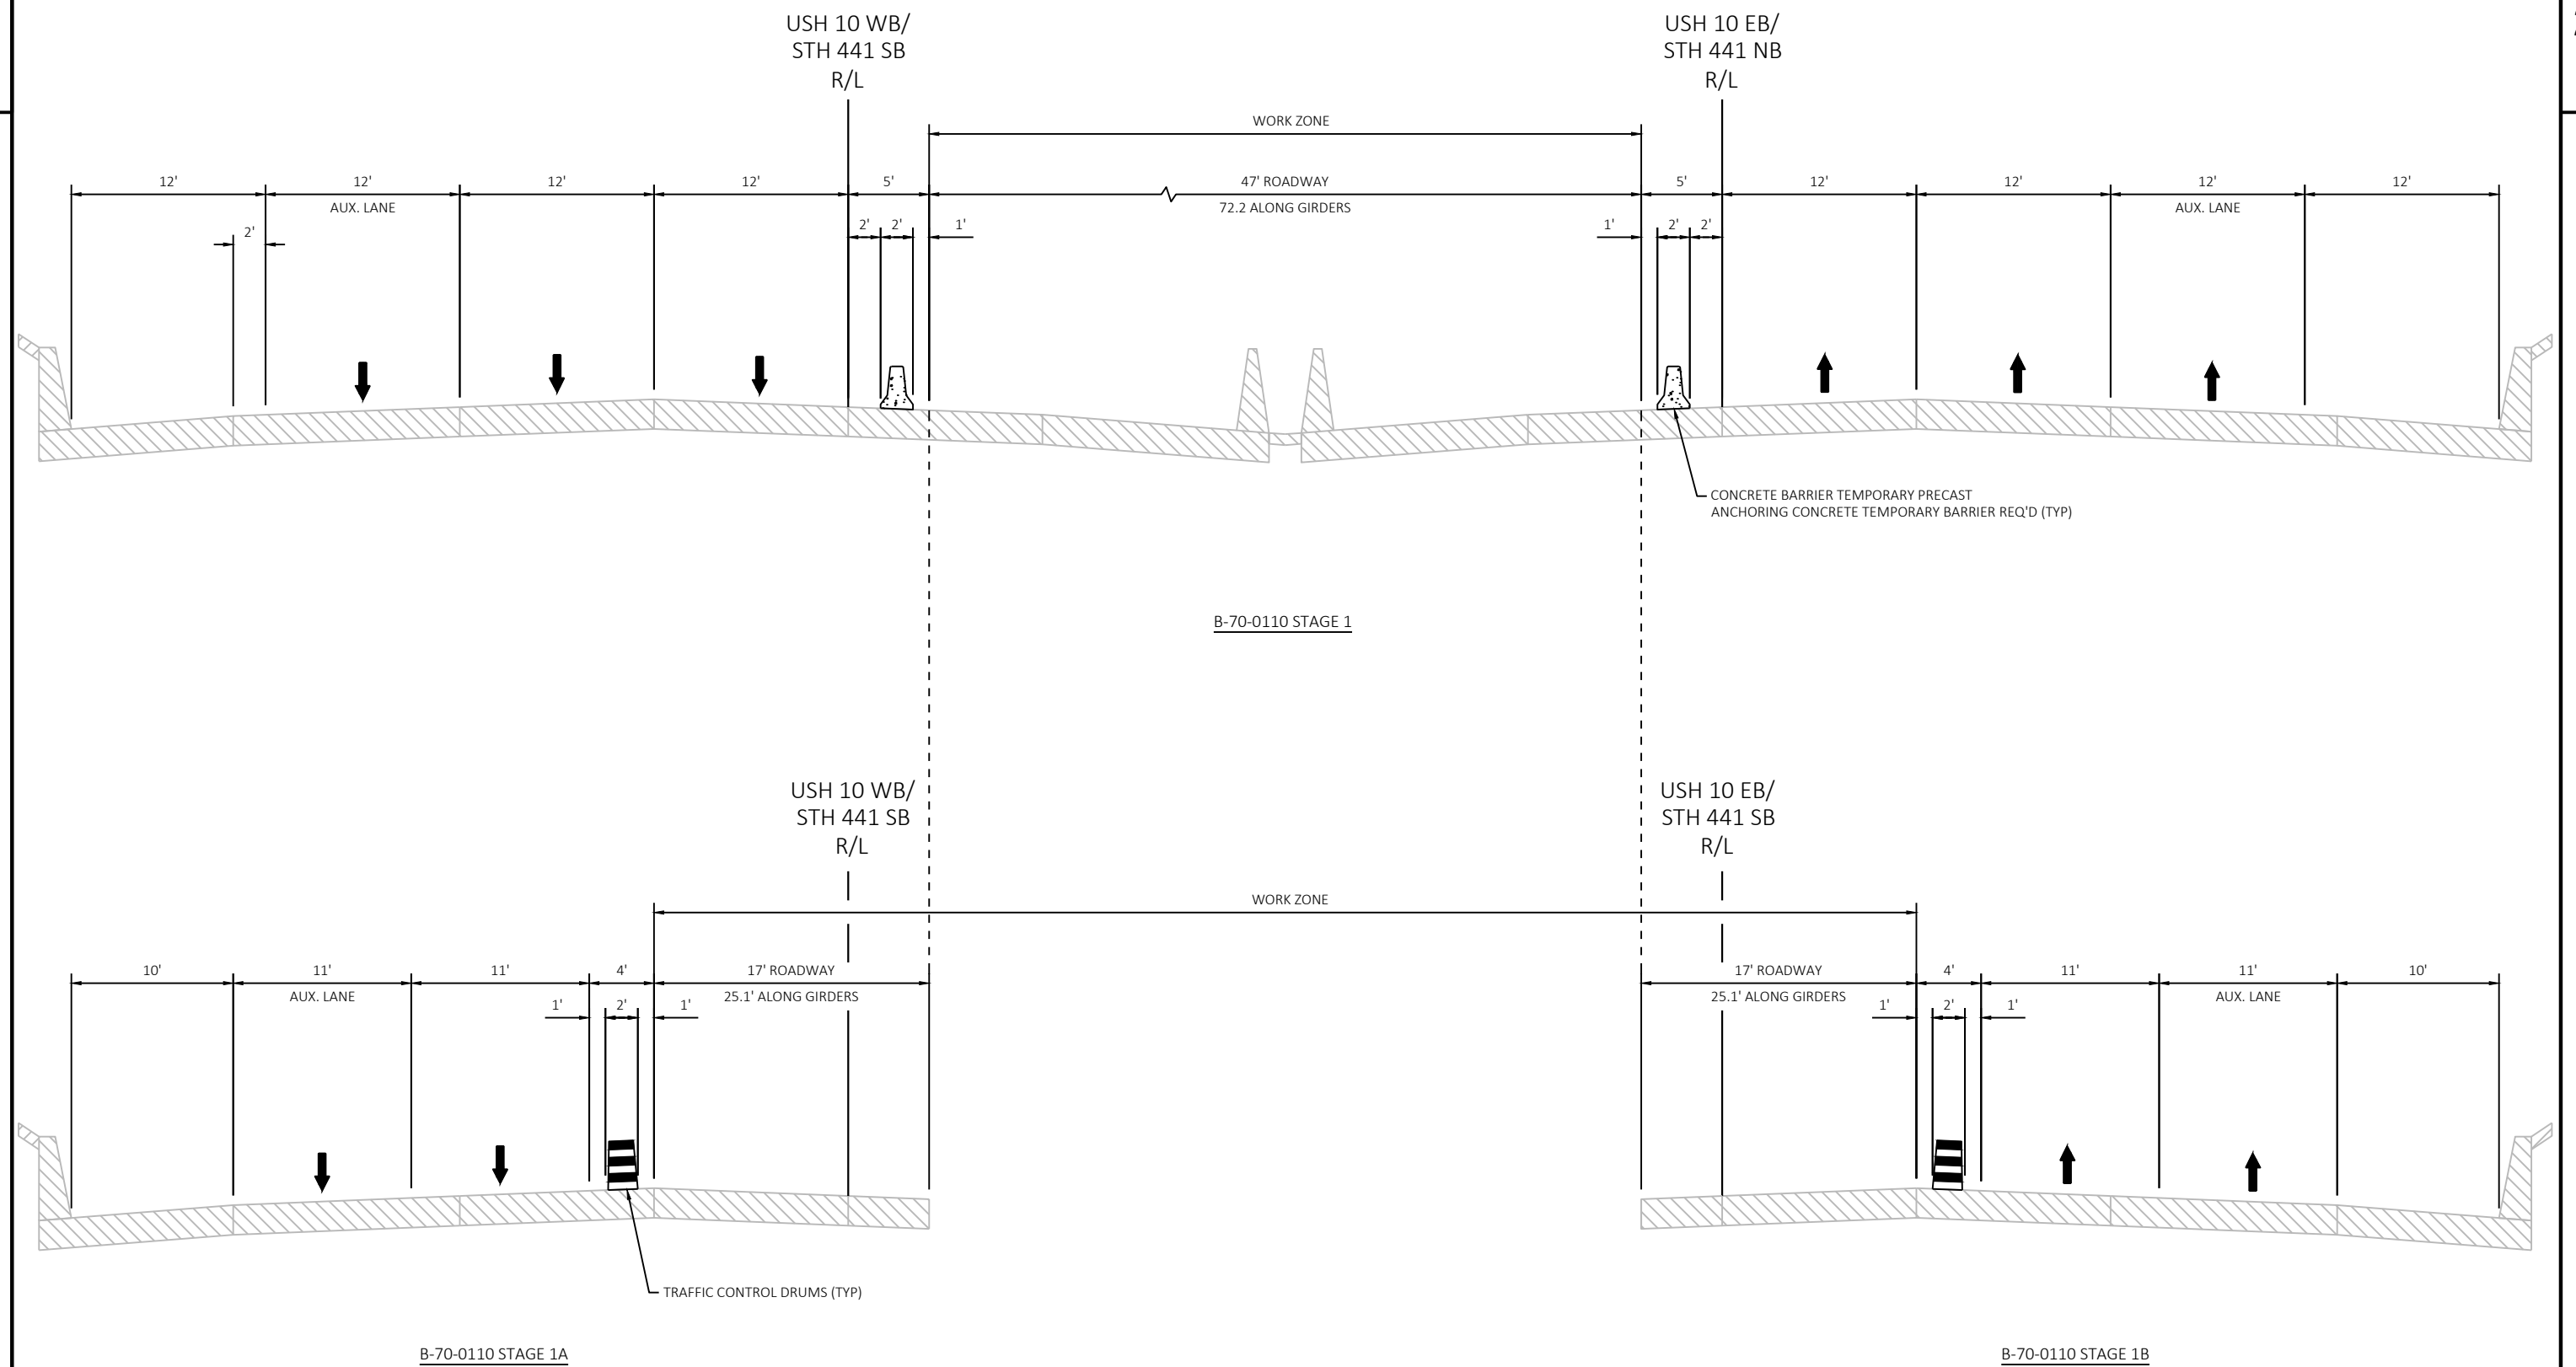

TRAFFIC CONTROL TYPICAL SECTION
B-70-0110 STAGE 1, 1A, 1B
(LOOKING EAST)

PROJECT NO: 4685-33-71

HWY: VAR HWY

COUNTY: WINNEBAGO


TRAFFIC CONTROL TYPICAL SECTIONS (B-70-0110)

SHEET

E


USH 10 WB/
STH 441 SB
R/L

USH 10 EB/
STH 441 NB
R/L

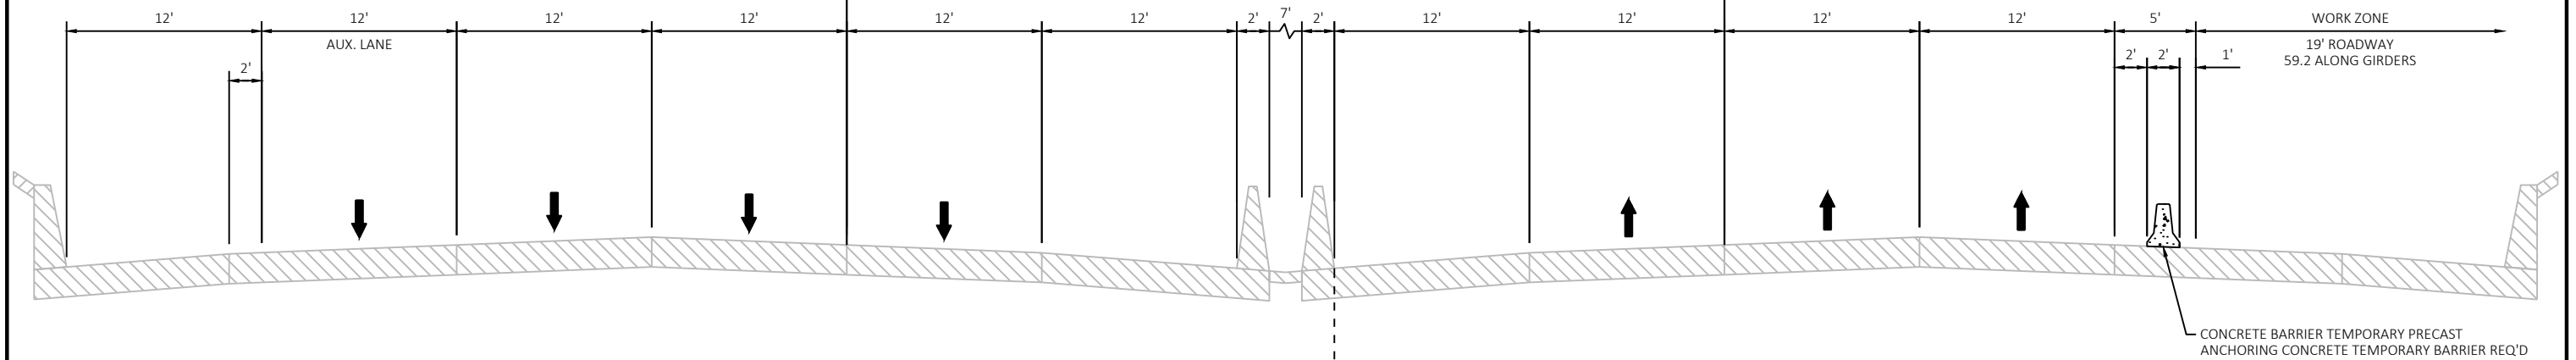

B-70-0110 STAGE 2

USH 10 EB/
STH 441 SB
R/L

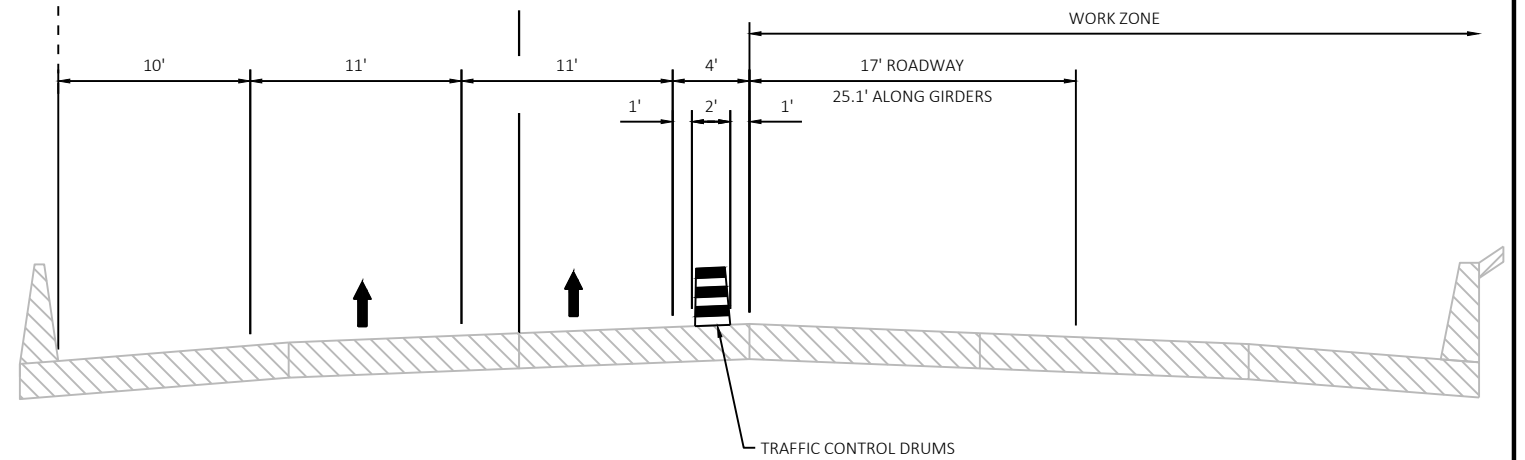

B-70-0110 STAGE 2A

TRAFFIC CONTROL TYPICAL SECTION
B-70-0110 STAGE 2, 2A
(LOOKING EAST)

PROJECT NO: 4685-33-71



HWY: VAR HWY

COUNTY: WINNEBAGO

TRAFFIC CONTROL TYPICAL SECTIONS (B-70-0110)

SHEET

E

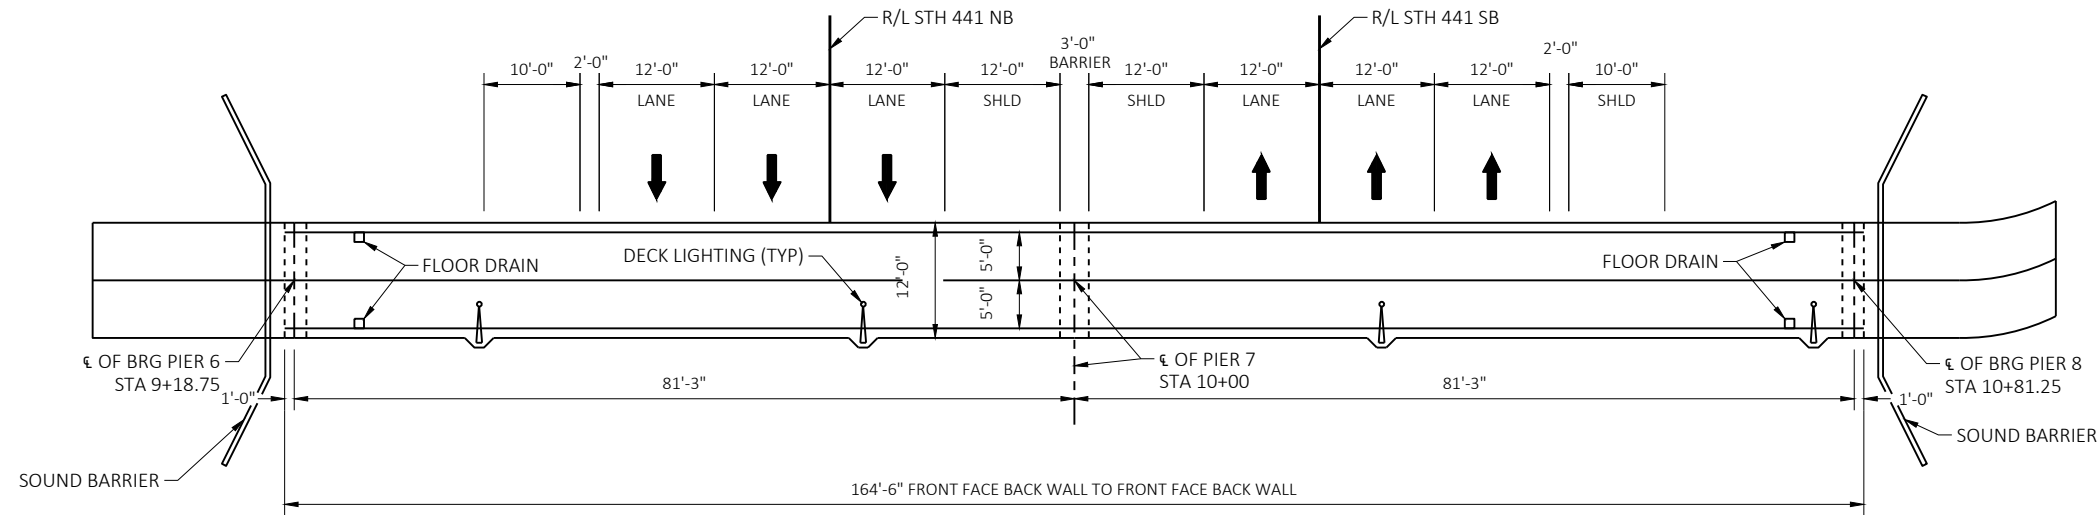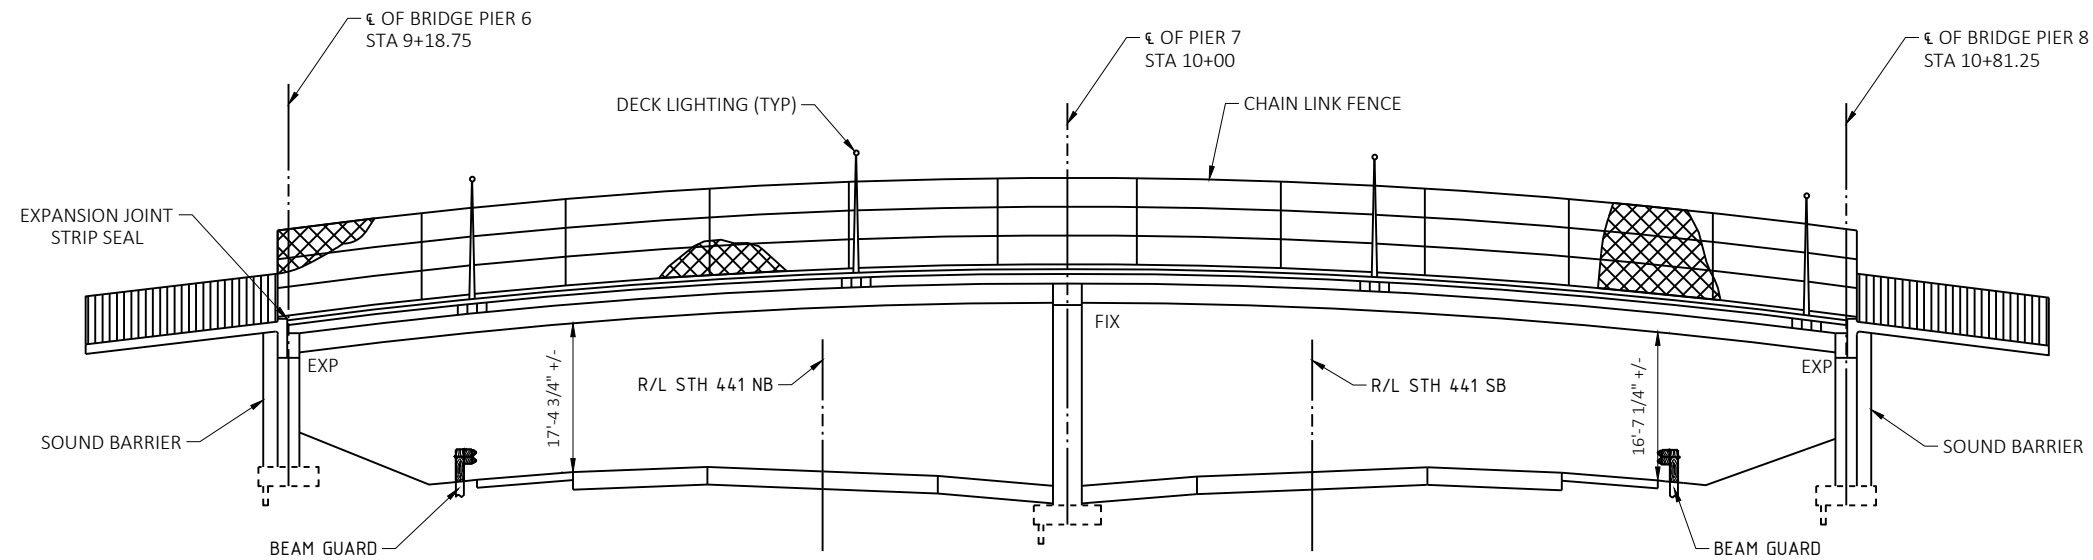**PLAN**2 SPAN PLATE GIRDER BRIDGE
B-8-33**ELEVATION**
(LOOKING WEST)**DESIGN DATA**

LIVE LOAD:
DESIGN LOADING.....HS-XX
INVENTORY RATING.....HS-XX
OPERATING RATING.....HS-XX
WISCONSIN STANDARD
PERMIT VEHICLE (WIS-SPV).....XXX KIPS

LIST OF DRAWINGS

1. GENERAL PLAN & ELEVATION
2. CROSS SECTION, QUANTITIES & NOTES
3. FRAMING PLAN, GIRDER & DIAPHRAGM DETAILS
4. MASKWALL DETAIL AT PIERS
5. DOWNSPOUT DETAIL

TRAFFIC DATA

STH 441
A.D.T. (2023) = 27,120
R.D.S. = 65 MPH

CONTACTS

NE REGION PROJECT MANAGER
ERIC GWIDT (920)366-8896

BUREAU OF STRUCTURES
NAME (608) Xxx-Xxxx

Plans
Prepared By**WISDOT**

ACCEPTED _____
CHIEF STRUCTURES DESIGN ENGINEER _____ DATE _____

STRUCTURE B-08-0033

PEDESTRIAN BRIDGE OVER STH 441

COUNTY	CALUMET	CITY	APPLETON
--------	---------	------	----------

DESIGN SPEC.	REHABILITATION	N/A	
--------------	----------------	-----	--

DESIGNED BY	BAH	DESIGN CK'D.	XXX	DRAWN BY	XXX	PLANS CK'D.	XXX
-------------	-----	--------------	-----	----------	-----	-------------	-----

**GENERAL PLAN
& ELEVATION**

SHEET 1 OF 5




FOUR (4) FIBERGLASS DOWNSPOUTS HAVE BEEN IDENTIFIED ON THE STRUCTURE. PRIOR TO BLASTING OPERATIONS, REMOVE DOWNSPOUT BRACKETS FROM GIRDER WEB AND STORE. REINSTALL DOWNSPOUT BRACKETS AFTER PAINTING OPERATIONS ARE COMPLETE. COVER AND PROTECT FIBERGLASS DOWNSPOUTS TO AVOID DAMAGE DURING BLASTING AND PAINTING OPERATIONS. THIS WORK IS INCIDENTAL TO BID ITEM 517.1801.S.


ITEM NO.	BID ITEMS	UNIT	TOTAL
517-1801.S	STRUCTURE REPAINTING RECYCLED ABRASIVE B-08-0033	LS	1
517.4500.S	NEGATIVE PRESSURE CONTAINMENT AND COLLECTION OF WASTE MATERIALS B-08-033	LS	1
517.6001.S	PORTABLE DECONTAMINATION FACILITY	EACH	1

FOR INFORMATION ONLY: APPROXIMATELY 3108 SF OF STRUCTURAL STEEL


NO.	DATE	REVISION			BY
STATE OF WISCONSIN DEPARTMENT OF TRANSPORTATION STRUCTURES DESIGN SECTION					
STRUCTURE B-08-0033					
			DRAWN BY	PLANS C'K'D.	
CROSS SECTION, QUANTITIES & NOTES				SHEET 2 OF 5	

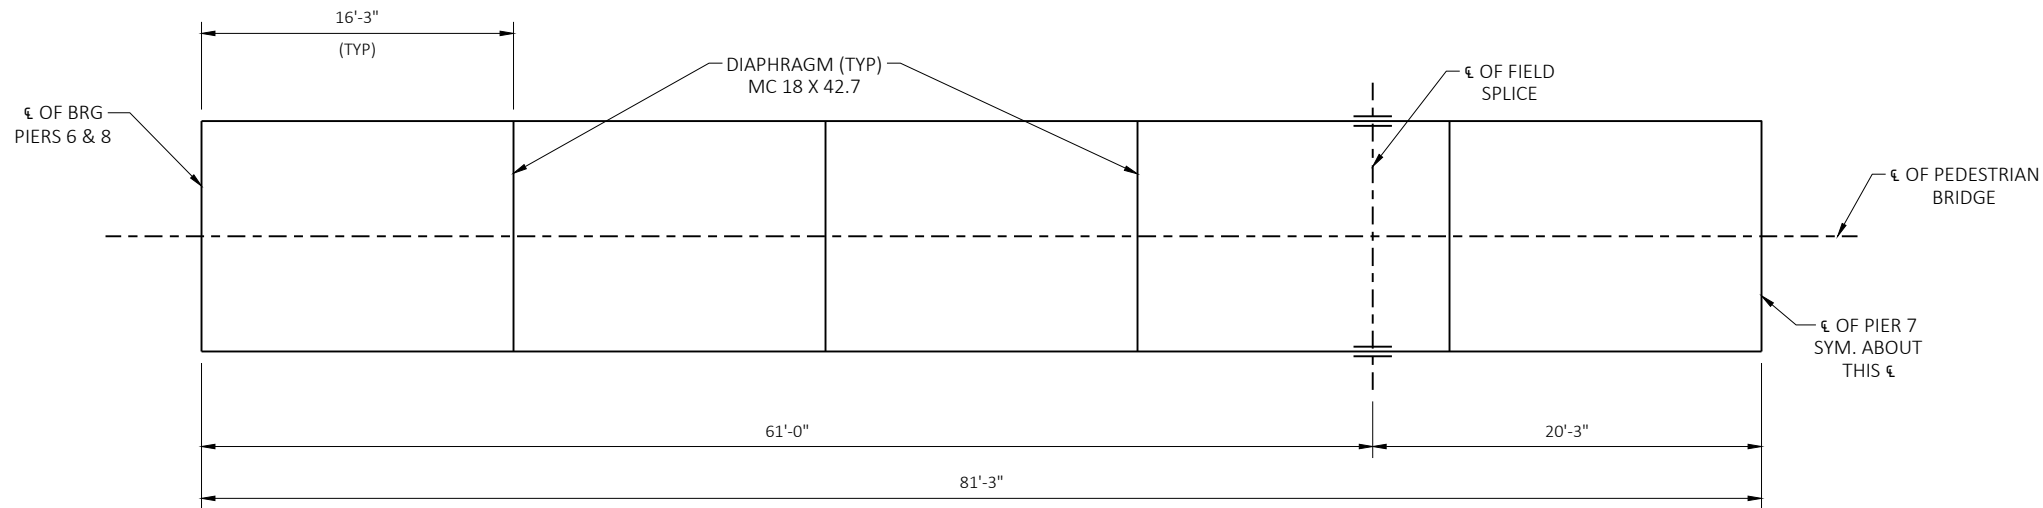


FRAMING PLAN

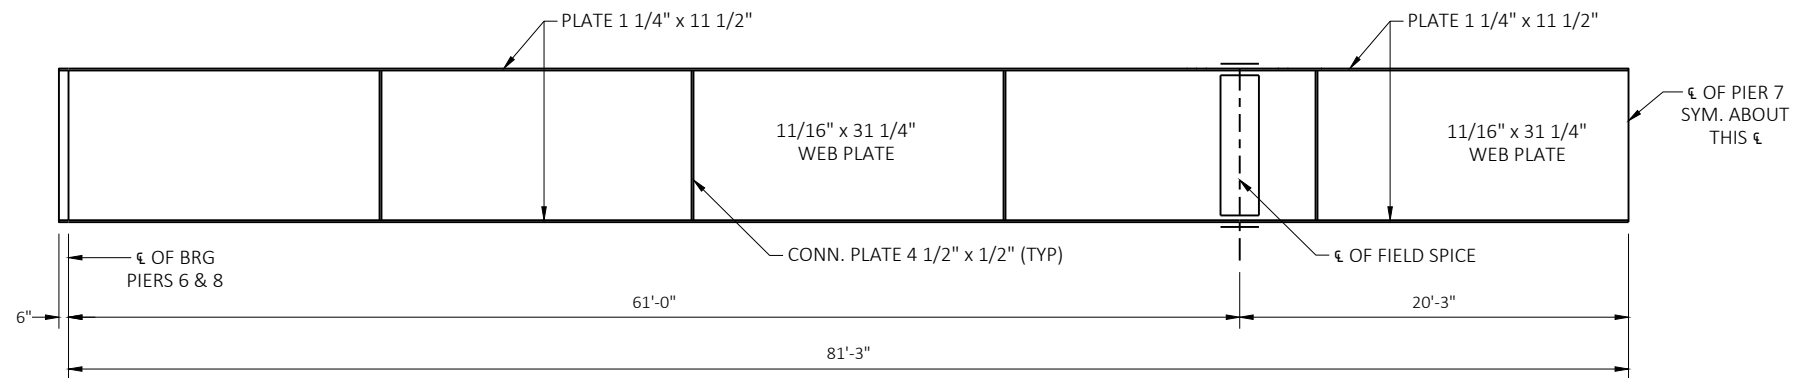


GIRDER ELEVATION

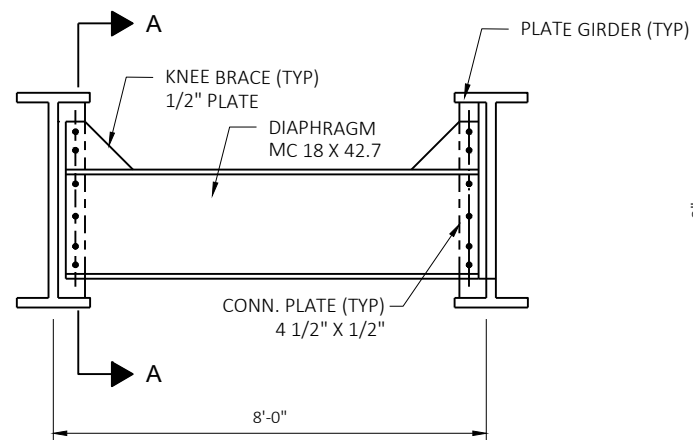

INTERMEDIATE & PIER 7 DIAPHRAGM DETAIL




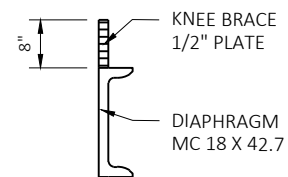


SECTION A

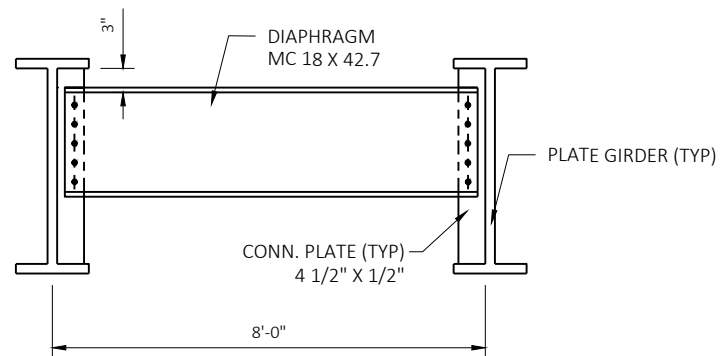


END DIAPHRAGM DETAIL AT PIERS 6 & 8


NO.	DATE	REVISION	BY
STATE OF WISCONSIN DEPARTMENT OF TRANSPORTATION STRUCTURES DESIGN SECTION			
STRUCTURE B-08-0033			
DRAWN BY		PLANS CK'D.	
FRAMING PLAN, GIRDER & DIAPHRAGM DETAILS			SHEET 3 OF 5

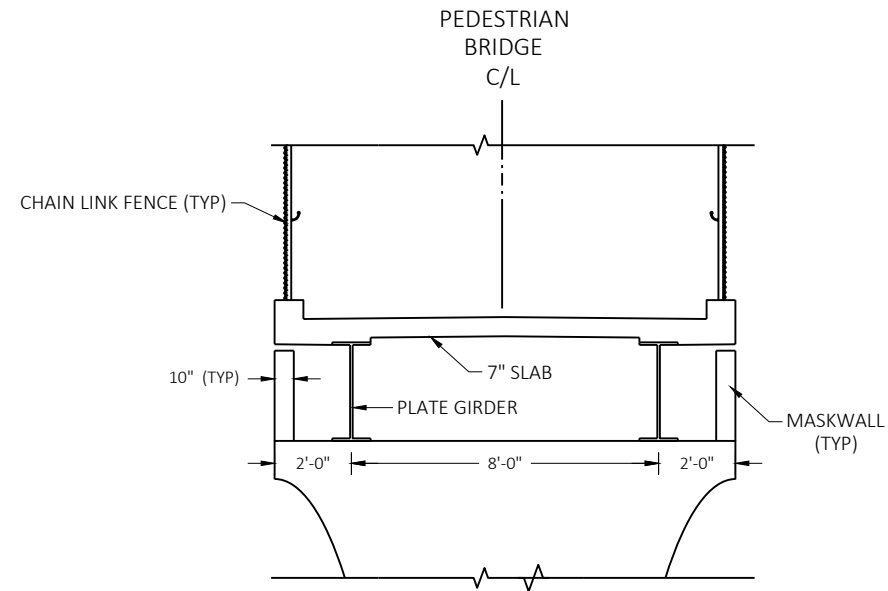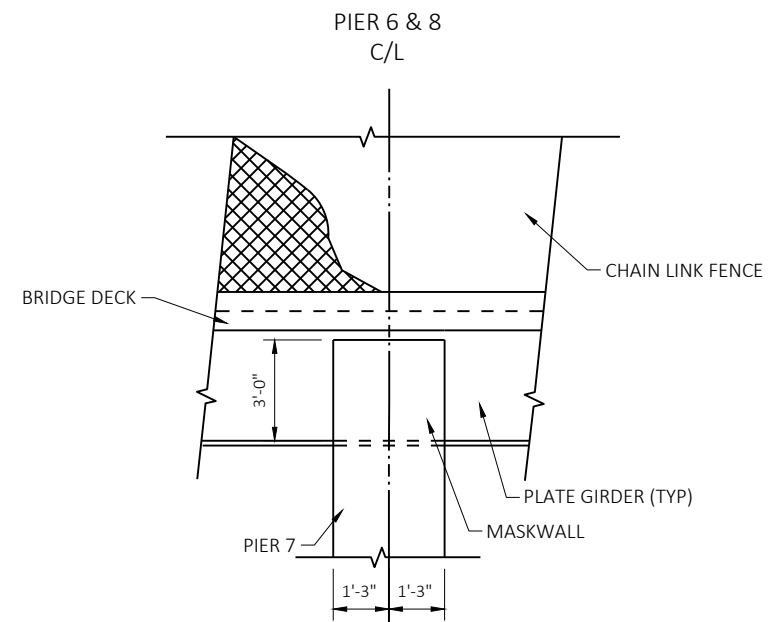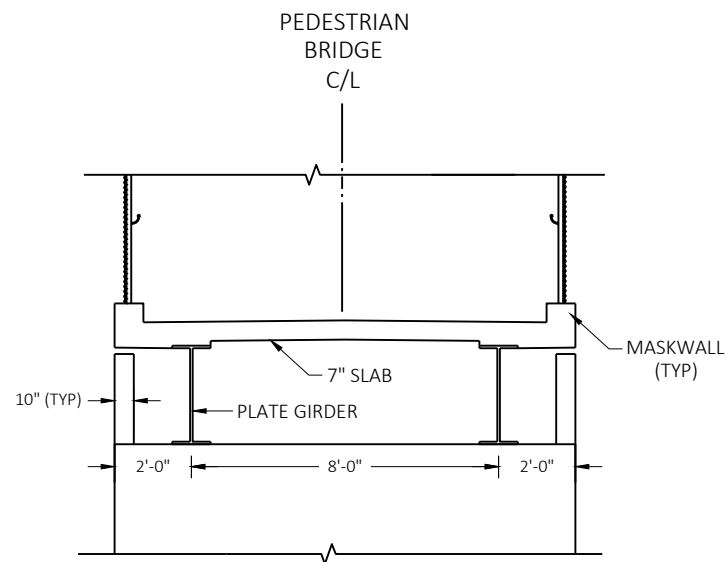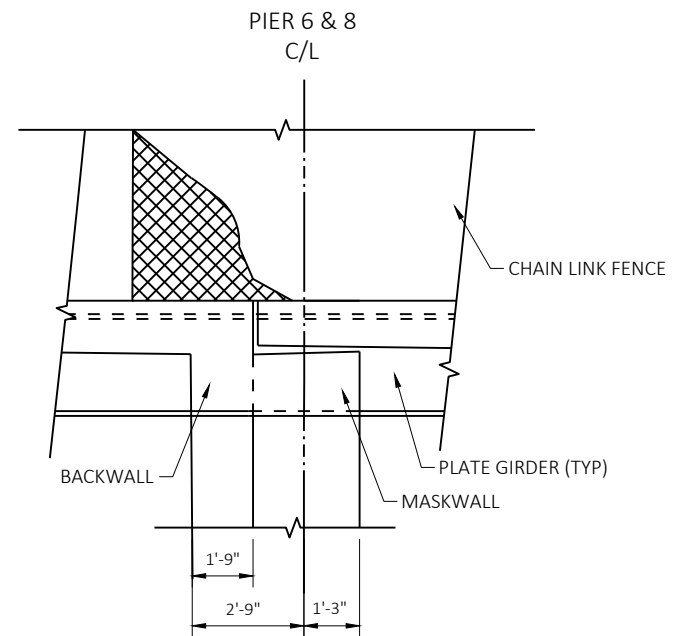ELEVATION VIEWSIDE VIEWMASKWALL DETAIL AT PIER 7ELEVATION VIEWSIDE VIEWMASKWALL DETAIL AT PIER 7


NO.	DATE	REVISION	BY
STATE OF WISCONSIN DEPARTMENT OF TRANSPORTATION STRUCTURES DESIGN SECTION			
STRUCTURE B-08-0033			
DRAWN BY		PLANS CK'D.	
MASKWALL DETAIL AT PIERS			SHEET 4 OF 5

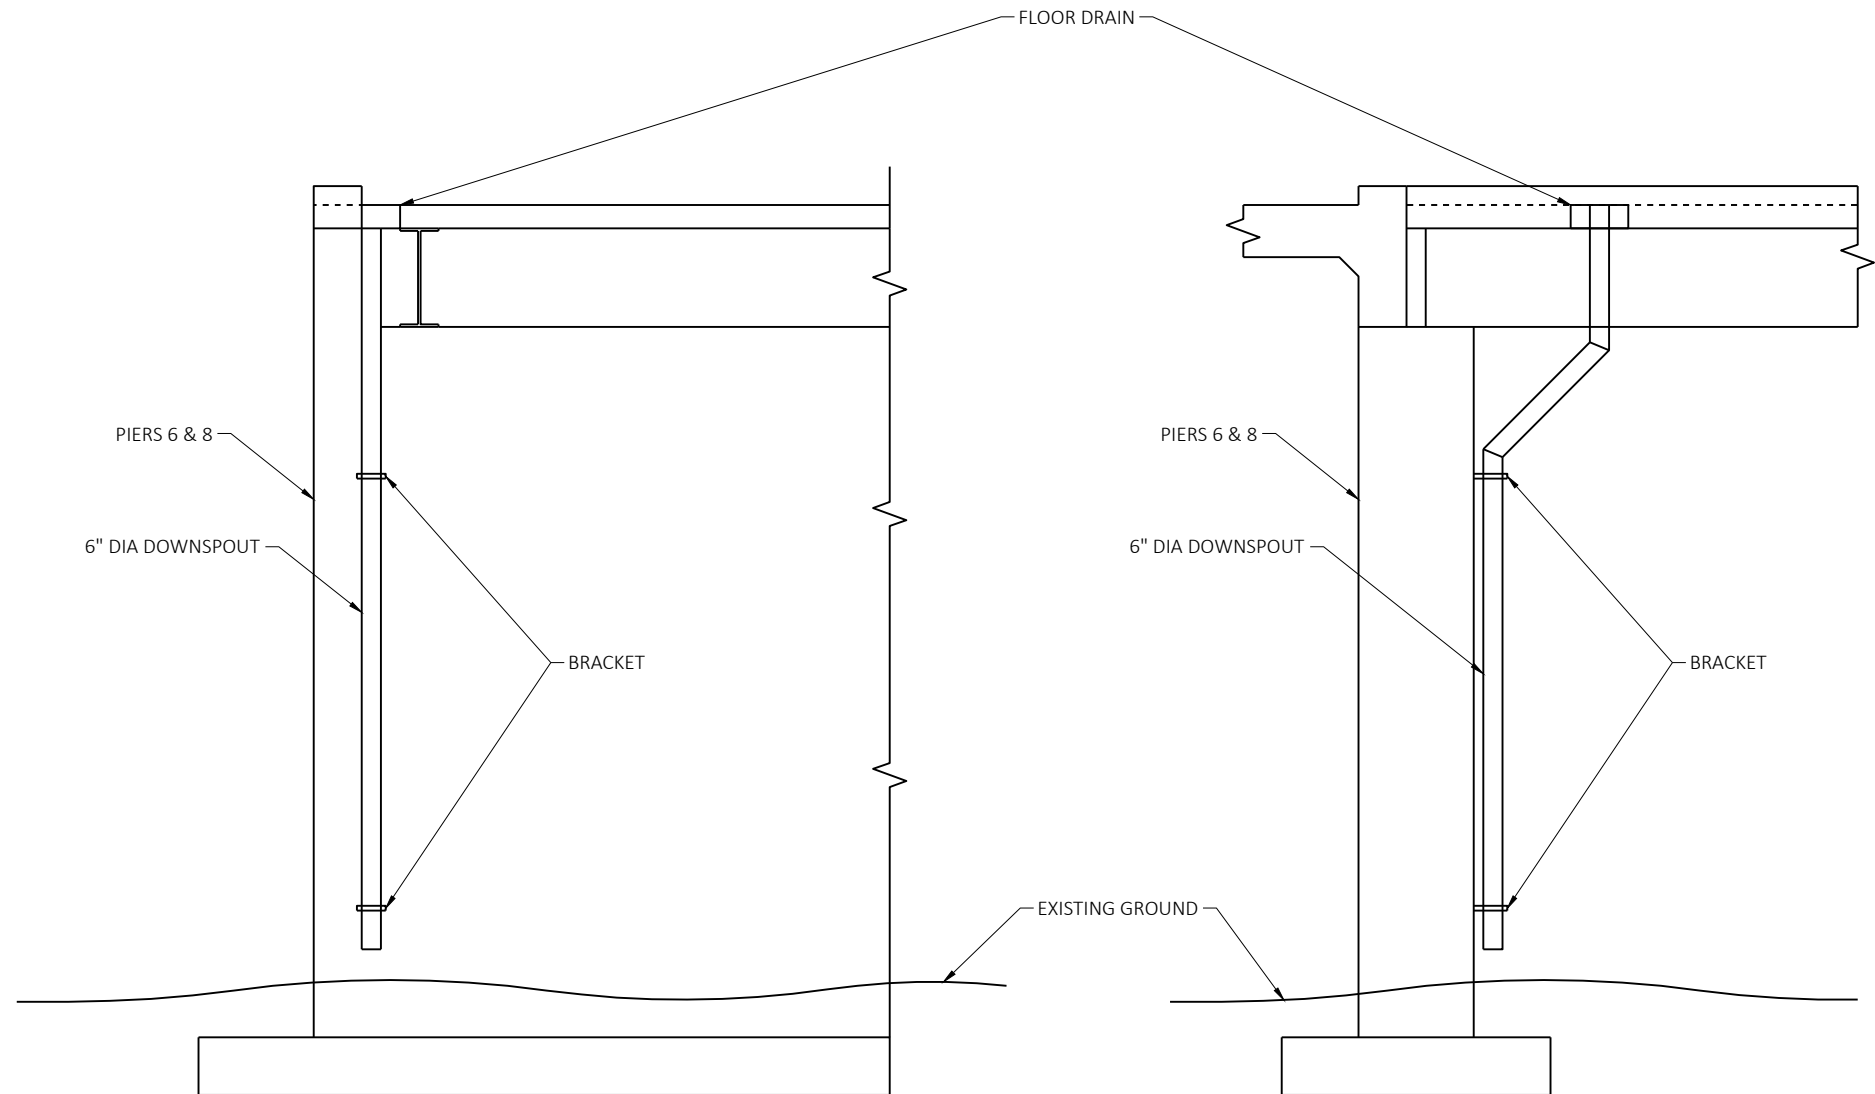DOWNSPOUT DETAIL AT PIERS 6 & 8

NO.	DATE	REVISION	BY
STATE OF WISCONSIN DEPARTMENT OF TRANSPORTATION STRUCTURES DESIGN SECTION			
STRUCTURE B-08-0033			
DRAWN BY		PLANS CK'D.	
DOWNSPOUT DETAIL			SHEET 5 OF 5

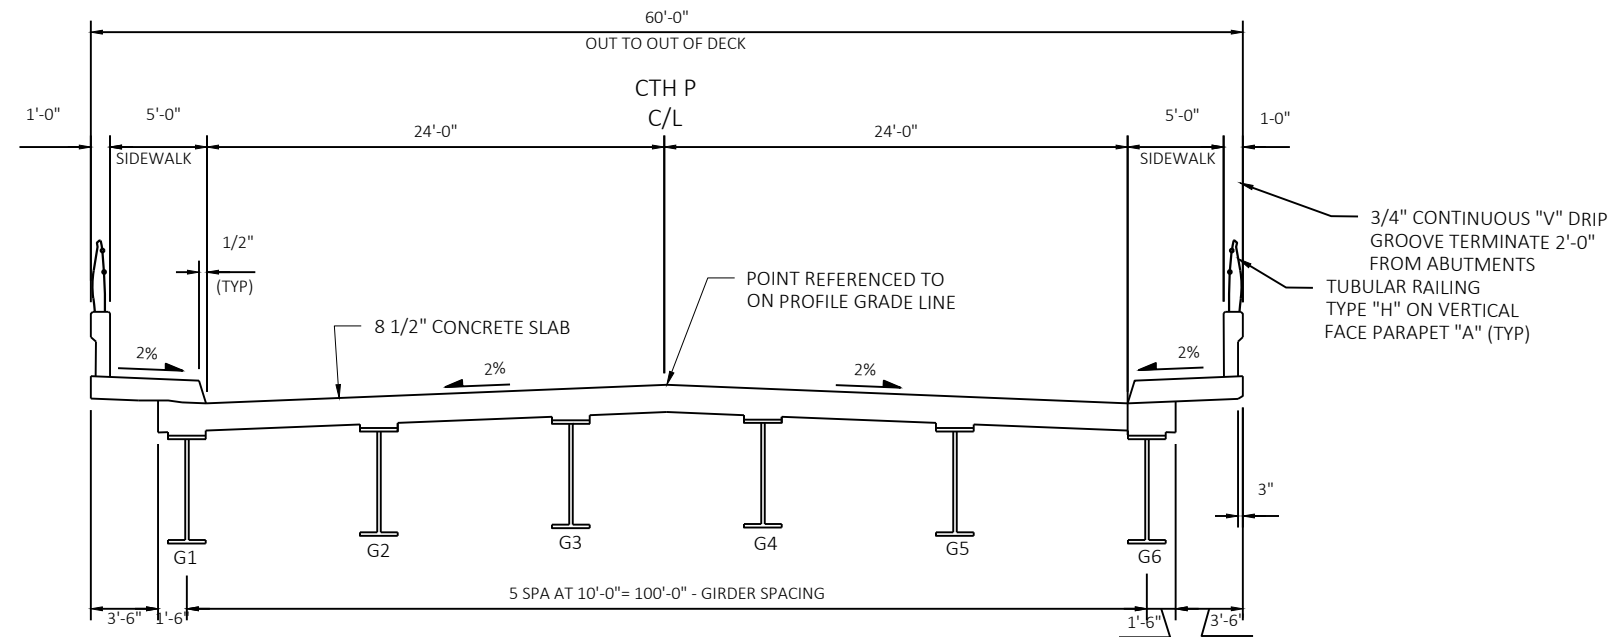

CROSS SECTION THRU ROADWAY
LOOKING NORTH

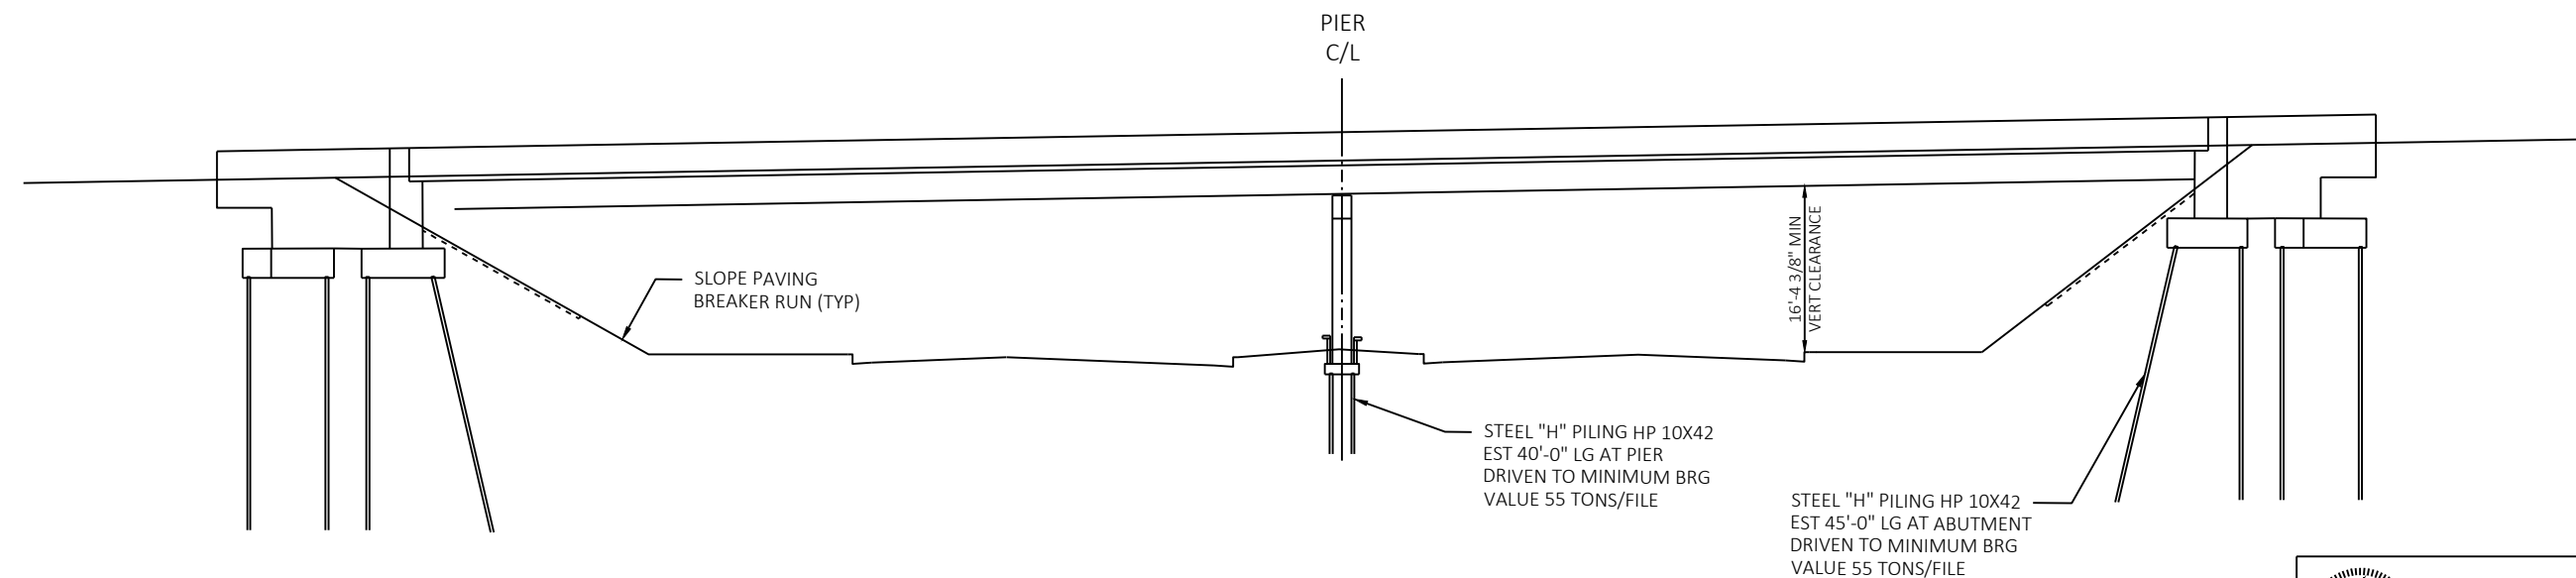

TYPICAL SECTION THRU STH 441
2 SPAN STEEL GIRDER

Plans
Prepared By

WISDOT |

ACCEPTED _____
CHIEF STRUCTURES DESIGN ENGINEER DATE _____

STRUCTURE	B-70-0110
-----------	-----------

CTH P OVER STH 441

COUNTY	WINNEBAGO	TOWN	MENASHA
--------	-----------	------	---------

DESIGN SPEC.		
XXXXXXXXXX		


DESIGNED BY BAH	DESIGN CK'D. XXX	DRAWN BY XXX	PLANS CK'D. XXX
--------------------	---------------------	-----------------	--------------------

STH 441
CROSS
SECTIONS

SHEET 1 OF 3



NO.	DATE	REVISION	BY
STATE OF WISCONSIN DEPARTMENT OF TRANSPORTATION STRUCTURES DESIGN SECTION			
STRUCTURE B-70-0110			
		DRAWN BY	PLANS CK'D.
STH 441 FRAMING PLAN, FRAMING & END DIAPHRAGM DETAILS		SHEET 2 OF 3	

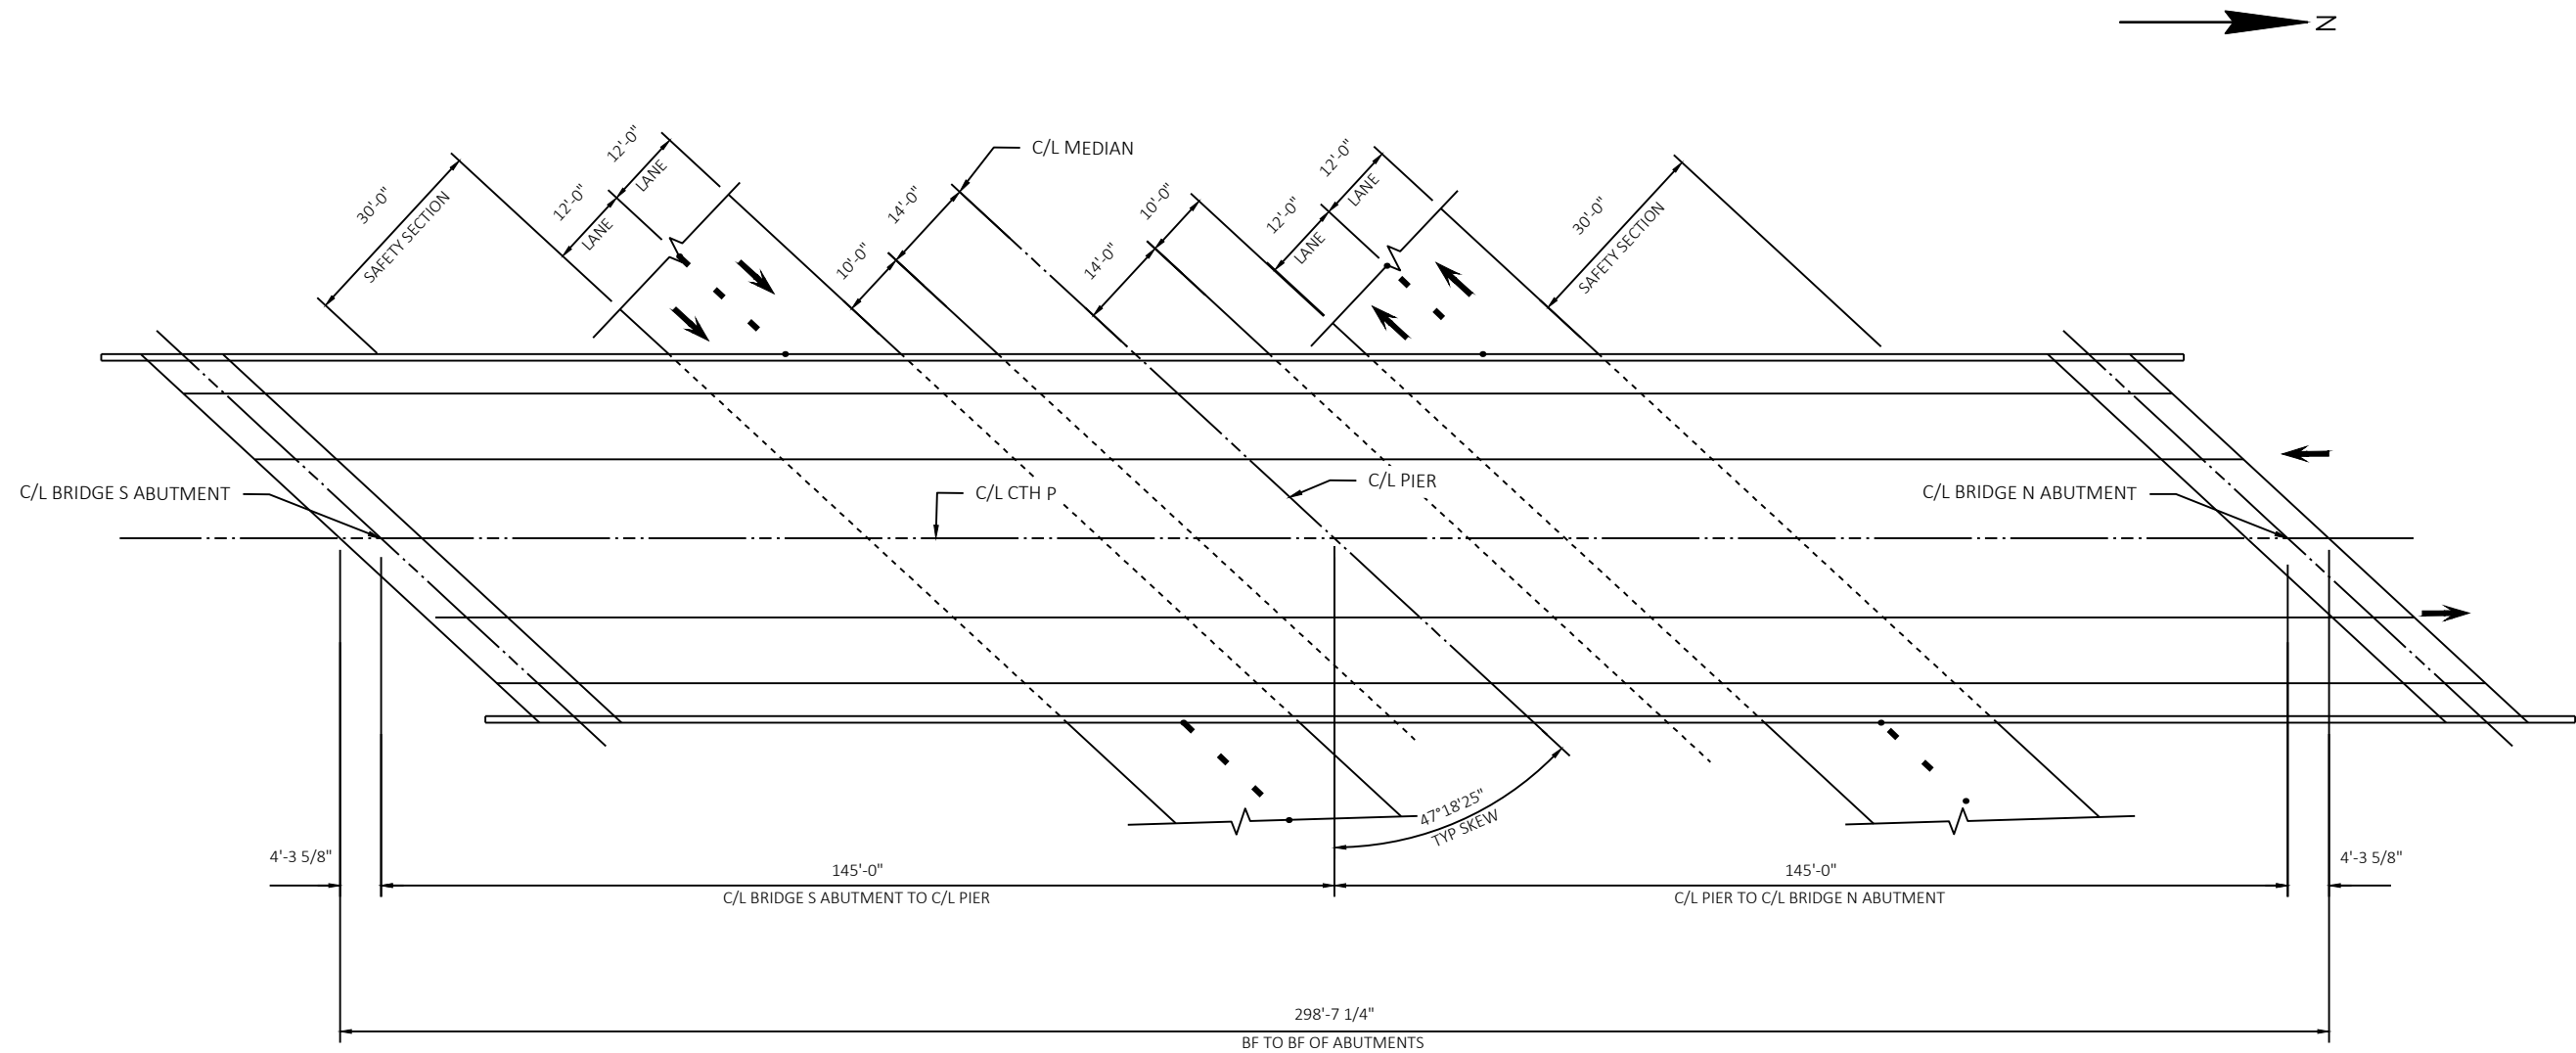

NO.	DATE	REVISION	BY
STATE OF WISCONSIN DEPARTMENT OF TRANSPORTATION STRUCTURES DESIGN SECTION			
STRUCTURE B-70-0110			
DRAWN BY		PLANS CK'D.	
STH 441 GENERAL PLAN			SHEET 3 OF 3