



LEVELS 00' - 1.2, 3.4, 5.6, 7.8, 9.0, 11.2, 13.4, 15.6, 17.8, 19.0, 21.2, 23.4, 25.6, 27.8, 29.0, 31.2, 33.4, 35.6, 37.8, 39.0, 41.2, 43.4, 45.6, 47.8, 49.0, 51.2, 53.4, 55.6, 57.8, 59.0, 61.2, 63.4

BENCH MARKS		
NO.	STATION	DESCRIPTION
1	393+61	BLUE PT. MARK N.T. CHASE CREEK BRIDGE
2	404+70	BLUE PT. MARK LG. BEDROCK IN BACKSLOPE 40° RT.
		ELEV.
		1121.55
		1134.48


STATE PROJECT NUMBER	8010-01-71	SHEET NO.	5
DAIRYLAND - PATTISON STATE PARK			
S.T.H. *35*			DOUGLAS COUNTY

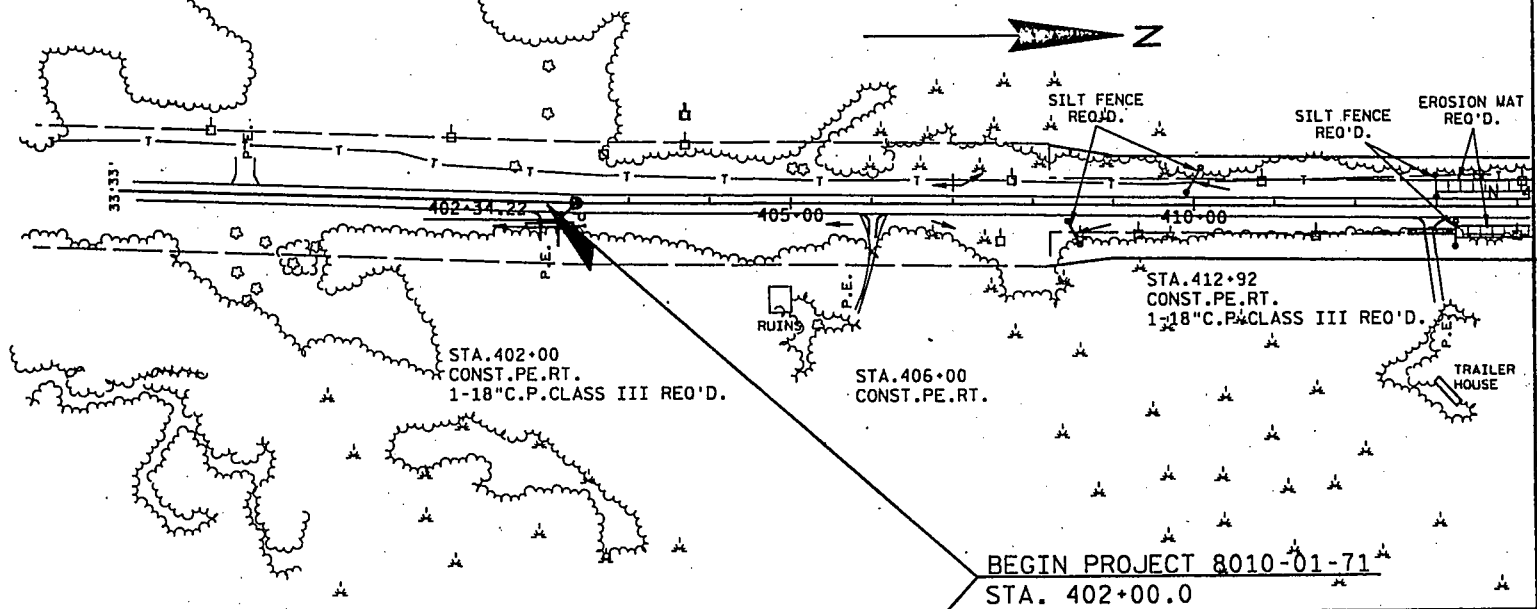

NET & LENGTH STA. 402+00 TO STA. 414+00 = 1200.00 L.F.

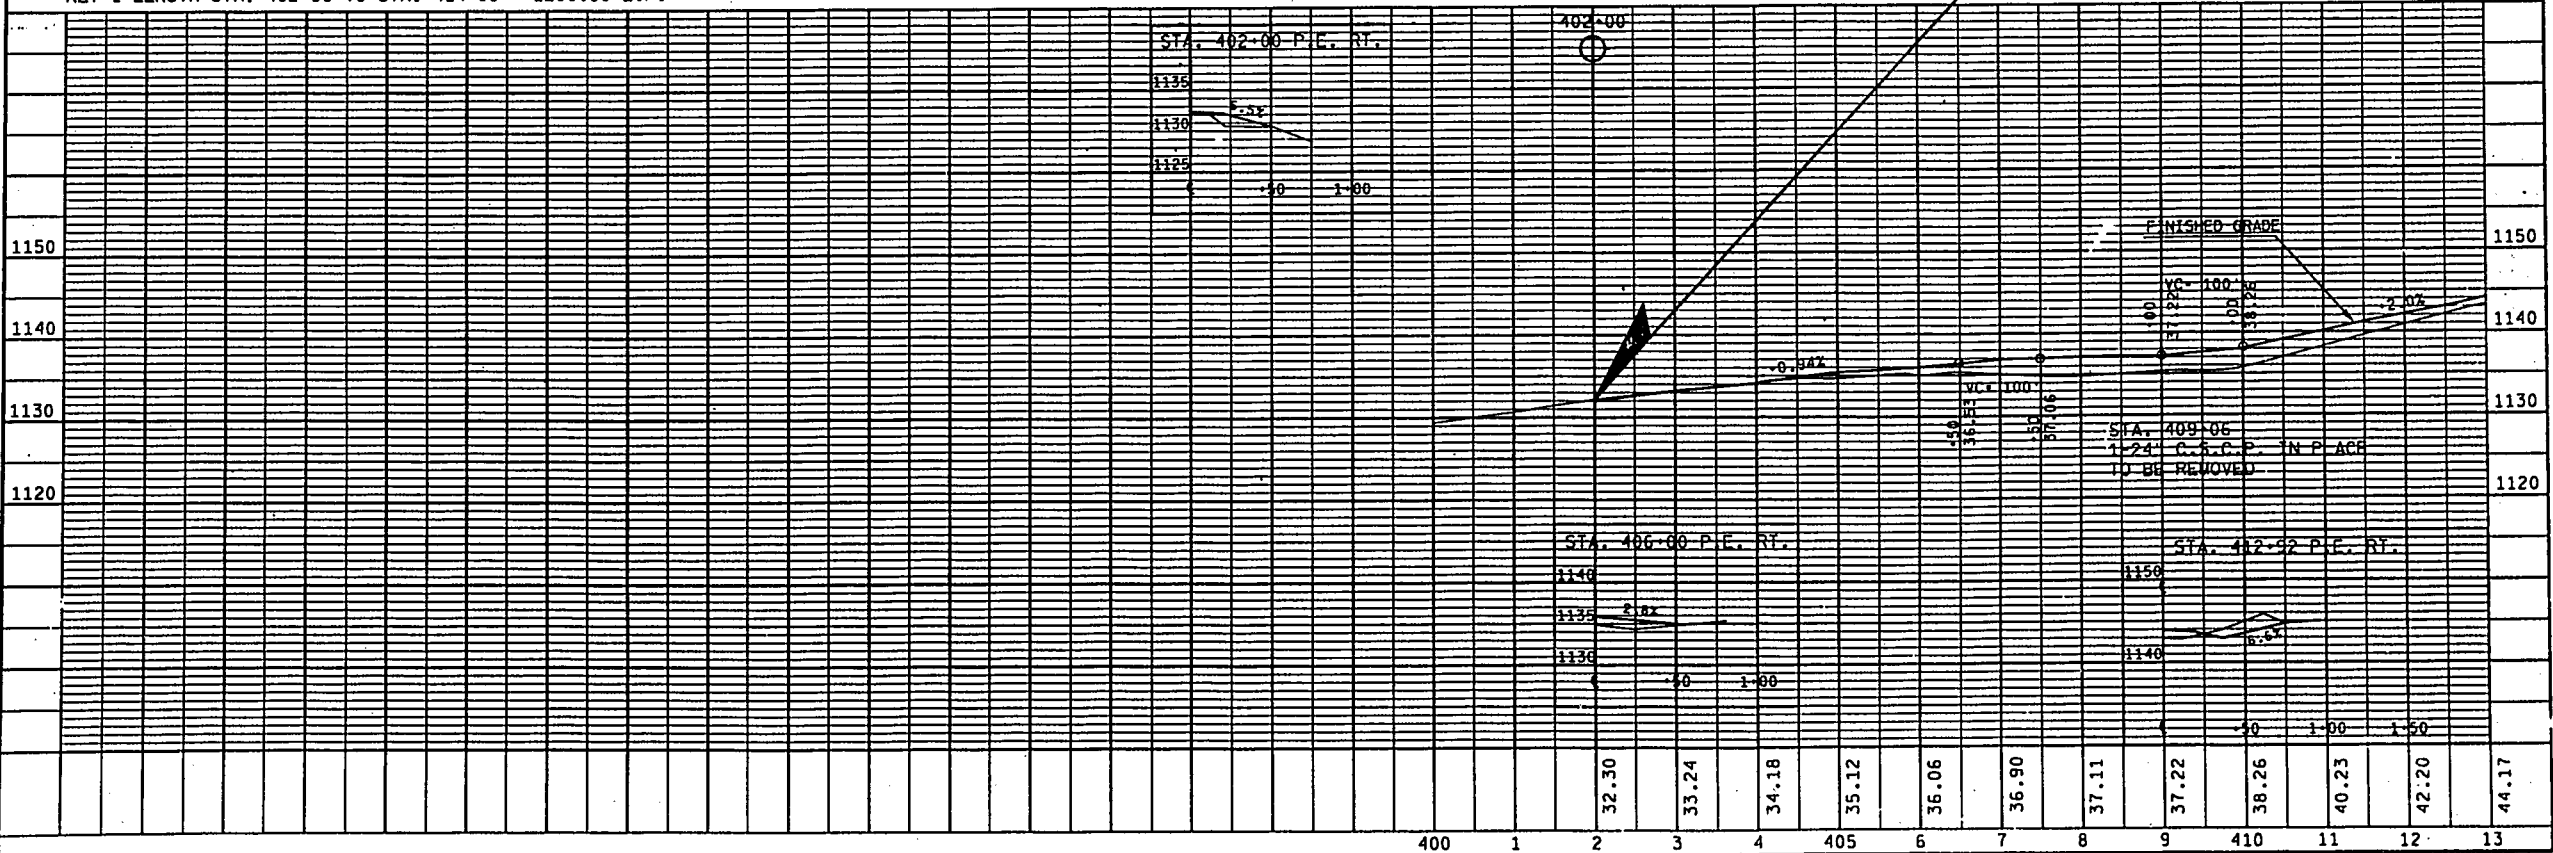

11:15 ON - 1, 3, 4, 5, 6, 7, 8, 9, 10, 11, 12, 13, 14, 15, 16, 17, 18, 19, 20, 21, 22, 23, 24, 25, 26, 27, 28, 29, 30, 31, 32, 33, 34, 35, 36, 37, 38, 39, 40, 41, 42, 43, 44, 45, 46, 47, 48, 49, 50, 51, 52, 53, 54, 55, 56, 57, 58, 59, 60, 61, 62

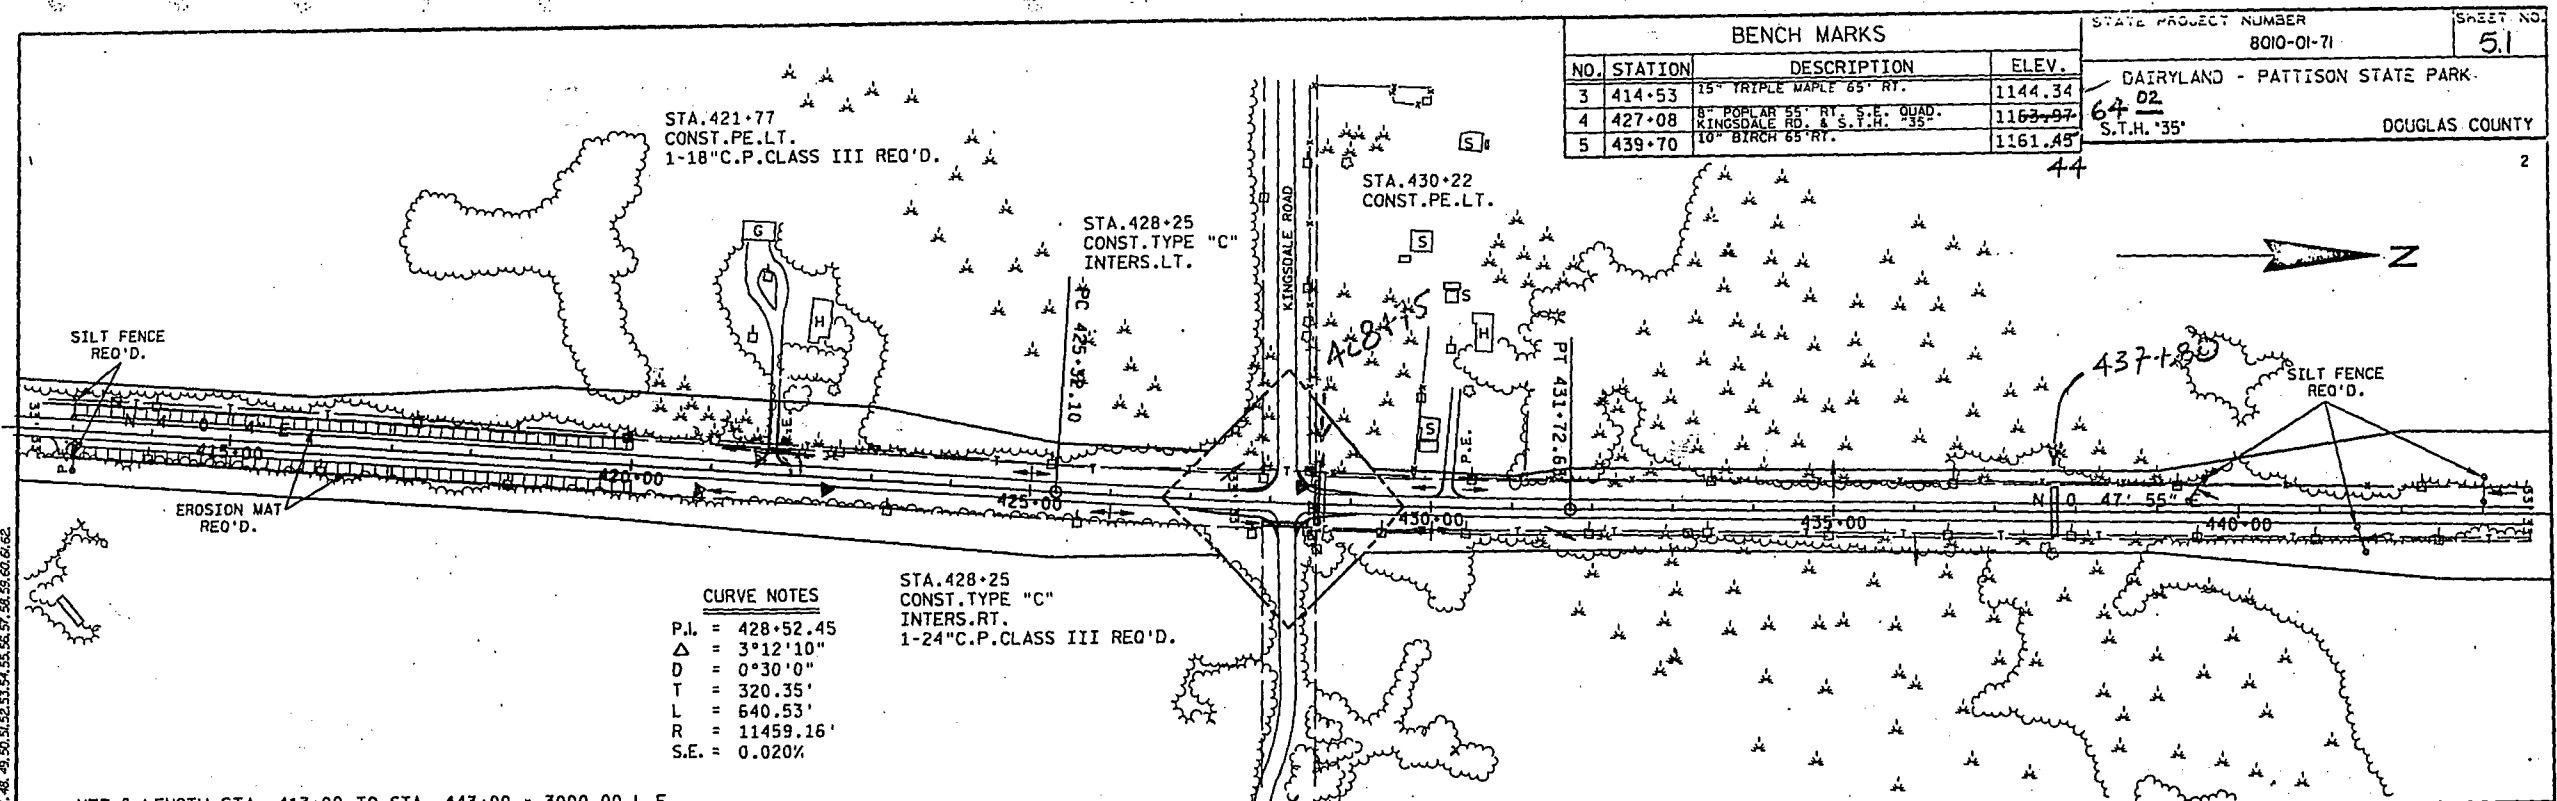


BENCH MARKS		
NO.	STATION	DESCRIPTION
3	414+53	15" TRIPLE MAPLE 65' RT.
4	427+08	8" POPLAR 55' RT. S.E. QUAD.
5	439+70	10" BIRCH 65' RT.
		ELEV.
		1144.34
		1163.97
		1161.45

STATE PROJECT NUMBER		8010-01-71
SHEET NO.		51
DAIRYLAND - PATTISON STATE PARK.		
64 02		
S.T.H. '35'		
DOUGLAS COUNTY		



CURVE NOTES
P.I. = 428+52.45
Δ = 3°12'10"
D = 0°30'00"
T = 320.35'
L = 640.53'
R = 11459.16'
S.E. = 0.020%

STA. 428+25
CONST. TYPE "C"
INTER. RT.
1-24" C.P. CLASS III REQ'D.


NET & LENGTH STA. 413+00 TO STA. 443+00 = 3000.00 L.F.

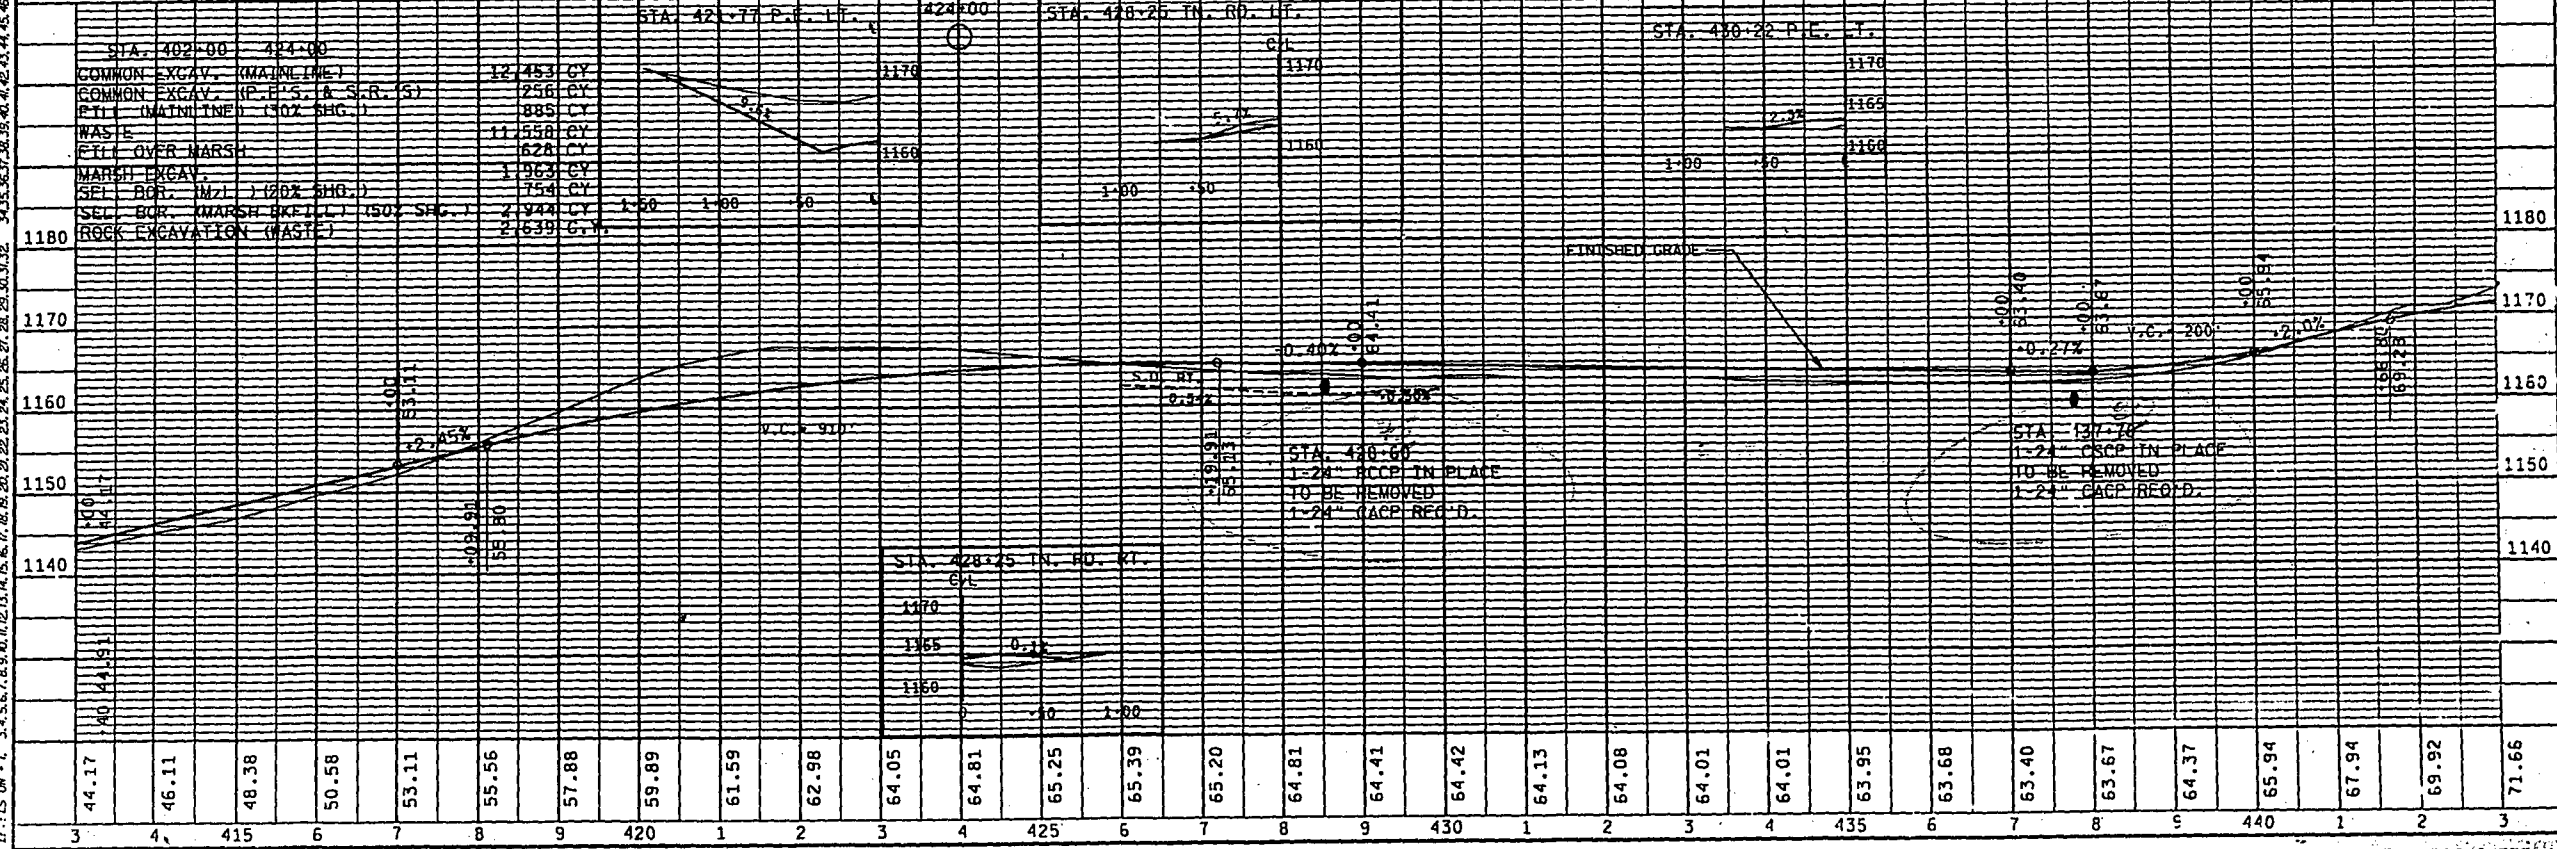


BENCH MARKS				STATE PROJECT NUMBER 8010-01-71		SHEET NO. 52
NO.	STATION	DESCRIPTION	ELEV.	DAIRYLAND - PATTISON STATE PARK S.T.H. '35" DOUGLAS COUNTY		
6	448+70	SPYRE IN 10" BIRCH 65' RT.	1169.04			
7	461+15	SPYRE IN 13" ASH 75' LT.	1172+77			
8	471+80	SPYRE IN POWER POLE 40' LT.	1171+23			

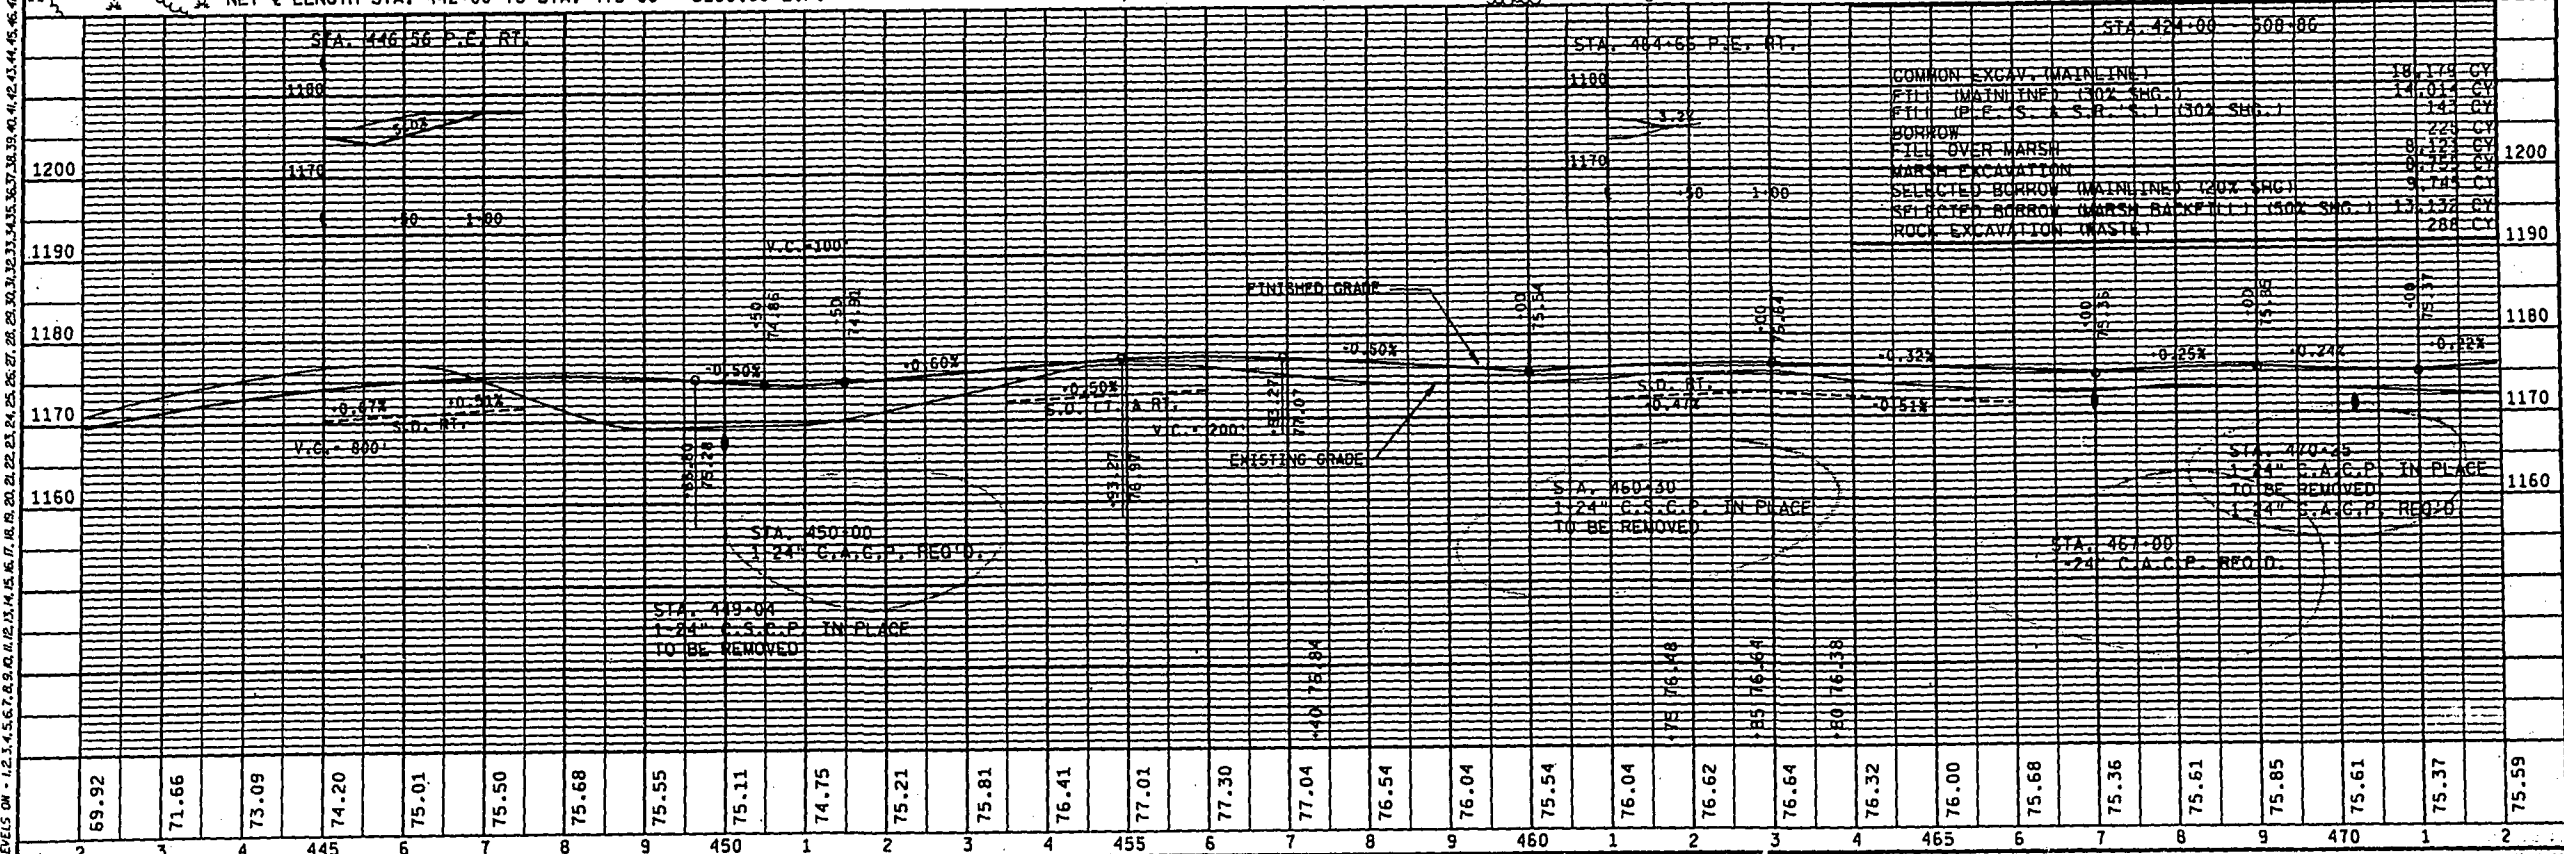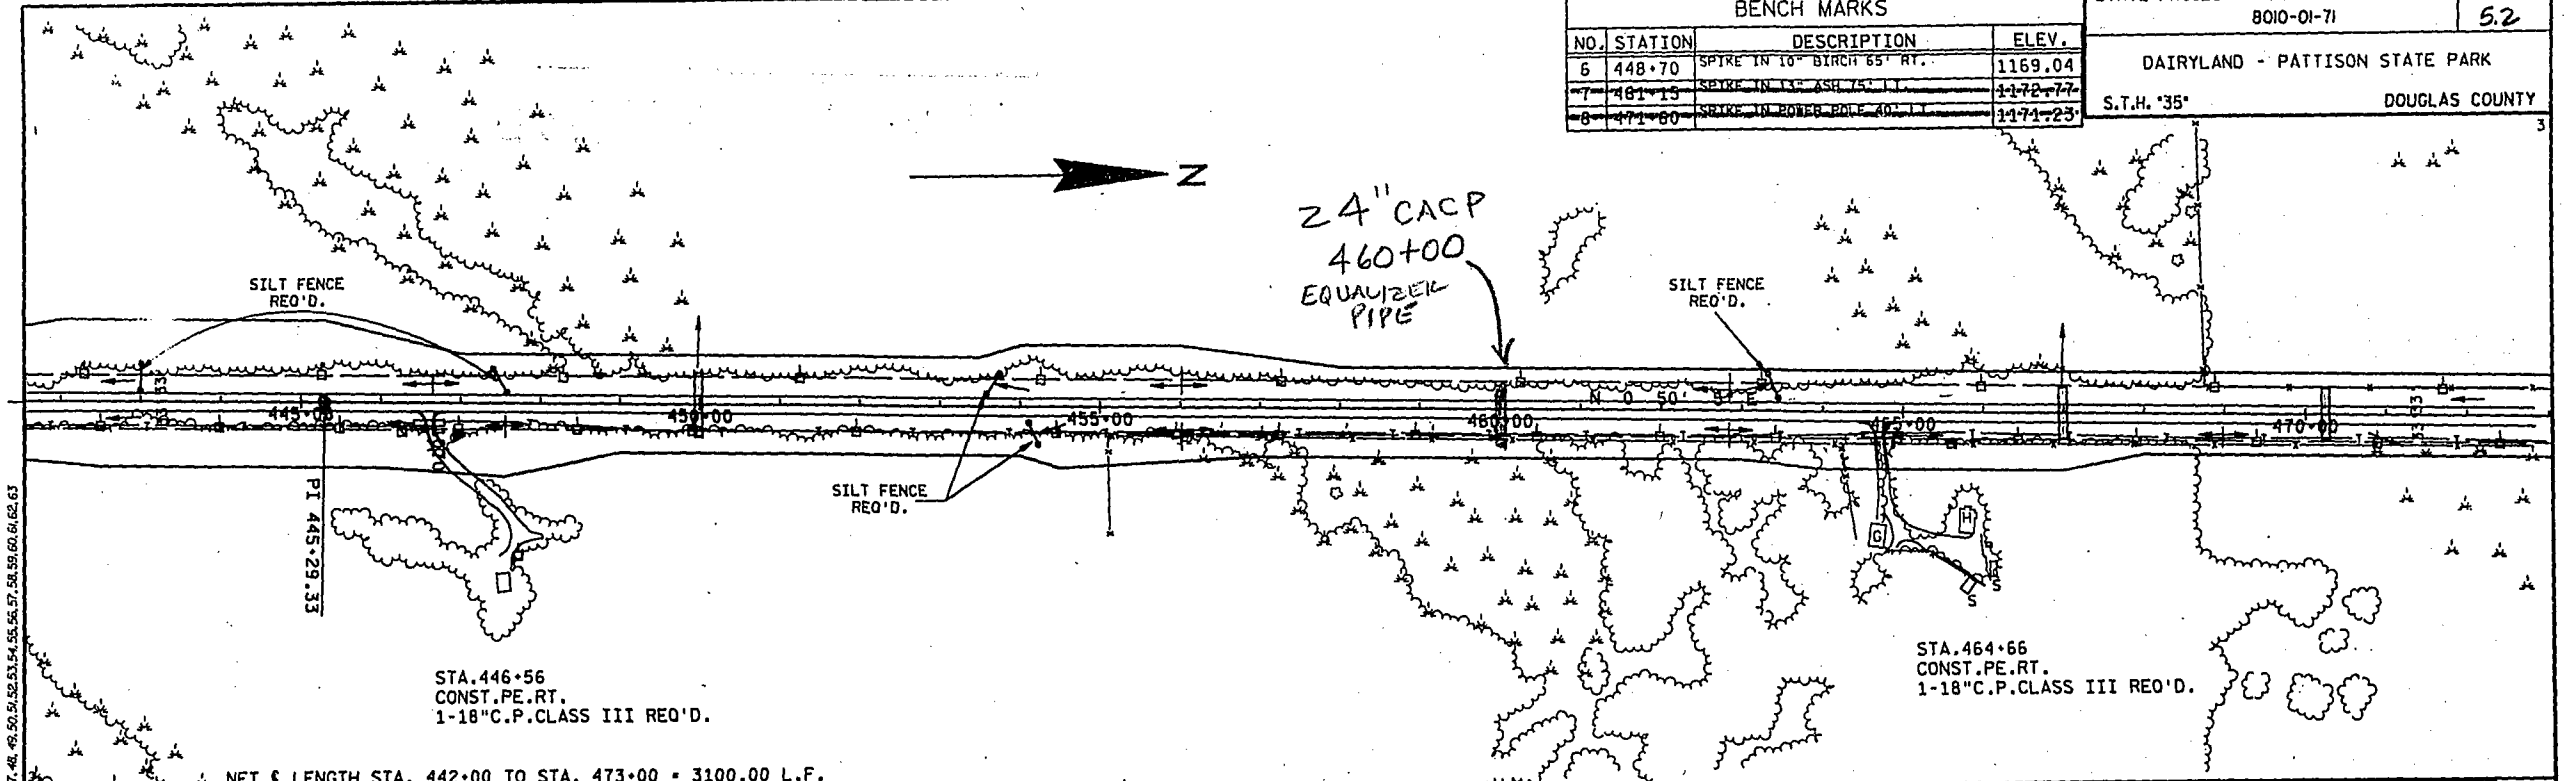



LEVELS ON - 1, 2, 3, 4, 5, 6, 7, 8, 9, 10, 11, 12, 13, 14, 15, 16, 17, 18, 19, 20, 21, 22, 23, 24, 25, 26, 27, 28, 29, 30, 31, 32, 33, 34, 35, 36, 37, 38, 39, 40, 41, 42, 43, 44, 45, 46, 47, 48, 49, 50, 51, 52, 53, 54, 55, 56, 57, 58, 59, 60, 61, 62, 63

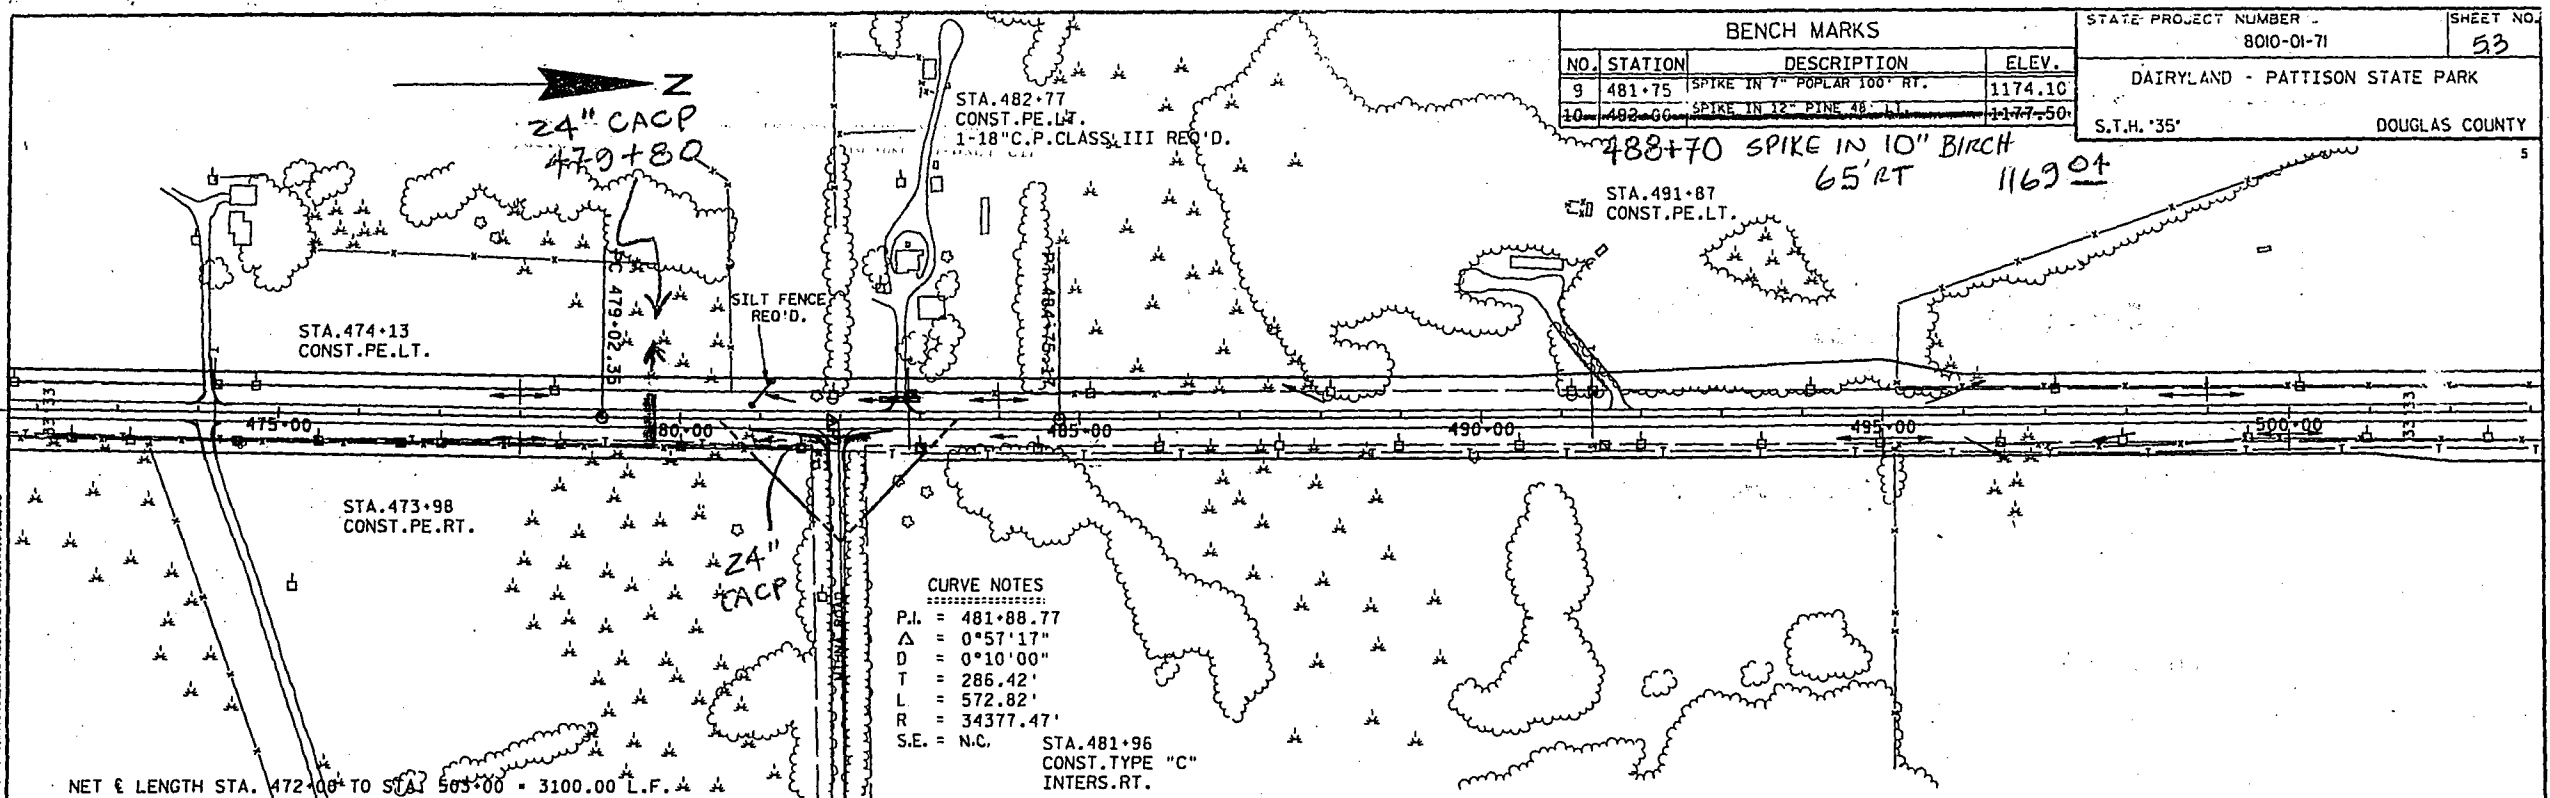


BENCH MARKS				STATE PROJECT NUMBER	SHEET NO.
				8010-01-71	53
				DAIRYLAND - PATTISON STATE PARK	
				S.T.H. '35' DOUGLAS COUNTY	
NO.	STATION	DESCRIPTION	ELEV.		
9	481+75	SPIKE IN 7" POPLAR 100' RT.	1174.10		
10	482+66	SPIKE IN 12" PINE 48' LT.	1177.50		

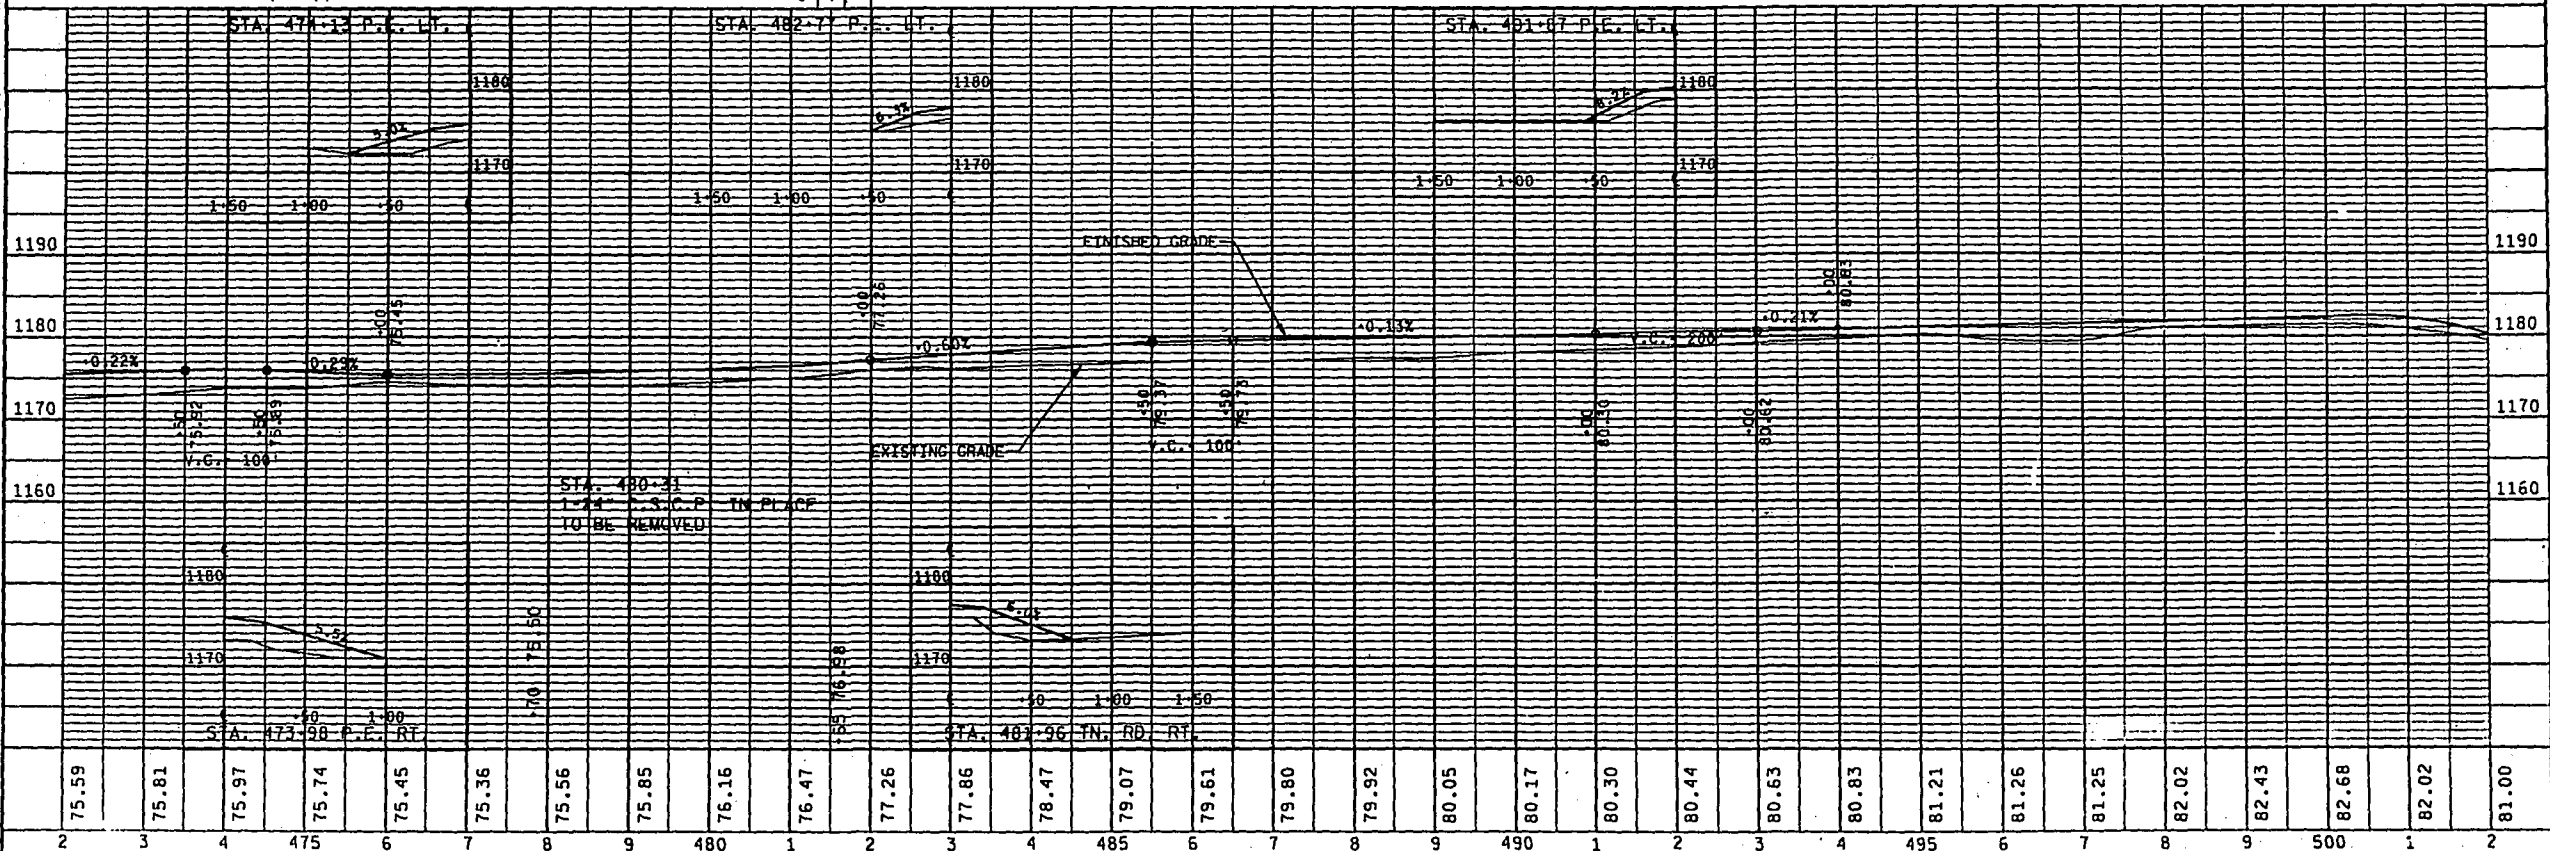

11.41.05 12.3.4.5.6.7.8.9.10.11.12.13.14.15.16.17.18.19.20.21.22.23.24.25.26.27.28.29.30.31.32.33.34.35.36.37.38.39.40.41.42.43.44.45.46.47.48.49.50.51.52.53.54.55.56.57.58.59.60.61.62.63

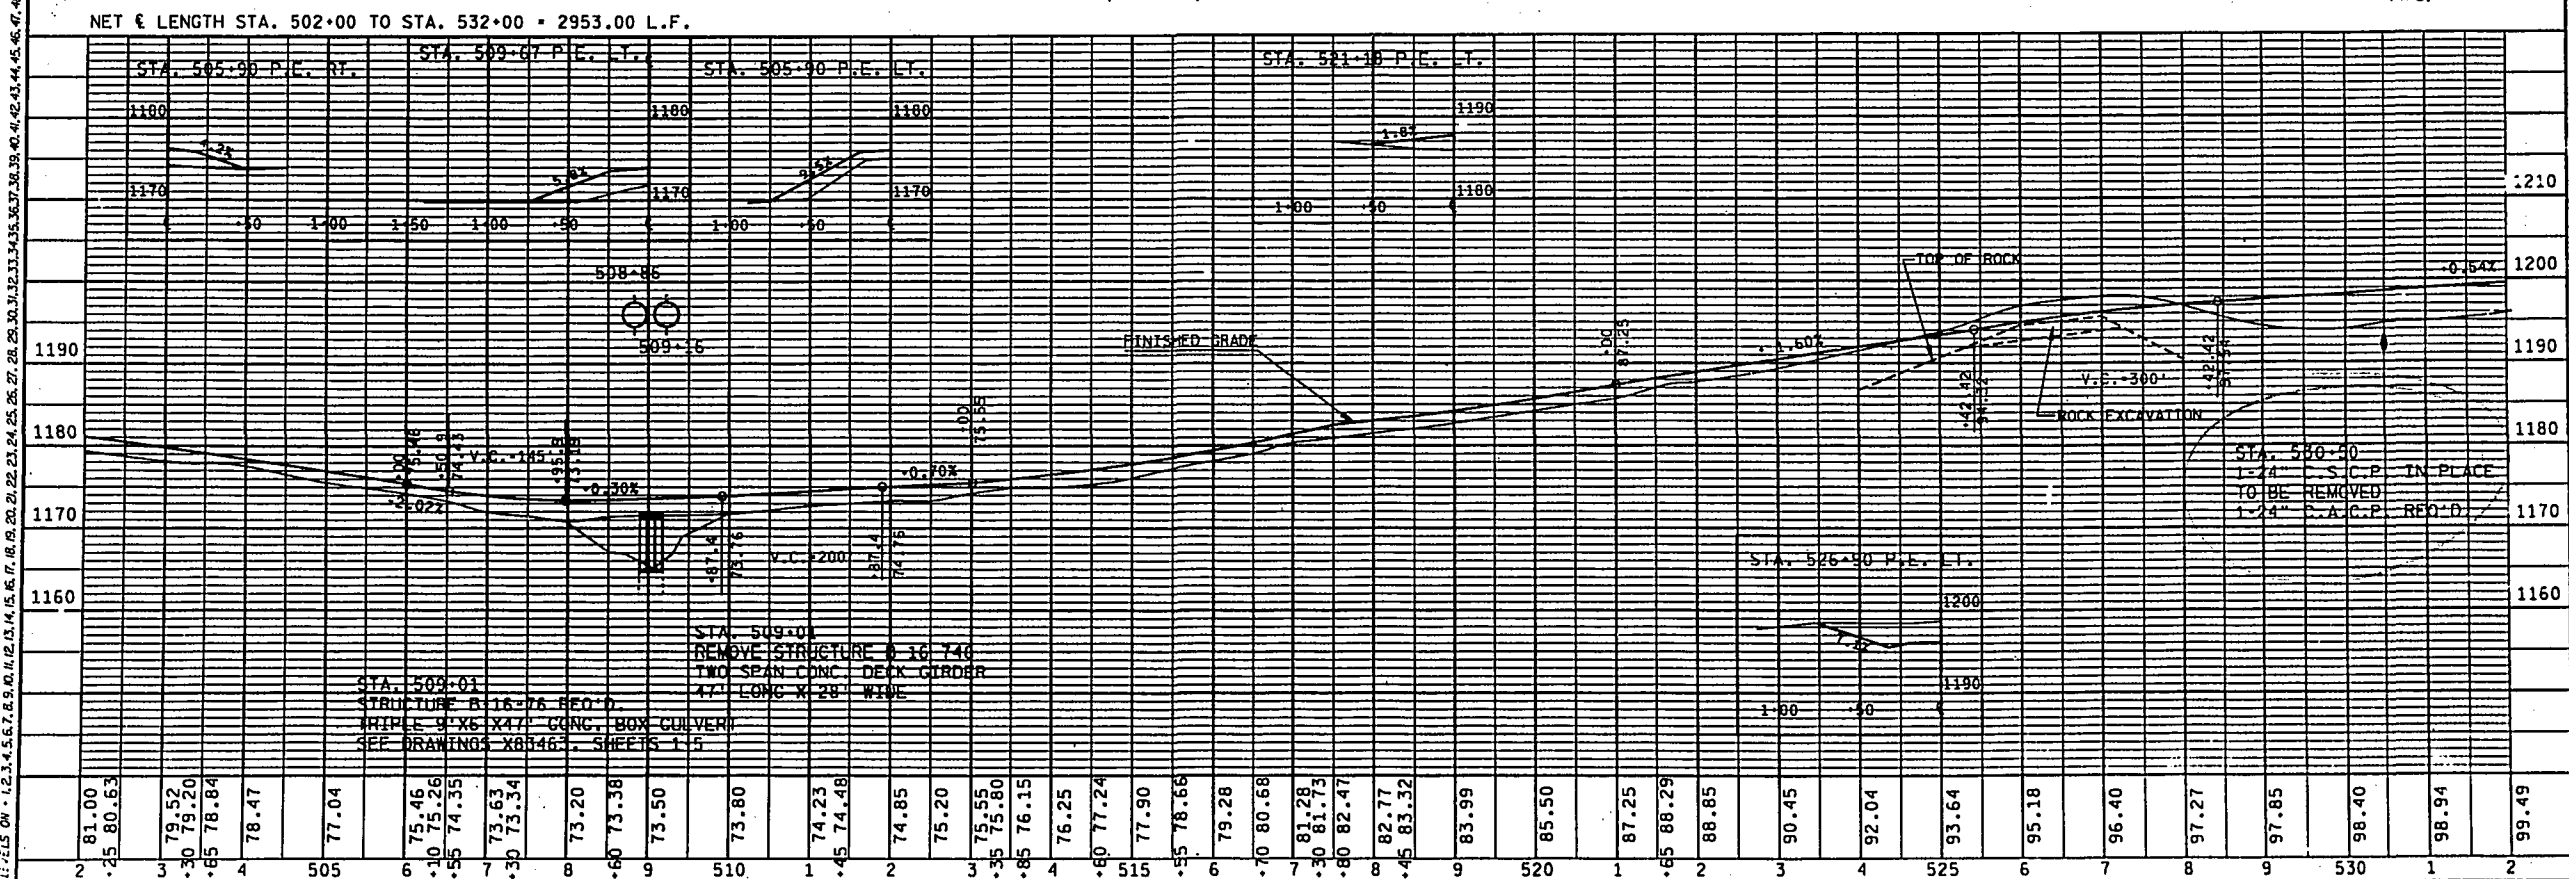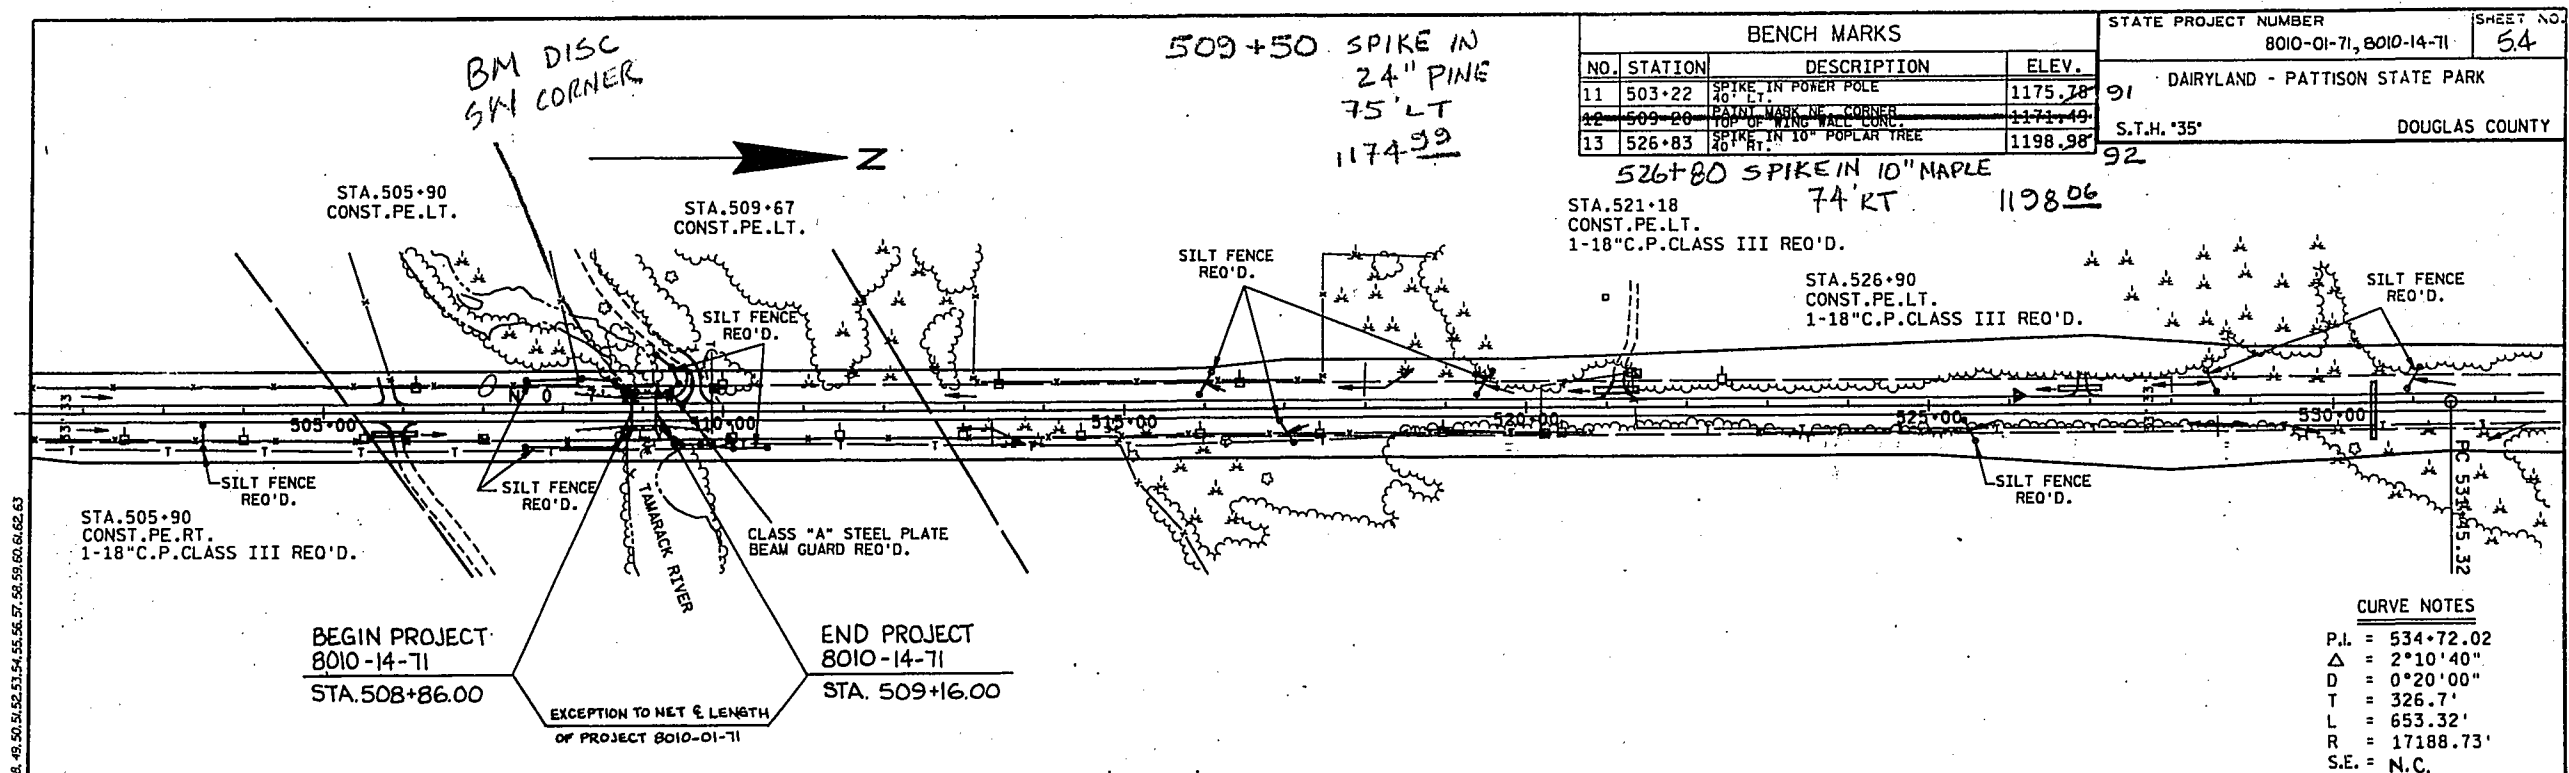


1-25.00 - 12.33-4.56-7.89-10.11-12.33-14.56-16.78-18.99-21.21-23.43-127.77-130.00

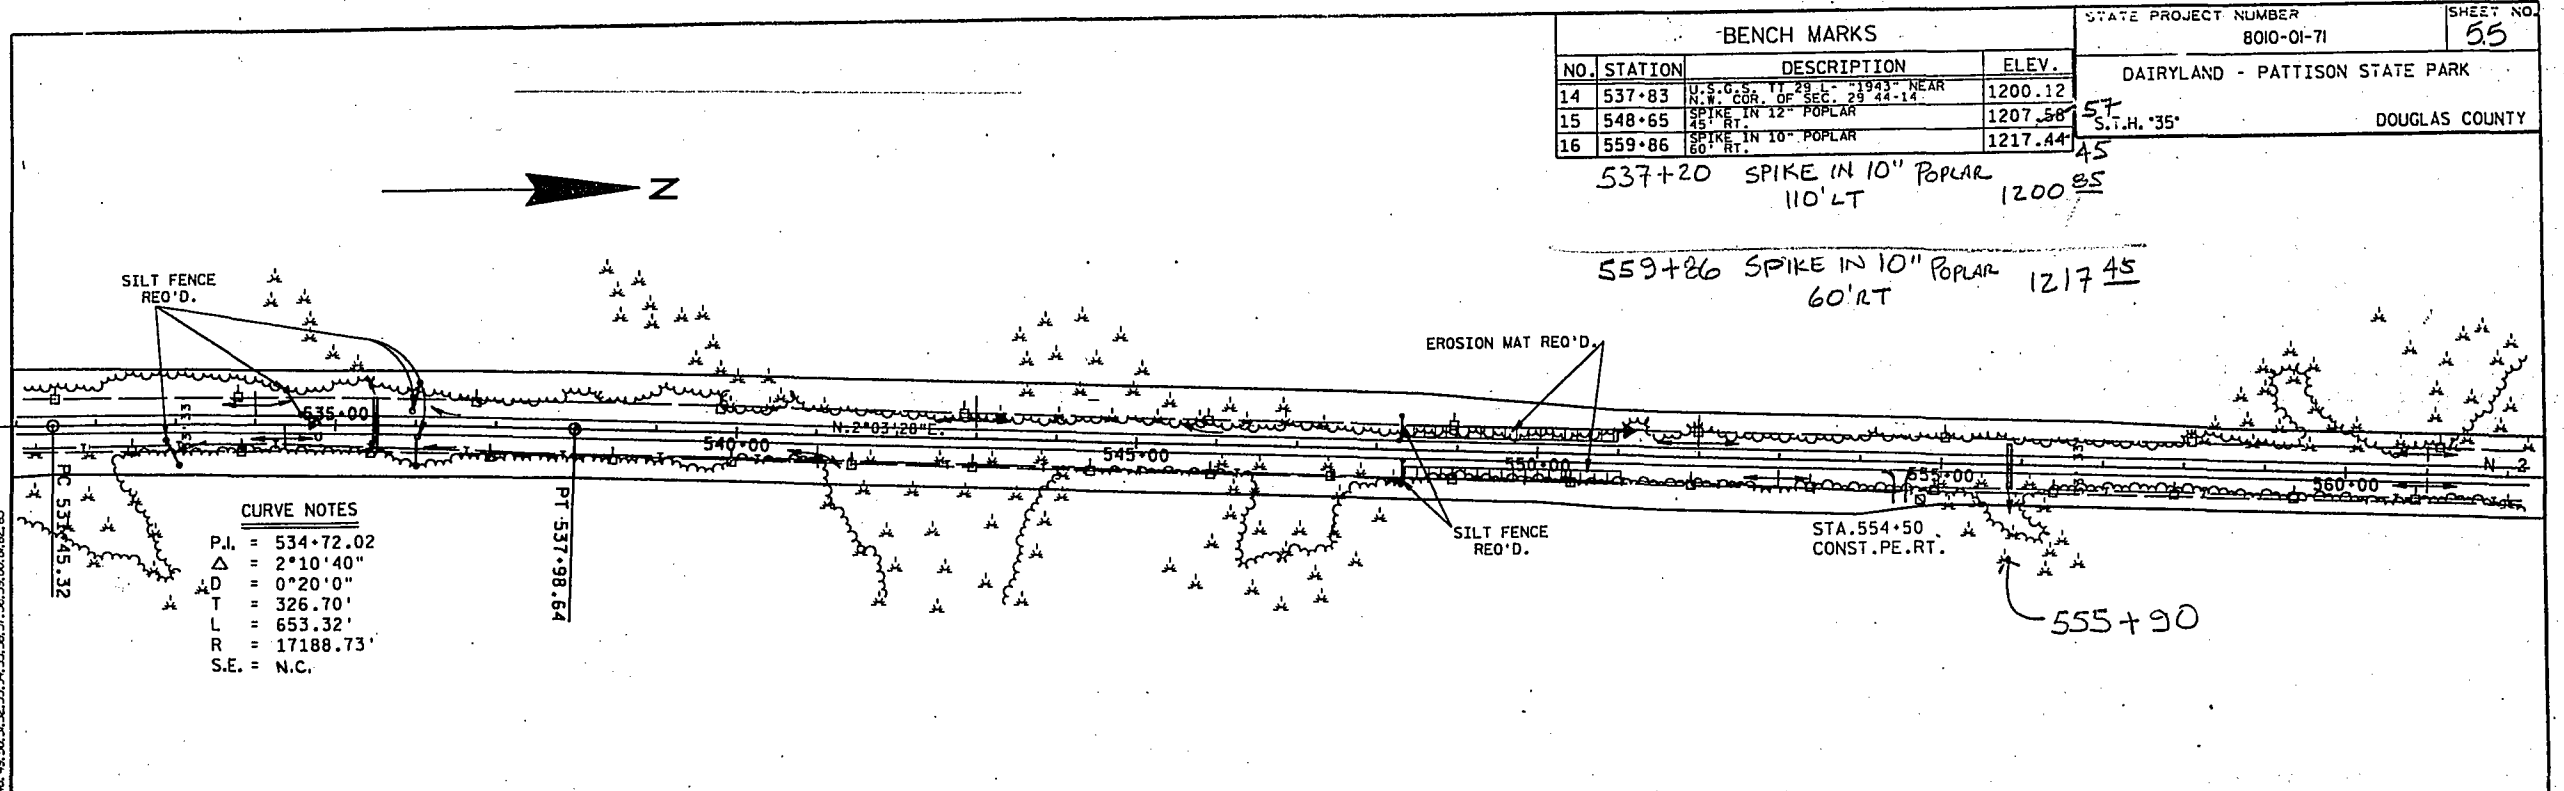


BENCH MARKS				STATE PROJECT NUMBER	SHEET NO.
				8010-01-71	55
				DAIRYLAND - PATTISON STATE PARK	
				DOUGLAS COUNTY	
NO.	STATION	DESCRIPTION	ELEV.		
14	537+83	U.S.G.S. 11 29 L. "1943" NEAR N.W. COR. OF SEC. 29 44-14	1200.12		
15	548+65	SPIKE IN 12" POPLAR 45' RT.	1207.58		
16	559+86	SPIKE IN 10" POPLAR 60' RT.	1217.44		

NET & LENGTH STA. 531+00 TO STA. 562+00 = 3100.00 L.F.

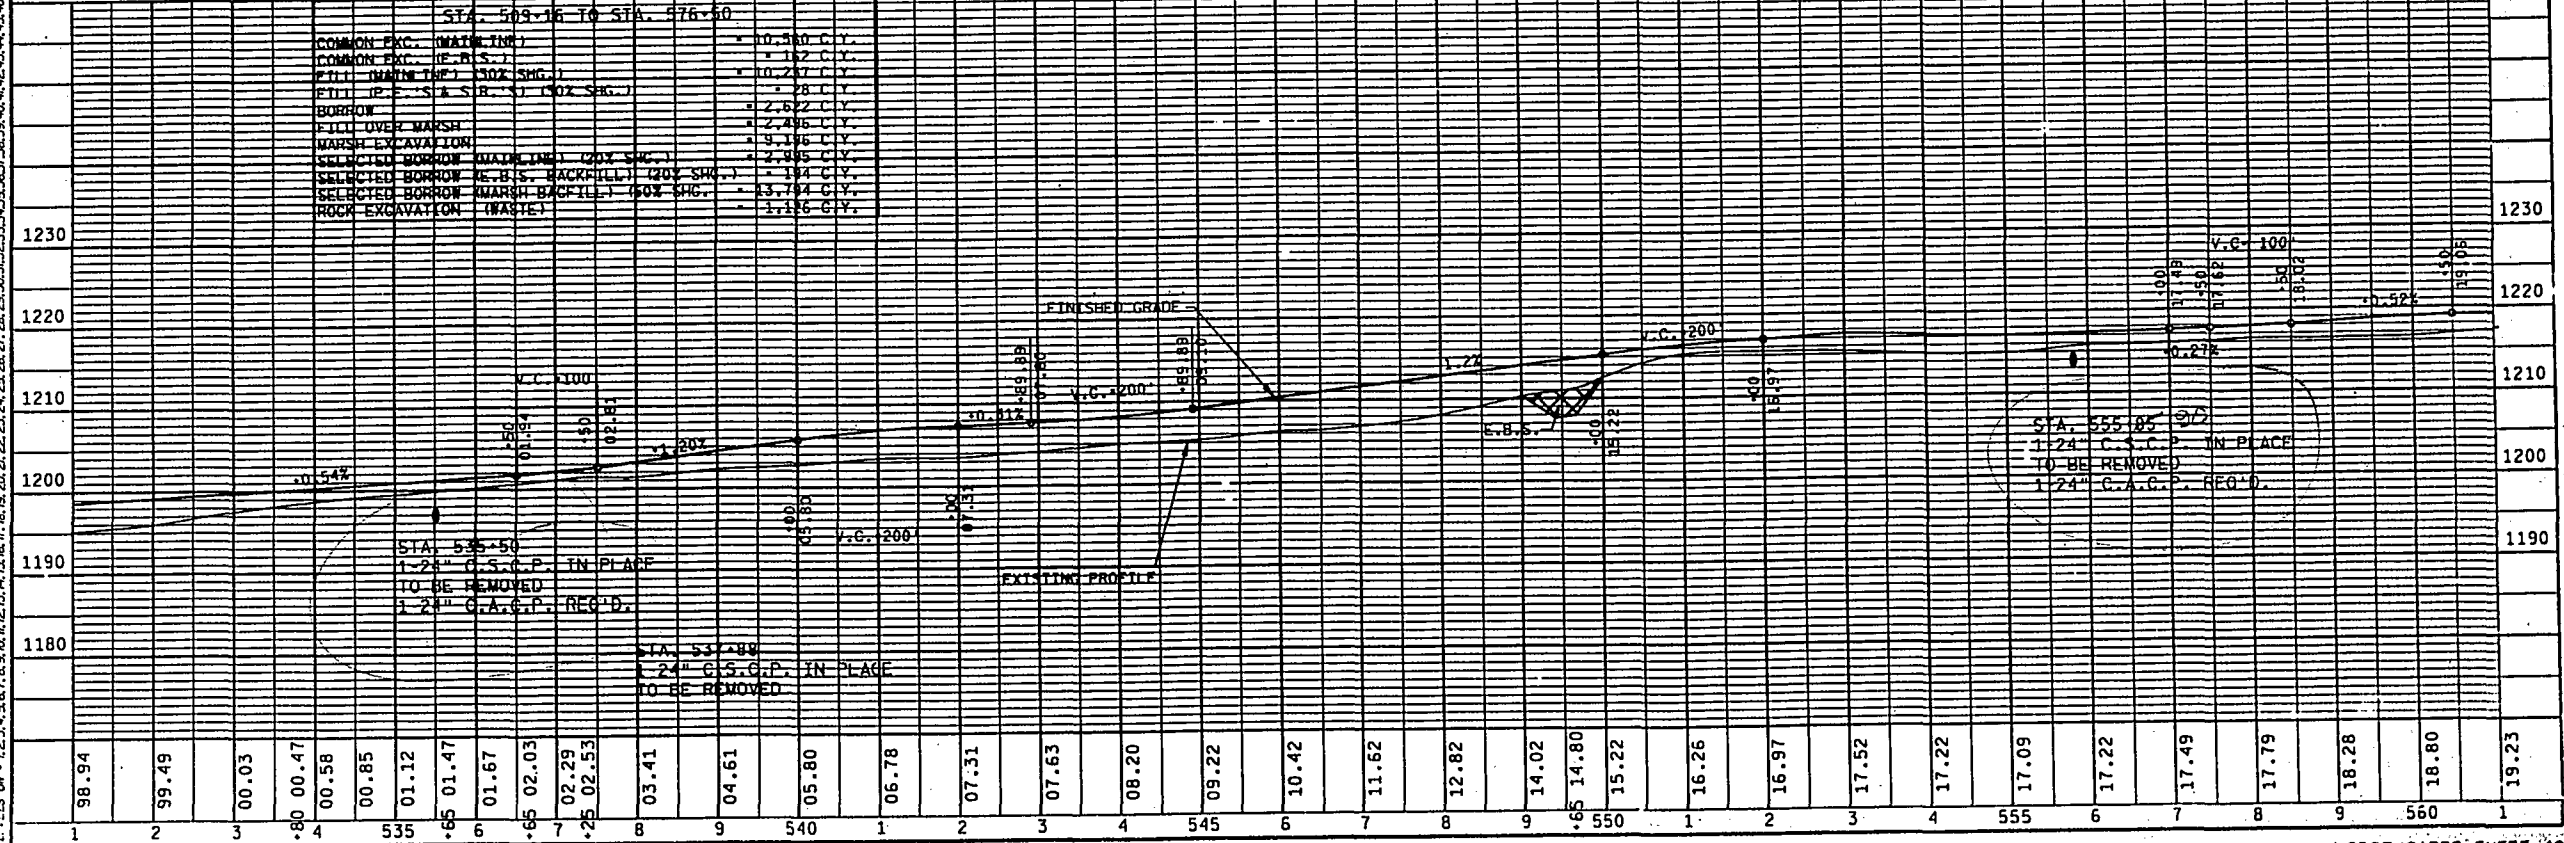


24" CACP
563+75
EQUALIZER
PIPE

 


BENCH MARKS			STATE PROJECT NUMBER	SHEET NO.
NO.	STATION	DESCRIPTION	ELEV.	8010-01-71
17	571.29	55' IN 10" TRIPLE BIRCH	1223.49	50
588+00 BLUE MARK ON SOUTHEAST OF OLD GAS PUMP ISLAND			60' +/- LT	1232.01

DAIRYLAND - PATTISON STATE PARK
PLAN AND PROFILE
S.T.H. '35' DOUGLAS COUNTY

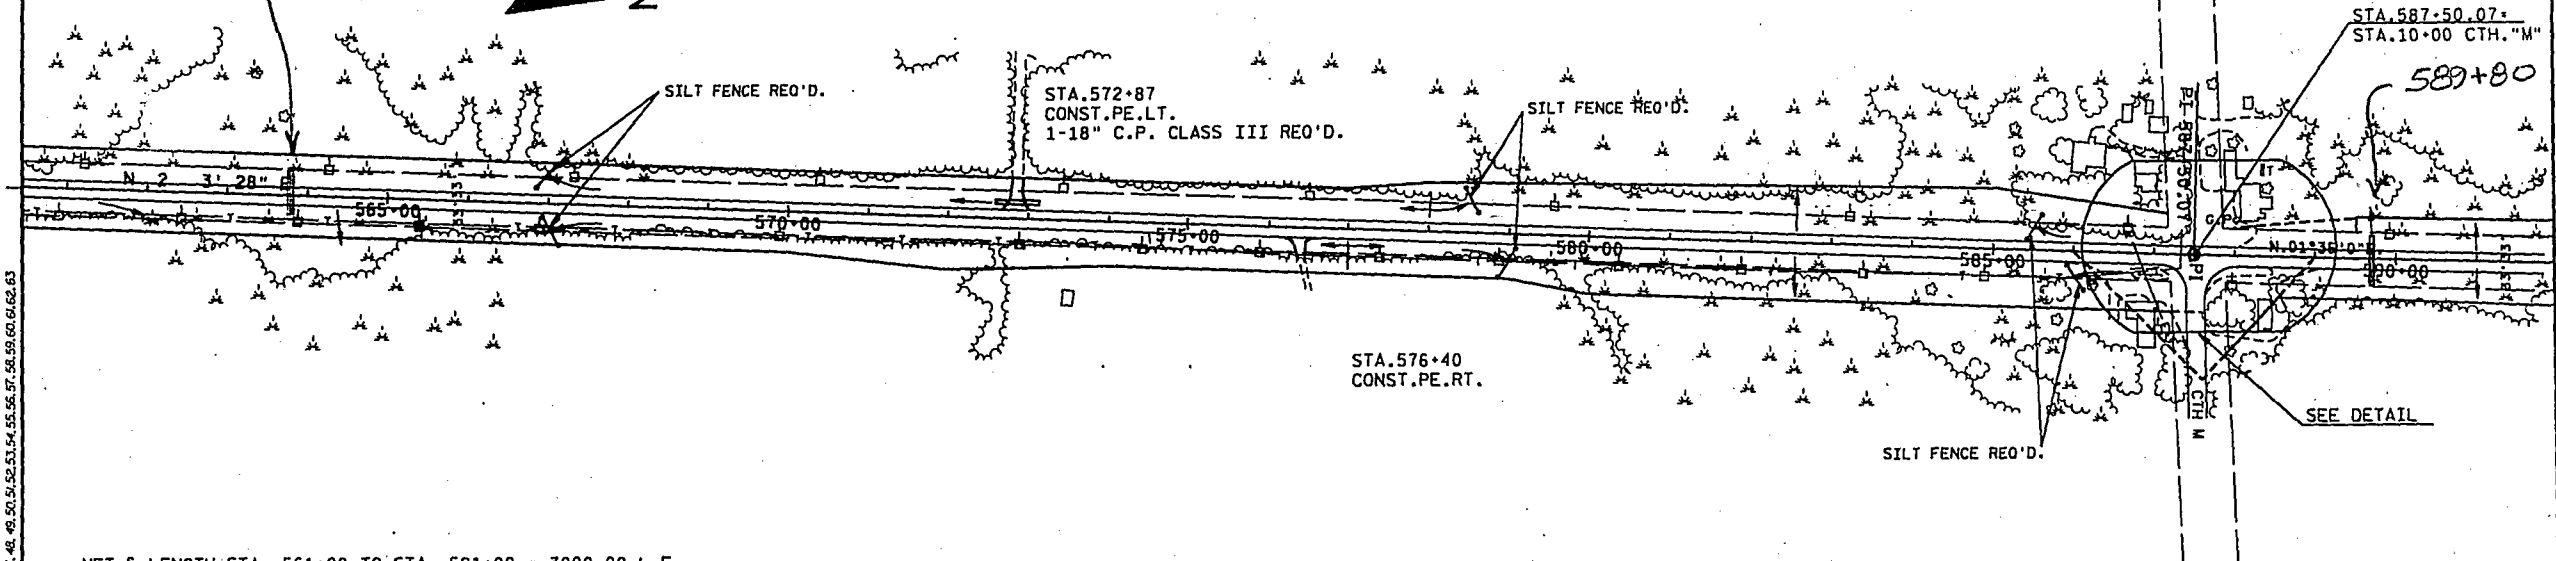


NET & LENGTH STA. 561+00 TO STA. 591+00 = 3000.00 L.F.

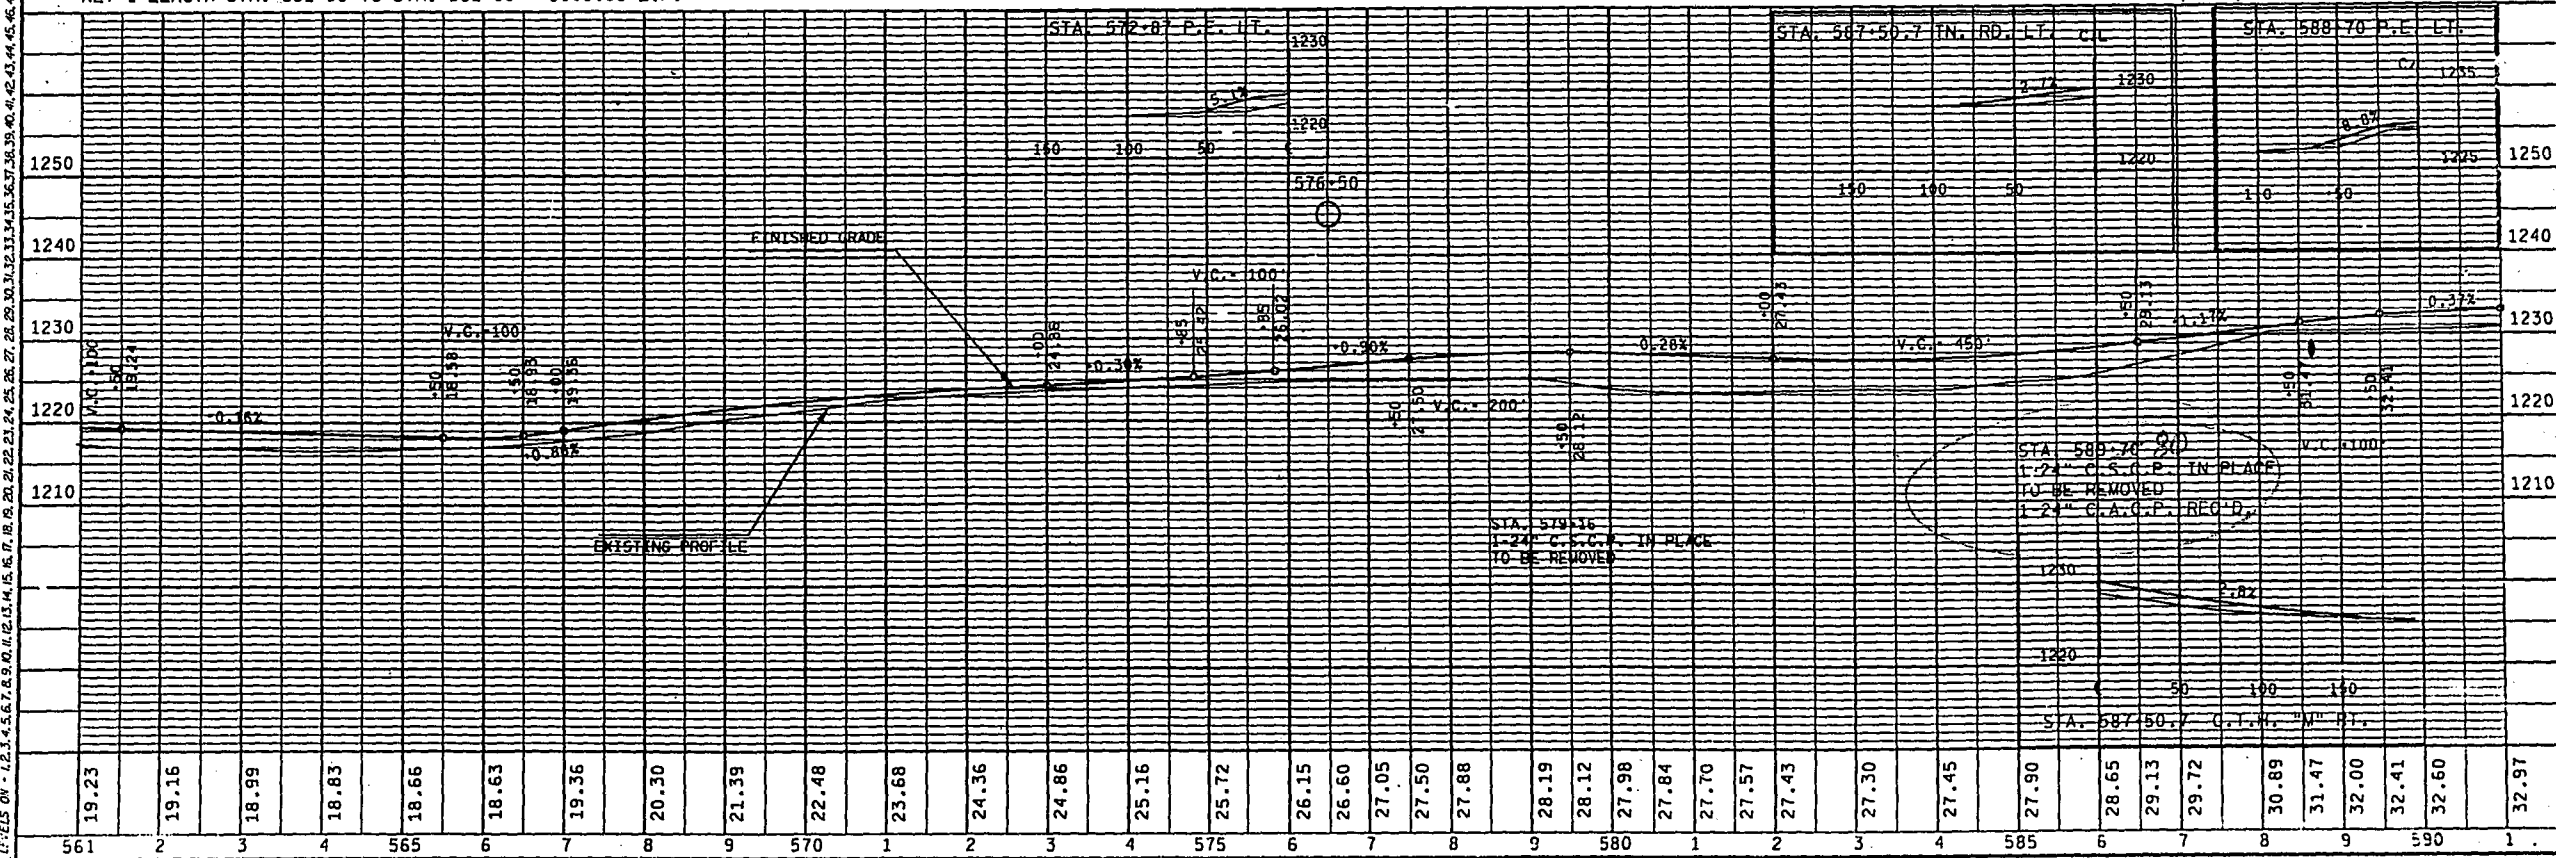


1210 1220 1230 1240 1250
561 2 3 4 565 6 7 8 9 570 1 2 3 4 575 6 7 8 9 580 1 2 3 4 585 6 7 8 9 590 1

BENCH MARKS			
NO.	STATION	DESCRIPTION	ELEV.
18	588+00	BLUE MARK S. END OF PUMP ISLAND N.W. QUAD C.M. & J5	1231.99
19	603+64	SPIKE IN 8" POPLAR TREE 55' RT.	1239.74
20	613+45	SPIKE IN 16" YAMARACK 90' RT.	1254.47


STATE PROJECT NUMBER	8010-01-71	SHEET NO.	57
5201 DAIRYLAND - PATTISON STATE PARK			
PLAN AND PROFILE			
S.T.H. '35' DOUGLAS COUNTY			

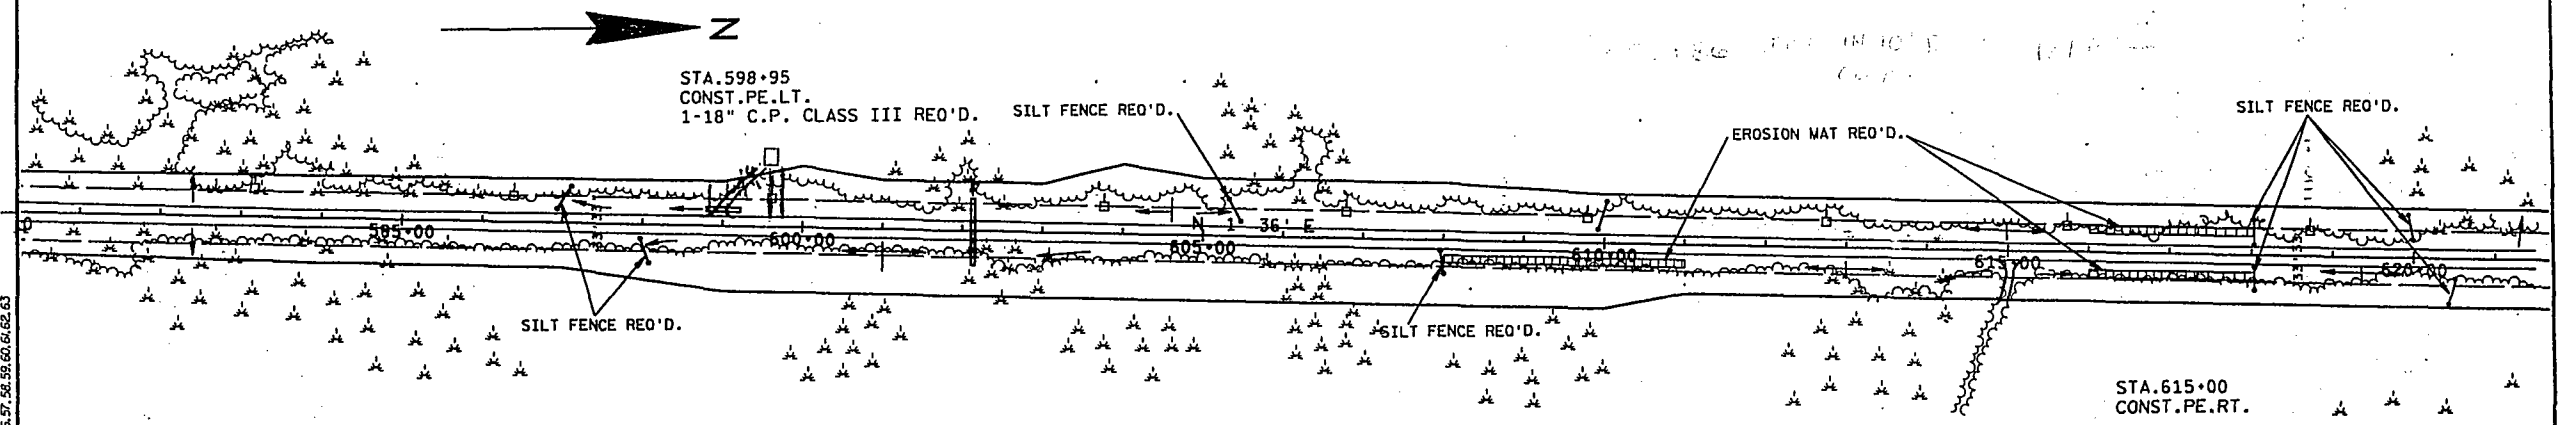


NET & LENGTH STA. 591+00 TO STA. 621+00 = 3000.00 L.F.

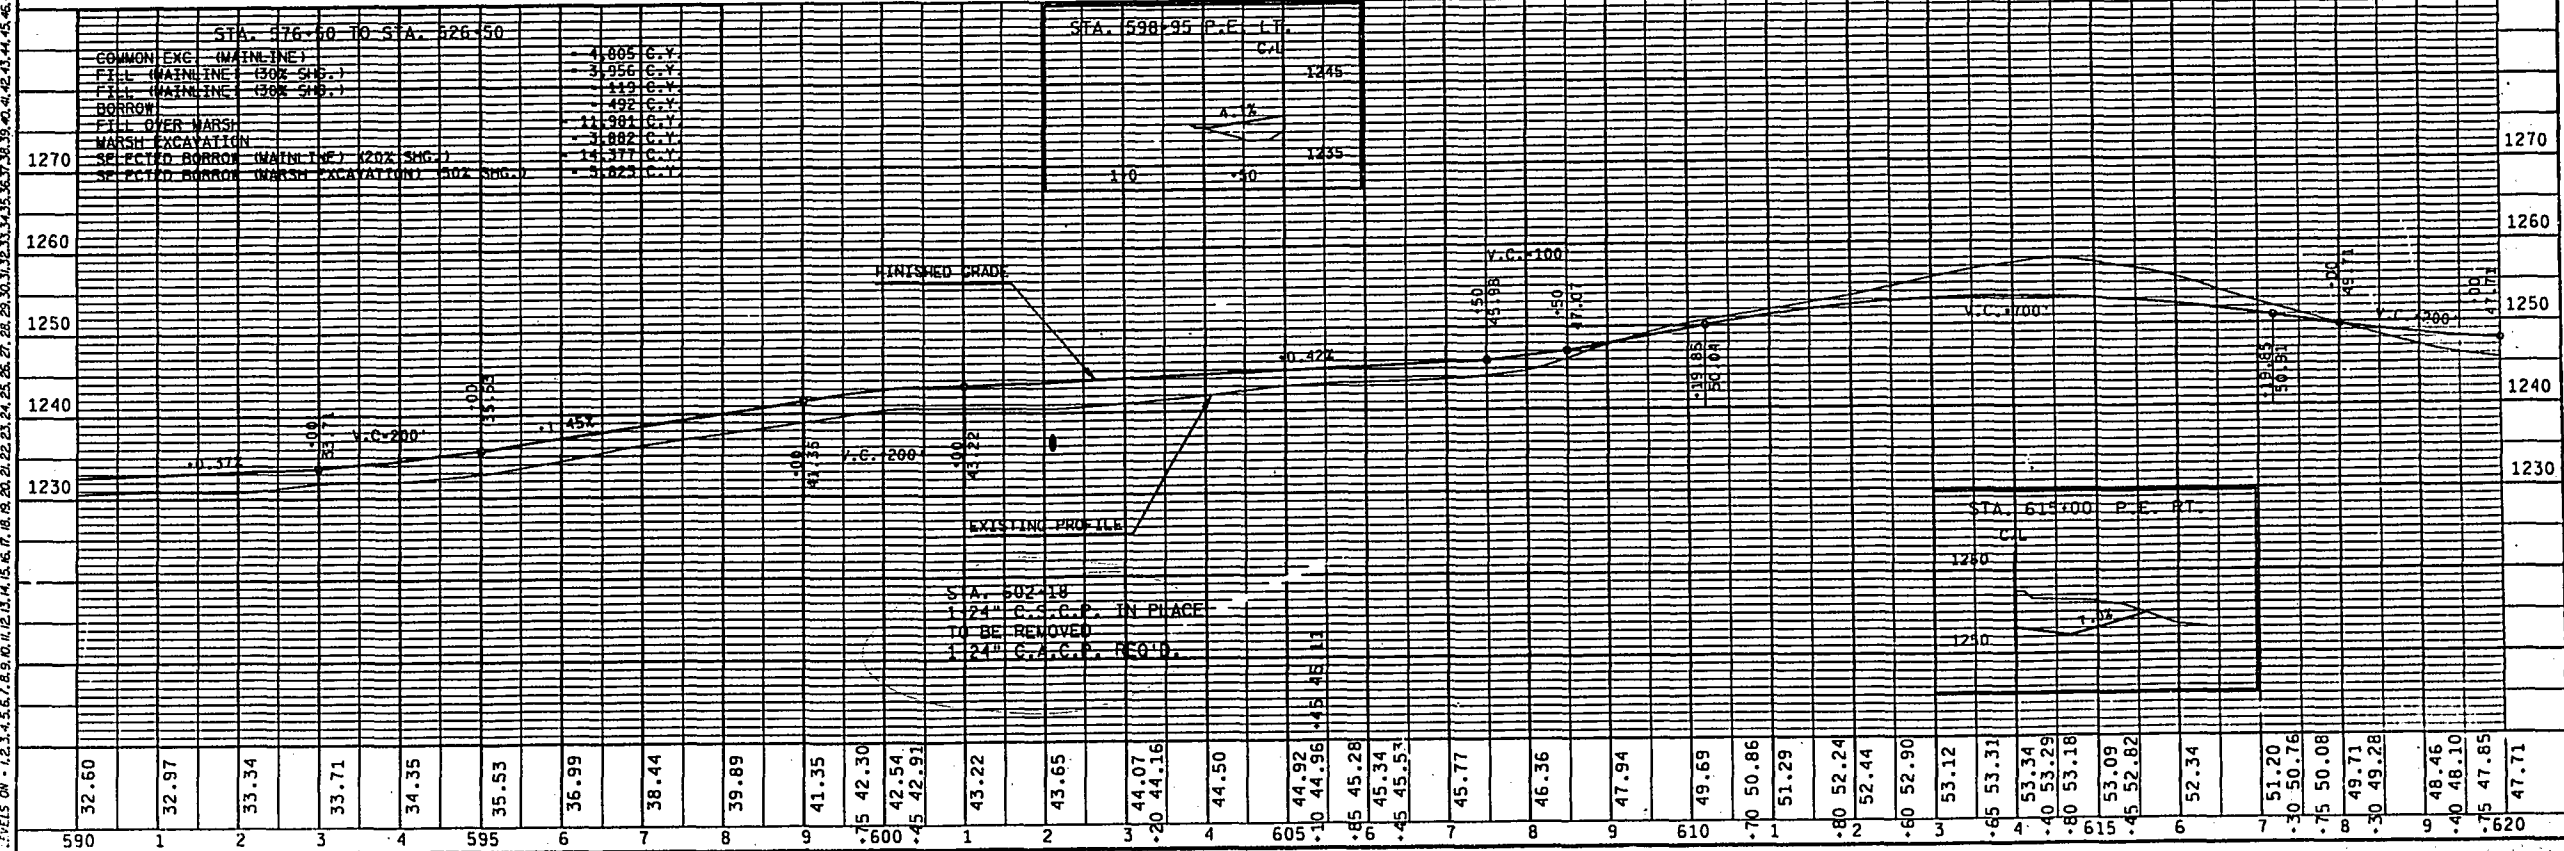

BENCH MARKS				STATE PROJECT NUMBER		SHEET NO.
				8010-01-71		58
NO.	STATION	DESCRIPTION	ELEV.	DAIRYLAND - PATTISON STATE PARK		
21	626+33	BLUE MARK ON LARGE BOULDER 25' RT.	1241.45	58 PLAN AND PROFILE S.T.H. '35' DOUGLAS COUNTY		
22	639+40	U.S.G.S. T. 281 CONC. MON. BRASS CAP N. WAYSIDE	1245.60			
23	648+14	SPYRE IN 10" BIRCH TREE 50' RT.	1239.16			
				14		

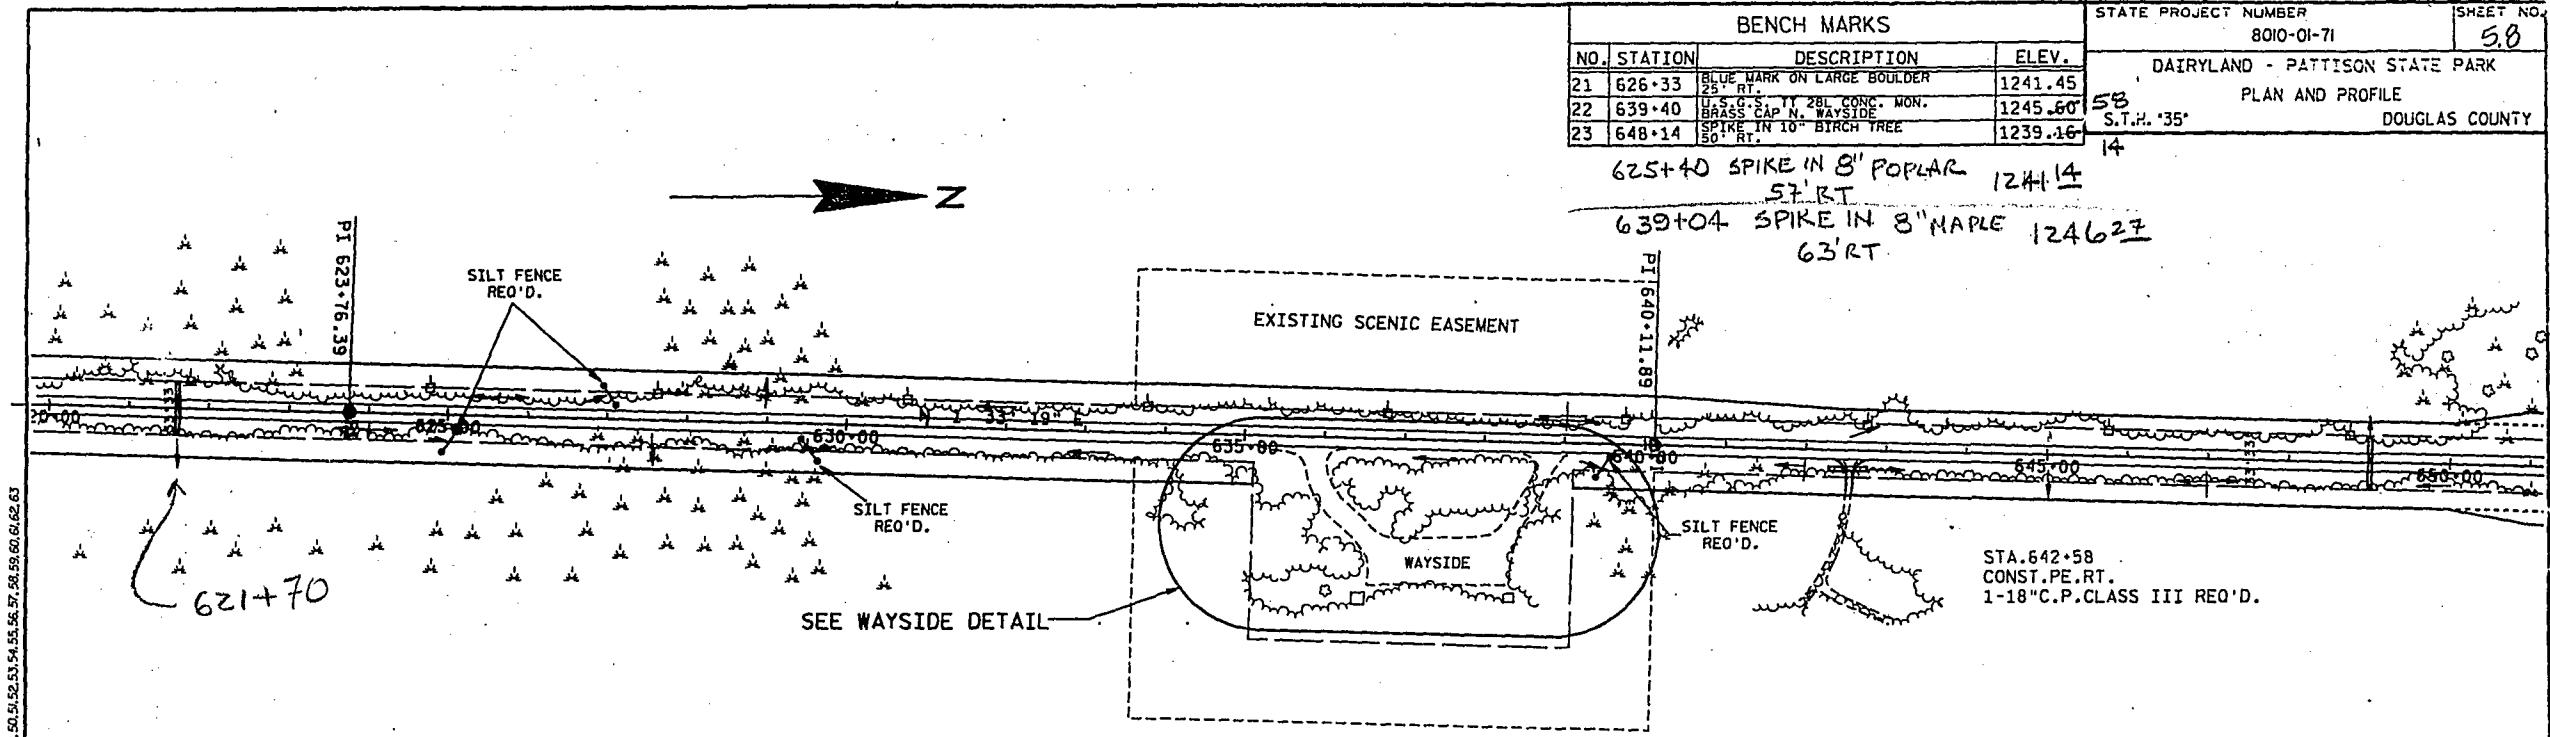


NET LENGTH STA. 620+00 TO STA. 651+00 = 3100.00 L.F.

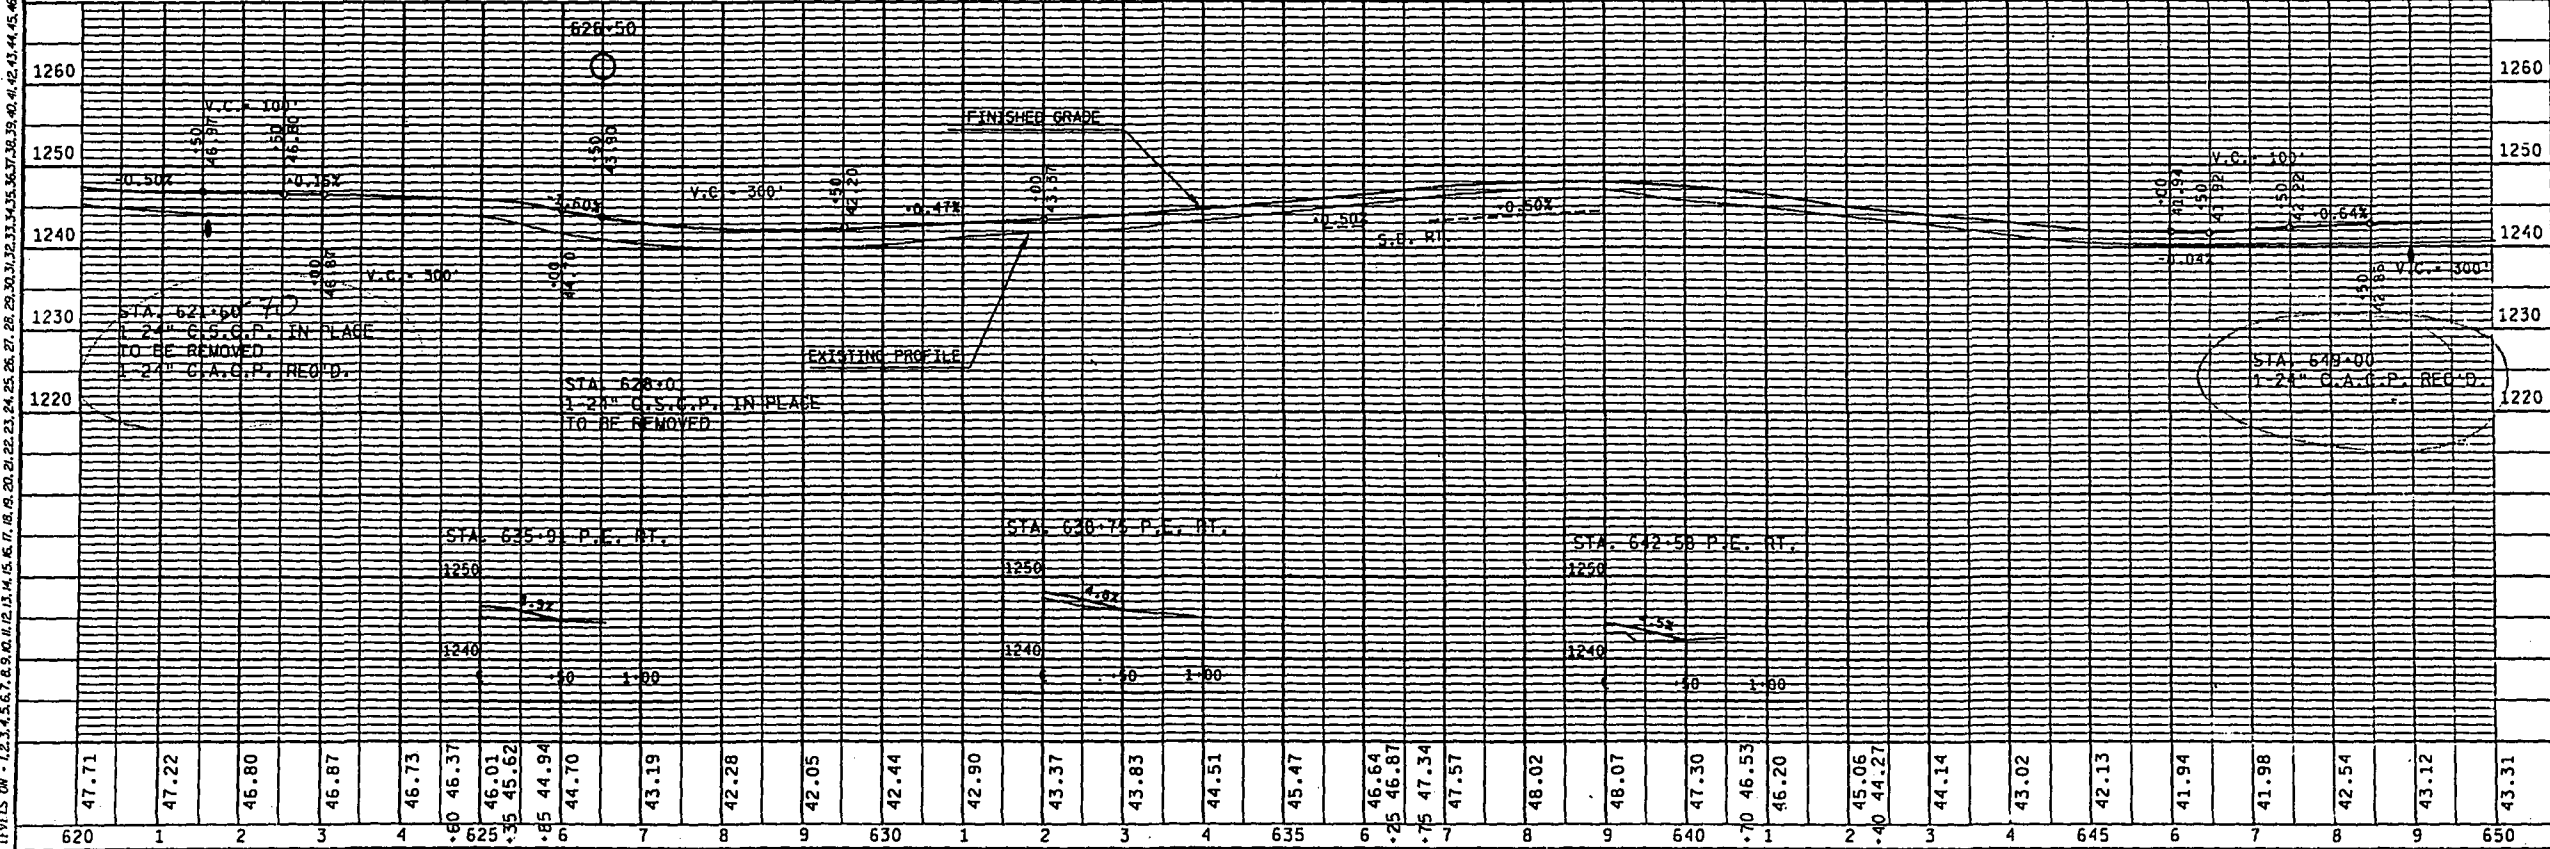

BENCH MARKS			STATE PROJECT NUMBER	SHEET NO.
NO.	STATION	DESCRIPTION	ELEV.	8010-01-71
24	660+10	SPIKE IN 6" BIRCH TREE	1240.23	5.9
25	673+75	SPIKE IN TRIPLE ASH TREES	1241.50	70 DAIRYLAND - PATTISON STATE PARK
26	684+10	SPIKE IN 12" POPLAR TREE	1247.16	52 PLAN AND PROFILE
				S.T.H. '35' DOUGLAS COUNTY


672+75 SPIKE IN 8" BASSWOOD
54' RT 1242.22

664+55

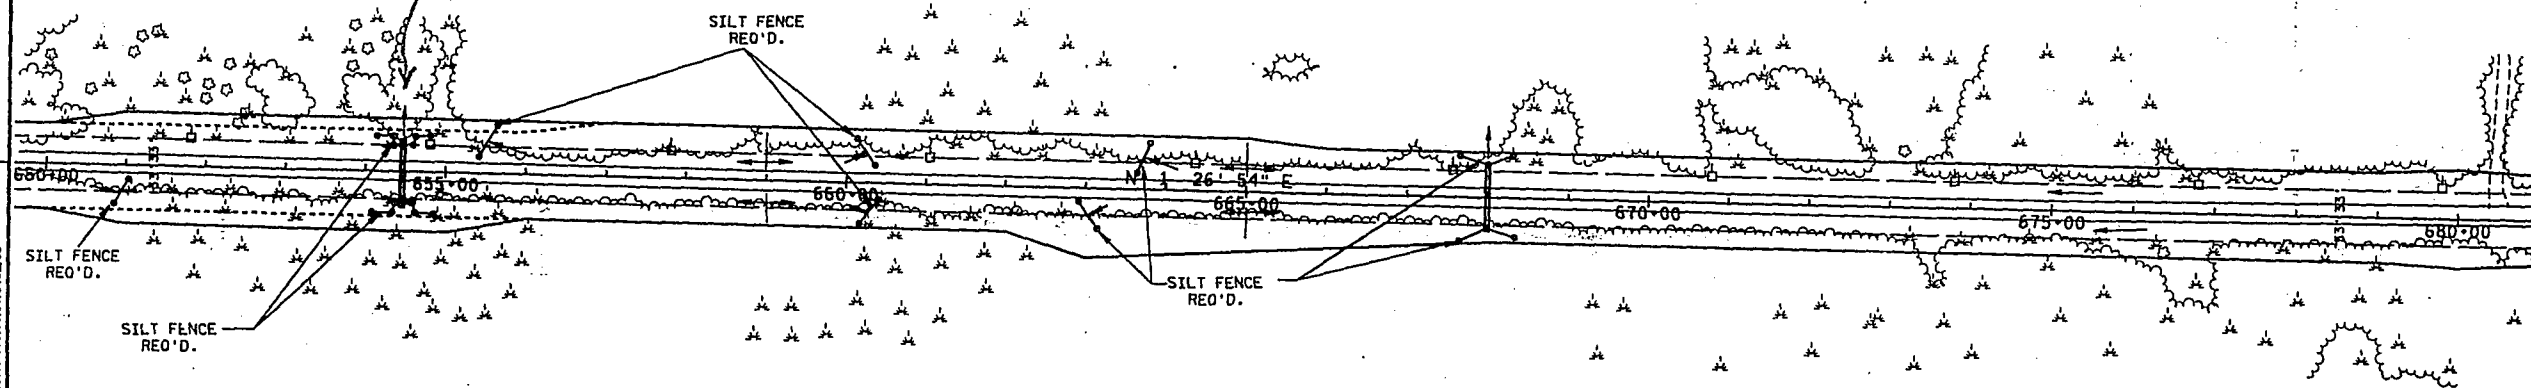

NET LENGTH STA. 650+00 TO STA. 680+00 = 3000.00 L.F.

STA. 626+50 - 708+00	
COMMON EXCAV. (MAINLINE)	10,544 CY
ILL. (MAINLINE) (30% SHG.)	7,845 CY
WASTE	1,256 CY
ILL. OVER MARSH	18,514 CY
MARSH EXCAVATION	1,816 CY
SELECTED BORROW (MAINLINE) (20% SHG.)	22,217 CY
SELECTED BORROW (MARSH BACKFILL) (50% SHG.)	2,724 CY

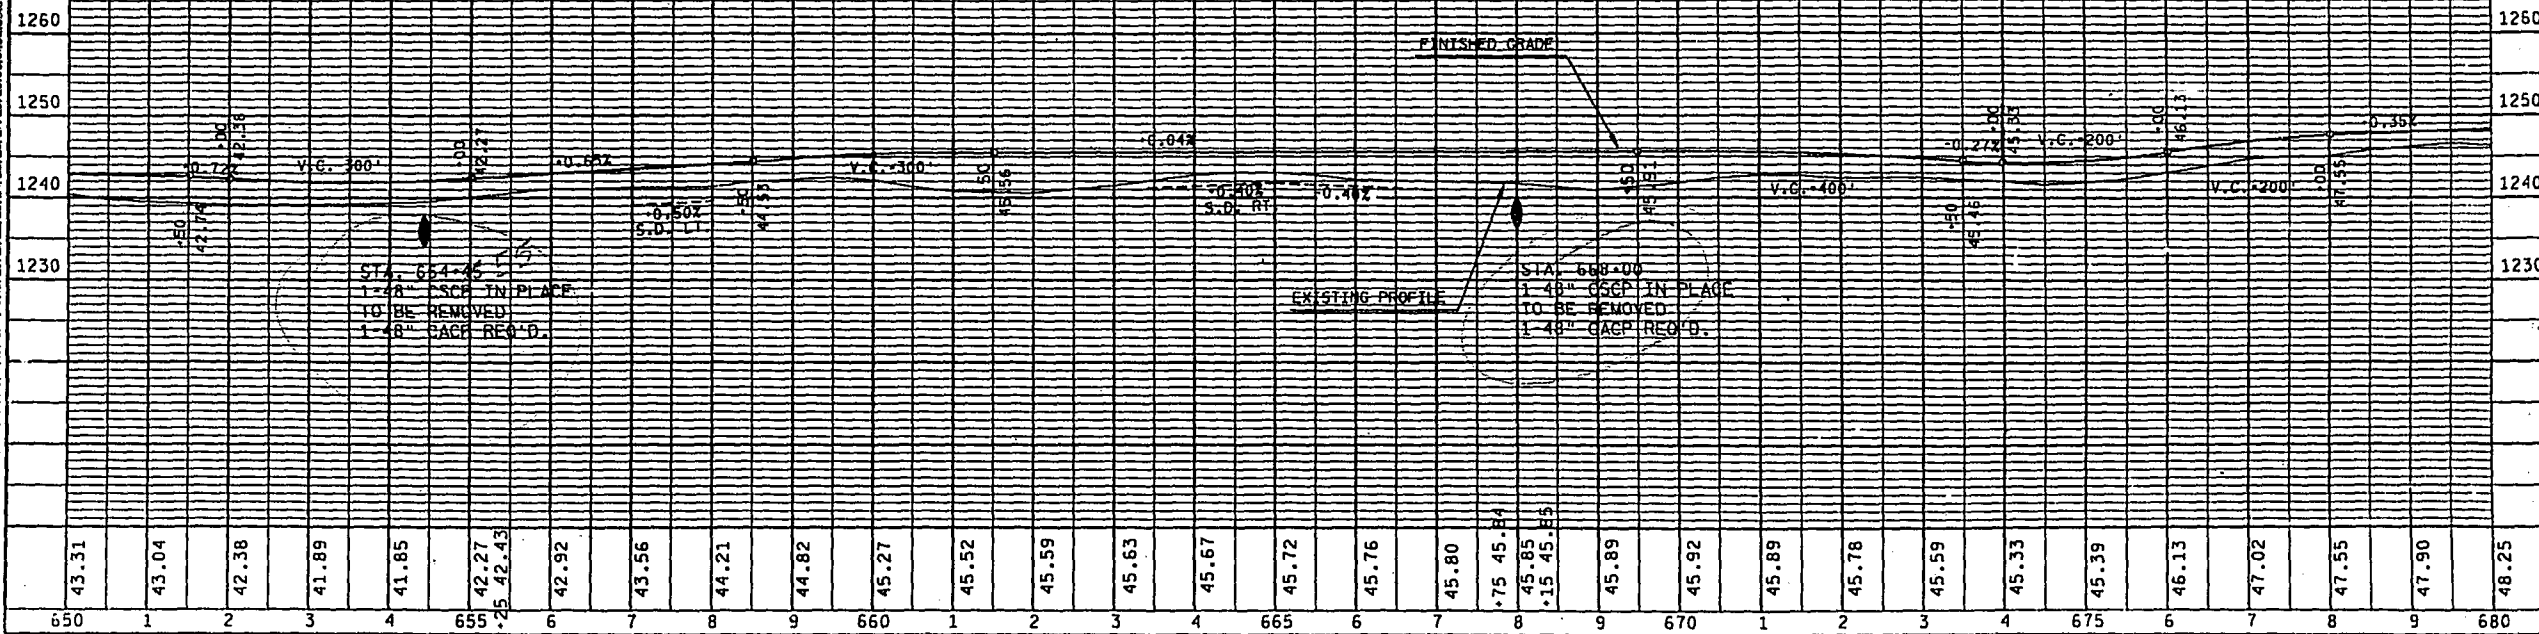

BENCH MARKS				STATE PROJECT NUMBER 8010-01-71		SHEET NO. 510
NO.	STATION	DESCRIPTION	ELEV.	DAIRYLAND - PATTISON STATE PARK PLAN AND PROFILE		
27	695+40	SPIKE IN 10" BLACK ASH TREE 45' RT.	1250.16	4.7 S.T.H. '35'		
28	704+25	SPIKE IN 8" BIRCH TREE 55' RT.	1261.42			

695+25 SPIKE IN 6" ASH
65' RT 1250.10

STA. 680+45
CONST. P.E. LT.
1-18" C.P. CLASS III REQ'D.


STA. 708+10
CONST. P.E. LT.
1-18" C.P. CLASS III REQ'D.

SILT FENCE
REQ'D.

PI 709+66.12


NET C/L LENGTH STA. 680+00 - 710+00 = 3000.00 L.F.

11.15 10. 1.2 1.4 1.5 1.6 6.3

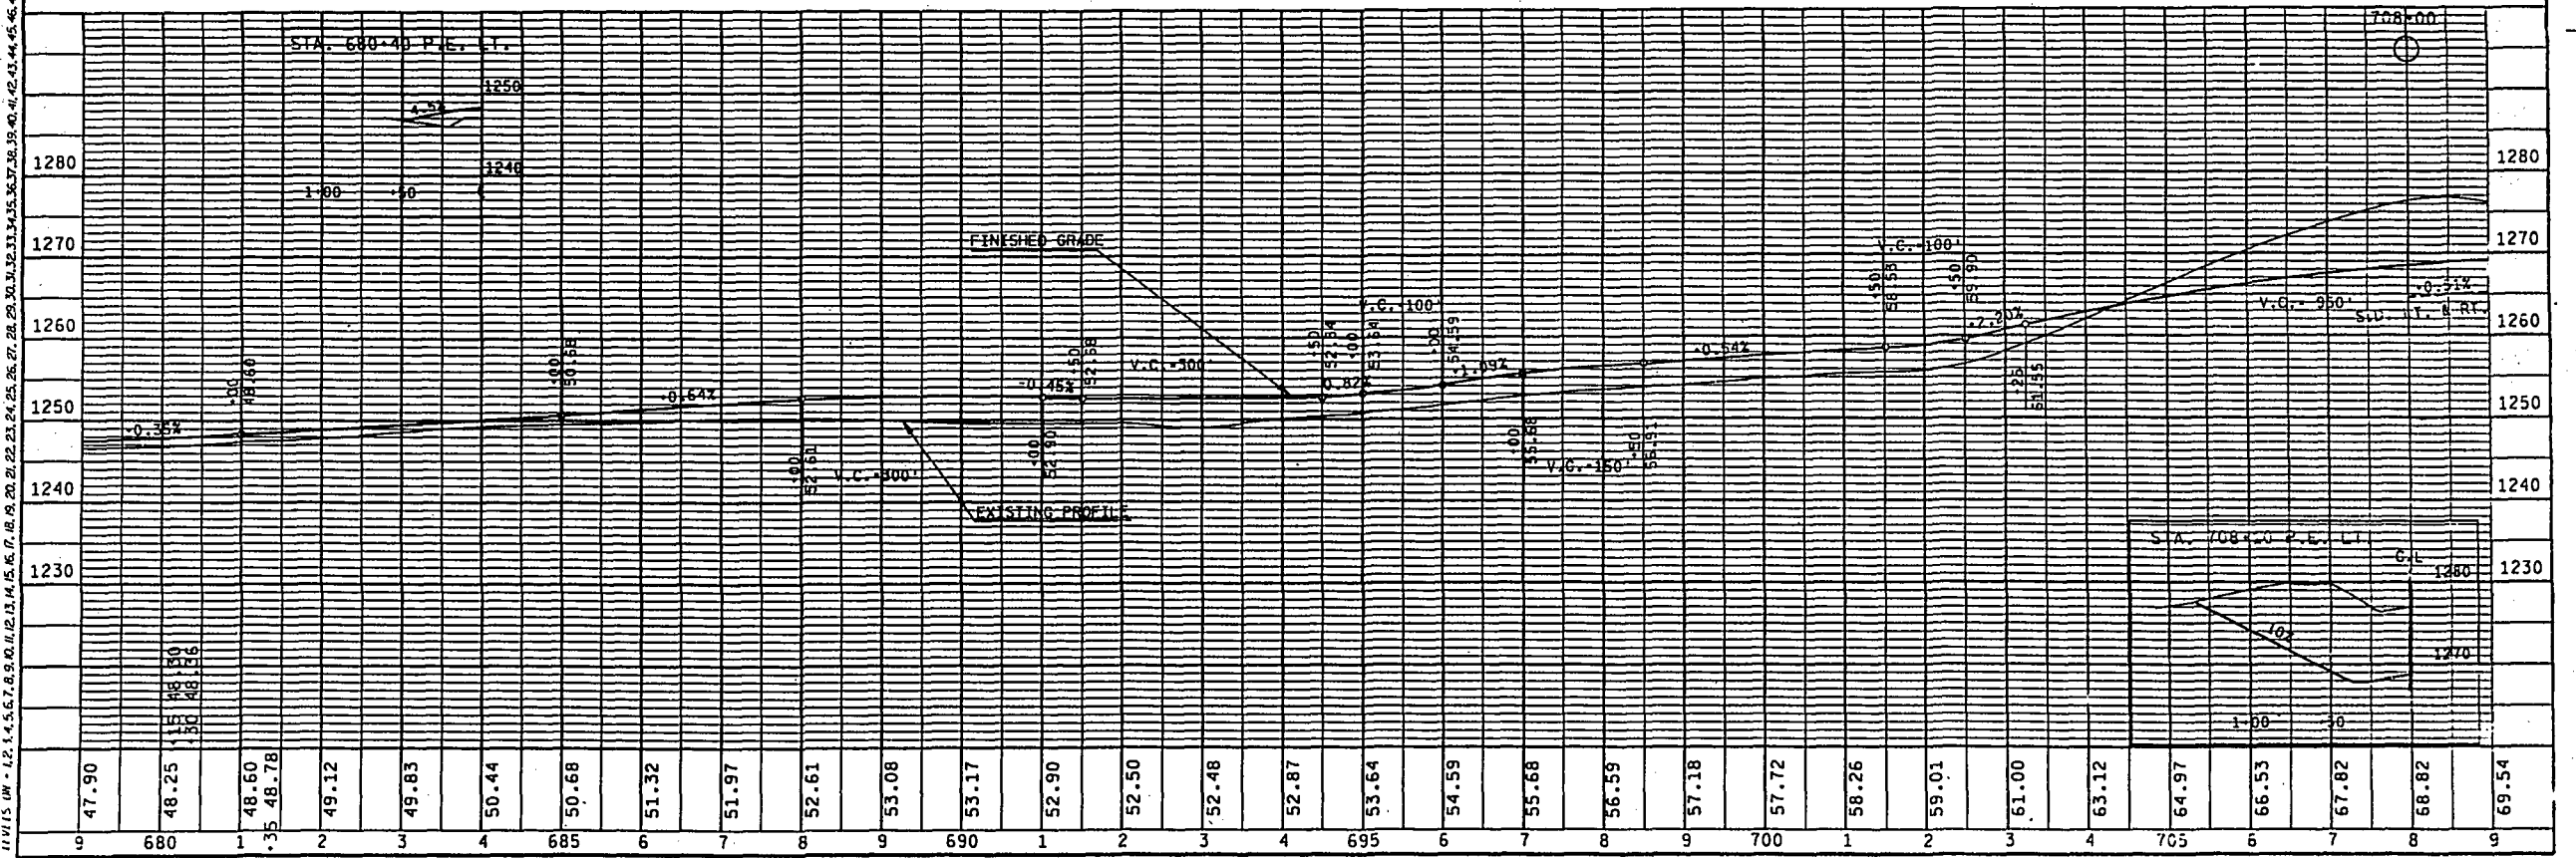


BENCH MARKS			
NO.	STATION	DESCRIPTION	ELEV.
29	714+07	SPIKE IN 16" POPLAR TREE 55' RT.	1265.12
30	724+90	SPIKE IN 9" BIRCH TREE 55' RT.	1267.40
31	736+25	SPIKE IN 16" BLACK ASH TREE 70' RT.	1273.15

STATE PROJECT NUMBER 8010-01-71	SHEET NO. 511
DAIRYLAND - PATTISON STATE PARK	
S.T.H. '35' DOUGLAS COUNTY	

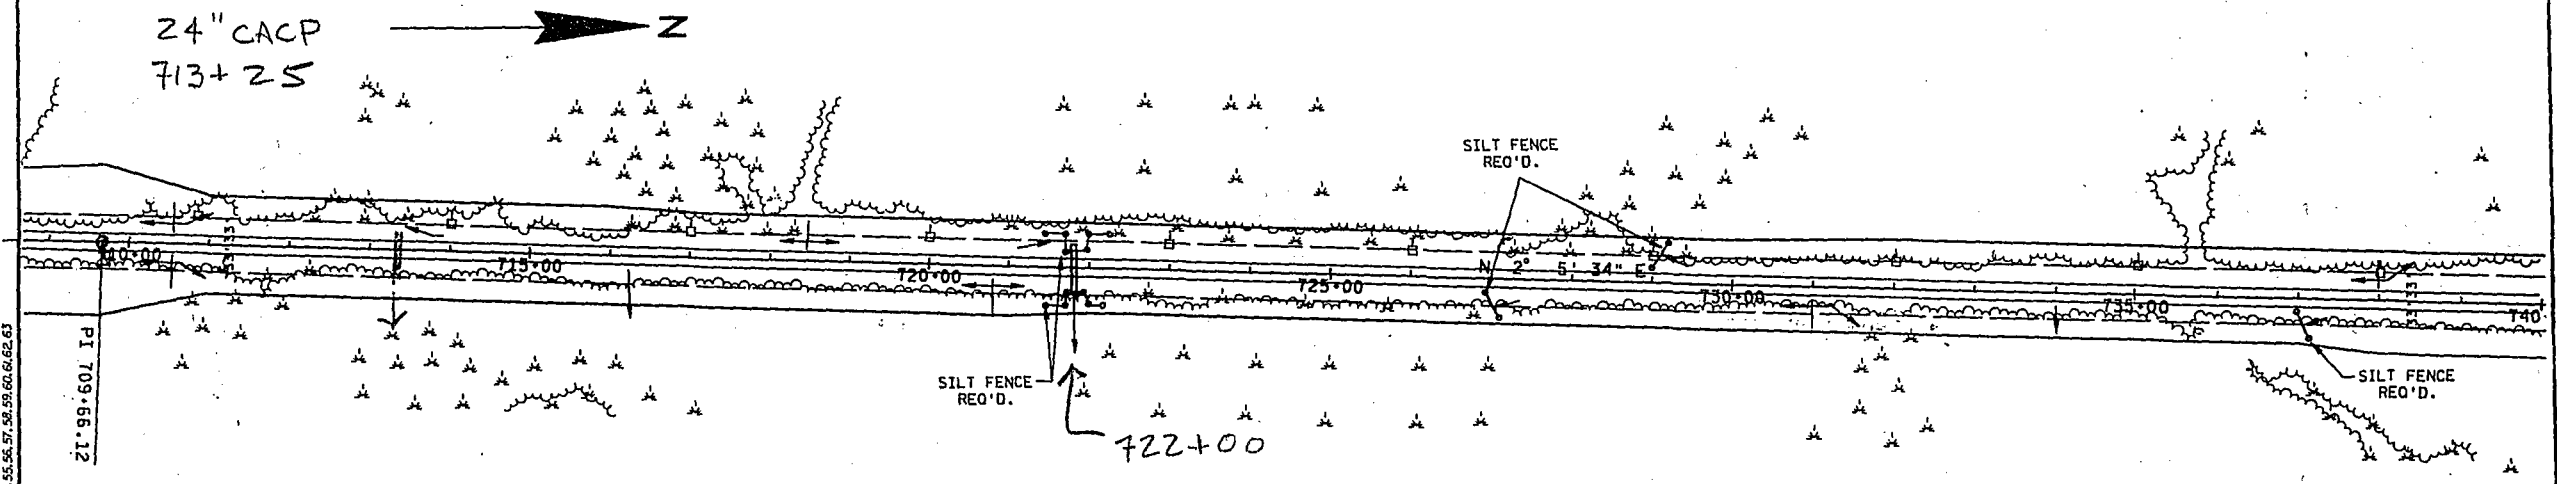

NET C/L LENGTH STA. 709+00 - 740+00 = 3100.00 L.F.

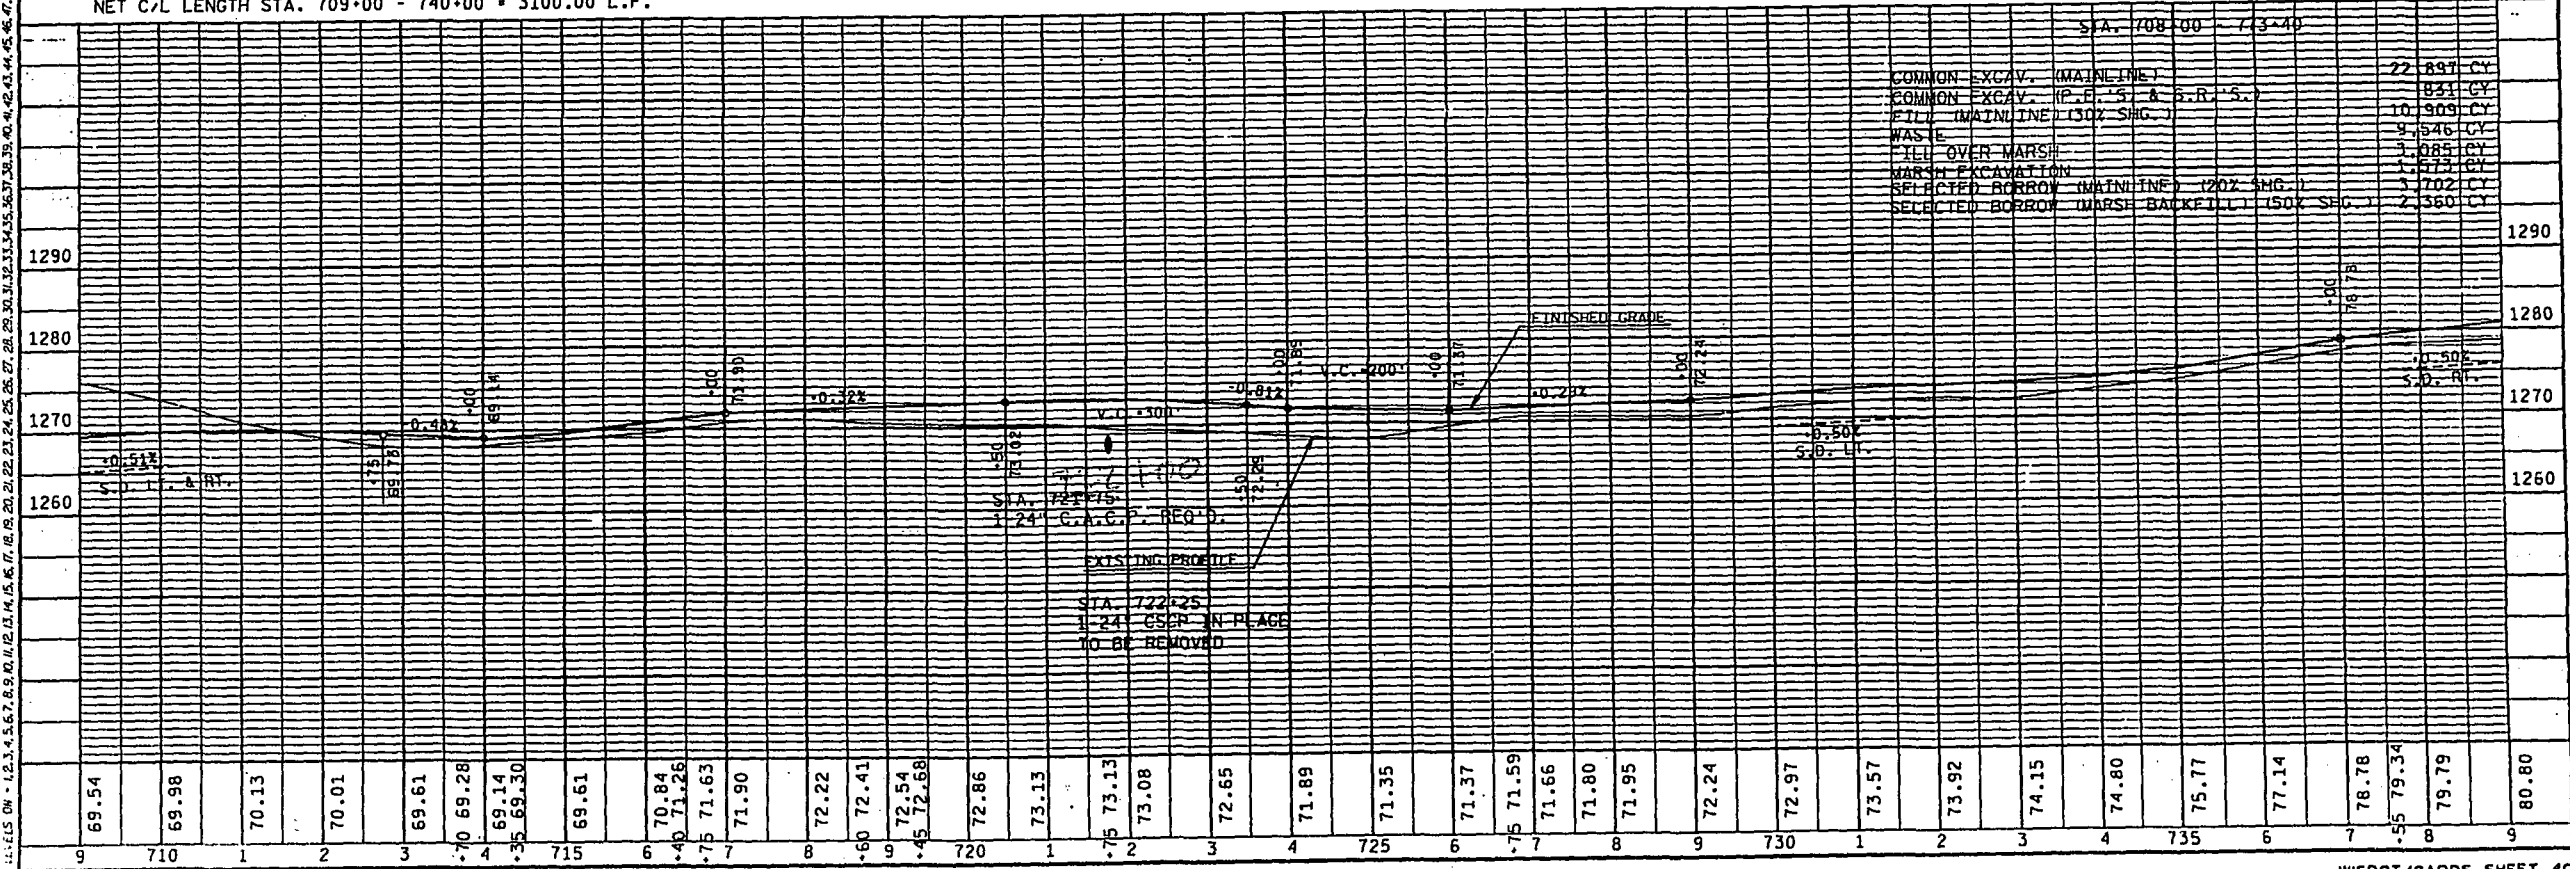

COMMON EXCAV. (MAINLINE)	22,897 CY
COMMON EXCAV. (P.E.'S & S.R.'S.)	841 CY
FILL (MAINLINE) (30% SHG.)	10,909 CY
WASTE	8,546 CY
FILL OVER MARSH	3,085 CY
MARSH EXCAVATION	1,573 CY
SELECTED BORROW (MAINLINE) (20% SHG.)	3,702 CY
SELECTED BORROW (MARSH BACKFILL) (50% SHG.)	2,360 CY

BENCH MARKS			
NO.	STATION	DESCRIPTION	ELEV.
34	768+70	BLUE PAINT MARK ON BOULDER	1286.78
35	780+79	SPIKE IN 12" POPLAR TREE	1274.02
36	789+13	SPIKE IN 14" POPLAR TREE	1271.59

STATE PROJECT NUMBER
8010-01-71


SHEET NO.
513

DAIRYLAND - PATTISON STATE PARK
PLAN AND PROFILE


S.T.H. #35 DOUGLAS COUNTY

CURVE NOTES

P.I. = 785+54.97
 Δ = 28°05'48"
D = 04°15'00"
T = 337.34'
L = 661.10'
R = 1348.14'
S.E. = 0.060%

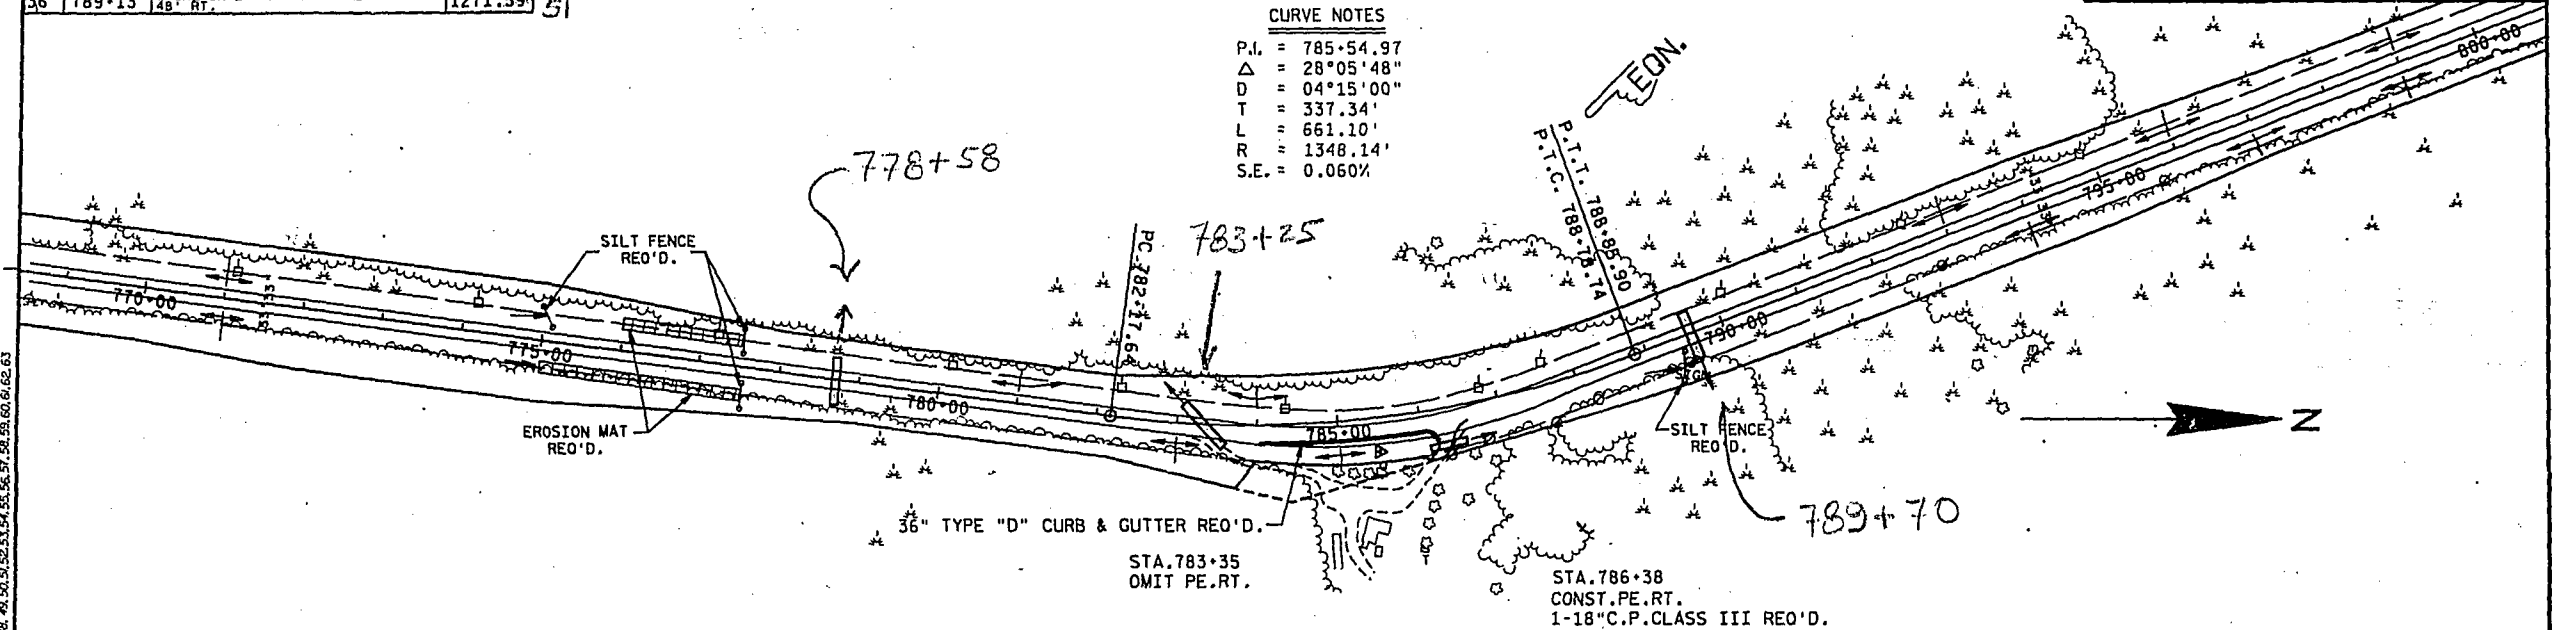


NET & LENGTH STA. 769+00 TO STA. 800+00 = 3092.84 L.F.

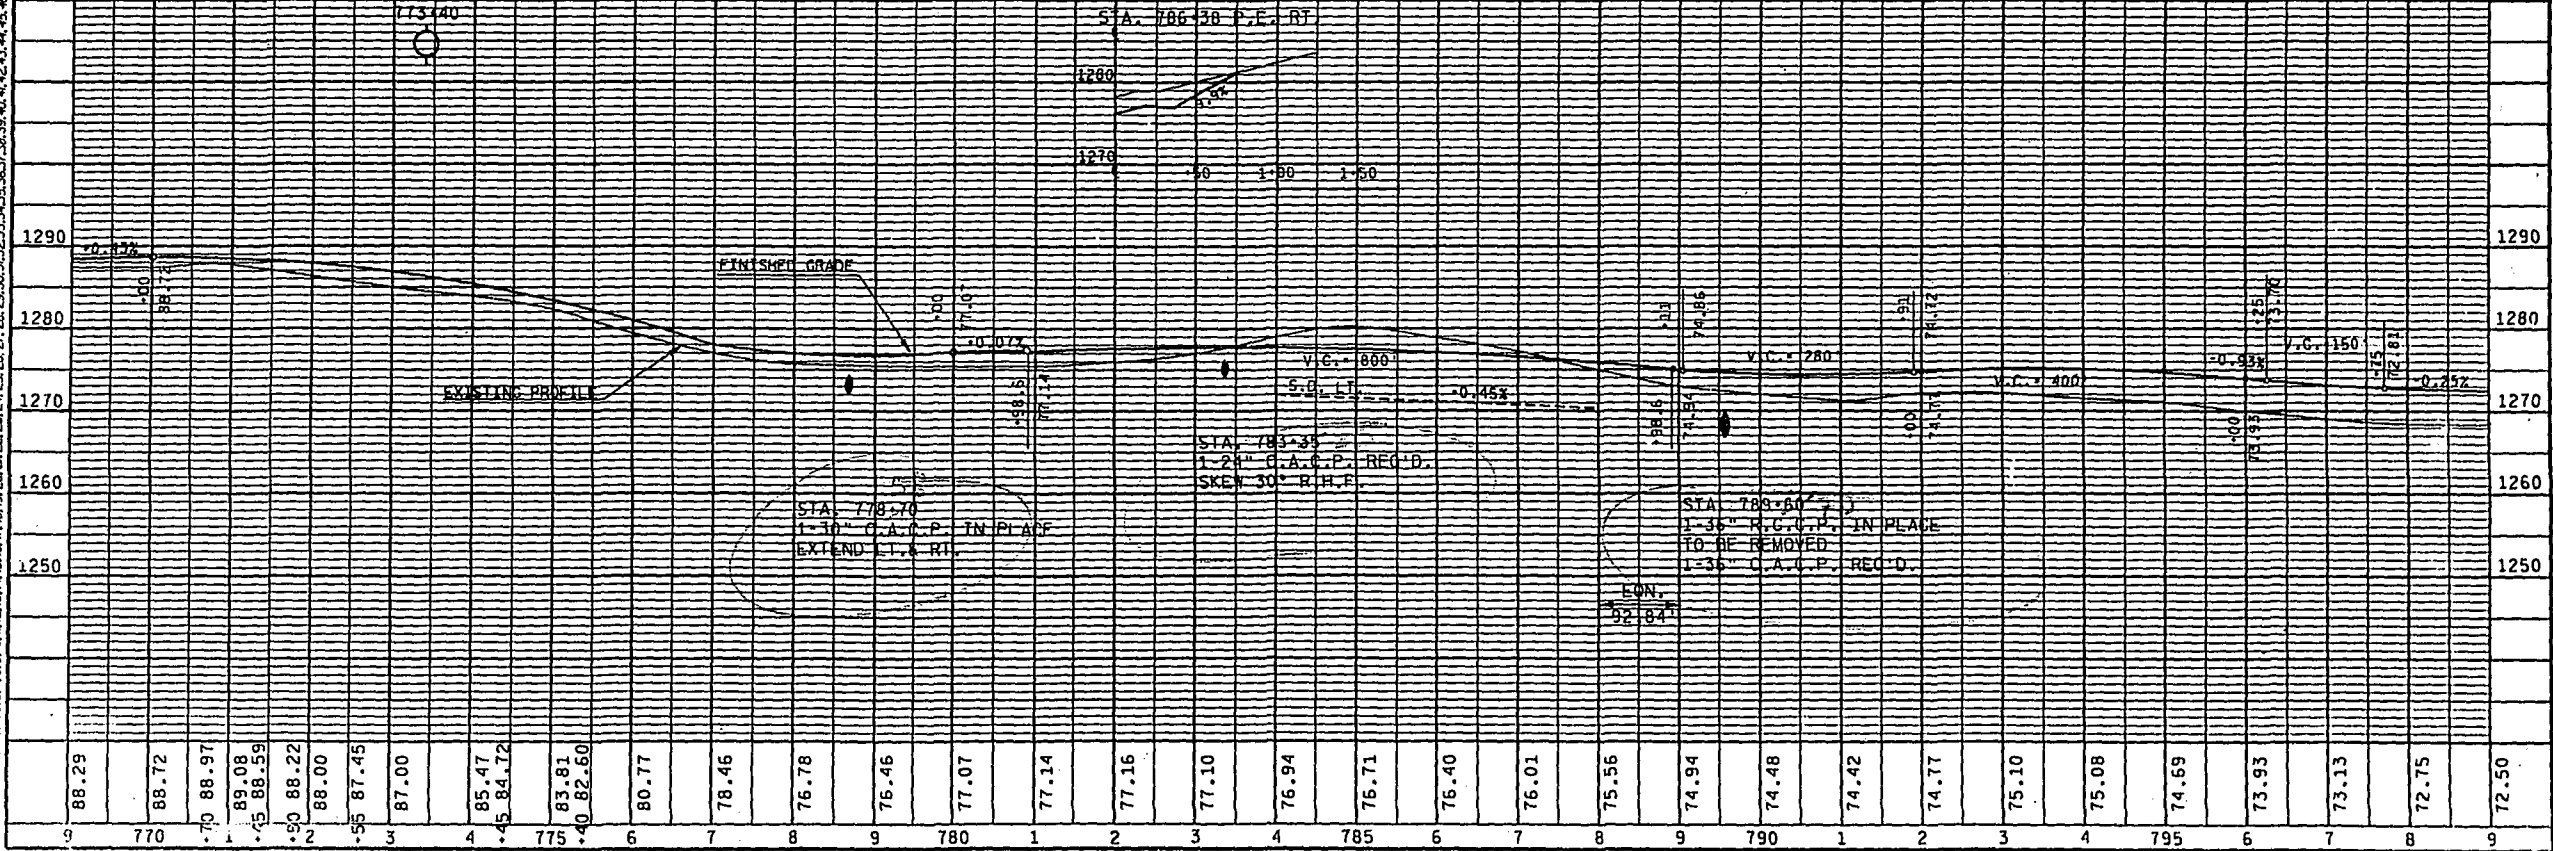


15.05 15.04 15.03 12.50

B21+60 SPIKE IN 6" TREE
60' +/- RT
1267.01

BENCH MARKS		
NO.	STATION	DESCRIPTION
37	812+48	SPIKE IN 6" POPLAR TREE
38	823+23	SPIKE IN 10" POPLAR TREE
		ELEV.
		1268.75
		1267.10

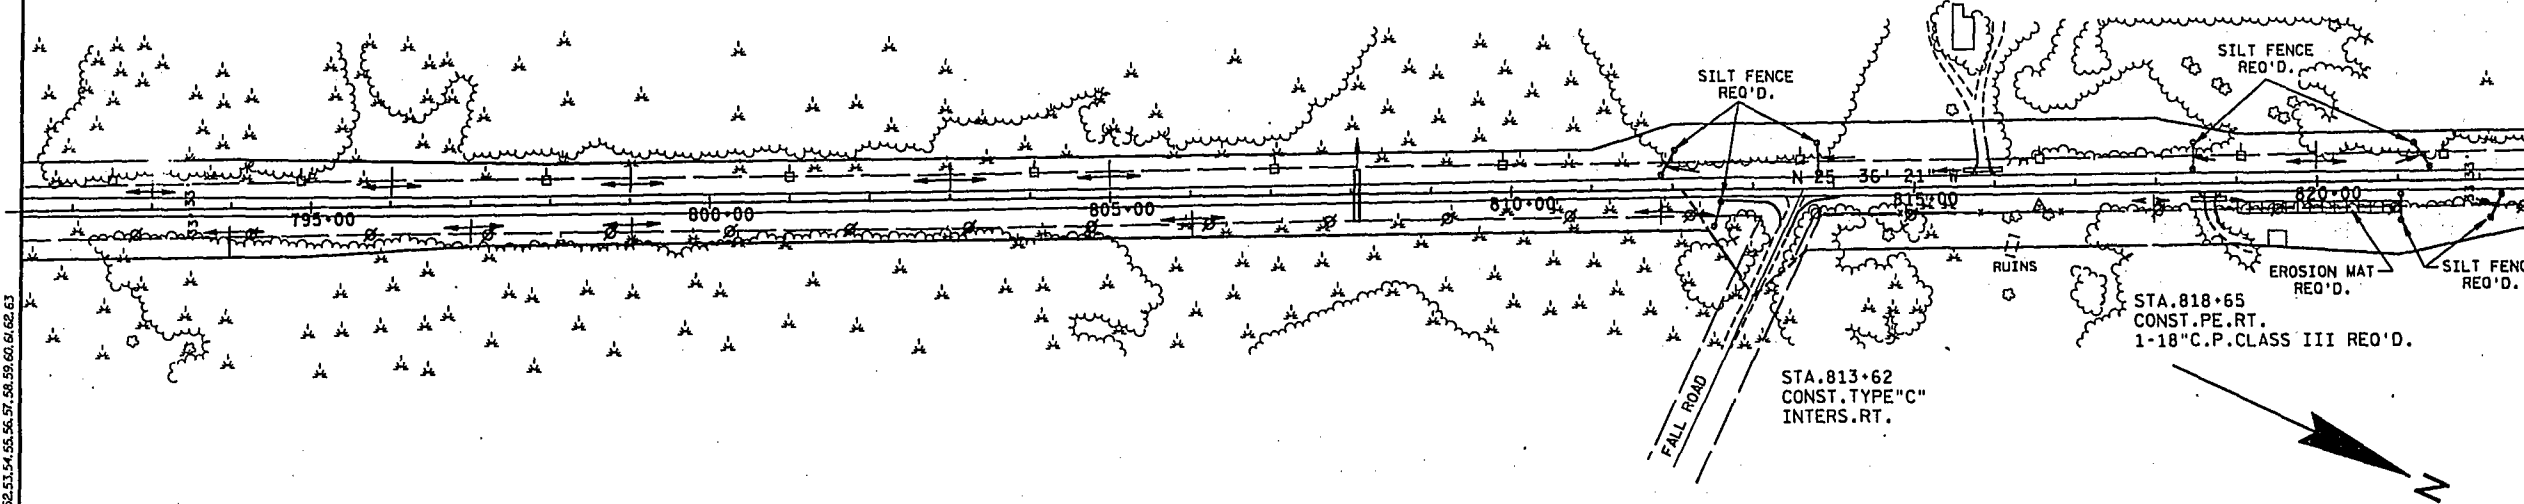

NET & LENGTH STA. 792+00 TO STA. 822+00 = 3000.00 L.F.

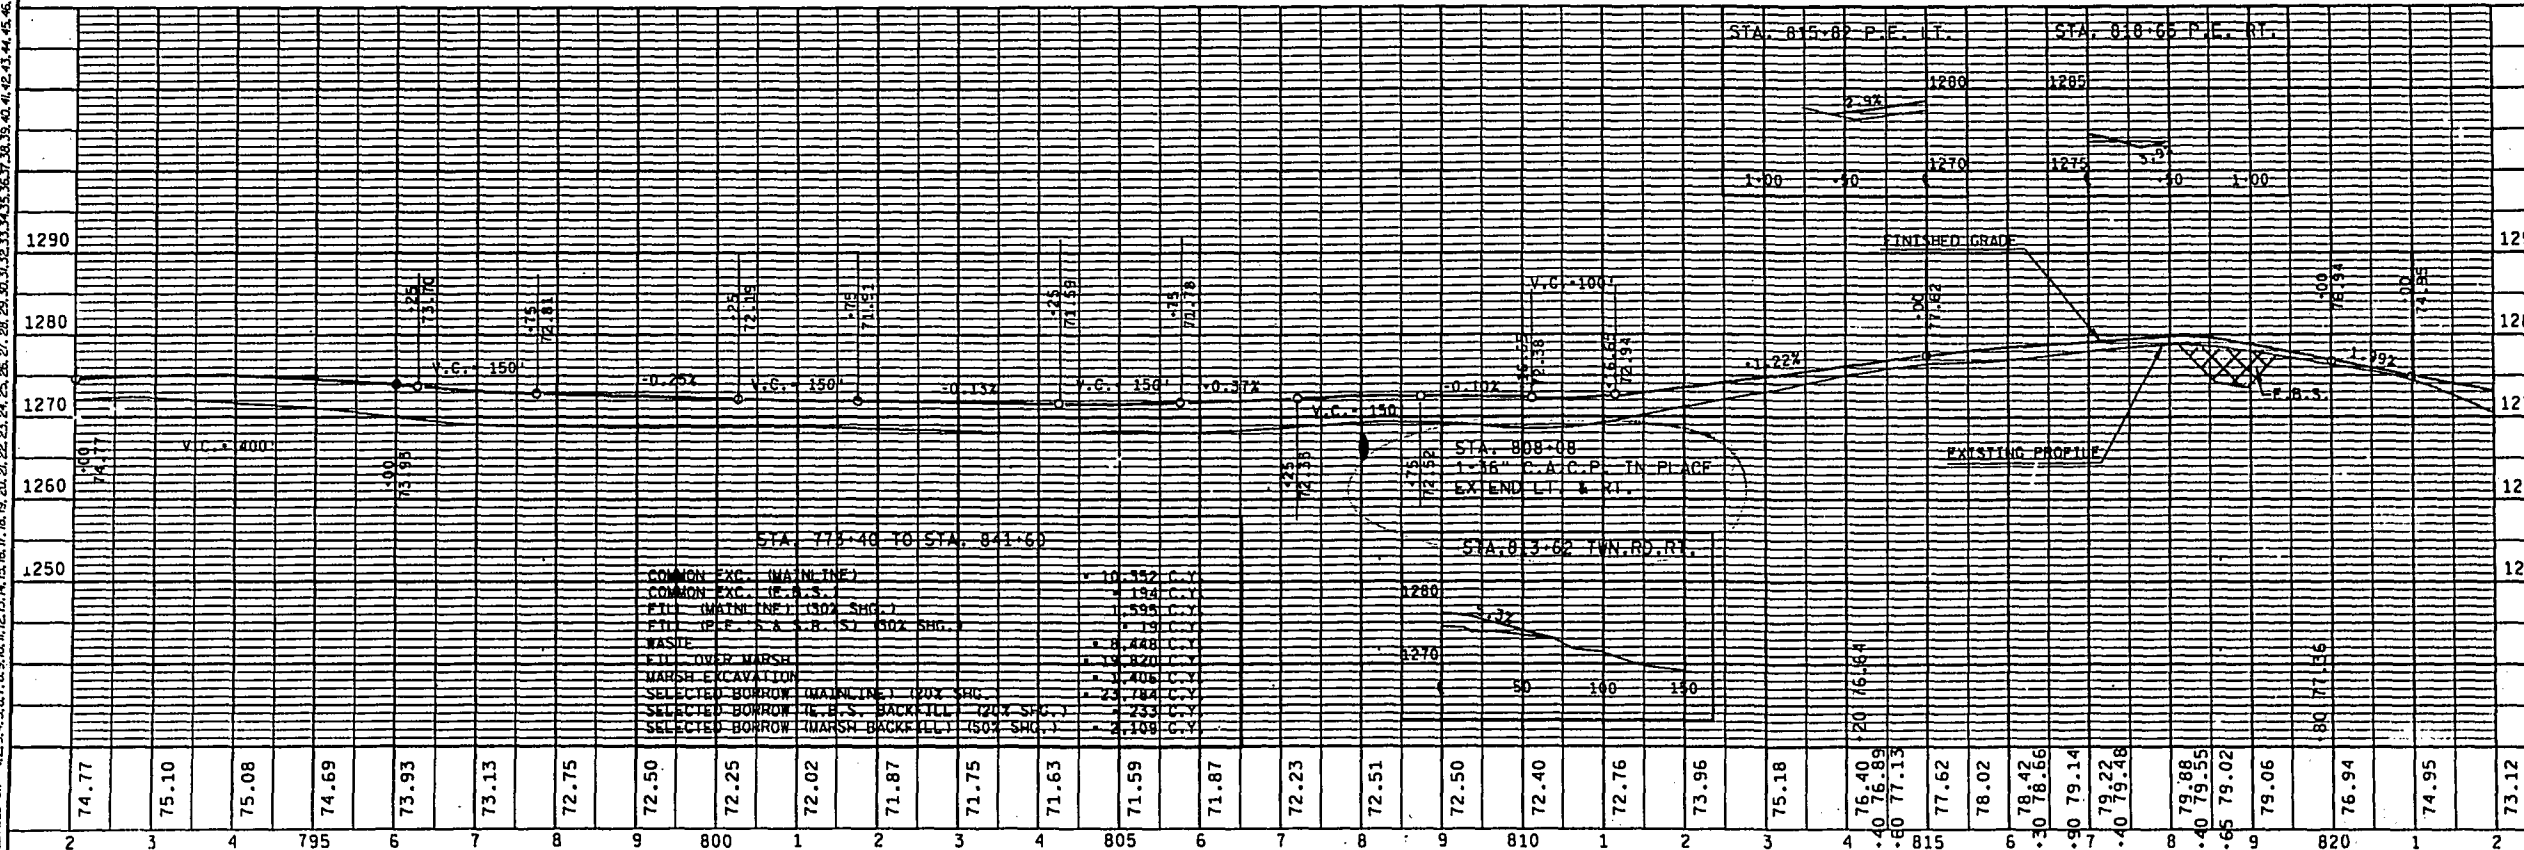


LEVELS ON - 1.2 1.4 5.6 7.8 9.0 11.2 13.4 15.6 17.8 19.9 22.1 24.3 129.9


BENCH MARKS			
NO.	STATION	DESCRIPTION	ELEV.
39	834+73	SPIKE IN 6" DOUBLE BIRCH	1270.78

836+00 SPIKE IN 10" POPLAR 1278.16
75' RT

840+50 SPIKE RT 1263.99

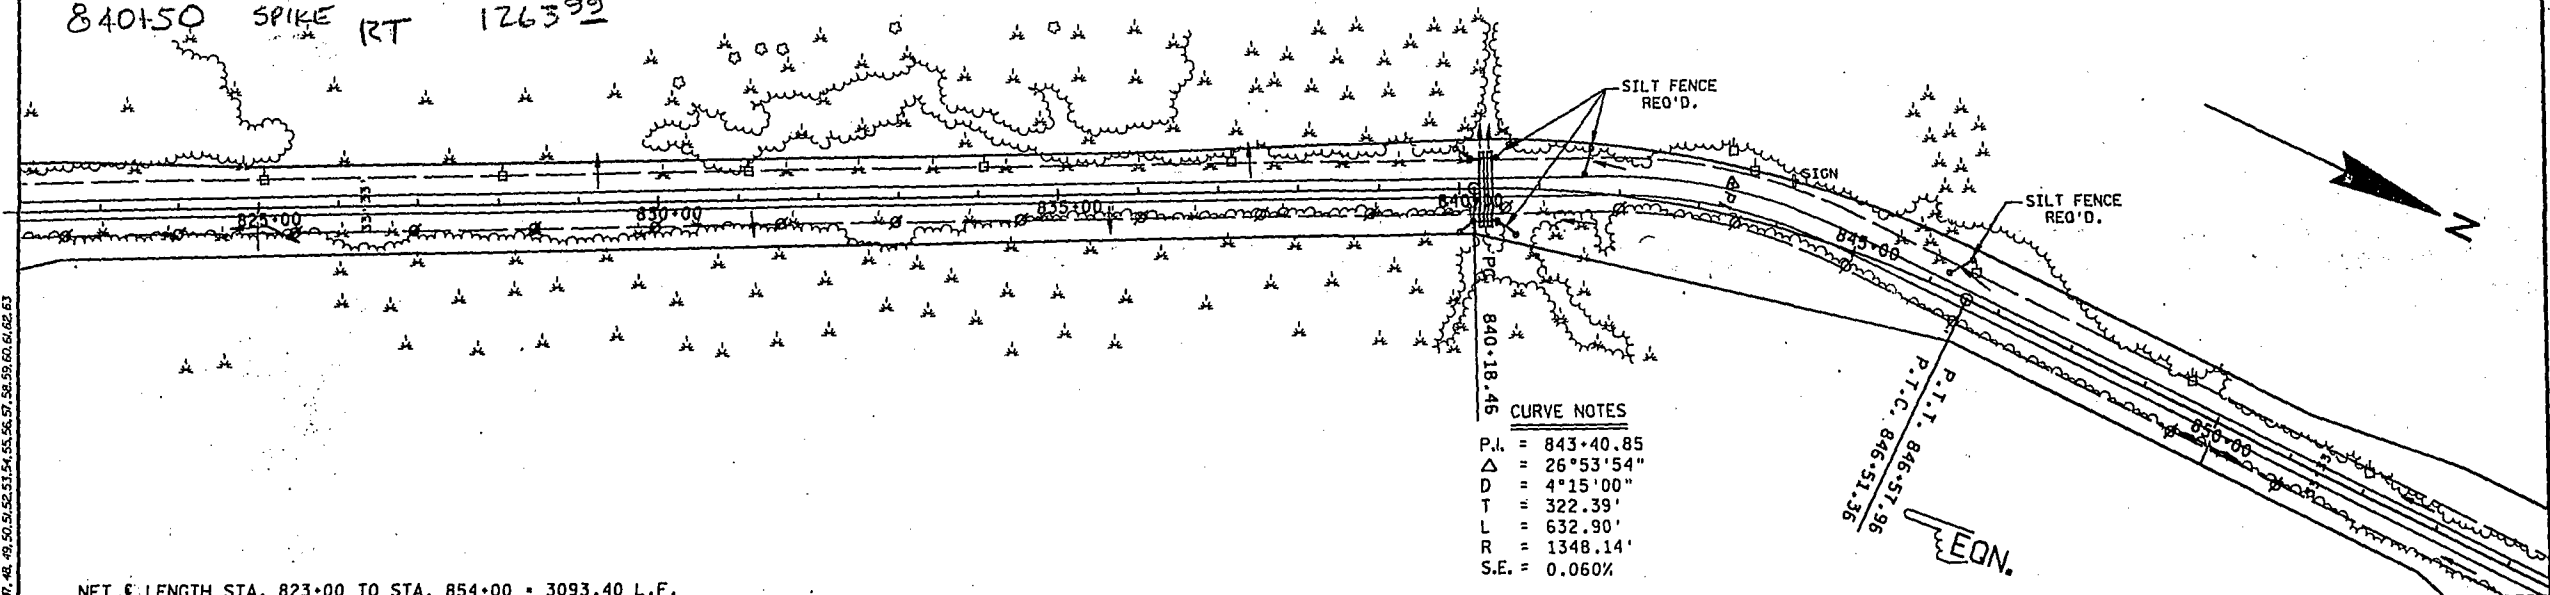


NET LENGTH STA. 823+00 TO STA. 854+00 = 3093.40 L.F.

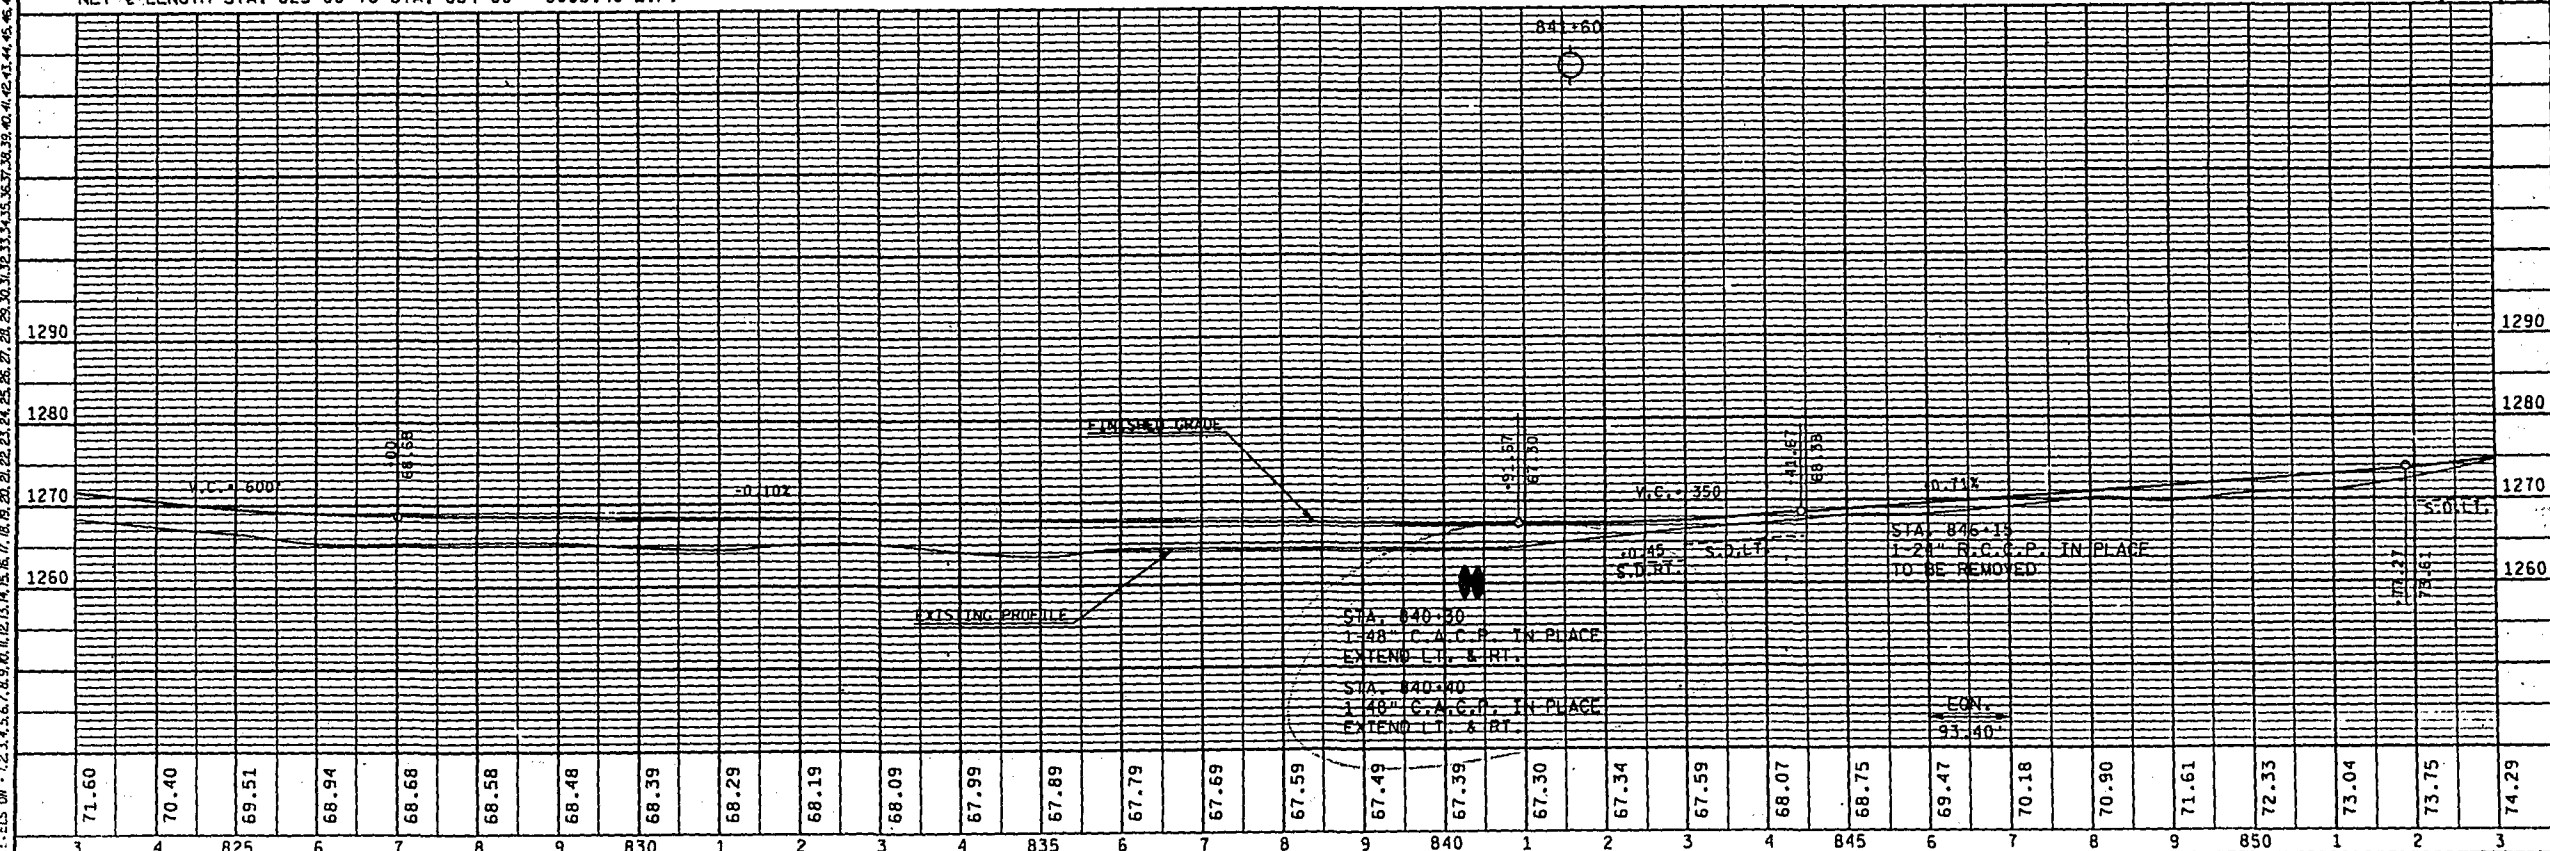


BENCH MARKS			STATE PROJECT NUMBER	SHEET NO.
NO.	STATION	DESCRIPTION	ELEV.	8010-01-71
40	855+75	SPIKE IN 12" DOUBLE BIRCH	1282+88	516
41	864+70	SPIKE IN 10" BIRCH TREE	1267+51	
42	875+90	SPIKE IN 8" POPLAR TREE	1271+09	

8126 DAIRYLAND - PATTISON STATE PARK
S.T.H. '35' DOUGLAS COUNTY

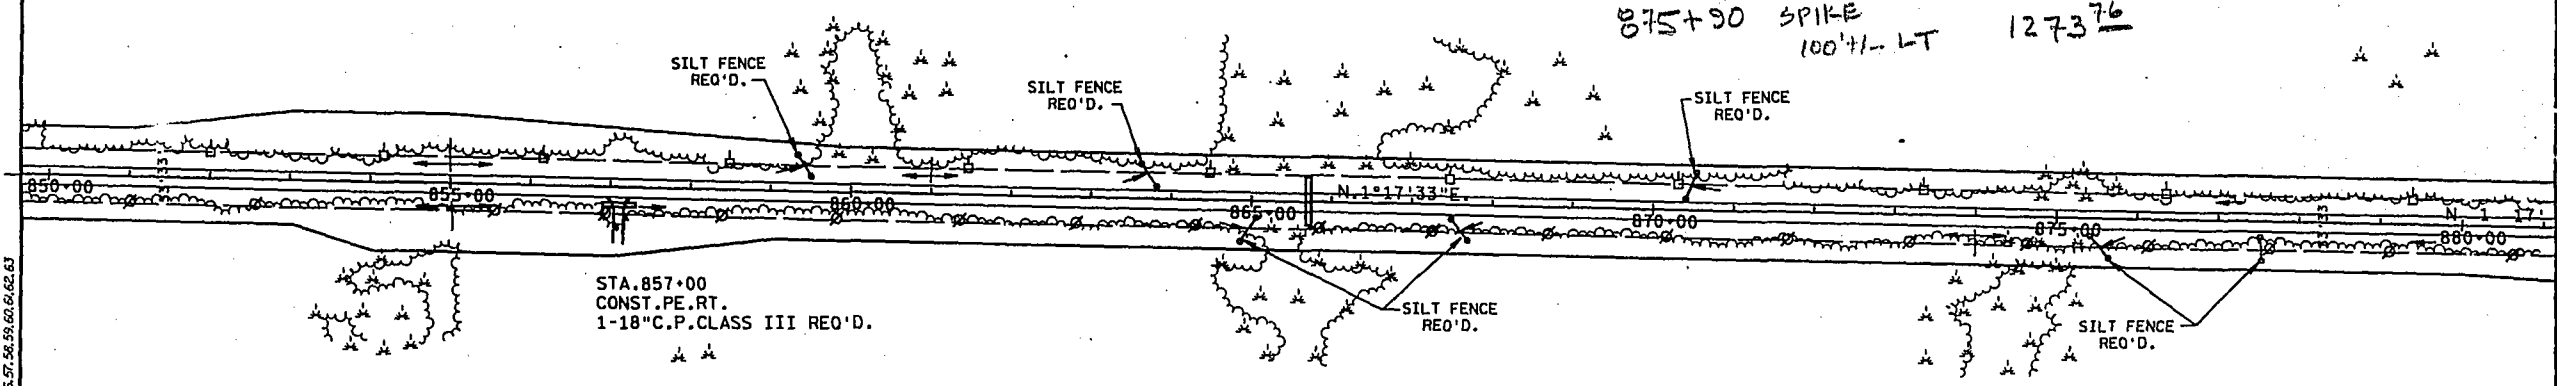

NET & LENGTH STA. 850+00 TO STA. 881+00 = 3100.00 L.F.

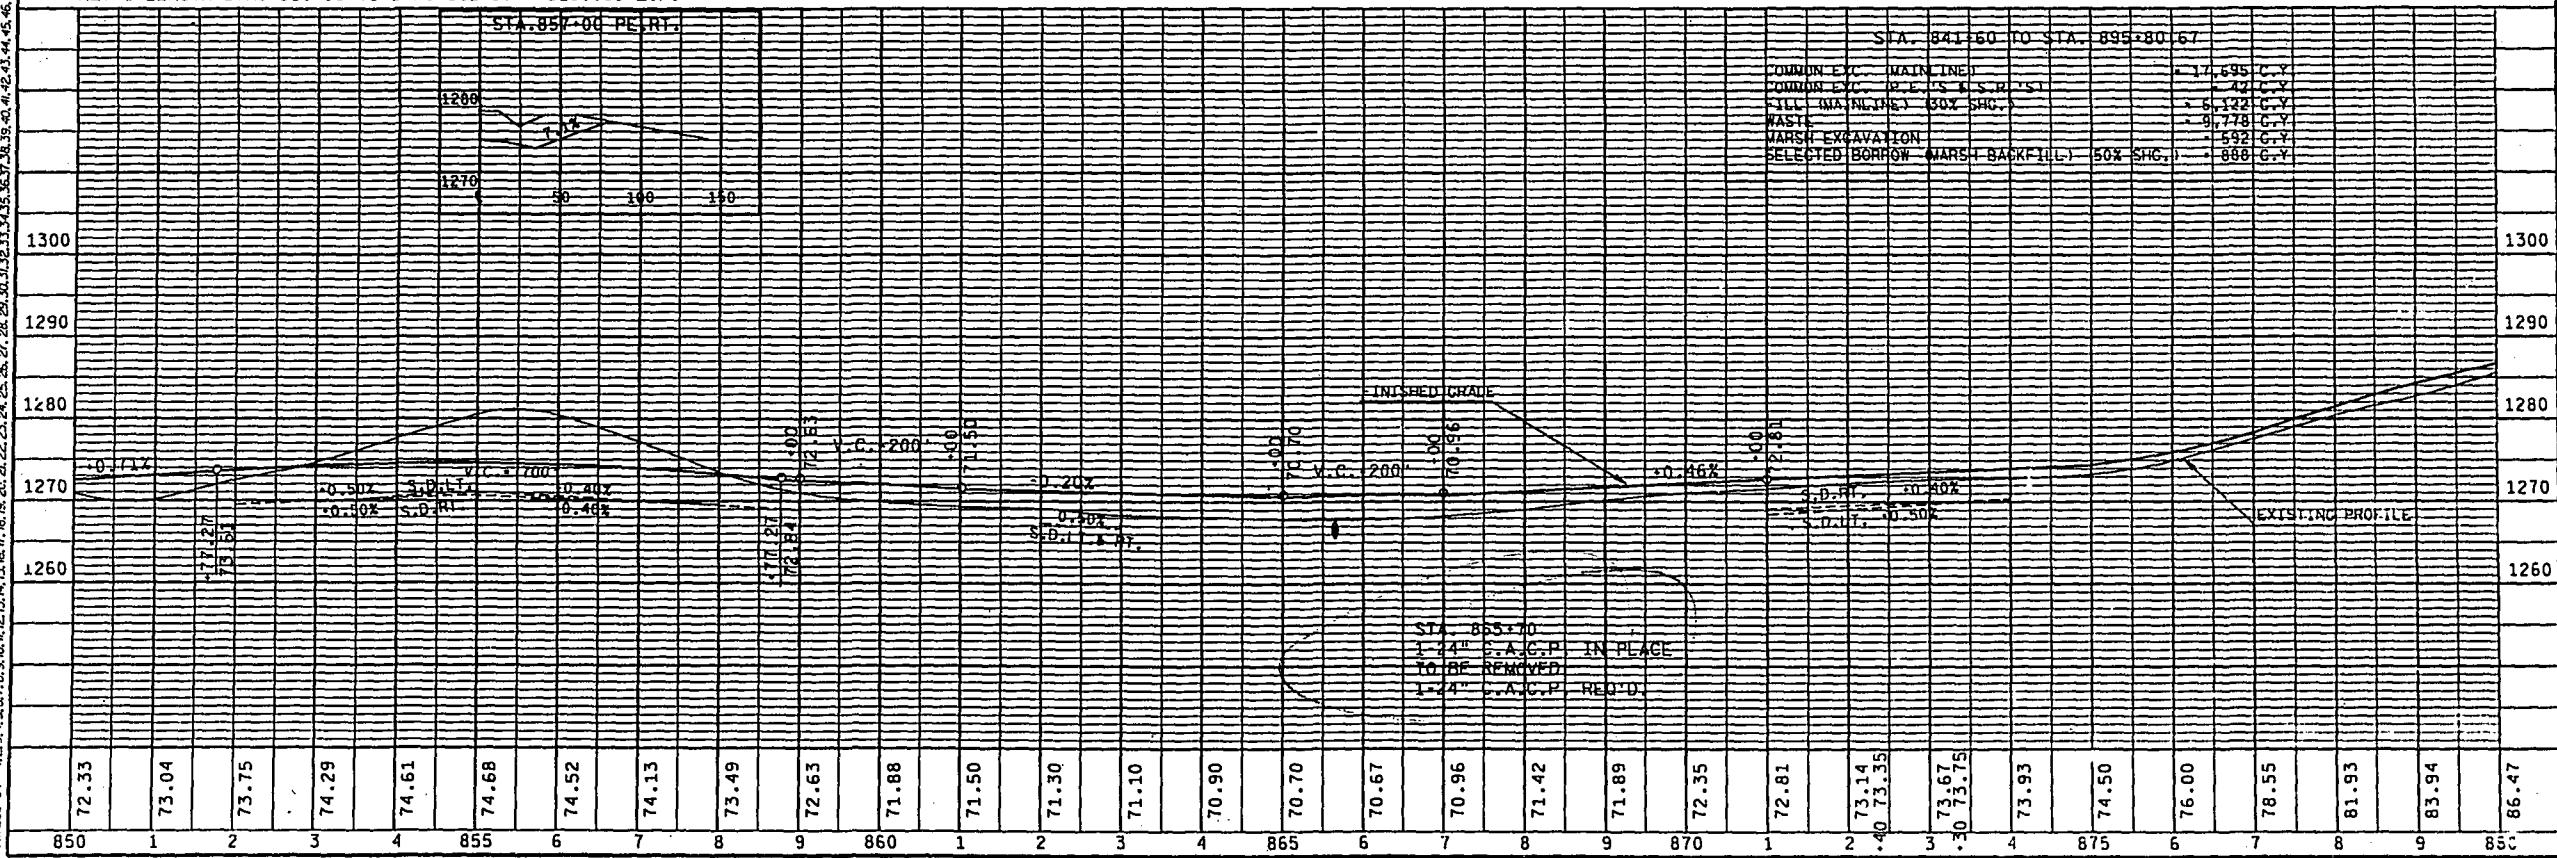


STA. 841+60 TO STA. 895+80.67	
COMMON E.V.C. (MAIN LINE)	17,695 C.Y.
COMMON E.V.C. (P.E.'S & S.H.'S)	42 C.Y.
FILL (MAIN LINE) 50% SHC	6,122 C.Y.
WASTE	9,778 C.Y.
MARSH EXCAVATION	592 C.Y.
SELECTED BORROW (MARSH BACKFILL) 50% SHC	888 C.Y.

LEVELS ON - 1, 2, 3, 4, 5, 6, 7, 8, 9, 10, 11, 12, 13, 14, 15, 16, 17, 18, 19, 20, 21, 22, 23, 24, 25, 26, 27, 28, 29, 30, 31, 32, 33, 34, 35, 36, 37, 38, 39, 40, 41, 42, 43, 44, 45, 46, 47, 48, 49, 50, 51, 52, 53, 54, 55, 56, 57, 58, 59, 60, 61, 62, 63


BENCH MARKS			
NO.	STATION	DESCRIPTION	ELEV.
43	887+40	SPIKE IN 20" WHITE PINE	1289.82
44	903+05	U.S.G.S. 11" 26L -1943- 30" RT.	1287.79

STATE PROJECT NUMBER 8010-01-72	SHEET NO. 517
71 DAIRYLAND - PATTISON STATE PARK PLAN AND PROFILE	
S.T.H. '35' DOUGLAS COUNTY	


888+00 SPIKE IN 18" PINE 1289.95
89' LT

 

LEON.

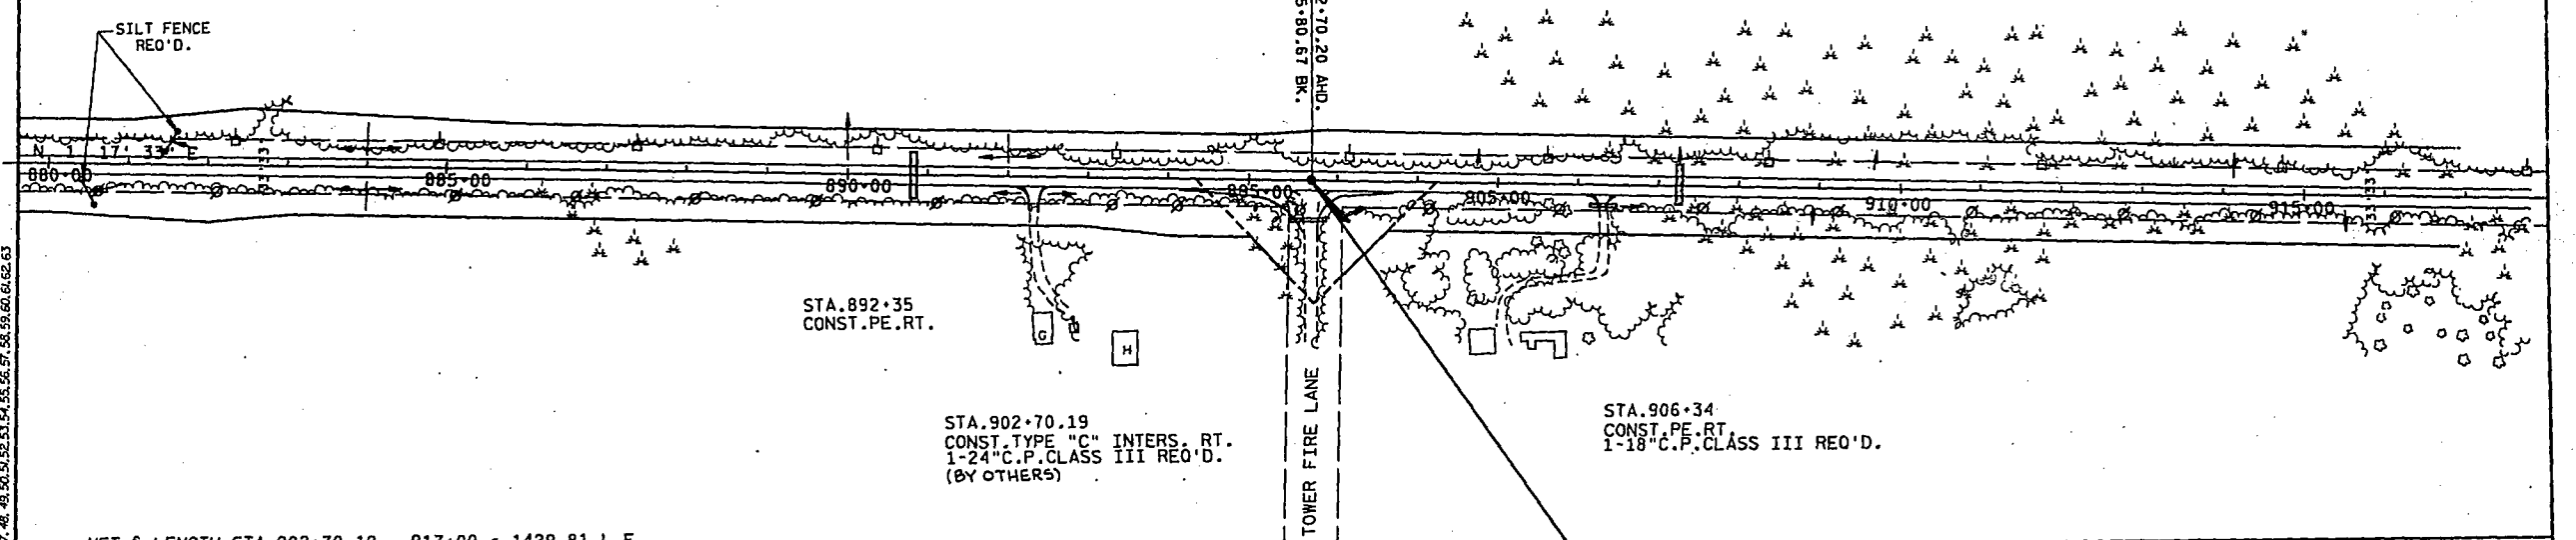

NET LENGTH STA. 902+70.19 - 917+00 = 1429.81 L.F.

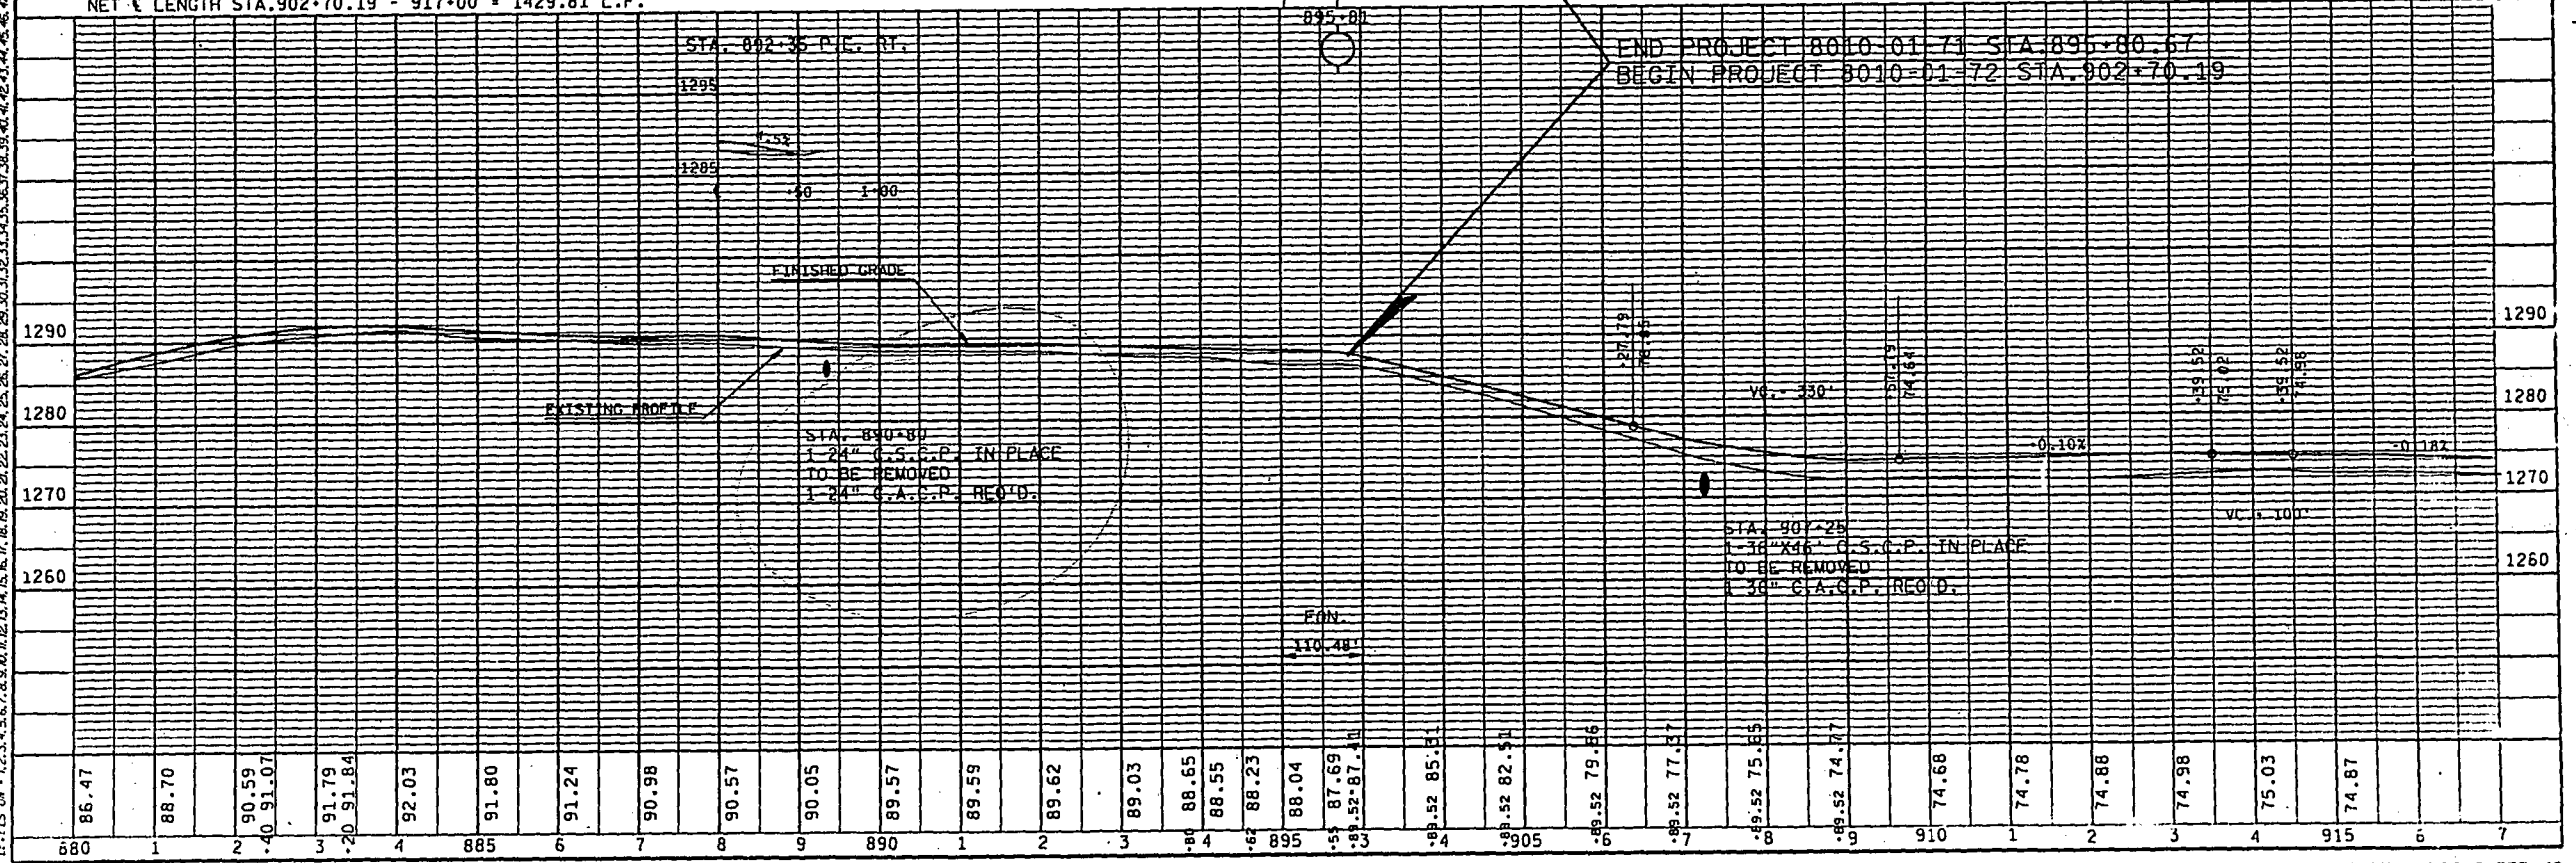

11-15 0M - 1.2, 3.4, 5.6, 7.8, 9.0, 11.2, 13.4, 15.6, 17.8, 19.9, 22.1, 24.3,3256.1, 32