

INDEX OF SHEETS

SHEET NO	1	TITLE
SHEET NO	2	TYPICAL CROSS SECTIONS
SHEET NO	3	ESTIMATE OF QUANTITIES
SHEET NO	4	RIGHT OF WAY PLAT
SHEET NO	5-9	PLAN AND PROFILE STA. 1+18 ¹ TO STA. 126+70 ³
SHEET NO	10-26	DRAINAGE STRUCTURES AND STANDARD DETAILS
SHEET NO	27-59	CROSS SECTIONS
SHEET NO	60	GRADE SHEET

STATE OF WISCONSIN WISCONSIN HIGHWAY COMMISSION

FED. ROAD DIST. NO.	STATE	FED. AID PROJ. NO.	SHEET NO.	TOTAL SHEETS
4	WISC.	E-473B	1	60


DIVISION JOB NO. 5412

PLAN AND PROFILE OF PROPOSED MONDOVI-EAU CLAIRE ROAD BUFFALO COUNTY

E 473B FEDERAL AID PROJECT E 473B

BEGINNING AT THE INTERSECTION OF S.T.H. 34 AND S.T.H. 37 IN THE CITY OF MONDOVI THENCE NORTHEASTERLY 2.386 MILES TO A POINT ON THE BUFFALO COUNTY LINE 335 FEET WEST OF THE N.E. CORNER OF SECTION 6, T 24 N, R 10 W

SCALES { PLAN 1 IN. = 100 FT.
PROFILE HOR. 1 IN. = 100 FT. VERT. 1 IN. = 10 FT.
CROSS SECTIONS HOR. 1 IN. = 5 FT. VERT. 1 IN. = 5 FT.

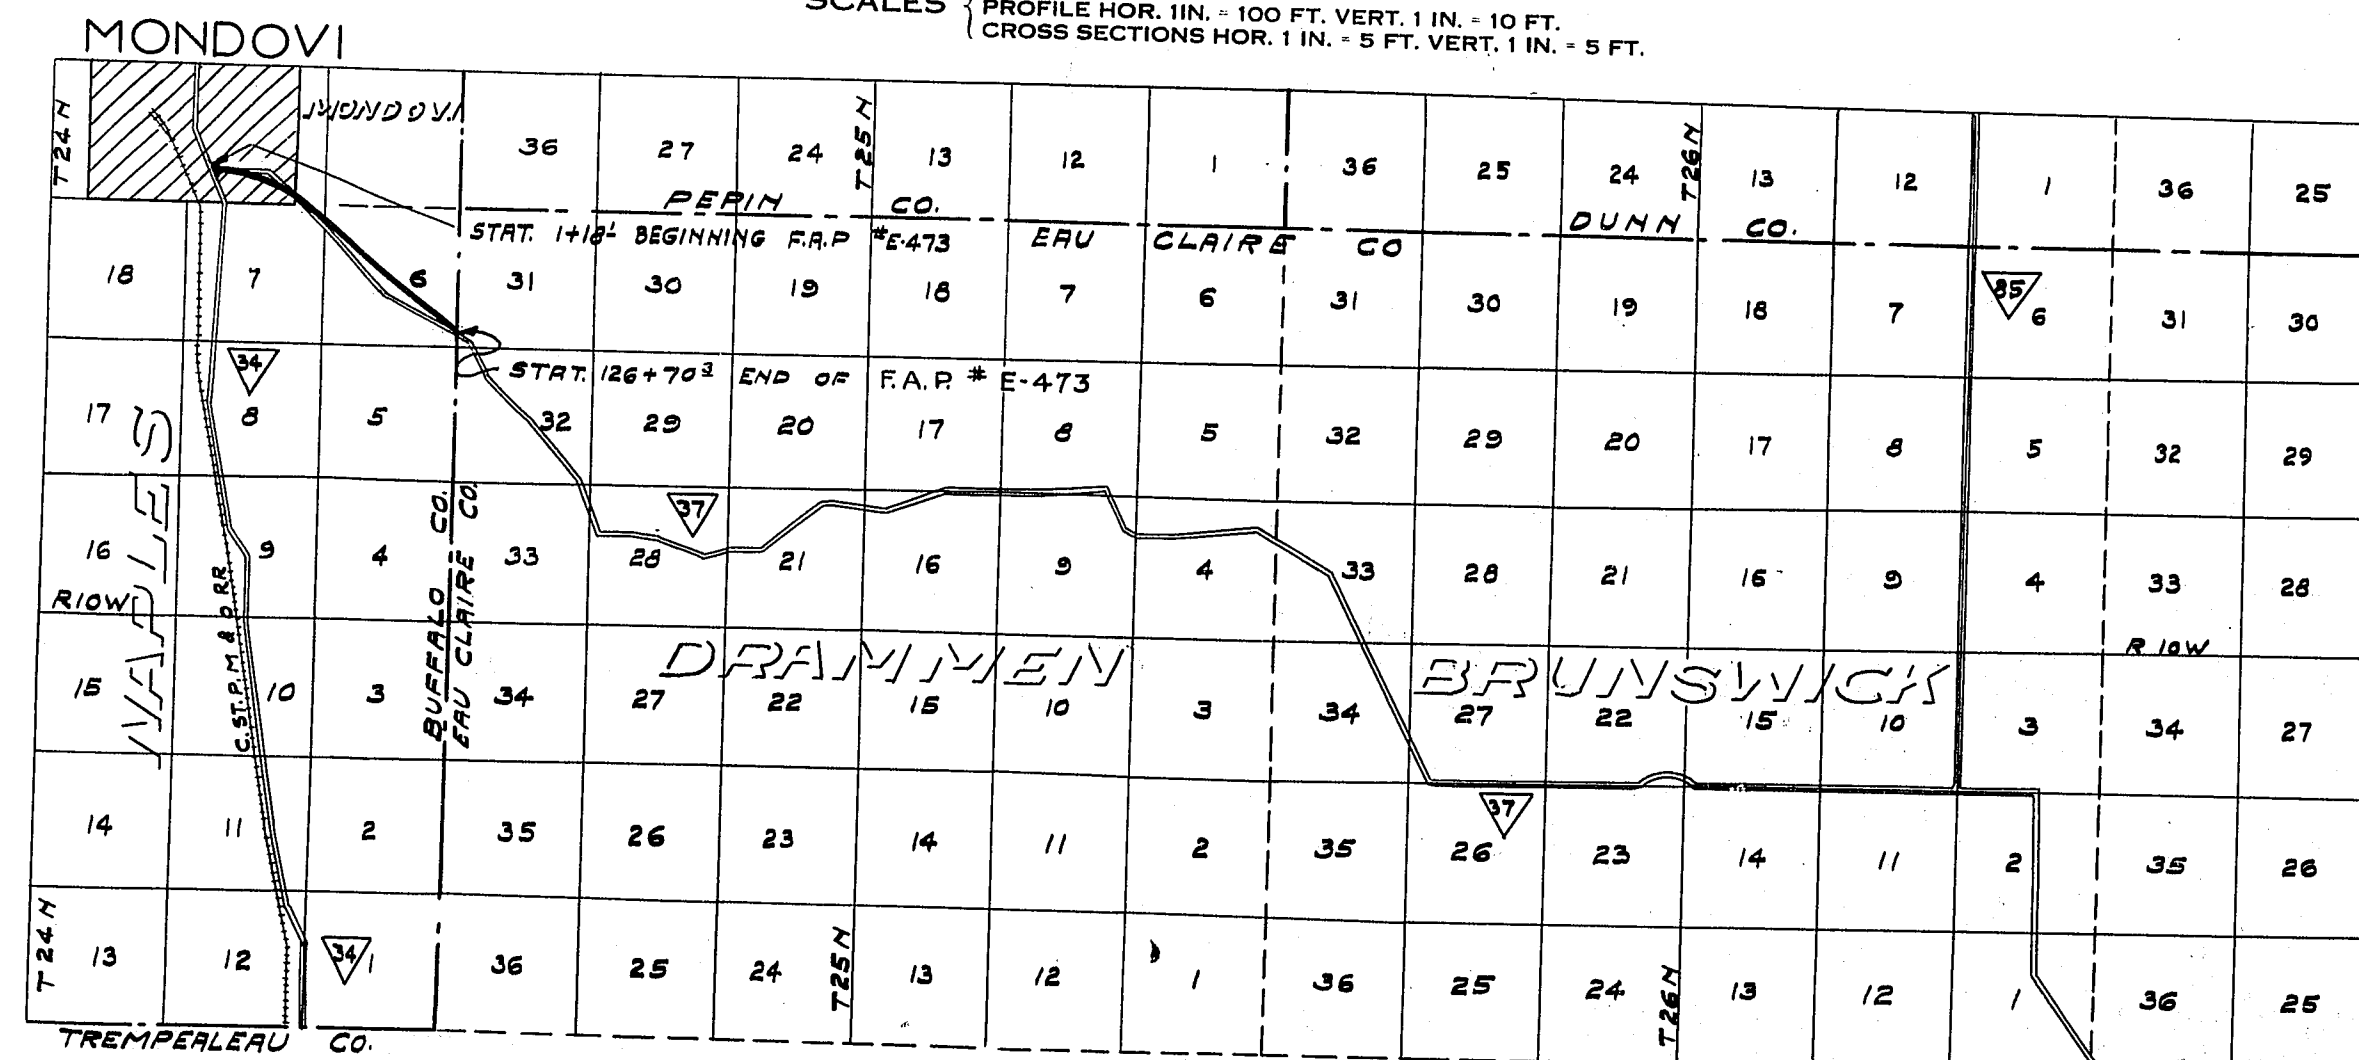

CONVENTIONAL SIGNS

STATE AND NATIONAL LINE.....	CULVERTS.....
COUNTY LINE.....	DROP INLET.....
CITY, VILLAGE, OR TOWN.....	TROLLEY POLE.....
TOWNSHIP LINE.....	POWER POLE.....
SECTION LINE.....	TELEPHONE OR TELEGRAPH POLES.....
FENCE LINE.....	MAIL BOX.....
GUARD RAIL.....	REFERENCE STAKES.....
UNFENCED PROPERTY.....	MARSH.....
RIGHT OF WAY LINE.....	HEDGE.....
TRAVELED WAY.....	TREES.....
RAILROADS.....	GROUND ELEVATION.....
RETAINING WALL.....	GRADE ELEVATION.....
LEVEE.....	
BASE OR SURVEY LINE.....	

LAYOUT

SCALE 1" = 100 FT.

TOTAL NET LENGTH OF CENTERLINE 2.386 MI.

EAU CLAIRE

WISCONSIN HIGHWAY COMMISSION MADISON, WIS.		U.S. DEPARTMENT OF AGRICULTURE BUREAU OF PUBLIC ROADS	
Surveyor <u>J.R.A.</u> Note Book <u>7614-7615</u> Div. Computer <u>CHAS. S. FGA.</u> M. O. Checker Div. Checker <u>R.C.J.</u> Correct		RECOMMENDED FOR APPROVAL: _____ DISTRICT ENGINEER _____ CHIEF ENGINEER	
CORRECT: <u>T.M. Reynolds</u> DIVISION ENGINEER RECOMMENDED FOR APPROVAL: <u>Frank Crane</u> PLAN. ENGINEER <u>R. J. Thompson</u> CONSTRUCTION ENGINEER APPROVED: DATE <u>9/27/1932</u> <u>M. W. Forskelton</u> ACTING STATE HIGHWAY ENGINEER		APPROVED: _____ DIRECTOR DATE: _____	

E-473B