


INDEX OF SHEETS

SHEET NO. 1 TITLE
 SHEET NO. 2&3 TYPICAL CROSS SECTIONS
 SHEET NO. 3 ESTIMATE OF QUANTITIES, MISCELLANEOUS DETAILS
 SHEET NO. 3A-3B MISCELLANEOUS QUANTITIES
 SHEET NO. 4-4.5 RIGHT OF WAY PLAT
 SHEET NO. 5-15 PLAN AND PROFILE STA. 9 + 98.9 TO STA. 330 + 81.9
 SHEET NO. 16-26 STANDARD DETAILS
 SHEET NO. 27-34 DRAINAGE STRUCTURES
 SHEET NO. 35-77 CROSS SECTIONS

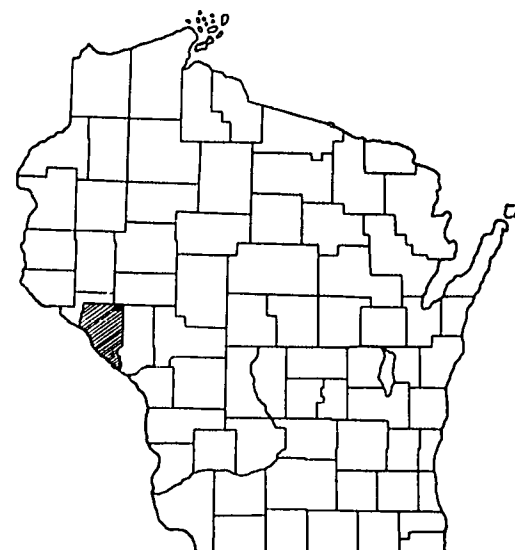


STATE OF WISCONSIN STATE HIGHWAY COMMISSION OF WISCONSIN

PLAN AND PROFILE OF PROPOSED MONDOVI - EAST COUNTY LINE ROAD U S H 10 BUFFALO COUNTY PROJECT F019-1(40)

SCALES { PLAN 1 IN. = 100 FT.
 PROFILE HOR. 1 IN. = 100 FT. VERT. 1 IN. = 10 FT.
 CROSS SECTIONS HOR. 1 IN. = 10 FT. VERT. 1 IN. = 10 FT.

COUNTY AND HIGHWAY	ROUTE AND SECTION	CLASS AND AGREEMENT		B. P. R. REGION DIVISION	SHEET NUMBER	TOTAL SHEETS
6.1	19.1		FEDERAL	4 WIS.	1	77

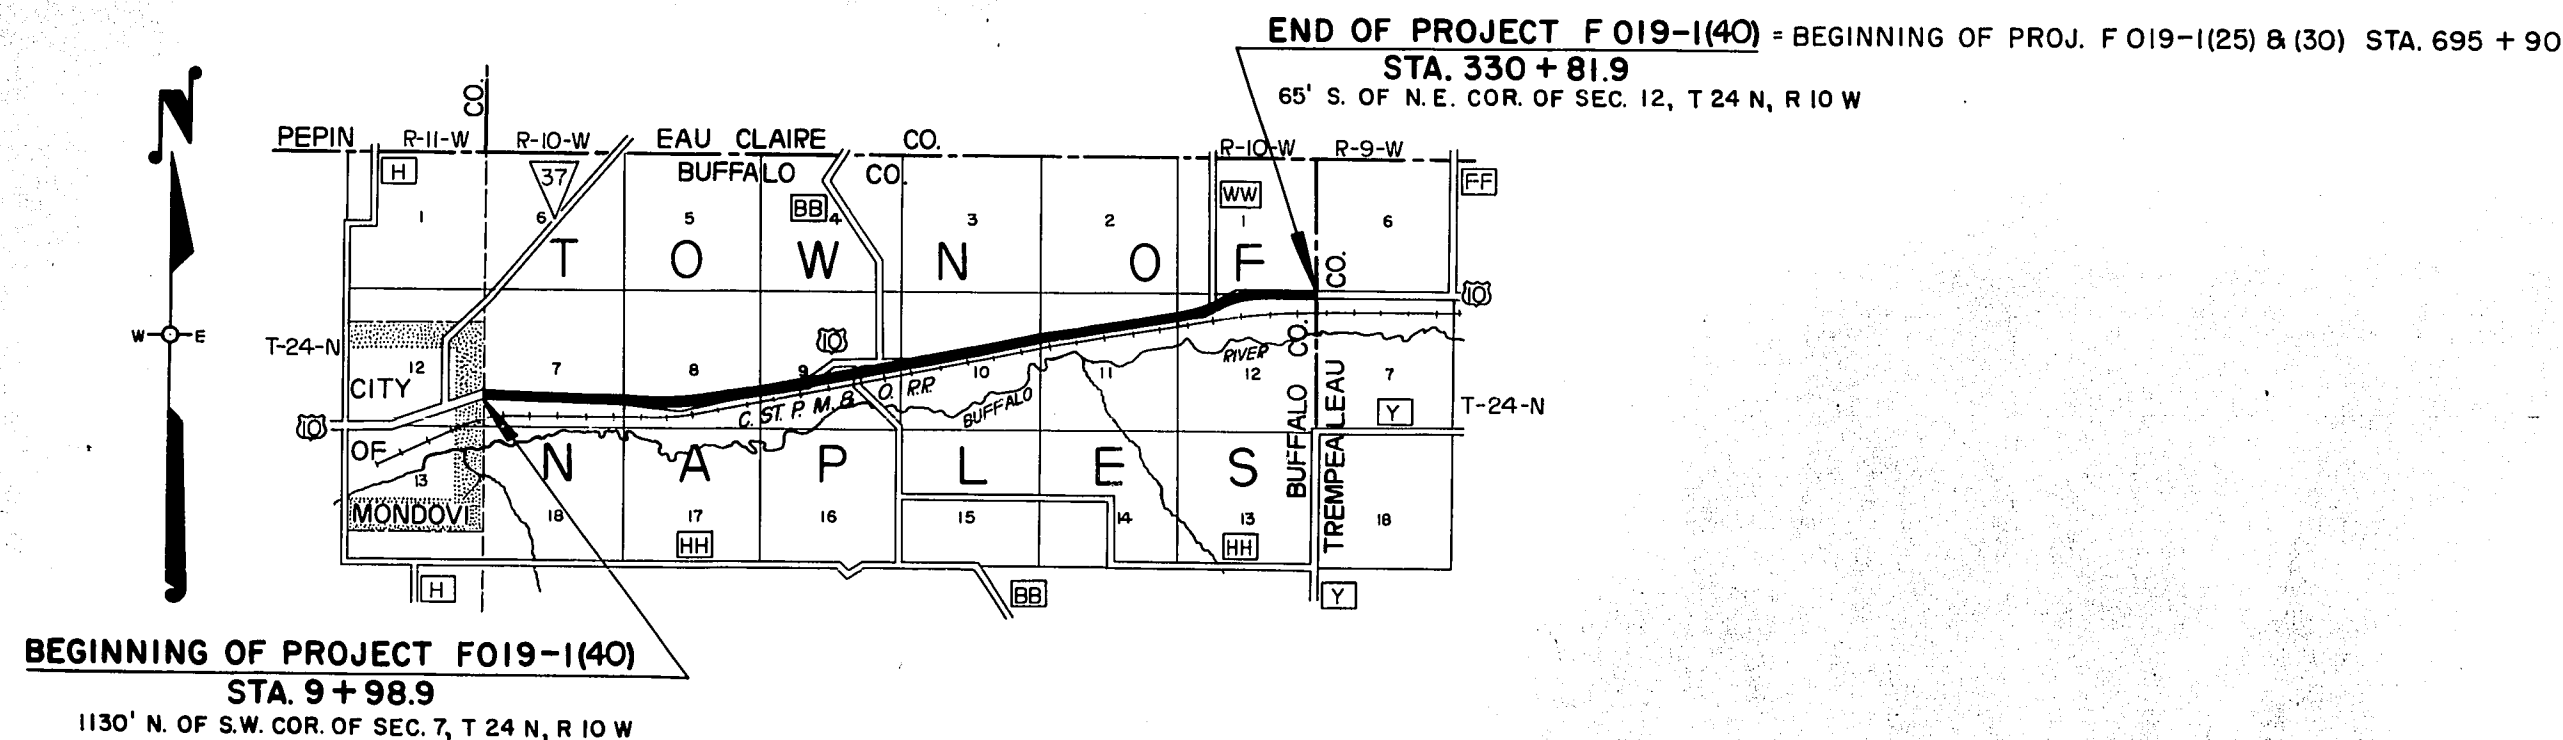

CONVENTIONAL SIGNS

STATE LINE.....	CULVERTS IN PLACE.....
COUNTY LINE.....	CULVERTS REQUIRED.....
TOWNSHIP OR RANGE LINE.....	DROP INLET.....
SECTION LINE.....	POWER POLE.....
NEW RIGHT OF WAY LINE.....	TELEPHONE OR TELEGRAPH POLE.....
PRESENT RIGHT OF WAY LINE.....	RIGHT OF WAY MARKERS.....
WIRE FENCE { WOVEN.....	REFERENCE STAKE FOR HUBS ONLY.....
{ BARBED.....	MARSH.....
LOT LINE.....	HEDGE.....
CORPORATE OR CITY LIMITS.....	TREES.....
PROPERTY LINE.....	
TRAVELED WAY OR P.E.....	
RAILROADS.....	
BASE OR SURVEY LINE.....	

LAYOUT

SCALE 1 MILE

TOTAL NET LENGTH OF CENTERLINE = 6.076 MI.

STATE HIGHWAY COMMISSION OF WISCONSIN MADISON, WIS.	
SURVEYOR <u>D.E.K.</u>	NOTE BOOK <u>9009-10-11</u>
DIVISION COMPUTER <u>WHT-S.J.U.</u>	M. O. CHECKER.....
DISTRICT CHECKER <u>R.C.J.</u>	CORRECT.....
CORRECT:	
DATE <u>12-2-59</u>	<u>[Signature]</u> DISTRICT ENGINEER
RECOMMENDED FOR APPROVAL:	
DATE <u>12-7-59</u>	<u>[Signature]</u> ENGINEER OF DESIGN
APPROVED:	
DATE <u>12-7-59</u>	<u>[Signature]</u> STATE HIGHWAY ENGINEER
DEPARTMENT OF COMMERCE BUREAU OF PUBLIC ROADS	
APPROVED: [Signature] DATE []	
[Signature] DIVISION ENGINEER	

F019-1(40) 1