


INDEX OF SHEETS

SHEET NO. 1	TITLE
SHEET NO. 2	TYPICAL CROSS SECTIONS
SHEET NO. 2	ESTIMATE OF QUANTITIES
SHEET NO. 2	MISCELLANEOUS QUANTITIES
SHEET NO. —	RIGHT OF WAY PLAT
SHEET NO. 3-13	PLAN AND PROFILE STA. 9+98.9 TO STA. 330+81.9
SHEET NO. —	STANDARD DETAILS
SHEET NO. —	DRAINAGE STRUCTURES
SHEET NO. —	CROSS SECTIONS

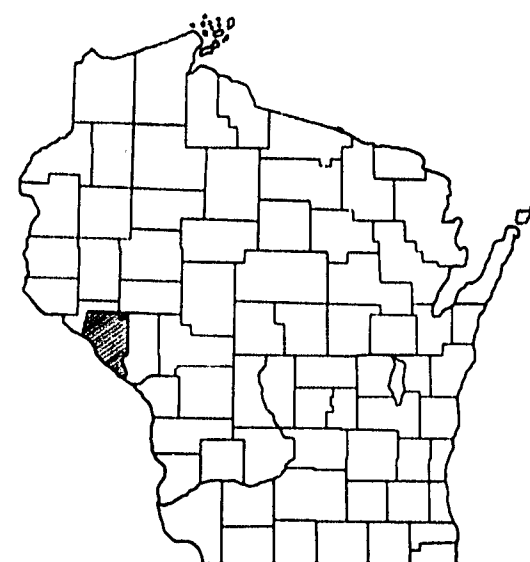


STATE OF WISCONSIN STATE HIGHWAY COMMISSION OF WISCONSIN

PLAN AND PROFILE OF PROPOSED MONDOVI - EAST COUNTY LINE ROAD U S H 10 BUFFALO COUNTY PROJECT F 019-1(41)

PLAN 1 IN. = 100 FT.
PROFILE HOR. 1 IN. = 100 FT. VERT. 1 IN. = 10 FT.

COUNTY AND HIGHWAY	ROUTE AND SECTION	CLASS AND AGREEMENT	B. P. R. REGION DIVISION	SHEET NUMBER	TOTAL SHEETS
6.1	19.1	11.41	4 WIS.	1	13

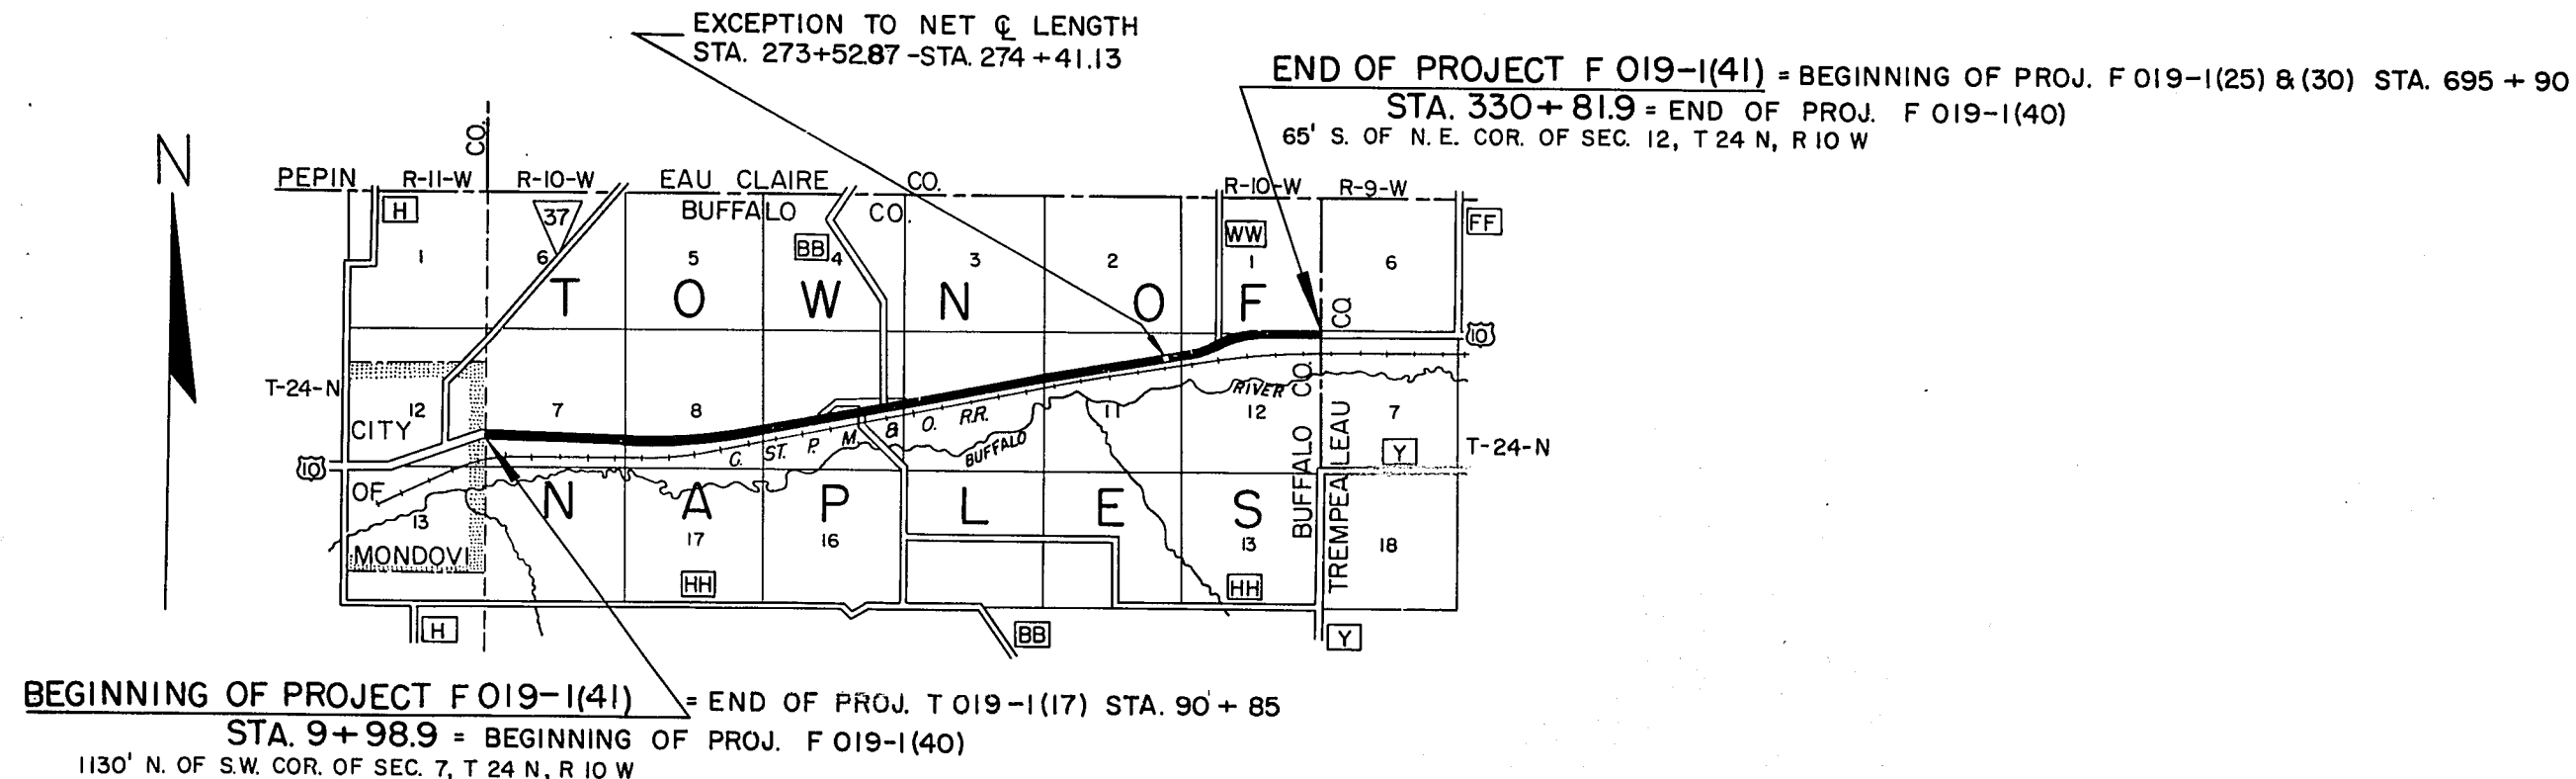

CONVENTIONAL SIGNS

STATE LINE	-----	CULVERTS IN PLACE	-----
COUNTY LINE	-----	CULVERTS REQUIRED	-----
TOWNSHIP OR RANGE LINE	-----	DROP INLET	-----
SECTION LINE	-----	POWER POLE	-----
NEW RIGHT OF WAY LINE	-----	TELEPHONE OR TELEGRAPH POLE	-----
PRESENT RIGHT OF WAY LINE	-----	RIGHT OF WAY MARKERS	-----
WIRE FENCE { WOVEN	-----	REFERENCE STAKE FOR HUBS ONLY	-----
BARBED	-----	MARSH	-----
LOT LINE	-----	HEDGE	-----
CORPORATE OR CITY LIMITS	-----	TREES	-----
PROPERTY LINE	-----	GROUND ELEVATION	DATUM LINE 73.9
TRAVELED WAY OR P.E.	-----	GRADE ELEVATION	DATUM LINE 75.16
RAILROADS	-----		
BASE OR SURVEY LINE	-----		

LAYOUT

SCALE 1 MILE

TOTAL NET LENGTH OF CENTERLINE = 6.059 MI.

STATE HIGHWAY COMMISSION OF WISCONSIN MADISON, WIS.	
SURVEYOR <u>D.E.K.</u>	NOTE BOOK <u>9009-10-11</u>
DIVISION COMPUTER <u>W.H.T.-S.J.U.</u>	M. O. CHECKER <u>W.H.B.</u>
DISTRICT CHECKER <u>R.C.J.</u>	CORRECT
CORRECT:	
DATE <u>1-13-61</u>	<u>J. J. Pelt</u> DISTRICT ENGINEER
RECOMMENDED FOR APPROVAL:	
DATE <u>1-13-61</u>	<u>J. J. Pelt</u> ENGINEER OF DESIGN
APPROVED:	
DATE <u>1/18/61</u>	<u>E.C. Rostetter</u> STATE HIGHWAY ENGINEER
DEPARTMENT OF COMMERCE BUREAU OF PUBLIC ROADS	
APPROVED: _____ DATE _____ DIVISION ENGINEER	

F 019-1(41)