

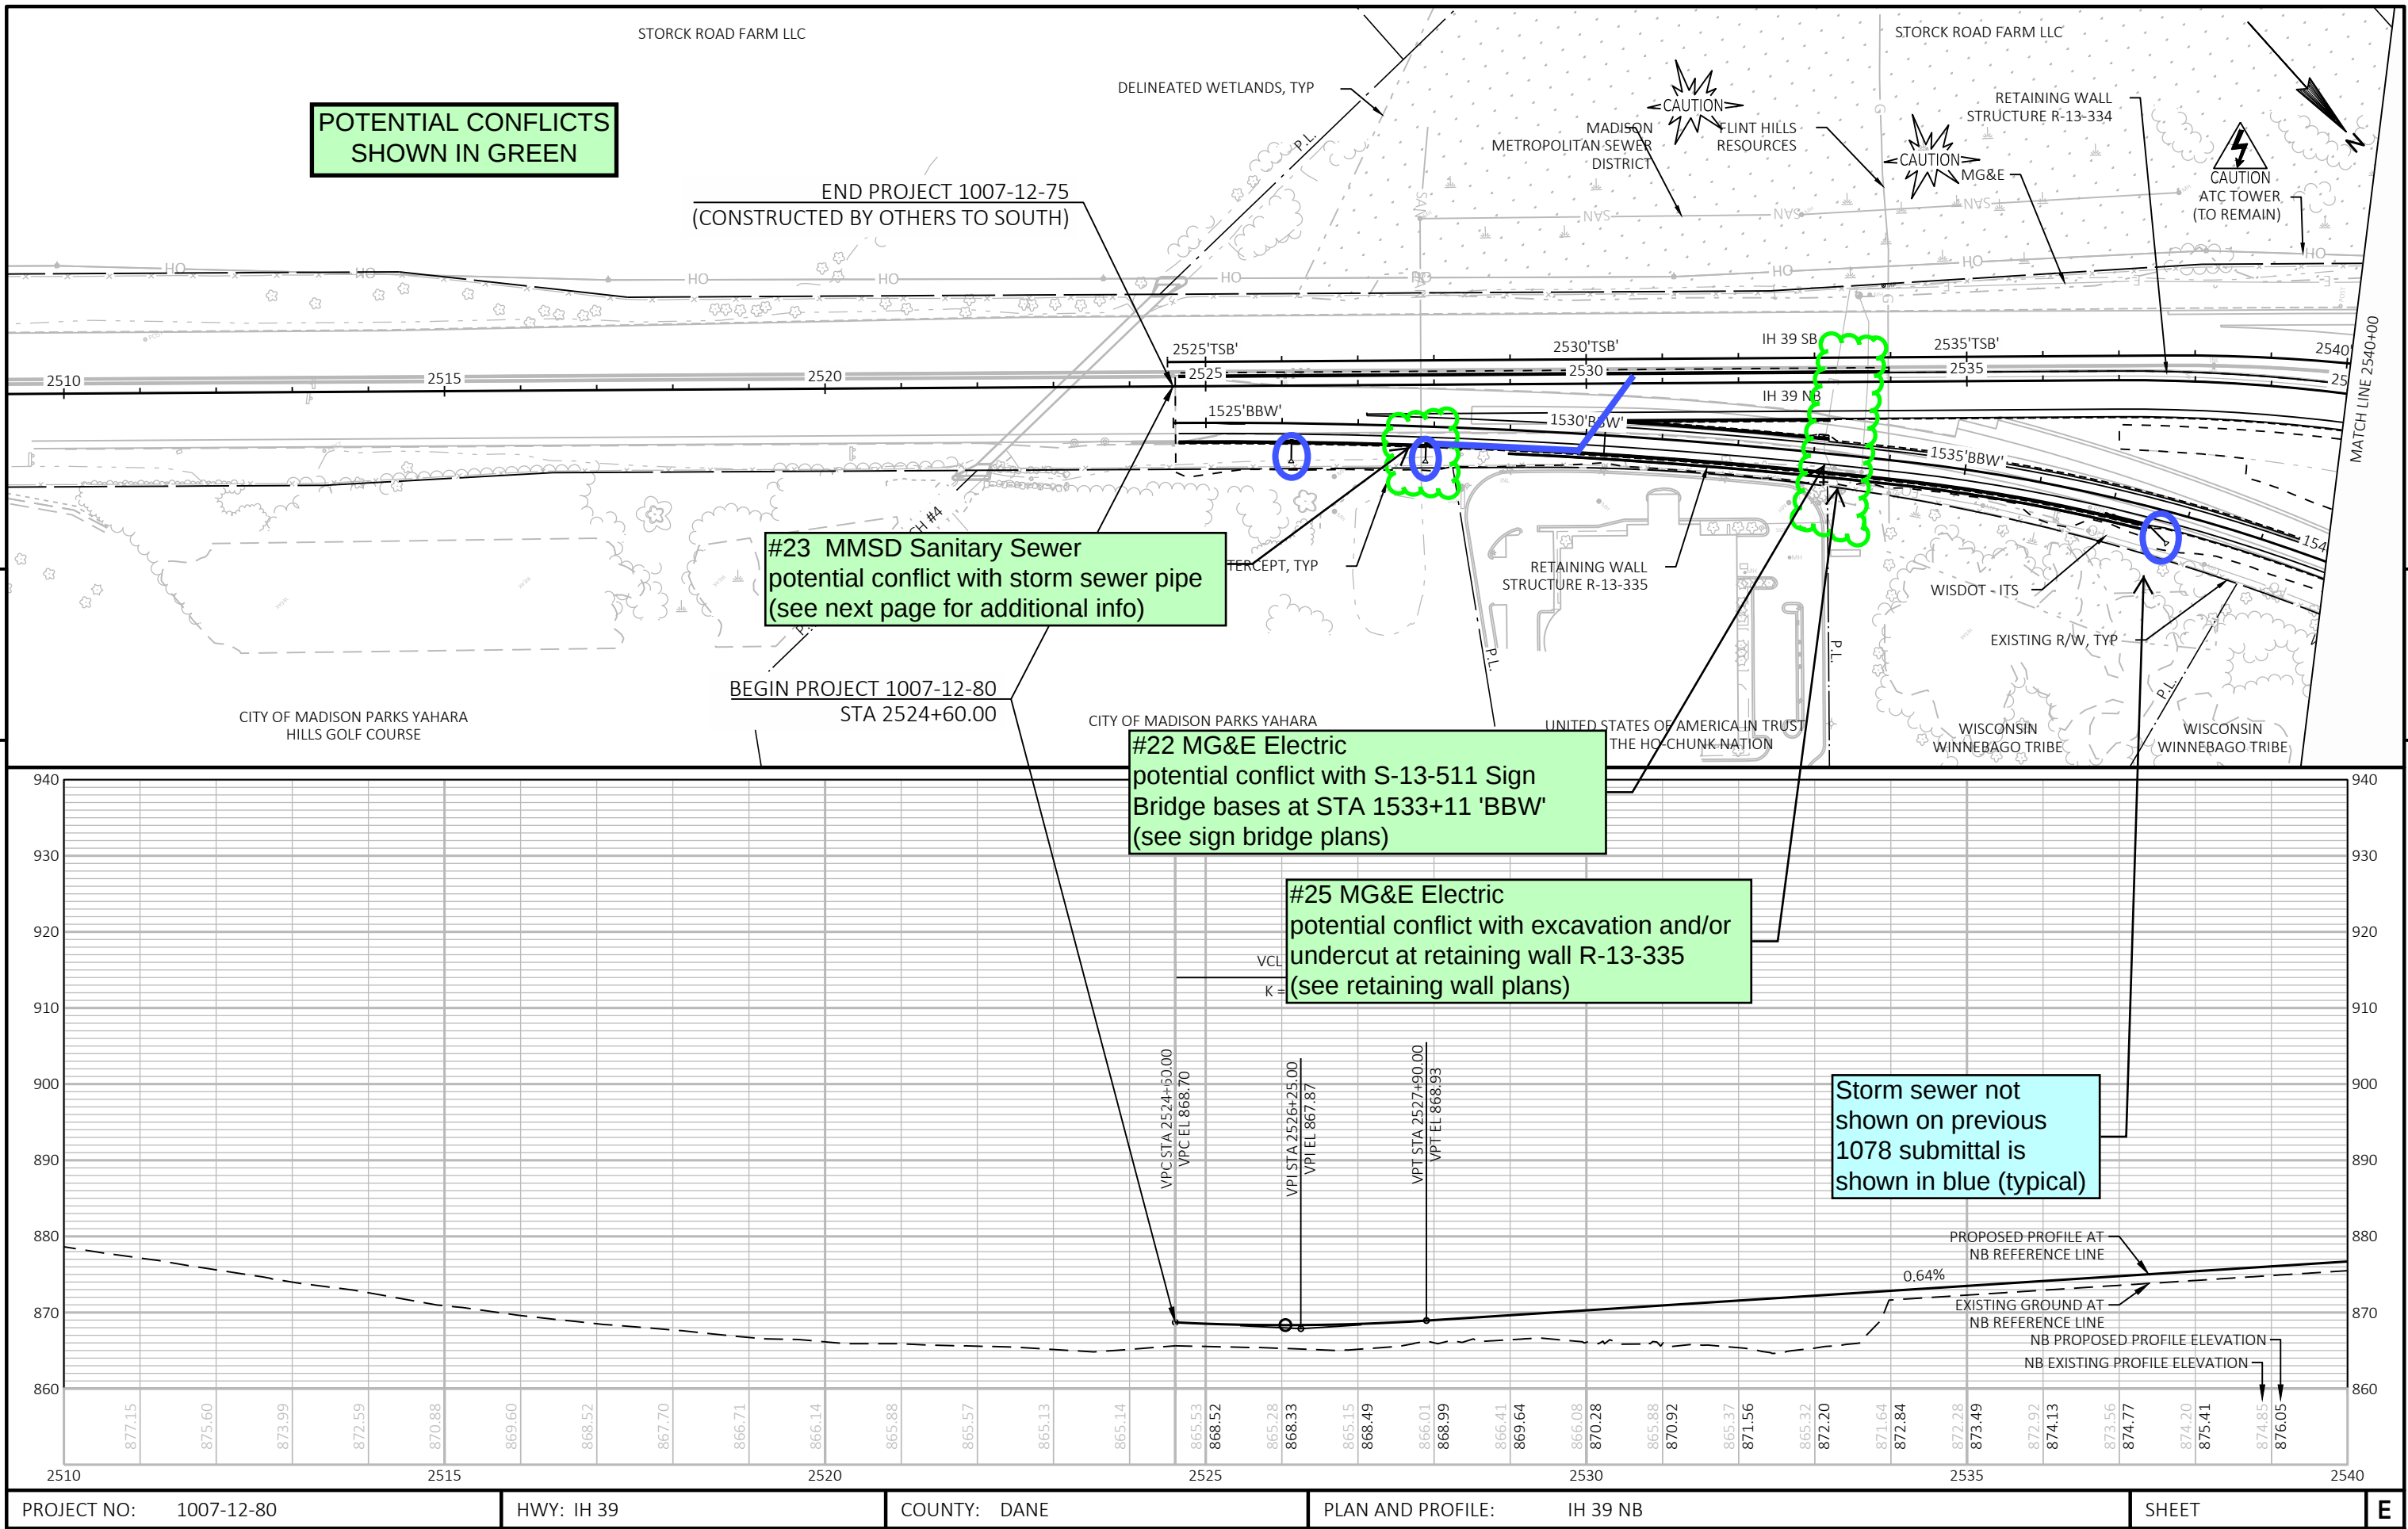
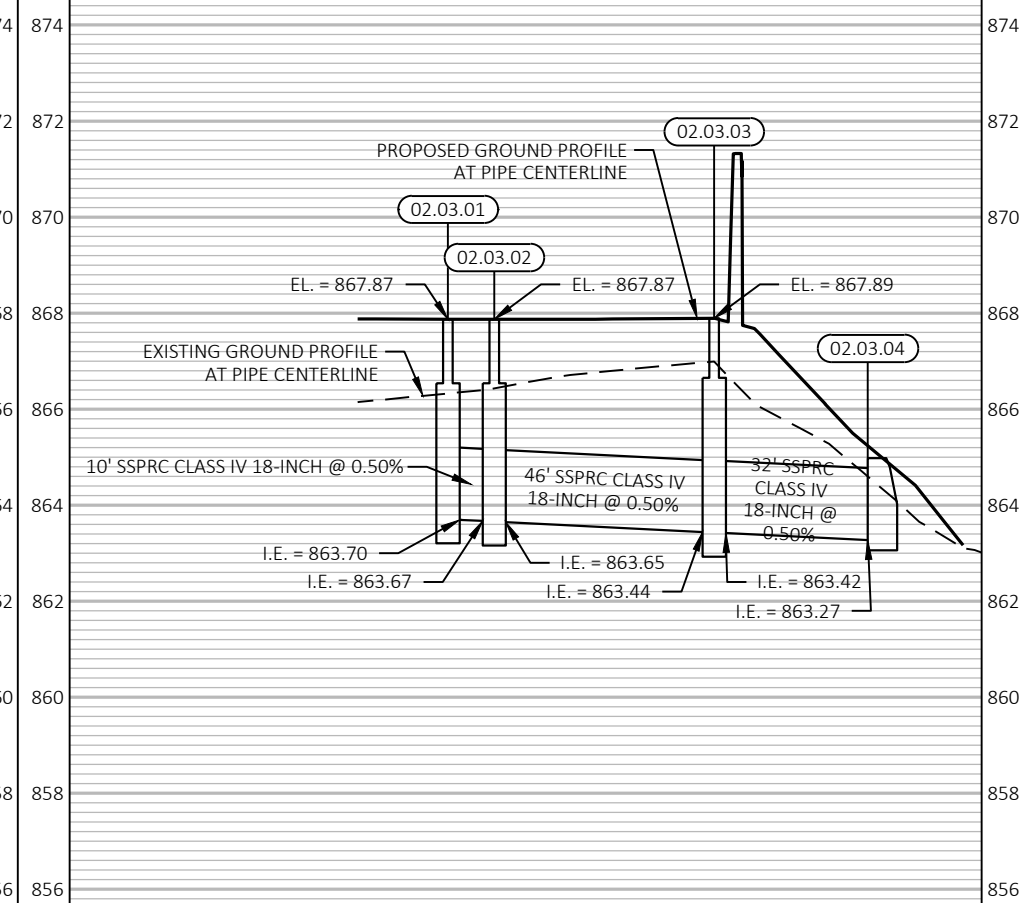


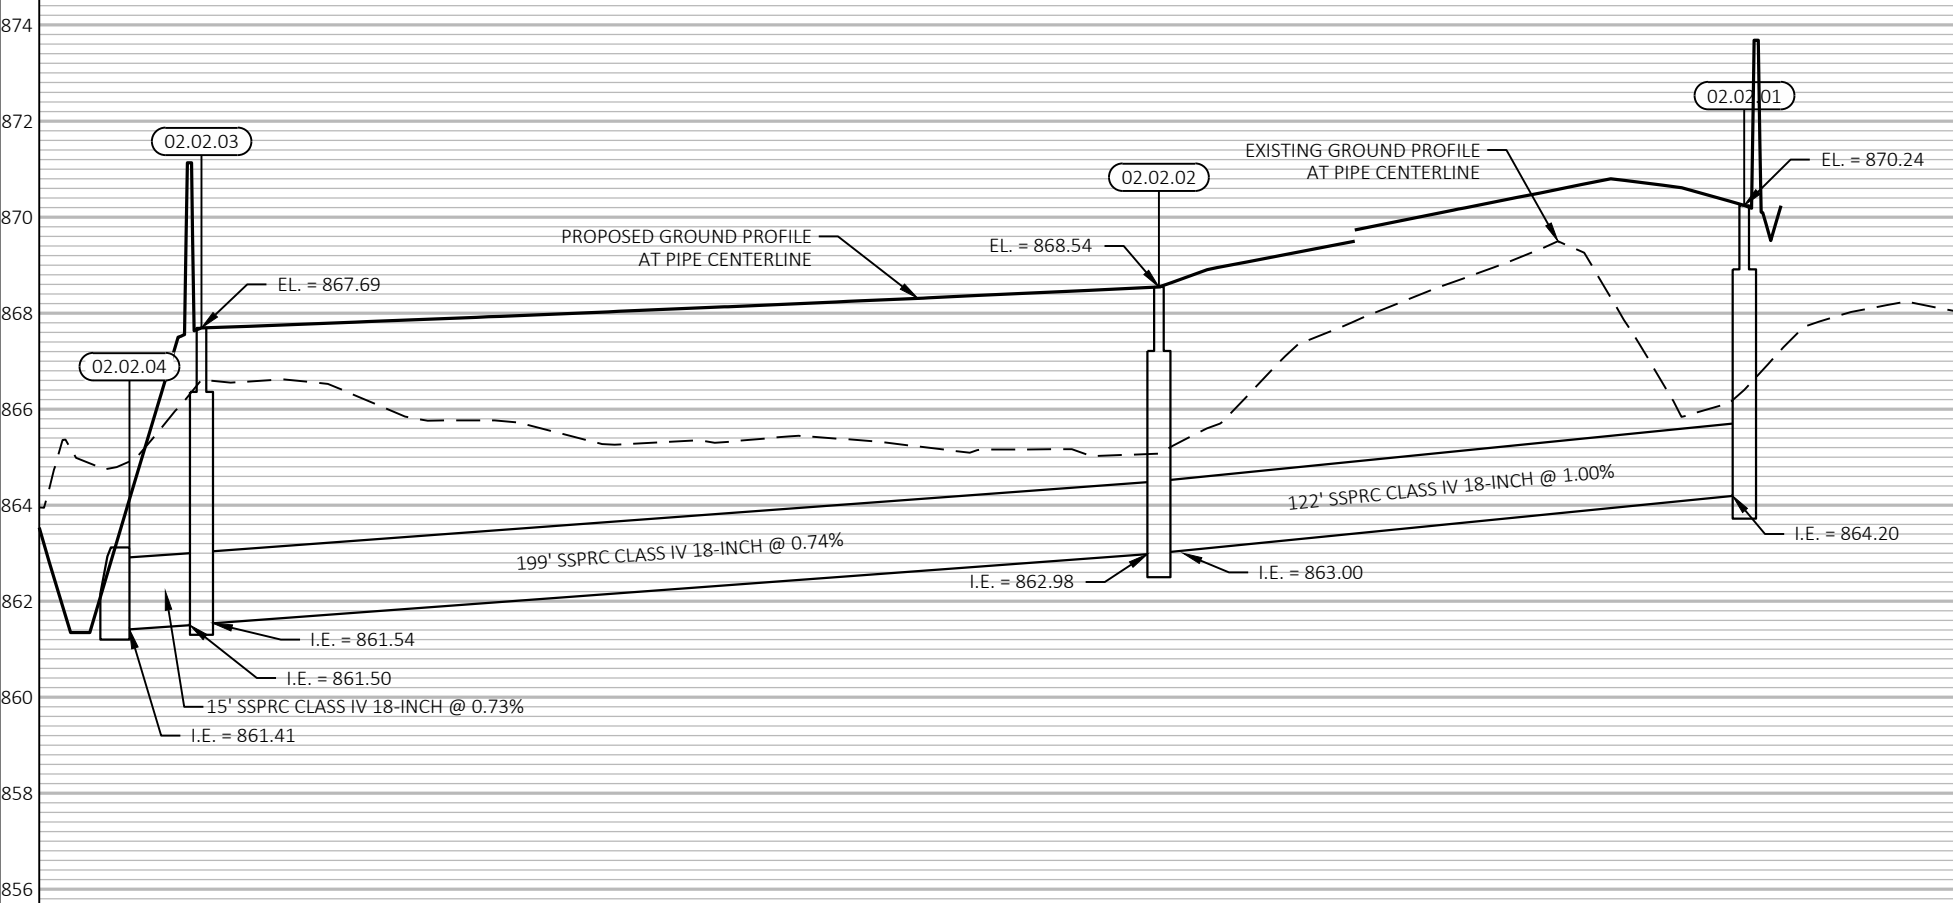

LEGEND:
XX.XX.XX SHEET NUMBER.SYSTEM NUMBER.STRUCTURE NUMBER

#23 MMSD Sanitary Sewer
approximate location

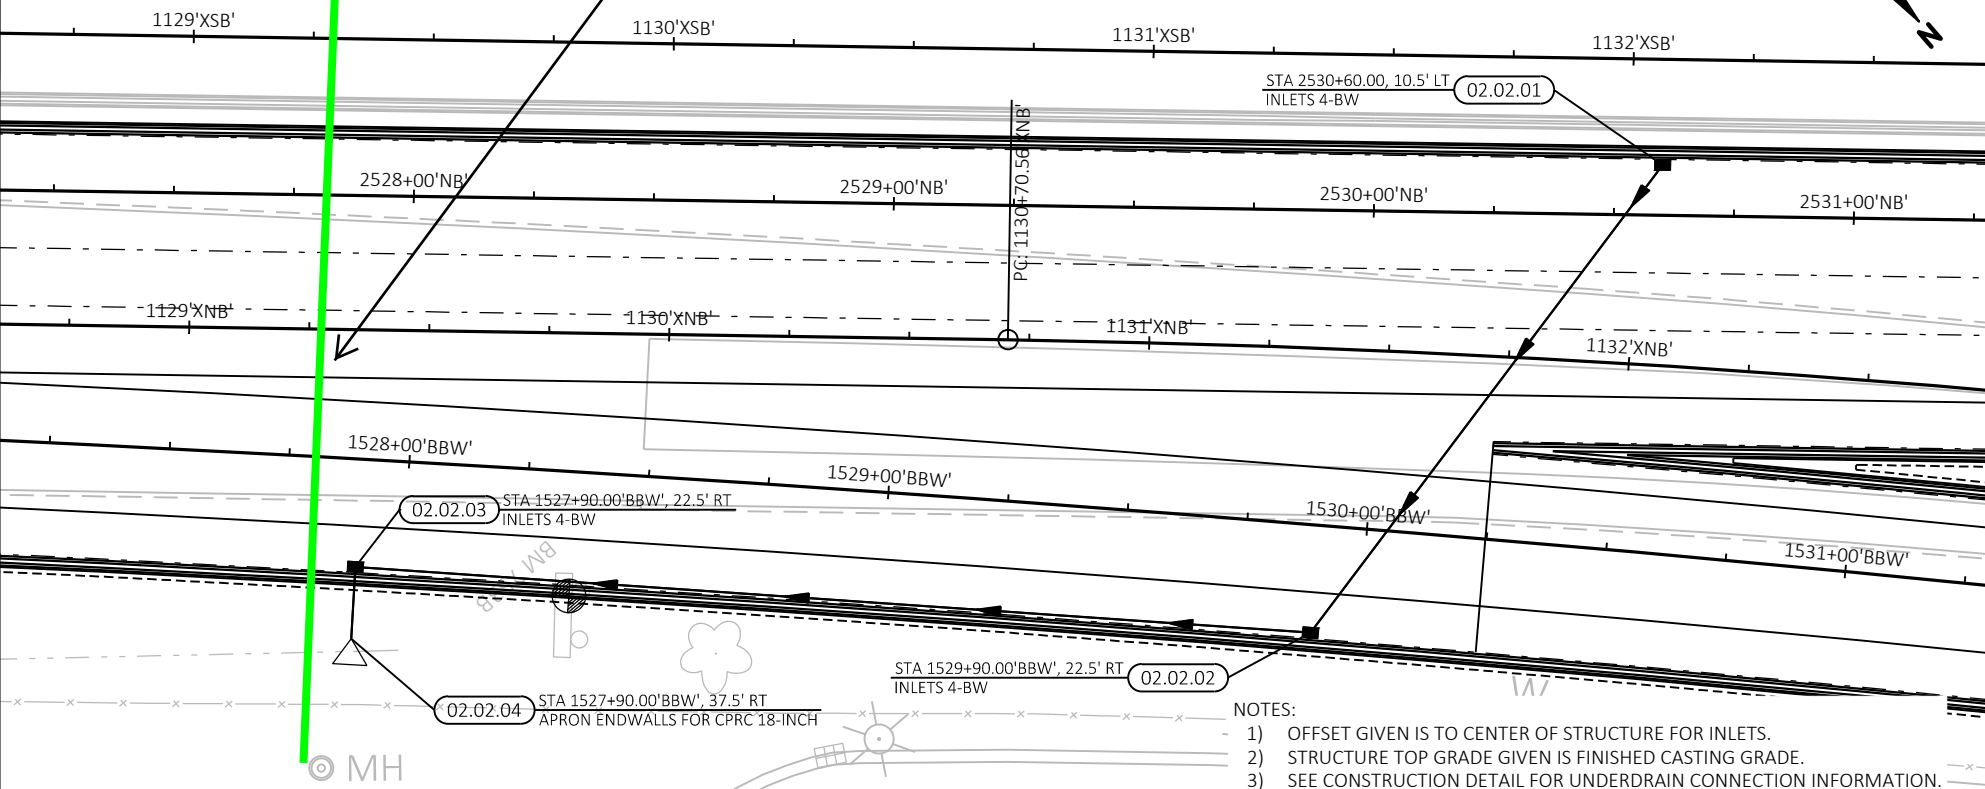

PROJECT NO: 1007-12-80

HWY: IH 39

COUNTY: DANE

STORM SEWER

SHEET

E

FILE NAME : P:\2019 PROJECTS\5019001 - BIC\CIVIL3D\SHEETS\PLAN\10071280\0225_SS_01-05.DWG
LAYOUT NAME - 02



PLOT DATE : 10/11/2019 11:54 AM

PLOT BY : BRETT PETERSON



PLOT NAME :

PLOT SCALE : #####



WISDOT/CADDs SHEET 41

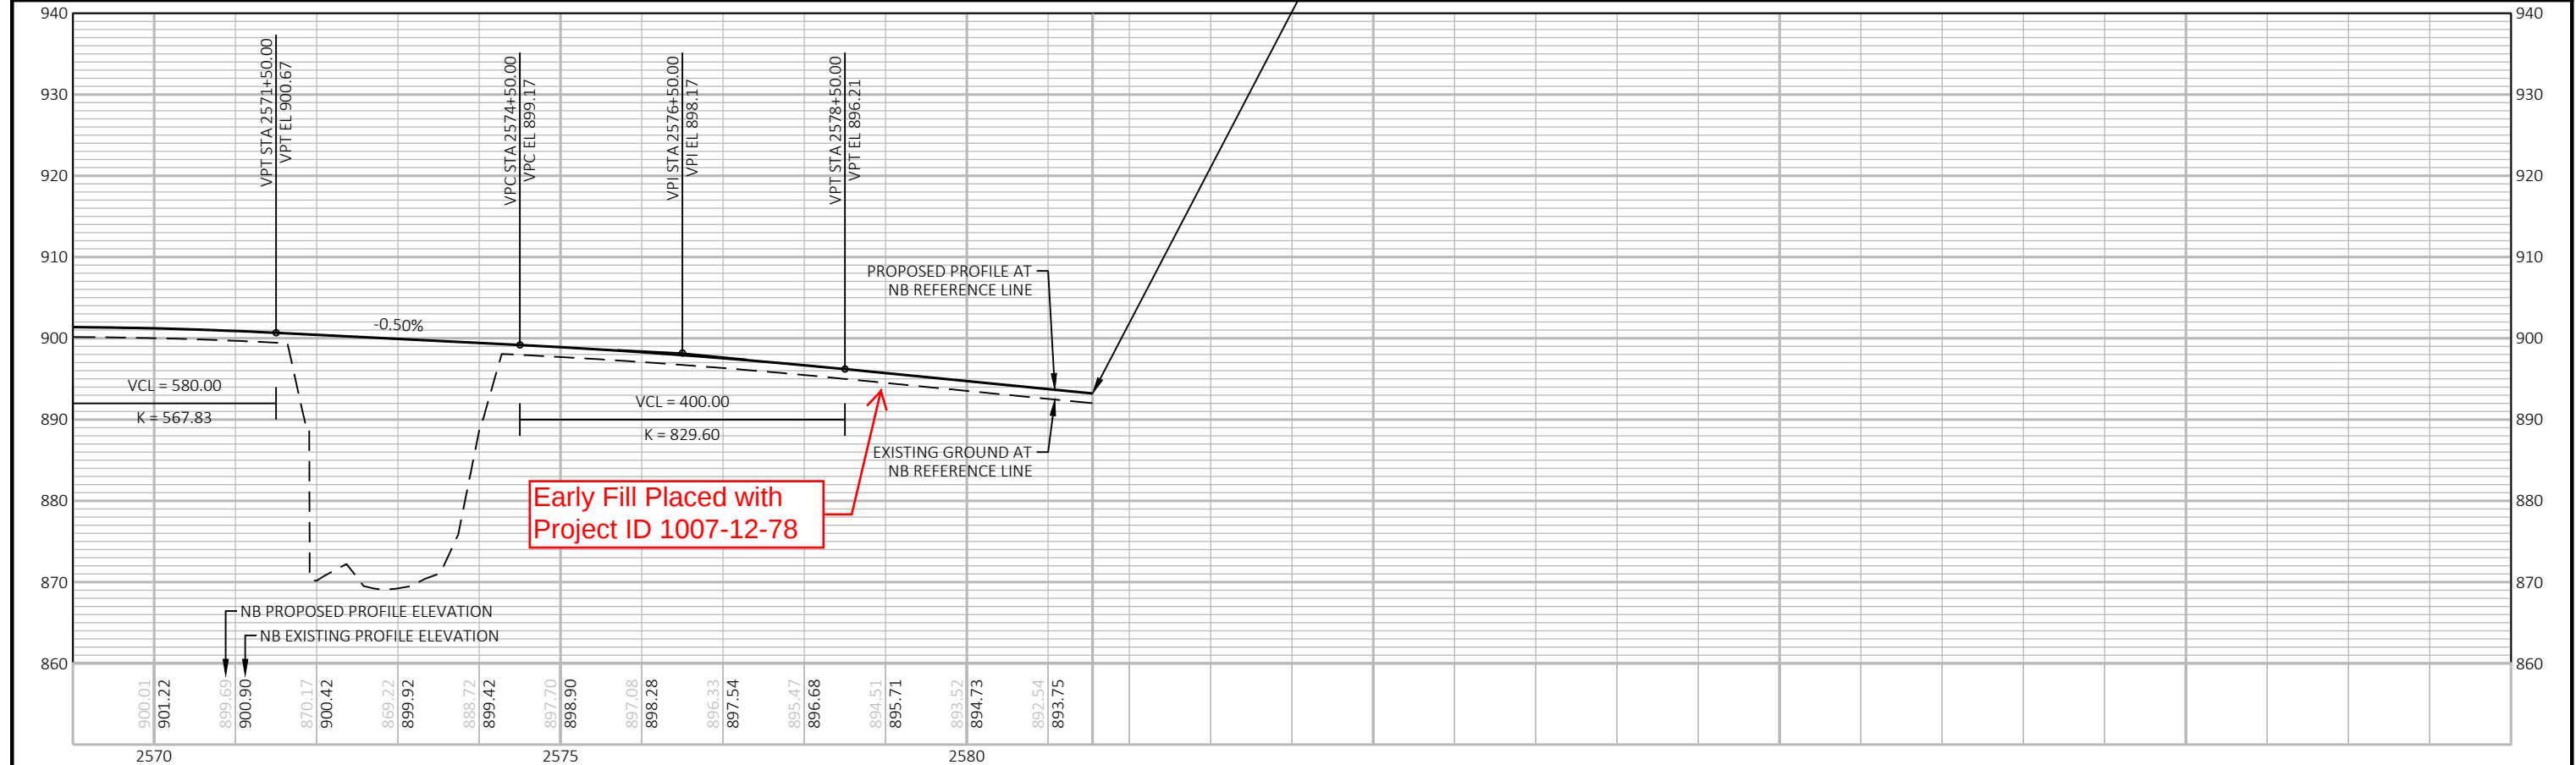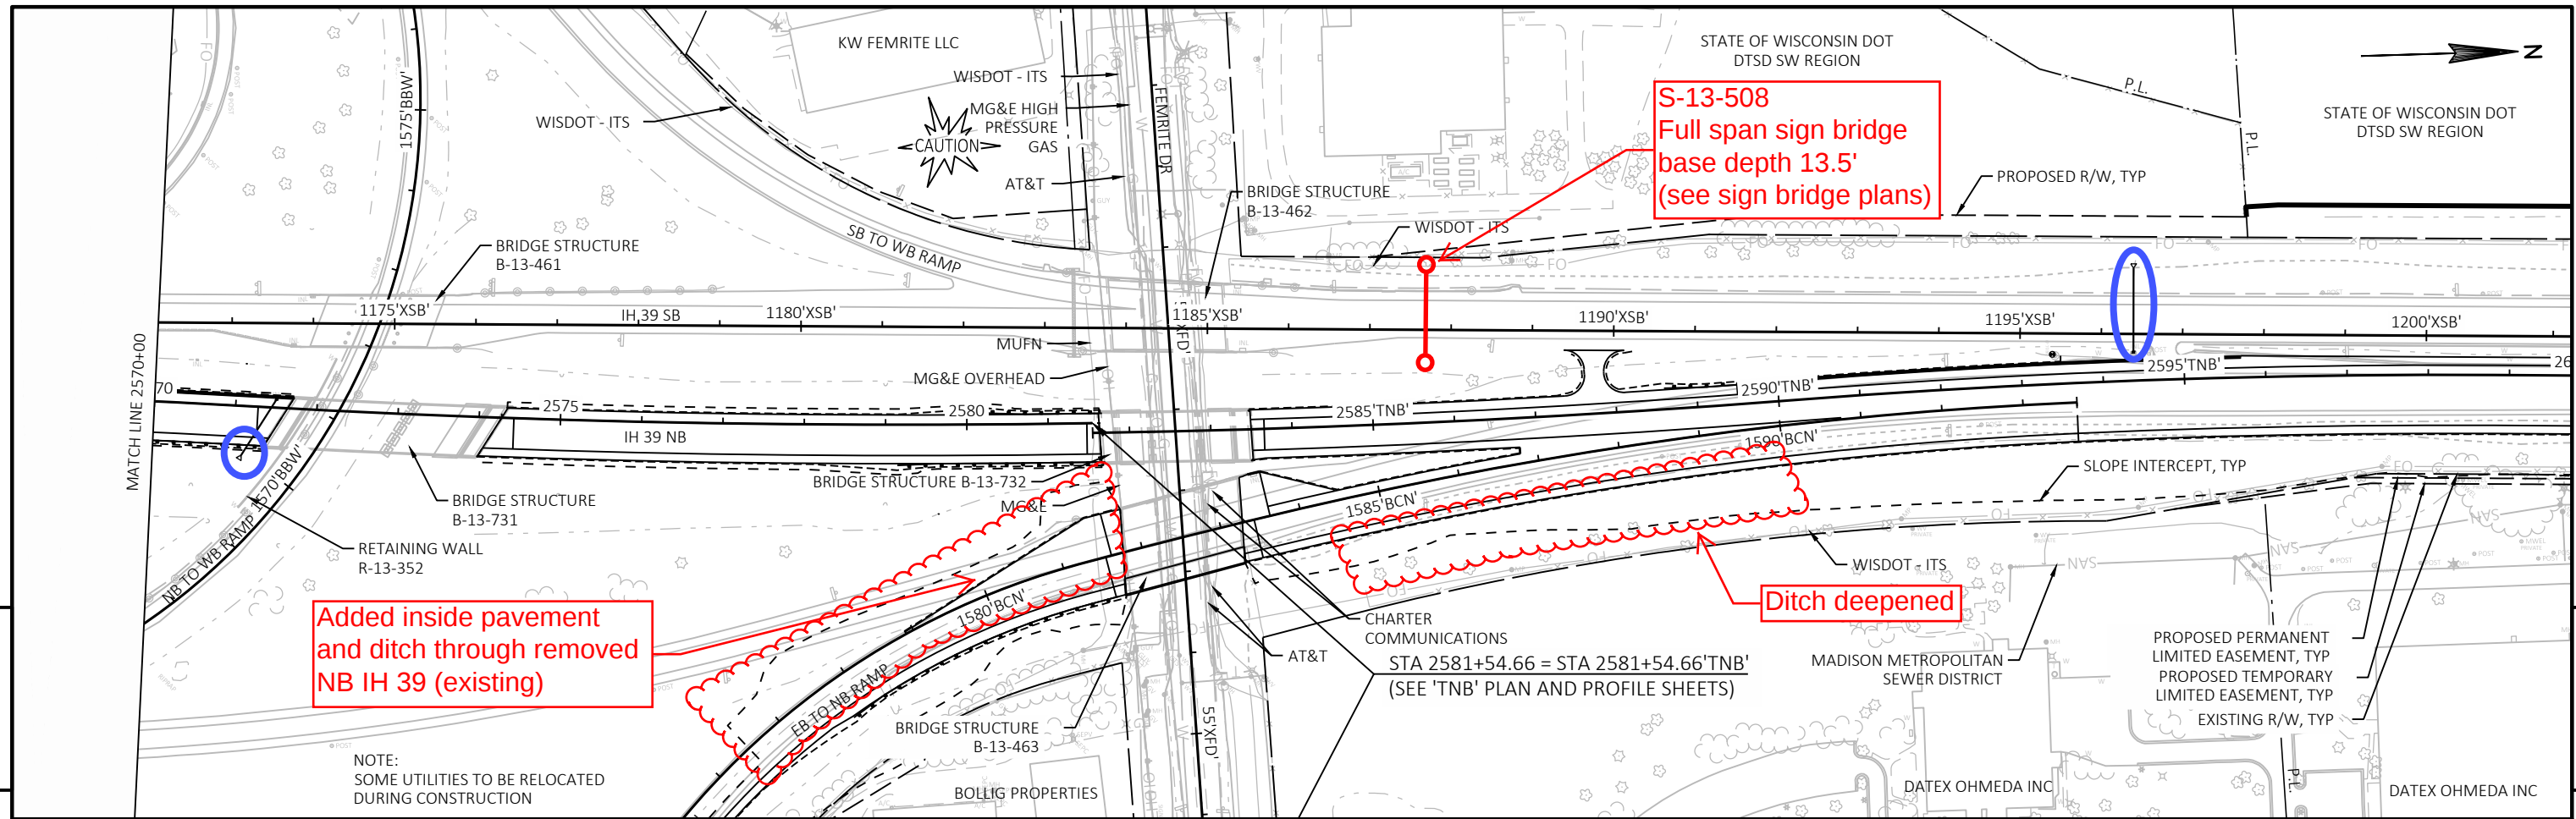



PROJECT NO:	1007-12-80	HWY:	IH 39	COUNTY:	DANE	PLAN AND PROFILE:	IH 39 NB	SHEET	E
-------------	------------	------	-------	---------	------	-------------------	----------	-------	---

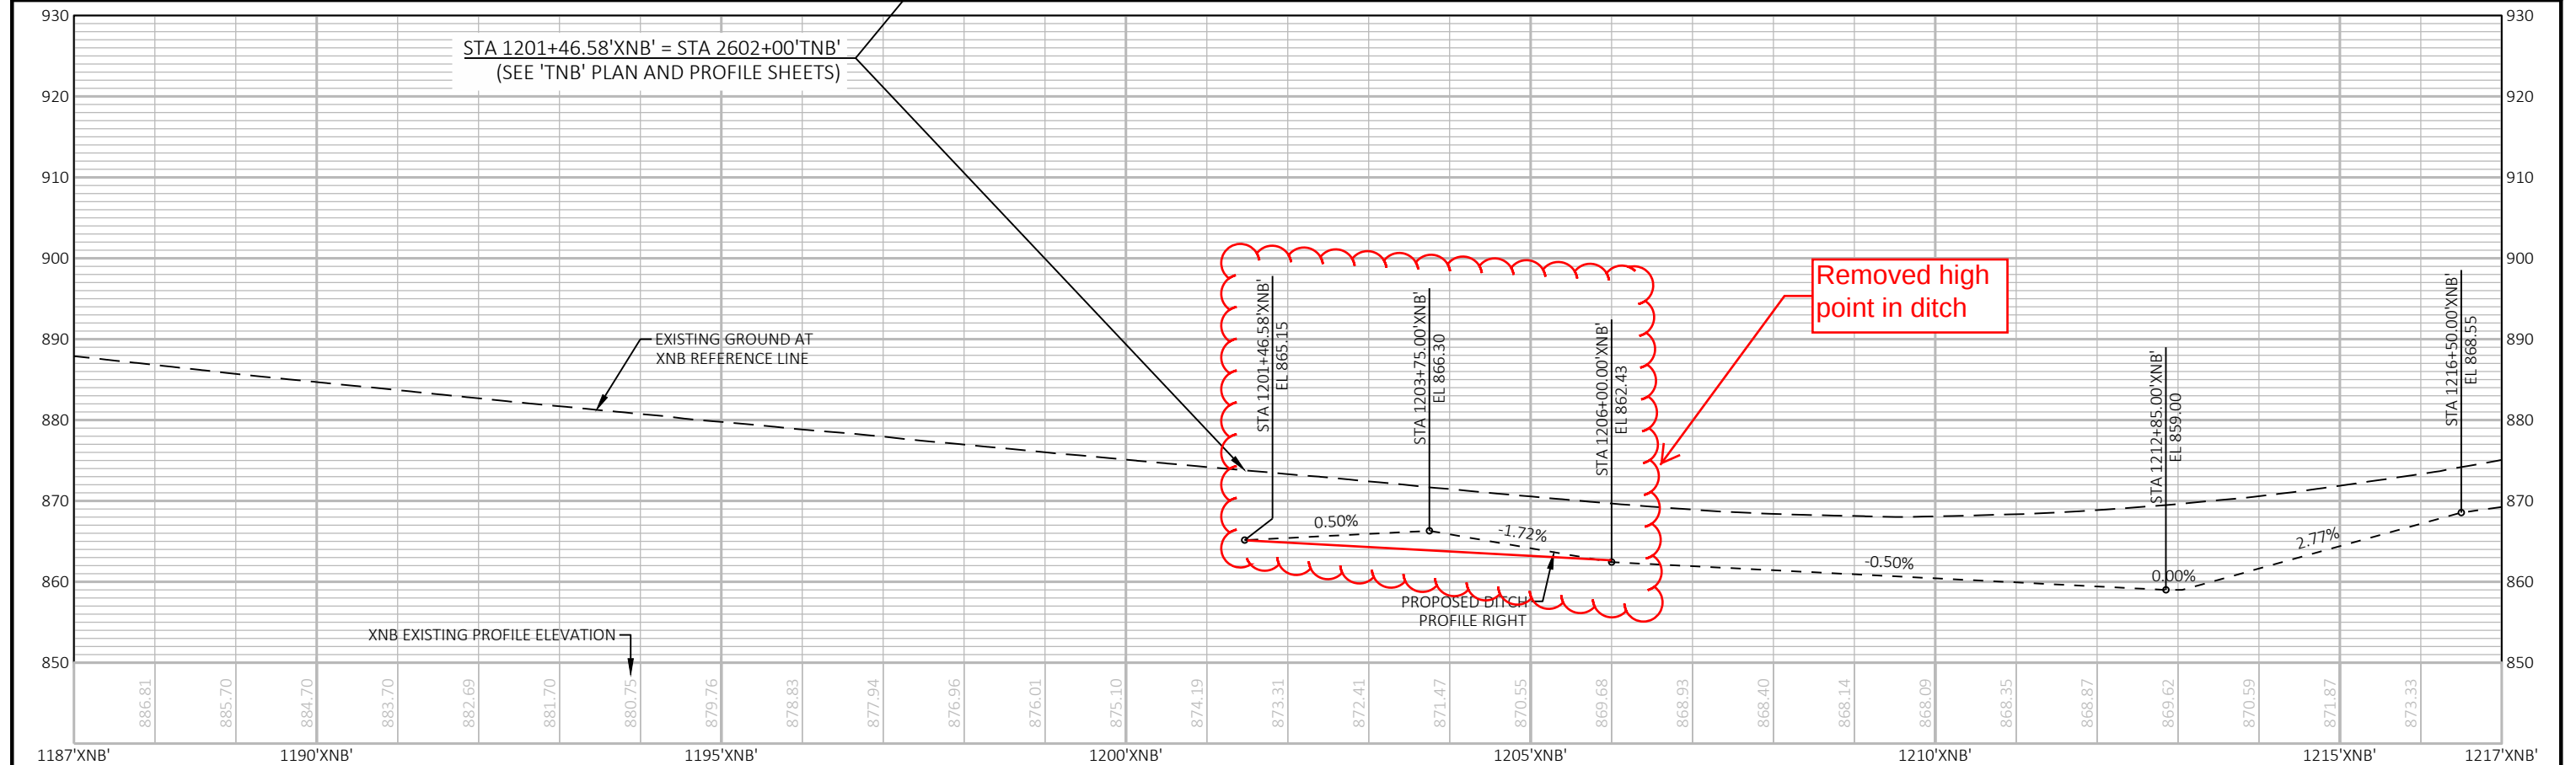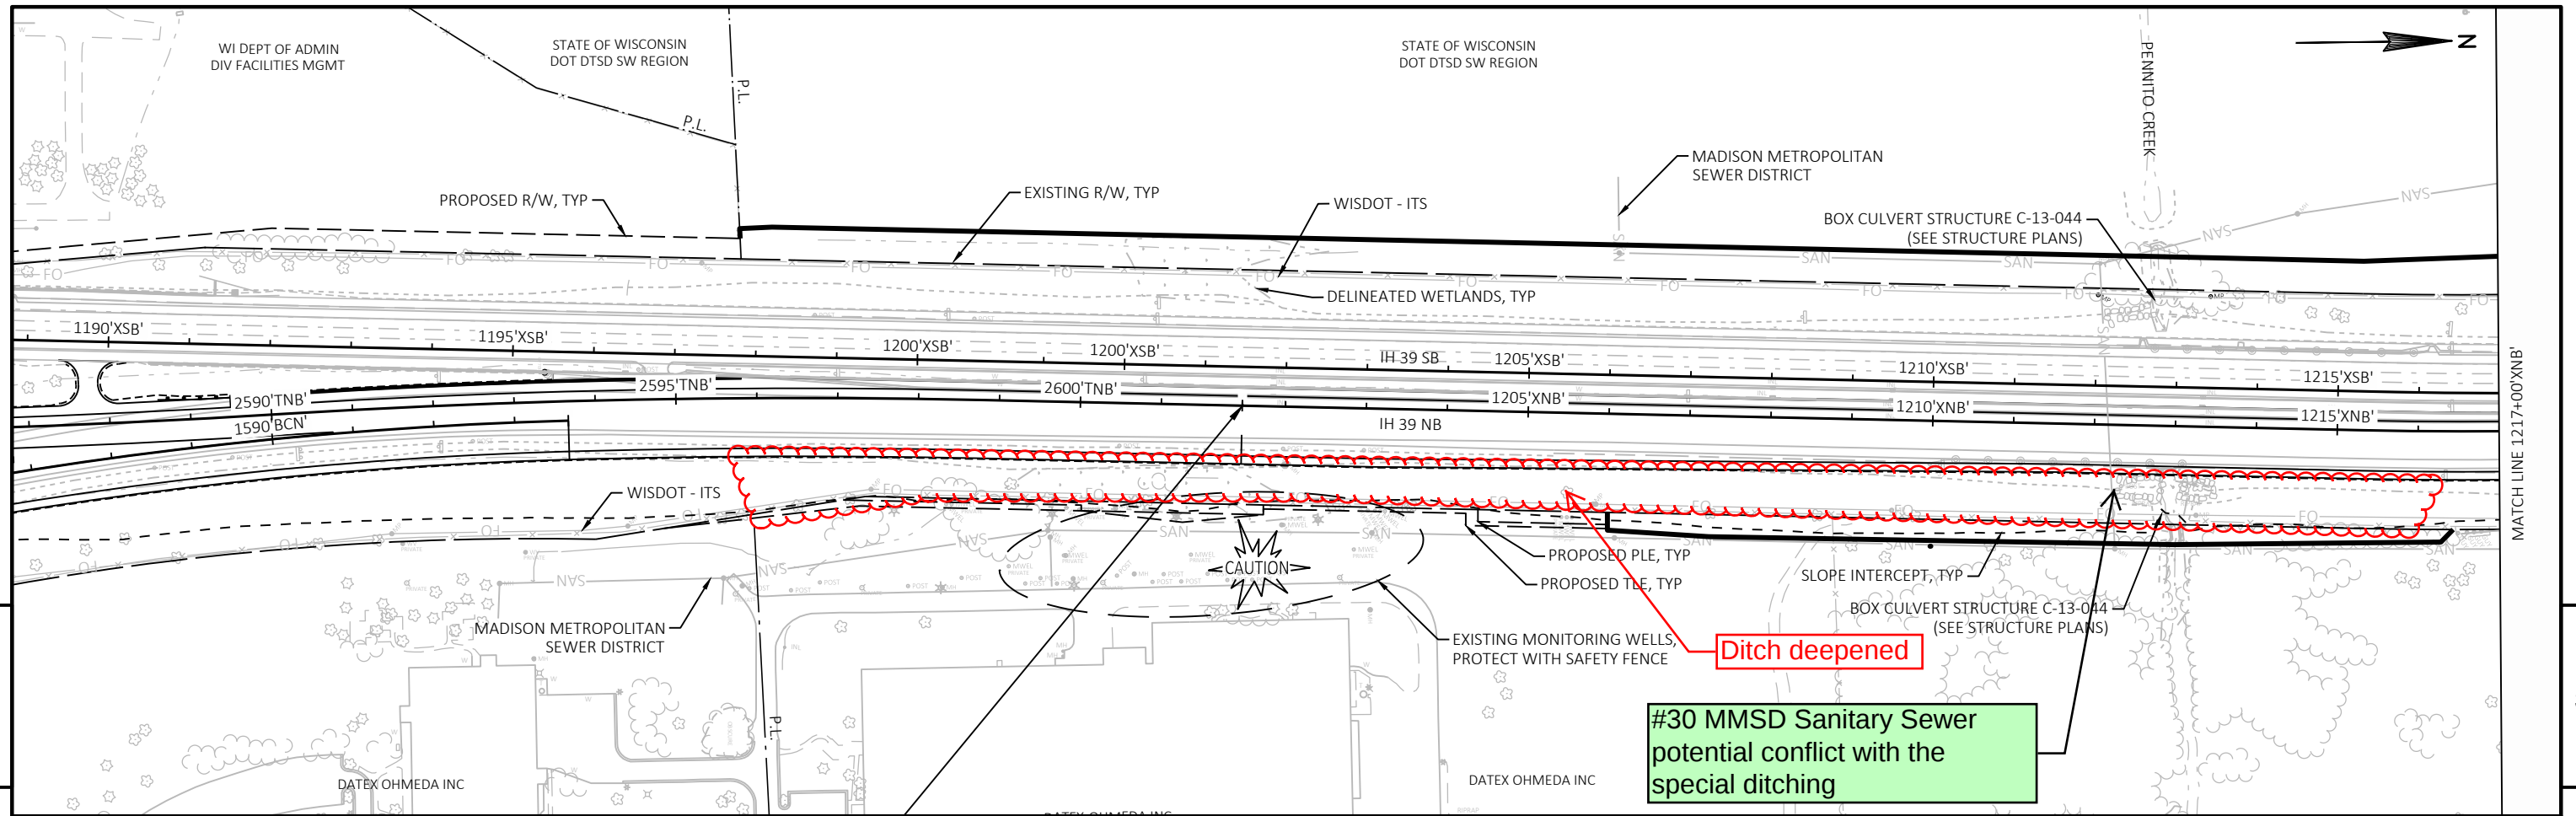

PROJECT NO:	1007-12-80	HWY:	IH 39	COUNTY:	DANE	PLAN AND PROFILE:	IH 39 XNB	SHEET	E
-------------	------------	------	-------	---------	------	-------------------	-----------	-------	---

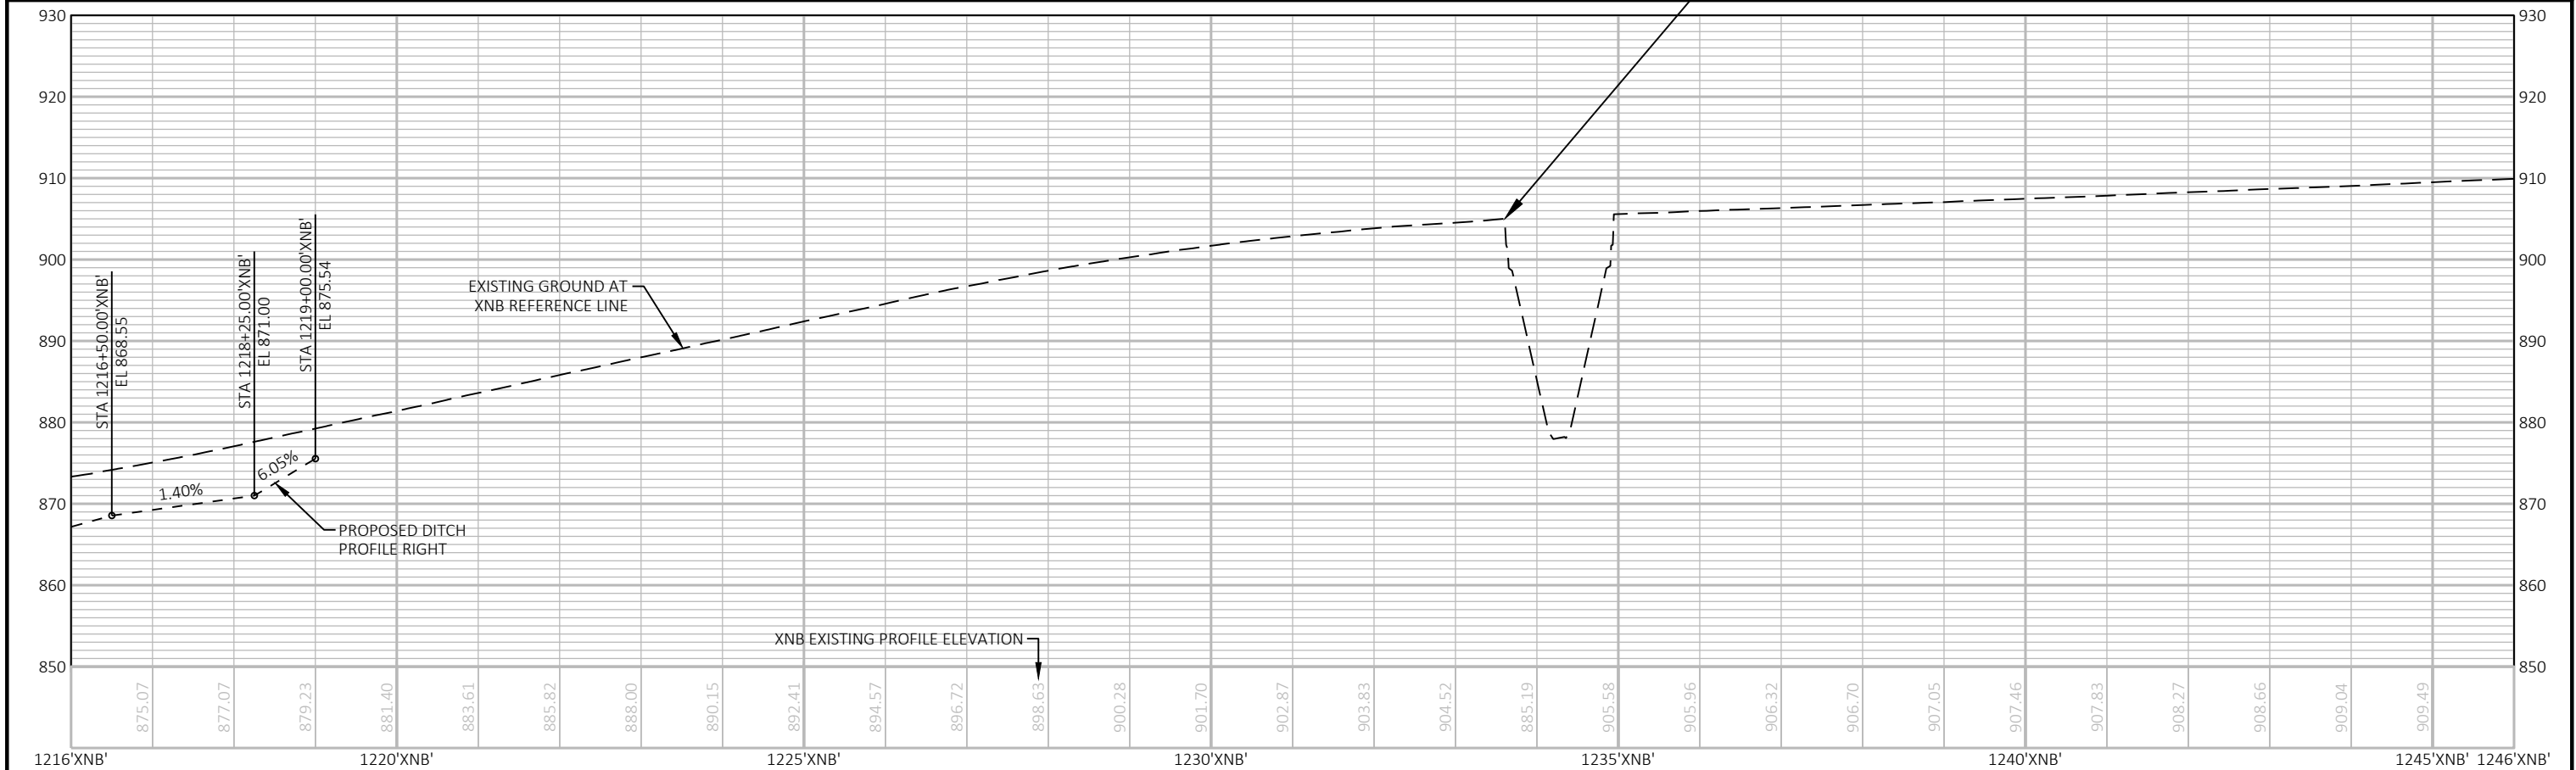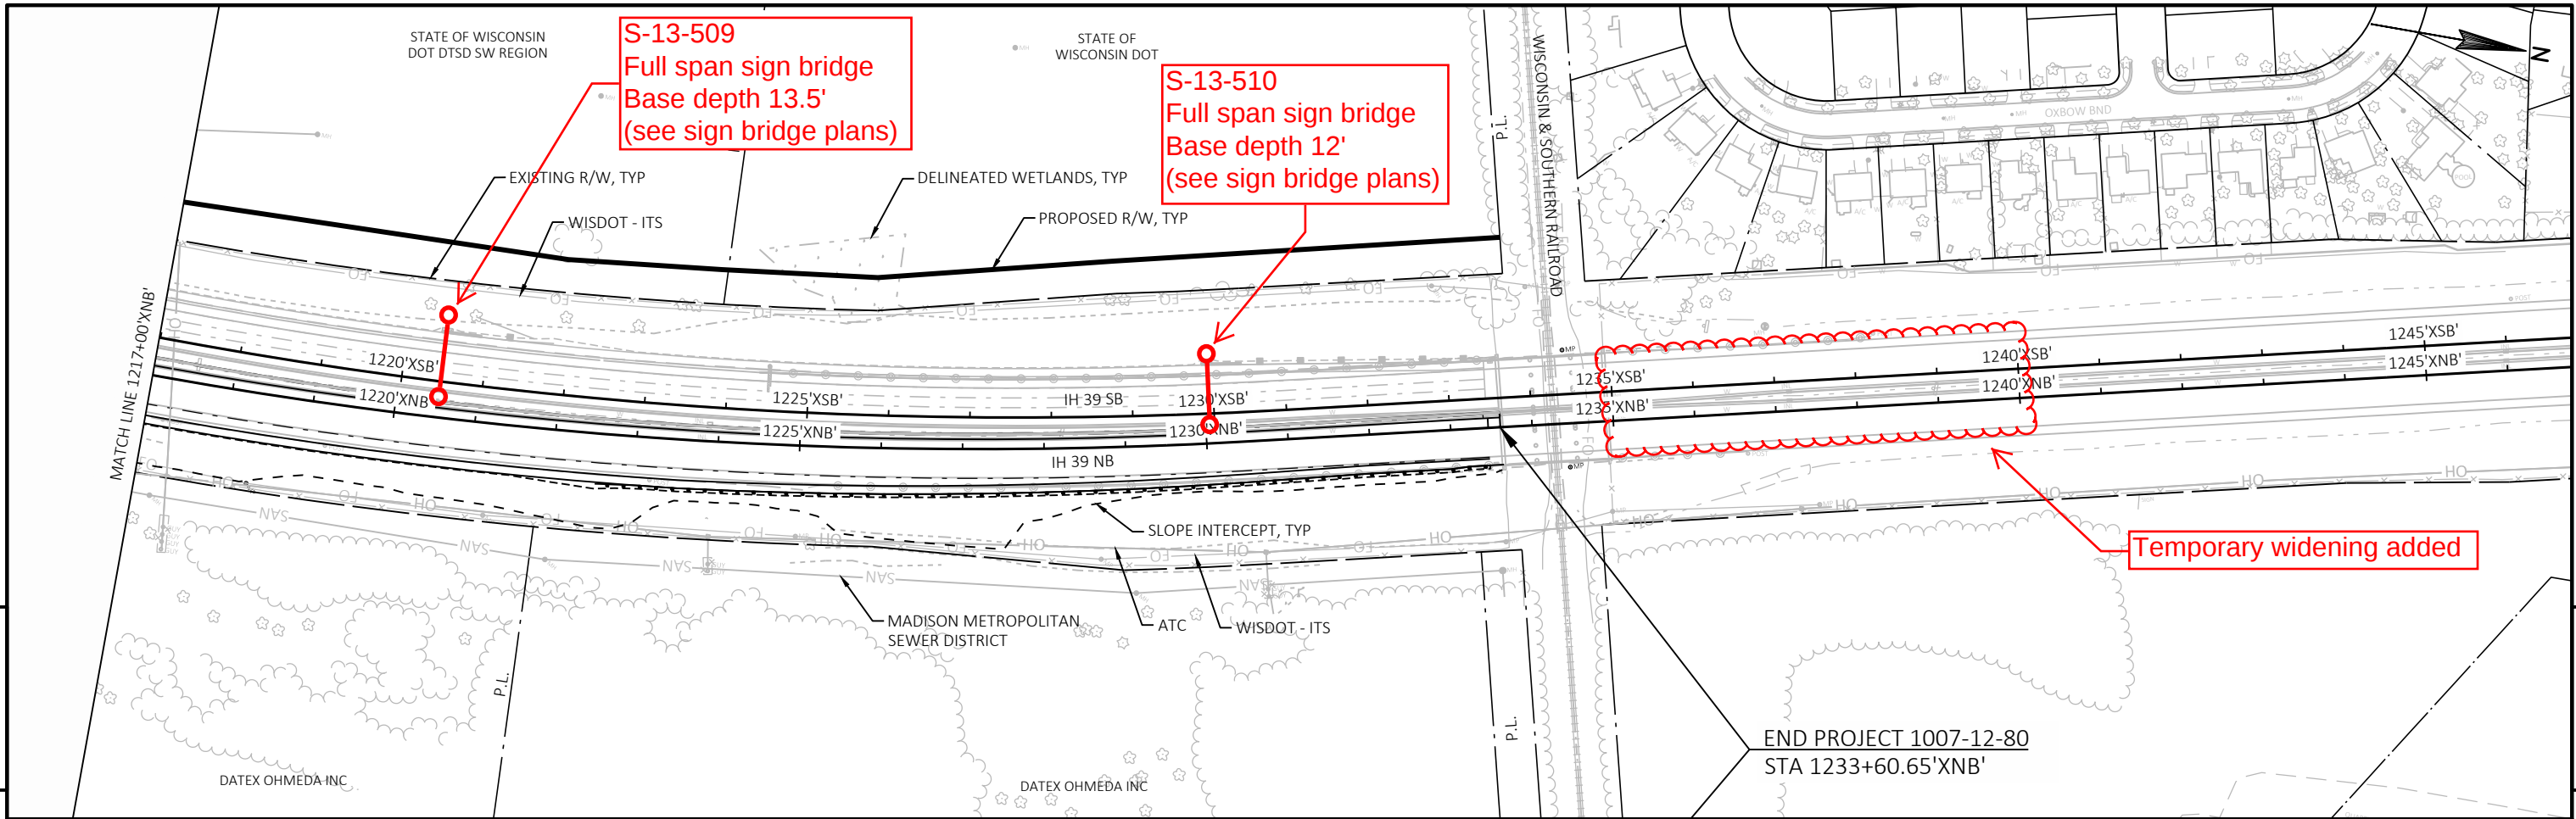


PROJECT NO:	1007-12-80	HWY:	IH 39	COUNTY:	DANE	PLAN AND PROFILE:	IH 39 XNB	SHEET	E
-------------	------------	------	-------	---------	------	-------------------	-----------	-------	---

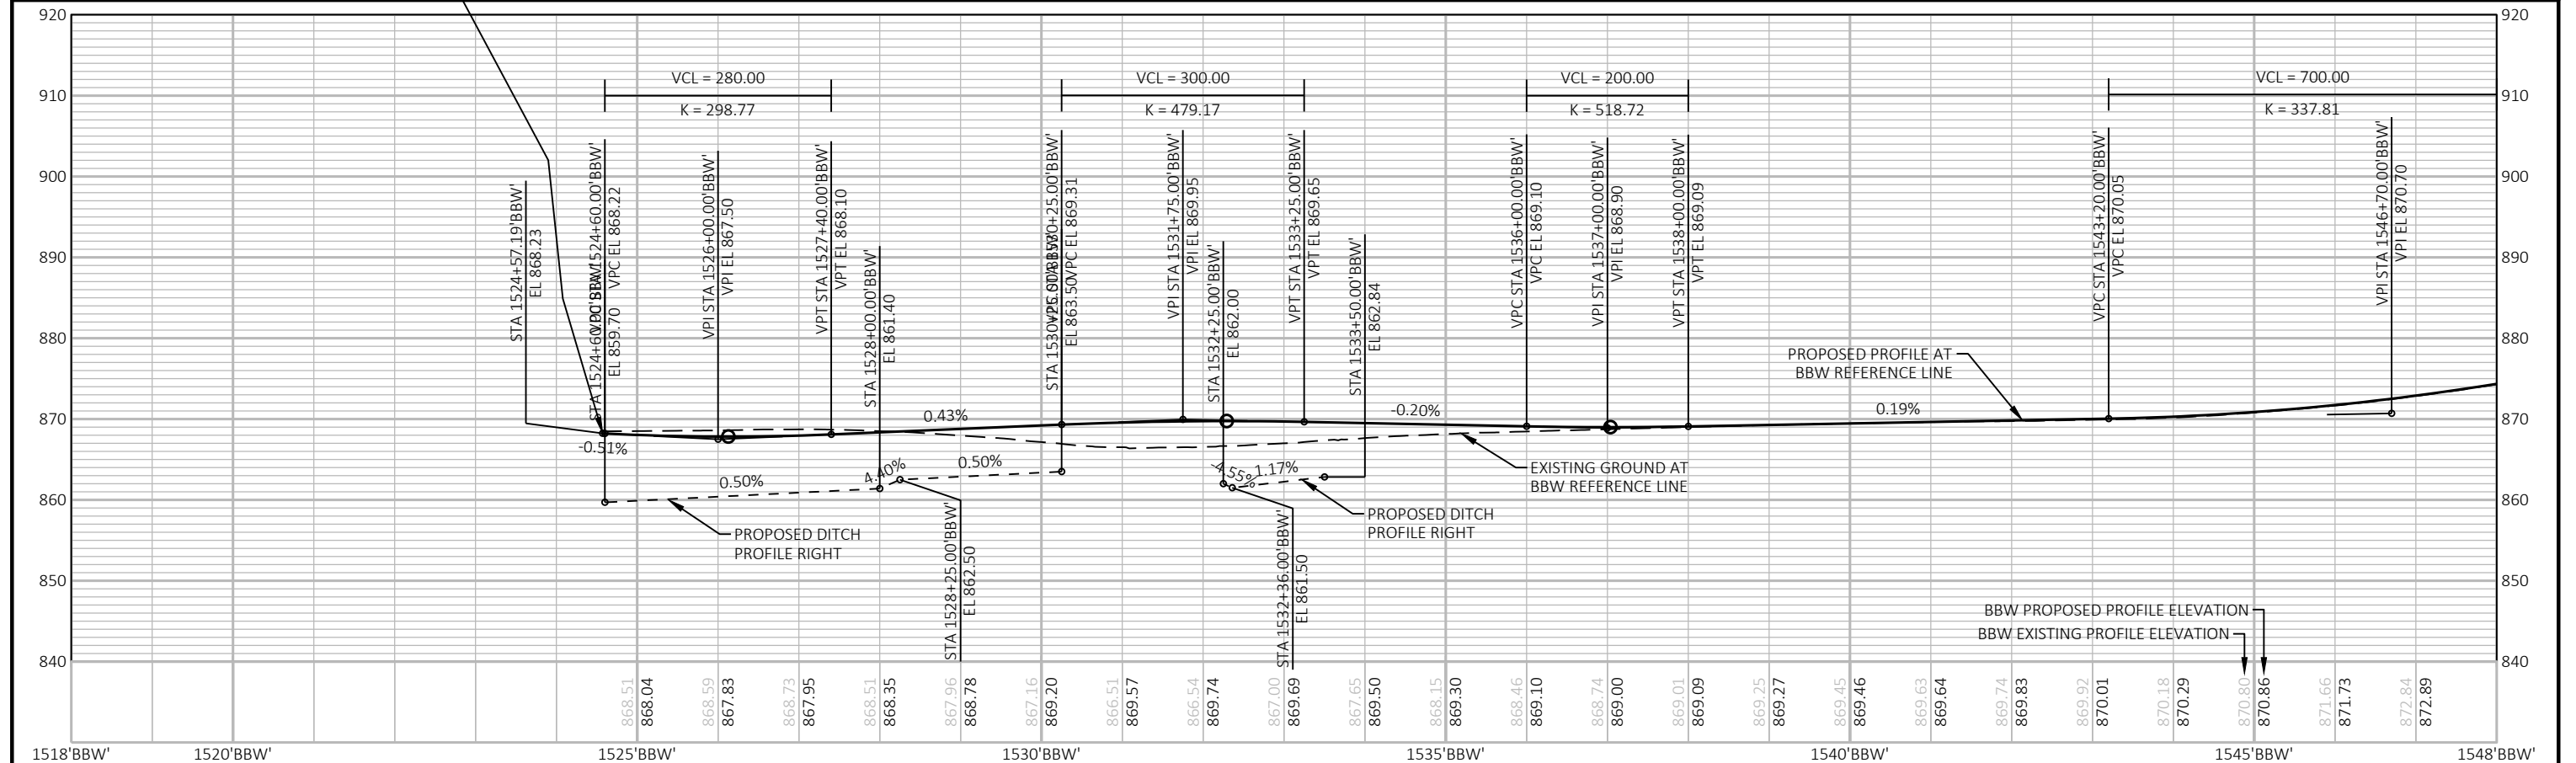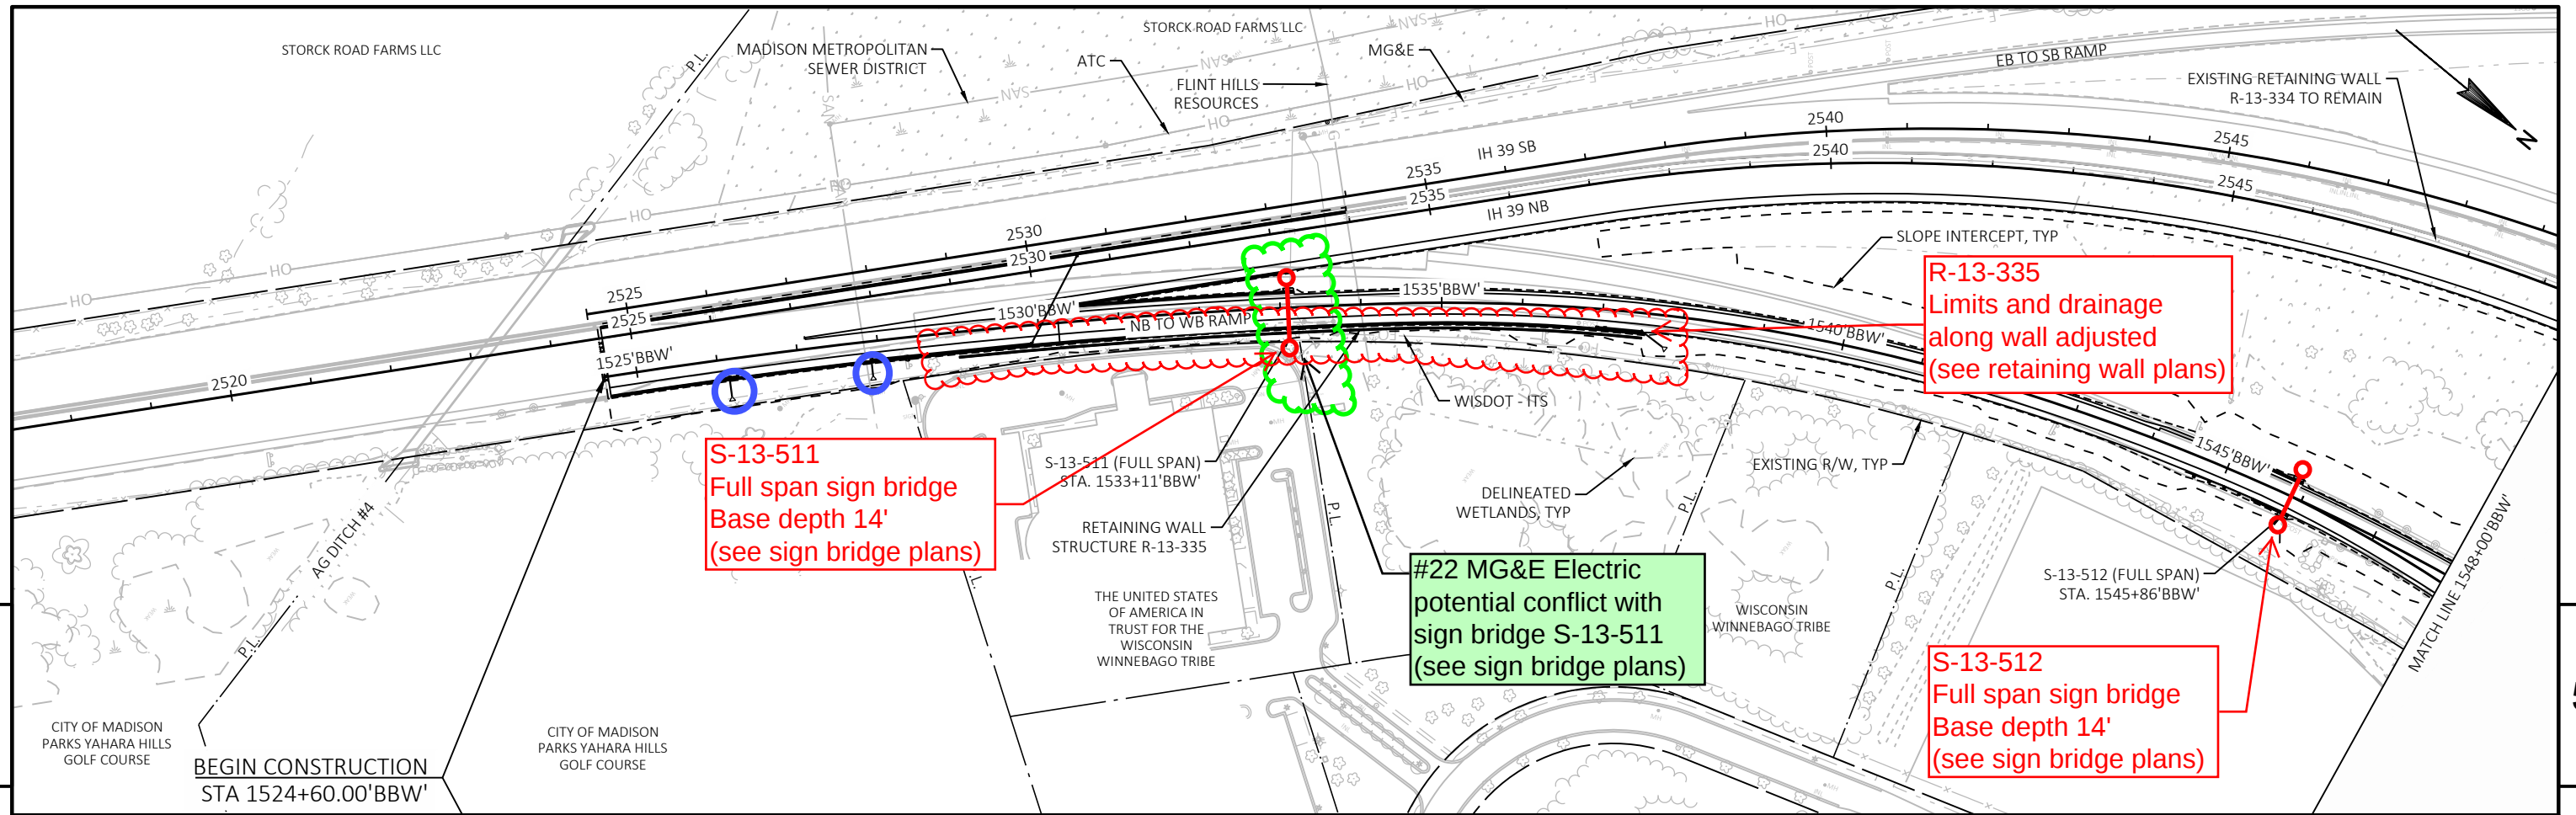


PROJECT NO:	1007-12-80	HWY:	IH 39	COUNTY:	DANE	PLAN AND PROFILE:	NB TO WB RAMP (BBW)	SHEET	E
-------------	------------	------	-------	---------	------	-------------------	---------------------	-------	---

5

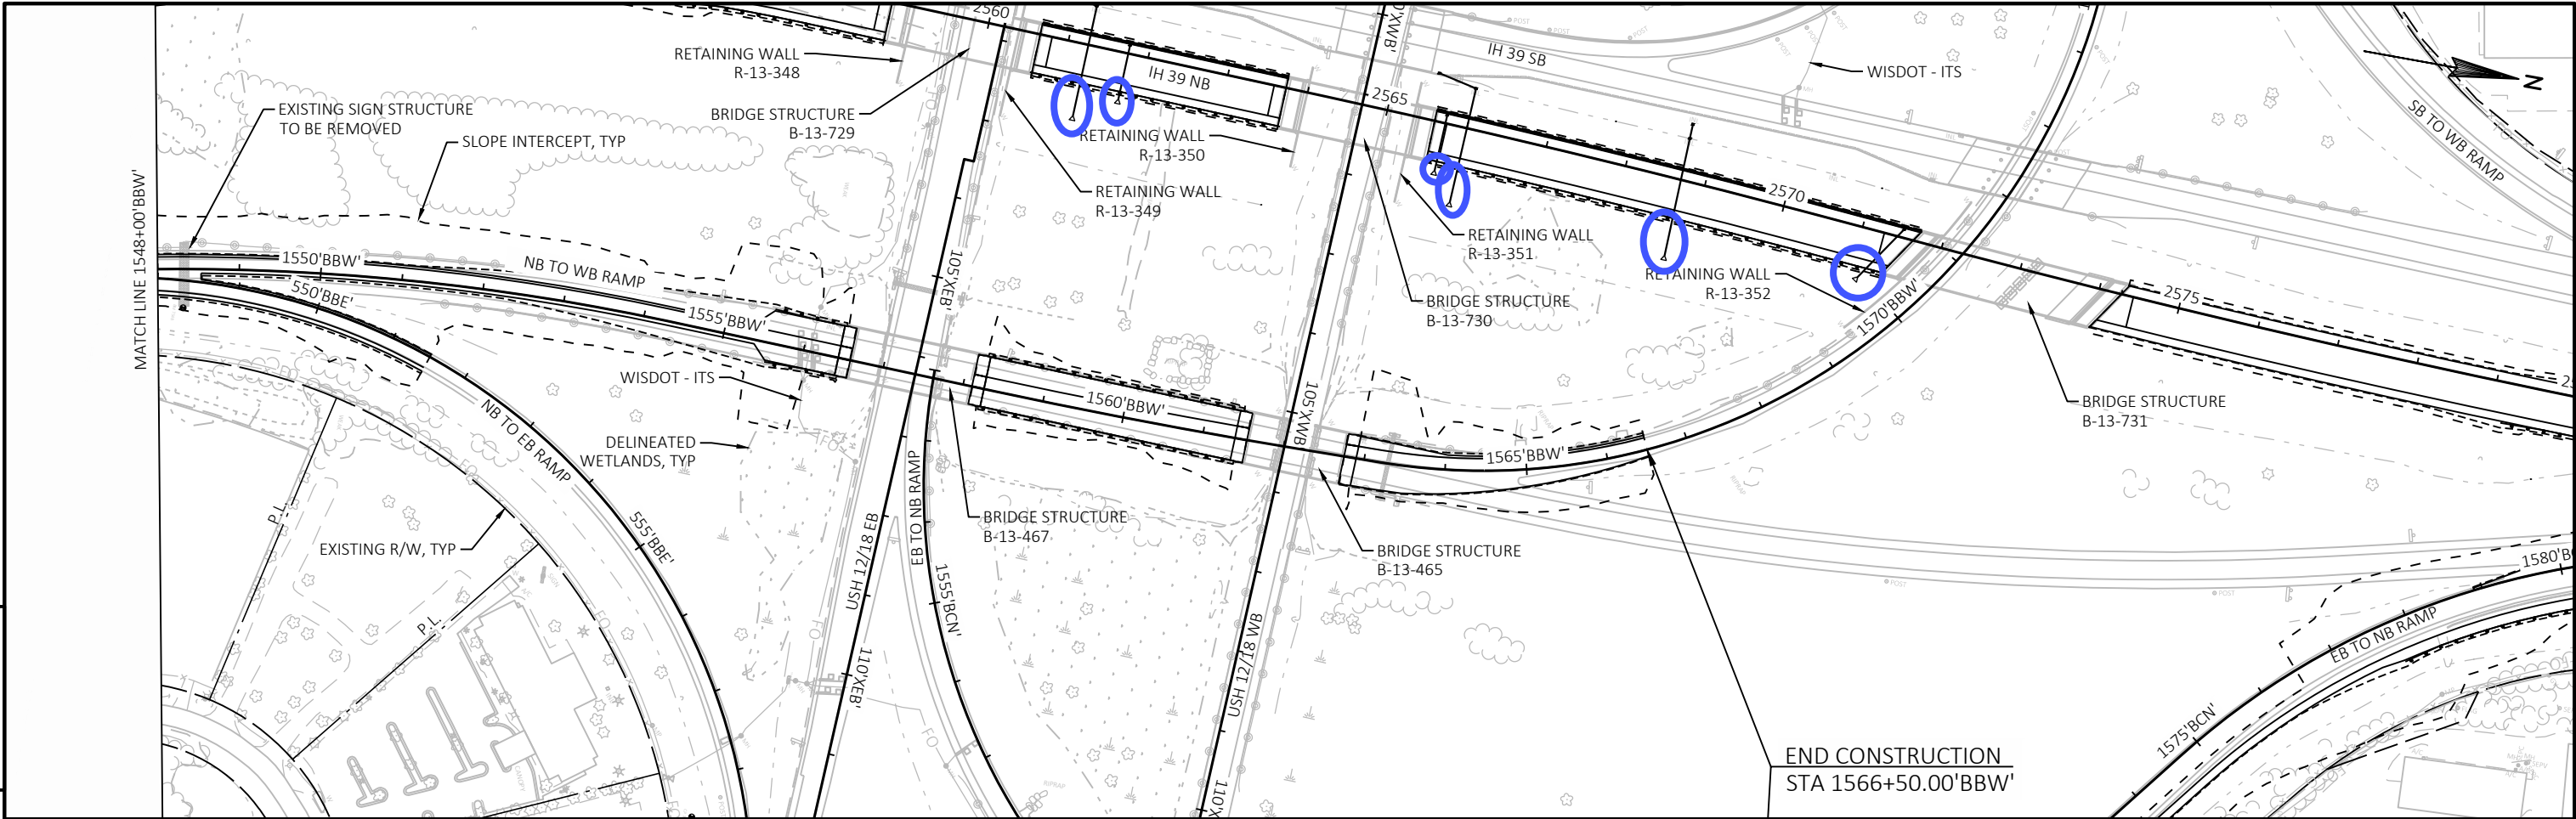




5

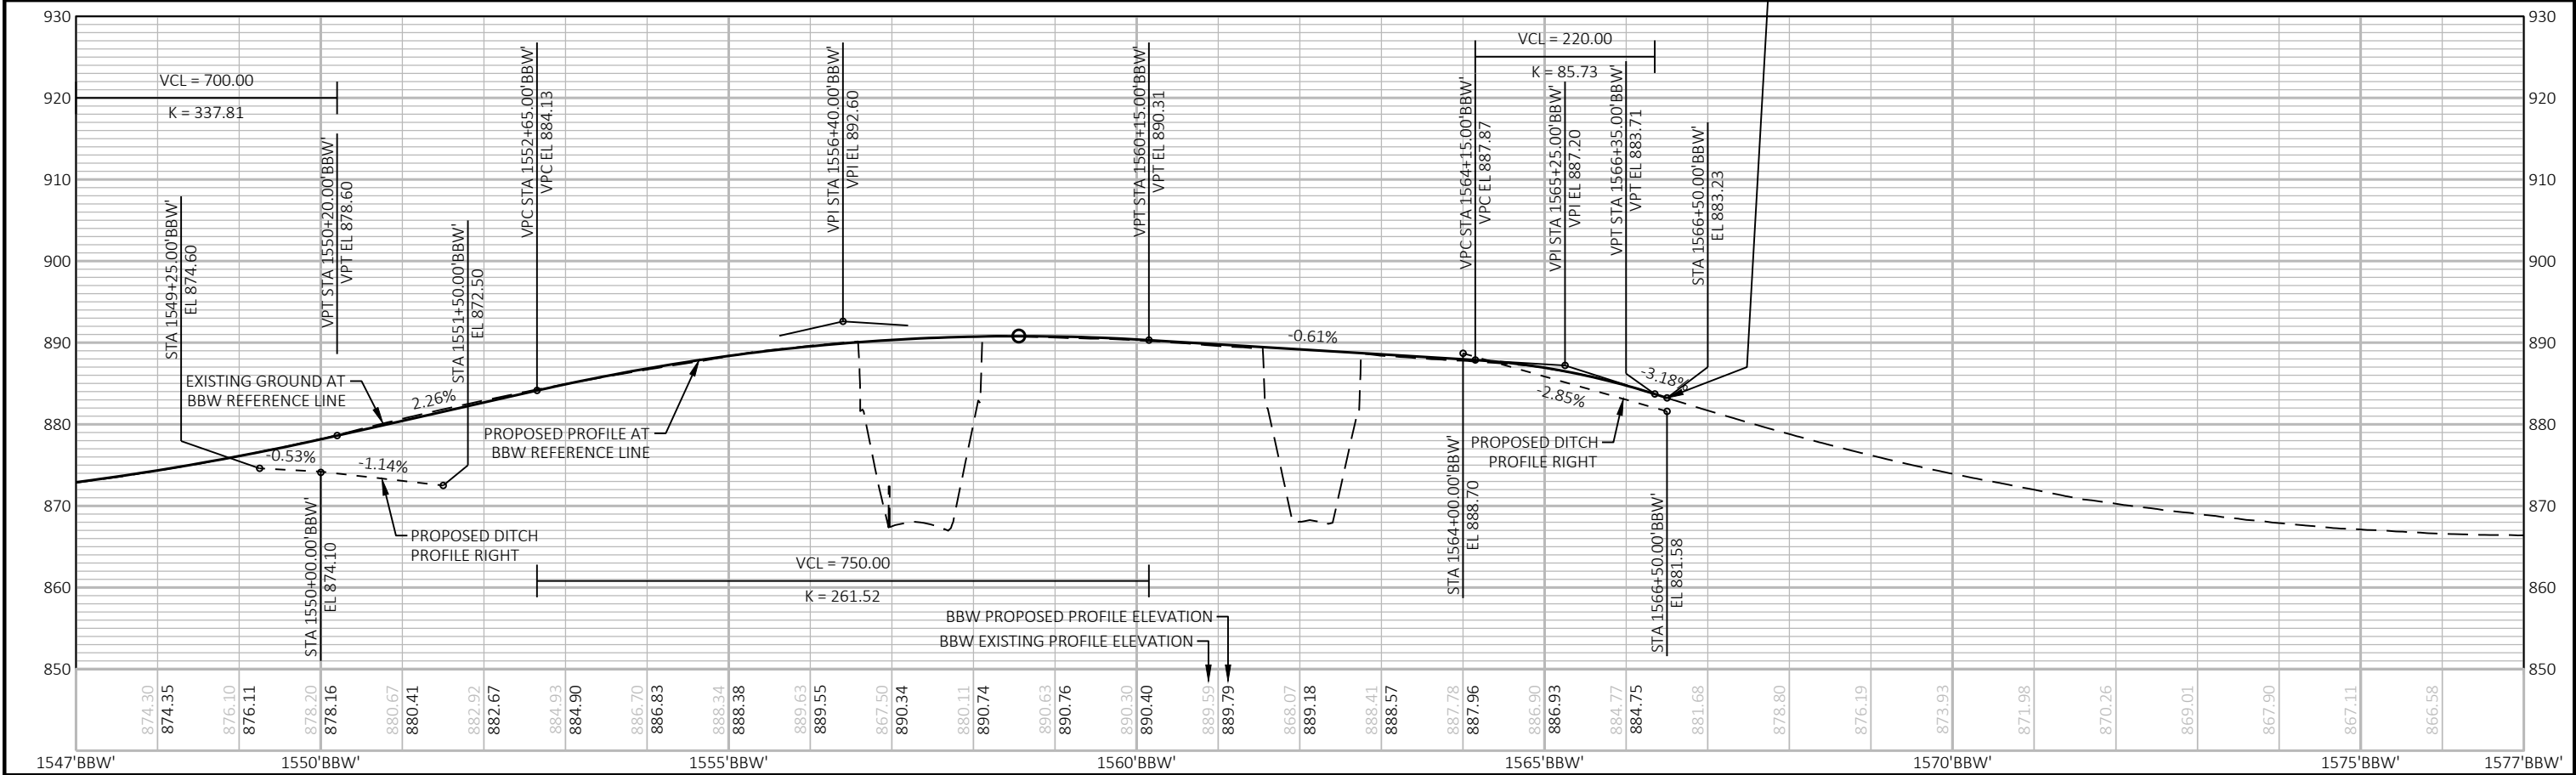

PROJECT NO:	1007-12-80	HWY:	IH 39	COUNTY:	DANE	PLAN AND PROFILE:	NB TO WB RAMP (BBW)	SHEET	E
-------------	------------	------	-------	---------	------	-------------------	---------------------	-------	---

BENCHMARKS				
NO.	STATION	ELEV.	OFFSET	DESCRIPTION
754B	2549+42.18	874.38	431.8' RT	CHISELED SQUARE ON EAST SIGN BASE

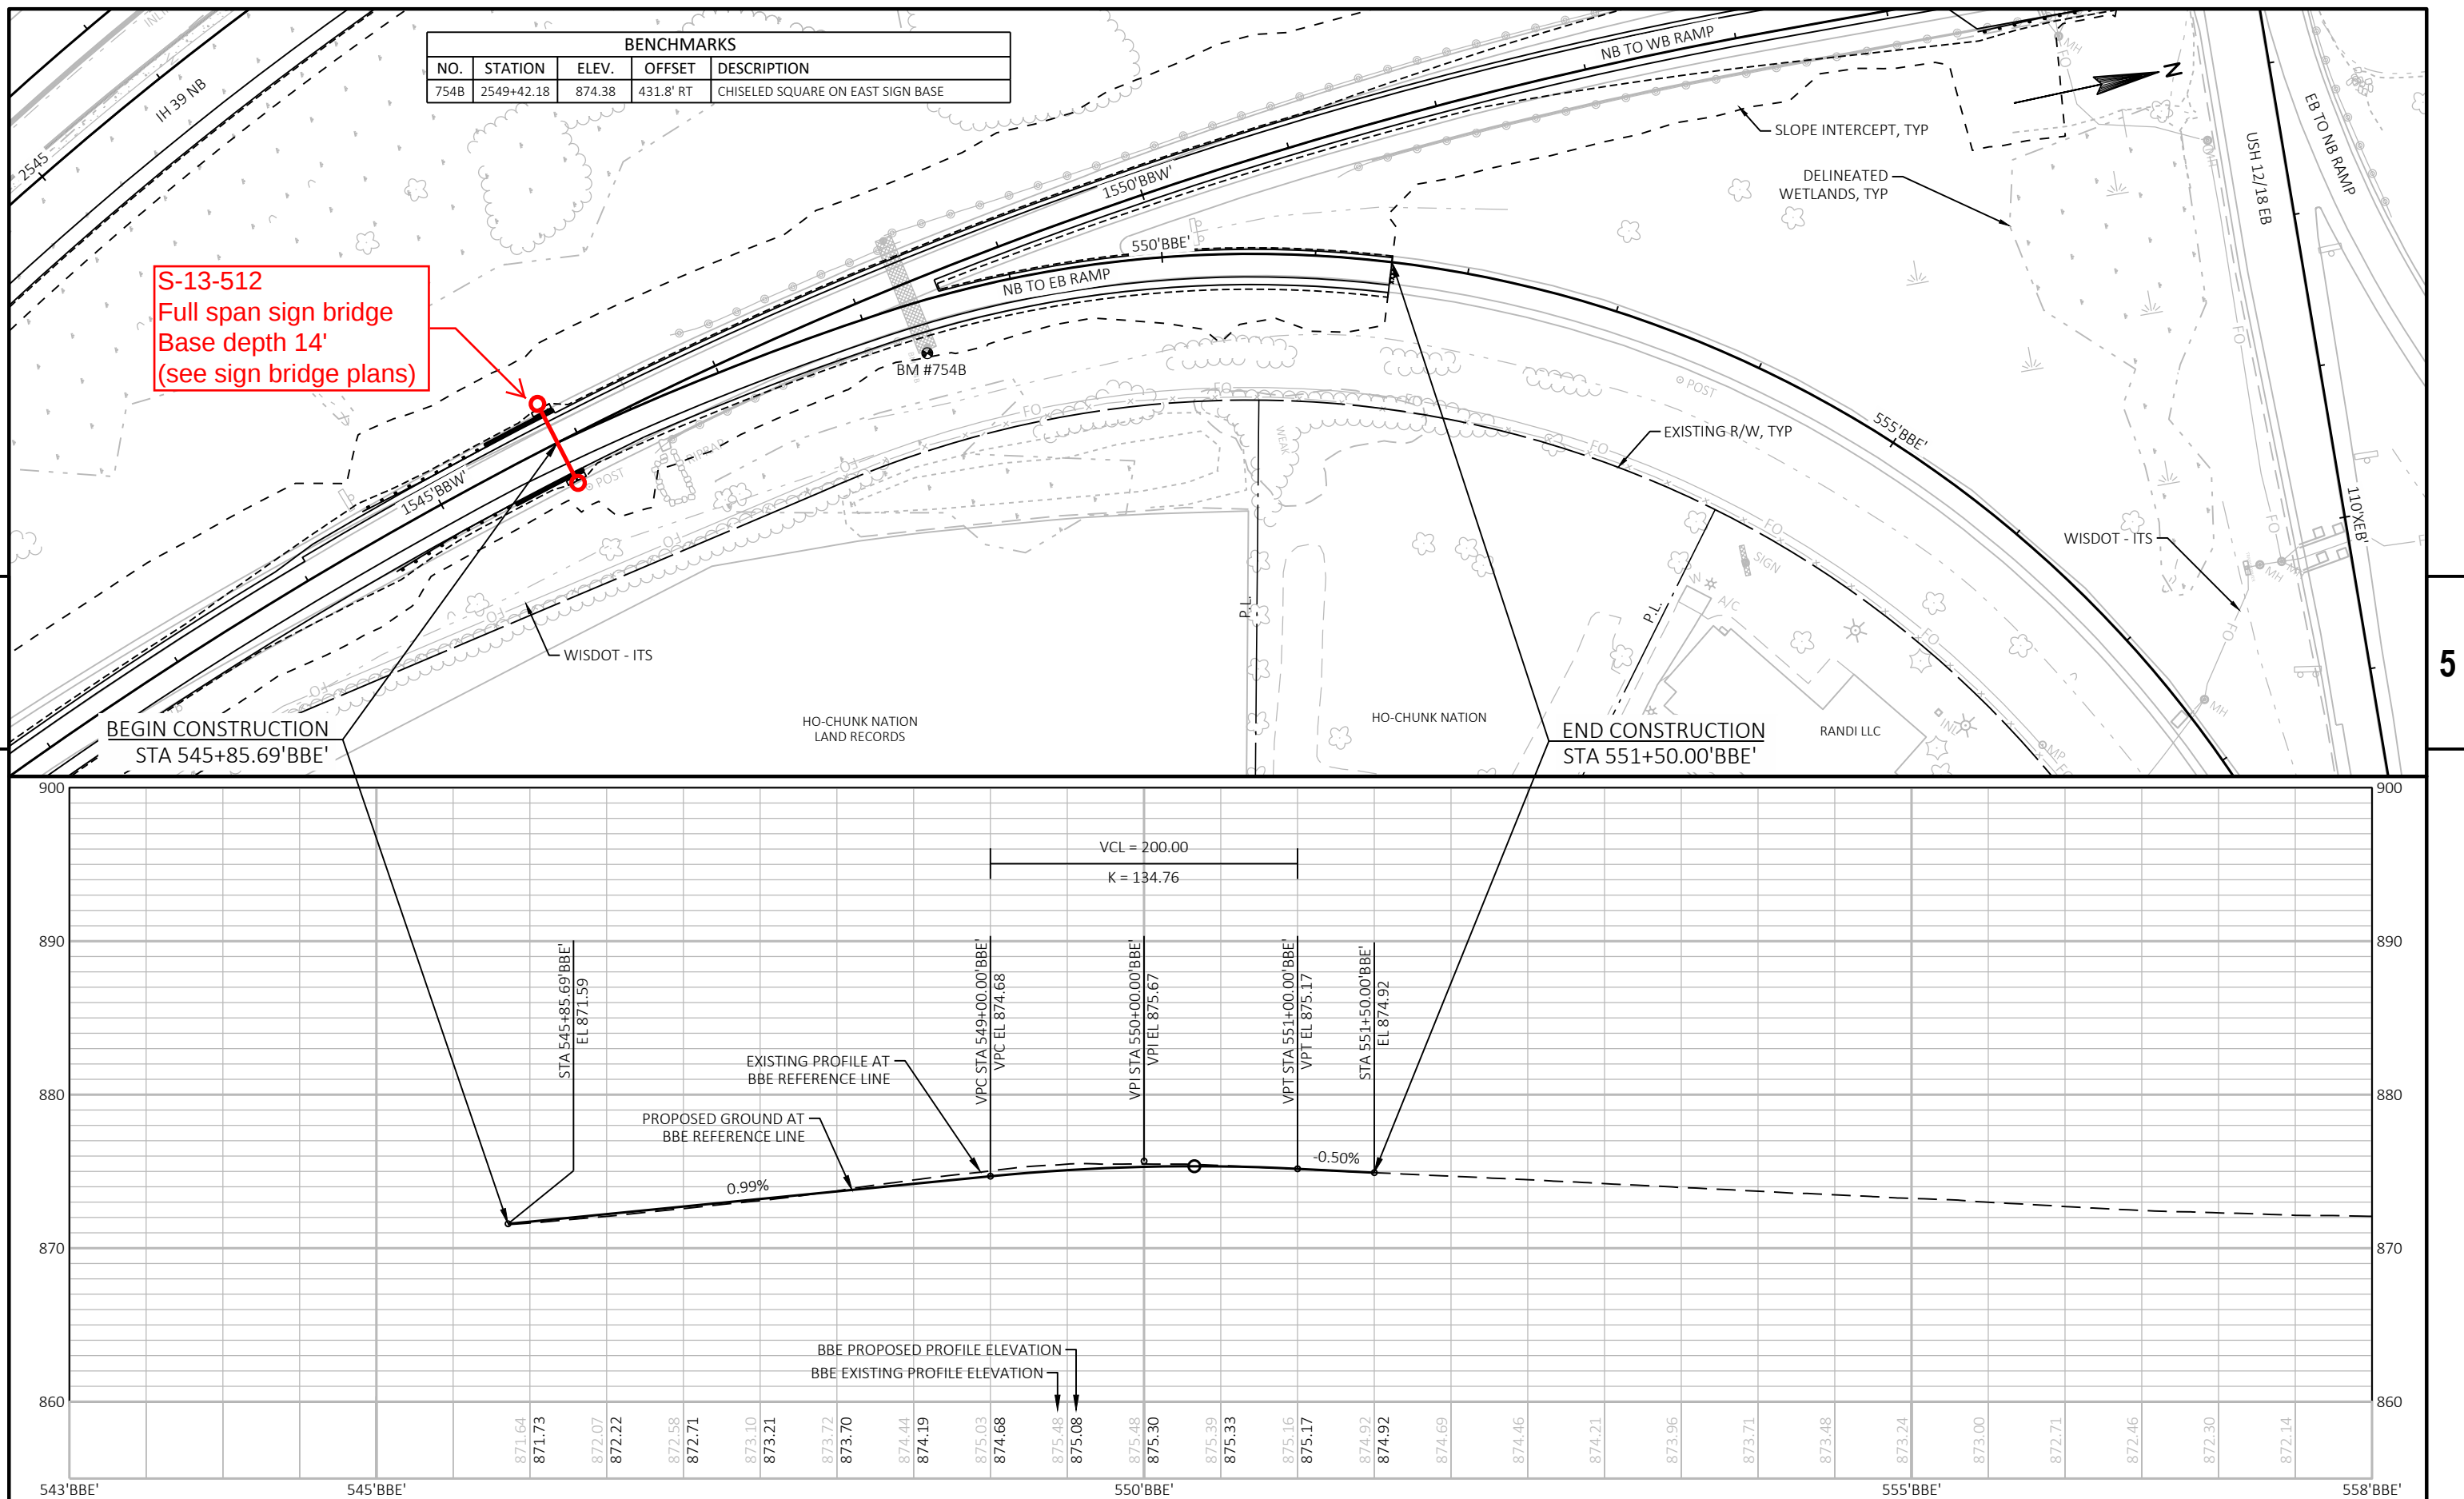

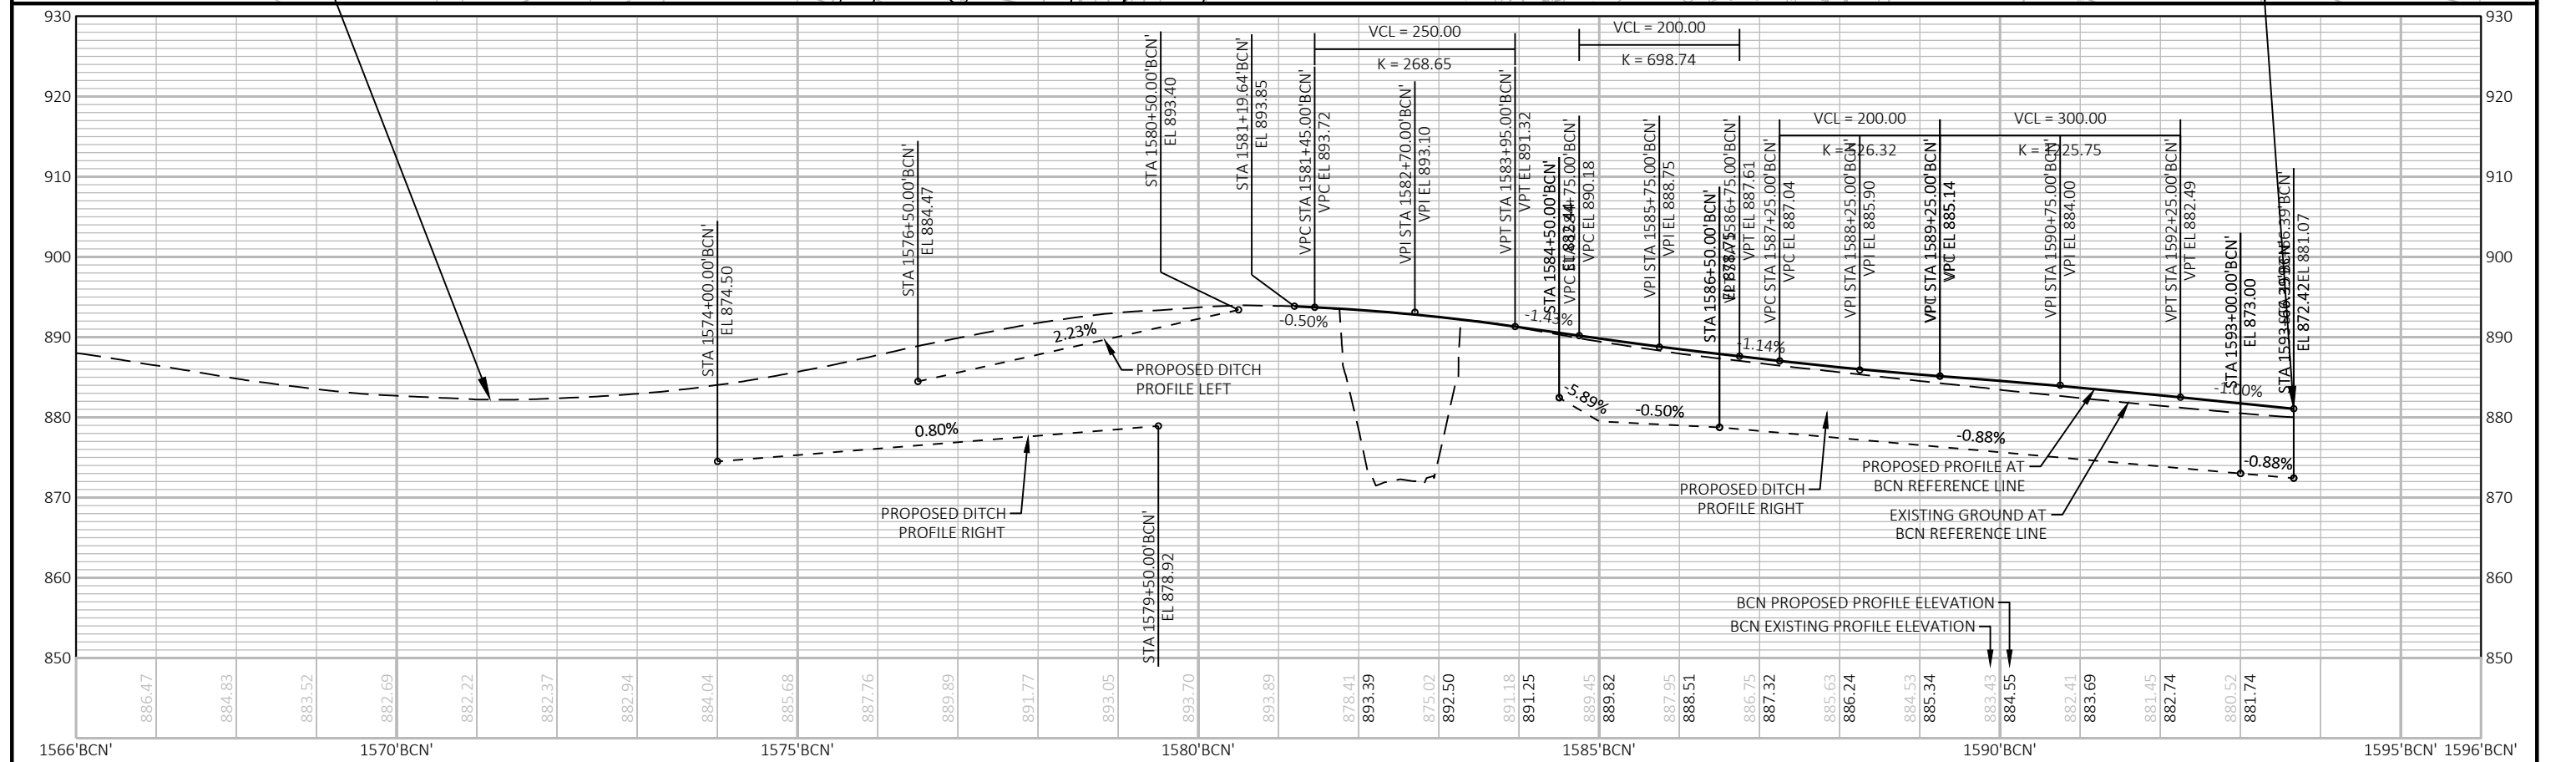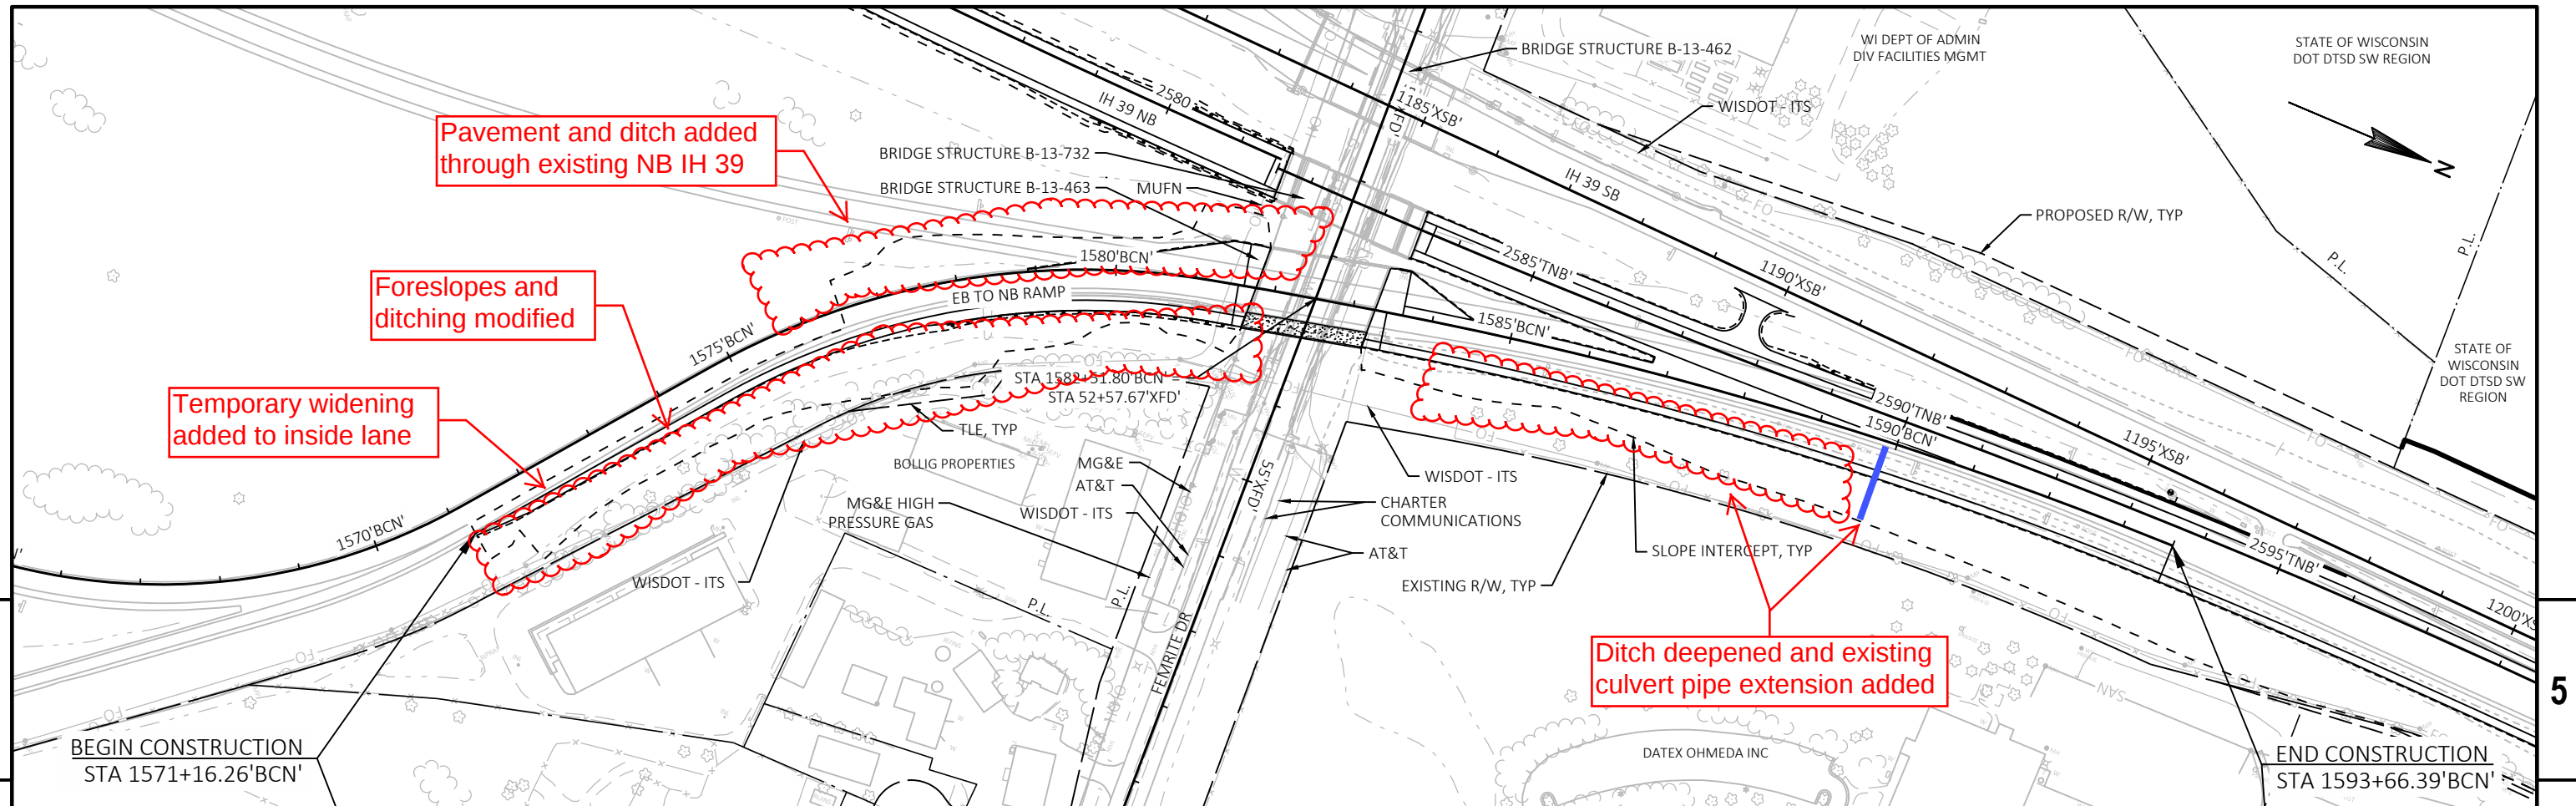

PROJECT NO:	1007-12-80	HWY:	IH 39	COUNTY:	DANE	PLAN AND PROFILE:	EB TO NB RAMP (BCN)	SHEET	E
-------------	------------	------	-------	---------	------	-------------------	---------------------	-------	---

