




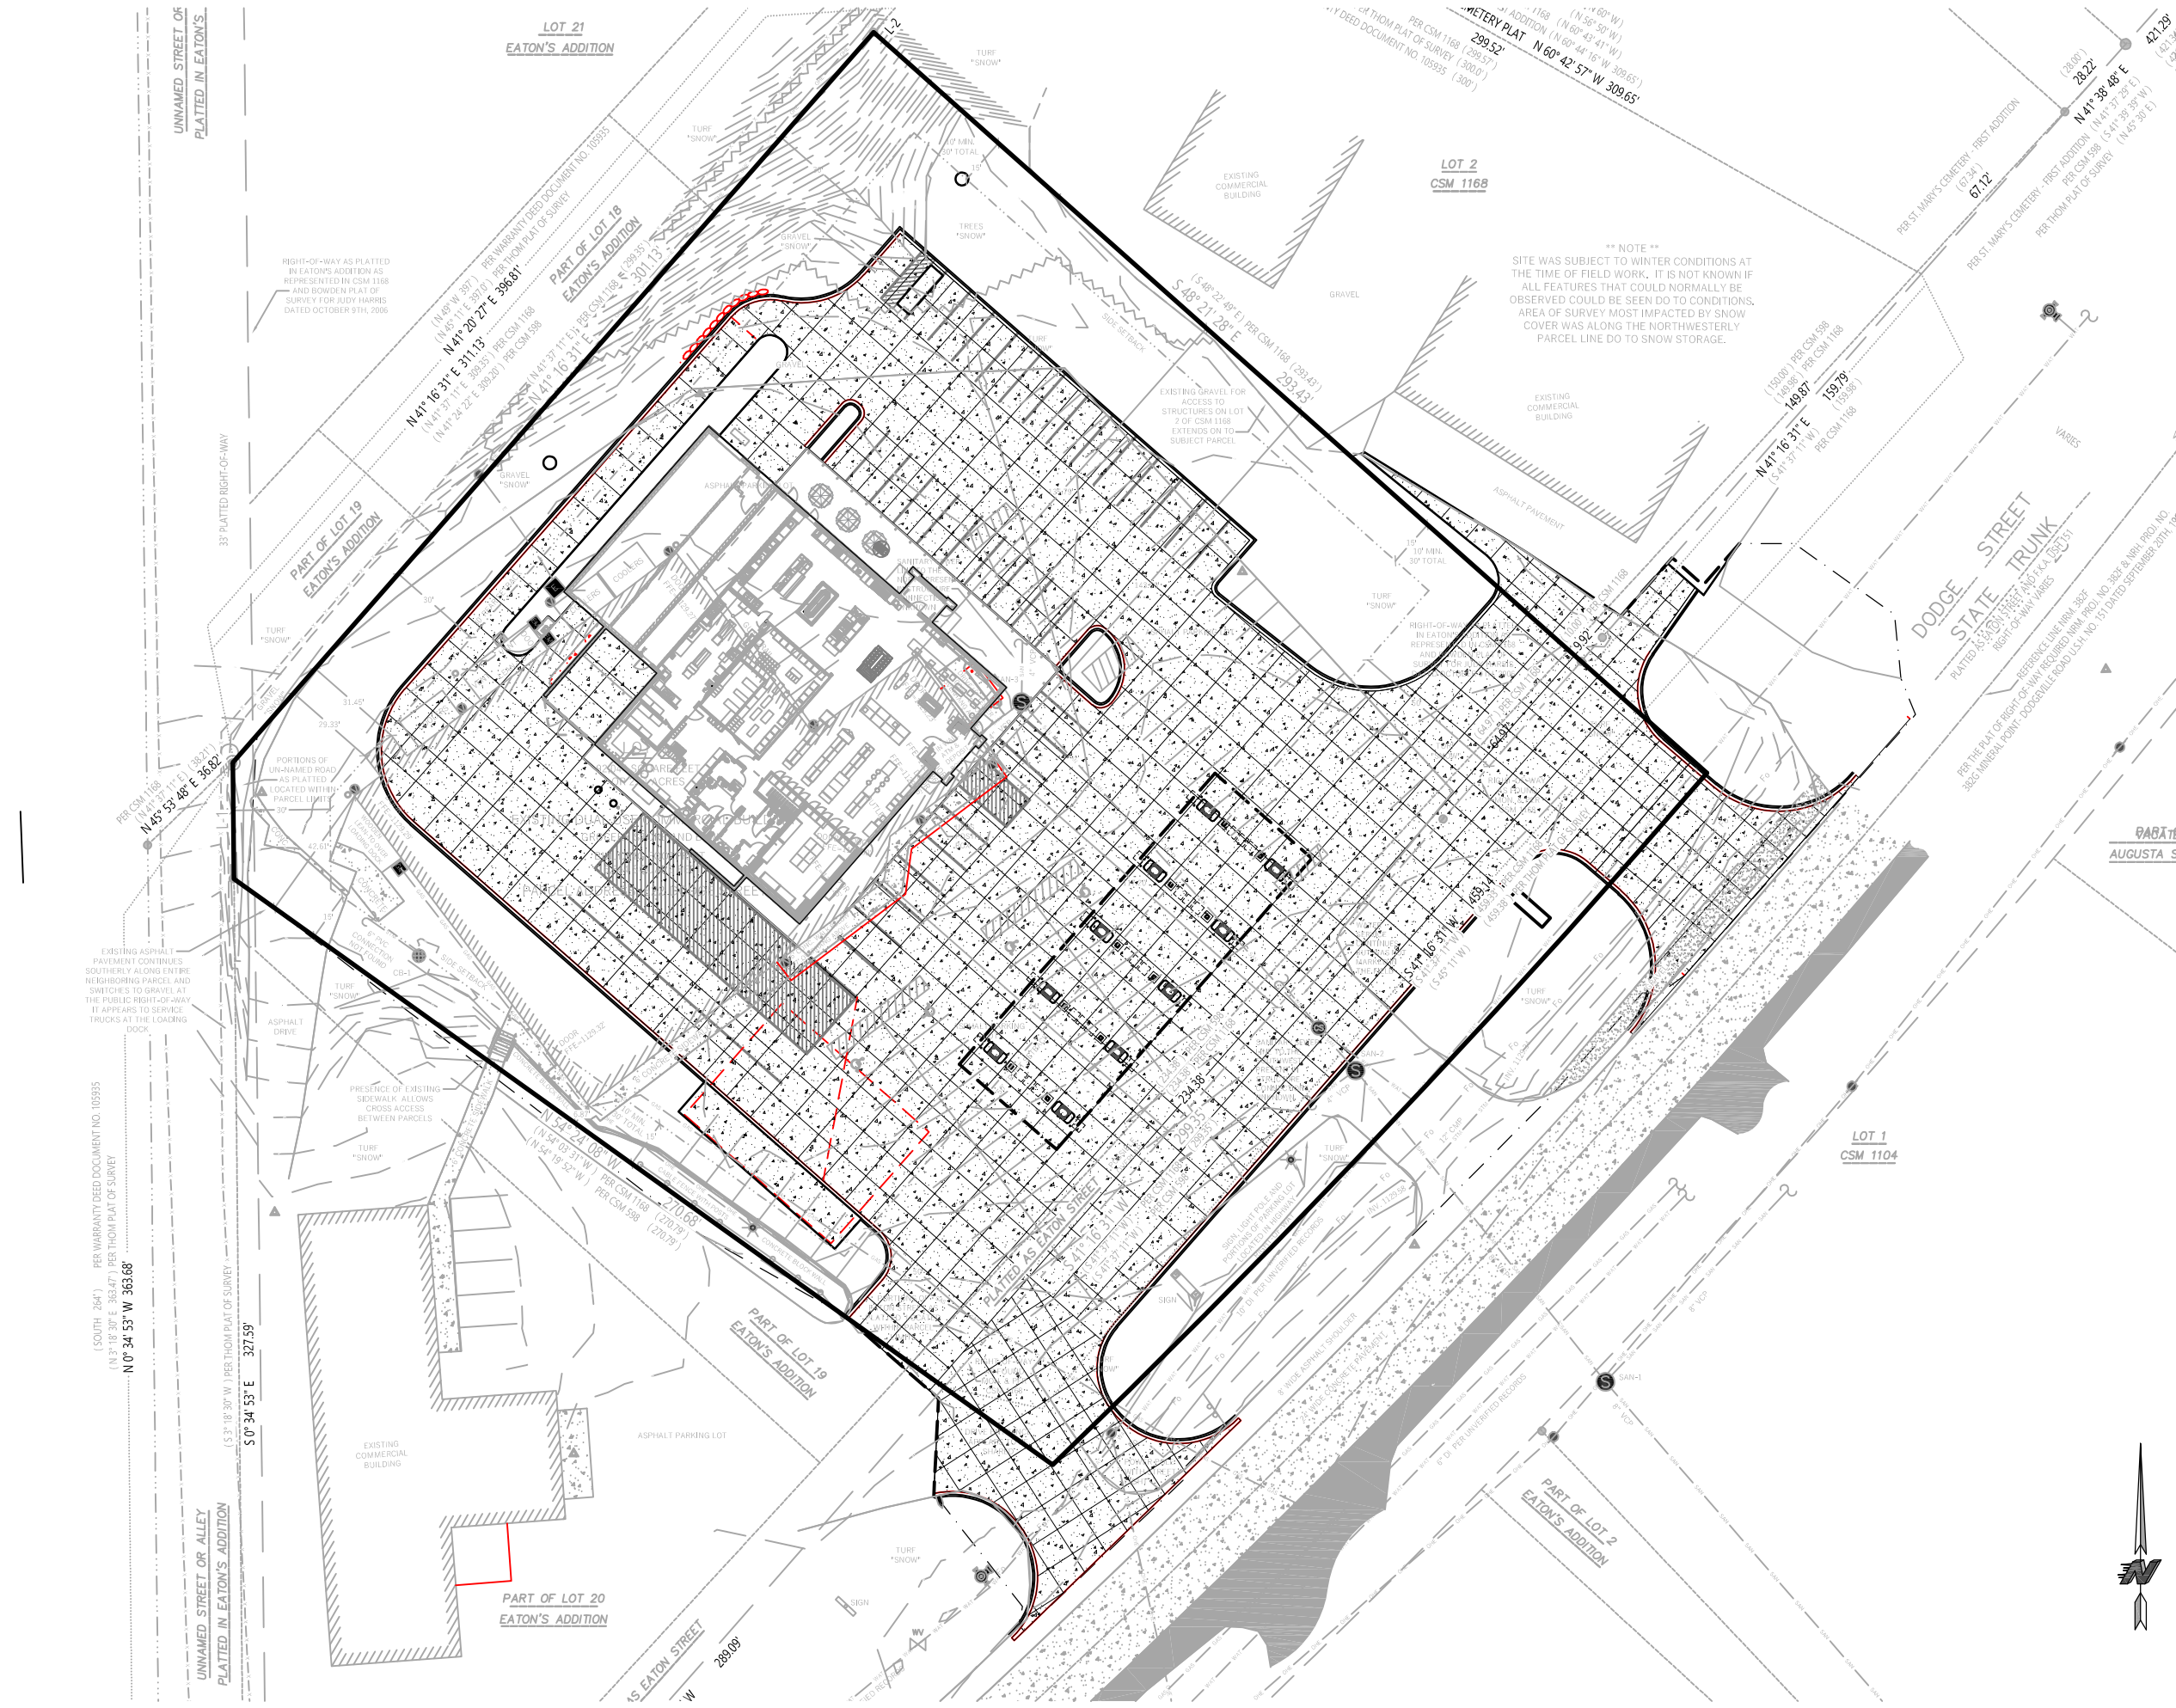

KWIK TRIP, Inc.
P.O. BOX 2107
1626 OAK STREET
LA CROSSE, WI 54602-2107
PH. (608) 781-8988
FAX (608) 781-8960

SITE PLAN	CONVENIENCE STORE #768	
	GEN 3 WITH 1-BAY CW	
DODGE STREET MINERAL POINT, WI		

#	DATE	DESCRIPTION

DRAWN BY	TWK
SCALE	1" = XX'-0"
PROJ. NO.	0001
DATE	2022 05-11
SHEET	SP1