

MAD

FEBRUARY 2020

PROJECT ID:
WITH:

3670-00-73


COUNTY:

DODGE

ORDER OF SHEETS

Section No.	1	Title
Section No.	2	Typical Sections and Details
Section No.	3	Estimate of Quantities
Section No.	3	Miscellaneous Quantities
Section No.	4	Right of Way Plat
Section No.	5	Plan and Profile
Section No.	6	Standard Detail Drawings
Section No.	7	Sign Plates
Section No.	8	Structure Plans
Section No.	8	Computer Earthwork Data
Section No.	9	Cross Sections

TOTAL SHEETS = 144

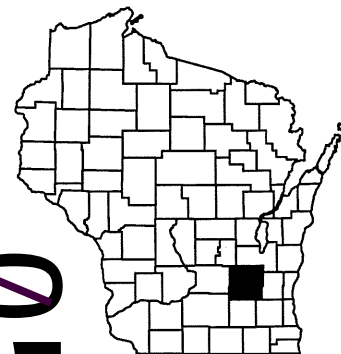

DESIGN DESIGNATION 3670-00-73

A.A.D.T. (2020)	=	2100
A.A.D.T. (2040)	=	2400
D.H.V.	=	11.3%
D.D.	=	60/40
T.	=	13.4%
DESIGN SPEED	=	60 MPH
ESALS	=	540,000

CONVENTIONAL SYMBOLS

PLAN	
CORPORATE LIMITS	
PROPERTY LINE	
LOT LINE	
LIMITED HIGHWAY EASEMENT	
EXISTING RIGHT OF WAY	
PROPOSED OR NEW R/W LINE	
SLOPE INTERCEPT	
REFERENCE LINE	
EXISTING CULVERT	
PROPOSED CULVERT (Box or Pipe)	
COMBUSTIBLE FLUIDS	
MARSH AREA	
WOODED OR SHRUB AREA	

PROFILE	
GRADE LINE	
ORIGINAL GROUND	
MARSH OR ROCK PROFILE (To be noted as such)	
SPECIAL DITCH	
GRADE ELEVATION	
CULVERT (Profile View)	
UTILITIES	
ELECTRIC	
FIBER OPTIC	
GAS	
SANITARY SEWER	
STORM SEWER	
TELEPHONE	
WATER	
UTILITY PEDESTAL	
POWER POLE	
TELEPHONE POLE	

STATE OF WISCONSIN
DEPARTMENT OF TRANSPORTATION

PLAN OF PROPOSED IMPROVEMENT

LAKE MILLS - COLUMBUS

CTH T/DALMAN ROAD INTERSECTION

STH 89

DODGE COUNTY

STATE PROJECT NUMBER

3670-00-73

END PROJECT
STA. 112+88.83WB


T-9-N

BEGIN PROJECT
STA. 107+13.81NB
Y= 633,996.12
X= 806,592.30

DODGE

JEFFERSON

T-8-N

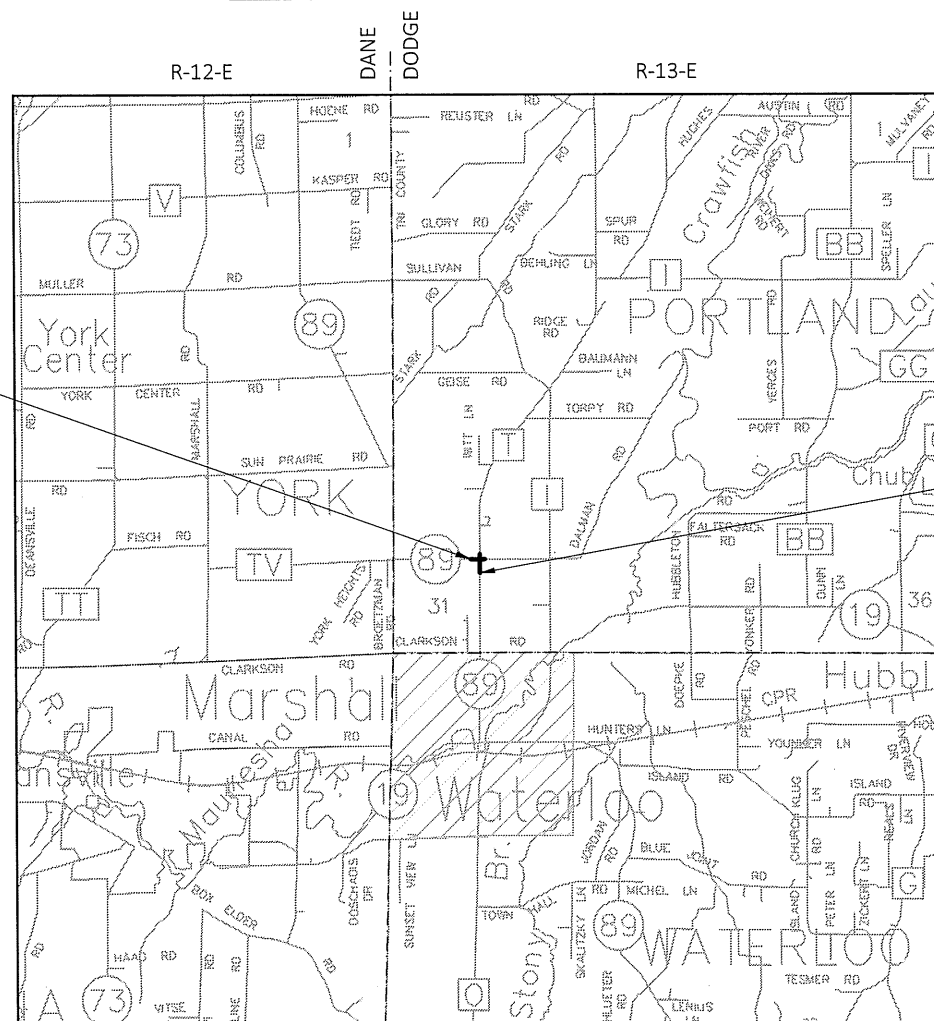

LAYOUT

SCALE 0 2 MILES

TOTAL NET LENGTH OF CENTERLINE = 0.109 MILES

HORIZONTAL POSITIONS SHOWN ON THIS PLAN ARE WISCONSIN COUNTY COORDINATES, DODGE COUNTY, NAD83 (2011), IN U.S. SURVEY FEET. VALUES ARE GRID COORDINATES, GRID BEARINGS, AND GRID DISTANCES. GRID DISTANCES MAY BE USED AS GROUND DISTANCES.

VERTICAL DATUM: NAV88 (2012), GEOID 12A

STATE PROJECT

3670-00-73

FEDERAL PROJECT

PROJECT

WISC 2020036

CONTRACT

1

STATE OF WISCONSIN
DEPARTMENT OF TRANSPORTATION

PREPARED BY

Surveyor	MSA PROFESSIONAL SERVICES
Designer	MATTHEW LAMB/TULER DEYMARCOS
Project Manager	JEREMY HALL
Regional Examiner	SW REGION
Regional Supervisor	JAMES OETTINGER

APPROVED FOR THE DEPARTMENT

DATE: 6/12/19

(Signature)

E

STANDARD ABBREVIATIONS

AC	ACRE	MIN.	MINIMUM
AGG.	AGGREGATE	N.C.	NORMAL CROWN OR NO CHANGE
AH	AHEAD	N	NORTH
AE	APRON ENDWALL	NO.	NUMBER
APPROX	APPROXIMATE	PAV'T	PAVEMENT
ASPH.	ASPHALT	P.L.E.	PERMANENT LIMITED EASEMENT
A.D.T.	AVERAGE DAILY TRAFFIC	P.C.	POINT OF CURVATURE
B.F.	BACK FACE	P.I.	POINT OF INTERSECTION
BK.	BACK	P.T.	POINT OF TANGENCY
B.M.	BENCH MARK	V.P.C.	VERTICAL POINT OF CURVATURE
C/L	CENTER LINE	V.P.I.	VERTICAL POINT OF INTERSECTION
C.M.C.P. or	CORRUGATED METAL	V.P.T.	VERTICAL POINT OF TANGENCY
CMP	CULVERT PIPE		
CO.	COUNTY	P.E.	PRIVATE ENTRANCE
CTH	COUNTY TRUNK HIGHWAY	P.L.	PROPERTY LINE
CR.	CREEK	R	RADIUS
C.A.B.C.	CRUSHED AGGREGATE	R/L	REFERENCE LINE
	BASE COURSE		
C.Y.	CUBIC YARD	R.C.C.P.	REINFORCED CONCRETE CULVERT PIPE
C.P.	CULVERT PIPE	RT	RIGHT
C&G	CURB AND GUTTER	REQ'D	REQUIRED
D	DEGREE OF CURVATURE	R/W	RIGHT OF WAY
D.	DELTA	R.	RIVER
D.H.V.	DESIGN HOURLY VOLUME	RD.	ROAD
EA	EACH	SHLD.	SHOULDER(S)
E	EAST	SHR.	SHRINKAGE
ELEC.	ELECTRIC(AL) CABLE	S	SOUTH
EL, ELEV.	ELEVATION	S.F.	SQUARE FEET
EXC.	EXCAVATION	SDD	STANDARD DETAIL DRAWING
FERT.	FERTILIZER	STH	STATE TRUNK HIGHWAY
F.E.	FIELD ENTRANCE	STA.	STATION
F/L	FLOWLINE	S.E.	SUPERELEVATION
CWT	HUNDRED WEIGHT	S/L	SURVEY LINE
INT	INTERSECTION	T	TANGENT
JT.	JOINT	TEL.	TELEPHONE
LT	LEFT	TEMP.	TEMPORARY
L	LENGTH OF CURVE	T.L.E.	TEMPORARY LIMITED EASEMENT
L.F.	LENGTH FEET	T.	TRUCK PERCENTAGE
LS	LUMP SUM	TYP.	TYPICAL
M.P.	MARKER POST	U.G.	UNDERGROUND
MAX	MAXIMUM	V.C.	VERTICAL CURVE
MGAL	1000 GALLONS	W	WEST

SECTION 2 ORDER OF SHEETS

- GENERAL NOTES
- PROJECT OVERVIEW
- TYPICAL SECTIONS
- CONSTRUCTION DETAILS
- INTERSECTION DETAILS
- CROSS SECTION MATCHLINES
- EROSION CONTROL PLAN
- PERMANENT SIGNING
- PAVEMENT MARKING
- DETOUR & TRAFFIC CONTROL PLAN
- ALIGNMENT DETAILS



GENERAL NOTES

DIMENSIONS GIVEN FOR EXISTING FEATURES SHALL BE CONSIDERED APPROXIMATE AND MEASURED IN THE FIELD FOR MATCHING PURPOSES.

TRAFFIC CONTROL DEVICES SHALL BE ADJUSTED TO FIT FIELD CONDITIONS AS DIRECTED BY THE ENGINEER.

NO TREES OR SHRUBS ARE TO BE REMOVED WITHOUT THE APPROVAL OF THE FIELD ENGINEER.

THE LOCATIONS OF EXISTING AND PROPOSED UTILITY INSTALLATIONS AS SHOWN ON THE PLANS ARE APPROXIMATE. THERE MAY BE OTHER UTILITY INSTALLATIONS WITHIN THE PROJECT AREA THAT ARE NOT SHOWN. THE CONTRACTOR SHALL COORDINATE HIS CONSTRUCTION ACTIVITIES WITH A CALL TO DIGGERS HOTLINE AND/OR A DIRECT CALL TO THE UTILITIES THAT HAVE FACILITIES IN THE AREA. NOT ALL UTILITIES ARE MEMBERS OF DIGGERS HOTLINE.

DISTURBED AREAS WITHIN THE RIGHT-OF-WAY, EXCEPT THE AREAS WITHIN THE FINISHED SHOULDER POINTS, SHALL BE FERTILIZED, SEEDED, AND COVERED WITH SALVAGED TOPSOIL.

4-INCH HMA PAVEMENT SHALL BE CONSTRUCTED WITH A 2-INCH UPPER LAYER OF 4 LT 58-28 S AND A 2-INCH LOWER LAYER OF 4 LT 58-28 S.

THE CONTRACTOR'S PAVING OPERATIONS SHALL BE CONSISTENT WITH THE PLAN TYPICAL SECTIONS AND CONSTRUCTED TO PREVENT HMA LONGITUDINAL JOINTS FROM BEING LOCATED WITHIN A DRIVING, TURNING, PASSING OR PARKING LANE.

HMA PAVEMENT WEIGHT CALCULATIONS ARE BASED ON 112 LB/IN/SY.

APPLY TACK COAT BETWEEN THE TWO LAYERS OF HMA PAVEMENT AT A MINIMUM RATE OF 0.05 GAL/SY.

PLACE FRENCH DRAINS AT 250-FT INTERVALS, AT LOW POINTS, AS THE PLANS SHOW, OR AS DIRECTED BY THE ENGINEER TO SUFFICIENTLY DRAIN THE SELECT CRUSHED MATERIAL.

SAWCUT LOCATIONS, SIGN LOCATIONS, AND EROSION CONTROL ITEMS, AS SHOWN IN THE PLANS, ARE APPROXIMATE AND MAY BE ADJUSTED BY THE FIELD ENGINEER BASED ON FIELD CONDITIONS.

PLACE AND COMPACT SELECT CRUSHED MATERIAL AND BASE AGGREGATE DENSE WITHIN 48 HOURS OF EXCAVATION TO SUBGRADE. THE CONTRACTOR SHALL ORDER OPERATIONS TO LIMIT EXPOSURE OF THE SUBGRADE TO A MINIMUM.

WISDOT CONTACTS

WISDOT PROJECT MANAGER
JEREMY HALL, P.E.
2101 WRIGHT ST.
MADISON, WI 53704
(608) 245-2655
jeremy.hall@dot.wi.gov

WISDOT PROJECT ENGINEER
MATTHEW LAMB, P.E.
2101 WRIGHT ST.
MADISON, WI 53704
(608) 245-2641
matthew.lamb@dot.wi.gov

WISDOT PROJECT ENGINEER
TIJLER DEYMARCOS
2101 WRIGHT ST.
MADISON, WI 53704
tijler.deymarcos@dot.wi.gov

UTILITY CONTACTS

AT&T WISCONSIN – COMMUNICATION LINE
CAROL ANASON
316 W WASHINGTON AVE RM 607
MADISON, WI 53701
(608) 252-2385
ca2624@att.com

CHARTER COMMUNICATIONS –
COMMUNICATION LINE
RONALD FRASE
N3760 CTH DJ
JUNEAU WI, 53039
(608) 438-9648
ronald.frase@charter.com

FRONTIER COMMUNICATIONS OF WI LLC –
COMMUNICATION LINE
RUSSELL RYAN
107 PLEASANT VIEW DR.
PLYMOUTH, WI 53073
(920) 583-3275
russell.w.ryan@ftr.com

WE ENERGIES – ELECTRICITY
BRYAN STOEHR
500 S 116th STREET
WEST ALLIS, WI 53214
(414) 944-5516
bryan.stoehr@we-energies.com

DNR CONTACTS

DNR LIASON
ERIC HEGGELUND
3911 FISH HATCHERY ROAD
FITCHBURG, WI 53711
(608) 275-3301
eric.heggelund@wisconsin.gov

DODGE COUNTY CONTACTS

ASSISTANT COMMISSIONER
PETE THOMPSON
211 E. CENTER ST
JUNEAU, WI 53039
(920) 386-3655
pthompson@co.dodge.wi.us

SENIOR LAND SURVEYOR
MICHAEL CANNIFF
127 E. OAK ST
JUNEAU, WI 53039
(920) 386-3803
mccanniff@gmail.com

TOWN OF PORTLAND CONTACTS

TOWN CLERK
NANCY THOMPSON
W11720 TAYLOR ST
WATERLOO, WI 53594
(920) 478-3724
nlthomps22@gmail.com



PROJECT NO: 3030-02-72

HWY: STH 89

COUNTY: DODGE

PROJECT OVERVIEW

SHEET

E

FILE NAME : N:\PDS\C3D\36700003\SHEETSP\PLAN\020201-PO_PROJECT OVERVIEW\020201_PO.DWG



PLOT DATE : 5/8/2019 1:11 PM


PLOT BY : DEYMARCO, TJULER JO

PLOT NAME :


PLOT SCALE : 1" = 500'

WISDOT/CADDs SHEET 42

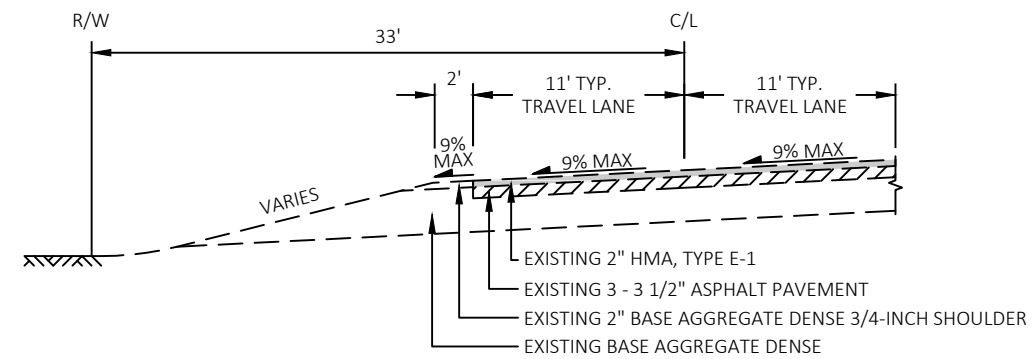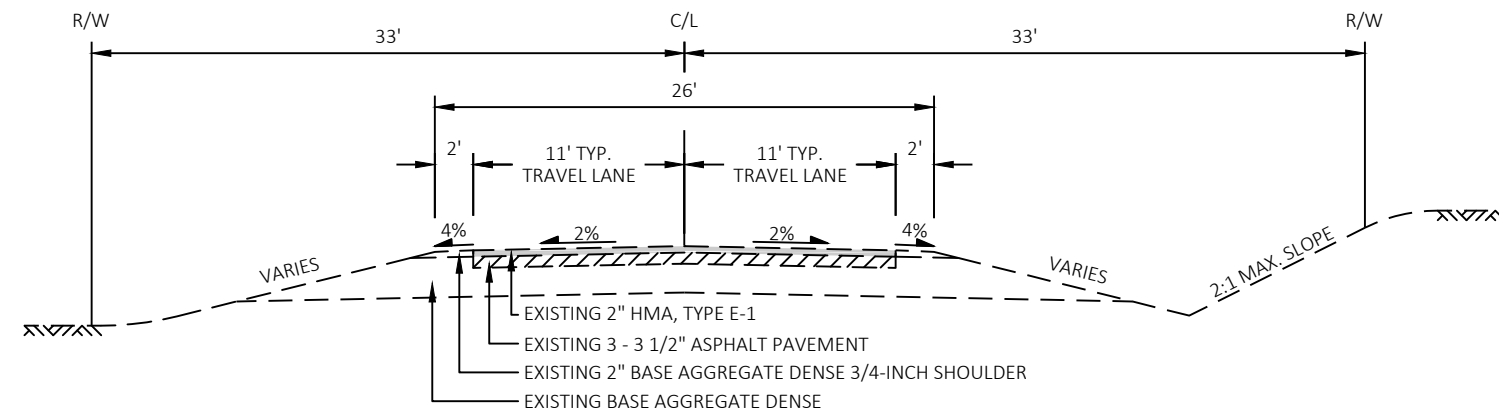


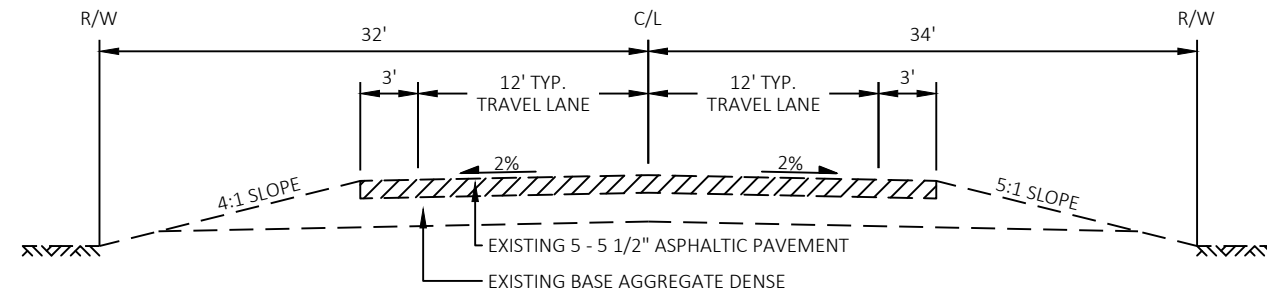


EXISTING TYPICAL SECTION
CTH T

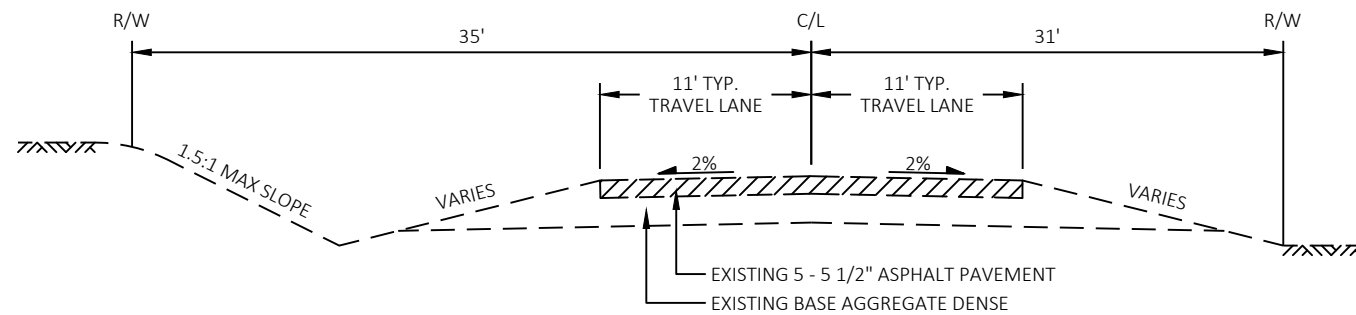


EXISTING TYPICAL SECTION
DALMAN ROAD

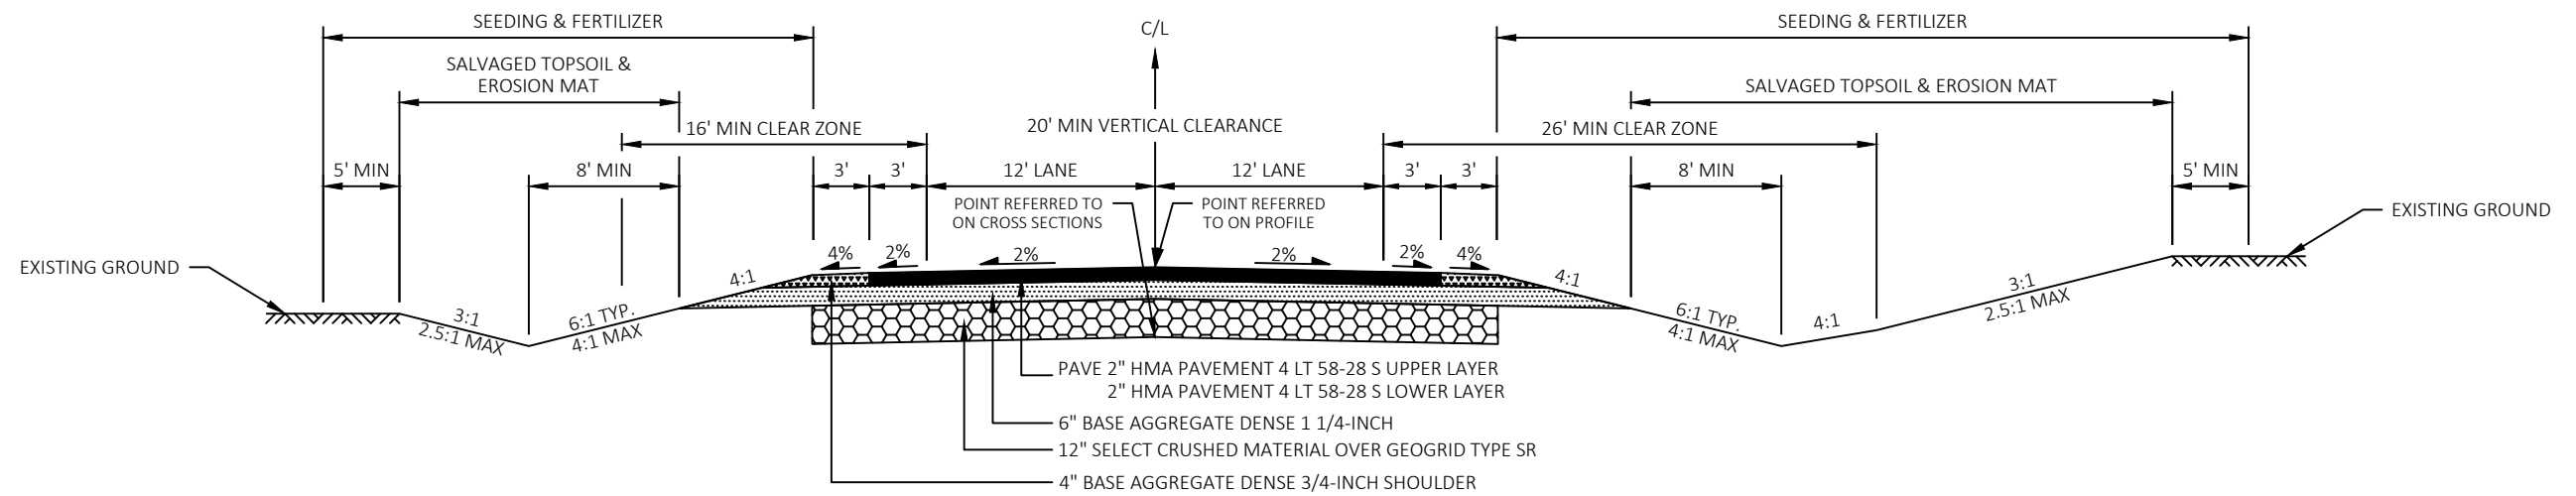

PROPOSED TYPICAL SECTION
STH 89
STA. 107+13NB TO STA. 110+00NB

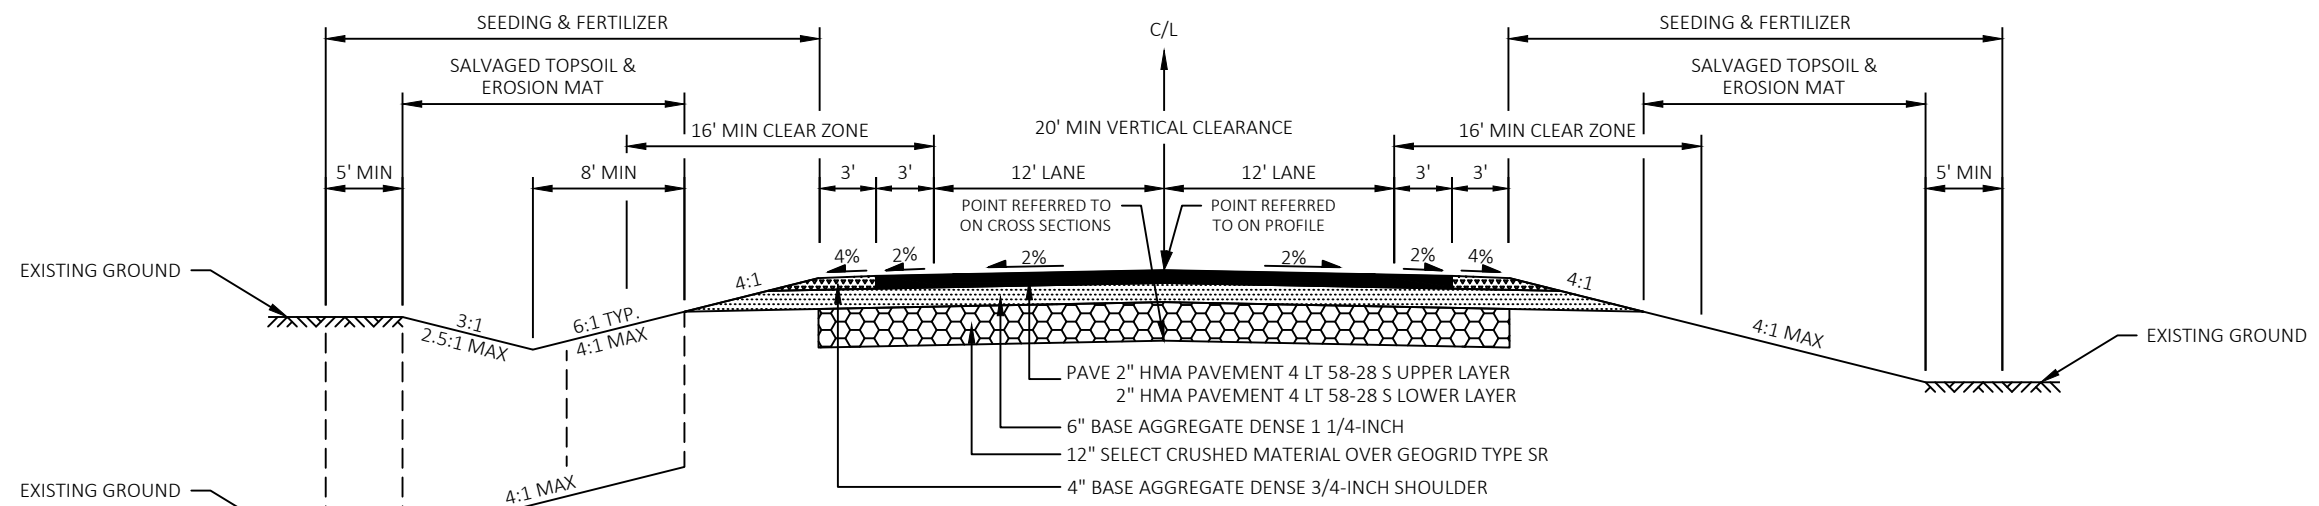



PROPOSED TYPICAL SECTION
STH 89
STA. 110+00WB TO STA. 112+89WB

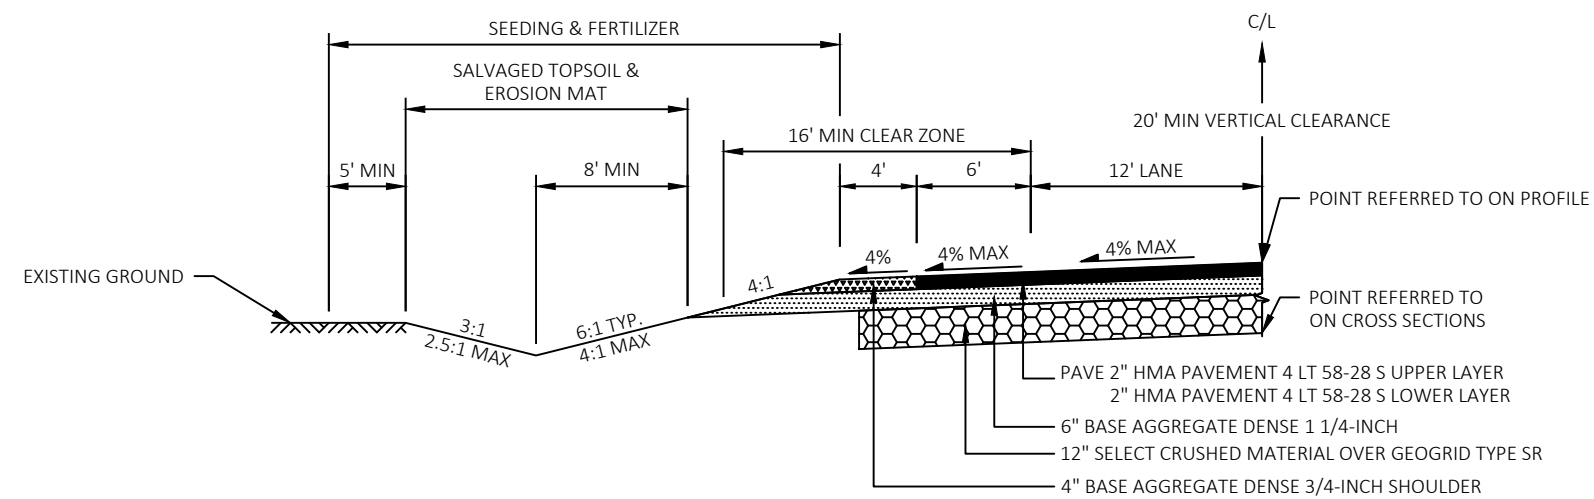


PROPOSED TYPICAL SECTION
STH 89 SUPERELEVATED TURN LANE
STA. 108+81SB TO STA. 111+66SB


CURVE NO.	SUPERELEVATION DATA	STATION	SLOPE	REMARKS
1	END NORMAL CROWN	108+81.14 'SB'	-2.00%	SEE INTERSECTION DETAILS
	BEGIN FULL SUPER	109+08.70 'SB'	-3.60%	SEE INTERSECTION DETAILS
	END FULL SUPER	109+53.23 'SB'	-3.60%	SEE INTERSECTION DETAILS
	BEGIN NORMAL CROWN	109+80.79 'SB'	-2.00%	SEE INTERSECTION DETAILS

CURVE NO.	SUPERELEVATION DATA	STATION	SLOPE	REMARKS
2	END NORMAL CROWN	109+99.43 'SB'	-2.00%	SEE INTERSECTION DETAILS
	BEGIN FULL SUPER	110+33.92 'SB'	-4.00%	SEE INTERSECTION DETAILS
	END FULL SUPER	110+72.76 'SB'	-4.00%	SEE INTERSECTION DETAILS
	BEGIN NORMAL CROWN	110+95.76 'SB'	-2.00%	SEE INTERSECTION DETAILS

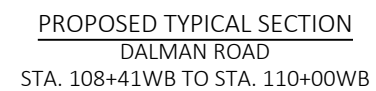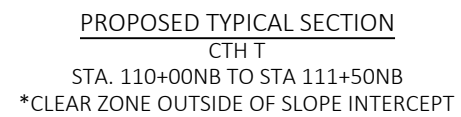


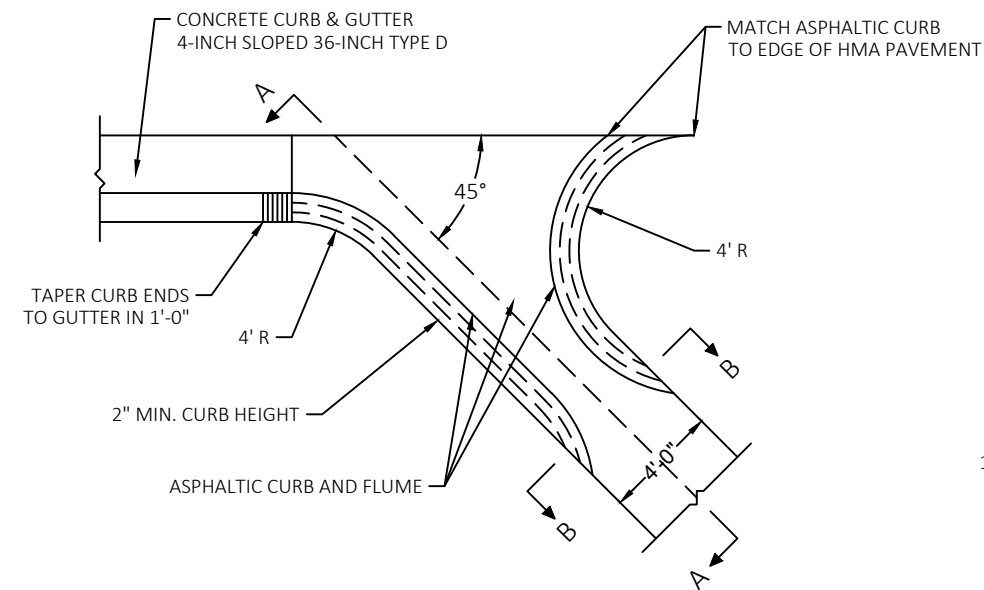


PLAN VIEW
ASPHALTIC FLUMES

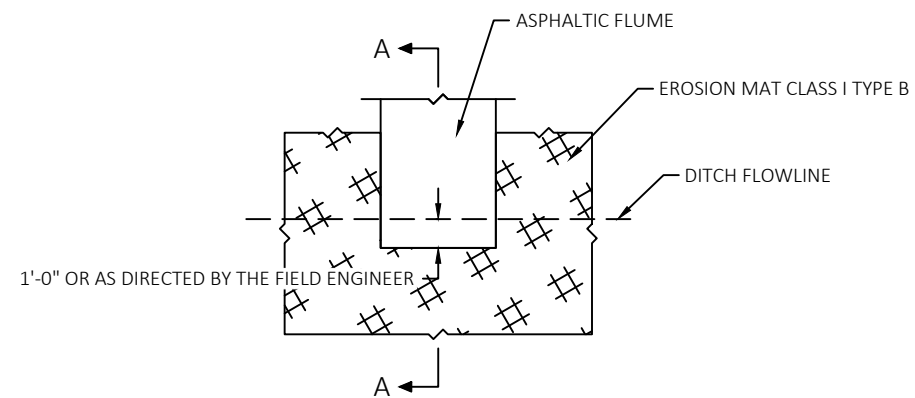


PLAN VIEW
END SECTION

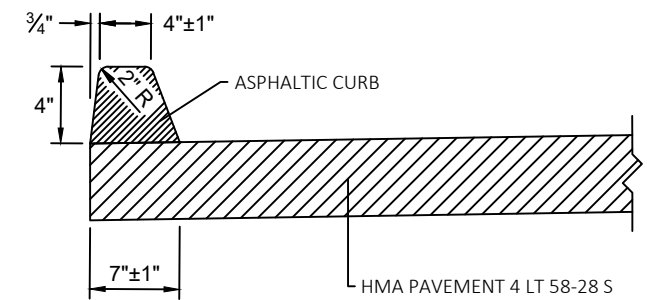

ASPHALTIC CURB DETAIL

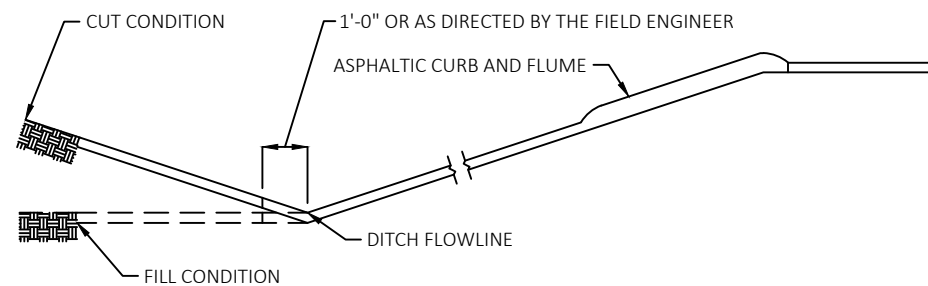



SECTION A-A

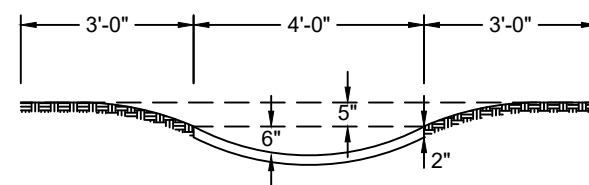


SECTION B-B

ESTIMATED BAG SIZE = 18" X 12" X 6"	
PIPE SIZE	ESTIMATED NO. OF BAGS
12"	1
18"	2
24"	3
30"	5
36"	7

NUMBER OF ROCK BAGS PER CULVERT PIPE CHECK

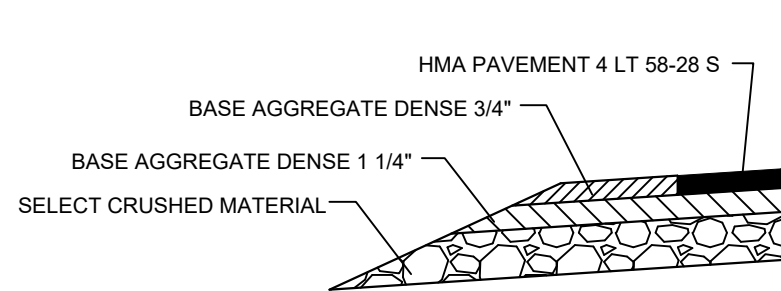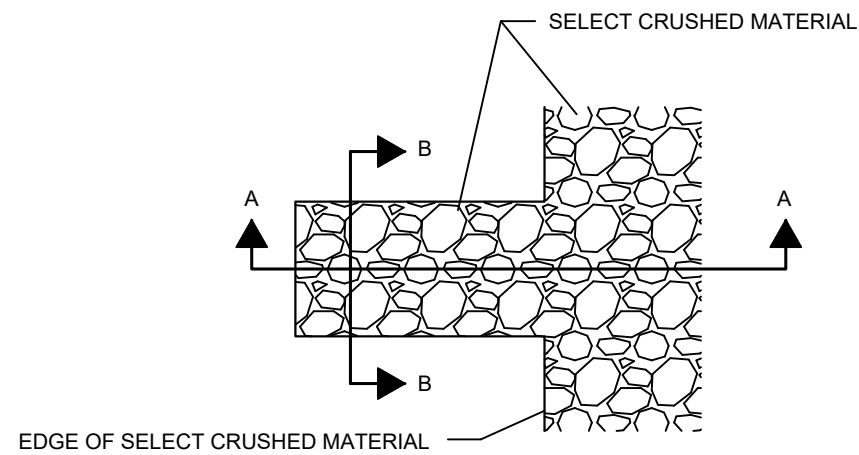

SECTION A-A

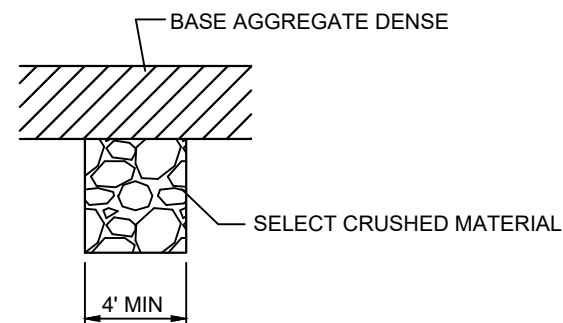

SECTION B-B

DETAIL FOR FRENCH DRAINS


DRAINS ARE TO BE CONSTRUCTED AT LEAST EVERY 250' AND AT EACH SAG VERTICAL CURVE IN THE PROFILE OR AS DIRECTED BY THE ENGINEER.

EXCAVATION REQUIRED TO CONSTRUCT FRENCH DRAINS SHALL BE CONSIDERED INCIDENTAL TO THE ITEM, SELECT CRUSHED MATERIAL.


DO NOT COVER FORESLOPE SELECT CRUSHED MATERIAL WITH TOPSOIL.

APPROXIMATE LOCATIONS ARE SHOWN BELOW


LOCATION	STATION	OFFSET
NB STH 89	108+90 NB	LEFT & RIGHT
WB STH 89	110+75 WB	RIGHT
WB STH 89	111+60 WB	LEFT
CTH T	111+00 NB	LEFT & RIGHT
DALMAN ROAD	108+85 WB	LEFT & RIGHT

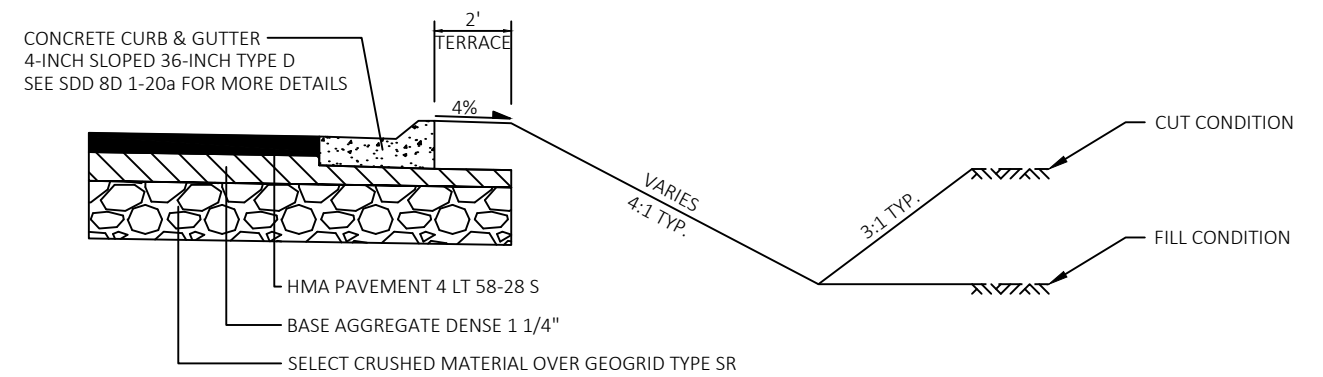


SECTION BEHIND CURB & GUTTER DETAIL
(AT NW, NE, AND SE CORNERS OF INTERSECTION)

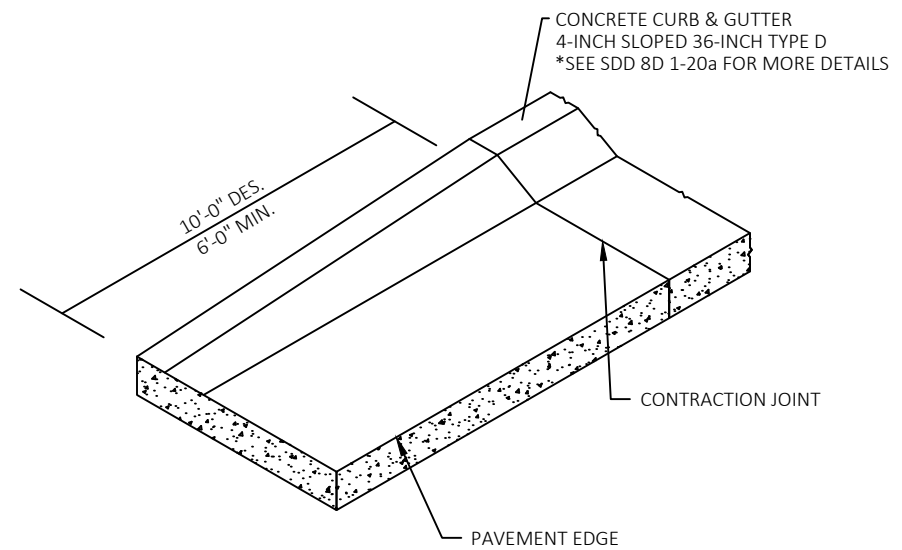



CURB & GUTTER END SECTION DETAIL
(NOT PRESENT BEFORE ASPHALT FLUME)

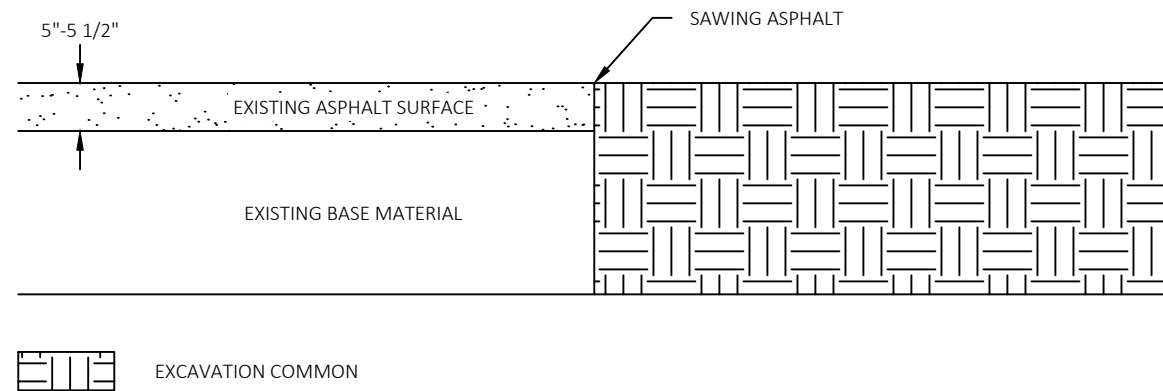

END JOINT DETAIL - MATERIAL REMOVAL

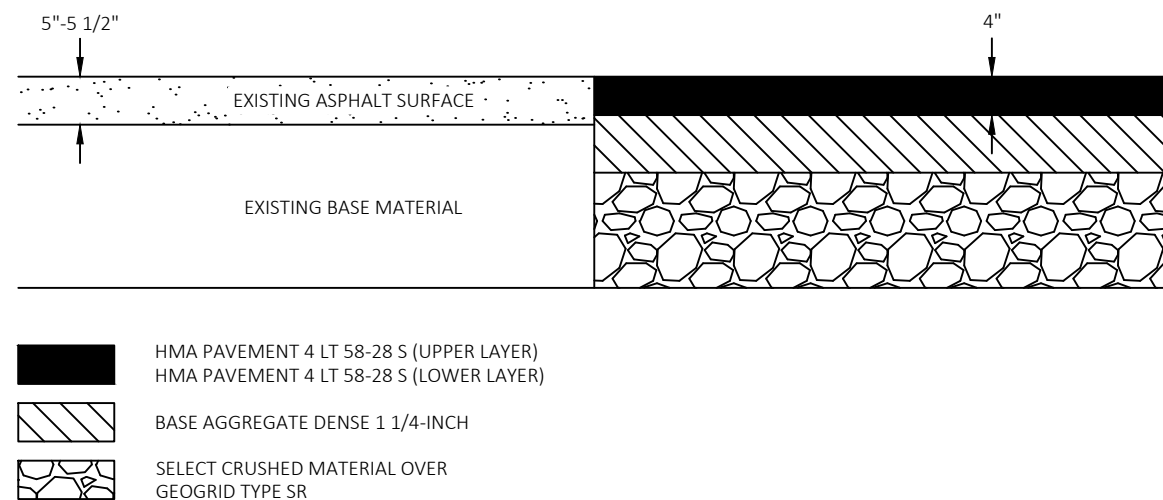

END JOINT DETAIL - MATERIAL PLACEMENT

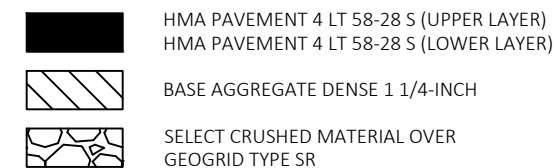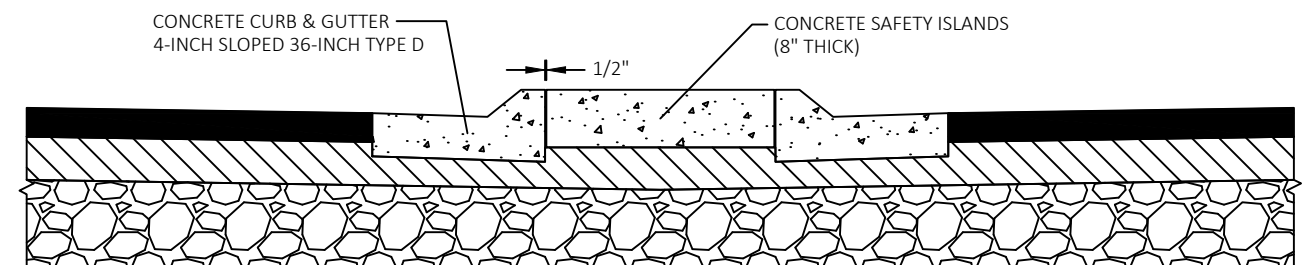


CONCRETE SAFETY ISLAND DETAIL

CROSS SECTION VIEW

CONCRETE SAFETY ISLAND NOTES:

1. NOT TIED TO BACK OF CURB & GUTTER
2. PLACE 1/2-INCH WIDE EXPANSION JOINT FILLER ALONG BACK OF CURB
3. NON-DOWELED JOINTS
4. CONTRACTOR IS RESPONSIBLE FOR JOINT LAYOUT

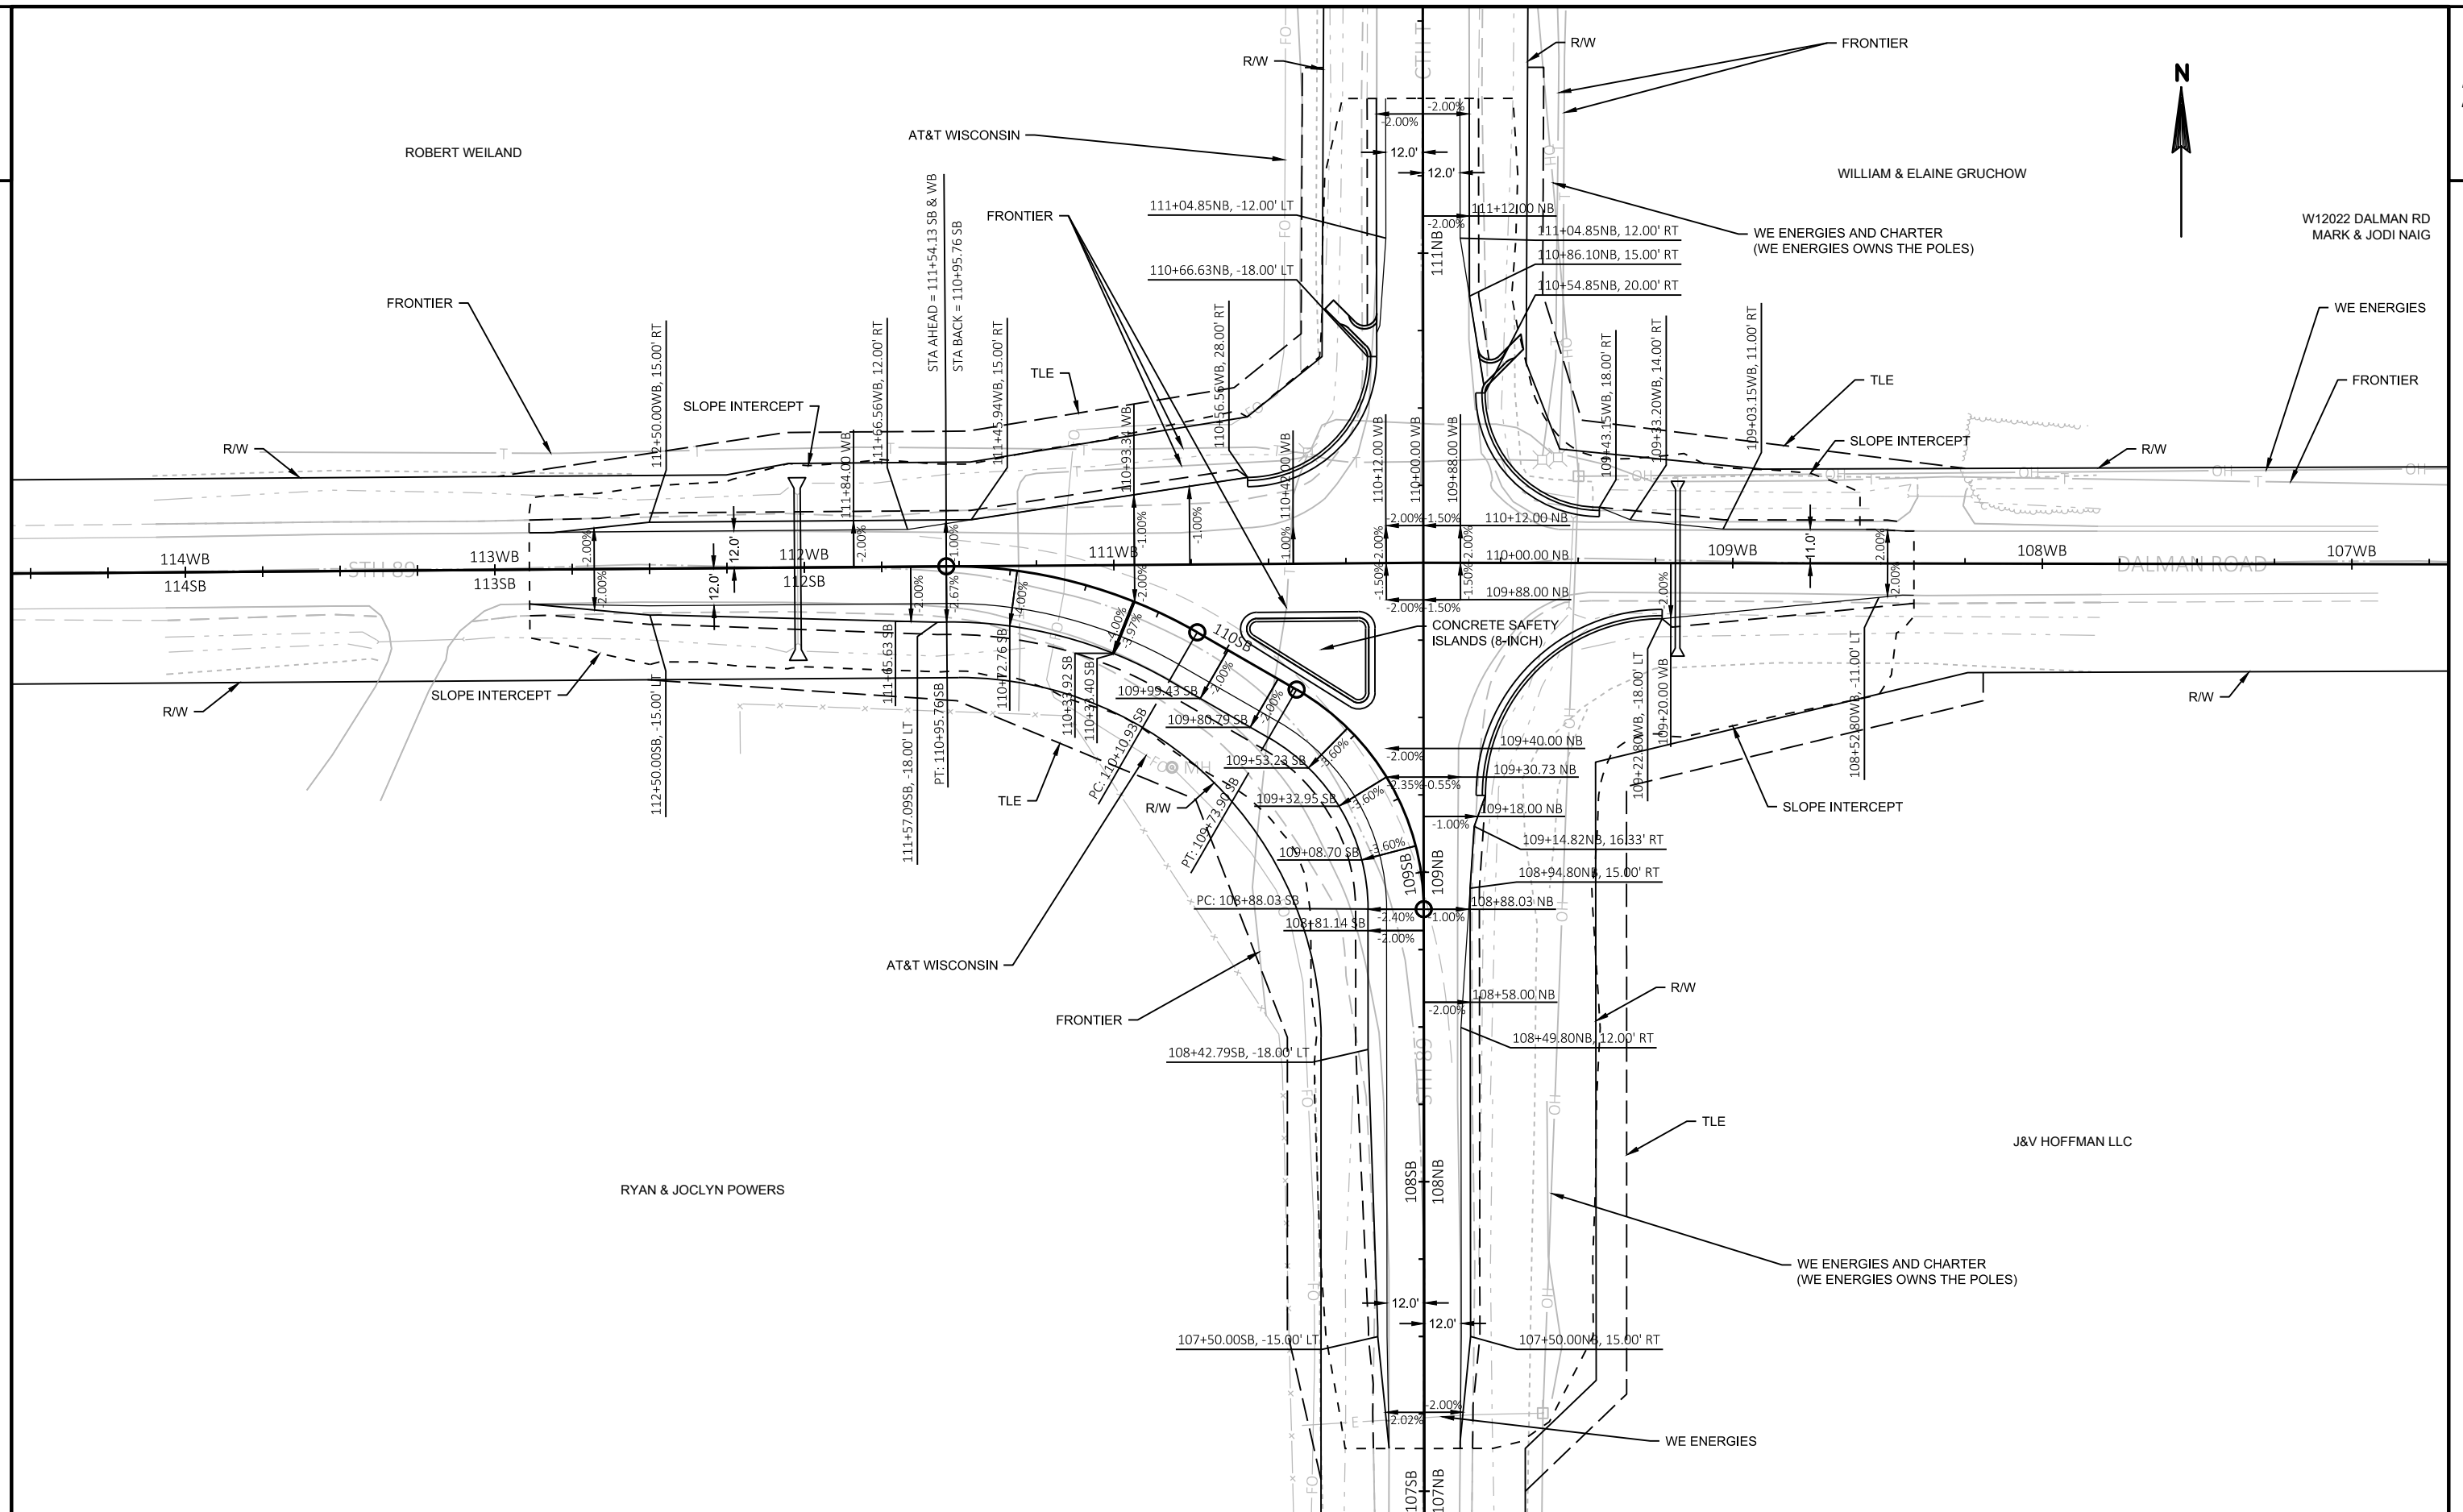

PROJECT NO: 3670-00-73


HWY: STH 89


COUNTY: DODGE

INTERSECTION DETAILS

SHEET

E

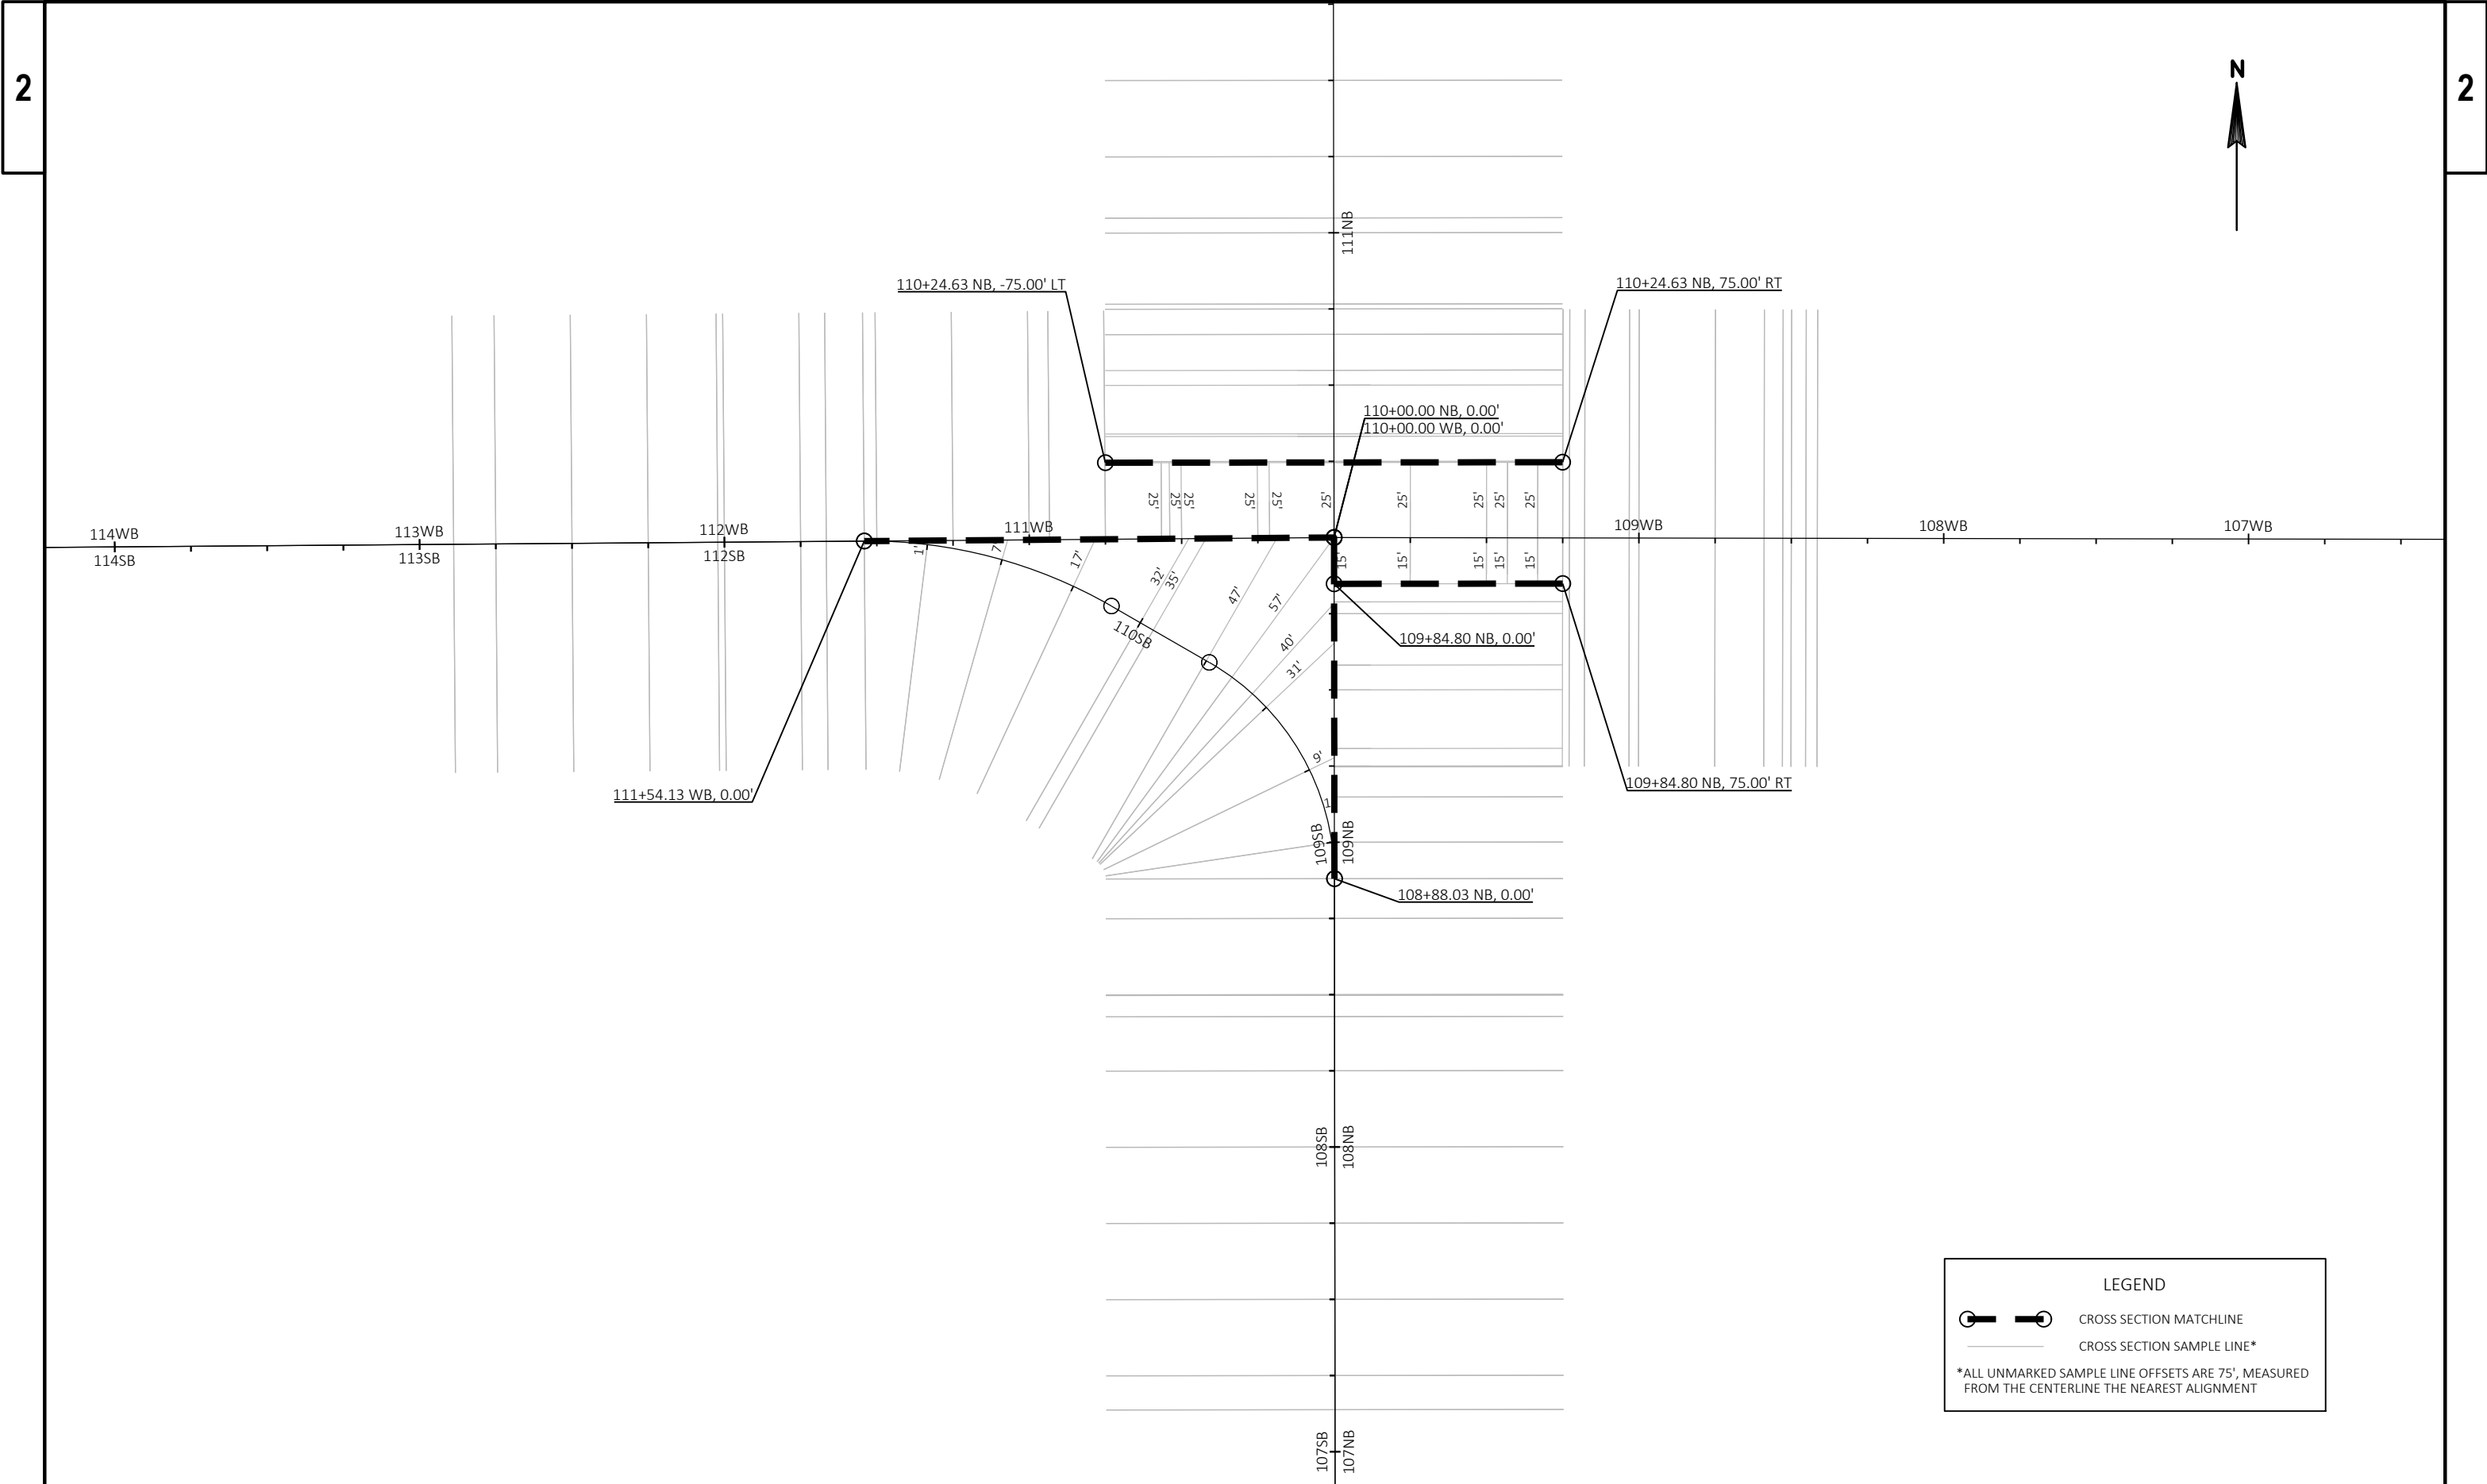


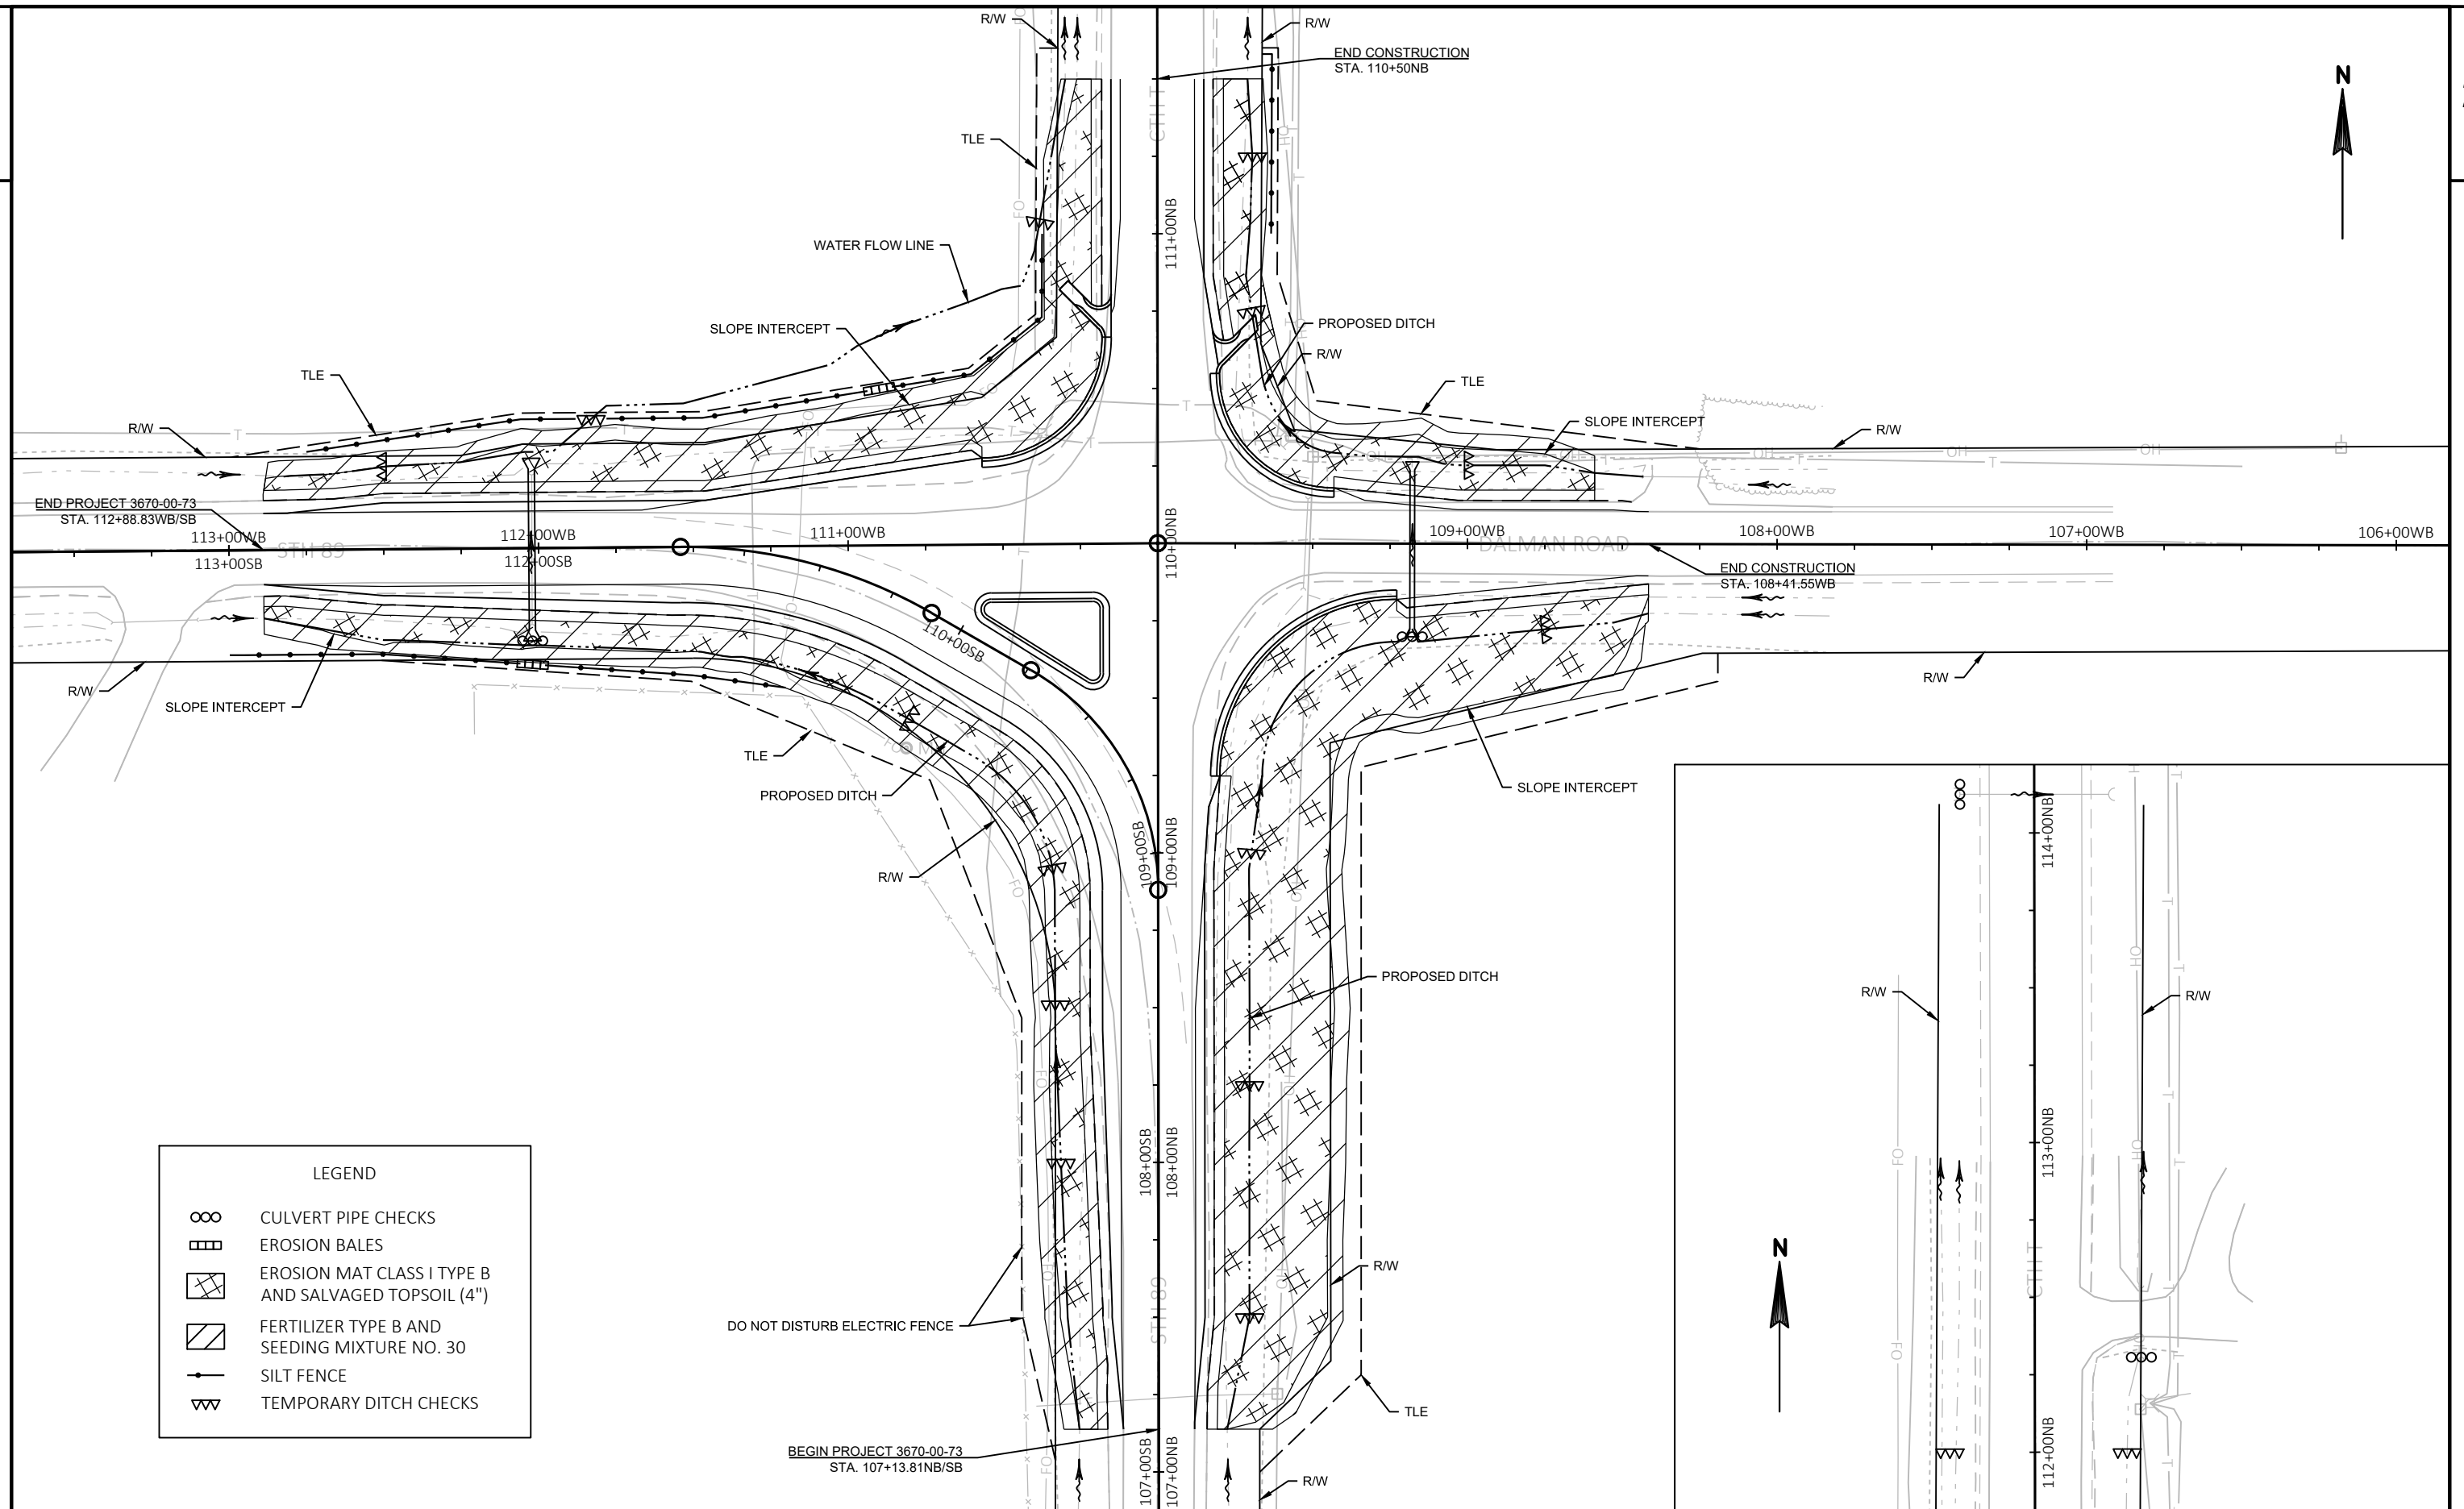




92+00SB 92+00NB 93+00SB 93+00NB 94+00SB 94+00NB 95+00SB 95+00NB 96+00SB 96+00NB 97+00SB 97+00NB 98+00SB 98+00NB 99+00SB 99+00NB

STH 89

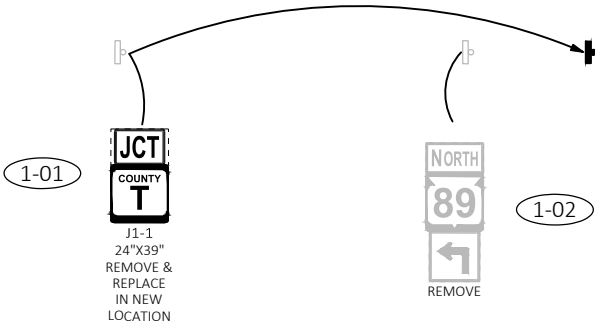

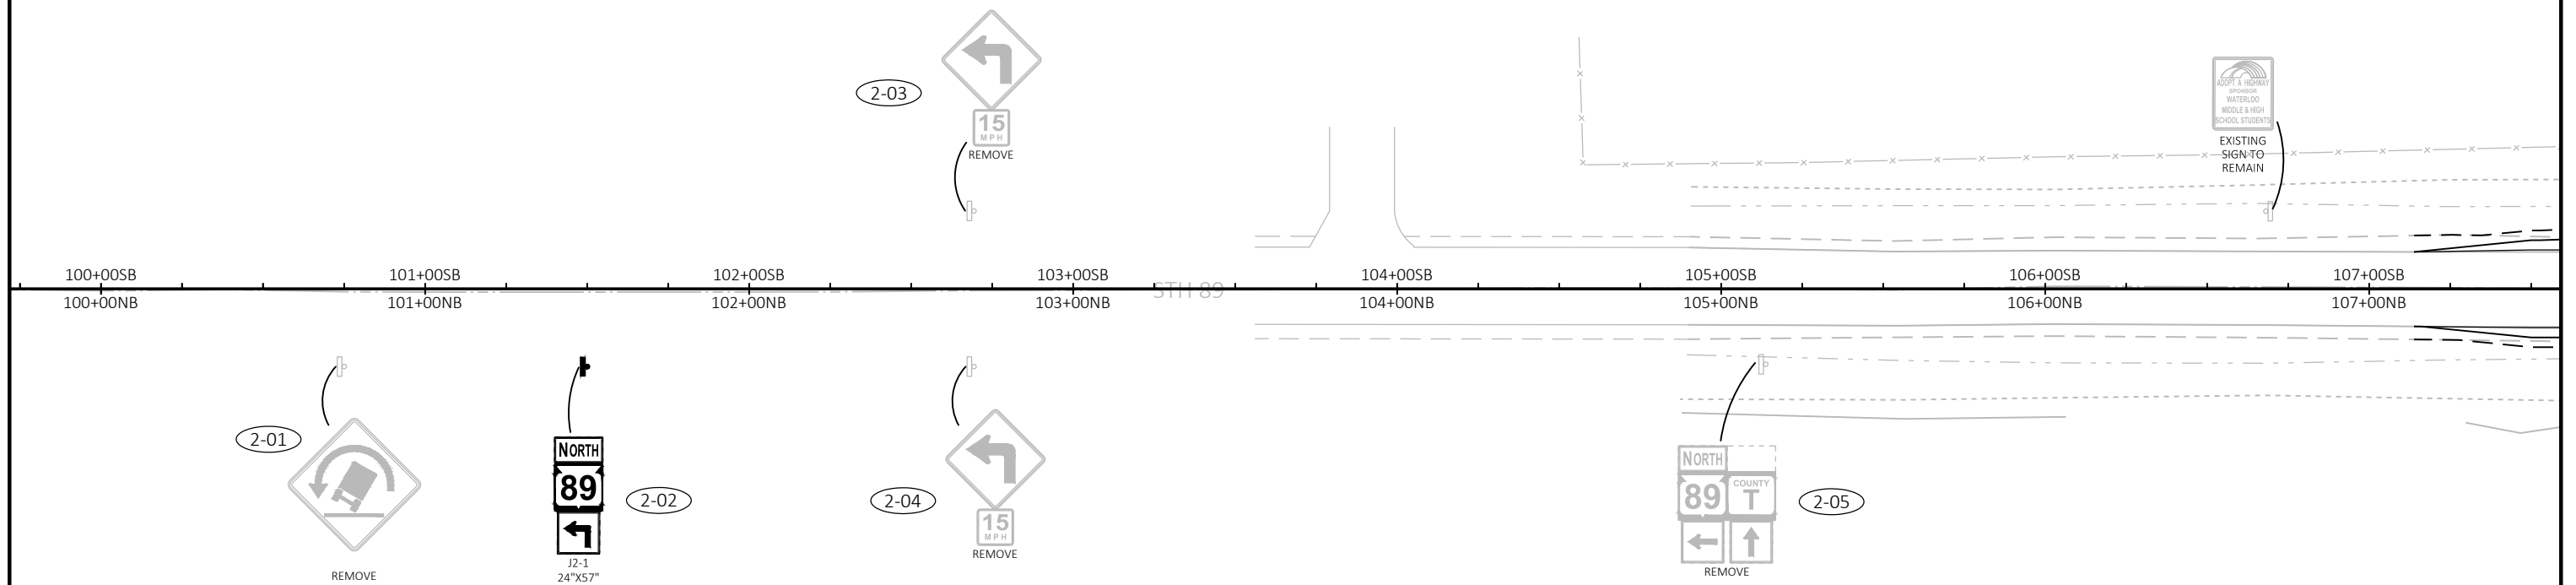

PROJECT NO: 3670-00-73


HWY: STH 89

COUNTY: DODGE

PERMANENT SIGNING

SHEET

E

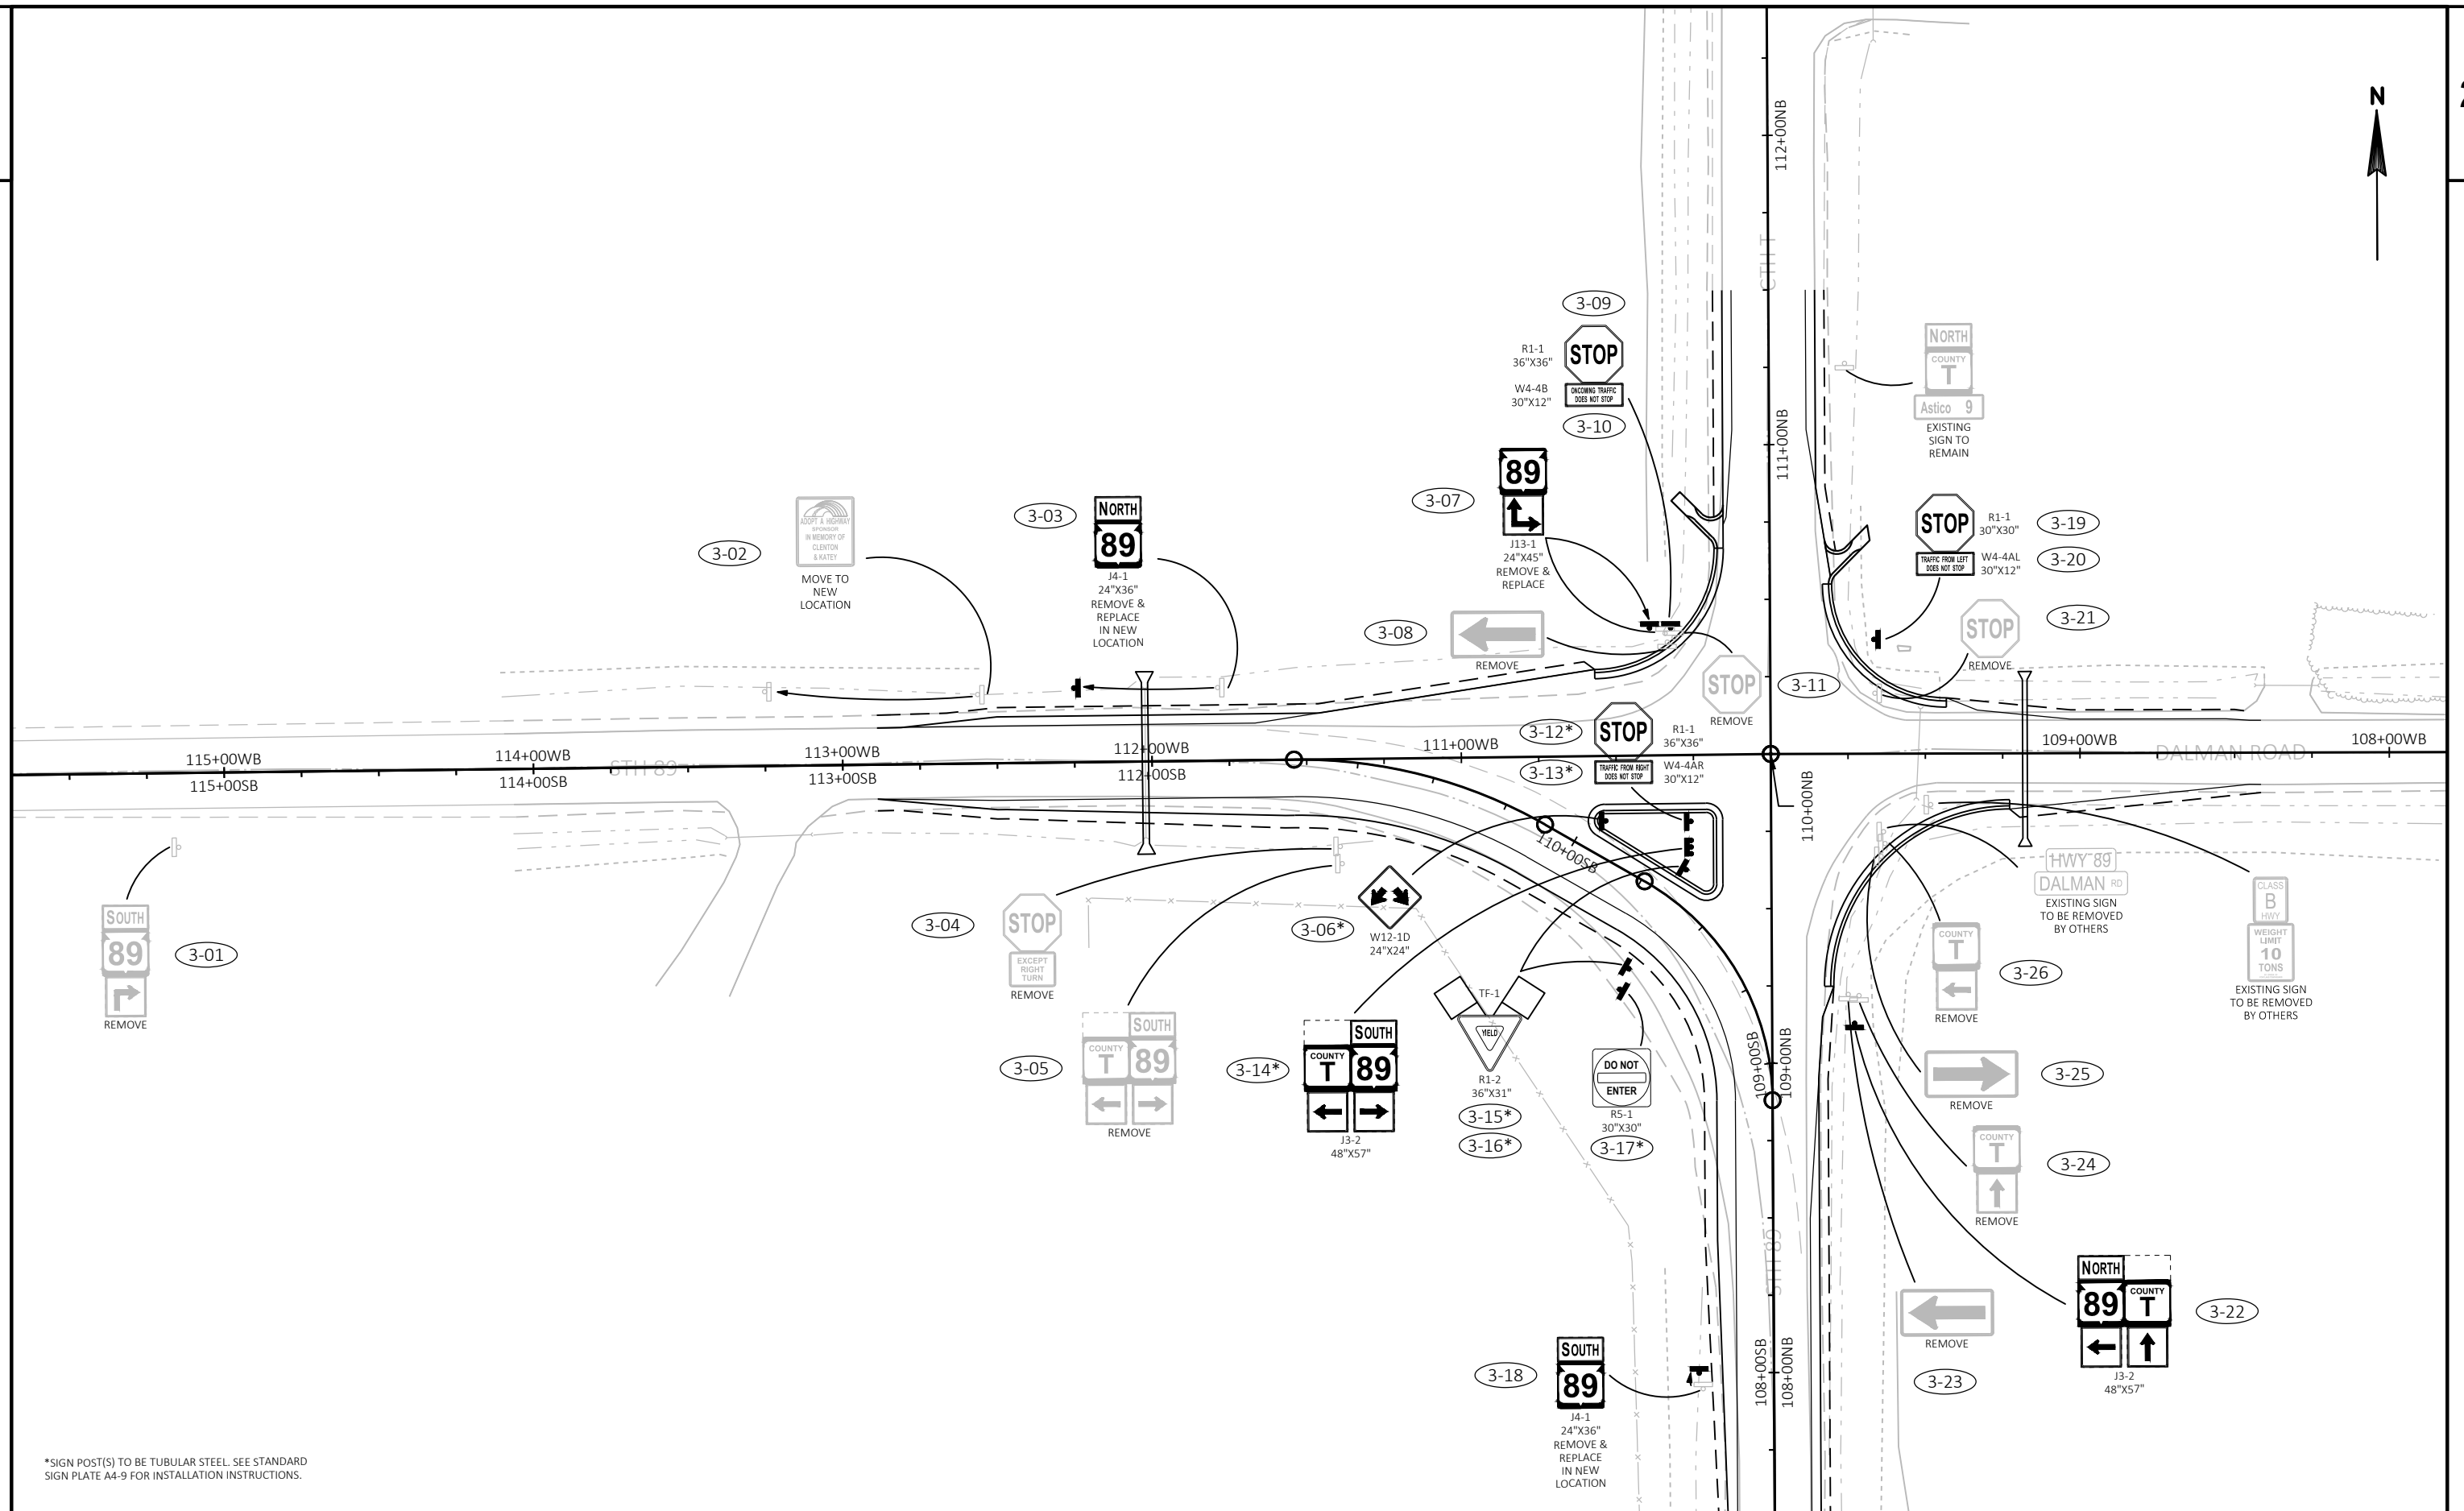

*SIGN POST(S) TO BE TUBULAR STEEL. SEE STANDARD
SIGN PLATE A4-9 FOR INSTALLATION INSTRUCTIONS.

PROJECT NO: 3670-00-73

HWY: STH 89

COUNTY: DODGE







PERMANENT SIGNING

SHEET


E



STH 89

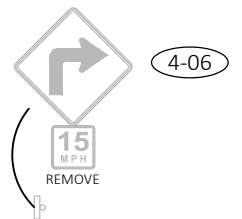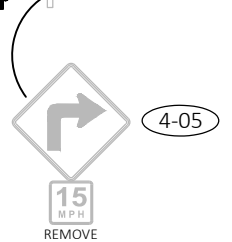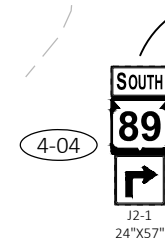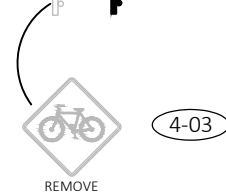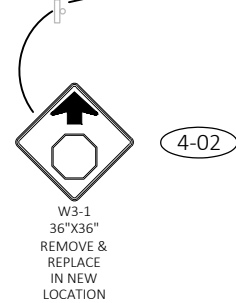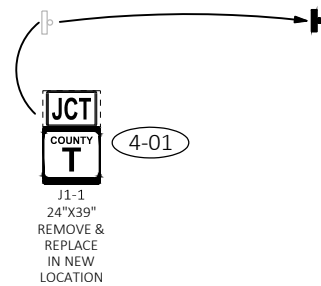

123+00WB 123+00SB 122+00WB 122+00SB 121+00WB 121+00SB 120+00WB 120+00SB 119+00WB 119+00SB 118+00WB 118+00SB 117+00WB 117+00SB 116+00WB 116+00SB

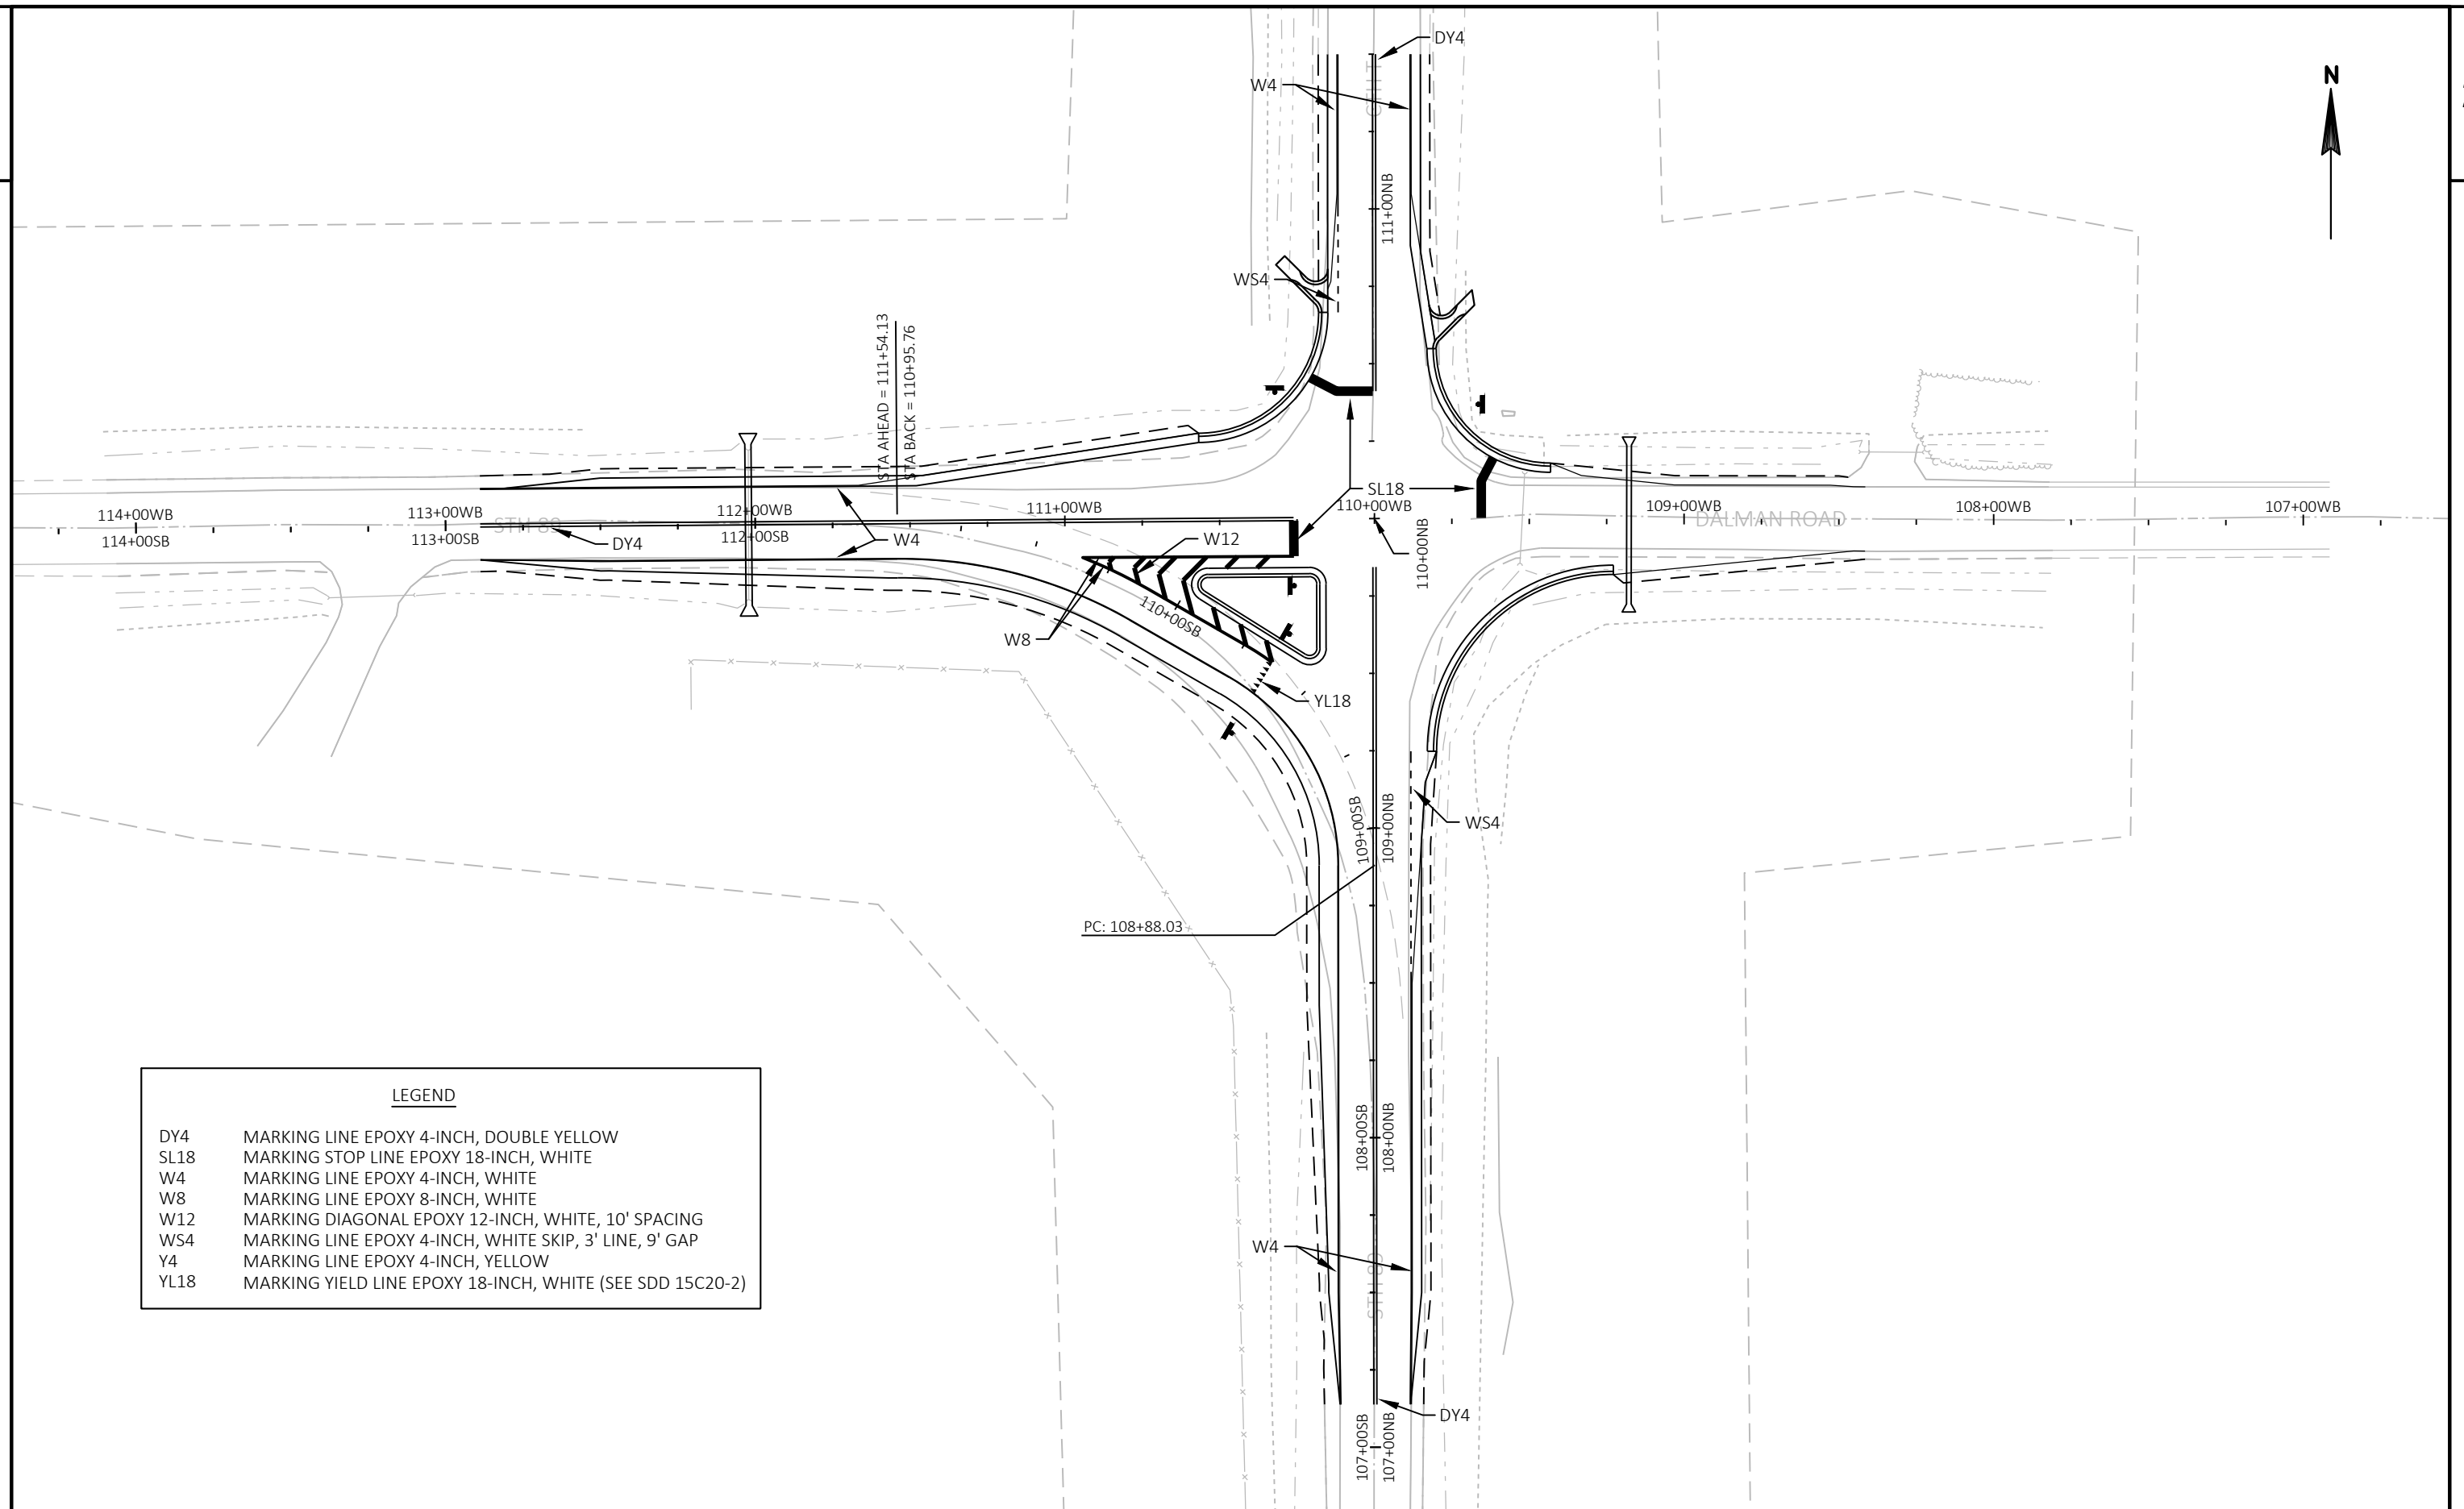



LEGEND

PCMS PORTABLE CHANGEABLE MESSAGE SIGN


NOTE:
TAPER 5 TRAFFIC CONTROL DRUMS IN FRONT OF EACH
PCMS BOARD, AT 10' SPACING OR AS DIRECTED BY THE
FIELD ENGINEER.

PCMS MESSAGE

7 DAYS PRIOR TO
CONSTRUCTION:

FRAME ONE
ROAD
CLOSED

FRAME TWO
STARTING
(DATE)

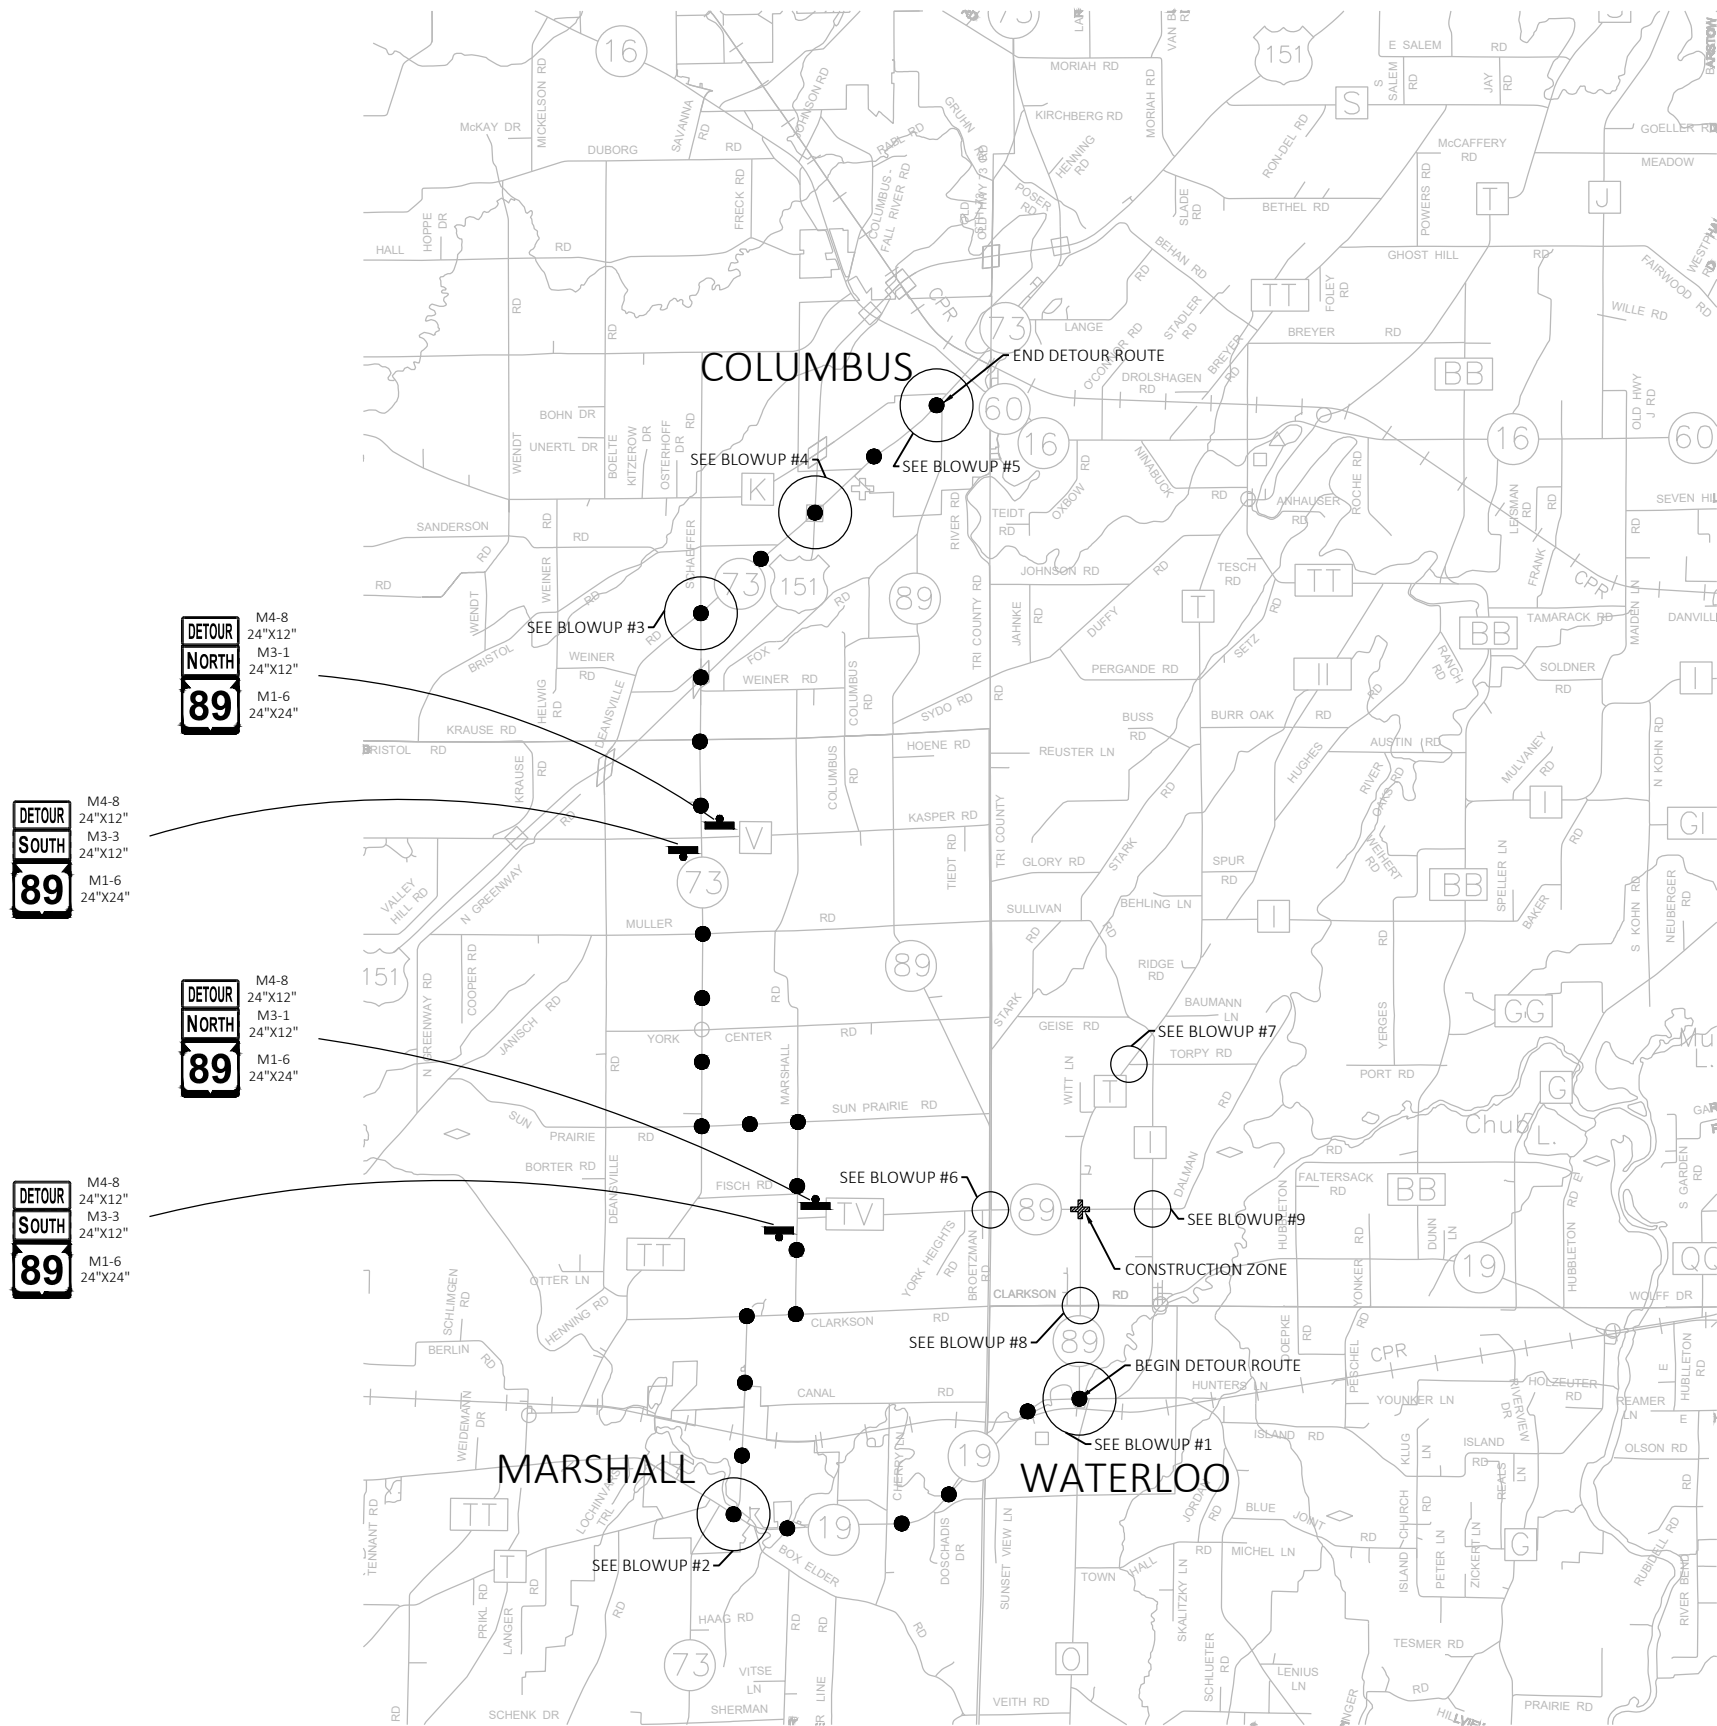

LEGEND

TRAFFIC CONTROL BARRICADES TYPE III WITH SIGN

TRAFFIC CONTROL WARNING LIGHTS TYPE A

TRAFFIC CONTROL SIGN WITH SINGLE/DOUBLE POST


EXISTING SIGN WITH SINGLE/DOUBLE/SINGLE LIGHT POST


DETOUR ROUTE


TRAFFIC CONTROL SIGN


EXISTING SIGN

COVER EXISTING SIGN

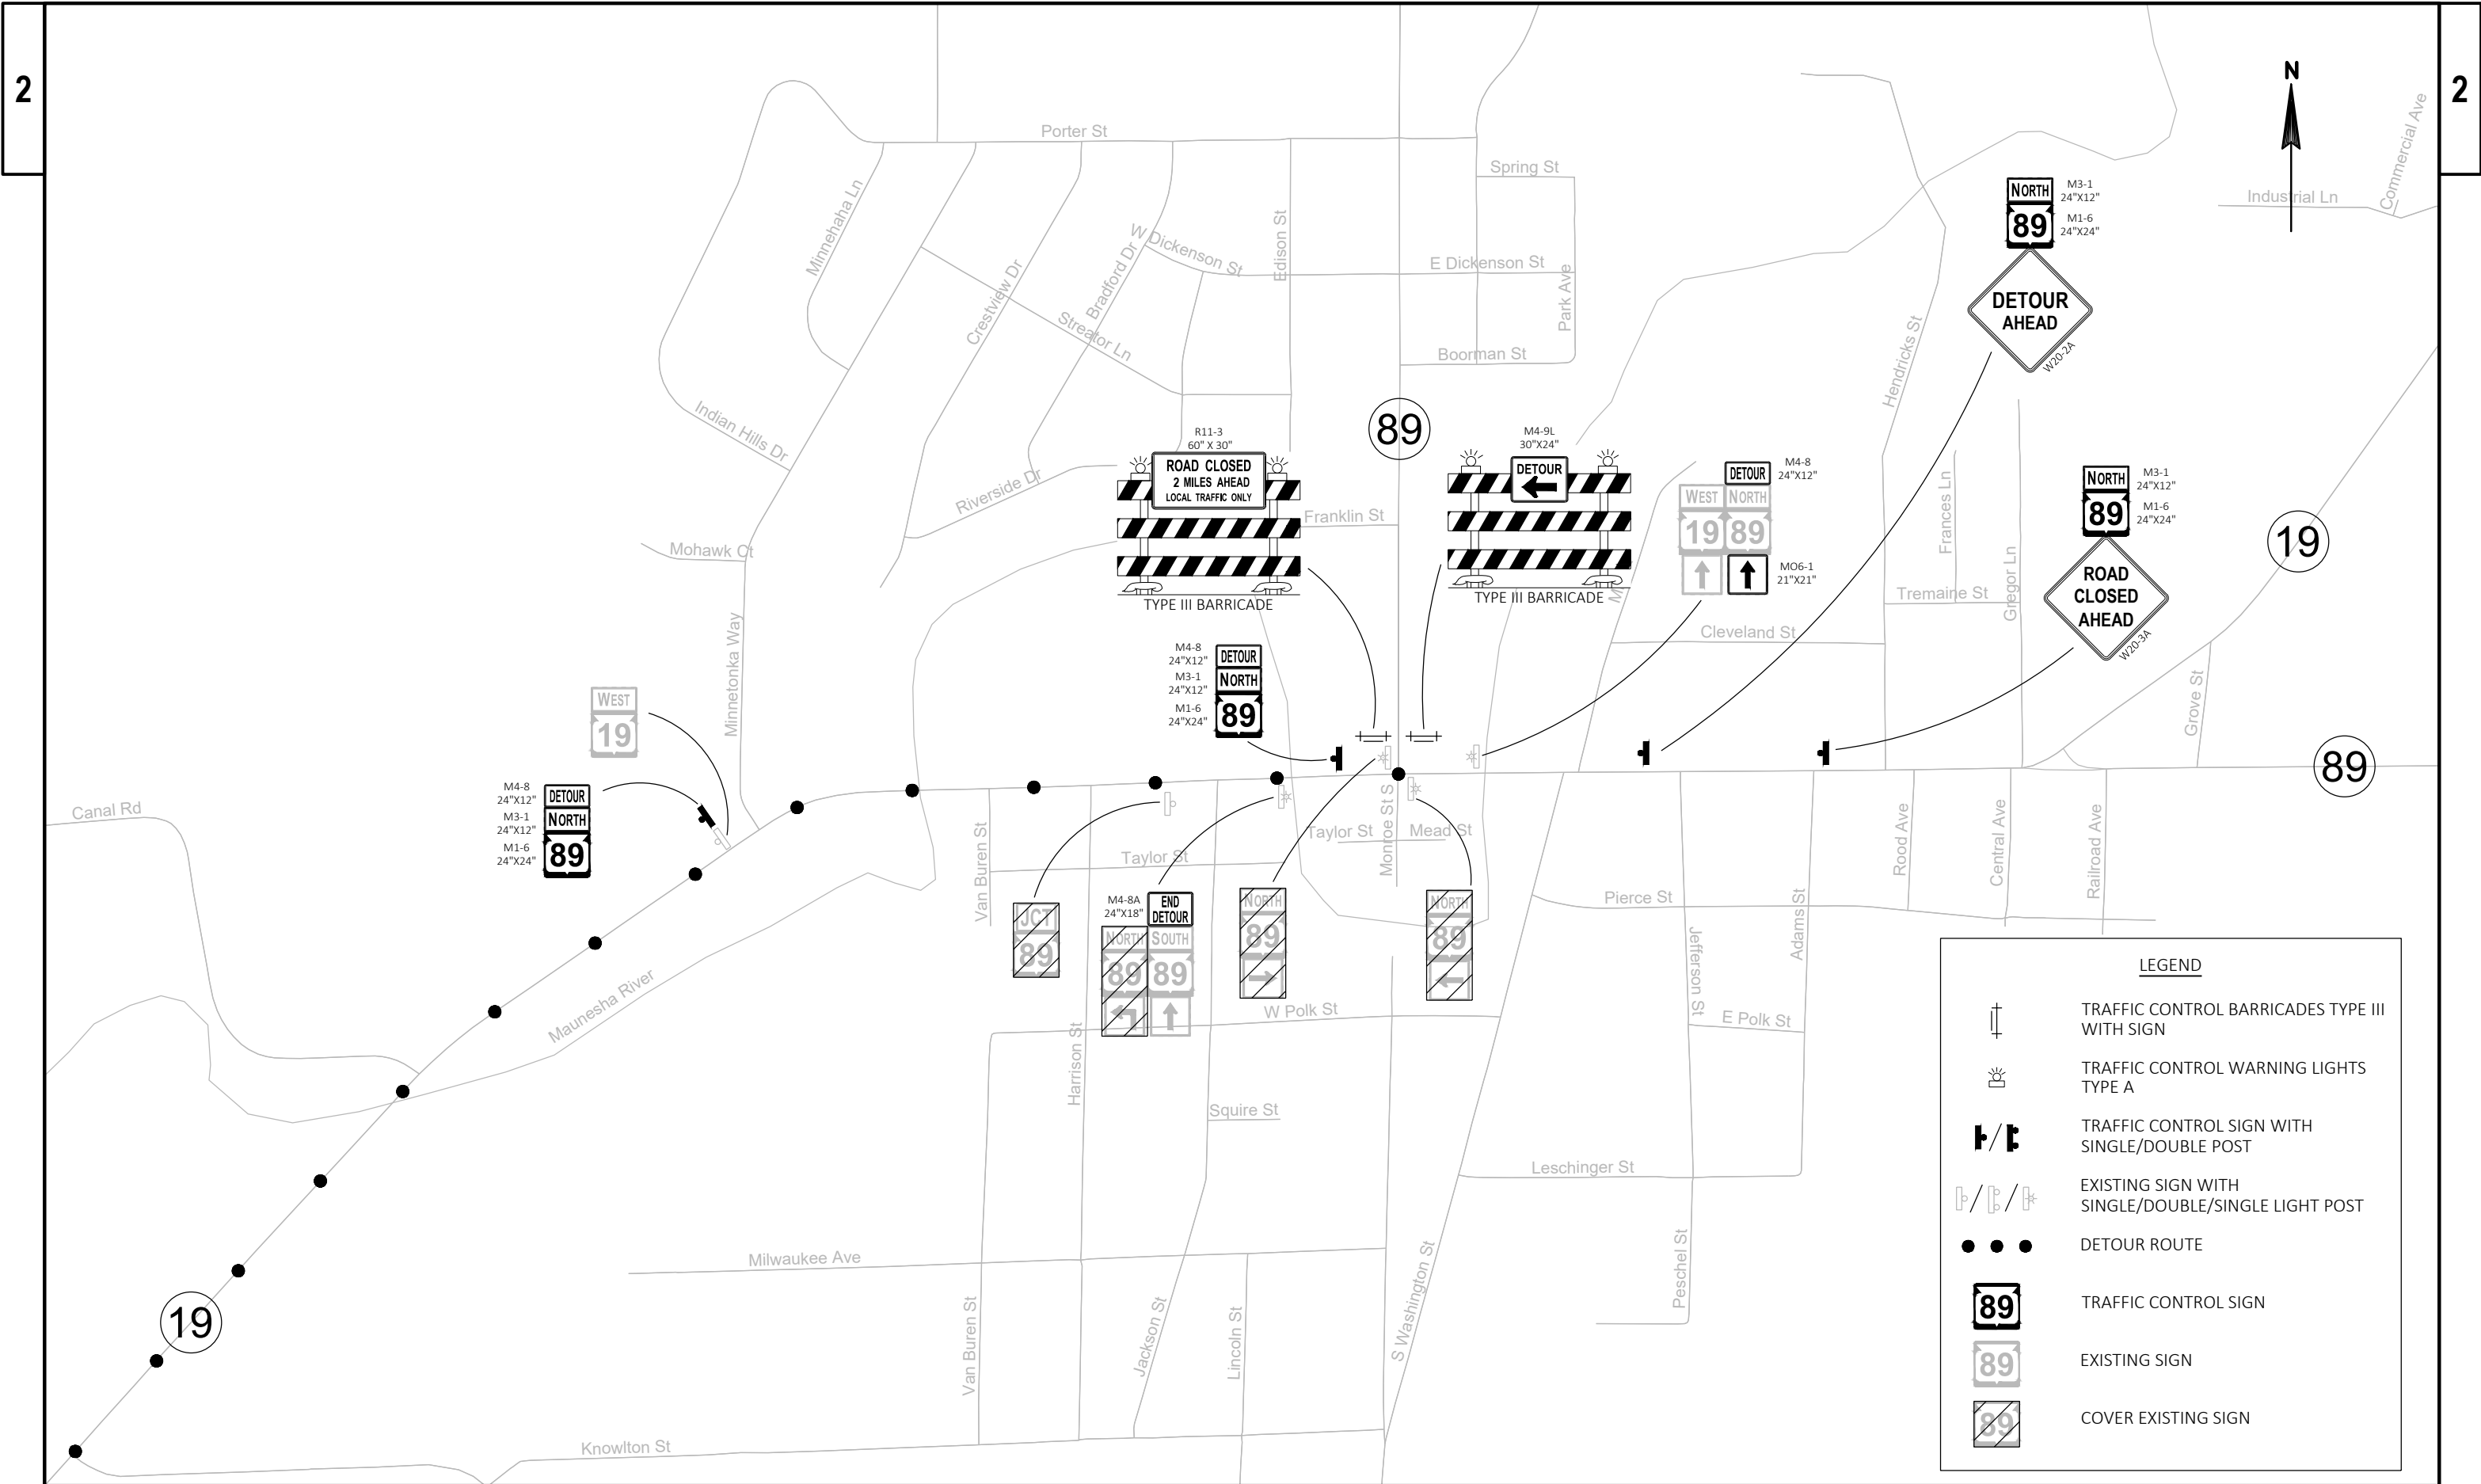

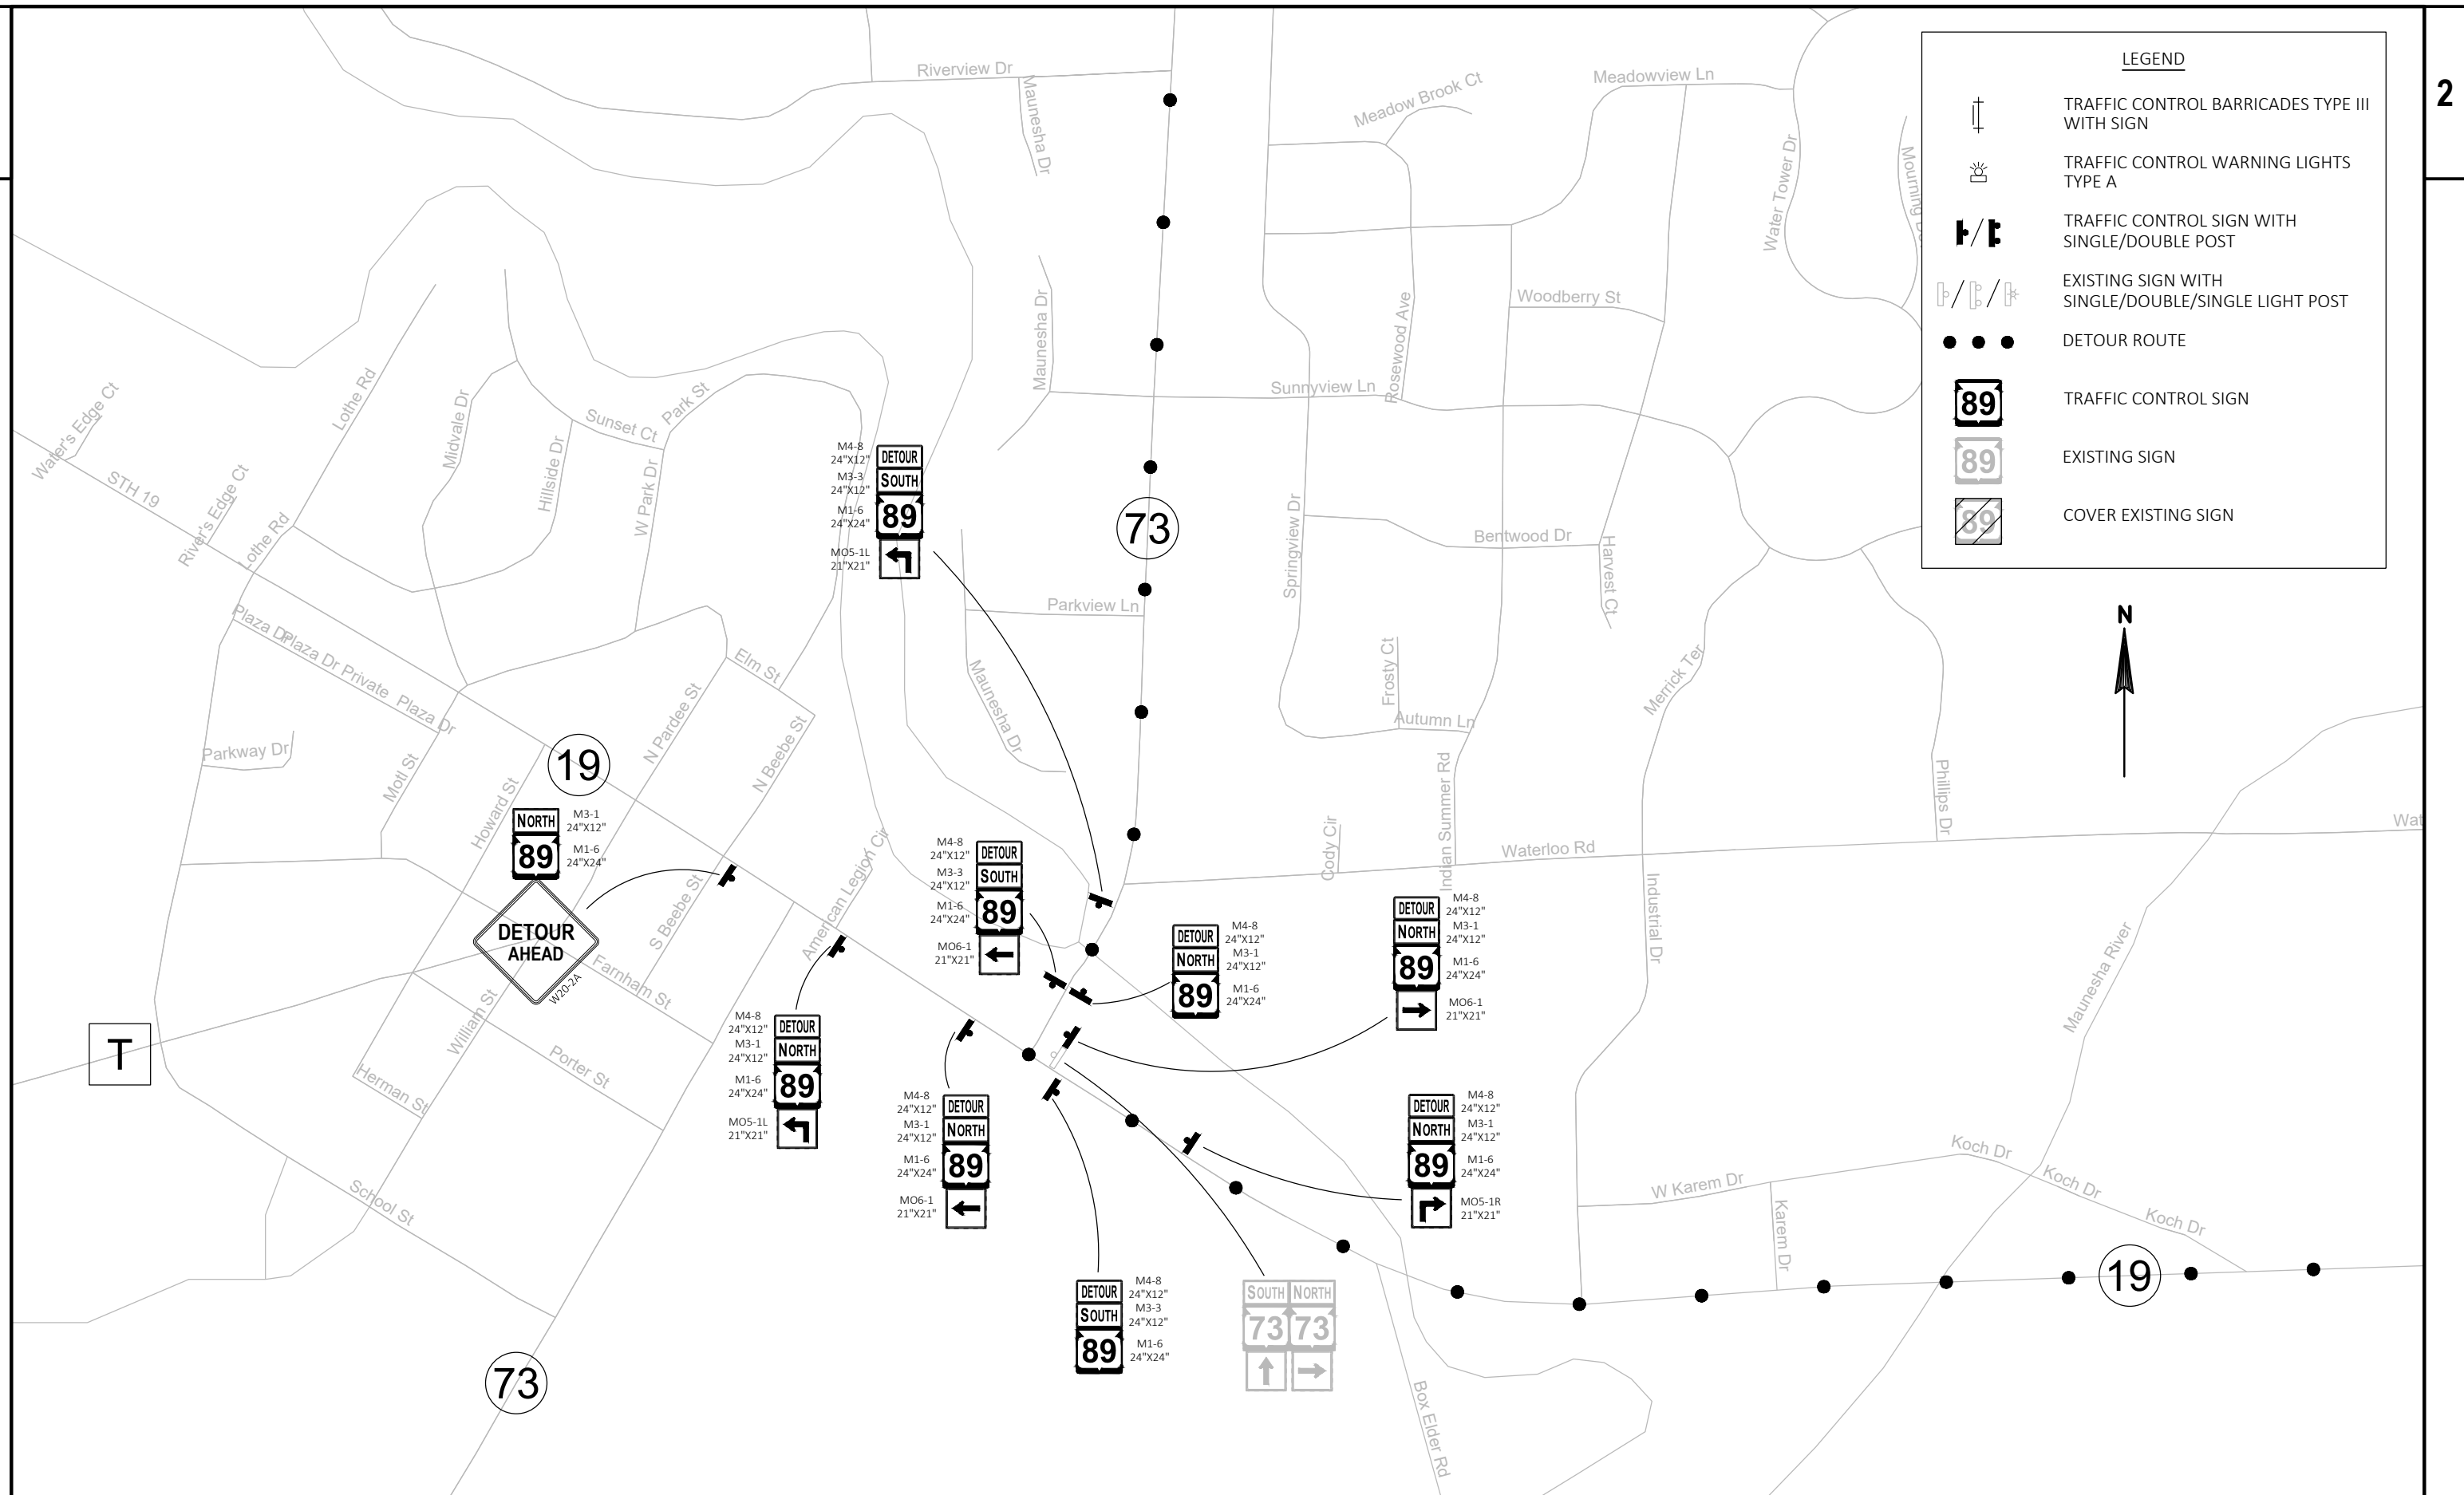

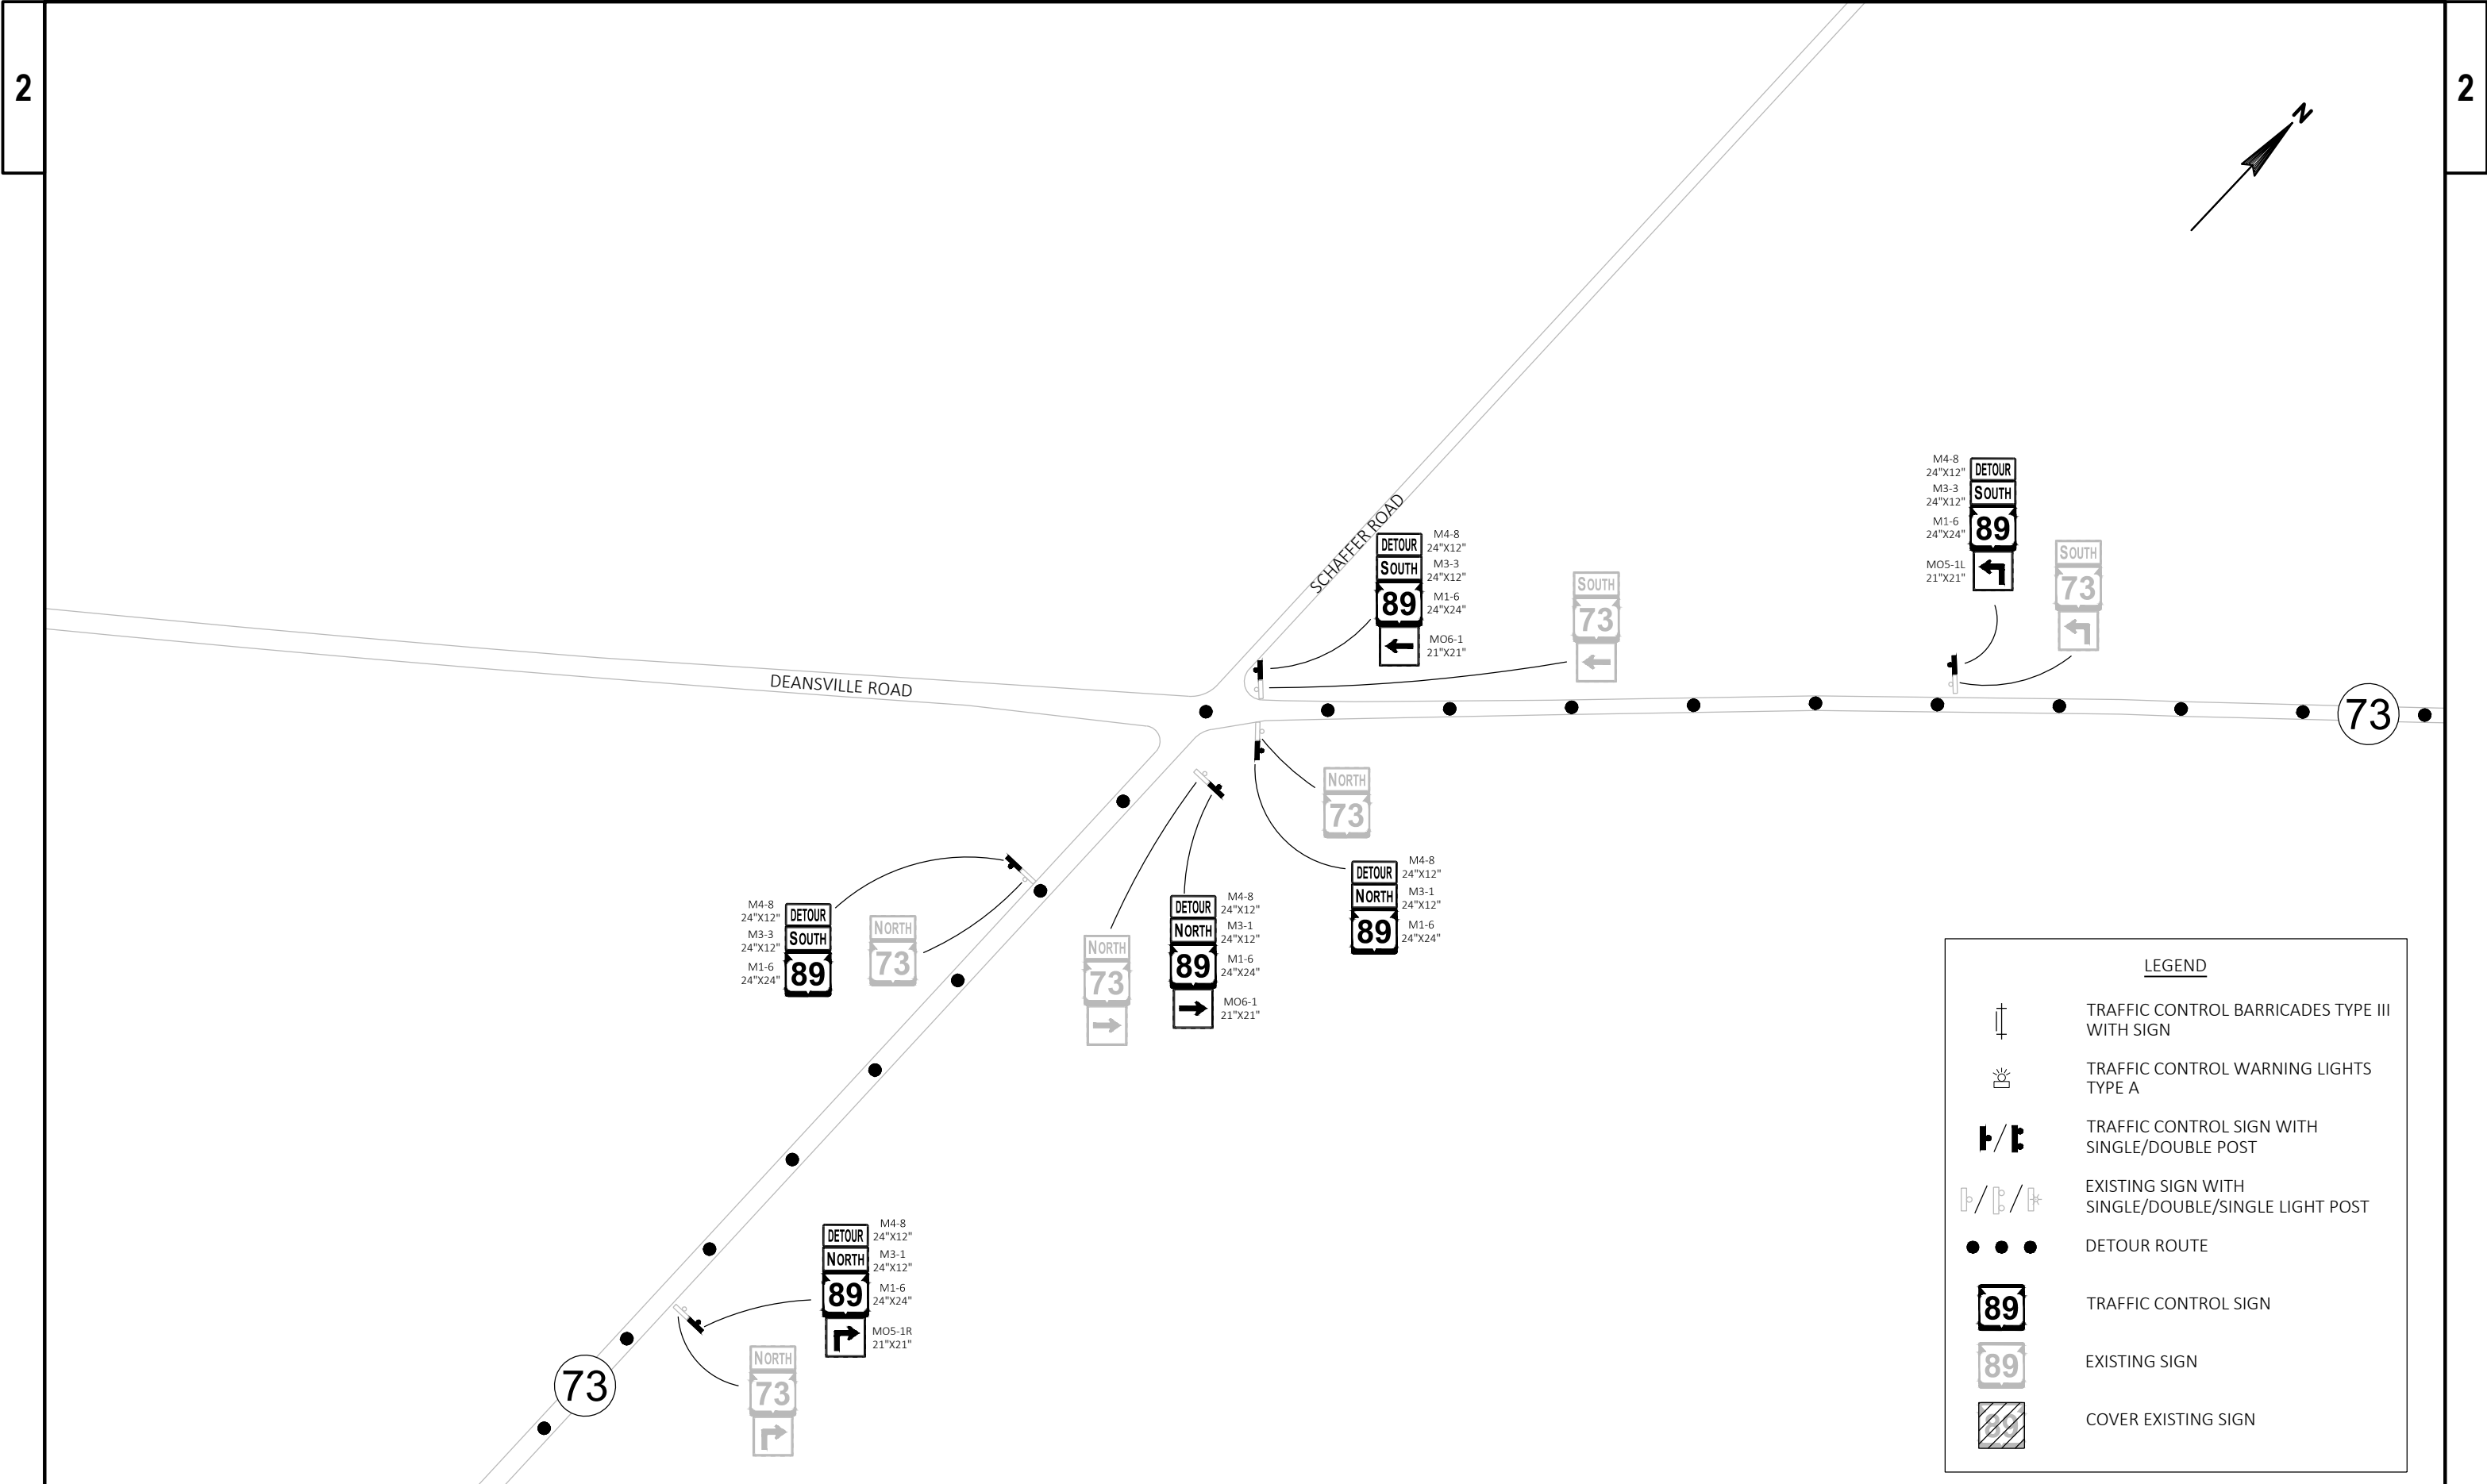

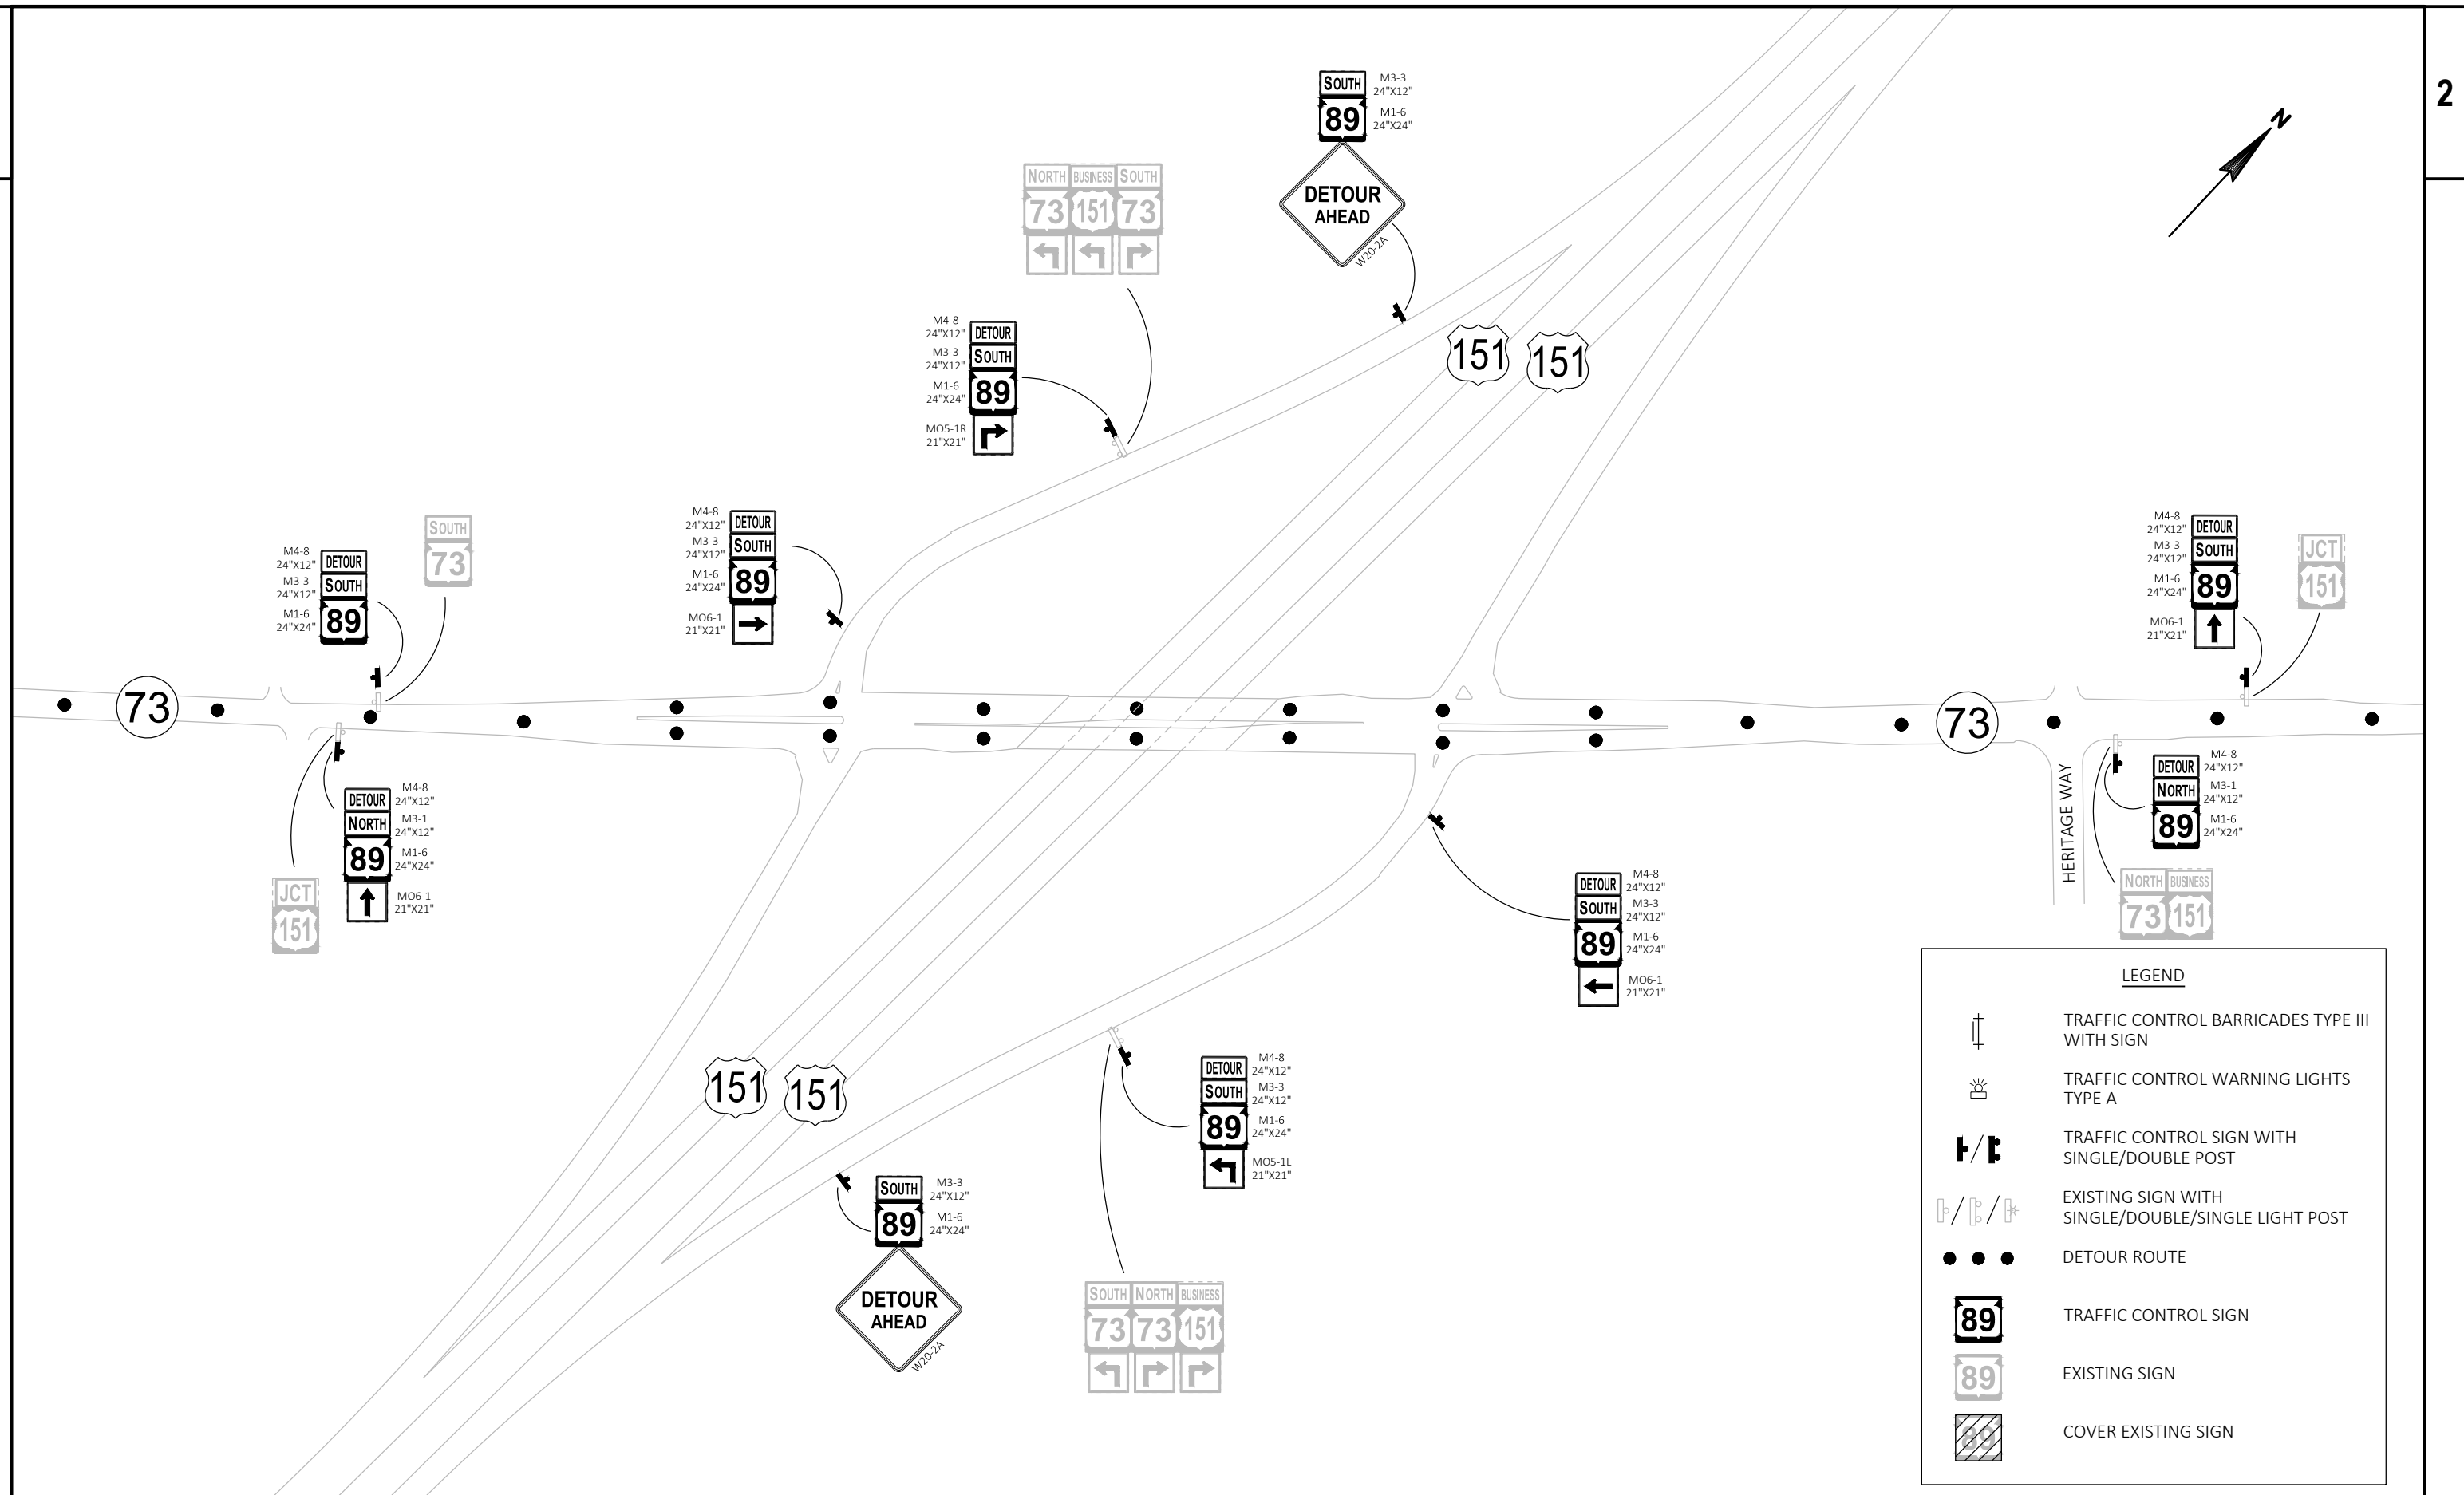

PROJECT NO: 3670-00-73


HWY: STH 89


COUNTY: DODGE


DETOUR - BLOWUP #4


SHEET


E

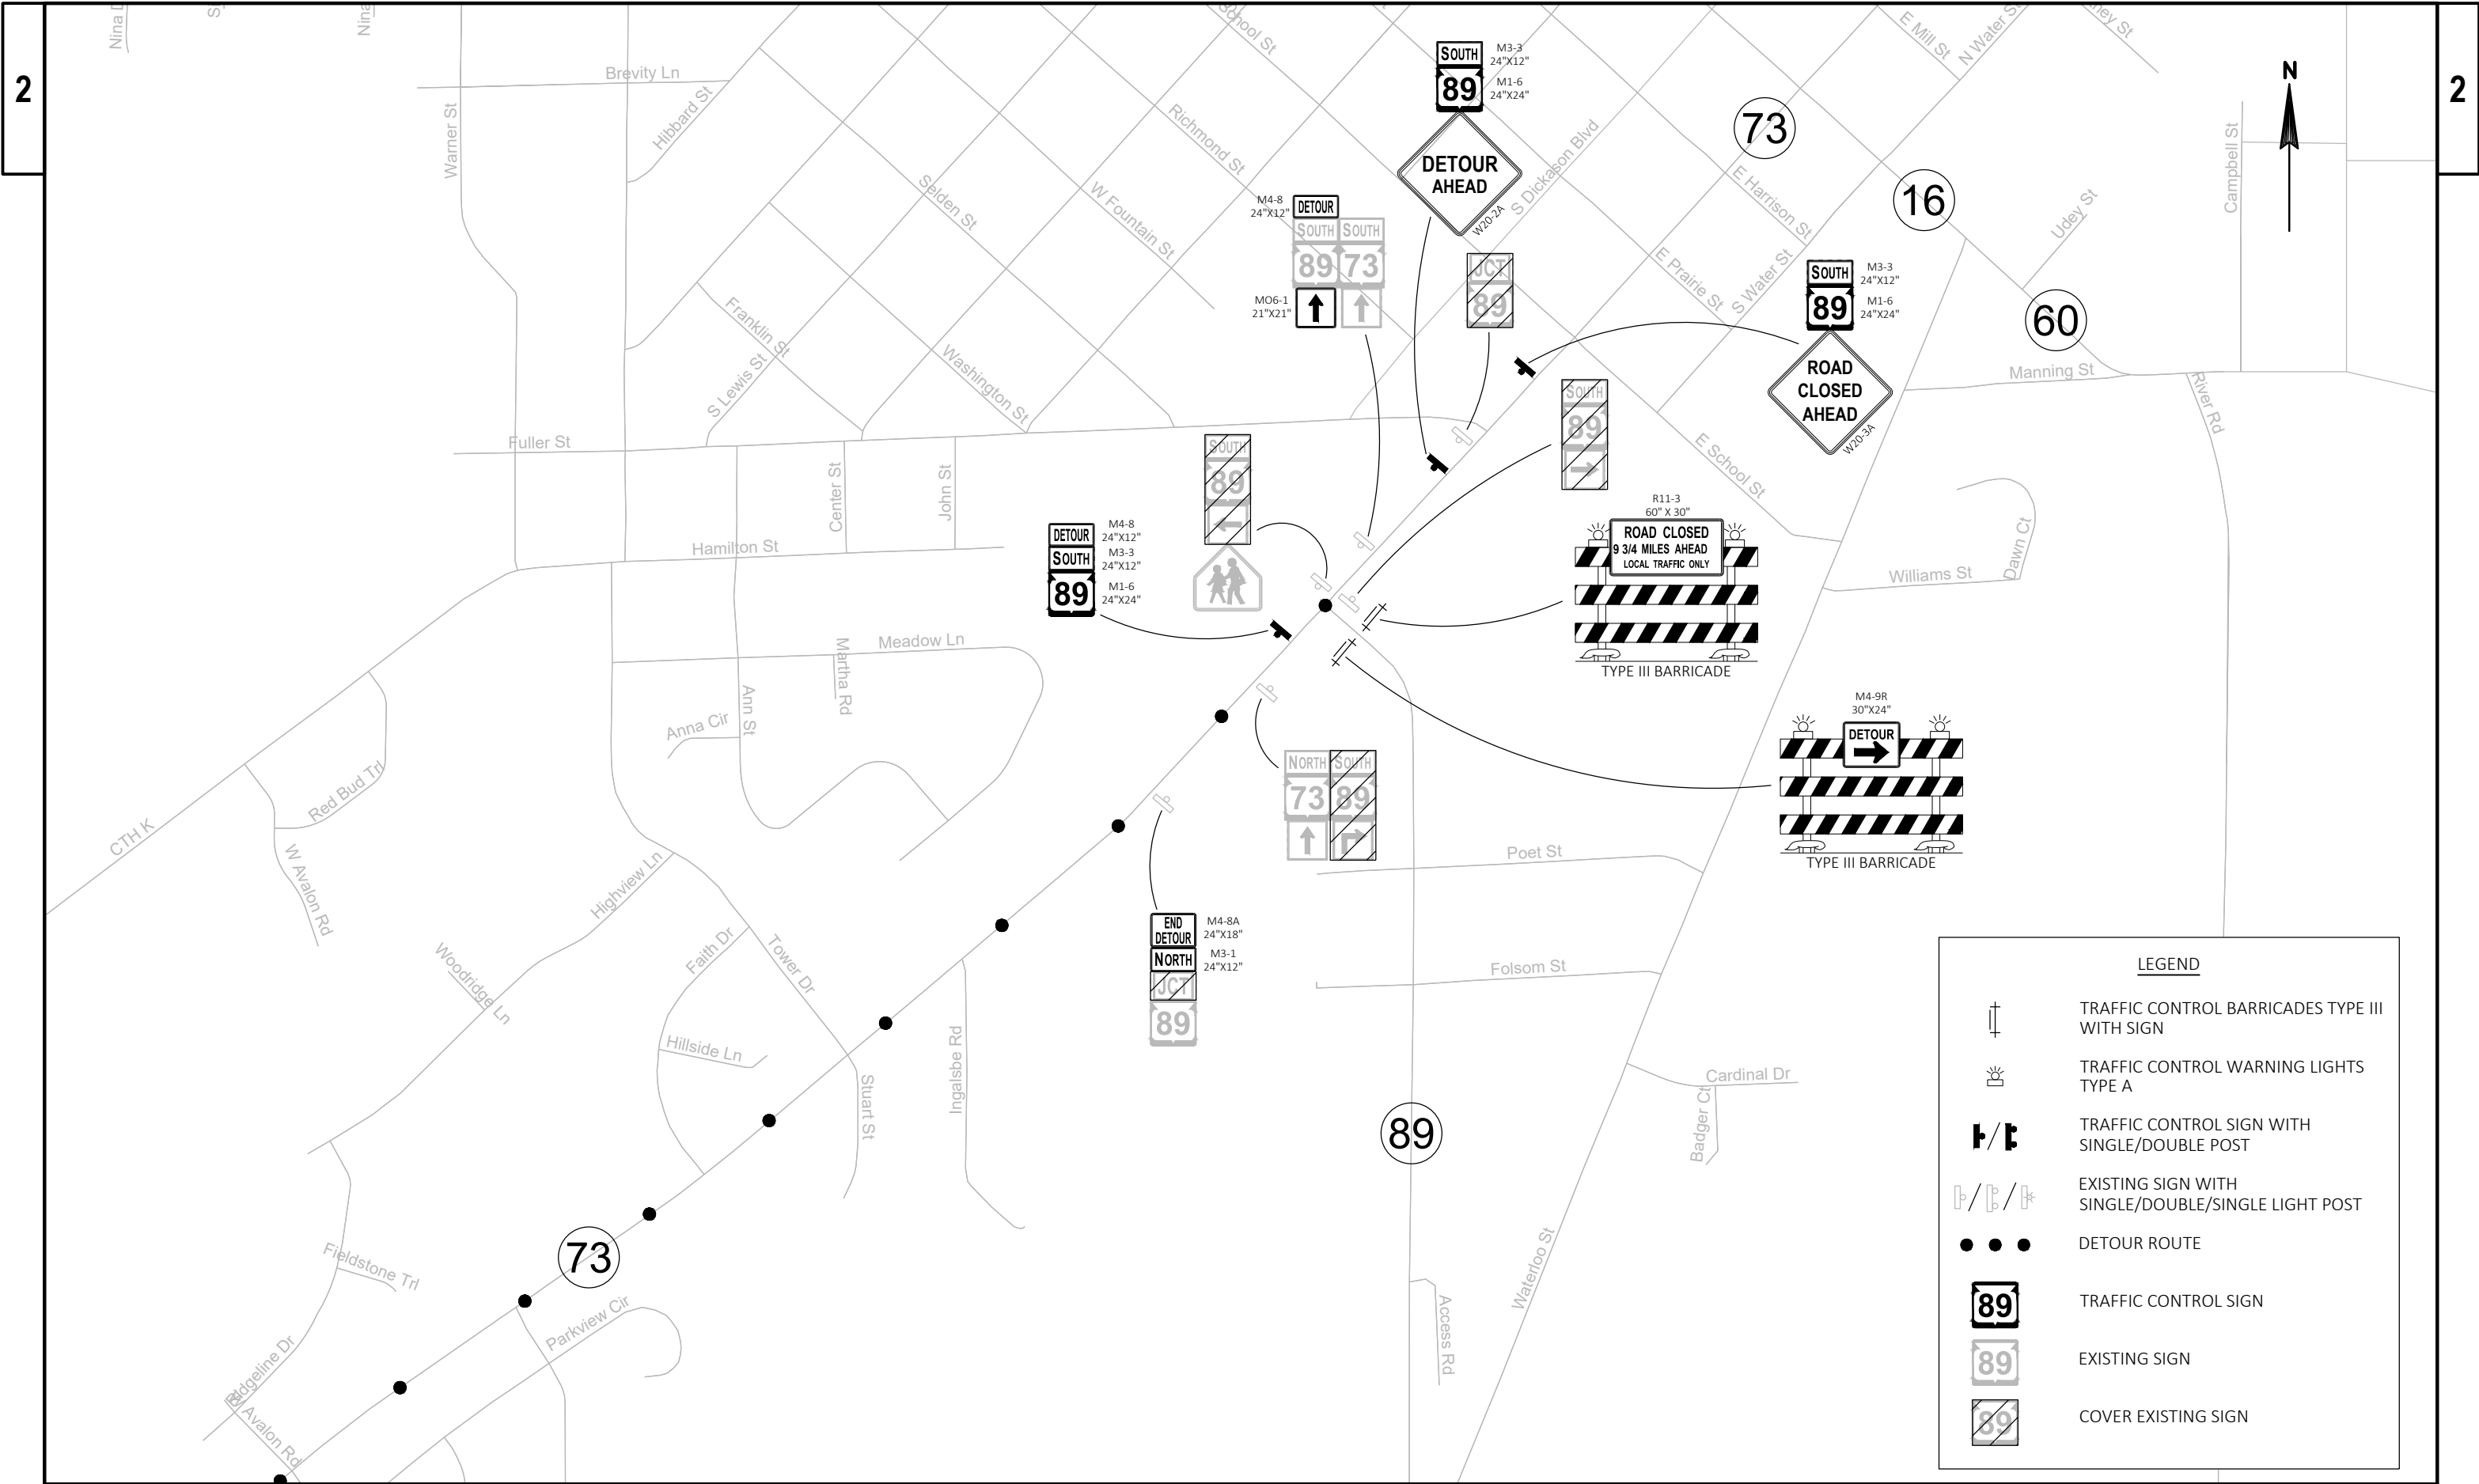

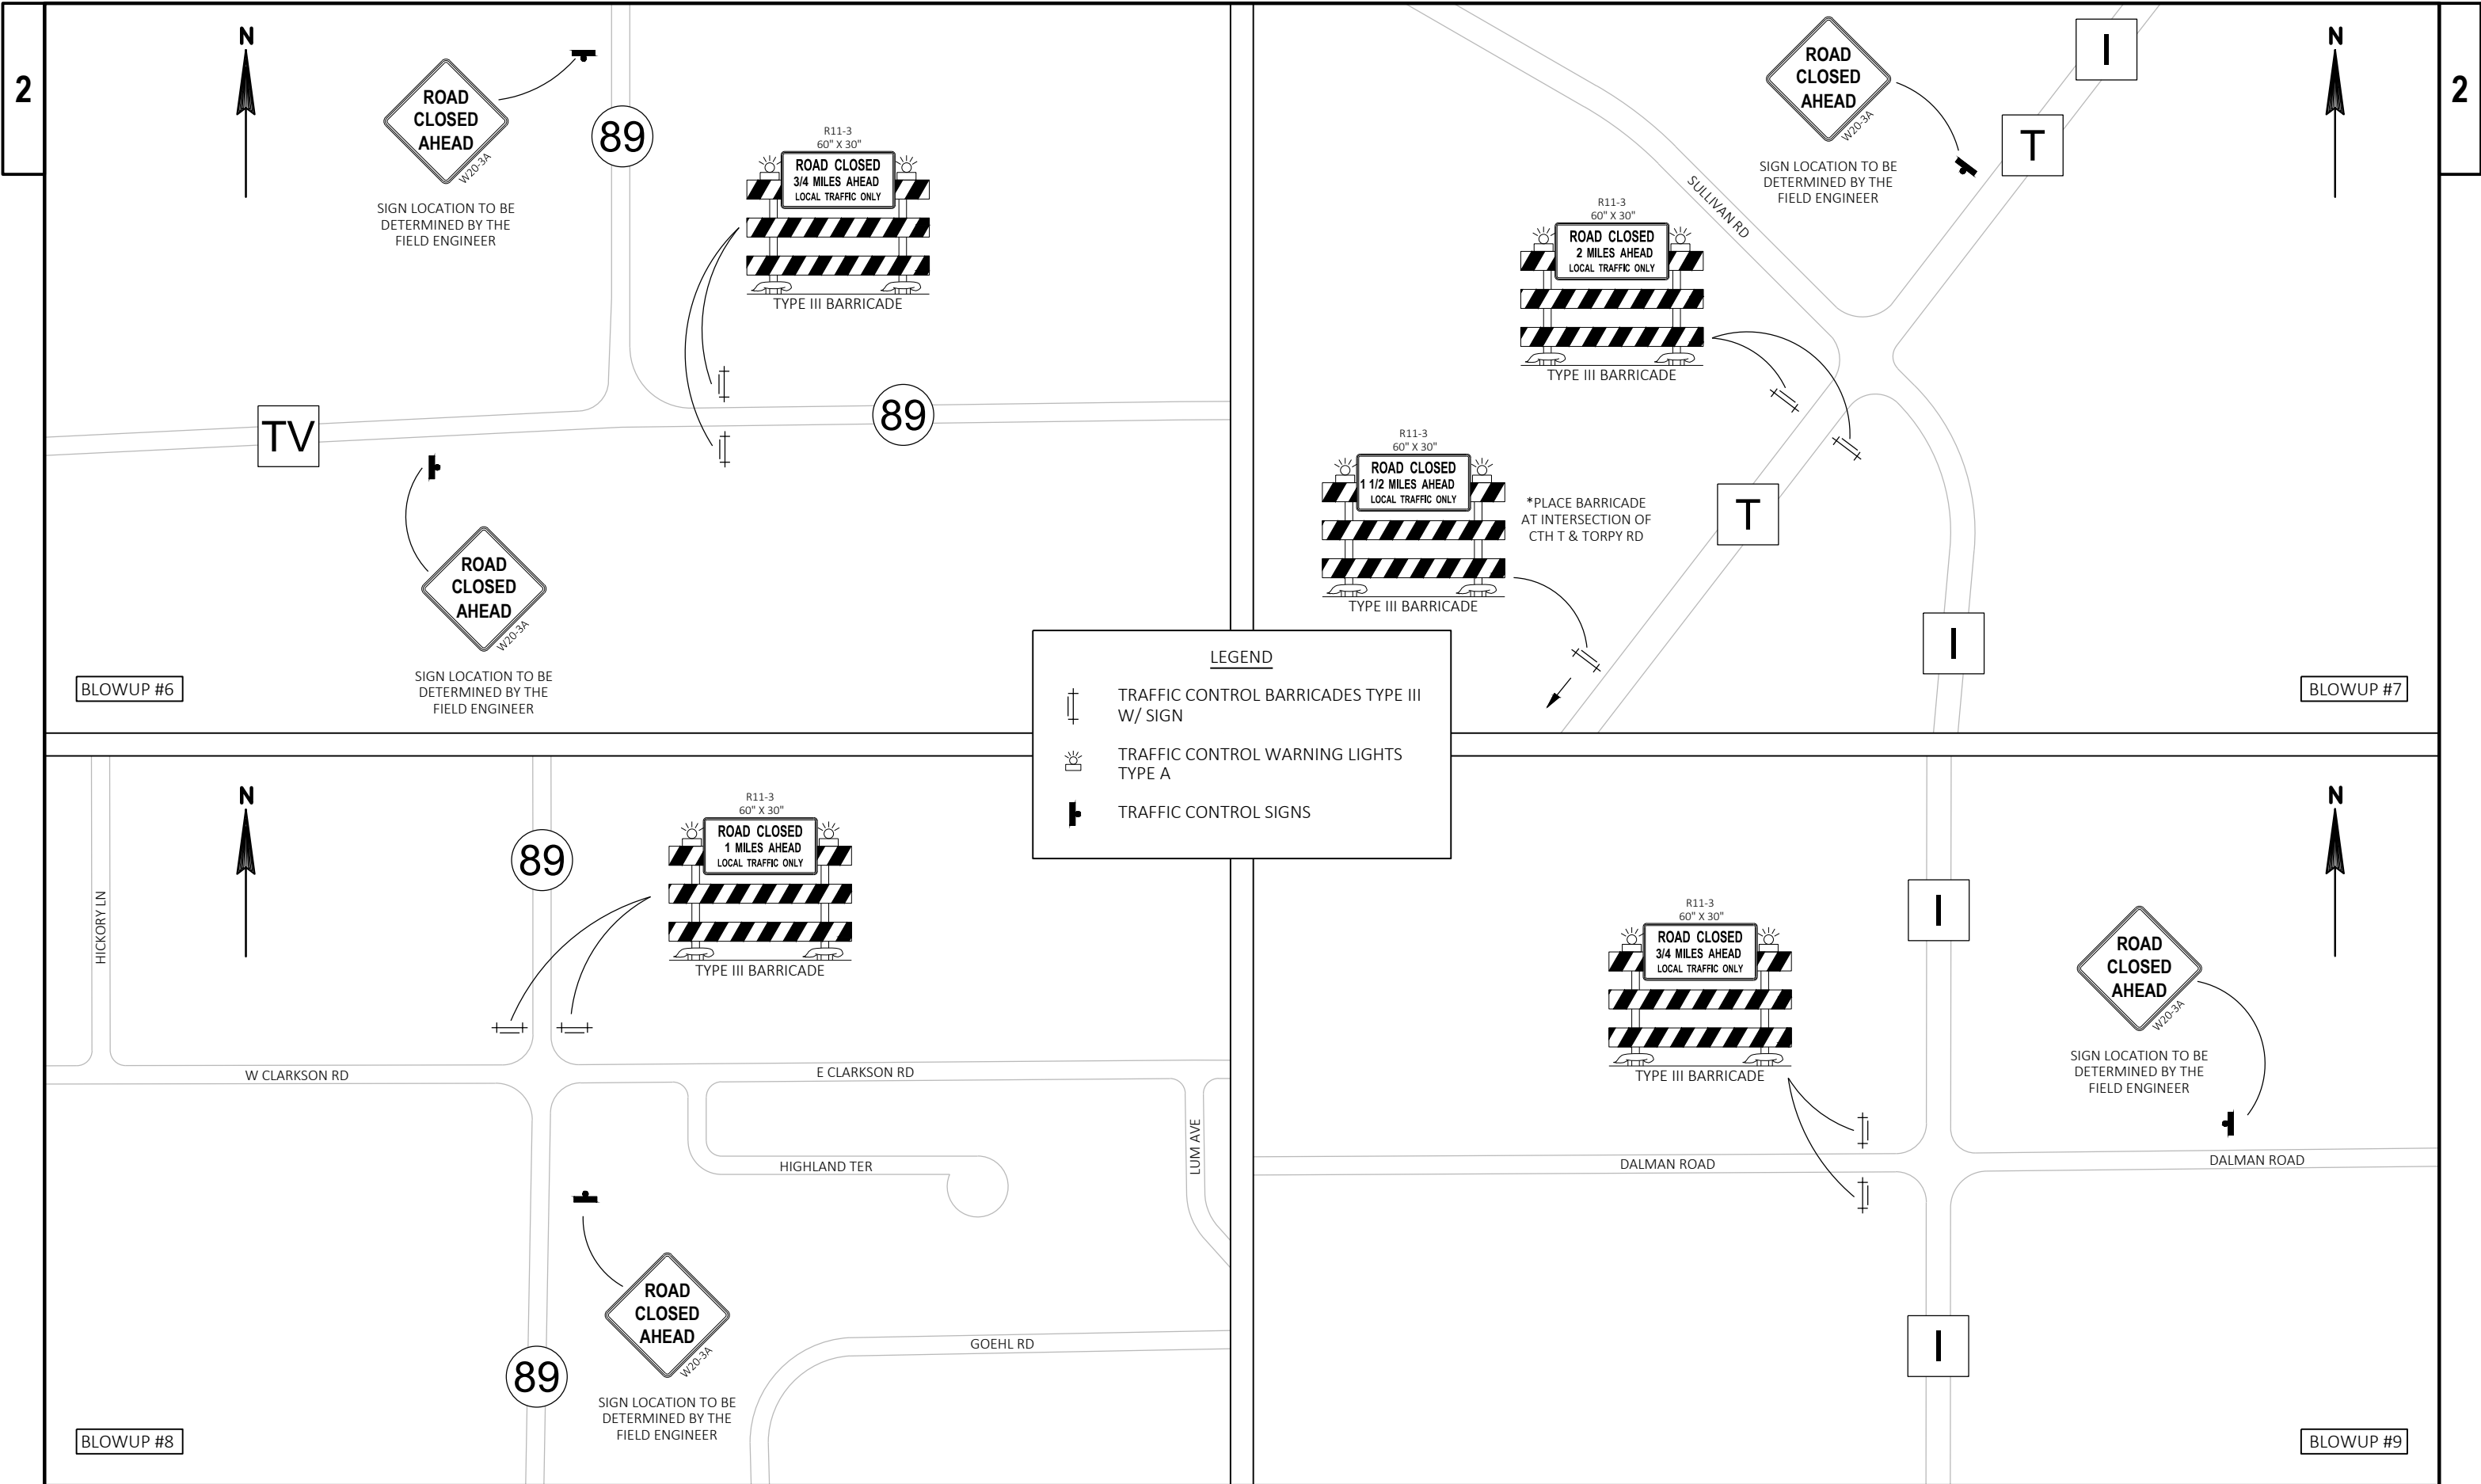

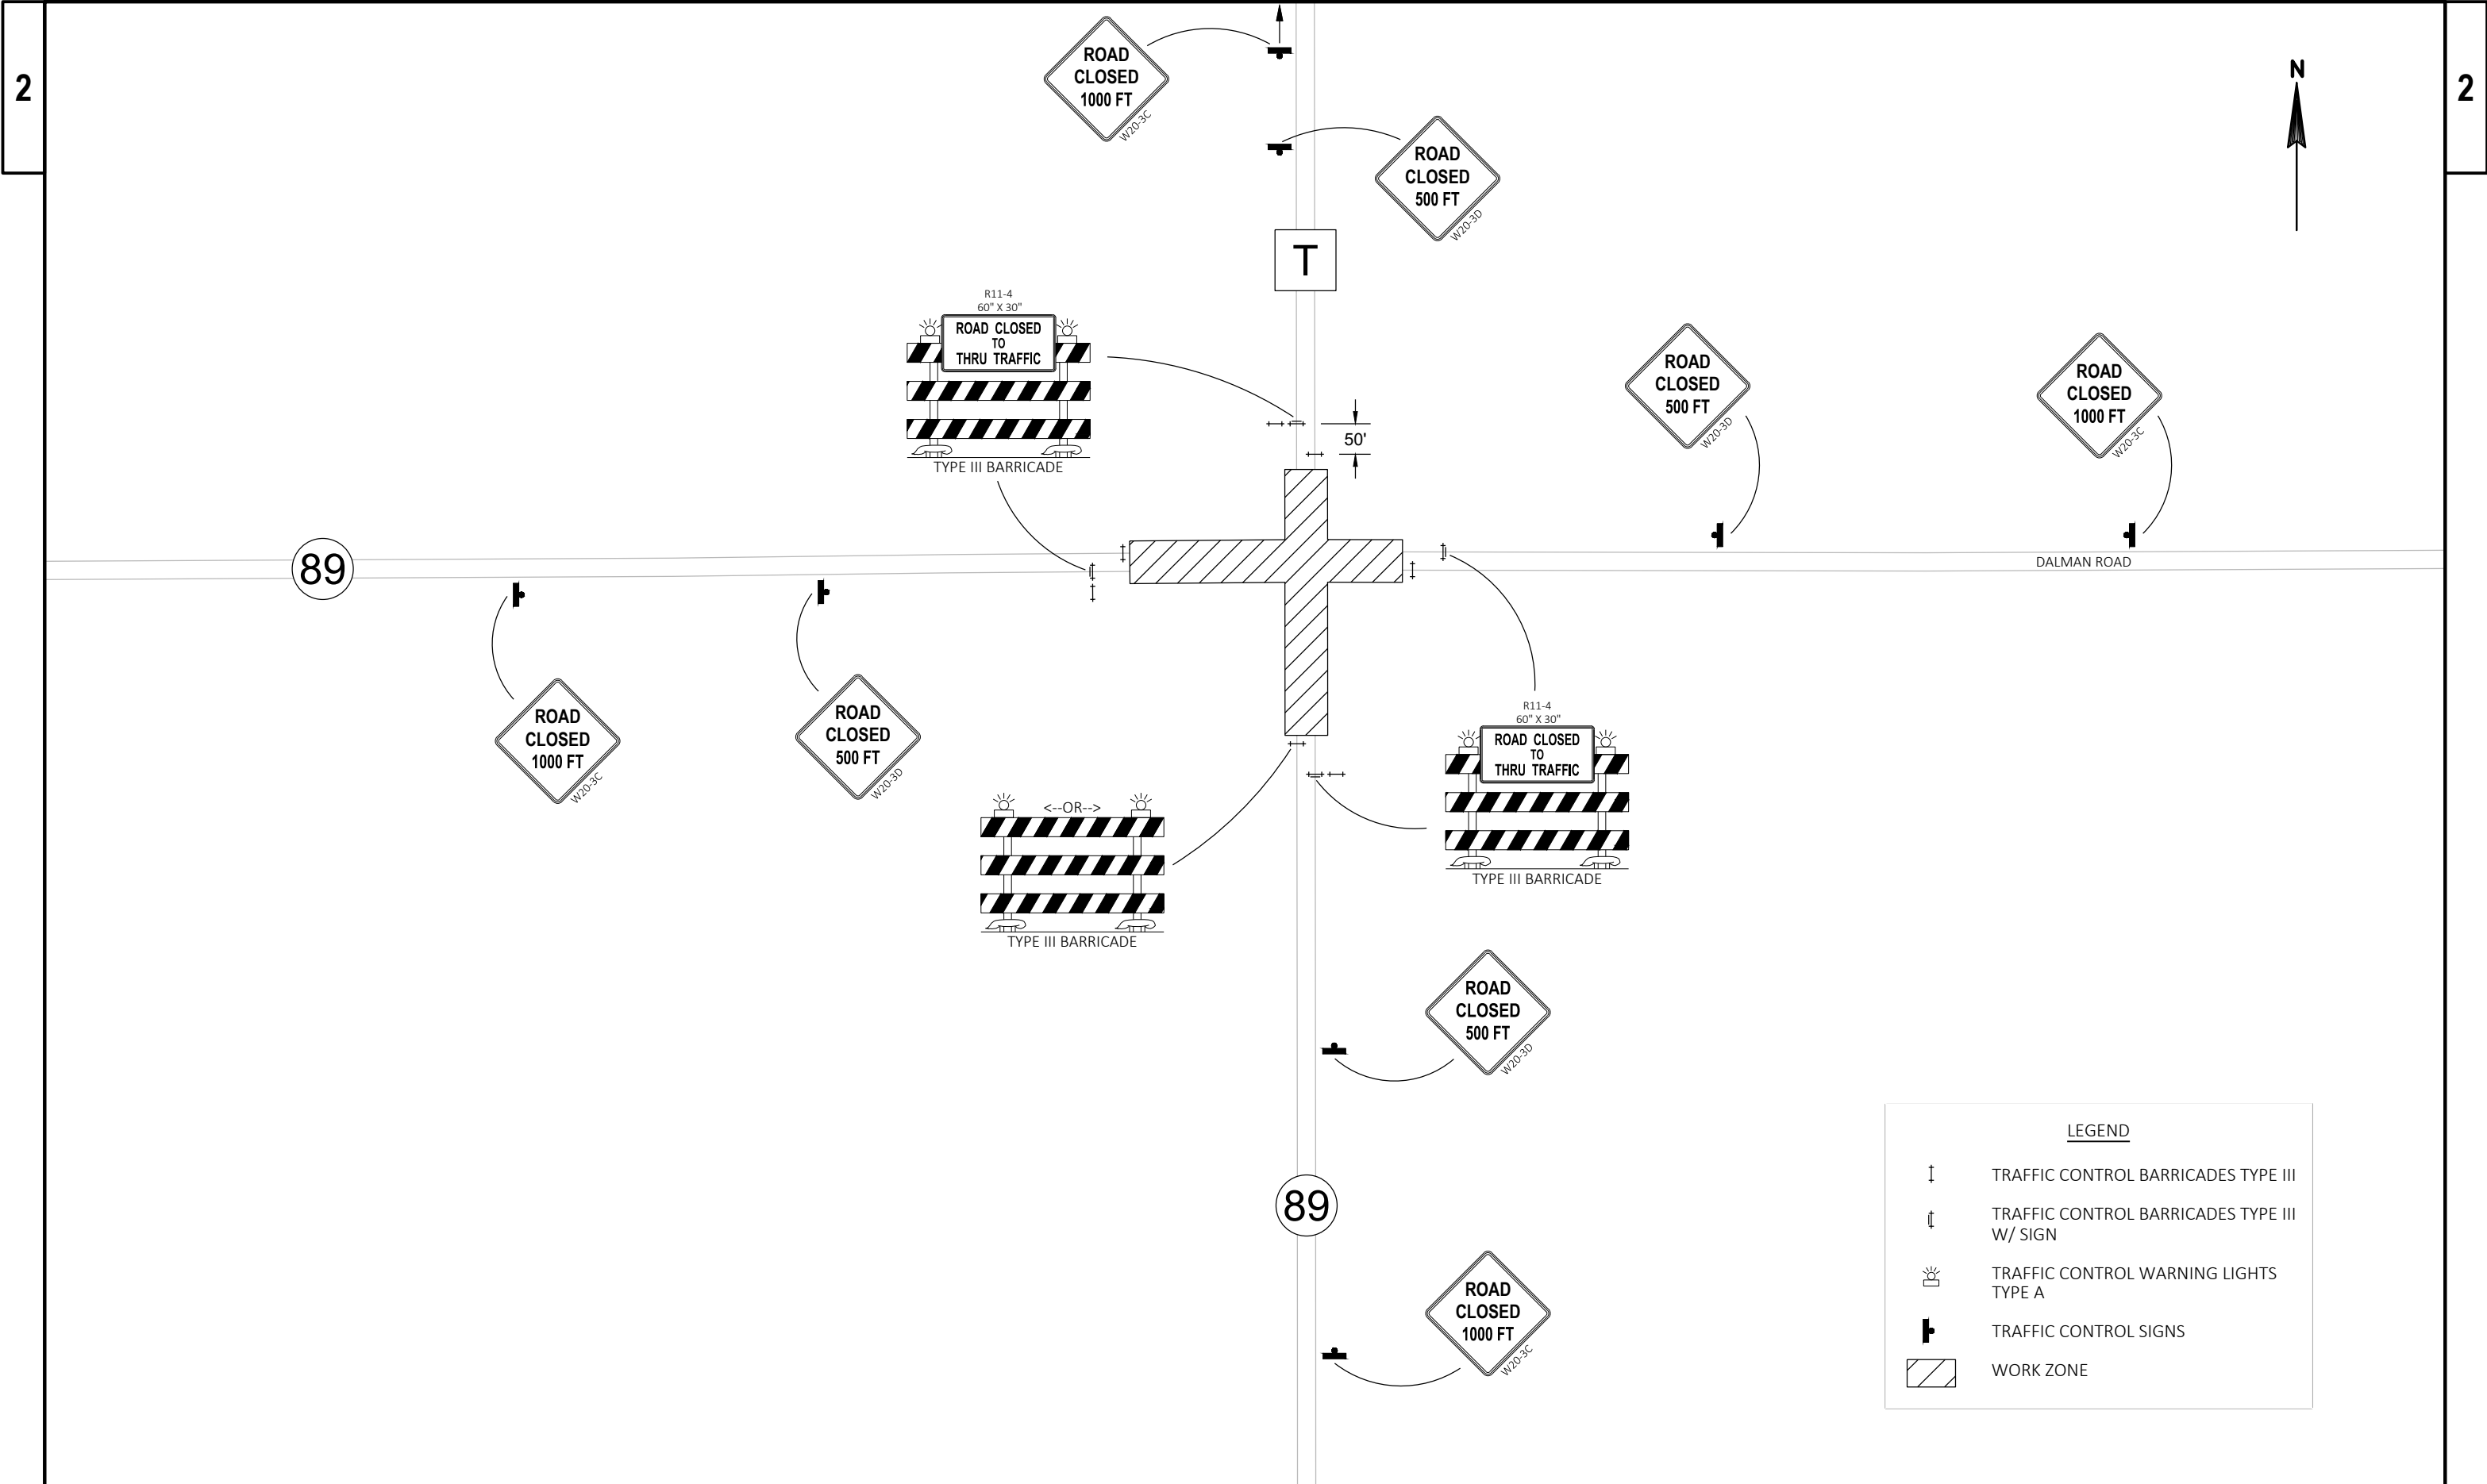

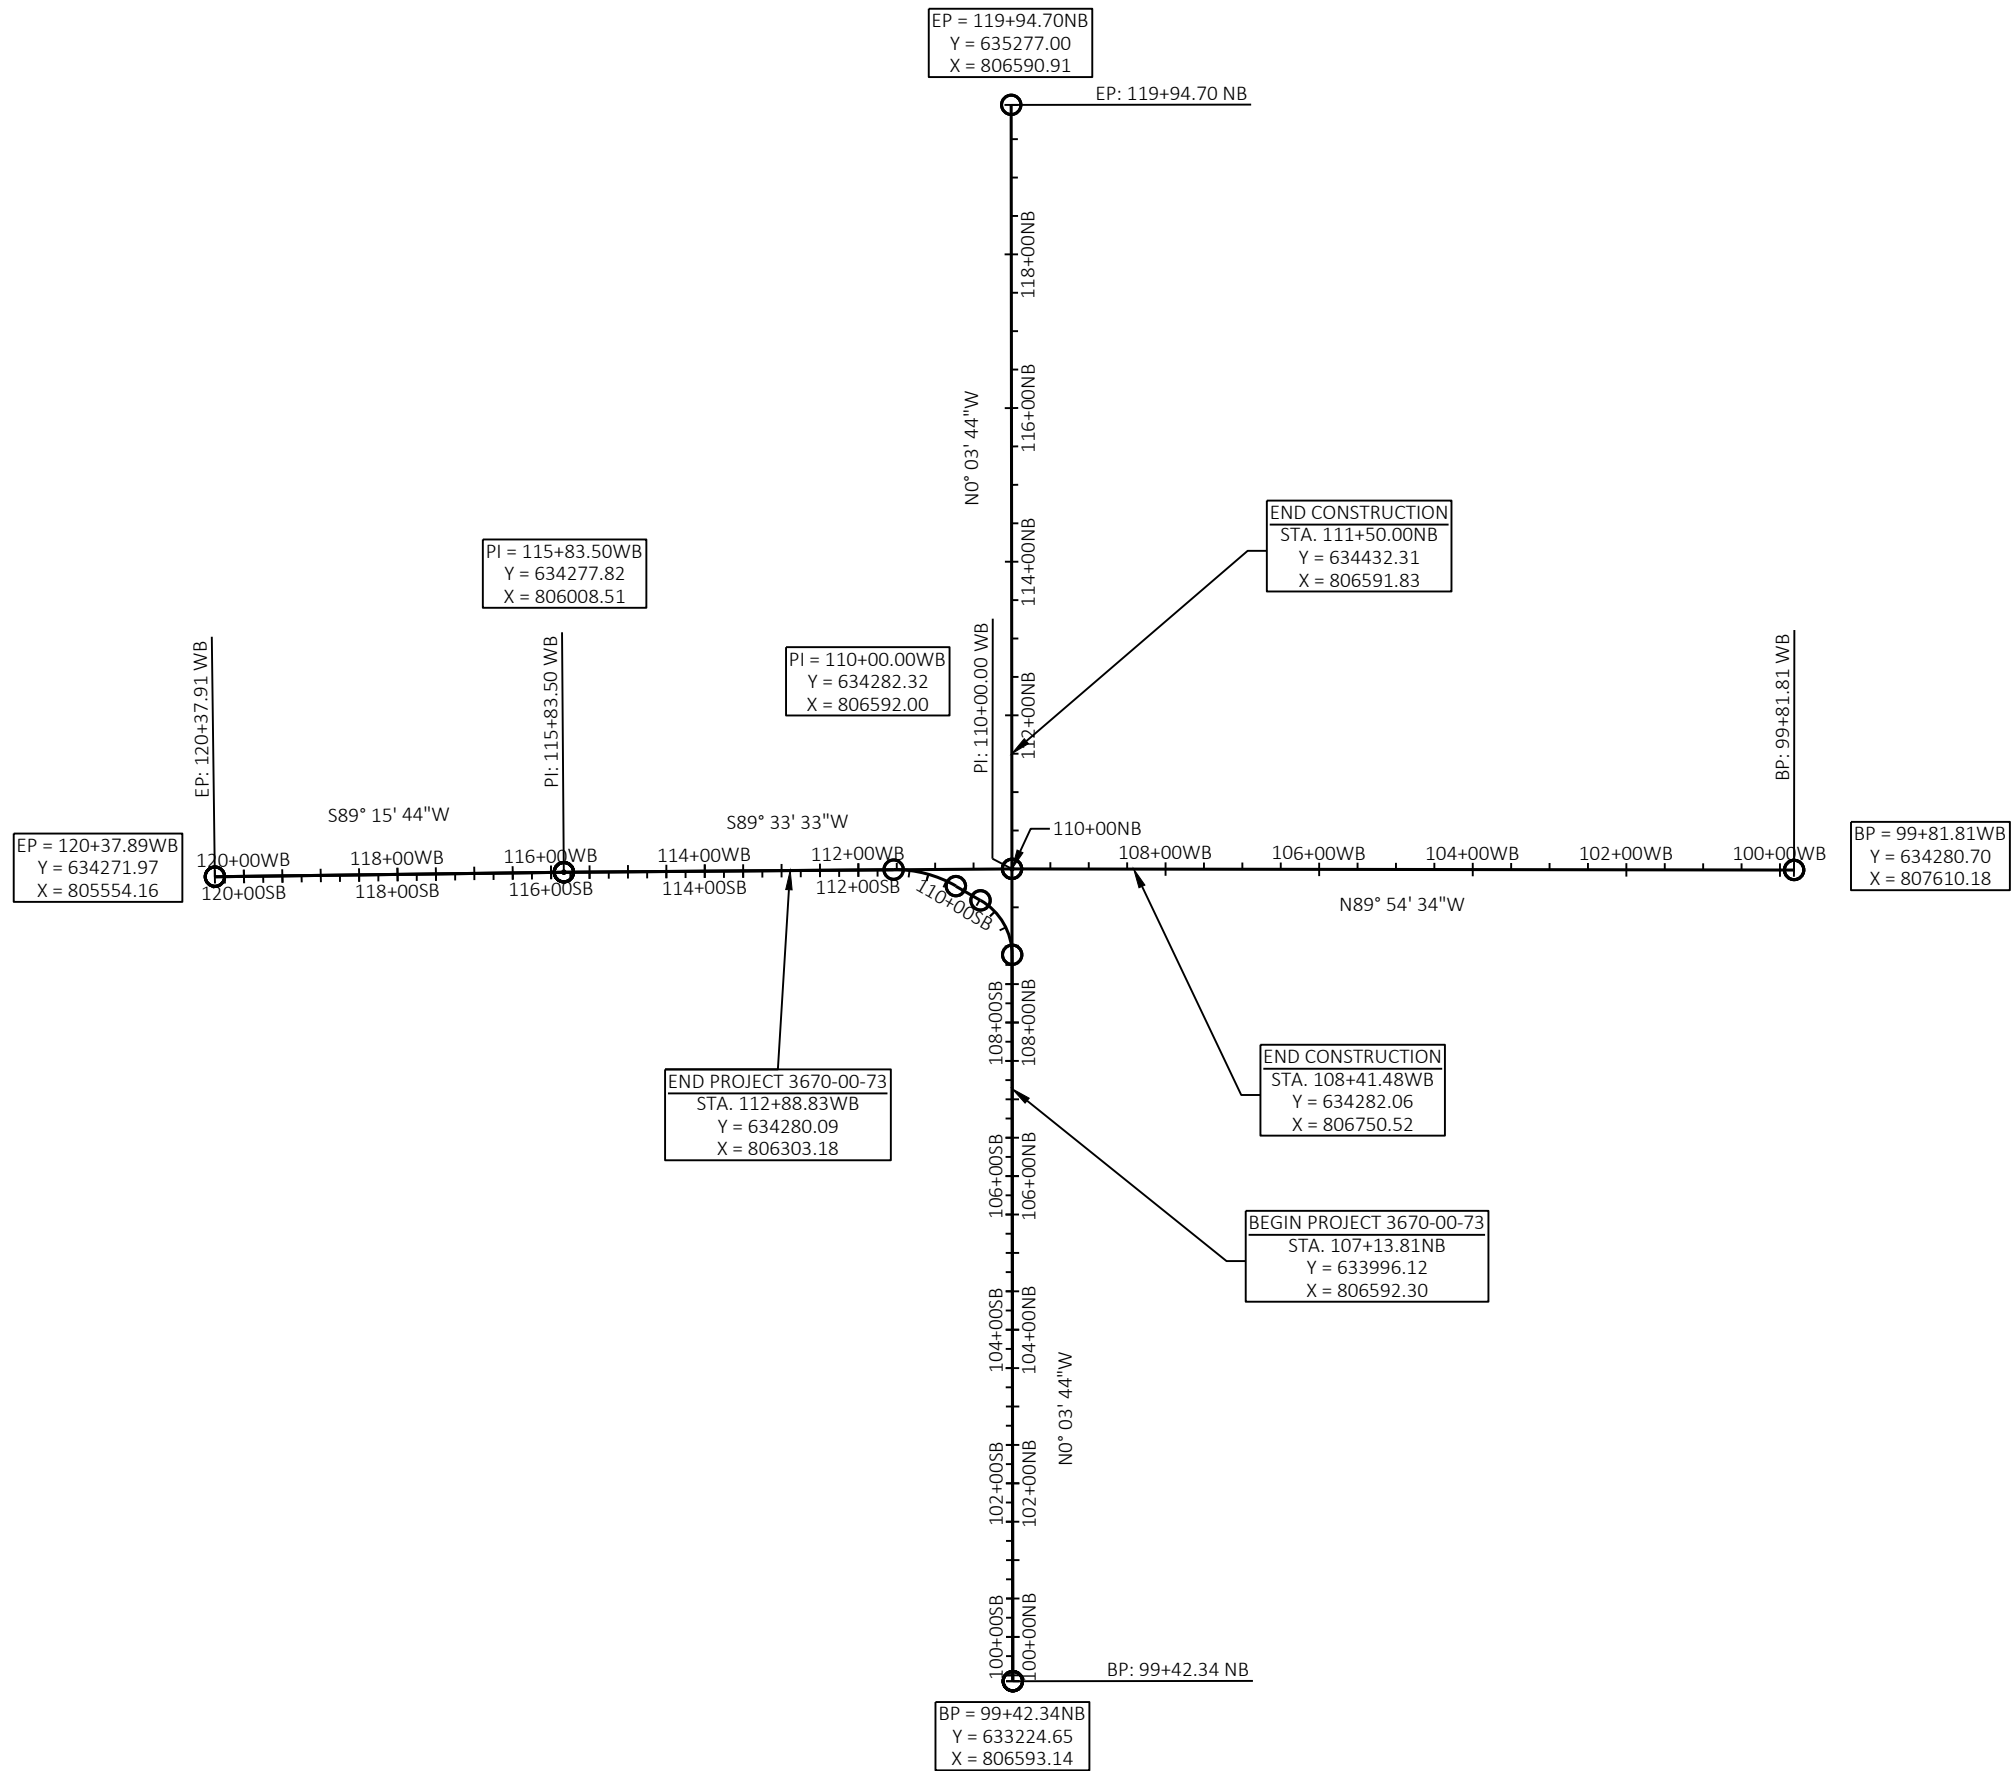

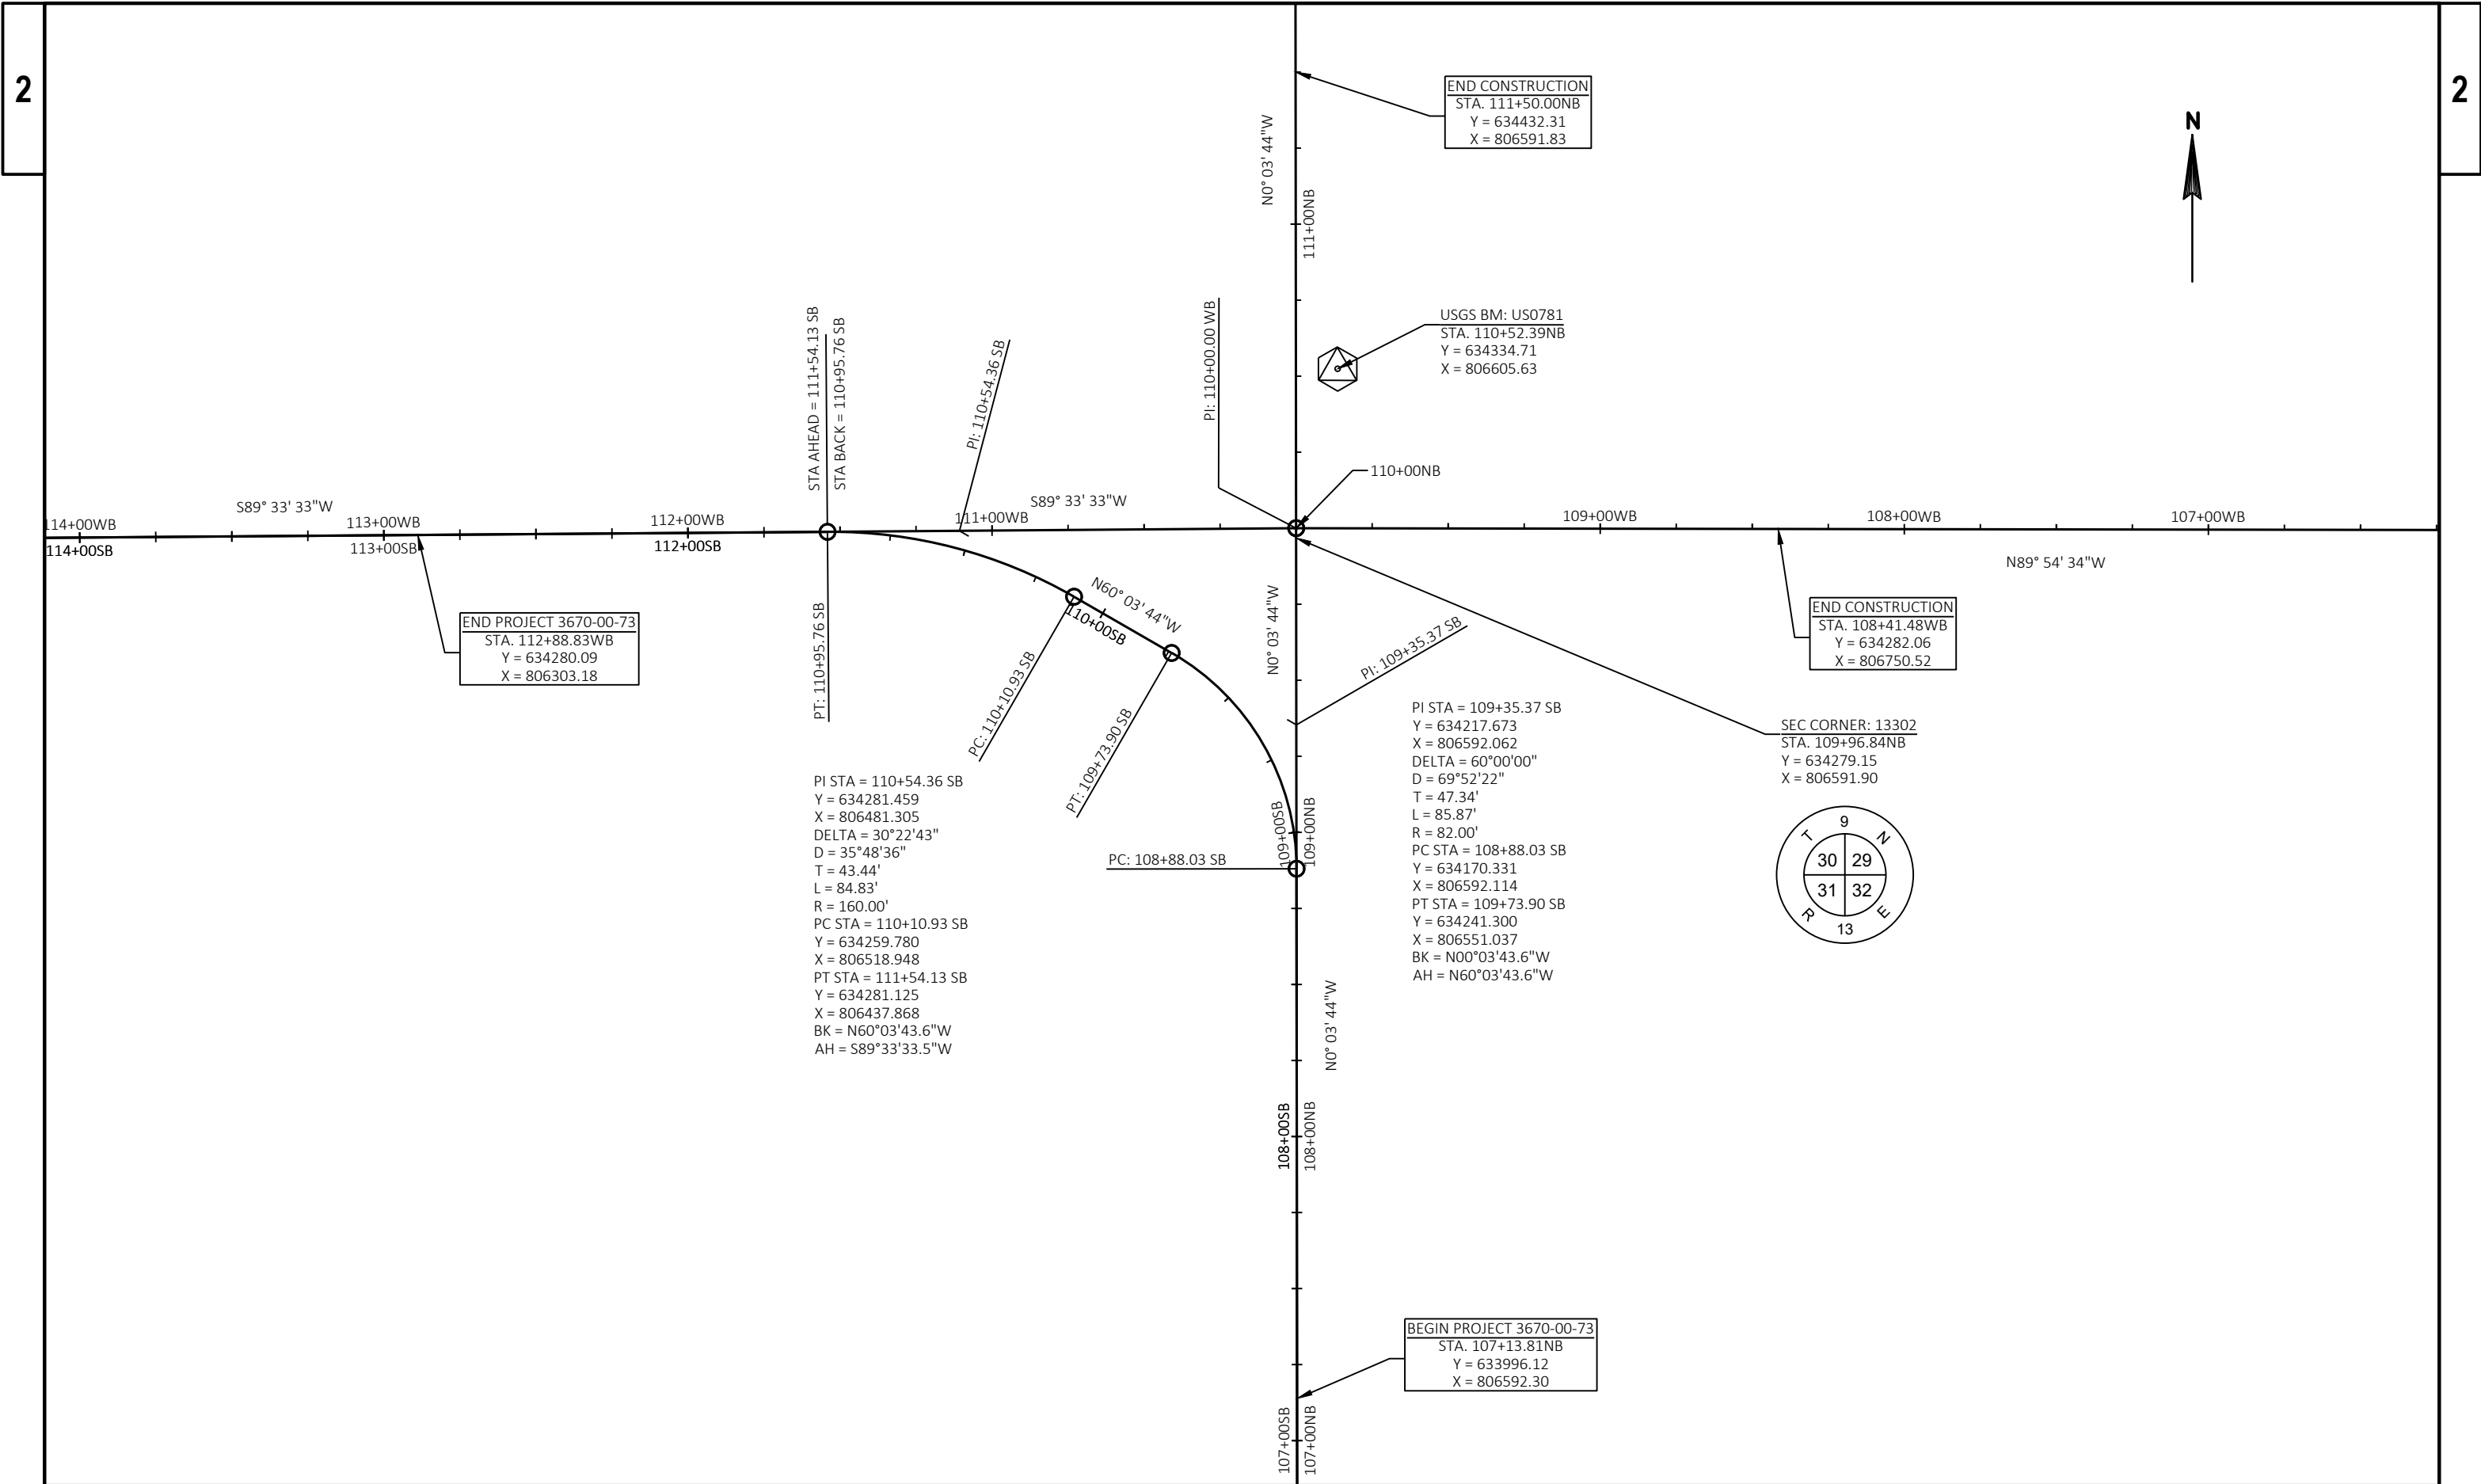

Estimate Of Quantities

3670-00-73

Line	Item	Item Description	Unit	Total	Qty
0002	201.0120	Clearing	ID	36.800	36.800
0004	201.0220	Grubbing	ID	36.800	36.800
0006	203.0100	Removing Small Pipe Culverts	EACH	2.000	2.000
0008	205.0100	Excavation Common	CY	3,789.000	3,789.000
0010	213.0100	Finishing Roadway (project) 01. 3670-00-73	EACH	1.000	1.000
0012	305.0110	Base Aggregate Dense 3/4-Inch	TON	138.000	138.000
0014	305.0120	Base Aggregate Dense 1 1/4-Inch	TON	1,543.000	1,543.000
0016	312.0110	Select Crushed Material	TON	2,668.000	2,668.000
0018	455.0605	Tack Coat	GAL	173.000	173.000
0020	460.2000	Incentive Density HMA Pavement	DOL	500.000	500.000
0022	460.5224	HMA Pavement 4 LT 58-28 S	TON	773.000	773.000
0024	465.0310	Asphaltic Curb	LF	54.000	54.000
0026	465.0315	Asphaltic Flumes	SY	17.000	17.000
0028	521.1018	Apron Endwalls for Culvert Pipe Steel 18-Inch	EACH	2.000	2.000
0030	521.1024	Apron Endwalls for Culvert Pipe Steel 24-Inch	EACH	2.000	2.000
0032	521.3118	Culvert Pipe Corrugated Steel 18-Inch	LF	52.000	52.000
0034	521.3124	Culvert Pipe Corrugated Steel 24-Inch	LF	52.000	52.000
0036	601.0553	Concrete Curb & Gutter 4-Inch Sloped 36-Inch Type D	LF	329.000	329.000
0038	602.2400	Concrete Safety Islands	SF	572.000	572.000
0040	618.0100	Maintenance And Repair of Haul Roads (project) 01. 3670-00-73	EACH	1.000	1.000
0042	619.1000	Mobilization	EACH	1.000	1.000
0044	624.0100	Water	MGAL	60.000	60.000
0046	625.0500	Salvaged Topsoil	SY	3,164.000	3,164.000
0048	628.1104	Erosion Bales	EACH	12.000	12.000
0050	628.1504	Silt Fence	LF	610.000	610.000
0052	628.1520	Silt Fence Maintenance	LF	610.000	610.000
0054	628.1905	Mobilizations Erosion Control	EACH	6.000	6.000
0056	628.1910	Mobilizations Emergency Erosion Control	EACH	3.000	3.000
0058	628.2004	Erosion Mat Class I Type B	SY	3,164.000	3,164.000
0060	628.7504	Temporary Ditch Checks	LF	250.000	250.000
0062	628.7555	Culvert Pipe Checks	EACH	4.000	4.000
0064	629.0210	Fertilizer Type B	CWT	3.000	3.000
0066	630.0130	Seeding Mixture No. 30	LB	84.000	84.000
0068	630.0200	Seeding Temporary	LB	42.000	42.000
0070	630.0500	Seed Water	MGAL	104.800	104.800
0072	633.5200	Markers Culvert End	EACH	4.000	4.000
0074	634.0616	Posts Wood 4x6-Inch X 16-FT	EACH	12.000	12.000
0076	634.0805	Posts Tubular Steel 2x2-Inch X 5-FT	EACH	1.000	1.000
0078	634.0812	Posts Tubular Steel 2x2-Inch X 12-FT	EACH	7.000	7.000

Estimate Of Quantities

3670-00-73

Line	Item	Item Description	Unit	Total	Qty
0080	637.0620	Sign Flags Permanent Type II	EACH	4.000	4.000
0082	637.2210	Signs Type II Reflective H	SF	123.620	123.620
0084	637.2230	Signs Type II Reflective F	SF	20.500	20.500
0086	638.2102	Moving Signs Type II	EACH	1.000	1.000
0088	638.2602	Removing Signs Type II	EACH	24.000	24.000
0090	638.3000	Removing Small Sign Supports	EACH	25.000	25.000
0092	642.5001	Field Office Type B	EACH	1.000	1.000
0094	643.0300	Traffic Control Drums	DAY	140.000	140.000
0096	643.0420	Traffic Control Barricades Type III	DAY	960.000	960.000
0098	643.0705	Traffic Control Warning Lights Type A	DAY	1,640.000	1,640.000
0100	643.0715	Traffic Control Warning Lights Type C	DAY	140.000	140.000
0102	643.0900	Traffic Control Signs	DAY	6,200.000	6,200.000
0104	643.0920	Traffic Control Covering Signs Type II	EACH	9.000	9.000
0106	643.1050	Traffic Control Signs PCMS	DAY	28.000	28.000
0108	643.5000	Traffic Control	EACH	1.000	1.000
0110	645.0220	Geogrid Type SR	SY	4,158.000	4,158.000
0112	646.1020	Marking Line Epoxy 4-Inch	LF	2,329.000	2,329.000
0114	646.3020	Marking Line Epoxy 8-Inch	LF	139.000	139.000
0116	646.6120	Marking Stop Line Epoxy 18-Inch	LF	55.000	55.000
0118	646.6220	Marking Yield Line Epoxy 18-Inch	EACH	6.000	6.000
0120	646.7120	Marking Diagonal Epoxy 12-Inch	LF	86.000	86.000
0122	650.4500	Construction Staking Subgrade	LF	1,033.000	1,033.000
0124	650.5000	Construction Staking Base	LF	1,033.000	1,033.000
0126	650.5500	Construction Staking Curb Gutter and Curb & Gutter	LF	329.000	329.000
0128	650.6000	Construction Staking Pipe Culverts	EACH	2.000	2.000
0130	650.9910	Construction Staking Supplemental Control (project) 01. 3670-00-73	LS	1.000	1.000
0132	650.9920	Construction Staking Slope Stakes	LF	1,033.000	1,033.000
0134	690.0150	Sawing Asphalt	LF	96.000	96.000
0136	SPV.0060	Special 01. Landmark Reference Monuments Special	EACH	2.000	2.000
0138	SPV.0060	Special 02. Research and Locate Existing Land Parcel Monuments	EACH	2.000	2.000
0140	SPV.0060	Special 03. Verify and Replace Existing Land Parcel Monuments	EACH	2.000	2.000
0142	SPV.0060	Special 04. Verify Landmark Reference Monuments	EACH	2.000	2.000

CLEARING & GRUBBING							BASE ITEMS						
CATEGORY	STATION	OFFSET	LOCATION	201.0120	201.0220	REMARKS	CATEGORY	LOCATION	305.0110	305.0120	312.0110	624.0100	645.0220
				CLEARING ID	GRUBBING ID				AGGREGATE DENSE 3/4-INCH TON	AGGREGATE DENSE 1 1/4-INCH TON	SELECT CRUSHED MATERIAL TON	WATER MGAL	GEOGRID TYPE SR SY
0010	108+46 'WB'	34' RT	DALMAN RD	20.0	20.0	POSSIBLE REMOVAL	0010	SOUTHEAST CORNER	30	353	558	-	957
0010	109+17 'WB'	36' LT	DALMAN RD	9.2	9.2	REMOVAL	0010	SOUTHWEST CORNER	59	595	930	-	1596
0010	109+17 'WB'	36' LT	DALMAN RD	7.6	7.6	REMOVAL	0010	NORTHEAST CORNER	18	223	354	-	607
							0010	NORTHWEST CORNER	31	372	583	-	998
							0010	PROJECT LIMITS	-	-	-	41.1	-
							0010	PROJECT LIMITS	-	-	-	16.5	-
							0010	UNDISTRIBUTED	-	-	243	2.4	-
							FOR COMPACTION FOR DUST CONTROL						
TOTAL 0010				36.8	36.8		TOTAL 0010						
									138	1543	2668	60.0	4158

Division	From/To Station	Location	205.0100 Common Excavation (1)		Salvaged/Unusable Pavement Material (4)	Available Material (5)	Reduced EBS in Fill (9)	Expanded EBS Backfill (11)	Unexpanded Fill	Expanded Fill (13)	Mass Ordinate +/- (14)	Waste	Comment:
			Cut (2)	EBS Excavation (3)			Factor 1.00	Factor 1.00		Factor 1.25			
Intersection													
STH 89 NB													
	107+14 'NB' - 109+85 'NB'	STH 89 - SOUTH	1,520	0	99	1,421	0	0	42	53	1,368	1,368	
	110+25 'NB' - 111+50 'NB'	CTH T - NORTH	474	0	70	404	0	0	141	176	228	228	
STH 89 SB													
	108+88 'SB' - 110+96 'SB'	STH 89 - SW	601	0	137	464	0	0	3	4	460	460	
STH 89 WB													
	108+41 'WB' - 110+00 'WB'	DALMAN - EAST	578	0	66	512	0	0	25	31	481	481	
	110+00 'WB' - 112+89 'WB'	STH 89 - WEST	477	0	90	387	0	0	152	190	197	197	
UNDISTRIBUTED													
		UNDISTRIBUTED	0	139	0	0	139	139	0	0	139	139	
Intersection Subtotal			3,650	139	462	3,188	139	139	363	454	2,873	2,873	
Grand Total			3,650	139	462	3,188	139	139	363	454	2,873	2,873	
Total Common Exc			3,789										

Notes:
(1) Common Excavation is the sum of the Cut and EBS Excavation columns. Item number 205.0100
(2) Salvaged/Unsuable Pavement Material is included in Cut.
(3) EBS Excavation to be backfilled with select crushed material or breaker run.
(4) Salvaged/Unusable Pavement Material
(5) Available Material = Cut - Salvaged/Unusuable Pavement Material
(11) Expanded EBS Backfill - This is to be filled with Select Borrow material. EBS Backfill Factor = 1. Item number 208.1100
(13) Expanded Fill Factor = 1.25
(14) The Mass Ordinate + or - Qty calculated for the Division. Plus quantity indicates an excess of material within the Division. Minus indicates a shortage of material within the Division.

3

HMA PAVEMENT ITEMS				
455.0605 460.5224 TACK HMA COAT PAVEMENT 4 LT 58-28 S				
CATEGORY	LOCATION	GAL	TON	REMARKS
0010	SOUTHEAST CORNER	40	180	STH 89 NB RT, DALMAN RD LT
0010	SOUTHWEST CORNER	64	288	STH 89 NB LT, STH 89 WB LT
0010	NORTHEAST CORNER	26	114	CTH T RT, DALMAN RD RT
0010	NORTHWEST CORNER	43	191	CTH T LT, STH 89 WB RT
TOTAL 0010		173	773	

CULVERT PIPES									
203.0100 521.1018 521.1024 521.3118 521.3124 633.5200 650.6000 REMOVING APRON ENDWALLS APRON ENDWALLS CULVERT PIPE CULVERT PIPE MARKERS CONSTRUCTION SMALL FOR CULVERT FOR CULVERT CORRUGATED CORRUGATED CULVERT STAKING PIPE PIPE STEEL PIPE STEEL STEEL 18-INCH STEEL 24-INCH END PIPE CULVERTS 18-INCH 24-INCH (0.064 THICK) (0.064 THICK) EACH PIPE EACH EACH EACH LF LF EACH CULVERTS									
CATEGORY	STATION	LOCATION	EACH	EACH	EACH	LF	LF	EACH	EACH
0010	109+08 'WB'	DALMAN RD	-	2	-	52	-	2	1
0010	109+52 'WB'	DALMAN RD	1	-	-	-	-	-	-
0010	112+02 'WB'	STH 89	1	-	2	-	52	2	1
TOTAL 0010			2	2	2	52	52	4	2

3

ASPHALT FLUME ITEMS				
465.0310 465.0315 ASPHALTIC ASPHALTIC CURB FLUMES				
CATEGORY	STATION	LOCATION	LF	SY
0010	110+60 'NB'	CTH T - RT	27	8
0010	110+74 'NB'	CTH T - LT	27	9
TOTAL 0010			54	17

MOBILIZATION ITEMS				
619.1000 628.1905 628.1910 MOBILIZATION MOBILIZATIONS MOBILIZATIONS EROSION EROSION EROSION CONTROL EMERGENCY EROSION EACH EACH EACH				
0010	PROJECT LIMITS	1	6	3
TOTAL 0010		1	6	3

CONCRETE ITEMS					
		601.0553	602.2400	650.5500	
		CONCRETE CURB	CONCRETE	CONSTRUCTION	
		& GUTTER	SAFETY	STAKING CURB	
		4-INCH SLOPED	ISLANDS	GUTTER AND	
		36-INCH TYPE D		CURB & GUTTER	
CATEGORY	LOCATION	LF	SF	LF	REMARKS
0010	SOUTHEAST CORNER	92	-	92	CHANNELIZED ISLAND
0010	SOUTHWEST CORNER	114	572	114	
0010	NORTHEAST CORNER	60	-	60	
0010	NORTHWEST CORNER	63	-	63	
TOTAL 0010		329	572	329	

EROSION CONTROL ITEMS												
625.0500 628.1104 628.1504 628.1520 628.2004 628.7504 628.7555 629.0210 630.0130 630.0200 630.0500 SALVAGED EROSION SILT SILT EROSION MAT TEMPORARY CULVERT FERTILIZER SEEDING SEEDING SEED TOPSOIL BALES FENCE FENCE CLASS I DITCH PIPE TYPE B MIXTURE TEMPORARY WATER MAINTENANCE TYPE B CHECKS CHECKS CHECKS NO. 30												
CATEGORY	LOCATION	SY	EACH	LF	LF	SY	LF	EACH	CWT	LB	LB	MGAL
0010	SOUTHEAST CORNER	1249	-	-	-	1249	50	1	1.0	27.9	13.9	34.8
0010	SOUTHWEST CORNER	512	4	172	172	512	50	1	0.6	16.9	8.5	21.1
0010	NORTHEAST CORNER	300	-	61	61	300	50	1	0.3	8.5	4.2	10.6
0010	NORTHWEST CORNER	470	4	255	255	470	50	1	0.5	13.9	7.0	17.3
0010	UNDISTRIBUTED	633	4	122	122	633	50	-	0.6	16.8	8.4	21.0
TOTAL 0010		3164	12	610	610	3164	250	4	3.0	84.0	42.0	104.8

PERMANENT SIGNING														
*														
634.0616 634.0805 634.0812 637.0620 637.2210 637.2230 638.2102 638.2602 638.3000														
POSTS POSTS POSTS SIGN SIGNS SIGNS MOVING REMOVING REMOVING														
WOOD TUBULAR TUBULAR FLAGS TYPE II TYPE II TYPE II TYPE II TYPE II														
4X6-INCH STEEL STEEL PERMANENT REFLECTIVE REFLECTIVE TYPE II TYPE II TYPE II														
X16-FT 2X2-INCH 2X2-INCH TYPE II H F														
X5-FT X12-FT														
SUPPORTS														
CATEGORY	SIGN NO.	SIGN CODE	SIGN SIZE			MESSAGE	EACH	EACH	EACH	EACH	SF	SF	EACH	EACH
			W	X	H									REMARKS
0010	1-01	J1-1	24	X	39	JUNCTION, COUNTY T	1	-	-	-	6.50	-	-	1
0010	1-02	J2-1	-	-	-	NORTH, 89, LEFT TURN ARROW	-	-	-	-	-	-	-	1
0010	2-01	W1-13L	-	-	-	TRUCK ROLLOVER SYMBOL	-	-	-	-	-	-	-	1
0010	2-02	J2-1	24	X	57	NORTH, 89, LEFT TURN ARROW	1	-	-	-	9.50	-	-	-
0010	2-03	W1-1L & W13-1	-	-	-	ROAD TURNS LEFT & 15 MPH	-	-	-	-	-	-	-	1
0010	2-04	W1-1L & W13-2	-	-	-	ROAD TURNS LEFT & 15 MPH	-	-	-	-	-	-	-	1
0010	2-05	J3-2	-	-	-	NORTH, 89, LEFT ARROW, COUNTY T, UPWARD ARROW	-	-	-	-	-	-	-	1
0010	3-01	J2-1	-	-	-	SOUTH, 89, RIGHT TURN ARROW	-	-	-	-	-	-	-	1
0010	3-02	I55-56	-	-	-	ADOPT-A-HIGHWAY SPONSOR	1	-	-	-	-	-	1	-
0010	3-03	J4-1	24	X	36	NORTH, 89	1	-	-	-	6.00	-	-	1
0010	3-04	R1-1 & R1-10P	-	-	-	STOP, EXCEPT RIGHT TURN	-	-	-	-	-	-	-	1
0010	3-05	J3-2	-	-	-	COUNTY T, LEFT ARROW, SOUTH, 89, RIGHT ARROW	-	-	-	-	-	-	-	1
0010	3-06	W12-1D	24	X	24	DOUBLE DIAGONAL ARROW	-	1	-	-	4.00	-	-	-
0010	3-07	J13-1	24	X	45	89, DOUBLE DIRECTIONAL ARROWS	1	-	-	-	7.50	-	-	1
0010	3-08	W1-6	-	-	-	LEFT LARGE ARROW	-	-	-	-	-	-	-	1
0010	3-09	R1-1	36	X	36	STOP	1	-	-	-	7.46	-	-	-
0010	3-10	W4-4B	30	X	12	ONCOMING TRAFFIC DOES NOT STOP	-	-	-	-	-	2.50	-	-
0010	3-11	R1-1	-	-	-	STOP	-	-	-	-	-	-	-	1
0010	3-12	R1-1	36	X	36	STOP	-	-	1	-	7.46	-	-	-
0010	3-13	W4-4AR	30	X	12	TRAFFIC FROM RIGHT DOES NOT STOP	-	-	-	-	-	2.50	-	-
0010	3-14	J3-2	48	X	57	COUNTY T, LEFT ARROW, SOUTH, 89, RIGHT ARROW	-	-	3	-	19.00	-	-	-
0010	3-15	R1-2	36	X	31	YIELD	-	-	1	2	3.88	-	-	-
0010	3-16	R1-2	36	X	31	YIELD	-	-	1	2	3.88	-	-	-
0010	3-17	R5-1	30	X	30	DO NOT ENTER	-	-	1	-	6.26	-	-	-
0010	3-18	J4-1	24	X	36	SOUTH, 89	1	-	-	-	6.00	-	-	1
0010	3-19	R1-1	30	X	30	STOP	1	-	-	-	5.18	-	-	-
0010	3-20	W4-4AL	30	X	12	TRAFFIC FROM LEFT DOES NOT STOP	-	-	-	-	-	2.50	-	-
0010	3-21	R1-1	-	-	-	STOP	-	-	-	-	-	-	-	1
0010	3-22	J3-2	48	X	57	NORTH, 89, LEFT ARROW, COUNTY T, UPWARD ARROW	1	-	-	-	19.00	-	-	-
0010	3-23	W1-6	-	-	-	LEFT LARGE ARROW	-	-	-	-	-	-	-	1
0010	3-24	J13-1	-	-	-	COUNTY T, UPWARD ARROW	-	-	-	-	-	-	-	1
0010	3-25	W1-6	-	-	-	RIGHT LARGE ARROW	-	-	-	-	-	-	-	1
0010	3-26	J13-1	-	-	-	COUNTY T, LEFT ARROW	-	-	-	-	-	-	-	1
0010	4-01	J1-1	24	X	39	JUNCTION, COUNTY T	1	-	-	-	6.50	-	-	1
0010	4-02	W3-1	36	X	36	STOP AHEAD	1	-	-	-	-	9.00	-	1
0010	4-03	W11-1	-	-	-	BIKE CROSSING	-	-	-	-	-	-	-	1
0010	4-04	J2-1	24	X	57	SOUTH, 89, RIGHT TURN ARROW	1	-	-	-	9.50	-	-	-
0010	4-05	W1-1L & W13-1	-	-	-	ROAD TURNS RIGHT & 15 MPH	-	-	-	-	-	-	-	1
0010	4-06	W1-1L & W13-2	-	-	-	ROAD TURNS RIGHT & 15 MPH	-	-	-	-	-	-	-	1
TOTAL 0010							12	1	7	4	123.62	20.50	1	24
														25

*MOUNT SIGN POST(S) IN REMOVABLE SLEEVE (SEE SIGN PLATE A4-9)

3

										**
				643.0420		643.0705		643.0900		643.0920
				TRAFFIC		TRAFFIC		TRAFFIC		TRAFFIC
				CONTROL		CONTROL		CONTROL		CONTROL
				BARRICADES		WARNING LIGHTS		SIGNS		COVERING
				TYPE III		TYPE A				SIGNS TYPE II
CATEGORY	LOCATION	DAYS*	EACH*	DAY	EACH*	DAY	EACH*	DAY	EACH	
0010	DETOUR & TRAFFIC CONTROL - OVERVIEW	40	-	-	-	-	12	480	-	
0010	DETOUR - BLOWUP #1	40	2	80	4	160	16	640	4	
0010	DETOUR - BLOWUP #2	40	-	-	-	-	33	1320	-	
0010	DETOUR - BLOWUP #3	40	-	-	-	-	22	880	-	
0010	DETOUR - BLOWUP #4	40	-	-	-	-	36	1440	-	
0010	DETOUR - BLOWUP #5	40	2	80	4	160	14	560	5	
0010	TRAFFIC CONTROL BLOWUPS	40	9	360	18	720	10	400	-	
0010	TRAFFIC CONTROL AT INTERSECTION	40	11	440	15	600	12	480	-	
TOTAL 0010				960		1640		6200	9	

*INFORMATION ONLY

****ONE CYCLE FOR ALL TRAFFIC CONTROL COVERING SIGNS TYPE II**

			643.0300		643.0715		643.1050	
			TRAFFIC		TRAFFIC		TRAFFIC	
			CONTROL		CONTROL		CONTROL	
			DRUMS		WARNING		SIGNS	
					LIGHTS		PCMS	
					TYPE C			
CATEGORY	LOCATION	DAYS*	EACH*	DAY	EACH*	DAY	EACH*	DAY
0010	STH 89 - SOUTH OF INTERSECTION	7	5	35	5	35	1	7
0010	STH 89 - WEST OF INTERSECTION	7	5	35	5	35	1	7
0010	DALMAN RD - EAST OF INTERSECTION	7	5	35	5	35	1	7
0010	CTH T - NORTH OF INTERSECTION	7	5	35	5	35	1	7
TOTAL 0010				140		140		28

*INFORMATION ONLY

3

CATEGORY	LOCATION	642.5001 EACH
0010	PROJECT LIMITS	1
TOTAL 0010		1

CATEGORY	STATION	TO	STATION	LOCATION	646.1020		646.3020	646.6120	646.6220	646.7120	REMARKS
					MARKING	MARKING	MARKING	MARKING	MARKING		
					LINE	LINE	LINE	STOP	YIELD	DIAGONAL	
					EPOXY	EPOXY	EPOXY	LINE	LINE	EPOXY	
					4-INCH	8-INCH	8-INCH	EPOXY	EPOXY	12-INCH	
					YELLOW	WHITE		18-INCH	18-INCH		
					LF	LF	LF	LF	EACH	LF	
0010	107+14 'NB'	-	110+00 'NB'	STH 89	542	330	-	-	-	-	EXCLUDING ISLAND/RIGHT TURN LANE EXCLUDING ISLAND/RIGHT TURN LANE
0010	110+00 'WB'	-	112+89 'WB'	STH 89	526	369	-	12	-	-	
0010	110+00 'NB'	-	111+50 'NB'	CTH T	218	154	-	22	-	-	
0010	108+41 'WB'	-	110+00 'WB'	DALMAN RD	-	-	-	21	-	-	
0010	108+88 'SB'	-	110+96 'SB'	ISLAND/RIGHT TURN LANE	-	190	139	-	6	86	
SUBTOTAL 0010					1286	1043	139	55	6	86	
TOTAL 0010					2329		139	55	6	86	

CATEGORY	STATION	TO	STATION	LOCATION	650.4500	650.5000	650.9910	650.9920
					CONSTRUCTION	CONSTRUCTION	CONSTRUCTION	CONSTRUCTION
					STAKING	STAKING	STAKING	STAKING
					SUBGRADE	BASE	SUPPLEMENTAL CONTROL	SLOPE STAKES
							01. 3670-00-73	
					LF	LF	LS	LF
0010	107+14 'NB'	-	110+00 'NB'	STH 89	286	286	-	286
0010	110+00 'WB'	-	112+89 'WB'	STH 89	159	159	-	159
0010	110+00 'NB'	-	111+50 'NB'	CTH T	150	150	-	150
0010	108+41 'WB'	-	110+00 'WB'	DALMAN RD	289	289	-	289
0010	108+88 'SB'	-	110+96 'SB'	ISLAND/RIGHT TURN LANE	149	149	-	149
0010		-		PROJECT	-	-	1	-
TOTAL 0010					1033	1033	1	1033

CATEGORY	STATION	LOCATION	LF
0010	107+14 'NB'	STH 89	22
0010	112+89 'WB'	STH 89	22
0010	111+50 'NB'	CTH T	30
0010	108+41 'WB'	DALMAN RD	22
TOTAL 0010			96

HWY: STH 89

MISCELLANEOUS QUANTITIES

E

REFERENCE MONUMENT ITEMS

				SPV.0060.01	SPV.0060.04	
				LANDMARK	VERIFY	
				REFERENCE	LANDMARK	
				MONUMENTS	REFERENCE	
				SPECIAL	MONUMENTS	
CATEGORY	STATION	OFFSET	LOCATION	EACH	EACH	REMARKS
0010	109+97 'NB'	0.1'	STH 89 - LT	1	1	13302
0010	110+52 'NB'	13.7'	STH 89 - RT	1	1	US0781
TOTAL 0010				2	2	

PARCEL MONUMENT ITEMS

				SPV.0060.02	SPV.0060.03	
				RESEARCH AND	VERIFY AND	
				LOCATE EXISTING	REPLACE EXISTING	
				LAND PARCEL	LAND PARCEL	
				MONUMENTS	MONUMENTS	
CATEGORY	STATION	OFFSET	LOCATION	EACH	EACH	
0010	108+47 'SB'	33.2'	STH 89 - LT	1	1	
0010	110+91 'SB'	35.9'	STH 89 - LT	1	1	
TOTAL 0010				2	2	

4



TRANSPORTATION PROJECT PLAT NO: 3670-00-23 - 4.01

THAT PART OF LOT 1 CSM 6025 LOCATED IN THE NE ¼ OF THE NE ¼ OF SECTION 31; ALSO, THAT PART OF THE SE¼ OF THE SE¼ OF SECTION 30; ALSO, THAT PART OF THE SW¼ OF THE SW¼ OF SECTION 29; ALSO, THAT PART OF THE NW¼ OF THE NW¼ OF SECTION 32. ALL IN T 9 N, R 13 E, TOWN OF PORTLAND, DODGE COUNTY, WISCONSIN.

RELOCATION ORDER STH 89 LAKE MILLS - COLUMBUS (CTH T/ DALMAN ROAD INTERSECTION)


TO PROPERLY ESTABLISH, LAY OUT, WIDEN, ENLARGE, EXTEND, CONSTRUCT, RECONSTRUCT, IMPROVE, OR MAINTAIN A PORTION OF THE HIGHWAY DESIGNATED ABOVE, THE STATE OF WISCONSIN DEPARTMENT OF TRANSPORTATION DEEMS IT NECESSARY TO RELOCATE OR CHANGE SAID HIGHWAY AND ACQUIRE CERTAIN LANDS AND INTERESTS OR RIGHTS IN LANDS FOR THE ABOVE PROJECT.

TO EFFECT THIS CHANGE, PURSUANT TO AUTHORITY GRANTED UNDER SECTION 84.02 (3), 84.09 AND 84.30 WISCONSIN STATUTES, THE DEPARTMENT OF TRANSPORTATION HEREBY ORDERS THAT:

1. THAT PORTION OF SAID HIGHWAY AS SHOWN ON THIS PLAT IS LAID OUT AND ESTABLISHED TO THE LINES AND WIDTHS AS SO SHOWN FOR THE ABOVE PROJECT.
2. THE LANDS OR INTERESTS OR RIGHTS IN LANDS AS SHOWN ON THIS PLAT ARE REQUIRED BY THE DEPARTMENT FOR THE ABOVE PROJECT AND SHALL BE ACQUIRED IN THE NAME OF THE STATE OF WISCONSIN, PURSUANT TO THE PROVISIONS OF SUBSECTION 84.09 (1) OR (2), WISCONSIN STATUTES.

SCHEDULE OF LANDS & INTERESTS REQUIRED						OWNERS NAMES ARE SHOWN FOR REFERENCE PURPOSES ONLY, AND ARE SUBJECT TO CHANGE PRIOR TO TRANSFER OF LAND INTERESTS TO THE D.O.T.	
PARCEL NUMBER	OWNER(S)	INTEREST REQUIRED	R/W ACRES REQUIRED			TLE ACRES	
			NEW	EXISTING	TOTAL		
1	RYAN M & JOCLYN R POWERS	TLE				0.094	
2	ROBERT M WEILAND	FEE, TLE	0.043	0.325	0.368	0.068	
3	WILLIAM GRUCHOW JR & ELAINE GRUCHOW	FEE, TLE	0.010	0.232	0.242	0.039	
4	J & V HOFFMAN LLC	FEE, TLE	0.165	0.335	0.500	0.082	

UTILITY SCHEDULE & INTEREST REQUIRED		
UTILITY NUMBER	UTILITY OWNERS	INTEREST REQUIRED
	WE-ENERGIES - ELECTRIC	
50	(WISCONSIN ELECTRIC POWER COMPANY)	RELEASE OF RIGHTS
51	FRONTIER COMMUNICATIONS (FRONTIER NORTH, INC)	RELEASE OF RIGHTS
52	AT&T WISCONSIN (WISCONSIN BELL, INC)	RELEASE OF RIGHTS

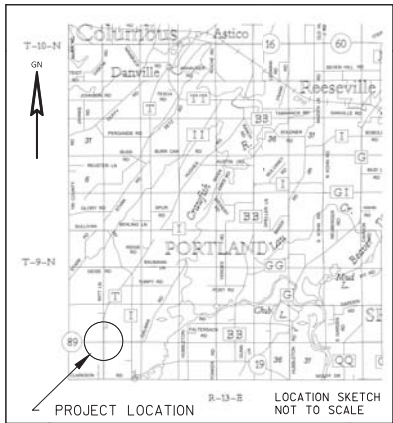

50 WE ENERGIES - ELECTRIC (WISCONSIN ELECTRIC POWER COMPANY)
NO RECORD OF EASEMENT

51 GENERAL TELEPHONE COMPANY (FRONTIER NORTH INC)
16.5' EASEMENTS
VOL 393, P 394, DOC 561891 - PARCEL 3
VOL 424, P 167, DOC 571583 - PARCEL 2
VOL 393, P 402, DOC 561889 - PARCEL 1

52 AT&T WISCONSIN (WISCONSIN BELL, INC)
16.5' EASEMENT
VOL 759, P 19-20, DOC 767203 - PARCELS 1 & 2

POSITIONS SHOWN ON THIS PLAT ARE WISCONSIN COORDINATE REFERENCE SYSTEM COORDINATES (WISCRS), DODGE COUNTY, NAD83 (2011), IN US SURVEY FEET. VALUES SHOWN ARE GRID COORDINATES, GRID BEARINGS, AND GRID DISTANCES. GRID DISTANCES MAY BE USED AS GROUND DISTANCES.

FOR THE LATEST ACCESS/DRIVEWAY INFORMATION, CONTACT THE PLANNING UNIT OF THE WISCONSIN DEPARTMENT OF TRANSPORTATION OFFICE IN MADISON.

FOR ADDITIONAL INFORMATION REFER TO THE TITLE SHEET, RECORDED AS SHEET 2 OF 2

FOUND IRON PINS ARE 1", UNLESS OTHERWISE NOTED.

EXISTING HIGHWAY RIGHT-OF-WAY SHOWN HEREIN IS BASED ON THE FOLLOWING POINTS OF REFERENCE:

EXISTING HIGHWAY RIGHT-OF-WAY FOR STH 89 ESTABLISHED FROM CSM 4718, CSM 6025, CSM 6740, PLAT OF SURVEY 31-9-13-7, VOL. 202, P 79-80, DOC 323734 AND STATUTE 82.31 (1) USING SECTION LINE.

EXISTING HIGHWAY RIGHT-OF-WAY FOR CTH T ESTABLISHED FROM PLAT OF SURVEY 29-9-13-4, AND STATUTE 82.31 (1) USING SECTION LINE.

EXISTING HIGHWAY RIGHT-OF-WAY FOR DALMAN ROAD ESTABLISHED FROM PLAT OF SURVEY 29-9-13-4, AND STATUTE 82.31 (1) USING SECTION LINE.


PI = 109+35.37 SB
Y = 634217.673
X = 806592.062
Delta = 60° 00' 00" LT
D = 69° 52' 22"
T = 47.34'
L = 85.87'
R = 82.00'
DA = N 60° 03' 44" W

PI = 110+00.00 WB
Y = 634282.310
X = 806591.992
Delta = 179° 28' 07" LT

PI = 110+54.36 SB
Y = 634281.459
X = 806481.305
Delta = 30° 22' 43" LT
D = 35° 48' 36"
T = 43.44'
L = 84.83'
R = 160.00'
DB = N 60° 03' 44" W

R/W Course Table		
100 - 101	N 00° 00' 01" W	142.88'
101 - 102	SEE CURVE NOTE	
102 - 103	S 89° 36' 44" W	148.55'
104 - 105	N 89° 36' 44" E	73.82'
105 - 106	N 79° 35' 17" E	20.58'
106 - 107	N 89° 33' 33" E	58.59'
107 - 108	N 80° 44' 44" E	90.66'
108 - 109	N 51° 08' 40" E	31.06'
109 - 110	N 00° 16' 06" E	93.38'
111 - 112	S 00° 16' 06" W	95.55'
112 - 113	S 21° 16' 25" E	29.83'
113 - 114	S 84° 20' 52" E	65.70'
114 - 115	N 89° 48' 22" E	65.64'
116 - 117	S 89° 48' 22" W	5.00'
117 - 118	S 76° 28' 23" W	123.64'
118 - 119	S 00° 03' 44" E	199.70'
119 - 120	S 46° 11' 10" W	31.79'
120 - 121	S 00° 00' 01" E	13.86'

RESERVED FOR REGISTER OF DEEDS
PROJECT NUMBER 3670-00-23-4.01
SHEET 1 OF 2
AMENDMENT NO. _____

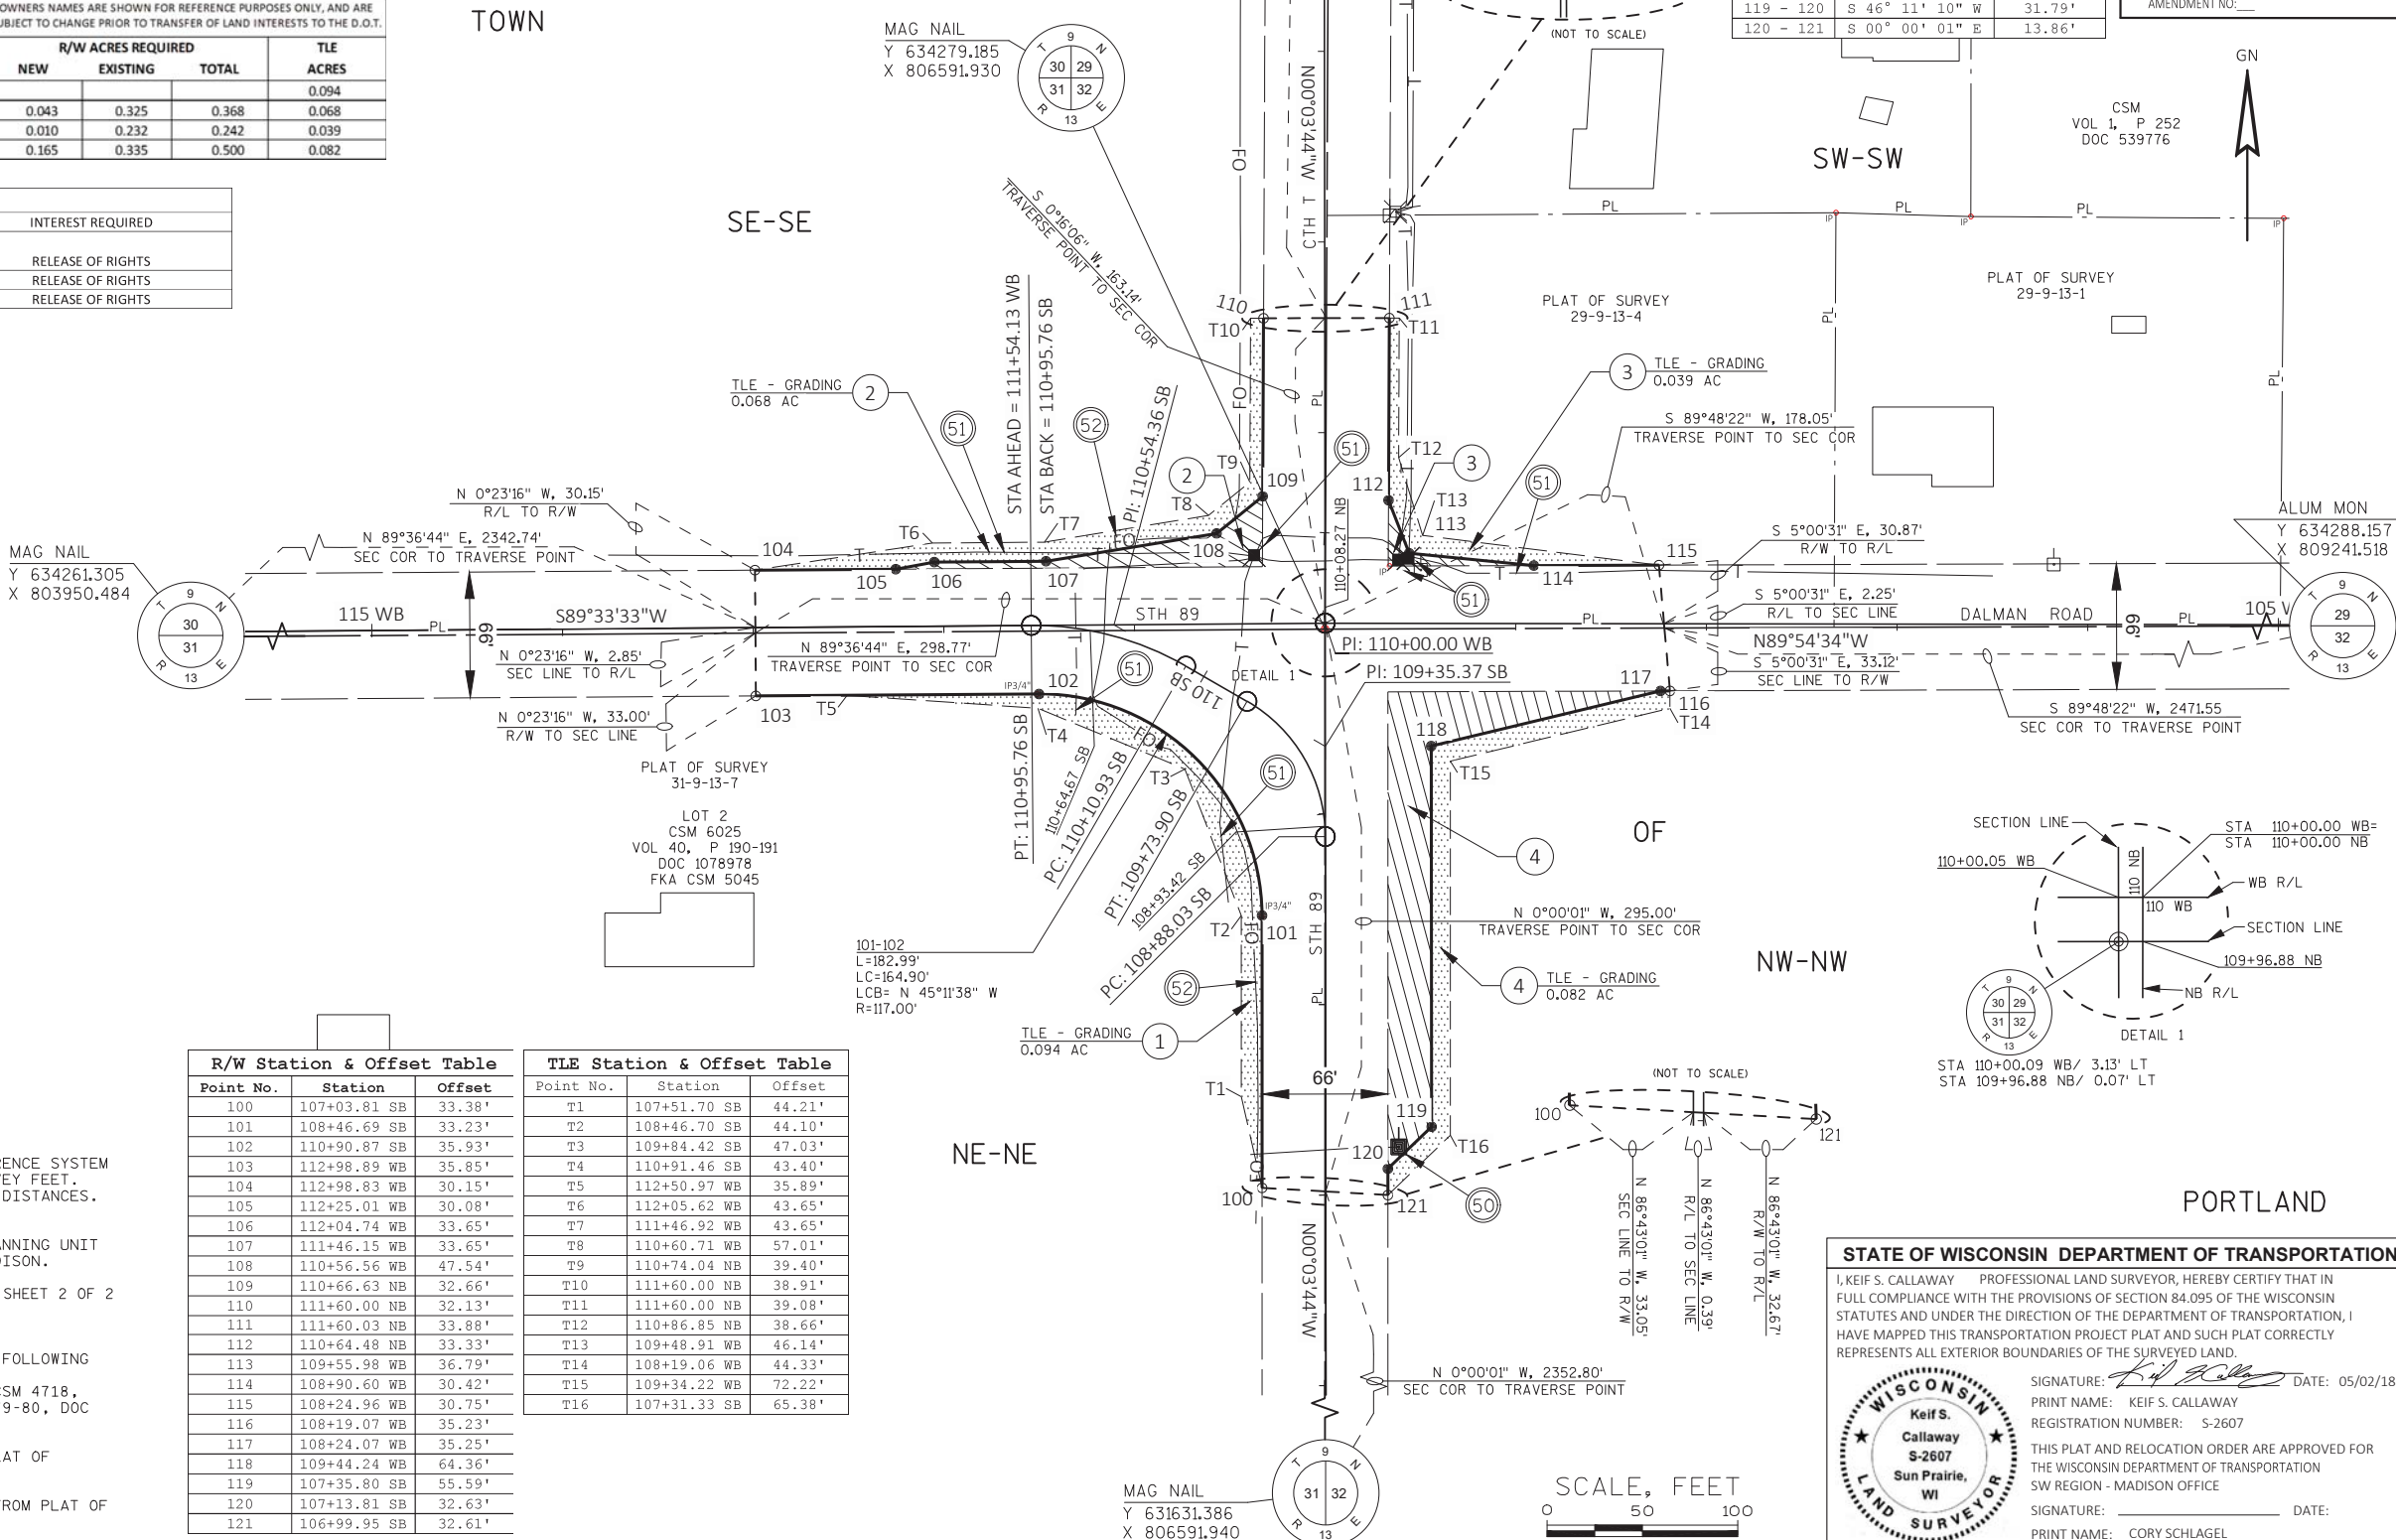

STATE OF WISCONSIN DEPARTMENT OF TRANSPORTATION

I, KEIF S. CALLAWAY, PROFESSIONAL LAND SURVEYOR, HEREBY CERTIFY THAT IN FULL COMPLIANCE WITH THE PROVISIONS OF SECTION 84.095 OF THE WISCONSIN STATUTES AND UNDER THE DIRECTION OF THE DEPARTMENT OF TRANSPORTATION, I HAVE MAPPED THIS TRANSPORTATION PROJECT PLAT AND SUCH PLAT CORRECTLY REPRESENTS ALL EXTERIOR BOUNDARIES OF THE SURVEYED LAND.



SIGNATURE: *Keif S. Callaway* DATE: 05/02/18
PRINT NAME: KEIF S. CALLAWAY
REGISTRATION NUMBER: S-2607


THIS PLAT AND RELOCATION ORDER ARE APPROVED FOR THE WISCONSIN DEPARTMENT OF TRANSPORTATION SW REGION - MADISON OFFICE

SIGNATURE: _____ DATE: _____
PRINT NAME: CORY SCHLAGEL


R/W MONUMENT POINT NUMBER AND COORDINATE TABLE


POSITIONS SHOWN ON THIS PLAT ARE WISCONSIN COORDINATE REFERENCE SYSTEM COORDINATES (WISCRS), DODGE COUNTY, NAD83 (2011), IN US SURVEY FEET. VALUES SHOWN ARE GRID COORDINATES, GRID BEARINGS, AND GRID DISTANCES. GRID DISTANCES MAY BE USED AS GROUND DISTANCES.

R/W MONUMENT POINT NUMBER AND COORDINATE TABLE		
POINT	Y	X
100	633986.082	806558.931
101	634128.962	806558.931
102	634245.169	806441.934
103	634244.163	806293.392
104	634310.162	806292.945
105	634310.662	806366.764
106	634314.380	806387.001
107	634314.831	806445.592
108	634329.410	806535.070
109	634348.895	806559.256
110	634442.270	806559.693
111	634442.372	806625.695
112	634346.825	806625.247
113	634319.027	806636.071
114	634312.556	806701.449
115	634312.778	806767.087
116	634246.781	806772.870
117	634246.781	806767.870
118	634217.860	806647.657
119	634018.165	806647.873
120	633996.154	806624.931
121	633982.296	806624.931

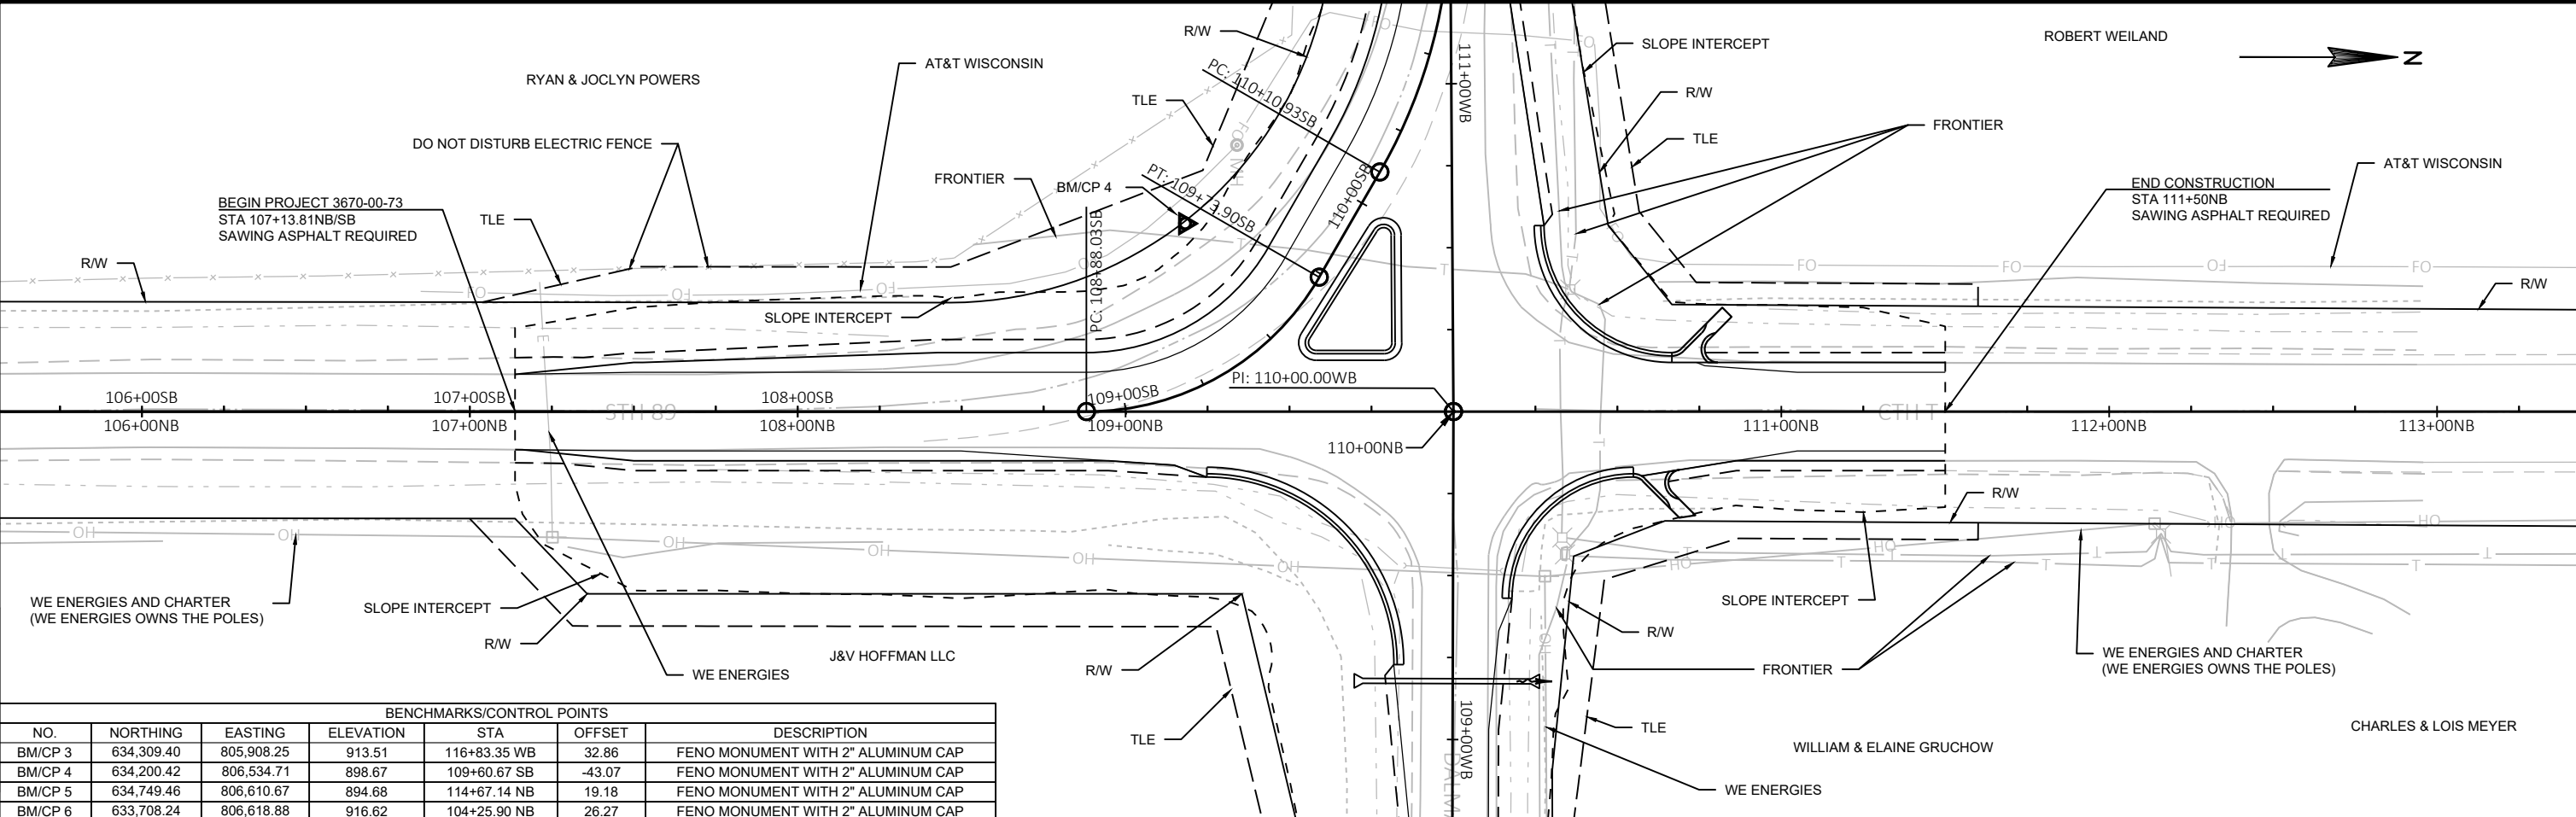



BENCHMARKS/CONTROL POINTS						
NO.	NORTHING	EASTING	ELEVATION	STA	OFFSET	DESCRIPTION
BM/CP 3	634,309.40	805,908.25	913.51	116+83.35 WB	32.86	FENO MONUMENT WITH 2" ALUMINUM CAP
BM/CP 4	634,200.42	806,534.71	898.67	109+60.67 SB	-43.07	FENO MONUMENT WITH 2" ALUMINUM CAP
BM/CP 5	634,749.46	806,610.67	894.68	114+67.14 NB	19.18	FENO MONUMENT WITH 2" ALUMINUM CAP
BM/CP 6	633,708.24	806,618.88	916.62	104+25.90 NB	26.27	FENO MONUMENT WITH 2" ALUMINUM CAP

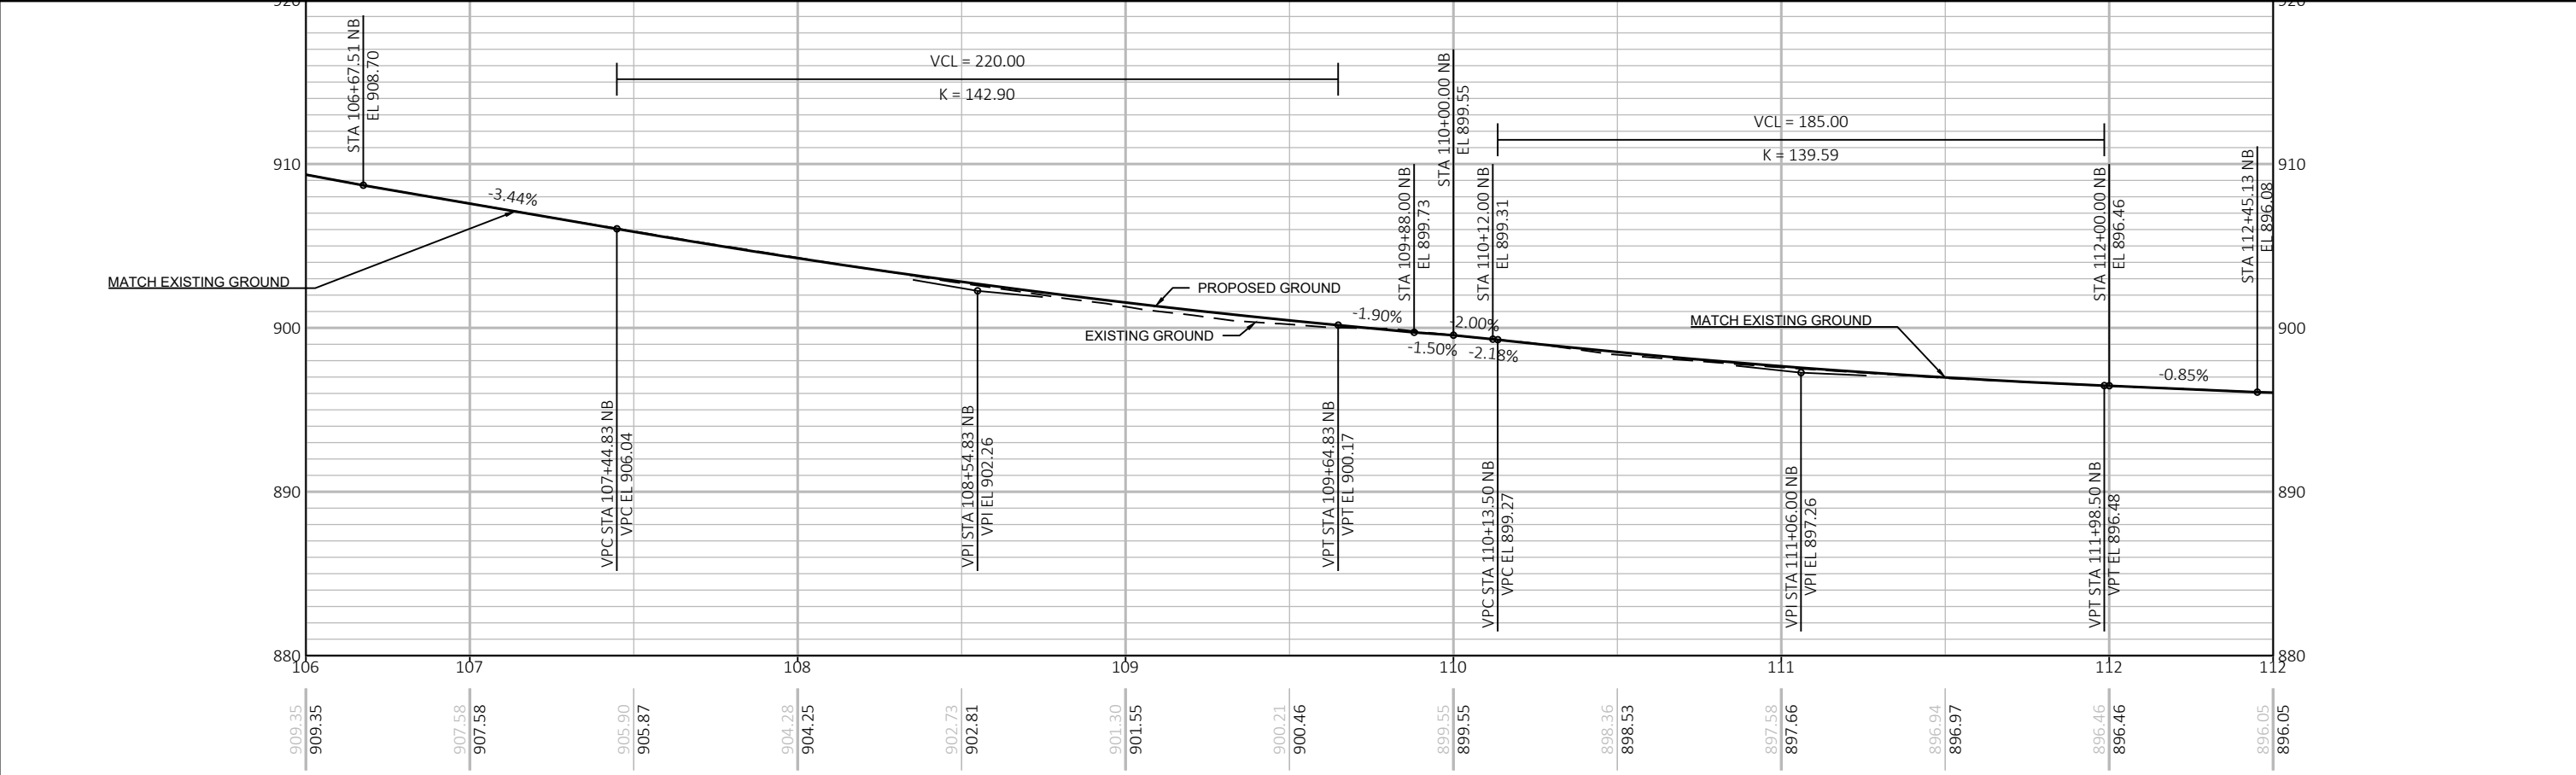

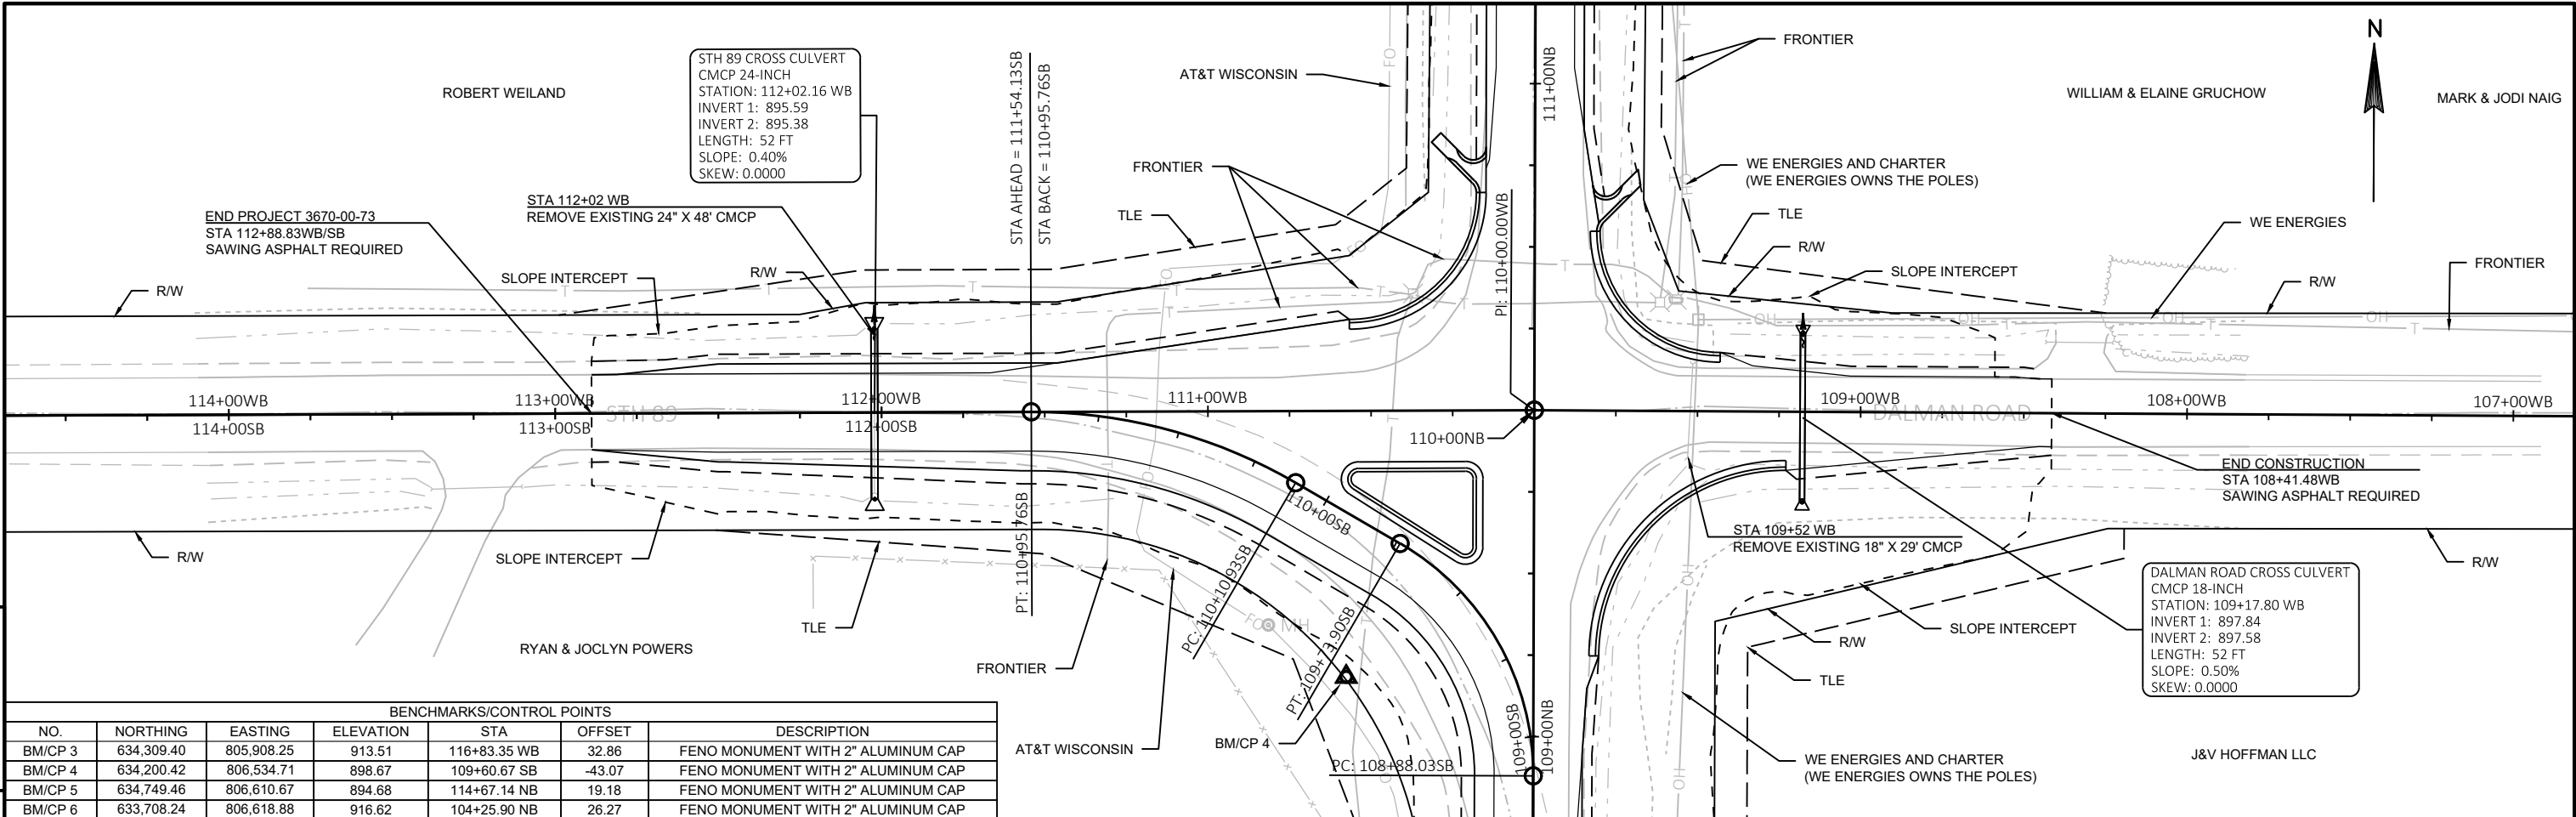


BENCHMARKS/CONTROL POINTS						
NO.	NORTHING	EASTING	ELEVATION	STA	OFFSET	DESCRIPTION
BM/CP 3	634,309.40	805,908.25	913.51	116+83.35 WB	32.86	FENO MONUMENT WITH 2" ALUMINUM CAP
BM/CP 4	634,200.42	806,534.71	898.67	109+60.67 SB	-43.07	FENO MONUMENT WITH 2" ALUMINUM CAP
BM/CP 5	634,749.46	806,610.67	894.68	114+67.14 NB	19.18	FENO MONUMENT WITH 2" ALUMINUM CAP
BM/CP 6	633,708.24	806,618.88	916.62	104+25.90 NB	26.27	FENO MONUMENT WITH 2" ALUMINUM CAP

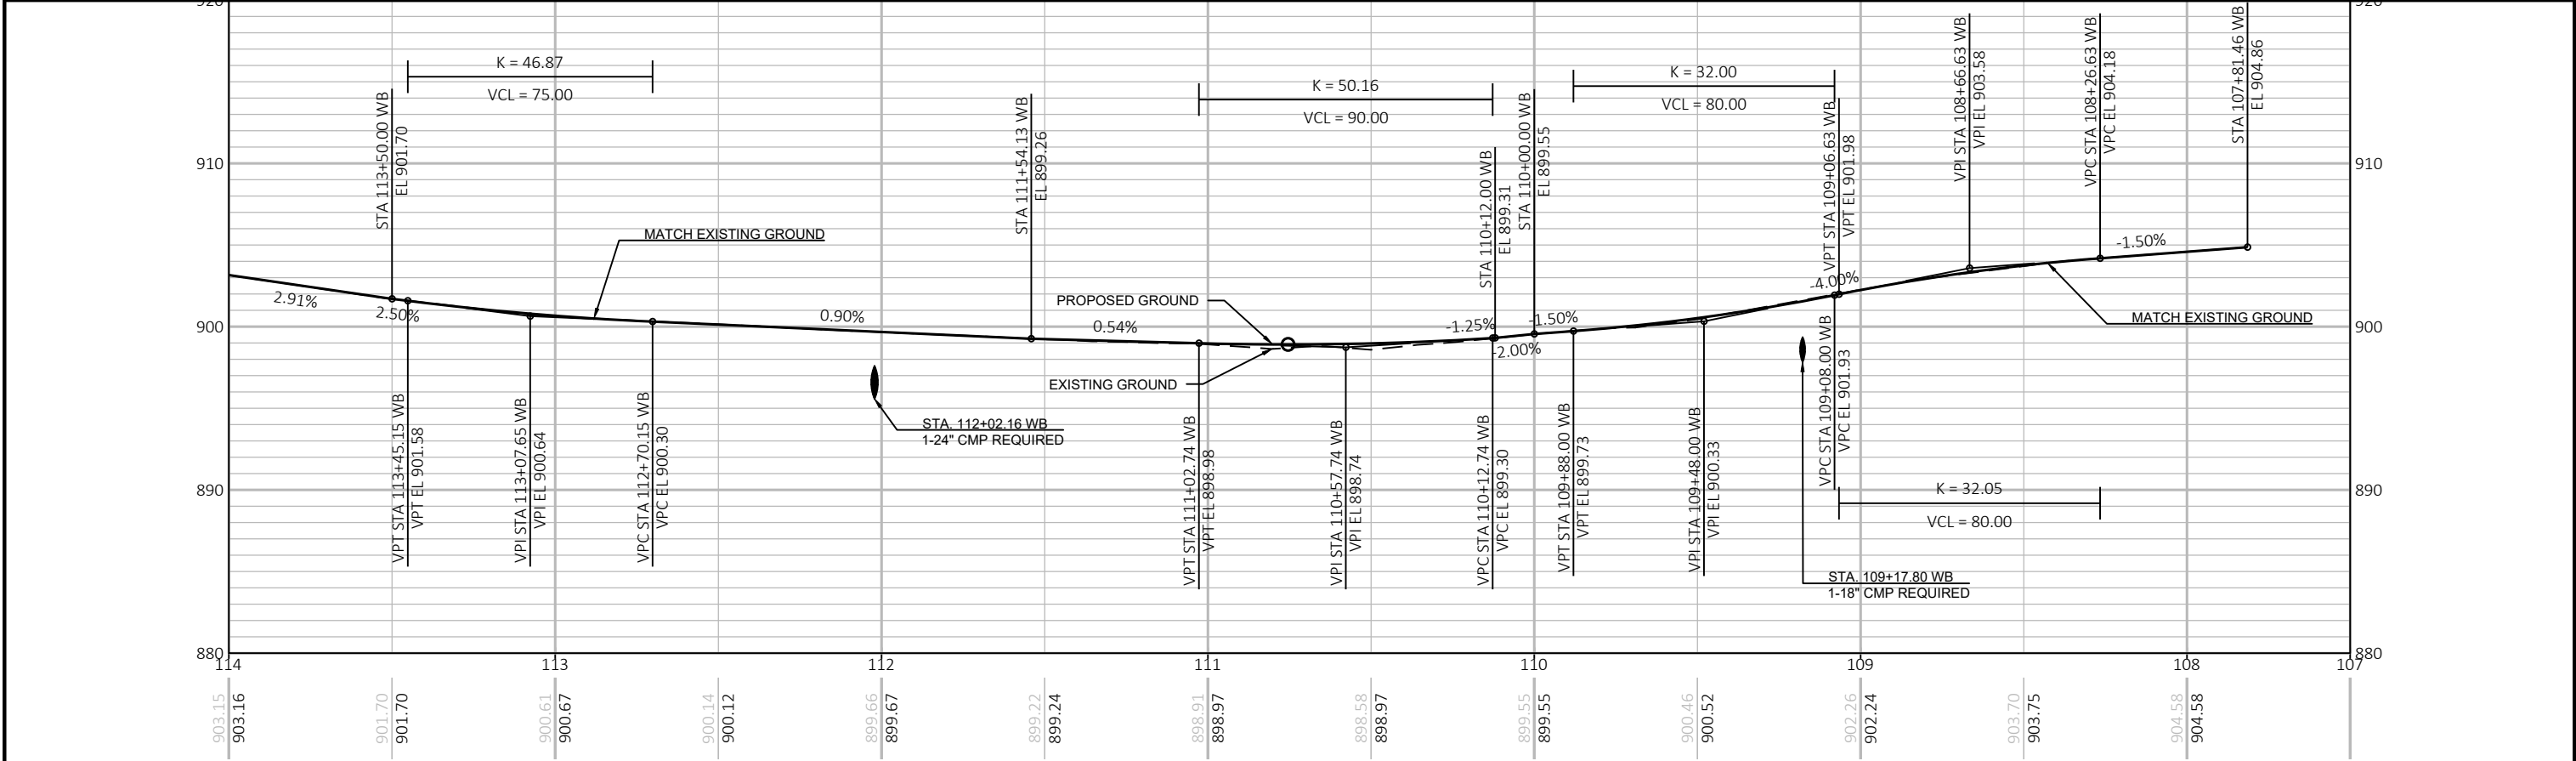

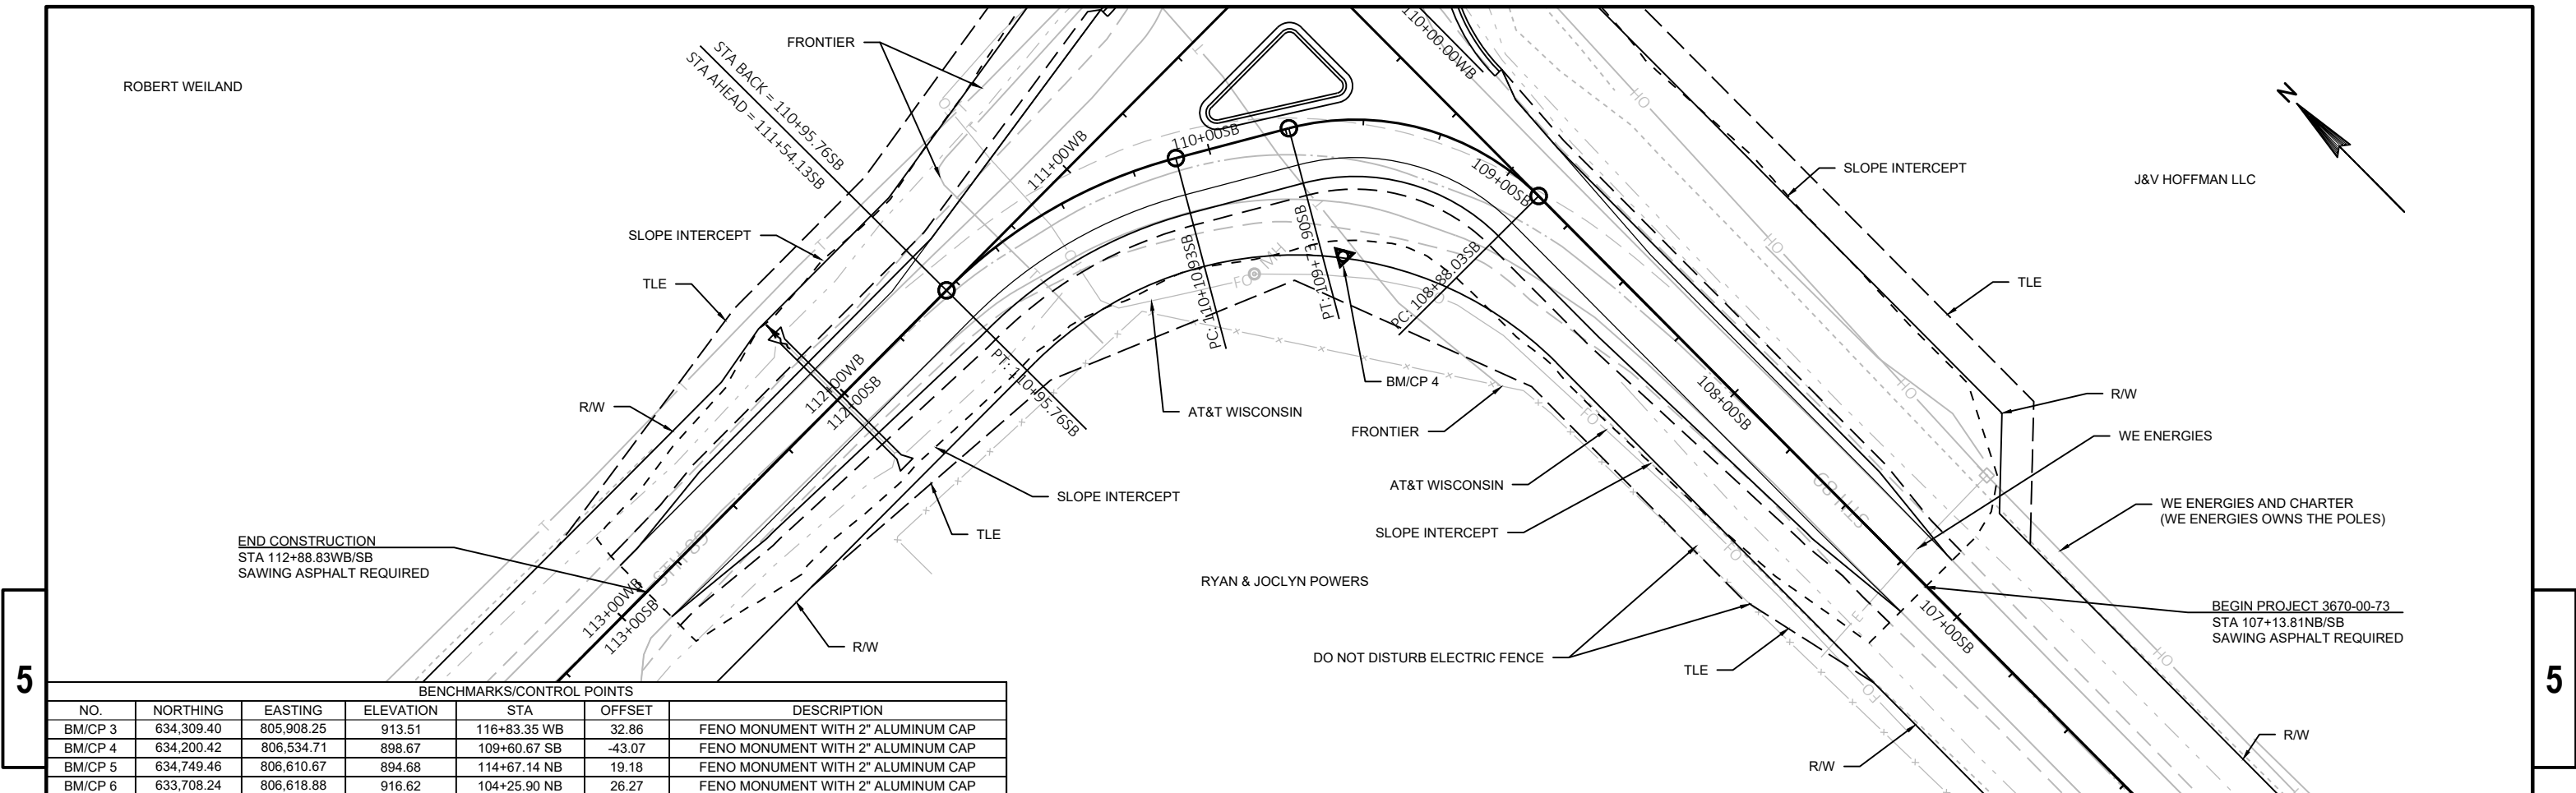


BENCHMARKS/CONTROL POINTS						
NO.	NORTHING	EASTING	ELEVATION	STA	OFFSET	DESCRIPTION
BM/CP 3	634,309.40	805,908.25	913.51	116+83.35 WB	32.86	FENO MONUMENT WITH 2" ALUMINUM CAP
BM/CP 4	634,200.42	806,534.71	898.67	109+60.67 SB	-43.07	FENO MONUMENT WITH 2" ALUMINUM CAP
BM/CP 5	634,749.46	806,610.67	894.68	114+67.14 NB	19.18	FENO MONUMENT WITH 2" ALUMINUM CAP
BM/CP 6	633,708.24	806,618.88	916.62	104+25.90 NB	26.27	FENO MONUMENT WITH 2" ALUMINUM CAP

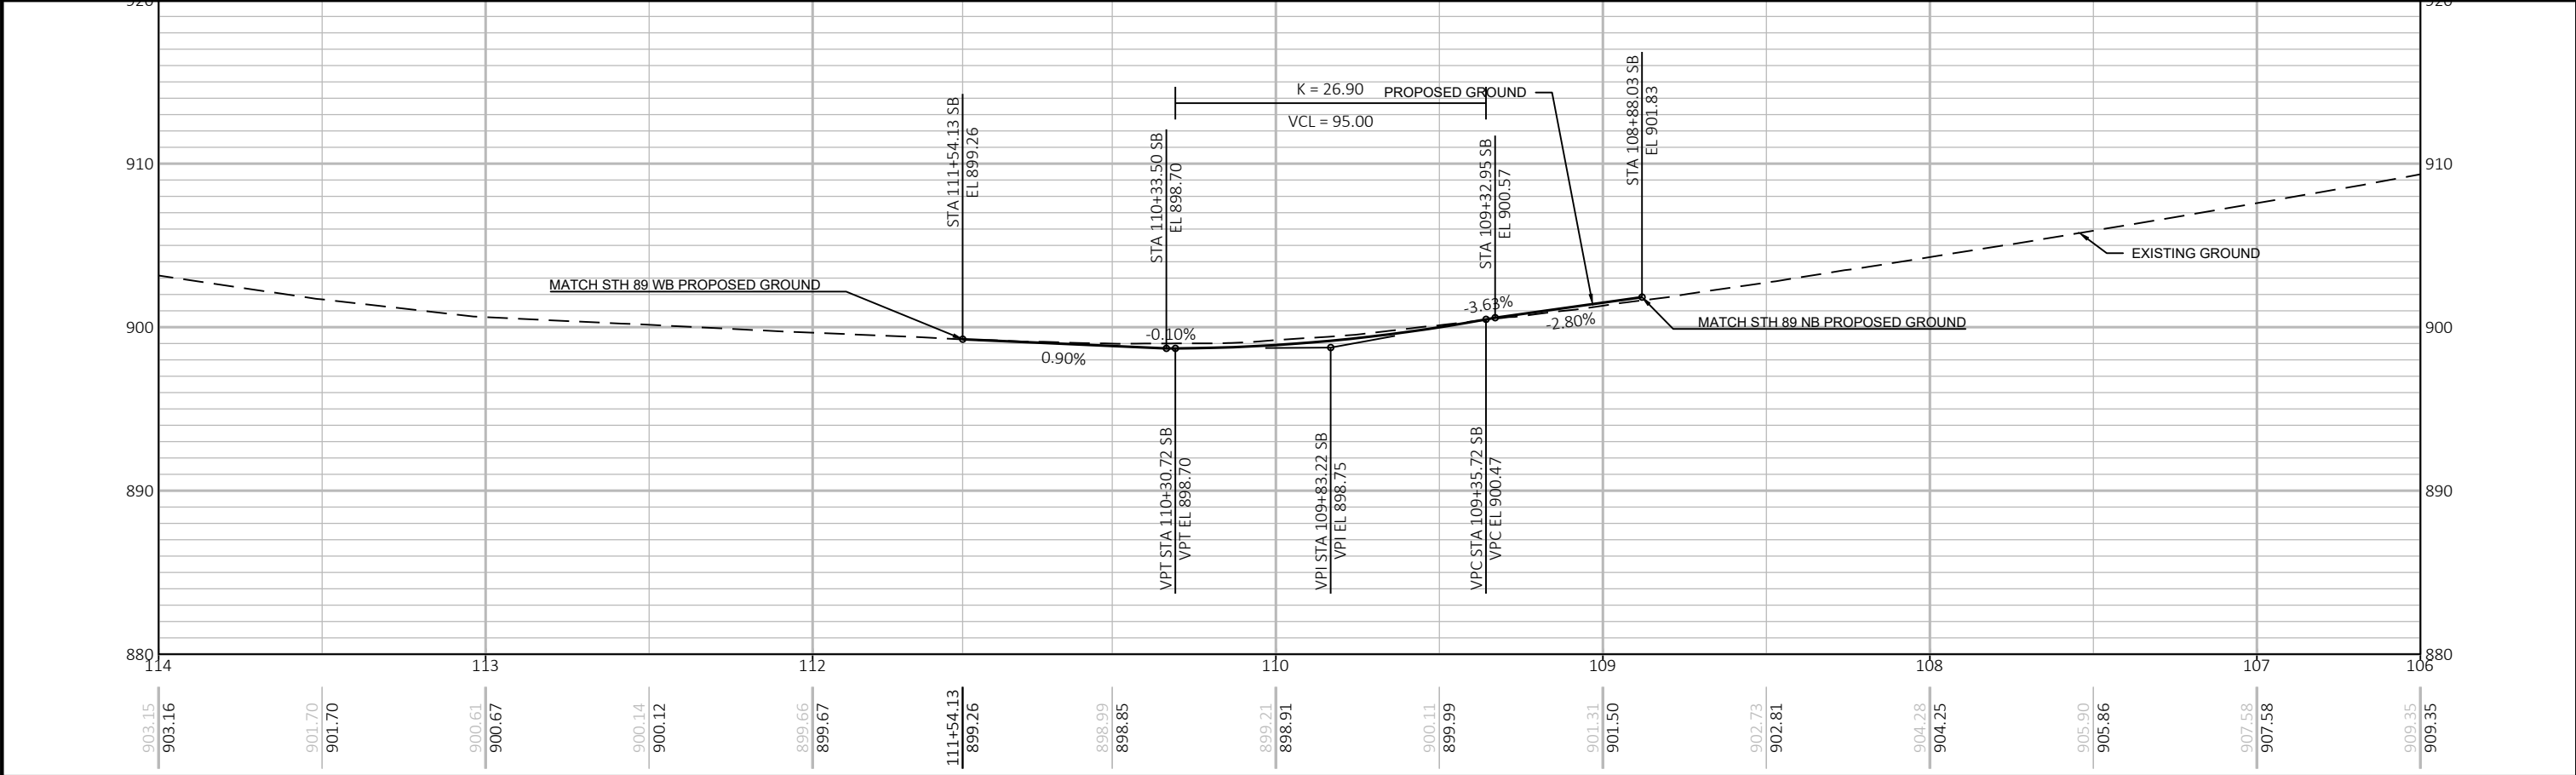


PROJECT NO:	3670-00-73	HWY:	STH 89	COUNTY:	DODGE	PLAN AND PROFILE:	STH 89 SB	SHEET	E
-------------	------------	------	--------	---------	-------	-------------------	-----------	-------	---

Standard Detail Drawing List


08D01-20A	CONCRETE CURB & GUTTER
08D01-20B	CONCRETE CURB, TIES AND CURB AND GUTTER APPLICATIONS
08D04-05	CONCRETE SURFACE DRAINS & ASPHALTIC FLUMES
08E08-03	TYPICAL INSTALLATIONS OF EROSION BALES / TEMPORARY DITCH CHECKS
08E09-06	SILT FENCE
08E15-01	CULVERT PIPE CHECK
08F01-11	APRON ENDWALLS FOR CULVERT PIPE
09A01-13A	AT-GRADE SIDE ROAD INTERSECTION, TYPES "B1", "B2", "C" AND D AND TEE INTERSECTION BYPASS LANE
15A03-02A	FLEXIBLE MARKER POST FOR CULVERT END
15A03-02B	FLEXIBLE MARKER POST FOR CULVERT END
15C02-07A	BARRICADES AND SIGNS FOR MAINLINE CLOSURES
15C02-07B	BARRICADES AND SIGNS FOR VARIOUS CLOSURES
15C02-07C	DETOUR SIGNING FOR MAINLINE CLOSURES
15C03-05	BARRICADES AND SIGNS FOR SIDEROAD CLOSURES
15C08-19A	LONGITUDINAL MARKING (MAINLINE)
15C08-19B	PAVEMENT MARKING (TURN LANES)
15C08-19C	PAVEMENT MARKING (TURN LANES)
15C11-07B	CHANNELIZING DEVICES DRUMS, CONES, BARRICADES AND VERTICAL PANELS
15C20-02	YIELD MARKING
15C27-03A	DOUBLE ARROW WARNING SIGN PLACEMENT
15C33-03	STOP LINE AND CROSSWALK PAVEMENT MARKING
15C35-03A	PAVEMENT MARKING (INTERSECTIONS)
15D38-02A	TEMPORARY TRAFFIC CONTROL SIGN MOUNTING
15D38-02B	ATTACHMENT OF SIGNS TO POSTS
16A01-07	LANDMARK REFERENCE MONUMENTS AND COVERS

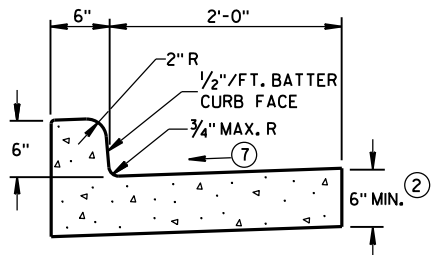


TYPES A^① & D

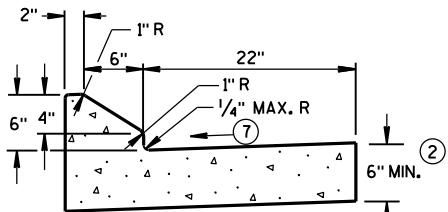


6" SLOPED CURB TYPES G^① & J

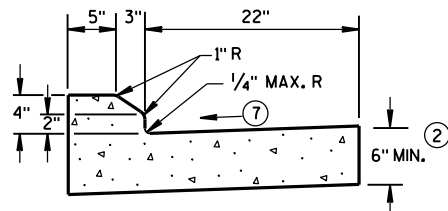

4" SLOPED CURB TYPES G^① & J

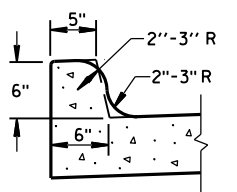


TYPES K^① & L
(OPTIONAL CURB SHAPE)

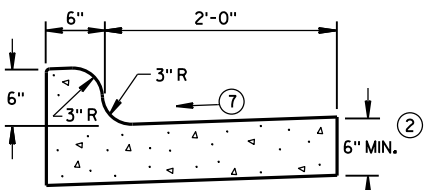


TYPES K^① & L

CONCRETE CURB & GUTTER 30"

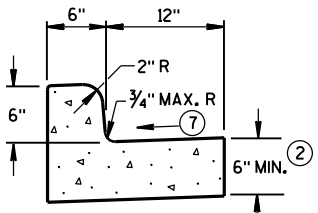


TYPES A^① & D


CONCRETE CURB & GUTTER 18"

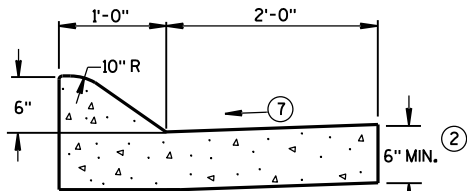

6" SLOPED CURB TYPES A^① & D

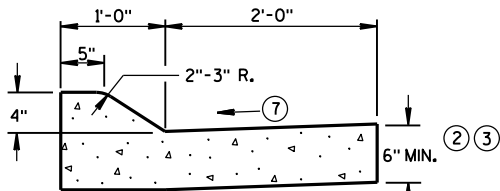


4" SLOPED CURB TYPES A^① & D

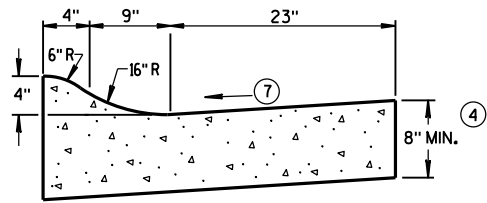

4" SLOPED CURB TYPES R^① & T^⑤


CONCRETE CURB & GUTTER 36"

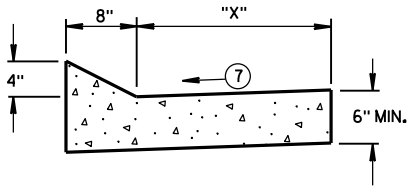


TYPES TBT & TBTT^①

CONCRETE CURB & GUTTER

TBT & TBTT	"X"
30"	22"
36"	28"

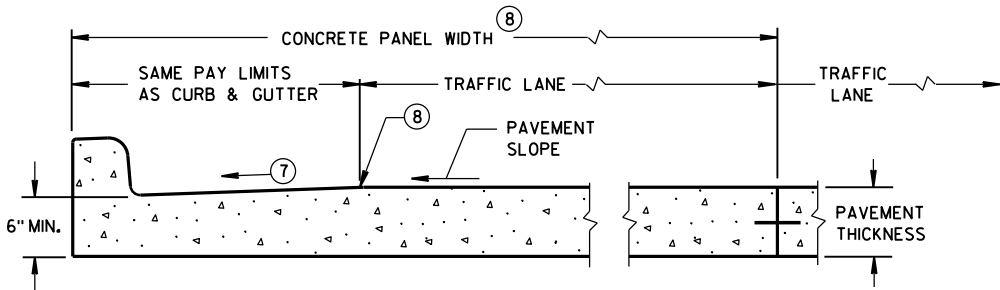

PARTIAL SECTION OF PAVEMENT
WITH INTEGRAL CURB & GUTTER

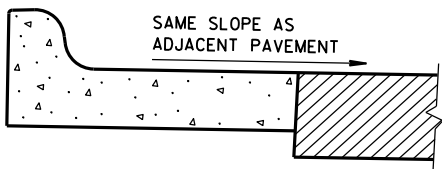

REVERSE SLOPE GUTTER^⑥
(TYPICAL FOR ALL CURB & GUTTER TYPES)

GENERAL NOTES

DETAILS OF CONSTRUCTION, MATERIALS AND WORKMANSHIP NOT SHOWN ON THIS DRAWING SHALL CONFORM TO THE PERTINENT REQUIREMENTS OF THE CONTRACT.

PAVEMENT TIES AND TIE BARS SHALL BE EPOXY COATED IN CONFORMANCE WITH SUBSECTION 505.2.6.2 OF THE STANDARD SPECIFICATIONS.

INTEGRAL CURB & GUTTER SHALL CONFORM TO THE DETAILS SHOWN FOR CONCRETE CURB & GUTTER INCLUDING THE TRANSVERSE GUTTER SLOPE.

WHERE THE TRANSVERSE JOINTS IN THE PAVEMENT ARE REQUIRED TO BE SEALED, THE JOINTS IN THE INTEGRAL CURB AND GUTTER SHALL BE SEALED TO THE FACE OF CURB WITH THE SAME TYPE OF SEALANT. THE COST OF FURNISHING AND INSTALLING THIS SEALANT SHALL BE INCIDENTAL TO THE ITEM CONCRETE CURB AND GUTTER.

UNLESS OTHERWISE SHOWN ON THE TYPICAL CROSS SECTIONS, THE BASE AGGREGATE AND COMMON EXCAVATION LIMITS ARE 2'-0" BEHIND THE BACK OF CURBS.

- ① TIE BARS ARE REQUIRED FOR CURB AND GUTTER TYPES A, G, K, R AND TBTT.
- ② THE BOTTOM OF CURB AND GUTTER MAY BE CONSTRUCTED EITHER LEVEL OR PARALLEL TO THE SLOPE OF THE SUBGRADE OR BASE AGGREGATE PROVIDED A 6" MINIMUM GUTTER THICKNESS IS MAINTAINED.
- ③ USE 8" MINIMUM GUTTER THICKNESS WHEN USED WITH AN ADJACENT CONCRETE TRUCK APRON PLACED BEHIND BACK OF CURB.
- ④ THE BOTTOM OF CURB AND GUTTER MAY BE CONSTRUCTED EITHER LEVEL OR PARALLEL TO THE SLOPE OF THE SUBGRADE OR BASE AGGREGATE PROVIDED A 8" MINIMUM GUTTER THICKNESS IS MAINTAINED.
- ⑤ THE FACE OF CURB IS 6" FROM THE BACK OF CURB.
- ⑥ WHEN REVERSE SLOPE GUTTER IS REQUIRED, THE LOCATION(S) WILL BE SHOWN ELSEWHERE IN THE PLAN.
- ⑦ USE 4% GUTTER CROSS SLOPE UNLESS OTHERWISE NOTED IN THE PLANS.
- ⑧ INCLUDE LONGITUDINAL JOINT AND TIE BARS ALONG LANE EDGE WHEN CONCRETE PANEL WIDTH EXCEEDS THE MAXIMUM WIDTH PER TABLE BELOW. LONGITUDINAL JOINT(S) ARE NOT ALLOWED WITHIN TRAFFIC LANES AND BIKE LANES. LONGITUDINAL JOINT MAY BE SAWED.


PAVEMENT THICKNESS
AND MAXIMUM CONCRETE
PANEL WIDTH TABLE

PAVEMENT THICKNESS	MAXIMUM PANEL WIDTH
LESS THAN 10"	12'
10" & ABOVE	15'


* BIKE LANE IS NOT SHOWN.

CONCRETE CURB & GUTTER


STATE OF WISCONSIN
DEPARTMENT OF TRANSPORTATION

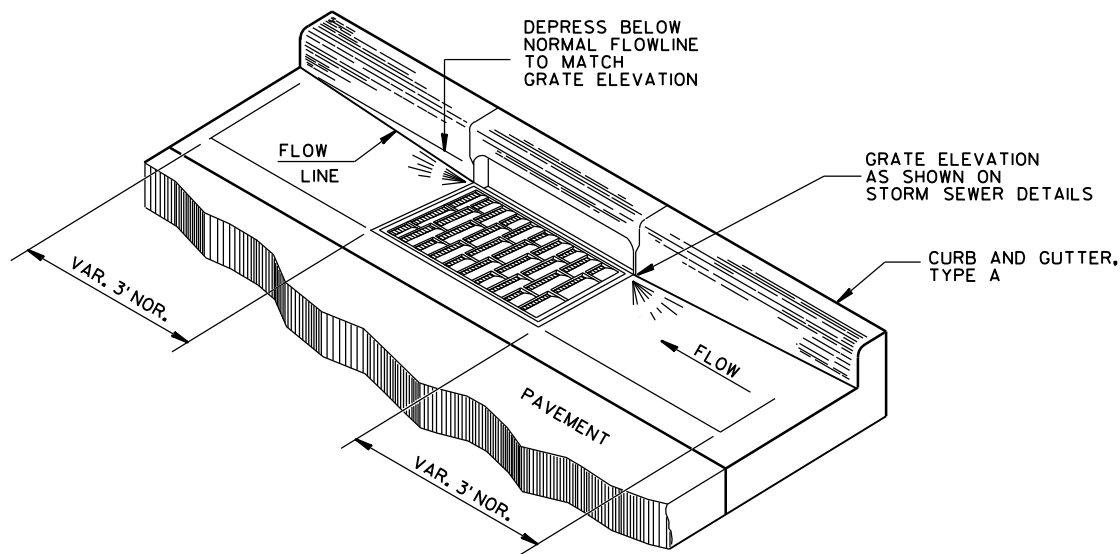


DETAIL OF CURB AND GUTTER AT INLETS
(TYPE H INLET COVER SHOWN)

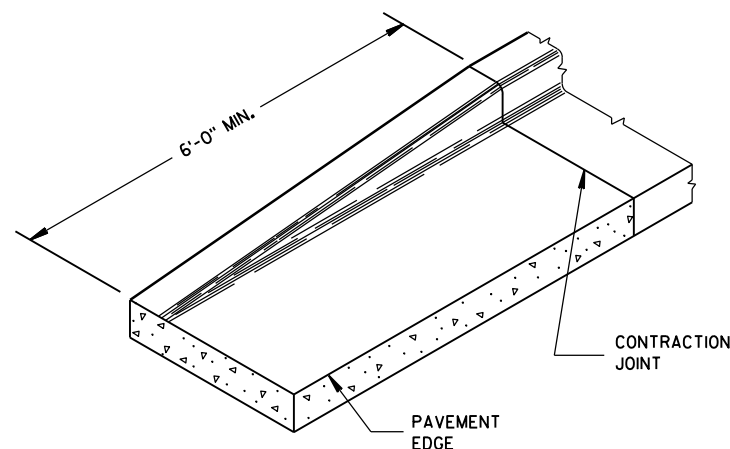


END SECTION CURB & GUTTER

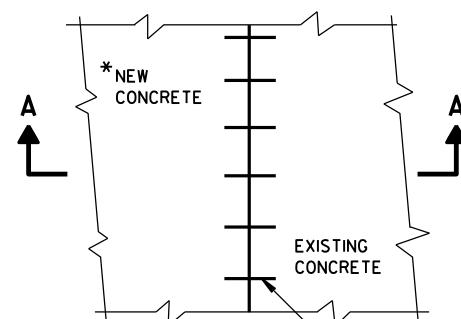


PLAN VIEW

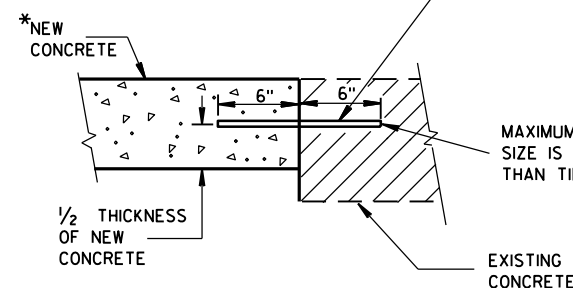

SECTION A-A
TIE BARS DRILLED
INTO EXISTING PAVEMENT

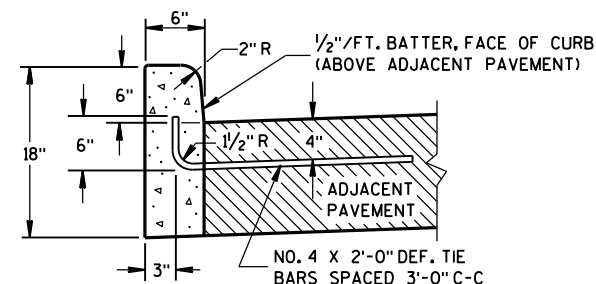

TYPES A^① & D

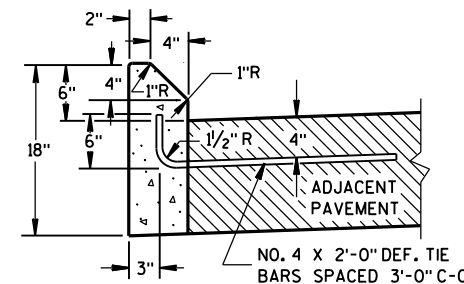

TYPES G^① & J

GENERAL NOTES


DETAILS OF CONSTRUCTION, MATERIALS AND WORKMANSHIP NOT SHOWN ON THIS DRAWING SHALL CONFORM TO THE PERTINENT REQUIREMENTS OF THE CONTRACT.

PAVEMENT TIES AND TIE BARS SHALL BE EPOXY COATED IN CONFORMANCE WITH SUBSECTION 505.2.6.2 OF THE STANDARD SPECIFICATIONS.


UNLESS OTHERWISE SHOWN ON THE TYPICAL CROSS SECTIONS, THE BASE AGGREGATE AND COMMON EXCAVATION LIMITS ARE 2'-0" BEHIND THE BACK OF CURBS.

- ① TIE BARS ARE REQUIRED FOR CURB AND GUTTER TYPES A, G, K, R AND TBTT.
- ② THE BOTTOM OF CURB AND GUTTER MAY BE CONSTRUCTED EITHER LEVEL OR PARALLEL TO THE SLOPE OF THE SUBGRADE OR BASE AGGREGATE PROVIDED A 6" MINIMUM GUTTER THICKNESS IS MAINTAINED.
- ③ REFER TO SDD 8D18 AND SDD 8D19 FOR ADDITIONAL DRIVEWAY ENTRANCE CURB DETAILS.

CONCRETE CURB

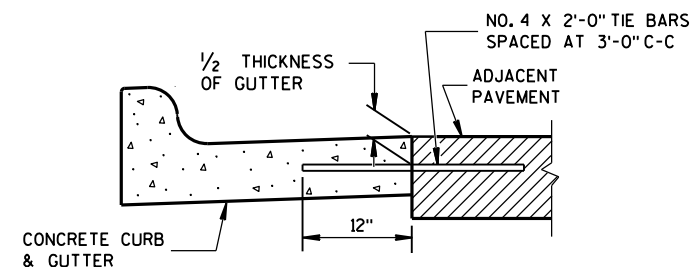

TYPICAL TIE BAR LOCATION^①

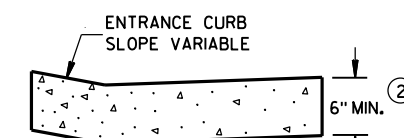

DRIVEWAY ENTRANCE CURB^⑨
(WHEN DIRECTED BY THE ENGINEER)


CONCRETE CURB, TIES AND CURB AND GUTTER APPLICATIONS

STATE OF WISCONSIN
DEPARTMENT OF TRANSPORTATION

APPROVED
June, 2017
DATE
/S/ Rodney Taylor
ROADWAY STANDARDS DEVELOPMENT
UNIT SUPERVISOR
FHWA


ASPHALTIC FLUME

NOTE: TAPER CURB ENDS
TO GUTTER IN 1'-0"

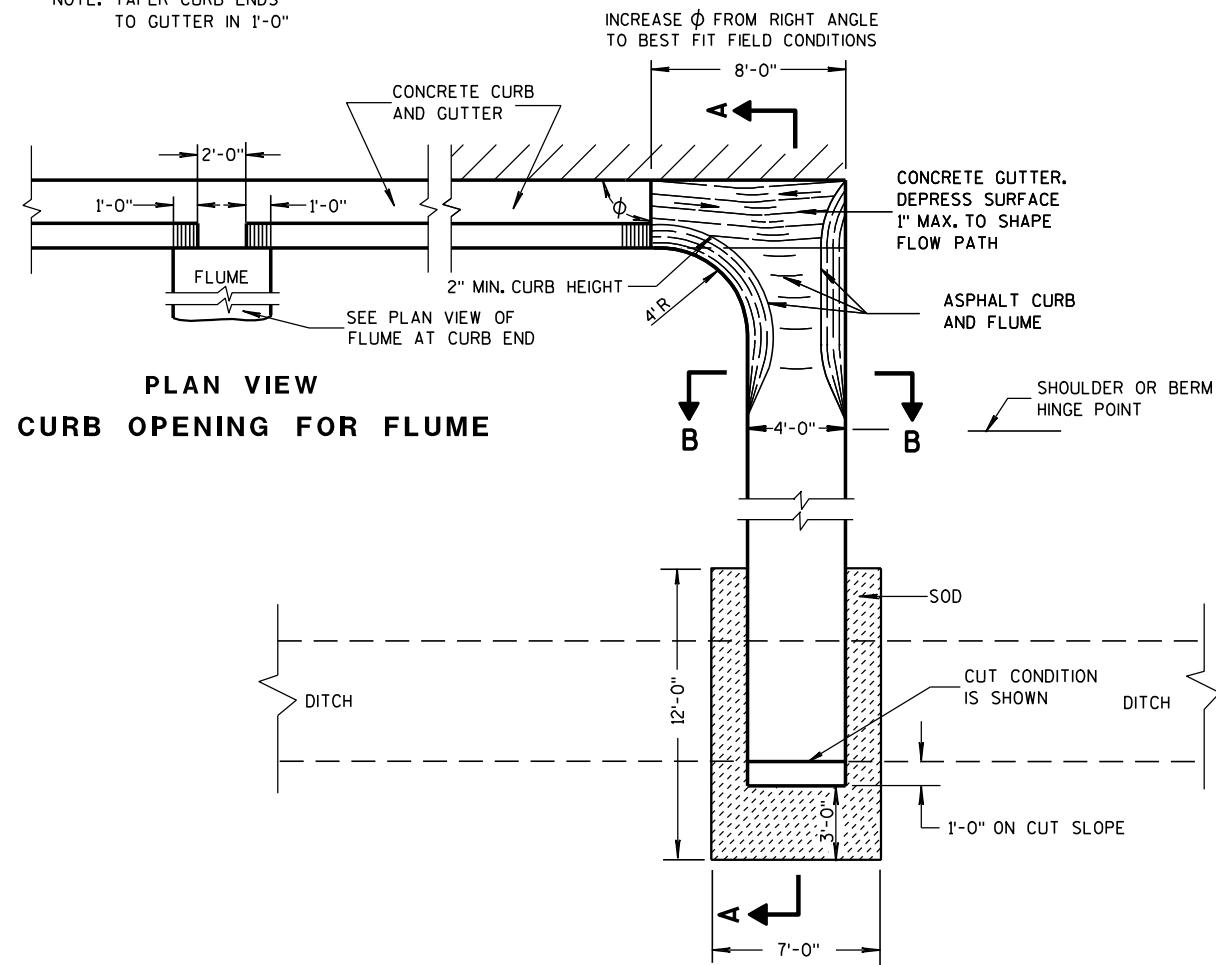


PLAN VIEW
CURB OPENING FOR FLUME

PLAN VIEW
FLUME AT CURB END

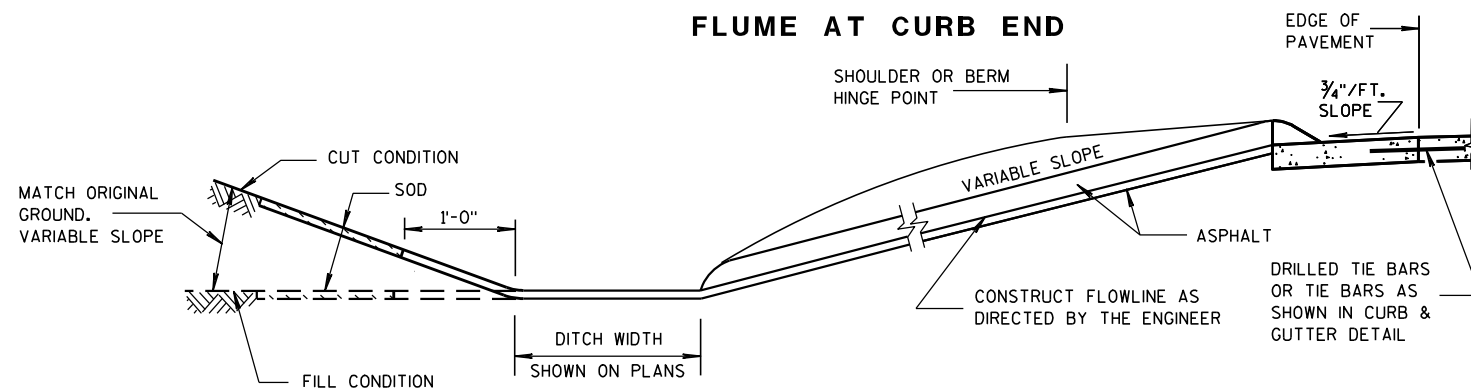

SECTION A-A

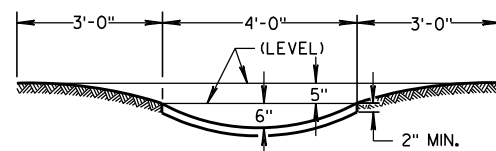

SECTION B-B


GENERAL NOTES

DETAILS OF CONSTRUCTION, MATERIALS AND WORKMANSHIP NOT SHOWN ON THIS DRAWING SHALL CONFORM TO PERTINENT REQUIREMENTS OF THE STANDARD SPECIFICATIONS AND APPLICABLE SPECIAL PROVISIONS.


WELDED STEEL WIRE FABRIC SHALL BE IN ACCORDANCE WITH AASHTO SPECIFICATION M55.

- ① JOINTS SHALL BE 1/8" TO 1/4" INCH WIDE BY 1 1/2" INCHES DEEP AND SPACED AT UNIFORM INTERVALS OF APPROXIMATELY 4 FEET.
- ② GEOTEXTILE FABRIC TYPE "R" SHALL UNDERLAY THE FULL LENGTH AND WIDTH OF THE CONCRETE SURFACE DRAIN AND RIPRAP.
- ③ CONCRETE SURFACE DRAIN WITHOUT CURB AND GUTTER MAY BE USED ON BACKSLOPES WHEN SPECIFIED


③ CONCRETE SURFACE DRAIN

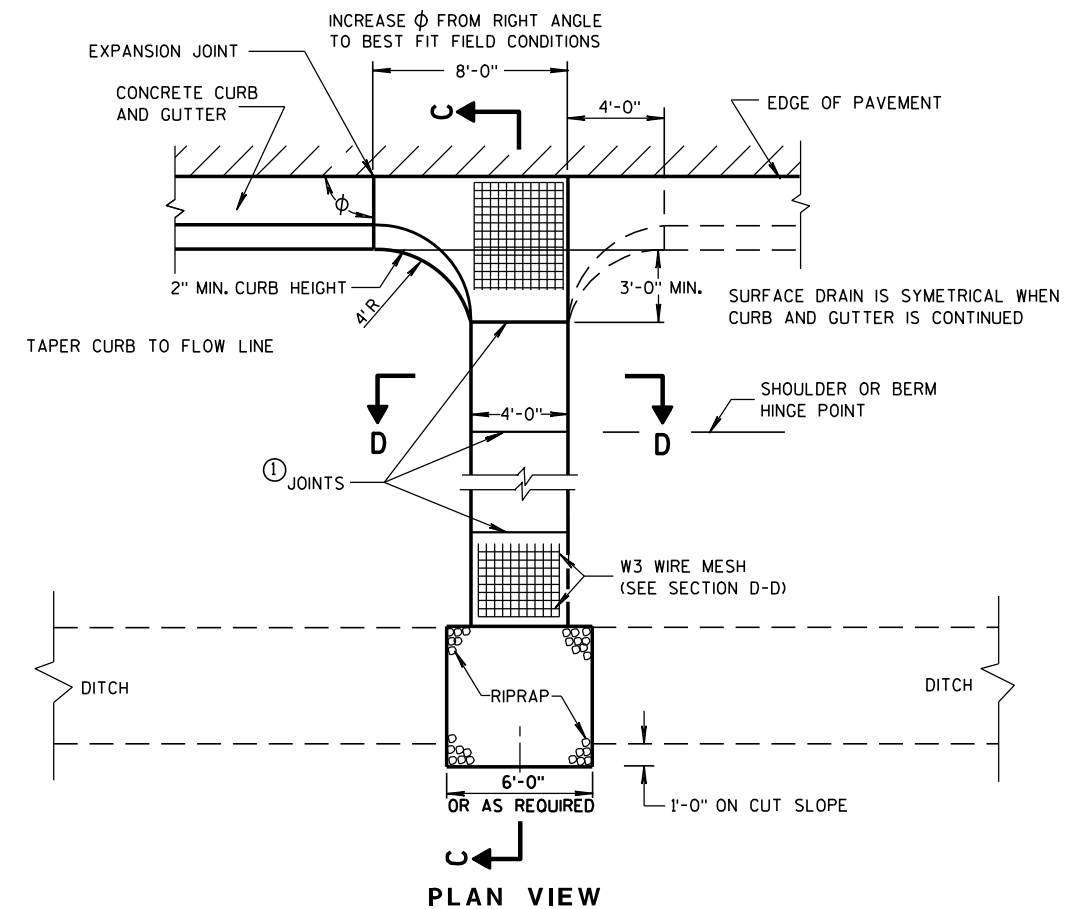

PLAN VIEW

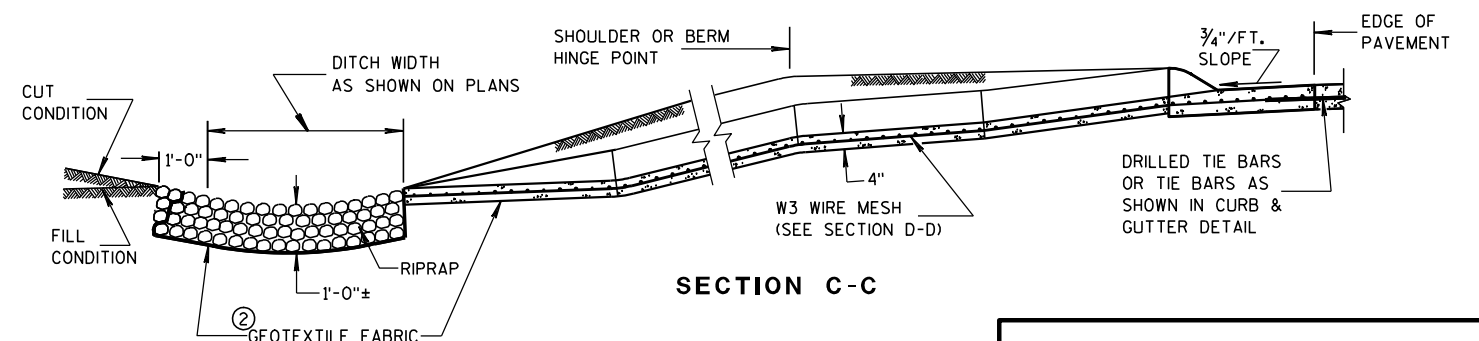

SECTION C-C

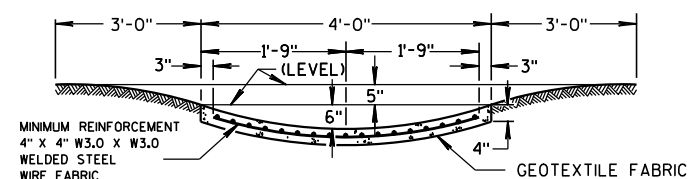

SECTION D-D

CONCRETE SURFACE DRAINS & ASPHALTIC FLUMES

STATE OF WISCONSIN
DEPARTMENT OF TRANSPORTATION

APPROVED


9-4-08

DATE


FHWA

/S/ Jerry H. Zogg
ROADWAY STANDARDS DEVELOPMENT
ENGINEER


WOOD STAKES (2 PER BALE)
NOMINAL 2" X 2" X 30" MIN.
LENGTH OR EQUIVALENT

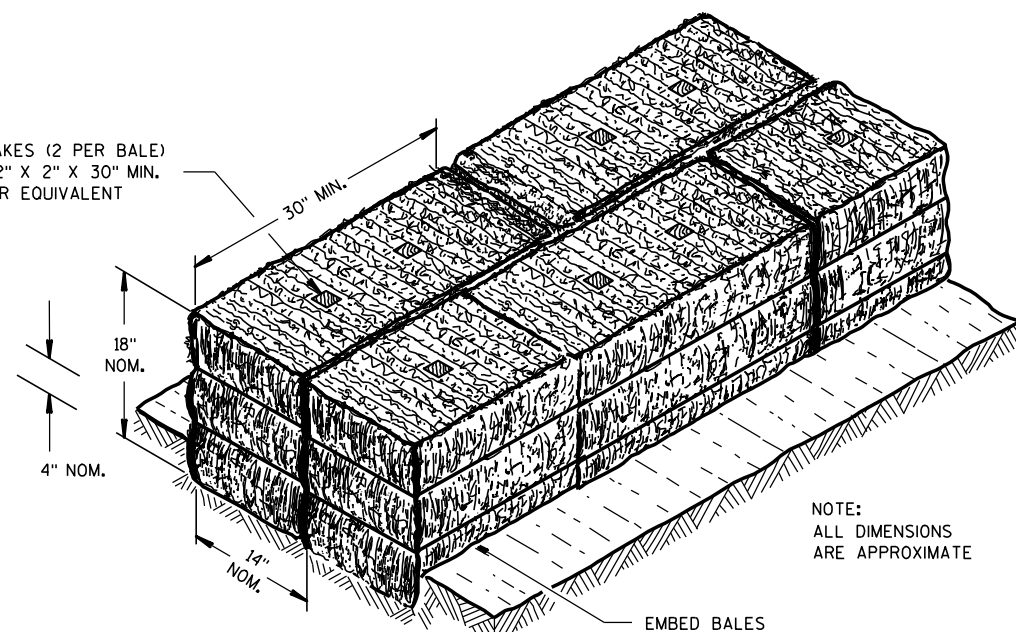

SECTION A-A

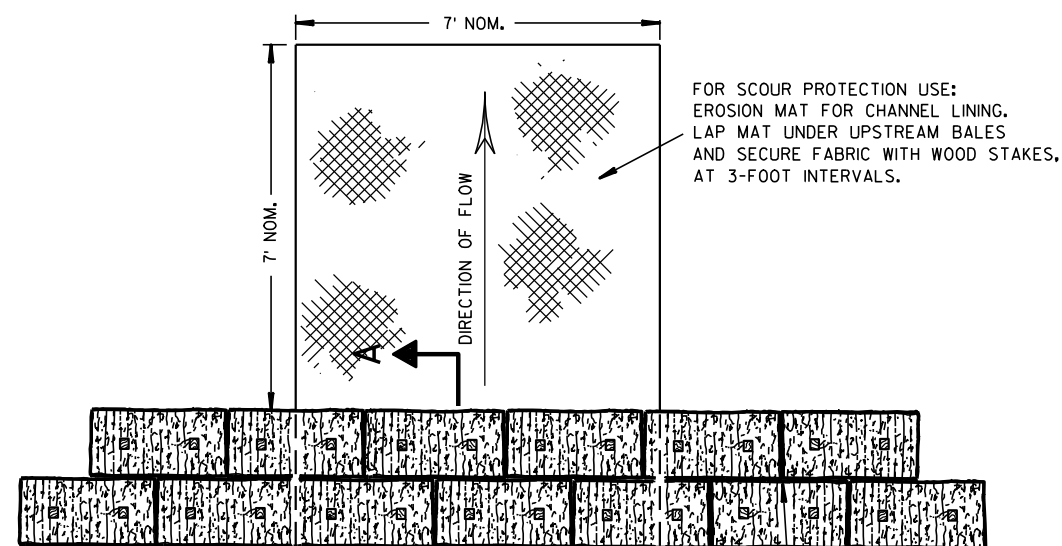

PLAN VIEW

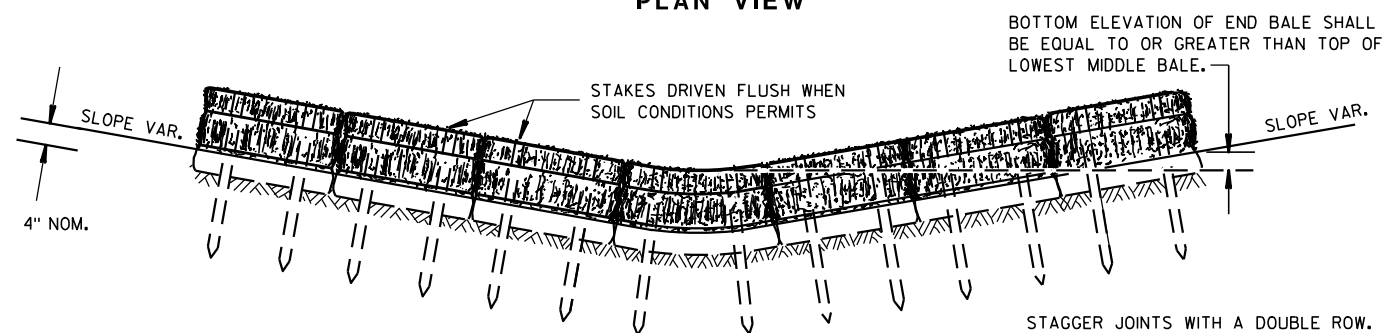


FRONT ELEVATION

TEMPORARY DITCH CHECK USING EROSION BALES ①

GENERAL NOTES


DETAILS OF CONSTRUCTION, MATERIALS AND WORKMANSHIP NOT SHOWN ON THIS DRAWING SHALL CONFORM TO THE PERTINENT REQUIREMENTS OF THE STANDARD SPECIFICATIONS AND THE APPLICABLE SPECIAL PROVISIONS.

- ① TEMPORARY DITCH CHECKS EITHER EROSION BALES OR MANUFACTURED SHALL BE PAID FOR UNDER THE BID ITEM OF TEMPORARY DITCH CHECK. THE DEPARTMENT WILL NOT PAY FOR TEMPORARY DITCH CHECKS CONSTRUCTED OF A SINGLE ROW OF EROSION BALES.

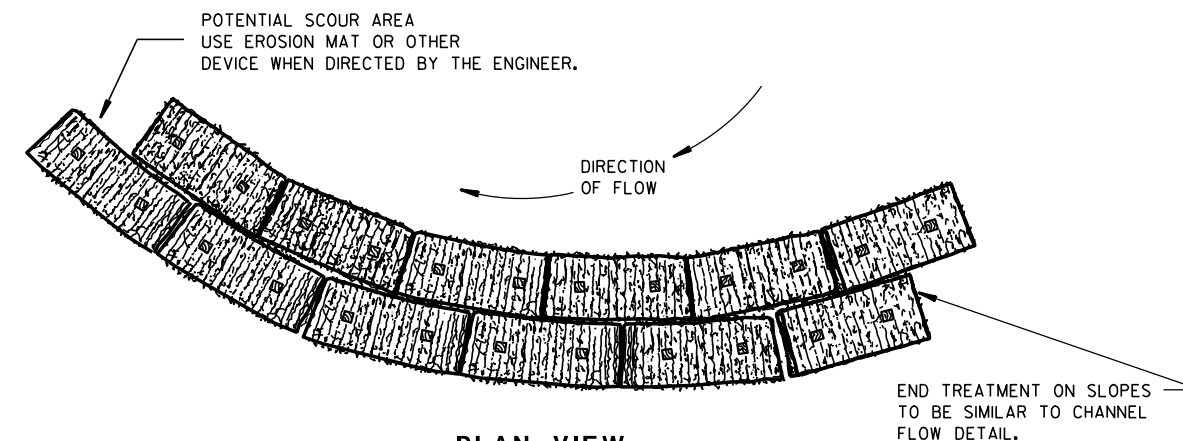


PLAN VIEW

WHEN ALTERING THE DIRECTION OF FLOW

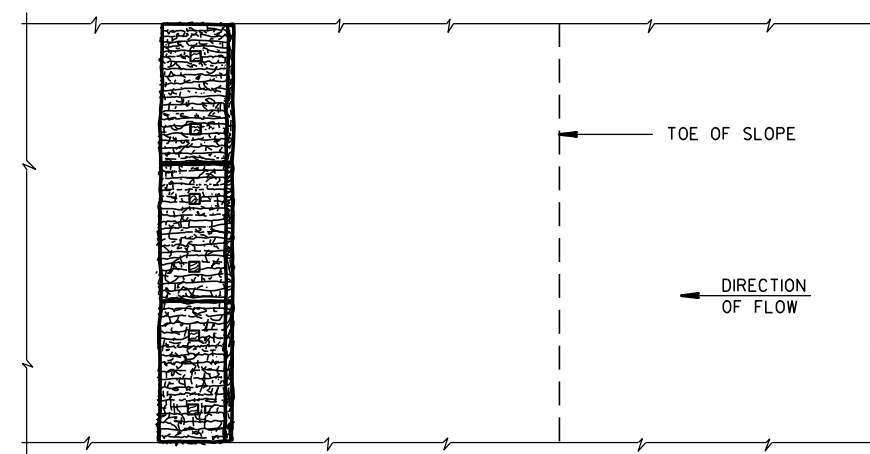

PLAN VIEW

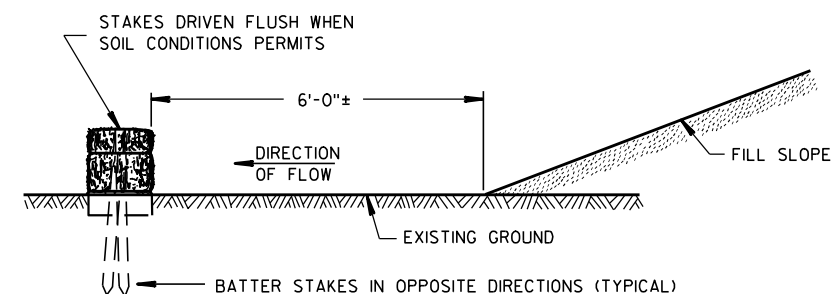

FRONT ELEVATION

WHEN EXISTING GROUND SLOPES AWAY FROM FILL SLOPE

EROSION BALES FOR SHEET FLOW

TYPICAL INSTALLATIONS OF
EROSION BALES / TEMPORARY
DITCH CHECKS


STATE OF WISCONSIN
DEPARTMENT OF TRANSPORTATION

APPROVED

6/04/02
DATE


FHWA

/S/ Beth Canestra
CHIEF ROADWAY DEVELOPMENT ENGINEER

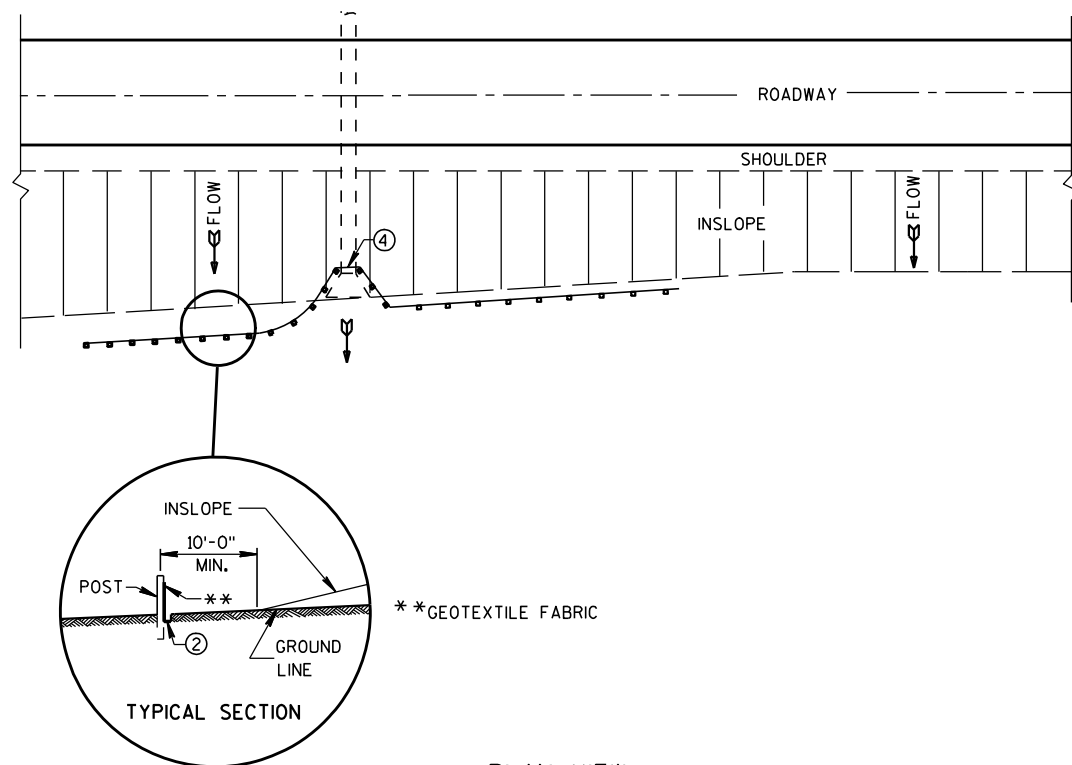


PLAN VIEW
TYPICAL APPLICATION OF SILT FENCE

NOTE: ADDITIONAL POST DEPTH OR TIE BACKS
MAY BE REQUIRED IN UNSTABLE SOILS

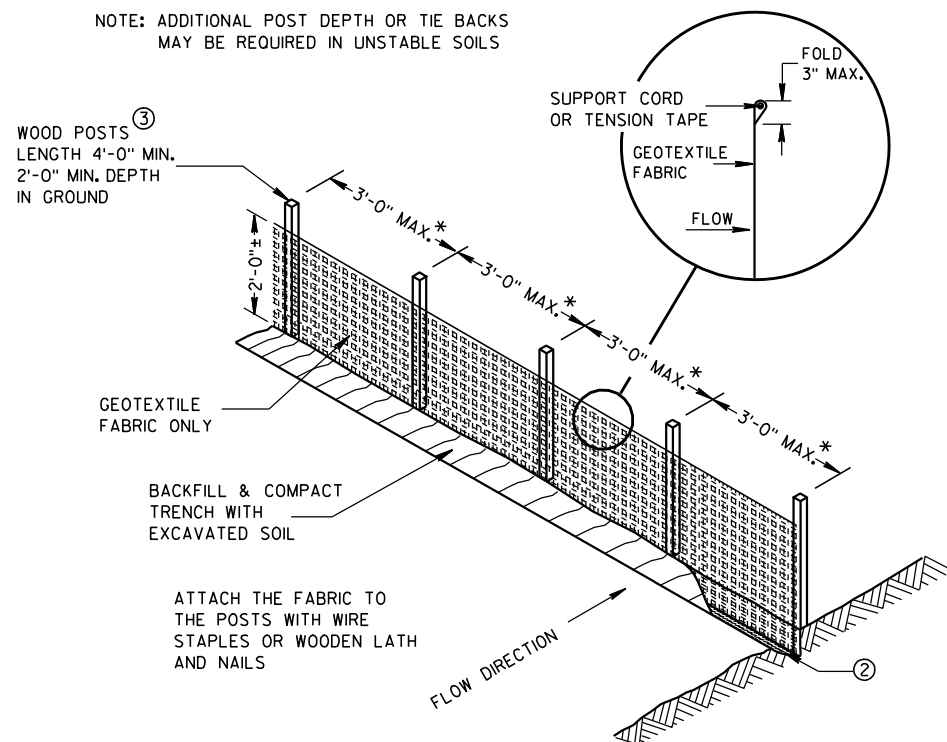


SILT FENCE

* NOTE: 8'-0" POST SPACING ALLOWED IF A
WOVEN GEOTEXTILE FABRIC IS USED.

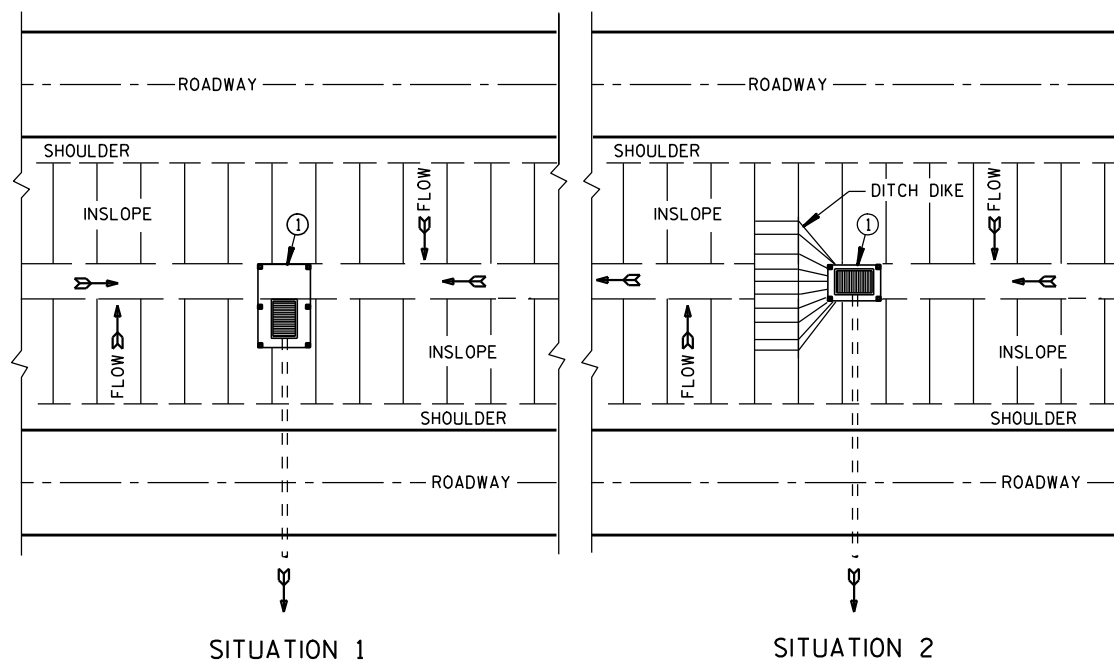

PLAN VIEW
SILT FENCE AT MEDIAN SURFACE DRAINS

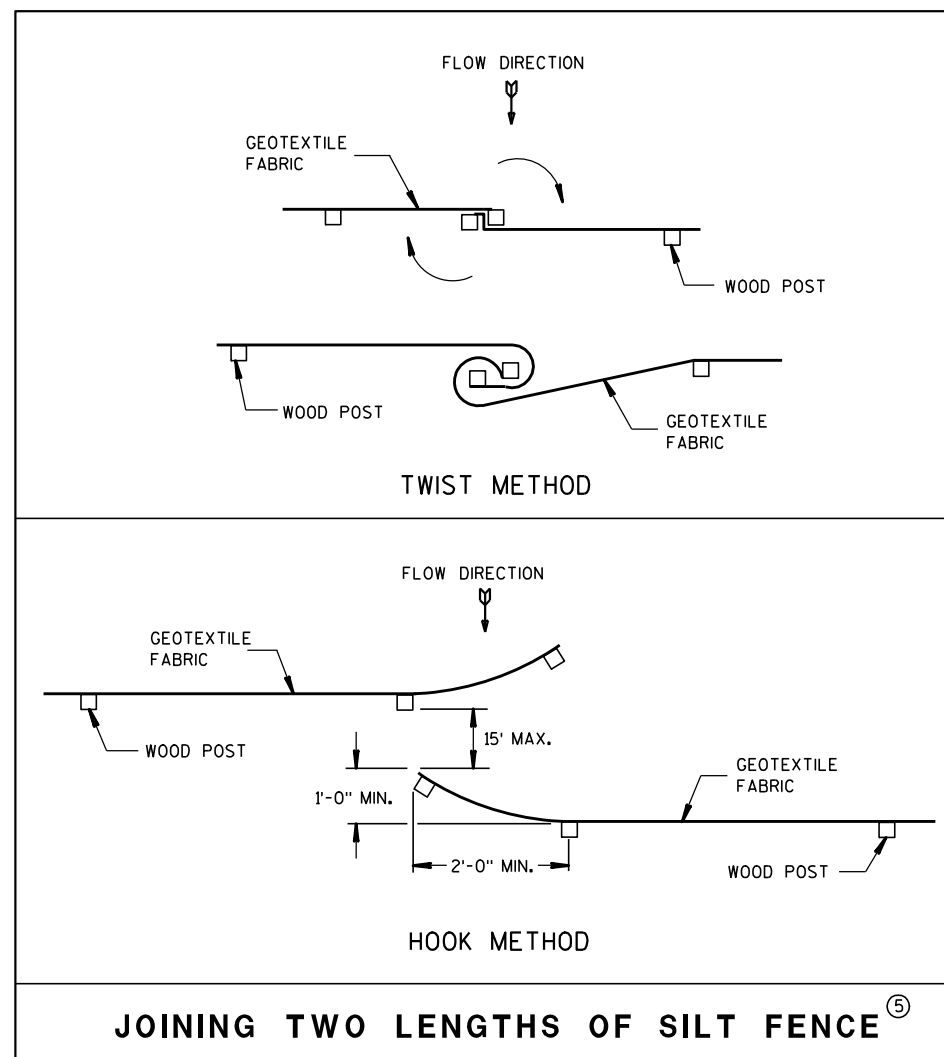


JOINING TWO LENGTHS OF SILT FENCE^⑤


GENERAL NOTES

DETAILS OF CONSTRUCTION NOT SHOWN ON THIS DRAWING SHALL CONFORM TO THE PERTINENT REQUIREMENTS OF THE STANDARD SPECIFICATIONS AND APPLICABLE SPECIAL PROVISIONS.

- ① HORIZONTAL BRACE REQUIRED WITH 2" X 4" WOODEN FRAME OR EQUIVALENT AT TOP OF POSTS.
- ② FOR MANUAL INSTALLATIONS THE TRENCH SHALL BE A MINIMUM OF 4" WIDE & 6" DEEP TO BURY AND ANCHOR THE GEOTEXTILE FABRIC. FOLD MATERIAL TO FIT TRENCH AND BACKFILL & COMPACT TRENCH WITH EXCAVATED SOIL.
- ③ WOOD POSTS SHALL BE A MINIMUM SIZE OF 1 1/8" X 1 1/8" OF OAK OR HICKORY.
- ④ SILT FENCE TO EXTEND ACROSS THE TOP OF THE PIPE.
- ⑤ CONSTRUCT SILT FENCE FROM A CONTINUOUS ROLL IF POSSIBLE BY CUTTING LENGTHS TO AVOID JOINTS. IF A JOINT IS NECESSARY USE ONE OF THE FOLLOWING TWO METHODS; A) OVERLAP THE END POSTS AND TWIST, OR ROTATE, AT LEAST 180 DEGREES, B) HOOK THE END OF EACH SILT FENCE LENGTH.

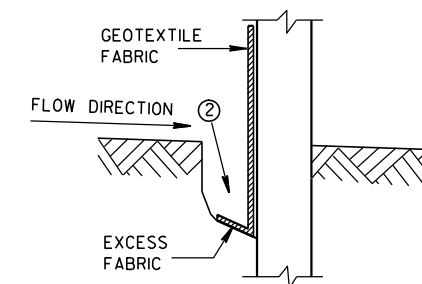

TRENCH DETAIL

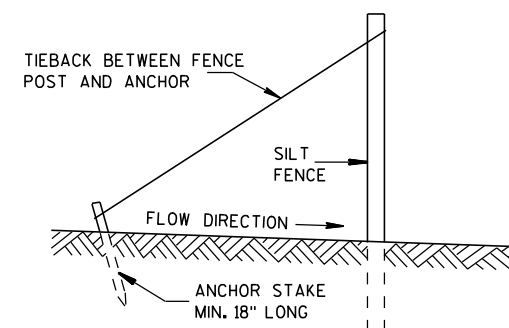

SILT FENCE TIE BACK
(WHEN REQUIRED BY THE ENGINEER)

SILT FENCE


STATE OF WISCONSIN
DEPARTMENT OF TRANSPORTATION

APPROVED


4-29-05
DATE

FHWA

/S/ Beth Cannestra
CHIEF ROADWAY DEVELOPMENT ENGINEER

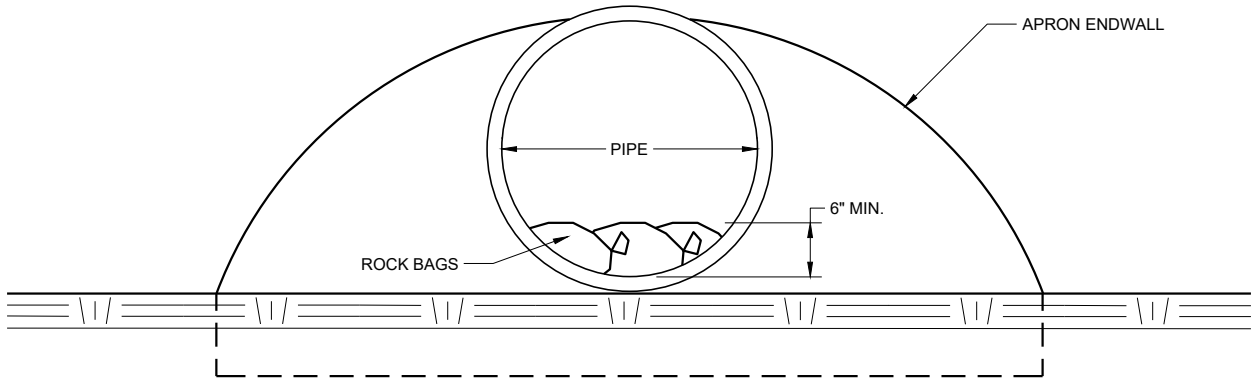

END VIEW

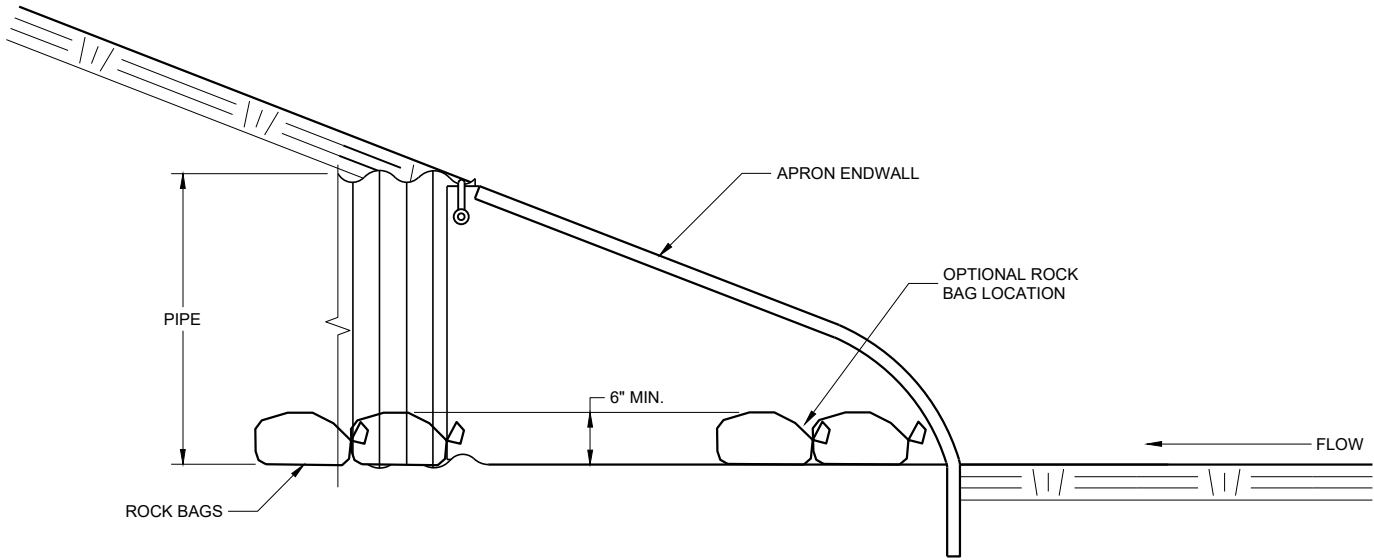




SIDE VIEW

CULVERT PIPE CHECK
(INSTALL ON INLET END ONLY)

CULVERT PIPE CHECK	
STATE OF WISCONSIN DEPARTMENT OF TRANSPORTATION	
APPROVED May 2019 DATE	/S/ Daniel Schave EROSION CONTROL ENGINEER
FHWA	

METAL APRON ENDWALLS											
PIPE DIA. (IN.)	MIN. THICK. (Inches)		DIMENSIONS (Inches)							APPROX. SLOPE	BODY
	STEEL	ALUM.	A (±1")	B (MAX.)	H (±1")	L (±1 1/2")	L1 ①	L2 ①	W (±2")		
12	.064	.060	6	6	6	21	12	17 1/2	24	2 1/2 to 1	1 Pc.
15	.064	.060	7	8	6	26	14	21 3/4	30	2 1/2 to 1	1 Pc.
18	.064	.060	8	10	6	31	15	28 1/4	36	2 1/2 to 1	1 Pc.
21	.064	.060	9	12	6	36	18	29 5/8	42	2 1/2 to 1	1 Pc.
24	.064	.075	10	13	6	41	18	37 1/4	48	2 1/2 to 1	1 Pc.
30	.079	.075	12	16	8	51	18	52 1/4	60	2 1/2 to 1	1 Pc.
36	.079	.105	14	19	9	60	24	59 3/4	72	2 1/2 to 1	2 Pc.
42	.109	.105	16	22	11	69	24	75 5/8	84	2 1/2 to 1	2 Pc.
48	.109	.105	18	27	12	78	24	81	90	2 1/4 to 1	3 Pc.
54	.109	.105	18	30	12	84	30	85 1/2	102	2 1/4 to 1	3 Pc.
60	.109x	.105x	18	33	12	87	—	—	114	2 to 1	3 Pc.
66	.109x	.105x	18	36	12	87	—	—	120	2 to 1	3 Pc.
72	.109x	.105x	18	39	12	87	—	—	126	2 to 1	3 Pc.
78	.109x	.105x	18	42	12	87	—	—	132	1 1/2 to 1	3 Pc.
84	.109x	.105x	18	45	12	87	—	—	138	1 1/2 to 1	3 Pc.
90	.109x	.105x	18	37	12	87	—	—	144	1 1/2 to 1	3 Pc.
96	.109x	.105x	18	35	12	87	—	—	150	1 1/2 to 1	3 Pc.




* EXCEPT CENTER PANEL
SEE GENERAL NOTES

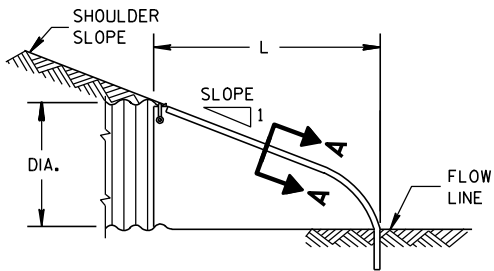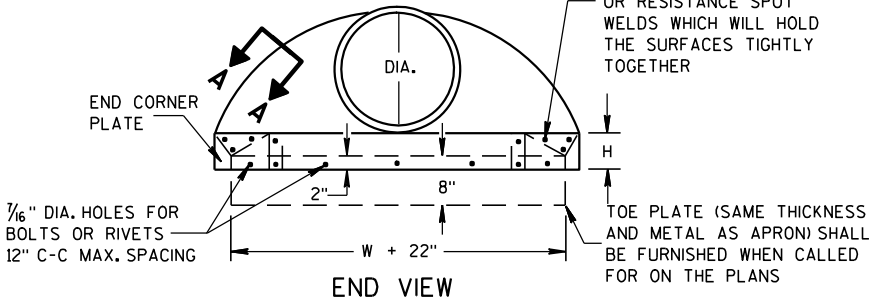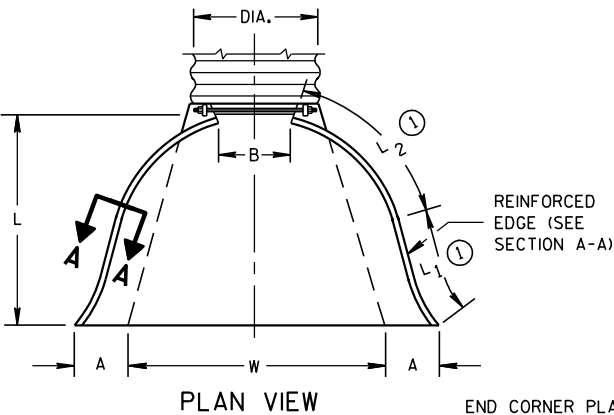


METAL ENDWALLS

REINFORCED CONCRETE APRON ENDWALLS											
PIPE DIA. (IN.)	DIMENSIONS (Inches)							APPROX. SLOPE			
	T	A	B	C	D	E	G				
12	2	4	24	48 7/8	72 1/8	24	2	3 to 1			
15	2 1/4	6	27	46	73	30	2 1/4	3 to 1			
18	2 1/2	9	27	46	73	36	2 1/2	3 to 1			
21	2 3/4	9	36	37 1/2	73 1/2	42	2 3/4	3 to 1			
24	3	9 1/2	43 1/2	30	73 1/2	48	3	3 to 1			
27	3 1/4	10 1/2	49 1/2	24	73 1/2	54	3 1/4	3 to 1			
30	3 1/2	12	54	19 3/4	73 1/2	60	3 1/2	3 to 1			
36	4	15	63	34 3/4	97 3/4	72	4	3 to 1			
42	4 1/2	21	63	35	98	78	4 1/2	3 to 1			
48	5	24	72	26	98	84	5	3 to 1			
54	5 1/2	27	65	33 1/4-35	98 1/4-100	90	5 1/2	2 2/5 to 1			
60	6	30-35	60	39	99	96	5	2 to 1			
66	6 1/2	24-30	72-78	21-27	99	102	5 1/2	2 to 1			
72	7	24-36	78	21	99	108	6	2 to 1			
78	7 1/2	24-36	78	21	99	114	6 1/2	2 to 1			
84	8	36	90 1/2	21	111 1/2	120	6 1/2	1 1/2 to 1			
90	8 1/2	41	87 1/2	24	111 1/2	132	6 1/2	1 1/2 to 1			





* MINIMUM
** MAXIMUM

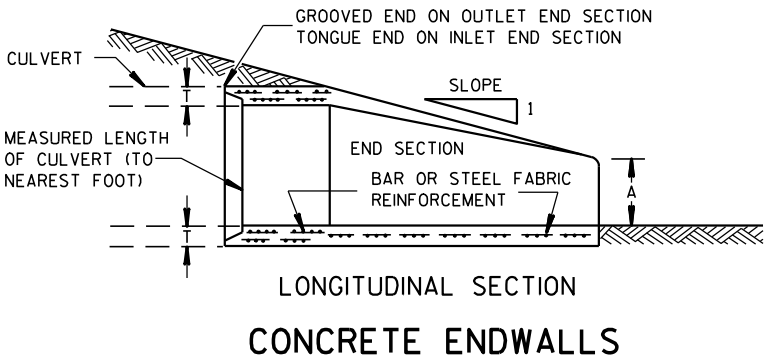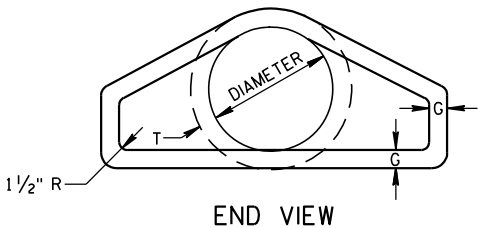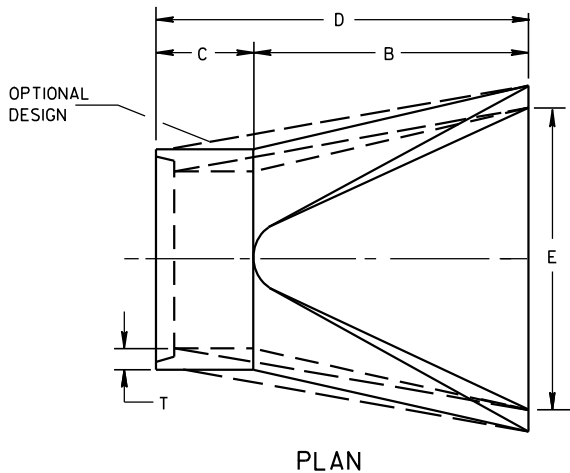

1" WIDE, 12 GA. (0.109" THICK) GALVANIZED STRAP WITH STANDARD 6" X 1/2" BAND BOLT AND NUT

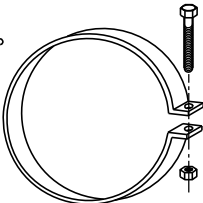

ALTERNATE FOR TYPE 1 CONNECTION
END SECTION CONNECTOR STRAP

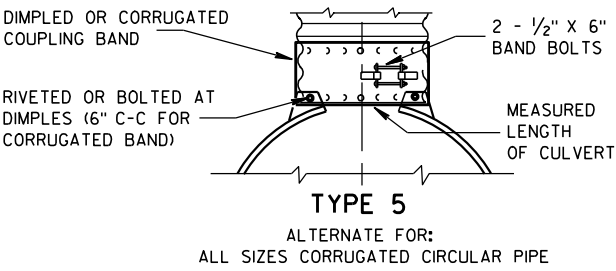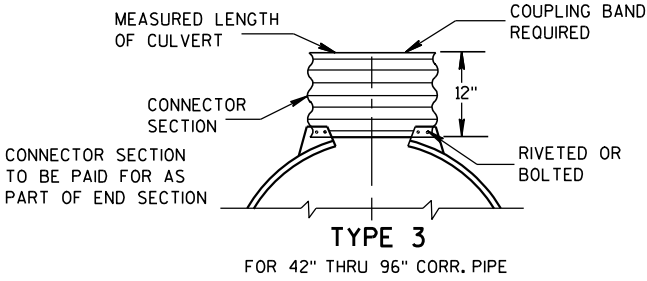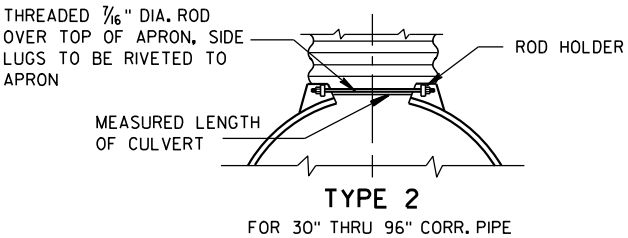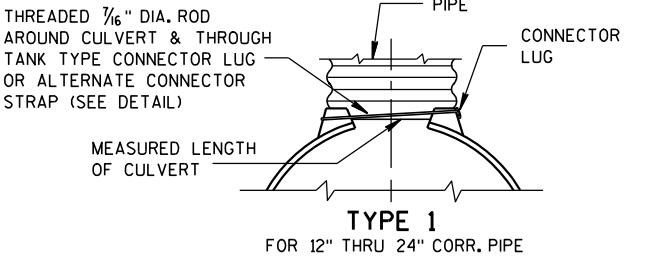


NOTE: DIMPLED BAND FITS OVER OUTSIDE OF ENDWALL, AND CORRUGATED BAND FITS INSIDE ENDWALL. DIMPLED BAND MAY BE USED WITH HELICALLY CORRUGATED PIPE.

FOR CIRCUMFERENTIALLY CORRUGATED PIPE USE ENDWALL CONNECTION DETAILS 1, 2, 3 OR 5 AS APPLICABLE.

FOR HELICALLY CORRUGATED PIPE USE ENDWALL CONNECTION DETAILS 1, 2 OR 5.

FOR HELICALLY CORRUGATED PIPES WITH TWO CIRCUMFERENTIAL CORRUGATIONS AT EACH END USE ENDWALL CONNECTION DETAILS 1, 2 OR 3.

CONNECTION DETAILS

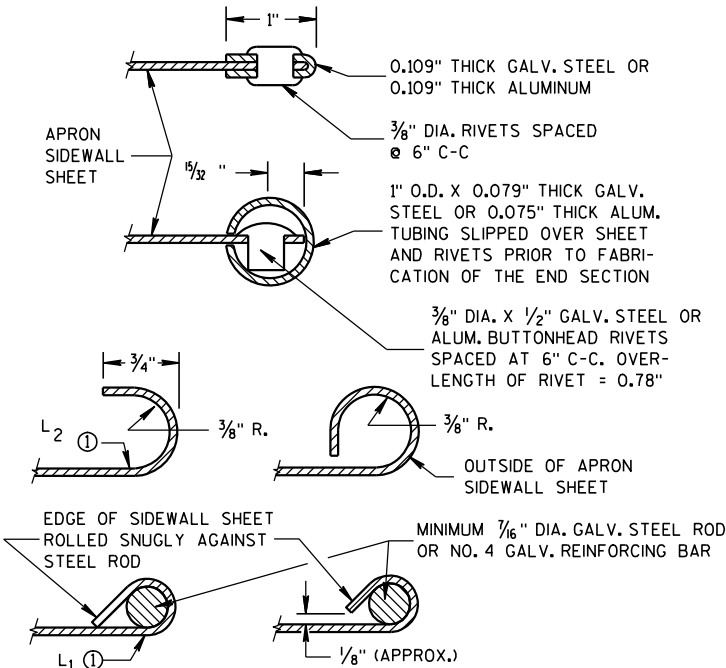

GENERAL NOTES

DETAILS OF CONSTRUCTION, MATERIALS AND WORKMANSHIP NOT SHOWN ON THIS DRAWING SHALL CONFORM TO THE PERTINENT REQUIREMENTS OF THE STANDARD SPECIFICATIONS AND THE APPLICABLE SPECIAL PROVISIONS.

CONCRETE CULVERT ENDWALLS MAY NOT BE USED WITH GALVANIZED STEEL OR ALUMINUM CULVERT PIPE OR VISE VERSA. GALVANIZED STEEL OR ALUMINUM ENDWALLS SHALL NORMALLY BE INSTALLED ON CULVERT PIPE OF THE SAME METAL.

ALL THREE PIECE STEEL APRON ENDWALLS FOR 60" DIAMETER PIPE AND LARGER SHALL HAVE 0.109" SIDES AND 0.138" CENTER PANELS. ALL THREE PIECE ALUMINUM APRON ENDWALLS FOR 60" DIAMETER PIPE AND LARGER SHALL HAVE 0.105" SIDES AND 0.134" CENTER PANELS. THE WIDTH OF CENTER PANELS SHALL BE GREATER THAN 20 PERCENT OF THE PIPE PERIMETER.

LAP SEAMS SHALL BE TIGHTLY JOINED BY GALVANIZED RIVETS OR BOLTS FOR STEEL UNITS AND ALUMINUM RIVETS AND BOLTS FOR ALUMINUM UNITS. FOR THE 60" THROUGH 96" DIAMETER APRON ENDWALL SIZES, THE REINFORCED EDGES AND CENTER PANEL SEAMS SHALL BE FURTHER REINFORCED WITH GALVANIZED STEEL OR ALUMINUM STIFFENER ANGLES. THE ANGLES SHALL BE ATTACHED BY GALVANIZED NUTS AND BOLTS FOR STEEL UNITS AND ALUMINUM NUTS AND BOLTS FOR ALUMINUM UNITS.


WHERE TWO OR MORE PIPES WITH APRON ENDWALLS ARE LAID ADJACENT TO EACH OTHER, THEY SHALL BE SEPARATED BY A DISTANCE SUFFICIENT TO PROVIDE A MINIMUM CLEARANCE OF 6 INCHES BETWEEN APRON ENDWALLS.

① FOR PIPE SIZES UP TO 60" DIAMETER, A 180° ROLLED EDGE MAY BE USED INSTEAD OF STEEL ROD REINFORCEMENT. SEE SECTION A-A.

APRON ENDWALLS FOR
CULVERT PIPE

STATE OF WISCONSIN
DEPARTMENT OF TRANSPORTATION

APPROVED
11/30/94
DATE
/S/ Rory L. Rhinesmith
CHIEF ROADWAY DEVELOPMENT ENGINEER
FHWA

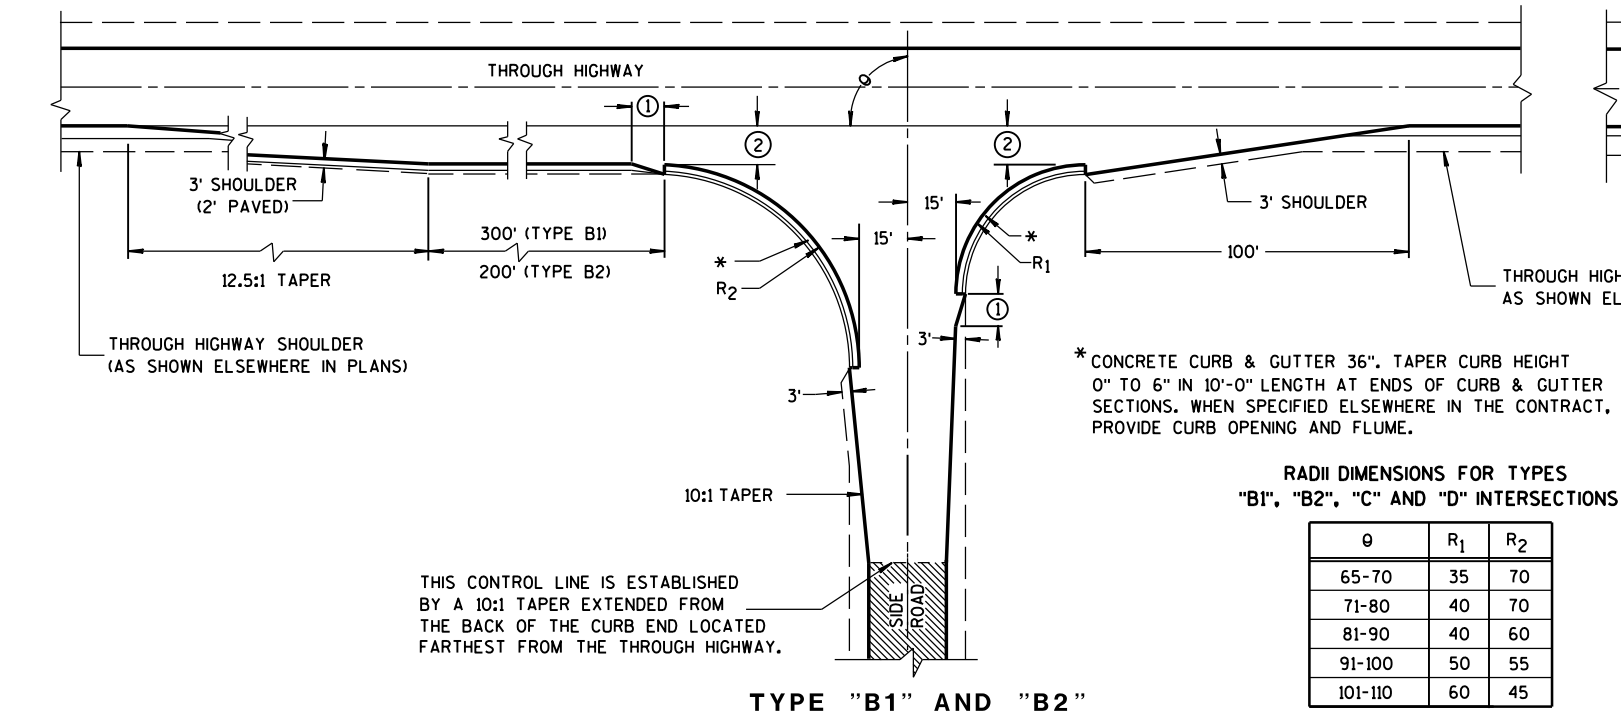

RADII DIMENSIONS FOR TYPES "B1", "B2", "C" AND "D" INTERSECTIONS

θ	R ₁	R ₂
65-70	35	70
71-80	40	70
81-90	40	60
91-100	50	55
101-110	60	45

GENERAL NOTES

DESIGNS MAY BE USED INTERCHANGEABLY IN COMBINATION OR SEPARATELY FOR ANY ONE COMPLETE INTERSECTION DEPENDING UPON INTERSECTION ANGLE AND SURFACING OF EACH APPROACH ROADWAY.

SIDE ROAD SURFACING NOTE

WHEN THE SIDE ROAD IS NOT PRESENTLY PAVED, PAVEMENT SHALL BE PLACED TO THE LIMITS SHOWN UNLESS OTHERWISE PROVIDED IN THE CONTRACT. WHERE THE CONSTRUCTION LIMITS ARE BEYOND THE PAVING LIMITS, CRUSHED AGGREGATE SURFACING SHALL BE PLACED BETWEEN THE PAVING LIMITS AND CONSTRUCTION LIMITS.

WHEN THE SIDE ROAD IS PRESENTLY PAVED, NEW PAVEMENT SHALL BE PLACED TO THE LIMITS OF DESIGN AS SHOWN AND BEYOND, IF NECESSARY, TO MEET EXISTING PAVEMENT.



WHEN THE SIDE ROAD IS THE CONSTRUCTION PROJECT, THE INTERSECTION SURFACING SHALL BE THE SAME AS FOR THE PROJECT.

EXISTING PAVED SURFACE



BYPASS LANE

- 10-FT TYPICAL.
- 12-FT** PLUS ADDITIONAL WIDTH FOR BIKE LANE IF SHOWN ELSEWHERE IN THE PLAN.

**10-FT MAY BE USED ON TYPE B2 ON RESURFACING PROJECTS IF SPECIFIED IN THE CONTRACT.
- BYPASS LANE PAVED SURFACE WIDTH OUTSIDE OF TRAVEL LANE
-ASPHALT = 12-FT PLUS PAVED SHOULDER WIDTH.
-PC CPNCRETE = 13-FT PLUS PAVED SHOULDER WIDTH.
- BYPASS LANE PAVED SHOULDER WIDTH = THE GREATER OF 1-FT OR THE PAVED SHOULDER WIDTH OF THE THROUGH HIGHWAY.

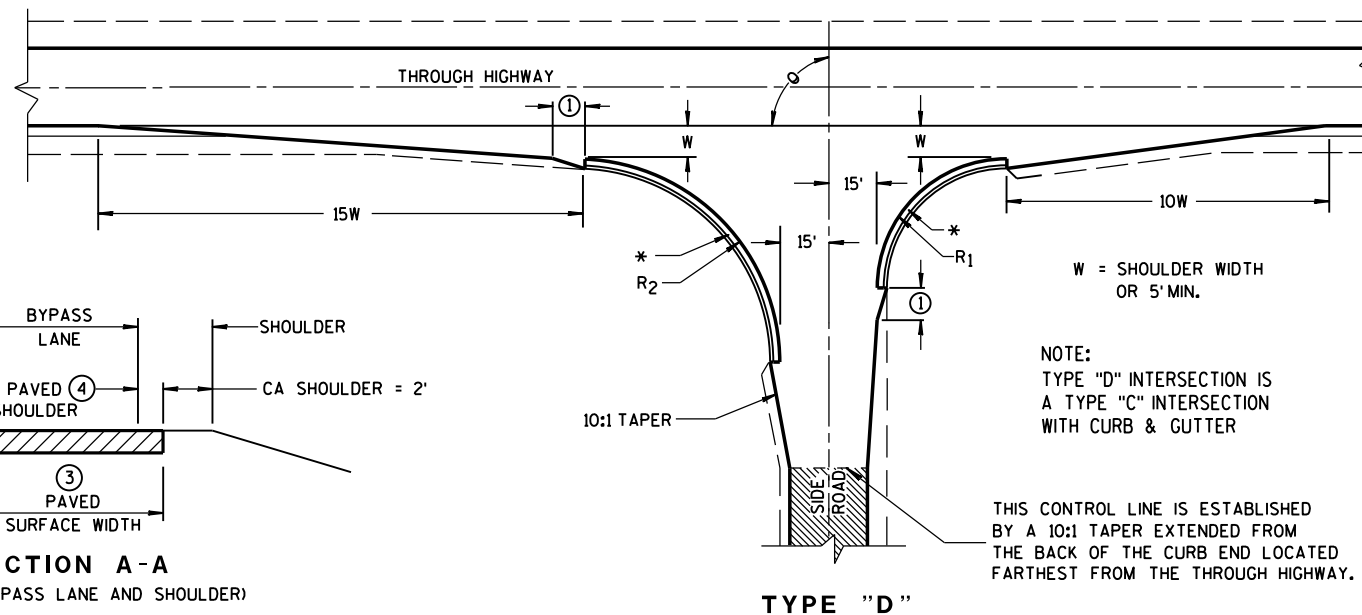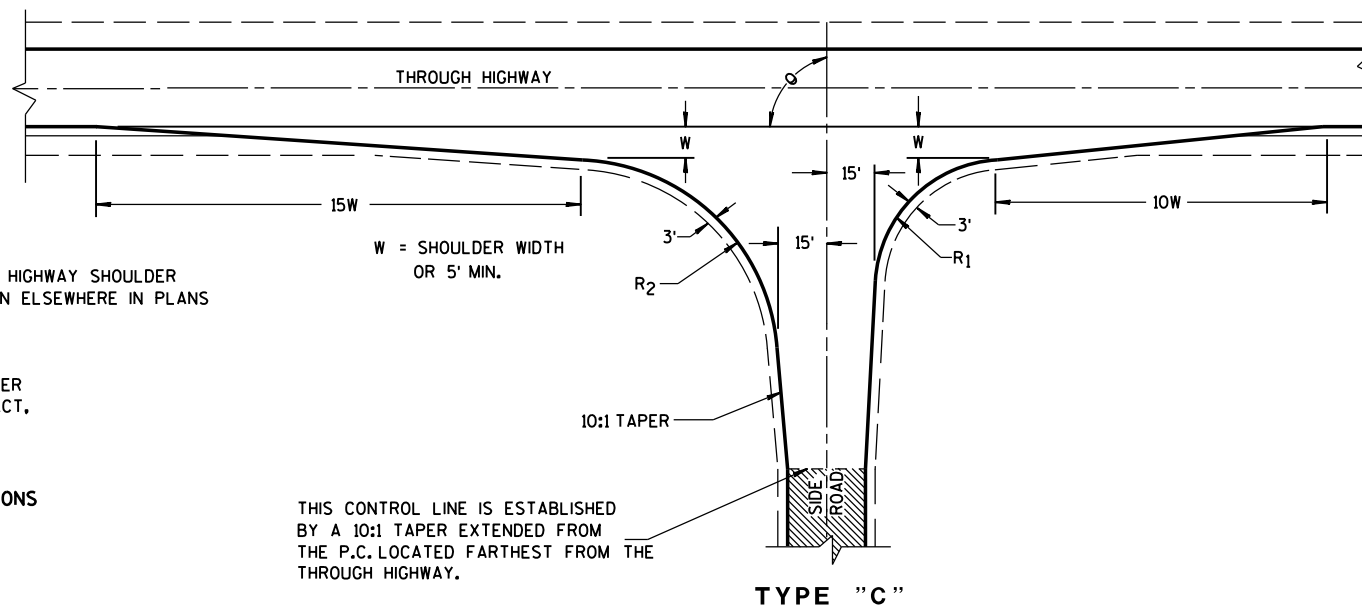


NOTE:
TYPE "D" INTERSECTION IS A TYPE "C" INTERSECTION WITH CURB & GUTTER

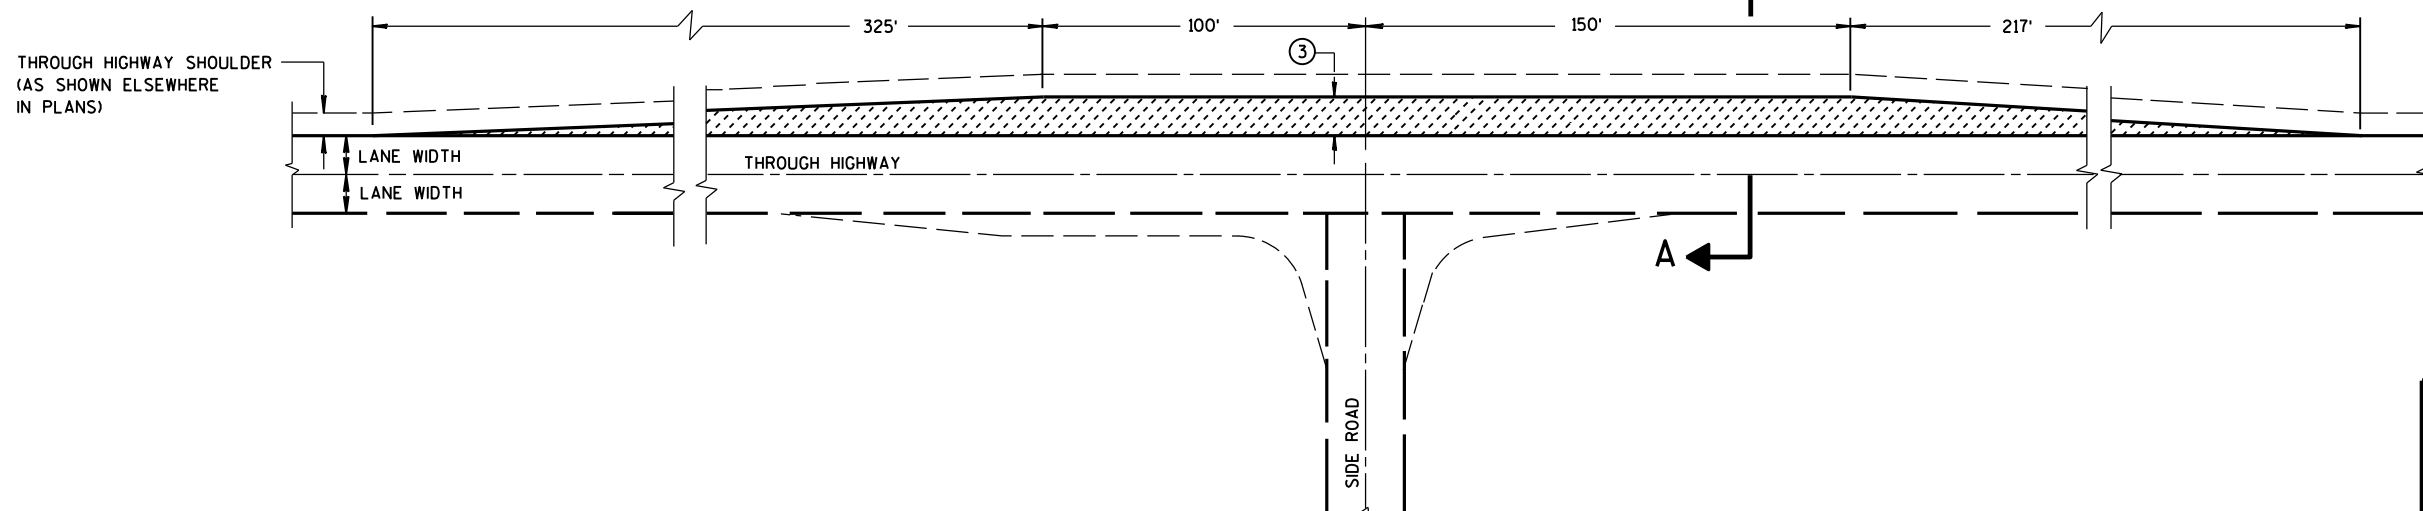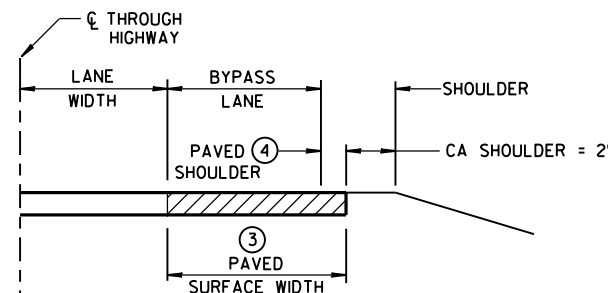



TEE INTERSECTION BYPASS LANE DETAIL

AT-GRADE SIDE ROAD
INTERSECTION, TYPES "B1", "B2",
"C" AND "D" AND TEE
INTERSECTION BYPASS LANE

STATE OF WISCONSIN
DEPARTMENT OF TRANSPORTATION

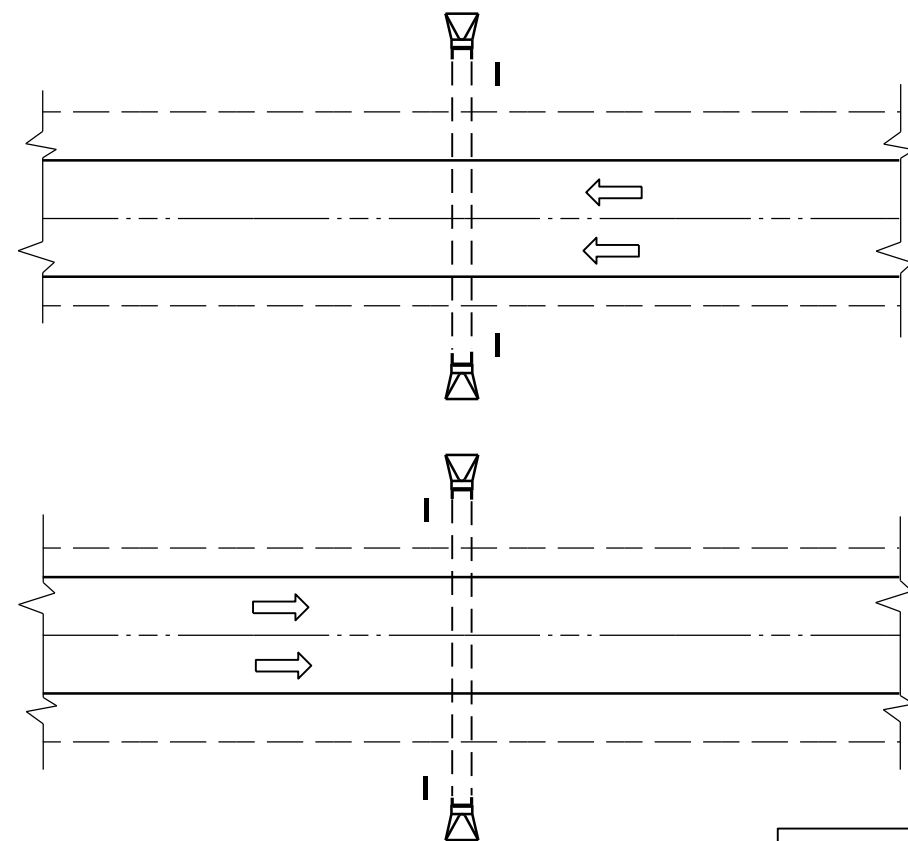

PLAN VIEW
DIVIDED HIGHWAY

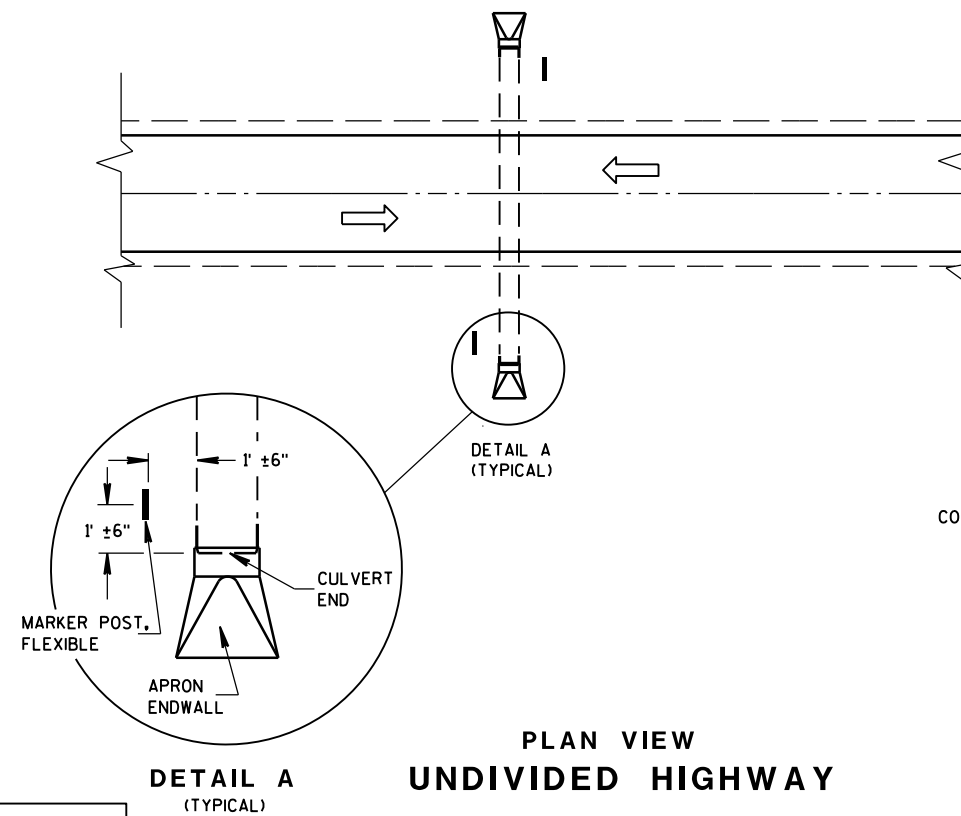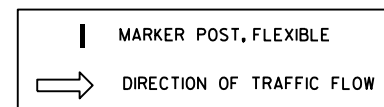


PLAN VIEW
UNDIVIDED HIGHWAY


FLEXIBLE MARKER POST LOCATION

GENERAL NOTES

DETAILS OF CONSTRUCTION, MATERIALS AND WORKMANSHIP NOT SHOWN ON THIS DRAWING SHALL CONFORM TO THE PERTINENT REQUIREMENTS OF THE STANDARD SPECIFICATIONS AND THE APPLICABLE SPECIAL PROVISIONS.

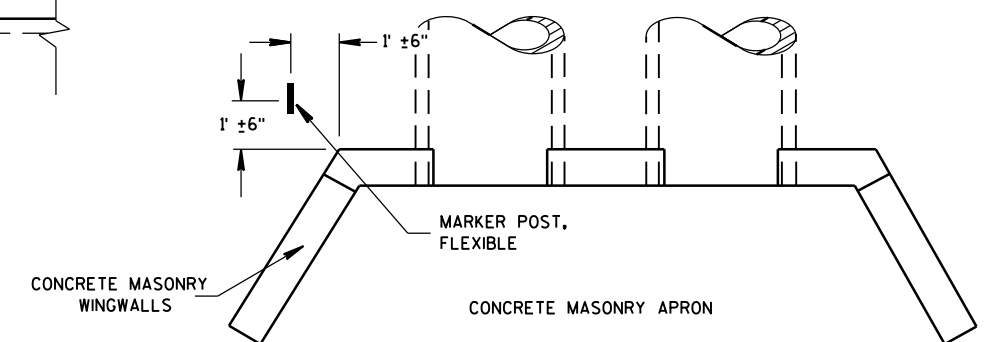



PLAN VIEW
CONCRETE MASONRY ENDWALLS FOR
CULVERT PIPE AND PIPE ARCH

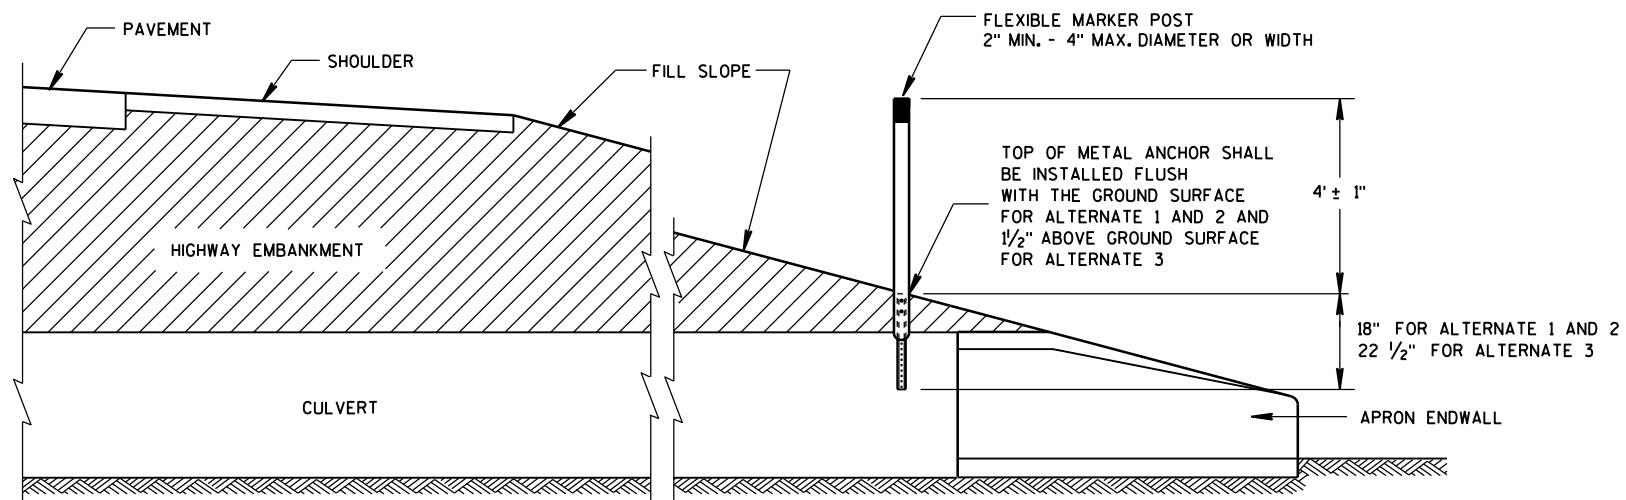





CROSS SECTION
FLEXIBLE MARKER POST

FLEXIBLE MARKER POST
FOR CULVERT END





STATE OF WISCONSIN
DEPARTMENT OF TRANSPORTATION

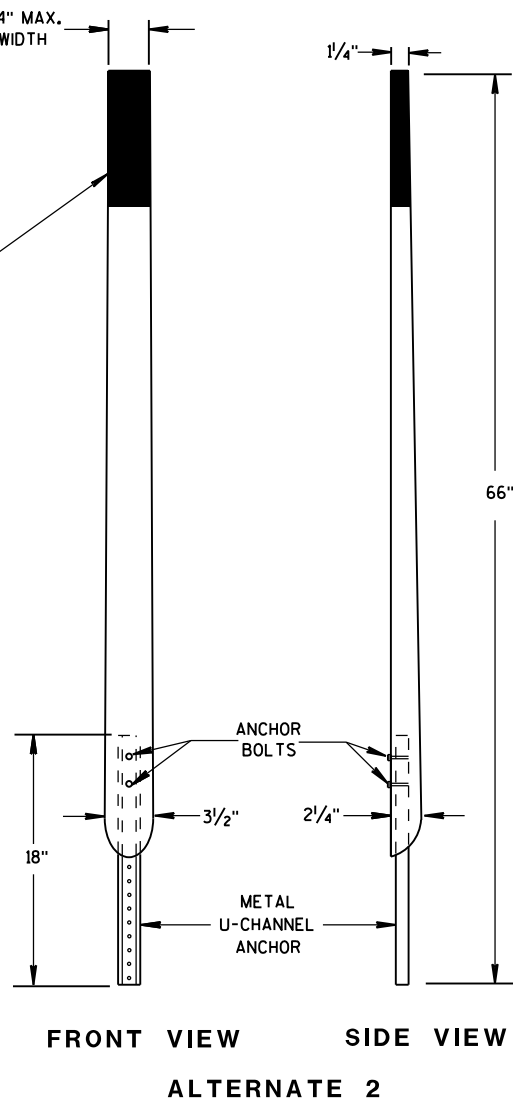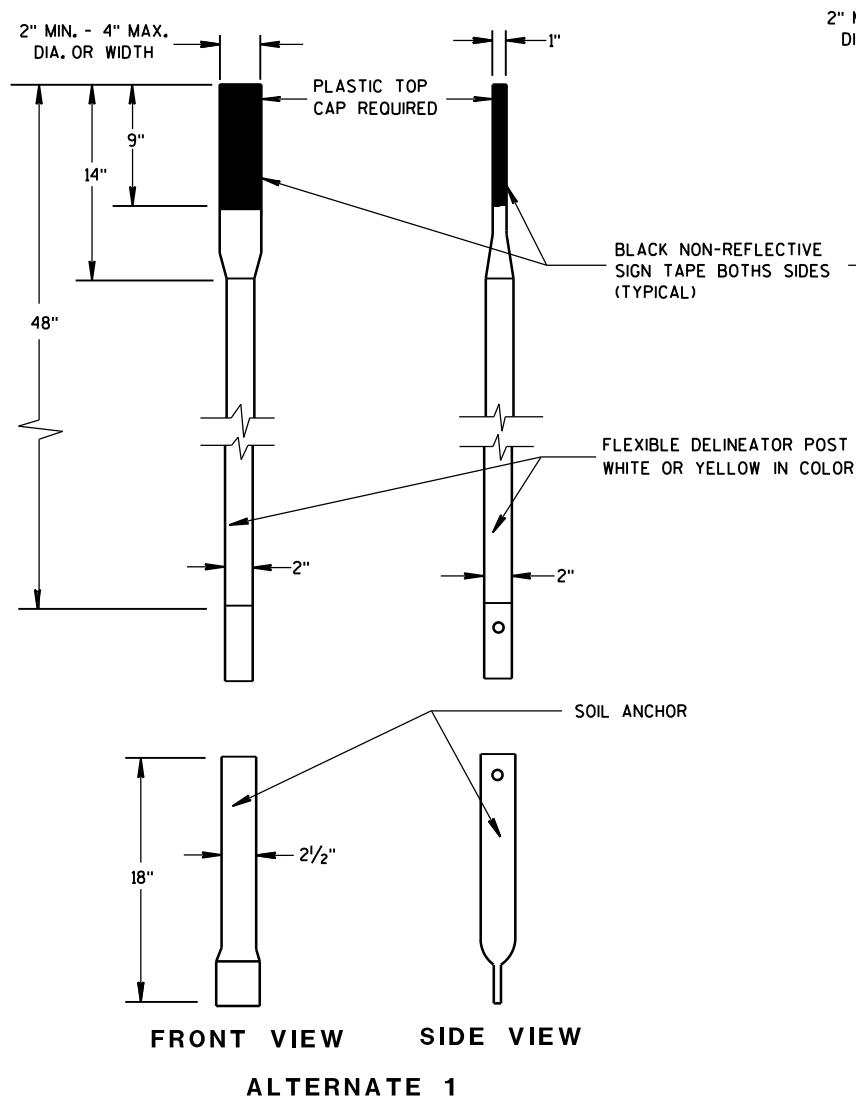


FLEXIBLE MARKER POSTS

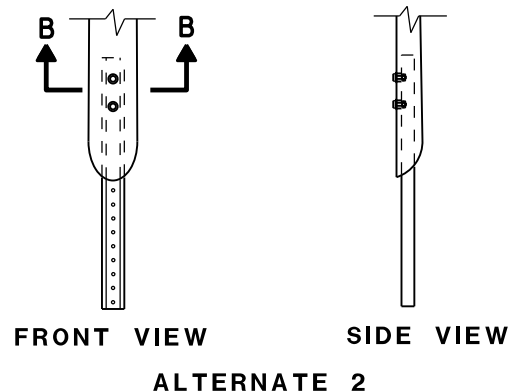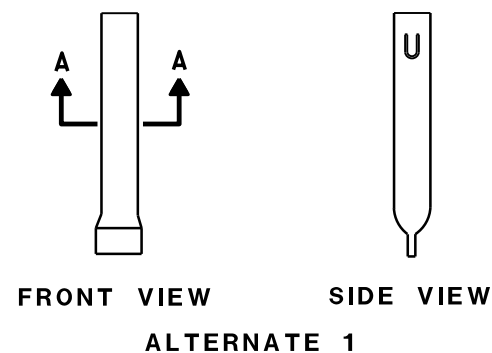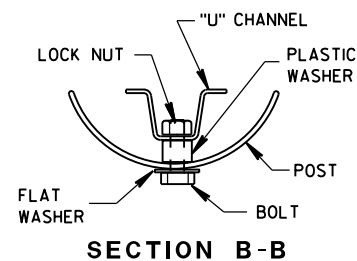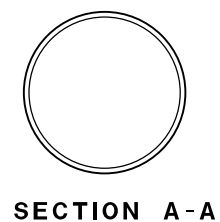

FLEXIBLE MARKER POST ANCHORS

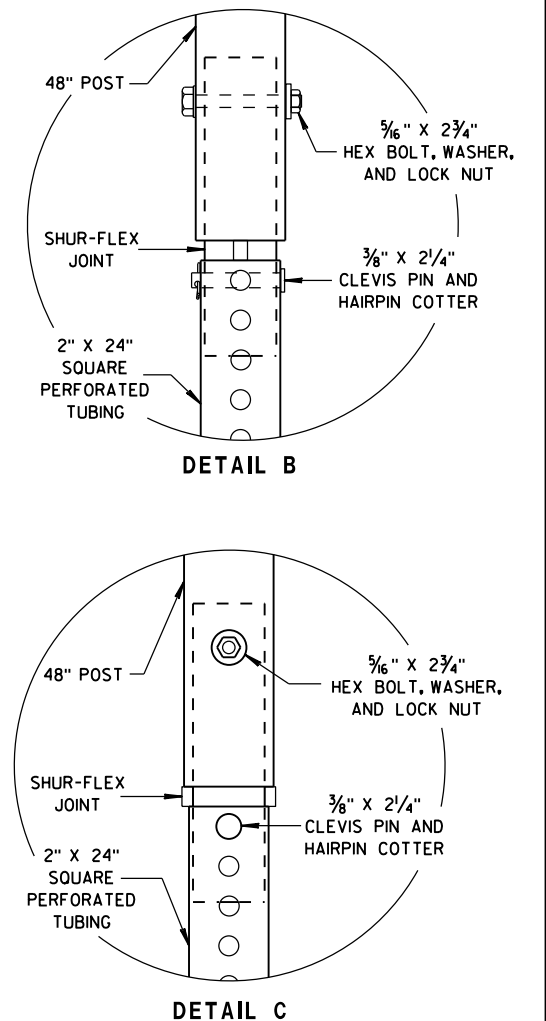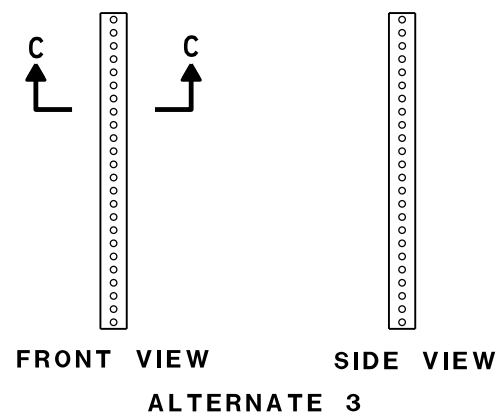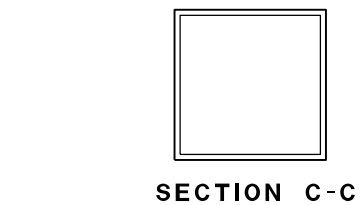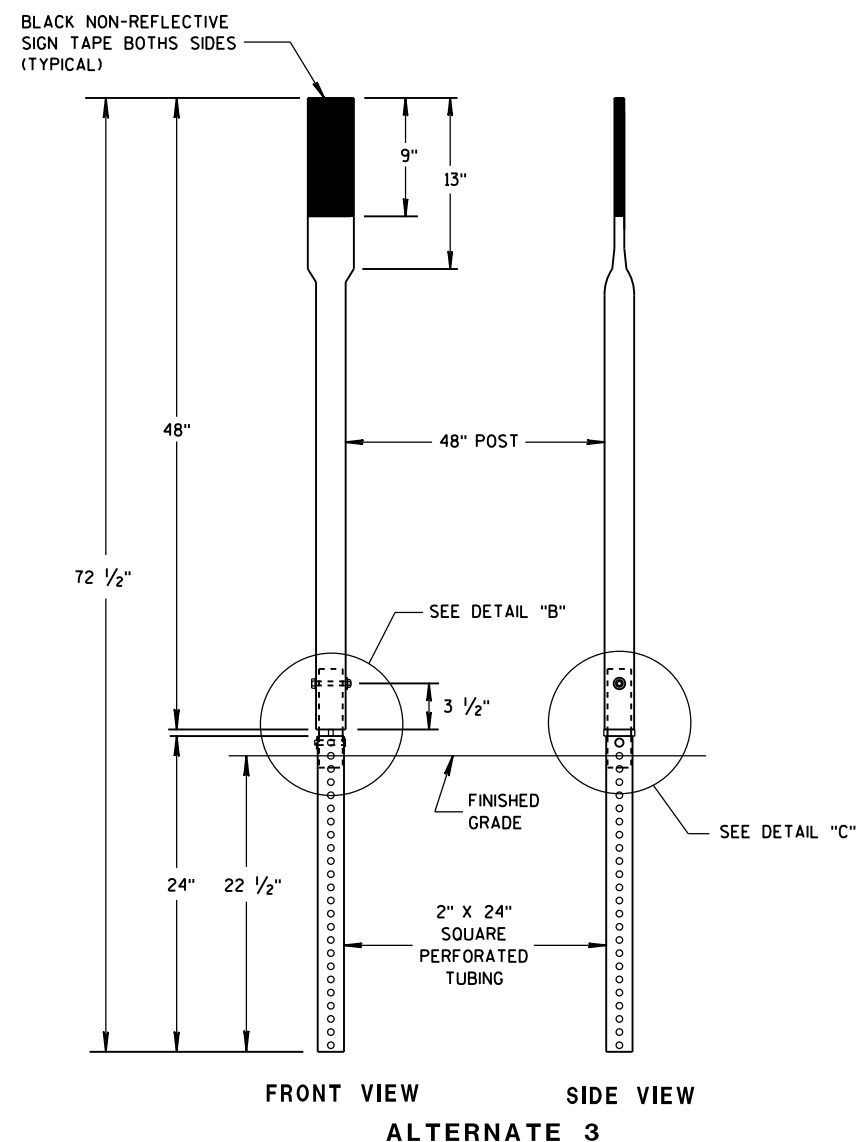

FLEXIBLE MARKER POST FOR CULVERT END	
STATE OF WISCONSIN DEPARTMENT OF TRANSPORTATION	
APPROVED 10/1/2012 DATE	/S/ Travis Feltes STATE TRAFFIC ENGINEER OF DESIGN
FHWA	

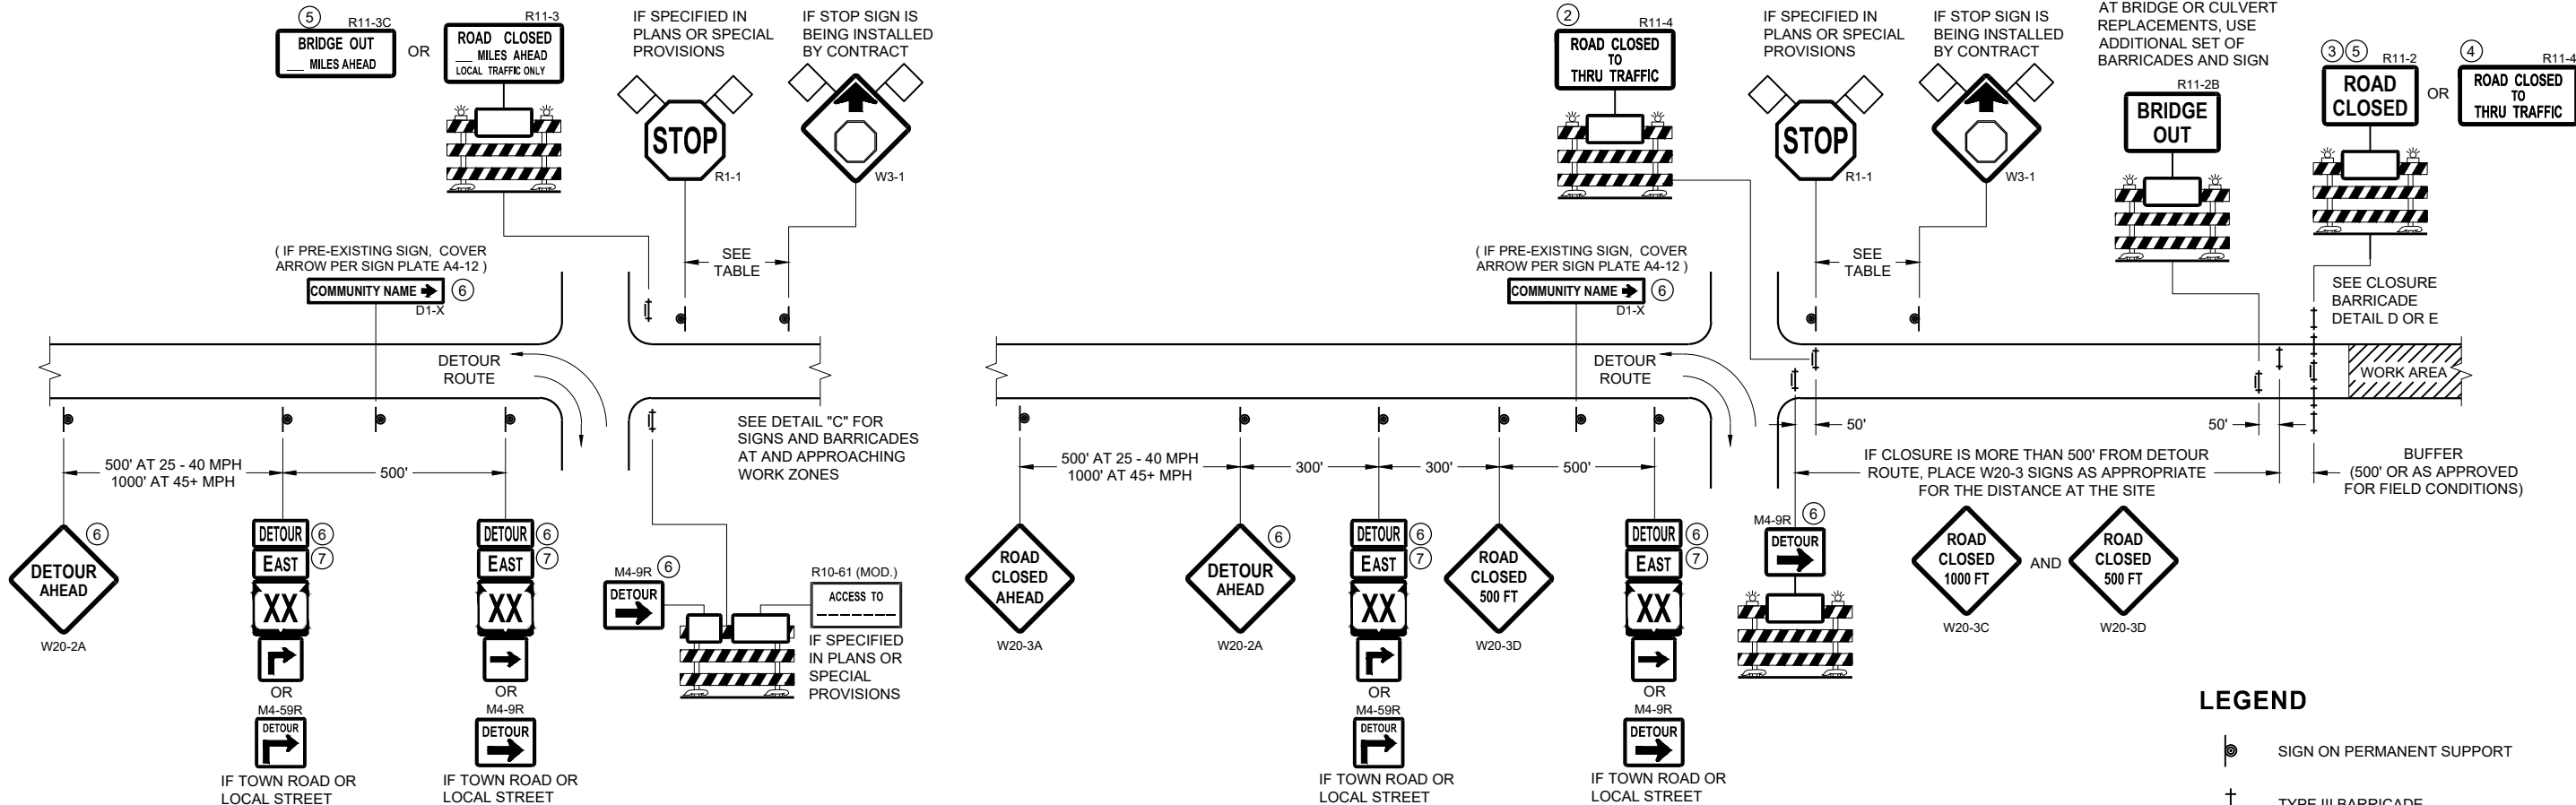

LEGEND

- SIGN ON PERMANENT SUPPORT
- TYPE III BARRICADE
- TYPE III BARRICADE WITH ATTACHED SIGN
- TYPE "A" WARNING LIGHT (FLASHING)
- WORK AREA
- FLAGS, 16" X 16" MIN. (ORANGE)

SPEED LIMIT (MPH)	"STOP AHEAD" ADVANCE WARNING DISTANCE (FT)
25	200
30	200
35	350
40	350
45	500
50	550
55	750


SEE SDD 15C2-SHEET "b" FOR GENERAL NOTES AND FOOTNOTES ① THROUGH ⑦

BARRICADES AND SIGNS FOR MAINLINE CLOSURES


STATE OF WISCONSIN
DEPARTMENT OF TRANSPORTATION

APPROVED
November 2018 /S/ Andrew Heidtke
DATE WORK ZONE ENGINEER

FHWA

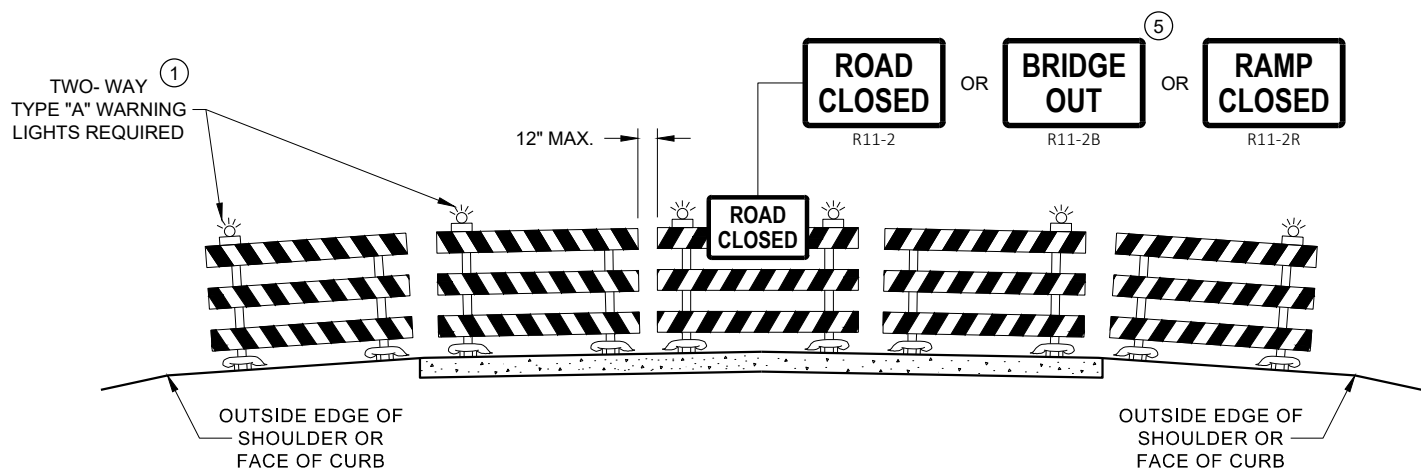

DETAIL D
ROAD CLOSURE BARRICADE DETAIL
APPROACH VIEW

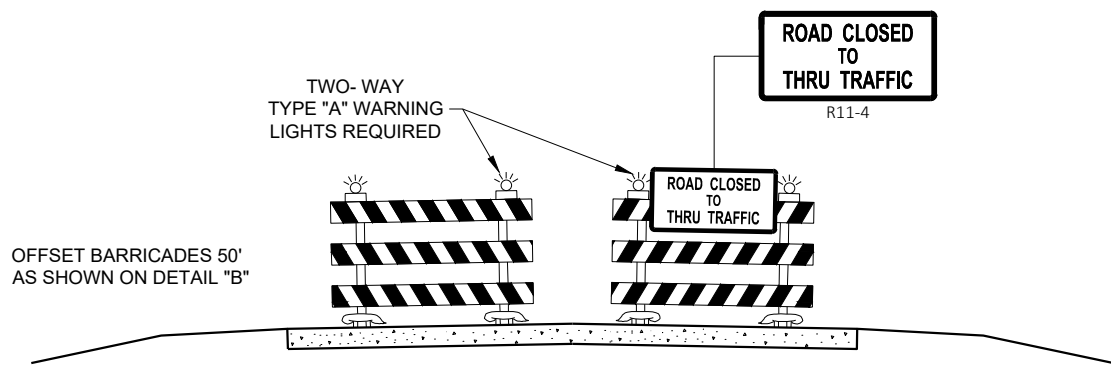

DETAIL E
LANE CLOSURE BARRICADE DETAIL
APPROACH VIEW

SEE SDD 15C2 - SHEET "a" FOR LEGEND

GENERAL NOTES

THE EXACT NUMBER, LOCATION, AND SPACING OF ALL SIGNS AND BARRICADES SHALL BE ADJUSTED TO FIT FIELD CONDITIONS AS APPROVED BY THE ENGINEER.

ANY SIGNS TEMPORARY OR EXISTING, WHICH CONFLICT WITH TRAFFIC CONTROL "IN USE", SHALL BE REMOVED OR COVERED AS NEEDED AND AS APPROVED BY THE ENGINEER.

THE SPACING BETWEEN TRAFFIC CONTROL SIGNS SHOULD BE ADJUSTED TO NOT CONFLICT WITH AND SHOULD PROVIDE A DESIRABLE MINIMUM OF 200 FEET CLEARANCE TO EXISTING SIGNS THAT WILL REMAIN IN PLACE.

BARRICADES THAT MUST BE MOVED FOR A WORK OPERATION SHALL BE IMMEDIATELY RE-ESTABLISHED UPON COMPLETION OF THE OPERATION, OR FOR CONTINUING OPERATIONS, AT THE END OF EACH WORKING DAY.

SIGNS THAT WILL BE IN PLACE LESS THAN 7 CONTINUOUS DAYS AND NIGHTS MAY BE MOUNTED ON PORTABLE SUPPORTS.

ALL TYPE III BARRICADES SHALL HAVE RAILS REFLECTORIZED ON BOTH FACES. STRIPES SHALL BE PROPERLY SLOPED DOWN TOWARD THE TRAFFIC SIDE OR AS SHOWN IN THE ROAD CLOSURE BARRICADE DETAIL "D" FOR FULL ROAD CLOSURES.

TYPE "A" LOW - INTENSITY FLASHING WARNING LIGHTS SHALL BE VISIBLE ON BOTH SIDES OF THE BARRICADE.

THE R11 - 2, R11 - 3, M4 - 9, R11 - 4, AND R10 - 61 SIGNS PLACED ON THE BARRICADES SHALL COVER NO MORE THAN THE TOP RAIL. THE SIGNS SHALL NOT COVER ANY PORTION OF THE MIDDLE RAIL OR BOTTOM RAILS.

"WO" AND "MO" SIGNS ARE THE SAME AS "W" AND "M" SIGNS EXCEPT THE BACKGROUND IS ORANGE.

ALL SIGNS SHALL BE 48" X 48" UNLESS OTHERWISE NOTED BELOW:


- R11 - 2 SHALL BE 48" X 30"
- R11 - 3 SHALL, R11 - 4 AND R10 - 61 SHALL BE 60 " X 30"
- M4 - 9 SHALL BE 30" X 24"
- M3 - X SHALL BE 24" X 12" (36" X 18" IF NEEDED TO MATCH EXISTING SIGNS)
- M4 - 8 SHALL BE 24" X 12" (36" X 18" IF NEEDED TO MATCH EXISTING SIGNS)
- M1 - 4, M1 - 5A AND M1 - 6 SHALL BE 24" X 24" (36" X 36" IF NEEDED TO MATCH EXISTING SIGNS)
- MO5 - 1 AND MO6 - 1 SHALL BE 21" X 21" (30" X 30" IF NEEDED TO MATCH EXISTING SIGNS)
- D1 - X SHALL BE AS SHOWN ON SPECIFIC PROJECT SIGNING DETAIL SHEETS.
- R1 - 1 SHALL BE 36" X 36"

- 1 TWO WARNING LIGHTS SHALL BE PROVIDED ON THE CENTER BARRICADE AND A MINIMUM OF ONE WARNING LIGHT SHALL BE PROVIDED ON EACH OF THE OTHER BARRICADES WITHIN THE ROADWAY LIMITS. SPACING OF THE WARNING LIGHTS SHALL BE UNIFORM TO THE EDGE OF ROADWAY AS SHOWN (APPROX. 8 FOOT LIGHT SPACING).
- 2 THESE SIGNS AND BARRICADES ARE NOT REQUIRED IF ROAD CLOSURE BEGINS AT AN INTERSECTION.
- 3 FOR ROAD CLOSURE WITHOUT LOCAL ACCESS TO PROJECT, SEE ROAD CLOSURE BARRICADE DETAIL "D".
- 4 FOR ROAD CLOSURE WITH LOCAL ACCESS TO PROJECT, SEE ROAD CLOSURE BARRICADE DETAIL "E".
- 5 FOR BRIDGE OR CULVERT REPLACEMENTS, SUBSTITUTE "BRIDGE OUT" INSTEAD OF "ROAD CLOSED" ON R11 - 2 AND R11 - 3 SIGNS.
- 6 INSTALL DETOUR AND COMMUNITY GUIDE SIGNS AND ARROWS ONLY IF SPECIFIED IN THE CONTRACT. IF THERE ARE EXISTING ROUTE MARKER ASSEMBLIES THAT WILL REMAIN IN PLACE, ADJUST THE LOCATION OF THE DETOUR ROUTE SIGNS TO CORRESPOND WITH THE EXISTING ASSEMBLIES. MODIFY EXISTING SIGNS WHERE POSSIBLE. SEE SPECIFIC PROJECT DETOUR SIGNING DETAIL SHEETS. IF DETOUR SIGNS ARE BEING INSTALLED BY OTHERS, PLACE THE CONTRACTED TRAFFIC CONTROL SIGNS TO ALLOW FOR PLACEMENT OF ALL WARNING, DETOUR AND GUIDE SIGNS AS SHOWN.
- 7 "EAST" CARDINAL DIRECTION MARKERS AND RIGHT TURN ARROWS ARE SHOWN. USE OTHER CARDINAL DIRECTIONS AND ARROWS AS APPROPRIATE.

BARRICADES AND SIGNS
FOR
VARIOUS CLOSURES

STATE OF WISCONSIN
DEPARTMENT OF TRANSPORTATION


APPROVED
November 2018 /S/ Andrew Heidtke
DATE WORK ZONE ENGINEER
FHWA

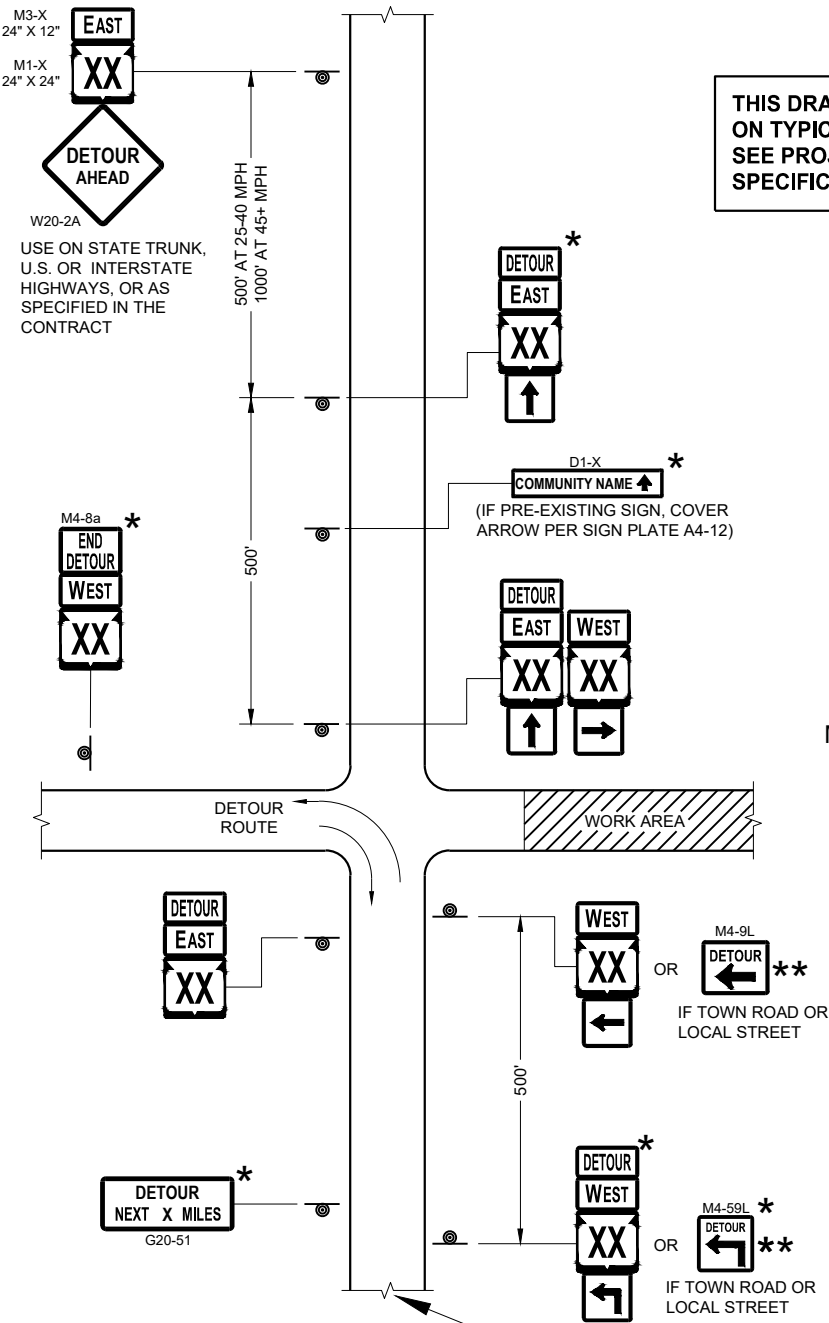

SEE SPECIFIC PROJECT DETOUR
SIGNING DETAIL SHEETS AND
DETAIL A OR B ON SDD SHEET 15C02 - SHEET "a"


THIS DRAWING PROVIDES GENERAL GUIDANCE
ON TYPICAL DETOUR SIGN LAYOUT AND SPACING.
SEE PROJECT DETOUR SIGNING SHEETS FOR
SPECIFIC DETAILS FOR EACH PROJECT.

MATCH POINT

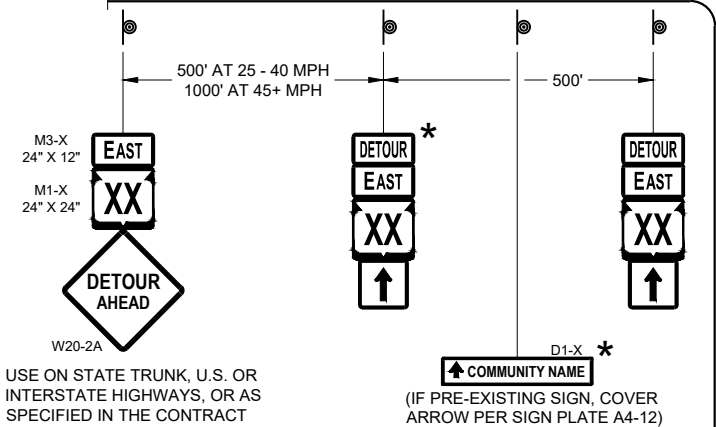

DETAIL F
DETOUR SIGNING

LEGEND

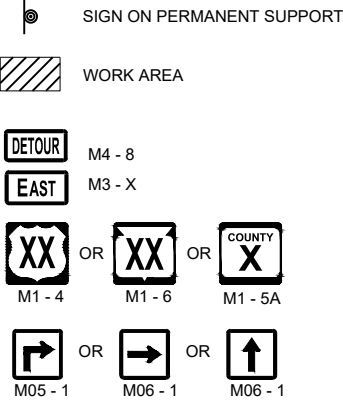

GENERAL NOTES

THE EXACT NUMBER, LOCATION AND SPACING OF ALL SIGNS SHALL BE ADJUSTED TO FIT FIELD CONDITIONS AS APPROVED BY THE ENGINEER.

IF THERE ARE EXISTING ROUTE MARKER ASSEMBLIES THAT WILL REMAIN IN PLACE, ADJUST THE LOCATION OF THE DETOUR ROUTE SIGNS TO CORRESPOND WITH THE EXISTING ASSEMBLIES. SEE SPECIFIC PROJECT DETOUR SIGNING DETAIL SHEETS. MODIFY EXISTING SIGNS WHERE POSSIBLE.

THE SPACING BETWEEN TRAFFIC CONTROL AND DETOUR SIGNS SHOULD BE ADJUSTED TO NOT CONFLICT WITH AND TO PROVIDE A DESIRABLE MINIMUM OF 200 FEET CLEARANCE TO EXISTING SIGNS THAT WILL REMAIN IN PLACE.

ANY SIGNS TEMPORARY OR EXISTING, WHICH CONFLICT WITH TRAFFIC CONTROL "IN USE" SHALL BE REMOVED OR COVERED AS NEEDED AND AS APPROVED BY THE ENGINEER.


SIGNS THAT WILL BE IN PLACE LESS THAN 7 CONTINUOUS DAYS AND NIGHTS MAY BE MOUNTED ON PORTABLE SUPPORTS.

"MO" SIGNS ARE THE SAME AS "M" SIGNS EXCEPT THE BACKGROUND IS ORANGE.

SIGN SIZES SHALL BE AS FOLLOWS:

M3-X SHALL BE 24" X 12" (36" X 18" IF NEEDED TO MATCH EXISTING SIGNS)
M4-8 SHALL BE 24" X 12" (36" X 18" IF NEEDED TO MATCH EXISTING SIGNS)
M1-4, M1-5A AND M1-6 SHALL BE 24" X 24" (30" X 30" IF NEEDED TO MATCH EXISTING SIGNS)
M05-1 AND M06-1 SHALL BE 21" X 21" (30" X 30" IF NEEDED TO MATCH EXISTING SIGNS)
M4-9 AND M4-59 SHALL BE 30" X 24"
M4-8a SHALL BE 24" X 18"
G20-51 SHALL BE 60" X 24"
W20-2A SHALL BE 48" X 48"
D1-X SHALL BE AS SHOWN ON SPECIFIC PROJECT SIGNING DETAIL SHEETS.

- * OPTIONAL SIGNS. SEE SPECIFIC PROJECT DETOUR SIGNING DETAIL SHEETS.
- ** FOR A TOWN ROAD OR LOCAL STREET DETOURED ONTO A STATE TRUNK HIGHWAY, PLACE A ROAD NAME PLAQUE ABOVE THE M4-9 SIGN AS SPECIFIED IN THE CONTRACT.

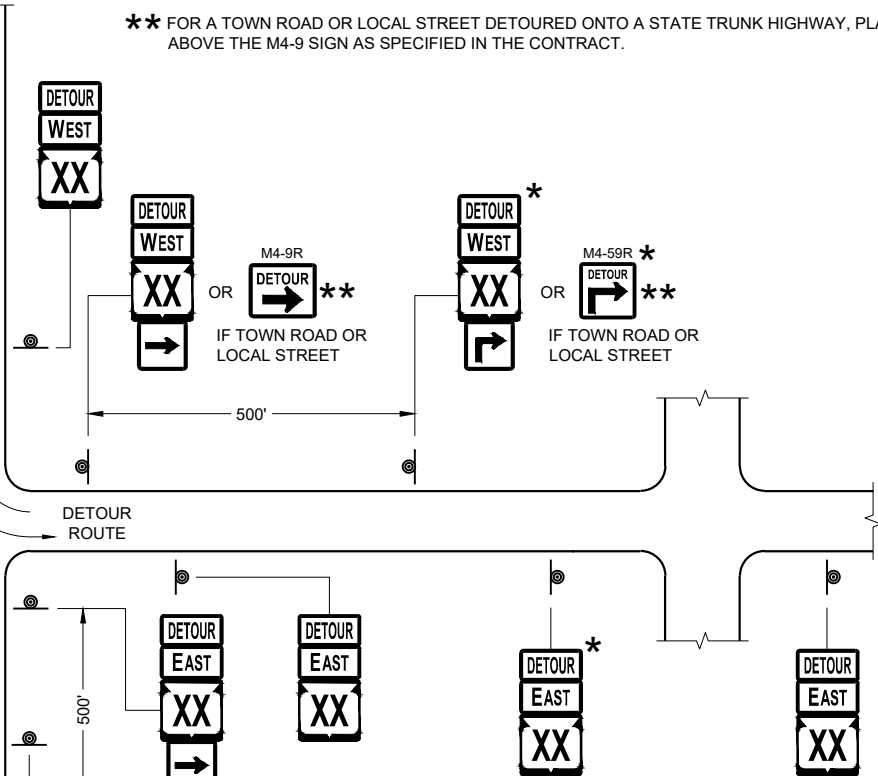


PLACE SIGNS BEYOND INTERSECTIONS
WITH STATE OR COUNTY TRUNK
HIGHWAYS OR AT 4 MILE MAXIMUM
SPACING (4 BLOCKS IF URBAN AREA)


DETOUR SIGNING
FOR MAINLINE CLOSURES

STATE OF WISCONSIN
DEPARTMENT OF TRANSPORTATION


APPROVED
November 2018 /S/ Andrew Heidtke
DATE WORK ZONE ENGINEER
FHWA

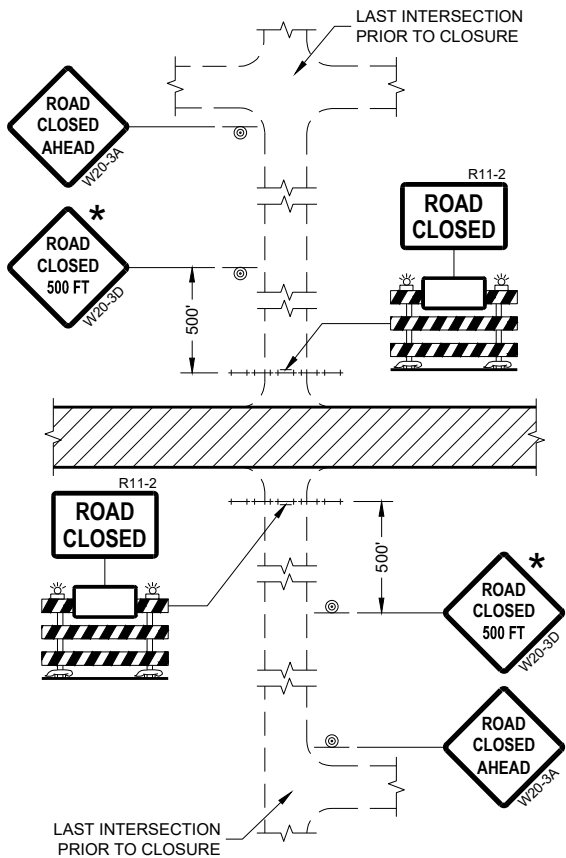


DETAIL 1
(NO ACCESS TO PROJECT)

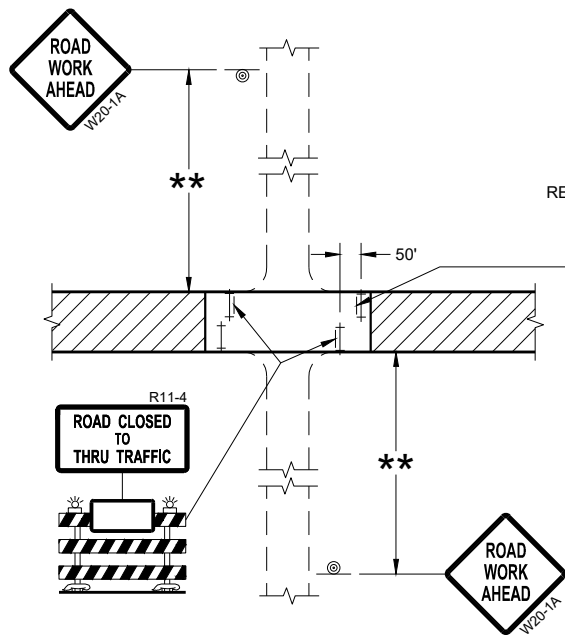

DETAIL 3
(PUBLIC CROSS-TRAFFIC MAINTAINED.
CONTRACTOR, LOCAL BUSINESS AND
RESIDENT ACCESS TO PROJECT)

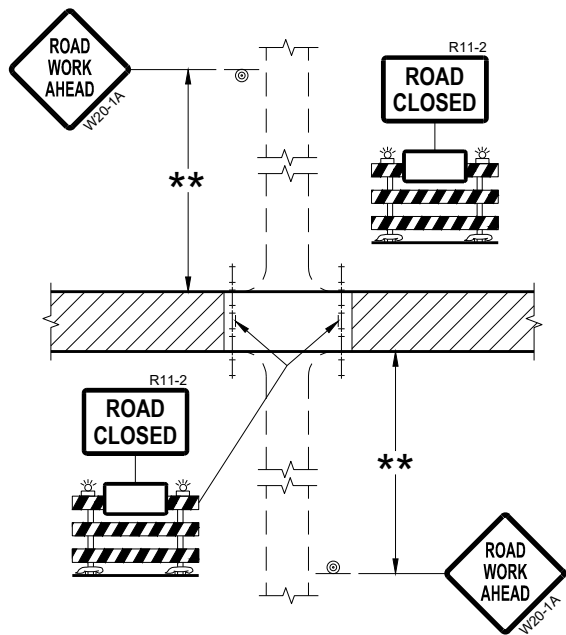

DETAIL 2
(PUBLIC CROSS-TRAFFIC MAINTAINED.
NO ACCESS TO PROJECT)

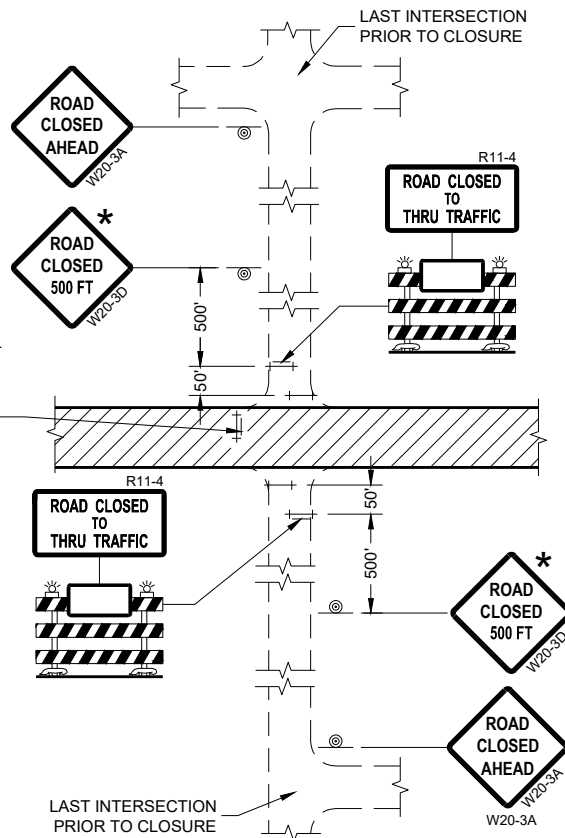

DETAIL 4
(CONTRACTOR, LOCAL BUSINESS AND
RESIDENT ACCESS TO PROJECT)

GENERAL NOTES

THE EXACT NUMBER, LOCATION, AND SPACING OF ALL SIGNS AND BARRICADES SHALL BE ADJUSTED TO FIT FIELD CONDITIONS AS APPROVED BY THE ENGINEER.

ANY SIGNS TEMPORARY OR EXISTING, WHICH CONFLICT WITH TRAFFIC CONTROL "IN USE" SHALL BE REMOVED OR COVERED AS NEEDED AND AS APPROVED BY THE ENGINEER.

THE SPACING BETWEEN TRAFFIC CONTROL SIGNS SHOULD BE ADJUSTED TO NOT CONFLICT WITH AND SHOULD PROVIDE A DESIRABLE MINIMUM OF 200 FEET CLEARANCE (500 FEET DESIRABLE) TO EXISTING SIGNS THAT WILL REMAIN IN PLACE.

IF A "STOP" SIGN MUST BE REMOVED FOR A WORK OPERATION, A TEMPORARY "STOP" SIGN SHALL BE PLACED PRIOR TO THE SIGN REMOVAL, OR A FLAGGER SHALL BE PROVIDED UNTIL THE SIGN IS REESTABLISHED.

BARRICADES THAT MUST BE MOVED FOR A WORK OPERATION SHALL BE IMMEDIATELY REESTABLISHED UPON COMPLETION OF THE OPERATION OR FOR CONTINUING OPERATIONS, AT THE END OF EACH WORKING DAY.

SIGNS THAT WILL BE IN PLACE LESS THAN SEVEN CONTINUOUS DAYS AND NIGHTS MAY BE MOUNTED ON PORTABLE SUPPORTS.

ALL TYPE III BARRICADES SHALL HAVE RAILS REFLECTORIZED ON BOTH FACES. STRIPES SHALL BE PROPERLY SLOPED DOWN TOWARD THE TRAFFIC SIDE OR AS SHOWN IN THE ROAD CLOSURE BARRICADE DETAIL "D" FOR FULL ROAD CLOSURES.

TYPE "A" LOW-INTENSITY FLASHING WARNING LIGHTS SHALL BE VISIBLE ON BOTH SIDES OF THE BARRICADE.

THE R11-2, R11-3, AND R11-4 SIGNS PLACED ON BARRICADES SHALL COVER NO MORE THAN THE TOP RAIL. THE SIGNS SHALL NOT COVER ANY PORTION OF THE MIDDLE OR BOTTOM RAILS.

ALL SIGNS SHALL BE 48" X 48" UNLESS OTHERWISE NOTED BELOW:
R11-2 SHALL BE 48" X 30".
R11-4 AND R11-3 SHALL BE 60" X 30".

- * OMIT THE "ROAD CLOSED 500 FT." SIGN IF THE LAST INTERSECTION IS 500 FEET OR LESS FROM THE WORK ZONE.
- ** 500' MAX. OR AT LAST INTERSECTION, WHICHEVER IS CLOSEST.

LEGEND


- SIGN ON PERMANENT SUPPORT
- TYPE III BARRICADE
- TYPE III BARRICADE WITH ATTACHED SIGN
- TYPE "A" WARNING LIGHT (FLASHING)
- WORK AREA

BARRICADES AND SIGNS FOR SIDEROAD CLOSURES


STATE OF WISCONSIN
DEPARTMENT OF TRANSPORTATION

APPROVED
July 2018 /S/ Andrew Heidtke
DATE WORK ZONE ENGINEER

FHWA

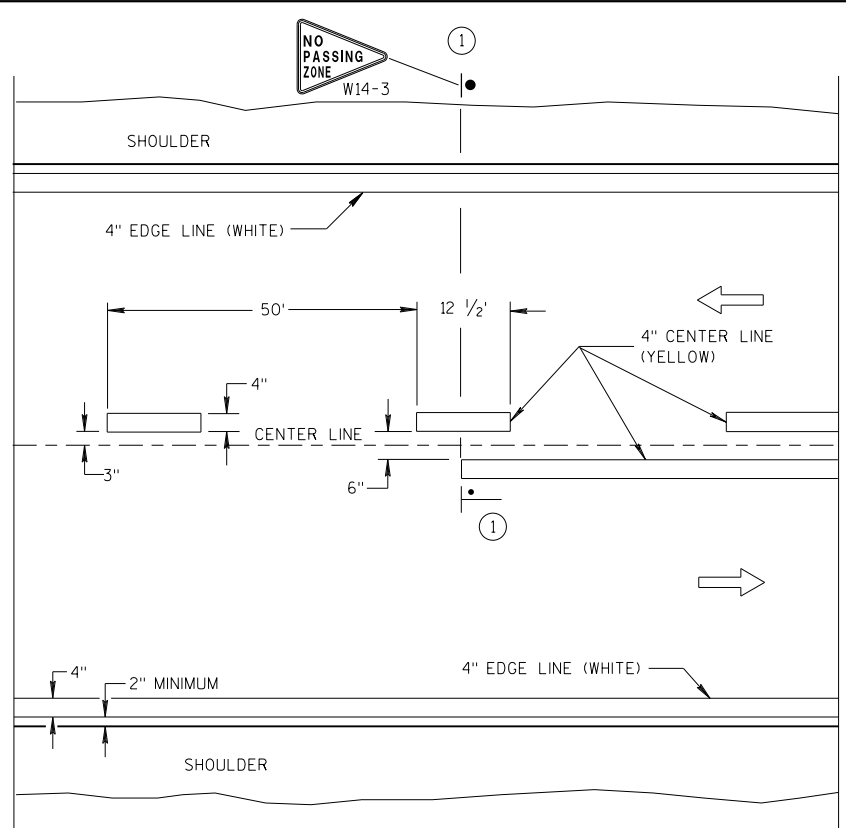


TWO WAY TRAFFIC

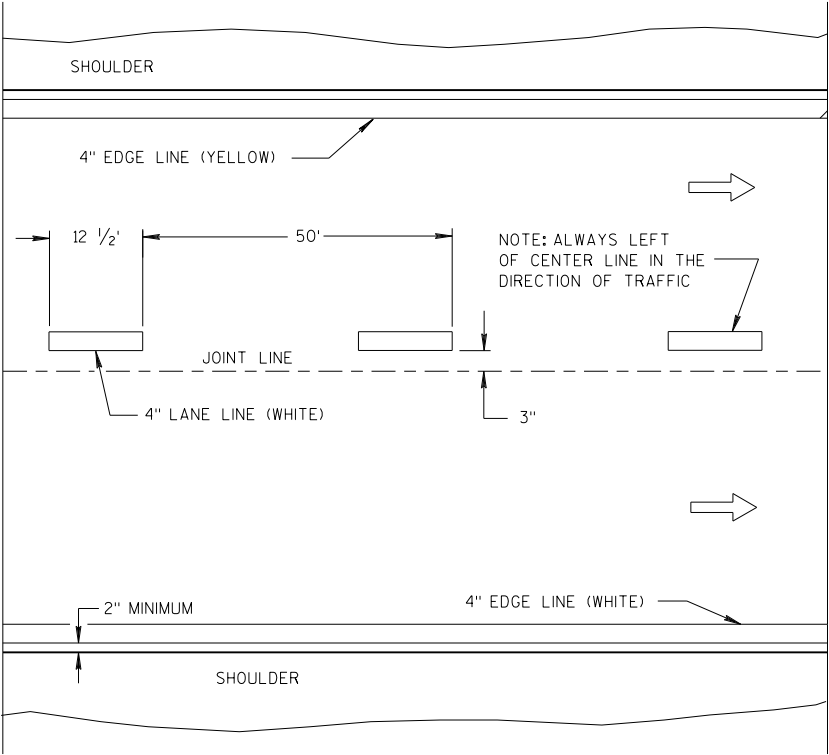


ONE WAY TRAFFIC

PERMANENT PAVEMENT MARKING

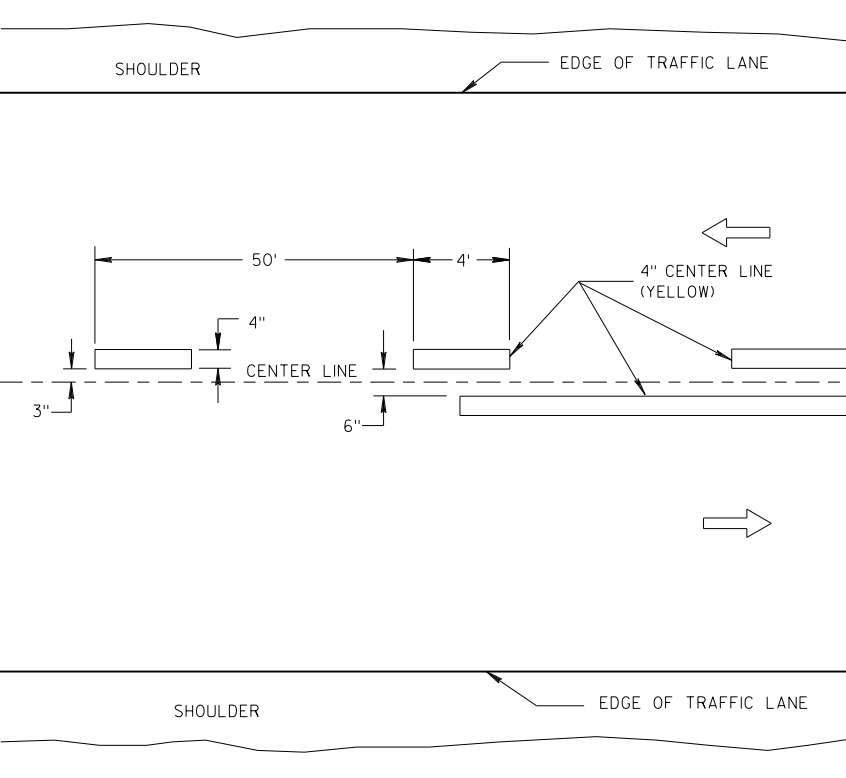

TWO WAY TRAFFIC

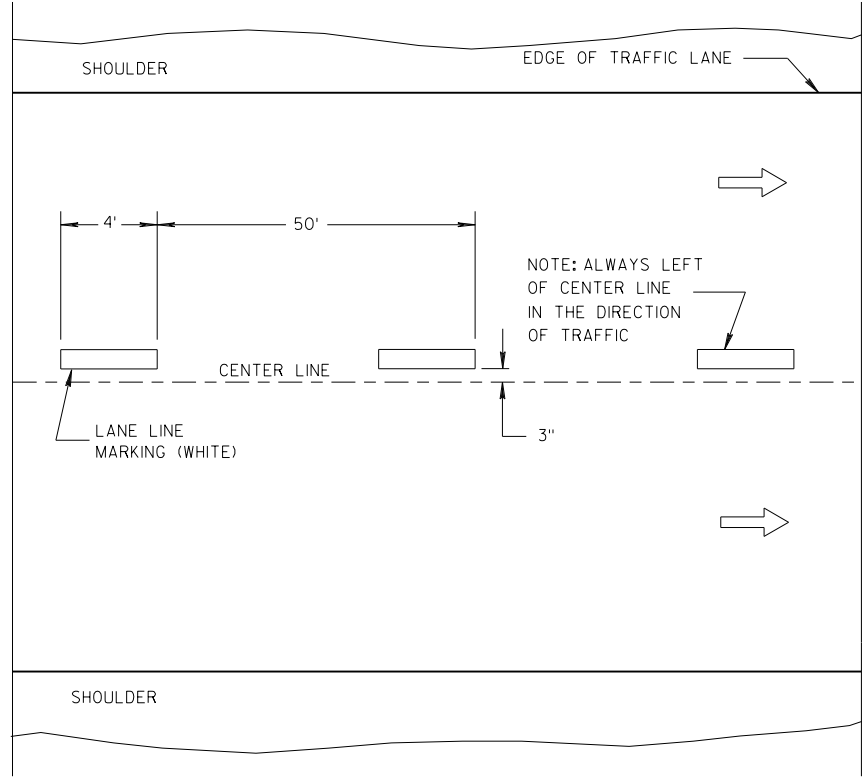

ONE WAY TRAFFIC

TEMPORARY PAVEMENT MARKING

GENERAL NOTES

DETAILS OF CONSTRUCTION NOT SHOWN ON THIS DRAWING SHALL CONFORM TO STANDARD SPECIFICATIONS AND SPECIAL PROVISIONS.

① LOCATE THE NO PASSING ZONE W14-3 SIGN WITHIN 50 FEET OF THE "T" MARKING.

NOTE

ARROW SYMBOL (➡) SHOWS DIRECTION OF TRAVEL

LEGEND

- "T" MARKING
- POST MOUNTED SIGN

LONGITUDINAL MARKING (MAINLINE)


STATE OF WISCONSIN
DEPARTMENT OF TRANSPORTATION

APPROVED
7/2018 /S/ Matthew R. Rauch
DATE STATE SIGNING AND MARKING ENGINEER
FHWA

GENERAL NOTES

- ① A SET OF ARROWS IS REQUIRED EVERY 400 FEET OR NEAR INTERSECTIONS OR DRIVEWAYS WITH TURNING TRAFFIC.
- ② 8" WHITE
- ③ TURN BAY LENGTH OF LESS THAN 48' DOES NOT REQUIRE PAVEMENT ARROWS OR TEXT




➔ DIRECTION OF TRAFFIC

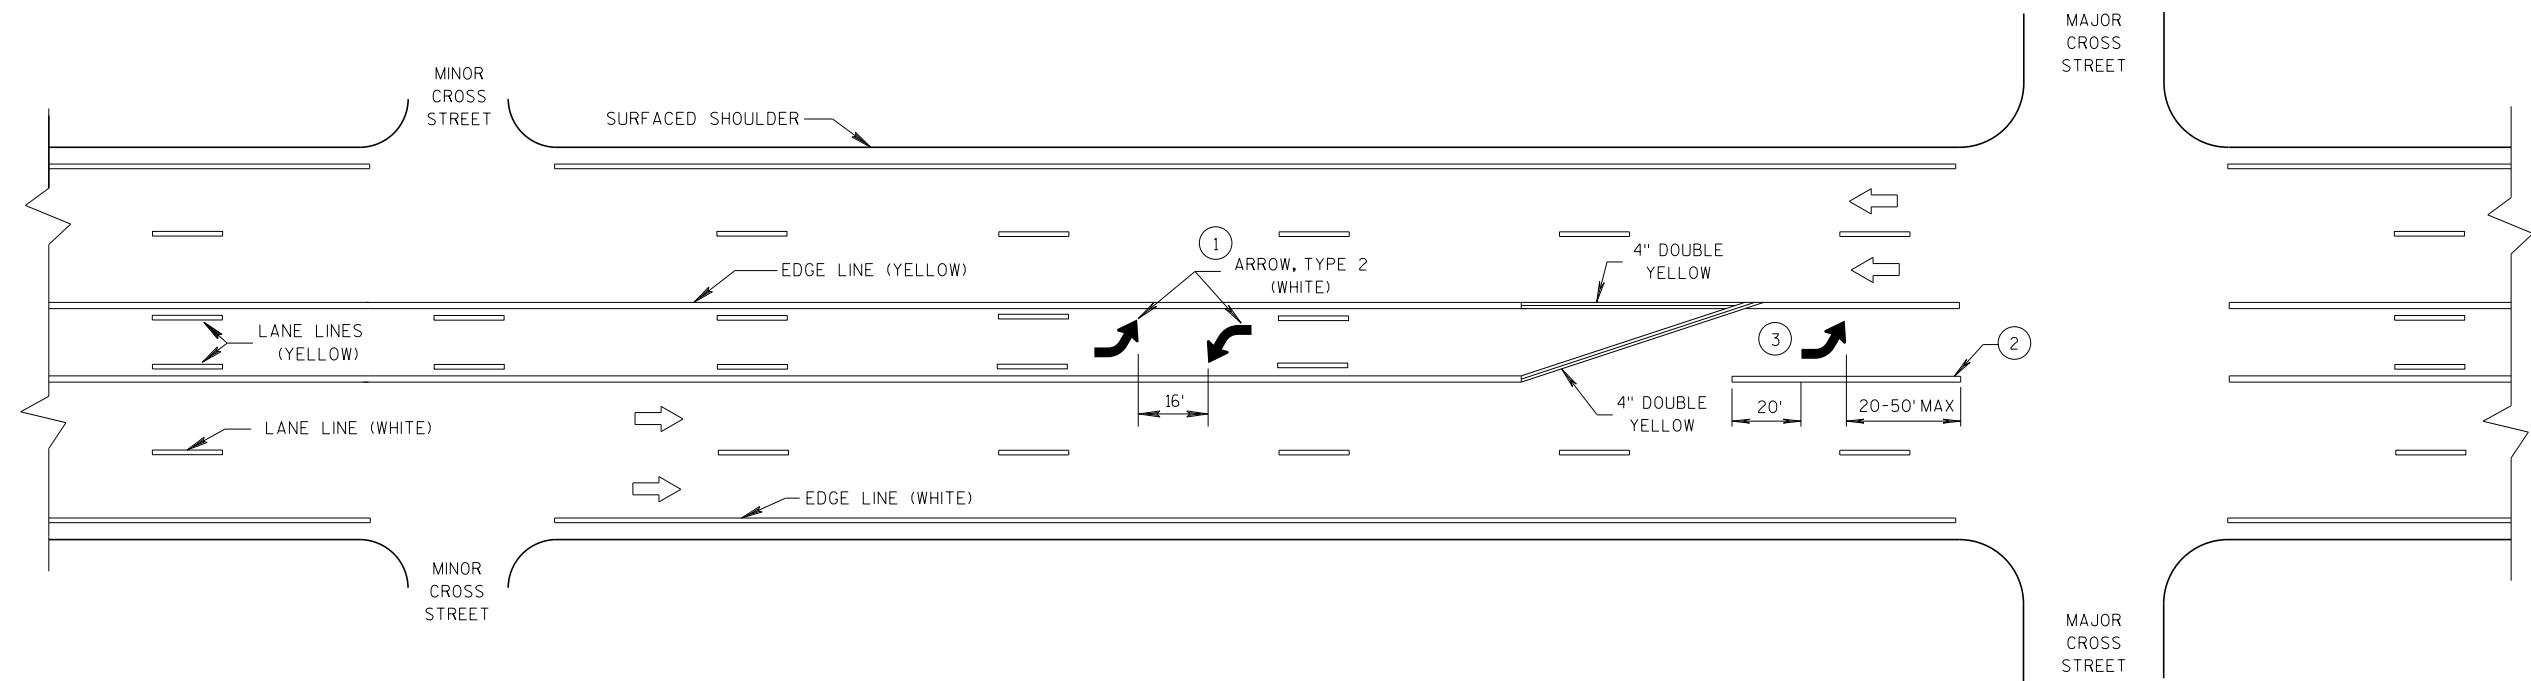

TWO WAY LEFT TURN LANE

TURN LANE OPTIONS

LENGTH OF TURN BAY (L) OF 0-47' DOES NOT REQUIRE PAVEMENT MARKING ARROWS OR WORDS

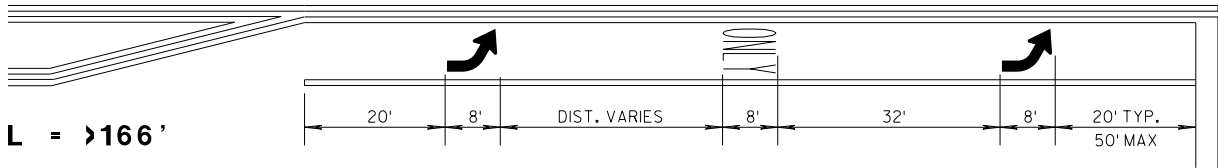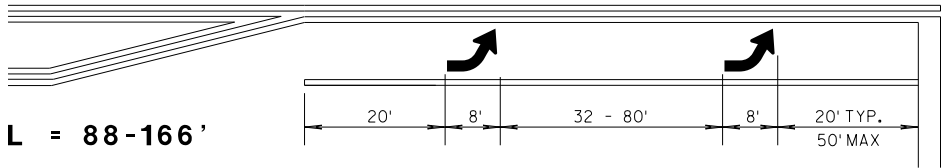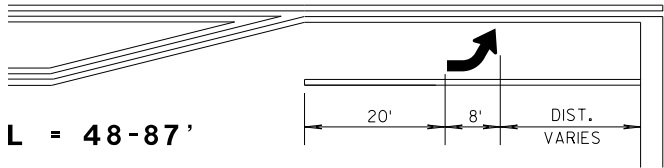

*(SEE TURN LANE OPTIONS FOR PLACEMENT OF PAVEMENT MARKING ARROWS AND WORDS)


GENERAL NOTES

- ① 8" WHITE
- ② QUANTITY AND LOCATION OF TYPE 3 ARROW ARE THE SAME AS THE TYPE II ARROWS IN THE ADJACENT TURN LANE. FOR TURN LANES WITH A PHYSICAL SEPARATION, THE ARROWS AND ONLY MARKING ARE ELIMINATED.


→ DIRECTION OF TRAFFIC
L = LENGTH OF TURN BAY

PAVEMENT MARKING
(TURN LANES)

STATE OF WISCONSIN
DEPARTMENT OF TRANSPORTATION

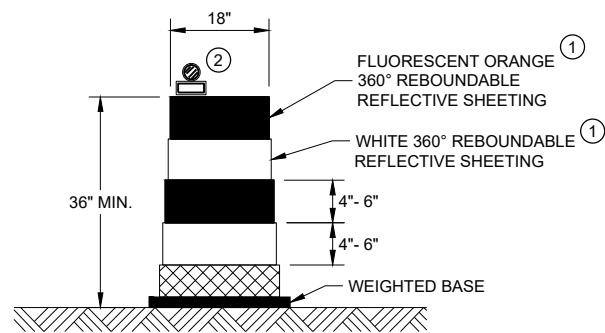


DRUM

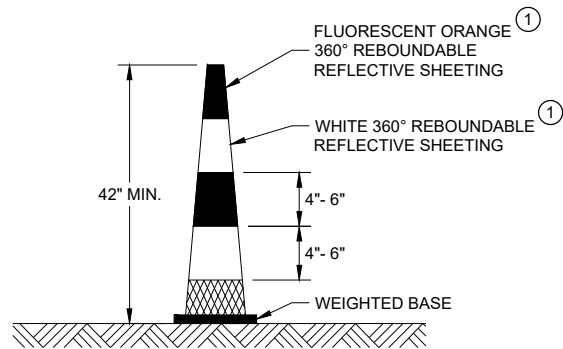


42" CONE

DO NOT USE IN TAPERS
½ SPACING OF DRUMS

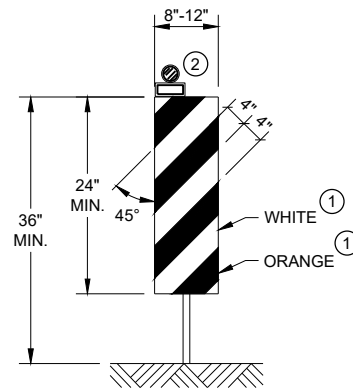


VERTICAL PANEL

THE STRIPES SHALL SLOPE DOWNWARD TO
THE TRAFFIC SIDE FOR CHANNELIZATION.

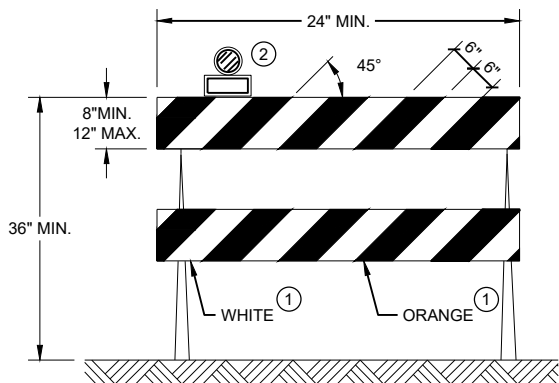

TYPE II BARRICADE

FOR RAILS LESS THAN 36" LONG, 4" WIDE STRIPES
MAY BE USED. ALL STRIPES SHALL SLOPE DOWNWARD
TO THE TRAFFIC SIDE FOR CHANNELIZATION.

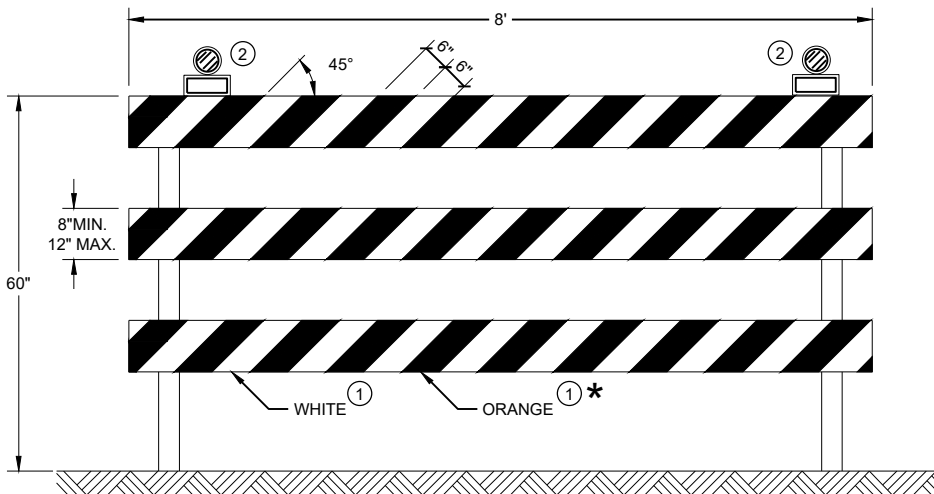

TYPE III BARRICADE

IF SIGN MOUNTED, DO NOT COVER MORE THAN 50% OF THE TOP
TWO RAILS OR 33% OF THE TOTAL AREA OF THE THREE RAILS.

* IF USED FOR A PERMANENT APPLICATION USE RED SHEETING.

GENERAL NOTES


- ① REFLECTIVE SHEETING SHALL FOLLOW THE REQUIREMENTS IN THE APPROVED PRODUCTS LISTING FOR SIGN SHEETING.
- ② LOCATION OF WARNING LIGHTS WHEN SHOWN ON THE PLAN.

CHANNELIZING DEVICES
DRUMS, CONES, BARRICADES
AND VERTICAL PANELS

STATE OF WISCONSIN
DEPARTMENT OF TRANSPORTATION


APPROVED
June 2017 /S/ Andrew Heidtke
DATE WORK ZONE ENGINEER

FHWA

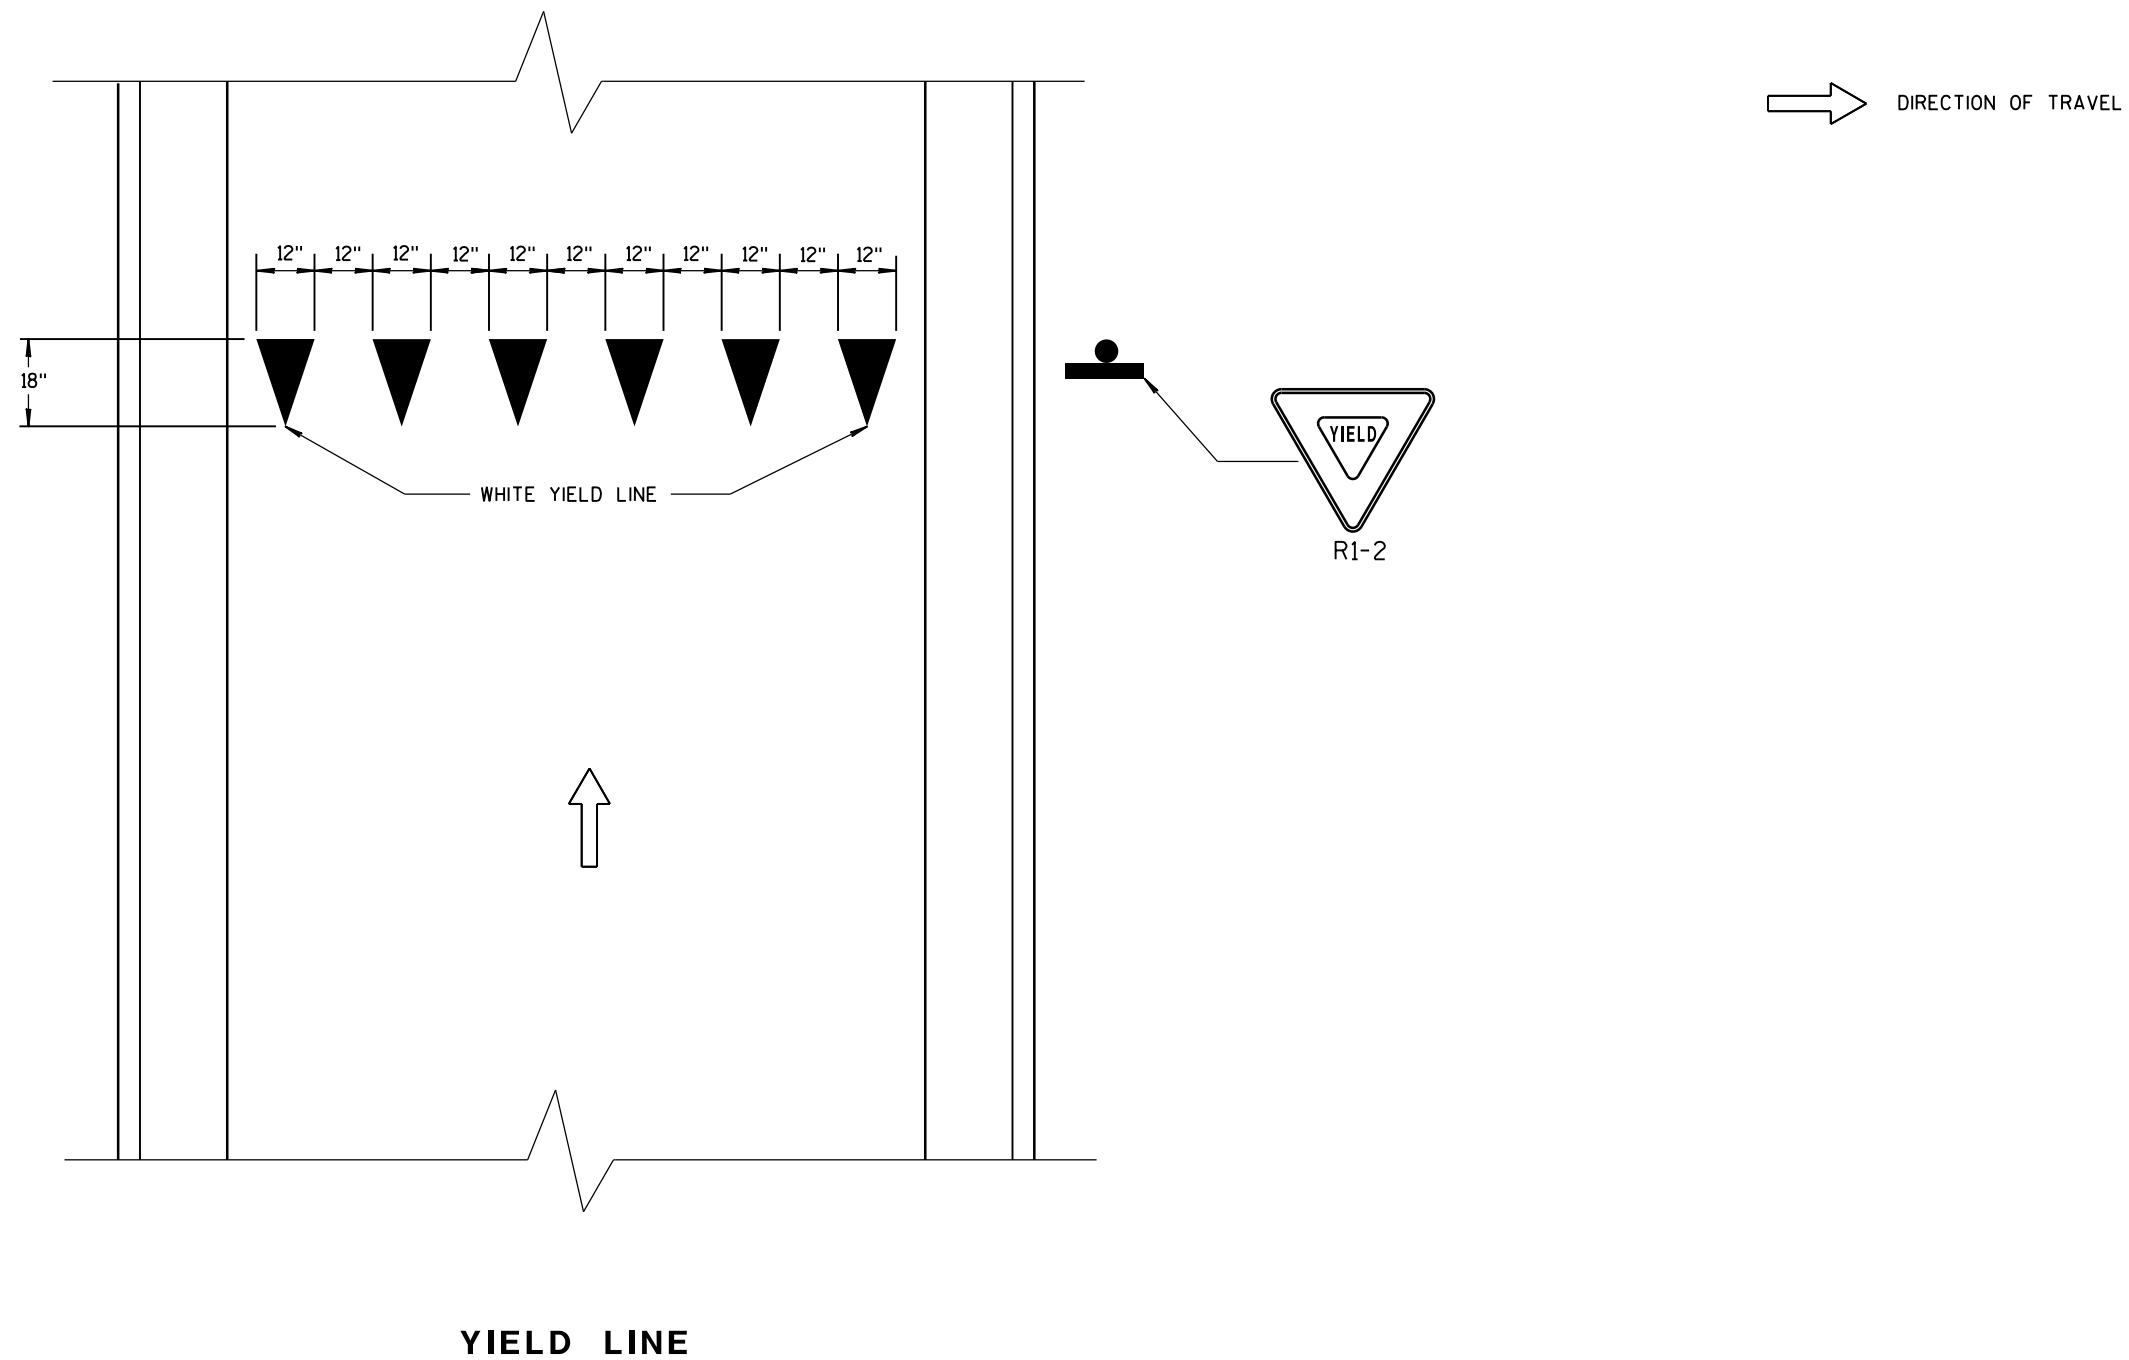

YIELD MARKINGS	
STATE OF WISCONSIN DEPARTMENT OF TRANSPORTATION	
APPROVED	
<u>4-18-2016</u> DATE	<u>/S/ Matthew R. Rauch</u> STATE SIGNING AND MARKING ENGINEER
FHWA	

REQUIREMENTS FOR EDGE LINES		
POSTED SPEED	IS THERE CONTINUOUS LIGHTING?	
	YES	NO
≤ 30 MPH	NO	OPTIONAL
35 OR 40 MPH	OPTIONAL	RECOMMENDED
≥ 45 MPH	RECOMMENDED	REQUIRED

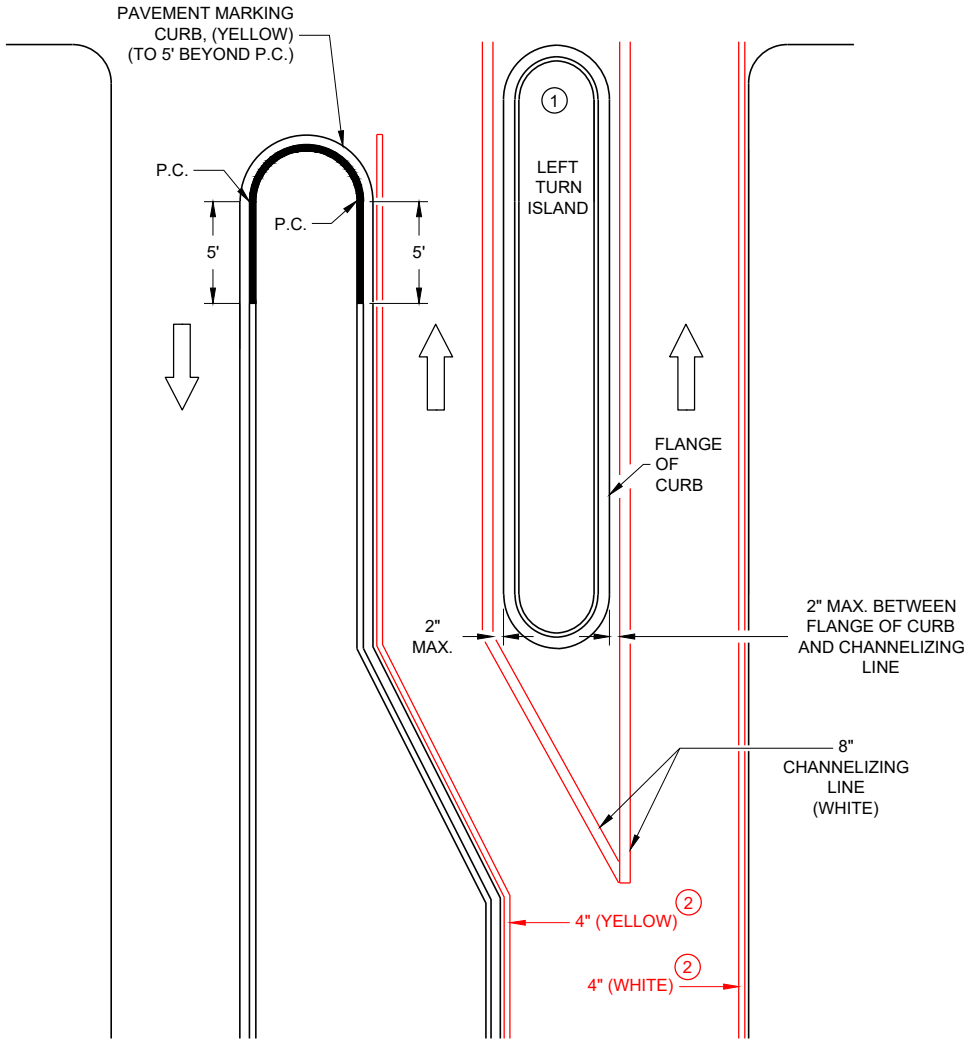


LEFT TURN & MEDIAN ISLAND

GENERAL NOTES

APPLIES TO ISLANDS AT LEFT TURNS AT ONE WAY ROADWAYS AS WELL.
SEE MISCELLANEOUS QUANTITIES FOR SIGN SIZE.

- ① MARK CURB NOSES YELLOW.
- ② MARK ACCORDING TO TABLE.

DIRECTION OF TRAVEL

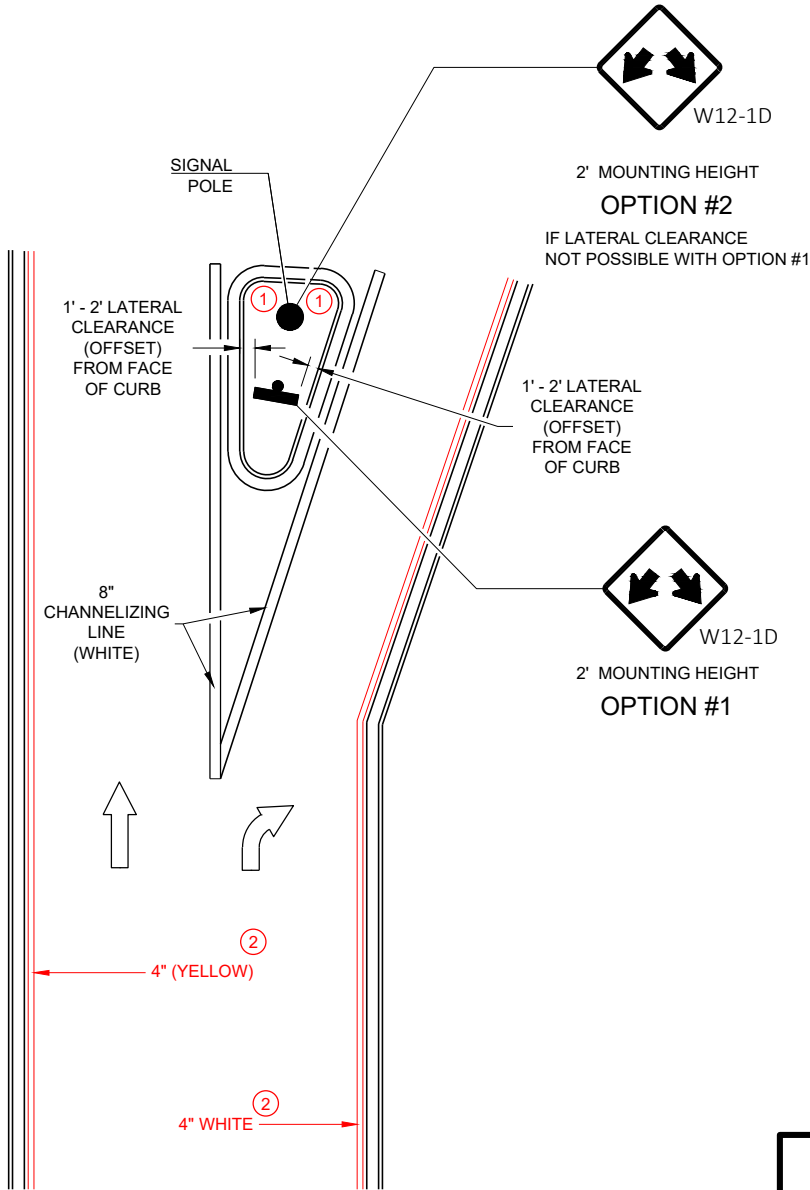

RIGHT TURN ISLAND


DOUBLE ARROW
WARNING SIGN PLACEMENT

STATE OF WISCONSIN
DEPARTMENT OF TRANSPORTATION


APPROVED
7/2018
DATE

/S/ Matthew R. Rauch
STATE SIGNING AND MARKING
ENGINEER


FHWA

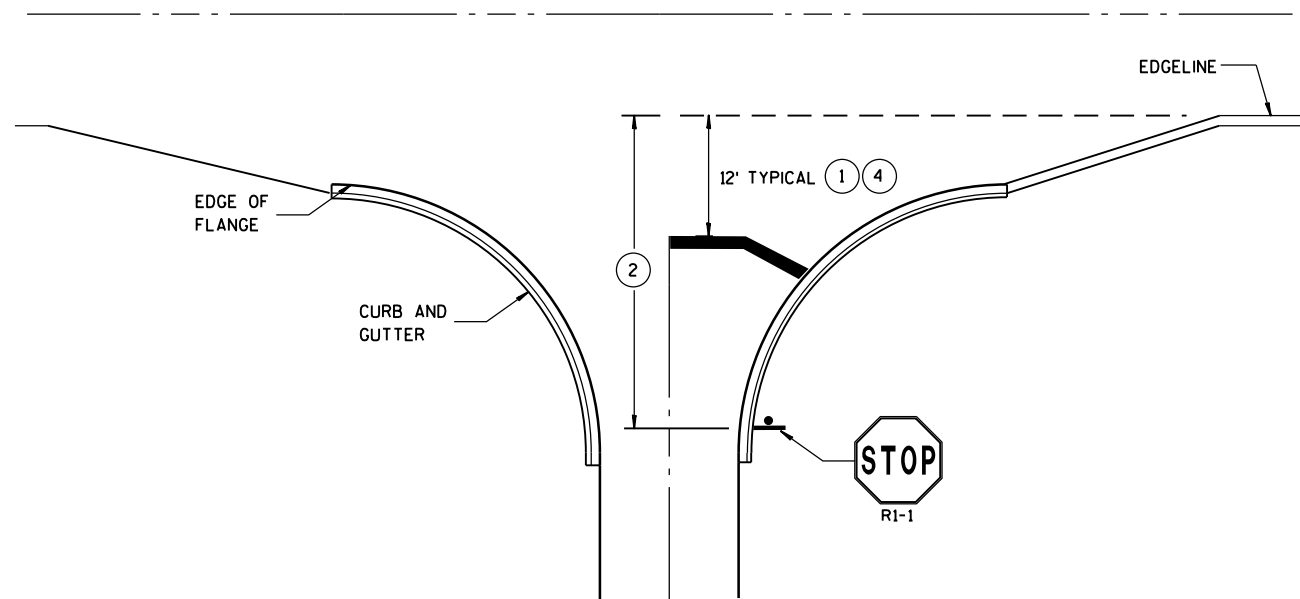


**TYPICAL STOP LINE PAVEMENT MARKING
WITH CURB AND GUTTER**

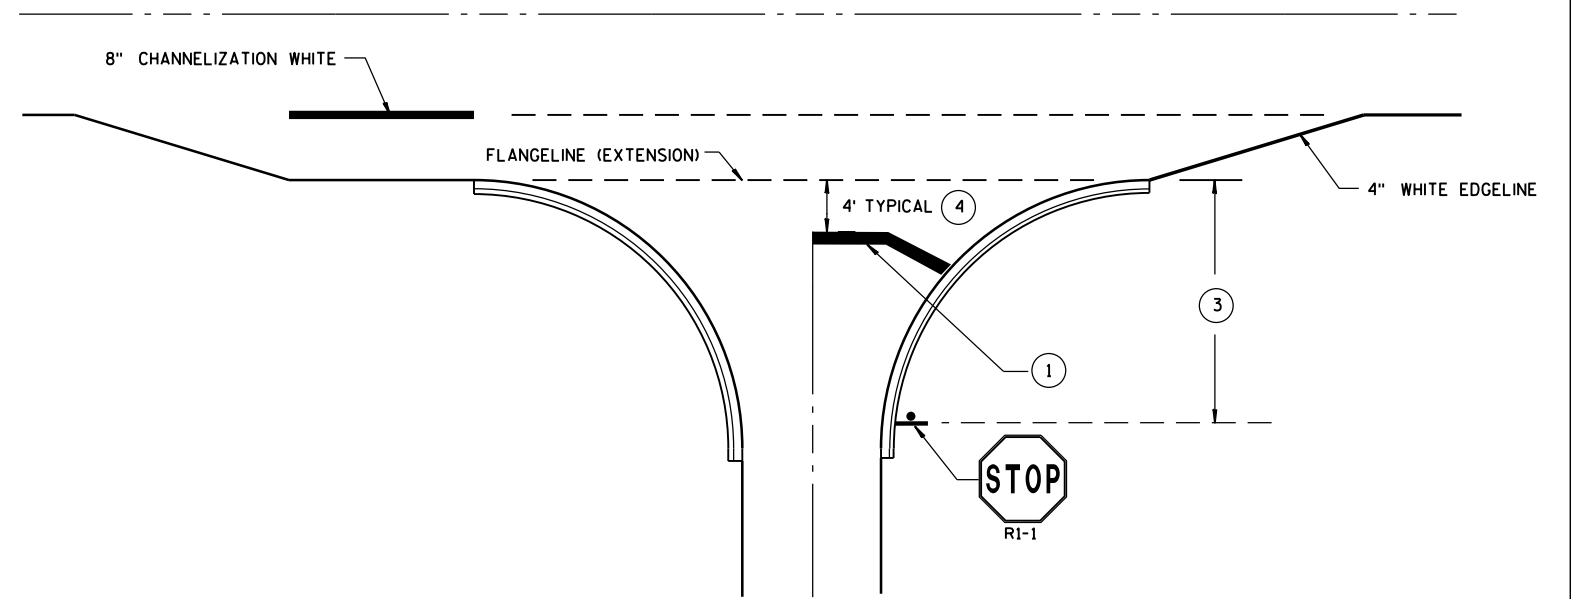

**TYPICAL STOP LINE PAVEMENT MARKING
FOR SIDEROADS WITH RIGHT TURN LANE**

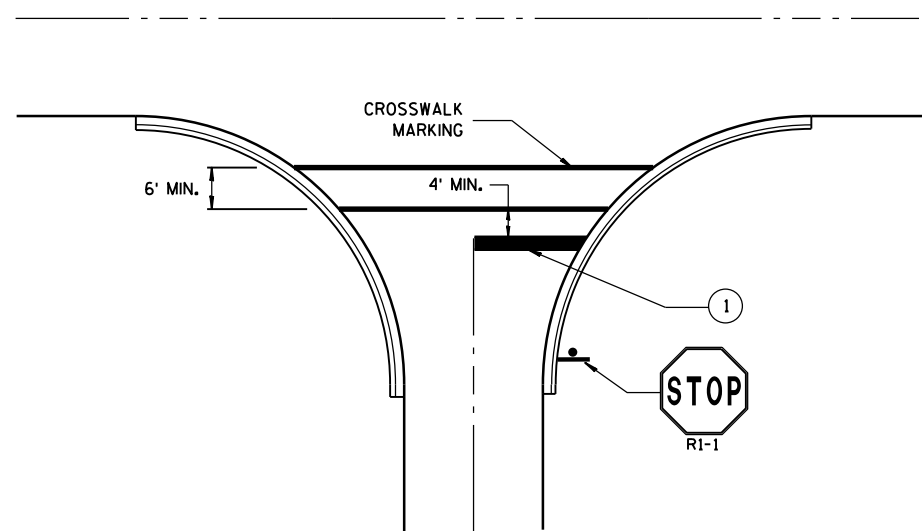

**TYPICAL STOP LINE PAVEMENT MARKING
FOR SIDEROADS WITH CROSSWALK MARKING**

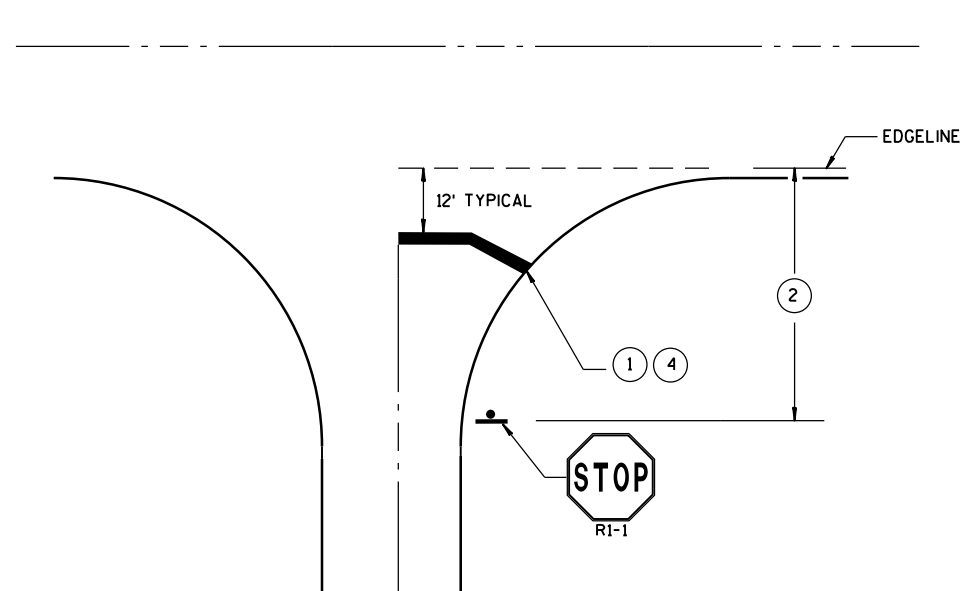

**TYPICAL STOP LINE PAVEMENT MARKING
WITHOUT CURB AND GUTTER**

GENERAL NOTES

STOP SIGN SHALL BE PLACED A MINIMUM OF 6 FEET TO A MAXIMUM OF 50 FEET FROM THE EDGE LINE LOCATION.

- ① 18-INCH STOP LINES MAY BE DELETED OR ADDED BY THE PROJECT ENGINEER BASED ON VISIBILITY AND SIGHT LINES.
- ② IF STOP SIGN IS LESS THAN OR EQUAL TO 40 FEET FROM THE EDGE LINE THAN NO STOP LINE IS REQUIRED.
- ③ IF STOP SIGN IS LESS THAN OR EQUAL TO 30 FEET FROM THE FLANGELINE EXTENSION THAN NO STOP LINE IS REQUIRED.
- ④ MOVE CLOSER TO EDGE OF TRAVEL LANE AS NEEDED FOR VISIBILITY AND SIGHT LINES. (NO CLOSER THAN 4 FEET).

**STOP LINE AND CROSSWALK
PAVEMENT MARKING**


STATE OF WISCONSIN
DEPARTMENT OF TRANSPORTATION

APPROVED


Sept., 2017
DATE

/S/ Matthew R. Rauch
STATE SIGNING AND MARKING ENGINEER

FHWA

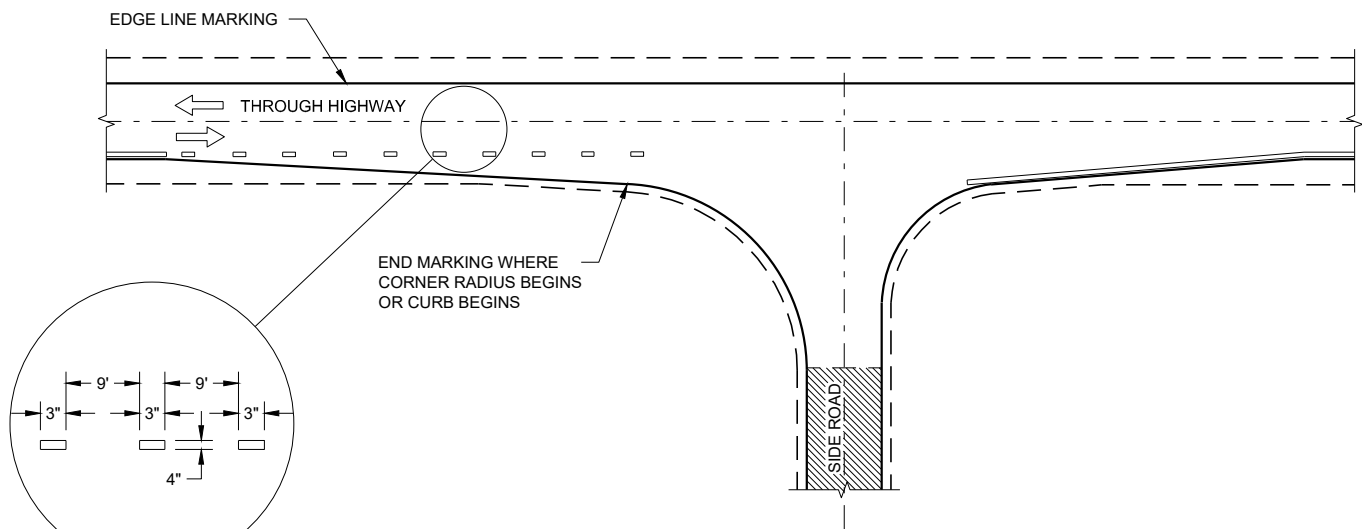

MINOR INTERSECTION

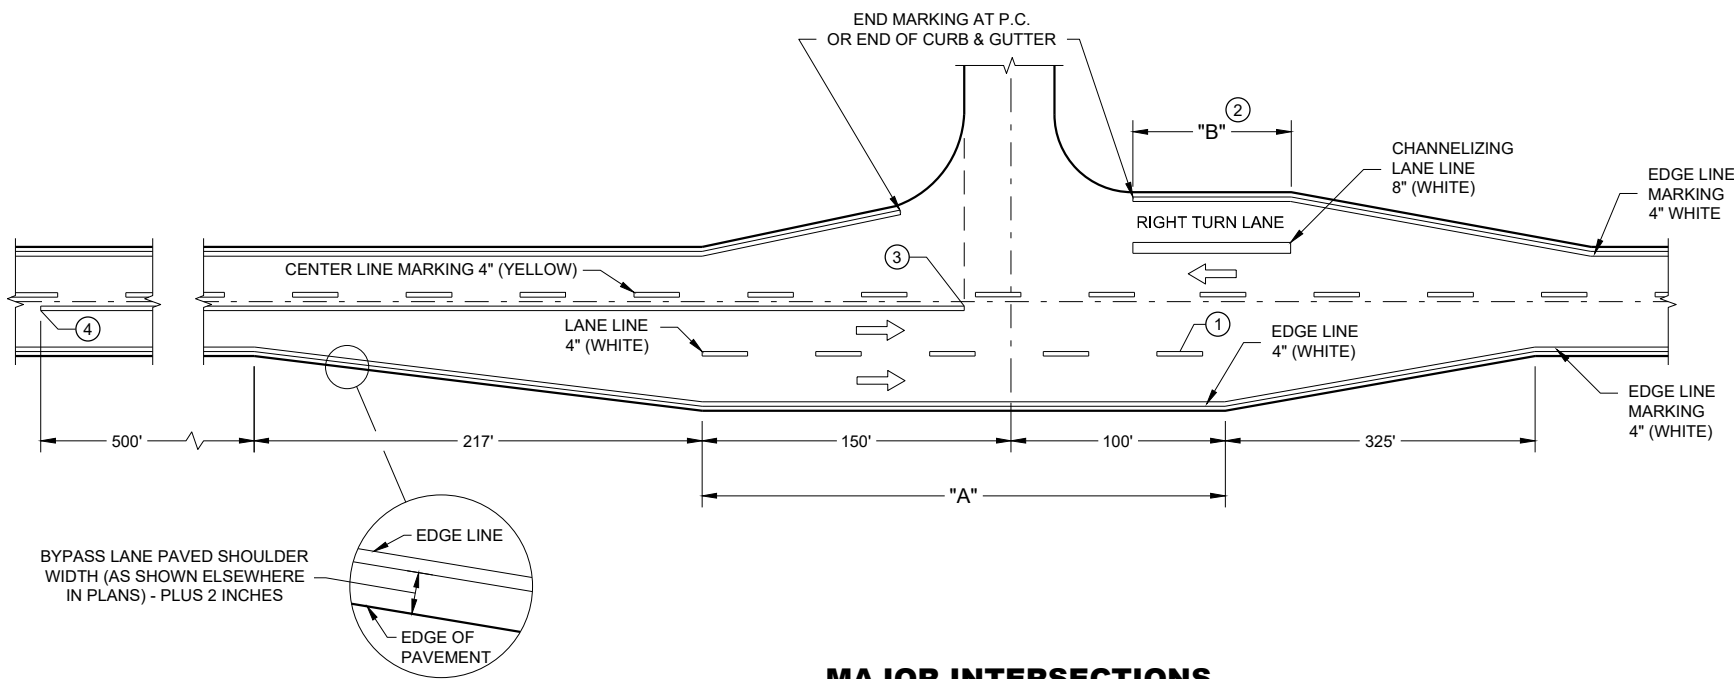


MAJOR INTERSECTIONS
(INTERSECTION WITH FULL RIGHT TURN LANE OR BYPASS LANE)

GENERAL NOTES

OMIT EDGE LINES THROUGH INTERSECTIONS. CONTINUE EDGE LINES THROUGH DRIVEWAYS.

- ① WHEN DISTANCE "A" IS LESS THAN 250 FEET, OMIT LANE LINE.
- ② WHEN DISTANCE "B" IS LESS THAN 100 FEET, OMIT CHANNELIZING LANE LINE.
- ③ BARRIER LINE ENDS AT SIDE ROAD PAVEMENT / SURFACE EDGE EXTENSION.
- ④ BARRIER LINE STARTS 500 FEET PRIOR TO THE BYPASS TAPER


ARROW SYMBOL (➞) SHOWS DIRECTION OF TRAVEL

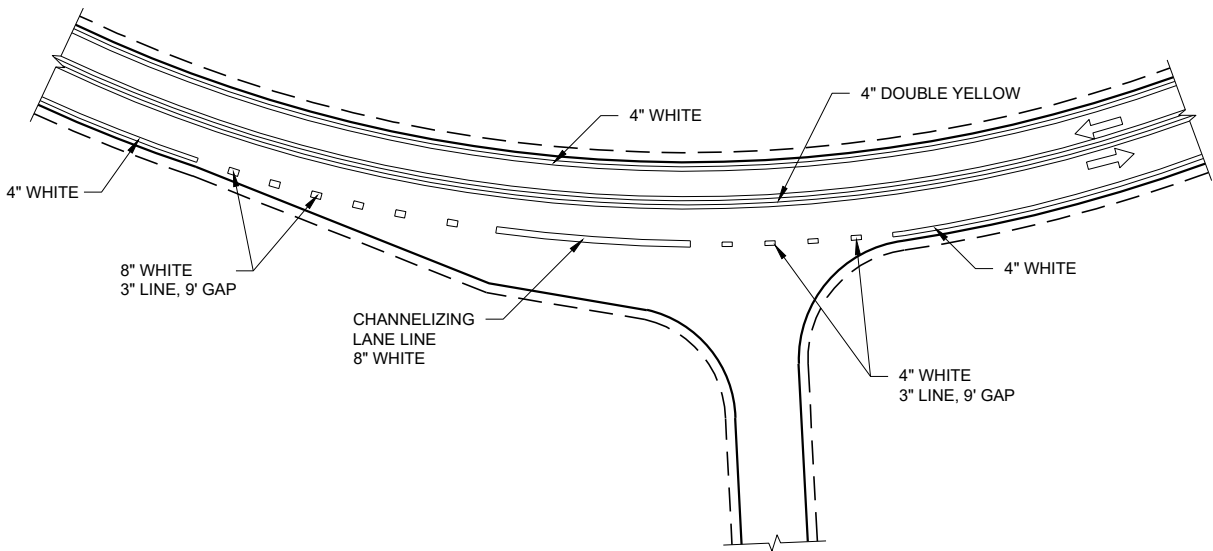

INTERSECTION ON OUTSIDE OF CURVE

PAVEMENT MARKING
(INTERSECTIONS)

STATE OF WISCONSIN
DEPARTMENT OF TRANSPORTATION

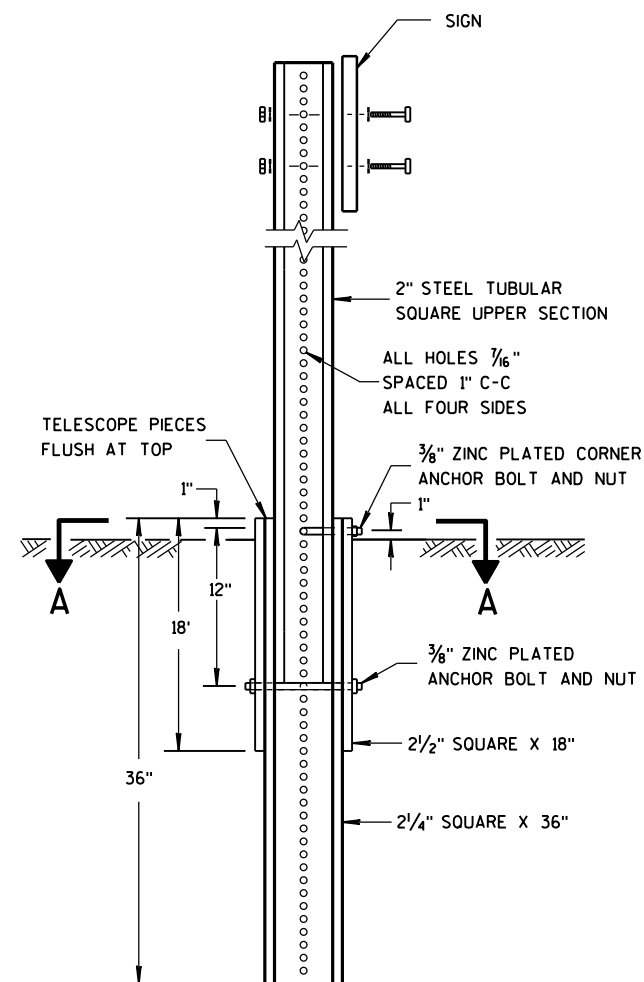


DETAIL OF TUBULAR
STEEL SIGN POST


TUBULAR STEEL POSTS

AREA OF SIGN INSTALLATION (SQ. FT.)	NUMBER OF REQUIRED TUBULAR STEEL POSTS
9 OR LESS	1
GREATER THAN 9 LESS THAN OR EQUAL TO 18	2
GREATER THAN 18 LESS THAN OR EQUAL TO 27	3

SIGNS WIDER THAN 3 FEET OR LARGER THAN 9 SQ. FT. SHALL
BE MOUNTED ON MULTIPLE POSTS (SEE ABOVE TABLE).
SIGNS LARGER THAN 27 SQ. FT. SHALL NOT BE MOUNTED
ON TUBULAR STEEL POSTS.

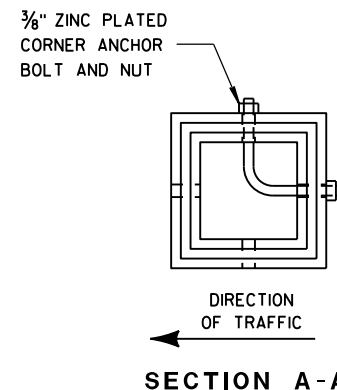


SECTION A-A

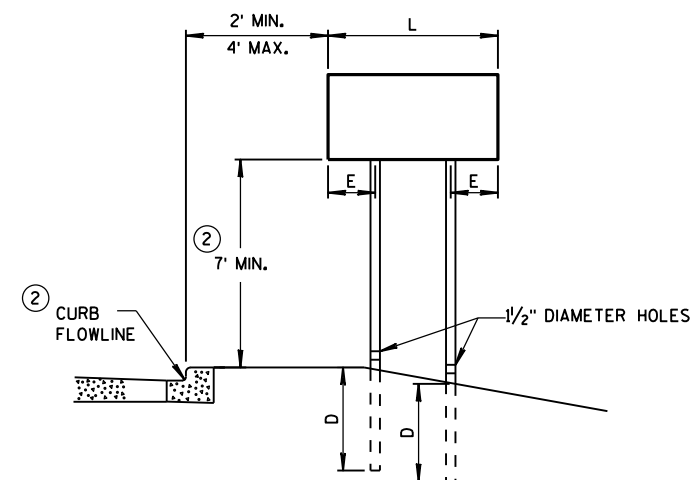


URBAN AREA

POST MOUNTING DETAIL FOR TEMPORARY TRAFFIC CONTROL FIXED MESSAGE SIGNS

WOOD POST EMBEDMENT DEPTH	
AREA OF SIGN INSTALLATION (SQ. FT.)	D (MIN)
20 OR LESS	4'
GREATER THAN 20	5'

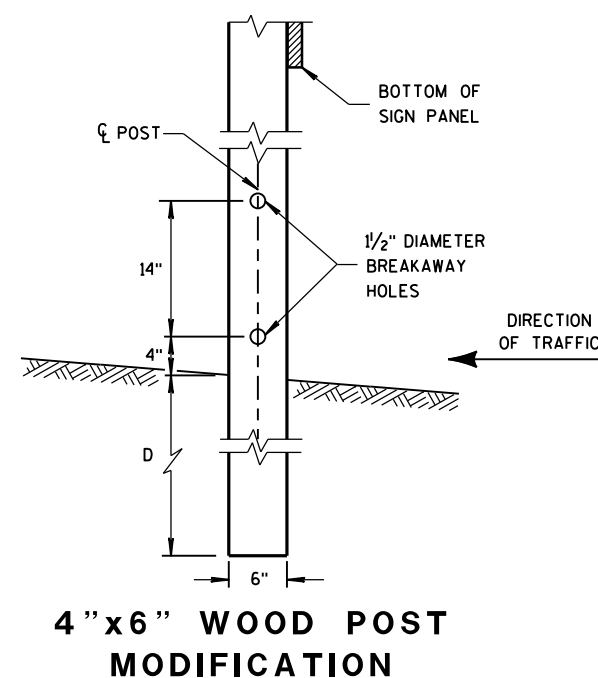

4 "x6 " WOOD POST
MODIFICATION

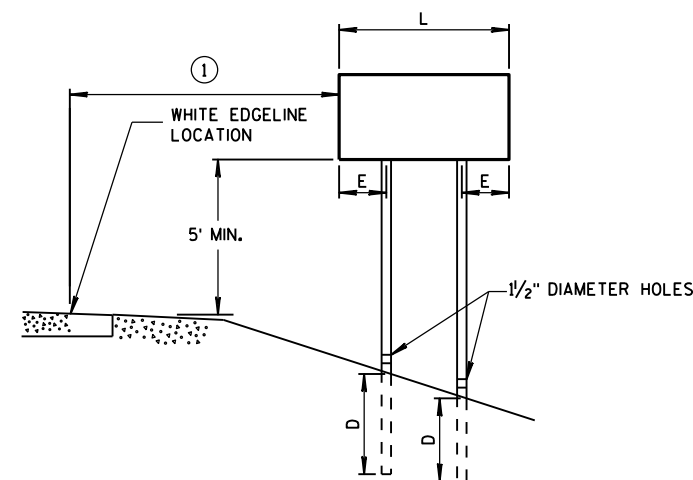

RURAL AREA

POST SPACING REQUIREMENTS		NUMBER OF WOOD POSTS REQUIRED
L	E	
48" OR LESS AND LESS THAN 20 SQ. FT.	-	1
LESS THAN 60"	12"	2
60" TO 120"	L/5	2
GREATER THAN 120" LESS THAN 168"	12"	3
168" AND GREATER	12"	4


SEE NOTE ③

GENERAL NOTES

- ① 6 FEET FROM THE EDGE OF PAVEMENT (EDGE LINE LOCATION) UNLESS OTHERWISE DIRECTED BY THE PROJECT ENGINEER. LATERAL OFFSET SHOULD BE ADJUSTED TO AVOID THE DITCH FLOWLINE.
- ② THE EXISTENCE OF CURB AND GUTTER DOES NOT IN ITSELF MANDATE THE VERTICAL CLEARANCE ILLUSTRATED. THAT HEIGHT IS TYPICALLY MEASURED WHERE THERE IS SIDEWALK ADJACENT TO THE ROADWAY OR PARKING IS PERMITTED. IN THE ABSENCE OF SIDEWALK, VERTICAL CLEARANCE IS MEASURED FROM THE TOP OF THE CURB. IF NO SIDEWALK AND NO PARKING, VERTICAL CLEARANCE MAY BE REDUCED TO 5 FOOT MINIMUM. OFFSET OF SIGNS IS MEASURED FROM THE CURB FLOWLINE.
- ③ FOR SIGNS REQUIRING 4 POSTS, SPACE INTERMEDIATE POSTS EVENLY.

TEMPORARY TRAFFIC CONTROL
SIGN MOUNTING

STATE OF WISCONSIN
DEPARTMENT OF TRANSPORTATION

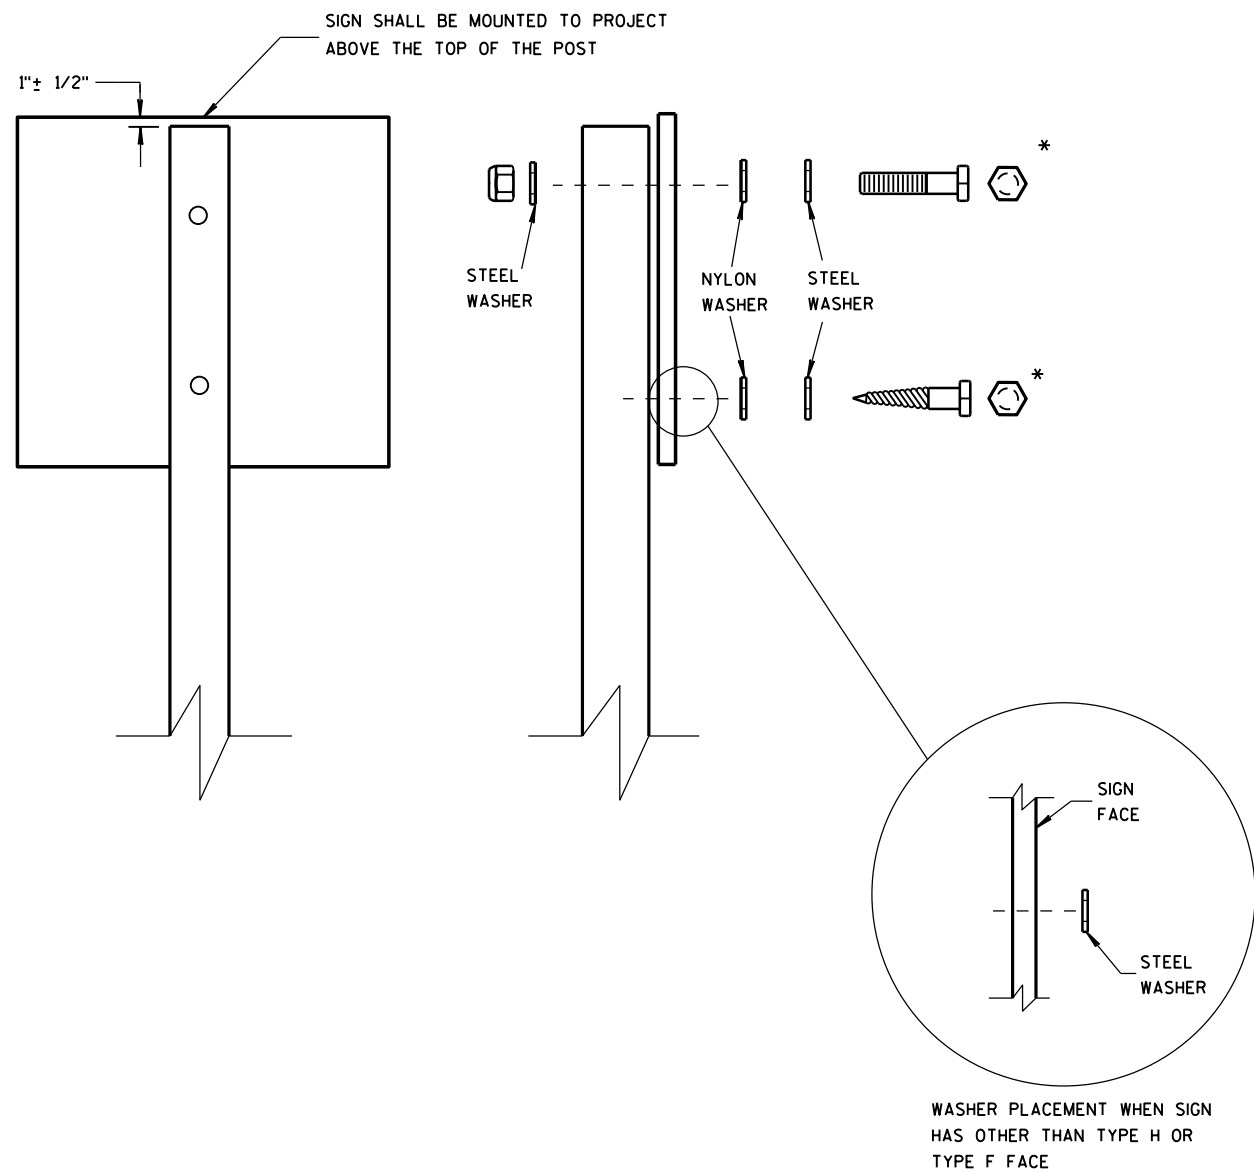

NUTS, BOLTS AND LAGS USED FOR MOUNTING SIGNS SHALL HAVE HEXAGONAL HEADS AND SHALL BE EITHER:

- A. HOT DIP GALVANIZED IN ACCORDANCE WITH ASTM DESIGNATION: A 153, CLASS D, OR SC 3
- B. ELECTRO-GALVANIZED IN ACCORDANCE WITH ASTM DESIGNATION: B 633, TYPE III, SC 3

THREADS ON BOLTS AND NUTS SHALL BE MANUFACTURED WITH SUFFICIENT ALLOWANCE FOR THE CADMIUM PLATE OR GALVANIZED COATING TO PERMIT THE NUTS TO RUN FREELY ON THE BOLTS.


- WOOD POSTS (4" x 4" or 4" x 6")
- LAG SCREWS - 3/8" X 3"
 - MACHINE BOLTS - 5/16" X 6-1/2" OR 7" LENGTH W/ NUTS

- SQUARE STEEL POSTS (2" x 2")
- MACHINE BOLTS - 3/8" X 3-1/4" LENGTH W/ NUTS
 - RIVETS - 9/32" (6605-9-6) BULB-TITE, TRI-FOLD, ALUMINUM BODY/MANDREL O.D. FLANGE .720-.765 INCH, GRIP RANGE .042-.375 INCH

- WASHERS (ALL POSTS) -
- 1-1/4" O.D. X 3/8" I.D. X 1/16" STEEL
 - 1-1/4" O.D. X 3/8" I.D. X .080 NYLON FOR ALL TYPE H SIGNS

* TWO DIFFERENT FASTENING SYSTEMS ARE SHOWN FOR ILLUSTRATION PURPOSES. ON ANY INDIVIDUAL SIGN, EITHER ONE OR THE OTHER SYSTEM SHALL BE USED. ACTUAL NUMBER OF FASTENERS PER SIGN VARIES WITH THE SIGN AREA. FOR A SINGLE POST INSTALLATION, ALL SIGNS GREATER THAN 9 SQ. FT. REQUIRE THE USE OF 3 FASTENERS.

ATTACHMENT OF SIGNS TO POSTS	
STATE OF WISCONSIN DEPARTMENT OF TRANSPORTATION	
APPROVED June 2017 DATE	/S/ Andrew Heldtke WORK ZONE ENGINEER
FHWA	

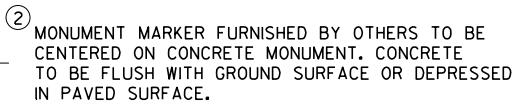


PRECAST



ALUMINUM MONUMENTS

(INCLUDES MARKER)

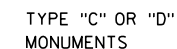

(APPROXIMATE WEIGHT 2 LBS)
(FOR CONCRETE PAVEMENT ONLY)




(APPROXIMATE WEIGHT 95 LBS)

LANDMARK REFERENCE MONUMENTS AND COVERS


STATE OF WISCONSIN
DEPARTMENT OF TRANSPORTATION

APPROVED
March 2018 /S/ Raymond A. Kumapayi
DATE CHIEF SURVEYING AND MAPPING ENGINEER
FHWA


TYPICAL ASSEMBLIES

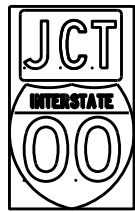

J1-1

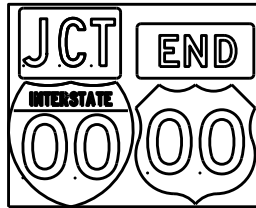


J1-2

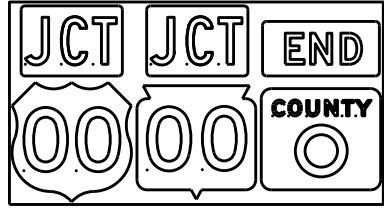


J1-3




J2-1

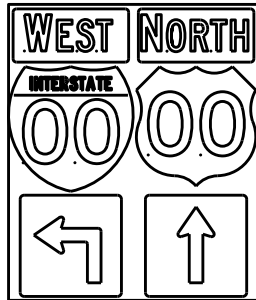


J2-2

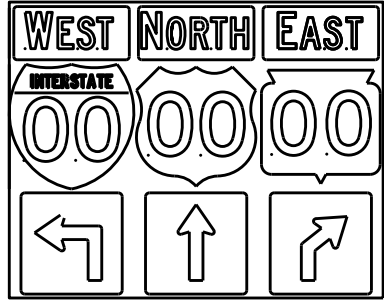


J2-3

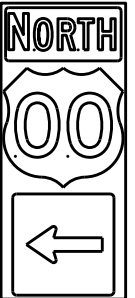

J3-1

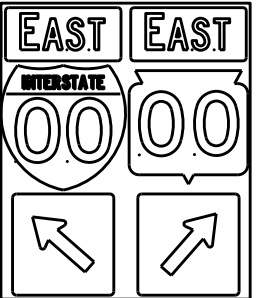


J3-2

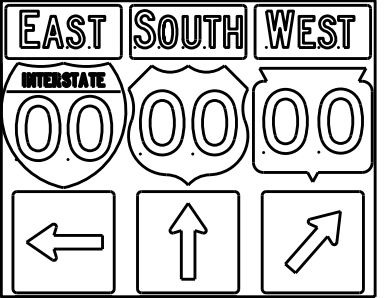


J3-3




J4-1

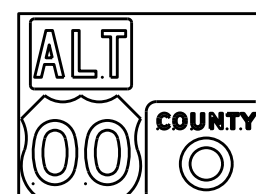

J4-2

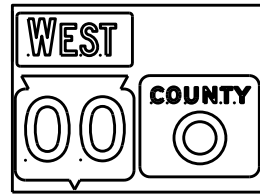

J4-2

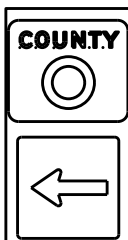

J13-1



J12-1



J32-1



J33-1



J23-1




J22-1



JV



(Typical Vertical J-Assembly
See Note 10 and 11)

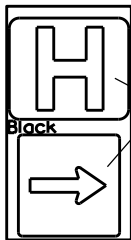

JH-1

Blue Background

[blue background
with interstate]

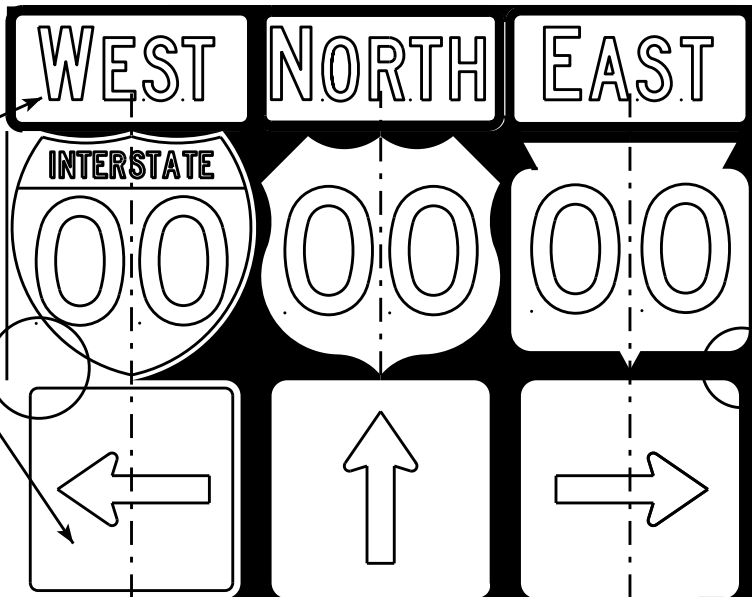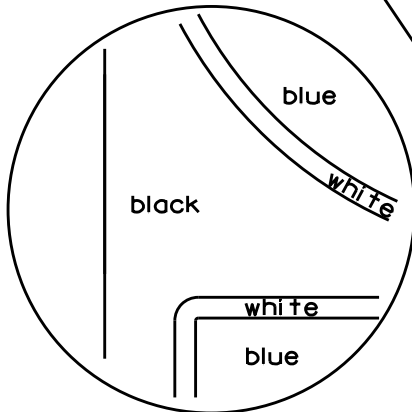

[black background]

ROUTE MARKERS & COMPONENTS
IN TYPICAL ASSEMBLIES

WISCONSIN DEPT OF TRANSPORTATION



APPROVED *Matthew R. Rauch*
For State Traffic Engineer

DATE 2/06/14 PLATE NO. A2-1S.8

NOTES



1. Signs are Type II - Type H Reflective - reference WIS DOT Standard Specification for HIGHWAY and STRUCTURE CONSTRUCTION latest edition.
2. Color:
Background - Black Non-reflective
Message - see Note 5
3. Message Series - See Note 5
4. Corners shall be square or rounded if base material is plywood. If base material is metal the corners shall be rounded.
5. The colors and message spacing on each marker shall be according to the applicable route marker panel specifications.
6. Certain marker heads require the component pieces to be the same color. As an example, all the components used with an M1-1 Interstate marker shall be blue.
7. Single panel j-assemblies shall only be used with route marker shields that are same size. If the route marker shields are different size use multiple piece component.
8. Route assemblies that have 24 inch route shields and have dimensions greater than 48 inches (both vertical and horizontal) shall have one horizontal splice between the arrows and route shields. Vertical splices shall not be used on route assemblies with a horizontal dimension of 144 inches or less. The contractor shall not use more than one vertical joint per sign and the joint shall be between route shields.
9. Route assemblies that have 36 inch shields and have dimensions greater than 48 inches (both vertical and horizontal) shall have two horizontal splices. One horizontal splice shall be between the cardinal direction and route shields and the other horizontal splice shall be between the arrows and route shields. Vertical splices shall not be used on route assemblies with a horizontal dimension of 144 or less. The contractor shall not use more than one vertical joint per sign and the joint shall be between route shields.
10. All Vertical J Assemblies are given a Sign Code of JV
11. For JV Assemblies that have a mixture of Interstate and non Interstate shields, arrows and cardinals shall be white on blue.

URBAN AREA

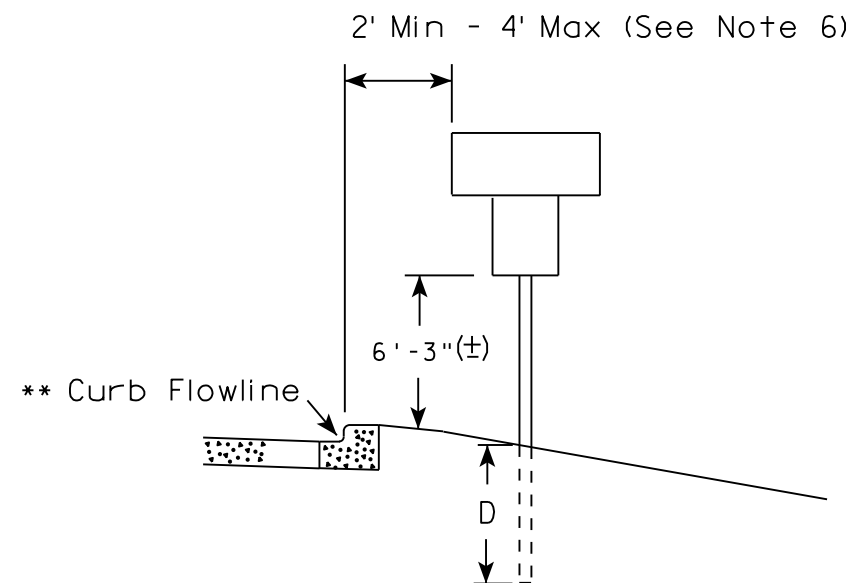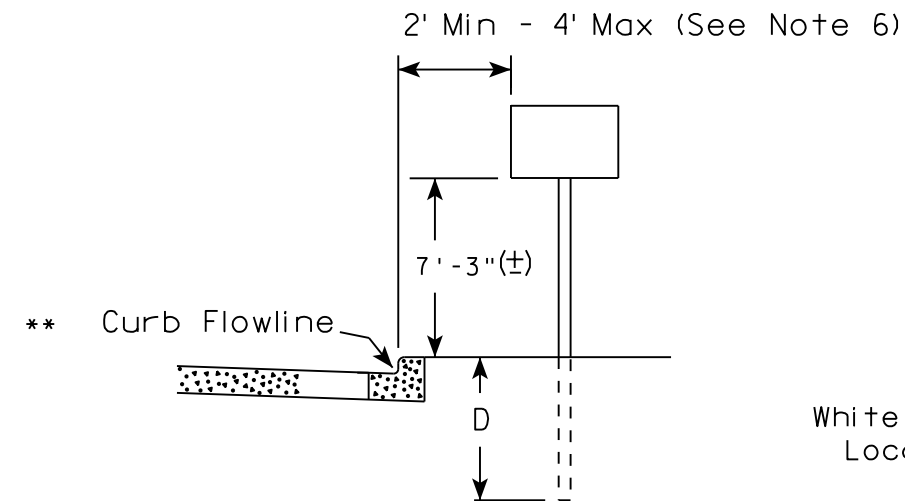

✱✱ The existence of curb and gutter does not in itself mandate the vertical clearance illustrated. That height is typically measured where there is sidewalk adjacent to the roadway or parking is permitted. In the absence of sidewalk vertical clearance is measured from the top of the curb. Offset of signs is measured from the flow line.

RURAL AREA (See Note 2)

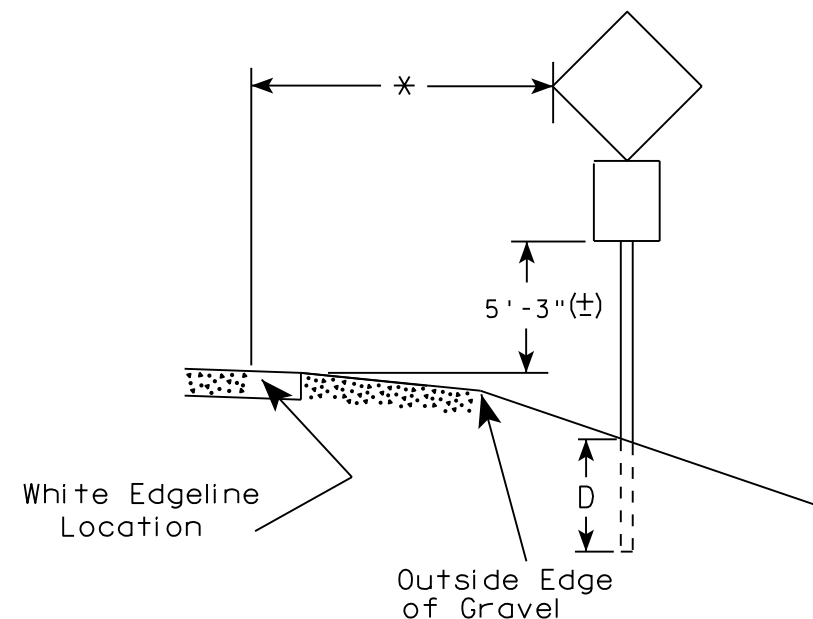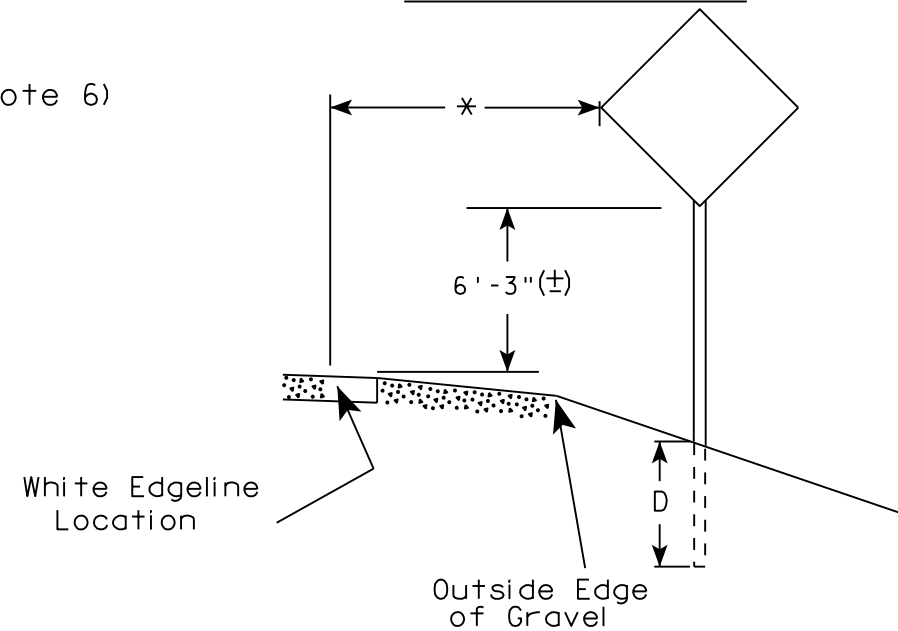

* 6 feet from edge of a paved shoulder or 12 feet from the edge of pavement (edge line location) or 2 feet from outside edge of gravel, whichever is greater unless directed by project engineer.

POST EMBEDMENT DEPTH

Area of Sign Installation (Sq. Ft.)	D (Min)
20 or Less	4'
Greater than 20	5'

GENERAL NOTES


1. Signs wider than 4 feet or 20 sq.ft or larger, shall be mounted on multiple posts. Refer to plate A4-4.
2. If signs are mounted on barrier wall, see A4-10 sign plate.
3. For expressways and freeways, mounting height is 7'- 3" (±) or 6'-3" (±) depending upon existence of a sub-sign.
4. J-Assemblies are considered to be one sign for mounting height.
5. Minimum mounting height for signs mounted on traffic signal poles is 5'- 3" (±).
6. Offset distance shall be consistent with existing signs or consistent throughout length of project.
7. The (±) tolerance for mounting height is 3 inches.
8. Folding signs shall be mounted at a height of 5'-3" (±) or as directed by the Engineer.
9. The Double Arrow sign (W12-1) shall be mounted at a height of 2'-3" (±). The Chevron sign (W1-8), Roundabout Chevron panel (R6-4B), Enhanced Reference Markers, Clearance Markers (W5-52), Mile Markers (D10 series), In Road Object Markers (W5-54) & End of Road Markers (W5-56) shall be mounted at a height of 4'-3" (±).

TYPICAL INSTALLATION
OF PERMANENT TYPE II
SIGNS ON SINGLE POSTS

WISCONSIN DEPT OF TRANSPORTATION

APPROVED *Matthew R. Rauch*
for State Traffic Engineer


DATE 8/21/17 PLATE NO. A4-3.21

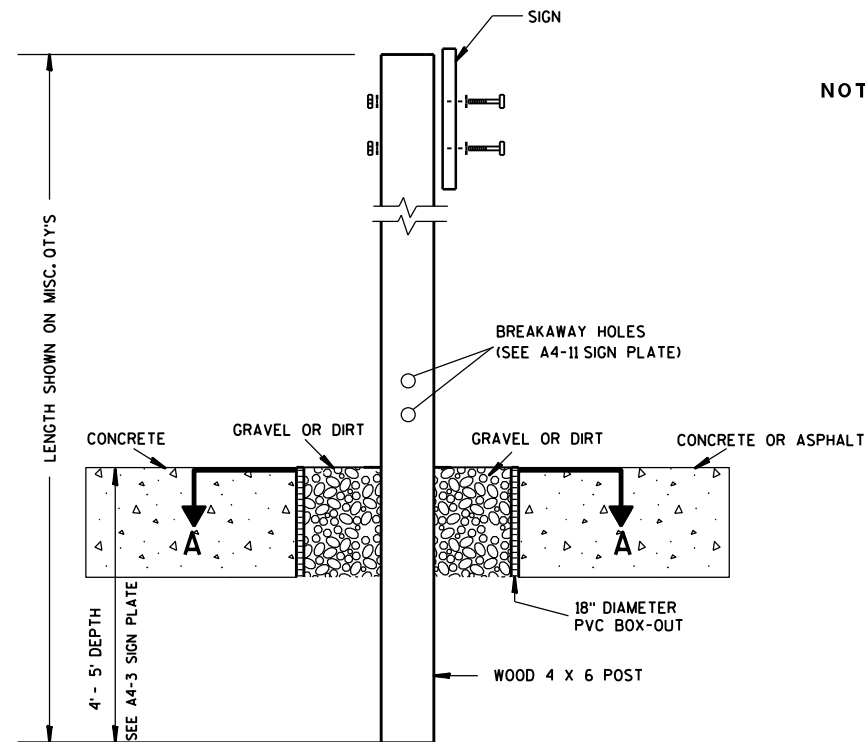

ELEVATION VIEW


DETAIL OF WOOD 4 X 6 SIGN POST IN BOX-OUT

- NOTES: 1. ALL MATERIAL TO BE APPROVED BY ENGINEER PRIOR TO INSTALLATION
2. SEE SIGN PLATE A4-8 FOR SIGN HARDWARE REQUIREMENTS
3. 18 INCH X 18 INCH SQUARE BOX-OUTS MAY BE USED FOR INSTALLATIONS IN EXISTING CONCRETE OR ASPHALT LOCATIONS.

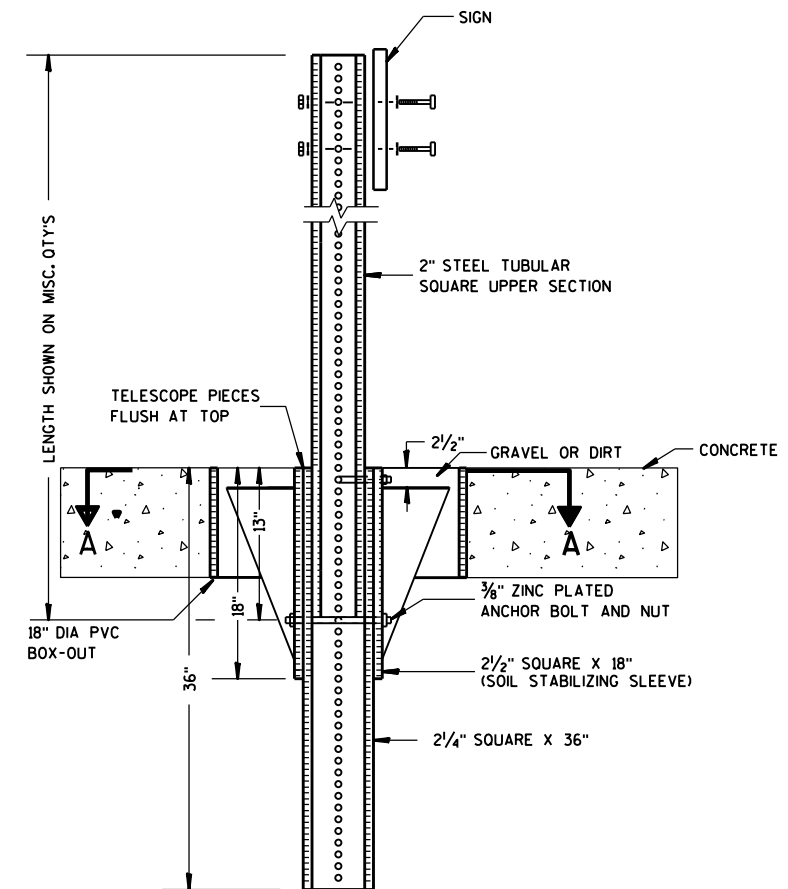

ELEVATION VIEW

DETAIL OF STEEL 2 X 2 SIGN POST IN BOX-OUT

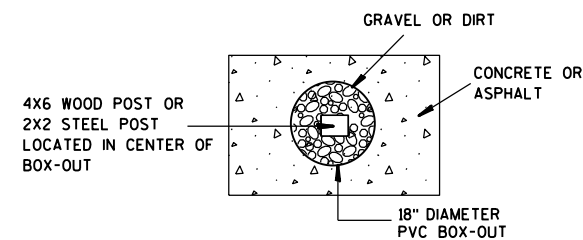

PLAN VIEW

FOR NEW CONCRETE/ASPHALT INSTALLATIONS

SIGN POST
BOX-OUTS
A4-3B

WISCONSIN DEPT OF TRANSPORTATION

APPROVED *Matthew R. Rauch*
for State Traffic Engineer

DATE 1/27/14 PLATE NO. A4-3B.1




PROJECT NO:

HWY:



COUNTY:

SHEET NO:

E

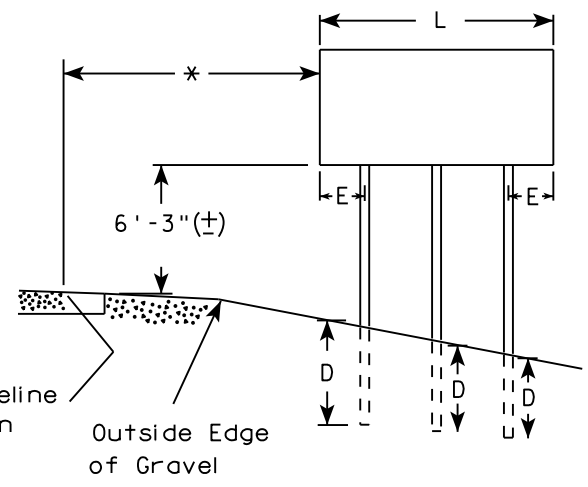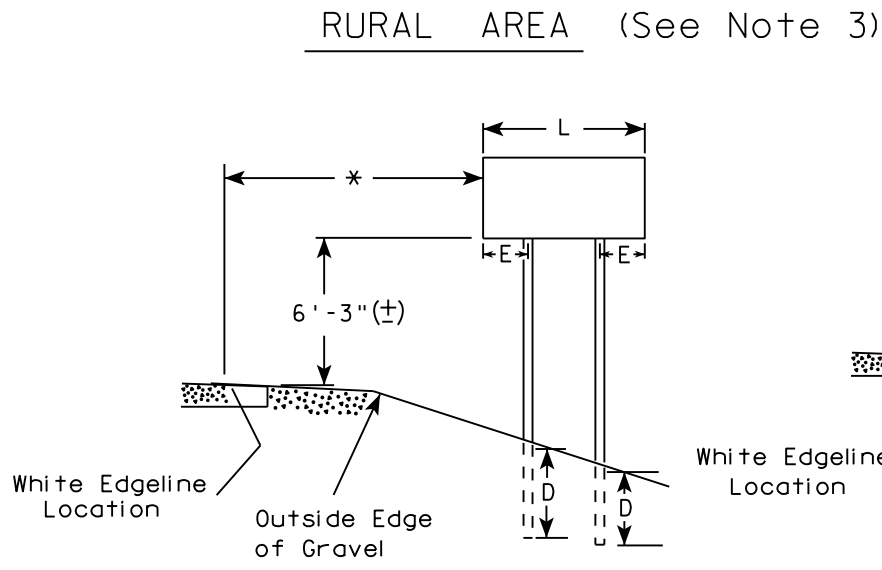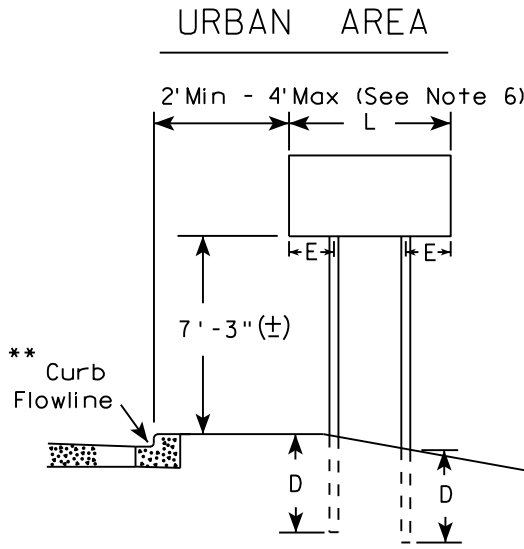

- GENERAL NOTES
1. For 3 or 4 post installations, individual post spacing shall be greater than 3'-6".
 2. See tables below for required number of posts.
 3. For expressways and freeways, mounting height is 7'-3" (±) or 6'-3" (±) depending upon existence of sub-sign.
 4. The (±) tolerance for mounting height is 3 inches.
 5. J-Assemblies are considered to be one sign for mounting height.
 6. Offset distance shall be consistent with existing signs or consistent throughout length of project.
 7. Folding signs shall be mounted at a height of 5'-3" (±) or as directed by the engineer.
 8. The Double Arrow sign (W12-1) shall be mounted at a height of 2'-3" (±). The Chevron sign (W1-8), Roundabout Chevron panel (R6-4B), Clearance Markers (W5-52), Mile Markers (D10 series), In Road Object Markers (W5-54) & End of Road Markers (W5-56) shall be mounted at a height of 4"-3" (±).

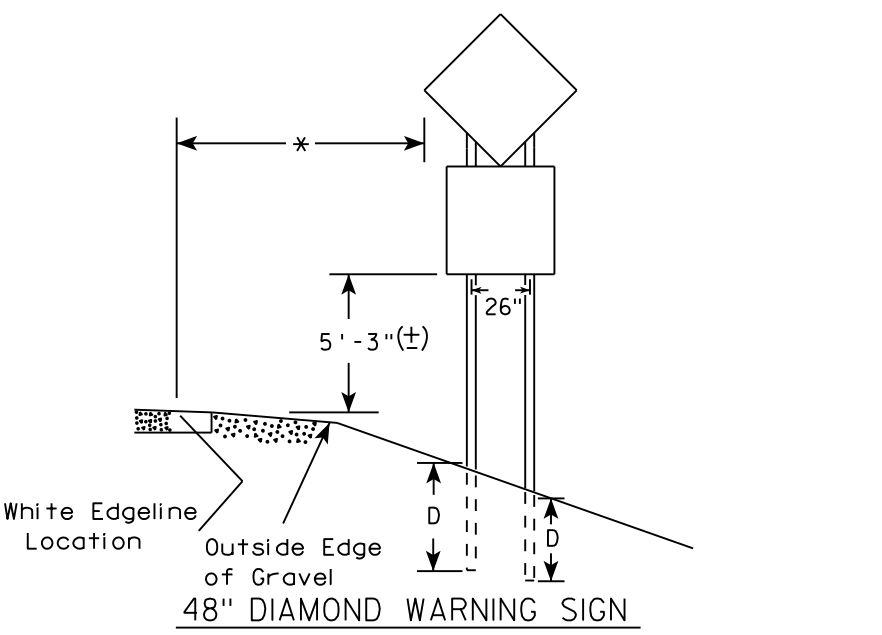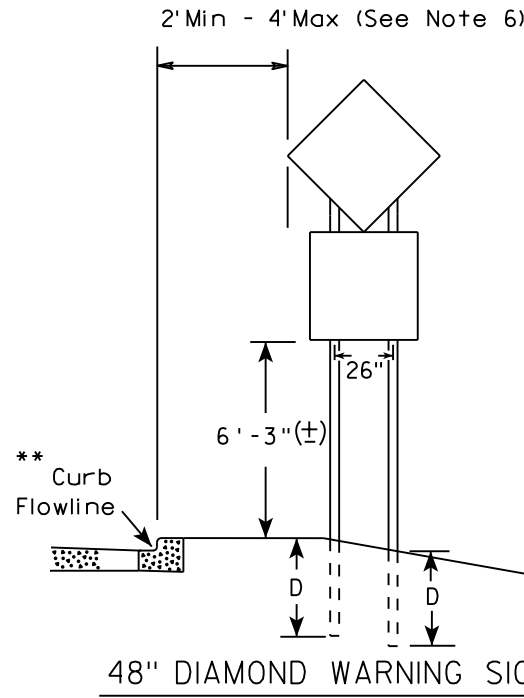

- * 6 feet from edge of a paved shoulder or 12 feet from the edge of pavement (edge line location) or 2 feet from outside edge of gravel, whichever is greater unless directed by project engineer.
- ** The existence of curb and gutter does not in itself mandate the vertical clearance illustrated. That height is typically measured where there is sidewalk adjacent to the roadway or parking is permitted. In the absence of sidewalk vertical clearance is measured from the top of the curb. Offset of signs is measured from the flow line.
- *** See A4-3 sign plate for signs 4' or less in width and less than 20 S.F. in area.

SIGN SHAPE OTHER THAN DIAMOND (TWO POSTS REQUIRED)	
L	E
Greater than 48" Less than 60"	12"
60" to 108"	L/5

SIGN SHAPE OTHER THAN DIAMOND (THREE POSTS REQUIRED)	
L	E
Greater than 108" to 144"	12"

POST EMBEDMENT DEPTH


Area of Sign Installation (Sq. Ft.)	D (Min)
20 or Less	4'
Greater than 20	5'

TYPICAL INSTALLATION
OF TYPE II SIGNS
ON MULTIPLE POSTS

WISCONSIN DEPT OF TRANSPORTATION

APPROVED *Matthew R. Rauch*
for State Traffic Engineer

DATE 8/21/17 PLATE NO. A4-4.15

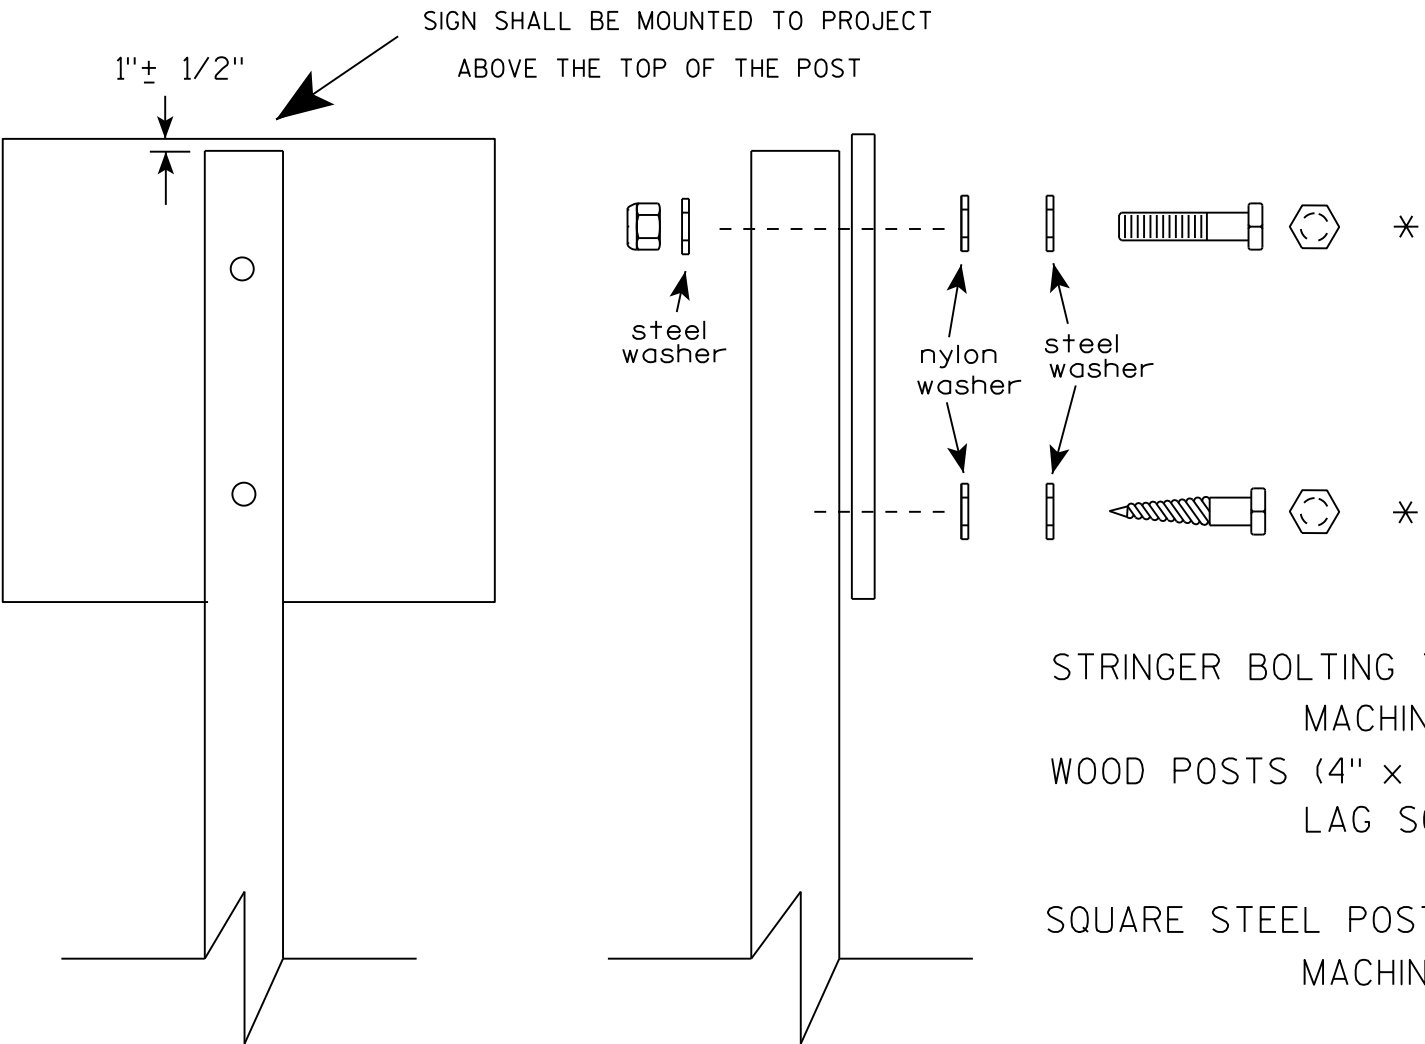

Nuts, bolts and lags used for mounting signs shall have hexagonal heads and shall be either :

- a. Hot dip galvanized in accordance with ASTM Designation: A 153, Class D, or SC 3
- b. Electro-galvanized in accordance with ASTM Designation : B 633, TYPE III, SC 3.


Threads on bolts and nuts shall be manufactured with sufficient allowance for the cadmium plate or galvanized coating to permit the nuts to run freely on the bolts.

- STRINGER BOLTING TO ALUMINUM SIGNS (SEE SIGN PLATE A4-18)
- MACHINE BOLTS - 5/16" X 1-3/4" Length w/ lock nuts
- WOOD POSTS (4" x 4" or 4" x 6")
- LAG SCREWS - 3/8" X 3" (NO STRINGERS ON BACK OF SIGN)
 - 3/8" X 4" (STRINGERS ON BACK OF SIGN)
- SQUARE STEEL POSTS (2" x 2")
- MACHINE BOLTS - 3/8" X 3-1/4" Length w/ nuts (NO STRINGER ON BACK OF SIGN)
 - 3/8" X 5" Length w/ nuts (STRINGERS ON BACK OF SIGN)
- RIVETS - 9/32 " (6605-9-6) BULB-TITE, TRI-FOLD, ALUMINUM BODY/MANDREL
- O.D. FLANGE .720-.765 INCH, GRIP RANGE .042-.375 INCH
- WASHERS (ALL POSTS) -
- 1-1/4" O.D. X 3/8" I.D. X 1/16" STEEL
 - 1-1/4" O.D. X 3/8" I.D. X .080 NYLON


* Two different fastening systems are shown for illustration purposes. On any individual sign, either one or the other system shall be used. Actual number of fasteners per sign varies with the sign area, but normally there are two. For a single post installation, all signs greater than 9 sq. ft. require the use of 3 fasteners.

ATTACHMENT OF SIGNS TO POSTS	
WISCONSIN DEPT OF TRANSPORTATION	
APPROVED	<i>Matthew R. Rauch</i> For State Traffic Engineer
DATE 8/11/16	PLATE NO. A4-8.8

**2 1/4 " SQUARE
12 GAUGE
PERFORATED
GALVANIZED FINISH**

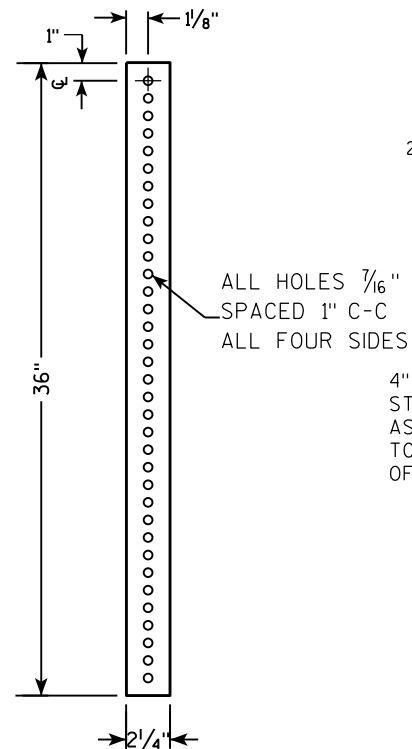

**2 1/2" SQUARE
12 GAUGE
OMNI-DIRECTIONAL
PERFORATED
SOIL STABILIZING SLEEVE
GALVANIZED FINISH**

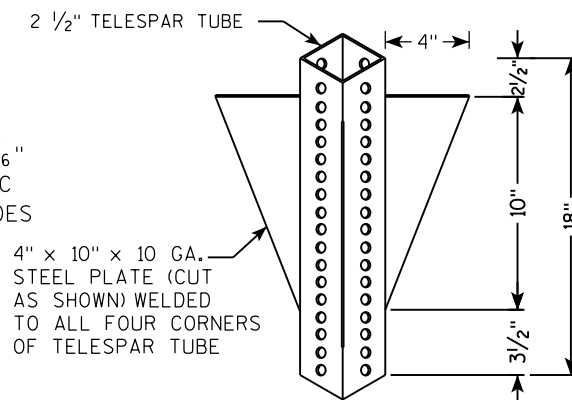

LENGTH SHOWN ON MISC. QTY'S
 18" DIA SCHEDULE 40 PVC BOX-OUT
 TELESCOPE PIECES FLUSH AT TOP
 36"
 18"
 13"
 2 1/2"
 2 1/4" SQUARE X 36"
 2 1/2" SQUARE X 18" (SOIL STABILIZING SLEEVE)
 3/8" ZINC PLATED ANCHOR BOLT AND NUT
 3/8" ZINC PLATED CORNER ANCHOR BOLT AND NUT
 ALL HOLES 7/16" SPACED 1" C-C ALL FOUR SIDES
 2" STEEL TUBULAR SQUARE UPPER SECTION
 SEE SIGN PLATE A4-8 FOR BOLT WASHER, & NUT MATERIAL
 SIGN
 2 1/2" GRAVEL OR DIRT

LENGTH SHOWN ON MISC. QTY'S

TELESCOPE PIECES FLUSH AT TOP

2" STEEL TUBULAR SQUARE UPPER SECTION

ALL HOLES $\frac{7}{16}$ " SPACED 1" C-C ALL FOUR SIDES

$\frac{3}{8}$ " ZINC PLATED CORNER ANCHOR BOLT AND NUT

1"

$\frac{3}{8}$ " ZINC PLATED ANCHOR BOLT AND NUT


2 1/2" SQUARE X 18" (SOIL STABILIZING SLEEVE)

2 1/4" SQUARE X 36"

SIGN

SEE SIGN PLATE A4-8 FOR BOLT WASHER, & NUT MATERIAL

3/8" ZINC PLATED CORNER
ANCHOR BOLT AND NUT

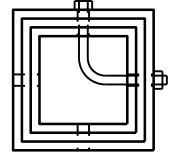

DIRECTION
OF TRAFFIC

SECTION A-A

Area of Sign Installation (Sq. Ft.)	Number of Required Posts
9 or less	1
Greater than 9 less than or equal to 18	2
Greater than 18 less than or equal to 27	3

TUBULAR STEEL
SIGN POST
A4-9

WISCONSIN DEPT OF TRANSPORTATION

APPROVED Matthew R Rauch

for State Traffic Engineer

DATE 2/05/15 PLATE NO. A4-9.9

PROJECT NO:


HWY:

COUNTY:

SHEET NO:

11

7

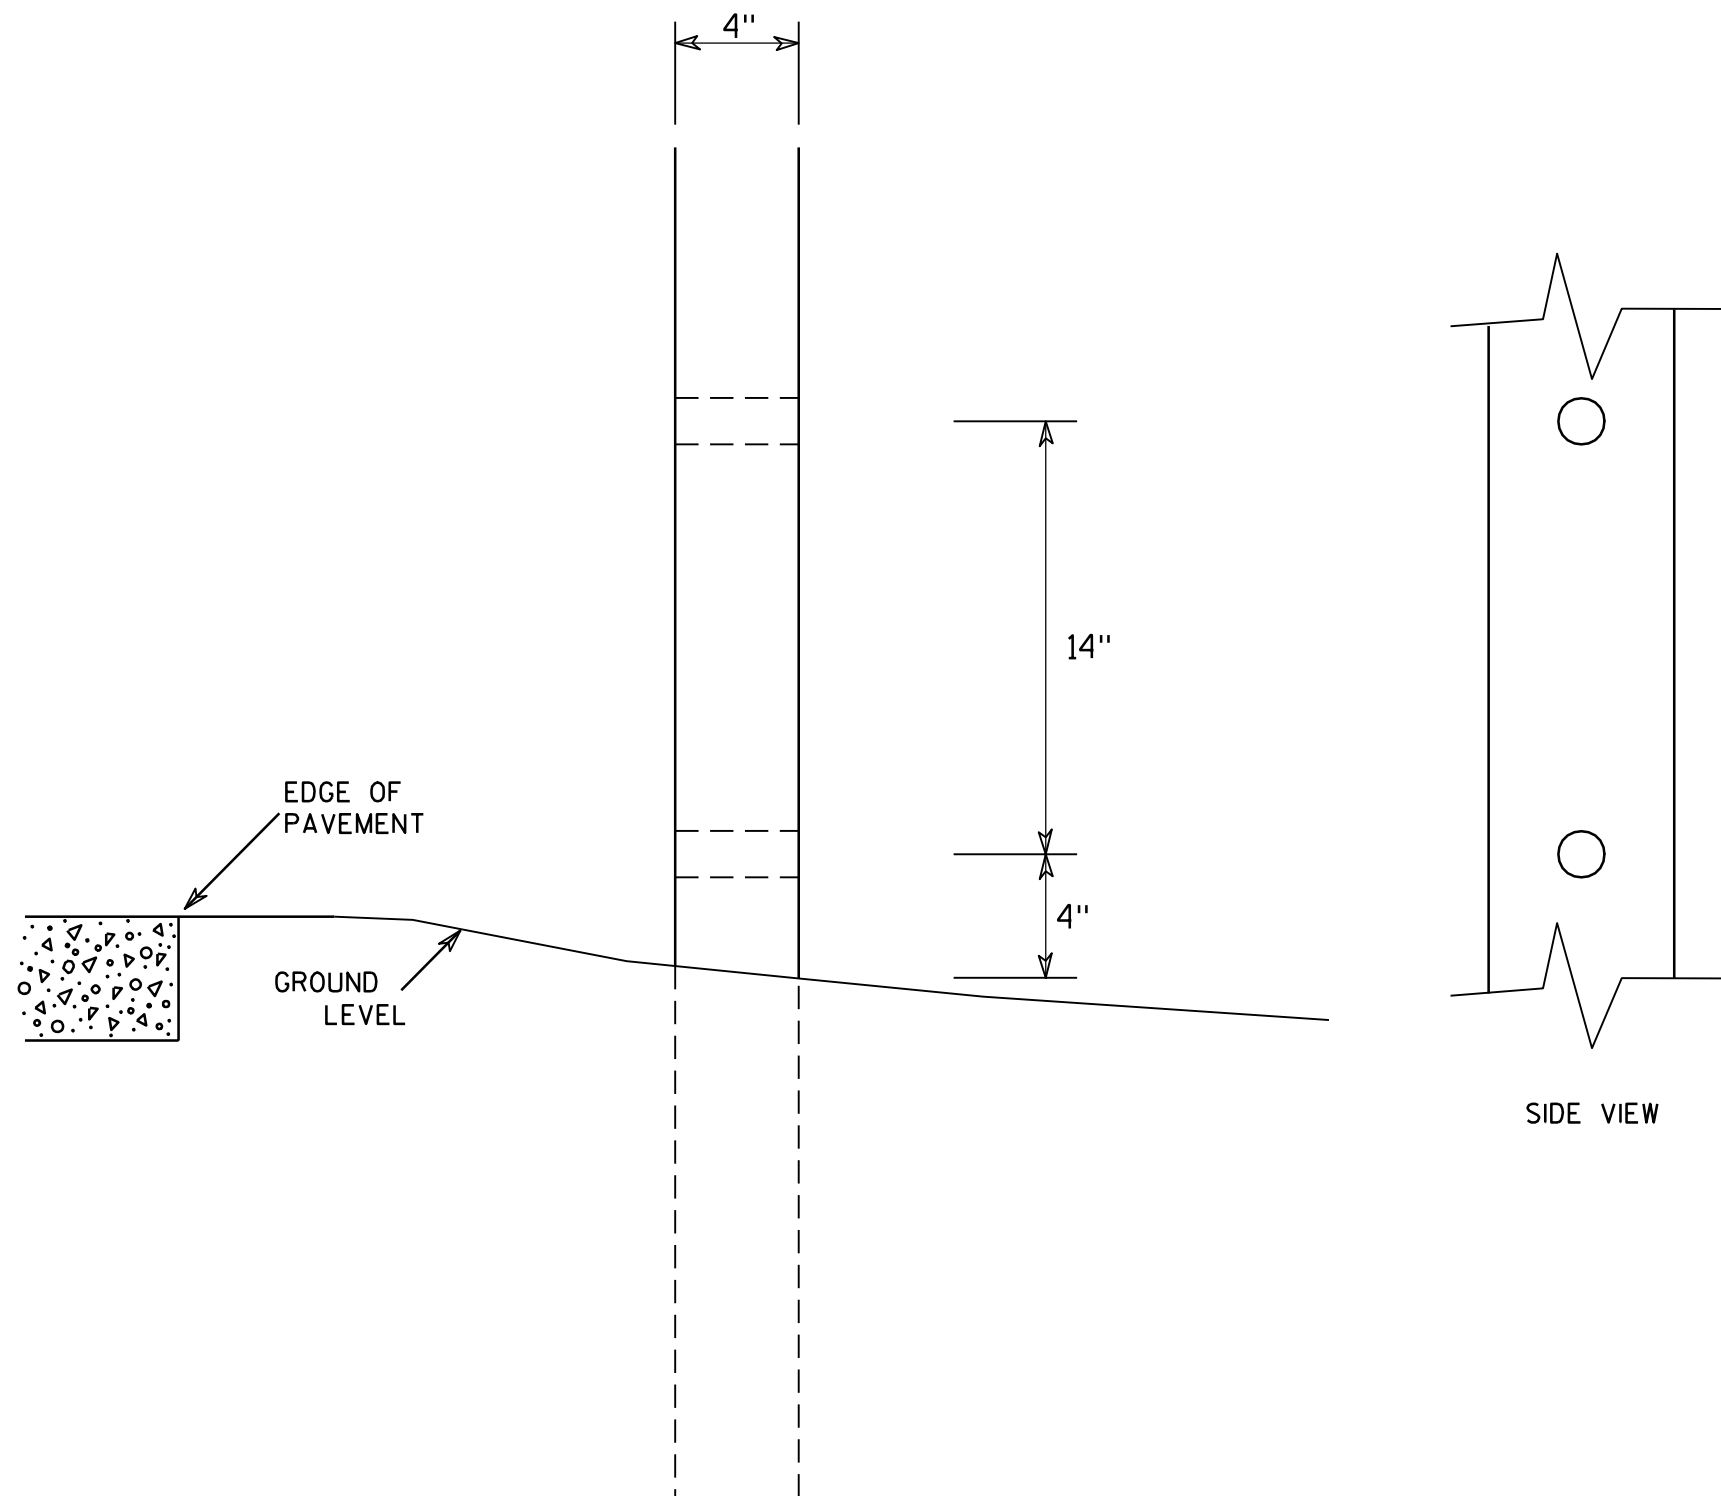

GENERAL NOTES

1. All 4 x 6 Wood Posts shall be modified by having two 1½" diameter holes drilled perpendicular to the roadway centerline.

7

4 X 6 WOOD POST MODIFICATIONS

WISCONSIN DEPT OF TRANSPORTATION

APPROVED

Chester J. Spang
for State Traffic Engineer

DATE 3/27/97

PLATE NO. A4-11.2

PROJECT NO:

HWY:




COUNTY:

SHEET NO:


E

BANDING

SINGLE SIGN

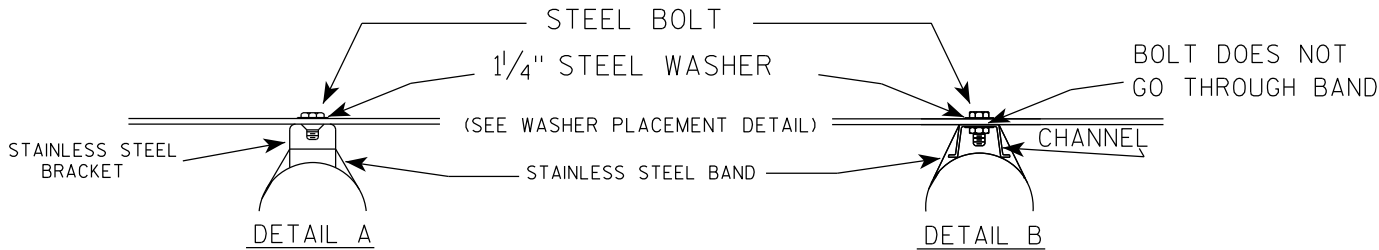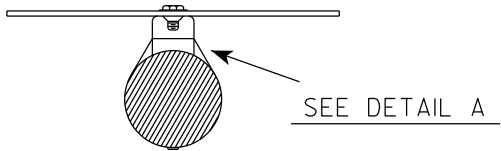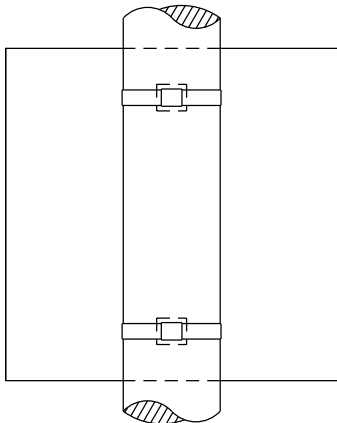

WASHER PLACEMENT

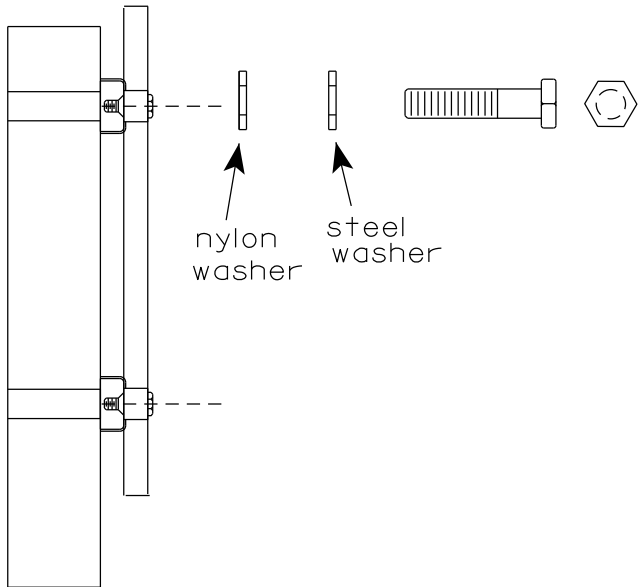


WASHERS (ALL POSTS) -
1-1/4" O.D. X 3/8" I.D. X 1/16" STEEL
1-1/4" O.D. X 3/8" I.D. X .080 NYLON
FOR ALL TYPE H SIGNS

GENERAL NOTES

1. Any sign over 3 feet in width shall use the V-Block banding method. See A5-10 standard plate.
2. Signs 3 feet or greater in height shall have three bracket bands installed. Signs less than 3 feet in height shall have two bracket bands installed.
3. Banding and assembly bracket shall be stainless steel. All bands shall be 3/4" in width and 0.025" thickness.
4. ALL SIGN MOUNTING BOLTS AND WASHERS SHALL BE EITHER:
 - a. Hot dip or mechanically galvanized in accordance with ASTM Designation: A 153, Class D
 - b. Electro-galvanized in accordance with ASTM designation: B 633, Type III, SC 3

"J" ASSEMBLY

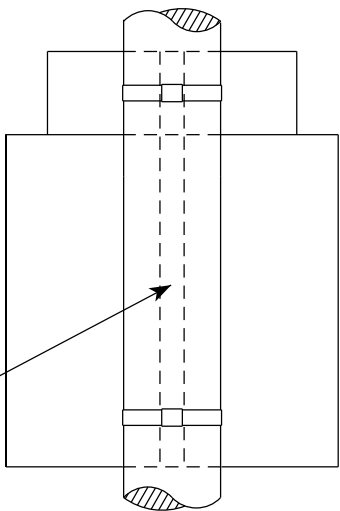

CHANNEL
SEE TYPICAL PANEL
INSTALLATION SHEET

SEE DETAIL B



STANDARD SIGN
SIGN BANDING DETAILS

WISCONSIN DEPT OF TRANSPORTATION

APPROVED *Matthew R. Rauch*
for State Traffic Engineer

DATE 6/10/19 PLATE NO. A5-9.4

VIEW FROM
BACK

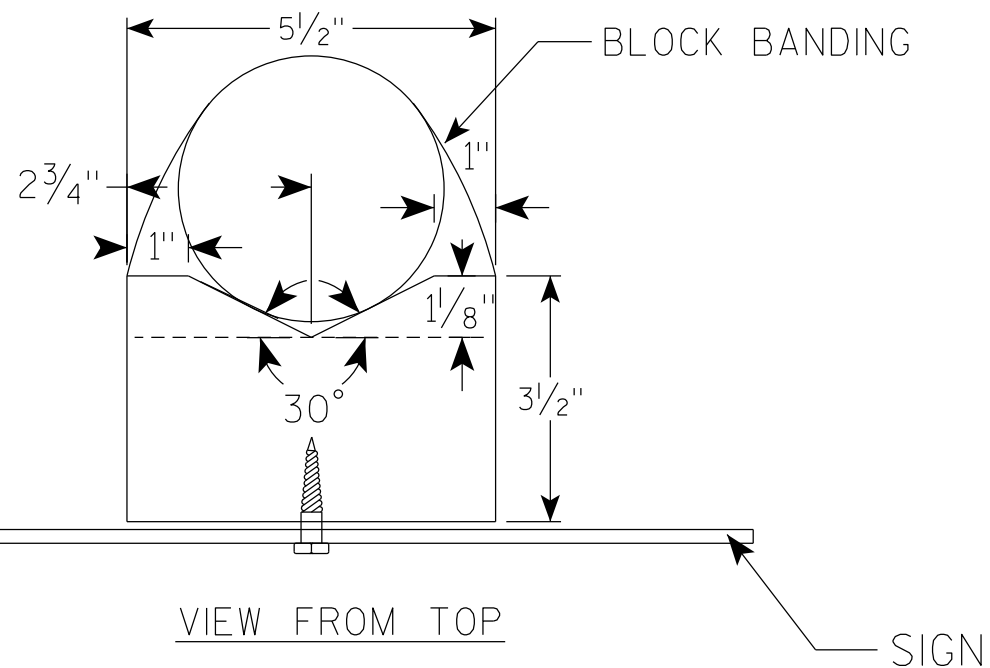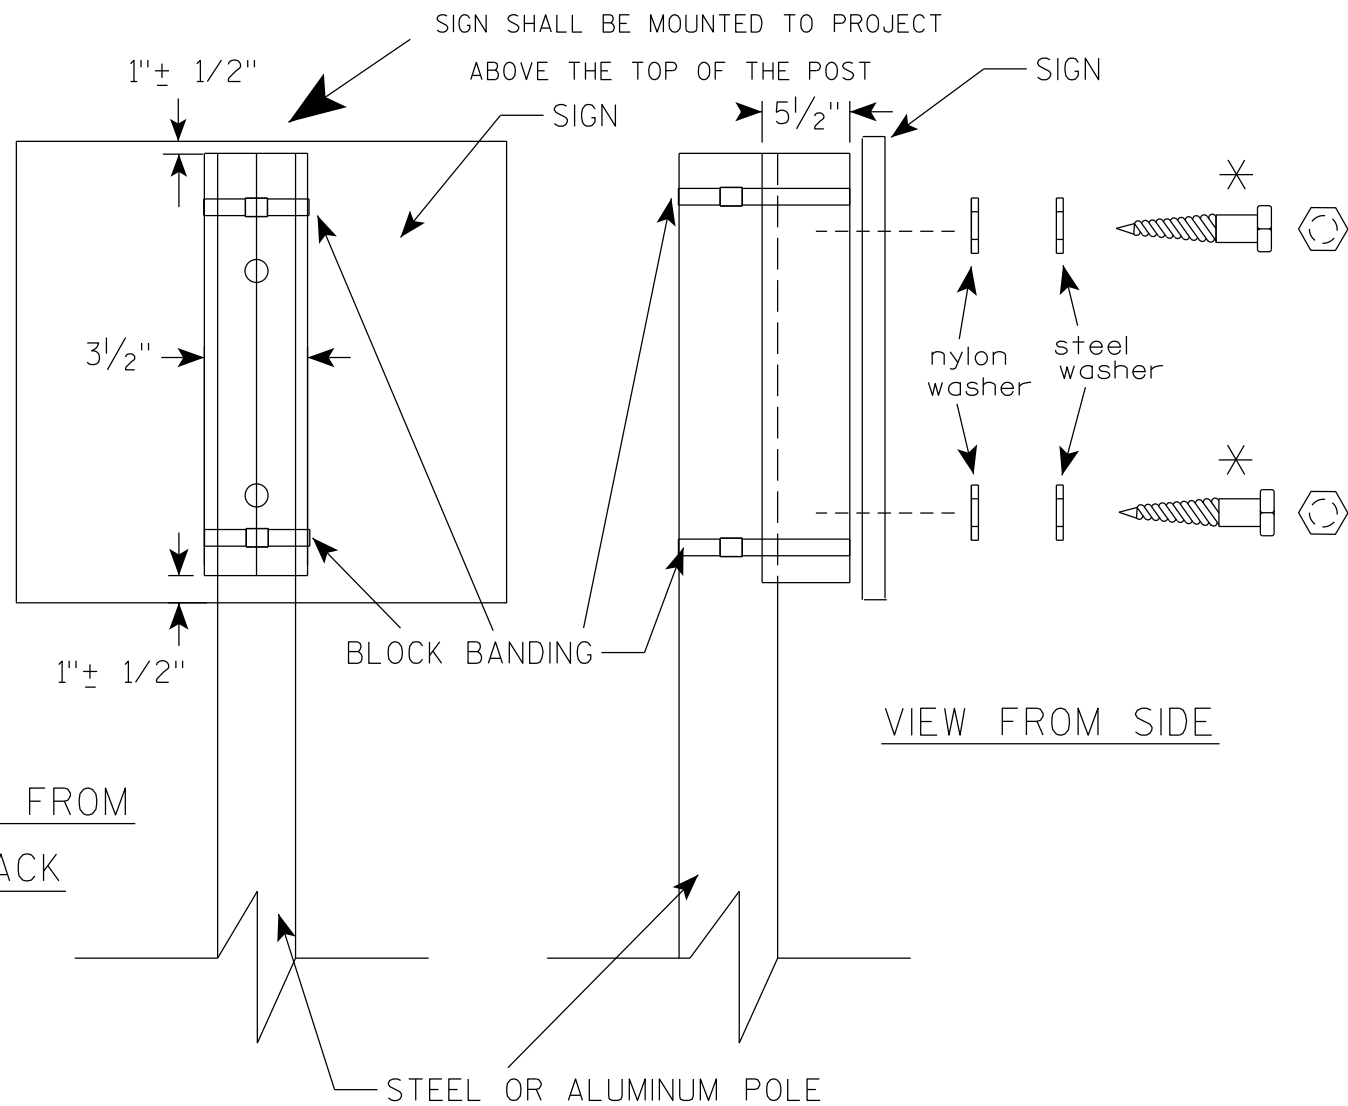

GENERAL NOTES

1. WOOD 4"X6" POST MATERIAL SHALL CONFORM TO 507.2.2 OF THE WisDOT STANDARD SPECIFICATIONS
2. BLOCK BANDING AND CLIPS SHALL BE STAINLESS STEEL, $\frac{3}{4}$ " WIDTH AND 0.025" THICKNESS
3. SIGNS 3' OR GREATER IN HEIGHT SHALL UTILIZE 3 BLOCK BANDS. SIGNS UNDER 3' IN HEIGHT SHALL UTILIZE 2 BLOCK BANDS
4. ACTUAL NUMBER OF FASTENERS PER SIGN VARIES WITH THE SIGN AREA, BUT NORMALLY THERE ARE TWO. FOR SIGNS GREATER THAN 9 S.F. 3 FASTENERS SHALL BE USED.
5. ALL SIGN MOUNTING BOLTS AND WASHERS SHALL BE EITHER:
 - a. Hot dip or mechanically galvanized in accordance with ASTM Designation: A 153, Class D
 - b. Electro-galvanized in accordance with ASTM Designation : B 633, TYPE III, SC 3
6. ALL BOLTS SHALL HAVE HEXAGONAL HEADS.
7. STEEL WASHERS SHALL BE $1\frac{1}{4}$ " O.D. X $\frac{3}{8}$ " I.D. X $\frac{1}{16}$ "
8. NYLON WASHERS SHALL BE $1\frac{1}{4}$ " O.D. X $\frac{3}{8}$ " I.D. X .080 FOR TYPE H OR TYPE F FACE SIGN

✱ LAG BOLTS SHALL BE $\frac{3}{8}$ " X $2\frac{1}{2}$ "

BLOCK BANDING DETAIL
(V-BLOCK OPTION)

WISCONSIN DEPT OF TRANSPORTATION




APPROVED *Matthew R. Rauch*
for State Traffic Engineer

DATE 6/10/19 PLATE NO. A5-10.2

PROJECT NO:


SHEET NO:

E

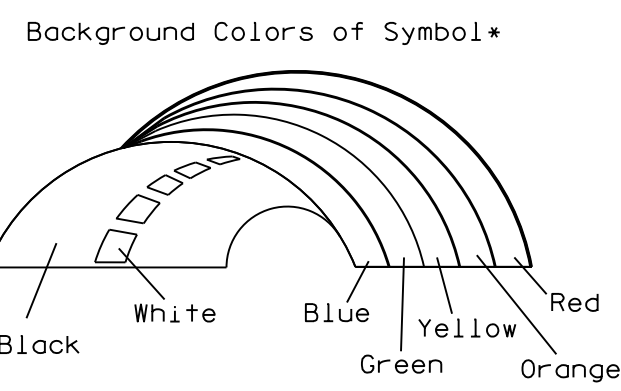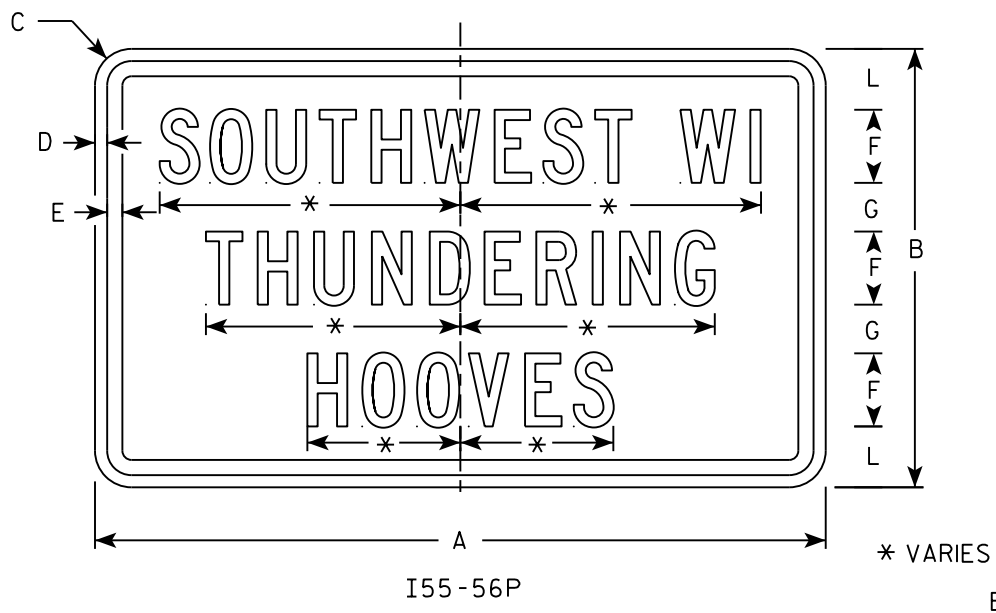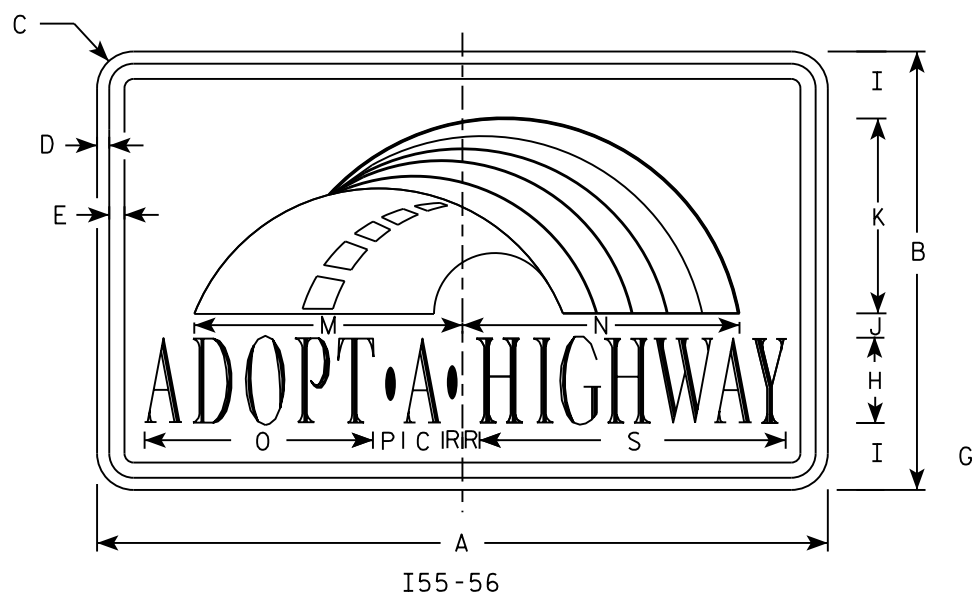

NOTES

- 1. Sign is Type II - Type H Reflective
- 2. Color:
 - Background - White
 - Message - (See Note 4)
- 3. Message Series - (See Note 5)
- 4. Border - Blue
 - Adopt a Highway - Red
 - All other Text - Blue
- 5. Adopt a Highway - Dutch 8011L
 - All other Text - Series C
- 6. Contractor shall provide and install a new post bracket in accordance with the I55-56B sign detail.

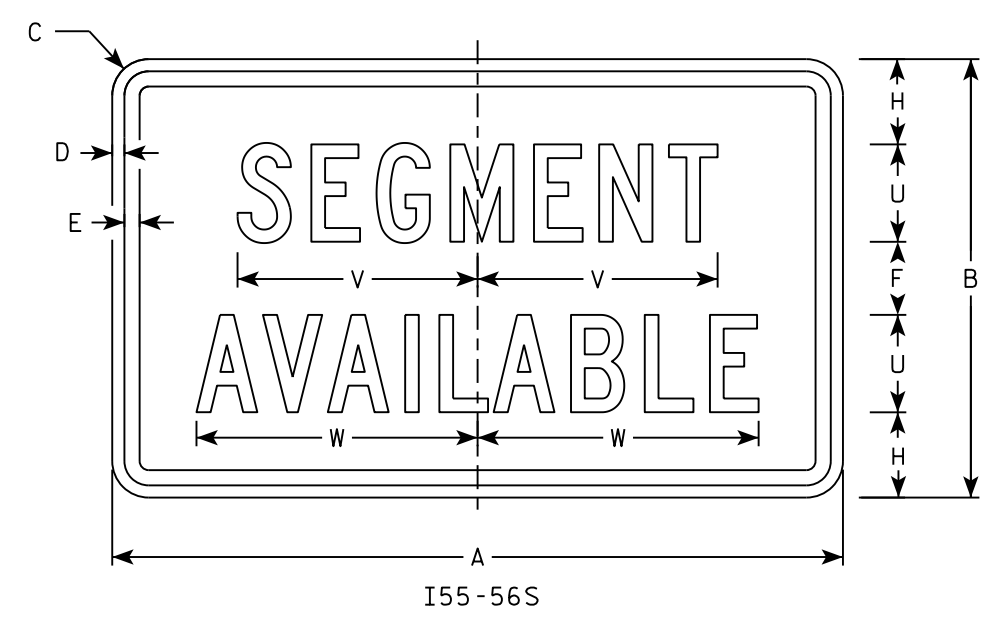

SIZE	A	B	C	D	E	F	G	H	I	J	K	L	M	N	O	P	Q	R	S	T	U	V	W	X	Y	Z	Area sq. ft.
1																											
2	30	18	1 1/2	1/2	5/8	3	2	3 1/2	2 3/4	1	8	2 1/2	11 1/4	11 1/8	9 3/8	1 1/4		3/4	12 5/8	7 1/2	4	9 7/8	11 1/2				3.75
3																											
4																											
5																											

PROJECT NO:

HWY:

COUNTY:

SHEET NO:

E


STANDARD SIGN
I55-56

WISCONSIN DEPT OF TRANSPORTATION


APPROVED *Matthew R. Rauch*
for State Traffic Engineer

DATE 2/20/18 PLATE NO. I55-56.4


ISOMETRIC VIEW

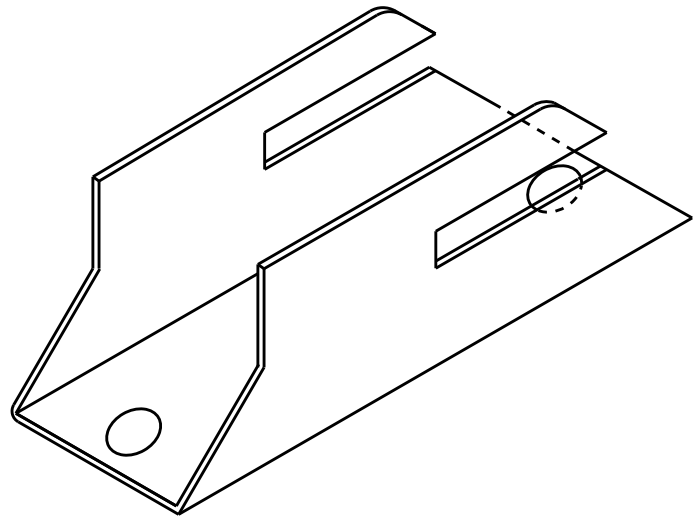


TOP VIEW

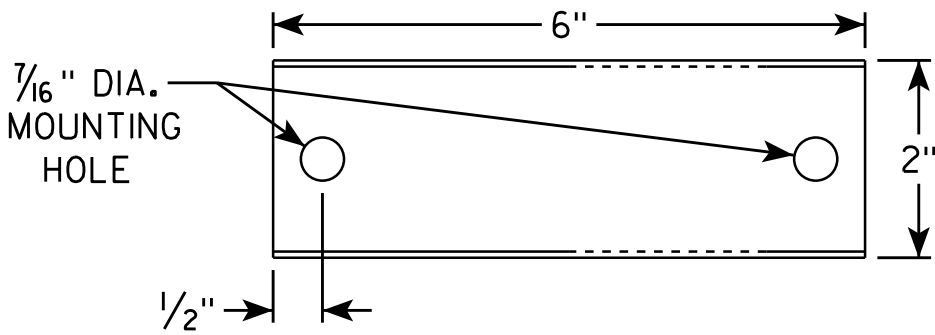

SIDE VIEW

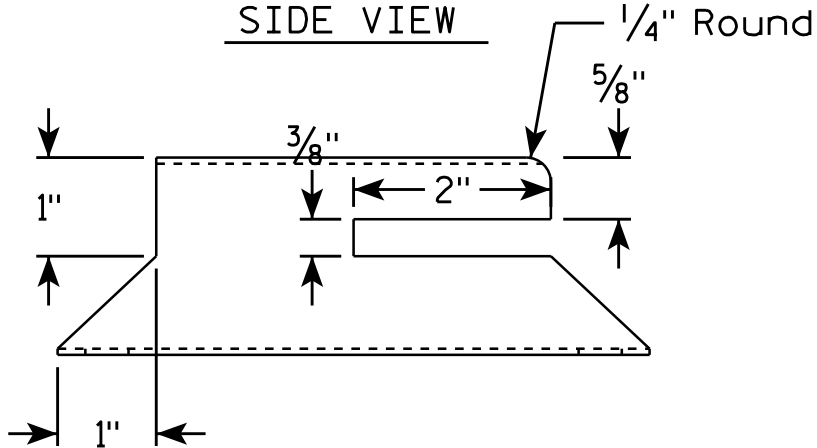


END VIEW

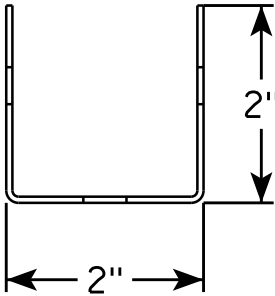

NOTES

1. Must be capable of permanent attachment to a wood or steel channel sign post utilizing the fastening hardware specified on the A4-8 sign plate.
2. Shall be entirely primed and painted with two coats of a black powder coated enamel paint.
3. Shall be made with 12 gauge steel, and incorporate no welds, no hinged components, no threaded lock-type components, and no parts which are loose or can be separated from the main body.
4. Shall have rounded edges with at least 1/8" radii.
5. Shall not have unrounded and uncoated metal edges which can contact the back surface of the roll-up sign.
6. Top of bracket shall be mounted 2' below the bottom of the I55-56 sign.
7. Cost of bracket and fastening hardware shall be incidental to the I55-56 sign.


SIDE VIEW

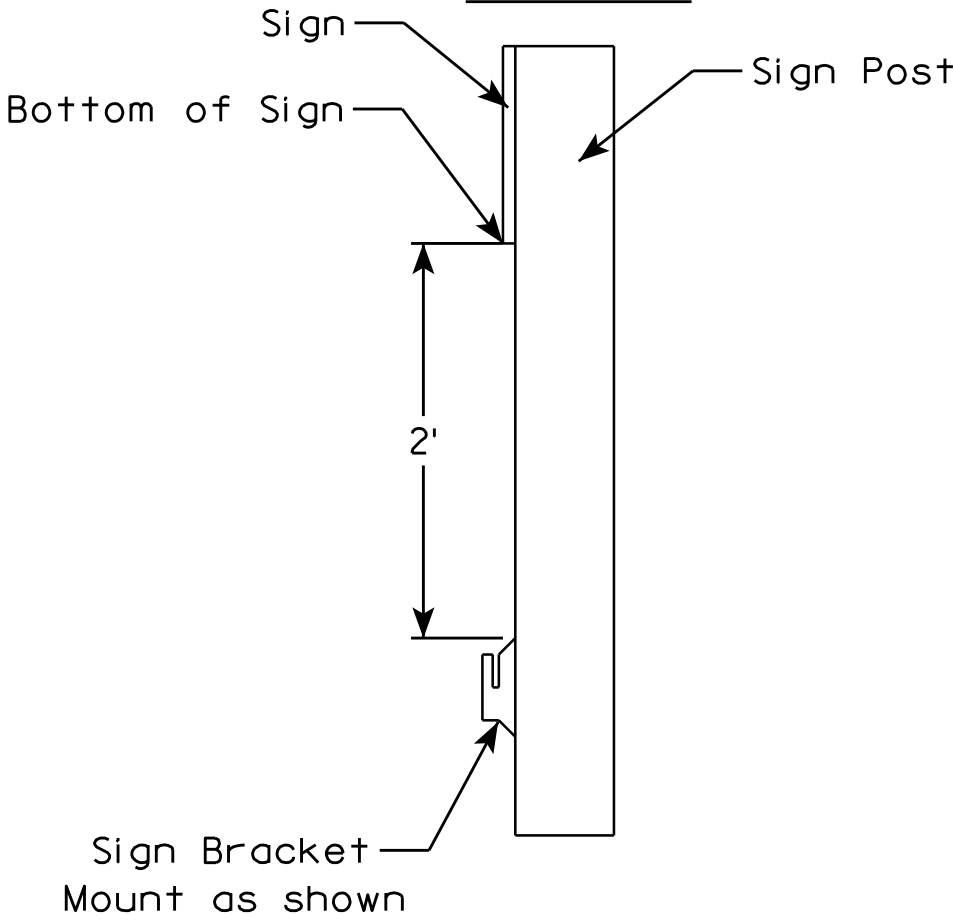




ROLLUP SIGN BRACKET
I55-56B

WISCONSIN DEPT OF TRANSPORTATION
APPROVED *Matthew R. Rauch*
for State Traffic Engineer
DATE 4/26/16 PLATE NO. I55-56B.2

7

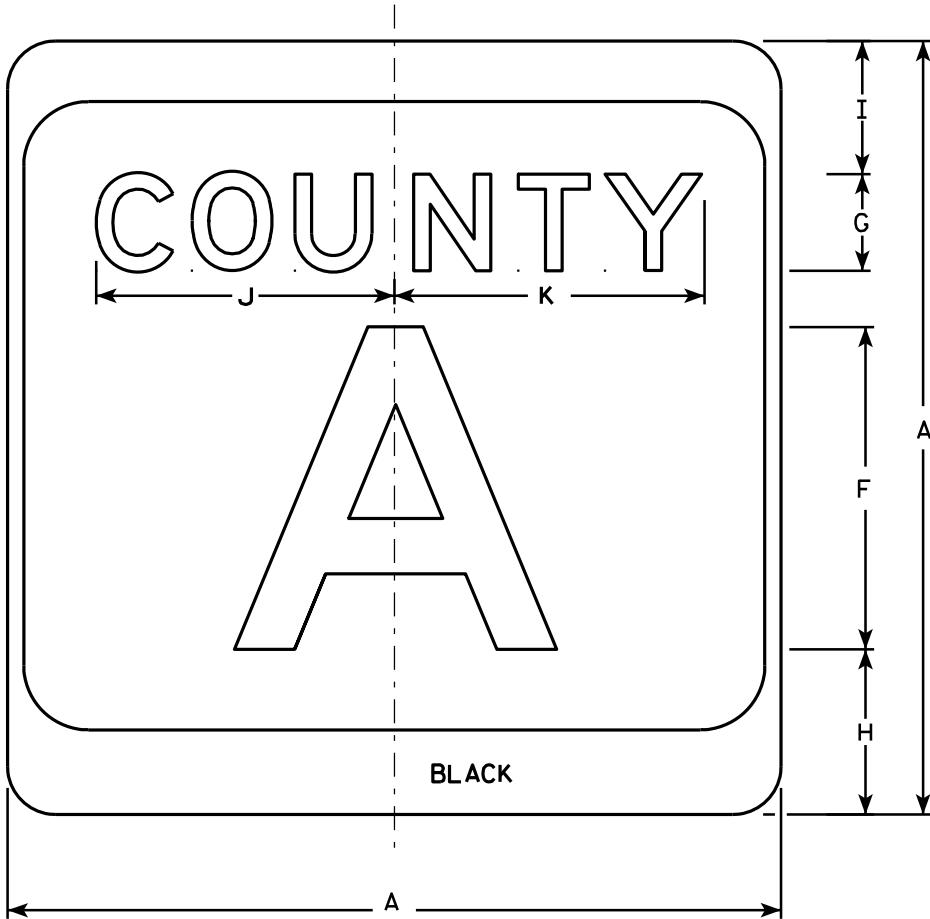

M1-5A

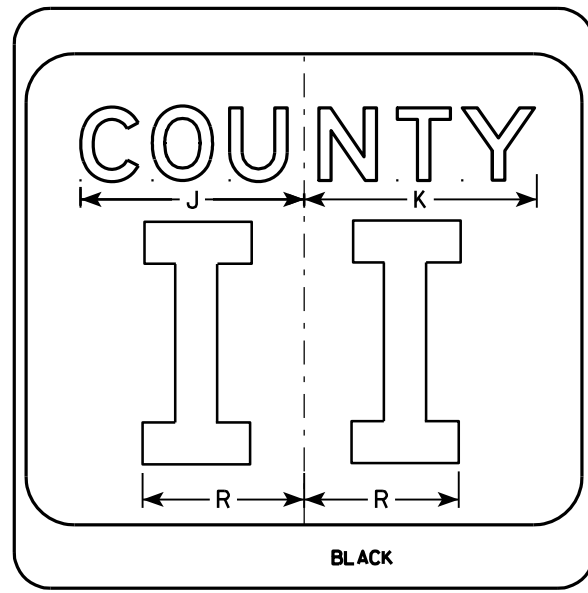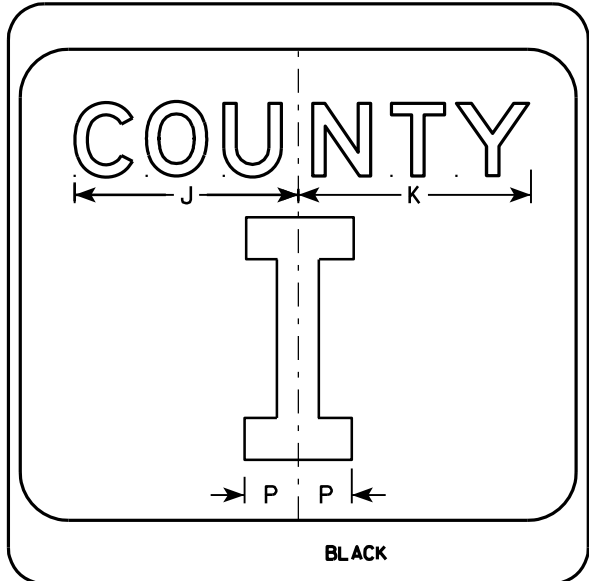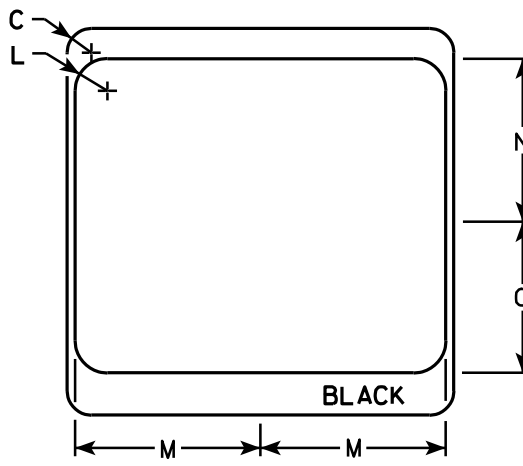

NOTES

1. Sign is Type II - see Note 7 - reference WIS DOT Standard Specification for HIGHWAY and STRUCTURE CONSTRUCTION latest edition.
2. Color:
Background - White & Black - See Note 7
Message - Black
3. Message Series - see Note 5
4. Corners may be square or rounded when base material is plywood but borders shall be rounded as shown. When base material is metal, the corners and borders shall be rounded.
5. Message Series E for 1 letter.
Message Series D for 2 letters unless message is too big then Series C.
Message Series C for 3 letters unless message is too big then Series B.
6. Substitute appropriate letters & optically center to achieve proper balance.
7. Permanent Signs
Background - Type H Reflective
Detour or temporary Signs
Background - Reflective

SIZE	A	B	C	D	E	F	G	H	I	J	K	L	M	N	O	P	Q	R	S	T	U	V	W	X	Y	Z	Area sq. ft.
1																											
2	24		1 1/2			10	3	5 1/8	4 1/8	9 1/4	9 5/8	2	11 1/2	10 1/8	9 3/8	2 1/4		6 5/8									4.0
3	36		2 1/4			16	4	7 5/8	5 5/8	12 1/4	12 7/8	3	17 1/8	15 1/4	14	3 3/8		10									9.0
4	36		2 1/4			16	4	7 5/8	5 5/8	12 1/4	12 7/8	3	17 1/8	15 1/4	14	3 3/8		10									9.0
5	36		2 1/4			16	4	7 5/8	5 5/8	12 1/4	12 7/8	3	17 1/8	15 1/4	14	3 3/8		10									9.0

PROJECT NO:	HWY:	COUNTY:	SHEET NO:	E
-------------	------	---------	-----------	---


CTH MARKER
M1-5A FOR ASSEMBLIES

WISCONSIN DEPT OF TRANSPORTATION

APPROVED *Matthew R. Rauch*
For State Traffic Engineer


DATE 9/27/11 PLATE NO. M1-5A.8

7

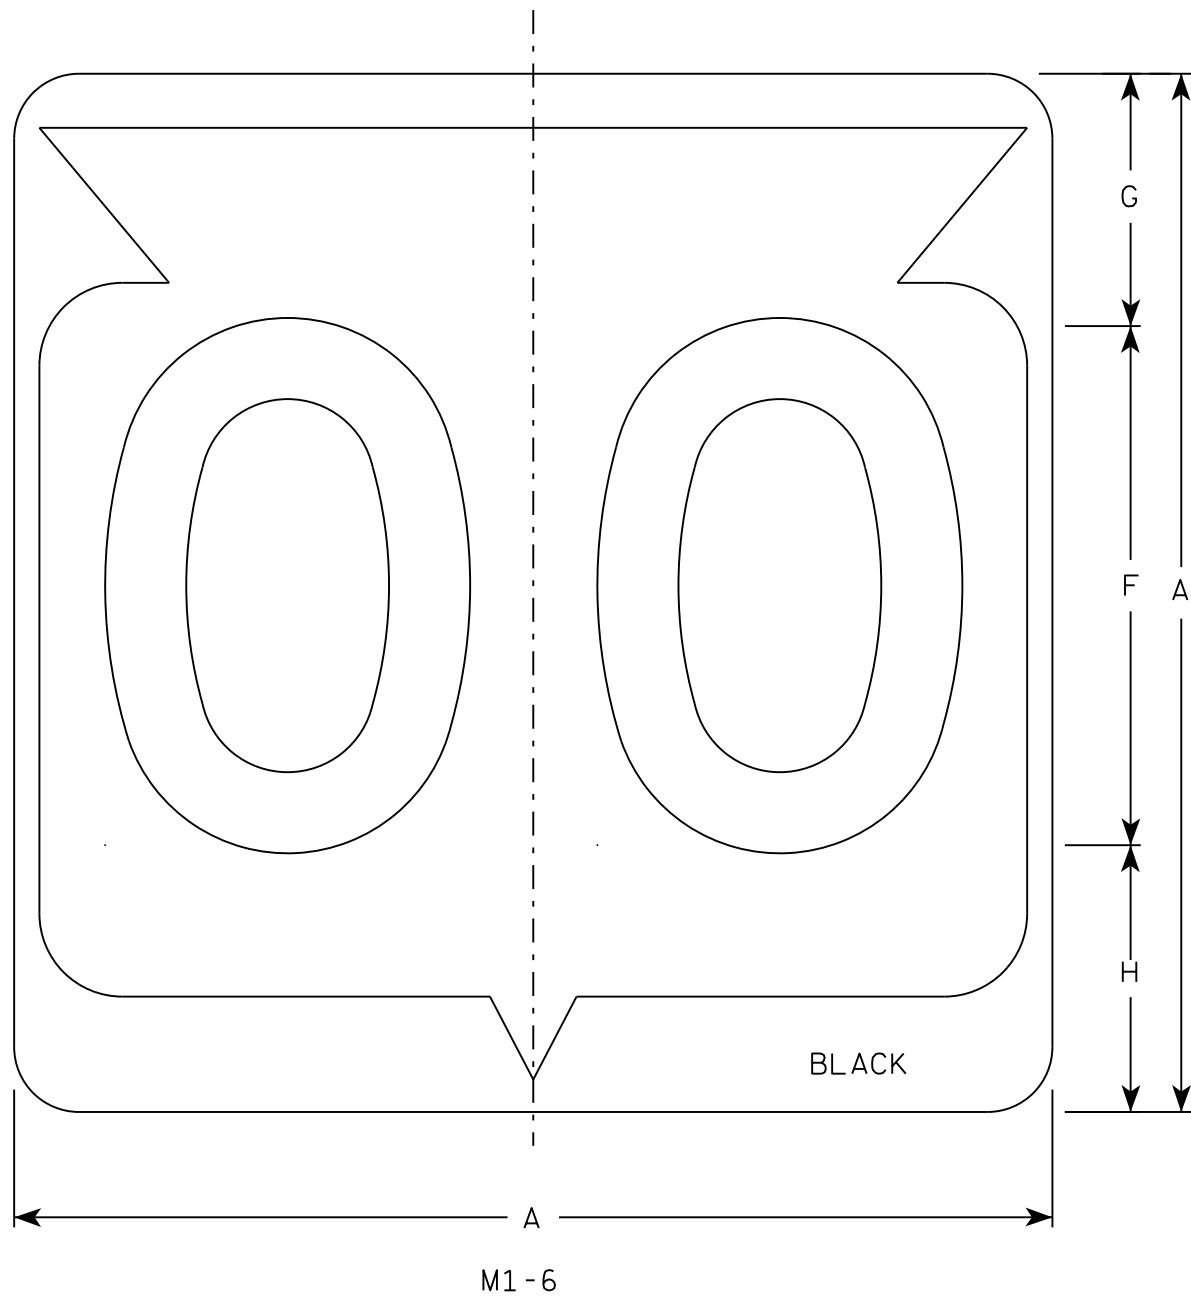

NOTES

1. Sign is Type II - Type H Reflective
2. Color:
Background - White
Message - Black
3. Message Series - D except 3 number signs Series C
4. Corners may be square or rounded when base material is plywood but borders shall be rounded as shown. When base material is metal, the corners and borders shall be rounded.

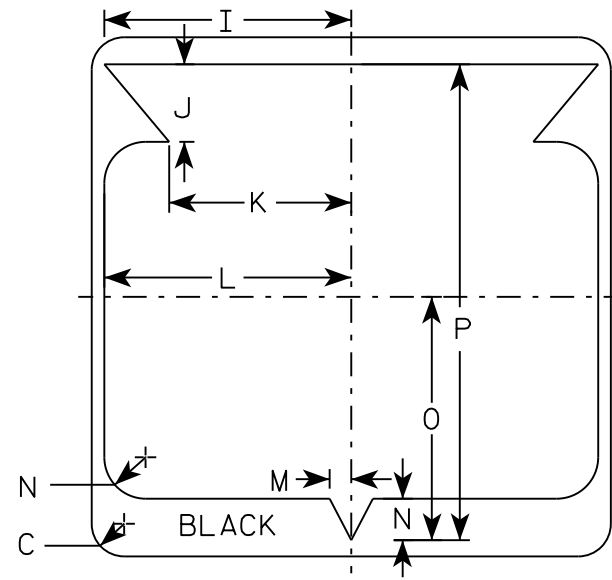


7

SIZE	A	B	C	D	E	F	G	H	I	J	K	L	M	N	O	P	Q	R	S	T	U	V	W	X	Y	Z	Area sq. ft.
1																											
2	24		1 1/2			12	5 1/2	6 1/2	10 1/4	2 1/2	8 7/8	11 1/2	1	1 7/8	11 1/4	21 7/8											4.0
3	36		2 1/4			18	8 3/4	9 1/4	15 3/8	5 3/8	12 5/8	17 1/8	1 1/2	2 7/8	16 7/8	33											9.0
4	36		2 1/4			18	8 3/4	9 1/4	15 3/8	5 3/8	12 5/8	17 1/8	1 1/2	2 7/8	16 7/8	33											9.0
5	36		2 1/4			18	8 3/4	9 1/4	15 3/8	5 3/8	12 5/8	17 1/8	1 1/2	2 7/8	16 7/8	33											9.0

STATE ROUTE MARKER
M1-6 FOR ASSEMBLIES

WISCONSIN DEPT OF TRANSPORTATION

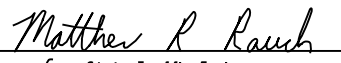APPROVED 
for State Traffic Engineer

DATE 3/16/18 PLATE NO. M1-6.10


PROJECT NO:

HWY:


COUNTY:

SHEET NO:

E

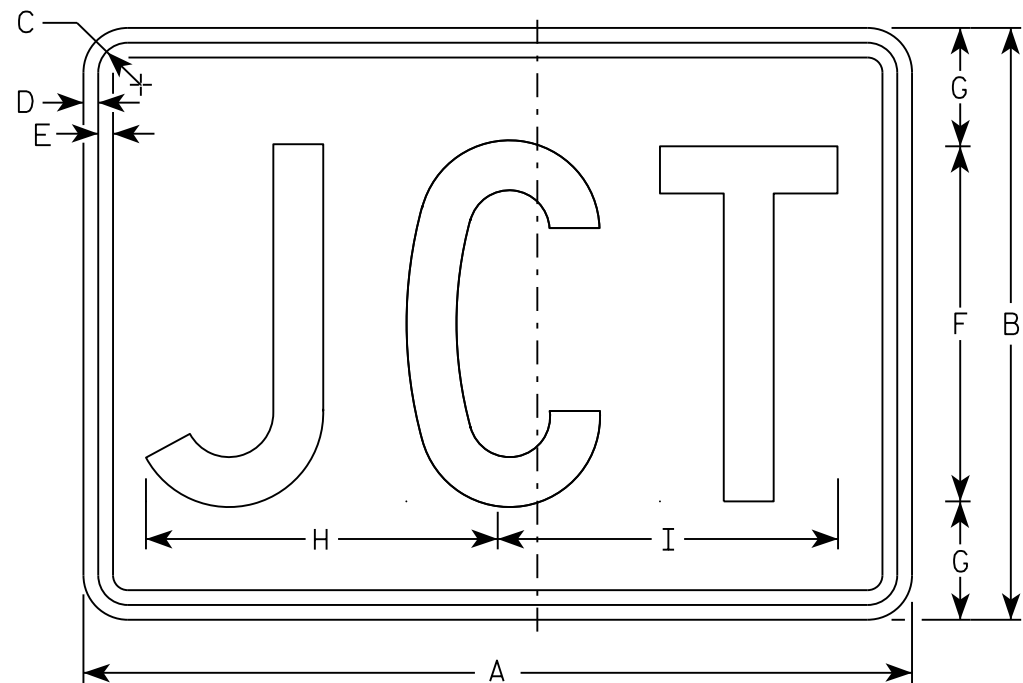

M2-1
MM2-1
MP2-1

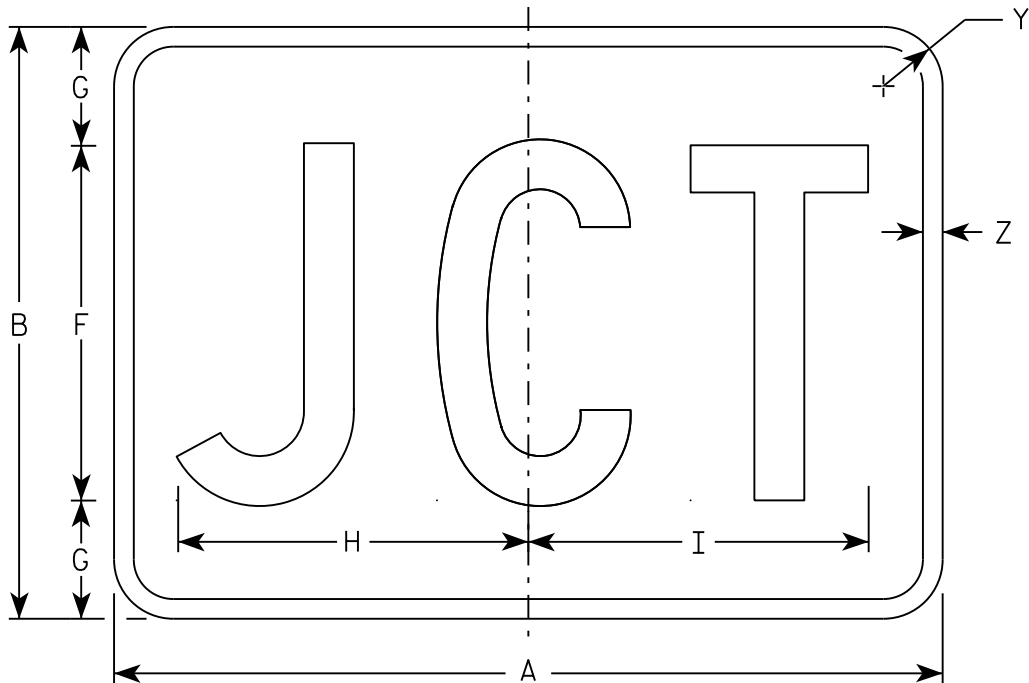

MB2-1
MK2-1
MN2-1
MR2-1

NOTES

- 1. Sign is Type II - Type H
- 2. Color:
 - Background - See note 5
 - Message - See note 5
- 3. Message Series - C
- 4. Corners may be square or rounded when base material is plywood but borders shall be rounded as shown. When base material is metal, the corners and borders shall be rounded.
- 5. M2-1 Background - White
 Message - Black
 MB2-1 Background - Blue
 Message - White
 MK2-1 Background - Green
 Message - White
 MM2-1 Background - White
 Message - Green
 MN2-1 Background - Brown
 Message - White
 MP2-1 Background - White
 Message - Blue
 MR2-1 Background - Brown
 Message - Yellow

SIZE	A	B	C	D	E	F	G	H	I	J	K	L	M	N	O	P	Q	R	S	T	U	V	W	X	Y	Z	Area sq. ft.
1																											
2	21	15	1 1/8	3/8	3/8	9	3	8 7/8	8 5/8																1 1/2	1/2	2.20
3	30	21	1 1/8	3/8	3/8	13	4	12 7/8	12 3/8																1 1/2	1/2	4.40
4	30	21	1 1/8	3/8	3/8	13	4	12 7/8	12 3/8																1 1/2	1/2	4.40
5	30	21	1 1/8	3/8	3/8	13	4	12 7/8	12 3/8																1 1/2	1/2	4.40

STANDARD SIGN

M2 - 1

WISCONSIN DEPT OF TRANSPORTATION


APPROVED

Matthew R. Rauch

For State Traffic Engineer

DATE 10/15/15


PLATE NO. M2-1.12

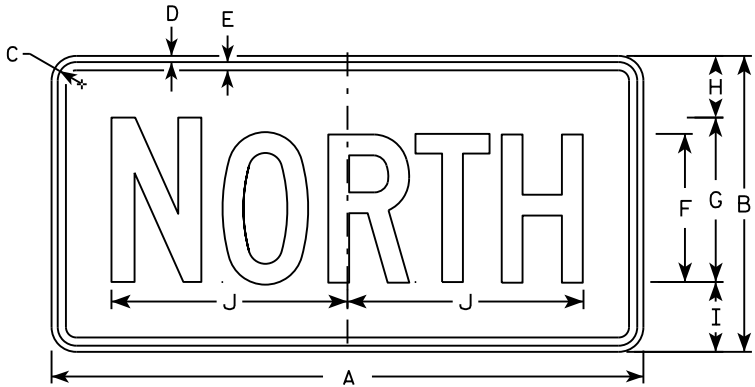


M3-1
MM3-1
MP3-1




M3-2
MM3-2
MP3-2

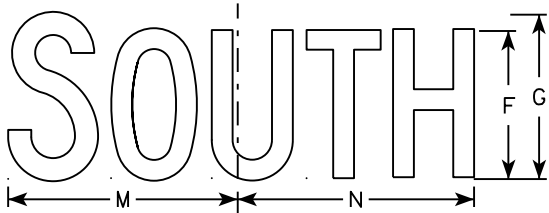


M3-3
MM3-3
MP3-3

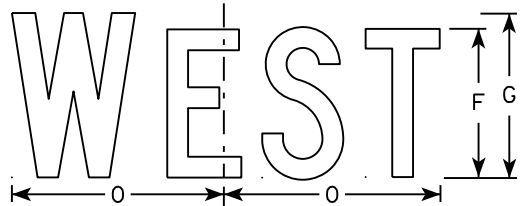


M3-4
MM3-4
MP3-4

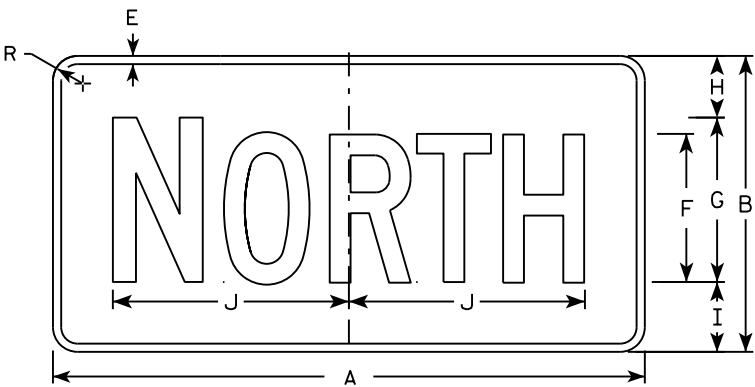


MB3-1
MK3-1
MN3-1

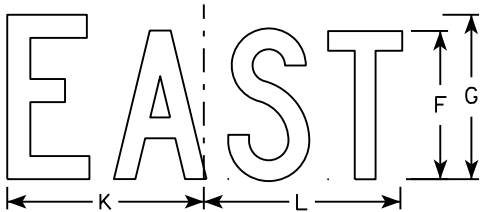

MB3-2
MK3-2
MN3-2

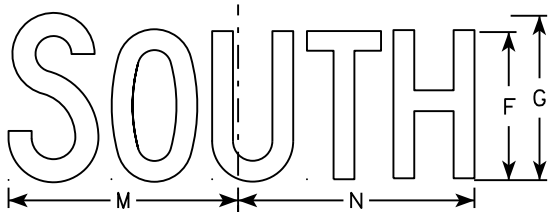

MB3-3
MK3-3
MN3-3

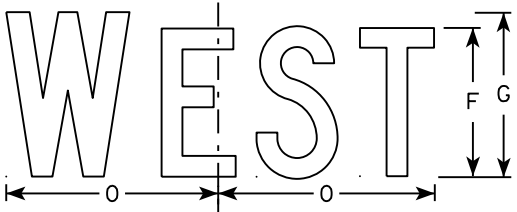

MB3-4
MK3-4
MN3-4

NOTES

1. All Signs Type II - Type H
2. Color:
Background - See note 5
Message - See note 5
3. Message Series - C
4. Corners may be square or rounded when base material is plywood but borders shall be rounded as shown. When base material is metal, the corners and borders shall be rounded.
5. M3-1 thru M3-4 Background - White
Message - Black
MB3-1 thru MB3-4 Background - Blue
Message - White
MK3-1 thru MK3-4 Background - Green
Message - White
MM3-1 thru MM3-4 Background - White
Message - Green
MN3-1 thru MN3-4 Background - Brown
Message - White
MP3-1 thru MP3-4 Background - White
Message - Blue
6. Note the first letter of each direction is larger than the remainder of the message.

SIZE	A	B	C	D	E	F	G	H	I	J	K	L	M	N	O	P	Q	R	S	T	U	V	W	X	Y	Z	Area sq. ft.
1																											
2	24	12	1 1/8	3/8	3/8	6	7	2 1/4	2 3/4	10 1/4	7 7/8	8 3/8	10 1/4	9 3/4	8 3/4			1 1/2									2.00
3	36	18	1 1/8	3/8	1/2	9	10	3 3/4	4 1/4	14 3/8	12	12 1/8	14	14 1/8	13			1 1/2									4.5
4	36	18	1 1/8	3/8	1/2	9	10	3 3/4	4 1/4	14 3/8	12	12 1/8	14	14 1/8	13			1 1/2									4.5
5	36	18	1 1/8	3/8	1/2	9	10	3 3/4	4 1/4	14 3/8	12	12 1/8	14	14 1/8	13			1 1/2									4.5

STANDARD SIGNS
M3-1 thru M3-4
SERIES


WISCONSIN DEPT OF TRANSPORTATION

APPROVED
Matthew R. Rauch
for State Traffic Engineer

DATE 10/15/15 PLATE NO. M3-1.14

NOTES

- 1. Sign is Type II - Type F Reflective - reference WIS DOT Standard Specification for HIGHWAY and STRUCTURE CONSTRUCTION latest edition.
- 2. Color:
 - Background - Orange
 - Message - Black
- 3. Message Series - B
- 4. Corners may be square or rounded when base material is plywood but borders shall be rounded as shown. When base material is metal, the corners and borders shall be rounded.

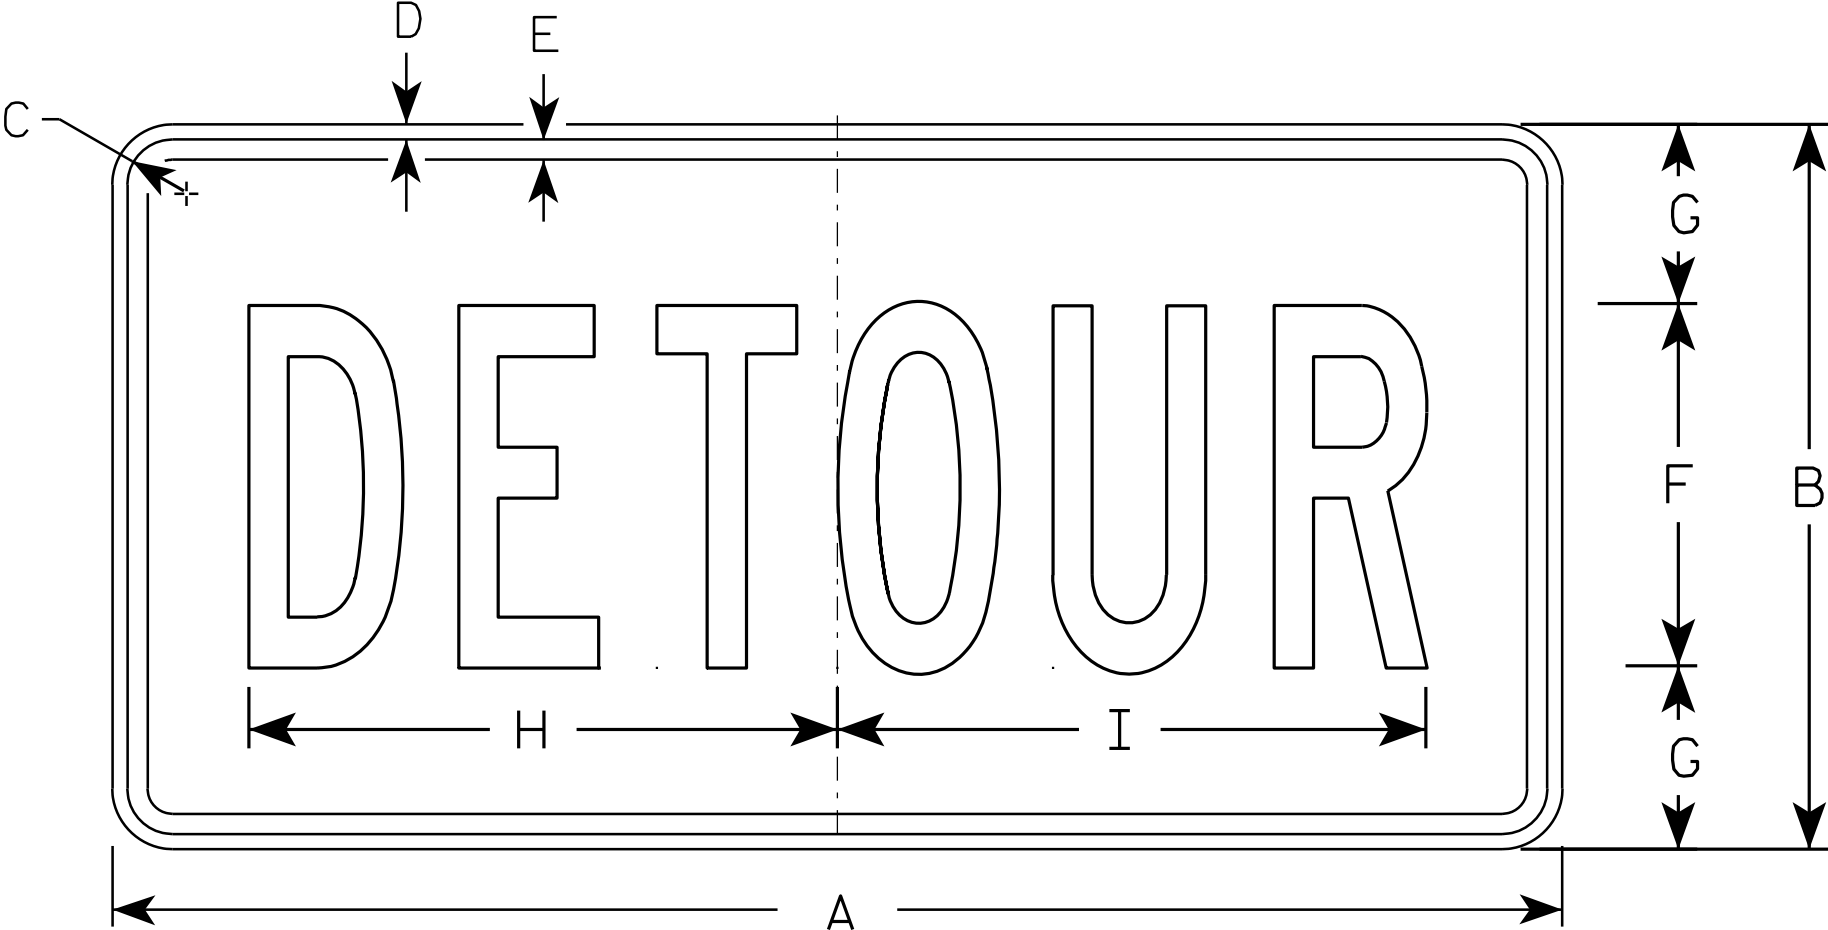

M4 - 8

SIZE	A	B	C	D	E	F	G	H	I	J	K	L	M	N	O	P	Q	R	S	T	U	V	W	X	Y	Z	Area sq. ft.
1																											
2	24	12	1 1/8	3/8	3/8	6	3	10	10 1/4																		2.0
3	36	18	1 1/8	3/8	1/2	9	4 1/2	14 5/8	14 1/2																		4.5
4																											
5																											


STANDARD SIGN
M4 - 8

WISCONSIN DEPT OF TRANSPORTATION

APPROVED
Matthew R. Rauch
for State Traffic Engineer

DATE 11/10/10 PLATE NO. M4-8.2

7

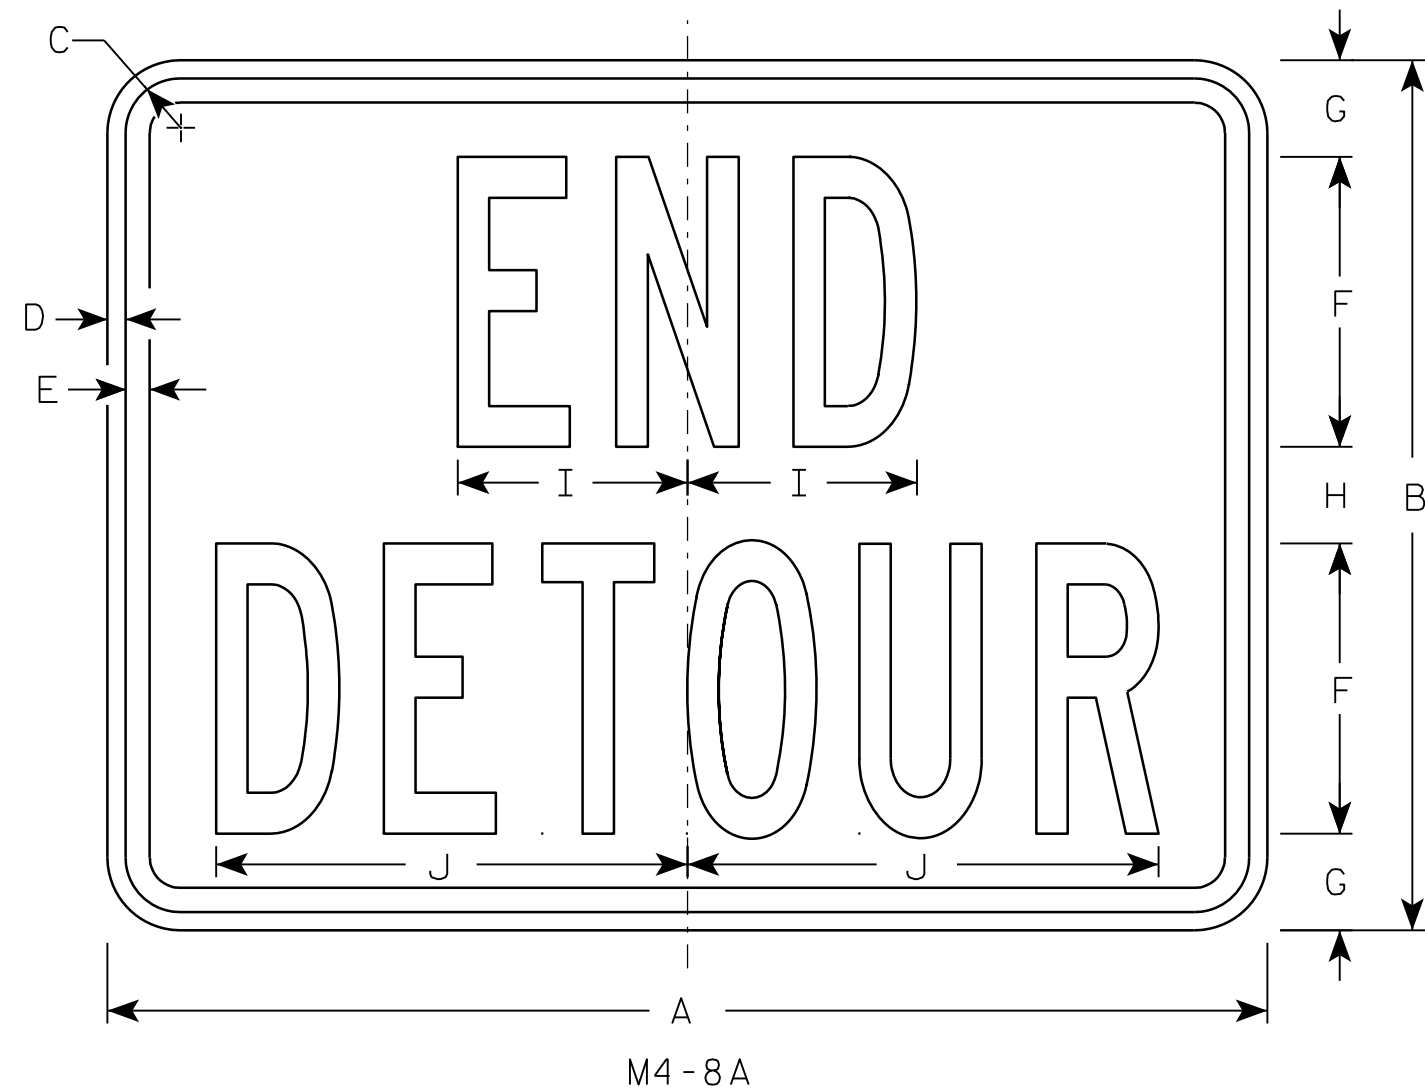

NOTES

1. Sign is Type II - Type F Reflective - reference WIS DOT Standard Specification for HIGHWAY and STRUCTURE CONSTRUCTION latest edition.
2. Color:
Background - Orange
Message - Black
3. Message Series - B
4. Corners may be square or rounded when base material is plywood but borders shall be rounded as shown. When base material is metal, the corners and borders shall be rounded.

7

SIZE	A	B	C	D	E	F	G	H	I	J	K	L	M	N	O	P	Q	R	S	T	U	V	W	X	Y	Z	Area sq. ft.
1																											
2	24	18	1 1/8	3/8	1/2	6	2	2	4 3/4	9 3/4																	3.0
3	30	24	1 1/8	3/8	1/2	8	2 1/2	3	6 3/4	13																	5.0
4																											
5																											


PROJECT NO:	HWY:	COUNTY:	SHEET NO:	E
-------------	------	---------	-----------	---

STANDARD SIGN
M4-8A


WISCONSIN DEPT OF TRANSPORTATION

APPROVED *Matthew R. Rauch*
for State Traffic Engineer

DATE 3/9/11 PLATE NO. M4-8A.2

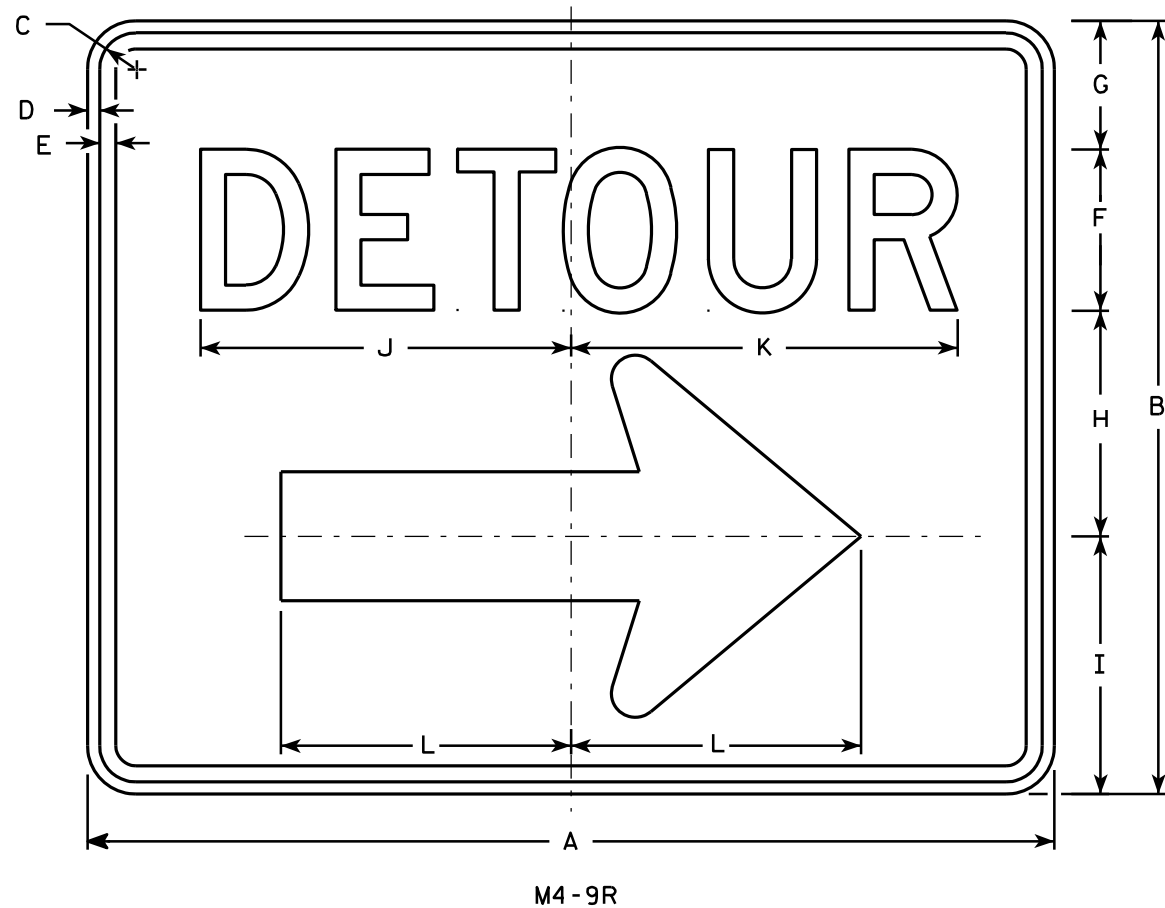

- NOTES**
1. Sign is Type II - Type F Reflective - reference WIS DOT Standard Specification for HIGHWAY and STRUCTURE CONSTRUCTION latest edition.
 2. Color:
Background - Orange
Message - Black
 3. Message Series - D
 4. Corners may be square or rounded when base material is plywood but borders shall be rounded as shown. When base material is metal, the corners and borders shall be rounded.
 5. M4-9L is the same as M4-9R except the arrow is reversed.

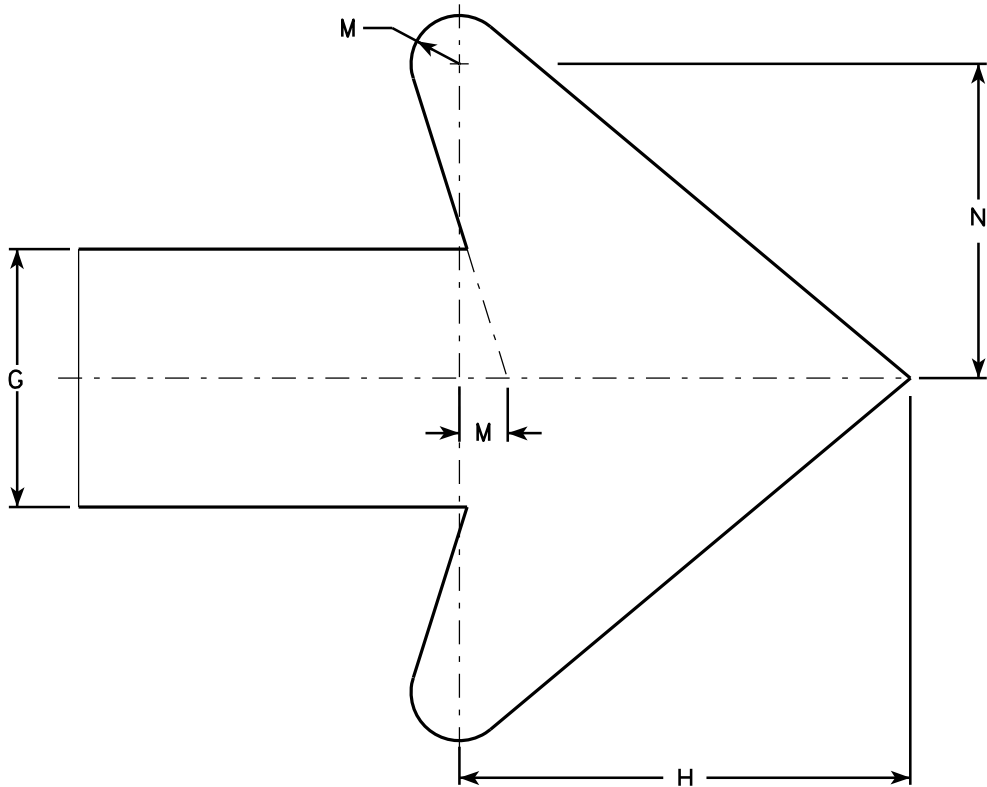

SIZE	A	B	C	D	E	F	G	H	I	J	K	L	M	N	O	P	Q	R	S	T	U	V	W	X	Y	Z	Area sq. ft.
1																											
2	30	24	1 1/8	3/8	1/2	5	4	7	8	11 1/2	12	9	3/4	4 7/8													5.00
3	30	24	1 1/8	3/8	1/2	5	4	7	8	11 1/2	12	9	3/4	4 7/8													5.00
4	48	36	1 3/8	1/2	5/8	8	6	10 1/2	11 5/8	20 5/8	20 1/2	13 1/4	1 1/8	6 7/8													12.0
5	48	36	1 3/8	1/2	5/8	8	6	10 1/2	11 5/8	20 5/8	20 1/2	13 1/4	1 1/8	6 7/8													12.0

PROJECT NO:		HWY:		COUNTY:		SHEET NO:		E
-------------	--	------	--	---------	--	-----------	--	---

STANDARD SIGN

M4-9 R & L


WISCONSIN DEPT OF TRANSPORTATION

APPROVED *Matthew R. Rauch*


For State Traffic Engineer

DATE 3/9/11


PLATE NO. M4-9R.4

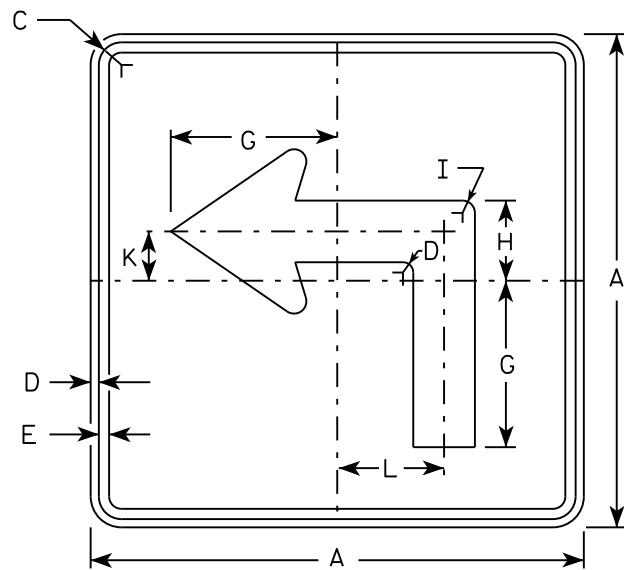


M5-1L
MM5-1L
M05-1L
MP5-1L

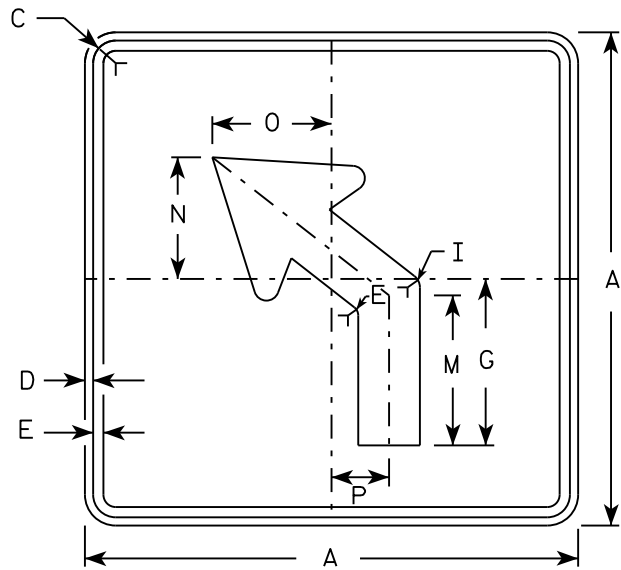


M5-2L
MM5-2L
M05-2L
MP5-2L

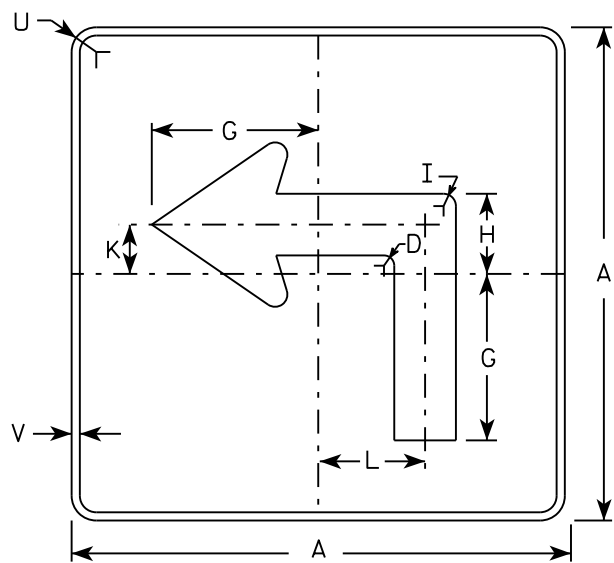

MB5-1L
MK5-1L
MN5-1L
MR5-1L

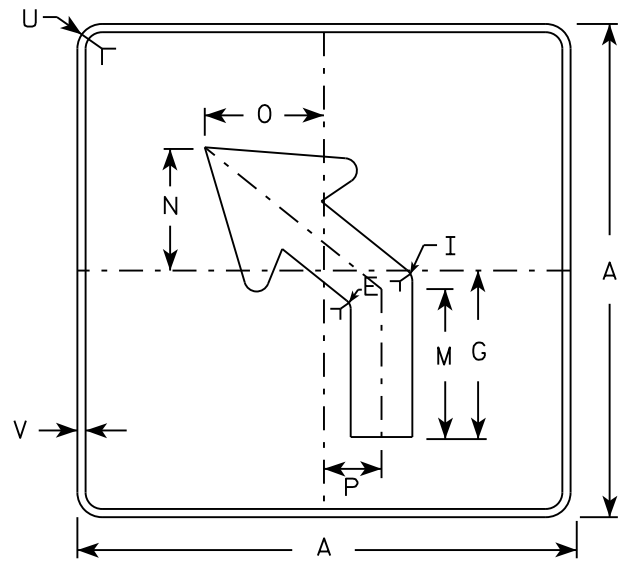

MB5-2L
MK5-2L
MN5-2L
MR5-2L

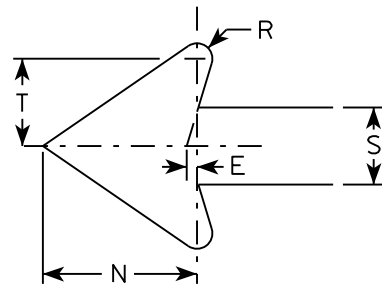

NOTES

- Signs are Type II - Type H reflective except as shown
- Color:
Background - See note 4
Message - See note 4
- Corners may be square or rounded when base material is plywood but borders shall be rounded as shown. When base material is metal, the corners and borders shall be rounded.
- M5-1 and M5-2 Background - White
Message - Black
MB5-1 and MB5-2 Background - Blue
Message - White
MK5-1 and MK5-2 Background - Green
Message - White
MM5-1 and MM5-2 Background - White
Message - Green
MN5-1 and MN5-2 Background - Brown
Message - White
M05-1 and M05-2 Background - Orange - Type F Reflective
Message - Black
MP5-1 and MP5-2 Background - White - Type H Reflective
Message - Blue
MR5-1 and MR5-2 Background - Brown
Message - Yellow
- M5-1R same as M5-1L except arrow points right.
- M5-2R same as M5-2L except arrow tilts right.

SIZE	A	B	C	D	E	F	G	H	I	J	K	L	M	N	O	P	Q	R	S	T	U	V	W	X	Y	Z	Area sq. ft.
1																											
2	21		1 1/8	3/8	3/8		7	3 3/8	5/8		2 1/8	4 1/2	6 3/8	5 1/4	5	2 1/2		1/2	2 5/8	3	1 1/2	1/2					3.06
3	30		1 3/8	1/2	5/8		10 1/8	4 7/8	7/8		3	6 1/2	9 1/8	7 1/2	7 1/4	3 1/2		3/4	3 3/4	4 1/4	1 7/8	1/2					6.25
4	30		1 3/8	1/2	5/8		10 1/8	4 7/8	7/8		3	6 1/2	9 1/8	7 1/2	7 1/4	3 1/2		3/4	3 3/4	4 1/4	1 7/8	1/2					6.25
5	30		1 3/8	1/2	5/8		10 1/8	4 7/8	7/8		3	6 1/2	9 1/8	7 1/2	7 1/4	3 1/2		3/4	3 3/4	4 1/4	1 7/8	1/2					6.25

PROJECT NO:

HWY:

COUNTY:

SHEET NO:


E

STANDARD SIGN
M5-1 & M5-2


WISCONSIN DEPT OF TRANSPORTATION

APPROVED
Matthew R. Rauch
for State Traffic Engineer


DATE 10/15/15 PLATE NO. M5-1.13

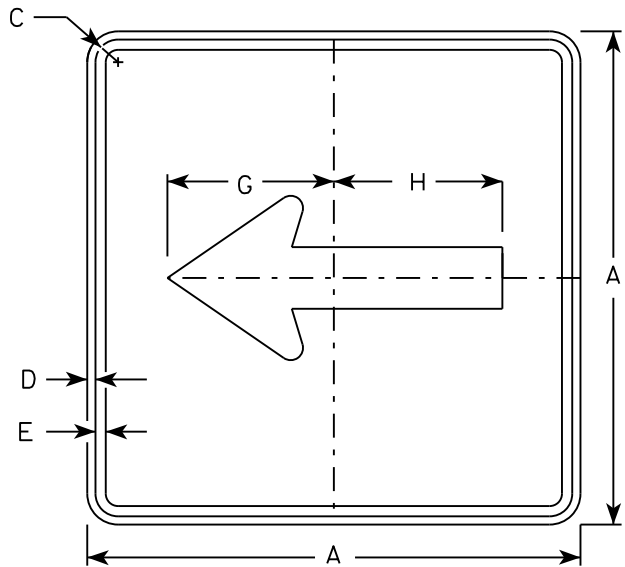


M6 - 1
MM6 - 1
M06 - 1
MP6 - 1

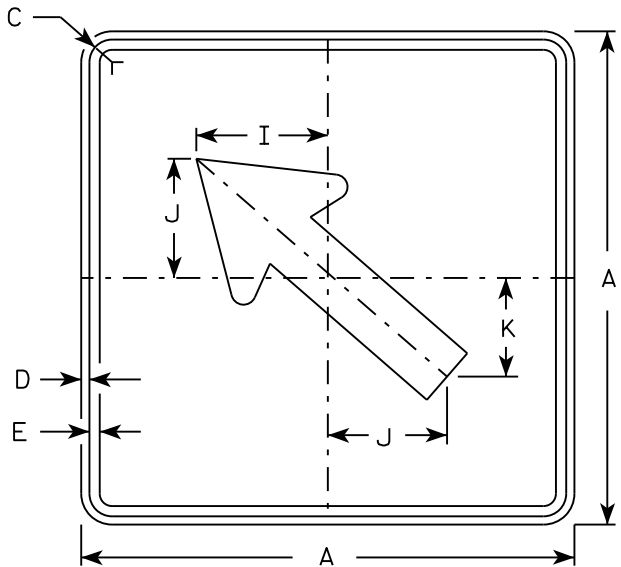


M6 - 2
MM6 - 2
M06 - 2
MP6 - 2

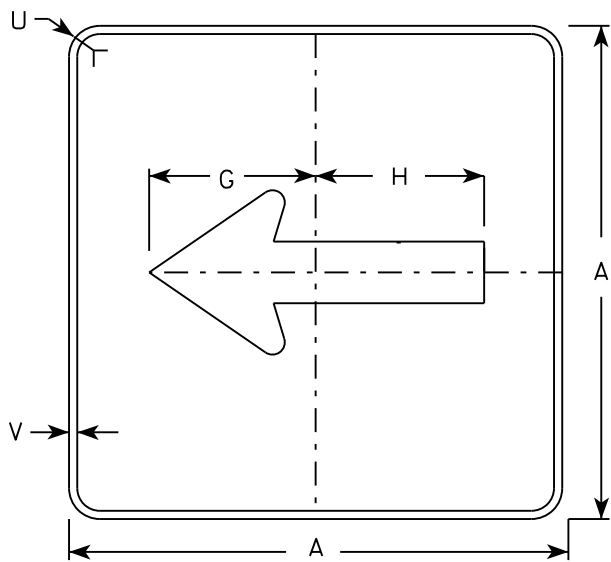

MB6 - 1
MK6 - 1
MN6 - 1
MR6 - 1

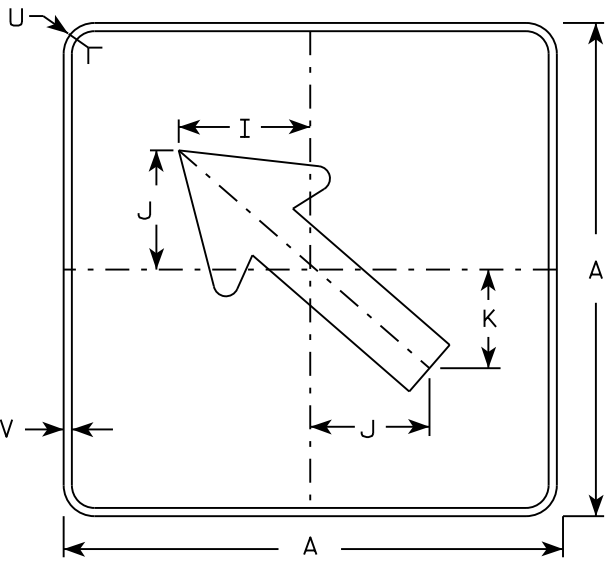

MB6 - 2
MK6 - 2
MN6 - 2
MR6 - 2

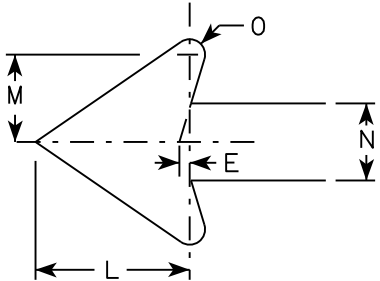

NOTES

- Signs are Type II - Type H except as Shown
- Color:
Background - See note 4
Message - See note 4
- Corners may be square or rounded when base material is plywood but borders shall be rounded as shown. When base material is metal, the corners and borders shall be rounded.
- M6-1 and M6-2 Background - White
Message - Black
MB6-1 and MB6-2 Background - Blue
Message - White
MK6-1 and MK6-2 Background - Green
Message - White
MM6-1 and MM6-2 Background - White
Message - Green
MN6-1 and MN6-2 Background - Brown
Message - White
M06-1 and M06-2 Background - Orange - Type F Reflective
Message - Black
MP6-1 and MP6-2 Background - White
Message - Blue
MR6-1 and MR6-2 Background - Brown
Message - Yellow

SIZE	A	B	C	D	E	F	G	H	I	J	K	L	M	N	O	P	Q	R	S	T	U	V	W	X	Y	Z	Area sq. ft.
1																											
2	21		1 1/8	3/8	3/8		7 1/2	7 1/8	5 5/8	5	4 1/4	5 1/4	3	2 5/8	1/2						1 1/2	1/2					3.06
3	30		1 3/8	1/2	5/8		10 3/4	10 1/4	8	7 1/4	6	7 1/2	4 1/4	3 3/4	3/4						1 7/8	1/2					6.25
4	30		1 3/8	1/2	5/8		10 3/4	10 1/4	8	7 1/4	6	7 1/2	4 1/4	3 3/4	3/4						1 7/8	1/2					6.25
5	30		1 3/8	1/2	5/8		10 3/4	10 1/4	8	7 1/4	6	7 1/2	4 1/4	3 3/4	3/4						1 7/8	1/2					6.25

PROJECT NO:

HWY:

COUNTY:

SHEET NO:





E

STANDARD SIGN
M6 - 1 & M6 - 2
SERIES

WISCONSIN DEPT OF TRANSPORTATION


APPROVED
Matthew R. Rauch
for State Traffic Engineer

DATE 10/15/15 PLATE NO. M6-1.15

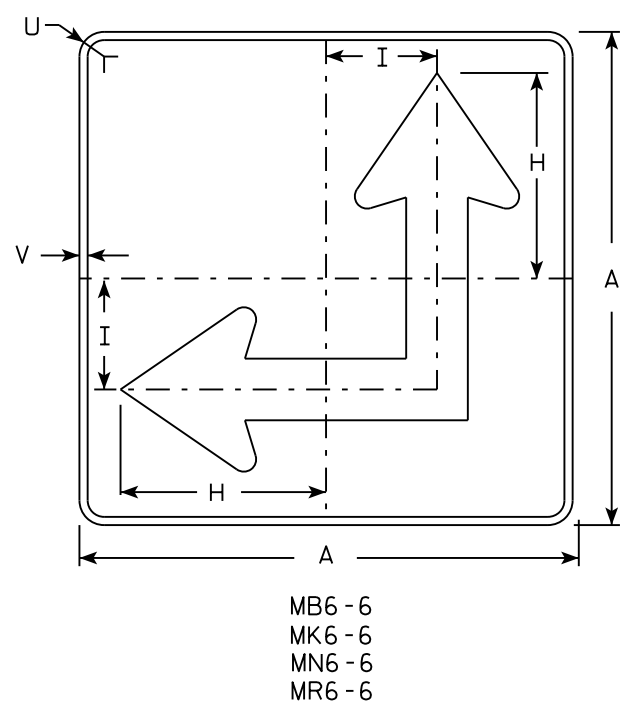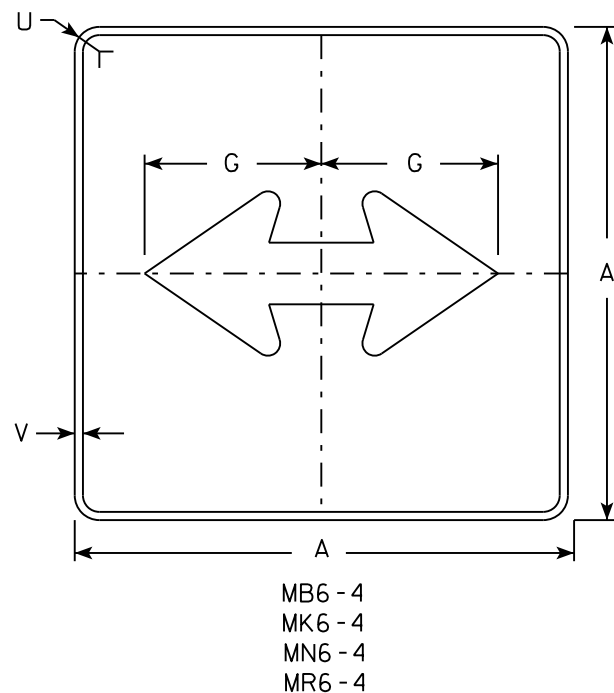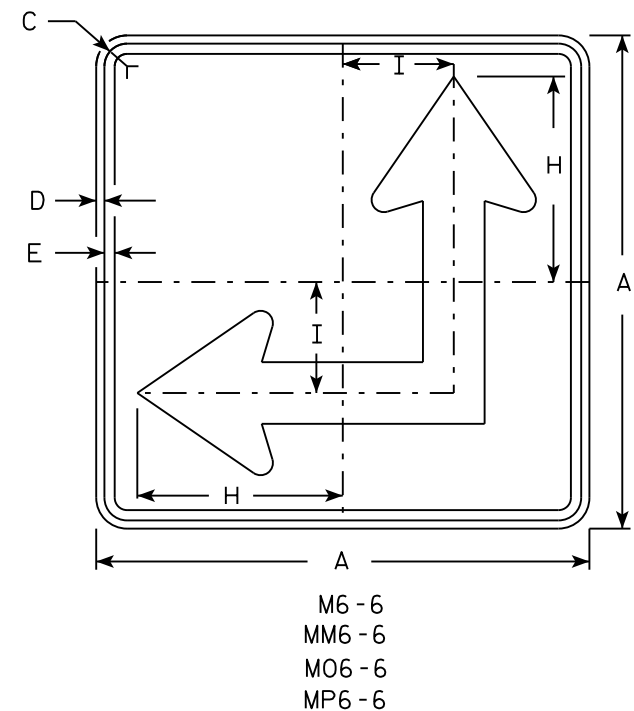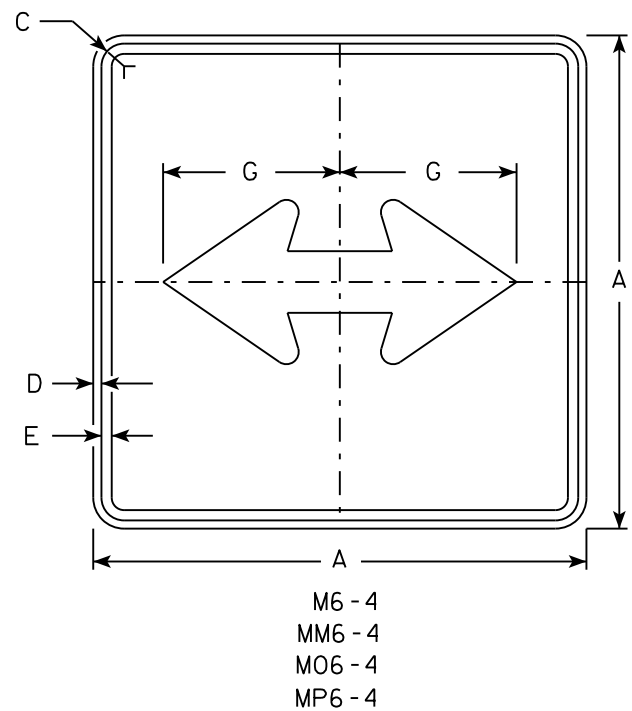

NOTES

- Signs are Type II - Type H except as Shown
- Color:
Background - See Note 4
Message - See Note 4
- Corners may be square or rounded when base material is plywood but borders shall be rounded as shown. When base material is metal, the corners and borders shall be rounded.
- M6-4 and M6-6 Background - White
Message - Black
MB6-4 and MB6-6 Background - Blue
Message - White
MK6-4 and MK6-6 Background - Green
Message - White
MM6-4 and MM6-6 Background - White
Message - Green
MN6-4 and MN6-6 Background - Brown
Message - White
MO6-4 and MO6-6 Background - Orange - Type F Reflective
Message - Black
MP6-4 and MP6-6 Background - White
Message - Blue
MR6-4 and MR6-6 Background - Brown
Message - Yellow
- M6-6R same as M6-6L except arrow points ahead and right.

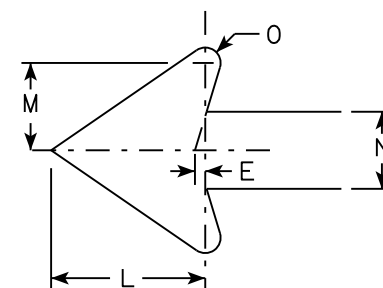

SIZE	A	B	C	D	E	F	G	H	I	J	K	L	M	N	O	P	Q	R	S	T	U	V	W	X	Y	Z	Area sq. ft.
1																											
2	21		1 1/8	3/8	3/8		7 1/2	8 3/4	4 1/4			5 1/4	3	2 5/8	1/2						1 1/2	1/2					3.06
3	30		1 3/8	1/2	5/8		10 3/4	12 1/2	6 3/4			7 1/2	4 1/4	3 3/4	3/4						1 7/8	1/2					6.25
4	30		1 3/8	1/2	5/8		10 3/4	12 1/2	6 3/4			7 1/2	4 1/4	3 3/4	3/4						1 7/8	1/2					6.25
5	30		1 3/8	1/2	5/8		10 3/4	12 1/2	6 3/4			7 1/2	4 1/4	3 3/4	3/4						1 7/8	1/2					6.25

PROJECT NO:	HWY:	COUNTY:	SHEET NO:	E
-------------	------	---------	-----------	---


STANDARD SIGN
M6 - 4 & M6 - 6
SERIES

WISCONSIN DEPT OF TRANSPORTATION

APPROVED *Matthew R. Rauch*
for State Traffic Engineer

DATE 10/15/15 PLATE NO. M6-4.10

7

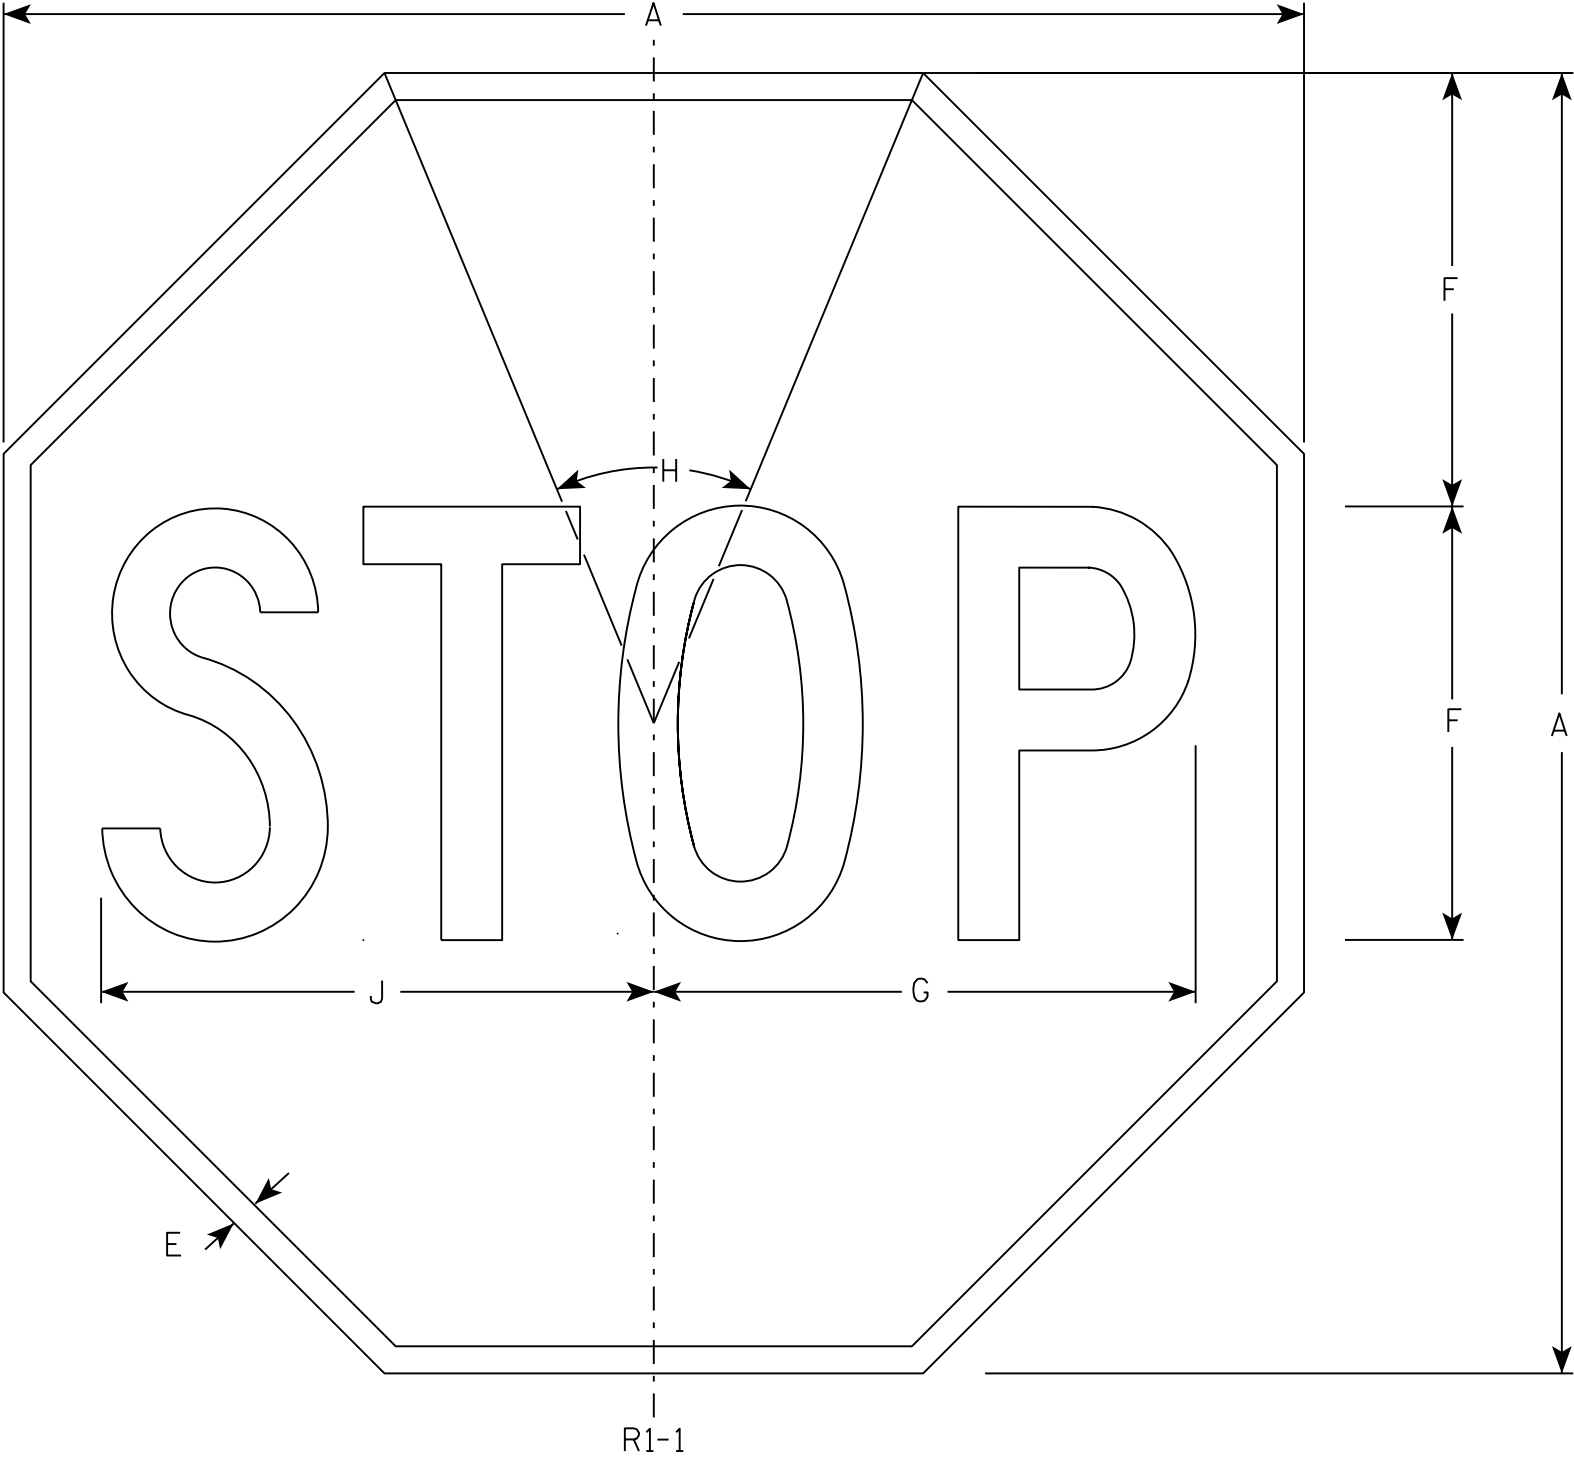

NOTES

- 1. Sign is Type II - Type H Reflective - reference WIS DOT Standard Specification for HIGHWAY and STRUCTURE CONSTRUCTION latest edition.
- 2. Color:
Background - Red
Message - White
- 3. Message Series - C

7

R1-1

SIZE	A	B	C	D	E	F	G	H	I	J	K	L	M	N	O	P	Q	R	S	T	U	V	W	X	Y	Z	Area sq. ft.
1	30				5/8	10	12 1/2	45°		12 3/4																	5.18
2S	30				5/8	10	12 1/2	45°		12 3/4																	5.18
2M	36				3/4	12	15	45°		15 3/8																	7.46
3	36				3/4	12	15	45°		15 3/8																	7.46
4	48				1	16	20	45°		20 1/2																	13.25
5	48				1	16	20	45°		20 1/2																	13.25
6	18				3/8	6	7 3/4	45°		7 3/4																	1.86
7	12				1/4	4	5	45°		5 1/8																	0.78


STANDARD SIGN

R1 - 1

WISCONSIN DEPT OF TRANSPORTATION

APPROVED *Matthew R. Rauch*
for State Traffic Engineer

DATE 11/12/15 PLATE NO. R1-1.13

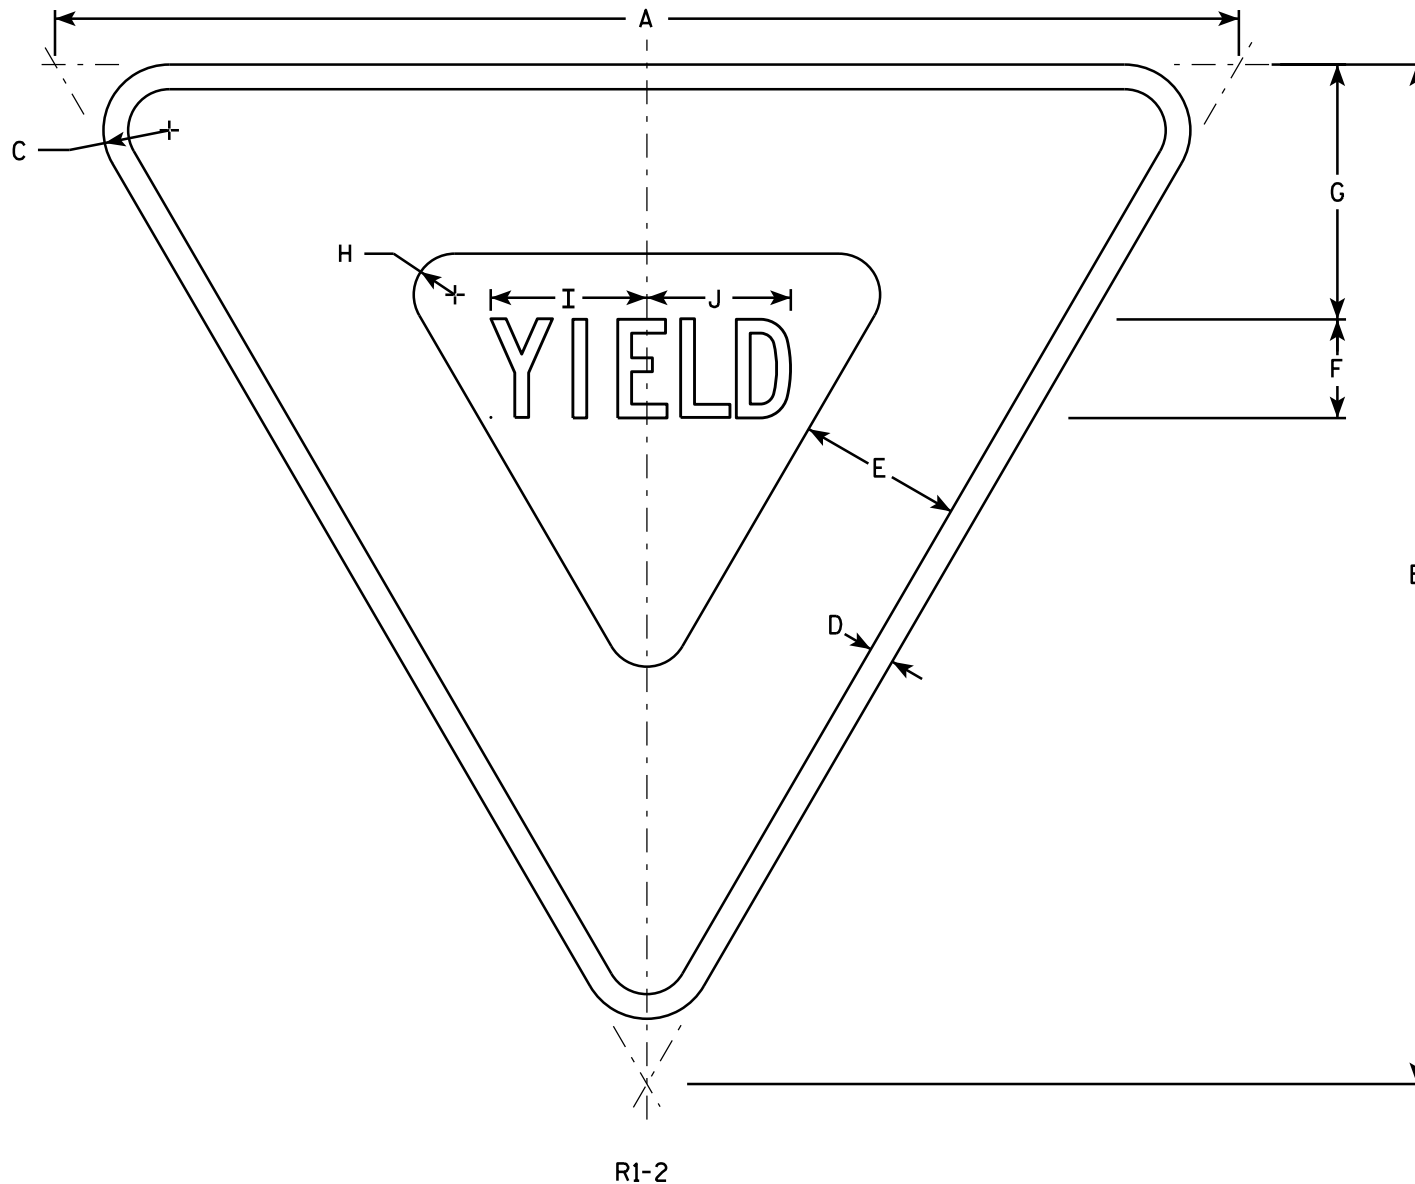

NOTES

1. Sign is Type II - Type H Reflective - reference WIS DOT Standard Specification for HIGHWAY and STRUCTURE CONSTRUCTION latest edition.
2. Color:
Background - White
Message - See note 5
3. Message Series - C
4. Corners may be square or rounded when base material is plywood but borders shall be rounded as shown. When base material is metal, the corners and borders shall be rounded.
5. The border strip and word message are reflectorized red.


SIZE	A	B	C	D	E	F	G	H	I	J	K	L	M	N	O	P	Q	R	S	T	U	V	W	X	Y	Z	Area sq. ft.
1	30	26	1 1/2	5/8	4	2 1/2	6 3/8	7/8	4	3 5/8																	2.71
2S	36	31	2	3/4	5	3	7 3/4	1 1/4	4 3/4	4 3/8																	3.88
2M	48	42	3	1	6	4	9 3/4	2	6 1/4	5 7/8																	7.00
3	48	42	3	1	6	4	9 3/4	2	6 1/4	5 7/8																	7.00
4	48	42	3	1	6	4	9 3/4	2	6 1/4	5 7/8																	7.00
5	60	52	3	1 1/2	8	5	13	2 1/2	7 7/8	7 1/4																	10.83
6																											
7	18	15 1/2	1	3/8	2 1/2	1 1/2	3 7/8	5/8	2 3/8	2 1/4																	0.97

STANDARD SIGN
R1-2

WISCONSIN DEPT OF TRANSPORTATION

APPROVED *Matthew R. Rauch*
for State Traffic Engineer

DATE 10/13/14 PLATE NO. R1-2.12

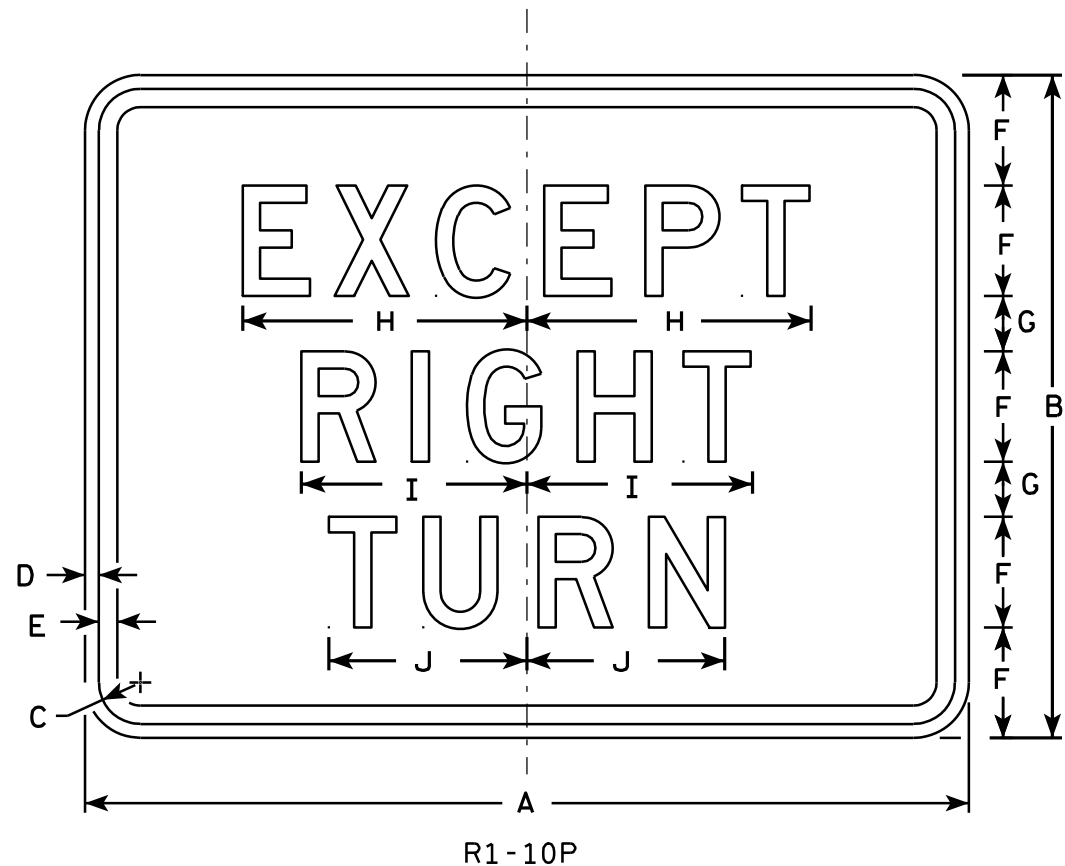

NOTES


1. Sign is Type II - Type H Reflective - reference WIS DOT Standard Specification for HIGHWAY and STRUCTURE CONSTRUCTION latest edition.
2. Color:
Background - White
Message - Black
3. Message Series - D
4. Corners may be square or rounded when base material is plywood but borders shall be rounded as shown. When base material is metal, the corners and borders shall be rounded.

SIZE	A	B	C	D	E	F	G	H	I	J	K	L	M	N	O	P	Q	R	S	T	U	V	W	X	Y	Z	Area sq. ft.
1																											
2S	24	18	1 1/8	3/8	1/2	3	1 1/2	7 3/4	6 1/8	5 3/8																	3.0
2M	24	18	1 1/8	3/8	1/2	3	1 1/2	7 3/4	6 1/8	5 3/8																	3.0
3																											
4																											
5																											

STANDARD SIGN	
R1-10P	
WISCONSIN DEPT OF TRANSPORTATION	
APPROVED	<i>Matthew R. Rauch</i> for State Traffic Engineer
DATE 6/2/10	PLATE NO. R1-10P.1

PROJECT NO:	HWY:	COUNTY:	SHEET NO:	E
-------------	------	---------	-----------	---

7

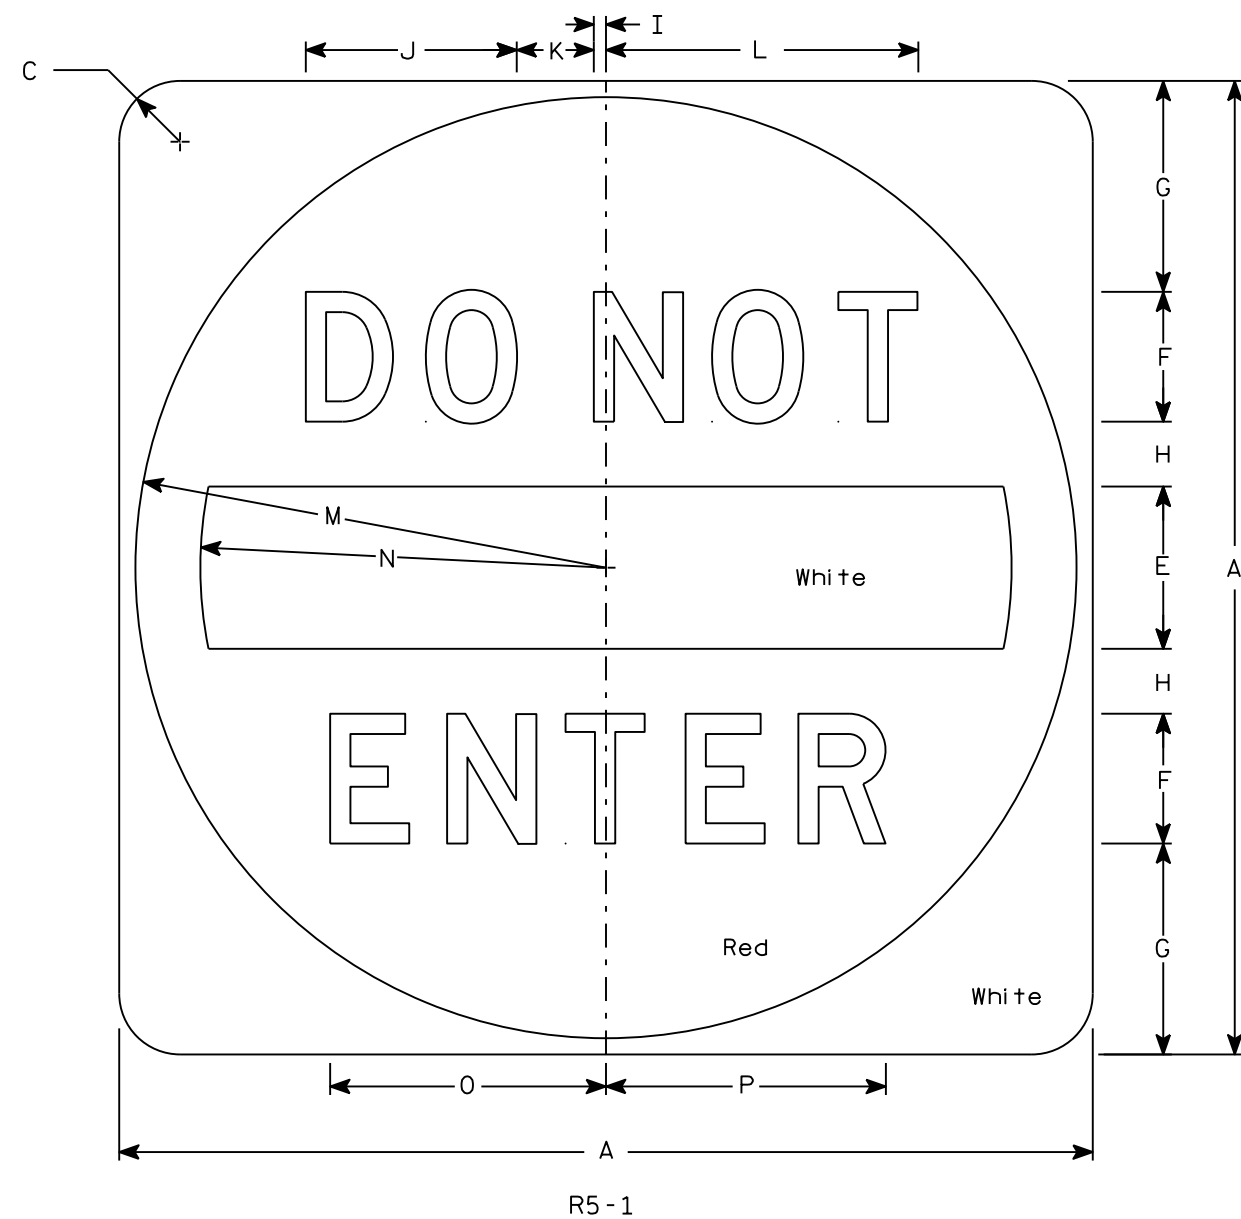

NOTES

1. Sign is Type II - Type H Reflective
2. Color:
Background - See detail
Message - White
3. Message Series - D


7

SIZE	A	B	C	D	E	F	G	H	I	J	K	L	M	N	O	P	Q	R	S	T	U	V	W	X	Y	Z	Area sq. ft.
1																											
2S	30		1 7⁄8		5	4	6 1⁄2	2	3⁄8	6 1⁄2	2 3⁄8	9 5⁄8	14 1⁄2	12 1⁄2	8 1⁄2	8 5⁄8											6.25
2M	36		2 1⁄4		6	5	7 1⁄2	2 1⁄2	1⁄2	8 1⁄8	3	12 1⁄8	17 1⁄2	15	10 5⁄8	10 3⁄4											9.0
3	36		2 1⁄4		6	5	7 1⁄2	2 1⁄2	1⁄2	8 1⁄8	3	12 1⁄8	17 1⁄2	15	10 5⁄8	10 3⁄4											9.0
4	36		2 1⁄4		6	5	7 1⁄2	2 1⁄2	1⁄2	8 1⁄8	3	12 1⁄8	17 1⁄2	15	10 5⁄8	10 3⁄4											9.0
5	48		3		8	6	11	3	5⁄8	9 3⁄4	3 5⁄8	14 1⁄2	23 1⁄2	20	12 3⁄4	12 7⁄8											16.0

STANDARD SIGN R5-1	
WISCONSIN DEPT OF TRANSPORTATION	
APPROVED	<i>Matthew R. Rauch</i> for State Traffic Engineer
DATE 3/15/18	PLATE NO. R5-1.16


NOTES

- 1. Sign is Type II - Type H Reflective
- 2. Color:
 - Background - White
 - Message - Black
- 3. Message Series - C
- 4. Corners may be square or rounded when base material is plywood but borders shall be rounded as shown. When base material is metal, the corners and borders shall be rounded.
- 5. Substitute appropriate numerals to nearest quarter mile and optically adjust spacing to achieve proper balance.

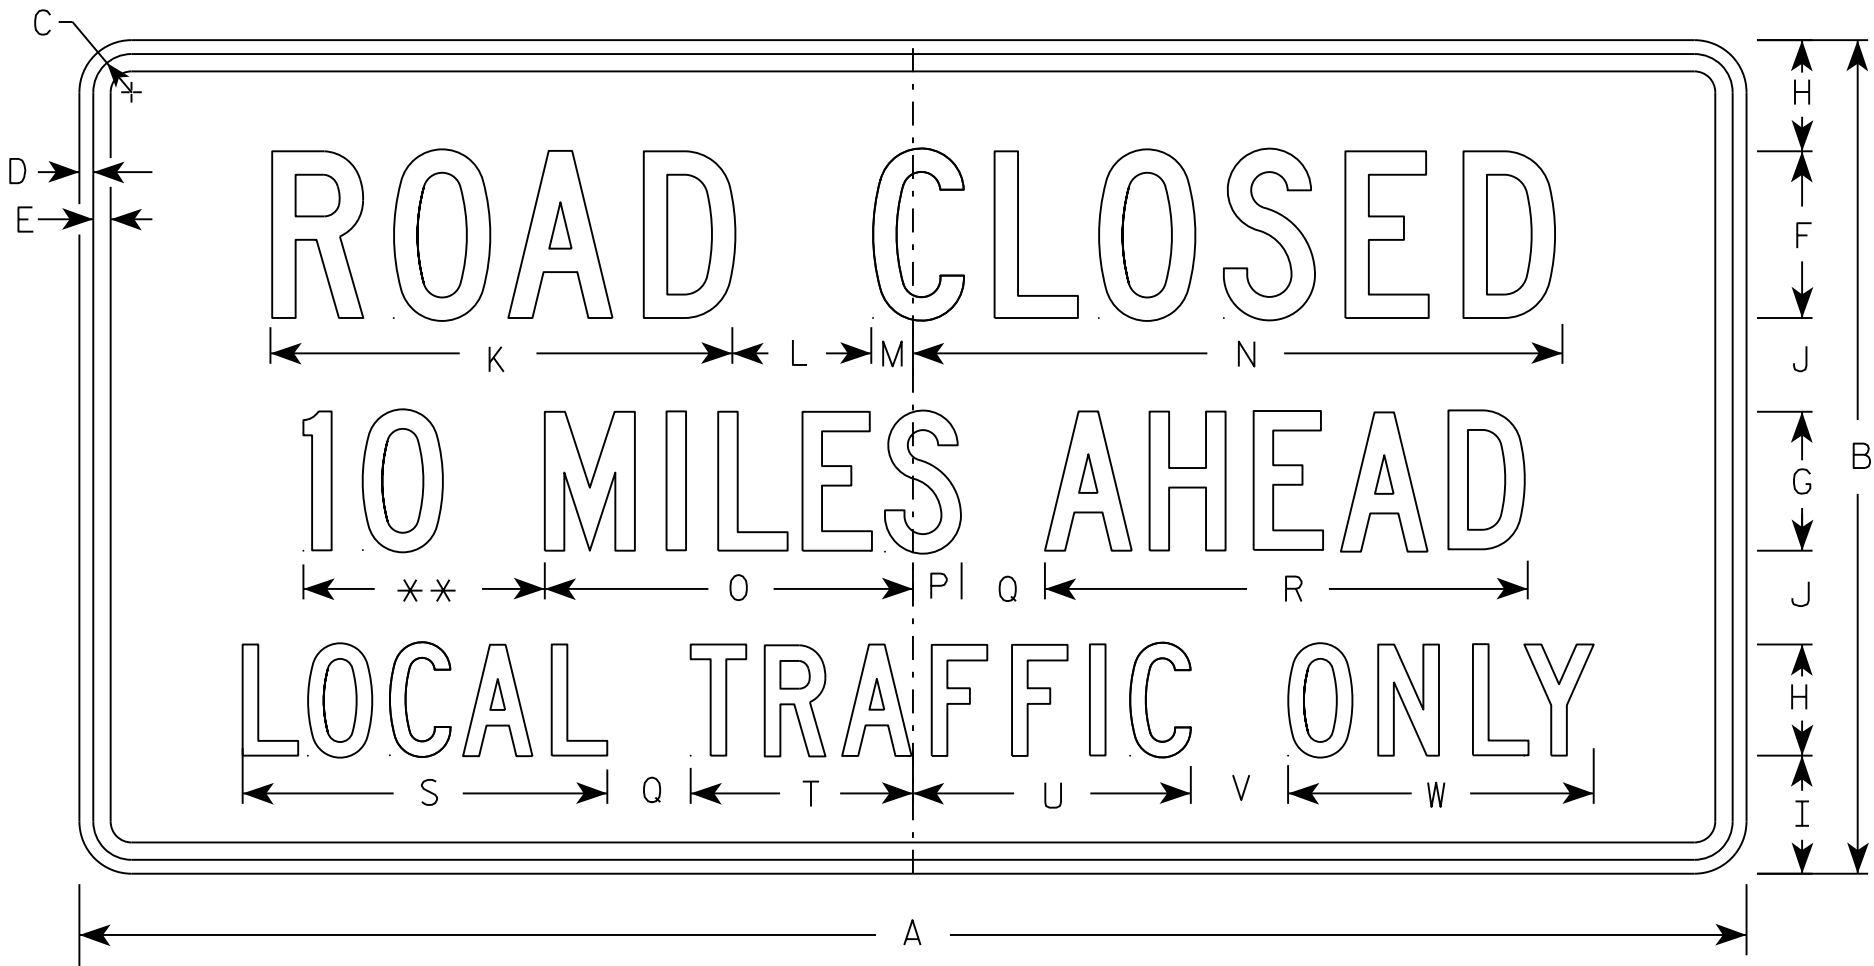

R11-3

** See Note 5

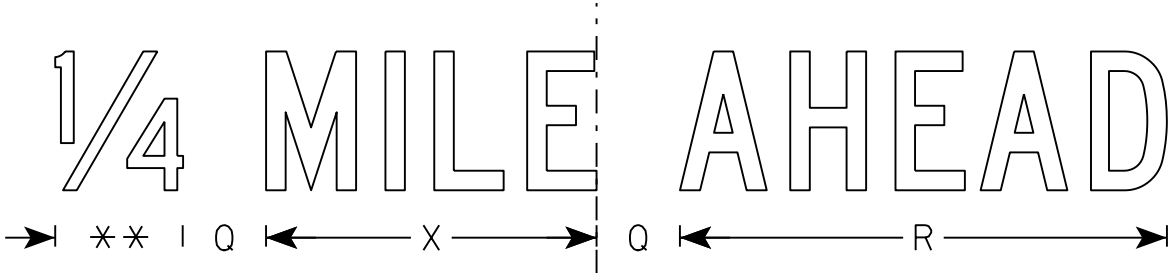


SIZE	A	B	C	D	E	F	G	H	I	J	K	L	M	N	O	P	Q	R	S	T	U	V	W	X	Y	Z	Area sq. ft.
1	36	18	1 3/8	1/2	5/8	4	3	2 1/2	2	2	11 1/8	3	1 1/8	15 1/4	8	1 1/2	2	10 3/4	8 3/8	4 3/4	6 1/2	2	6 3/4	7 1/8			4.5
2S	60	30	1 3/8	1/2	5/8	6	5	4	4 1/4	3 3/8	16 5/8	5	1 1/2	23	13 1/4	1 3/4	3	17 3/8	13 1/8	8	10	3 1/2	11	11 7/8			12.5
2M	60	30	1 3/8	1/2	5/8	6	5	4	4 1/4	3 3/8	16 5/8	5	1 1/2	23	13 1/4	1 3/4	3	17 3/8	13 1/8	8	10	3 1/2	11	11 7/8			12.5
3																											
4																											
5																											

STANDARD SIGN
R11-3

WISCONSIN DEPT OF TRANSPORTATION

APPROVED *Matthew R. Rauch*
for State Traffic Engineer
DATE 3/15/17 PLATE NO. R11-3.8

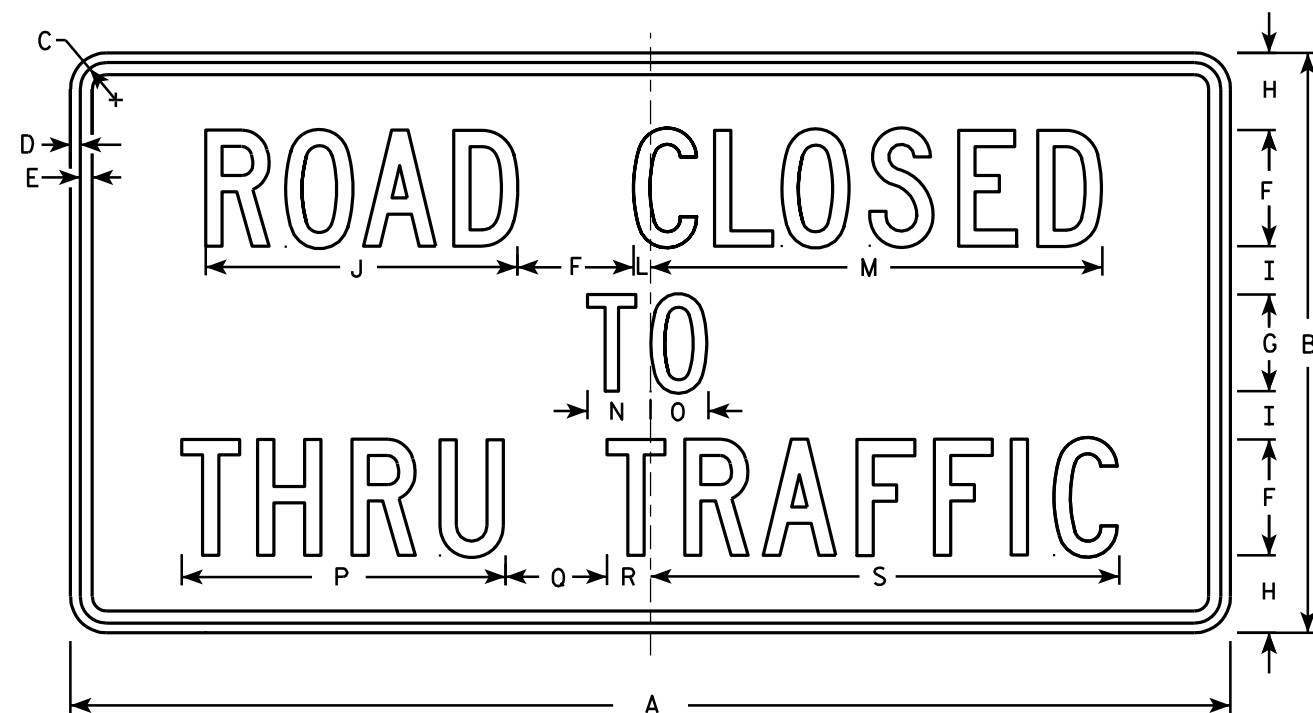

R11-4


NOTES

1. Sign is Type II - Type H Reflective - reference WIS DOT Standard Specification for HIGHWAY and STRUCTURE CONSTRUCTION latest edition.
2. Color:
Background - White
Message - Black
3. Message Series - C
4. Corners may be square or rounded when base material is plywood but borders shall be rounded as shown. When base material is metal, the corners and borders shall be rounded.

SIZE	A	B	C	D	E	F	G	H	I	J	K	L	M	N	O	P	Q	R	S	T	U	V	W	X	Y	Z	Area sq. ft.
1																											
2S	60	30	1 3⁄8	½	5⁄8	6	5	4	2 ½	16 ⅛		7⁄8	23 3⁄8	3 ¼	3	16 ¾	5 ¼	2 ¼	24 ¼								12.5
2M	60	30	1 3⁄8	½	5⁄8	6	5	4	2 ½	16 ⅛		7⁄8	23 3⁄8	3 ¼	3	16 ¾	5 ¼	2 ¼	24 ¼								12.5
3																											
4																											
5																											

STANDARD SIGN R11 - 4	
WISCONSIN DEPT OF TRANSPORTATION	
APPROVED	<i>Matthew R. Rauch</i> for State Traffic Engineer
DATE 4/1/11	PLATE NO. R11-4.3

PROJECT NO:	HWY:	COUNTY:	SHEET NO:	E
-------------	------	---------	-----------	---

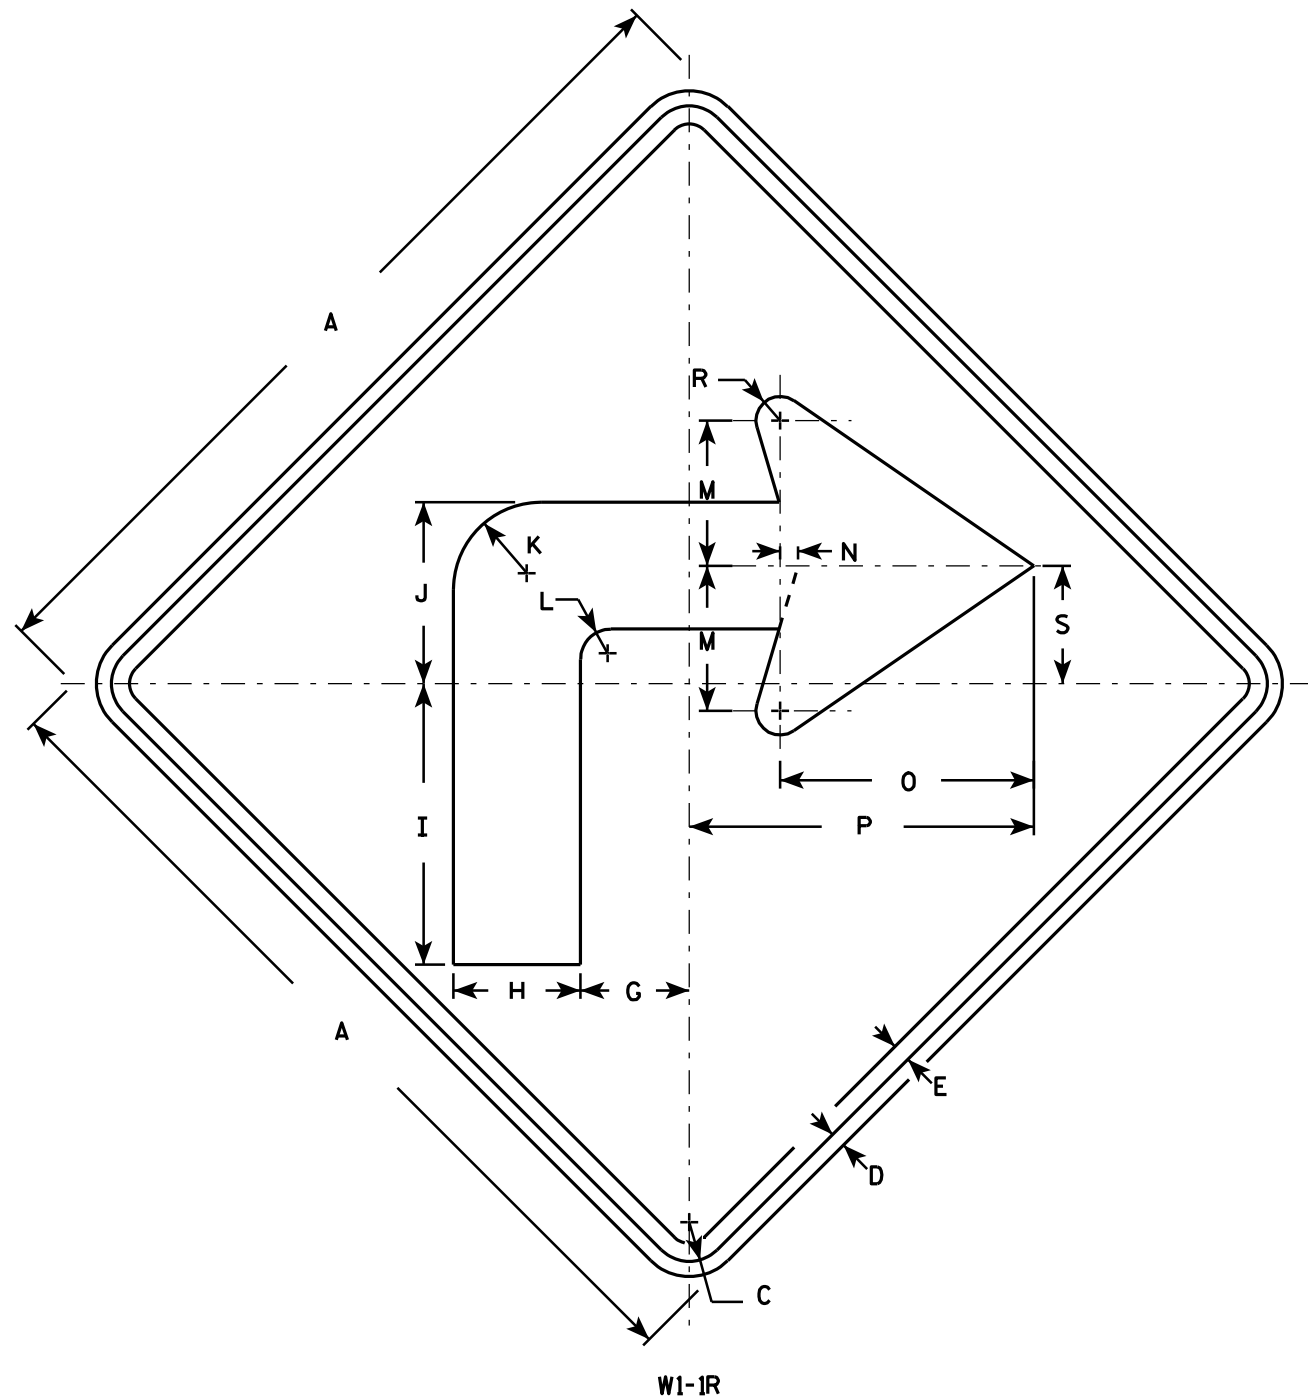

NOTES

1. Sign is Type II - Type F Reflective - reference WIS DOT Standard Specification for HIGHWAY and STRUCTURE CONSTRUCTION latest edition.
2. Color:
Background - Yellow
Message - Black
3. Corners may be square or rounded when base material is plywood but borders shall be rounded as shown. When base material is metal, the corners and borders shall be rounded.
4. W1-1L is the same as W1-1R except the arrow is reversed along the vertical centerline.

SIZE	A	B	C	D	E	F	G	H	I	J	K	L	M	N	O	P	Q	R	S	T	U	V	W	X	Y	Z	Area sq. ft.
1	24		1 1/8	3/8	1/2		3	3 1/2	7 3/4	5	2 1/2	7/8	4	1/2	7	9 1/2		5/8	3 1/4								4.0
2S	36		1 5/8	5/8	3/4		4 1/2	5 1/4	11 5/8	7 1/2	3 5/8	1 1/4	6	3/4	10 1/2	14 1/4		1	4 7/8								9.0
2M	36		1 5/8	5/8	3/4		4 1/2	5 1/4	11 5/8	7 1/2	3 5/8	1 1/4	6	3/4	10 1/2	14 1/4		1	4 7/8								9.0
3	36		1 5/8	5/8	3/4		4 1/2	5 1/4	11 5/8	7 1/2	3 5/8	1 1/4	6	3/4	10 1/2	14 1/4		1	4 7/8								9.0
4	48		2 1/4	3/4	1		6	7	15 1/2	10	4 7/8	1 5/8	8	1	14	19		1 1/4	6 1/2								16.0
5	48		2 1/4	3/4	1		6	7	15 1/2	10	4 7/8	1 5/8	8	1	14	19		1 1/4	6 1/2								16.0

STANDARD SIGN
W1-1

WISCONSIN DEPT OF TRANSPORTATION

APPROVED *Matthew R. Rauch*
for State Traffic Engineer

DATE 5/15/12 PLATE NO. W1-1.11

PROJECT NO:

HWY:


COUNTY:

SHEET NO:

E

NOTES

1. Sign is Type II - Type F Reflective - reference
WIS DOT Standard Specification for HIGHWAY
and STRUCTURE CONSTRUCTION latest edition.
2. Color:
Background - Yellow
Message - Black
3. Corners may be square or rounded when base
material is plywood but borders shall be rounded
as shown. When base material is metal, the
corners and borders shall be rounded.

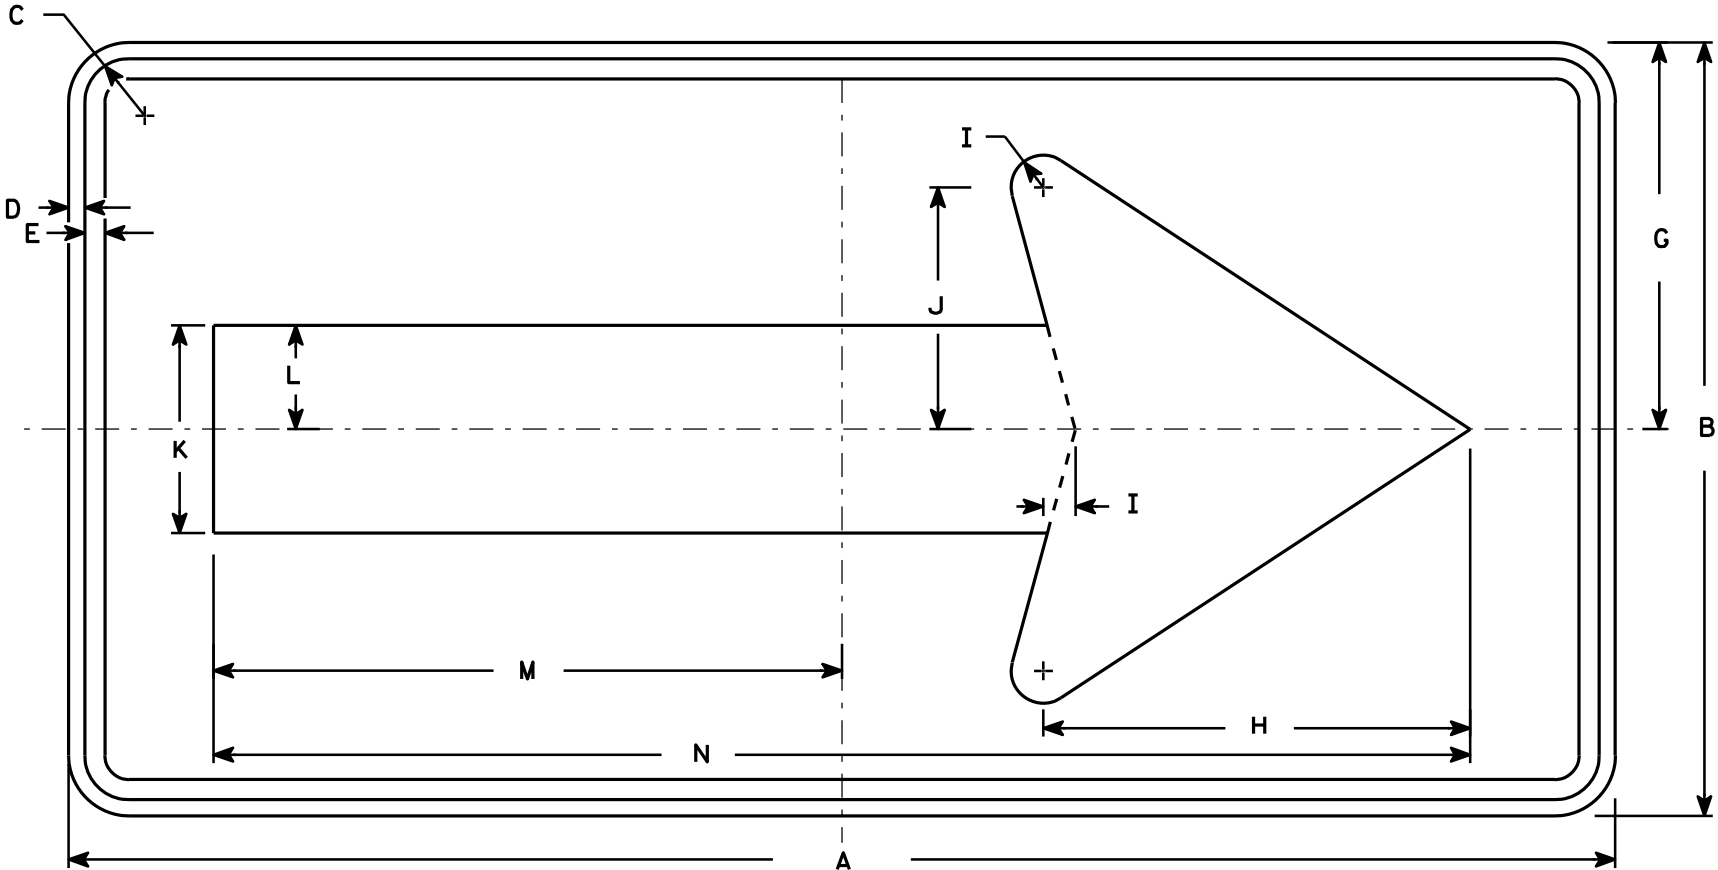


W1-6

SIZE	A	B	C	D	E	F	G	H	I	J	K	L	M	N	O	P	Q	R	S	T	U	V	W	X	Y	Z	Area sq. ft.
1	36	18	1 1/8	3/8	3/8		9	10	3/4	5 5/8	4 3/4	2 3/8	14 5/8	29 1/4													4.5
2S	48	24	1 3/8	1/2	5/8		12	13 1/4	1	7 1/2	6 1/2	3 1/4	19 1/2	39													8.0
2M	48	24	1 3/8	1/2	5/8		12	13 1/4	1	7 1/2	6 1/2	3 1/4	19 1/2	39													8.0
3	60	30	1 3/8	1/2	5/8		15	16 1/4	1 1/4	9 1/4	8	4	24 3/8	48 3/4													12.5
4	60	30	1 3/8	1/2	5/8		15	16 1/4	1 1/4	9 1/4	8	4	24 3/8	48 3/4													12.5
5	96	48	2 1/4	3/4	1		24	26 1/2	2	15	13	6 1/2	39	78													32.0

STANDARD SIGN
W1-6

WISCONSIN DEPT OF TRANSPORTATION

APPROVED *Matthew R. Rauch*
for State Traffic Engineer
DATE 6/7/10 PLATE NO. W1-6.8

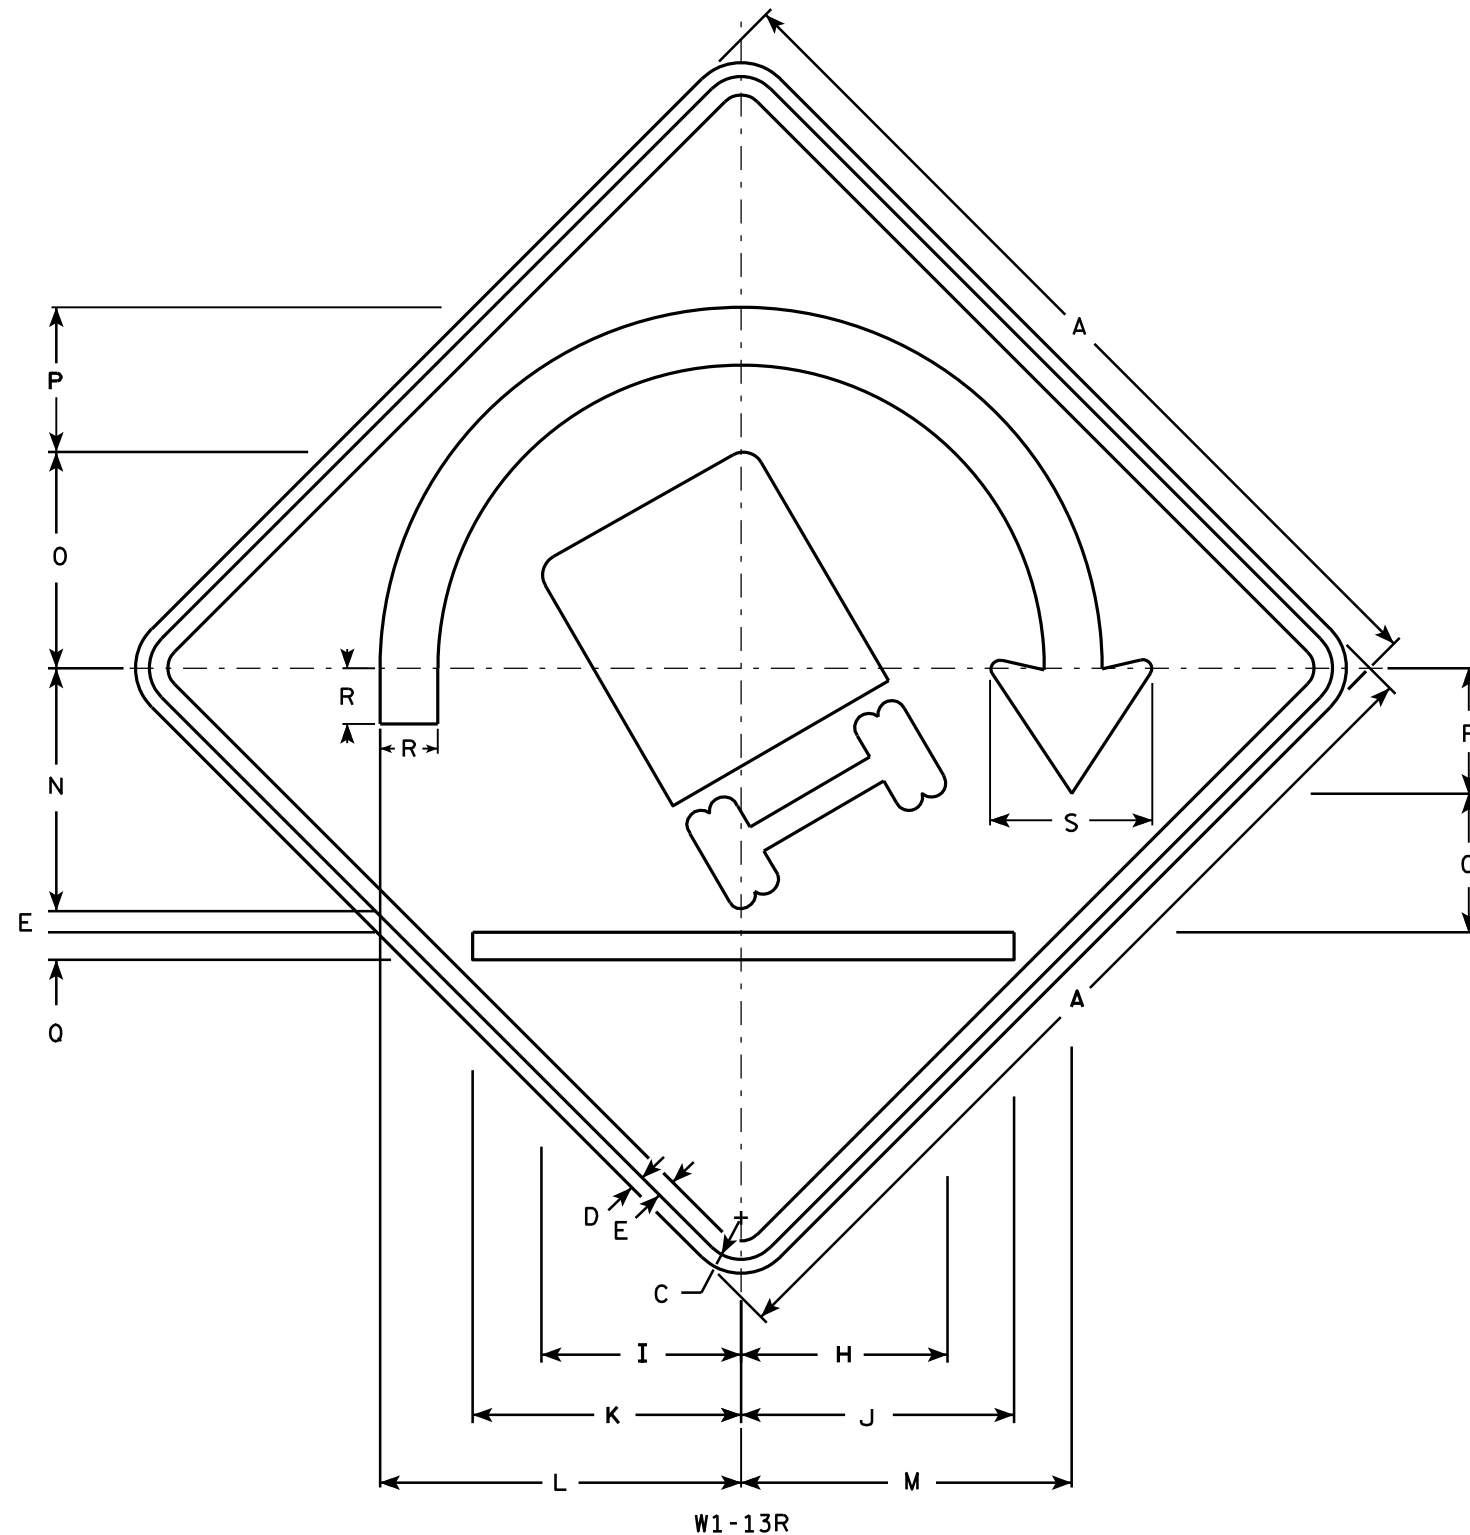

NOTES

1. Sign is Type II - Type F Reflective - reference WIS DOT Standard Specification for HIGHWAY and STRUCTURE CONSTRUCTION latest edition.
2. Color:
Background - Yellow
Message - Black
3. Corners may be square or rounded when base material is plywood but borders shall be rounded as shown. When base material is metal, the corners and borders shall be rounded.
4. W1-13L is the same as W1-13R except the arrow points to the left and the trucks tips to the right.

7

7

SIZE	A	B	C	D	E	F	G	H	I	J	K	L	M	N	O	P	Q	R	S	T	U	V	W	X	Y	Z	Area sq. ft.
1																											
2S																											
2M																											
3																											
4	48		2 1/4	3/4	1	6 3/4	7 1/2	11 1/8	10 3/4	14 3/4	14 1/2	19 1/2	22 1/4	13 1/8	11 3/4	7 3/4	1 1/2	3	8 3/4								16.00
5	48		2 1/4	3/4	1	6 3/4	7 1/2	11 1/8	10 3/4	14 3/4	14 1/2	19 1/2	22 1/4	13 1/8	11 3/4	7 3/4	1 1/2	3	8 3/4								16.00

STANDARD SIGN W1-13

WISCONSIN DEPT OF TRANSPORTATION

APPROVED *Matthew R. Rauch*
for State Traffic Engineer

DATE 5/18/12 PLATE NO. W1-13RL.3


PROJECT NO:

HWY:

COUNTY:


SHEET NO:

E

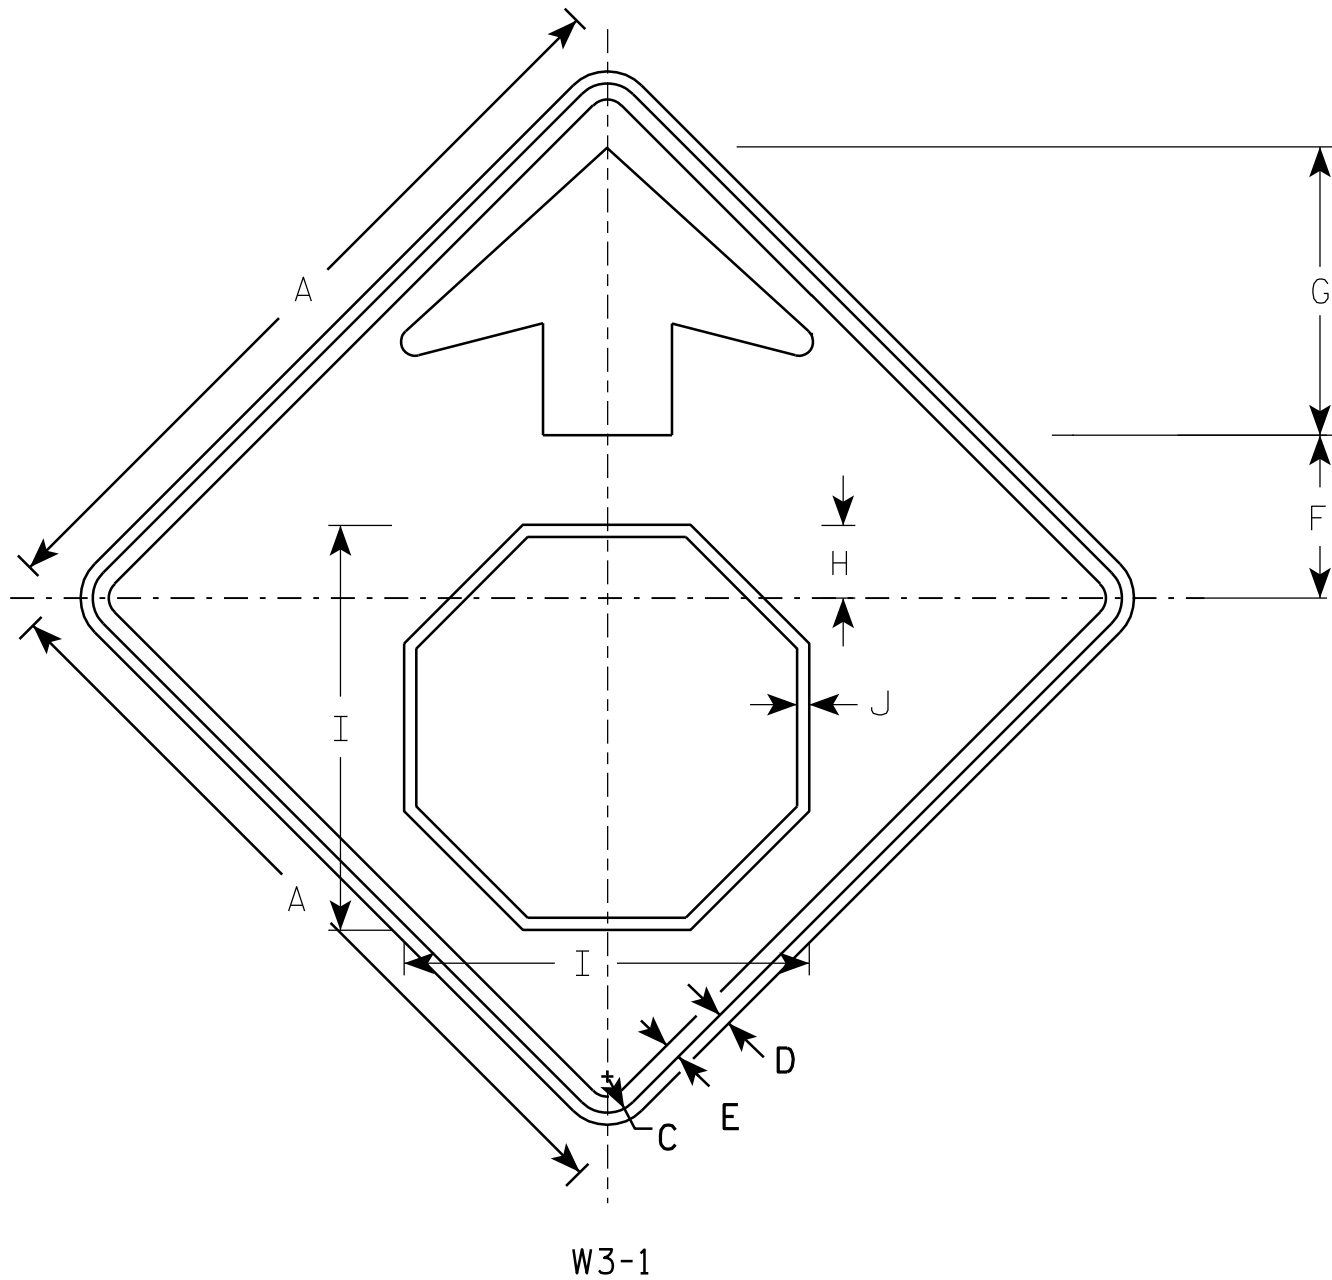

NOTES

1. All Signs Type II - Type F Reflective - reference WIS DOT Standard Specification for HIGHWAY and STRUCTURE CONSTRUCTION latest edition.
2. Color:
Background - YELLOW
Arrow & Border - BLACK
Stop Symbol - WHITE BORDER ON RED BACKGROUND

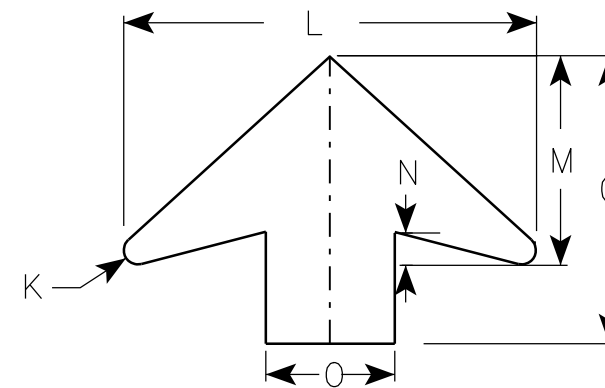

ARROW DETAIL

SIZE	A	B	C	D	E	F	G	H	I	J	K	L	M	N	O	P	Q	R	S	T	U	V	W	X	Y	Z	Area sq. ft.
1	30		1 ³ / ₈	1/2	5/8	6 1/4	11 1/4	2 7/8	15 3/4	1/2	1/2	16	8	1 1/4	5												6.25
2S	36		1 5/8	5/8	3/4	7 1/2	13 1/2	3 1/2	19	5/8	5/8	19 1/4	9 3/4	1 5/8	6												9.0
2M	36		1 5/8	5/8	3/4	7 1/2	13 1/2	3 1/2	19	5/8	5/8	19 1/4	9 3/4	1 5/8	6												9.0
3	36		1 5/8	5/8	3/4	7 1/2	13 1/2	3 1/2	19	5/8	5/8	19 1/4	9 3/4	1 5/8	6												9.0
4	48		2 1/4	3/4	1	10	17 7/8	4 1/2	25 1/8	3/4	7/8	25 5/8	13	2	8												16.0
5	48		2 1/4	3/4	1	10	17 7/8	4 1/2	25 1/8	3/4	7/8	25 5/8	13	2	8												16.0

PROJECT NO:



STANDARD SIGN W3-1

WISCONSIN DEPT OF TRANSPORTATION

APPROVED *Matthew R. Rauch*
for State Traffic Engineer
DATE 6/7/10 PLATE NO. W3-1.12

SHEET NO:

E

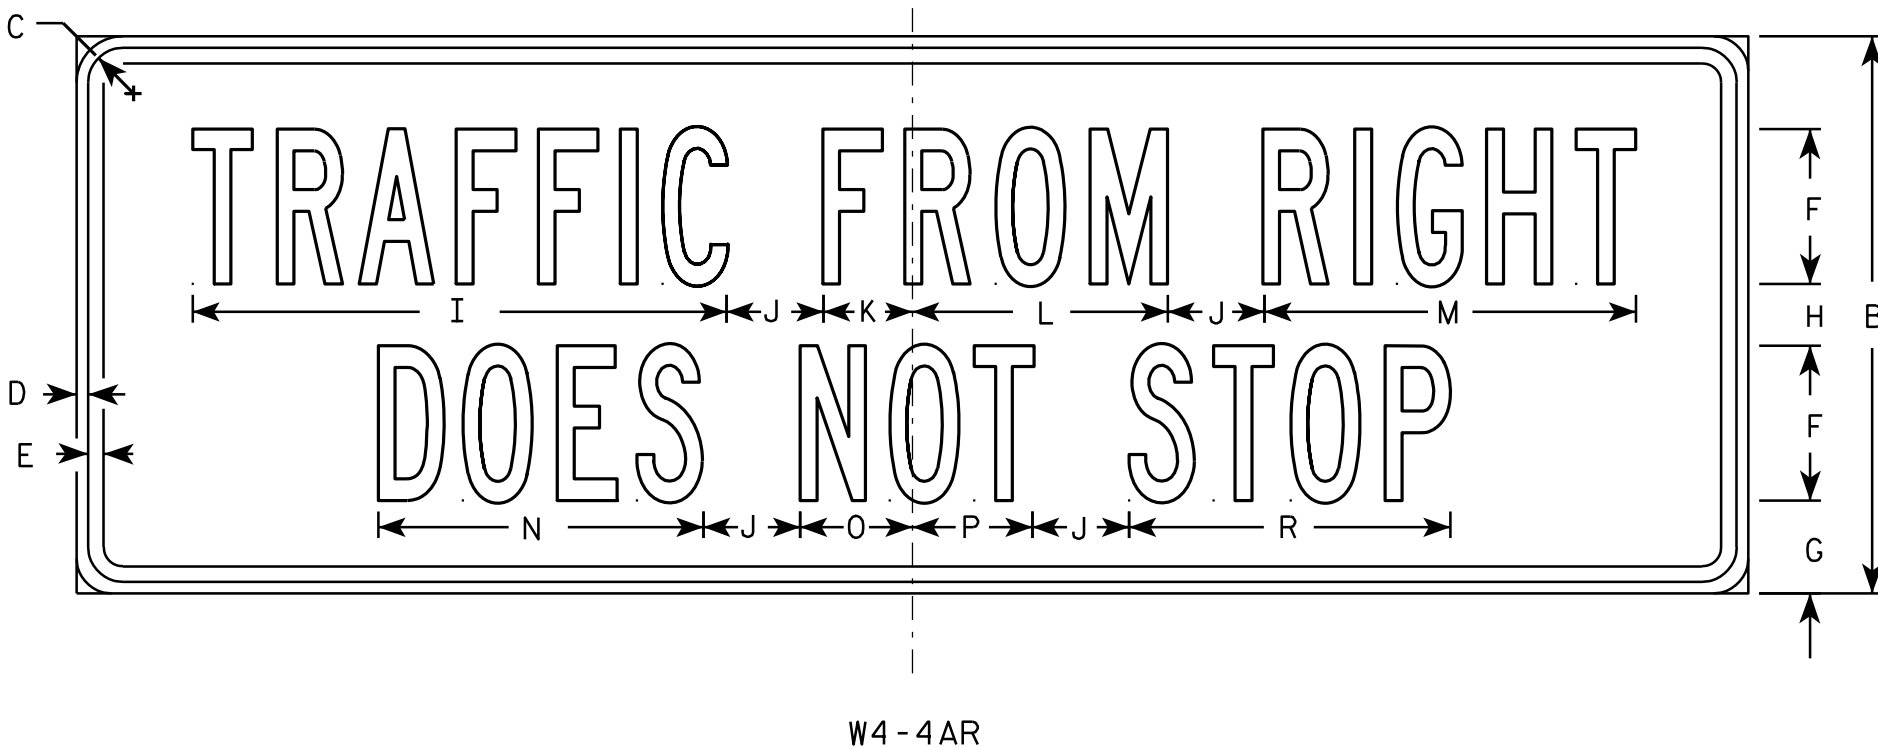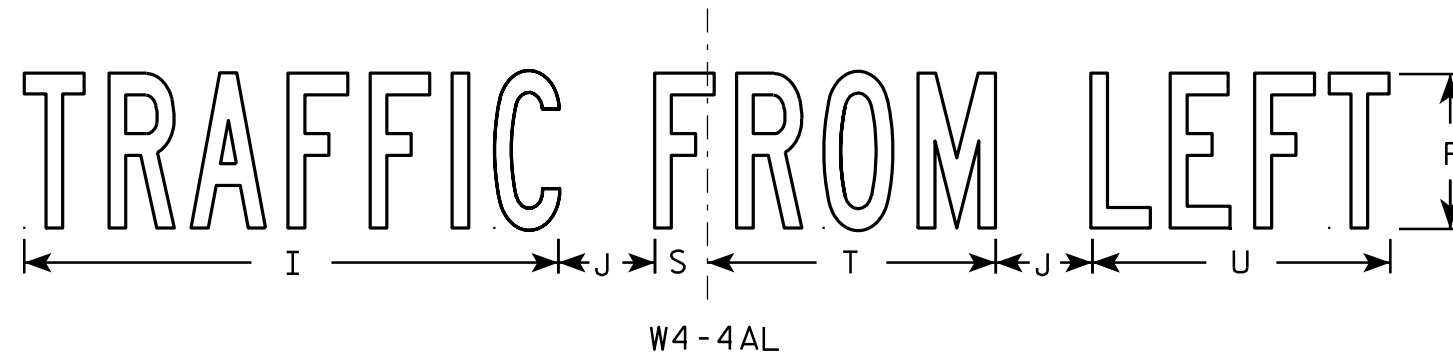

NOTES

1. Sign is Type II - Type F Reflective - reference WIS DOT Standard Specification for HIGHWAY and STRUCTURE CONSTRUCTION latest edition.
2. Color:
Background - Yellow
Message - Black
3. Message Series - B
4. Corners may be square or rounded when base material is plywood but borders shall be rounded as shown. When base material is metal, the corners and borders shall be rounded.

7

7

SIZE	A	B	C	D	E	F	G	H	I	J	K	L	M	N	O	P	O	R	S	T	U	V	W	X	Y	Z	Area sq. ft.
1																											
2S	30	12	1 1/8	3/8	3/8	3	2 1/4	1 1/2	10 3/8	1 1/2	1 3/4	4 7/8	7 1/4	6 1/4	2 1/4	2 1/4		6 1/4	1	5 5/8	5 3/4						2.5
2M	30	12	1 1/8	3/8	3/8	3	2 1/4	1 1/2	10 3/8	1 1/2	1 3/4	4 7/8	7 1/4	6 1/4	2 1/4	2 1/4		6 1/4	1	5 5/8	5 3/4						2.5
3	42	15	1 1/8	3/8	1/2	4	2 5/8	1 3/4	13 7/8	2 3/8	2 1/8	6 3/4	9 3/4	8 3/8	2 3/4	3 3/8		8 3/8	1 1/8	7 3/4	7 3/4						4.4
4	54	18	1 1/8	3/8	1/2	5	3	2	17 1/4	3 1/8	2 7/8	8 1/4	12	10 1/2	3 5/8	3 7/8		10 3/8	1 3/4	9 3/8	9 5/8						6.8
5																											

STANDARD SIGN
W4-4AL & W4-4AR

WISCONSIN DEPT OF TRANSPORTATION

APPROVED *Matthew R. Rauch*
for State Traffic Engineer

DATE 03/12/13 PLATE NO. W4-4A.2

PROJECT NO:

HWY:

COUNTY:

SHEET NO:

E

NOTES

1. Sign is Type II - Type F Reflective - reference WIS DOT Standard Specification for HIGHWAY and STRUCTURE CONSTRUCTION latest edition.
2. Color:
Background - Yellow
Message - Black
3. Message Series - B
4. Corners may be square or rounded when base material is plywood but borders shall be rounded as shown. When base material is metal, the corners and borders shall be rounded.



W4-4B

SIZE	A	B	C	D	E	F	G	H	I	J	K	L	M	N	O	P	Q	R	S	T	U	V	W	X	Y	Z	Area sq. ft.
1																											
2S	30	12	1 1/8	3/8	1/2	3	2 1/4	1 1/2	12 3/8	5/8	1 1/2	10 3/8	6 1/4	2 1/4	2 1/4	6 1/4											2.5
2M	30	12	1 1/8	3/8	1/2	3	2 1/4	1 1/2	12 3/8	5/8	1 1/2	10 3/8	6 1/4	2 1/4	2 1/4	6 1/4											2.5
3	42	15	1 1/8	3/8	1/2	4	2 5/8	1 3/4	16 7/8	5/8	2 3/8	13 7/8	8 3/8	3	3 1/8	8 3/8											4.17
4	48	18	1 1/8	3/8	1/2	5	3	2	21	5/8	3 1/8	17 1/4	10 1/2	3 5/8	3 7/8	10 3/8											6.0
5																											


STANDARD SIGN
W4-4B

WISCONSIN DEPT OF TRANSPORTATION

APPROVED *Matthew R. Rauch*
for State Traffic Engineer

DATE 03/12/13 PLATE NO. W4-4B.2

PROJECT NO: HWY: COUNTY: SHEET NO: E

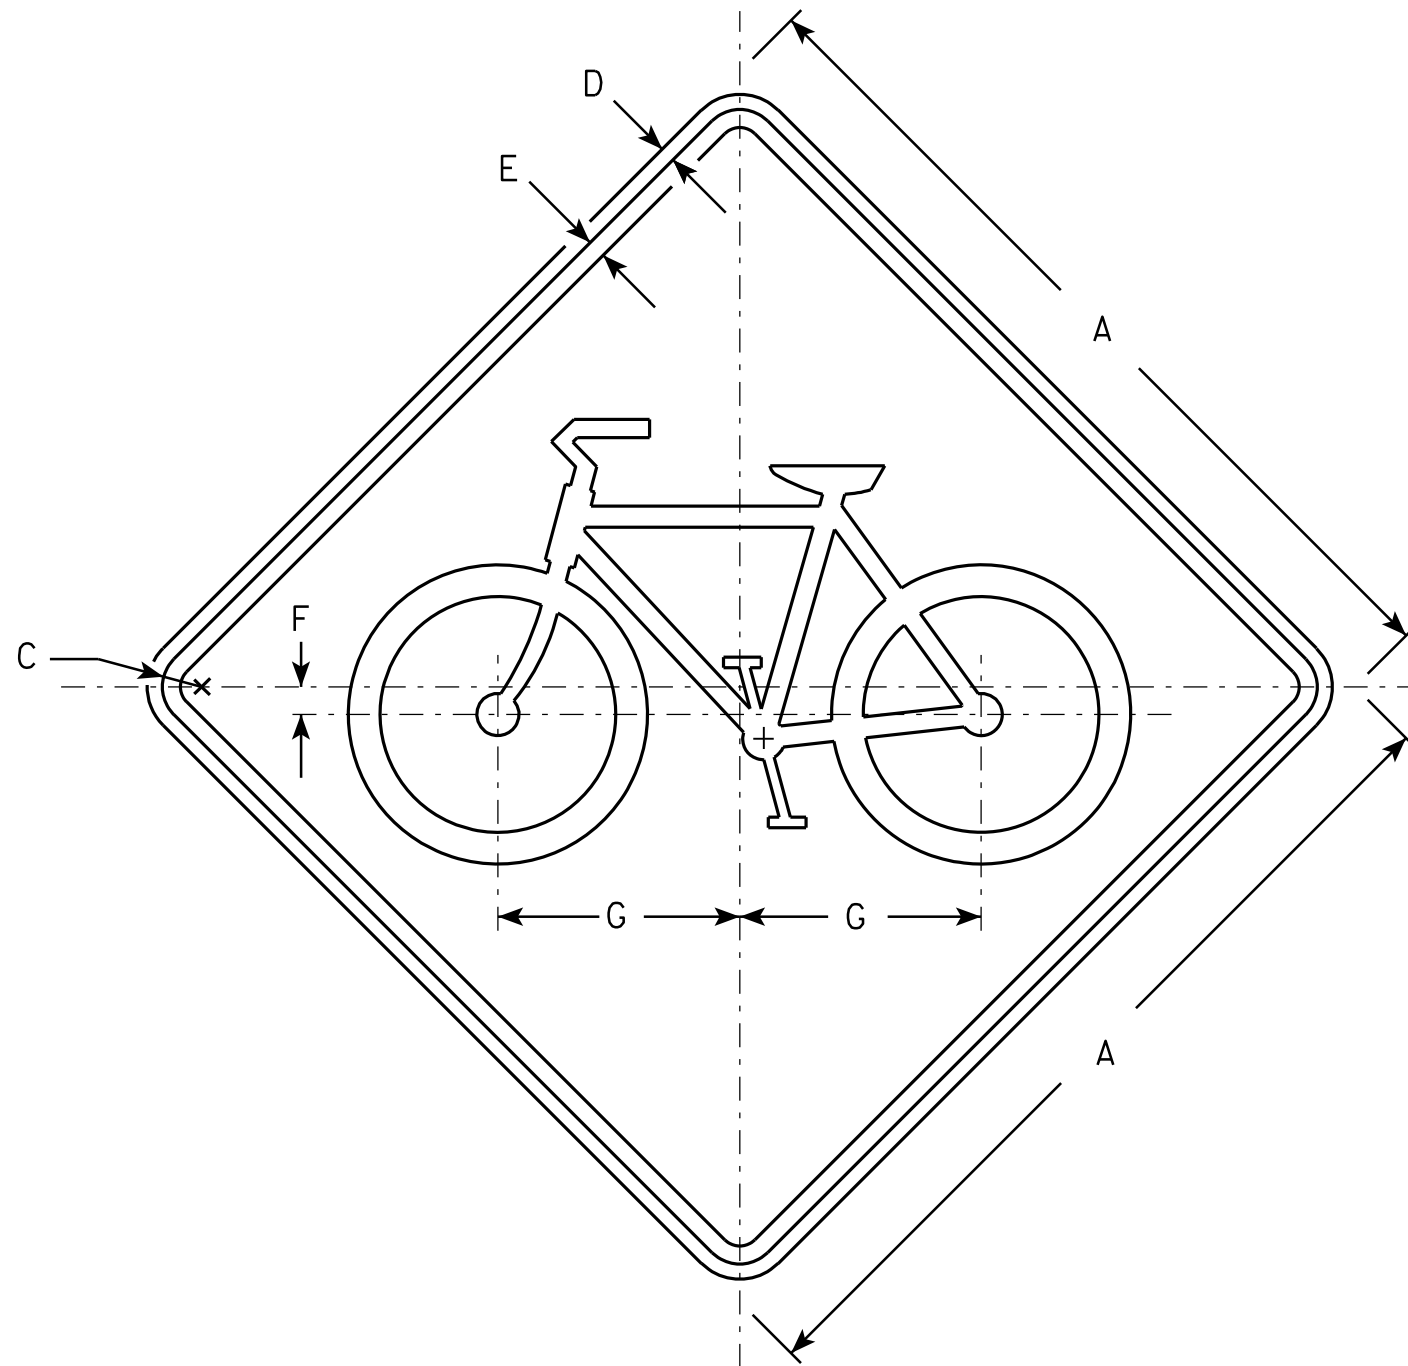

W11-1

NOTES

1. Sign is Type II - Type F Reflective - reference WIS DOT Standard Specification for HIGHWAY and STRUCTURE CONSTRUCTION latest edition.
2. Color:
Background - Yellow
Message - Black
3. Corners may be square or rounded when base material is plywood but borders shall be rounded as shown. When base material is metal, the corners and borders shall be rounded.

SIZE	A	B	C	D	E	F	G	H	I	J	K	L	M	N	O	P	Q	R	S	T	U	V	W	X	Y	Z	Area sq. ft.
1	24		1 1/8	3/4	1/2	3/4	6 5/8																				4.0
2S	30		1 3/8	1/2	5/8	1	8 1/2																				6.25
2M	36		1 5/8	5/8	3/4	1 1/4	10																				9.0
3	36		1 5/8	5/8	3/4	1 1/4	10																				9.0
4	48		2 1/4	3/4	1	1 5/8	13 3/8																				16.0
5																											16.0

STANDARD SIGN
W11-1

WISCONSIN DEPT OF TRANSPORTATION

APPROVED *Matthew R. Rauch*
for State Traffic Engineer

DATE 12/21/10 PLATE NO. W11-1.9


PROJECT NO:

HWY:

COUNTY:


SHEET NO:

E

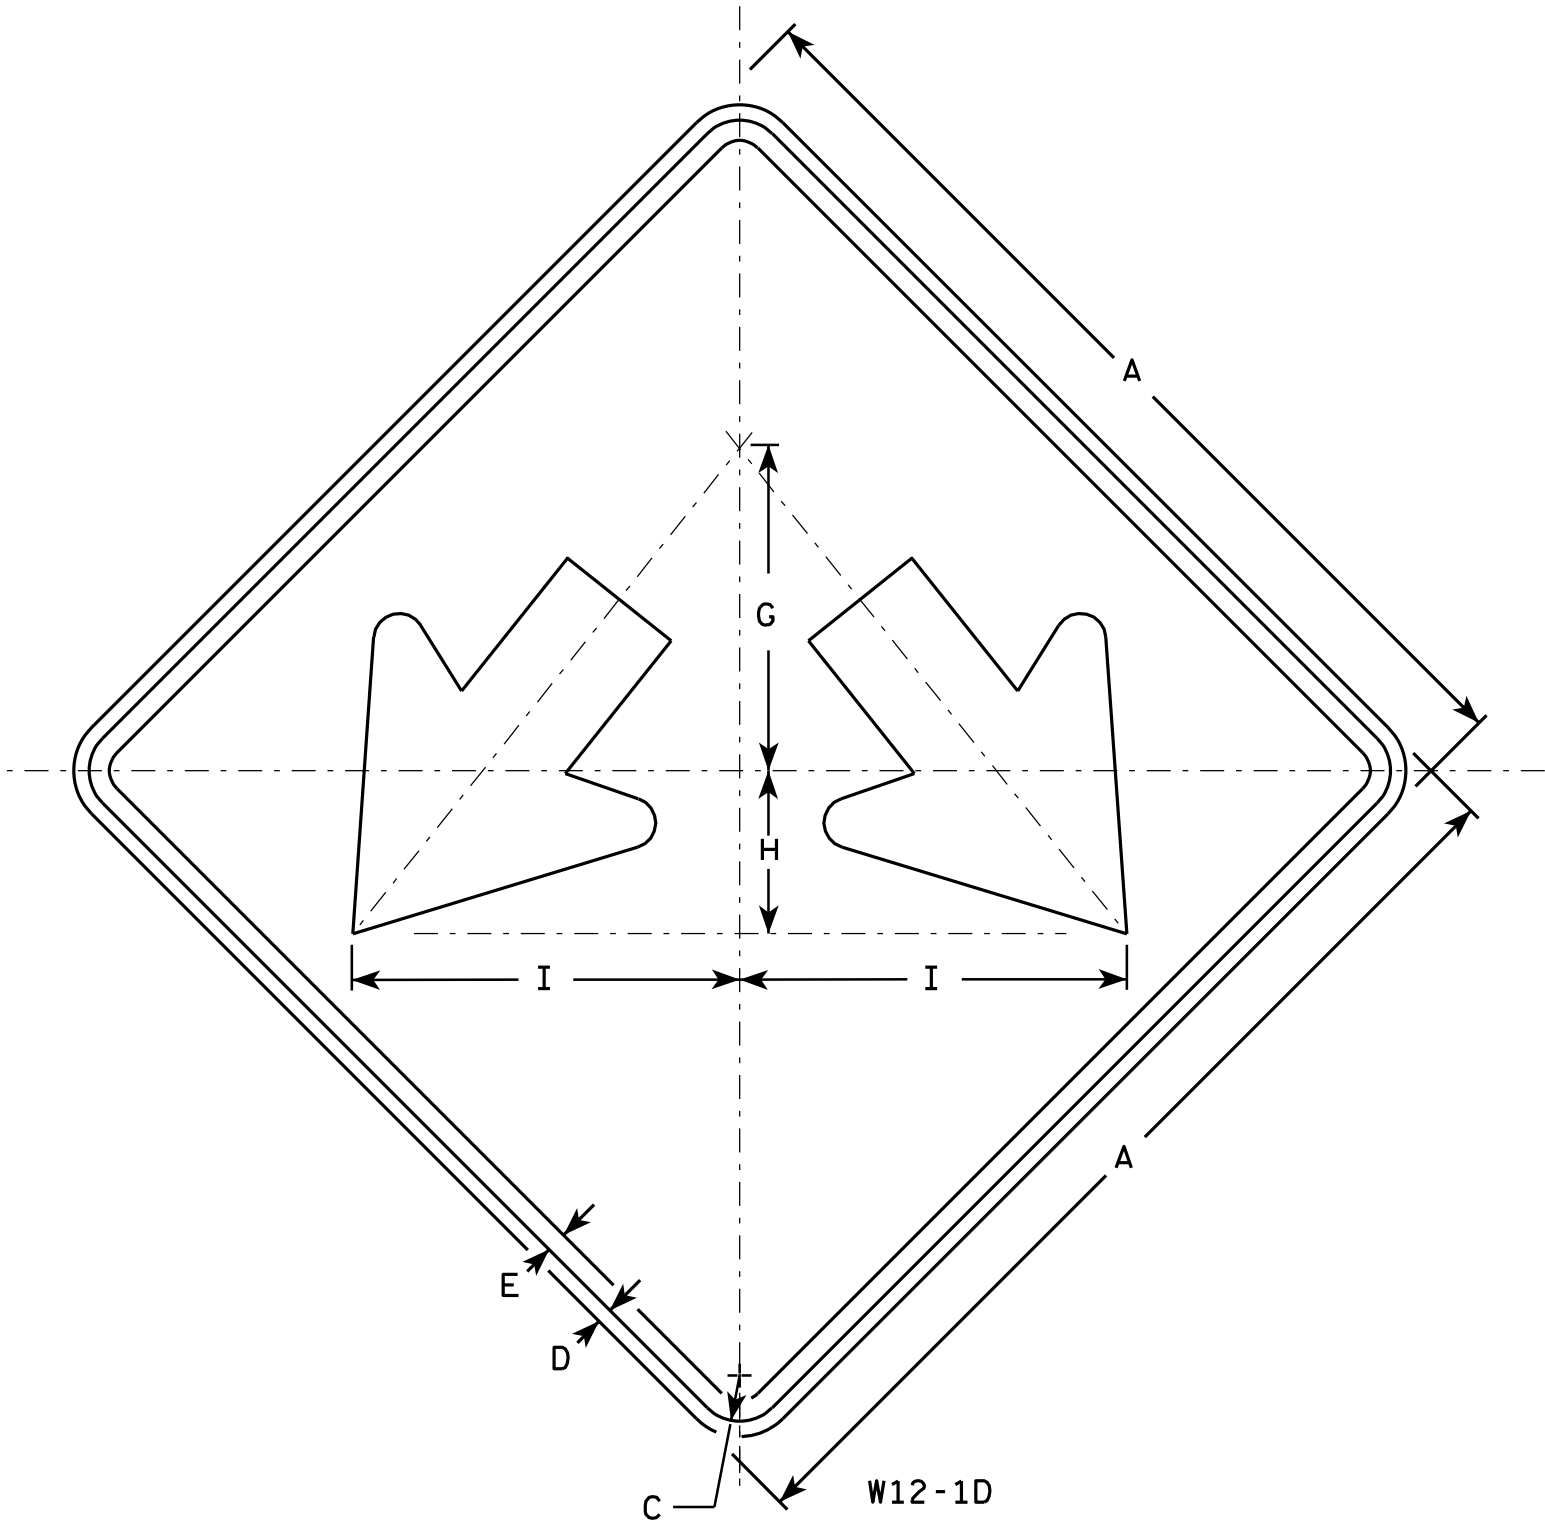

NOTES

- 1. Sign is Type II - Type F Reflective - reference WIS DOT Standard Specification for HIGHWAY and STRUCTURE CONSTRUCTION latest edition.
- 2. Color:
Background - Yellow
Message - Black
- 3. Corners may be square or rounded when base material is plywood but borders shall be rounded as shown. When base material is metal, the corners and borders shall be rounded.

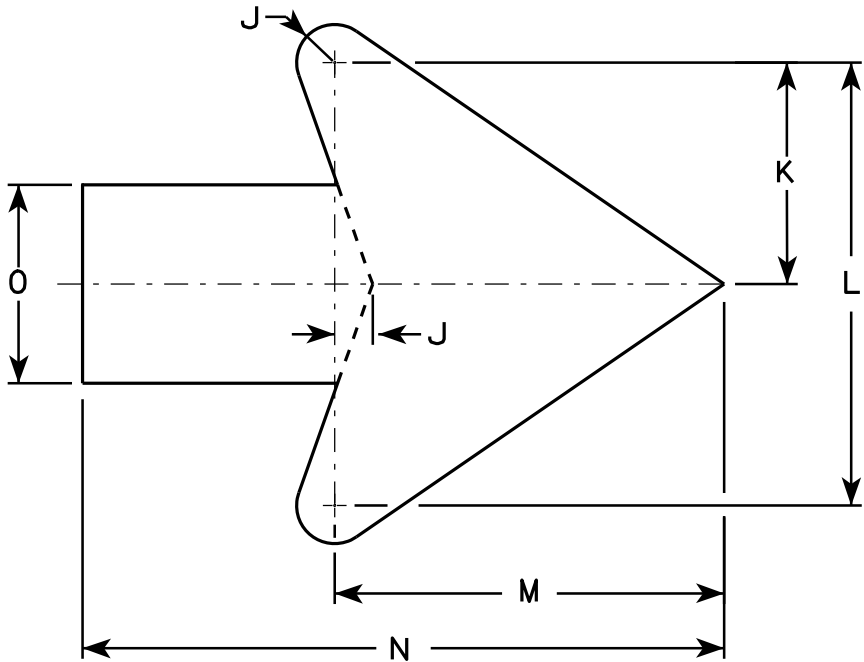

Arrow Detail


SIZE	A	B	C	D	E	F	G	H	I	J	K	L	M	N	O	P	Q	R	S	T	U	V	W	X	Y	Z	Area sq. ft.
1																											
2S	24		1 1/8	1/2	3/8		8	4	9 1/2	3/8	3 3/8	7 1/4	6 3/8	10 3/8	3 1/4												4.0
2M	24		1 1/8	1/2	3/8		8	4	9 1/2	3/8	3 3/8	7 1/4	6 3/8	10 3/8	3 1/4												4.0
3	30		1 3/8	1/2	5/8		10	5	11 7/8	3/4	4 1/2	9	7 7/8	13	4												6.25
4	36		1 3/8	1/2	5/8		12	6	14 1/4	1	5 1/2	10 7/8	9 5/8	15 3/4	4 3/4												9.0
5	48		2 1/4	3/4	1		16	8	19	1 1/4	7 1/4	14 1/2	12 3/4	21	6 1/4												16.0

STANDARD SIGN
W12-1D

WISCONSIN DEPT OF TRANSPORTATION

APPROVED
Matthew R. Rauch
for State Traffic Engineer

DATE 3/13/13 PLATE NO. W12-1D.15

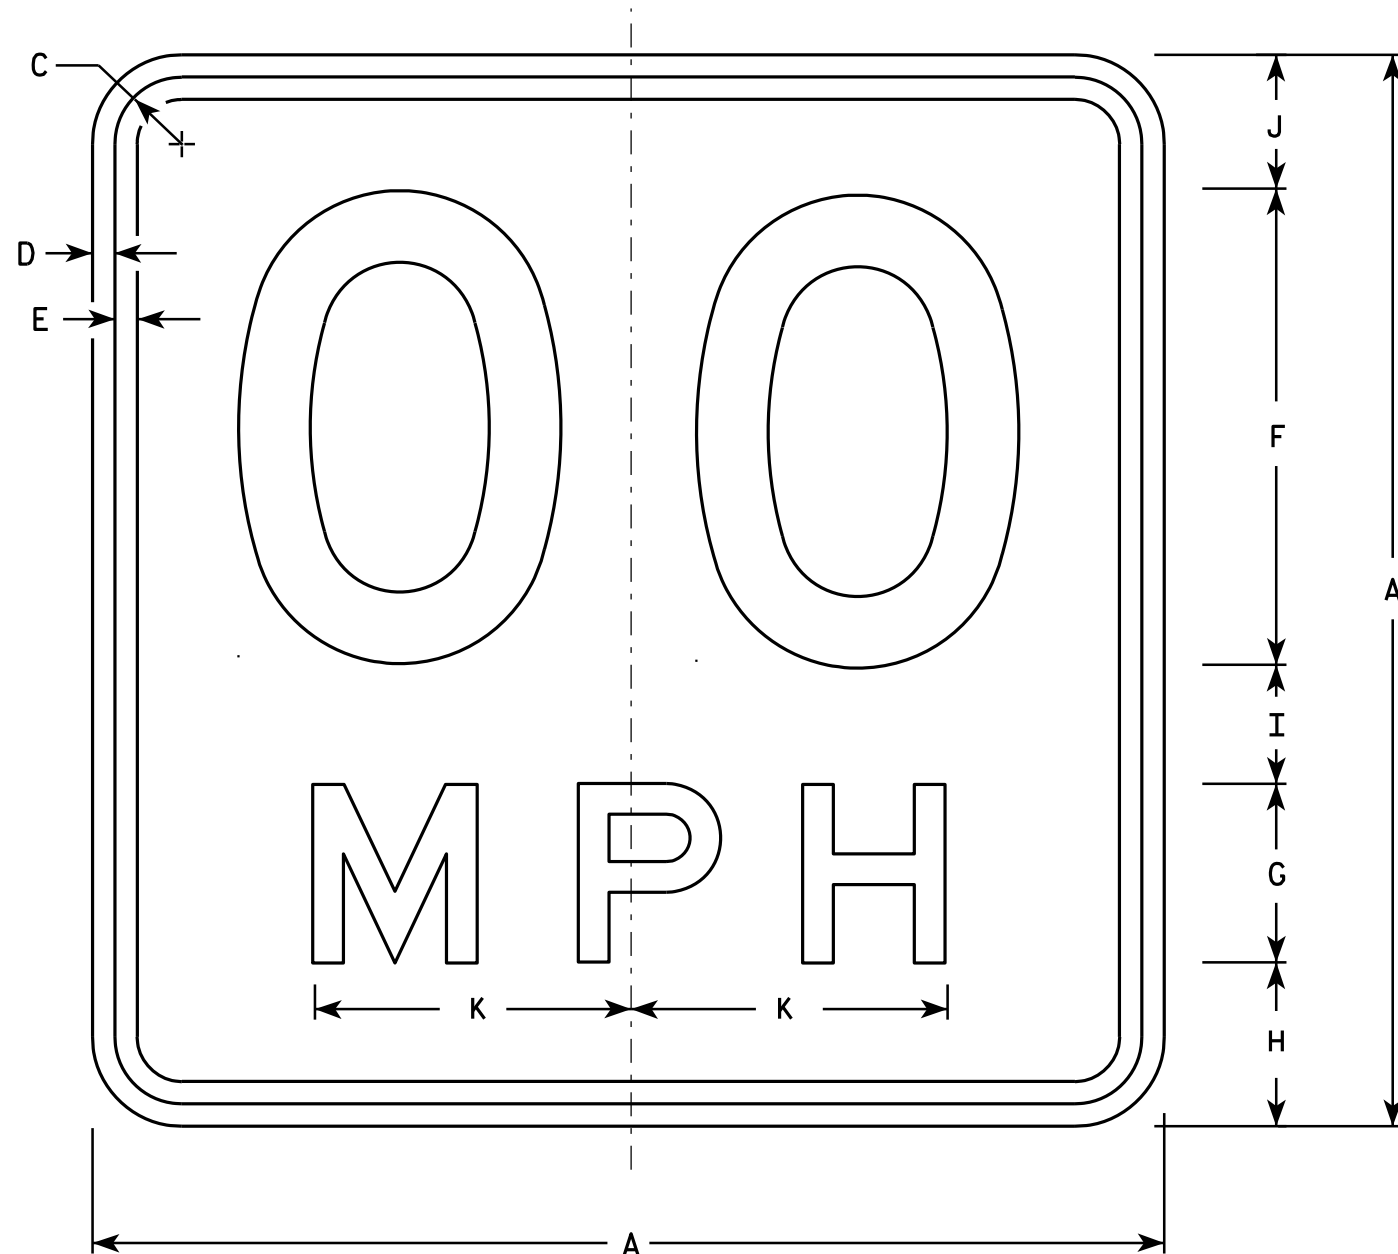

NOTES

1. Sign is Type II - Type F Reflective - reference WIS DOT Standard Specification for HIGHWAY and STRUCTURE CONSTRUCTION latest edition.
2. Color:
Background - Yellow
Message - Black
3. Message Series - See Note 6
4. Corners may be square or rounded when base material is plywood but borders shall be rounded as shown. When base material is metal, the corners and borders shall be rounded.
5. Substitute appropriate numerals and optically space about centerline to achieve proper balance.
6. Line 1 is Series D
Line 2 is Series E

W13-1

- * For 30" x 30" Warning Signs, use 18" x 18" W13-1 signs.
For 36" x 36" Warning Signs, use 24" x 24" W13-1 signs.

SIZE	A	B	C	D	E	F	G	H	I	J	K	L	M	N	O	P	Q	R	S	T	U	V	W	X	Y	Z	Area sq. ft.
1	18		1 1/8	3/8	3/8	8	3	2 3/4	2	2 1/4	5 3/8																2.25
* 2S	18		1 1/8	3/8	3/8	8	3	2 3/4	2	2 1/4	5 3/8																2.25
* 2M	18		1 1/8	3/8	3/8	8	3	2 3/4	2	2 1/4	5 3/8																2.25
3	24		1 1/8	3/8	1/2	10	4	4	2 3/4	3 1/4	6 5/8																4.00
4	36		1 5/8	5/8	3/4	16	6	5 1/2	4	4 1/2	10 5/8																9.00
5	36		1 5/8	5/8	3/4	16	6	5 1/2	4	4 1/2	10 5/8																9.00

STANDARD SIGN

W13-1

WISCONSIN DEPT OF TRANSPORTATION

APPROVED *Matthew R. Rauch*
For State Traffic Engineer

DATE 5/31/12 PLATE NO. W13-1.16


PROJECT NO:

HWY:

COUNTY:

SHEET NO:

E

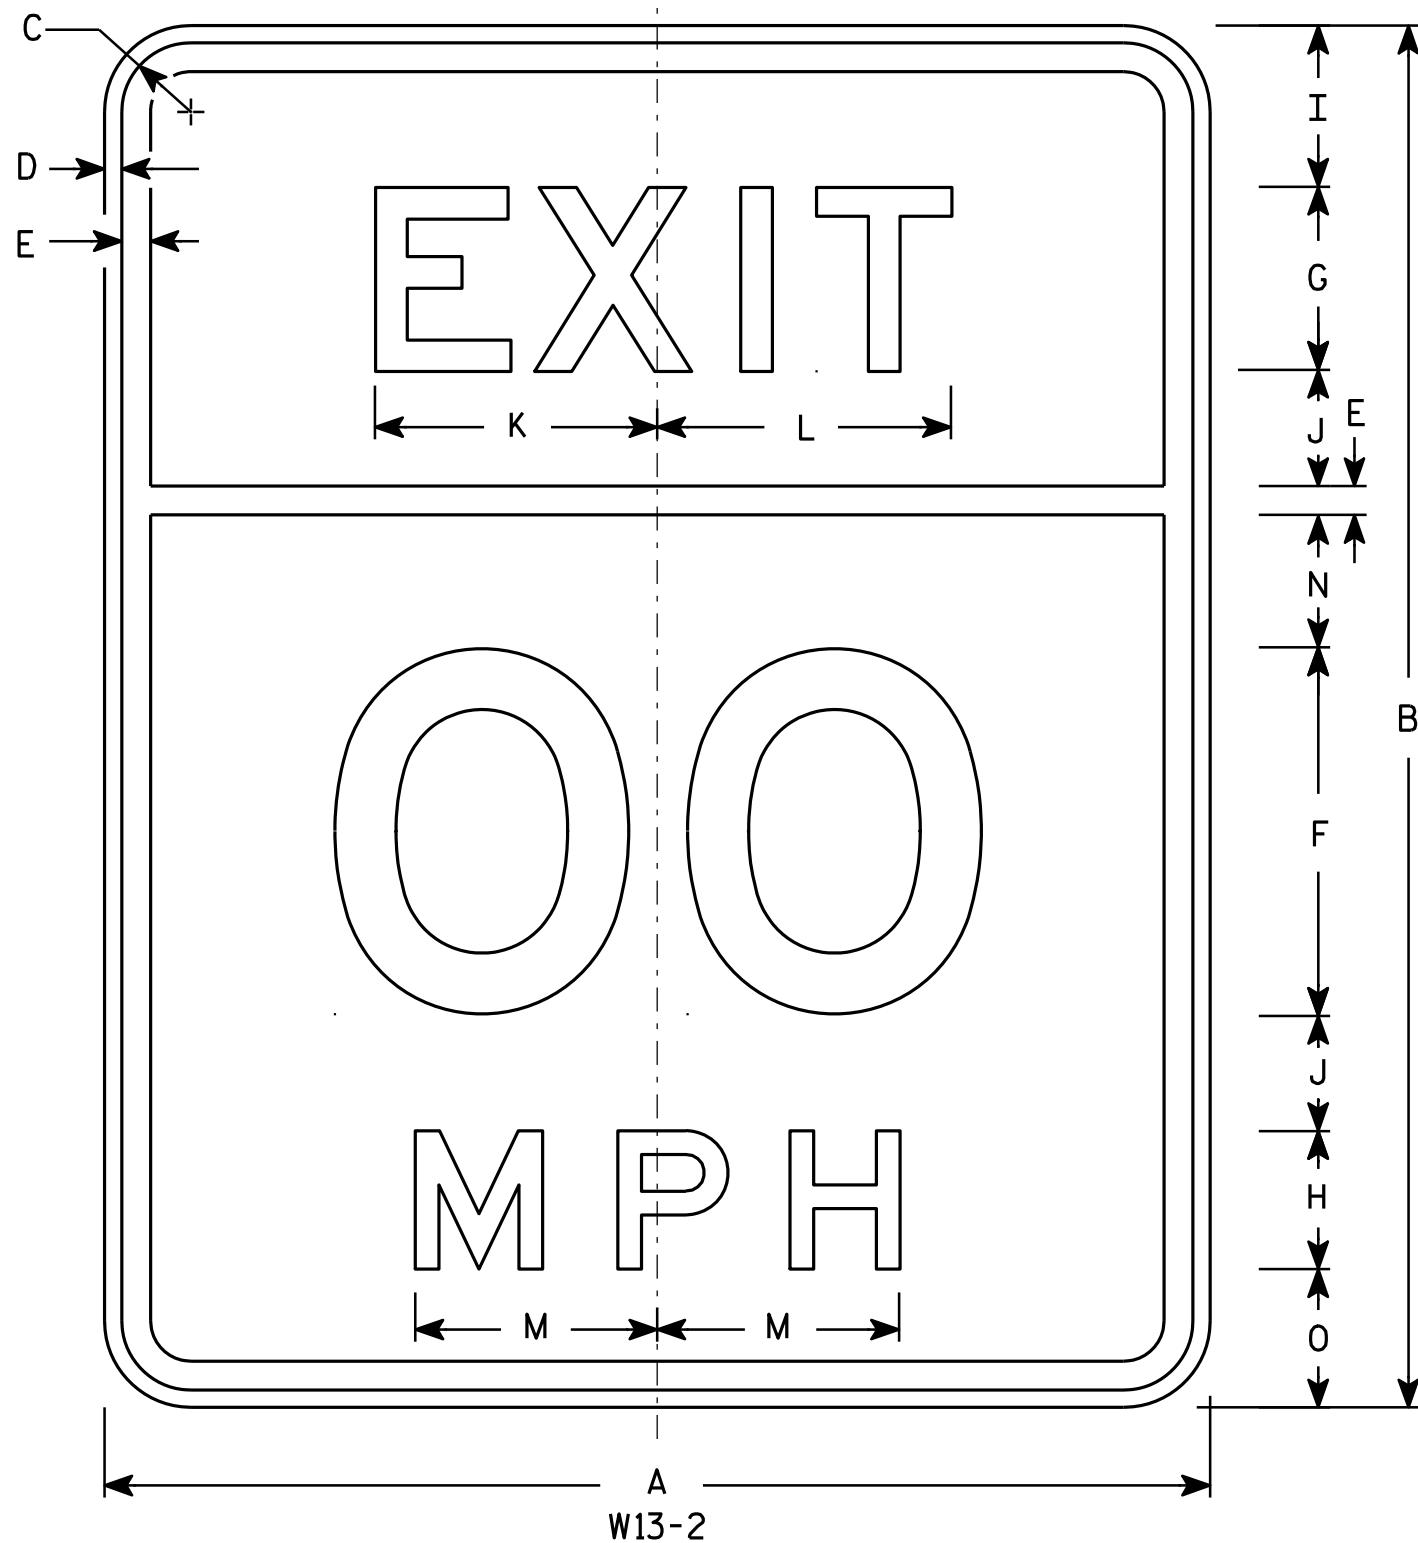

NOTES

1. Sign is Type II - Type F Reflective - reference WIS DOT Standard Specification for HIGHWAY and STRUCTURE CONSTRUCTION latest edition.
2. Color:
Background - Yellow
Message - Black
3. Message Series - E
4. Corners may be square or rounded when base material is plywood but borders shall be rounded as shown. When base material is metal, the corners and borders shall be rounded.
5. Substitute appropriate numerals and optically space about centerline to achieve proper balance.

SIZE	A	B	C	D	E	F	G	H	I	J	K	L	M	N	O	P	Q	R	S	T	U	V	W	X	Y	Z	Areq. sq. ft.
1																											
2S	24	30	1 1/2	3/8	5/8	8	4	3	3 1/2	2 1/2	6 1/8	6 3/8	5 1/4	2 7/8	3												5.0
2M	24	30	1 1/2	3/8	5/8	8	4	3	3 1/2	2 1/2	6 1/8	6 3/8	5 1/4	2 7/8	3												5.0
3	36	48	2 1/4	5/8	7/8	12	6	4	6	4	9 1/4	9 1/2	7 1/8	5 1/8	6												12.0
4	36	48	2 1/4	5/8	7/8	12	6	4	6	4	9 1/4	9 1/2	7 1/8	5 1/8	6												12.0
5	48	60	2 1/4	3/4	1	16	8	6	7	5	12 1/4	12 3/4	10 5/8	5 3/4	6												20.0

STANDARD SIGN
W13-2

WISCONSIN DEPT OF TRANSPORTATION

APPROVED

Matthew R. Rauch
for State Traffic Engineer

DATE 5/31/12

PLATE NO. W13-2.9







PROJECT NO:

HWY:

COUNTY:

SHEET NO:

E

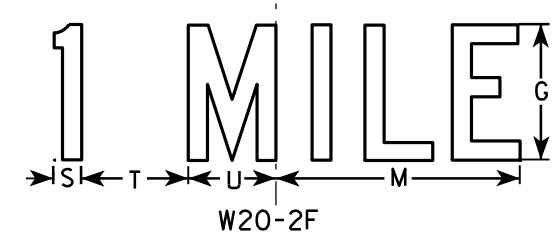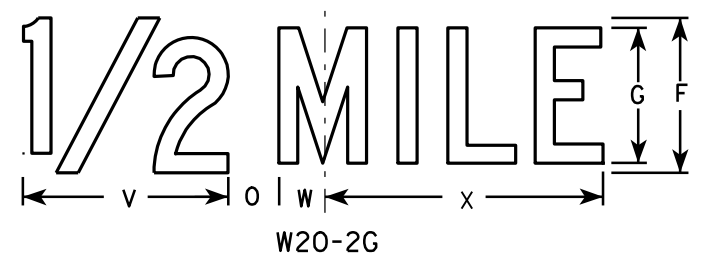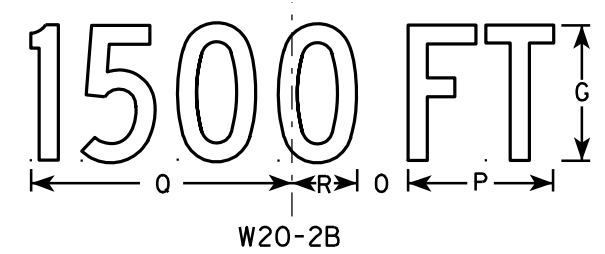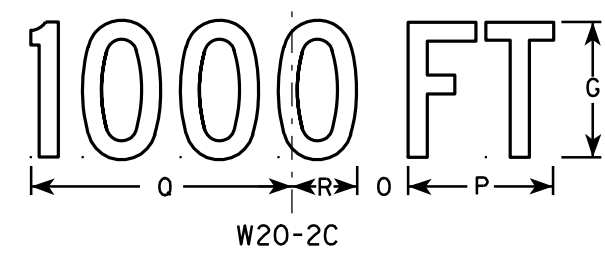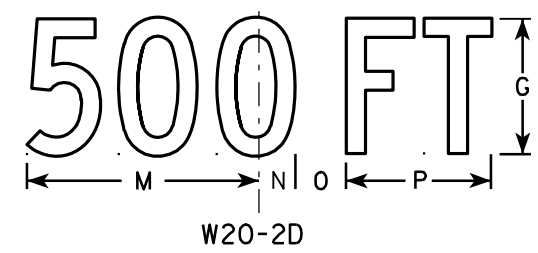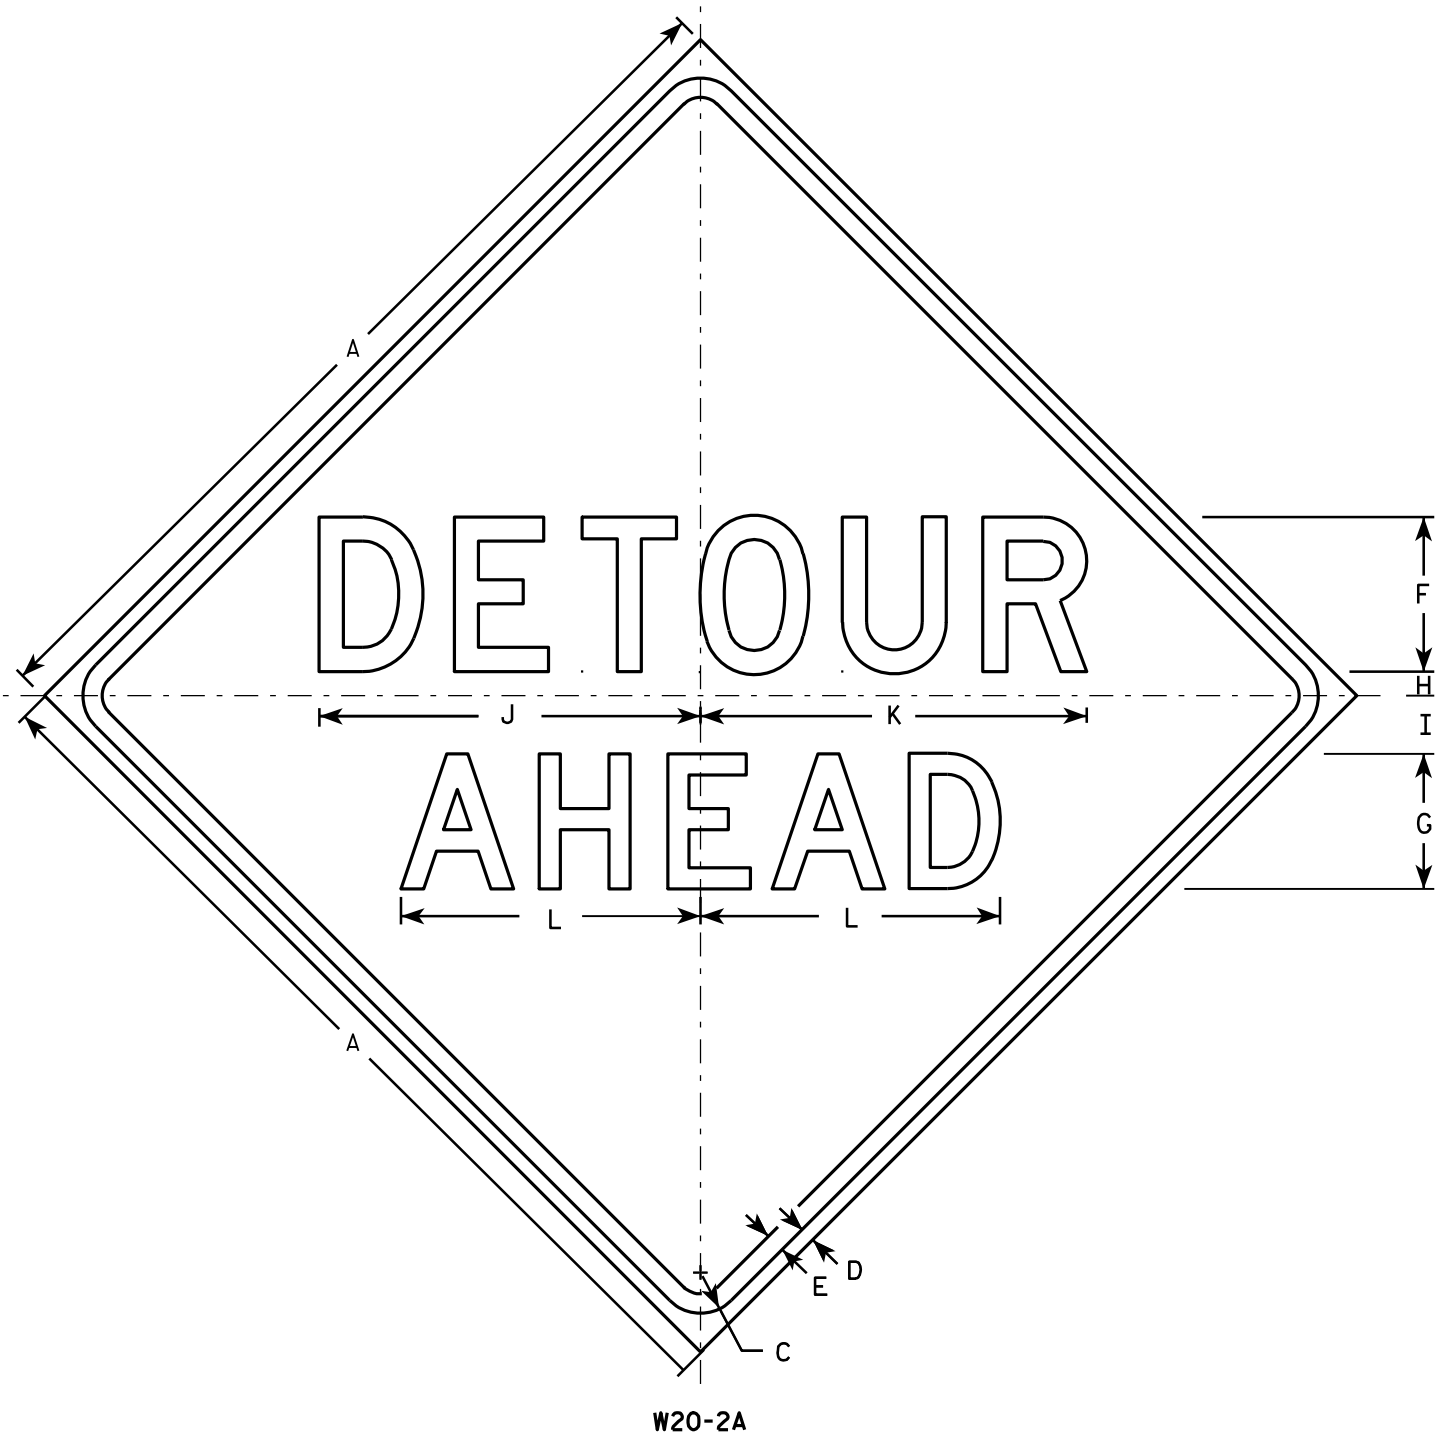

NOTES

1. Sign is Type II - Type F Reflective - reference WIS DOT Standard Specification for HIGHWAY and STRUCTURE CONSTRUCTION latest edition.
2. Color:
Background - Orange
Message - Black
3. Message Series - See note 5
4. Corners may be square or rounded when base material is plywood but borders shall be rounded as shown. When base material is metal, the corners and borders shall be rounded.
5. Line 1 is Series D.
Line 2 is Series D for AHEAD and Series C for all other distances.

SIZE	A	B	C	D	E	F	G	H	I	J	K	L	M	N	O	P	Q	R	S	T	U	V	W	X	Y	Z	Area sq. ft.
1	36		1 5/8	5/8	3/4	6	5	1	2 1/4	14 3/4	15	11 5/8	9	1 3/8	1 7/8	5 5/8	10 1/8	2 1/2	1 1/8	4 1/2	3 1/2	8	1 3/4	10 3/4			9.0
2S	48		2 1/4	3/4	1	8	7	1 1/4	3	19 3/4	20	15 1/2	12	1 7/8	2 5/8	7 1/2	13 1/2	3 3/8	1 1/2	6	4 5/8	10 5/8	2 3/8	14 3/8			16.0
2M	48		2 1/4	3/4	1	8	7	1 1/4	3	19 3/4	20	15 1/2	12	1 7/8	2 5/8	7 1/2	13 1/2	3 3/8	1 1/2	6	4 5/8	10 5/8	2 3/8	14 3/8			16.0
3	48		2 1/4	3/4	1	8	7	1 1/4	3	19 3/4	20	15 1/2	12	1 7/8	2 5/8	7 1/2	13 1/2	3 3/8	1 1/2	6	4 5/8	10 5/8	2 3/8	14 3/8			16.0
4	48		2 1/4	3/4	1	8	7	1 1/4	3	19 3/4	20	15 1/2	12	1 7/8	2 5/8	7 1/2	13 1/2	3 3/8	1 1/2	6	4 5/8	10 5/8	2 3/8	14 3/8			16.0
5	48		2 1/4	3/4	1	8	7	1 1/4	3	19 3/4	20	15 1/2	12	1 7/8	2 5/8	7 1/2	13 1/2	3 3/8	1 1/2	6	4 5/8	10 5/8	2 3/8	14 3/8			16.0

STANDARD SIGN
W20-2A,B,C,D,F & G

WISCONSIN DEPT OF TRANSPORTATION

APPROVED *Matthew R. Rauch*
for State Traffic Engineer

DATE 3/18/11 PLATE NO. W20-2.6


PROJECT NO:

HWY:

COUNTY:

SHEET NO:

E

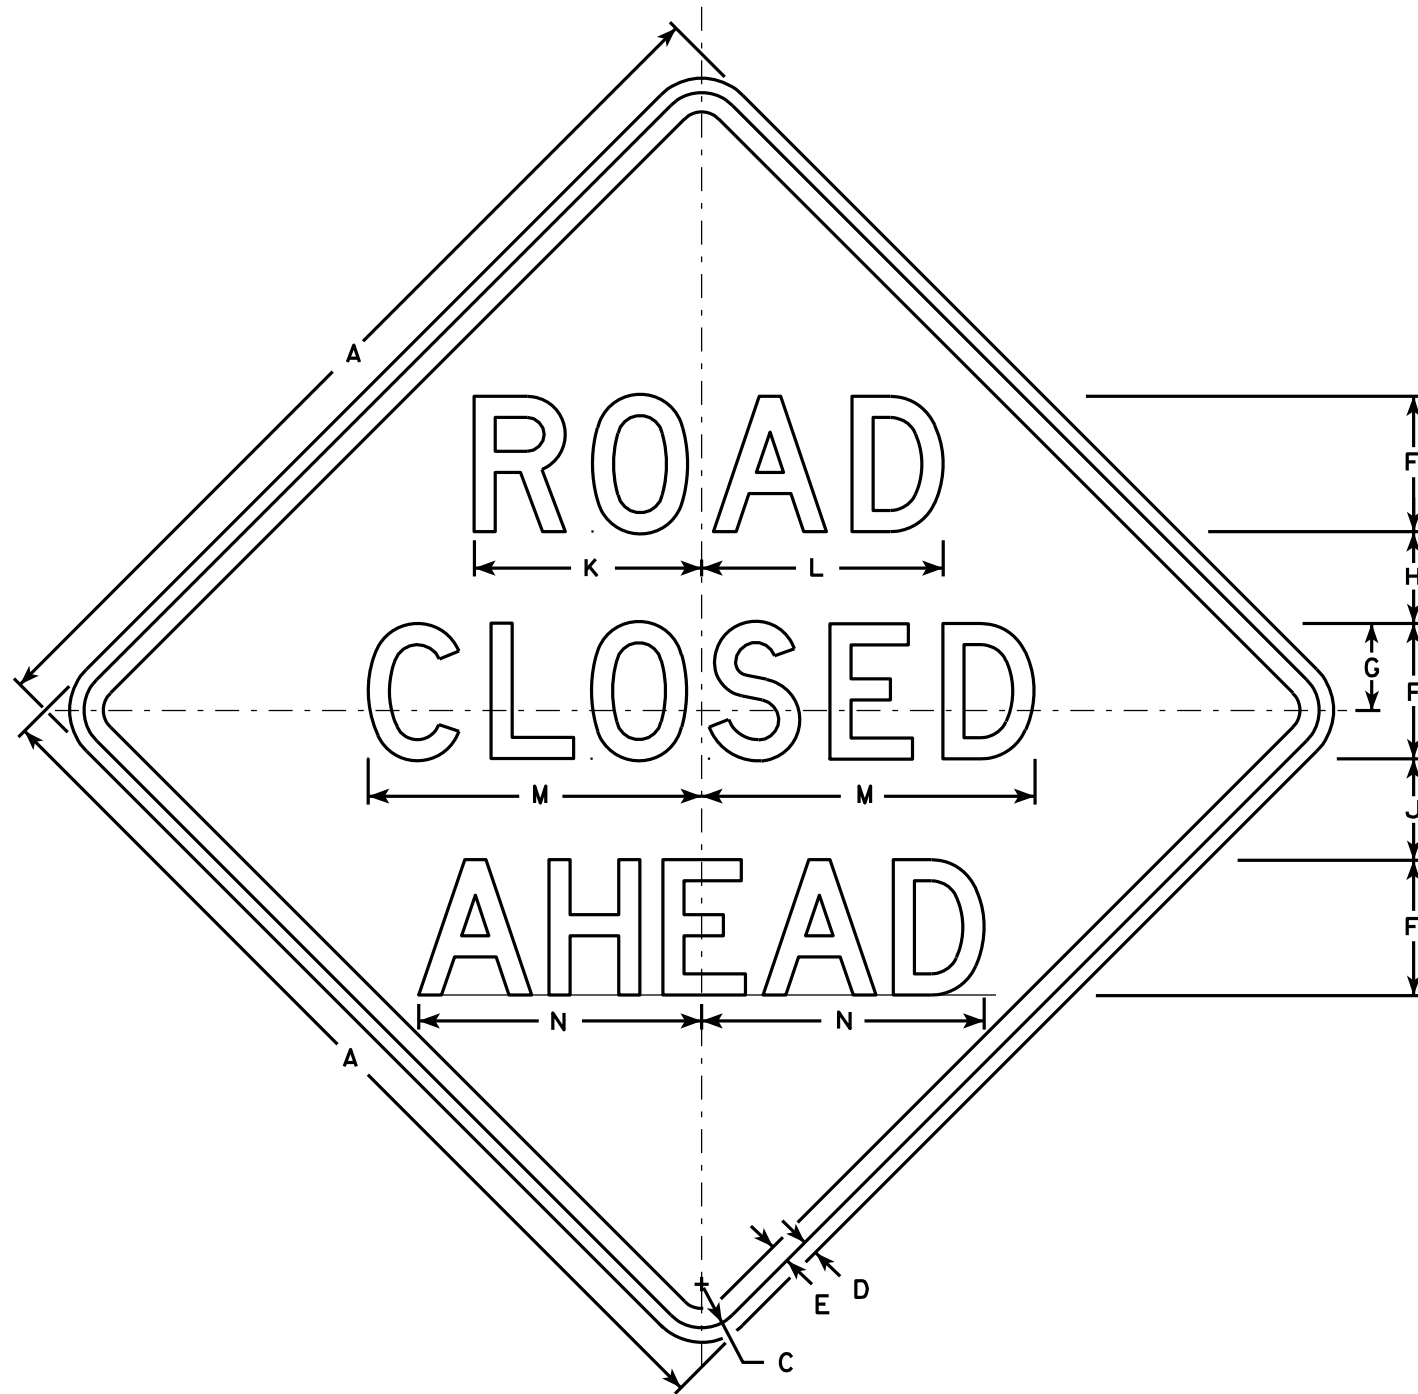

W20-3A

500 FT

W20-3D

1000 FT

W20-3C

1500 FT

W20-3B

1/2 MILE

W20-3G

1 MILE

W20-3F

NOTES

1. Sign is Type II - Type F Reflective - reference WIS DOT Standard Specification for HIGHWAY and STRUCTURE CONSTRUCTION latest edition.
2. Color:
Background - Orange
Message - Black
3. Message Series - see note 5
4. Corners may be square or rounded when base material is plywood but borders shall be rounded as shown. When base material is metal, the corners and borders shall be rounded.
5. Lines 1 and 2 are Series D.
Line 3 is Series D for AHEAD and Series C for all other distances.

SIZE	A	B	C	D	E	F	G	H	I	J	K	L	M	N	O	P	Q	R	S	T	U	V	W	X	Y	Z	Area sq. ft.
1	36		1 5/8	5/8	3/4	5	3 3/8	3 1/2	1 1/8	4	8 3/8	8 7/8	12 1/2	11	9	6	10 1/8	2 1/2	1 7/8	5 5/8	8	1 3/8	4 1/2	3 1/2	10 3/4	1 3/4	9.0
2S	48		2 1/4	3/4	1	7	4 1/2	4 3/4	1 1/2	5 1/4	11 3/4	12 1/2	17 1/4	14 5/8	12	8	13 1/2	3 3/8	2 5/8	7 1/2	10 5/8	1 7/8	6	4 5/8	14 3/8	2 3/8	16.0
2M	48		2 1/4	3/4	1	7	4 1/2	4 3/4	1 1/2	5 1/4	11 3/4	12 1/2	17 1/4	14 5/8	12	8	13 1/2	3 3/8	2 5/8	7 1/2	10 5/8	1 7/8	6	4 5/8	14 3/8	2 3/8	16.0
3	48		2 1/4	3/4	1	7	4 1/2	4 3/4	1 1/2	5 1/4	11 3/4	12 1/2	17 1/4	14 5/8	12	8	13 1/2	3 3/8	2 5/8	7 1/2	10 5/8	1 7/8	6	4 5/8	14 3/8	2 3/8	16.0
4	48		2 1/4	3/4	1	7	4 1/2	4 3/4	1 1/2	5 1/4	11 3/4	12 1/2	17 1/4	14 5/8	12	8	13 1/2	3 3/8	2 5/8	7 1/2	10 5/8	1 7/8	6	4 5/8	14 3/8	2 3/8	16.0
5	48		2 1/4	3/4	1	7	4 1/2	4 3/4	1 1/2	5 1/4	11 3/4	12 1/2	17 1/4	14 5/8	12	8	13 1/2	3 3/8	2 5/8	7 1/2	10 5/8	1 7/8	6	4 5/8	14 3/8	2 3/8	16.0

STANDARD SIGN
W20-3A, B, C, D, F & G

WISCONSIN DEPT OF TRANSPORTATION

APPROVED *Matthew R. Rauch*
For State Traffic Engineer

DATE 3/18/11 PLATE NO. W20-3.7


PROJECT NO:


HWY:



COUNTY:

SHEET NO:

E

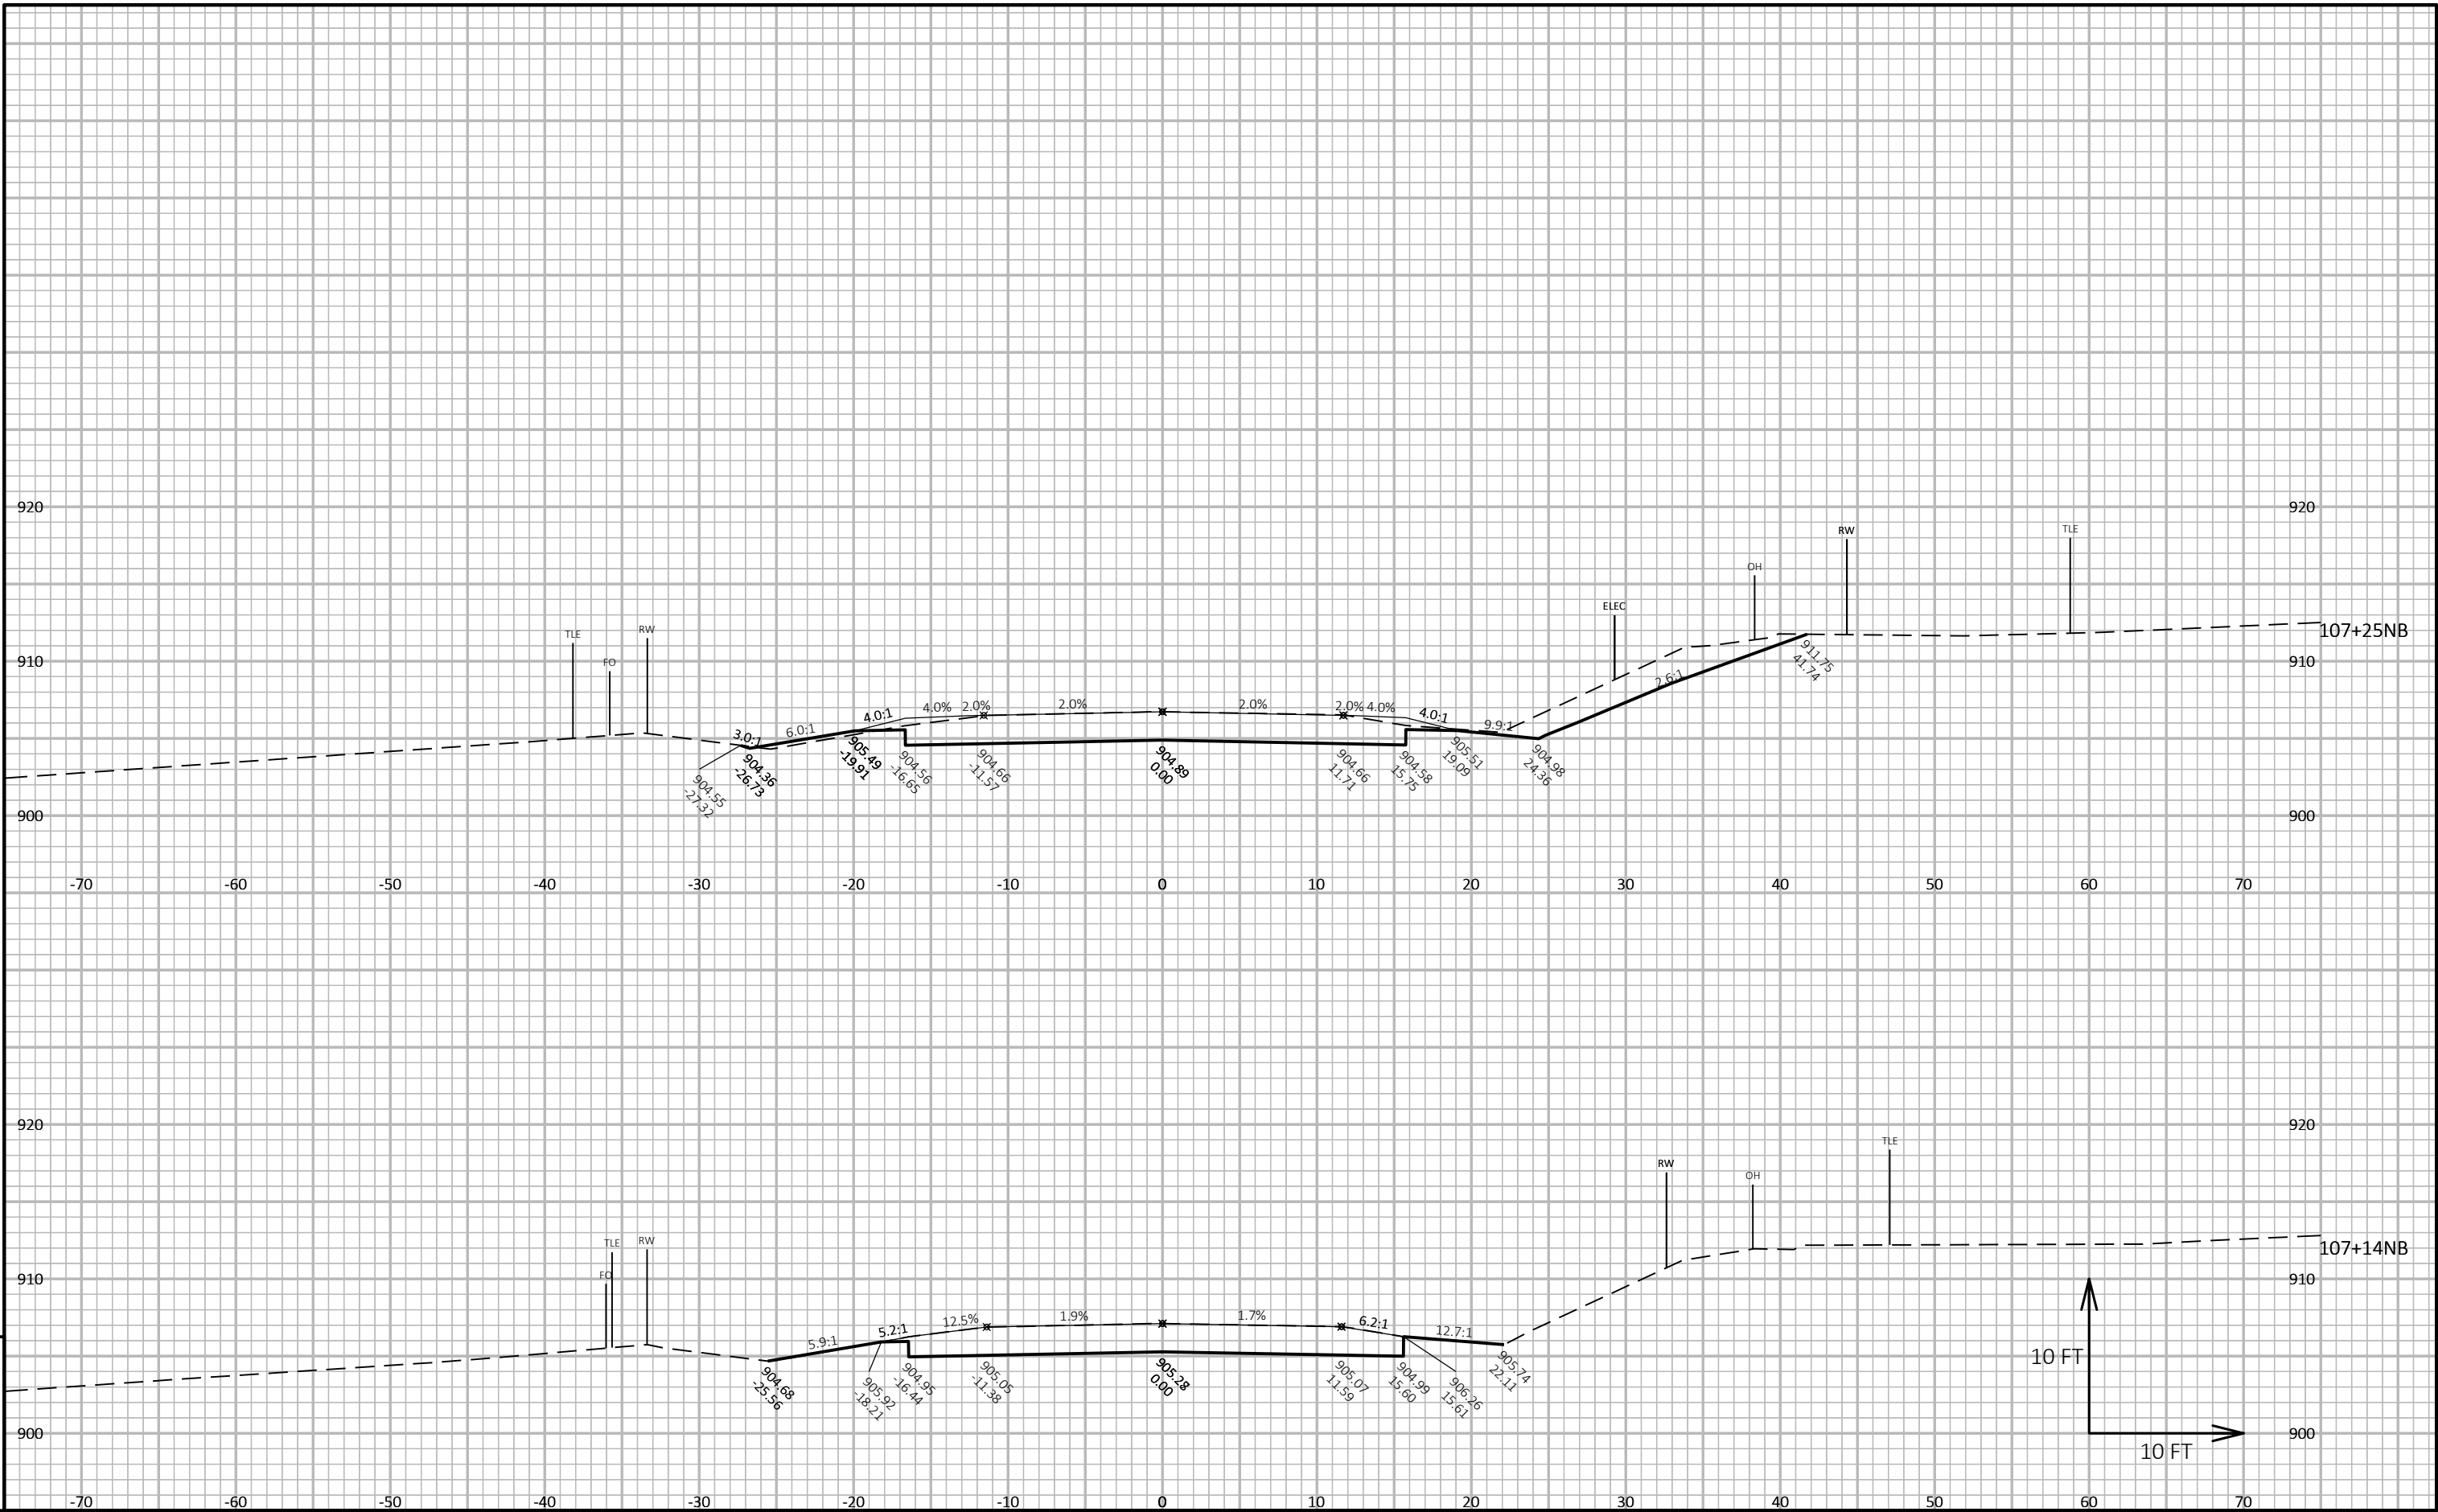

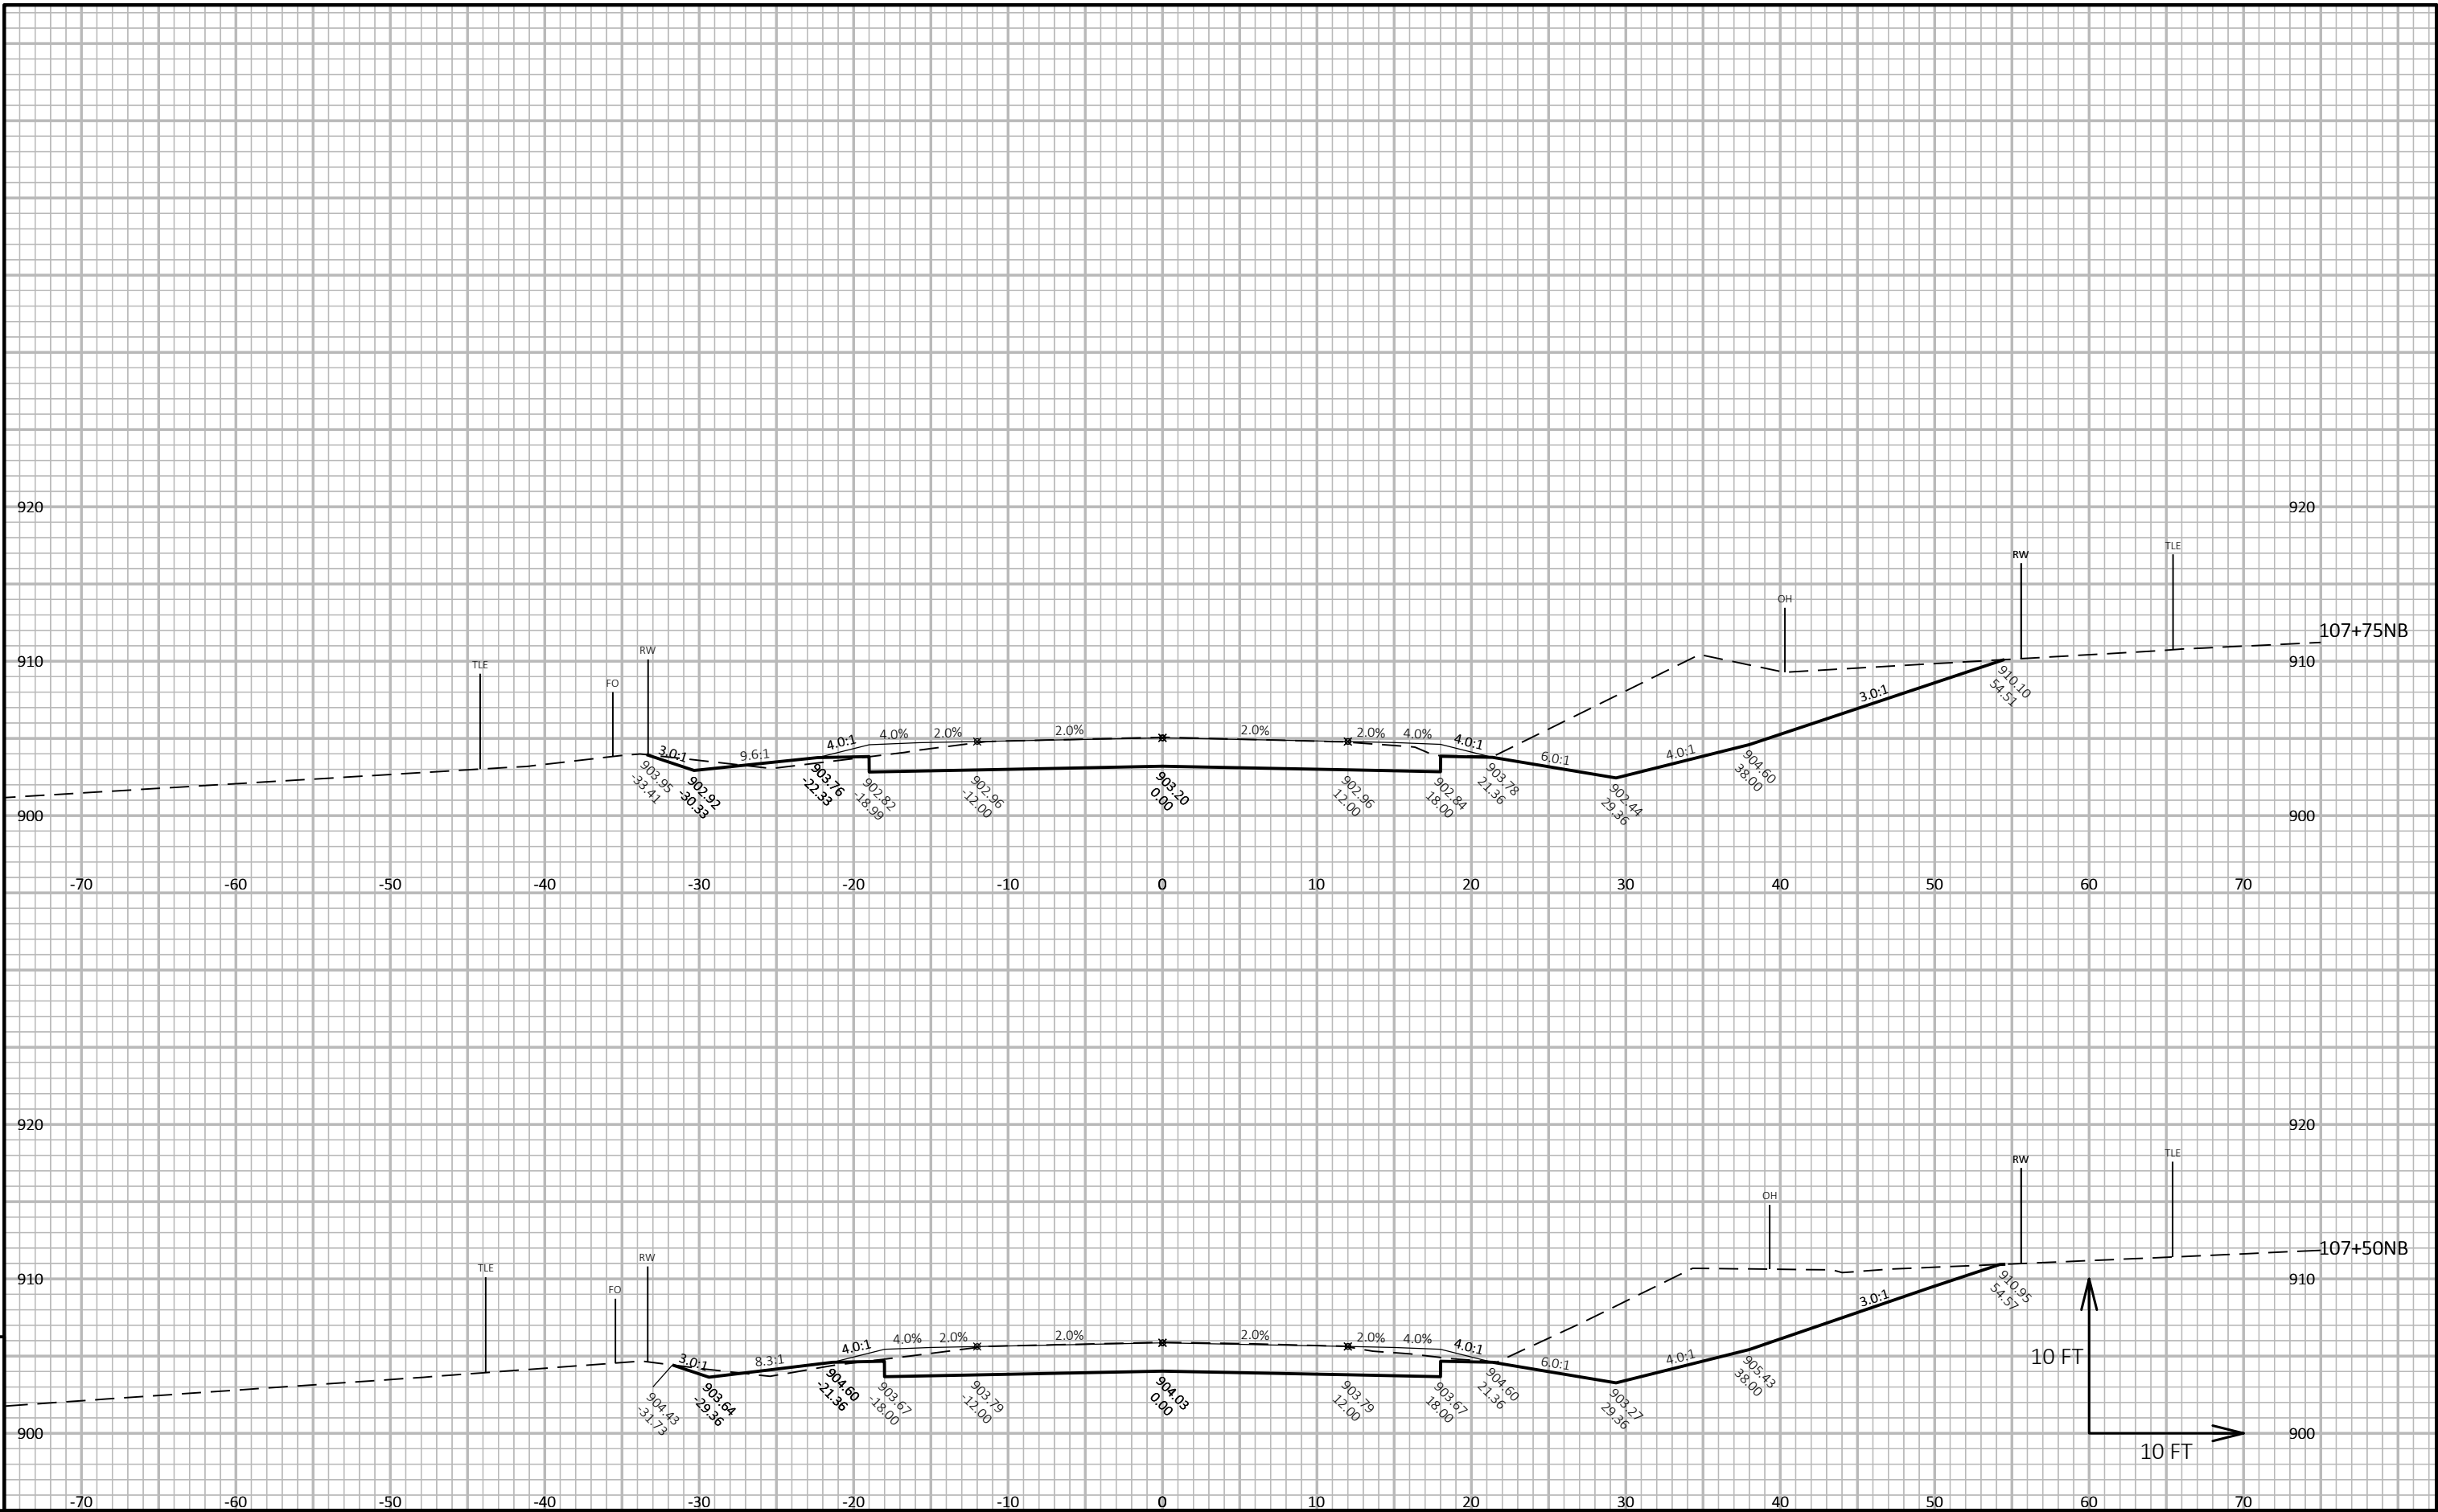

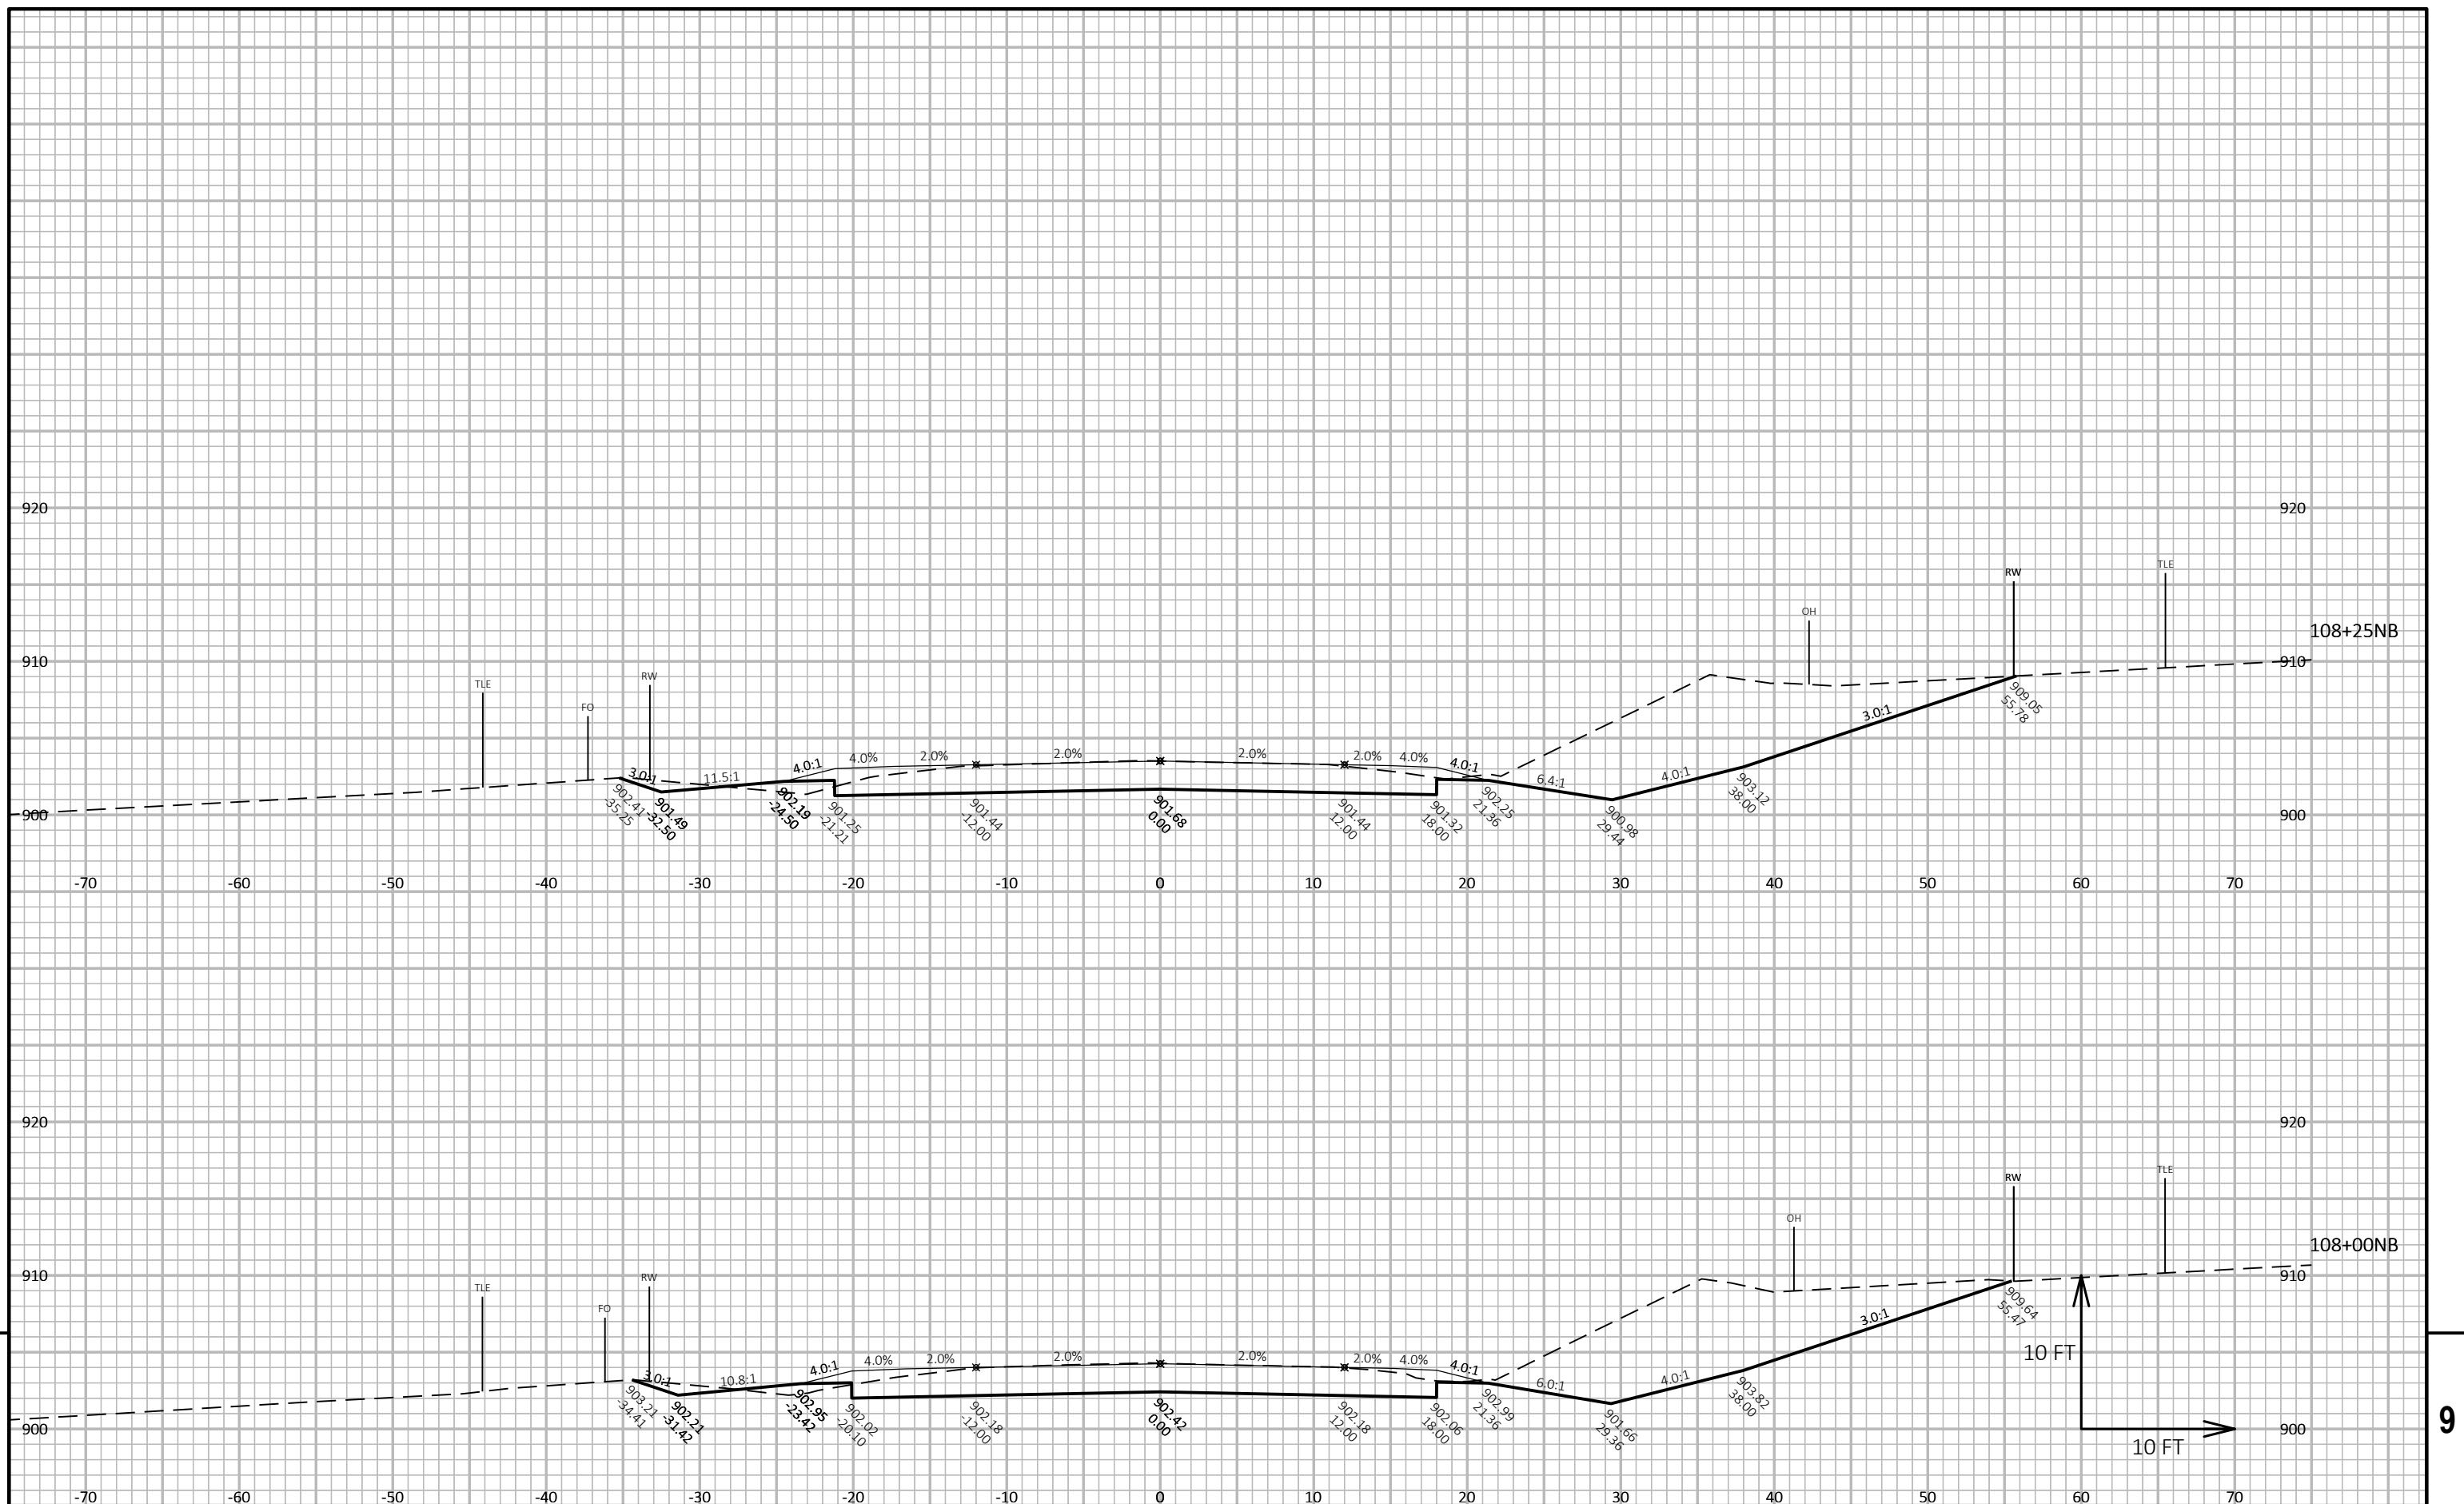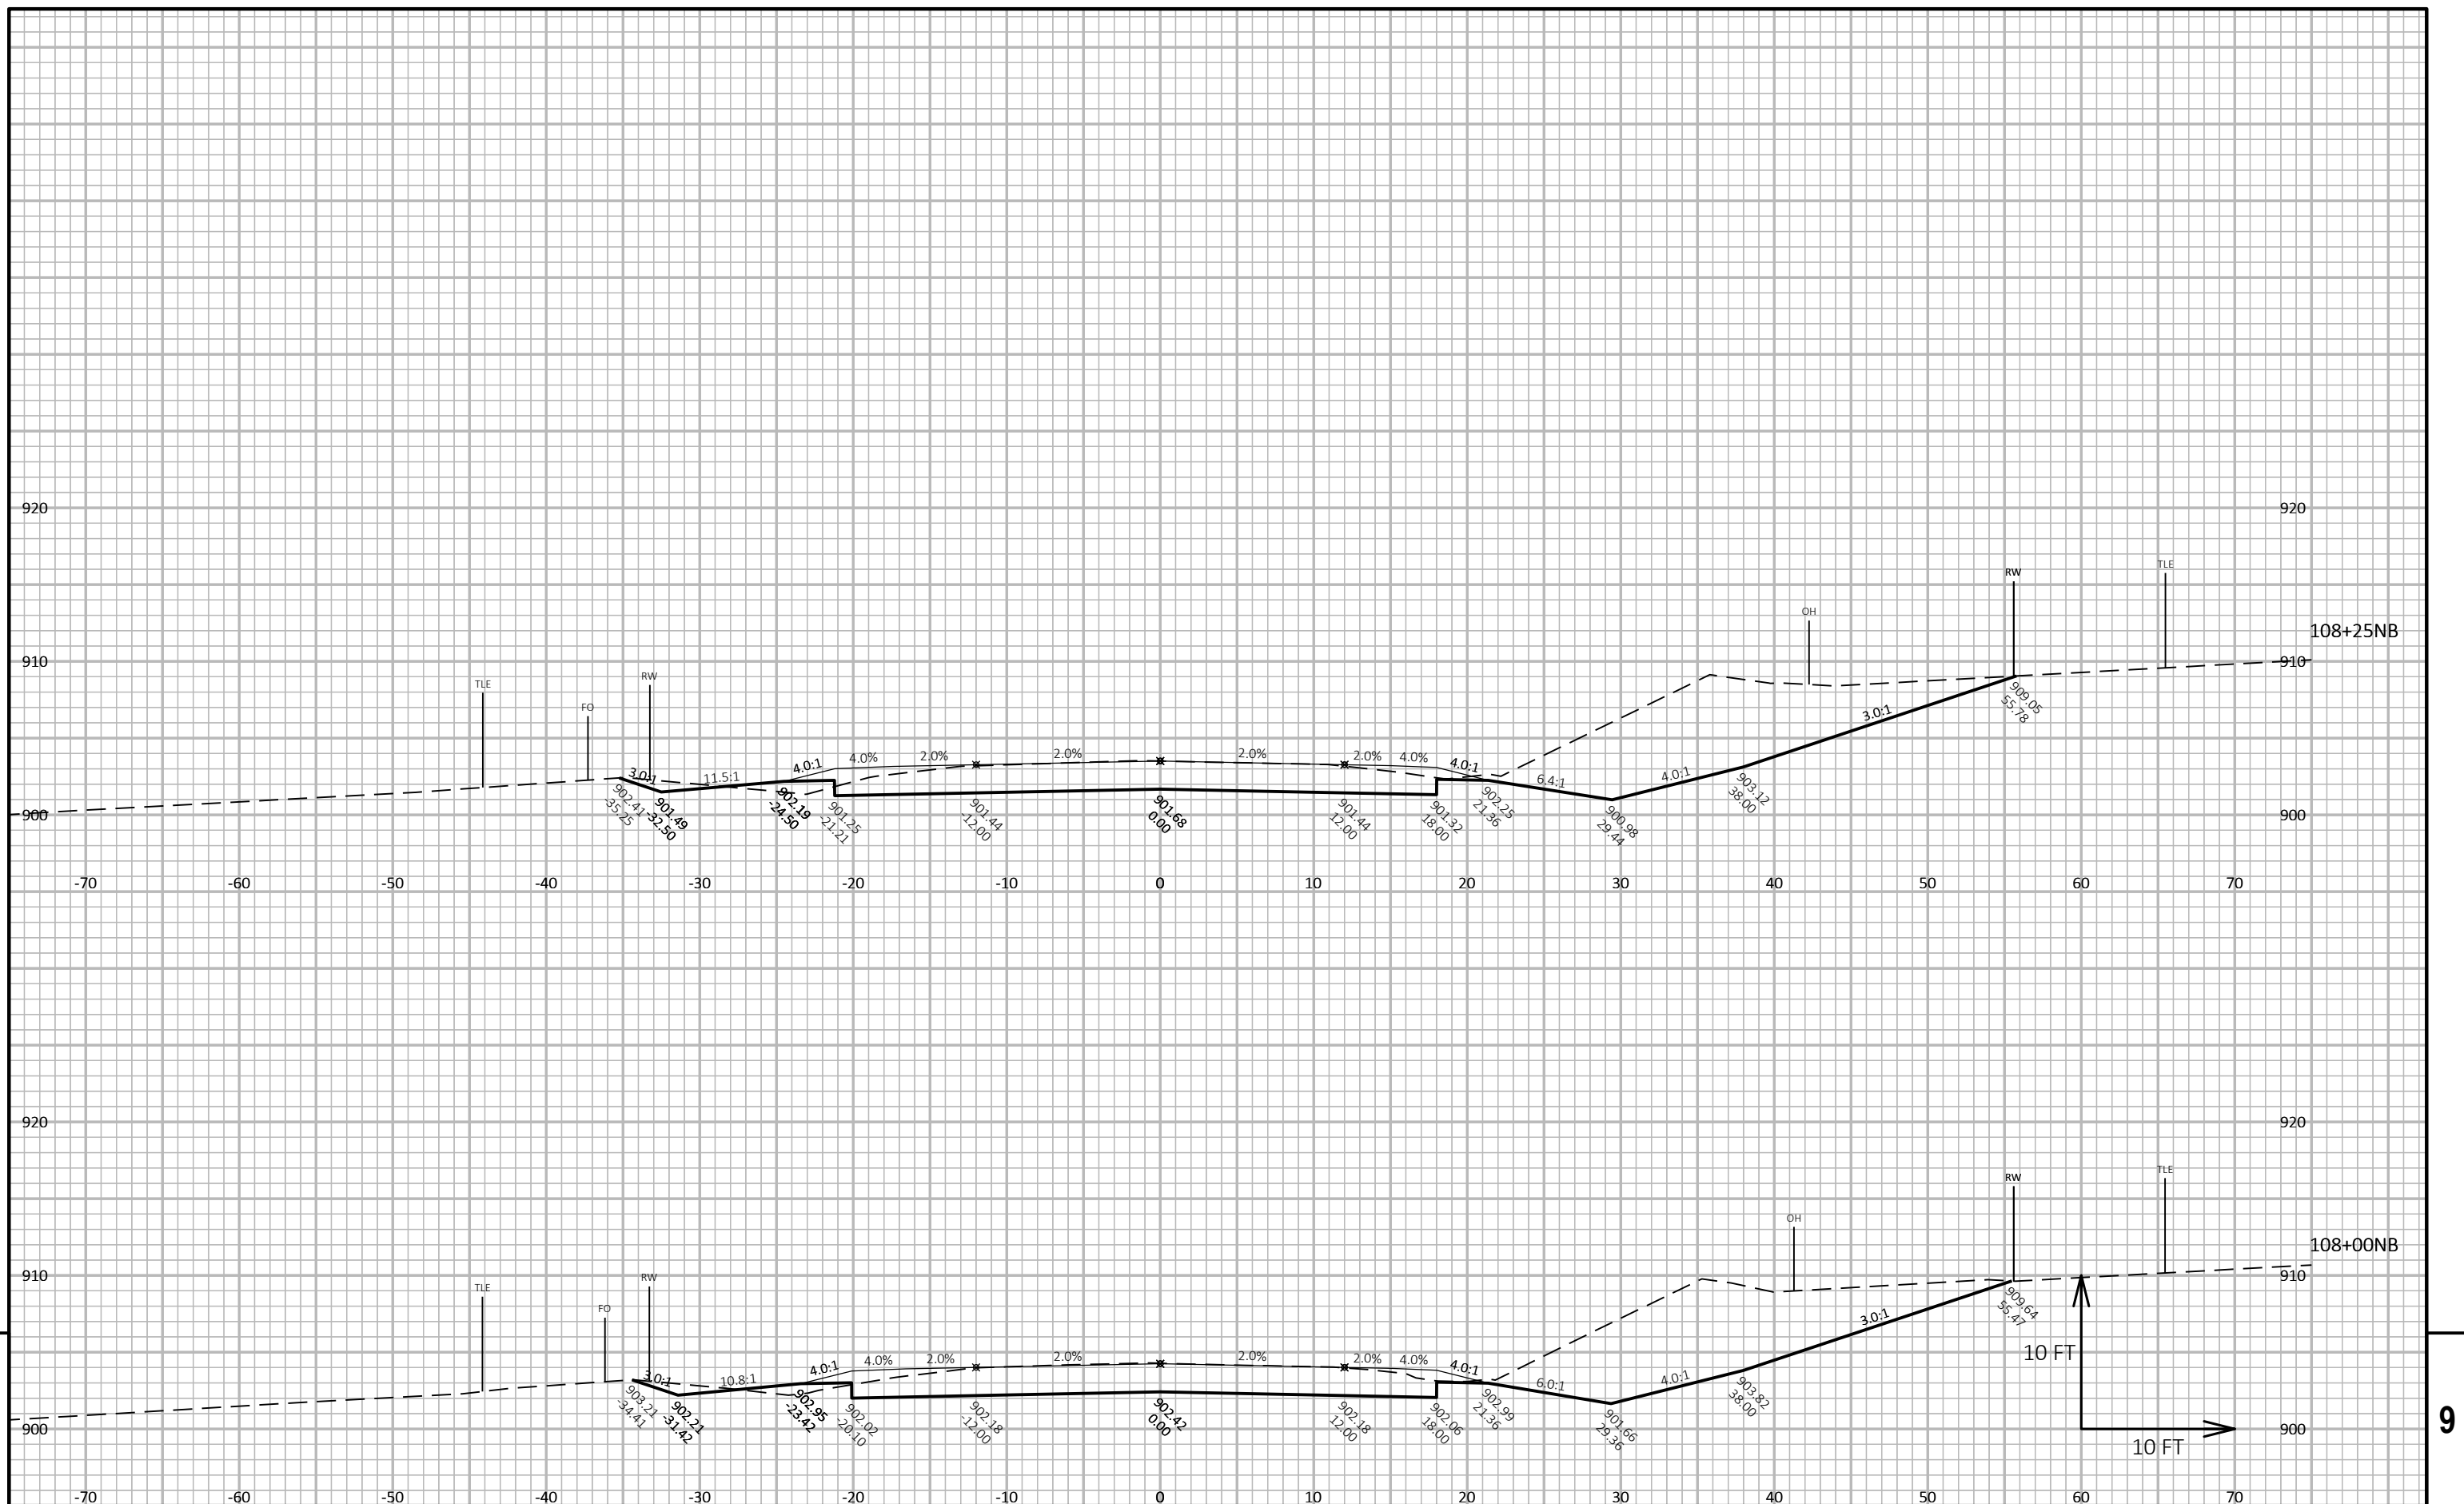

PROJECT NO: 3670-00-73	HWY: STH 89	COUNTY: DODGE	CROSS SECTIONS: STH 89 NB	SHEET 3	E
------------------------	-------------	---------------	---------------------------	---------	---

FILE NAME : N:\PDS\C3D\36700003\SHEETSPLAN\090201-XS_CROSS SECTIONS\090201_XS.DWG						PLOT DATE :	6/19/2019 12:17 PM	PLOT BY :	DEYMARCOS, TJULER JO	PLOT NAME :		PLOT SCALE :	1 IN:10 FT HORZ. / 1 IN:10 FT VERT.		
LAYOUT NAME - NB Section Sheet - (3)															WISDOT/CADD SHEET 49

[illegible][illegible][illegible][illegible][illegible]


FILE NAME : N:\PDS\C3D\36700003\SHEETSPLAN\090201-XS_CROSS SECTIONS\090201_XS.DWG	PLOT DATE :	6/19/2019 12:17 PM
LAYOUT NAME - NB Section Sheet - (3)	PLOT BY :	DEYMARCOS, TJULER JO
	PLOT NAME :	
	PLOT SCALE :	1 IN=10 FT HORZ. / 1 IN=10 FT VERT.
		WISDOT/CADSS SHEET 49

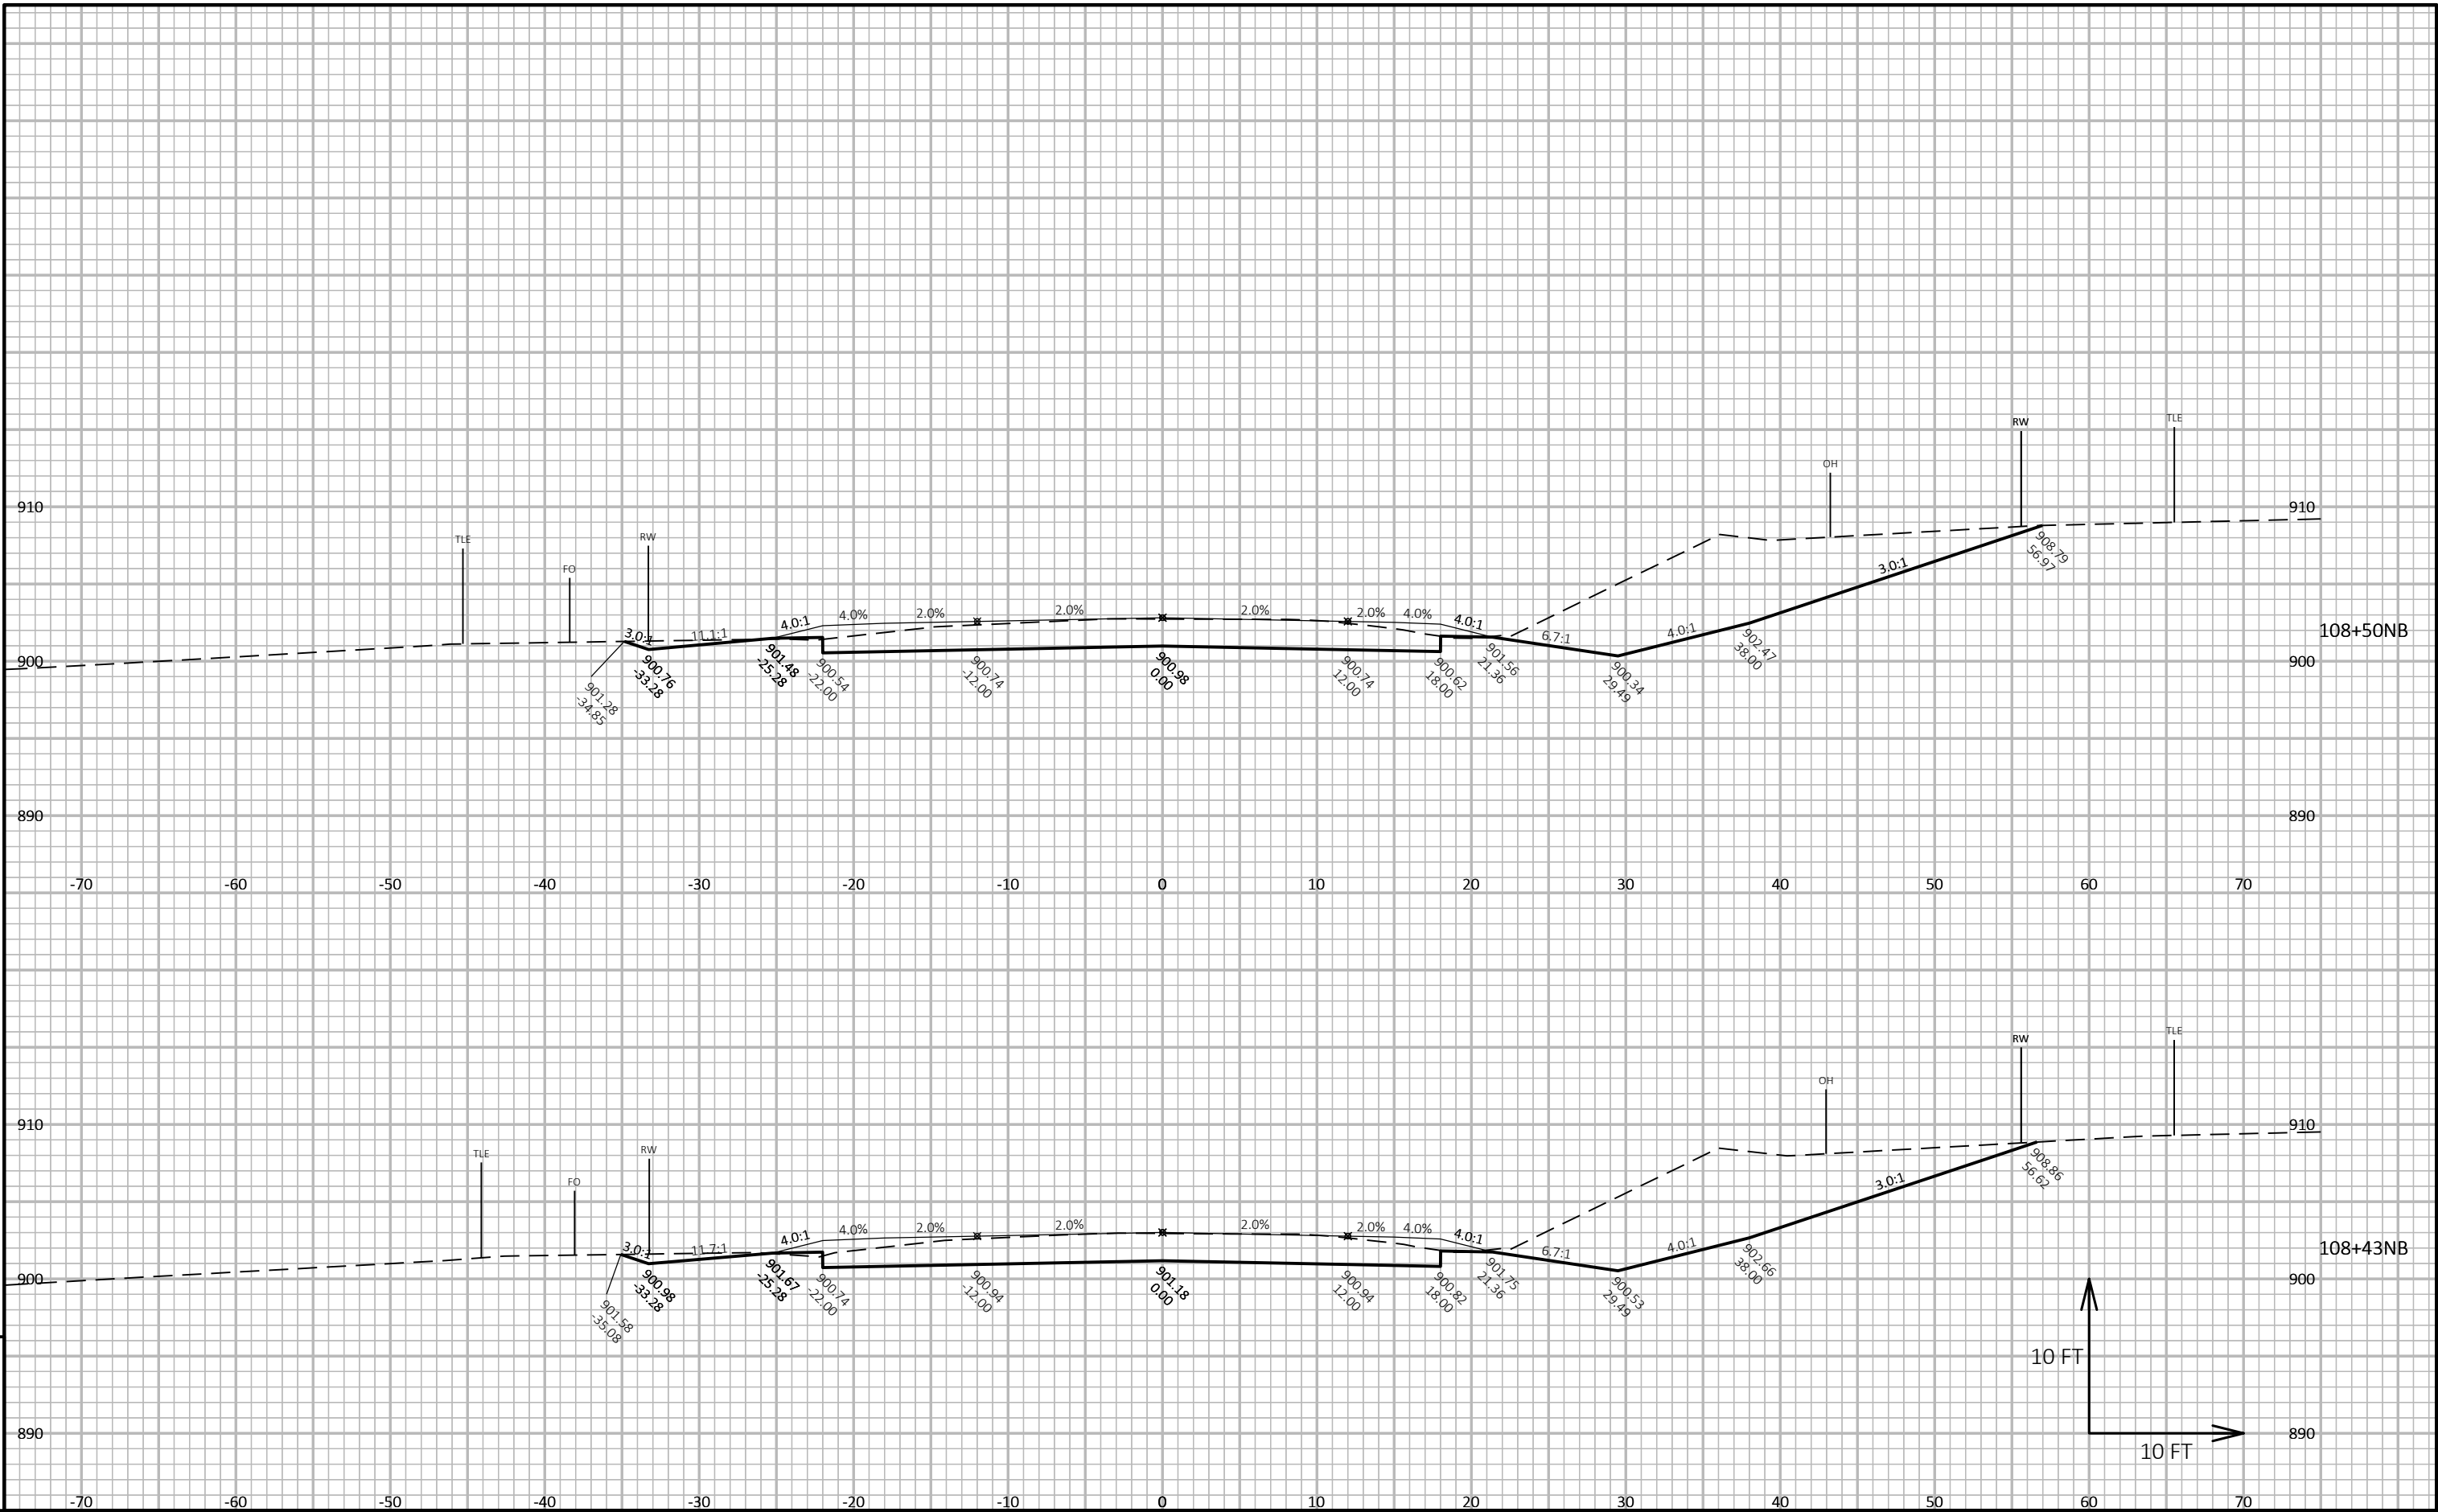

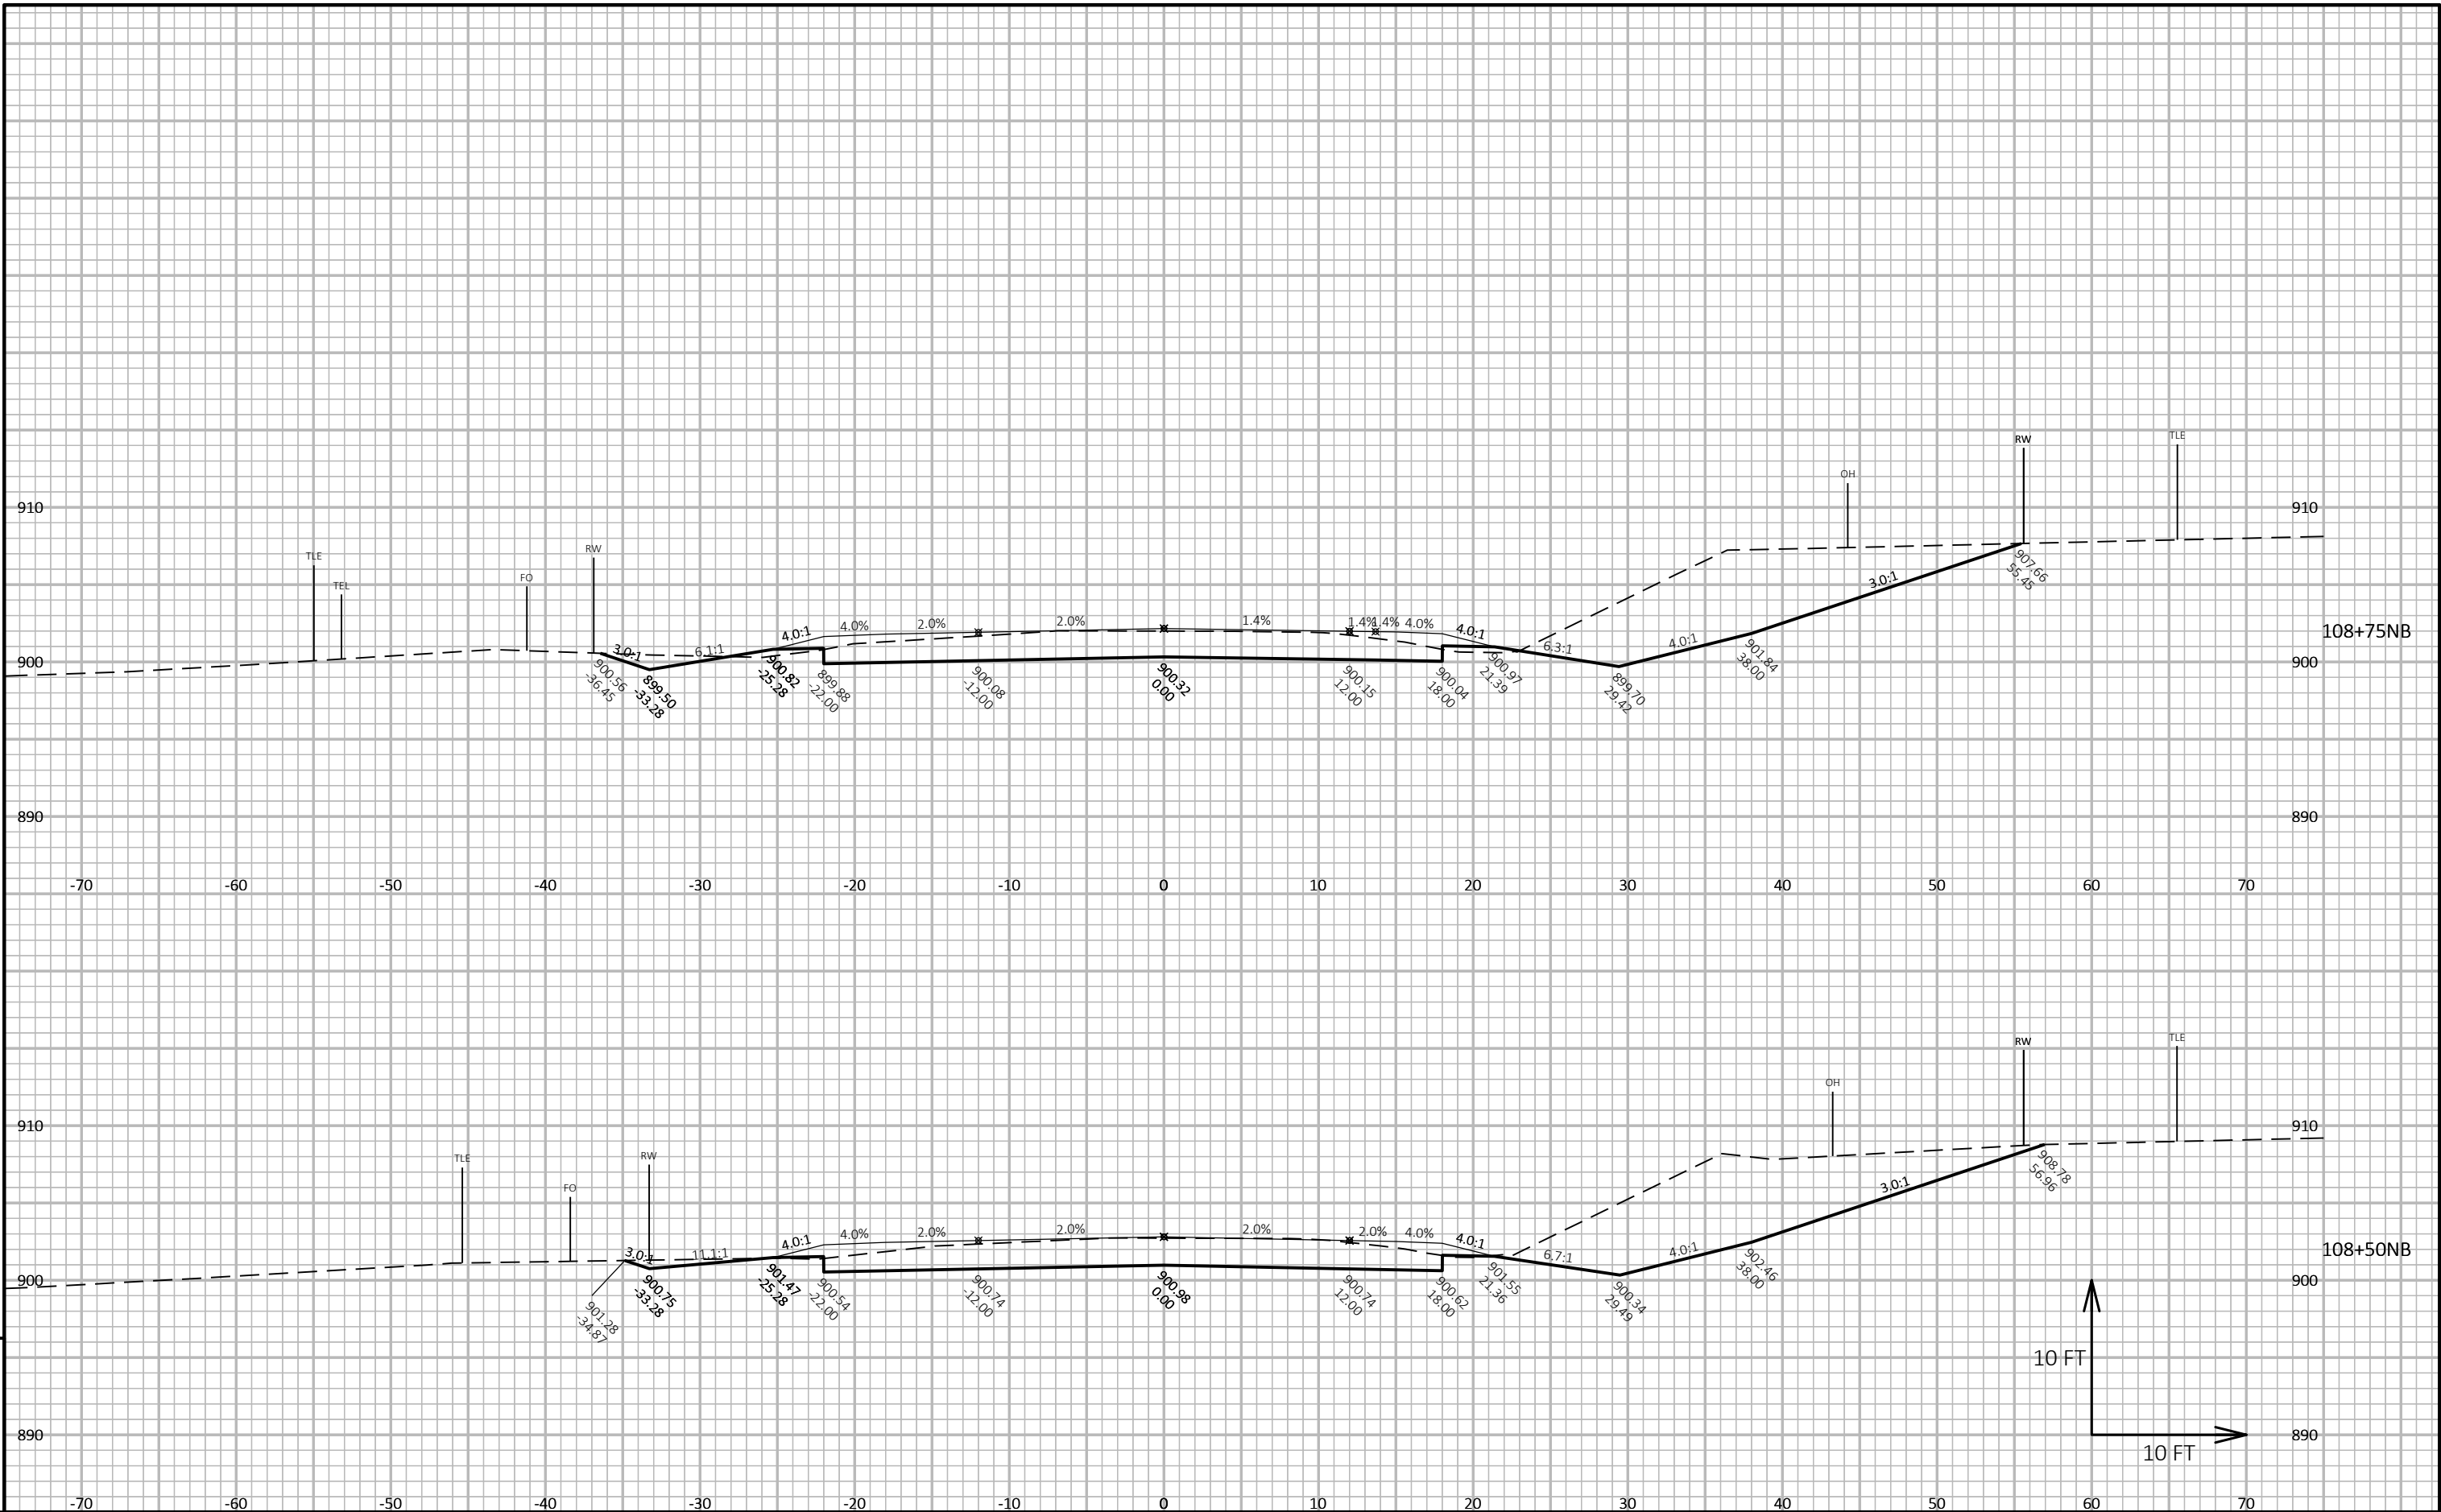

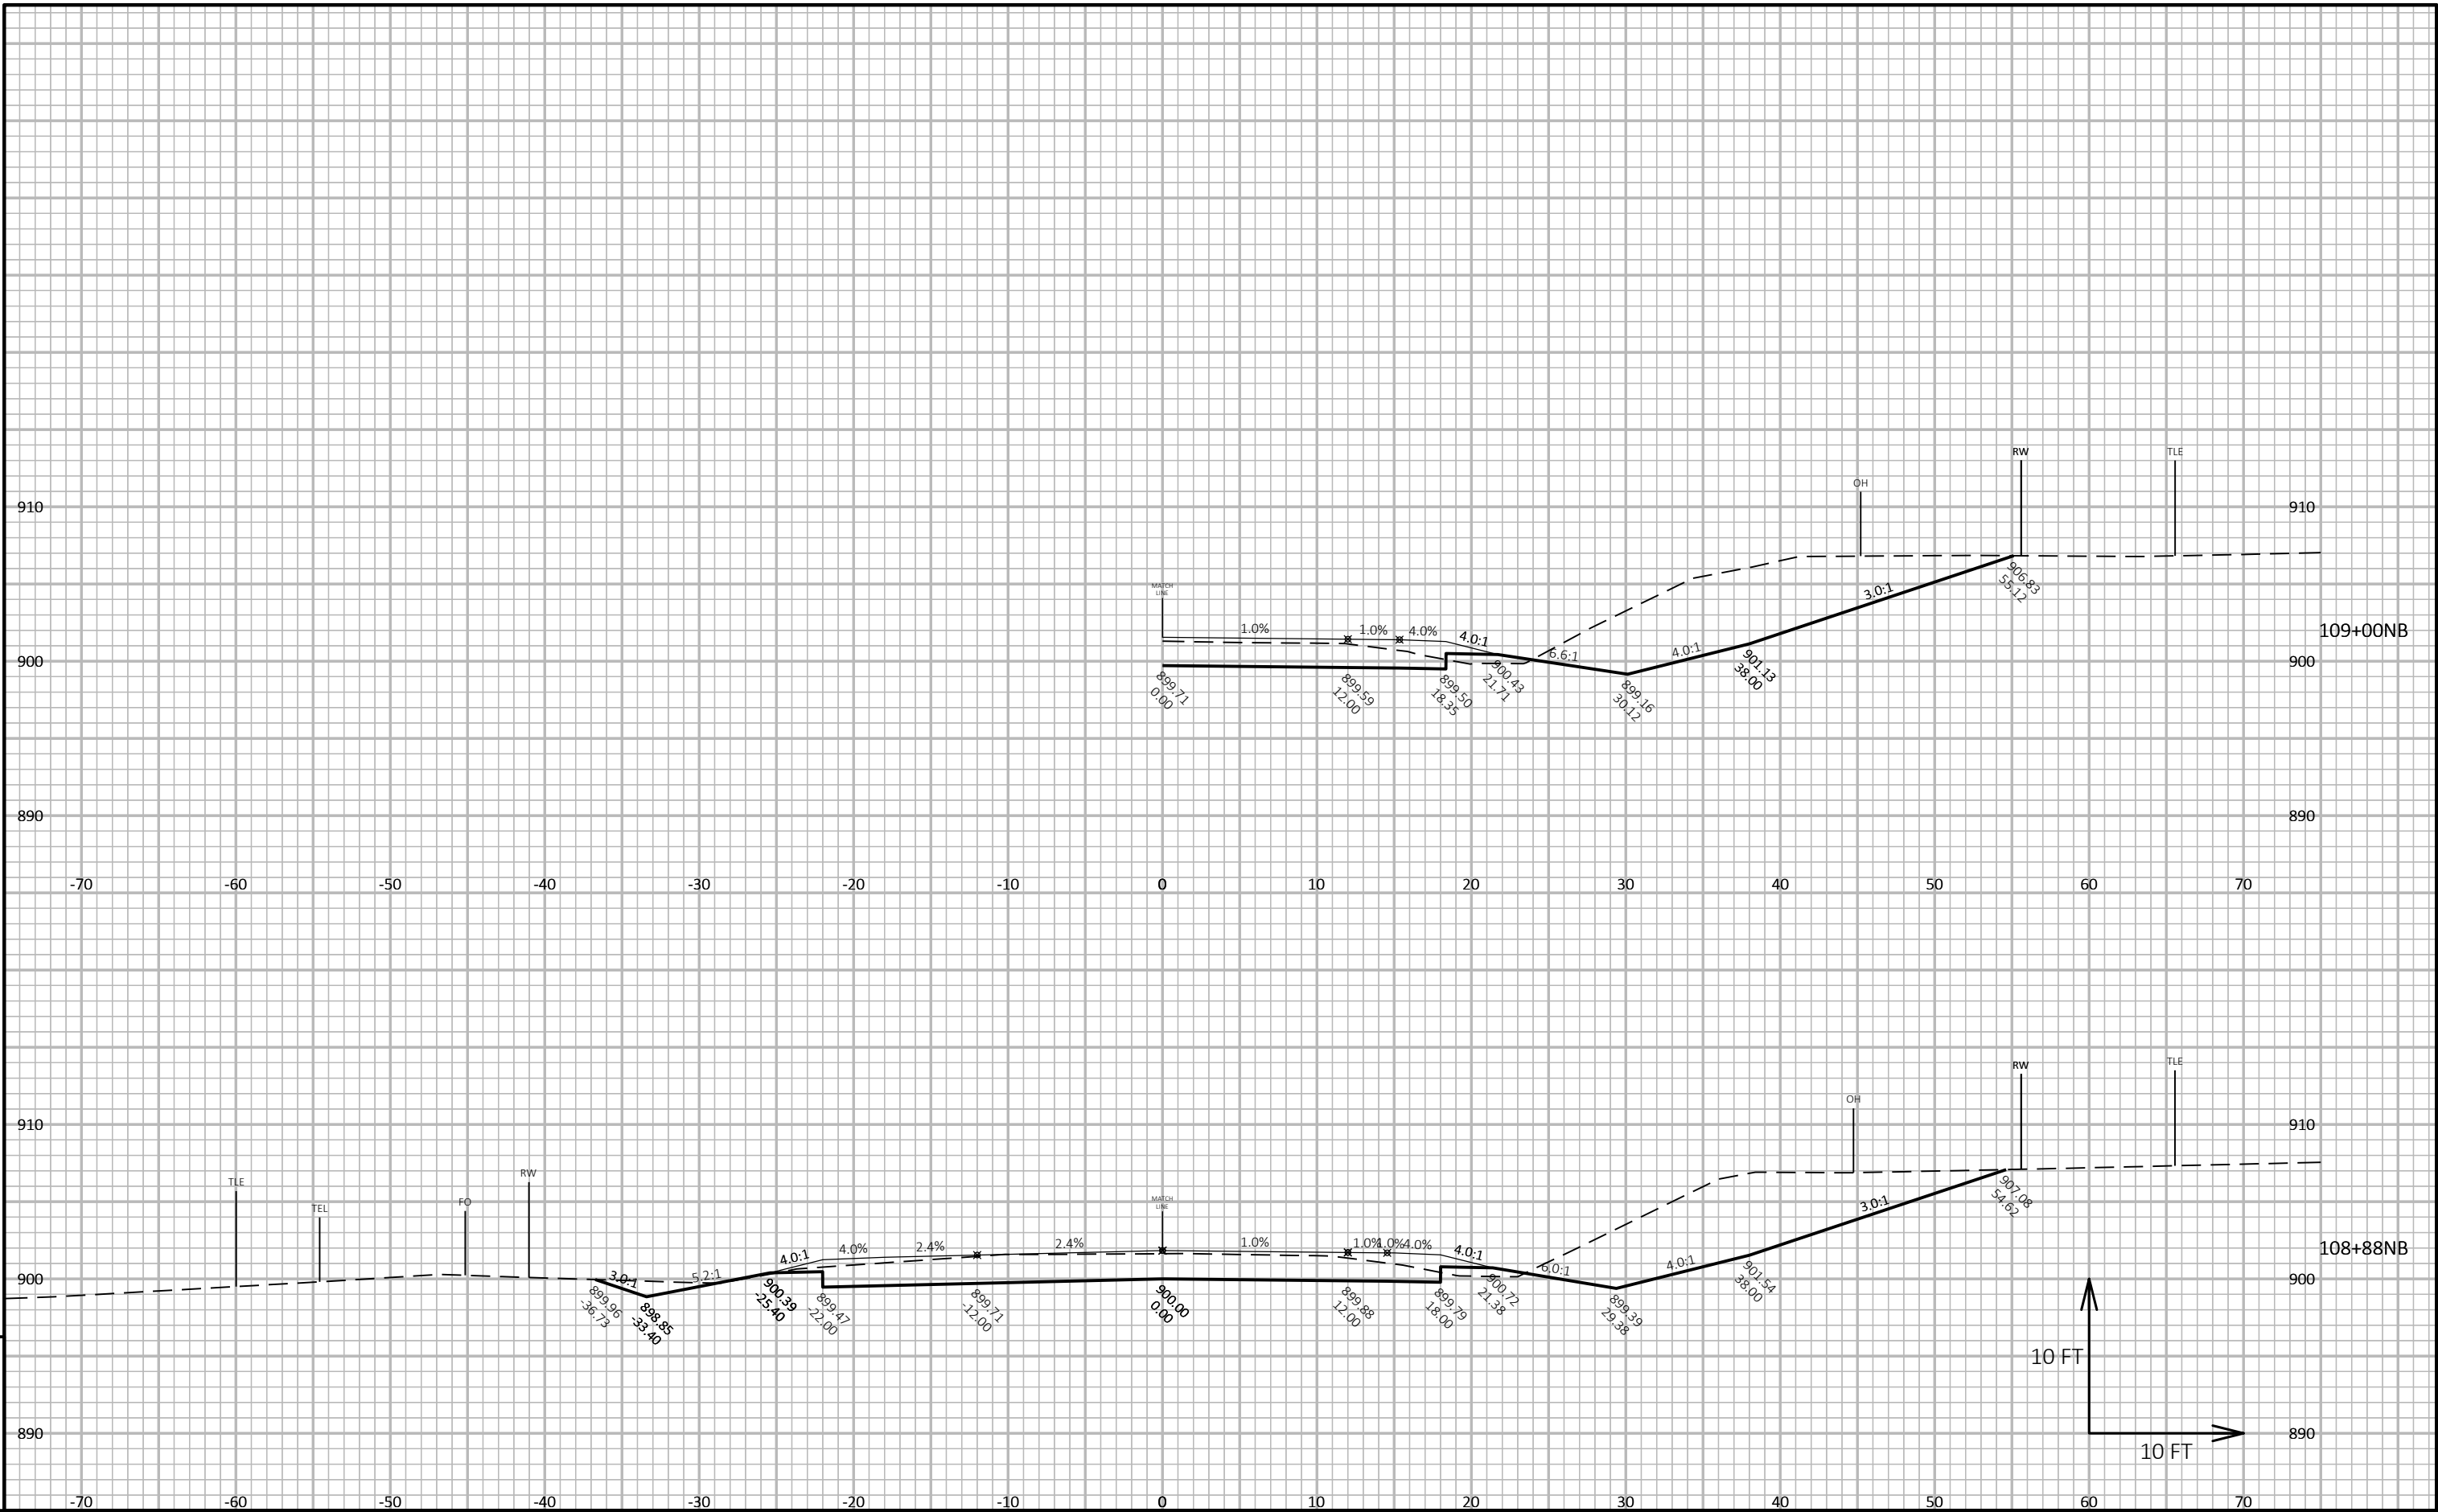



PROJECT NO: 3670-00-73	HWY: STH 89	COUNTY: DODGE	CROSS SECTIONS: STH 89 NB	SHEET 6	E
------------------------	-------------	---------------	---------------------------	---------	---

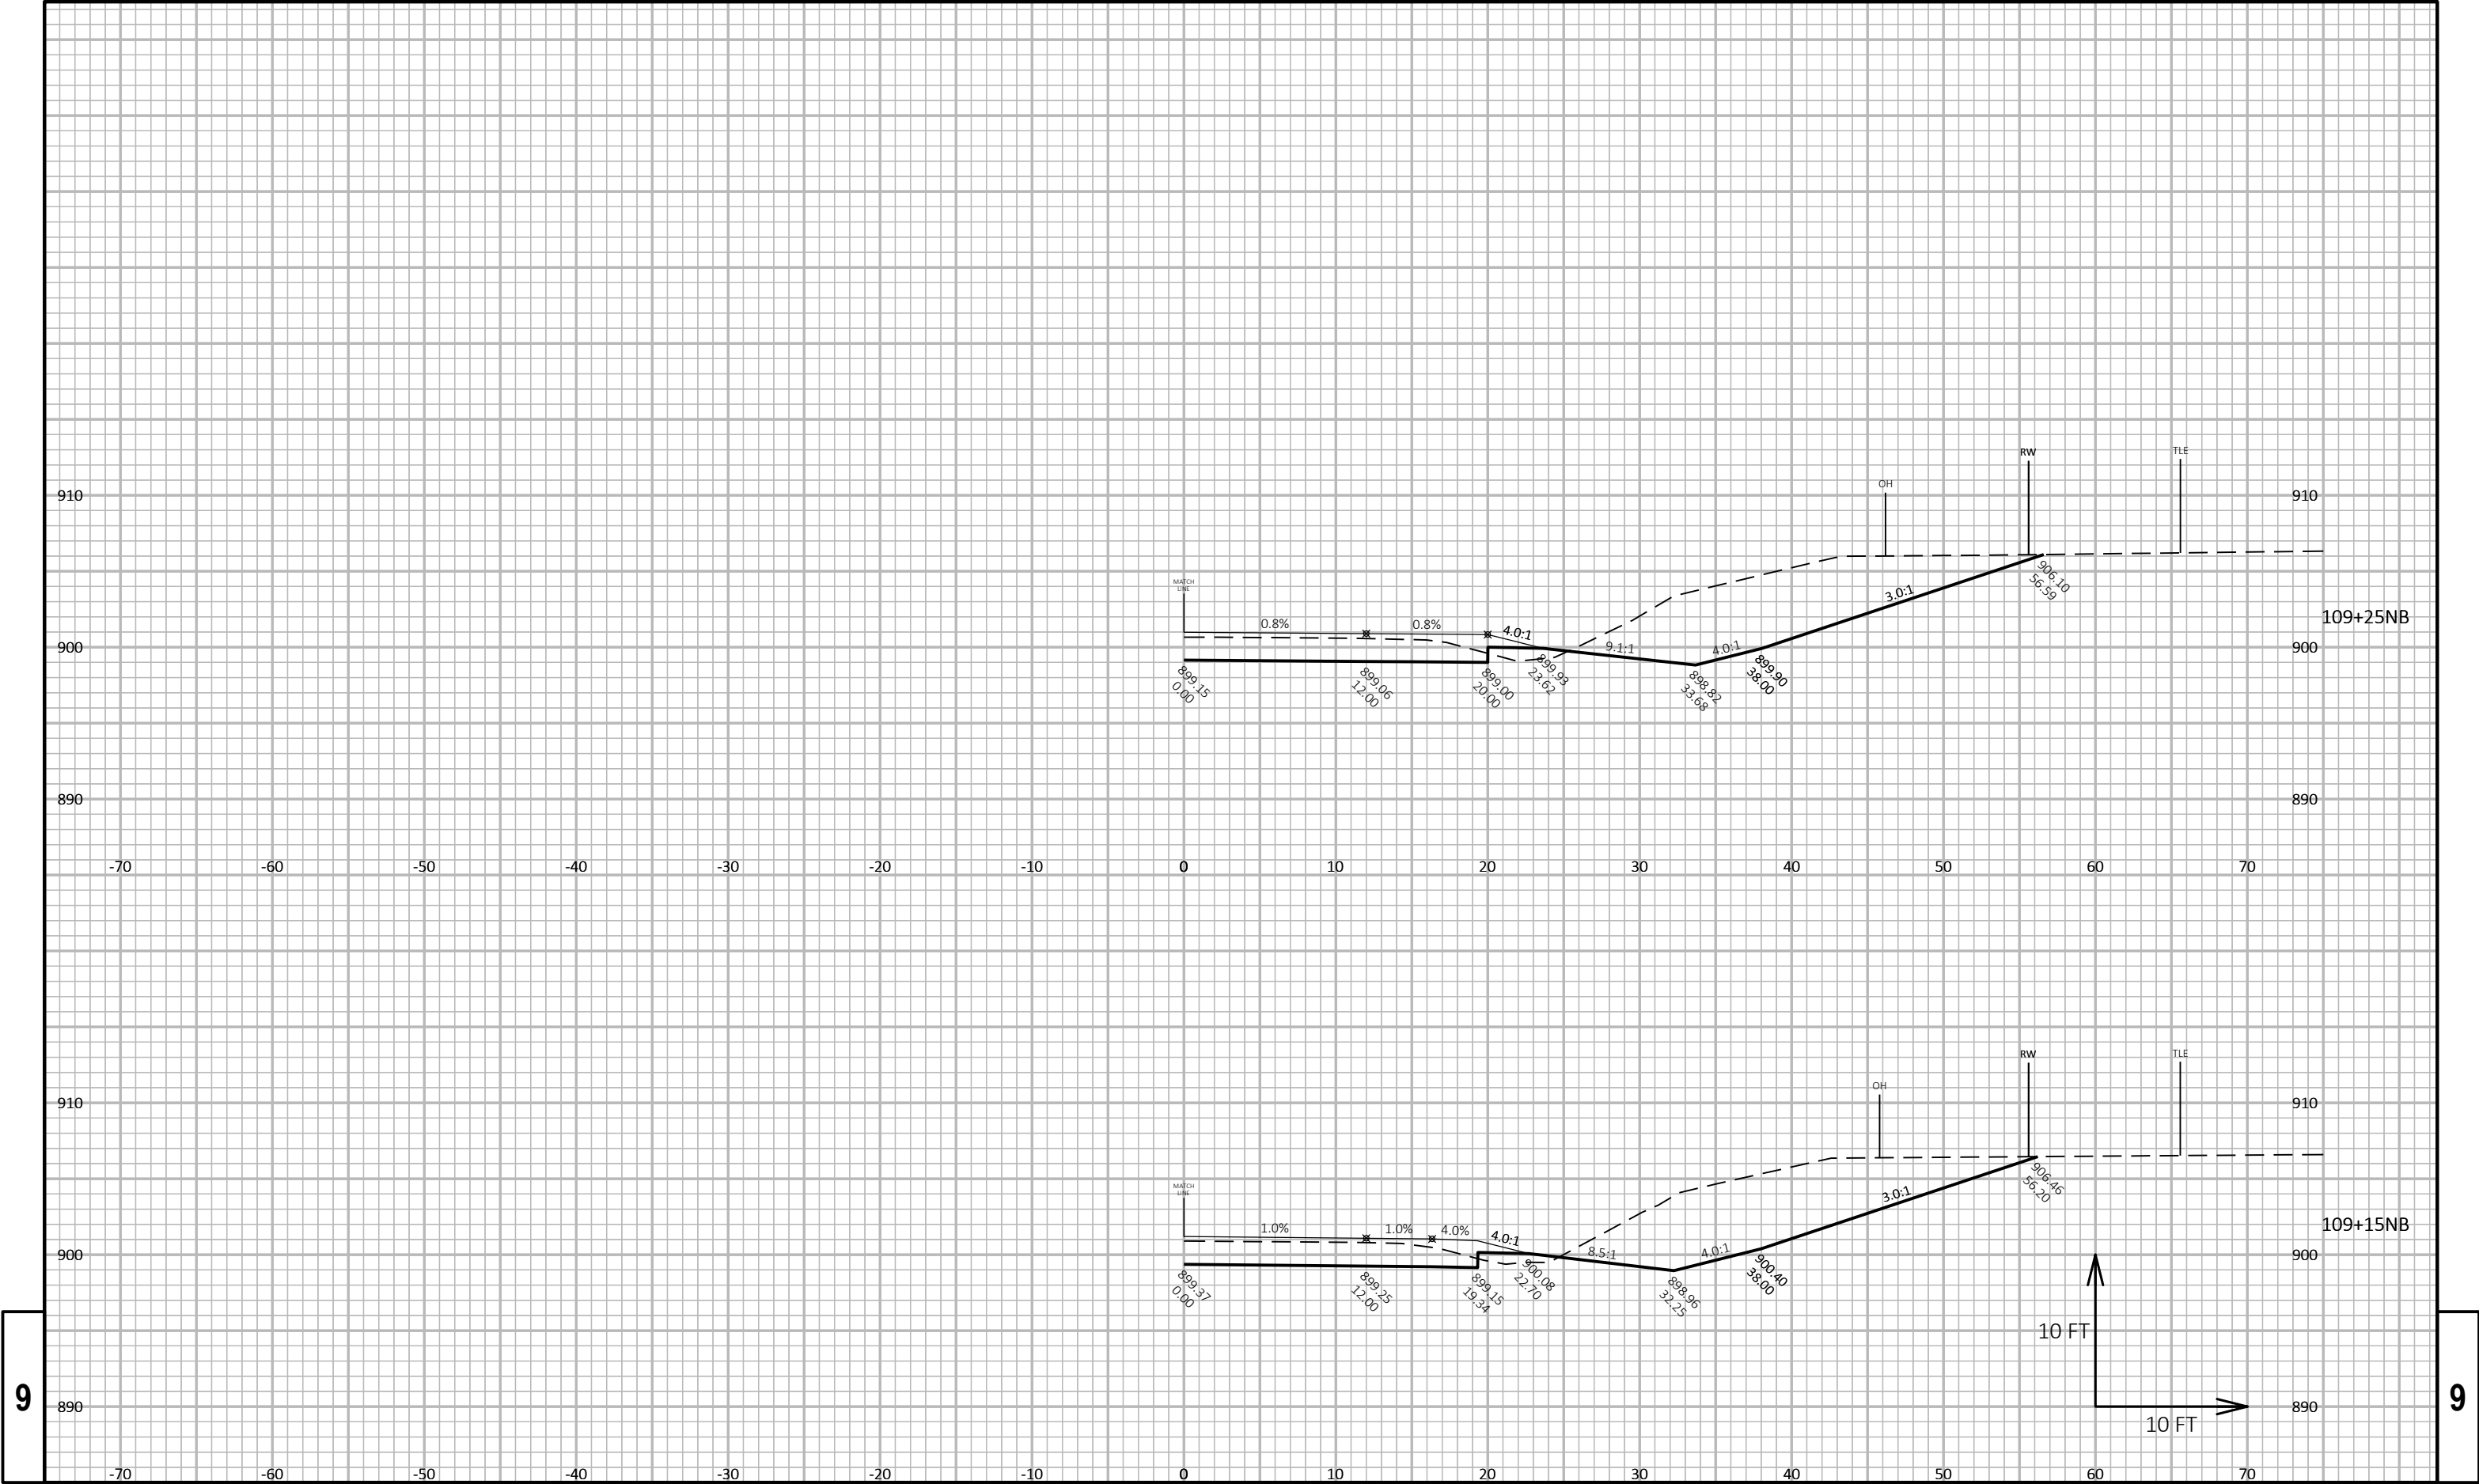



9

9

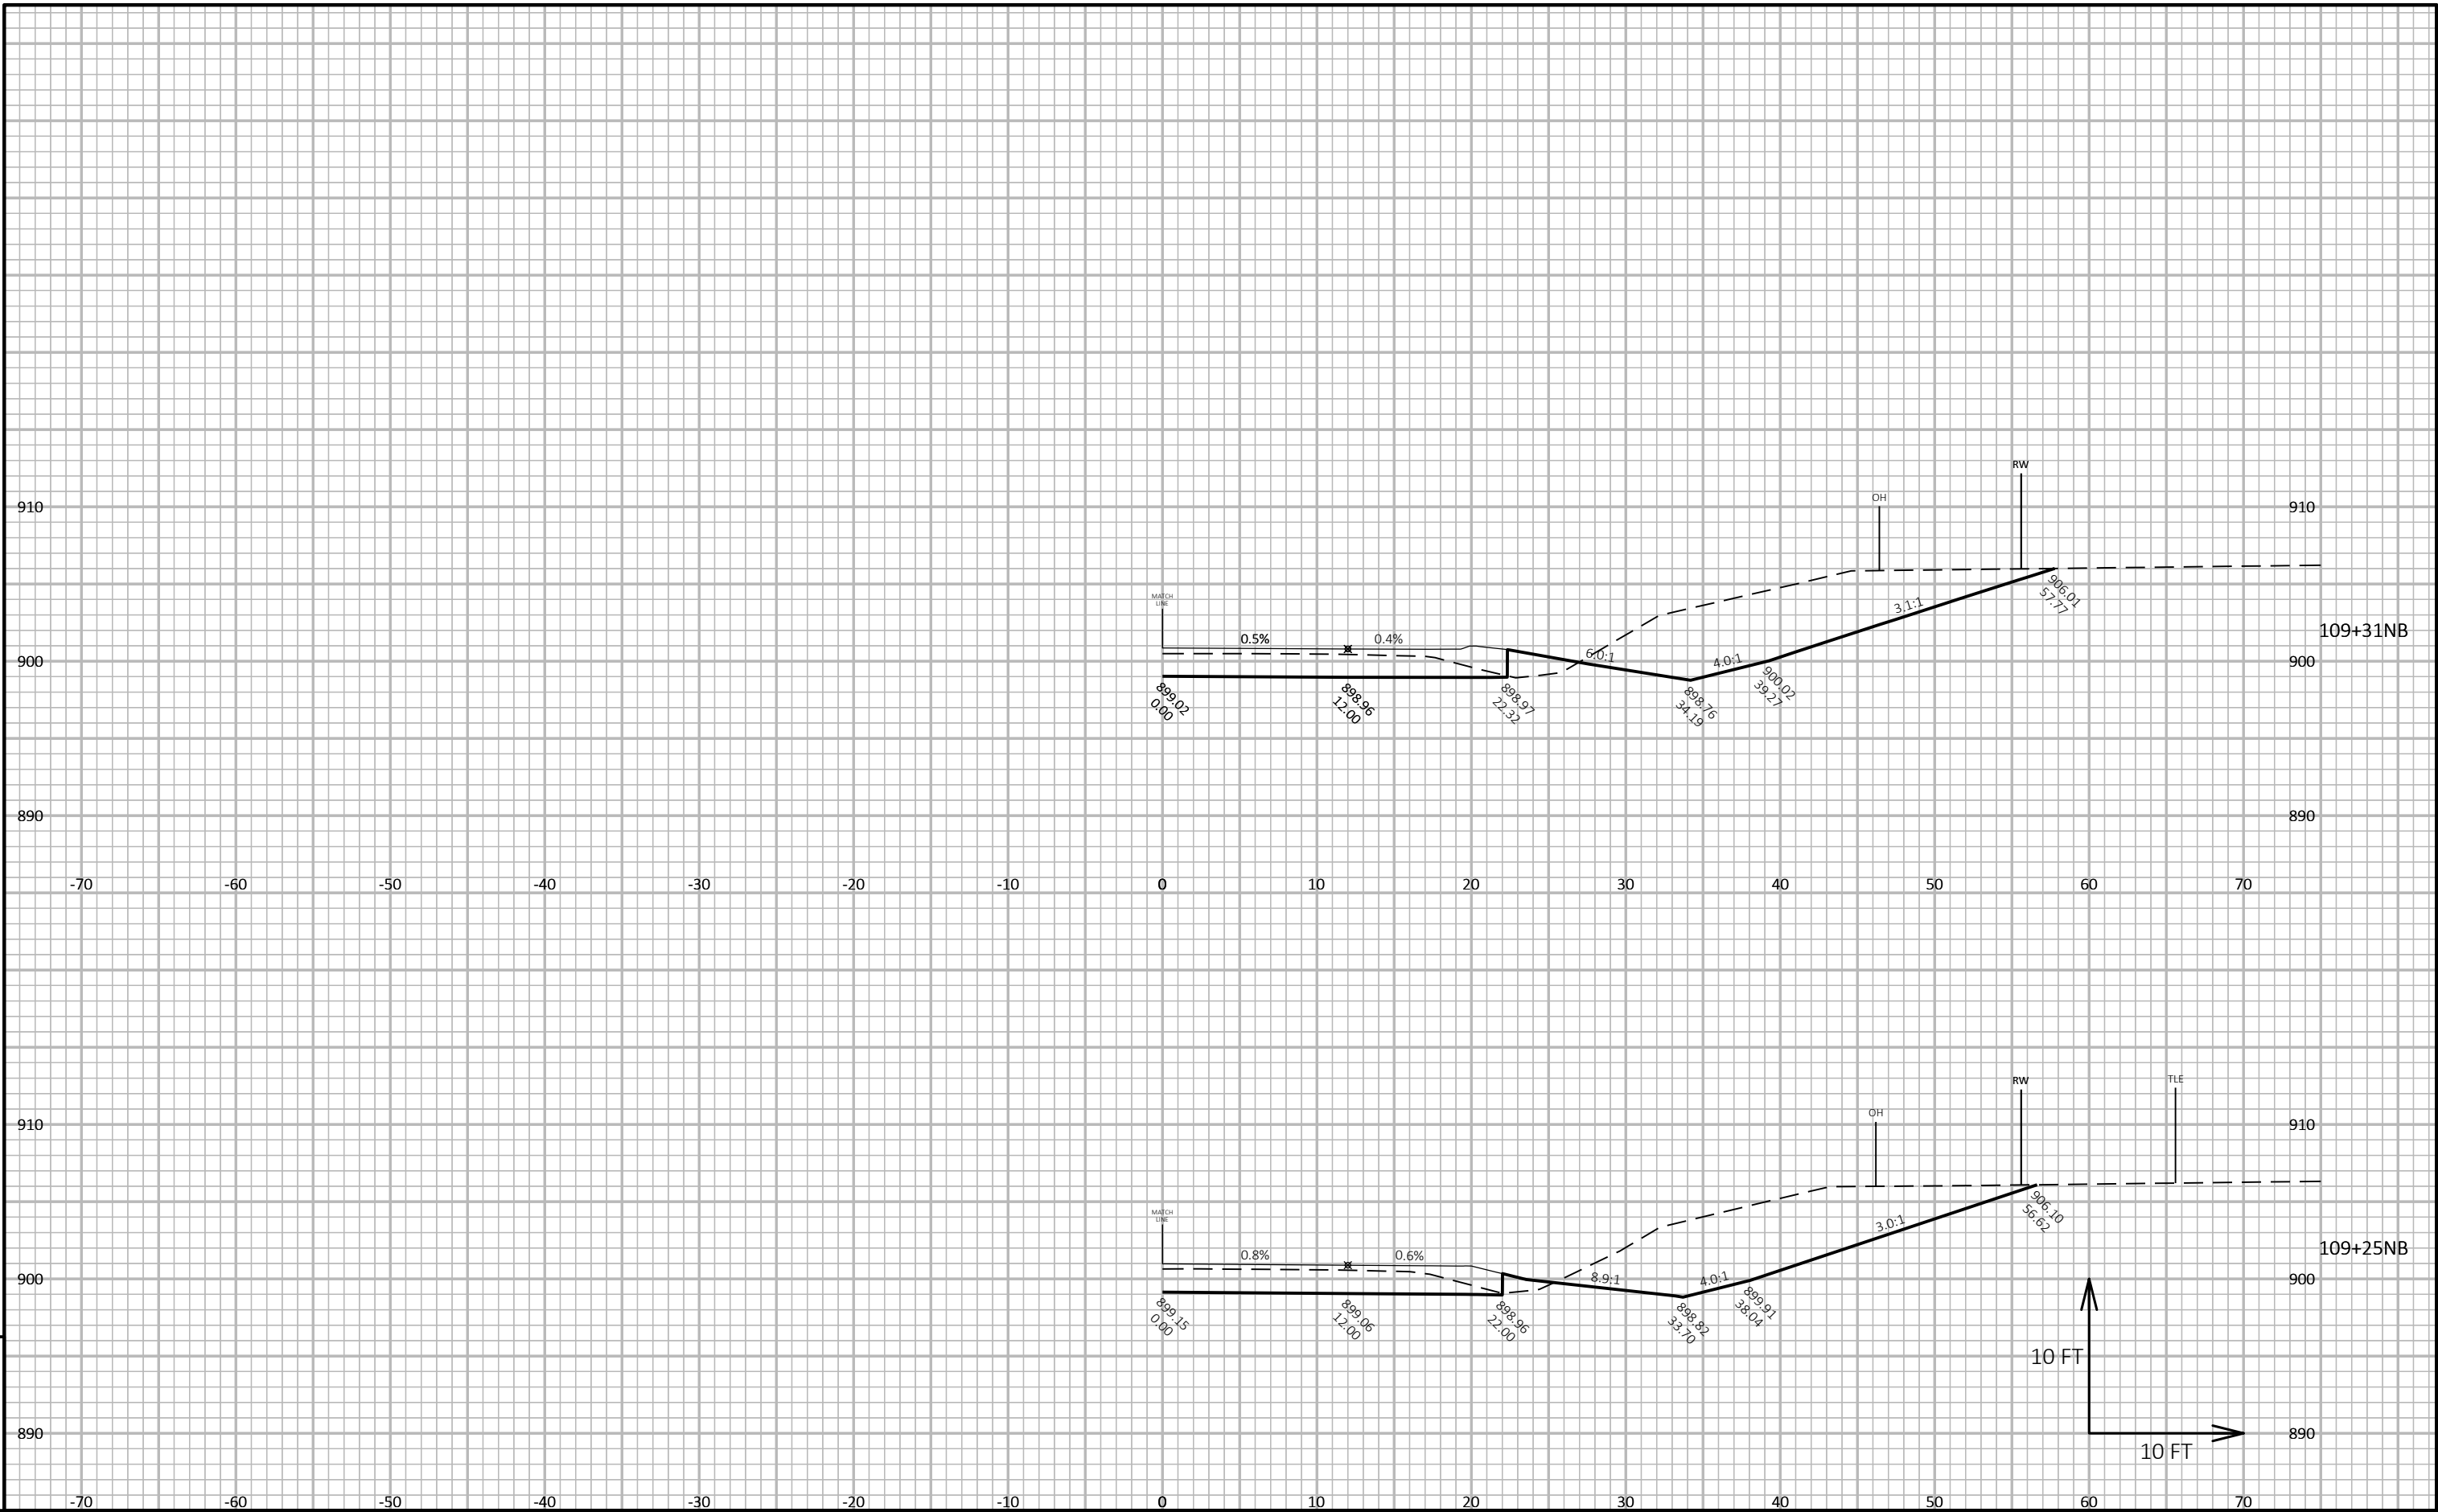

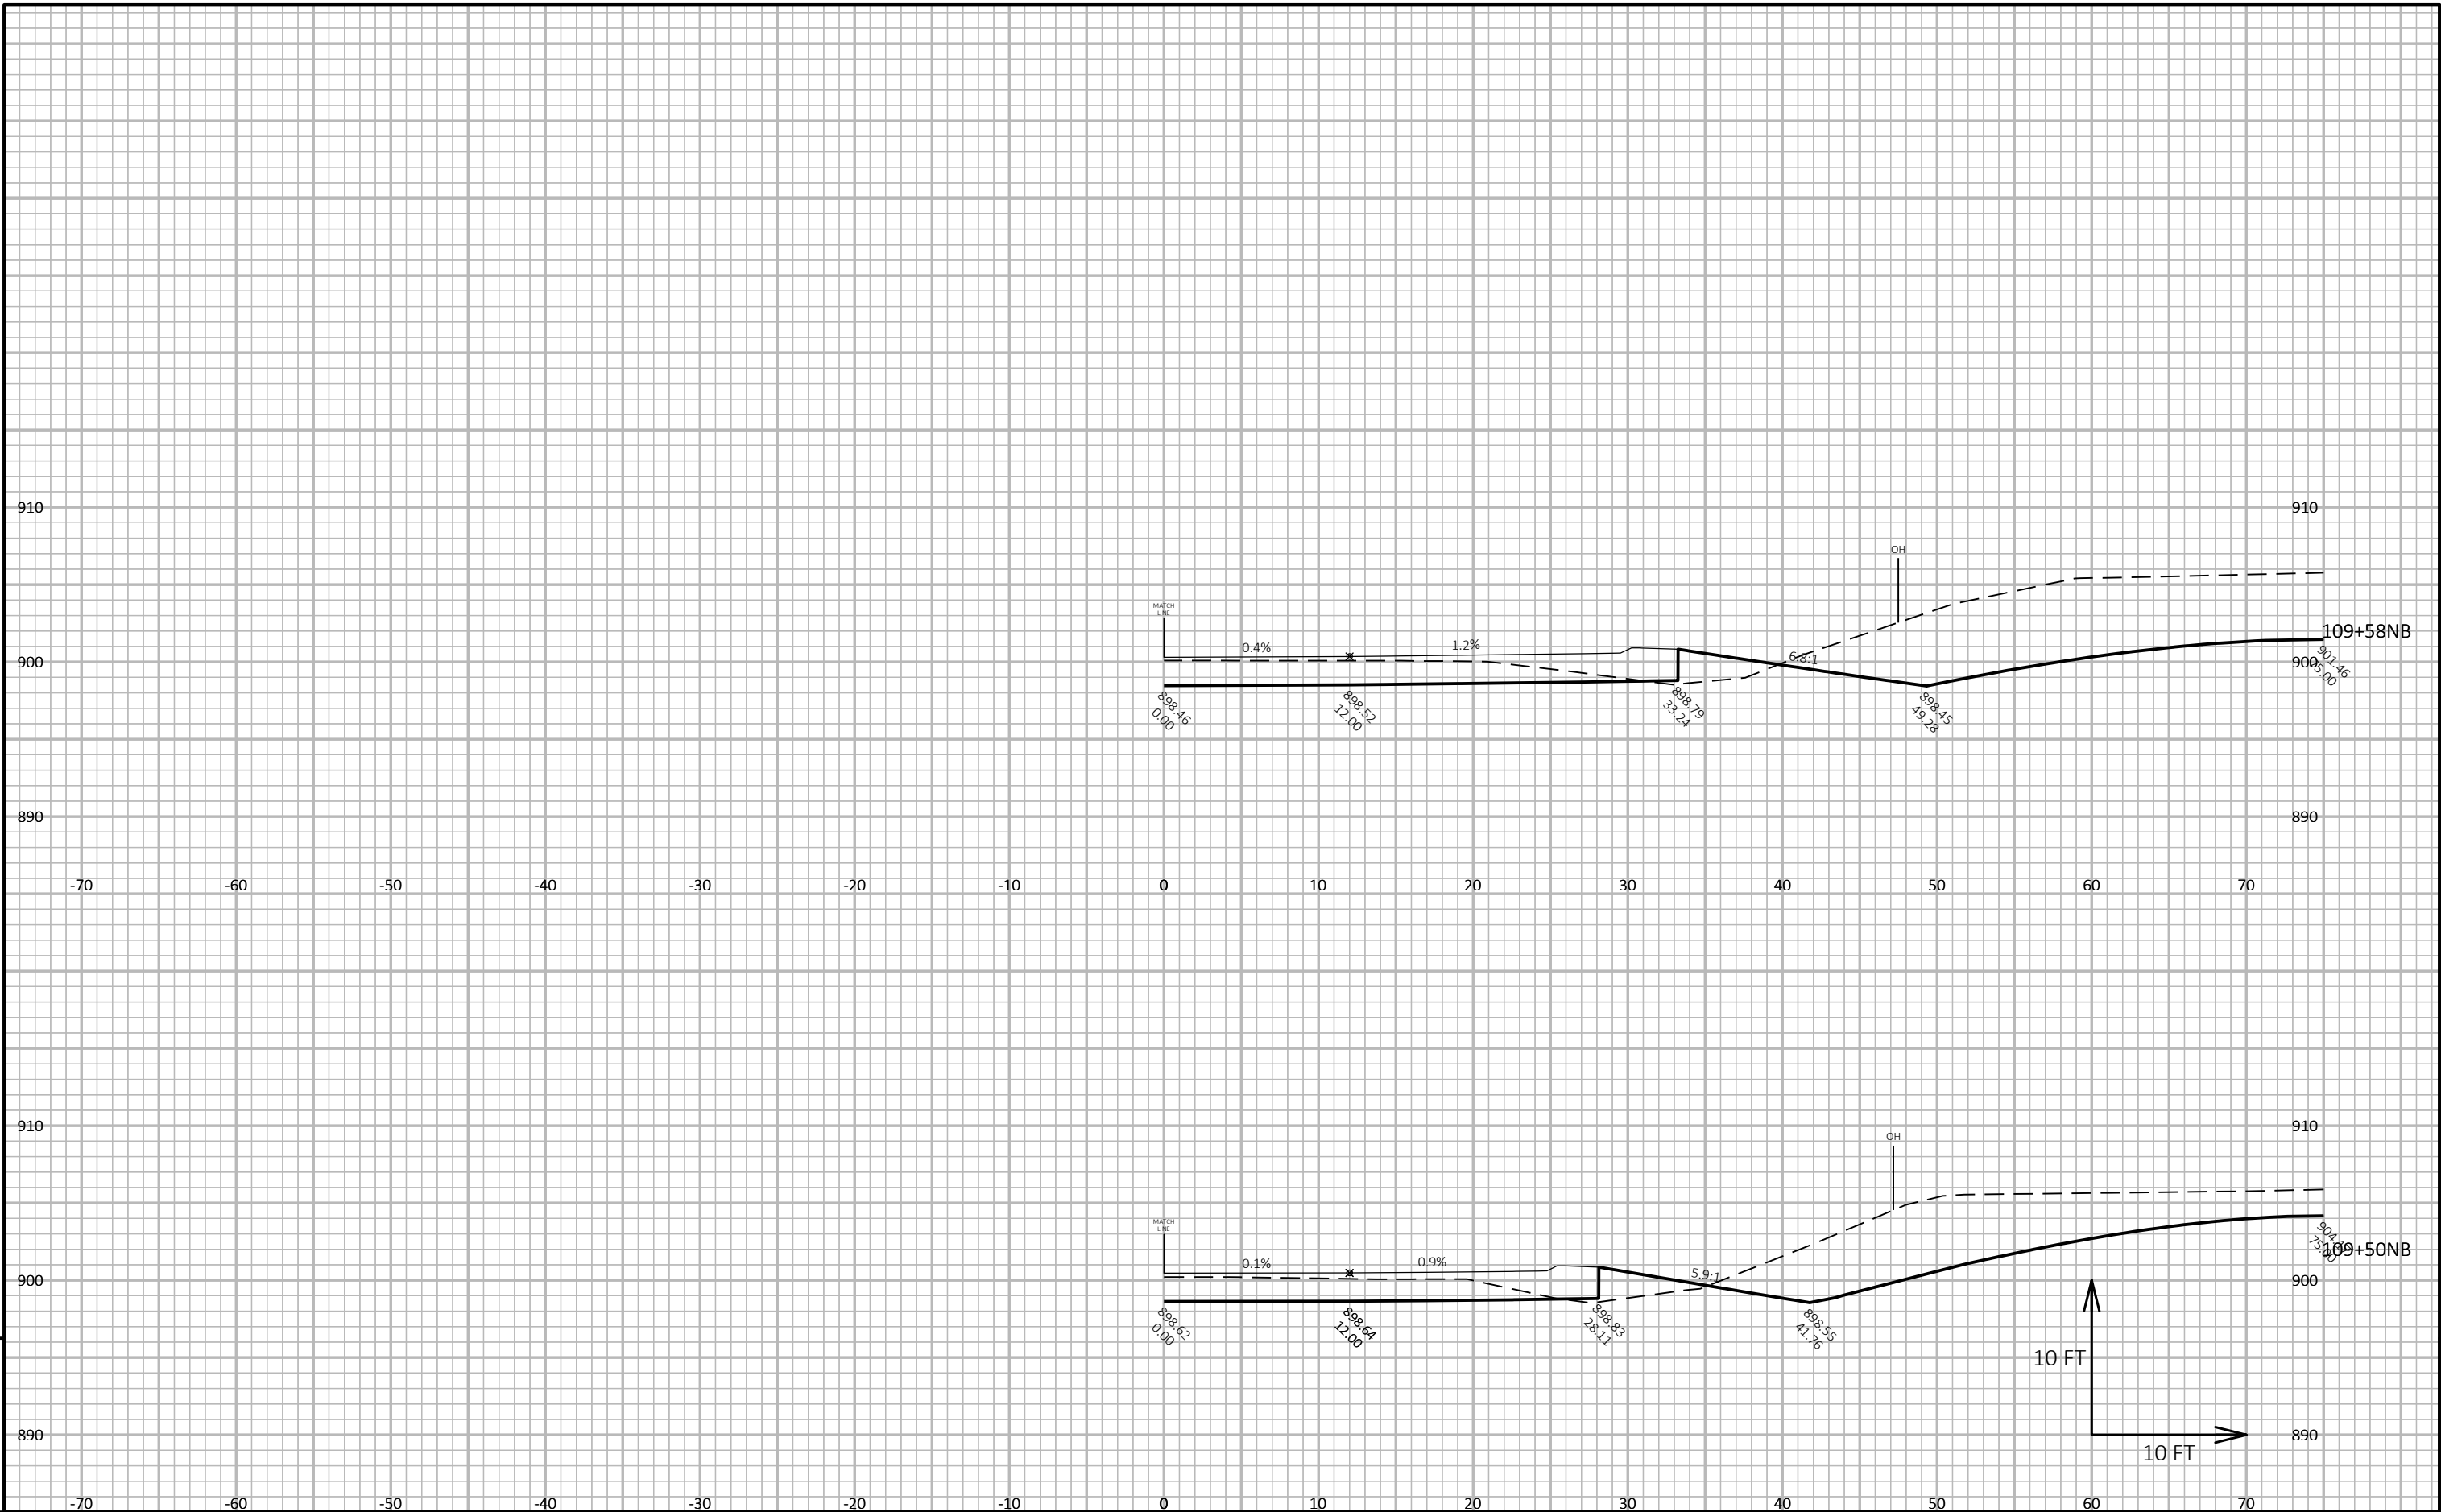

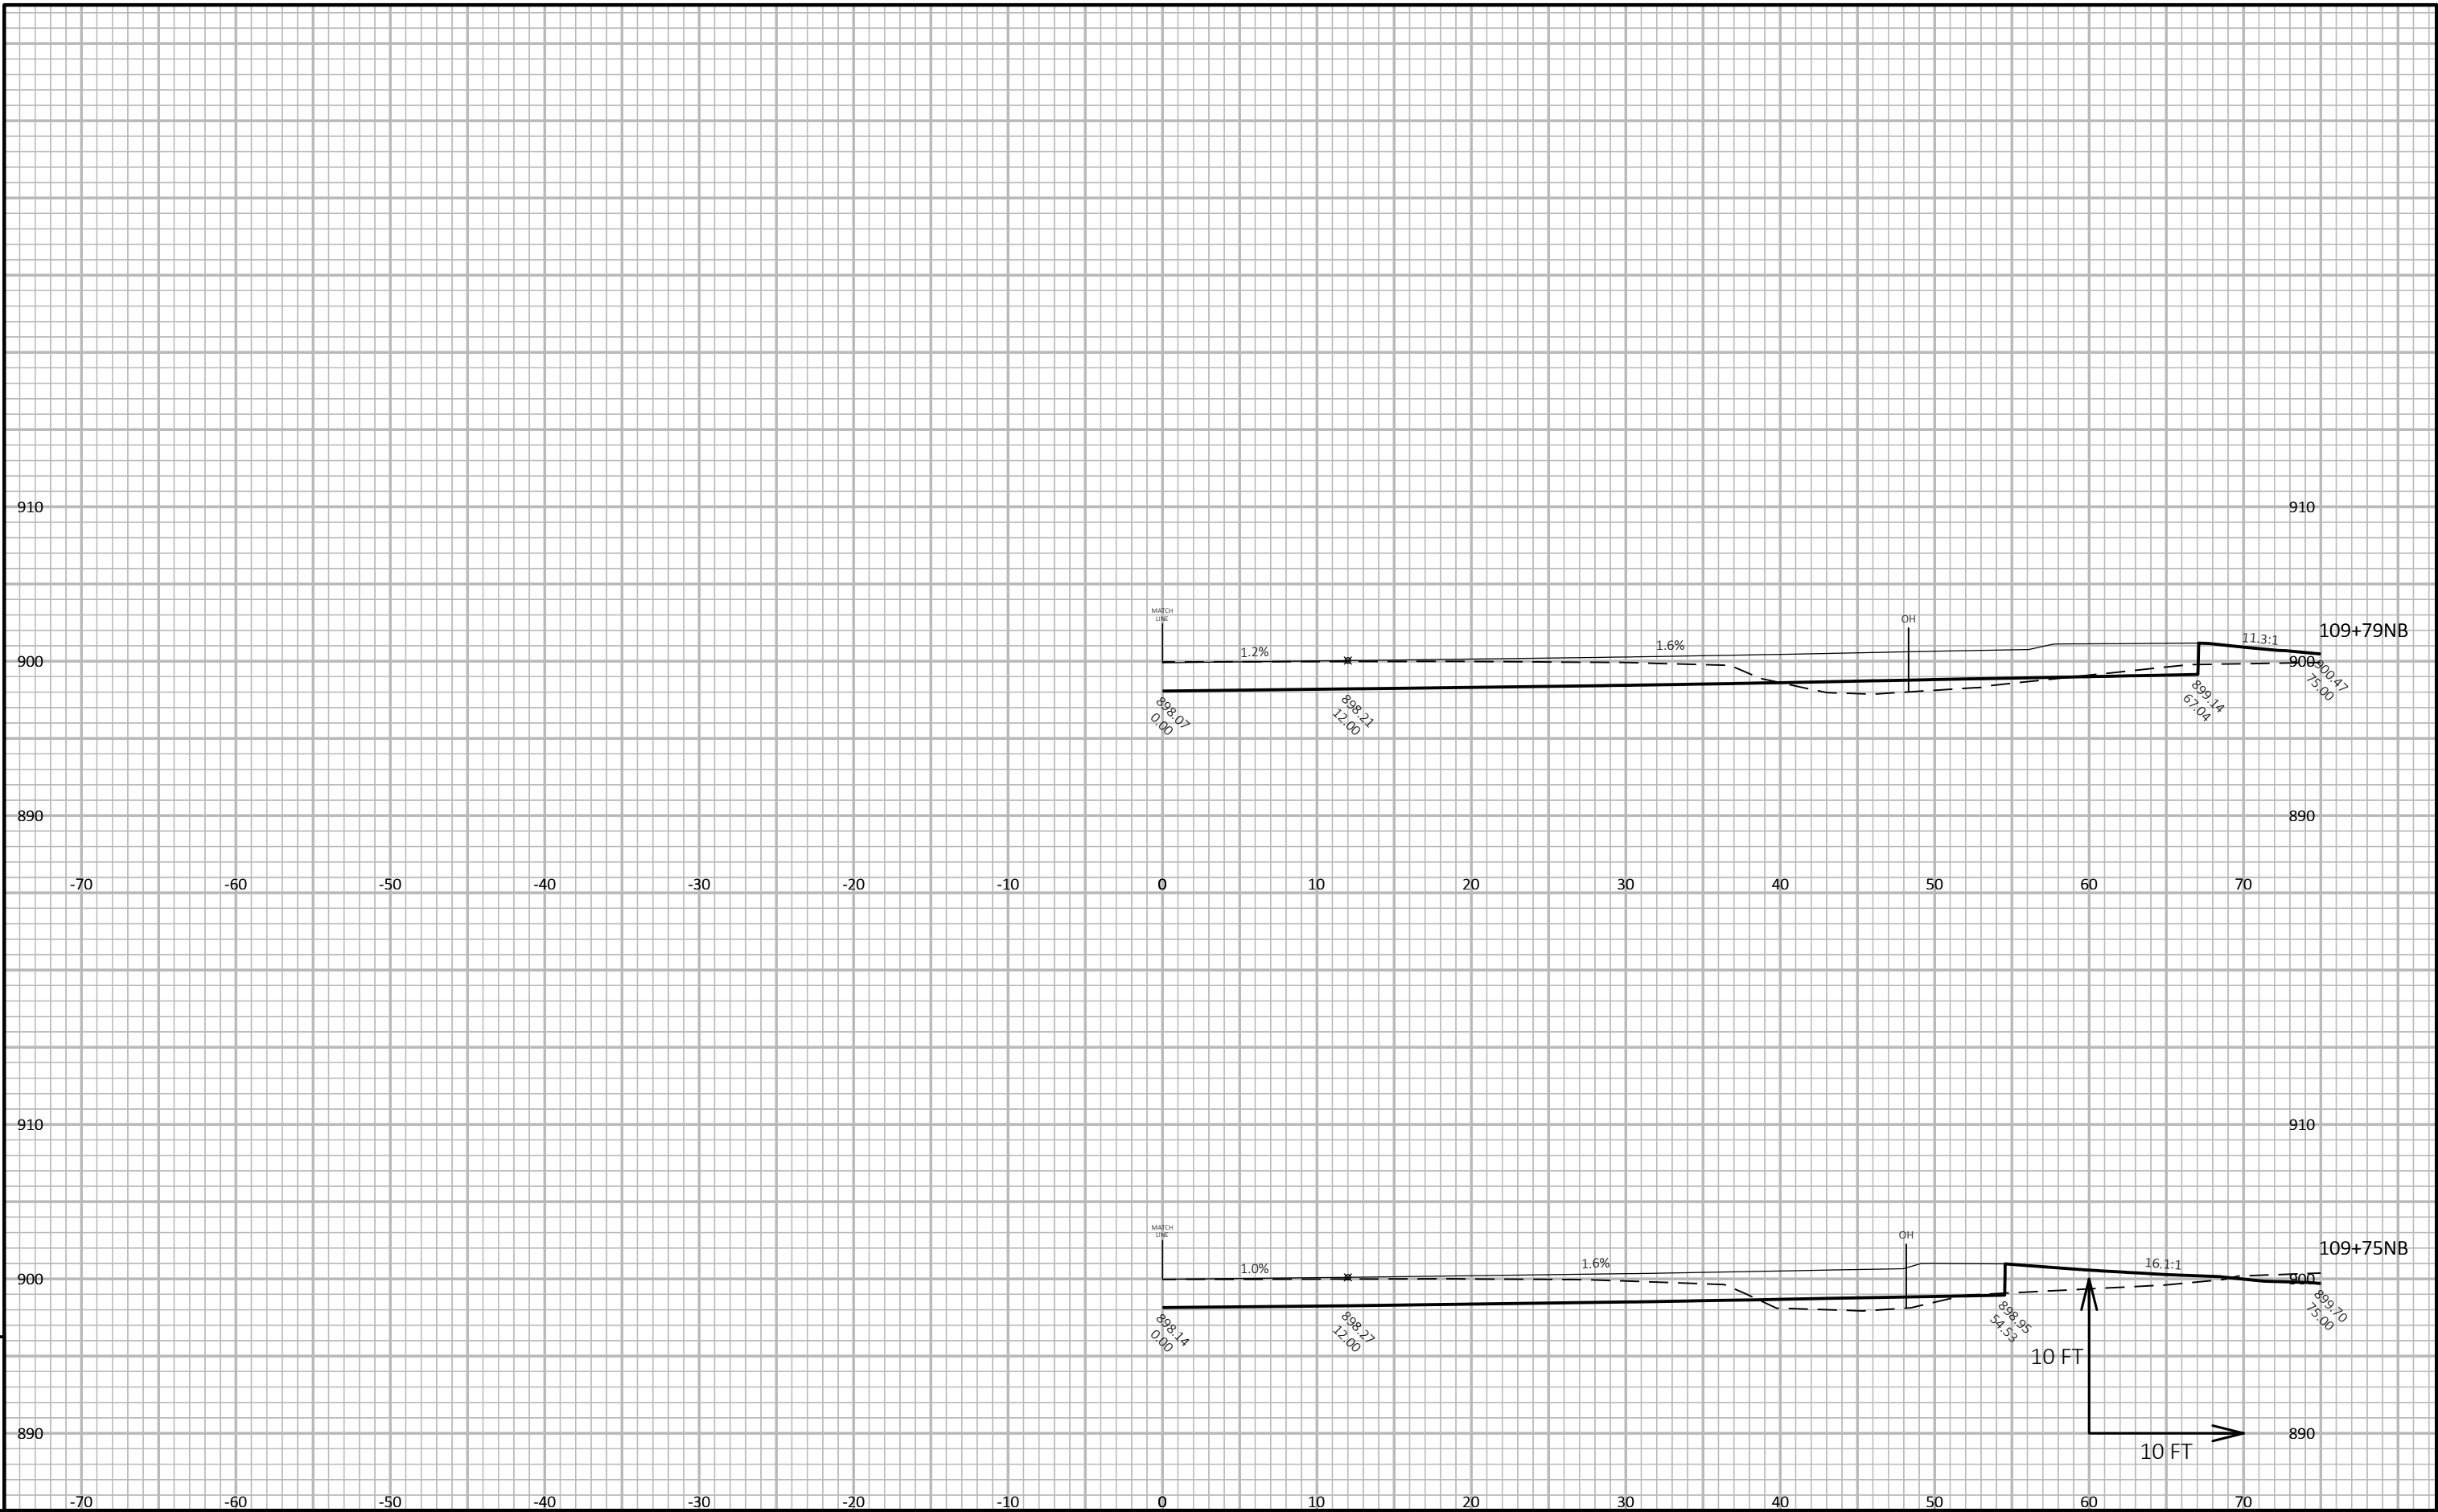


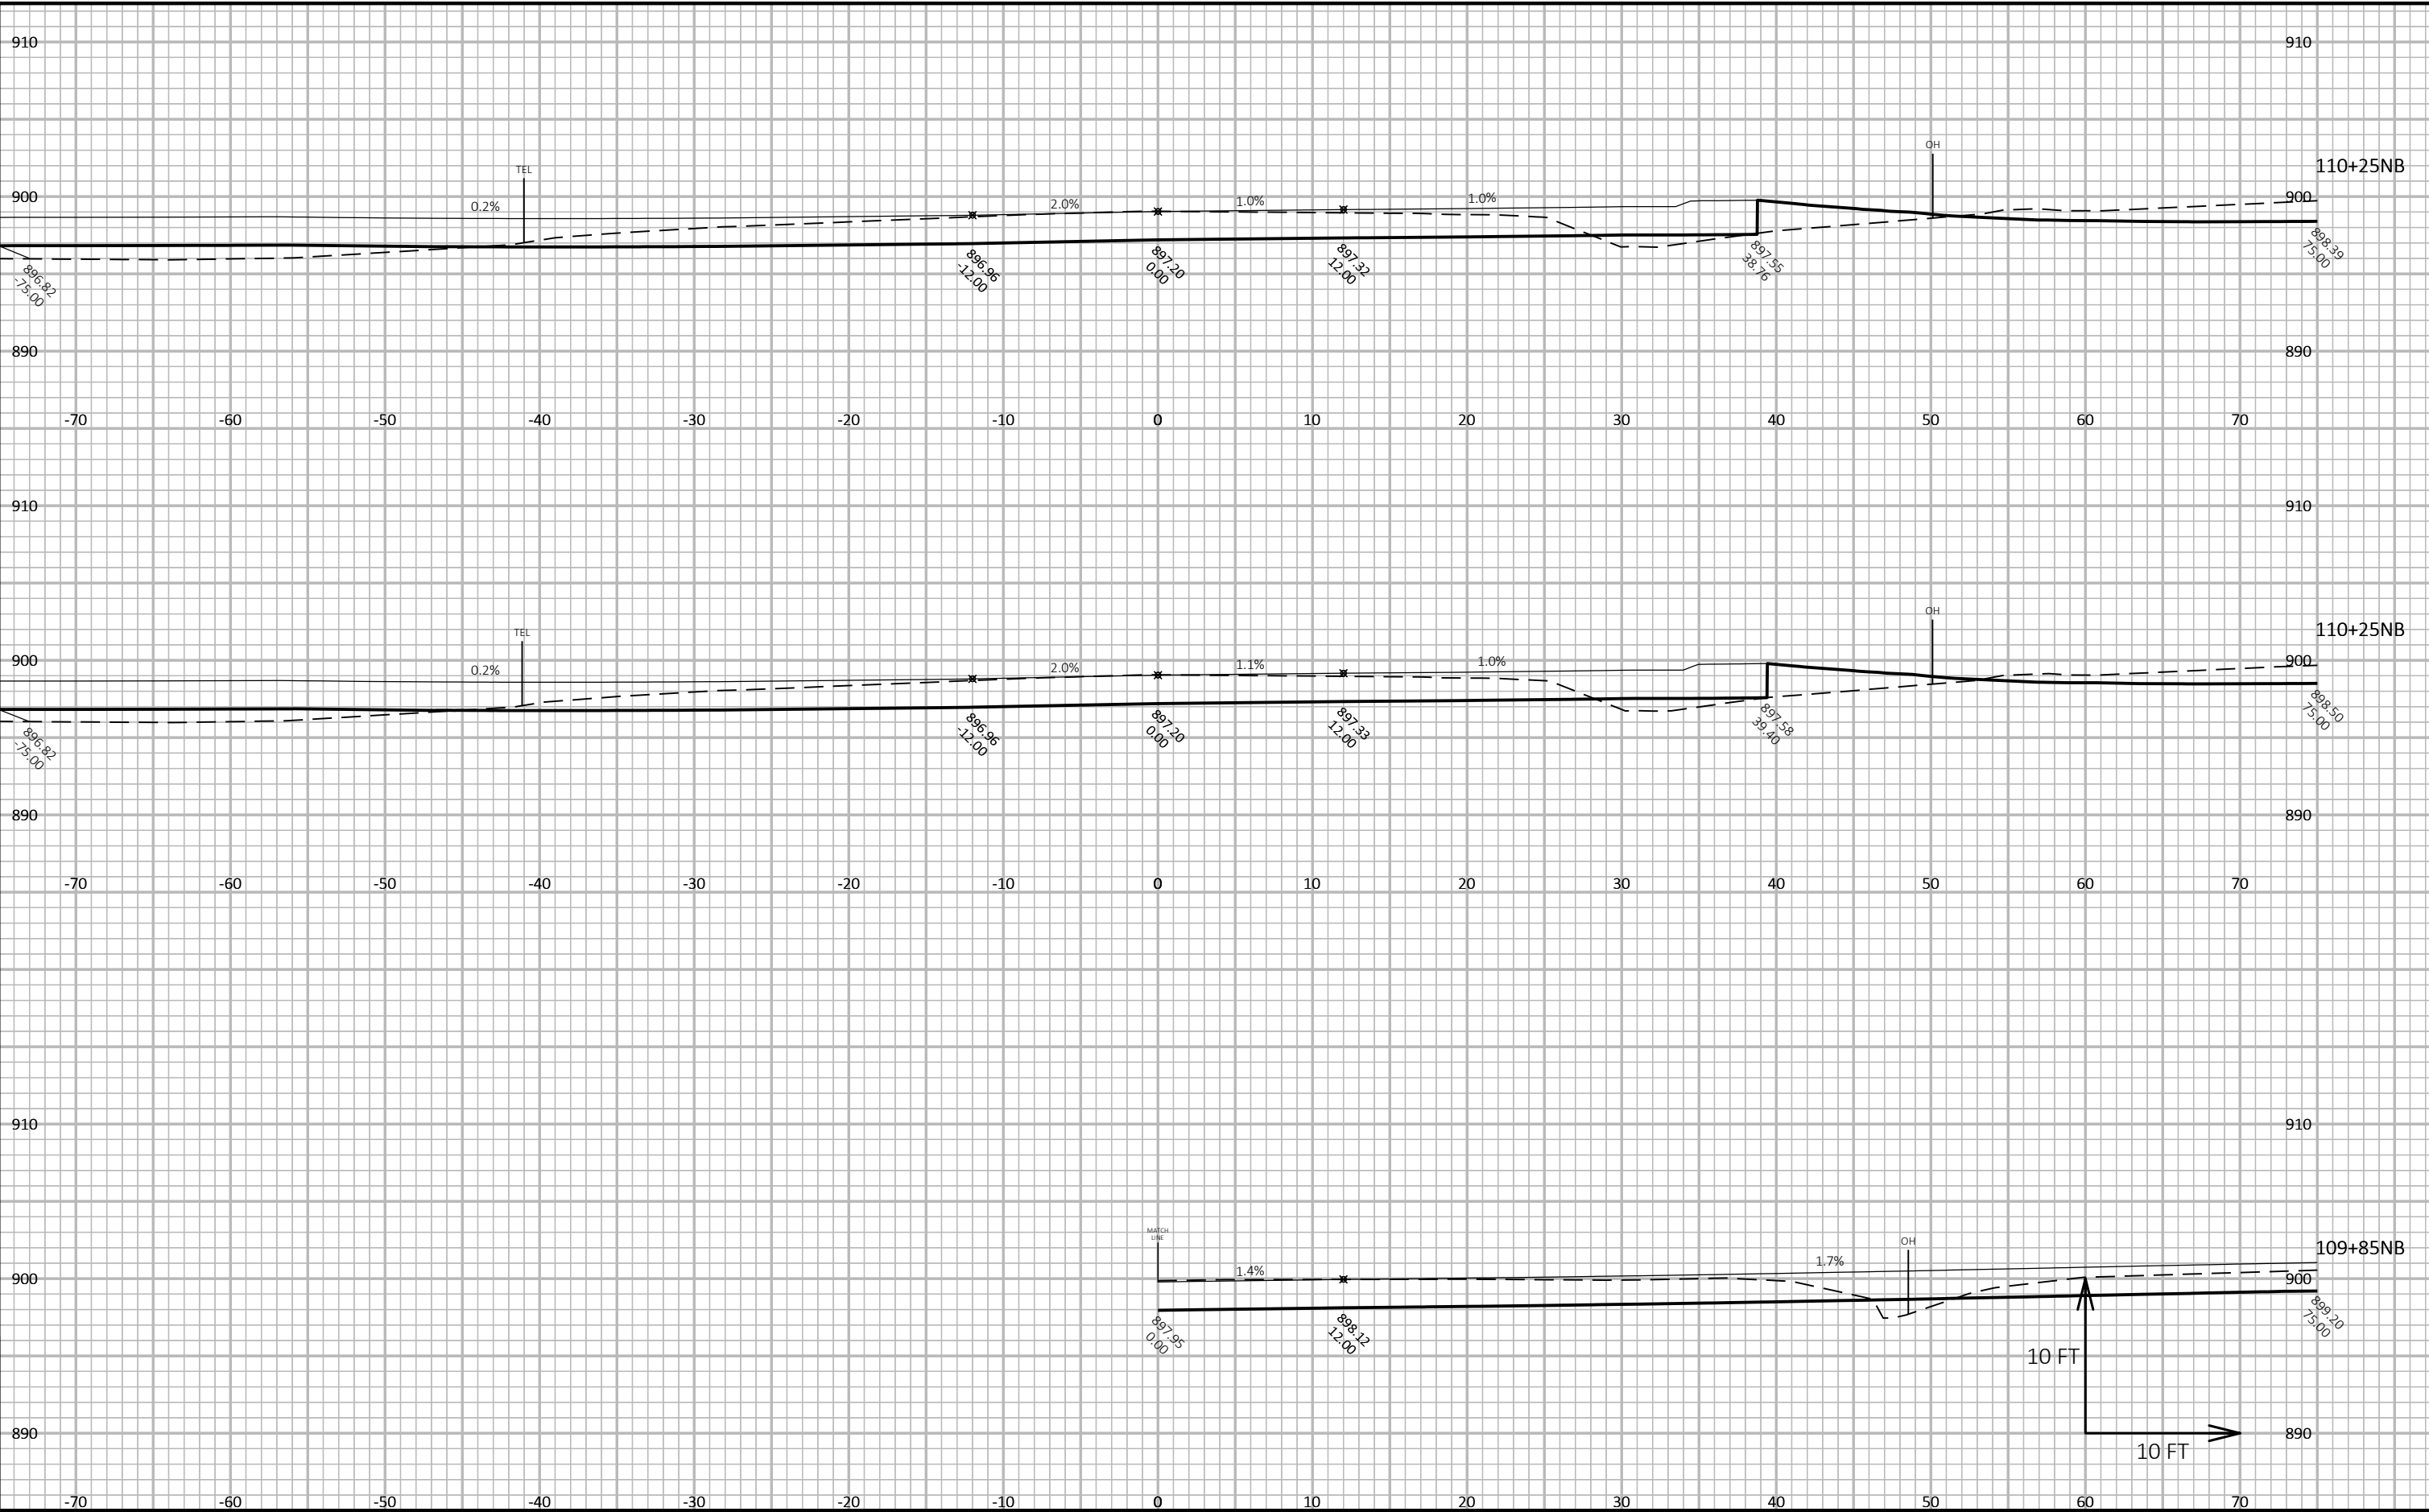



9


9

PROJECT NO: 3670-00-73	HWY: STH 89	COUNTY: DODGE	CROSS SECTIONS: STH 89 NB	SHEET 11	E
------------------------	-------------	---------------	---------------------------	----------	---

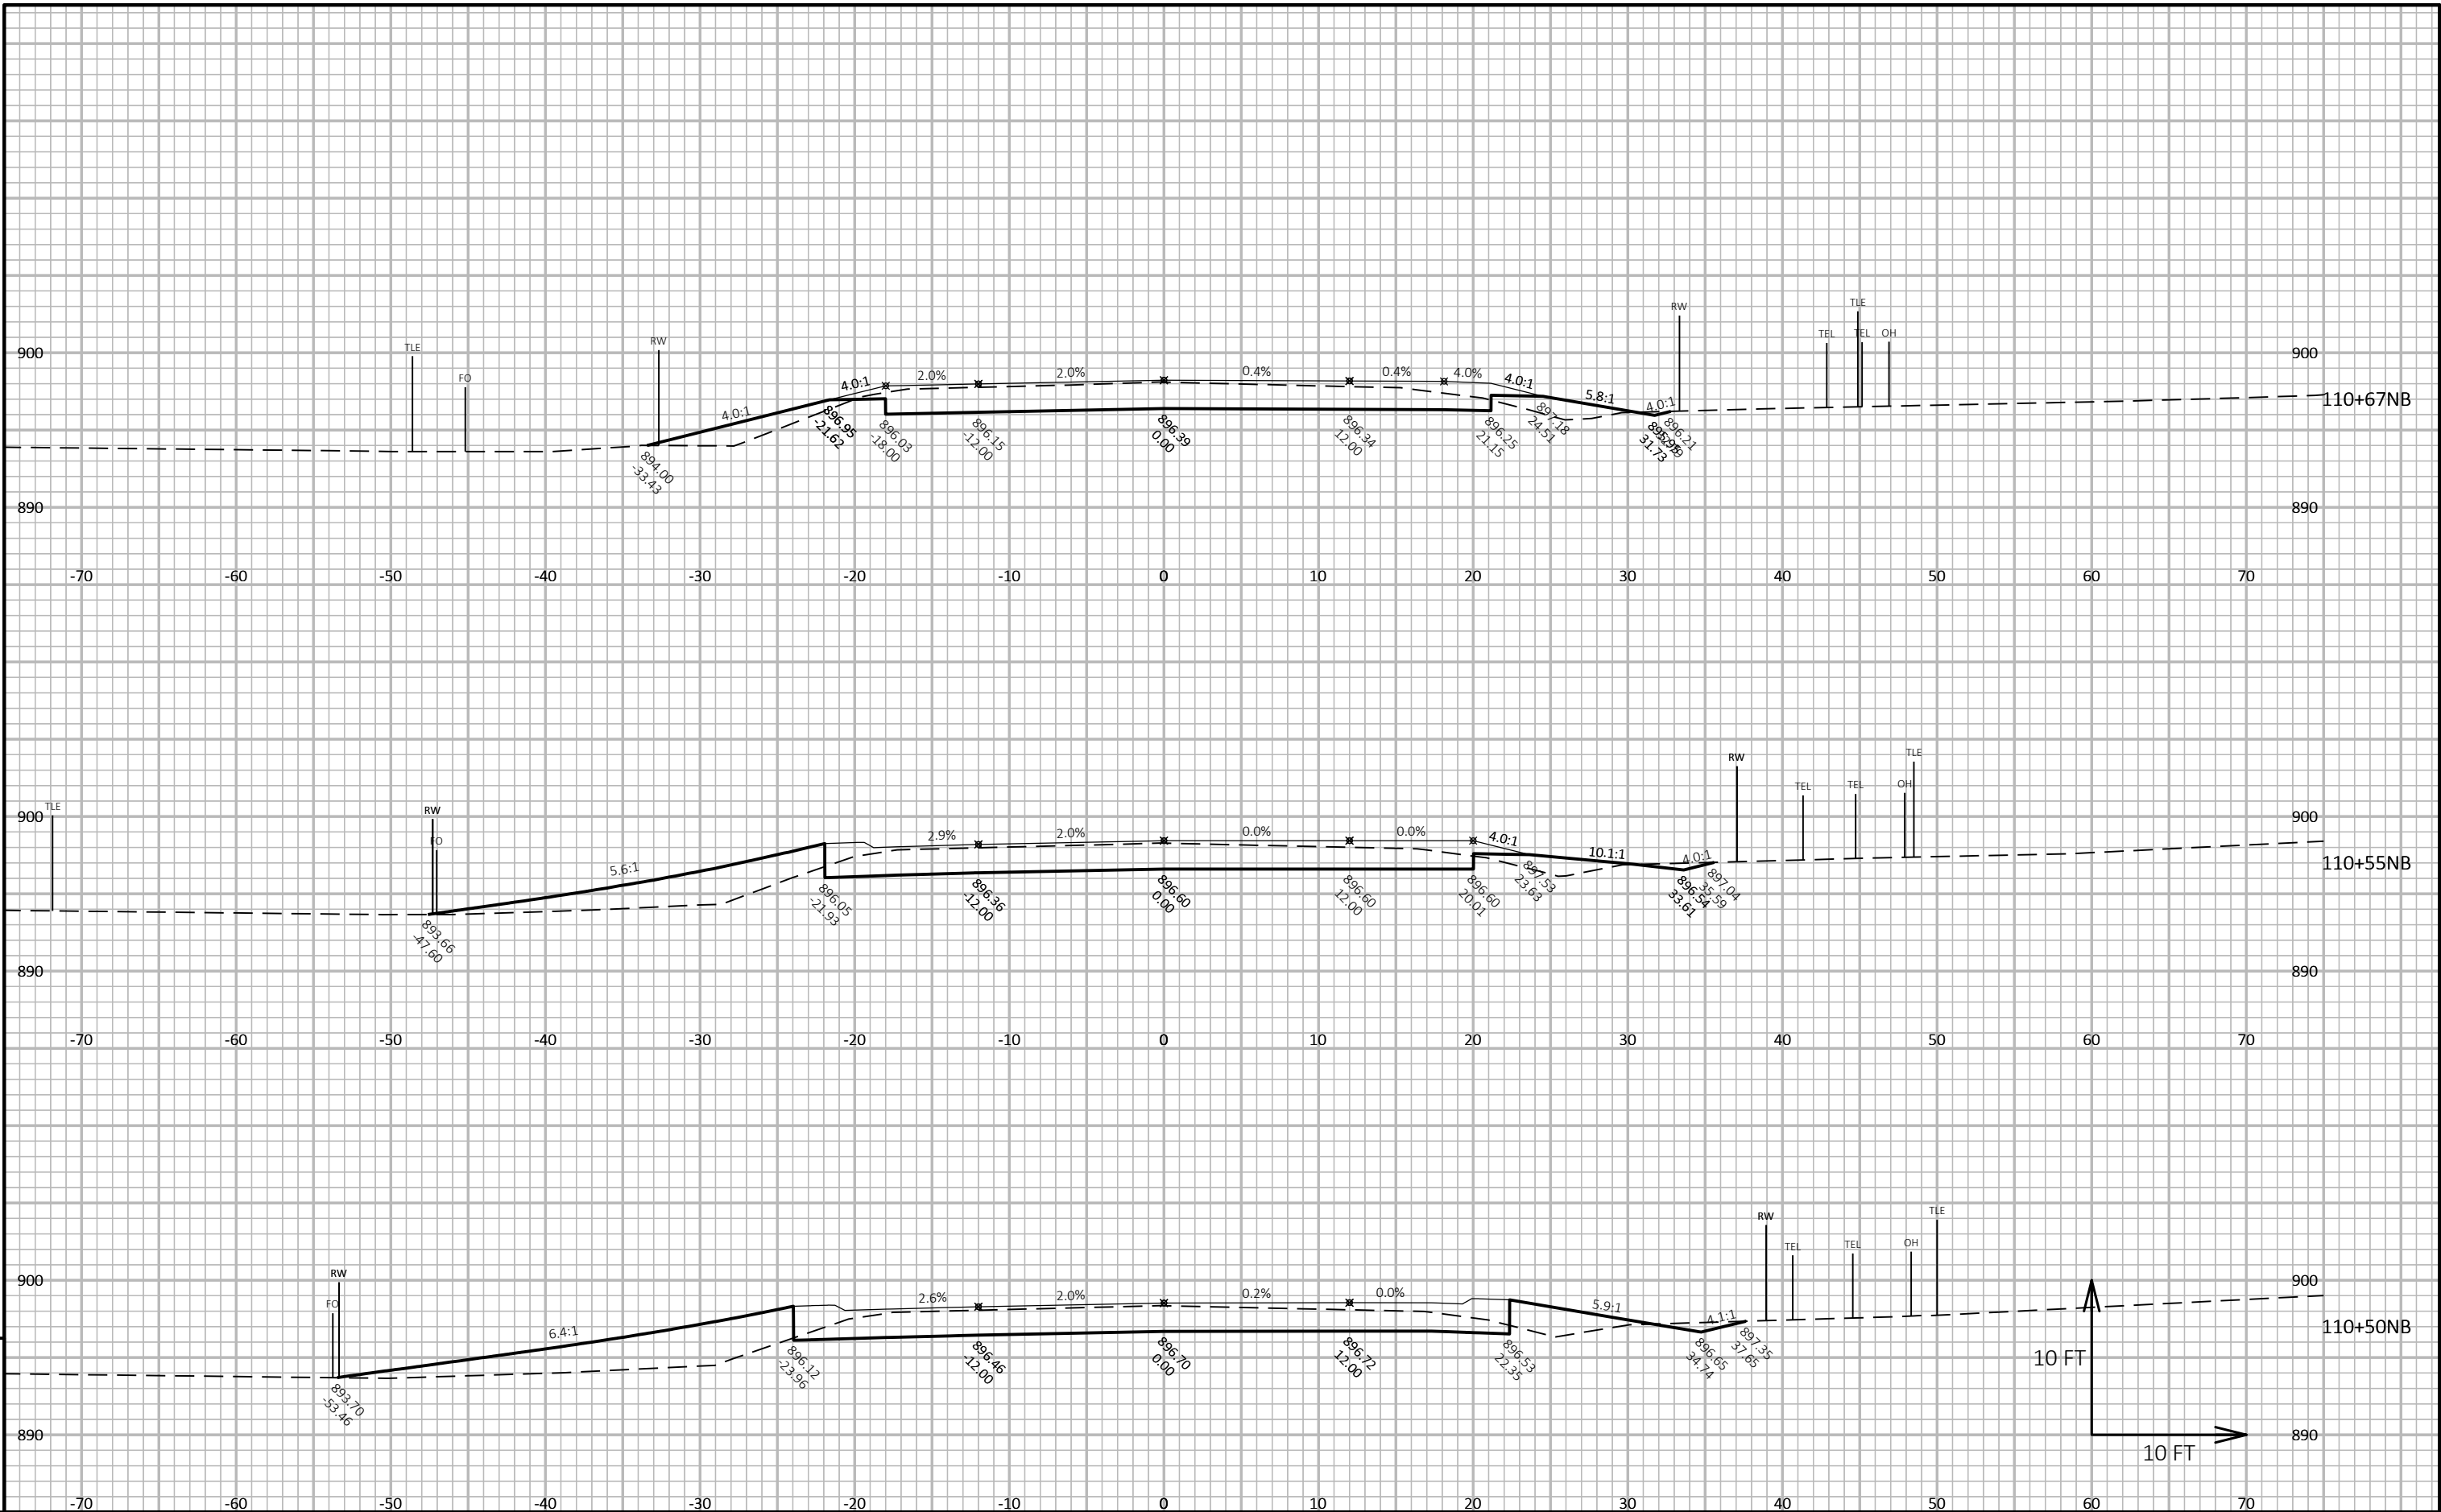


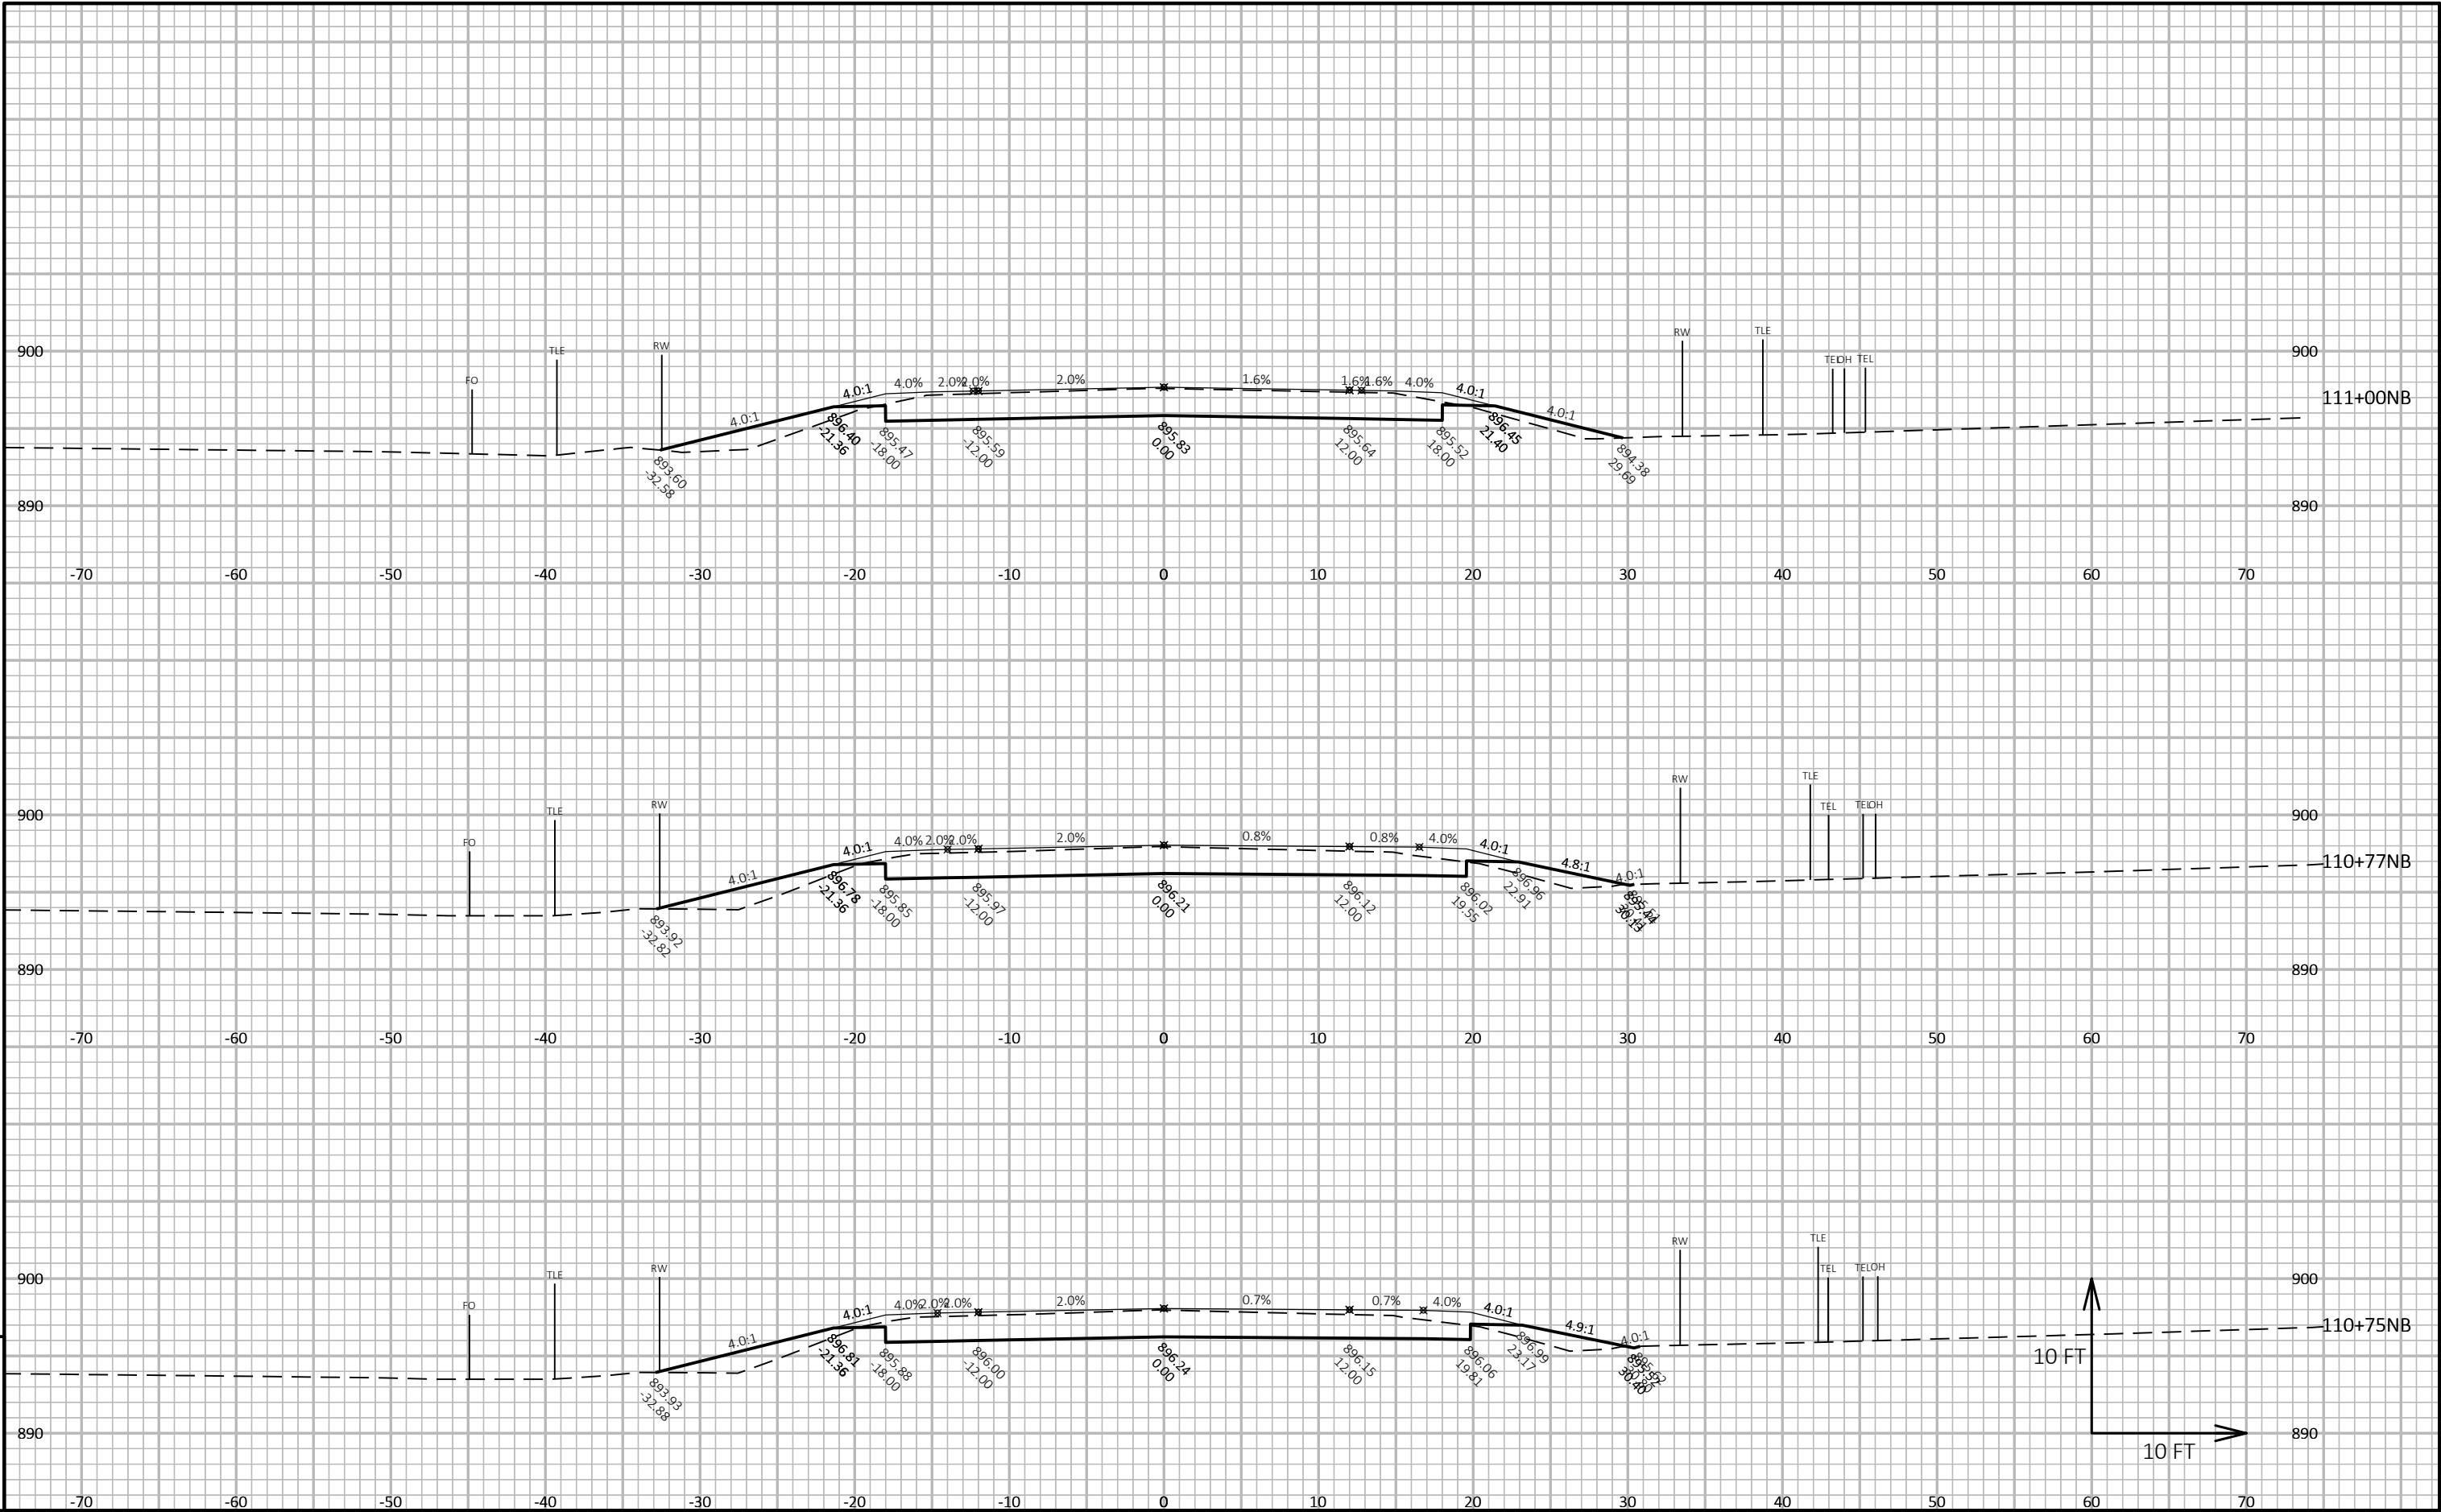

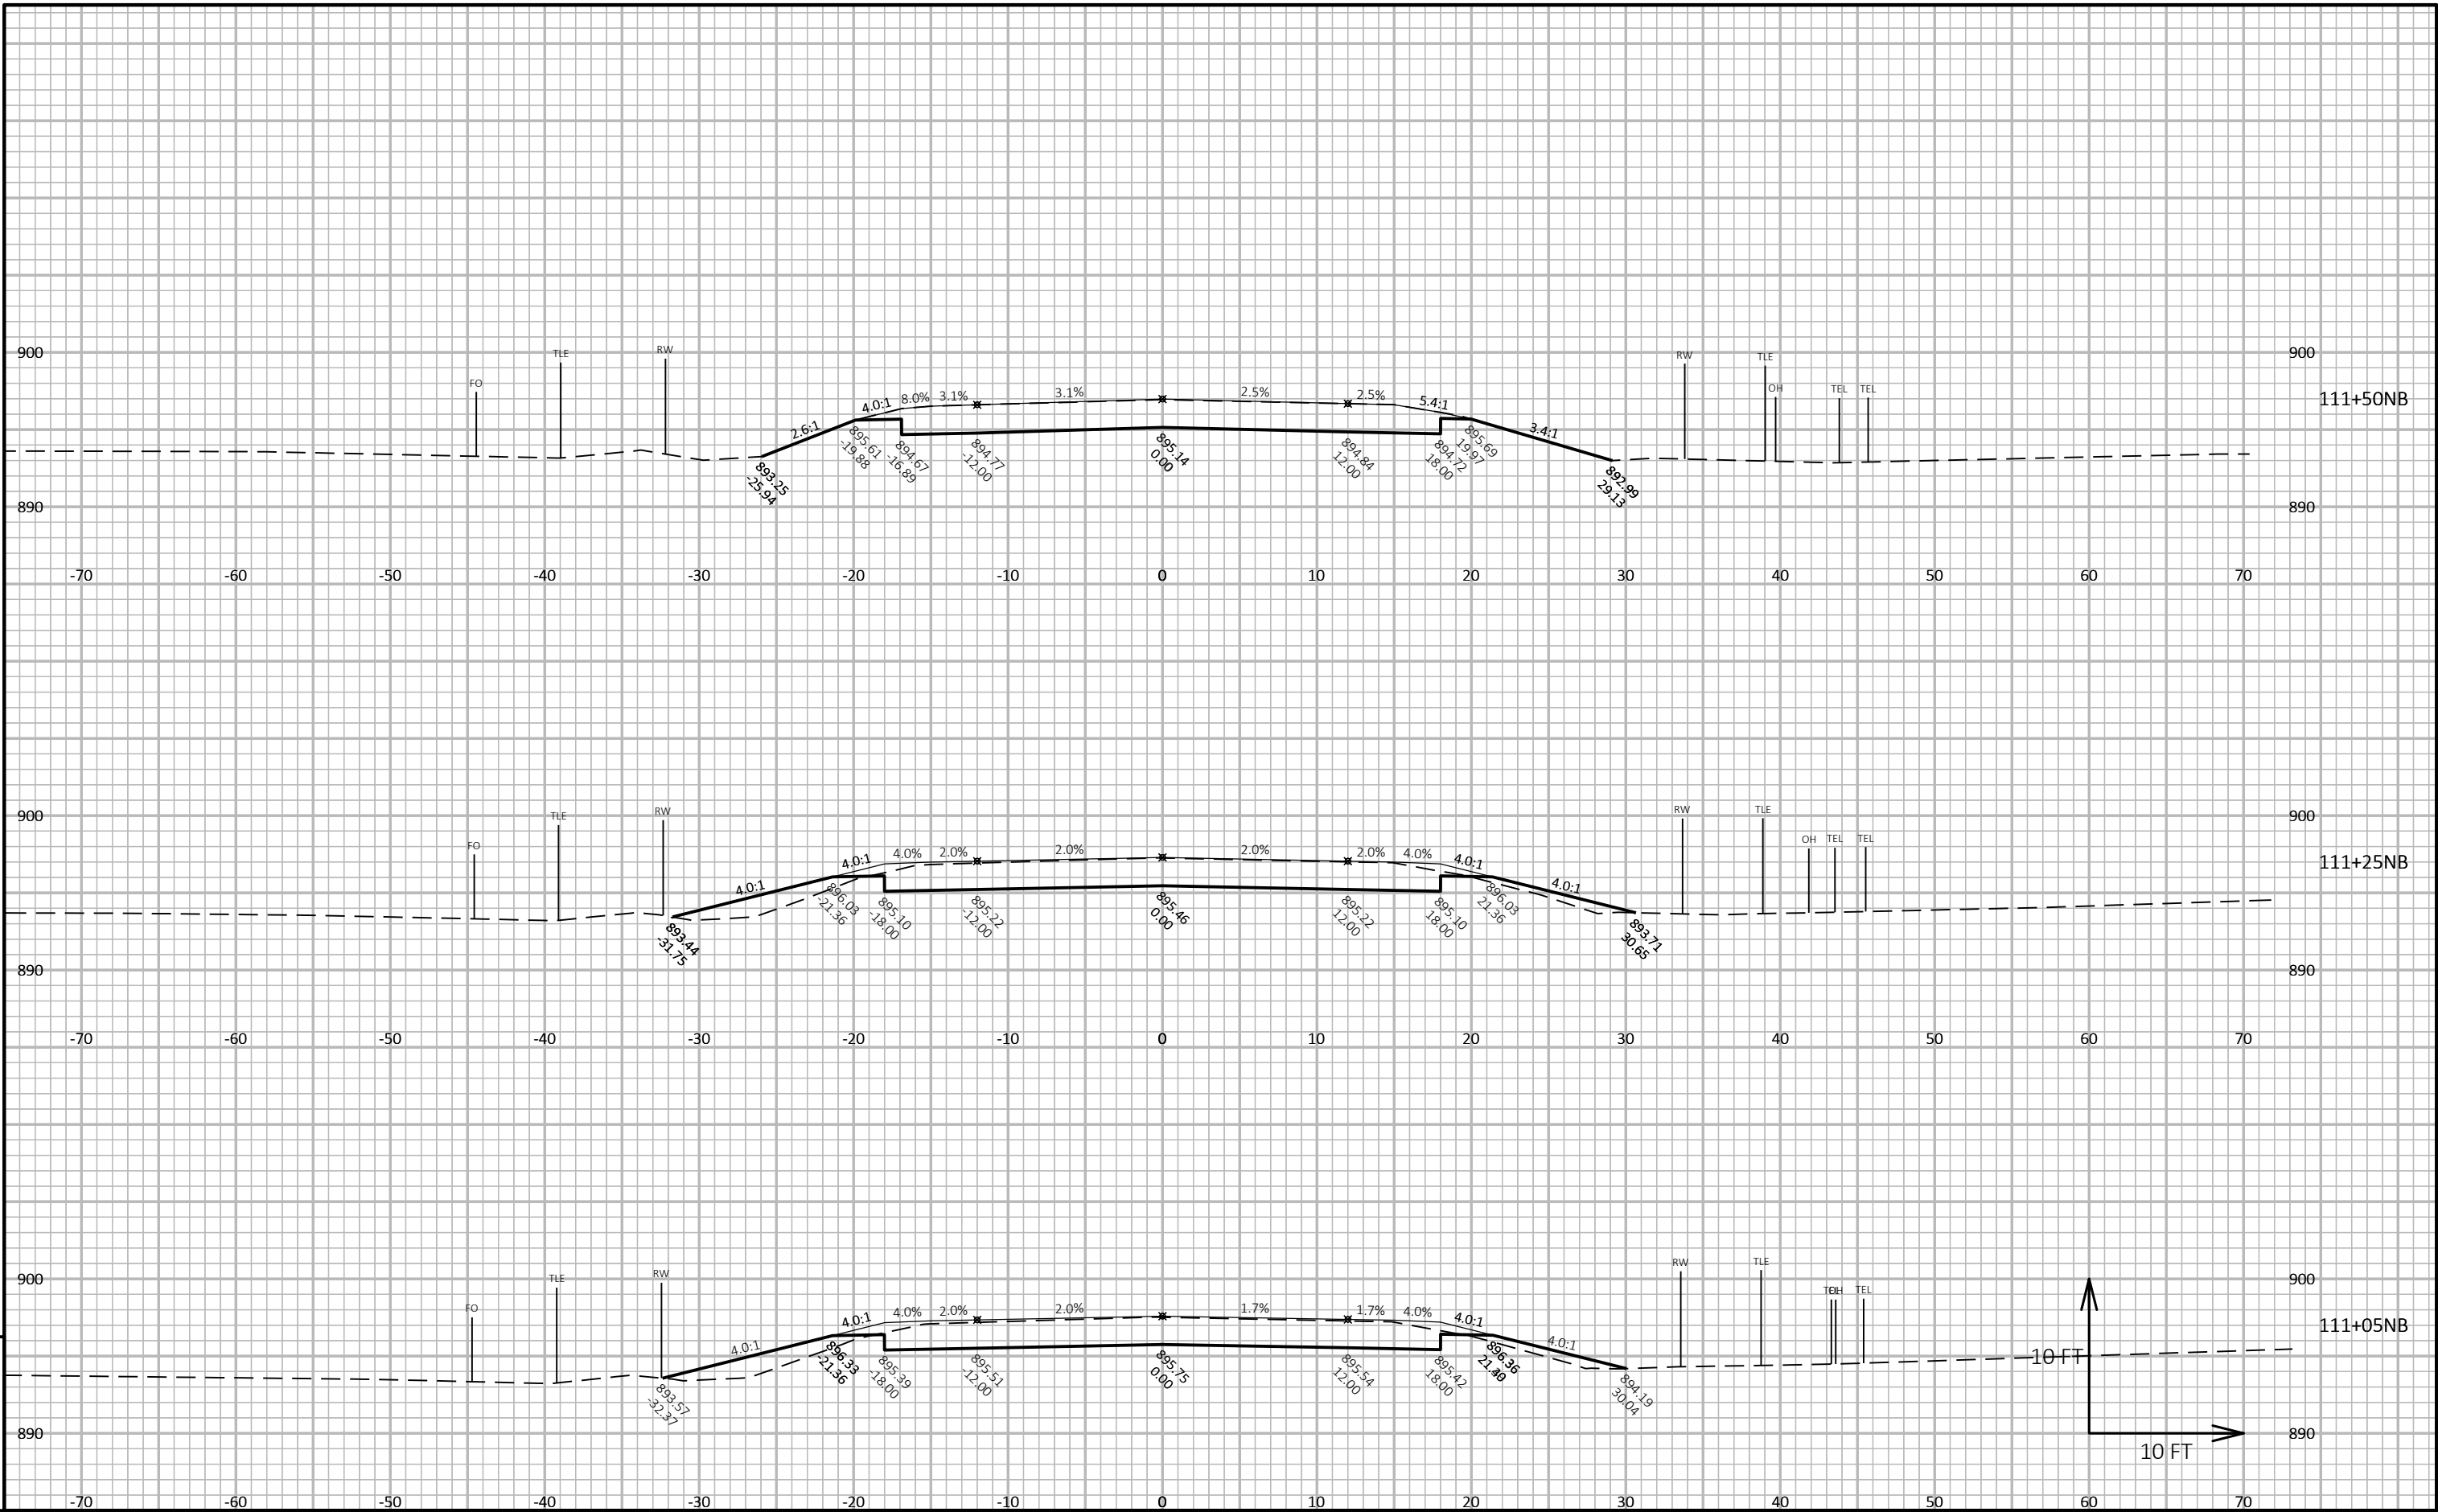


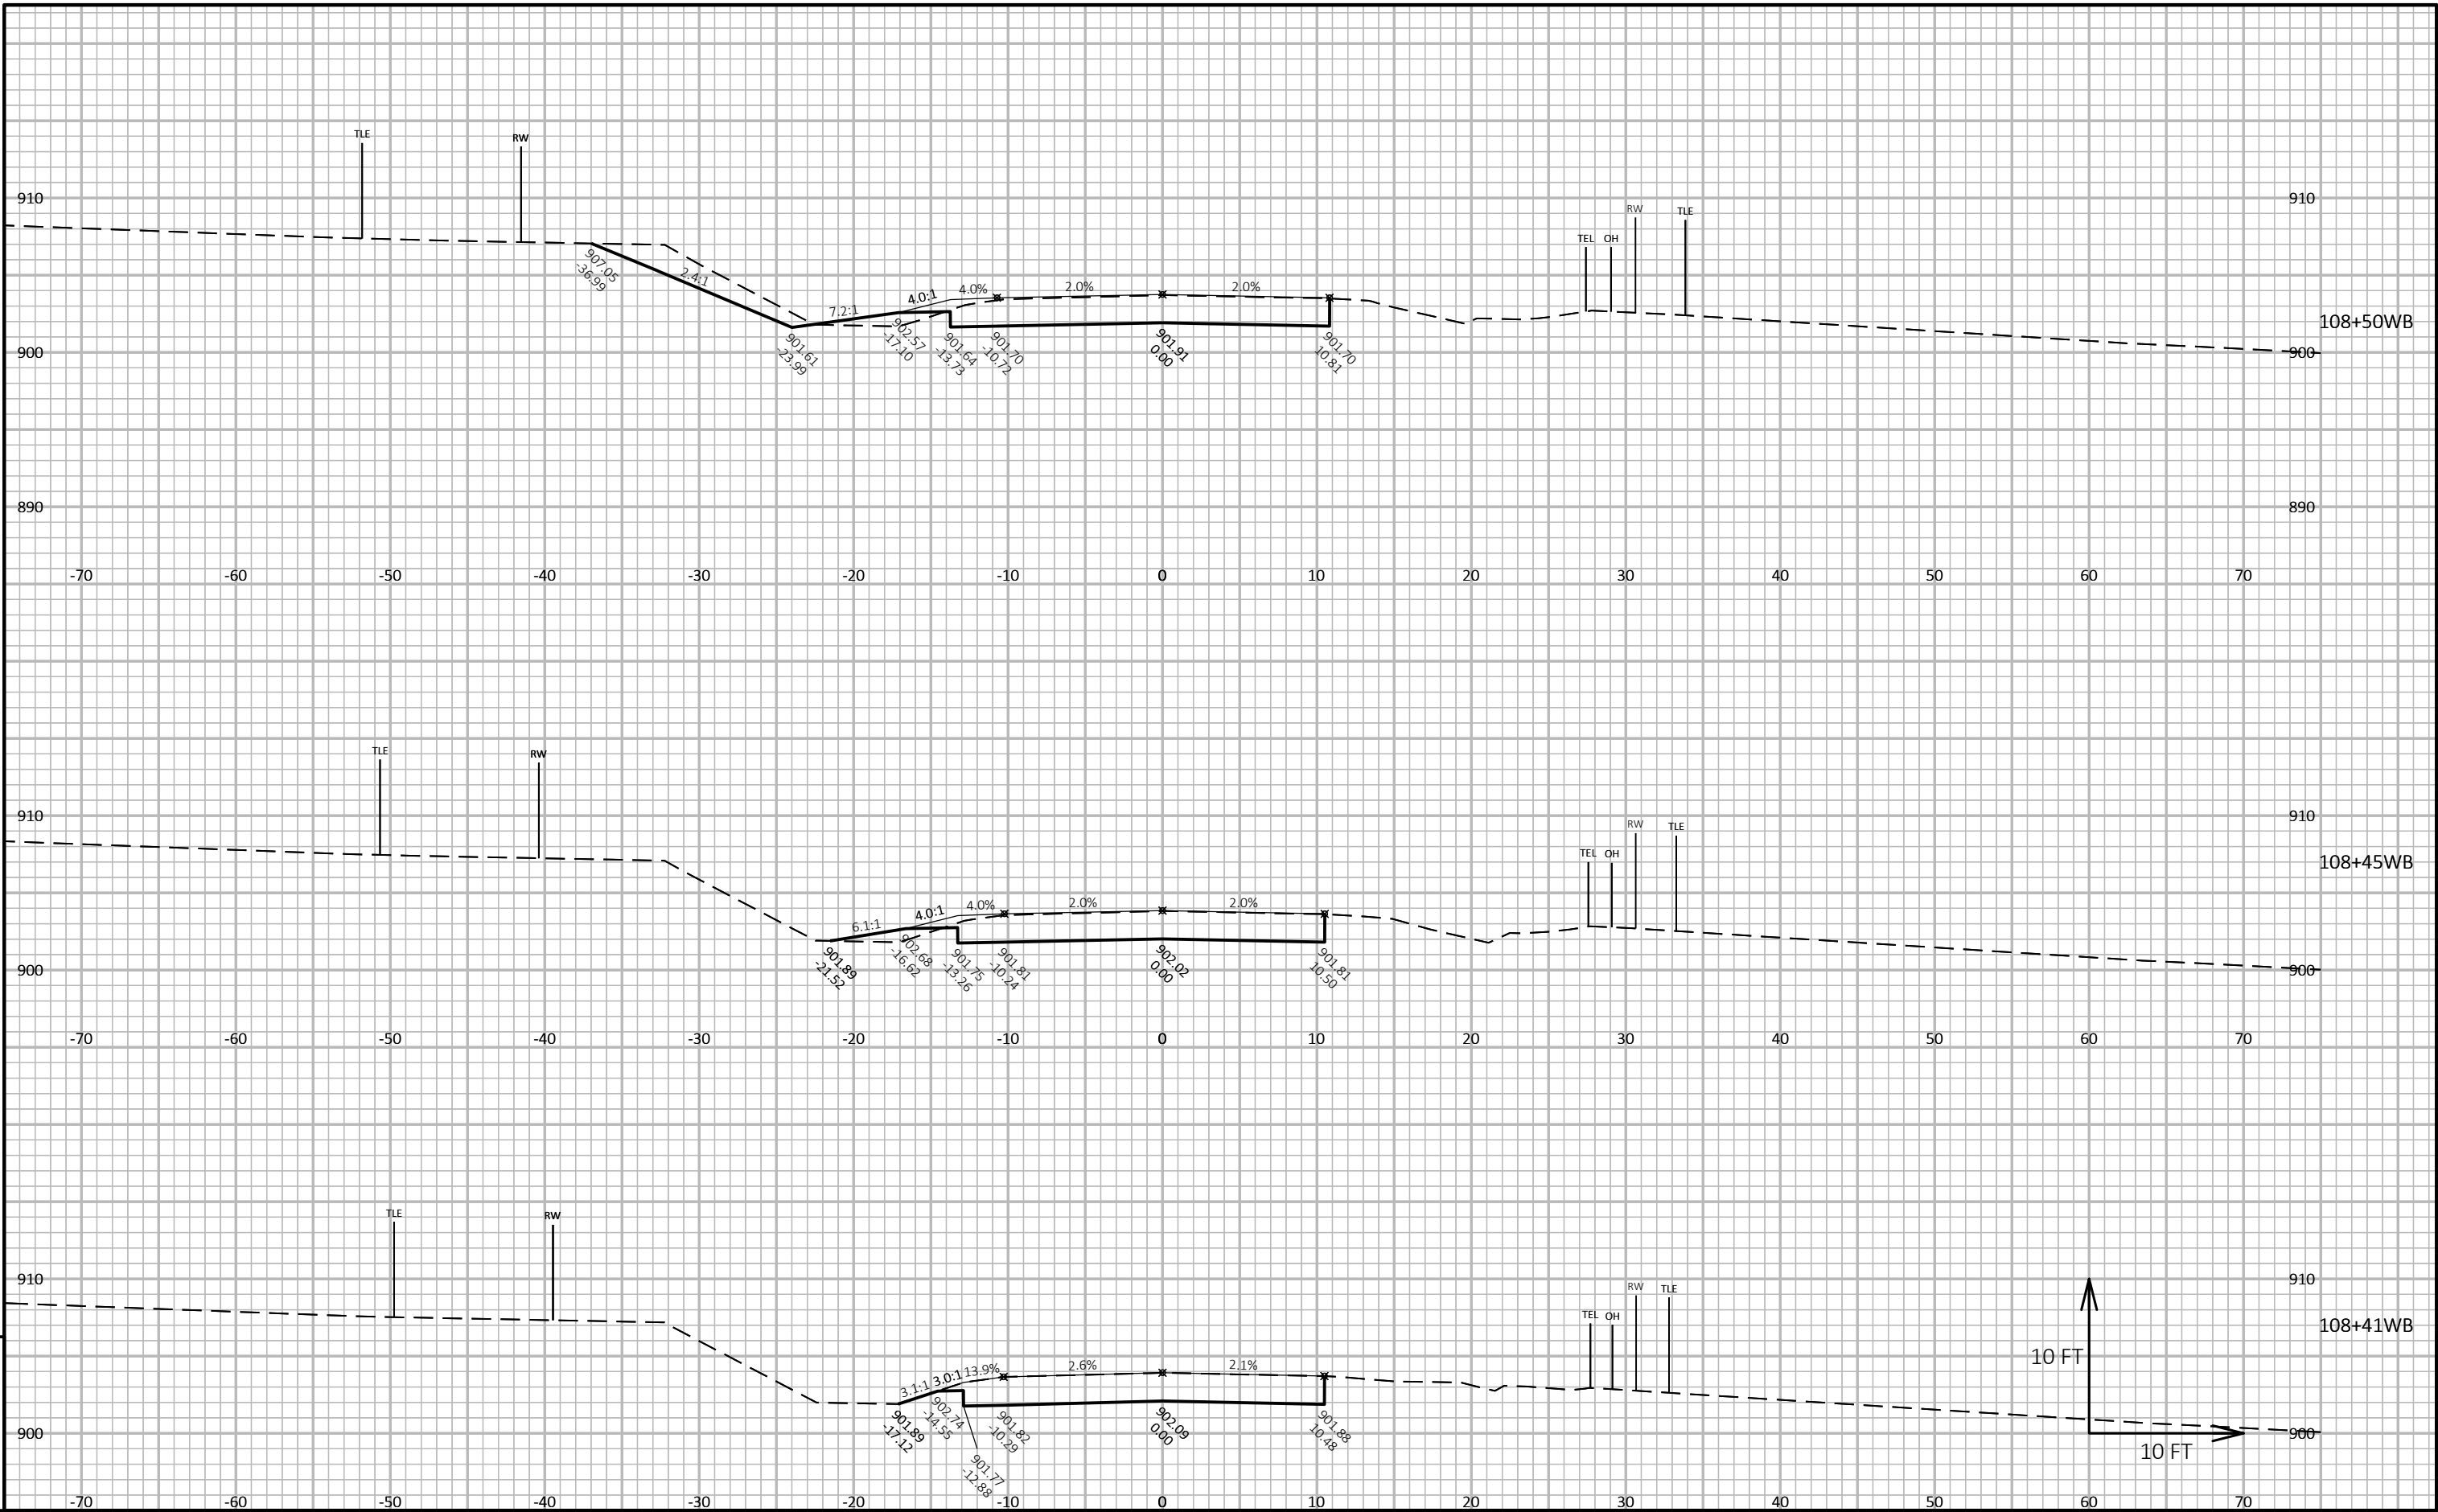


PROJECT NO: 3670-00-73	HWY: STH 89	COUNTY: DODGE	CROSS SECTIONS: STH 89 WB	SHEET 1	E
------------------------	-------------	---------------	---------------------------	---------	---

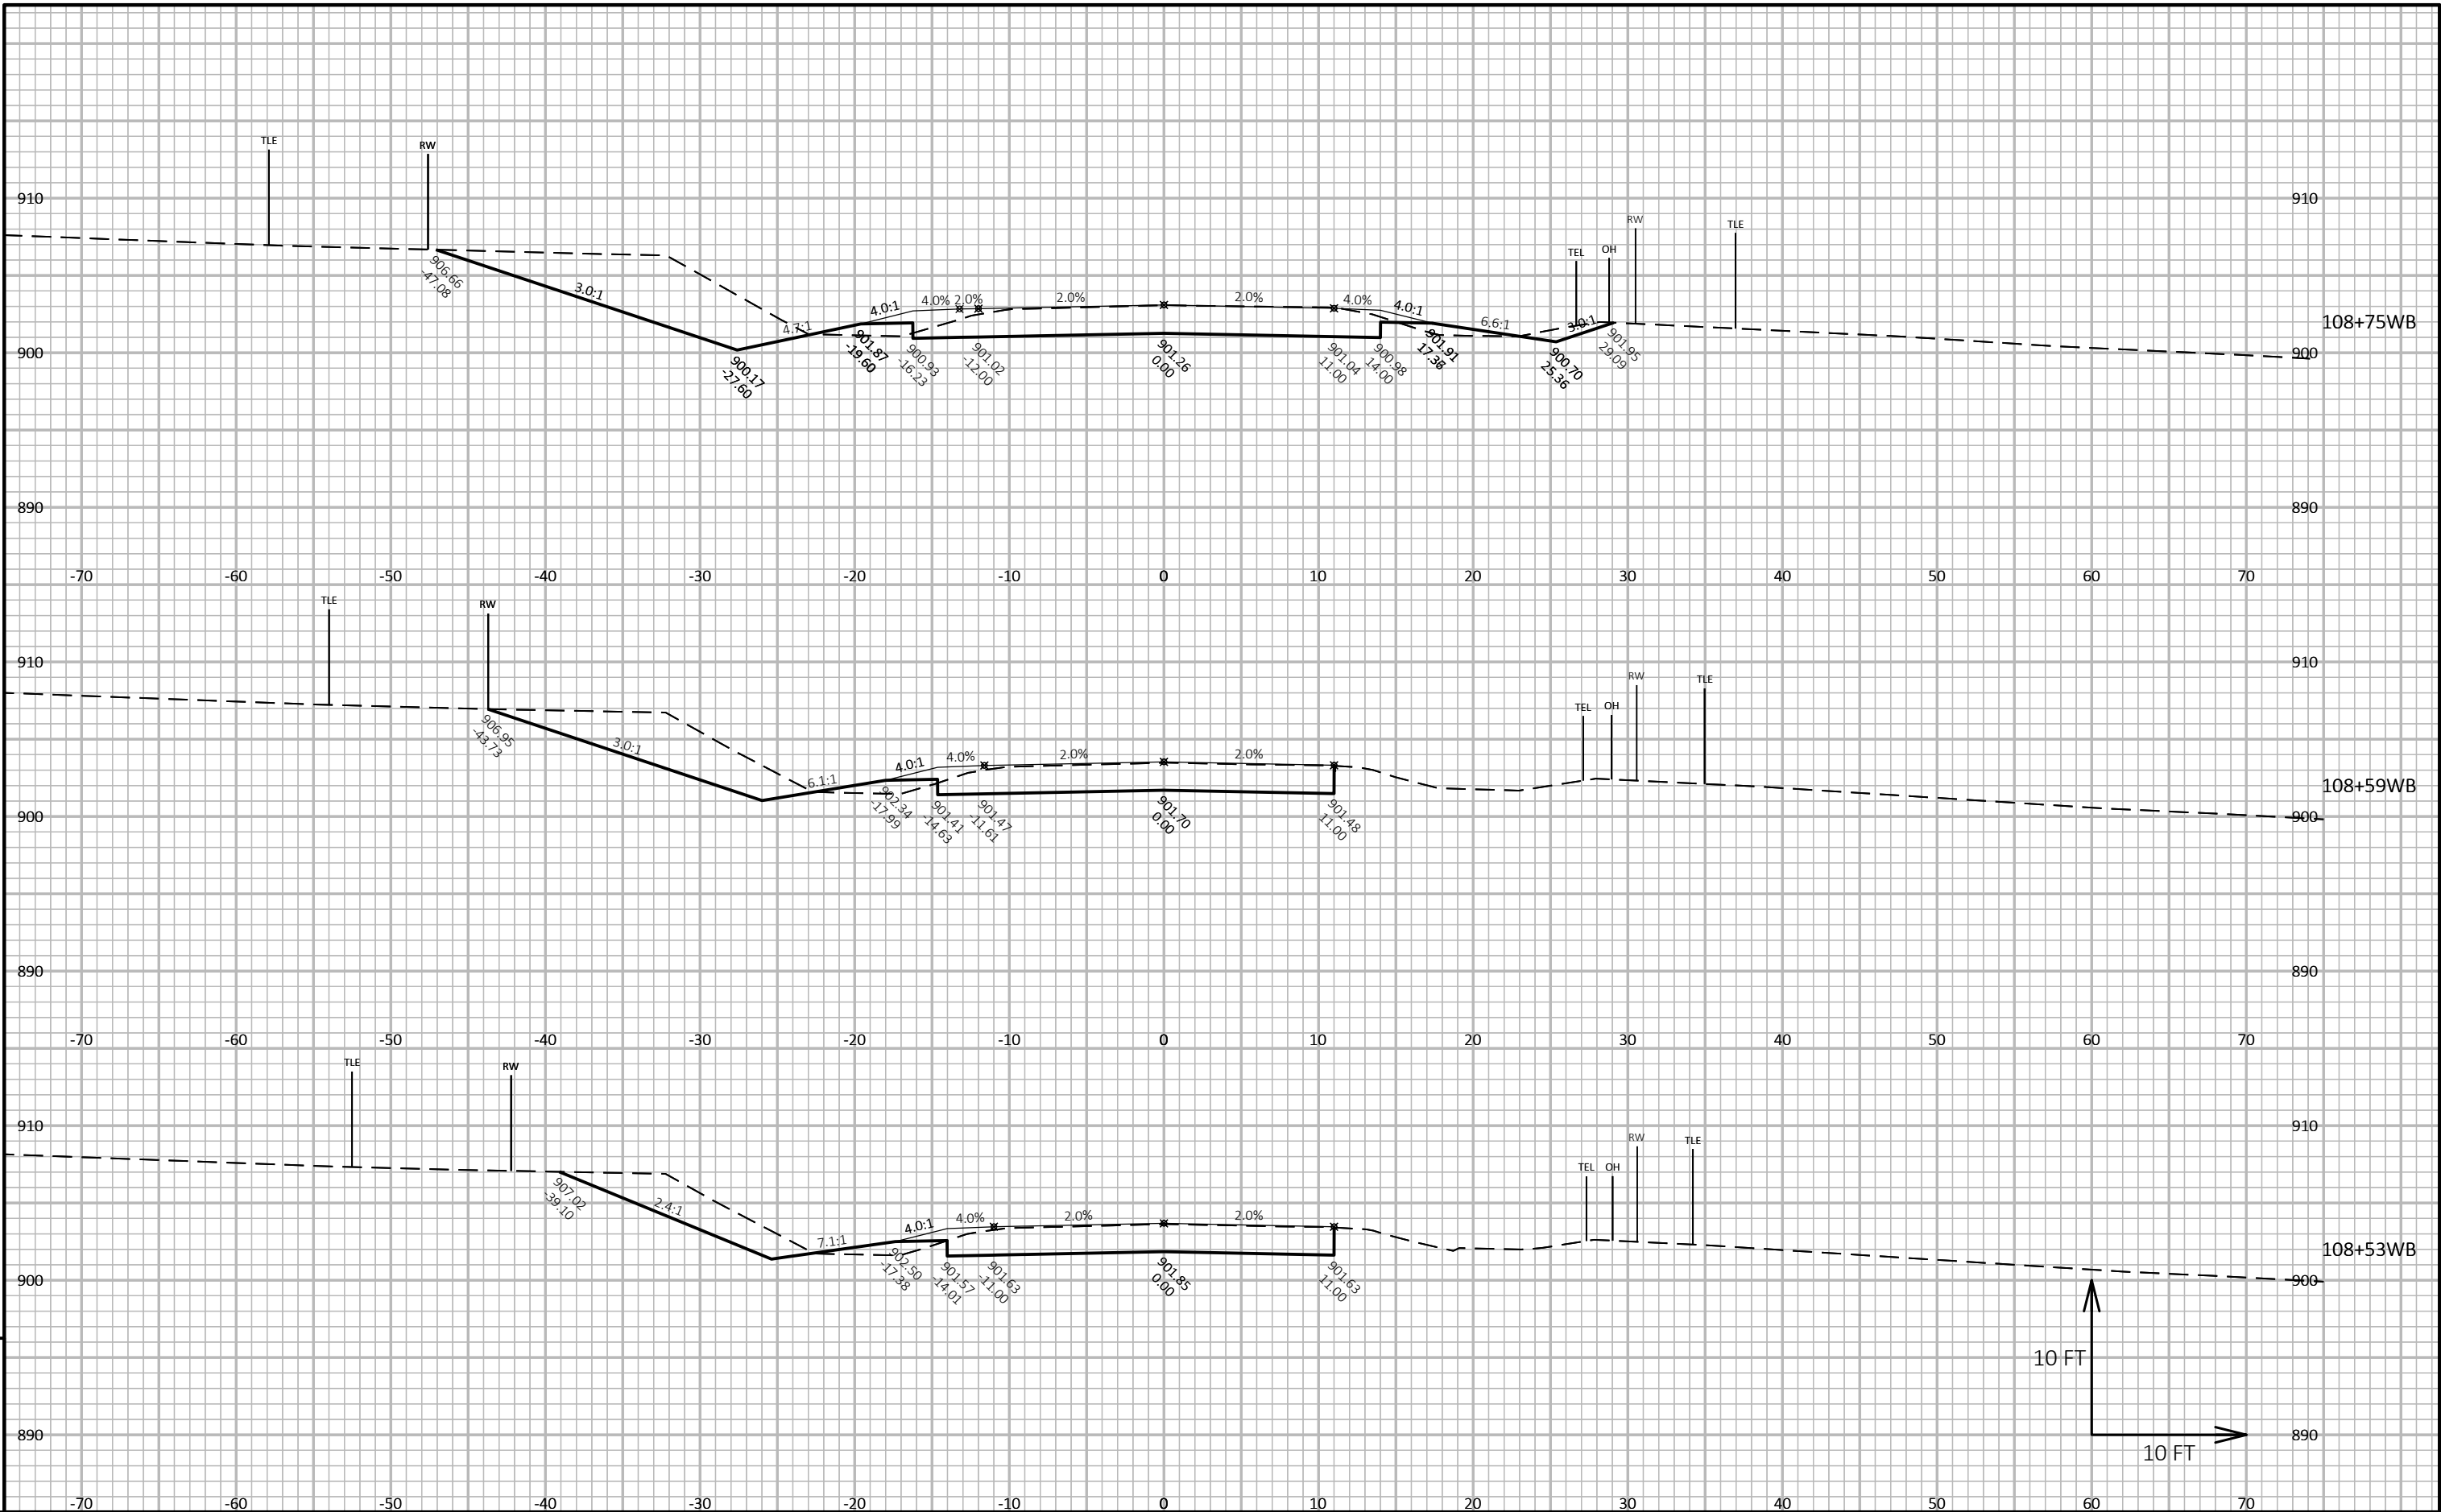


PROJECT NO: 3670-00-73	HWY: STH 89	COUNTY: DODGE	CROSS SECTIONS: STH 89 WB	SHEET 2	E
------------------------	-------------	---------------	---------------------------	---------	---

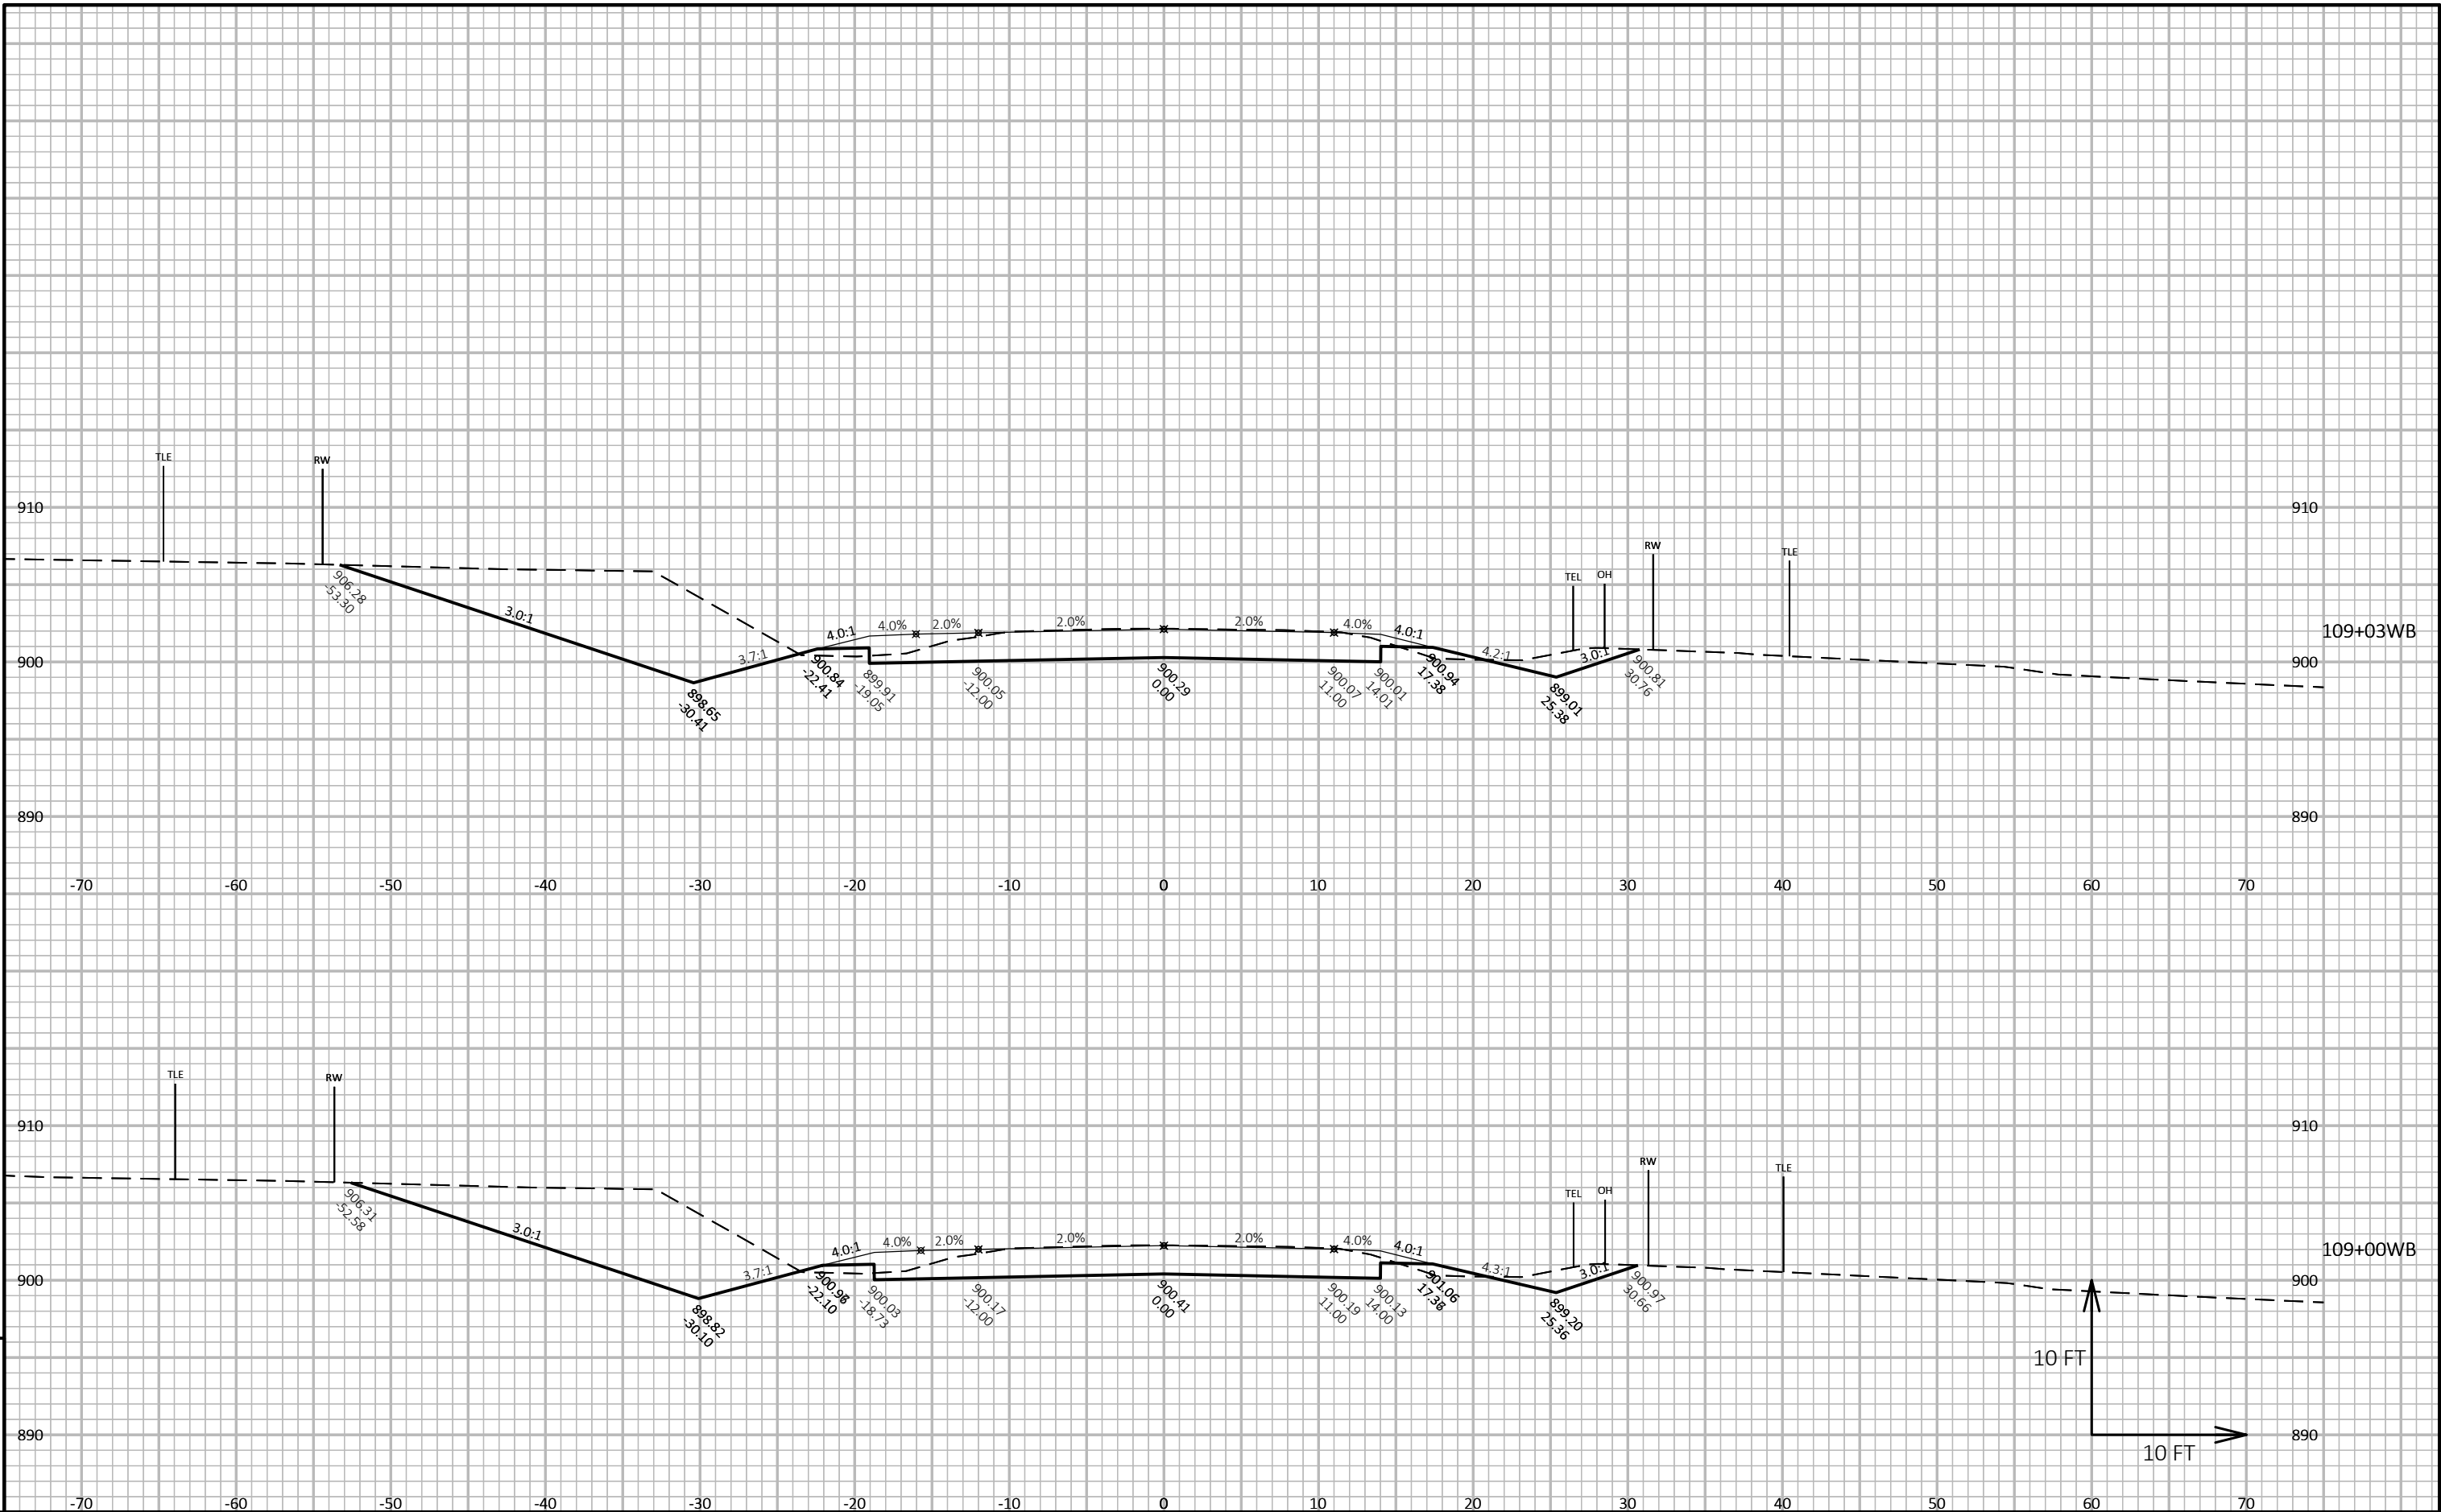


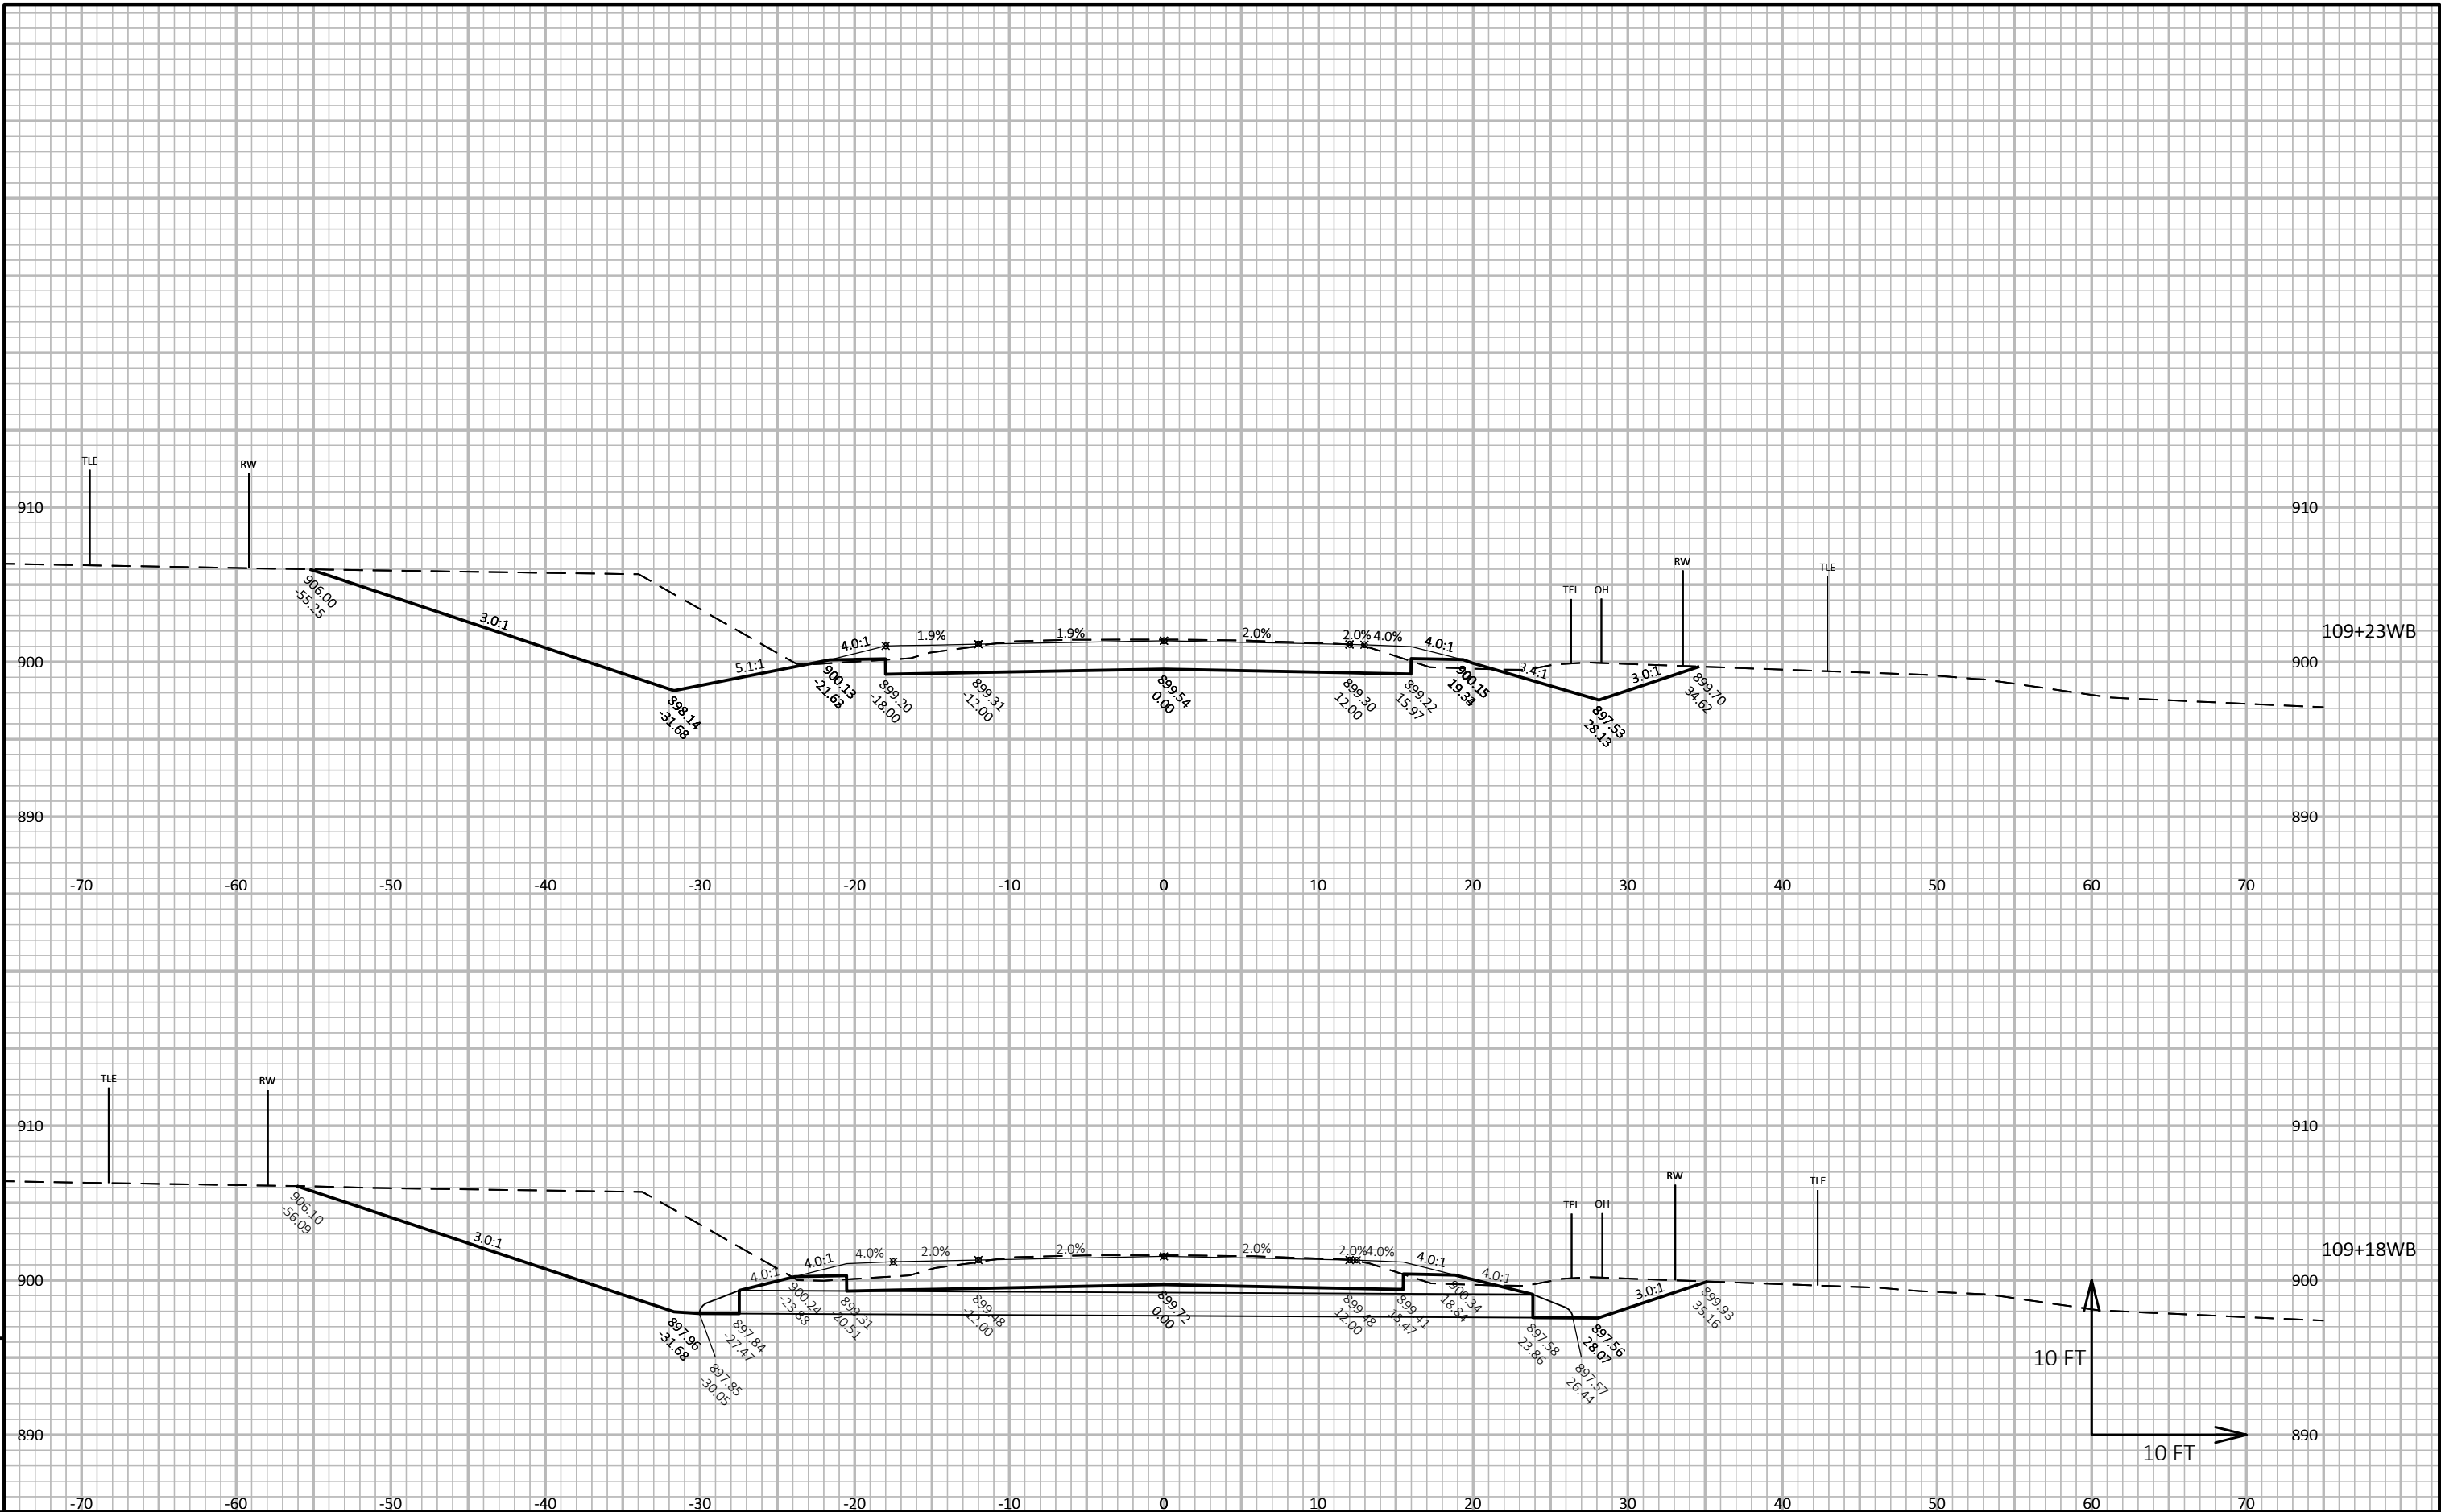



PROJECT NO: 3670-00-73	HWY: STH 89	COUNTY: DODGE	CROSS SECTIONS: STH 89 WB	SHEET 4	E
------------------------	-------------	---------------	---------------------------	---------	---

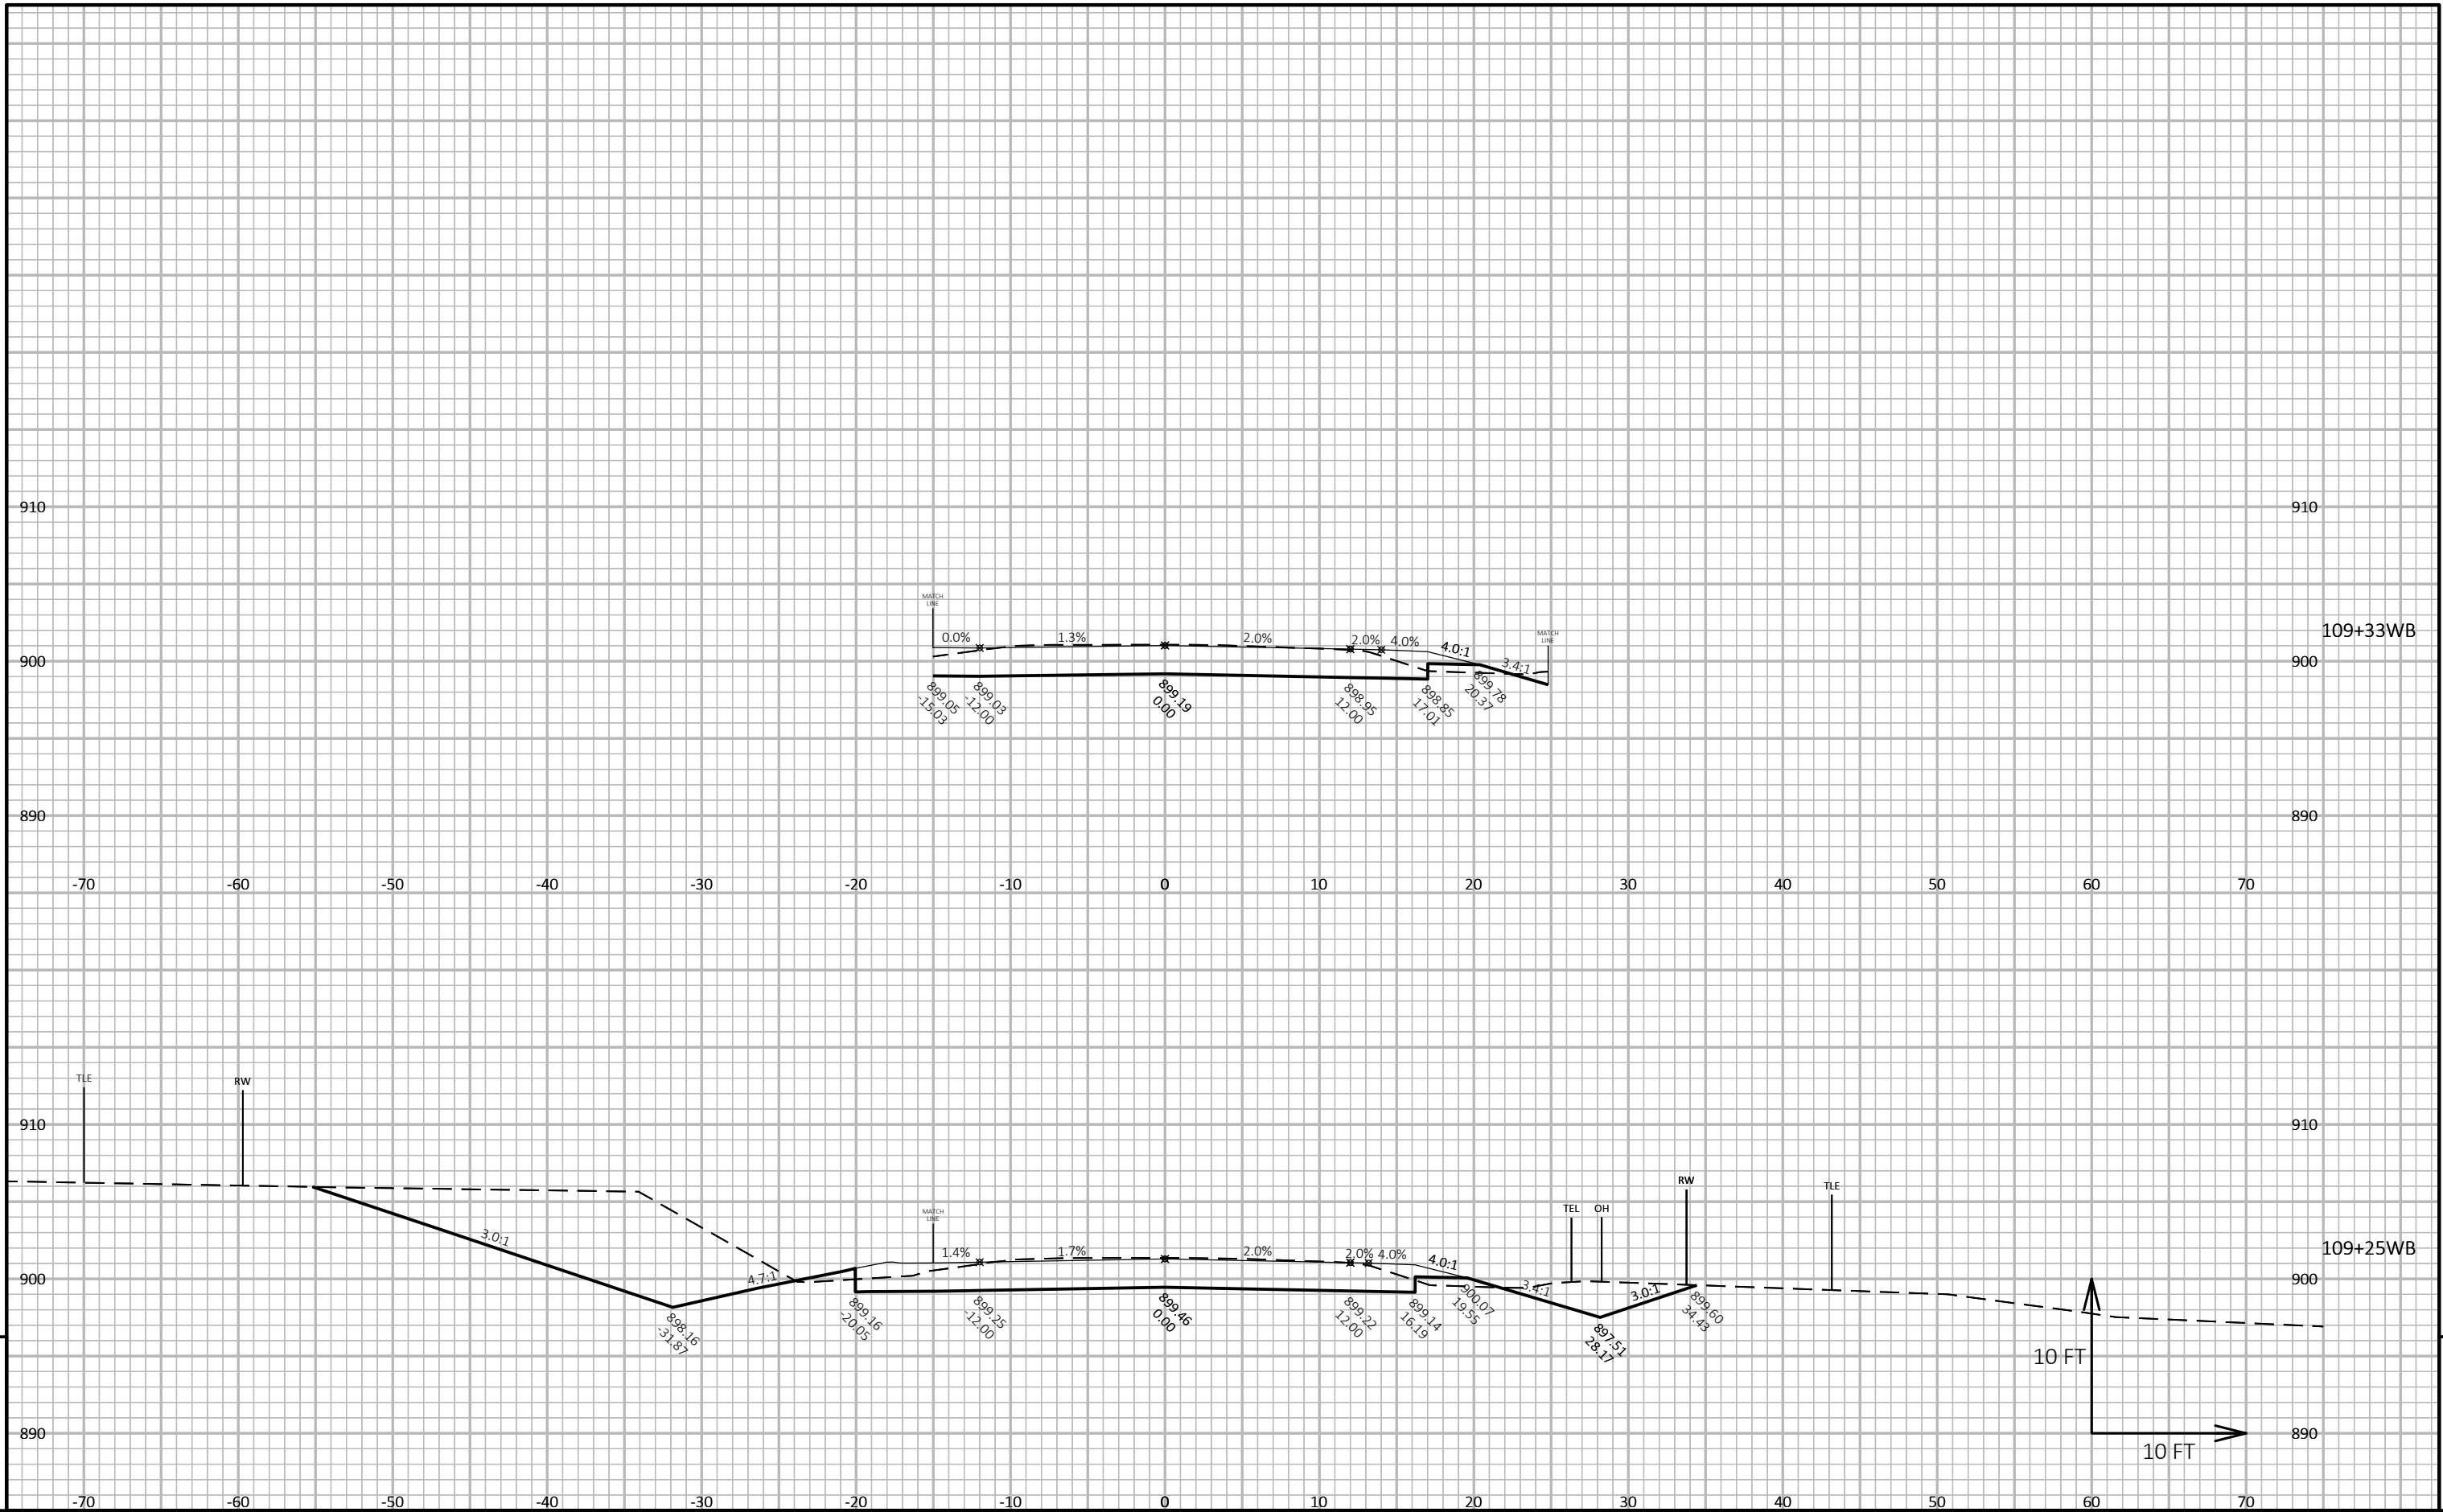

PROJECT NO: 3670-00-73	HWY: STH 89	COUNTY: DODGE	CROSS SECTIONS: STH 89 WB	SHEET 5	E
------------------------	-------------	---------------	---------------------------	---------	---

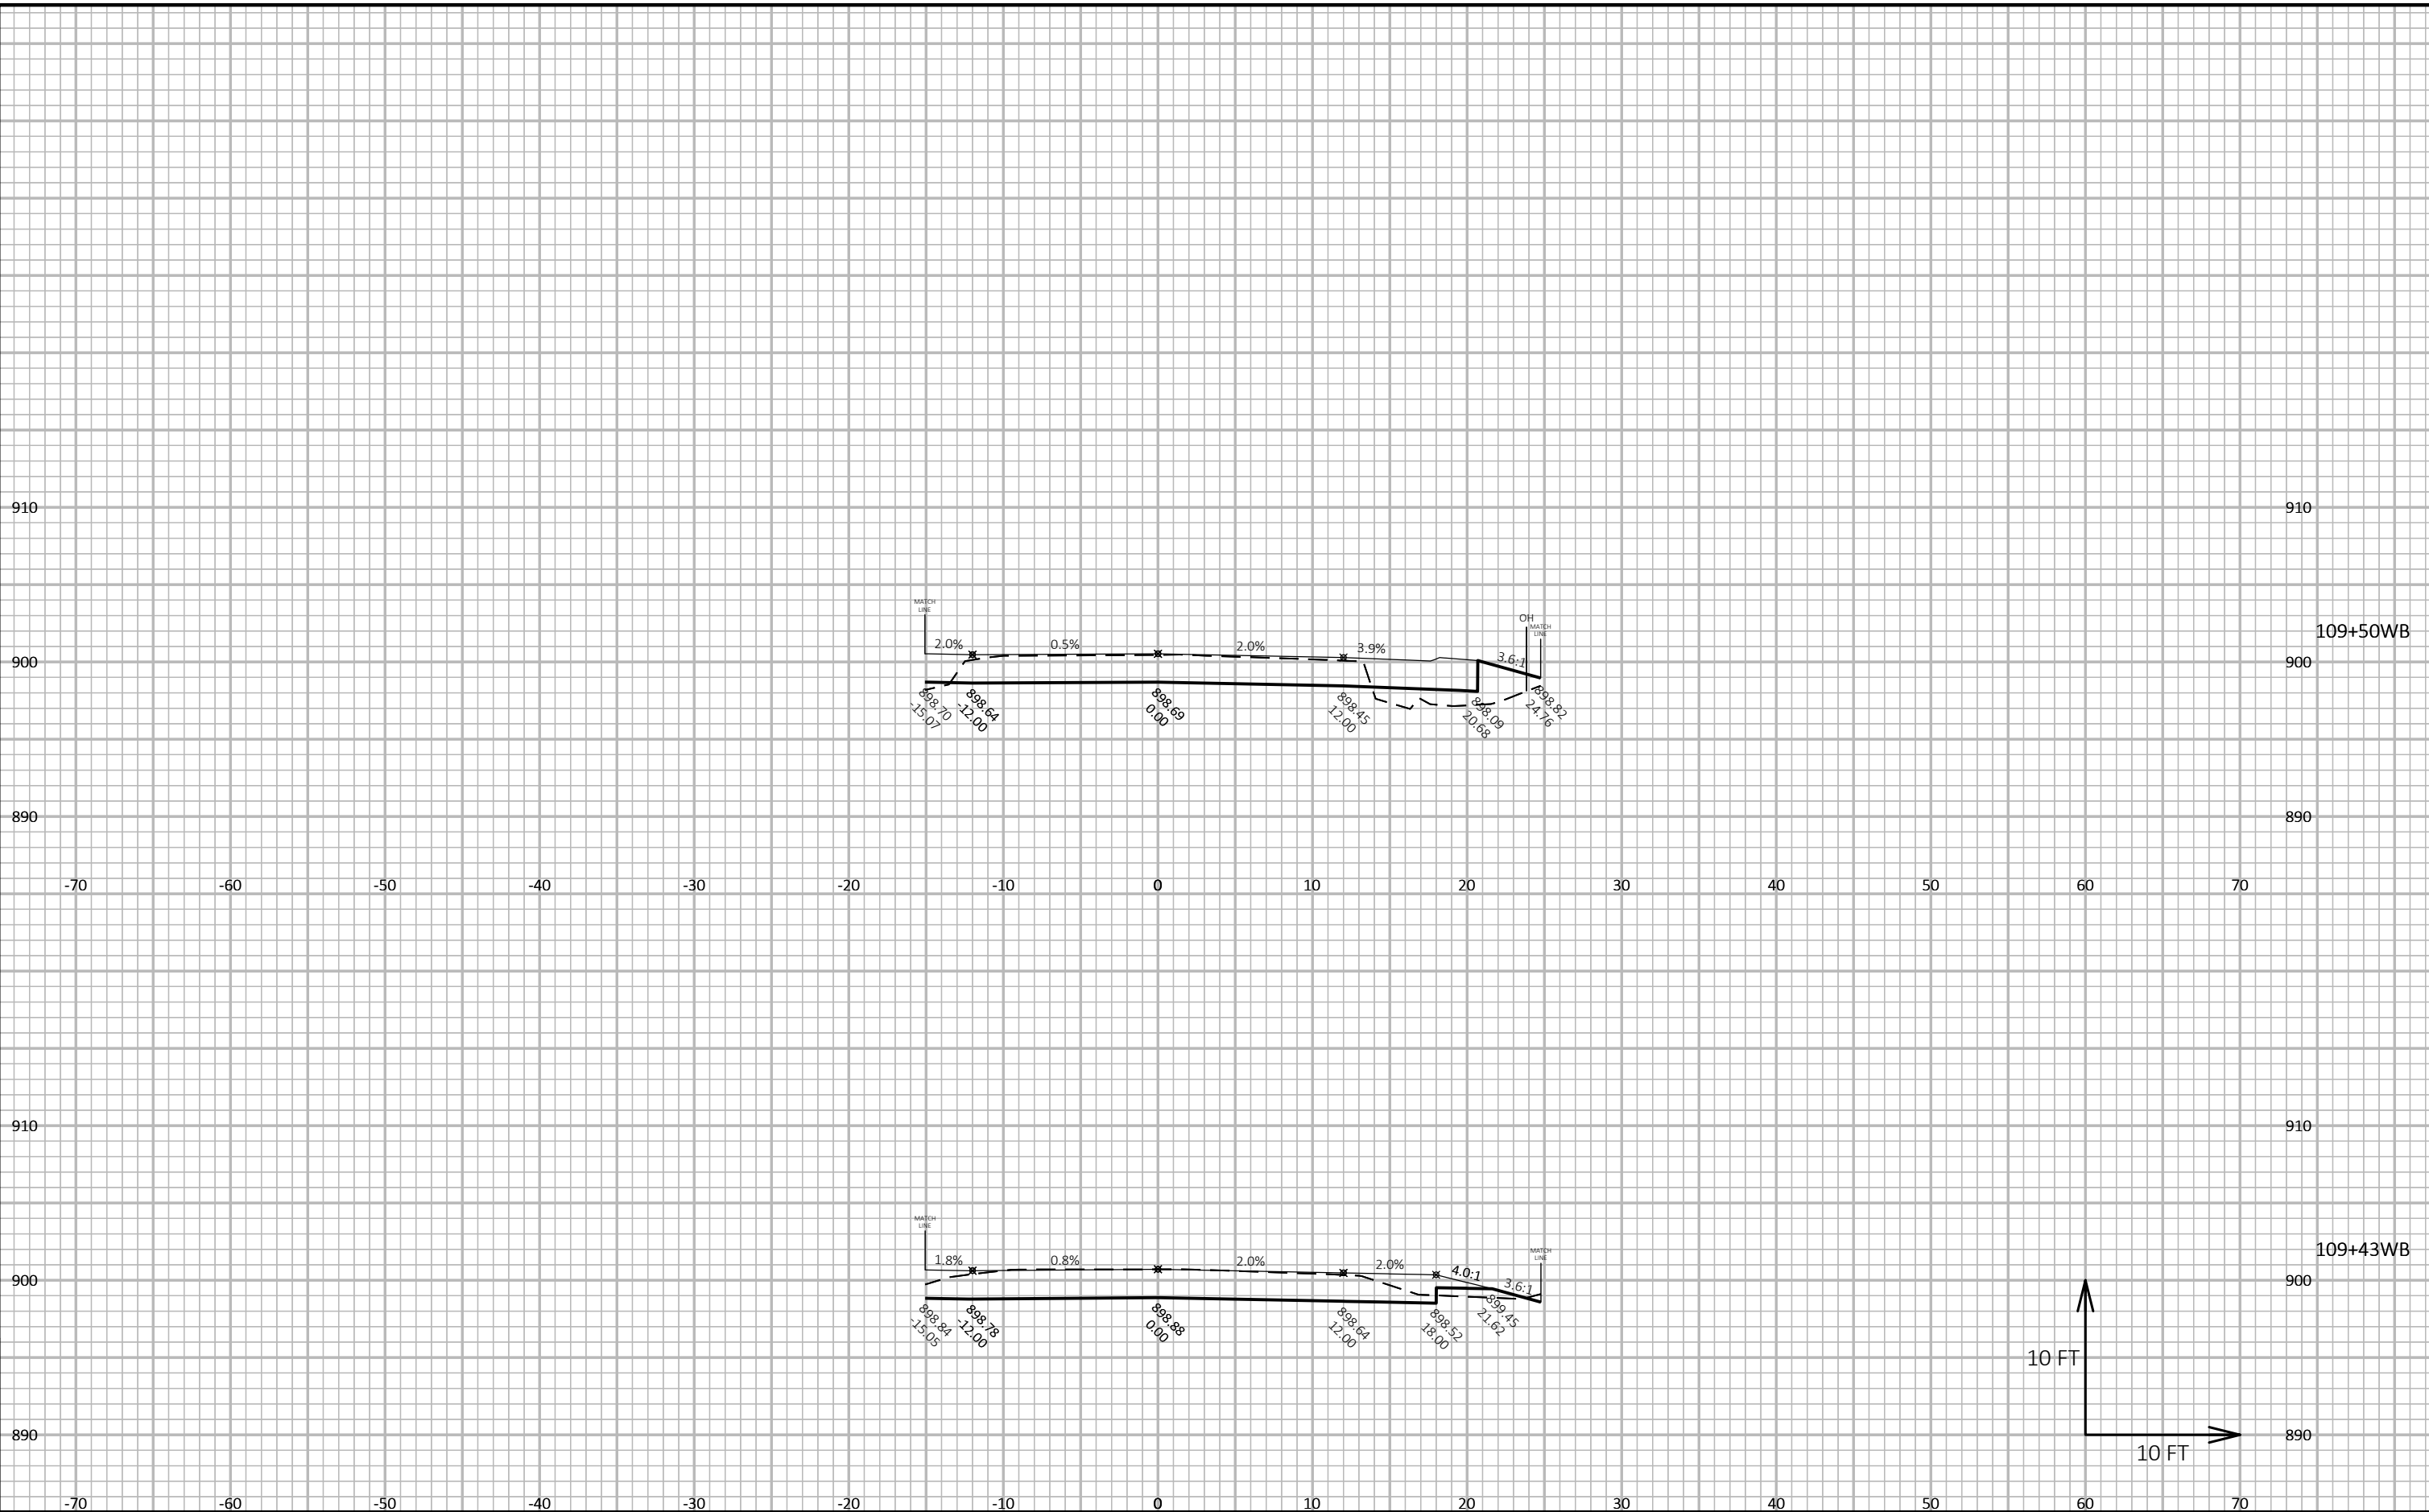

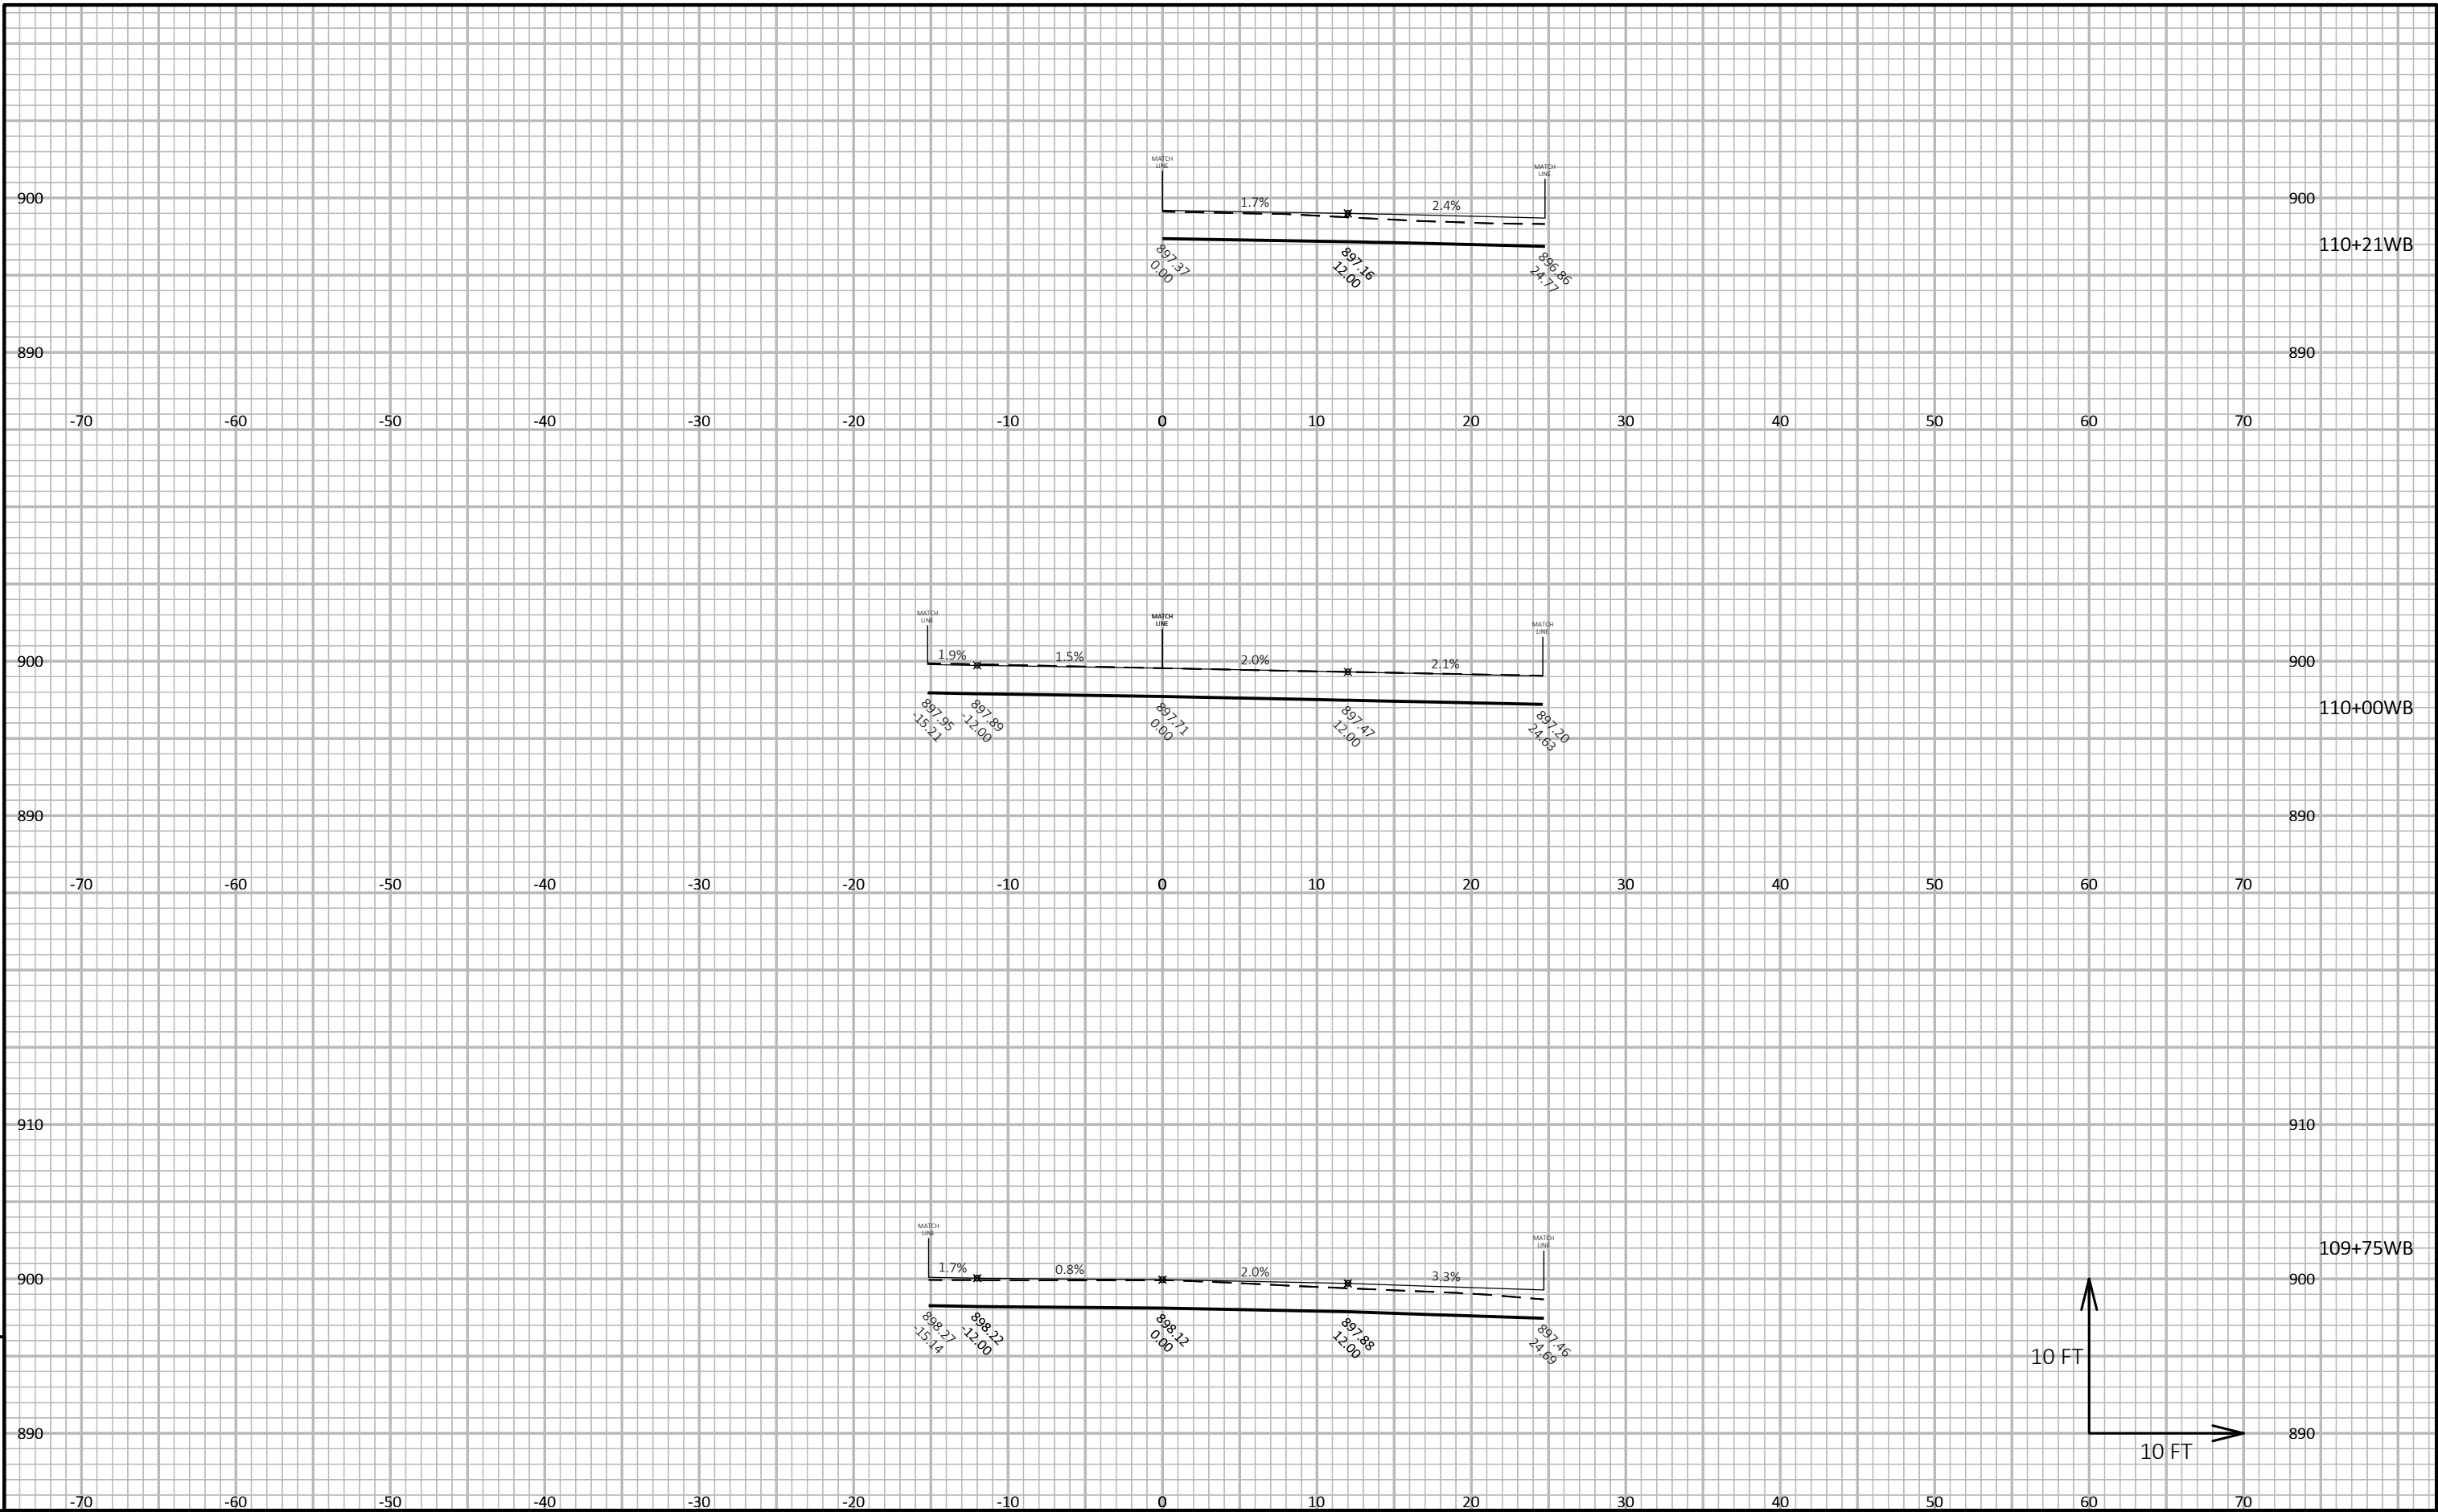


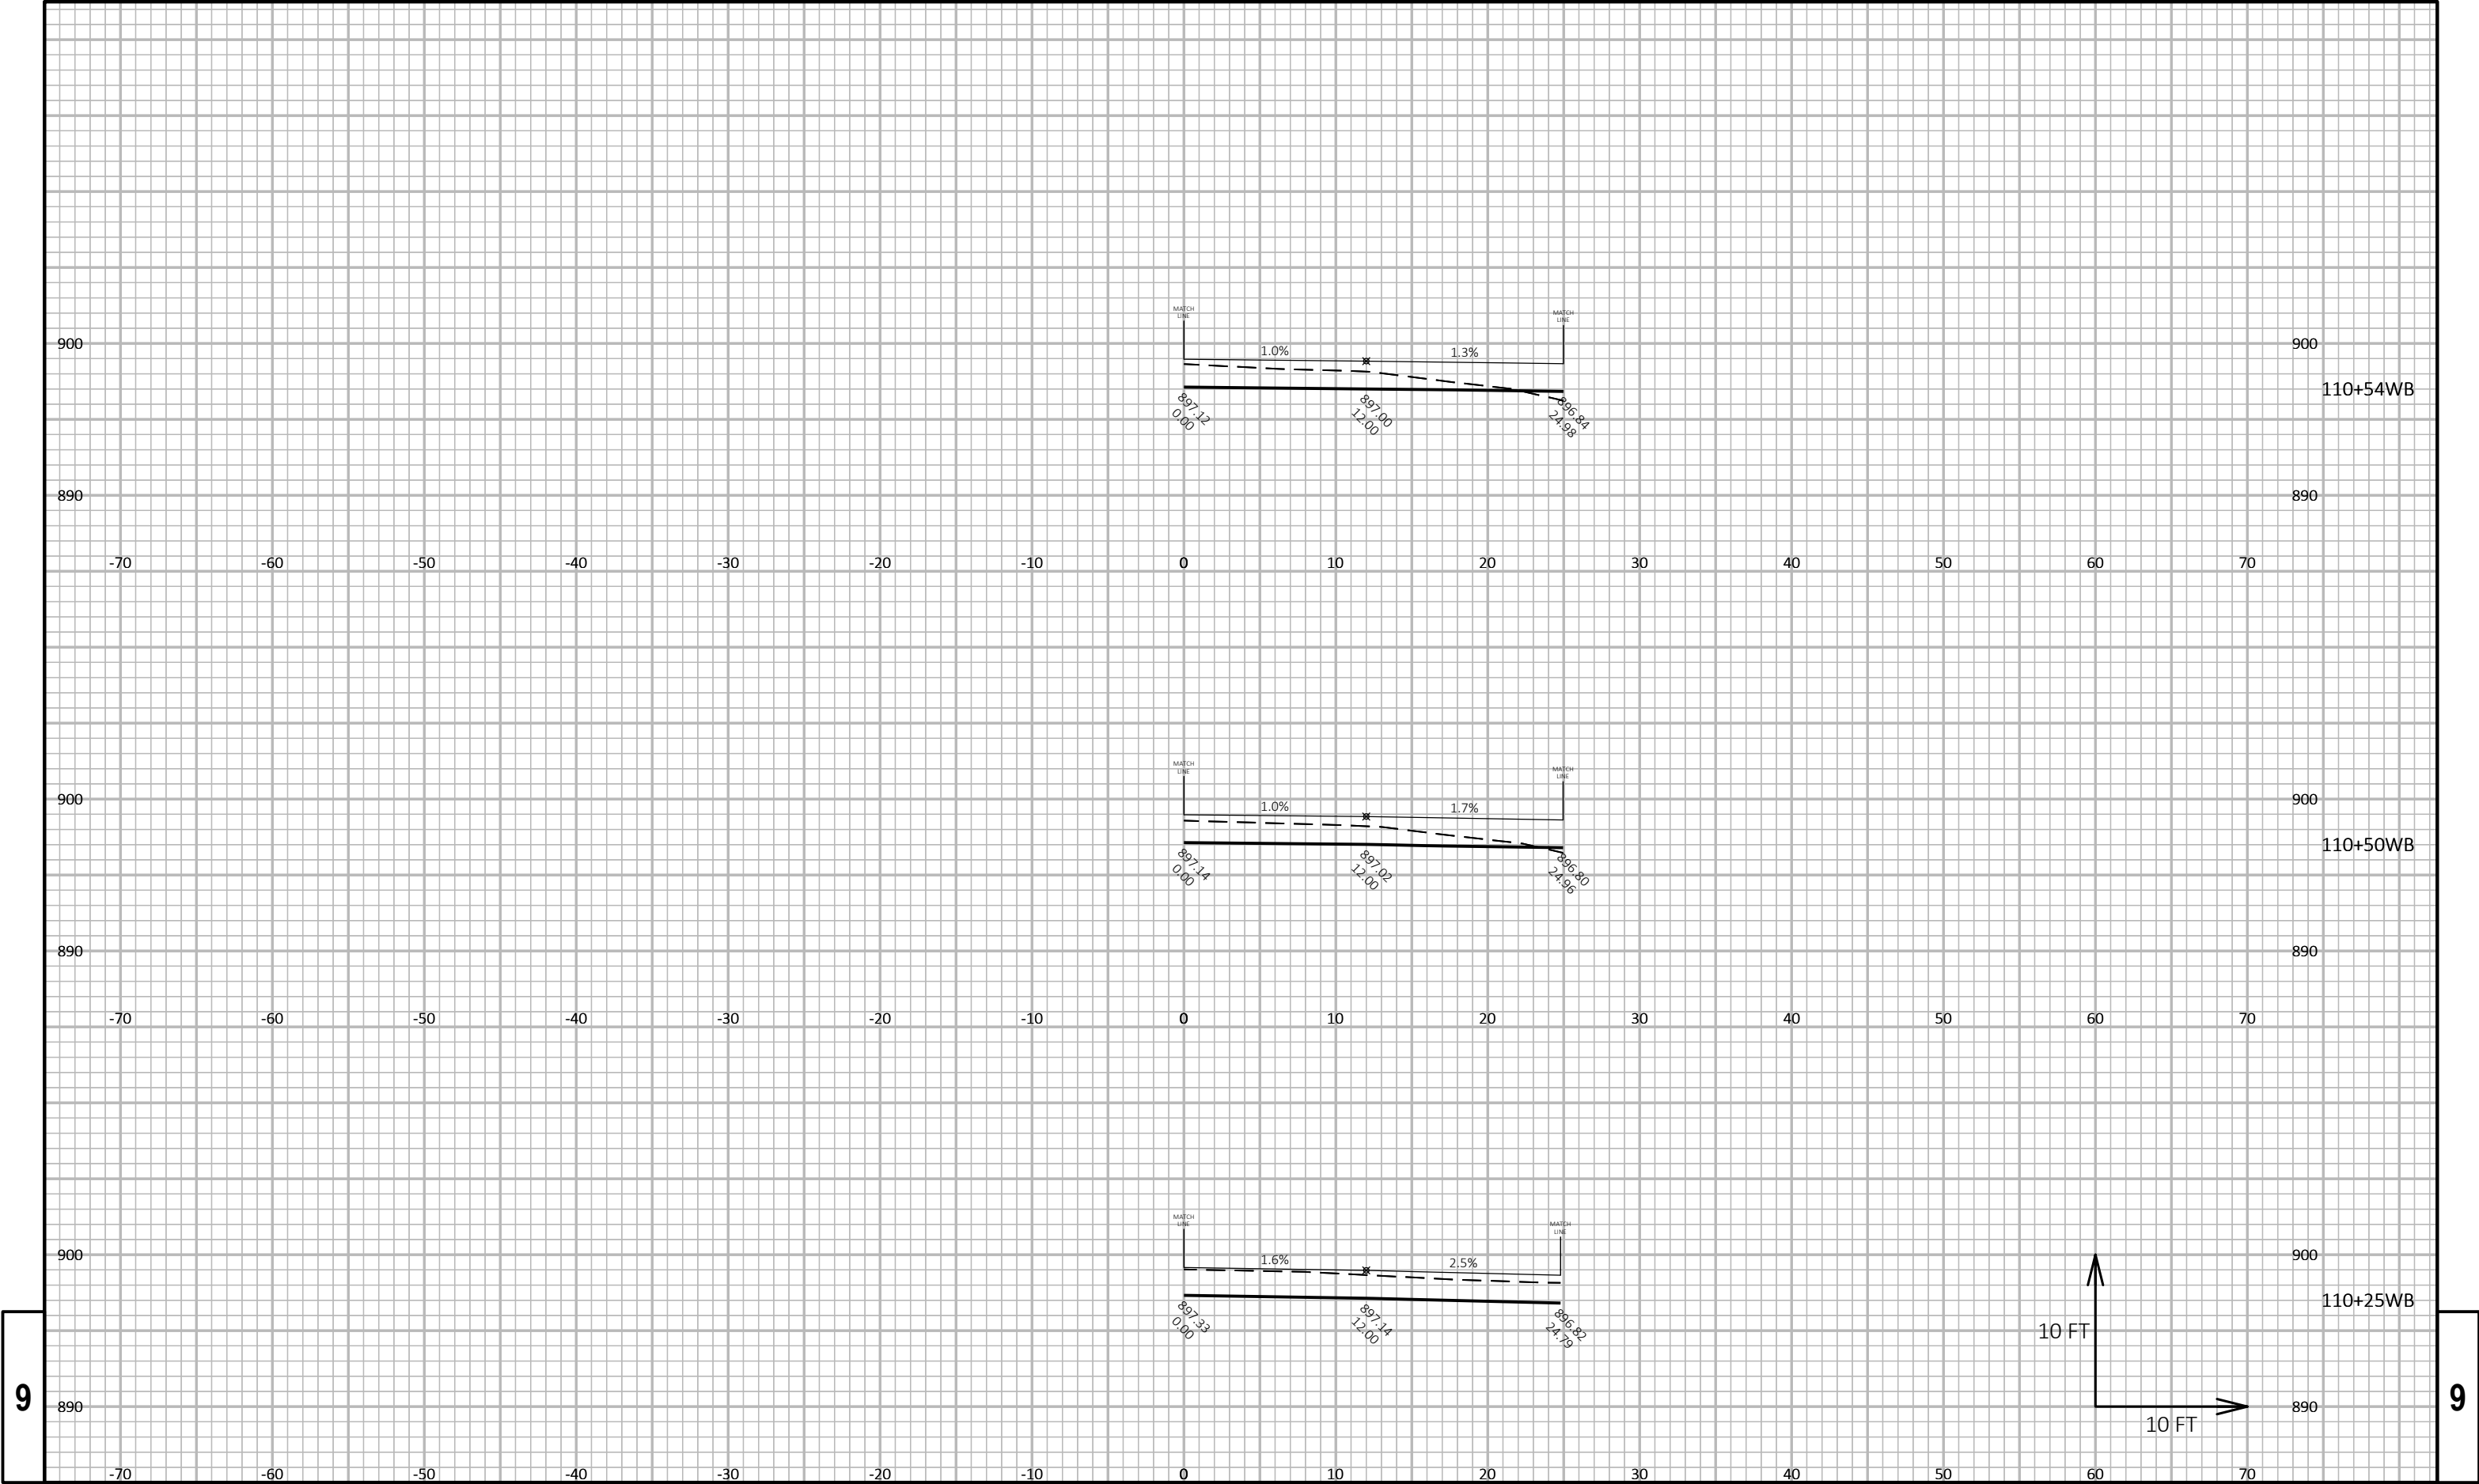

9


9

PROJECT NO: 3670-00-73	HWY: STH 89	COUNTY: DODGE	CROSS SECTIONS: STH 89 WB	SHEET 8	E
------------------------	-------------	---------------	---------------------------	---------	---

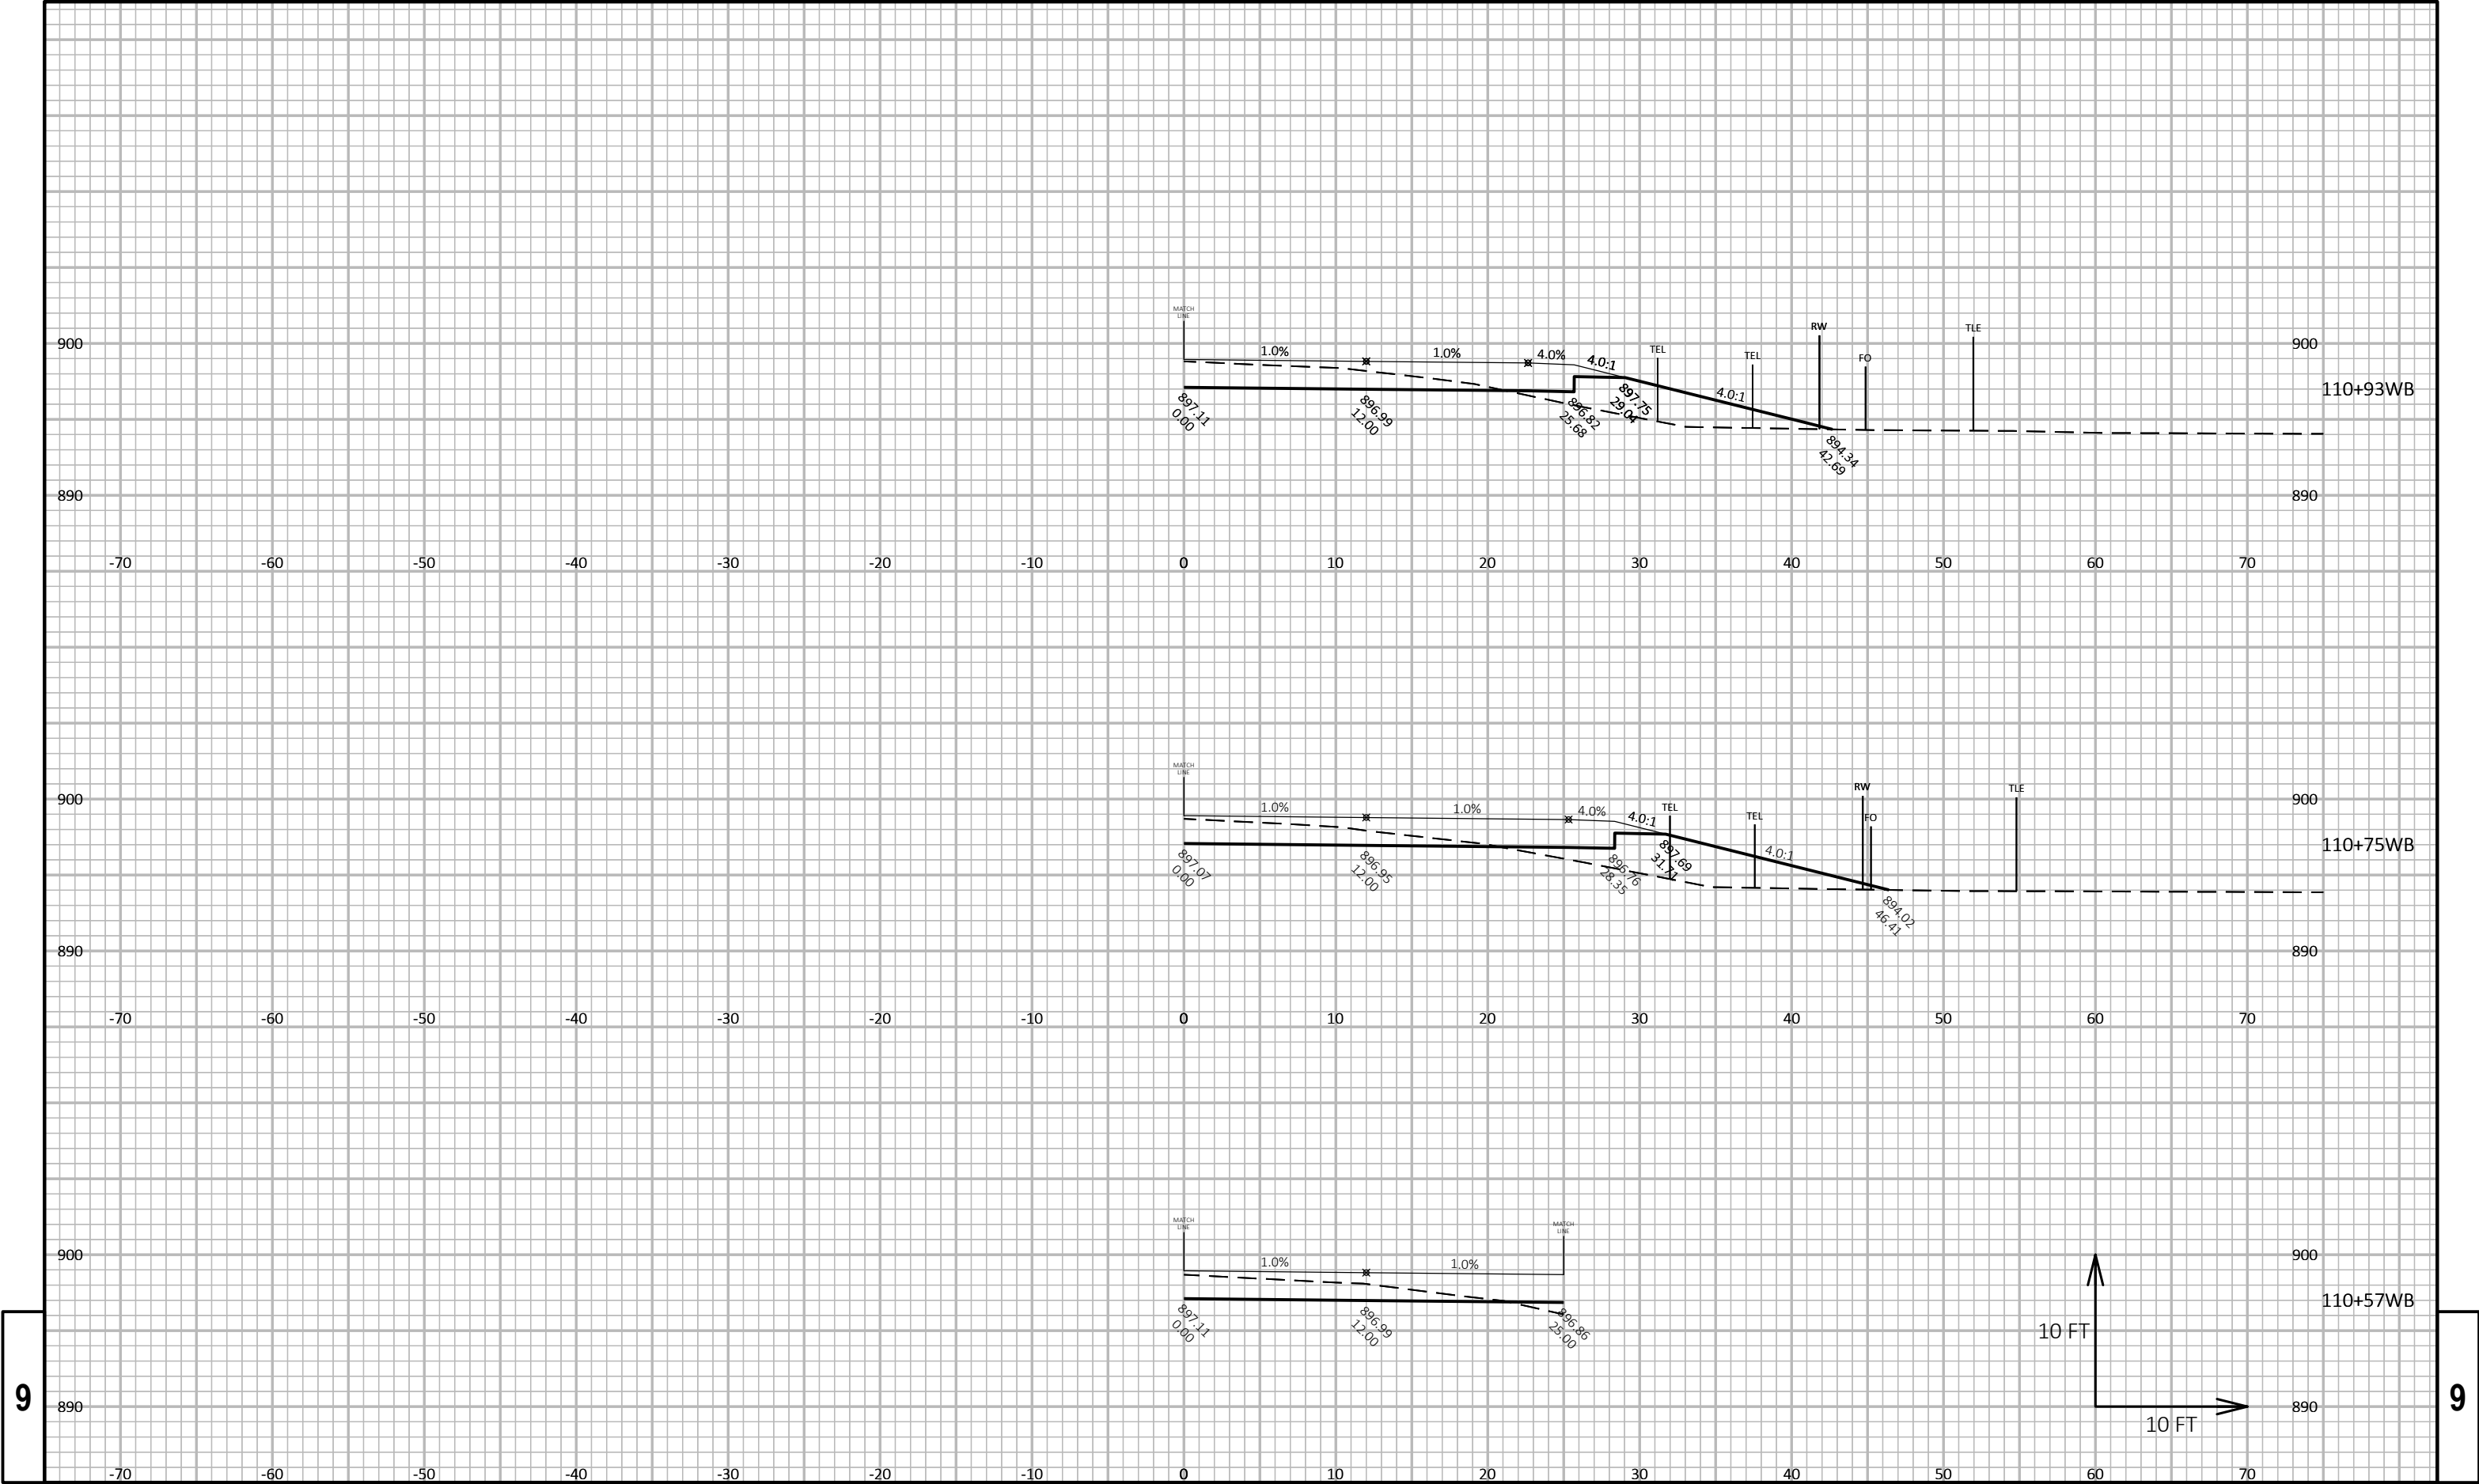


9

9

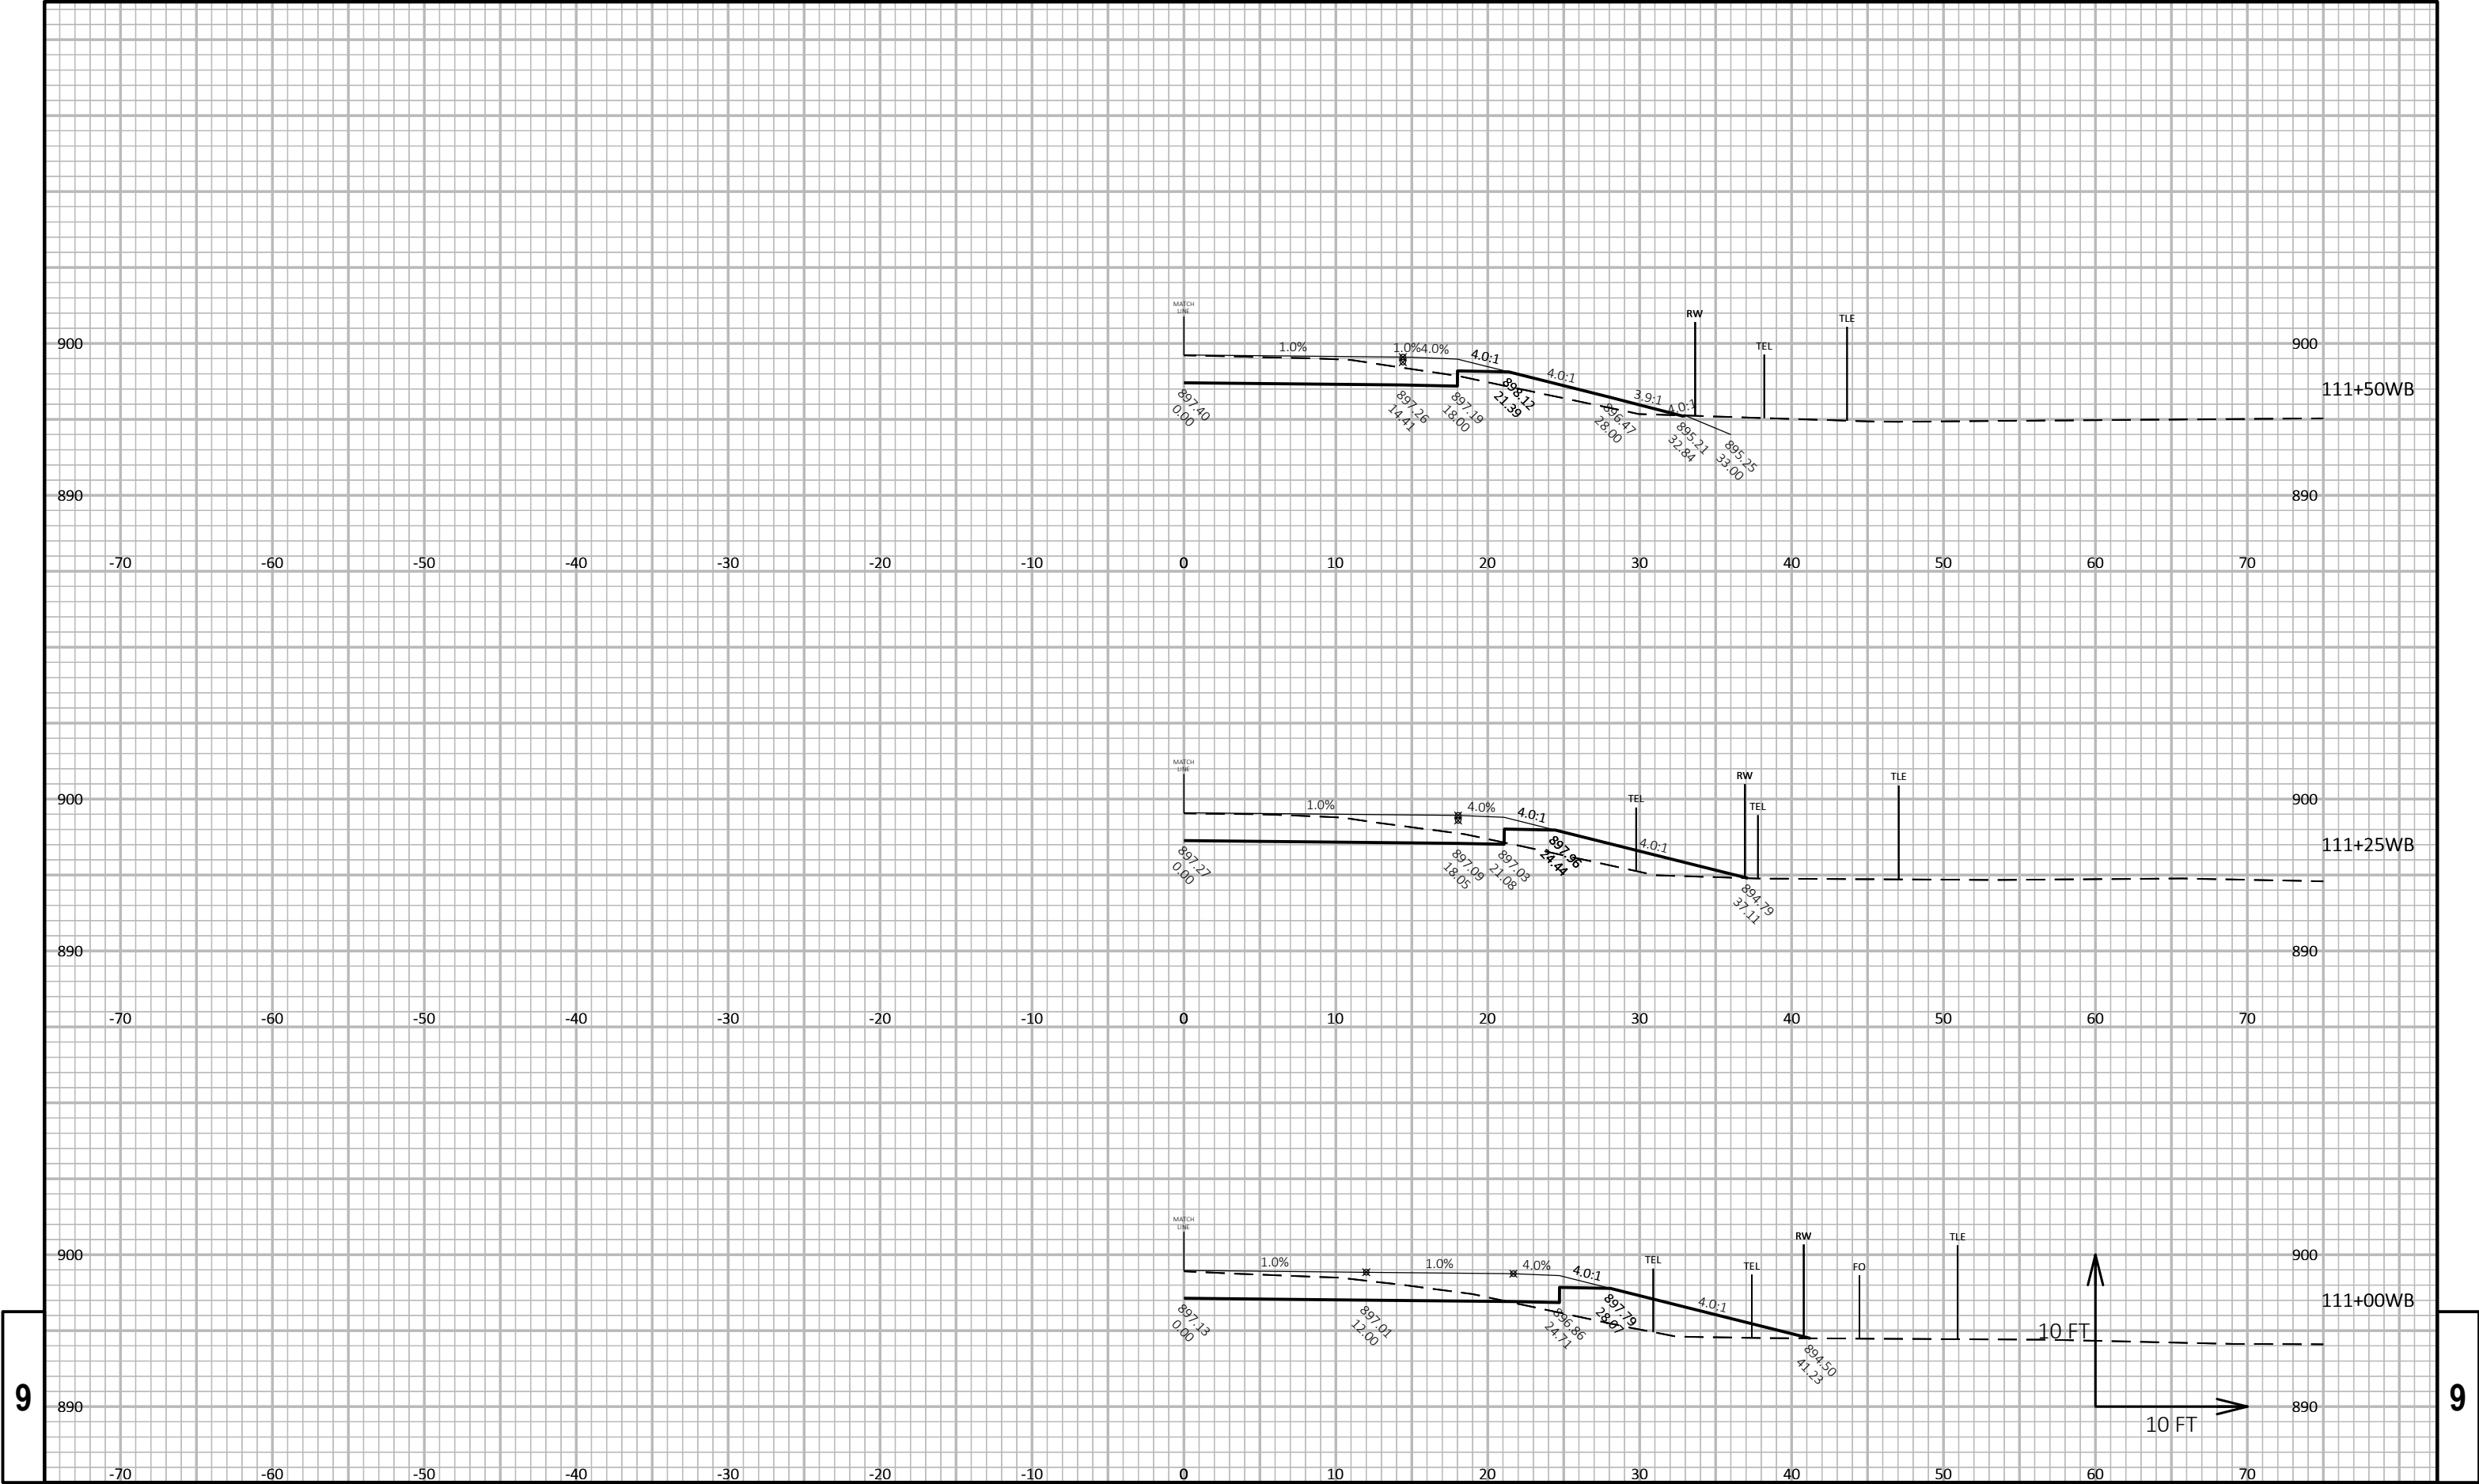


9

9

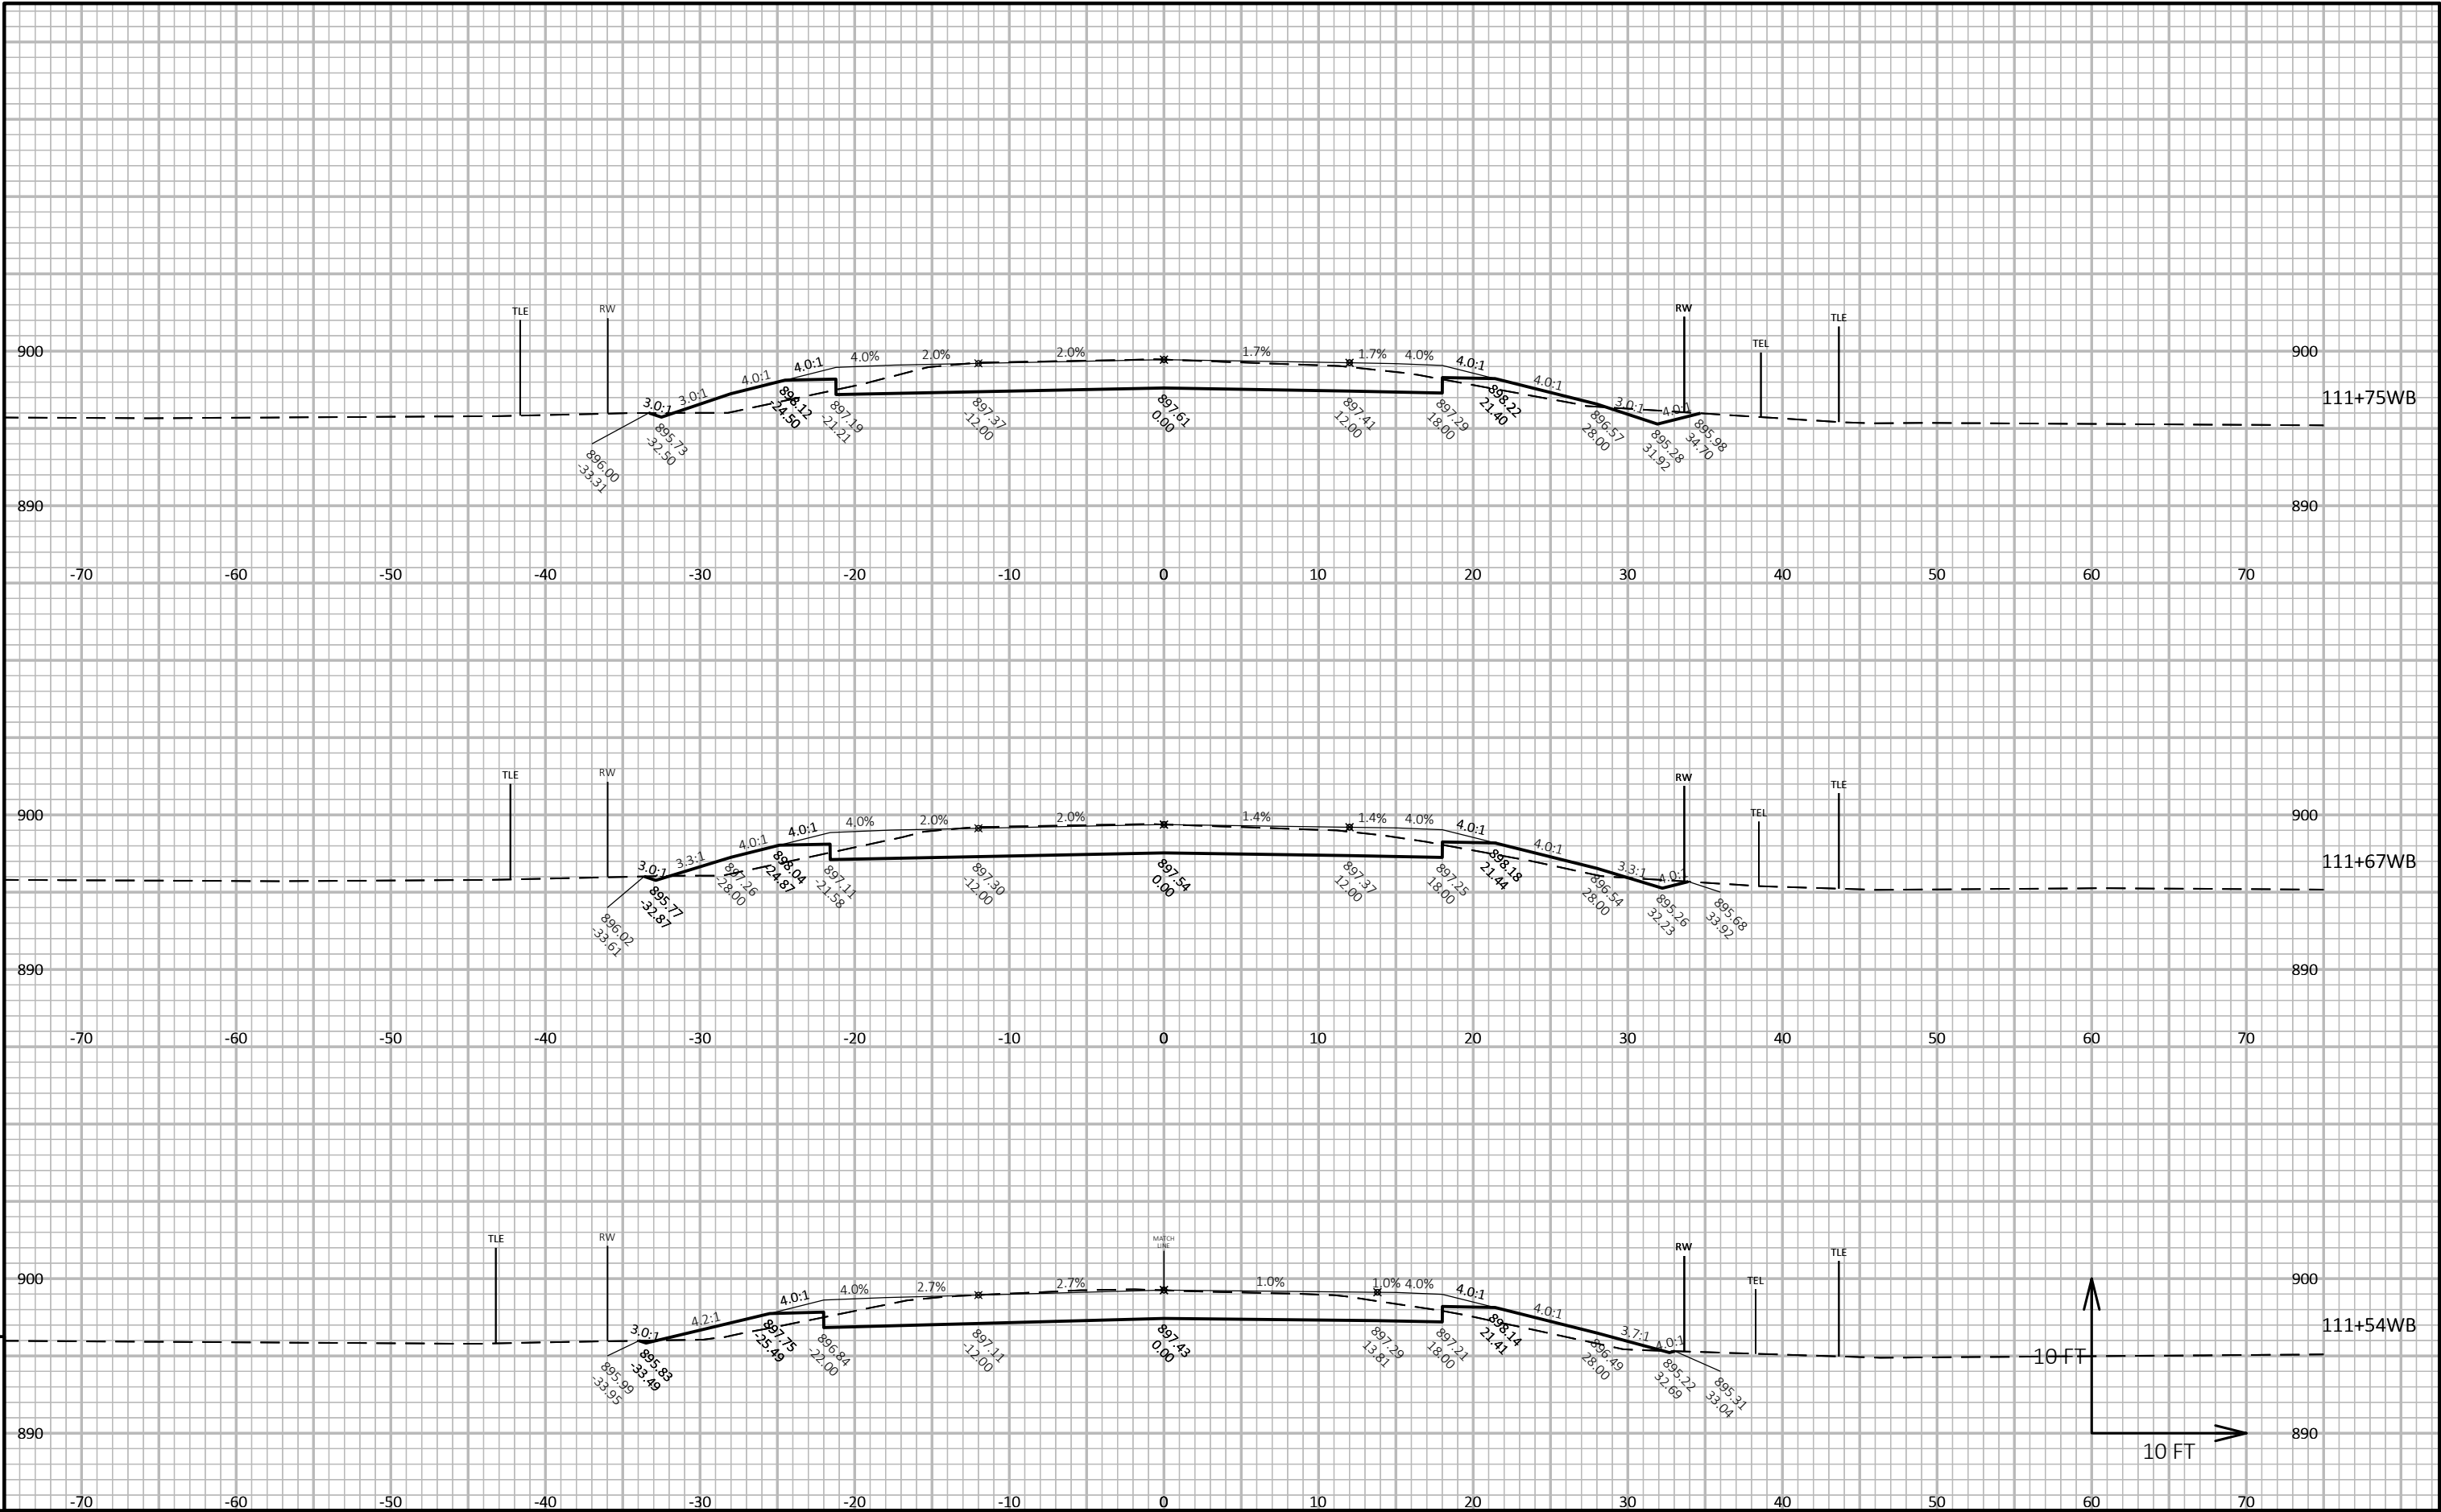


PROJECT NO: 3670-00-73	HWY: STH 89	COUNTY: DODGE	CROSS SECTIONS: STH 89 WB	SHEET 11	E
------------------------	-------------	---------------	---------------------------	----------	---

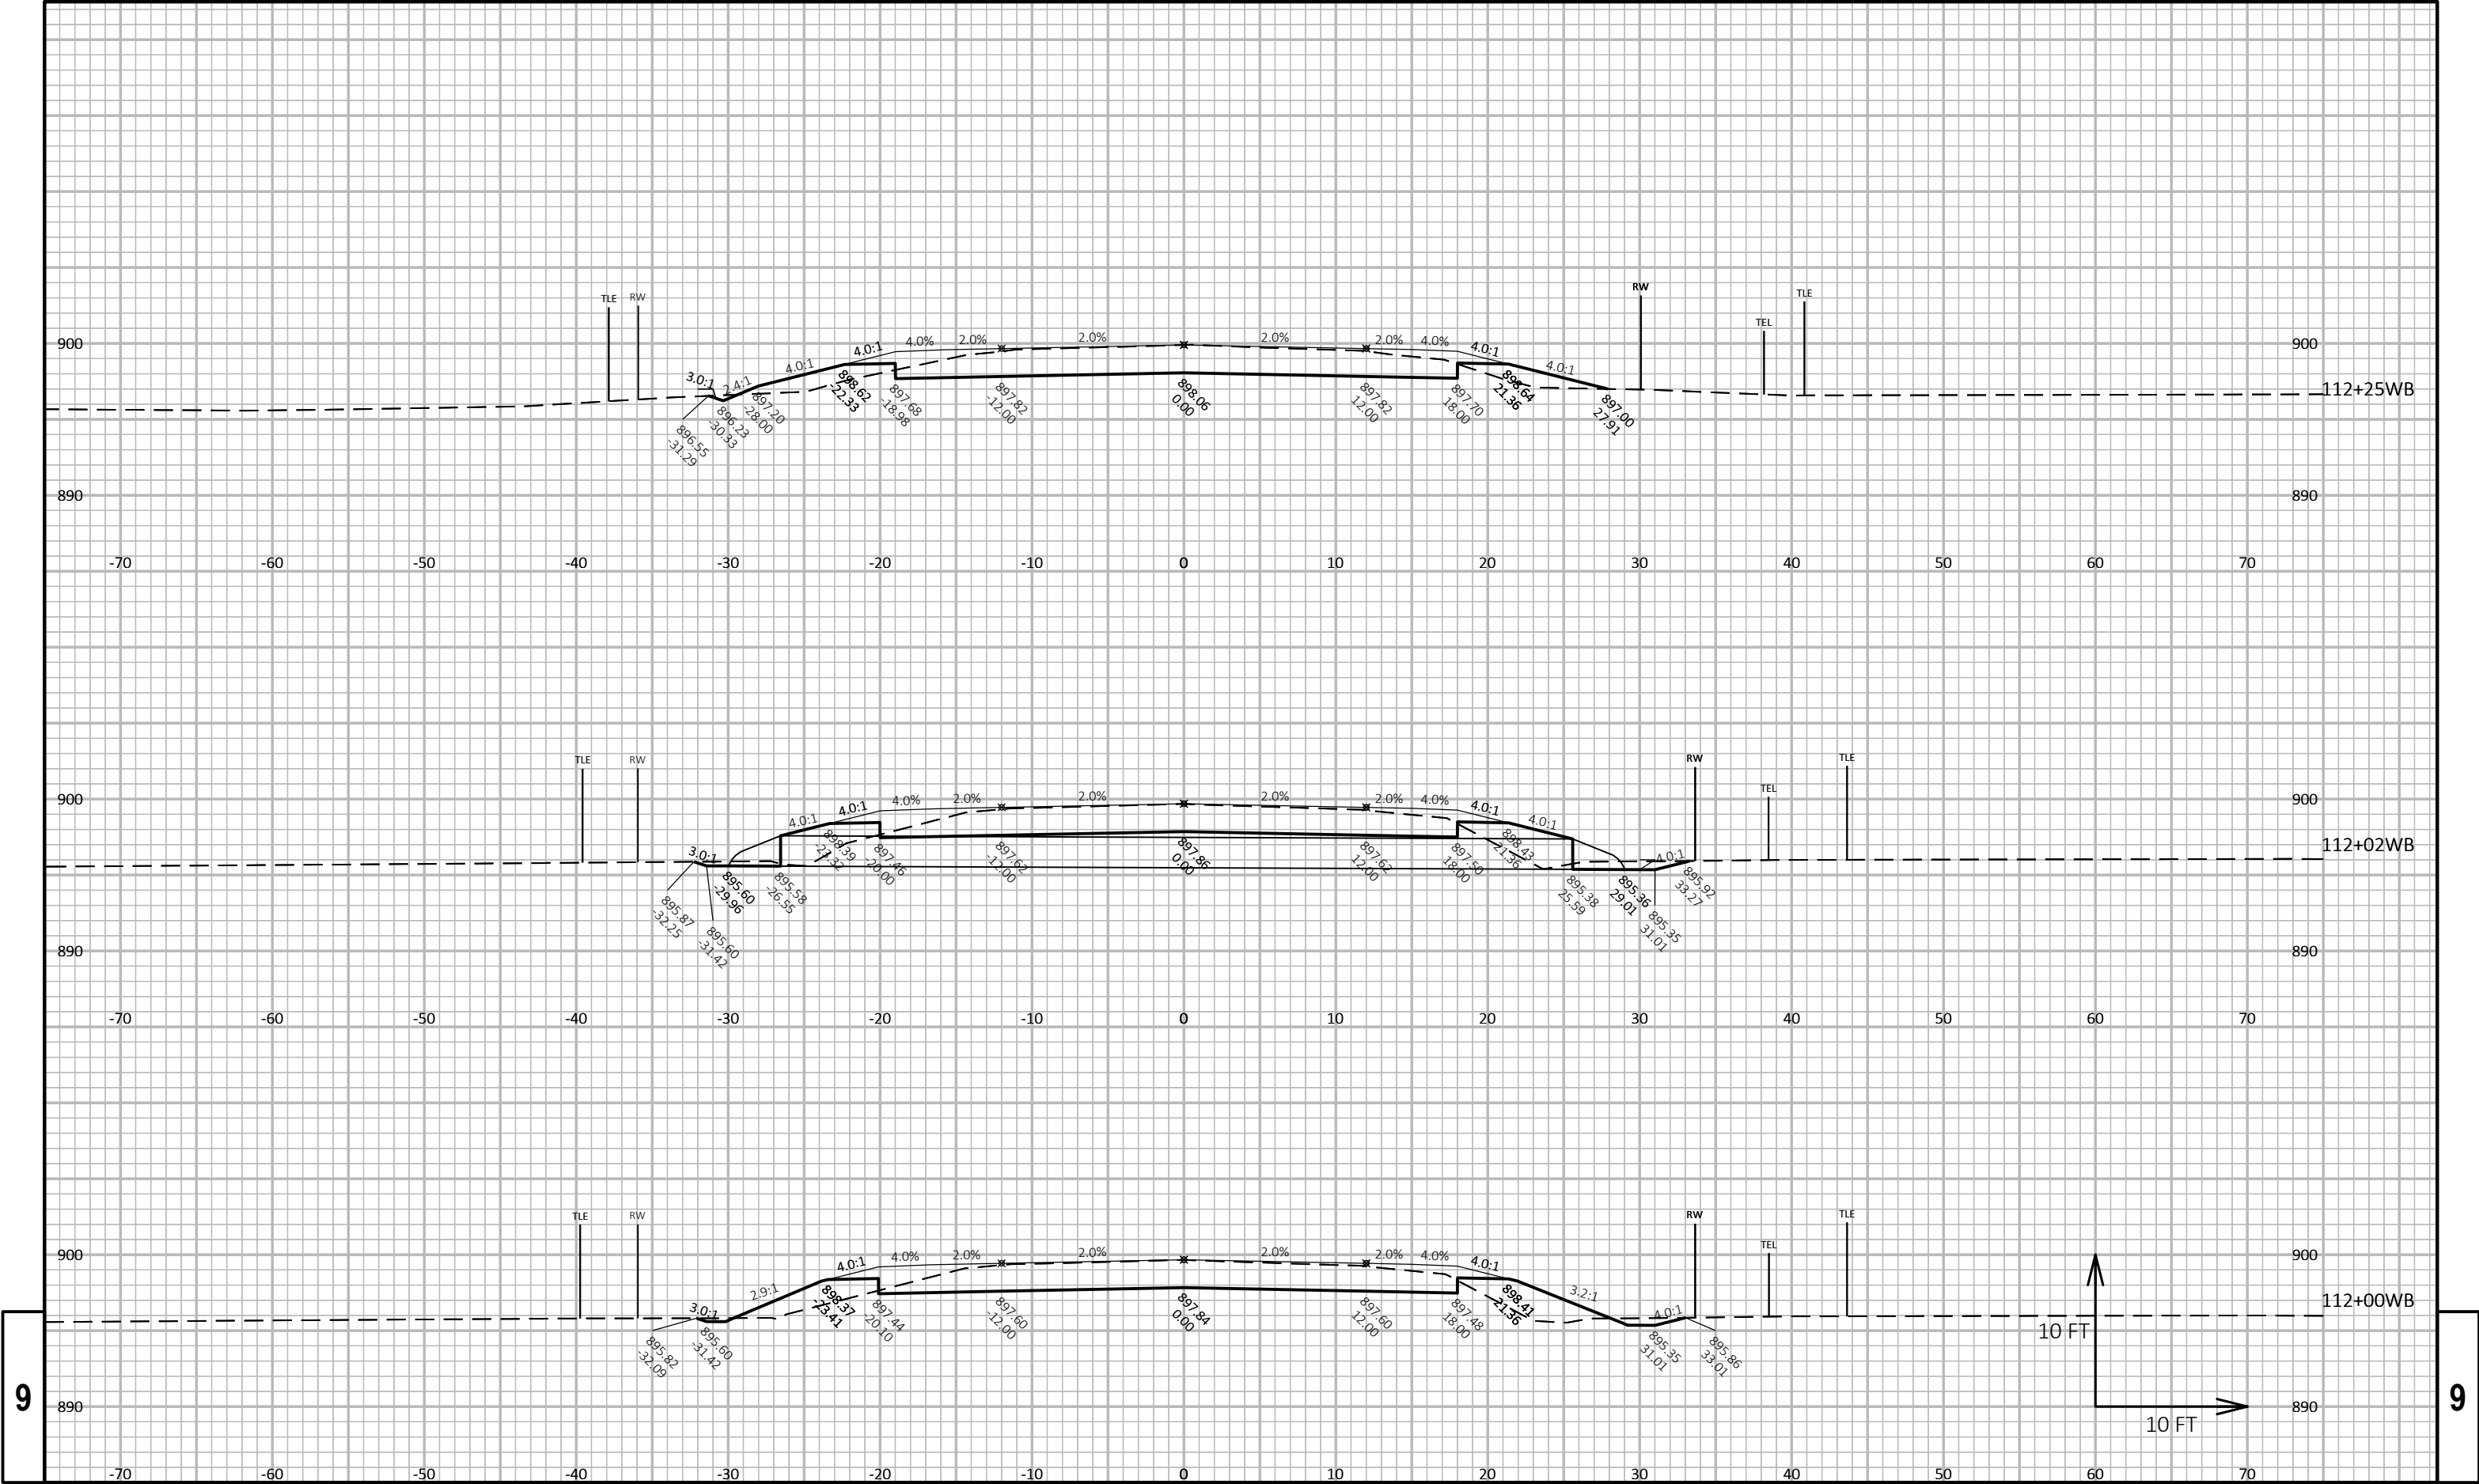


9

9

PROJECT NO: 3670-00-73	HWY: STH 89	COUNTY: DODGE	CROSS SECTIONS: STH 89 WB	SHEET 12	E
------------------------	-------------	---------------	---------------------------	----------	---

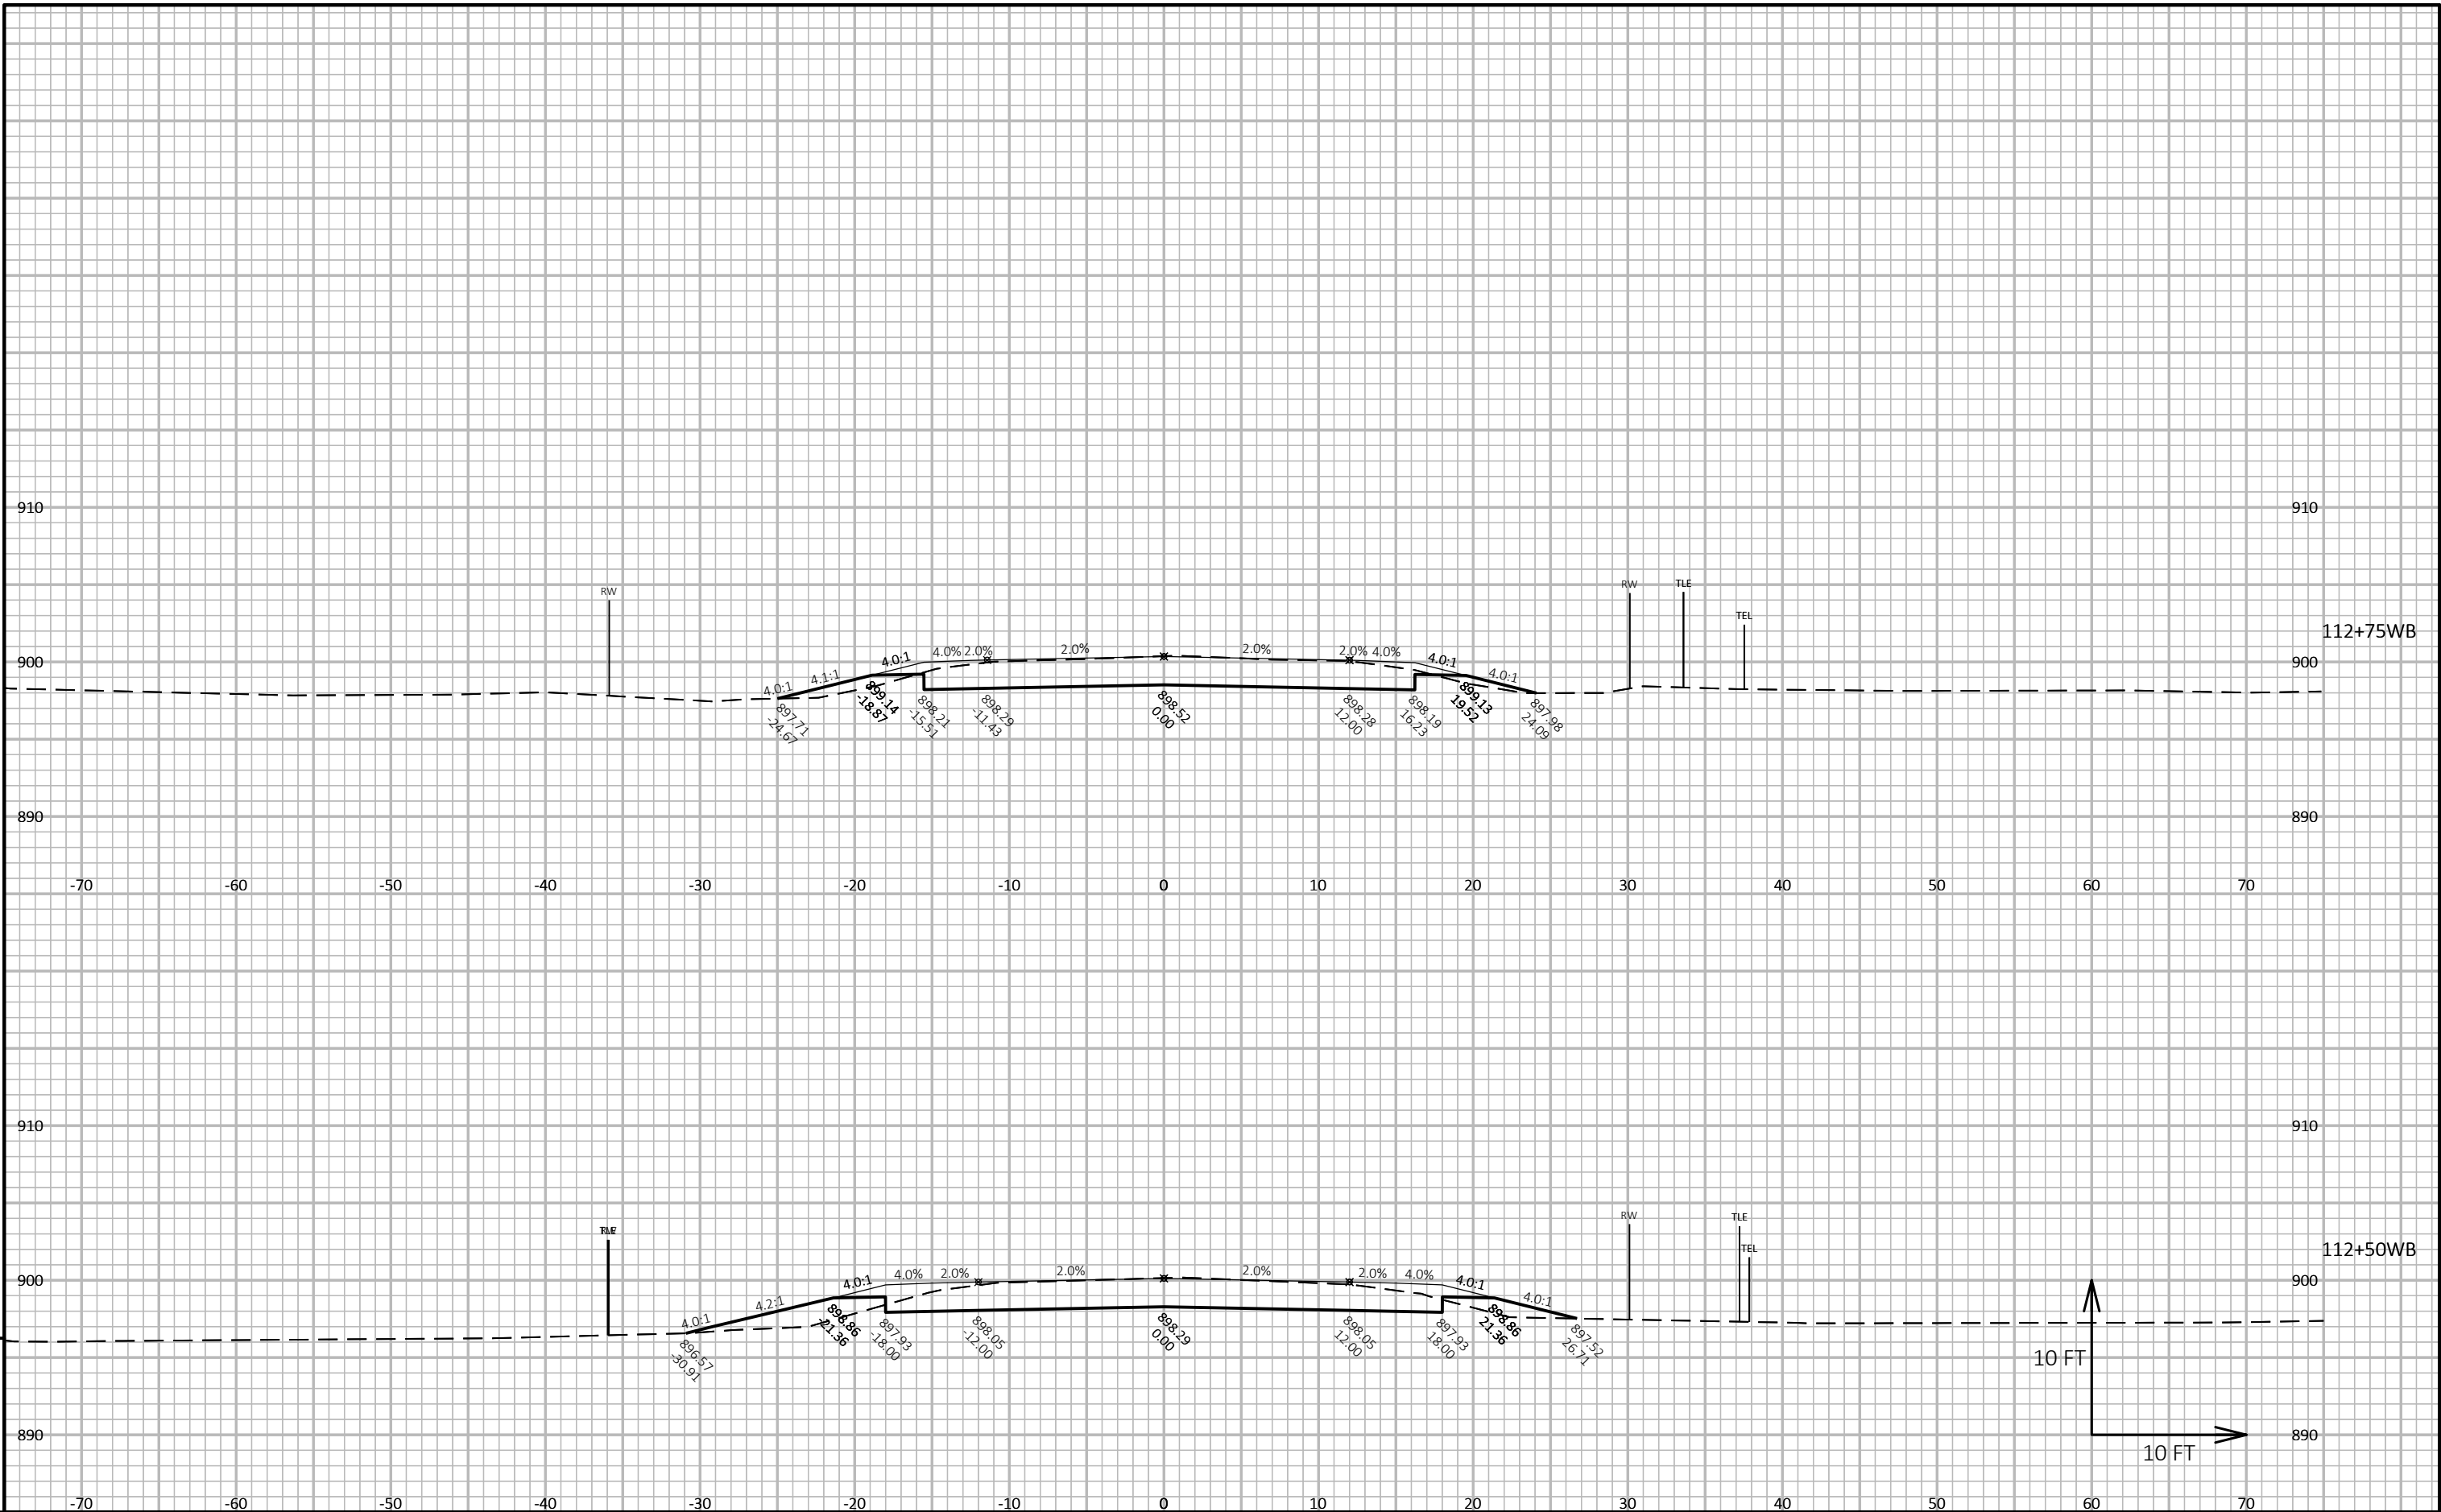



9

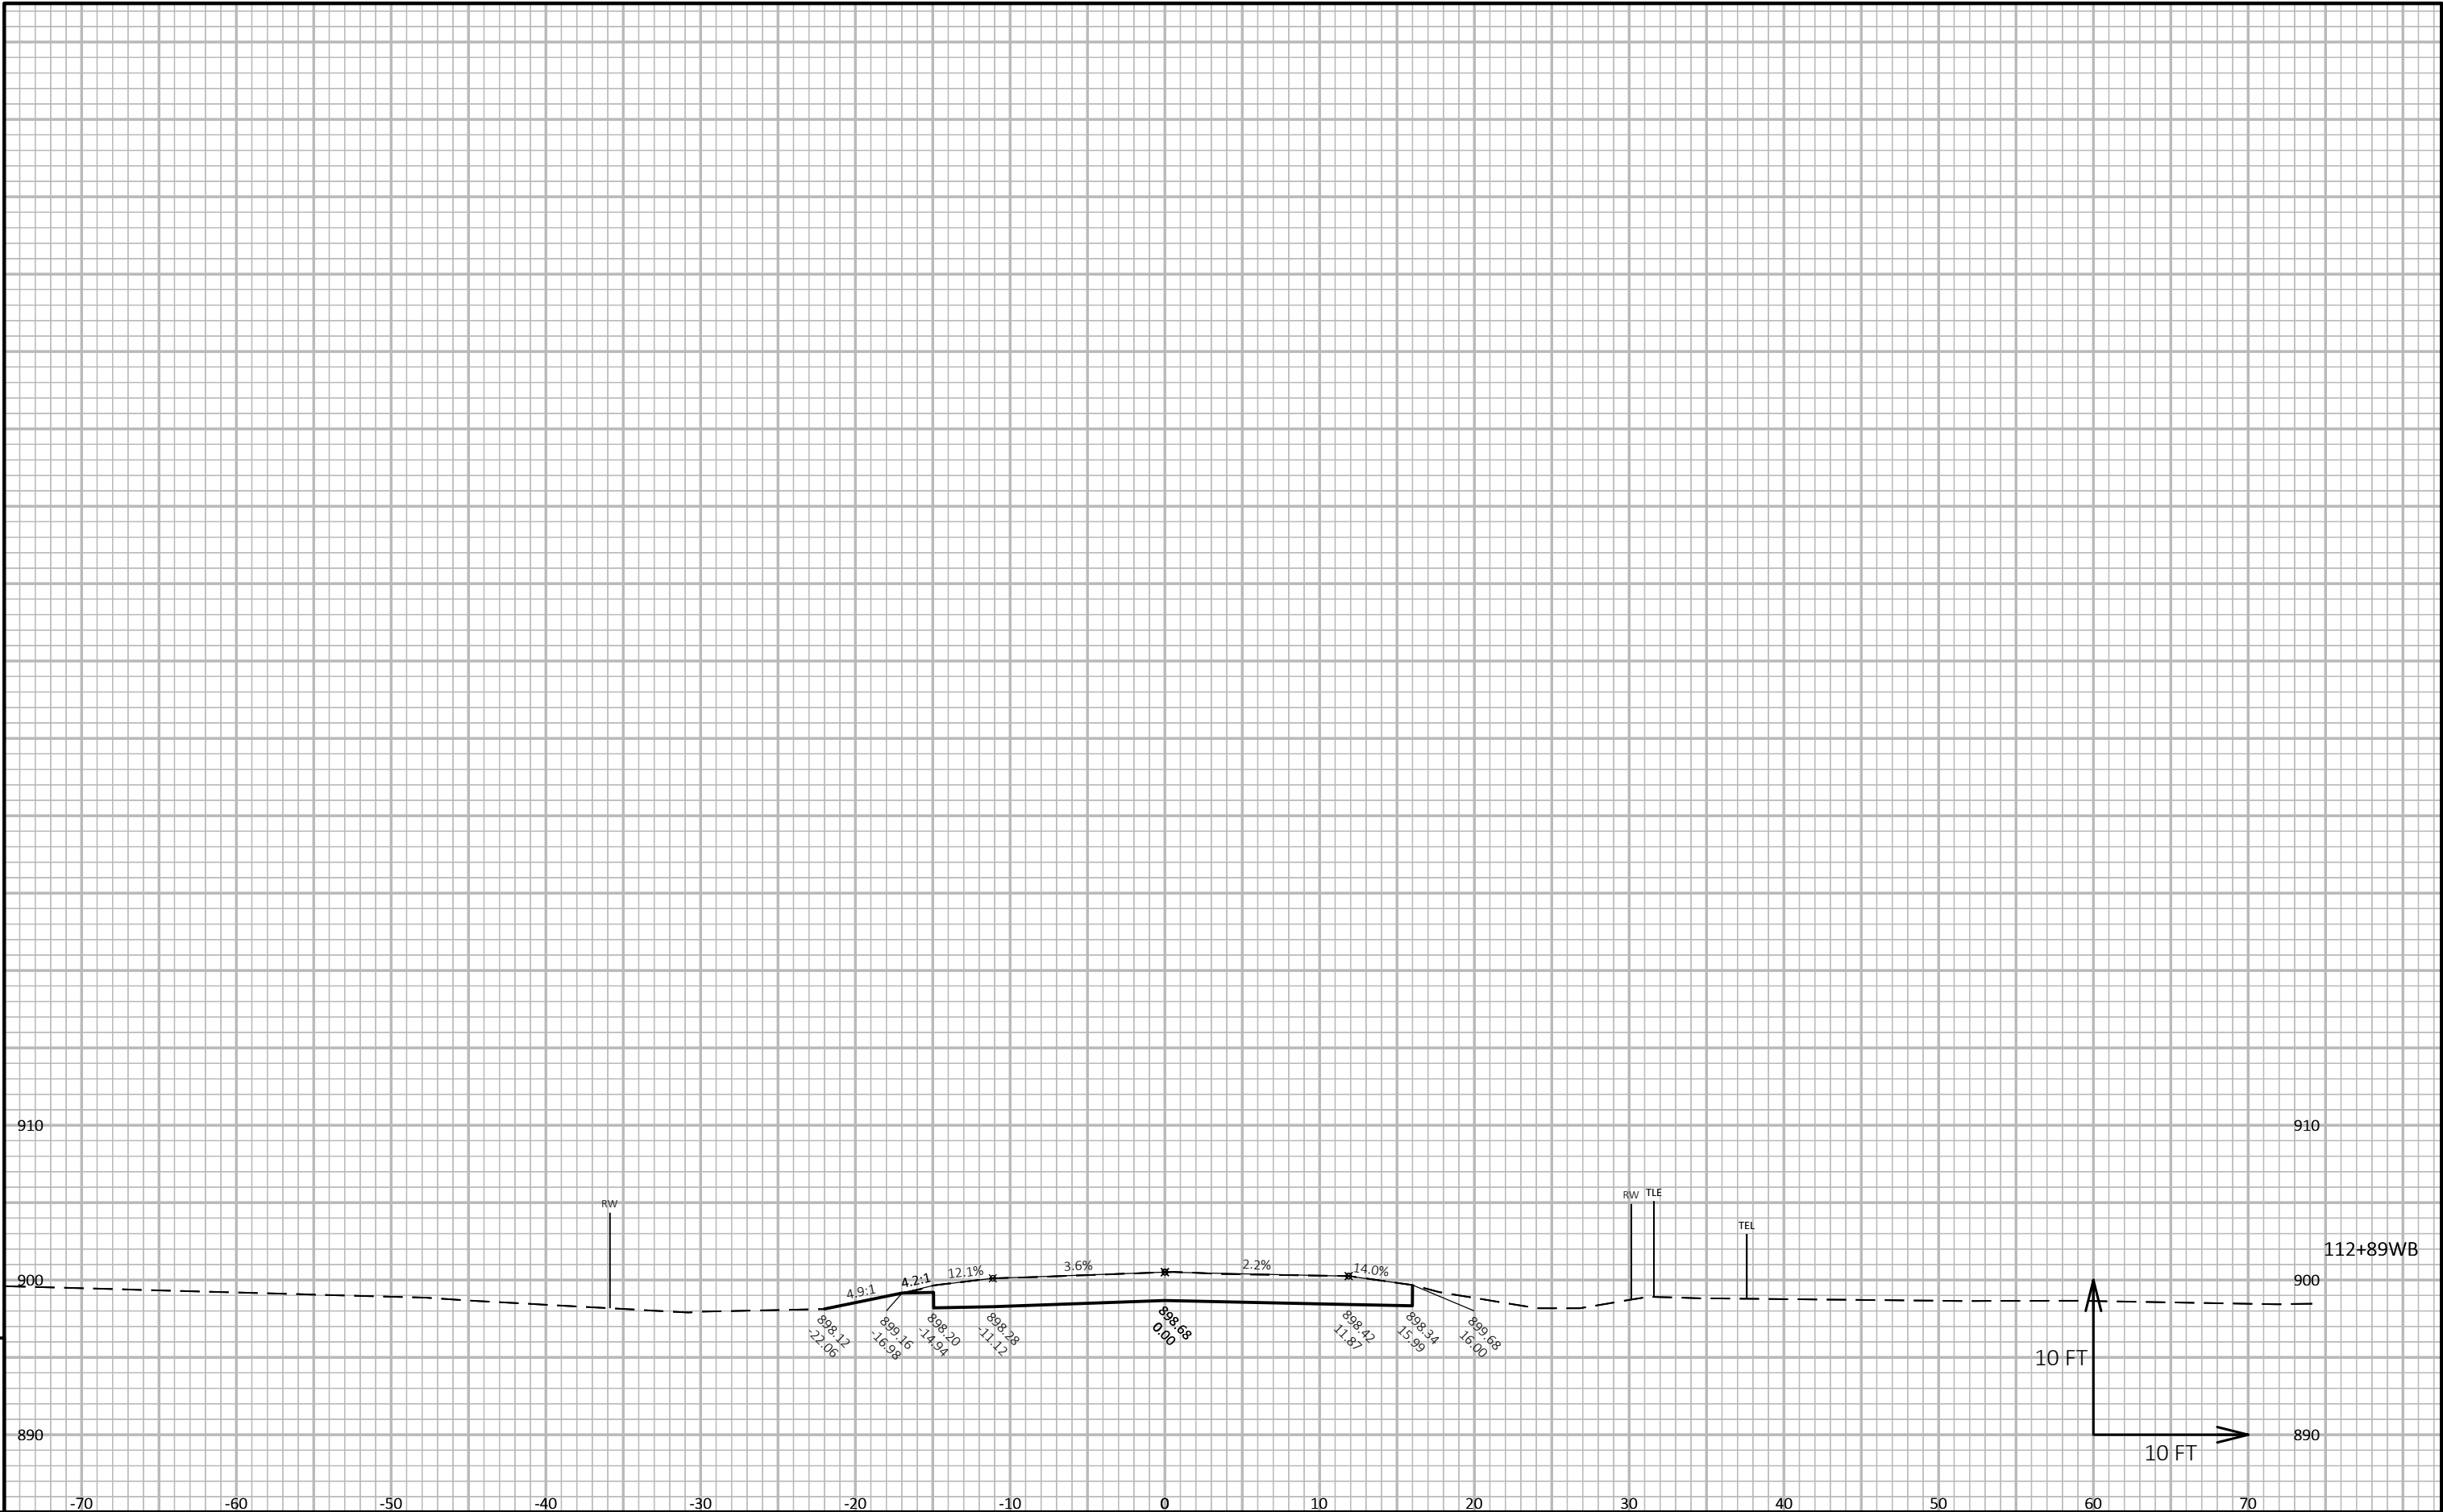


9


PROJECT NO: 3670-00-73	HWY: STH 89	COUNTY: DODGE	CROSS SECTIONS: STH 89 WB	SHEET 14	E
------------------------	-------------	---------------	---------------------------	----------	---

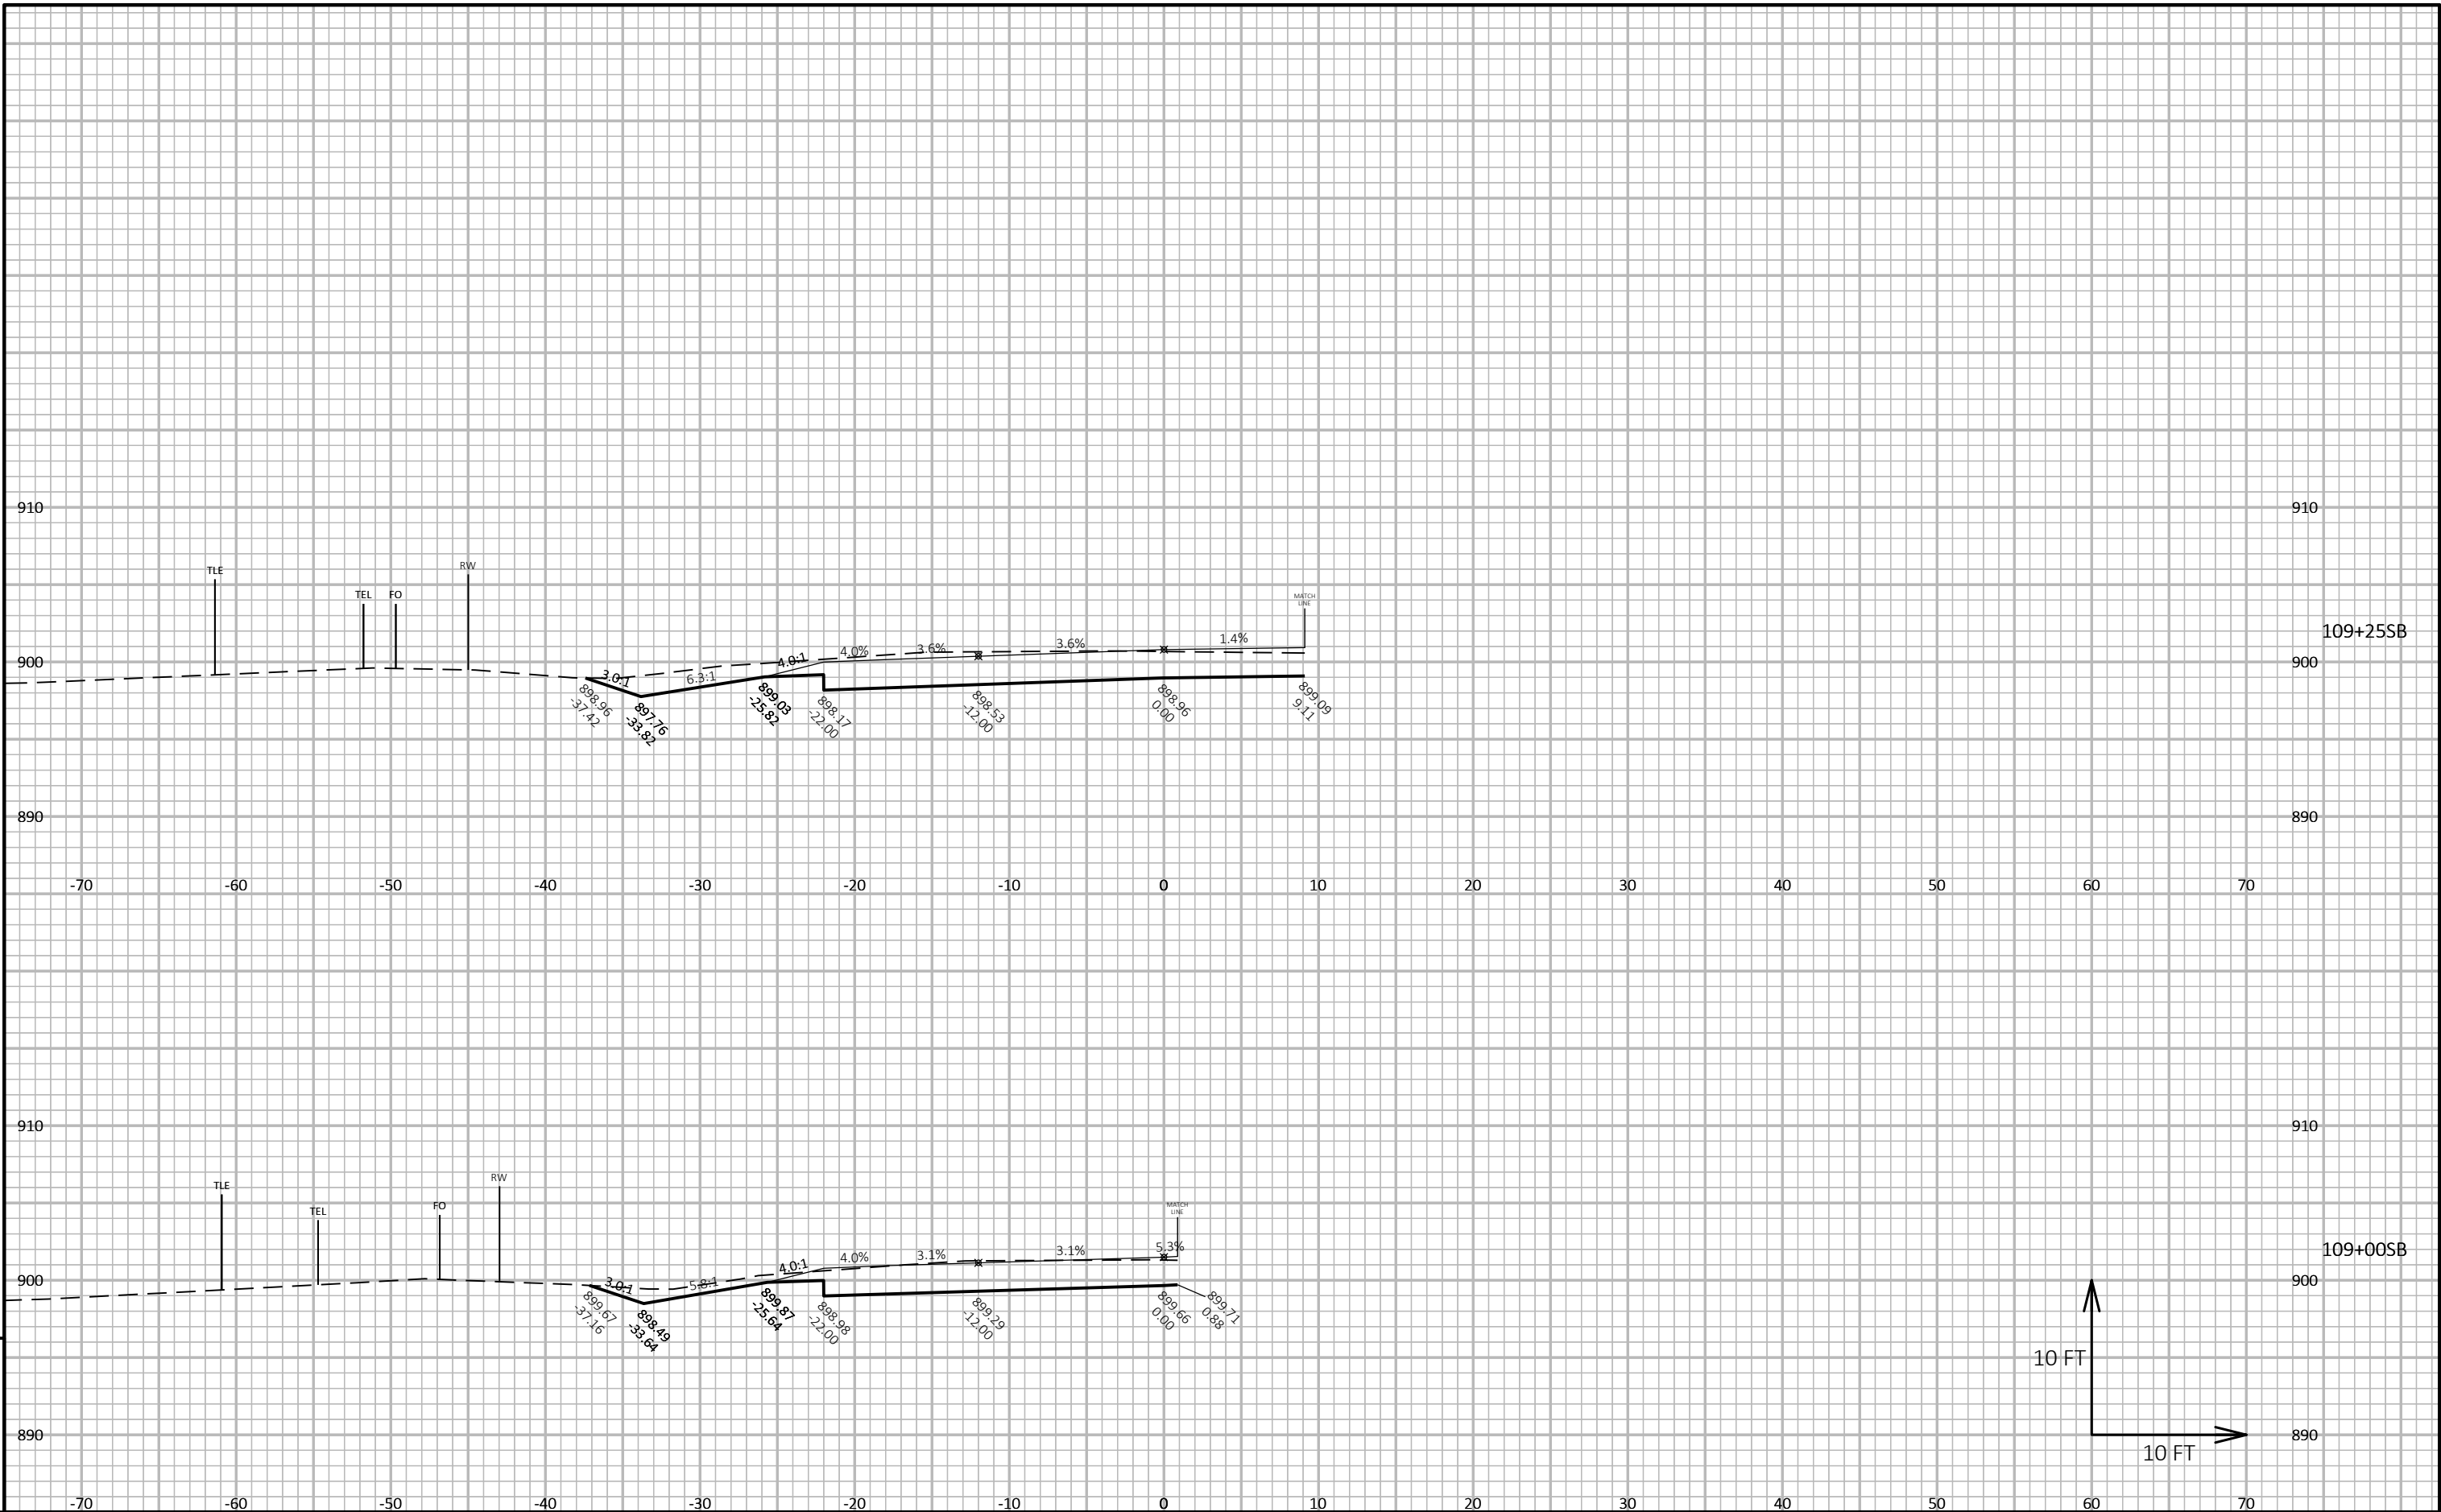


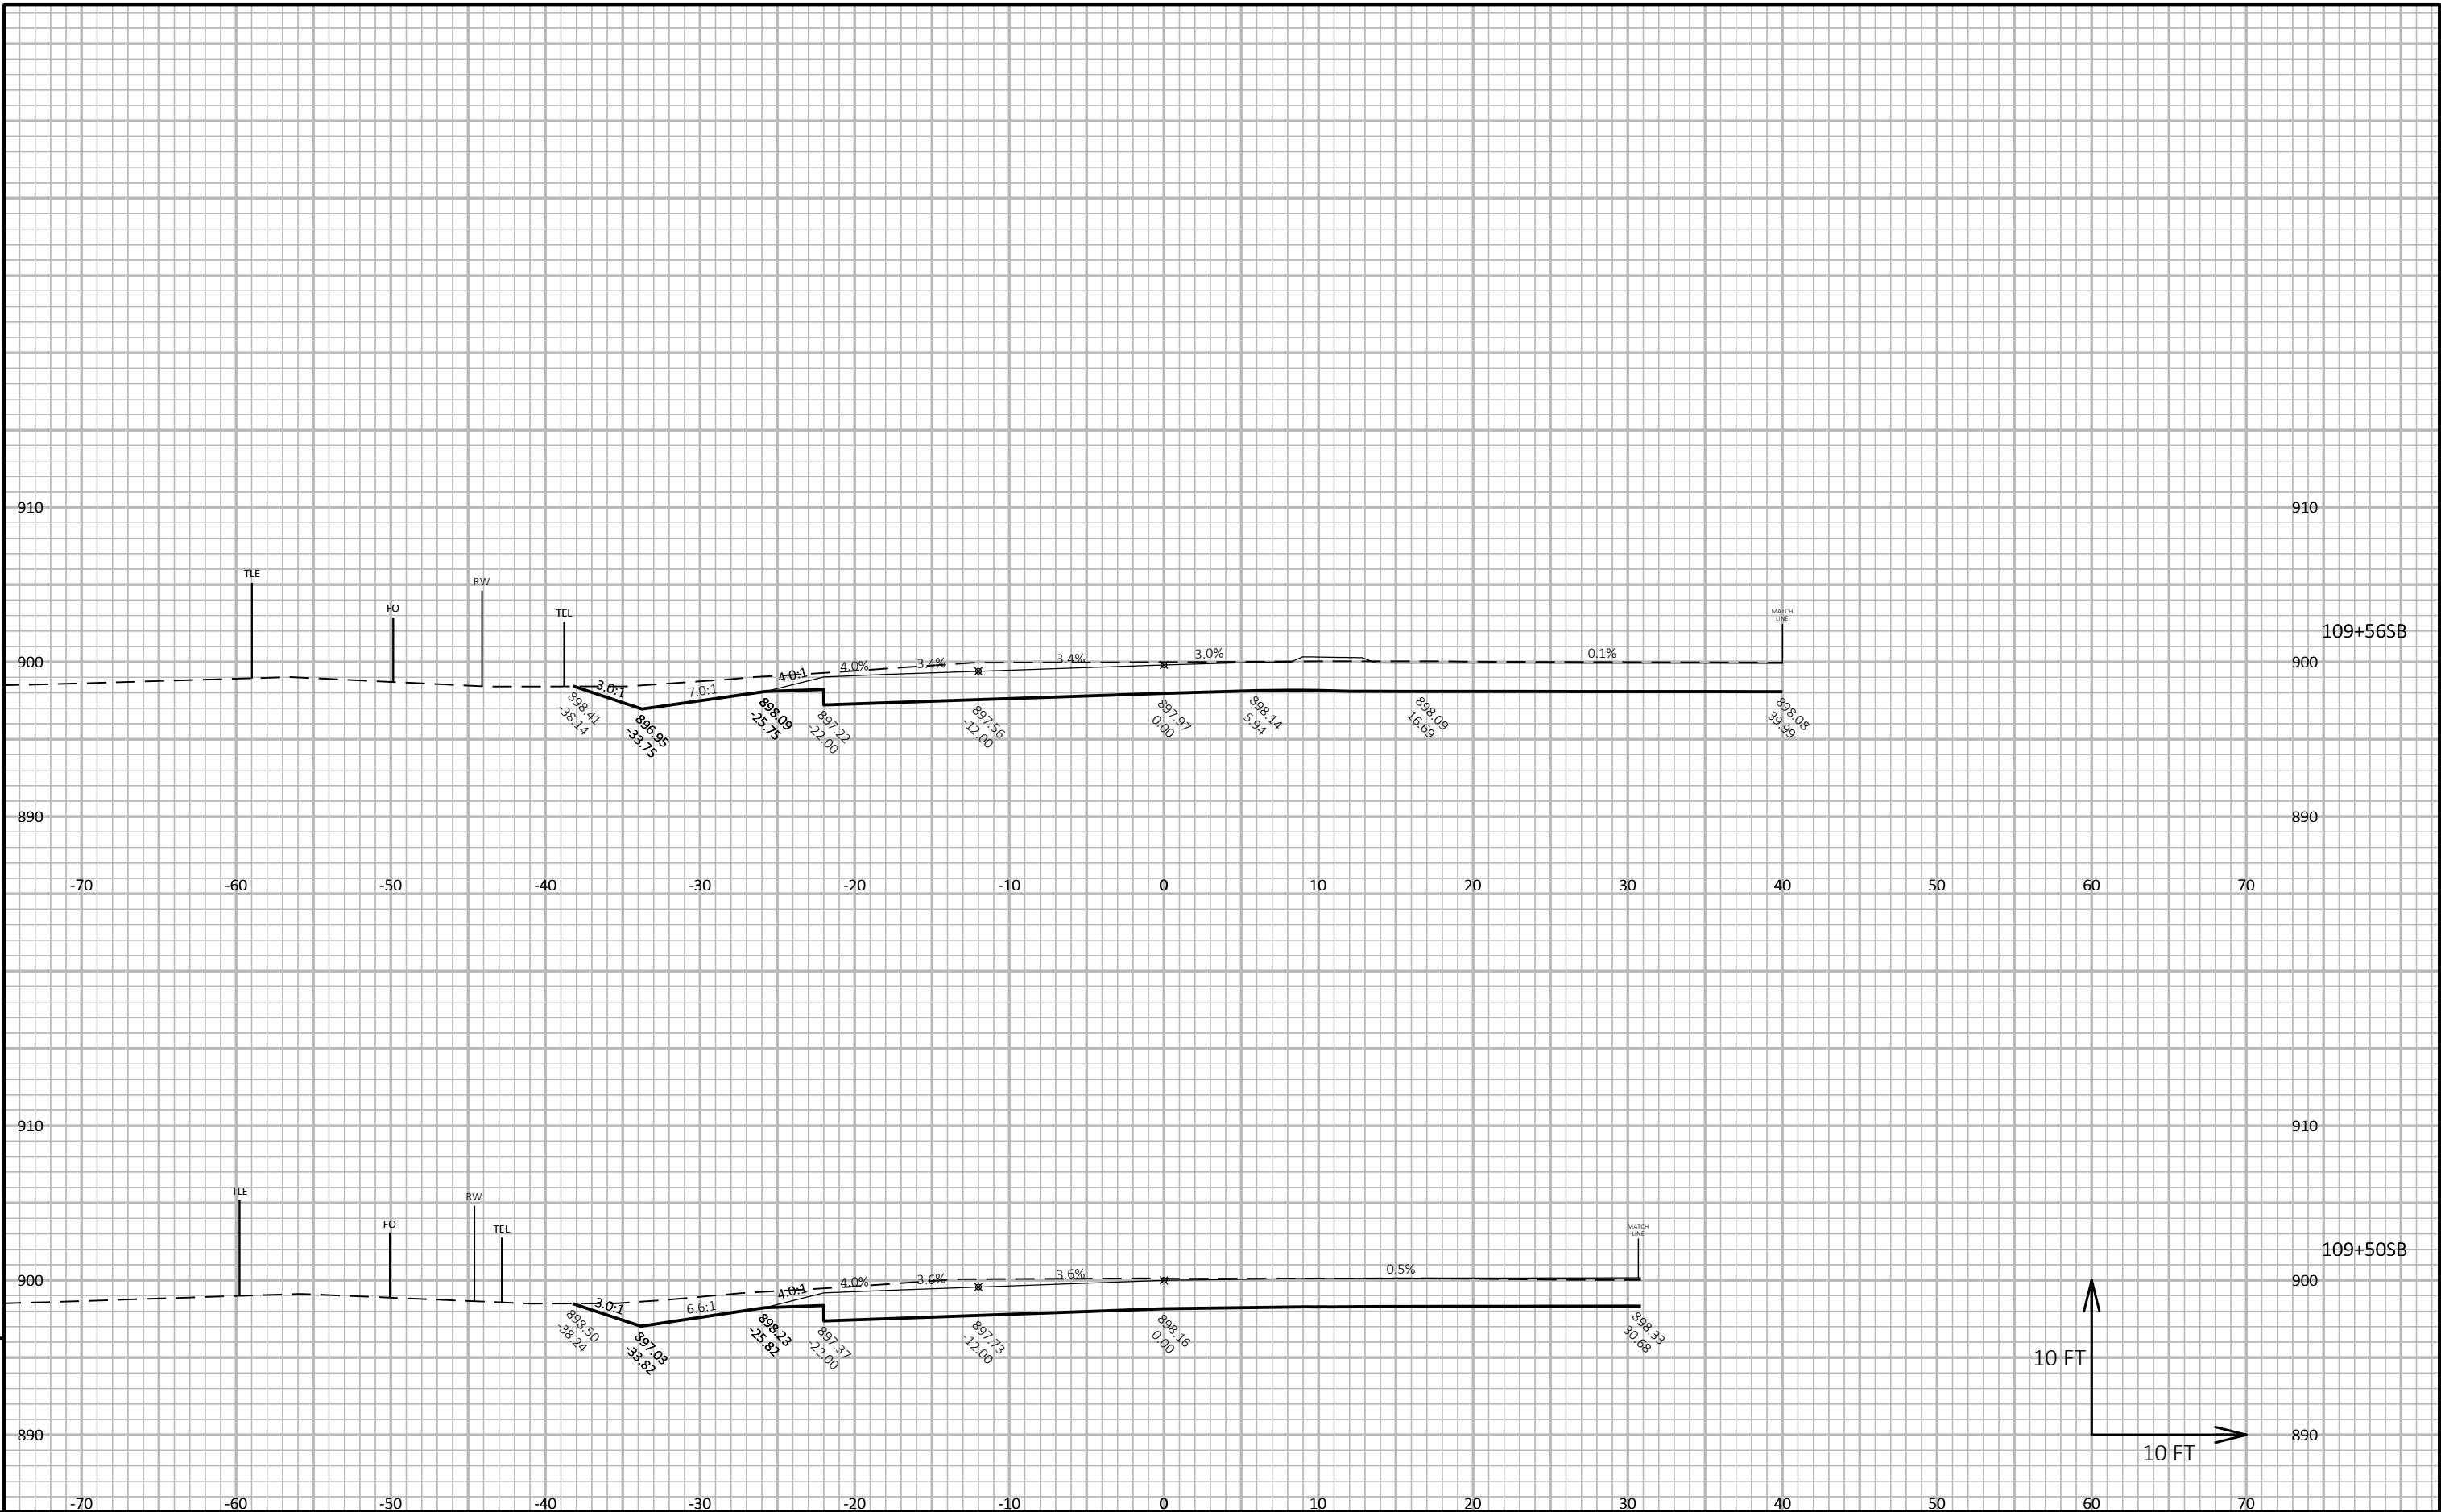

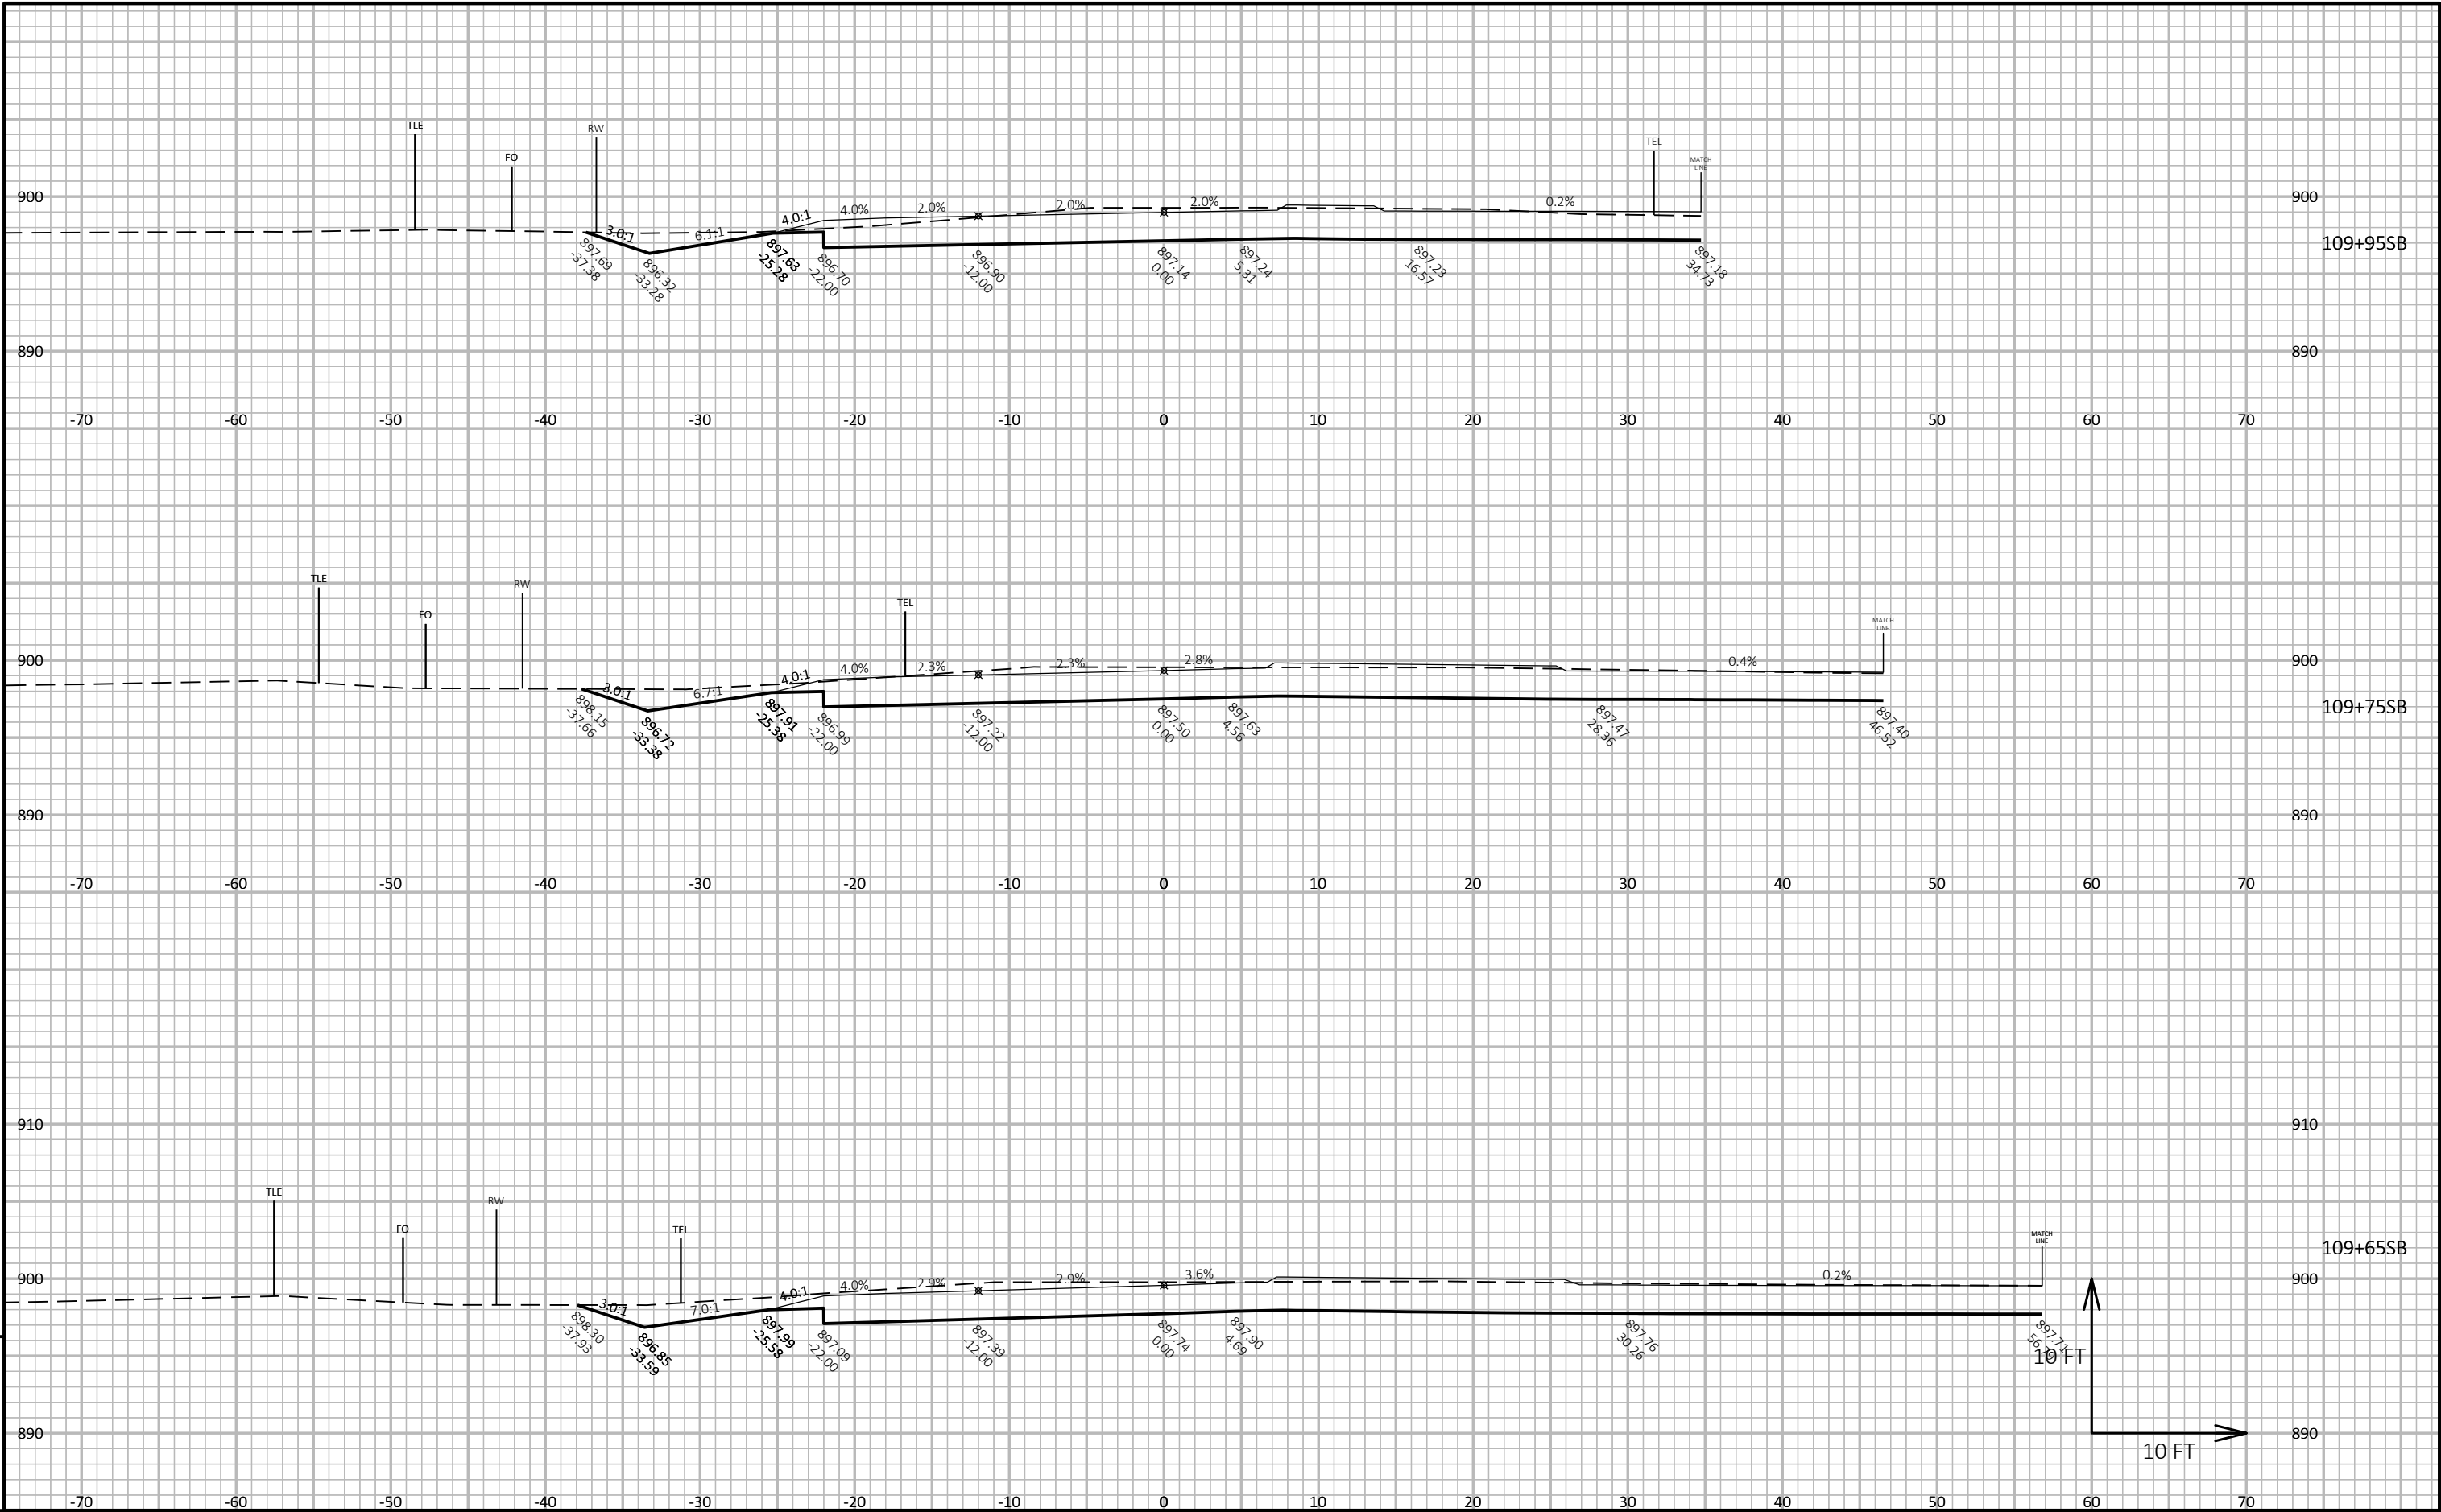


PROJECT NO: 3670-00-73	HWY: STH 89	COUNTY: DODGE	CROSS SECTIONS: STH 89 SB	SHEET 3	E
------------------------	-------------	---------------	---------------------------	---------	---

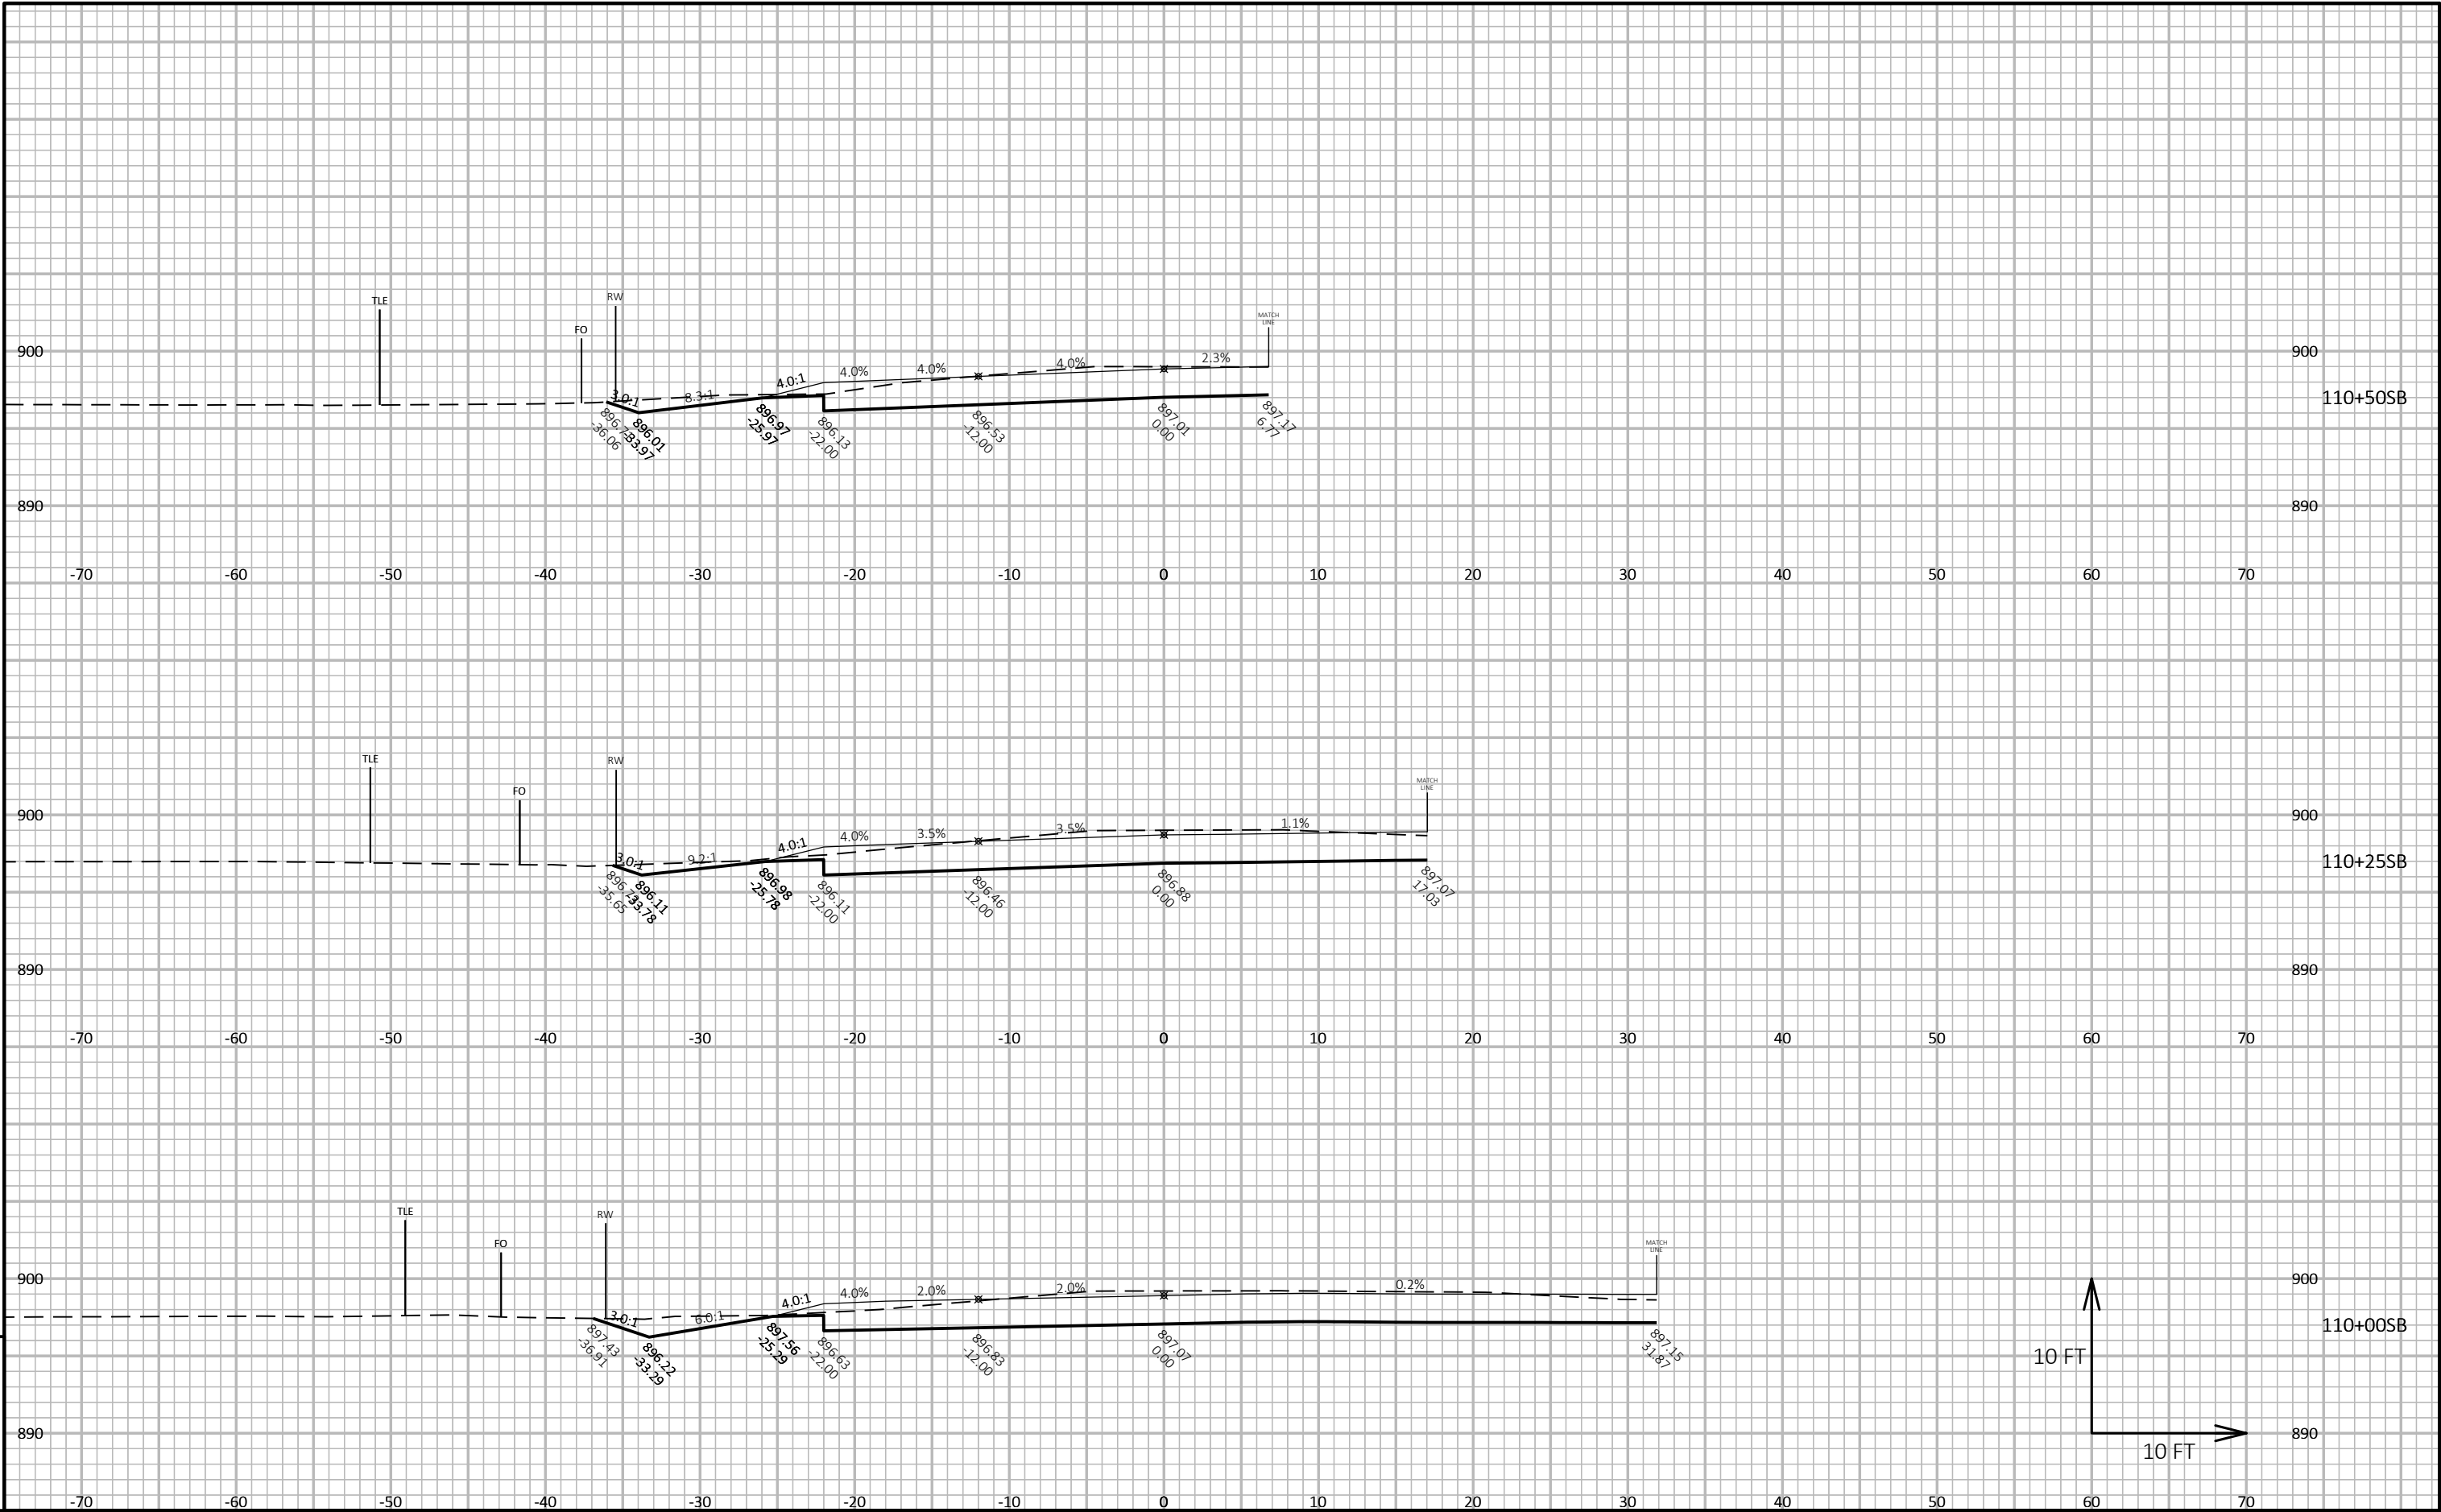

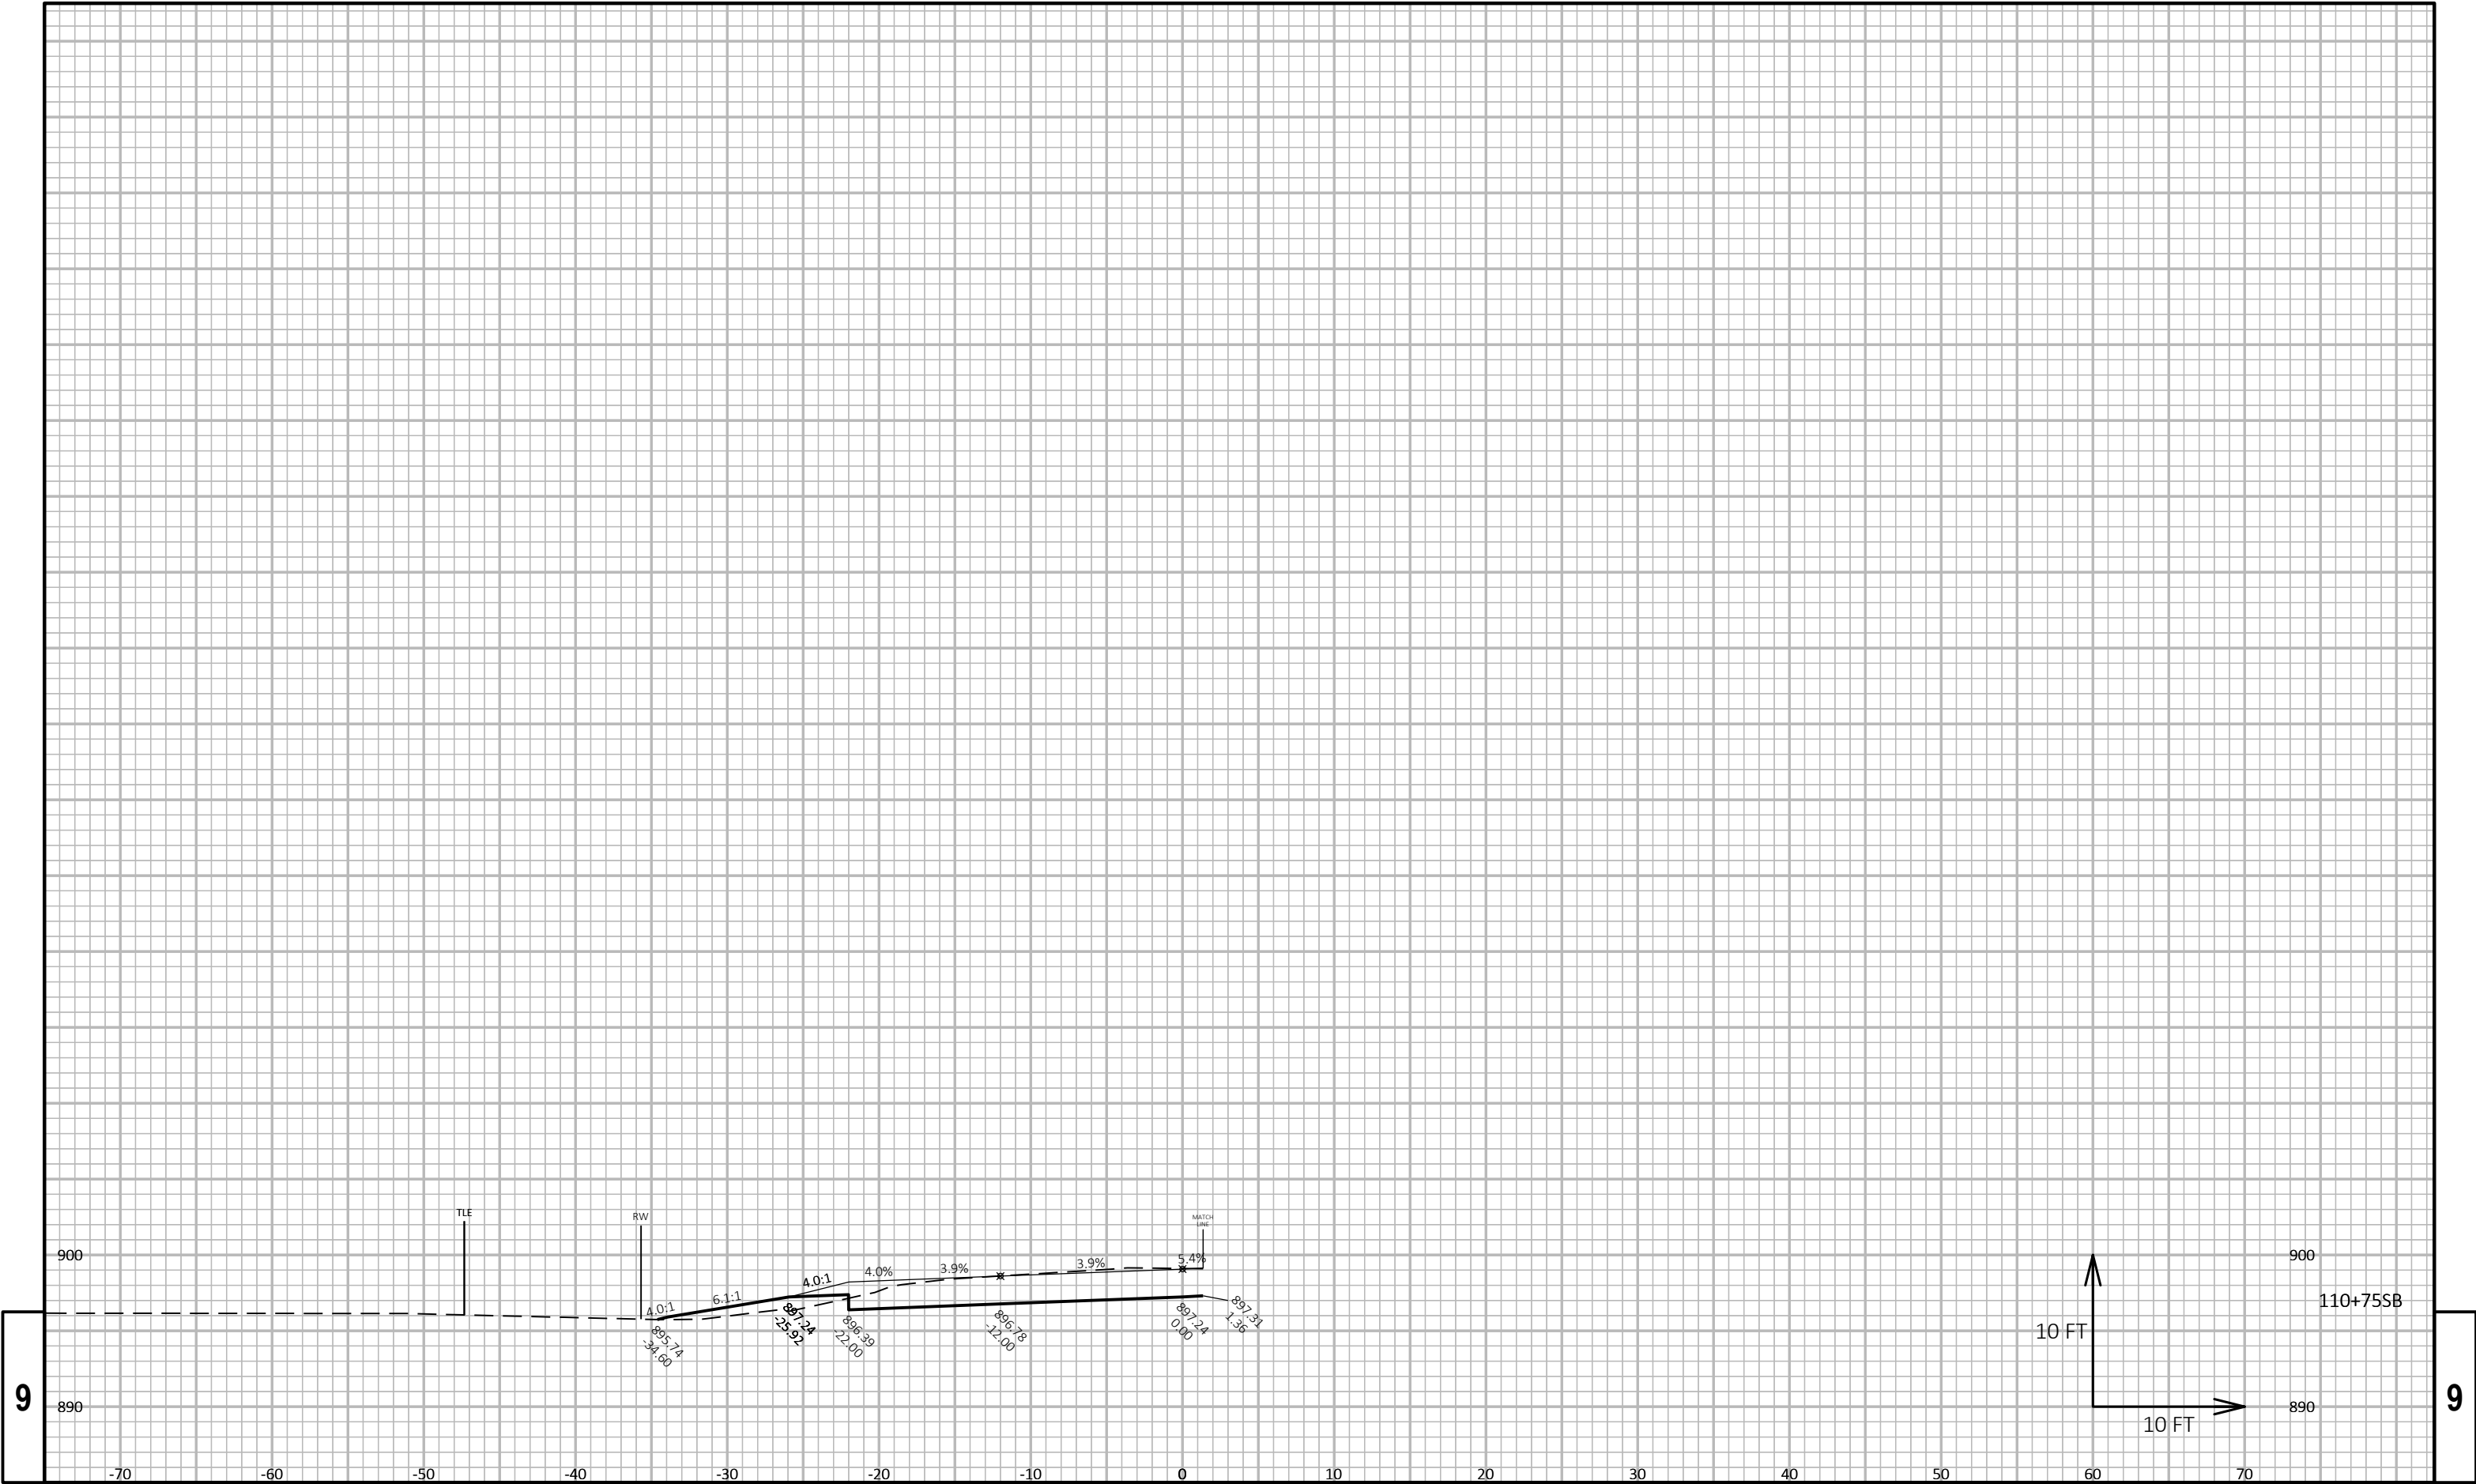

PROJECT NO: 3670-00-73	HWY: STH 89	COUNTY: DODGE	CROSS SECTIONS: STH 89 SB	SHEET 5	E
------------------------	-------------	---------------	---------------------------	---------	---

Notes

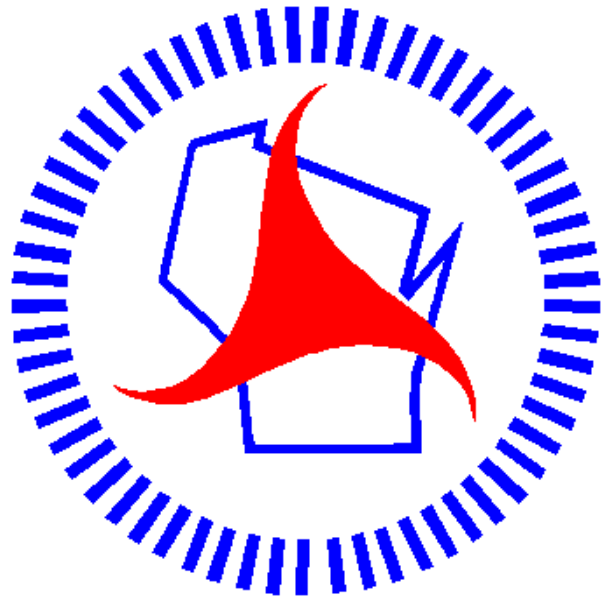

Wisconsin Department of Transportation

Dedicated people creating transportation solutions
through innovation and exceptional service.

<http://www.dot.wisconsin.gov>