



FILE NAME: 142DOTBUTYP.DGN
 LEVELS ON: 1, 2, 3, 4, 5, 6, 7, 8, 9, 10, 11, 12, 13, 14, 15, 16, 17, 18, 19, 20, 21, 22, 23, 24, 25, 26, 27, 28, 29, 30, 31, 32, 33, 34, 35, 36, 37, 38, 39, 40, 41, 42, 43, 44, 45, 46, 47, 48, 49, 50, 51, 52, 53, 54, 55, 56, 57, 58, 59, 60, 61, 62, 63
 ORIGINATOR: DISTRICT 2
 REV. DATE: 11/4
 PLOT SCALE: 1"=40'-0" (1:480)
 PLOT DATE: 08-01-2007 09:00:00

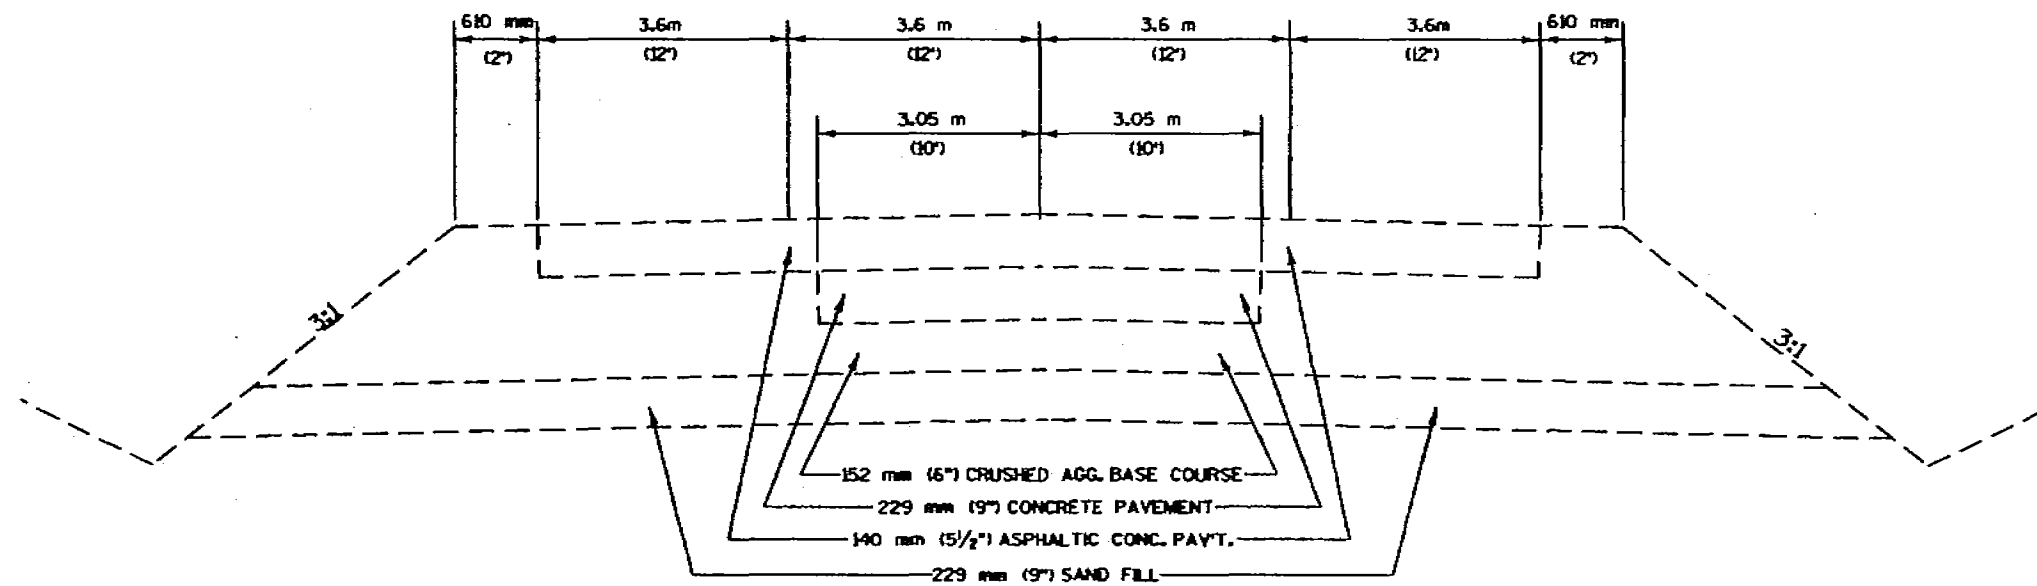


EXISTING TYPICAL SECTION
STA. 23+600 - STA. 24+600

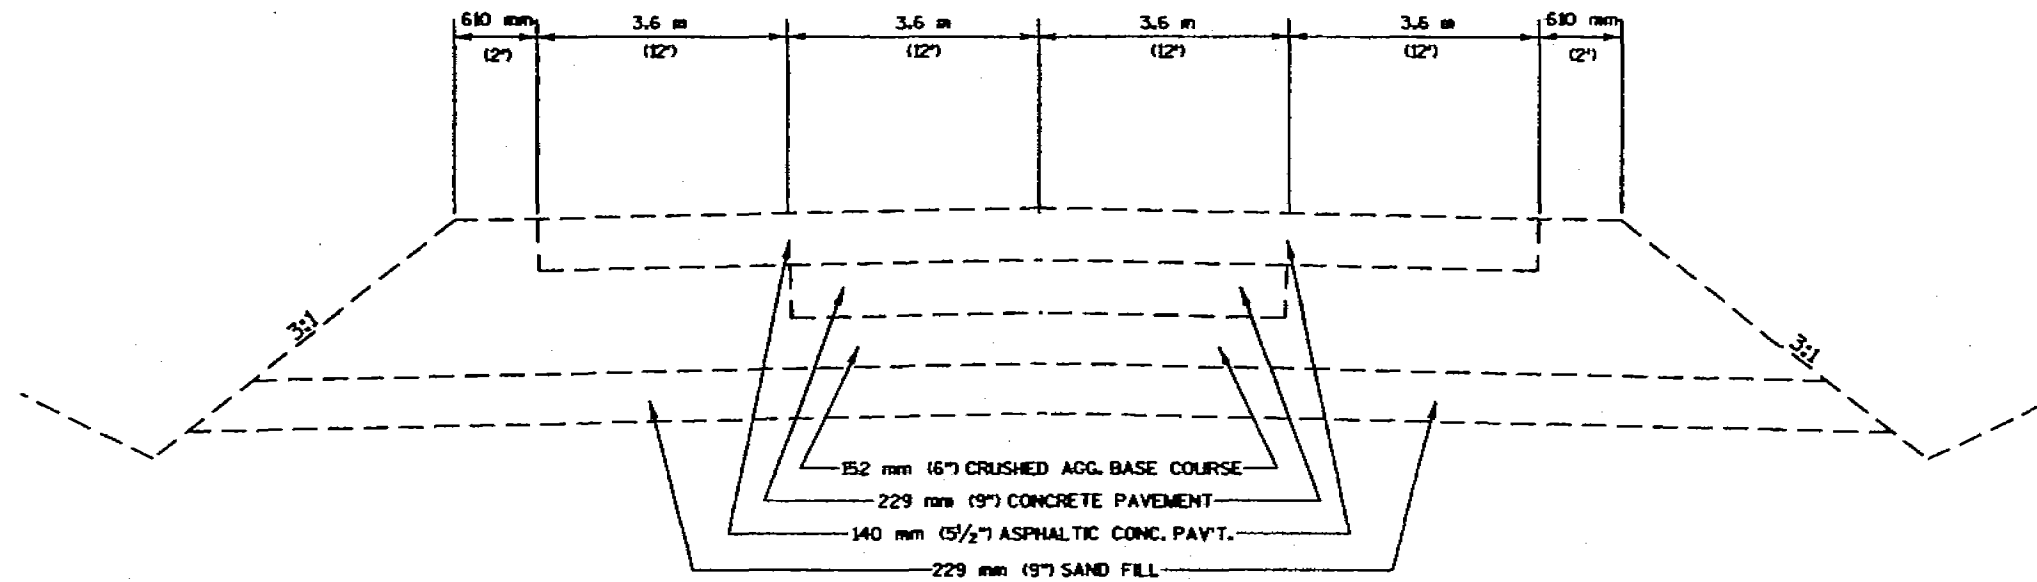


EXISTING TYPICAL SECTION
STA. 24+600 - STA. 26+500


FILE NAME: 02 14200715170-007
 LEVELS ON: 1, 2, 3, 4, 5, 6, 7, 8, 9, 10, 11, 12, 13, 14, 15, 16, 17, 18, 19, 20, 21, 22, 23, 24, 25, 26, 27, 28, 29, 30, 31, 32, 33, 34, 35, 36, 37, 38, 39, 40, 41, 42, 43, 44, 45, 46, 47, 48, 49, 50, 51, 52, 53, 54, 55, 56, 57, 58, 59, 60, 61, 62, 63
 ORIGINATOR: DISTRICT 2
 REV. DATE: 08/01/00
 PLOT SCALE: 1" = 10'-0" (1:120)
 PLOT DATE: 08/01/00

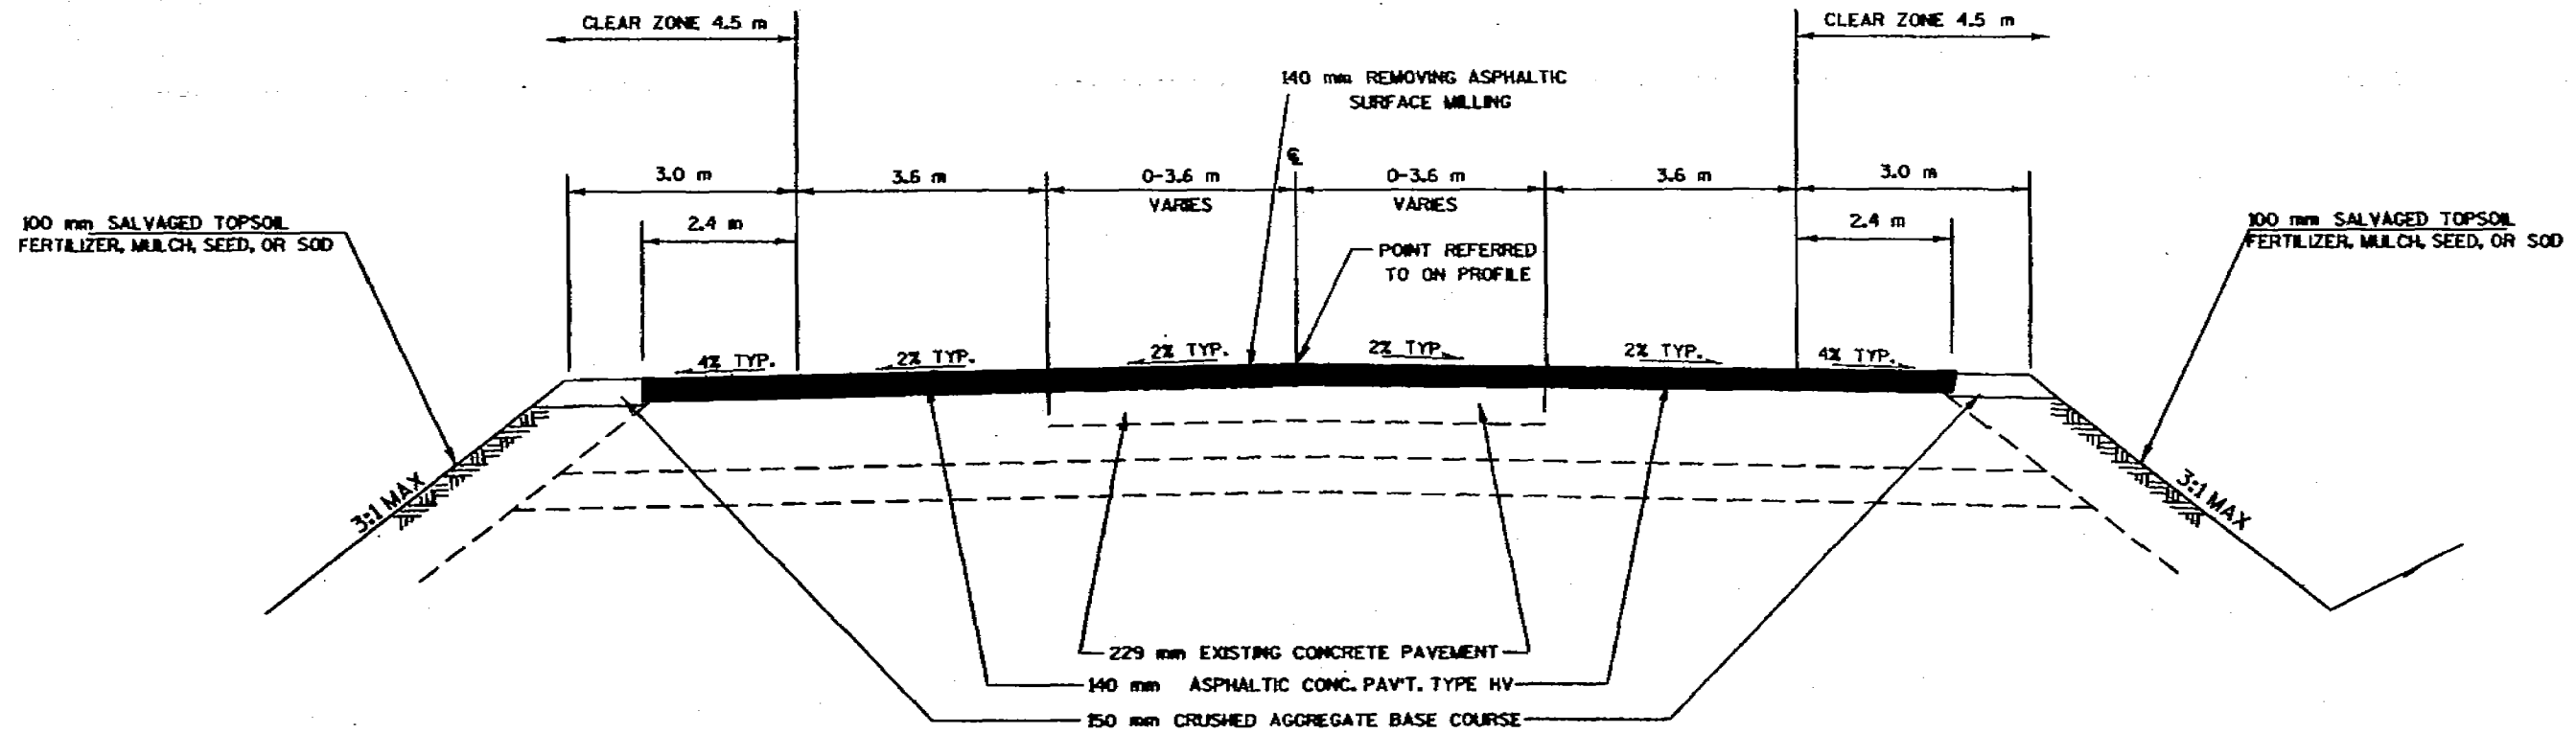

TYPICAL SECTION
 U.S.H. 151
 STA. 26+340 - STA. 26+440

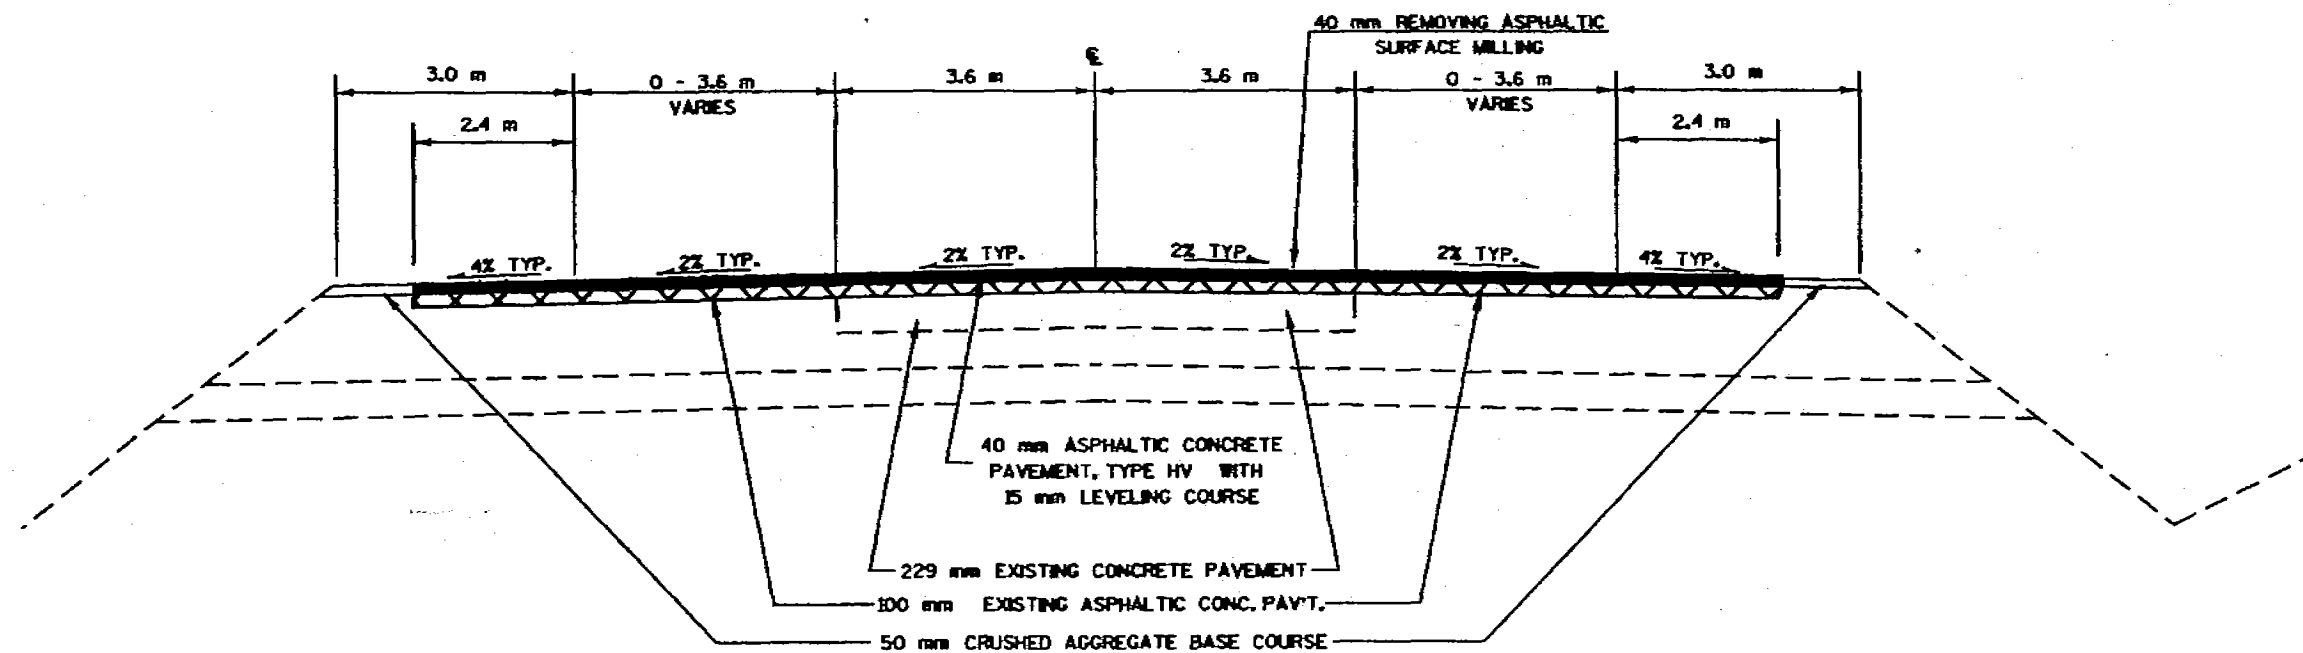


TYPICAL SECTION
 U.S.H. 151
 STA. 26+440 - STA. 26+658

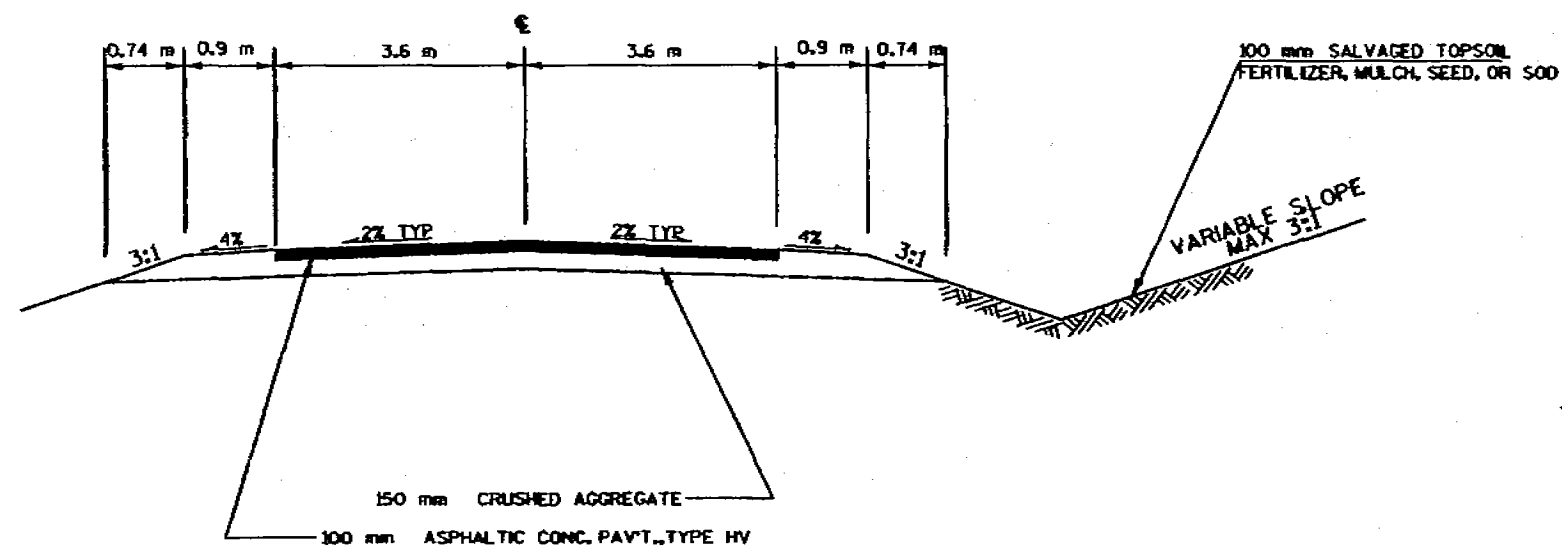



TYPICAL SECTION

SIDE ROADS:
 COMMERCE CT.
 RIVER RD
 BROWN RD
 TERRACE RD.

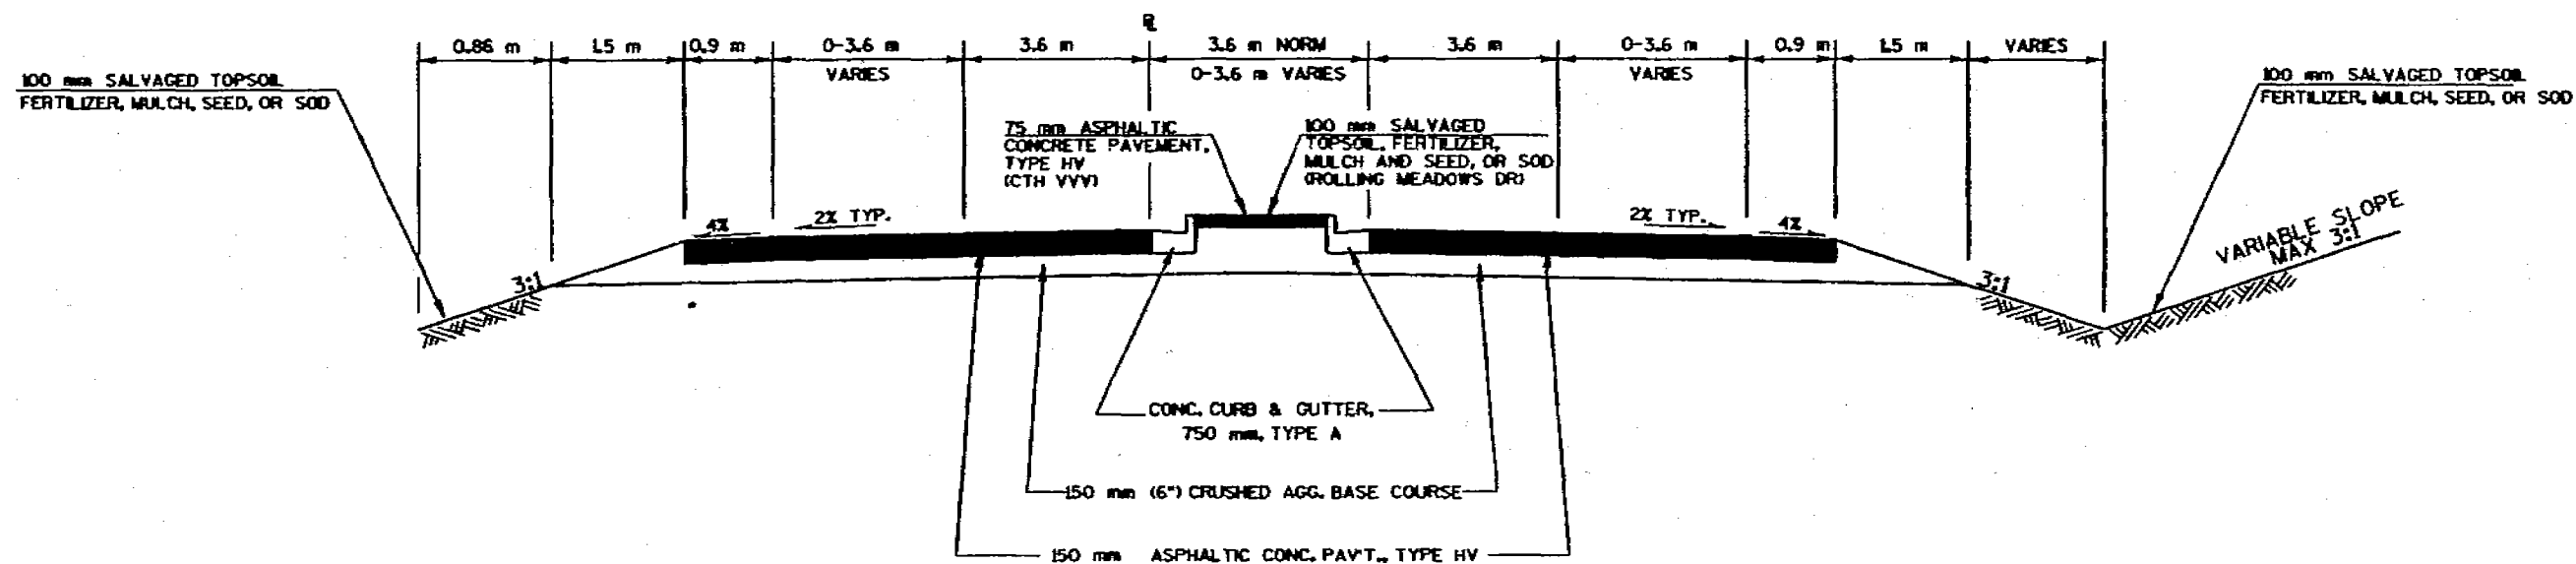

TYPICAL SECTION

ROLLING MEADOWS DRIVE (9+905 - 9+980)
 CTHVVV (10+020 - 10+200)

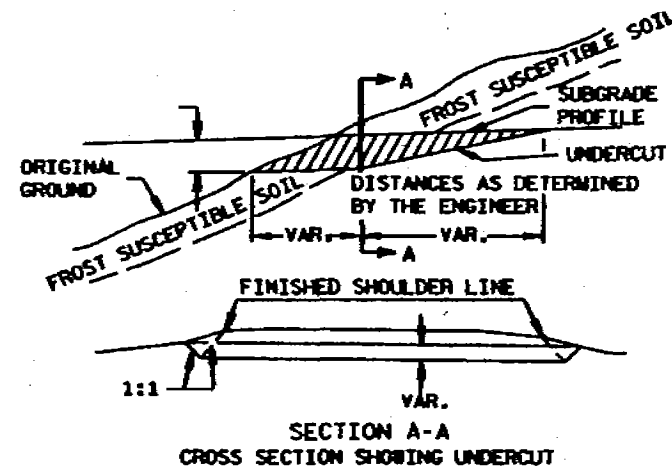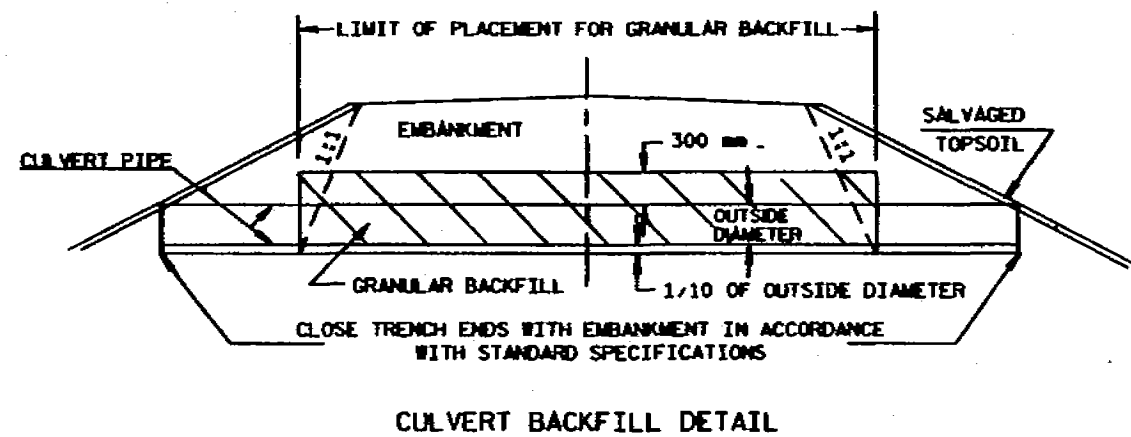



DETAIL FOR EXCAVATION BELOW SUBGRADE AT CUTS

NOTE:
EXACT LOCATIONS AND EXTENT OF
E.B.S. SECTIONS SHALL BE DETERMINED
BY THE ENGINEER IN THE FIELD.


E.B.S. AREA TO BE BACKFILLED WITH
MATERIAL ACCEPTABLE TO THE ENGINEER.

BACKFILL MUST BE HOMOGENEOUS
WITH ADJOINING FILL MATERIAL.


THE FILL SECTION WITHIN 30 m OF
THE MOUTH OF THE CUT MUST BE KEPT
600 mm BELOW SUBGRADE UNTIL E.B.S. IS
COMPLETED.

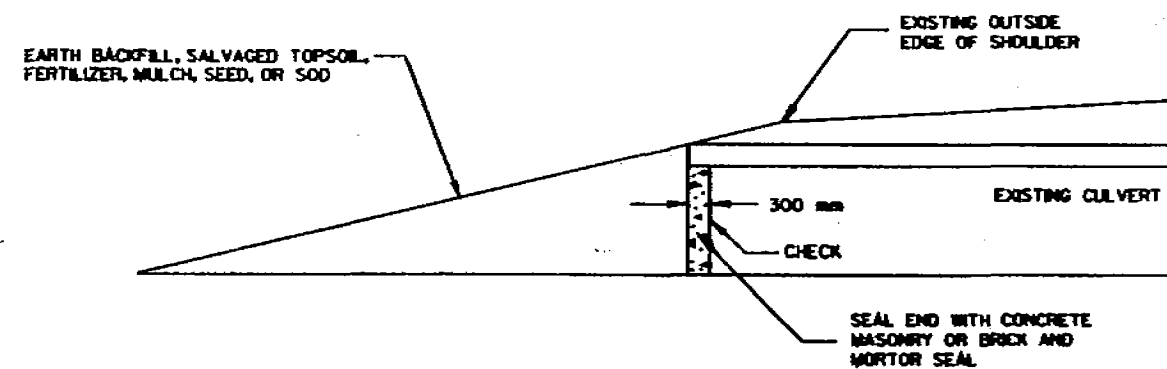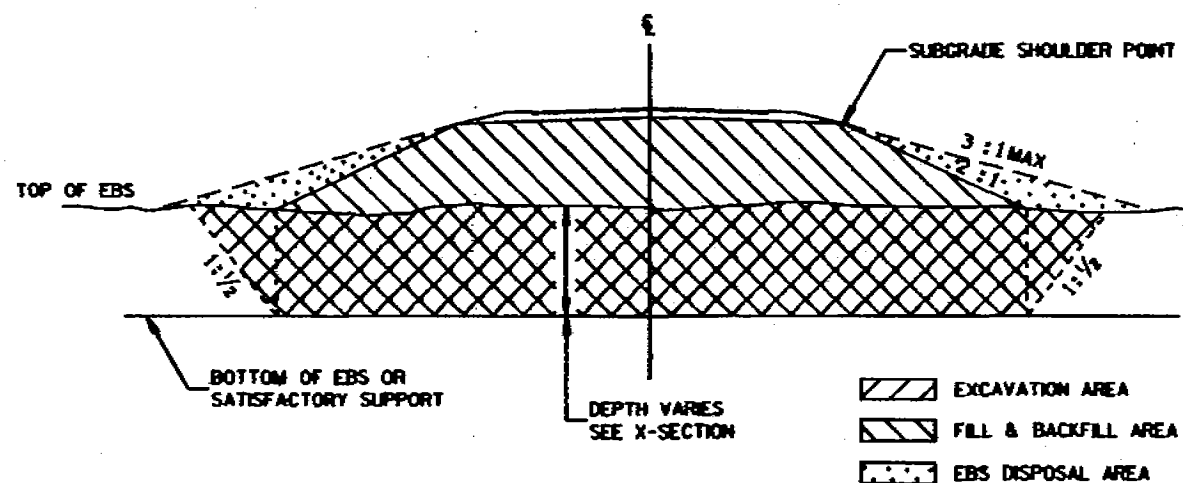


TYPICAL 1/2 SECTION, SYMMETRICAL ABOUT E

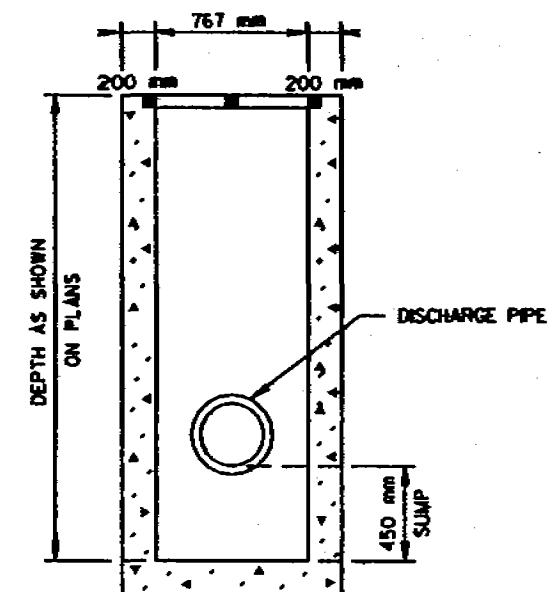

FOR ADDITIONAL DETAILS SEE SDD

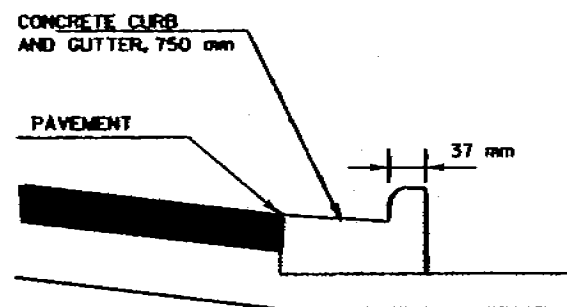


SECTION A-A

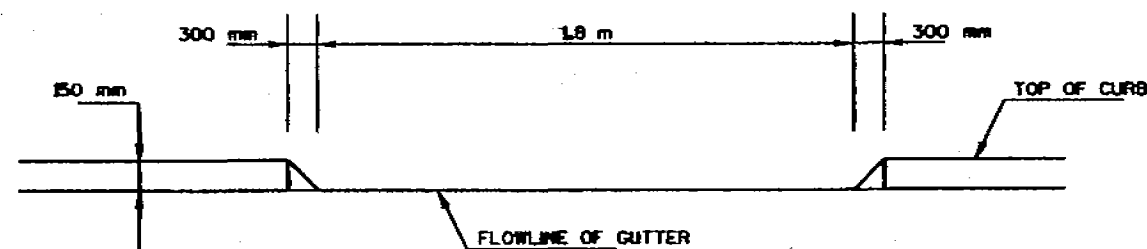


SECTION B-B

MAINTENANCE RAMP

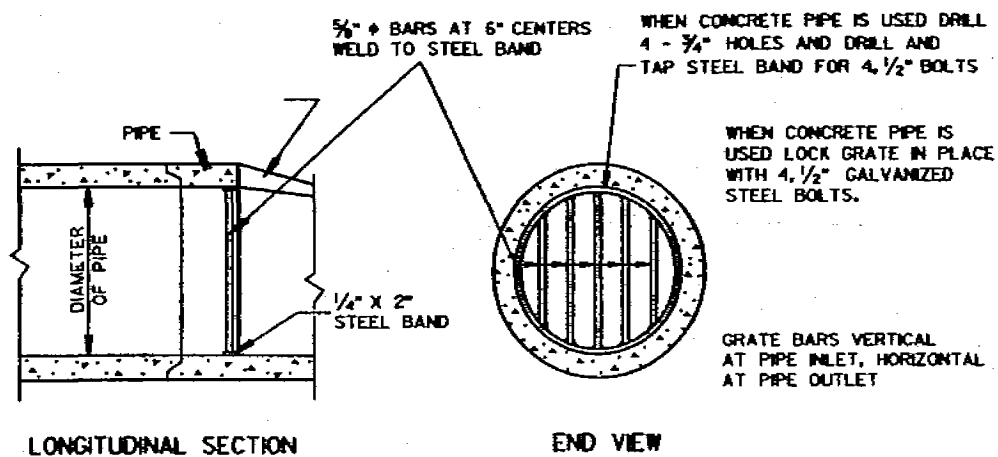

PIPE END GRATE DETAIL

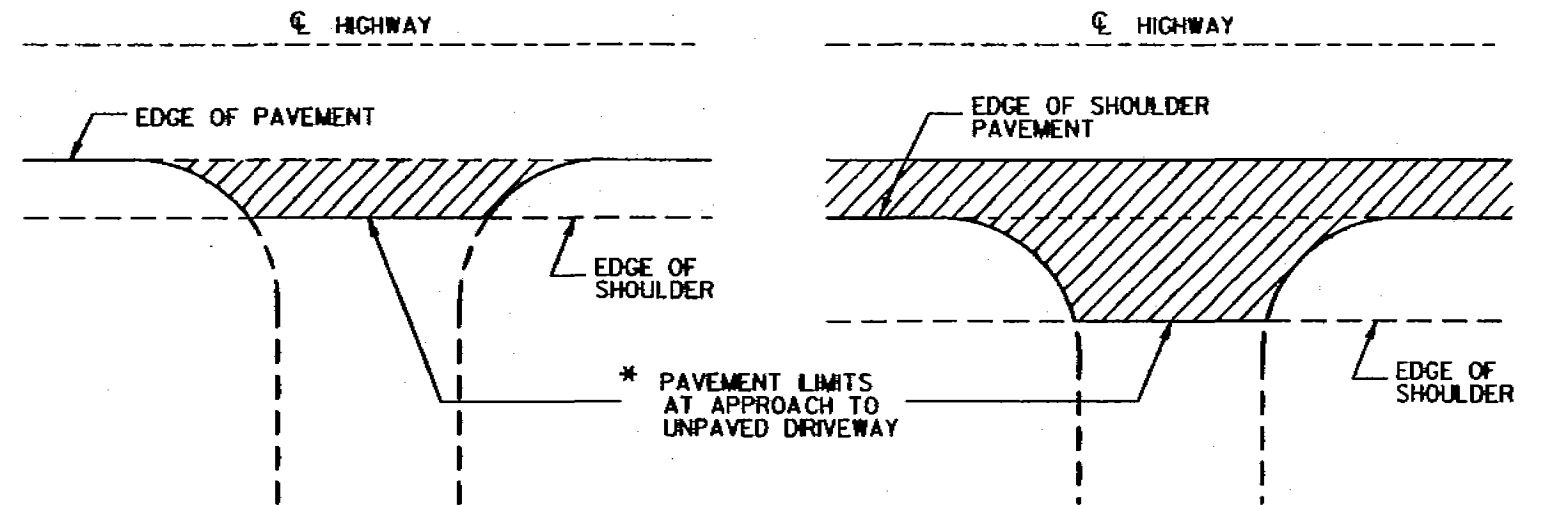


* WHERE DRIVEWAY IS PAVED, APPROACH PAVEMENT SHOULD BE EXTENDED TO MATCH DRIVEWAY PAVEMENT.

PLAN VIEW



PLAN VIEW
(PAVED SHOULDER ON HIGHWAY)

RURAL DRIVEWAY INTERSECTION DETAIL

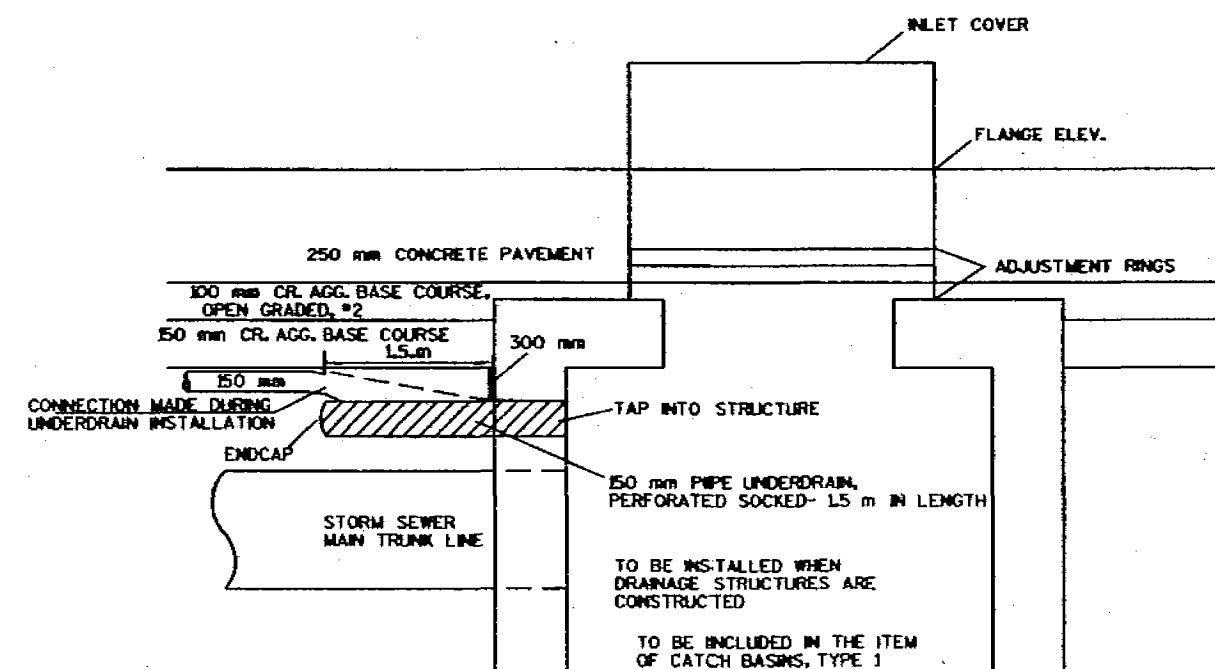


SUBGRADE DRAINAGE DETAIL


FILE NAME: 14200718001.dgn
 ORIGINATOR: DISTRICT 2
 REV. DATE: 08/01/07
 PLOT SCALE: 1:1000
 PLOT DATE: 08/01/07
 LEVELS: 01 - 1, 2, 3, 62, 63

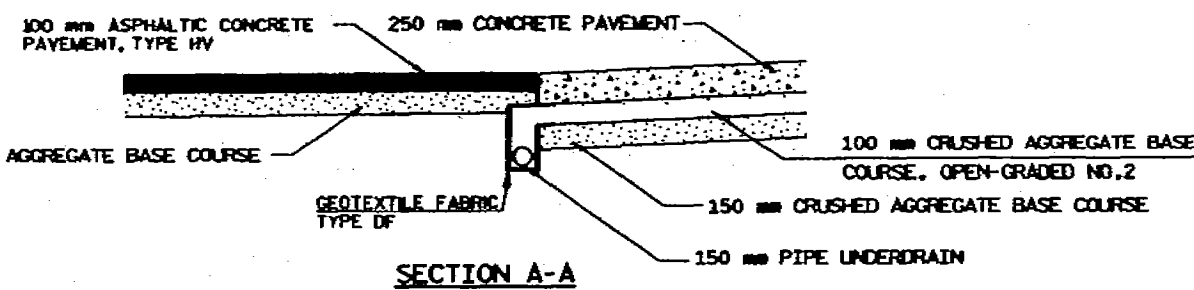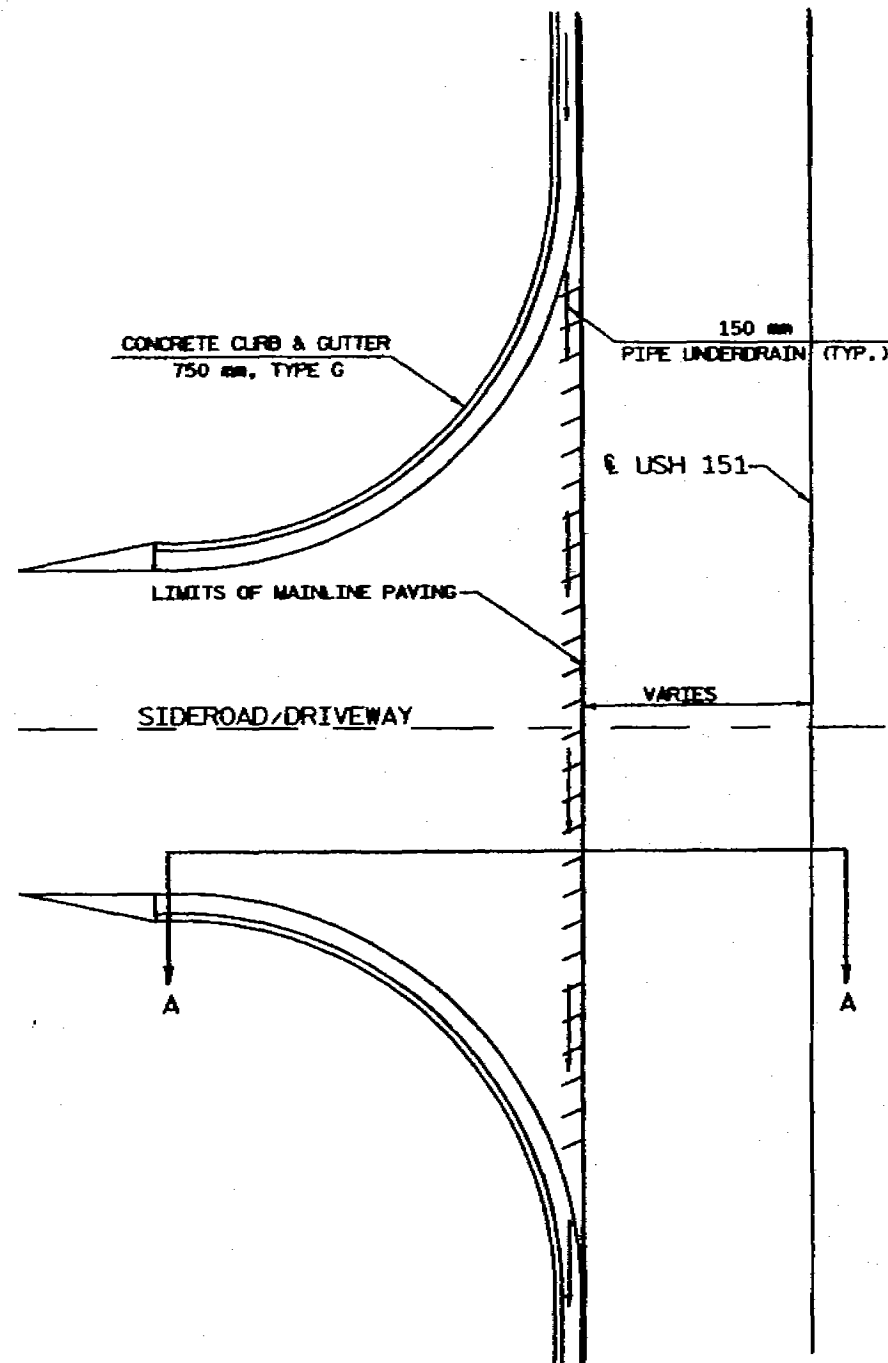

LIMITS OF MAINLINE PAVING

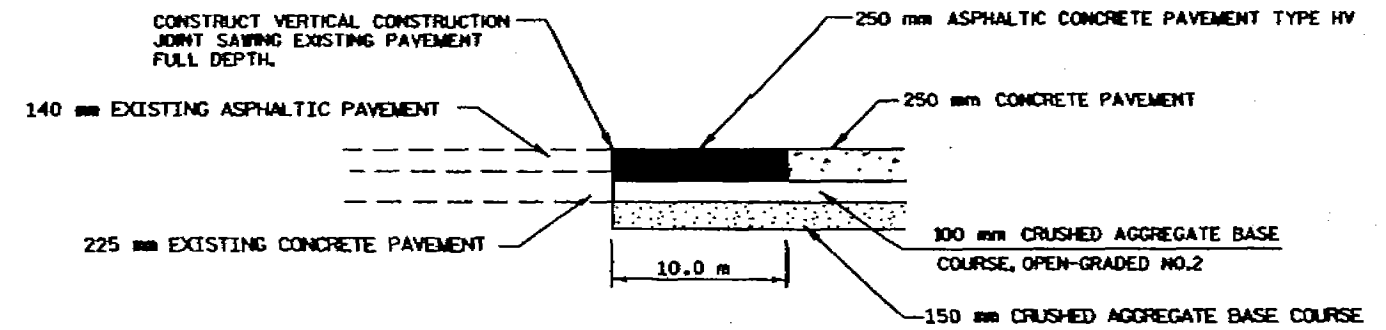


MAINLINE PAVEMENT CONSTRUCTION JOINT DETAIL

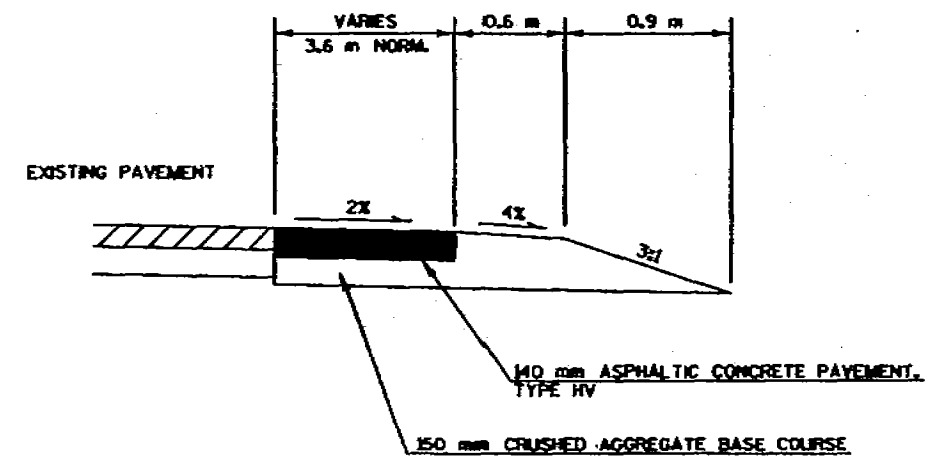


TEMPORARY WIDENING

USH 151 STA 26+100 TO 26+290 RT.
 USH 151 STA 26+300 TO 26+400 RT.
 USH 151 STA 26+300 TO 26+360 LT.
 ROLLING MEADOWS DRIVE STA. 9+880 TO 9+980 RT
 CTH VVY STA. 10+020 TO 10+300 RT

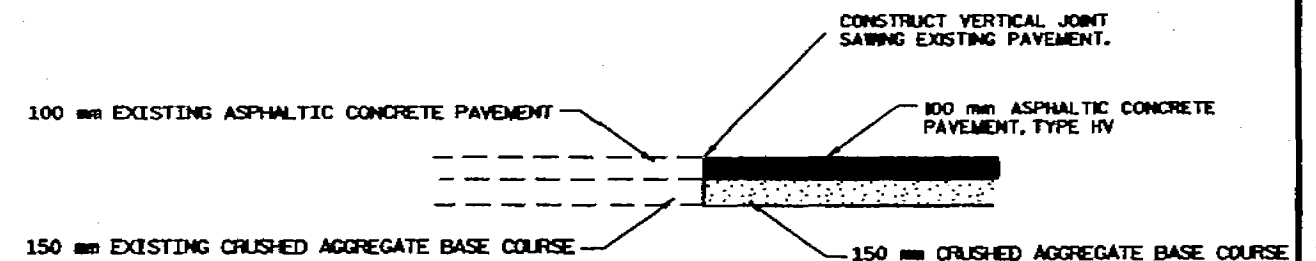


SIDEROAD PAVEMENT BUTT JOINT DETAIL

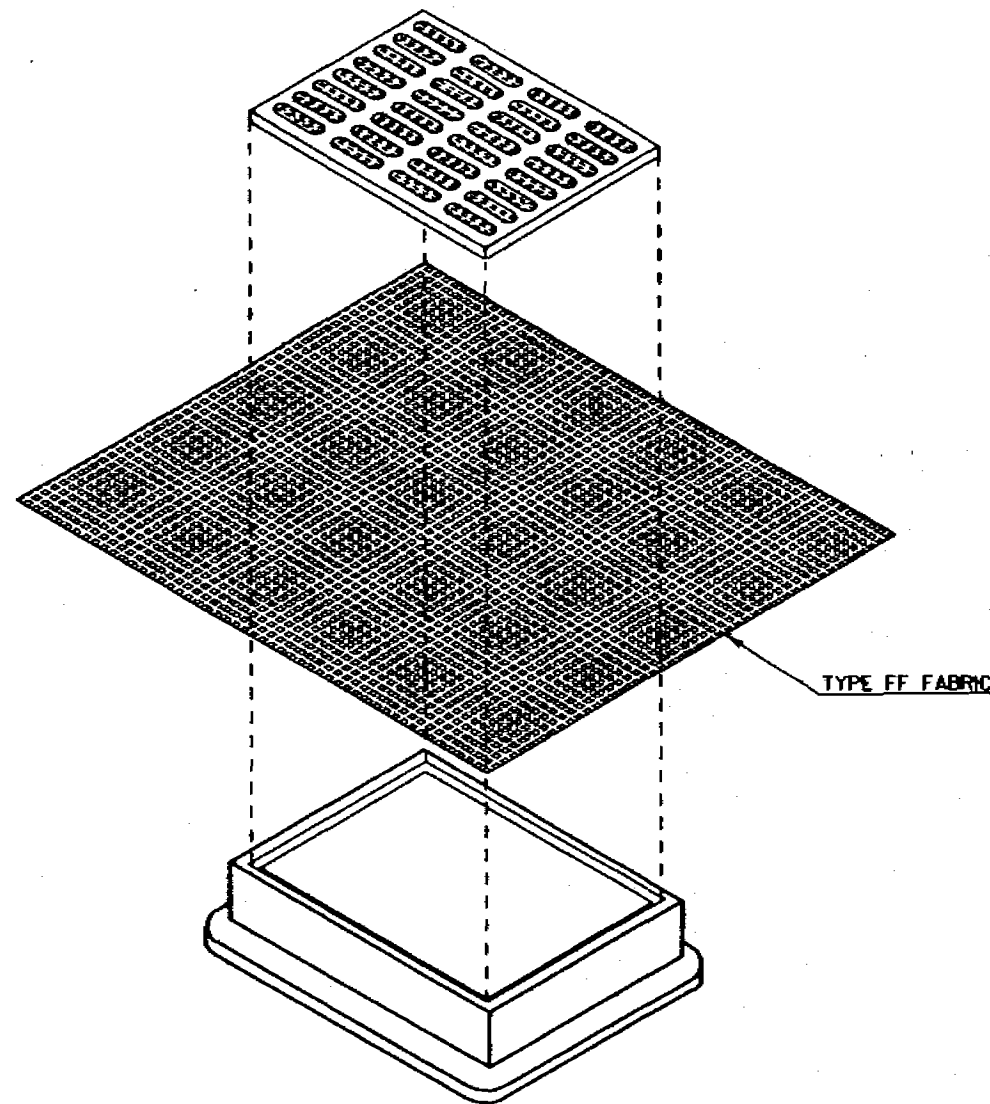


INLET PROTECTION WITHOUT CURB HEAD
(CAN BE INSTALLED ON ANY INLET TYPE)
(TYPE B)

GENERAL NOTES:

- FABRIC SIZE SHALL BE 150 mm GREATER ON ALL SIDES OF THE INLET COVER.
- FABRIC SHALL BE REPLACED AT THE ENGINEER'S DISCRETION.
- THE WEIGHT OF INLET GRATE WILL HOLD FABRIC IN PLACE FOR INLET WITH OUT A CURB HEAD.
- FOR INLET WITH A CURB HEAD, AN ADDITIONAL 450 mm OF FABRIC IS WRAPPED AROUND THE WOOD AND SECURED WITH STAPLES.
- FOR INLET WITH A CURB HEAD, THE WOOD SHALL NOT BLOCK THE ENTIRE HEIGHT OF THE CURB HEAD.
- MANUFACTURED ALTERNATIVES APPROVED AND LISTED ON THE DEPARTMENT'S EROSION CONTROL PRODUCT ACCEPTABILITY LIST MAY BE SUBSTITUTED.

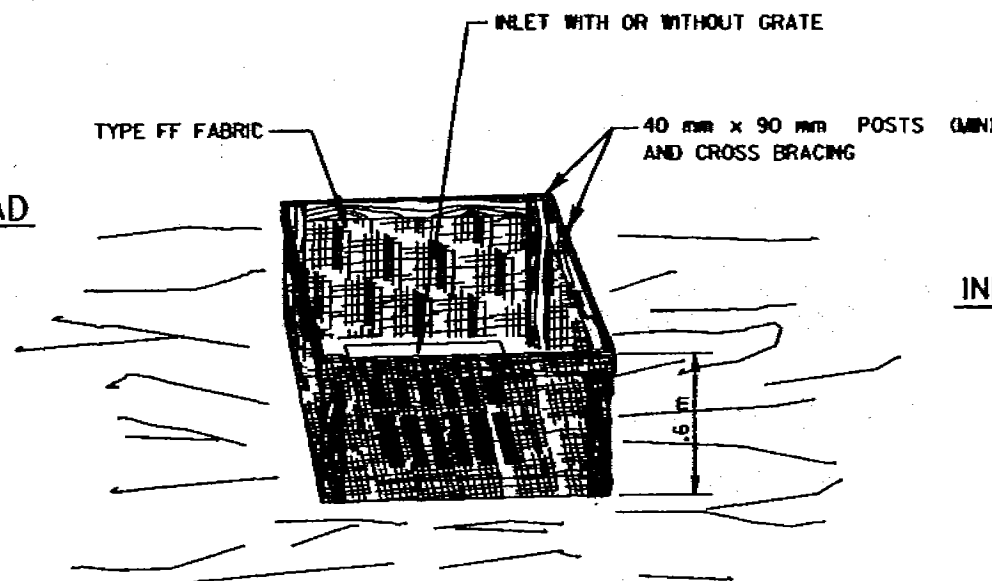


INLET SEDIMENT BARRIER
(TYPE A)

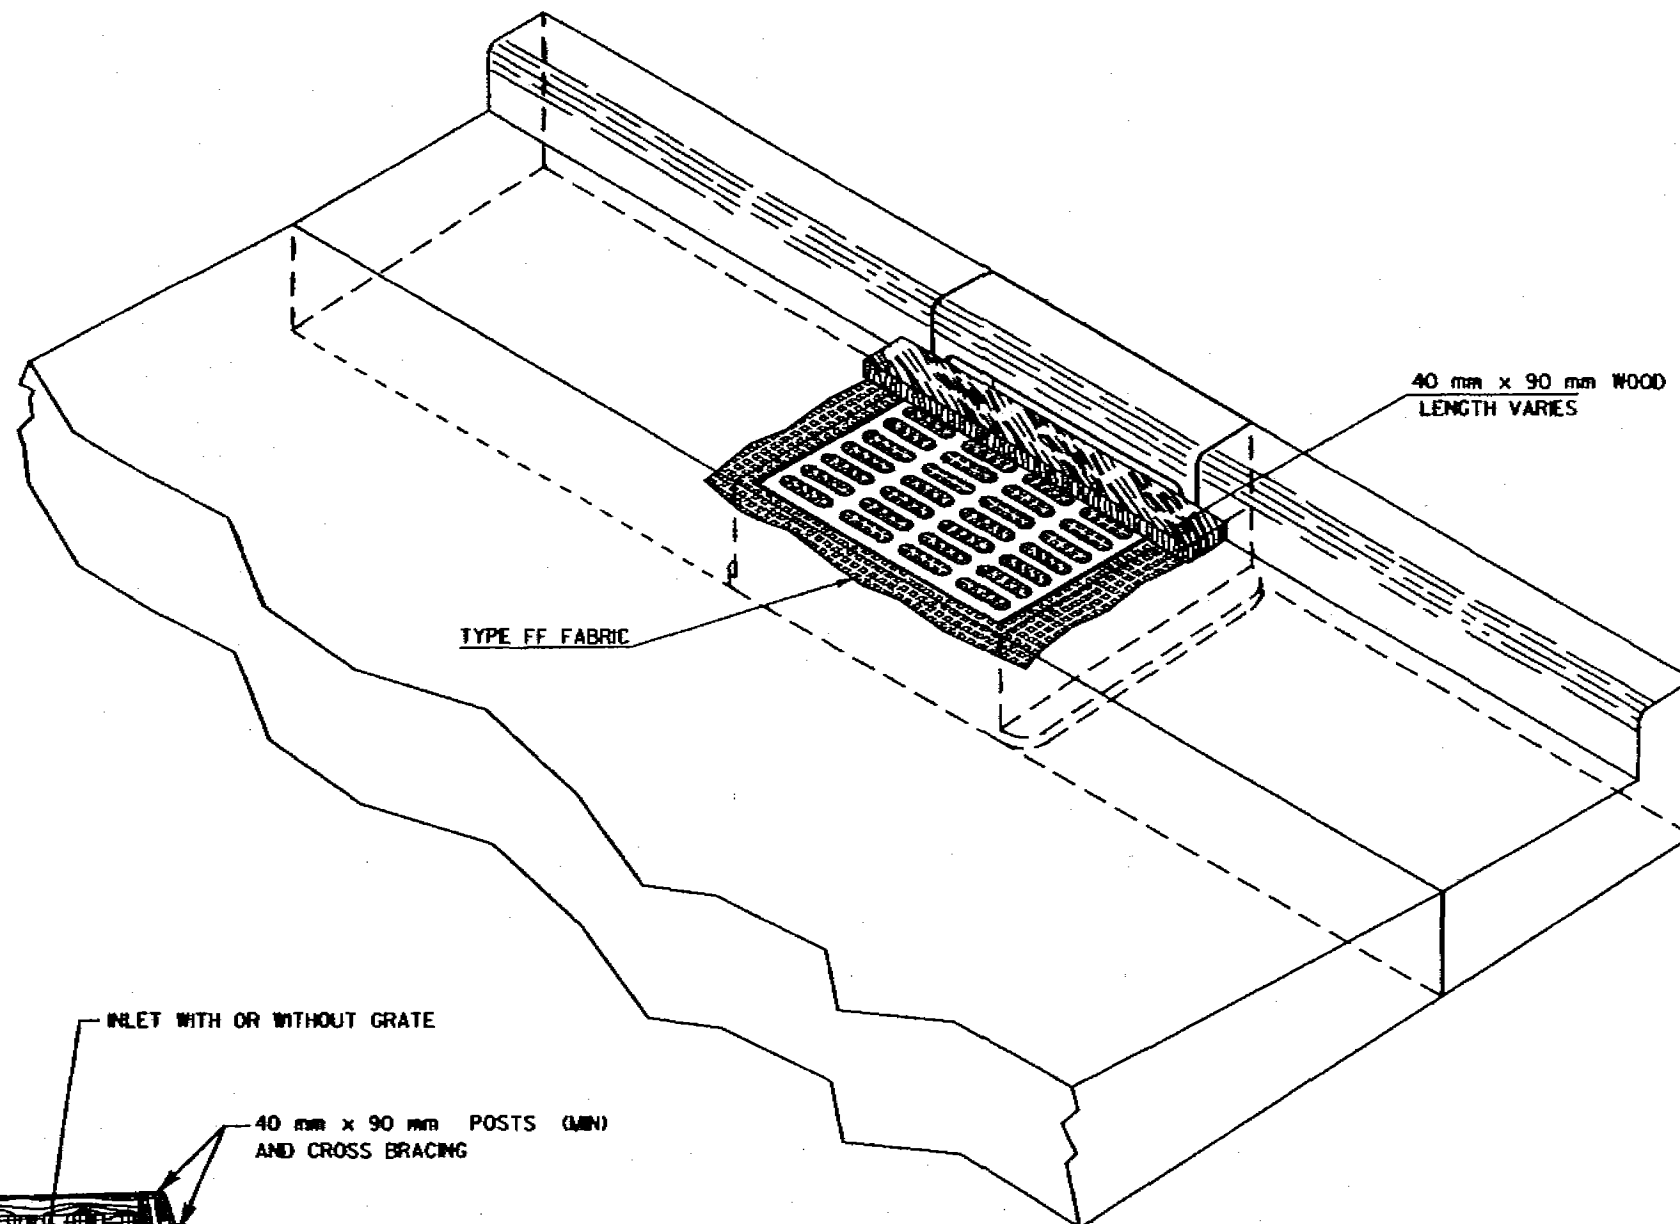



INLET PROTECTION WITH CURB HEAD
(TYPE C)

NOTE: ATTACH TYPE FF FABRIC TO THE TOP OF POSTS AND CROSS BRACINGS.

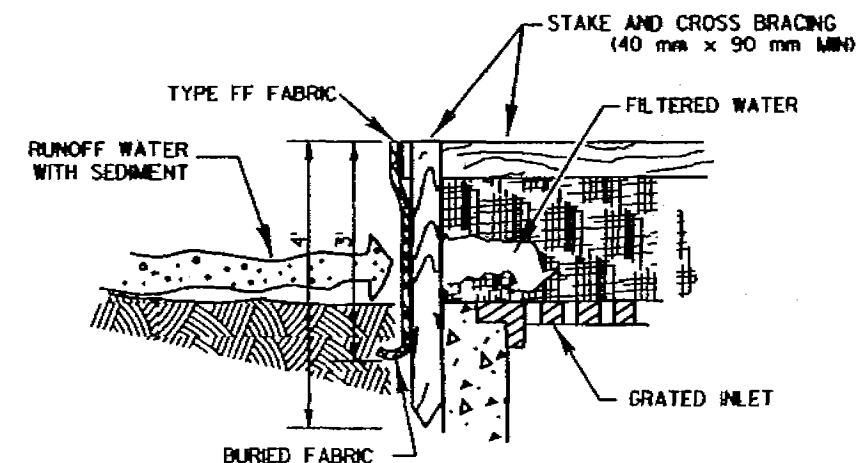

1120

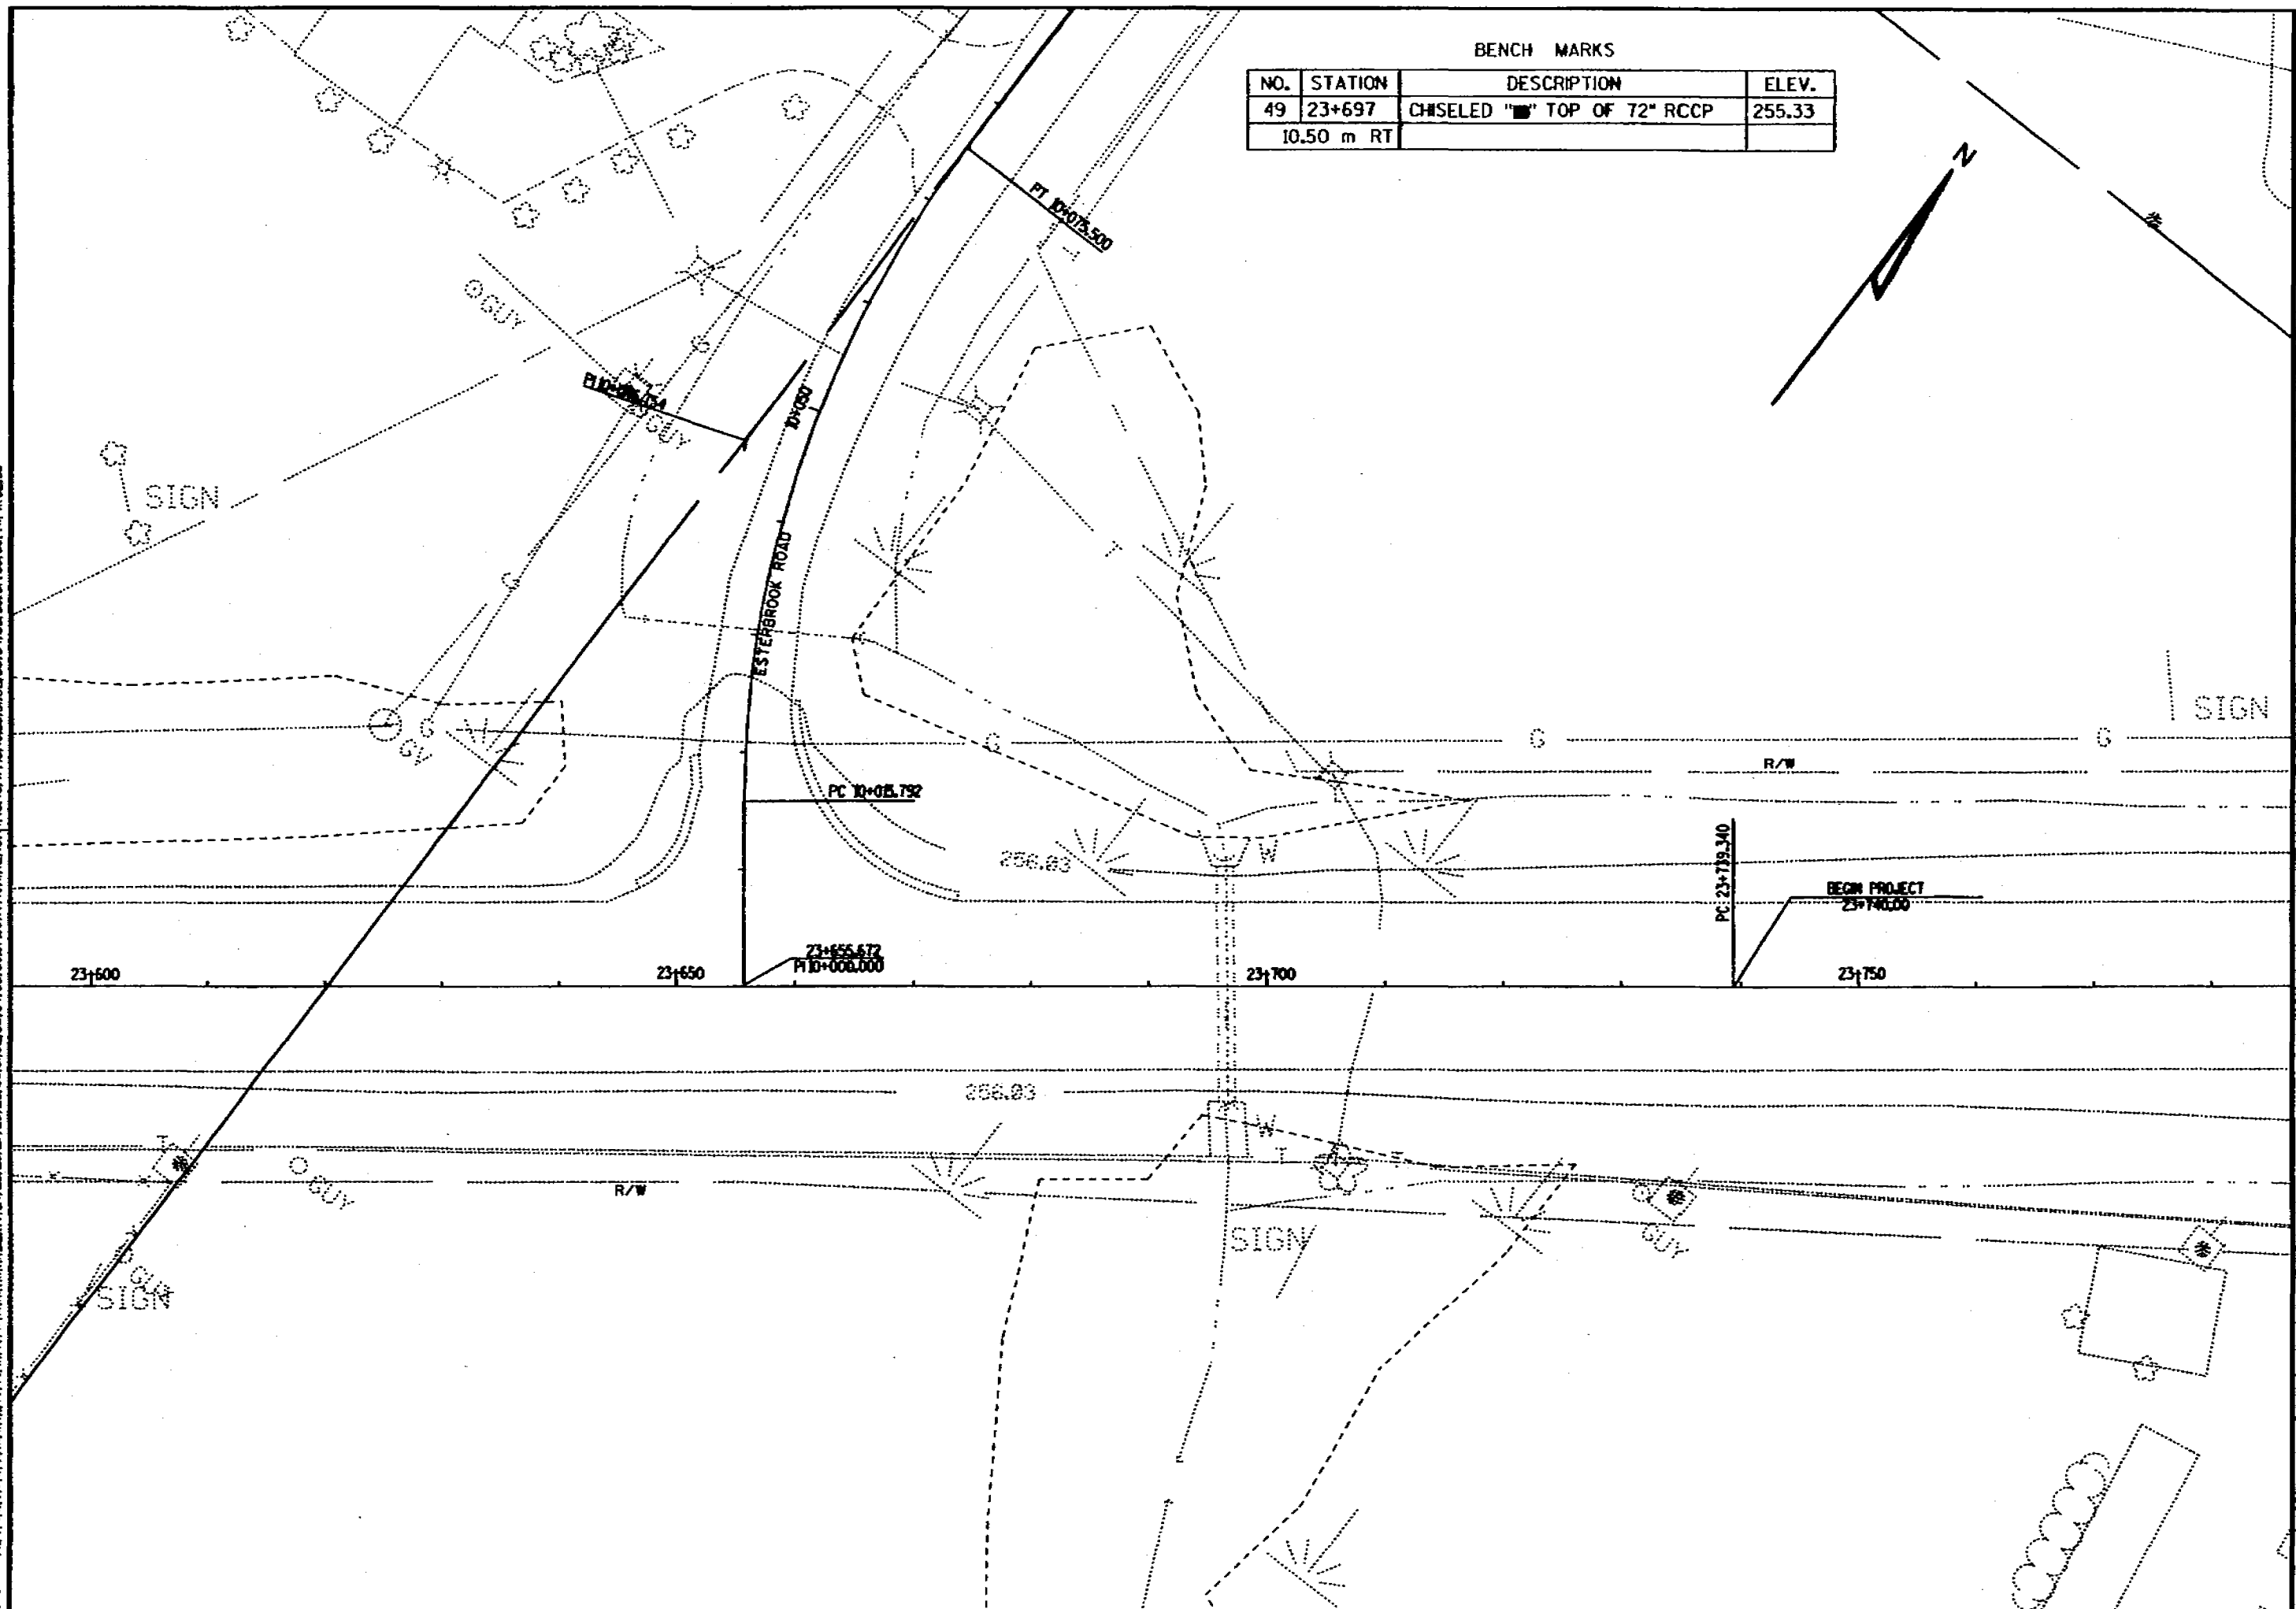

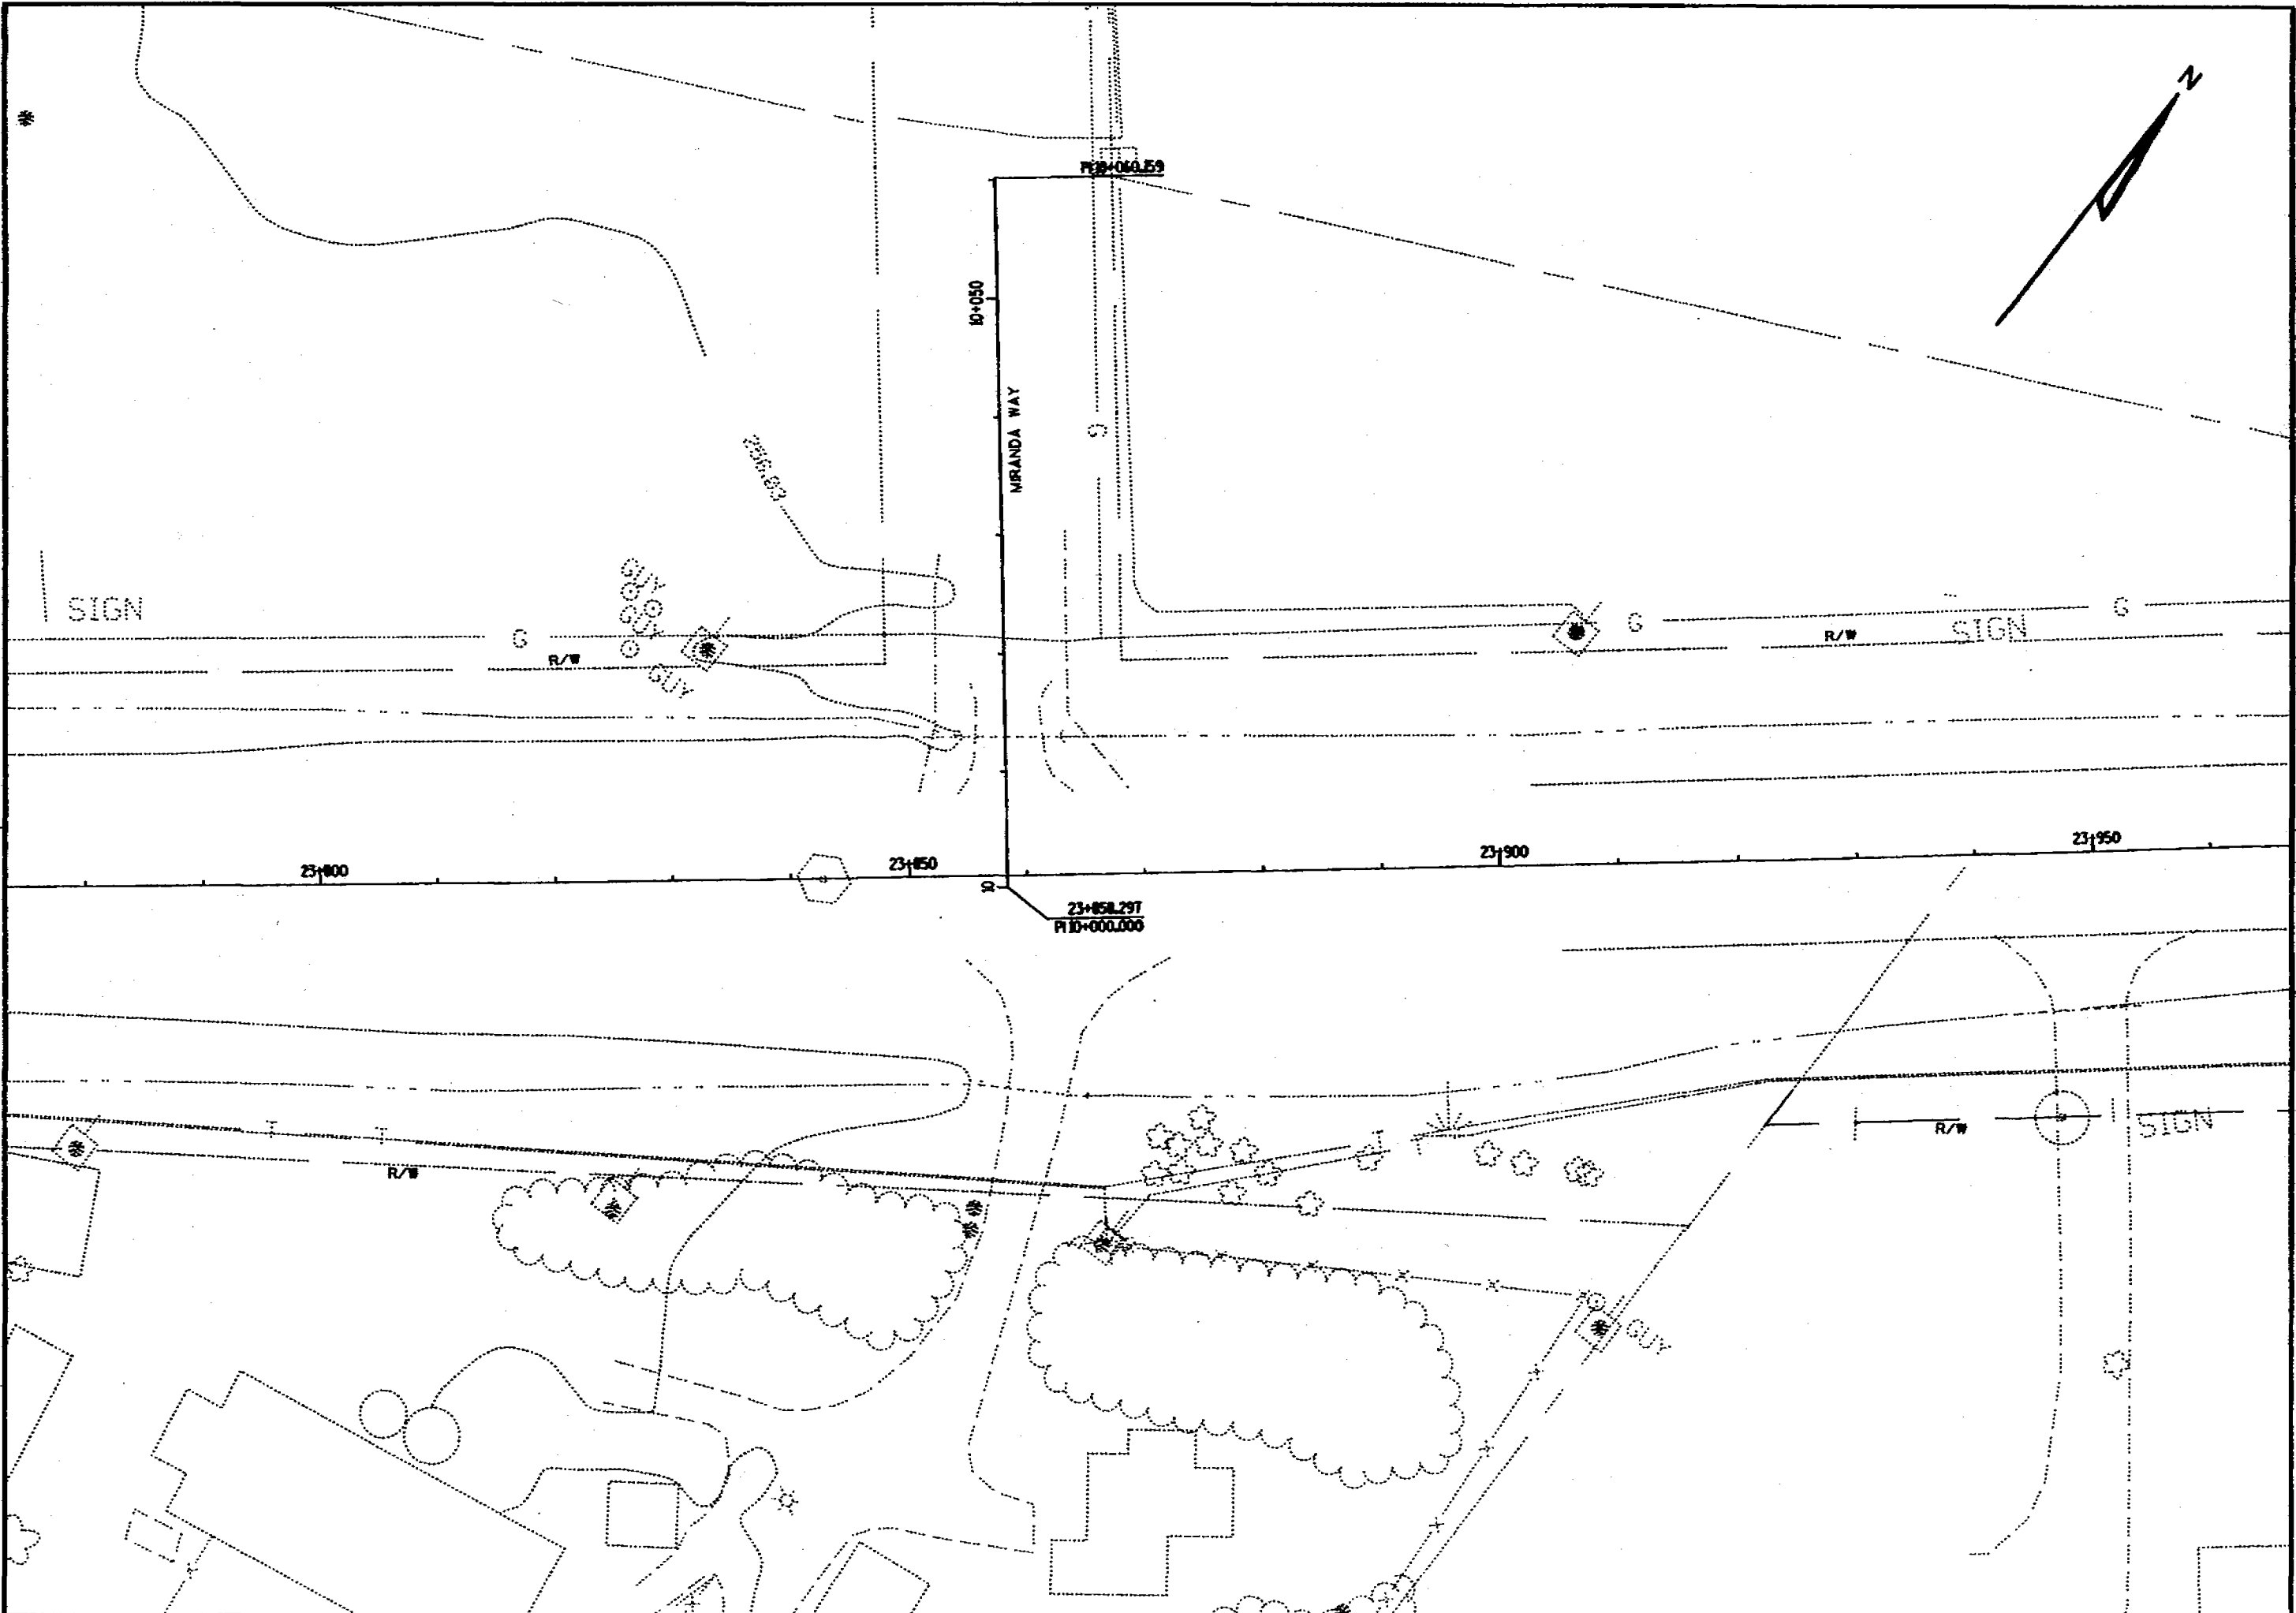

B.M. $23+979.9$, $19.5 \text{ m LT.} = 257.698$

NOTES:
SEE CROSS SECTIONS FOR LIMITS
OF DRIVEWAY CONSTRUCTION.

CONTRACTION JOINT SHALL BE PLACED
AT INLET LOCATIONS AND AT EQUAL
INTERVALS BETWEEN INLET LOCATIONS
NOT TO EXCEED 5.5 m (3.6 m MIN.).

STA. 24+000 TO 24+100
7½" ASPH.
4" O.G.B.C. + 6" C.A.B.C.

ACCESS GAP & TEMP.
GRAVEL CROSS OVER

ASPHAL
COMM

MATCH EXISTING
STA 23+990

BEGIN CONCRETE
PAVEMENT STA 24+000

BEGIN CURB & _____
GUTTER STA 24+080

ASPHALT

--	--

NO
EXISTING

GRAVES
COMM.

456


100-443614-1

TANK

FILE NAME: D2 142007IUP0284.DON
LEVELS ON: 1, 2, 3, 4, 5, 6, 7, 8, 9, 10, 11, 12, 13, 14, 15, 16, 17, 18, 19, 20, 21, 22, 23, 24, 25, 26, 27, 28, 29, 30, 31, 32, 33, 34, 35, 36, 37, 38, 39, 40, 41, 42, 43, 44, 45, 46, 47, 48, 49, 50, 51, 52, 53, 54, 55, 56, 57, 58, 59, 60, 61, 62, 63
REV. DATE: 12/14/98 PLOT SCALE: 1:250
ORIGINATOR: DISTRICT 2
4/20

B.M. 24+205.9, 19.96m LT = 260.200

NOTES:
SEE CROSS SECTIONS FOR LIMITS
OF DRIVEWAY CONSTRUCTION.
CONTRACTION JOINT SHALL BE PLACED
AT INLET LOCATIONS AND AT EQUAL
INTERVALS BETWEEN INLET LOCATIONS
NOT TO EXCEED 5.5 m (3.6 m MIN.)

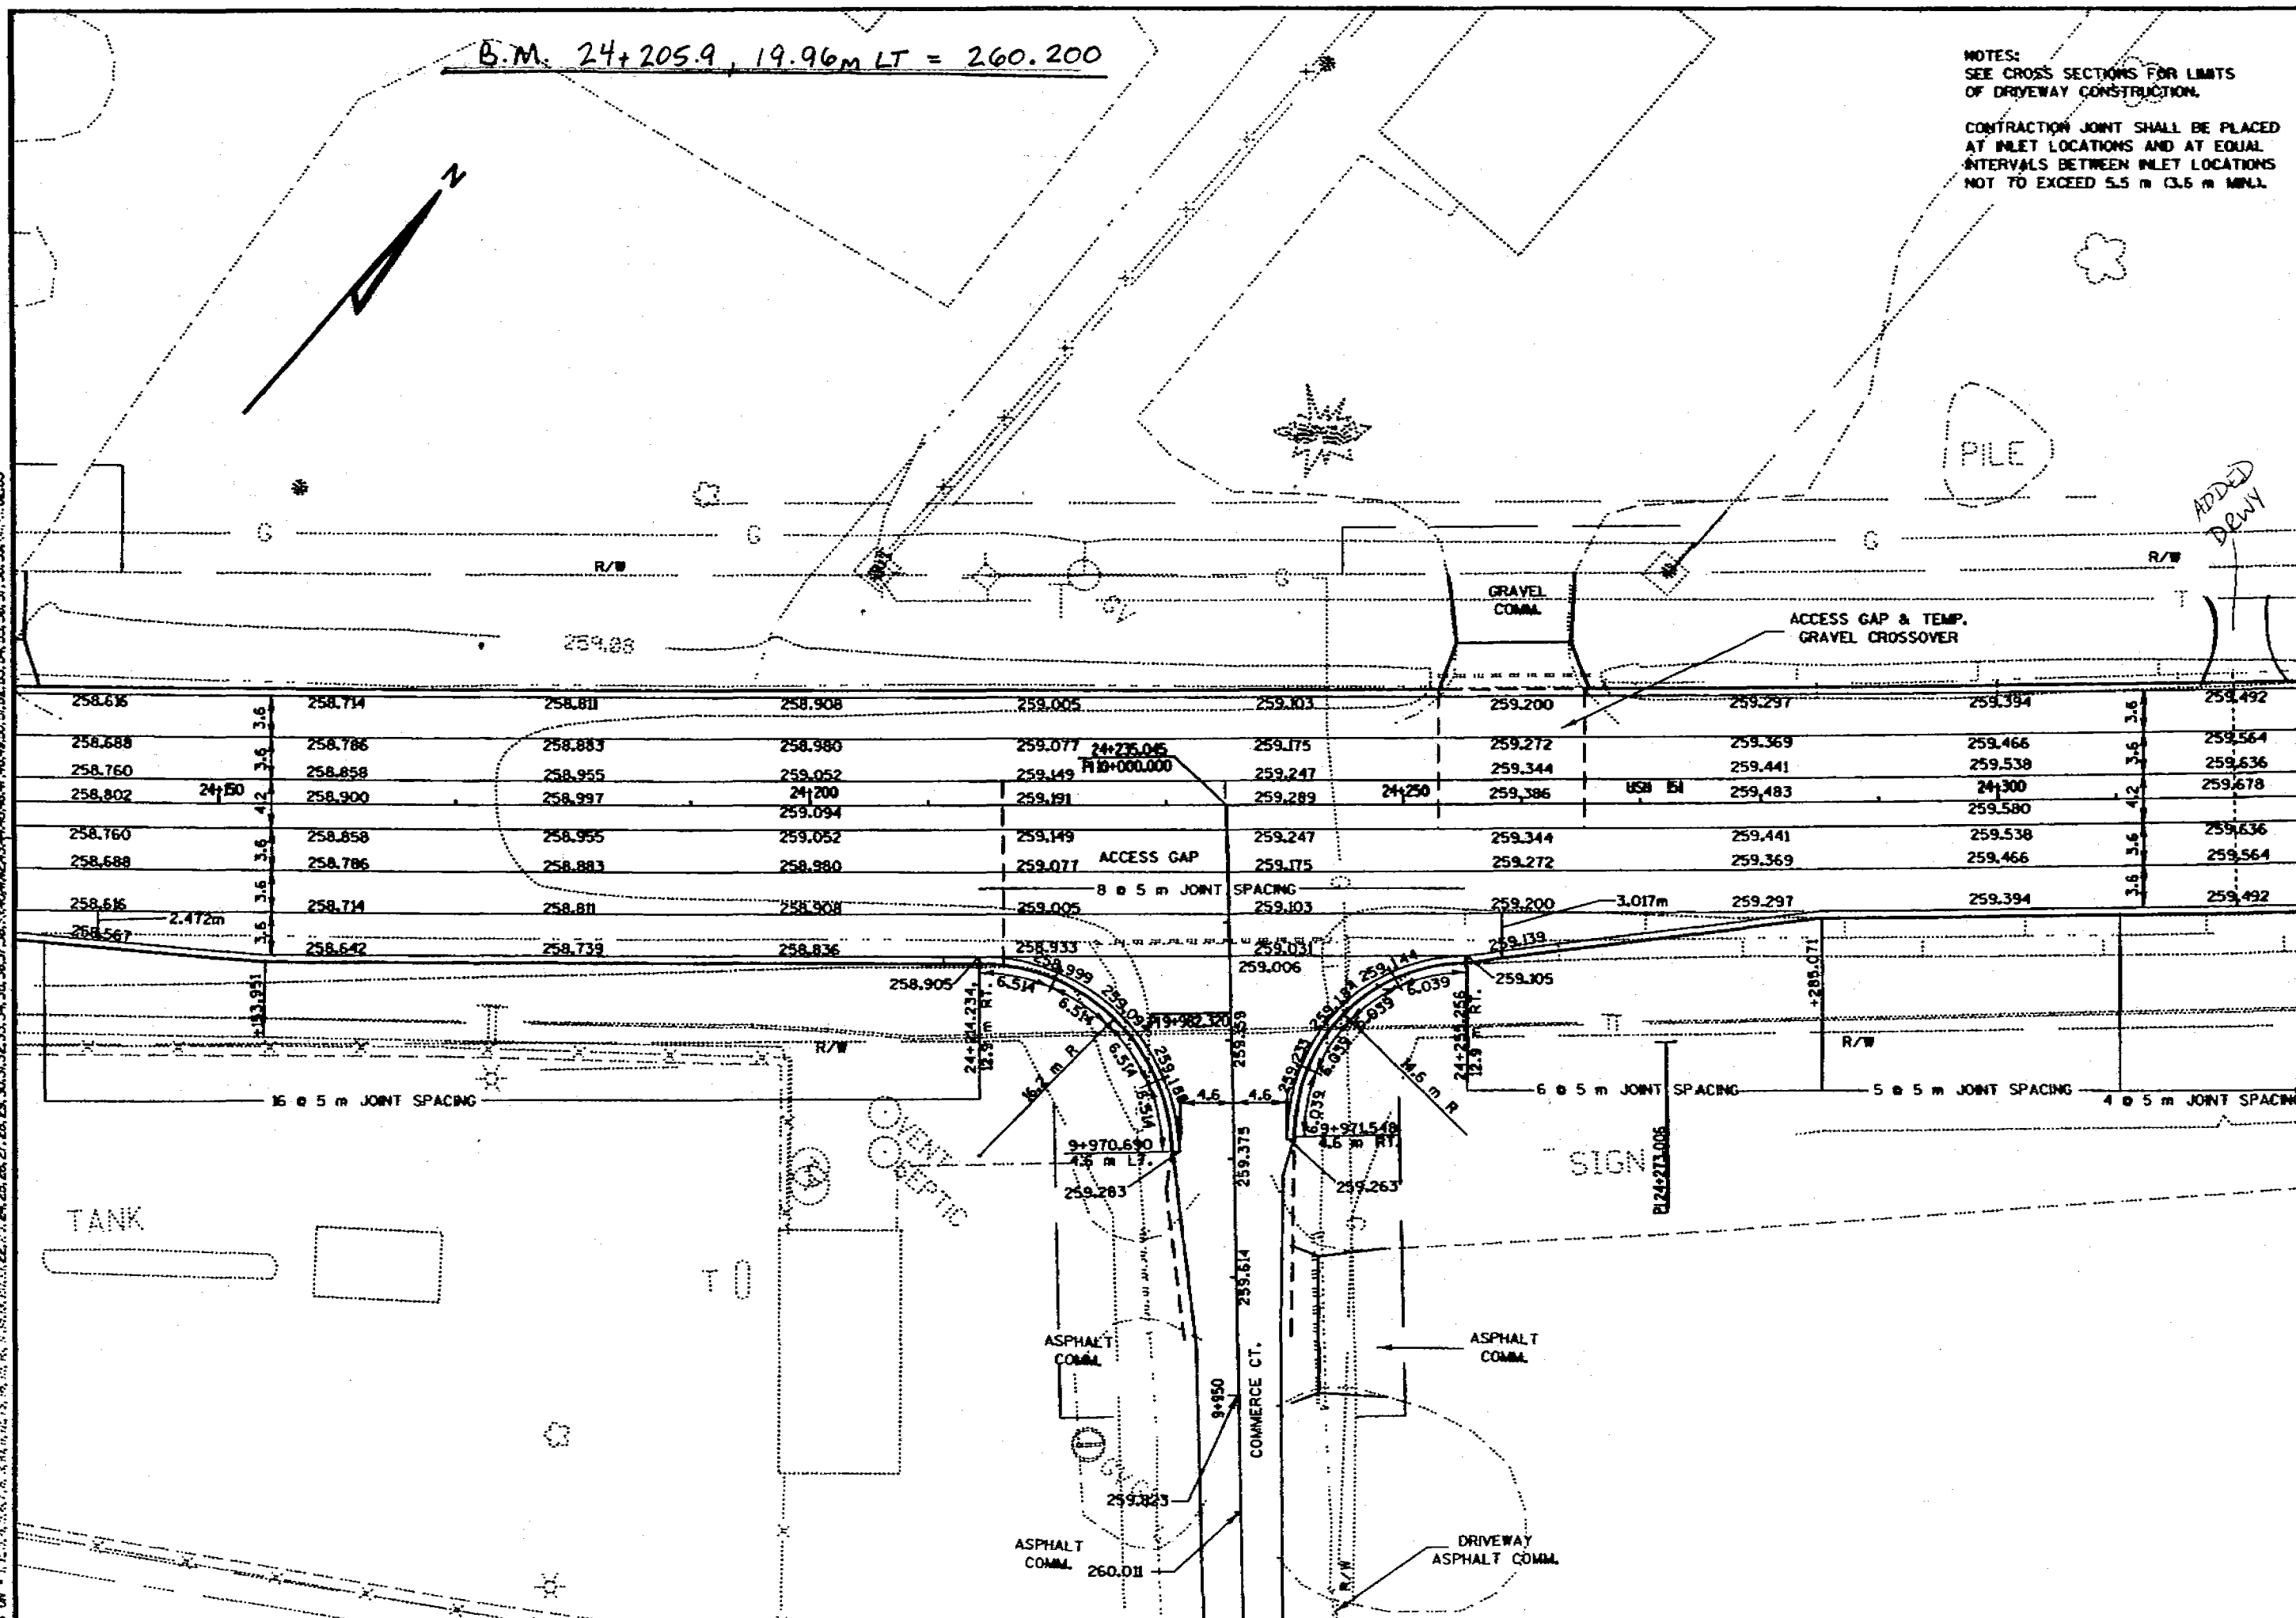


5/20
FILE NAME: D:\14200718\14200718.DWG
LEVELS ON = 1, 2, 3, 4, 5, 6, 7, 8, 9, 10, 11, 12, 13, 14, 15, 16, 17, 18, 19, 20, 21, 22, 23, 24, 25, 26, 27, 28, 29, 30, 31, 32, 33, 34, 35, 36, 37, 38, 39, 40, 41, 42, 43, 44, 45, 46, 47, 48, 49, 50, 51, 52, 53, 54, 55, 56, 57, 58, 59, 60, 61, 62, 63
ORIGINATOR: DISTRICT 2
REV. DATE: 12/14/98 PLOT SCALE: 1"=60' PLOT DATE: 08/01/99


BENCH MARKS			
NO.	STATION	DESCRIPTION	ELEV.
50	24+385	RR SPIKE IN 20" HICKORY TREE	260.381
45.7 m LT			

NOTES:
SEE CROSS SECTIONS FOR LIMITS
OF DRIVEWAY CONSTRUCTION.

CONTRACTION JOINT SHALL BE PLACED
AT INLET LOCATIONS AND AT EQUAL
INTERVALS BETWEEN INLET LOCATIONS
NOT TO EXCEED 5.5 m (3.6 m MIN.).

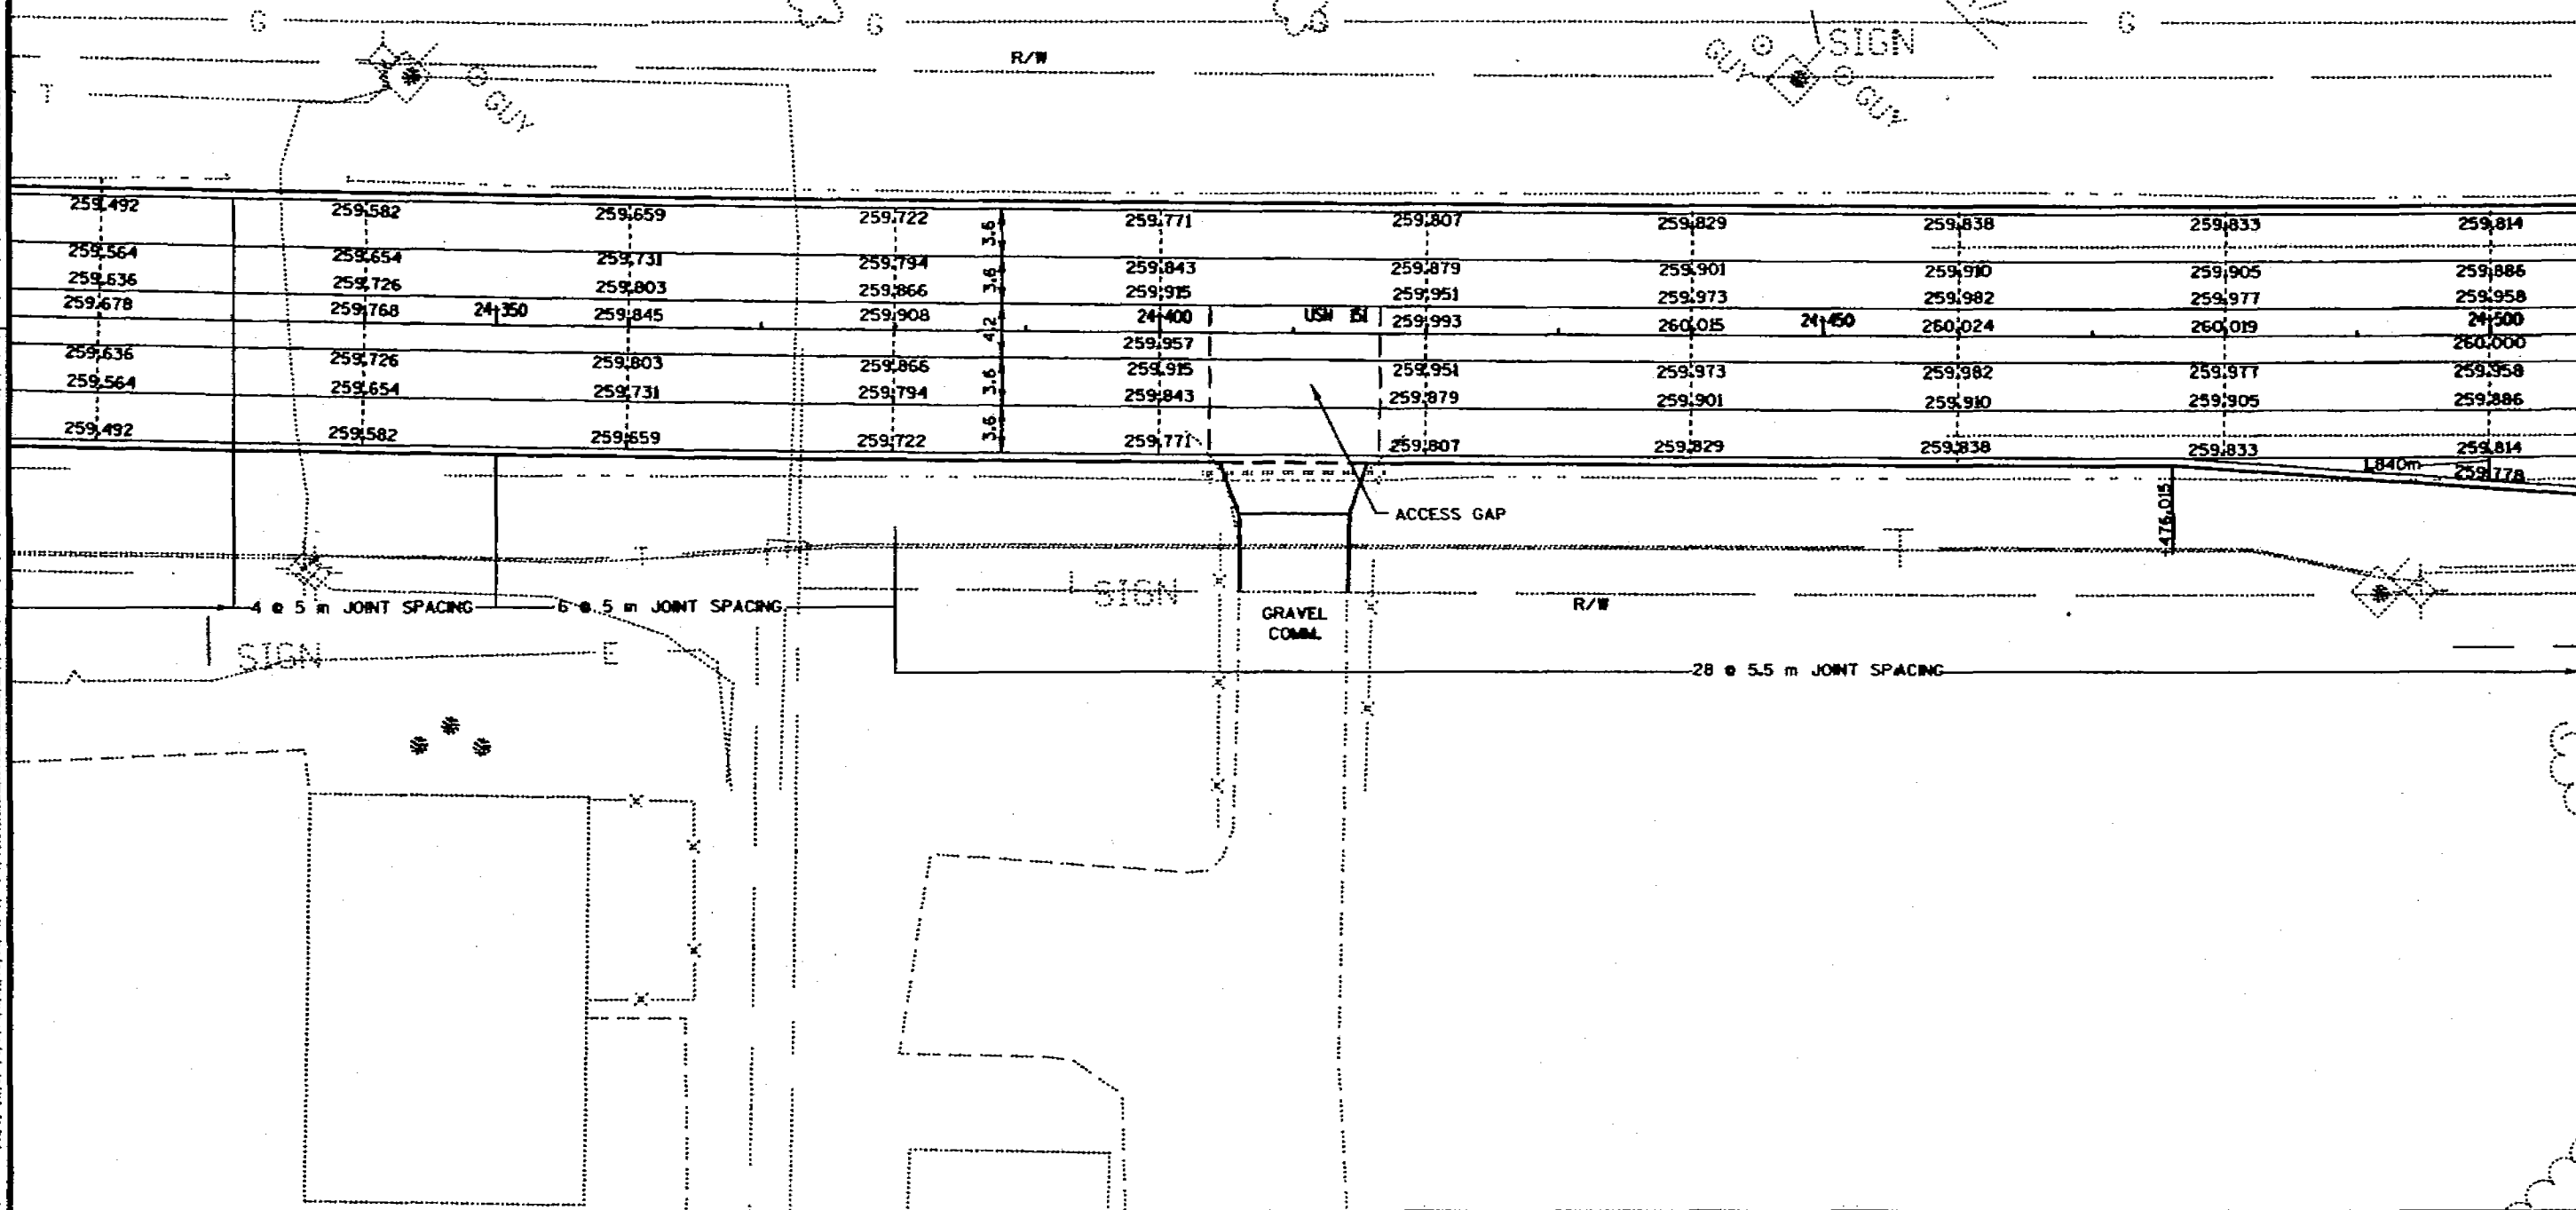


6/20
FILE NAME: D2 14007BUPDES.DGN
ORIGINATOR: DISTRICT 2
REV. DATE: 12/14/98
PLOT SCALE: 1:250
PLOT DATE: 08/01/1999
LEVELS ON: 1, 2, 3, 4, 5, 6, 7, 8, 9, 10, 11, 12, 13, 14, 15, 16, 17, 18, 19, 20, 21, 22, 23, 24, 25, 26, 27, 28, 29, 30, 31, 32, 33, 34, 35, 36, 37, 38, 39, 40, 41, 42, 43, 44, 45, 46, 47, 48, 49, 50, 51, 52, 53, 54, 55, 56, 57, 58, 59, 60, 61, 62, 63

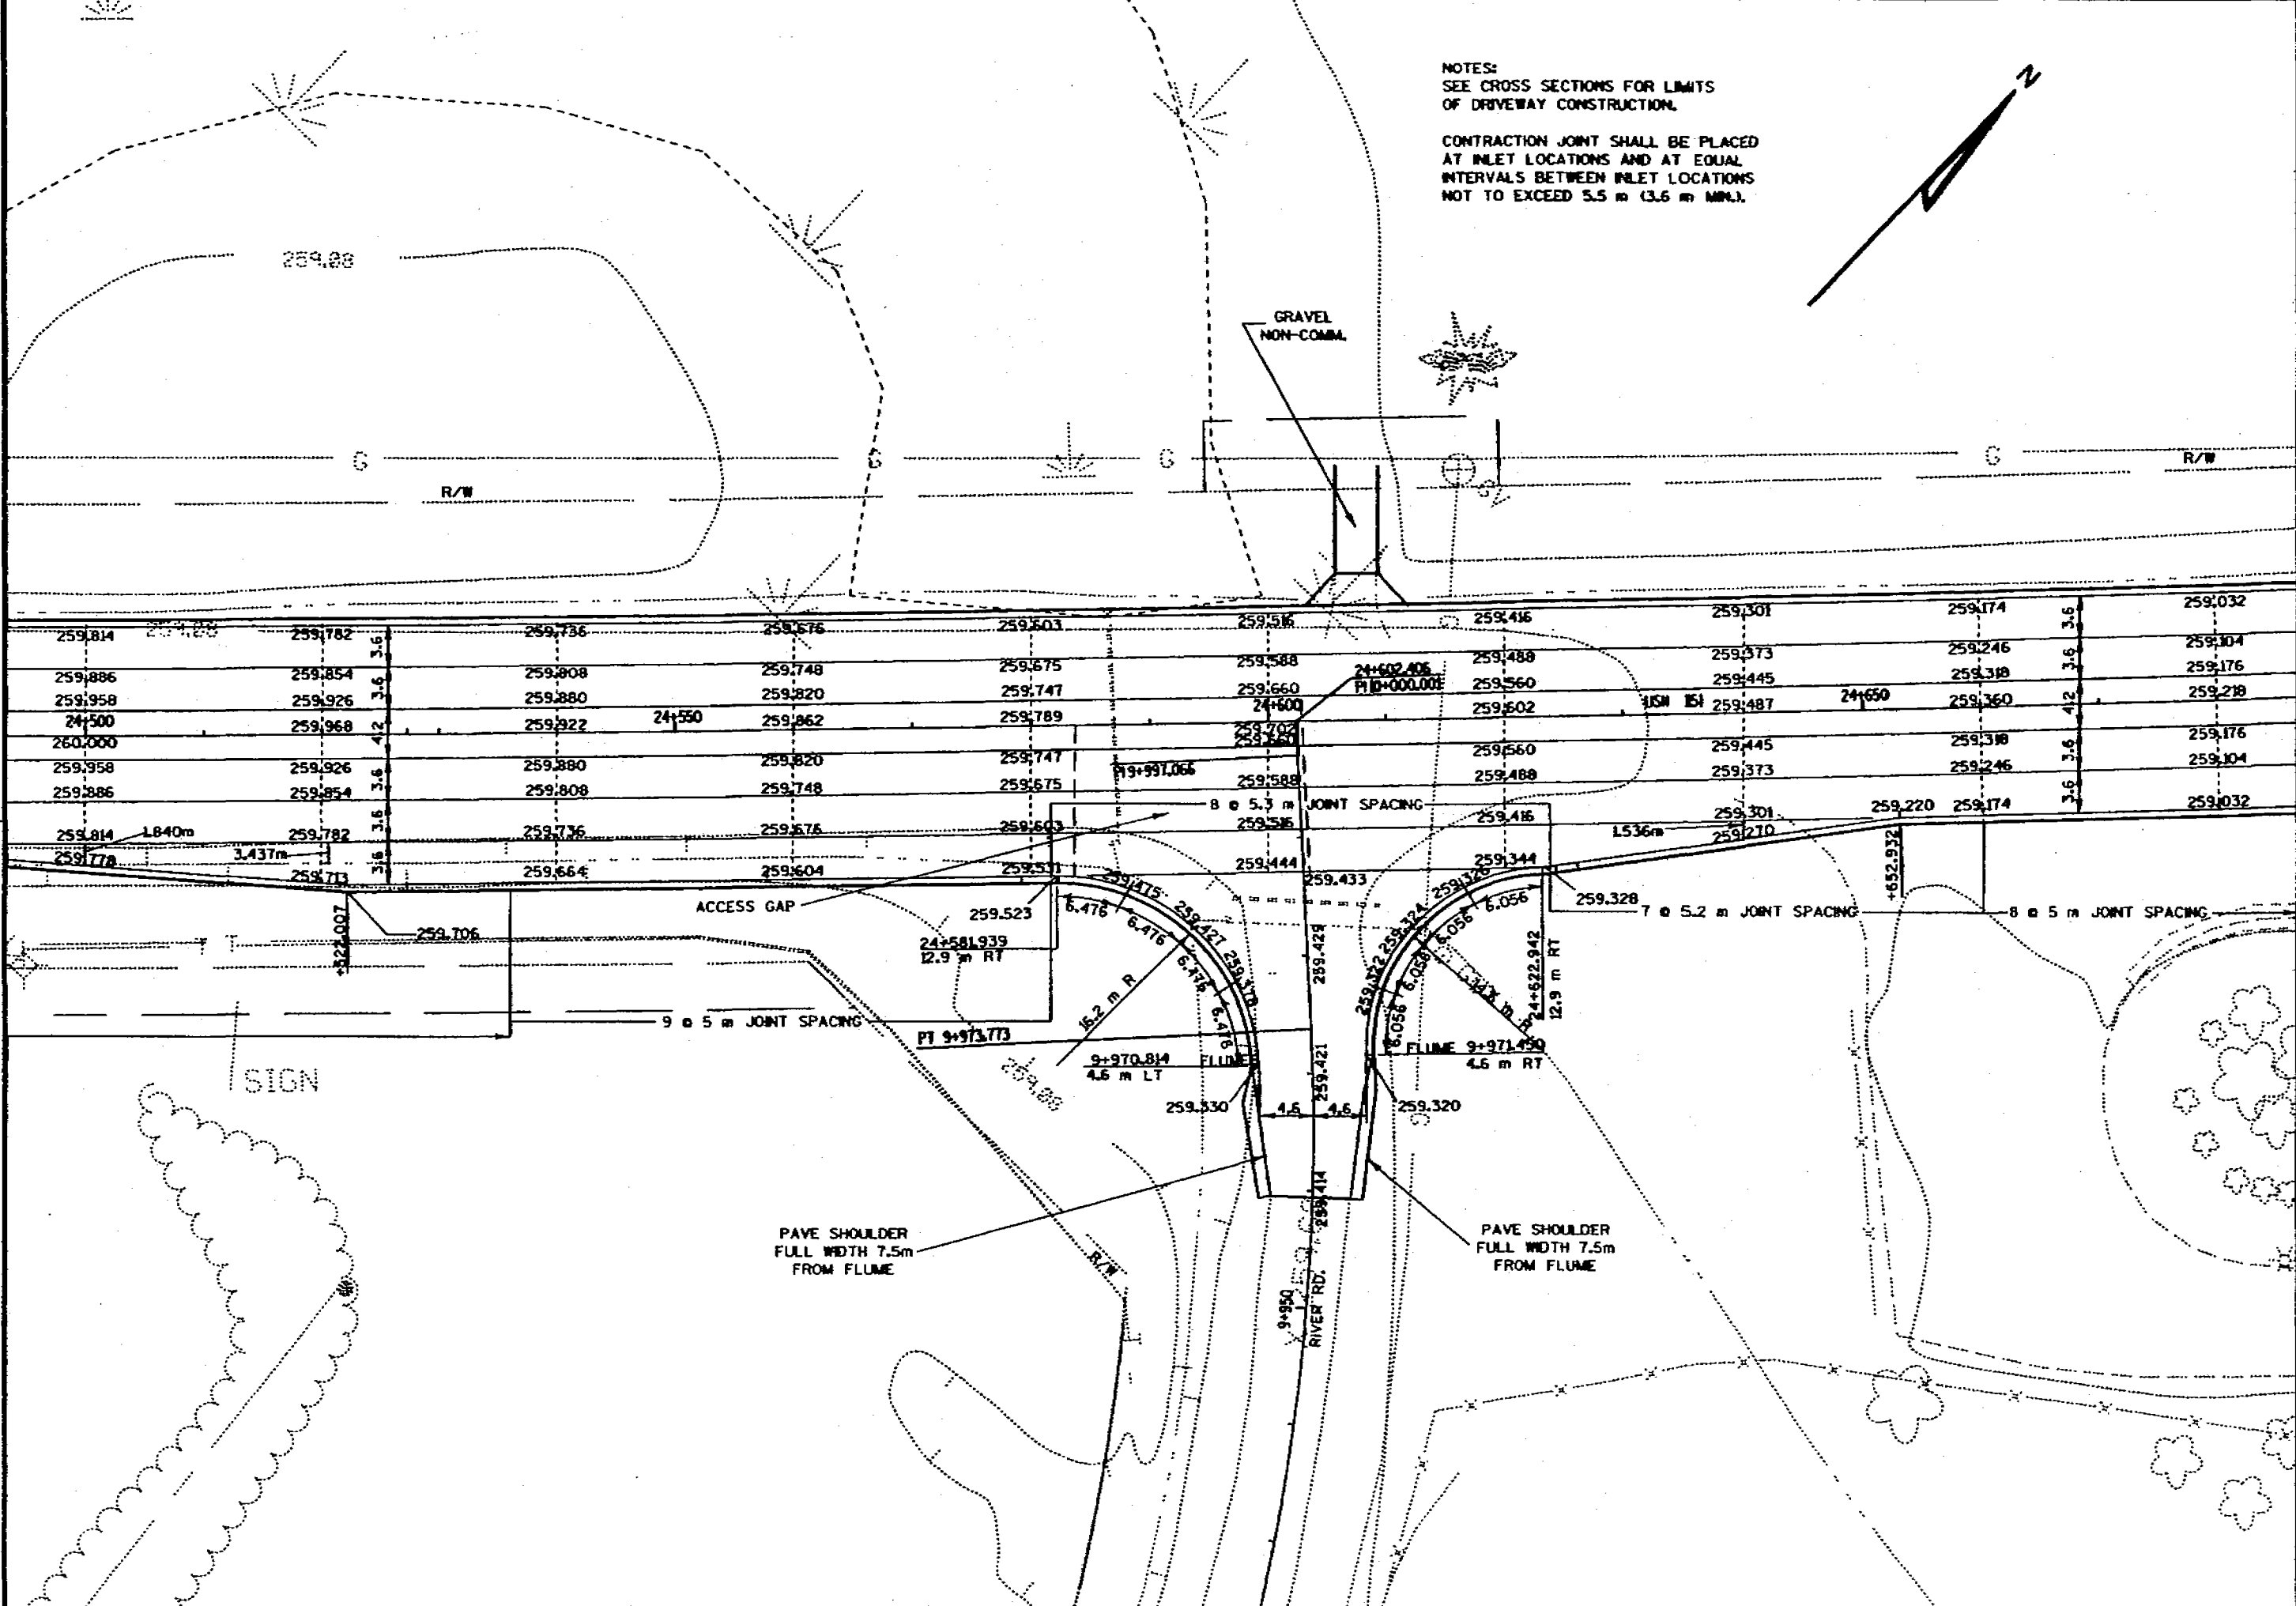

NOTES:
SEE CROSS SECTIONS FOR LIMITS
OF DRIVEWAY CONSTRUCTION.
CONTRACTION JOINT SHALL BE PLACED
AT INLET LOCATIONS AND AT EQUAL
INTERVALS BETWEEN INLET LOCATIONS
NOT TO EXCEED 5.5 m (3.6 m MIN.).

BENCH MARKS

NO.	STATION	DESCRIPTION	ELEV.
51	24+687	RR SPIKE IN 11" LOCUST TREE	259.636
	30.79 m RT		

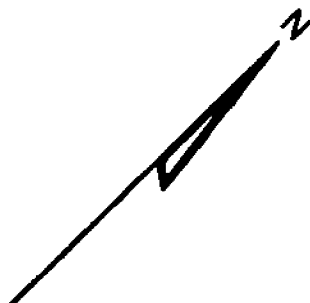

259.63

R/W

6

6

R/W

ASPHALT
NON-COMM.

ACCESS GAP & TEMP.
GRAVEL CROSSOVER

EL. 246.603

259,032	258,877	258,708	258,533	258,357	258,182	258,006	257,830	257,655	257,479
259,104	258,949	258,780	258,605	258,429	258,254	258,078	257,902	257,727	257,551
259,176	259,021	258,852	258,677	258,501	258,326	258,150	257,974	257,799	257,623
259,218	24,700	258,894	258,719	24,750	258,543	24,800	258,016	257,841	24,850
	259,063					258,192			
259,176	259,021	258,852	258,677	258,501	258,326	258,150	257,974	257,799	257,623
259,104	258,949	258,780	258,605	258,429	258,254	258,078	257,902	257,727	257,551
259,032	258,877	258,708	258,533	258,357	258,182	258,006	257,830	257,655	257,479


U/C

U/C

32 @ 5 m JOINT SPACING

SCALE

FILE NAME: 02 14200718HPOSS8.DGN 8/20 8/20
ORIGINATOR: DISTRICT 2
REV. DATE: 12/14/98 PLOT SCALE: 1:250 PLOT DATE: 08/20/98

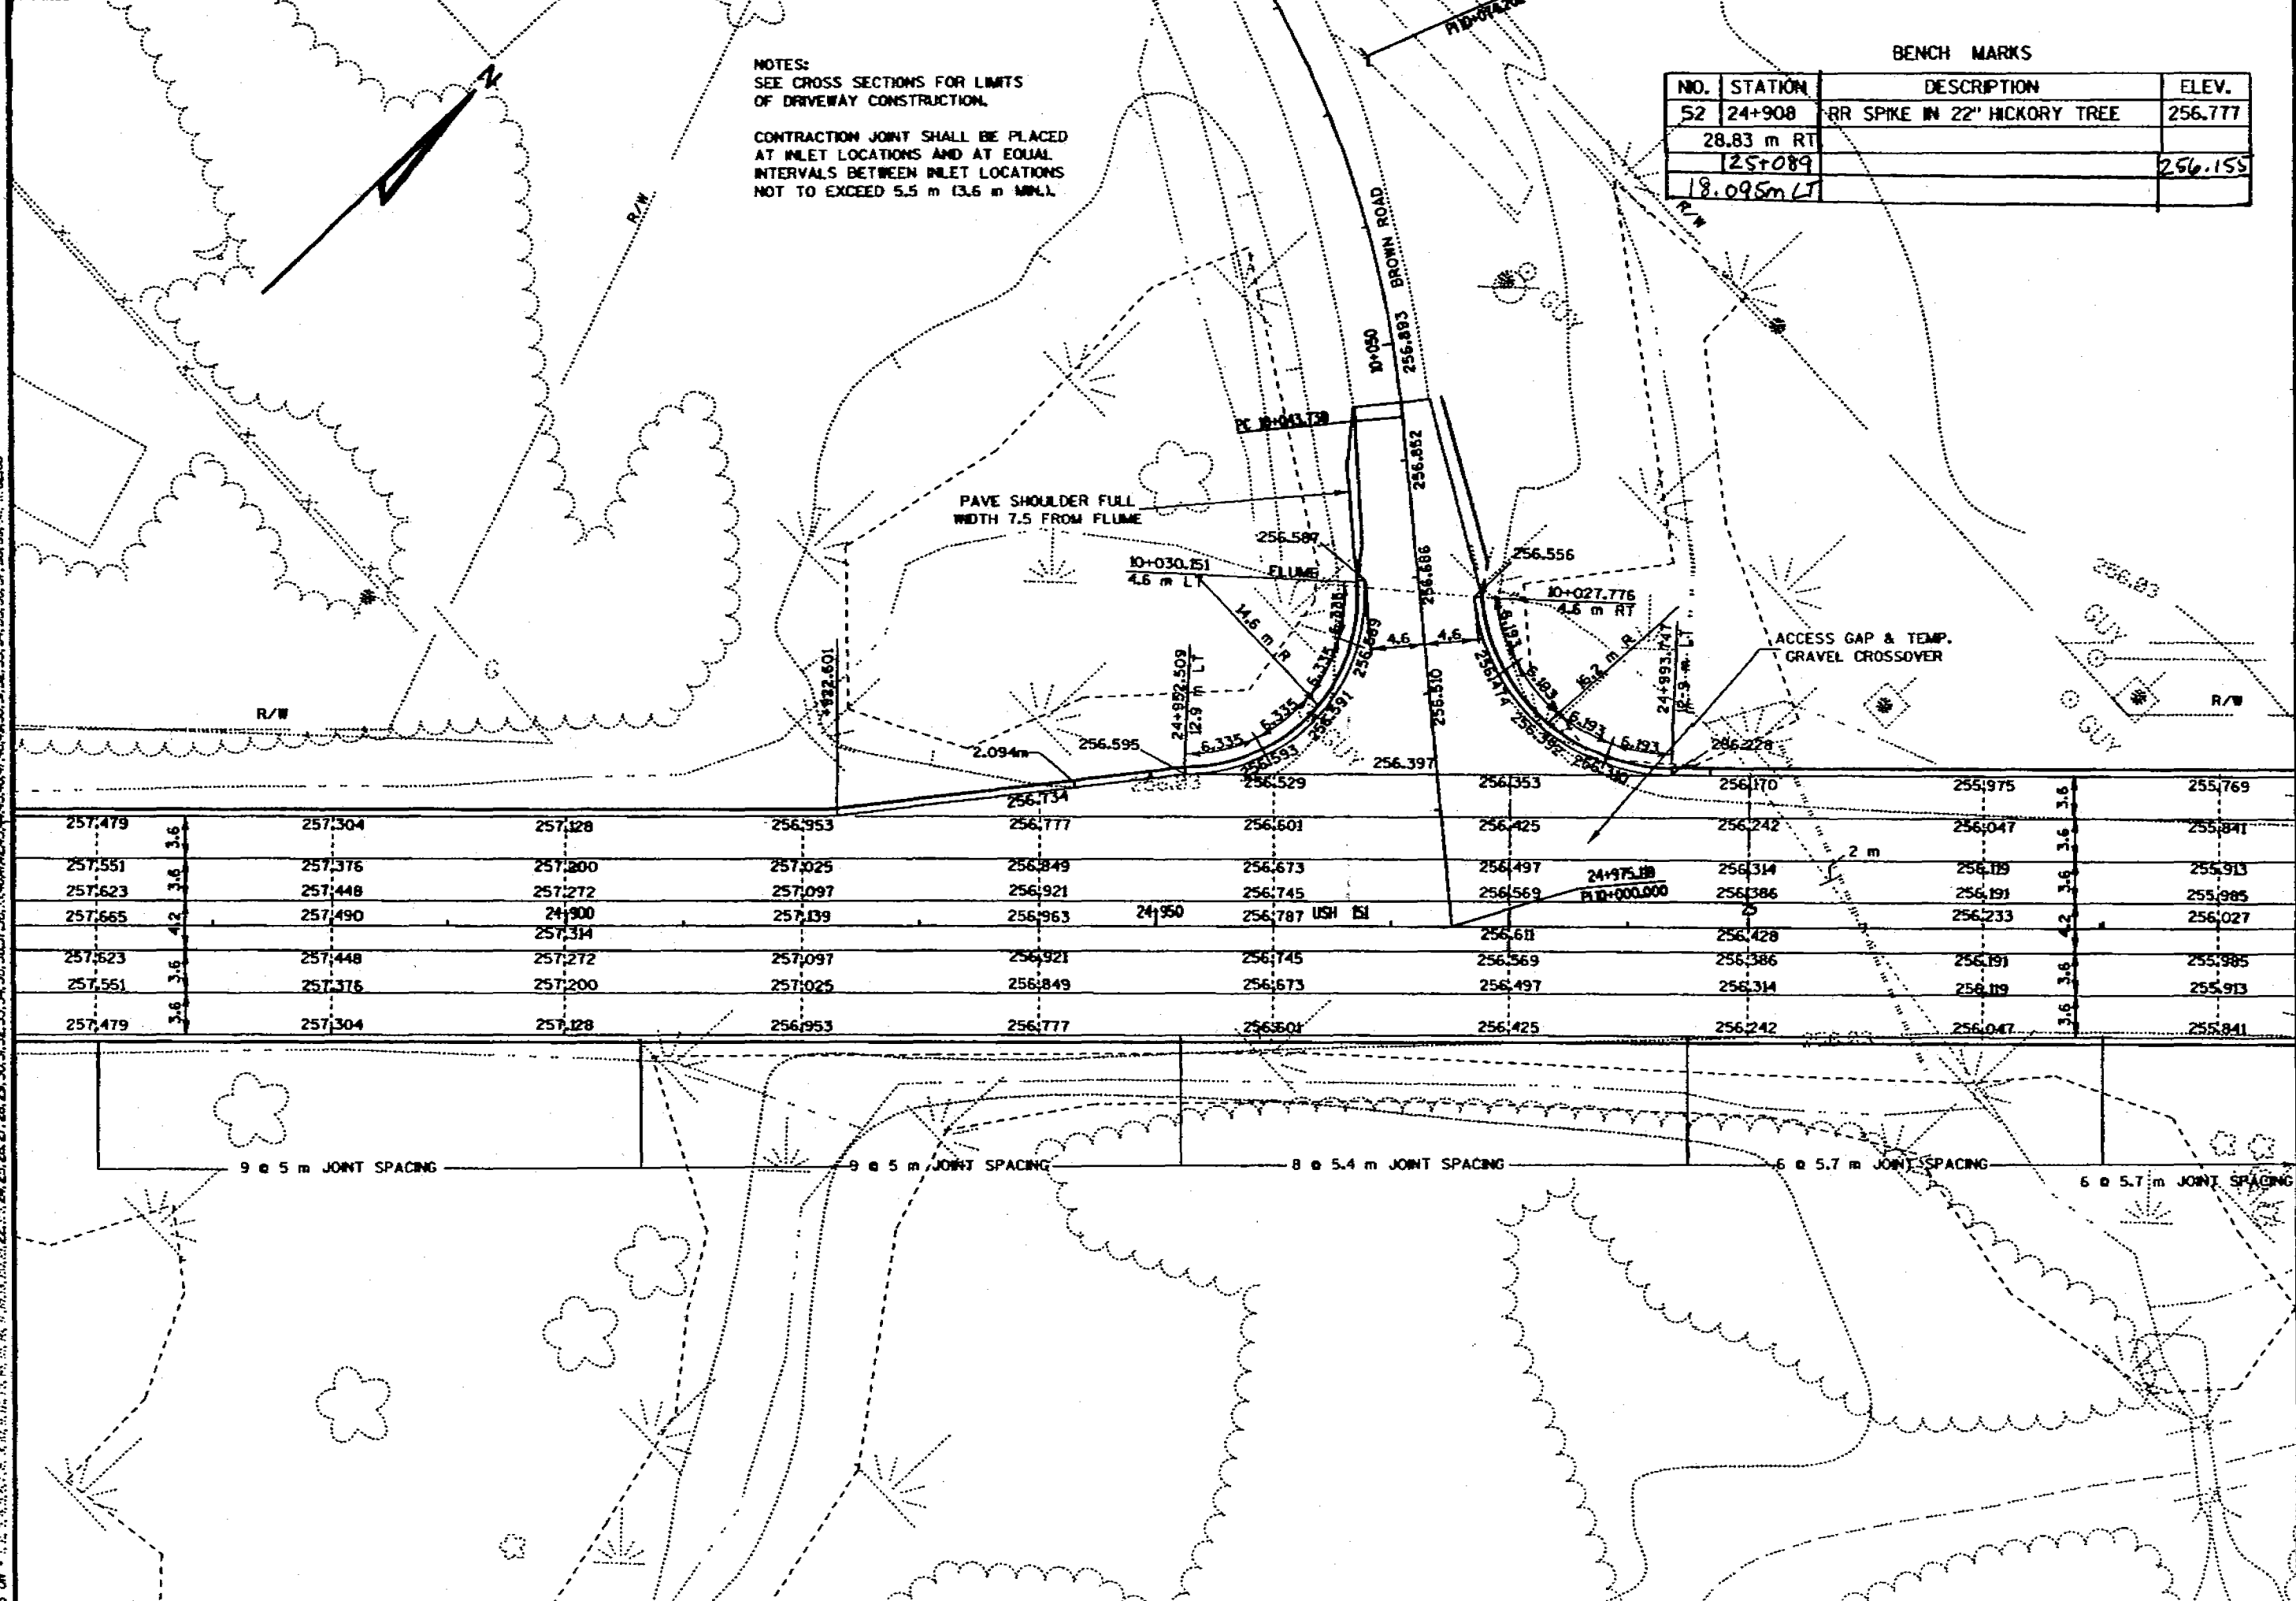


NOTES:
SEE CROSS SECTIONS FOR LIMITS
OF DRIVEWAY CONSTRUCTION.

CONTRACTION JOINT SHALL BE PLACED
AT INLET LOCATIONS AND AT EQUAL
INTERVALS BETWEEN INLET LOCATIONS
NOT TO EXCEED 5.5 m (3.6 m MIN).

BENCH MARKS

NO.	STATION	DESCRIPTION	ELEV.
52	24+908	RR SPIKE IN 22" HICKORY TREE	256.777
	28.83 m RT		
	25+089		256.155
	18.095m LT		

257.479	257.304	257.128	256.953	256.777	256.601	256.425	256.242	256.047	255.841
257.551	257.376	257.200	257.025	256.849	256.673	256.497	256.314	256.119	255.913
257.623	257.448	257.272	257.097	256.921	256.745	256.569	256.386	256.191	255.985
257.665	257.490	24+900	257.139	256.963	24+950	256.787	256.611	256.428	256.233
257.623	257.448	257.272	257.097	256.921	256.745	256.569	256.386	256.191	255.985
257.551	257.376	257.200	257.025	256.849	256.673	256.497	256.314	256.119	255.913
257.479	257.304	257.128	256.953	256.777	256.601	256.425	256.242	256.047	255.841

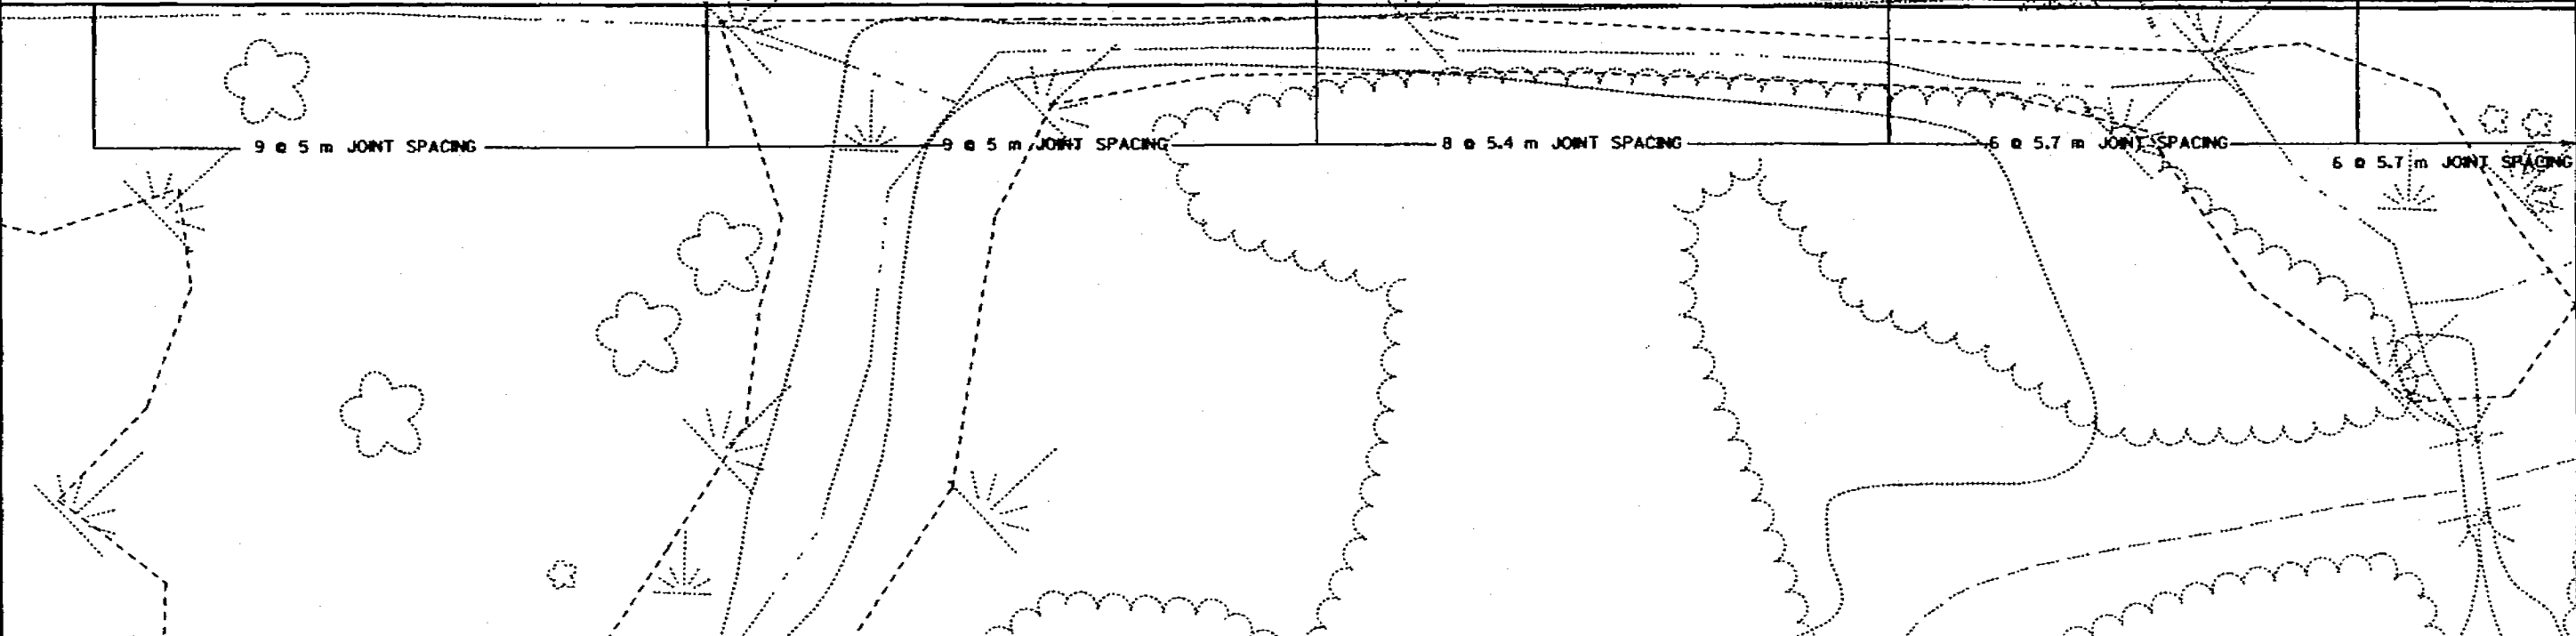

PLAN DETAIL & PAVING GRADES

SCALE: 1:250 HWY: USH 151

COUNTY: FOND DU LAC

STATE PROJECT NO: 1420-07-70


SHEET NO: 2/19

M

B.M. 25+535.3, 15.03m LT = 247.688

NOTES:
SEE CROSS SECTIONS FOR LIMITS
OF DRIVEWAY CONSTRUCTION.

CONTRACTION JOINT SHALL BE PLACED
AT INLET LOCATIONS AND AT EQUAL
INTERVALS BETWEEN INLET LOCATIONS
NOT TO EXCEED 5.9 m (38-m MIN).

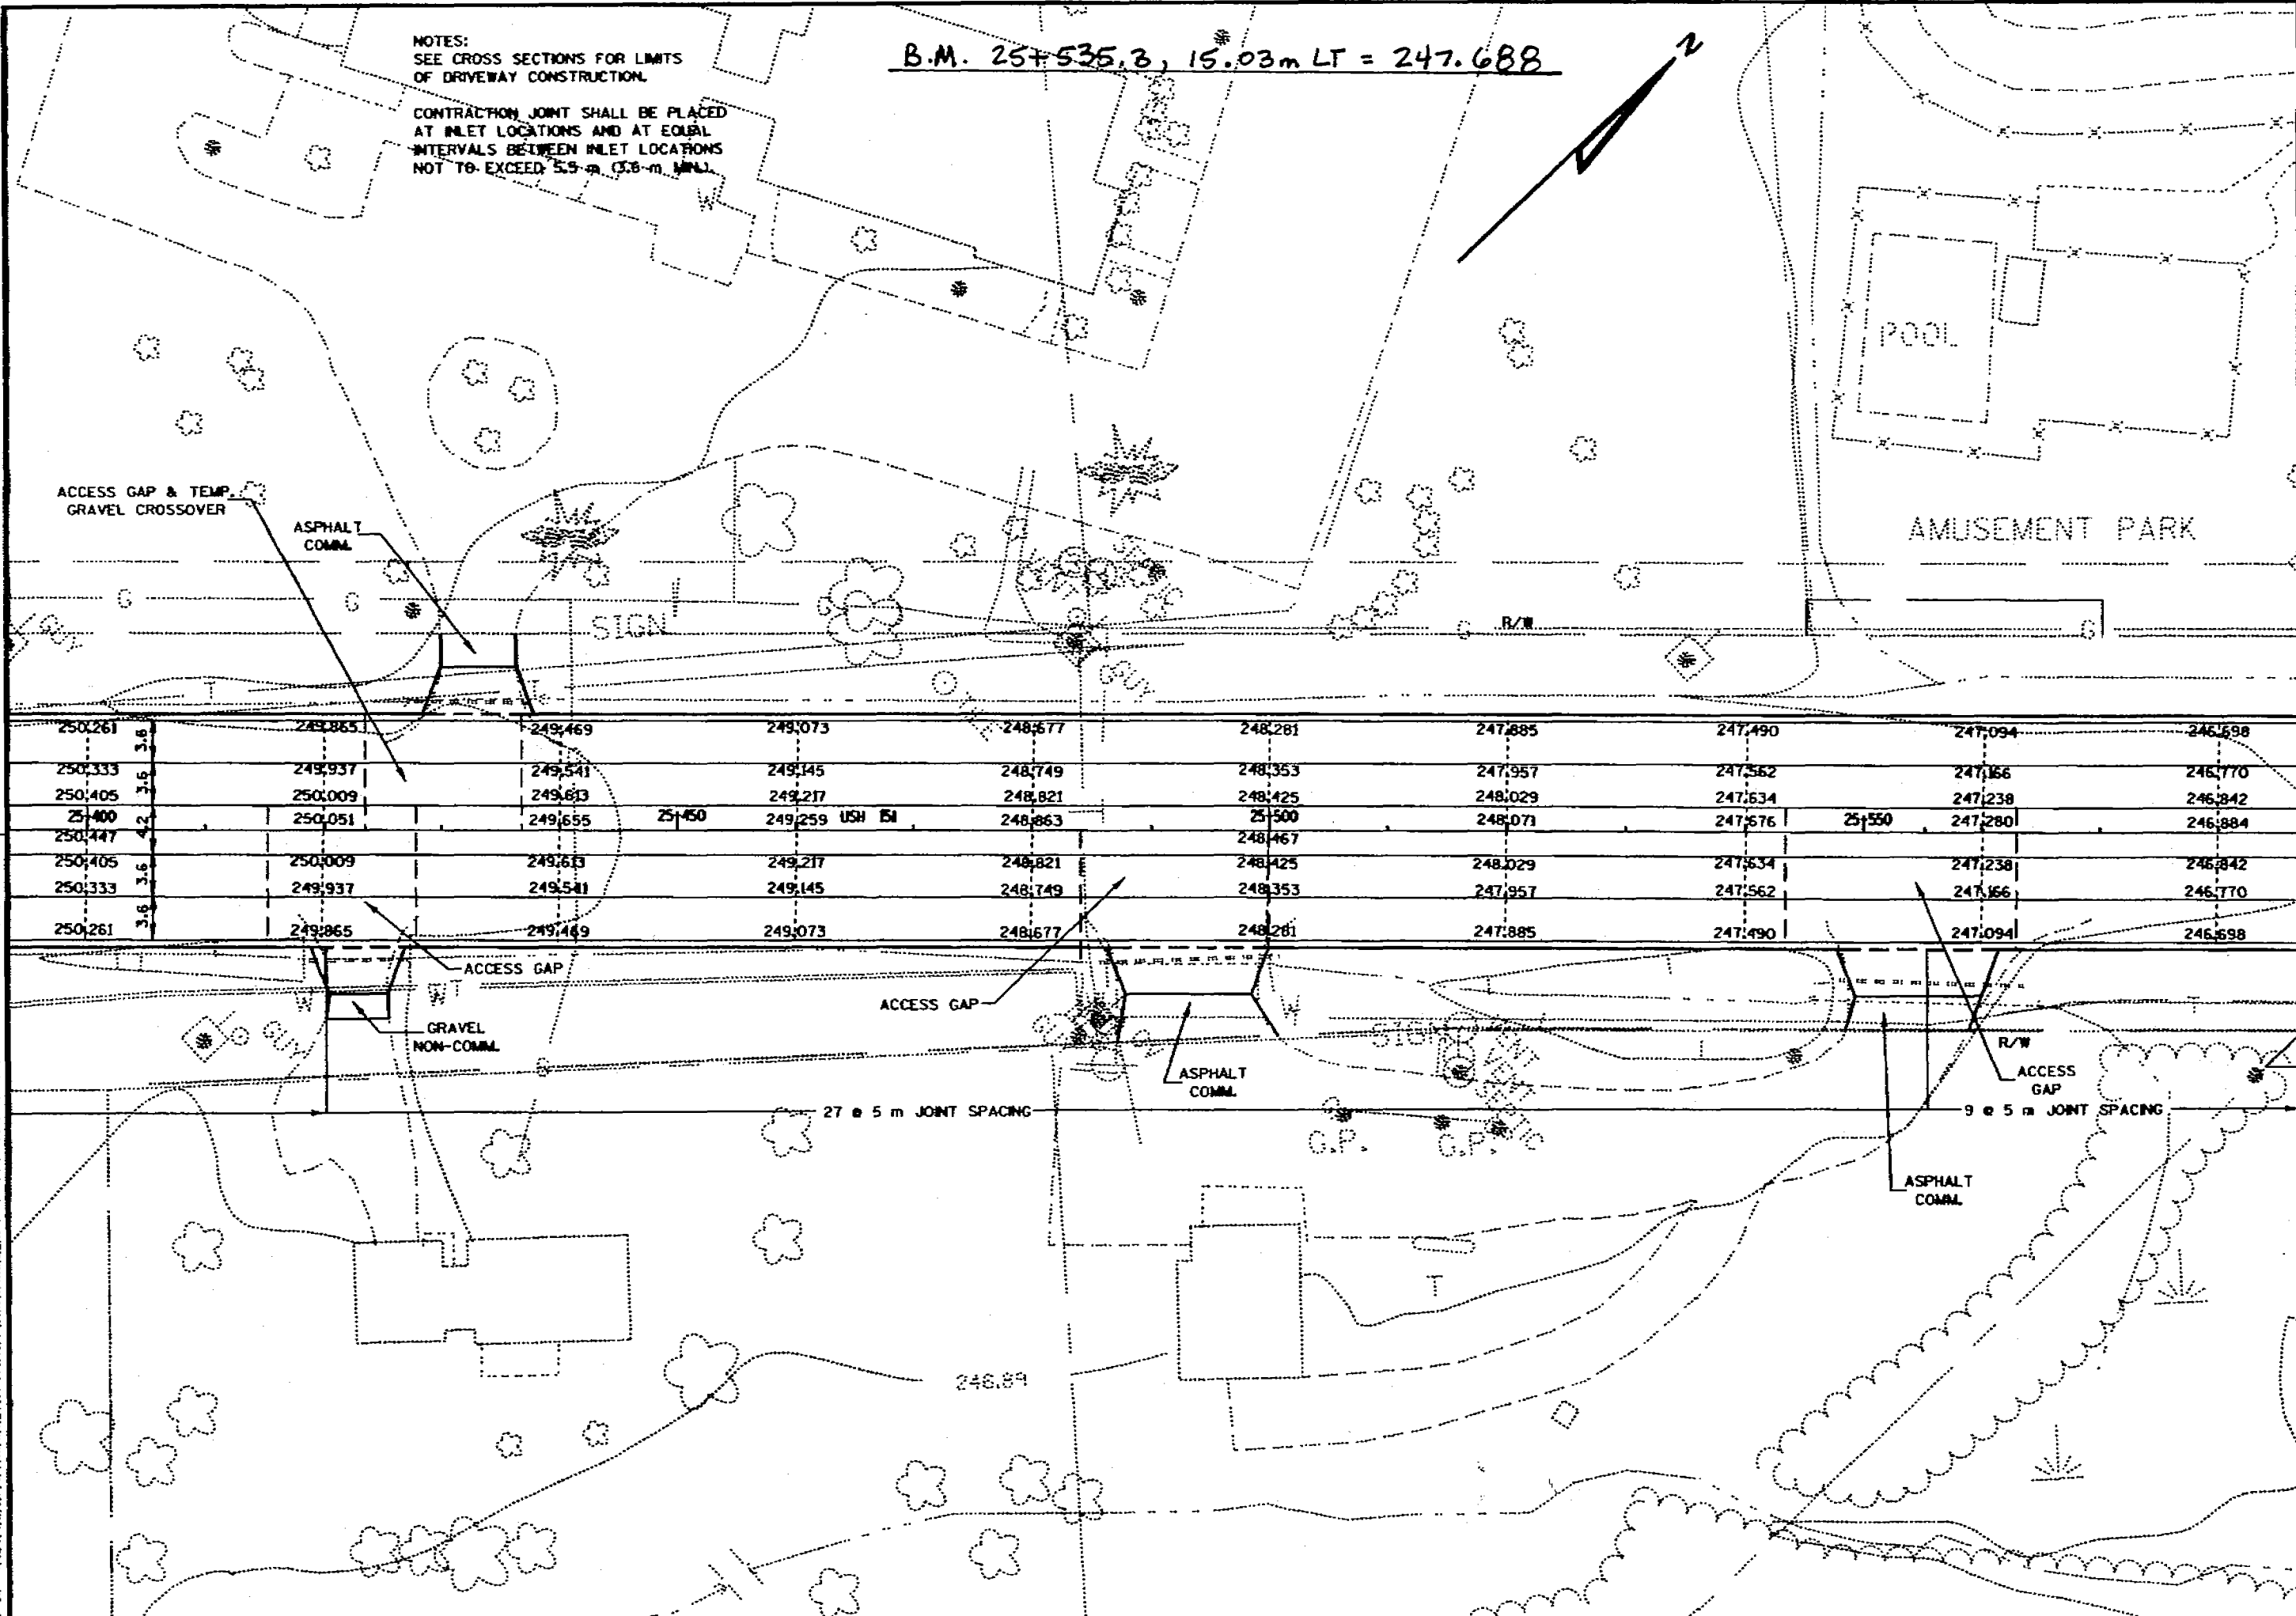


250.261	249.865	249.469	249.073	248.677	248.281	247.885	247.490	247.094	246.698		
250.333	249.937	249.541	249.145	248.749	248.353	247.957	247.562	247.166	246.770		
250.405	250.009	249.613	249.217	248.821	248.425	248.029	247.634	247.238	246.842		
25+400	250.051	249.655	25+500	249.259 USH 151	248.863	25+500	248.467	247.576	25+550	247.280	246.884
250.447	250.009	249.613	249.217	248.821	248.425	248.029	247.634	247.238	246.842		
250.333	249.937	249.541	249.145	248.749	248.353	247.957	247.562	247.166	246.770		
250.261	249.865	249.469	249.073	248.677	248.281	247.885	247.490	247.094	246.698		

11/20
REV. DATE: 10/14/98
PLOT SCALE: 1:250
PLOT DATE: 08/01/98
ORIGINATOR: DISTRICT 3
FILE NAME: D:\1420\1420-07-70\1420-07-70-02.dwg
LEVELS ON: 1, 2, 3, 4, 5, 6, 7, 8, 9, 10, 11, 12, 13, 14, 15, 16, 17, 18, 19, 20, 21, 22, 23, 24, 25, 26, 27, 28, 29, 30, 31, 32, 33, 34, 35, 36, 37, 38, 39, 40, 41, 42, 43, 44, 45, 46, 47, 48, 49, 50, 51, 52, 53, 54, 55, 56, 57, 58, 59, 60, 61, 62, 63


12/20

REV. DATE: 12/14/98 PLOT SCALE: 1"=50' PLOT DATE: 08-21-2000
FILE NAME: D:\142007\142007.DWG
ORIGINATOR: DISTRICT 2
LEVELS ON: 1, 2, 3, 4, 5, 6, 7, 8, 9, 10, 11, 12, 13, 14, 15, 16, 17, 18, 19, 20, 21, 22, 23, 24, 25, 26, 27, 28, 29, 30, 31, 32, 33, 34, 35, 36, 37, 38, 39, 40, 41, 42, 43, 44, 45, 46, 47, 48, 49, 50, 51, 52, 53, 54, 55, 56, 57, 58, 59, 60, 61, 62, 63

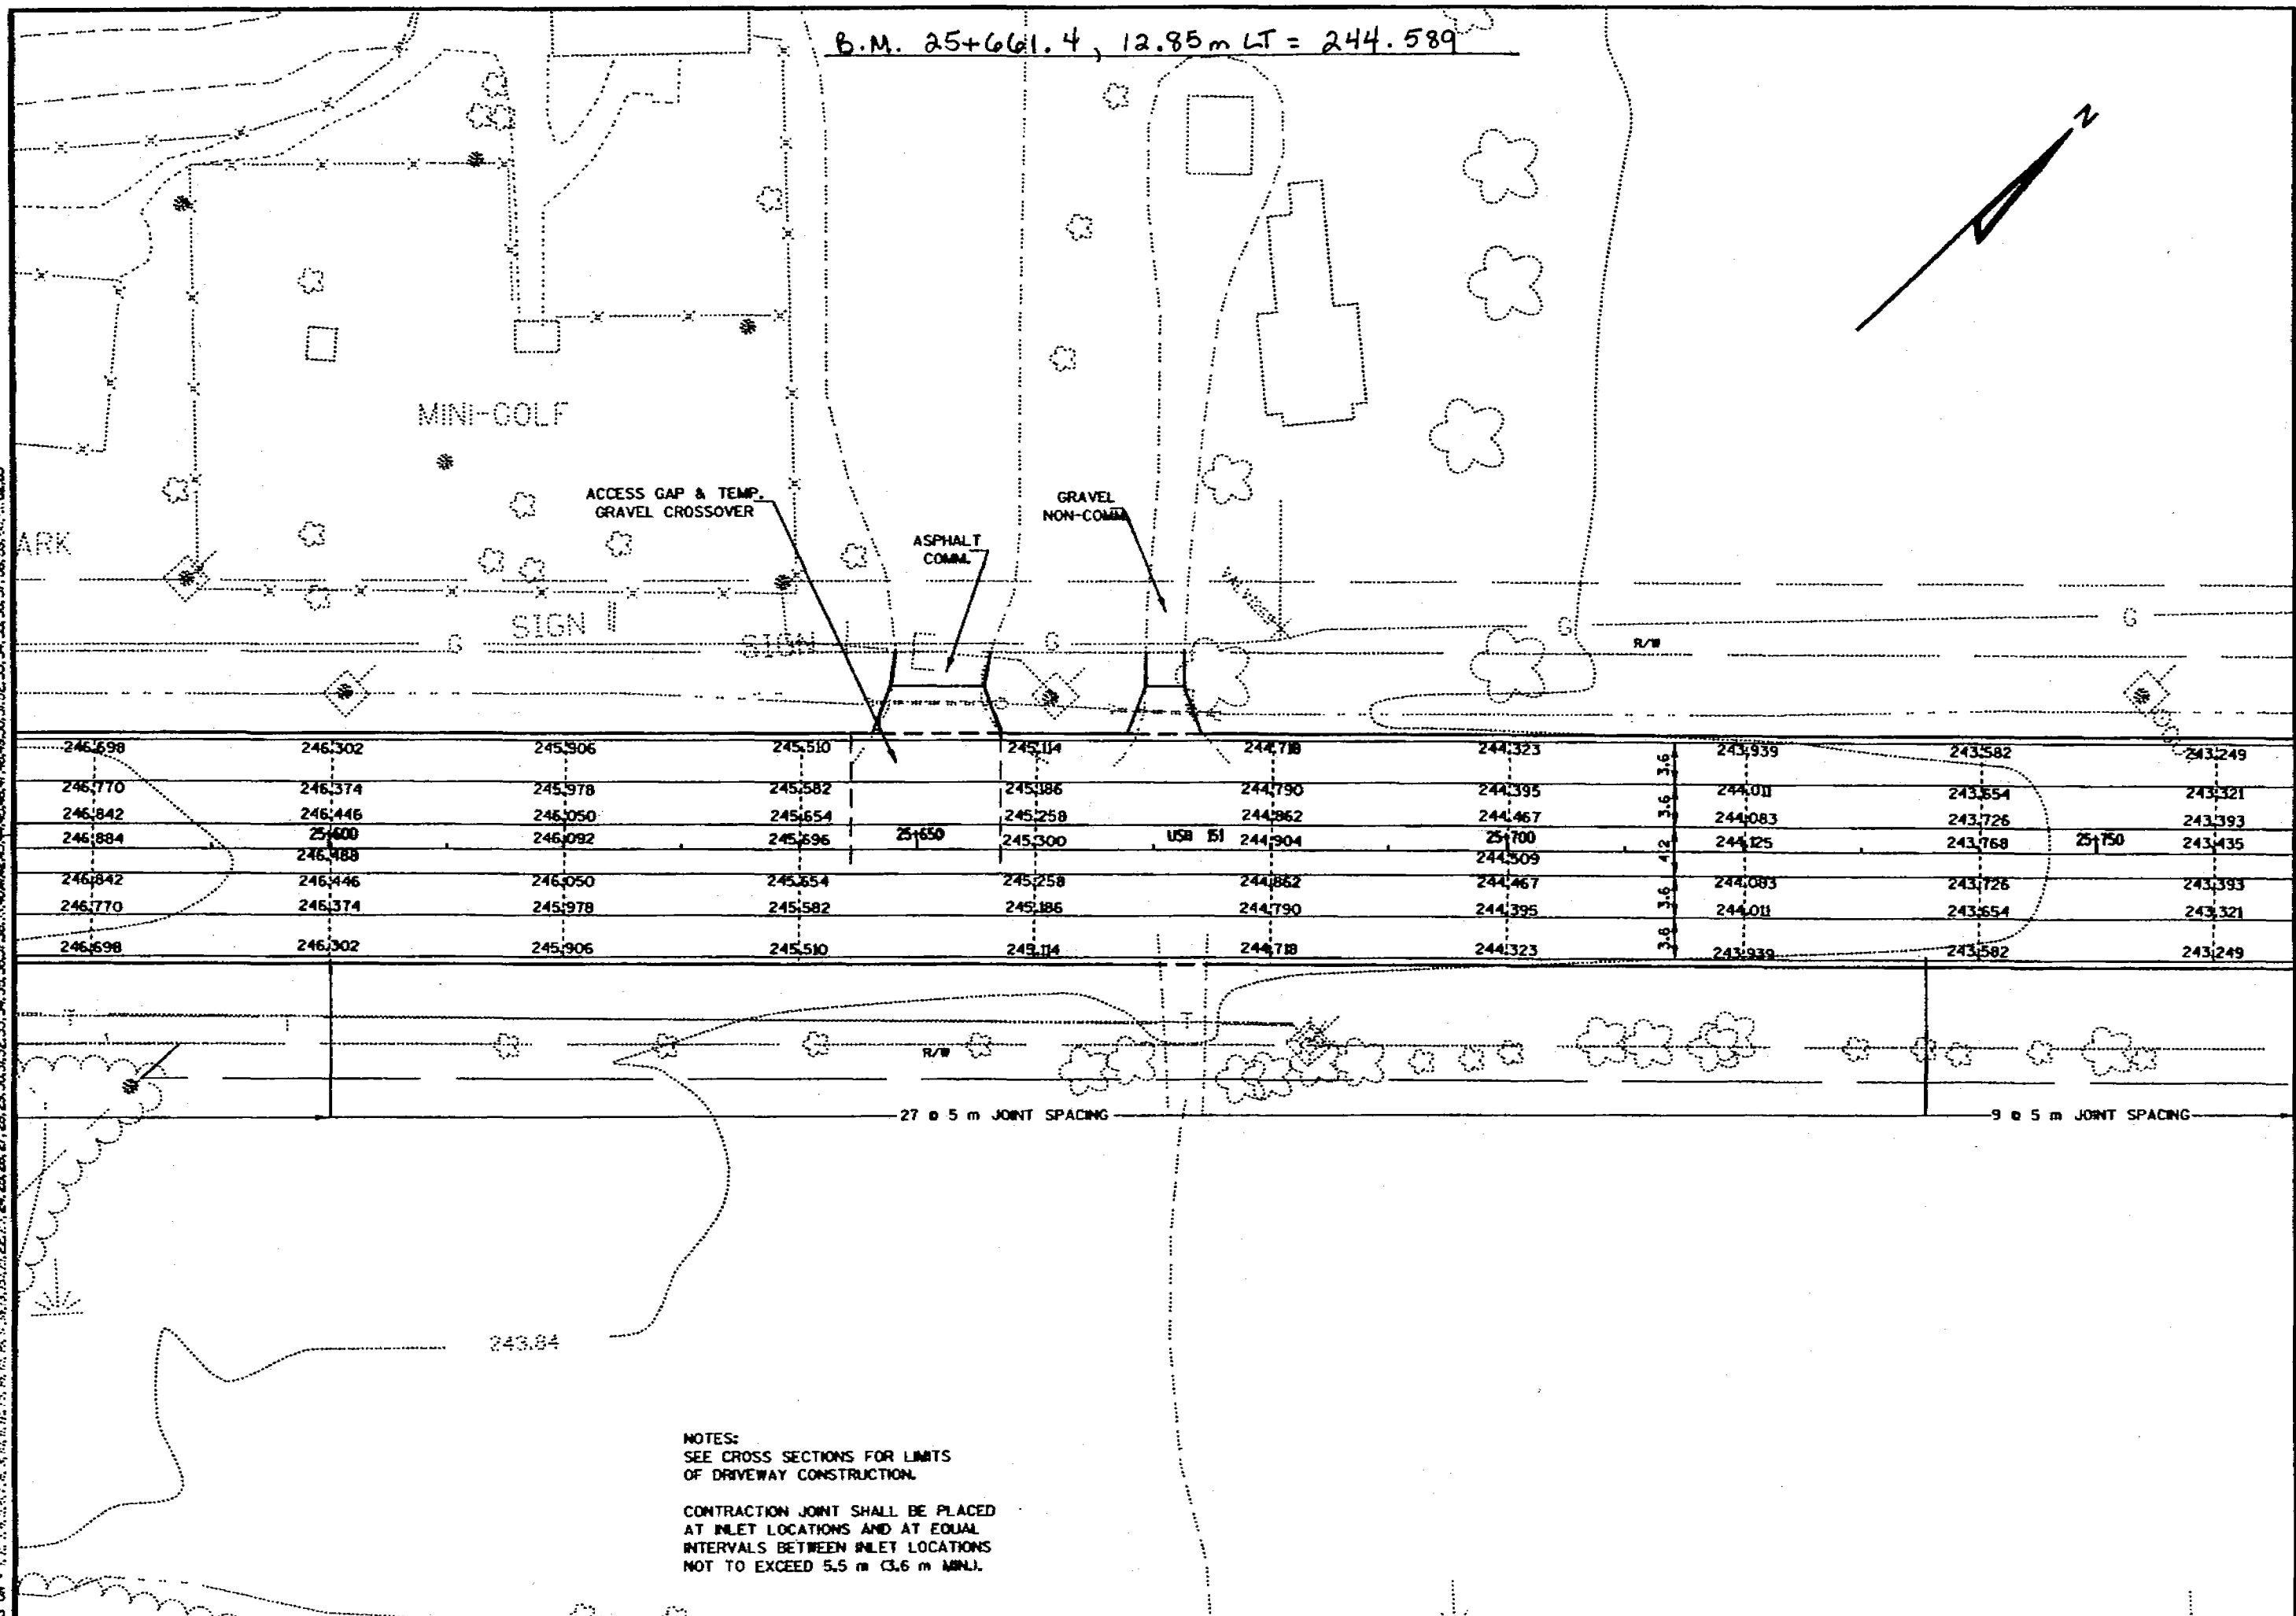


REV. DATE: 12/14/98 PLOT SCALE: 1:80,000 PLOT DATE: 08/01/98
ORIGINATOR: DISTRICT 2
FILE NAME: D2 142007181P0283.DGN
LEVELS ON: 1, 2, 3, 4, 5, 6, 7, 8, 9, 10, 11, 12, 13, 14, 15, 16, 17, 18, 19, 20, 21, 22, 23, 24, 25, 26, 27, 28, 29, 30, 31, 32, 33, 34, 35, 36, 37, 38, 39, 40, 41, 42, 43, 44, 45, 46, 47, 48, 49, 50, 51, 52, 53, 54, 55, 56, 57, 58, 59, 60, 61, 62, 63

BENCH MARKS			
NO.	STATION	DESCRIPTION	ELEV.
54	25+915	RR SPIKE IN 44" OAK TREE	241.401
17.66 m LT			

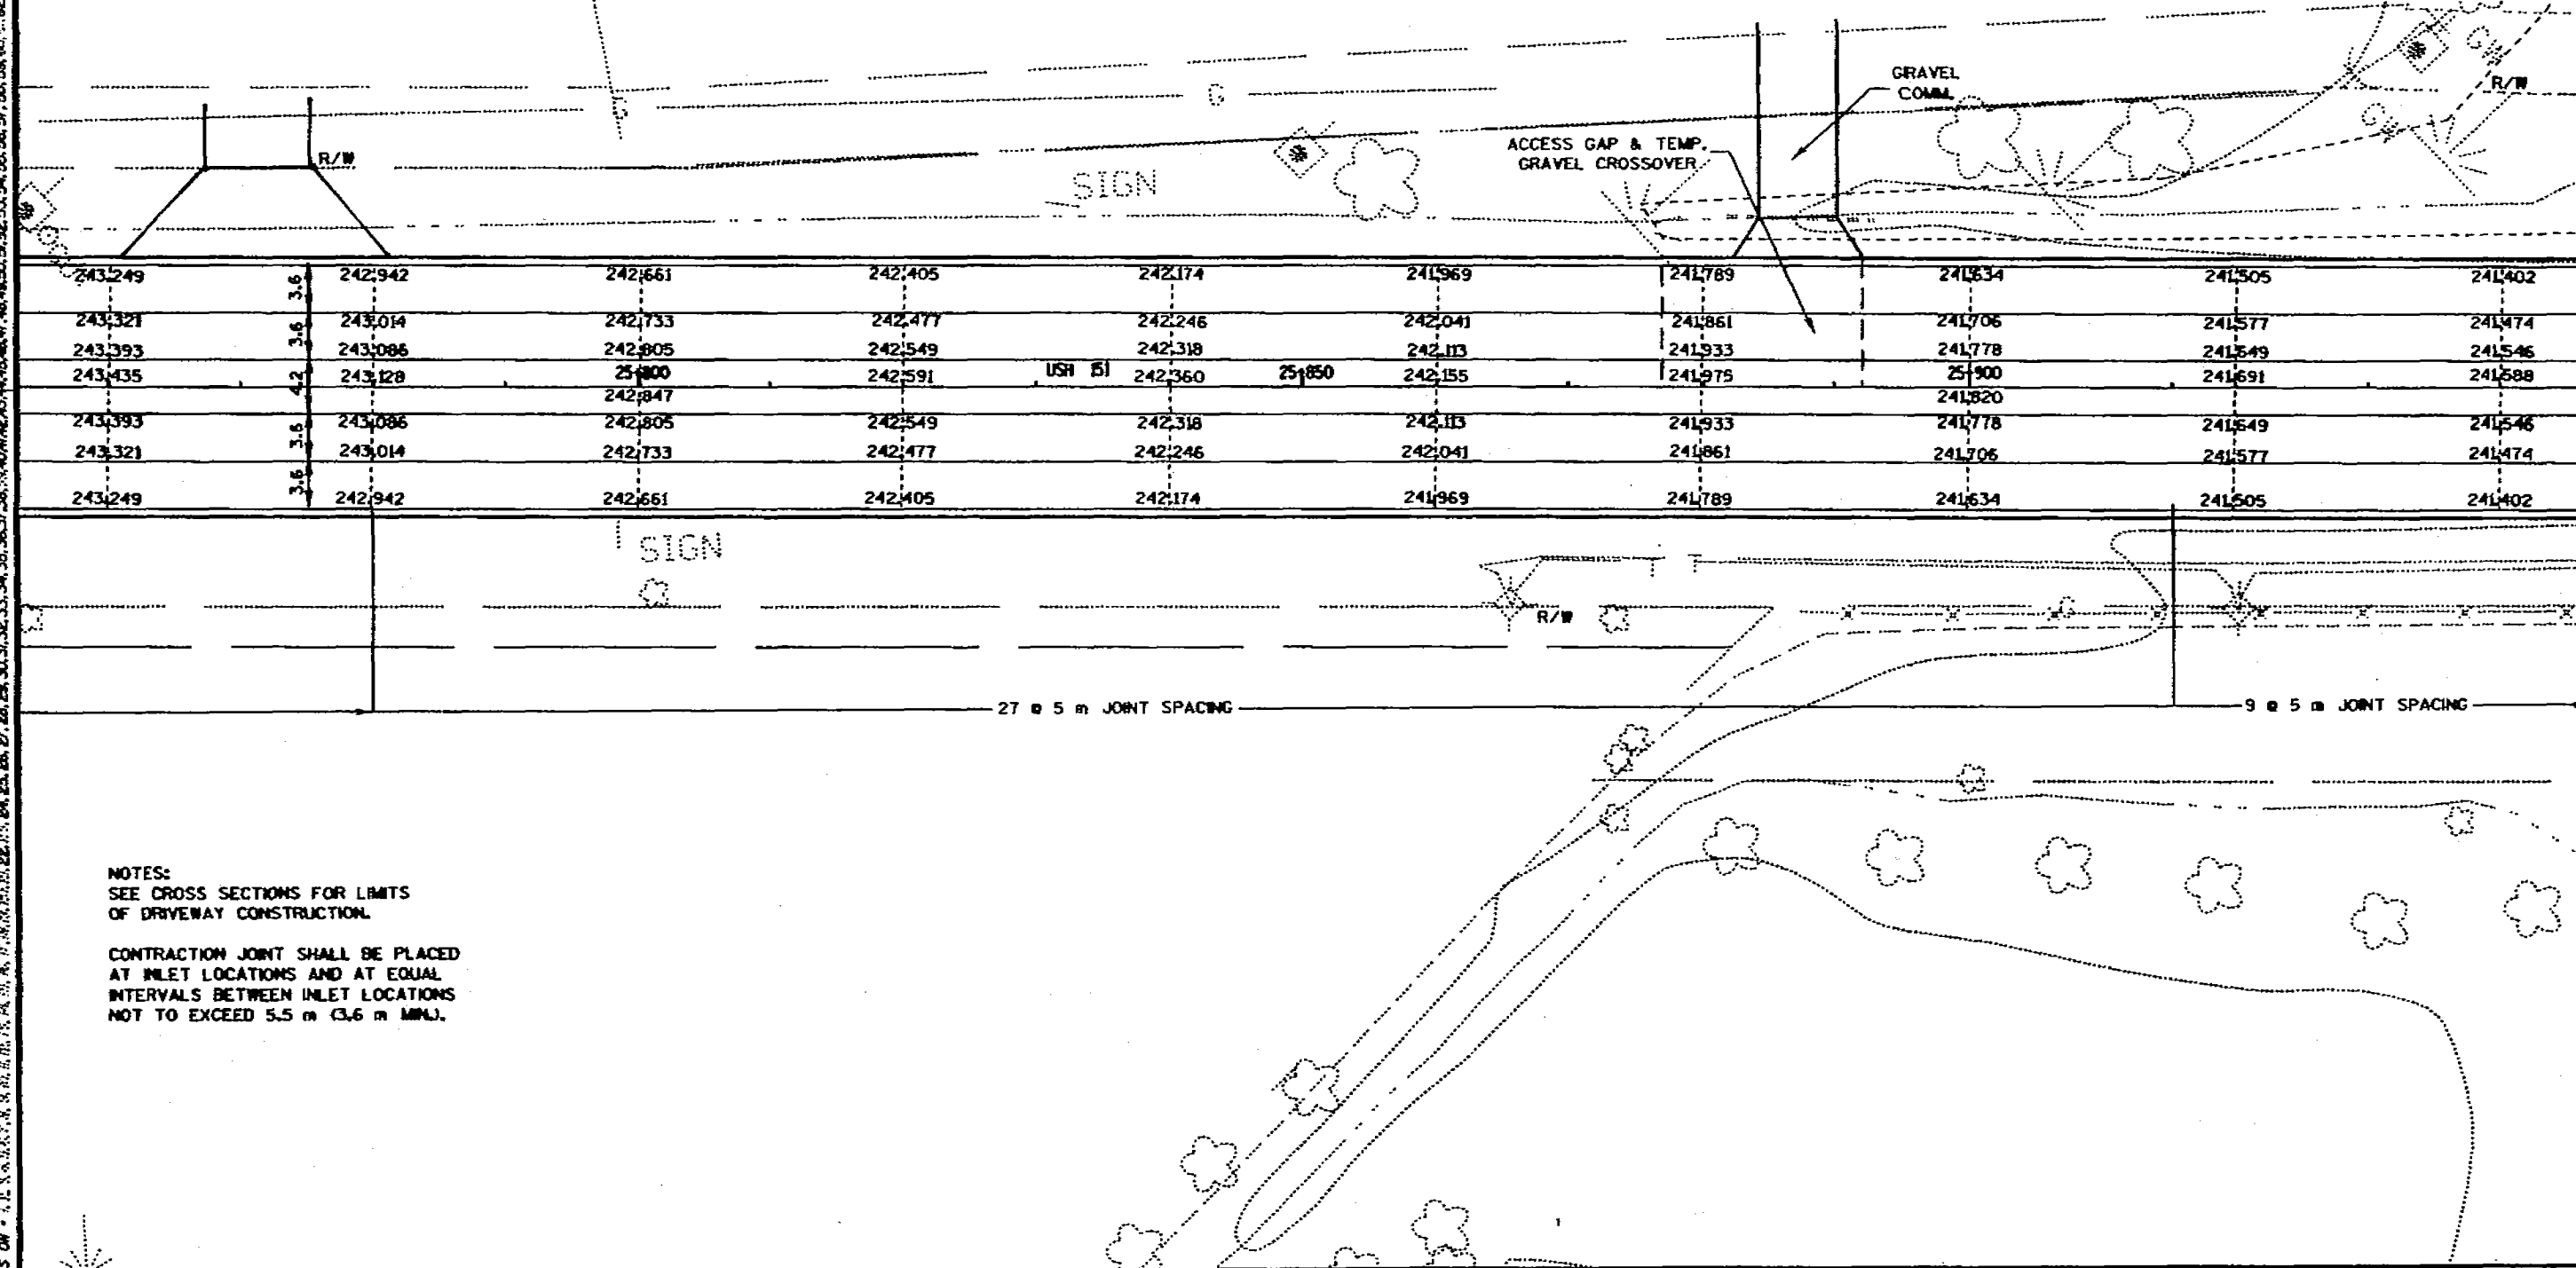

NOTES:
SEE CROSS SECTIONS FOR LIMITS
OF DRIVEWAY CONSTRUCTION.

CONTRACTION JOINT SHALL BE PLACED
AT INLET LOCATIONS AND AT EQUAL
INTERVALS BETWEEN INLET LOCATIONS
NOT TO EXCEED 5.5 m (3.6 m MIN.).

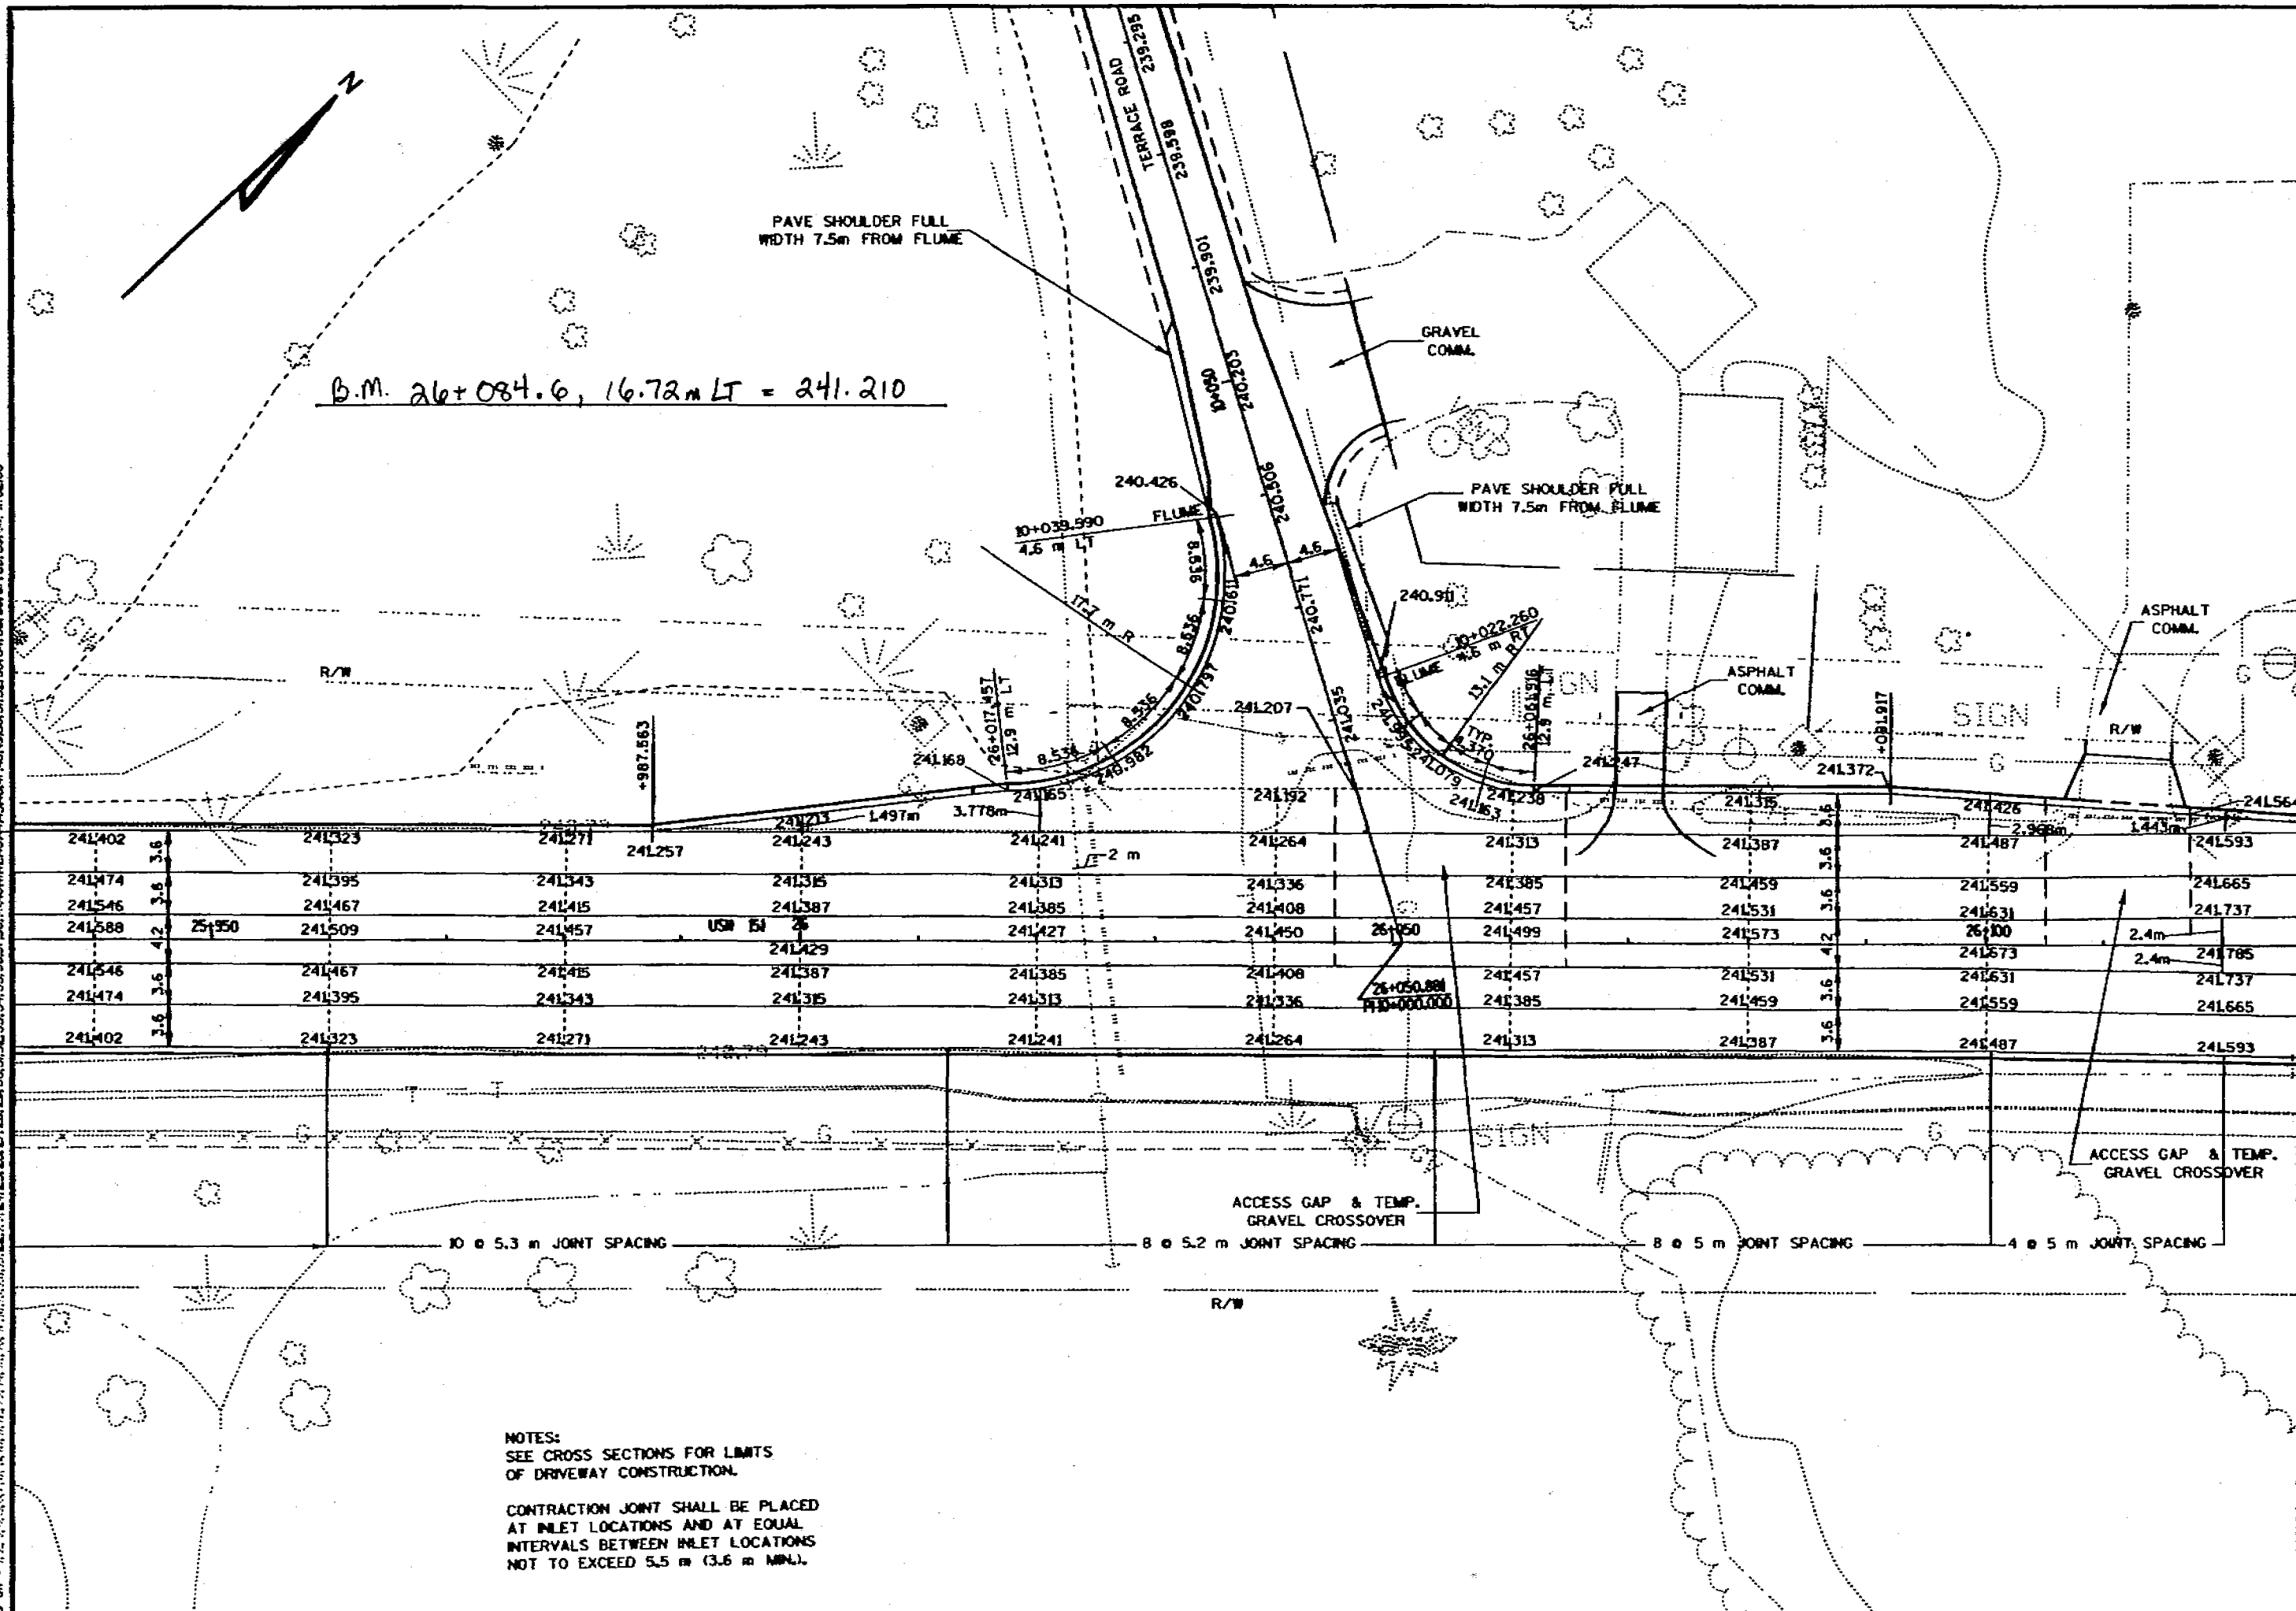

NOTES:
SEE CROSS SECTIONS FOR LIMITS
OF DRIVEWAY CONSTRUCTION.
CONTRACTION JOINT SHALL BE PLACED
AT INLET LOCATIONS AND AT EQUAL
INTERVALS BETWEEN INLET LOCATIONS
NOT TO EXCEED 5.5 m (3.6 m MIN.).




REV. DATE: 12/14/98 PLOT SCALE: 1" = 30' PLOT DATE: 08/01/99
ORIGINATOR: DISTRICT 2
FILE NAME: D2 14200715PDES.DGN
LEVELS ON: 1, 2, 3, 4, 5, 6, 7, 8, 9, 10, 11, 12, 13, 14, 15, 16, 17, 18, 19, 20, 21, 22, 23, 24, 25, 26, 27, 28, 29, 30, 31, 32, 33, 34, 35, 36, 37, 38, 39, 40, 41, 42, 43, 44, 45, 46, 47, 48, 49, 50, 51, 52, 53, 54, 55, 56, 57, 58, 59, 60, 61, 62, 63

NOTES:
SEE CROSS SECTIONS FOR LIMITS
OF DRIVEWAY CONSTRUCTION.

CONTRACTION JOINT SHALL BE PLACED
AT INLET LOCATIONS AND AT EQUAL
INTERVALS BETWEEN INLET LOCATIONS
NOT TO EXCEED 5.5 m (3.6 m MIN.).

* SNOW PLOWABLE NOSES SEE SDD


B.M. 26+246.0, 27.4 m LT = 242.880

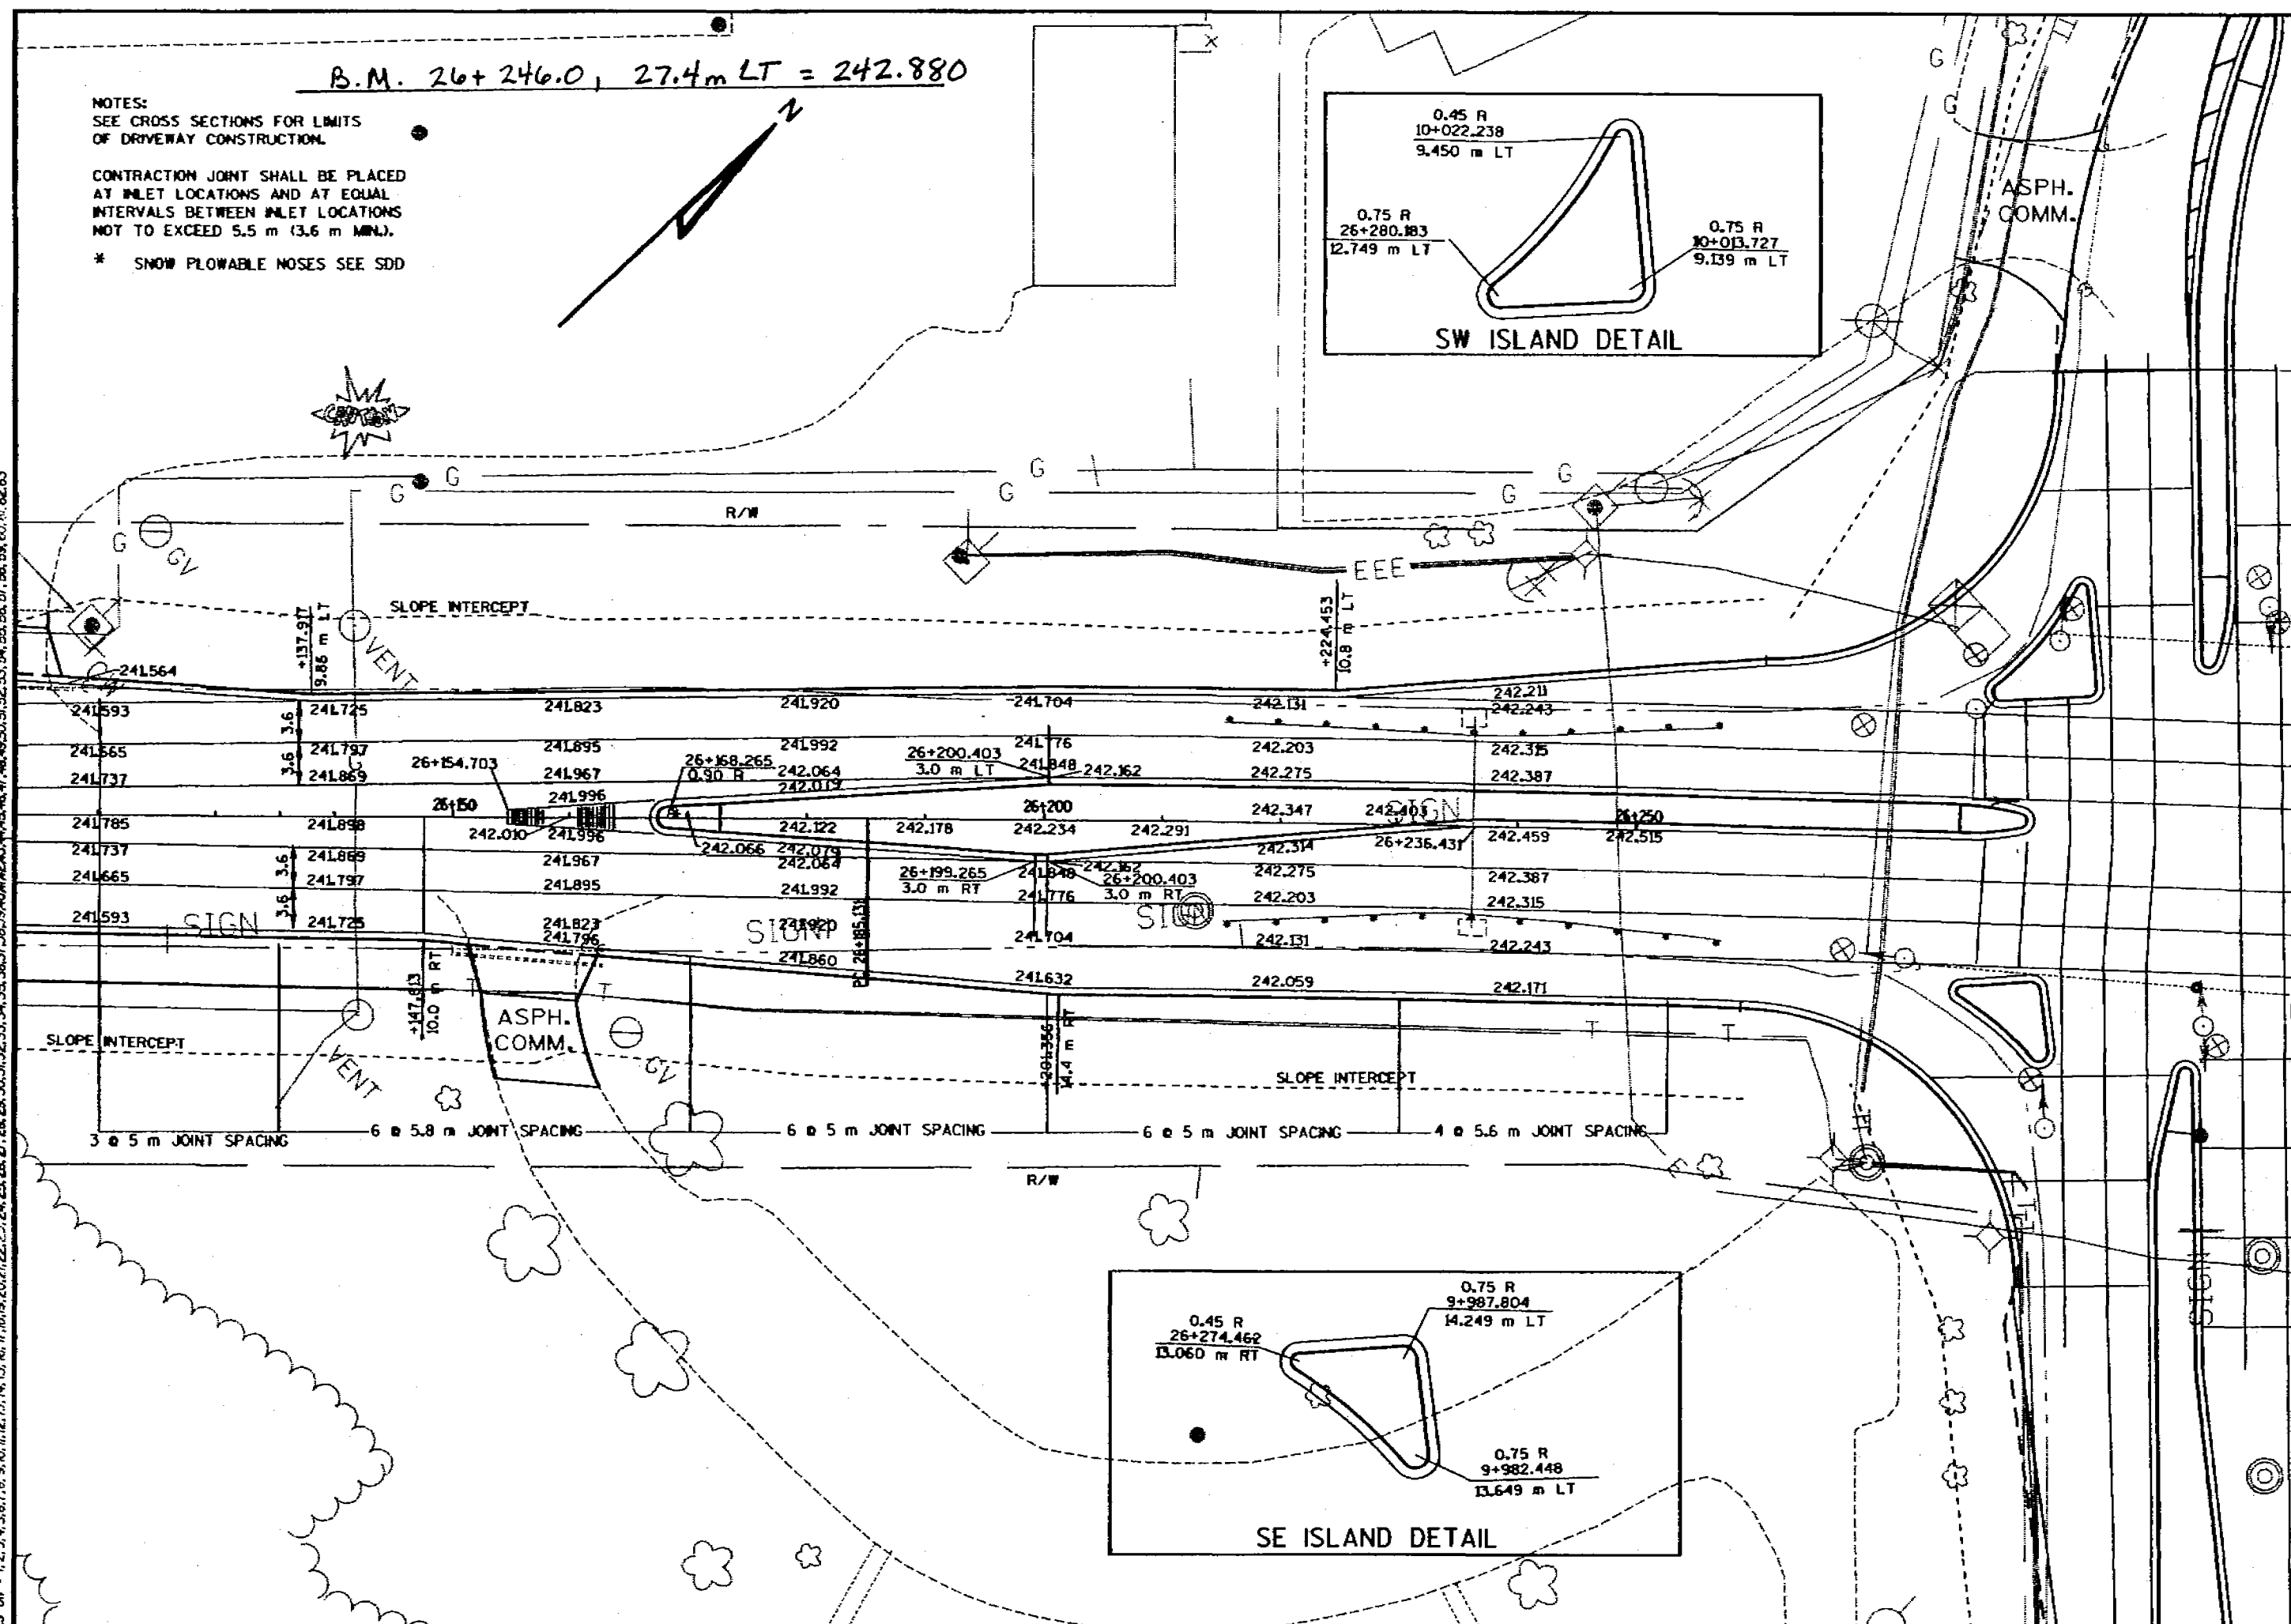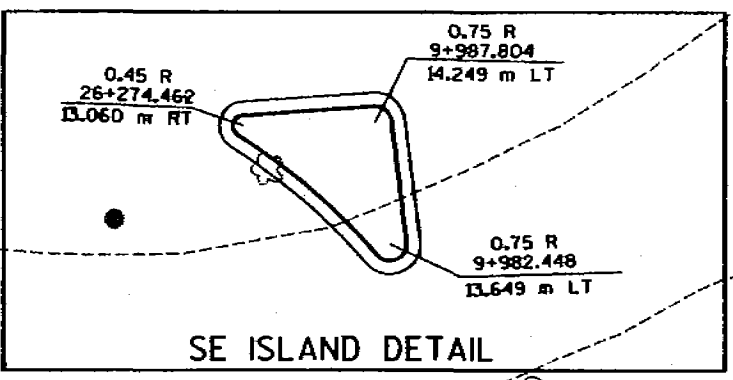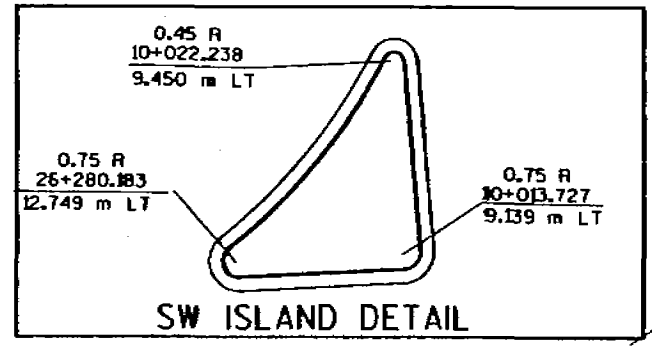


REV. DATE: 10/21/88 PLOT SCALE: 1"=80' PLOT DATE: 08-01-1988

FILE NAME: D2 14200701UPD0285A.DGN


LEVELS ON: 1, 2, 62

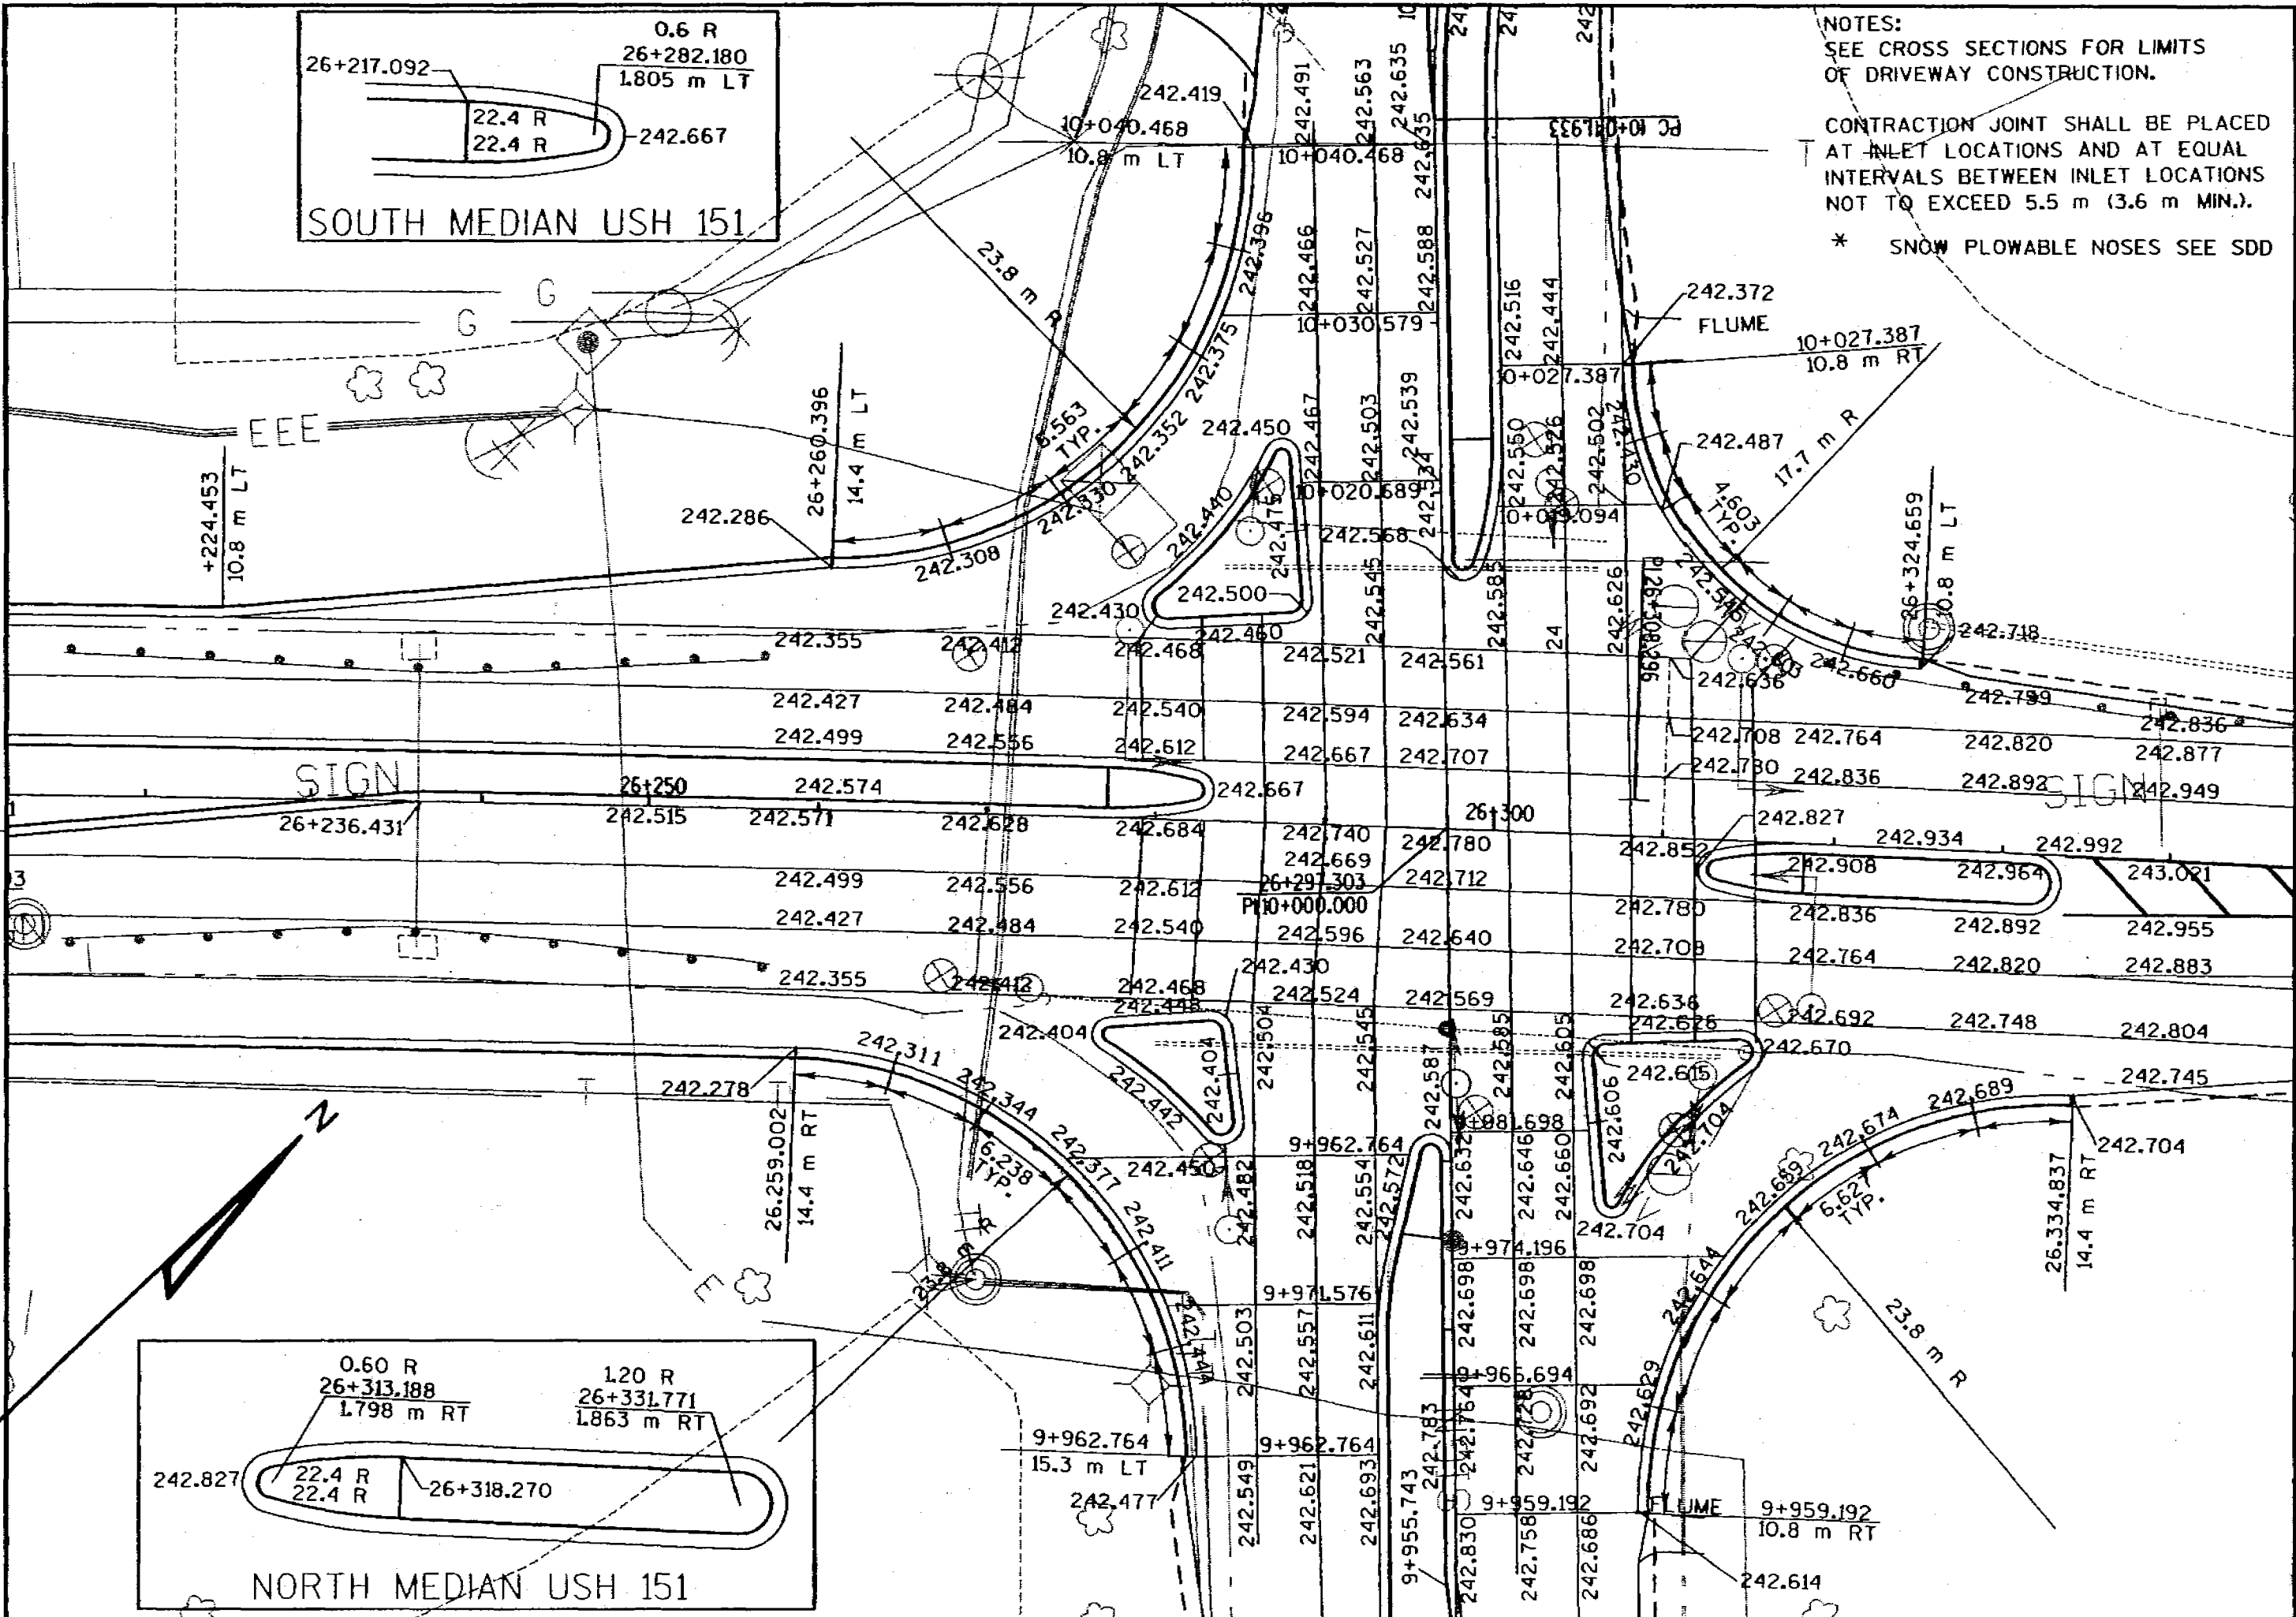

18/20
FILE NAME: D:\1420\151\POSSA.DON
ORIGINATOR: DISTRICT 2
REV. DATE: 12/23/98
PLOT SCALE: 1"=50'-0"
PLOT DATE: 06-11-2000
LEVELS ON: 1, 2, 3, 4, 5, 6, 7, 8, 9, 10, 11, 12, 13, 14, 15, 16, 17, 18, 19, 20, 21, 22, 23, 24, 25, 26, 27, 28, 29, 30, 31, 32, 33, 34, 35, 36, 37, 38, 39, 40, 41, 42, 43, 44, 45, 46, 47, 48, 49, 50, 51, 52, 53, 54, 55, 56, 57, 58, 59, 60, 61, 62, 63

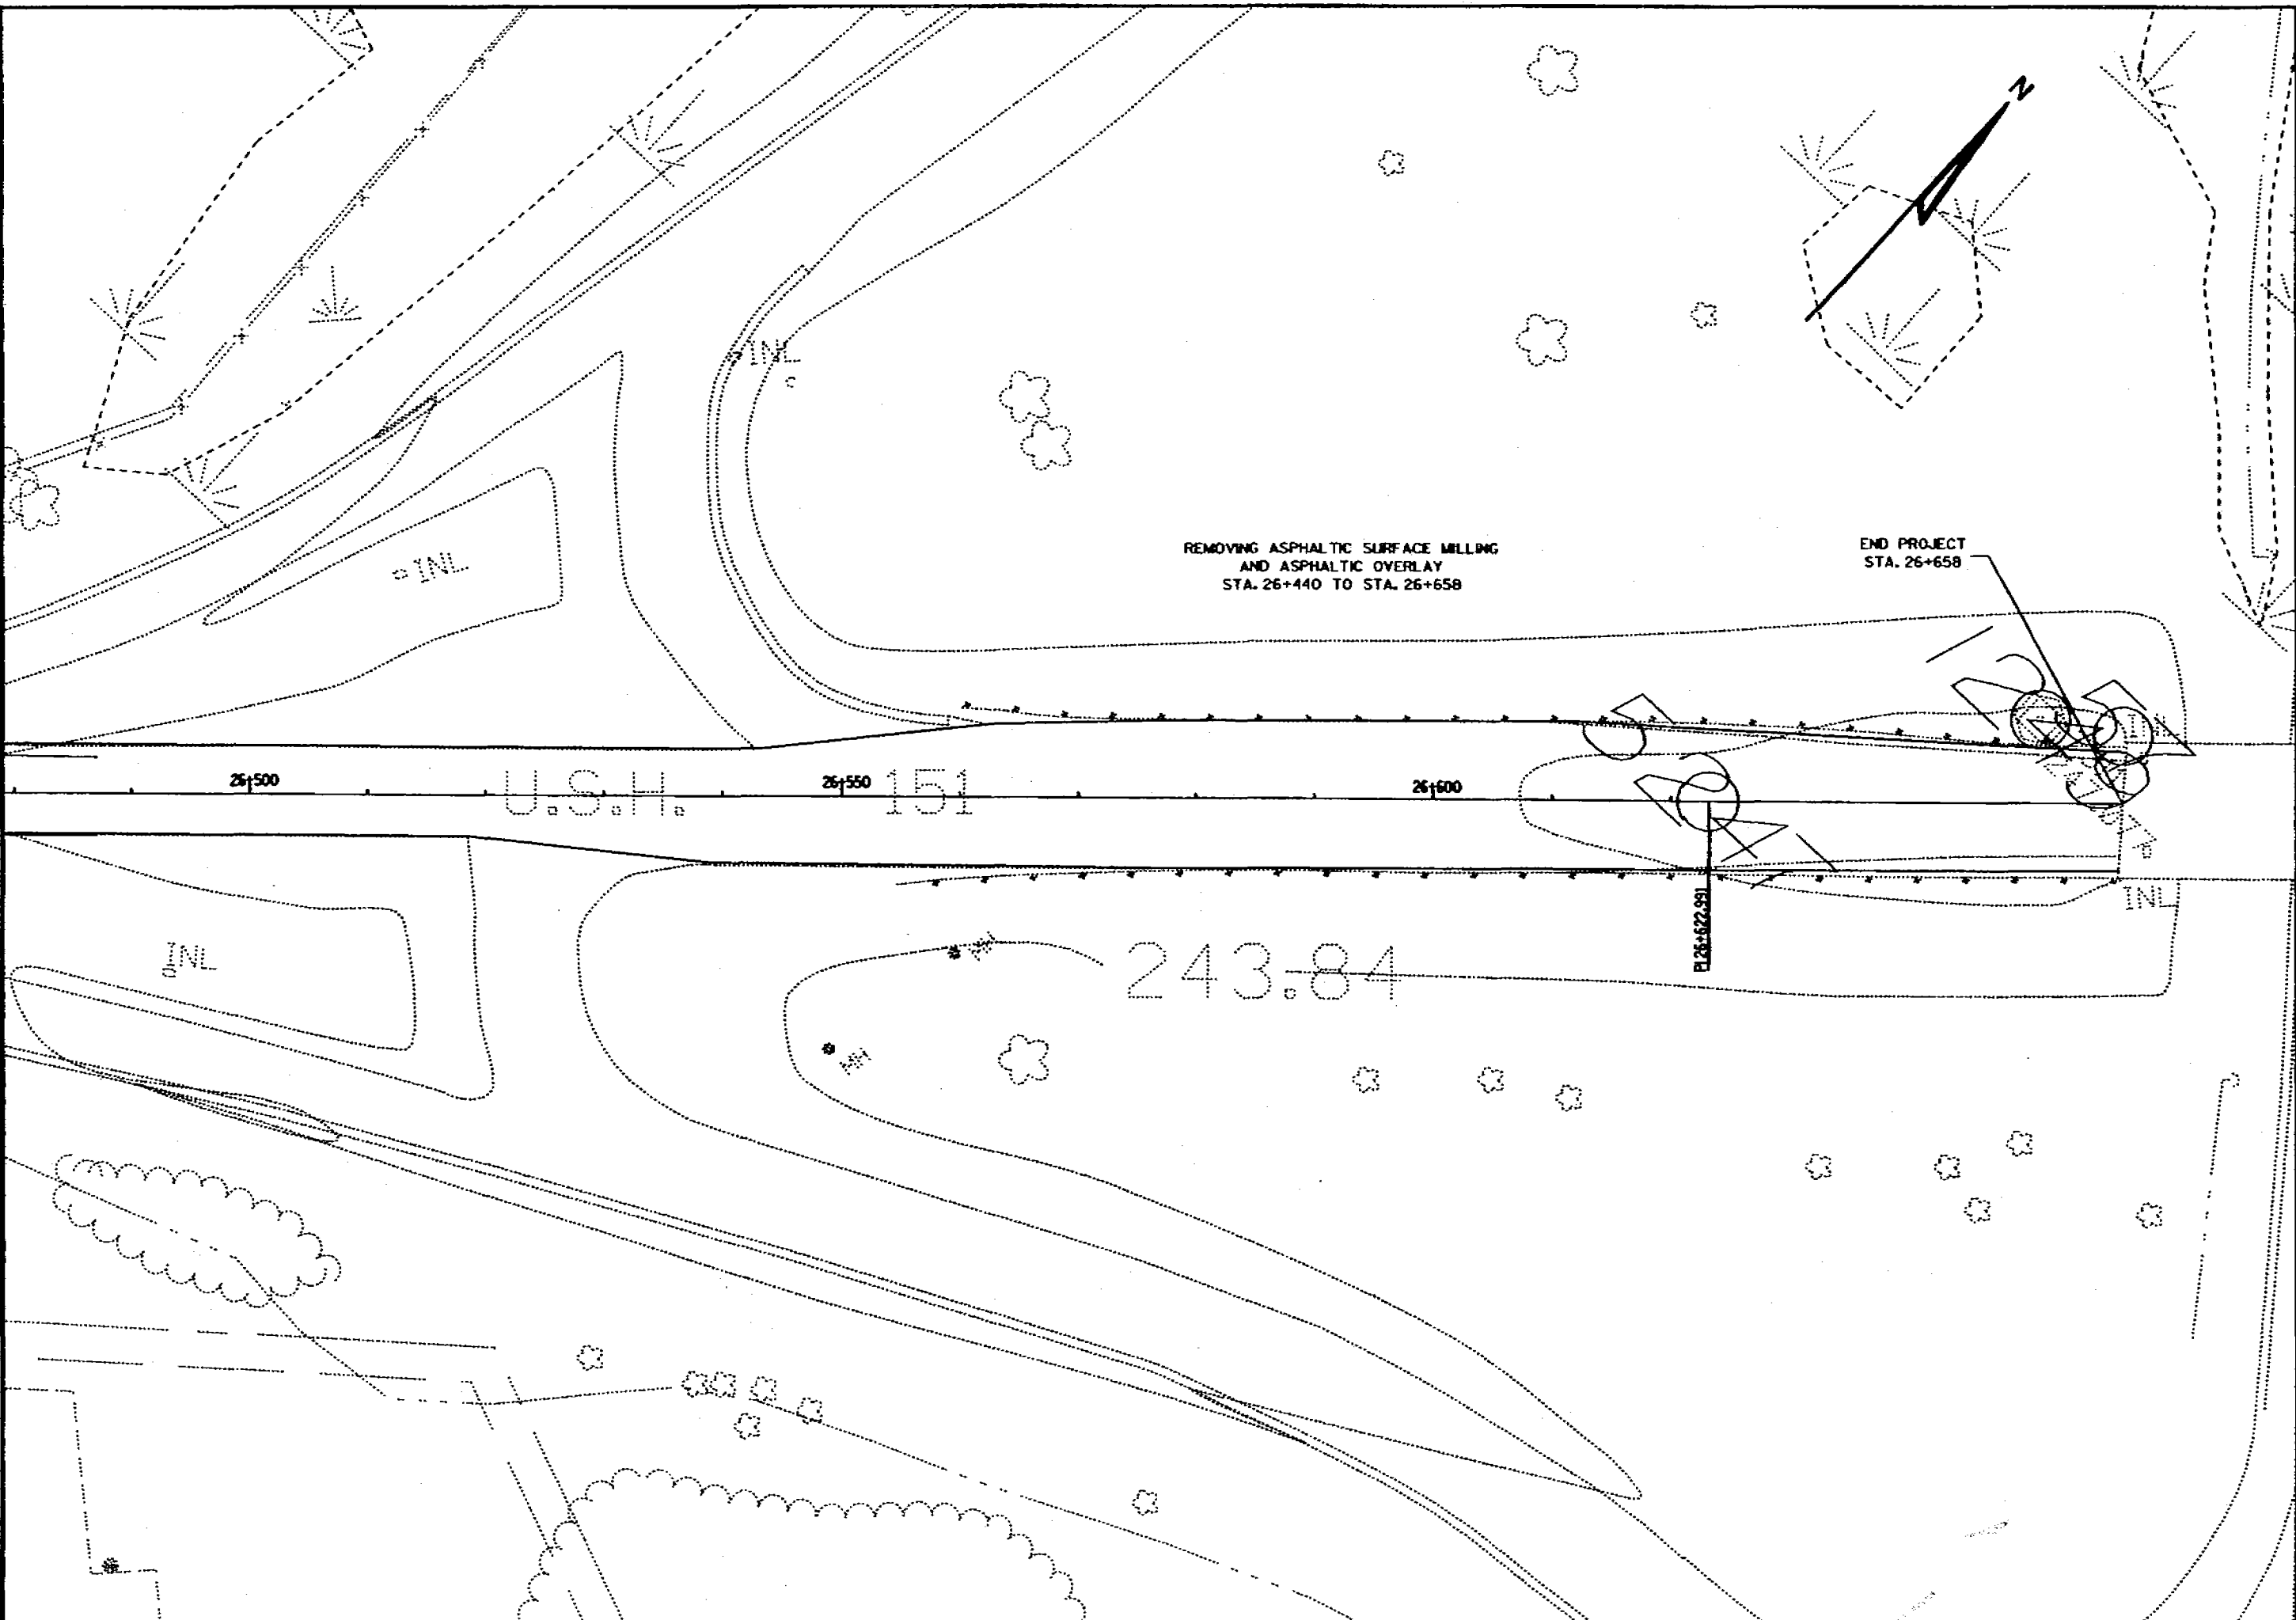

FILE NAME: D3 142007151PDS67.DGN
LEVELS ON: 1, 2, 3, 4, 5, 6, 7, 8, 9, 10, 11, 12, 13, 14, 15, 16, 17, 18, 19, 20, 21, 22, 23, 24, 25, 26, 27, 28, 29, 30, 31, 32, 33, 34, 35, 36, 37, 38, 39, 40, 41, 42, 43, 44, 45, 46, 47, 48, 49, 50, 51, 52, 53, 54, 55, 56, 57, 58, 59, 60, 61, 62, 63
REV. DATE: 12/14/88
PLOT SCALE: 1" = 40' (1:1600)
PLOT DATE: 08/01/1990
ORIGINATOR: DISTRICT 2

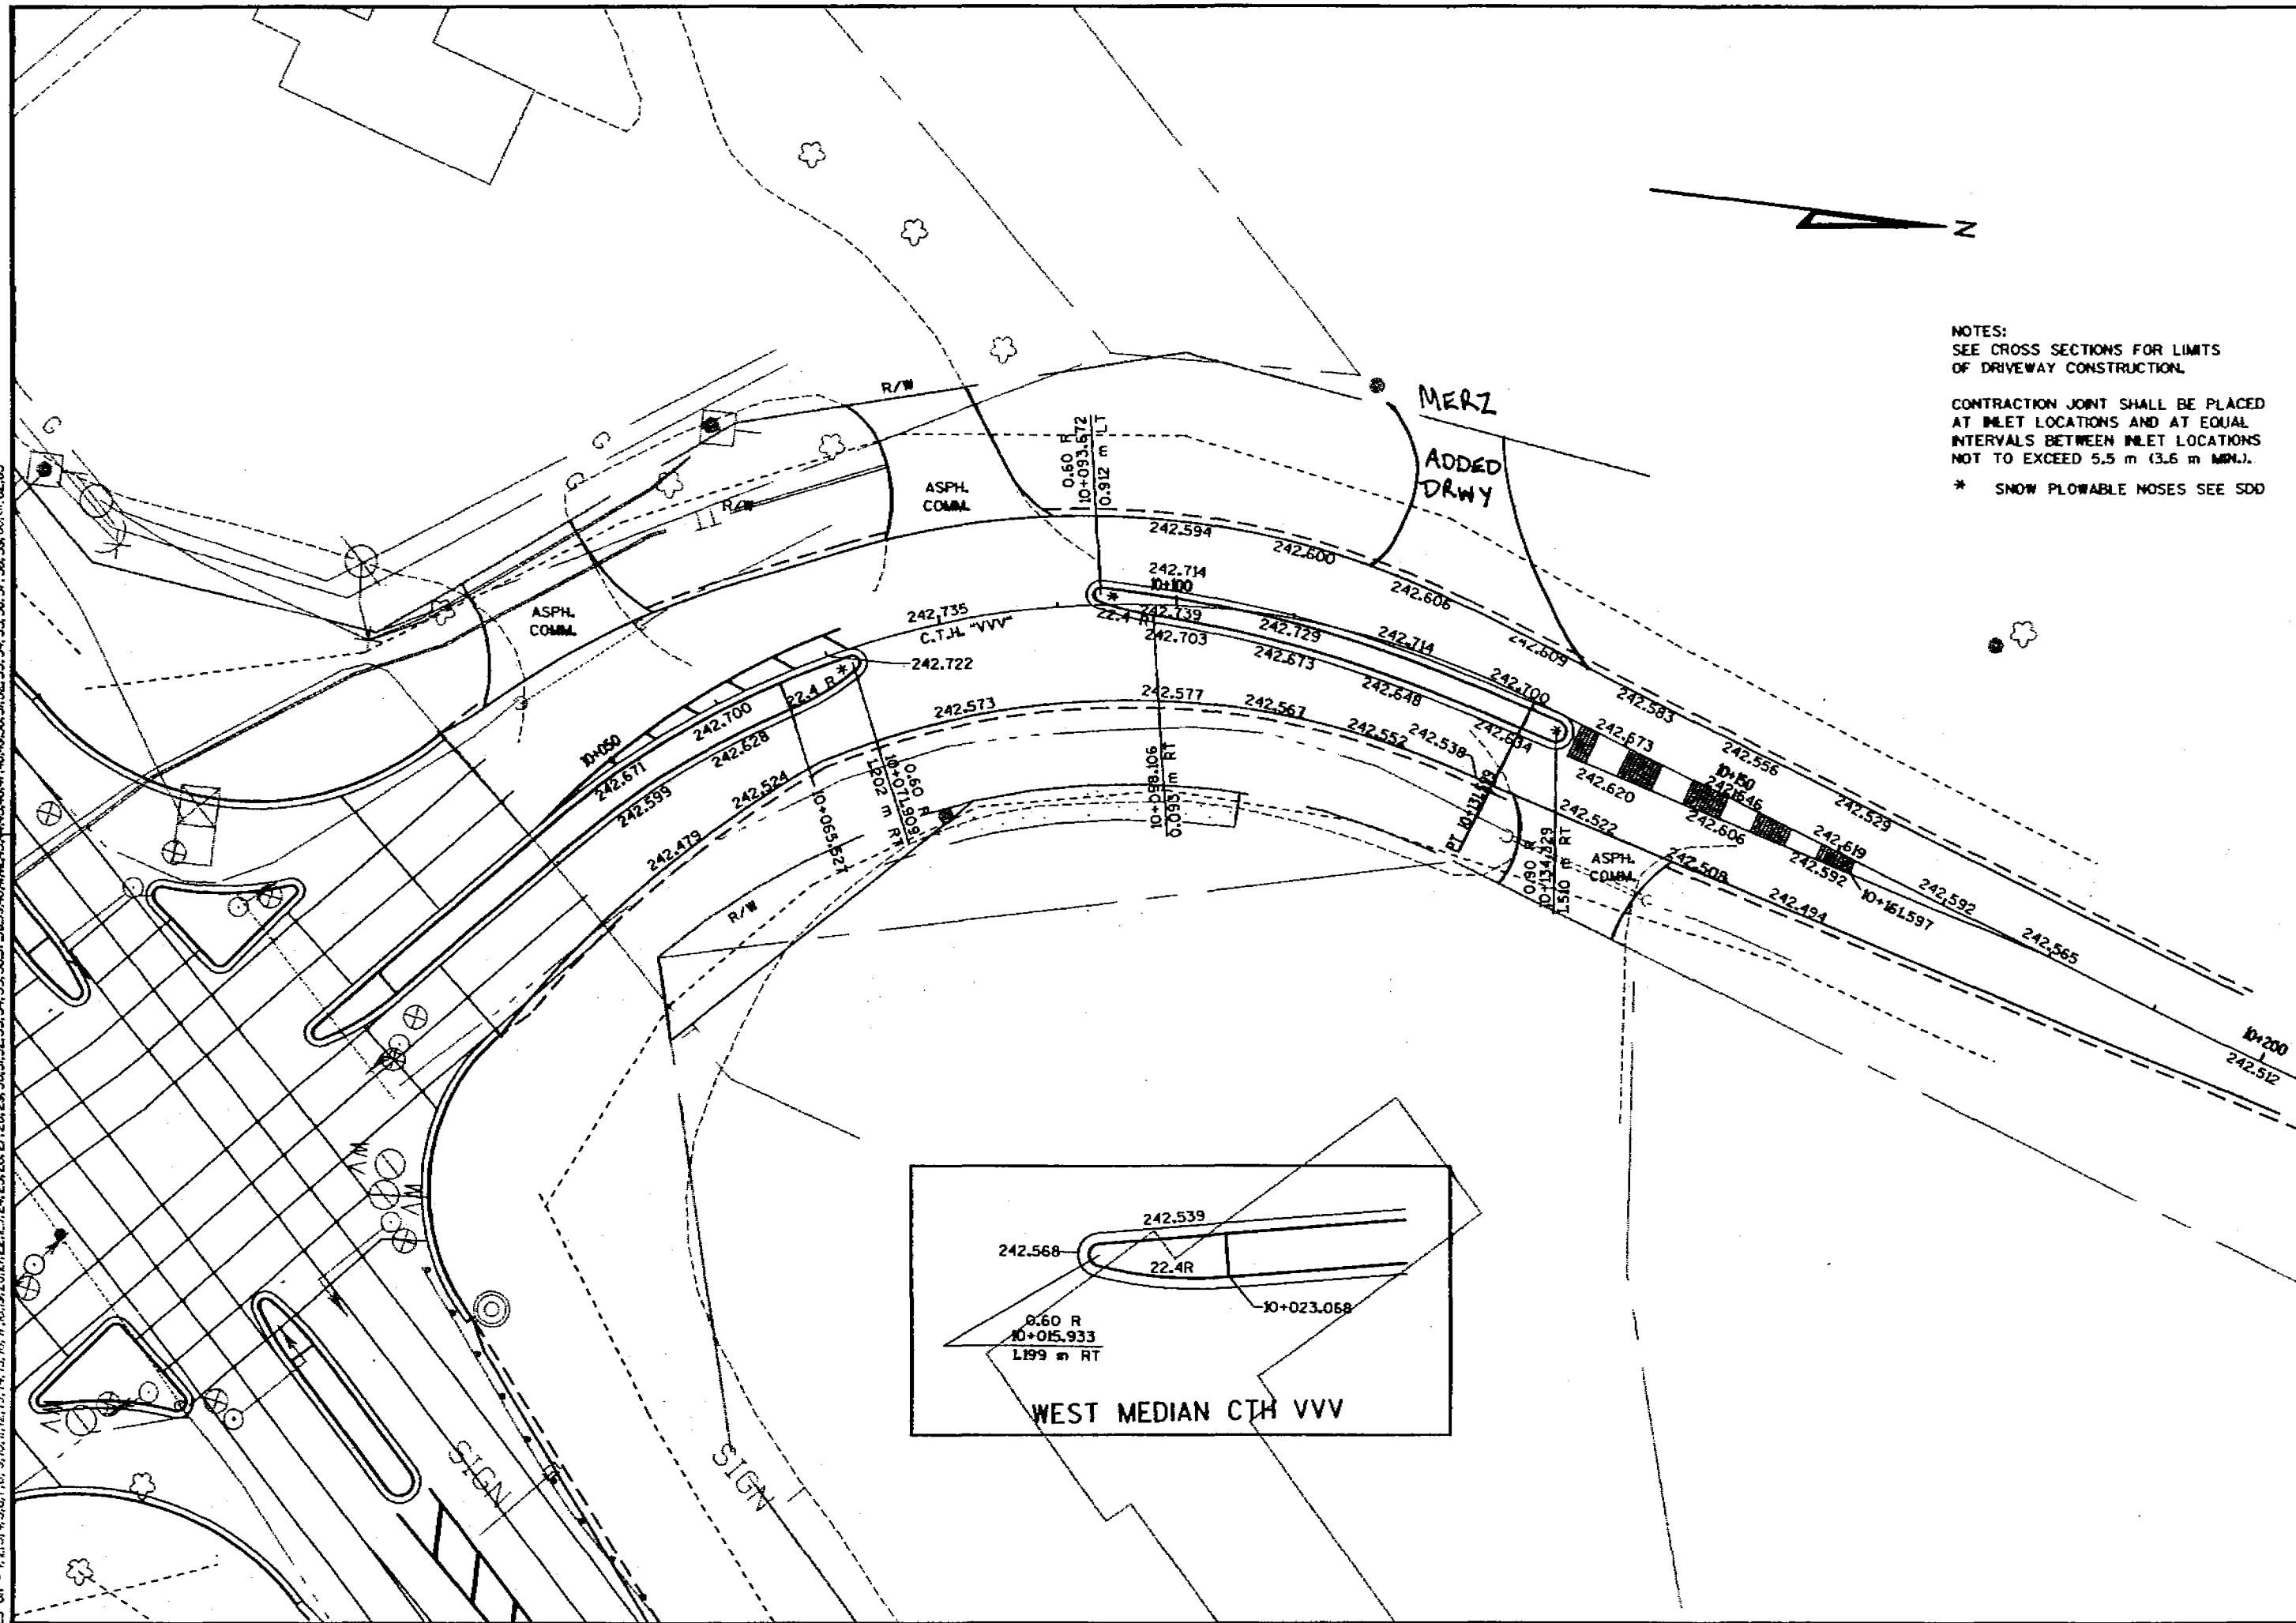


NOTES:
SEE CROSS SECTIONS FOR LIMITS
OF DRIVEWAY CONSTRUCTION.
CONTRACTION JOINT SHALL BE PLACED
AT INLET LOCATIONS AND AT EQUAL
INTERVALS BETWEEN INLET LOCATIONS
NOT TO EXCEED 5.5 m (3.6 m MIN.).
* SNOW PLOWABLE NOSES SEE SDD

FILE NAME: 02 14200715HPS028.DGN
 ORIGINATOR: DISTRICT 2
 REV. DATE: 12/14/88
 PLOT SCALE: 1"=50'-0" (1:500)
 PLOT DATE: 08/01/90
 LEVELS ON: 1, 2, 3, 4, 5, 6, 7, 8, 9, 10, 11, 12, 13, 14, 15, 16, 17, 18, 19, 20, 21, 22, 23, 24, 25, 26, 27, 28, 29, 30, 31, 32, 33, 34, 35, 36, 37, 38, 39, 40, 41, 42, 43, 44, 45, 46, 47, 48, 49, 50, 51, 52, 53, 54, 55, 56, 57, 58, 59, 60, 61, 62, 63


NOTES:
 SEE CROSS SECTIONS FOR LIMITS
 OF DRIVEWAY CONSTRUCTION.
 CONTRACTION JOINT SHALL BE PLACED
 AT INLET LOCATIONS AND AT EQUAL
 INTERVALS BETWEEN INLET LOCATIONS
 NOT TO EXCEED 5.5 m (3.6 m MIN).

* SNOW PLOWABLE NOSES SEE SDD

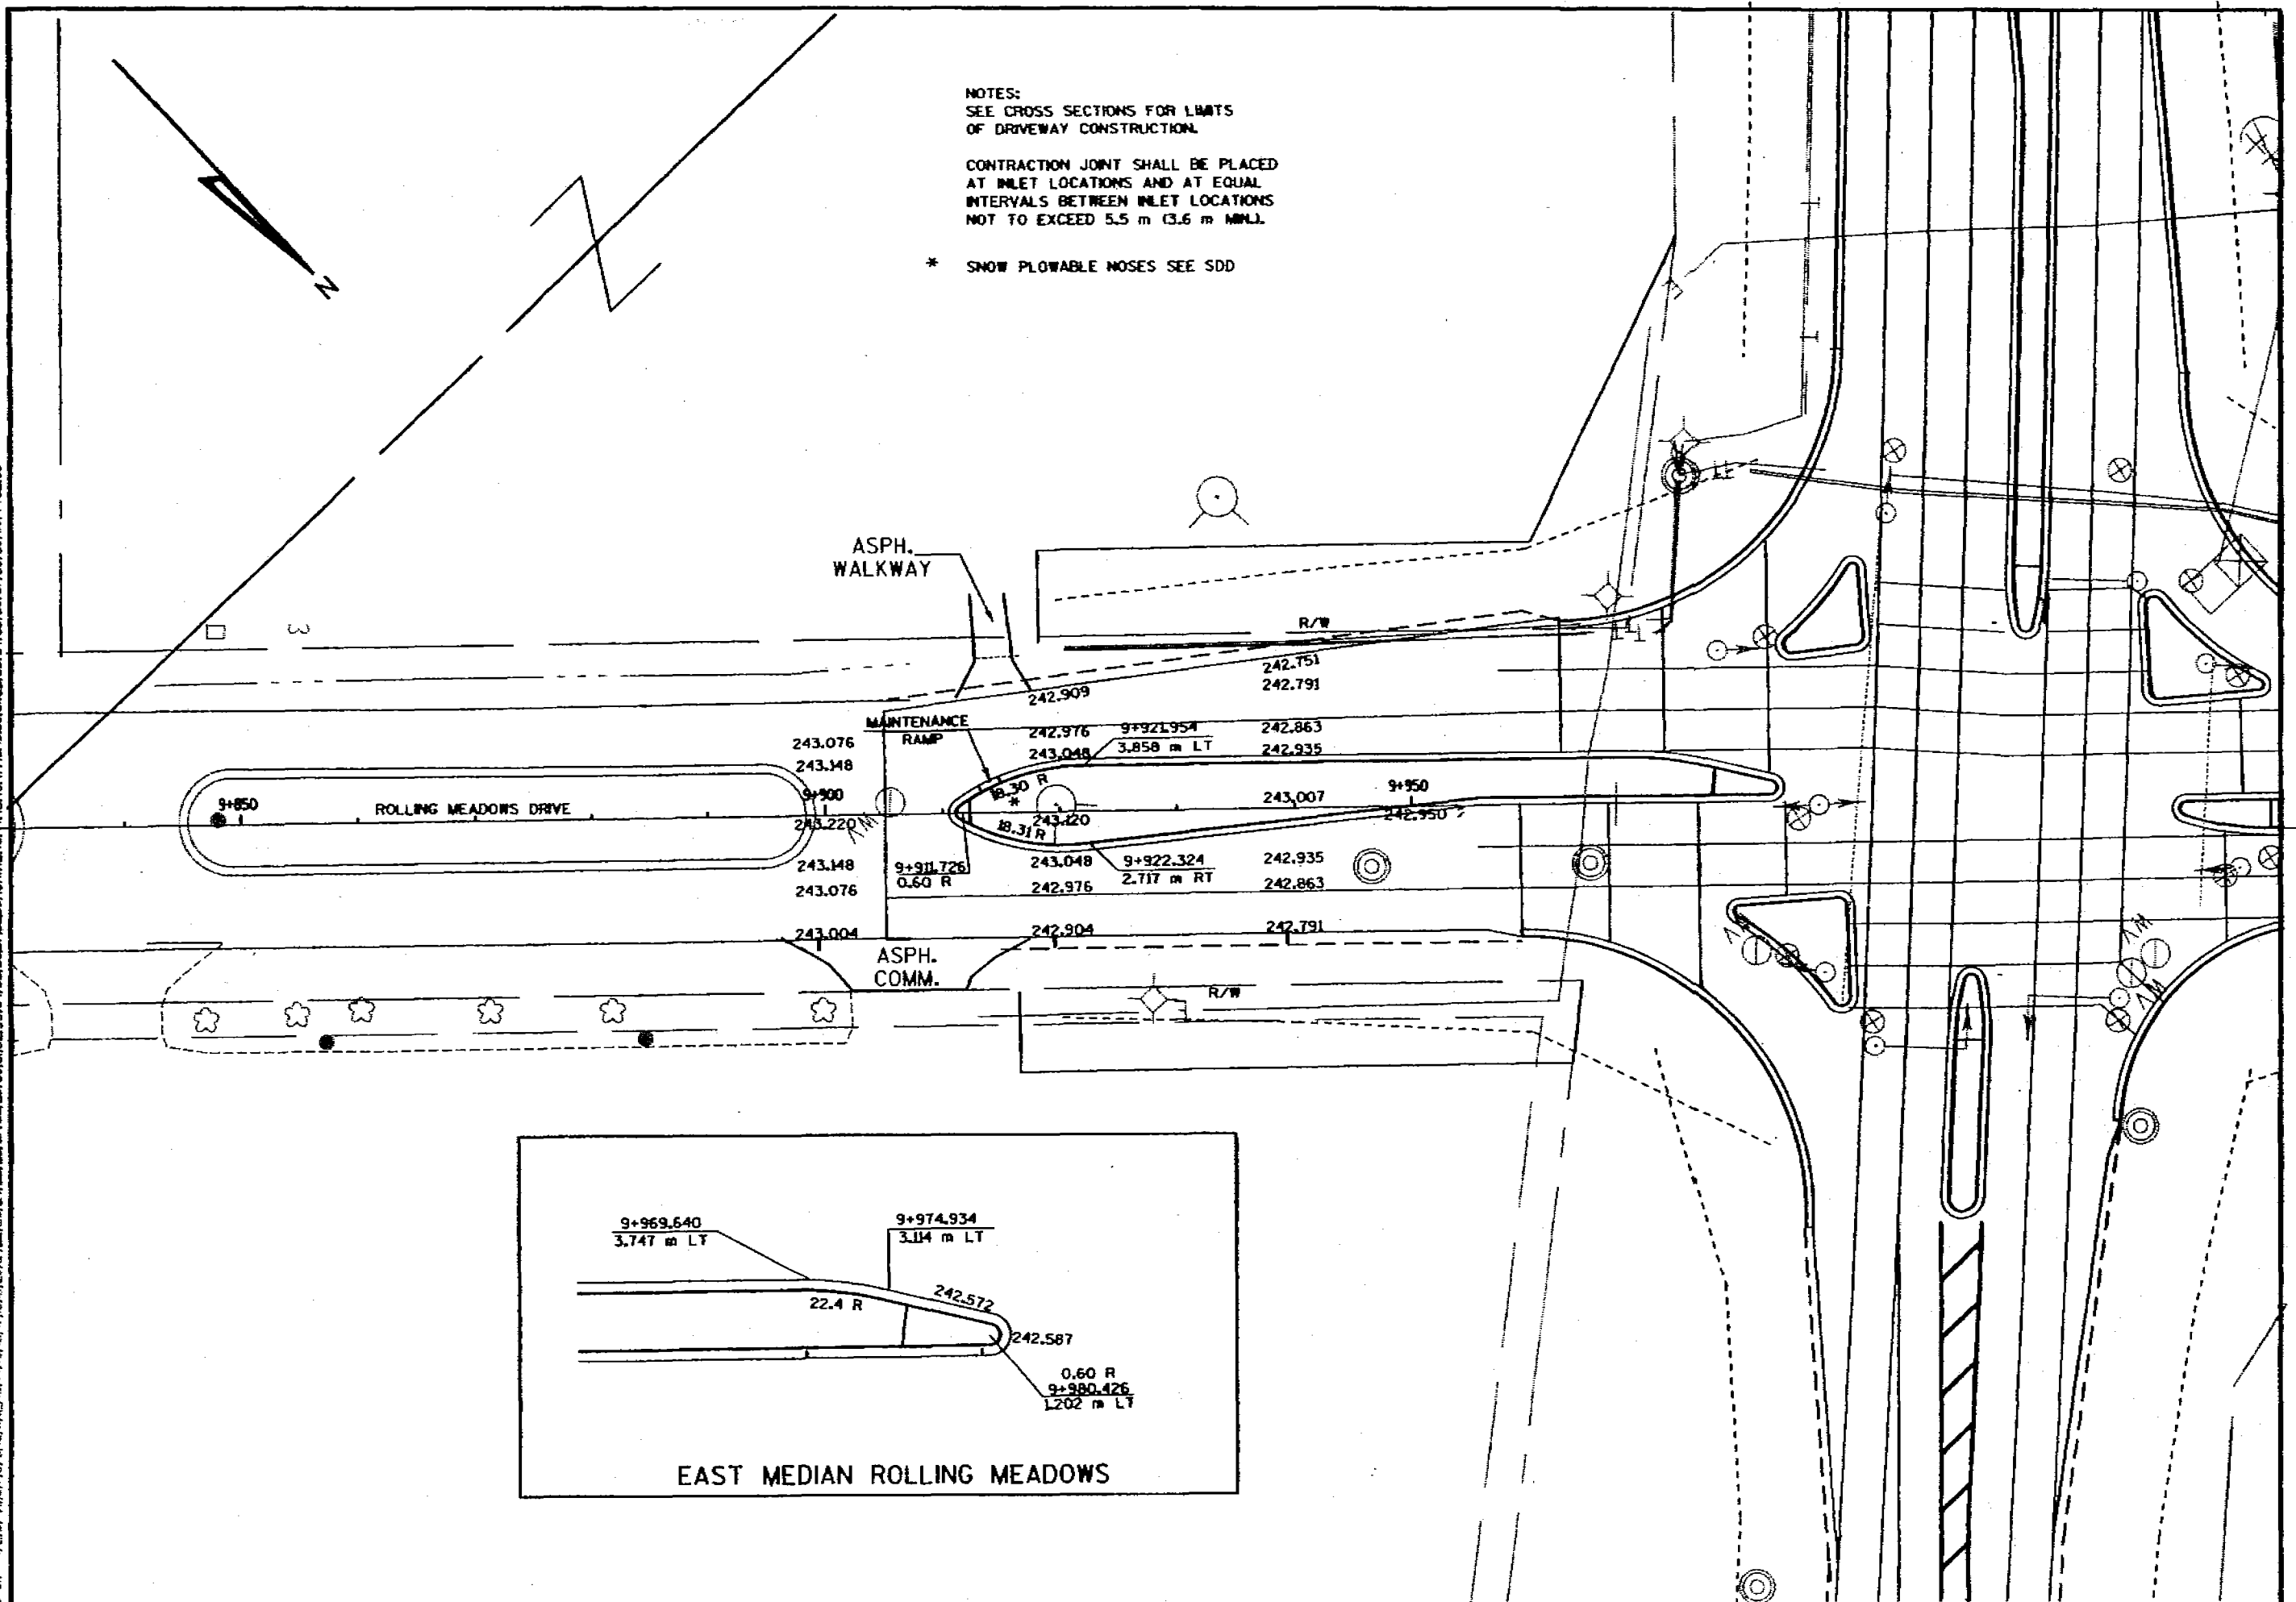


FILE NAME: D2 142007BHECEB1.DGN ORIGINATOR: DISTRICT 2 REV. DATE: 12-14-98 PLOT SCALE: 1"=80' PLOT DATE: 09-01-00

LEVELS ON: 1. 2. 

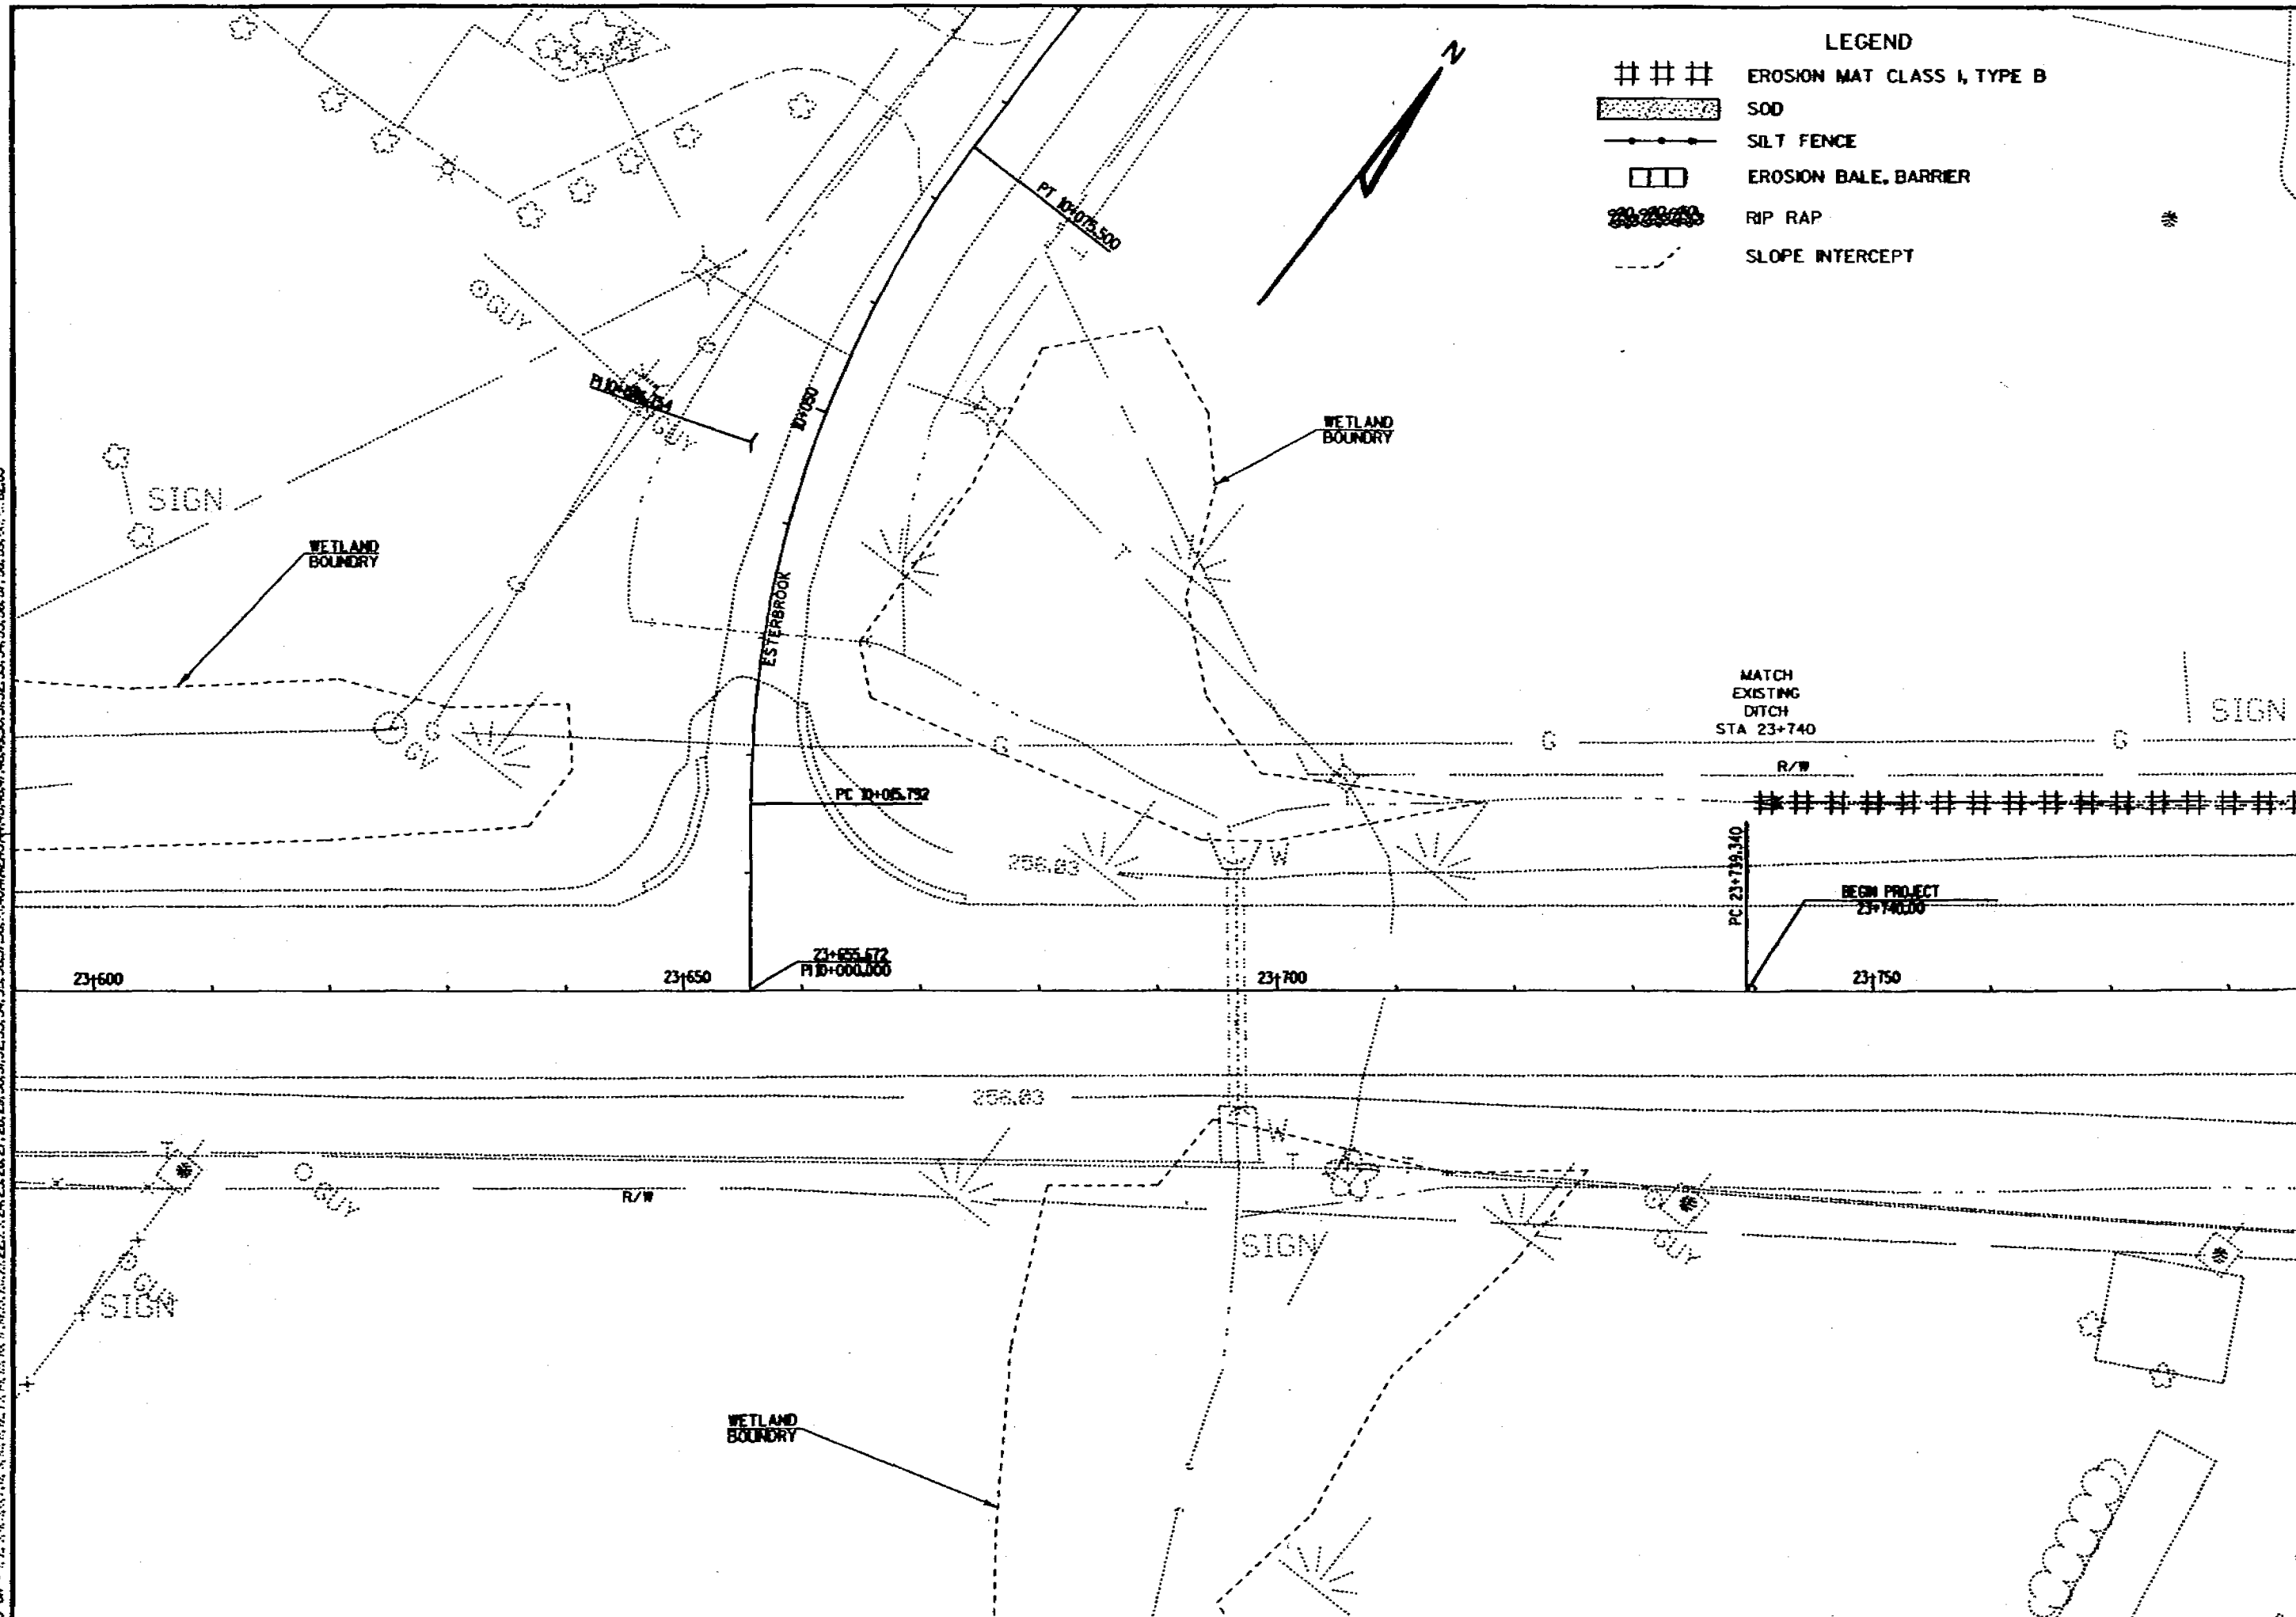

2/18


FILE NAME: D2 14200718UCR22.DGN
LEVELS ON - 4, 14, 24,634
REV. DATE: 7/8/98 PLOT SCALE: 1" = 50' PLOT DATE: 8/8/98
ORIGINATOR: DISTRICT 3

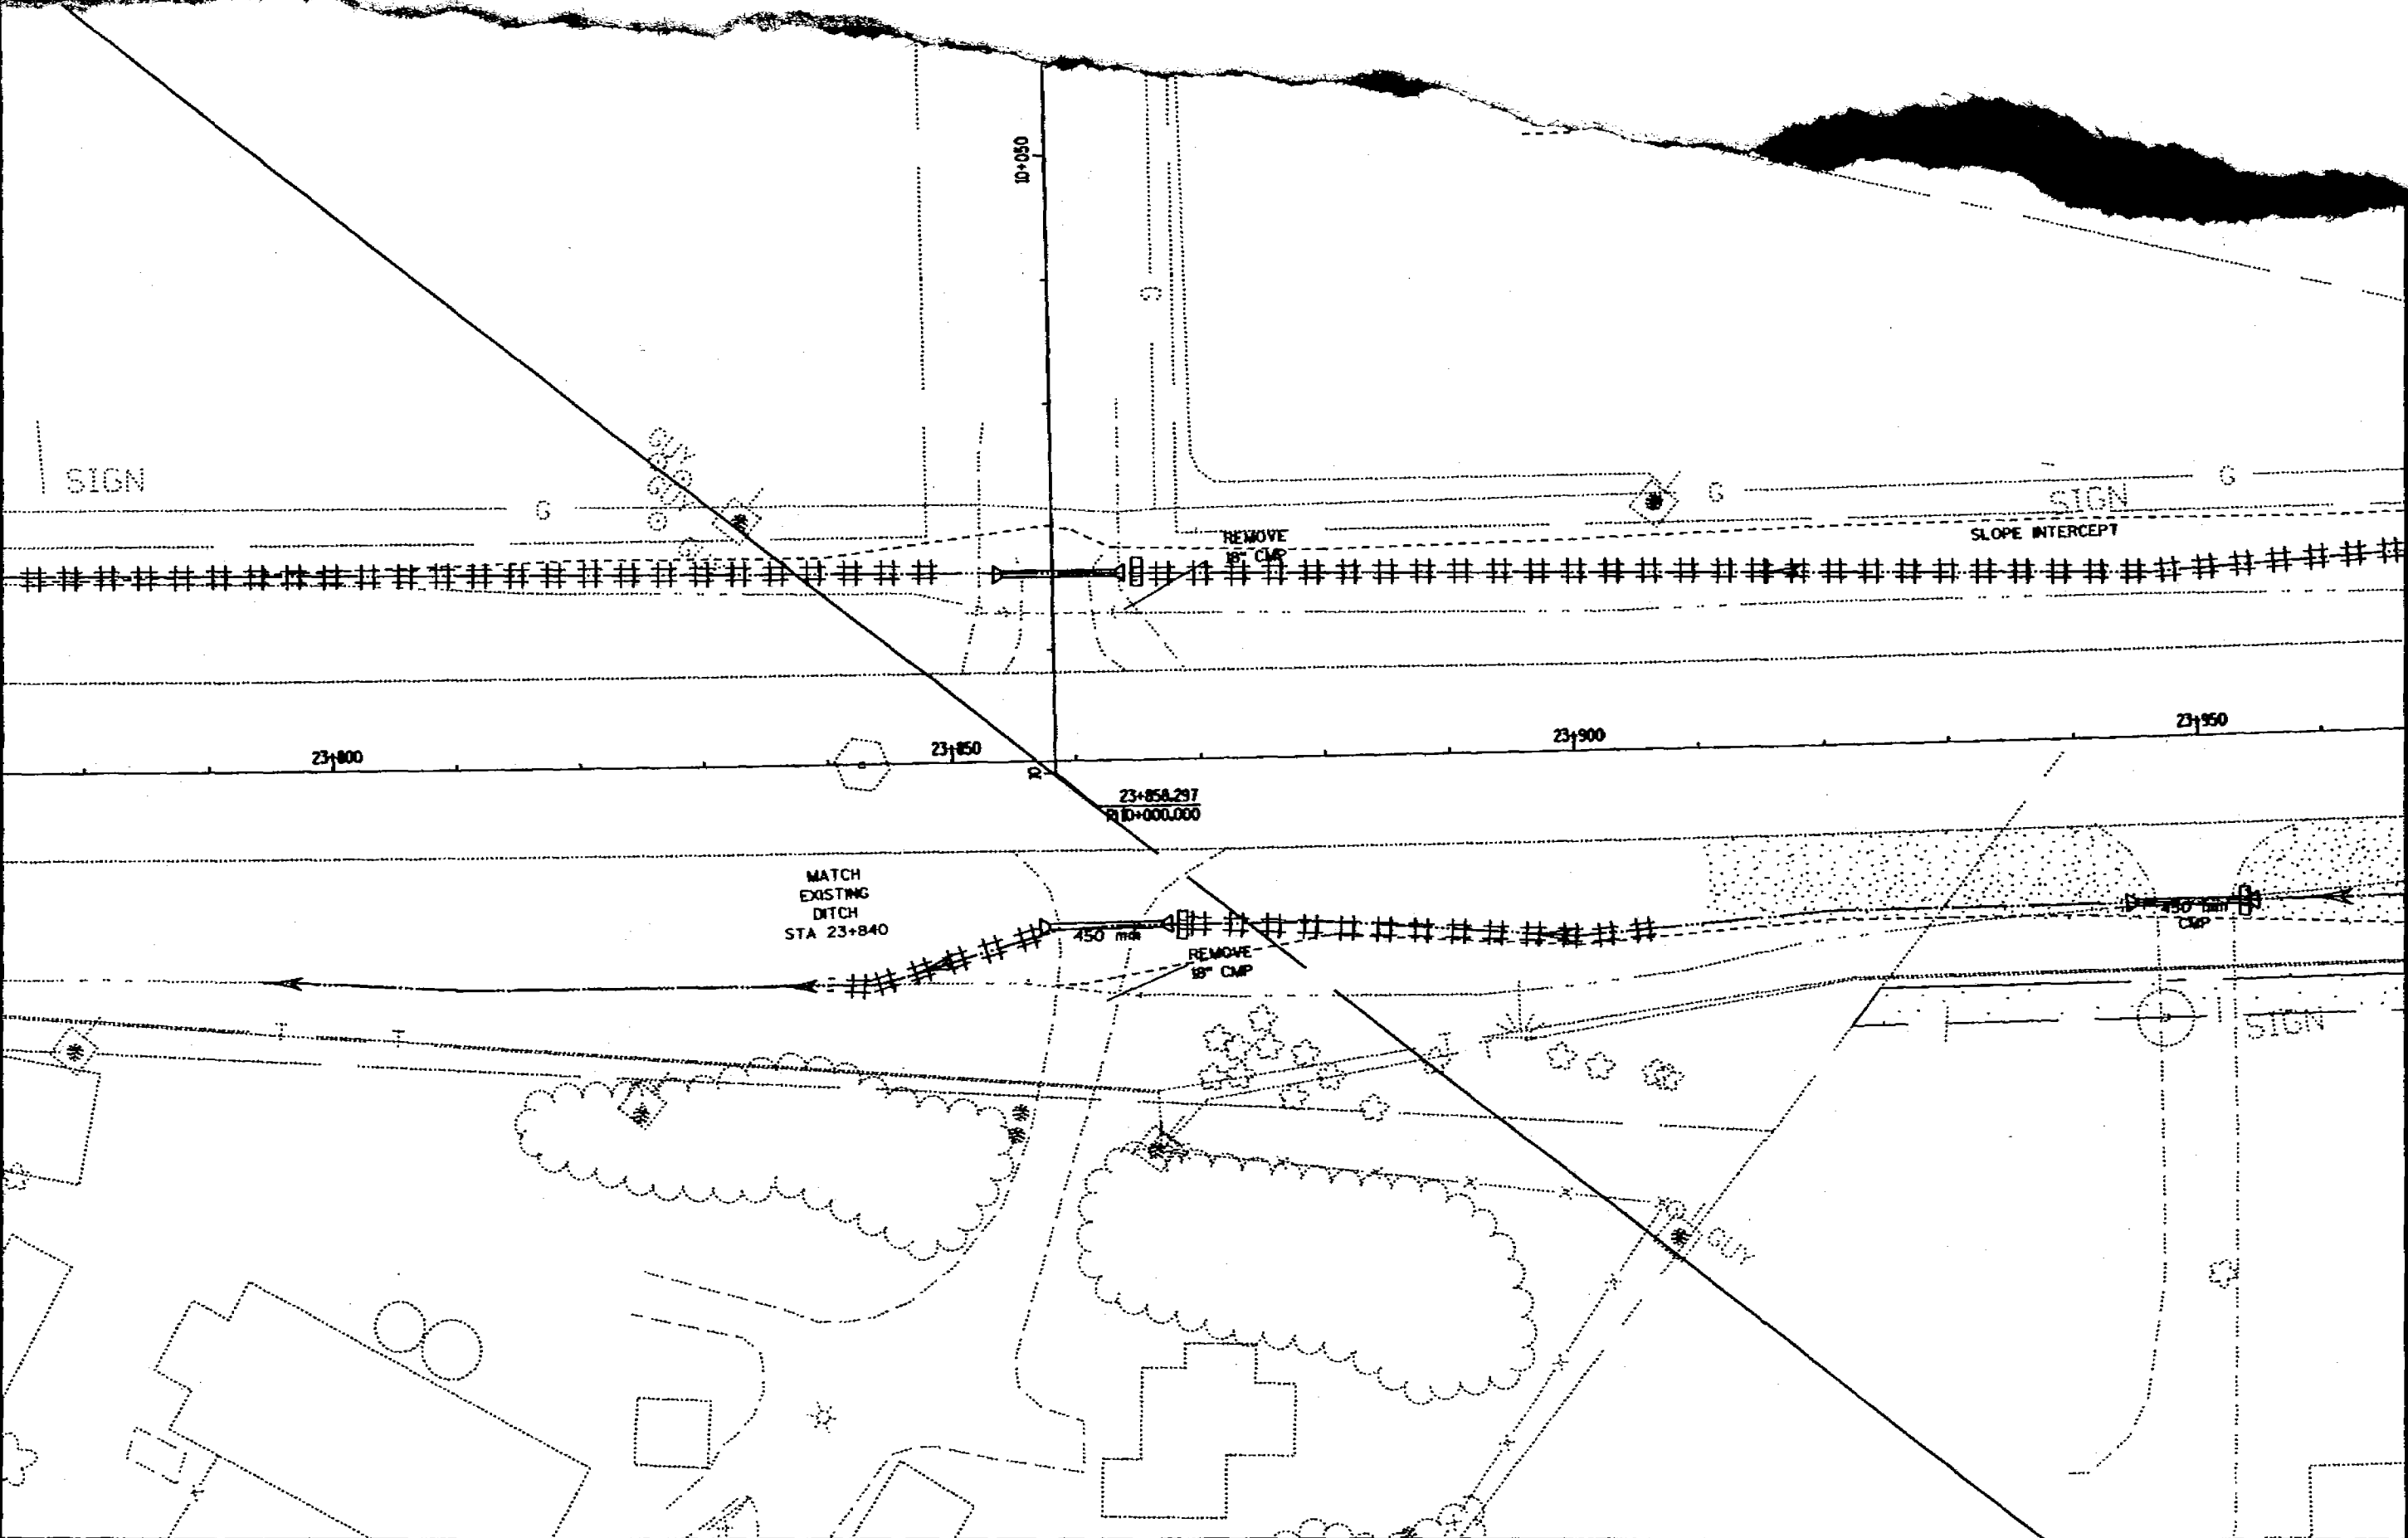

1/18

FILE NAME: D:\PROJECTS\1420\1420-07-70\1420-07-70.dgn PLOT DATE: 08/08/2008 PLOT SCALE: 1"=50'


REV. DATE: 12-14-98 PLOT SCALE: 1"=50' PLOT DATE: 08/08/2008 PLOT SCALE: 1"=50'

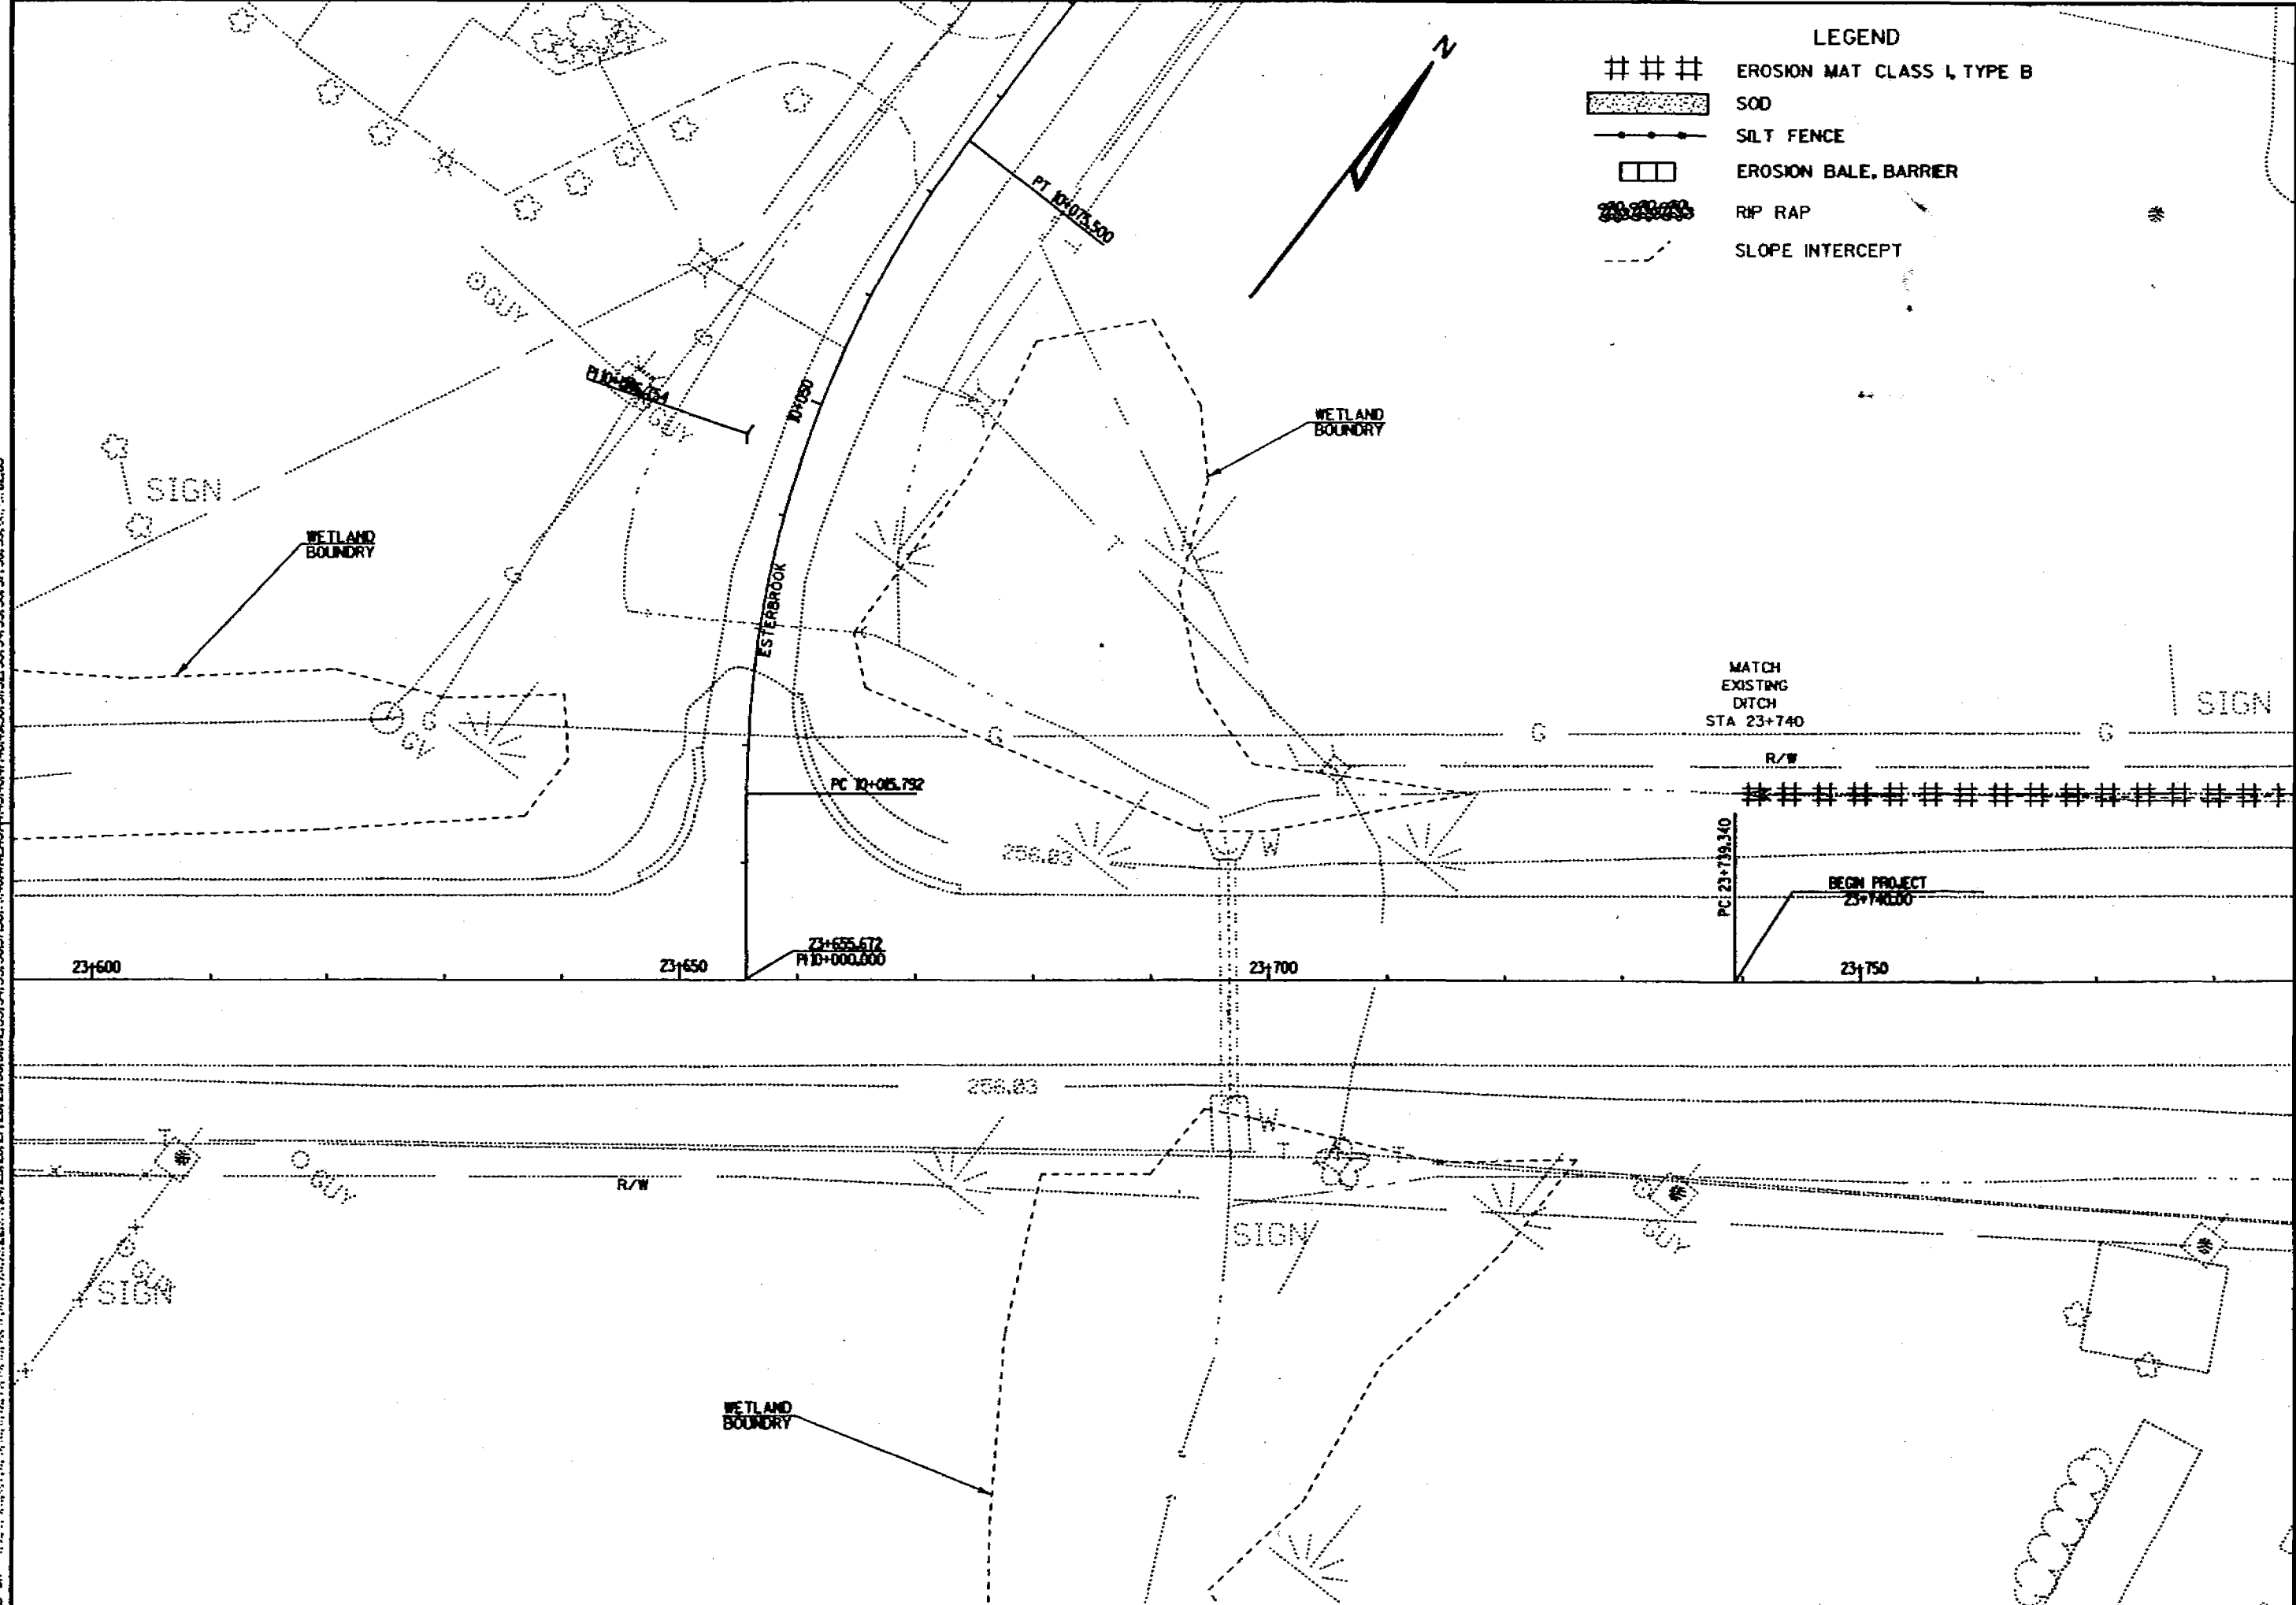


- LEGEND
- ### EROSION MAT CLASS I, TYPE B
 - [stippled] SOD
 - - - - - SILT FENCE
 - [rectangle] EROSION BALE, BARRIER
 - [stippled] RIP RAP
 - - - - - SLOPE INTERCEPT


2/18

FILE NAME: D2 142007B18C282.DGN
 LEVELS ON - 1, 2, 3, 4, 5, 6, 7, 8, 9, 10, 11, 12, 13, 14, 15, 16, 17, 18, 19, 20, 21, 22, 23, 24, 25, 26, 27, 28, 29, 30, 31, 32, 33, 34, 35, 36, 37, 38, 39, 40, 41, 42, 43, 44, 45, 46, 47, 48, 49, 50, 51, 52, 53, 54, 55, 56, 57, 58, 59, 60, 61, 62, 63
 REV. DATE: 7/2/98 PLOT SCALE: 1" = 50' PLOT DATE: 98-07-11 09:00:00
 ORIGINATOR: DISTRICT 3

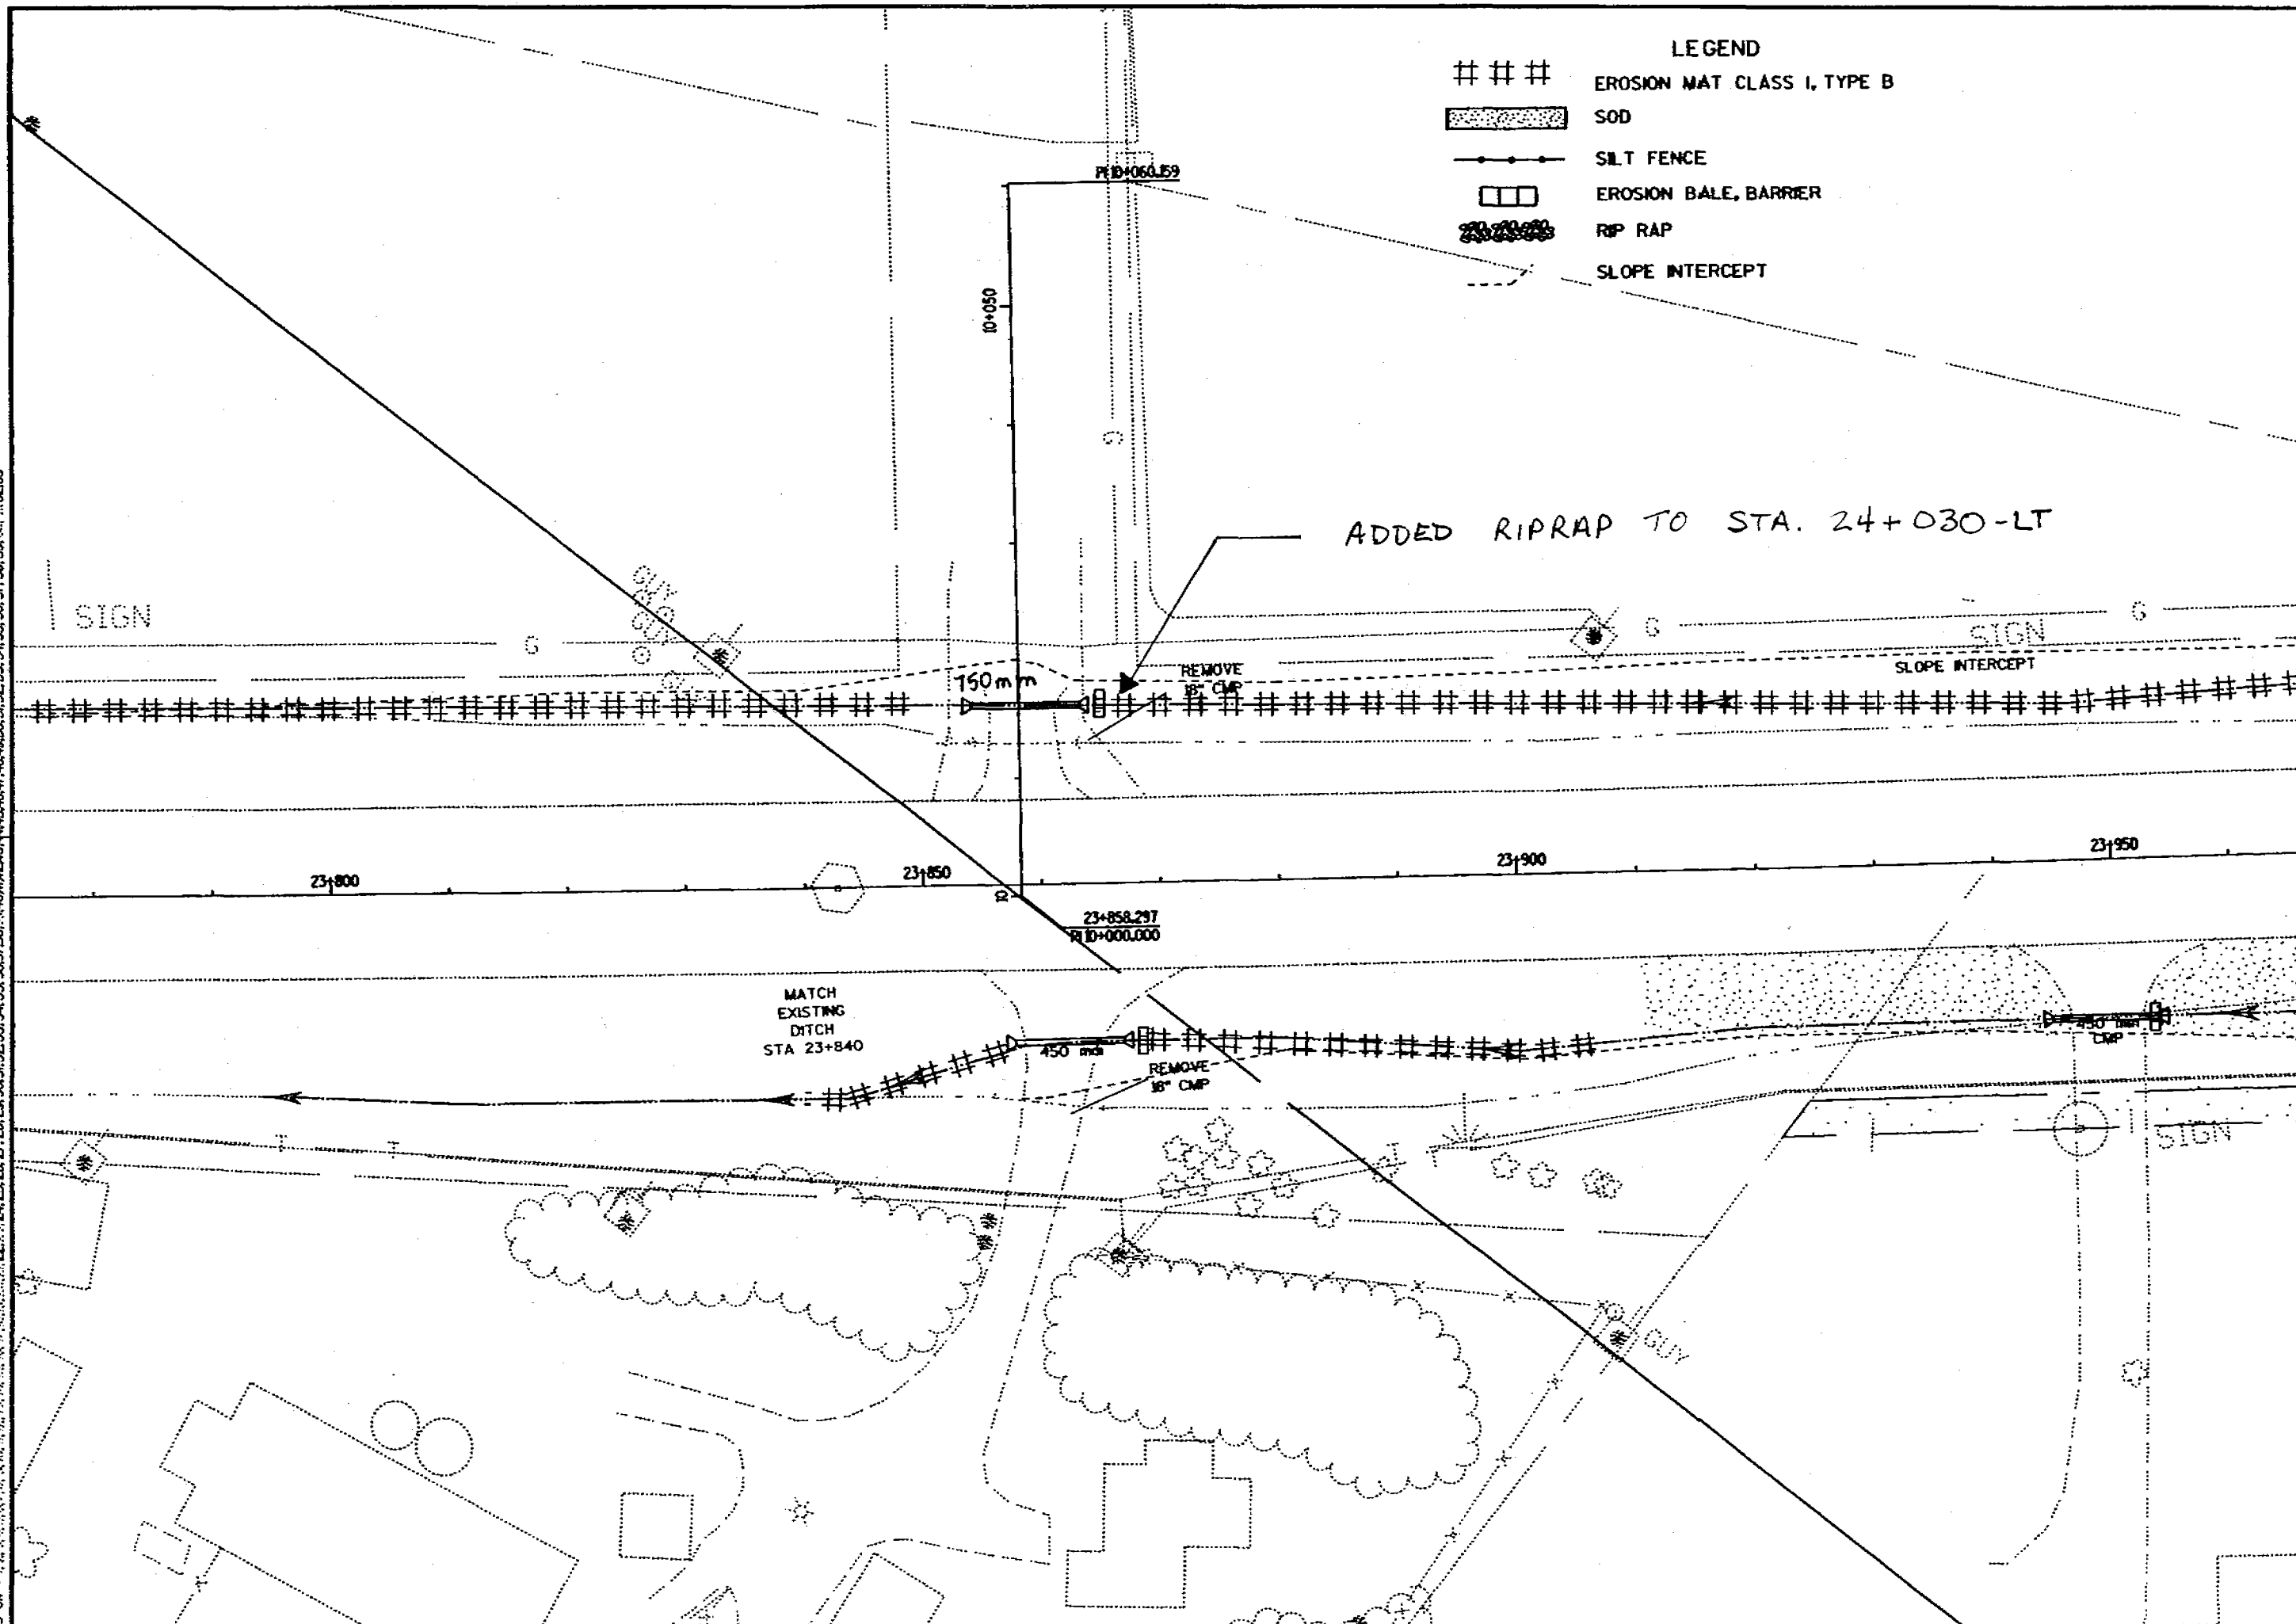


- LEGEND**
- ### EROSION MAT CLASS L TYPE B
 - [Stippled Box] SOD
 - S&T FENCE
 - [Hatched Box] EROSION BALE, BARRIER
 - [Cross-hatched Box] RIP RAP
 - - - SLOPE INTERCEPT

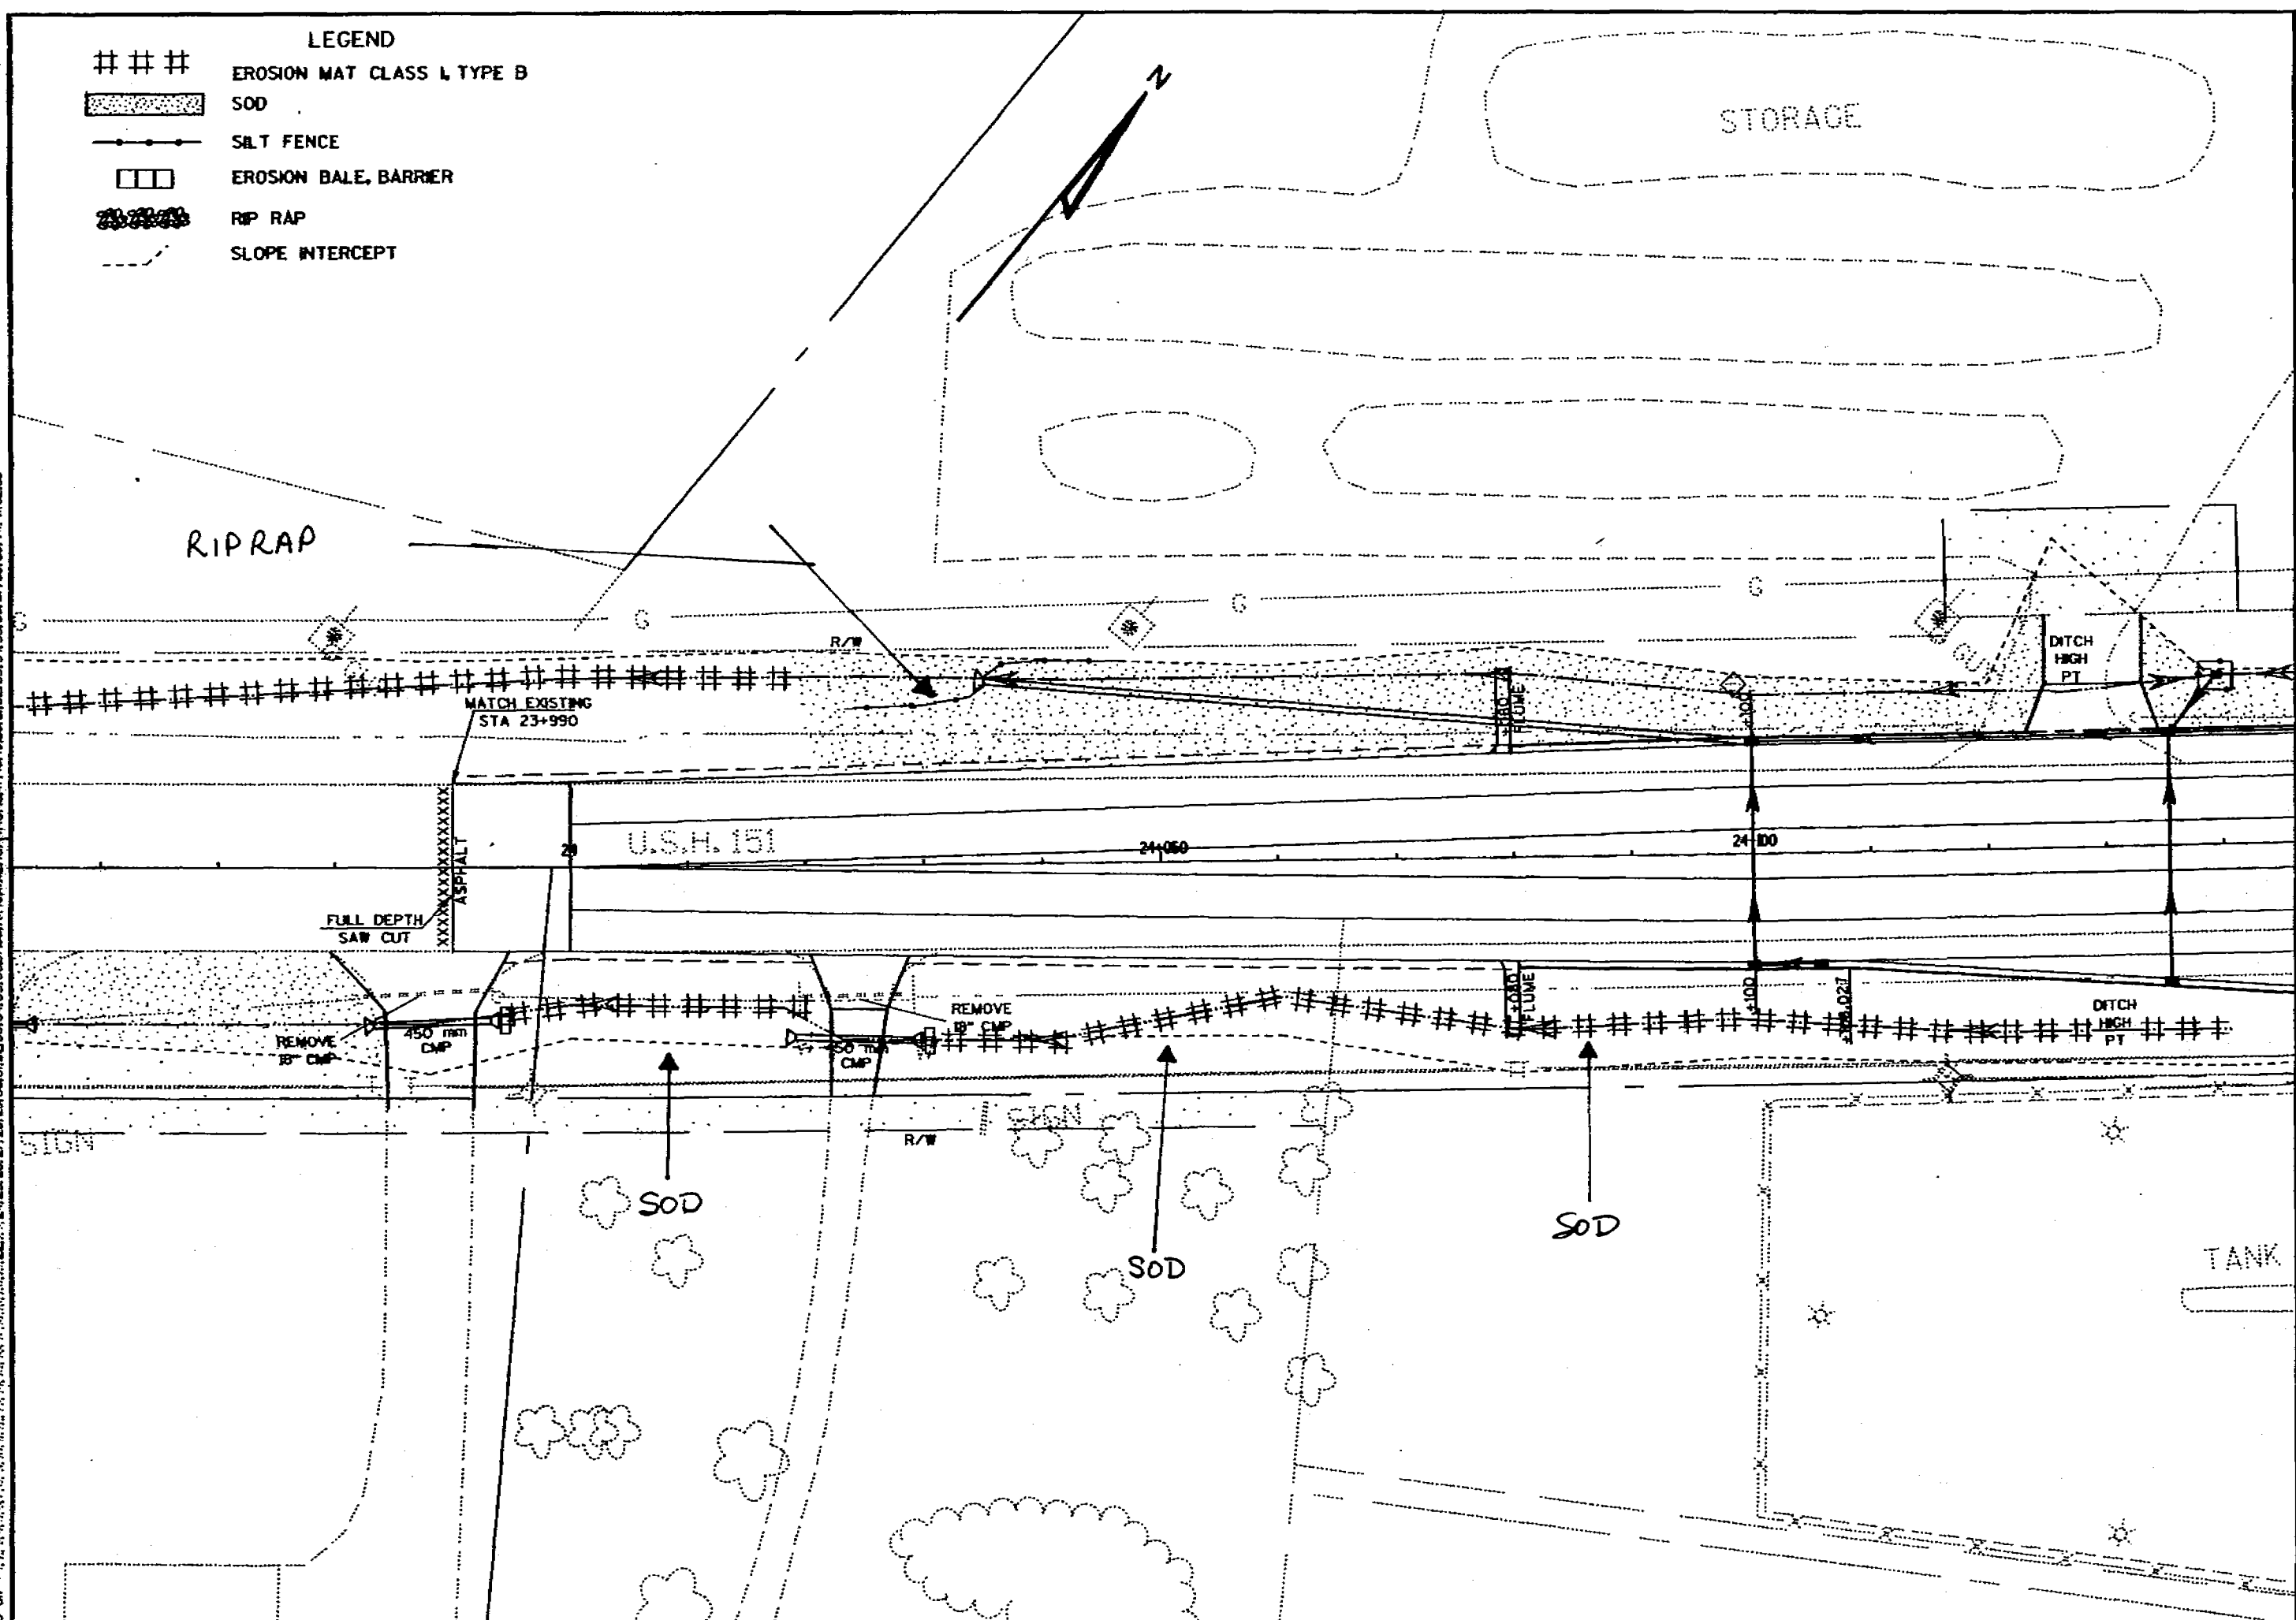

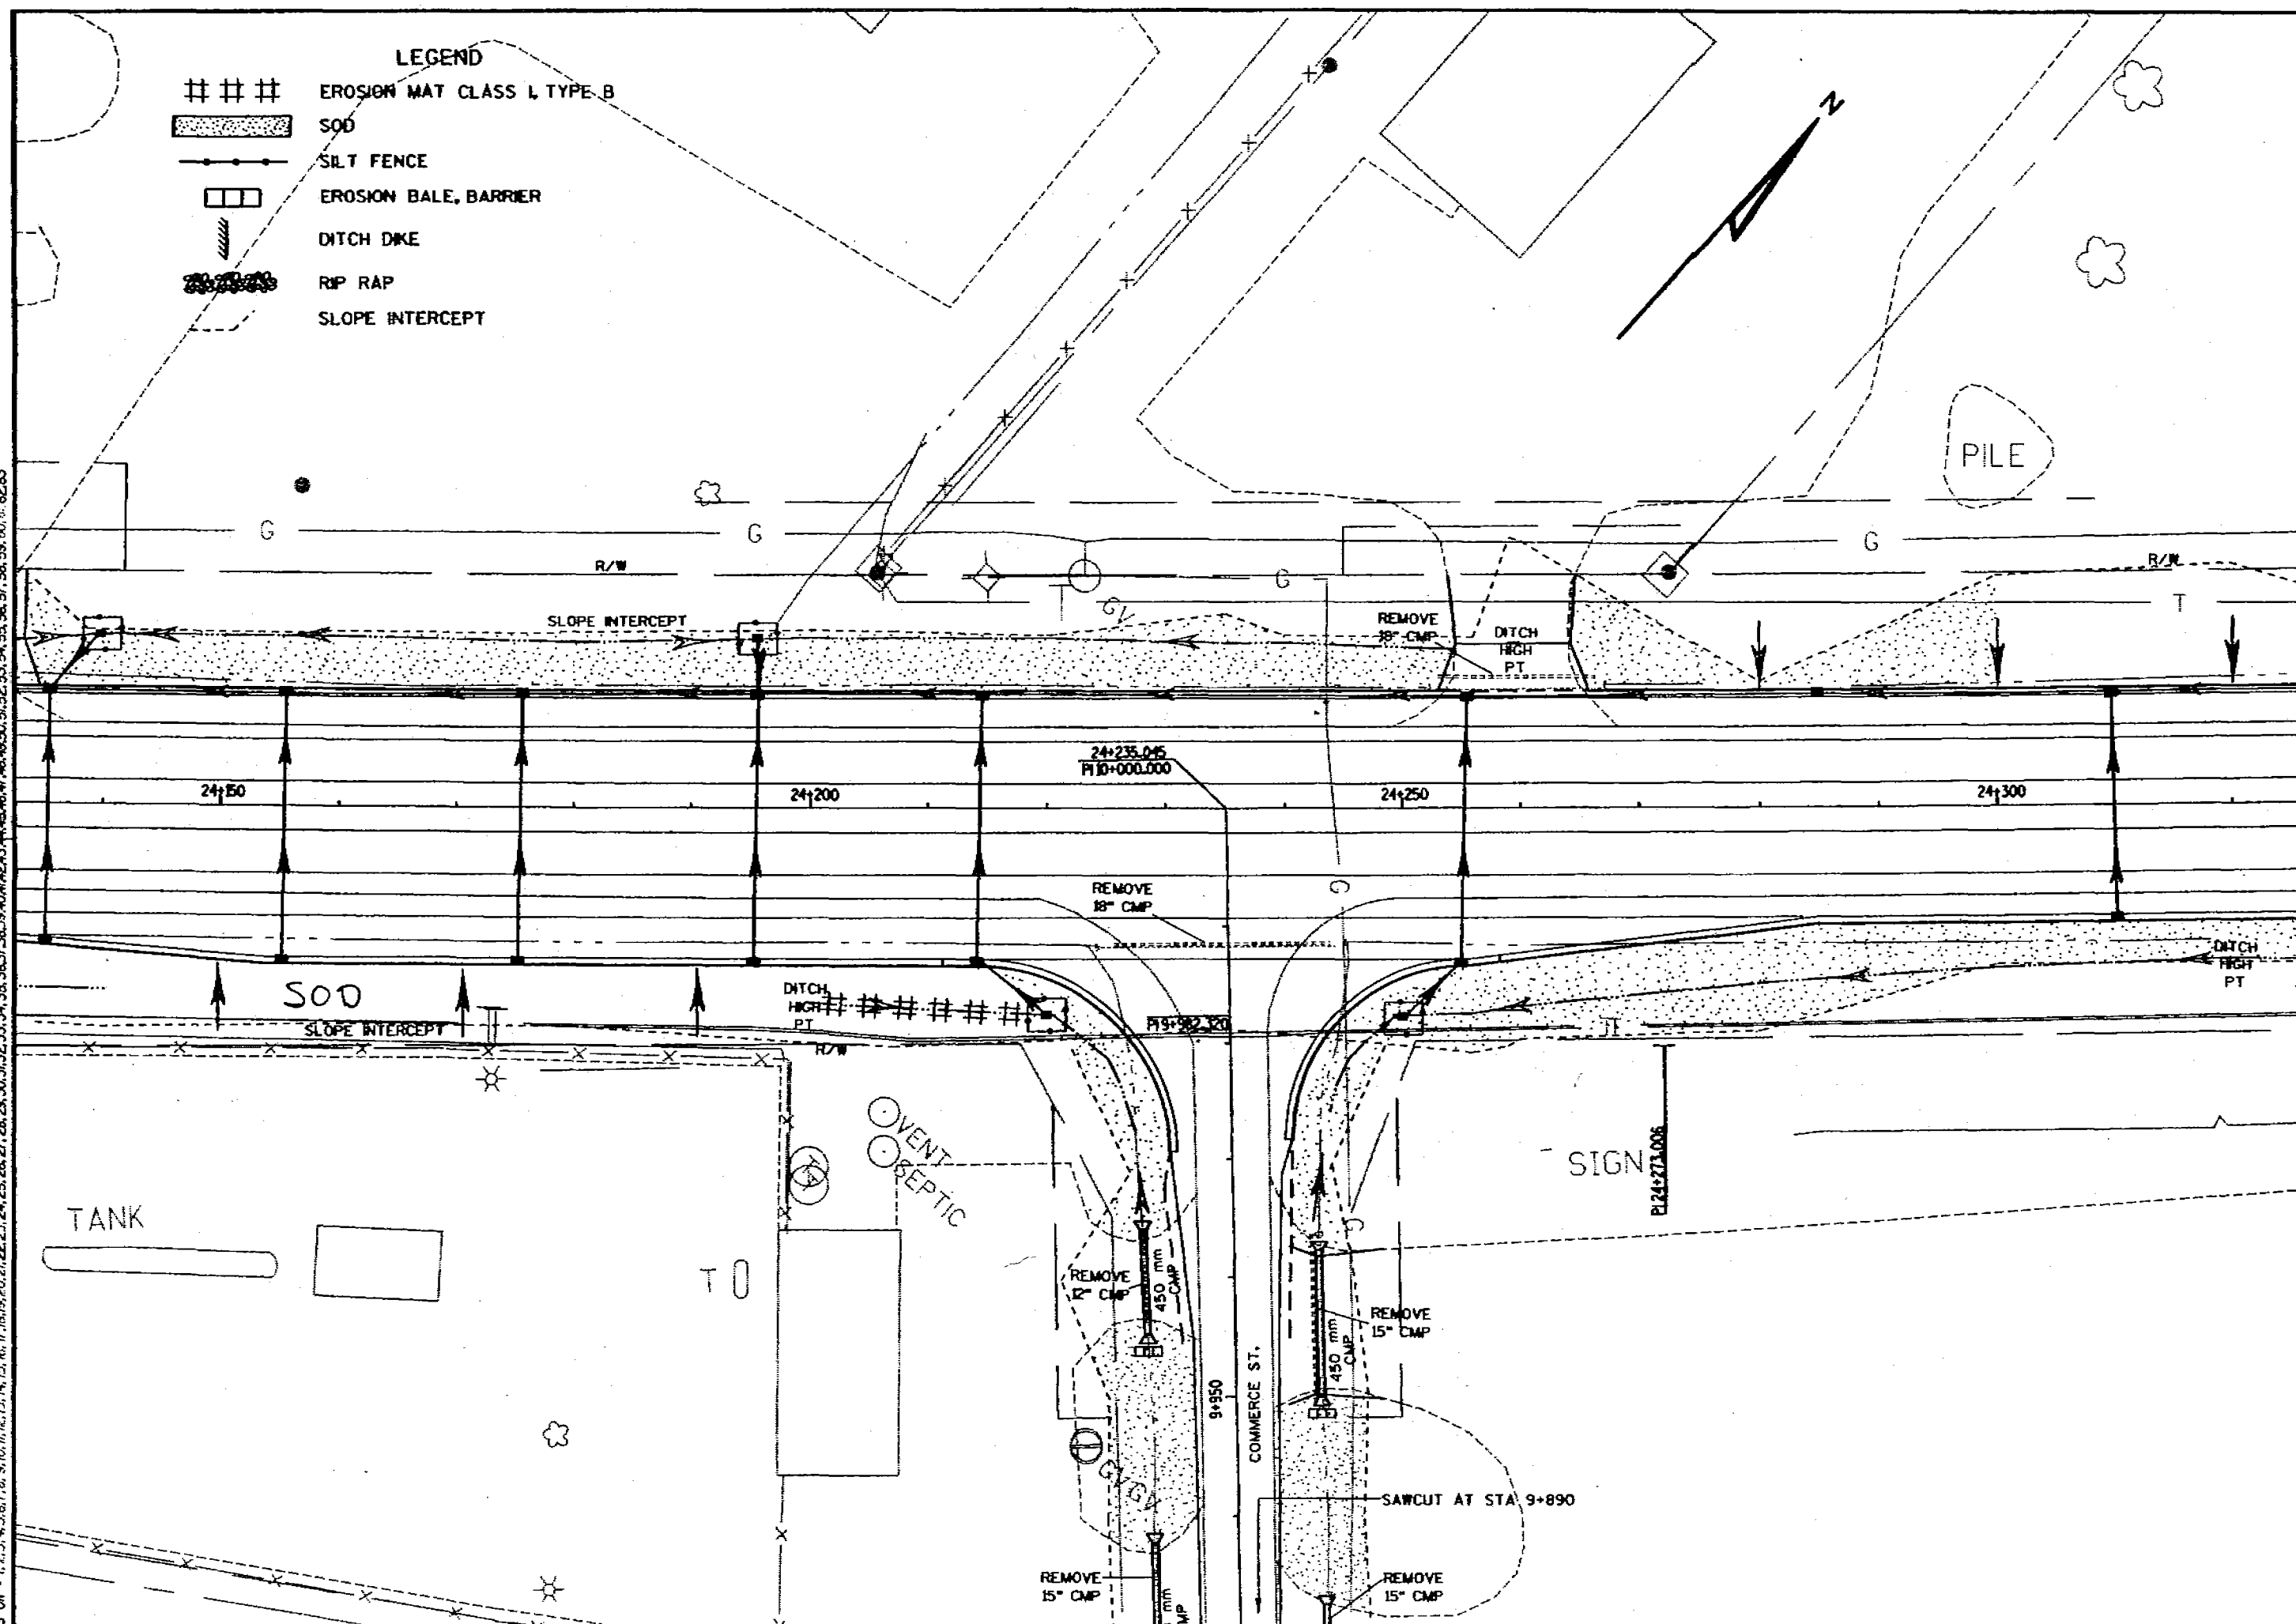


5/18

FILE NAME: D:\142007\142007-07-70\142007-07-70.dgn
 ORIGINATOR: DISTRICT 2
 REV. DATE: 12-14-99
 PLOT SCALE: 1"=100'-0"
 PLOT DATE: 08-11-02
 LEVELS ON: 1, 2, 3, 4, 5, 6, 7, 8, 9, 10, 11, 12, 13, 14, 15, 16, 17, 18, 19, 20, 21, 22, 23, 24, 25, 26, 27, 28, 29, 30, 31, 32, 33, 34, 35, 36, 37, 38, 39, 40, 41, 42, 43, 44, 45, 46, 47, 48, 49, 50, 51, 52, 53, 54, 55, 56, 57, 58, 59, 60, 61, 62, 63

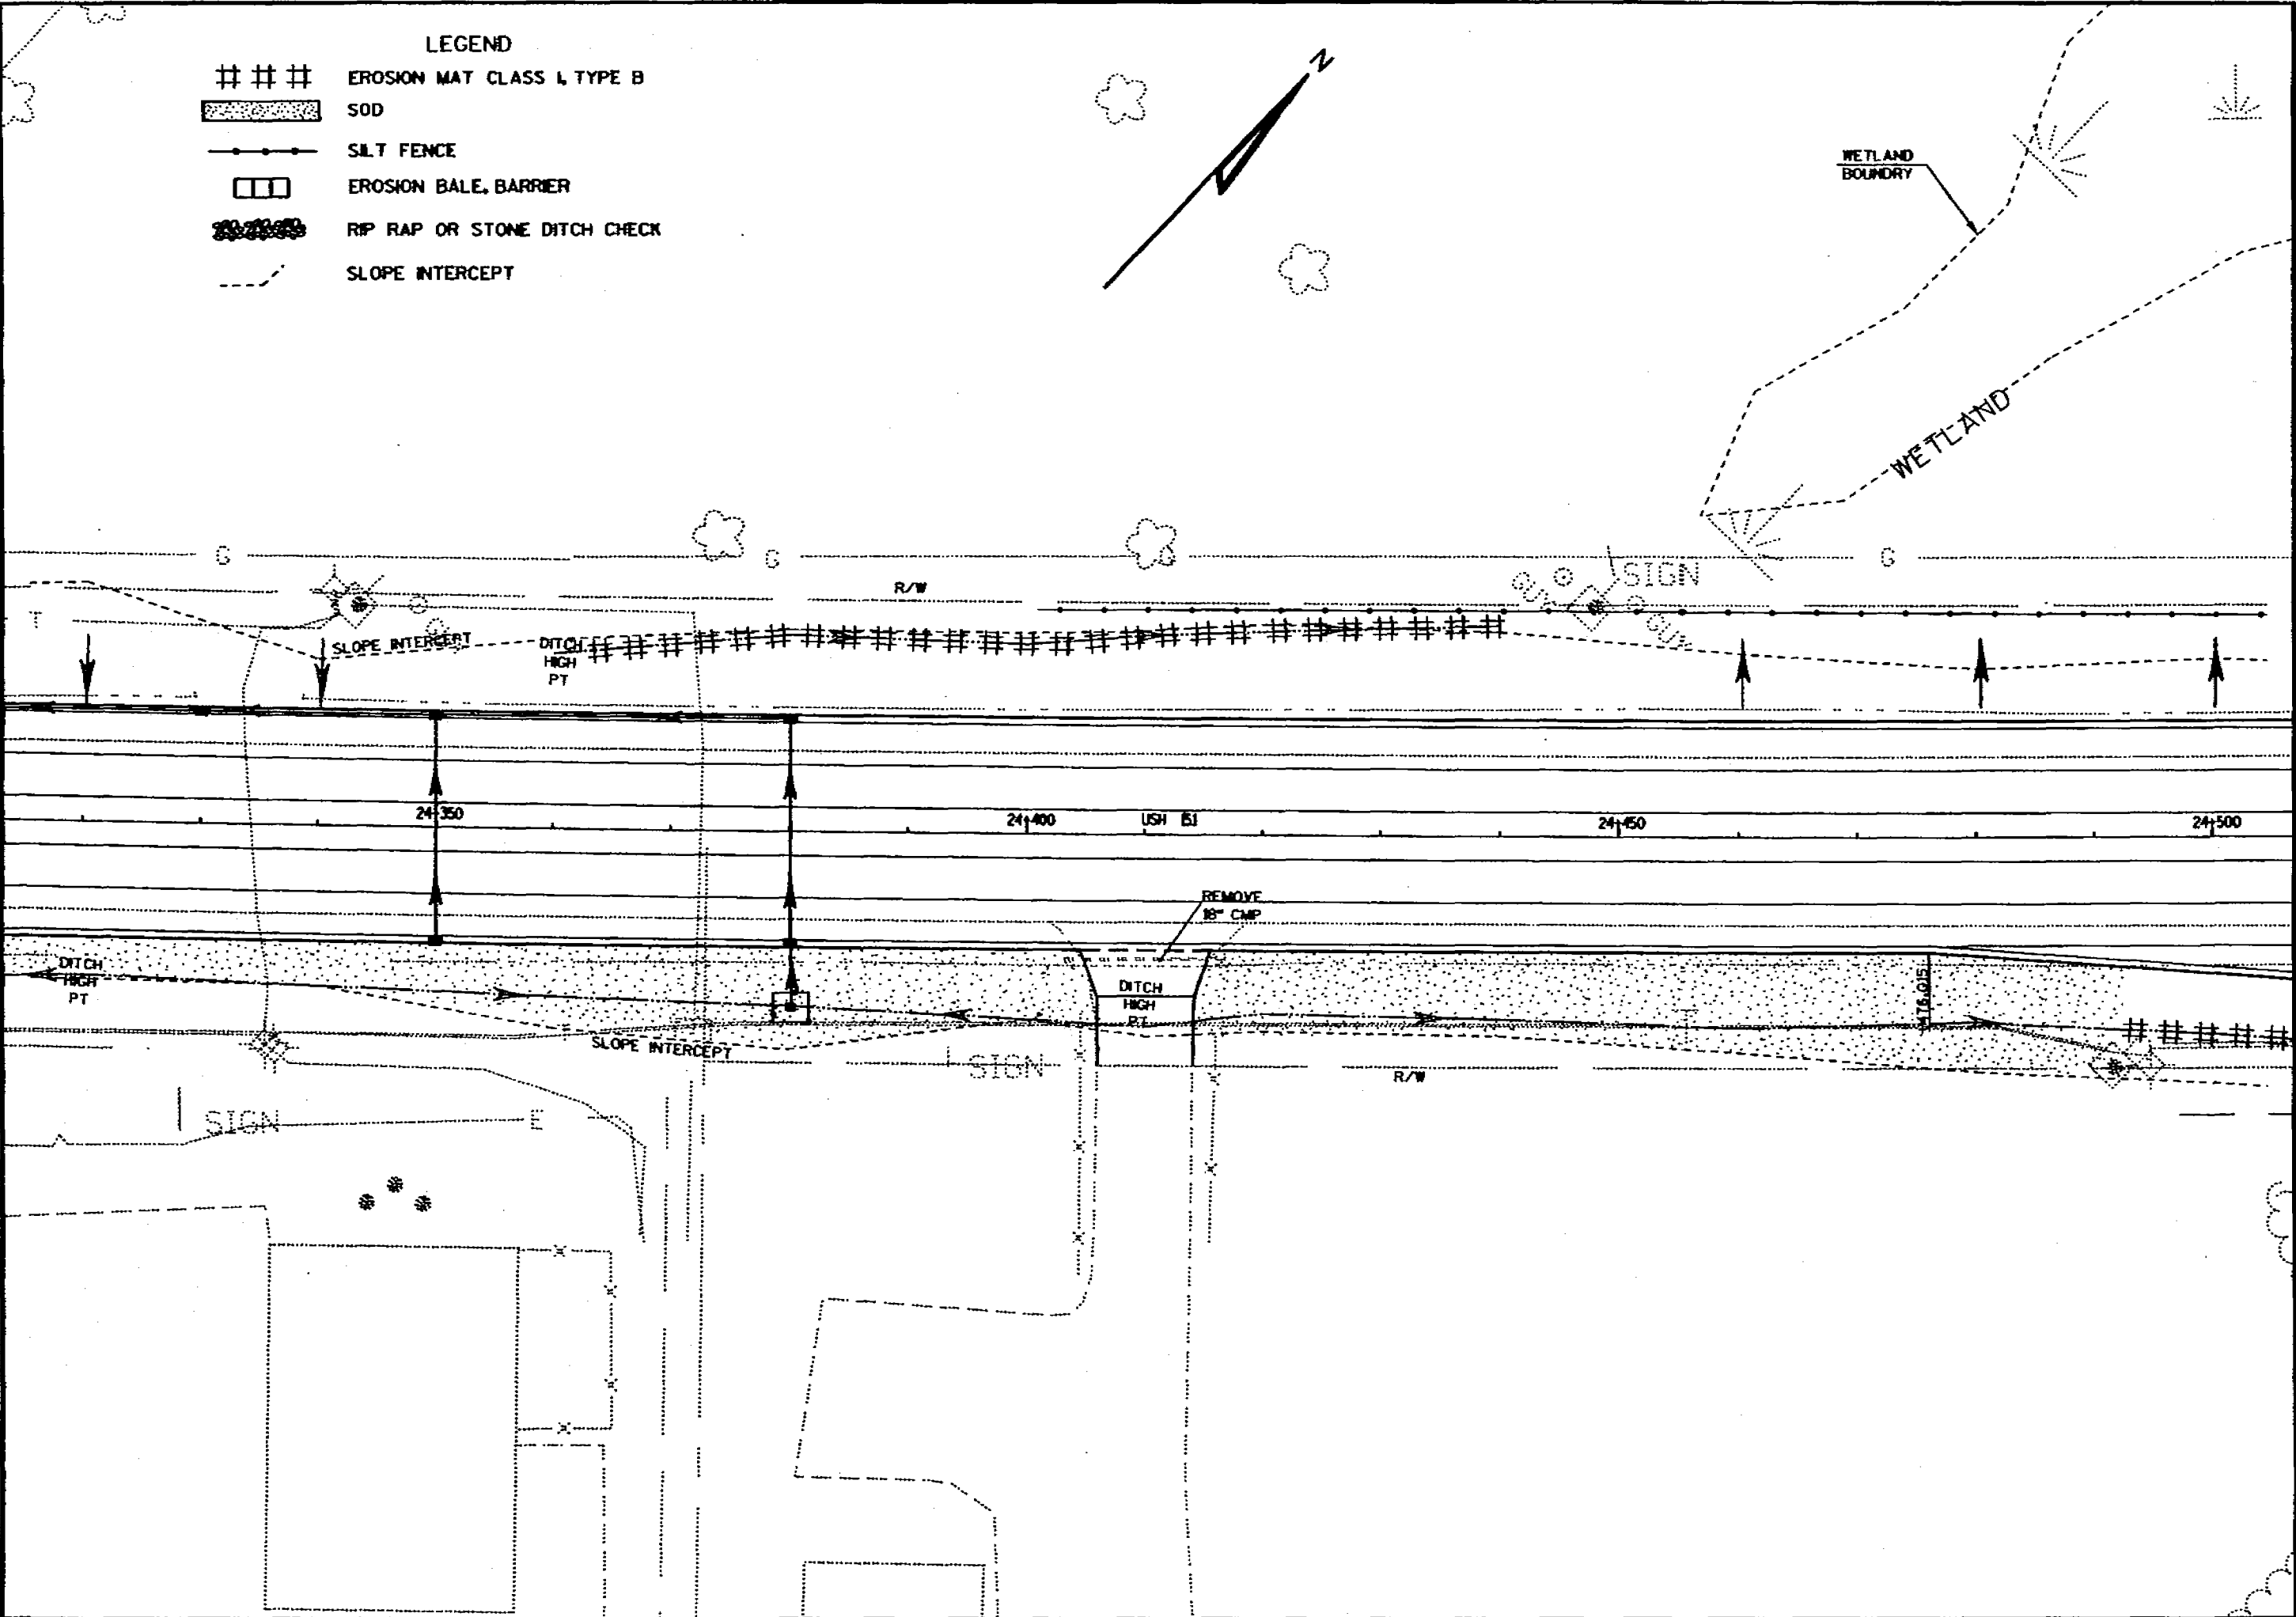


6/18


FILE NAME: D2 14200718UEG28.DGN
LEVELS ON: 1, 2, 3, 4, 5, 6, 7, 8, 9, 10, 11, 12, 13, 14, 15, 16, 17, 18, 19, 20, 21, 22, 23, 24, 25, 26, 27, 28, 29, 30, 31, 32, 33, 34, 35, 36, 37, 38, 39, 40, 41, 42, 43, 44, 45, 46, 47, 48, 49, 50, 51, 52, 53, 54, 55, 56, 57, 58, 59, 60, 61, 62, 63
ORIGINATOR: DISTRICT 2
REV. DATE: 12-14-98
PLOT SCALE: 1"=100'-0" (1:1200)
PLOT DATE: 06-11-2000

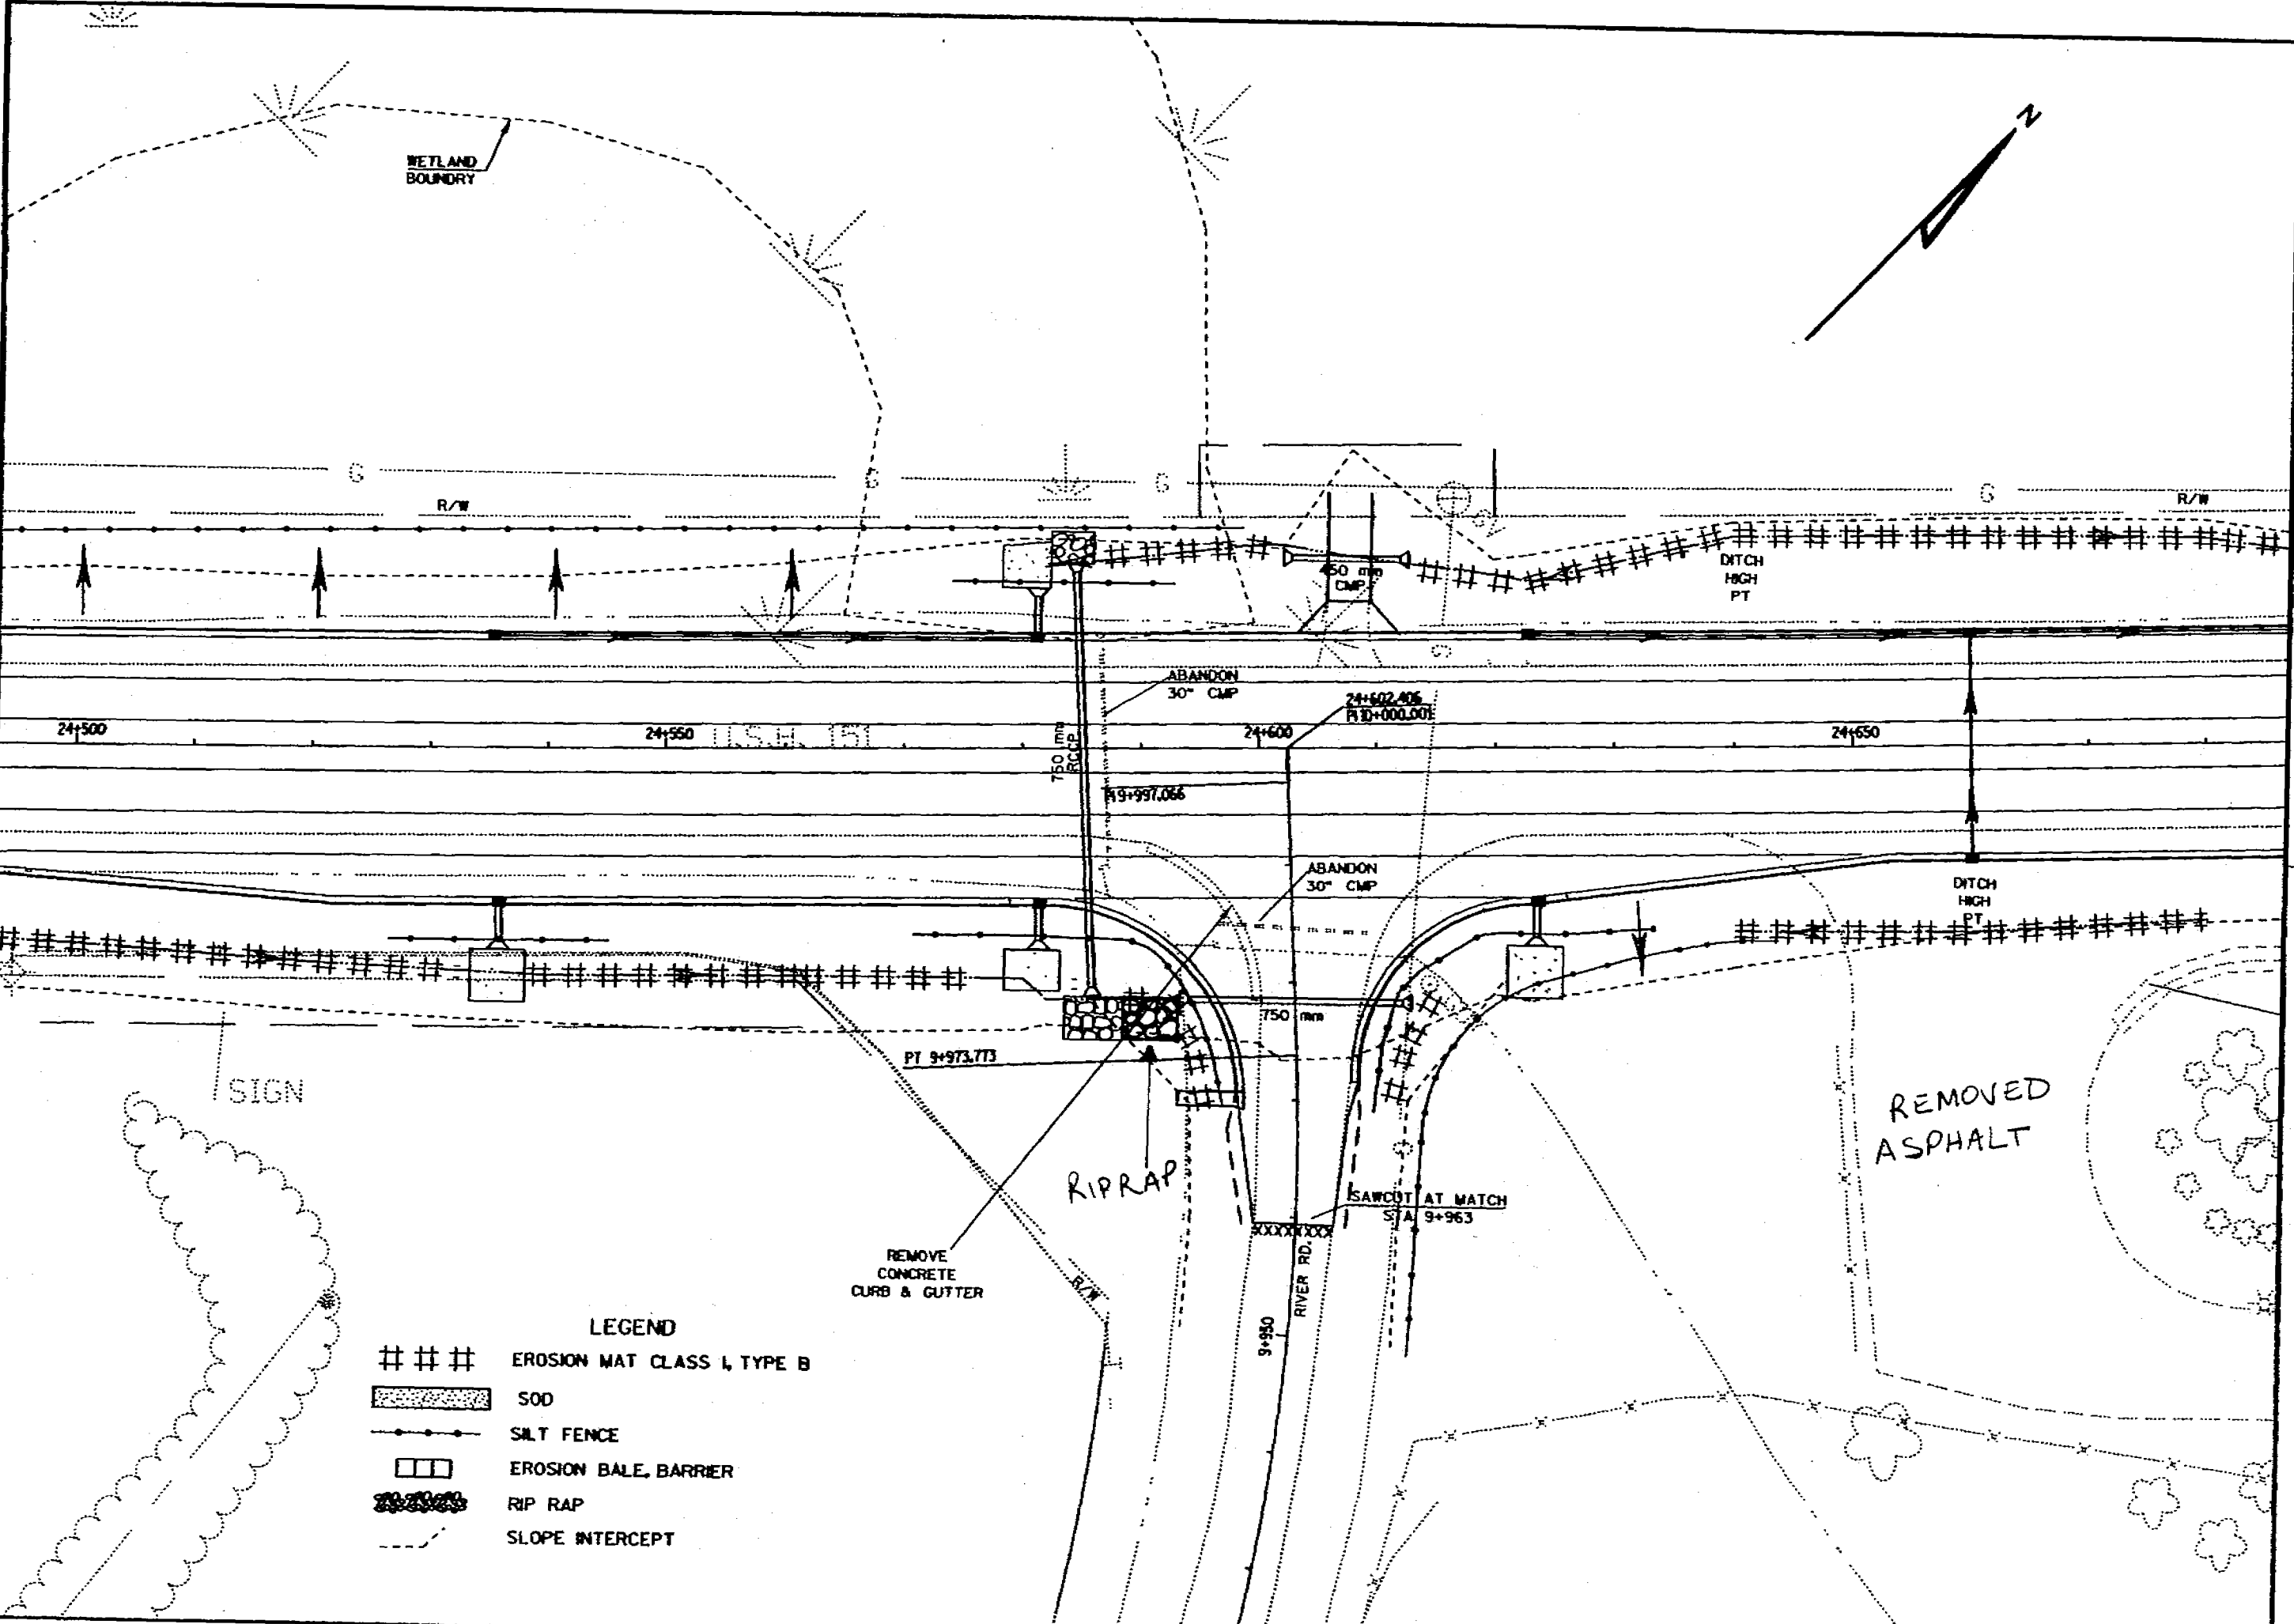

FILE NAME: D:\148007\148007.DGN
LEVELS ON - 1, 2, 3, 4, 5, 6, 7, 8, 9, 10, 11, 12, 13, 14, 15, 16, 17, 18, 19, 20, 21, 22, 23, 24, 25, 26, 27, 28, 29, 30, 31, 32, 33, 34, 35, 36, 37, 38, 39, 40, 41, 42, 43, 44, 45, 46, 47, 48, 49, 50, 51, 52, 53, 54, 55, 56, 57, 58, 59, 60, 61, 62, 63
ORIGINATOR: DISTRICT 2
REV. DATE: 7/2/98
PLOT SCALE: 1" = 50' (1" = 100')


7/18

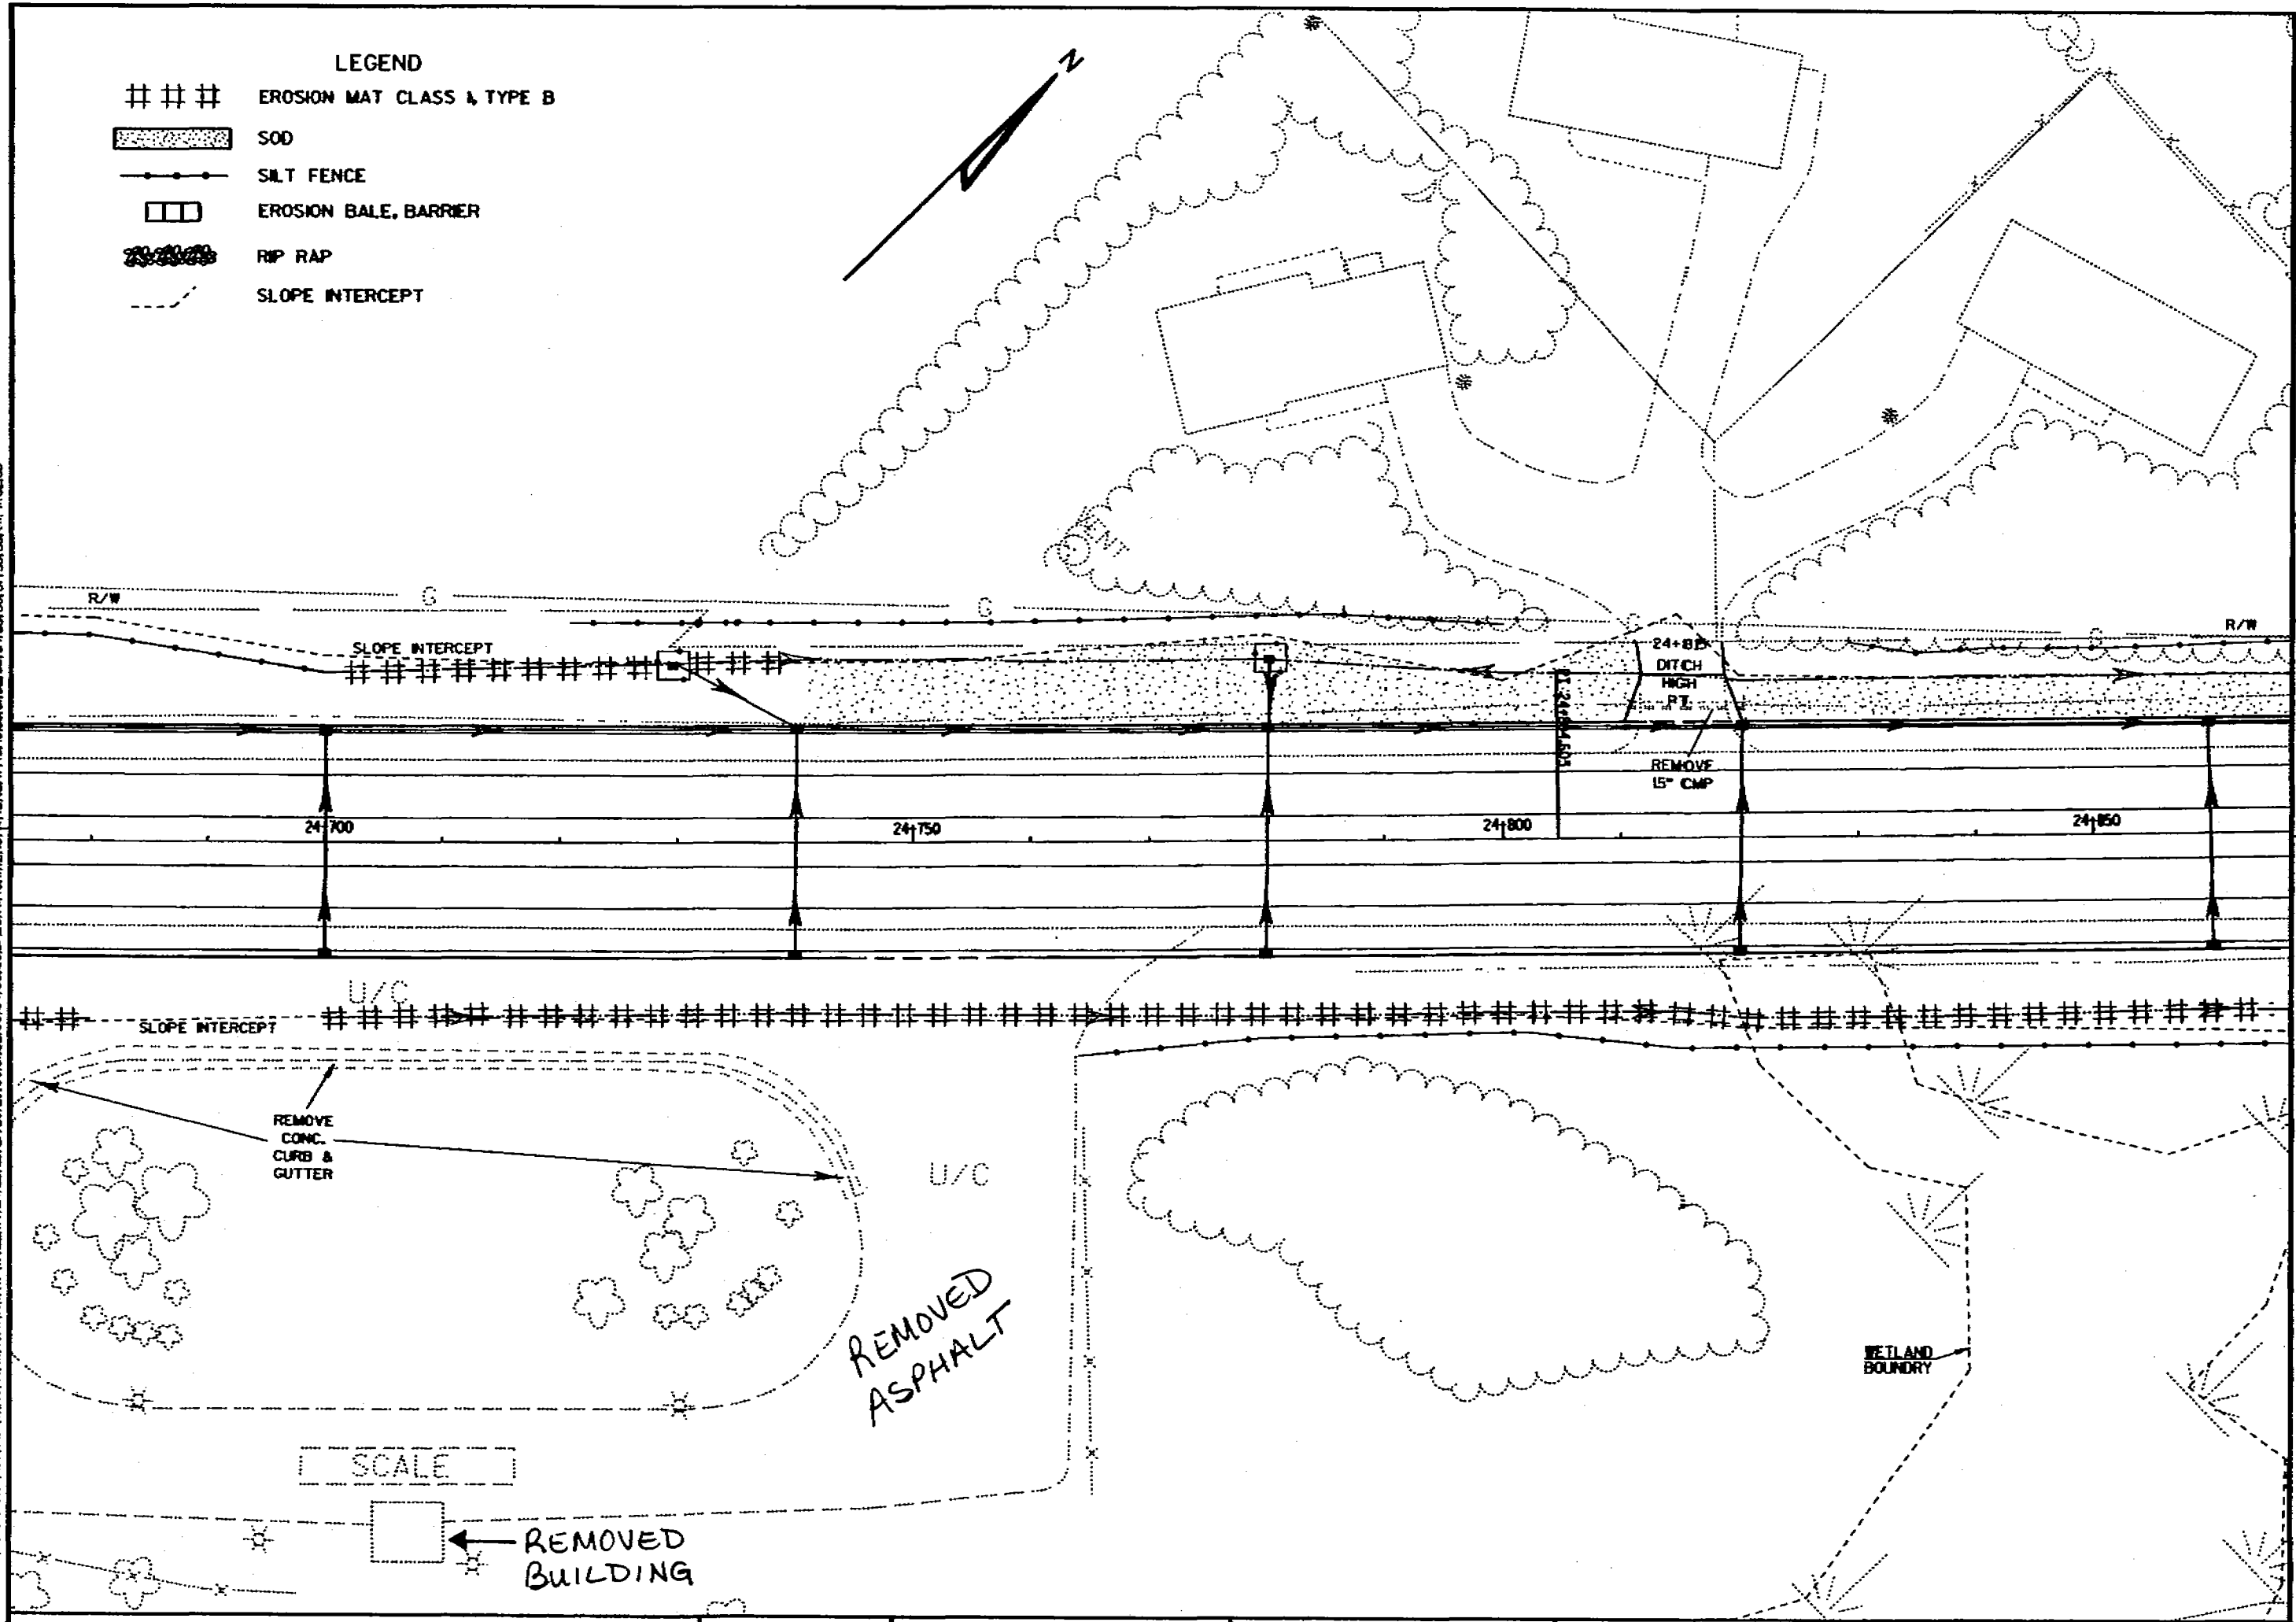

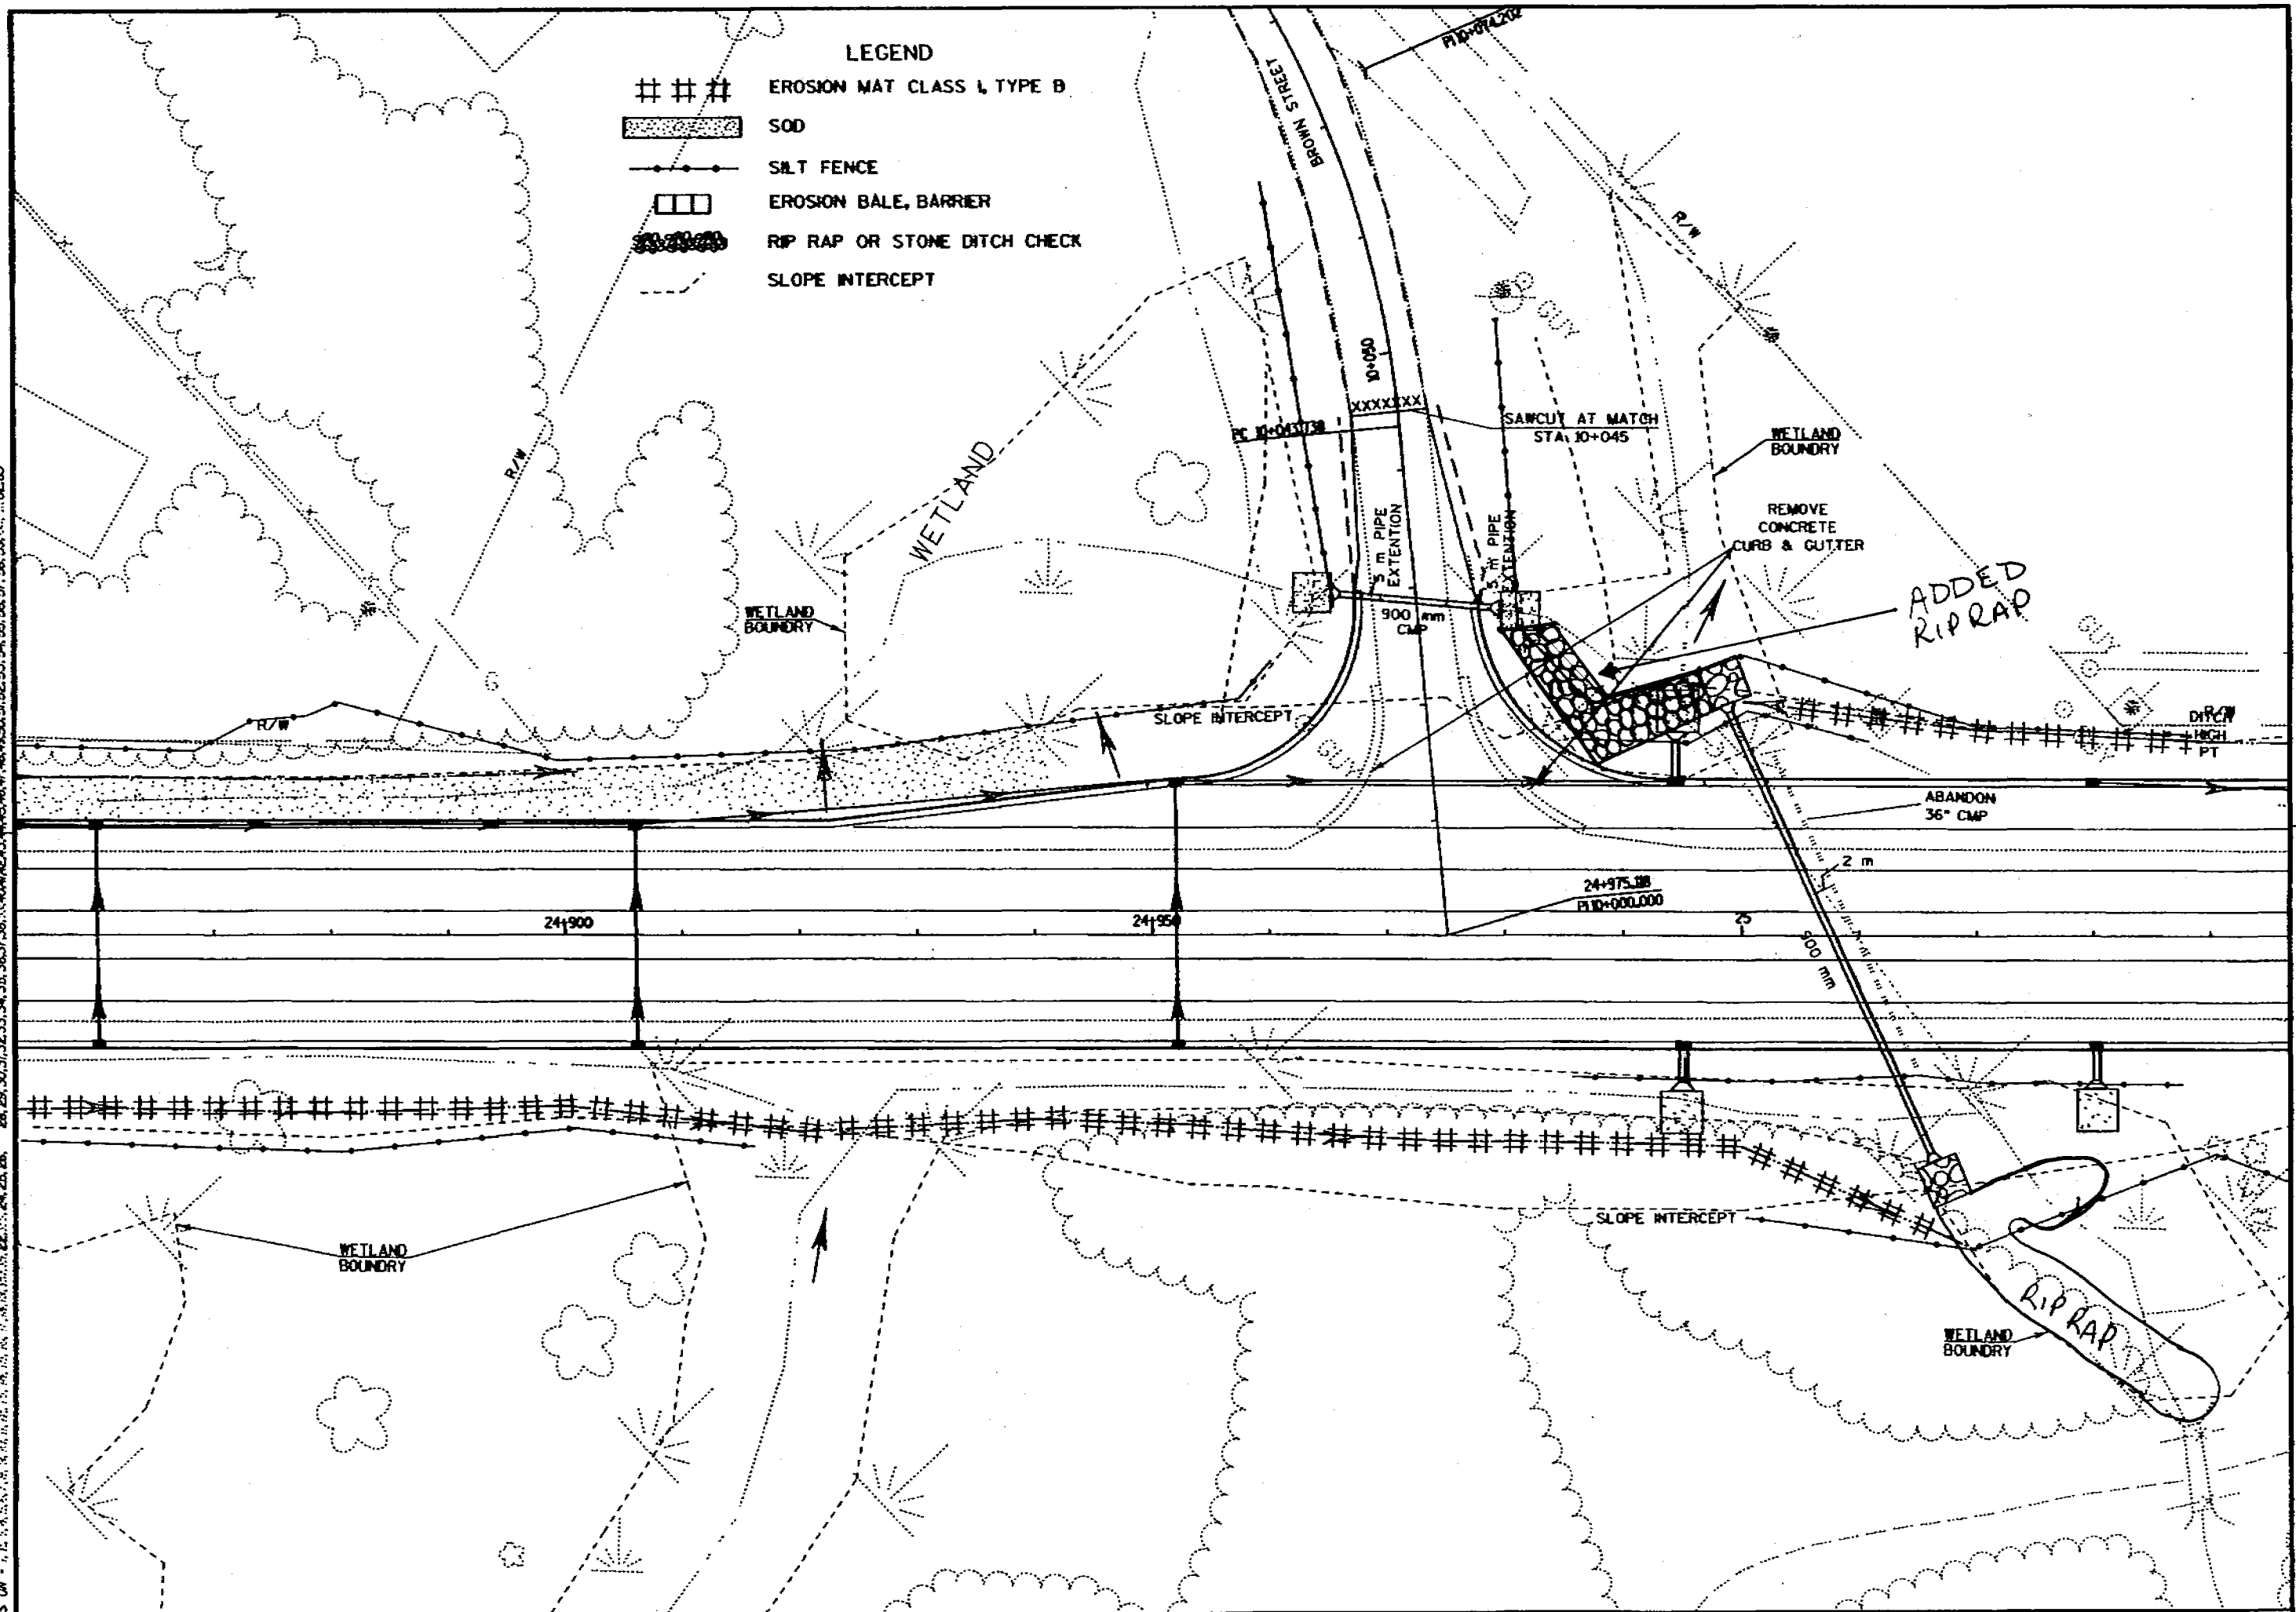

FILE NAME: D2 14200715H02B9.DGN
LEVELS ON - 1, 2, 3, 4, 5, 6, 7, 8, 9, 10, 11, 12, 13, 14, 15, 16, 17, 18, 19, 20, 21, 22, 23, 24, 25, 26, 27, 28, 29, 30, 31, 32, 33, 34, 35, 36, 37, 38, 39, 40, 41, 42, 43, 44, 45, 46, 47, 48, 49, 50, 51, 52, 53, 54, 55, 56, 57, 58, 59, 60, 61, 62, 63
ORIGINATOR: DISTRICT 2
REV. DATE: 7/9/98
PLOT SCALE: 1" = 60' (1" = 30' x 2)
PLOT DATE: 08-01-1999


9/18

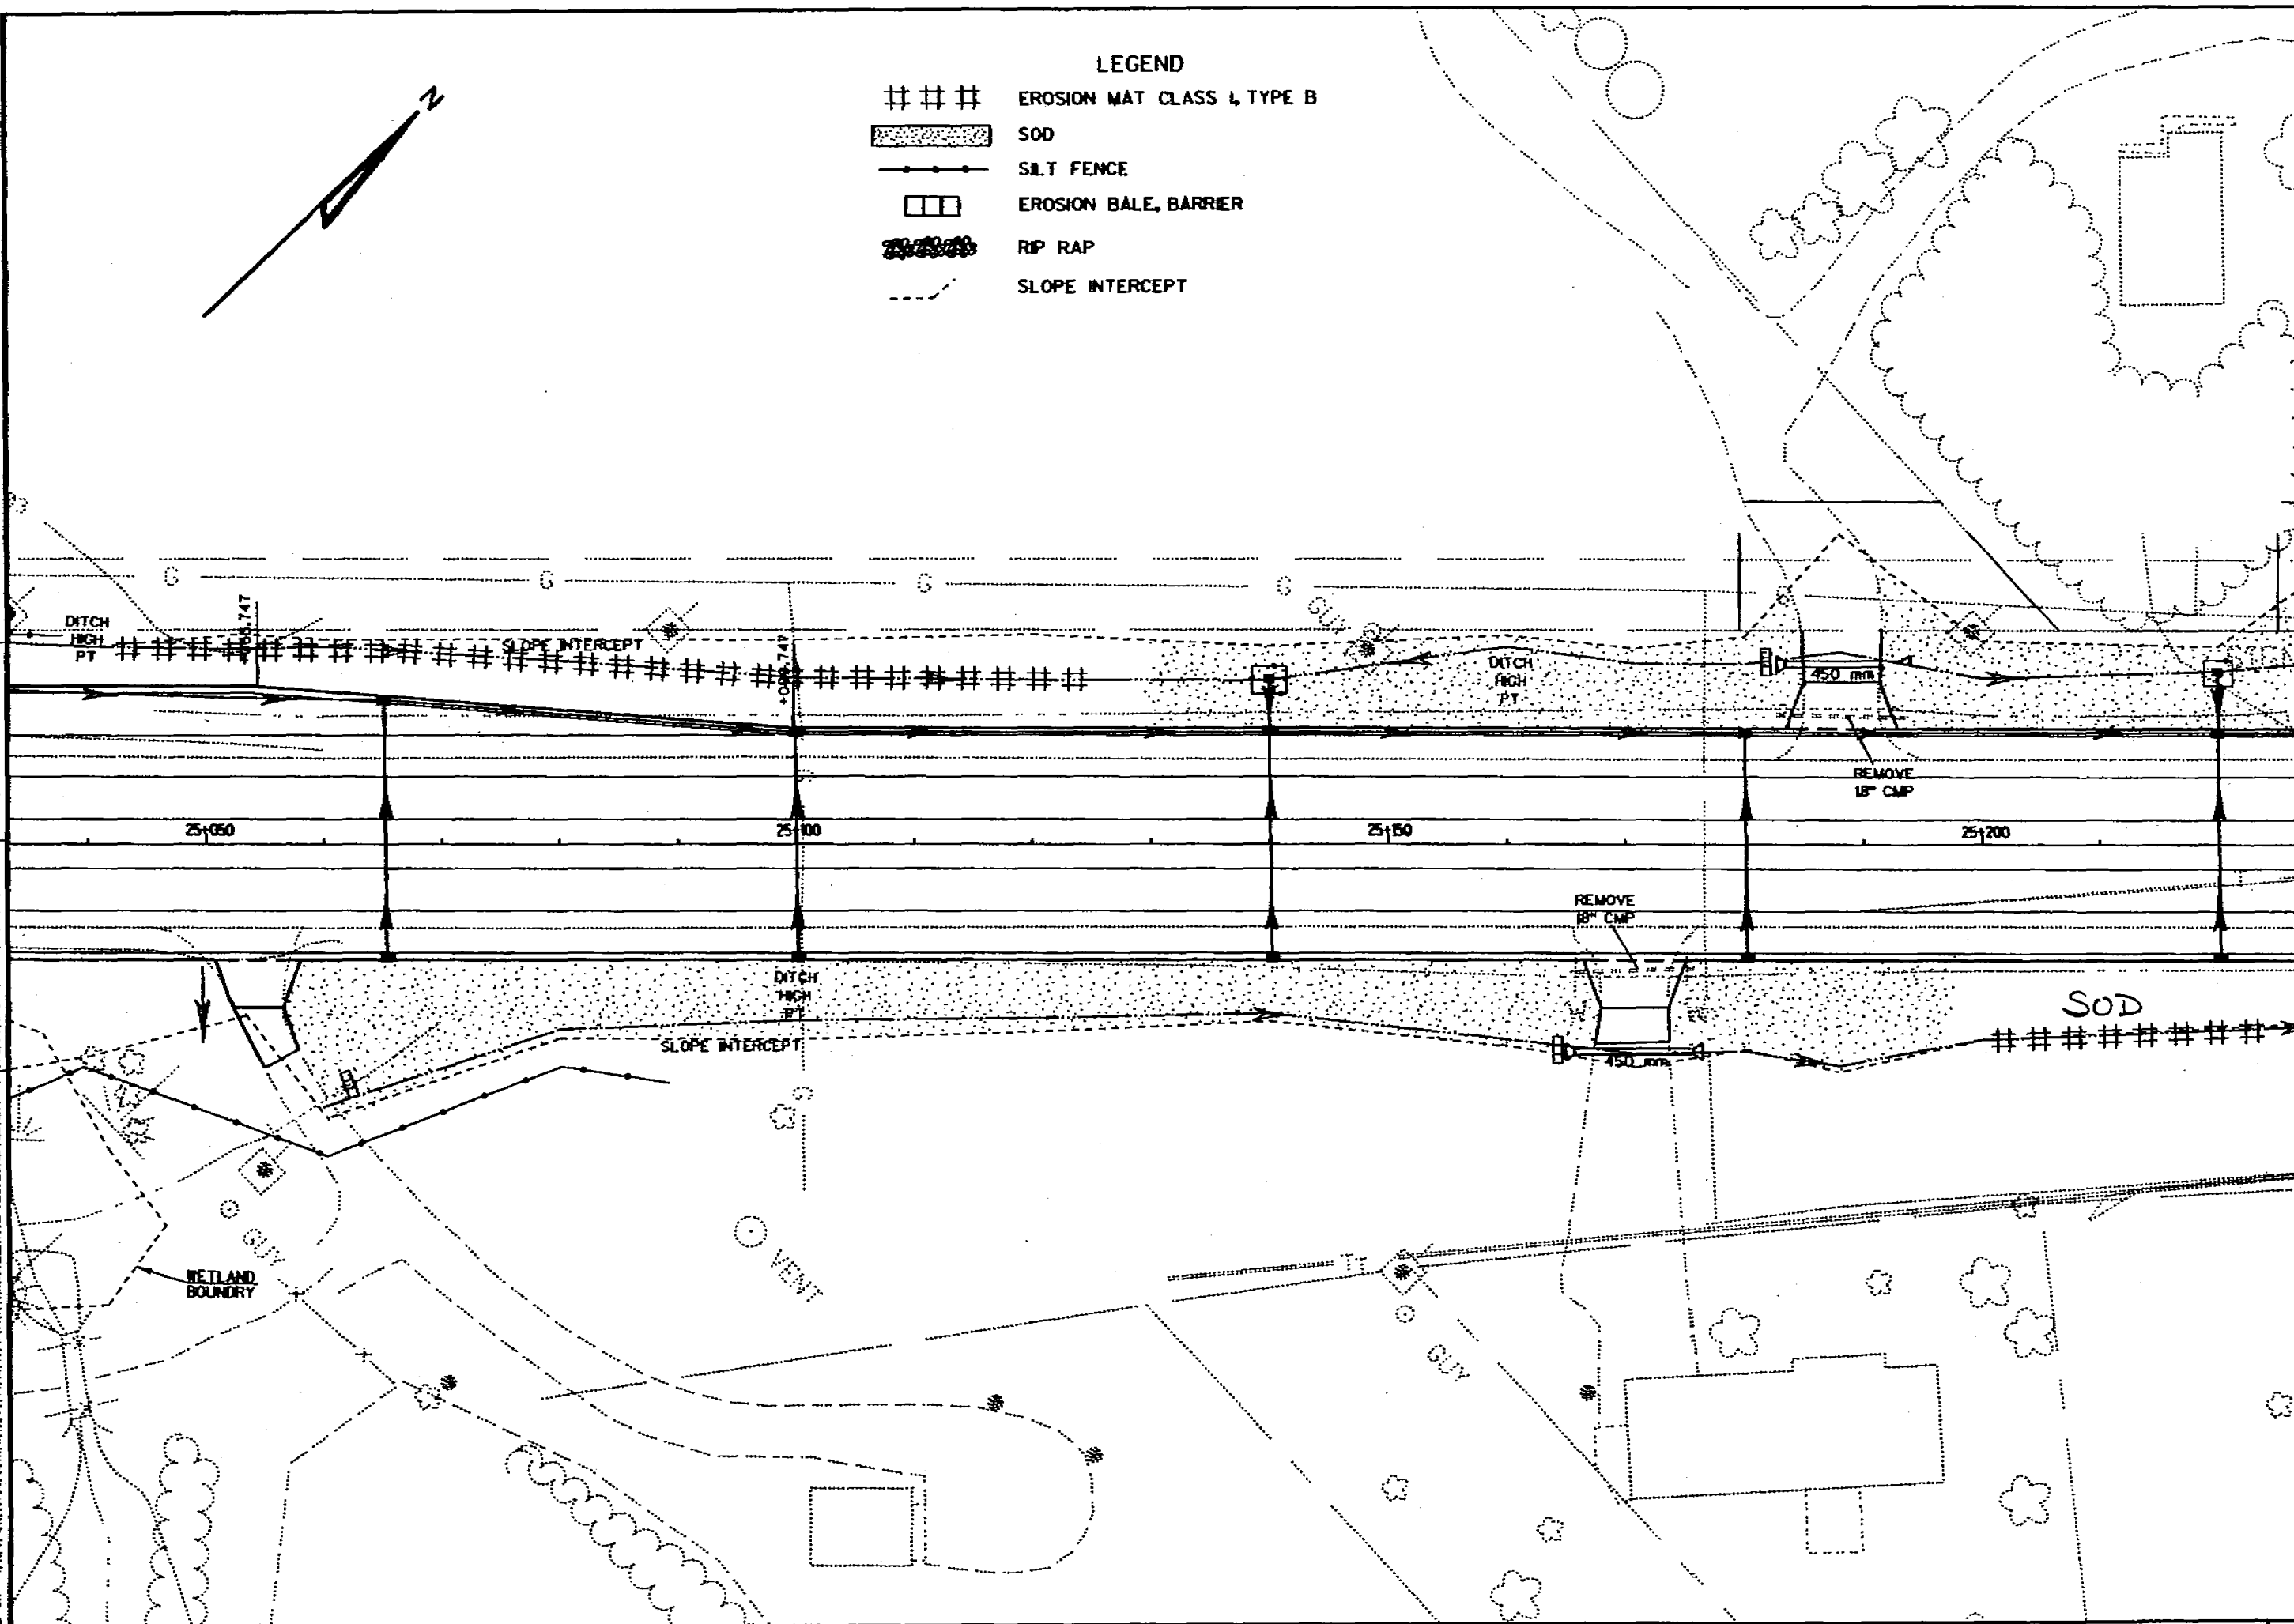


- LEGEND
- ### EROSION MAT CLASS 1, TYPE B
 - SOD
 - SILT FENCE
 - EROSION BALE, BARRIER
 - RIP RAP
 - SLOPE INTERCEPT

10/8


FILE NAME: D2 14200715UC28000N
 LEVELS ON: 1 2 3 4 5 6 7 8 9 10 11 12 13 14 15 16 17 18 19 20 21 22 23 24 25 26 27 28 29 30 31 32 33 34 35 36 37 38 39 40 41 42 43 44 45 46 47 48 49 50 51 52 53 54 55 56 57 58 59 60 61 62 63
 ORIGINATOR: DISTRICT 2
 REV. DATE: 7/2/98 PLOT SCALE: 1"=100' DISTANCE: 1"=100' PLOT DATE: 08-01-98

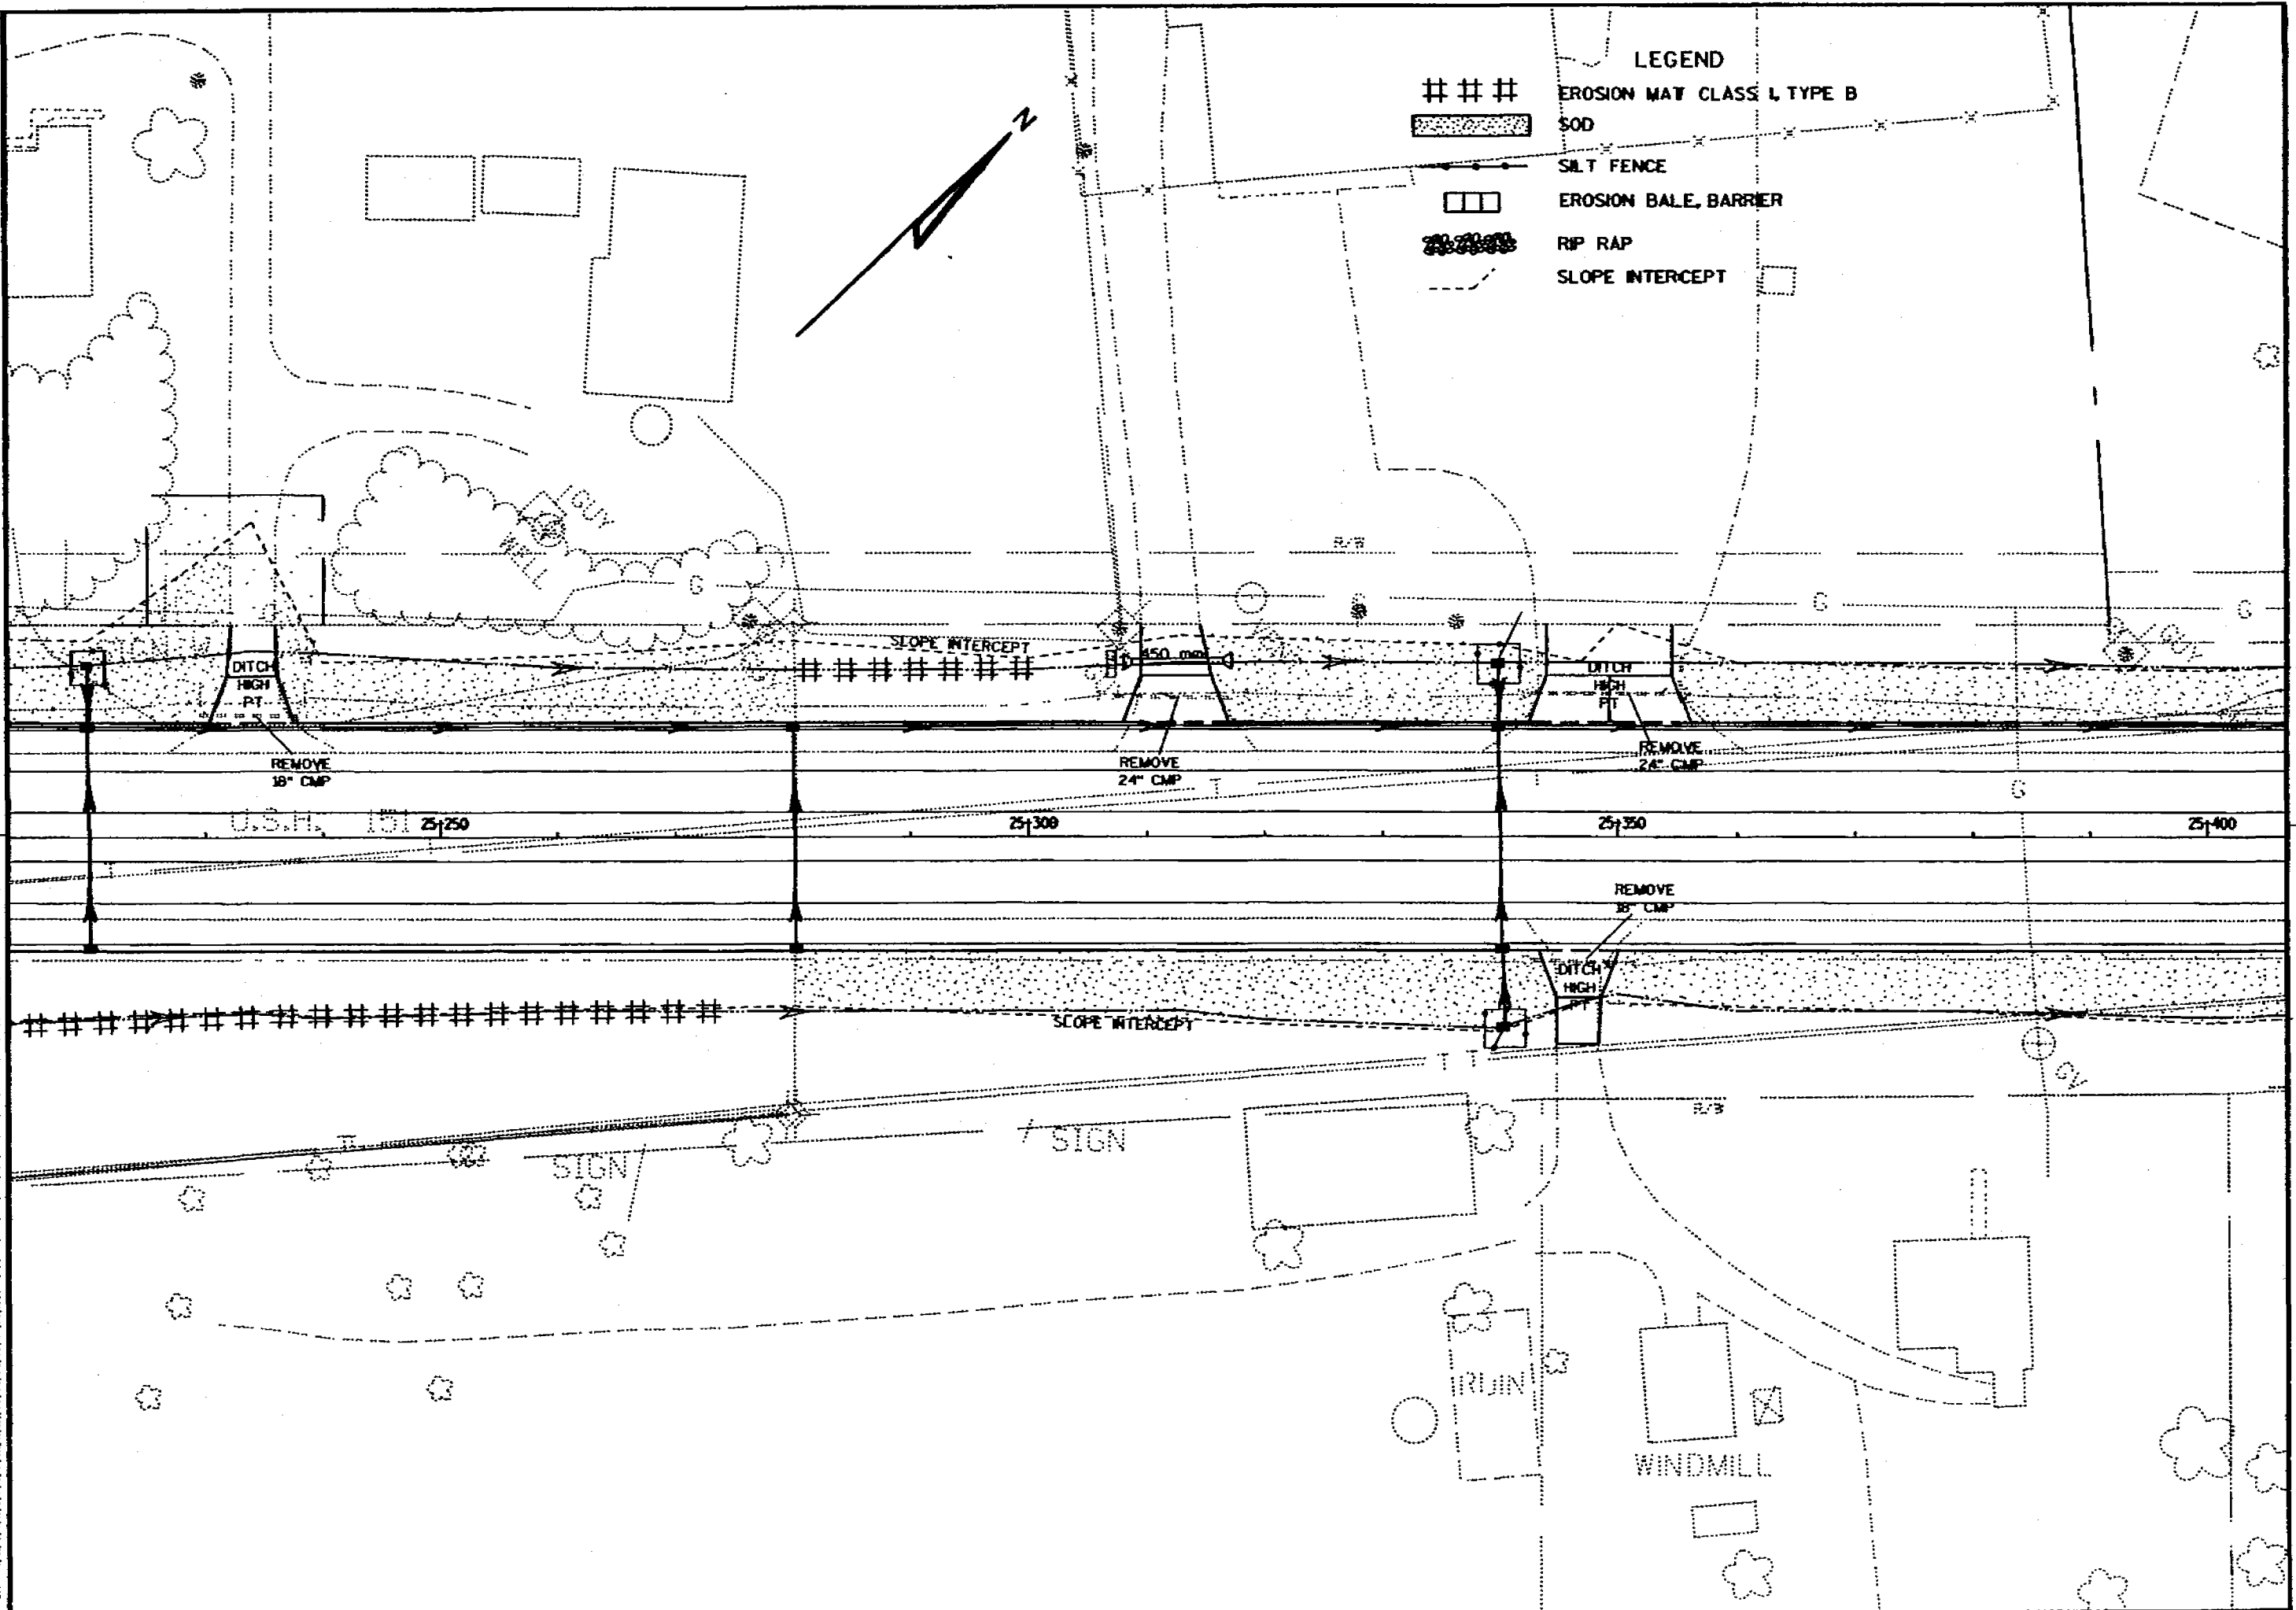

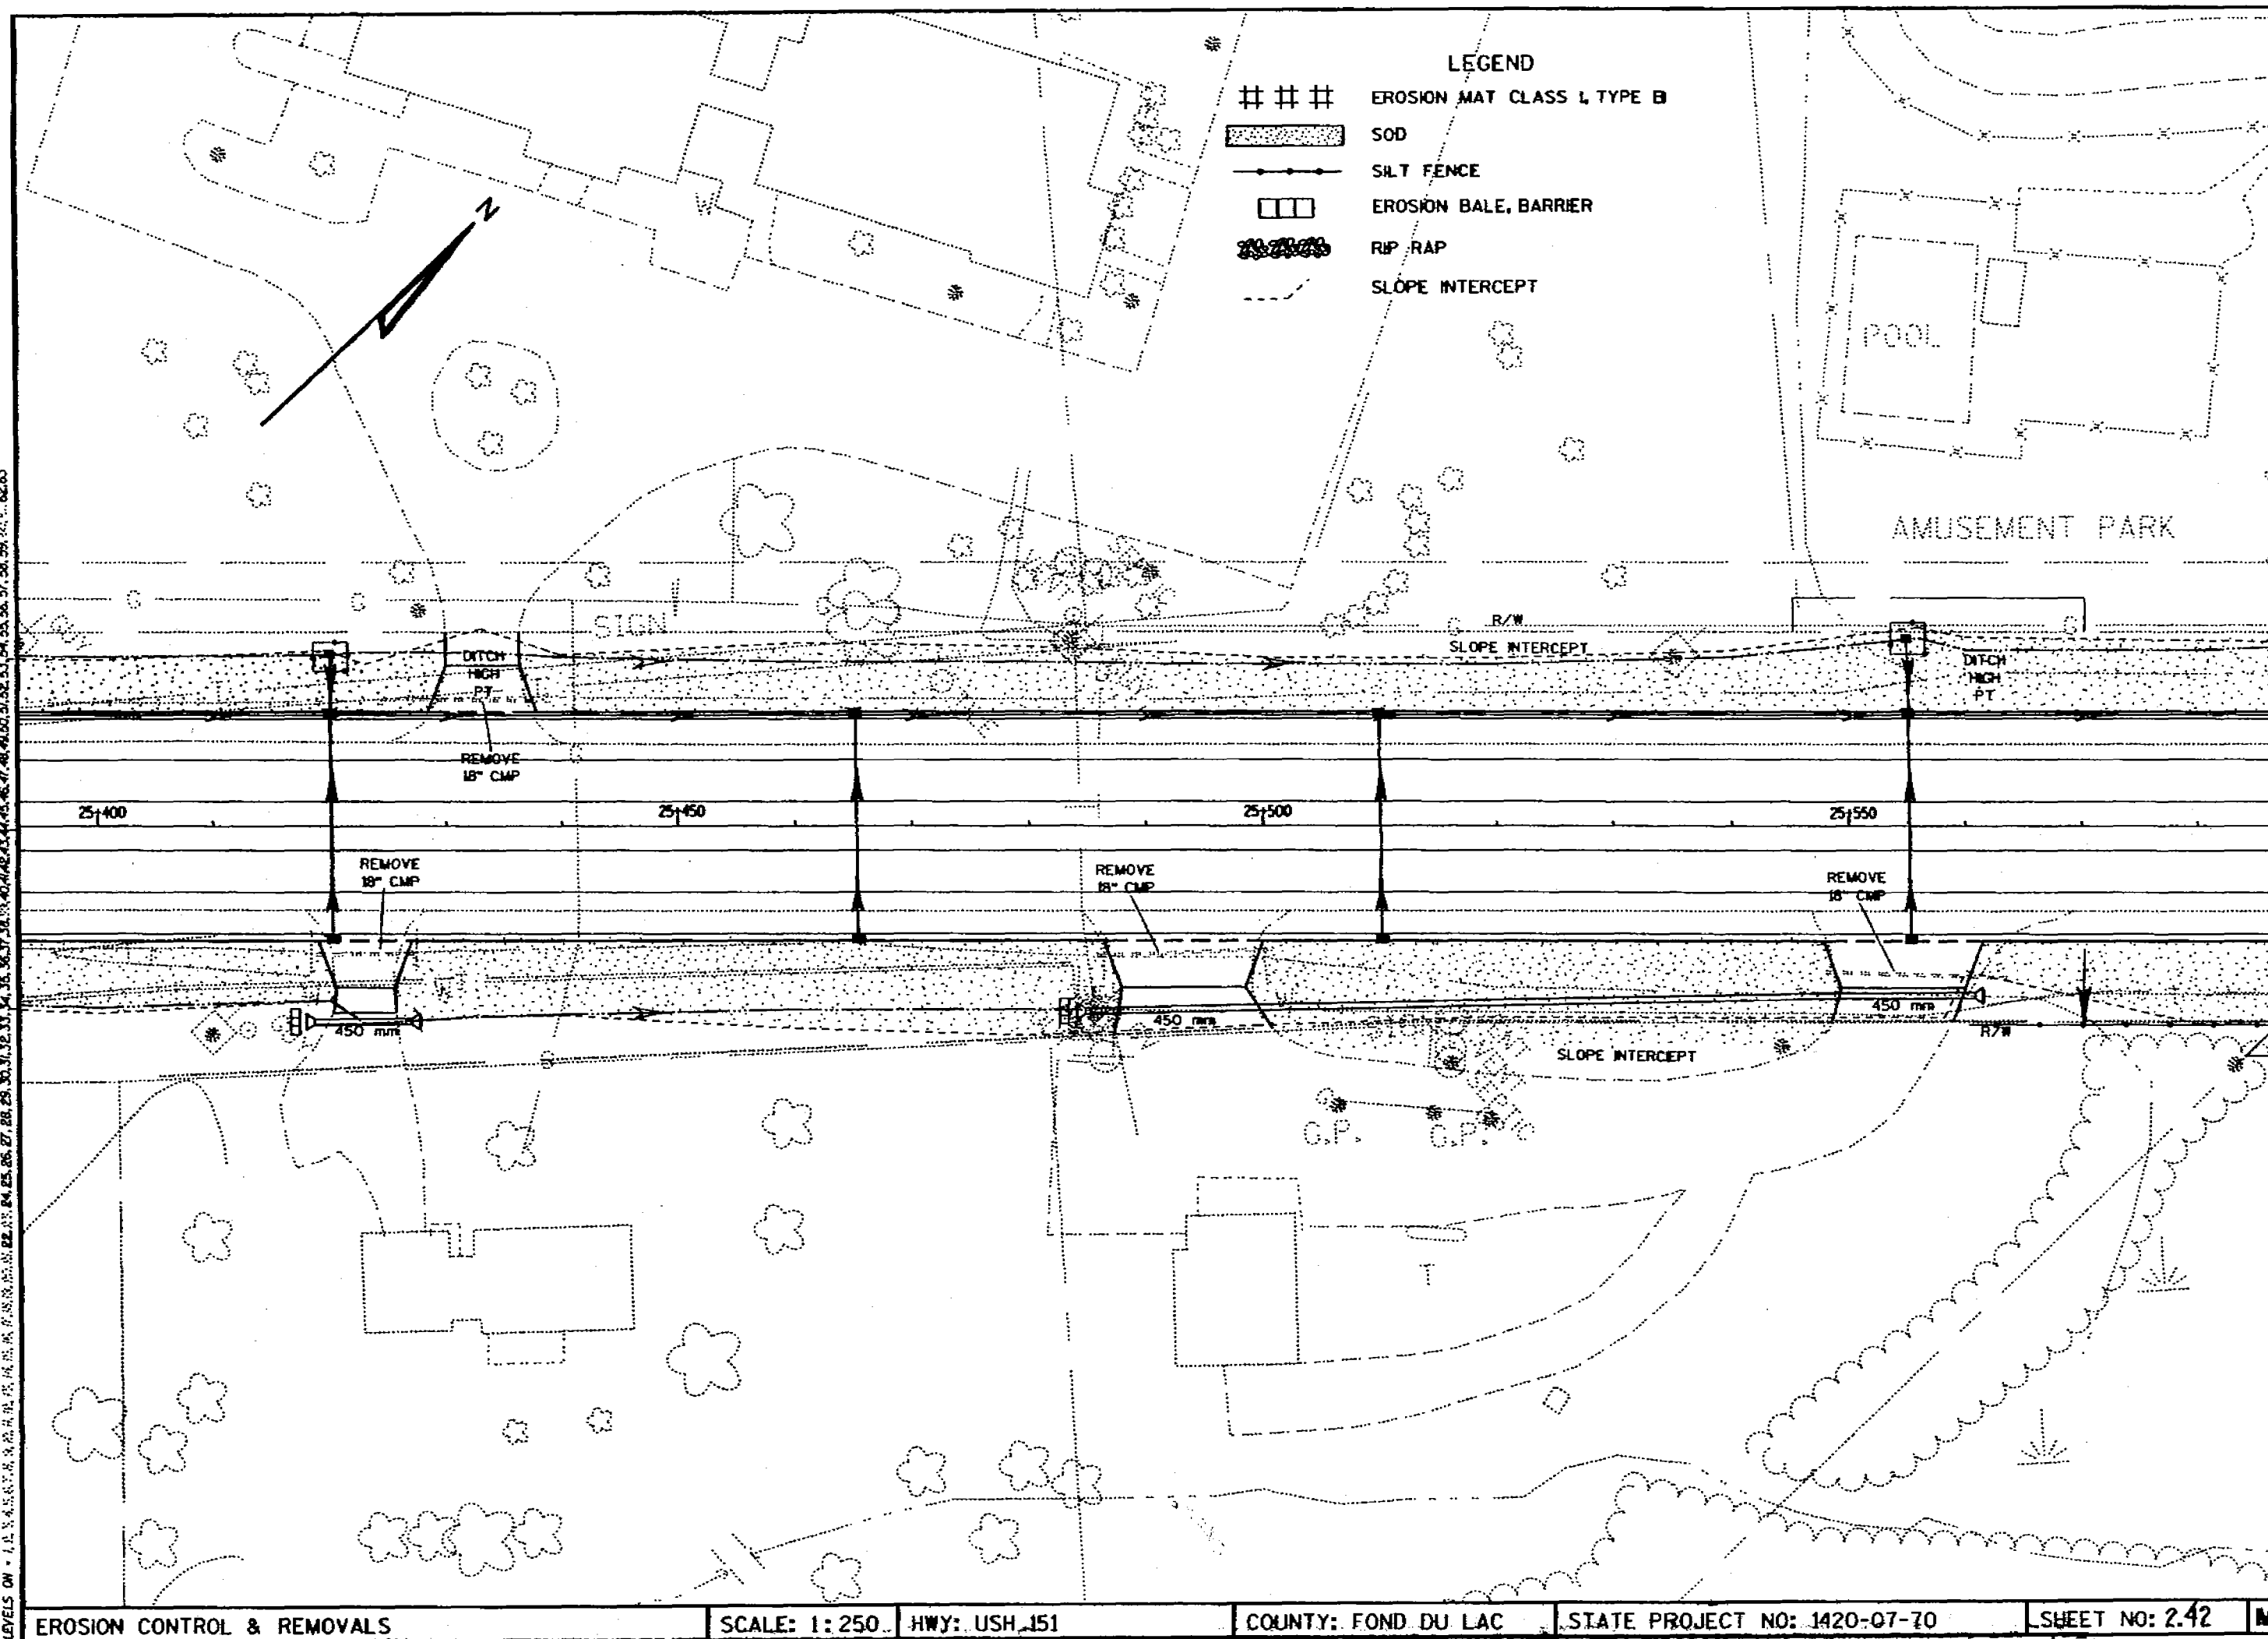

FILE NAME: D3 14200718UEC262.DGN
LEVELS ON: 1, 2, 3, 4, 5, 6, 7, 8, 9, 10, 11, 12, 13, 14, 15, 16, 17, 18, 19, 20, 21, 22, 23, 24, 25, 26, 27, 28, 29, 30, 31, 32, 33, 34, 35, 36, 37, 38, 39, 40, 41, 42, 43, 44, 45, 46, 47, 48, 49, 50, 51, 52, 53, 54, 55, 56, 57, 58, 59, 60, 61, 62, 63
ORIGINATOR: DISTRICT 2
REV. DATE: 7/2/88
PLOT SCALE: 1"=50'-0" (PLOT SCALE: 1"=50'-0")
PLOT DATE: 08/01/1990

12/18

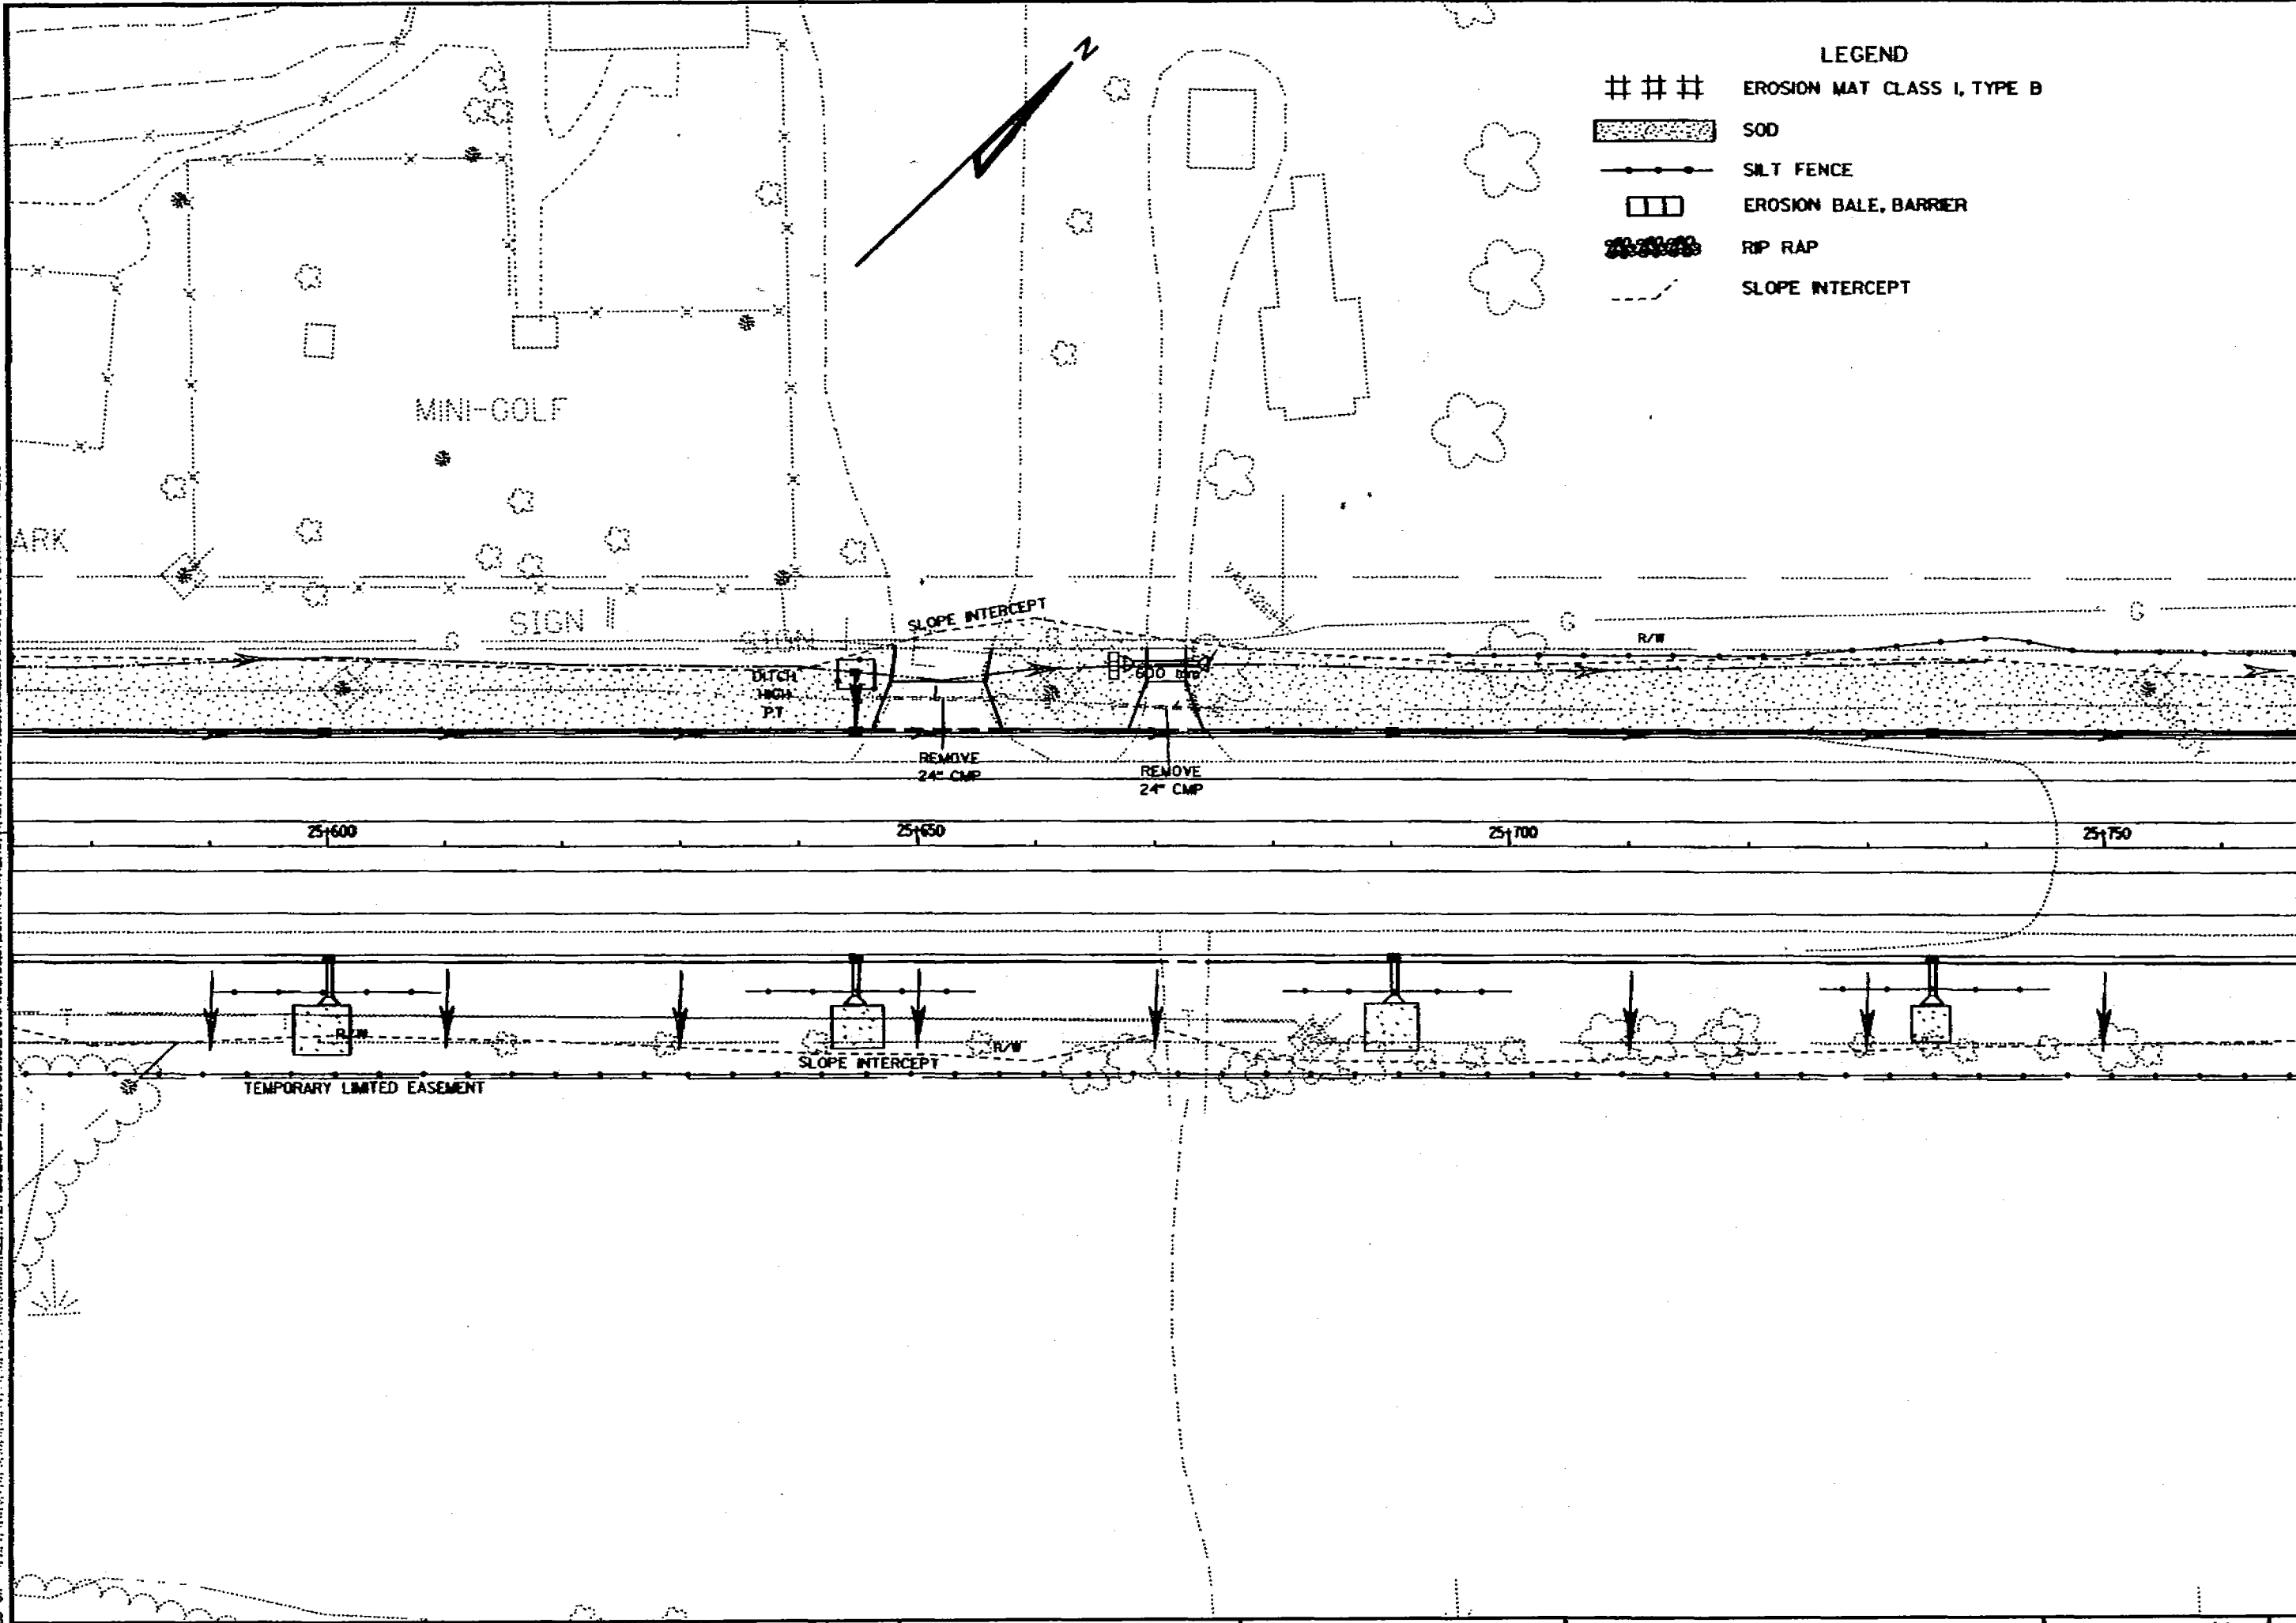


13/18

FILE NAME: D2 142007BSEC283.DGN ORIGINATOR: DISTRICT 2 REV. DATE: 7/2/98 PLOT SCALE: 1" = 250' PLOT DATE: 08/01/98


LEVELS ON: 1. 2. 

- LEGEND
- ### EROSION MAT CLASS I, TYPE B
 - [Stippled Box] SOD
 - SILT FENCE
 - [Three Rectangles] EROSION BALE, BARRIER
 - [Stippled Box] RIP RAP
 - - - SLOPE INTERCEPT

ADDED DRIVEWAY
TOUCH OF EARTH - LANDSCAPE
COMM.

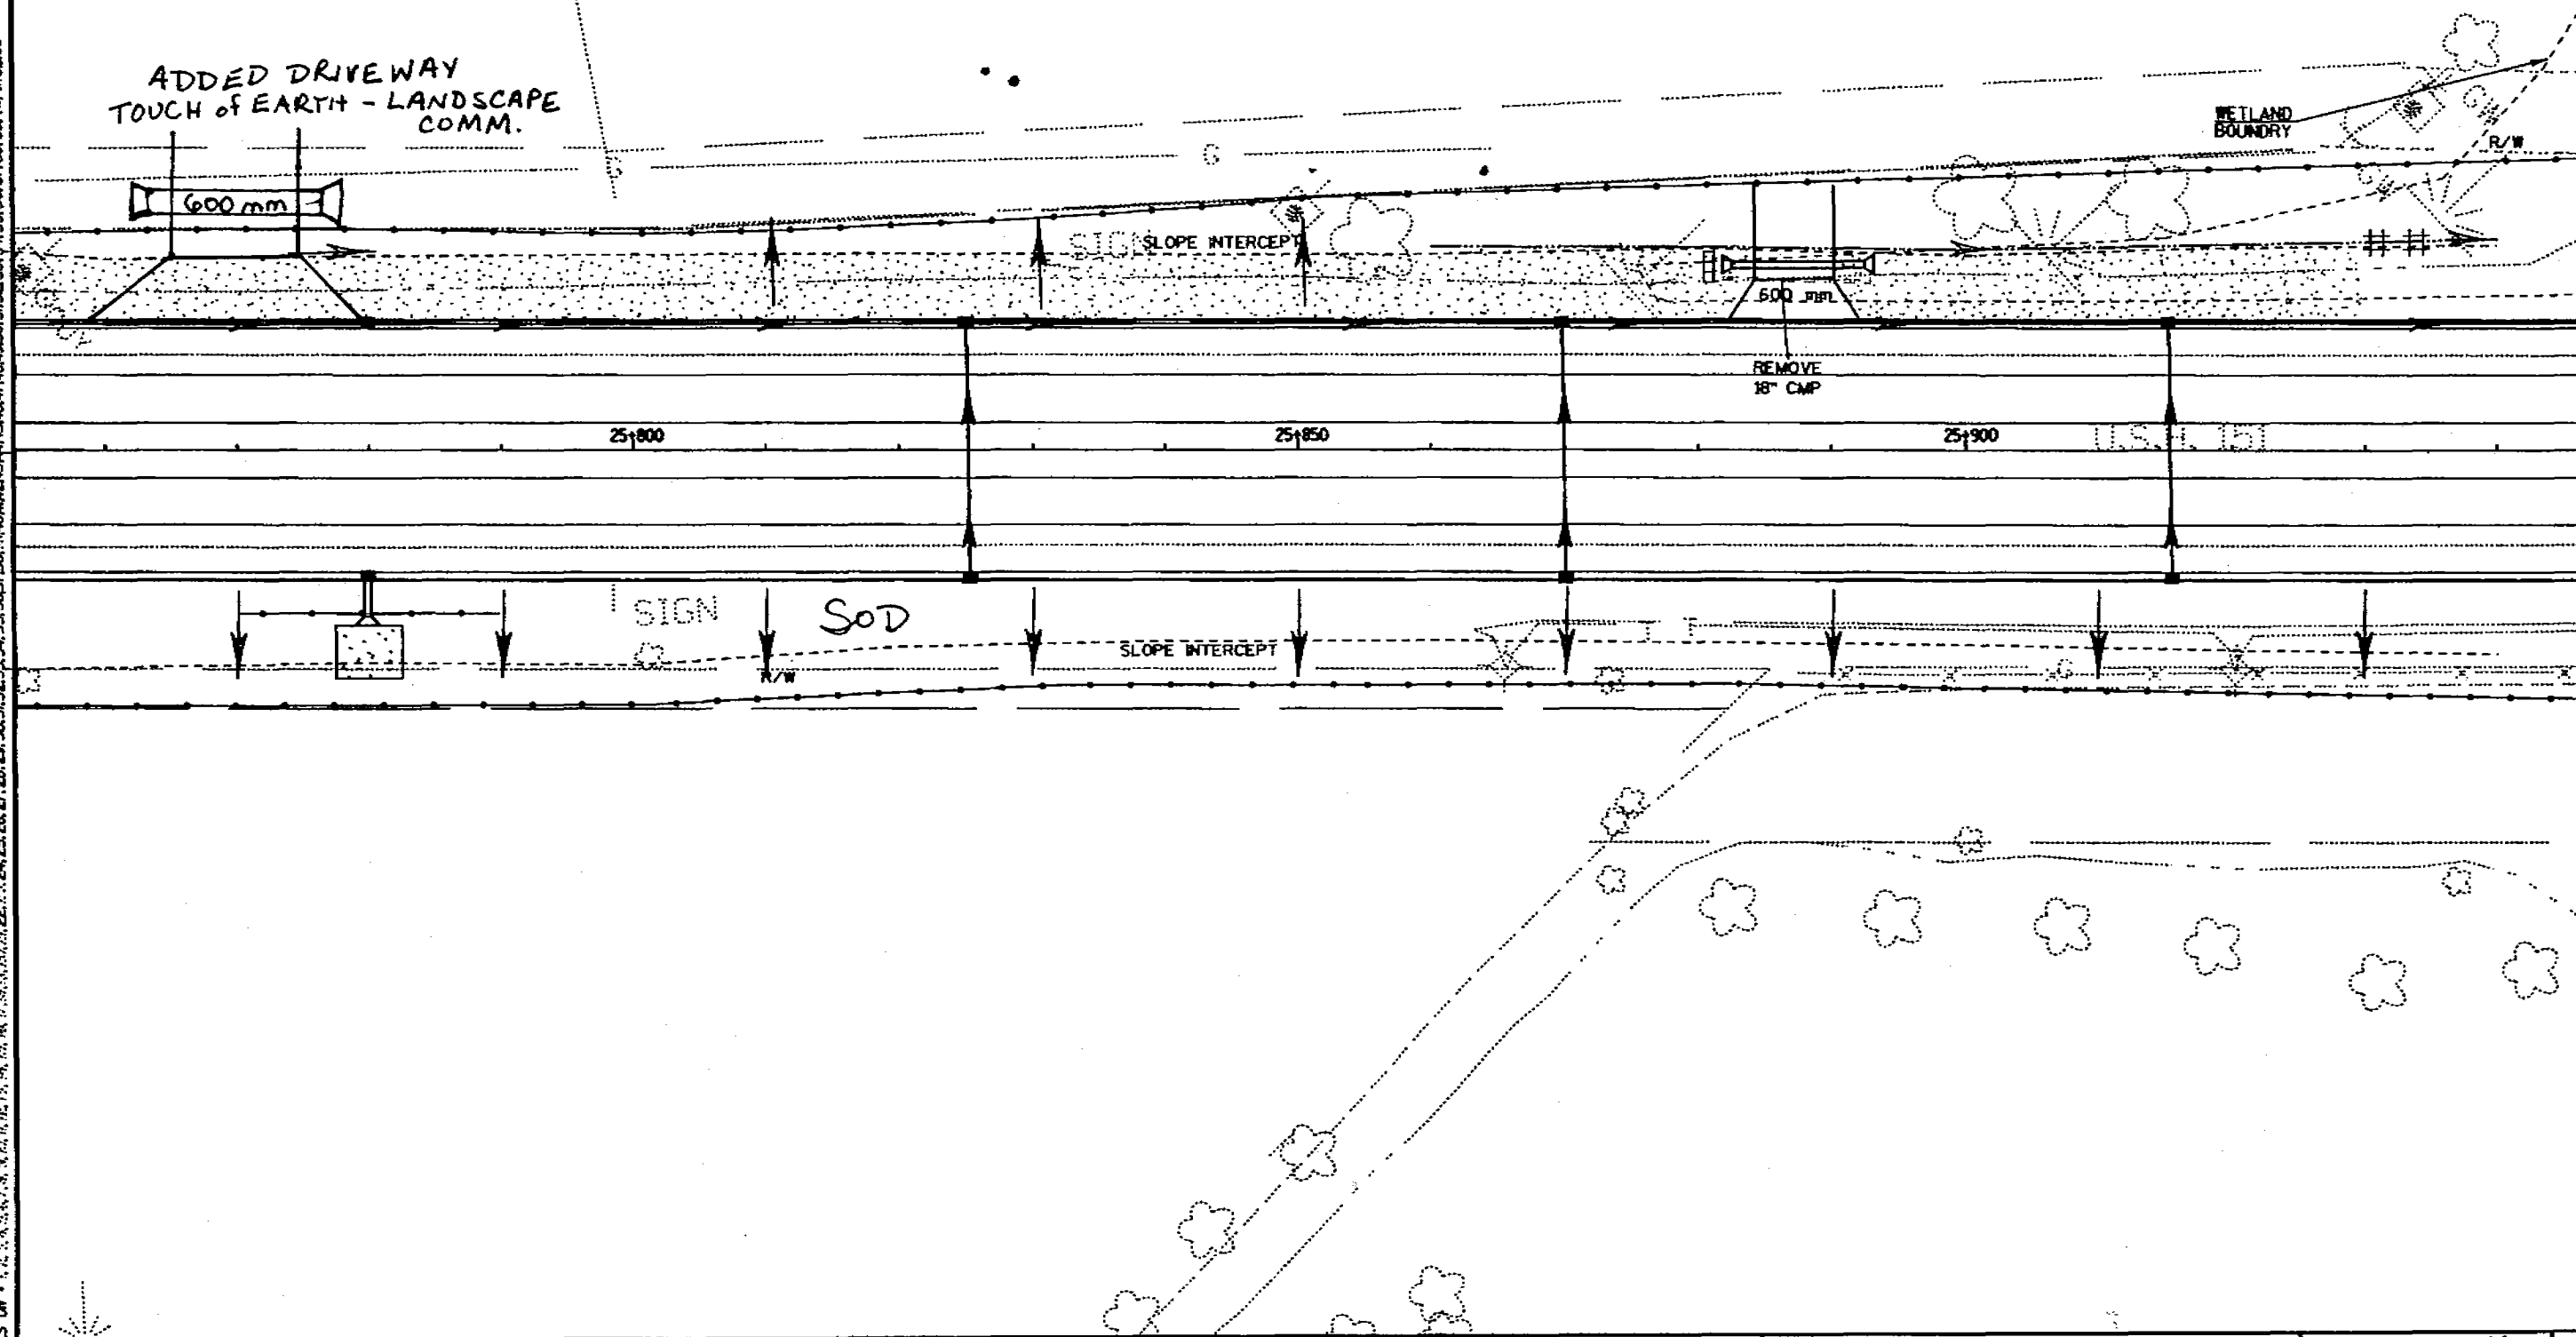


FILE NAME: 142007151EC284.dgn
LEVELS ON - 1, 2, 3, 4, 5, 6, 7, 8, 9, 10, 11, 12, 13, 14, 15, 16, 17, 18, 19, 20, 21, 22, 23, 24, 25, 26, 27, 28, 29, 30, 31, 32, 33, 34, 35, 36, 37, 38, 39, 40, 41, 42, 43, 44, 45, 46, 47, 48, 49, 50, 51, 52, 53, 54, 55, 56, 57, 58, 59, 60, 61, 62, 63
ORIGINATOR: DISTRICT 2
REV. DATE: 7/2/98
PLOT SCALE: 1"=50'-0" (1:500)
PLOT DATE: 8/1/98

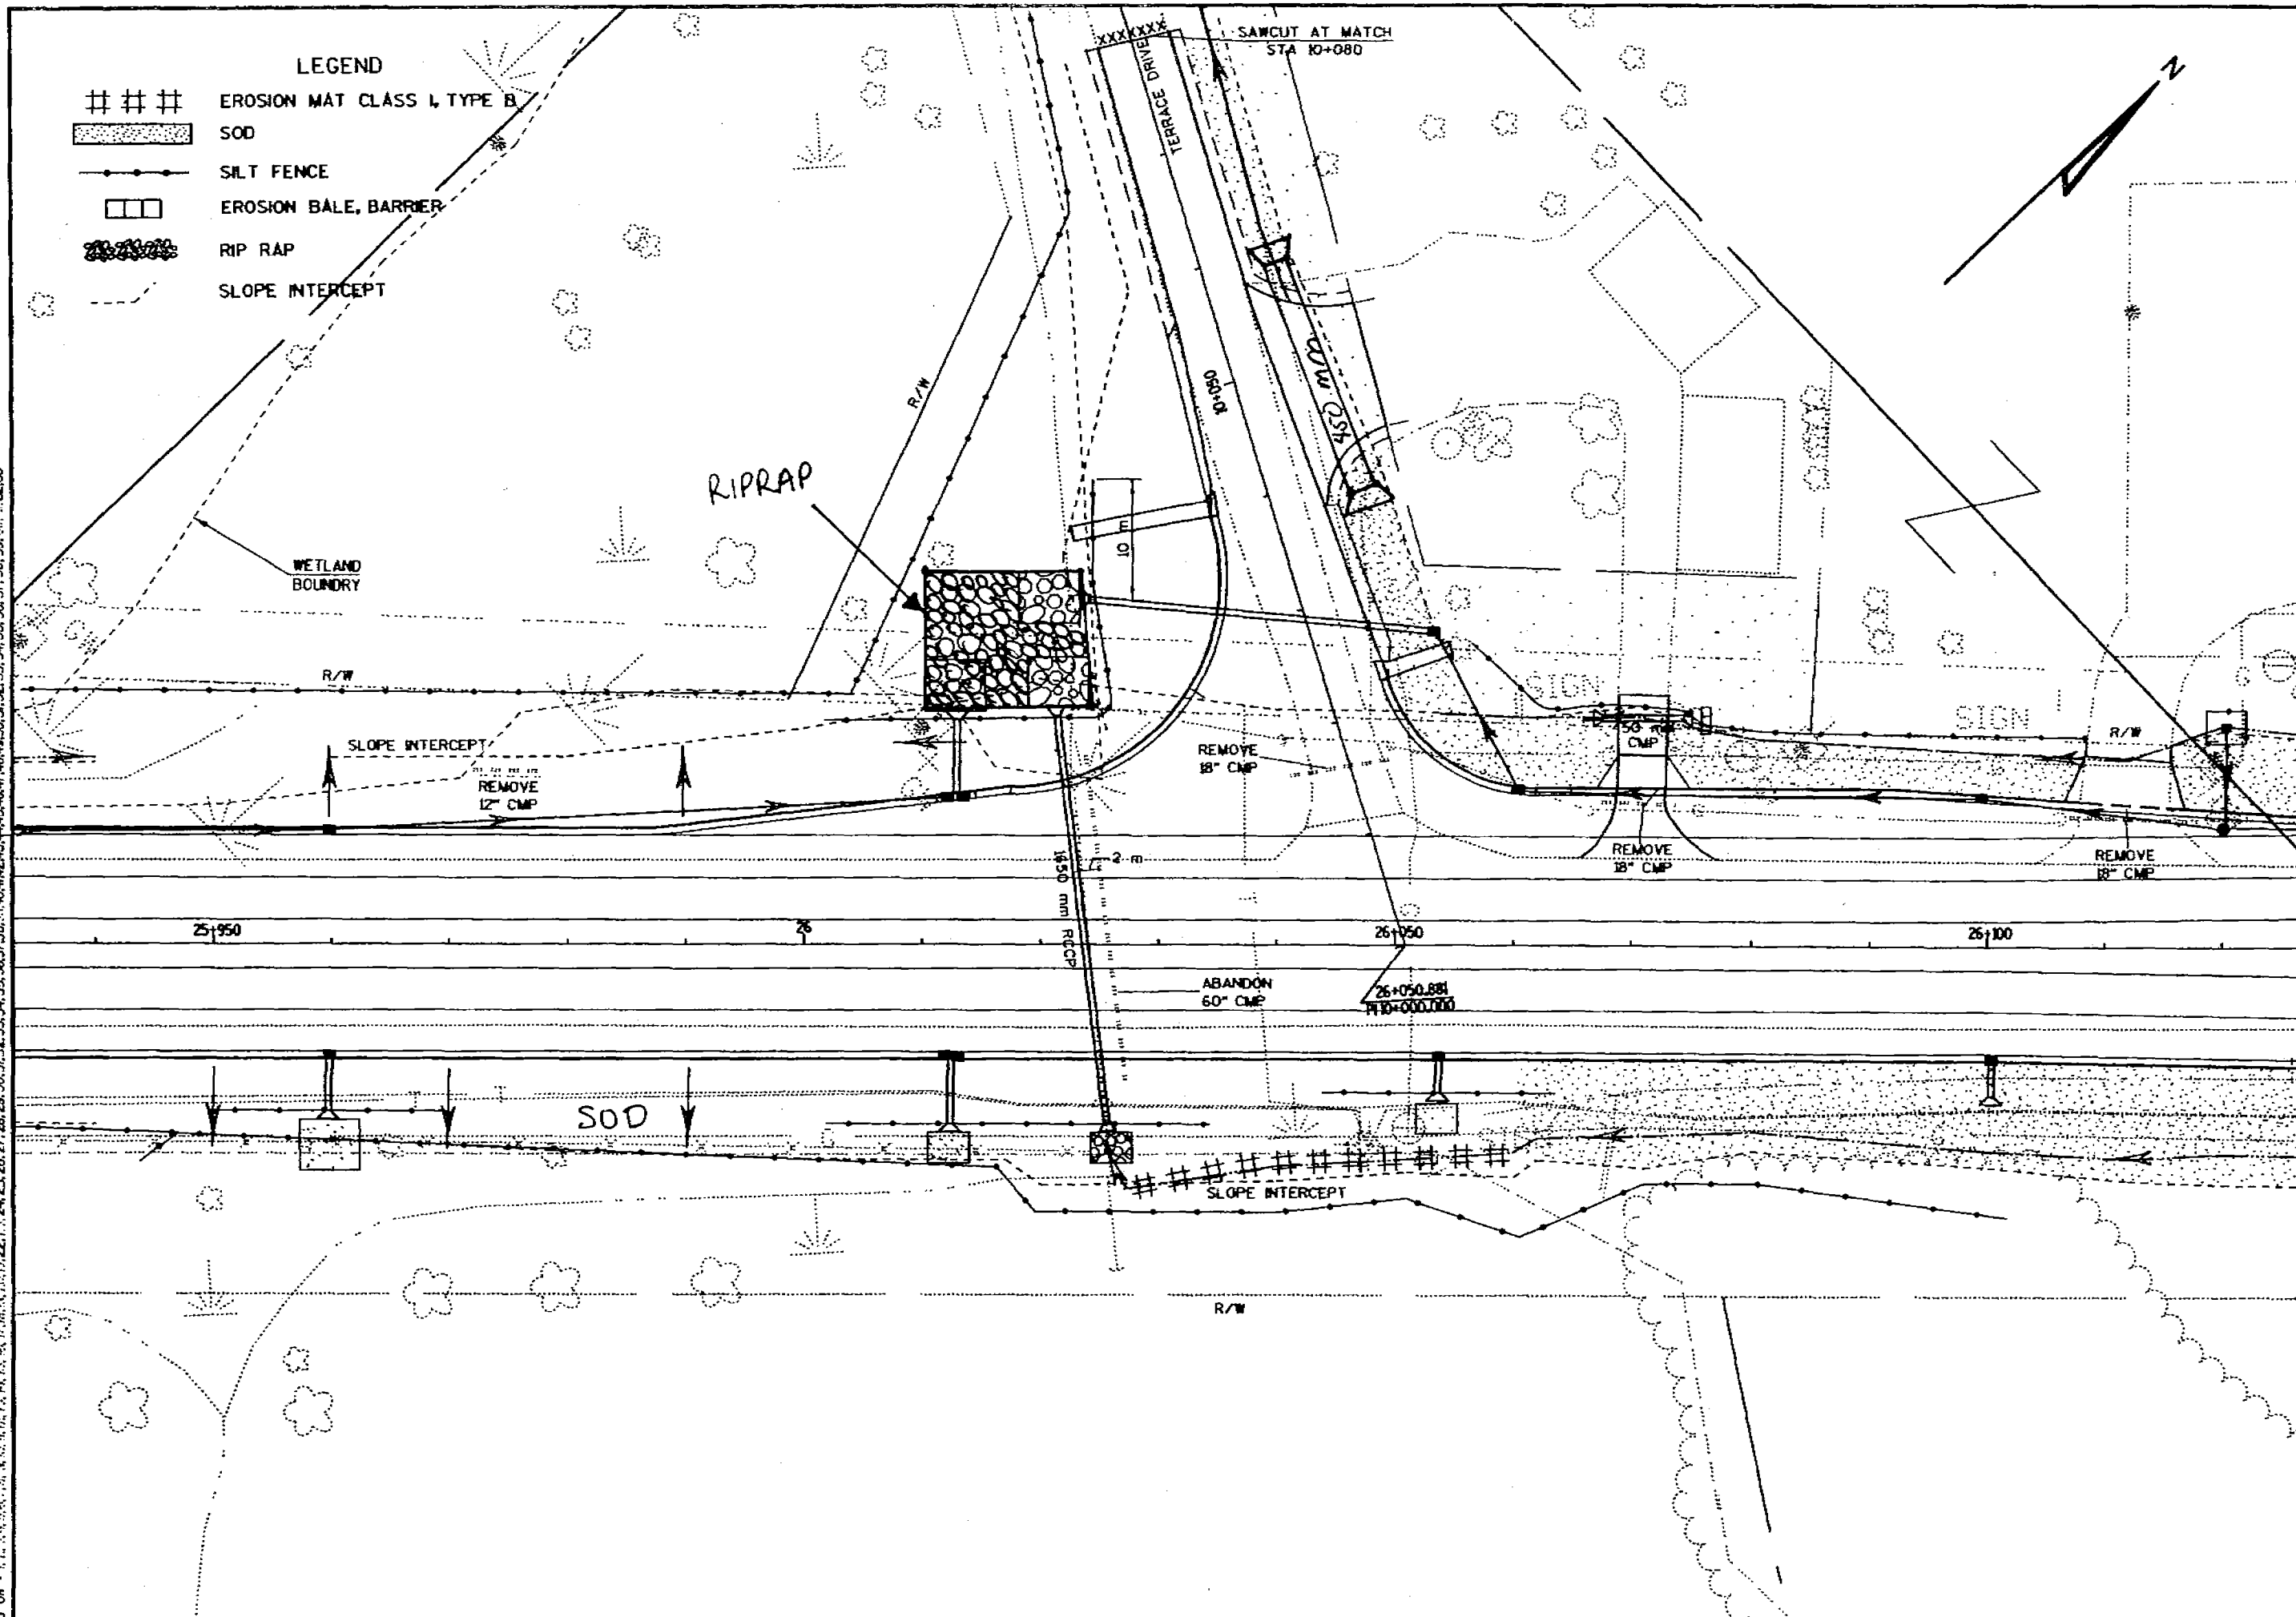

16/18


FILE NAME: D:\148007\18\EC286.DON
 LEVELS ON: 1, 2, 3, 4, 5, 6, 7, 8, 9, 10, 11, 12, 13, 14, 15, 16, 17, 18, 19, 20, 21, 22, 23, 24, 25, 26, 27, 28, 29, 30, 31, 32, 33, 34, 35, 36, 37, 38, 39, 40, 41, 42, 43, 44, 45, 46, 47, 48, 49, 50, 51, 52, 53, 54, 55, 56, 57, 58, 59, 60, 61, 62, 63
 ORIGINATOR: DISTRICT 2
 REV. DATE: 7/2/98
 PLOT SCALE: 1"=50'-0" (1"=100'-0")
 PLOT DATE: 08/11/98

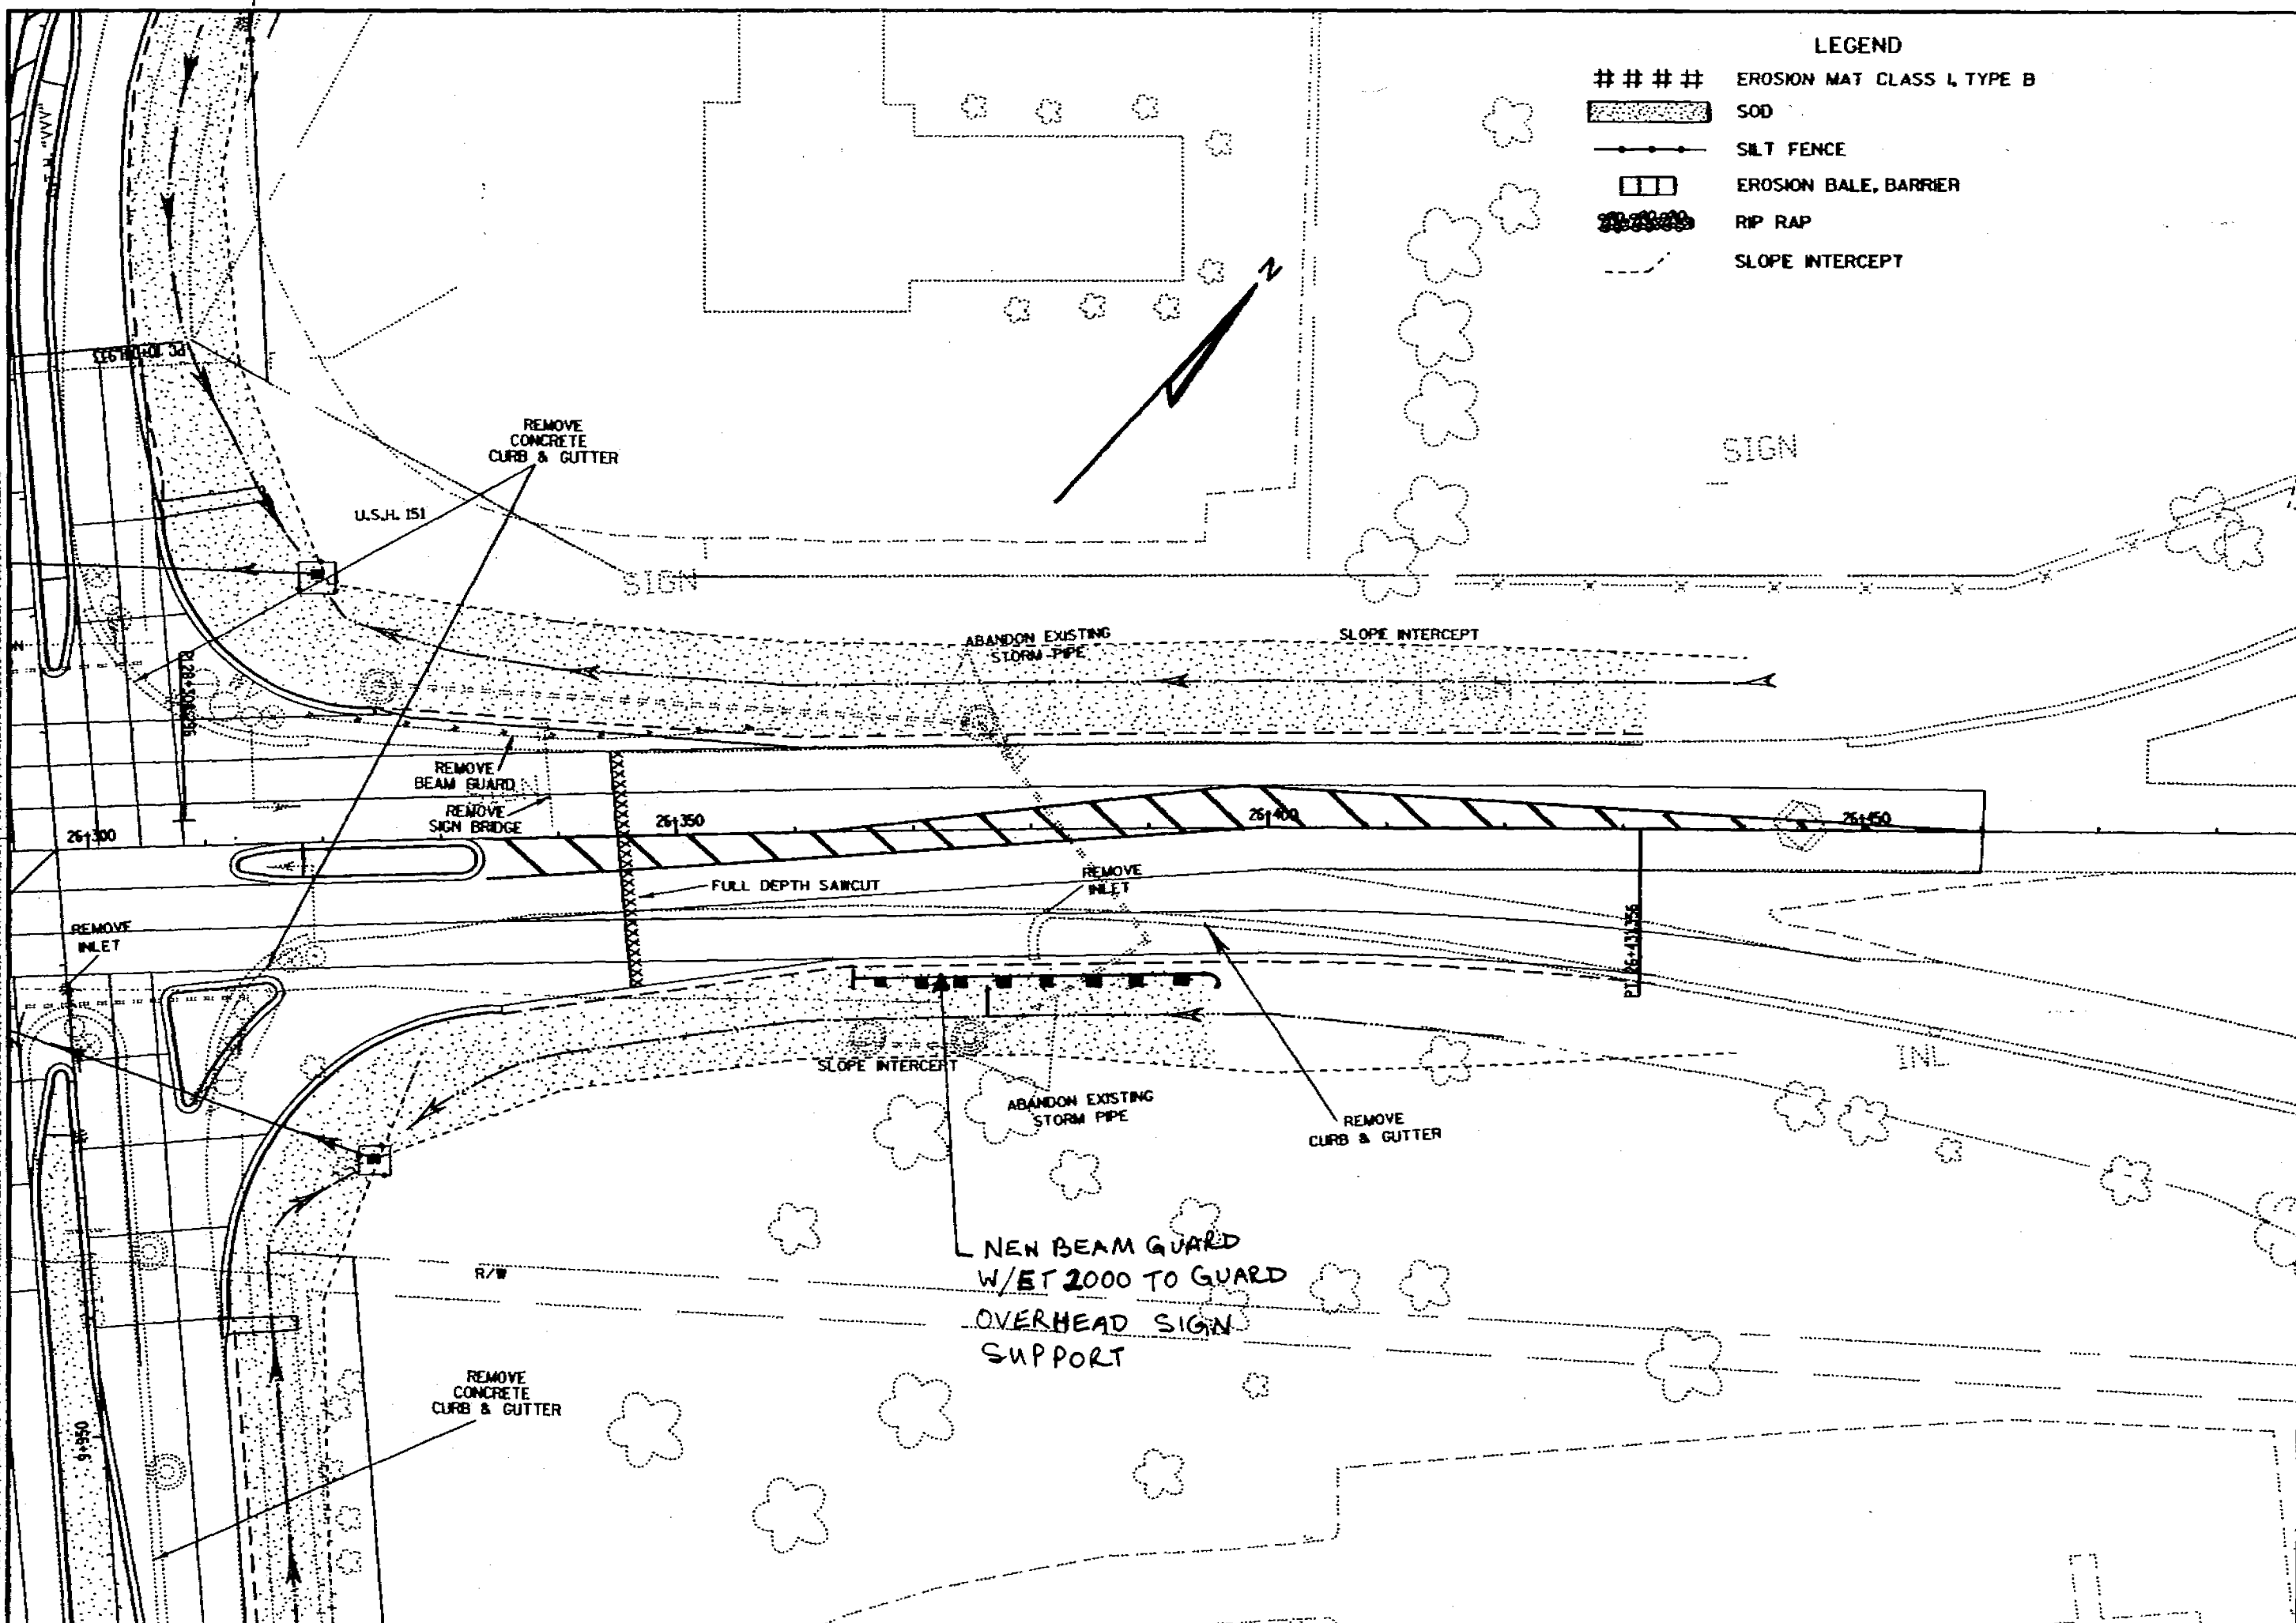


- LEGEND
- #### EROSION MAT CLASS L TYPE B
 - [Pattern] SOD
 - SILT FENCE
 - [Pattern] EROSION BALE, BARRIER
 - [Pattern] RIP RAP
 - SLOPE INTERCEPT

17/18

FILE NAME: D:\142007\142007-07-70\142007-07-70-02.dwg PLOT SCALE: 1"=250' REV. DATE: 7/2/98 ORIGINATOR: DISTRICT 2

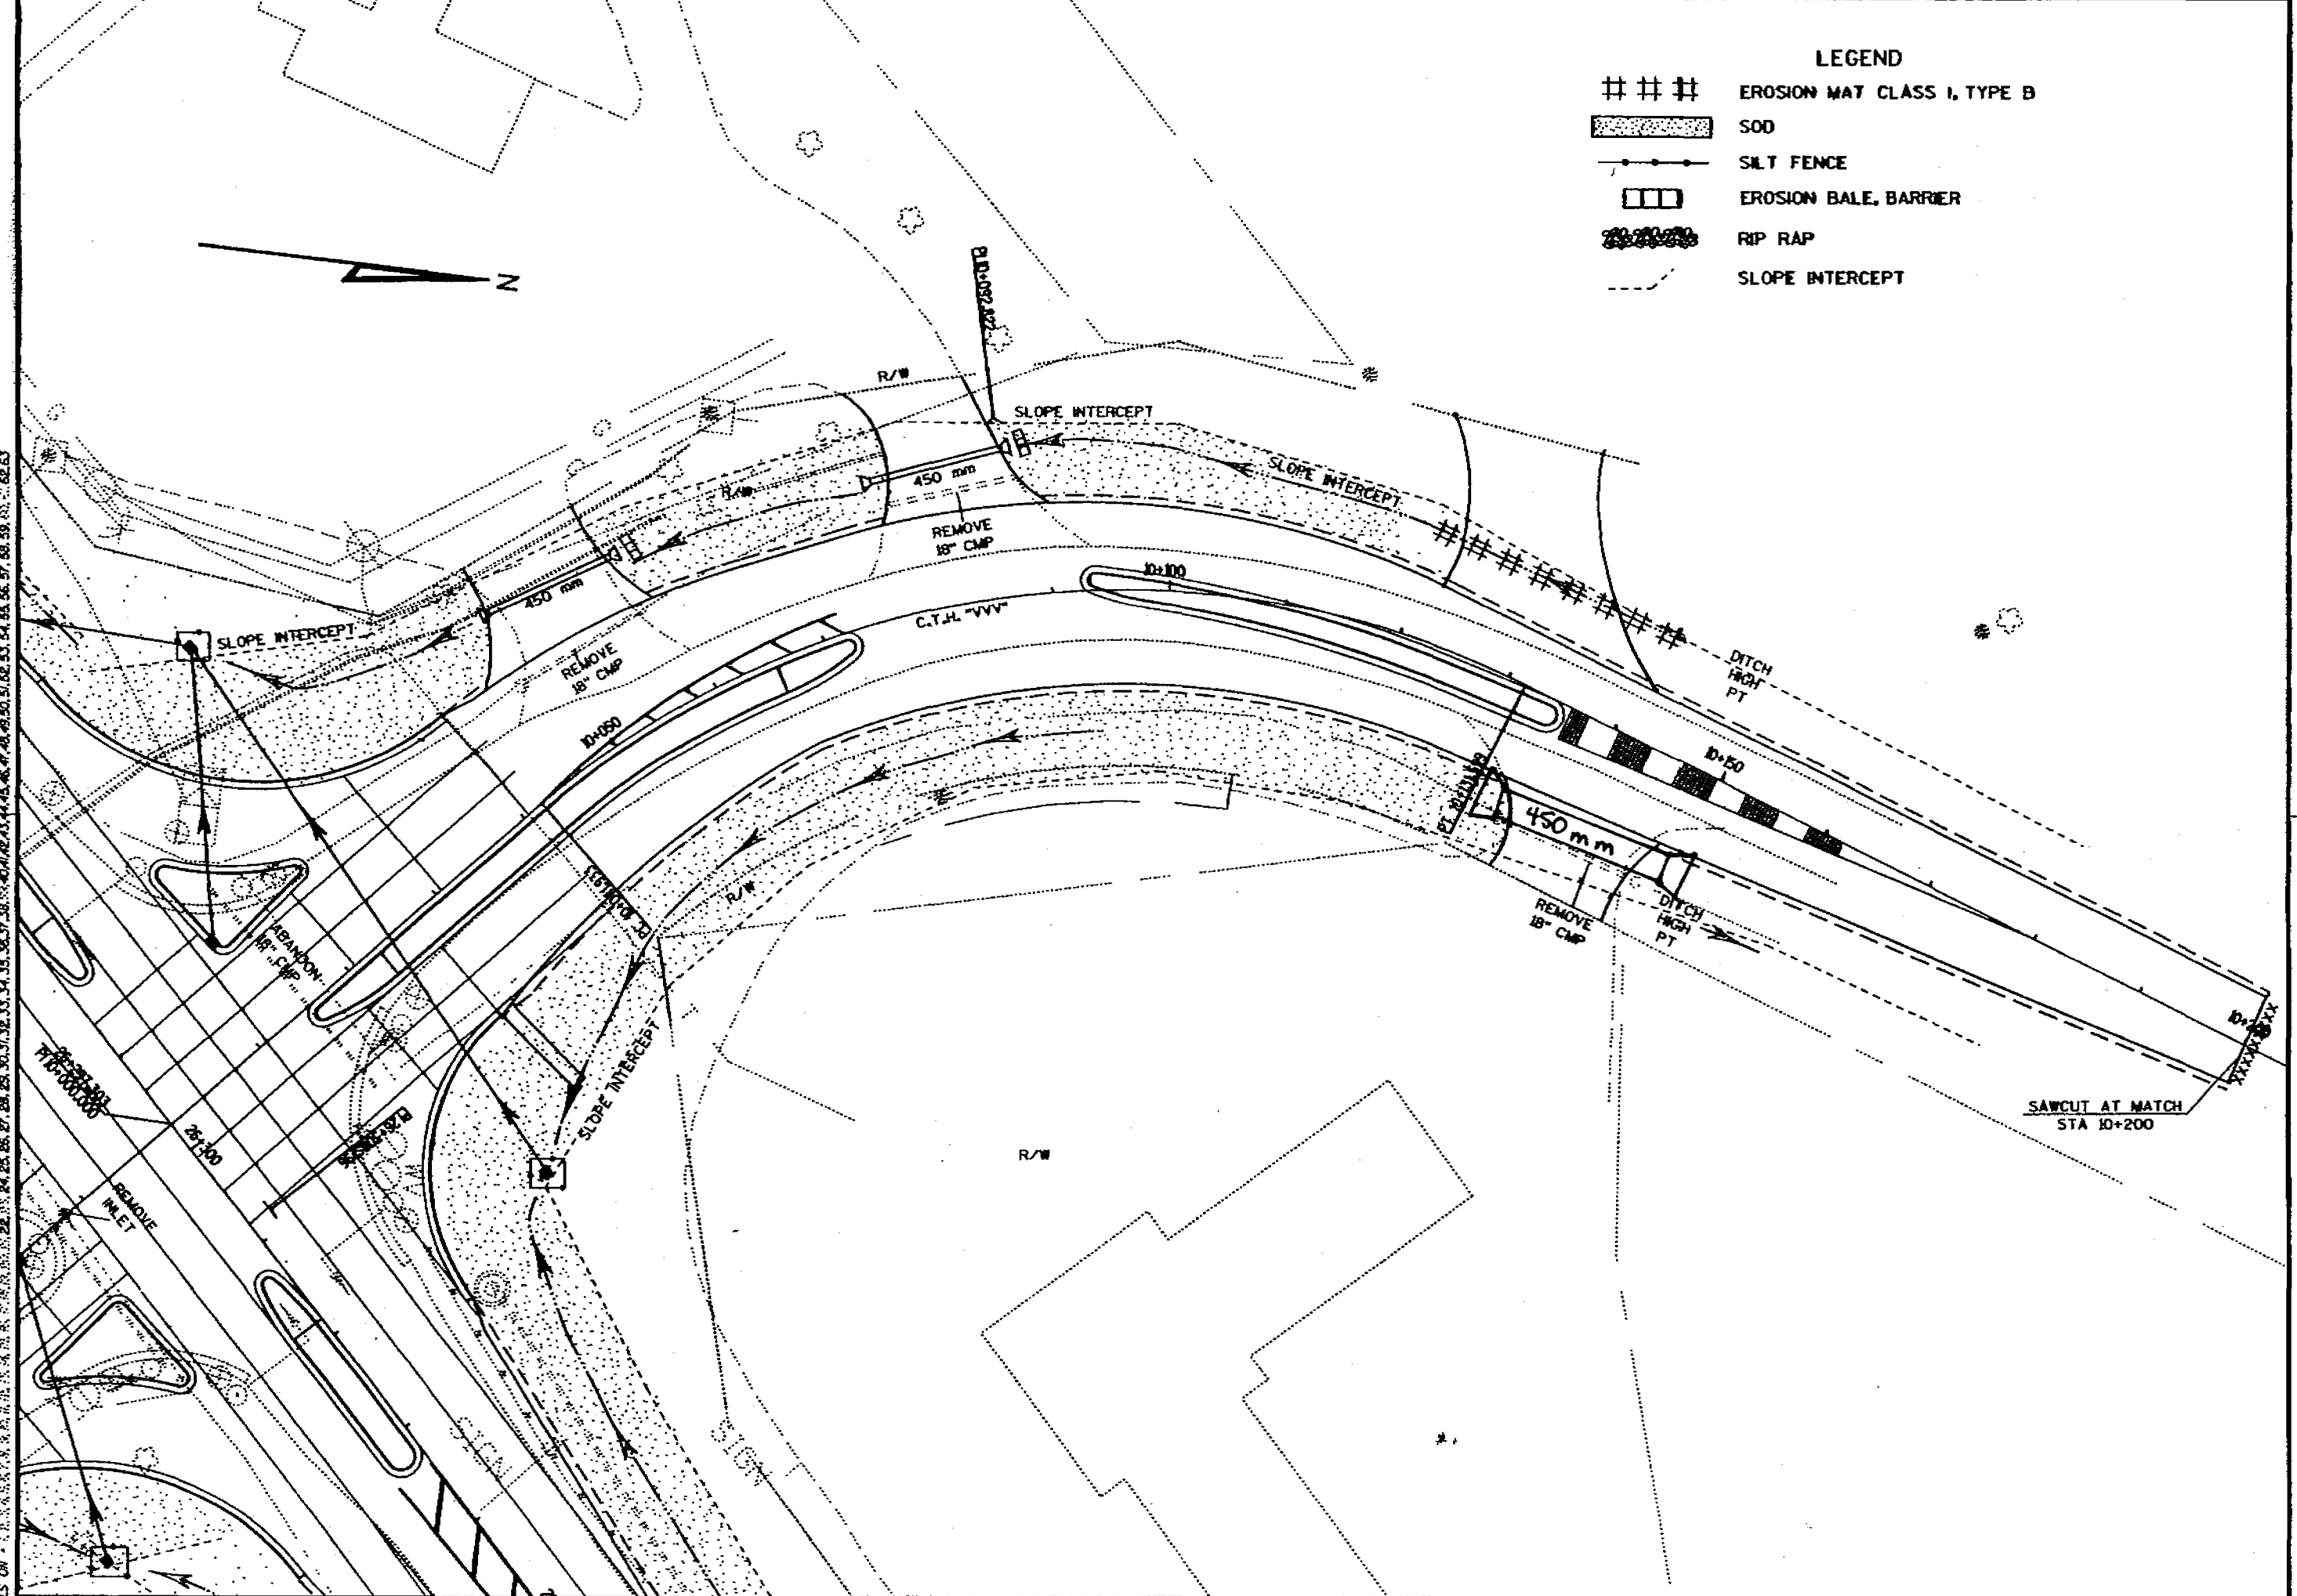

FILE NAME: D2 14200715UC288ADON
ORIGINATOR: DISTRICT 2
REV. DATE: 7/2/88
PLOT SCALE: 1"=50'
PLOT DATE: 88-08-11
LEVELS ON: 1, 2, 3, 4, 5, 6, 7, 8, 9, 10, 11, 12, 13, 14, 15, 16, 17, 18, 19, 20, 21, 22, 23, 24, 25, 26, 27, 28, 29, 30, 31, 32, 33, 34, 35, 36, 37, 38, 39, 40, 41, 42, 43, 44, 45, 46, 47, 48, 49, 50, 51, 52, 53, 54, 55, 56, 57, 58, 59, 60, 61, 62, 63

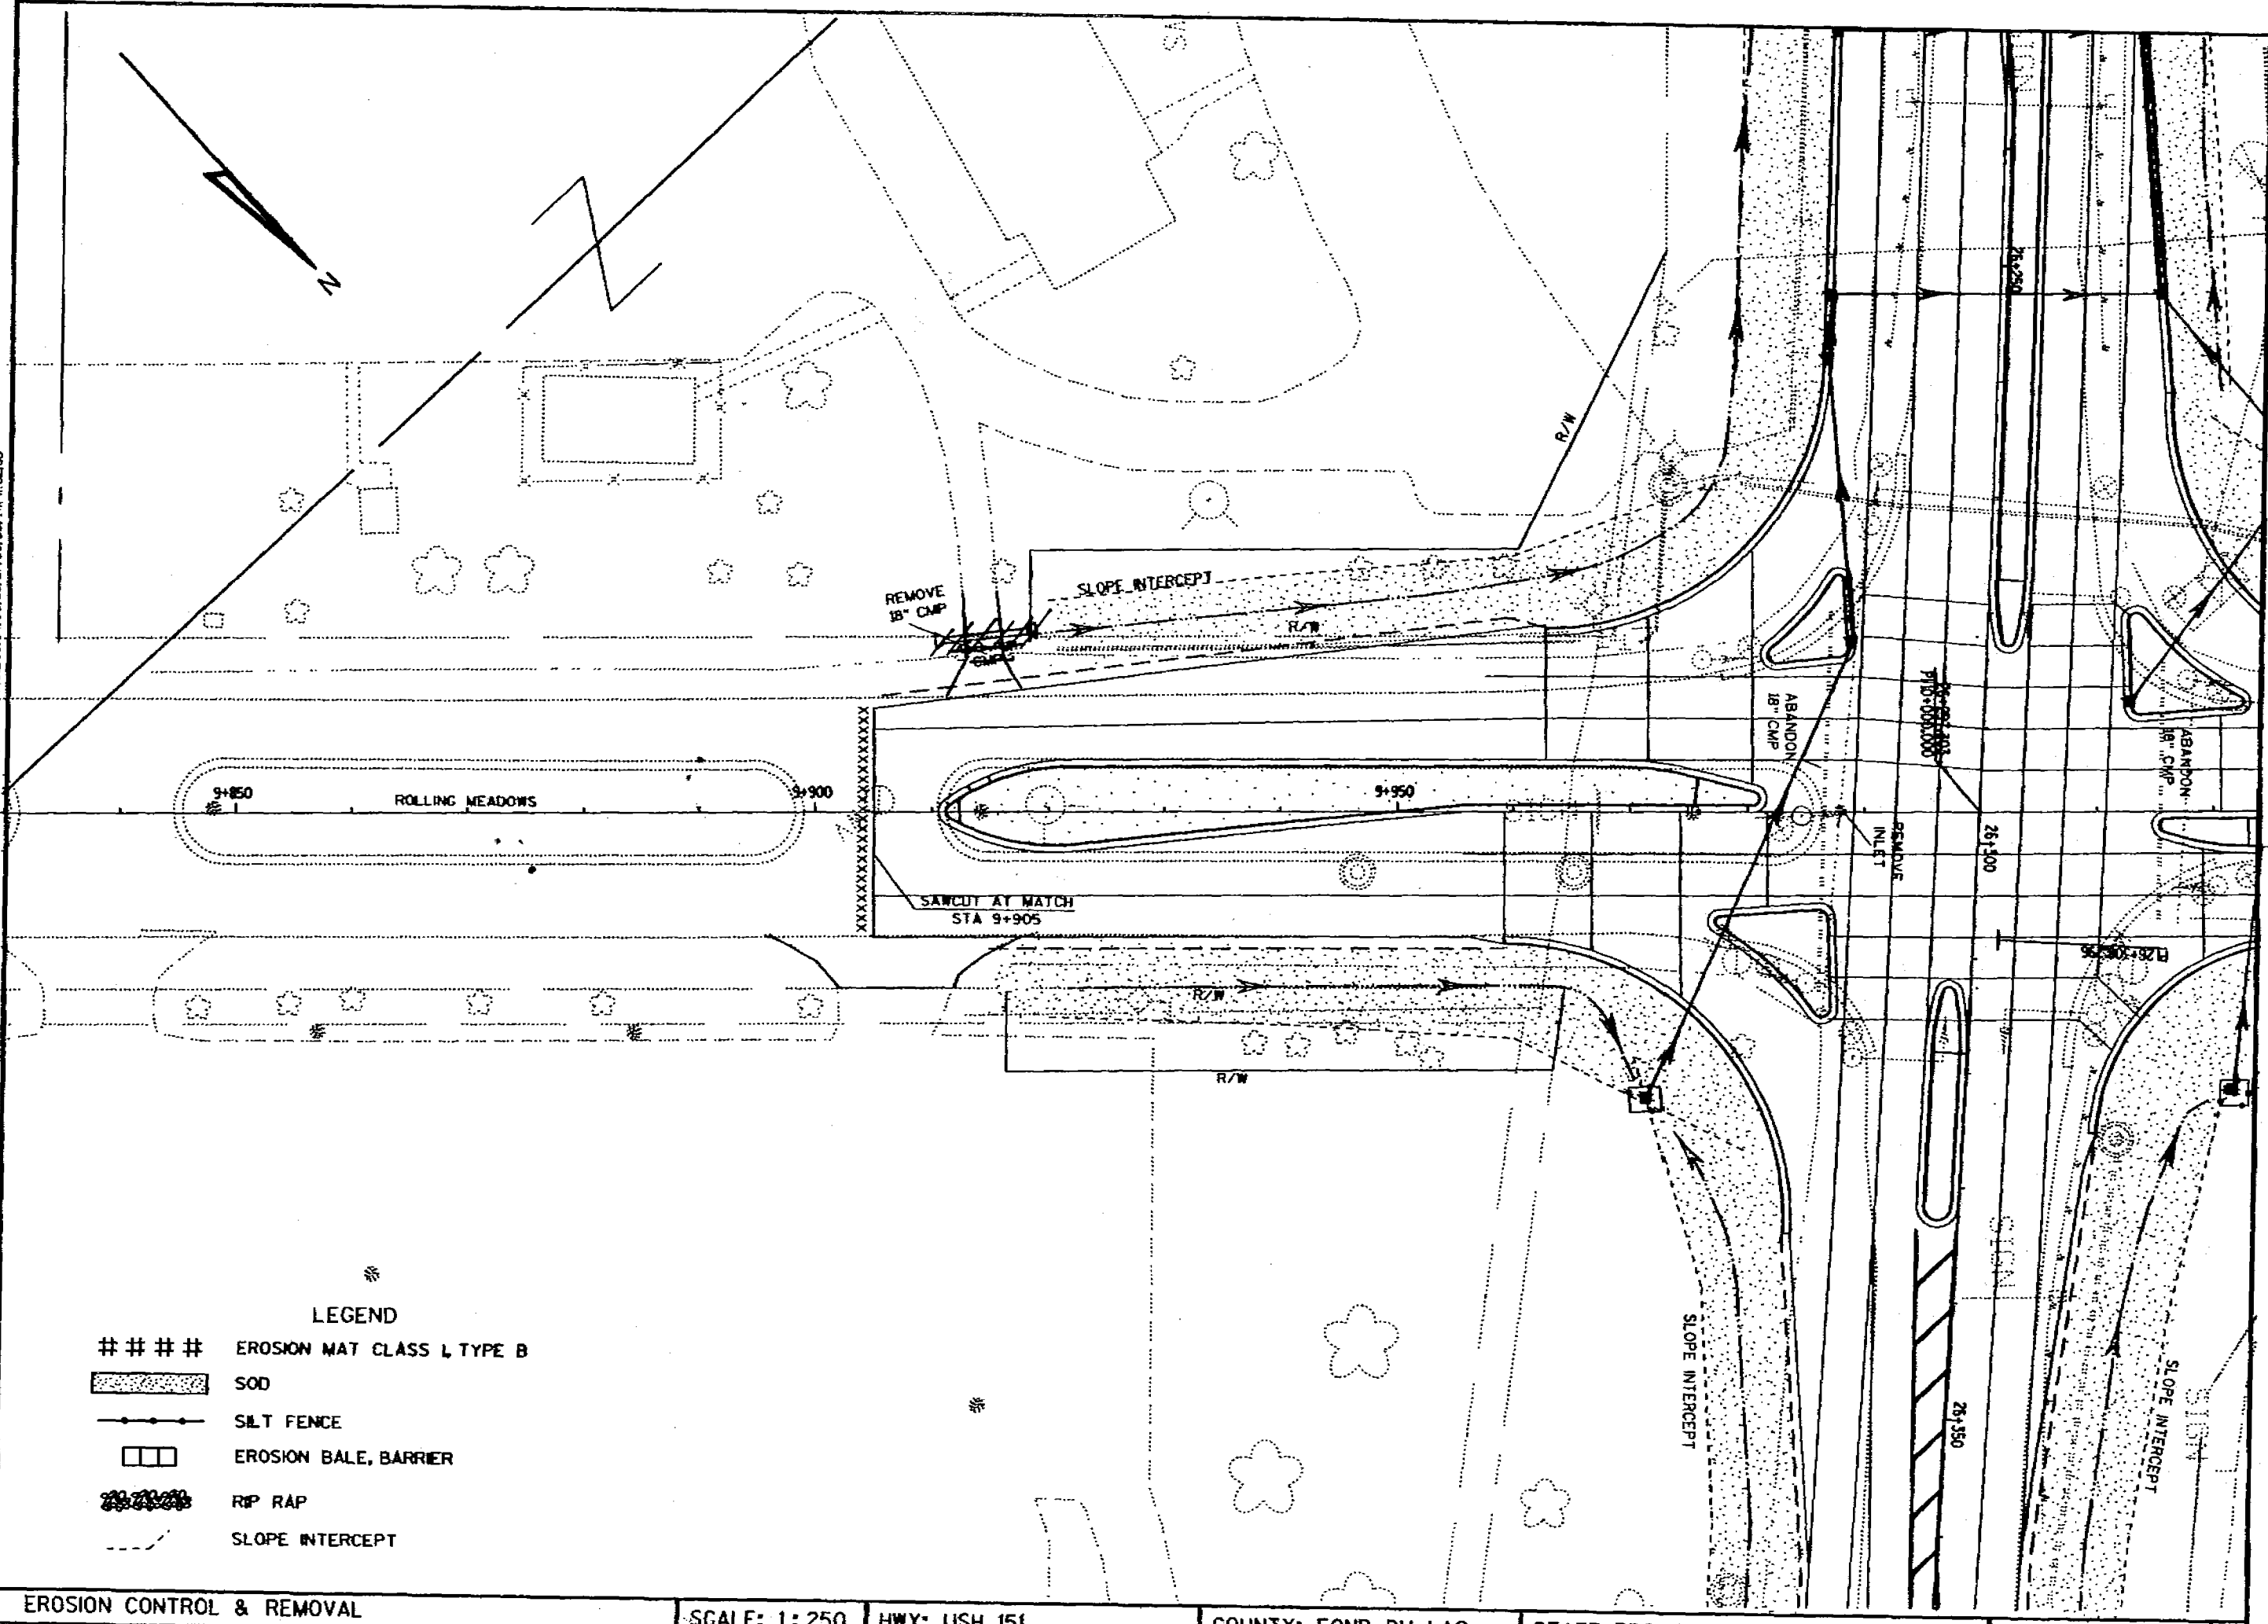

- LEGEND
- #### EROSION MAT CLASS L TYPE B
 - [Pattern] SOD
 - SILT FENCE
 - [Box] EROSION BALE, BARRIER
 - [Pattern] RP RAP
 - - - SLOPE INTERCEPT

EROSION CONTROL & REMOVAL

SCALE: 1:250 HWY: USH 151

COUNTY: FOND DU LAC

STATE PROJECT NO: 1420-07-70

SHEET NO: 2.49


M

PLOT SCALE:

PLOT NAME:

REV. DATE:

ORIGINATOR: C. BUJANOWSKI

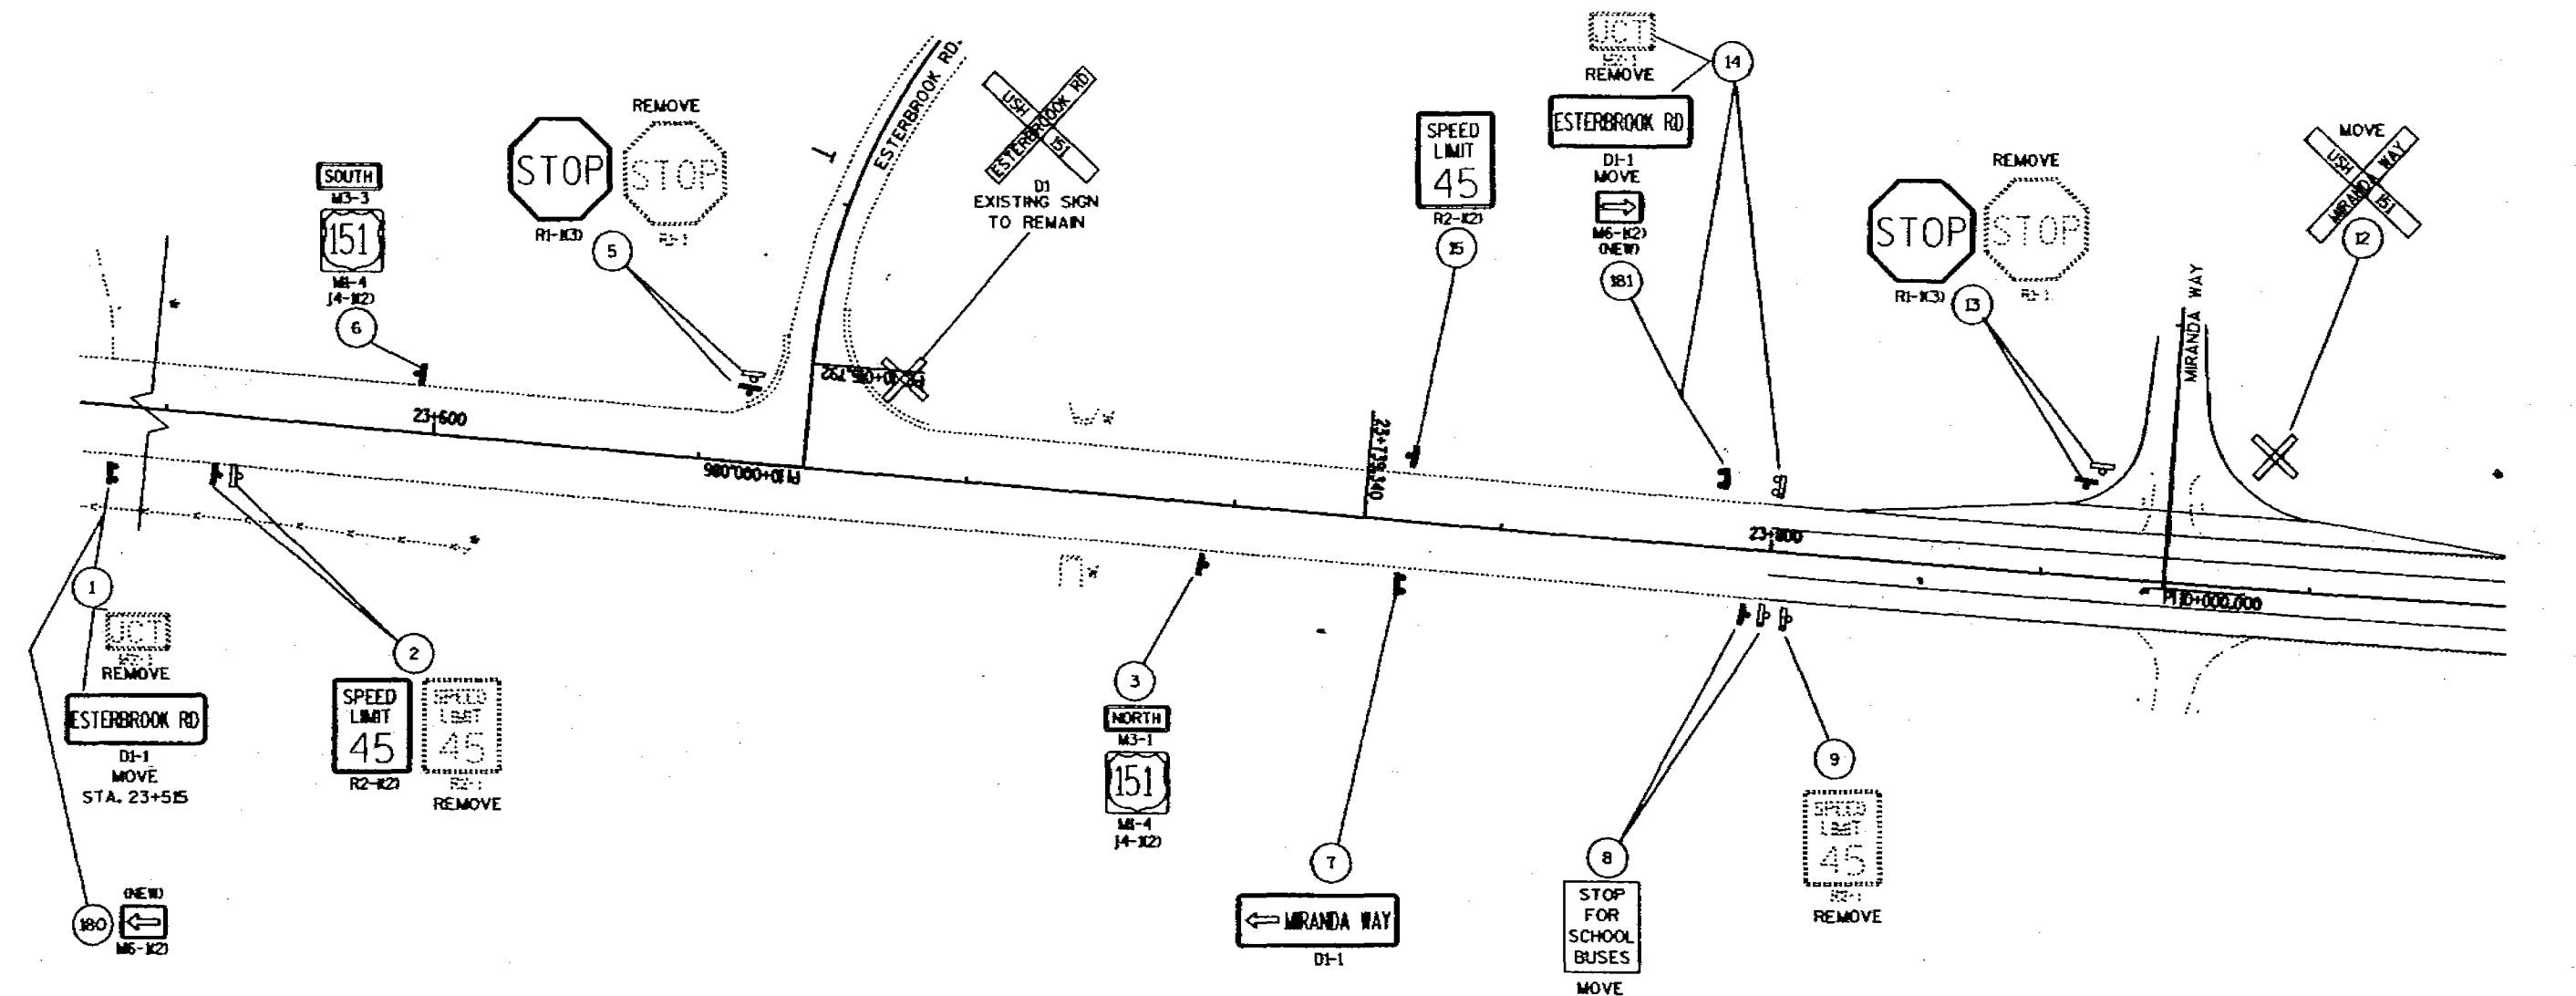

- EXISTING SIGN, POST MOUNTED
- PROPOSED SIGN, POST MOUNTED
- EXISTING SIGN MOUNTED TO SIGN SUPPORT
- PROPOSED SIGN MOUNTED TO SIGN SUPPORT
- EXISTING SIGN SUPPORT
- PROPOSED SIGN SUPPORT
- STREET NAME SIGN
- SIGN ITEM NUMBER
- DENOTES SIGN SIZE

SIGNING PLAN

SCALE: 1:

HWY: 151

COUNTY: EOND DU LAC

STATE PROJECT NO: 1420-07-70

SHEET NO: 250

M

FILE NAME: D2_SIGNING_M5/D2_S_14200770/PLNSR1OLDGN

WISDOT: MSH20




PLOT SCALE:

PLOT NAME:

REV. DATE:

ORIGINATOR: C. BUJANOWSKI

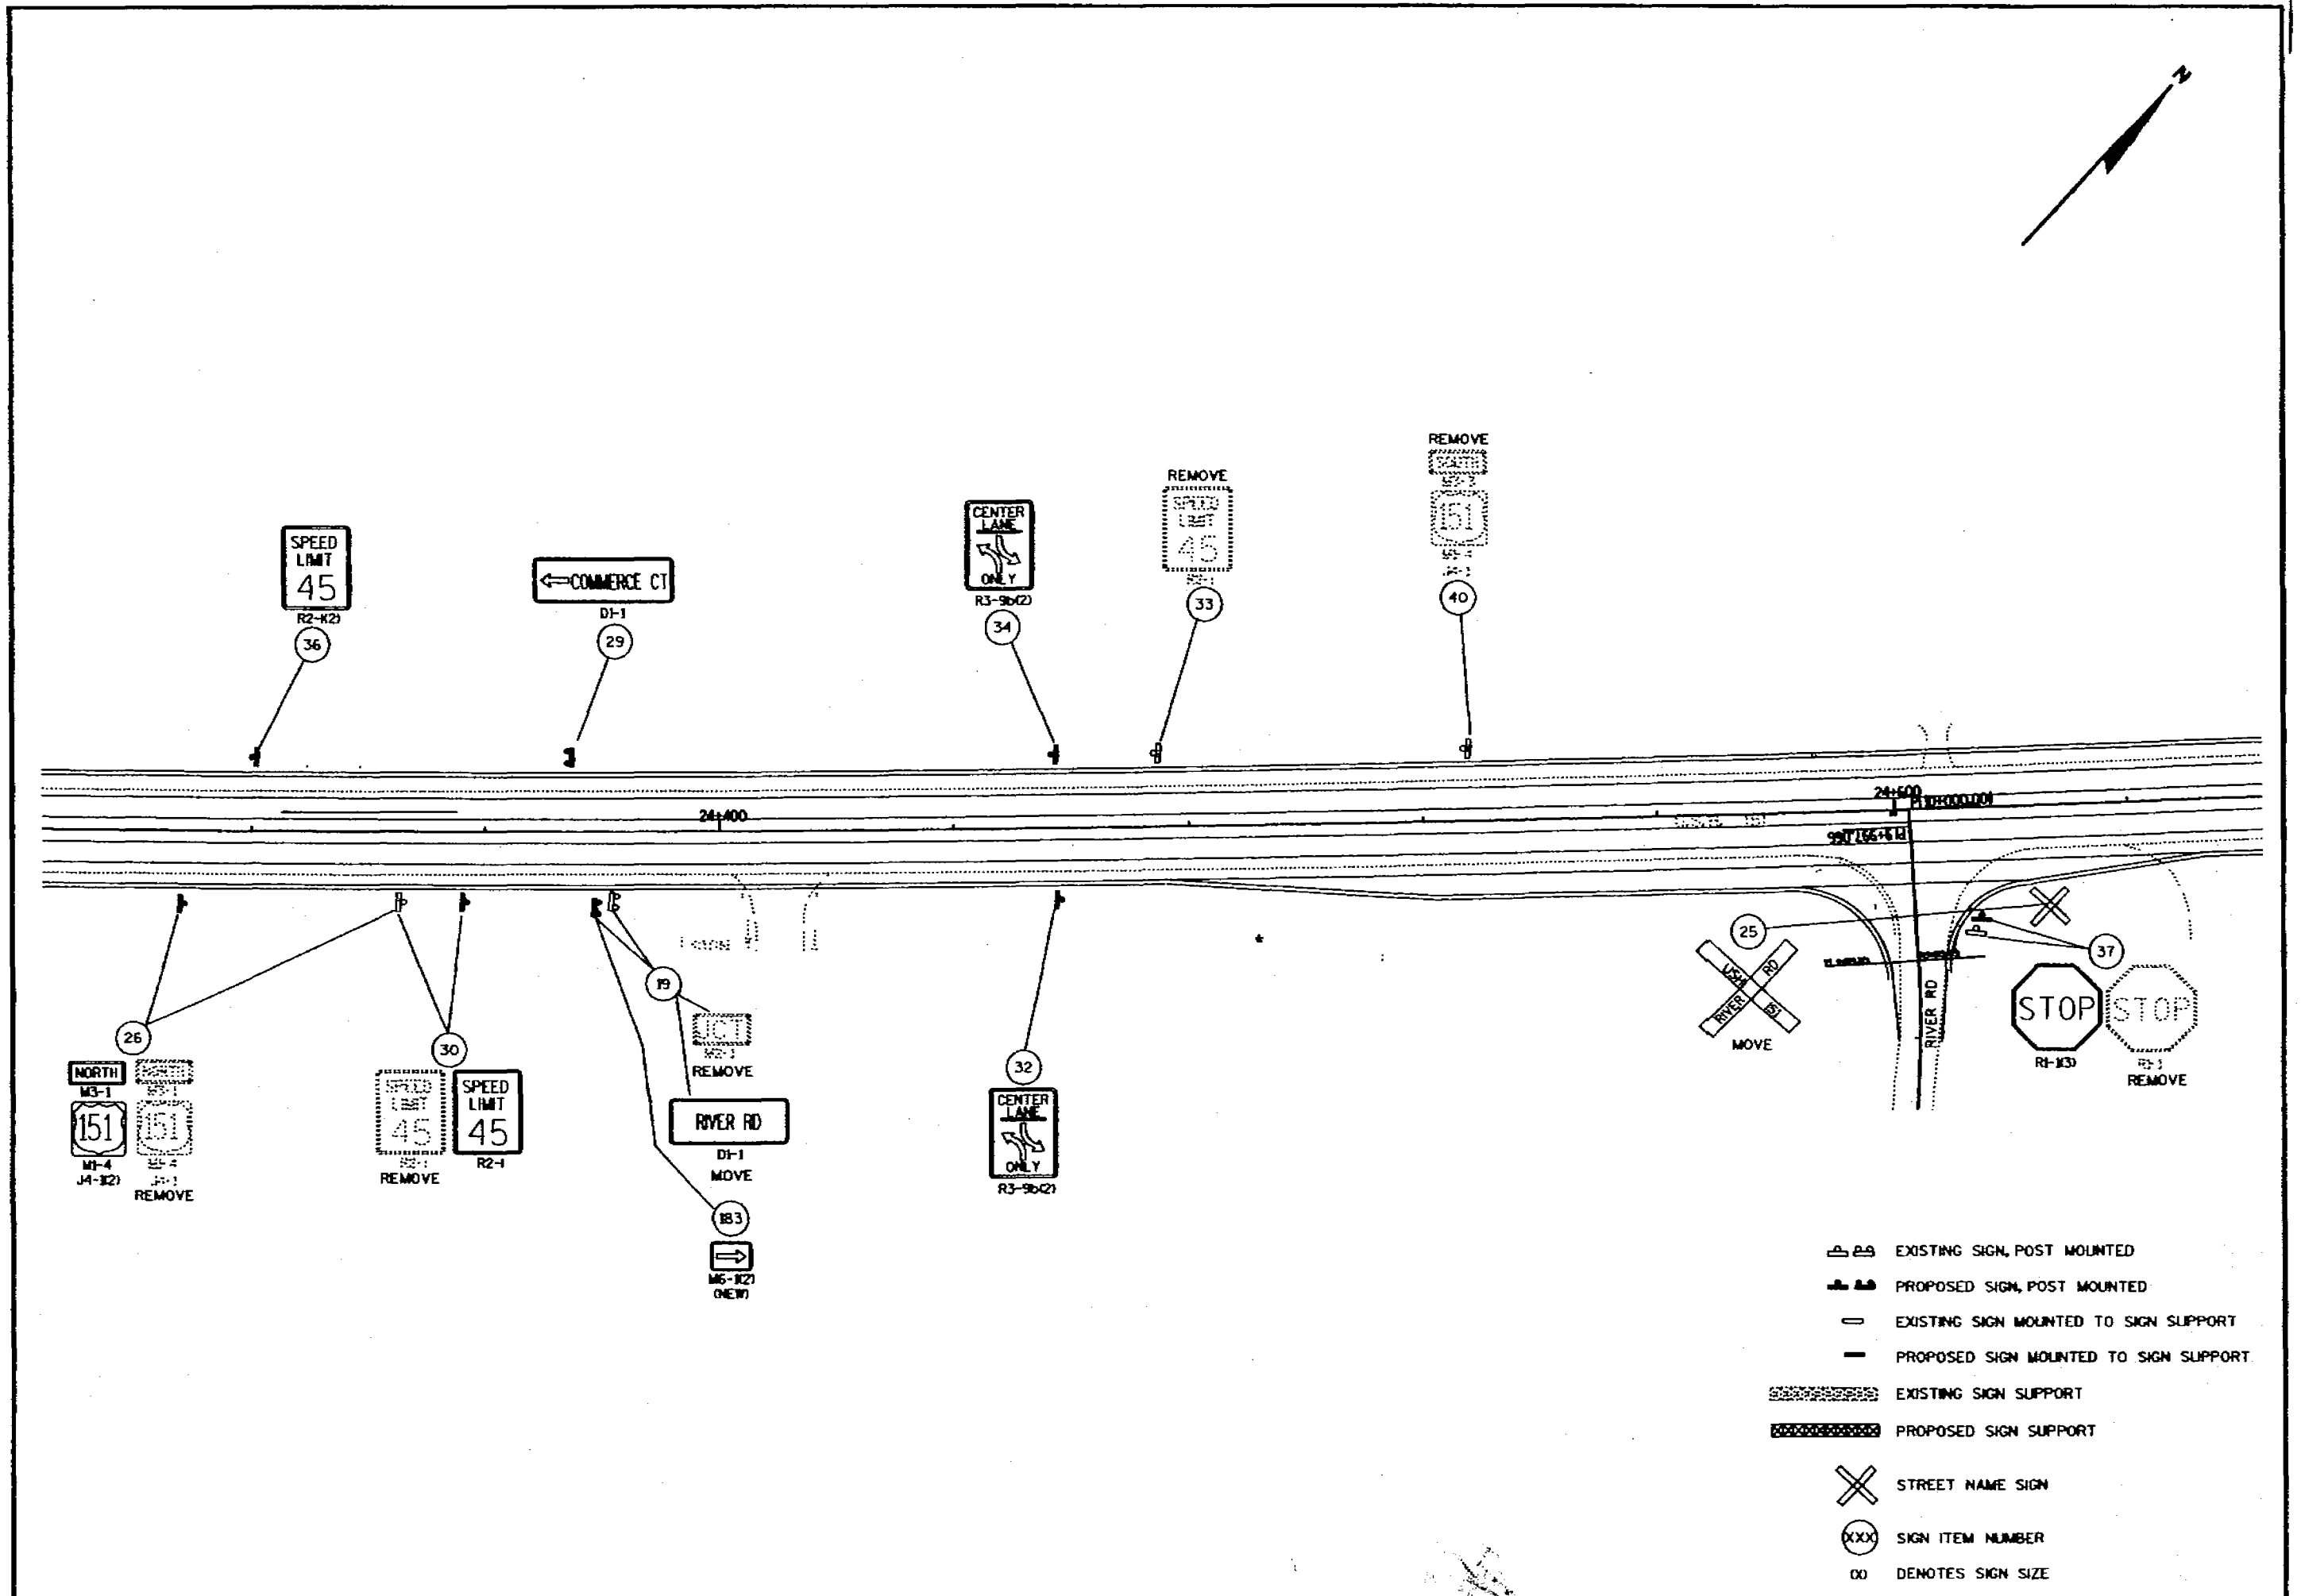

- EXISTING SIGN, POST MOUNTED
- PROPOSED SIGN, POST MOUNTED
- EXISTING SIGN MOUNTED TO SIGN SUPPORT
- PROPOSED SIGN MOUNTED TO SIGN SUPPORT
- EXISTING SIGN SUPPORT
- PROPOSED SIGN SUPPORT
- STREET NAME SIGN
- SIGN ITEM NUMBER
- DENOTES SIGN SIZE


PLOT SCALE:

PLOT NAME:

REV. DATE:

5/12

ORIGINATOR: C. BUJANOWSKI

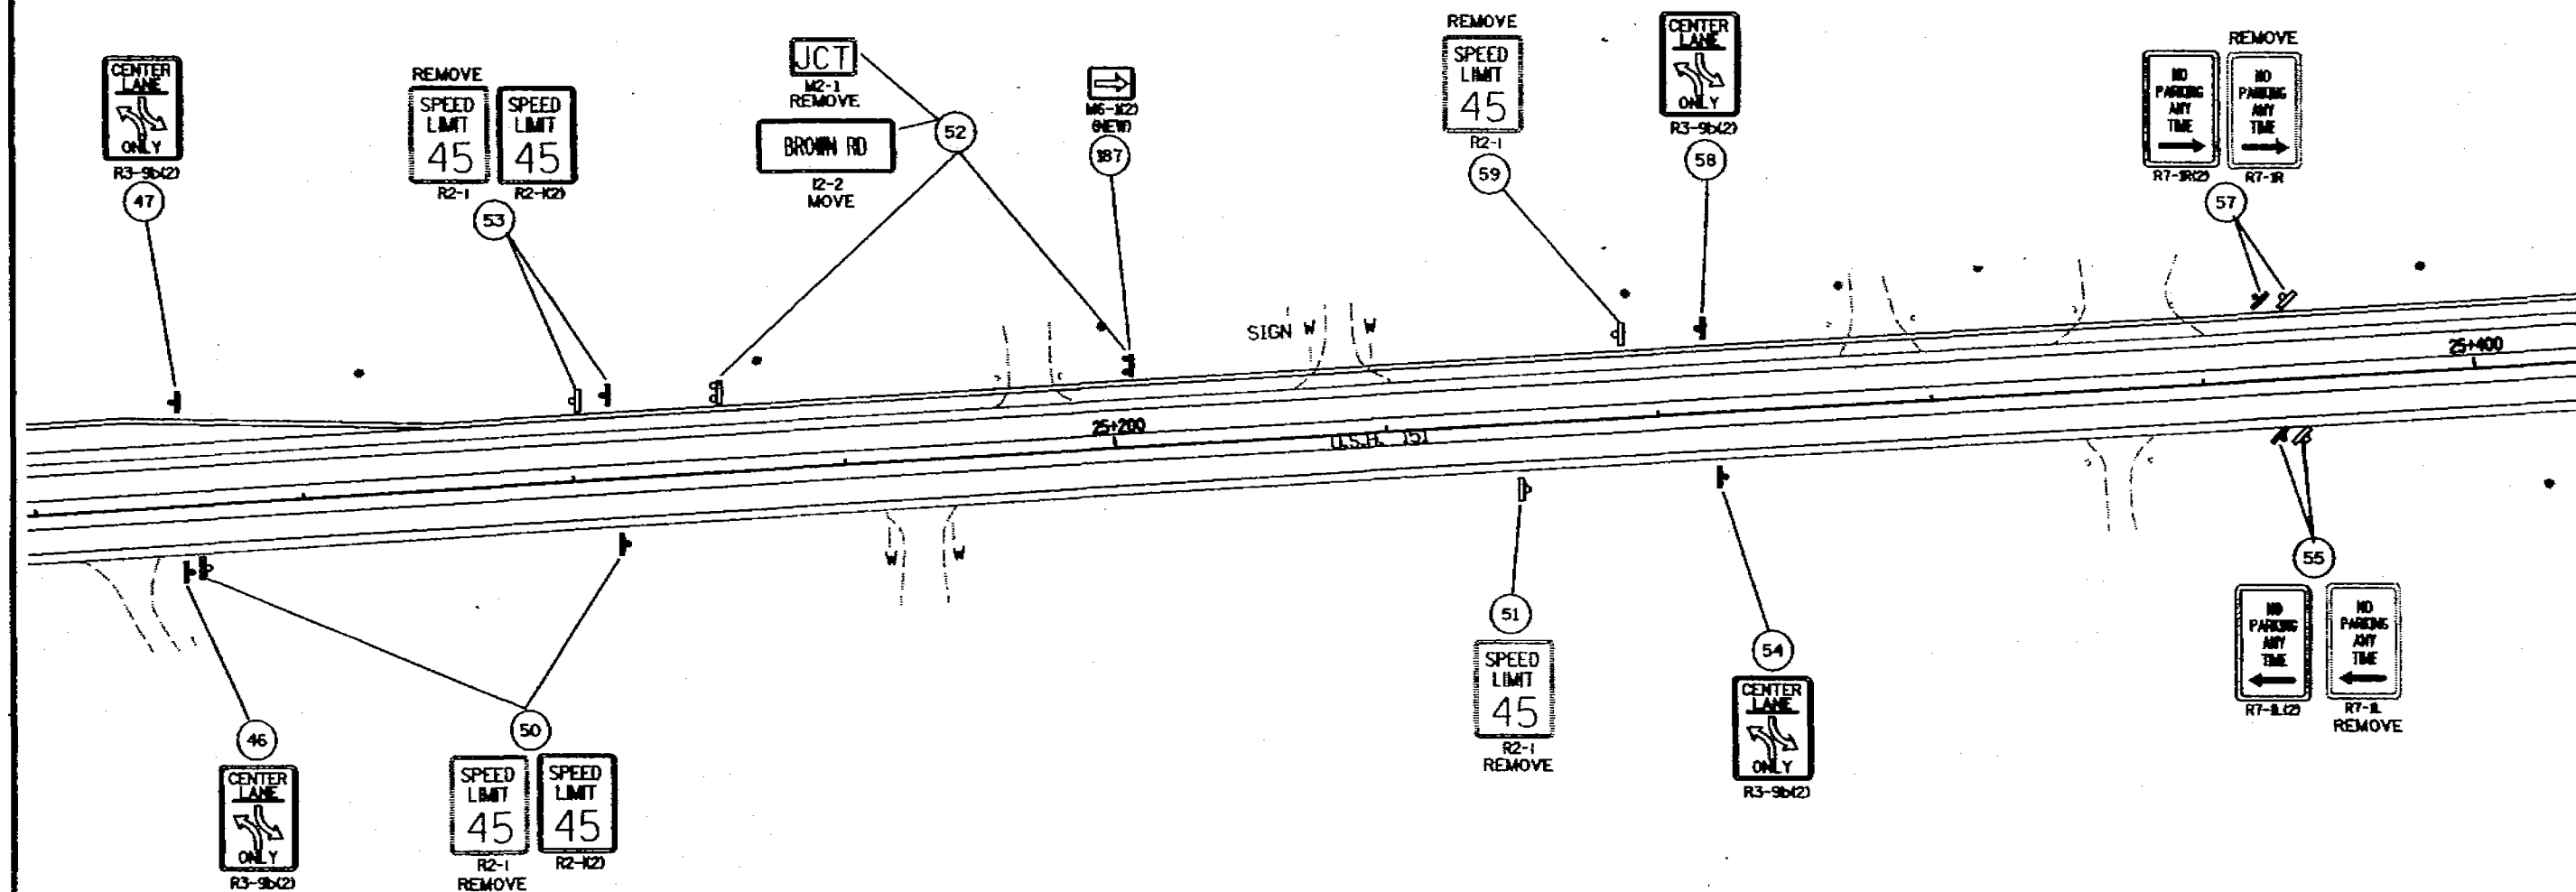

- EXISTING SIGN, POST MOUNTED
- PROPOSED SIGN, POST MOUNTED
- EXISTING SIGN MOUNTED TO SIGN SUPPORT
- PROPOSED SIGN MOUNTED TO SIGN SUPPORT
- EXISTING SIGN SUPPORT
- PROPOSED SIGN SUPPORT
- STREET NAME SIGN
- SIGN ITEM NUMBER
- 00 DENOTES SIGN SIZE

SIGNING PLAN

SCALE: 1:

HWY: 151

COUNTY: FOND DU LAC

STATE PROJECT NO: 1420-07-70

SHEET NO: 2.54

M

FILE NAME: D2_SIGNING_MS/D2_S_14200770/PLNSHT01.DGN

W:\DOT\MSHT20


PLOT SCALE:

PLOT NAME:

REV. DATE:

ORIGINATOR: C. BUJANOWSKI

6/12

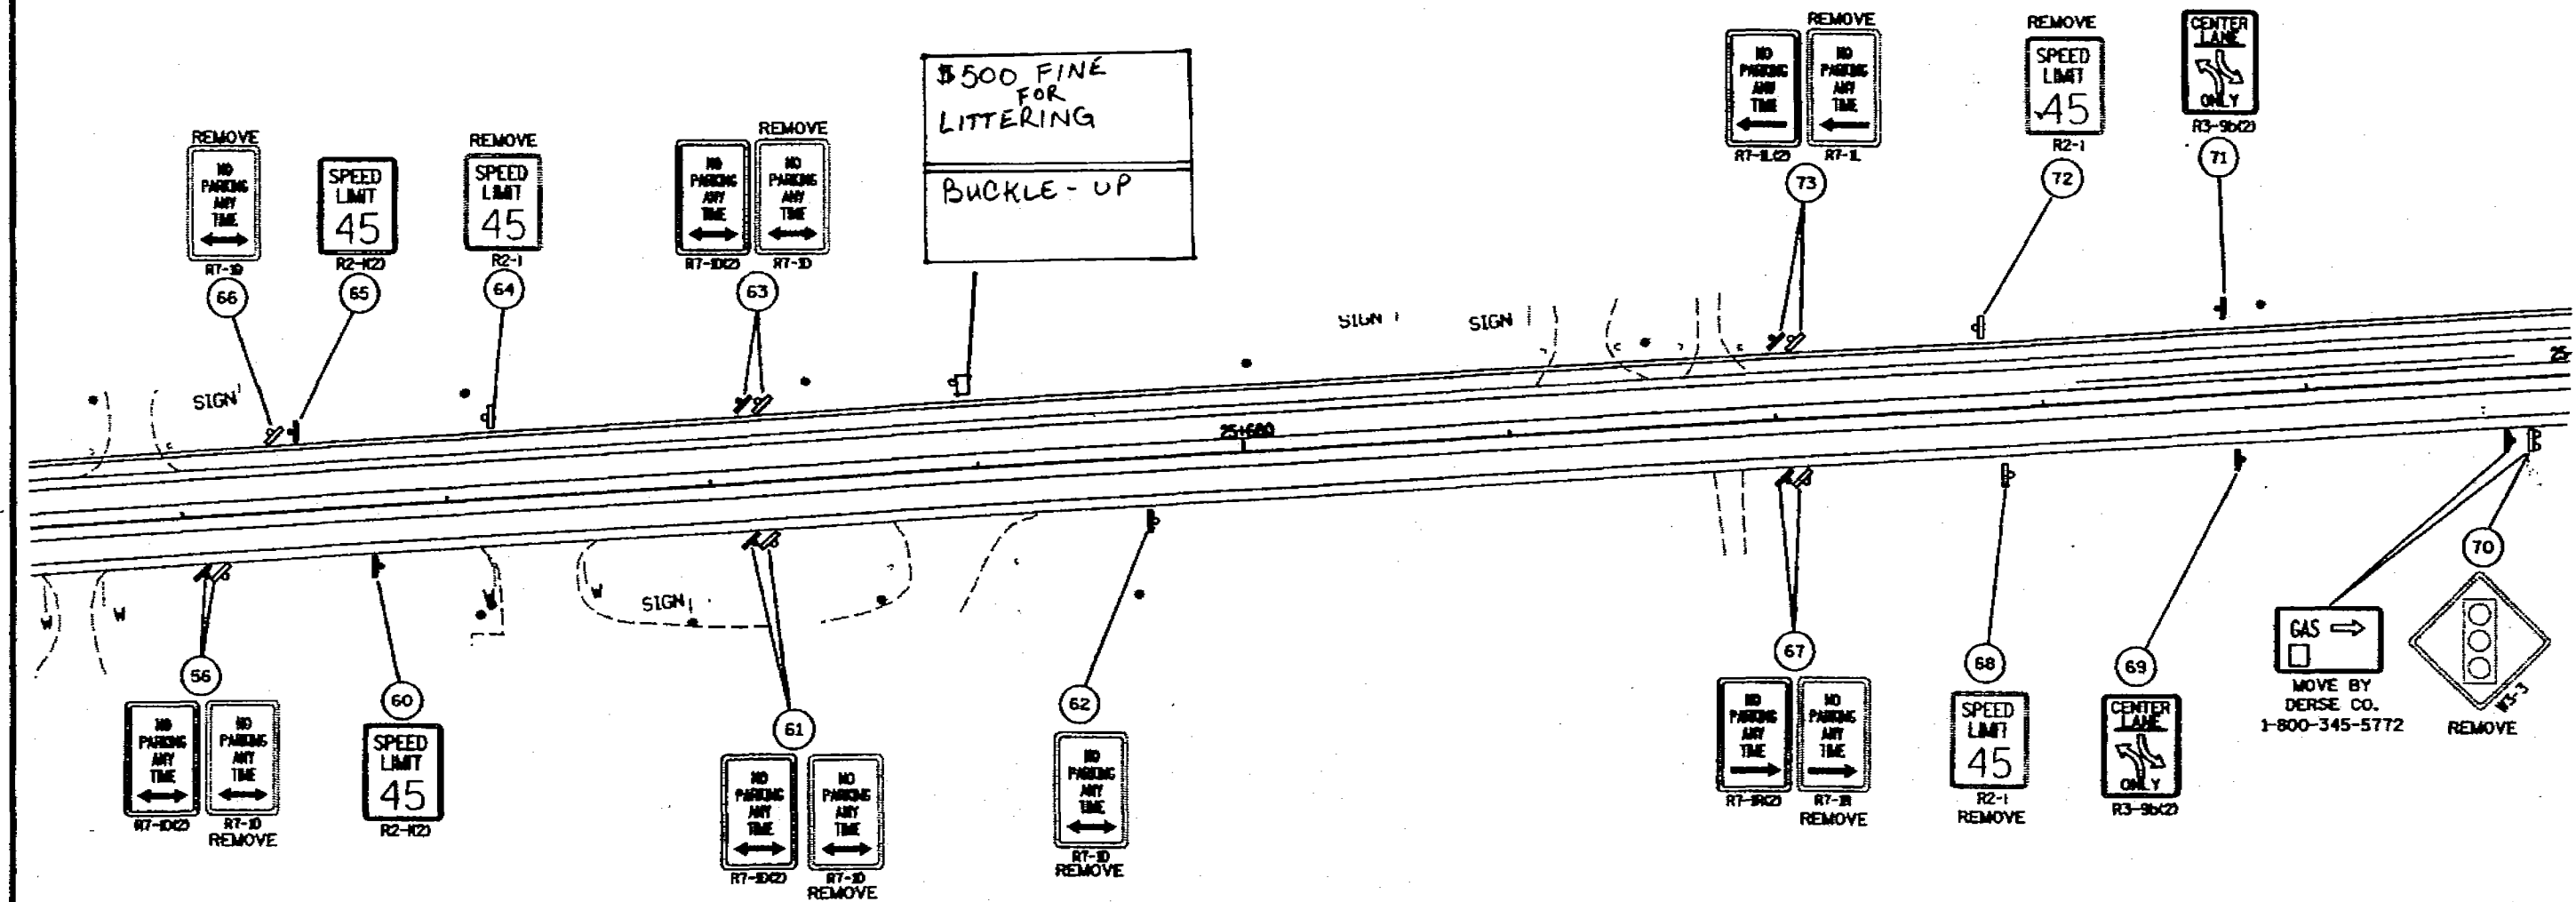

SIGNING PLAN

SCALE: 1:

HWY: 151

COUNTY: FOND DU LAC

STATE PROJECT NO: 1420-07-70

SHEET NO: 2.55

M

FILE NAME: D:\SIGNING\MS\02_5_14200770\PLNS\HY08.DGN

WSPOT: MSHT20


PLOT SCALE:

PLOT NAME:

REV. DATE:

7/12

ORIGINATOR: C. BUJANOWSKI

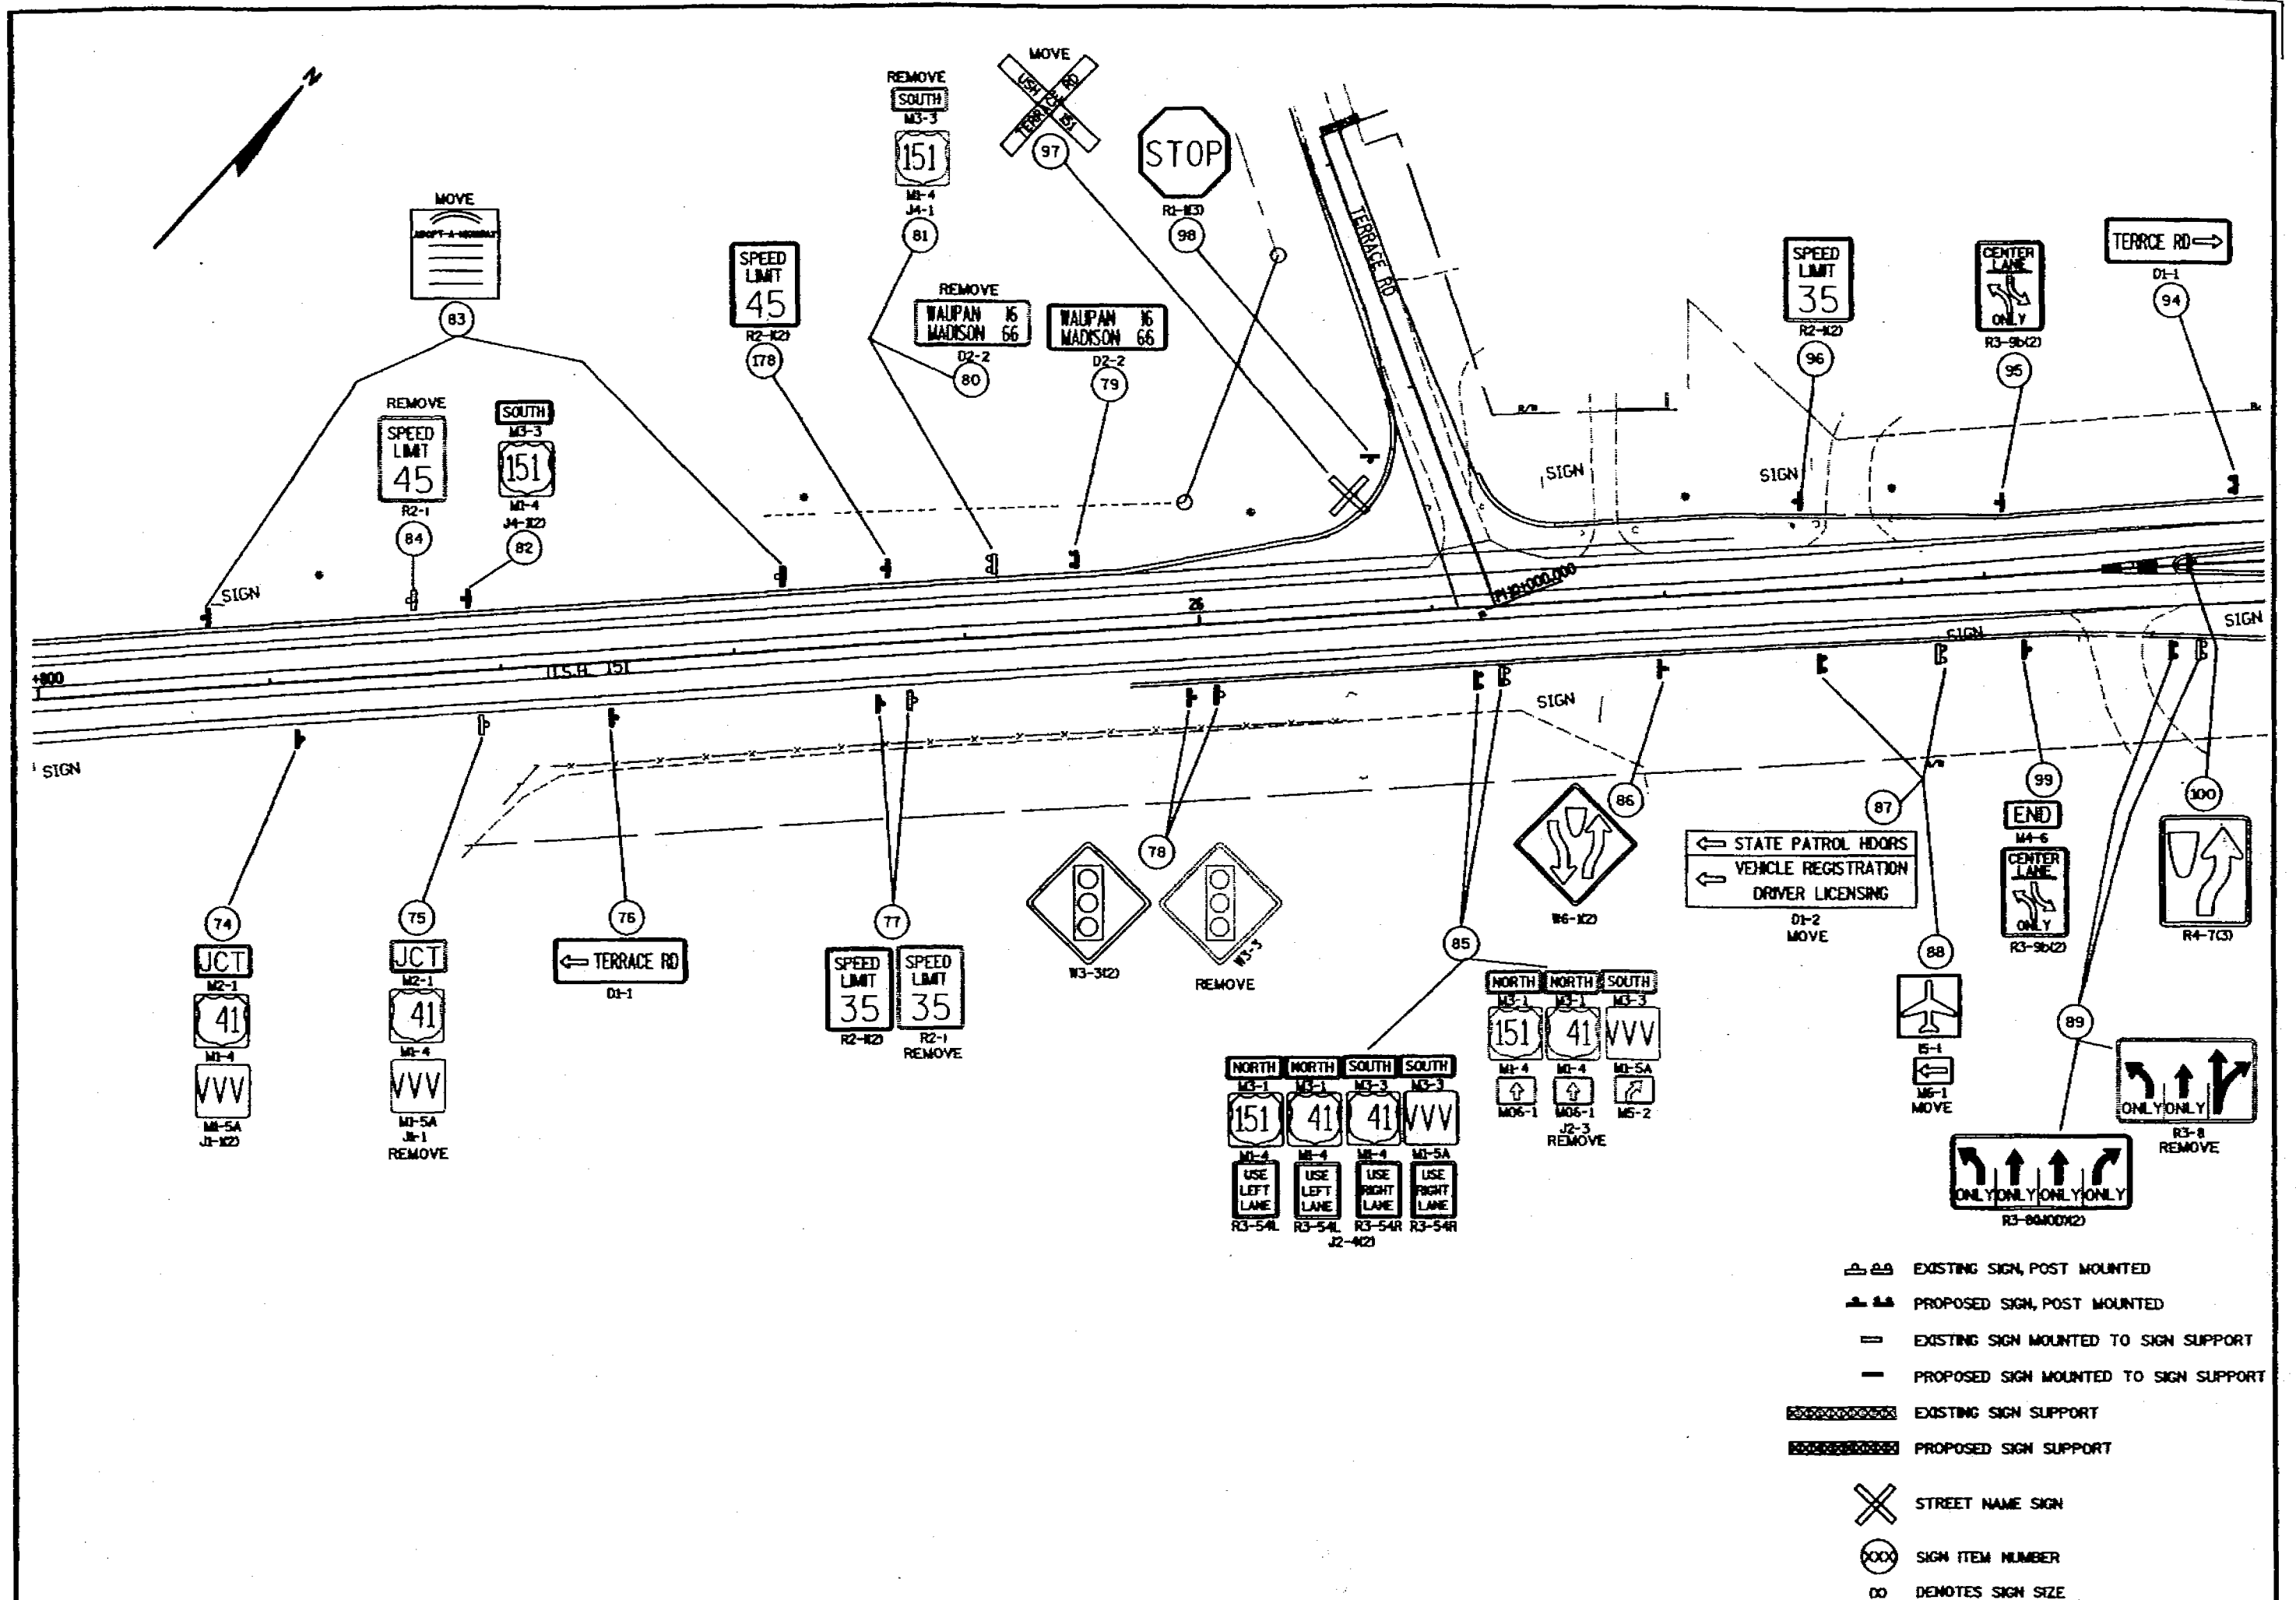

SIGNING PLAN

SCALE: 1:

HWY: 151

COUNTY: FOND DU LAC

STATE PROJECT NO: 1420-07-70

SHEET NO: 2.56

M

FILE NAME: D2_SIGNING_151/02_5_14200770/PLNSHT07.DGN

WI=DOT: MSHT20

PLOT SCALE:


PLOT NAME:

REV. DATE:

8/12

ORIGINATOR: C. BUJANOWSKI

NOTE:
CONTACT BILL KATHEISER (SIGN SHOP) TO FURNISH
AND INSTALL FOLD-UP STOP SIGNS. TURN OVER
EXISTING FOLD-UP STOP SIGNS TO BILL KATHEISER.

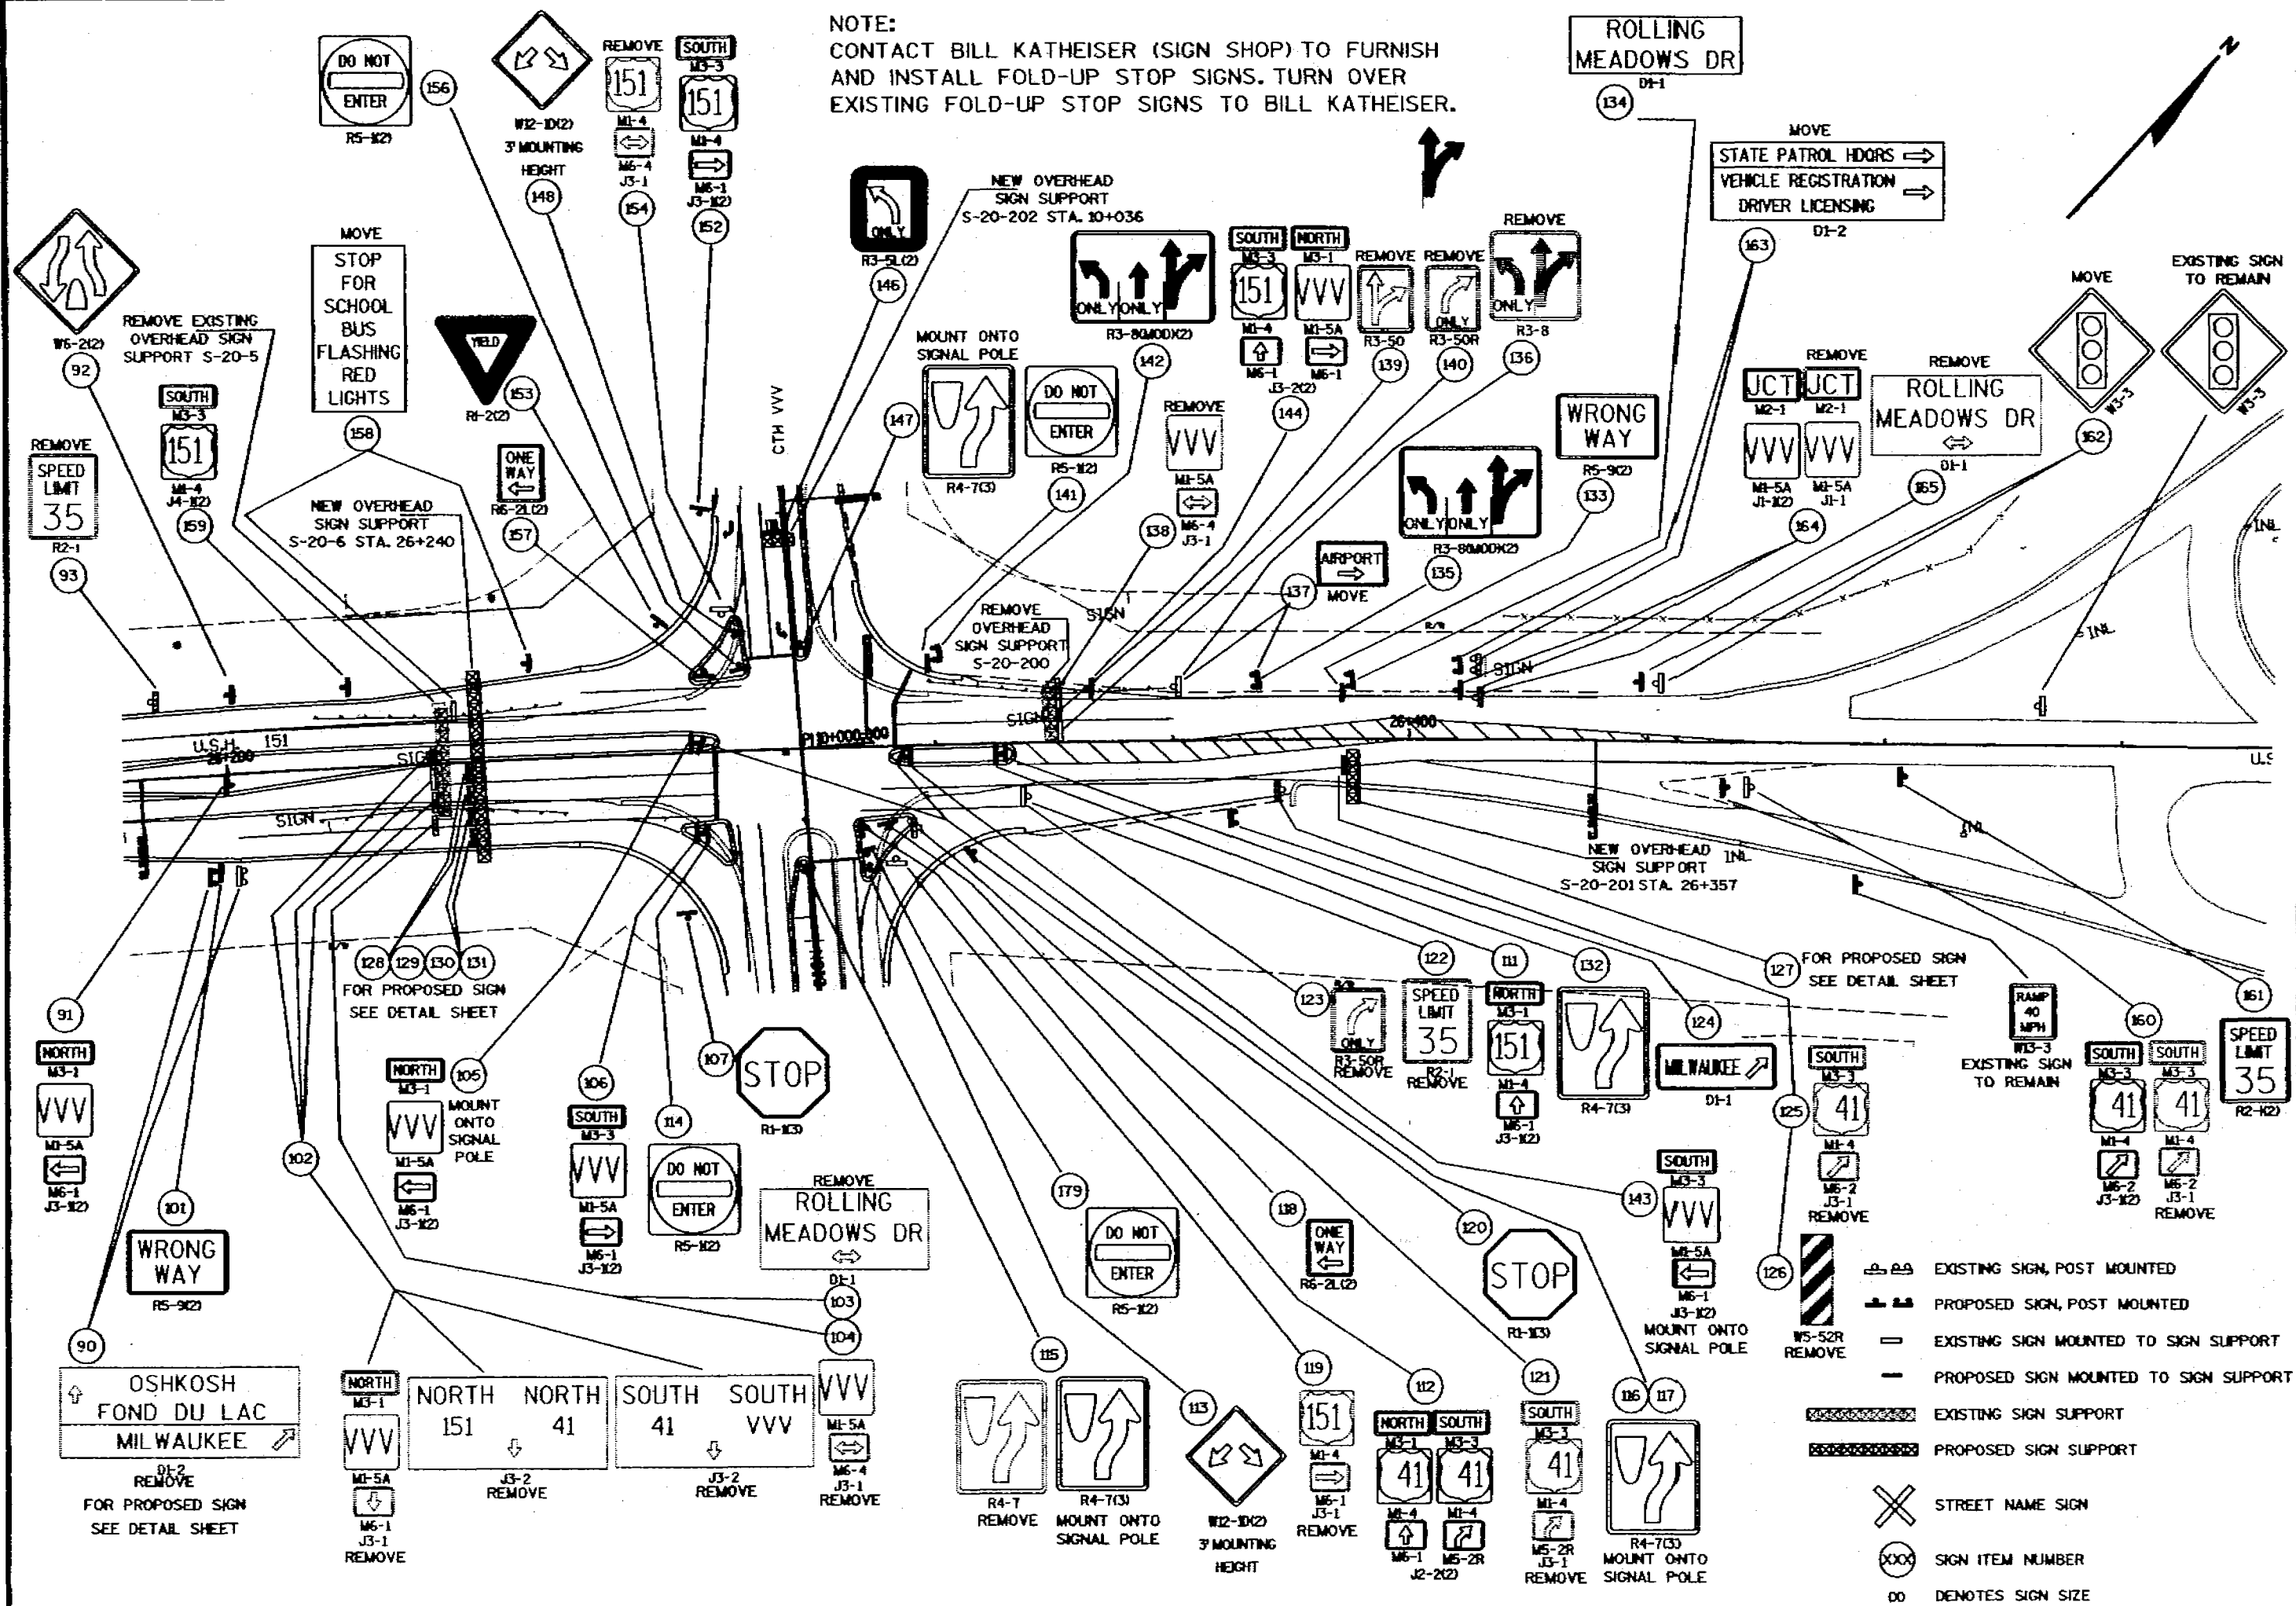


PLOT SCALE:

PLOT NAME:


REV. DATE:

9/12

ORIGINATOR: C. BUJANOWSKI

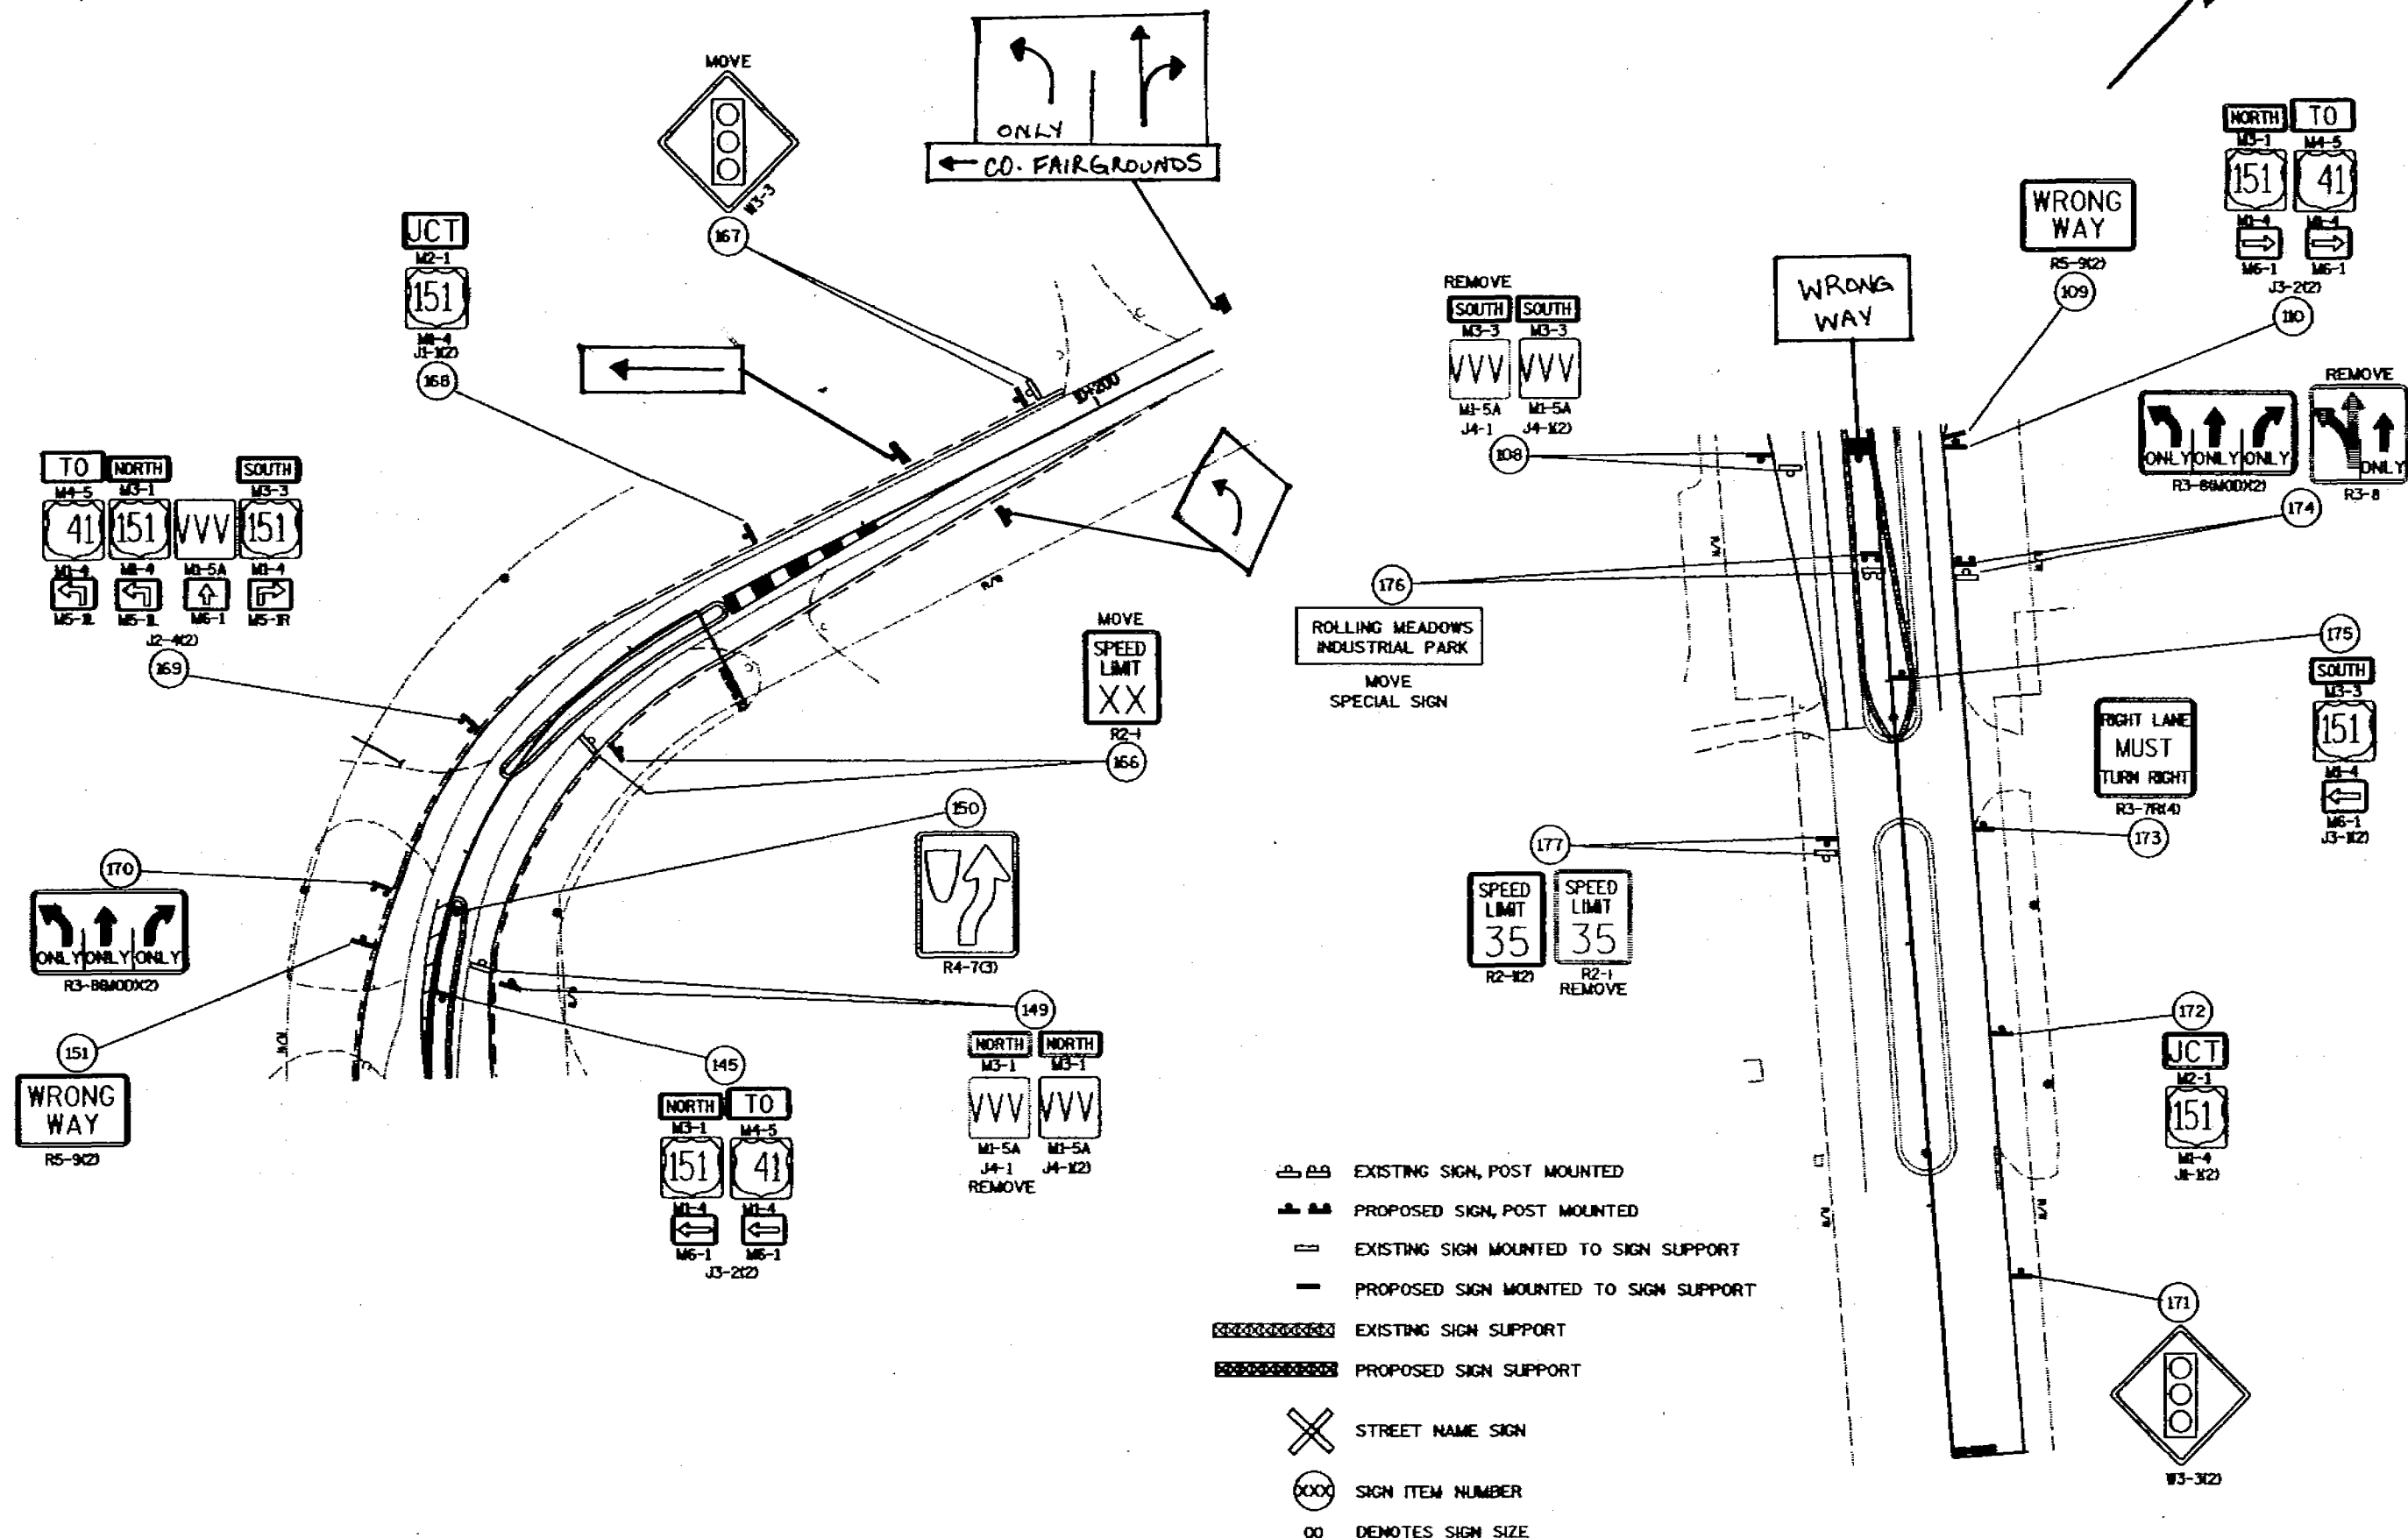


10/12

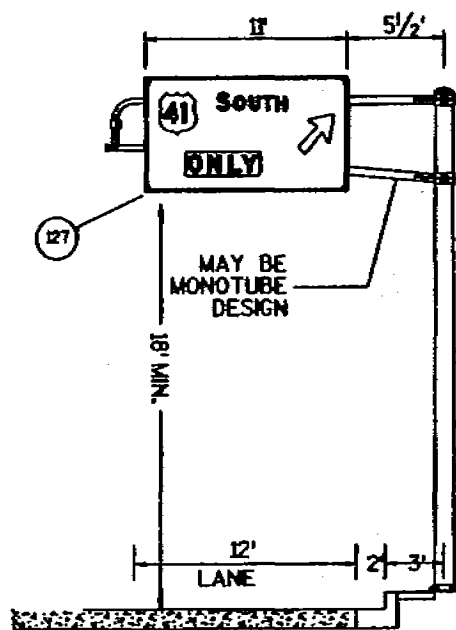











OVERHEAD SIGN SUPPORTS DETAIL
S-20-201
STA 26+357

NOTE:
CONTRACTOR SHALL HAVE SUPPLIER DESIGN FOOTING PER SPECIALS
SECTION 6-4L SUBMIT SHOP DRAWINGS OF FOOTING AND OVERHEAD
SIGN SUPPORT. FOOTING IS INCIDENTAL TO OVERHEAD SIGN SUPPORT.

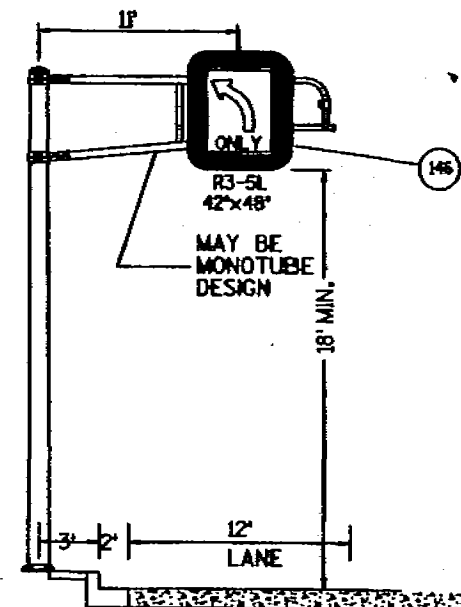







OVERHEAD SIGN SUPPORTS DETAIL
S-20-202
STA 10+036

NOTE:
CONTRACTOR SHALL HAVE SUPPLIER DESIGN FOOTING PER SPECIALS
SECTION 6-4L SUBMIT SHOP DRAWINGS OF FOOTING AND OVERHEAD
SIGN SUPPORT. FOOTING IS INCIDENTAL TO OVERHEAD SIGN SUPPORT.

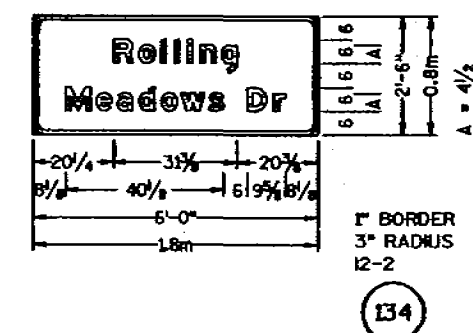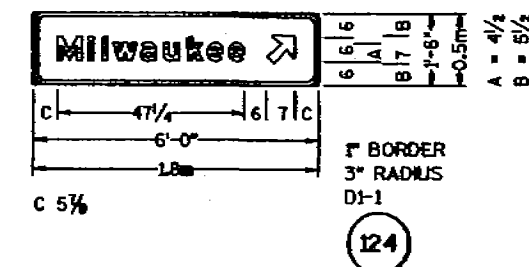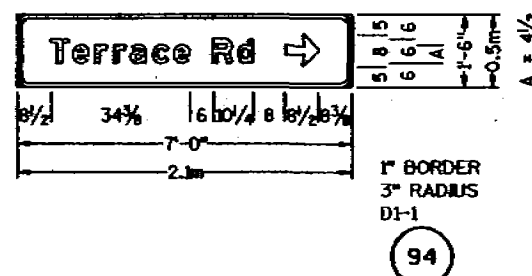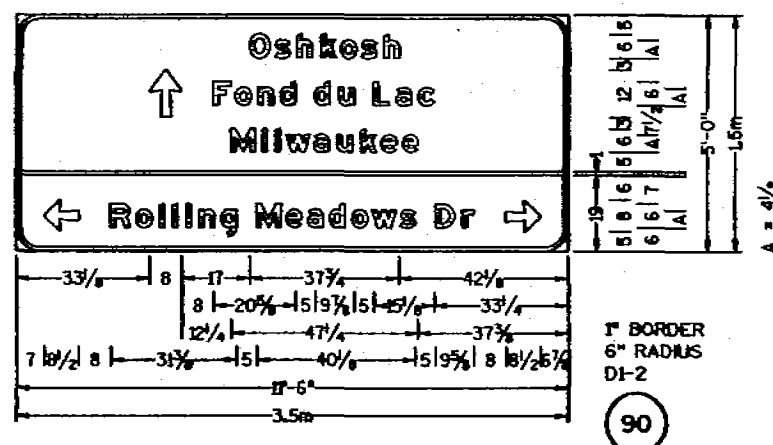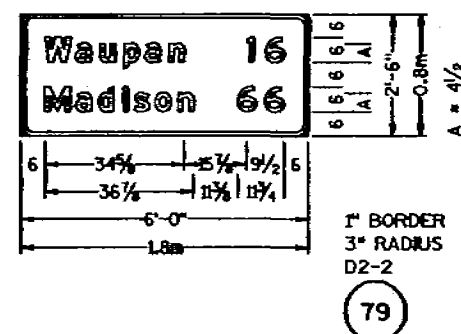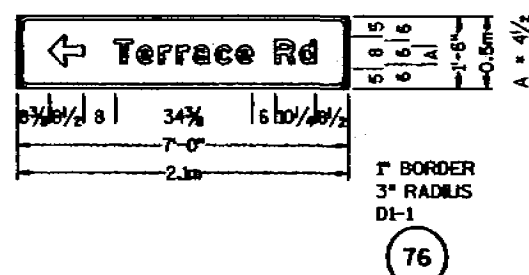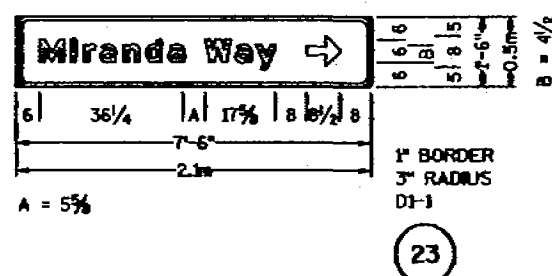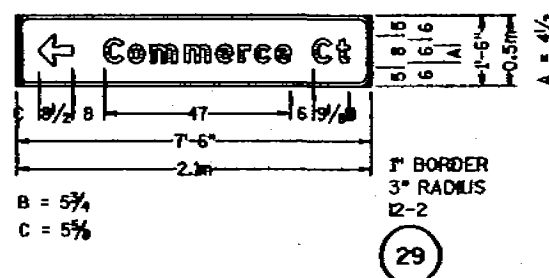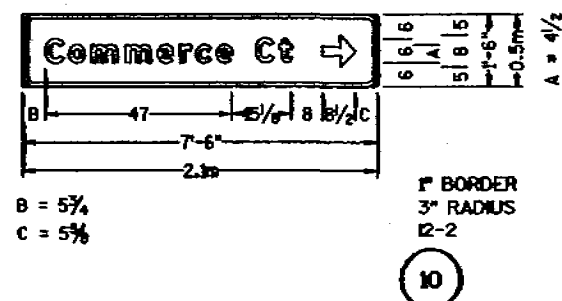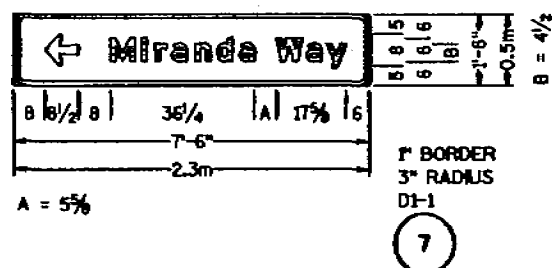

NOTES:

1. ALL SIGNS ARE TYPE 1 (EXCEPT AS NOTED) - TYPE H REFLECTIVE - REFERENCE "MSS DOT STANDARD SPECIFICATION FOR HIGHWAY AND STRUCTURE CONSTRUCTION" LATEST EDITION.
2. COLOR:
BACKGROUND - GREEN (EXCEPT AS NOTED)
MESSAGE - WHITE
3. CORNERS MAY BE SQUARE OR ROUNDED WHEN BASE MATERIAL IS PLYWOOD BUT BORDERS SHALL BE ROUNDED AS SHOWN. WHEN BASE MATERIAL IS METAL, THE CORNERS AND BORDERS SHALL BE ROUNDED.
4. ALL CAP LETTERS ARE SERIES E MODIFIED. ALL UPPER AND LOWER CASE LETTERS ARE SERIES E MODIFIED.
5. SIGN NUMBERS SHOWN BY: 

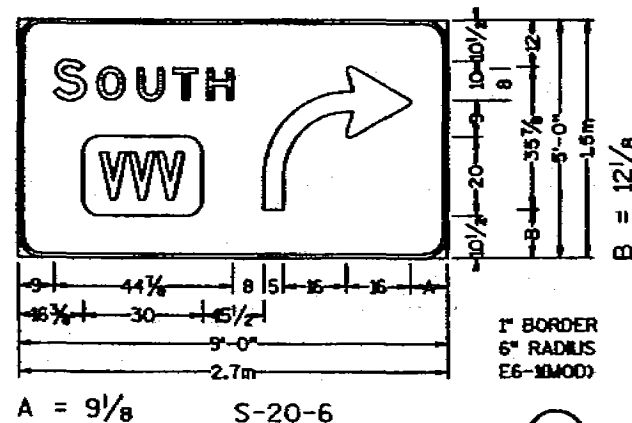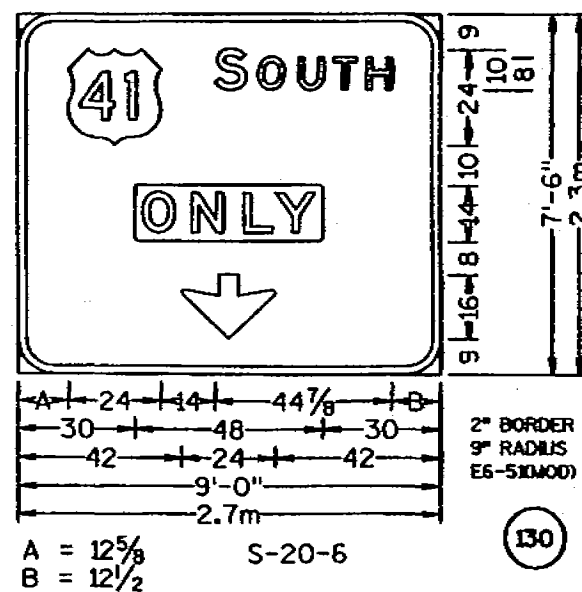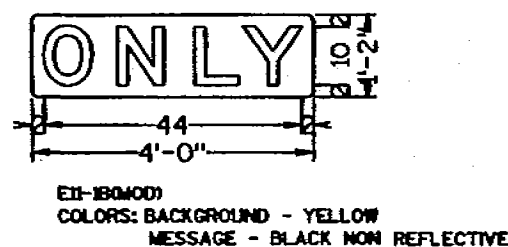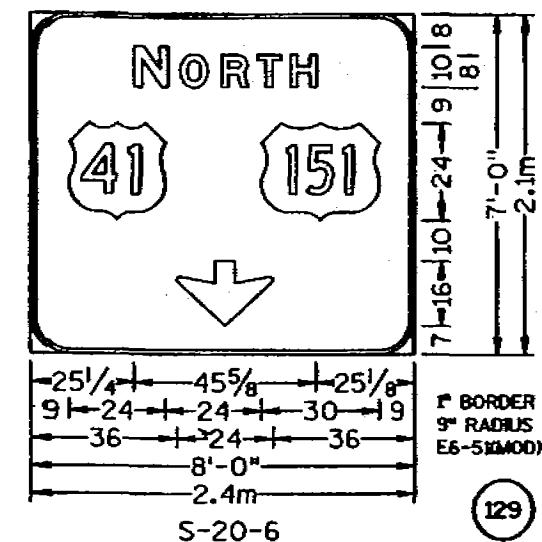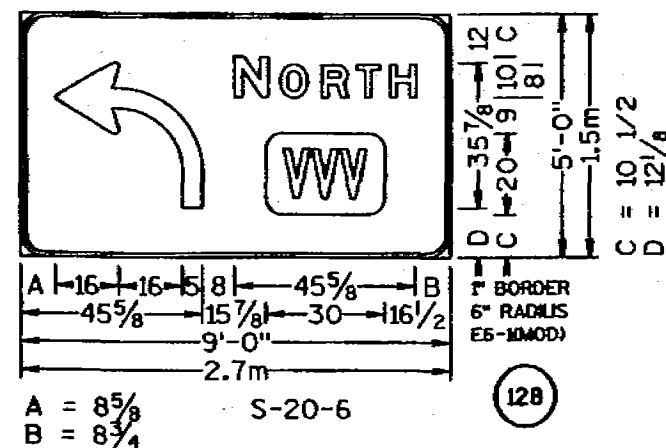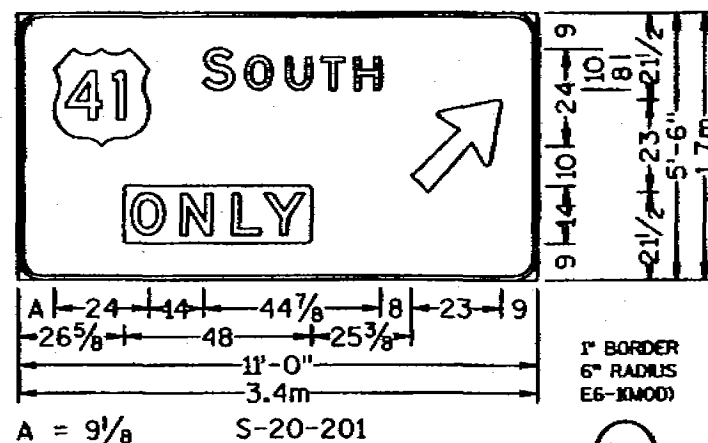

NOTES:

- ALL SIGNS ARE TYPE I (EXCEPT AS NOTED) - TYPE H REFLECTIVE - REFERENCE "MIS DOT STANDARD SPECIFICATION FOR HIGHWAY AND STRUCTURE CONSTRUCTION" LATEST EDITION.
- COLOR:
BACKGROUND - GREEN (EXCEPT AS NOTED)
MESSAGE - WHITE
- CORNERS MAY BE SQUARE OR ROUNDED WHEN BASE MATERIAL IS PLYWOOD BUT BORDERS SHALL BE ROUNDED AS SHOWN. WHEN BASE MATERIAL IS METAL, THE CORNERS AND BORDERS SHALL BE ROUNDED.
- ALL CAP LETTERS ARE SERIES E MODIFIED. ALL UPPER AND LOWER CASE LETTERS ARE SERIES E MODIFIED.
- SIGN NUMBERS SHOWN BY: ○

PLOT SCALE:

PLOT NAME:

REV. DATE: 7/88


ORIGINATOR: D2 - JAV

LEGEND

-  CONTROL CABINET
 PROPOSED NONMETALLIC CONDUIT 50mm, UNLESS OTHERWISE NOTED
 SIGNAL HEAD, PEDESTAL MOUNT
 SIGNAL HEAD, MAST-ARM MOUNT
 LOOP DETECTOR CONDUIT 25mm NONMETALLIC
 PROPOSED LOOP DETECTOR IN 25mm NONMETALLIC CONDUIT WITH 300mm PULL BOX
 PULL BOX, 600mm x 900mm
 SIGNAL HEAD NUMBER
 RED CIRCULAR INDICATOR-300mm
 YELLOW CIRCULAR INDICATOR, 300mm
 GREEN CIRCULAR INDICATOR, 300mm

NOTE: ALL LENSES ARE 300mm

-  YELLOW ARROW - 300mm
 GREEN ARROW - 300mm

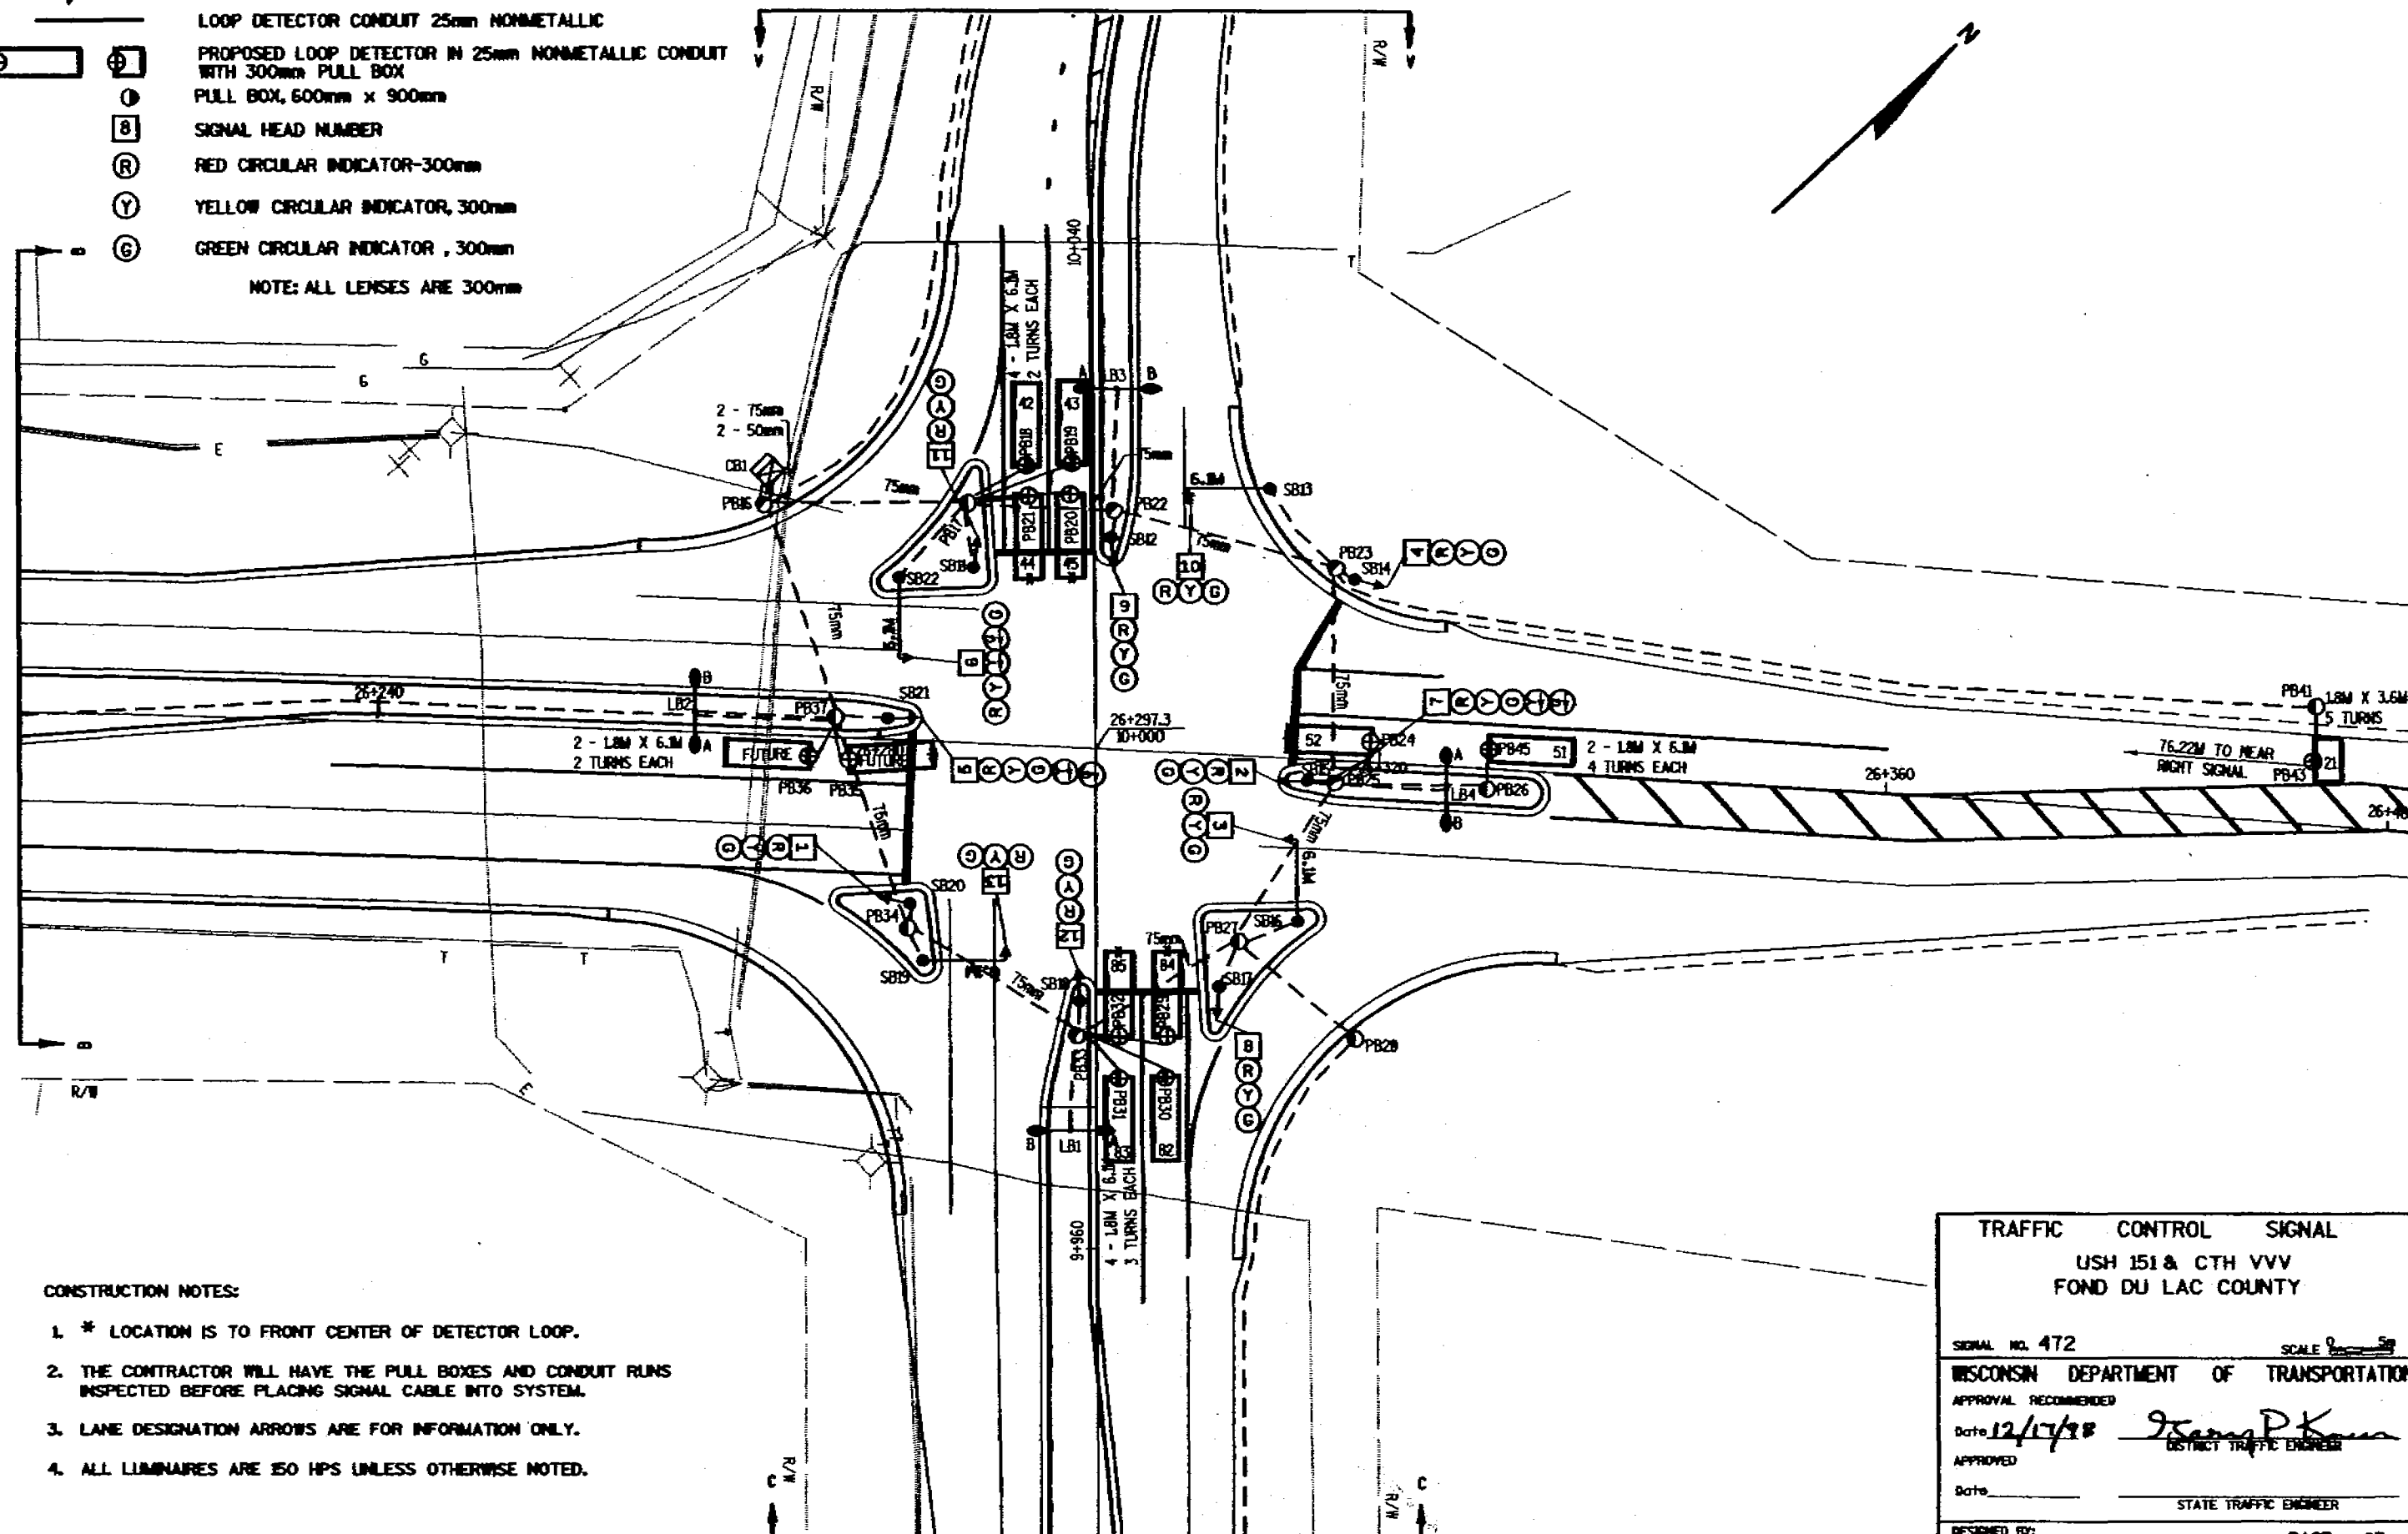

CONSTRUCTION NOTES:

- * LOCATION IS TO FRONT CENTER OF DETECTOR LOOP.
- THE CONTRACTOR WILL HAVE THE PULL BOXES AND CONDUIT RUNS INSPECTED BEFORE PLACING SIGNAL CABLE INTO SYSTEM.
- LANE DESIGNATION ARROWS ARE FOR INFORMATION ONLY.
- ALL LUMINAIRES ARE 150 HPS UNLESS OTHERWISE NOTED.

TRAFFIC CONTROL SIGNAL
USH 151 & CTH VVV
FOND DU LAC COUNTY

SIGNAL NO. 472

SCALE 1"=50'

WISCONSIN DEPARTMENT OF TRANSPORTATION

APPROVAL RECOMMENDED

Date 12/17/88

J. P. K...
DISTRICT TRAFFIC ENGINEER

APPROVED

Date

STATE TRAFFIC ENGINEER

DESIGNED BY:

PAGE OF

TRAFFIC SIGNAL PLAN

HWY: USH 151 & CTH VVV

COUNTY: FOND DU LAC

STATE PROJECT NO: 1420-07-70

SHEET NO: 2.62

M




FILE NAME: d2-1-142007060472a1.dgn

WI-DOT: MSH720


ORIGINATOR:

M

WI#DOT: M5HT29

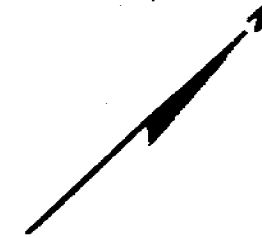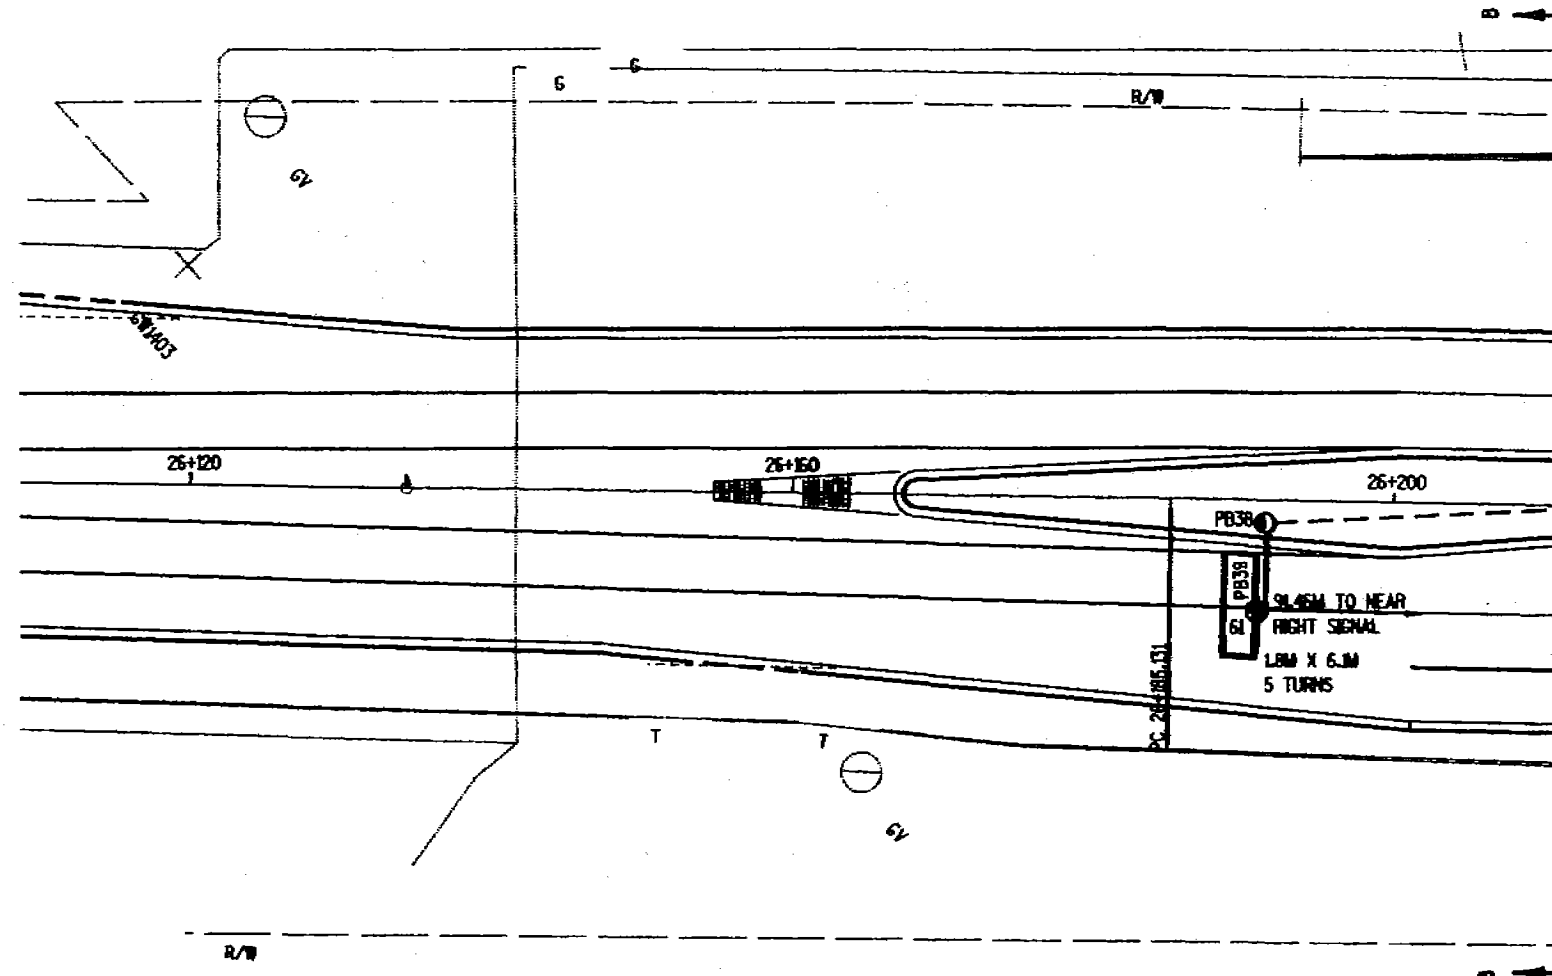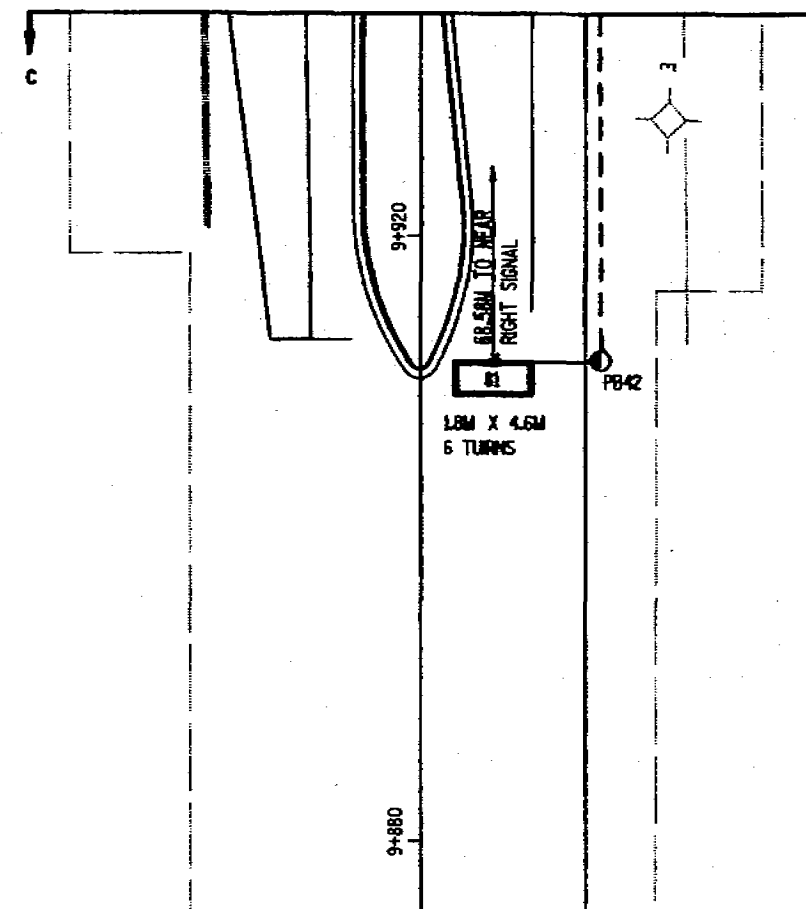

SEQUENCE OF OPERATION

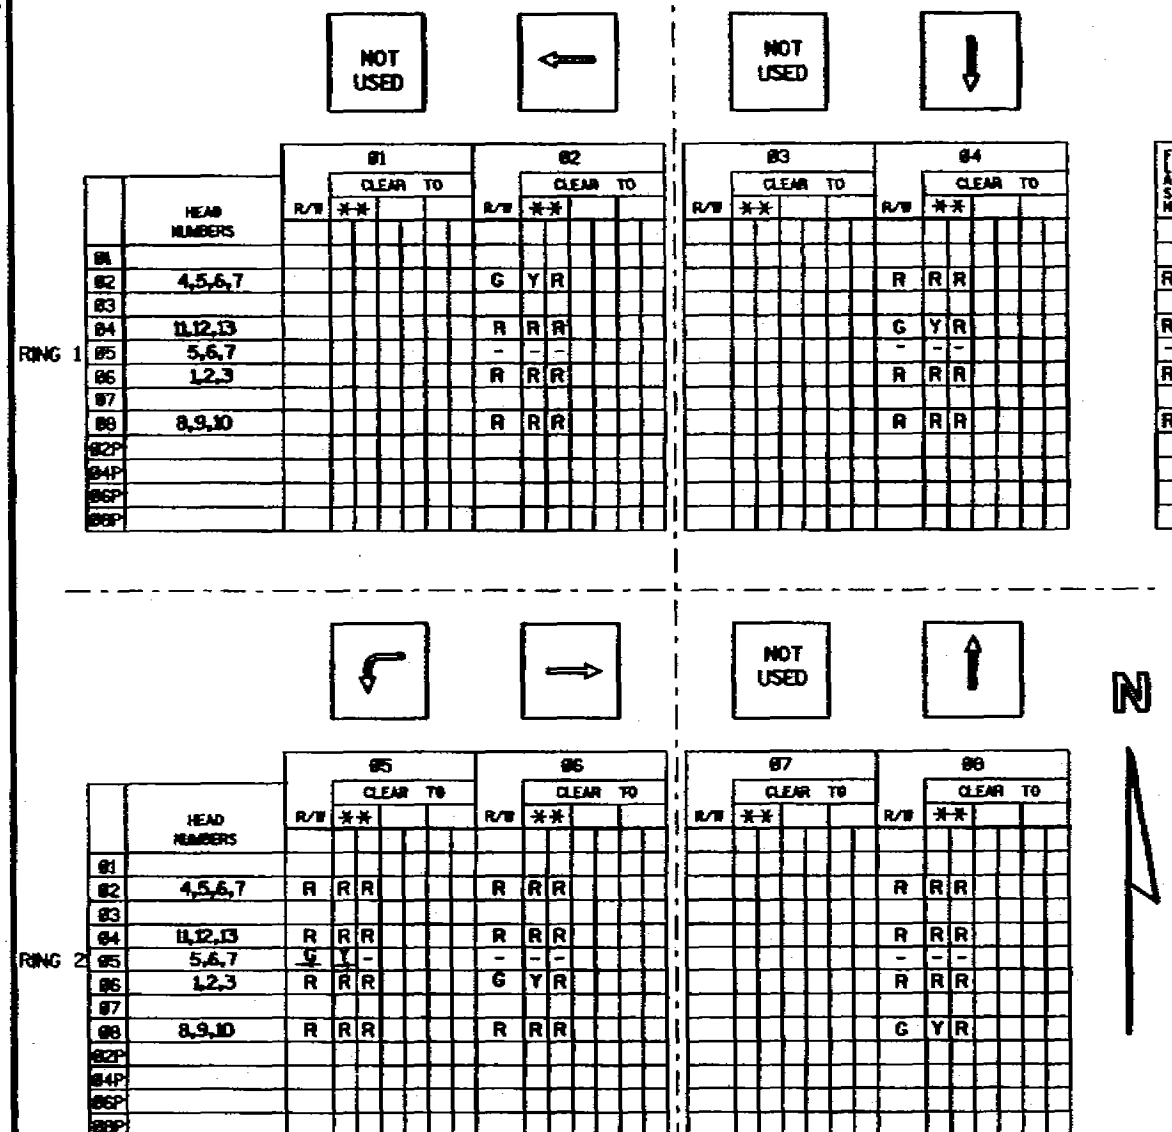

BARRIER

**** CLEARANCE TO A PHASE IN CONFLICT WITH THIS PHASE ON (SEE CHART 1 BELOW)**

* WHEN CALLED, TIMED STEADY WALK, THEN FLASHING DON'T WALK, THEN GOES TO STEADY DON'T WALK.

CHART 1

PHASE ON	NONCONFLICTING PHASE ALLOWED TO TIME CONCURRENTLY	PHASES IN CONFLICT WITH PHASE ON
01		
02	5 OR 6	4,8
03		
04	8	2,5,6
05	2	4,6,8
06	2	4,5,8
07		
08	4	2,5,6

DETECTOR LOGIC

[illegible]

CONTROLLER LOGIC

PHASE NUMBER	PHASE LOCKING	DUAL ENTRY □ / ●	PHASE RECALL
1		6	
2	X	6	MIN.
3		8	
4		8	
5		2	
6	X	2	MIN.
7		4	
8		4	

OVERLAPS

OL "A" =
OL "B" =
OL "C" =
OL "D" =

TYPE OF INTERCONNECT	
NONE	
TBC	
CLOSED LOOP	
HARDWARE (7 WIRE)	
TONE (FREQ)	

TYPE OF PRE-EMPT	
NONE	
RAILROAD	
EMERGENCY VEHICLE	

TYPE OF LIGHTING	
NONE	
IN TRAFFIC CONTROL CABINET	
IN SEPARATE CONTROL CABINET	

GENERAL NOTES:

1. ANY ACTUATED PHASE FOR WHICH THERE IS NO CALL SHALL BE SKIPPED.
2. WHEN ONE PHASE IS ON ALONE, ANY NONCONFLICTING PHASE MAY START TIMING CONCURRENTLY WITHOUT A CLEARANCE INTERVAL.
(SEE CHART 1AT LEFT.)

USH 151 & CTH VVV

SIGNAL NO. 472

DATE _____

SHEET NO. OF

CABLE ROUTING STH 151 & CTH VVV

SIGNAL CABLE LAYOUT

FROM	TO	14 AWG NO. OF CONDUCTORS	HEAD NO.	COLOR CODE
CB1	SB22	12/C	6	R/BL, O/BL, G/BL, BL/WH, BLUE/BL
			11	R,O,G
SB22	SB11	5/C	11	R,O,G
CB1	SB12	12/C	9	R,O,G
CB1	SB13	12/C	4	R/BL, O/BL, G/BL
			10	R,O,G
SB13	SB14	5/C	4	R,O,G
CB1	SB15	12/C	2	R,O,G
			7	R/BL, O/BL, G/BL, BL/WH, BLUE/BL
CB1	SB16	12/C	3	R/BL, O/BL, G/BL
			8	R,O,G
SB16	SB17	5/C	8	R,O,G
CB1	SB18	12/C	12	R,O,G
CB1	SB19	12/C	1	R/BL, O/BL, G/BL
			13	R,O,G
SB19	SB20	5/C	1	R,O,G
CB1	SB21	12/C	5	R/BL, O/BL, G/BL, BL/WH, BLUE/BL

65545
65557

TYPE OF CABLE, 2 CONDUCTOR, NO. 12, GROUNDED
ELECTRICAL WIRE, TRAFFIC SIGNALS, NO. 10

ELECT. WIRE
TRAFF. SIG. NO. 10
(WHITE)

ELECT. WIRE
TRAFF. SIG. NO. 10
(GREEN)

TYPE OF
2 COND. NO. 12
GROUNDED

FROM	TO	FROM	TO	FROM	TO
CB1	SB11	CB1	SB16	CIRCUIT "A"	
SB11	SB12	SB17	SB11		
SB12	SB13	SB22	SB12	CB1	LB3
SB13	SB14	SB23	SB14	LB3	LB4
SB14	SB15	SB25	SB15	CB1	LB2
SB15	SB16	SB27	SB17	LB2	LB1
SB16	SB17	SB33	SB18	CIRCUIT "B"	
SB17	SB18	SB34	SB20		
SB18	SB19	SB37	SB21	CB1	LB3
SB19	SB20			LB3	LB4
SB20	SB21	CB1	SB11	CB1	LB2
SB21	SB22	SB11	SB12	LB2	LB1
SB22	CB1	SB12	SB13		
		SB13	SB14		
		SB14	SB15		
		SB15	SB16		
		SB16	SB17		
		SB17	SB18		
		SB18	SB19		
		SB19	SB20		
		SB20	SB21		
		SB21	SB22		
		SB22	CB1		

PLOT SCALE:

PLOT NAME:

REV. DATE: 7/98


7/14

ORIGINATOR: D2 - JAY

REMOVALS STH 151 & CTH VVV

LEGEND

-  CONCRETE CABBINET BASE TO BE REMOVED
-  PULL BOXES, 600mm X 900mm, TO BE ABANDONED
-  CONCRETE BASE TO BE REMOVED

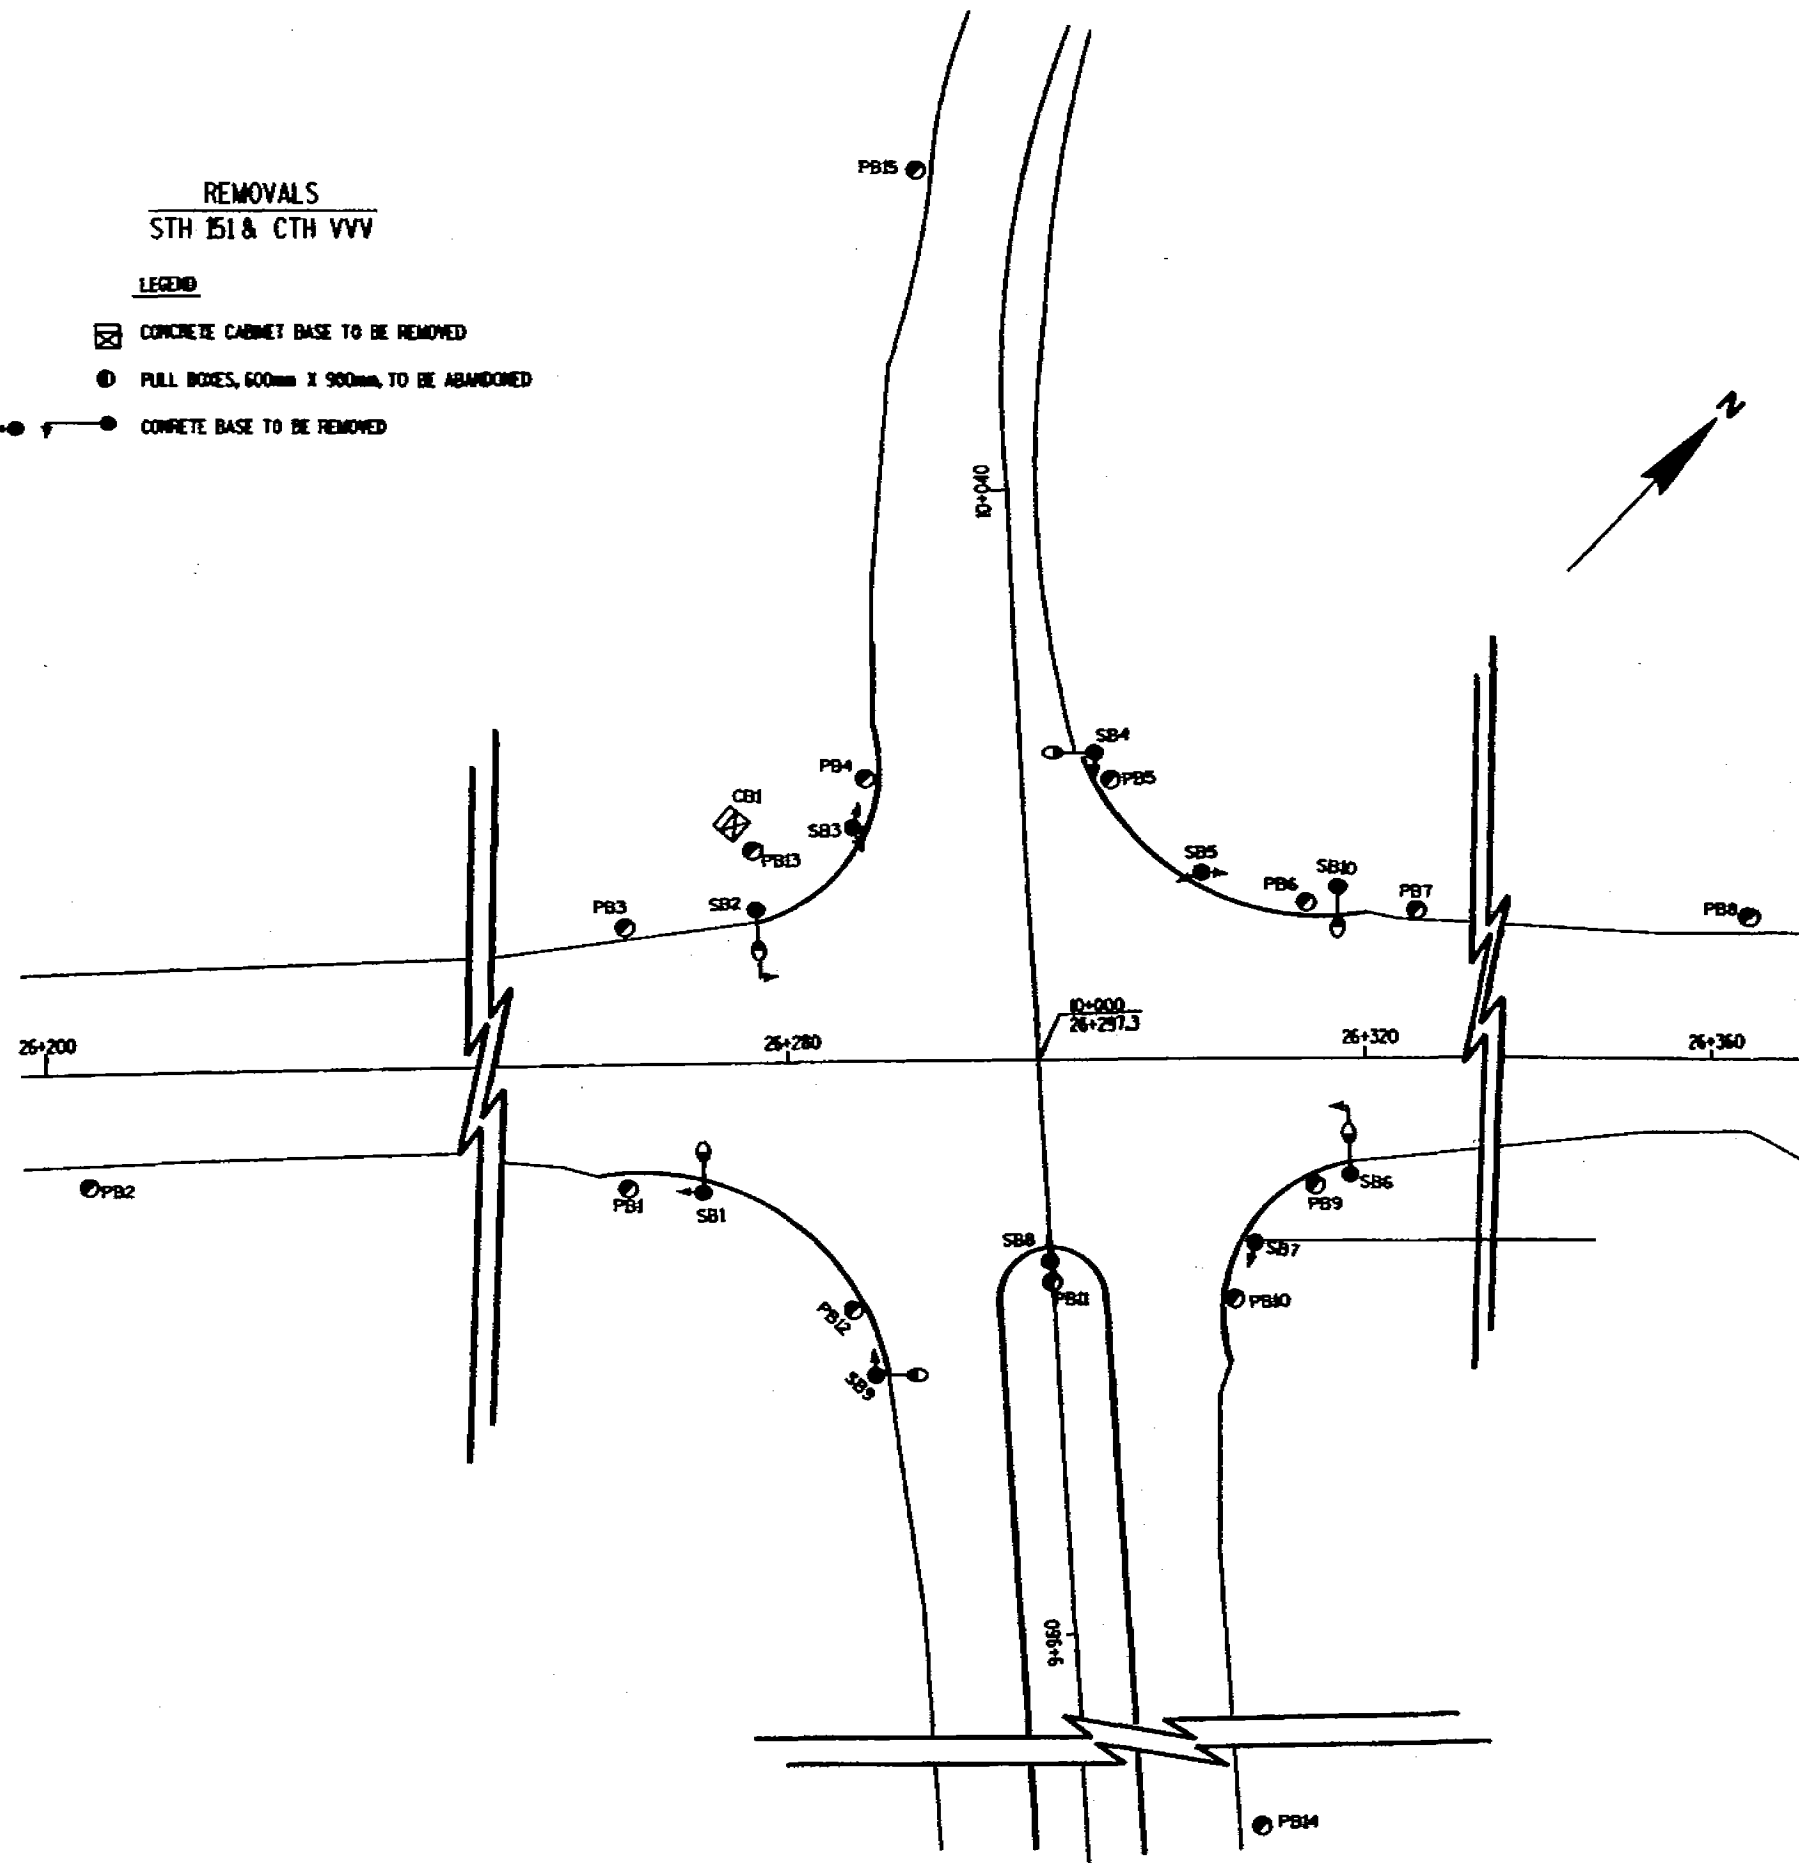

REMOVALS

SCALE: 1:250

HWY: STH 151 & CTH VVV

COUNTY: FOND DU LAC

STATE PROJECT NO: 1420-07-00

SHEET NO: 2.66

M

FILE NAME: g2_21_14200700047201.dgn

W:\DOTS\MSHT20


PLOT SCALE:

PLOT NAME:


REV. DATE: 7/98

8/14

ORIGINATOR: D2 - JAV

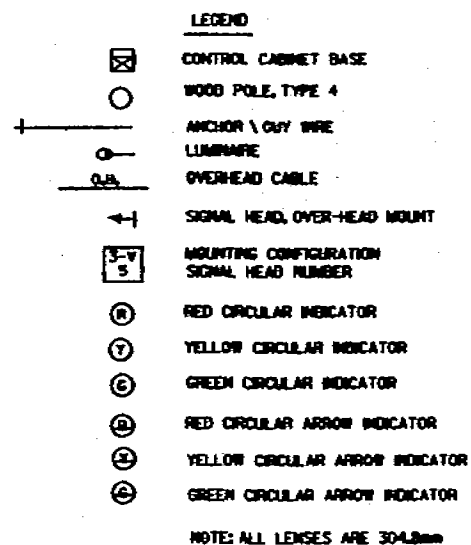

CONFIGURATION WITH HEAD NUMBERS			
3-Y	12.3	3-LV	7.8
	4.5.6		
	9.10.11		
	12.13.14		

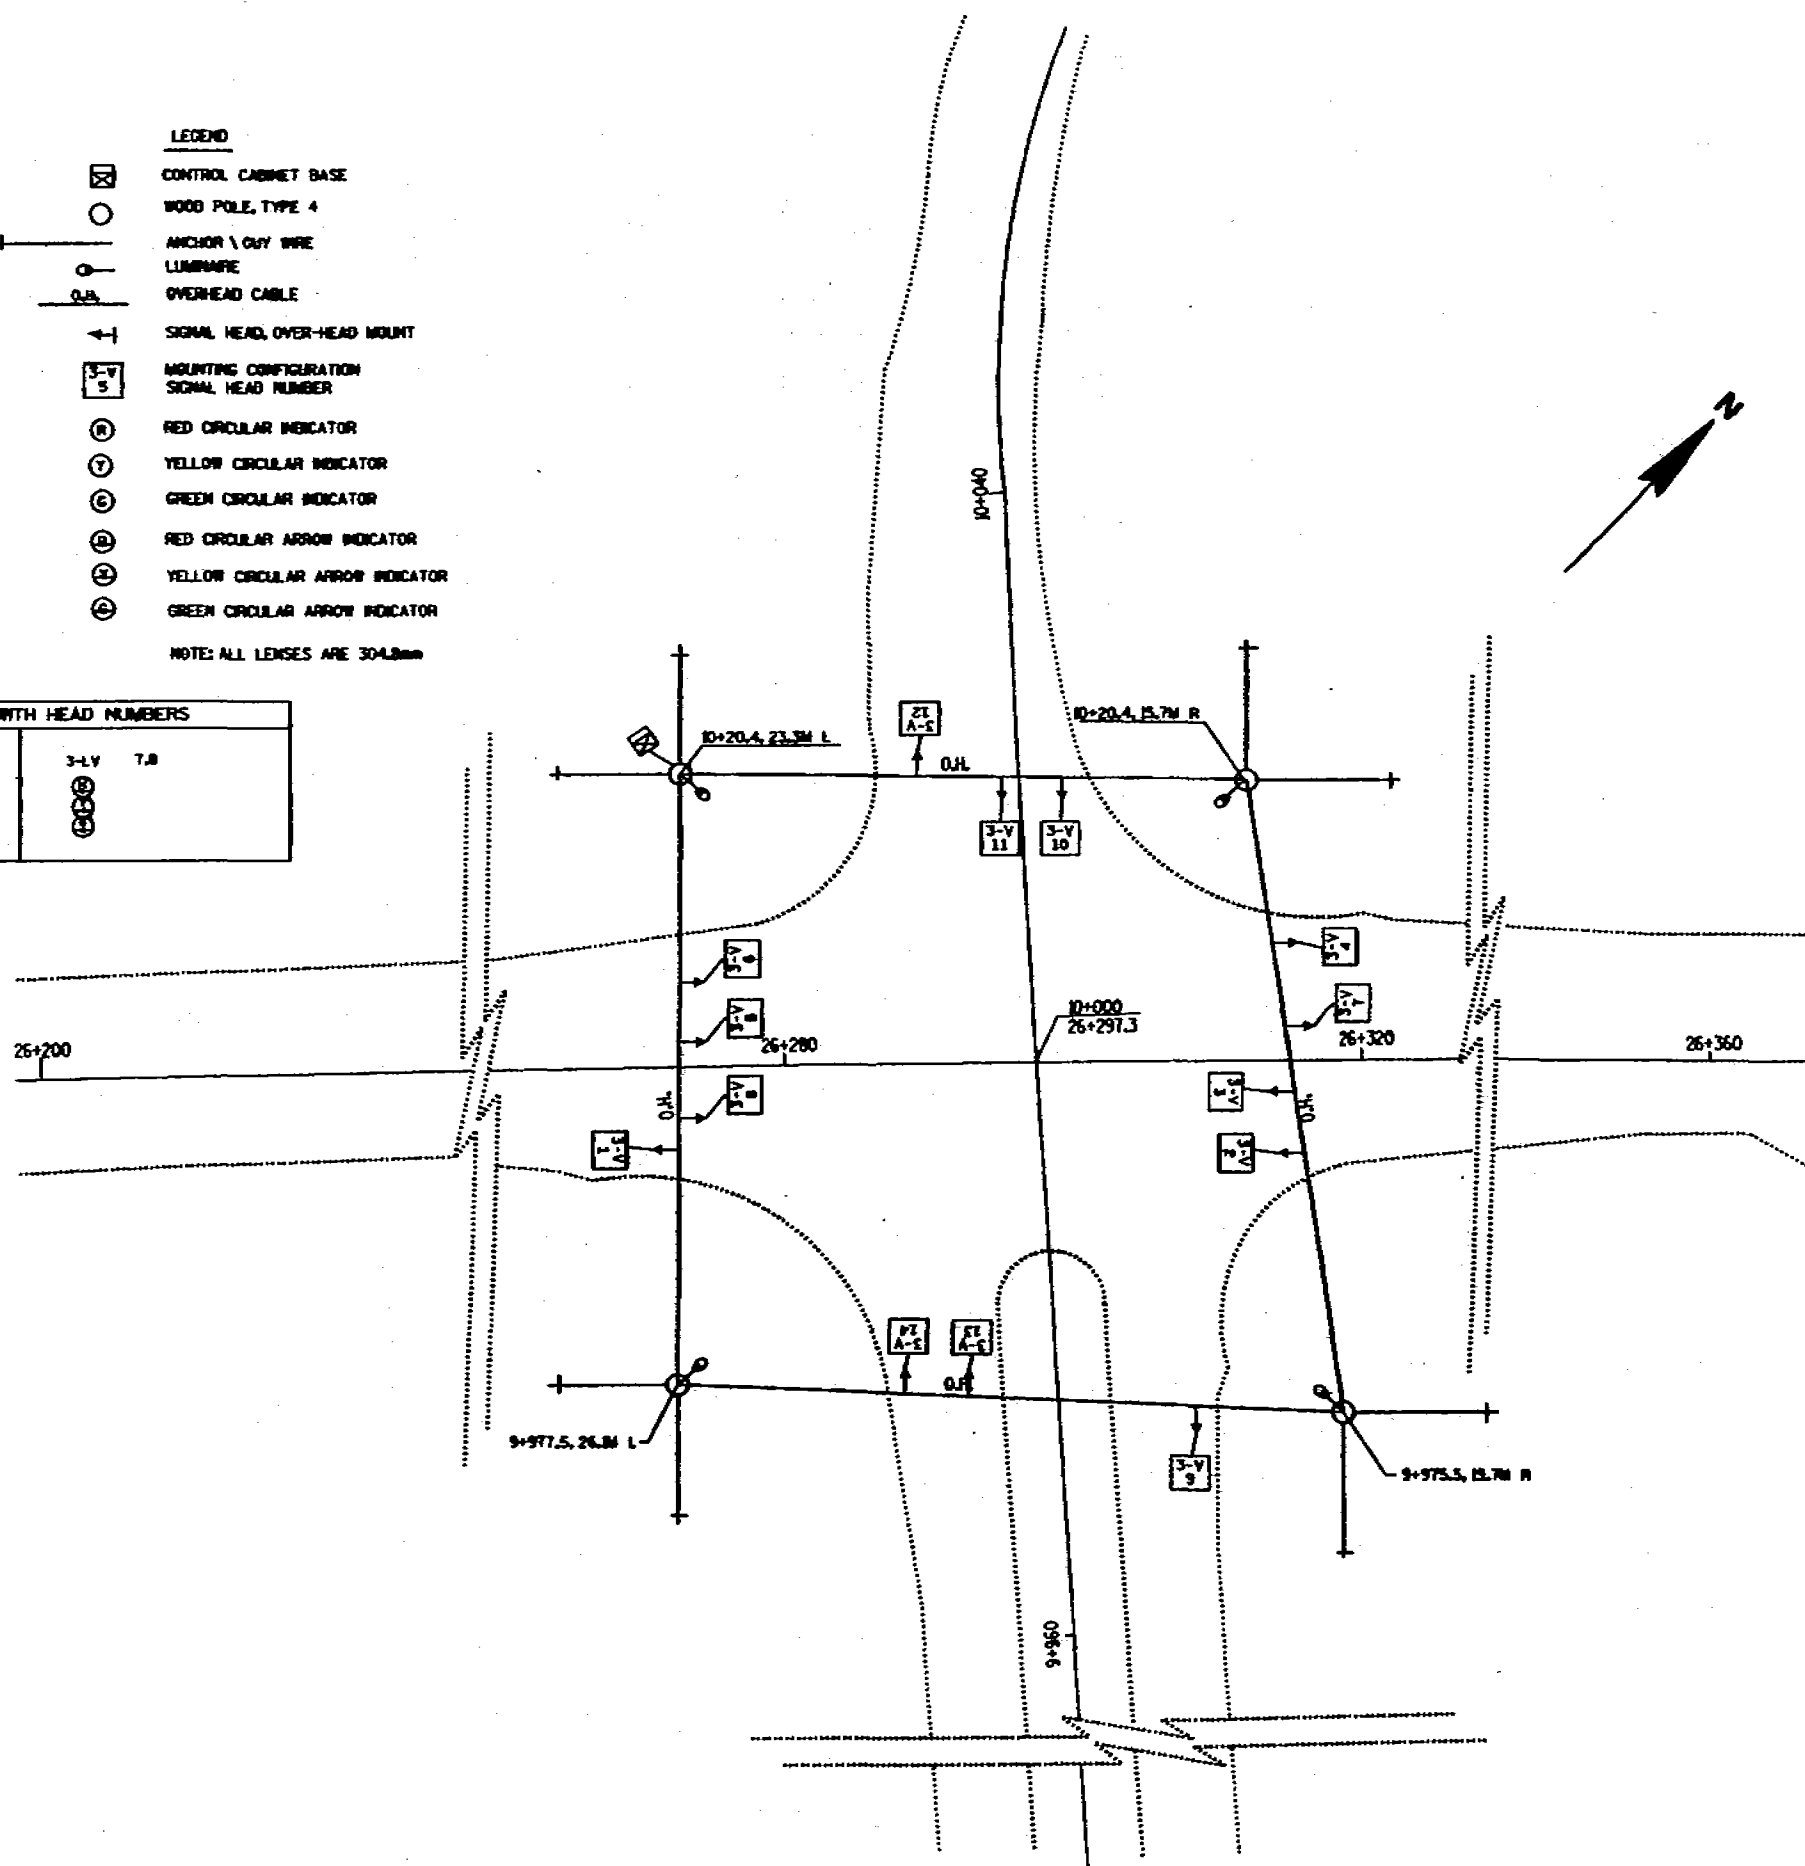**CONSTRUCTION NOTES:**

- (1) SET TYPE 4 WOOD POLES AT LOCATIONS SHOWN ON TEMPORARY SIGNAL PLAN.
- (2) BOTTOM OF TEMPORARY TRAFFIC SIGNAL HEADS SHALL BE 5.30M MIN - 5.49M MAX AS PER SPECS ABOVE EXISTING CENTER LINE OF ROADWAY. SEE SPMM WIRE TEMPORARY TRAFFIC SIGNAL DETAIL.
- (3) THE CONTRACTOR WILL FURNISH THE TEMPORARY TRAFFIC SIGNAL CONTROLLER & WILL MAINTAIN THE SIGNALS. THE STATE WILL PROVIDE THE TIMING FOR THE TEMPORARY TRAFFIC SIGNALS.
- (4) THE CONTRACTOR WILL FURNISH ALL MATERIALS FOR THE TEMPORARY TRAFFIC SIGNALS, WHICH WILL INCLUDE 4-TYPE 4 WOODEN POLES, 8-ANCHORS, TRAFFIC SIGNAL CABLE, 13-SIGNAL HEADS & 4-LUMINAIRES. ALL SIGNALS WILL BE HUNG OVERHEAD.

TEMPORARY SIGNAL PLAN

SCALE: 1:250

HWY: STH 151 & CTH VVV

COUNTY: FOND DU LAC

STATE PROJECT NO: 1420-07-00

SHEET NO: 2.67

M

FILE NAME: g3-14200700-47261.dgn

WISDOT MSHT20

PLOT SCALE:

PLOT NAME:

REV. DATE:

ORIGINATOR:

SEQUENCE OF OPERATION
TEMPORARY TRAFFIC SIGNAL

INTERVAL	USH 151 EB	WB	CTH VV NB	SB	SECONDS
1	R	G,G<-	R	R	8.0
2	R	G,Y<-	R	R	3.5
3	G	G	R	R	15.0
4	G	G	R	R	10.0
5	Y	Y	R	R	4.5
6	R	R	R	R	1.7
7	R	R	G	G	10.0
8	R	R	G	G	2.0
9	R	R	Y	Y	4.5
10	R	R	R	R	1.1

EMERGENCY FLASH

INDICATION	R	R	R	R
------------	---	---	---	---

NOTES:

INTERVAL TIMES MAY NEED TO BE ADJUSTED PERIODICALLY DURING THE CONSTRUCTION PROJECT DUE TO FLUCTUATIONS IN TRAFFIC VOLUMES. WISDOT WILL PROVIDE ADJUSTED INTERVAL TIMES TO THE CONTRACTOR. CONTRACTOR WILL INPUT NEW INTERVAL TIMES INTO CONTROLLER.

GENERAL NOTES:

1. ANY ACTUATED PHASE FOR WHICH THERE IS NO CALL SHALL BE SKIPPED.
2. WHEN ONE PHASE IS ON ALONE, ANY NONCONFLICTING PHASE MAY START TIMING CONCURRENTLY WITHOUT A CLEARANCE INTERVAL.
(SEE CHART 1AT LEFT.)
3. IF ANY OPPOSING THRU PHASES ARE TIMING CONCURRENTLY, THEY SHALL TERMINATE TOGETHER DUE TO PERMISSIVE LEFT TURN CONFLICT.


PLOT SCALES

PLOT NAMES

REV. DATE: 9/87

ORIGINATOR: A.P. MARTIN

LEVELS ON - 1, 2, 3, 4, 5, 6, 7, 8, 9, 10, 11, 12, 13, 14, 15, 16, 17, 18, 19, 20, 21, 22, 23, 24, 25, 26, 27, 28, 29, 30, 31, 32, 33, 34, 35, 36, 37, 38, 39, 40, 41, 42, 43, 44, 45, 46, 47, 48, 49, 50, 51, 52, 53, 54, 55, 56, 57, 58, 59, 60, 61, 62, 63

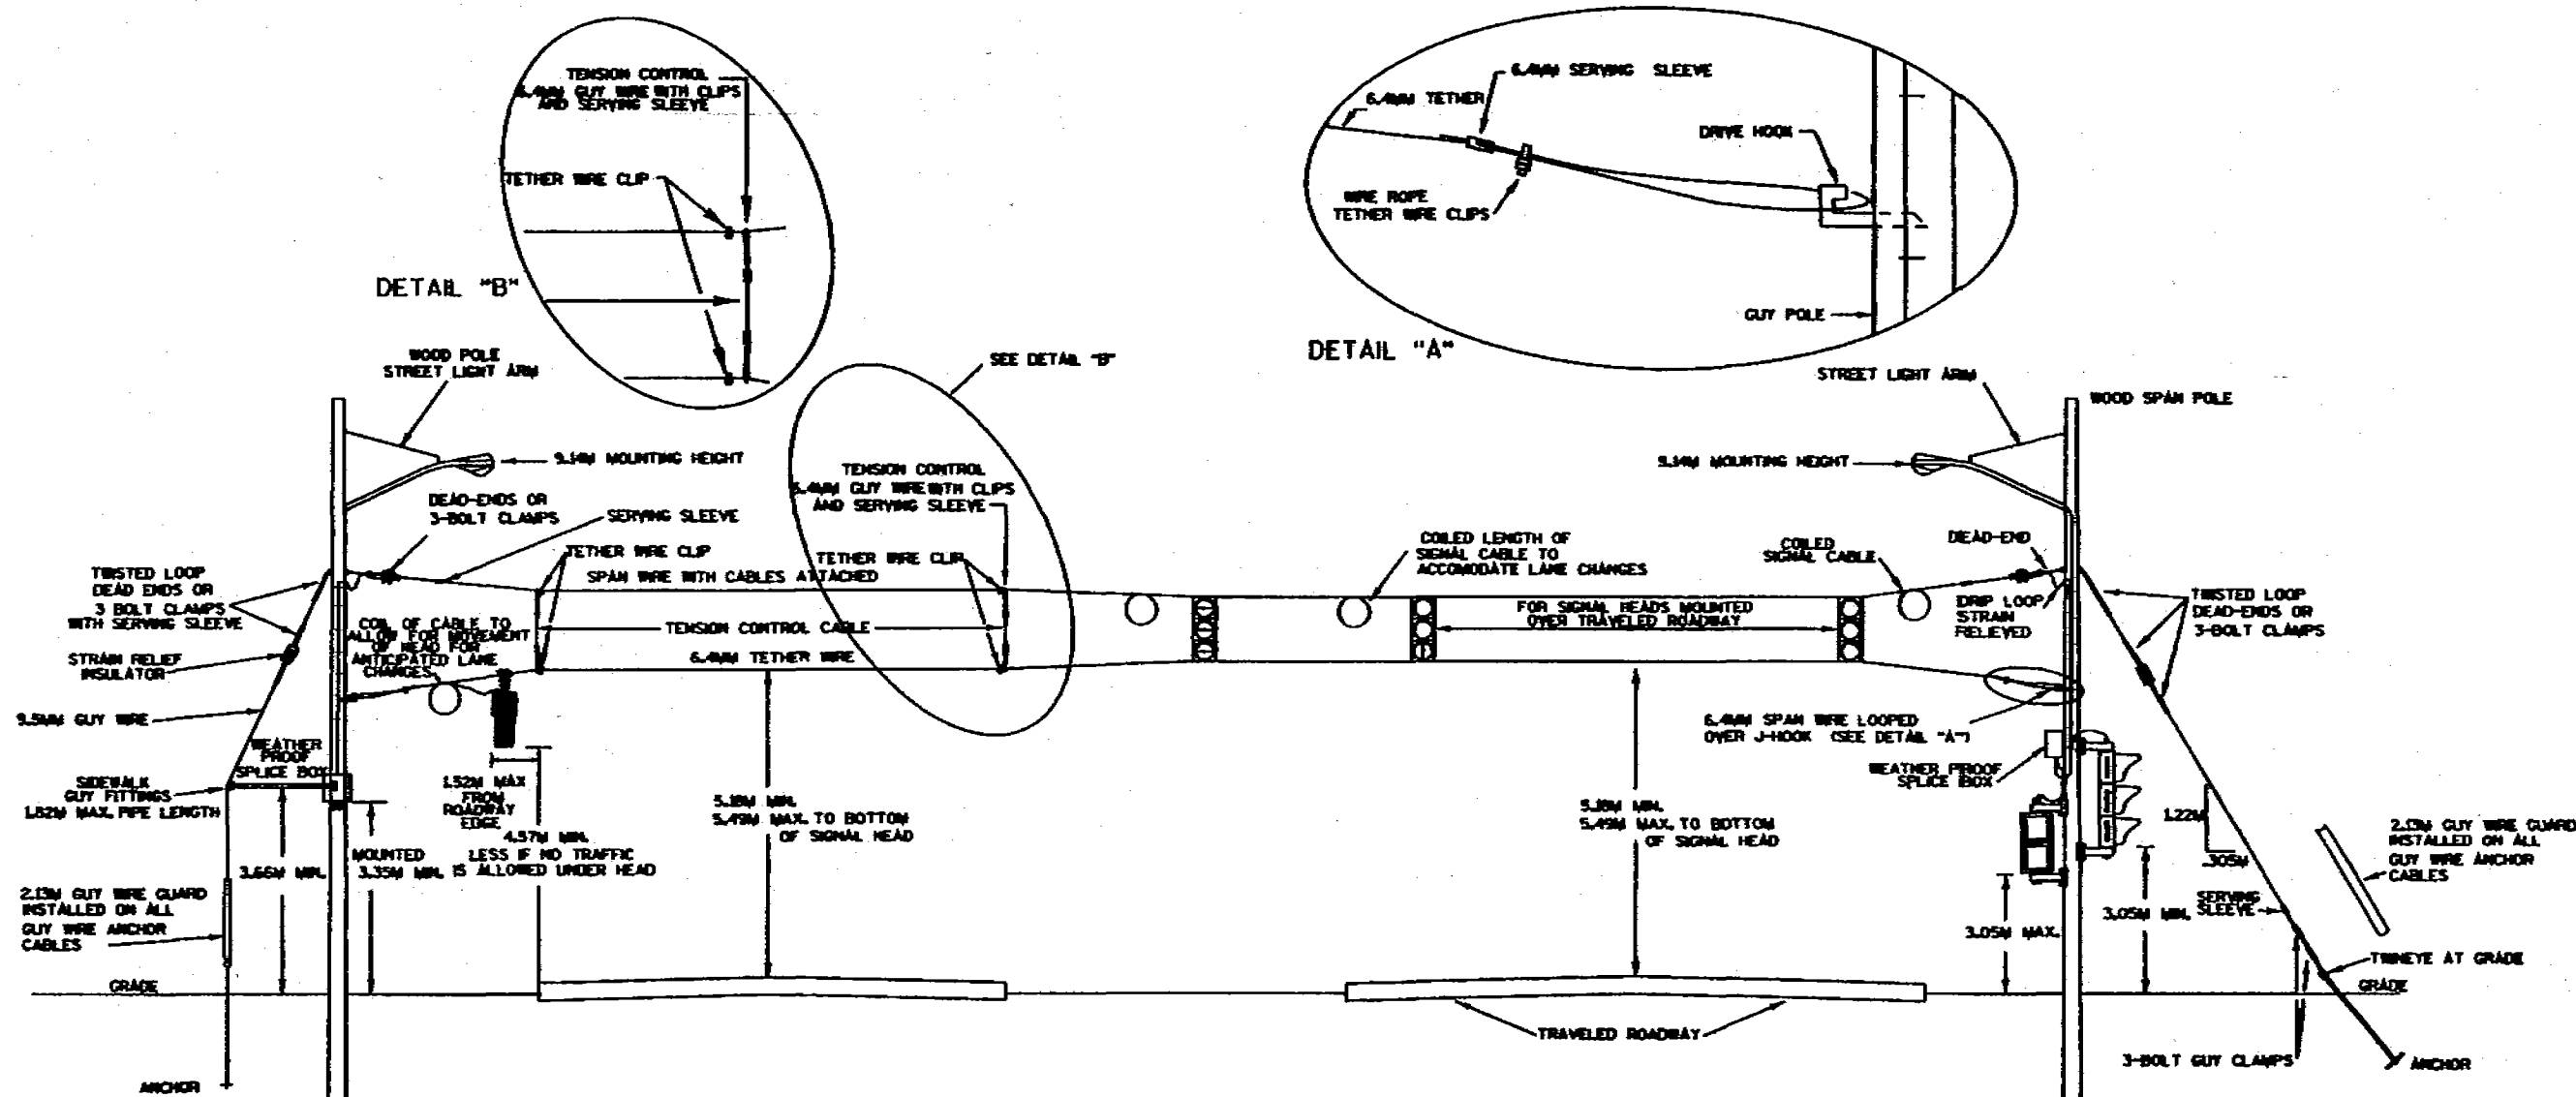

MINIMUM POLE LENGTHS	CLASS	MIN. BURIAL DEPTHS
7.62 M	IX	1.52 M
9.14 M	IX	1.83 M
10.67 M	IX	2.13 M
12.19 M	IX	2.44 M
13.72 M	IX	2.74 M

SPAN WIRE TEMPORARY SIGNALS 4 LANE ROADWAYS

- NOTES:
- WOOD POLE LENGTH AND CLASS SHALL BE DETERMINED BY THE SIGNAL PLAN.
 - SIGNAL HEADS:
 - FAR INDICATION SHALL BE MAINTAINED OVER CENTER OF THROUGH LANE.
 - NEAR RIGHT SIGNAL HEAD SUSPENDED ON THE TETHER MAY BE LOWER THAN 4.57M IF BEYOND TRAVELED ROADWAY.
 - SPAN WIRE:
 - SIGNAL AND LIGHTING CABLES SHALL ONLY BE ATTACHED TO THE UPPER SPAN WIRE.
 - THE TETHER WIRE SHALL HAVE A 4.88M MIN. HEIGHT ABOVE THE ROADWAY. THIS SHALL BE MEASURED AFTER THE SPAN WIRE INSTALLATION IS COMPLETED WITH ALL CABLES AND SIGNAL HEADS IN PLACE. MAINTAIN MINIMUM AND MAXIMUM HEIGHTS AS ROADWAY WORK PROGRESSES.

TEMPORARY TRAFFIC SIGNAL DETAIL

SCALE: 1:NTS HWY: LAYTON

COUNTY: MILWAUKEE

STATE PROJECT NO: 1100-03-75

SHEET NO: 2.69

WADOT: MNT20

10/14



PLOT SCALES

PLOT NAMES

REV. DATE: 9/97

ORIGINATOR: A. R. MARTIN

LEVELS ON - 1, 2, 3, 4, 5, 6, 7, 8, 9, 10, 11, 12, 13, 14, 15, 16, 17, 18, 19, 20, 21, 22, 23, 24, 25, 26, 27, 28, 29, 30, 31, 32, 33, 34, 35, 36, 37, 38, 39, 40, 41, 42, 43, 44, 45, 46, 47, 48, 49, 50, 51, 52, 53, 54, 55, 56, 57, 58, 59, 60, 61, 62, 63

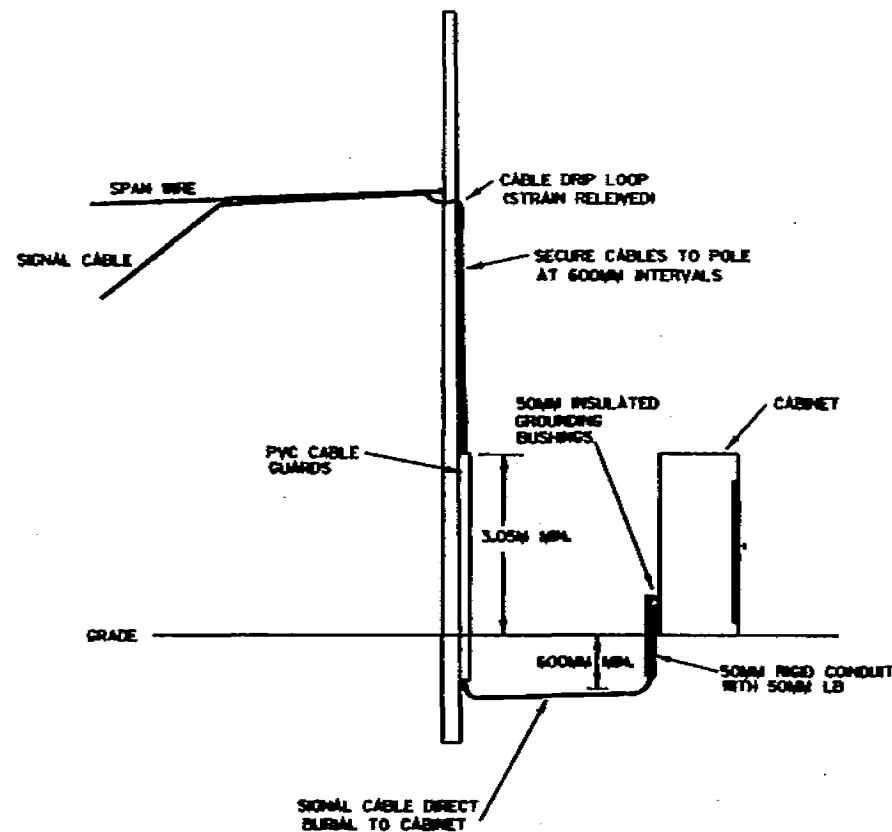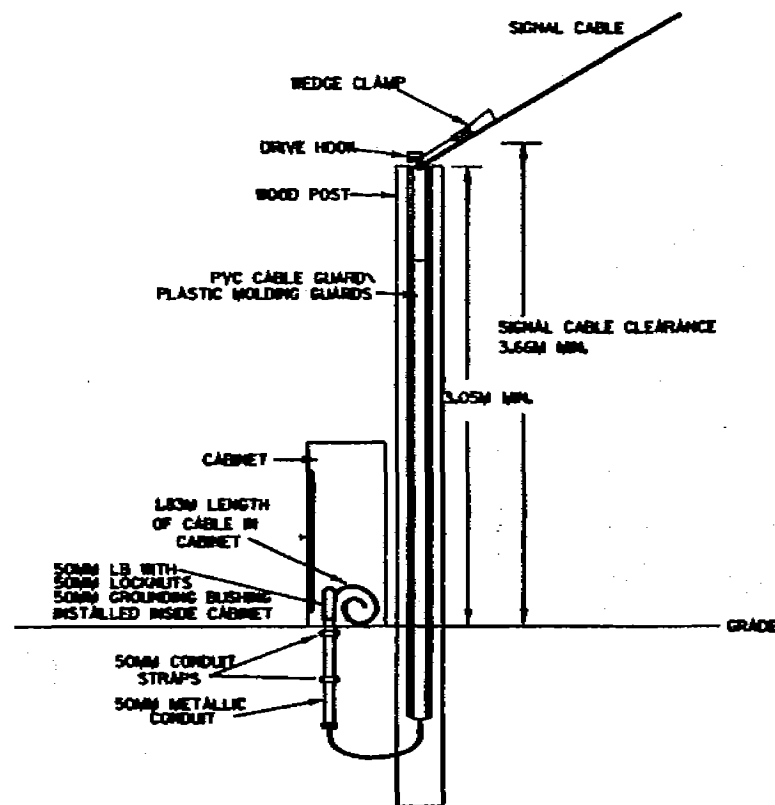

TEMPORARY TRAFFIC SIGNAL DETAIL

SCALE: 1:NTS

HWY: USH 151 & CTH VVV

COUNTY: FOND DU LAC

STATE PROJECT NO: 1420-07-00

SHEET NO: 270

FILE NAME: DS SIGNALS DYNTEMPER.DGN

WEDOT: MSHY20

PLOT SCALE:


PLOT NAME:

REV. DATE: 8/97

ORIGINATOR: A.R. MARTIN


LEVELS ON: 1, 2, 3, 4, 5, 6, 7, 8, 9, 10, 11, 12, 13, 14, 15, 16, 17, 18, 19, 20, 21, 22, 23, 24, 25, 26, 27, 28, 29, 30, 31, 32, 33, 34, 35, 36, 37, 38, 39, 40, 41, 42, 43, 44, 45, 46, 47, 48, 49, 50, 51, 52, 53, 54, 55, 56, 57, 58, 59, 60, 61, 62, 63

11/14

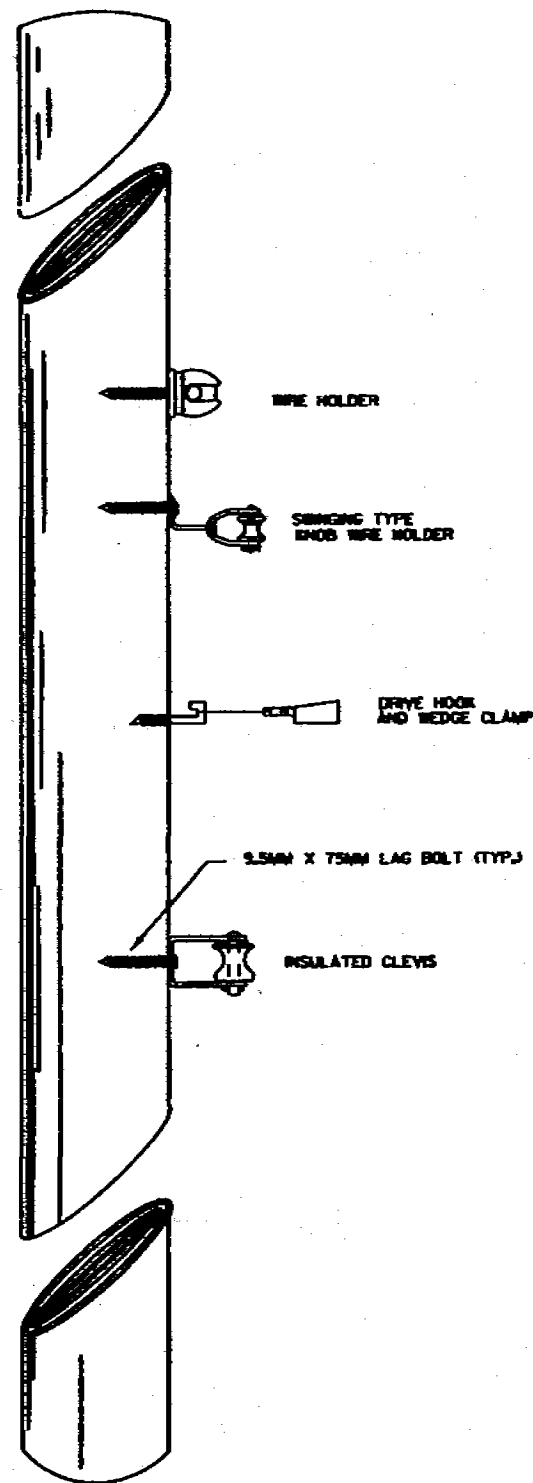

TYPICAL CABLE HANGERS

MEDIAN POLE
TYPICAL DEAD-ENDING

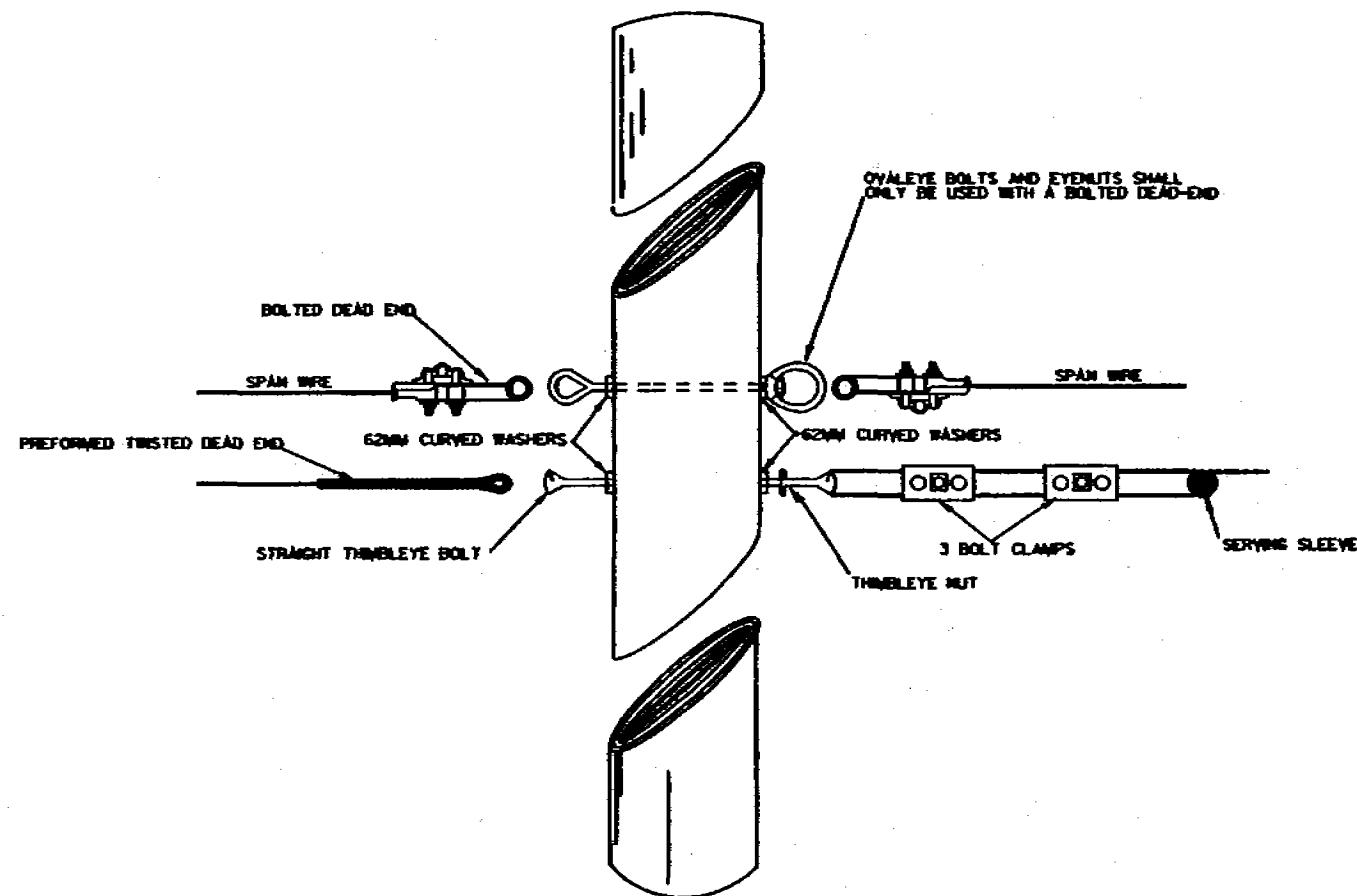

TYPICAL DEAD-ENDINGS OR GUYING


PLOT SCALE:

PLOT NAME:

REV. DATE: 9/97

ORIGINATOR: A.J. MARTIN

LEVELS ON: 1, 2, 100

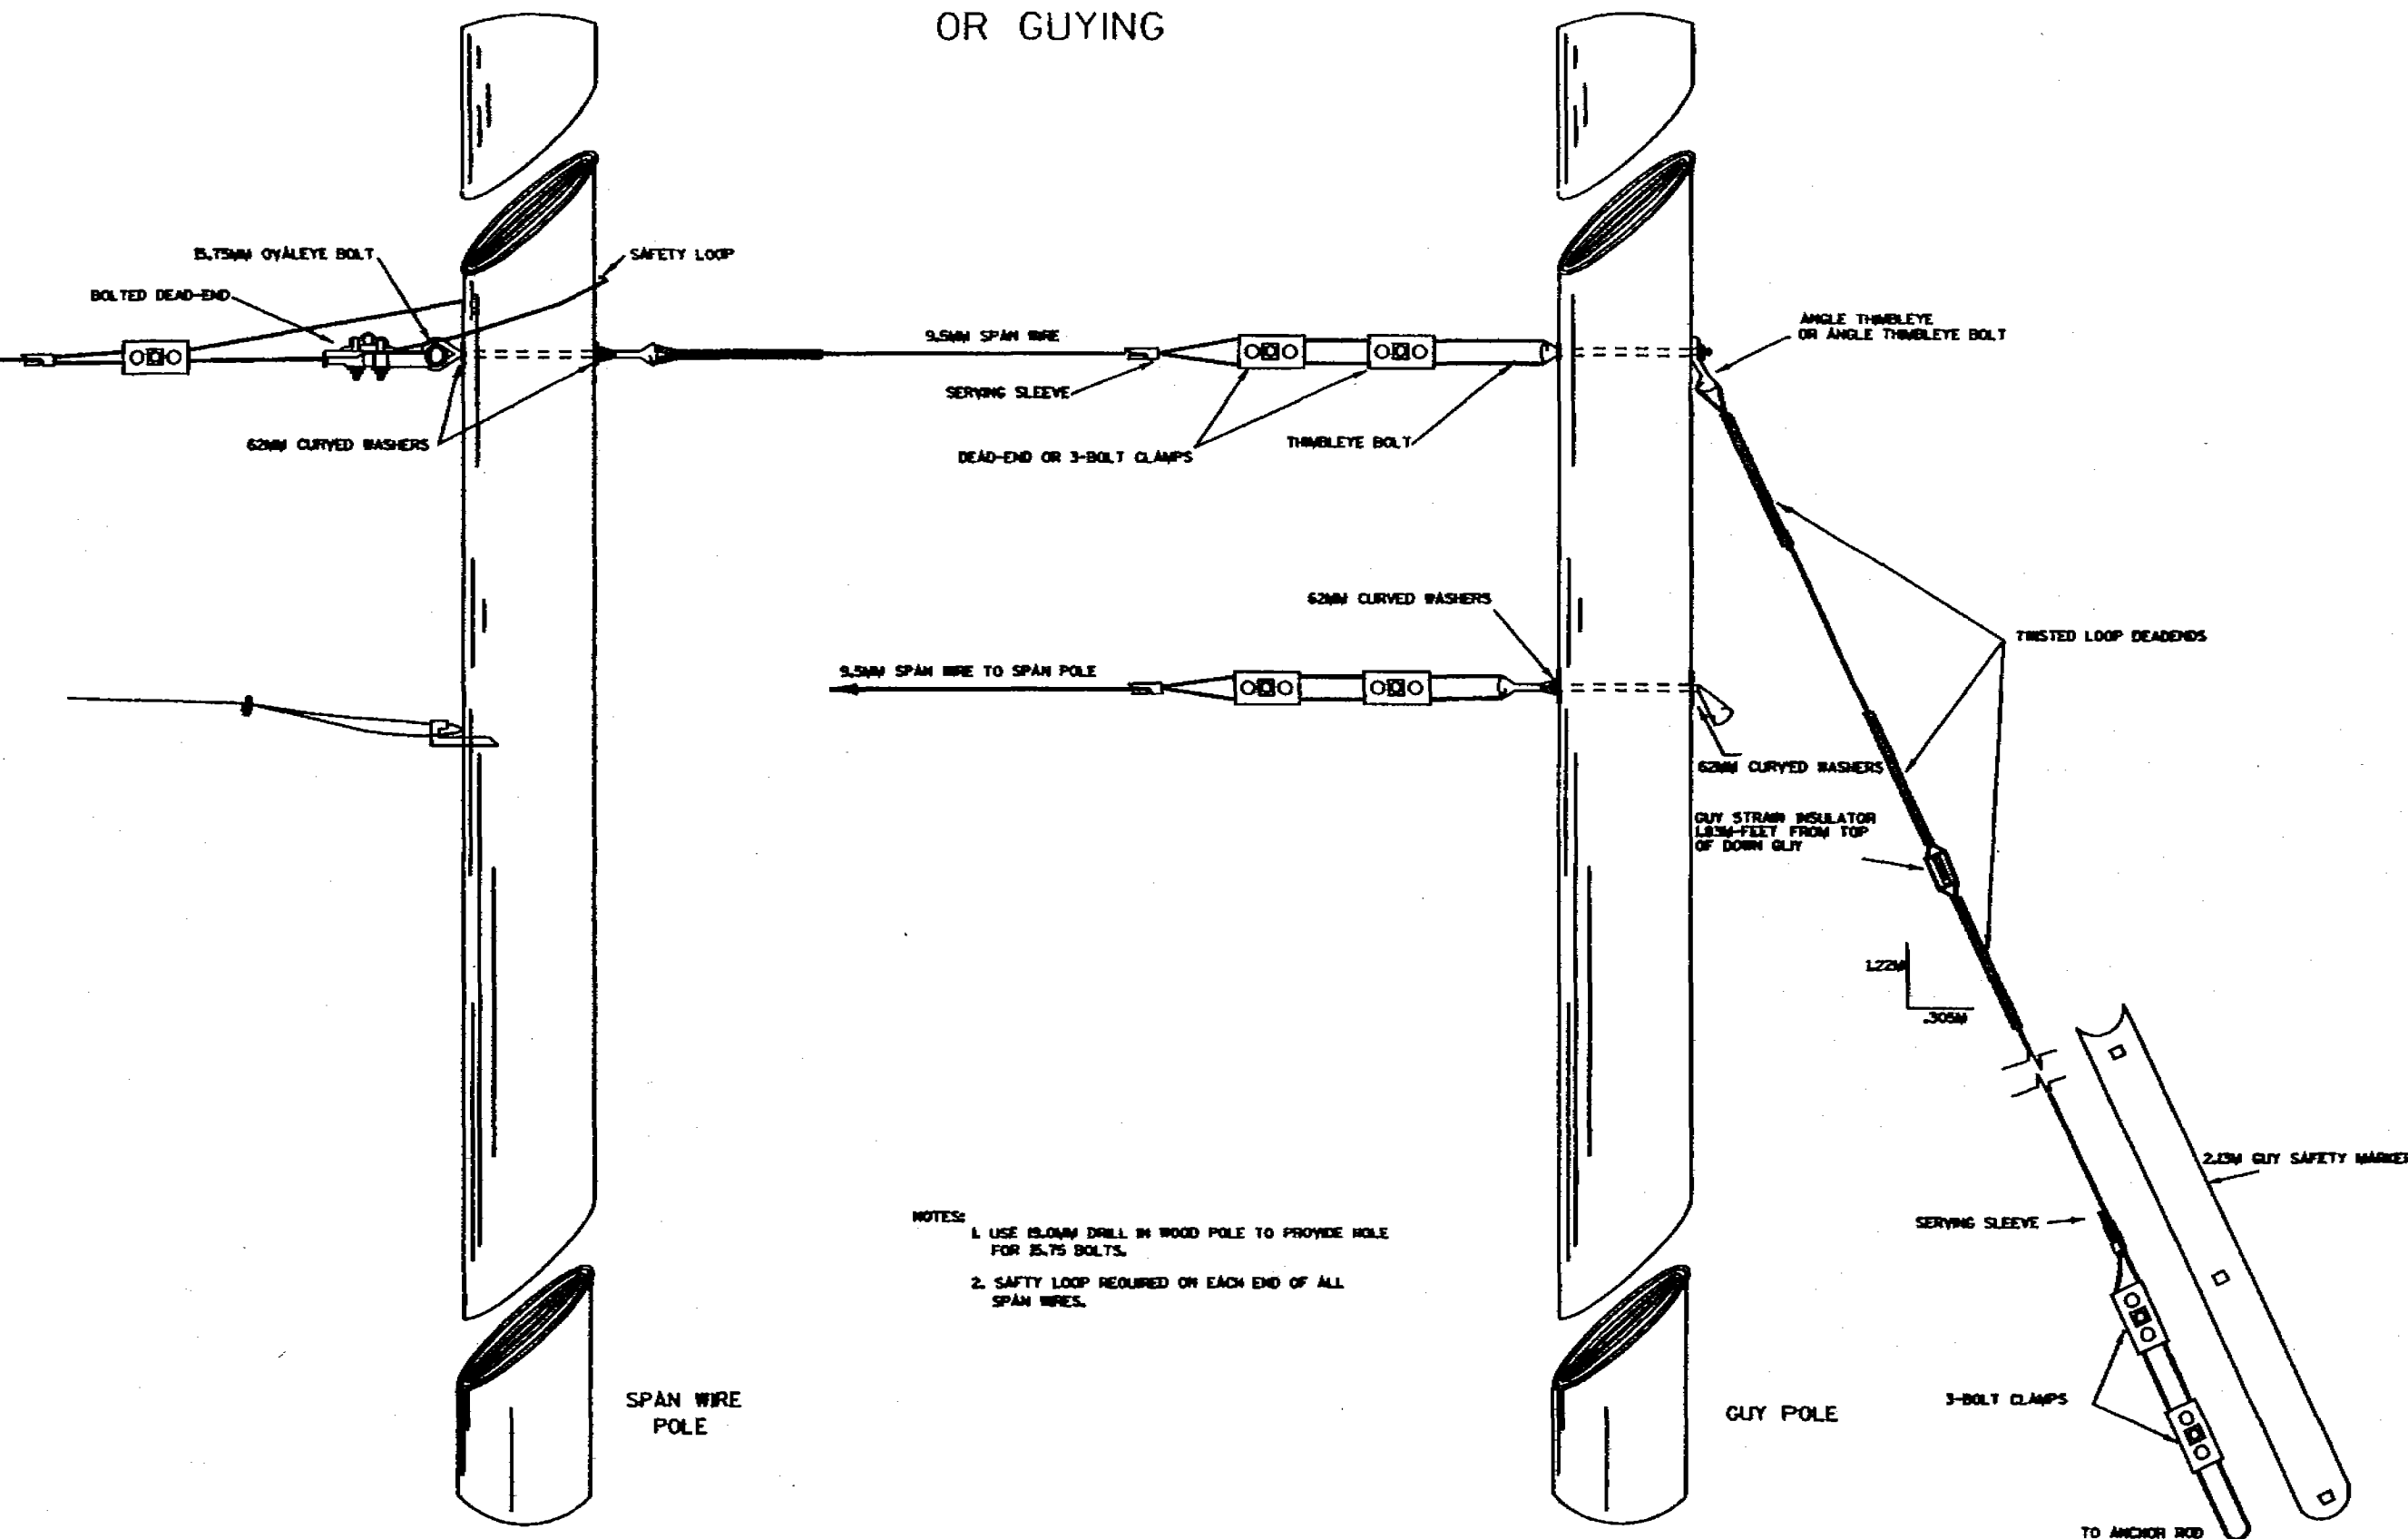

- NOTES:
1. USE 15.0MM DRILL IN WOOD POLE TO PROVIDE HOLE FOR 15.75 BOLTS.
 2. SAFETY LOOP REQUIRED ON EACH END OF ALL SPAN WIRES.

13/14

PLOT SCALE:


PLOT NAME:

REV. DATE: 9/87

ORIGINATOR: A.J. MARTIN


LEVELS ON - 1, 2, 100

CORNER POLES

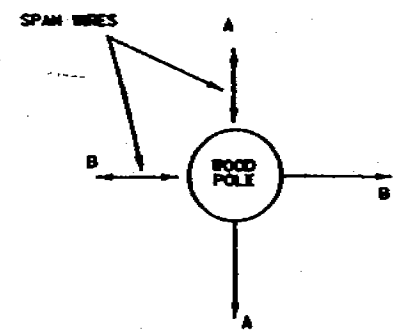


ALL DOWN OR SIDEWALK GUYS SHALL BE INSTALLED IN THE OPPOSITE DIRECTION OF THE STRAIN OF THE SPAN WIRE


ISLAND POLES

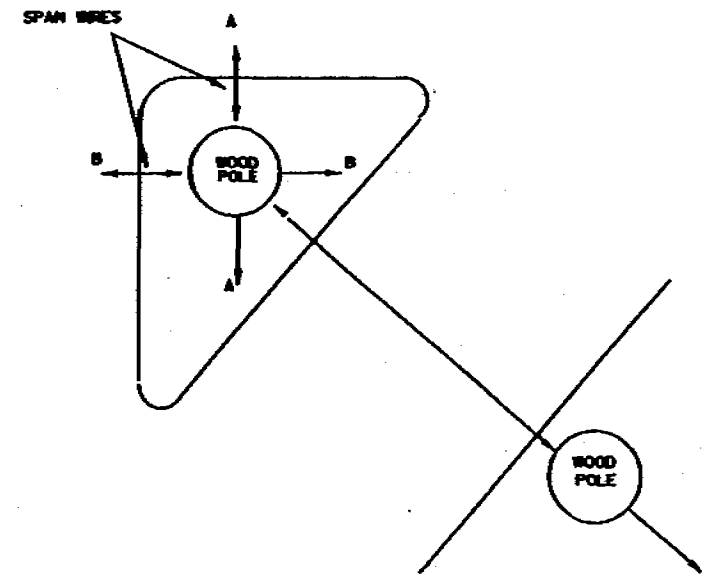

TYPICAL SKID TYPE TEMPORARY

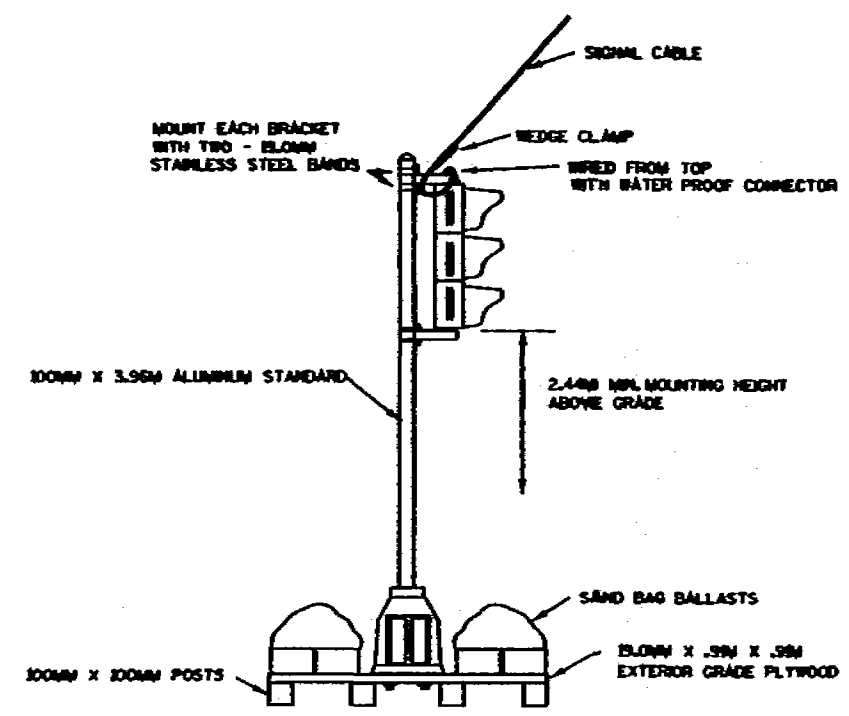

MEDIAN POLES

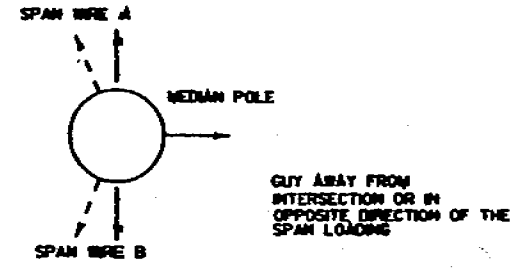

PLOT SCALE:


PLOT NAME:

REV. DATE: 9/97



ORIGINATOR: A.J. MARTIN

1. 2. 


14/14

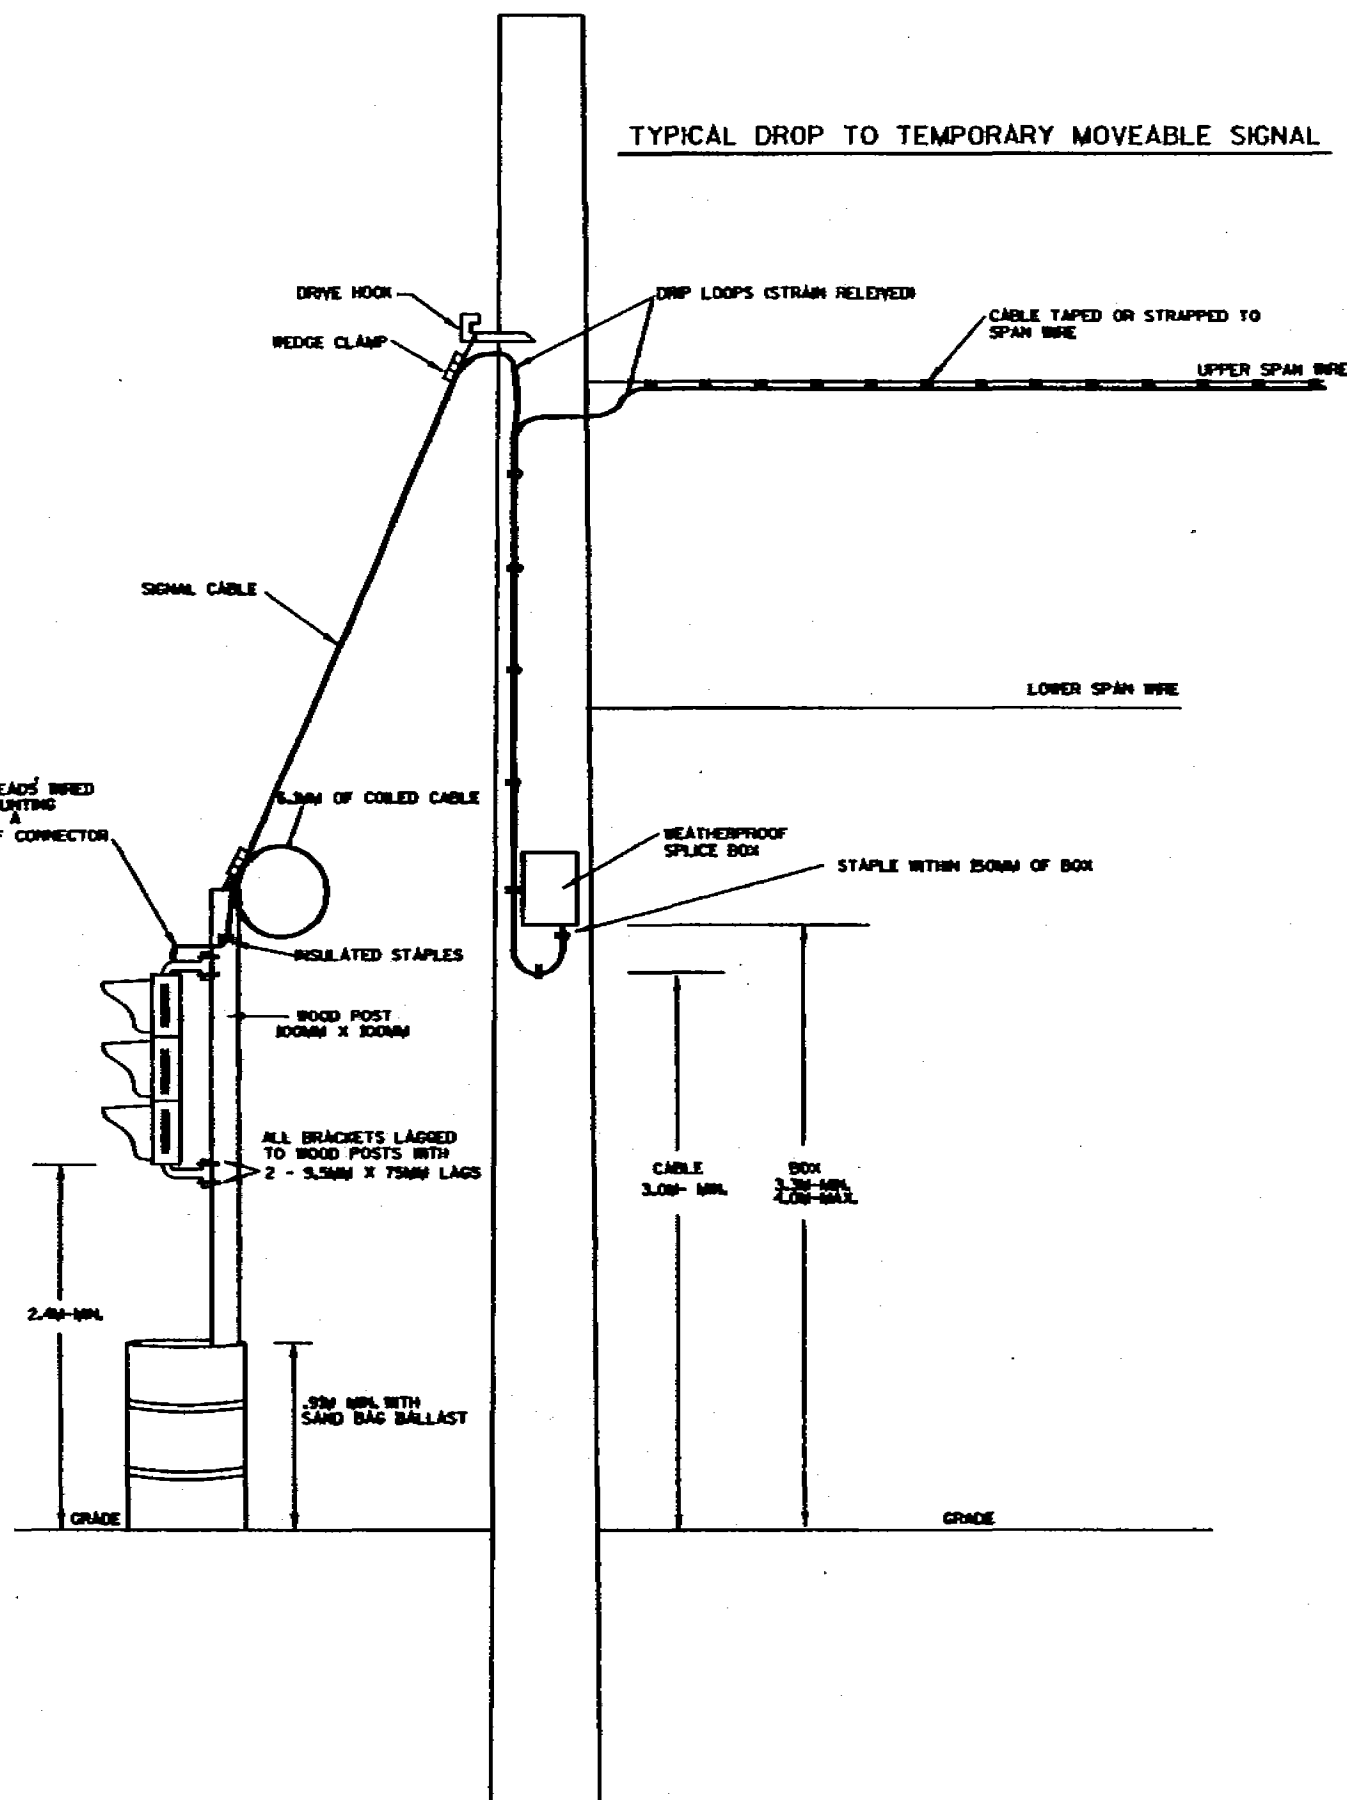

TYPICAL DOUBLE SPAN WIRE MOUNTING HARDWARE

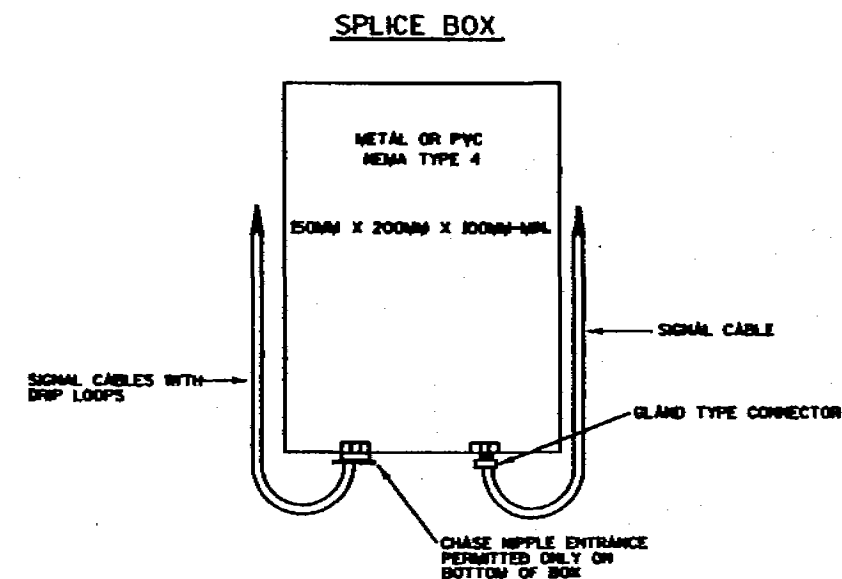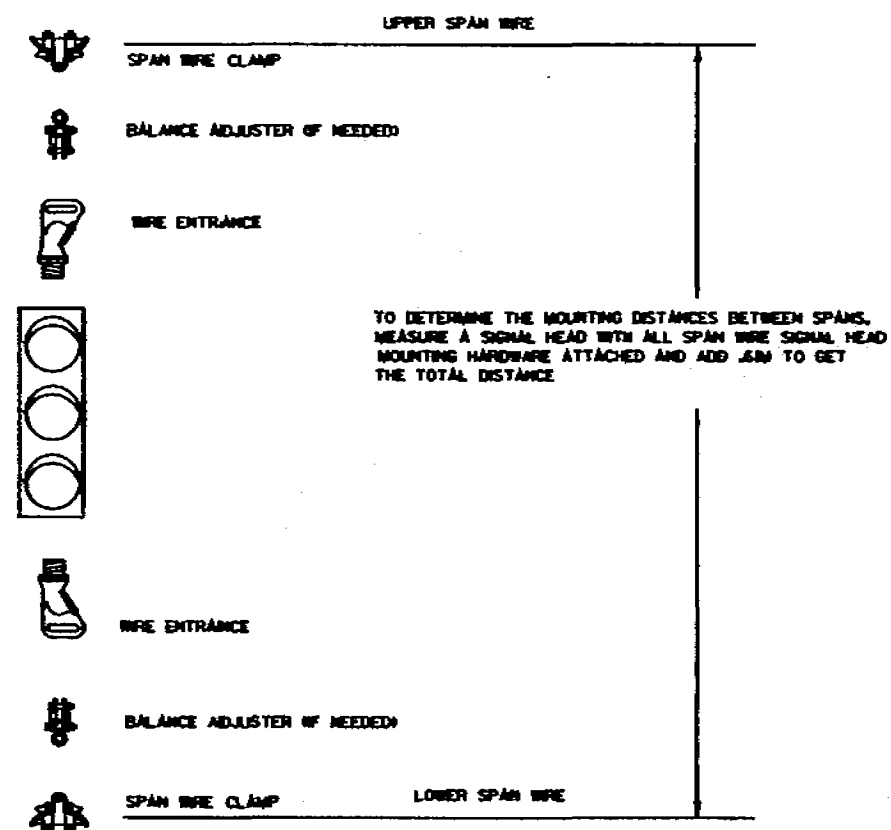

FILE NAME: D3 142007151P.MXD
LEVELS ON - 1, 2, 100
REV. DATE: 12/21/98 PLOT SCALE: 1"=100' PLOT DATE: 08/08/99
ORIGINATOR: DISTRICT 2

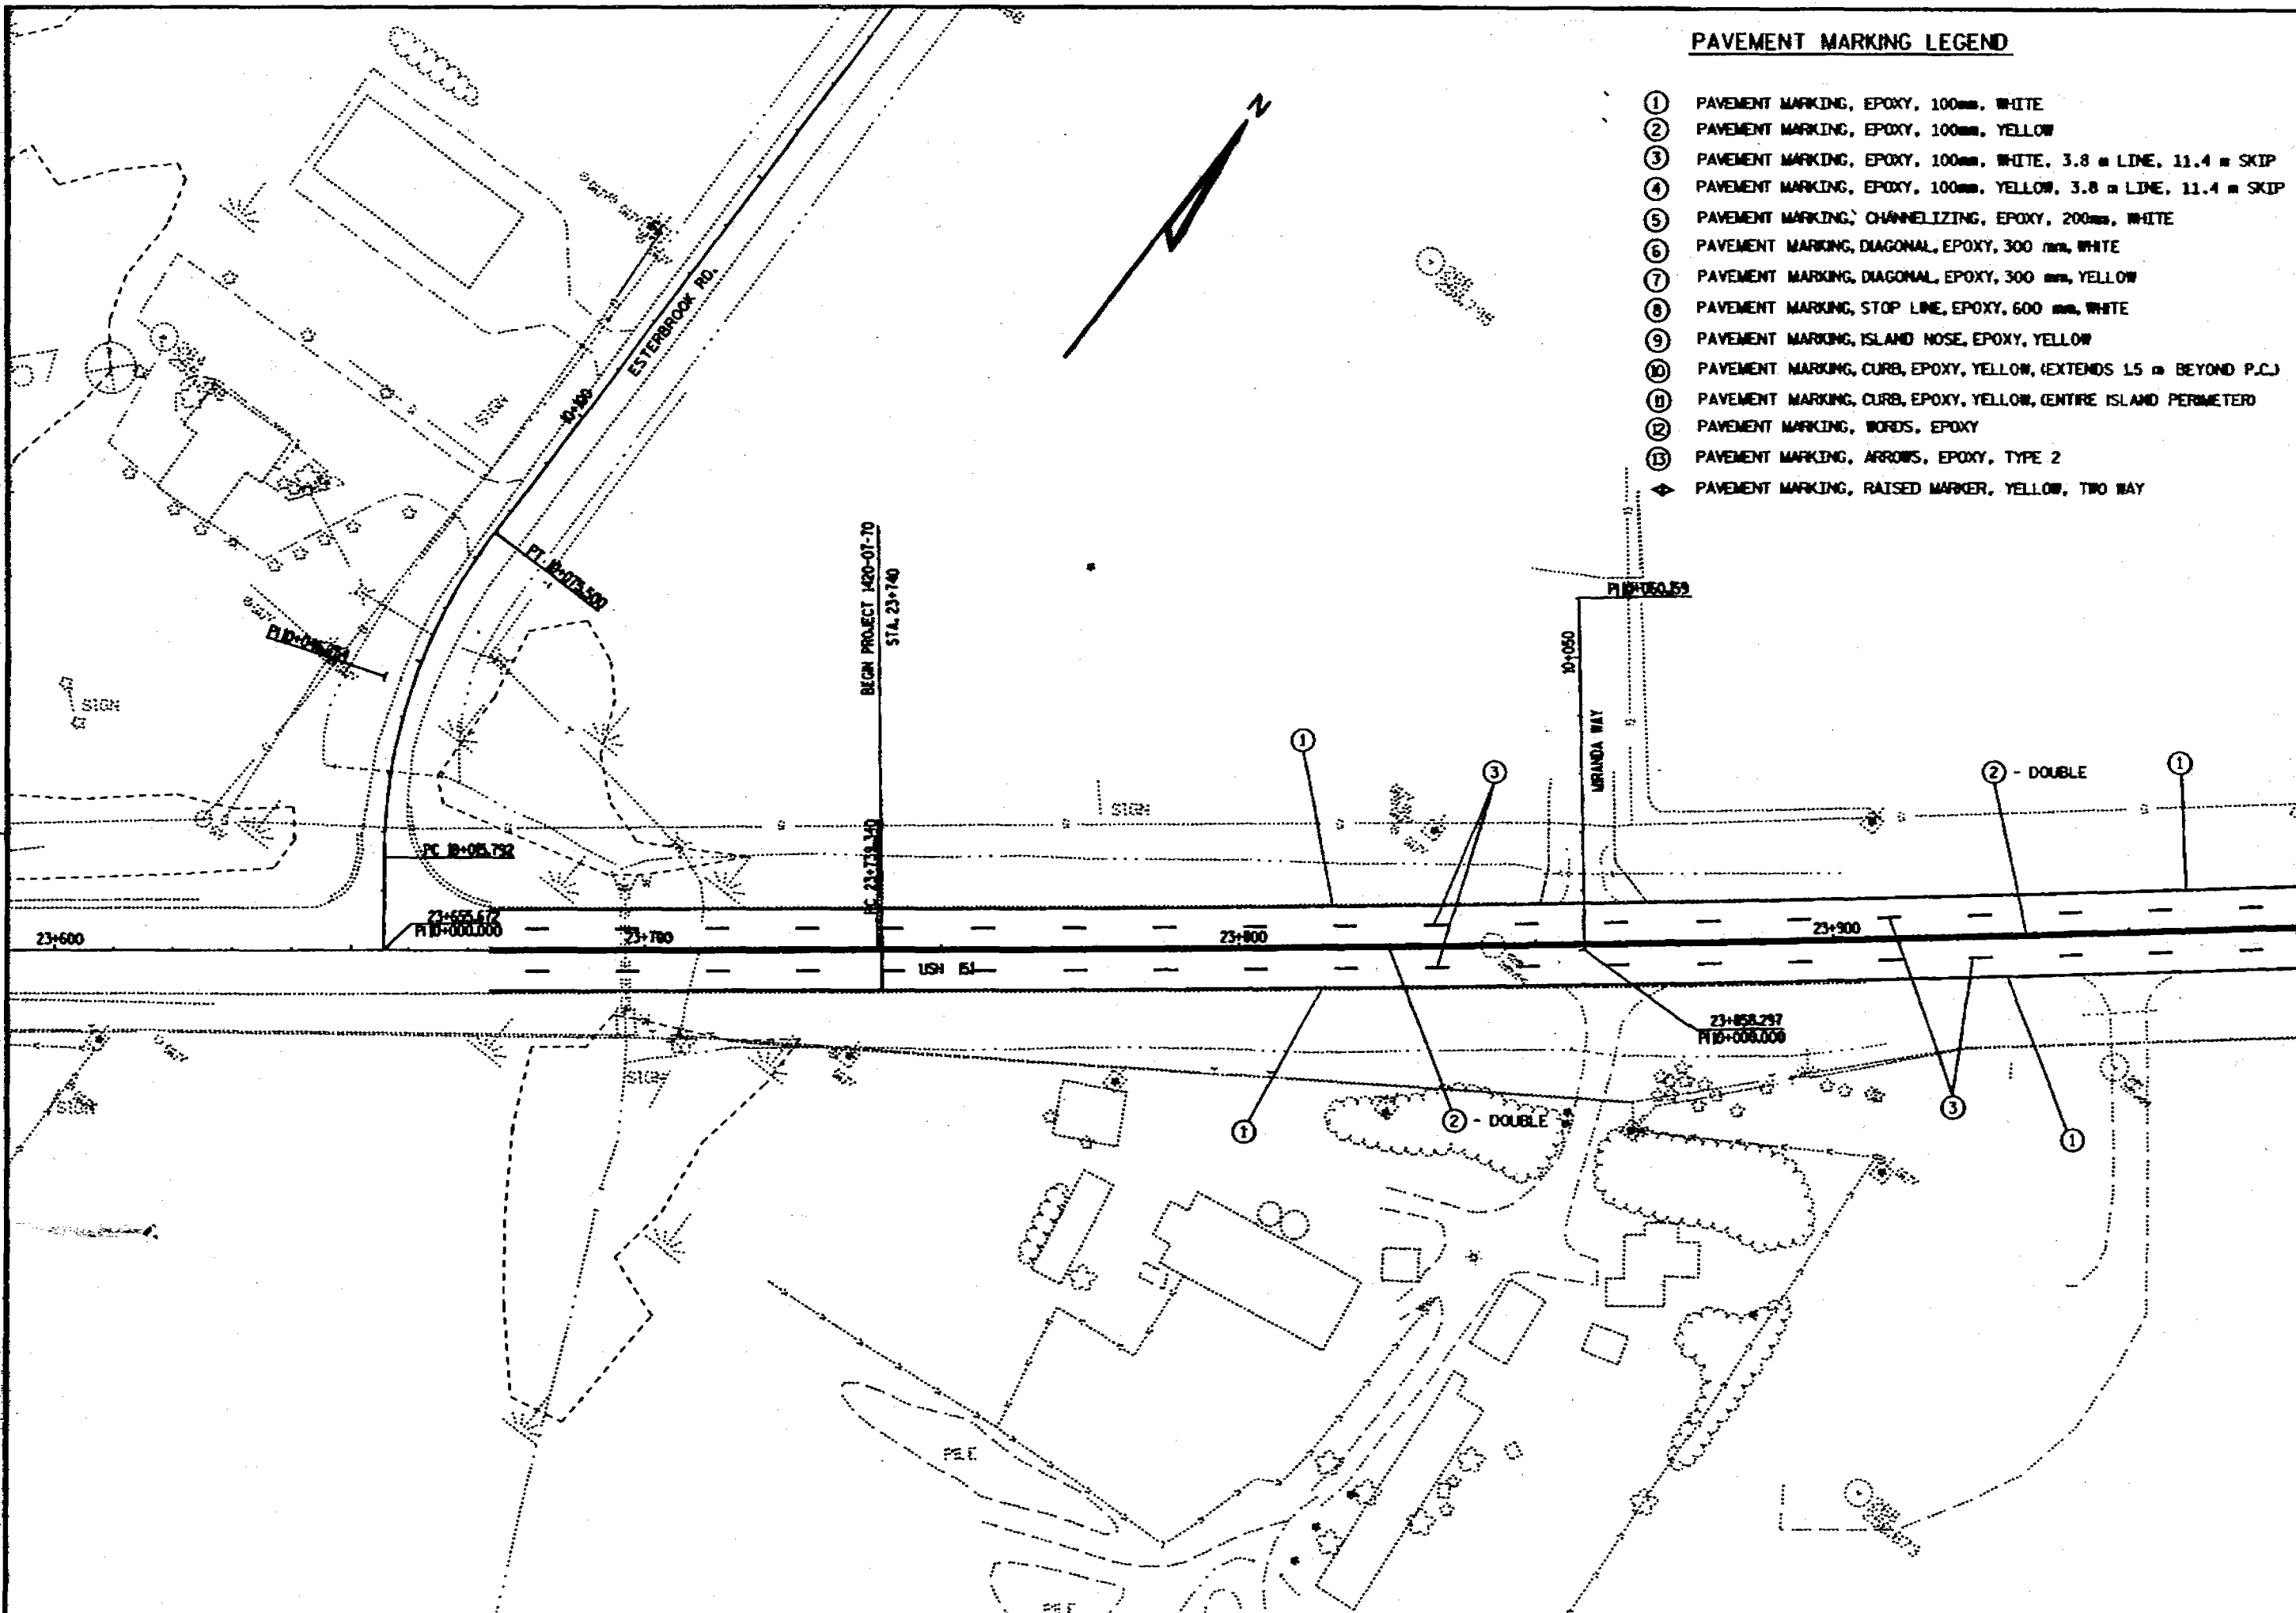


PAVEMENT MARKING LEGEND

- ① PAVEMENT MARKING, EPOXY, 100mm, WHITE
- ② PAVEMENT MARKING, EPOXY, 100mm, YELLOW
- ③ PAVEMENT MARKING, EPOXY, 100mm, WHITE, 3.8" LINE, 11.4" SKIP
- ④ PAVEMENT MARKING, EPOXY, 100mm, YELLOW, 3.8" LINE, 11.4" SKIP
- ⑤ PAVEMENT MARKING, CHANNELIZING, EPOXY, 200mm, WHITE
- ⑥ PAVEMENT MARKING, DIAGONAL, EPOXY, 300 mm, WHITE
- ⑦ PAVEMENT MARKING, DIAGONAL, EPOXY, 300 mm, YELLOW
- ⑧ PAVEMENT MARKING, STOP LINE, EPOXY, 600 mm, WHITE
- ⑨ PAVEMENT MARKING, ISLAND NOSE, EPOXY, YELLOW
- ⑩ PAVEMENT MARKING, CURB, EPOXY, YELLOW, (EXTENDS 15' BEYOND P.C.)
- ⑪ PAVEMENT MARKING, CURB, EPOXY, YELLOW, CENTRE ISLAND PERIMETER
- ⑫ PAVEMENT MARKING, WORDS, EPOXY
- ⑬ PAVEMENT MARKING, ARROWS, EPOXY, TYPE 2
- ◆ PAVEMENT MARKING, RAISED MARKER, YELLOW, TWO WAY

FILE NAME: D2 1420071811P4M308.DON

LEVELS ON • 1 2 3 4 5 6 7 8 9 10 11 12 13 14 15 16 17 18 19 20 21 22 23 24 25 26 27 28 29 30 31 32 33 34 35 36 37 38 39 40 41 42 43 44 45 46 47 48 49 50 51 52 53 54 55 56 57 58 59 60 61 62 63


8/2

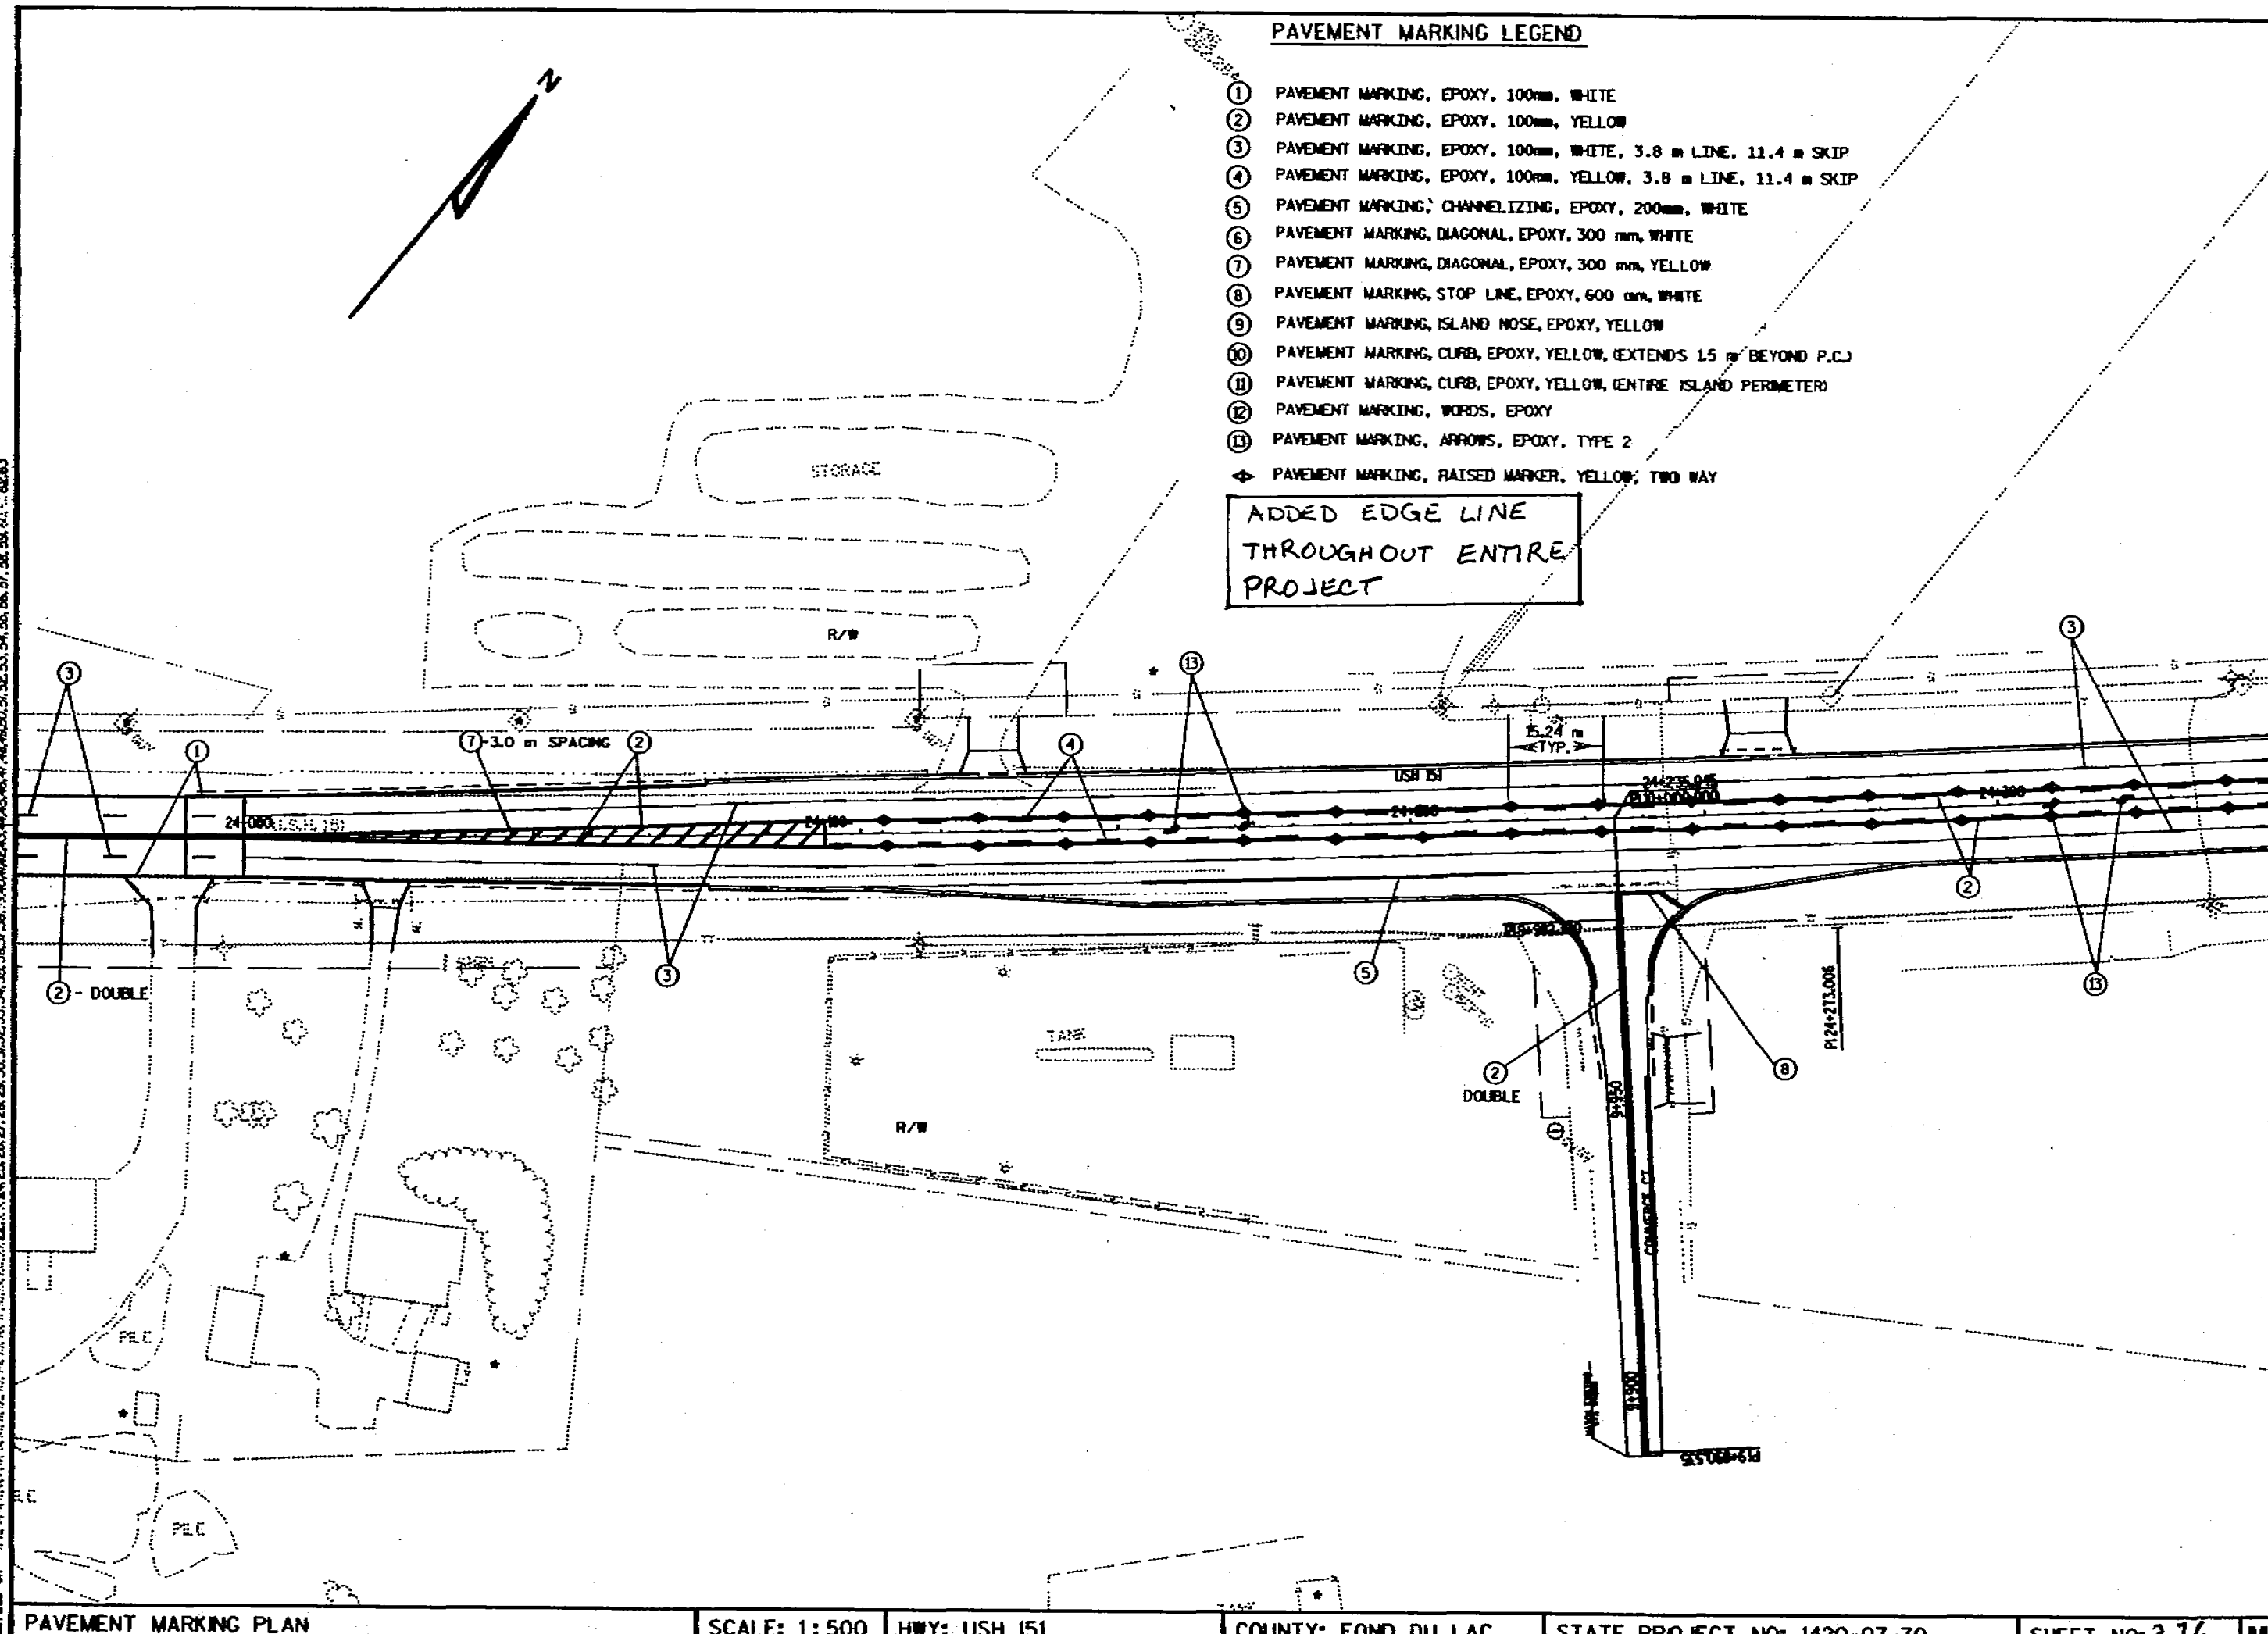

PAVEMENT MARKING LEGEND

- ① PAVEMENT MARKING, EPOXY, 100mm, WHITE
- ② PAVEMENT MARKING, EPOXY, 100mm, YELLOW
- ③ PAVEMENT MARKING, EPOXY, 100mm, WHITE, 3.8 m LINE, 11.4 m SKIP
- ④ PAVEMENT MARKING, EPOXY, 100mm, YELLOW, 3.8 m LINE, 11.4 m SKIP
- ⑤ PAVEMENT MARKING, CHANNELIZING, EPOXY, 200mm, WHITE
- ⑥ PAVEMENT MARKING, DIAGONAL, EPOXY, 300 mm, WHITE
- ⑦ PAVEMENT MARKING, DIAGONAL, EPOXY, 300 mm, YELLOW
- ⑧ PAVEMENT MARKING, STOP LINE, EPOXY, 600 mm, WHITE
- ⑨ PAVEMENT MARKING, ISLAND NOSE, EPOXY, YELLOW
- ⑩ PAVEMENT MARKING, CURB, EPOXY, YELLOW, EXTENDS 1.5 m BEYOND P.C.
- ⑪ PAVEMENT MARKING, CURB, EPOXY, YELLOW, CENTRE ISLAND PERIMETER
- ⑫ PAVEMENT MARKING, WORDS, EPOXY
- ⑬ PAVEMENT MARKING, ARROWS, EPOXY, TYPE 2
- ➡ PAVEMENT MARKING, RAISED MARKER, YELLOW, TWO WAY

ADDED EDGE LINE
THROUGHOUT ENTIRE
PROJECT

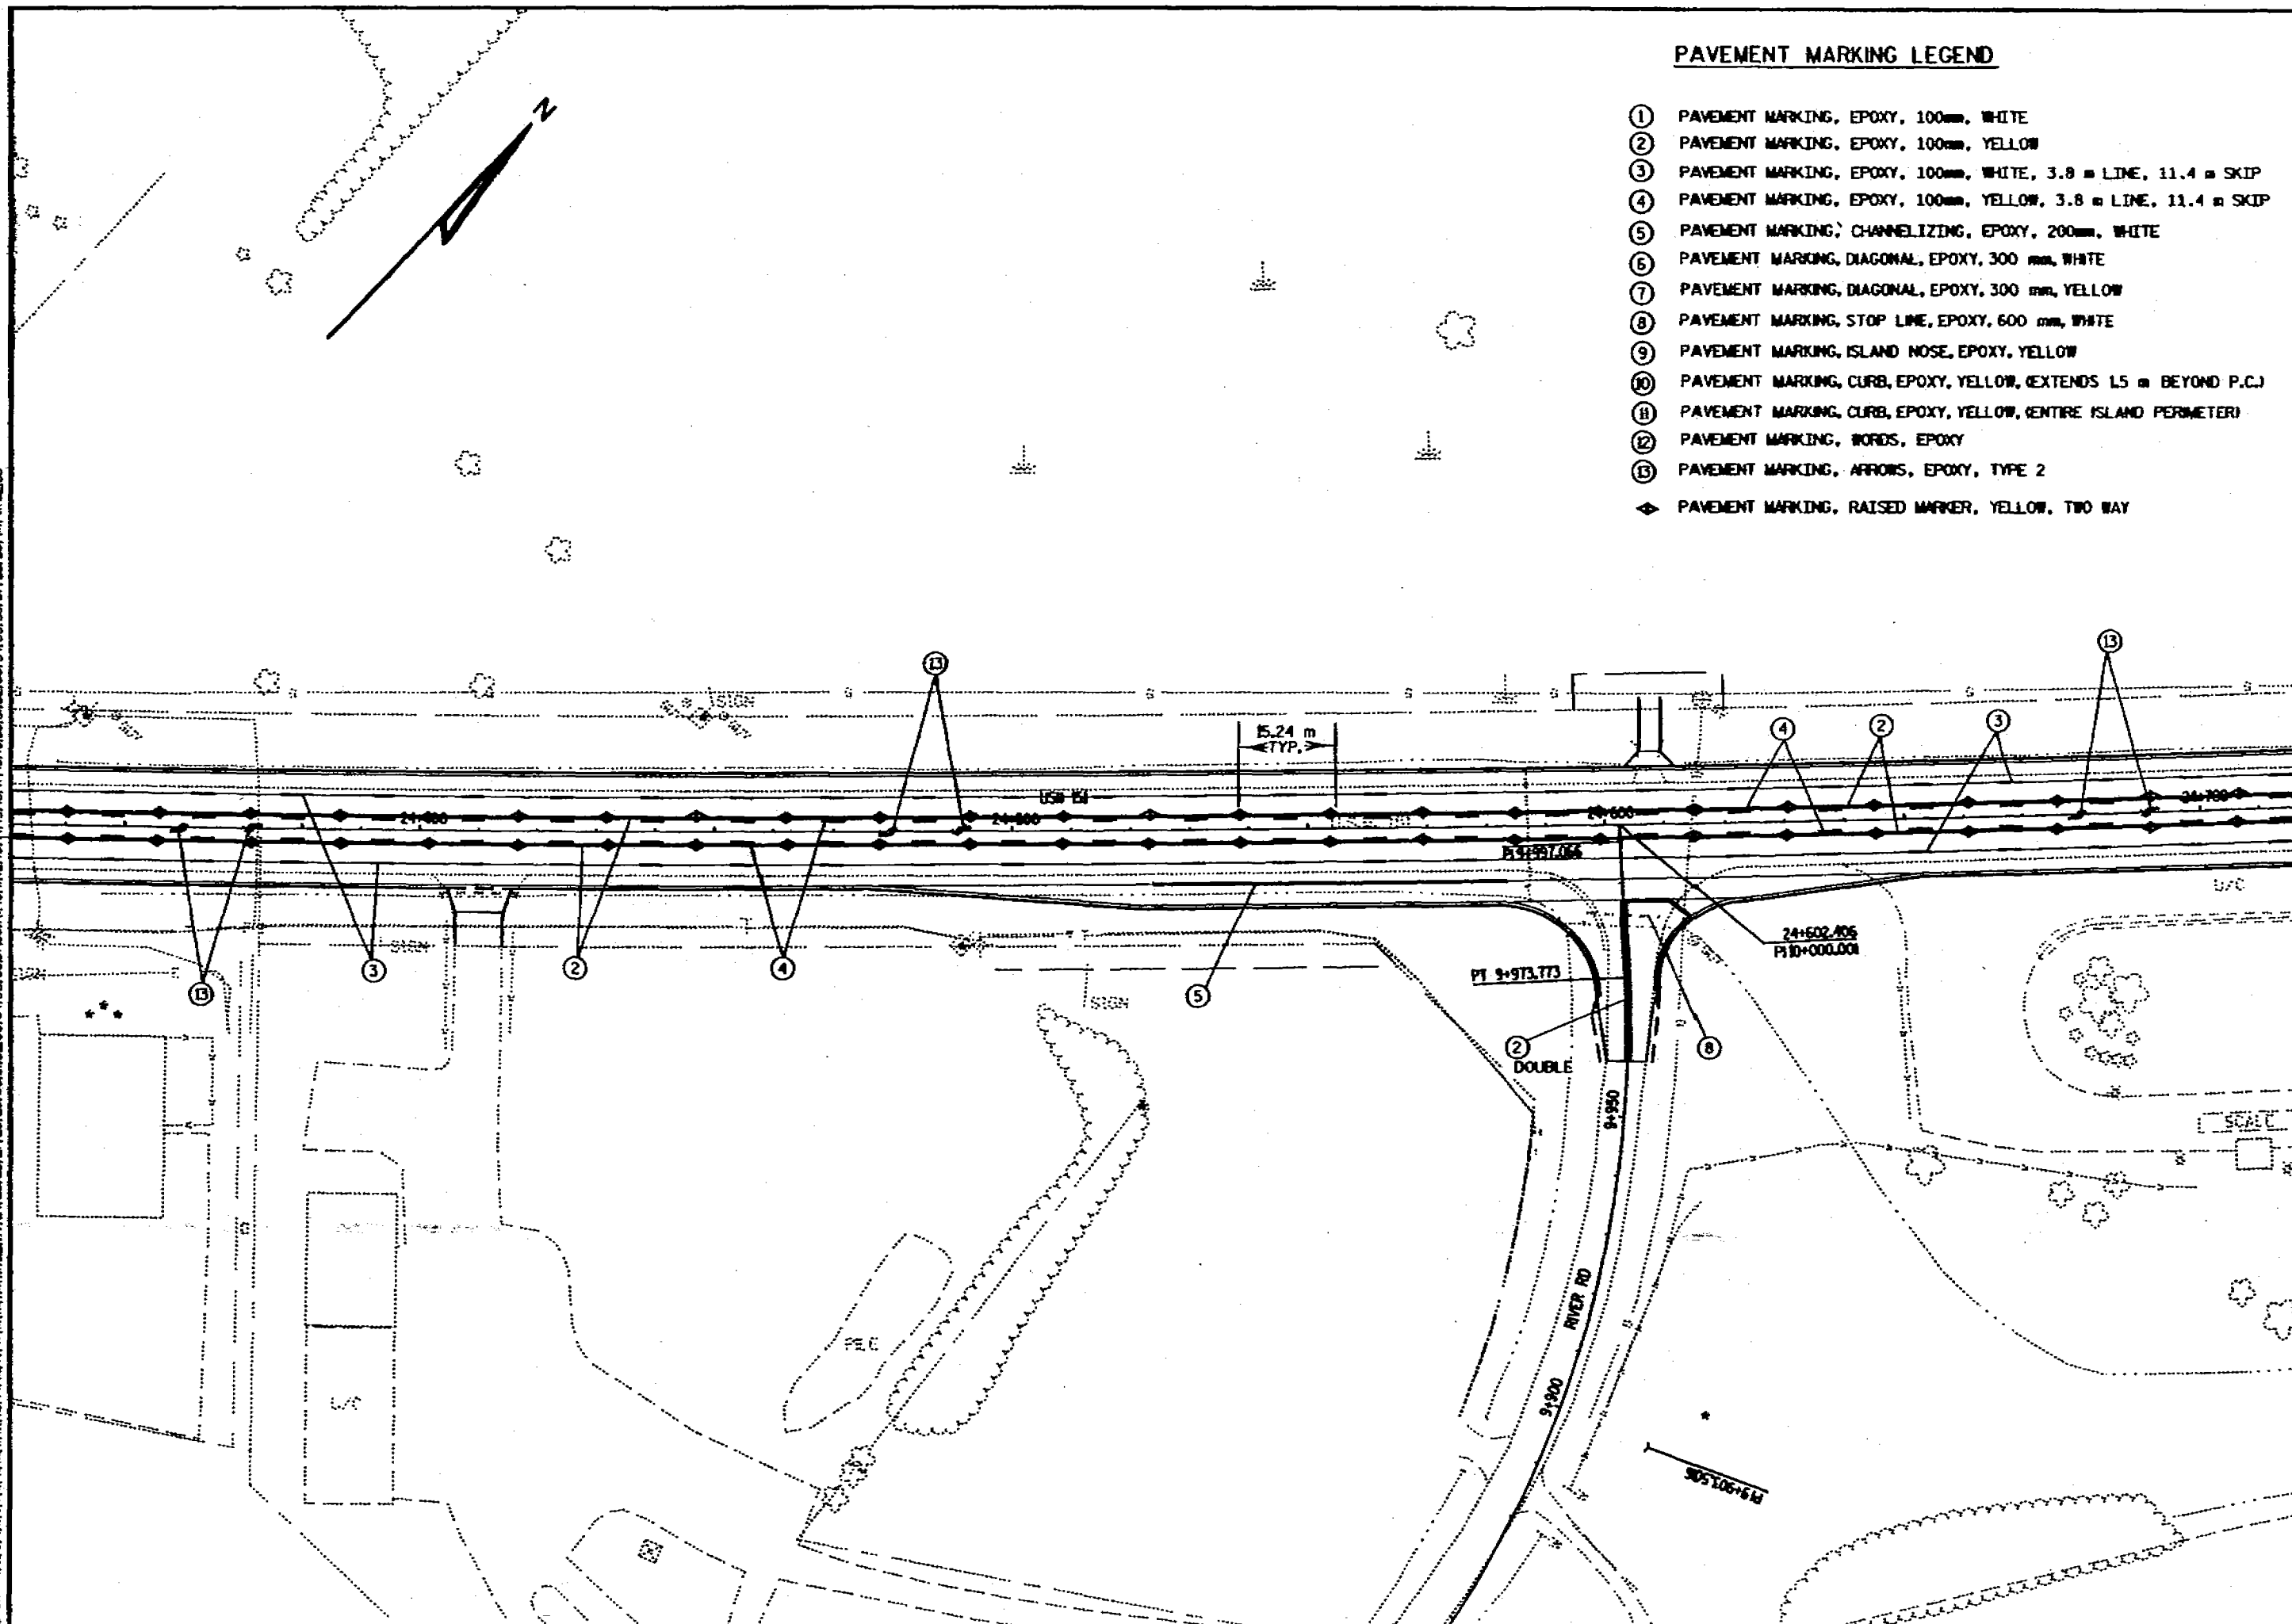


PAVEMENT MARKING LEGEND

- ① PAVEMENT MARKING, EPOXY, 100mm, WHITE
- ② PAVEMENT MARKING, EPOXY, 100mm, YELLOW
- ③ PAVEMENT MARKING, EPOXY, 100mm, WHITE, 3.8 m LINE, 11.4 m SKIP
- ④ PAVEMENT MARKING, EPOXY, 100mm, YELLOW, 3.8 m LINE, 11.4 m SKIP
- ⑤ PAVEMENT MARKING, CHANNELIZING, EPOXY, 200mm, WHITE
- ⑥ PAVEMENT MARKING, DIAGONAL, EPOXY, 300 mm, WHITE
- ⑦ PAVEMENT MARKING, DIAGONAL, EPOXY, 300 mm, YELLOW
- ⑧ PAVEMENT MARKING, STOP LINE, EPOXY, 600 mm, WHITE
- ⑨ PAVEMENT MARKING, ISLAND NOSE, EPOXY, YELLOW
- ⑩ PAVEMENT MARKING, CURB, EPOXY, YELLOW, (EXTENDS 1.5 m BEYOND P.C.)
- ⑪ PAVEMENT MARKING, CURB, EPOXY, YELLOW, (ENTIRE ISLAND PERIMETER)
- ⑫ PAVEMENT MARKING, WORDS, EPOXY
- ⑬ PAVEMENT MARKING, ARROWS, EPOXY, TYPE 2
- ◆ PAVEMENT MARKING, RAISED MARKER, YELLOW, TWO WAY

PAVEMENT MARKING LEGEND

- ① PAVEMENT MARKING, EPOXY, 100mm, WHITE
- ② PAVEMENT MARKING, EPOXY, 100mm, YELLOW
- ③ PAVEMENT MARKING, EPOXY, 100mm, WHITE, 3.8 m LINE, 11.4 m SKIP
- ④ PAVEMENT MARKING, EPOXY, 100mm, YELLOW, 3.8 m LINE, 11.4 m SKIP
- ⑤ PAVEMENT MARKING, CHANNELIZING, EPOXY, 200mm, WHITE
- ⑥ PAVEMENT MARKING, DIAGONAL, EPOXY, 300 mm, WHITE
- ⑦ PAVEMENT MARKING, DIAGONAL, EPOXY, 300 mm, YELLOW
- ⑧ PAVEMENT MARKING, STOP LINE, EPOXY, 600 mm, WHITE
- ⑨ PAVEMENT MARKING, ISLAND NOSE, EPOXY, YELLOW
- ⑩ PAVEMENT MARKING, CURB, EPOXY, YELLOW, (EXTENDS 1.5 m BEYOND P.C.)
- ⑪ PAVEMENT MARKING, CURB, EPOXY, YELLOW, (ENTIRE ISLAND PERIMETER)
- ⑫ PAVEMENT MARKING, WORDS, EPOXY
- ⑬ PAVEMENT MARKING, ARROWS, EPOXY, TYPE 2
- ◄ PAVEMENT MARKING, RAISED MARKER, YELLOW, TWO WAY

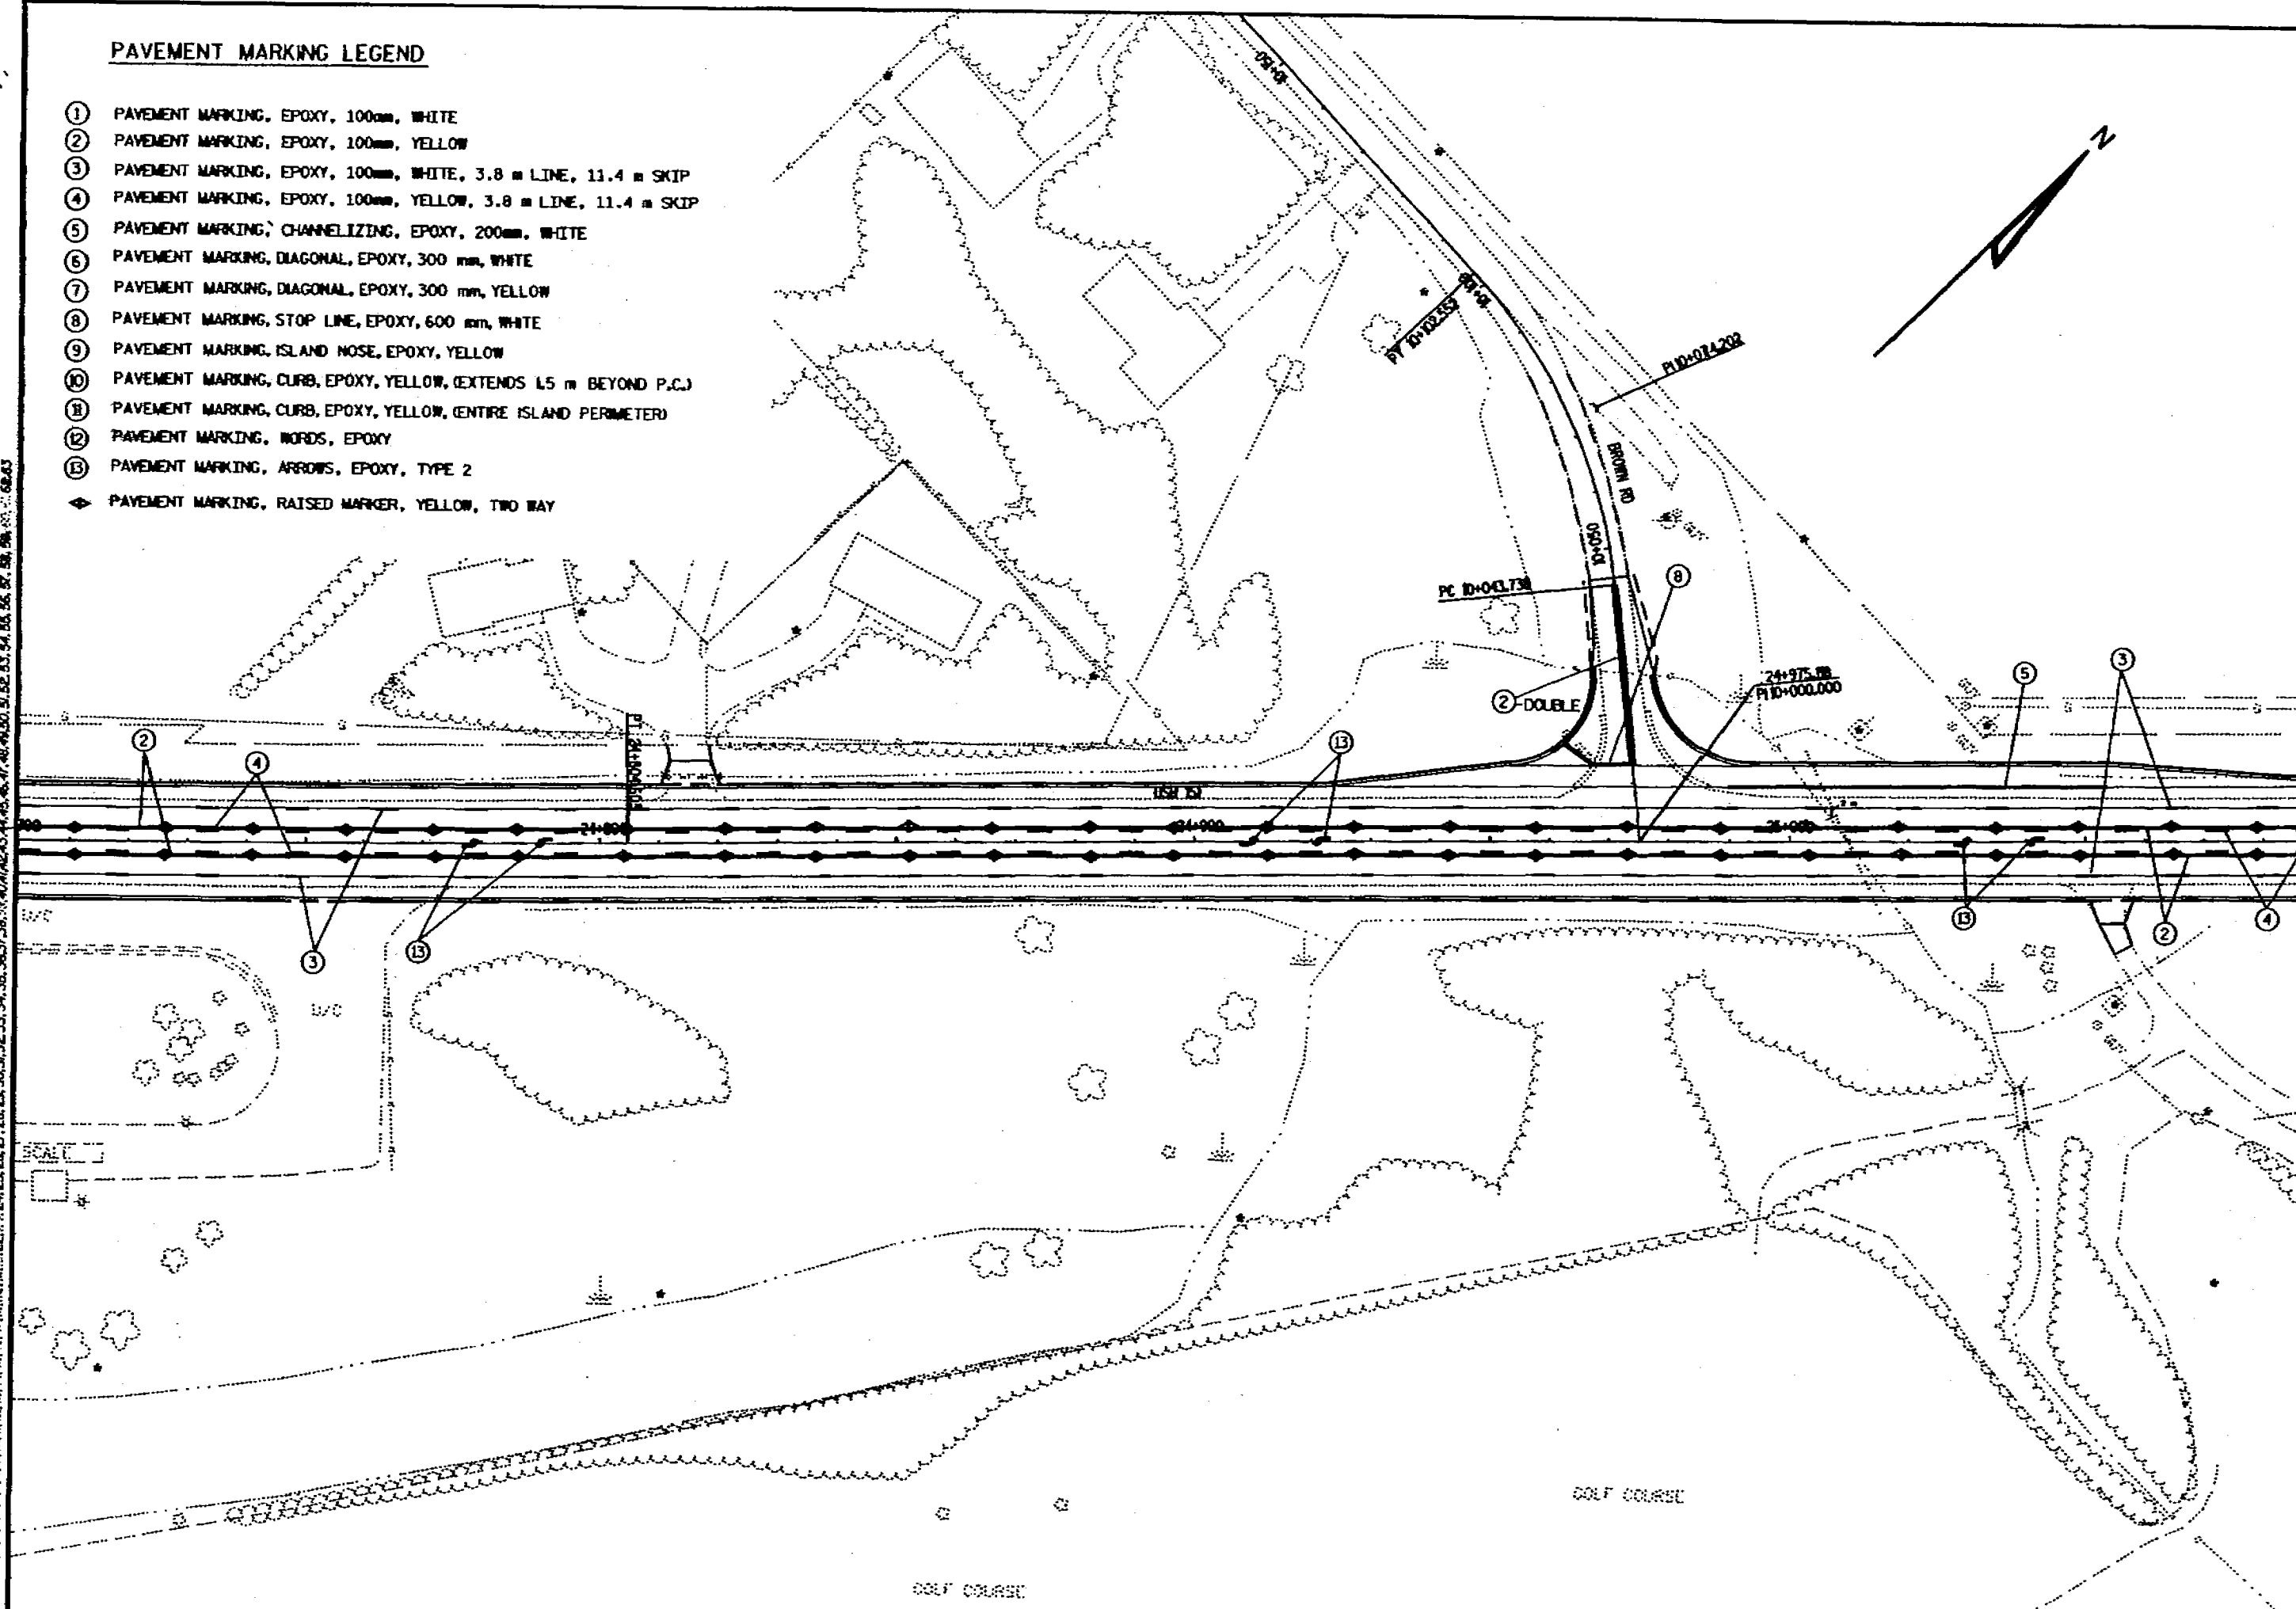


FILE NAME: D2 142007181PMB04.DGN
 ORIGINATOR: DISTRICT 2
 4/8
 REV. DATE: 12/21/98
 PLOT SCALE: 1"=500'
 PLOT DATE: 08/01/98

5/8
FILE NAME: D2 142007IMPMB08.DON
LEVELS ON: 1, 2, 3, 4, 5, 6, 7, 8, 9, 10, 11, 12, 13, 14, 15, 16, 17, 18, 19, 20, 21, 22, 23, 24, 25, 26, 27, 28, 29, 30, 31, 32, 33, 34, 35, 36, 37, 38, 39, 40, 41, 42, 43, 44, 45, 46, 47, 48, 49, 50, 51, 52, 53, 54, 55, 56, 57, 58, 59, 60, 61, 62, 63
ORIGINATOR: DISTRICT 2
REV. DATE: 12/17/98
PLOT SCALE: 1"=50'-0" (1:500)
PLOT DATE: 08/01/2000

PAVEMENT MARKING LEGEND

- ① PAVEMENT MARKING, EPOXY, 100mm, WHITE
- ② PAVEMENT MARKING, EPOXY, 100mm, YELLOW
- ③ PAVEMENT MARKING, EPOXY, 100mm, WHITE, 3.8 m LINE, 11.4 m SKIP
- ④ PAVEMENT MARKING, EPOXY, 100mm, YELLOW, 3.8 m LINE, 11.4 m SKIP
- ⑤ PAVEMENT MARKING, CHANNELIZING, EPOXY, 200mm, WHITE
- ⑥ PAVEMENT MARKING, DIAGONAL, EPOXY, 300 mm, WHITE
- ⑦ PAVEMENT MARKING, DIAGONAL, EPOXY, 300 mm, YELLOW
- ⑧ PAVEMENT MARKING, STOP LINE, EPOXY, 600 mm, WHITE
- ⑨ PAVEMENT MARKING, ISLAND NOSE, EPOXY, YELLOW
- ⑩ PAVEMENT MARKING, CURB, EPOXY, YELLOW, (EXTENDS 1.5 m BEYOND P.C.J)
- ⑪ PAVEMENT MARKING, CURB, EPOXY, YELLOW, (ENTIRE ISLAND PERIMETER)
- ⑫ PAVEMENT MARKING, WORDS, EPOXY
- ⑬ PAVEMENT MARKING, ARROWS, EPOXY, TYPE 2
- ◆ PAVEMENT MARKING, RAISED MARKER, YELLOW, TWO WAY

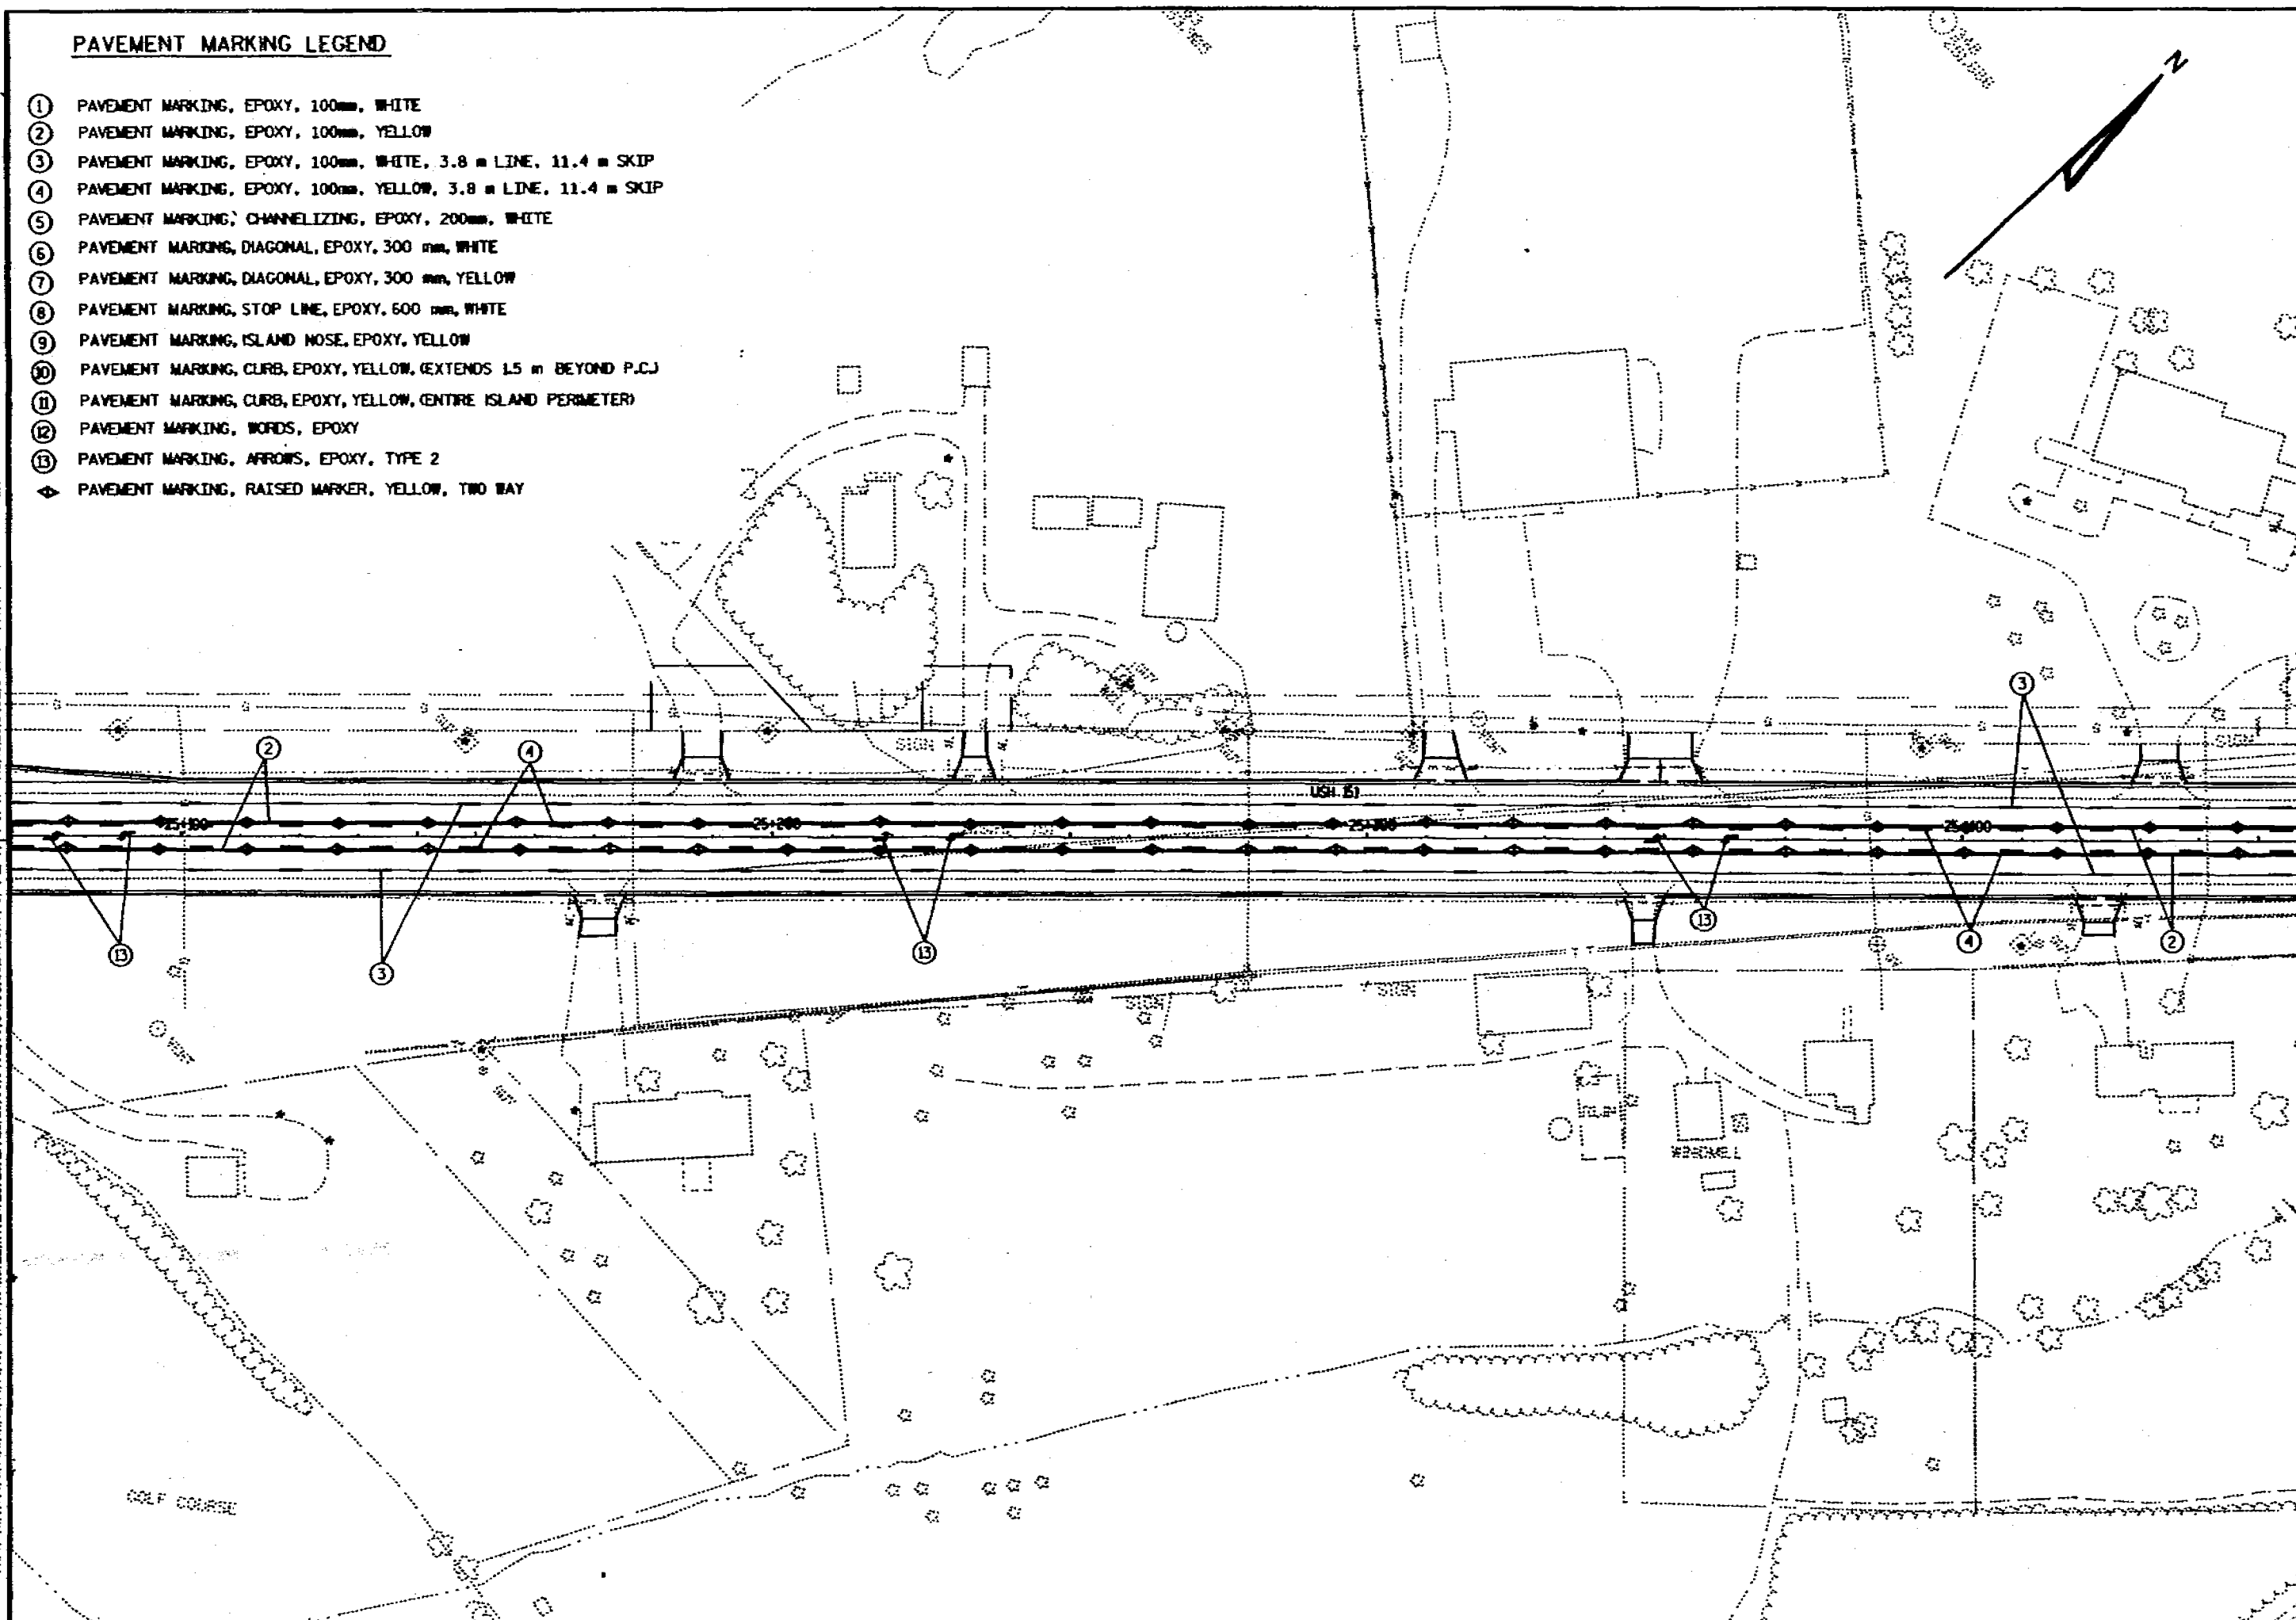


6/8

FILE NAME: D2 1420078UPN08.DGN

ORIGINATOR: DISTRICT 2

REV. DATE: 12/21/98 PLOT SCALE: 1"=50' PLOT DATE: 09-01-2000

REV. DATE: 12/21/98 PLOT SCALE: 1"=50' PLOT DATE: 09-01-2000

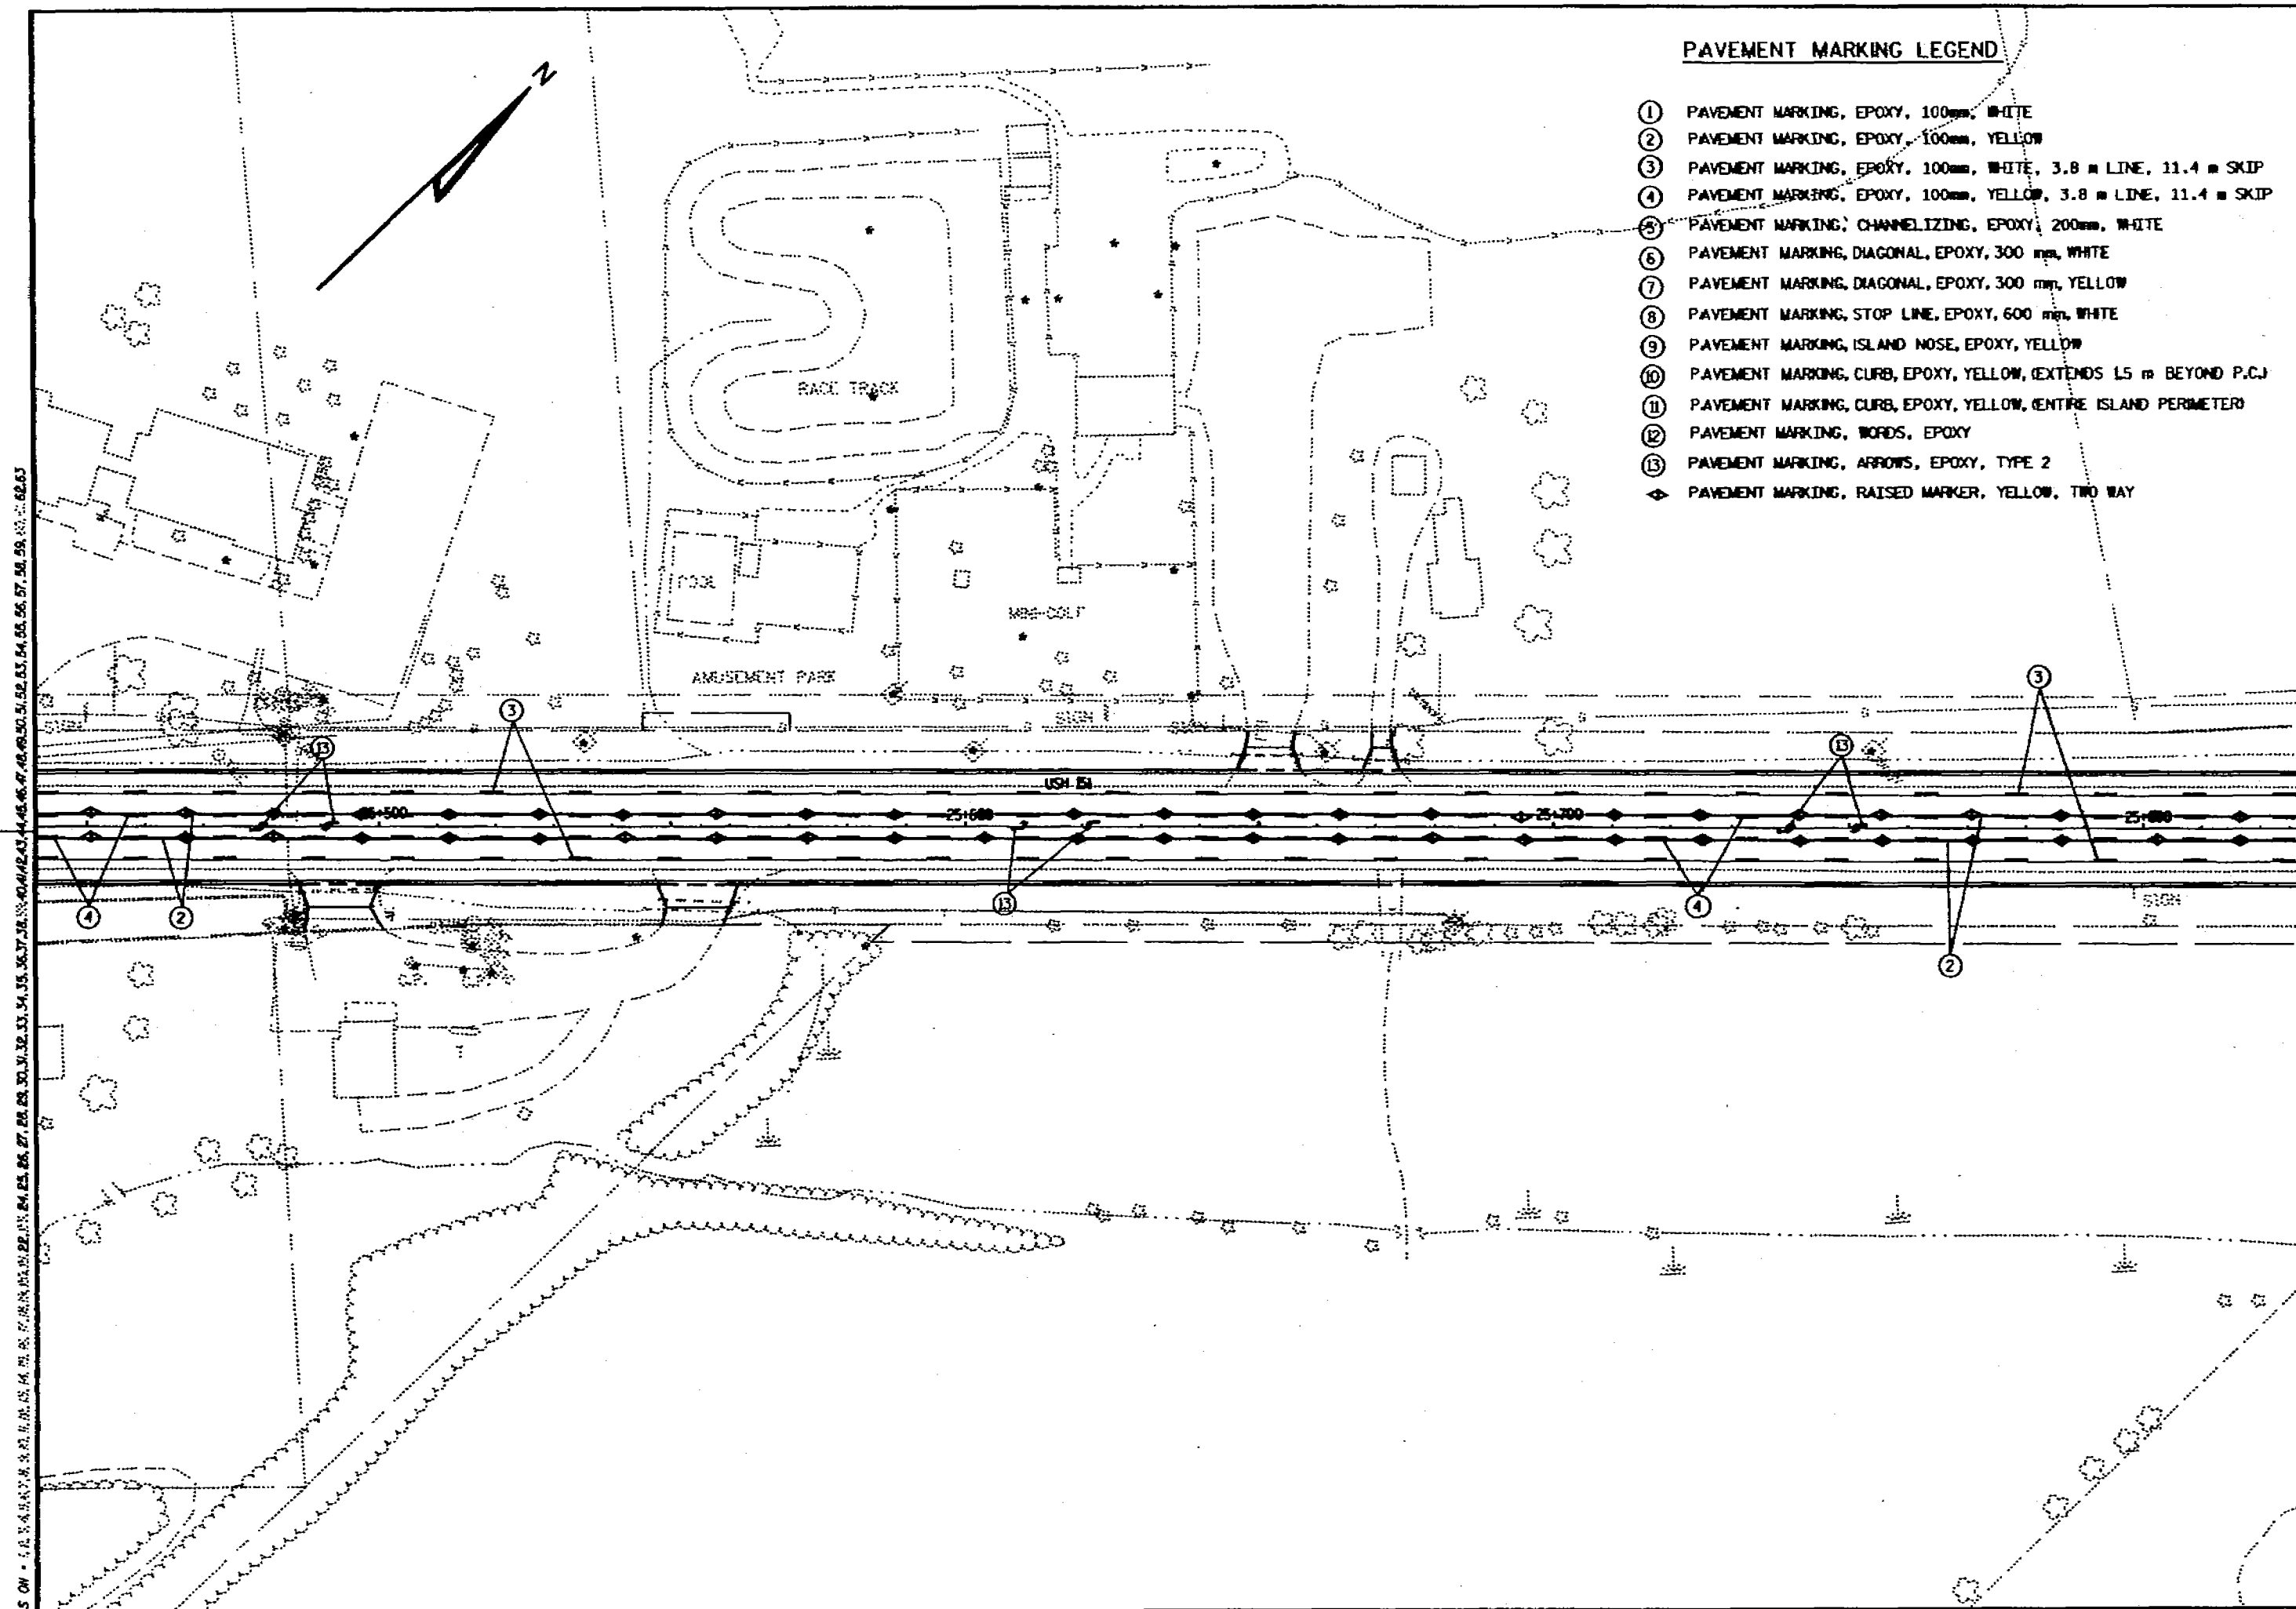

PAVEMENT MARKING PLAN

SCALE: 1:500

HWY: USH 151

COUNTY: FOND DU LAC

STATE PROJECT NO: 1420-07-70

SHEET NO: 2.80


M


FILE NAME: D2 14200708P40707.DON
 LEVELS ON - 1, 2, 3, 4, 5, 6, 7, 8, 9, 10, 11, 12, 13, 14, 15, 16, 17, 18, 19, 20, 21, 22, 23, 24, 25, 26, 27, 28, 29, 30, 31, 32, 33, 34, 35, 36, 37, 38, 39, 40, 41, 42, 43, 44, 45, 46, 47, 48, 49, 50, 51, 52, 53, 54, 55, 56, 57, 58, 59, 60, 61, 62, 63
 REV. DATE: 12/17/98 PLOT SCALE: 1:500 PLOT DATE: 08/01/99
 ORIGINATOR: DISTRICT 2

7/8

PAVEMENT MARKING LEGEND

- ① PAVEMENT MARKING, EPOXY, 100mm, WHITE
- ② PAVEMENT MARKING, EPOXY, 100mm, YELLOW
- ③ PAVEMENT MARKING, EPOXY, 100mm, WHITE, 3.8 m LINE, 11.4 m SKIP
- ④ PAVEMENT MARKING, EPOXY, 100mm, YELLOW, 3.8 m LINE, 11.4 m SKIP
- ⑤ PAVEMENT MARKING, CHANNELIZING, EPOXY, 200mm, WHITE
- ⑥ PAVEMENT MARKING, DIAGONAL, EPOXY, 300 mm, WHITE
- ⑦ PAVEMENT MARKING, DIAGONAL, EPOXY, 300 mm, YELLOW
- ⑧ PAVEMENT MARKING, STOP LINE, EPOXY, 600 mm, WHITE
- ⑨ PAVEMENT MARKING, ISLAND NOSE, EPOXY, YELLOW
- ⑩ PAVEMENT MARKING, CURB, EPOXY, YELLOW, (EXTENDS 15 m BEYOND P.C.)
- ⑪ PAVEMENT MARKING, CURB, EPOXY, YELLOW, CENTRE ISLAND PERIMETER
- ⑫ PAVEMENT MARKING, WORDS, EPOXY
- ⑬ PAVEMENT MARKING, ARROWS, EPOXY, TYPE 2
- ⑭ PAVEMENT MARKING, CONCRETE CORRUGATED MEDIAN, EPOXY, YELLOW
- ◆ PAVEMENT MARKING, RAISED MARKER, YELLOW, TWO WAY

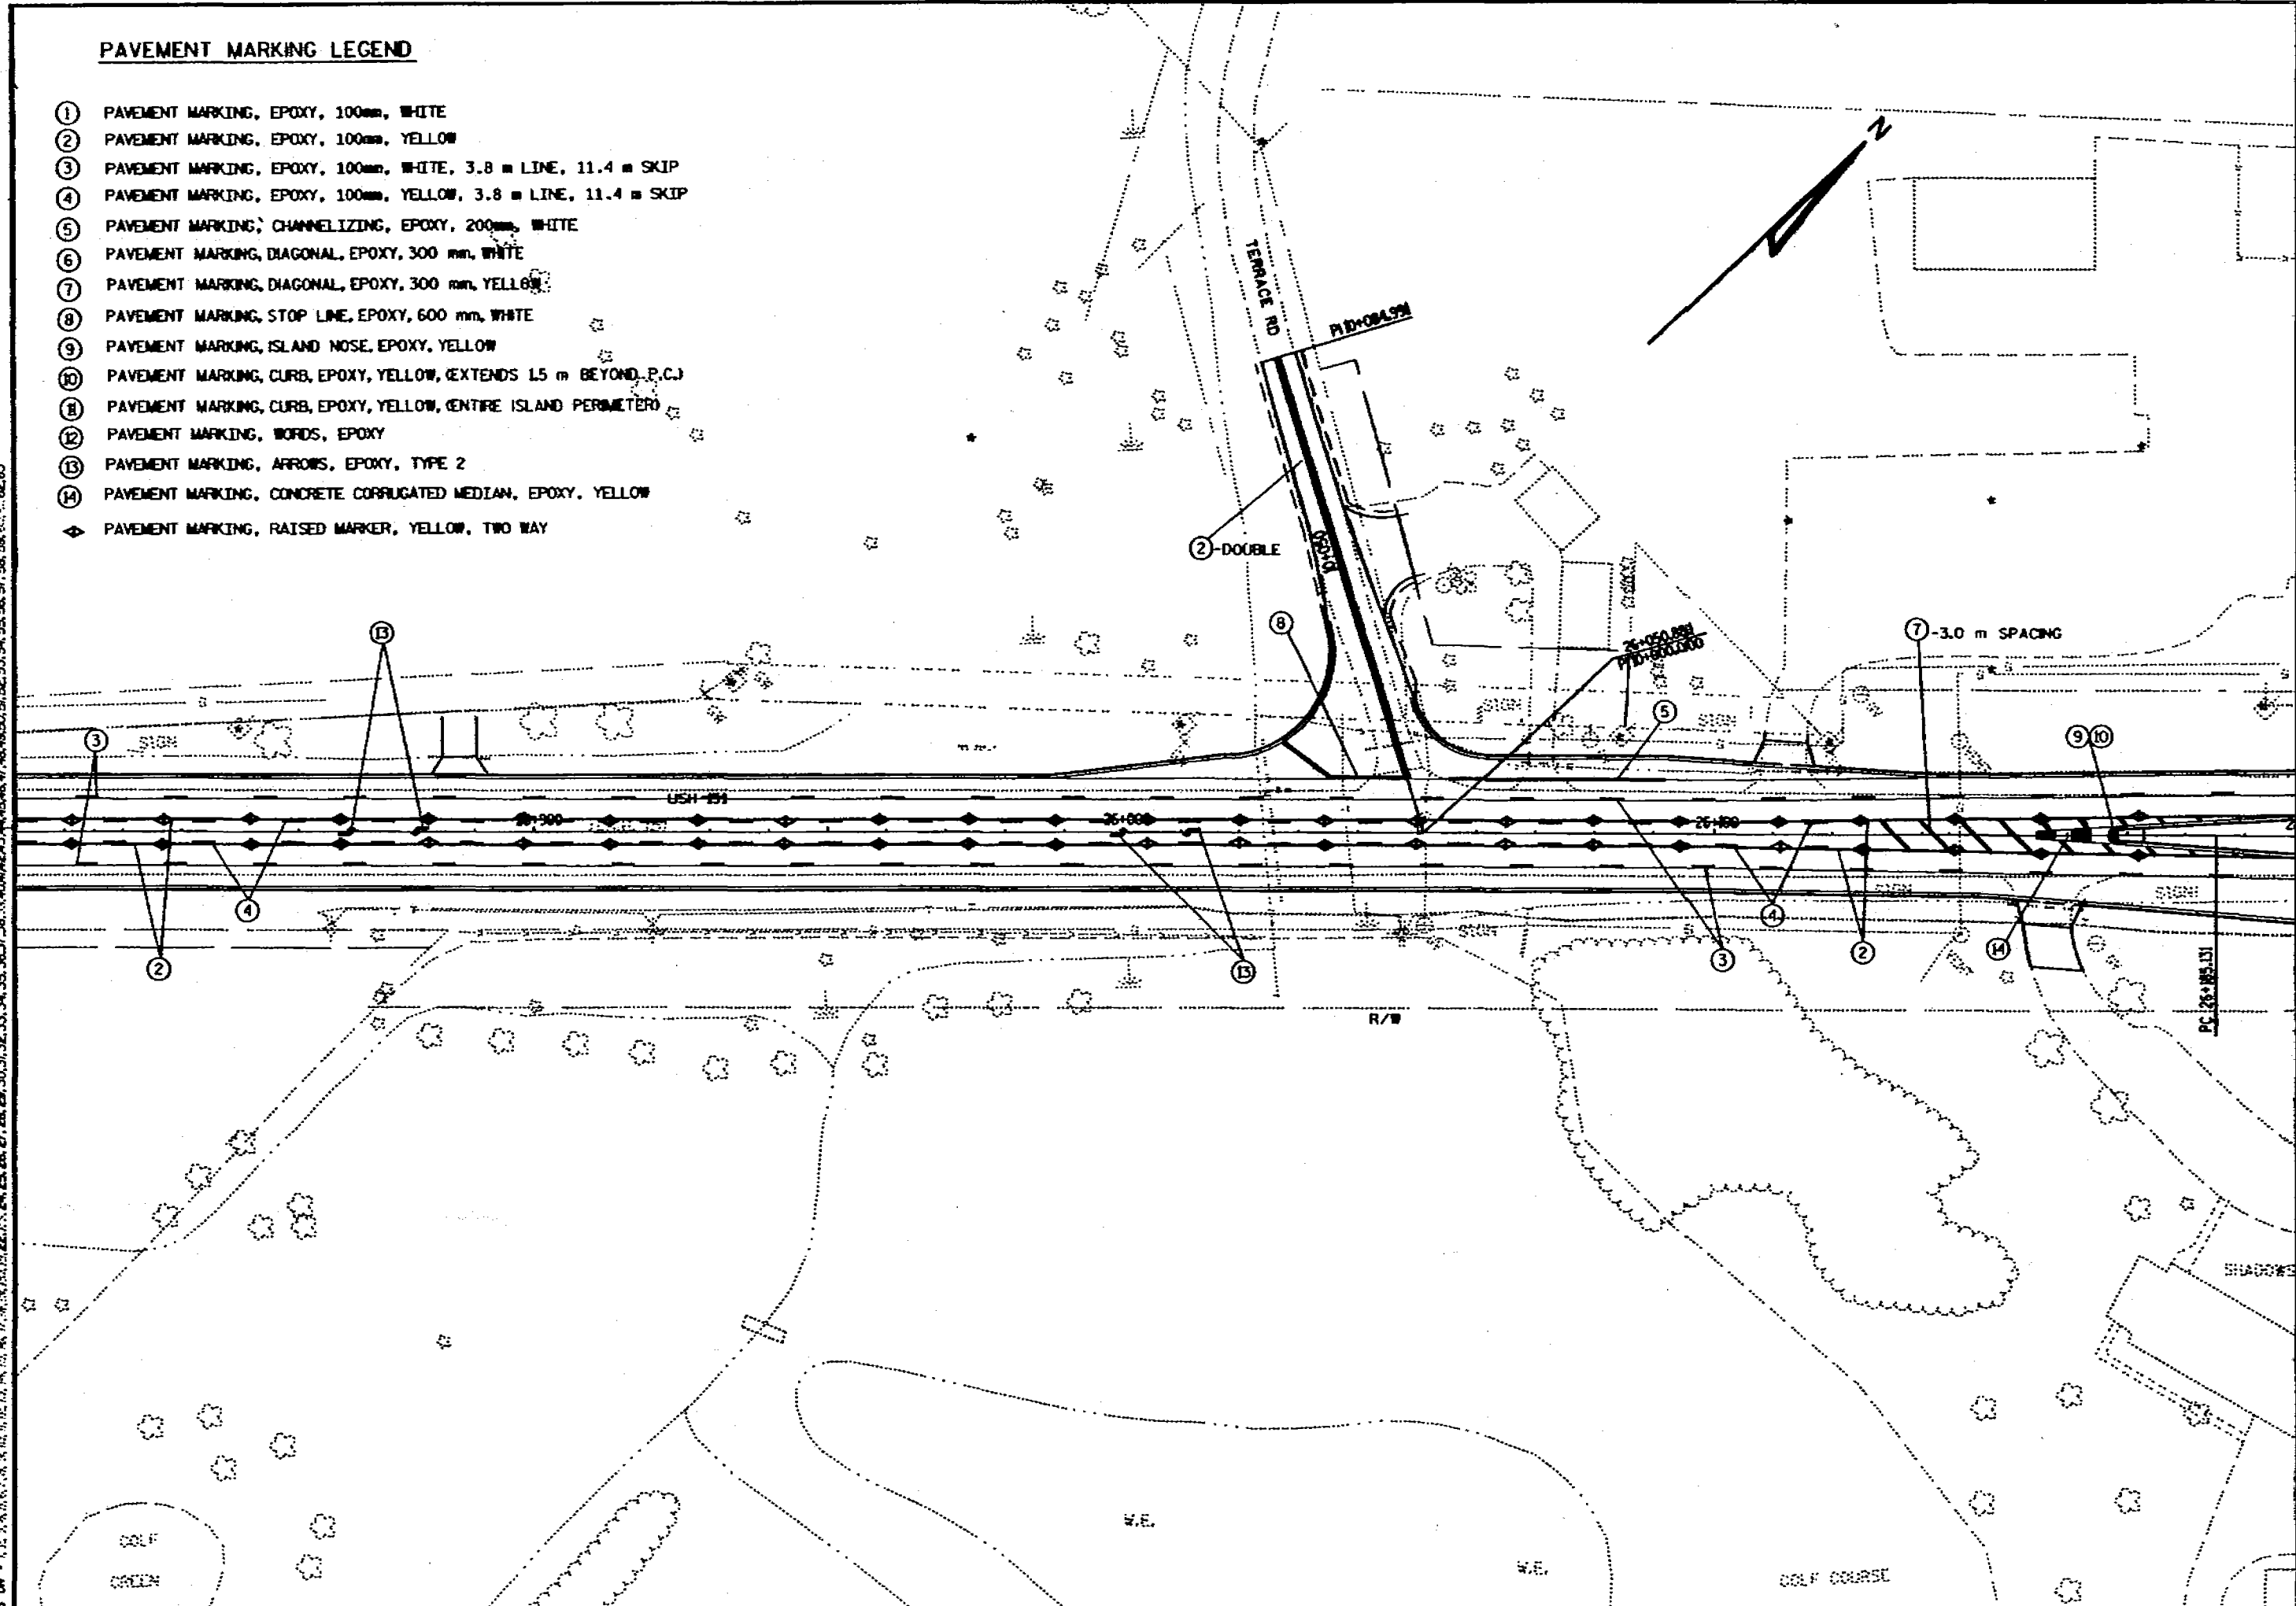

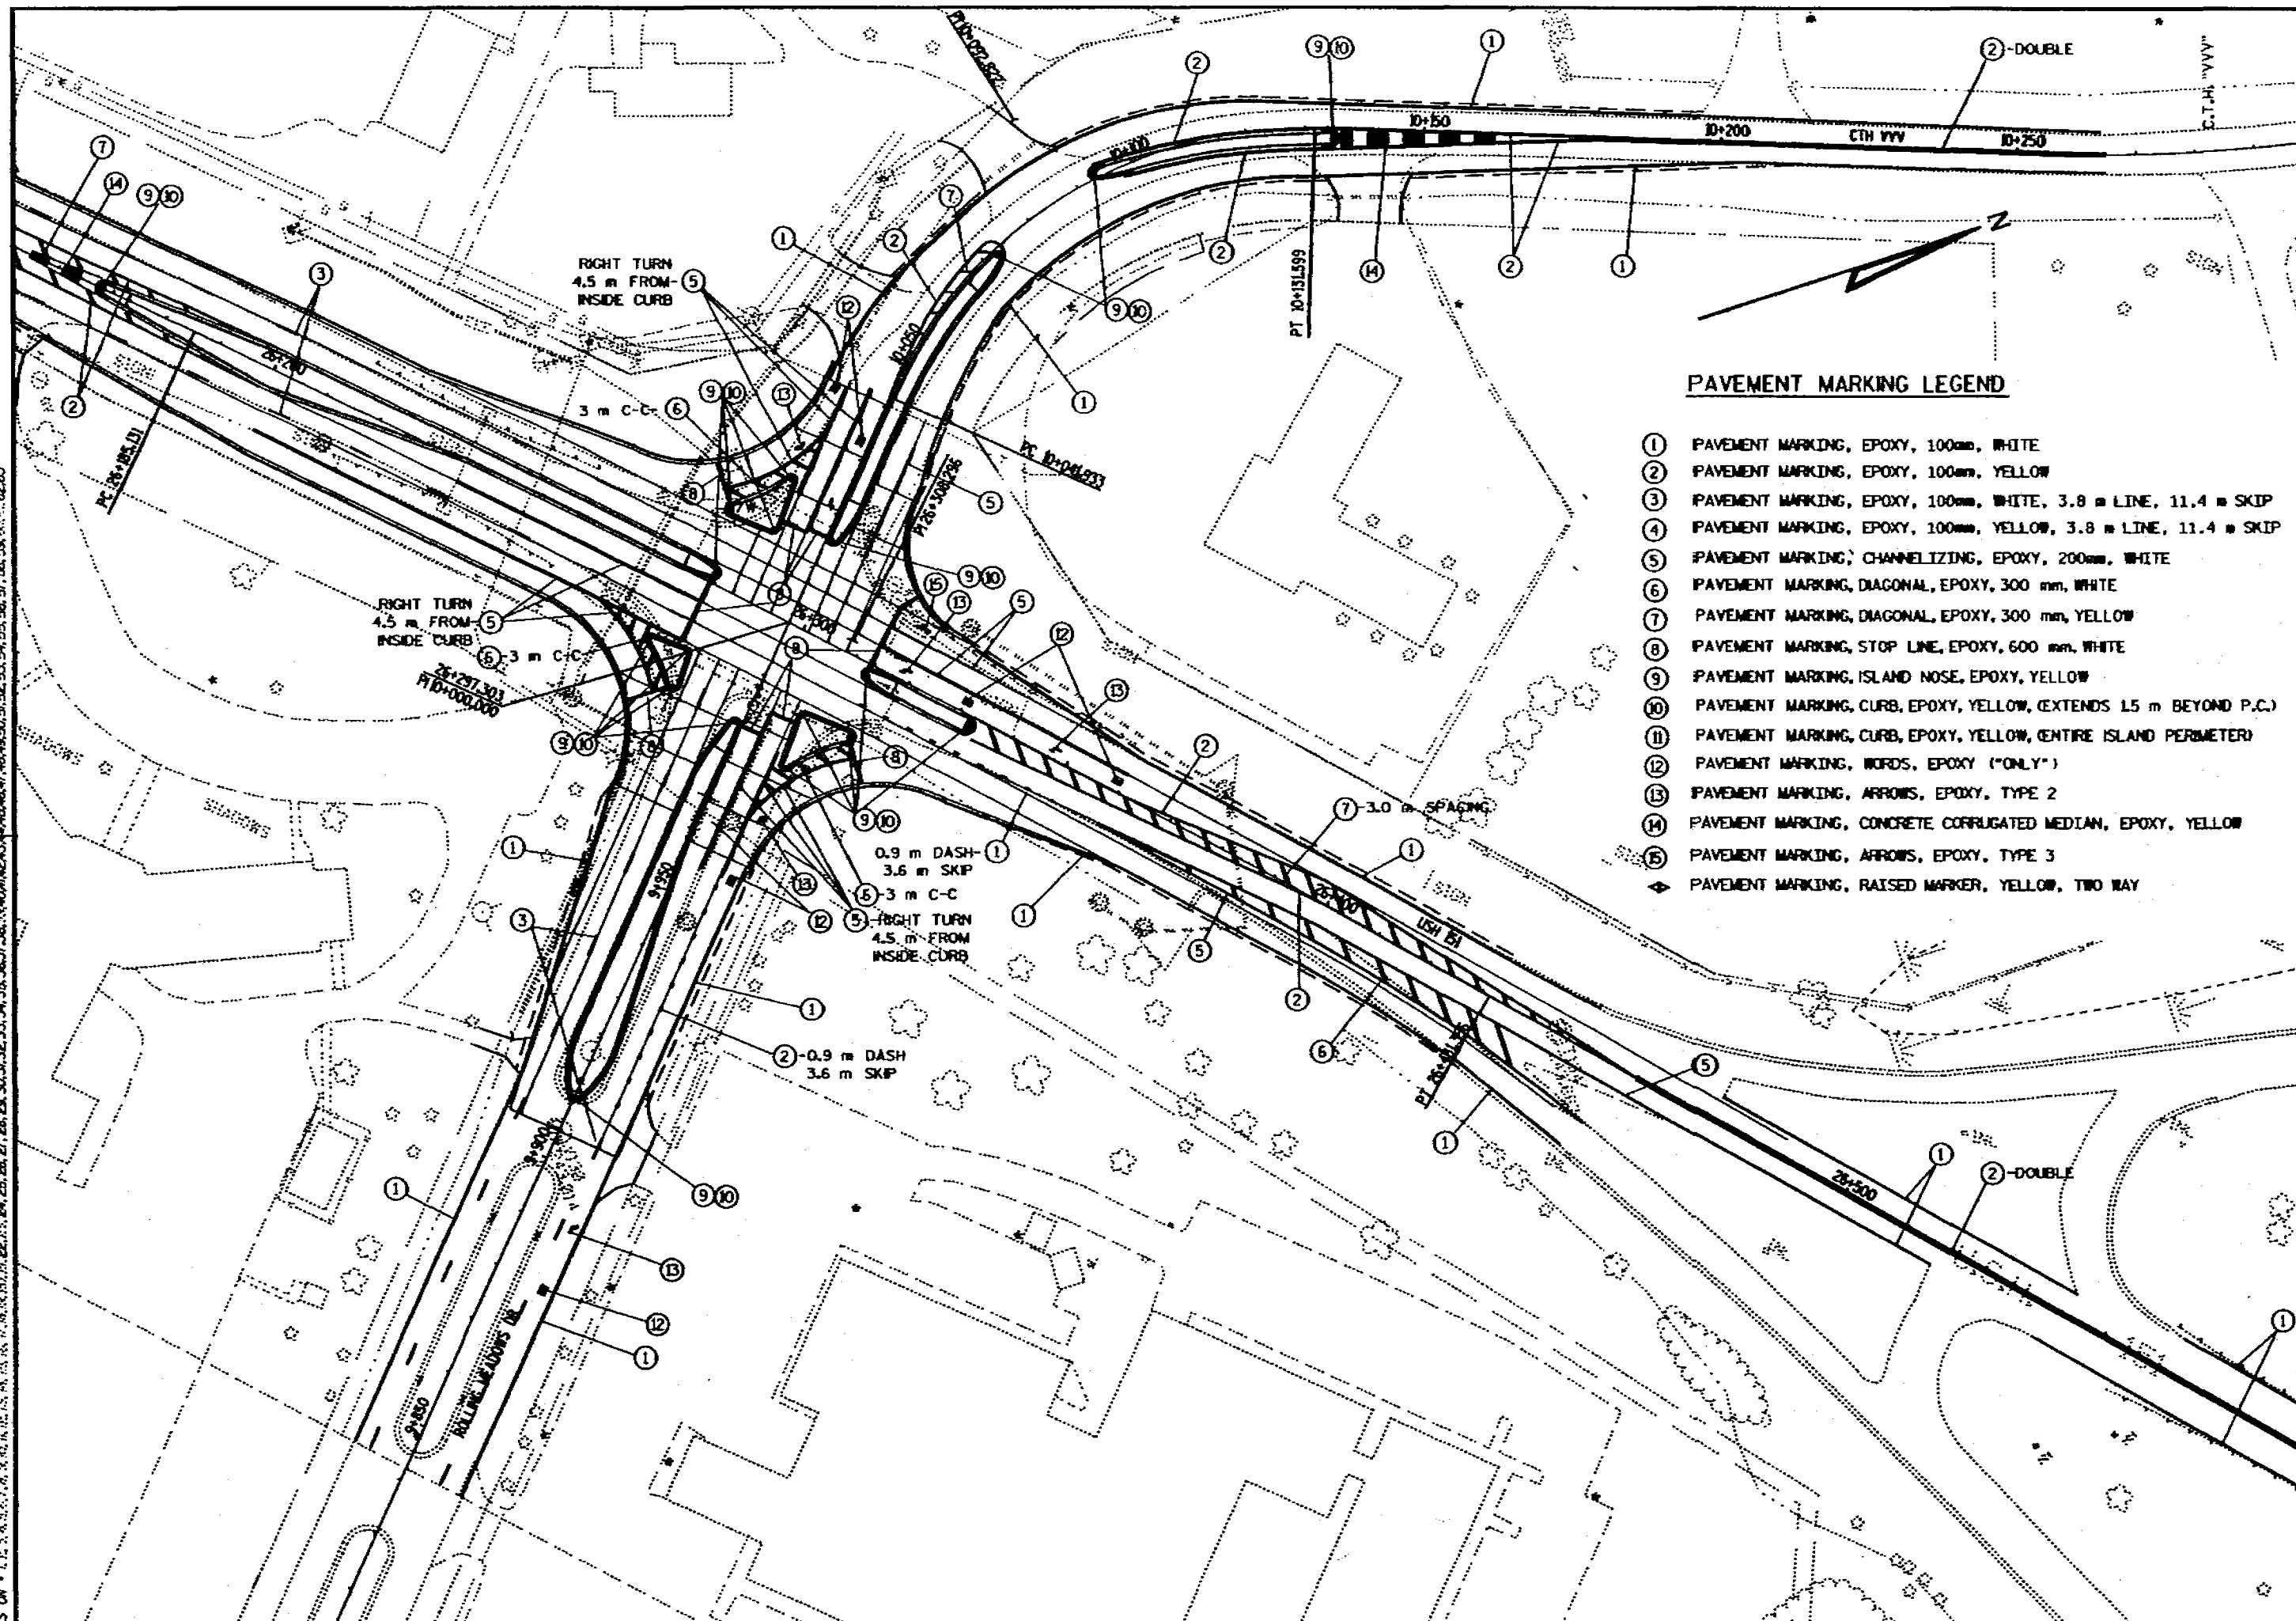

PAVEMENT MARKING PLAN

SCALE: 1:500

HWY: USH 151

COUNTY: FOND DU LAC

STATE PROJECT NO: 1420-07-70

SHEET NO: 2.82

T

STAGE 1



WORK ZONE
 TEMPORARY ASPHALTIC
 PAVEMENT WIDENING

LEGEND



- TRAFFIC CONTROL DRUM WITH TYPE "C" LIGHT
- TRAFFIC CONTROL DRUM
- SIGN ON FIXED SUPPORT
- SIGN ON TEMPORARY SUPPORT
- ARROW BOARD
- ⊙ WARNING LIGHT, TYPE A (FLASHING)
- ⊥ TYPE III BARRICADE




REMOVE CURB & GUTTER AND
 CONSTRUCT TEMP. ASPH. PAVT.
 WORK TO BE COMPLETED PRIOR TO
 TEMP. PAVEMENT WIDENING.

END
 ROAD WORK
 G20-2A
 1050 mm x 600 mm

END
 ROAD WORK
 G20-2A
 1050 mm x 600 mm

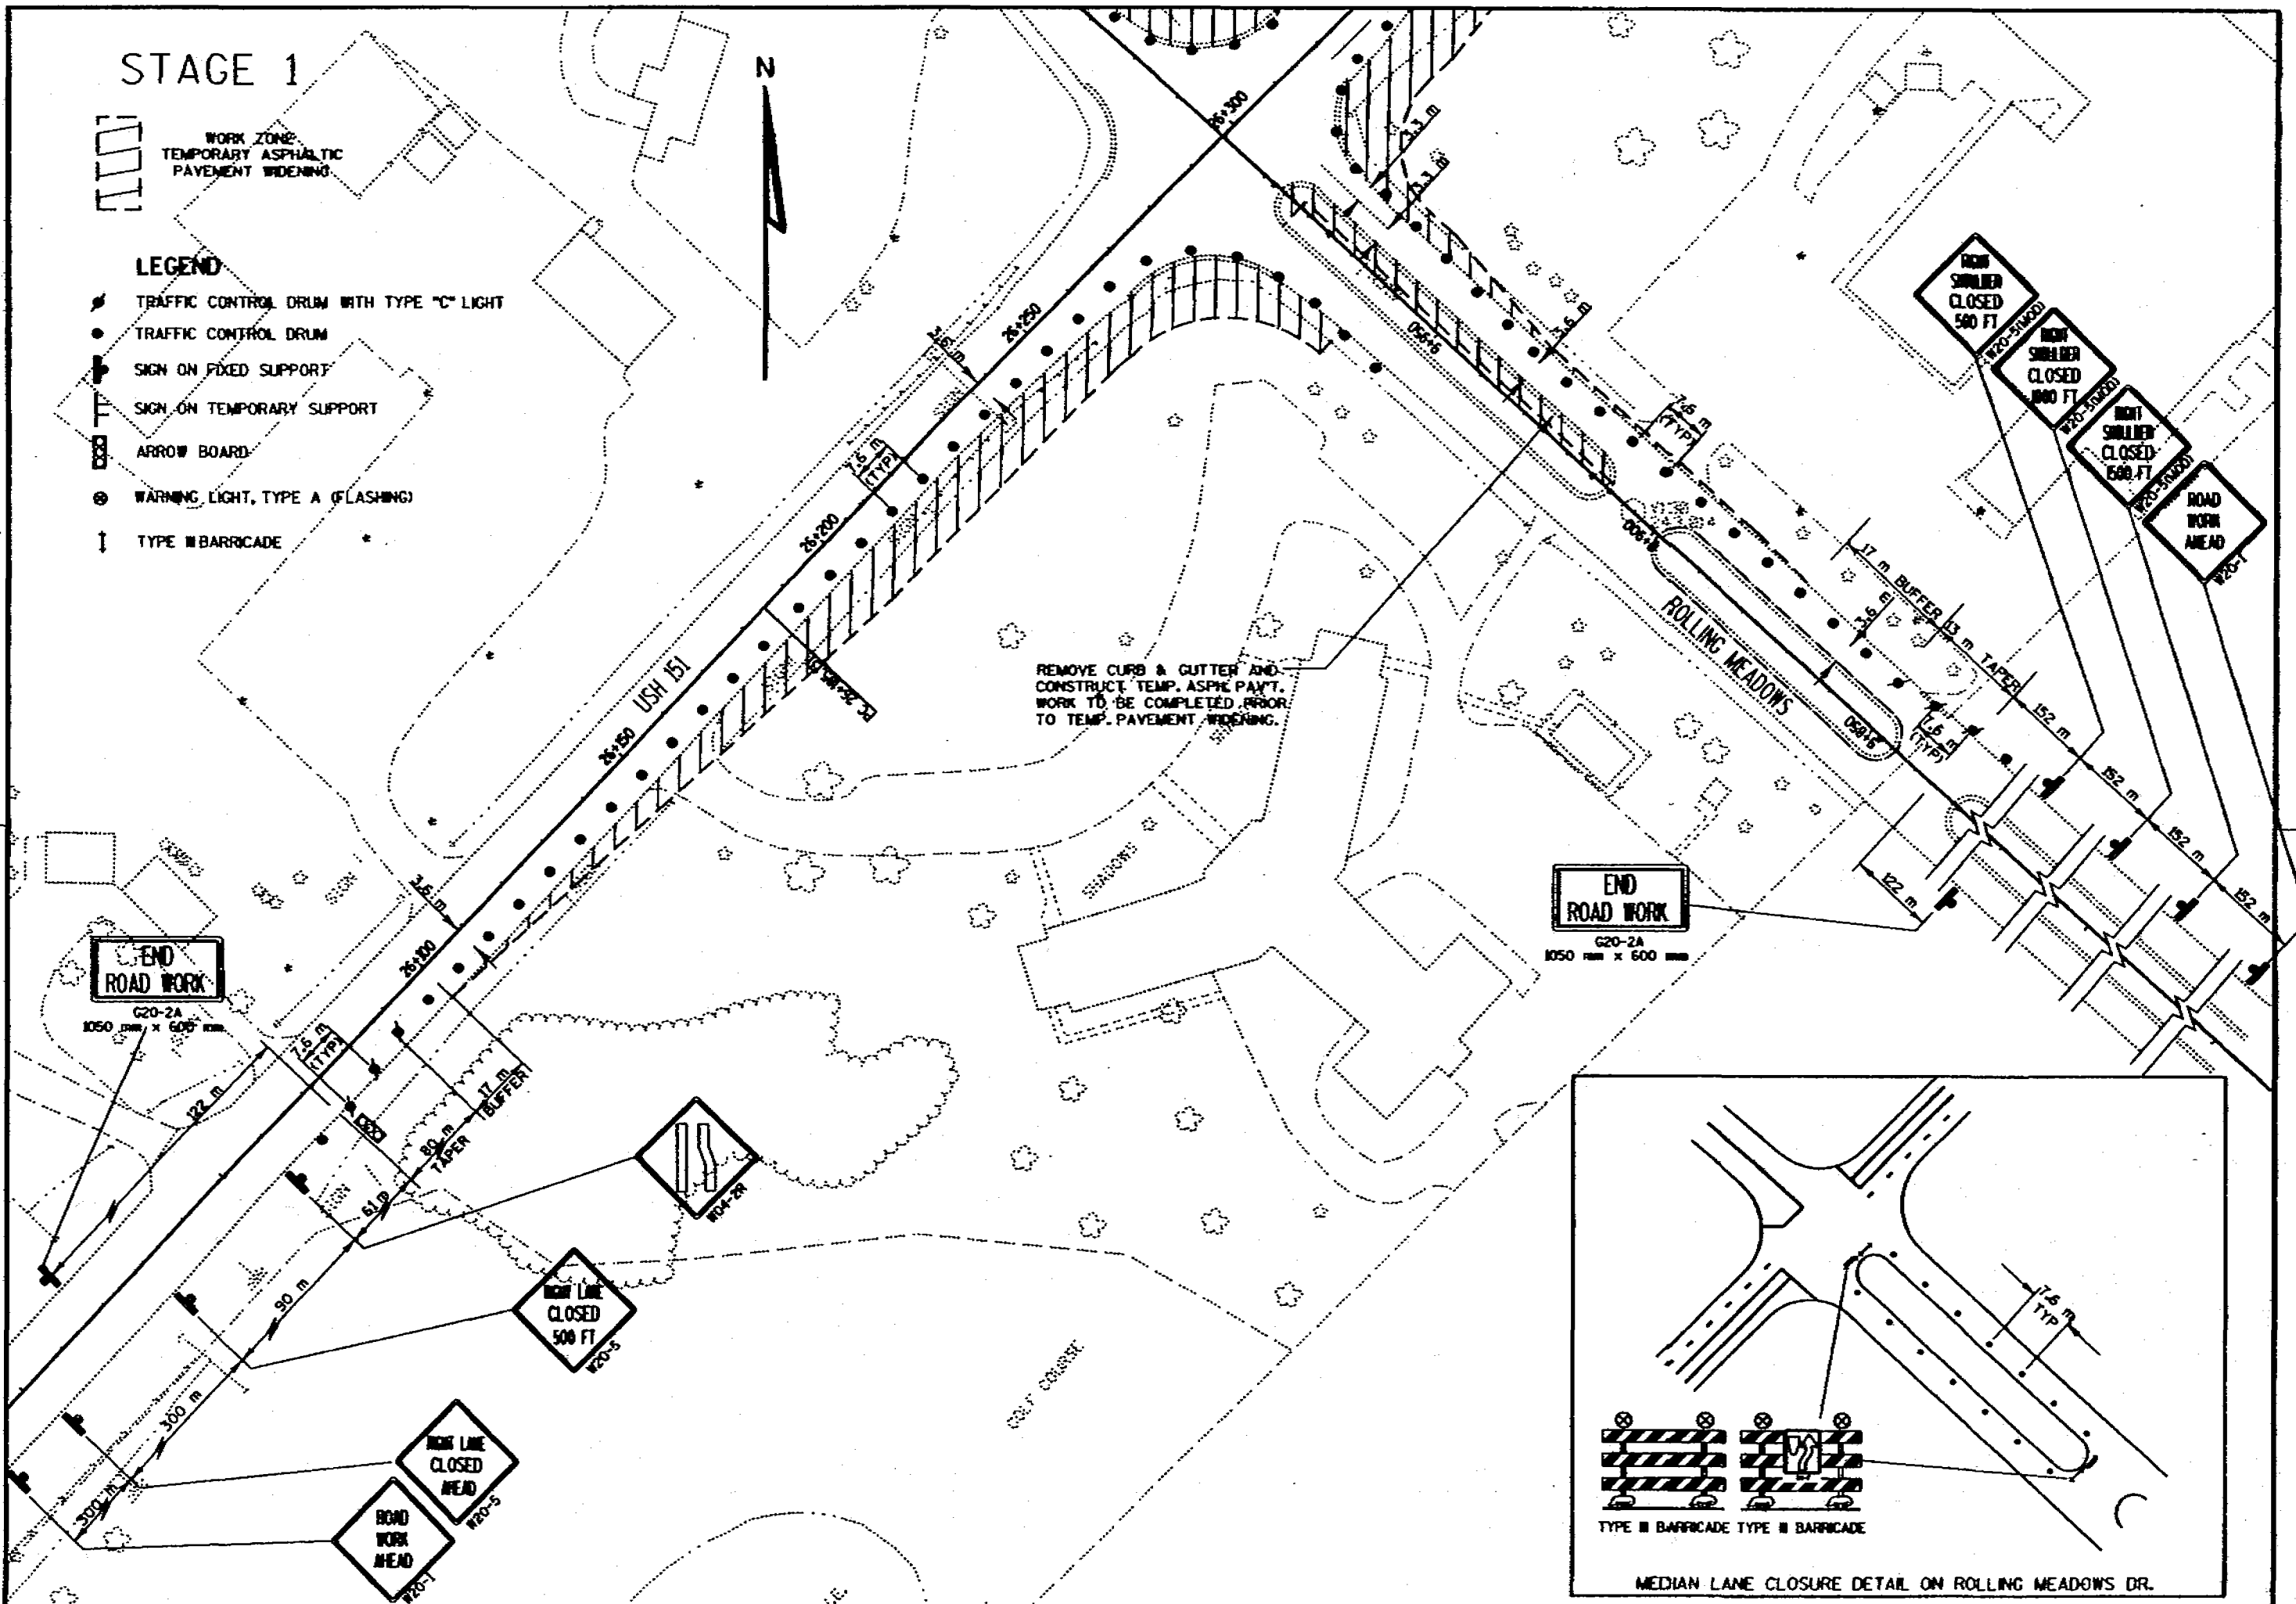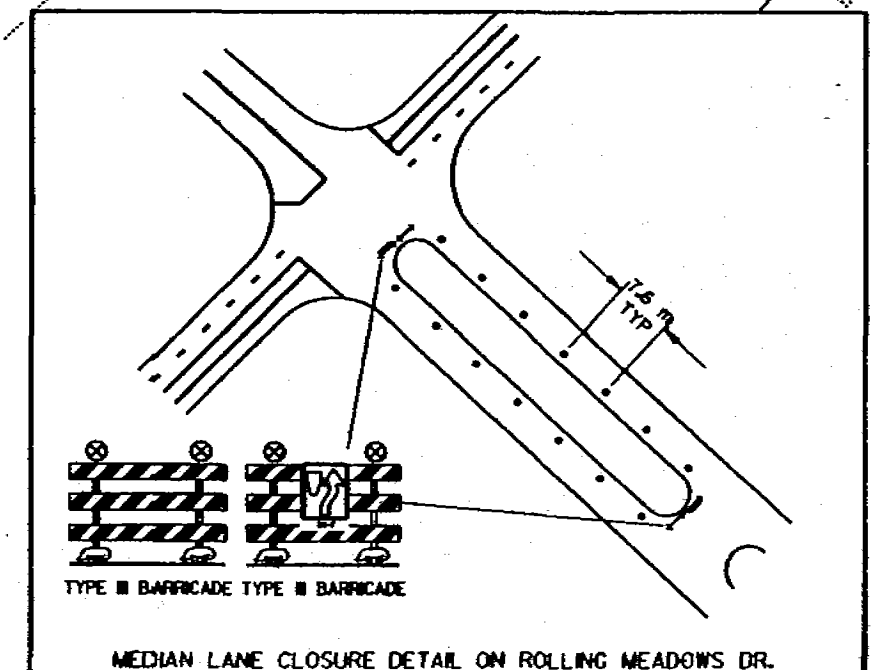

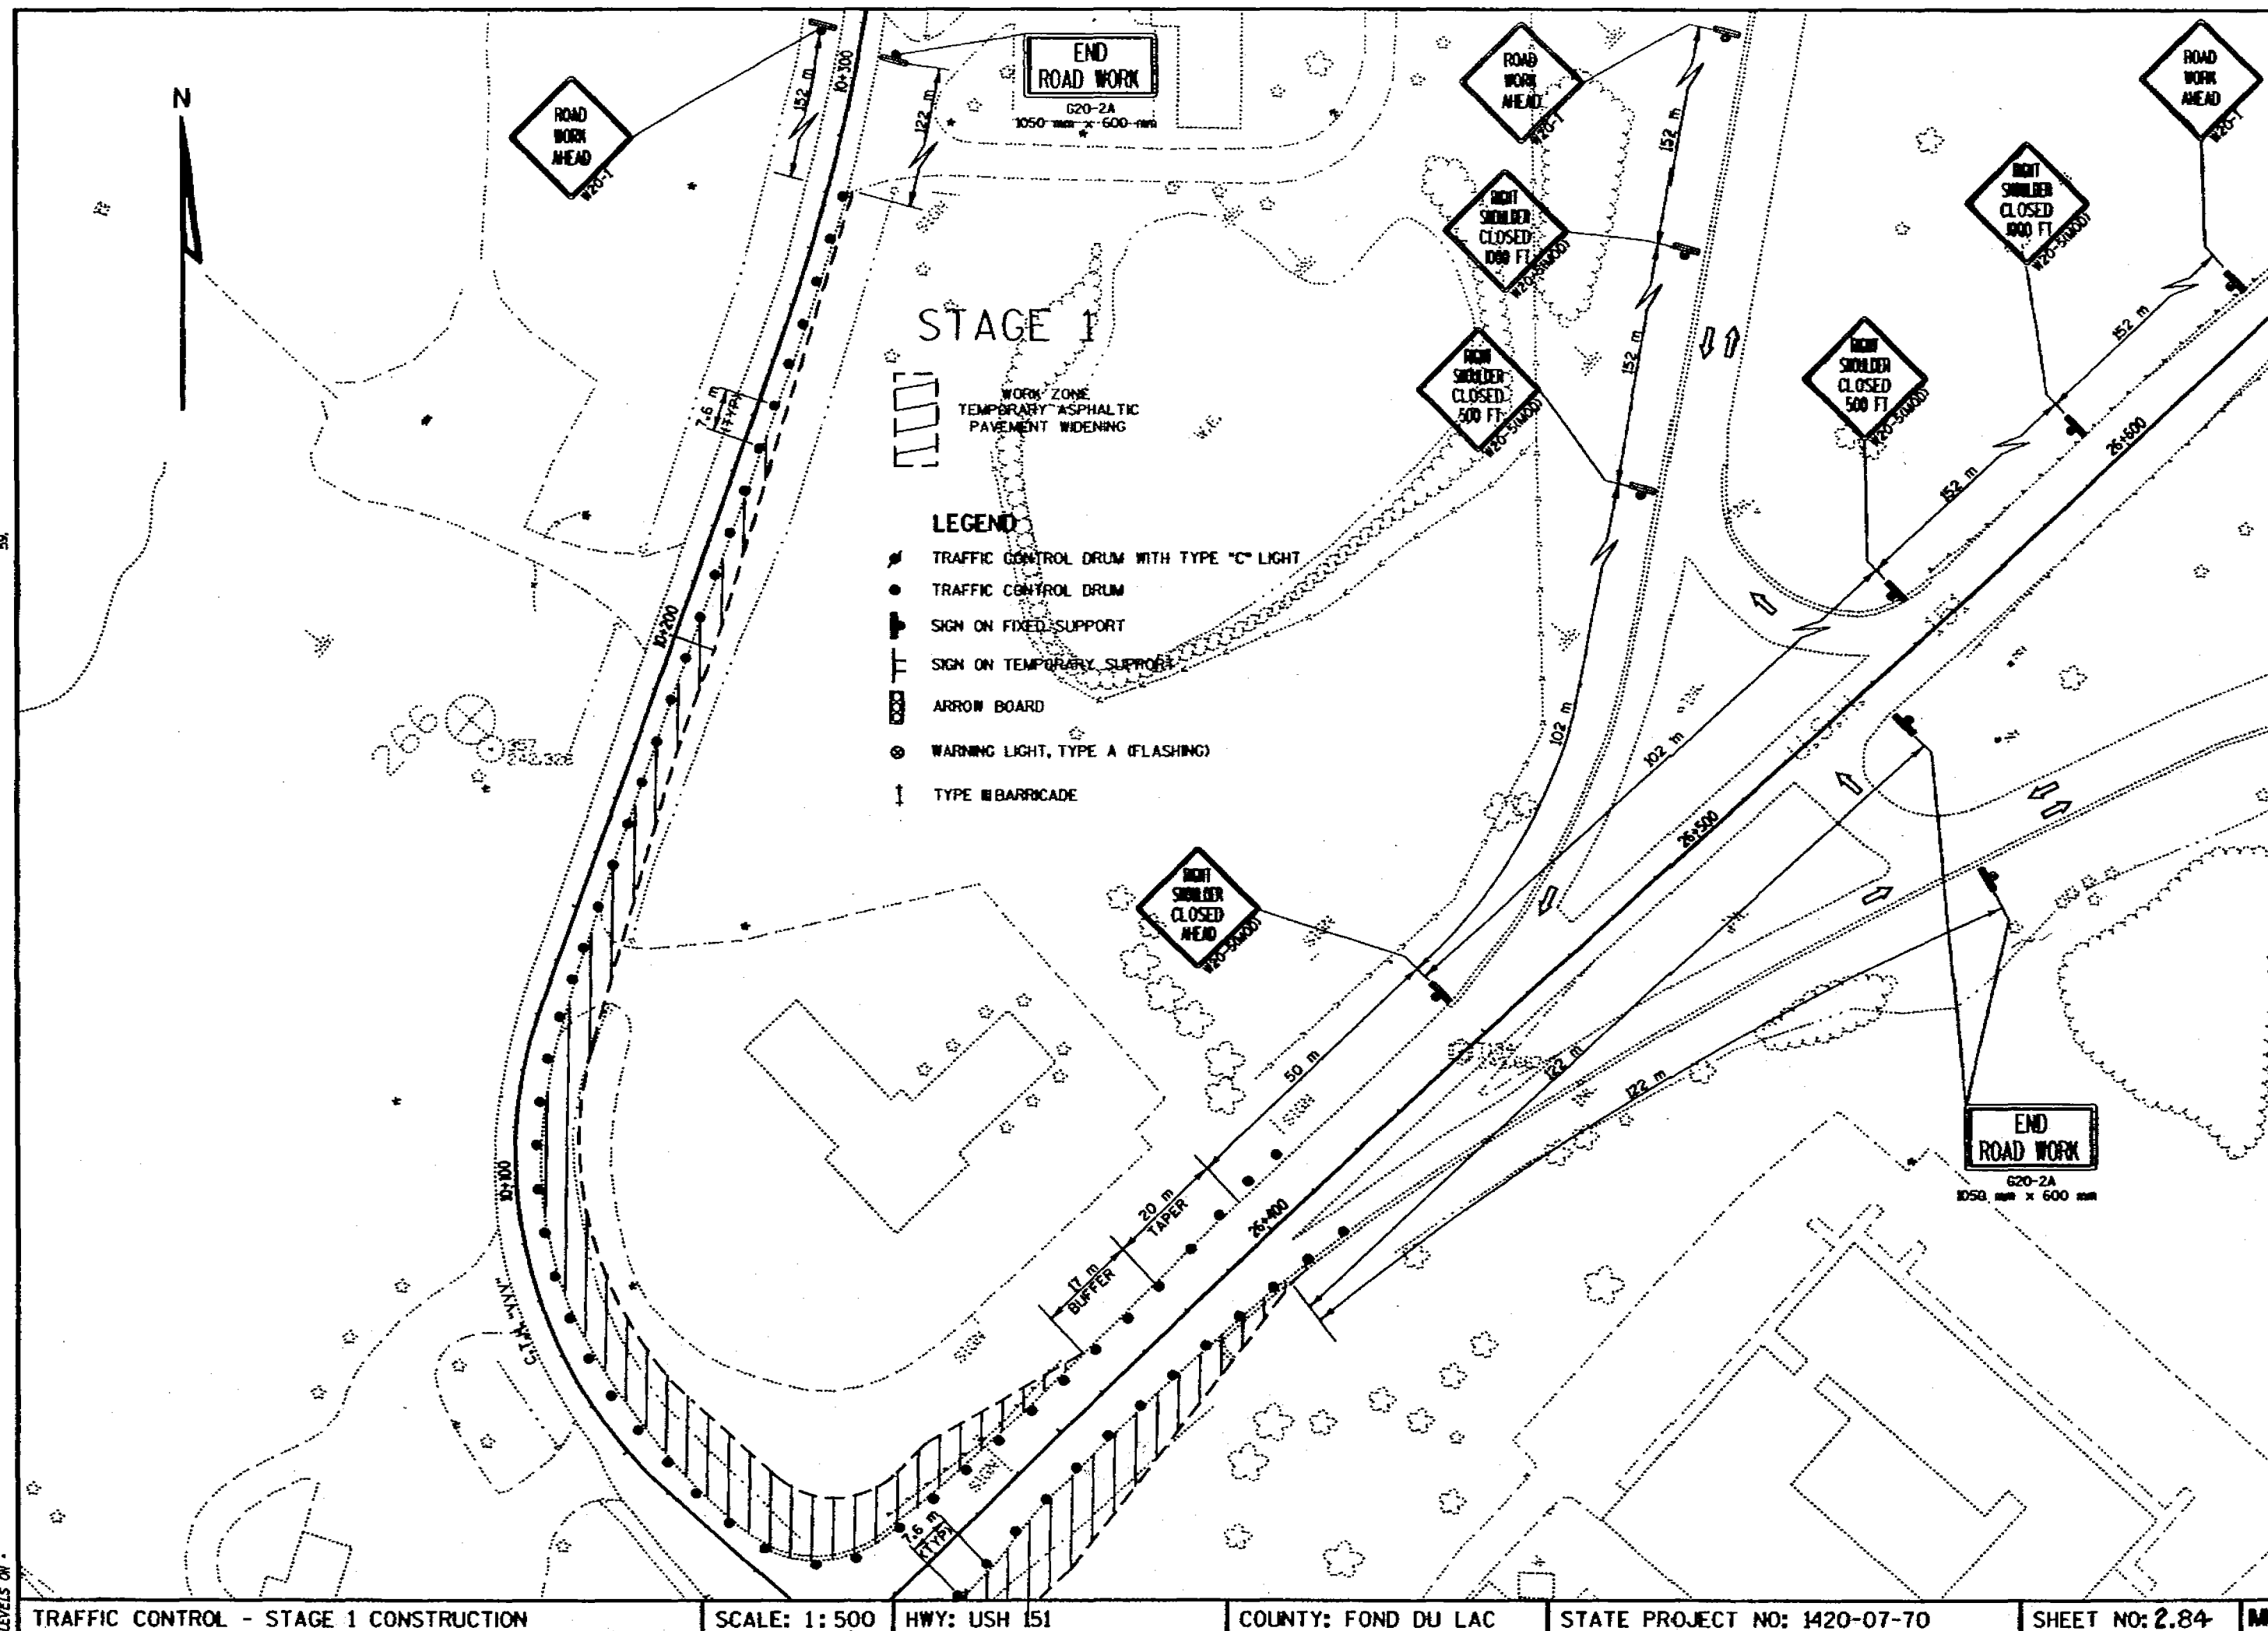

REV. DATE: 12/21/98 PLOT SCALE: 1"=100' PLOT DATE: 08/01/2000
ORIGINATOR: DISTRICT 2
FILE NAME: D8 14800718JTC5086.DGN
LEVELS ON: 1

STAGE 2 & STAGE 5




LEGEND

- FLEXIBLE TUBE MARKER
- TRAFFIC CONTROL DRUM WITH TYPE "C" LIGHT
- TRAFFIC CONTROL DRUM
- SIGN ON FIXED SUPPORT
- SIGN ON TEMPORARY SUPPORT
- ARROW BOARD
- WARNING LIGHT, TYPE A (FLASHING)
- TYPE II BARRICADE WITH SIGN
- TEMPORARY RAISED PAVEMENT MARKERS

TEMPORARY PRECAST BARRIER
ON EXISTING E. STA 24+950 TO 25+520
LEAVE GAPS IN BARRIER WALL
AT ACCESS GAP LOCATIONS

TEMPORARY PAVEMENT MARKING,
YELLOW, 100mm DOUBLE

TEMPORARY PAVEMENT MARKING,
YELLOW, 100mm

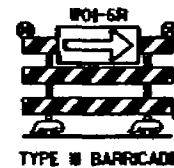

TYPE II BARRICADE





END ROAD WORK
620-2A
1050 mm x 600 mm





ROAD

TEMPORARY RAISED PAVEMENT
MARKERS, 15 m SPACING

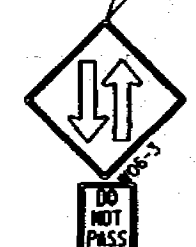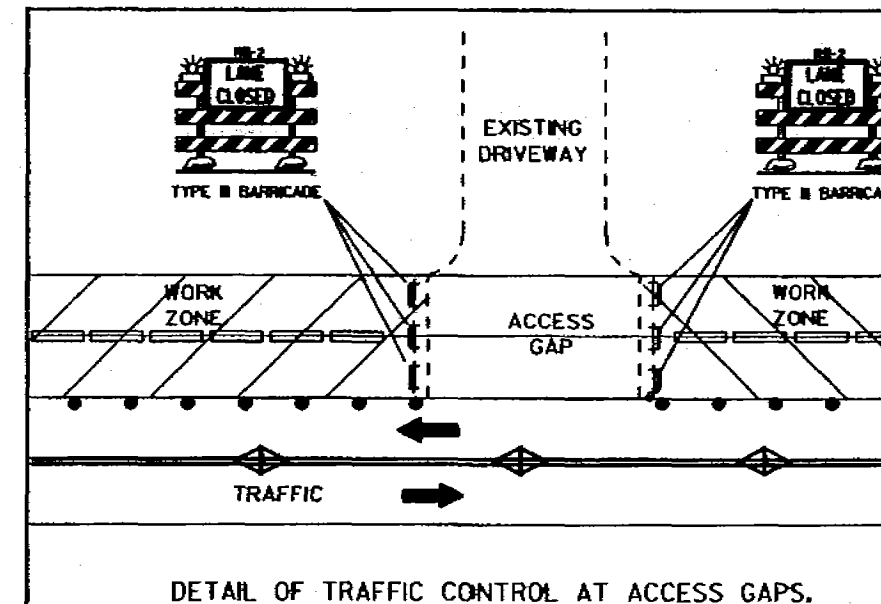


DO NOT PASS
R4-1
PLACE SIGNS
NB & SB AT
300 m SPACING

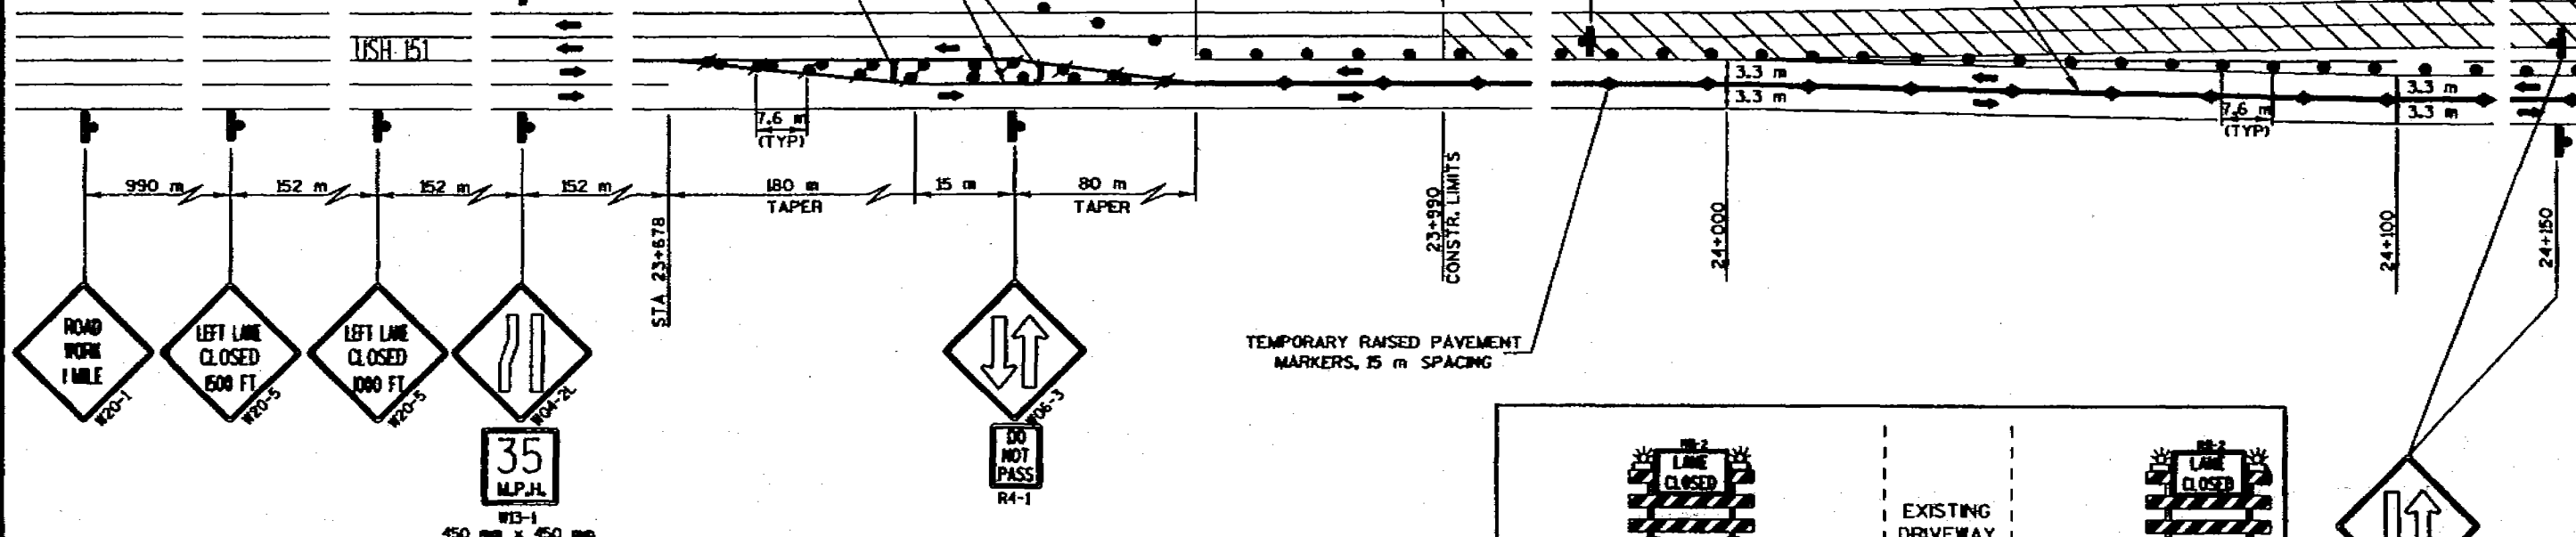

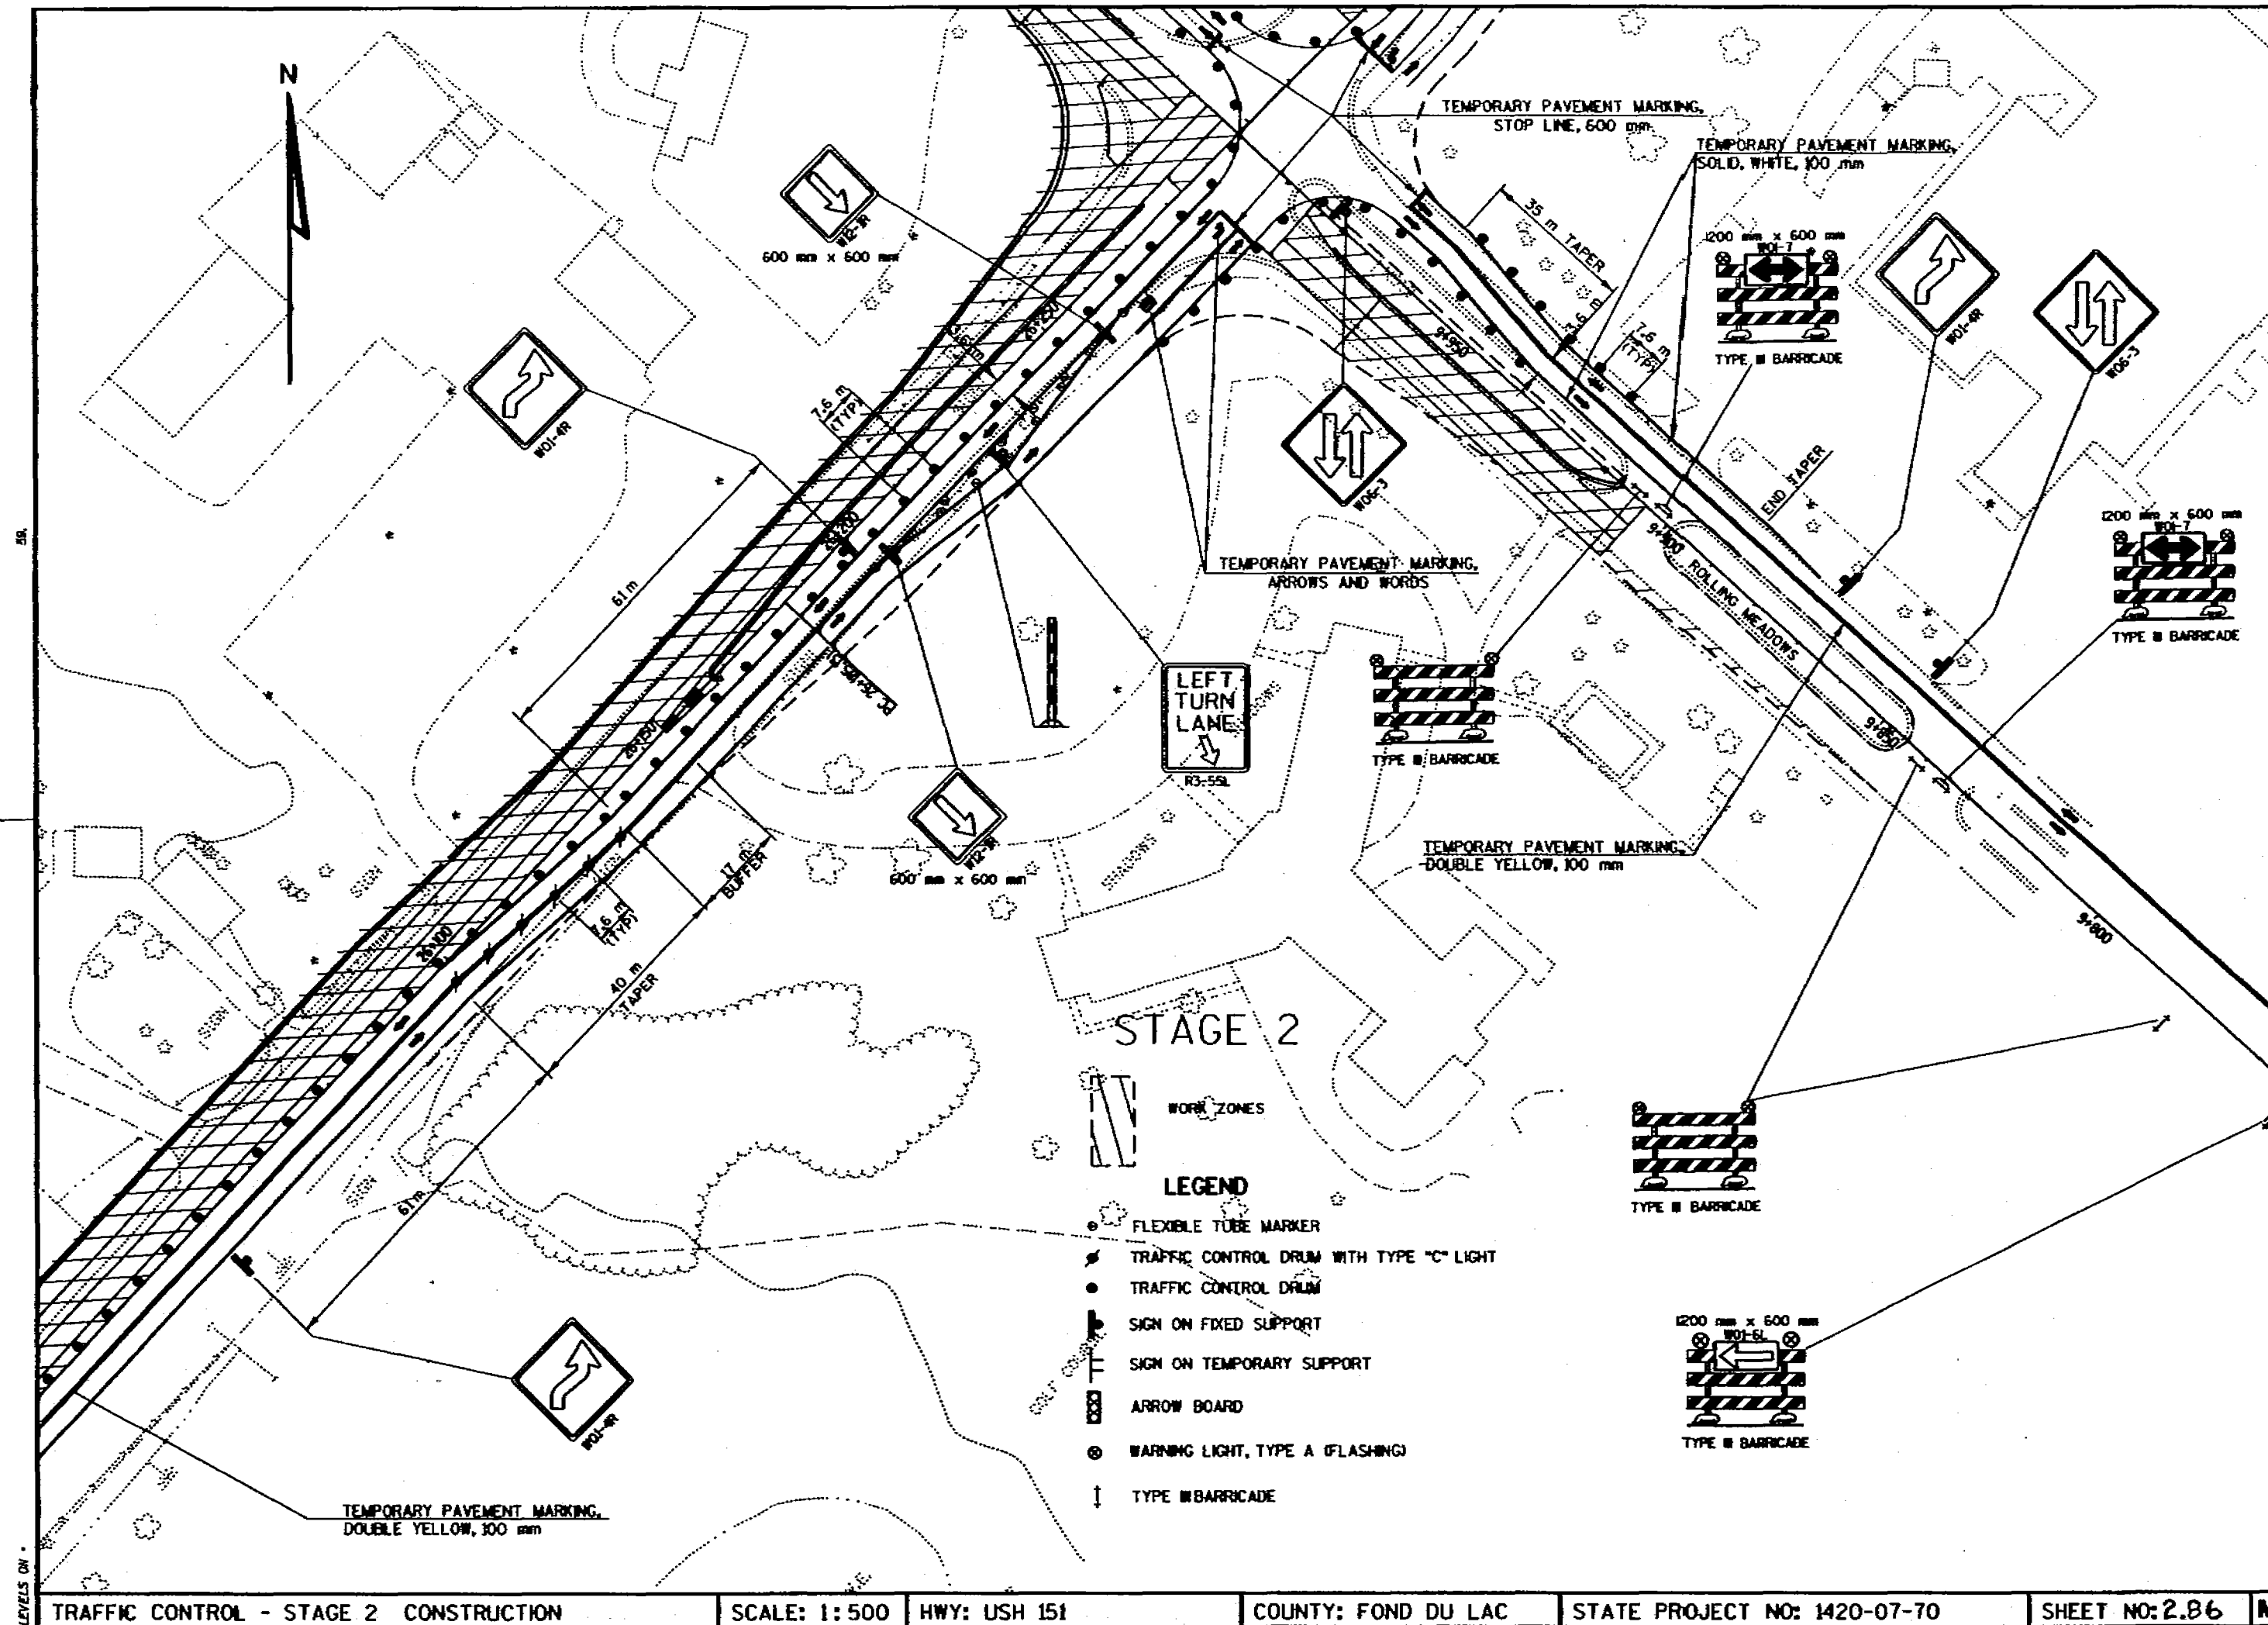

REV. DATE: 12/18/98 PLOT SCALE: 1" = 50' FILE NAME: D:\142007\817C\08X.DGN ORIGINATOR: DISTRICT 2 LEVELS ON

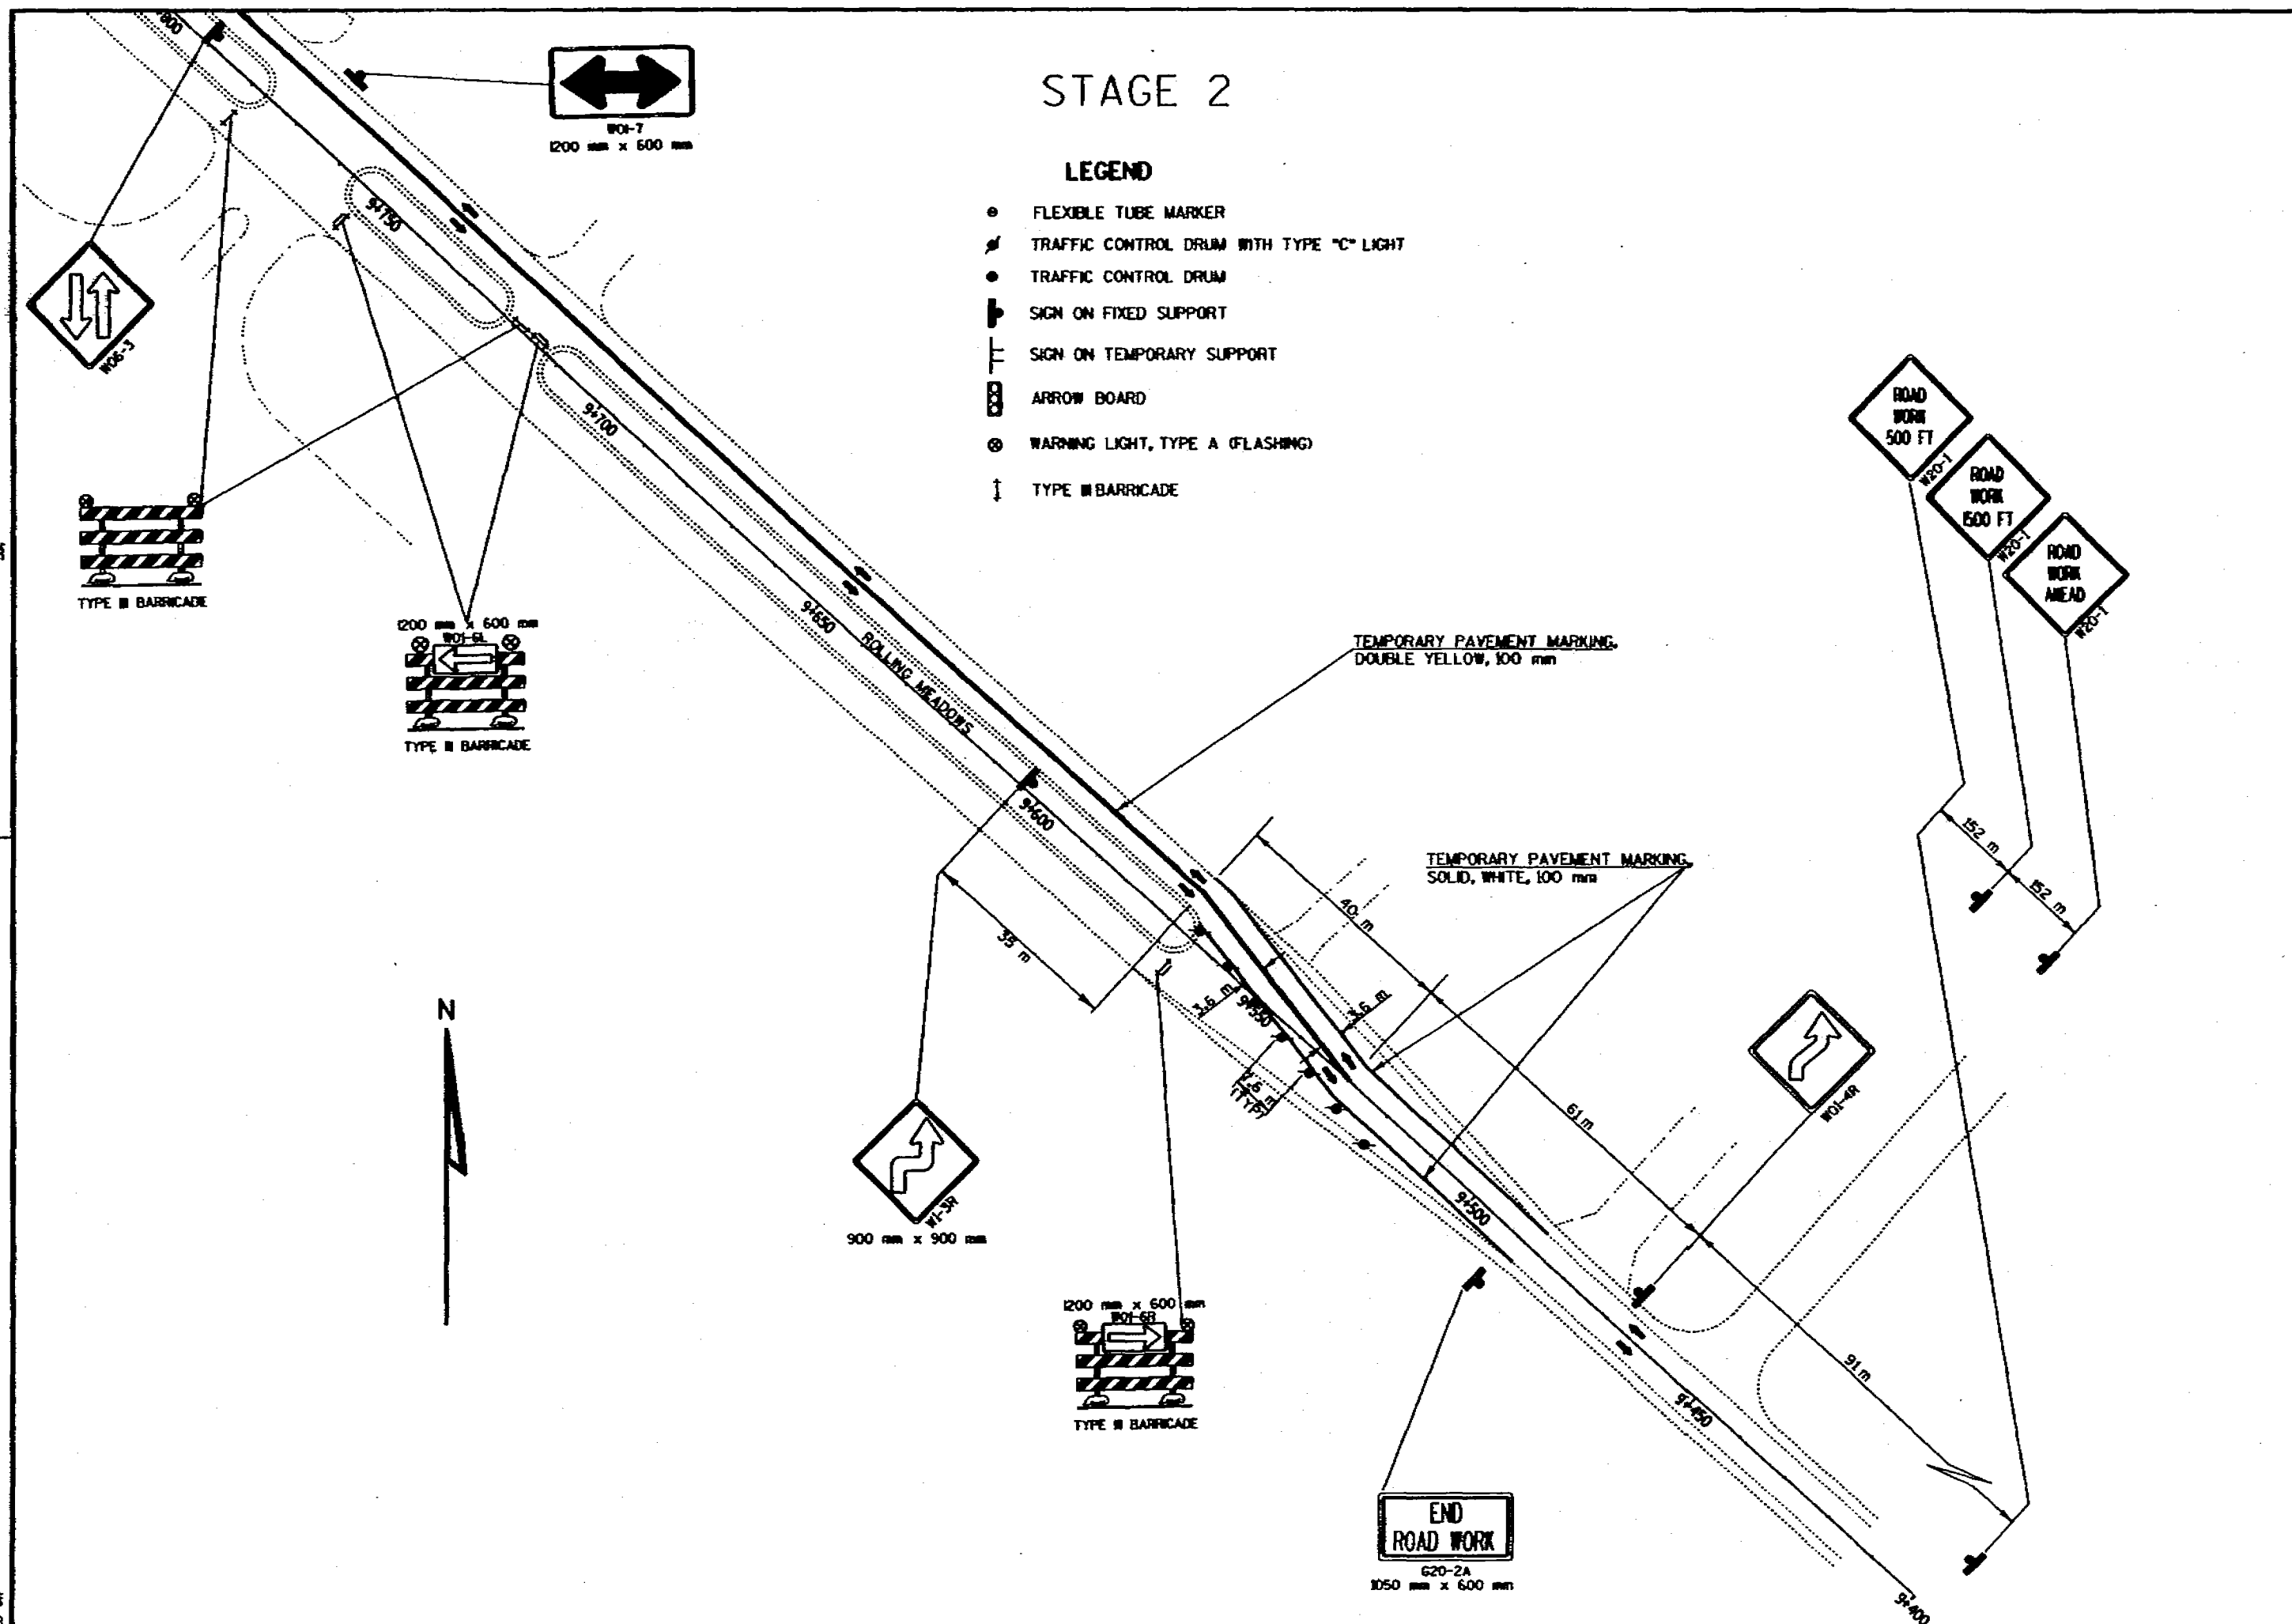

REV. DATE: 12/19/98 PLOT SCALE: 1" = 100' DISTANCE: 0' 0" PLOT DATE: 09/01/99

ORIGINATOR: DISTRICT 2

FILE NAME: D:\1420718\TCS04B.DGN

LEVELS ON:


STAGE 3 & STAGE 4





WORK ZONES


LEGEND

- FLEXIBLE TUBE MARKER
- TRAFFIC CONTROL DRUM WITH TYPE "C" LIGHT
- TRAFFIC CONTROL DRUM
- SIGN ON FIXED SUPPORT
- SIGN ON TEMPORARY SUPPORT
- ARROW BOARD
- WARNING LIGHT, TYPE A (FLASHING)
- TYPE III BARRICADE WITH SIGN
- TEMPORARY RAISED PAVEMENT MARKERS

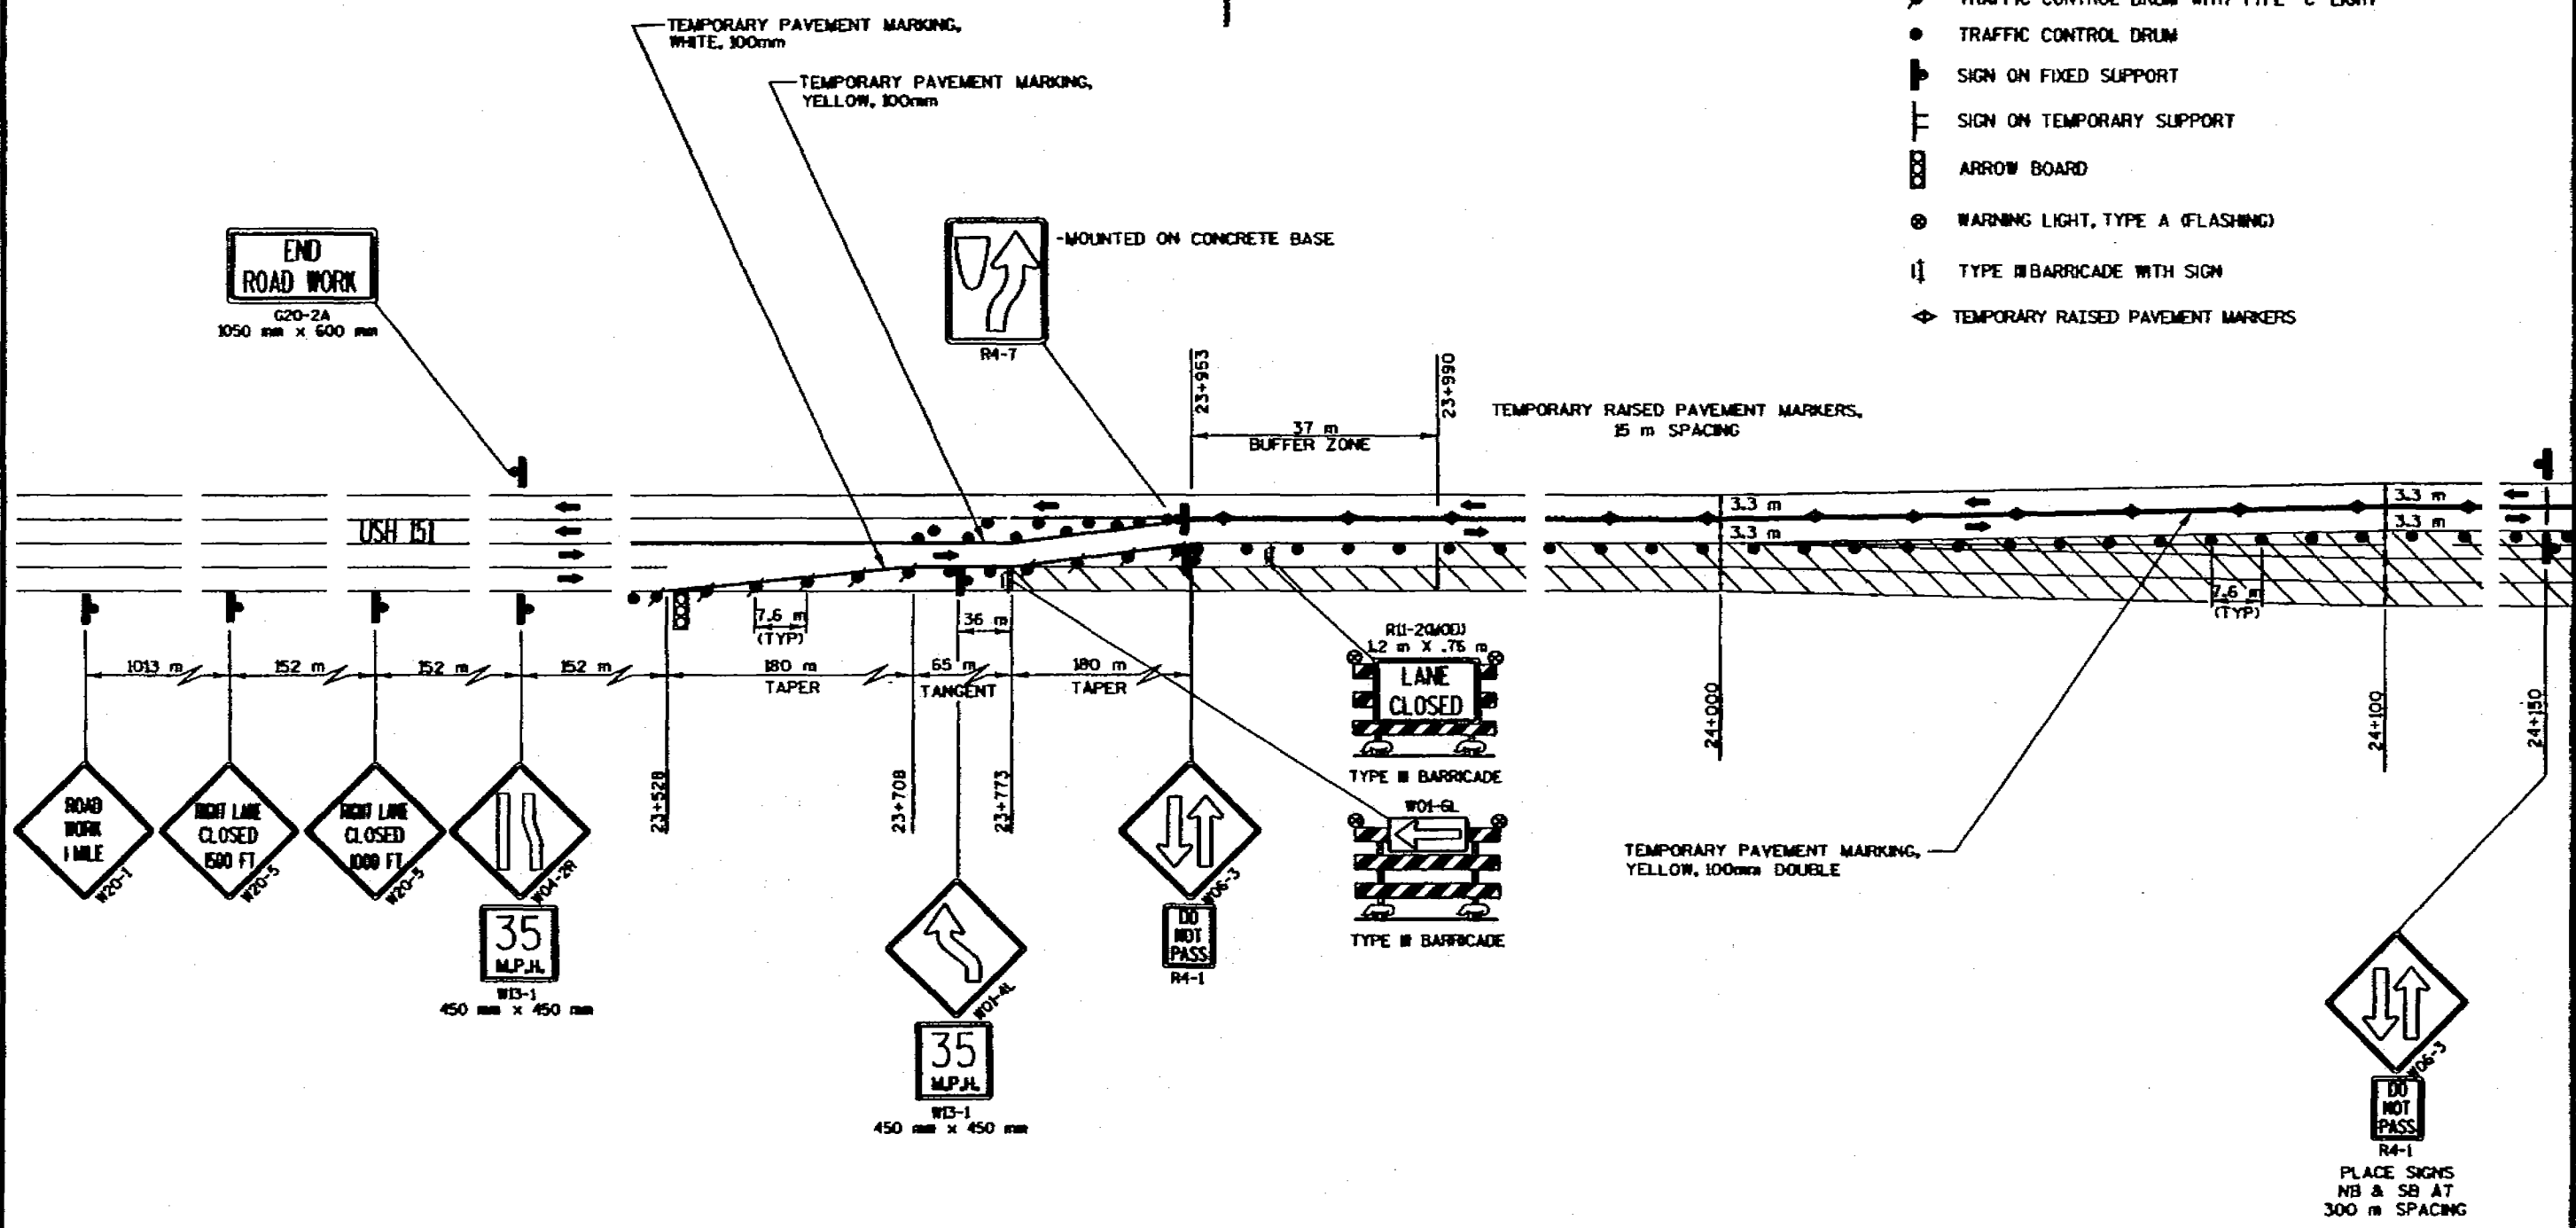

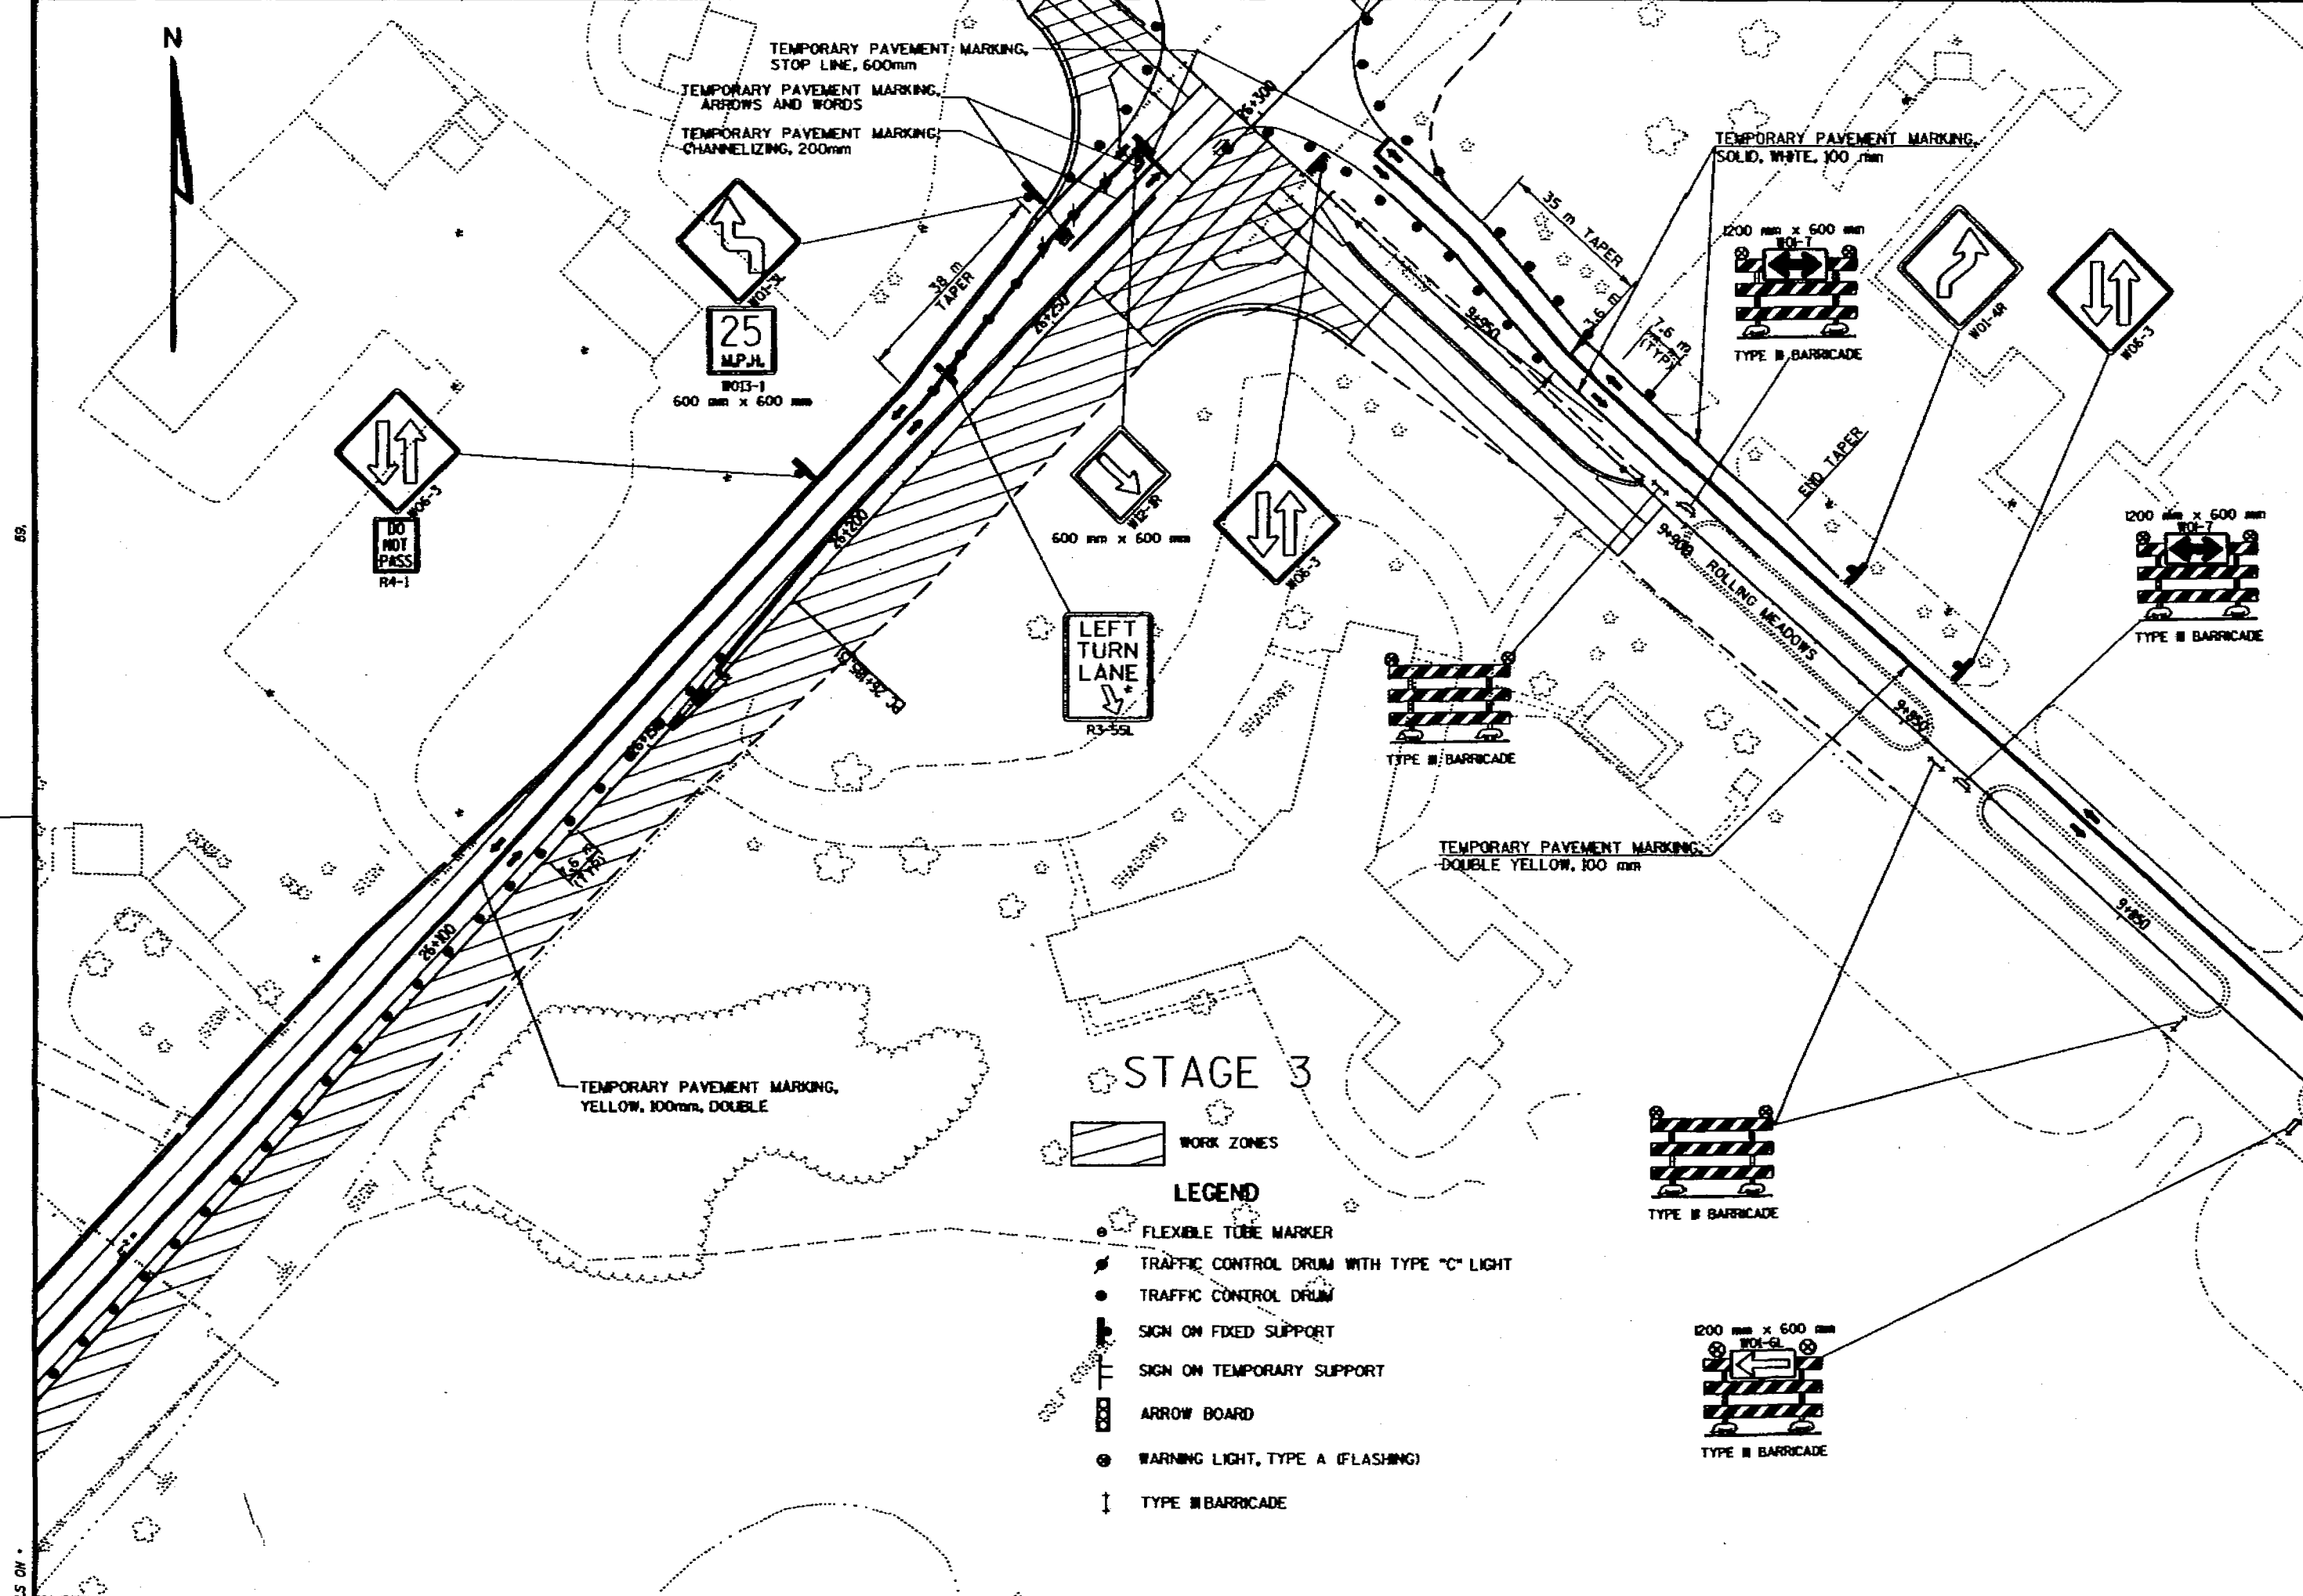

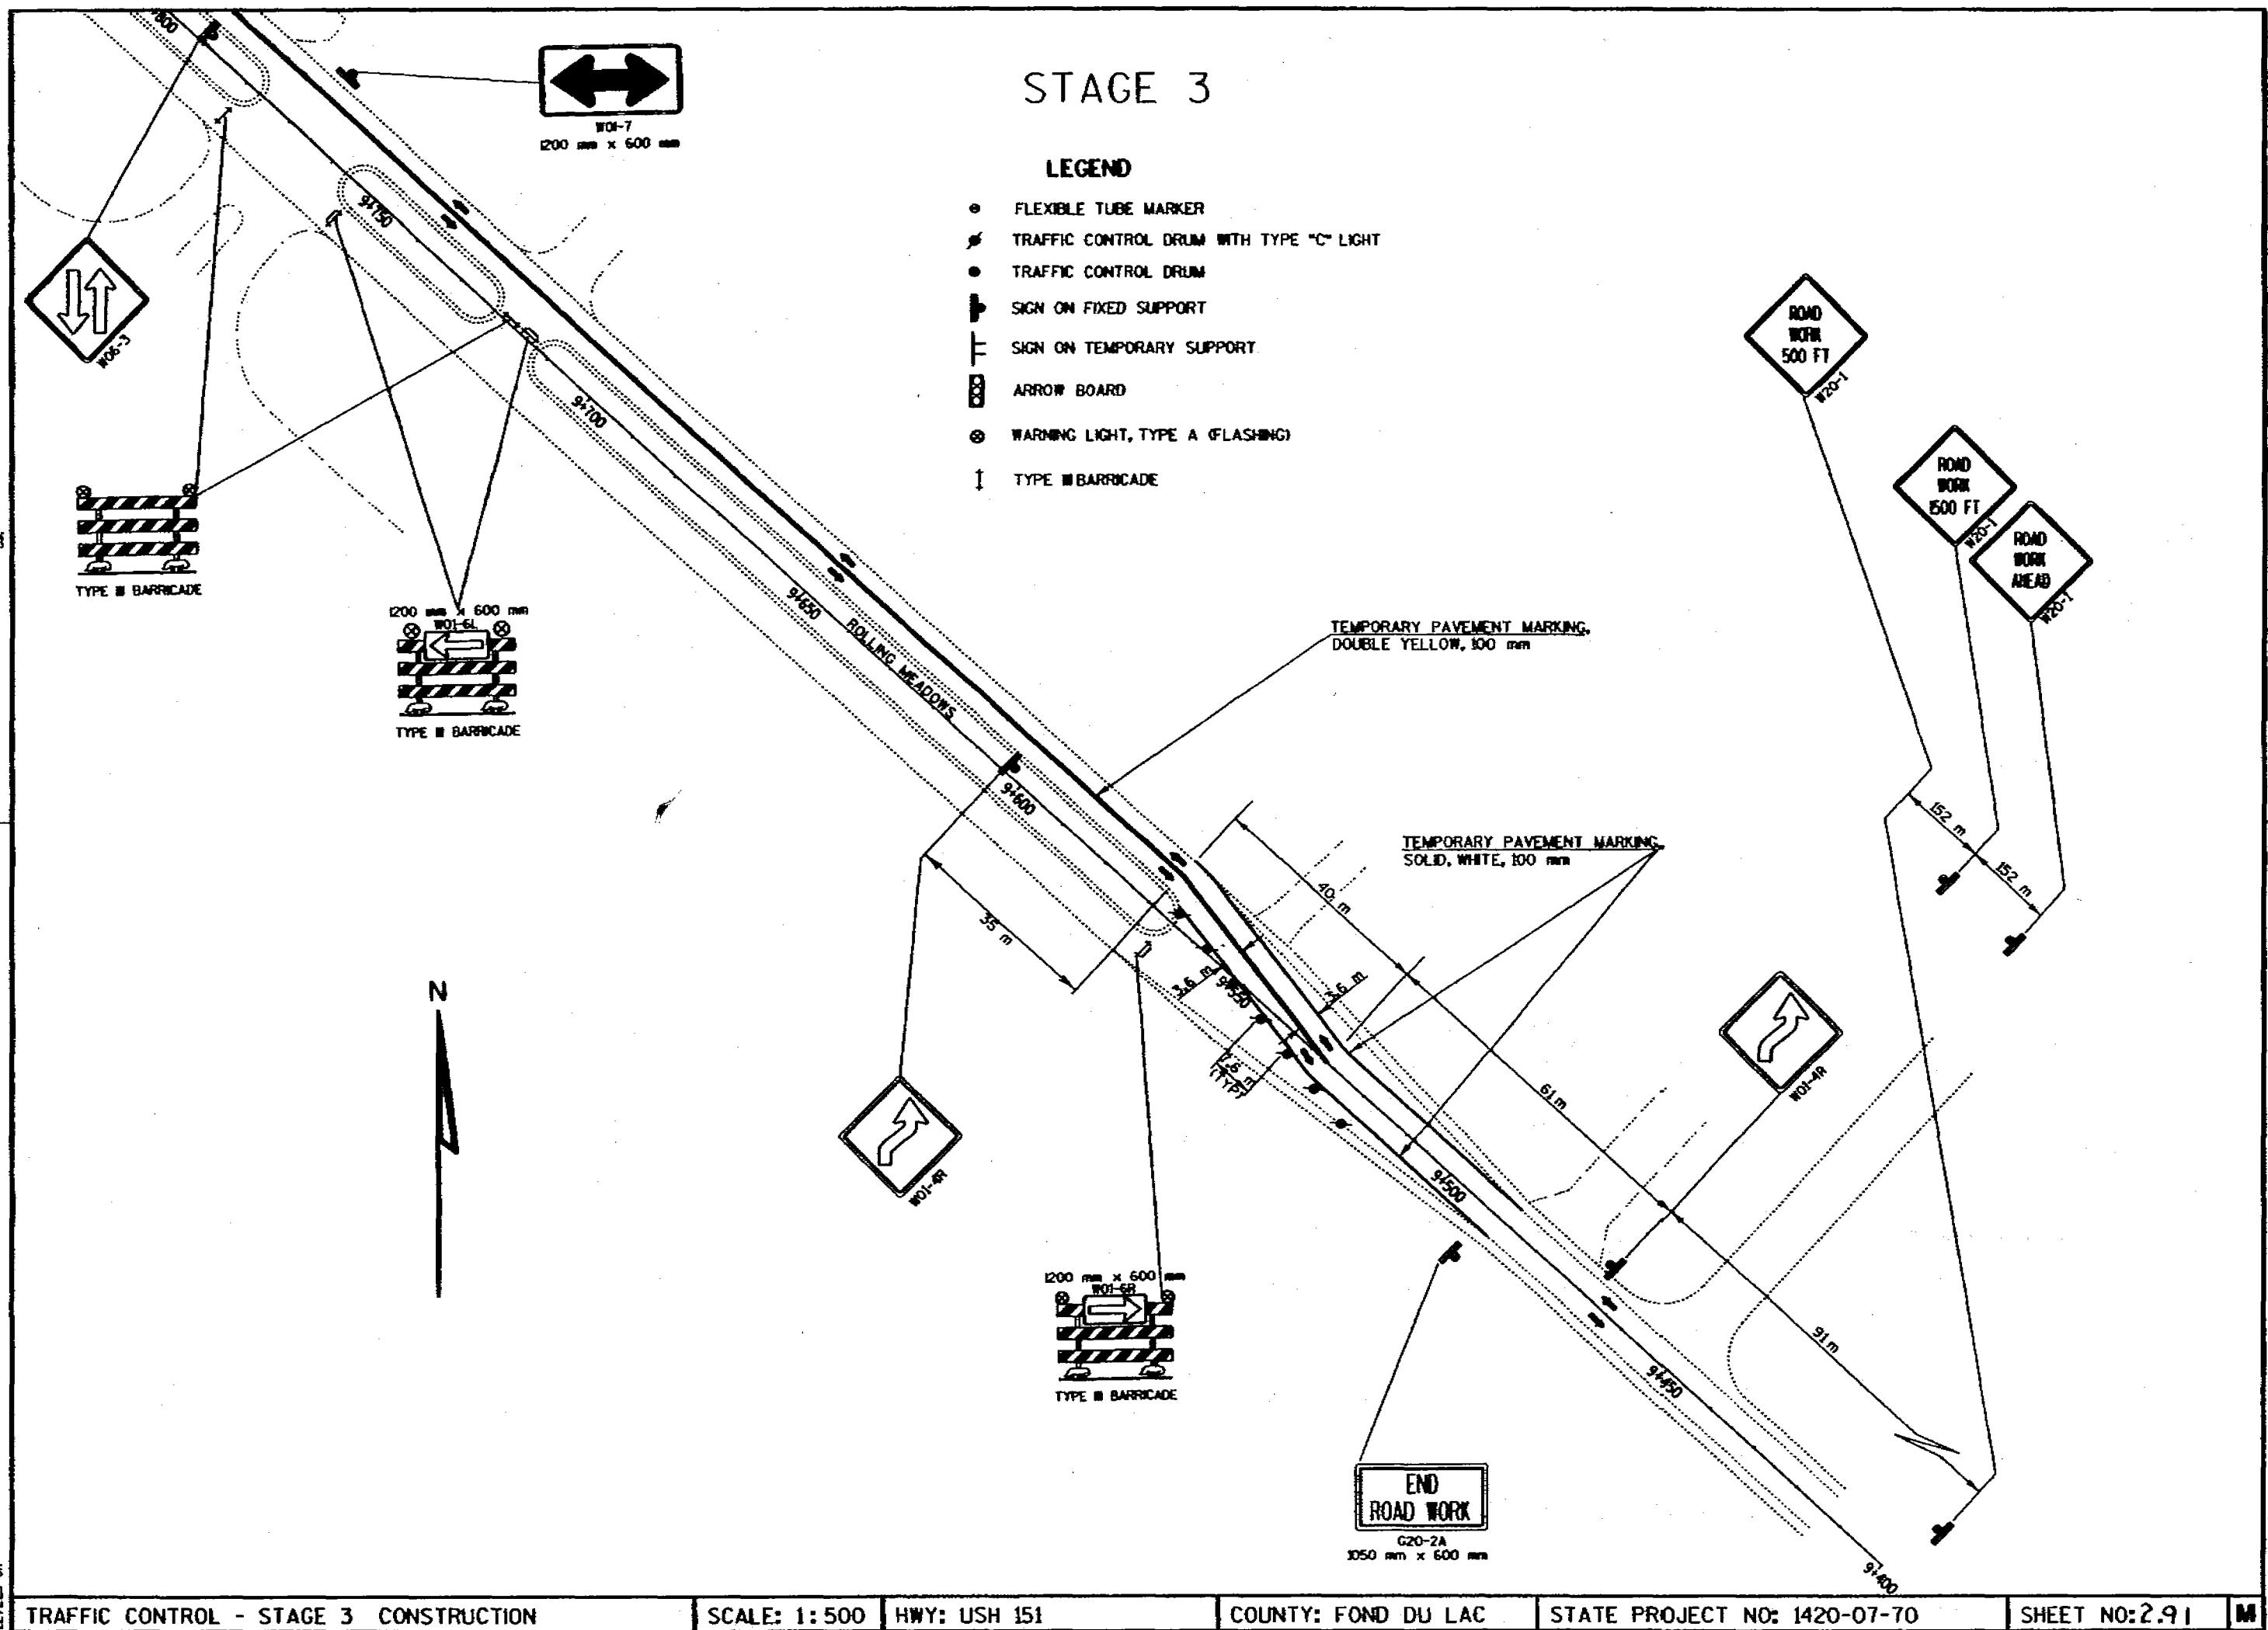

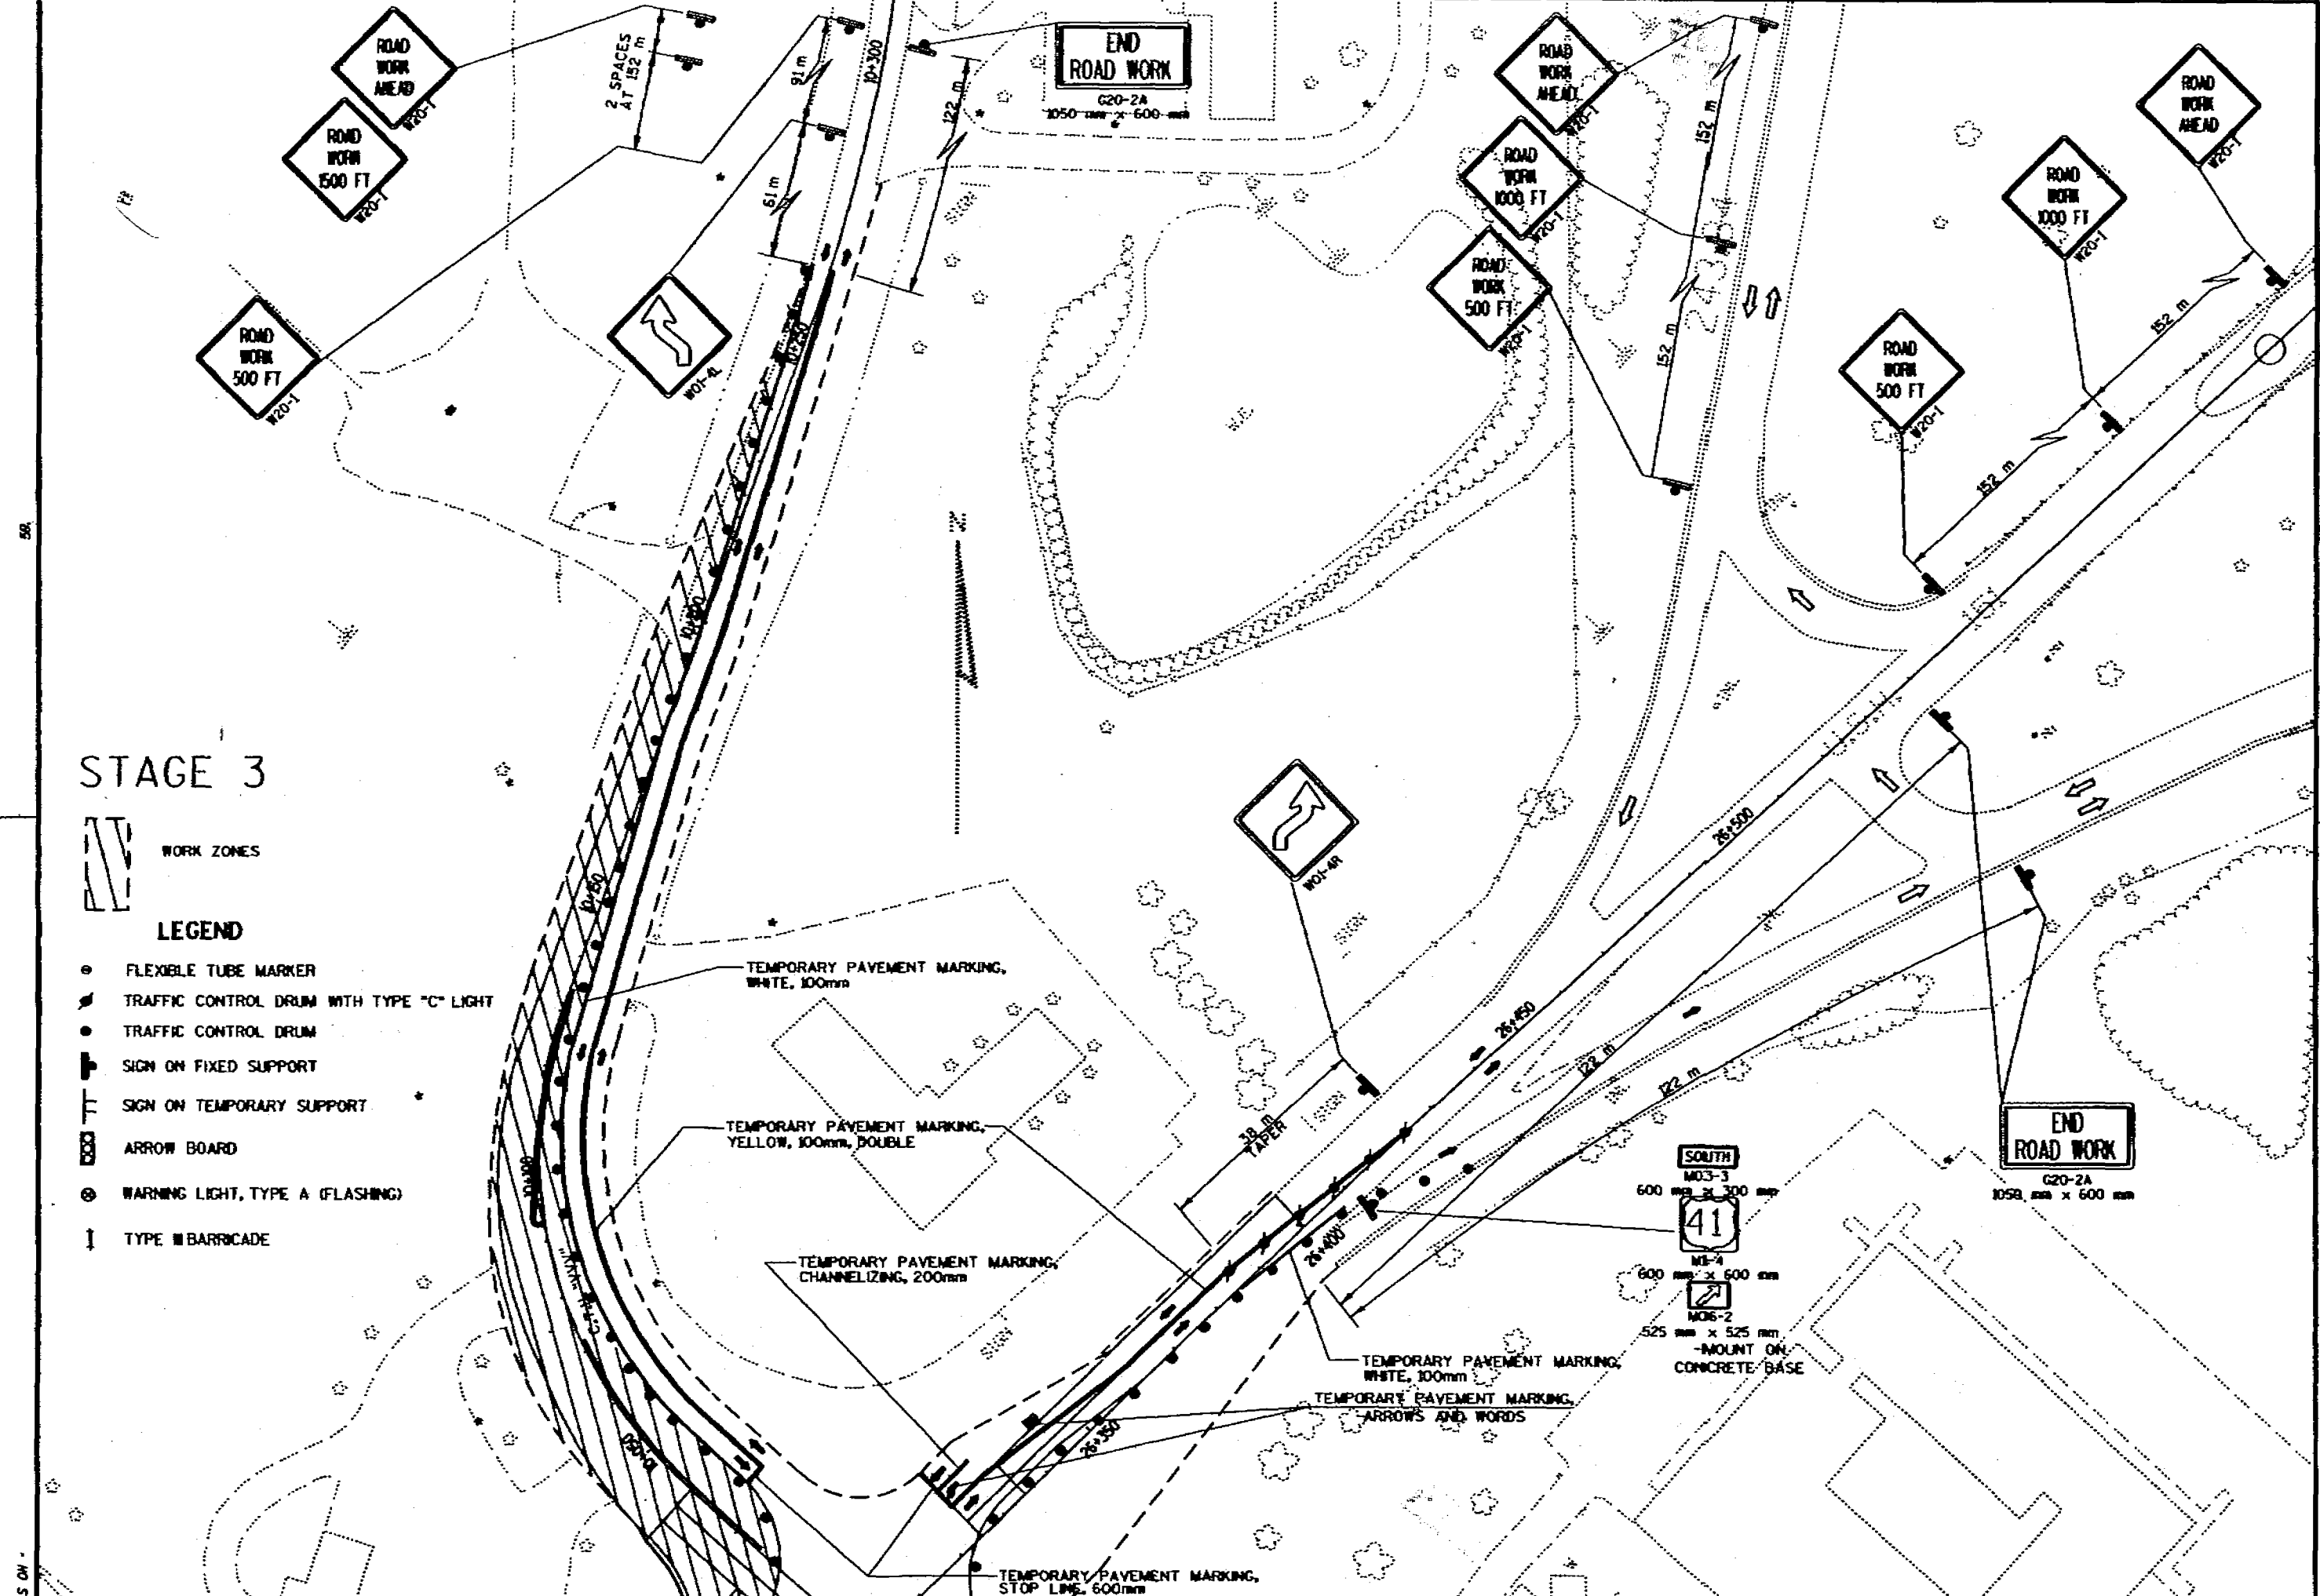

STAGE 3



WORK ZONES

LEGEND

- FLEXIBLE TUBE MARKER
- ▲ TRAFFIC CONTROL DRUM WITH TYPE "C" LIGHT
- TRAFFIC CONTROL DRUM
- SIGN ON FIXED SUPPORT
- SIGN ON TEMPORARY SUPPORT
- ARROW BOARD
- ⊙ WARNING LIGHT, TYPE A (FLASHING)
- TYPE III BARRICADE

TEMPORARY PAVEMENT MARKING,
WHITE, 100mm

TEMPORARY PAVEMENT MARKING,
YELLOW, 100mm, DOUBLE

TEMPORARY PAVEMENT MARKING,
CHANNELIZING, 200mm

TEMPORARY PAVEMENT MARKING,
STOP LINE, 600mm

TEMPORARY PAVEMENT MARKING,
WHITE, 100mm

TEMPORARY PAVEMENT MARKING,
ARROWS AND WORDS

SOUTH

M03-3

600 mm x 300 mm

M1-4

600 mm x 600 mm

M06-2


525 mm x 525 mm

MOUNT ON
CONCRETE BASE

END
ROAD WORK


G20-2A

1050 mm x 600 mm

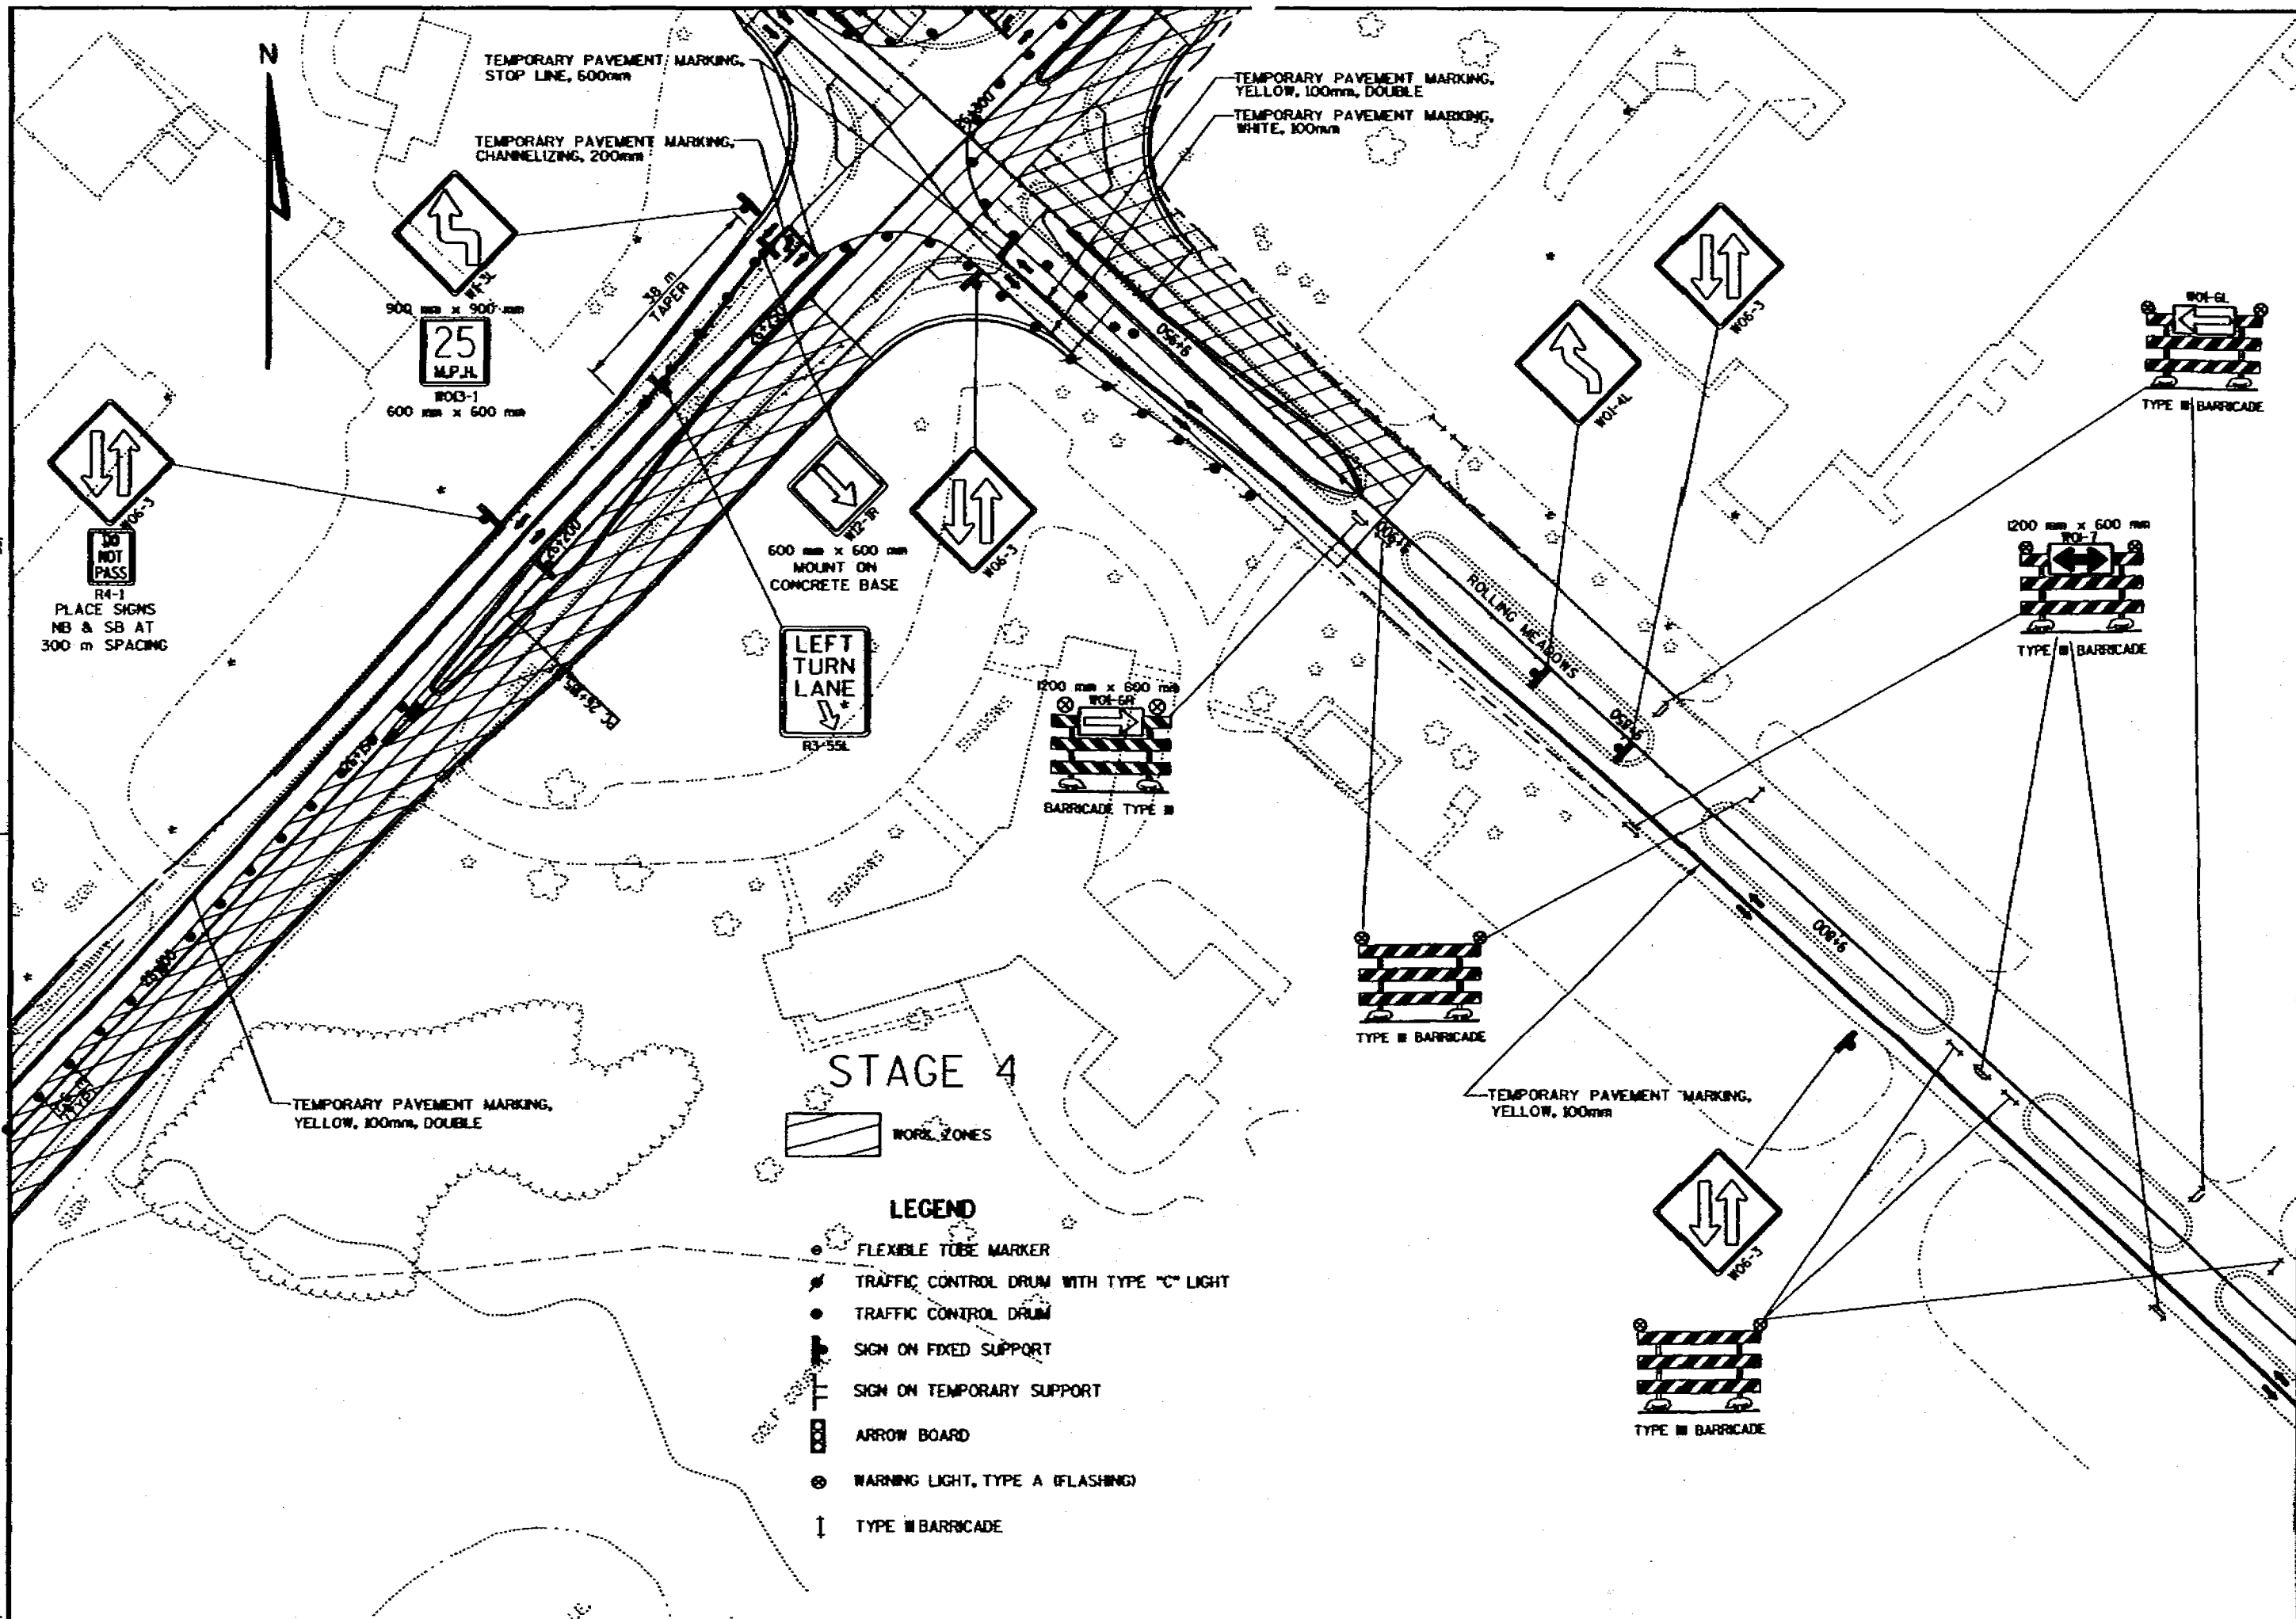

LEGEND

- 1 TYPE IN BARRICADE

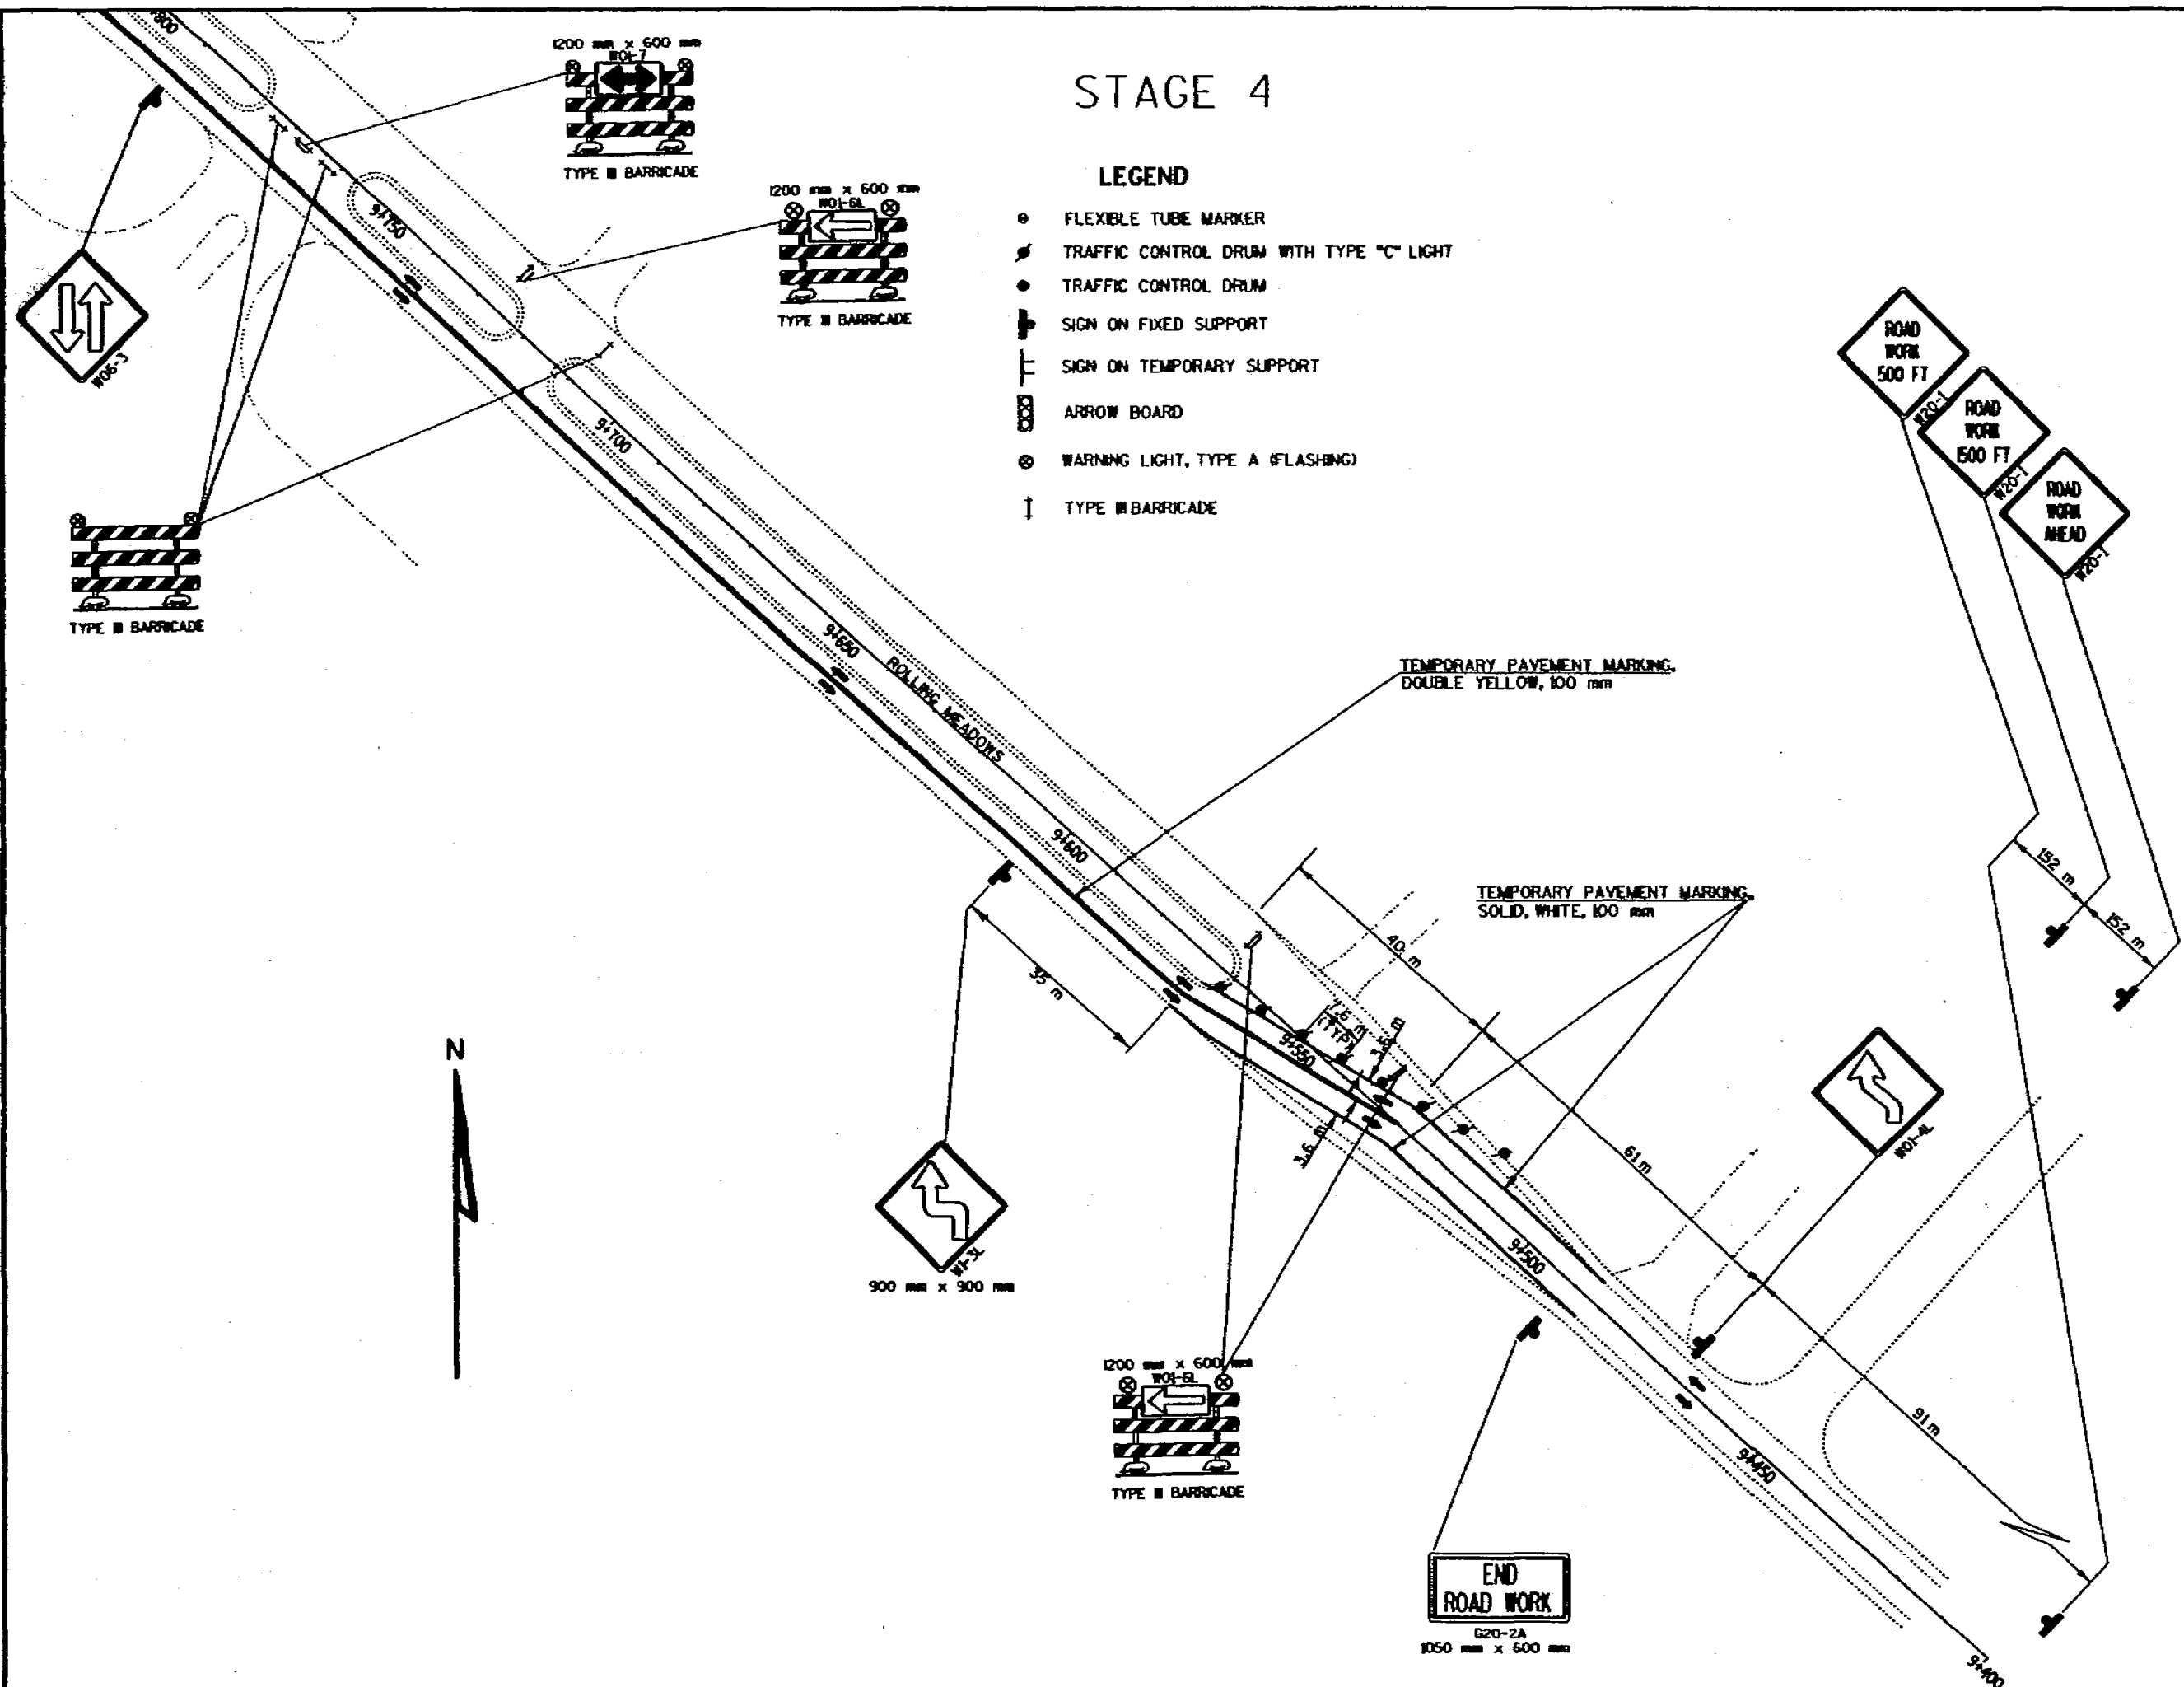







STAGE 4



WORK ZONES

LEGEND

- FLEXIBLE TUBE MARKER
- TRAFFIC CONTROL DRUM WITH TYPE "C" LIGHT
- TRAFFIC CONTROL DRUM
- SIGN ON FIXED SUPPORT
- SIGN ON TEMPORARY SUPPORT
- ARROW BOARD
- WARNING LIGHT, TYPE A (FLASHING)
- TYPE III BARRICADE

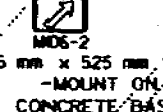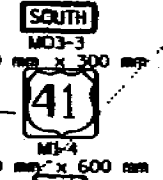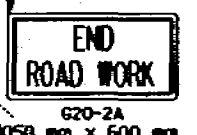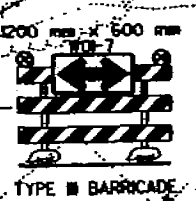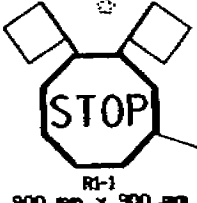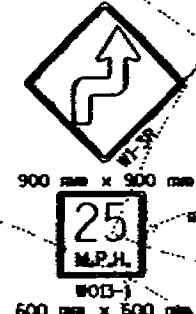

2 - 16" x 16" FLAGS TYPICAL ON ALL SIGNS

TEMPORARY PAVEMENT MARKING, WHITE, 100mm

TEMPORARY PAVEMENT MARKING, YELLOW, 100mm, DOUBLE


TEMPORARY PAVEMENT MARKING, CHANNELIZING, 200mm


TEMPORARY PAVEMENT MARKING, WHITE, 100mm

TEMPORARY PAVEMENT MARKING, ARROWS AND WORDS

TEMPORARY PAVEMENT MARKING, STOP LINE, 600mm

TEMPORARY PAVEMENT MARKING, STOP BAR, 12"

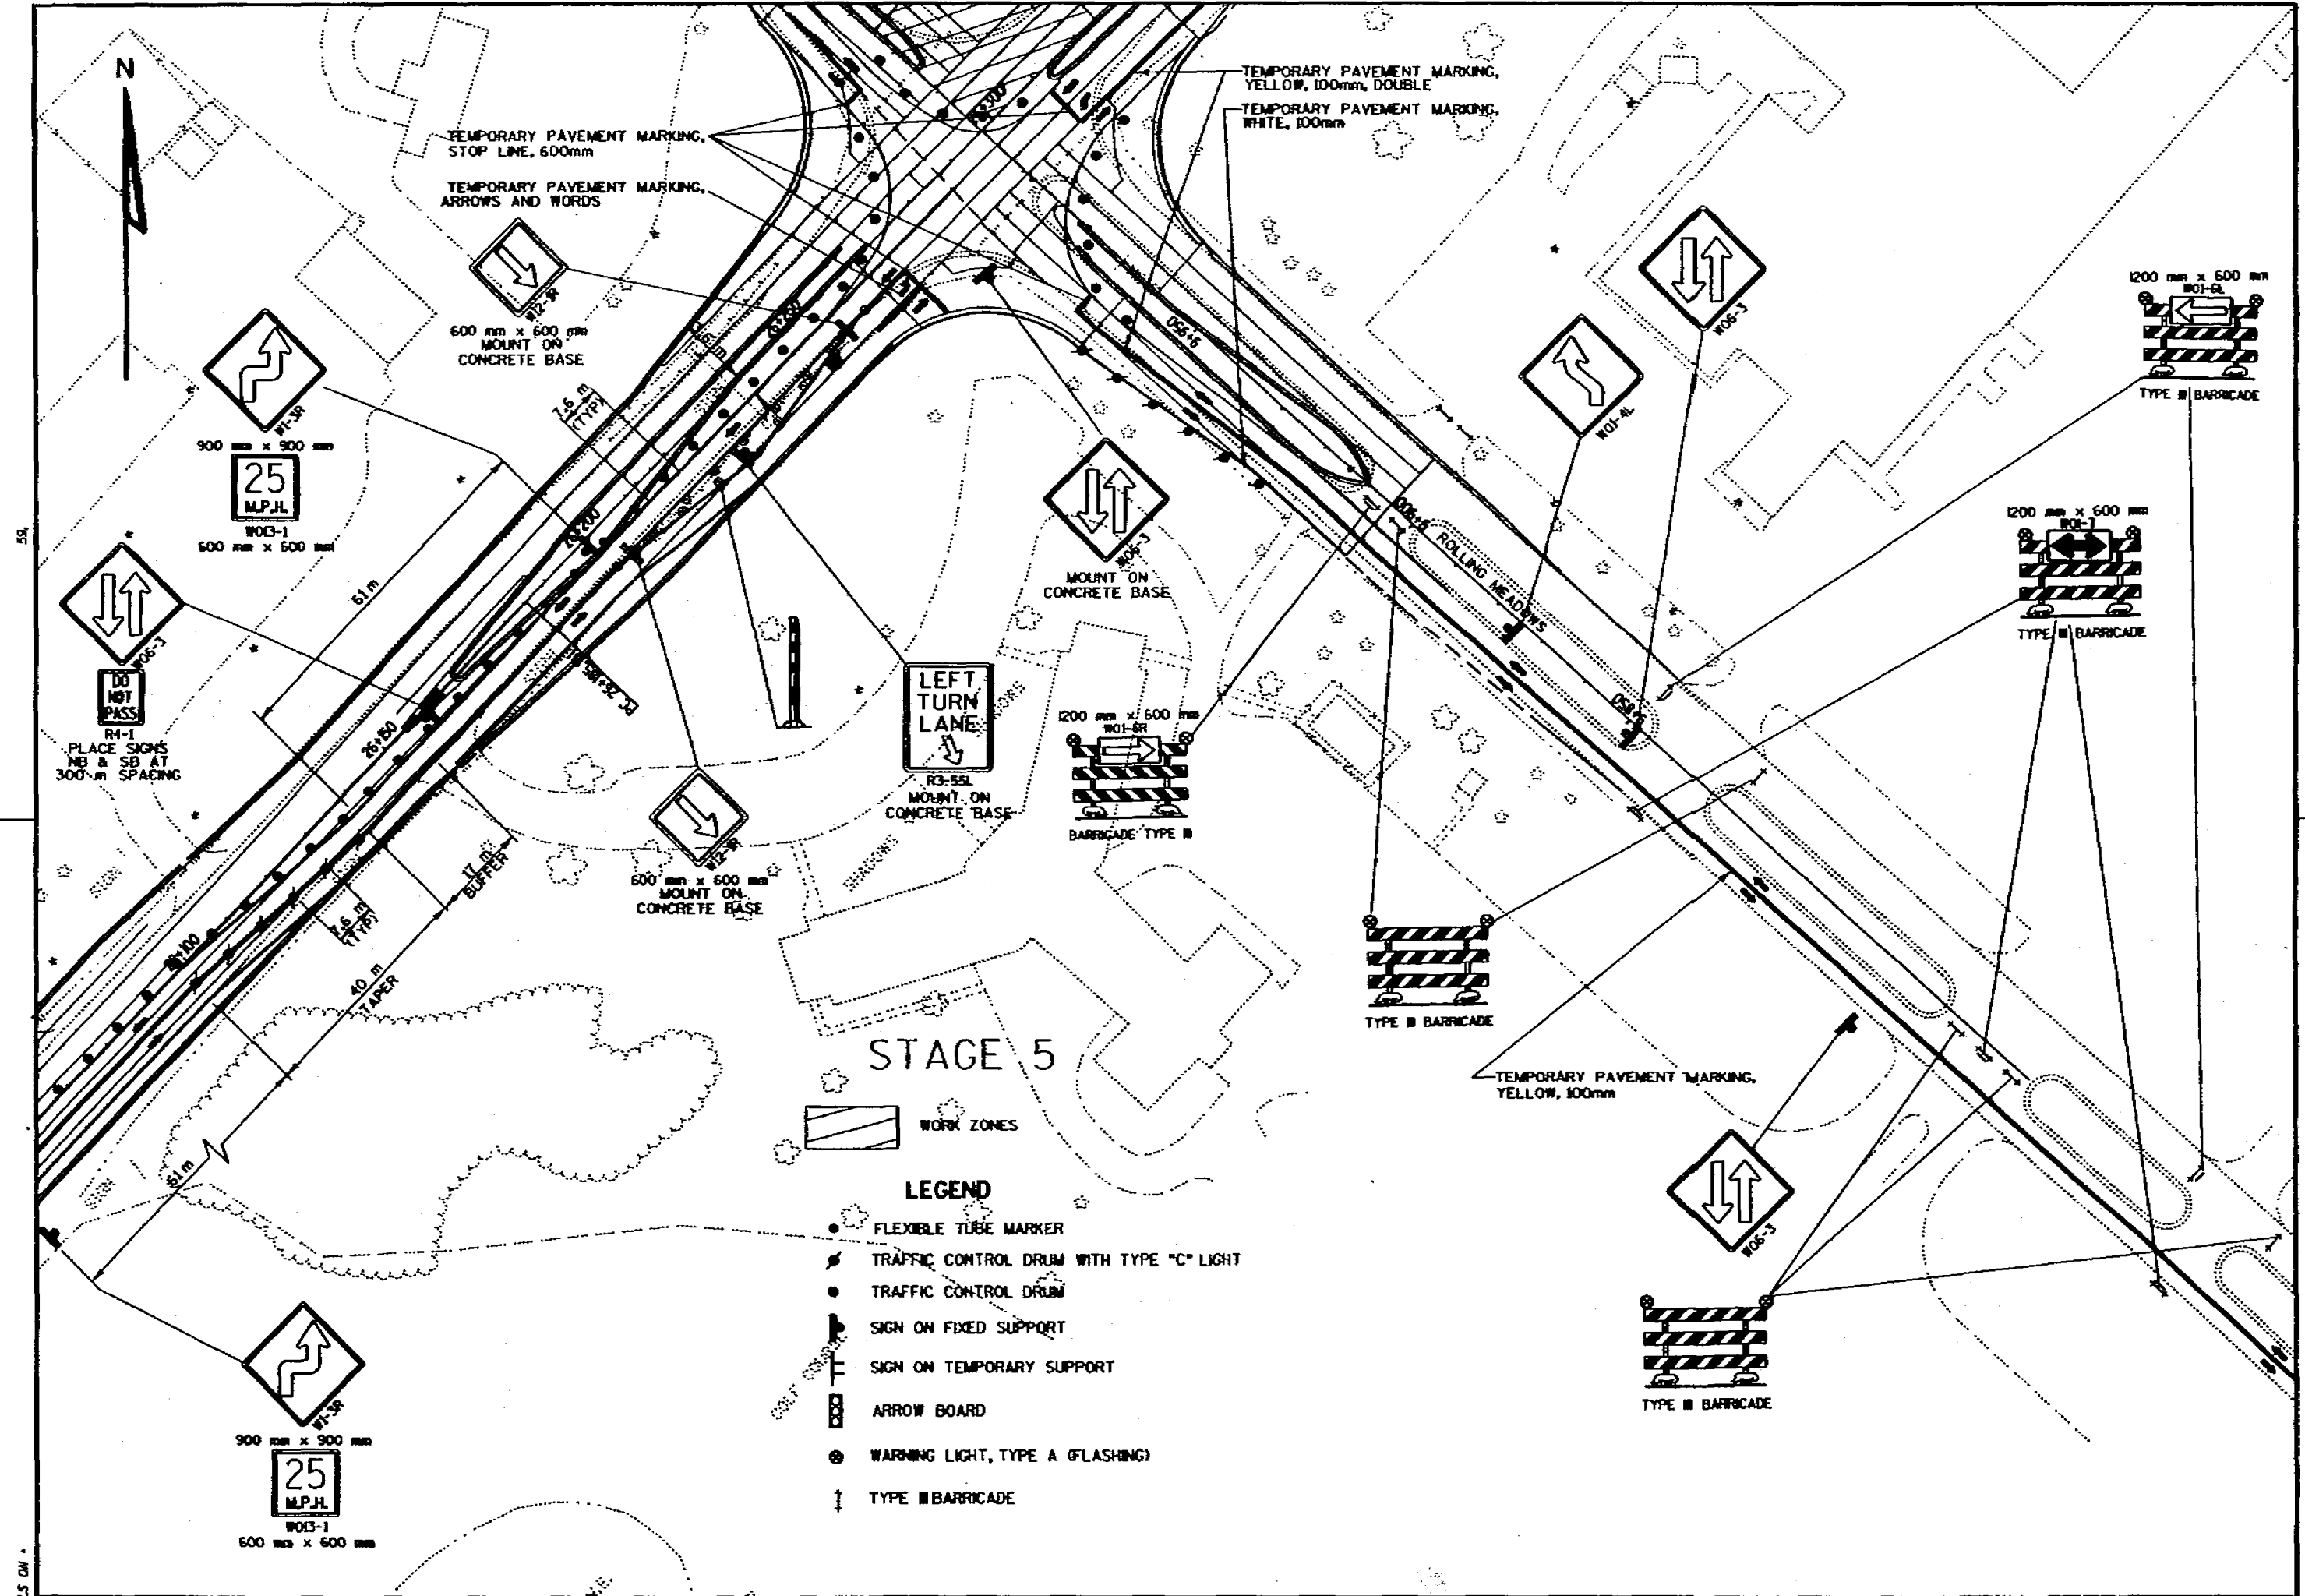

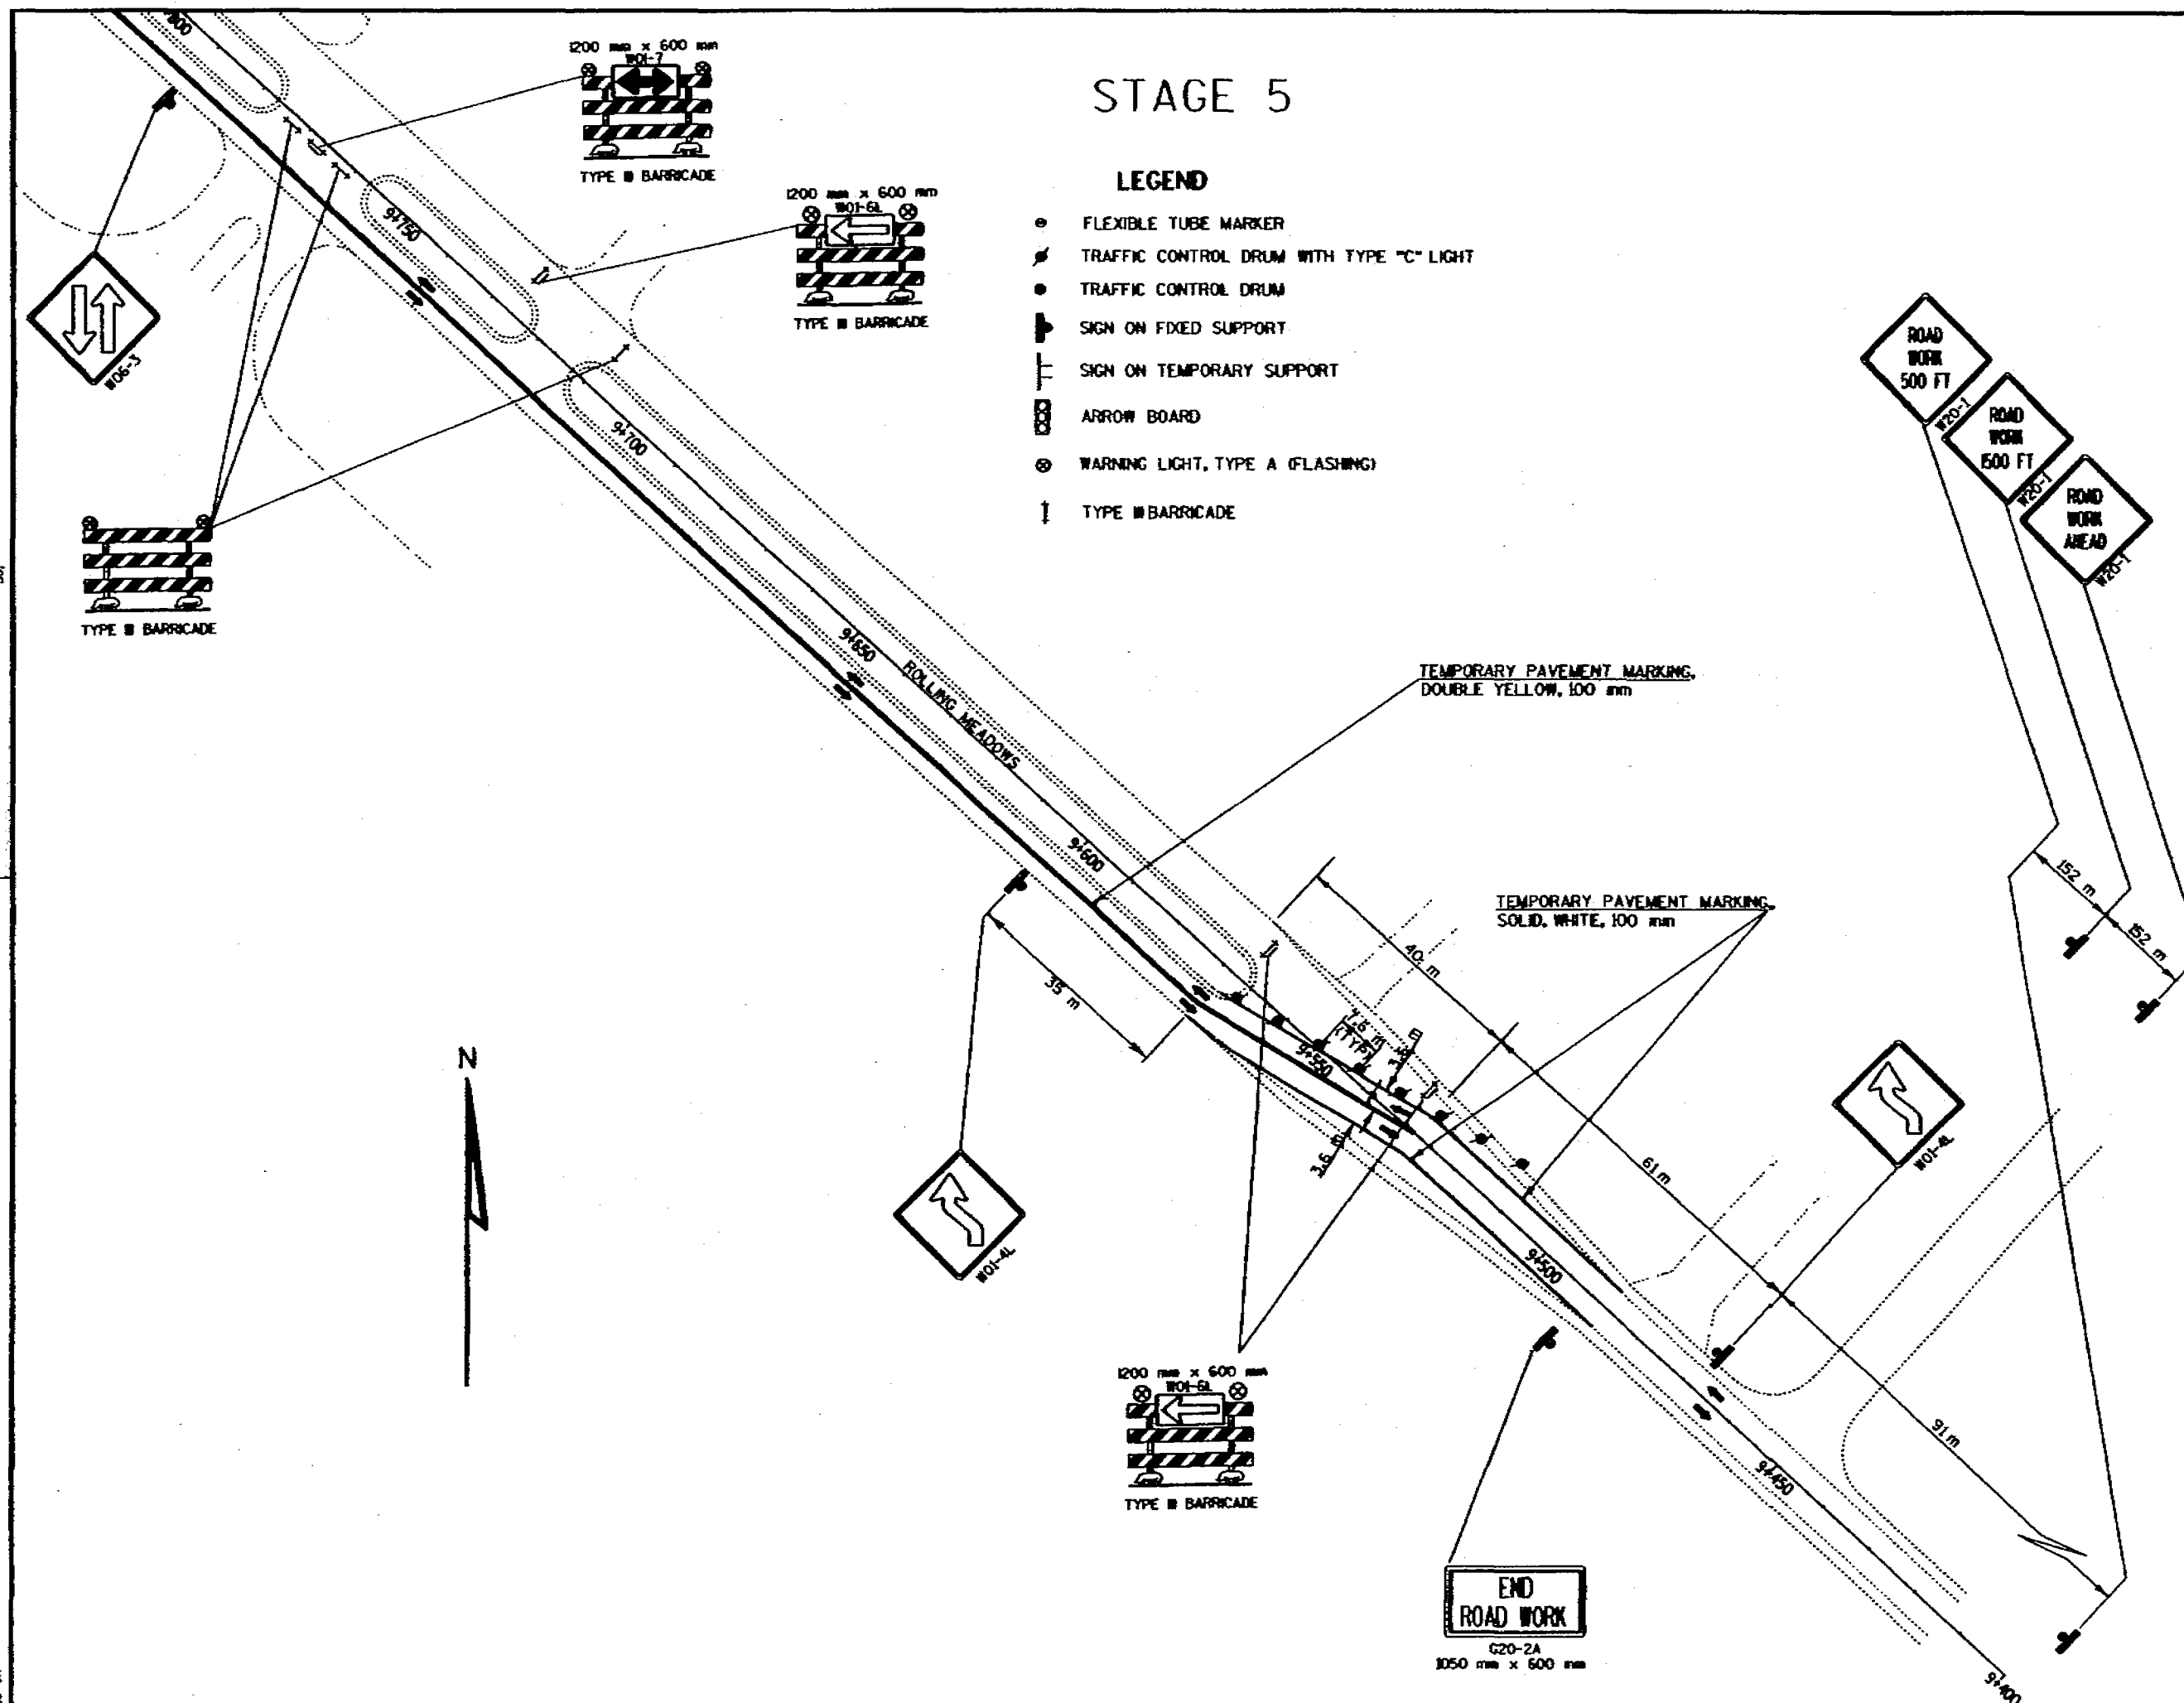


STAGE 5




WORK ZONES


LEGEND

- FLEXIBLE TUBE MARKER
- TRAFFIC CONTROL DRUM WITH TYPE "C" LIGHT
- TRAFFIC CONTROL DRUM
- SIGN ON FIXED SUPPORT
- SIGN ON TEMPORARY SUPPORT
- ARROW BOARD
- WARNING LIGHT, TYPE A (FLASHING)
- ↑ TYPE III BARRICADE

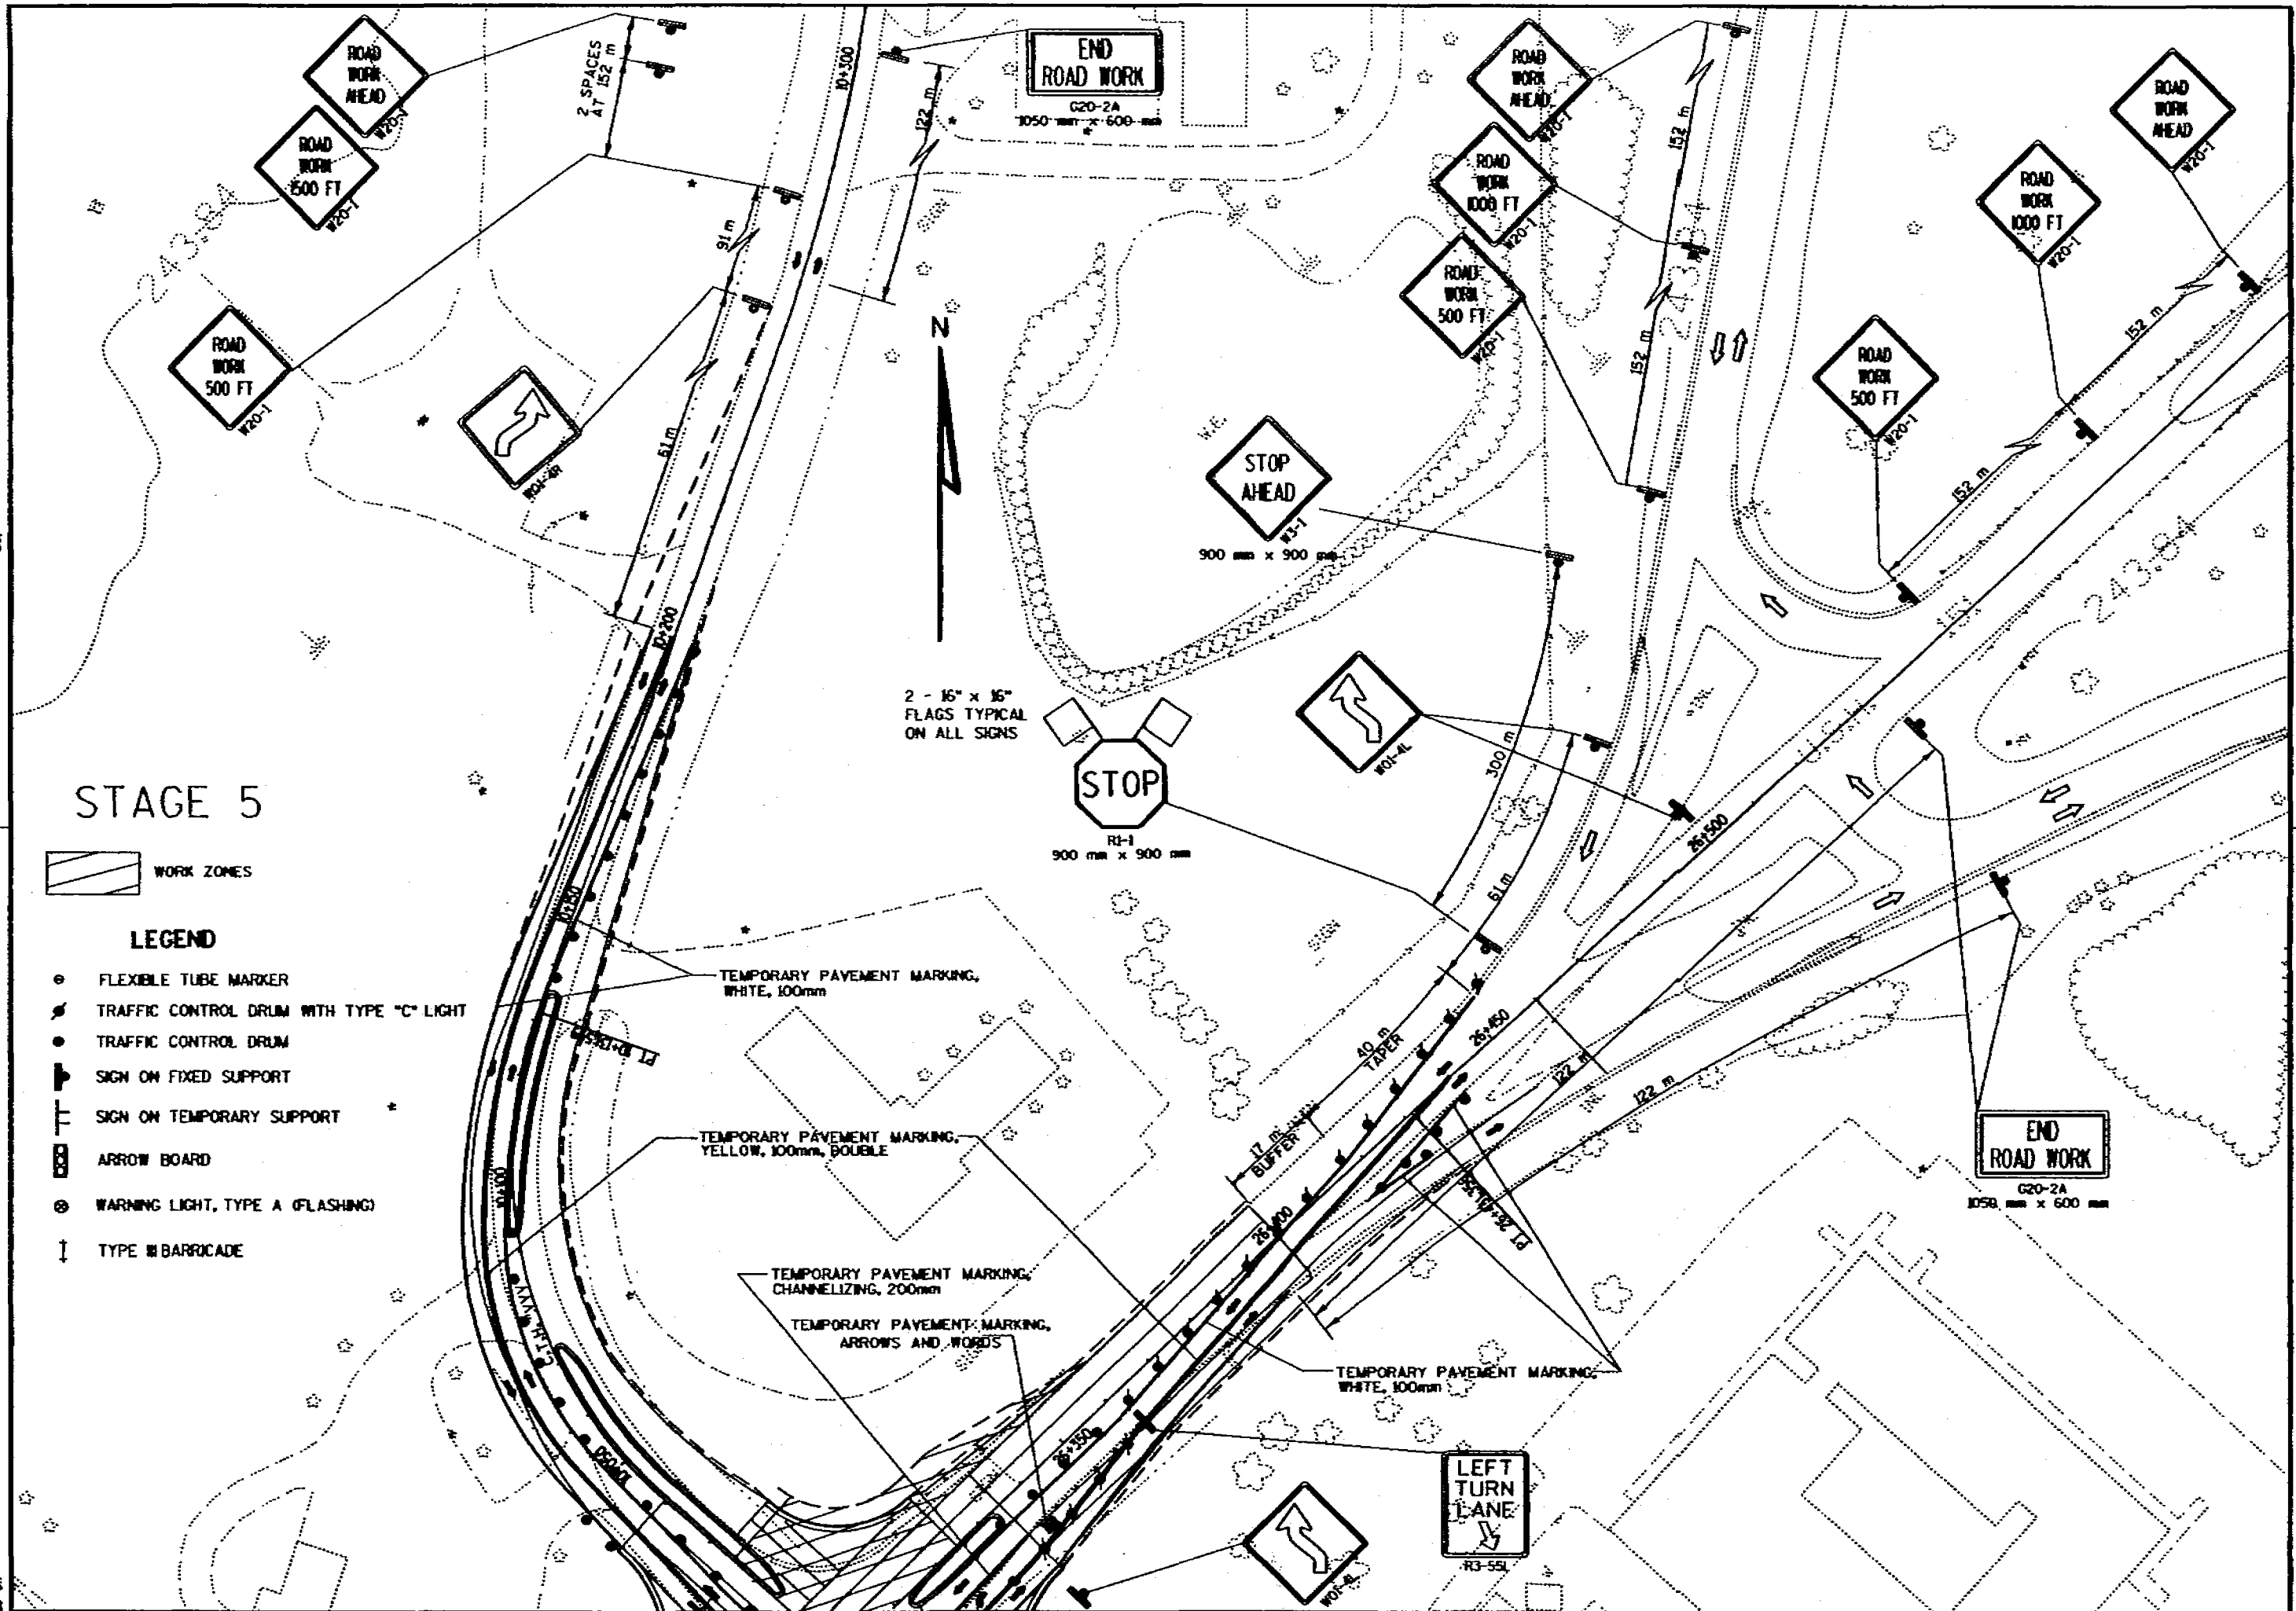

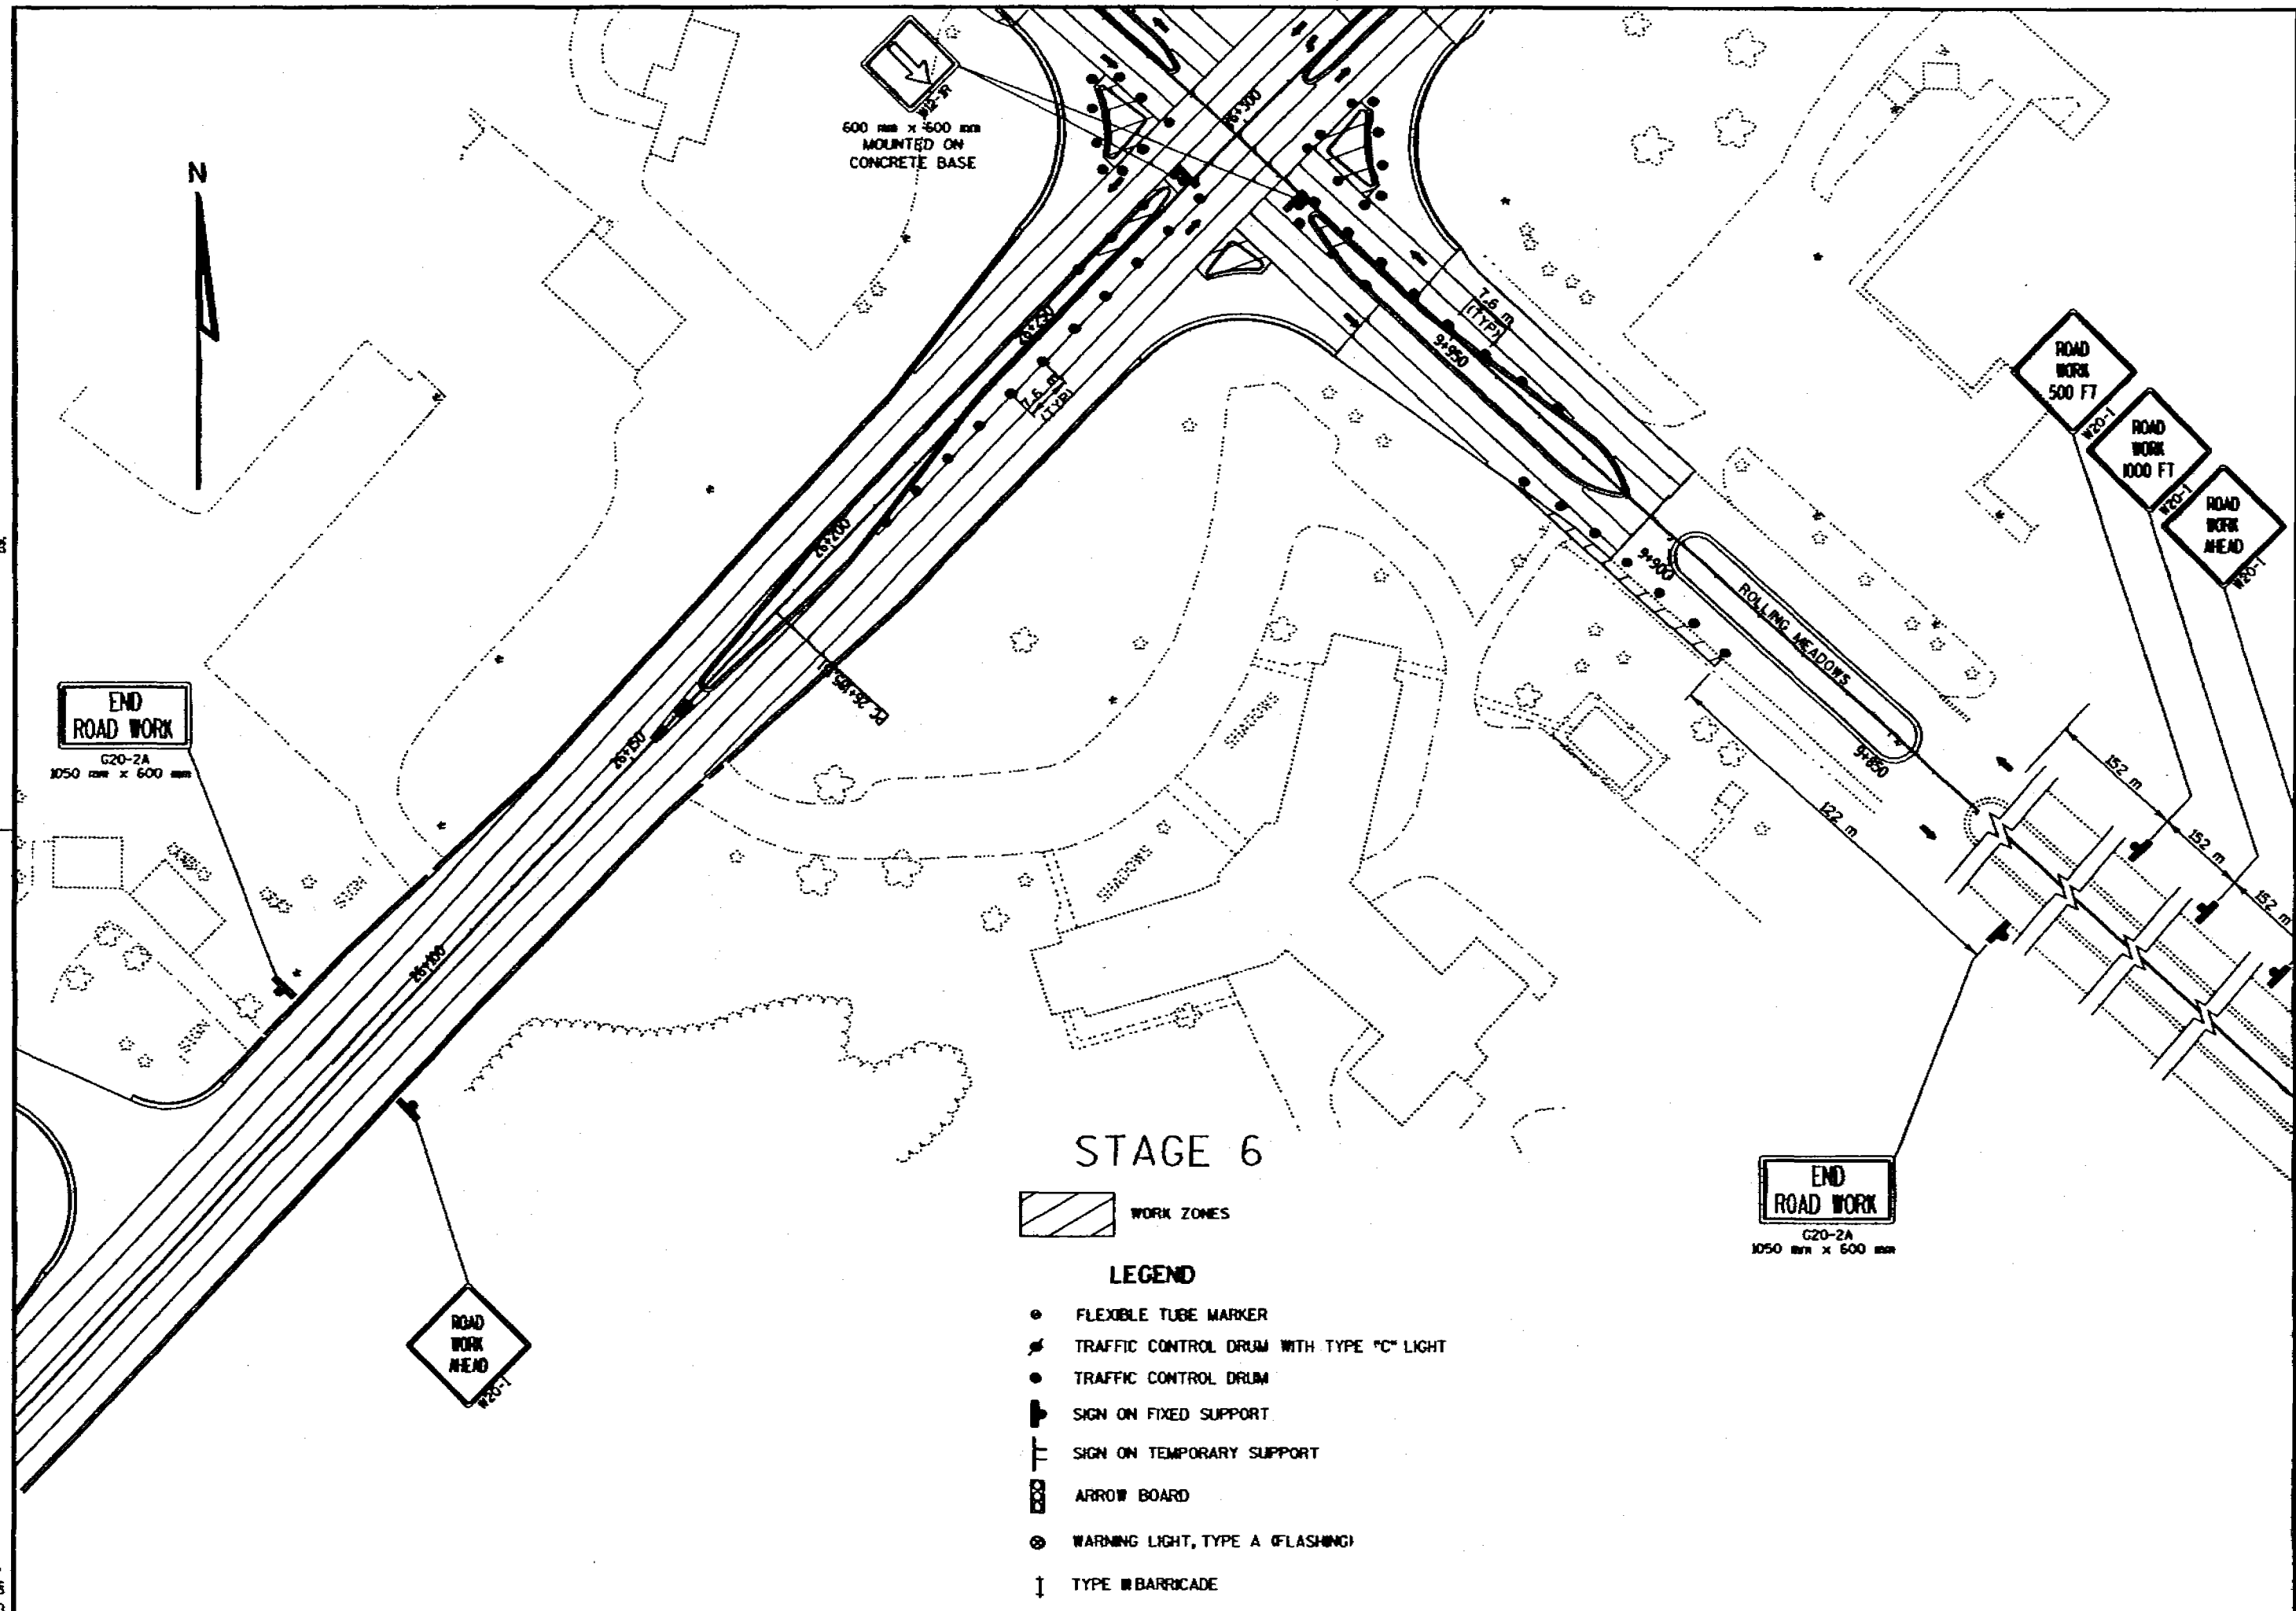

STAGE 6

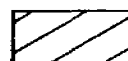

WORK ZONES
NEW CONSTRUCTION

LEGEND

- FLEXIBLE TUBE MARKER
- ✈ TRAFFIC CONTROL DRUM WITH TYPE "C" LIGHT
- TRAFFIC CONTROL DRUM
- ⬇ SIGN ON FIXED SUPPORT
- ⊥ SIGN ON TEMPORARY SUPPORT
- ⬇ ARROW BOARD
- WARNING LIGHT, TYPE A (FLASHING)
- ↑ TYPE B BARRICADE

PROVIDE ACCESS
TO GAS STATION

TRAFFIC CONTROL - STAGE 6 CONSTRUCTION

SCALE: 1:500

HWY: USH 151



COUNTY: FOND DU LAC

STATE PROJECT NO: 1420-07-70

SHEET NO: 2,100


T

LEVELS ON = 1, 2, 3, 4, 5, 6, 7, 8, 9, 10, 11, 12, 13, 14, 15, 16, 17, 18, 19, 20, 21, 22, 23, 24, 25, 26, 27, 28, 29, 30, 31, 32, 33, 34, 35, 36, 37, 38, 39, 40, 41, 42, 43, 44, 45, 46, 47, 48, 49, 50, 51, 52, 53, 54, 55, 56, 57, 58, 59, 60, 61, 62, 63

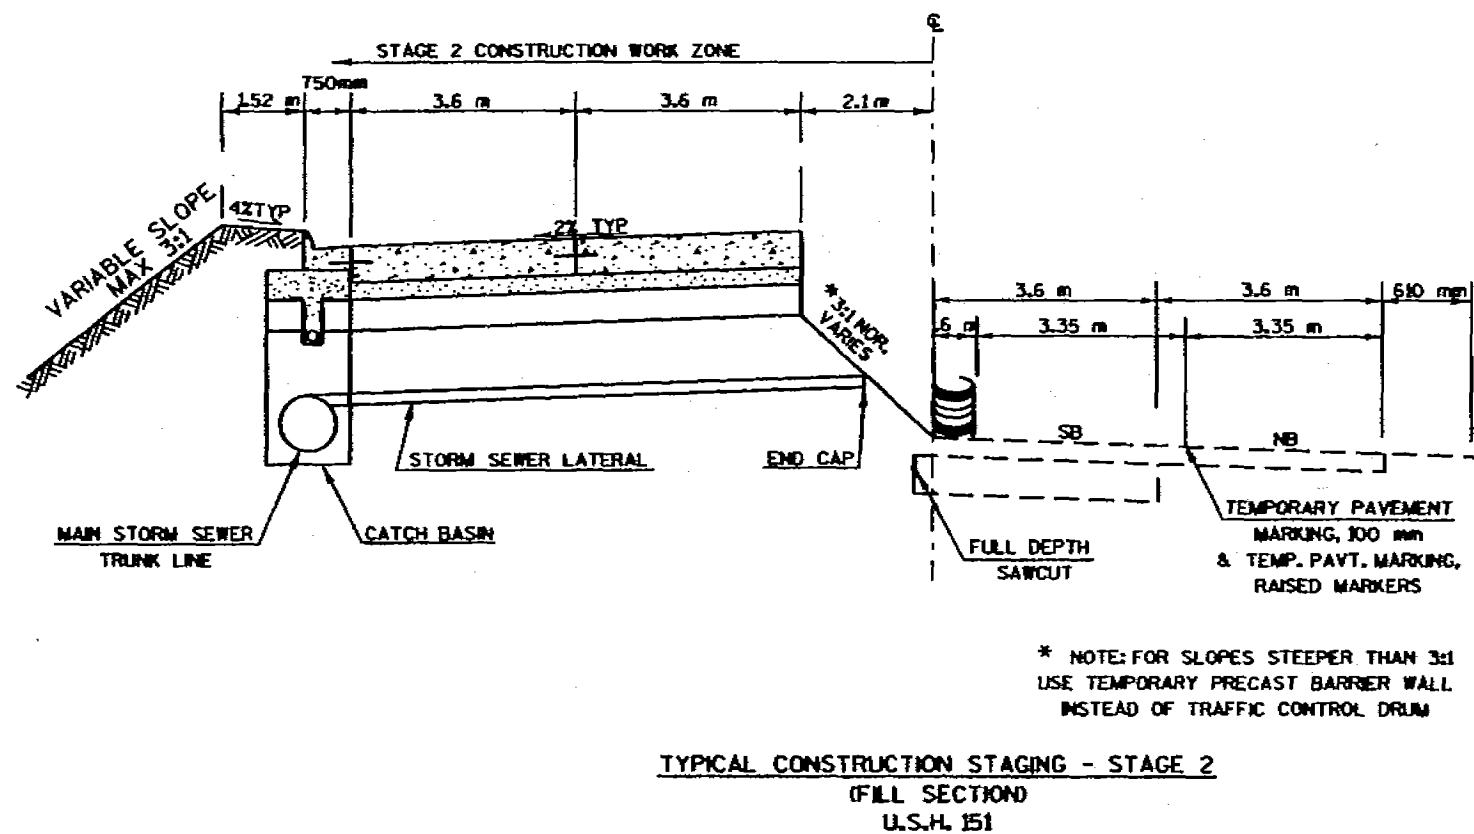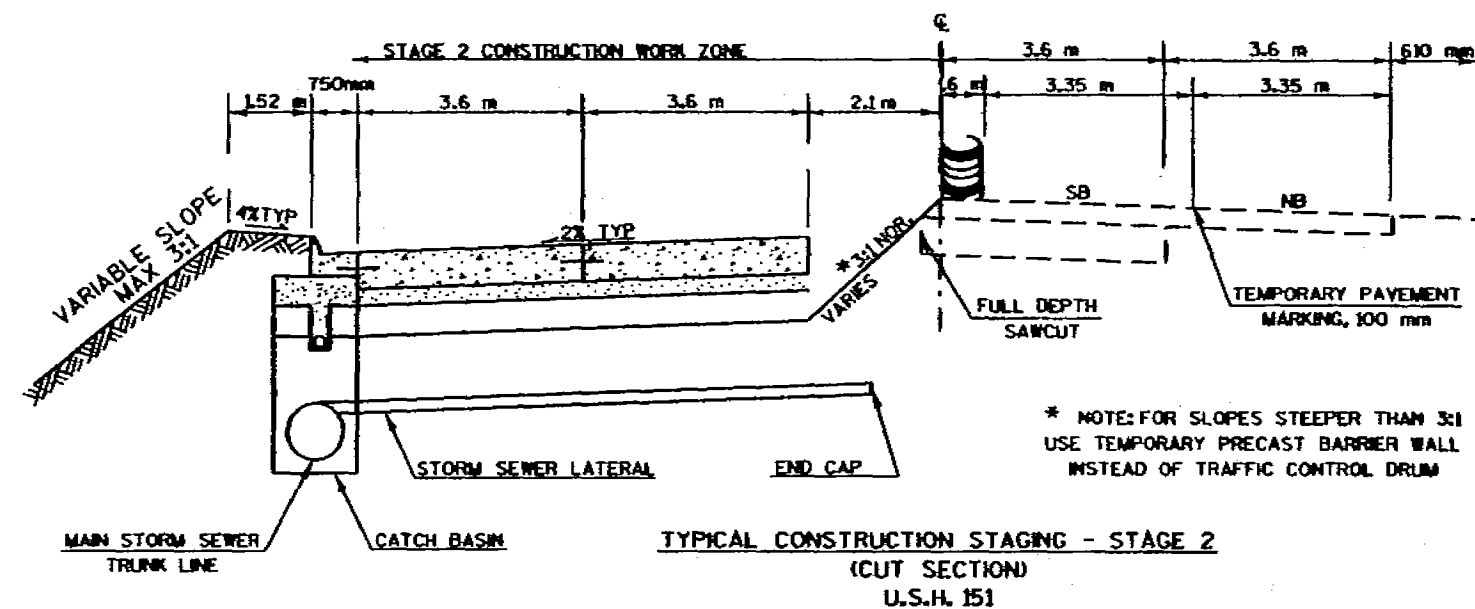

2/8


FILE NAME: 142007181TYB.dgn
 ORIGINATOR: DISTRICT
 LEVELS ON: 1, 2, 3, 4, 5, 6, 7, 8, 9, 10, 11, 12, 13, 14, 15, 16, 17, 18, 19, 20, 21, 22, 23, 24, 25, 26, 27, 28, 29, 30, 31, 32, 33, 34, 35, 36, 37, 38, 39, 40, 41, 42, 43, 44, 45, 46, 47, 48, 49, 50, 51, 52, 53, 54, 55, 56, 57, 58, 59, 60, 61, 62, 63
 REV. DATE: PLOT SCALE: 1:1000 PLOT DATE: 08/01/2007

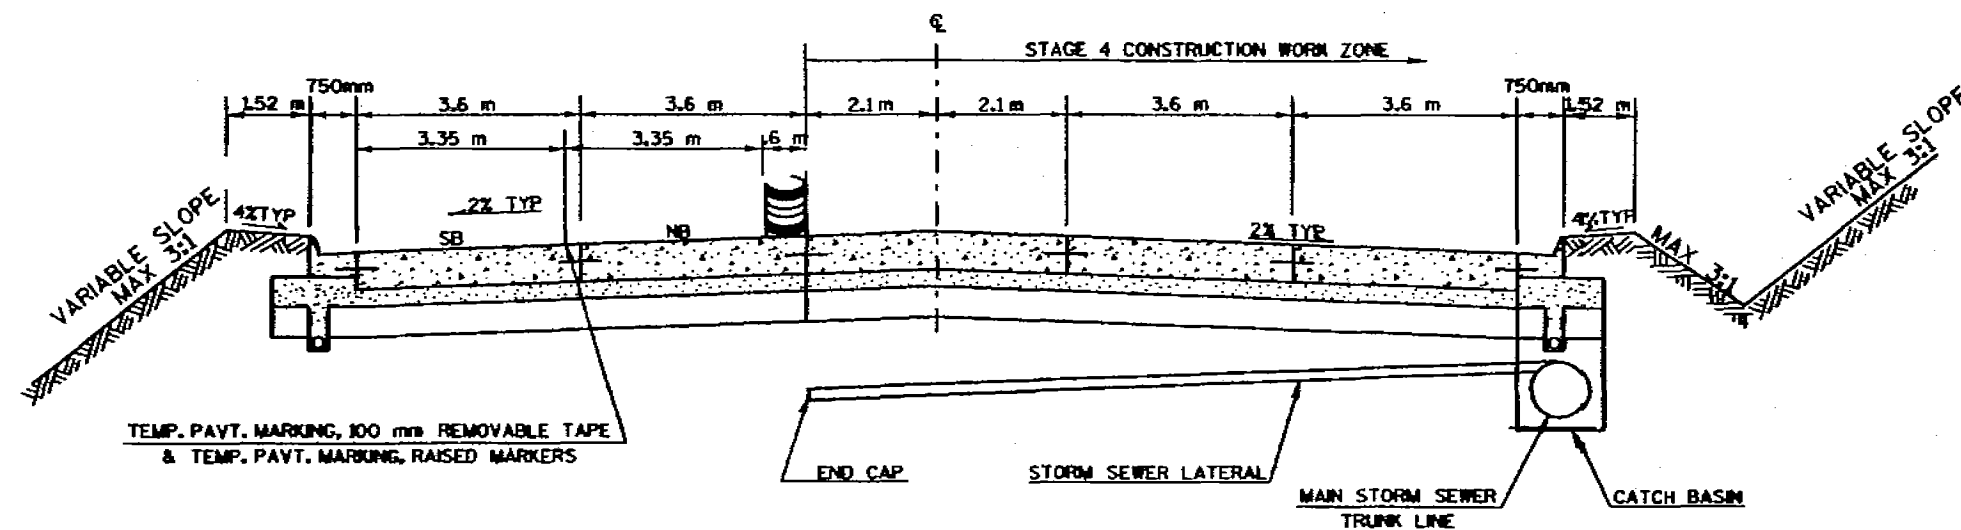

TYPICAL CONSTRUCTION STAGING - STAGE 4
 U.S.H. 151

3/8

FILE NAME: DB 142007IBUTCSL00N ORIGINATOR: DISTRICT 2 REV. DATE: 12/14/98 PLOT SCALE: 1 000000000000 PLOT DATE: 000000000000
 LEVELS ON: 1 2 3 4 5 6 7 8 9 10 11 12 13 14 15 16 17 18 19 20 21 22 23 24 25 26 27 28 29 30 31 32 33 34 35 36 37 38 39 40 41 42 43 44 45 46 47 48 49 50 51 52 53 54 55 56 57 58 59 60 61 62 63

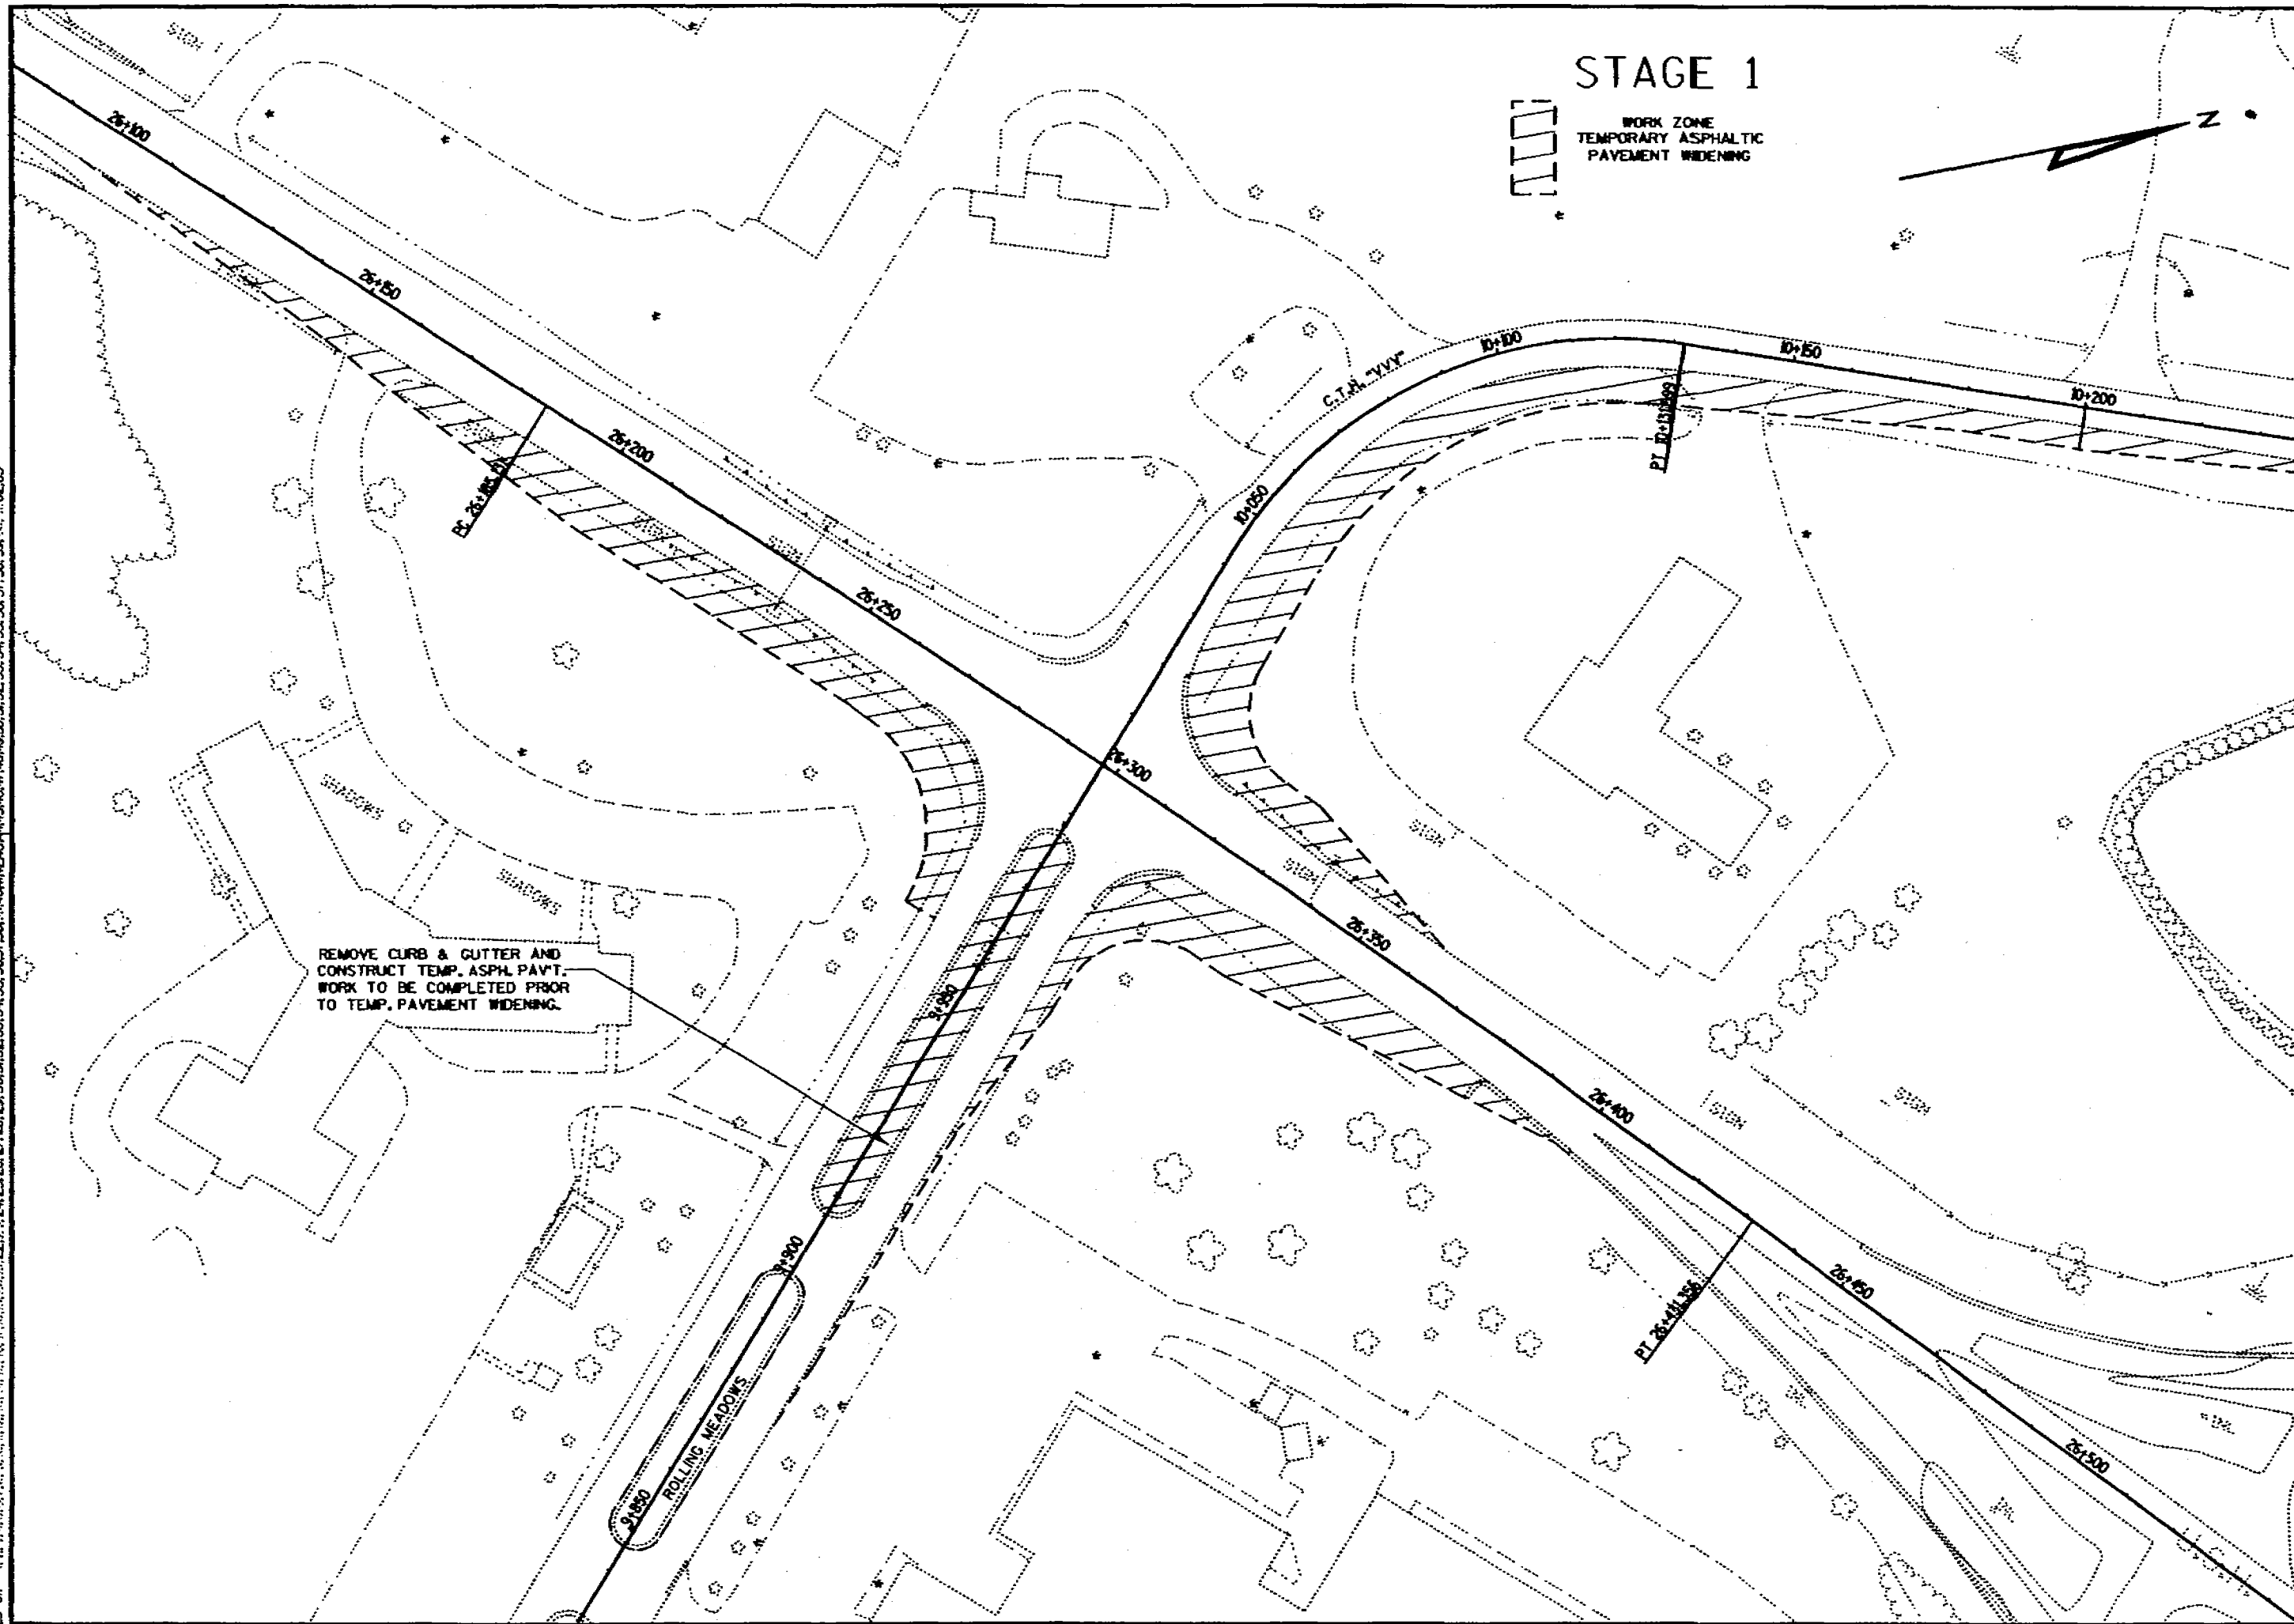

STAGE 1 CONSTRUCTION


SCALE: 1:500 HWY: USH 151


COUNTY: FOND DU LAC


STATE PROJECT NO: 1420-07-70


SHEET NO: 2.103

M

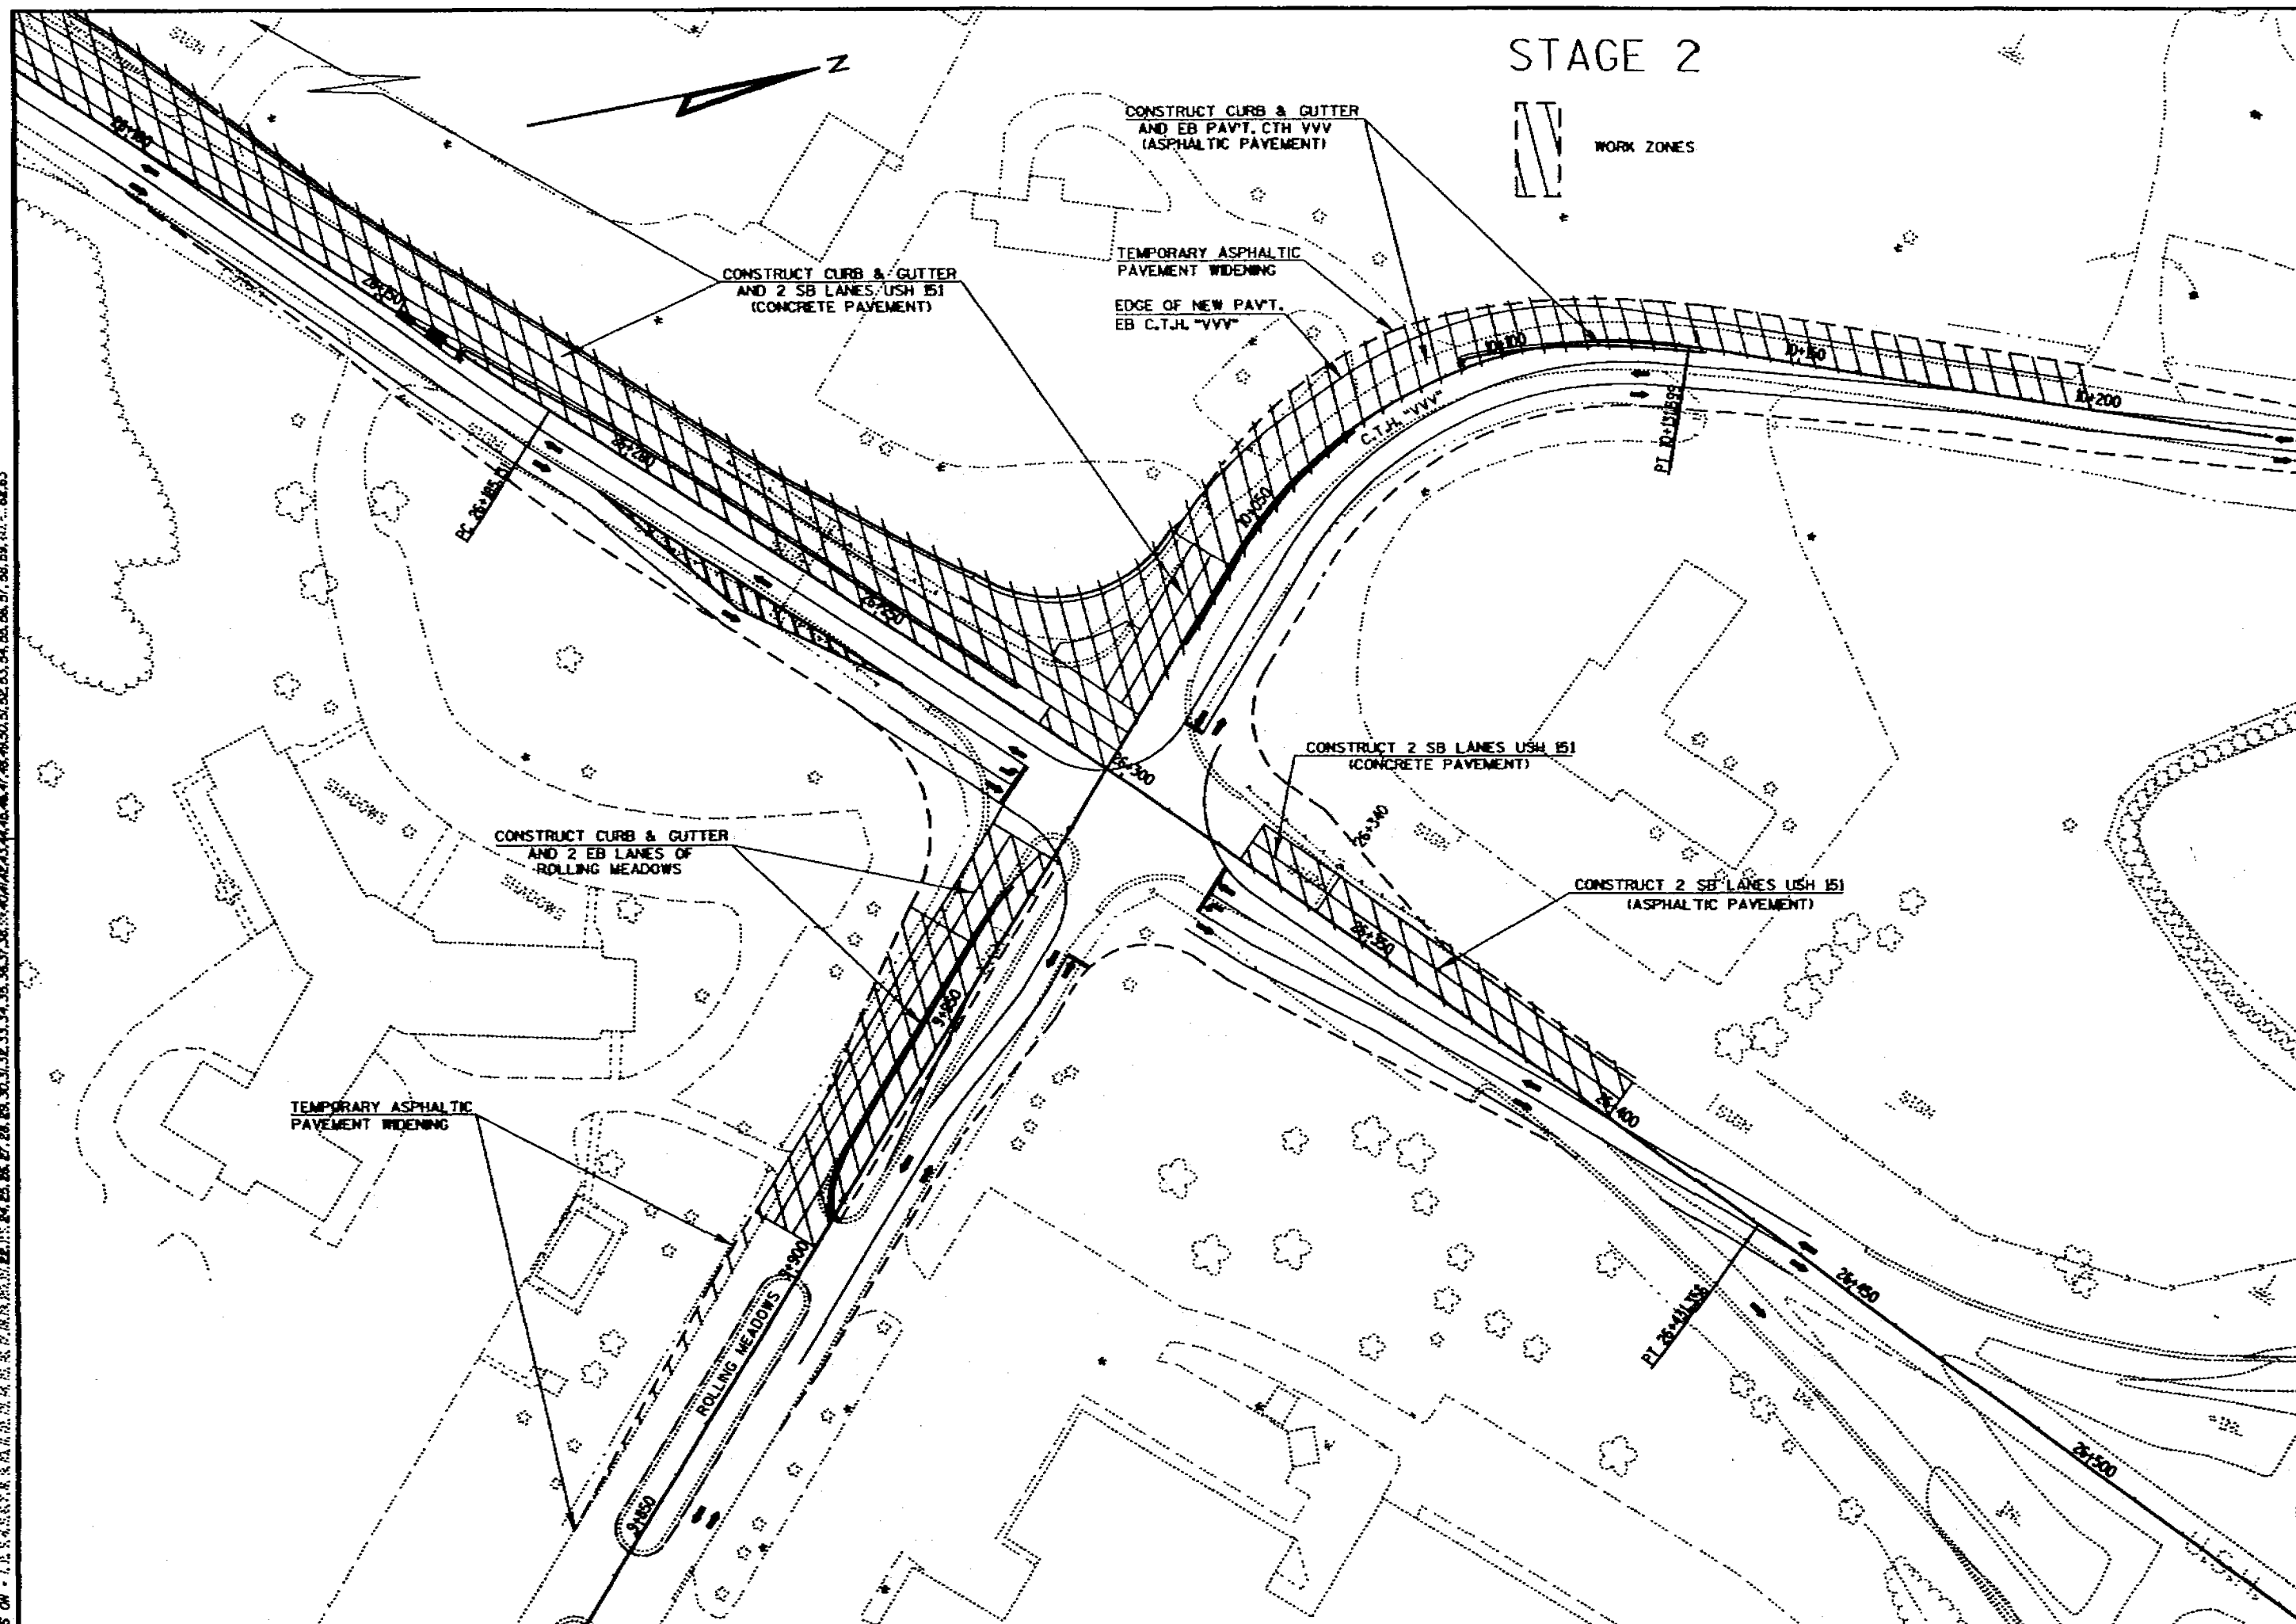

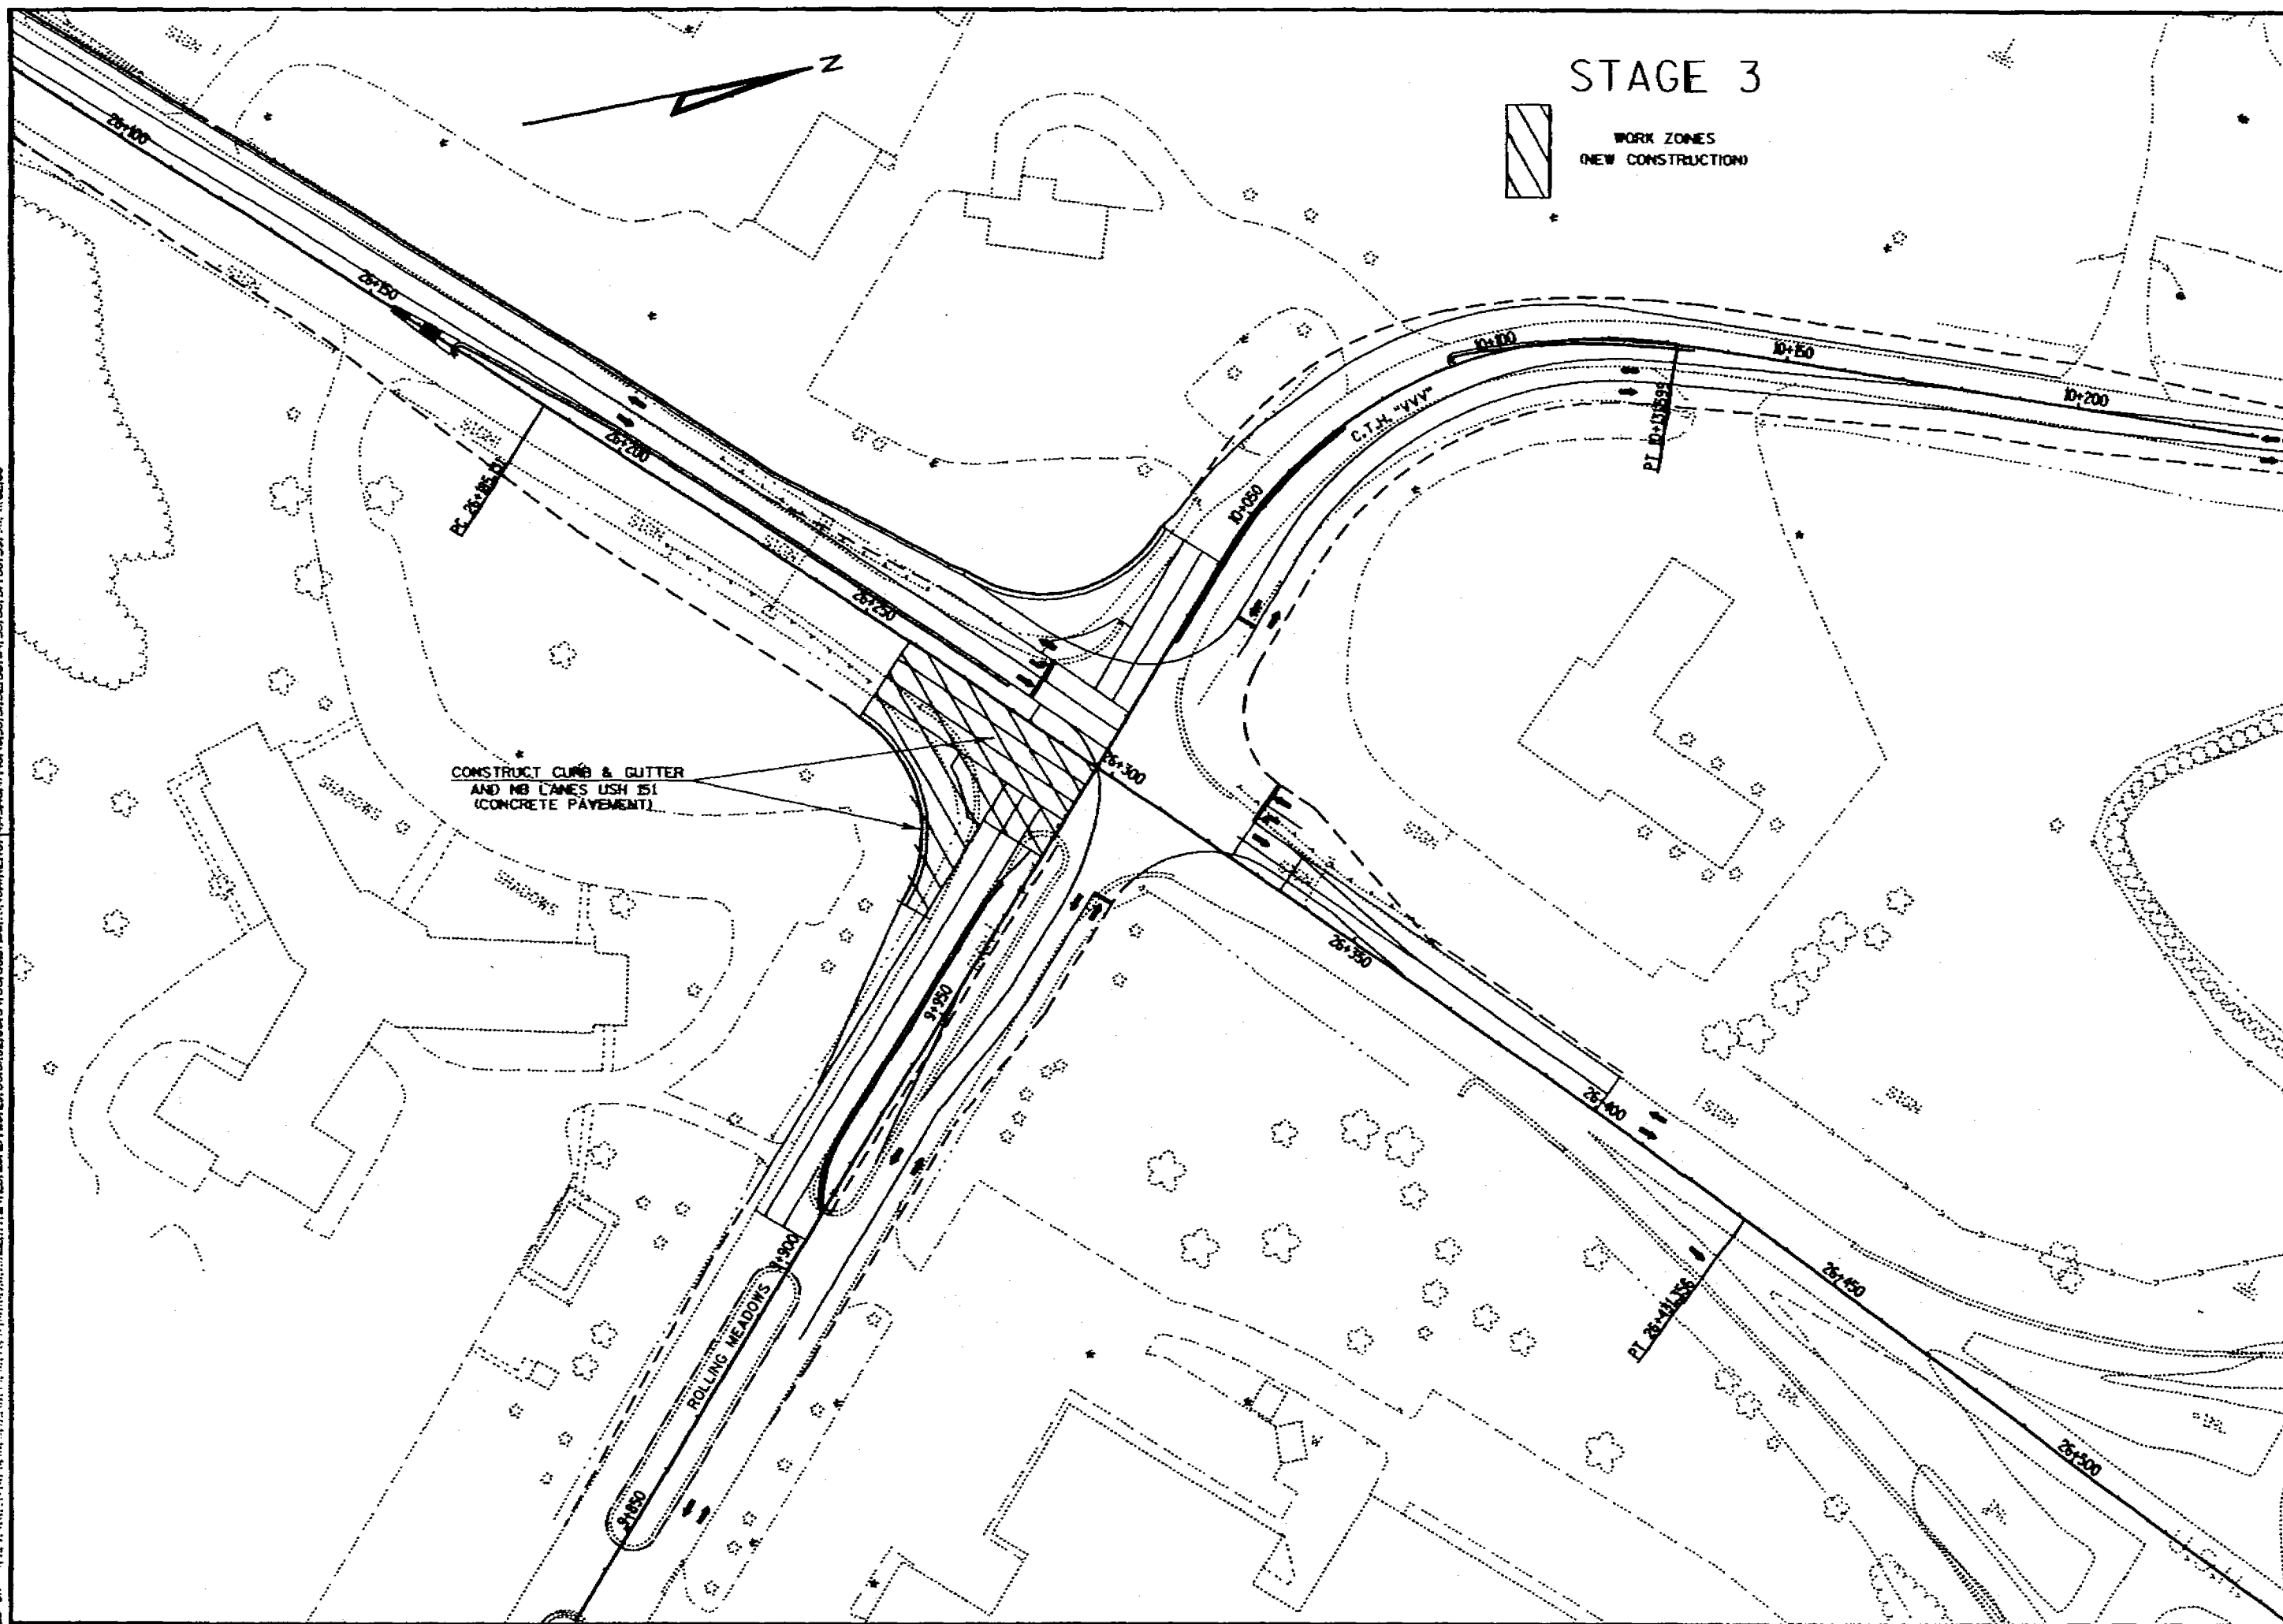


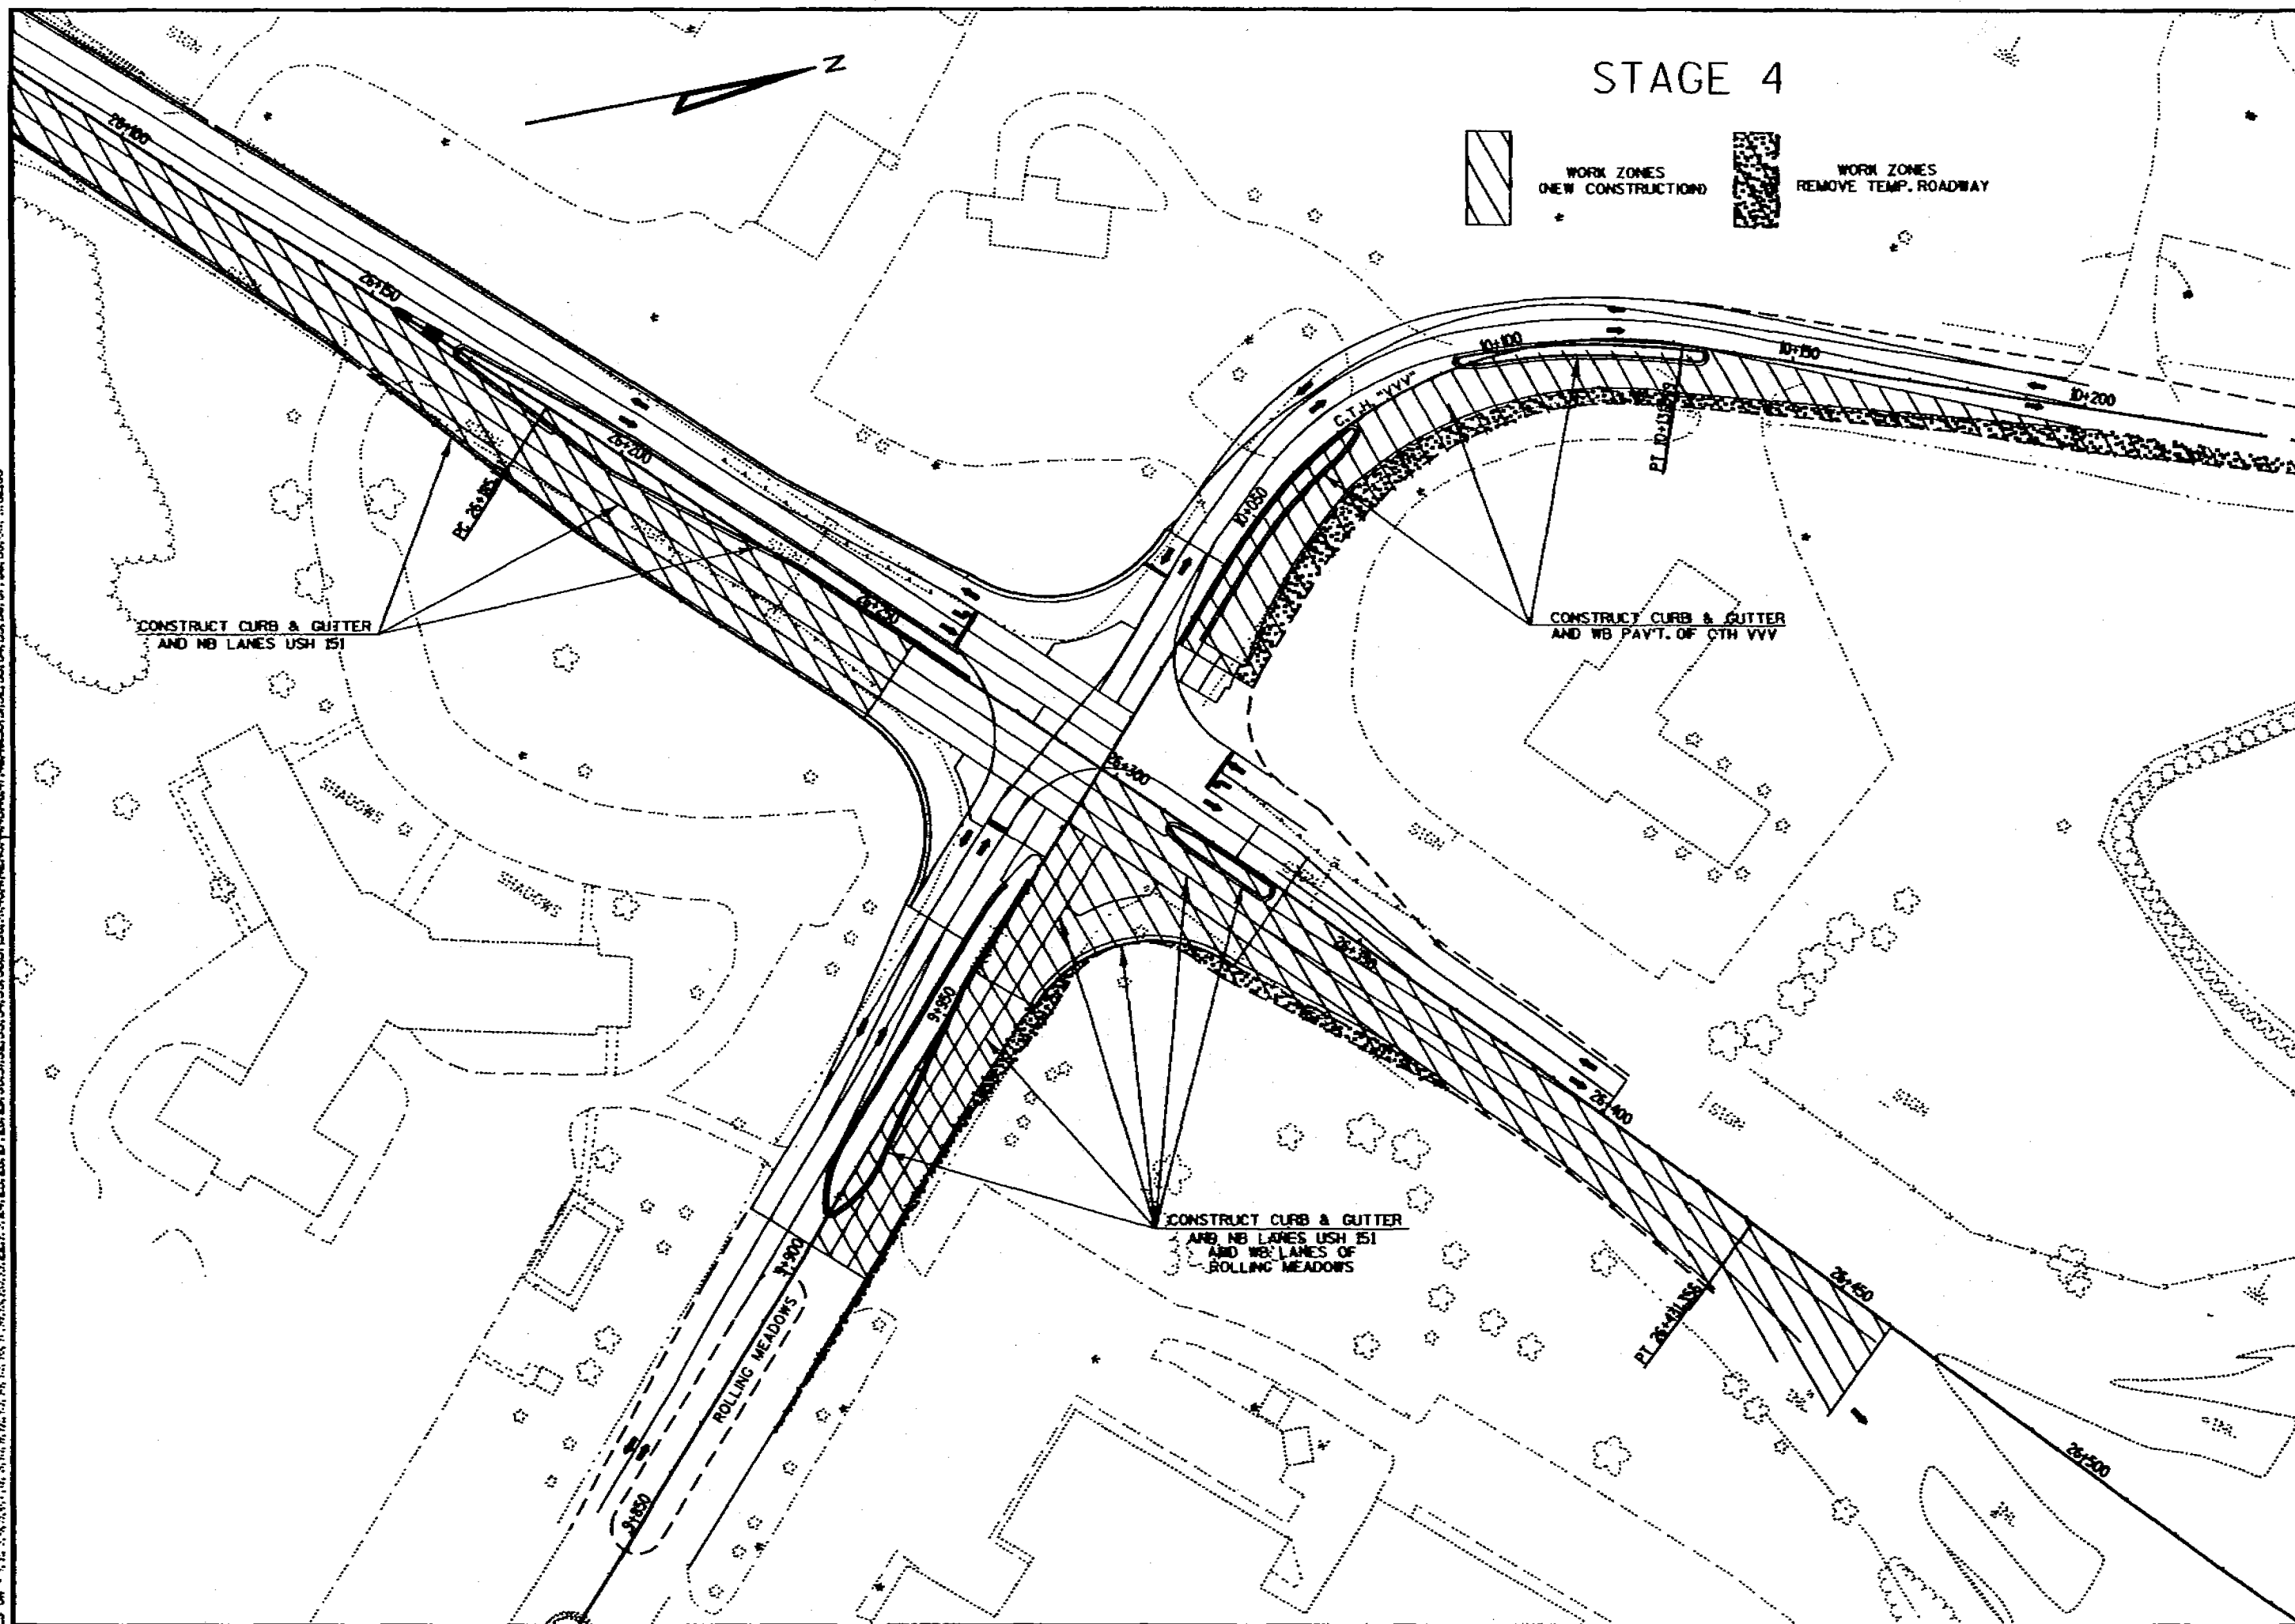


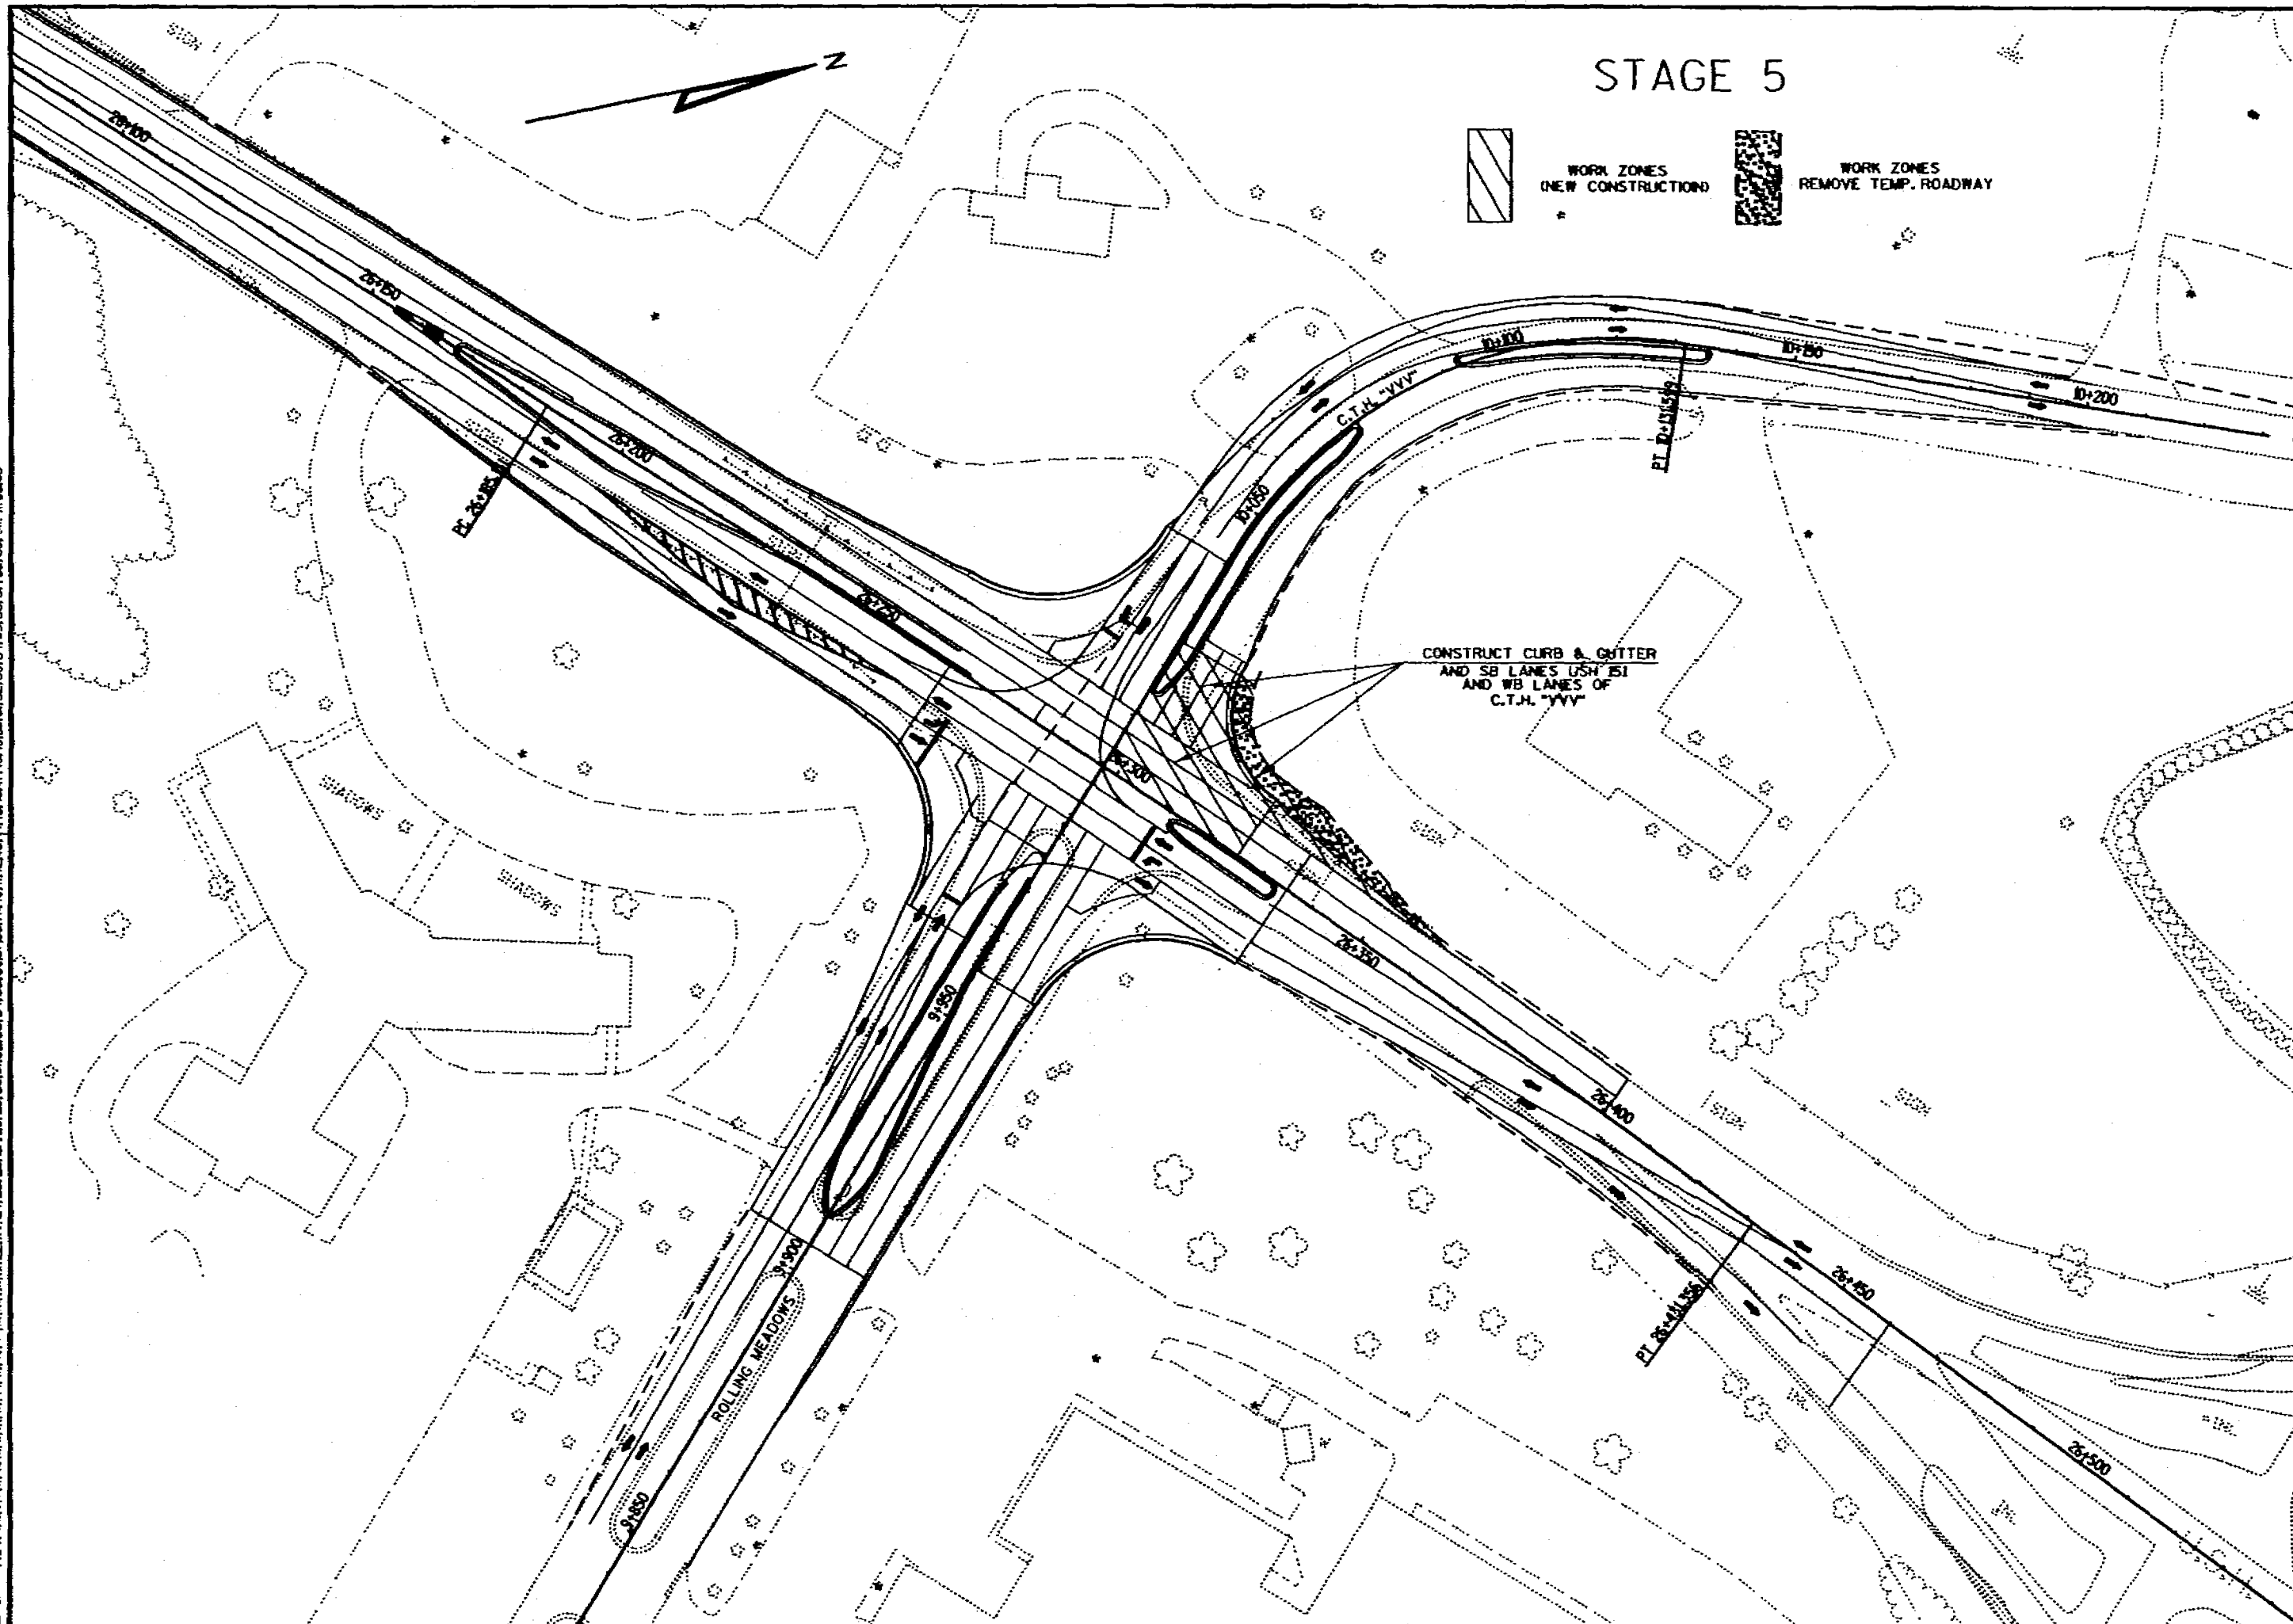


FILE NAME: D:\1420\1420SUB\1420SUB.DGN ORIGINATOR: DISTRICT 2 REV. DATE: 12/14/98 PLOT SCALE: 1"=50' PLOT DATE: 09-08-99

LEVELS ON: 1, 2, 3, 4, 5, 6, 7, 8, 9, 10, 11, 12, 13, 14, 15, 16, 17, 18, 19, 20, 21, 22, 23, 24, 25, 26, 27, 28, 29, 30, 31, 32, 33, 34, 35, 36, 37, 38, 39, 40, 41, 42, 43, 44, 45, 46, 47, 48, 49, 50, 51, 52, 53, 54, 55, 56, 57, 58, 59, 60, 61, 62, 63

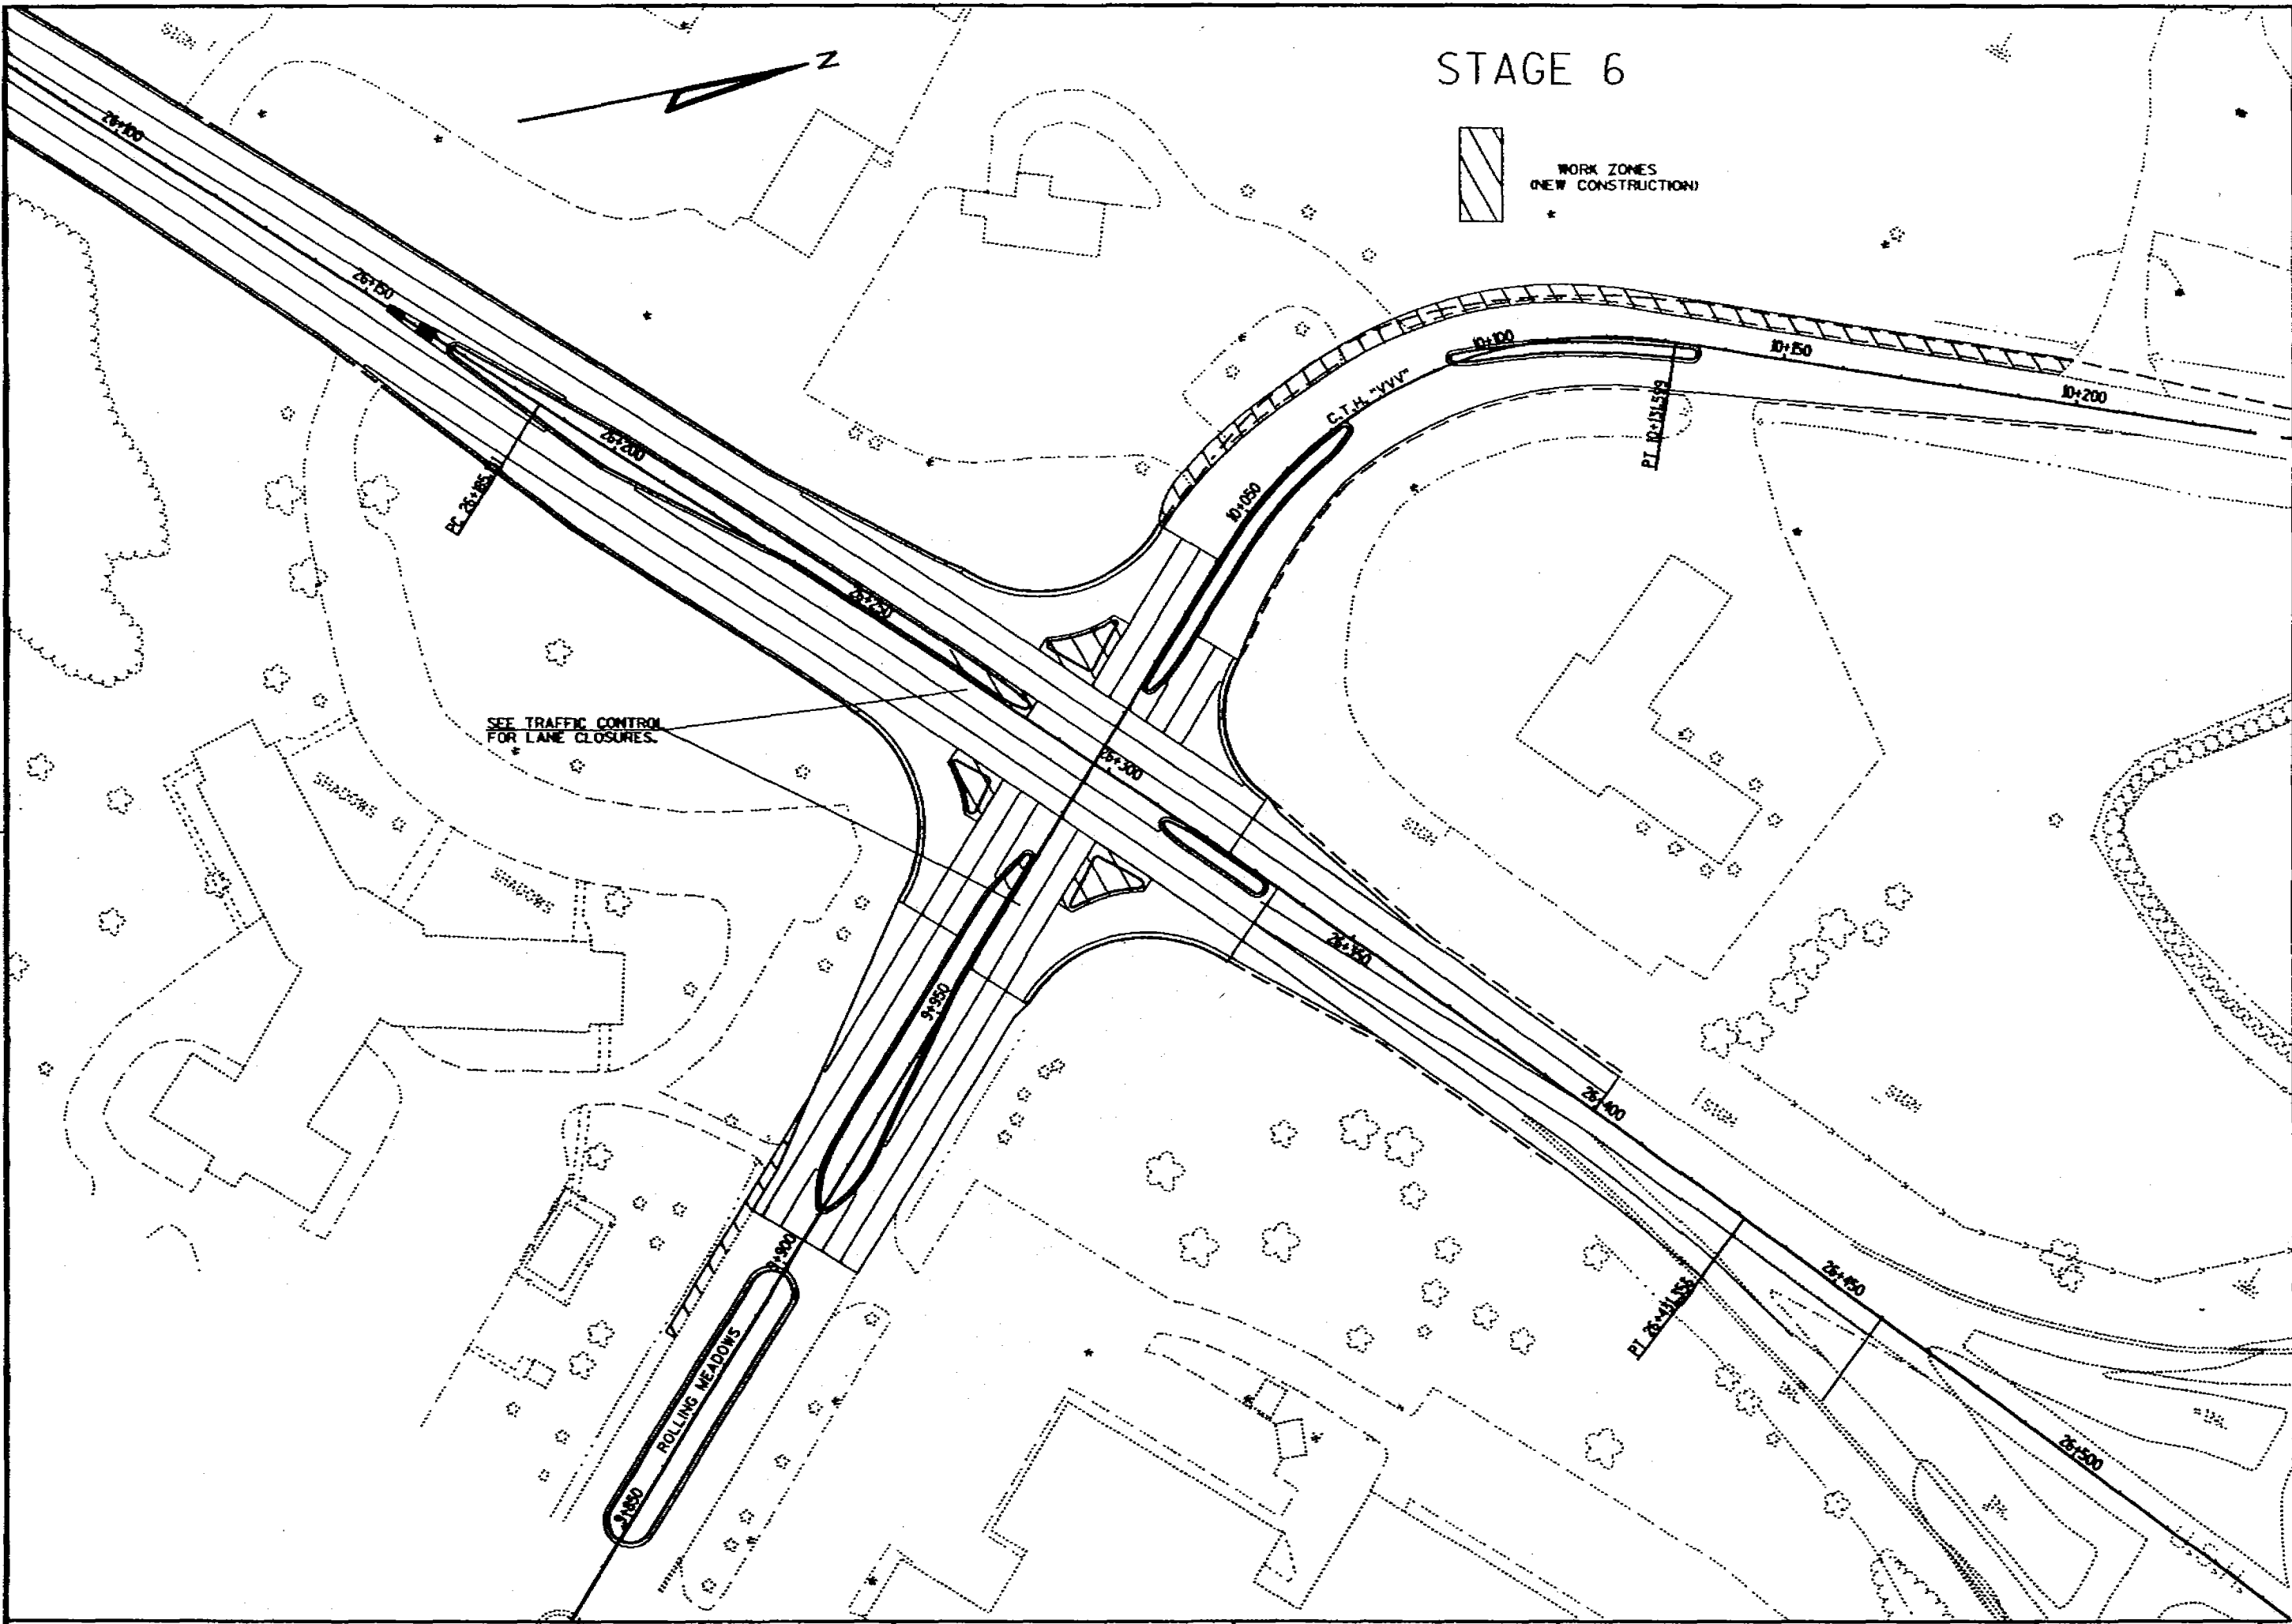

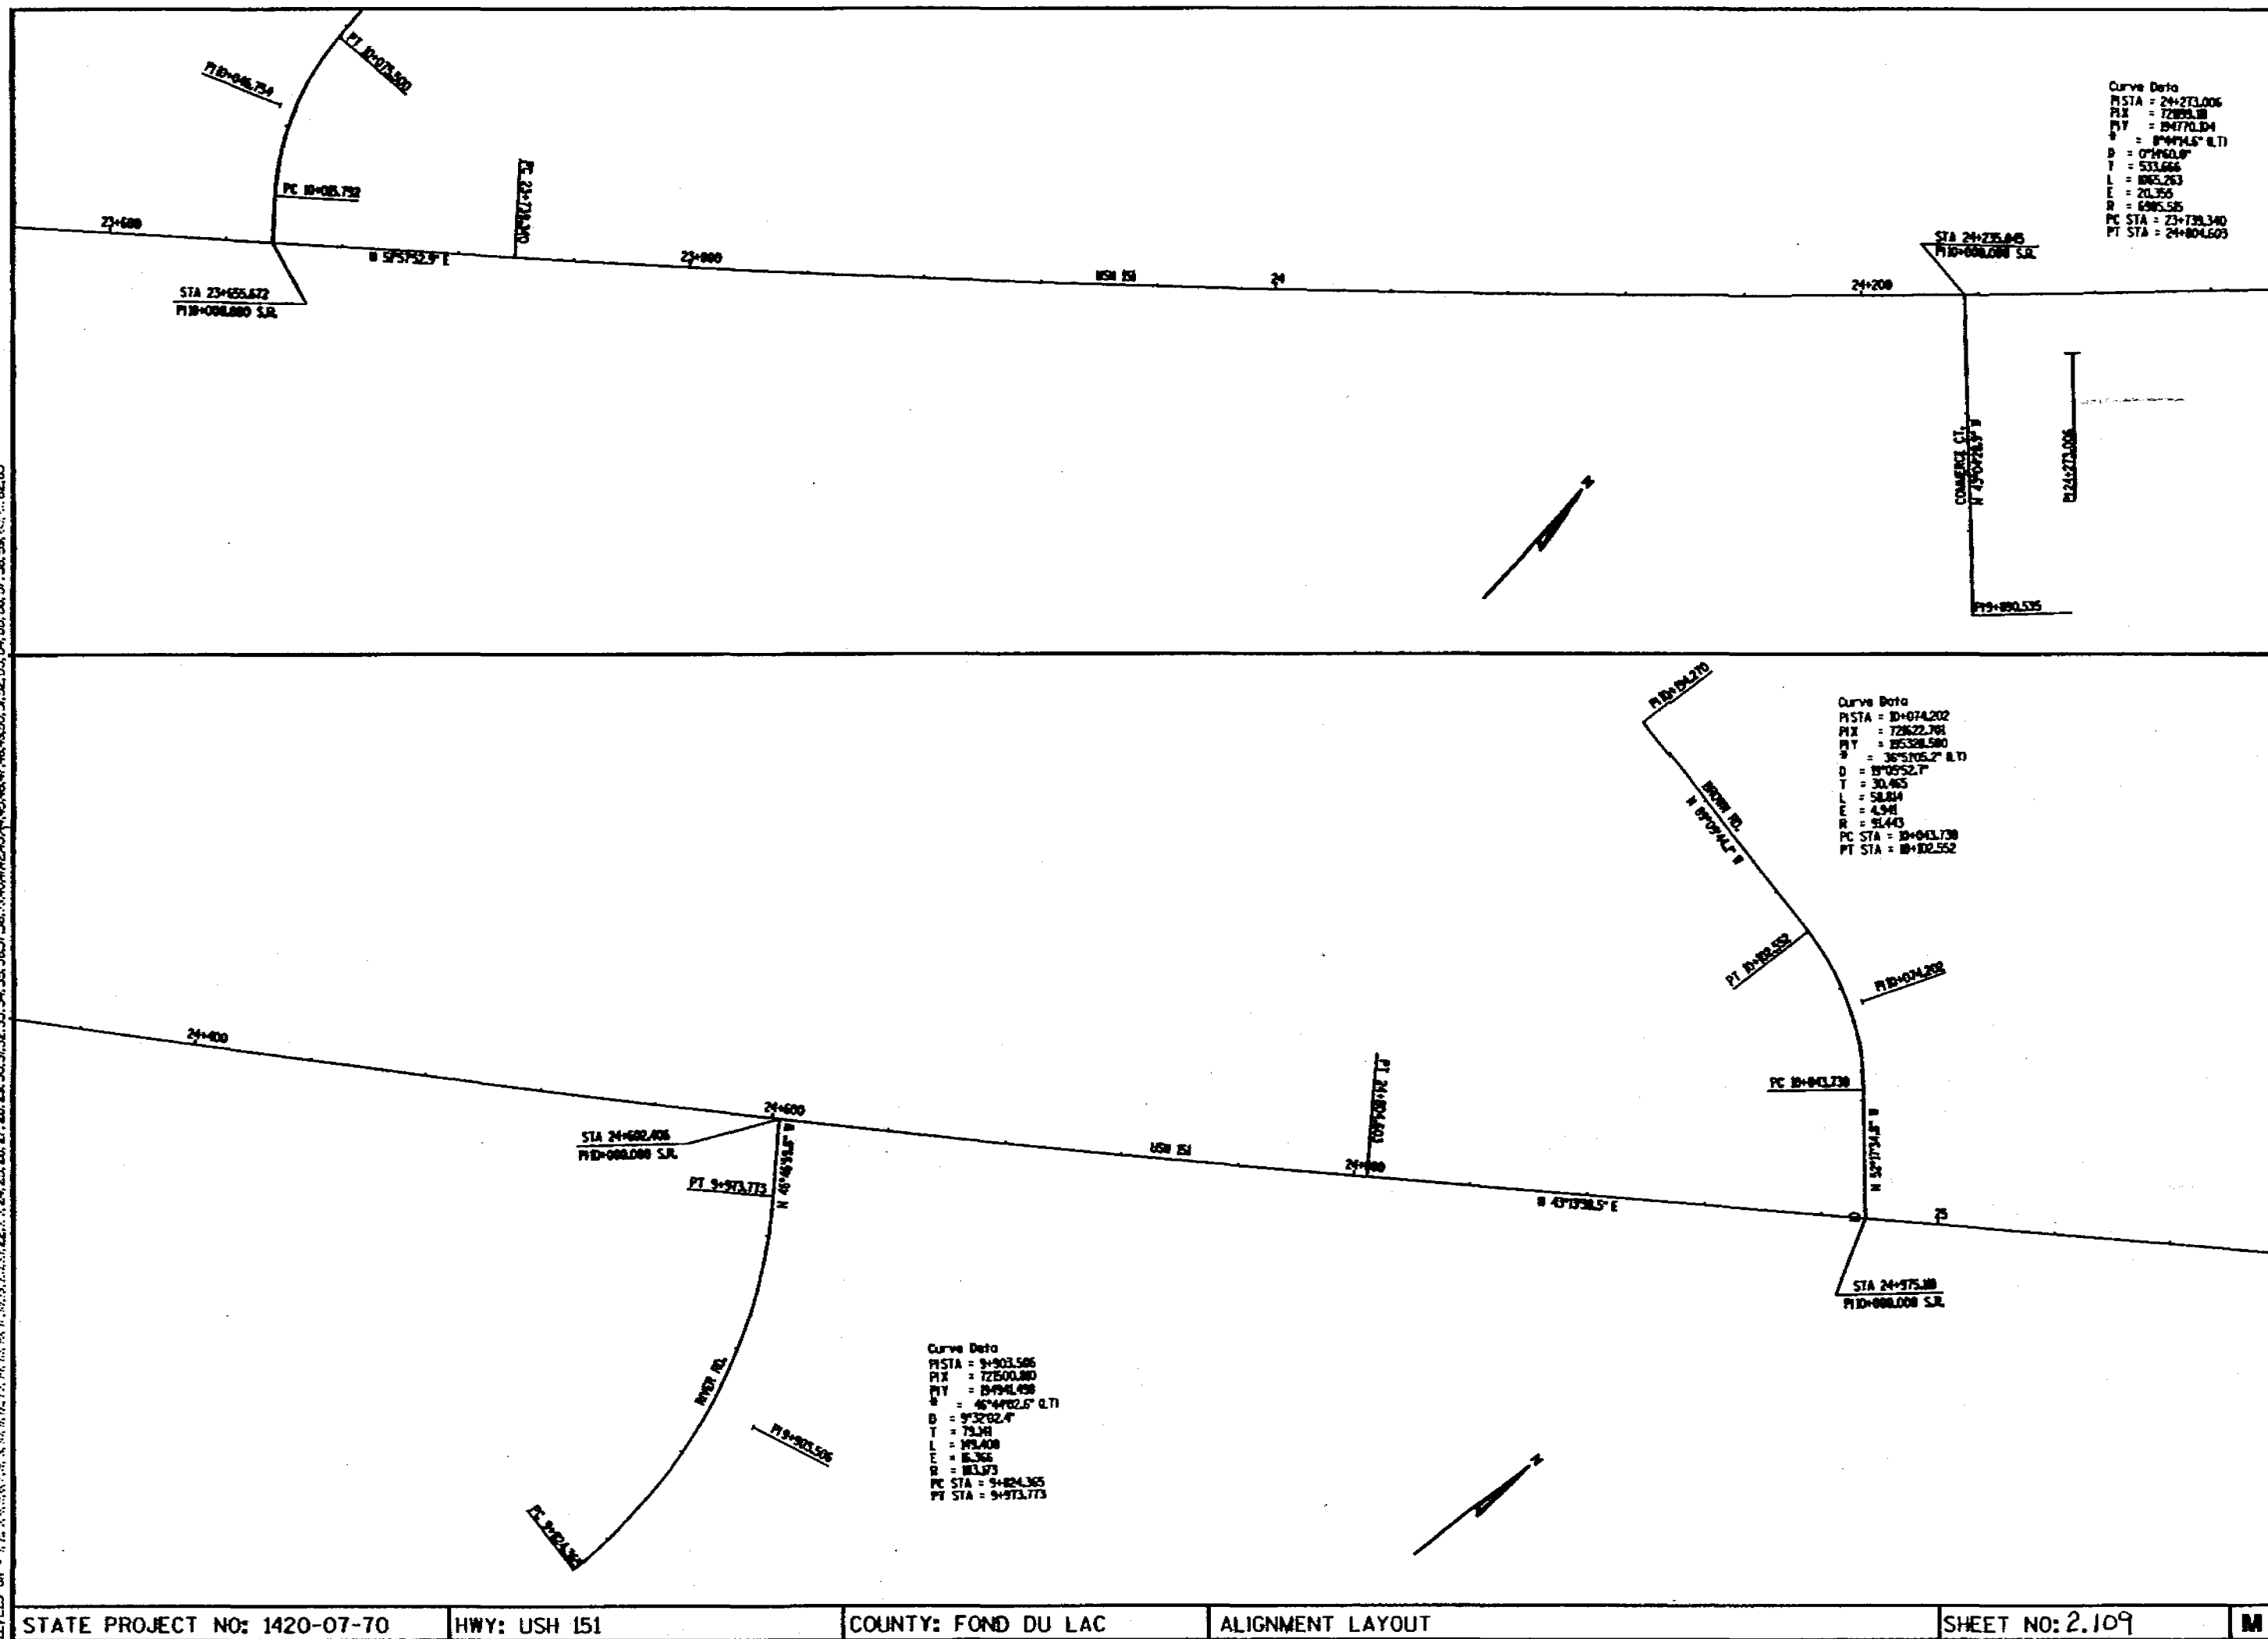

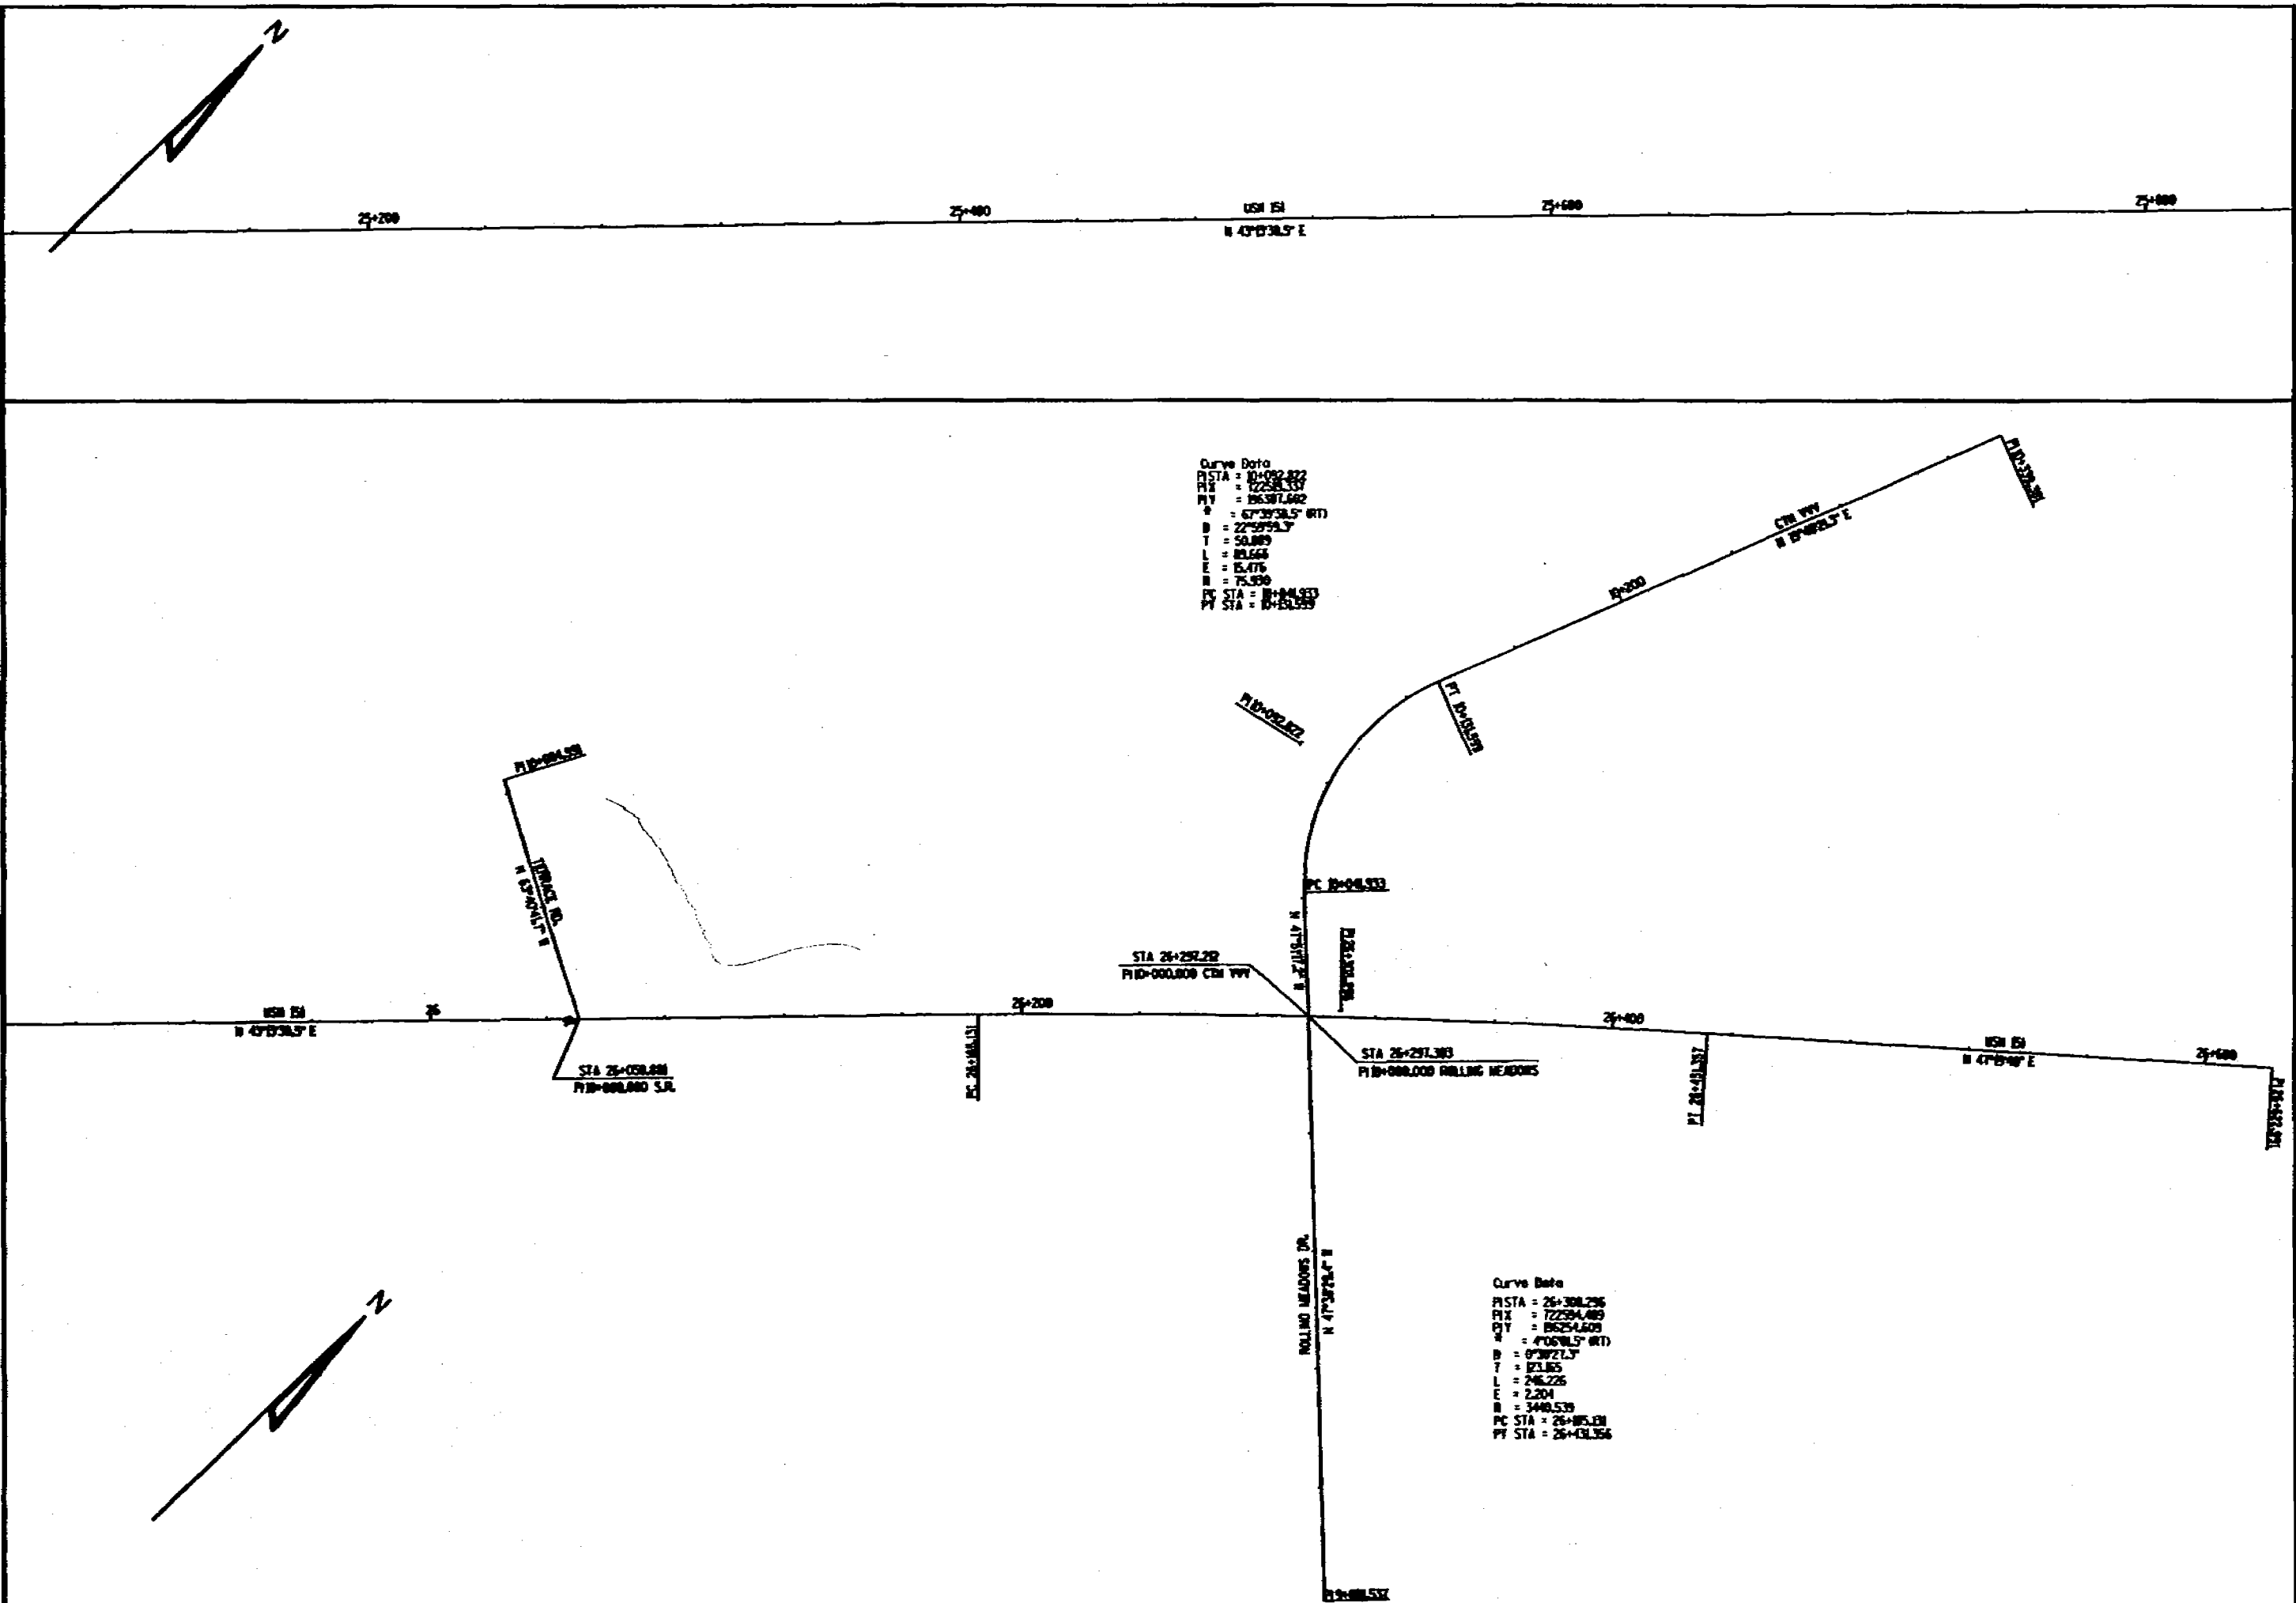


NOTE

ALL DIMENSIONS ARE SHOWN IN MILLIMETERS UNLESS OTHERWISE SHOWN.


**POINT A IS APPROXIMATELY 6 m DOWNSTREAM FROM THE CENTER OF POST NO. 1 AND 1 m FROM EDGE OF SHOULDER.

**POINT B IS APPROXIMATELY 6.6 m DOWNSTREAM FROM THE CENTER OF POST NO. 1 AND 1.3 m FROM EDGE OF SHOULDER.

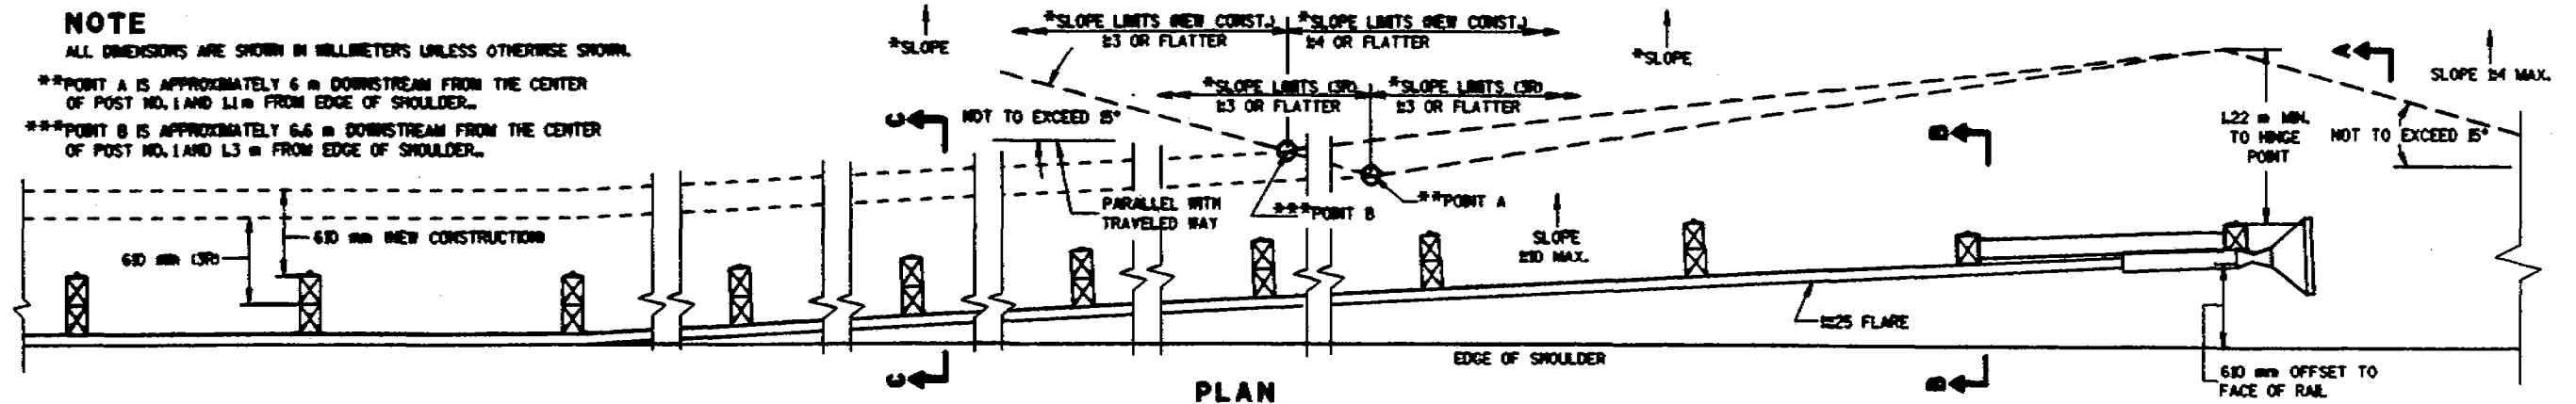


BILL OF MATERIALS


| NOTE NO. | QTY. | DESCRIPTION |
|----------|------|---|
| ① | 4 | WOOD BREAKAWAY TERMINAL POST: 9 1/2" x 7 1/2" x 3'-9" |
| ② | 4 | STEEL TUBE: TS 8" x 6" x 0.188", 4'-6" LONG |
| ③ | 4 | SOIL PLATE: 2'-0" x 4'-6" x 1/2" |
| ④ | 4 | WOOD BREAKAWAY CRT POST: 6" x 8" x 6'-0" |
| ⑤ | 6 | WOOD OFFSET BLOCKS: 6" x 8" x 1'-2" |
| ⑥ | 1 | PIPE SLEEVE: 2" x 5 1/2" STANDARD PIPE |
| ⑦ | 1 | BEARING PLATE |
| ⑧ | 1 | BCT CABLE ASSEMBLY |
| ⑨ | 1 | CABLE ANCHOR BOX |
| ⑩ | 1 | STRUT & YOKE |
| ⑪ | 1 | STEEL PLATE BEAM END PANEL: 12 GA. 17'-6 1/2" LONG FOR SKT-350 & ET-2000 |
| ⑫ | 3 | STEEL PLATE BEAM: 12 GA. 17'-6 1/2" |
| ⑬ | 1 | ET-2000 GUARDRAIL EXTRUDER OR SKT-350 IMPACT HEAD: AS FURNISHED BY MANUFACTURER |
| ⑭ | 1 | REFLECTIVE SHEETING: 18" x 18" |

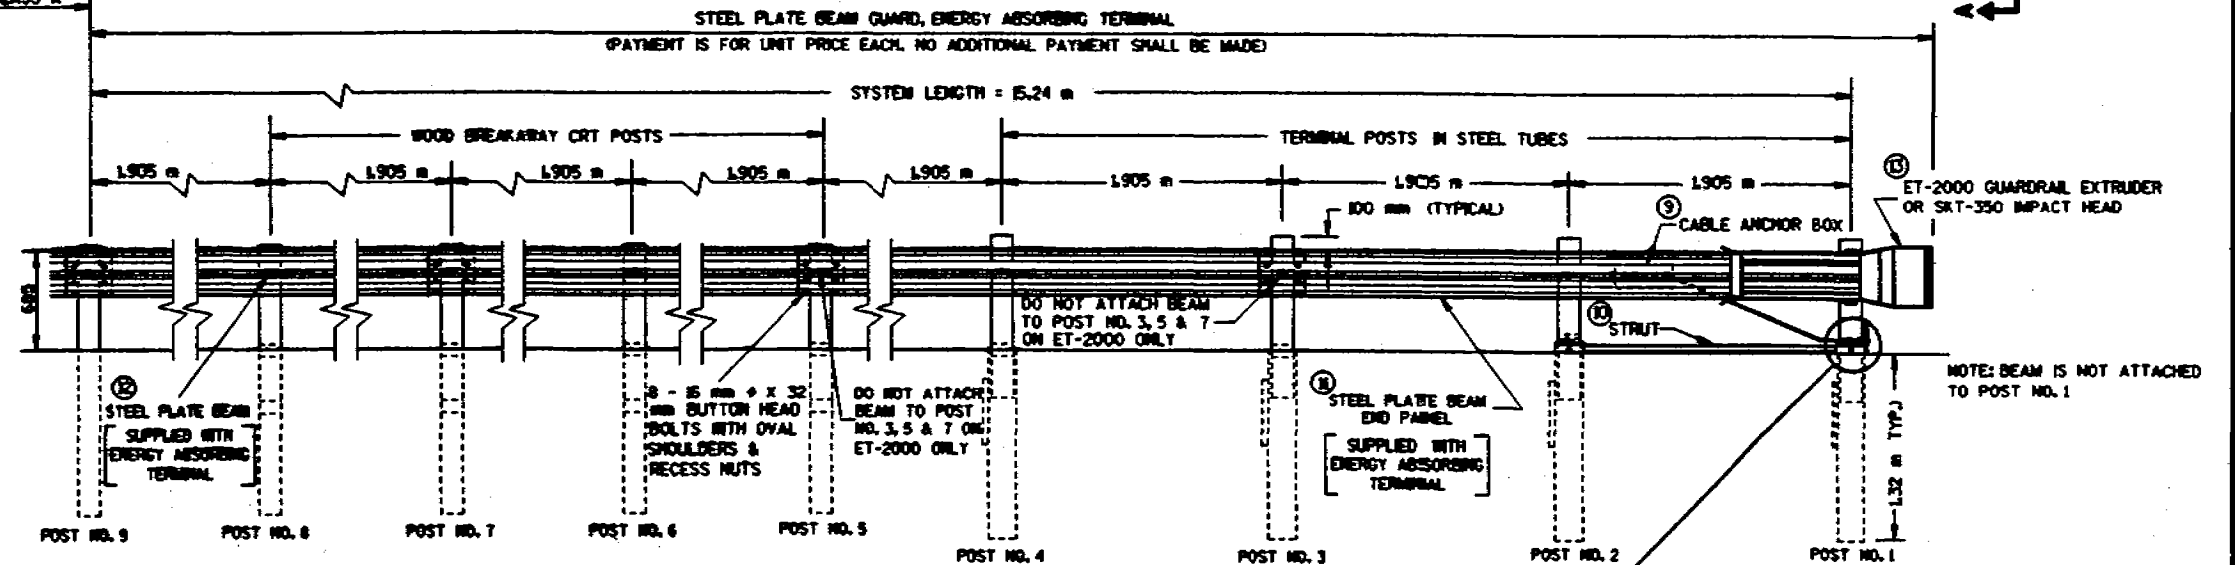


ELEVATION

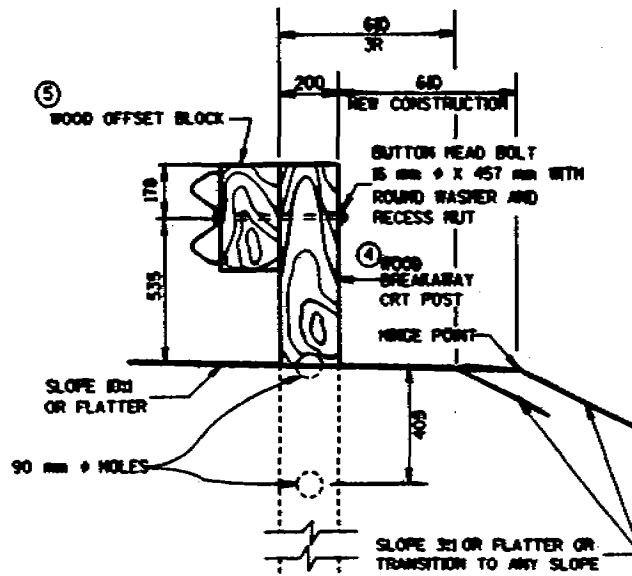


SECTION C-C
TYPICAL AT POST NOS. 5-8 INC.

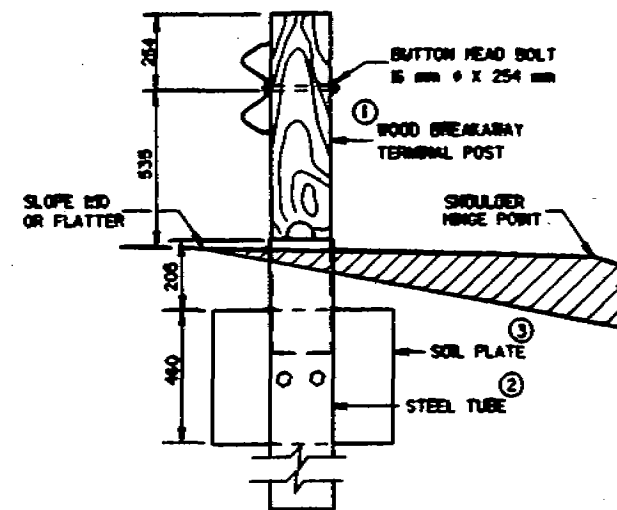


SECTION B-B
TYPICAL AT POST NO. 2

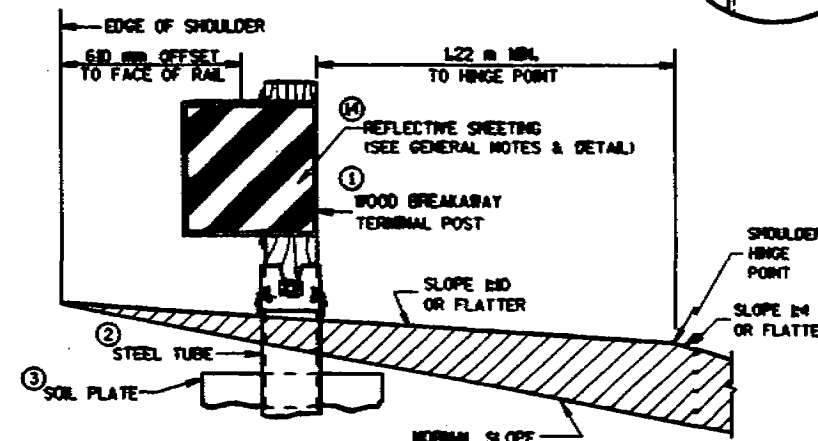


SECTION A-A

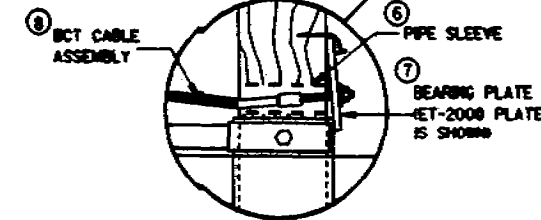

REFLECTIVE SHEETING DETAIL

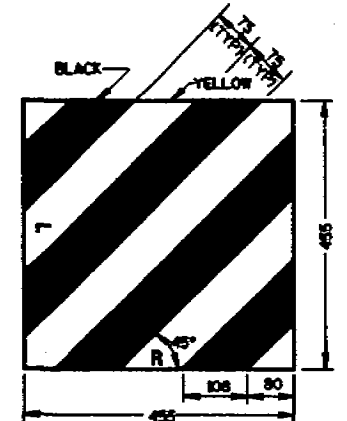

ADDENDUM 3/1/99 NEW SHEET

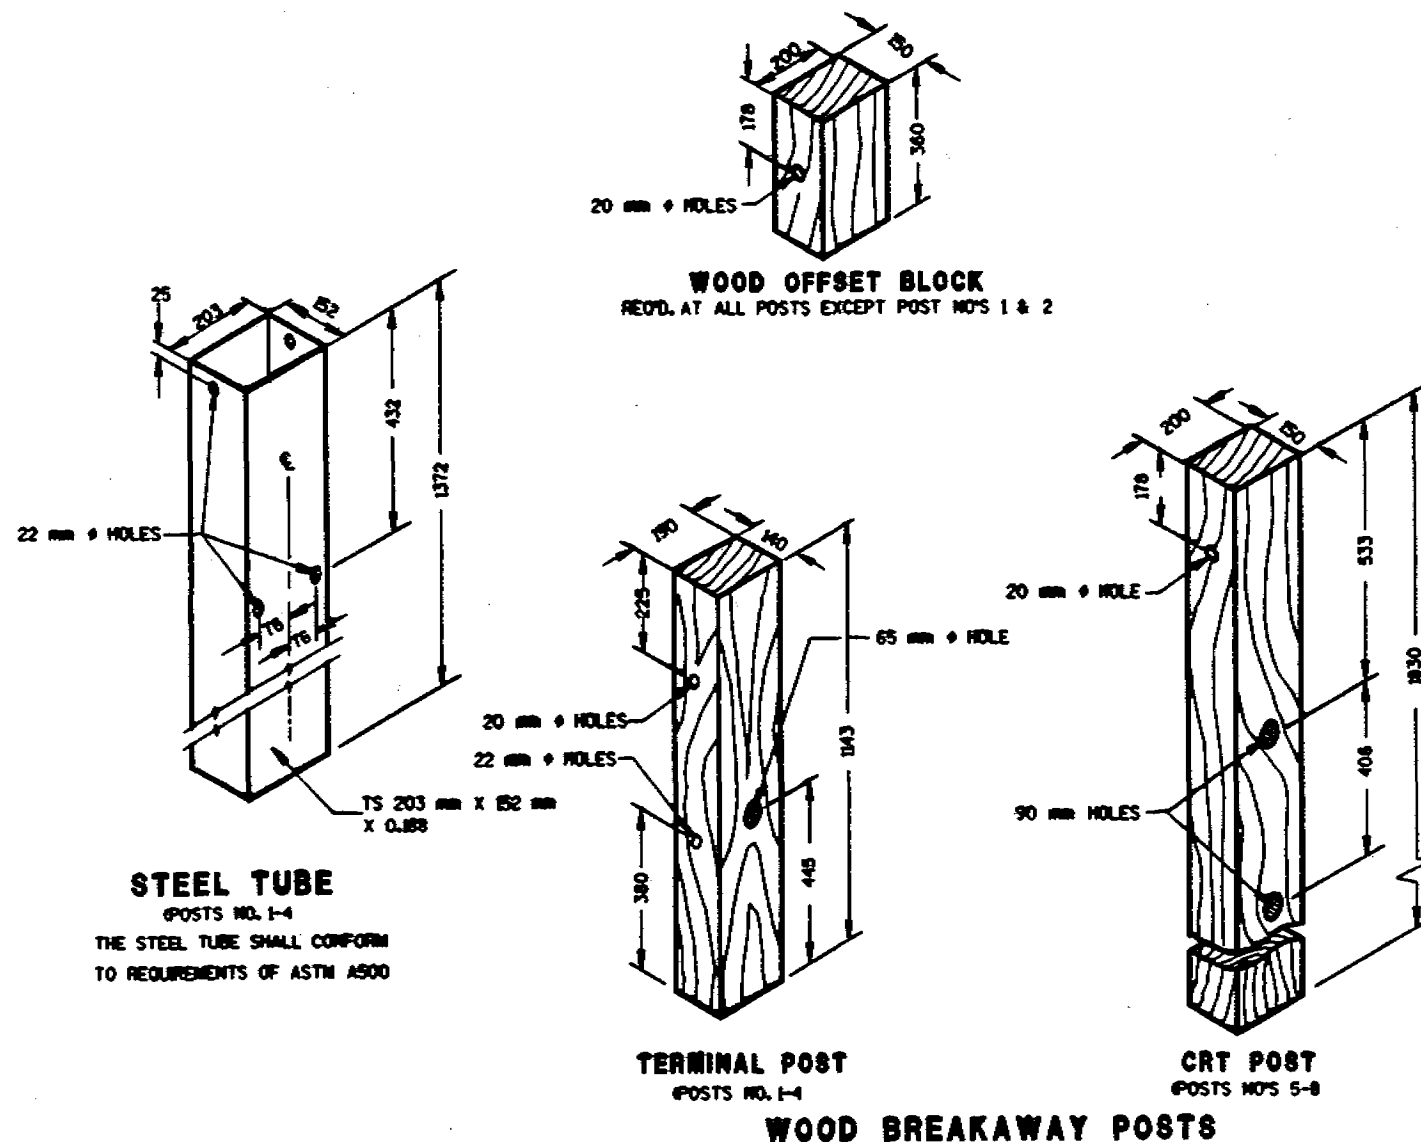

GENERAL NOTES

DETAILS OF CONSTRUCTION, MATERIALS AND WORKMANSHIP NOT SHOWN ON THIS DRAWING SHALL CONFORM TO THE PERTINENT REQUIREMENTS OF THE STANDARD SPECIFICATIONS, APPLICABLE SPECIAL PROVISIONS AND MANUFACTURERS INSTRUCTIONS.

STEEL PLATE BEAM GUARD ENERGY ABSORBING TERMINAL SHALL BE EITHER THE EXTRUDER TERMINAL (ET-2000), OR THE SEQUENTIAL KINKING TERMINAL (SKT-350). THE CONTRACTOR SHALL NOT INTERMIX PROPRIETARY PRODUCT MATERIALS.

THE "ET-2000" IS AVAILABLE FROM SYRO, INC., 2524 N. STEMMONS FREEWAY, DALLAS TEXAS 75207. TELEPHONE 1-800-835-6066 OR 1-800-644-7976

THE "SKT-350" IS AVAILABLE FROM ROAD SYSTEMS, INC., 7631 NEW CASTLE DRIVE, FRANKFORT, ILLINOIS 60423. TELEPHONE (815) 464-5917

THE ET-2000, AND SKT-350 END TERMINALS SHALL BE INSTALLED IN ACCORDANCE WITH THE MANUFACTURERS INSTRUCTIONS.

STEEL PLATE BEAM GUARD, ENERGY ABSORBING TERMINAL SHALL BE PAID FOR AT THE CONTRACT UNIT PRICE EACH, WHICH SHALL INCLUDE HARDWARE, STEEL PLATE BEAM GUARD, POSTS, REFLECTIVE SHEETING AND INSTALLATION AS SHOWN.

REFLECTIVE SHEETING - SHALL CONFORM TO ASTM SPECIFICATION D4956-93B, REFLECTIVE SHEETING TYPE II, BACKING CLASS 4, PERFORMANCE REQUIREMENT TYPE II. AFTER THE APPROACH END OF THE STEEL PLATE BEAM GUARD INSTALLATION IS COMPLETE, CLEAN THE AREA WHERE THE REFLECTIVE SHEETING WILL BE APPLIED IN ACCORDANCE WITH THE MANUFACTURERS RECOMMENDATION. ONCE CLEAN, APPLY REFLECTIVE SHEETING DIRECTLY TO THE STEEL PLATE BEAM GUARD AS SHOWN. THE CONTRACTOR SHALL TURN OVER THE MANUFACTURERS WARRANTY FOR THE REFLECTIVE SHEETING TO THE DEPARTMENT FOR POTENTIAL DEALING WITH THE MANUFACTURER. PAYMENT OF REFLECTIVE SHEETING IS INCIDENTAL TO STEEL PLATE BEAM GUARD, ENERGY ABSORBING TERMINAL.


WHEN ROCK IS ENCOUNTERED DURING EXCAVATION, A 305 mm DIA. POST HOLE EXTENDING 510 mm DEEP INTO THE ROCK MAY BE USED IF APPROVED BY THE ENGINEER. GRANULAR MATERIAL SHALL BE PLACED IN THE BOTTOM OF THE HOLE APPROXIMATELY 65 mm DEEP TO PROVIDE DRAINAGE. THE SOIL TUBES SHALL BE FIELD CUT TO LENGTH, PLACED IN THE HOLE AND BACKFILLED WITH ADEQUATELY COMPACTED MATERIAL EXCAVATED FROM THE HOLE.

NOTE


ALL DIMENSIONS ARE SHOWN IN MILLIMETERS UNLESS OTHERWISE SHOWN.

ADDENDUM 3/1/99 NEW SHEET


LEVELS ON - 1, 2, 3, 4, 5, 6, 7, 8, 9, 10, 11, 12, 13, 14, 15, 16, 17, 18, 19, 20, 21, 22, 23, 24, 25, 26, 27, 28, 29, 30, 31, 32, 33, 34, 35, 36, 37, 38, 39, 40, 41, 42, 43, 44, 45, 46, 47, 48, 49, 50, 51, 52, 53, 54, 55, 56, 57, 58, 59, 60, 61, 62, 63

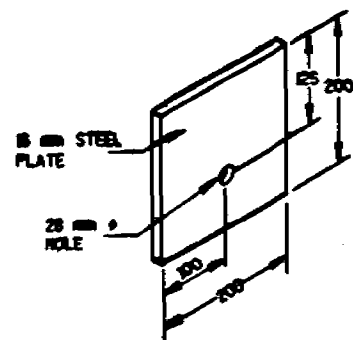

STEEL BEARING PLATE (SKT-350)

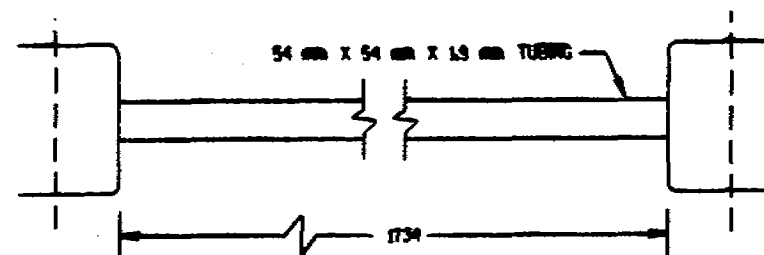


STRUT DETAIL (SKT-350)

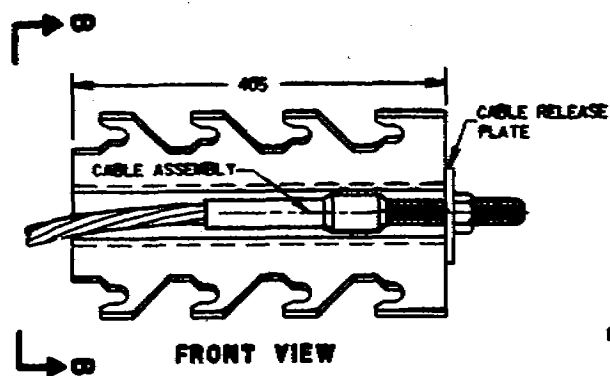


FRONT VIEW

CABLE ANCHOR BOX (SKT-350)

(SKT-350)

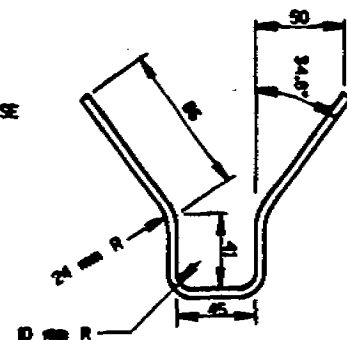


SECTION B-B

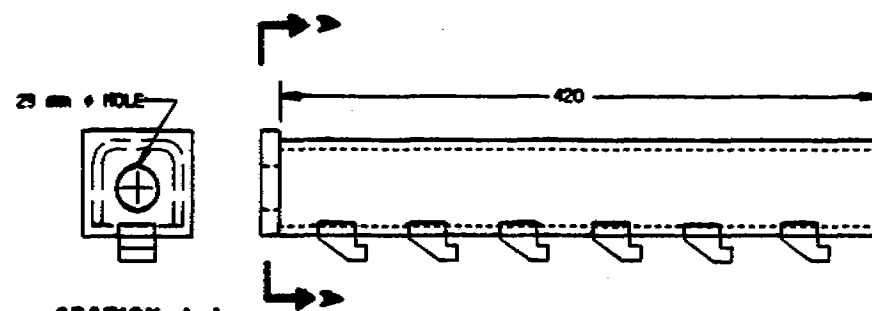


SECTION A-A

PLAN VIEW


CABLE ANCHOR BOX (ET-2000)

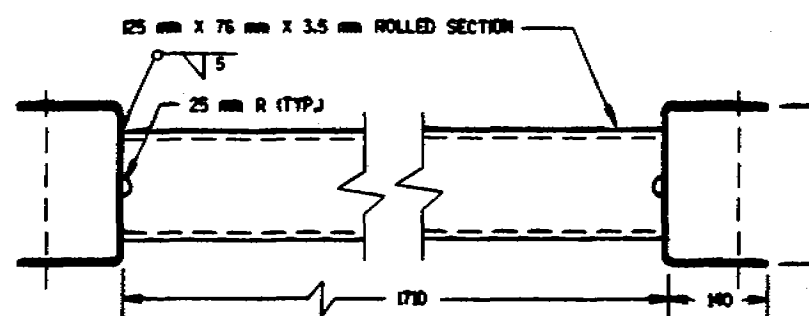


STRUT DETAIL (ET-2000)

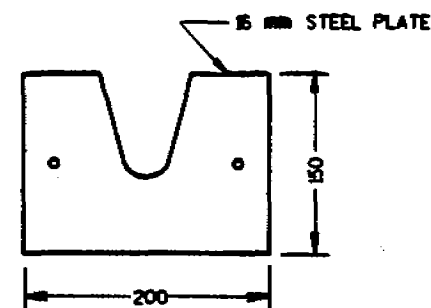

STEEL BEARING PLATE (ET-2000)

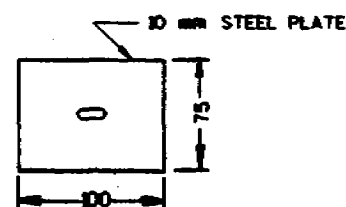

BEARING PLATE WASHER (ET-2000)

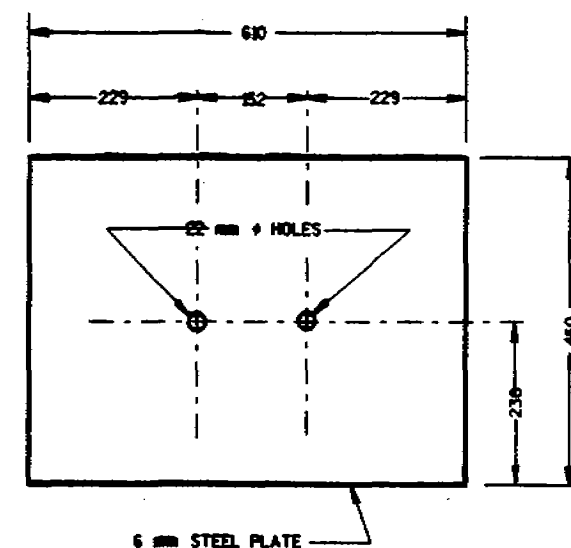

SOIL PLATE (SKT-350 & ET-2000)

NOTE

ALL DIMENSIONS ARE SHOWN IN MILLIMETERS UNLESS OTHERWISE SHOWN.

ADDENDUM 3/1/99 NEW SHEET