∞

MAD NOVEMBER 2014


ORDER OF SHEETS

Section No1 Title Section No. 2 Typical Sections and Details Section No. 3 Estimate of Quantities Section No. 3 Miscellaneous Quantities Section No. 5 Plan and Profile Section No. 7 Sign Plates Section No. 8 Structure Plans

Section No. 9 Computer Earthwork Data

Soction No. 9 Cross Soctions

TOTAL SHEETS = 12

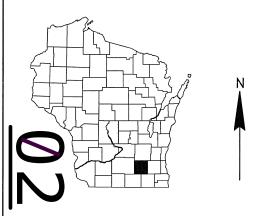

DESIGN DESIGNATION

A.A.D.T. = N/A D.H.V. = N/Δ D.D. = N/A T. (%AADT) = N/A DESIGN SPEED = N/Δ ESALS = N/Δ

CONVENTIONAL SYMBOLS

CORPORATE LIMITS PROPERTY LINE LOT LINE LIMITED HIGHWAY FASEMENT EXISTING RIGHT OF WAY PROPOSED OR NEW R/W LINE SLOPE INTERCEPT REFERENCE LINE EXISTING CULVERT PROPOSED CULVERT (Box or Pipe) COMBUSTIBLE FLUIDS MARSH AREA

WOODED OR SHRUB AREA

PROFILE GRADE LINE ORIGINAL GROUND MARSH OR ROCK PROFILE - ROCK (To be noted as such) __LABEL_ __ _ SPECIAL DITCH GRADE ELEVATION CULVERT (Profile View) UTILITIES ELECTRIC -----FIBER OPTIC SANITARY SEWER STORM SEWER TELEPHONE

PROJECT LOCATION

Y: 219527.40 X: 505016.62

STATE OF WISCONSIN DEPARTMENT OF TRANSPORTATION

PLAN OF PROPOSED IMPROVEMENT

JEFFERSON BYPASS

(CTH W TO CTH J)

SALT STORAGE FACILITY **STH 26 JEFFERSON COUNTY**

> STATE PROJECT NUMBER 1390-04-98



27021-006 UWAUKESHA. SSIONAL STATE OF WISCONSIN DEPARTMENT OF TRANSPORTATION PREPARED BY Surveyor BARRIENTOS DES GN & CONSULTING

COORDINATES ON THIS PLAN ARE REFERENCED TO THE WISCONSIN COUNTY COORDINATE SYSTEM (WCCS), JEFFERSON COUNTY - NAD83 ELEVATIONS SHOWN ON THIS PLAN REFERENCED TO NAVD 88 (2007)

Regiona Supervisor TERI SCHOPP

C.O. Examiner

FEDERAL PROJECT

ORIGINAL PLANS PREPARED BY

K. SINGH & ASSOCIATES, INC.

CONTRACT

PROJECT.

STATE PROJECT

1390-04-98

PLOT DATE: 7/31/2014 9:32 AM

TOTAL NET LENGTH OF CENTERLINE = 0.000 MI.

PLOT BY : MOAZ KHAN

PLOT NAME : _____

WISDOT/CADDS SHFFT

E

HITHITY PEDESTAL

TELEPHONE POLE

POWER POLE

WATER

BEARINGS ON THIS PLAN ARE SHOWN TO THE NEAREST SECOND.

CURVE DATA BASE ON ARC DEFINITION.

TEMPORARY STORAGE OF ANY EXCAVATED MATERIAL WILL NOT BE PERMITTED IN WETLANDS.

EARTHWORK, BASE AGGREGATE, AND ASPHALT BY OTHERS UNDER SEPARATE CONTRACT, CONTRACTOR SHALL COORDINATE WITH WORK

EROSION CONTROL IS PART OF THE OVERALL FACILITY SITE CONSTRUCTION BY OTHERS UNDER SEPARATE CONTRACT.



ABBREVIATIONS

A.E.C.P.R.C. APRON ENDWALL FOR CULVERT PIPE REINFORCED CONCRETE AVERAGE DAILY TRAFFIC A.D.T. BACK FACE B.F. B.M. BENCH MARK B.O.C. BACK OF CURB CULVERT PIPE REINFORCED CONCRETE C.P.R.C.

CTR. CENTER C.L. CENTERLINE LANE DISTRIBUTION D.H.V. DESIGN HOURLY VOLUME DIA. DIAMETER

DIM. DIMENSION EL. OR ELEV. ELEVATION **EXCAVATION** EXC. EXIST. EXISTING F.E. FIELD ENTRANCE F.F. FRONT FACE LEFT I T. MAX. MAXIMUM MINIMUM MIN. M/L. MATCH LINE

NORM. NORMAL OVERHEAD POWER LINE 0.H. PROPERTY LINE P.L. POINT ON LINE P.0.L REQ'D. REQUIRED RDWY. ROADWAY R.H.F. RIGHT HAND FORWARD REFERENCE LINE R/L

RT. RIGHT RIGHT OF WAY R/W. S.E. SUPERELEVATION SPA. STA. STATION SYMMETRICAL SYM. PERCENT TRUCKS TYP. **TYPICAL** DESIGN SPEED

UTILITY CONTACTS

NOTE THAT: THERE ARE NO KNOWN UTILITIES WITHIN THE LIMITS OF THIS PROJECT.

NEW WATER LINE, ELECTRICAL, GAS, AND FIBER OPTICS ARE TO BE PROVIDED BY OTHERS TO THE SALT BRINE BUILDING.

ELECTRICAL CONNECTION FROM THE SALT BRINE ELECTRICAL PANEL TO THE SALT SHEDS ARE PART OF THIS PROJECT REFER TO SPECIAL

CONTACTS

WISDOT PROJECT MANAGER

JEREMY HALL SW REGION, MADISON OFFICE 2101 WRIGHT STREET MADISON, WI 53704-2583 (608) 245-2655

PROJECT DESIGNER-SITE

MUNZER HAIDAR K. SINGH & ASSOCIATES, INC. WAUWATOSA, WI 53222 (262) 821-1171 mhaidar@ksaconsultants.com

PROJECT DESIGNER-SALT STORAGE BUILDINGS

RYAN THACKER BARRIENTOS DESIGN AND CONSULTING 205 W HIGHLAND AVE, SUITE 303 MILWAUKEE, WI 53203 (414) 271-1812

WISDOT CONSTRUCTION MANAGER

JIM OETTINGER SW REGION, MADISON OFFICE 2101 WRIGHT STREET MADISON, WI 53704-2583 (608) 246-3879

JEFFERSON COUNTY HIGHWAY DEPT

BRIAN UDOVICH 141 WEST WOOLCOCK STREET JEFFERSON, WI 53549 (920) 674-7273

WISDNR CONTACT


ERIC RORTVEDT WISCONSIN DEPARTMENT OF NATURAL RESOURCES 3911 FISH HATCHERY ROAD FITCHBURG, WI 53711 (608) 273-5612


GENERAL SITE CONTRACTOR

DOUGLAS BEILKE MAAS BROTHERS CONSTRUCTION 410 WATER TOWER COURT WATER TOWN. WI 53094 (920) 261-1682

PROJECT NO:1390-04-98

PLOT BY : TYLER BEINLICH

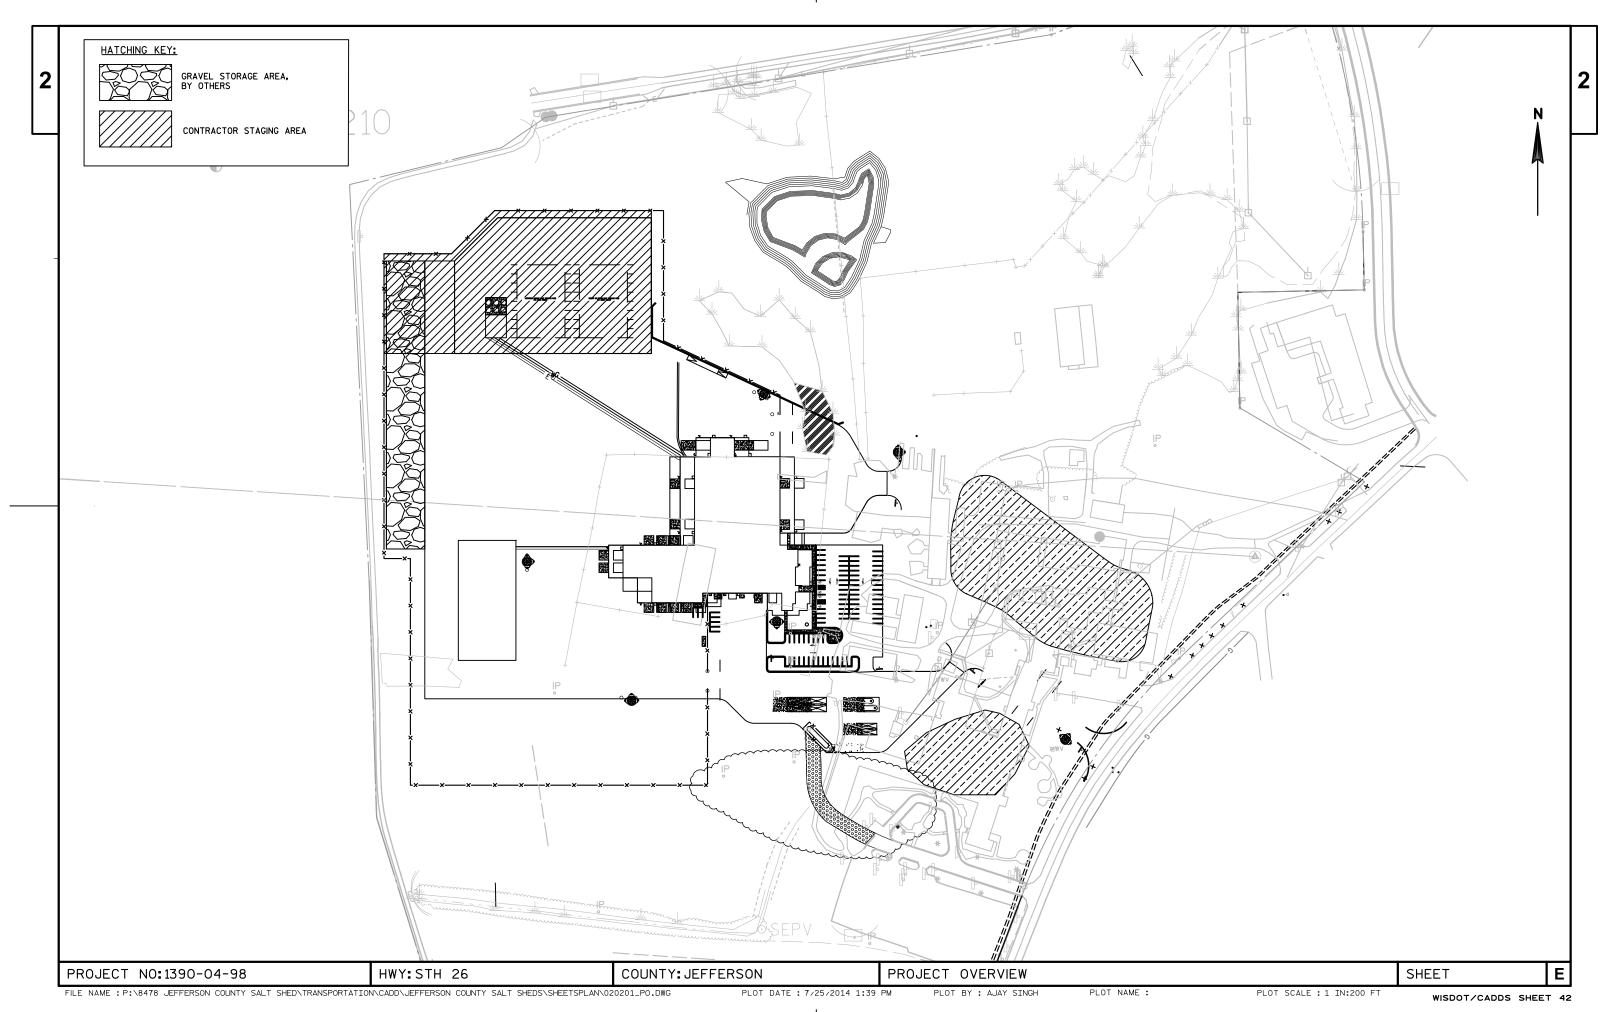


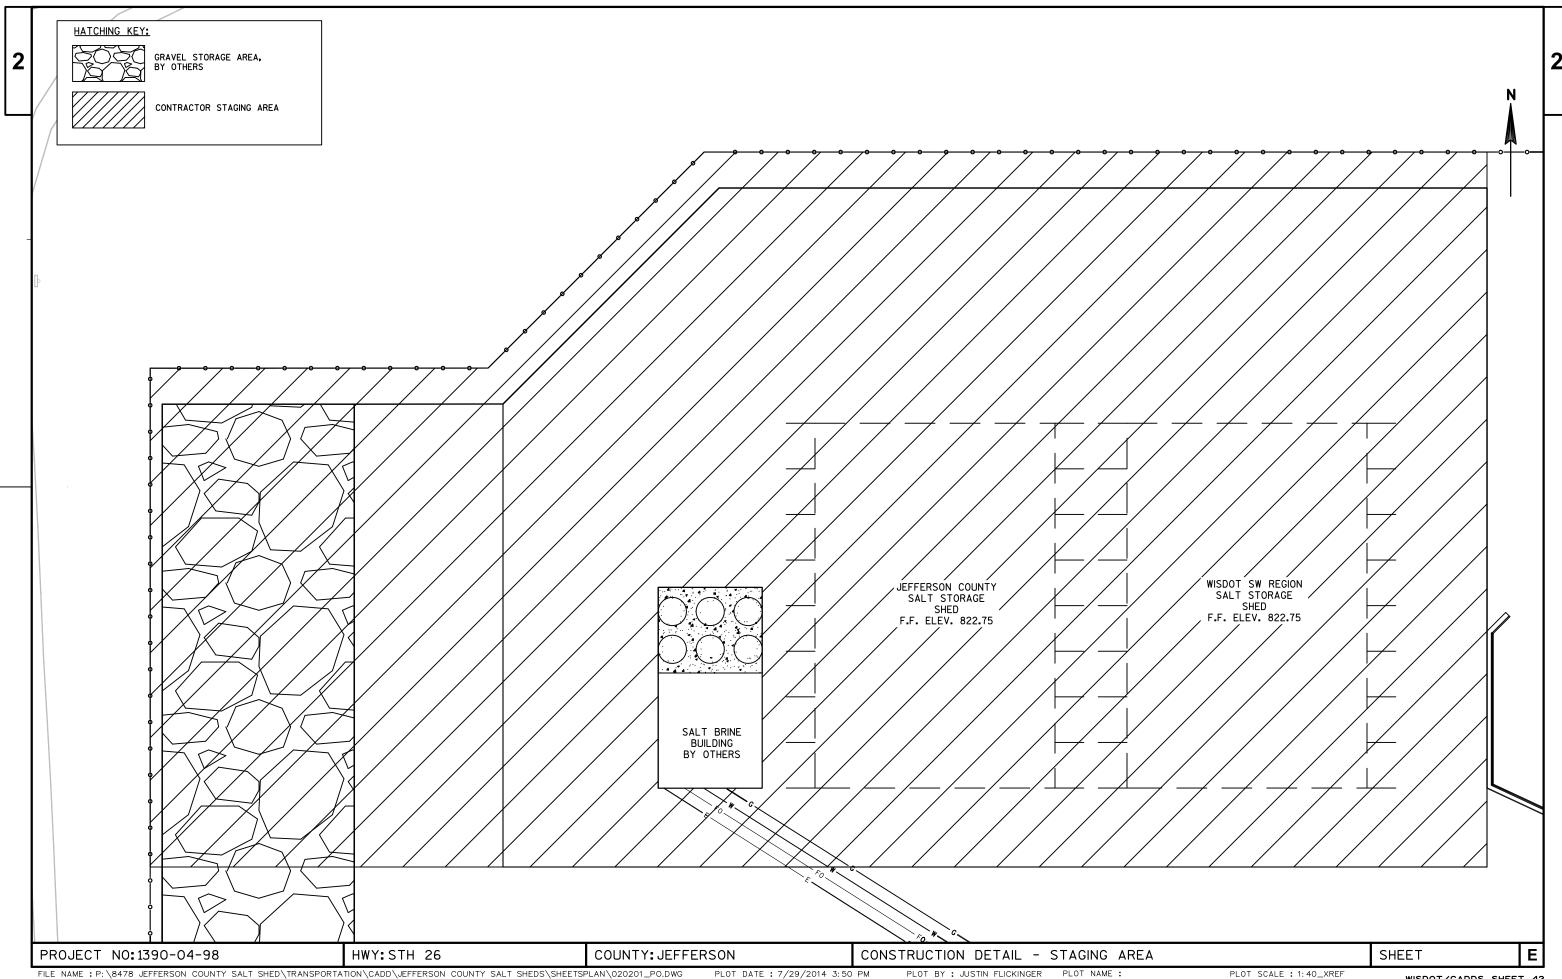

PLOT DATE : 7/29/2014 3:50 PM

PLOT SCALE : 1:40_XREF


WISDOT/CADDS SHEET 42

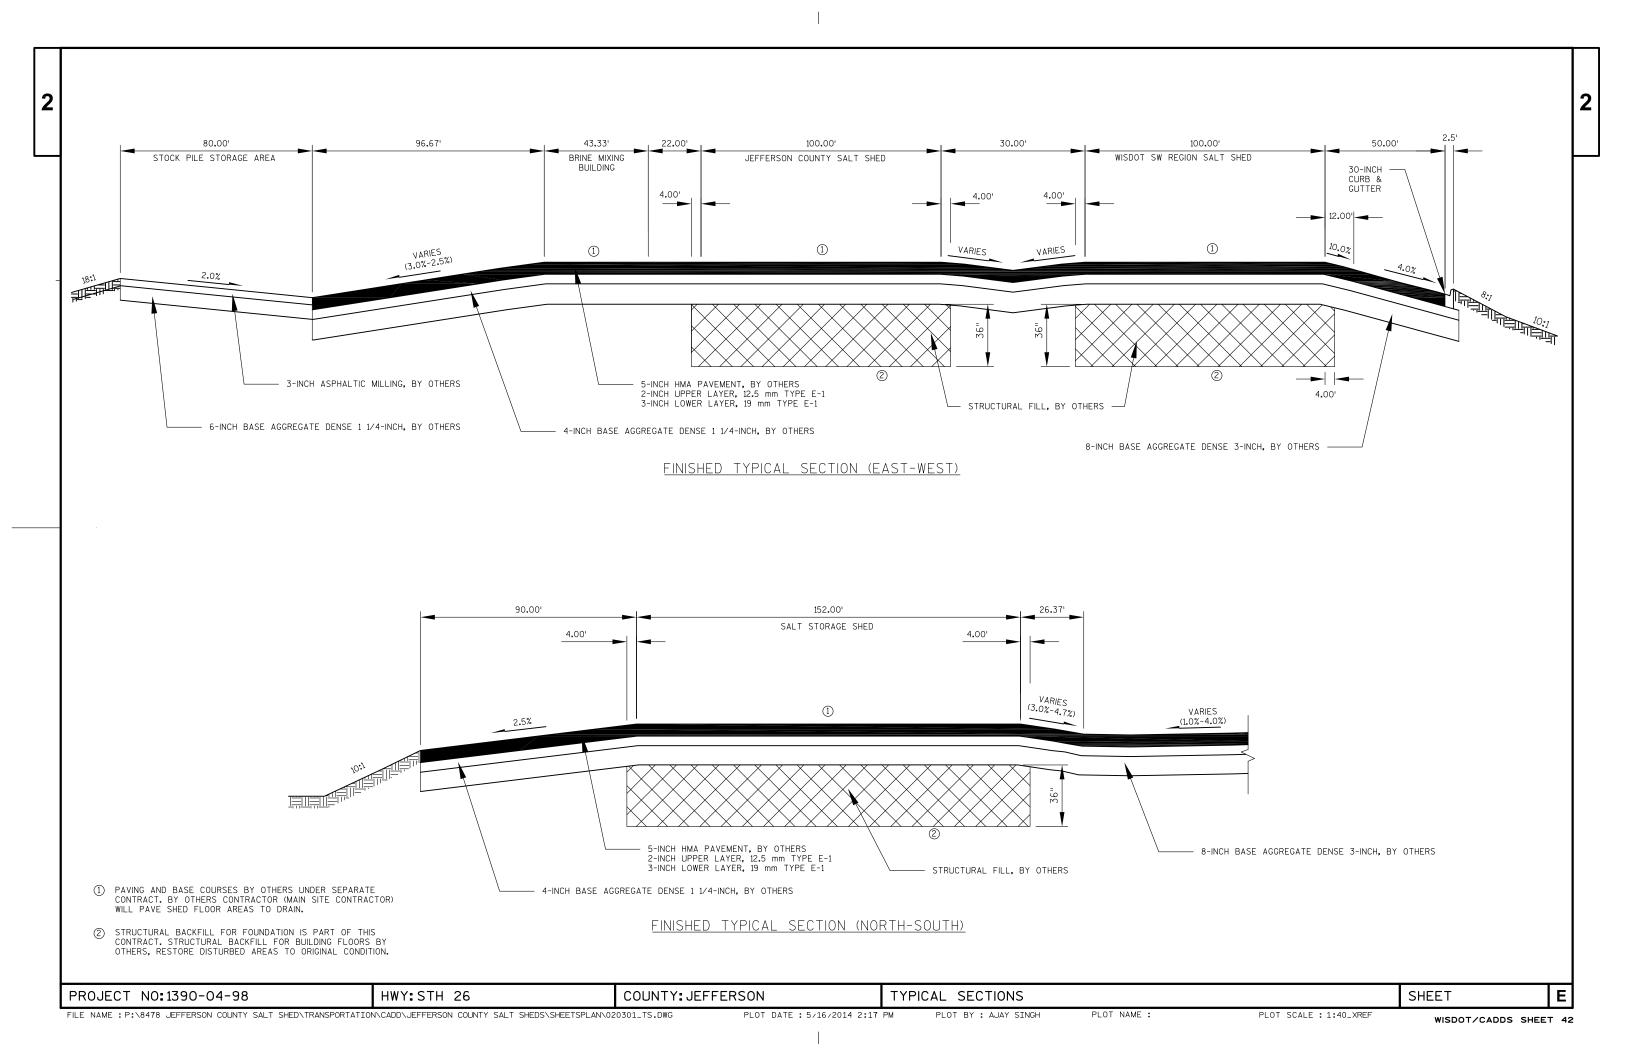

- CONC. FILLED STEEL PIPE BOLLARD INSTALLED BEFORE PLACING CONC. SLAB. PAINT-SAFETY YELLOW — ASPHALT PAVEMENT -SEE TYPICAL SECTION - 1'-6" DIA. CONC. FOOTING •9 1'-6"


BOLLARD DETAIL


CONSTRUCTION DETAILS Ε PROJECT NO:1390-04-98 HWY:STH 26 COUNTY: JEFFERSON PLOT NAME :

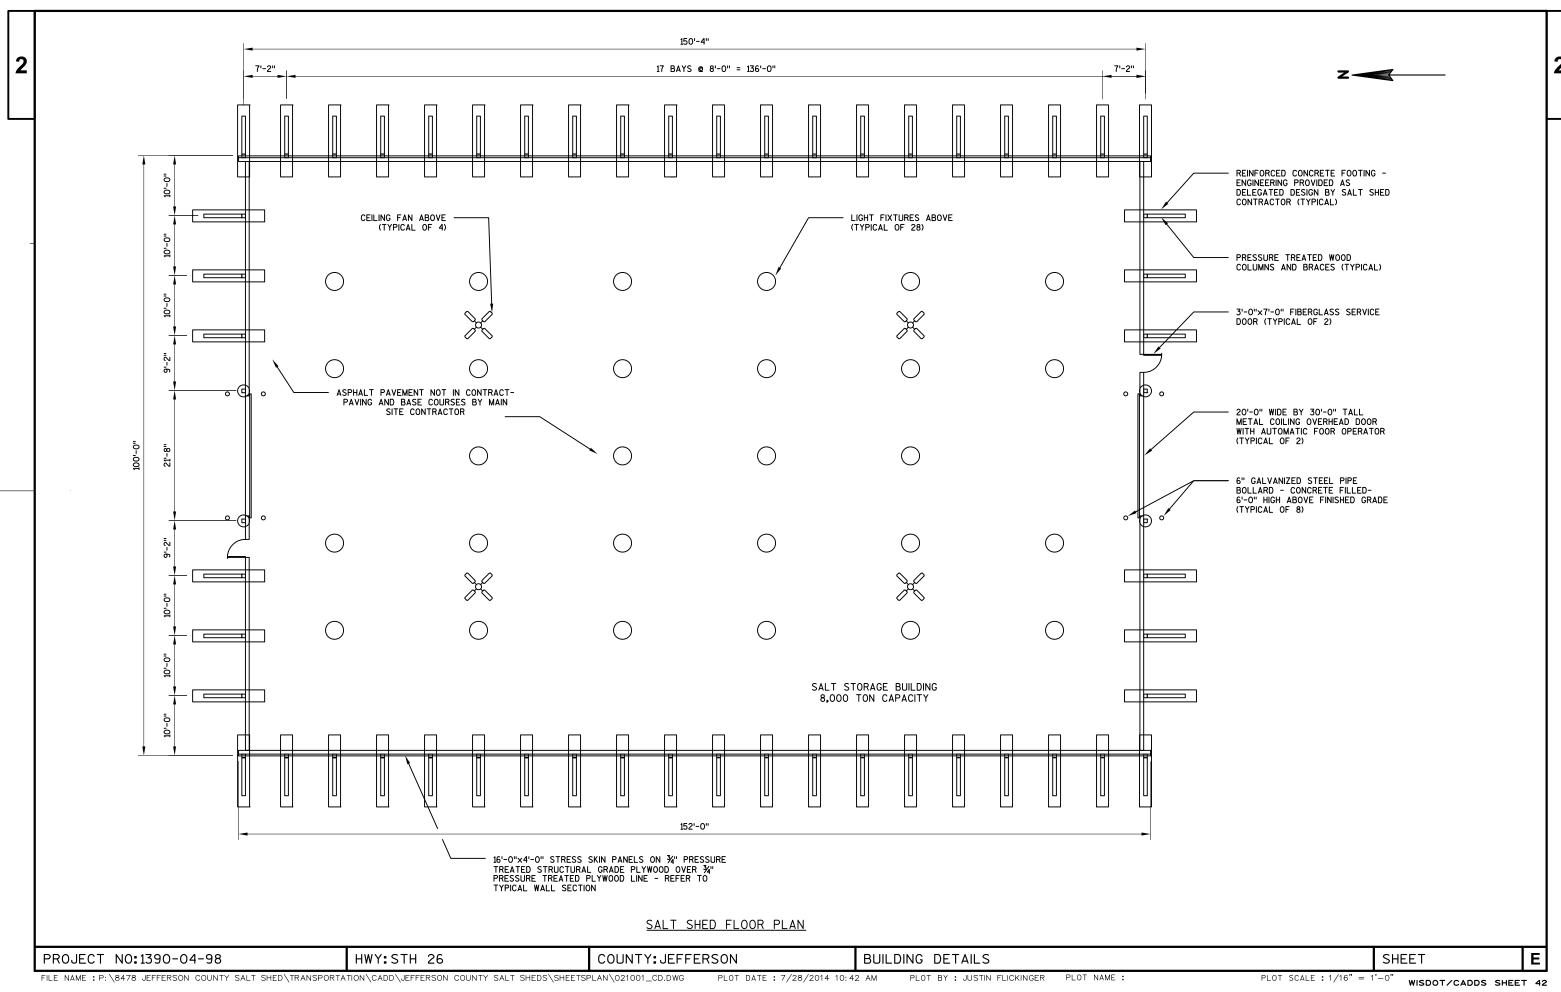

FILE NAME : P: \8478 JEFFERSON COUNTY SALT SHED\TRANSPORTATION\CADD\JEFFERSON COUNTY SALT SHEDS\SHEETSPLAN\021001_CD.DWG

PLOT DATE : 7/28/2014 10:42 AM

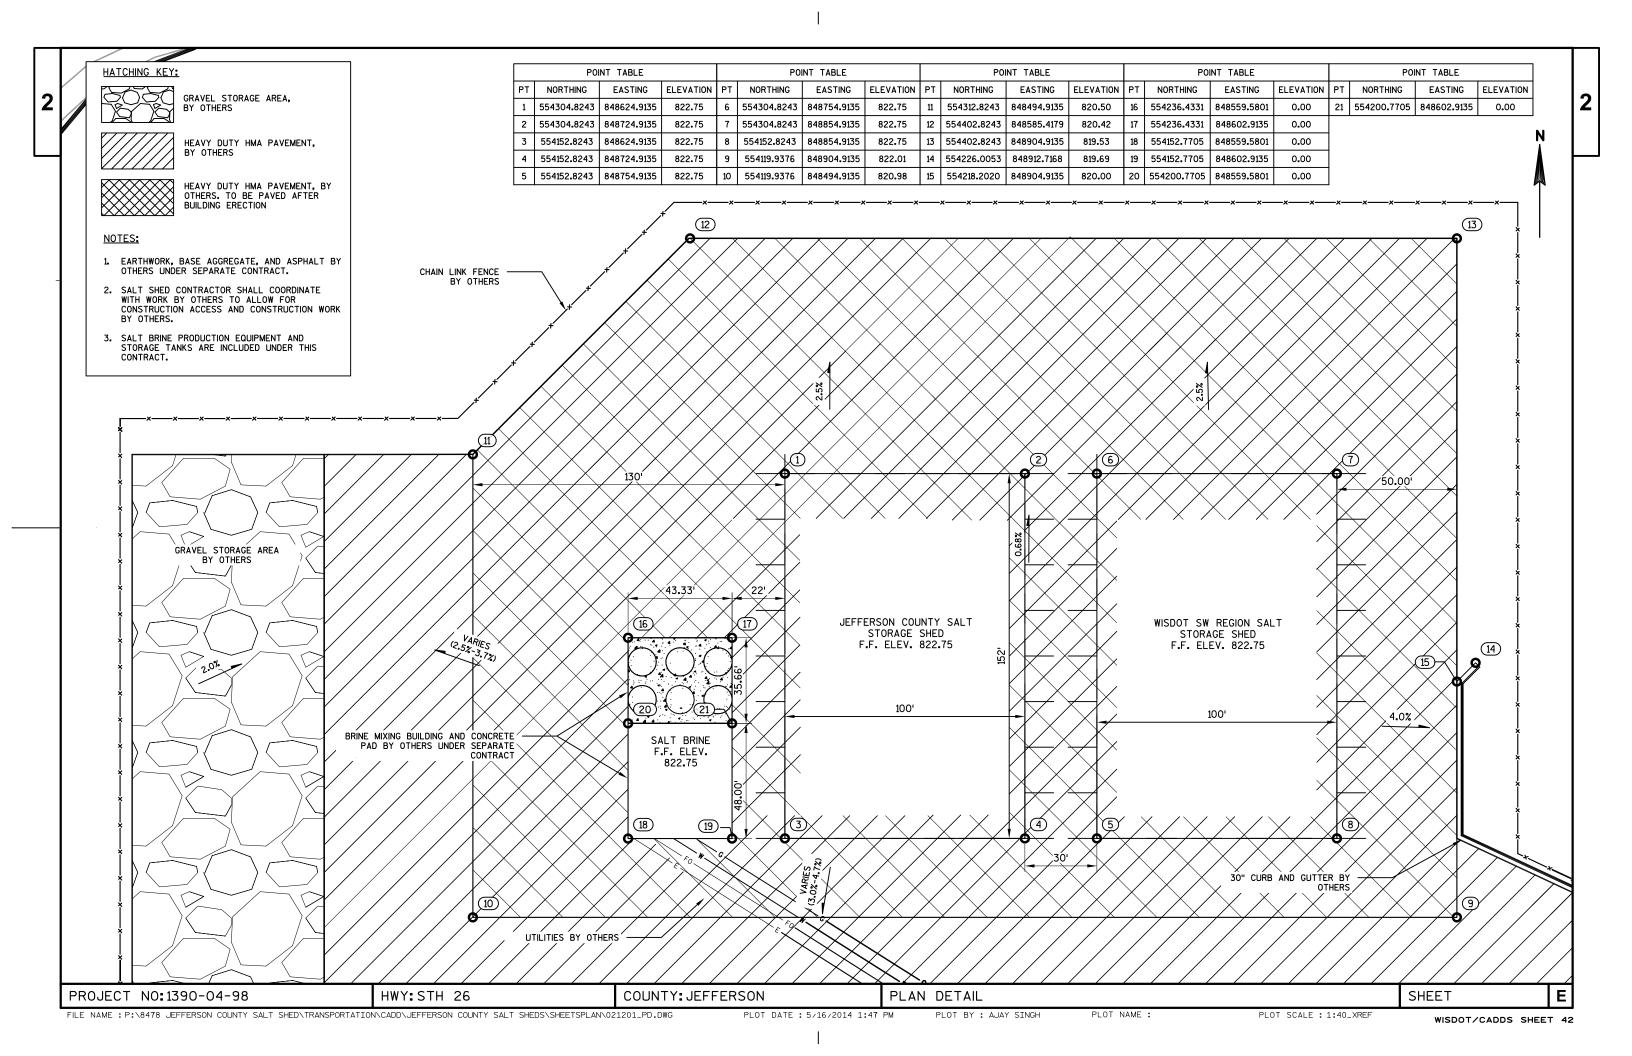

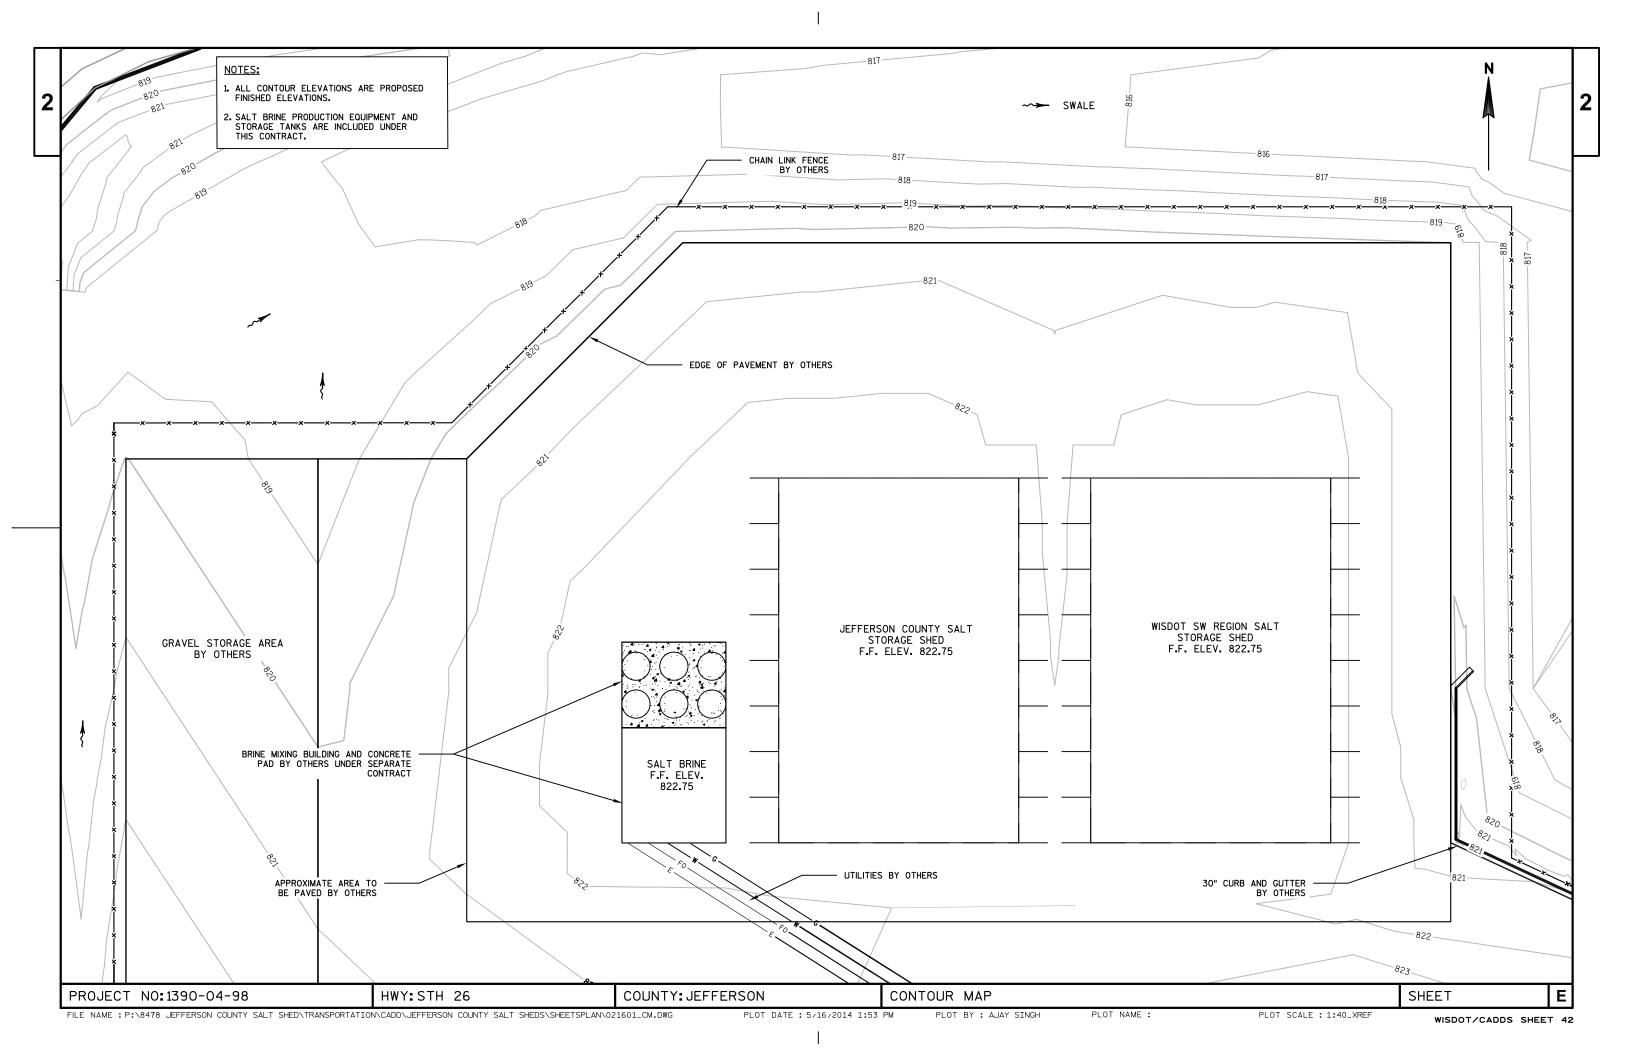

DATE 04. LINE	AUG14		ESTIMATE OF QUANTITIES 1390-04-98		
NUMBER	ITEM	ITEM DESCRIPTION	UNI T	TOTAL	QUANTI TY
0010	619. 1000	MOBILIZATION	EACH	1.000	1.000
0020	SPV. 0060	SPECIAL 01. SALT BRINE PRODUCTION	EACH	1.000	1.000
		EQUI PMENT			
0030	SPV. 0105	SPECIAL 01. SW REGION SALT SHED	LS	1.000	1. 000
0040	SPV. 0105	SPECIAL 02. JEFFERSON COUNTY SALT S	SHED LS	1. 000	1. 000

SALT BRINE PRODUCTION EQUIPMENT

8			

			619.1000	
			MOBILIZATION	
CATEGORY	BID	LOCATION	EACH	
010	BASE	STH 26	0.5	
020	BASE	STH 26	0.5	
			1	

MOBILIZATION

			SPV.0060.01	
			SALT BRINE PRODUCTION	COMMENT
			<u>EQUIPMENT</u>	COMMENT
CATEGORY	BID	LOCATION	EACH	
0010	BASE	SALT BRINE BLDG	0.52	STATE OF WI.
				• • • • • • • • • • • • • • • • • • • •
0020	DACE	CALT DDINE DLDC	0.40	COLINITY OF
0020	BASE	SALT BRINE BLDG	0.48	COUNTY OF
				JEFFERSON
		TOTAI	1.00	

SALT SHEDS

			SPV.0105.01 SW REGION SALT SHED	SPV.0105.02 JEFFERSON CTY SALT SHED
CATEGORY	BID	LOCATION	LS	LS
010	BASE	STH 26	1	-
020	BASE	STH 26	-	1
		TOTAL	1	1

PROJECT NO: 1390-04-98 HWY: STH 26 COUNTY: JEFFERSON MISCELLANEOUS QUANTITIES SHEET: **E**



Wisconsin Department of Transportation

Dedicated people creating transportation solutions through innovation and exceptional service.

http://www.dot.wisconsin.gov