
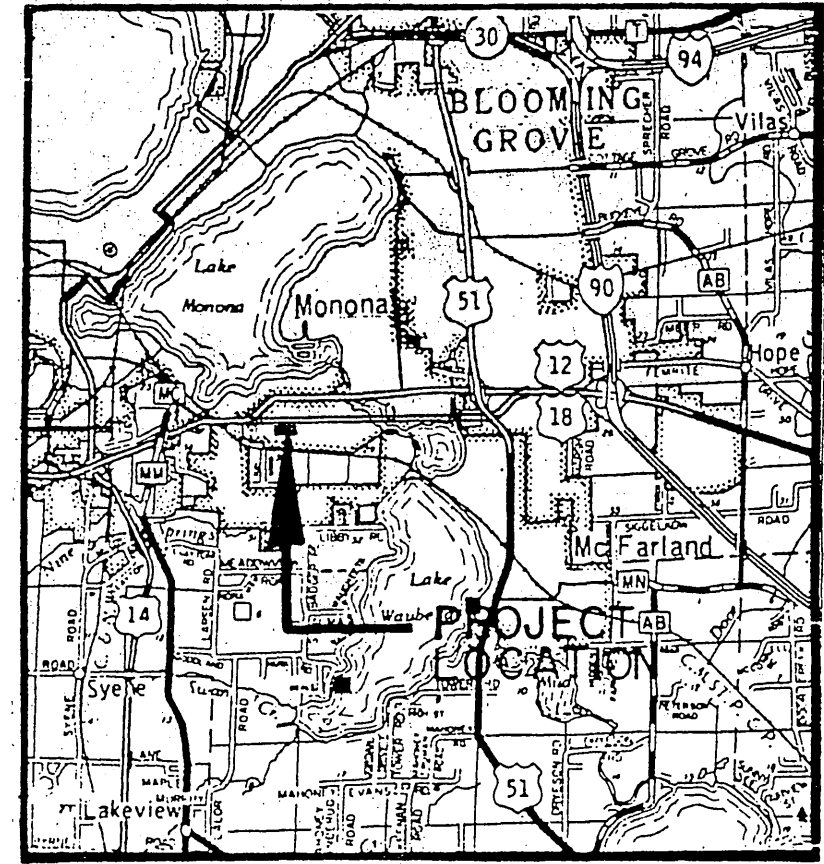


SOUTH BELTLINE HIGHWAY

U.S.H. 12 & 18 EASTBOUND LANE

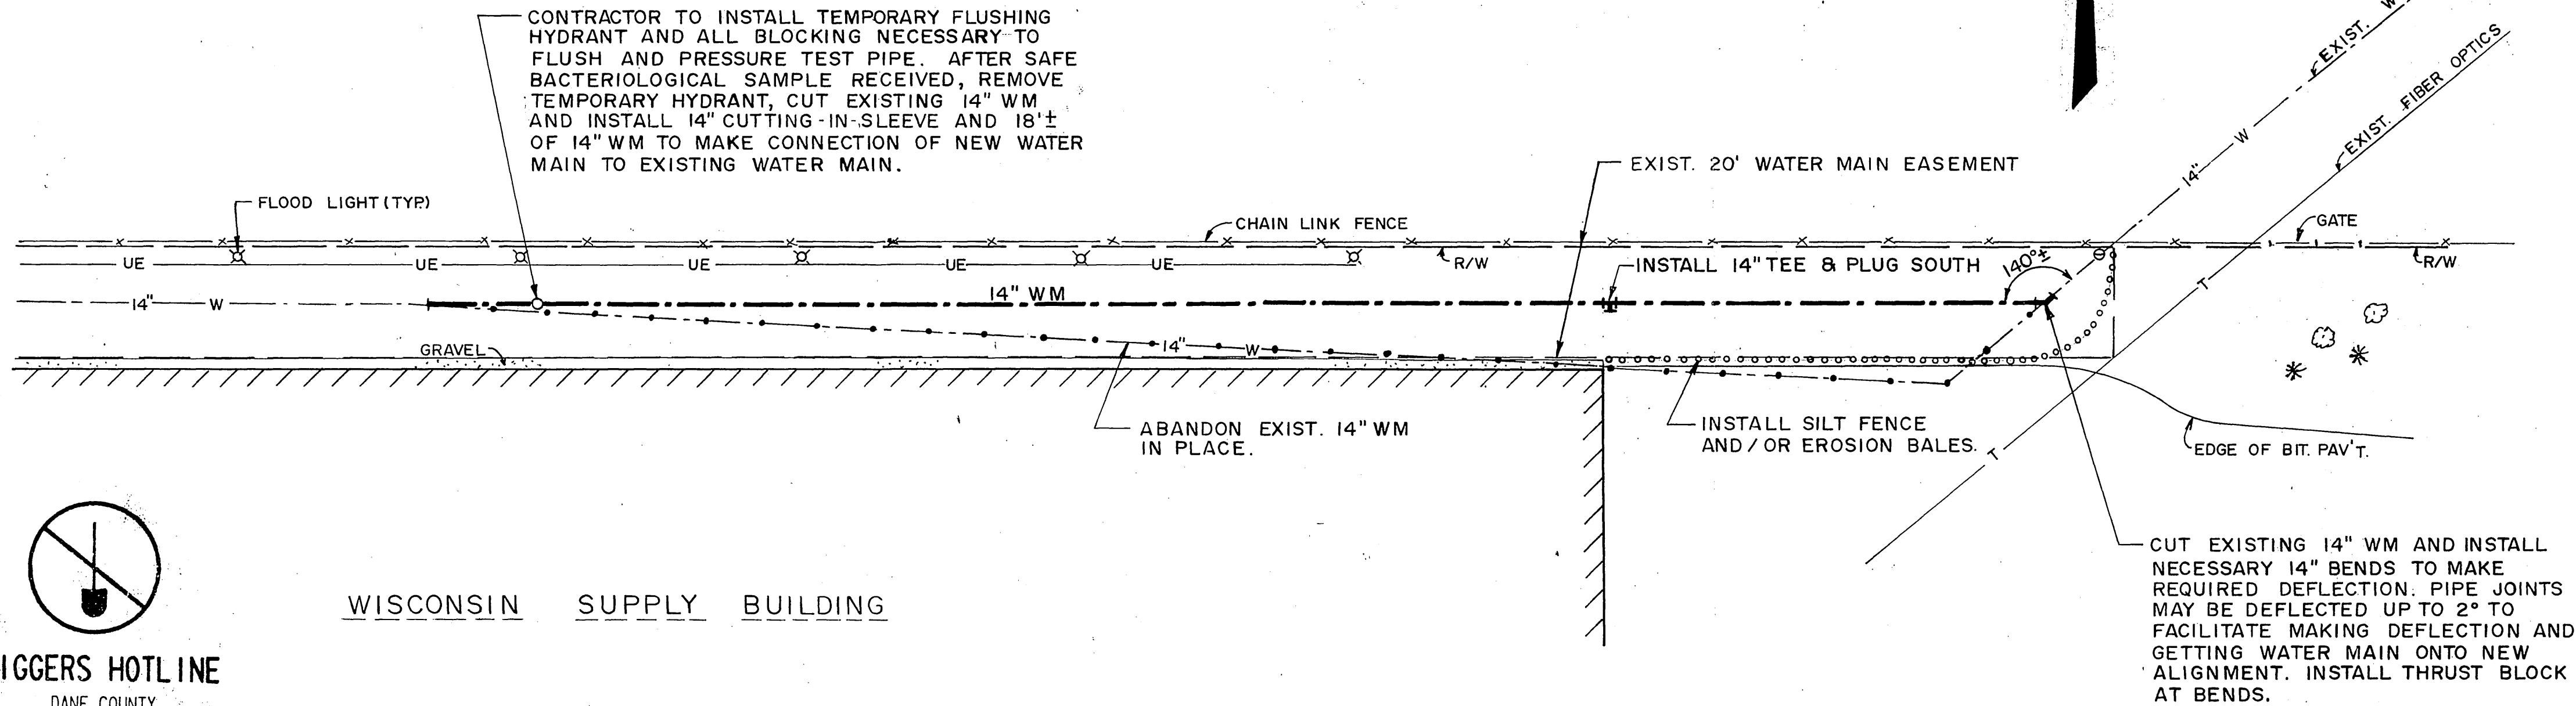


LOCATION MAP

NOTE: EXISTING UTILITIES SHOWN, IN PLAN & PROFILE, ARE INDICATED IN ACCORDANCE WITH AVAILABLE RECORDS. OTHER UTILITIES MAY ALSO BE PRESENT. THE CONTRACTOR SHALL BE RESPONSIBLE FOR OBTAINING EXACT LOCATIONS & ELEVATIONS OF ALL UTILITIES, INCLUDING SEWER AND WATER FROM THE OWNERS OF THE RESPECTIVE UTILITIES. ALL UTILITY OWNERS SHALL BE NOTIFIED BY THE CONTRACTOR, 72 HOURS PRIOR TO EXCAVATION

BENCH MARK - TOP OF HYDRANT, NW COR.,
GISHOLT DR. & ROYAL AVE.
ELEV. 862.49

NOTES:

- CONTRACTOR SHALL EXPOSE EXISTING WATER MAIN AT CONNECTION POINTS PRIOR TO START OF CONSTRUCTION TO ALLOW ENGINEER TO VERIFY DEPTH.
- INSTALL SILT FENCE AND/OR EROSION BALES WHERE SHOWN ON EAST END OF WISCONSIN SUPPLY BUILDING. ALSO PROVIDE AND INSTALL SILT FENCE AND/OR EROSION CONTROL BALES WHICH MAY BE REQUIRED DURING WATER MAIN FLUSHING TO DIRECT FLOW OR PREVENT EROSION.
- NO ACCESS TO SITE ALLOWED FROM SOUTH BELTLINE HIGHWAY. CONTRACTOR SHALL REMOVE FENCE ALONG SOUTH RIGHT-OF-WAY LINE OF SOUTH BELTLINE HIGHWAY TO FACILITATE CONSTRUCTION. FENCE REMOVED SHALL BE REINSTALLED FOLLOWING CONSTRUCTION IN A CONDITION EQUAL TO THAT WHICH EXISTED PRIOR TO THE START OF CONSTRUCTION. ANY PORTION OF THE EXISTING FENCE DAMAGED DURING CONSTRUCTION SHALL BE REPLACED.
- WHERE FENCE IS REMOVED TO FACILITATE CONSTRUCTION, TEMPORARY FENCING SHALL BE INSTALLED TO SEPARATE SOUTH BELTLINE HIGHWAY FROM CONSTRUCTION SITE.
- CONTRACTOR SHALL PROTECT AND EXERCISE CAUTION WHEN WORKING AROUND DECORATIVE FLOOD LIGHTING OF BUILDING. FLOOD LIGHTS OR UNDERGROUND WIRING DAMAGED DURING CONSTRUCTION SHALL BE REPLACED AT NO ADDITIONAL COST TO CITY OF MONONA. CONTACT WISCONSIN SUPPLY CORPORATION FOR LOCATION OF UNDERGROUND ELECTRIC TO LIGHTS.
- WISCONSIN SUPPLY CORPORATION WILL REMOVE CONSTRUCTION MATERIALS STOCKPILED ON EAST SIDE OF BUILDING UPON REQUEST OF CONTRACTOR. CONTRACTOR TO COORDINATE WITH WISCONSIN SUPPLY CORPORATION FOR REMOVAL OF MATERIALS AND OBTAIN PERMISSION FROM WISCONSIN SUPPLY CORPORATION TO ACCESS WORK SITE FROM WISCONSIN SUPPLY PROPERTY.
- WISCONSIN SUPPLY CORPORATION PARKING LOT ON EAST SIDE OF BUILDING SHALL BE PROTECTED AT ALL TIMES. CONTRACTOR RESPONSIBLE FOR REPAIR OF DAMAGE TO PARKING LOT THAT OCCURS DURING CONSTRUCTION AND CLEAN-UP OF ANY CONSTRUCTION MATERIAL THAT MAY HAVE BEEN DEPOSITED ON PARKING LOT DURING CONSTRUCTION. TRACKING OF MUD OR DIRT ACROSS PARKING LOT WILL NOT BE ALLOWED.
- ALL WORK SHALL BE PERFORMED WITHIN EXISTING WATER MAIN EASEMENT OR ON RIGHT-OF-WAY OF USH 12/18. CITY OF MONONA HAS APPLIED FOR PERMIT TO EXCAVATE AND OR FILL ON HIGHWAY RIGHT-OF-WAY. COPY OF PERMIT WILL BE PROVIDED TO CONTRACTOR AT TIME OF CONSTRUCTION.

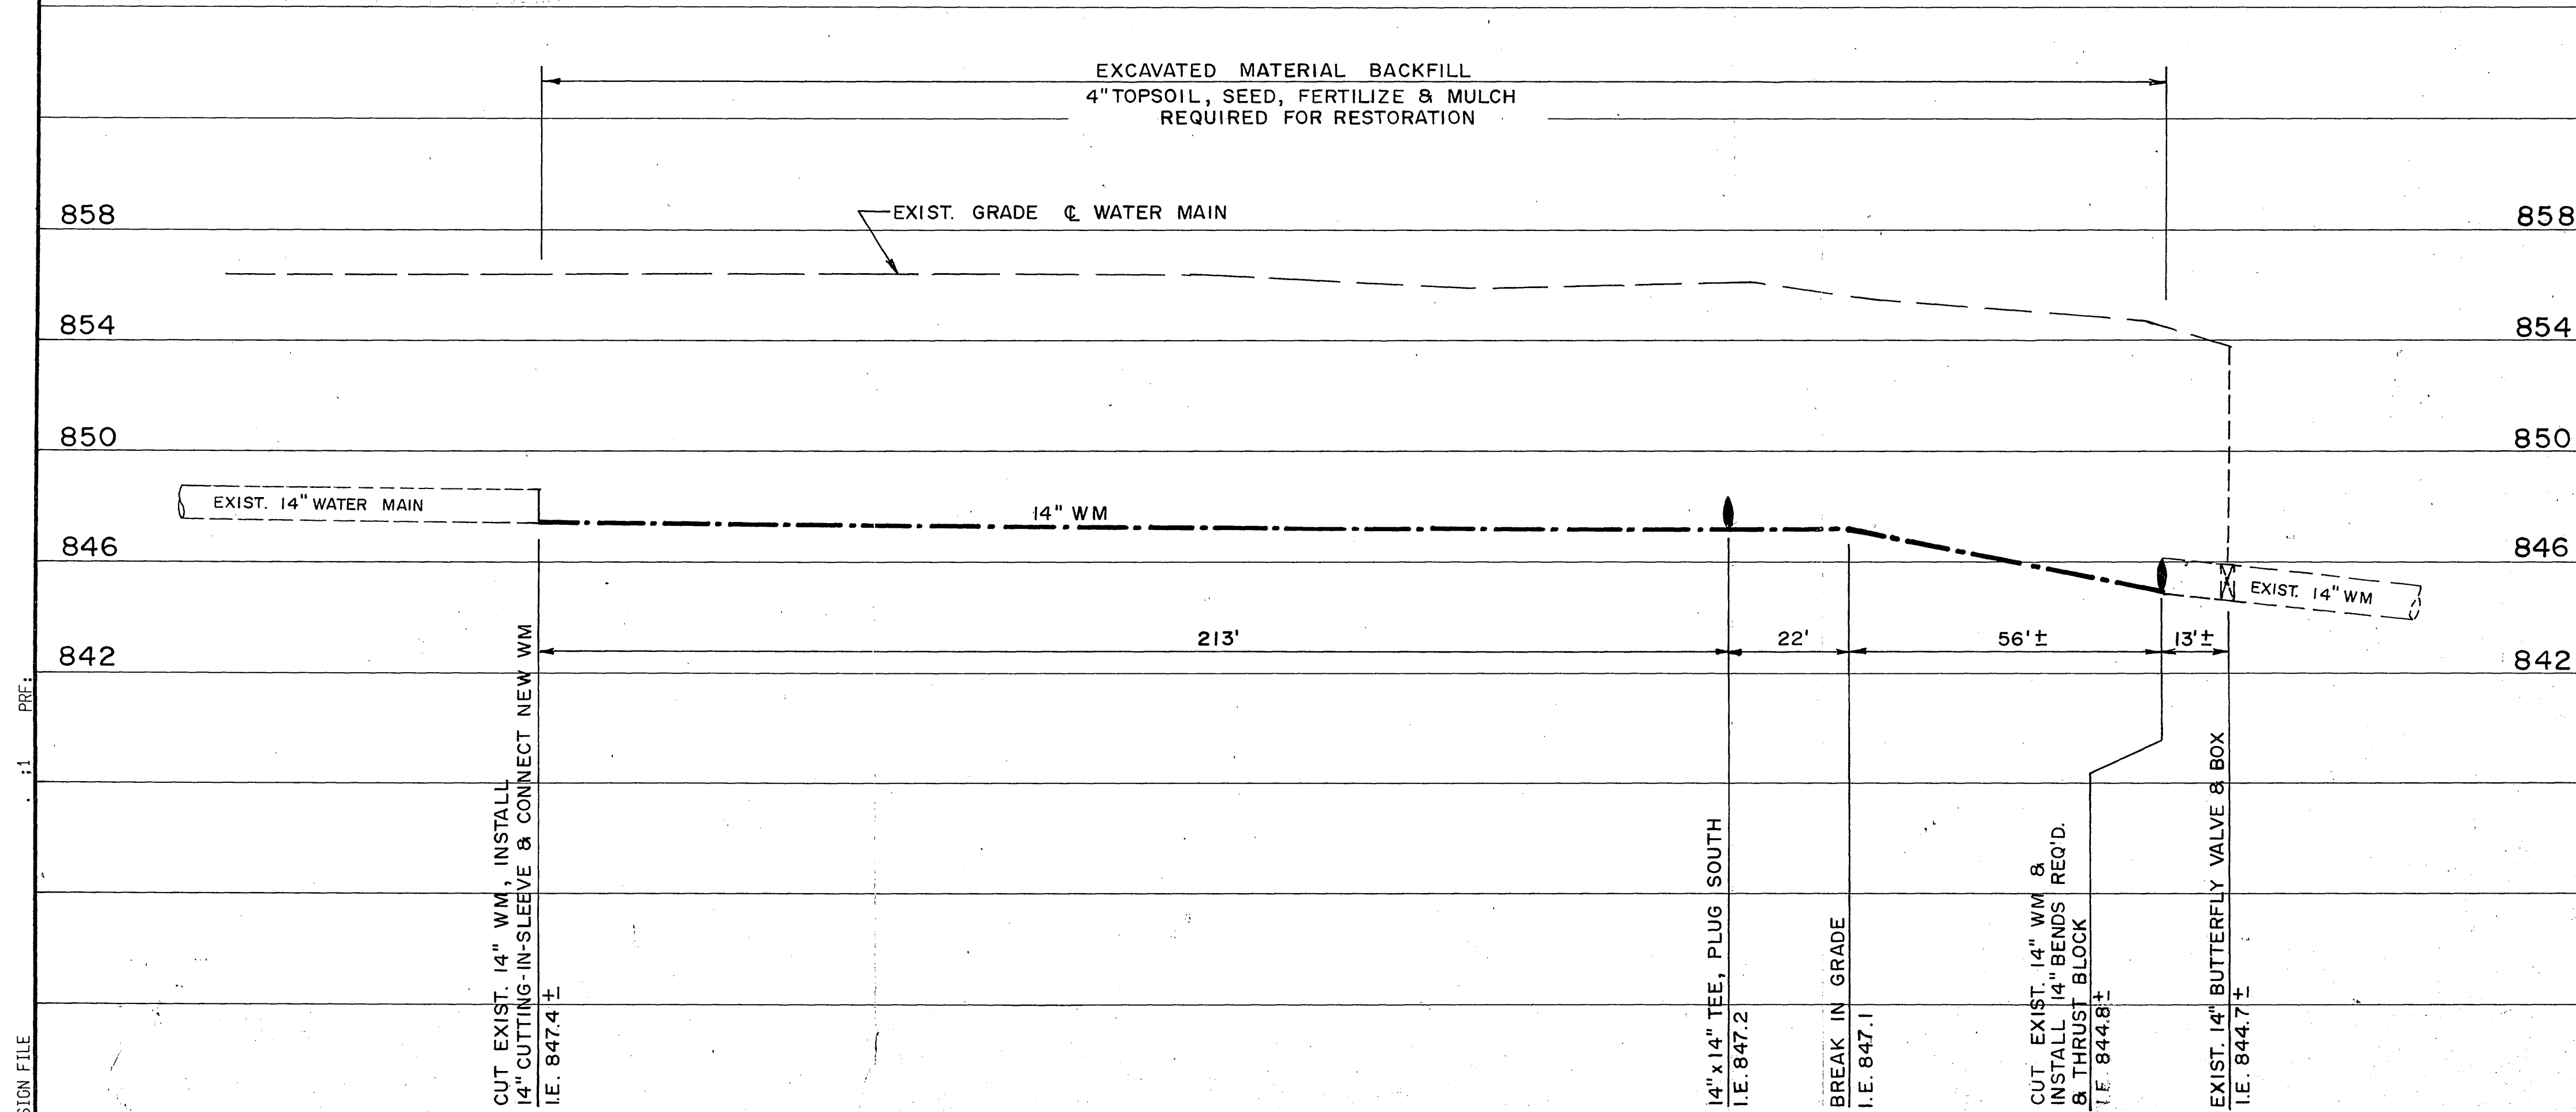

SOUTH BELTLINE HIGHWAY
WATER MAIN RELOCATION
CITY OF MONONA, WISCONSIN

Sheet No.
MSN M-10860
Off. Loc. File No.
Project No. 14210
Drawing No. 1

1991-037

7-5-91

Donohue
ENGINEERS
ARCHITECTS
SCIENTISTS

Scale	Date	Designer	Dr-After	Checker	Approver	No.	Revisions	By	D.
HOR. 1"=20'	7-2-91	R.E.G.	J.L.H.	I.	NOTES, 14" TEE	REG 7-			

