



LEVELS ON • 1, 2, 5, 7, 6, 9, 10, 11, 12, 13, 14, 15, 17, 21, 22, 24, 25, 26, 27, 28, 30, 31, 32, 34, 35, 36, 37, 38, 39, 40, 41, 43, 44, 45, 46, 47, 48, 49, 50, 52, 53, 54, 55, 56, 57, 58, 59, 60, 61, 62,

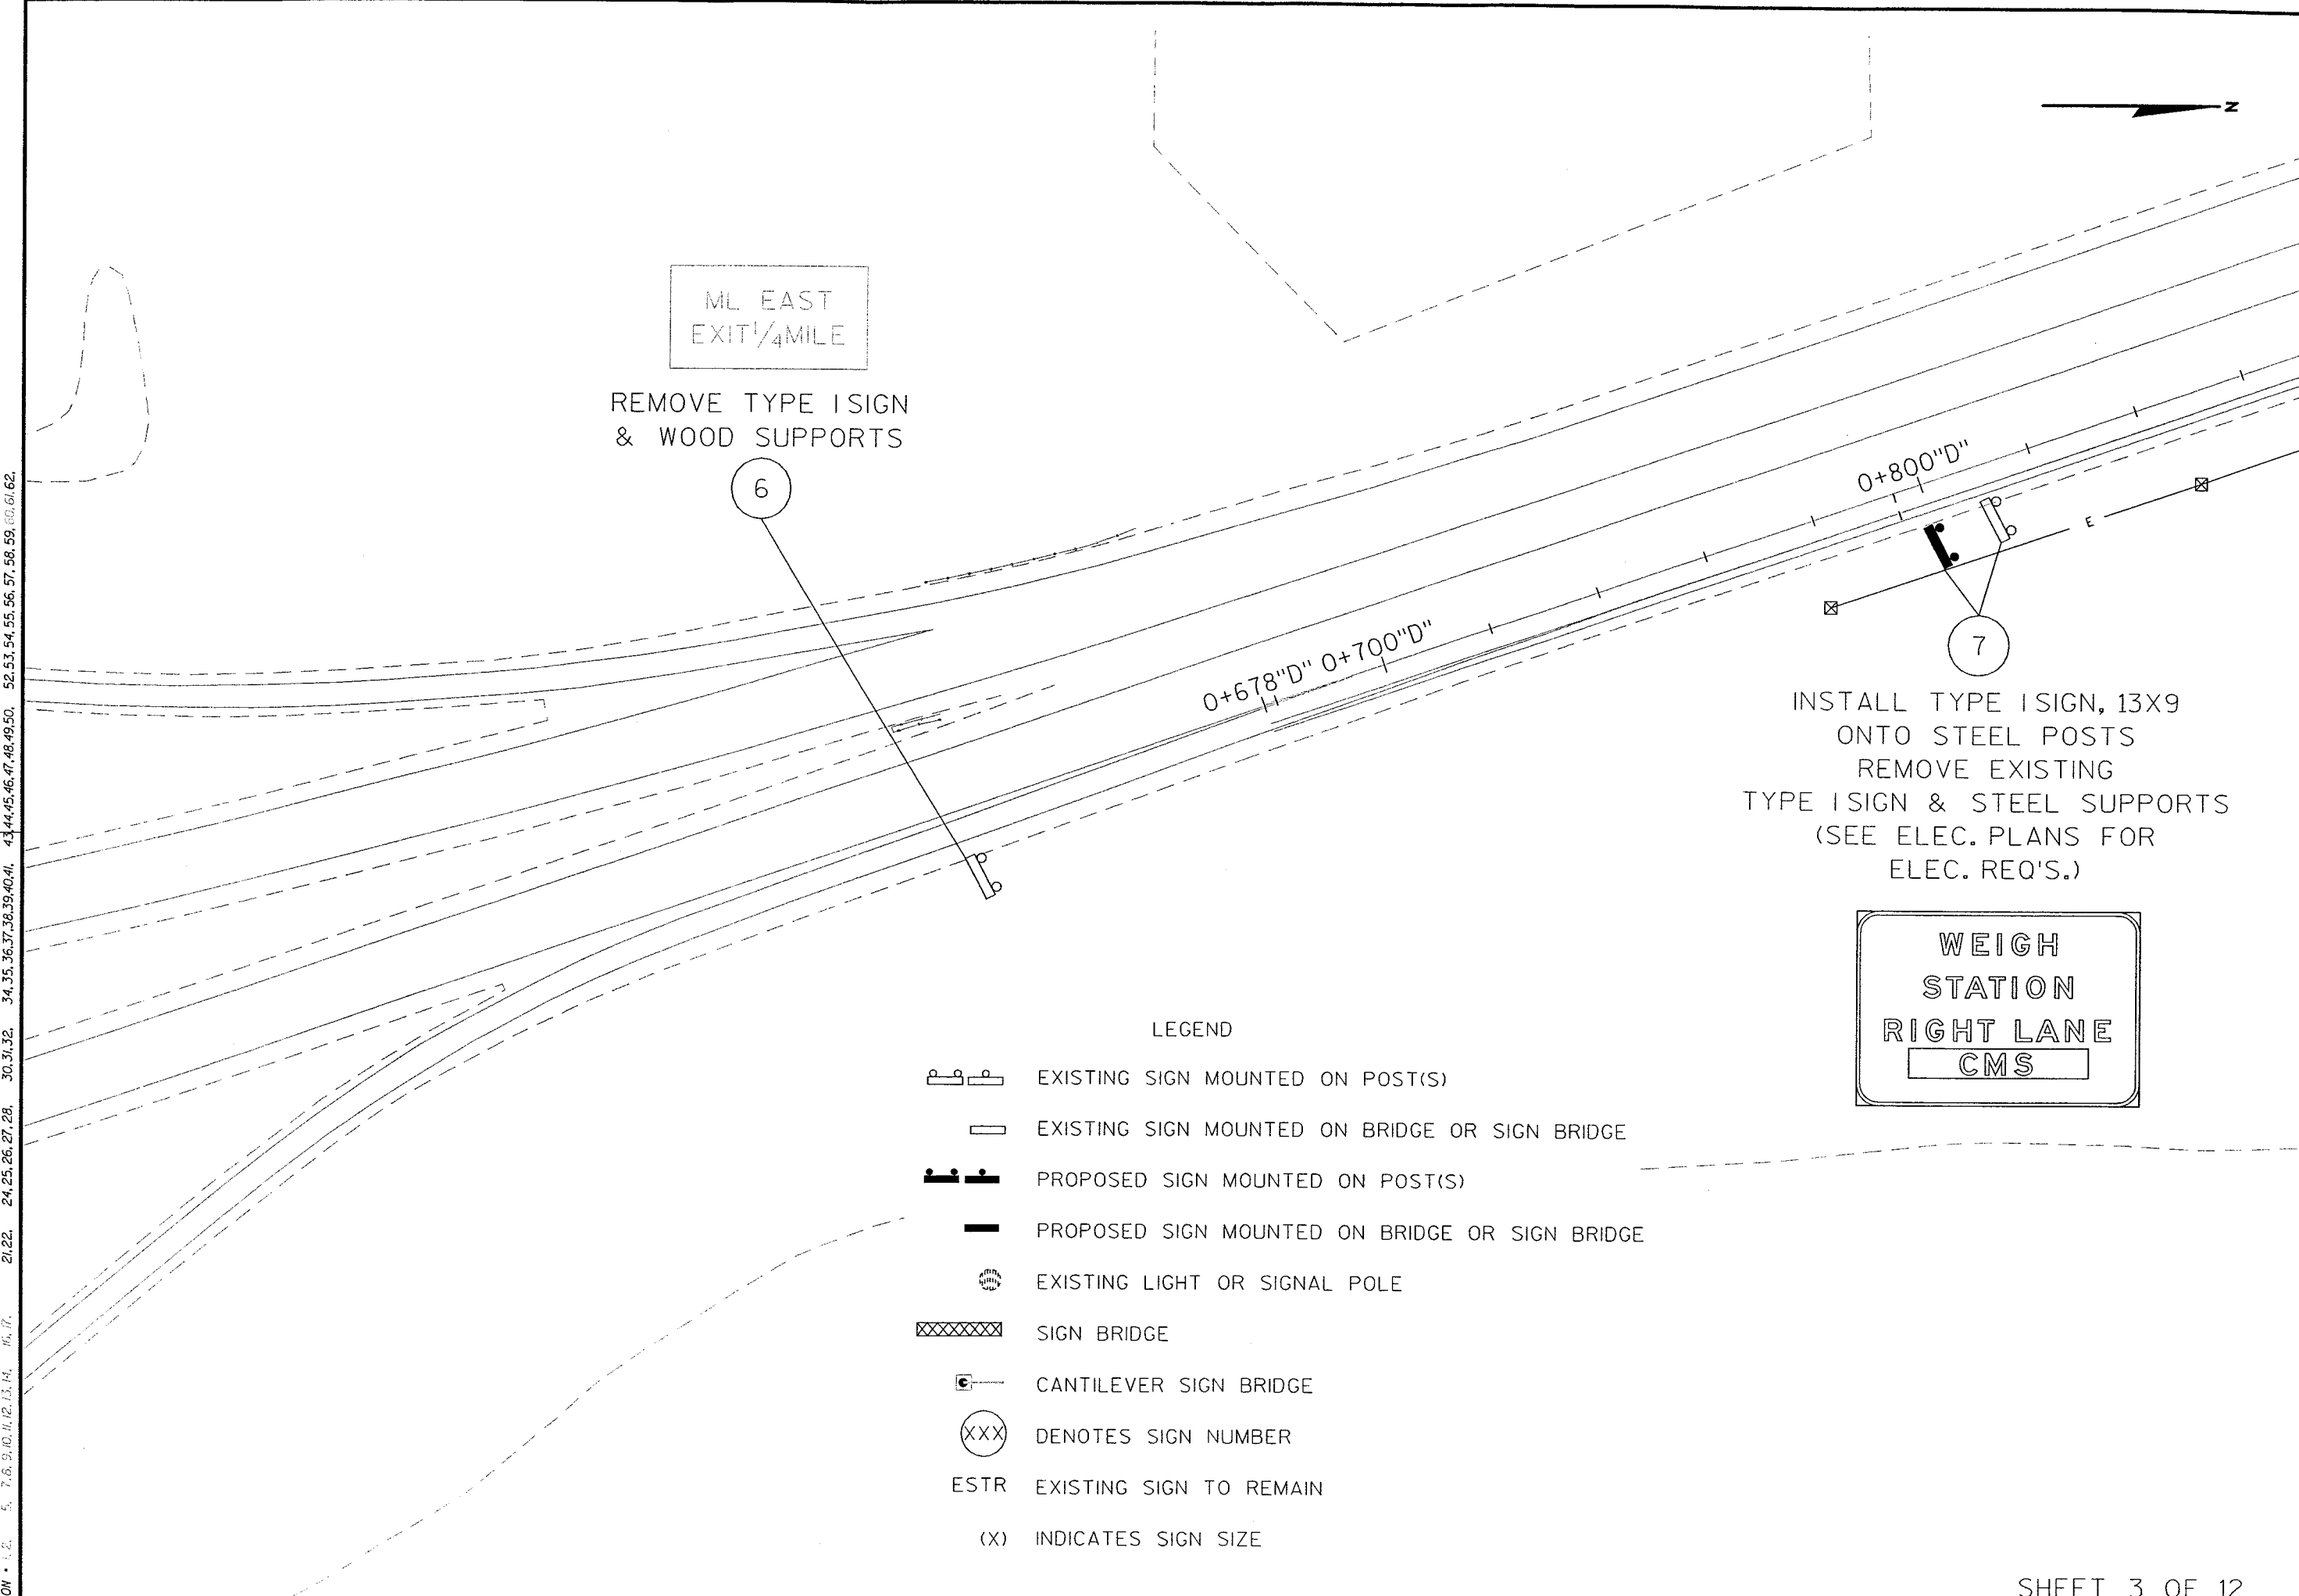

LEGEND

- EXISTING SIGN MOUNTED ON POST(S)
- EXISTING SIGN MOUNTED ON BRIDGE OR SIGN BRIDGE
- PROPOSED SIGN MOUNTED ON POST(S)
- PROPOSED SIGN MOUNTED ON BRIDGE OR SIGN BRIDGE
- EXISTING LIGHT OR SIGNAL POLE
- SIGN BRIDGE
- CANTILEVER SIGN BRIDGE
- DENOTES SIGN NUMBER
- ESTR EXISTING SIGN TO REMAIN
- (X) INDICATES SIGN SIZE

LEVELS ON - 1, 2, 3, 4, 5, 6, 7, 8, 9, 10, 11, 12, 13, 14, 15, 16, 17, 18, 19, 20, 21, 22, 23, 24, 25, 26, 27, 28, 29, 30, 31, 32, 33, 34, 35, 36, 37, 38, 39, 40, 41, 42, 43, 44, 45, 46, 47, 48, 49, 50, 51, 52, 53, 54, 55, 56, 57, 58, 59, 60, 61, 62, 63

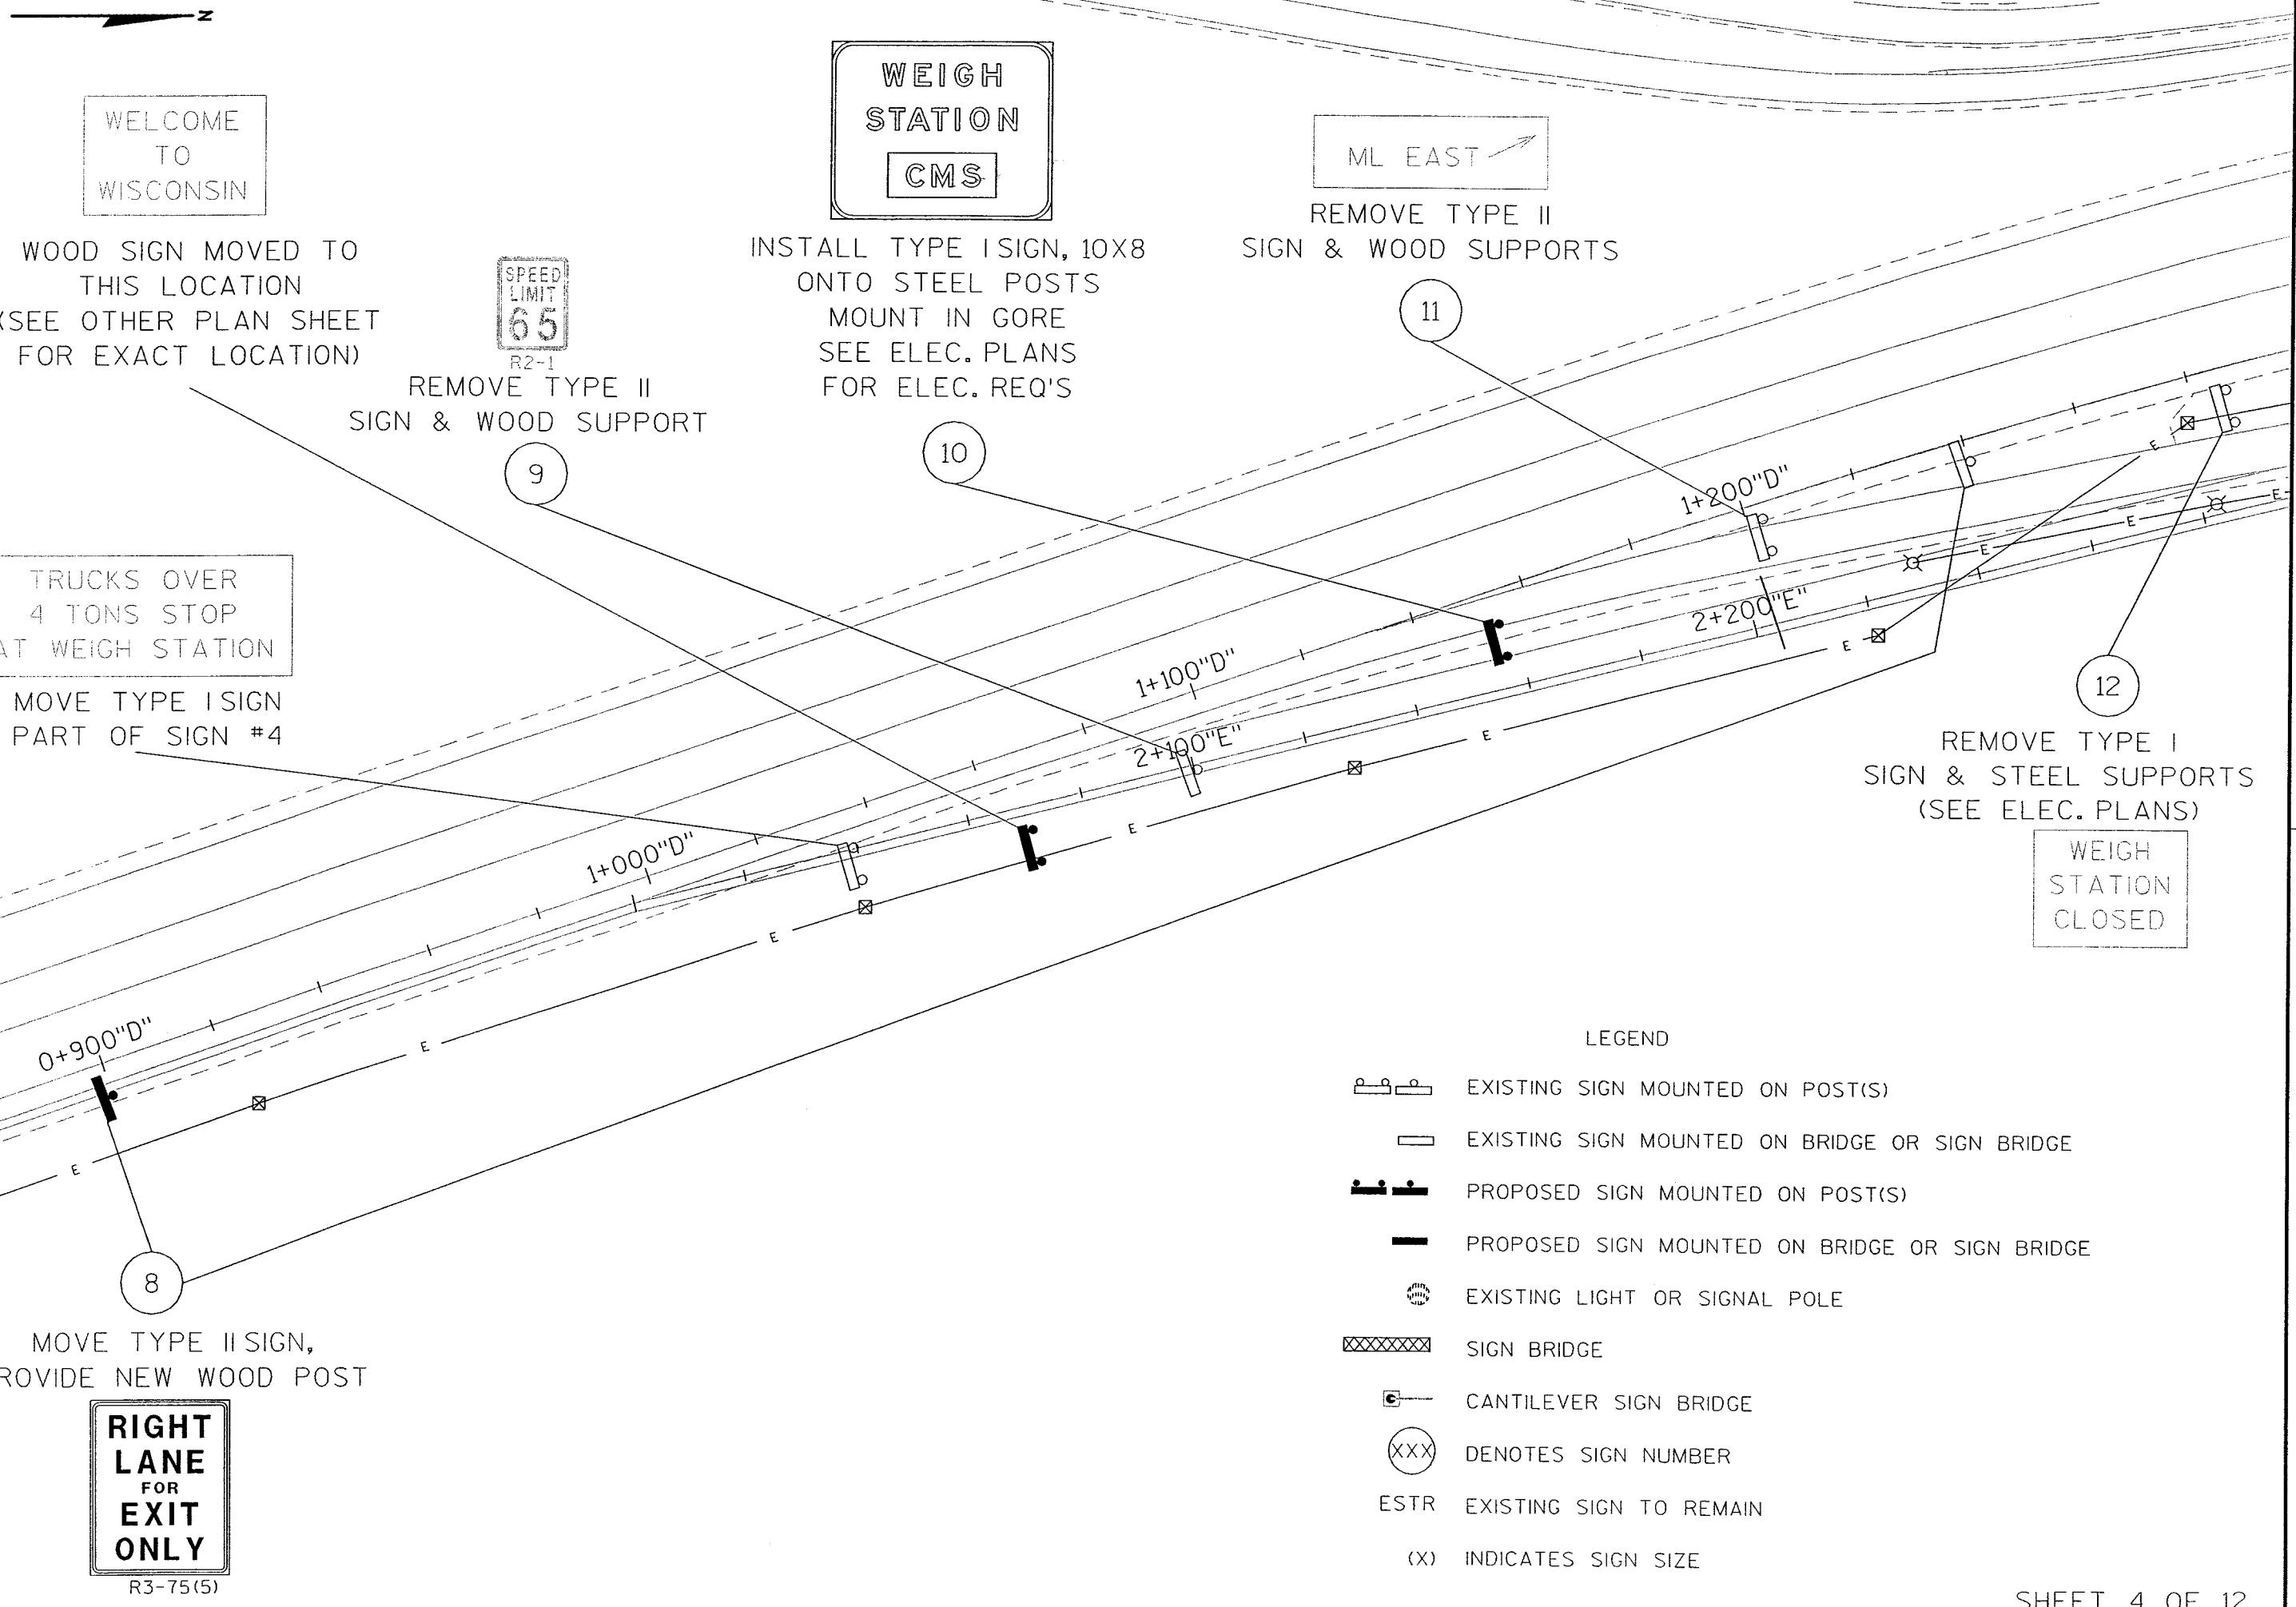

LEGEND

- EXISTING SIGN MOUNTED ON POST(S)
- EXISTING SIGN MOUNTED ON BRIDGE OR SIGN BRIDGE
- PROPOSED SIGN MOUNTED ON POST(S)
- PROPOSED SIGN MOUNTED ON BRIDGE OR SIGN BRIDGE
- EXISTING LIGHT OR SIGNAL POLE
- SIGN BRIDGE
- CANTILEVER SIGN BRIDGE
- DENOTES SIGN NUMBER
- EXISTING SIGN TO REMAIN
- INDICATES SIGN SIZE

VILLAGE OF
PLEASANT PRAIRIE

MILE
3
4
9

MOVE TYPE II SIGN
ONTO NEW WOOD POSTS

WISCONSIN
TRAVEL INFO
TUNE RADIO TO
1610 AM

MOVE TYPE I SIGN, 12X6.5
ONTO NEW STEEL POSTS
REMOVE EXISTING STEEL SUPPORTS
IF GRADING IMPACTS SIGN



MOVE TYPE II SIGN
TO STATION 1+840
PART OF SIGN #20

SLOWER
TRAFFIC
KEEP
RIGHT

INSTALL TYPE II SIGN
ONTO WOOD POST

LEVELS ON - 2, 7, 8, 9, 10, 11, 12, 13, 14, 15, 21, 22, 24, 25, 26, 27, 28, 30, 31, 32, 34, 35, 39, 40, 41, 43, 44, 45, 46, 47, 48, 49, 50, 51, 52, 53, 54, 55, 56, 57, 58, 59, 60, 61, 62

INSTALL TYPE II SIGN
& WOOD POST

SPEED
LIMIT
65

R2-1(5)

LEGEND

- EXISTING SIGN MOUNTED ON POST(S)
- EXISTING SIGN MOUNTED ON BRIDGE OR SIGN BRIDGE
- PROPOSED SIGN MOUNTED ON POST(S)
- PROPOSED SIGN MOUNTED ON BRIDGE OR SIGN BRIDGE
- EXISTING LIGHT OR SIGNAL POLE
- SIGN BRIDGE
- CANTILEVER SIGN BRIDGE
- DENOTES SIGN NUMBER
- EXISTING SIGN TO REMAIN
- INDICATES SIGN SIZE

SHEET 5 OF 12

STATE PROJECT NO: 1032-08-70

HWY: IH 94 - WEIGH STATION

COUNTY: KENOSHA

PERMANENT SIGNING PLAN

SHEET NO: 100

M

FILE NAME: H:\projects\22_signing_ms\in94_nb_weighstation\PLNSHT05.dgn

ORIGINATOR:

REV. DATE:

PLOT SCALE: 1045.095004:1.000000

PLOT DATE: 29-AUG-2001 08:05

WISDOT: MSHT20

WISCONSIN
VETERANS MEMORIAL
HIGHWAY

MOVE TYPE II SIGN
PROVIDE 2 WOOD POSTS

REMOVE EXISTING
SIGN BRIDGE
S-30-5

EXIT 1 B

41 SOUTH
Waukegan
LEFT 1 1/2 MILES

EXIT 1 A

Russell Road
1 MILE

INSTALL TYPE I SIGNS, 16X10, 10X2, 16X6, 10X2
ONTO SIGN BRIDGE. REMOVE EXISTING TYPE I
SIGNS FROM S-30-5

NEW SIGN BRIDGE S-30-13

1+800"D"

1+900"D"

2+000"D"

3+000"E"

2+100"D"

3+100"E"

4+900"G"

12+140"K"

12+200"K"

12+300"K"

REMOVE TYPE II
SIGN & SUPPORT

REMOVE EXISTING MEDIAN
BUTTERFLY SIGN BRIDGE
S-30-200

RUSSELL RD 1 1/4
HWY 41 1 3/4

(EB)
REMOVE TYPE I SIGN
FROM S-30-200

MOVE TYPE II SIGN
ONTO NEW WOOD POSTS

LEGEND

- EXISTING SIGN MOUNTED ON POST(S)
- EXISTING SIGN MOUNTED ON BRIDGE OR SIGN BRIDGE
- PROPOSED SIGN MOUNTED ON POST(S)
- PROPOSED SIGN MOUNTED ON BRIDGE OR SIGN BRIDGE
- EXISTING LIGHT OR SIGNAL POLE
- SIGN BRIDGE
- CANTILEVER SIGN BRIDGE
- DENOTES SIGN NUMBER
- EXISTING SIGN TO REMAIN
- INDICATES SIGN SIZE

FINES
DOUBLE
IN WORK
ZONES

(WB)
HWY 165 1
HWY C 2 1/4
HWY 50 3 1/4

MOVE EXISTING TYPE I
SIGN 15X7.5 FROM
S-30-200 TO S-30-13

SHEET 6 OF 12

STATE PROJECT NO: 1032-08-70

HWY: IH 94 - WEIGH STATION

COUNTY: KENOSHA

PERMANENT SIGNING PLAN

SHEET NO: 101

M

FILE NAME: s:\file\projects\02_signing.ms\ih94_nb_weighstation\PLNSHT06.dgn

REV. DATE:

PLOT SCALE: 1045.095004:1.000000

PLOT DATE: 27-DEC-2001 07:30

WISDOT: MSHT20