
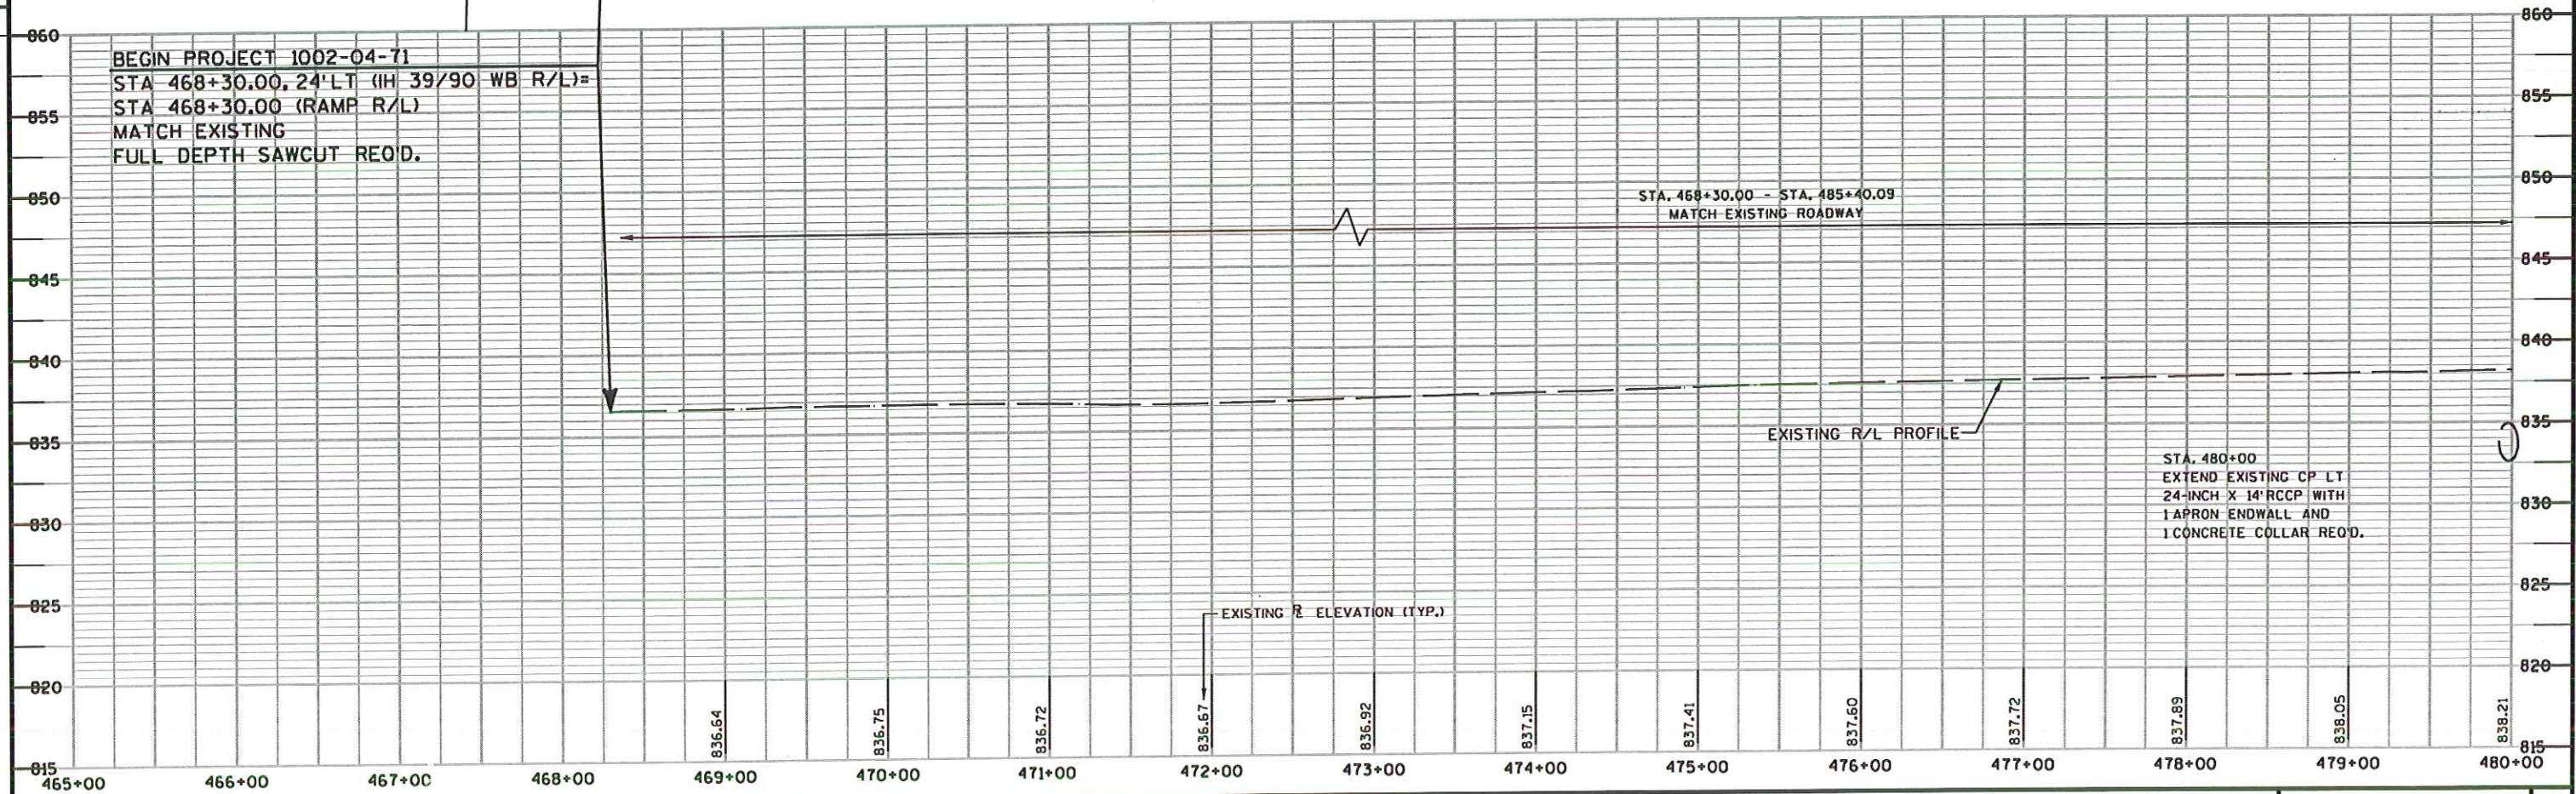


JEANNE A. REID,
DAVID A. & MARY E. REID

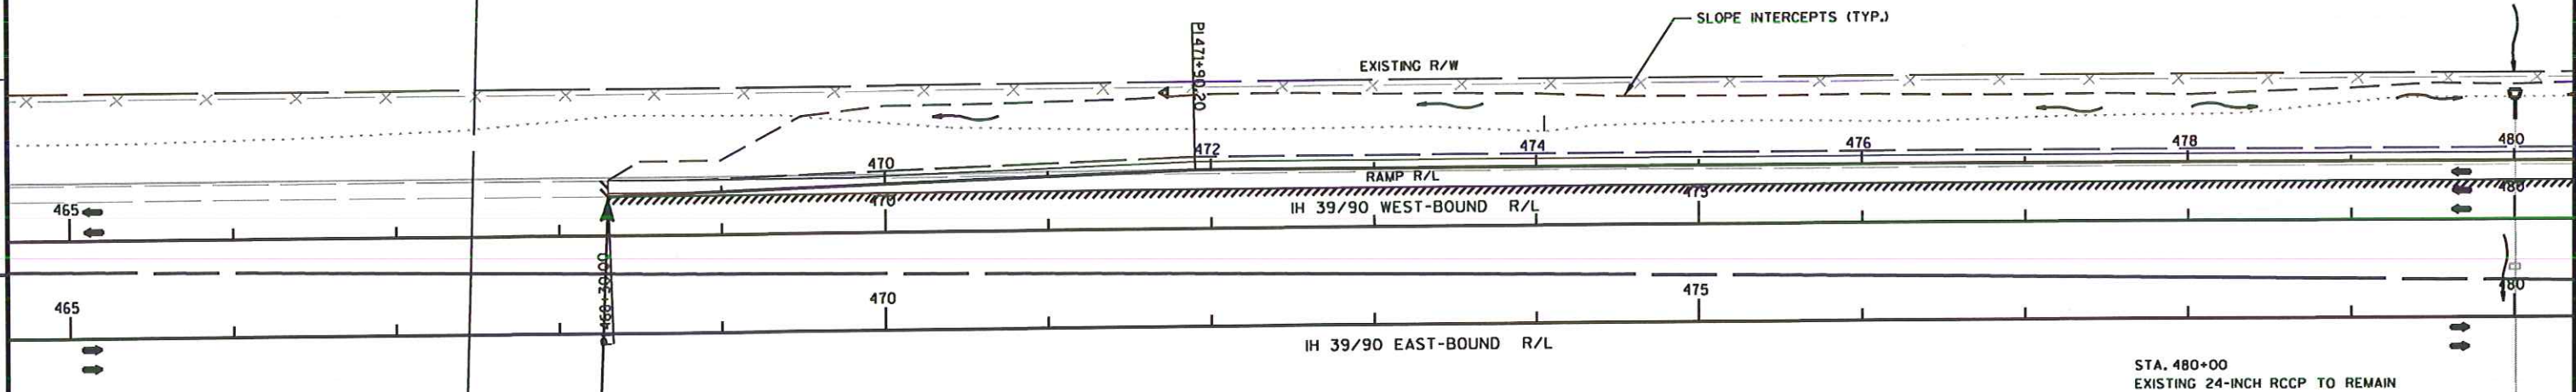

BEGIN PROJECT 1002-04-71
STA 468+30.00, 24' LT (IH 39/90 WB R/L)=
STA 468+30.00 (RAMP R/L)
MATCH EXISTING
FULL DEPTH SAWCUT REQ'D.

STA. 468+30.00 - STA. 485+40.09
MATCH EXISTING ROADWAY

EXISTING R/L PROFILE

STA. 480+00
EXTEND EXISTING CP LT
24-INCH X 14' RCCP WITH
1 APRON ENDWALL AND
1 CONCRETE COLLAR REQ'D.

EXISTING E ELEVATION (TYP.)

PROJECT NO: 1002-04-71

HWY: BELOIT, SWEF #19

COUNTY: ROCK

PLAN AND PROFILE - RAMP R/L

SHEET

168

E

FILE NAME : g:\wdotco\wdco-0137\dgn\137pp001.dgn



PLOT DATE : 10/25/2005


PLOT BY : KL Engineering

PLOT NAME :

PLOT SCALE :


WISDOT/CADDs SHEET 40

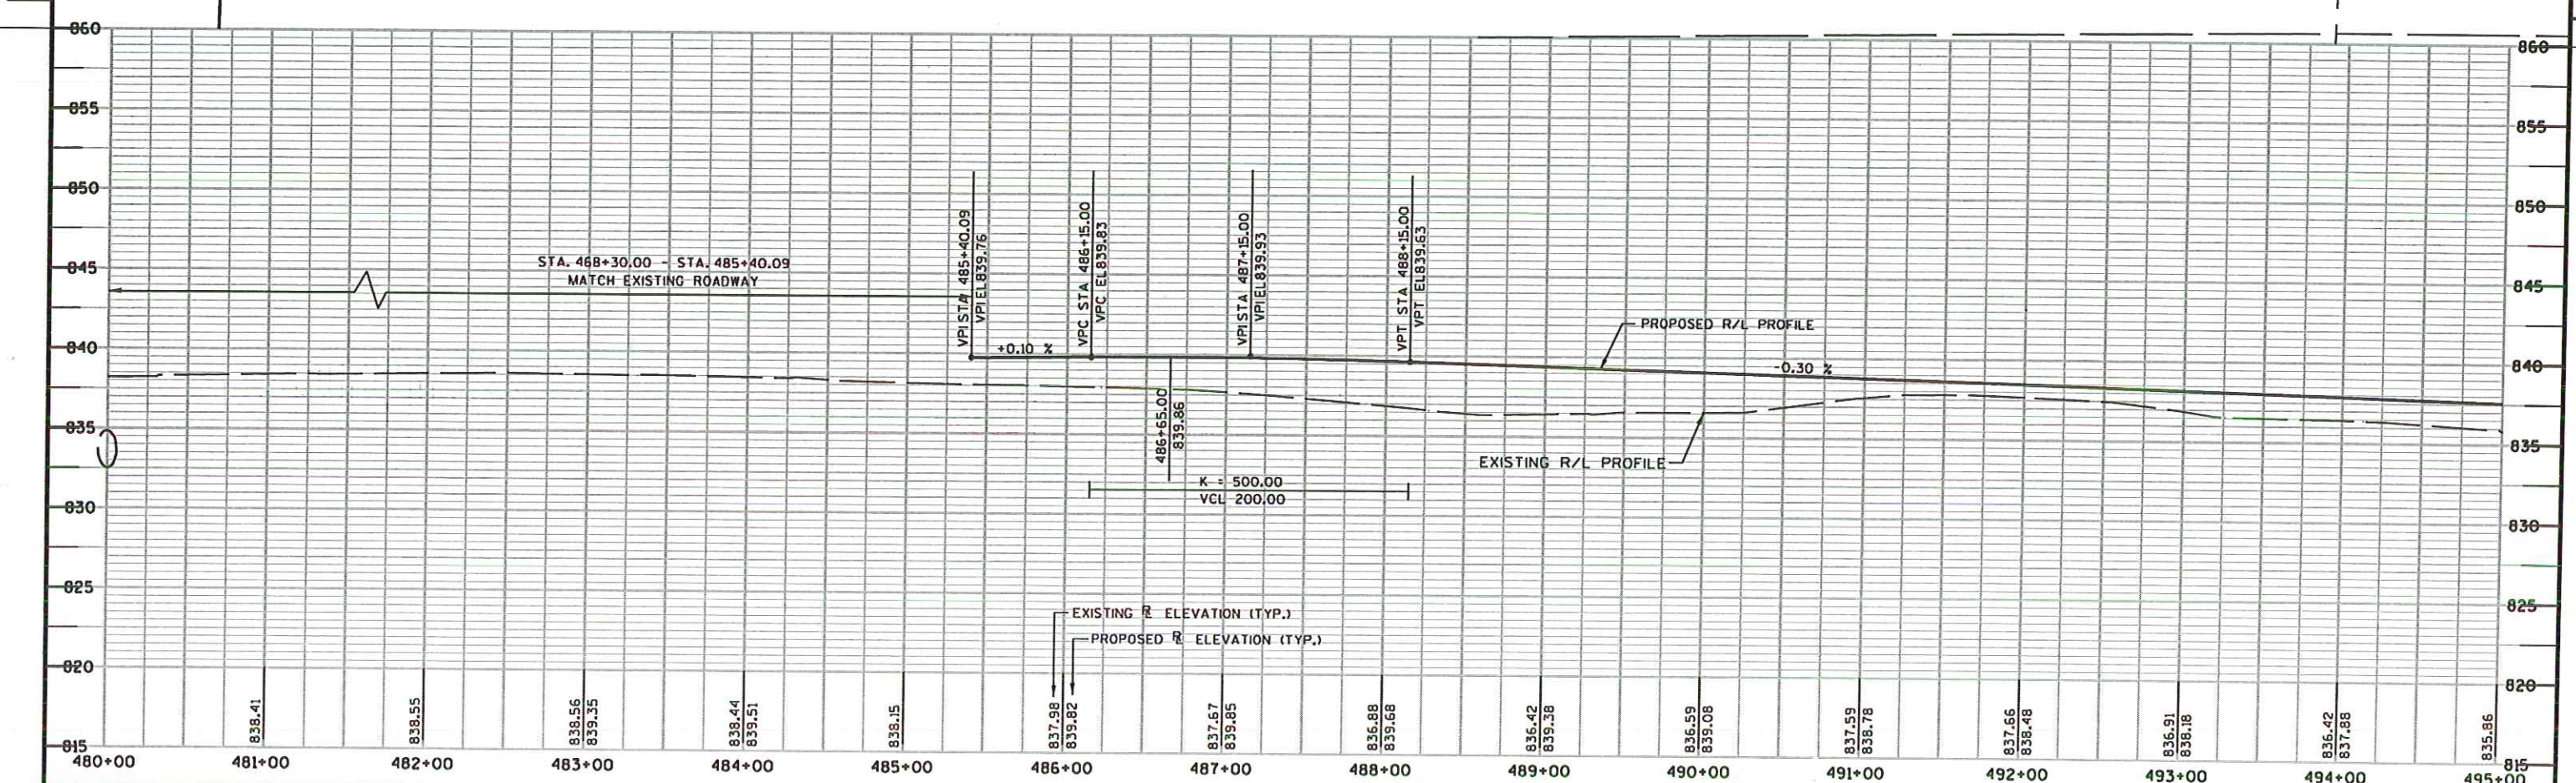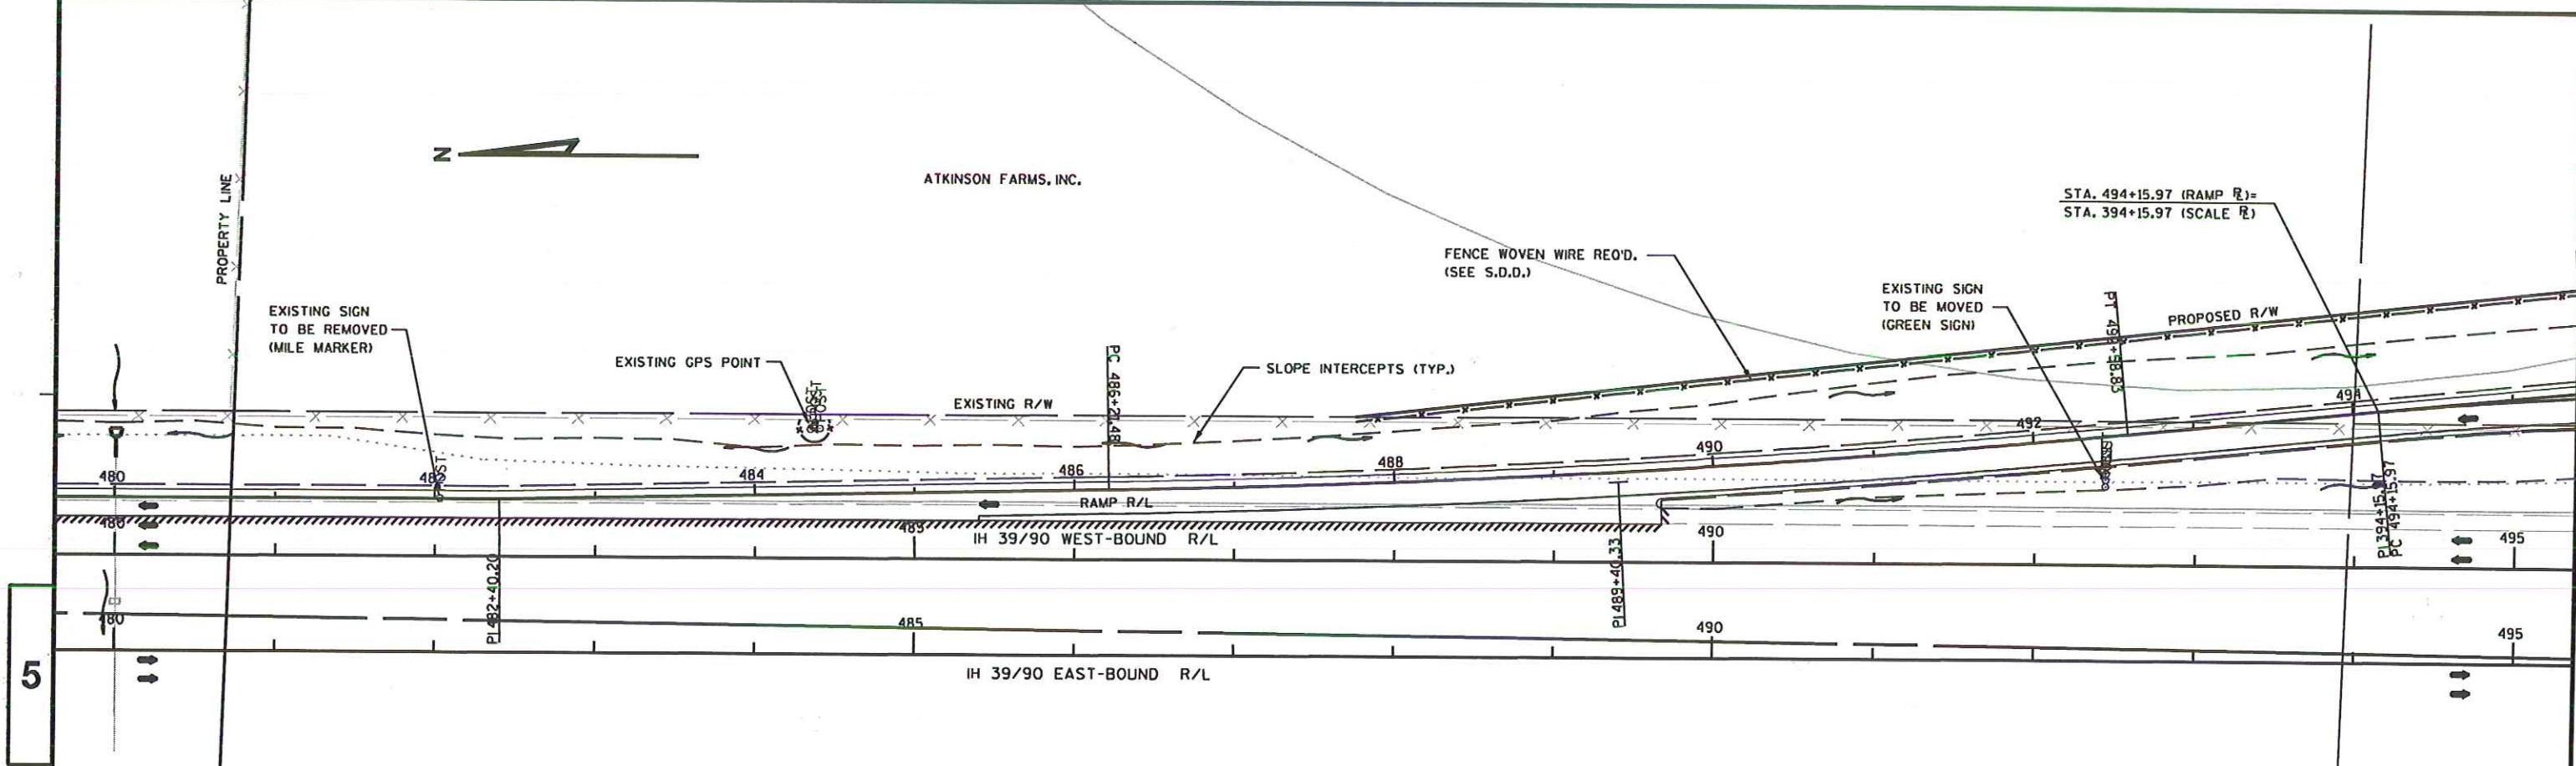

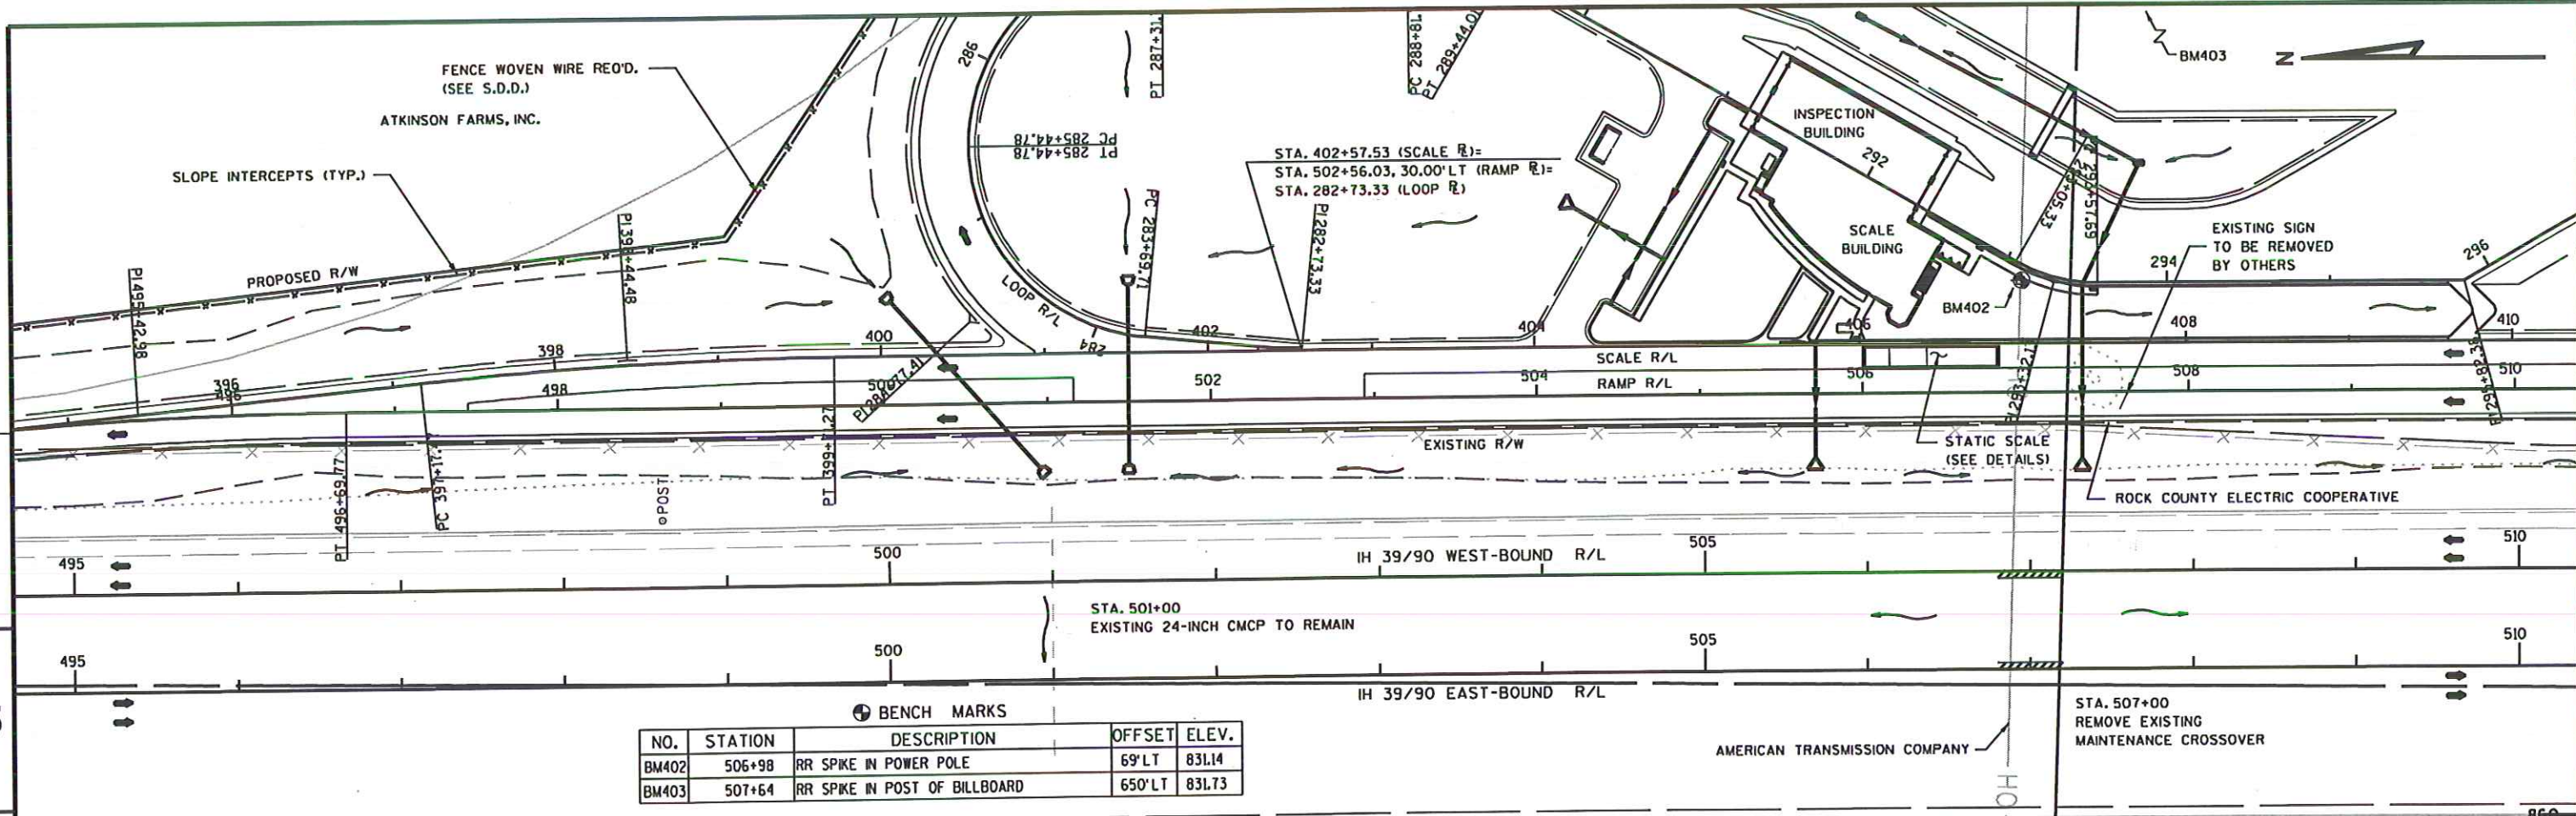

BENCH MARKS



NO.	STATION	DESCRIPTION	OFFSET	ELEV.
BM402	506+98	RR SPIKE IN POWER POLE	69' LT	831.14
BM403	507+64	RR SPIKE IN POST OF BILLBOARD	650' LT	831.73

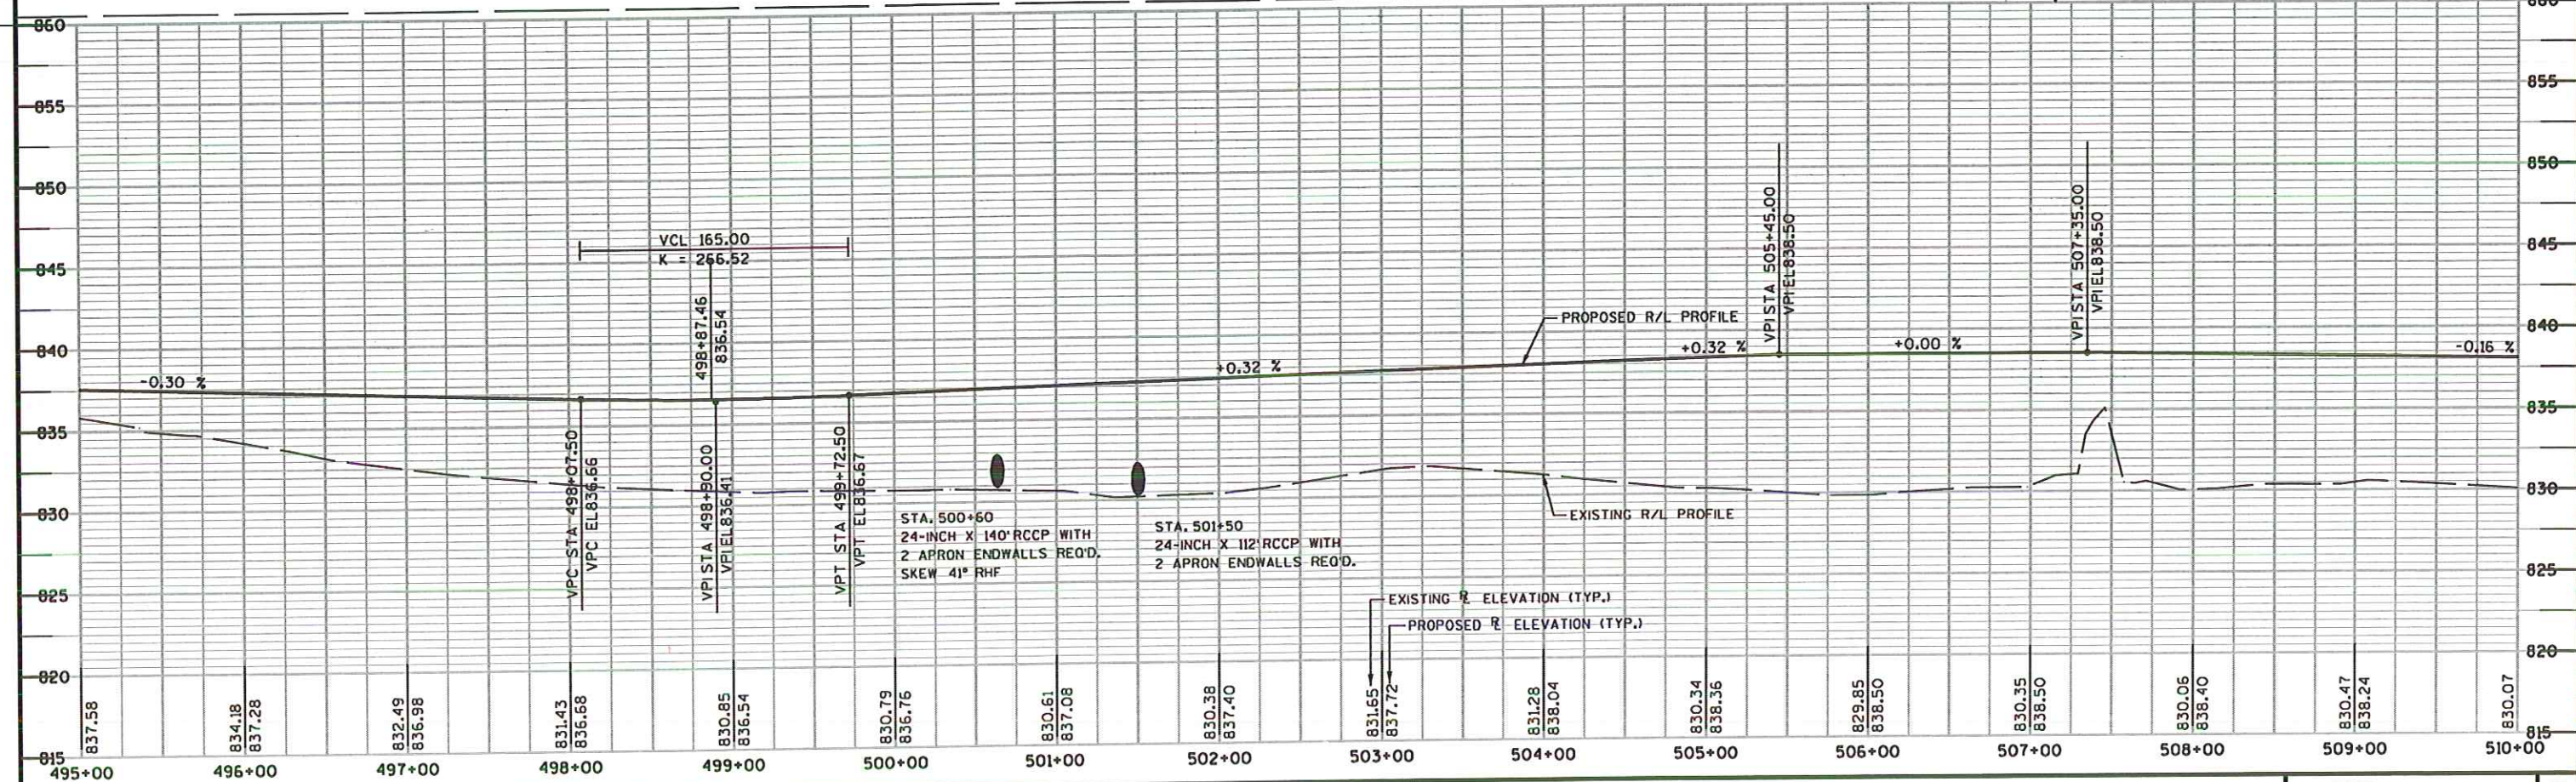

ATKINSON FARMS, INC.

BENCH MARKS

NO.	STATION	DESCRIPTION	OFFSET	ELEV.
BM305	511+03	CHISELED 'X' ON TOP OF PIPE	226' RT	830.74
BM306	522+08	CHISELED 'X' ON TOP OF PIPE	216' RT	832.93

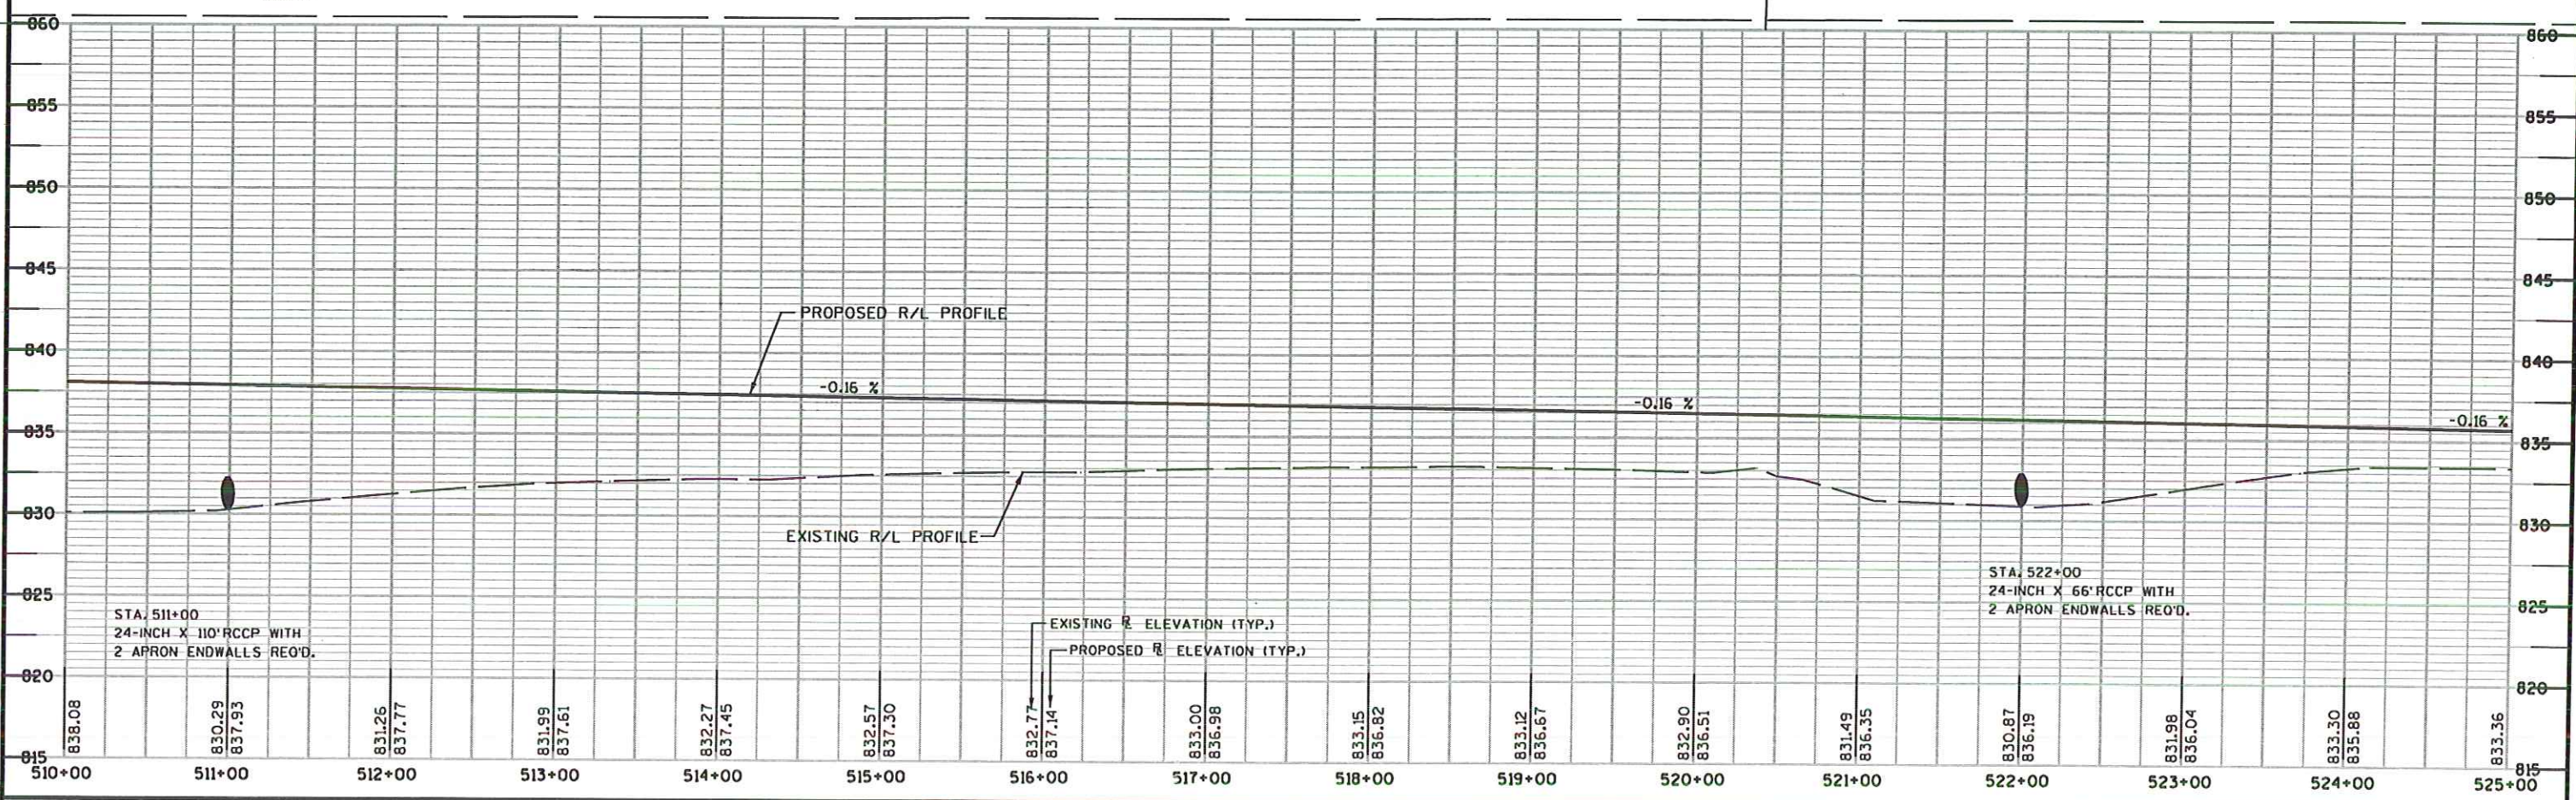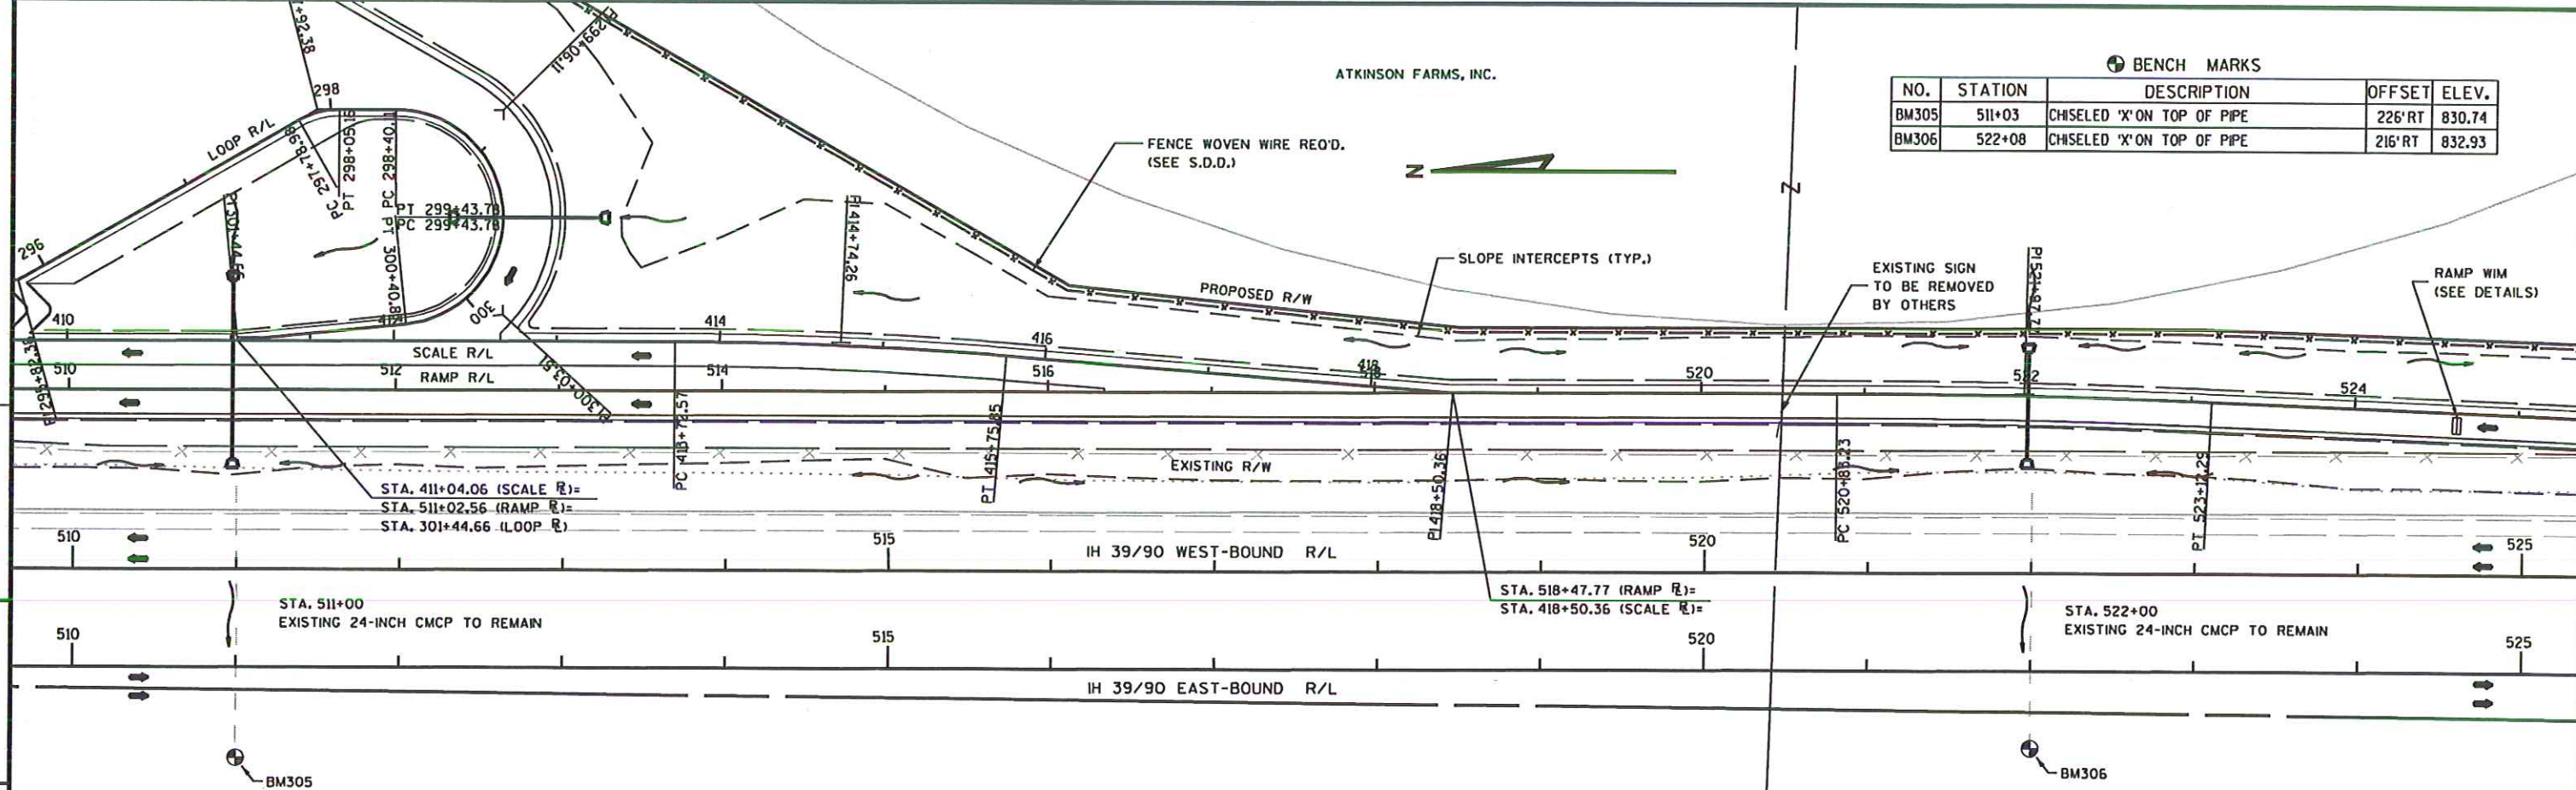



ATKINSON FARMS, INC.

BENCH MARKS

NO.	STATION	DESCRIPTION	OFFSET	ELEV.
BM307	530+18	CHISELED 'X' ON TOP OF PIPE	19' RT	829.95

FENCE WOVEN WIRE REQ'D.
(SEE S.D.D.)

PROPOSED R/W

SLOPE INTERCEPTS (TYP.)

EXISTING R/W

RAMP R/L

IH 39/90 WEST-BOUND R/L

IH 39/90 EAST-BOUND R/L

STA. 530+00
EXISTING 24-INCH CMCP TO REMAIN

BM307

END PROJECT 1002-04-71
STA 536+13.76, 24' LT (IH 39/90 WB R/L)=
STA 536+19.36 (RAMP R/L)
MATCH EXISTING
FULL DEPTH SAWCUT REQ'D.


STA. 534+06.78 - STA. 536+19.36
MATCH EXISTING ROADWAY

PROPOSED R/L PROFILE

EXISTING R/L PROFILE

STA 530+00
EXTEND EXISTING CP LT
24-INCH X 46" RCCP WITH
1 APRON ENDWALL AND
1 CONCRETE COLLAR REQ'D.

EXISTING R ELEVATION (TYP.)
PROPOSED R ELEVATION (TYP.)

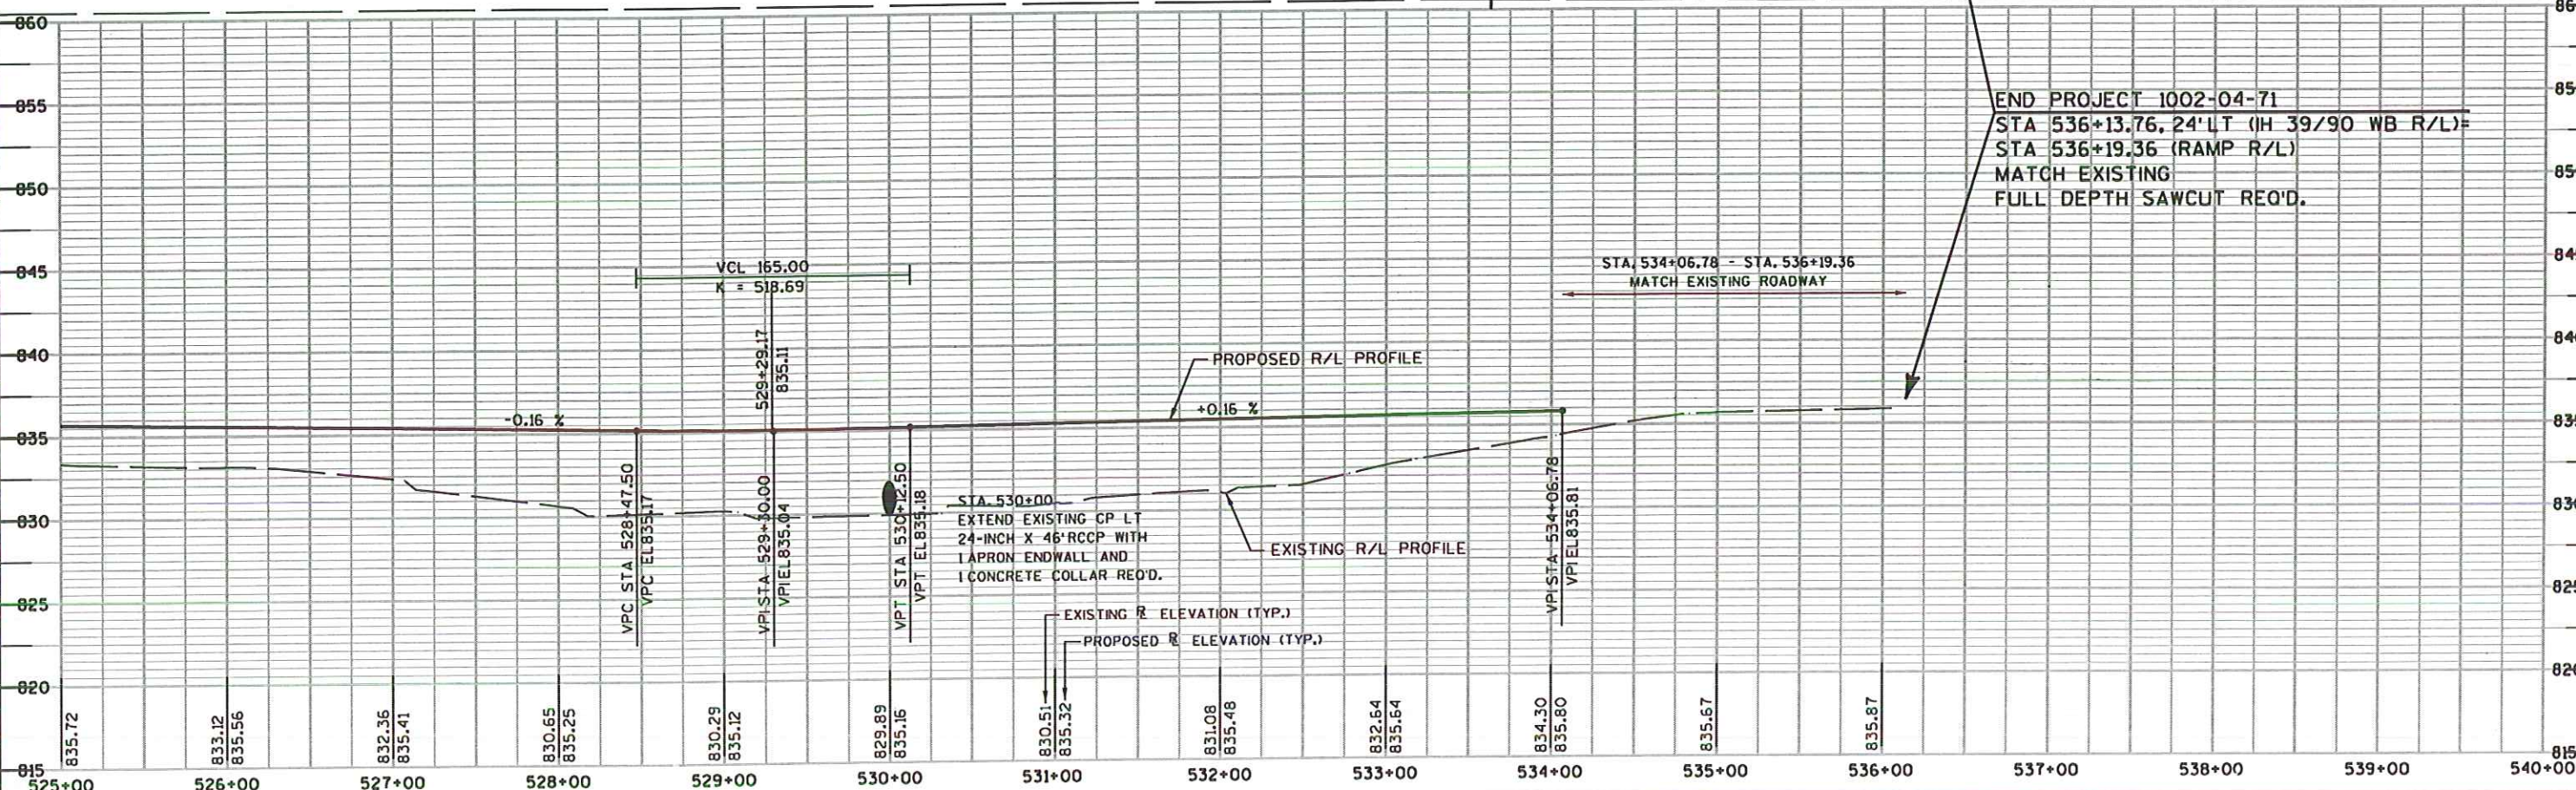

PROJECT NO: 1002-04-71

HWY: BELOIT, SWEF #19

COUNTY: ROCK

PLAN AND PROFILE - RAMP R/L

SHEET

172

E

FILE NAME : g:\wdotco\wdco-0137\dgn\137pp005.dgn

PLOT DATE : 10/25/2006

PLOT BY : KL Engineering

PLOT NAME :

PLOT SCALE :

WISDOT/CADDs SHEET 40