





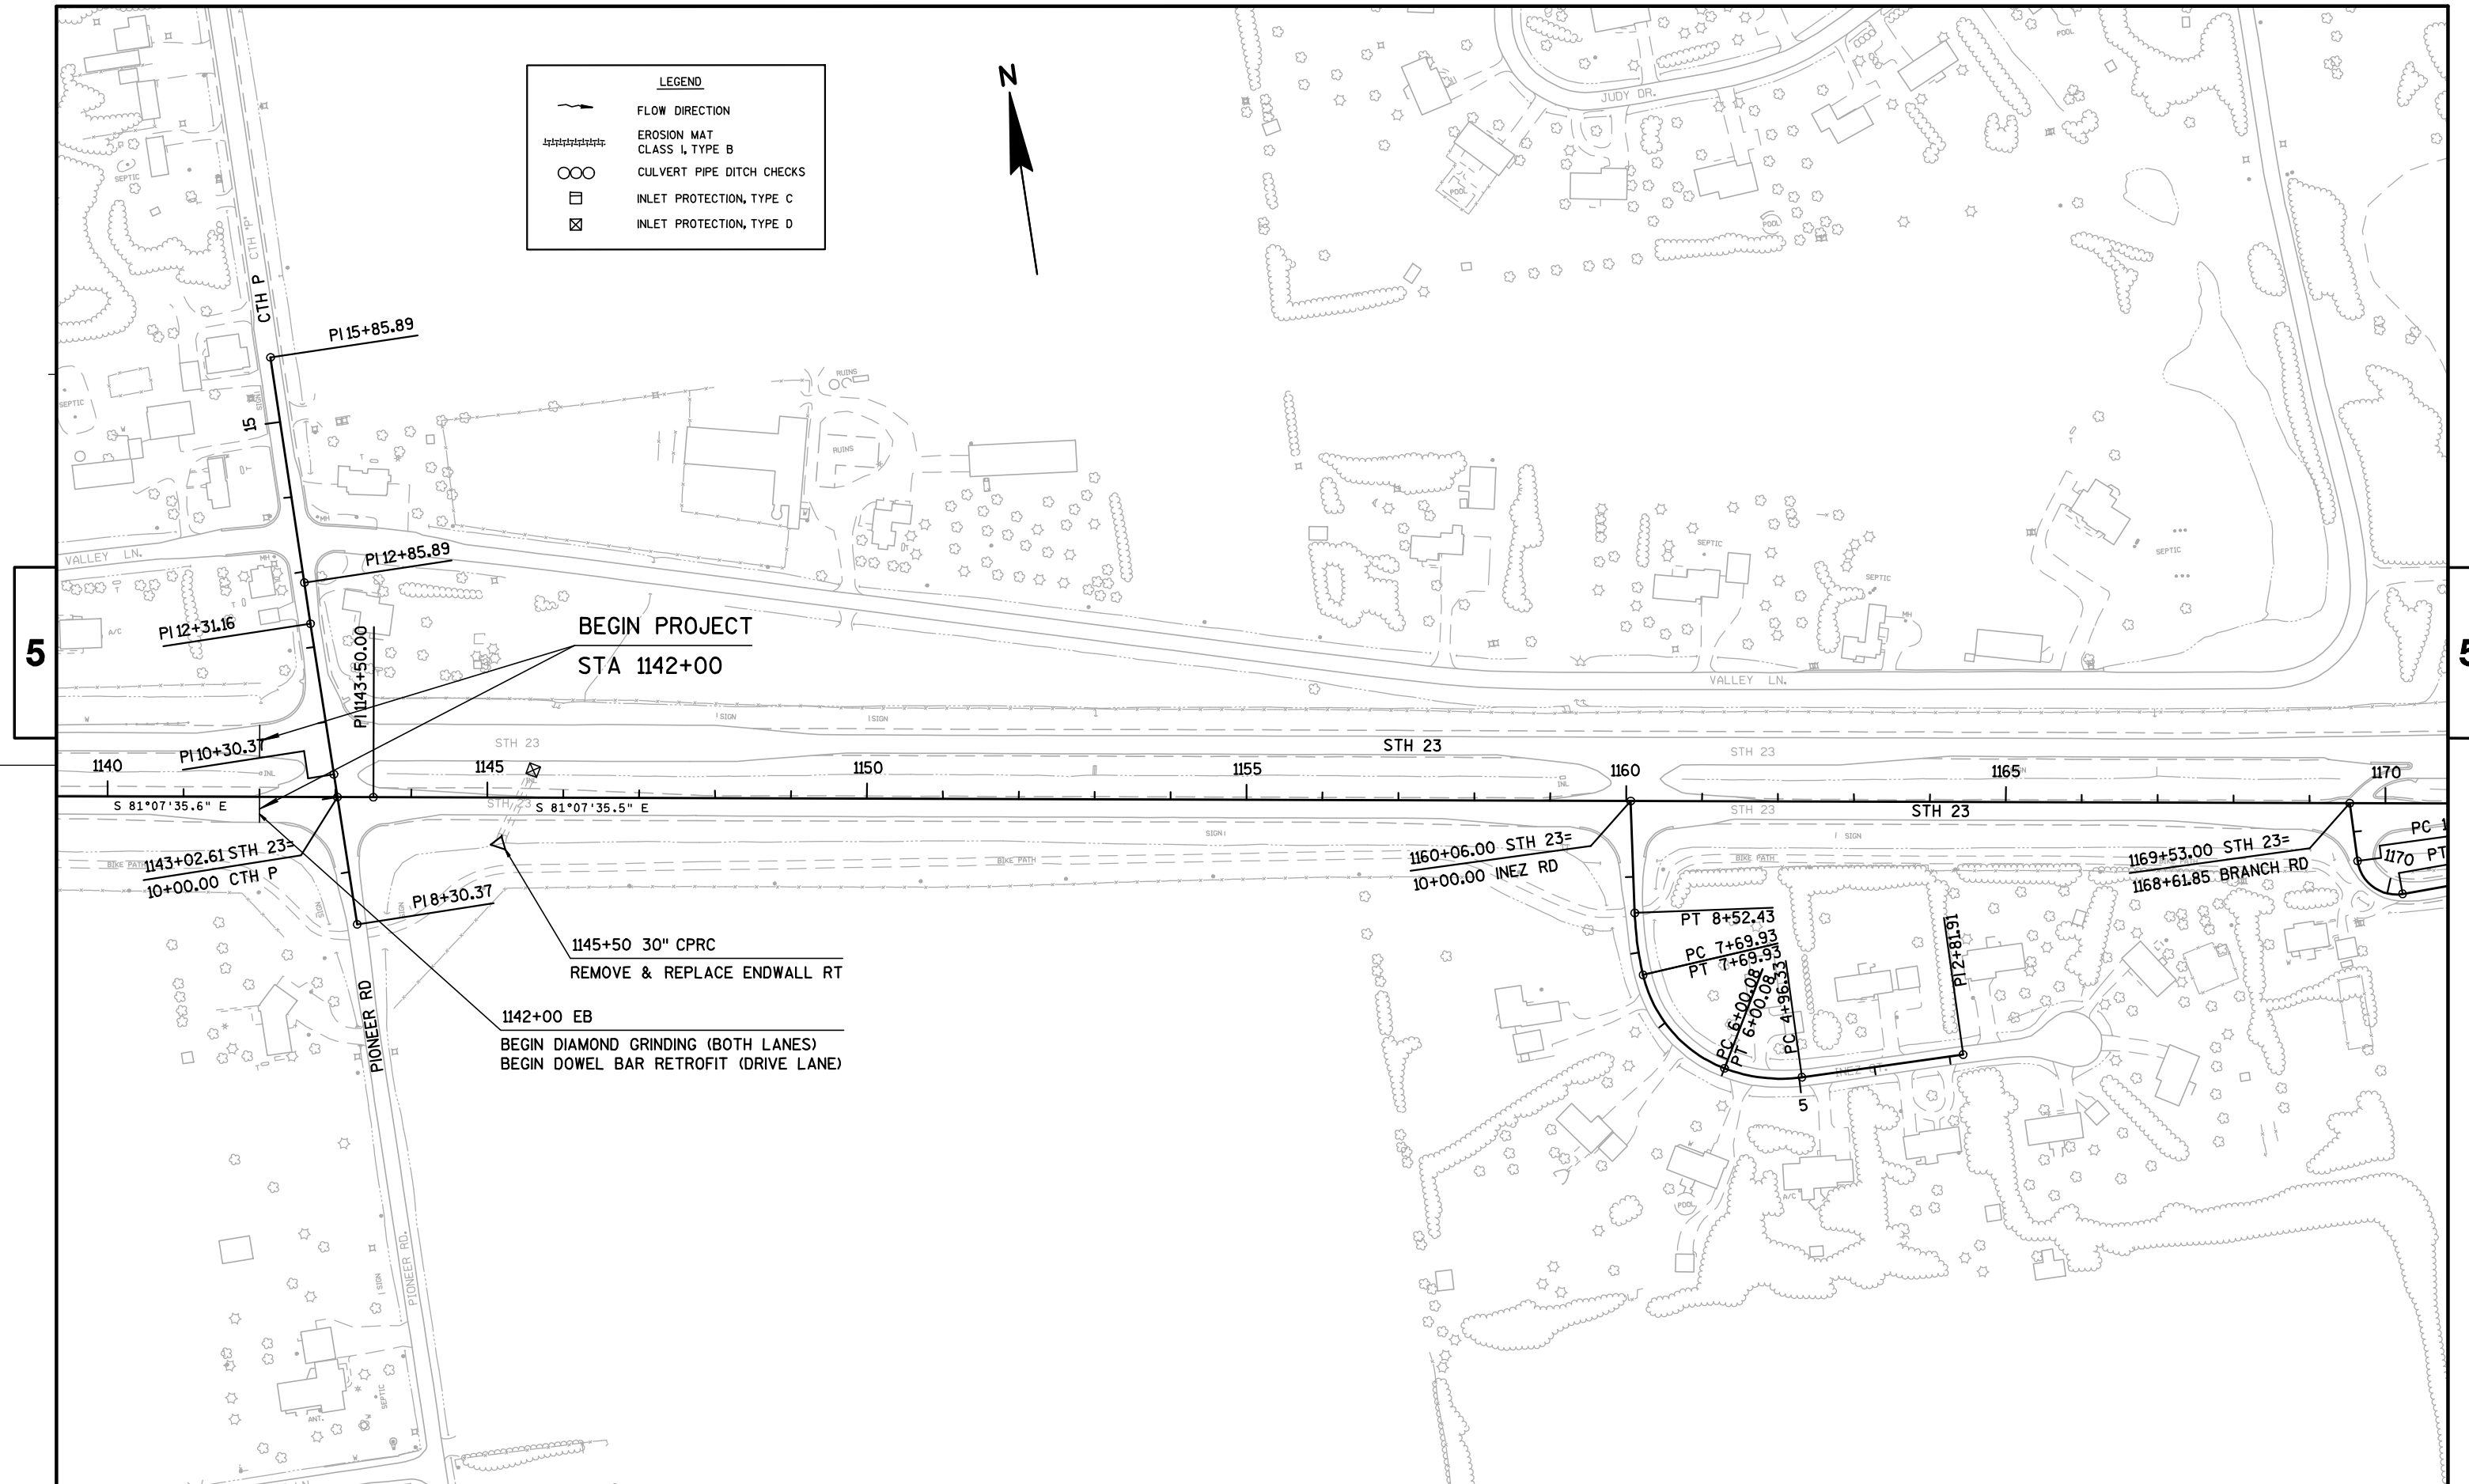


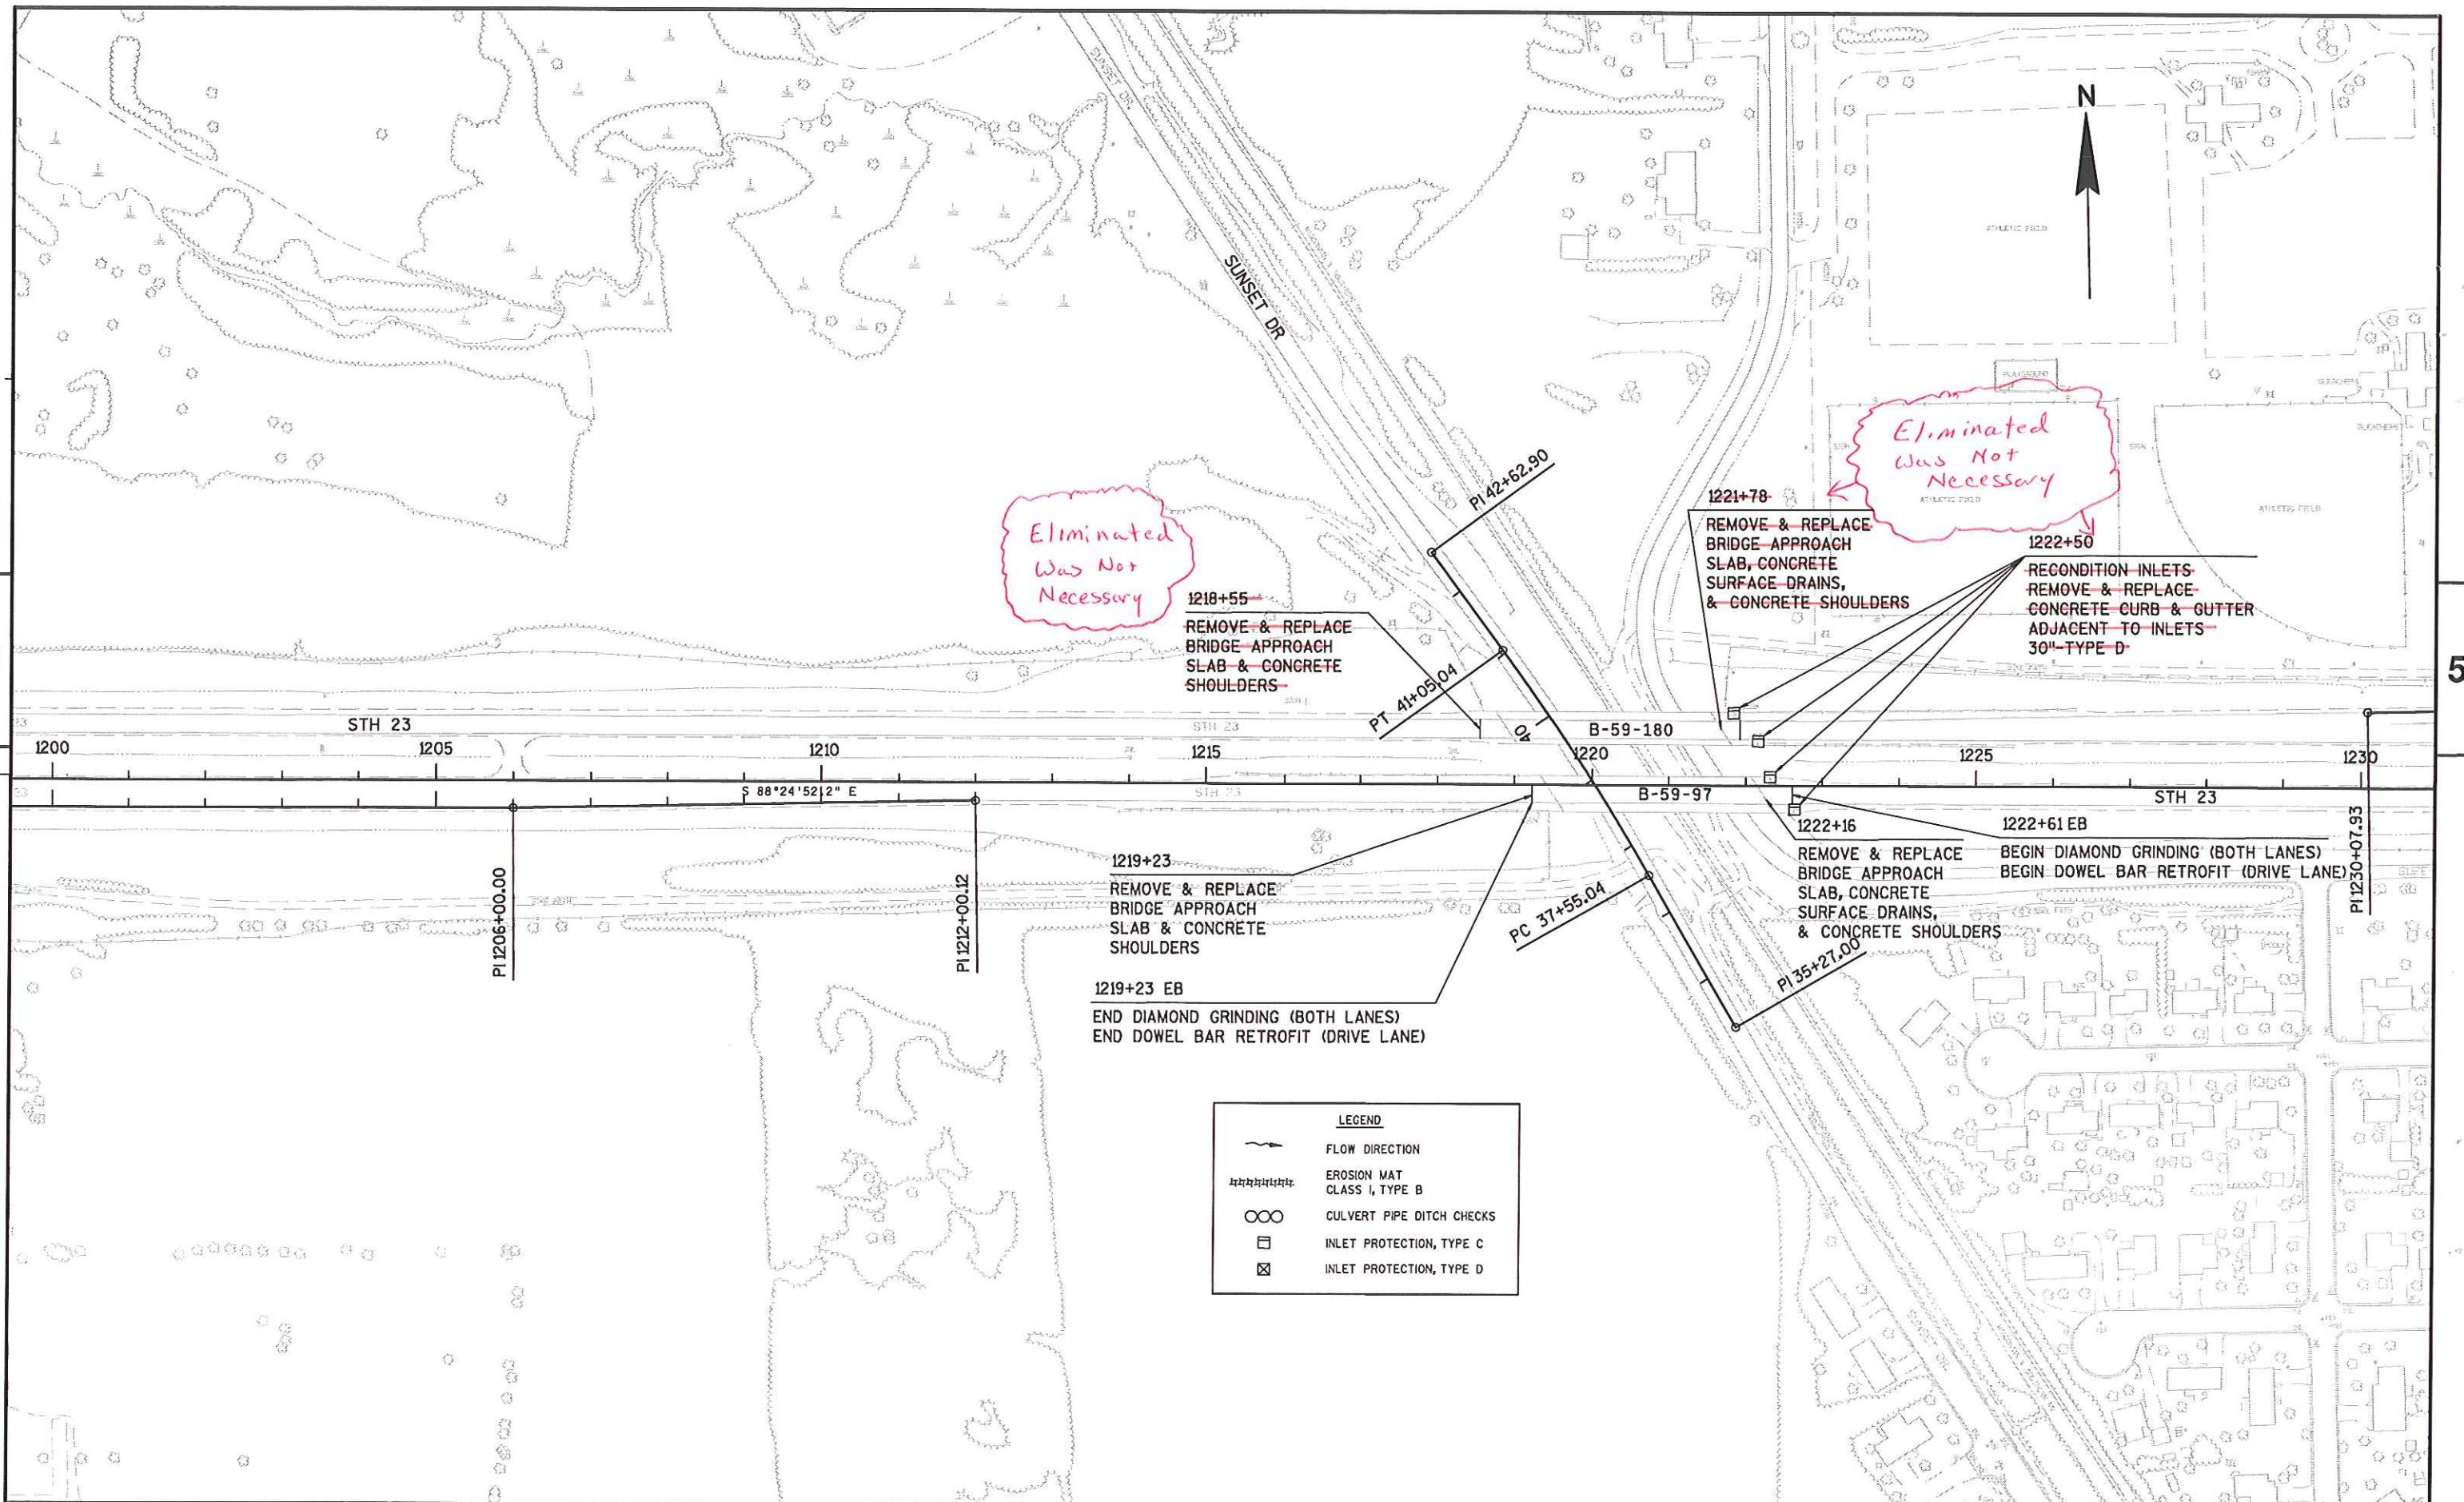


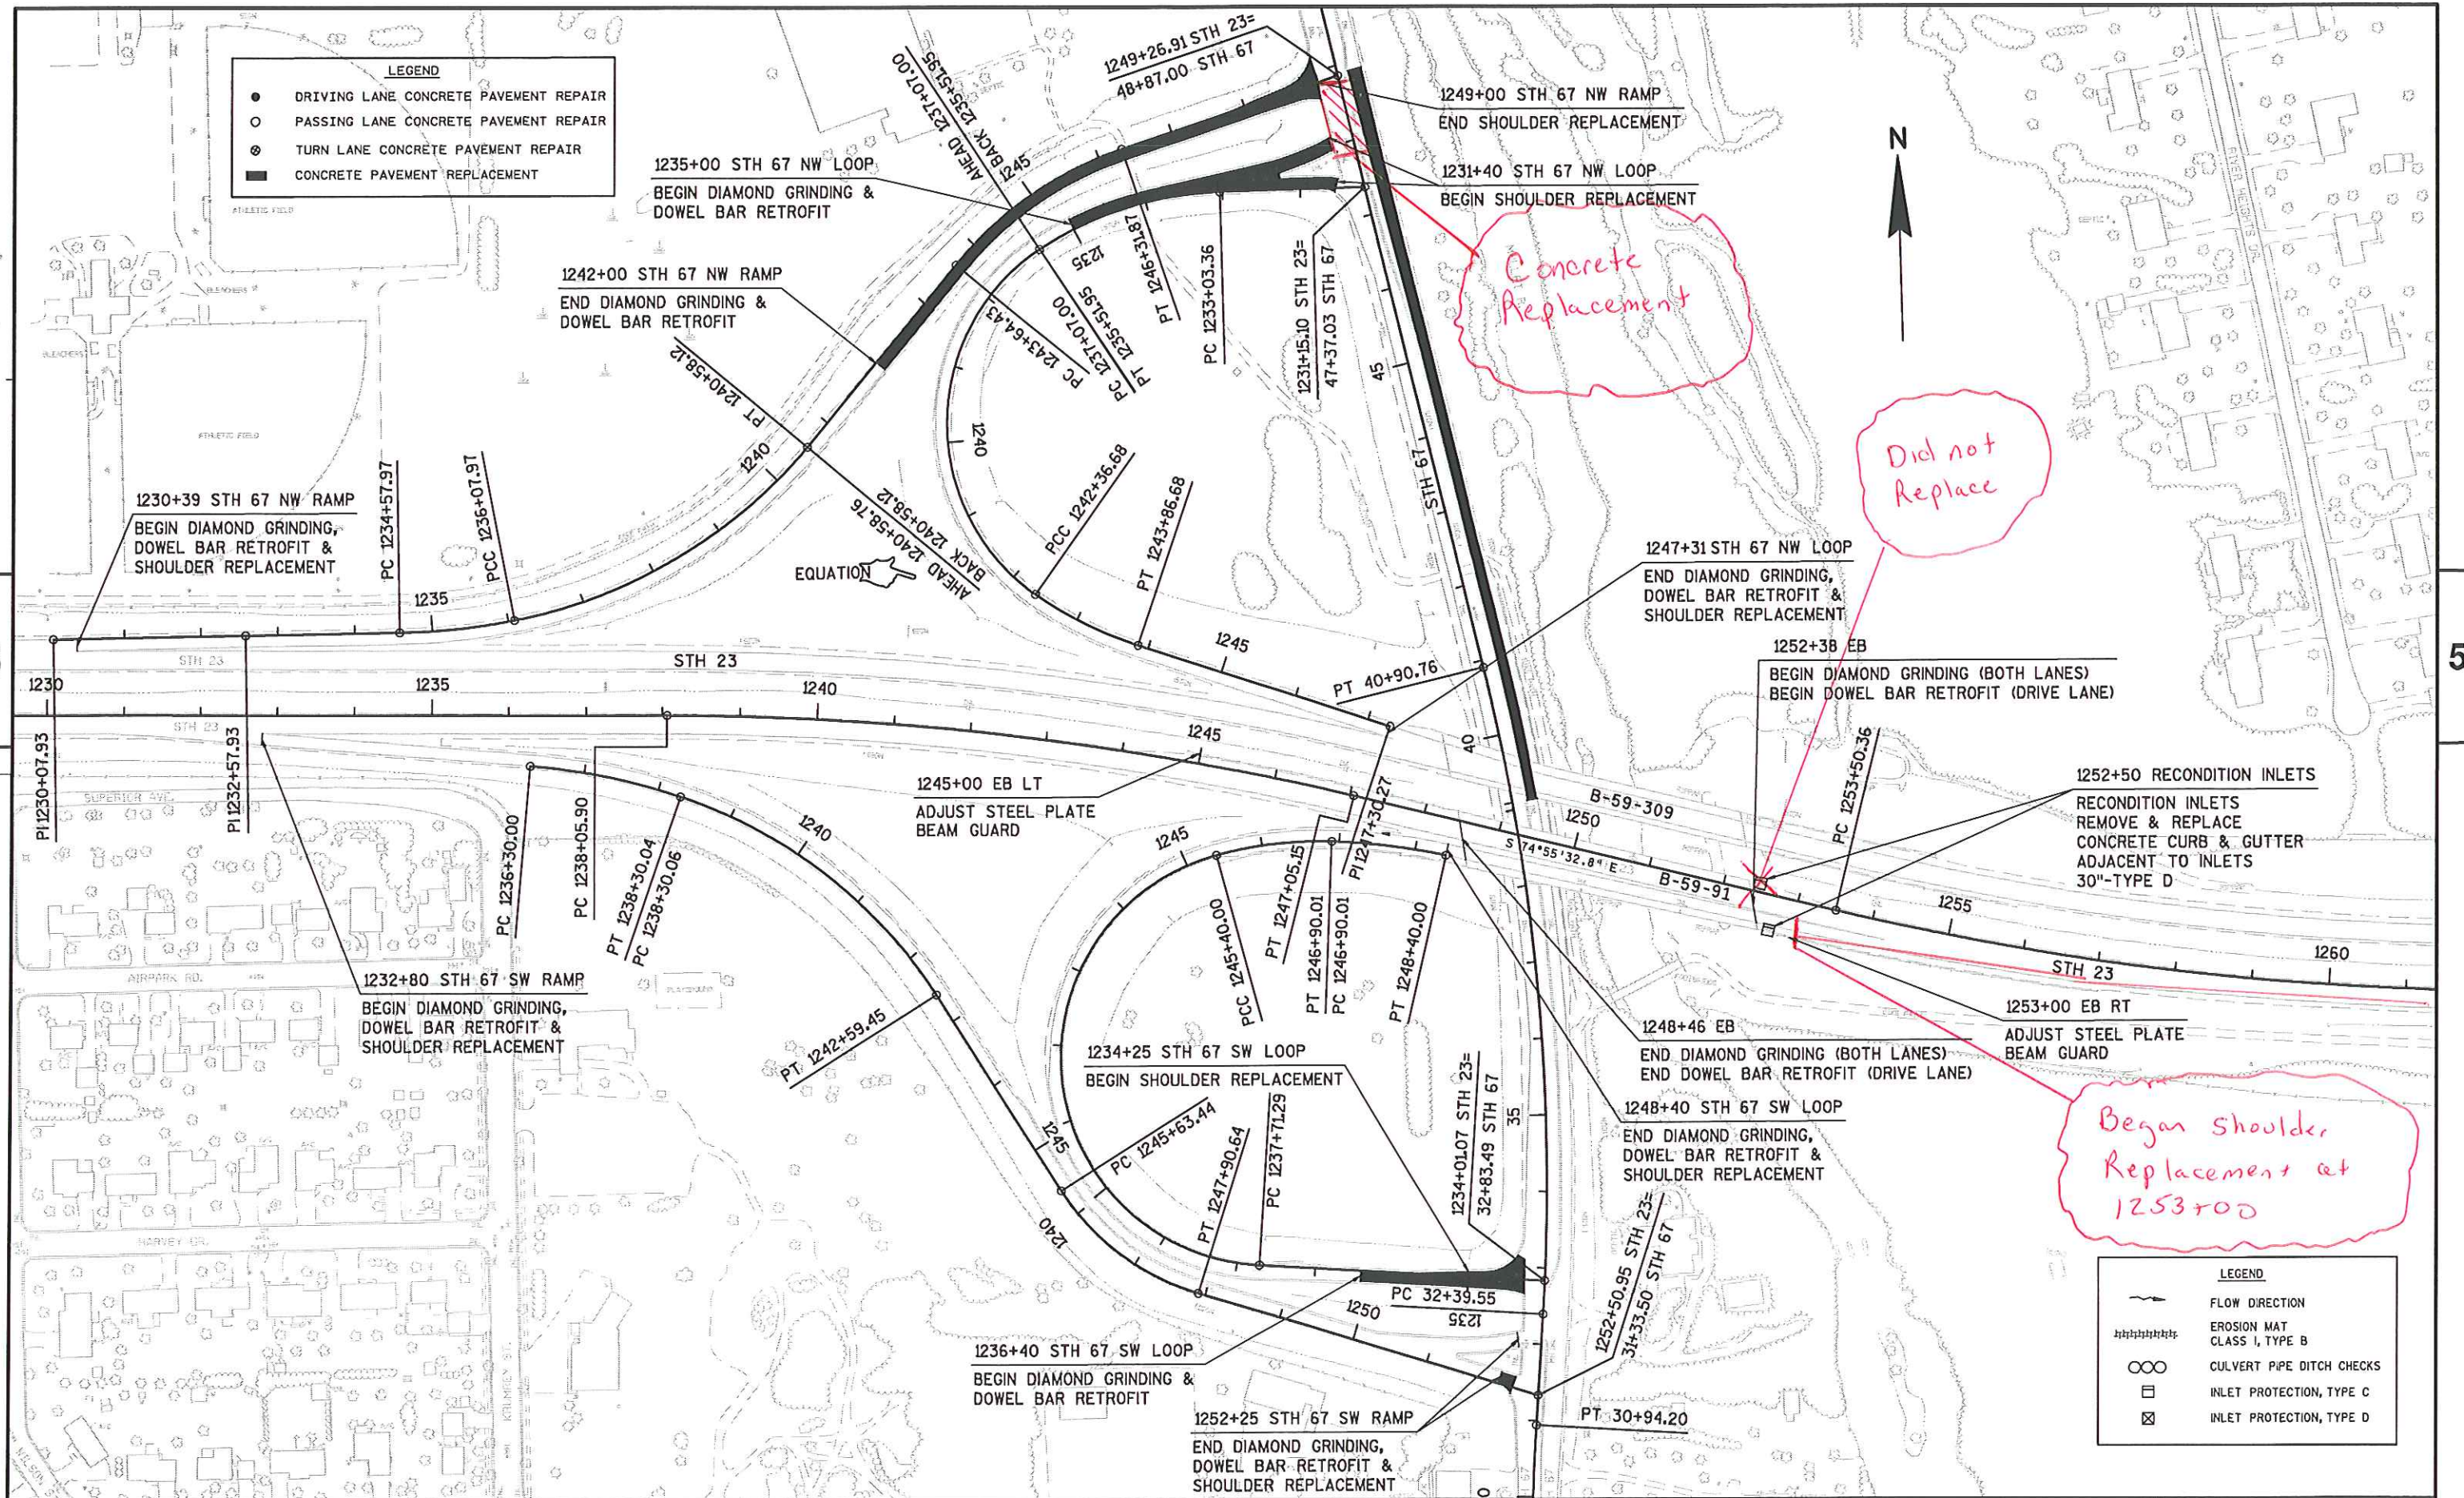

- LEGEND**
- DRIVING LANE CONCRETE PAVEMENT REPAIR
 - PASSING LANE CONCRETE PAVEMENT REPAIR
 - ⊗ TURN LANE CONCRETE PAVEMENT REPAIR
 - CONCRETE PAVEMENT REPLACEMENT

- LEGEND**
- FLOW DIRECTION
 - EROSION MAT CLASS I, TYPE B
 - ∞ CULVERT PIPE DITCH CHECKS
 - INLET PROTECTION, TYPE C
 - ⊗ INLET PROTECTION, TYPE D

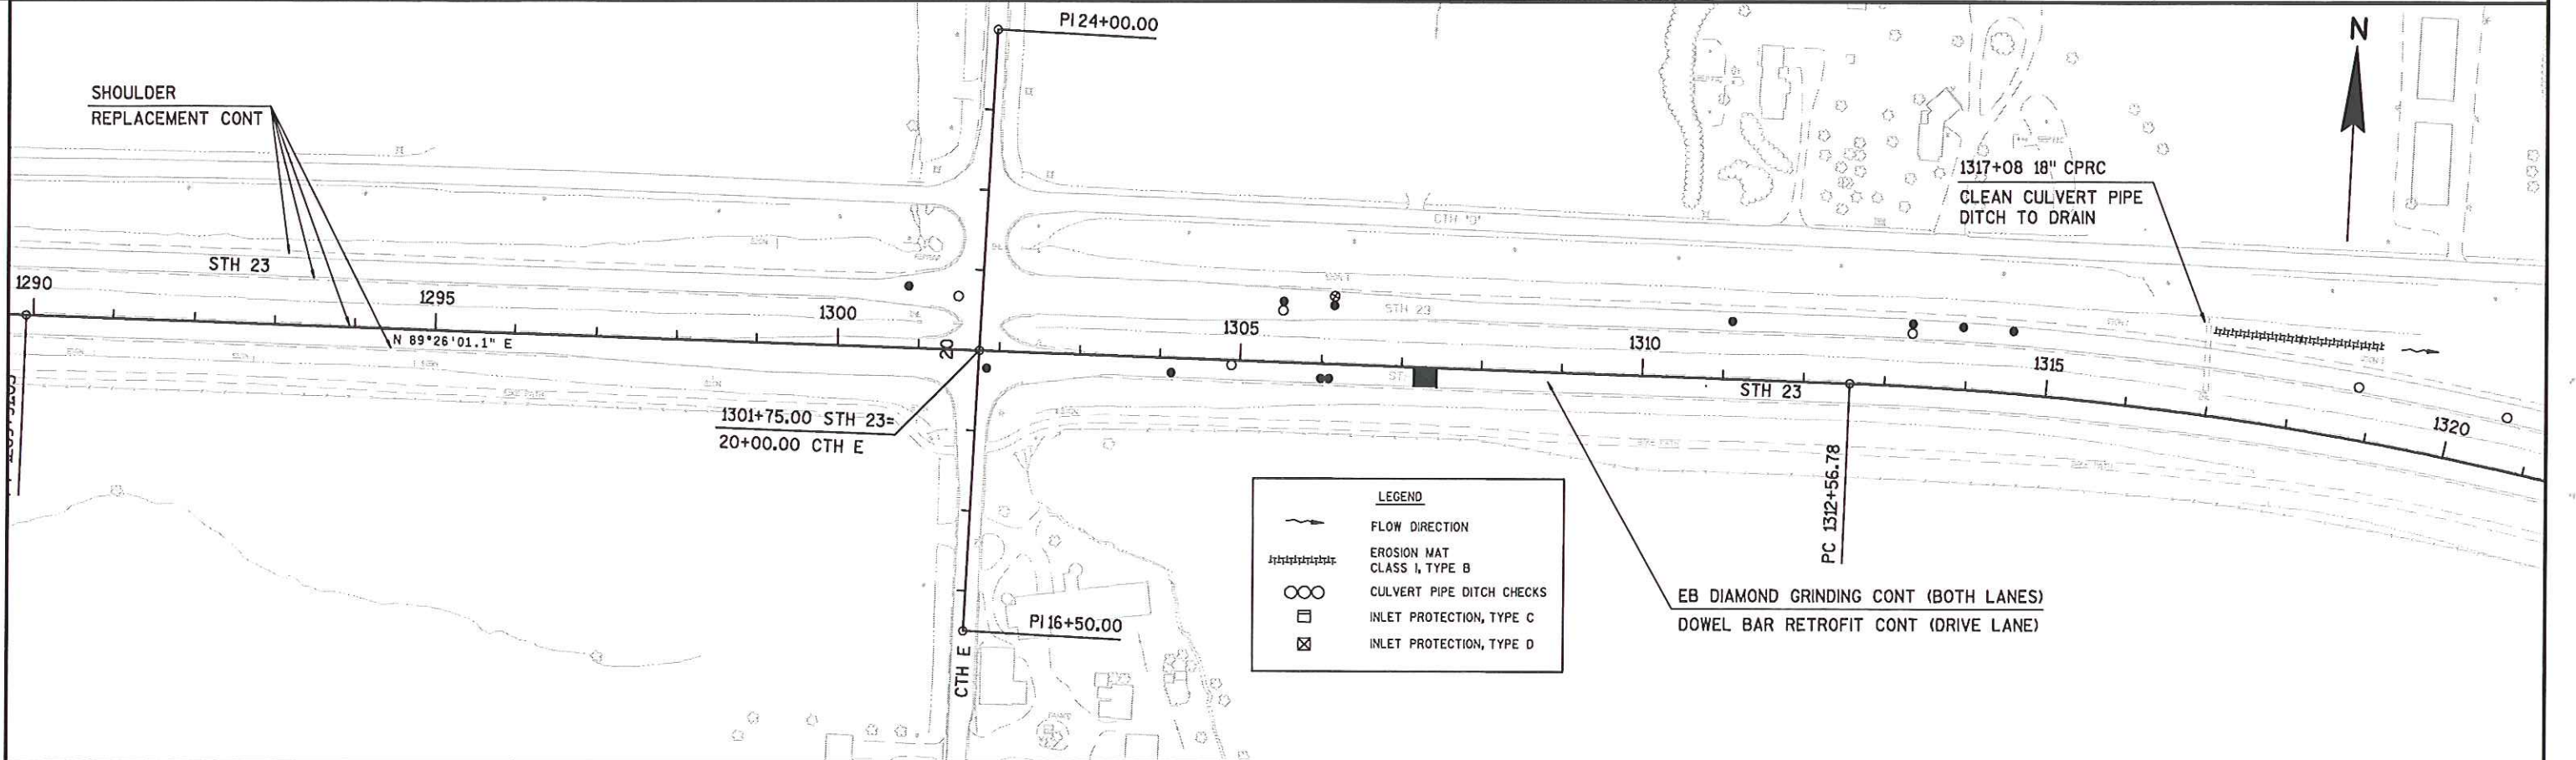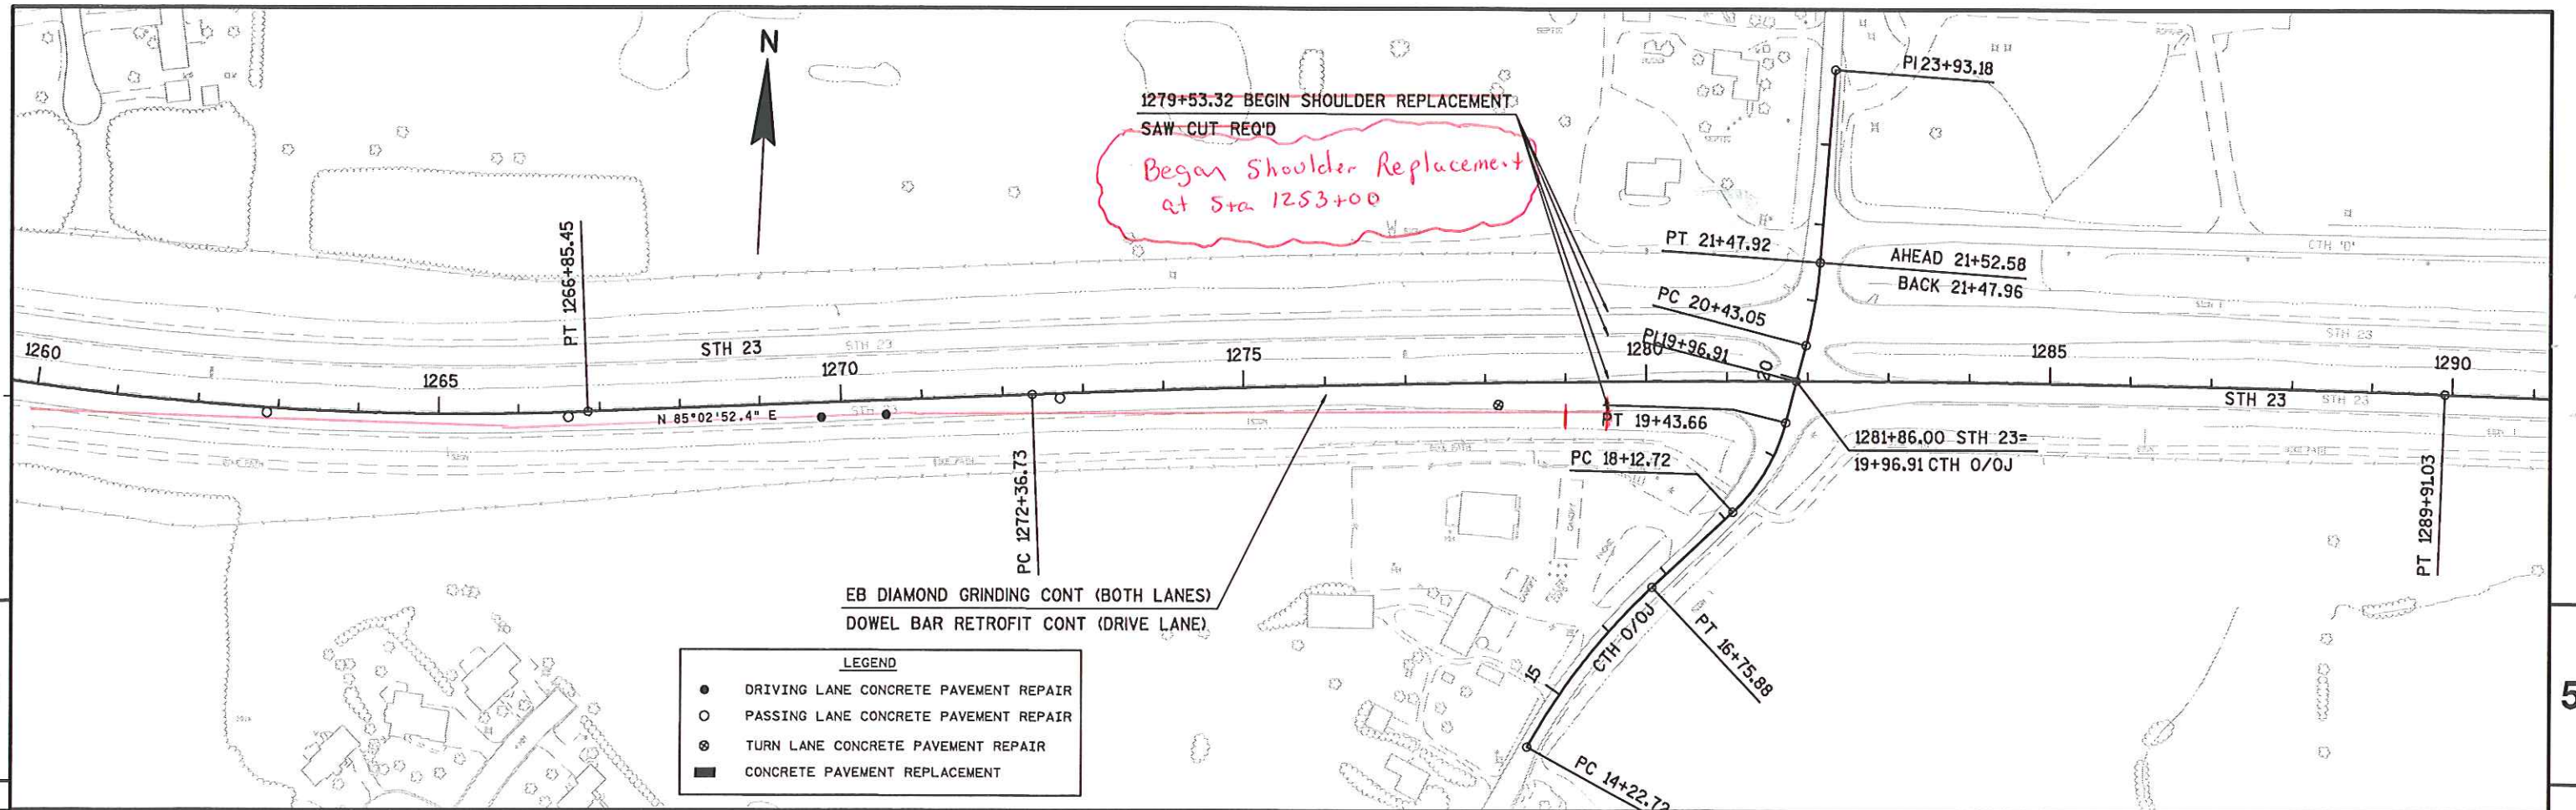

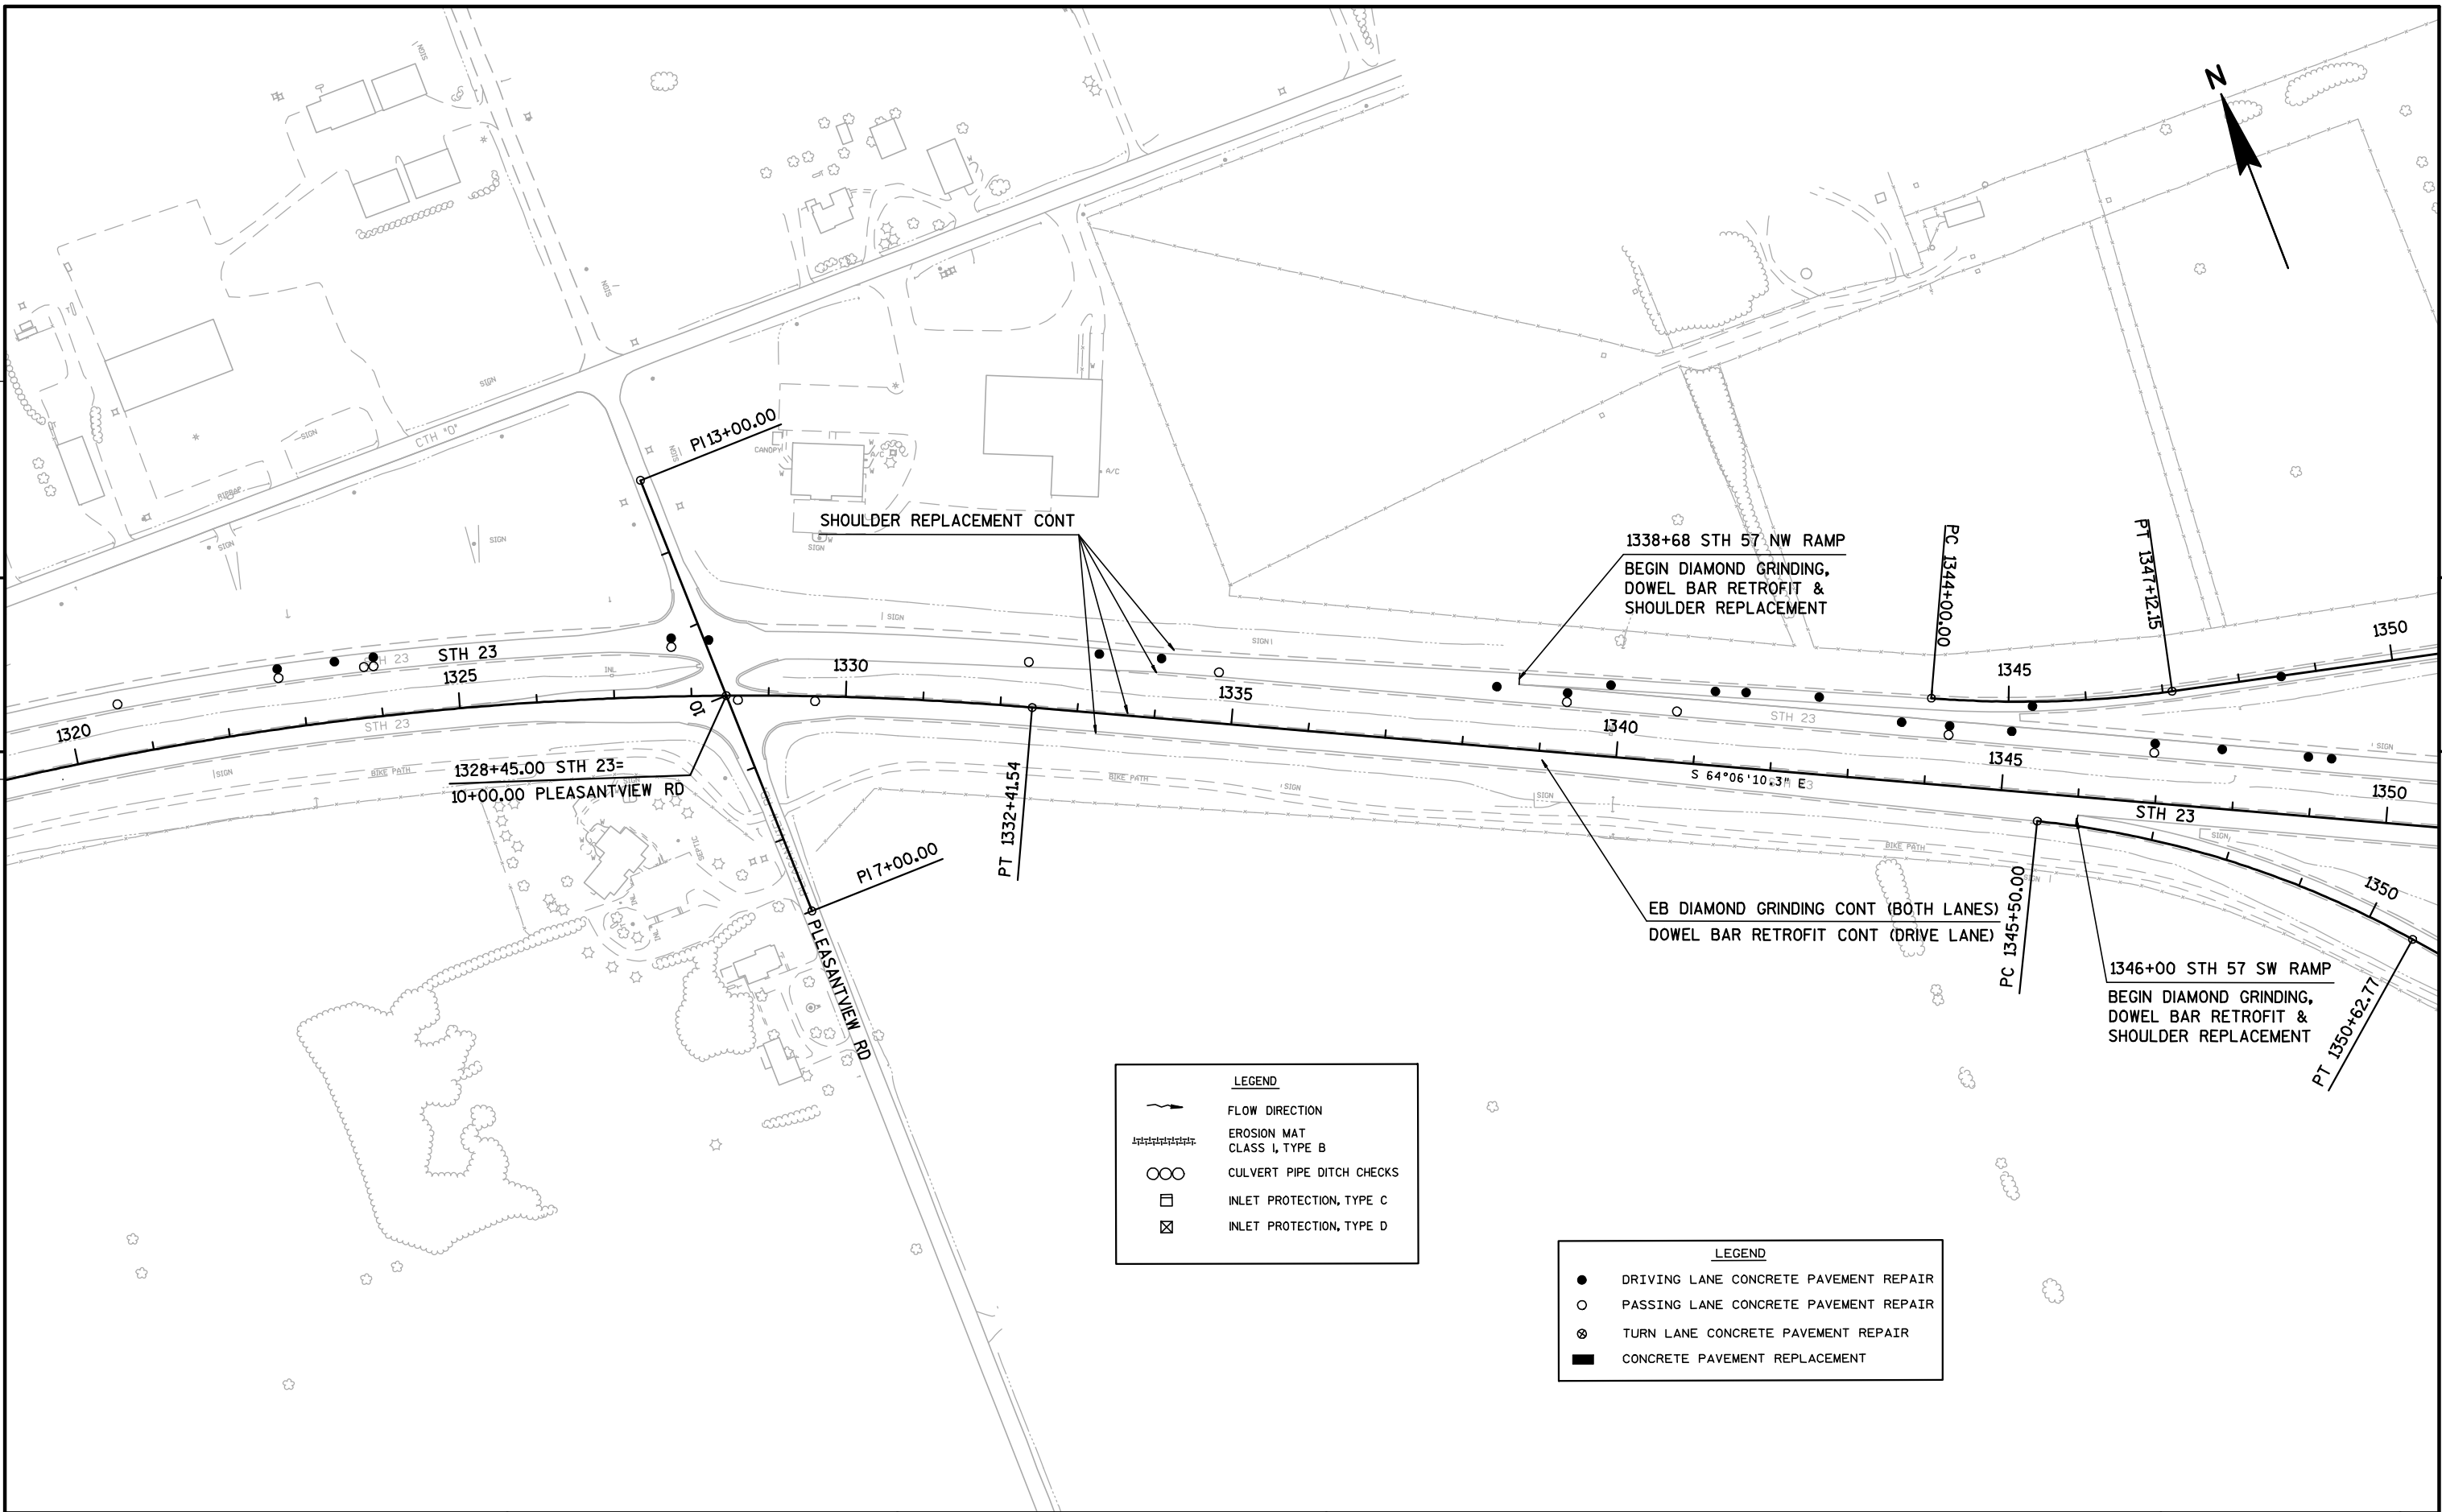




LEGEND



- FLOW DIRECTION
- EROSION MAT CLASS I, TYPE B
- ○ CULVERT PIPE DITCH CHECKS
- INLET PROTECTION, TYPE C
- ⊠ INLET PROTECTION, TYPE D



LEGEND



- DRIVING LANE CONCRETE PAVEMENT REPAIR
- PASSING LANE CONCRETE PAVEMENT REPAIR
- ⊗ TURN LANE CONCRETE PAVEMENT REPAIR
- CONCRETE PAVEMENT REPLACEMENT

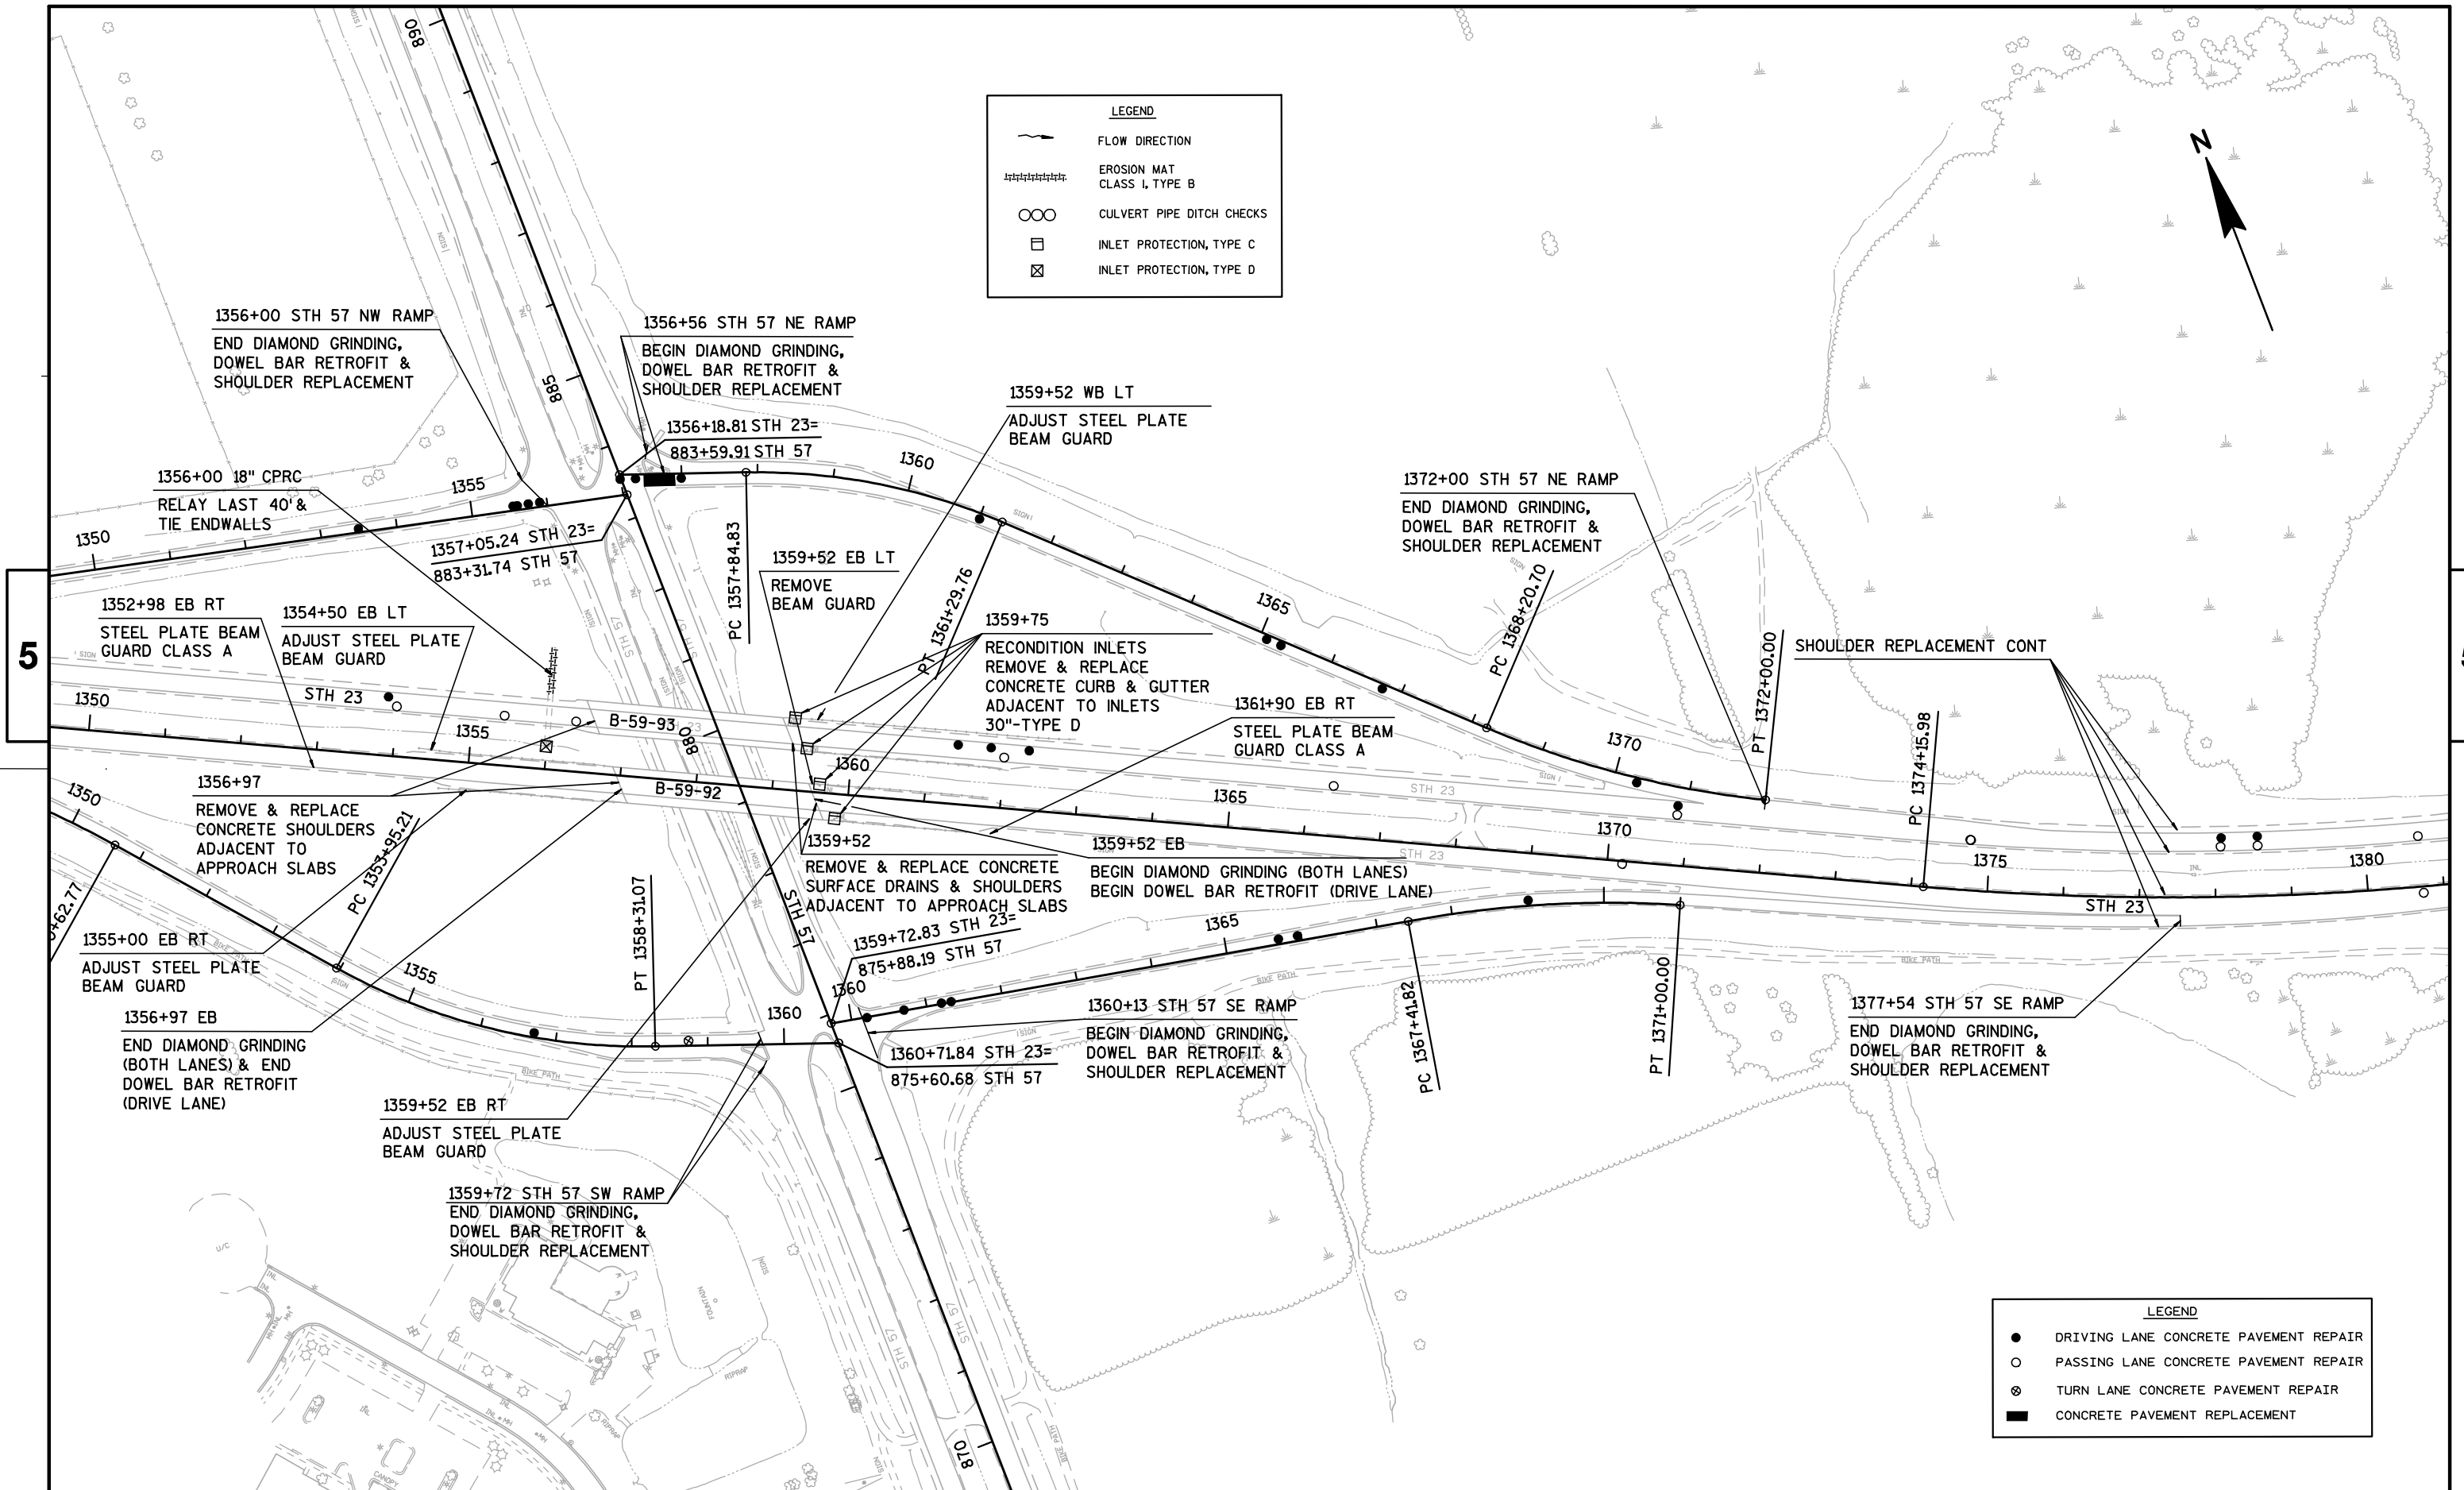

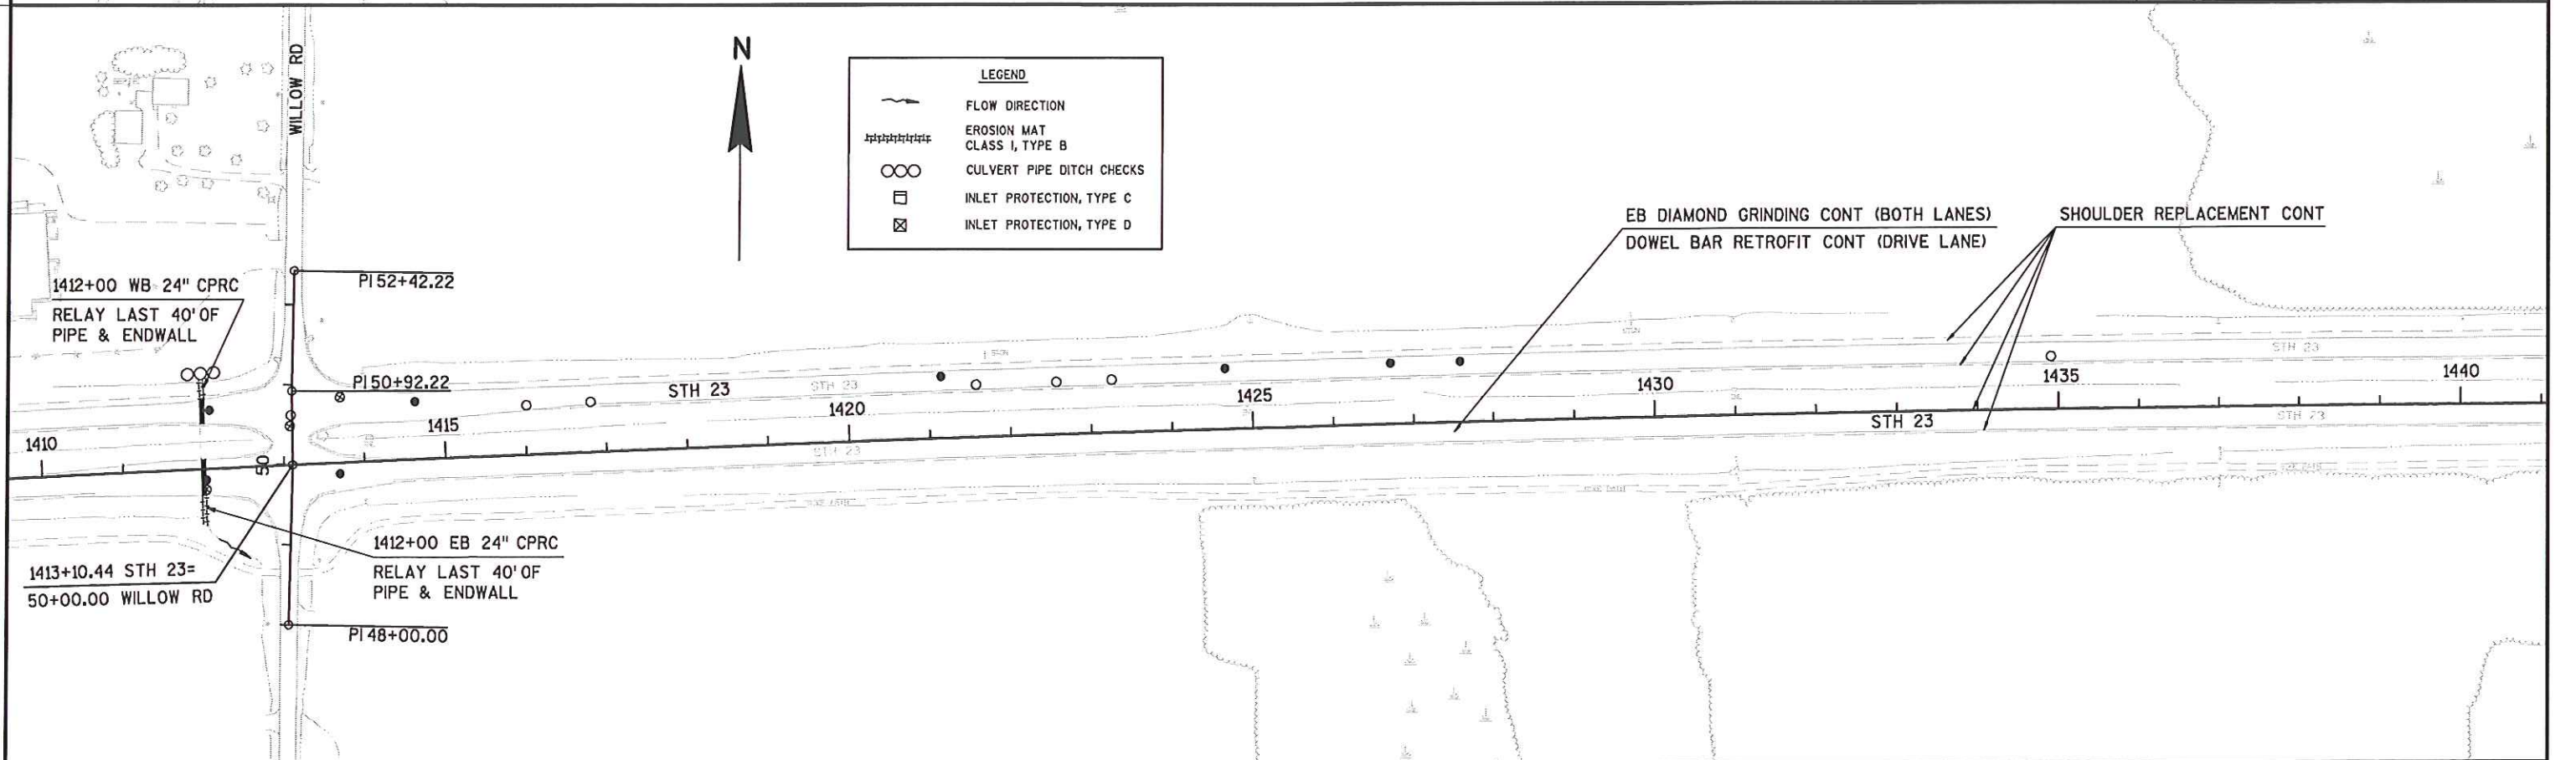
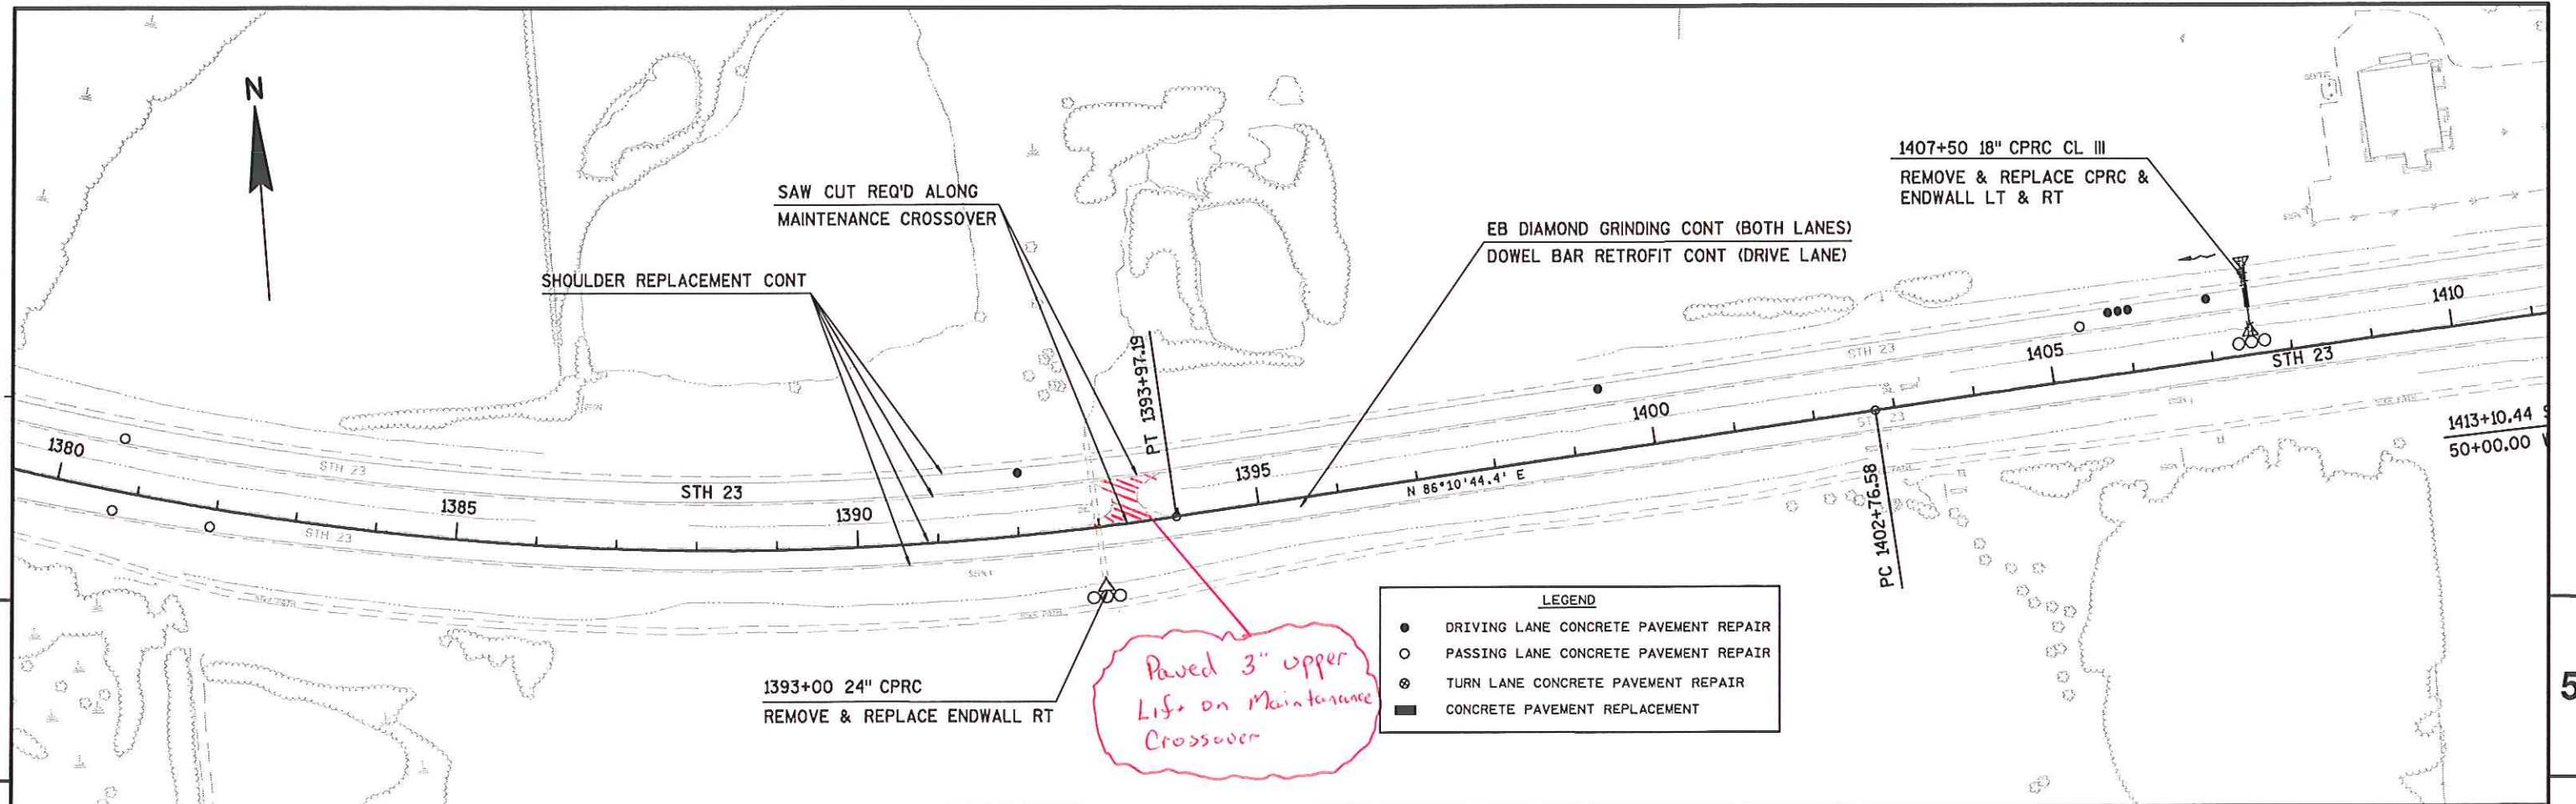


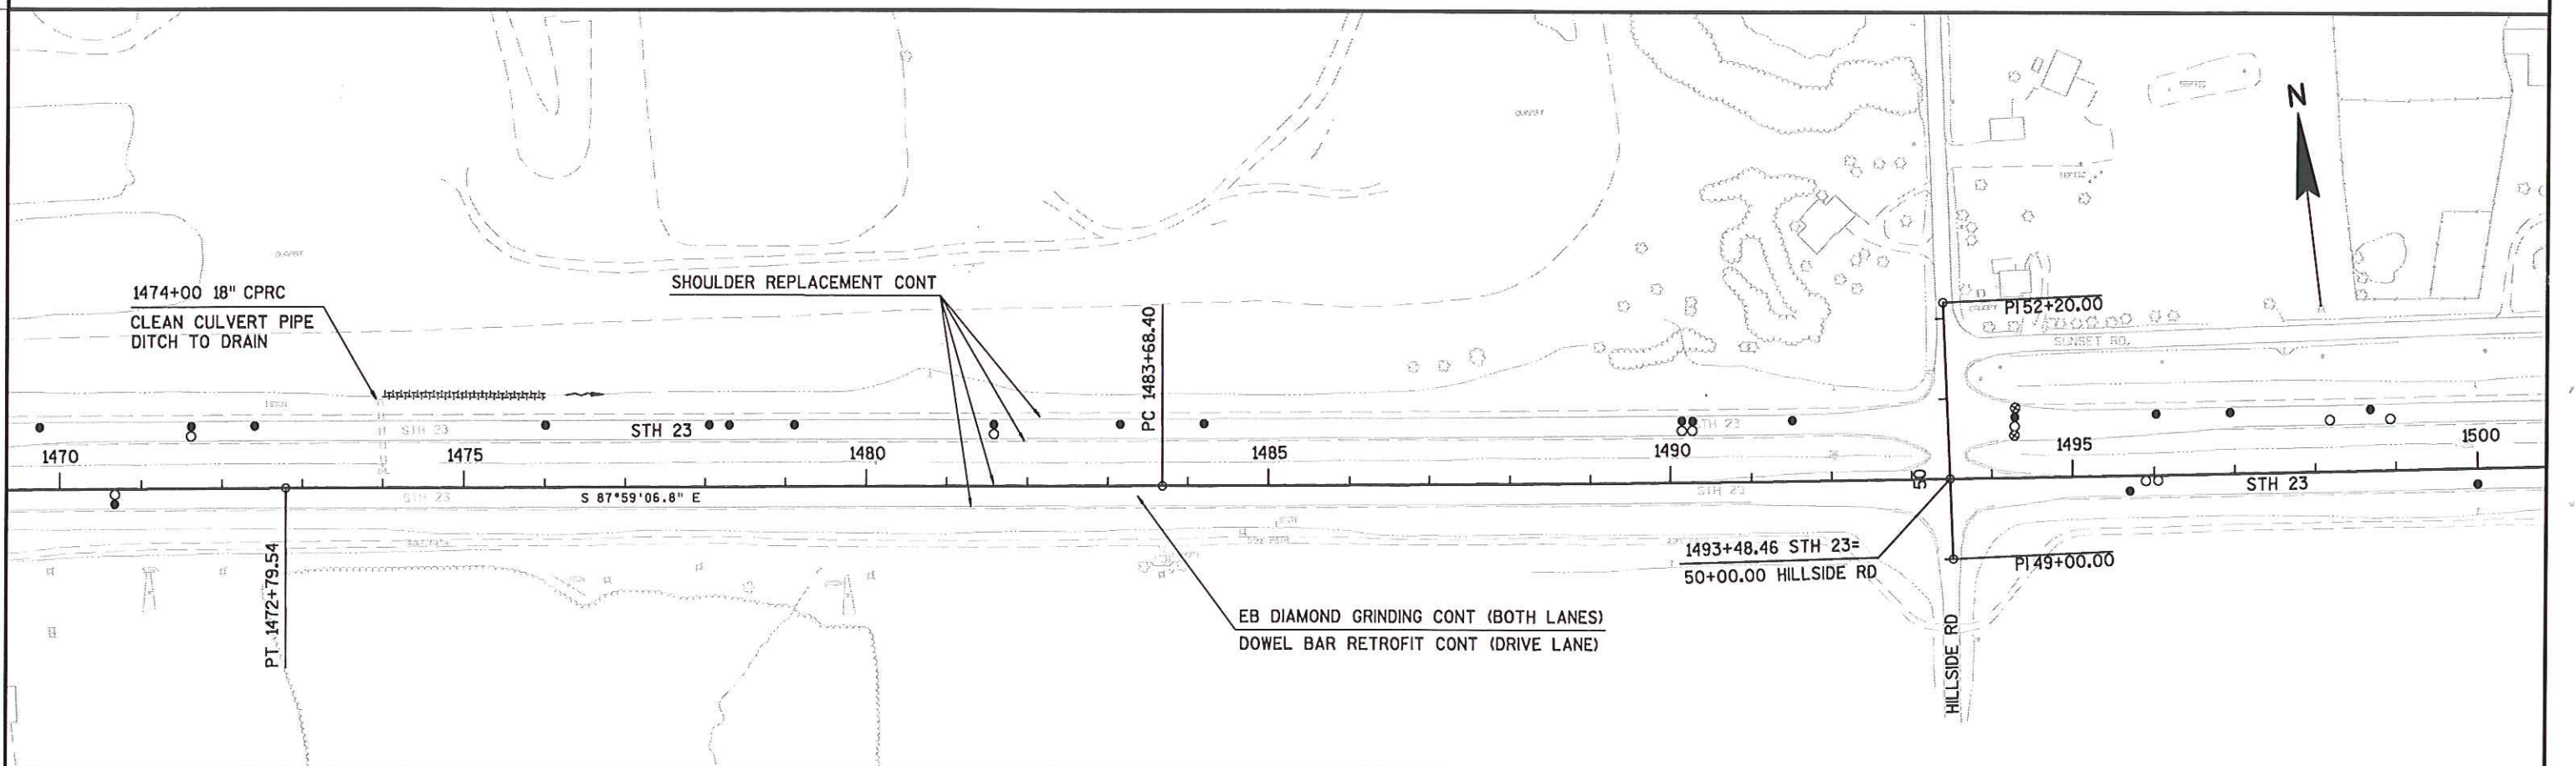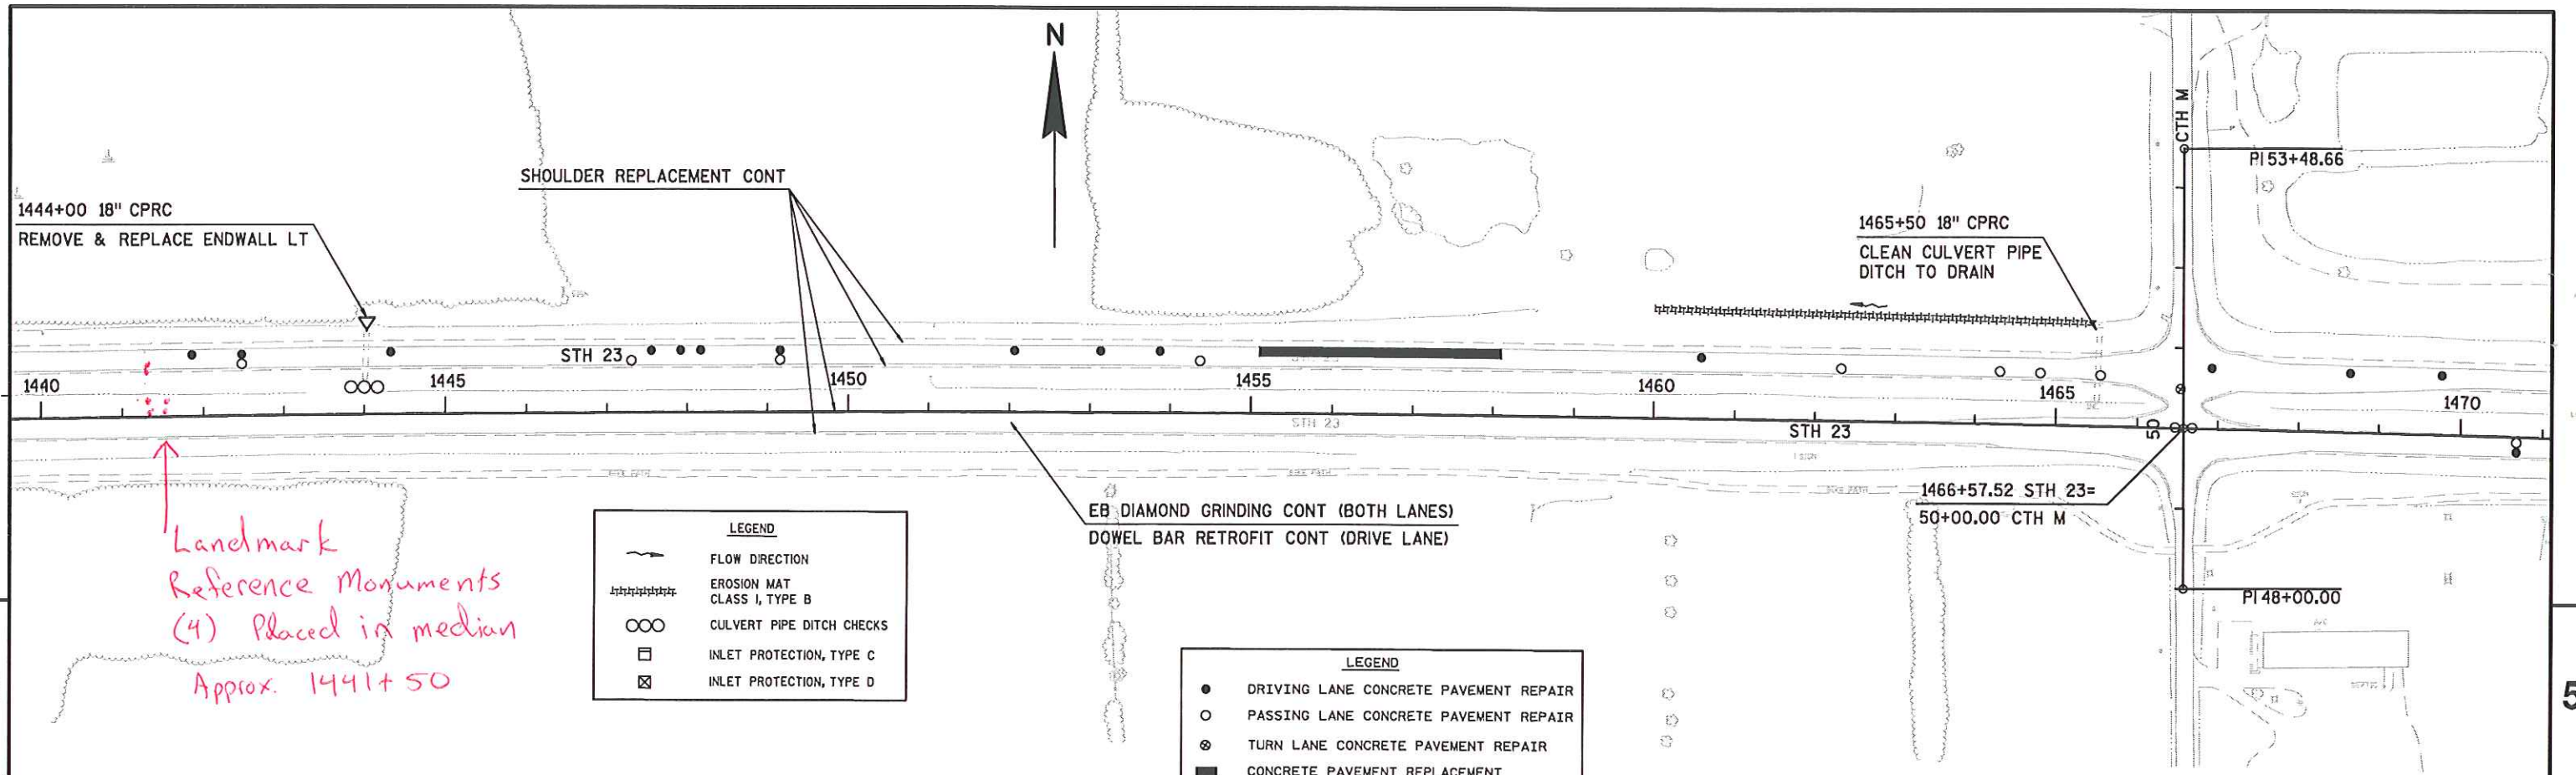

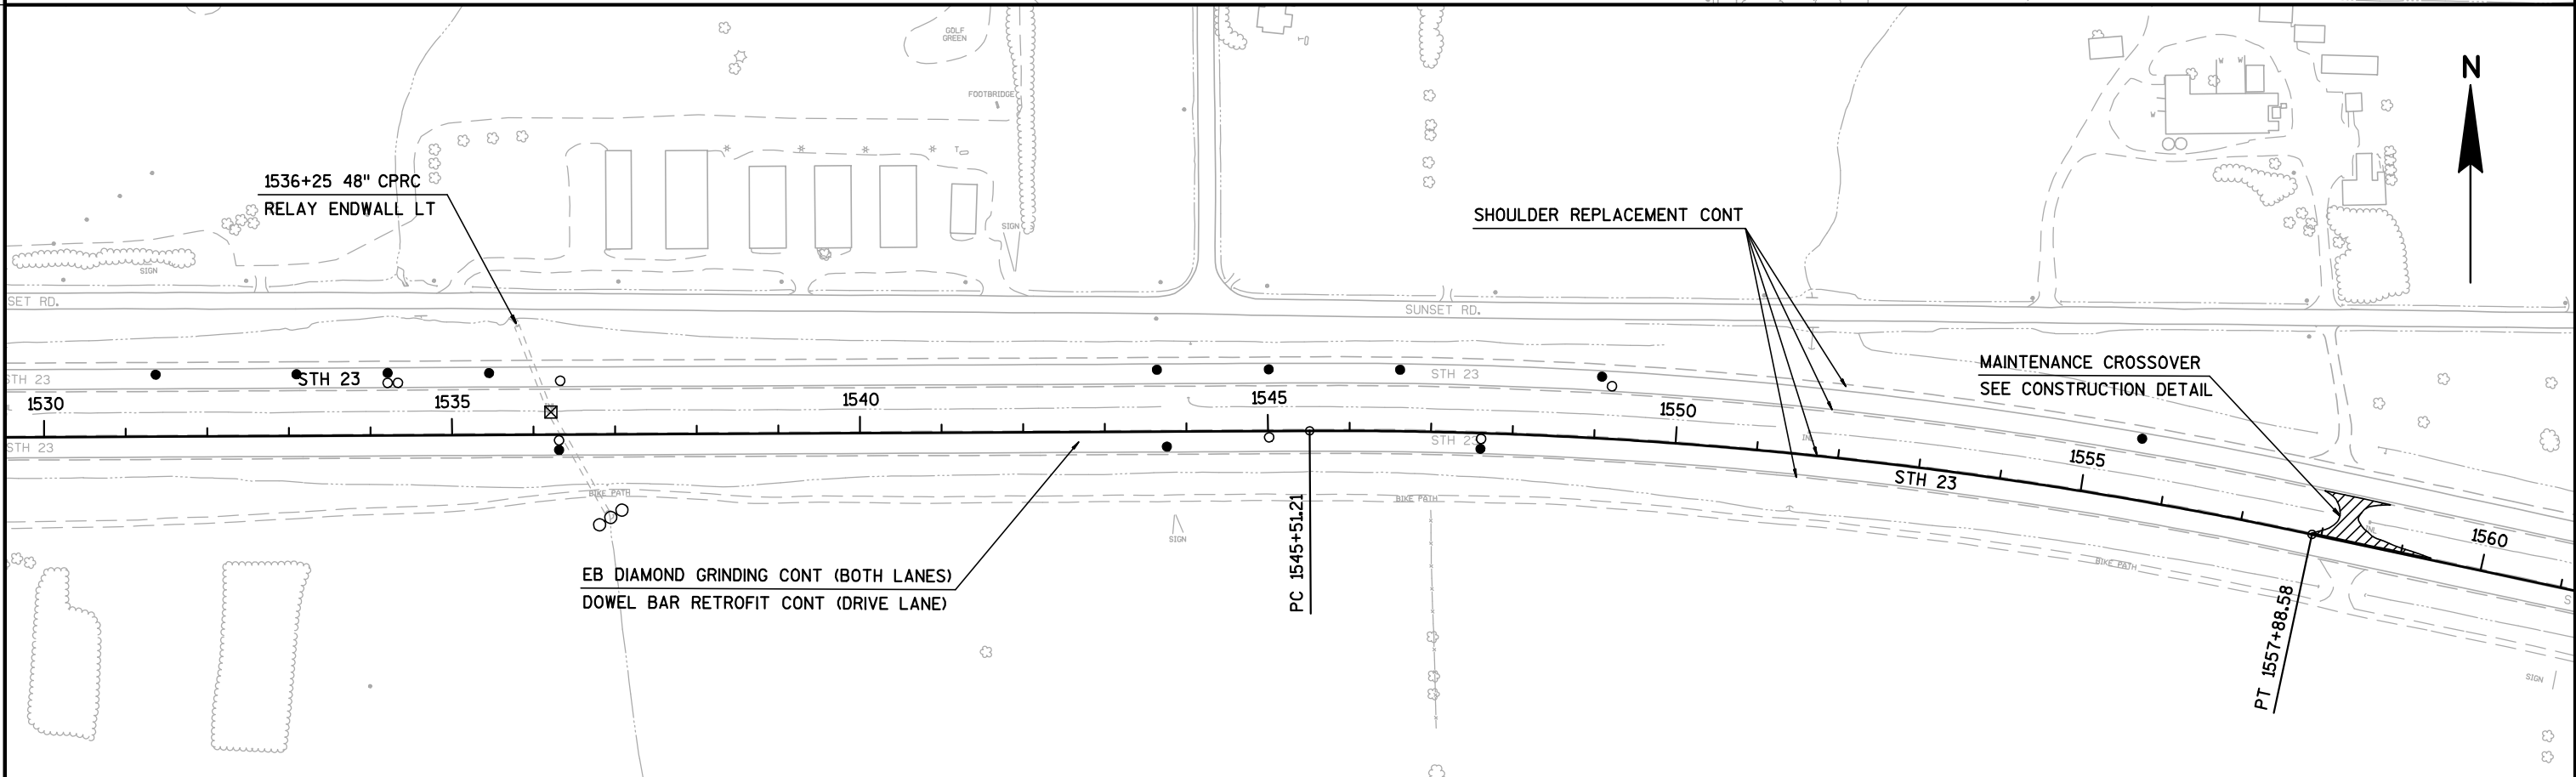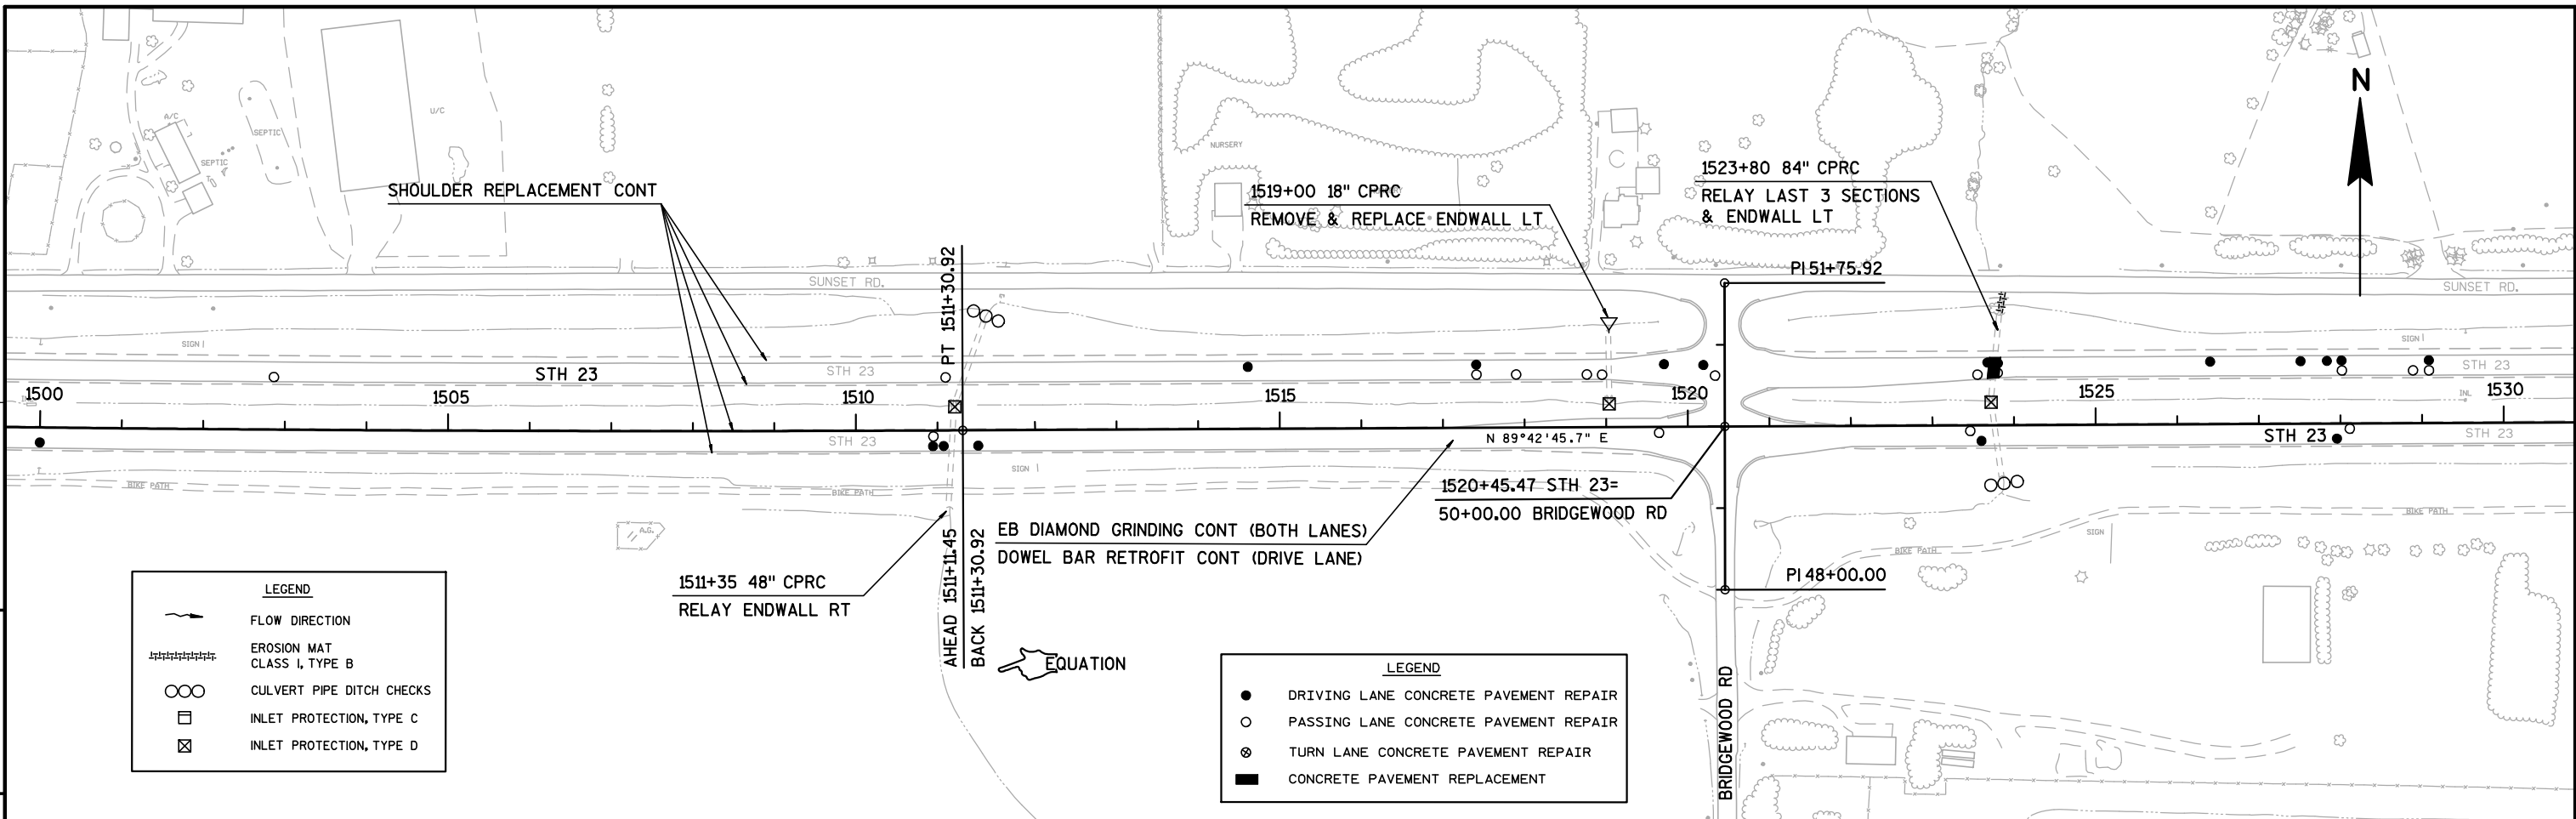

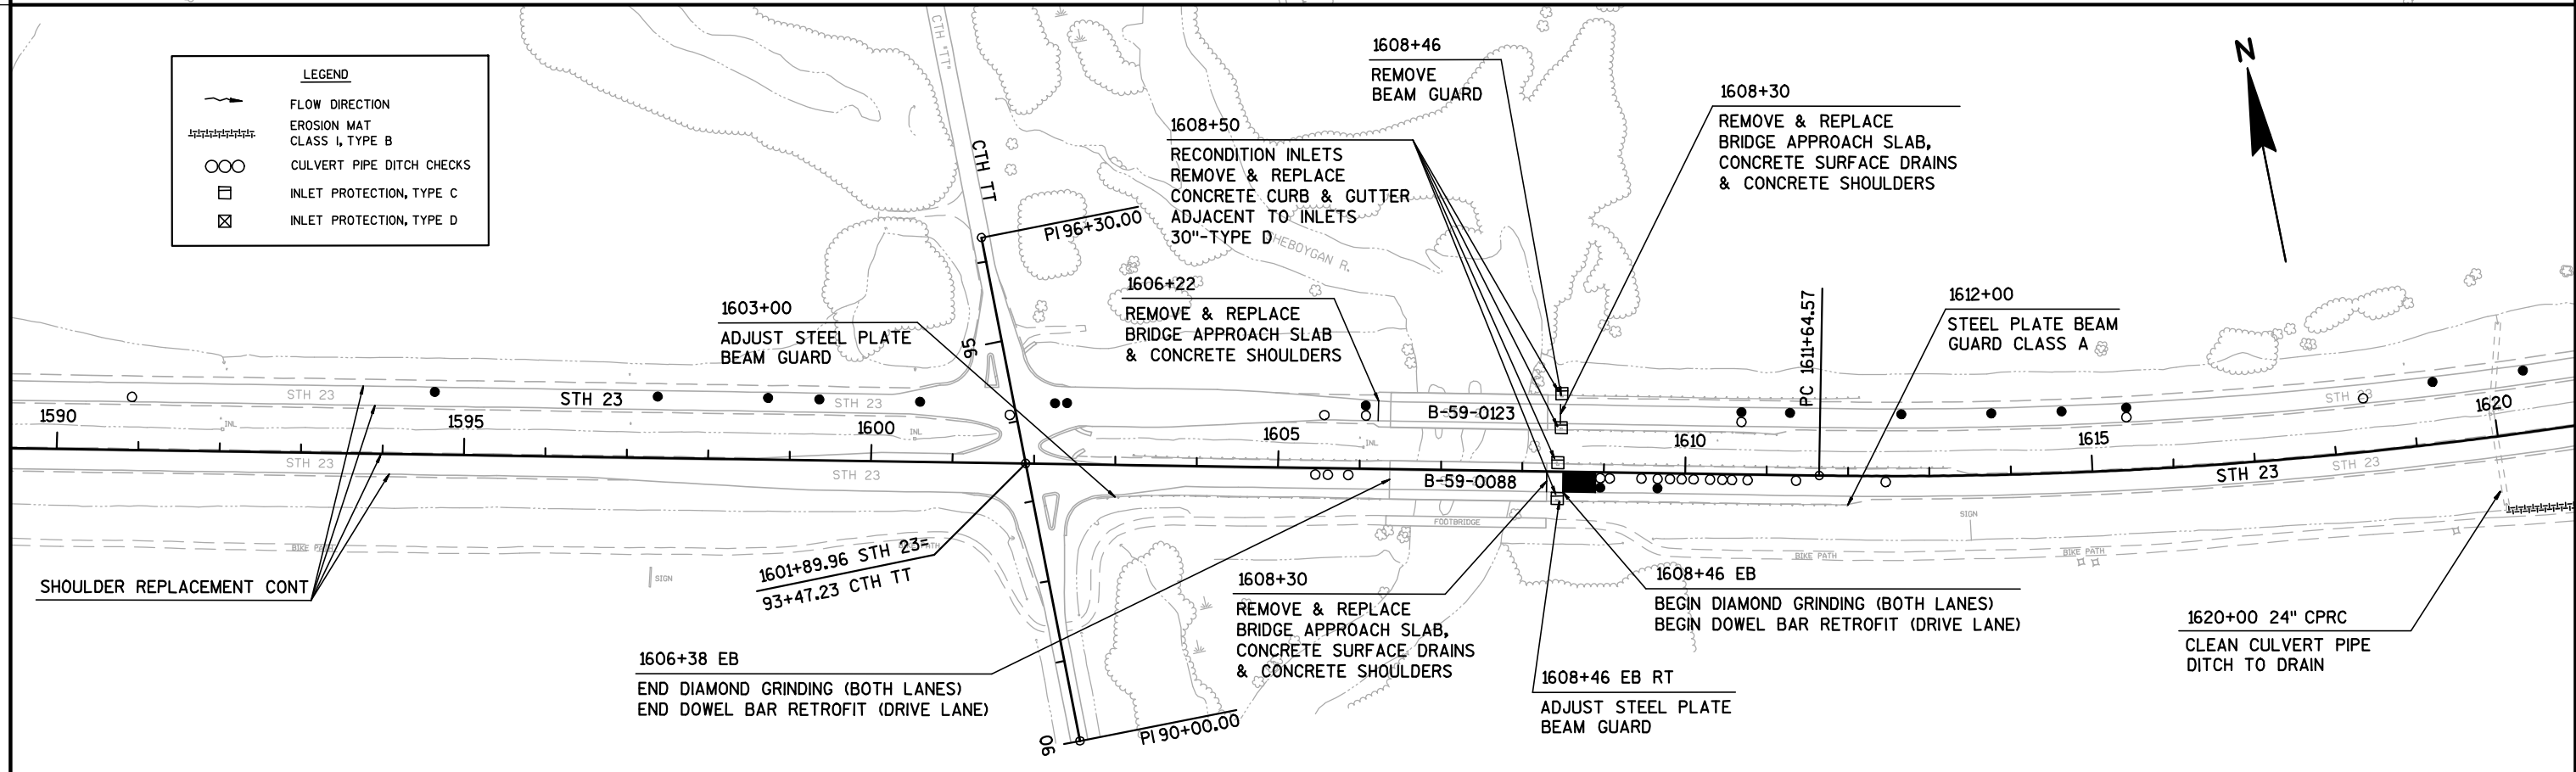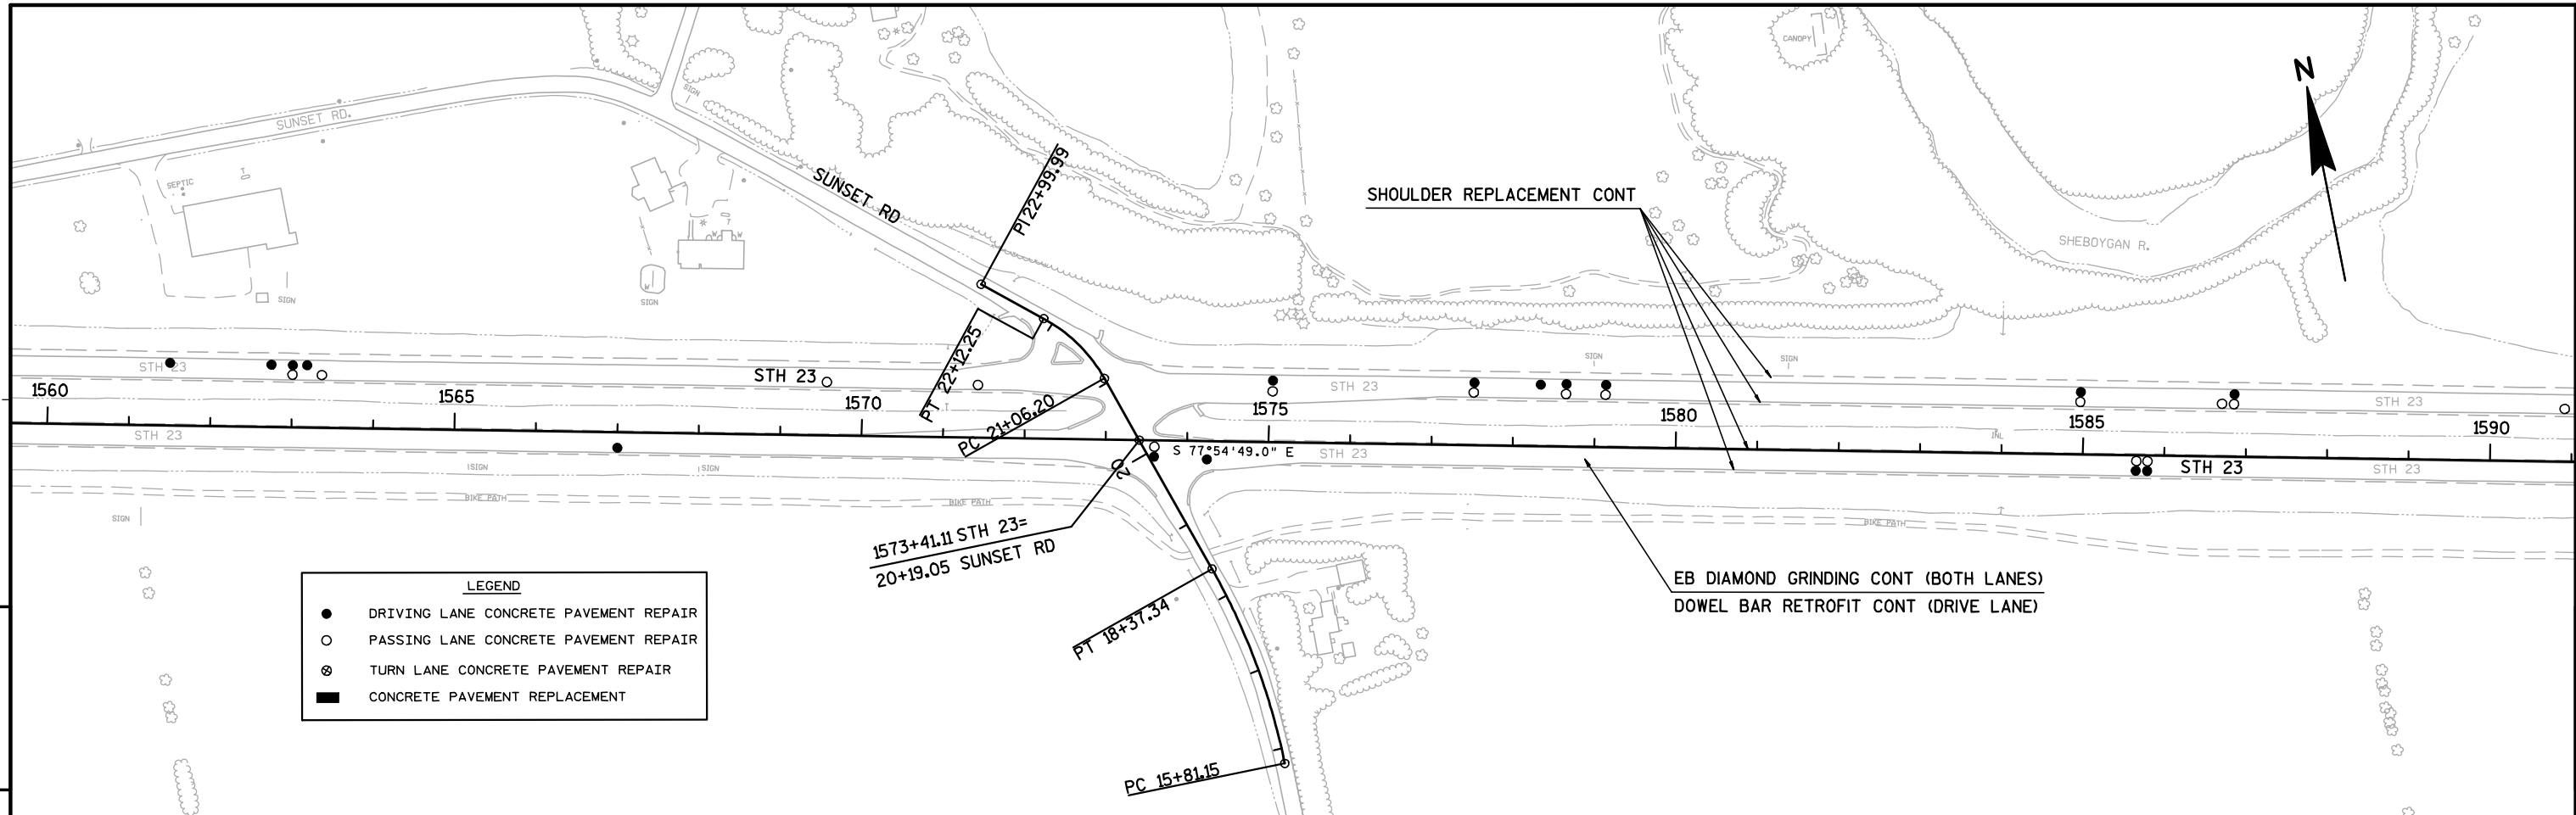

PROJECT NO:1440-16-60	HWY: STH 23	COUNTY:SHEBOYGAN	PLAN	SHEET	E
-----------------------	-------------	------------------	------	-------	---

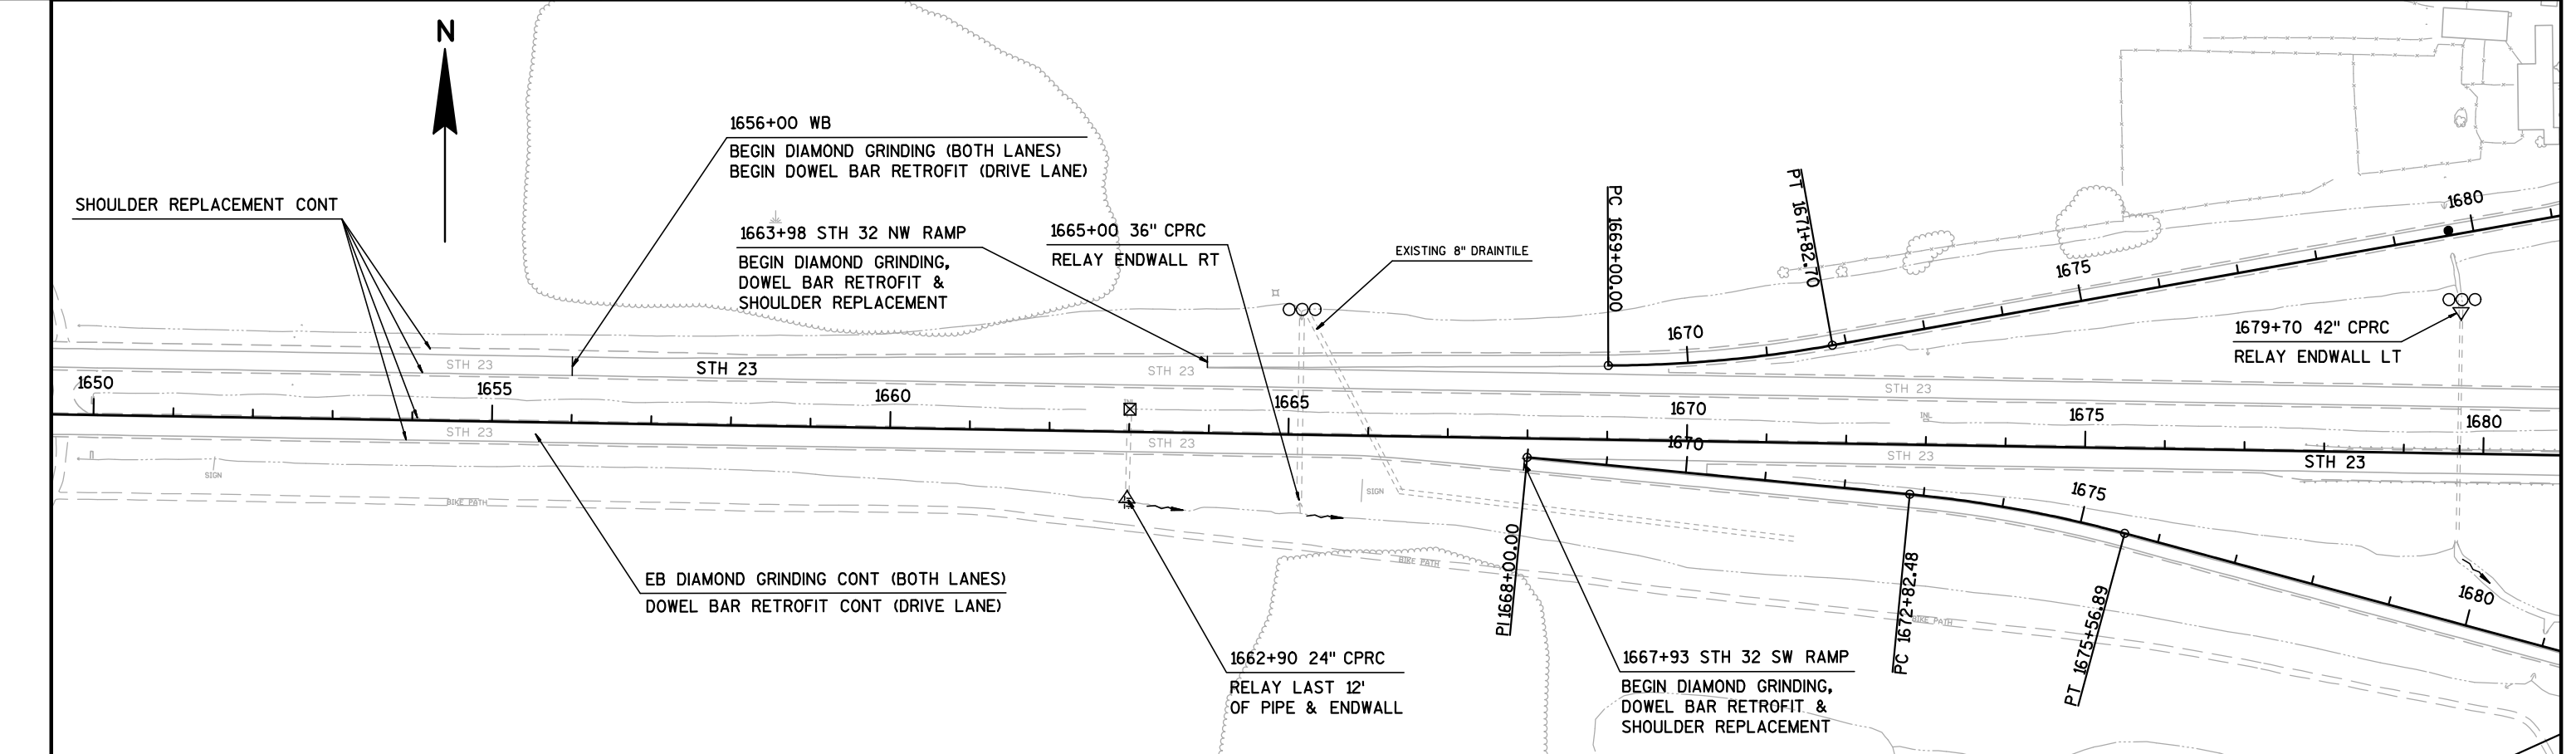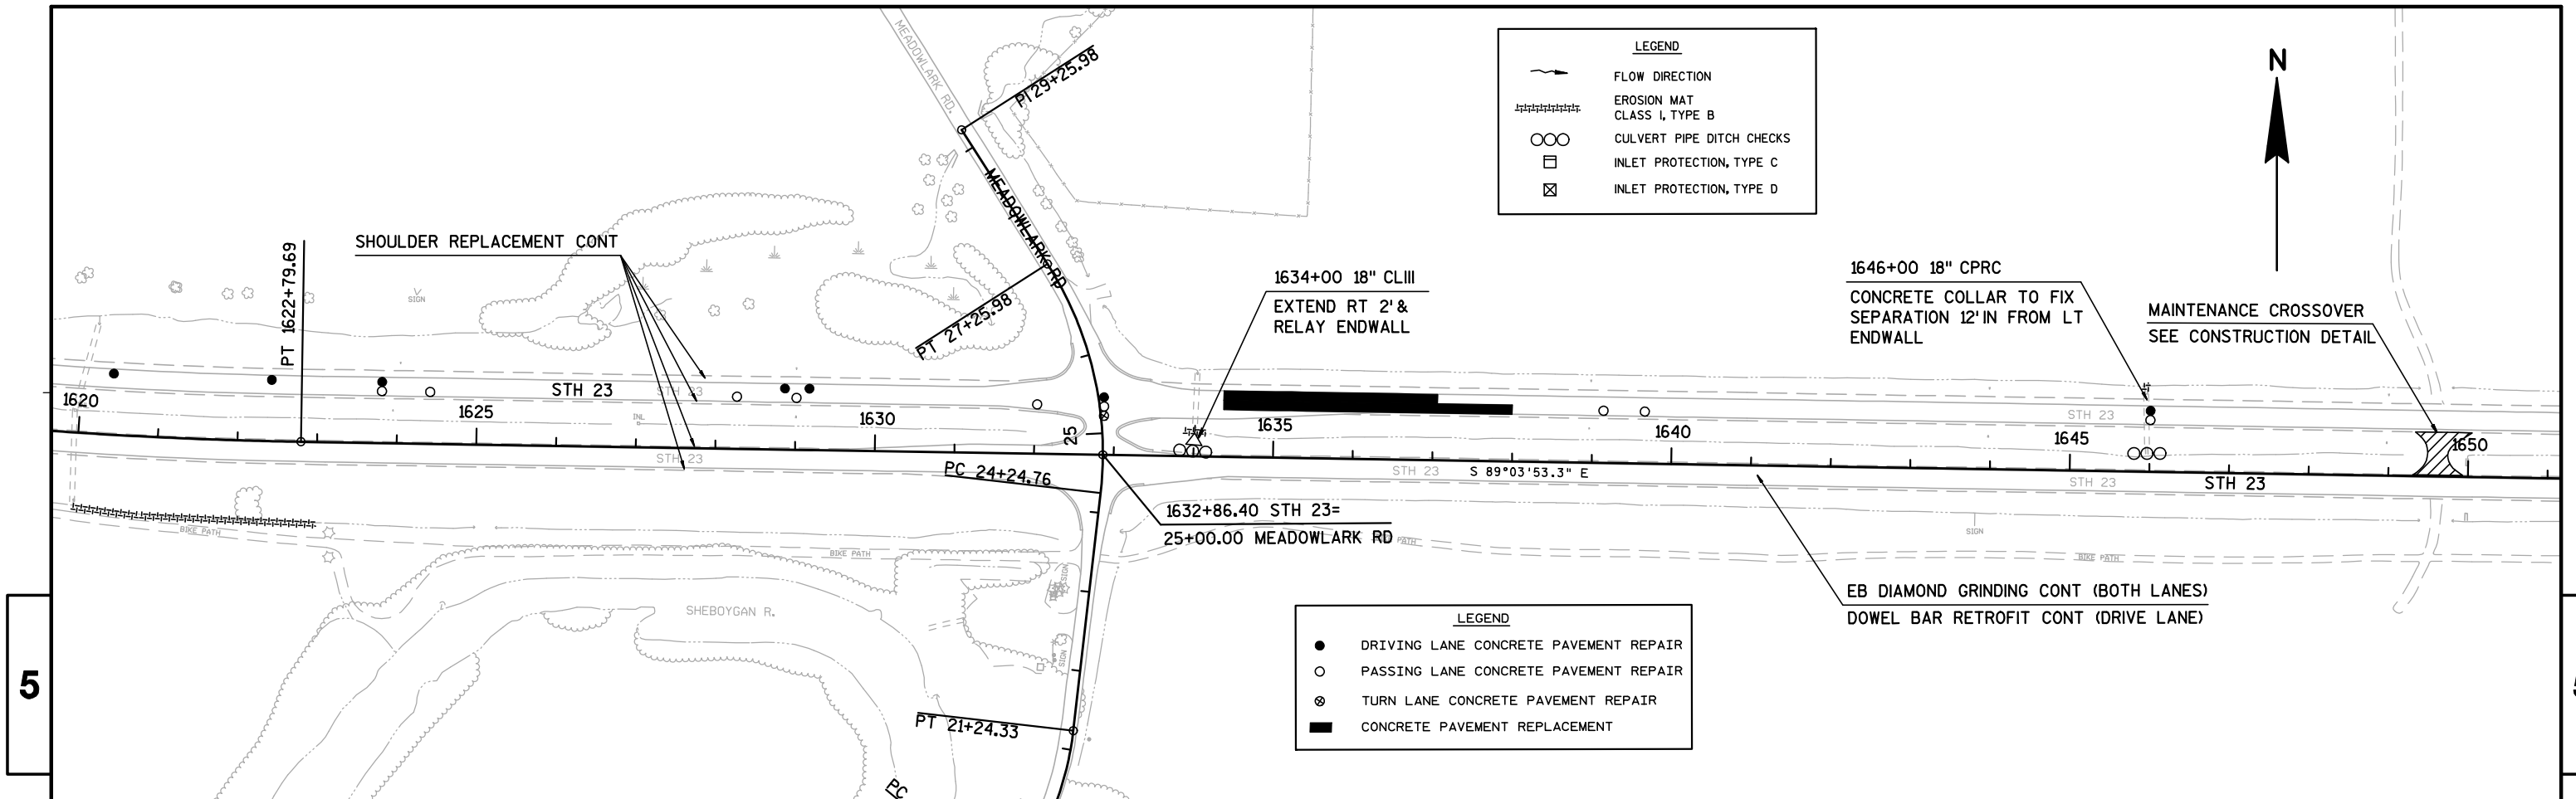

PROJECT NO:1440-16-60	HWY: STH 23	COUNTY:SHEBOYGAN	PLAN	SHEET	E
-----------------------	-------------	------------------	------	-------	---

