

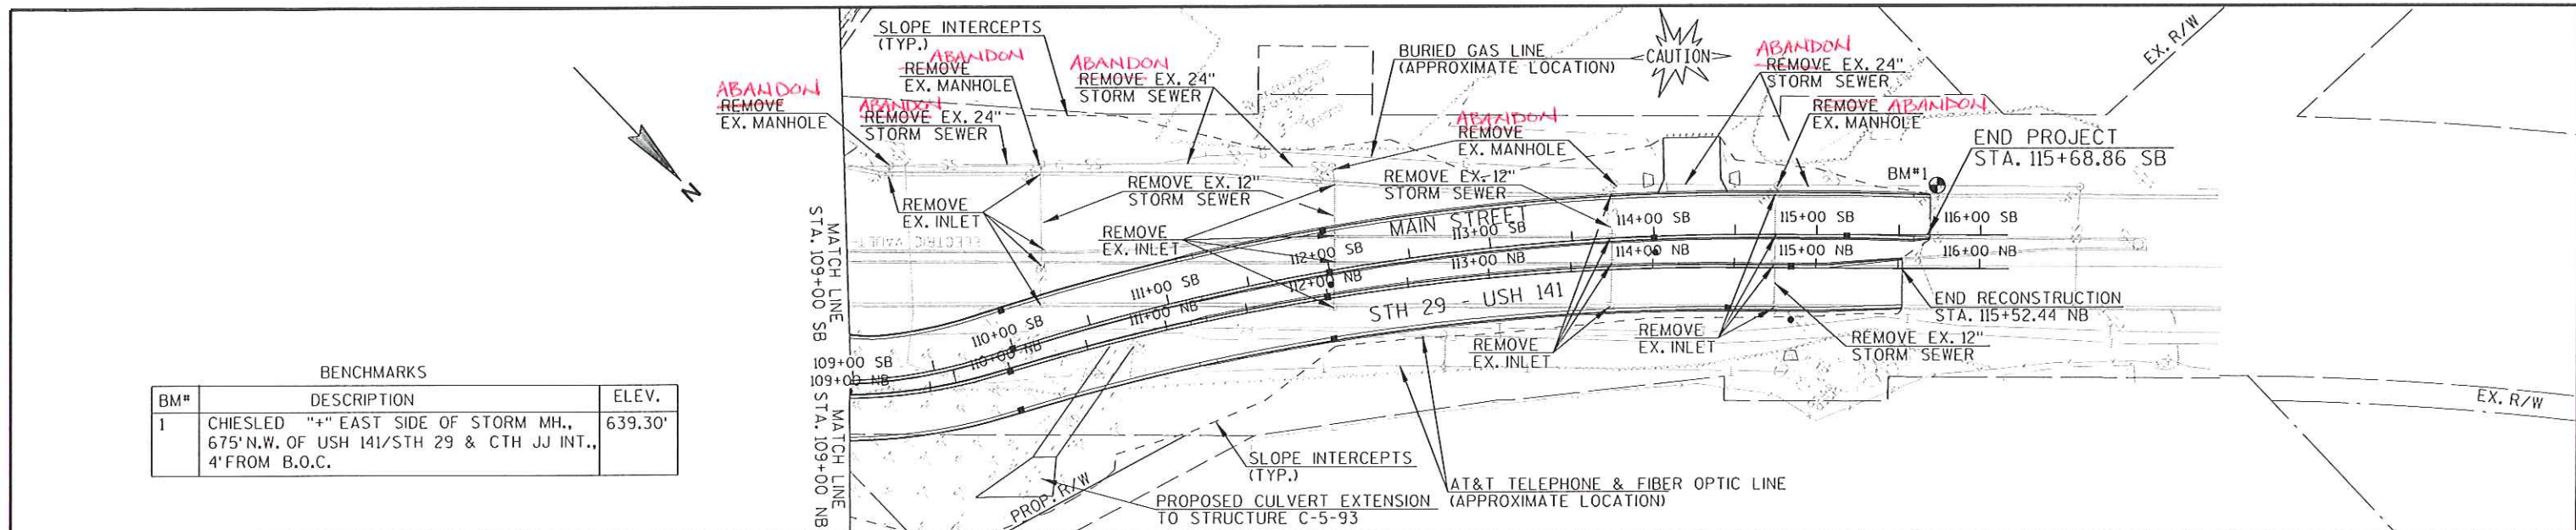


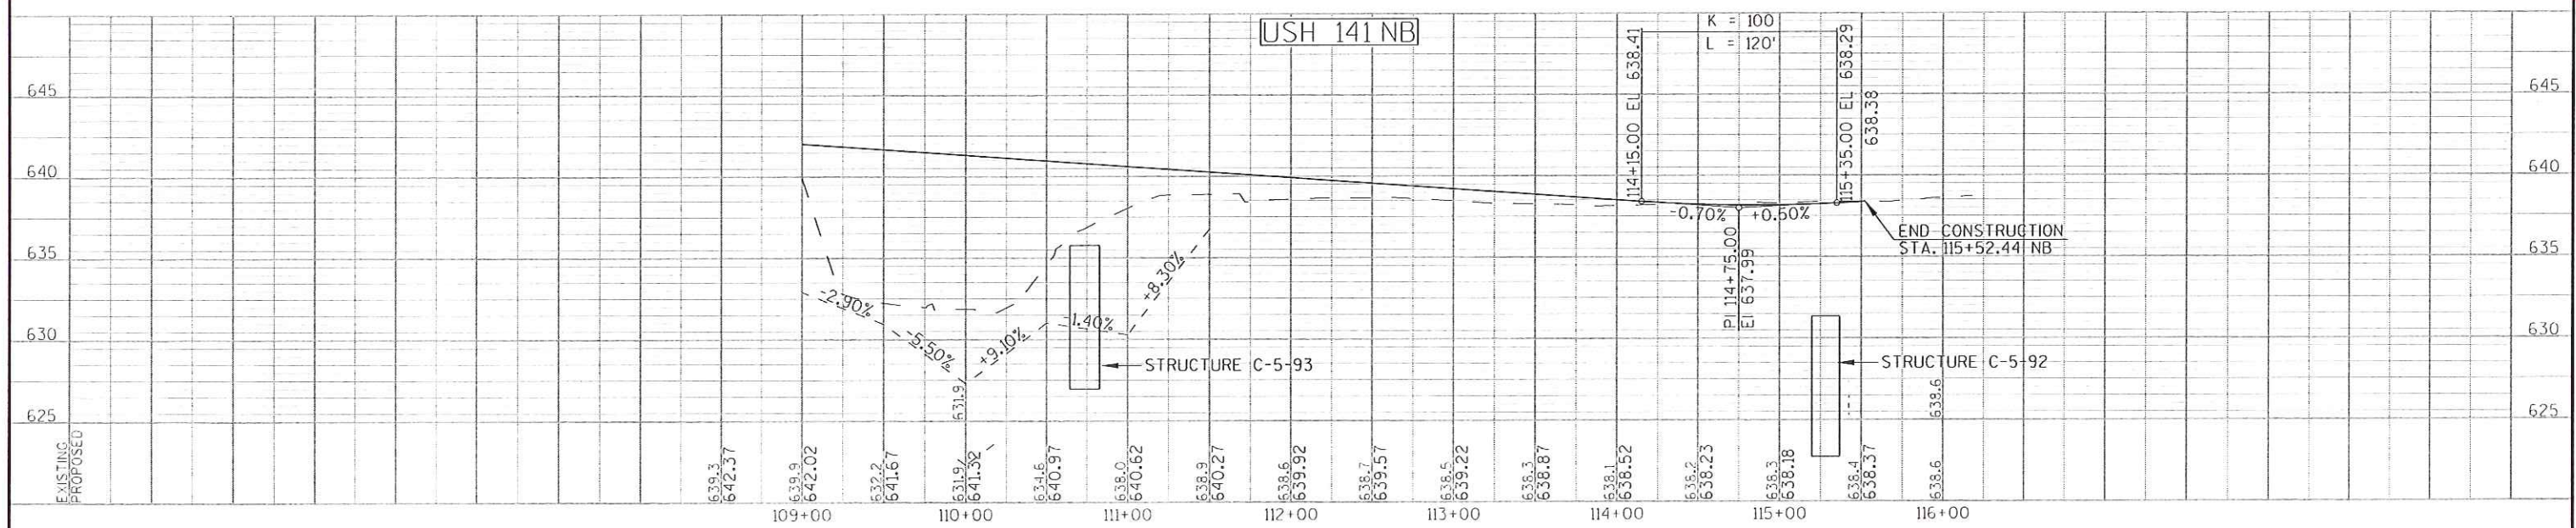

BENCHMARKS


BM#	DESCRIPTION	ELEV.
1	CHIESLED "+" EAST SIDE OF STORM MH., 675' N.W. OF USH 141/STH 29 & CTH JJ INT., 4' FROM B.O.C.	639.30'



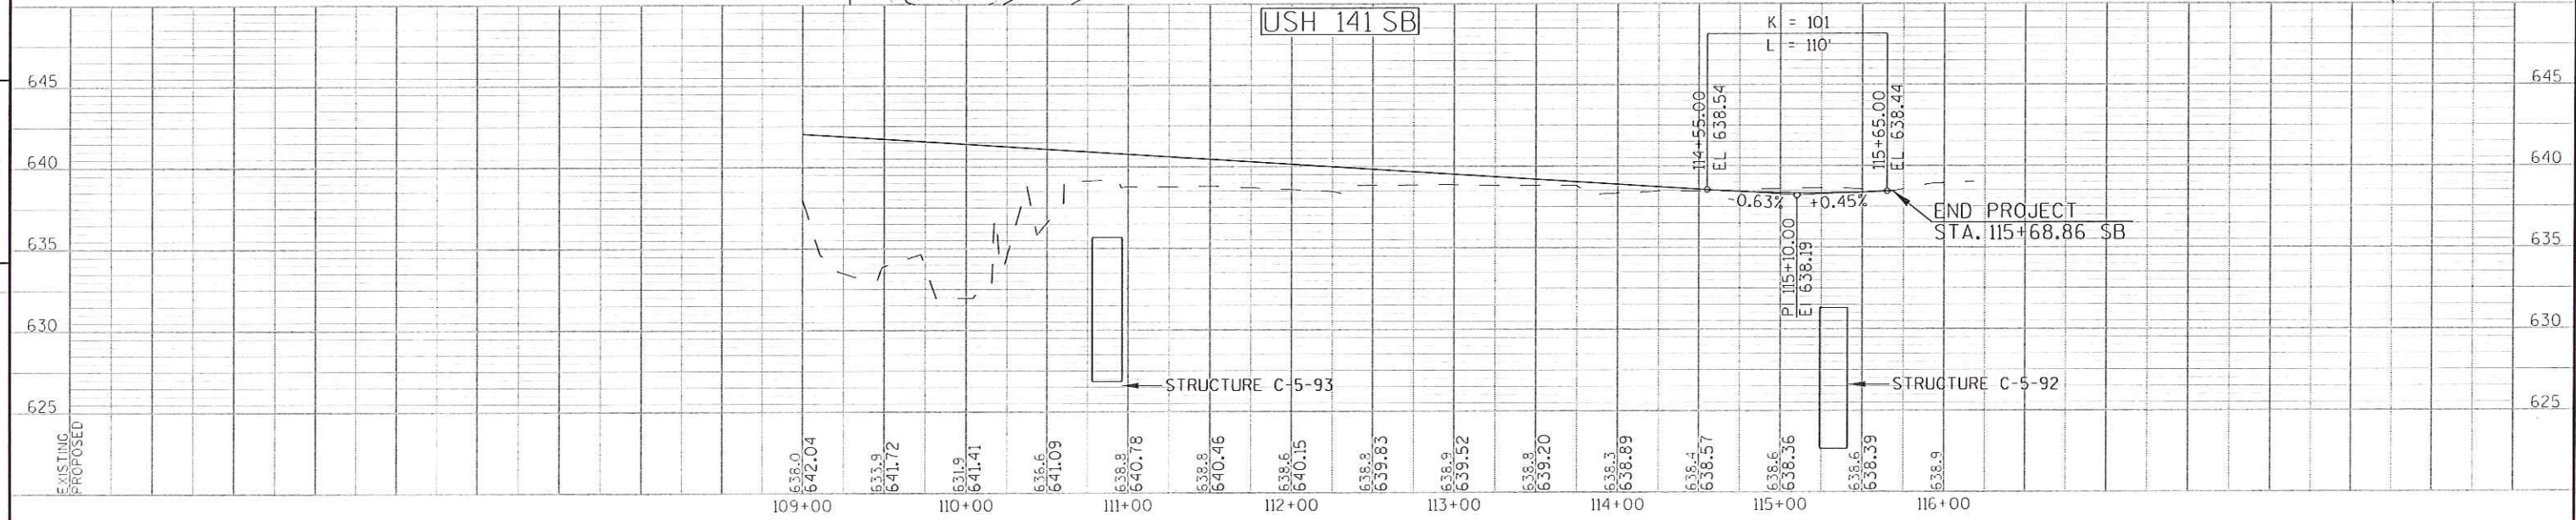


5

5

BENCHMARKS		
BM#	DESCRIPTION	ELEV.
1	CHIESELED "+" EAST SIDE OF STORM MH., 675' N.W. OF USH 141/STH 29 & CTH JJ INT., 4' FROM B.O.C.	639.30'

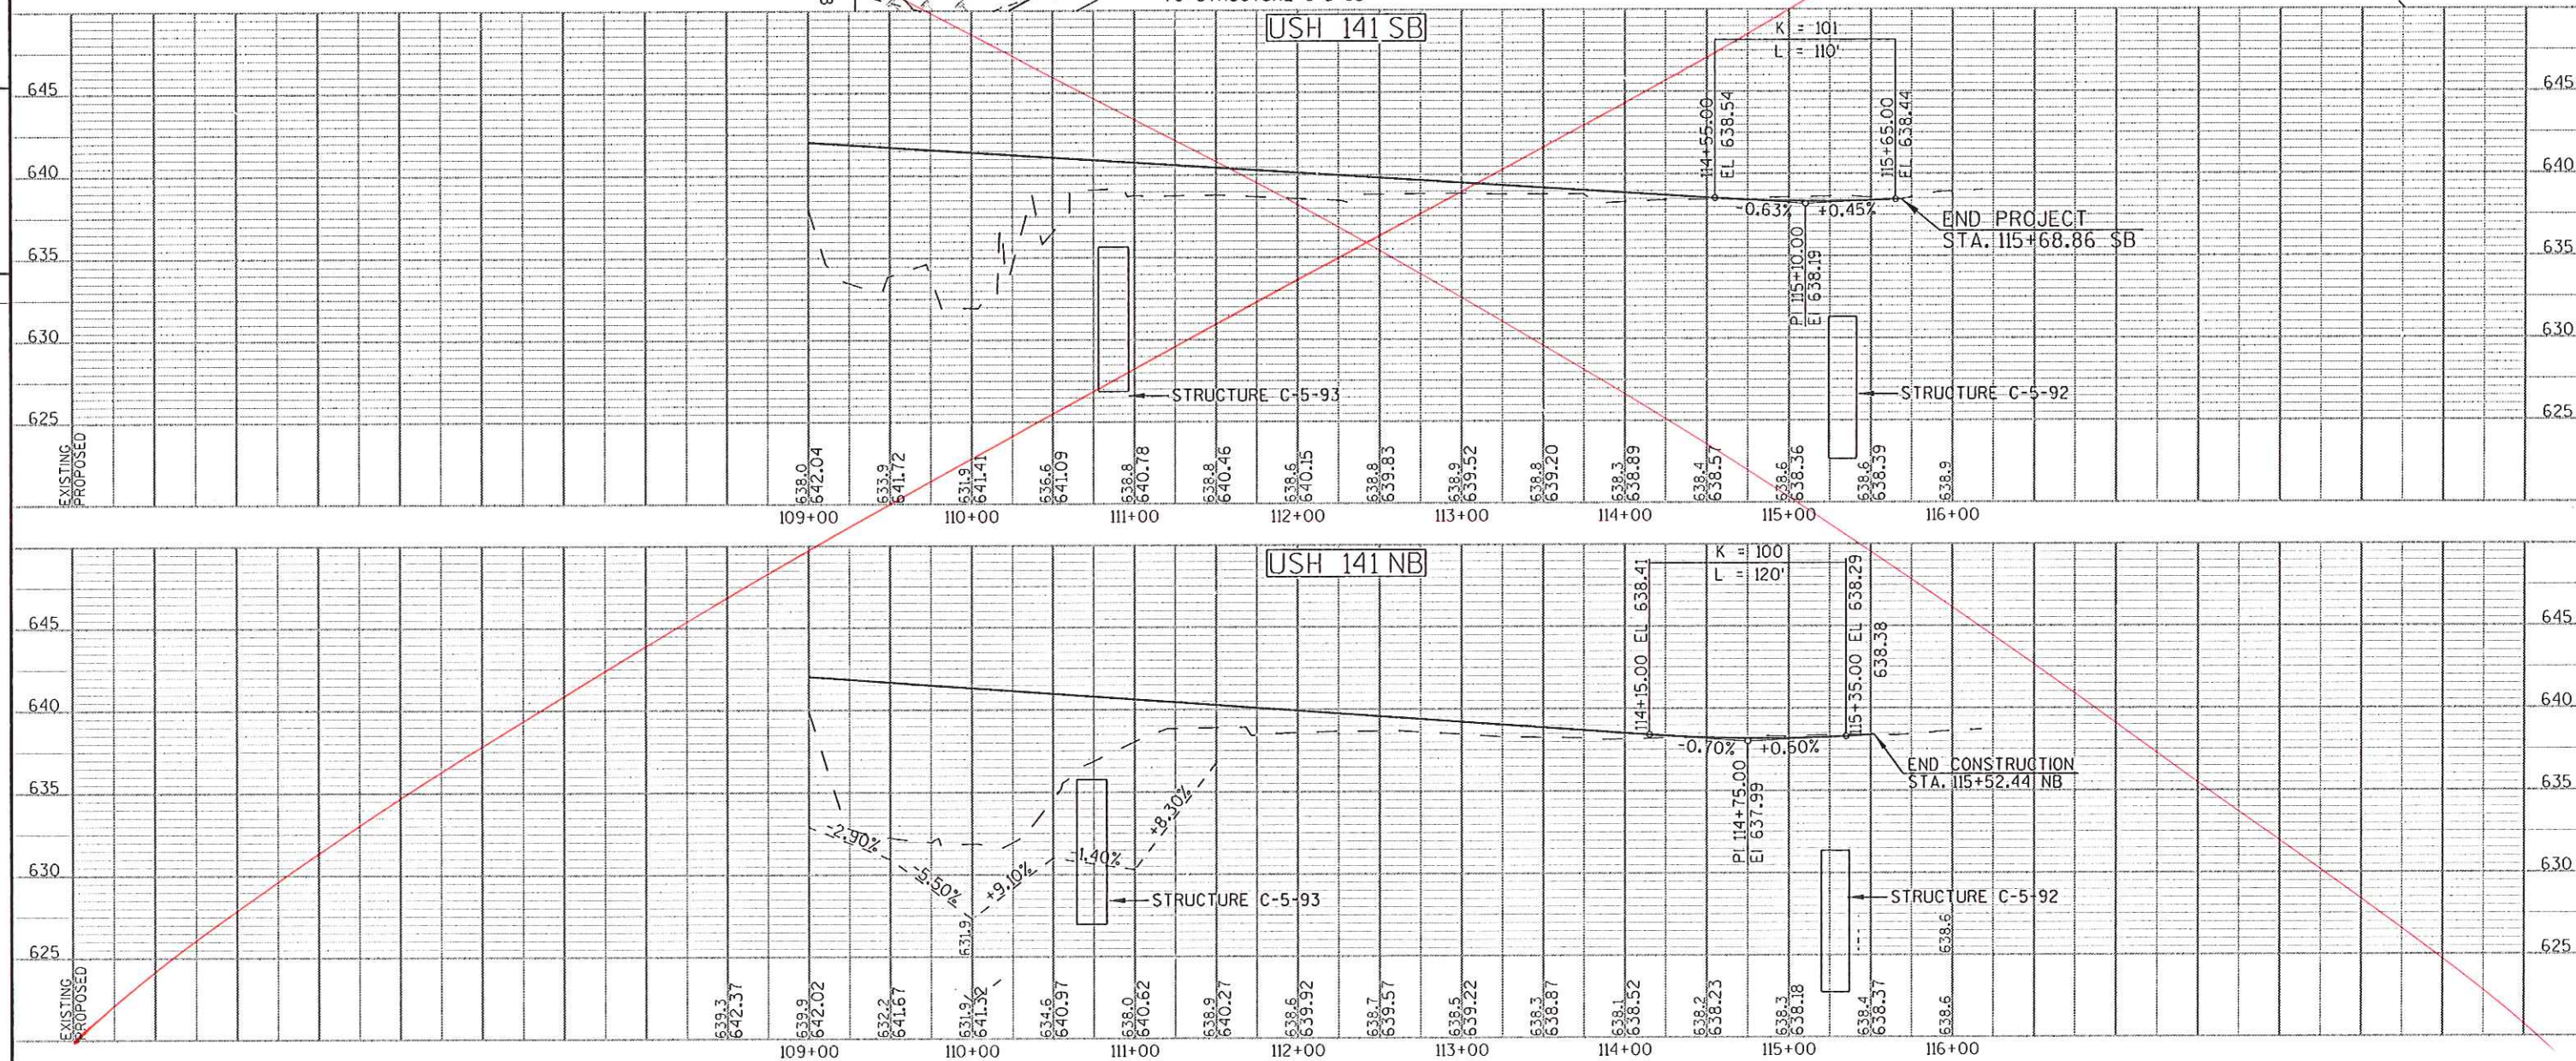

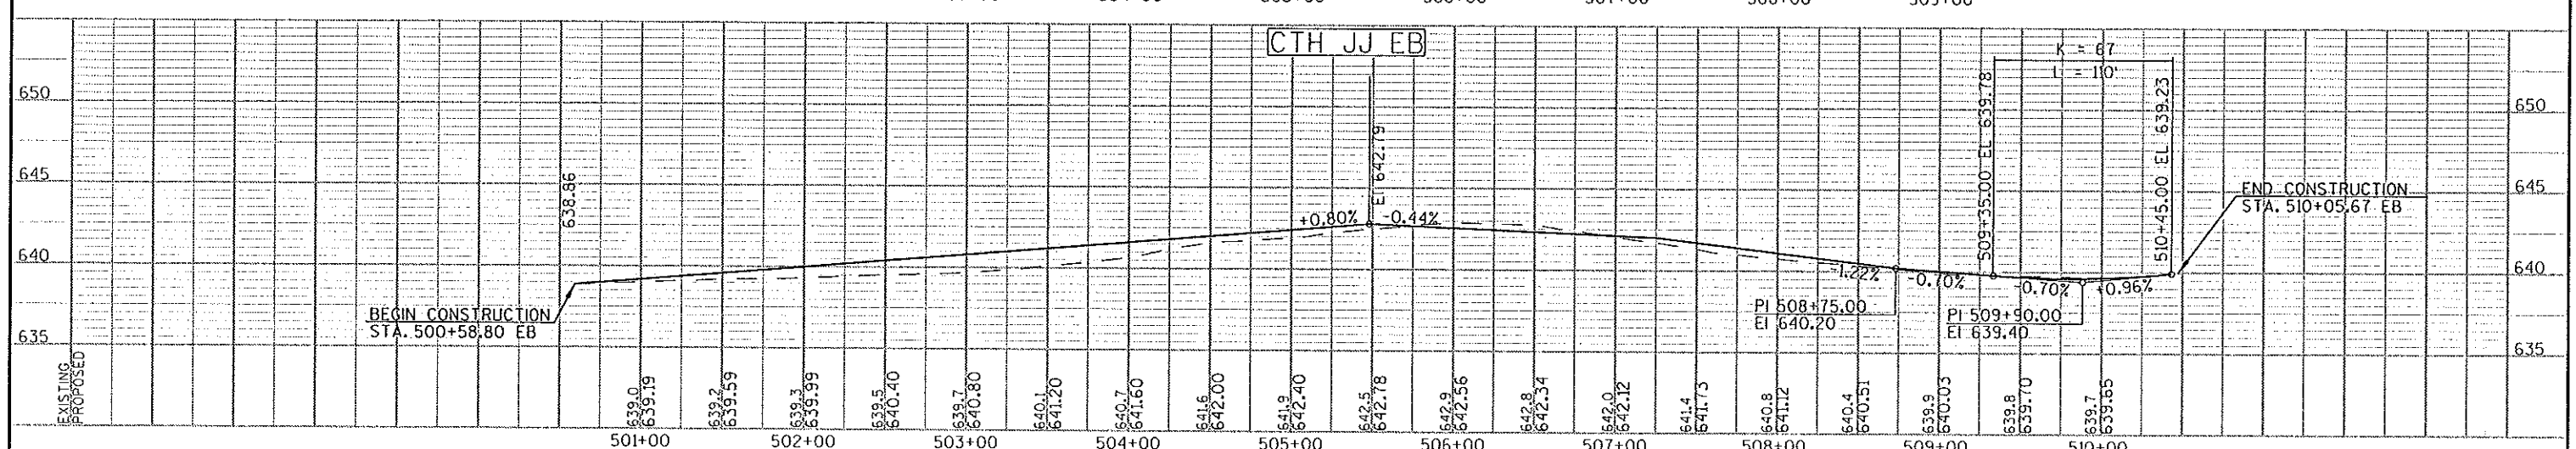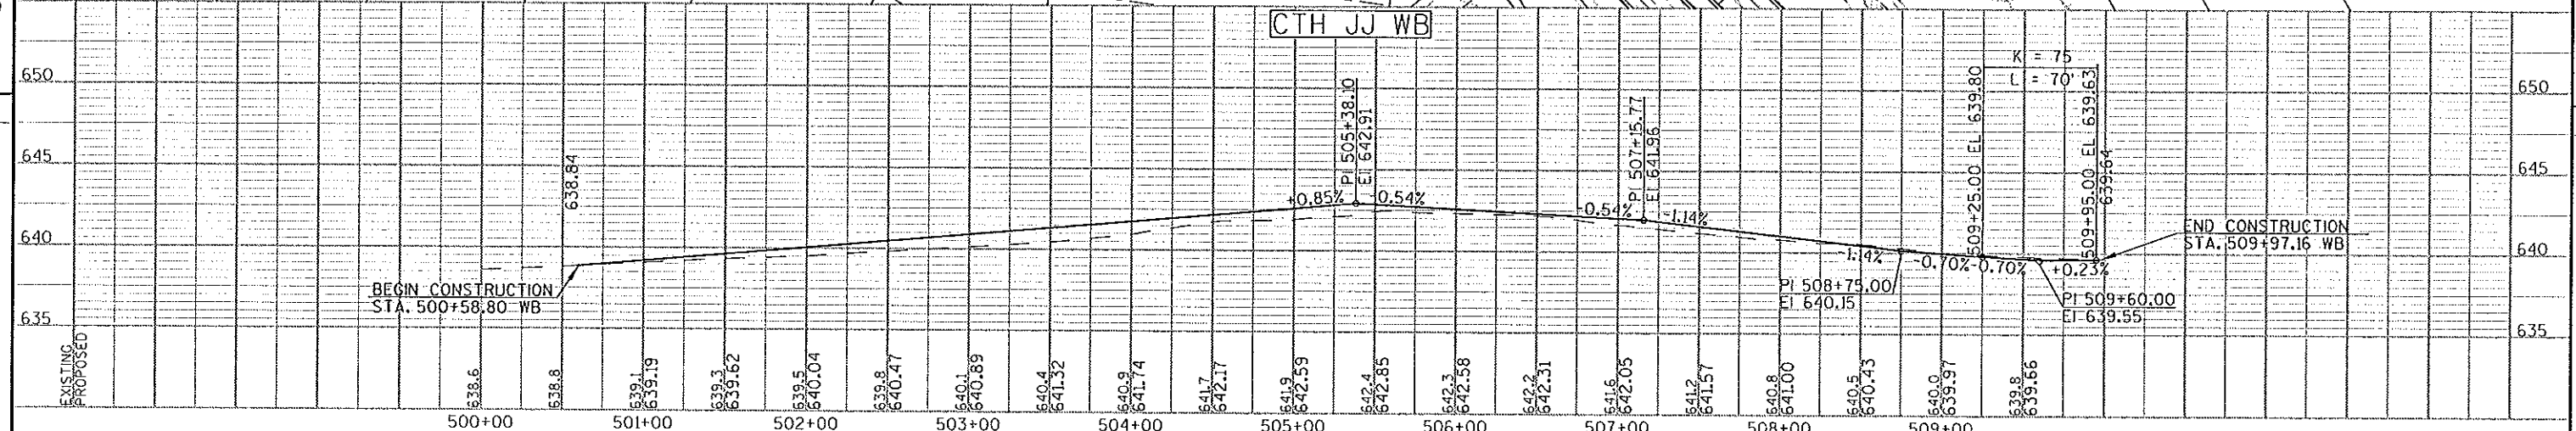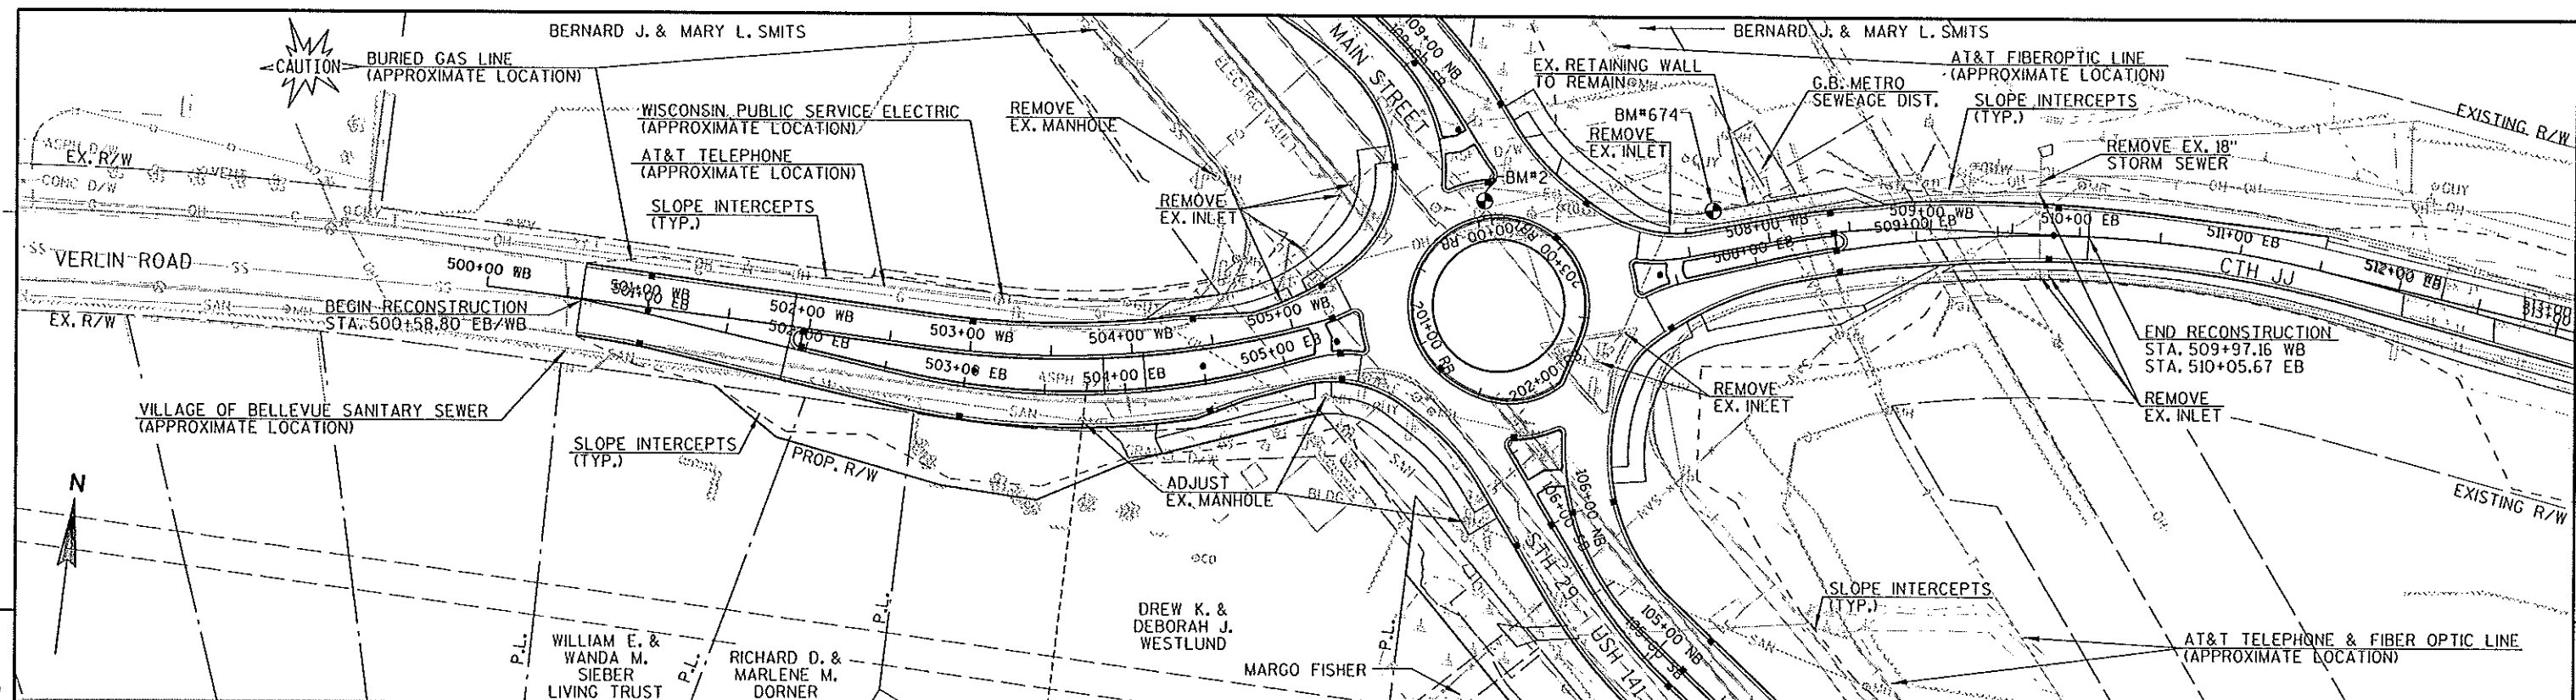

5

5

