






Matchline Plate 1

Matchline Plate 3

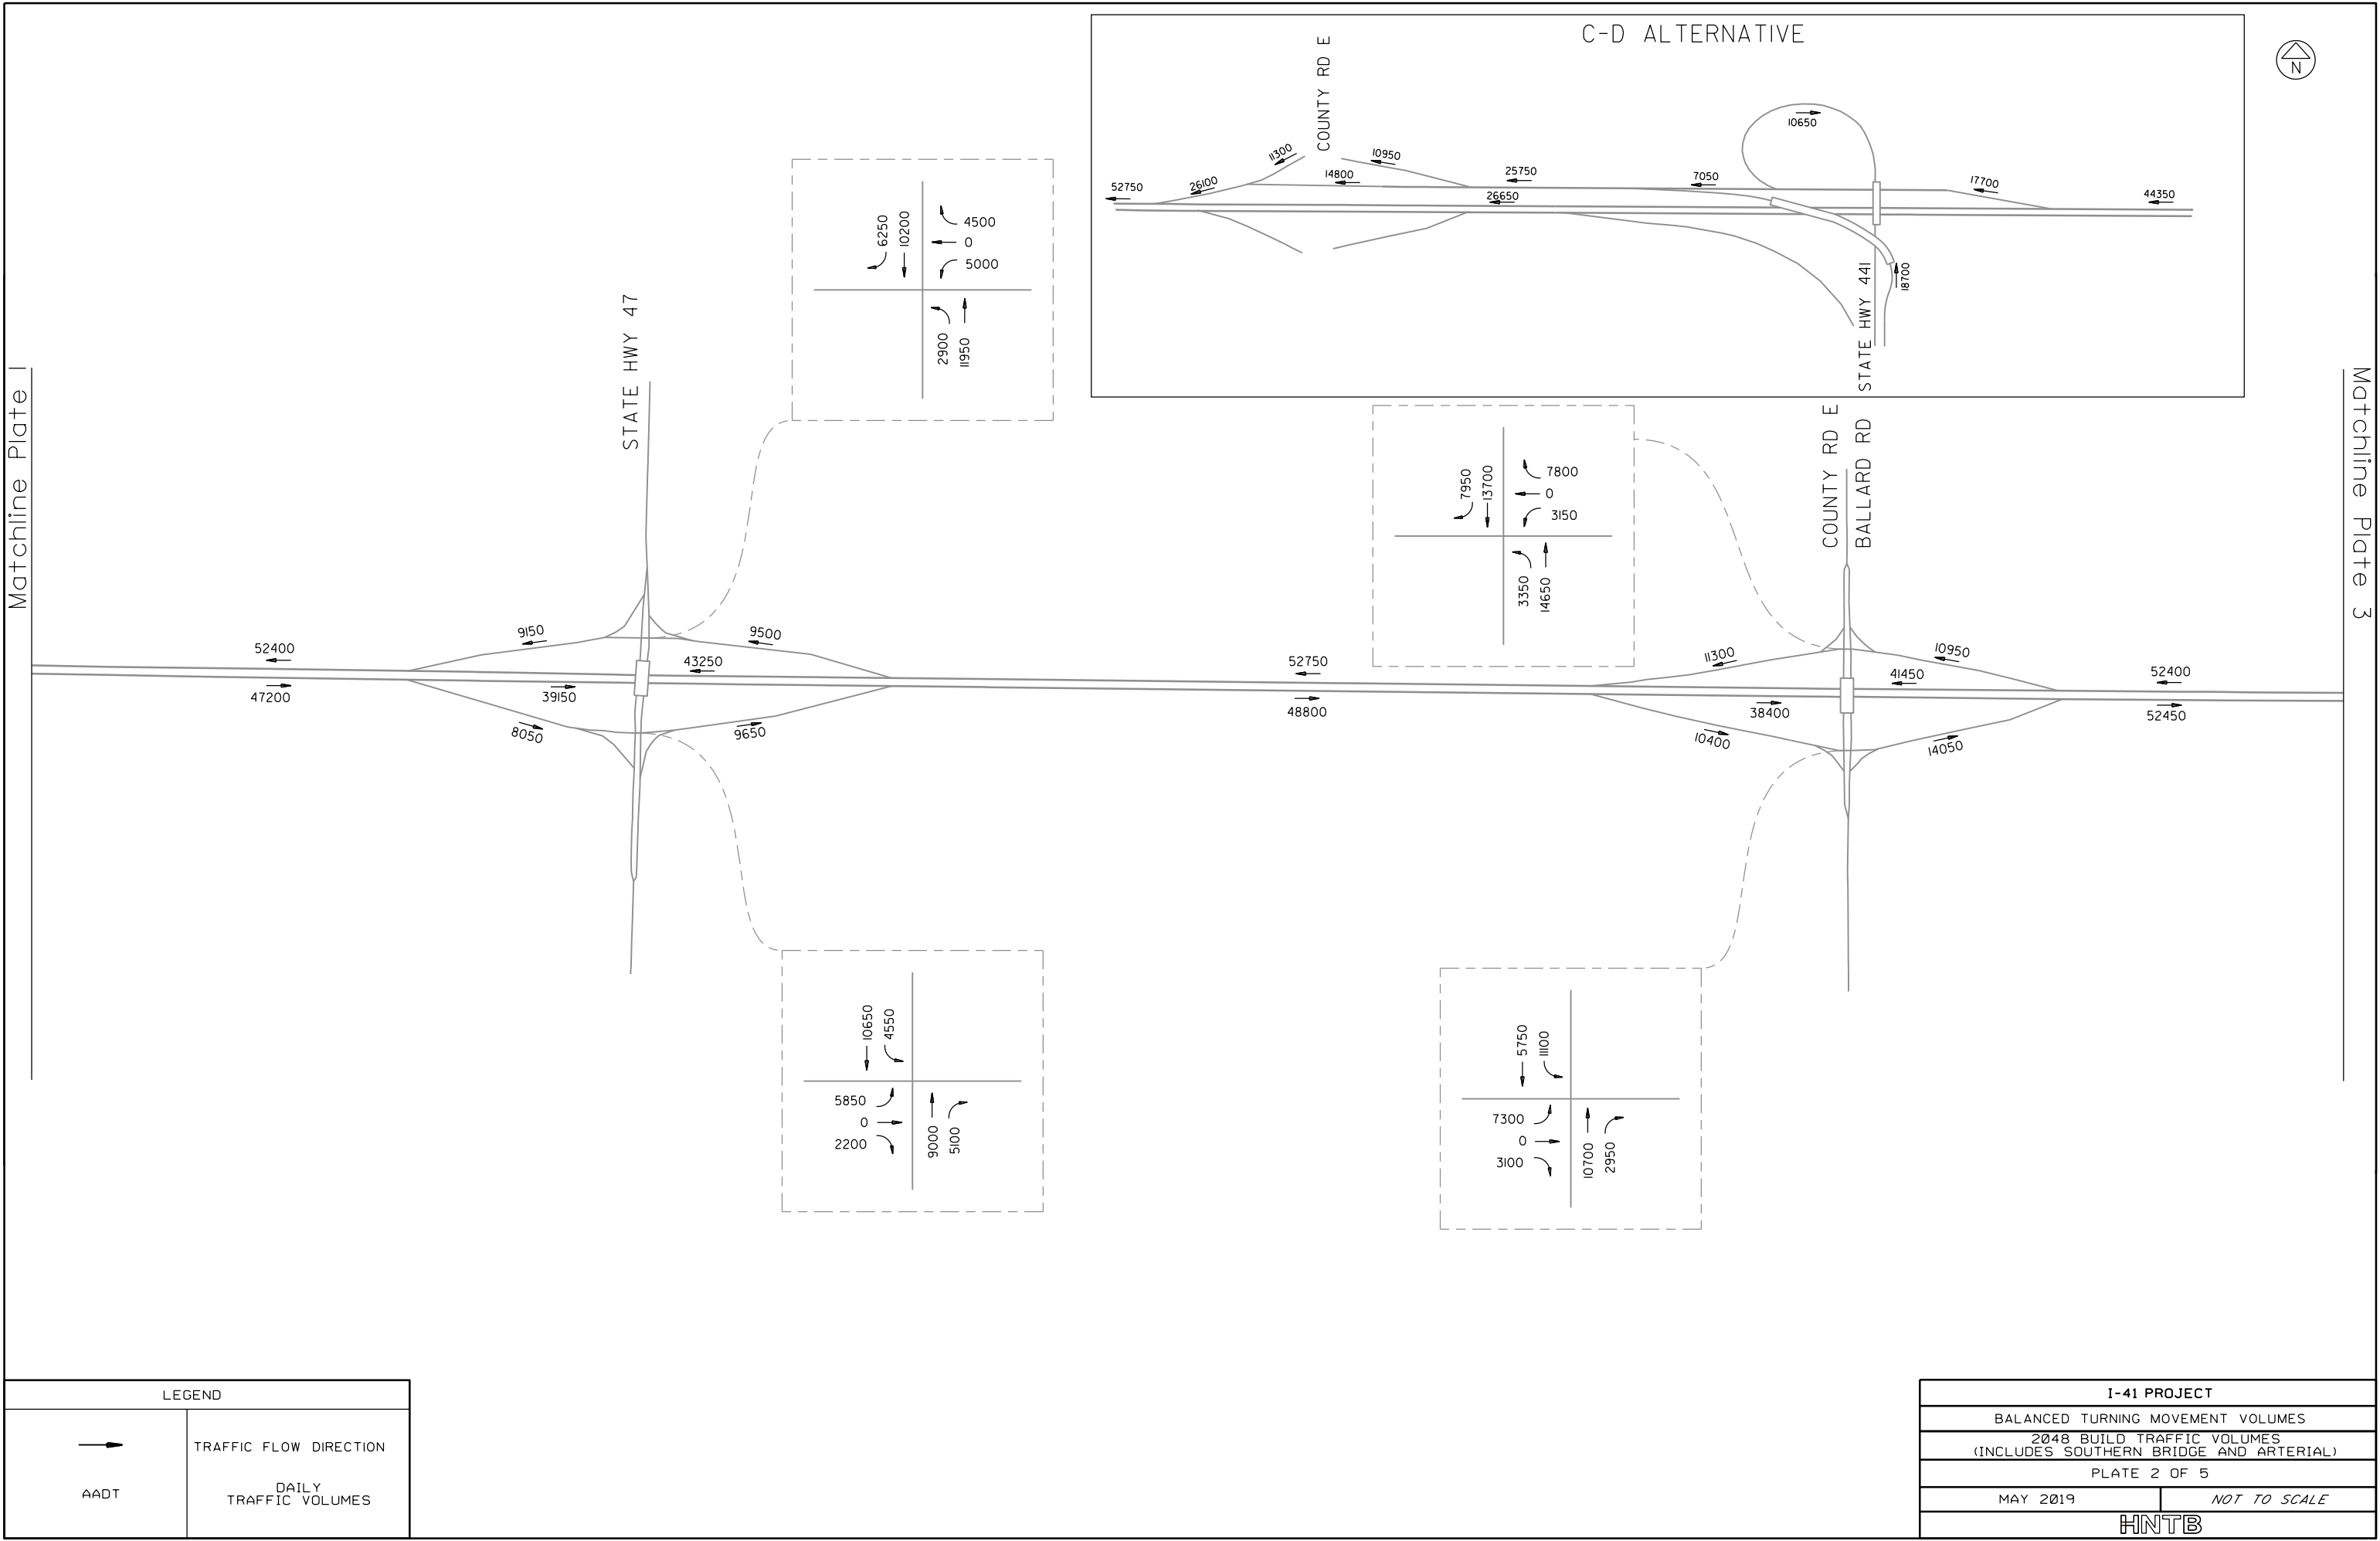

Matchline Plate 2

Matchline Plate 4

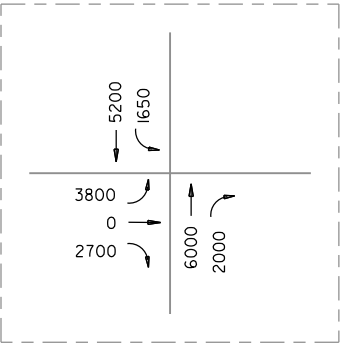
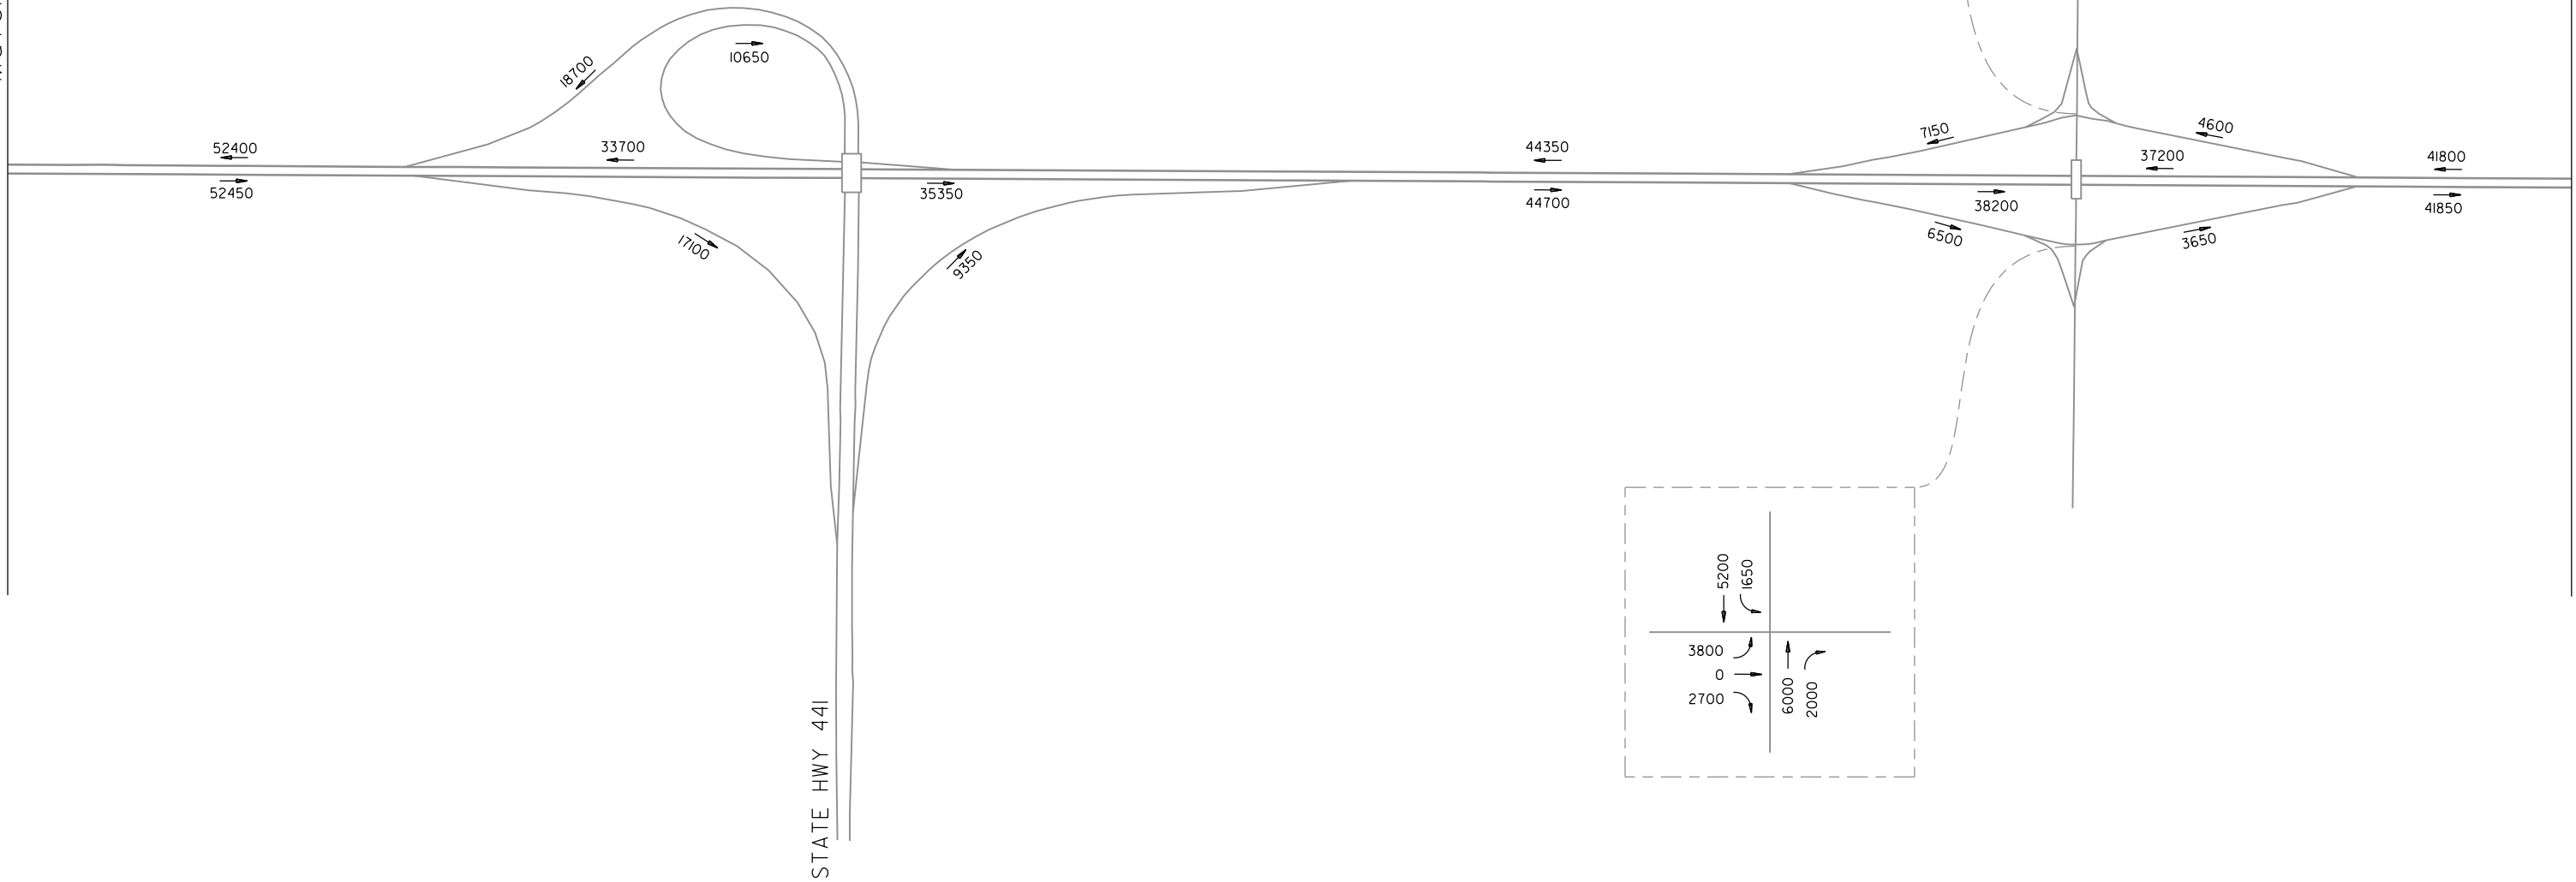
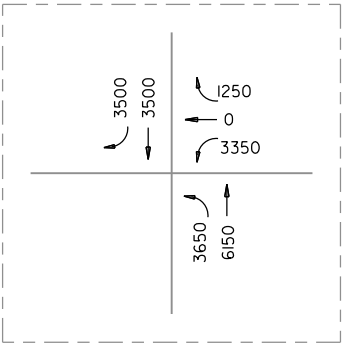
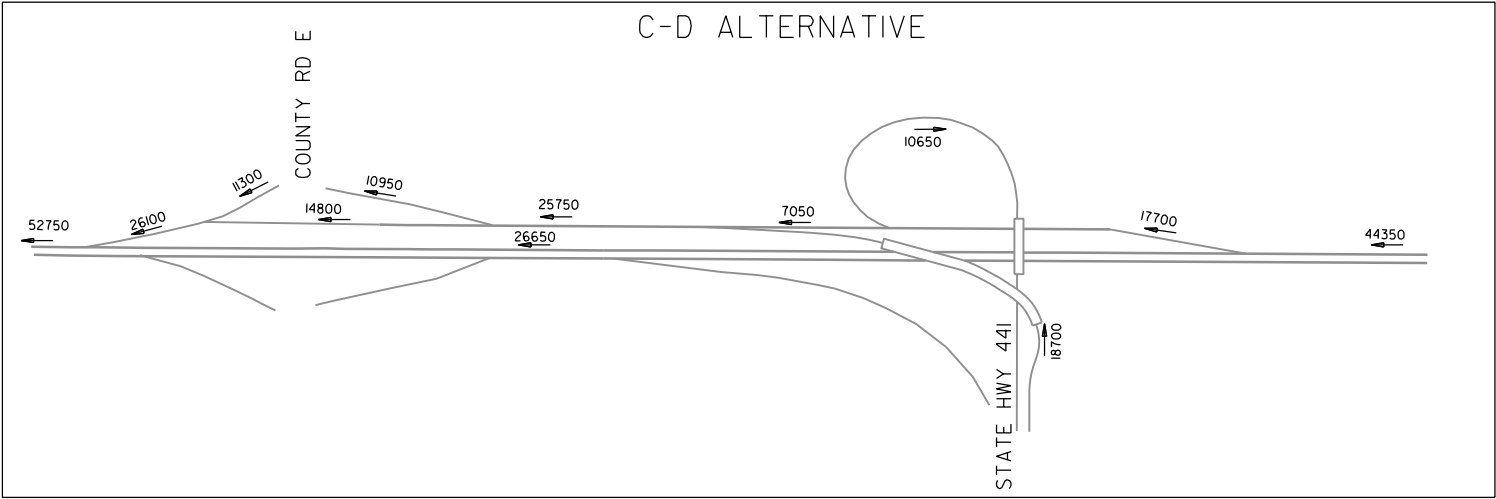


LEGEND	
	TRAFFIC FLOW DIRECTION
AADT	DAILY TRAFFIC VOLUMES

I-41 PROJECT	
BALANCED TURNING MOVEMENT VOLUMES	
2048 BUILD TRAFFIC VOLUMES (INCLUDES SOUTHERN BRIDGE AND ARTERIAL)	
PLATE 3 OF 5	
MAY 2019	NOT TO SCALE
HNTB	

Matchline Plate 3

Matchline Plate 5

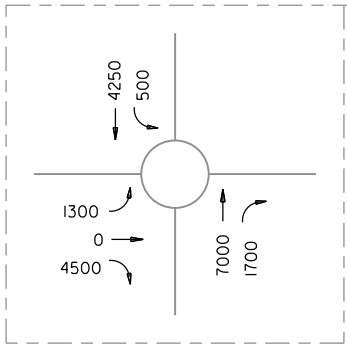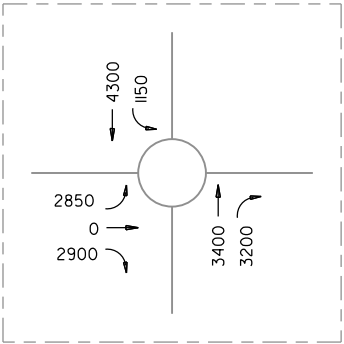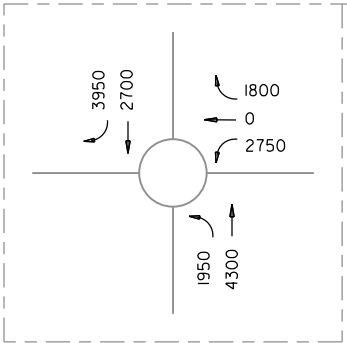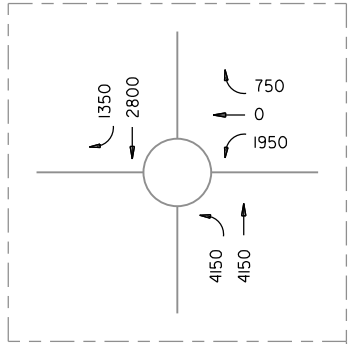

STATE HWY 55

COUNTY RD J
HYLAND AVE


LEGEND	
	TRAFFIC FLOW DIRECTION
AADT	DAILY TRAFFIC VOLUMES

I-41 PROJECT	
BALANCED TURNING MOVEMENT VOLUMES	
2048 BUILD TRAFFIC VOLUMES (INCLUDES SOUTHERN BRIDGE AND ARTERIAL)	
PLATE 4 OF 5	
MAY 2019	NOT TO SCALE
HNTB	



Matchline Plate 4

End Project

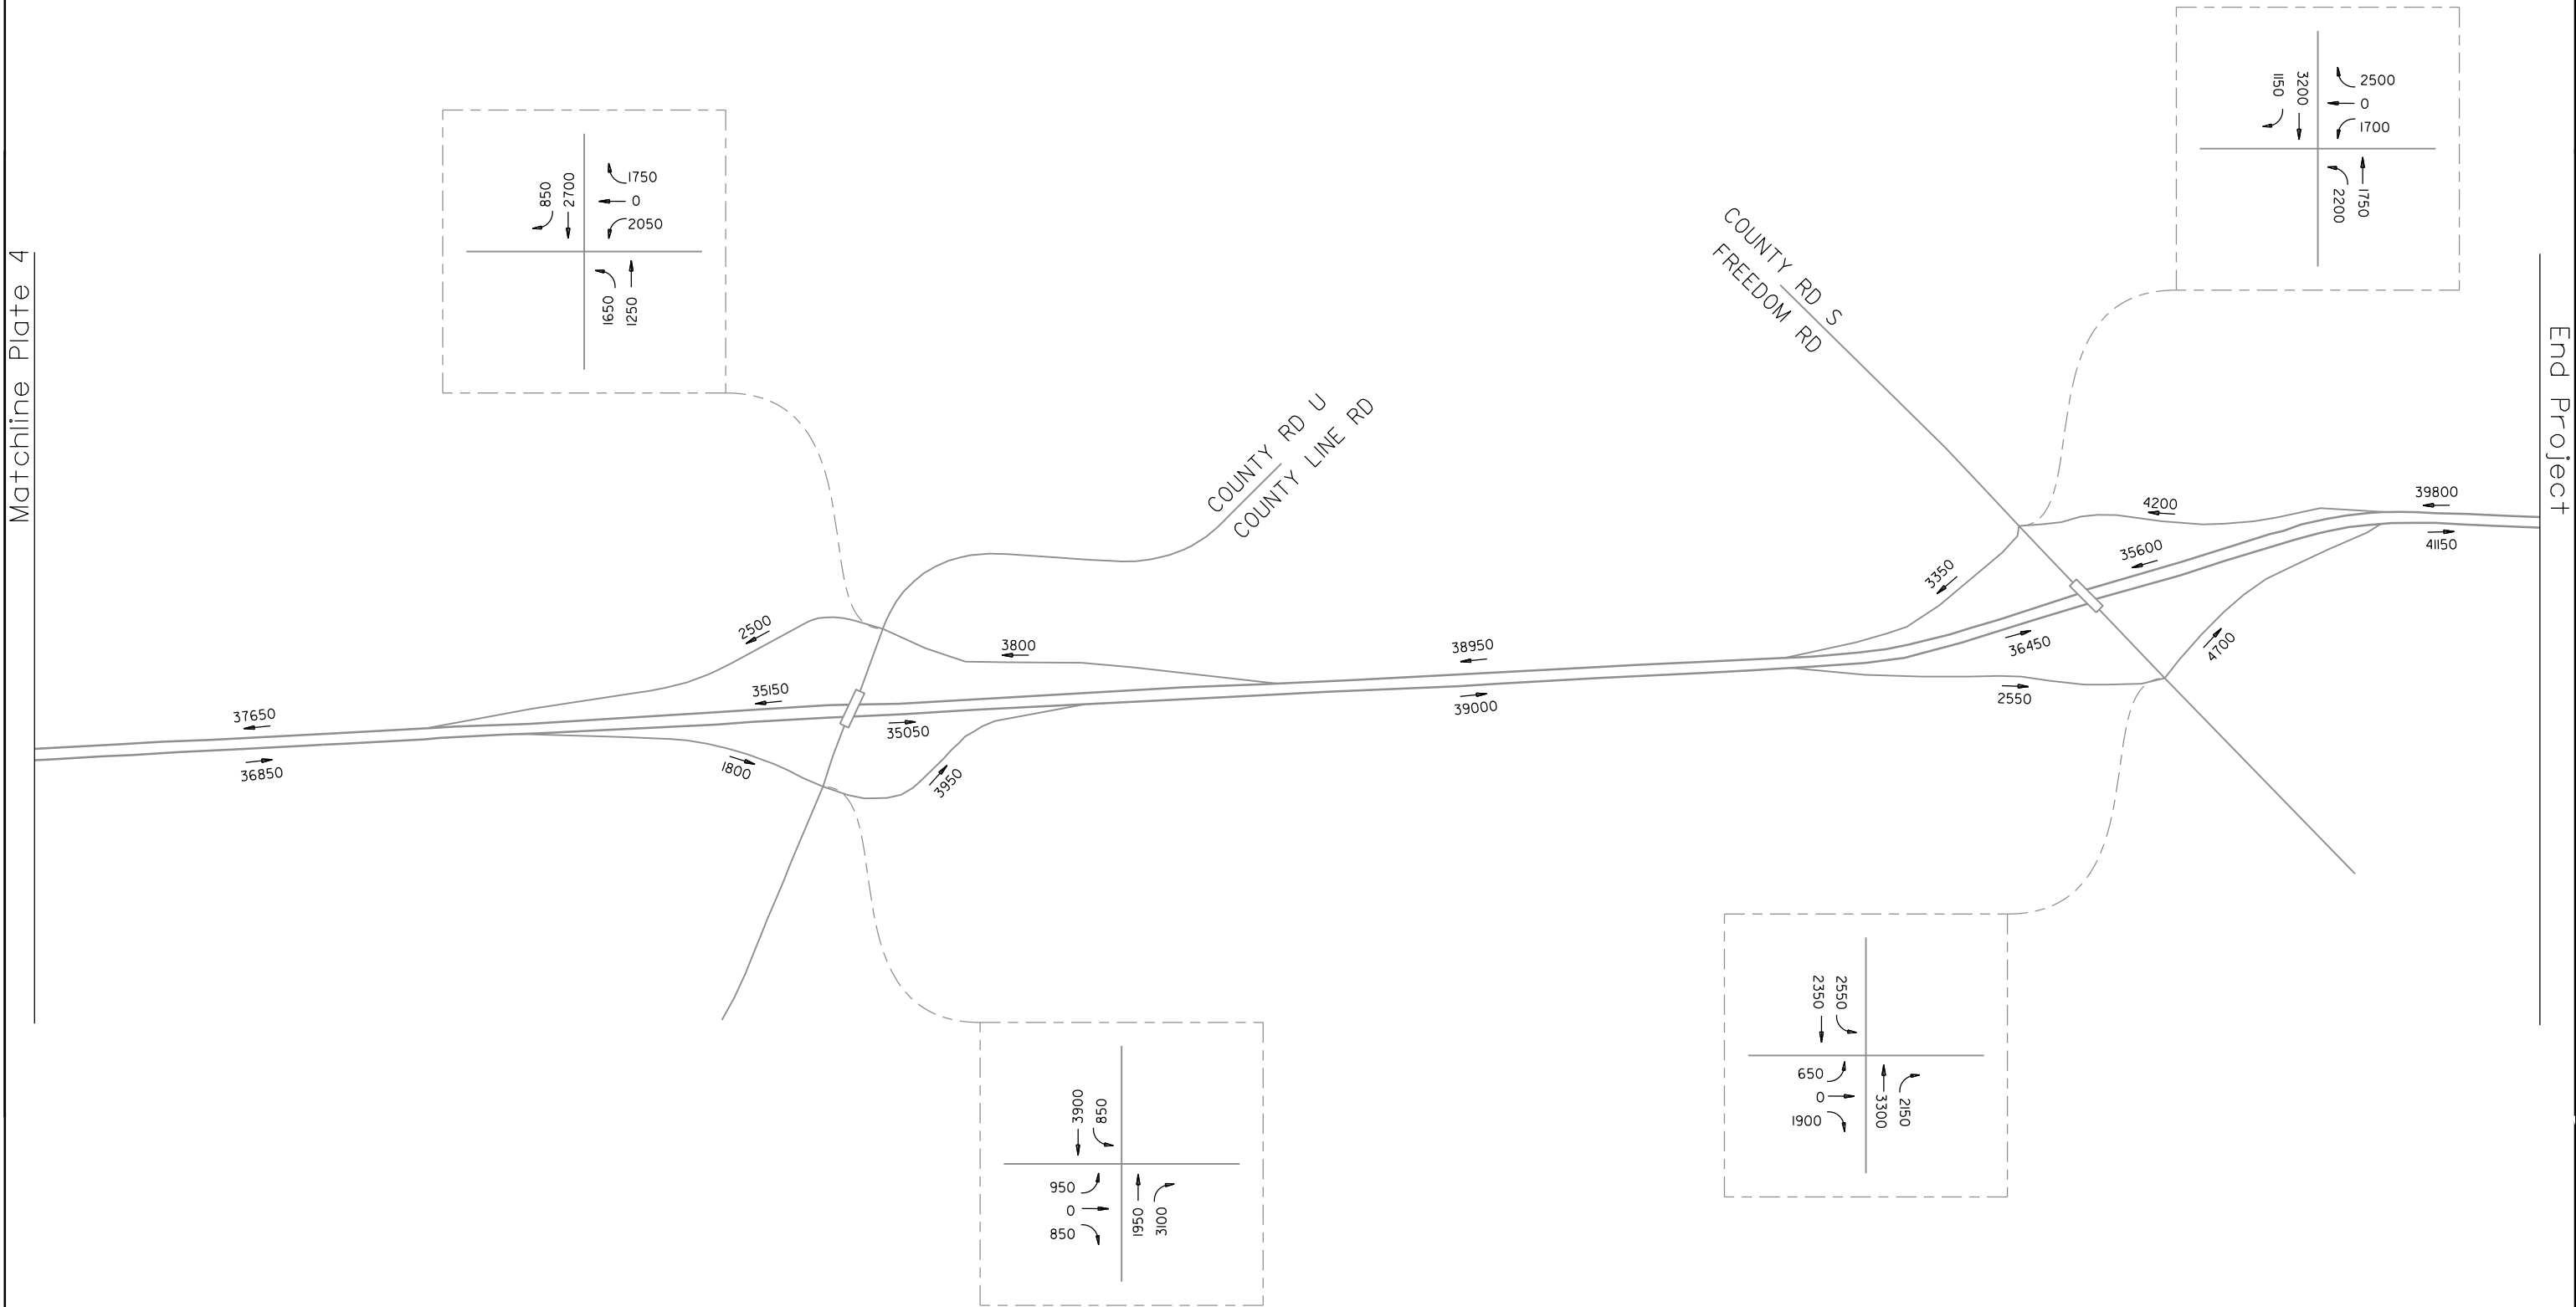

LEGEND	
	TRAFFIC FLOW DIRECTION
AADT	DAILY TRAFFIC VOLUMES

I-41 PROJECT	
BALANCED TURNING MOVEMENT VOLUMES	
2048 BUILD TRAFFIC VOLUMES (INCLUDES SOUTHERN BRIDGE AND ARTERIAL)	
PLATE 5 OF 5	
MAY 2019	NOT TO SCALE
HNTB	