


2

2 |

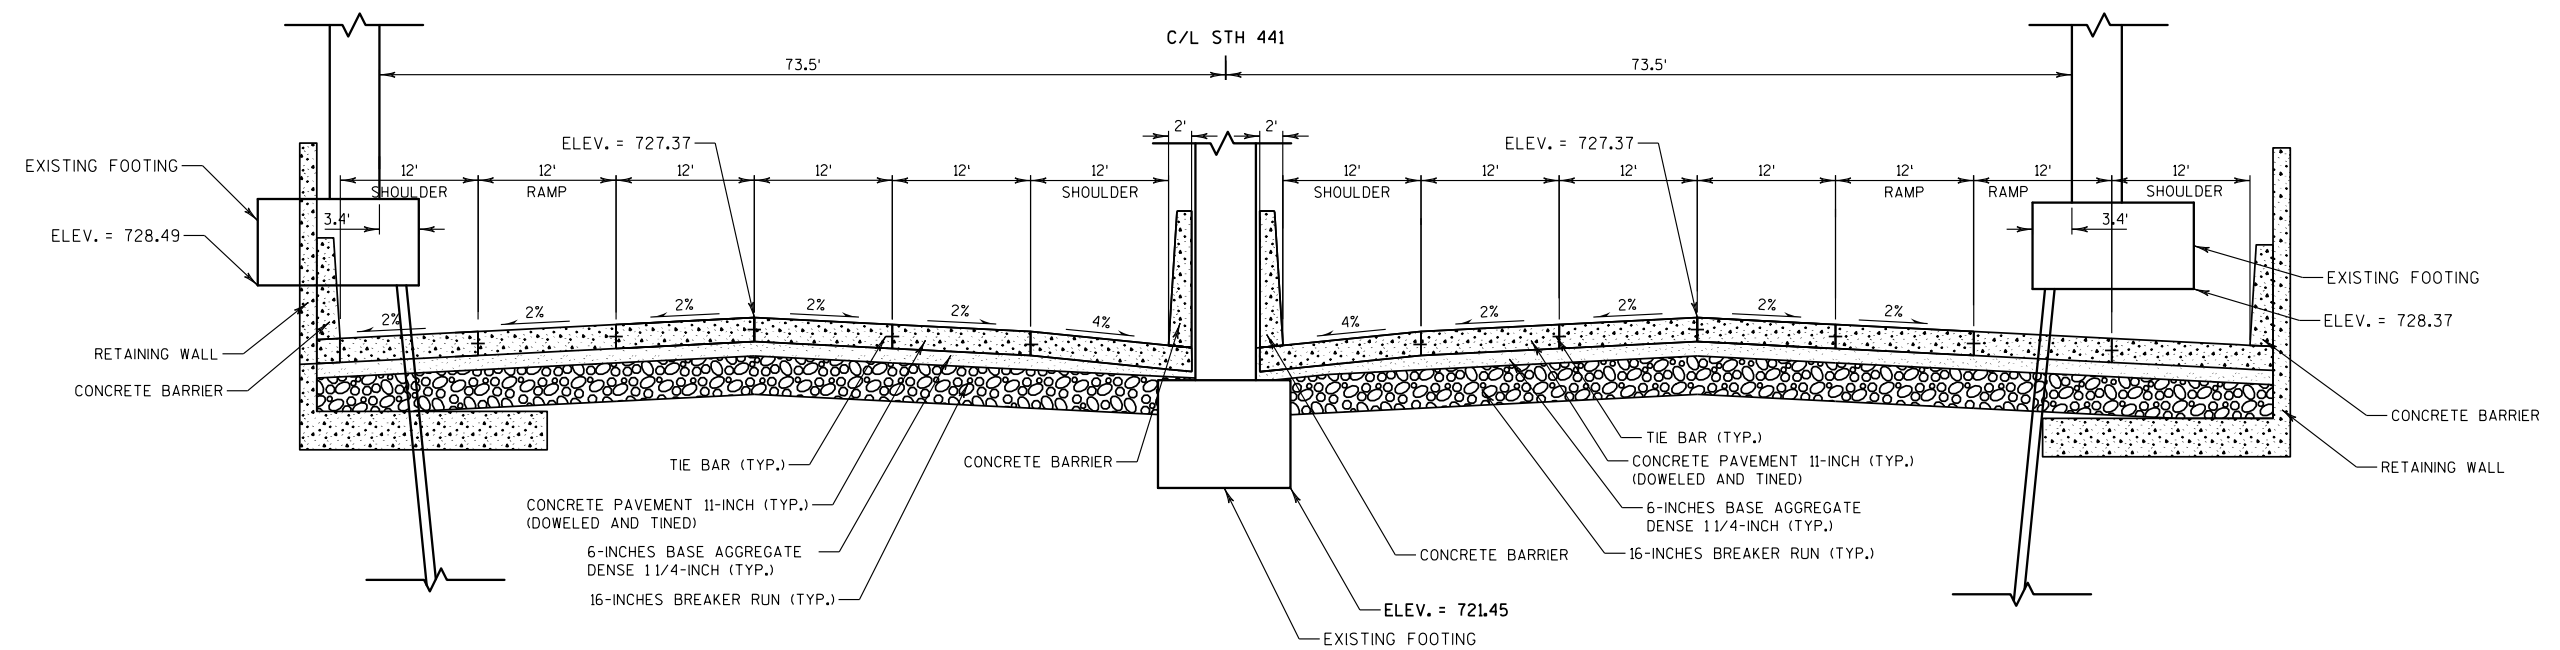

TYPICAL FINISHED SECTION
WIS 441

FOX RIVER VALLEY RAILROAD CROSSING (B-44-124)

PROJECT NO:1130-31-00	HWY: WIS 441	COUNTY:OUTAGAME	EXHIBIT 3 - TYPICAL SECTION	SHEET	E
FILE NAME : \\milw00\ingrproj\44386\exhibits\CN.Railroad\TypSection.dgn		PLOT DATE : 12/19/2013	PLOT BY : lzidek	PLOT NAME : \$FILE\$	PLOT SCALE : 15:1
STHDOT/CADDs SHEET 42					