

Conventional Signs and Abbreviations

AC.	ACRES	N.	NORTH
AC. REM.	ACRES REMAINING	NO.	NUMBER
AVE.	AVENUE	PL.	PROPERTY LINE
BLDG.	BUILDING	R.	RANGE
CO.	COMPANY	REST.	RESTAURANT
CORP.	CORPORATION	RD.	ROAD
CT.	COURT	RR	RAILROAD
DR.	DRIVE	R/W	RIGHT OF WAY
E.	EAST	S.	SOUTH
ET. AL.	AND OTHERS	ST.	STREET
FT.	FEET	STA.	STATION
G.	GARAGE	T.	TOWN
GN	GRID NORTH	TAV.	TAVERN
H.	HOUSE	TEMP.	TEMPORARY
HO.	HOME	VOL.	VOLUME
INC.	INCORPORATED	W.	WEST
L.H.E.	LIMITED HIGHWAY EASEMENT	WIS.	WISCONSIN

END RELOCATION ORDER

PROJECT 1506 3 22/FO19(41)
STATION 131+00

1,451.39 FEET NORTH OF AND 52.44 FEET WEST
OF THE NORTHEAST CORNER OF SECTION 1,
TOWNSHIP 20 NORTH, RANGE 17 EAST.
N. 155,310.218
E. 2,418,192.760

GN

EQUATION:
122+50.00 AHEAD=
122+50.01 BACK


EQUATION:
76+70.95 AHEAD=
76+72.37 BACK

BEGIN RELOCATION ORDER

PROJECT 1506 3 22/FO19(41)

STATION 74+75.21

1,113.80 FEET NORTH OF AND 21.65 FEET WEST
OF THE SOUTHEAST CORNER OF SECTION 1,
TOWNSHIP 20 NORTH, RANGE 17 EAST.
N. 149,686.227
E. 2,418,341.174

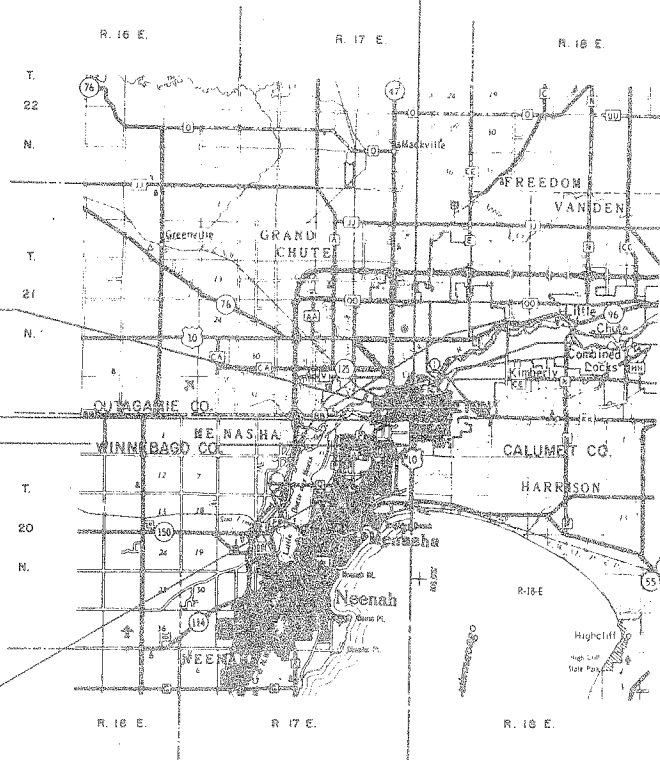

Layout 0 1 2 Miles
Scale

Total Net Length of Centerline = 1,066 Mi.

BOOK NUMBER 488

R/W PROJECT NUMBER	1506 3 22	SHEET NUMBER	4.0	TOTAL SHEETS	
FEDERAL PROJECT NUMBER	FO19(41)				

PLAT OF RIGHT OF WAY ACQUIRED FOR 1506 3 01	
SO. ONEIDA ST-CITY OF APPLETON	
U.S.H. 10	CALUMET, OUTAGAMIE & WINNEBAGO COUNTIES
CONSTRUCTION PROJECT NUMBER	


PARCEL NUMBER	SHEET NUMBER	OWNER	PARCEL NUMBER	SHEET NUMBER	OWNER
36			1	4.2	HOMECO FINANCIAL CORP
37	4.5	CITY OF APPLETON	2	4.2&4.3	MARY E. SCHINDLER, ET. AL.
38	4.5	SUSAN C. LUTZ	3	4.2	KOHL CORP.
39	4.5	THOMAS L. PURDY	4	4.2	HARRISON PROPERTIES
40	4.5	ROSE DUDEK	5	4.2	CITY OF APPLETON
41	4.5	MELVIN K. ONKELS	6	4.2	HERBERT ROELAND, ET. AL.
42	4.5	IDA A. BEYER	7	4.2	OPPORTUNITY INVESTMENT, INC.
43	4.5	WILLIAM F. HOFFMAN & JUDITH M. HALL	8	4.2&4.3	WIS. ELECTRIC POWER CO.
44	4.5	THOMAS L. PURDY	9	4.3	TOWN OF MENASHA
45	4.5	HOWARD H. EBERHARDT	10	4.3	ONEIDA SOUTH, INC.
46	4.5	OUTAGAMIE CO.	11	4.3	EDWARD STAFFORD
47	4.5	CLARENCE C. WILLIAMSON & MARY E. WILLIAMSON	12	4.3	GORDON R. VAN DINTER & JEROME A. HAEN
48	4.5	LORAIN KNAACK	13	4.3	LESLIE A. BEHM, ET. AL.
49	4.5	DONALD H. KIRCHNER	14	4.3	FRANK H. STEIN
50	4.5	DONALD SCHUBERT	15	4.3	RALPH H. GUNTHER
51	4.5	CARL C. THOMSON	16	4.3	STELLA L. SCHINK
52	4.5	CONRAD PLACH	17	4.3	MANO, INC.
53	4.5	ORVILLE V. KELPINSKI	18	4.3&4.4	ALEX'S, INC.
54	4.5	STEPHEN R. & CAROLE B. VALENTINE	19	4.4	PAUL D. LUNDSTROM
55	4.5	RAYMOND N. JOHNSON	20	4.4	ALEX O. STROBEL
56	4.5	MARTIN F. VANDER WIELEN	21	4.4	IRENE SCHEDCIK
57	4.5	ST. ELIZABETH HOSPITAL	22	4.4	HARRY E. COTTRELL
58	4.5	RICHARD F. DORSCHNER	23	4.4	REETZ, INC.
59	4.5	DORIS B. NIEMUTH	24	4.4	CHARLES R. MALONEY, ESTATE
60	4.5	MARILYN R. MEIERS	25	4.4	CONTINENTAL OIL CO.
61	4.5	RICHARD A. BEIRL	26	4.4	EILEEN S. BELLING
62	4.5	PETER GLOUDEMANS	27	4.4	EDWARD STAFFORD
63	4.5	ROSEMARY PARR	28	4.4	LOCK'S DRIVE IN & REST., INC.
64	4.5	HERMAN W. BRICKLER	29	4.4	MARIE VERHAGEN
65	4.5	JEROME A. HAEN & JAMES E. TEMMER	30	4.4	WILLIAM B. LUECK
66	4.4	DOUGLAS MALONEY, ET. AL.	31	4.4	ROGER J. BRANDT
67	4.3	CLARENCE E. SIEVERT	32	4.4	MERLIN E. LIESZEIT, ET. AL.
68	4.5	ROBERT A. LONG, ET. AL.	33	4.4	MARIE H. KUBA
			34	4.2&4.3	WISCONSIN TELEPHONE CO.
			35	4.3&4.4	WIS. ELECTRIC POWER CO.

REVISION DATE	STATE OF WISCONSIN DEPARTMENT OF TRANSPORTATION
5-19-81	
9-9-81	Approved
1-18-82	Date 2/16/81 C.R.A. District Transportation Director
3-23-88	Approved: 2/26/81 B.J. Mullin Director, Bureau of Road Estimation
	U.S. DEPARTMENT OF TRANSPORTATION FEDERAL HIGHWAY ADMINISTRATION DIVISION 2 WISCONSIN DIVISION
	Approved: _____ District Administrator

ALL COORDINATES SHOWN ON THIS PLAN ARE REFERENCED TO THE WISCONSIN COORDINATE SYSTEM CENTRAL ZONE

1506-3-22/FO19(41)
U.S. 10 Cal & Winn
(S. Oneida St., Appleton)
Cal No 2138 - D158 4.0

REVISION DATE	R/W PROJECT NUMBER 1506 3 22	SHEET NUMBER 4.1
5-19-81	FEDERAL PROJECT NUMBER FO19(41)	
9-9-81		
1-18-82		
3-23-88		
PLAT OF RIGHT OF WAY REQUIRED FOR SO. ONEIDA ST-CITY OF APPLETON CALUMET, OUTAGAMIE & WINNEBAGO COUNTIES U.S.H. 10. DATE NOT TO SCALE 2-16-81 CONSTRUCTION PROJECT NUMBER		

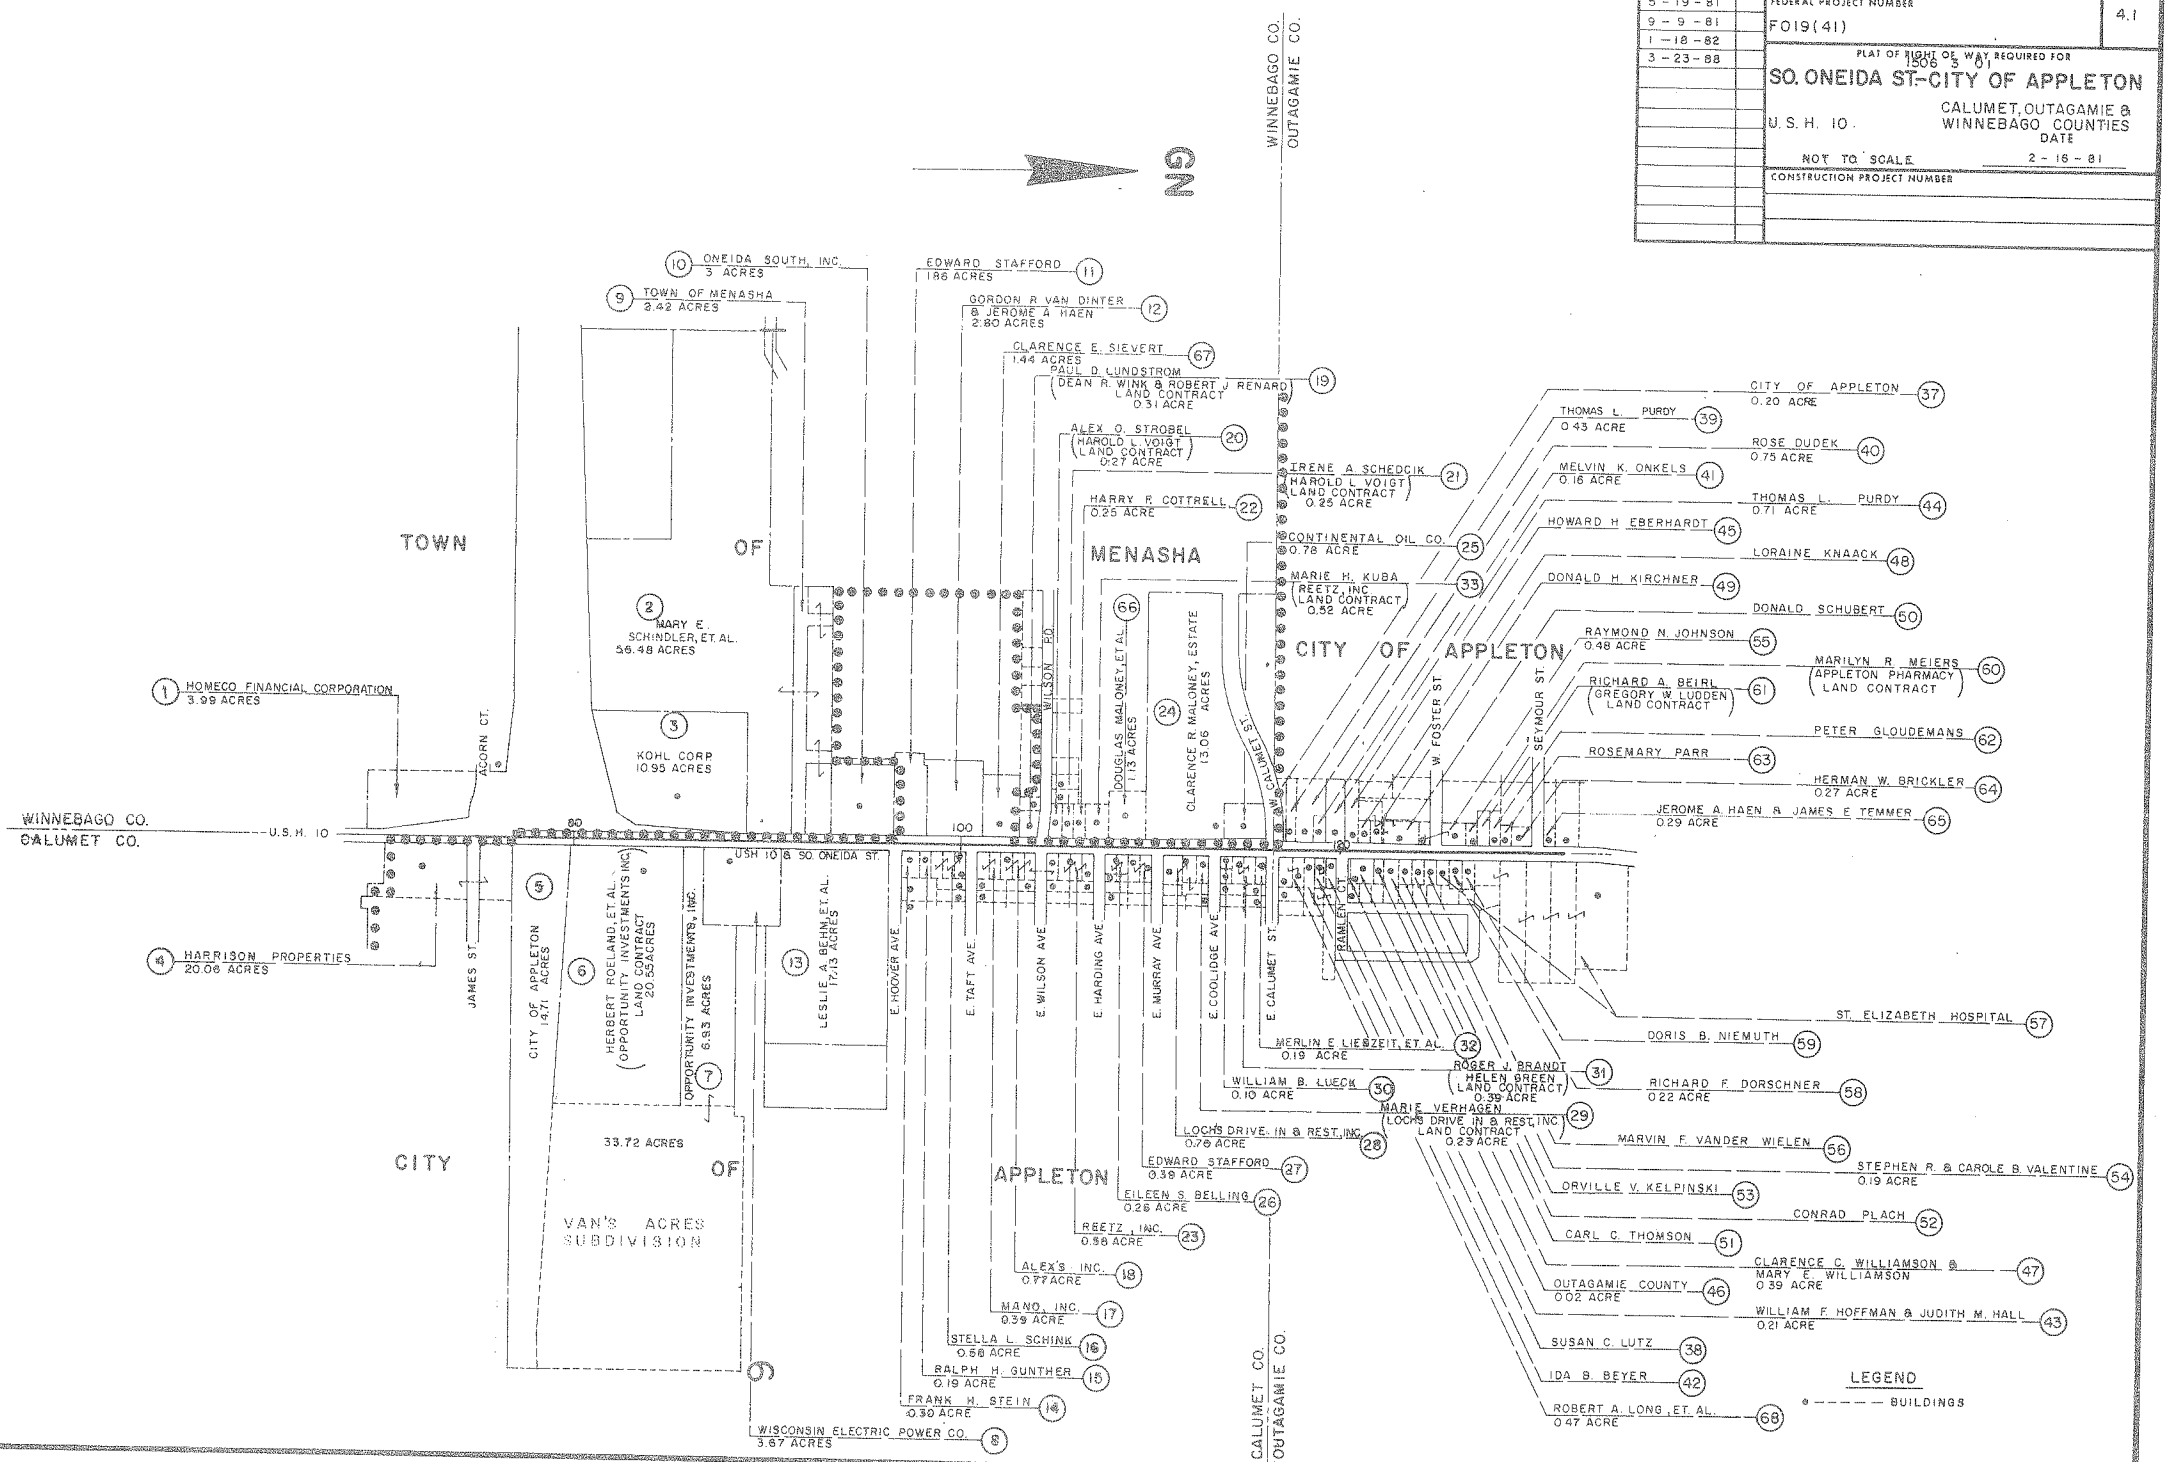

SCHEDULE OF LANDS & INTERESTS REQUIRED * SLOPING PERMIT ACQUIRED BY THE CITY OF APPLETON (1506 3 21)


PARCEL NUMBER	SHEET NUMBER	OWNER	INTEREST REQUIRED	L.H.E. ACRES	ACRES REQUIRED			TOTAL REMAINING ACRES	OPERATIONS PROJECT ID
					NEW R/W REQUIRED	EXISTING R/W	TOTAL R/W REQUIRED		
1	4.2	HOMECO FINANCIAL CORP	FEE	—	0.06	0.13	0.19	3.80	1506 3 22
2	4.2 & 4.3	MARY E. SCHINDLER, ET AL.	FEE & L.H.E.	0.005	0.02	—	0.02	56.46	1506 3 22
3	4.2	KOHL CORP	L.H.E.	0.004	—	—	—	—	1506 3 22
4	4.2	HARRISON PROPERTIES	FEE	—	0.07	—	0.07	19.99	1506 3 22
5	4.2	CITY OF APPLETON	FEE	—	0.07	0.27	0.34	14.37	1506 3 22
* 6	4.2	HERBERT ROELAND, ET AL.	FEE & SLOPING PERMIT	—	0.11	0.51	0.62	19.93	1506 3 22
* 7	4.2	OPPORTUNITY INVESTMENT, INC.	FEE & SLOPING PERMIT	—	0.02	—	0.02	40.63	1506 3 22
8	4.2 & 4.3	WIS. ELECTRIC POWER CO.	HIGHWAY EASEMENT	—	0.09	—	0.09	3.58	1506 3 22
34	4.2 & 4.3	WISCONSIN TELEPHONE CO.	RELEASE OF RIGHTS	—	—	—	—	—	1506 3 42

BEARING ORIENTATION AND GRID CONVERSION


COORDINATES AND RIGHT OF WAY PLAT BEARINGS ARE ORIENTED TO THE WISCONSIN COORDINATE SYSTEM WITH 0 DEGREES, 0 MINUTES, 0 SECONDS BEING GRID NORTH. THE DIFFERENCE BETWEEN PROJECT PLAT BEARINGS REPRESENT PLANE ANGLES IN DEGREES, MINUTES AND SECONDS TO THE NEAREST SECOND. R/W PLAT DISTANCES ARE GROUND LENGTHS UNLESS OTHERWISE NOTED AND MAY BE CONVERTED TO GRID LENGTHS BY MULTIPLYING PLAT DISTANCES BY .999979

RIGHT-OF-WAY BOUNDARIES ARE DEFINED WITH COURSES OF THE PERIMETER OF THE HIGHWAY LANDS REFERENCED TO THE U.S. PUBLIC LAND SURVEY OR OTHER SURVEYS OF PUBLIC RECORD. OTHER INFORMATION IS PROVIDED TO SUPPLEMENT THE BASIC PERIMETER DESCRIPTION AND SHALL NOT BE CONSTRUED TO PREVAIL OVER THE PERIMETER DESCRIPTION.

REVISION DATE	1506 3 22	PROJECT NUMBER	4.2
5-19-81		FEDERAL PROJECT NUMBER	
3-9-81		FOIR(41)	
1-18-82			
3-23-88	NC		
		PLAT OF RIGHT OF WAY REQUIRED FOR	
		SO. ONEIDA ST-CITY OF APPLETON	
		U.S.H 10 SCALE 100 FT.	
		CALUMET, OUTAGAMIE & WINNEBAGO COUNTIES DATE 2-16-81	
		CONSTRUCTION PROJECT NUMBER	

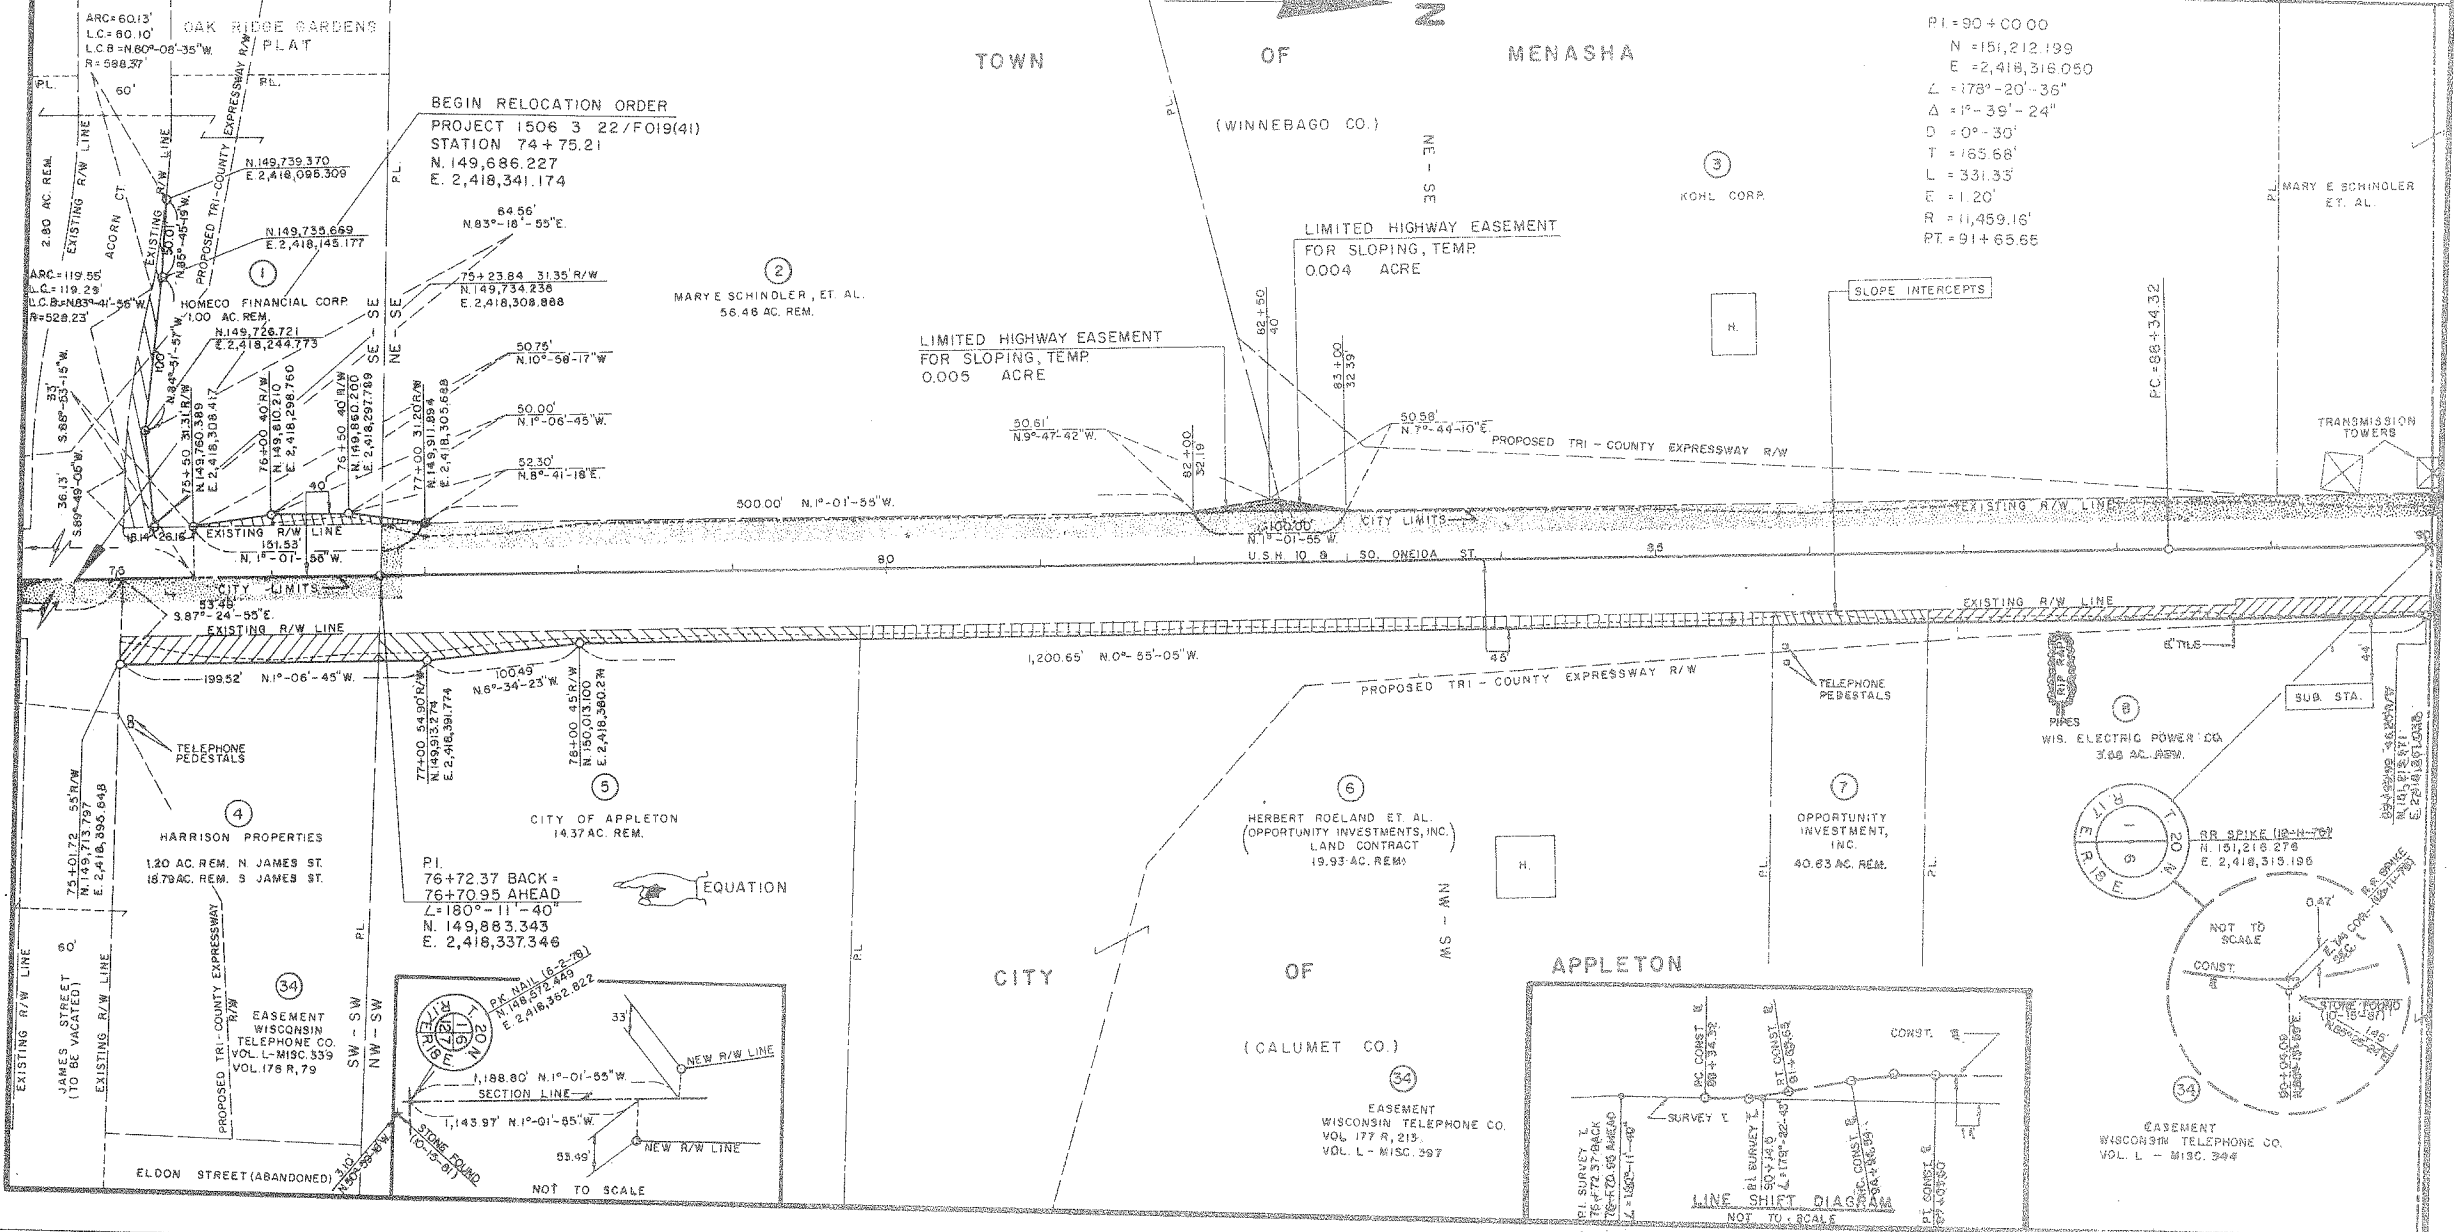

PI = 90 + 00.00
N = 151,212.199
E = 2,418,316.050
L = 178° - 20' - 36"
Δ = 1° - 39' - 24"
D = 0° - 30'
T = 165.68'
L = 331.35'
E = 1.20'
R = 11,459.16'
PT = 91 + 65.65

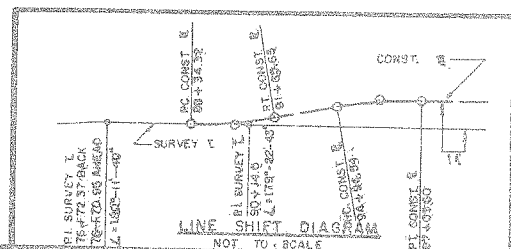

SCHEDULE OF LANDS & INTERESTS REQUIRED

* SLOPING PERMIT ACQUIRED BY THE CITY OF APPLETON (1506 3 21)


PARCEL NUMBER	SHEET NUMBER	OWNER	INTEREST REQUIRED	L.H.E. ACRES	NEW R/W REQUIRED	EXISTING R/W	TOTAL R/W REQUIRED	TOTAL REMAINING ACRES	OPERATIONS PROJECT I.D.
2	42 & 43	MARY E. SCHINDLER, ET AL.	FEE & L.H.E.	—	SEE	SHEET NO.	4.2	1506 3 22	
8	42 & 43	WIS. ELECTRIC POWER CO.	HIGHWAY EASEMENT	—	SEE	SHEET NO.	4.2	1506 3 22	
9	43	TOWN OF MENASHA	FEE	—	0.01	0.05	0.06	2.36	1506 3 22
10	43	ONEIDA SOUTH, INC.	FEE	—	0.06	—	0.06	2.94	1506 3 22
*11	43	EDWARD STAFFORD	FEE & SLOPING PERMIT	—	0.04	—	0.04	1.82	1506 3 22
*12	43	GORDON R. VAN DINTER & JEROME A. HAEN	FEE & SLOPING PERMIT	—	0.08	—	0.08	2.72	1506 3 22
13	43	LESLIE A. BEHM, ET AL.	FEE & L.H.E.	0.004	0.08	0.44	0.52	16.61	1506 3 22
*14	43	FRANK H. STEIN	FEE & SLOPING PERMIT	—	32 SQ. FT.	—	32 SQ. FT.	—	1506 3 22
*15	43	RALPH H. GUNTHER	SLOPING PERMIT	—	—	—	—	—	1506 3 22
*16	43	STELLA L. SCHINK	FEE & SLOPING PERMIT	—	32 SQ. FT.	—	32 SQ. FT.	—	1506 3 22
*17	43	MANO, INC.	FEE & SLOPING PERMIT	—	32 SQ. FT.	—	32 SQ. FT.	—	1506 3 22
*18	43 & 44	ALEX'S, INC.	FEE & SLOPING PERMIT	—	64 SQ. FT.	—	64 SQ. FT.	—	1506 3 22
34	42 & 43	WISCONSIN TELEPHONE CO.	RELEASE OF RIGHTS	—	—	—	—	—	1506 3 42
35	43 & 44	WIS. ELECTRIC POWER CO.	RELEASE OF RIGHTS	—	—	—	—	—	1506 3 42
*67	43	CLARENCE E. SIEVERT	FEE & SLOPING PERMIT	—	0.05	—	0.05	1.39	1506 3 22

BEARING ORIENTATION AND GRID CONVERSION

COORDINATES AND RIGHT OF WAY PLAT BEARINGS ARE ORIENTED TO THE WISCONSIN COORDINATE SYSTEM WITH 0 DEGREES, 0 MINUTES, 0 SECONDS BEING GRID NORTH. THE DIFFERENCE BETWEEN PROJECT PLAT BEARINGS REPRESENT PLANE ANGLES IN DEGREES, MINUTES AND SECONDS TO THE NEAREST SECOND. R/W PLAT DISTANCES ARE GROUND LENGTHS UNLESS OTHERWISE NOTED AND MAY BE CONVERTED TO GRID LENGTHS BY MULTIPLYING PLAT DISTANCES BY .999979.

PL. RIGHT-OF-WAY BOUNDARIES ARE DEFINED WITH COURSES OF THE PERIMETER OF THE HIGHWAY LANDS REFERENCED TO THE U.S. PUBLIC LAND SURVEY OR OTHER SURVEYS OF PUBLIC RECORD. OTHER INFORMATION IS PROVIDED TO SUPPLEMENT THE BASIC PERIMETER DESCRIPTION AND SHALL NOT BE CONSTRUED TO PREVAIL OVER THE PERIMETER DESCRIPTION.

REVISION DATE	R/W PROJECT NUMBER	SHEET NUMBER
5-19-81	1506 3 22	43
9-9-81	FEDERAL PROJECT NUMBER	
1-18-82	FO19(41)	
3-23-88	N.C.	
PLAT OF RIGHT OF WAY REQUIRED FOR		
SO. ONEIDA ST. - CITY OF APPLETON		
CALUMET, OUTAGAMIE & WINNEBAGO COUNTIES		
U.S.H. 10 SCALE 100 FT. DATE 2-16-81		
CONSTRUCTION PROJECT NUMBER		

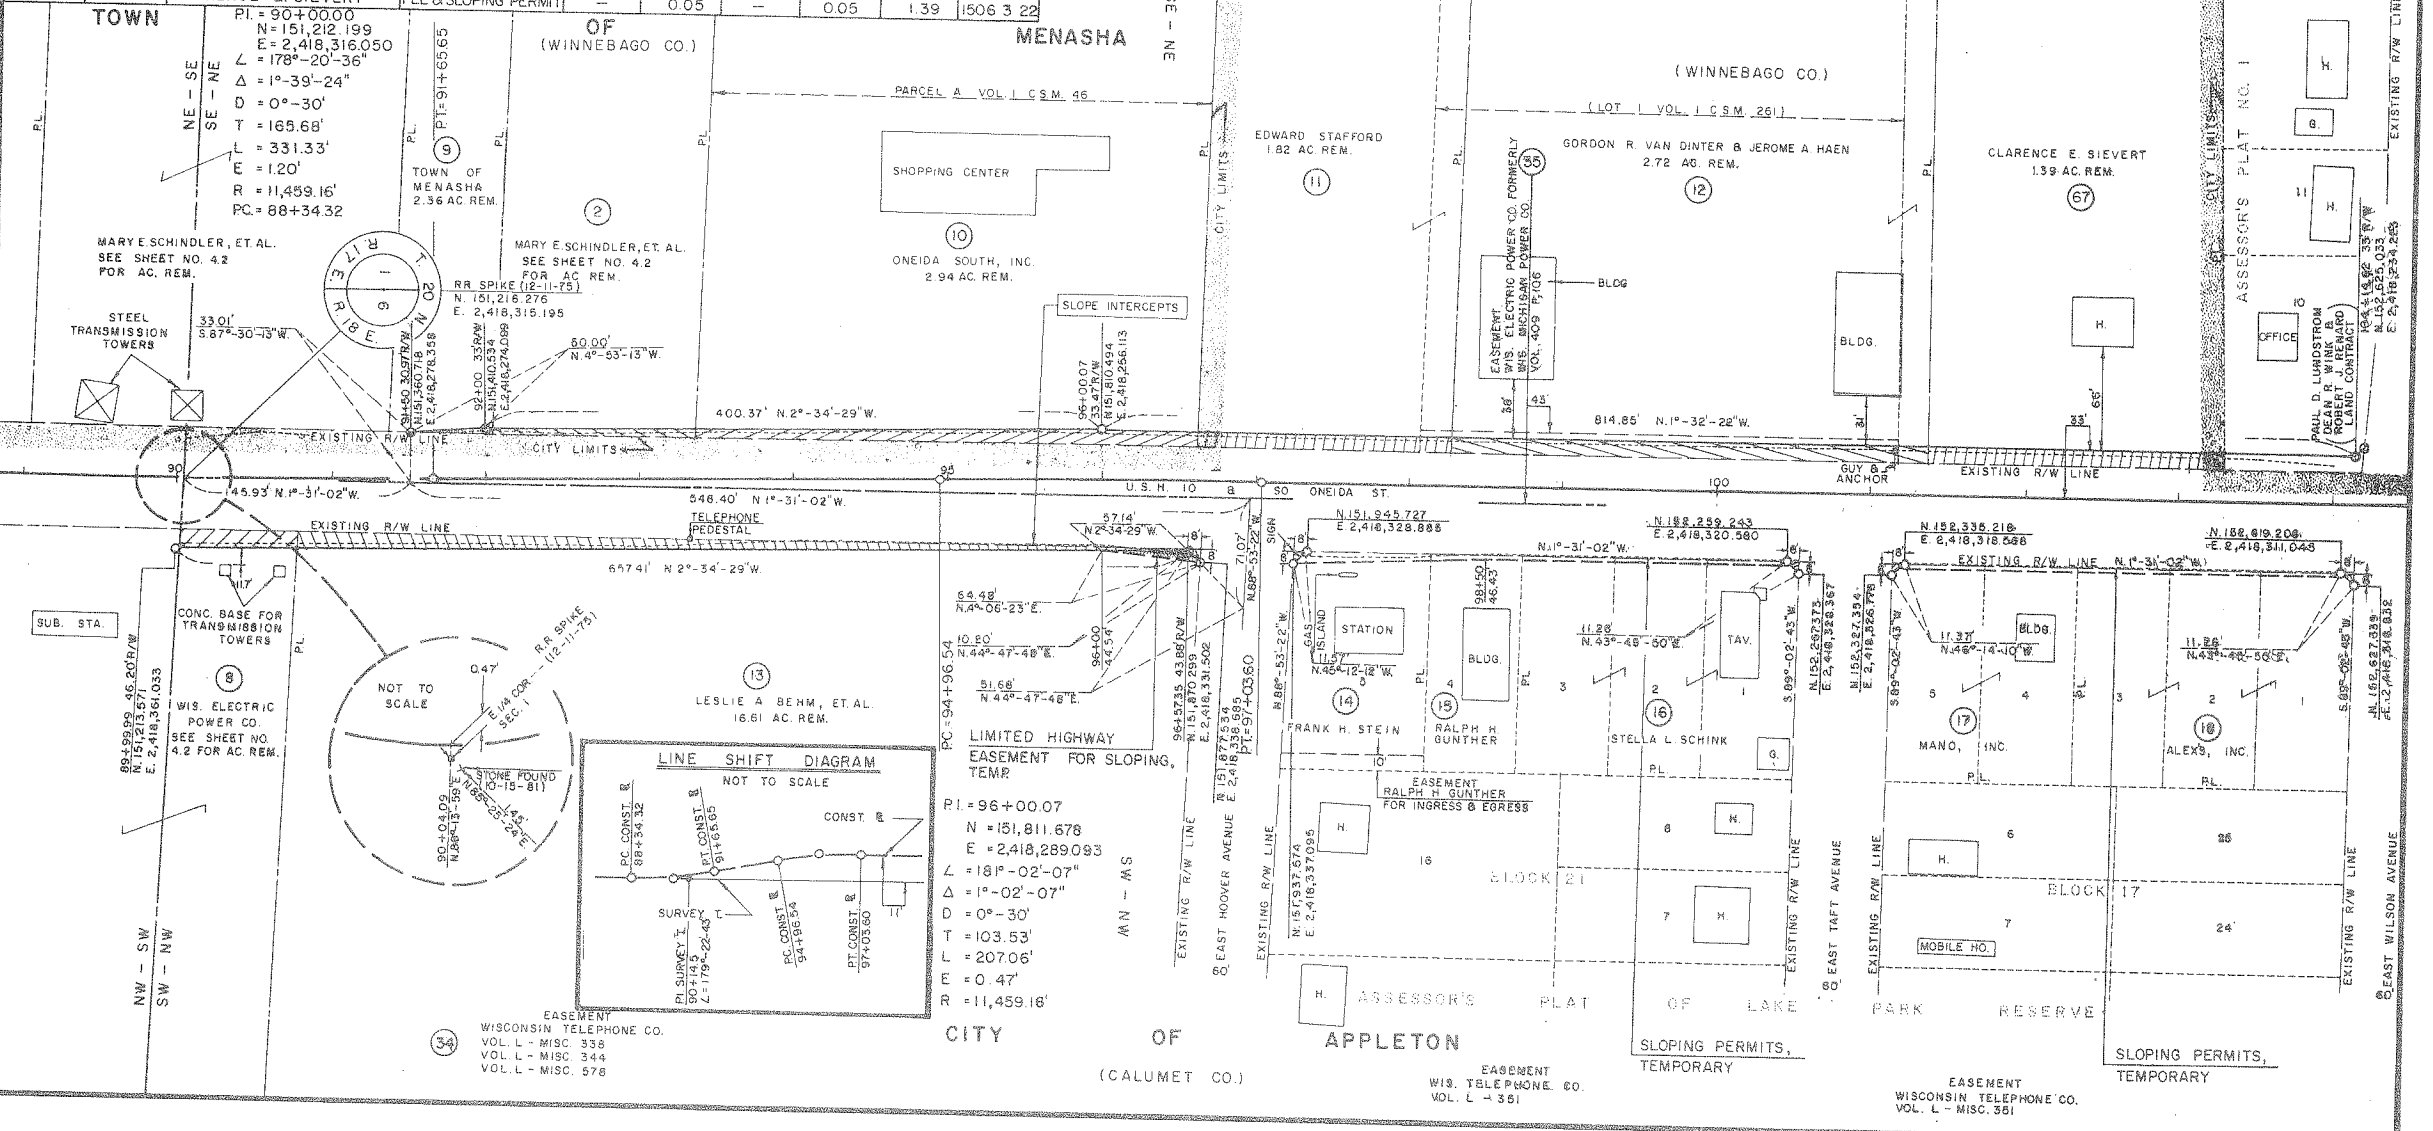

SCHEDULE OF LANDS & INTERESTS REQUIRED BY THE CITY OF APPLETON (1506 3 21)

PARCEL NUMBER	SHEET NUMBER	OWNER	INTEREST REQUIRED	L.H.E. ACRES	NEW R/W REQUIRED	EXISTING R/W	TOTAL R/W REQUIRED	TOTAL REMAINING ACRES	OPERATIONS PROJECT ID.
#18	4.3 & 4.4	ALEX'S, INC.	FEE & SLOPING PERMIT	SEE	SHEET	NO.	4.3	1506 3 22	
19	4.4	PAUL D. LUNDSTROM	FEE	—	0.02	—	0.02	0.29	1506 3 22
20	4.4	ALEX O. STROBEL	FEE	—	0.02	—	0.02	0.25	1506 3 22
21	4.4	IRENE SCHEDICK	FEE	—	0.02	—	0.02	0.23	1506 3 22
22	4.4	HARRY F. COTTRELL	FEE	—	0.02	—	0.02	0.23	1506 3 22
#23	4.4	REETZ, INC.	FEE & SLOPING PERMIT	—	32 SQ. FT.	—	32 SQ. FT.	—	1506 3 22
24	4.4	CHARLES R. MALONEY, ESTATE	FEE & L.H.E.	0.01	0.06	—	0.06	13.00	1506 3 22
25	4.4	CONTINENTAL OIL CO.	FEE & L.H.E.	0.004	0.03	—	0.03	0.75	1506 3 22
#26	4.4	EILEEN S. BELLING	L.H.E. & SLOPING PERMIT	0.32 SQ. FT.	—	—	—	—	1506 3 22
#27	4.4	EDWARD STAFFORD	FEE & SLOPING PERMIT	0.008	32 SQ. FT.	—	32 SQ. FT.	—	1506 3 22
#28	4.4	LOCH'S DRIVE IN & REST, INC.	L.H.E. & SLOPING PERMIT	0.32 SQ. FT.	—	—	—	—	1506 3 22
#29	4.4	MARIE VERHAGEN	FEE & SLOPING PERMIT	—	32 SQ. FT.	—	32 SQ. FT.	—	1506 3 22
#30	4.4	WILLIAM B. LUECK	FEE & SLOPING PERMIT	—	32 SQ. FT.	—	32 SQ. FT.	—	1506 3 22
31	4.4	ROGER J. BRANDT	L.H.E.	0.008	—	—	—	—	1506 3 22
#32	4.4	MERLIN E. LIEBZEIT ET AL.	FEE & SLOPING PERMIT	—	32 SQ. FT.	—	32 SQ. FT.	—	1506 3 22
33	4.4	MARIE H. KUBA	FEE	—	0.03	—	0.03	0.49	1506 3 22
35	4.3 & 4.4	WIS. ELECTRIC POWER CO.	RELEASE OF RIGHTS	—	—	—	—	—	1506 3 42
66	4.4	DOUGLAS MALONEY, ET AL.	FEE	—	0.05	—	0.05	1.08	1506 3 22

BEARING ORIENTATION AND GRID CONVERSION

COORDINATES AND RIGHT OF WAY PLAT BEARINGS ARE ORIENTED TO THE WISCONSIN COORDINATE SYSTEM WITH 0 DEGREES, 0 MINUTES, 0 SECONDS BEING GRID NORTH. THE DIFFERENCE BETWEEN PROJECT PLAT BEARINGS REPRESENT PLANE ANGLES IN DEGREES, MINUTES AND SECONDS TO THE NEAREST SECOND. R/W PLAT DISTANCES ARE GROUND LENGTHS UNLESS OTHERWISE NOTED AND MAY BE CONVERTED TO GRID LENGTHS BY MULTIPLYING PLAT DISTANCES BY .999979

RIGHT-OF-WAY BOUNDARIES ARE DEFINED WITH COURSES OF THE PERIMETER OF THE HIGHWAY LANDS REFERENCED TO THE U.S. PUBLIC LAND SURVEY OR OTHER SURVEYS OF PUBLIC RECORD. OTHER INFORMATION IS PROVIDED TO SUPPLEMENT THE BASIC PERIMETER DESCRIPTION AND SHALL NOT BE CONSTRUED TO PREVAIL OVER THE PERIMETER DESCRIPTION.

REVISION DATE	R/W PROJECT NUMBER	SHEET NUMBER
5-19-81	1506 3 22	4.4
9-9-81	FEDERAL PROJECT NUMBER	
1-18-82	FO19(41)	
3-23-88	PLAT OF RIGHT OF WAY REQUIRED FOR	
	SO. ONEIDA ST-CITY OF APPLETON	
	CALUMET, OUTAGAMIE & WINNEBAGO COUNTIES	
	DATE	
	2-16-81	
	CONSTRUCTION PROJECT NUMBER	

TOWN OF MENASHA

(WINNEBAGO CO.)

NE - NE

EQUATION:
110 + 25.07
110 + 25.00 AHEAD

EQUATION

POWER POLES

SLOPE INTERCEPTS

50.00' N 2°-06'-27" W

50.02' N 10°-11'-16" W

299.58' N 2°-53'-09" W

111.50' N 4°-02'-22" W

111.50' N 4°-02'-22" W

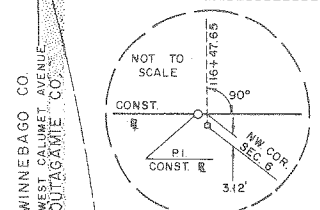

WINNEBAGO CO
WEST CALUMET AVENUE
OUTAGAMIE CO.

CITY LIMITS
EXISTING R/W LINE

72.82' N 53°-49'-03" E

N 153,615.873
E 2,416,186.424

PL = 116 + 4753
L = 180°-02'-35"
N 153,858.625
E 2,418,242.084

PI = 116 + 4753
L = 180°-02'-35"
N 153,858.625
E 2,418,242.084

PI = 116 + 4753
L = 180°-02'-35"
N 153,858.625
E 2,418,242.084

SCHEDULE OF LANDS & INTERESTS REQUIRED

SEE SHEET NO. 4.6




BEARING ORIENTATION AND GRID CONVERSION

COORDINATES AND RIGHT OF WAY PLAT BEARINGS ARE ORIENTED TO THE WISCONSIN COORDINATE SYSTEM WITH 0 DEGREES, 0 MINUTES, 0 SECONDS BEING GRID NORTH. THE DIFFERENCE BETWEEN PROJECT PLAT BEARINGS REPRESENT PLANE ANGLES IN DEGREES, MINUTES AND SECONDS TO THE NEAREST SECOND. R/W PLAT DISTANCES ARE GROUND LENGTHS UNLESS OTHERWISE NOTED AND MAY BE CONVERTED TO GRID LENGTHS BY MULTIPLYING PLAT DISTANCES BY .999979

RIGHT-OF-WAY BOUNDARIES ARE DEFINED WITH COURSES OF THE PERIMETER OF THE HIGHWAY LANDS REFERENCED TO THE U.S. PUBLIC LAND SURVEY OR OTHER SURVEYS OF PUBLIC RECORD. OTHER INFORMATION IS PROVIDED TO SUPPLEMENT THE BASIC PERIMETER DESCRIPTION AND SHALL NOT BE CONSTRUED TO PREVAIL OVER THE PERIMETER DESCRIPTION.

REVISION	DATE	R/W PROJECT NUMBER	SHEET NUMBER
5-19-81		1506 3 22	4.5
9-9-81		FEDERAL PROJECT NUMBER	
1-18-82		F019(41)	
3-23-86			

PLAT OF RIGHT OF WAY REQUIRED FOR
SO. ONEIDA ST. CITY OF APPLETON
CALUMET, OUTAGAMIE & WINNEBAGO COUNTIES
U.S. 10 SCALE 1"=100 FT. DATE 2-18-81
CONSTRUCTION PROJECT NUMBER

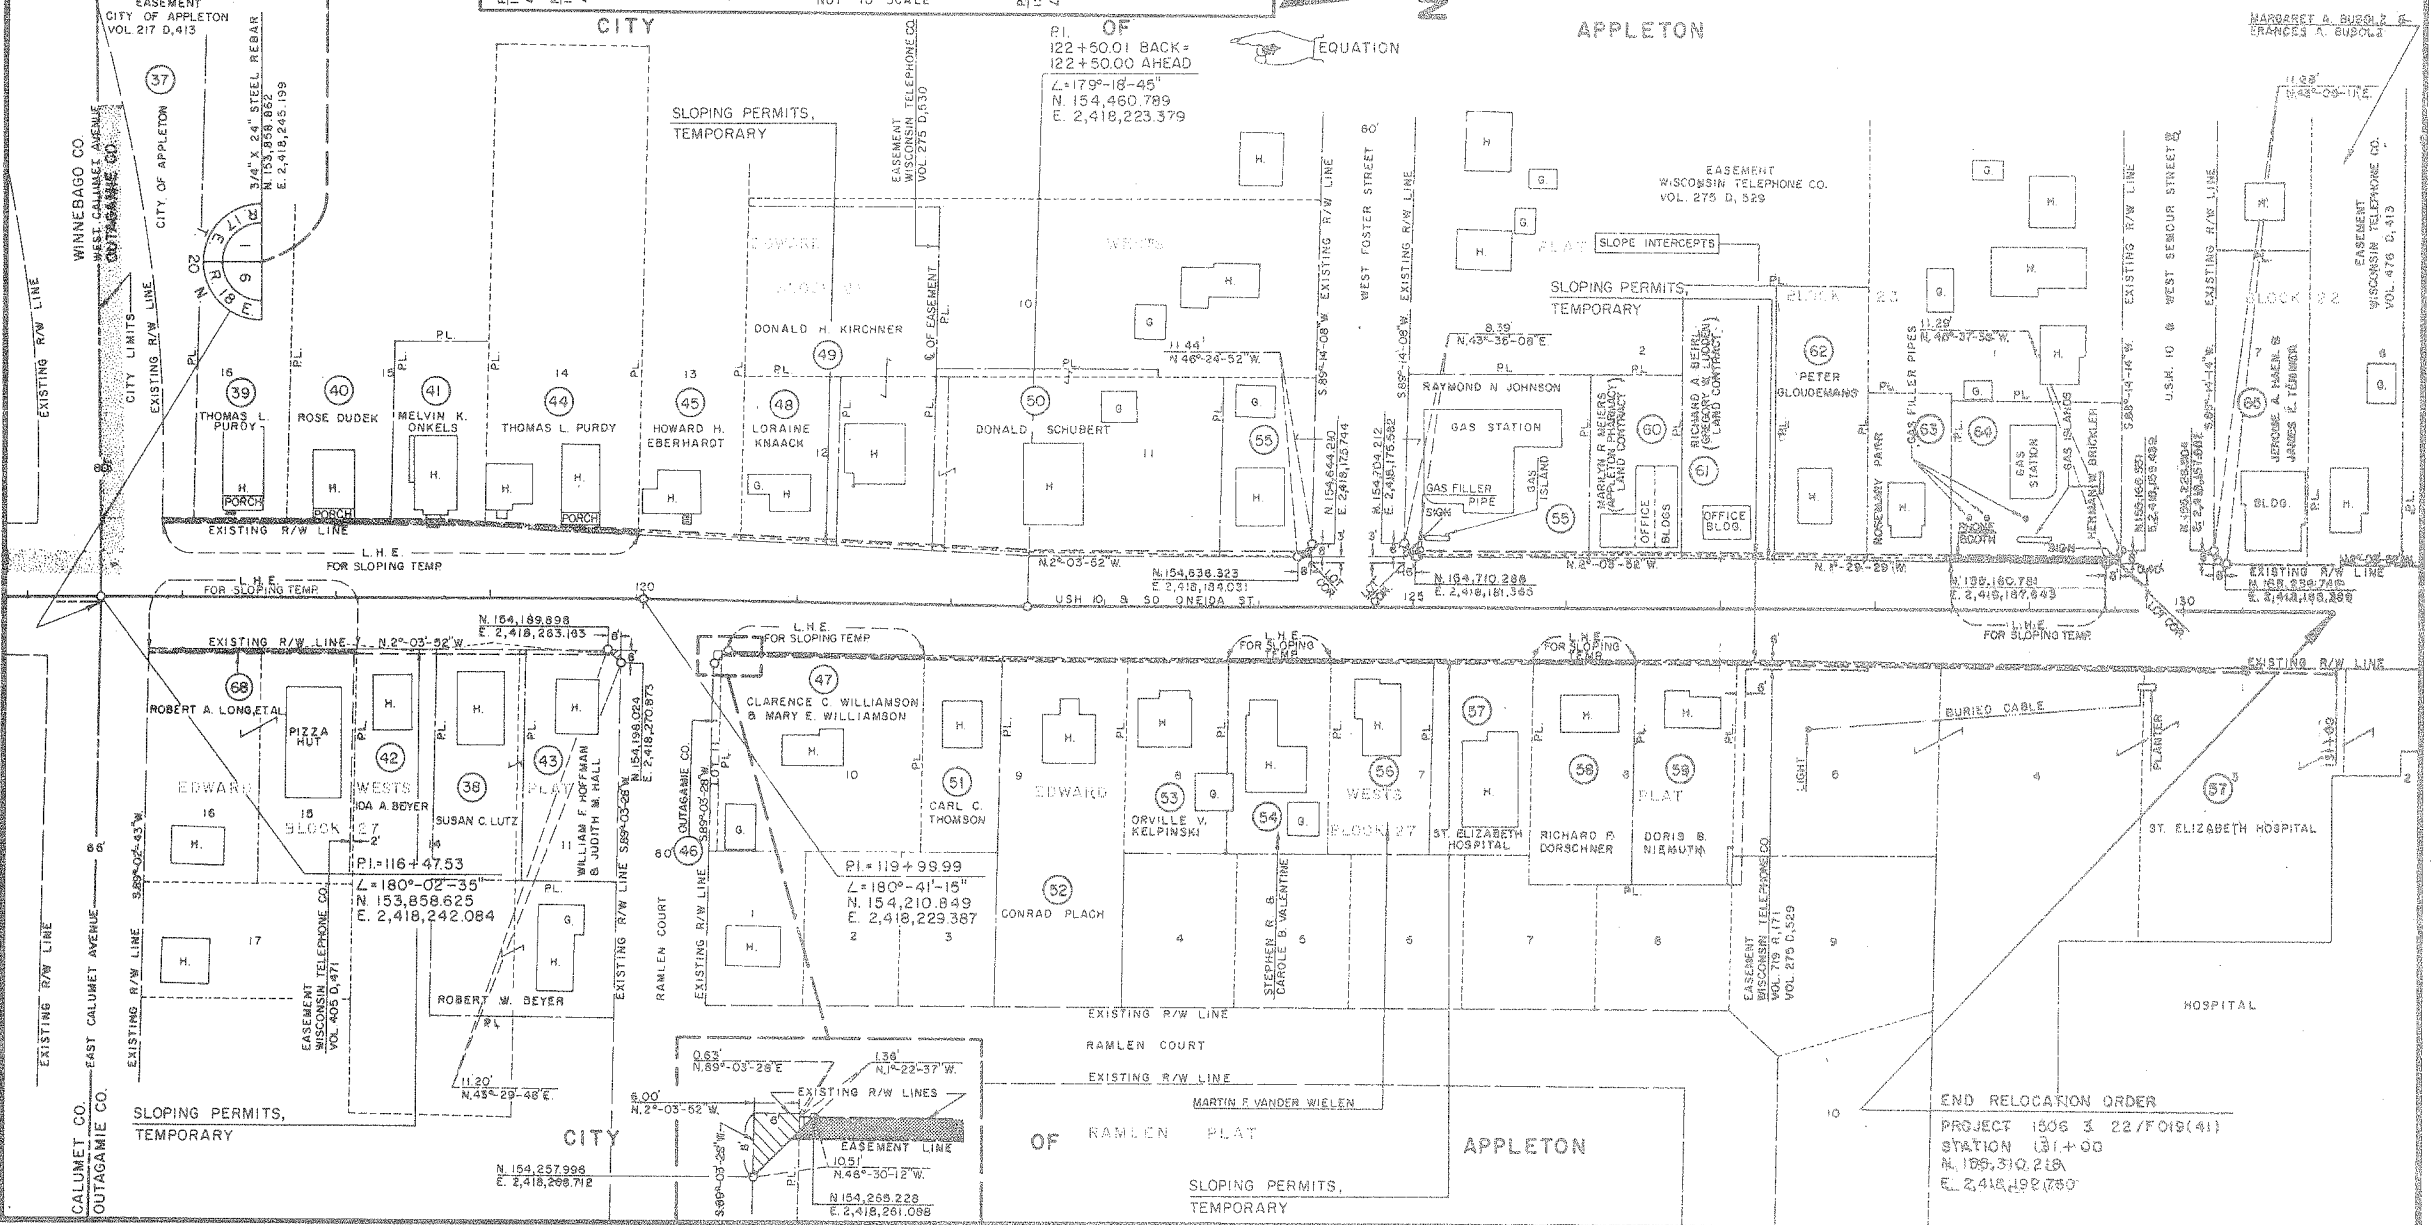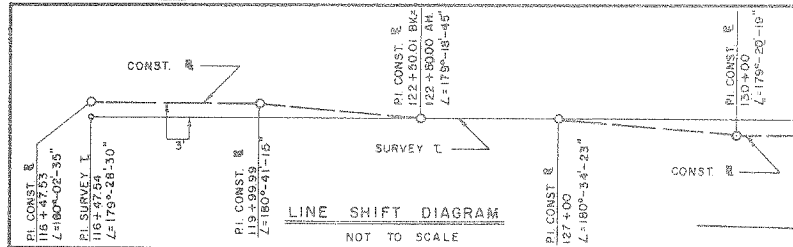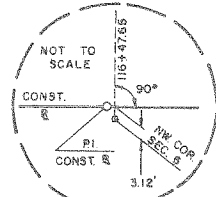

REVISION DATE	R/W PROJECT NUMBER 1506 3 22	SHEET NUMBER 46
5-19-81	FEDERAL PROJECT NUMBER FO19(41)	
9-9-81		
1-18-82		
3-23-88		
PLAT OF RIGHT OF WAY REQUIRED FOR 1506 3 22 SO. ONEIDA ST.- CITY OF APPLETON CALUMET, OUTAGAMIE & WINNEBAGO COUNTIES U.S.H. 10 SCALE DATE 0 100FT. 2-18-81 CONSTRUCTION PROJECT NUMBER		

SCHEDULE OF LANDS & INTERESTS REQUIRED

* SLOPING PERMIT ACQUIRED BY THE CITY OF APPLETON (1506 3 21)

PARCEL NUMBER	SHEET NUMBER	OWNER	INTEREST REQUIRED	L.H.E ACRES	ACRES REQUIRED		TOTAL REMAINING ACRES	OPERATIONS PROJECT ID
					NEW R/W REQUIRED	EXISTING R/W		
36								
37	4.5	CITY OF APPLETON	L.H.E	0.001	---	---	---	1506 3 22
* 38	4.5	SUSAN C. LUTZ	SLOPING PERMIT	---	---	---	---	
39	4.5	THOMAS L. PURDY	L.H.E	0.004	---	---	---	1506 3 22
40	4.5	ROSE DUDEK	L.H.E	0.005	---	---	---	1506 3 22
41	4.5	MELVIN K. ONKELS	L.H.E	0.004	---	---	---	1506 3 22
* 42	4.5	IDA A. BEYER	SLOPING PERMIT	---	---	---	---	
* 43	4.5	WILLIAM F. HOFFMAN & JUDITH M. HALL	FEE & SLOPING PERMIT	---	32 SQ.FT.	---	32 SQ.FT.	1506 3 22
44	4.5	THOMAS L. PURDY	L.H.E	0.007	---	---	---	1506 3 22
* 45	4.5	HOWARD H. EBERHARDT	SLOPING PERMIT	---	---	---	---	
46	4.5	OUTAGAMIE CO.	FEE & L.H.E	1 SQ.FT.	30 SQ.FT.	---	30 SQ.FT.	1506 3 22
47	4.5	CLARENCE C. WILLIAMSON & MARY E. WILLIAMSON	FEE & L.H.E	0.009	1 SQ.FT.	---	1 SQ.FT.	1506 3 22
* 48	4.5	LORAIN KNAACK	SLOPING PERMIT	---	---	---	---	
* 49	4.5	DONALD H. KIRCHNER	SLOPING PERMIT	---	---	---	---	
* 50	4.5	DONALD SCHUBERT	SLOPING PERMIT	---	---	---	---	
* 51	4.5	CARL C. THOMSON	SLOPING PERMIT	---	---	---	---	
* 52	4.5	CONRAD PLACH	SLOPING PERMIT	---	---	---	---	
* 53	4.5	ORVILLE V. KELPINSKI	SLOPING PERMIT	---	---	---	---	
54	4.5	STEPHEN R. & CAROLE B. VALENTINE	L.H.E	0.006	---	---	---	1506 3 22
* 55	4.5	RAYMOND N. JOHNSON	FEE & SLOPING PERMIT	---	50 SQ.FT.	---	50 SQ.FT.	1506 3 22
* 56	4.5	MARTIN F. VANDER WIELEN	SLOPING PERMIT	---	---	---	---	
* 57	4.5	ST. ELIZABETH HOSPITAL	SLOPING PERMIT	---	---	---	---	
58	4.5	RICHARD F. DORSCHNER	L.H.E	0.005	---	---	---	1506 3 22
* 59	4.5	DORIS B. NIEMUTH	SLOPING PERMIT	---	---	---	---	
* 60	4.5	MARILYN R. MEIERS	SLOPING PERMIT	---	---	---	---	
* 61	4.5	RICHARD A. BEIRL	SLOPING PERMIT	---	---	---	---	
* 62	4.5	PETER GLOUEMANS	SLOPING PERMIT	---	---	---	---	
* 63	4.5	ROSEMARY PARR	SLOPING PERMIT	---	---	---	---	
64	4.5	HERMAN W. BRICKLER	FEE & L.H.E	0.007	32 SQ.FT.	---	32 SQ.FT.	1506 3 22
65	4.5	JEROME A. HAEN & JAMES E. TEMMER	FEE	---	32 SQ.FT.	---	32 SQ.FT.	1506 3 22
68	4.5	ROBERT A. LONG ET AL.	L.H.E	0.008	---	---	---	1506 3 22