




| STANDARD ABBREVIATIONS                             |                     |                           |        |
|----------------------------------------------------|---------------------|---------------------------|--------|
| ACRES                                              | AC.                 | NORTHEAST                 | NE     |
| ADVERTISING                                        | AD.                 | NORTHWEST                 | NW     |
| AHEAD                                              | AH.                 | NUMBER                    | NO.    |
| AND OTHERS                                         | ET. AL.             | PAGE                      | P.     |
| AVENUE                                             | AVE.                | PERMANENT                 | PERM.  |
| AZIMUTH                                            | AZ.                 | POINT OF CURVATURE        | P.C.   |
| BACK                                               | BK.                 | POINT OF COMMON CURVATURE | P.C.C. |
| CENTERLINE                                         | CL                  | POINT OF INTERSECTION     | P.I.   |
| CHICAGO AND NORTHWESTERN<br>TRANSPORTATION COMPANY | C. & NW. TRANS. CO. | POINT OF TANGENCY         | P.T.   |
| CHURCH                                             | CH.                 | POWER                     | P.O.   |
| COMPANY                                            | CO.                 | PROPERTY LINE             | P.L.   |
| CONNECTOR                                          | CONN.               | RADIUS                    | R      |
| CORPORATION                                        | CORP.               | RAILROAD                  | R.R.   |
| COUNTY                                             | CO.                 | RANGE                     | R      |
| COUNTY TRUNK HIGHWAY                               | C.T.H.              | REFERENCE LINE            | RL     |
| DEGREE OF CURVE                                    | D                   | RIGHT OF WAY              | R/W    |
| DELTA                                              | Δ                   | ROAD                      | RD.    |
| DRIVE                                              | DR.                 | SANITARY                  | SAN.   |
| EAST                                               | E                   | SECTION                   | SEC.   |
| ELECTRIC                                           | ELEC.               | SERVICE                   | SER.   |
| EXISTING                                           | EXIST.              | SOUTH                     | S      |
| EXTERNAL DISTANCE                                  | E                   | SOUTHBOUND                | SBND.  |
| FEET                                               | FT.                 | SOUTHEAST                 | SE     |
| GOVERNMENT                                         | GOV'T.              | SOUTHWEST                 | SW     |
| GRID NORTH                                         | GN                  | STATE TRUNK HIGHWAY       | S.T.H. |
| IDENTIFICATION                                     | I.D.                | STATION                   | STA.   |
| IMAGE                                              | I.                  | STREET                    | ST.    |
| INCORPORATED                                       | INC.                | TANGENT DISTANCE          | T      |
| JACKET                                             | J                   | TELEPHONE                 | TEL.   |
| JUNIOR                                             | JR.                 | TEMPORARY                 | TEMP.  |
| LENGTH OF CURVE                                    | L                   | TRANSPORTATION            | TRANS. |
| LIMITED HIGHWAY EASEMENT                           | L.H.E.              | TOWN                      | T      |
| LONG CHORD                                         | L.C.                | UNITED STATES HIGHWAY     | U.S.H. |
| LONG CHORD BEARING                                 | L.C.B.              | VOLUME                    | VOL.   |
| MEDIAN                                             | MED.                | WAREHOUSING               | WHS.   |
| MILES                                              | MI.                 | WEST                      | W      |
| NORTH                                              | N                   | WISCONSIN                 | WIS.   |
| NORTHBOUND                                         | NBND.               |                           |        |
| IRON PIPE                                          | I.P.                |                           |        |

#### CONVENTIONAL SIGNS

COUNTY LINE  
TOWNSHIP AND RANGE LINE  
SECTION LINE  
QUARTER LINE  
SIXTEENTH LINE  
NEW CENTER LINE  
NEW R/W LINE  
EXISTING R/W LINE  
PROPERTY LINE  
CORPORATE LIMITS  
SLOPE INTERCEPTS  
LOT LINE  
GOVERNMENT LOT LINE  
GAS LINE  
UNDERGROUND TELEPHONE CABLE  
STORM SEWER  
SANITARY SEWER  
EXISTING EASEMENT CENTERLINE  
EXISTING EASEMENT BOUNDARY  
NO ACCESS (BY ACQUISITION)  
NO ACCESS (OTHER THAN ACQUISITION)

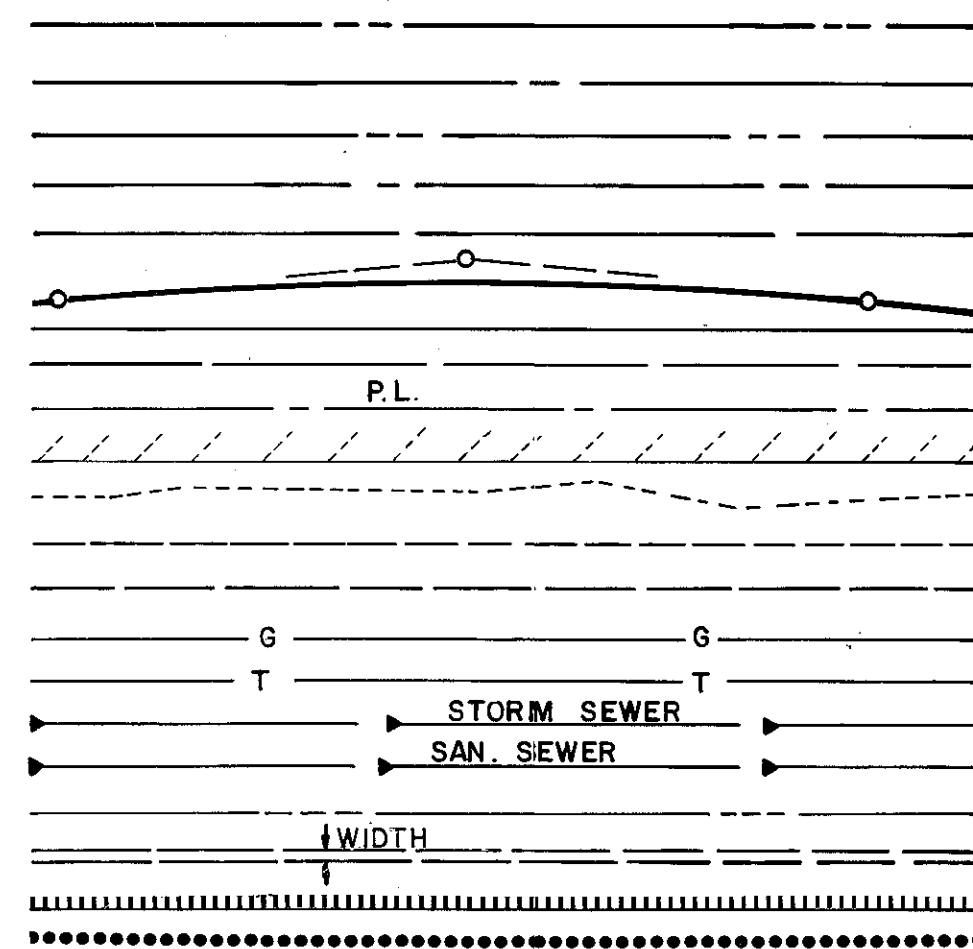

"ALL COORDINATES SHOWN ON THIS PLAT ARE REFERENCED TO THE WISCONSIN COORDINATE SYSTEM SOUTH ZONE."

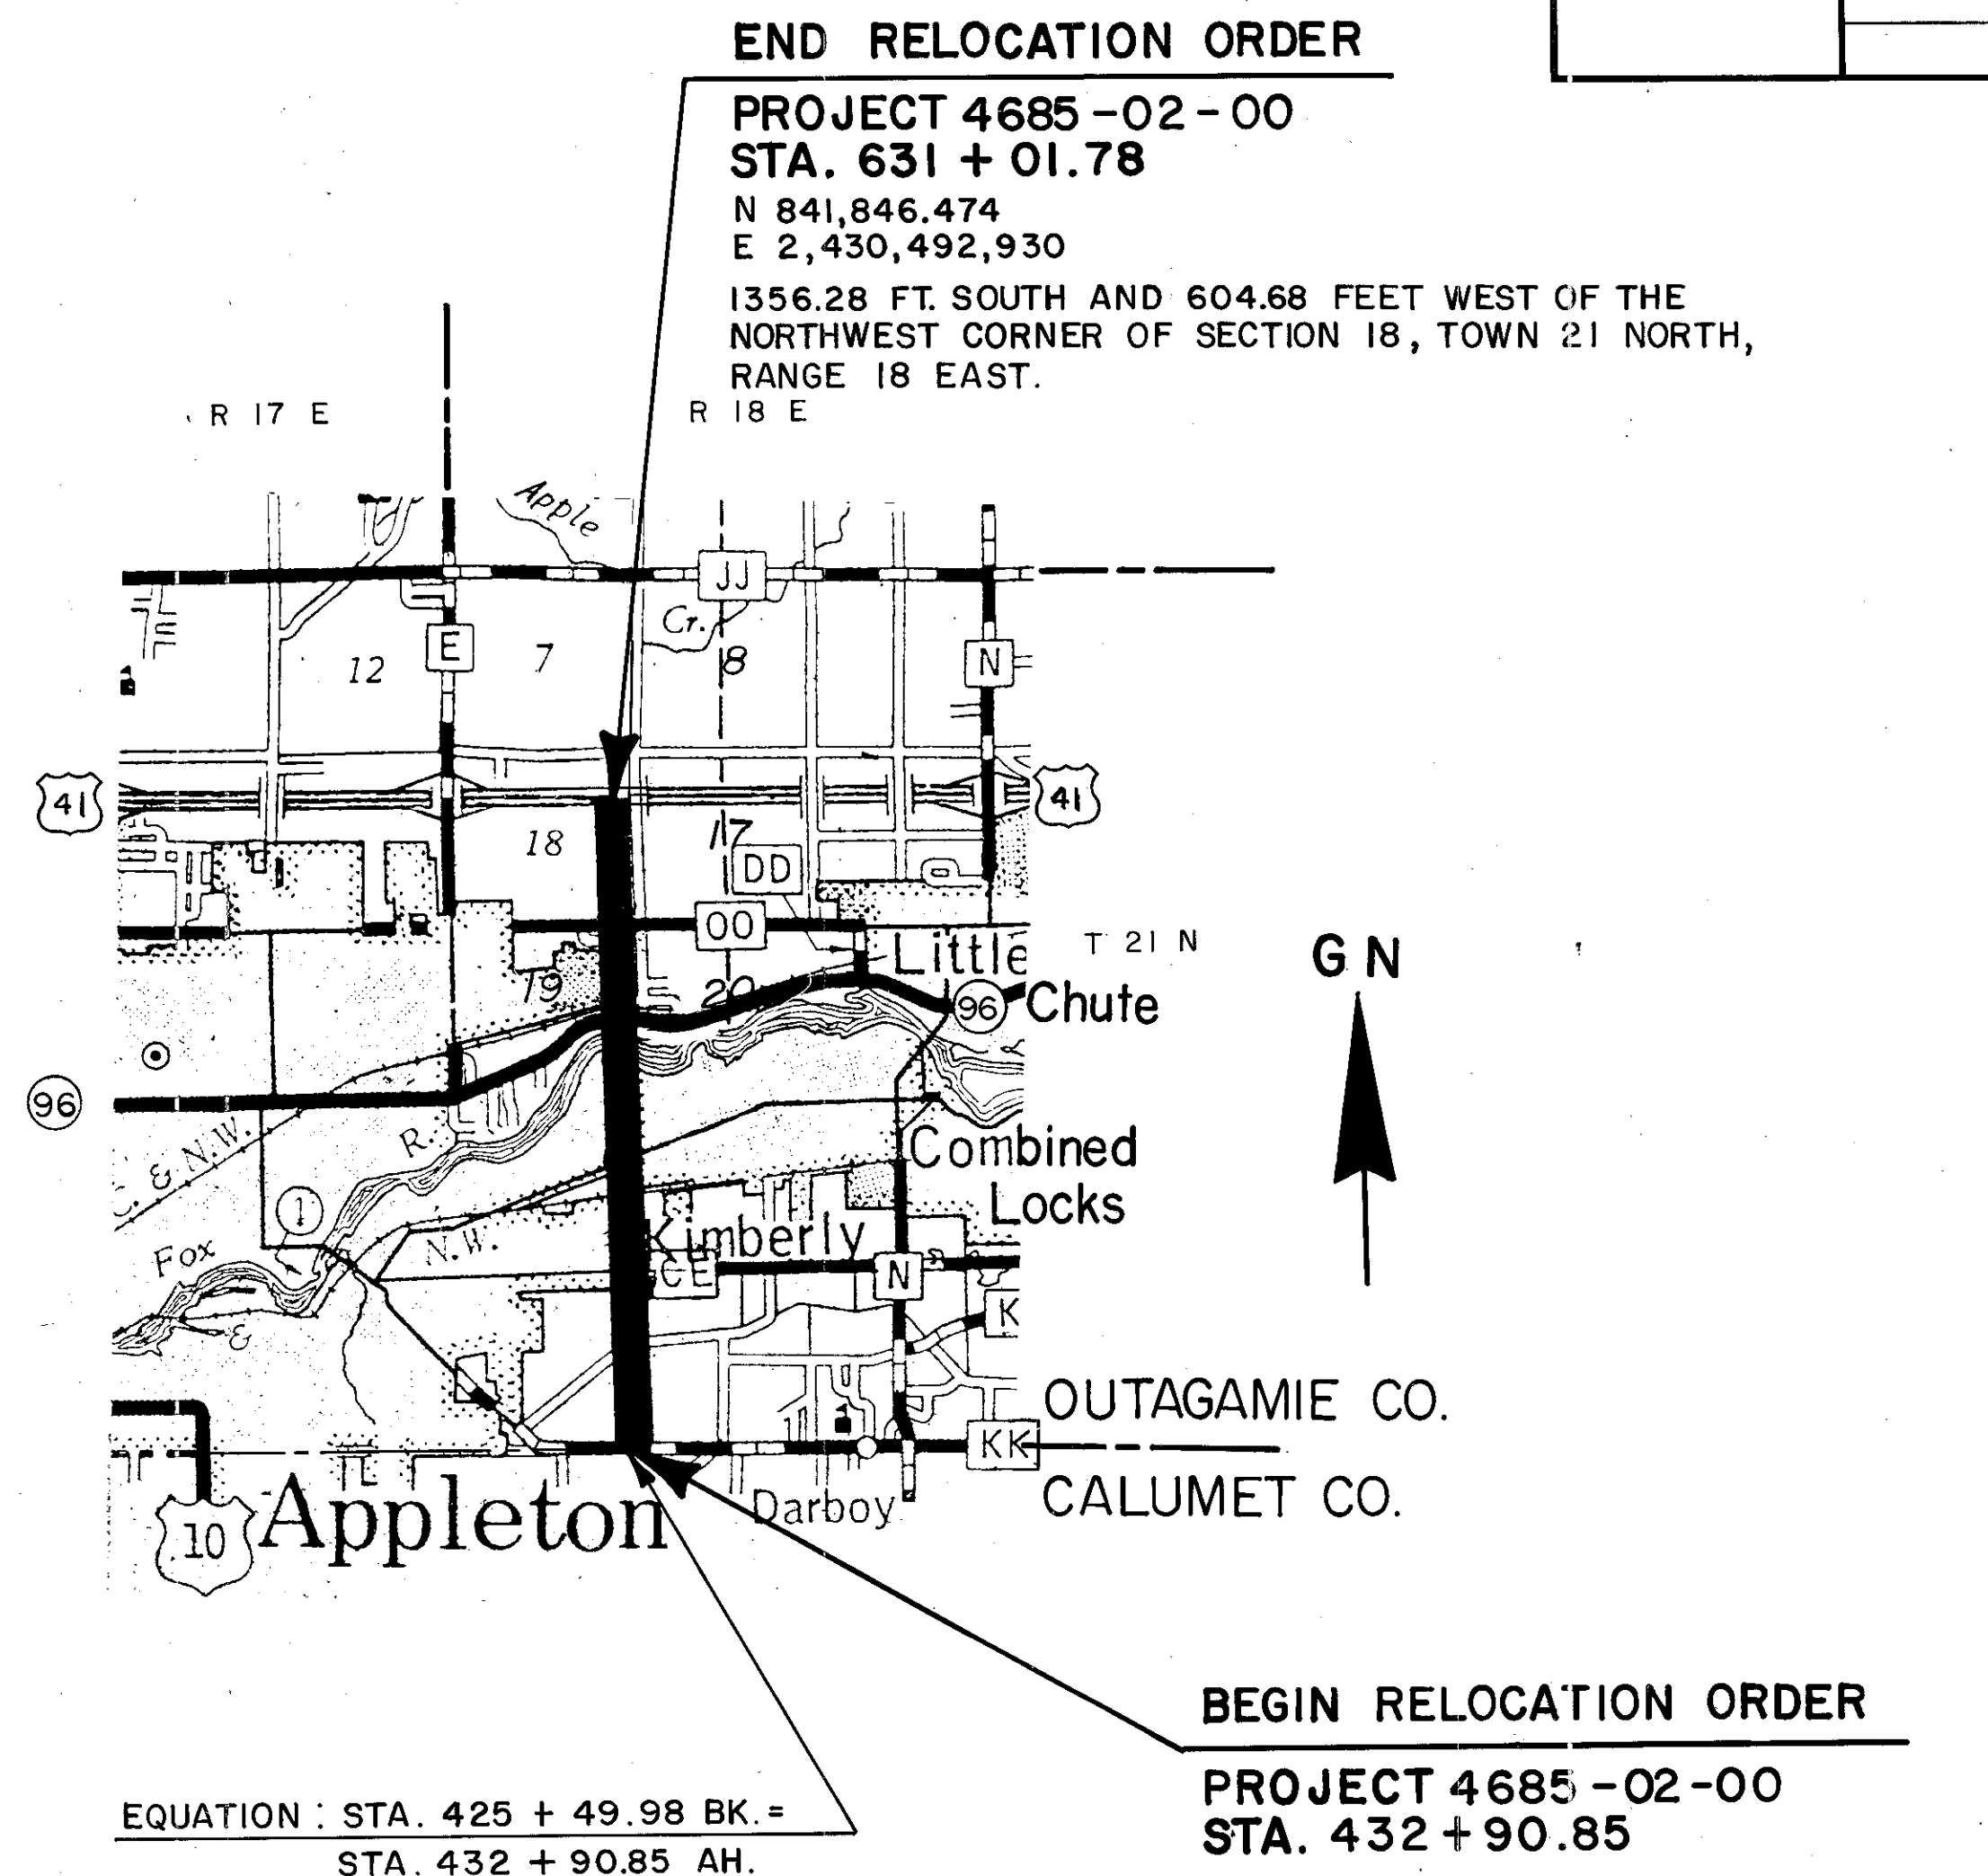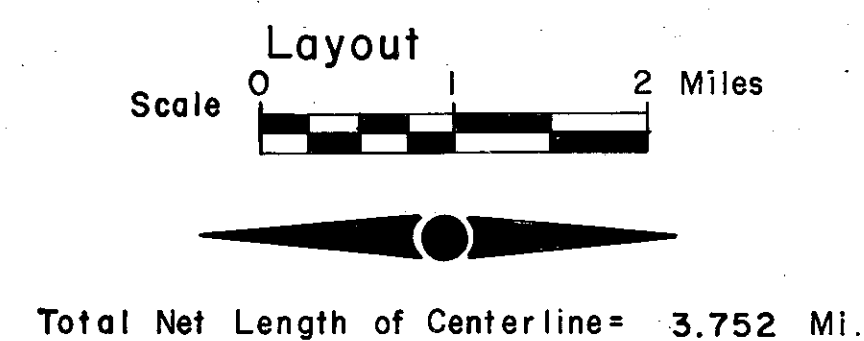

| REVISION<br>DATE                                                                              | R/W PROJECT NUMBER<br>4685-02-00 | SHEET<br>NUMBER<br>4.0 |
|-----------------------------------------------------------------------------------------------|----------------------------------|------------------------|
| 10/25/85<br>4/10/86<br>9/15/87 N.C.<br>3/14/88<br>5/2/88 N.C.<br>6/17/91 N.C.<br>11/5/93 N.C. | FEDERAL PROJECT NUMBER           |                        |
| PLAT OF RIGHT OF WAY REQUIRED FOR<br>C.T.H. "KK" - U.S.H. "41"                                |                                  |                        |
| TRI-COUNTY EXPRESSWAY OUTAGAMIE CO.                                                           |                                  | DATE                   |
| CONSTRUCTION PROJECT NUMBER                                                                   |                                  |                        |

APPROVED  
FOR  
OUTAGAMIE COUNTY

DATE 2-11-83  
SIGNATURE OF OFFICIAL

PLAT PREPARED  
BY  
OWEN AYRES & ASSOCIATES, INC.  
CONSULTING ENGINEERS  
GREEN BAY, WISCONSIN



## SCHEDULE OF LANDS AND INTERESTS REQUIRED

NOTE:

\* - INTERESTS REQUIRED FOR THESE PARCELS  
ACQUIRED UNDER PROJECT 4685-02-40

|   |                                  |                 |
|---|----------------------------------|-----------------|
| REVISION<br>DATE   | R/W PROJECT NUMBER<br>4685-02-00 | SHEET<br>NUMBER |
| 10/25/85<br>4/10/86<br>9/15/87<br>3/14/88<br>5/2/88<br>6/17/91<br>11/5/93                                                                                                  | FEDERAL PROJECT NUMBER           | 4.1             |
| PLAT OF RIGHT OF WAY REQUIRED FOR<br>C.T.H. "KK" - U.S.H. "41"<br>TRI-COUNTY EXPRESSWAY OUTAGAMIE CO.<br>DATE _____<br>CONSTRUCTION PROJECT NUMBER _____<br>_____<br>_____ |                                  |                 |

[illegible][illegible]

ACQUIRED BY THE  
STATE OF WISCONSIN




PRIOR TO JAN. 1, 1986

[illegible]

|   |                                      |                 |
|---|--------------------------------------|-----------------|
| REVISION<br>DATE   | R/W PROJECT NUMBER<br><br>4685-02-00 | SHEET<br>NUMBER |
| 10/25/85<br>4/10/86<br>9/15/87 N.C.<br>3/14/88<br>5/02/88 N.C.<br>6/17/91 N.C.<br>11/5/93 N.C.                                                                            | FEDERAL PROJECT NUMBER               | 4.2             |
| PLAT OF RIGHT OF WAY REQUIRED FOR<br>C.T.H. "KK"—U.S.H. "41"<br>TRI-COUNTY EXPRESSWAY OUTAGAMIE CO.<br>SCALE _____ Ft.<br>DATE _____<br>CONSTRUCTION PROJECT NUMBER _____ |                                      |                 |




|                                                                                 |                                  |                        |
|---------------------------------------------------------------------------------|----------------------------------|------------------------|
| REVISION<br>DATE                                                                | R/W PROJECT NUMBER<br>4685-02-00 | SHEET<br>NUMBER<br>4.3 |
| 10/25/85<br>4/10/86<br>9/15/87 N.C.<br>3/14/88<br>5/02/88<br>6/17/91<br>11/5/93 | FEDERAL PROJECT NUMBER           |                        |
| PLAT OF RIGHT OF WAY REQUIRED FOR<br>C.T.H. "KK" - U.S.H. "41"                  |                                  |                        |
| TRI - COUNTY EXPRESSWAY OUTAGAMIE CO.                                           |                                  |                        |
| NOT TO SCALE                                                                    |                                  |                        |
| CONSTRUCTION PROJECT NUMBER                                                     |                                  |                        |
| DATE                                                                            |                                  |                        |

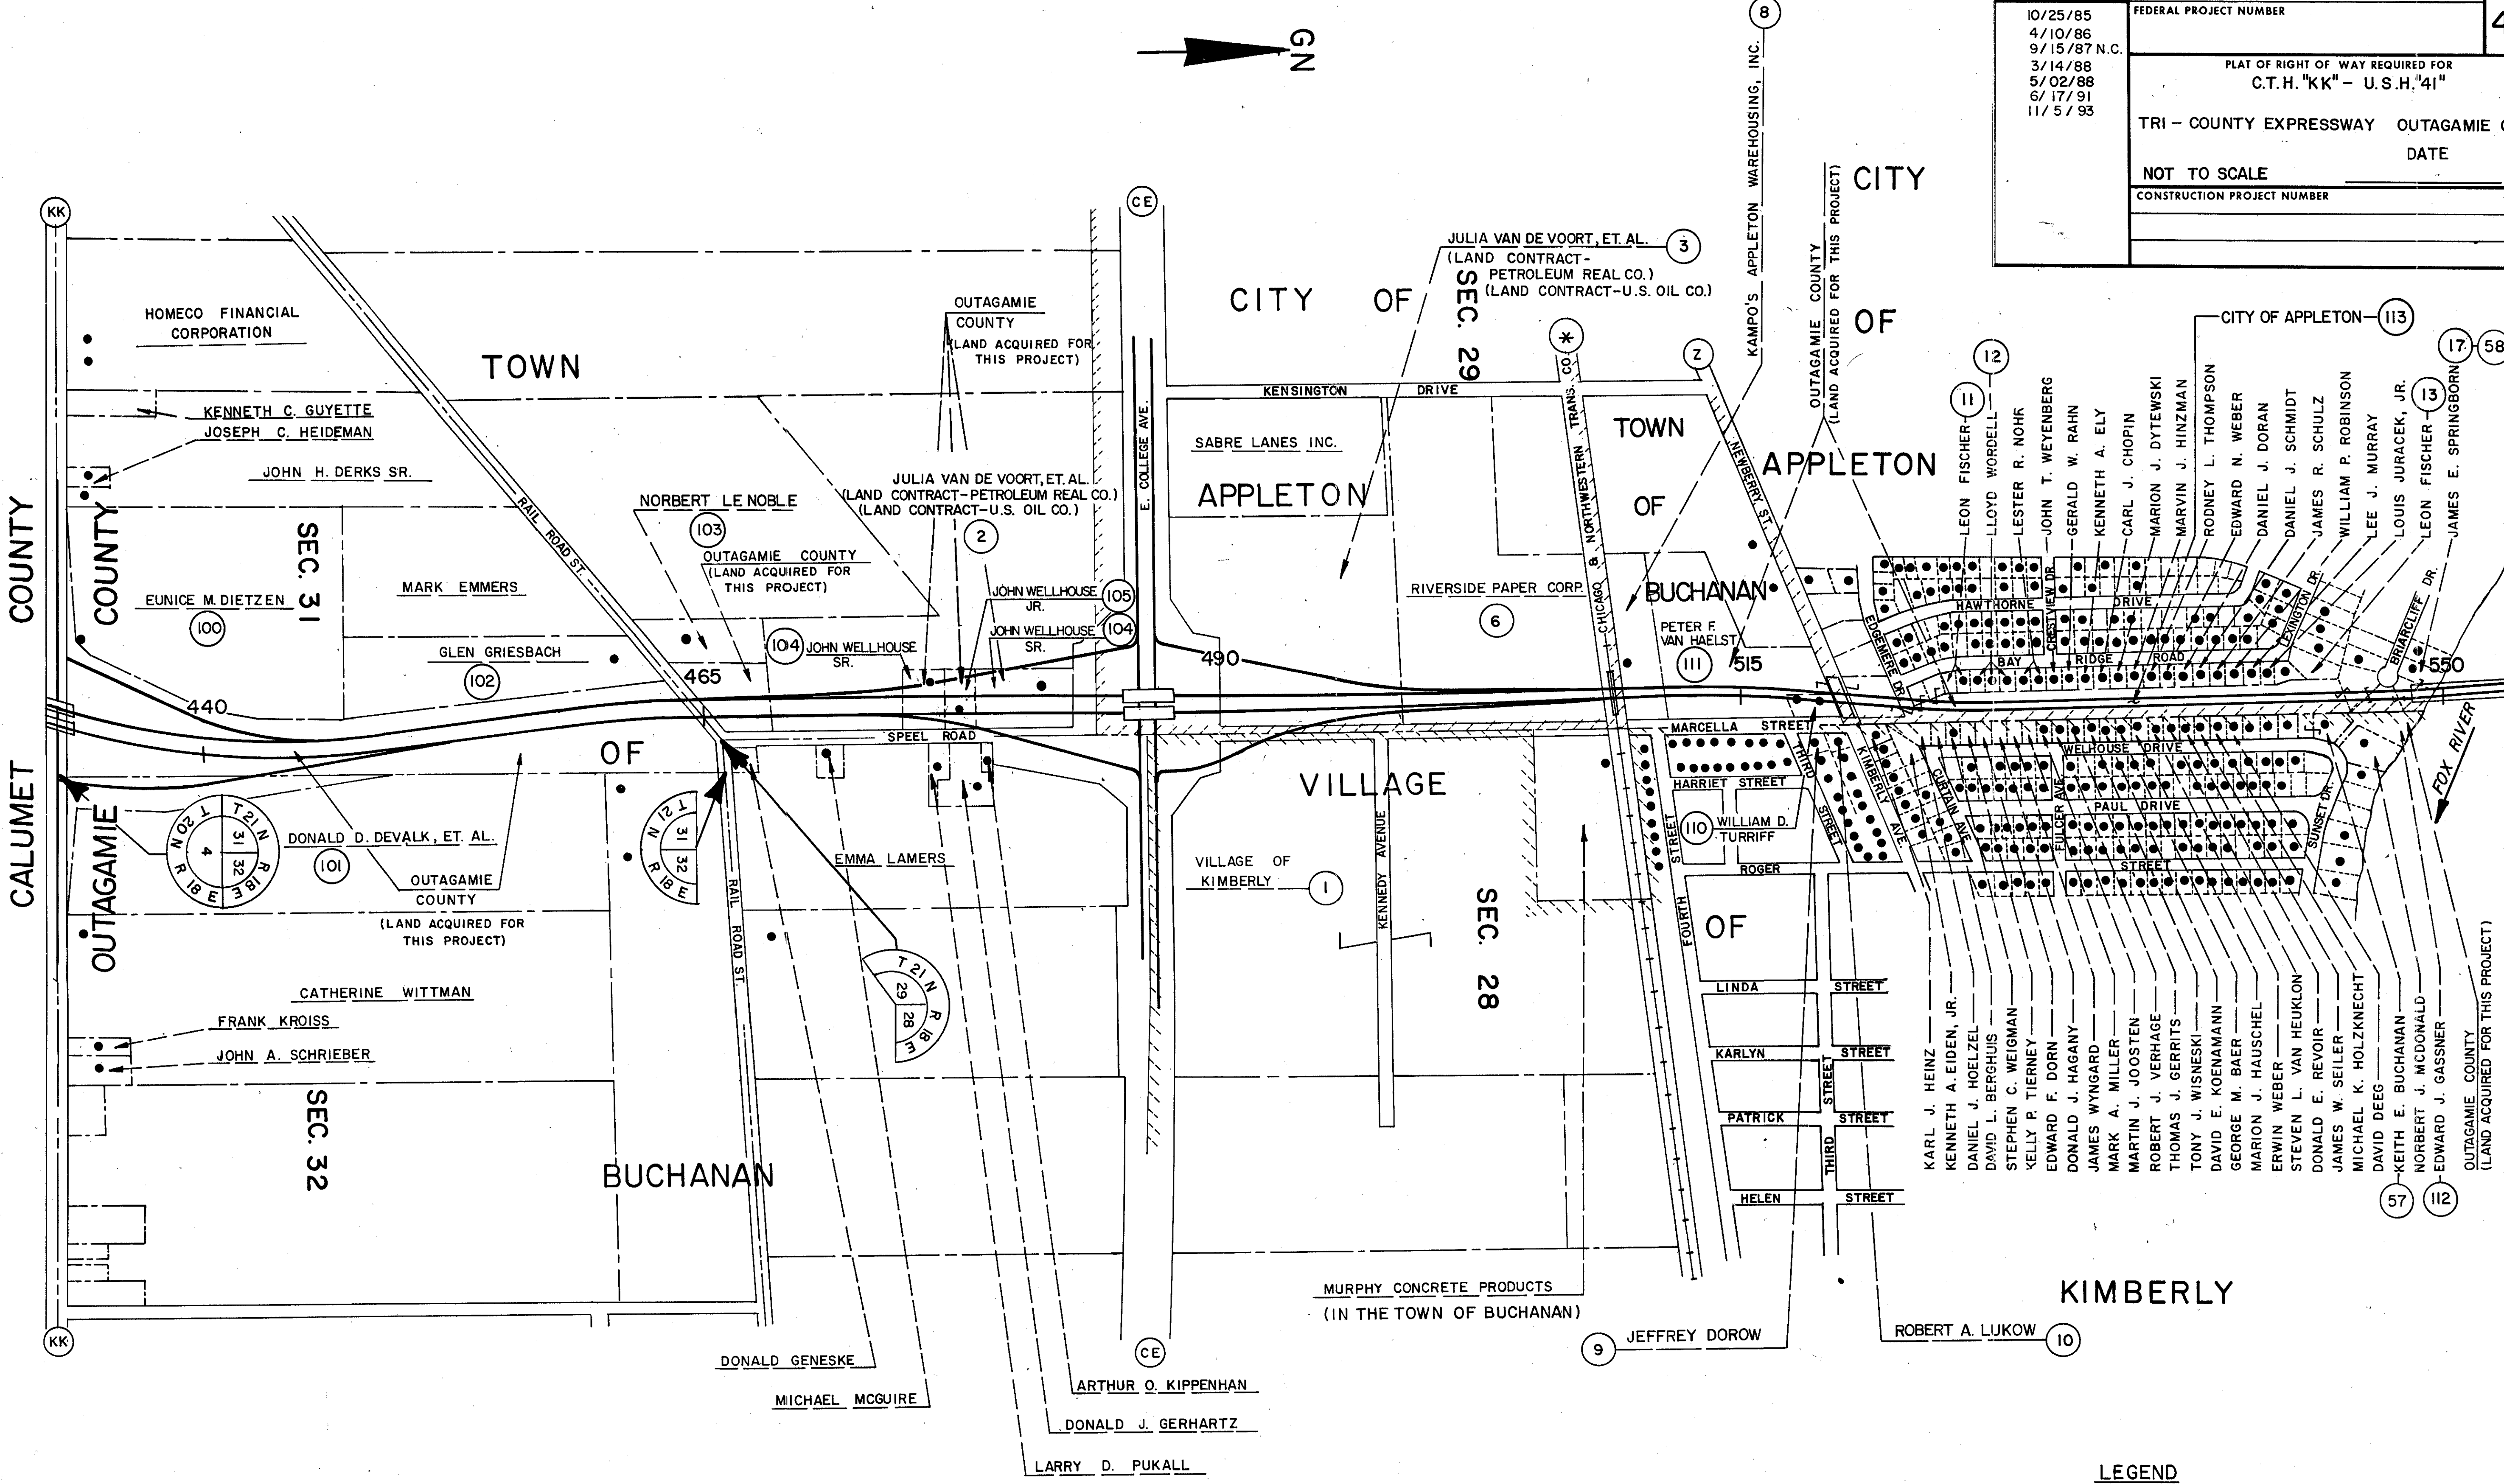

LEGEND  
● BUILDINGS



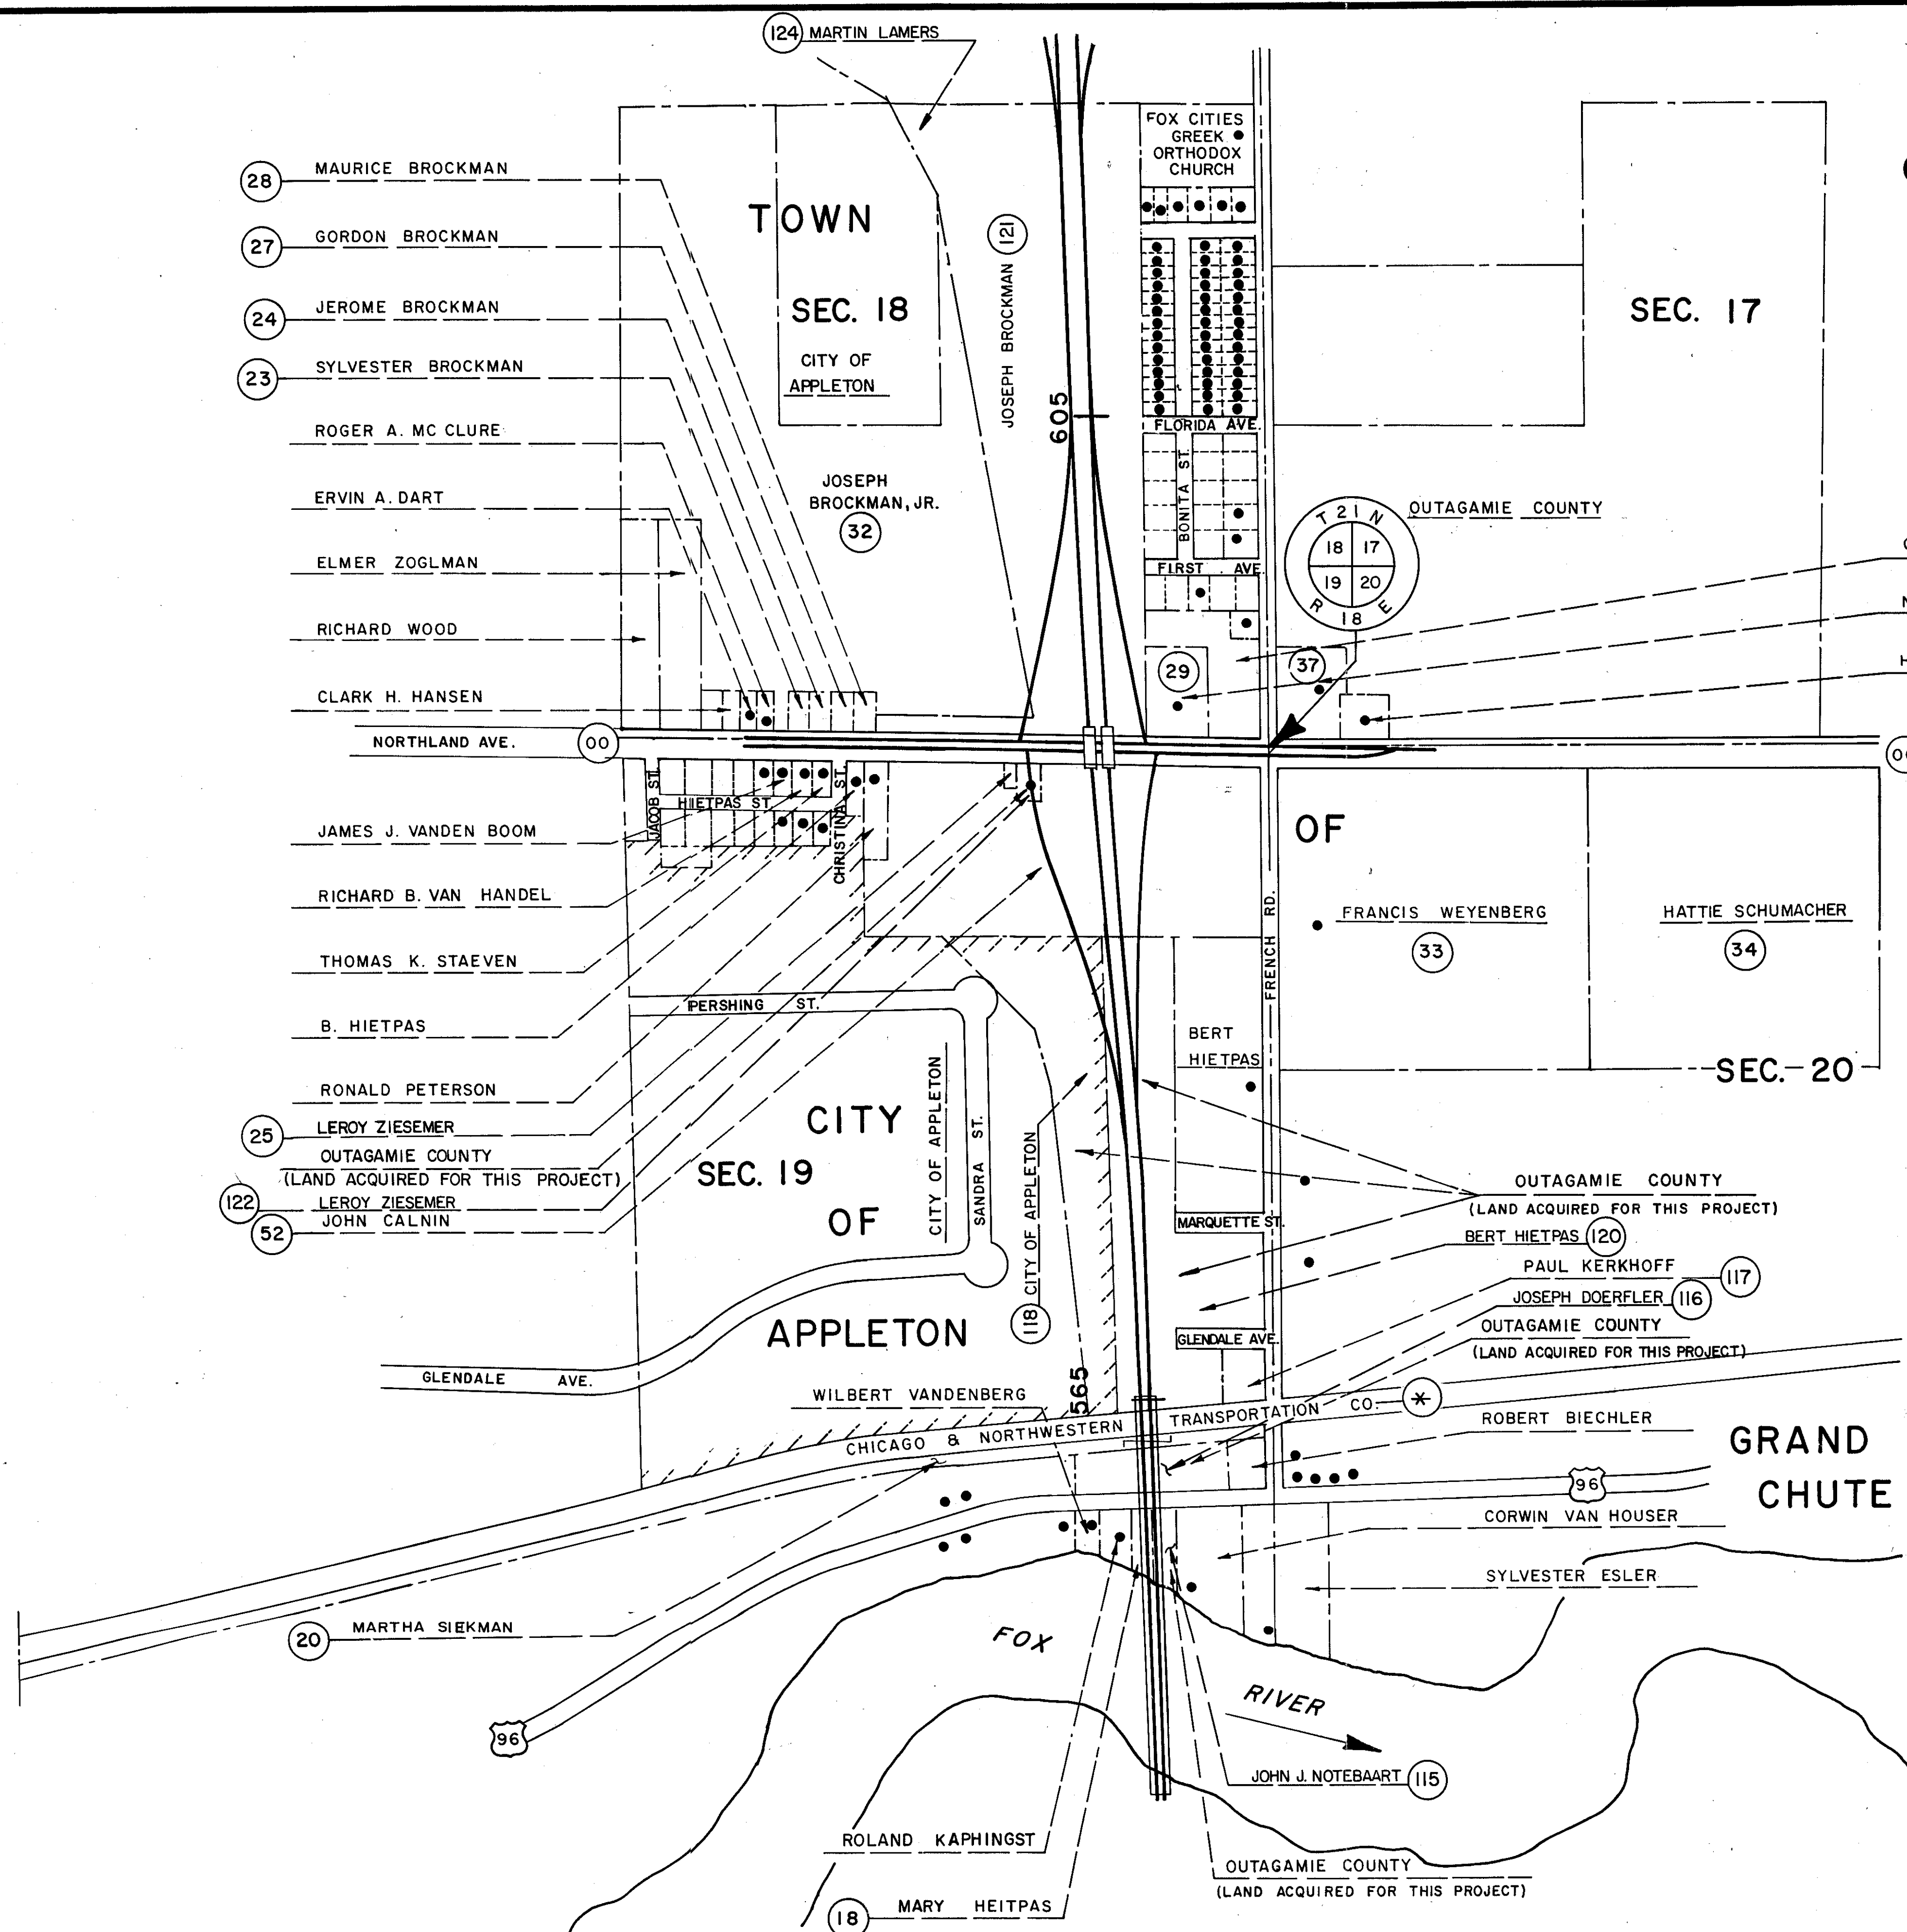


|                                                                                           |                    |               |
|-------------------------------------------------------------------------------------------|--------------------|---------------|
| REVISION DATE                                                                             | R/W PROJECT NUMBER | SHEET NUMBER  |
| 10/25/85<br>4/10/86<br>9/15/87 N.C.<br>3/14/88<br>5/02/88<br>6/17/91 N.C.<br>11/5/93 N.C. | 4685-02-00         | 4.4           |
| FEDERAL PROJECT NUMBER                                                                    |                    |               |
| PLAT OF RIGHT OF WAY REQUIRED FOR<br>C.T.H. "KK" - U.S.H. "41"                            |                    |               |
| TRI-COUNTY EXPRESSWAY                                                                     |                    | OUTAGAMIE CO. |
| NOT TO SCALE                                                                              |                    | DATE          |
| CONSTRUCTION PROJECT NUMBER                                                               |                    |               |

LEGEND  
• BUILDINGS




|   |                                                                |                 |  |
|---|----------------------------------------------------------------|-----------------|--|
| REVISION<br>DATE<br><br>10/25/85<br>4/10/86<br>9/15/87 N.C.<br>3/14/88<br>5/02/88 N.C.<br>6/17/91 N.C.<br>11/5/93 N.C. | R/W PROJECT NUMBER<br>4685-02-00                               | SHEET<br>NUMBER |  |
|   | FEDERAL PROJECT NUMBER                                         | 4.5             |  |
|   | PLAT OF RIGHT OF WAY REQUIRED FOR<br>C.T.H. "KK" - U.S.H. "41" |                 |  |
|   | TRI - COUNTY EXPRESSWAY OUTAGAMIE CO.                          |                 |  |
|   | NOT TO SCALE                                                   | DATE            |  |
|   | CONSTRUCTION PROJECT NUMBER                                    |                 |  |
|   |                                                                |                 |  |
|   |                                                                |                 |  |

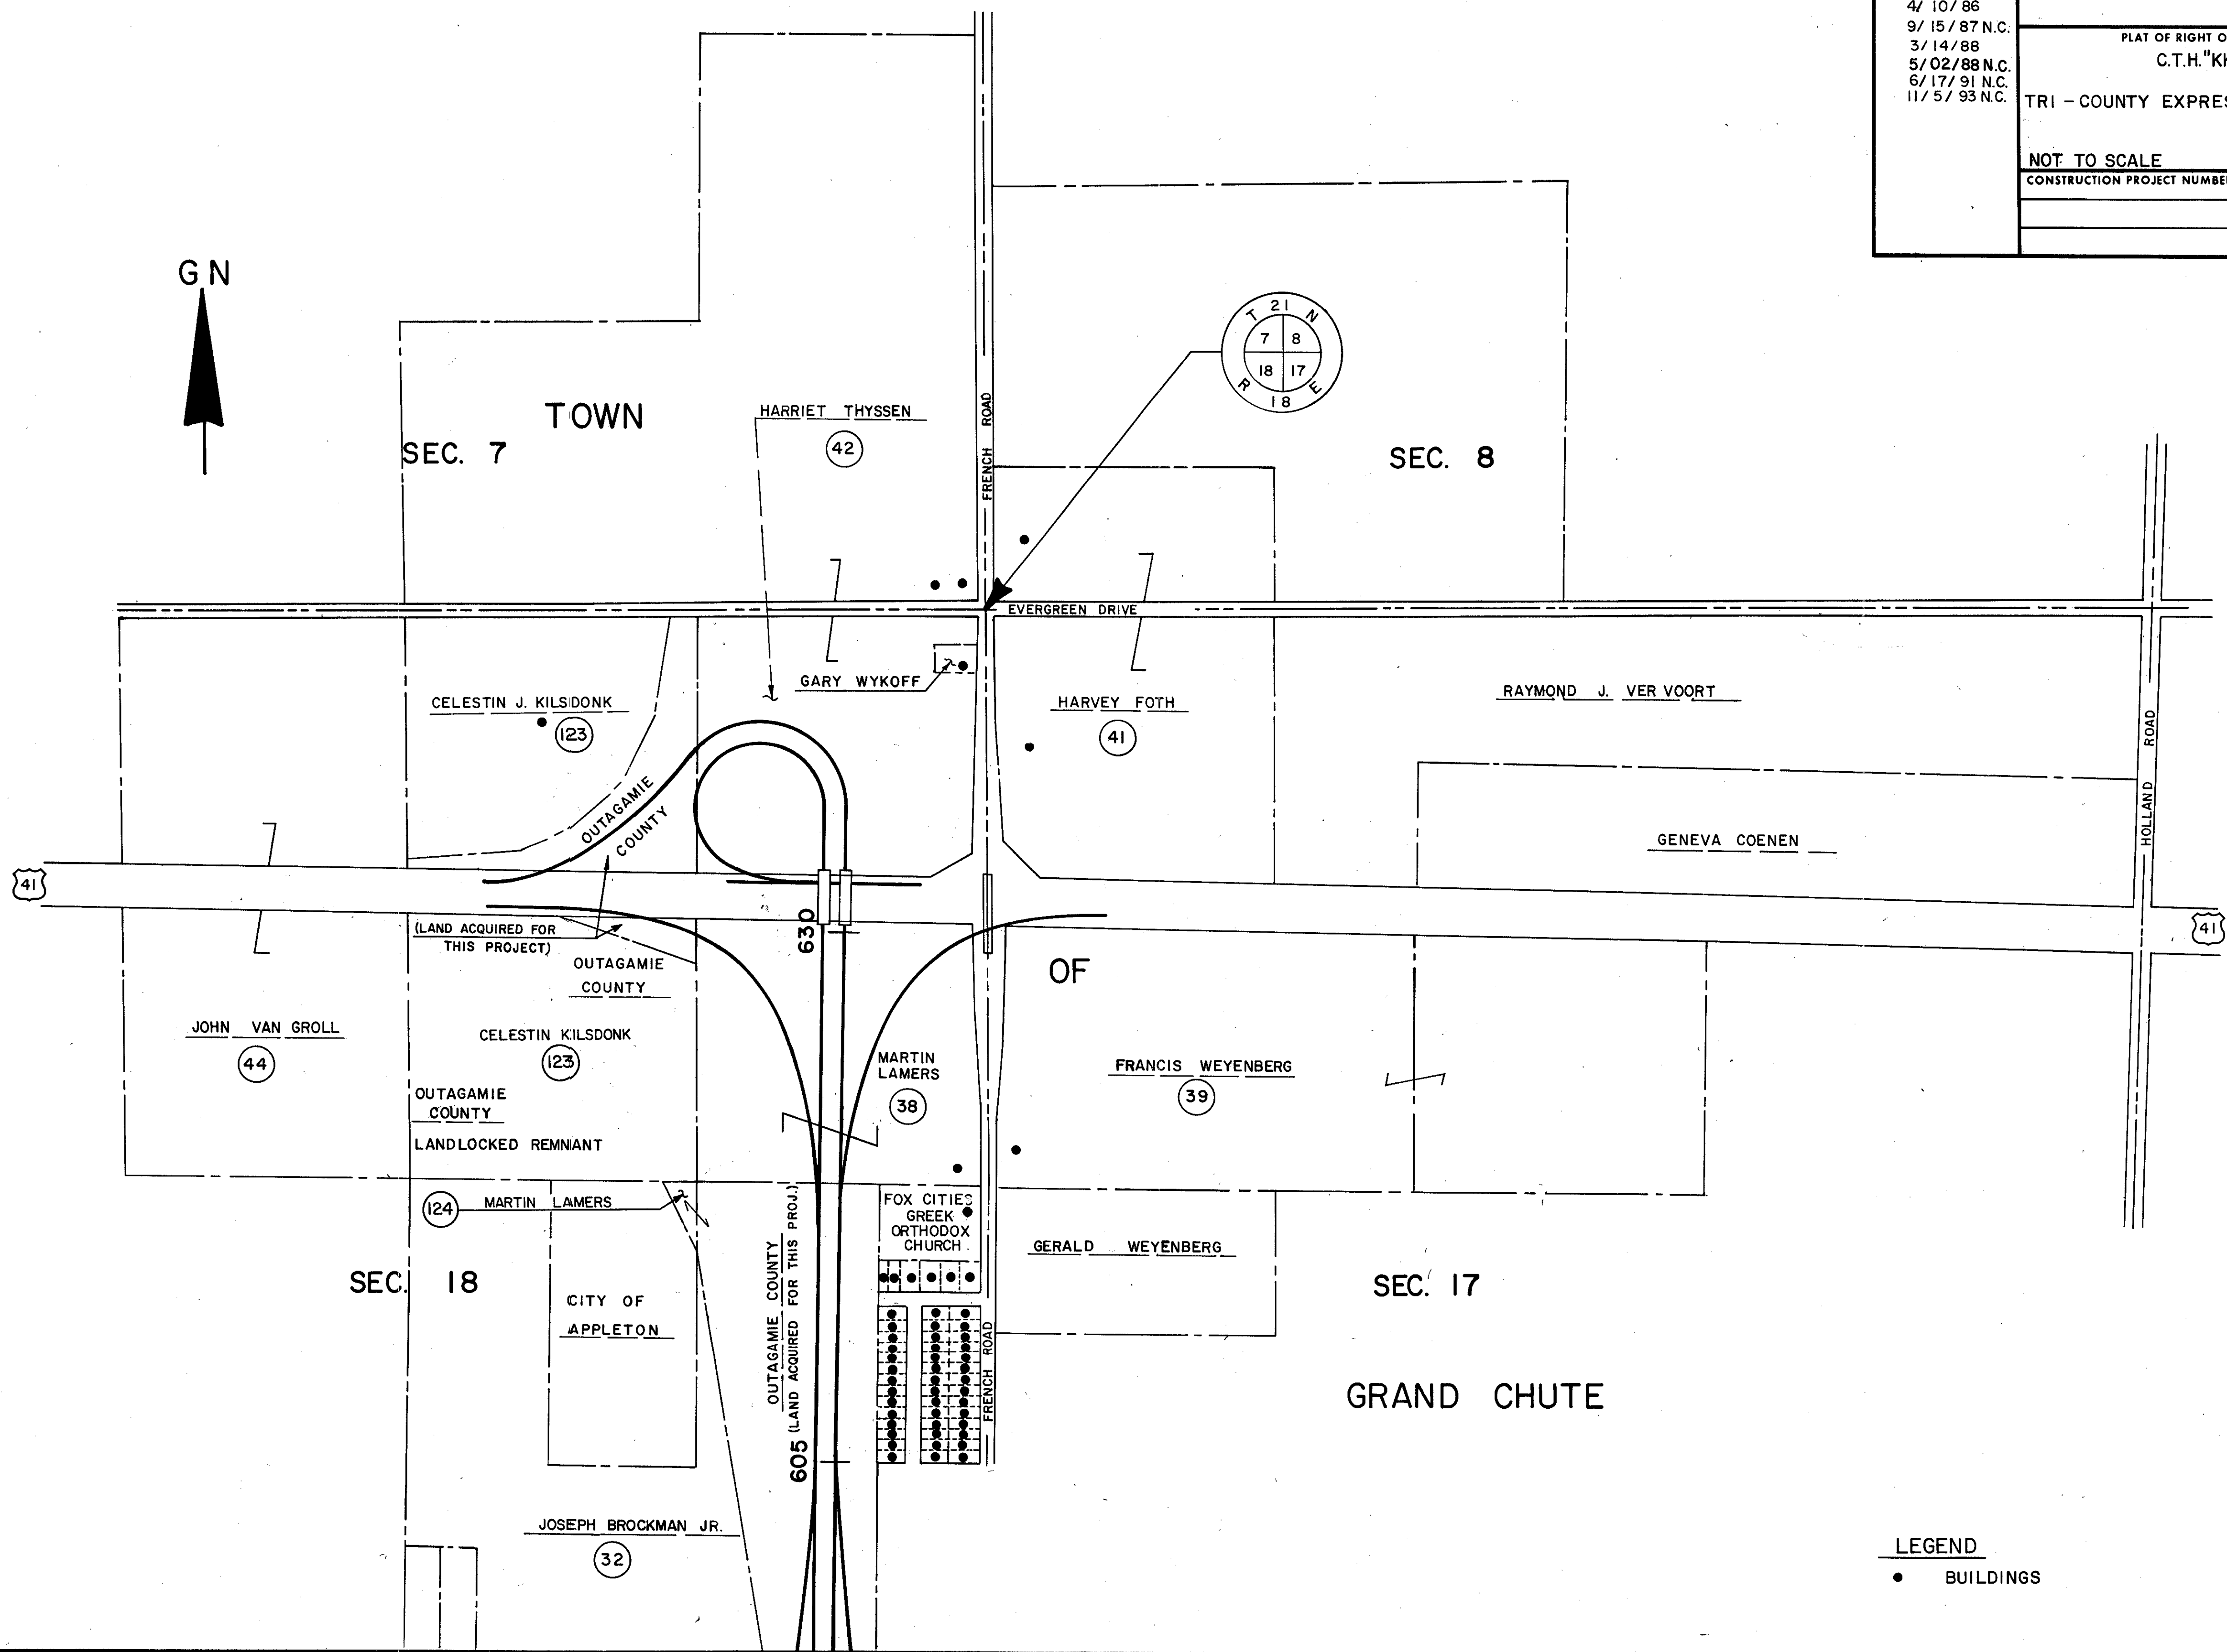

LEGEND  
• BUILDINGS




|                                                                                                |                                  |                        |
|------------------------------------------------------------------------------------------------|----------------------------------|------------------------|
| REVISION<br>DATE                                                                               | R/W PROJECT NUMBER<br>4685-02-00 | SHEET<br>NUMBER<br>4.6 |
| 10/25/85<br>4/10/86<br>9/15/87 N.C.<br>3/14/88<br>5/02/88 N.C.<br>6/17/91 N.C.<br>11/5/93 N.C. | FEDERAL PROJECT NUMBER           |                        |
| PLAT OF RIGHT OF WAY REQUIRED FOR<br>C.T.H. "KK" - U.S.H. "41"                                 |                                  |                        |
| TRI-COUNTY EXPRESSWAY OUTAGAMIE CO.                                                            |                                  |                        |
| SCALE 0 100 200 Ft. DATE                                                                       |                                  |                        |
| CONSTRUCTION PROJECT NUMBER                                                                    |                                  |                        |

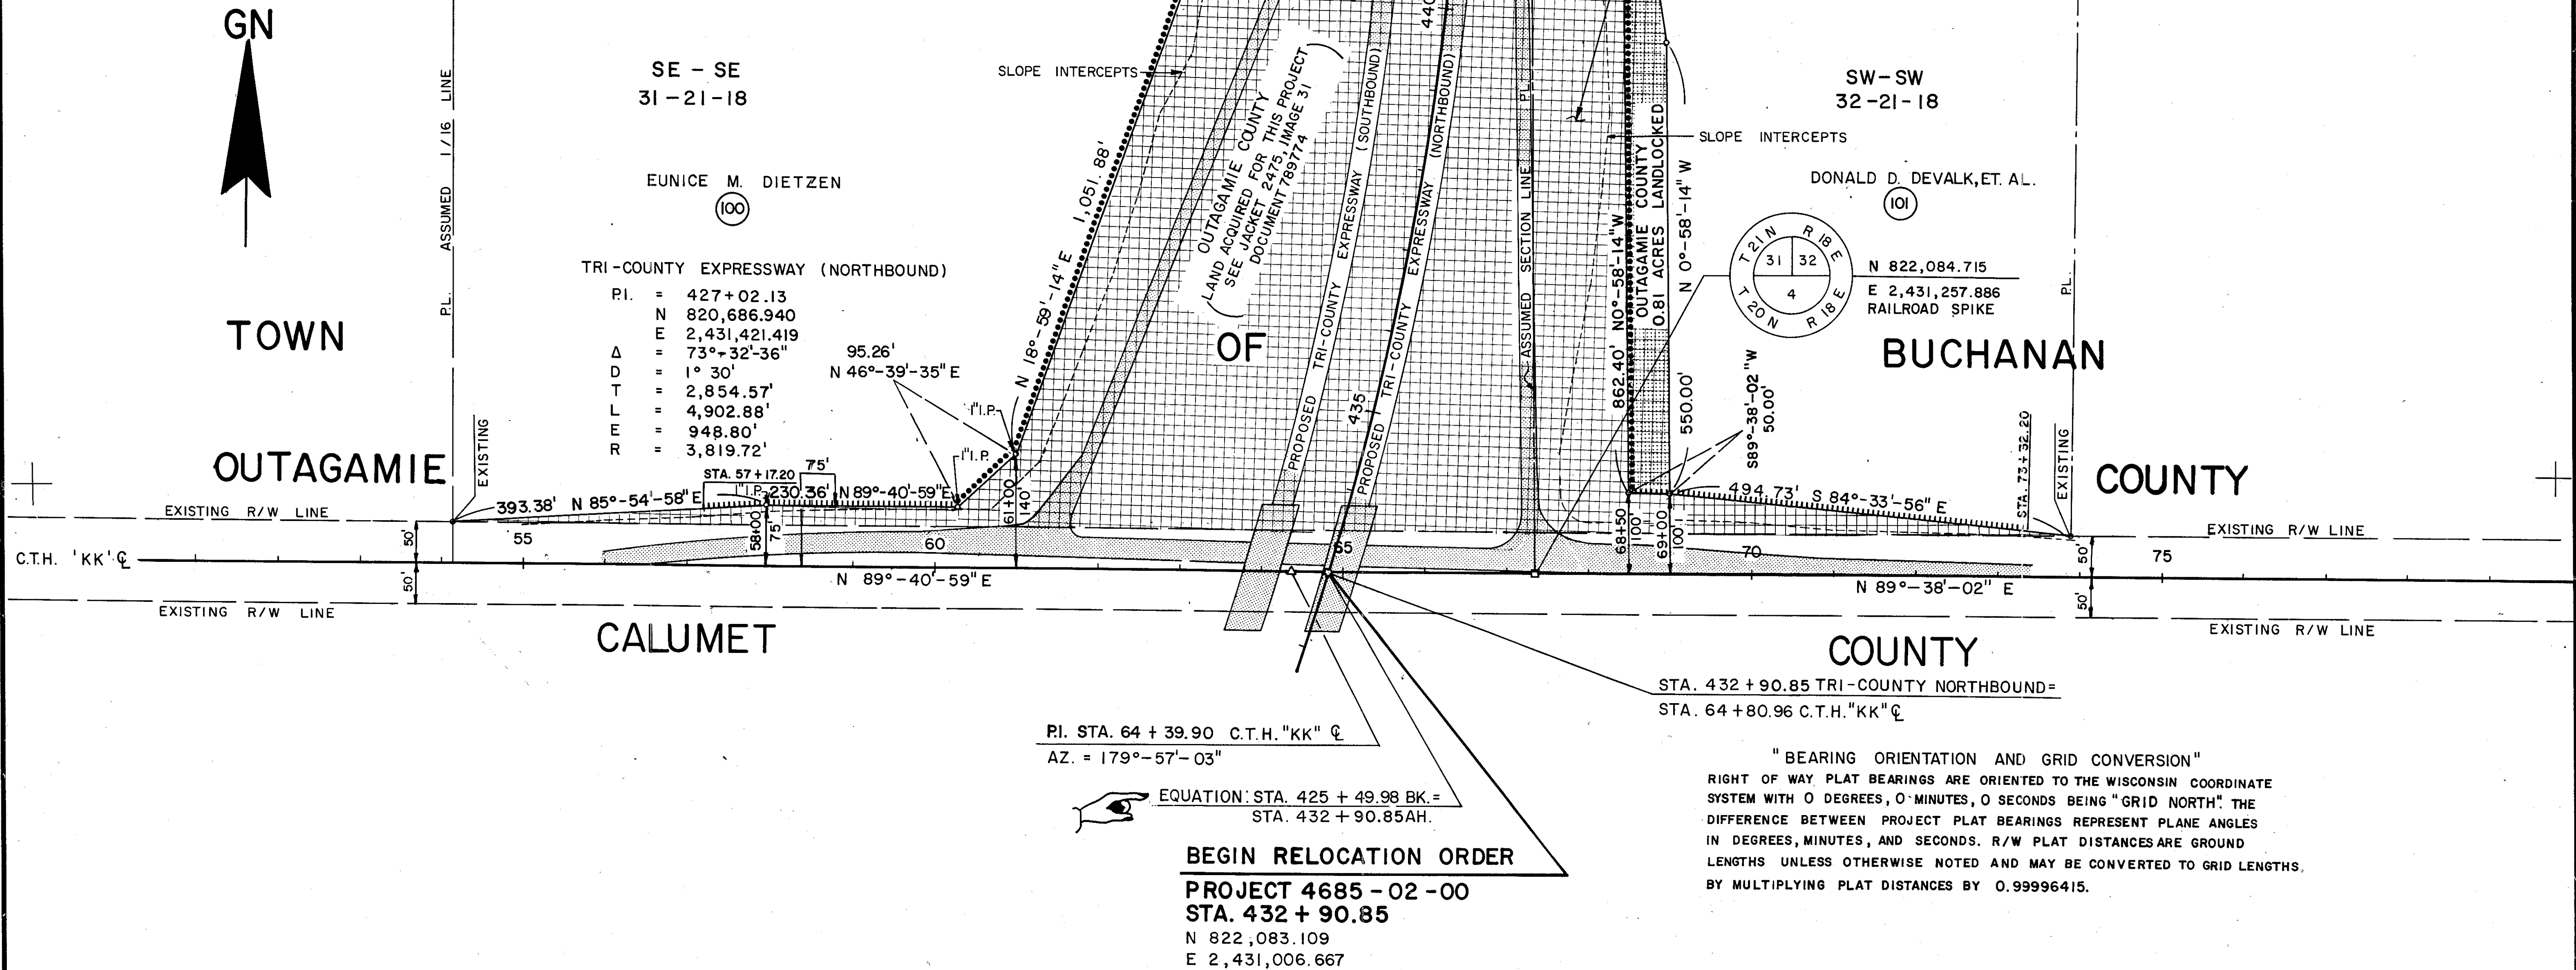







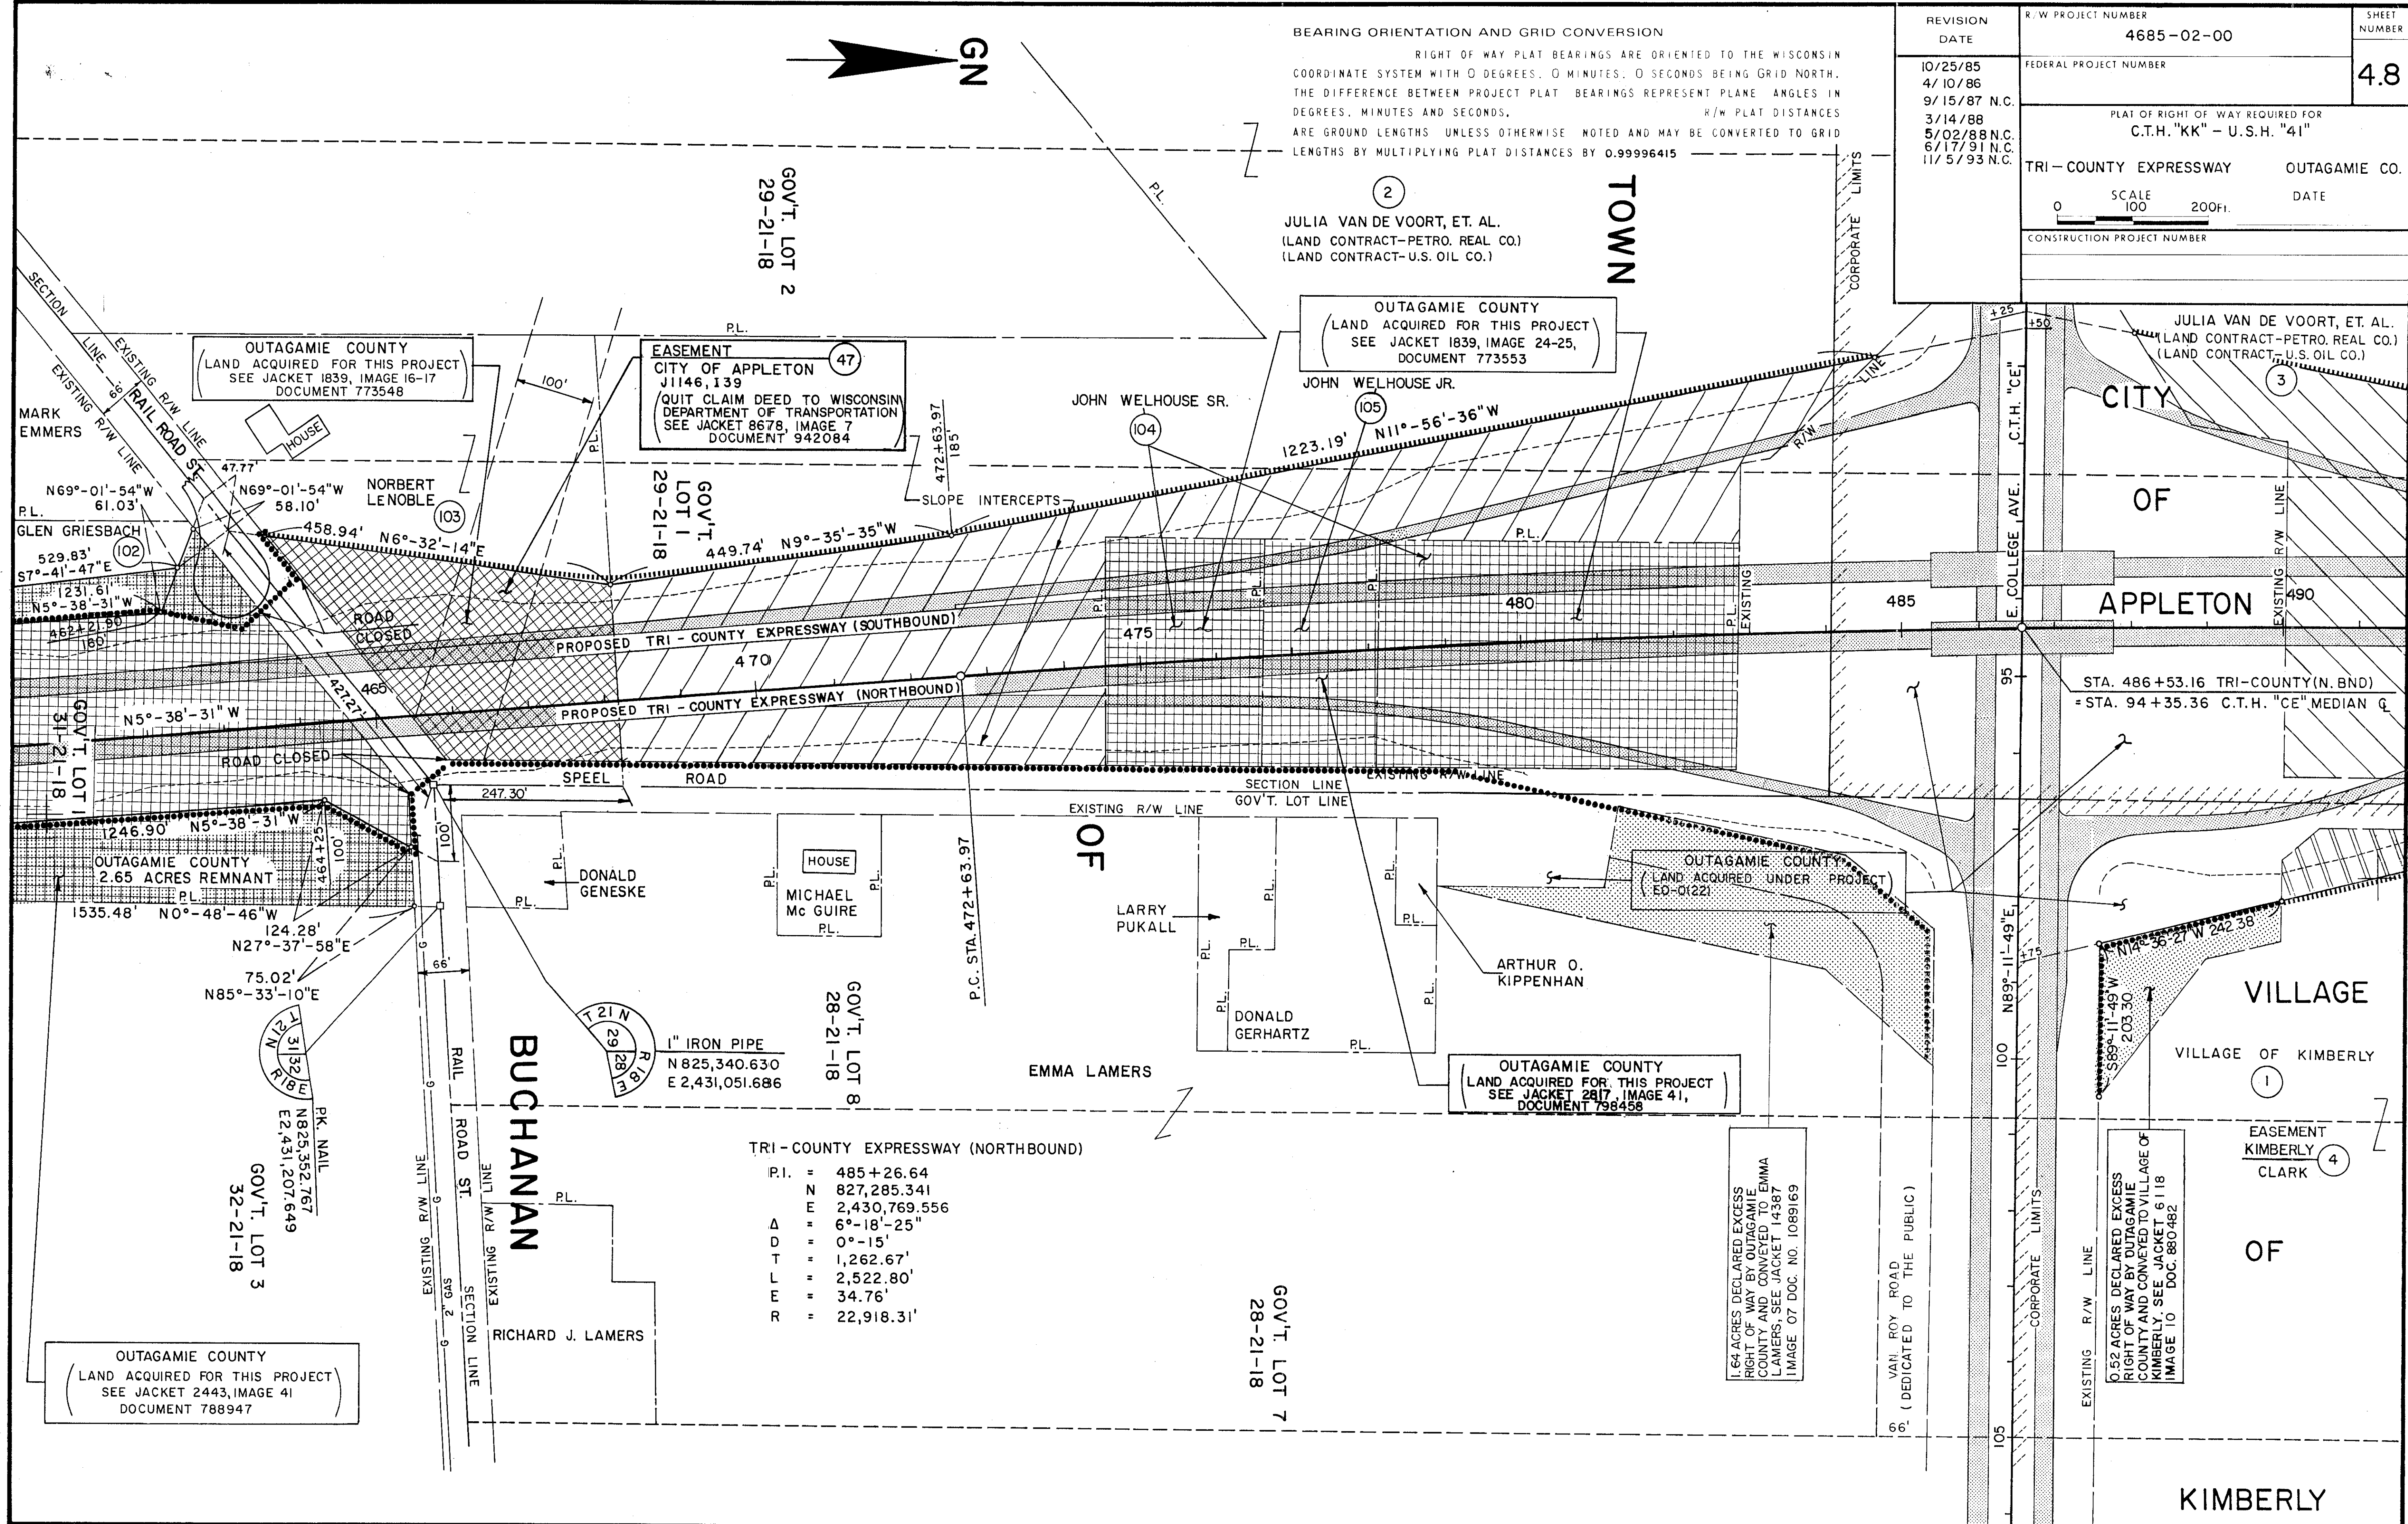

BEARING ORIENTATION AND GRID CONVERSION  
RIGHT OF WAY PLAT BEARINGS ARE ORIENTED TO THE WISCONSIN  
COORDINATE SYSTEM WITH 0 DEGREES, 0 MINUTES, 0 SECONDS BEING GRID NORTH.  
THE DIFFERENCE BETWEEN PROJECT PLAT BEARINGS REPRESENT PLANE ANGLES IN  
DEGREES, MINUTES AND SECONDS.  
R/W PLAT DISTANCES  
ARE GROUND LENGTHS UNLESS OTHERWISE NOTED AND MAY BE CONVERTED TO GRID  
LENGTHS BY MULTIPLYING PLAT DISTANCES BY 0.99996415


|                                                                                                |                                  |                        |
|------------------------------------------------------------------------------------------------|----------------------------------|------------------------|
| REVISION<br>DATE                                                                               | R/W PROJECT NUMBER<br>4685-02-00 | SHEET<br>NUMBER<br>4.8 |
| 10/25/85<br>4/10/86<br>9/15/87 N.C.<br>3/14/88<br>5/02/88 N.C.<br>6/17/91 N.C.<br>11/5/93 N.C. | FEDERAL PROJECT NUMBER           |                        |
| PLAT OF RIGHT OF WAY REQUIRED FOR<br>C.T.H. "KK" - U.S.H. "41"                                 |                                  |                        |
| TRI-COUNTY EXPRESSWAY                                                                          |                                  | OUTAGAMIE CO.          |
| SCALE<br>0 100 200 Ft.                                                                         |                                  | DATE                   |
| CONSTRUCTION PROJECT NUMBER                                                                    |                                  |                        |

TRI-COUNTY EXPRESSWAY (NORTHBOUND)

|      |   |               |
|------|---|---------------|
| P.I. | " | 485+26.64     |
| N    | " | 827,285.341   |
| E    | " | 2,430,769.556 |
| A    | " | 6°-18'-25"    |
| D    | " | 0°-15'        |
| T    | " | 1,262.67'     |
| L    | " | 2,522.80'     |
| E    | " | 34.76'        |
| R    | " | 22,918.31'    |



|                                                                                           |                                                                |                        |
|-------------------------------------------------------------------------------------------|----------------------------------------------------------------|------------------------|
| REVISION<br>DATE                                                                          | R/W PROJECT NUMBER<br>4685-02-00                               | SHEET<br>NUMBER<br>4.9 |
| 10/25/85<br>4/10/86<br>9/15/87<br>3/14/88<br>5/02/88 N.C.<br>6/17/91 N.C.<br>11/5/93 N.C. | FEDERAL PROJECT NUMBER                                         |                        |
|                                                                                           | PLAT OF RIGHT OF WAY REQUIRED FOR<br>C.T.H. "KK" - U.S.H. "41" |                        |
|                                                                                           | TRI-COUNTY EXPRESSWAY OUTAGAMIE CO.                            |                        |
|                                                                                           | SCALE<br>0 100 200 Ft.                                         | DATE                   |
|                                                                                           | CONSTRUCTION PROJECT NUMBER                                    |                        |

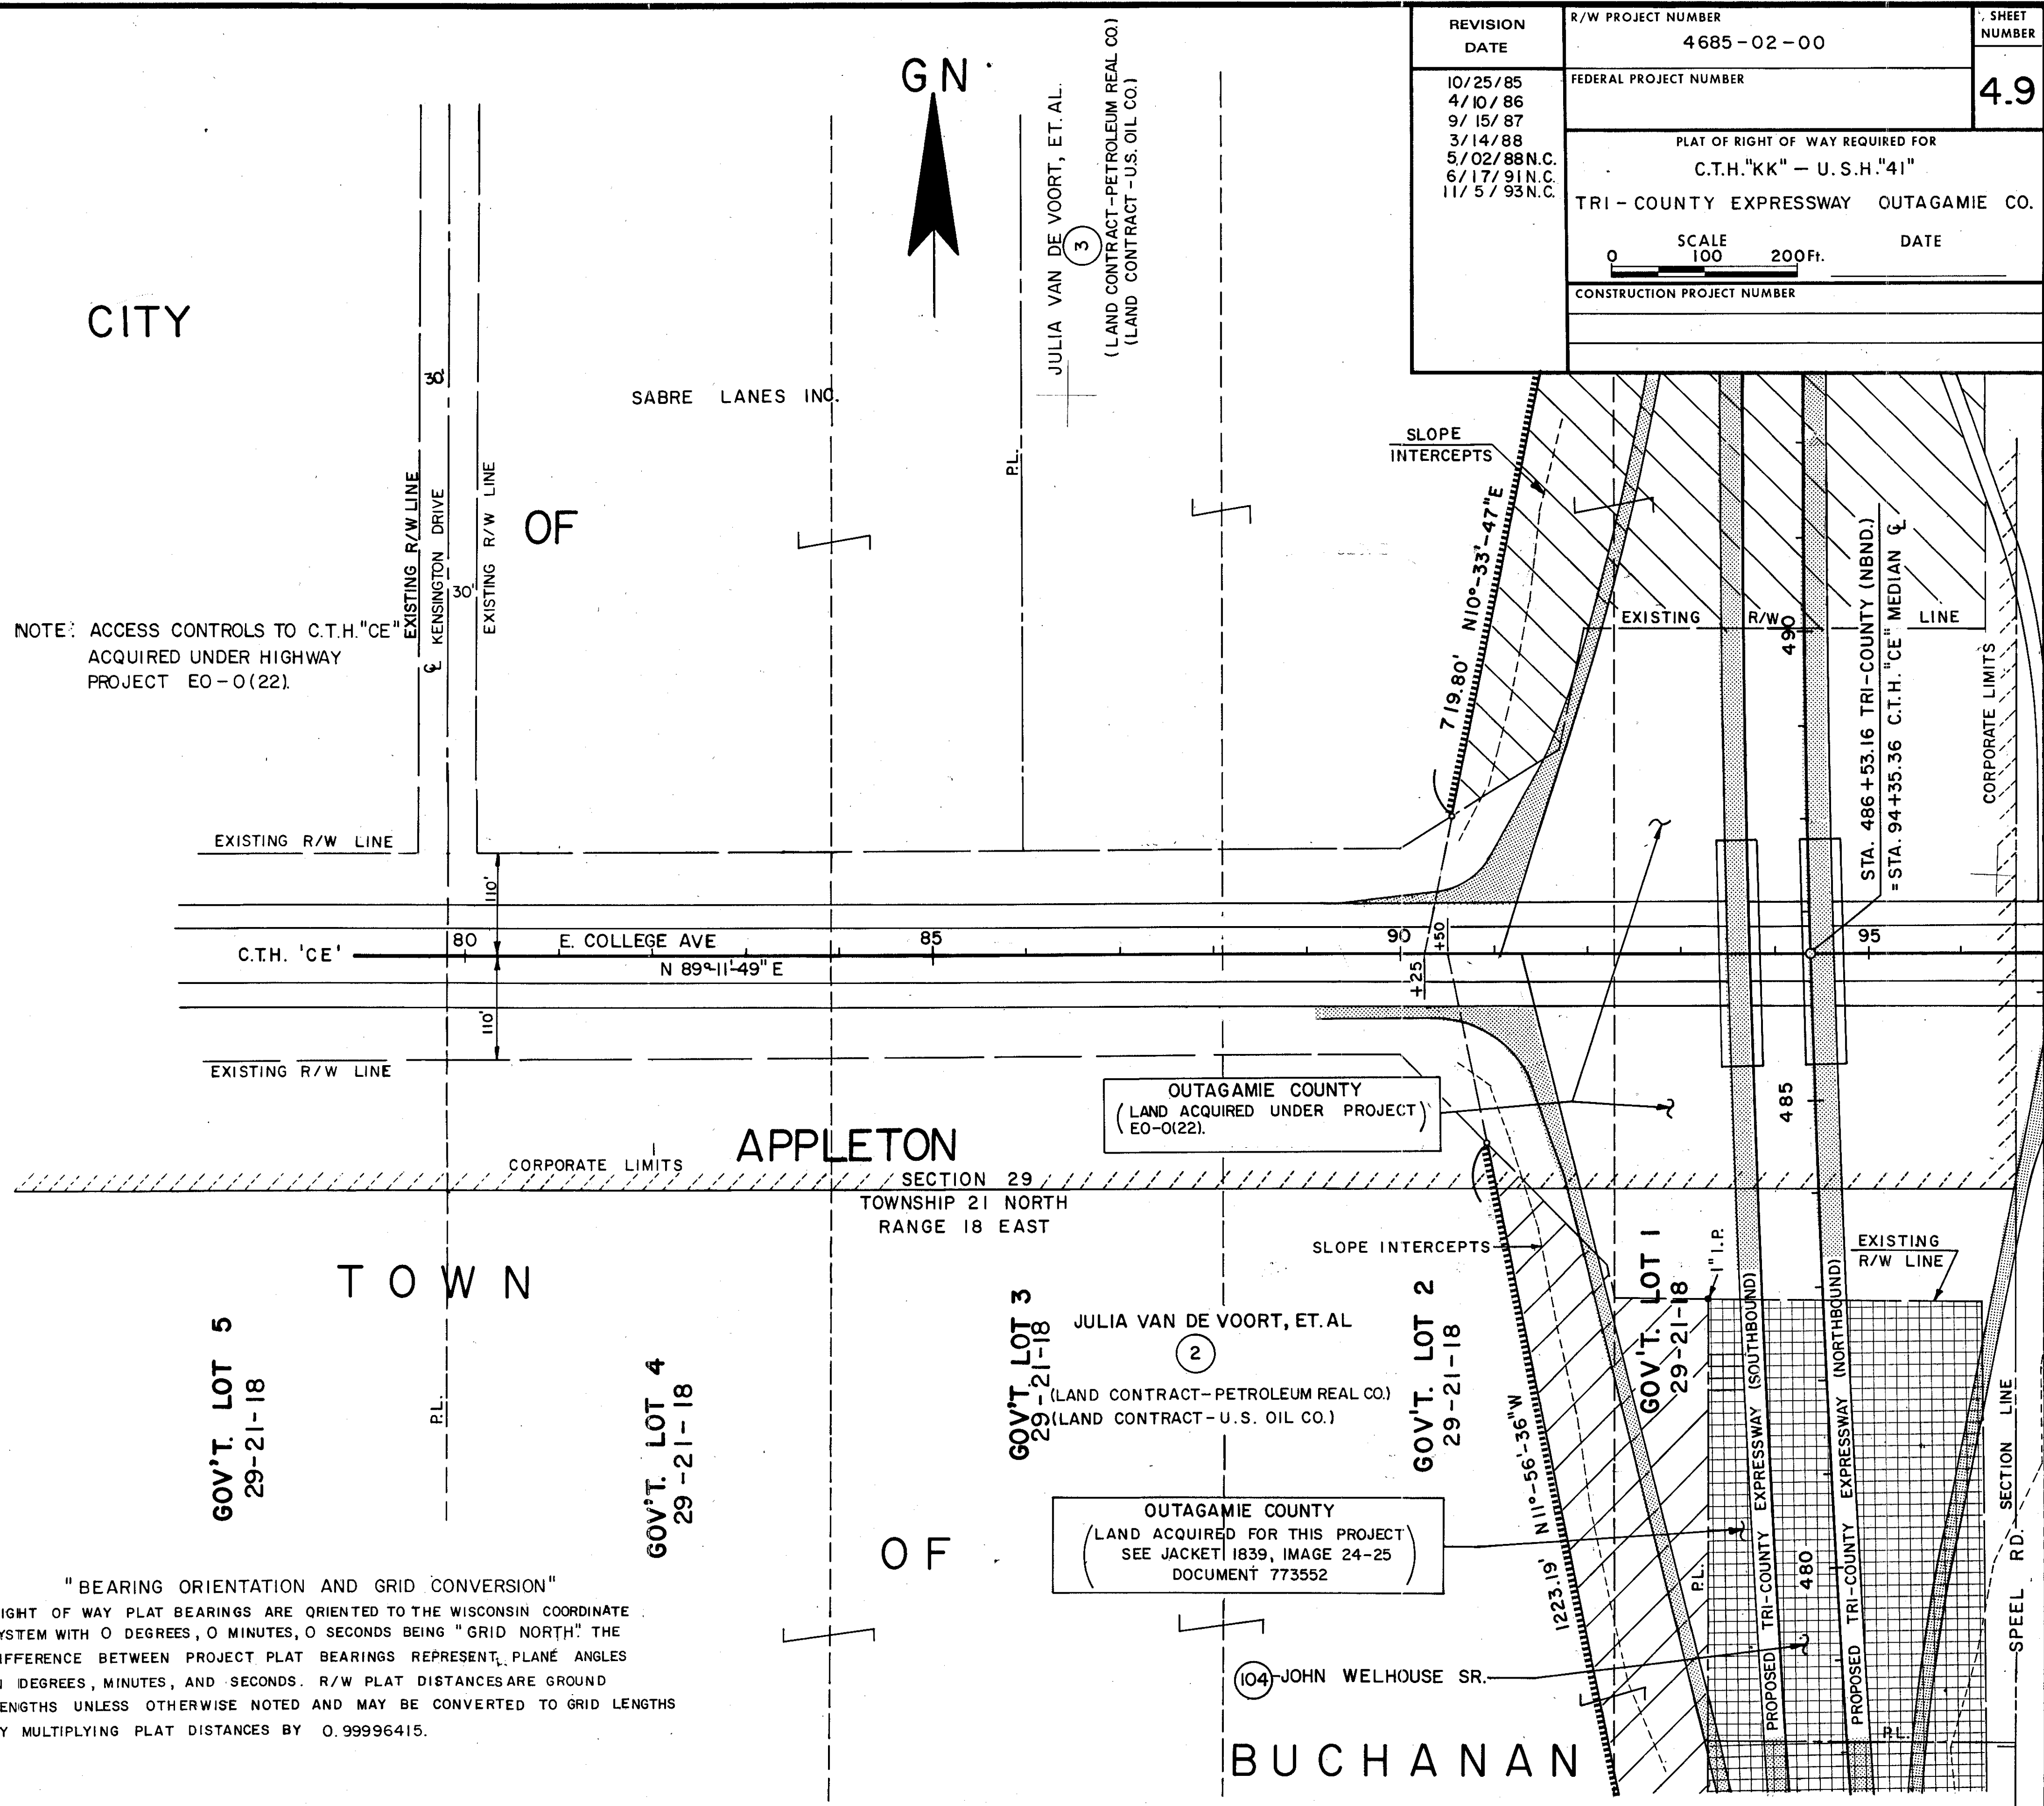

NOTE: ACCESS CONTROLS TO C.T.H. "CE"  
ACQUIRED UNDER HIGHWAY  
PROJECT EO-0(22).


TRI-COUNTY EXPRESSWAY (NORTHBOUND)

|      |   |               |
|------|---|---------------|
| P.I. | = | 485+26.64     |
| N    | = | 827,285.341   |
| E    | = | 2,430,769.556 |
| Δ    | = | 6°-18'-25"    |
| D    | = | 0°-15'        |
| T    | = | 1,262.67'     |
| L    | = | 2,522.80'     |
| E    | = | 34.76'        |
| R    | = | 22,918.31'    |

"BEARING ORIENTATION AND GRID CONVERSION"

RIGHT OF WAY PLAT BEARINGS ARE ORIENTED TO THE WISCONSIN COORDINATE SYSTEM WITH 0 DEGREES, 0 MINUTES, 0 SECONDS BEING "GRID NORTH". THE DIFFERENCE BETWEEN PROJECT PLAT BEARINGS REPRESENT PLANE ANGLES IN DEGREES, MINUTES, AND SECONDS. R/W PLAT DISTANCES ARE GROUND LENGTHS UNLESS OTHERWISE NOTED AND MAY BE CONVERTED TO GRID LENGTHS BY MULTIPLYING PLAT DISTANCES BY 0.99996415.



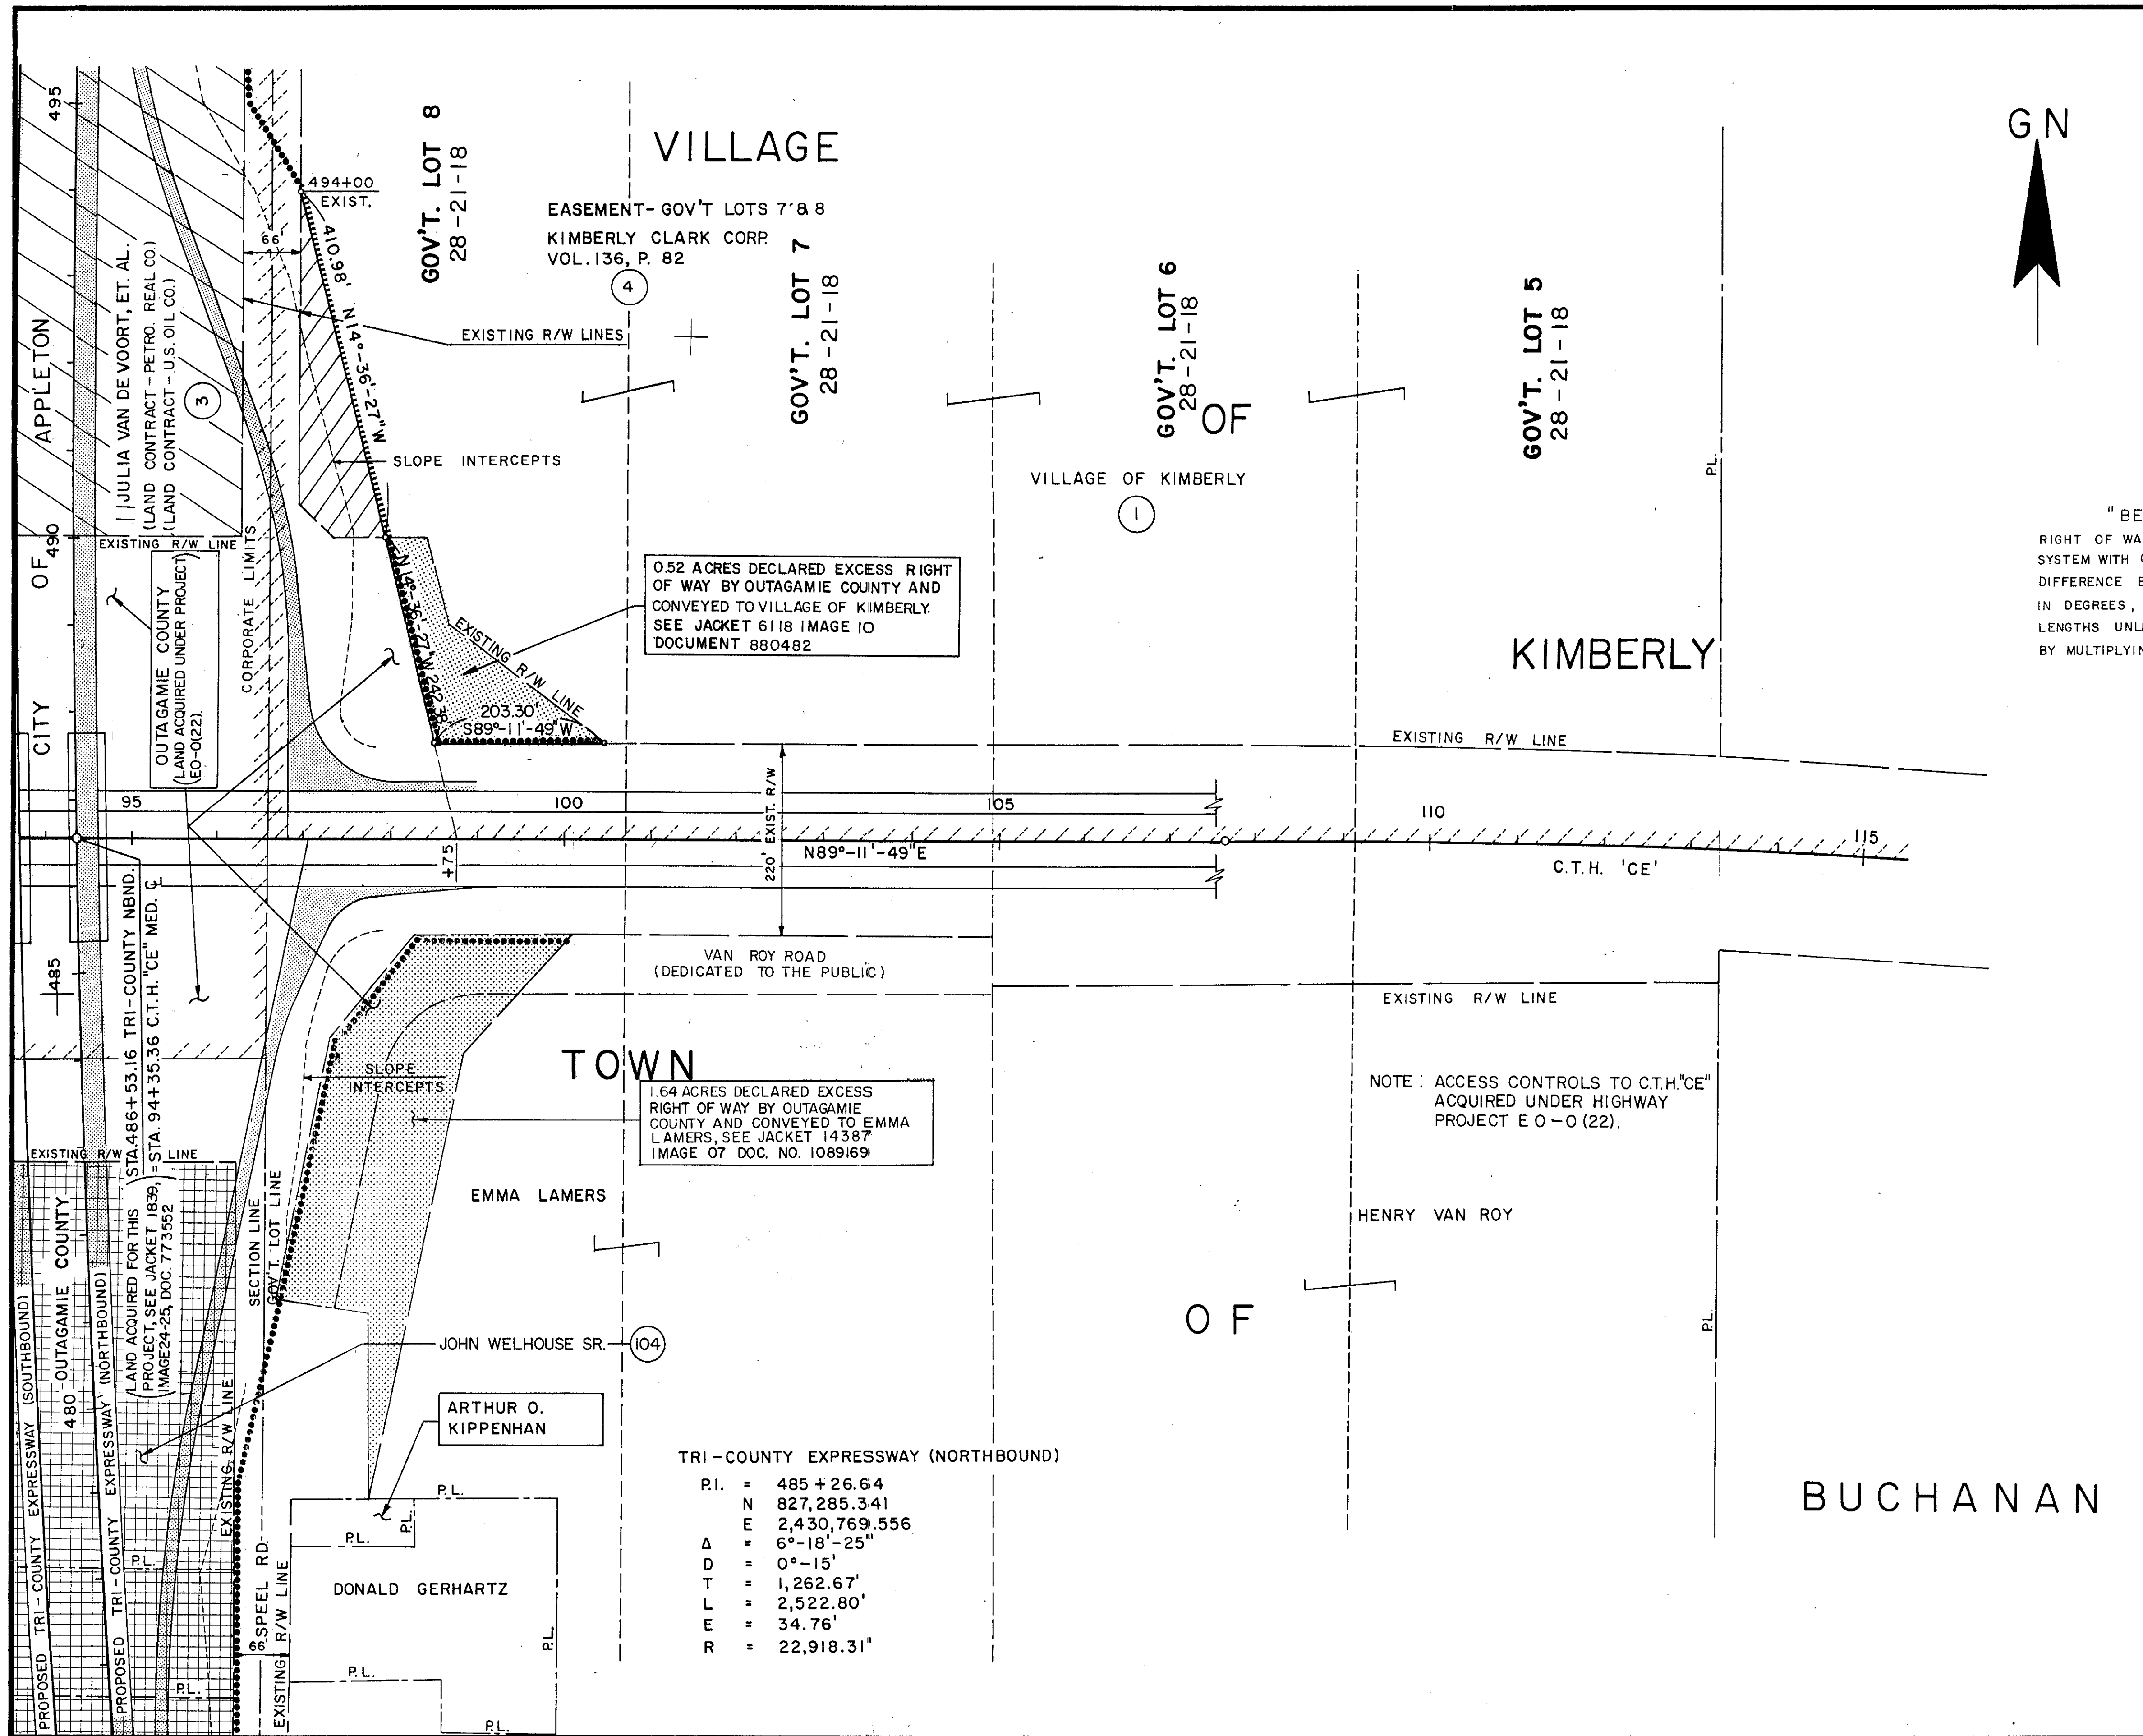

|   |                                  |                         |
|---|----------------------------------|-------------------------|
| REVISION<br>DATE                                                                                      | R/W PROJECT NUMBER<br>4685-02-00 | SHEET<br>NUMBER<br>4.10 |
| 10/25/85<br>4/10/86<br>9/15/87 N.C.<br>3/14/88<br>5/02/88 N.C.<br>6/17/91 N.C.<br>11/5/93 N.C.        | FEDERAL PROJECT NUMBER           |                         |
| PLAT OF RIGHT OF WAY REQUIRED FOR<br>C.T.H. "KK" - U.S.H. "41"<br>TRI-COUNTY EXPRESSWAY OUTAGAMIE CO. |                                  |                         |
| SCALE<br>0 100 200 Ft.                                                                                |                                  | DATE                    |
| CONSTRUCTION PROJECT NUMBER                                                                           |                                  |                         |

"BEARING ORIENTATION AND GRID CONVERSION"  
RIGHT OF WAY PLAT BEARINGS ARE ORIENTED TO THE WISCONSIN COORDINATE SYSTEM WITH 0 DEGREES, 0 MINUTES, 0 SECONDS BEING "GRID NORTH". THE DIFFERENCE BETWEEN PROJECT PLAT BEARINGS REPRESENT PLANE ANGLES IN DEGREES, MINUTES, AND SECONDS. R/W PLAT DISTANCES ARE GROUND LENGTHS UNLESS OTHERWISE NOTED AND MAY BE CONVERTED TO GRID LENGTHS BY MULTIPLYING PLAT DISTANCES BY 0.99996415.

0.52 ACRES DECLARED EXCESS RIGHT OF WAY BY OUTAGAMIE COUNTY AND CONVEYED TO VILLAGE OF KIMBERLY. SEE JACKET 6118 IMAGE 10 DOCUMENT 880482

1.64 ACRES DECLARED EXCESS RIGHT OF WAY BY OUTAGAMIE COUNTY AND CONVEYED TO EMMA LAMERS. SEE JACKET 14387 IMAGE 07 DOC. NO. 1089169

NOTE: ACCESS CONTROLS TO C.T.H. "CE" ACQUIRED UNDER HIGHWAY PROJECT E 0-0 (22).


|                                    |                 |
|------------------------------------|-----------------|
| TRI-COUNTY EXPRESSWAY (NORTHBOUND) |                 |
| P.I.                               | = 485 + 26.64   |
| N                                  | = 827,285.341   |
| E                                  | = 2,430,769.556 |
| Δ                                  | = 6°-18'-25"    |
| D                                  | = 0°-15'        |
| T                                  | = 1,262.67'     |
| L                                  | = 2,522.80'     |
| E                                  | = 34.76'        |
| R                                  | = 22,918.31'    |



| TRI-COUNTY EXPRESSWAY (NORTHBOUND) |   |               |      |   |               |
|------------------------------------|---|---------------|------|---|---------------|
| P.I.                               | = | 485+26.64     | P.I. | = | 514+61.14     |
| N                                  | = | 827,285.341   | N    | = | 830,222.086   |
| E                                  | = | 2,430,769.556 | E    | = | 2,430,803.642 |
| Δ                                  | = | 6°-18'-25"    | Δ    | = | 4°-26'-01"    |
| D                                  | = | 0°-15'        | D    | = | 0°-30'        |
| T                                  | = | 1,262.67'     | T    | = | 443.59'       |
| L                                  | = | 2,522.80'     | L    | = | 886.74'       |
| E                                  | = | 34.76'        | E    | = | 8.58'         |
| R                                  | = | 22,918.31'    | R    | = | 11,459.16'    |

"BEARING ORIENTATION AND GRID CONVERSION"  
 RIGHT OF WAY PLAT BEARINGS ARE ORIENTED TO THE WISCONSIN COORDINATE SYSTEM WITH 0 DEGREES, 0 MINUTES, 0 SECONDS BEING "GRID NORTH." THE DIFFERENCE BETWEEN PROJECT PLAT BEARINGS REPRESENT PLANE ANGLES IN DEGREES, MINUTES, AND SECONDS. R/W PLAT DISTANCES ARE GROUND LENGTHS UNLESS OTHERWISE NOTED AND MAY BE CONVERTED TO GRID LENGTHS BY MULTIPLYING PLAT DISTANCES BY 0.99996415.

| REVISION DATE                                                                        | R/W PROJECT NUMBER   | SHEET NUMBER |
|--------------------------------------------------------------------------------------|---|--------------|
| 10/25/85<br>4/10/86<br>9/15/87<br>3/14/88<br>5/02/88<br>6/17/91 N.C.<br>11/5/93 N.C. | 4685-02-00<br><br>FEDERAL PROJECT NUMBER<br><br>PLAT OF RIGHT OF WAY REQUIRED FOR<br>C.T.H. "KK" - U.S.H. "41"<br>TRI-COUNTY EXPRESSWAY OUTAGAMIE CO.<br><br>SCALE 100 200 Ft.<br>DATE<br>CONSTRUCTION PROJECT NUMBER | 4.11         |

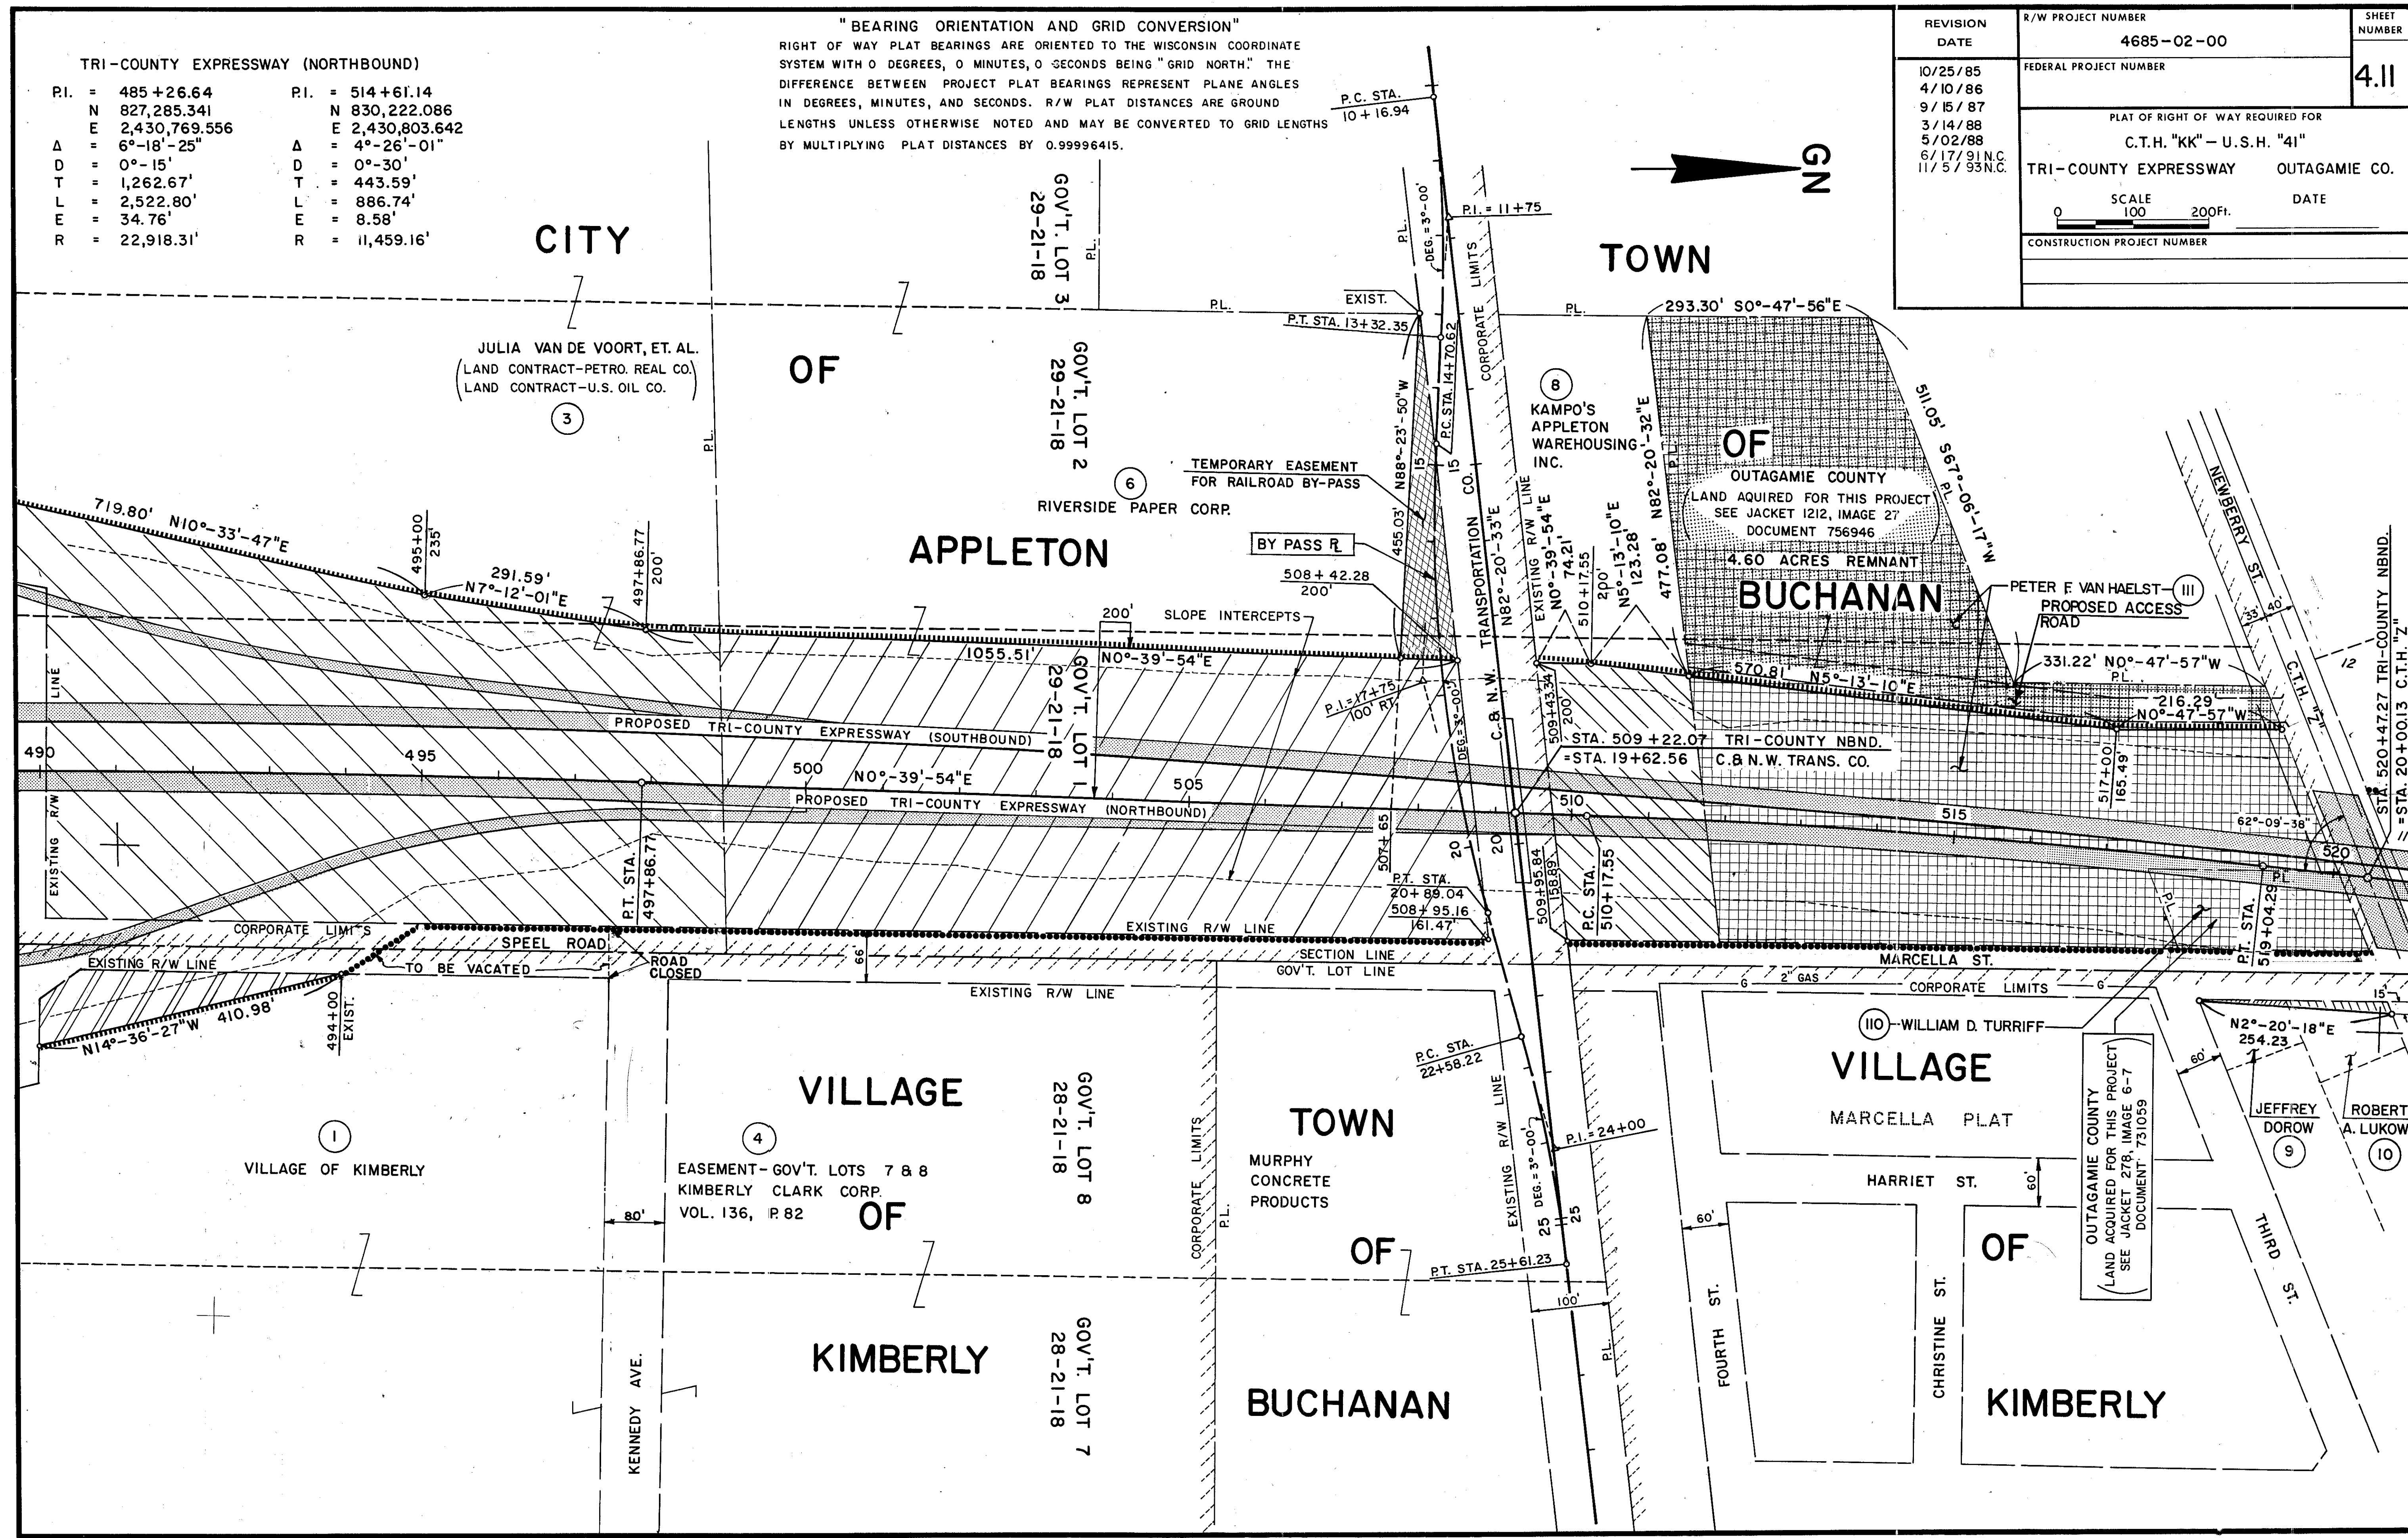




|                                                                                 |                                  |                         |
|---------------------------------------------------------------------------------|----------------------------------|-------------------------|
| REVISION<br>DATE                                                                | R/W PROJECT NUMBER<br>4685-02-00 | SHEET<br>NUMBER<br>4.12 |
| 10/25/85<br>4/10/86<br>9/15/87 N.C.<br>3/14/88<br>5/02/88<br>6/17/91<br>11/5/93 | FEDERAL PROJECT NUMBER           |                         |
| PLAT OF RIGHT OF WAY REQUIRED FOR<br>C.T.H. "KK" - U.S.H. "41"                  |                                  |                         |
| TRI-COUNTY EXPRESSWAY                                                           |                                  | OUTAGAMIE CO.           |
| SCALE<br>0 100 200 Ft.                                                          |                                  | DATE                    |
| CONSTRUCTION PROJECT NUMBER                                                     |                                  |                         |

TRI-COUNTY EXPRESSWAY (NORTHBOUND)

|                    |                    |
|--------------------|--------------------|
| P.I. = 525 + 84.73 | P.I. = 542 + 84.42 |
| N 831,341.632      | N 833,041.602      |
| E 2,430,903.534    | E 2,430,878.006    |
| Δ = 5° 57' 32"     | Δ = 1° 50' 01"     |
| D = 1° 00'         | D = 0° 20'         |
| T = 298.22'        | T = 275.05'        |
| L = 595.90'        | L = 550.05'        |
| E = 7.76'          | E = 2.20'          |
| R = 5,729.58'      | R = 17,188.73'     |

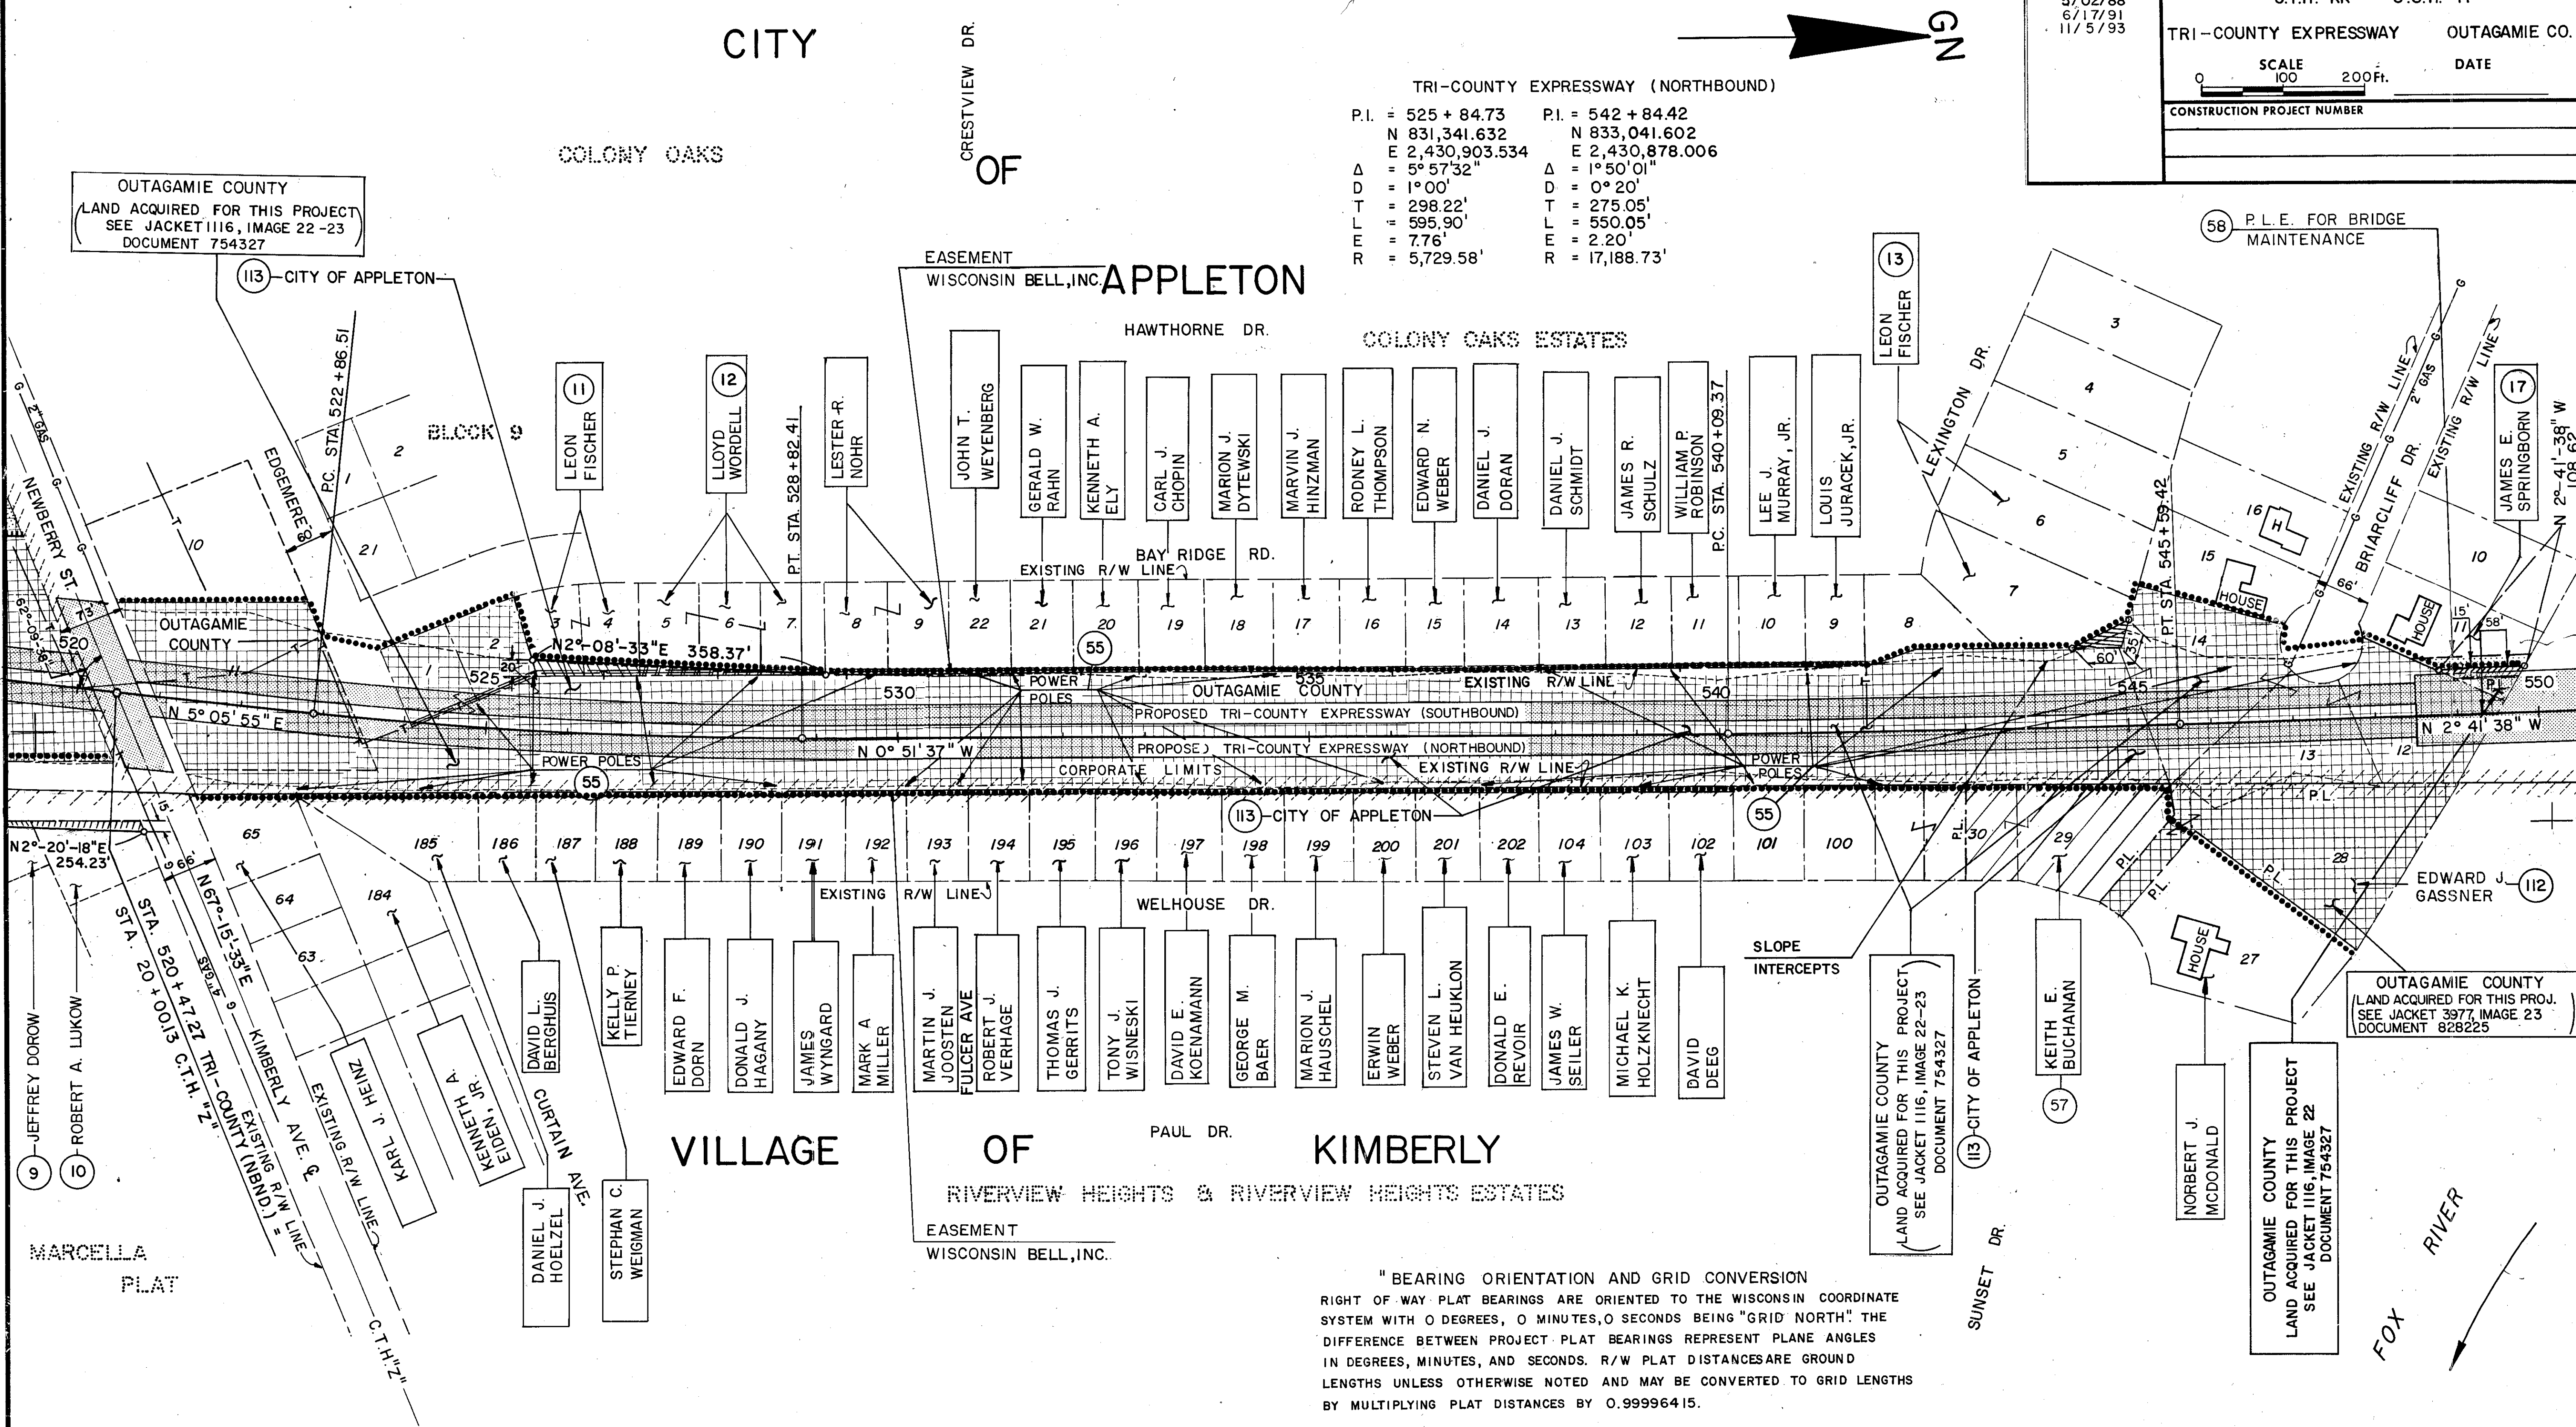

" BEARING ORIENTATION AND GRID CONVERSION  
RIGHT OF WAY PLAT BEARINGS ARE ORIENTED TO THE WISCONSIN COORDINATE SYSTEM WITH 0 DEGREES, 0 MINUTES, 0 SECONDS BEING "GRID NORTH". THE DIFFERENCE BETWEEN PROJECT PLAT BEARINGS REPRESENT PLANE ANGLES IN DEGREES, MINUTES, AND SECONDS. R/W PLAT DISTANCES ARE GROUND LENGTHS UNLESS OTHERWISE NOTED AND MAY BE CONVERTED TO GRID LENGTHS BY MULTIPLYING PLAT DISTANCES BY 0.99996415.




|                                                                                           |                                                                |                         |
|-------------------------------------------------------------------------------------------|----------------------------------------------------------------|-------------------------|
| REVISION<br>DATE                                                                          | R/W PROJECT NUMBER<br>4685 - 02 - 00                           | SHEET<br>NUMBER<br>4.13 |
| 10/25/85<br>4/10/86<br>9/15/87 N.C.<br>3/14/88<br>5/02/88<br>6/17/91 N.C.<br>11/5/93 N.C. | FEDERAL PROJECT NUMBER                                         |                         |
|                                                                                           | PLAT OF RIGHT OF WAY REQUIRED FOR<br>C.T.H. "KK" - U.S.H. "41" |                         |
|                                                                                           | TRI-COUNTY EXPRESSWAY OUTAGAMIE CO.                            |                         |
|                                                                                           | SCALE<br>0 100 200 Ft.                                         | DATE                    |
|                                                                                           | CONSTRUCTION PROJECT NUMBER                                    |                         |

TRI-COUNTY EXPRESSWAY (NORTHBOUND)

P.I. = 570 + 24.83  
N 835,778.930  
E 2,430,749.214  
Δ = 2° 23' 47"  
D = 0° 15'  
T = 479.36'  
L = 958.57'  
E = 5.01'  
R = 22,918.31'

GN

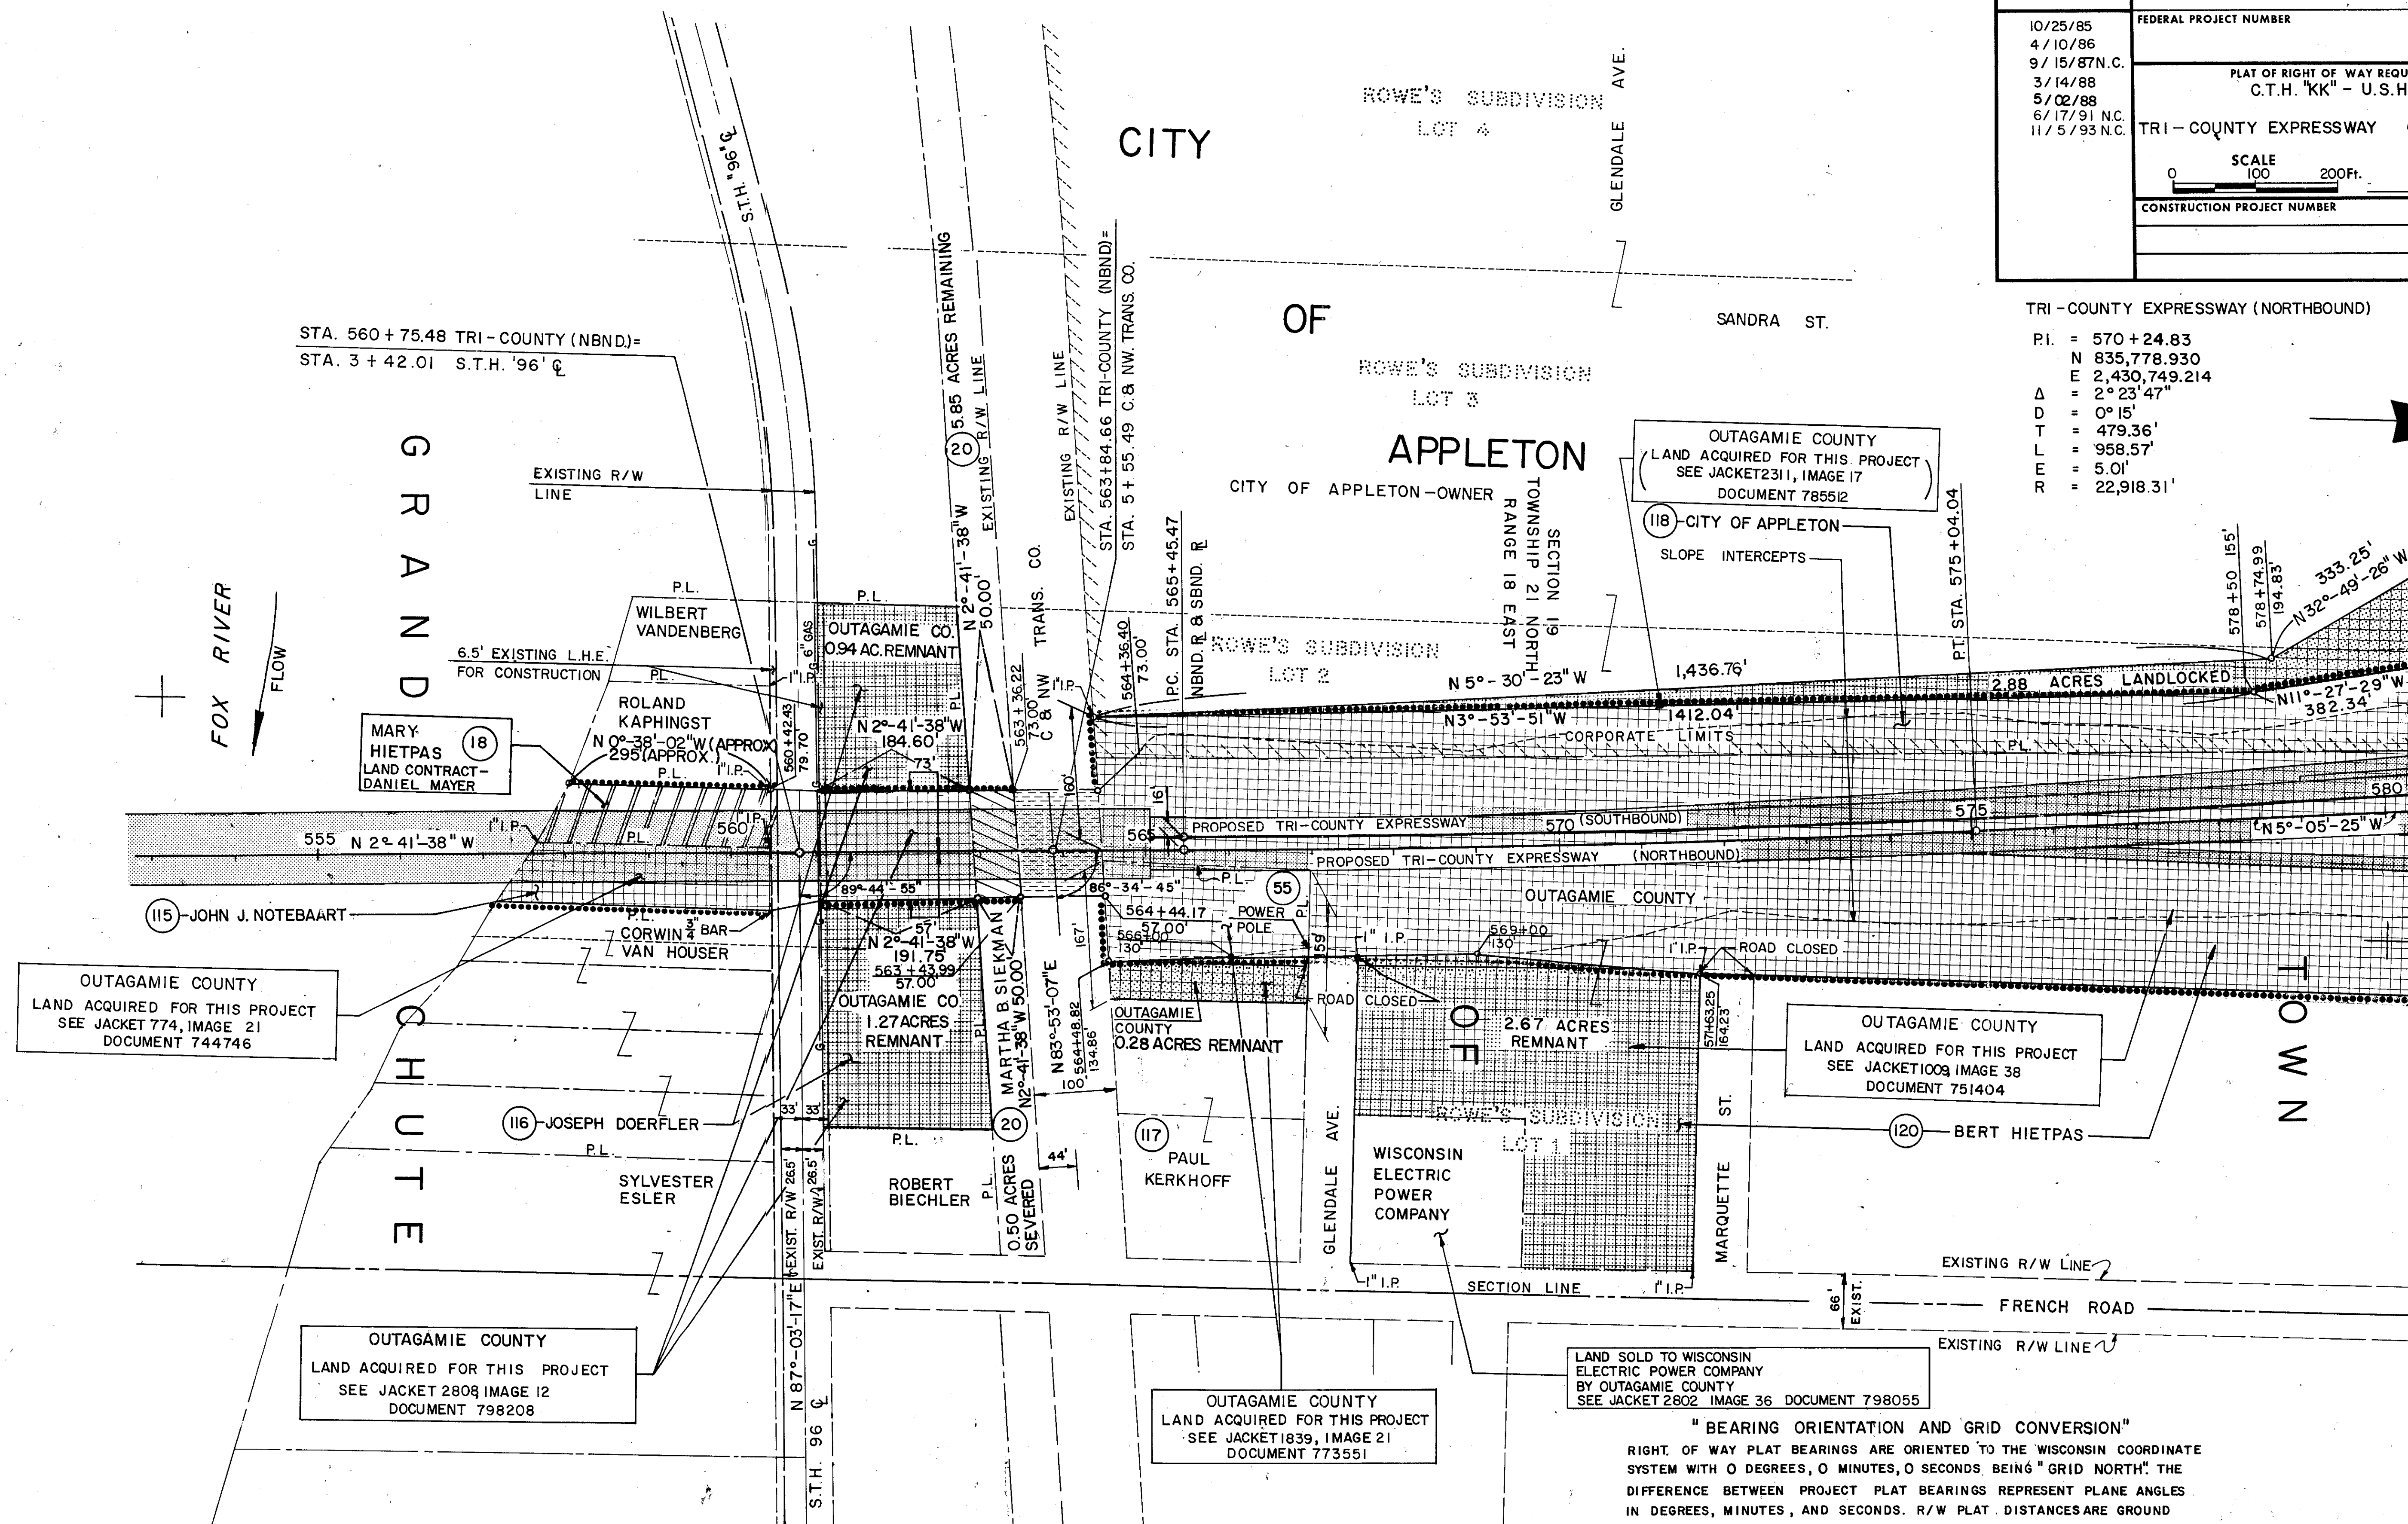

LAND SOLD TO WISCONSIN  
ELECTRIC POWER COMPANY  
BY OUTAGAMIE COUNTY  
SEE JACKET 2802 IMAGE 36 DOCUMENT 798055

# "BEARING ORIENTATION AND GRID CONVERSION"

RIGHT OF WAY PLAT BEARINGS ARE ORIENTED TO THE WISCONSIN COORDINATE SYSTEM WITH 0 DEGREES, 0 MINUTES, 0 SECONDS BEING "GRID NORTH". THE DIFFERENCE BETWEEN PROJECT PLAT BEARINGS REPRESENT PLANE ANGLES IN DEGREES, MINUTES, AND SECONDS. R/W PLAT DISTANCES ARE GROUND LENGTHS UNLESS OTHERWISE NOTED AND MAY BE CONVERTED TO GRID LENGTHS BY MULTIPLYING PLAT DISTANCES BY 0.99996415.



# TRI-COUNTY EXPRESSWAY (NORTHBOUND)

P.I. = 596 + 31.52  
 N = 838,375.388  
 E = 2,430,517.932  
 A = 4°-40'-39"  
 D = 0°-15'  
 T = 936.03'  
 L = 1871.02'  
 E = 19.11'  
 R = 22,918.31'

## BEARING-ORIENTATION AND GRID CONVERSION

RIGHT OF WAY PLAT BEARINGS ARE ORIENTED TO THE WISCONSIN COORDINATE SYSTEM WITH 0 DEGREES, 0 MINUTES, 0 SECONDS BEING GRID NORTH. THE DIFFERENCE BETWEEN PROJECT PLAT BEARINGS REPRESENT PLANE ANGLES IN DEGREES, MINUTES AND SECONDS. R/W PLAT DISTANCES ARE GROUND LENGTHS UNLESS OTHERWISE NOTED AND MAY BE CONVERTED TO GRID LENGTHS BY MULTIPLYING PLAT DISTANCES BY 0.99996415.

| REVISION DATE                                                                             | R/W PROJECT NUMBER   | SHEET NUMBER |
|-------------------------------------------------------------------------------------------|---|--------------|
| 10/25/85<br>4/10/86<br>9/15/87 N.C.<br>3/14/88<br>5/02/88<br>6/17/91 N.C.<br>11/5/93 N.C. | 4685-02-00<br><br>FEDERAL PROJECT NUMBER<br><br>PLAT OF RIGHT OF WAY REQUIRED FOR<br>C.T.H. "KK" - U.S.H. "41"<br>TRI-COUNTY EXPRESSWAY OUTAGAMIE CO.<br>SCALE 1" = 200 FT.<br>CONSTRUCTION PROJECT NUMBER | 4.14         |

CITY  
 OF  
 APPLETON

ROWE'S SUBDIVISION  
 LOT 4

OUTAGAMIE COUNTY  
 LAND ACQUIRED FOR THIS PROJECT  
 SEE JACKET 2311, IMAGE 17  
 DOCUMENT 785512

EASEMENT - 15' WIDE  
 CITY OF APPLETON  
 J. 1008, I13

CORPORATE  
 LIMITS

CITY OF APPLETON

NORTH  
 HIETPAS  
 PLAT

CHRISTINA ST.  
 EXIST. R/W  
 B. HIETPAS

RONALD  
 PETERSON

9.22 ACRES REMAINING

SYLVESTER BROCKMAN (23)

JEROME BROCKMAN (24)  
 0.31 AC. LANDLOCKED

GORDON BROCKMAN (27)  
 0.30 AC. LANDLOCKED

MAURICE BROCKMAN (28)  
 0.29 AC. LANDLOCKED

SW-SE  
 18-21-18

EASEMENT &  
 WIS. ELEC. PO. CO.  
 217 D 136  
 244 D 26  
 244 D 106  
 244 D 107

CITY OF  
 APPLETON-OWNER

SANDRA ST.  
 CITY OF APPLETON (118)  
 ROWE'S SUBDIVISION  
 LOT 3

CITY OF APPLETON  
 OWNER

GRAND  
 CHUTE

2.88 ACRES  
 LANDLOCKED  
 N32°-29'-24"W  
 N32°-49'-26"W 333.25'  
 N22°-11'-52"W 181.12'  
 N22°-11'-52"W 736.59'

JOHN CALNIN (52)

OUTAGAMIE COUNTY  
 LAND ACQUIRED FOR THIS PROJECT  
 SEE JACKET 3055, IMAGE 32  
 DOCUMENT 804511

EASEMENT (25)  
 LEROY ZIESEMER  
 VOL. 455, P 509  
 N58°-52'-31"E 126.61'  
 N21°-36'-26"E 107.12'

JOSEPH BROCKMAN JR. (32)

(121) JOSEPH BROCKMAN

3.64 ACRES LANDLOCKED  
 OUTAGAMIE COUNTY  
 LAND ACQUIRED FOR THIS PROJECT  
 SEE JACKET 1915, IMAGE 3-4  
 DOCUMENT 775506

ROWE'S SUBDIVISION LOT 2  
 OUTAGAMIE COUNTY  
 LAND ACQUIRED FOR THIS PROJECT  
 SEE JACKET 1009, IMAGE 38  
 DOCUMENT 751404

BERT HIETPAS (120)

ROWE'S SUBDIVISION  
 LOT 1

EASEMENT  
 CITY OF APPLETON  
 VOL. 10

JOHN CALNIN (52)

4.75 ACRES SEVERED


NORMAN COENEN (29)  
 S5°-01'-09"E 220.46'  
 S56°-50'-32"E 105.20'

CLEMENT ROMENESKO  
 S23°-39'-41"E 68.10'

P.T. STA. 605 + 66.51



|                                                                                      |                                      |                         |
|--------------------------------------------------------------------------------------|--------------------------------------|-------------------------|
| REVISION<br>DATE                                                                     | R/W PROJECT NUMBER<br>4685 - 02 - 00 | SHEET<br>NUMBER<br>4.15 |
| 10/25/85<br>4/10/86<br>9/15/87<br>3/14/88<br>5/02/88<br>6/17/91 N.C.<br>11/5/93 N.C. | FEDERAL PROJECT NUMBER               |                         |
| PLAT OF RIGHT OF WAY REQUIRED FOR<br>C.T.H. "KK" - U.S.H. "41"                       |                                      |                         |
| TRI - COUNTY EXPRESSWAY - OUTAGAMIE CO.                                              |                                      | DATE                    |
| SCALE<br>0 100 200ft.                                                                |                                      |                         |
| CONSTRUCTION PROJECT NUMBER                                                          |                                      |                         |
|                                                                                      |                                      |                         |

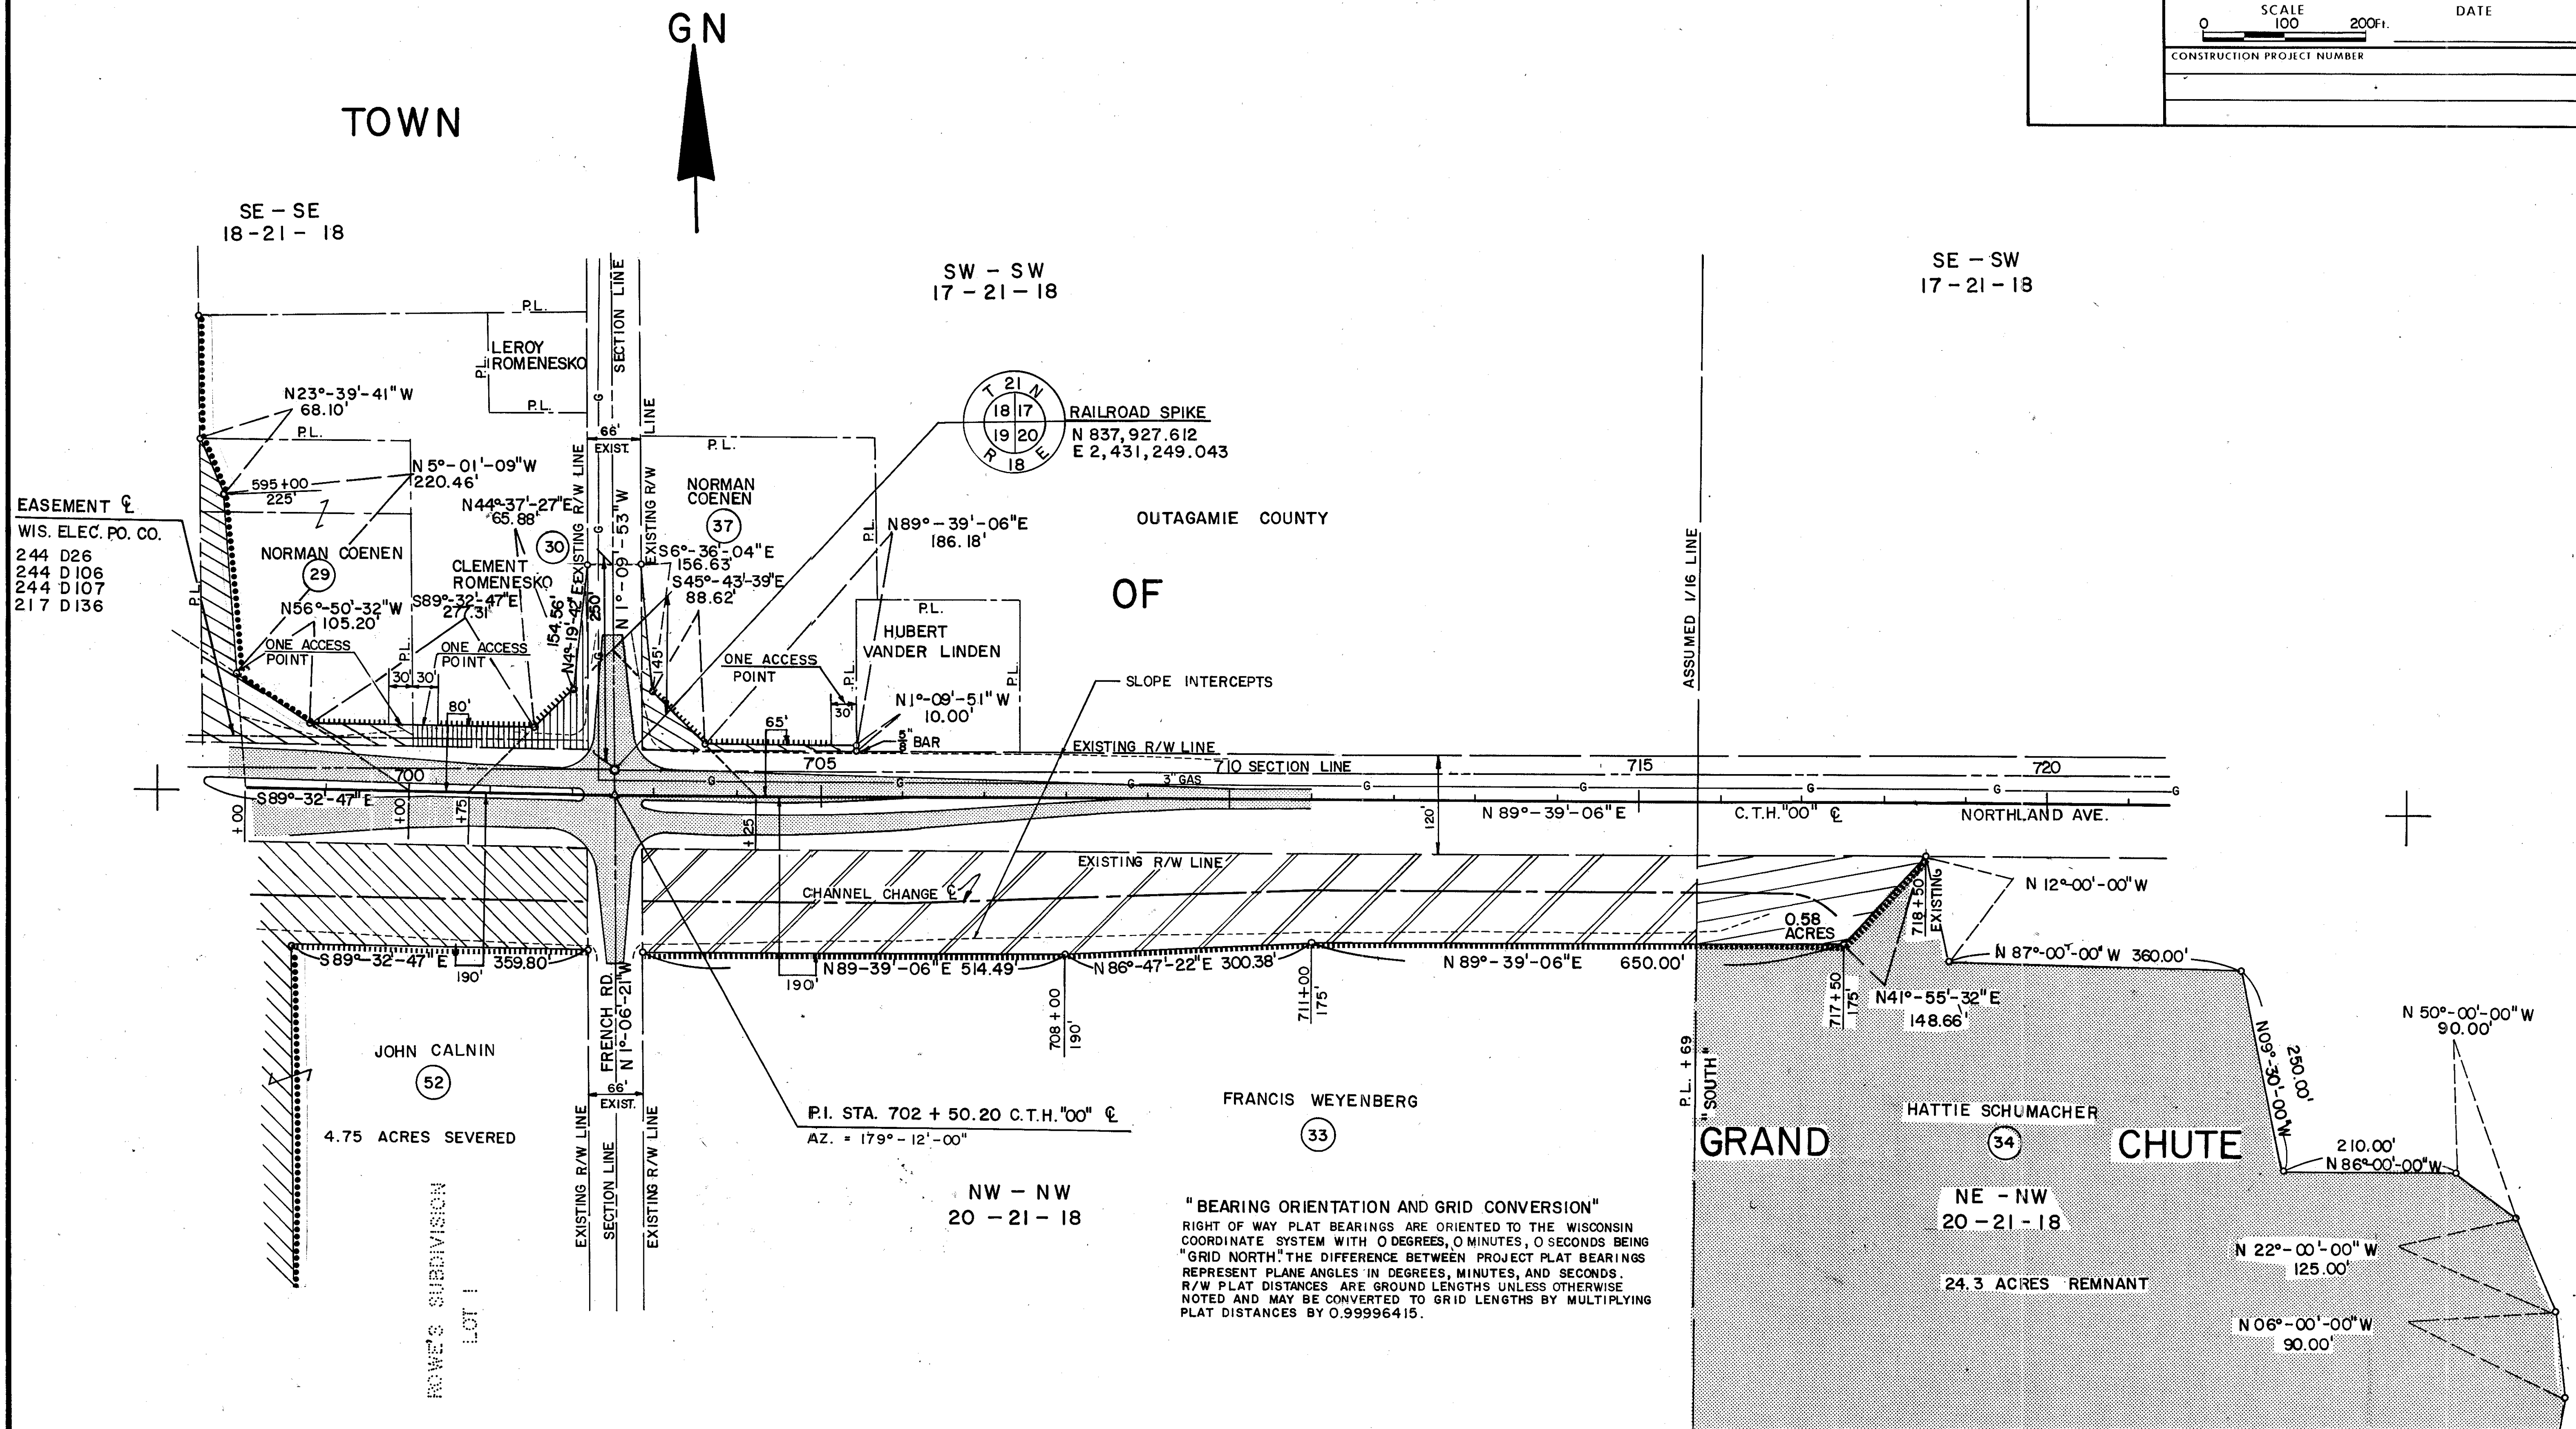



# TRI-COUNTY EXPRESSWAY (NORTHBOUND)

P.I. = 596 + 31.52  
 N 838,375.388  
 E 2,430,517.932  
 Δ = 4°-40'-39"  
 D = 0°-15'  
 T = 936.03'  
 L = 1871.02'  
 E = 19.11'  
 R = 22,918.31'

## BEARING ORIENTATION AND GRID CONVERSION

RIGHT OF WAY PLAT BEARINGS ARE ORIENTED TO THE WISCONSIN COORDINATE SYSTEM WITH 0 DEGREES, 0 MINUTES, 0 SECONDS BEING GRID NORTH. THE DIFFERENCE BETWEEN PROJECT PLAT BEARINGS REPRESENT PLANE ANGLES IN DEGREES, MINUTES AND SECONDS. R/W PLAT DISTANCES ARE GROUND LENGTHS UNLESS OTHERWISE NOTED AND MAY BE CONVERTED TO GRID LENGTHS BY MULTIPLYING PLAT DISTANCES BY 0.99996415.

CITY OF  
 APPLETON - OWNER

GN

REVISION  
 DATE

10/25/85  
 4/10/86  
 9/15/87 N.C.  
 3/14/88  
 5/02/88  
 6/17/91 N.C.  
 11/5/93 N.C.

R/W PROJECT NUMBER  
 4685-02-00

FEDERAL PROJECT NUMBER

PLAT OF RIGHT OF WAY REQUIRED FOR

C.T.H. "KK" - U.S.H. "41"

TRI-COUNTY EXPRESSWAY - OUTAGAMIE CO.

SCALE  
 0 100 200 Ft.

DATE


CONSTRUCTION PROJECT NUMBER

SHEET  
 NUMBER


4.16

GRAND

CHUTE

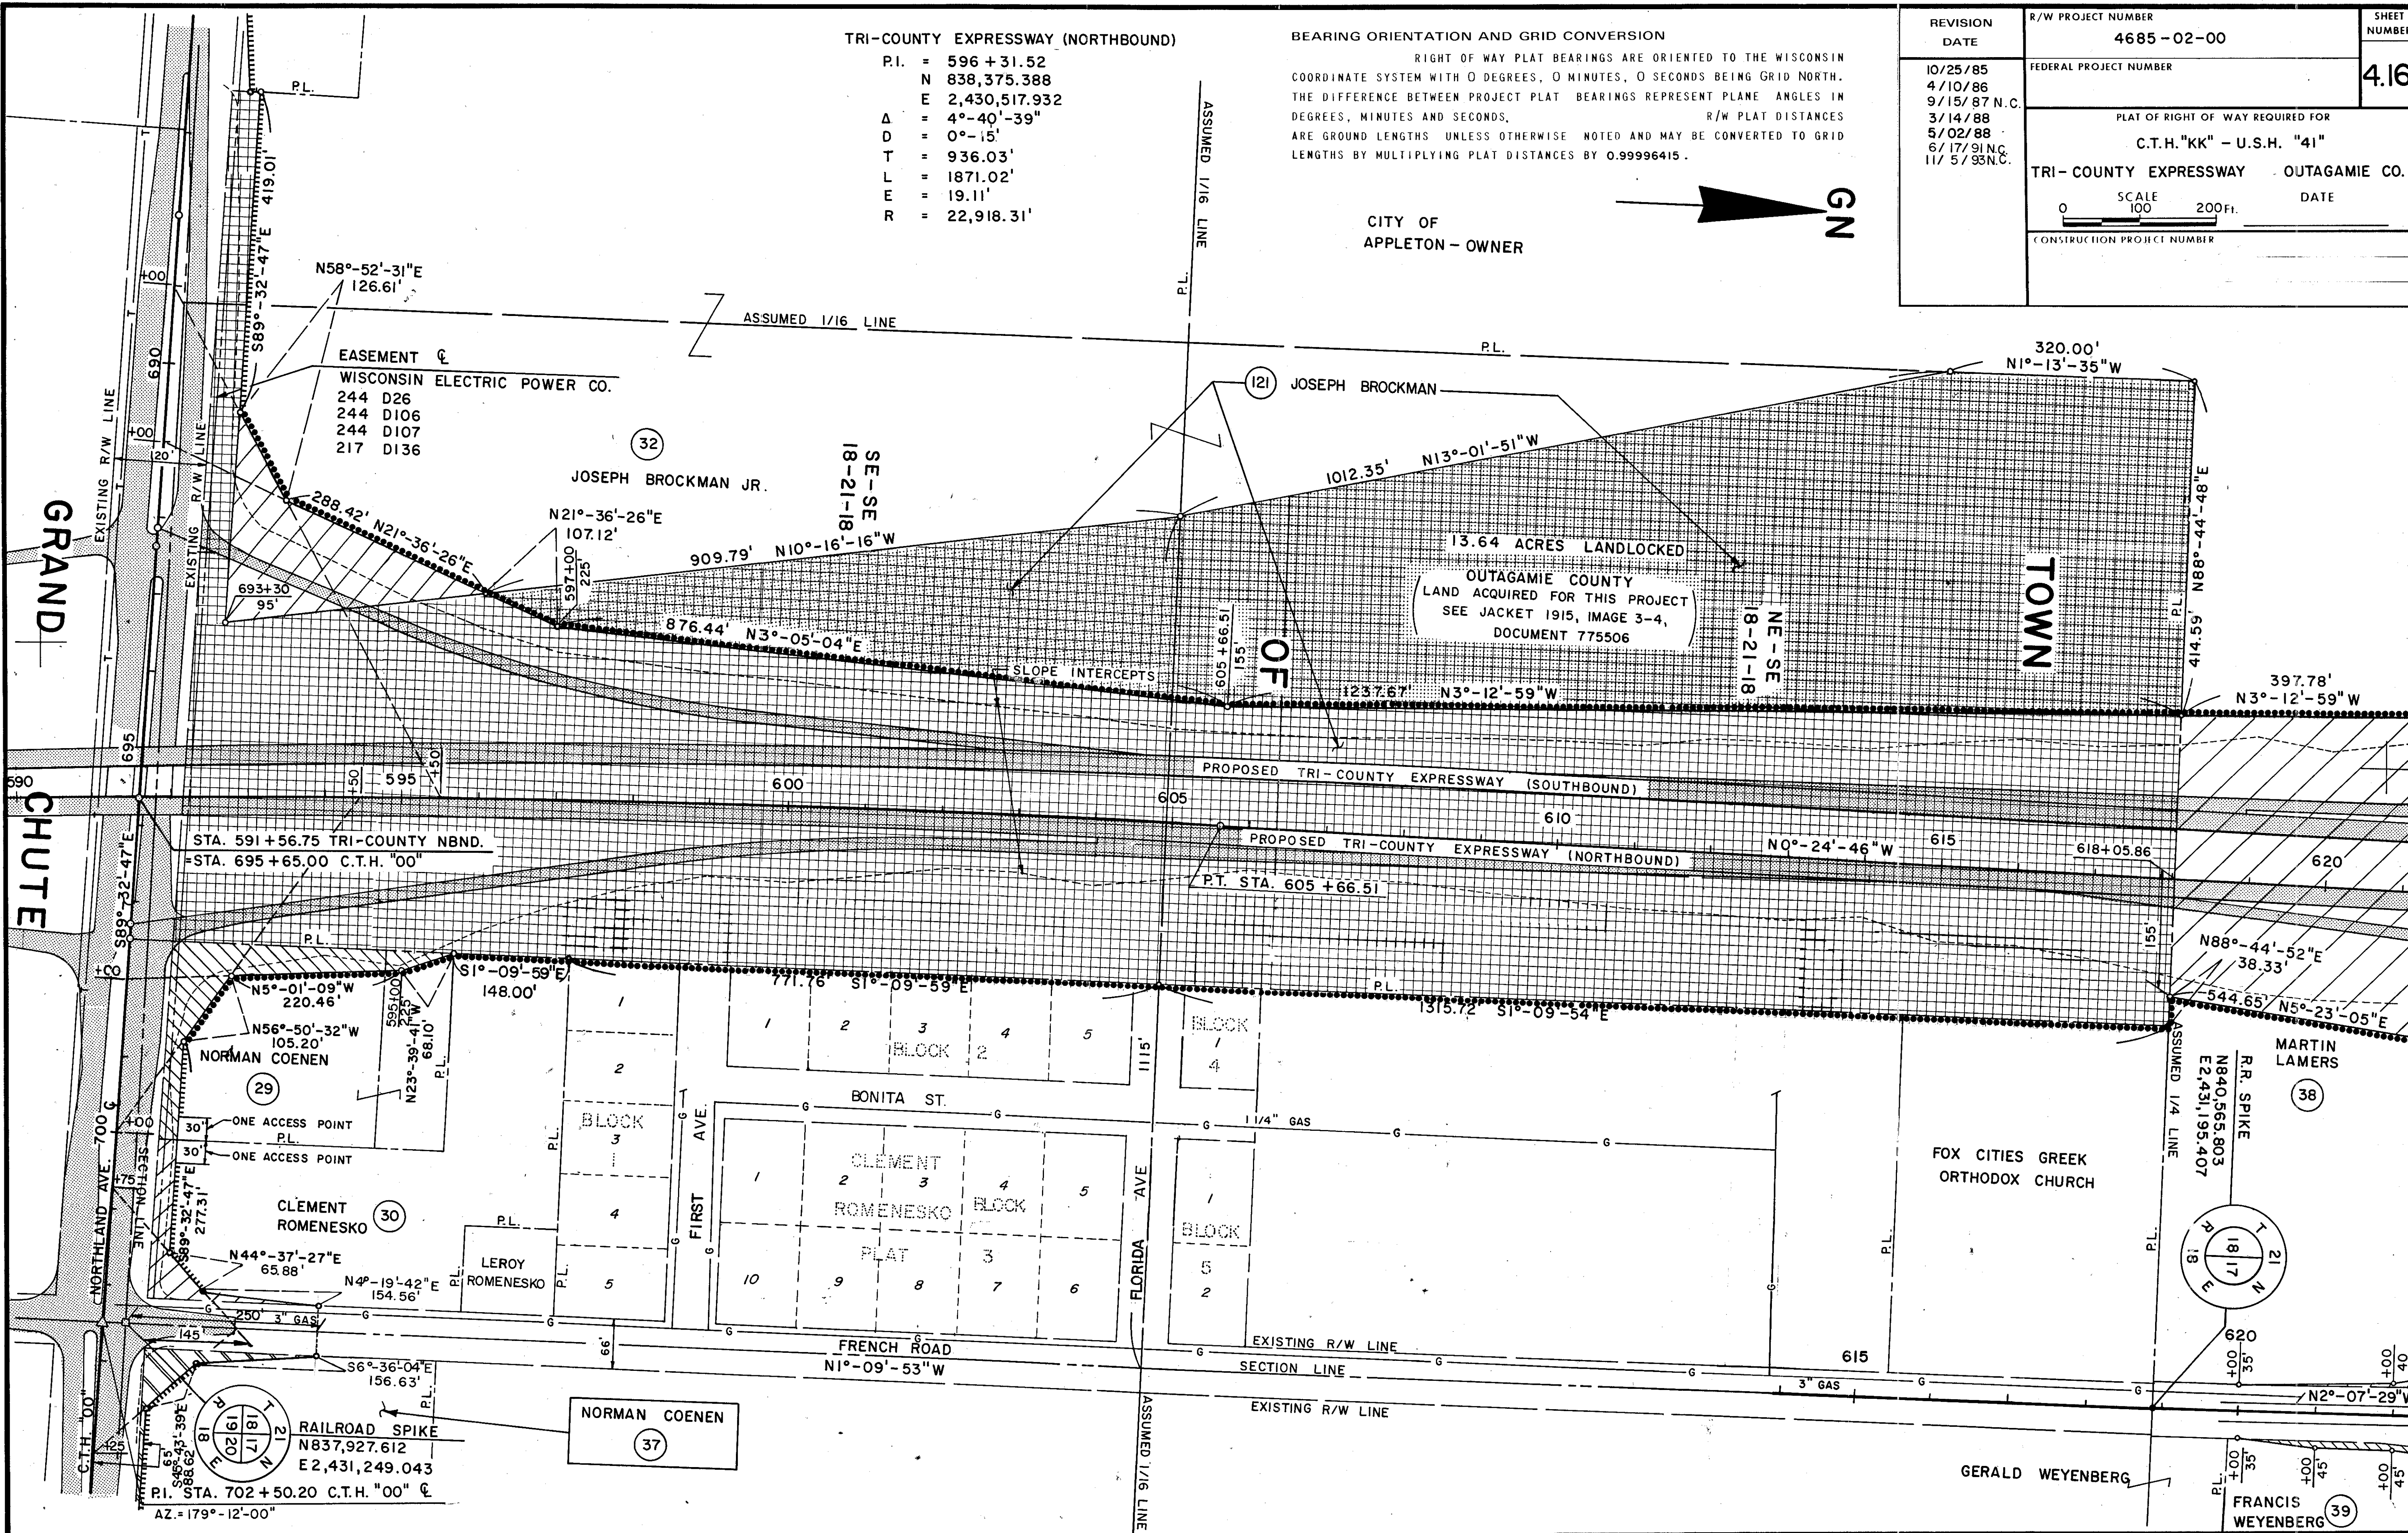



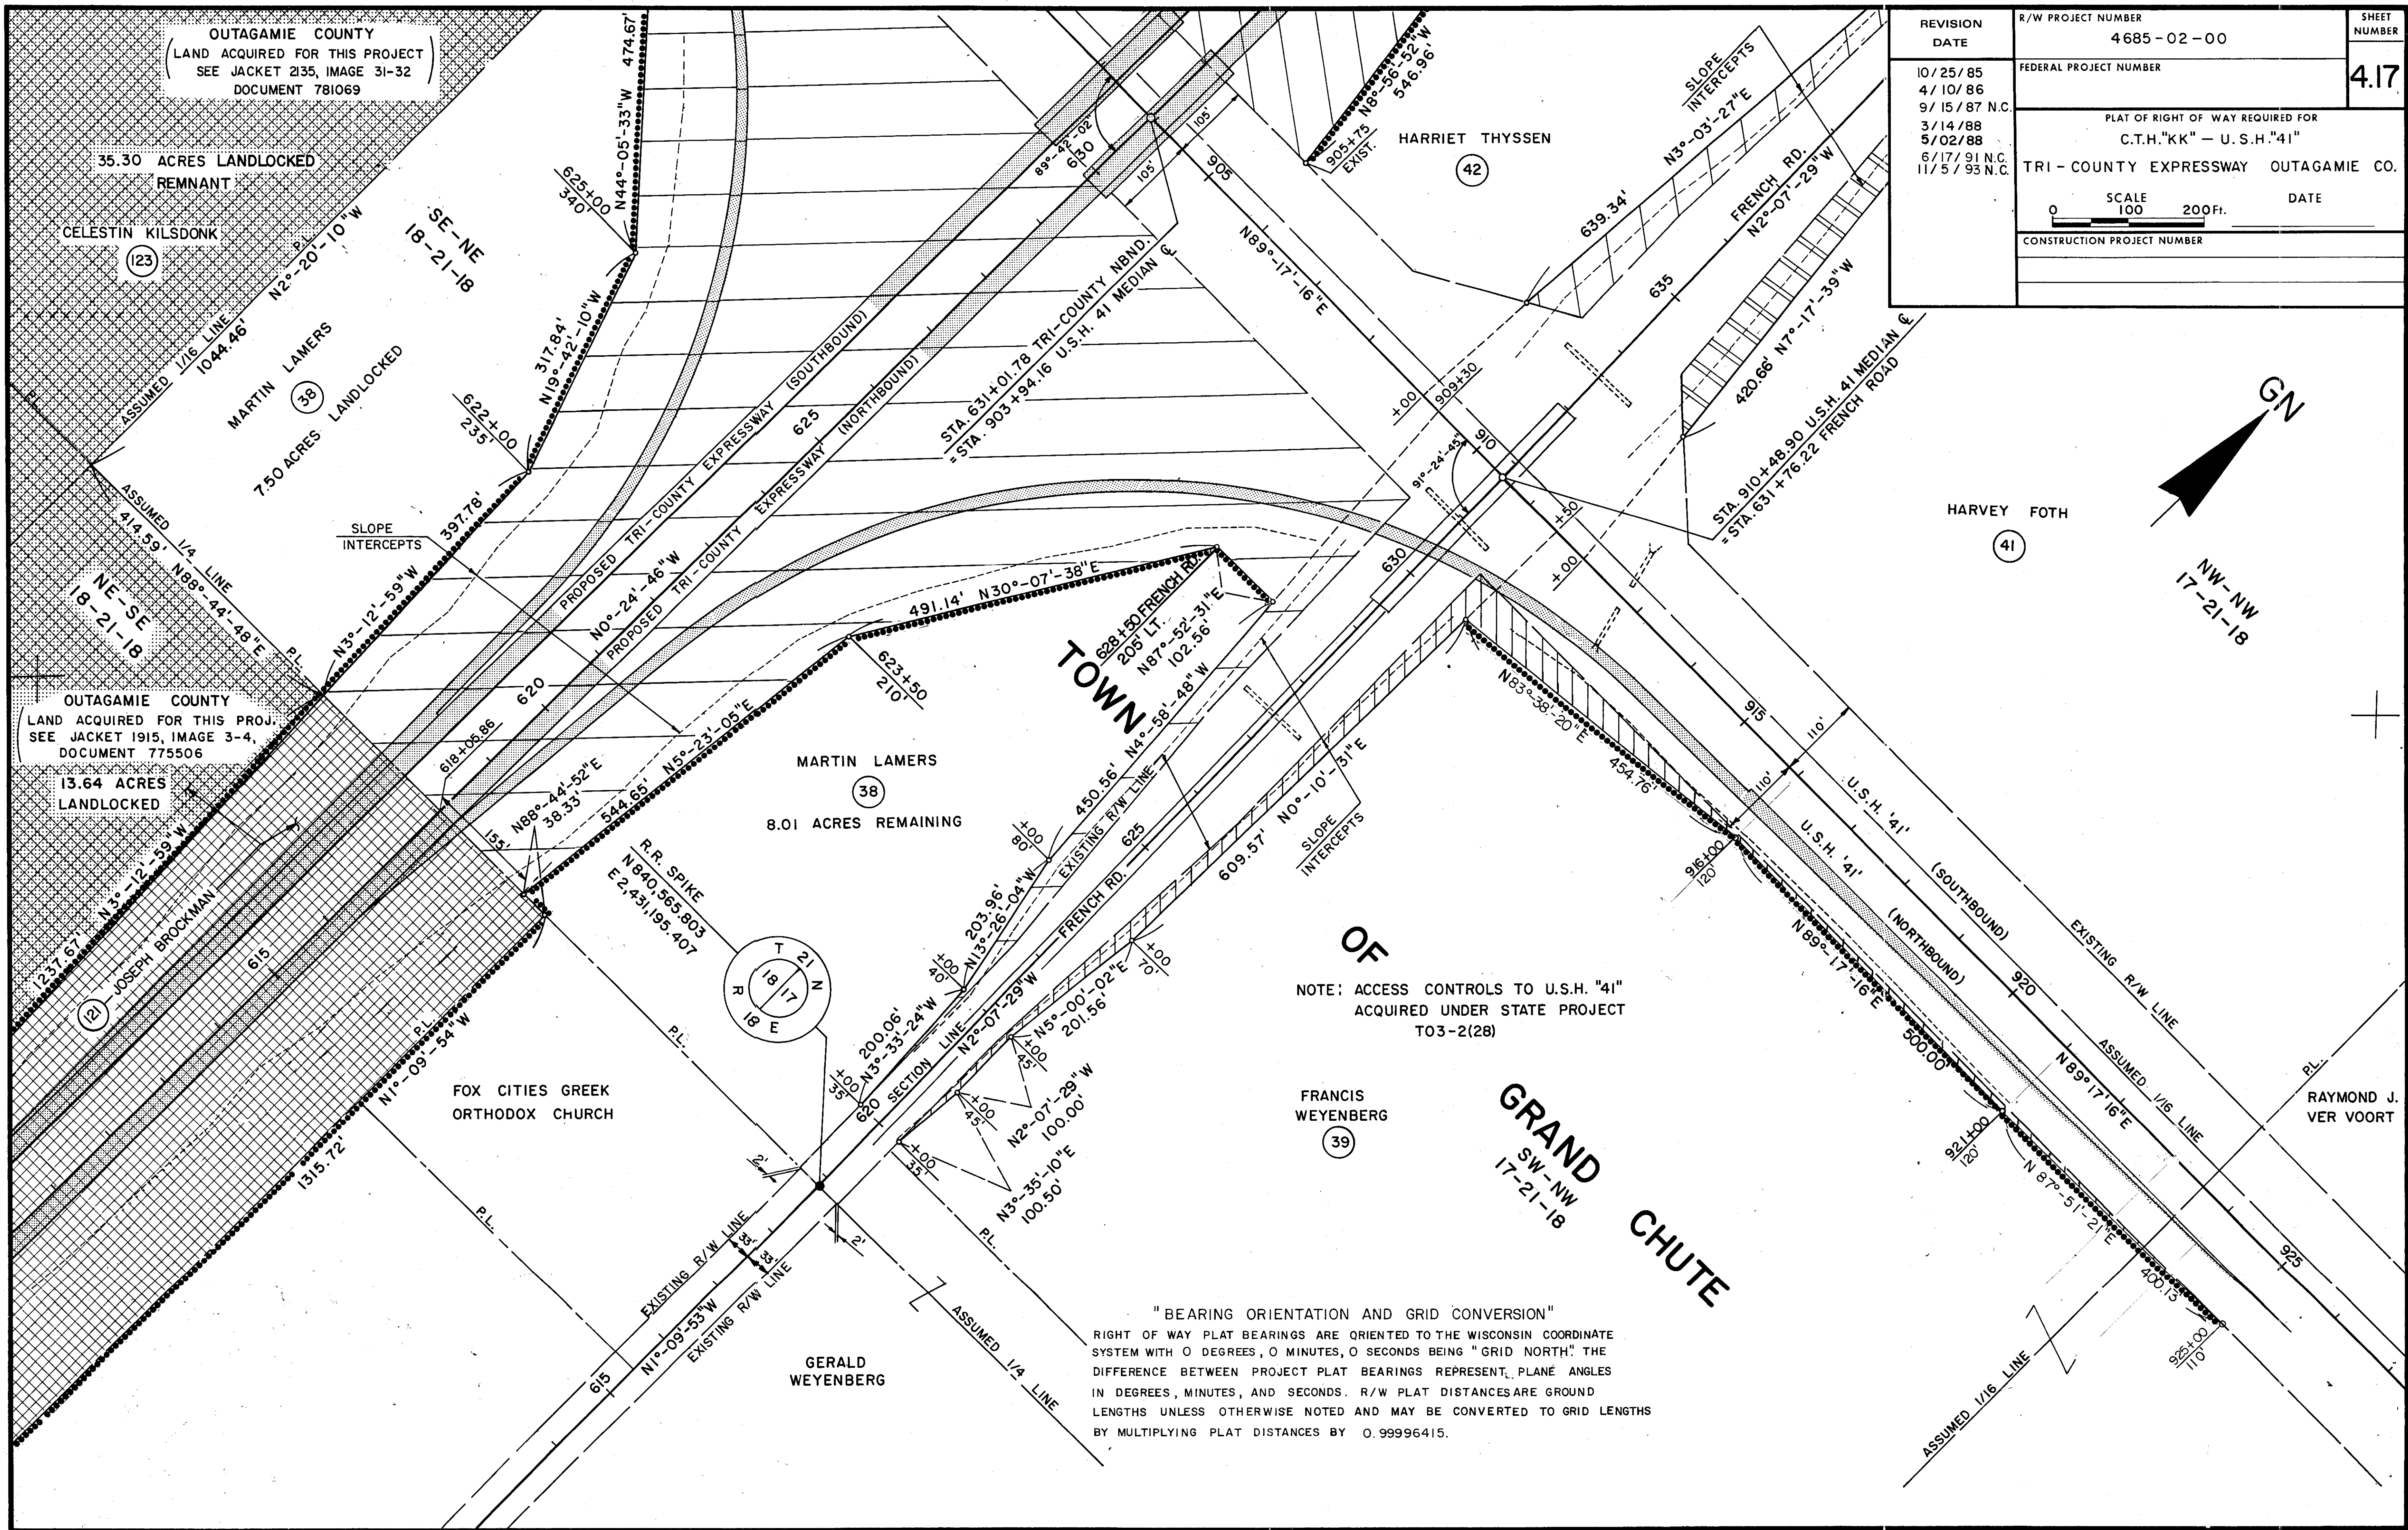

|                                                                                           |                                  |                         |
|-------------------------------------------------------------------------------------------|----------------------------------|-------------------------|
| REVISION<br>DATE                                                                          | R/W PROJECT NUMBER<br>4685-02-00 | SHEET<br>NUMBER<br>4.17 |
| 10/25/85<br>4/10/86<br>9/15/87 N.C.<br>3/14/88<br>5/02/88<br>6/17/91 N.C.<br>11/5/93 N.C. | FEDERAL PROJECT NUMBER           |                         |
| PLAT OF RIGHT OF WAY REQUIRED FOR<br>C.T.H. "KK" - U.S.H. "41"                            |                                  |                         |
| TRI-COUNTY EXPRESSWAY OUTAGAMIE CO.                                                       |                                  |                         |
| SCALE<br>0 100 200 Ft.                                                                    |                                  | DATE                    |
| CONSTRUCTION PROJECT NUMBER                                                               |                                  |                         |


NOTE: ACCESS CONTROLS TO U.S.H. "41"  
ACQUIRED UNDER STATE PROJECT  
TO3-2(28)

"BEARING ORIENTATION AND GRID CONVERSION"  
RIGHT OF WAY PLAT BEARINGS ARE ORIENTED TO THE WISCONSIN COORDINATE  
SYSTEM WITH 0 DEGREES, 0 MINUTES, 0 SECONDS BEING "GRID NORTH". THE  
DIFFERENCE BETWEEN PROJECT PLAT BEARINGS REPRESENT PLANE ANGLES  
IN DEGREES, MINUTES, AND SECONDS. R/W PLAT DISTANCES ARE GROUND  
LENGTHS UNLESS OTHERWISE NOTED AND MAY BE CONVERTED TO GRID LENGTHS  
BY MULTIPLYING PLAT DISTANCES BY 0.99996415.







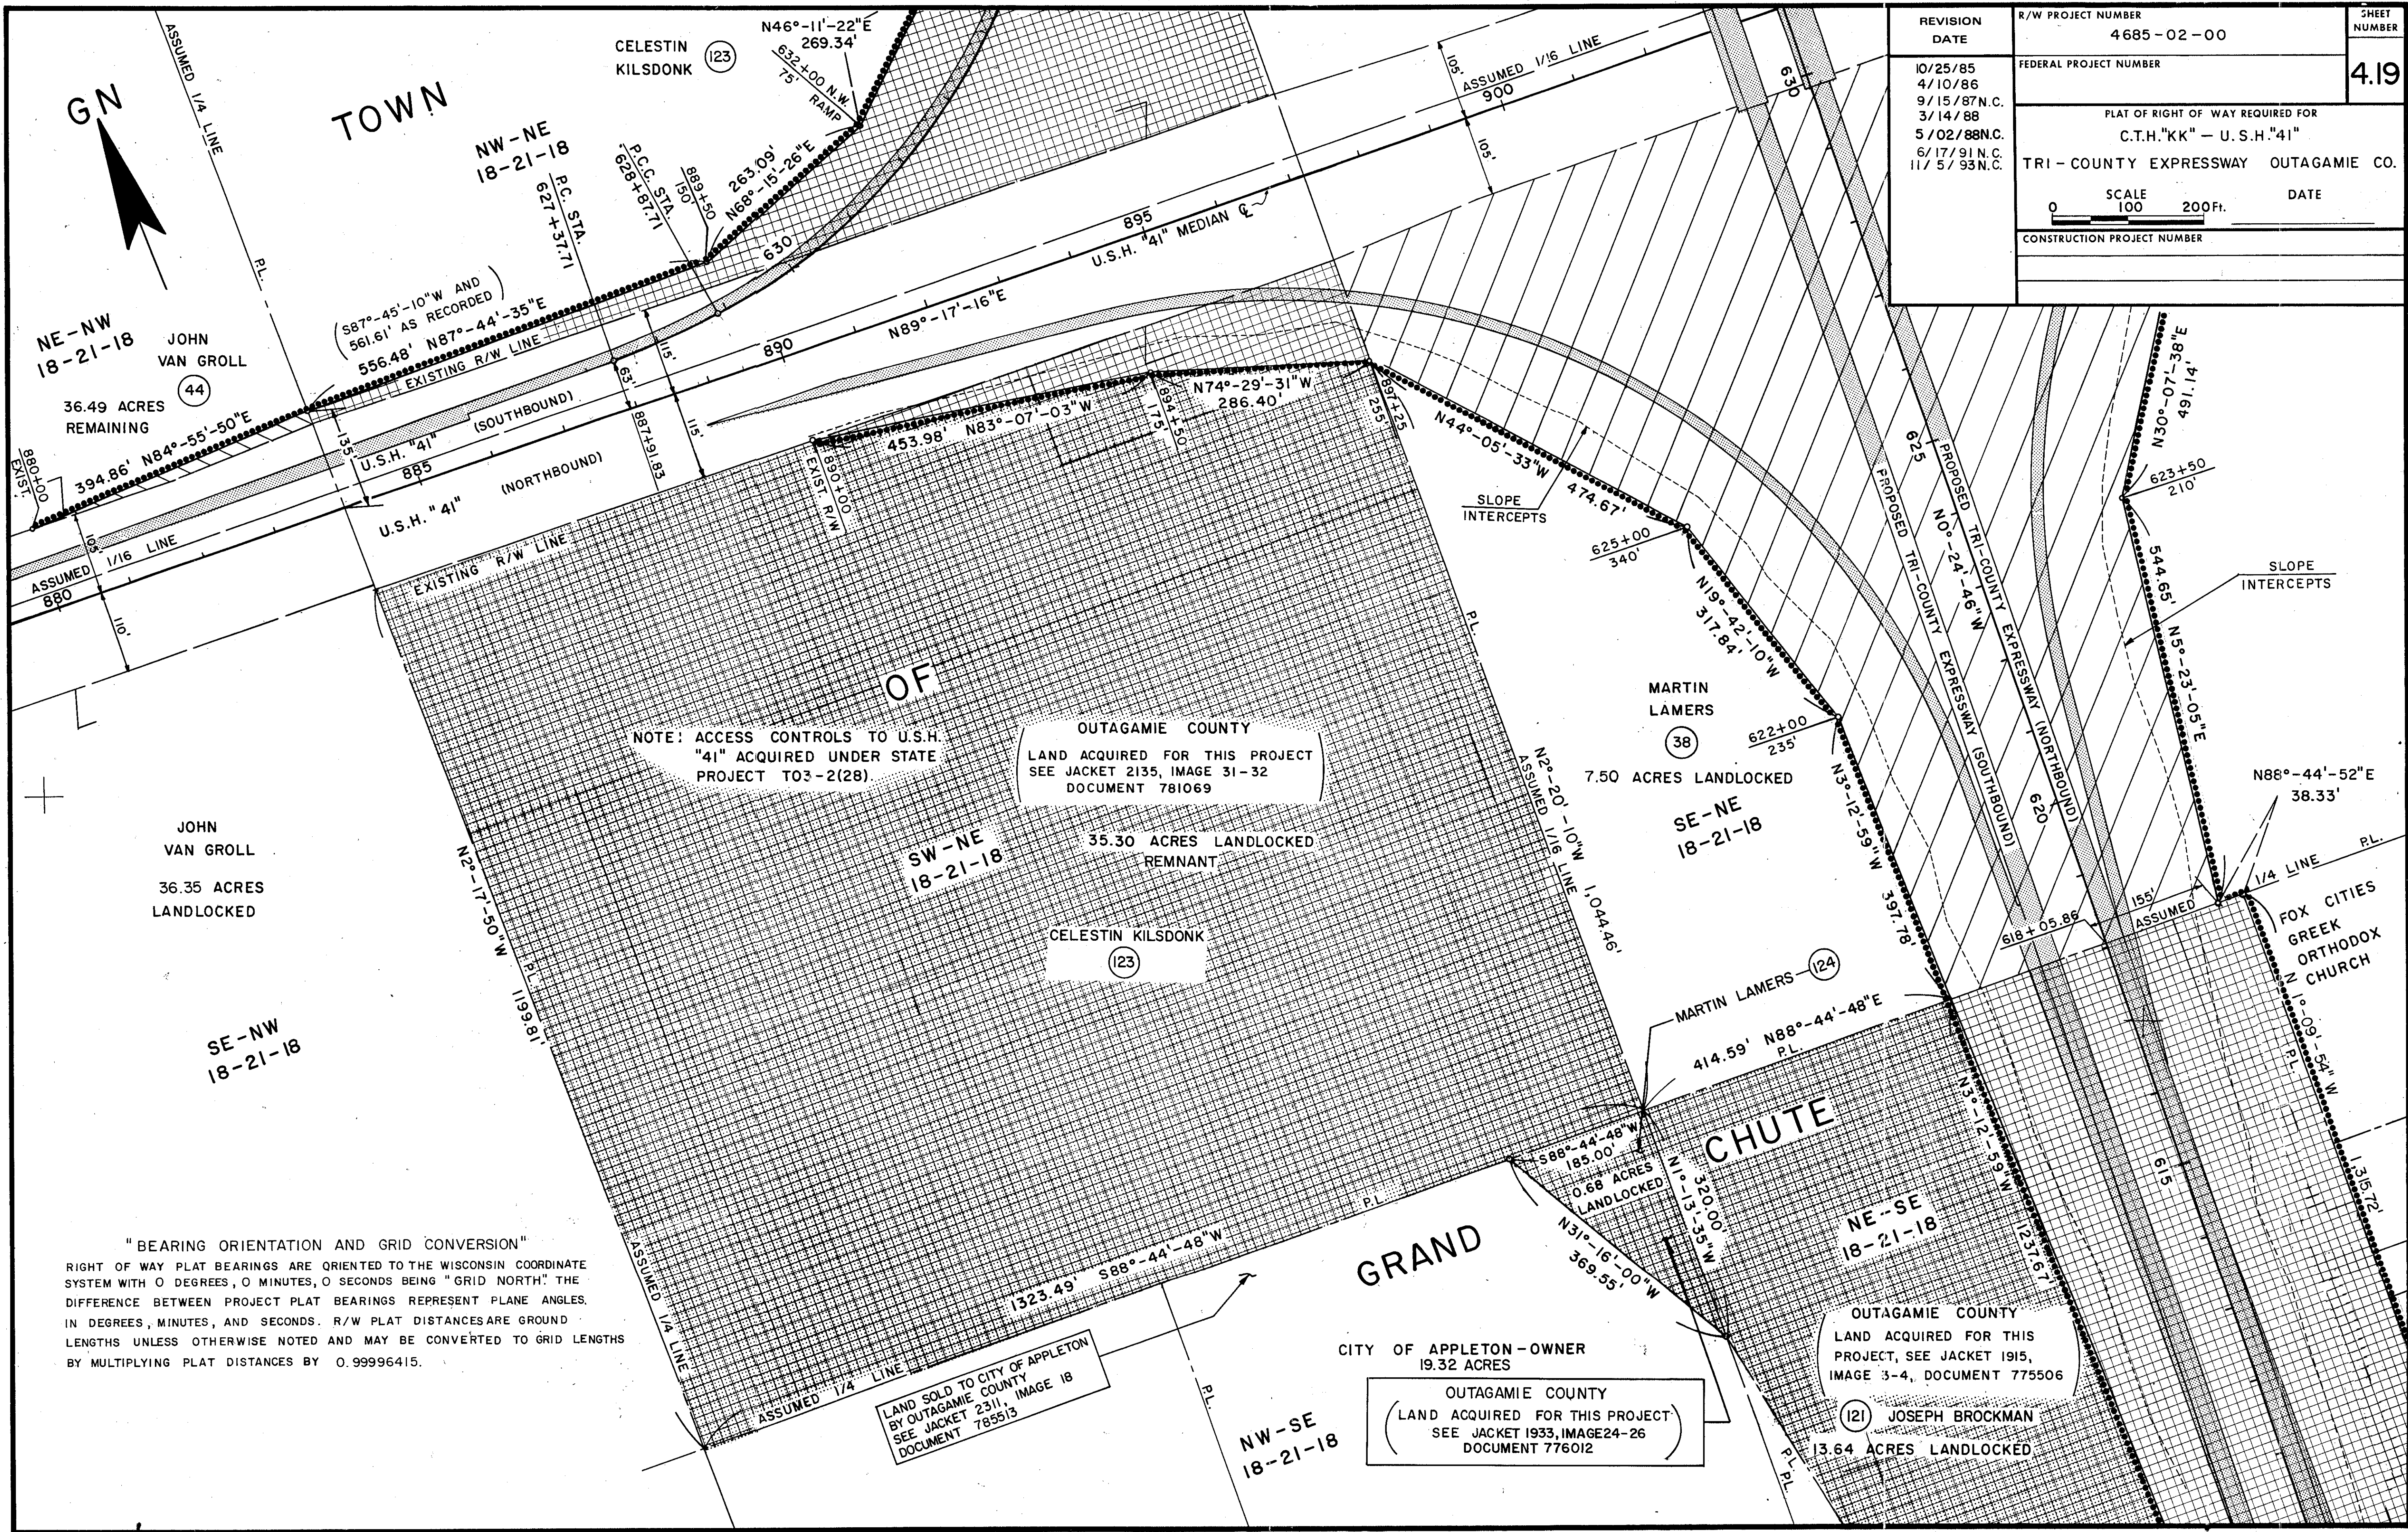

| REVISION DATE                                                                                  | R/W PROJECT NUMBER | SHEET NUMBER |
|------------------------------------------------------------------------------------------------|--------------------|--------------|
| 10/25/85<br>4/10/86<br>9/15/87 N.C.<br>3/14/88<br>5/02/88 N.C.<br>6/17/91 N.C.<br>11/5/93 N.C. | 4685-02-00         | 4.19         |
| FEDERAL PROJECT NUMBER                                                                         |                    |              |
| PLAT OF RIGHT OF WAY REQUIRED FOR<br>C.T.H. "KK" - U.S.H. "41"                                 |                    |              |
| TRI-COUNTY EXPRESSWAY OUTAGAMIE CO.                                                            |                    |              |
| SCALE 100 200 Ft. DATE                                                                         |                    |              |
| CONSTRUCTION PROJECT NUMBER                                                                    |                    |              |

"BEARING ORIENTATION AND GRID CONVERSION"  
RIGHT OF WAY PLAT BEARINGS ARE ORIENTED TO THE WISCONSIN COORDINATE SYSTEM WITH 0 DEGREES, 0 MINUTES, 0 SECONDS BEING "GRID NORTH". THE DIFFERENCE BETWEEN PROJECT PLAT BEARINGS REPRESENT PLANE ANGLES, IN DEGREES, MINUTES, AND SECONDS. R/W PLAT DISTANCES ARE GROUND LENGTHS UNLESS OTHERWISE NOTED AND MAY BE CONVERTED TO GRID LENGTHS BY MULTIPLYING PLAT DISTANCES BY 0.99996415.

LAND SOLD TO CITY OF APPLETON  
BY OUTAGAMIE COUNTY  
SEE JACKET 2311, IMAGE 18  
DOCUMENT 785513

CITY OF APPLETON - OWNER  
19.32 ACRES  
OUTAGAMIE COUNTY  
(LAND ACQUIRED FOR THIS PROJECT)  
SEE JACKET 1933, IMAGE 24-26  
DOCUMENT 776012

OUTAGAMIE COUNTY  
LAND ACQUIRED FOR THIS  
PROJECT, SEE JACKET 1915,  
IMAGE 3-4, DOCUMENT 775506  
(121) JOSEPH BROCKMAN  
13.64 ACRES LANDLOCKED



