


THE LOCATION OF EXISTING AND PROPOSED UTILITIES AS SHOWN ON THE PLANS ARE APPROXIMATE. IN ADDITION, THERE MAY BE OTHER UTILITIES WITHIN THE PROJECT AREA WHICH ARE NOT SHOWN. THE CONTRACTOR SHALL VERIFY THE LOCATIONS OF ALL UTILITIES PRIOR TO CONSTRUCTION.

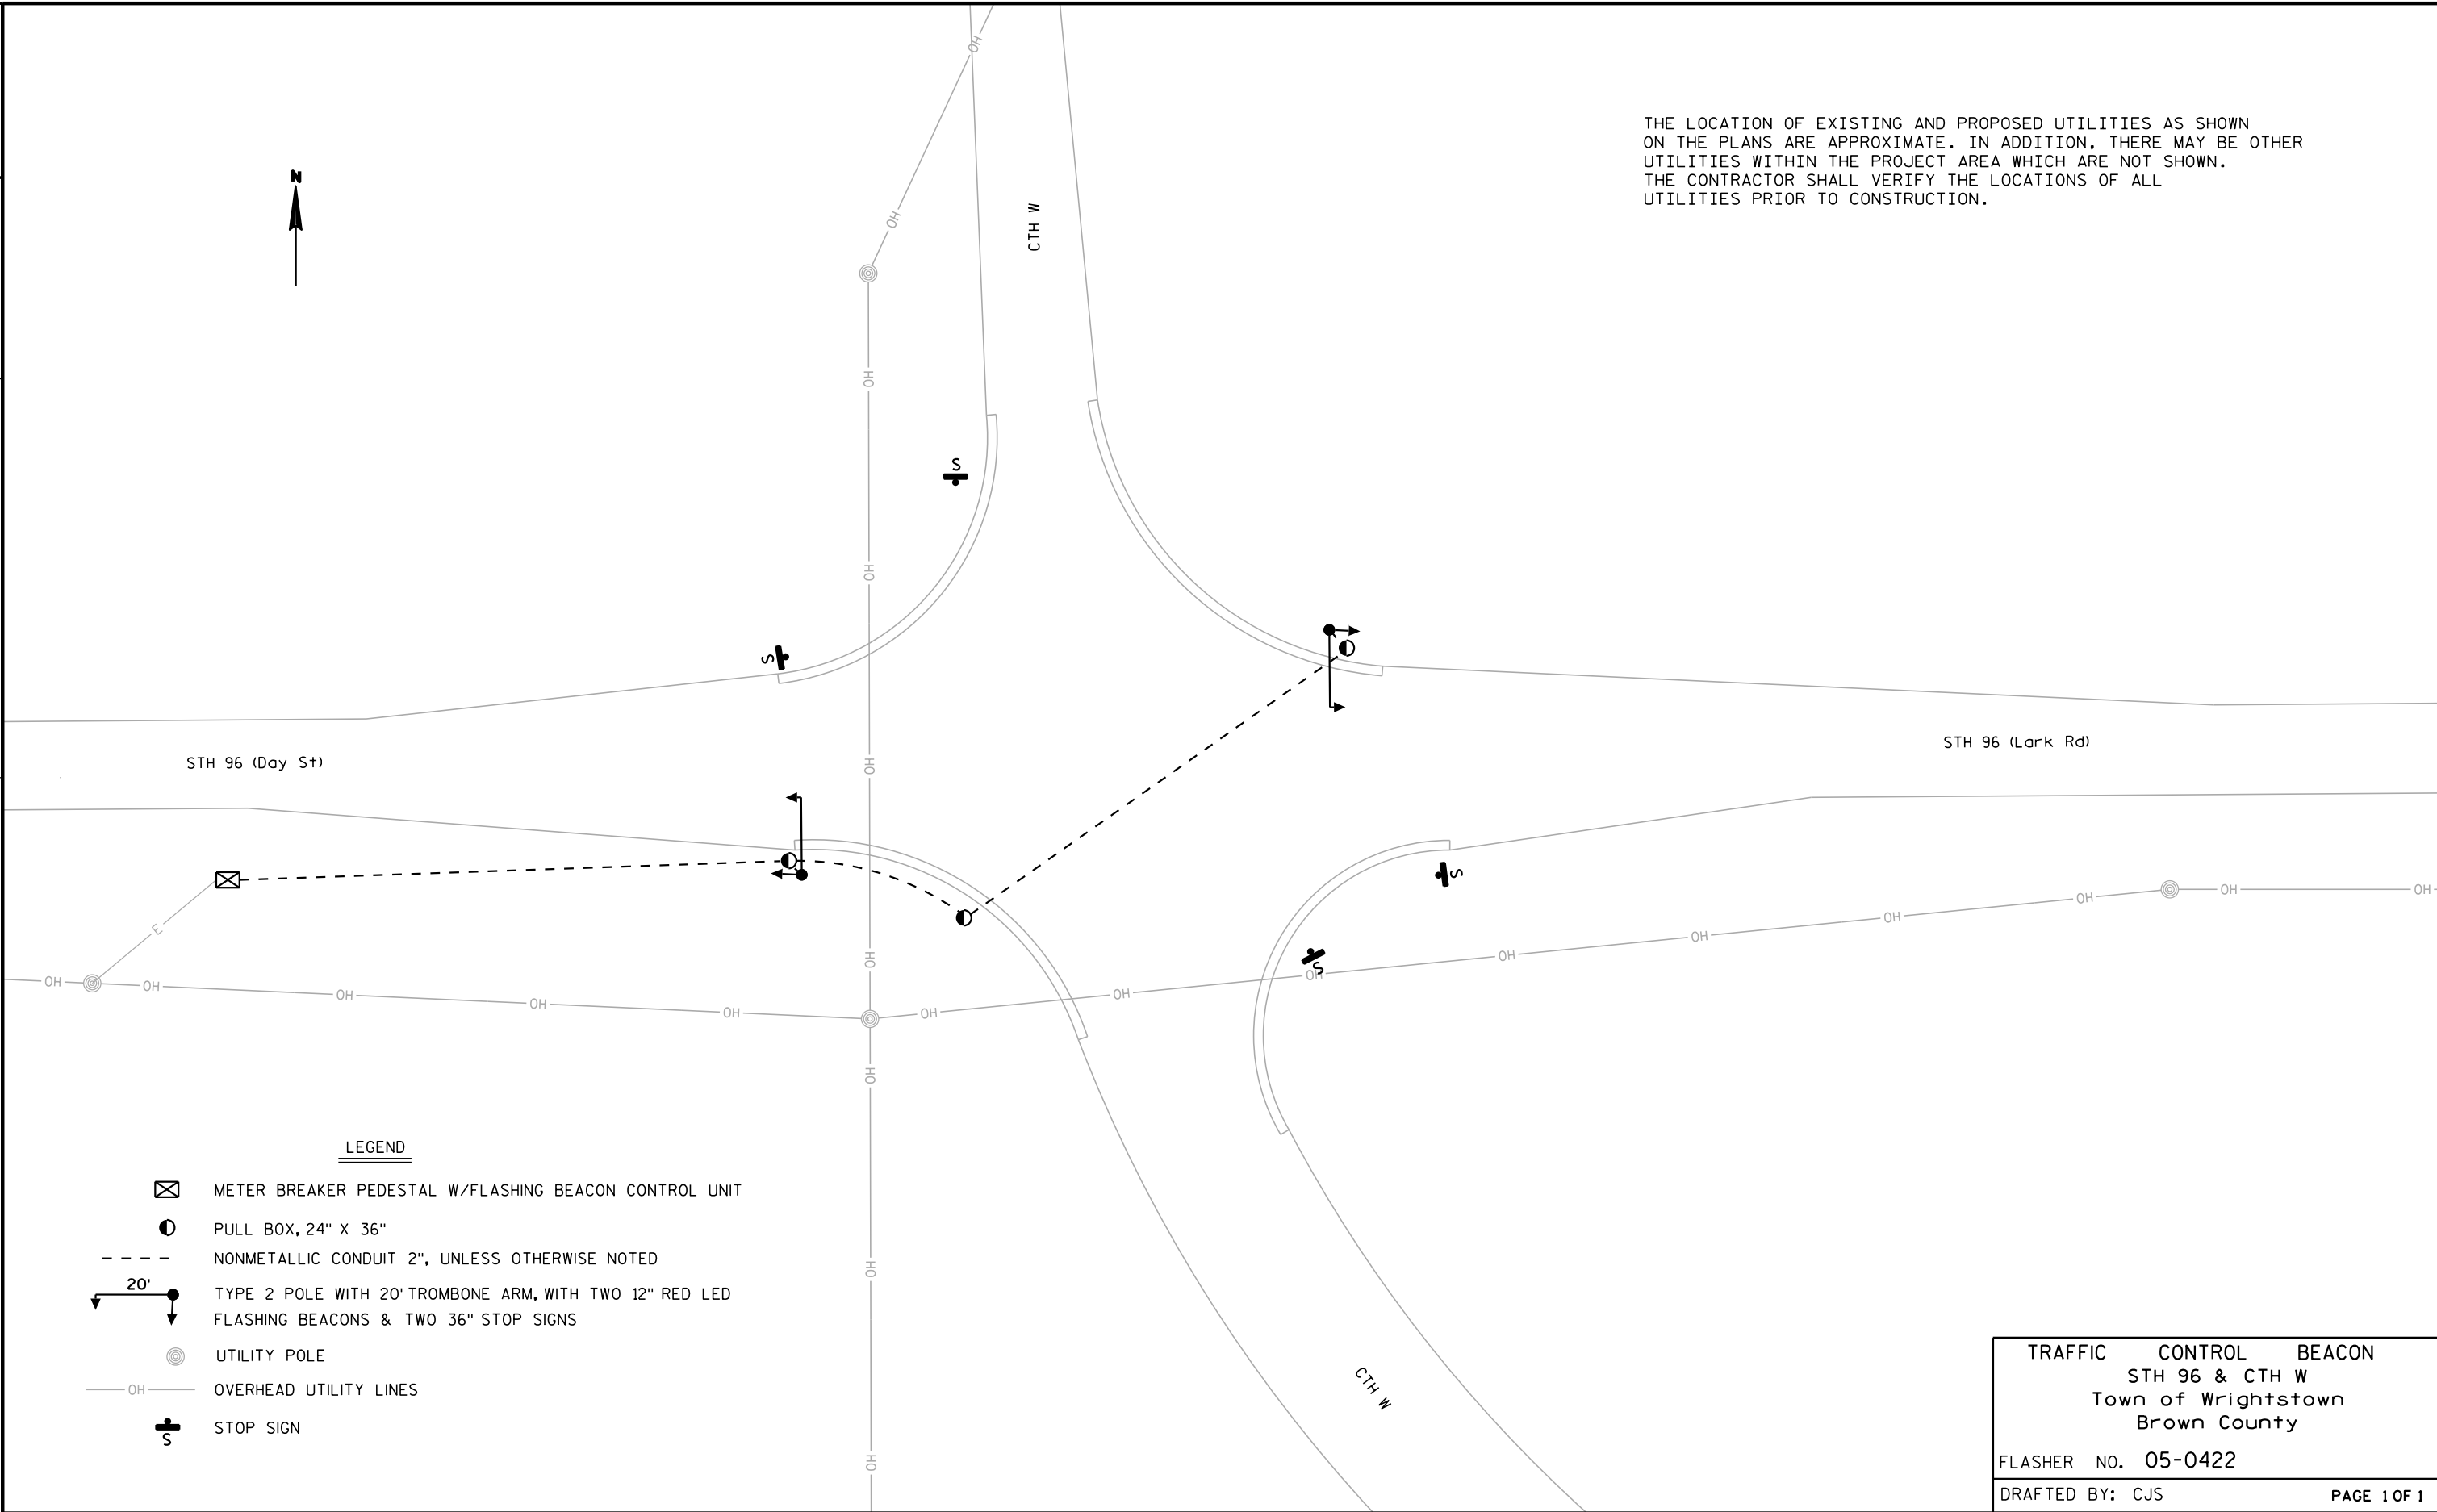

LEGEND

- METER BREAKER PEDESTAL W/FLASHING BEACON CONTROL UNIT
- PULL BOX, 24" X 36"
- NONMETALLIC CONDUIT 2", UNLESS OTHERWISE NOTED
- TYPE 2 POLE WITH 20' TROMBONE ARM, WITH TWO 12" RED LED FLASHING BEACONS & TWO 36" STOP SIGNS
- UTILITY POLE
- OVERHEAD UTILITY LINES
- STOP SIGN

TRAFFIC CONTROL BEACON
STH 96 & CTH W
Town of Wrightstown
Brown County

FLASHER NO. 05-0422

DRAFTED BY: CJS

PAGE 1 OF 1