


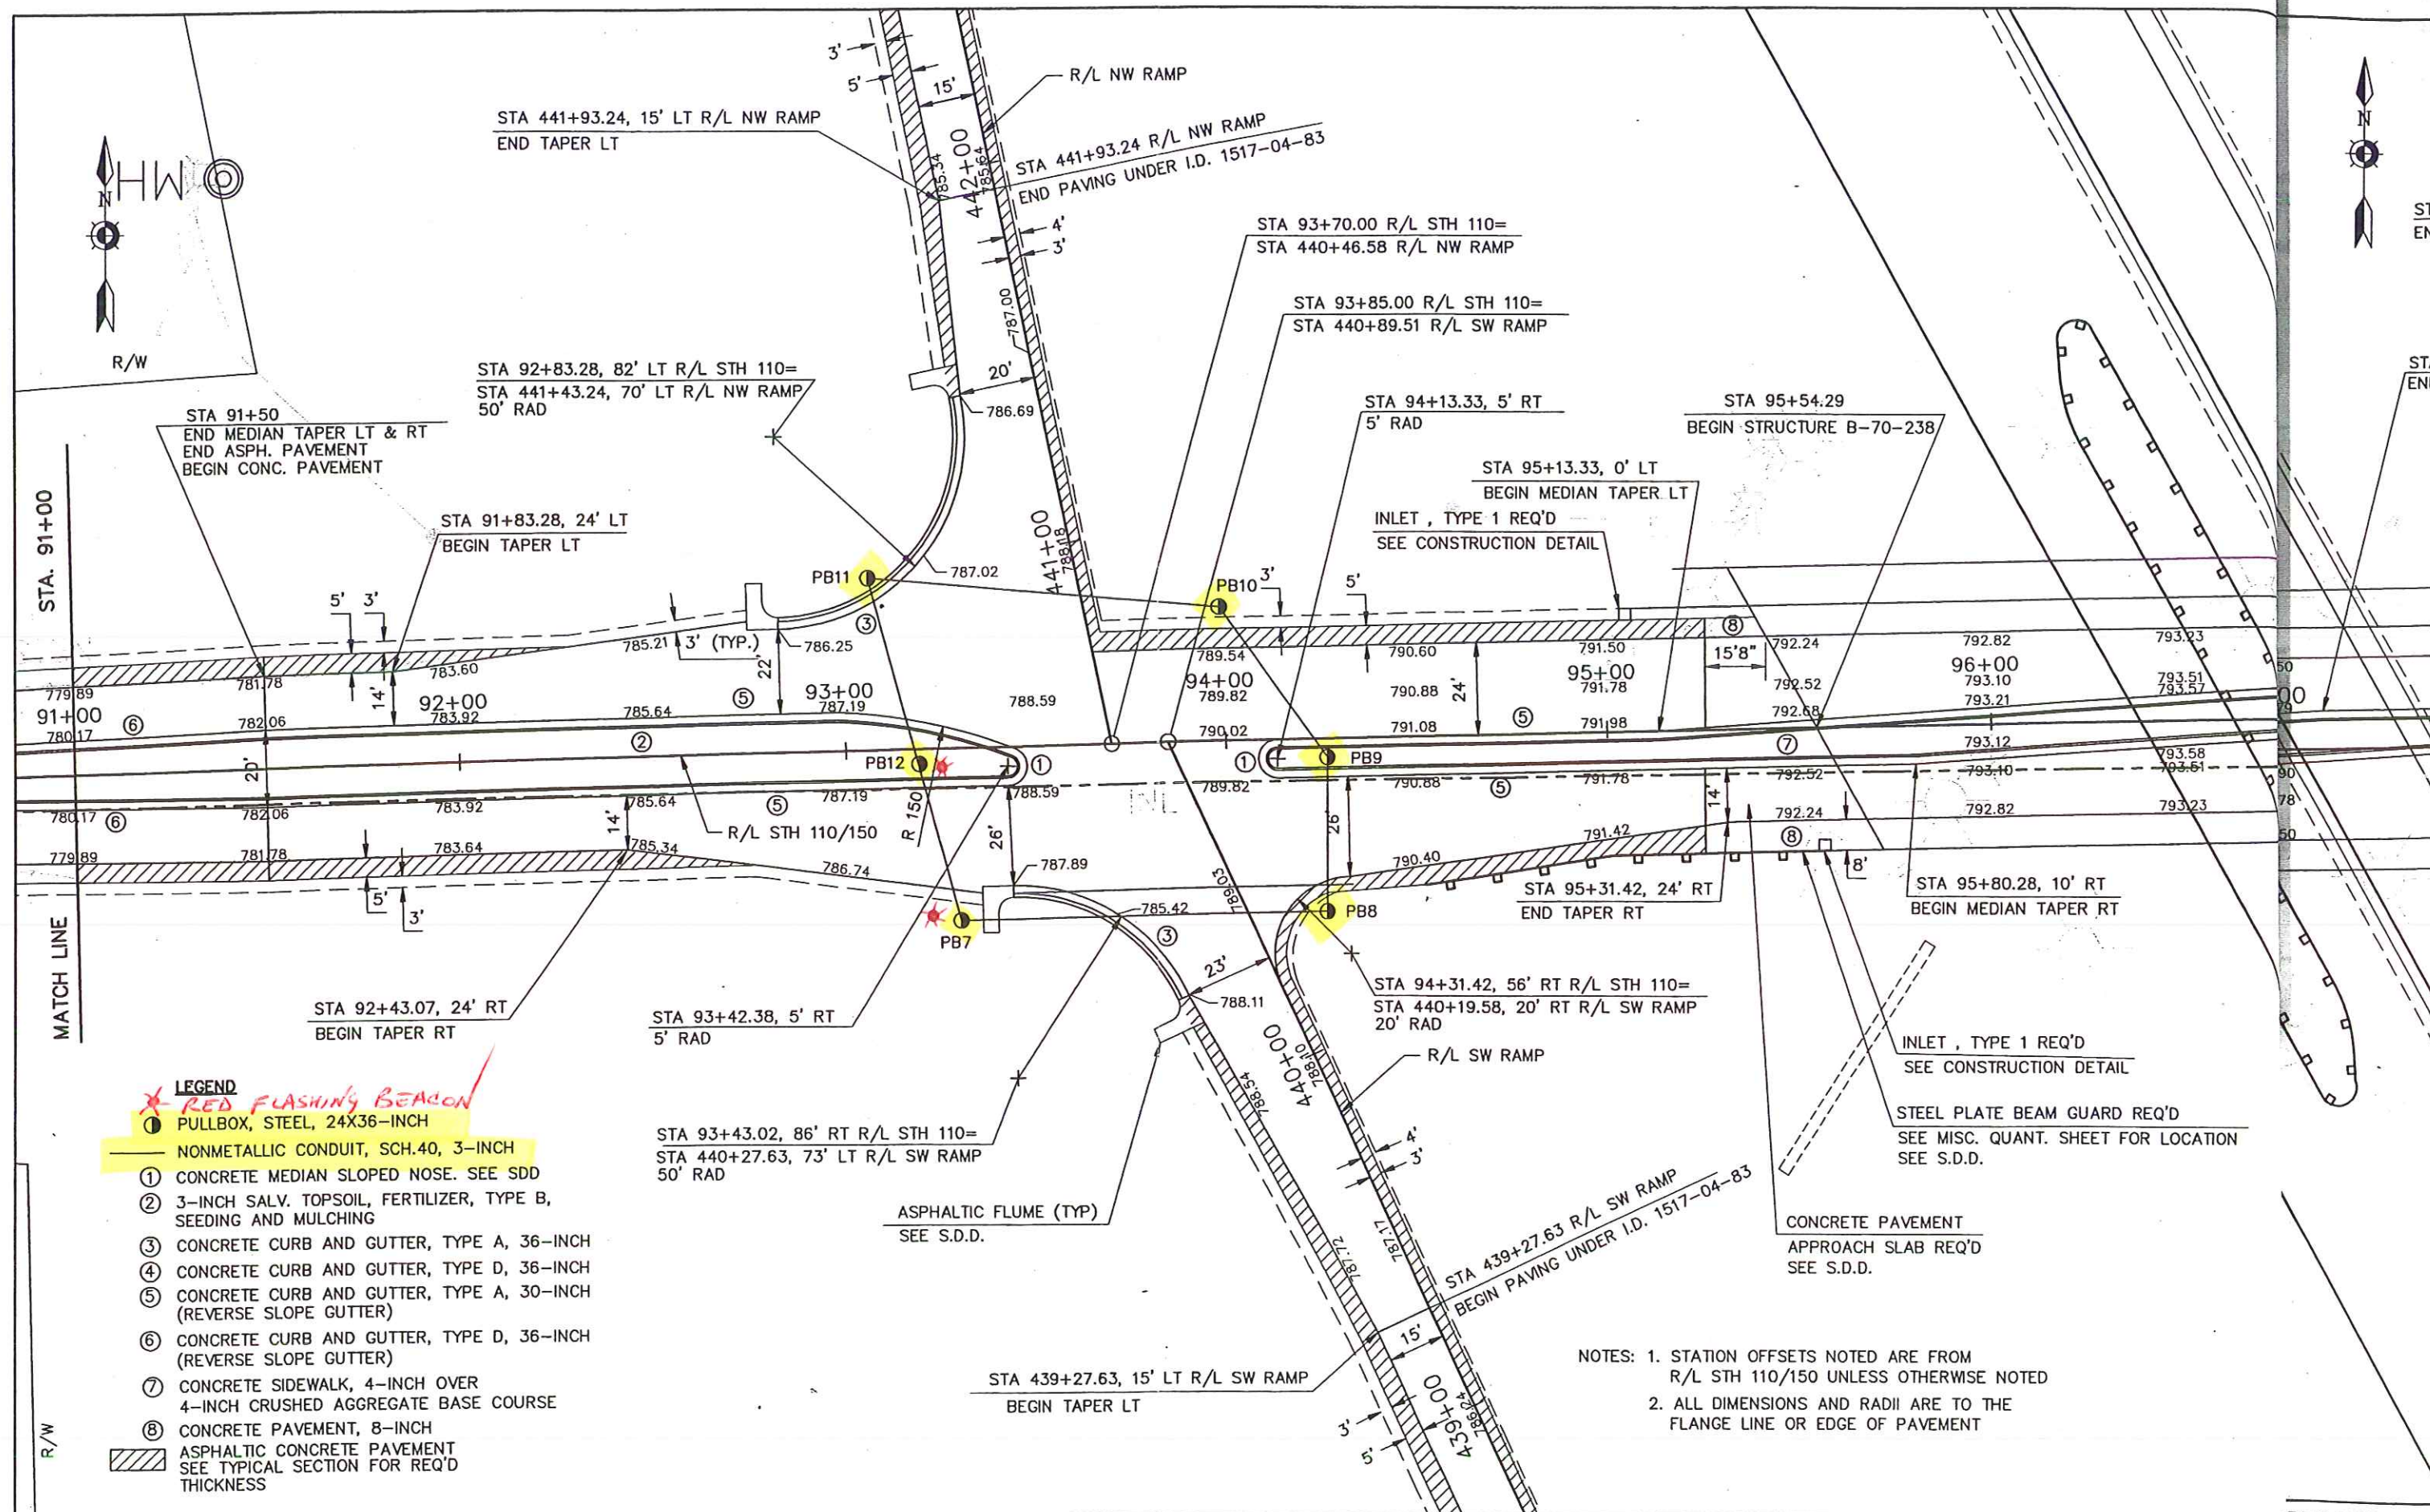

STATE PROJECT NUMBER: 1517-04-83

HWY: USH 10

COUNTY: WINNEBAGO

PAVING DETAIL: STA 91+00-97+00 STH 110/150

SCALE

0 20' 40'

SHEET NO

PROJECT NUM

