
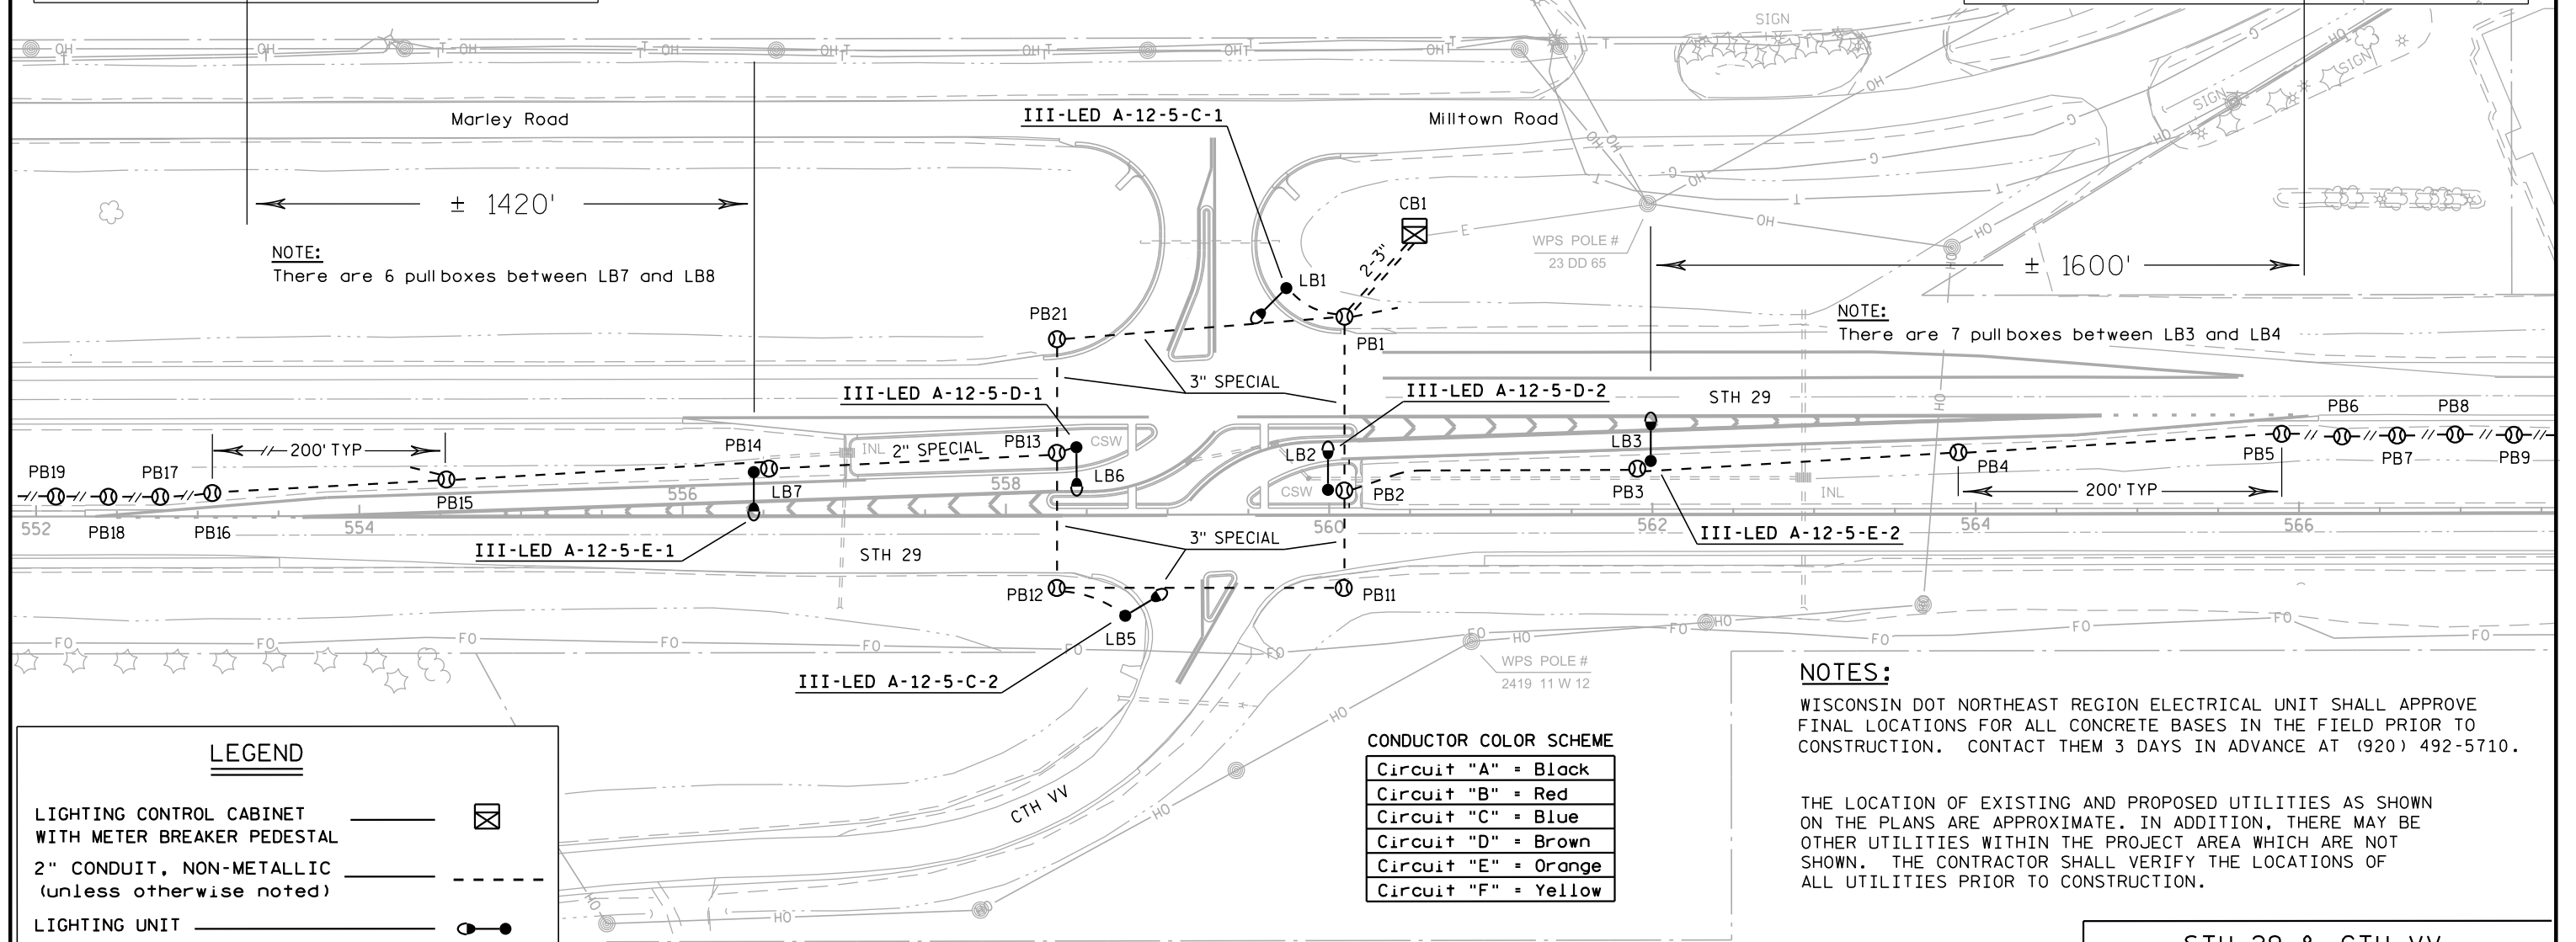


EXAMPLE (see individual label on each lighting unit)

III-LED A-12-5-A-4

— LIGHT UNIT NUMBER IN CIRCUIT  
— CIRCUIT ID  
— BASE TYPE  
— MAST ARM LENGTH (in feet)  
— LAMP WATTAGE  
— DISTRIBUTION TYPE

**240 VOLT SYSTEM**  
120/240 VOLT ELECTRIC SERVICE

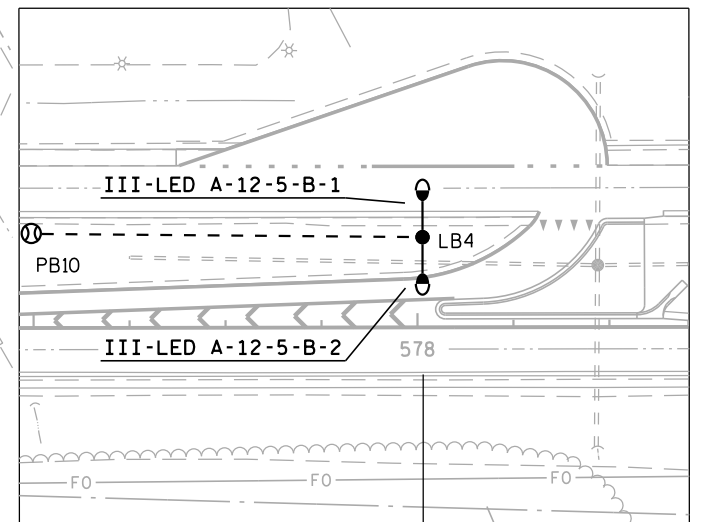

STH 29 & CTH VV  
VILLAGE OF HOWARD  
BROWN COUNTY

LIGHTING NO. 05-2011

DESIGNER: WISDOT NE REGION TRAFFIC UNIT

DATE: 4-21-2014

SHEET NO. 1 OF 1

PROJECT NO: 9202-10-71

HWY: STH 29

COUNTY: BROWN

CONSTRUCTION DETAIL - "J" TURN LIGHTING

SHEET

E