


| CONDUCTOR COLOR SCHEME |          |
|------------------------|----------|
| Circuit "A"            | = Black  |
| Circuit "B"            | = Red    |
| Circuit "C"            | = Blue   |
| Circuit "D"            | = Brown  |
| Circuit "E"            | = Orange |
| Circuit "F"            | = Yellow |

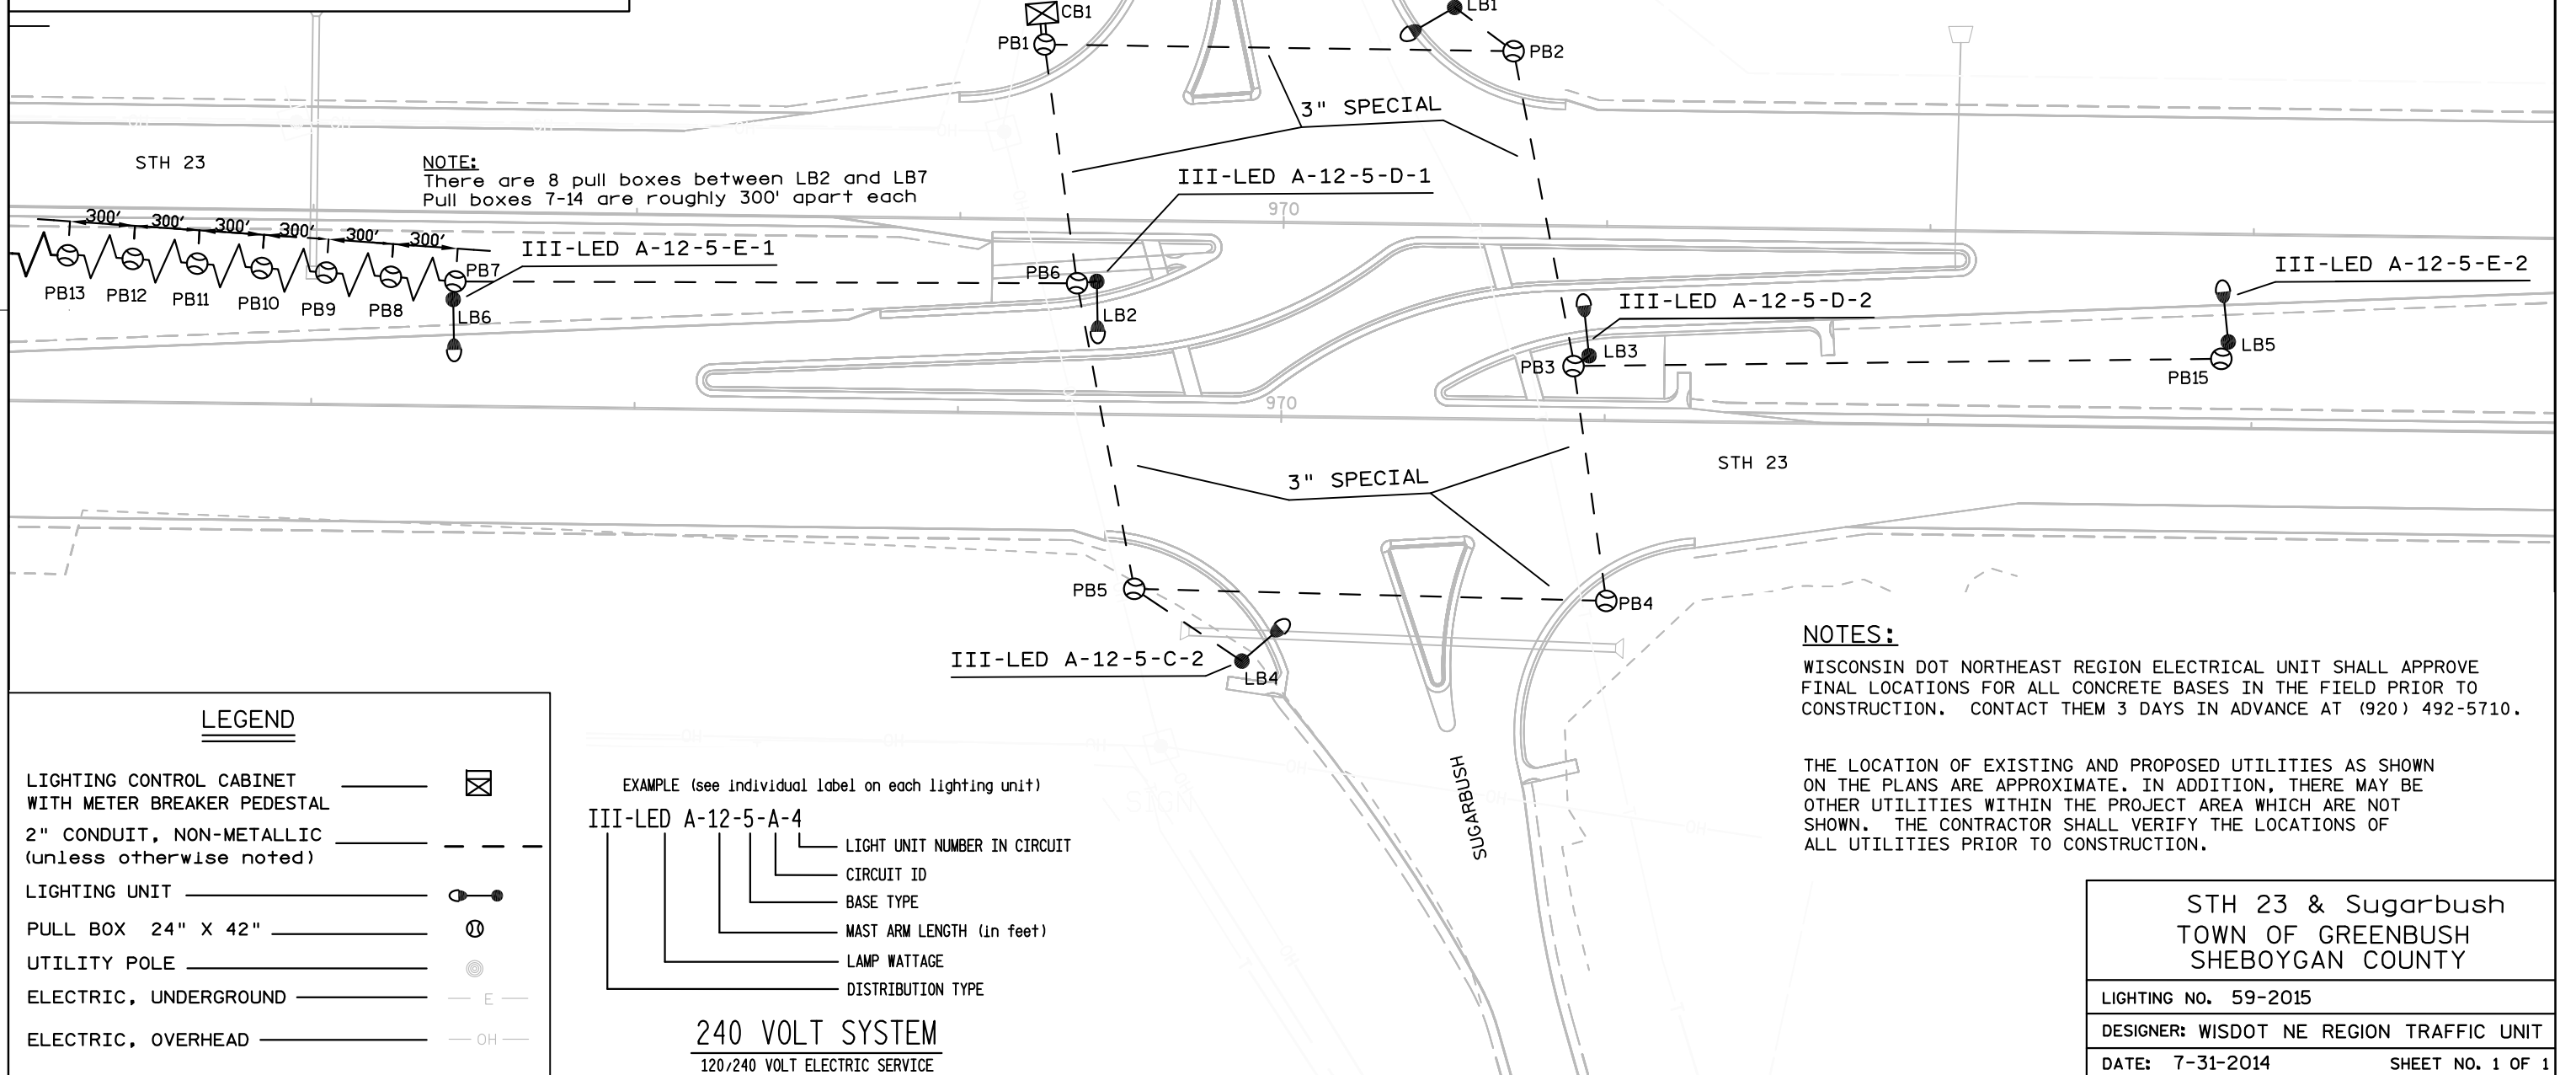

#### LEGEND

|  |  |
|--|--|
| LIGHTING CONTROL CABINET WITH METER BREAKER PEDESTAL |  |
| 2" CONDUIT, NON-METALLIC (unless otherwise noted)    |  |
| LIGHTING UNIT  |  |
| PULL BOX 24" X 42"                                   |  |
| UTILITY POLE   |  |
| ELECTRIC, UNDERGROUND                                |  |
| ELECTRIC, OVERHEAD                                   |  |

|  |  |
|--|--|
| EXAMPLE (see individual label on each lighting unit) |  |
| III-LED A-12-5-A-4                                   |  |
| LIGHT UNIT NUMBER IN CIRCUIT                         |  |
| CIRCUIT ID   |  |
| BASE TYPE  |  |
| MAST ARM LENGTH (in feet)                            |  |
| LAMP WATTAGE   |  |
| DISTRIBUTION TYPE                                    |  |

240 VOLT SYSTEM  
120/240 VOLT ELECTRIC SERVICE

#### NOTES:

WISCONSIN DOT NORTHEAST REGION ELECTRICAL UNIT SHALL APPROVE FINAL LOCATIONS FOR ALL CONCRETE BASES IN THE FIELD PRIOR TO CONSTRUCTION. CONTACT THEM 3 DAYS IN ADVANCE AT (920) 492-5710.

THE LOCATION OF EXISTING AND PROPOSED UTILITIES AS SHOWN ON THE PLANS ARE APPROXIMATE. IN ADDITION, THERE MAY BE OTHER UTILITIES WITHIN THE PROJECT AREA WHICH ARE NOT SHOWN. THE CONTRACTOR SHALL VERIFY THE LOCATIONS OF ALL UTILITIES PRIOR TO CONSTRUCTION.

STH 23 & Sugarbush  
TOWN OF GREENBUSH  
SHEBOYGAN COUNTY

LIGHTING NO. 59-2015

DESIGNER: WISDOT NE REGION TRAFFIC UNIT

DATE: 7-31-2014

SHEET NO. 1 OF 1

PROJECT NO:1440-13-72

HWY:STH 23

COUNTY:SHEBOYGON

CONSTRUCTION DETAIL - "J" TURN LIGHTING

SHEET

E