



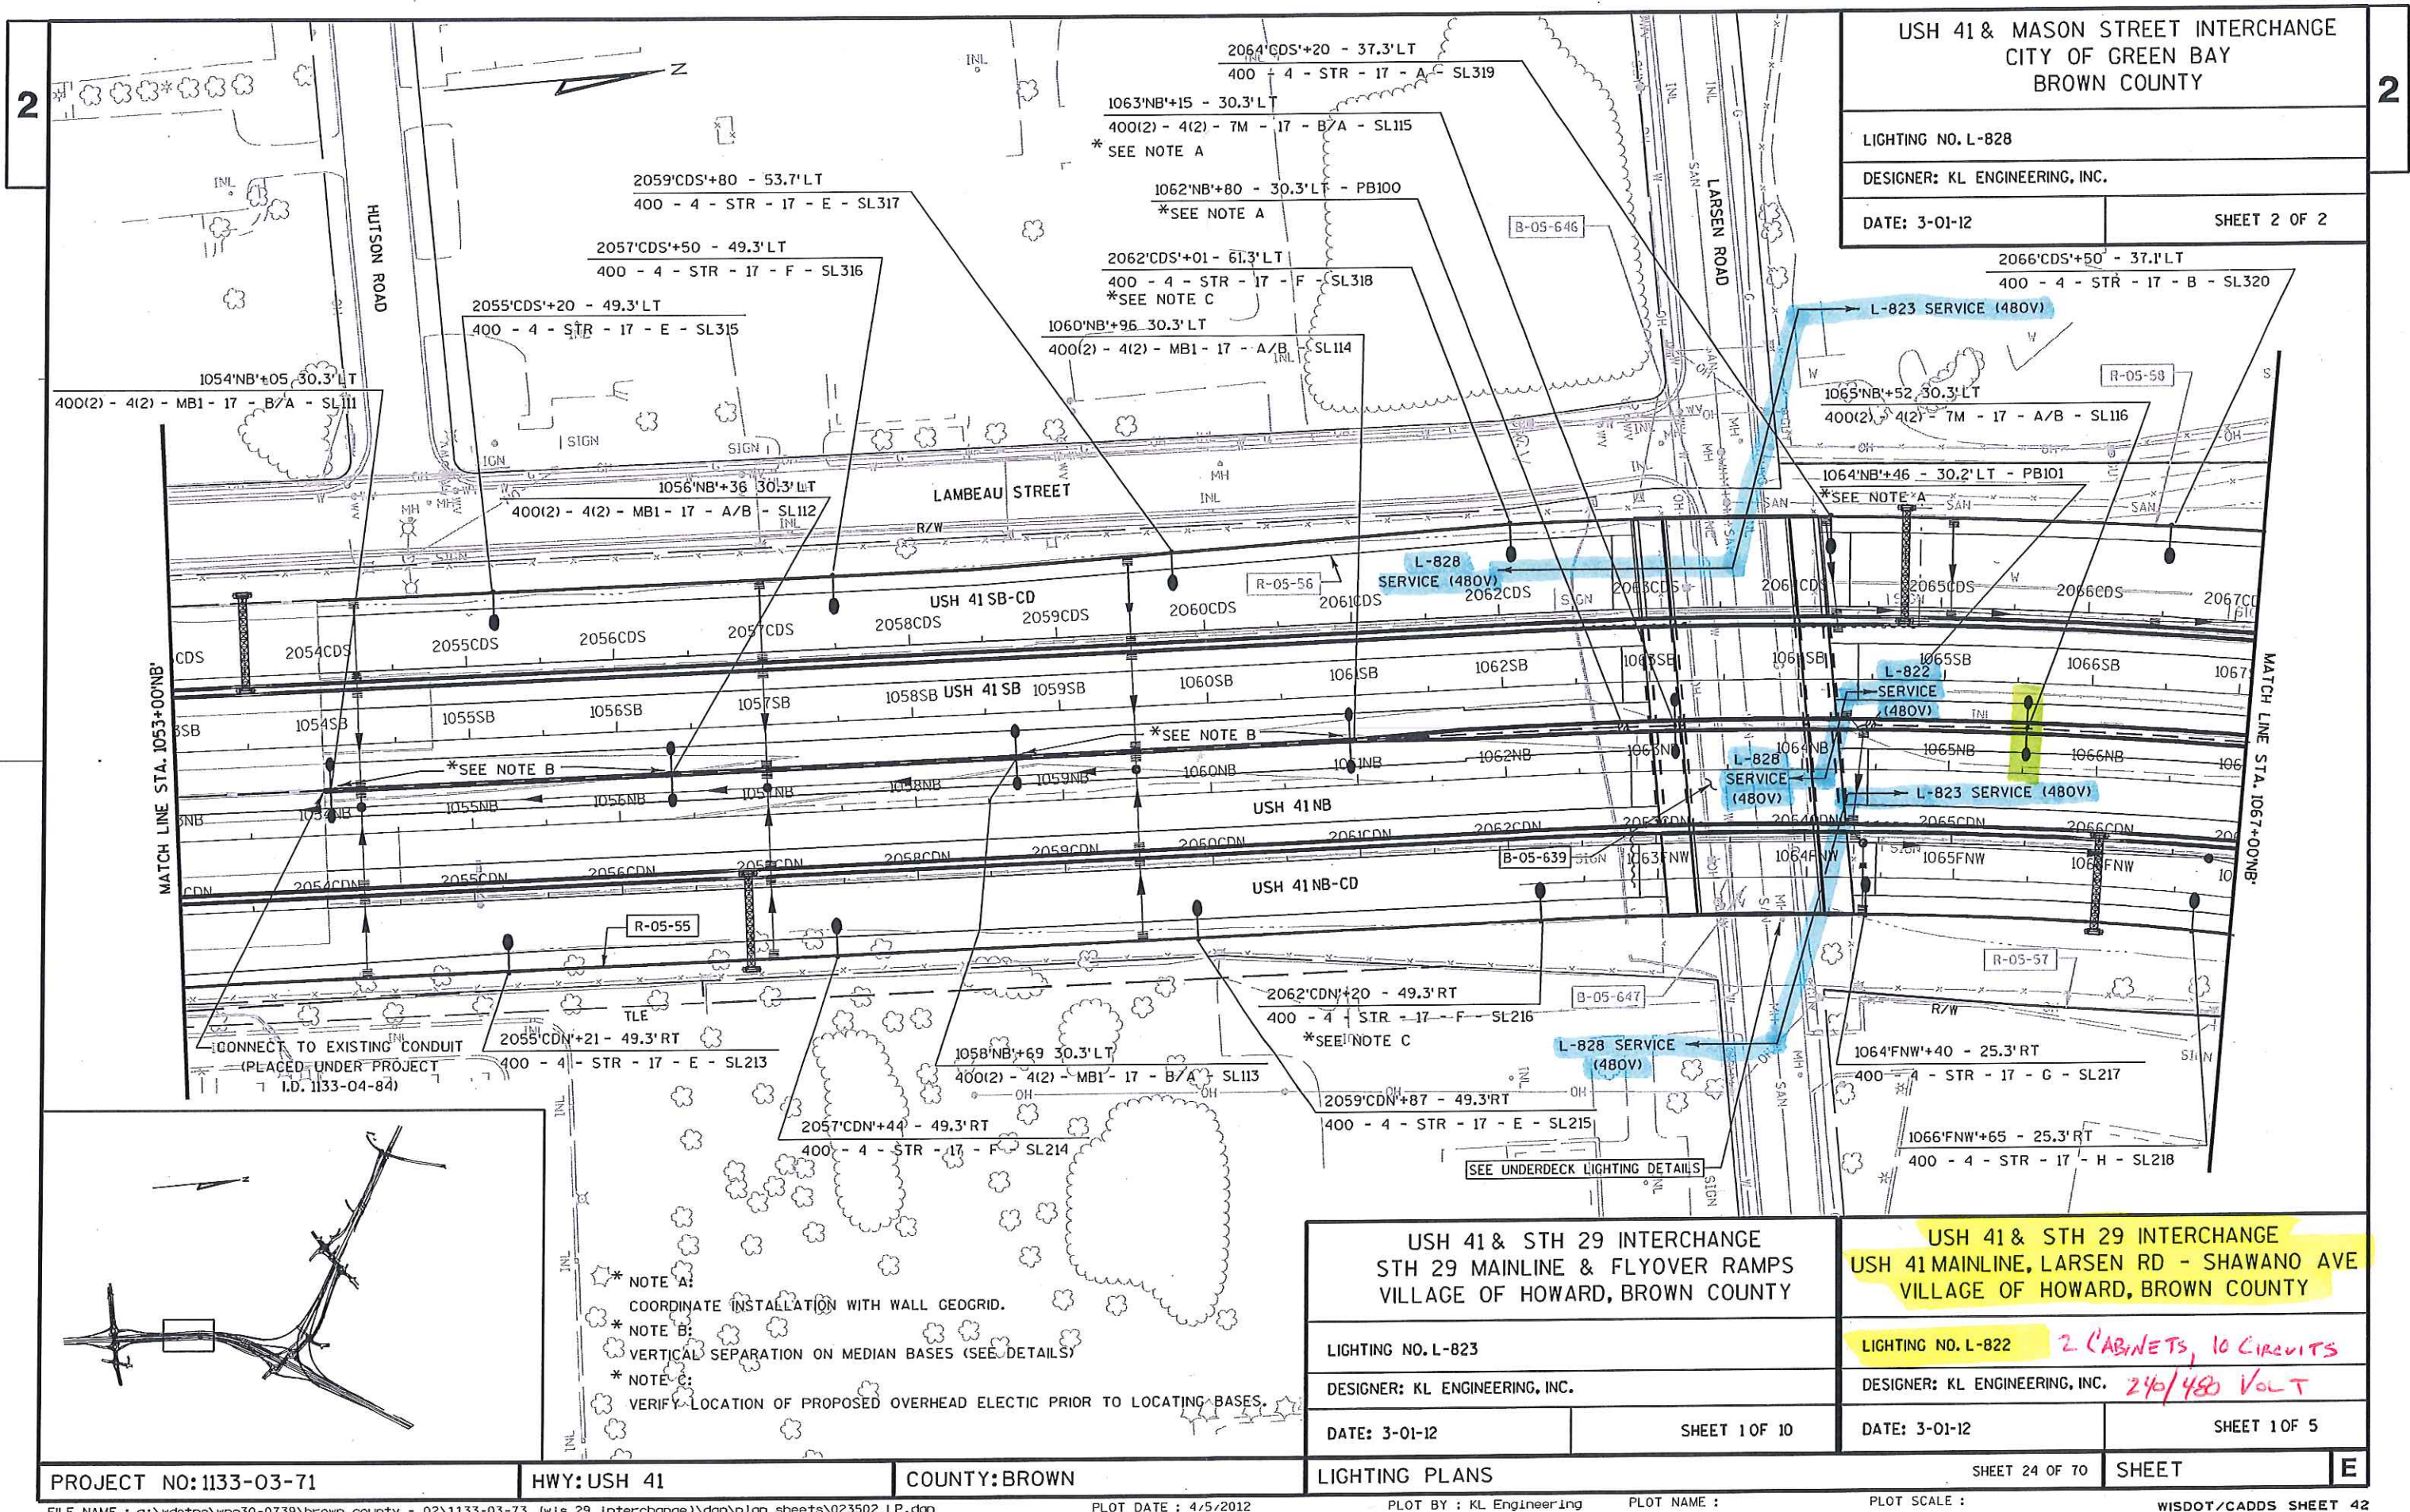

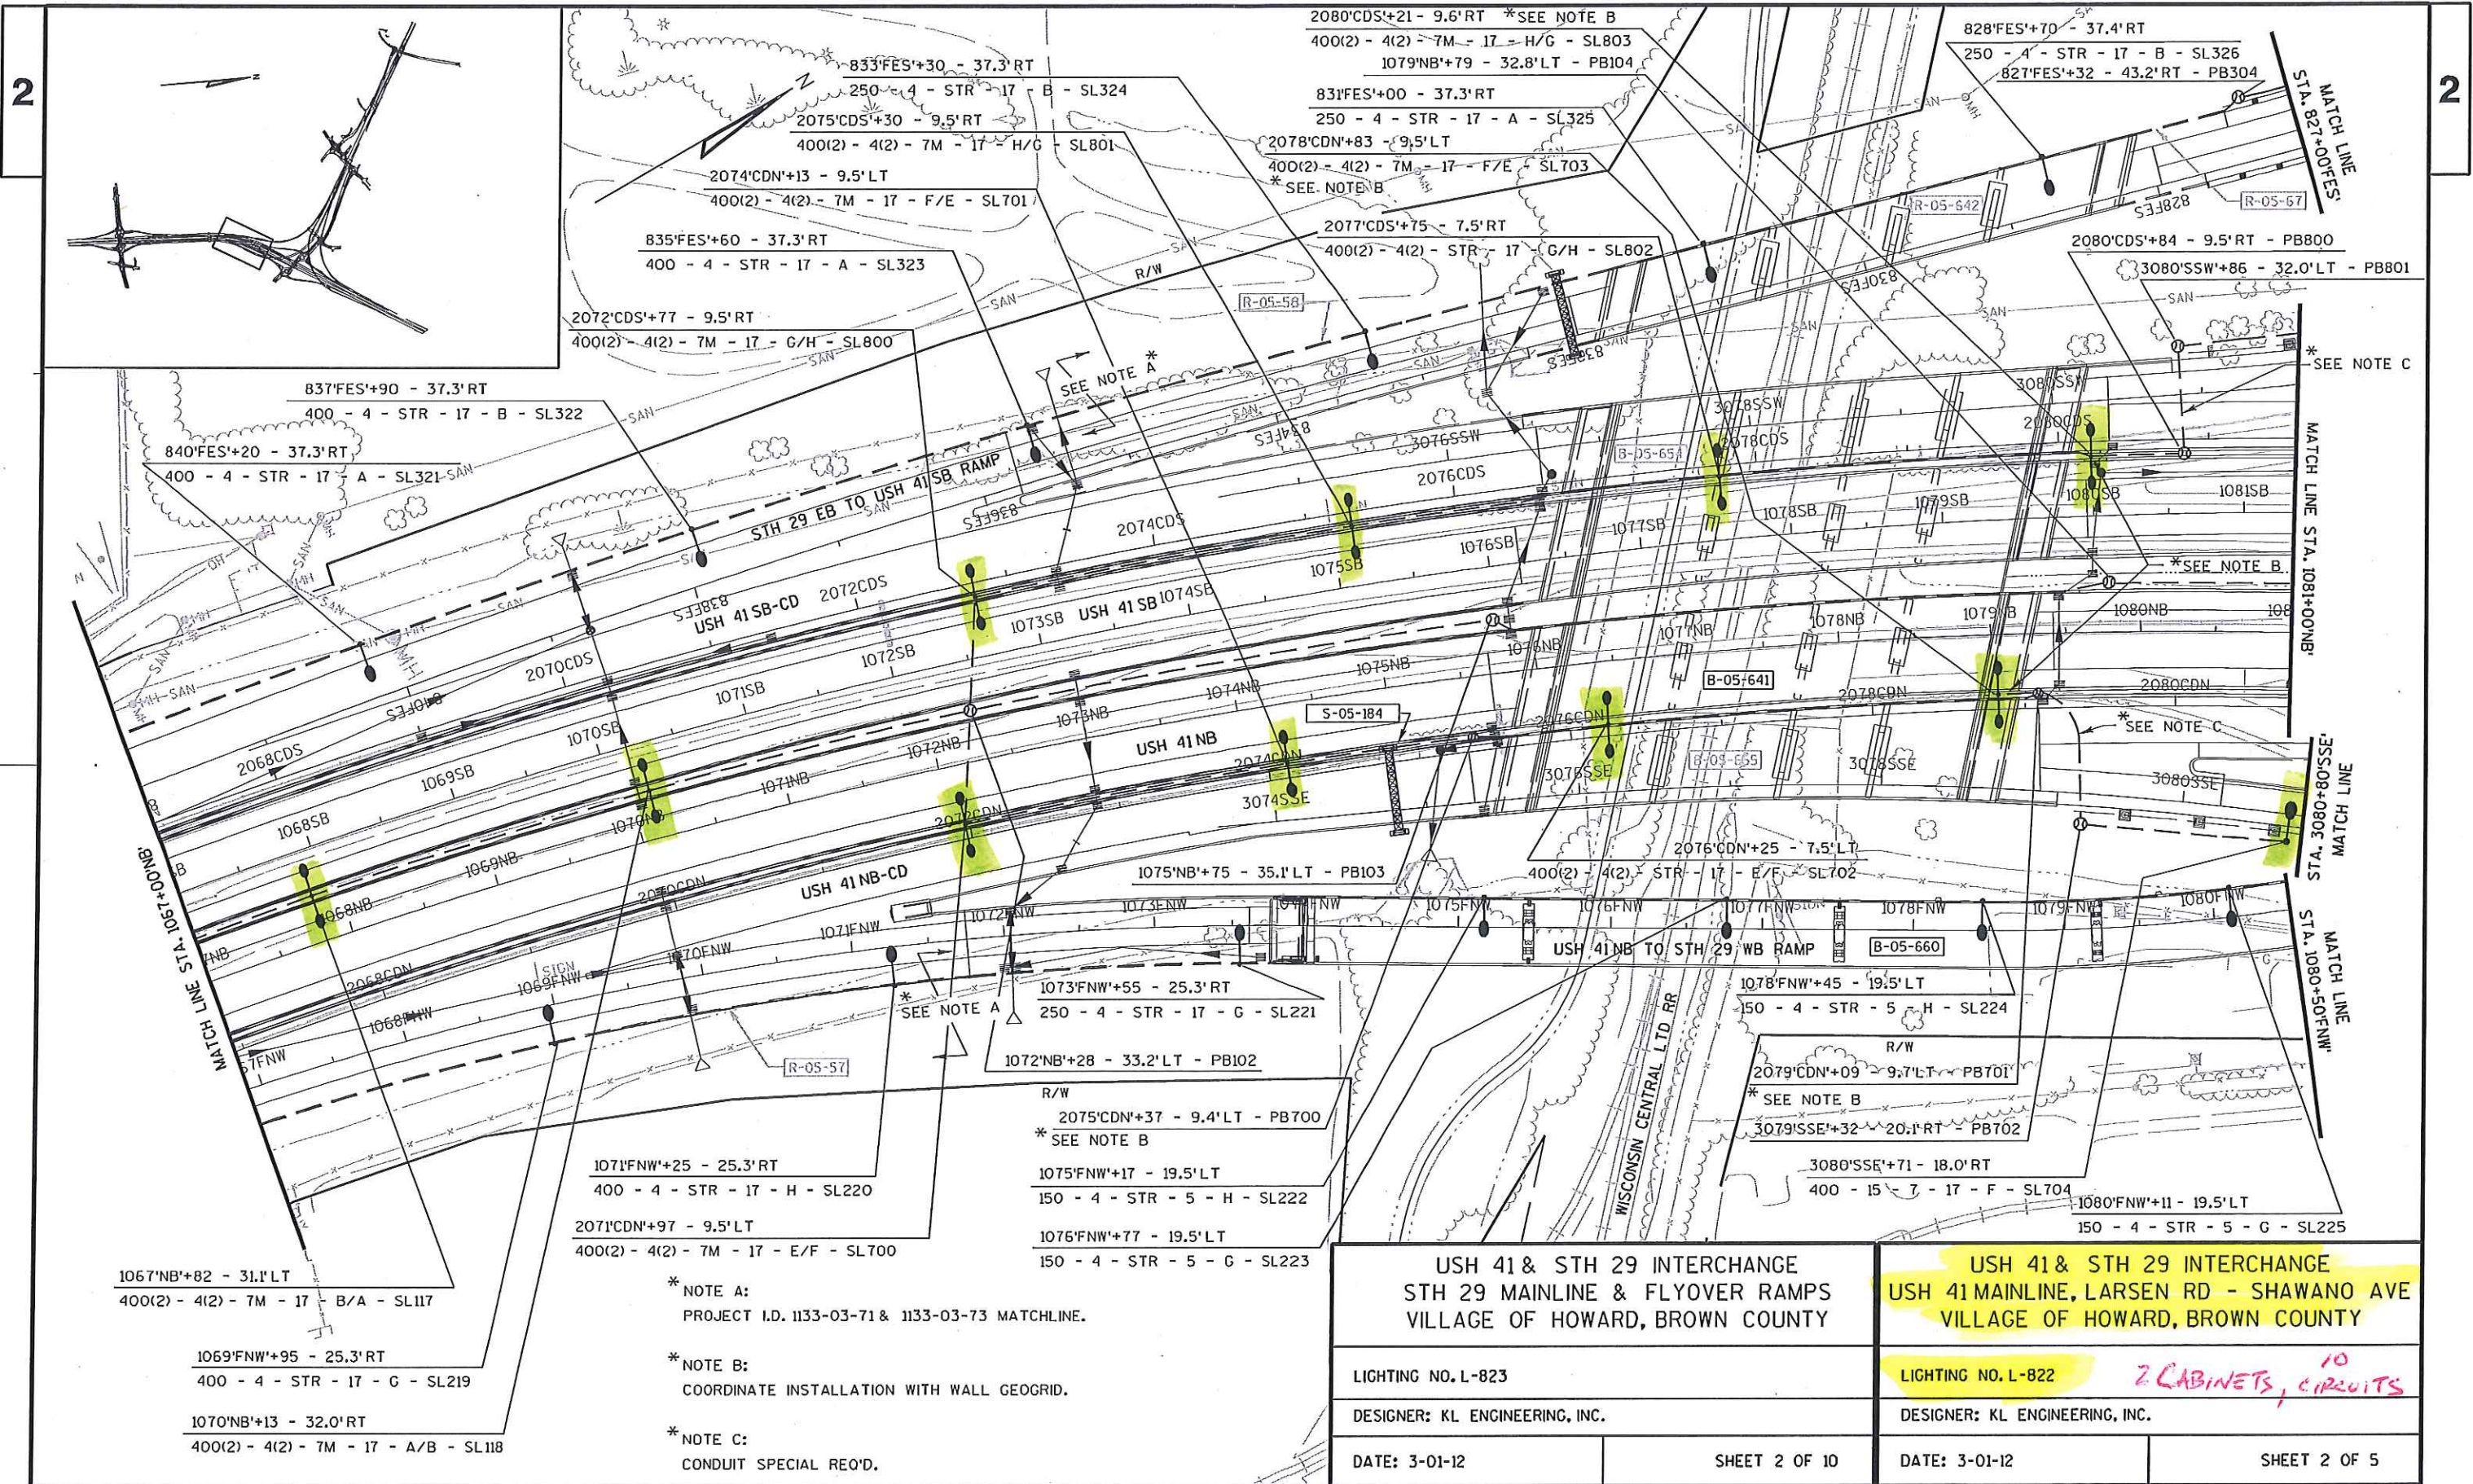

USH 41 & STH 29 INTERCHANGE
STH 29 MAINLINE & FLYOVER RAMP
VILLAGE OF HOWARD, BROWN COUNTY

LIGHTING NO. L-823

DESIGNER: KL ENGINEERING, INC.

DATE: 3-01-12

SHEET 2 OF 10

USH 41 & STH 29 INTERCHANGE
USH 41 MAINLINE, LARSEN RD - SHAWANO AVE
VILLAGE OF HOWARD, BROWN COUNTY

LIGHTING NO. L-822

DESIGNER: KL ENGINEERING, INC.

DATE: 3-01-12

SHEET 2 OF 5

PROJECT NO: 1133-03-71 / 73

HWY: USH 41

COUNTY: BROWN

LIGHTING PLANS

SHEET 26 OF 70


SHEET

E

LIGHTING NO. L-822 2 CABINETS, 10 CIRCUITS

DATE: 3-01-12

SHEET 3 OF 5

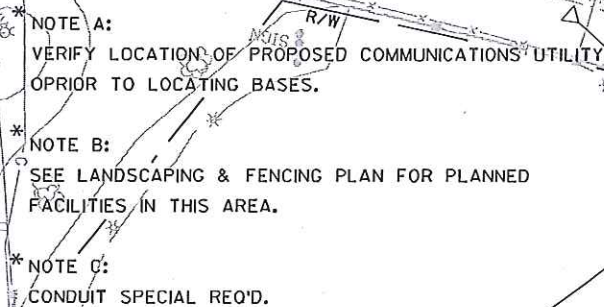

T

2

* NOTE A:
PROJECT I.D. 1133-03-71 & 1133-03-73 MATCH LINE.

USH 41 & STH 29 INTERCHANGE
USH 41 MAINLINE, SHAWANO AVE. & LONE GROVE AVE.
VILLAGE OF HOWARD, BROWN COUNTY

LIGHTING NO. L-866

DESIGNER: KL ENGINEERING, INC.

DATE: 3-01-12

SHEET 1 OF 3

USH 41 & STH 29 INTERCHANGE
STH 29 MAINLINE & FLYOVER RAMP
VILLAGE OF HOWARD, BROWN COUNTY



LIGHTING NO. L-823

DESIGNER: KL ENGINEERING, INC.

DATE: 3-01-12

SHEET 3 OF 10

2

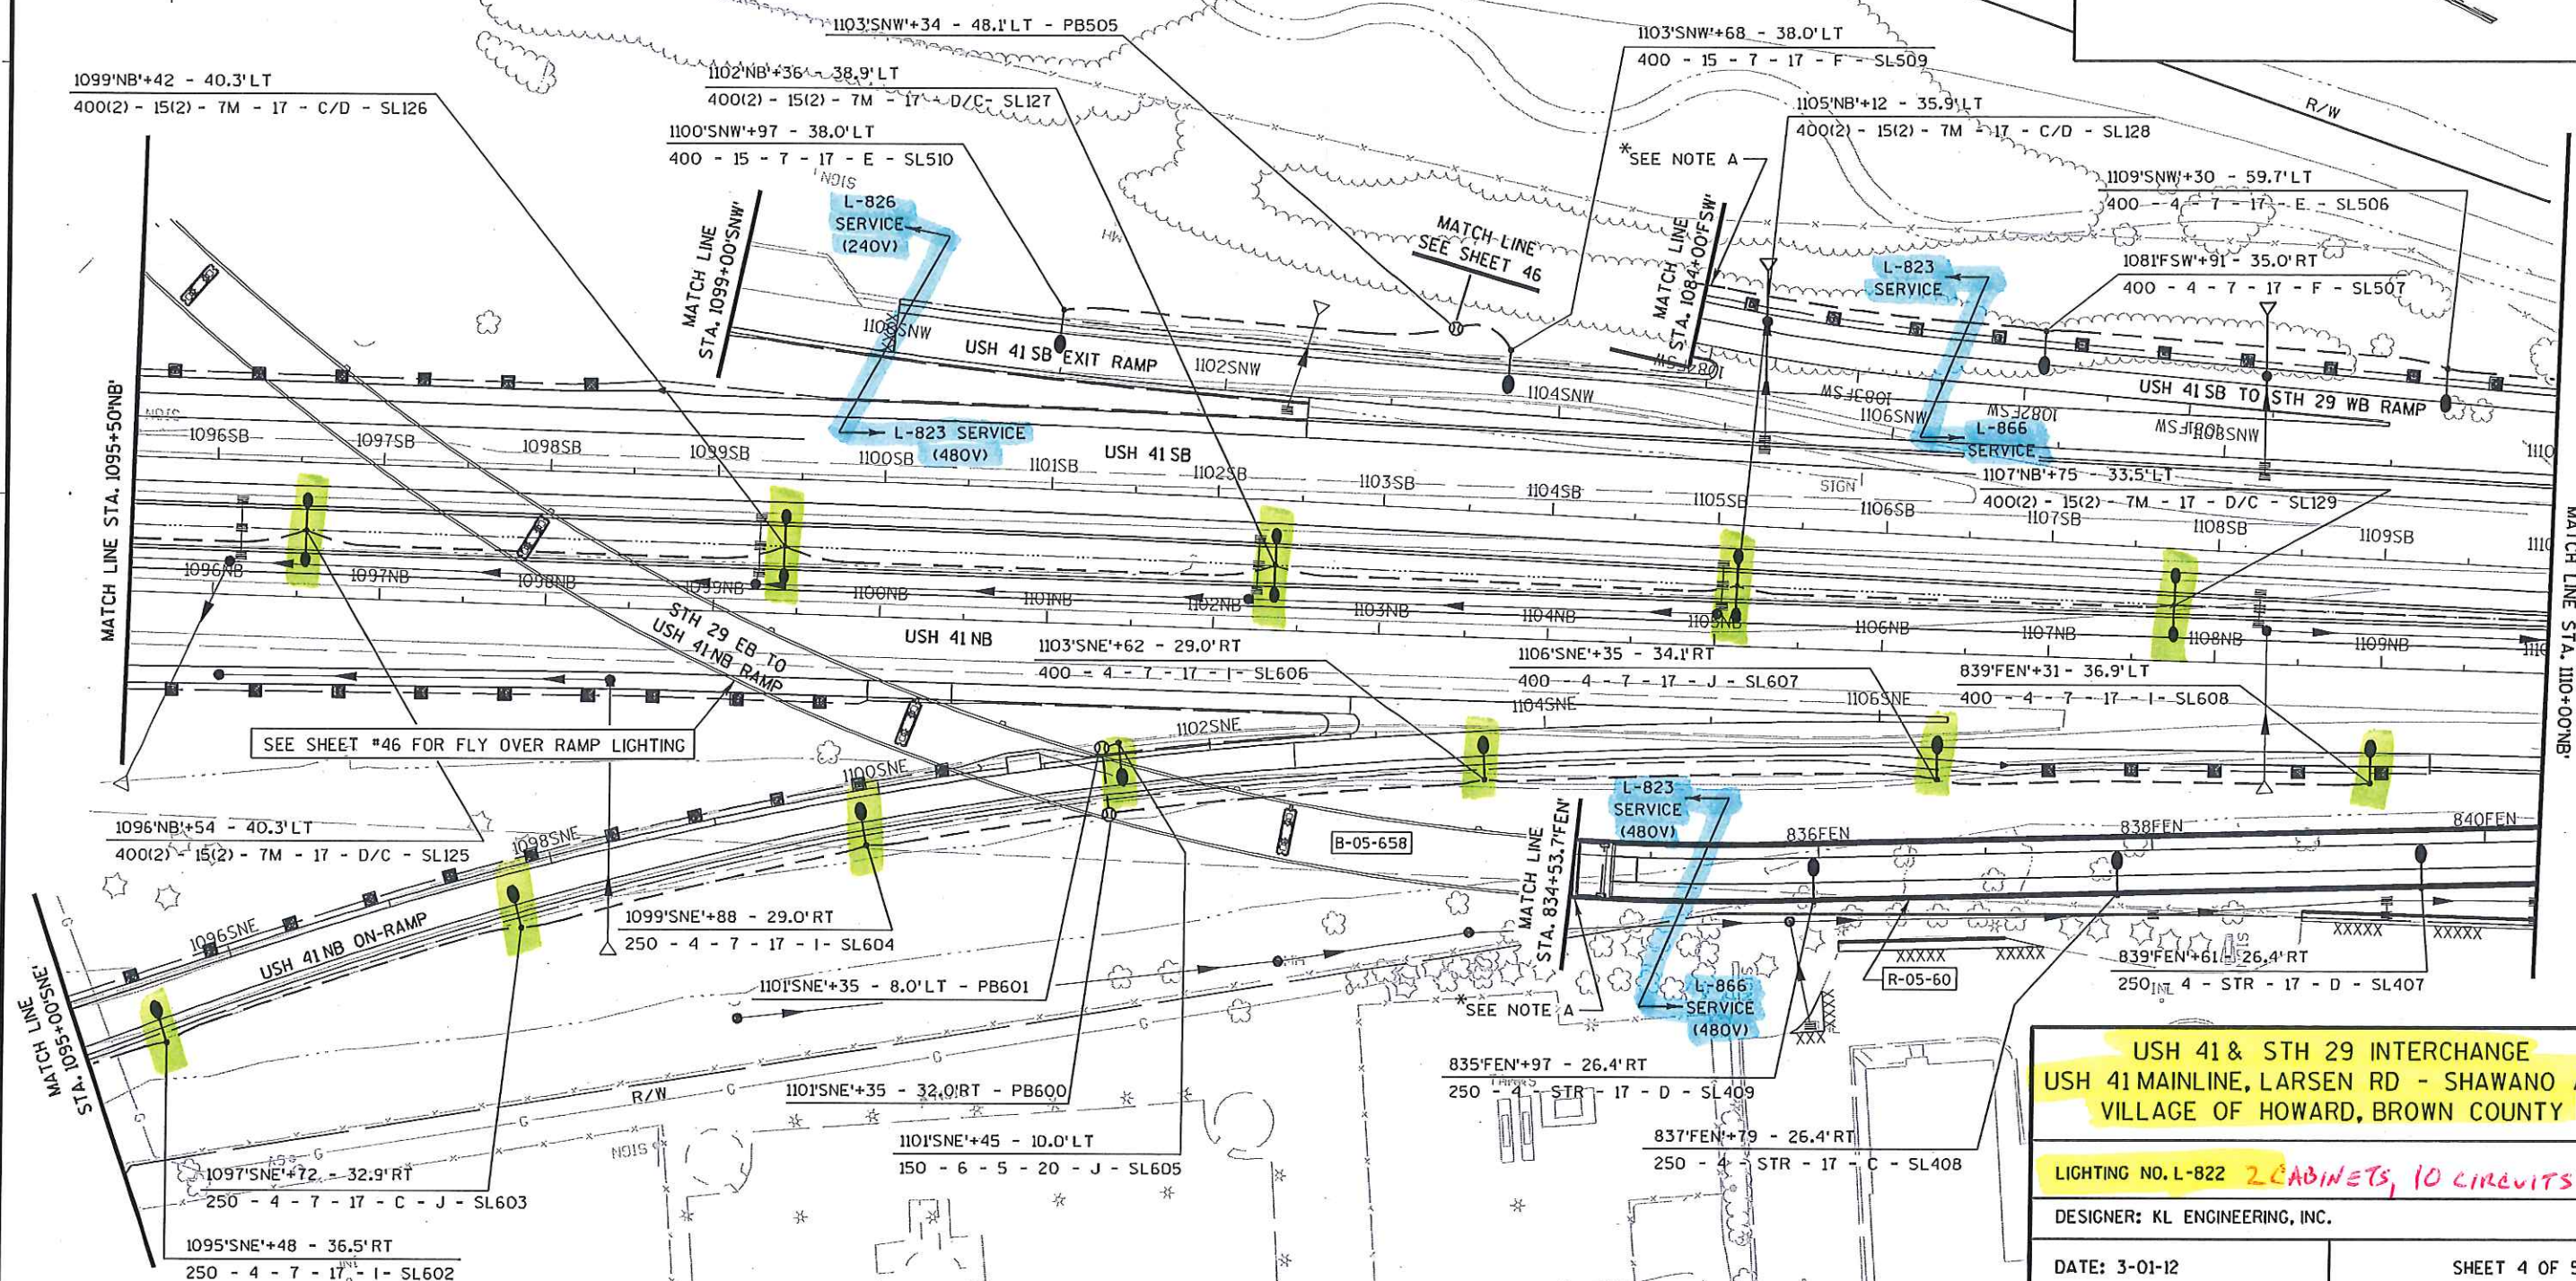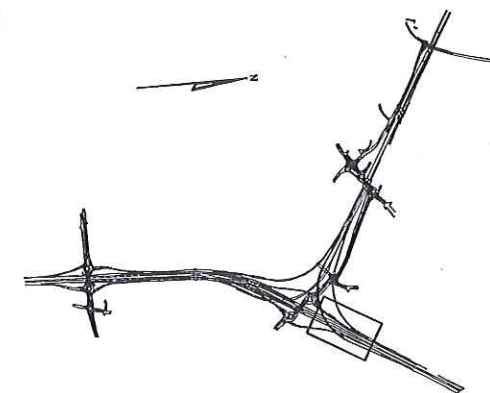

USH 41 & STH 29 INTERCHANGE
USH 41 MAINLINE, LARSEN RD - SHAWANO AVE
VILLAGE OF HOWARD, BROWN COUNTY

LIGHTING NO. L-822 2 CABINETS, 10 CIRCUITS

DESIGNER: KL ENGINEERING, INC.

DATE: 3-01-12

SHEET 4 OF 5

PROJECT NO: 1133-03-71/73

HWY: USH 41

COUNTY: BROWN

LIGHTING PLANS

SHEET 30 OF 70

SHEET

E

FILE NAME : g:\wdo\ne\wne30-0739\brown county - 02\1133-03-73 (wls 29 interchange)\dgn\plan sheets\023505_LP.dgn

PLOT DATE : 4/5/2012

PLOT BY : KL Engineering

PLOT NAME :

PLOT SCALE :

WISDOT/CADDs SHEET 42

2

* NOTE A:
VERTICAL SEPARATION ON MEDIAN BASES. (SEE DETAILS)

* NOTE B:
CONDUIT SPECIAL REQ'D.

* NOTE C:
USE CASE 2 CONDUIT DETAILS FOR MEDIAN BASE. CONDUIT
WITHIN THE BARRIER BETWEEN SL135 - SL140.

USH 41 & STH 29 INTERCHANGE USH 41 MAINLINE, SHAWANO AVE - LONE GROVE AVE VILLAGE OF HOWARD, BROWN COUNTY



LIGHTING NO. L-866

DESIGNER: KL ENGINEERING, INC.

DATE: 3-01-12

SHEET 2 OF 3

2

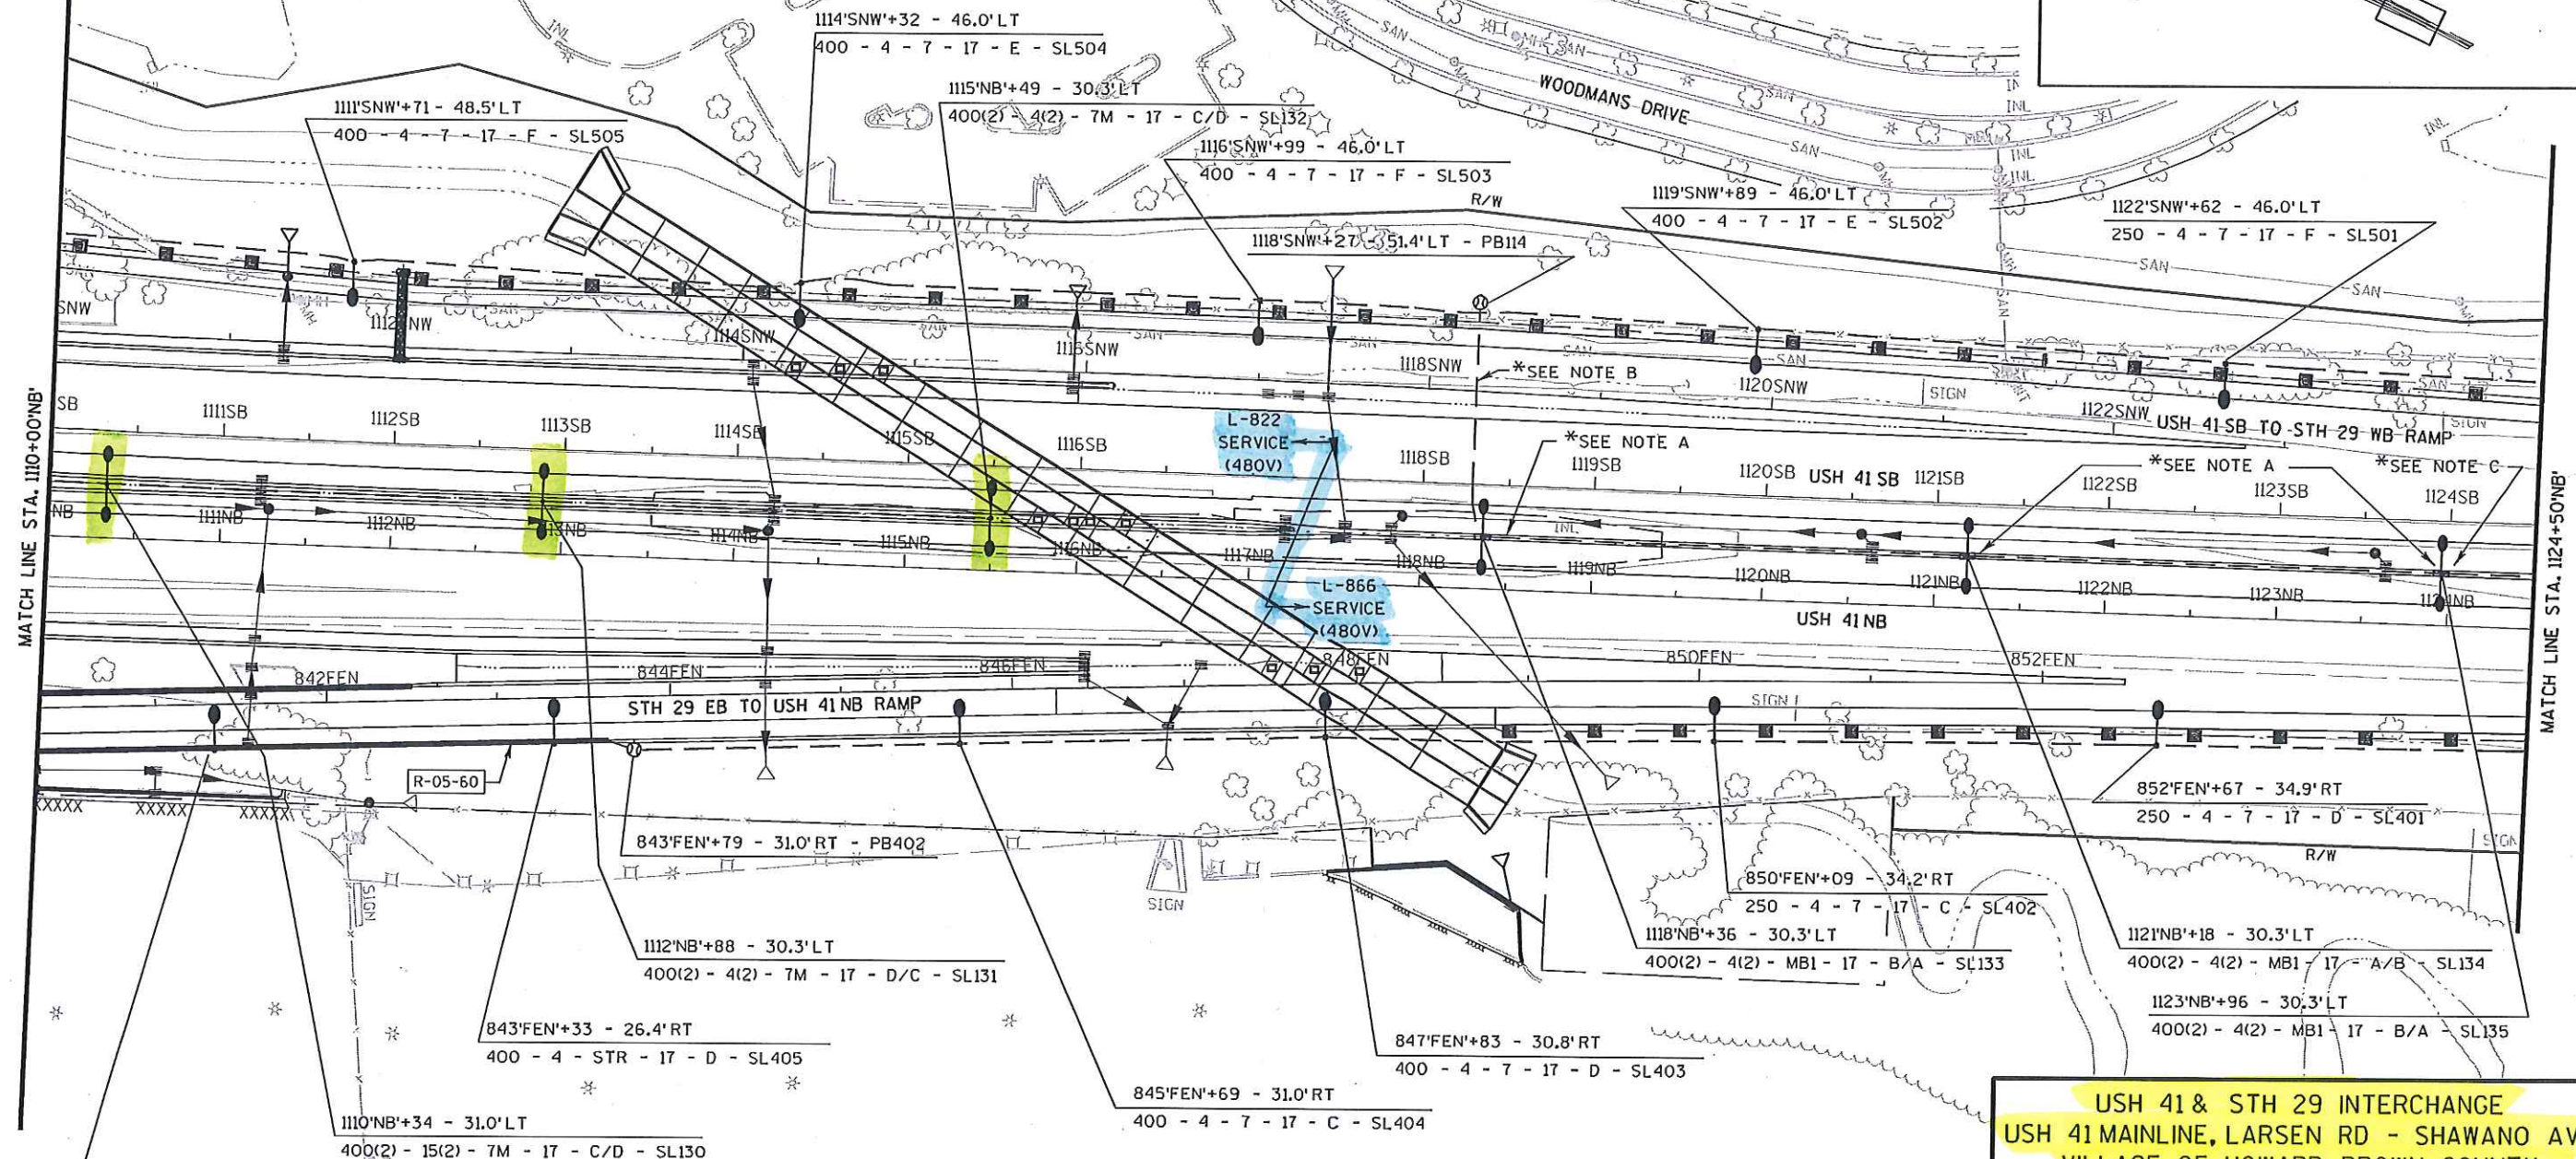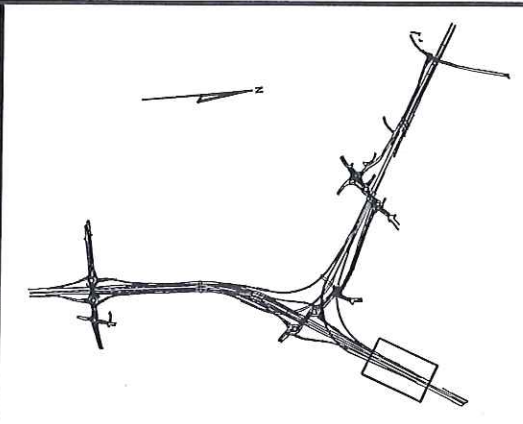

USH 41 & STH 29 INTERCHANGE USH 41 MAINLINE, LARSEN RD - SHAWANO AVE VILLAGE OF HOWARD, BROWN COUNTY

LIGHTING NO. L-822 **2 CABINETS, 10 CIRCUITS**

DESIGNER: KL ENGINEERING, INC.

DATE: 3-01-12

SHEET 5 OF 5

PROJECT NO: 1133-03-71

HWY: USH 41

COUNTY: BROWN

LIGHTING PLANS

SHEET 32 OF 70

SHEET

E

FILE NAME : g:\wdotne\wne30-0739\brown county - 02\1133-03-73 (wis 29 interchange)\dgn\plan sheets\023506_LP.dgn

PLOT DATE : 4/5/2012

PLOT BY : KL Engineering

PLOT NAME :

PLOT SCALE :

WISDOT/CADDs SHEET 42