


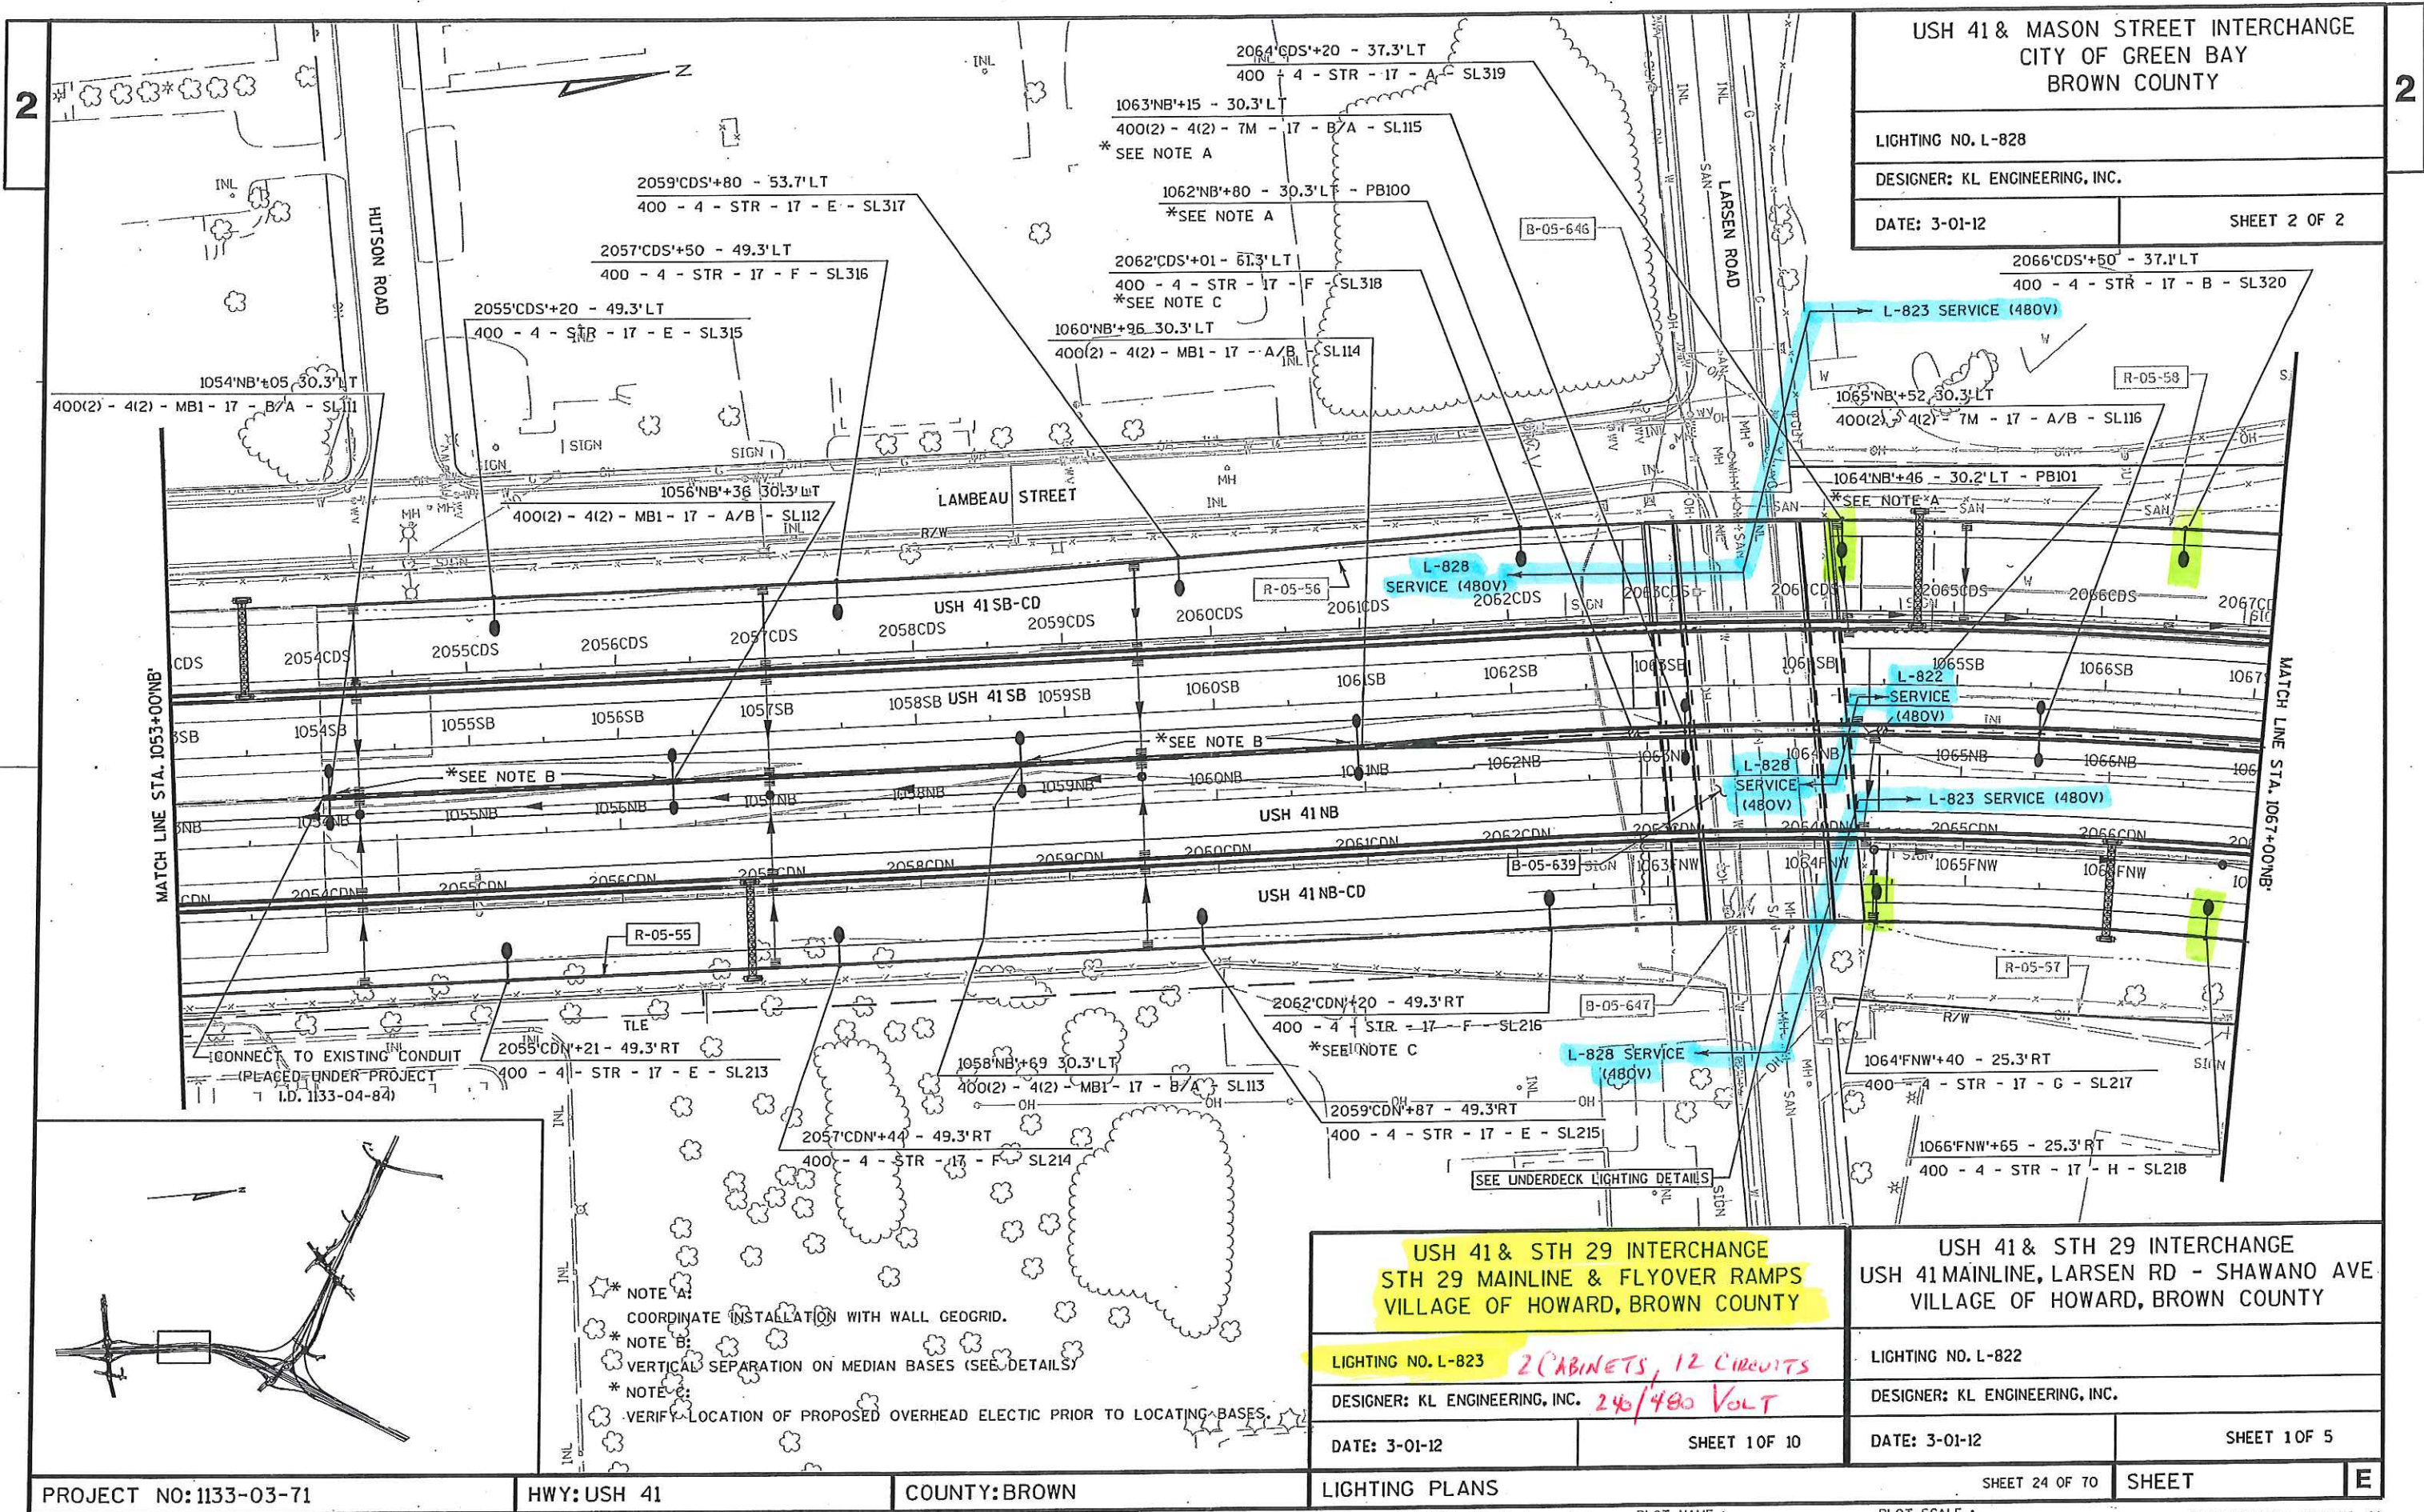


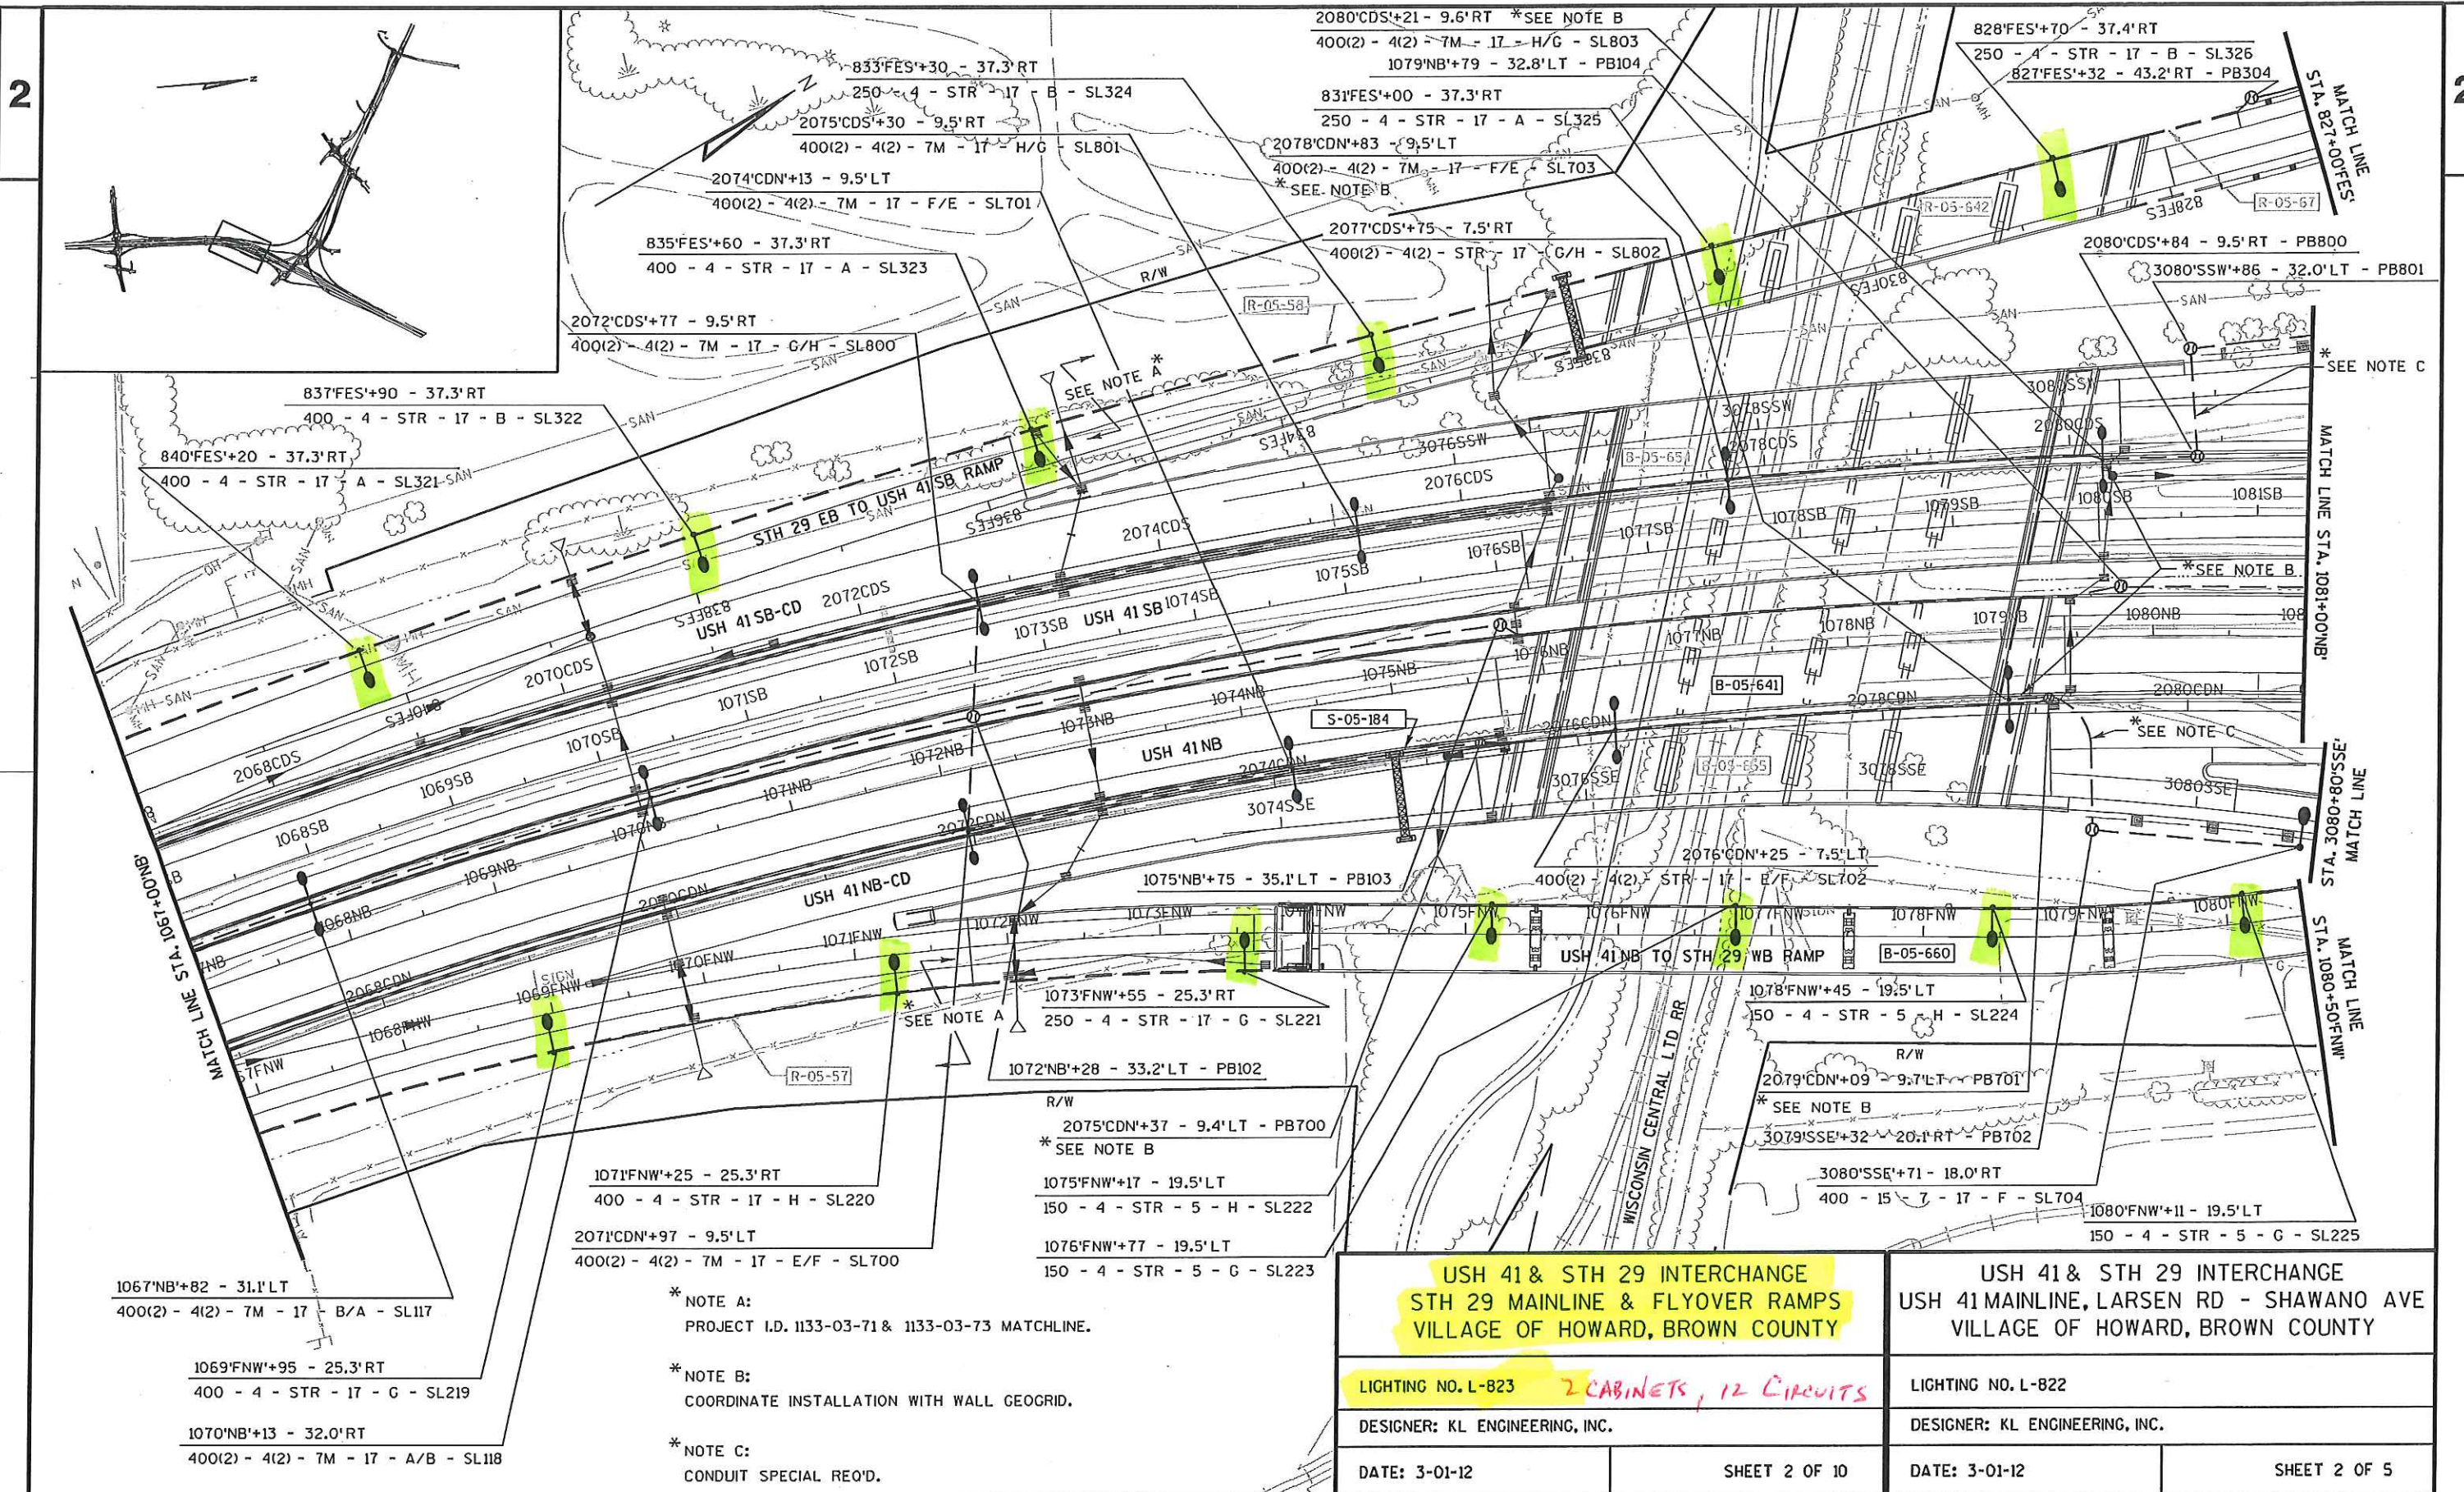

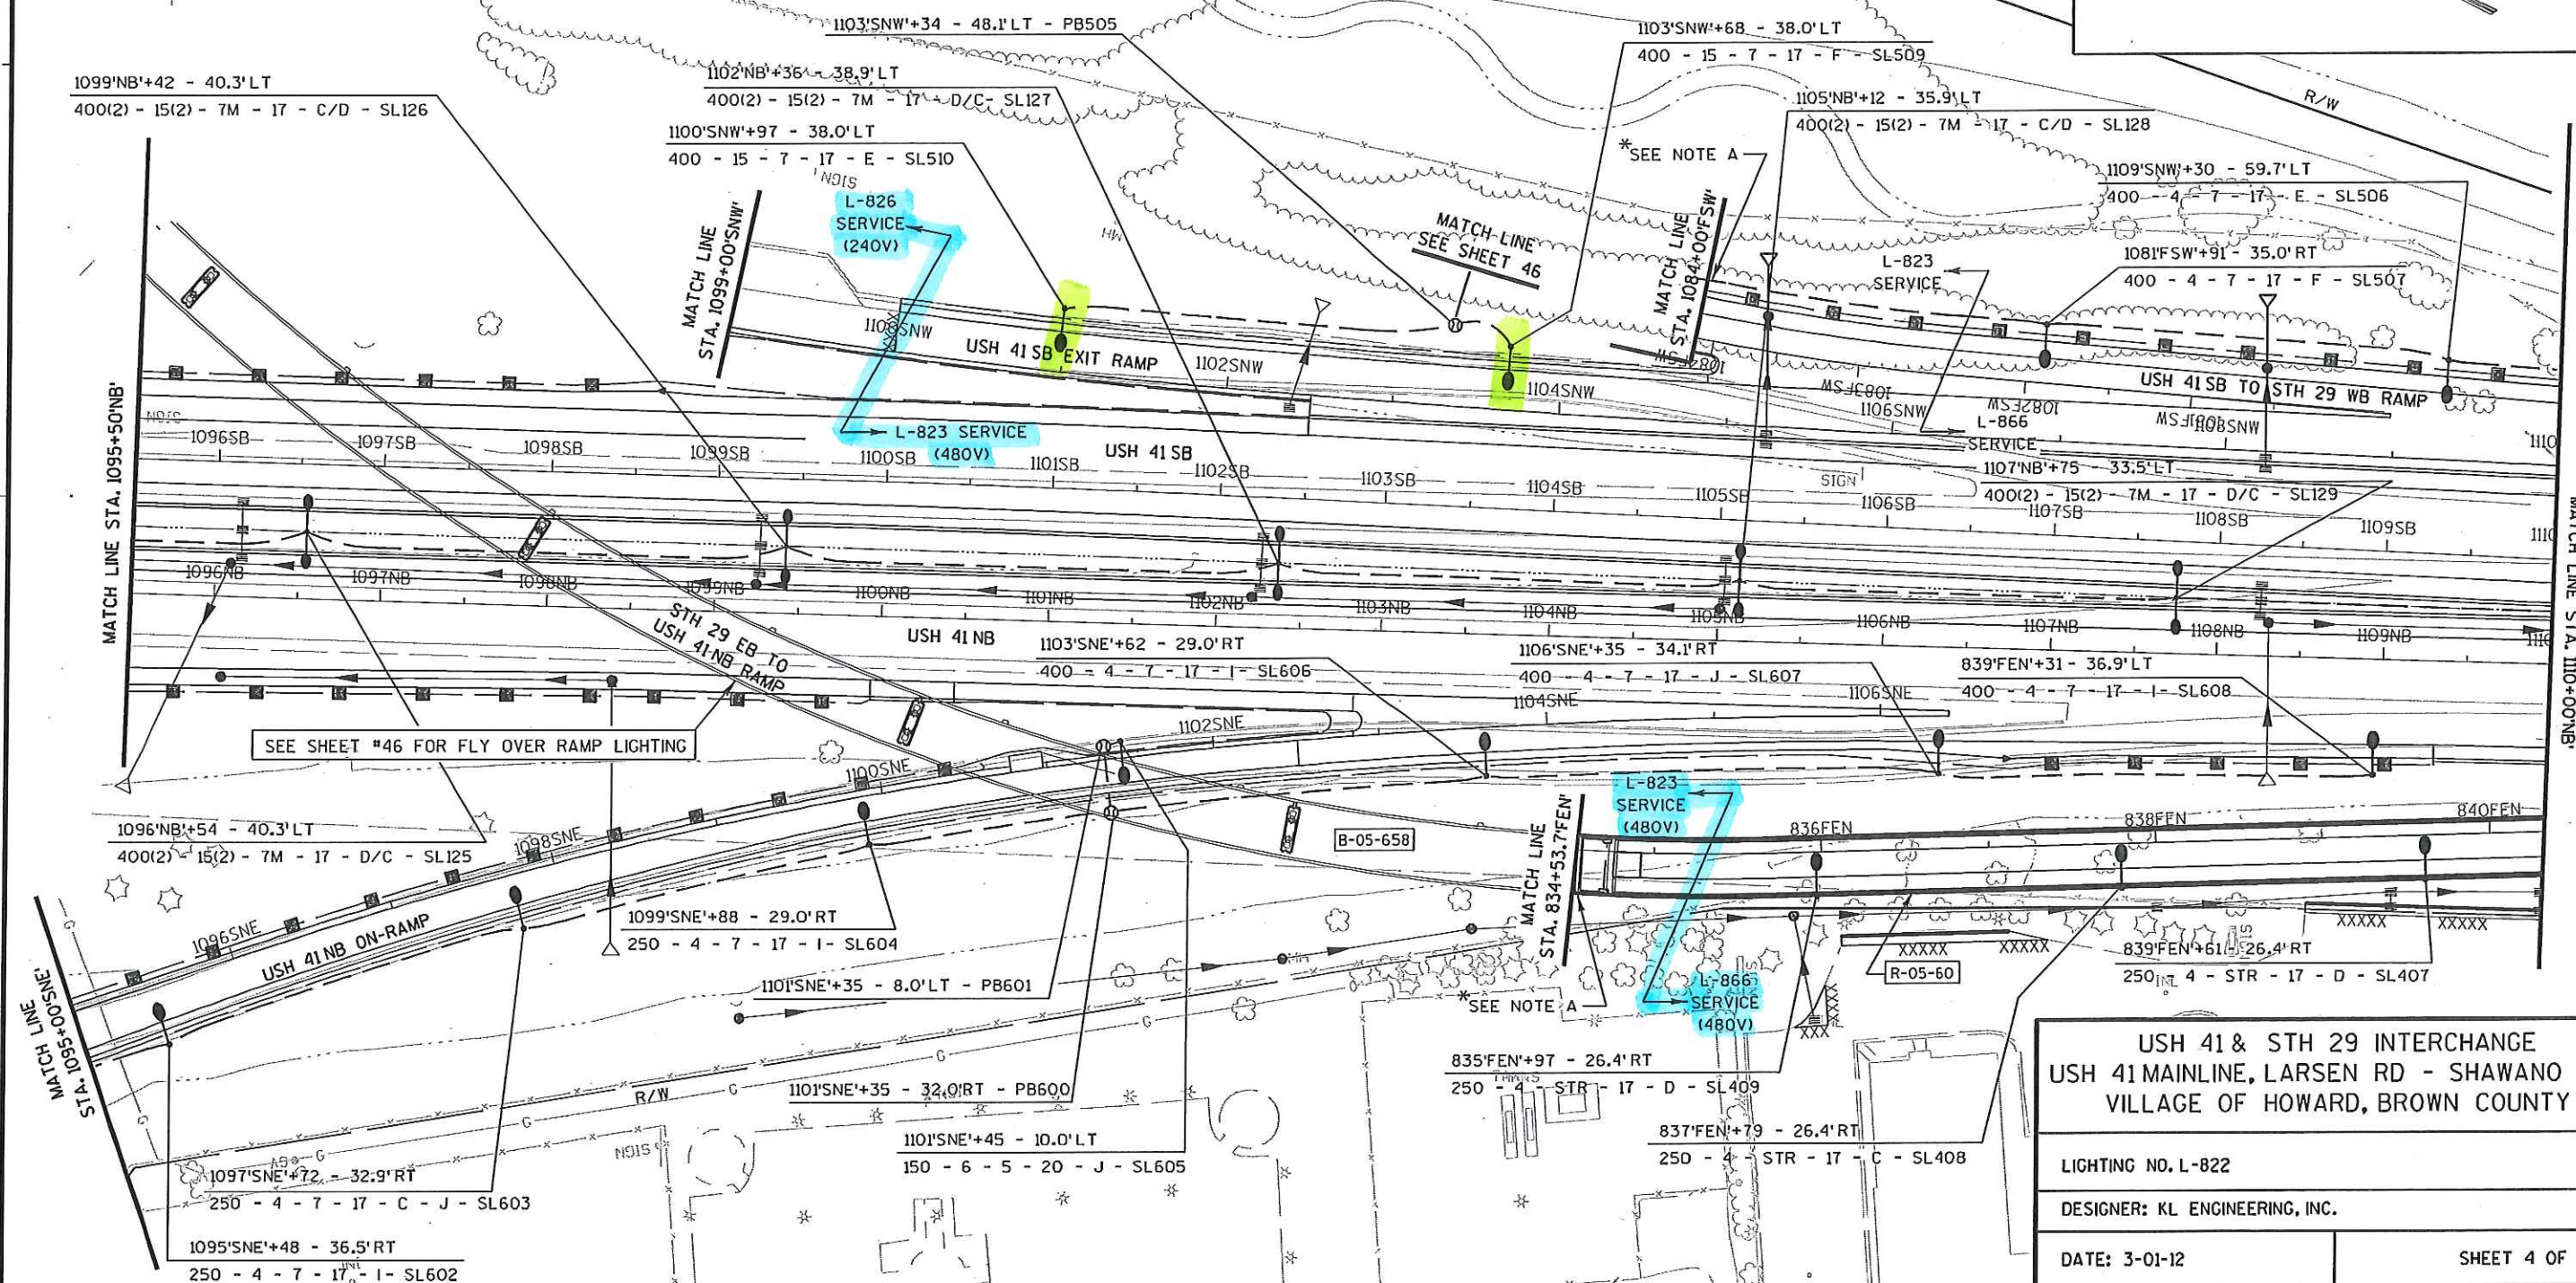

PROJECT NO: 1133-03-71 / 73	HWY: USH 41	COUNTY: BROWN	LIGHTING PLANS	SHEET 26 OF 70	SHEET	E
-----------------------------	-------------	---------------	----------------	----------------	-------	---

SHEET 3 OF 10

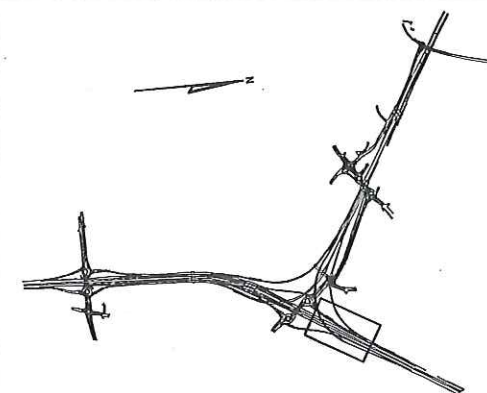

USH 41 & STH 29 INTERCHANGE
USH 41 MAINLINE, LARSEN RD - SHAWANO AVE
VILLAGE OF HOWARD, BROWN COUNTY

LIGHTING NO. L-822

DESIGNER: KL ENGINEERING, INC.

DATE: 3-01-12

SHEET 4 OF 5

PROJECT NO: 1133-03-71/73

HWY: USH 41

COUNTY: BROWN

LIGHTING PLANS


SHEET 30 OF 70

SHEET

1

2

2

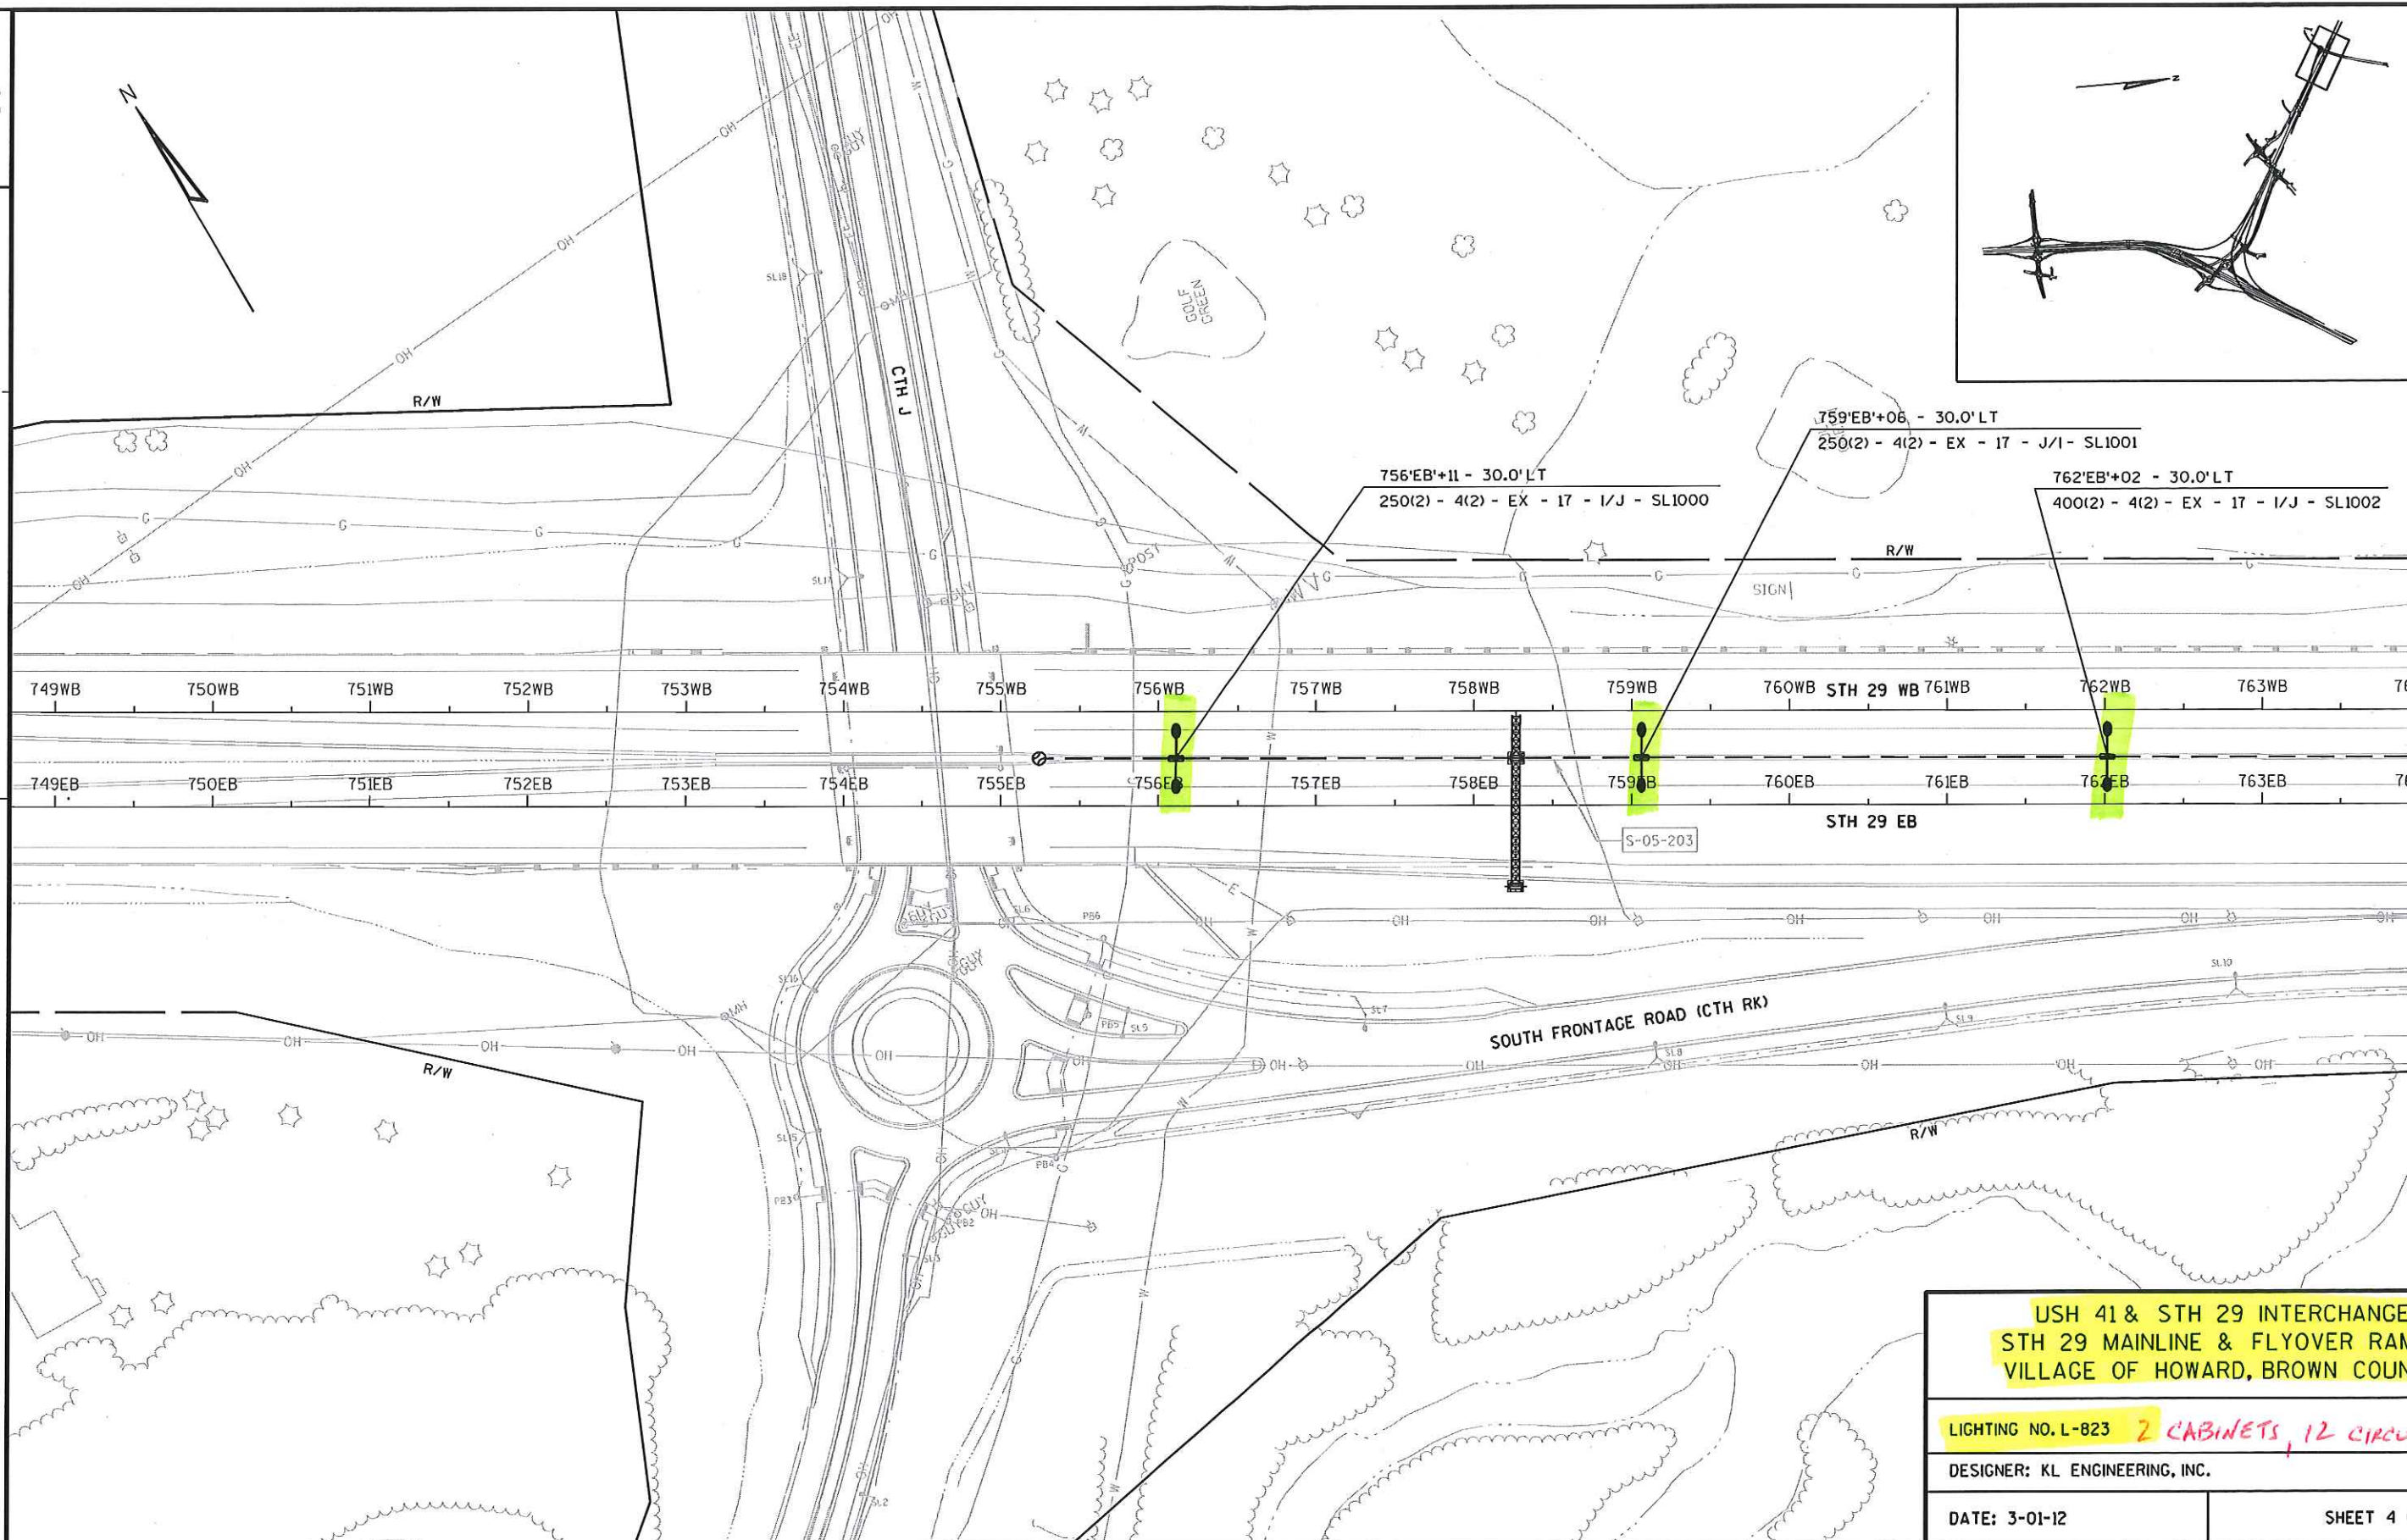

USH 41 & STH 29 INTERCHANGE
 STH 29 MAINLINE & FLYOVER RAMP
 VILLAGE OF HOWARD, BROWN COUNTY

LIGHTING NO. L-823 2 CABINETS, 12 CIRCUITS

DESIGNER: KL ENGINEERING, INC.

DATE: 3-01-12

SHEET 4 OF 10

PROJECT NO: 9202-07-71

HWY: STH 29

COUNTY: BROWN

LIGHTING PLANS

SHEET 36 OF 70

SHEET

E

FILE NAME : g:\wdothne\wne30-0739\brown county - 02\1133-03-73 (wis 29 interchange)\dgn\plan sheets\023508.LP.dgn


PLOT DATE : 4/5/2012

PLOT BY : KL Engineering

PLOT NAME :

PLOT SCALE :

WISDOT/CADD SHEET 42

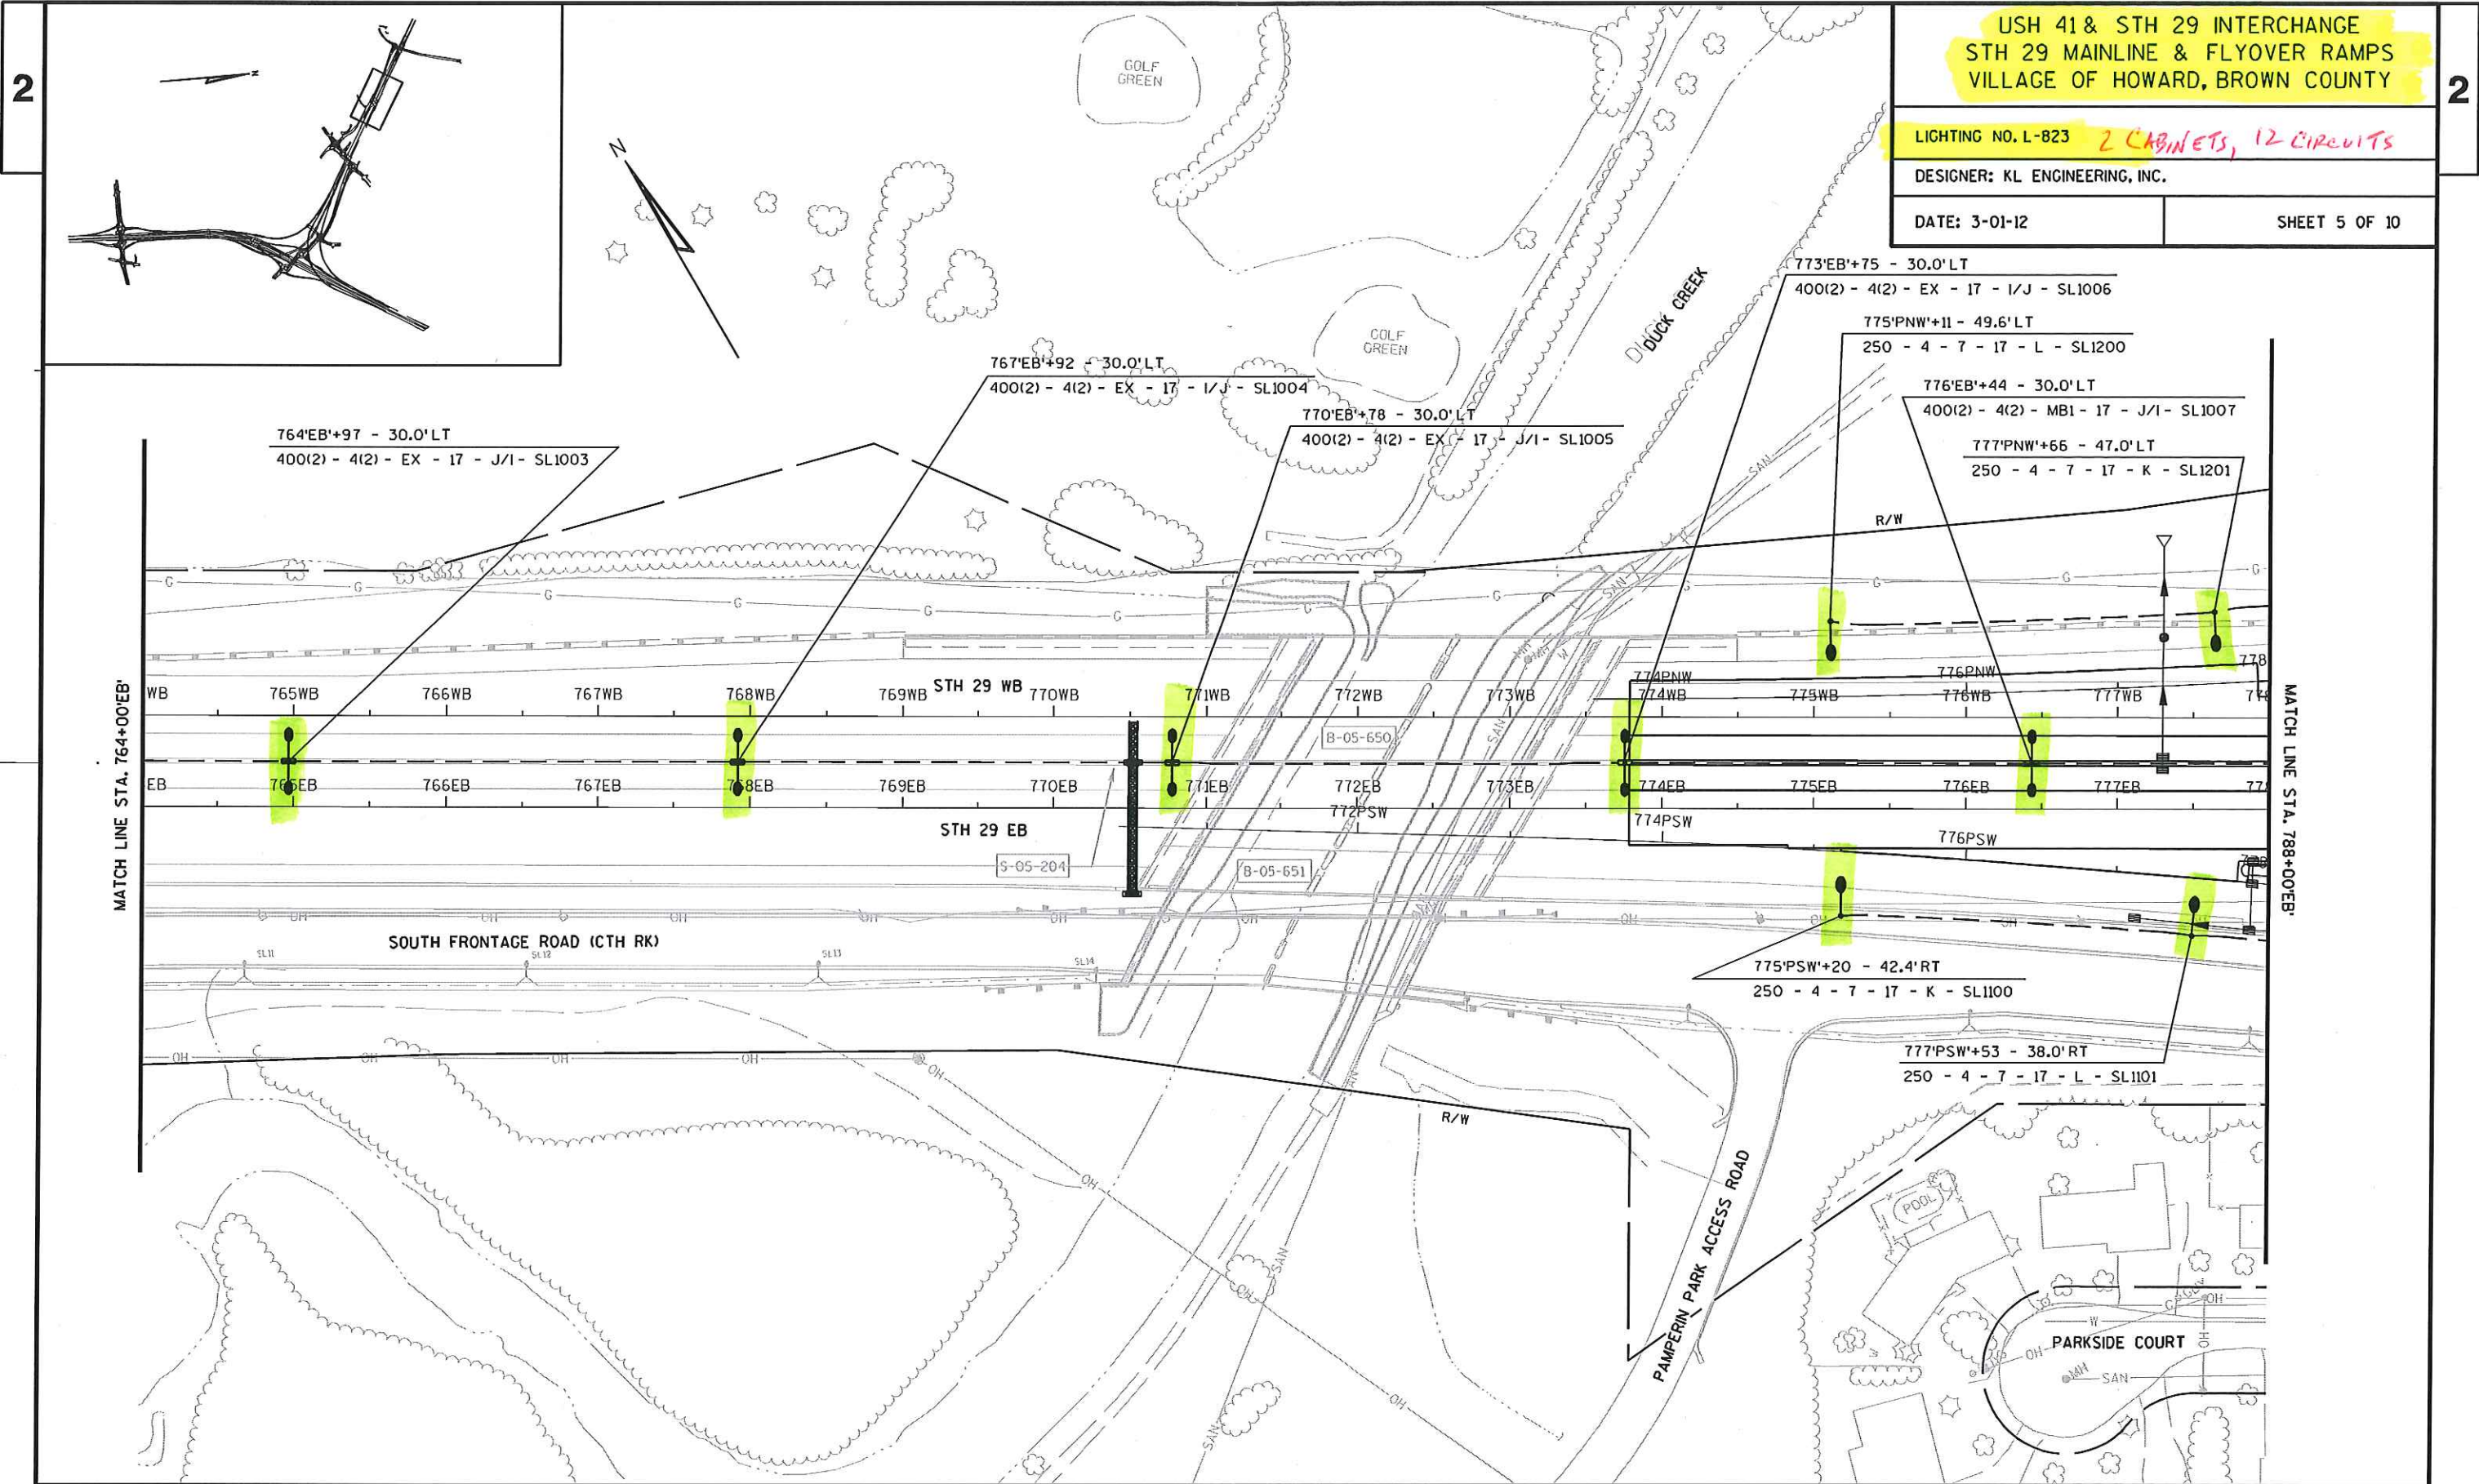

2

USH 41 & STH 29 INTERCHANGE
STH 29 MAINLINE & FLYOVER RAMP
VILLAGE OF HOWARD, BROWN COUNTY


LIGHTING NO. L-823 2 CABINETS, 12 CIRCUITS

DESIGNER: KL ENGINEERING, INC.

DATE: 3-01-12


SHEET 5 OF 10

2

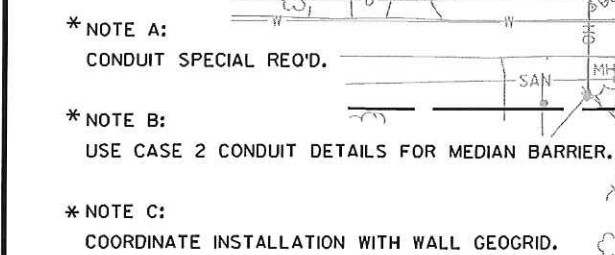


SHEET 6 OF 10


1

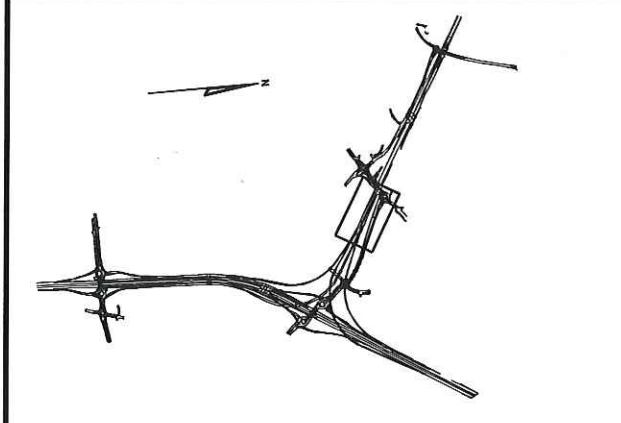

E

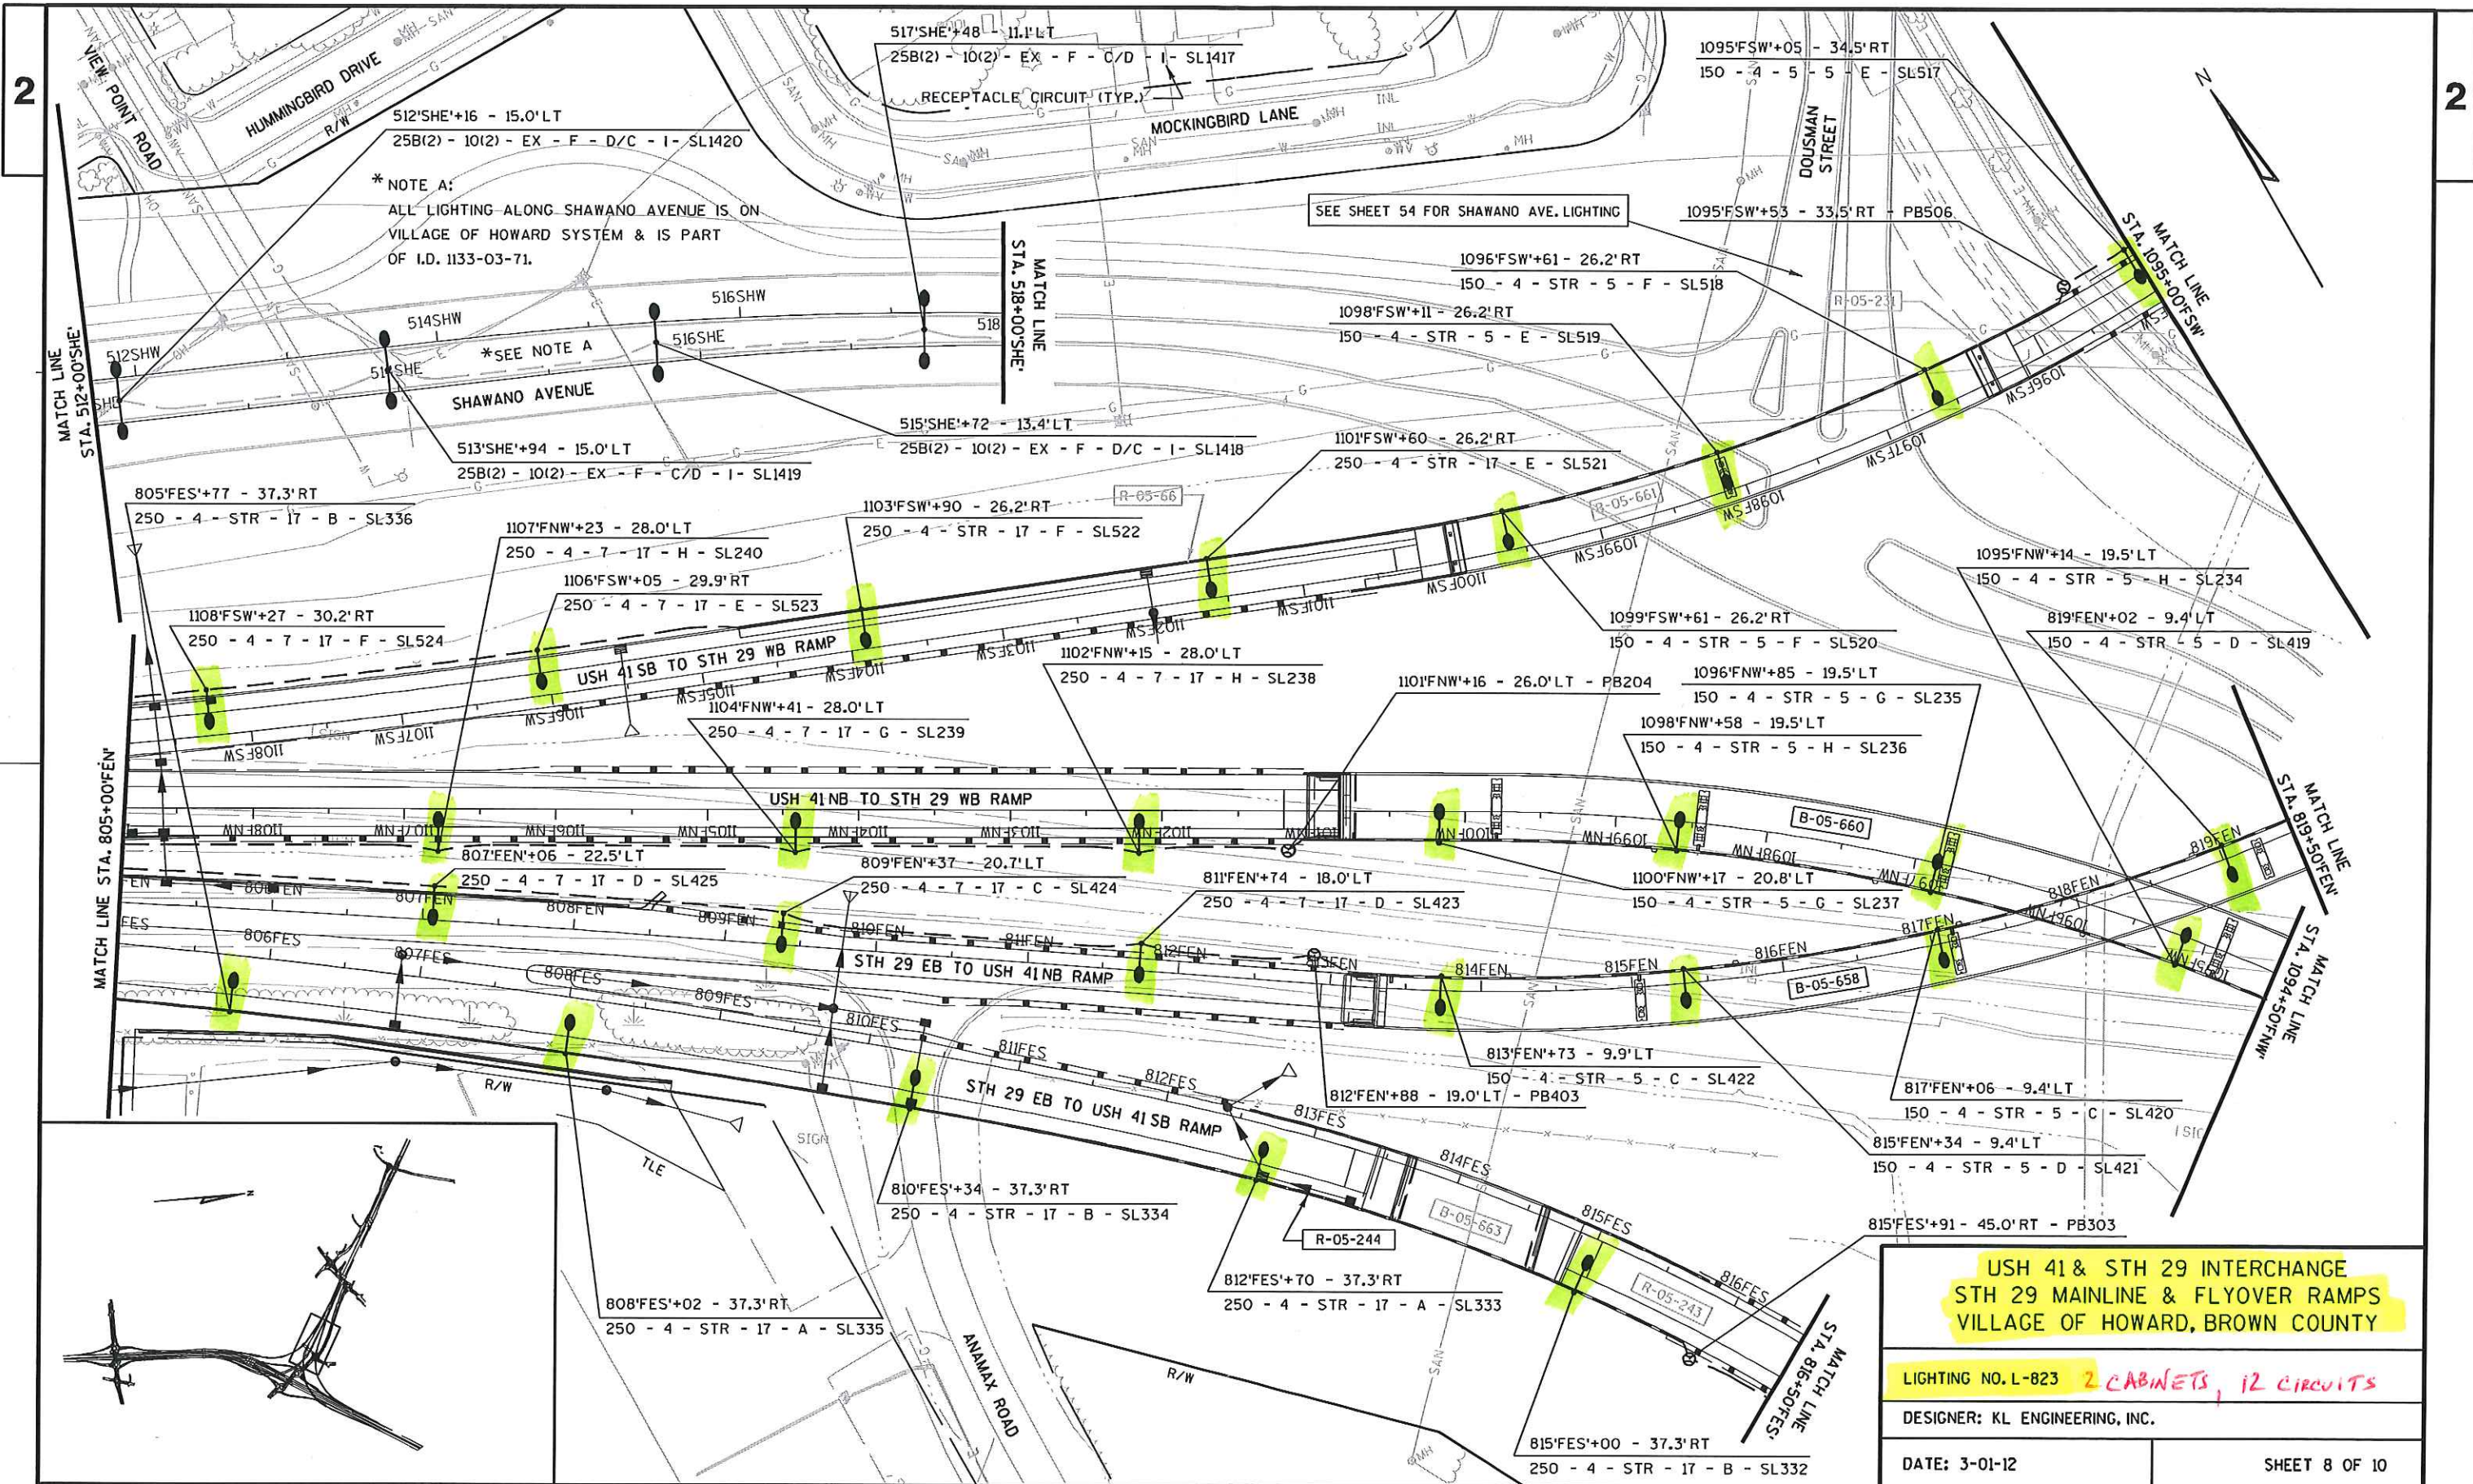



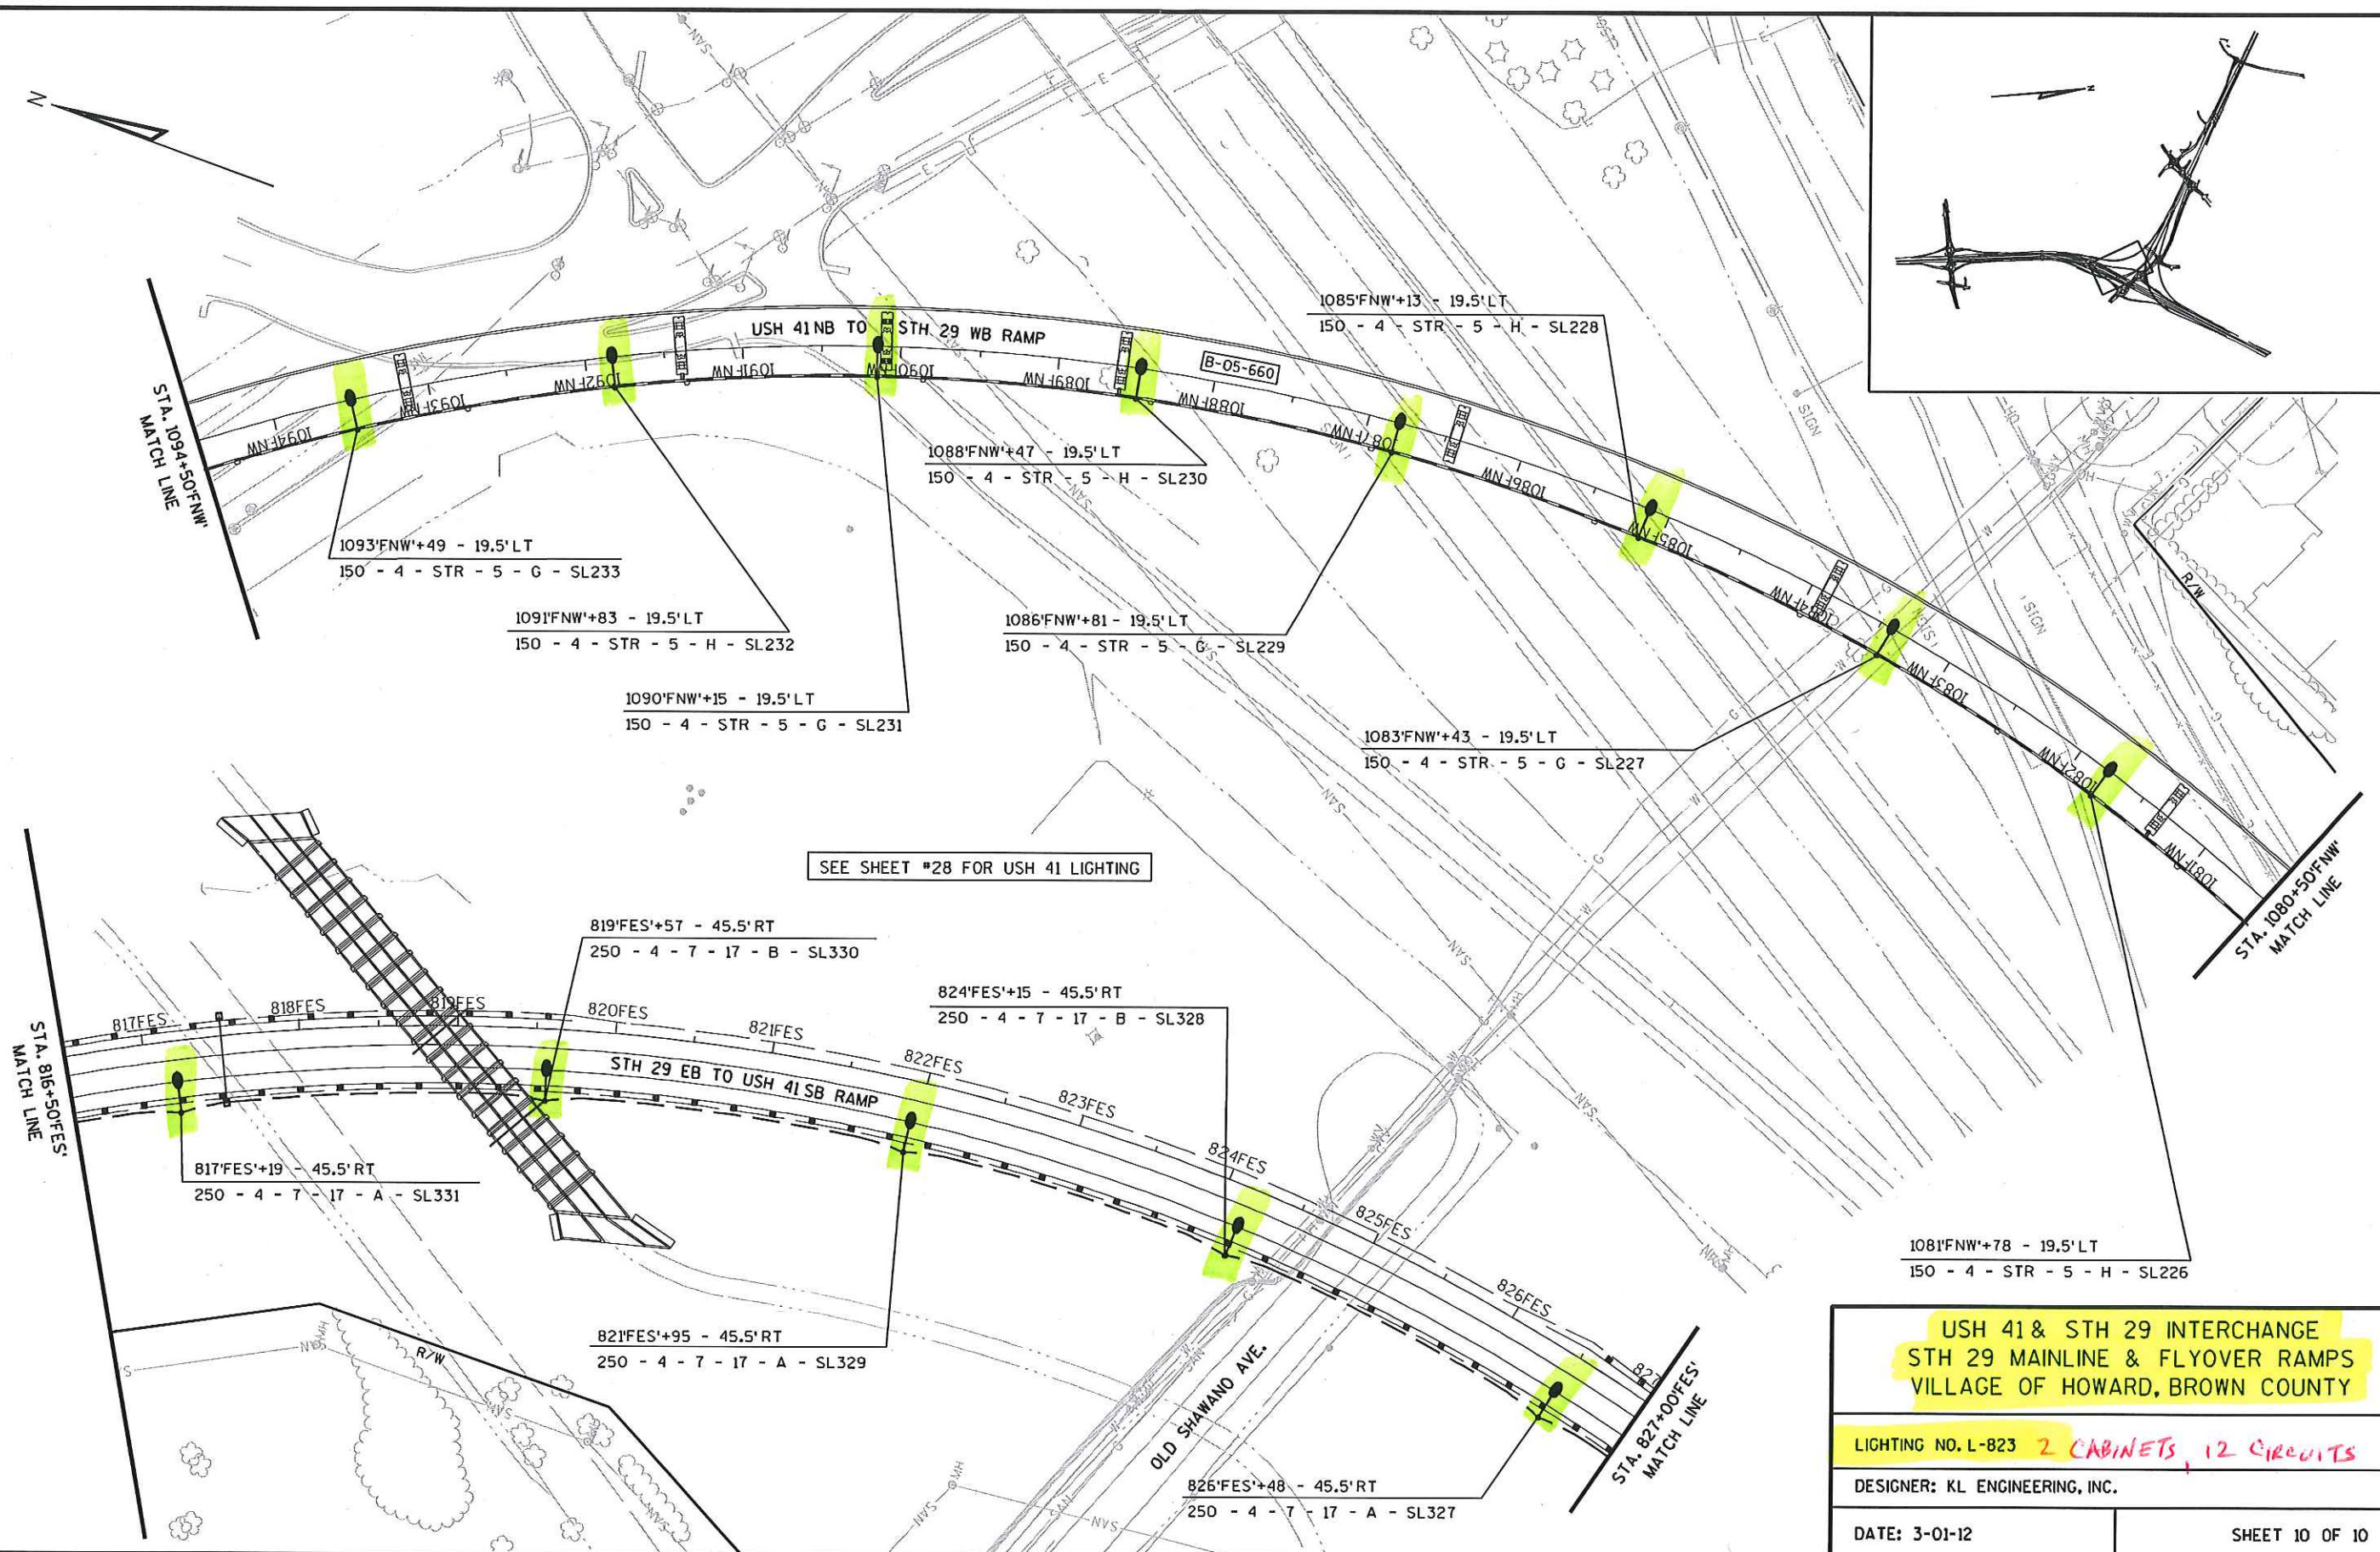

PROJECT NO: 1133-03-73

HWY: USH 41

COUNTY: BROWN

LIGHTING PLANS

SHEET 48 OF 70

SHEET

E

FILE NAME : g:\wdo\ne\wne30-0739\brown county - 02\1133-03-73 (wls 29 interchange)\dgn\plan sheets\023518_LP.dgn

PLOT DATE : 4/5/2012

PLOT BY : KL Engineering

PLOT NAME :

PLOT SCALE :

WISDOT/CADDs SHEET 42