

WISDOT SYSTEMS

- 1

A - BLACK
B - RED
C - BROWN
D - BLUE
E - BROWN
F - ORANGE

480V PHASE-PHASE

CB-100

CB-101
- L70-2007 / USH 41 & USH 10, (COPPERHEAD DR) / TOWN OF MENASHA / WINNEBAGO COUNTY

CB 100 / NORTHWEST QUADRANT OF INTERCHANGE

240/480 VOLT / SINGLE PHASE / 200 AMP SERVICE

MAIN LUGS ONLY METER PEDESTAL (EXISTING)

CIRCUIT DESCRIPTIONS:

CTK. A/B - FSW RAMP LIGHTS

CTK. C/D - IH 41SB TO FSW RAMP LIGHTS

CTK. E/F - FSE RAMP LIGHTS

CTK. G/H - NB AUX LANE LIGHTING NORTH OF MAINLINE CONDUIT CROSSING

CTK. I/J - RAMP FSW LIGHTING

CTK. K/L - SPARE (FUTURE)
- 2

A - BLACK
B - RED
C - BROWN
D - BLUE
E - BROWN
F - ORANGE

480V PHASE-PHASE

CB-300 (EXISTING)

CB-301
- L70-2008 / USH 41 & USH 10, (JACOBSEN ROAD) / TOWN OF MENASHA / WINNEBAGO COUNTY

CB 200 / SYSTEM INTERCHANGE SOUTH

240/480 VOLT / SINGLE PHASE / 200 AMP SERVICE

MAIN LUGS ONLY METER PEDESTAL (EXISTING)

CIRCUIT DESCRIPTIONS:

CTK. A/B - RAMP FEN / FES - (EXISTING)

CTK. C/D - RAMP FES / FWS - (EXISTING)

CTK. E/F - RAMP FEN
- 3

A - BLACK
B - RED
C - BROWN
D - BLUE
E - BROWN
F - ORANGE

480V PHASE-PHASE

CB-300 (EXISTING)

CB-301
- L70-2009 / USH 41 & USH 10, (WEST BUTTE DES MORTS RD) / CITY OF MENASHA / WINNEBAGO COUNTY

CB 300 / SYSTEM INTERCHANGE (EAST) / ROLAND KAMPO BRIDGE

240/480 VOLT / SINGLE PHASE / 200 AMP SERVICE

MAIN LUGS ONLY METER PEDESTAL (EXISTING)

CIRCUIT DESCRIPTIONS:

CTK. A/B - RAMP FSW / FNE / B-70-402 BRIDGE - (EXISTING)

CTK. C - RAMP FNE & BRIDGE B-70-403 SOUTH PARAPET - (EXISTING)


CTK. D - TWO LIGHTS ON NORTH SIDE OF EB 441/10 BETWEEN B-70-400 AND B-70-403

CTK. E/F - MAINLINE 441/10 EB FROM EAST OF COLD SPRING RD TO END OF B-70-400

CTK. G/H - RAMP FSW

CTK. I/J - MAINLINE 441/10 WB LIGHTS FROM B-70-61 TO EAST OF COLD SPRING RD

CTK. K/L - SPARE (FUTURE)

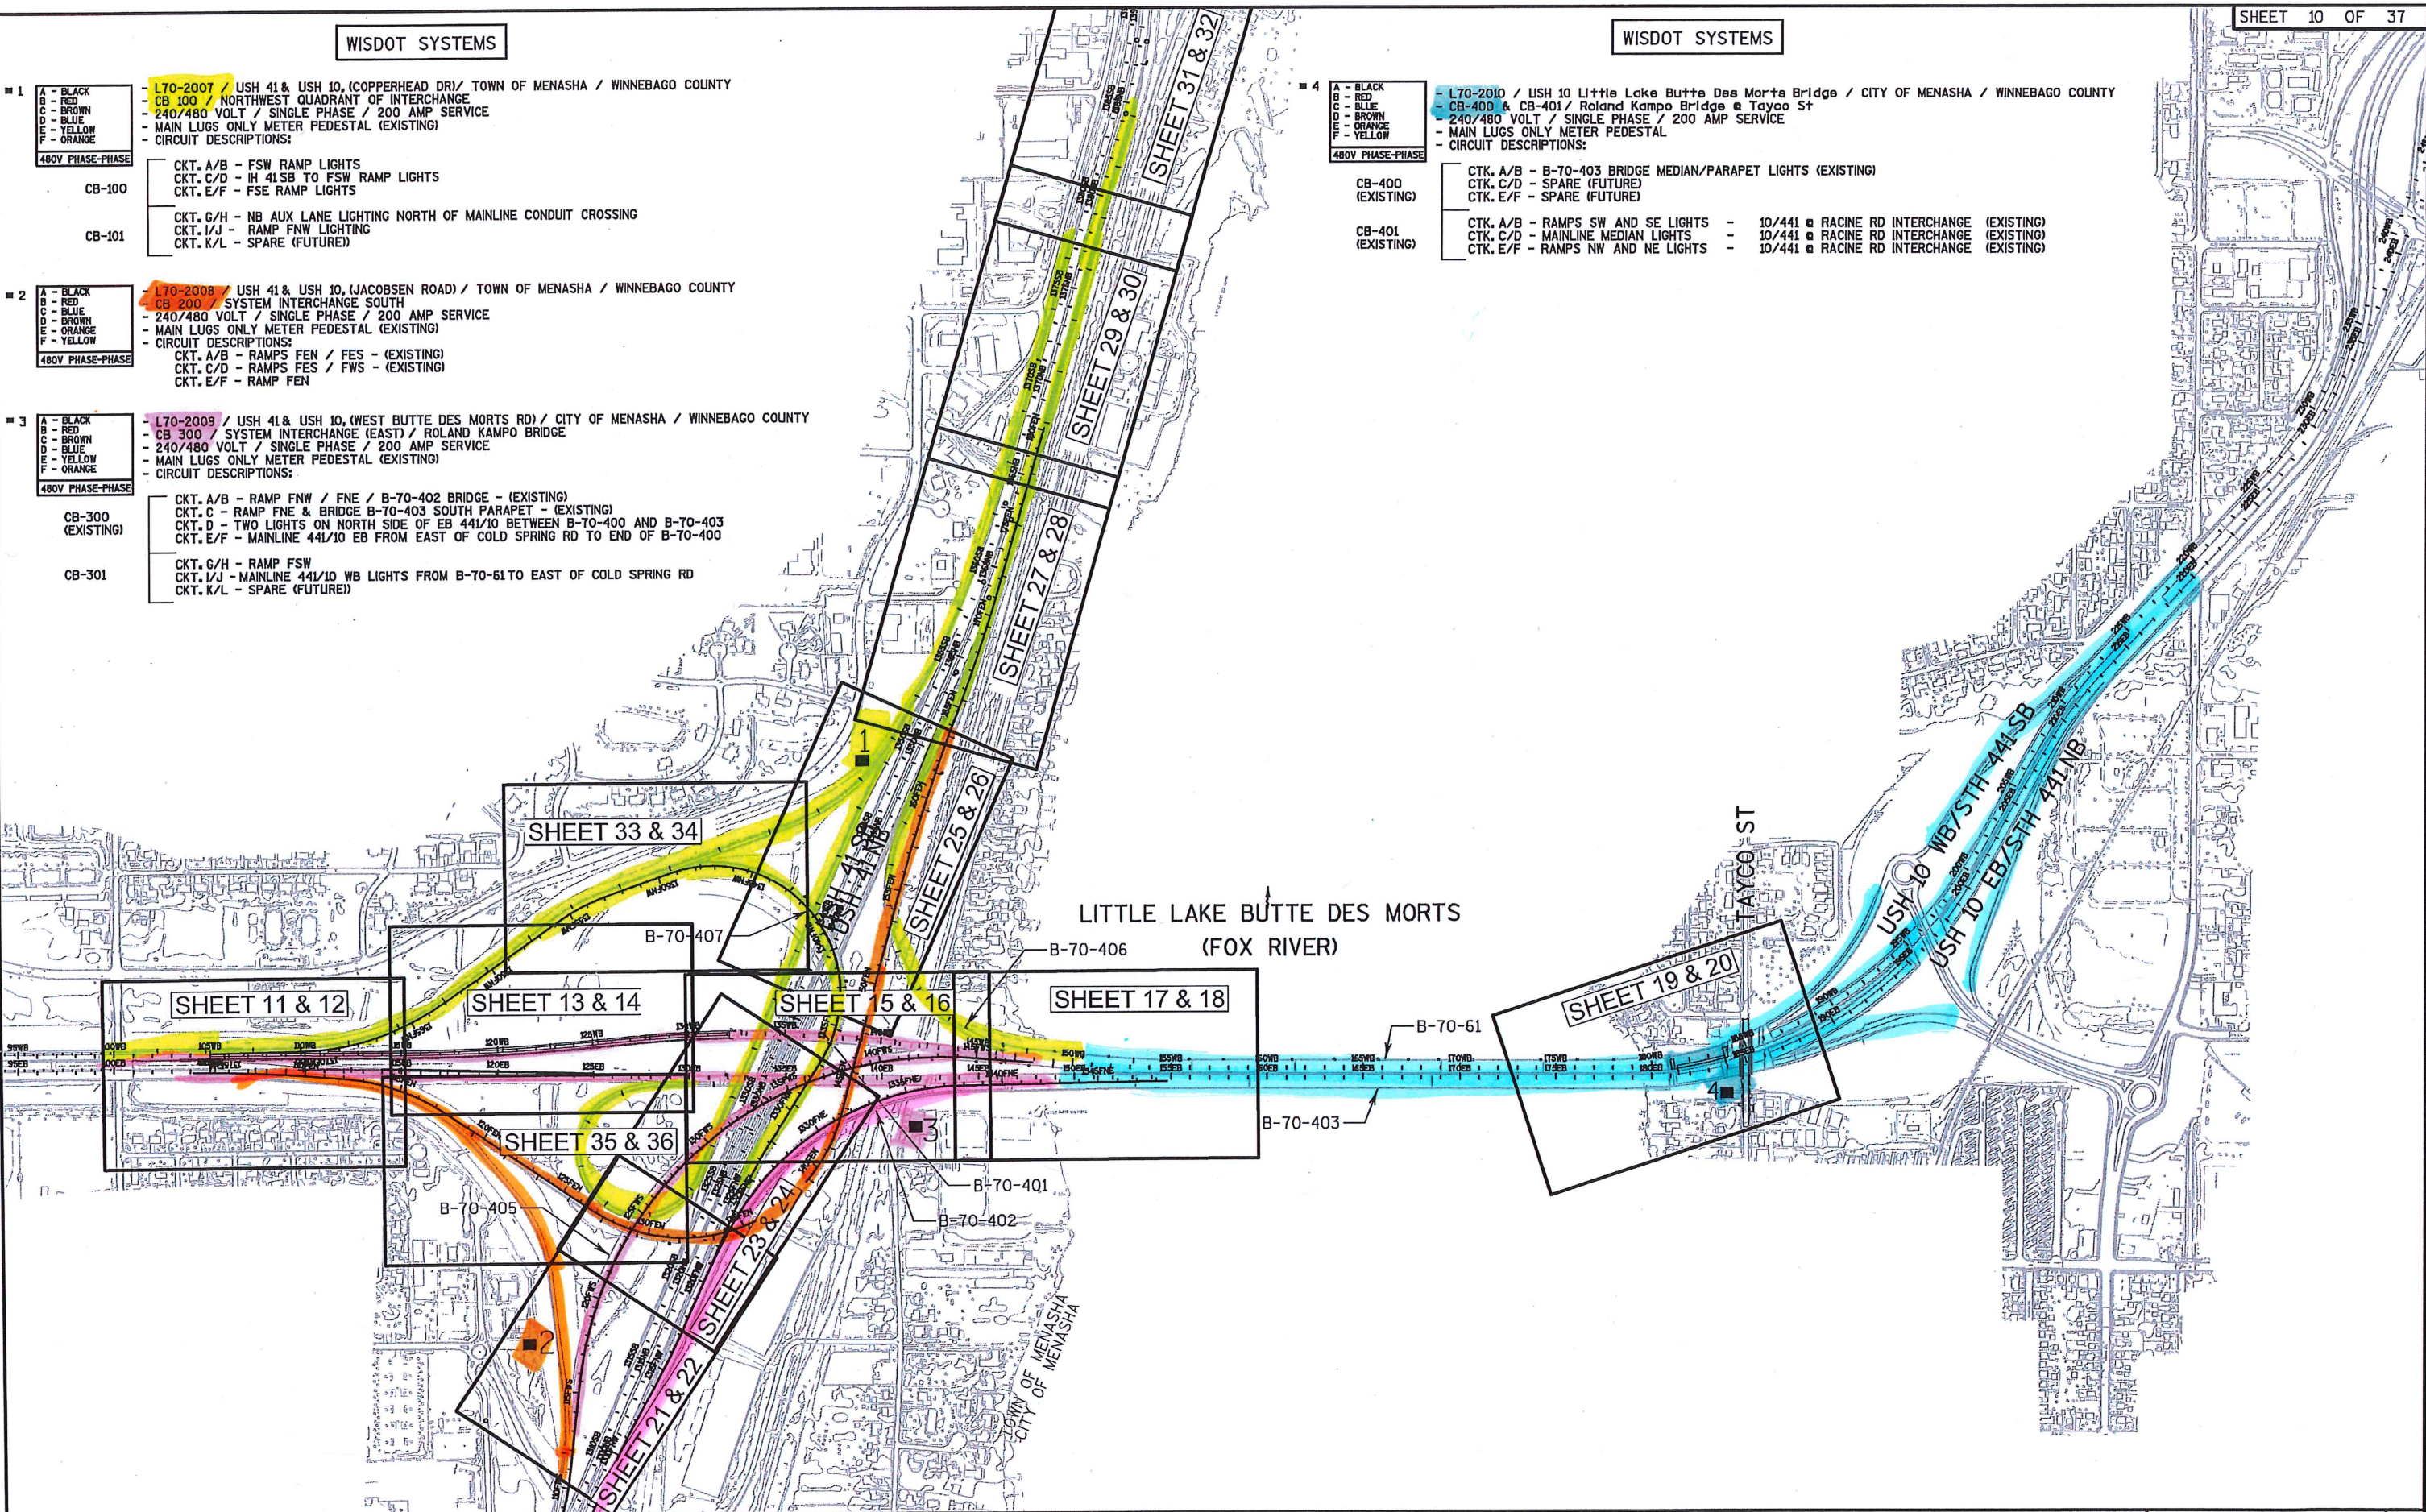

WISDOT SYSTEMS

- 4

A - BLACK
B - RED
C - BROWN
D - BLUE
E - BROWN
F - ORANGE

480V PHASE-PHASE

CB-400 (EXISTING)

CB-401 (EXISTING)
- L70-2010 / USH 10 Little Lake Butte Des Morts Bridge / CITY OF MENASHA / WINNEBAGO COUNTY

CB-400 & CB-401 / Roland Kampe Bridge @ Tayco St

240/480 VOLT / SINGLE PHASE / 200 AMP SERVICE

MAIN LUGS ONLY METER PEDESTAL

CIRCUIT DESCRIPTIONS:

CTK. A/B - B-70-403 BRIDGE MEDIAN/PARAPET LIGHTS (EXISTING)

CTK. C/D - SPARE (FUTURE)

CTK. E/F - SPARE (FUTURE)

CTK. A/B - RAMP SW AND SE LIGHTS - 10/441 @ RACINE RD INTERCHANGE (EXISTING)

CTK. C/D - MAINLINE MEDIAN LIGHTS - 10/441 @ RACINE RD INTERCHANGE (EXISTING)


CTK. E/F - RAMP NW AND NE LIGHTS - 10/441 @ RACINE RD INTERCHANGE (EXISTING)

2

USH 41 & USH 10
SYSTEM INTERCHANGE (SOUTH)
CITY OF MENASHA
WINNEBAGO COUNTY

LIGHTING NO. L70-2008 / L70-2009
DESIGNER: AECOM
DATE: 2/1/2015

SHEET 1 OF 10

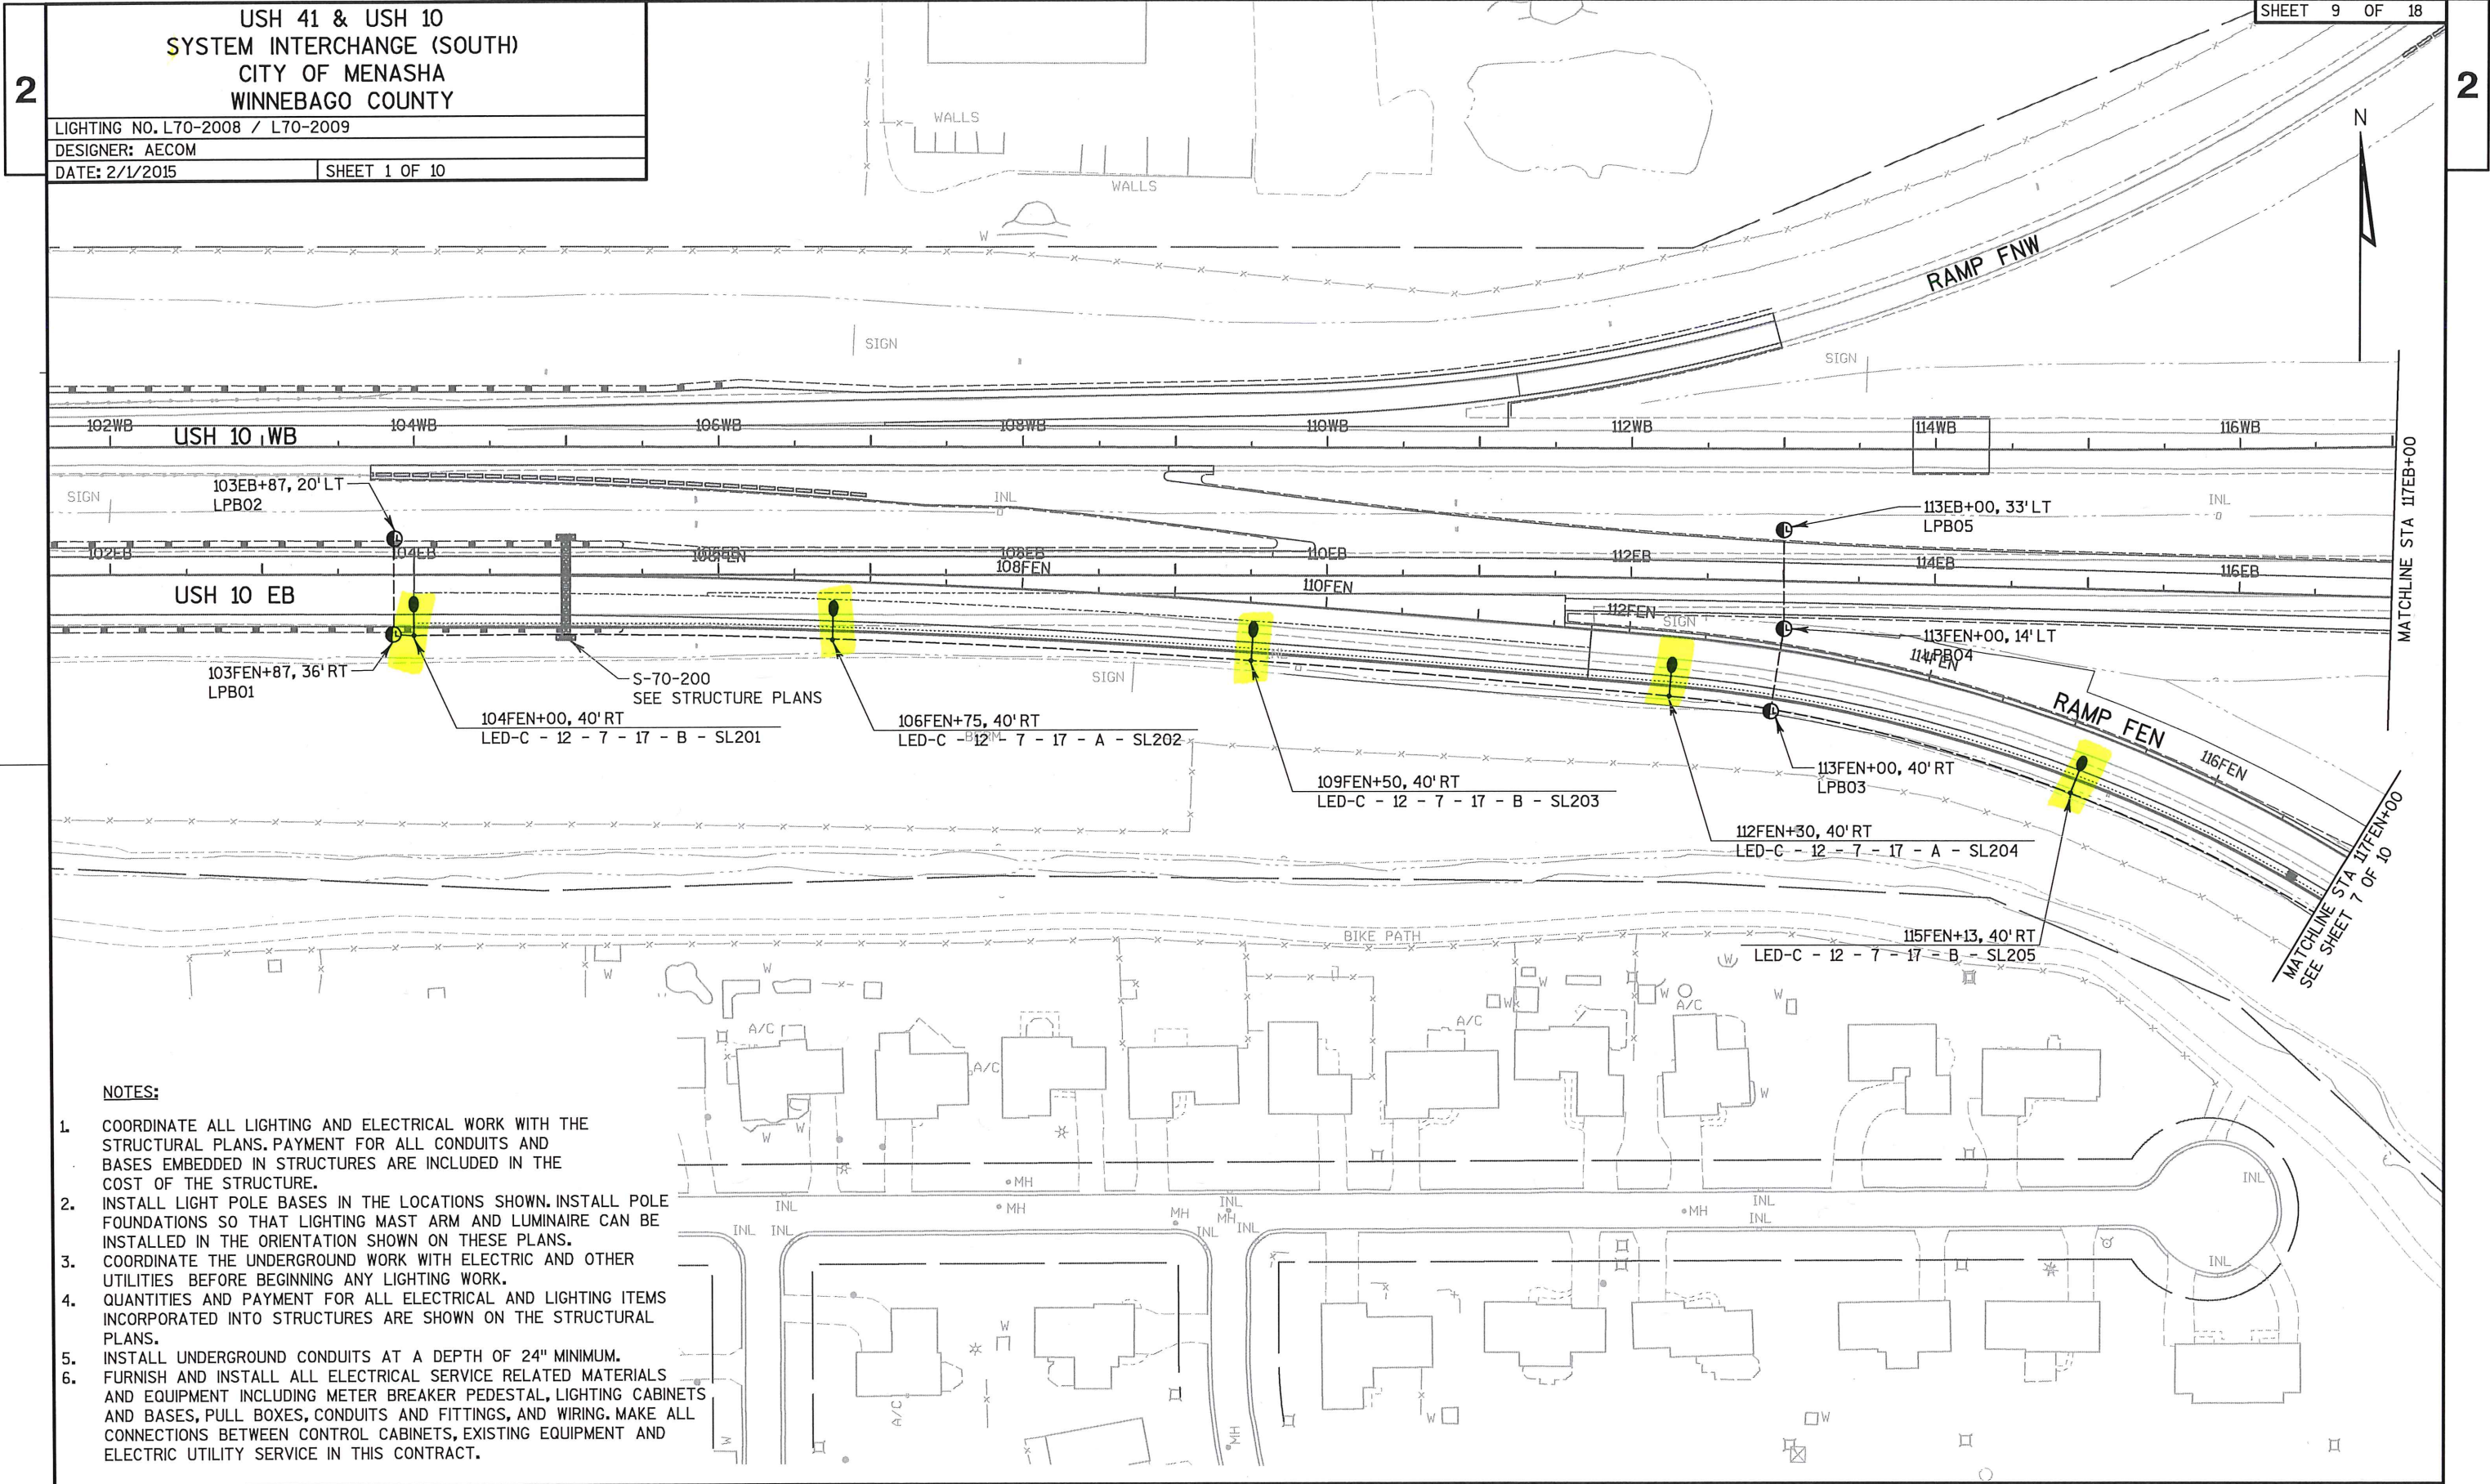

NOTES:

- COORDINATE ALL LIGHTING AND ELECTRICAL WORK WITH THE STRUCTURAL PLANS. PAYMENT FOR ALL CONDUITS AND BASES EMBEDDED IN STRUCTURES ARE INCLUDED IN THE COST OF THE STRUCTURE.
- INSTALL LIGHT POLE BASES IN THE LOCATIONS SHOWN. INSTALL POLE FOUNDATIONS SO THAT LIGHTING MAST ARM AND LUMINAIRE CAN BE INSTALLED IN THE ORIENTATION SHOWN ON THESE PLANS.
- COORDINATE THE UNDERGROUND WORK WITH ELECTRIC AND OTHER UTILITIES BEFORE BEGINNING ANY LIGHTING WORK.
- QUANTITIES AND PAYMENT FOR ALL ELECTRICAL AND LIGHTING ITEMS INCORPORATED INTO STRUCTURES ARE SHOWN ON THE STRUCTURAL PLANS.
- INSTALL UNDERGROUND CONDUITS AT A DEPTH OF 24" MINIMUM.
- FURNISH AND INSTALL ALL ELECTRICAL SERVICE RELATED MATERIALS AND EQUIPMENT INCLUDING METER BREAKER PEDESTAL, LIGHTING CABINETS AND BASES, PULL BOXES, CONDUITS AND FITTINGS, AND WIRING. MAKE ALL CONNECTIONS BETWEEN CONTROL CABINETS, EXISTING EQUIPMENT AND ELECTRIC UTILITY SERVICE IN THIS CONTRACT.

2

USH 41 & USH 10
SYSTEM INTERCHANGE (SOUTH)
CITY OF MENASHA
WINNEBAGO COUNTY

LIGHTING NO. L70-2008

DESIGNER: AECOM

DATE: 2/1/2015

SHEET 7 OF 10

SHEET 15 OF 18

2

ROUTE LIGHTING CONDUIT AROUND SIGN STRUCTURE FOUNDATION, (TYPICAL)

S-70-201
SIGN STRUCTURE
SEE STRUCTURE PLANS

MATCHLINE STA 130FEN+00
SEE SHEET 6

118FEN
117FEN+80, 42' RT
LED-C - 12 - 7 - 17 - A - SL206

119FEN+75, 10' LT LPB08
119FES+75, 10' LT LPB07
119FES+75, 30' RT LPB06
120FEN
120FES
122FES
124FEN
124FES
126FEN
126FES
128FES

RAMP FEN
RAMP FES
RAMP FWS

120FES+37, 29' RT
LED-C - 12 - 7 - 17 - B - SL207

123FES+36, 27' RT
LED-C - 12 - 7 - 17 - A - SL208

126FES+17, 29' RT
LED-C - 12 - 7 - 17 - B - SL209

128FES+96, 26' RT
LED-C - 12 - 7 - 17 - A - SL210

MATCHLINE STA 130FES+00
SEE SHEET 9

NOTES:

- COORDINATE ALL LIGHTING AND ELECTRICAL WORK WITH THE STRUCTURAL PLANS. PAYMENT FOR ALL CONDUITS AND BASES EMBEDDED IN STRUCTURES ARE INCLUDED IN THE COST OF THE STRUCTURE.
- INSTALL LIGHT POLE BASES IN THE LOCATIONS SHOWN. INSTALL POLE FOUNDATIONS SO THAT LIGHTING MAST ARM AND LUMINAIRE CAN BE INSTALLED IN THE ORIENTATION SHOWN ON THESE PLANS.
- COORDINATE THE UNDERGROUND WORK WITH ELECTRIC AND OTHER UTILITIES BEFORE BEGINNING ANY LIGHTING WORK.
- QUANTITIES AND PAYMENT FOR ALL ELECTRICAL AND LIGHTING ITEMS INCORPORATED INTO STRUCTURES ARE SHOWN ON THE STRUCTURAL PLANS.
- INSTALL UNDERGROUND CONDUITS AT A DEPTH OF 24" MINIMUM.
- VERIFY LOCATIONS OF ALL EXISTING AND PROPOSED EQUIPMENT IN THE FIELD.

PROJECT NO:1517-07-79

HWY: USH 10

COUNTY: WINNEBAGO

LIGHTING PLAN

SHEET 136

E

FILE NAME : P:\Transportation\US 10 WIS 441\CADD\sheets\15170779\023515_1p.dgn

PLOT DATE : 1/30/2015

PLOT BY : Bryan.Larson

PLOT NAME :

PLOT SCALE : 100.0000 sf / in.

WISDOT/CADD SHEET 42

2


USH 41 & USH 10
SYSTEM INTERCHANGE (SOUTH)
CITY OF MENASHA
WINNEBAGO COUNTY

LIGHTING NO. L70-2008 / L70-2009

DESIGNER: AECOM

DATE: 2/1/2015

SHEET 9 OF 10

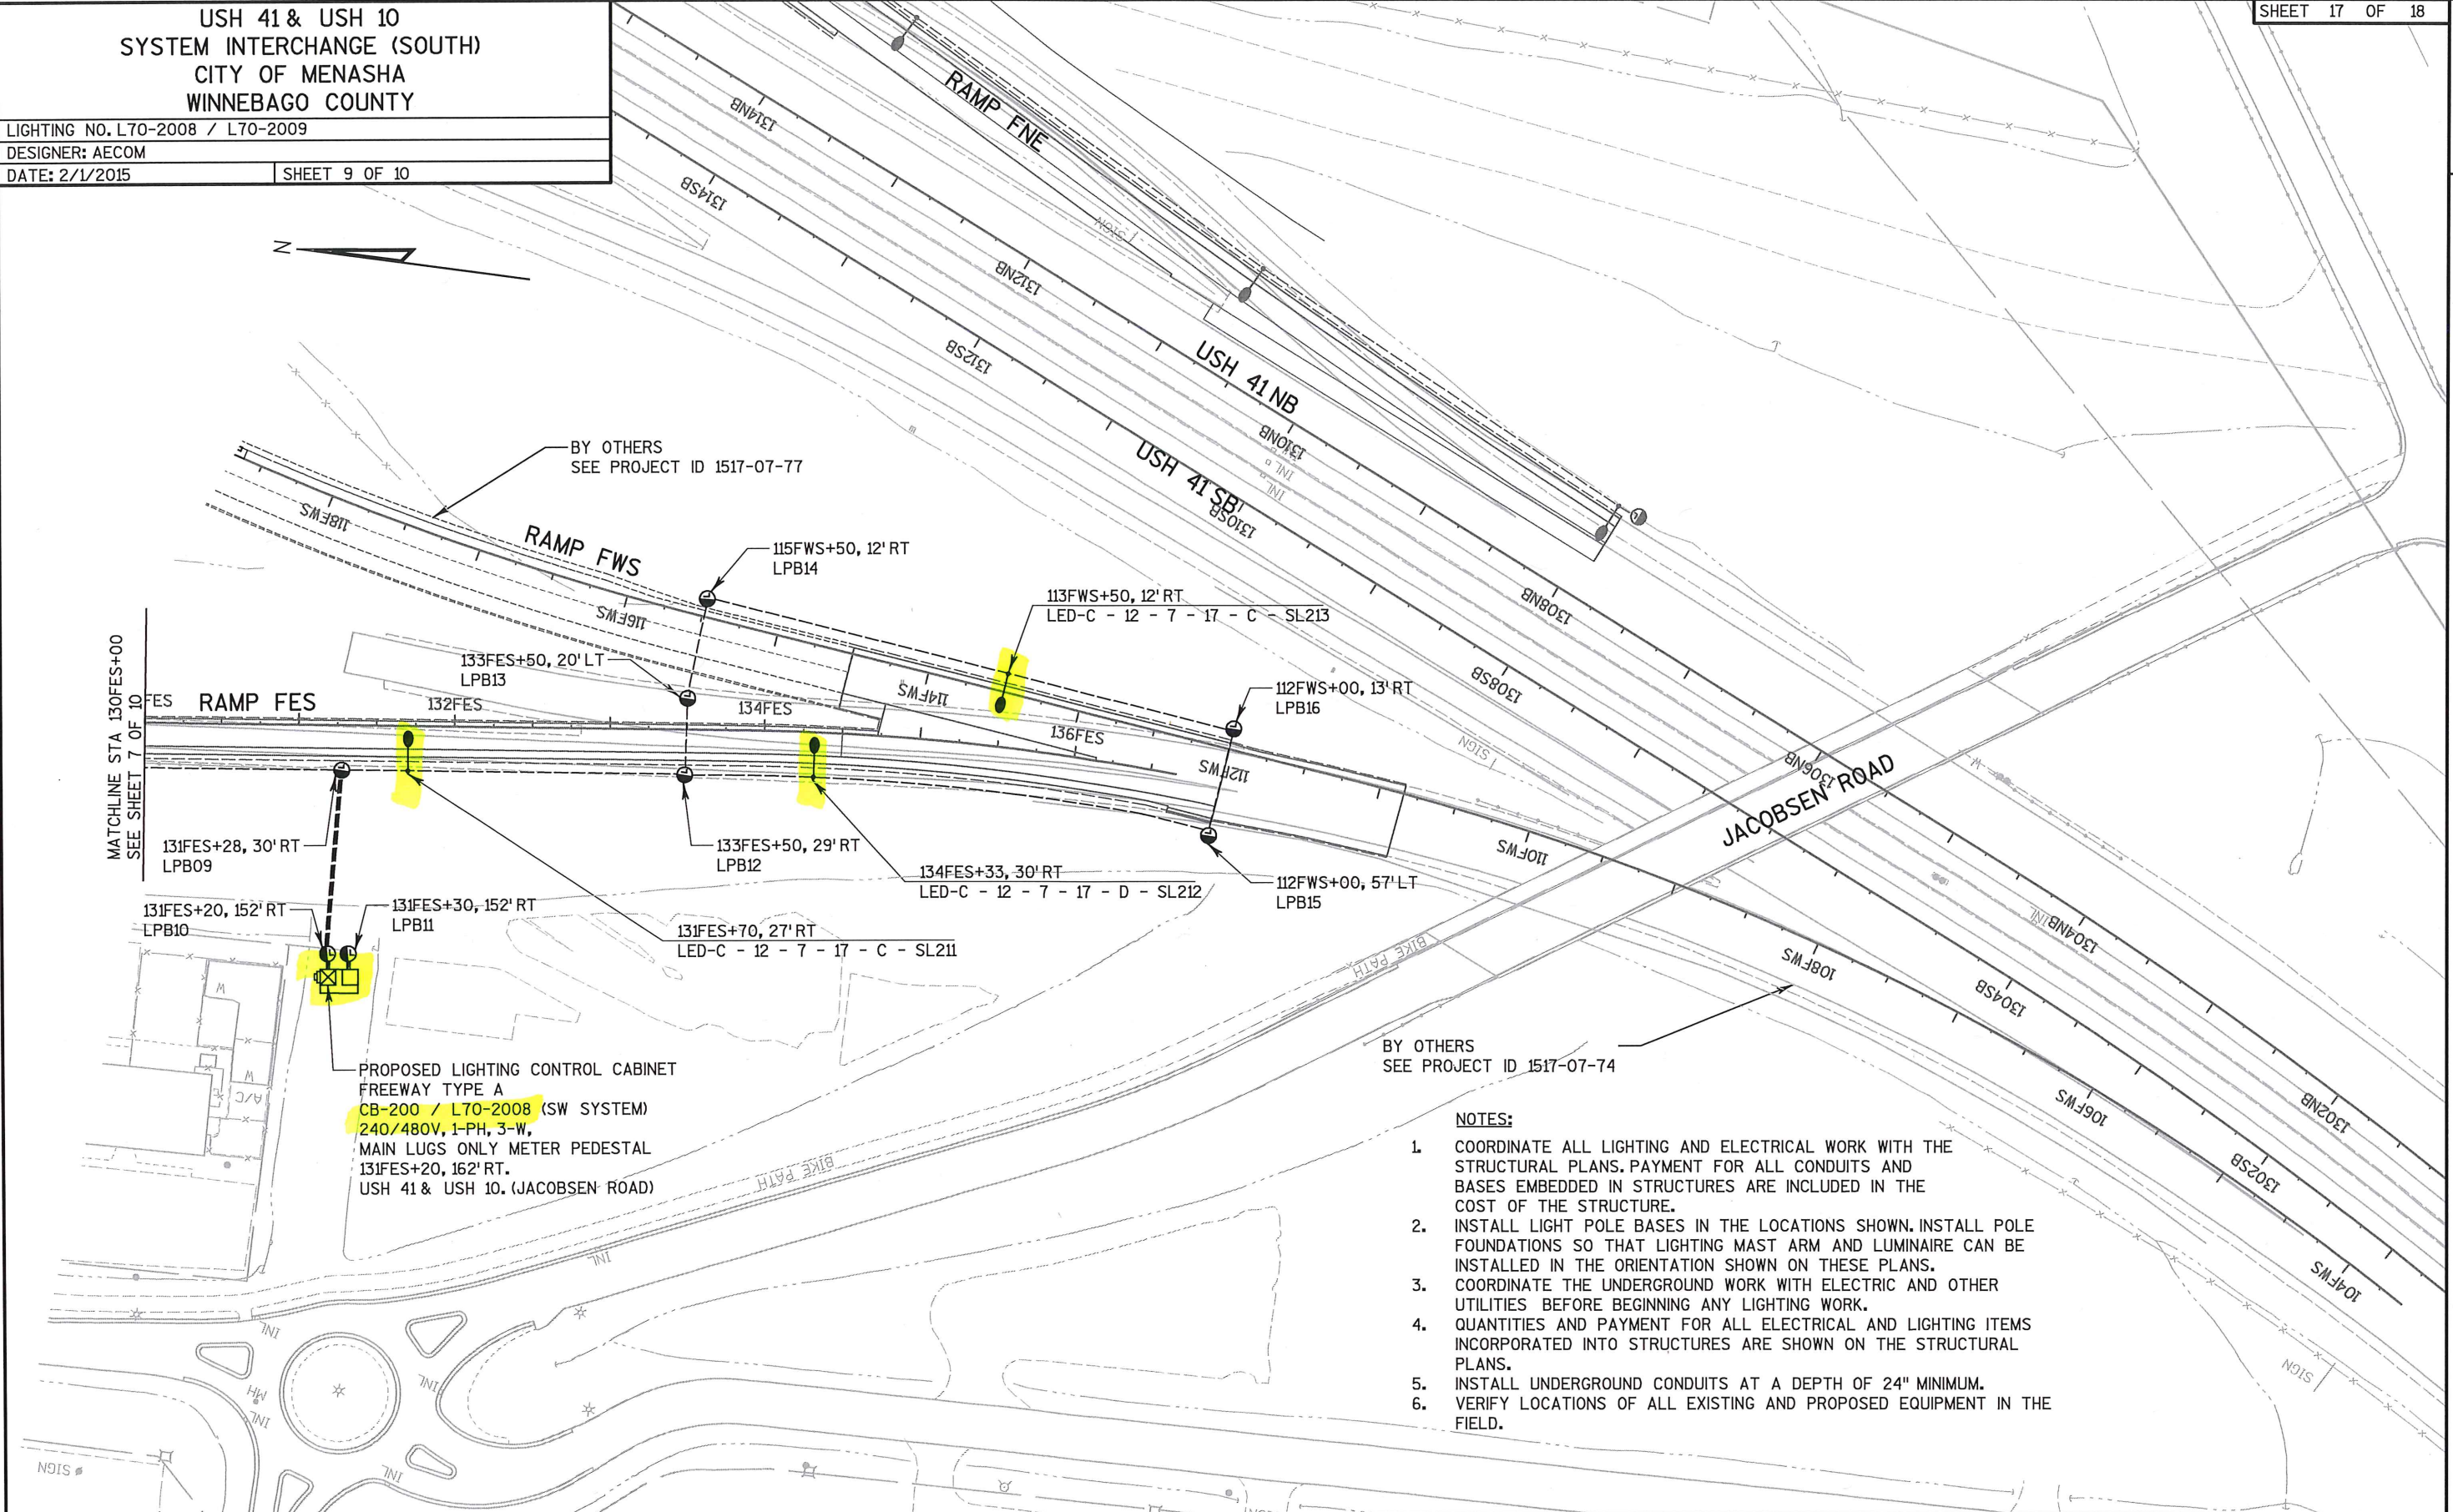

2


USH 41 & USH 10
SYSTEM INTERCHANGE (SOUTH)
CITY OF MENASHA
WINNEBAGO COUNTY

LIGHTING NO. L70-2008

DESIGNER: AECOM

DATE: 2/1/2015

SHEET 10 OF 10

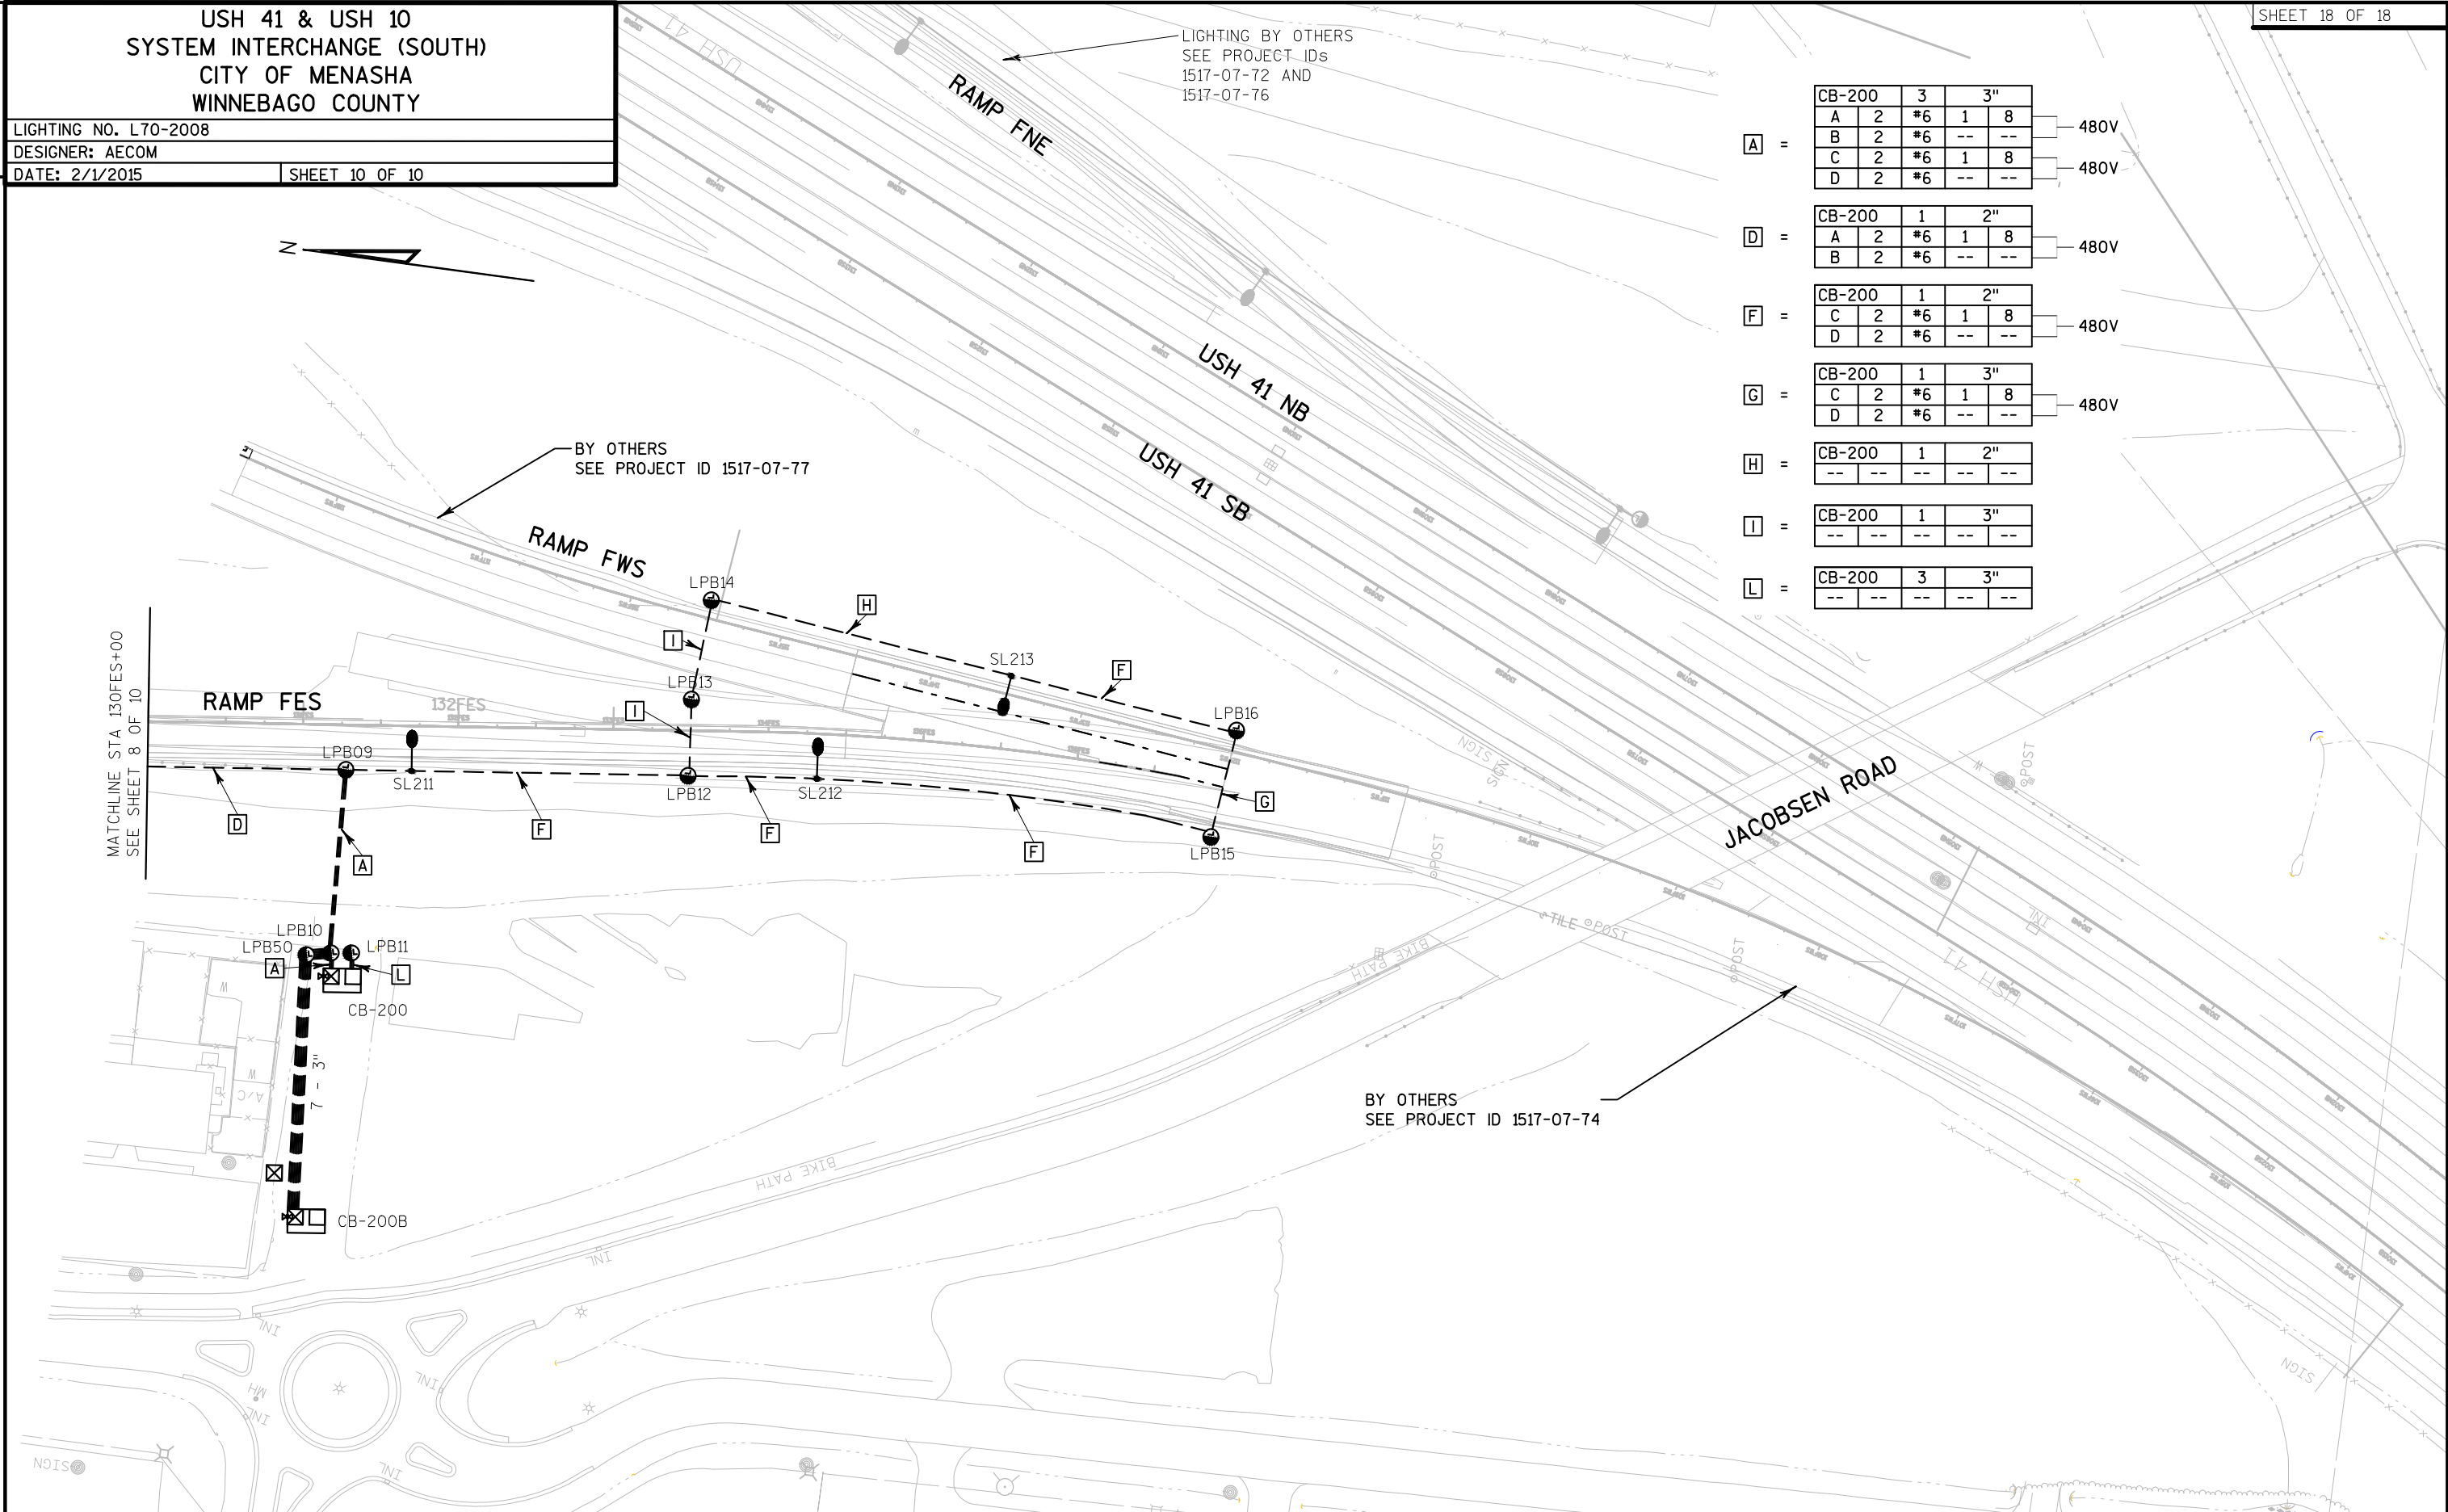

2

DATE: 1/15/2017	SHEET 5 OF 27
-----------------	---------------



2

IH 41 & USH 10 (JACOBSEN RD)

SYSTEM INTERCHANGE

TOWN OF MENASHA


WINNEBAGO COUNTY

LIGHTING NO. L70-2008 / L70-2009

DESIGNER: AECOM

DATE: 1/15/2017

SHEET 11 OF 27

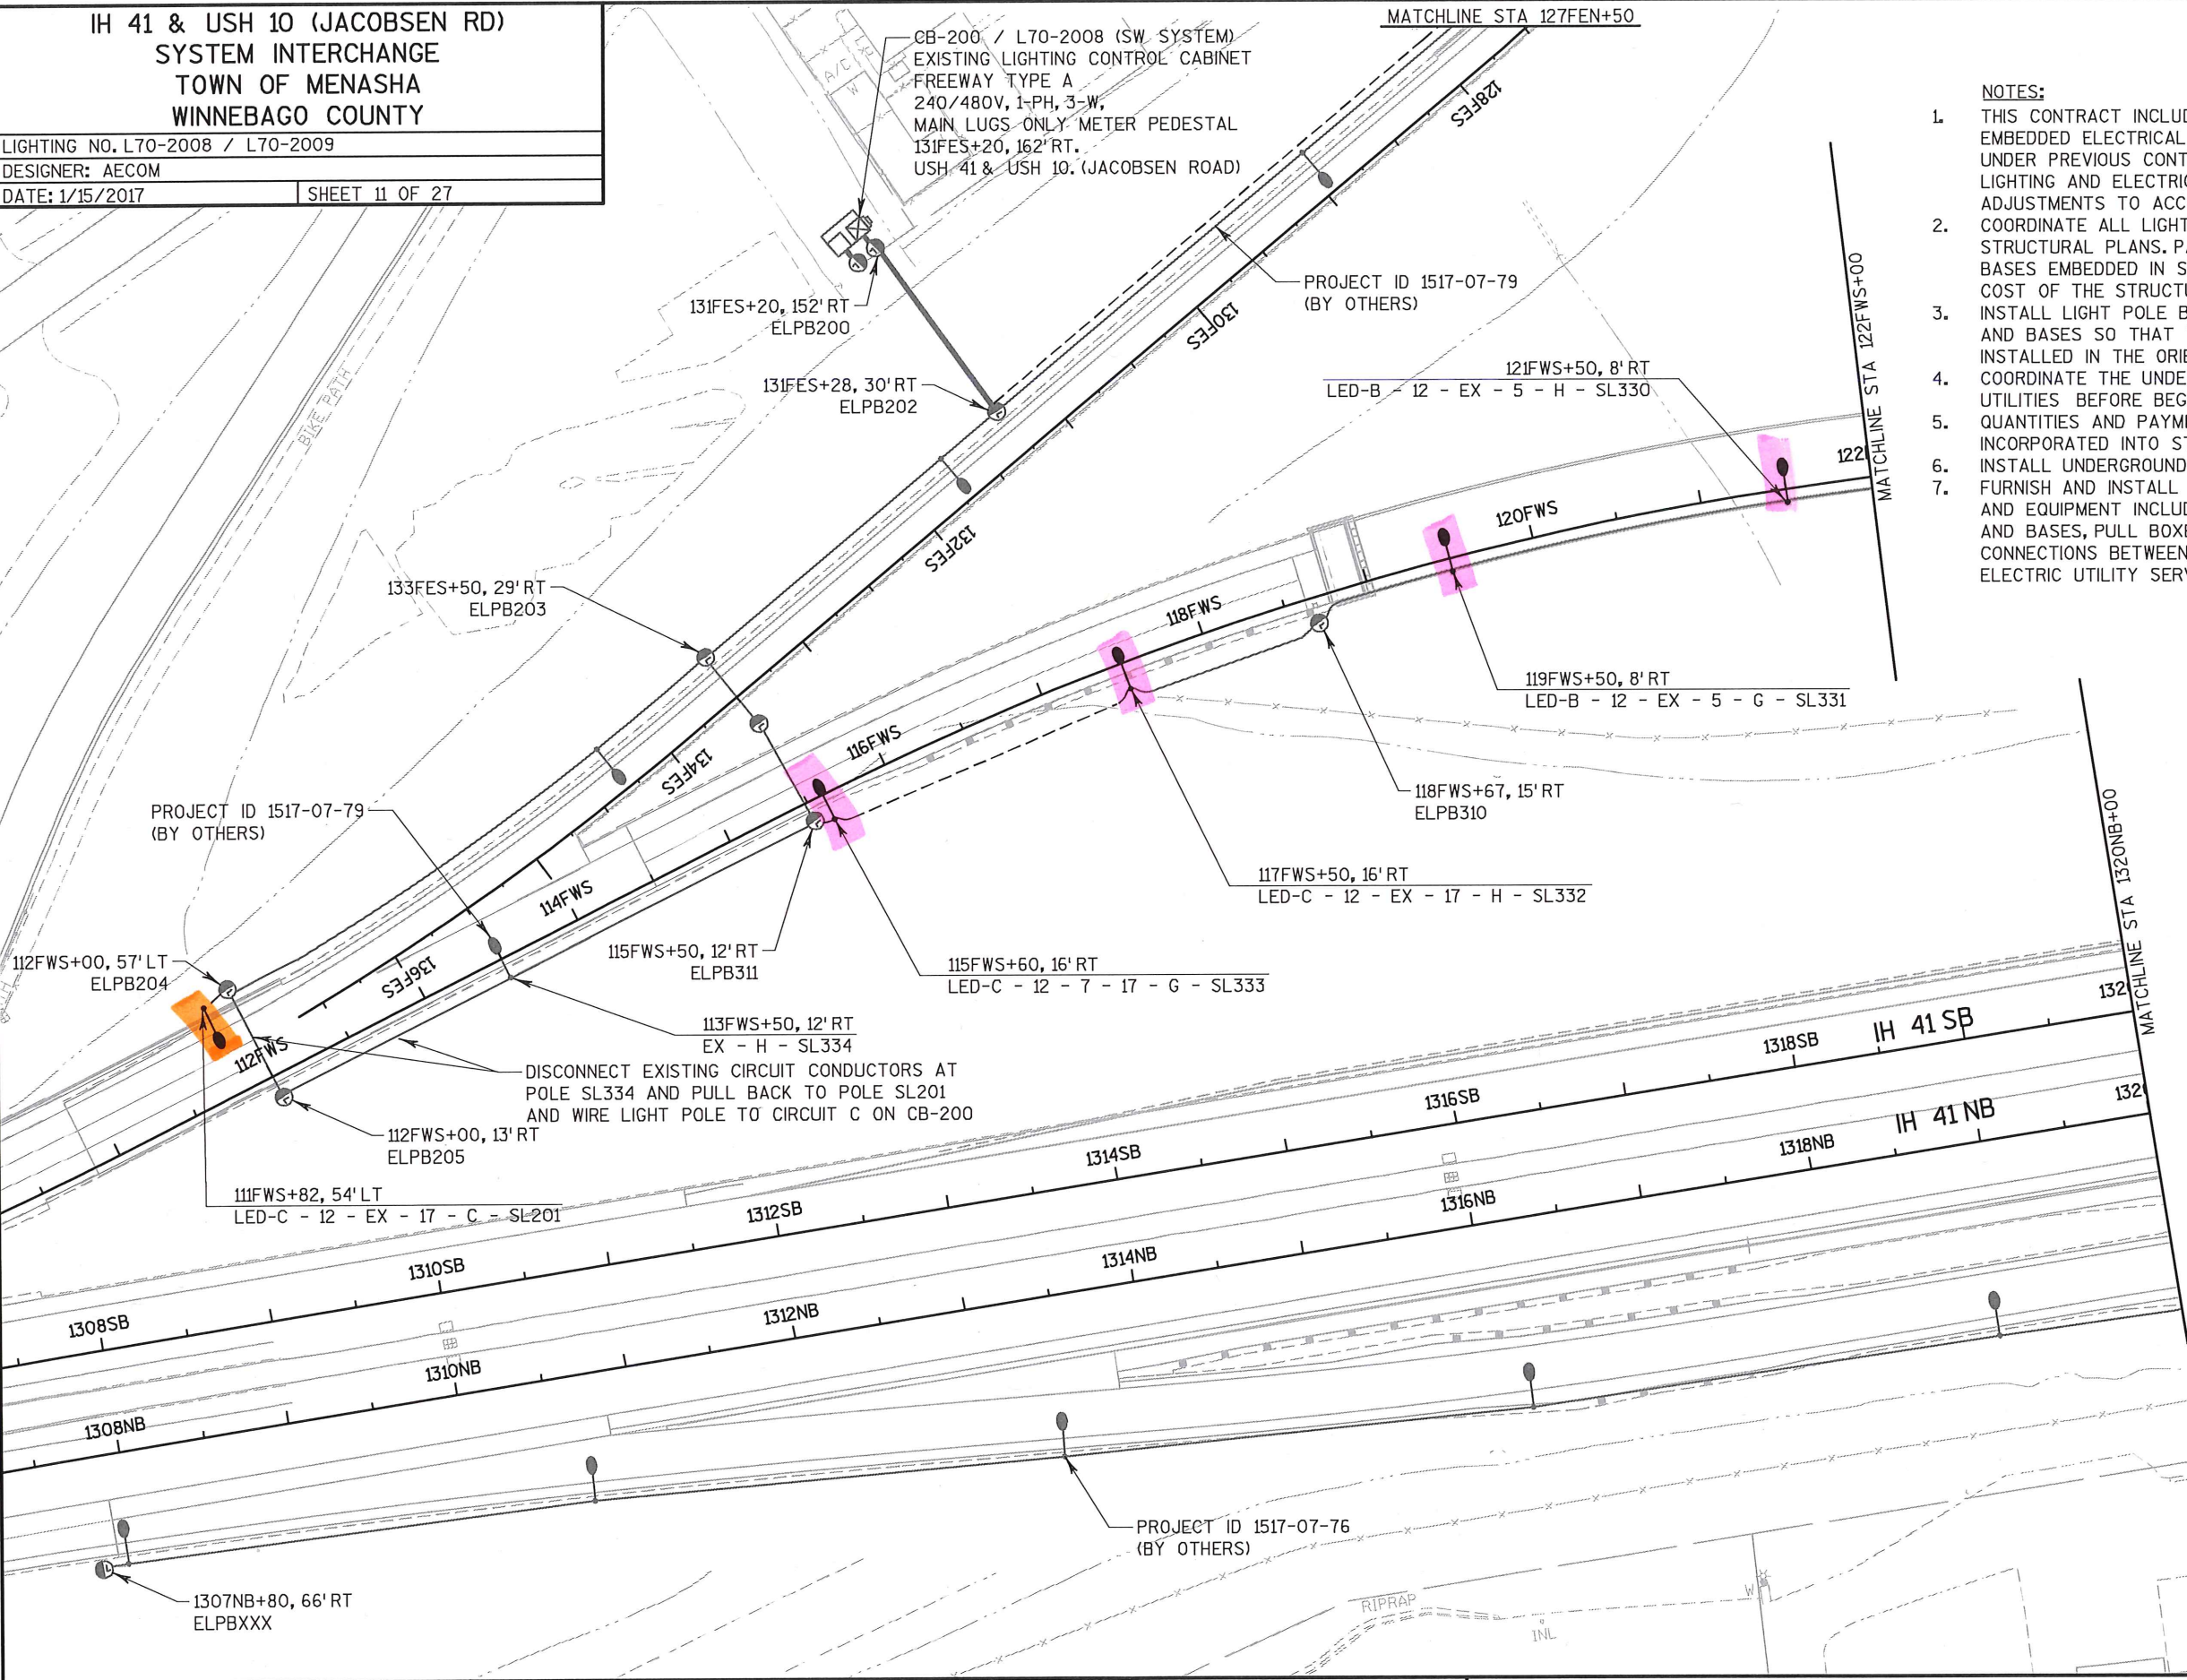

- NOTES:
- THIS CONTRACT INCLUDES UNDERGROUND AND CONCRETE STRUCTURE EMBEDDED ELECTRICAL CONDUITS AND BASES THAT WERE INSTALLED UNDER PREVIOUS CONTRACTS. COORDINATE ALL NEW WORK WITH EXISTING LIGHTING AND ELECTRICAL MATERIALS, AND MAKE ANY NECESSARY ADJUSTMENTS TO ACCOMMODATE NEW EQUIPMENT.
 - COORDINATE ALL LIGHTING AND ELECTRICAL WORK WITH THE STRUCTURAL PLANS. PAYMENT FOR ALL CONDUITS AND BASES EMBEDDED IN STRUCTURES ARE INCLUDED IN THE COST OF THE STRUCTURE.
 - INSTALL LIGHT POLE BASES IN THE LOCATIONS SHOWN. INSTALL POLES AND BASES SO THAT THE LIGHTING MAST ARM AND LUMINAIRE CAN BE INSTALLED IN THE ORIENTATION SHOWN ON THESE PLANS.
 - COORDINATE THE UNDERGROUND WORK WITH OTHER TRADES AND ALL UTILITIES BEFORE BEGINNING ANY LIGHTING WORK.
 - QUANTITIES AND PAYMENT FOR ALL ELECTRICAL AND LIGHTING ITEMS INCORPORATED INTO STRUCTURES ARE SHOWN ON THE STRUCTURAL PLANS.
 - INSTALL UNDERGROUND CONDUITS AT A DEPTH OF 24" MINIMUM.
 - FURNISH AND INSTALL ALL ELECTRICAL SERVICE RELATED MATERIALS AND EQUIPMENT INCLUDING METER BREAKER PEDESTAL, LIGHTING CABINETS AND BASES, PULL BOXES, CONDUITS AND FITTINGS, AND WIRING. MAKE ALL CONNECTIONS BETWEEN CONTROL CABINETS, EXISTING EQUIPMENT AND ELECTRIC UTILITY SERVICE IN THIS CONTRACT.

IH 41 & USH 10, (JACOBSEN ROAD) SYSTEM INTERCHANGE TOWN OF MENASHA WINNEBAGO COUNTY

LIGHTING NO. L70-2007 / L70-2008


DESIGNER: AECOM

DATE: 1/15/2017

SHEET 25 OF 27

2

2

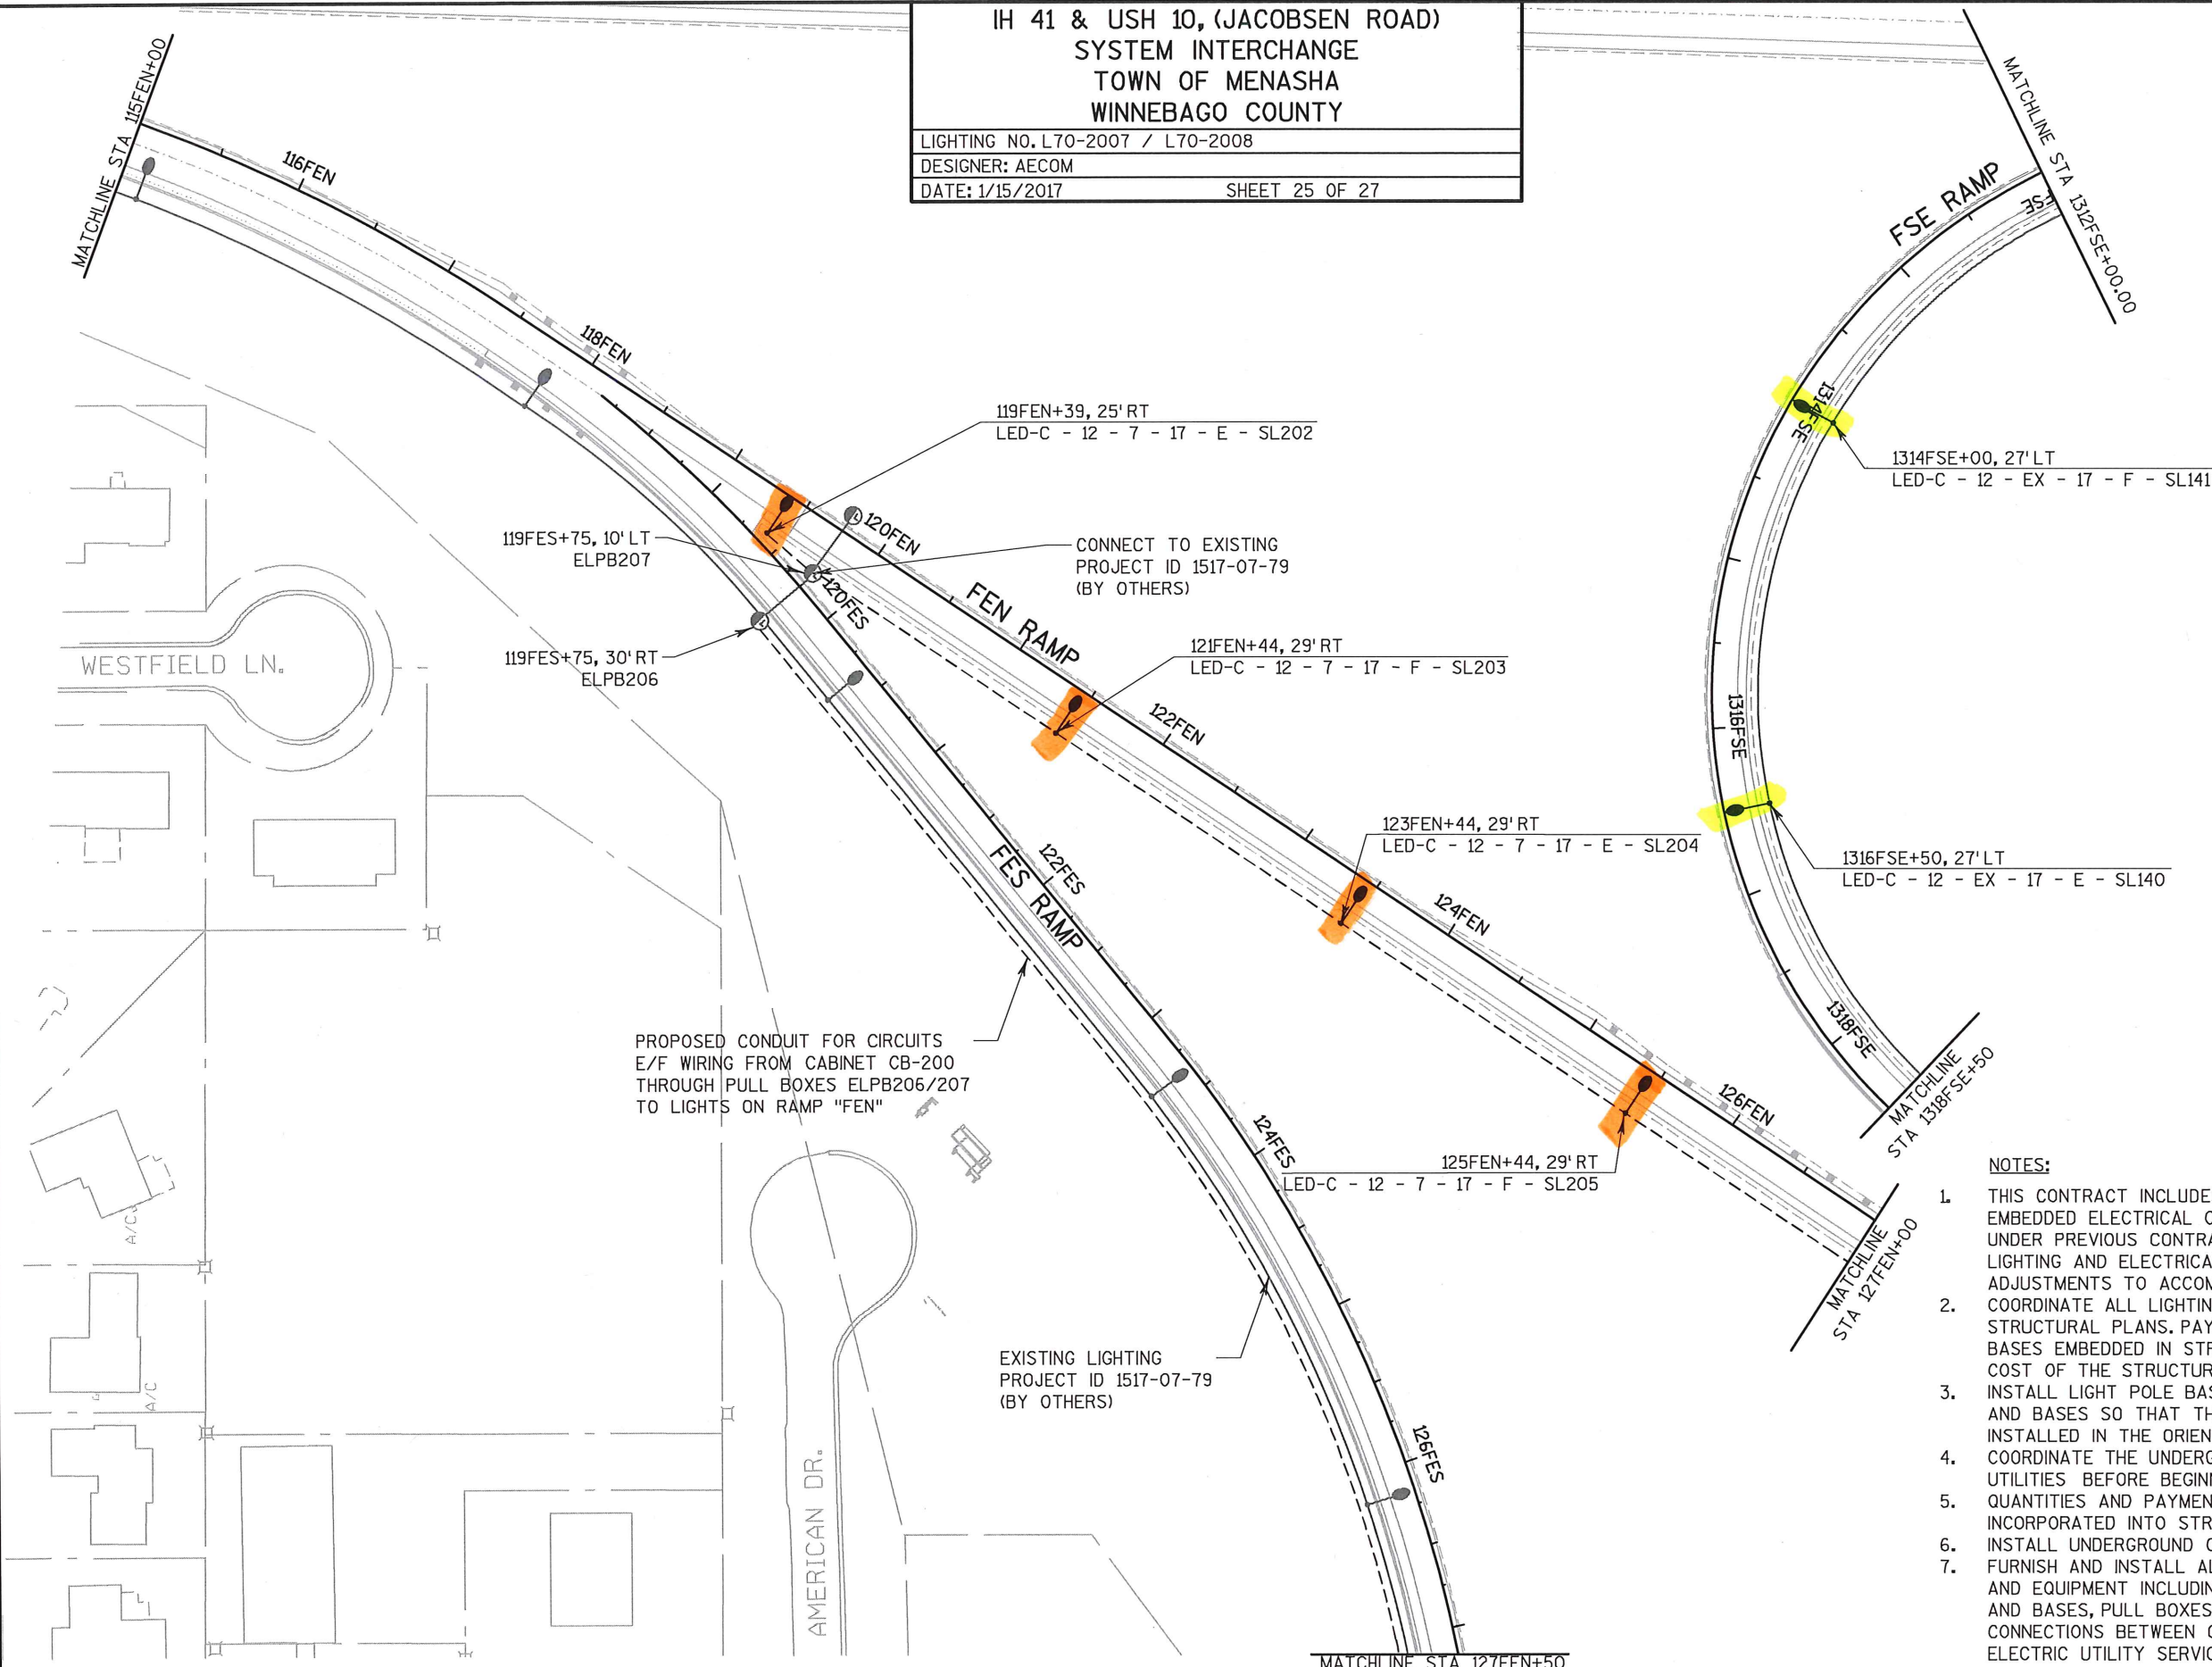

NOTES:

1. THIS CONTRACT INCLUDES UNDERGROUND AND CONCRETE STRUCTURE EMBEDDED ELECTRICAL CONDUITS AND BASES THAT WERE INSTALLED UNDER PREVIOUS CONTRACTS. COORDINATE ALL NEW WORK WITH EXISTING LIGHTING AND ELECTRICAL MATERIALS, AND MAKE ANY NECESSARY ADJUSTMENTS TO ACCOMMODATE NEW EQUIPMENT.
2. COORDINATE ALL LIGHTING AND ELECTRICAL WORK WITH THE STRUCTURAL PLANS. PAYMENT FOR ALL CONDUITS AND BASES EMBEDDED IN STRUCTURES ARE INCLUDED IN THE COST OF THE STRUCTURE.
3. INSTALL LIGHT POLE BASES IN THE LOCATIONS SHOWN. INSTALL POLES AND BASES SO THAT THE LIGHTING MAST ARM AND LUMINAIRE CAN BE INSTALLED IN THE ORIENTATION SHOWN ON THESE PLANS.
4. COORDINATE THE UNDERGROUND WORK WITH OTHER TRADES AND ALL UTILITIES BEFORE BEGINNING ANY LIGHTING WORK.
5. QUANTITIES AND PAYMENT FOR ALL ELECTRICAL AND LIGHTING ITEMS INCORPORATED INTO STRUCTURES ARE SHOWN ON THE STRUCTURAL PLANS.
6. INSTALL UNDERGROUND CONDUITS AT A DEPTH OF 24" MINIMUM.
7. FURNISH AND INSTALL ALL ELECTRICAL SERVICE RELATED MATERIALS AND EQUIPMENT INCLUDING METER BREAKER PEDESTAL, LIGHTING CABINETS AND BASES, PULL BOXES, CONDUITS AND FITTINGS, AND WIRING. MAKE ALL CONNECTIONS BETWEEN CONTROL CABINETS, EXISTING EQUIPMENT AND ELECTRIC UTILITY SERVICE IN THIS CONTRACT.

PROJECT NO: 1517-07-80

HWY: USH 10

COUNTY: WINNEBAGO

LIGHTING PLAN - USH 10 / STH 441

SHEET

PRE_203

E