


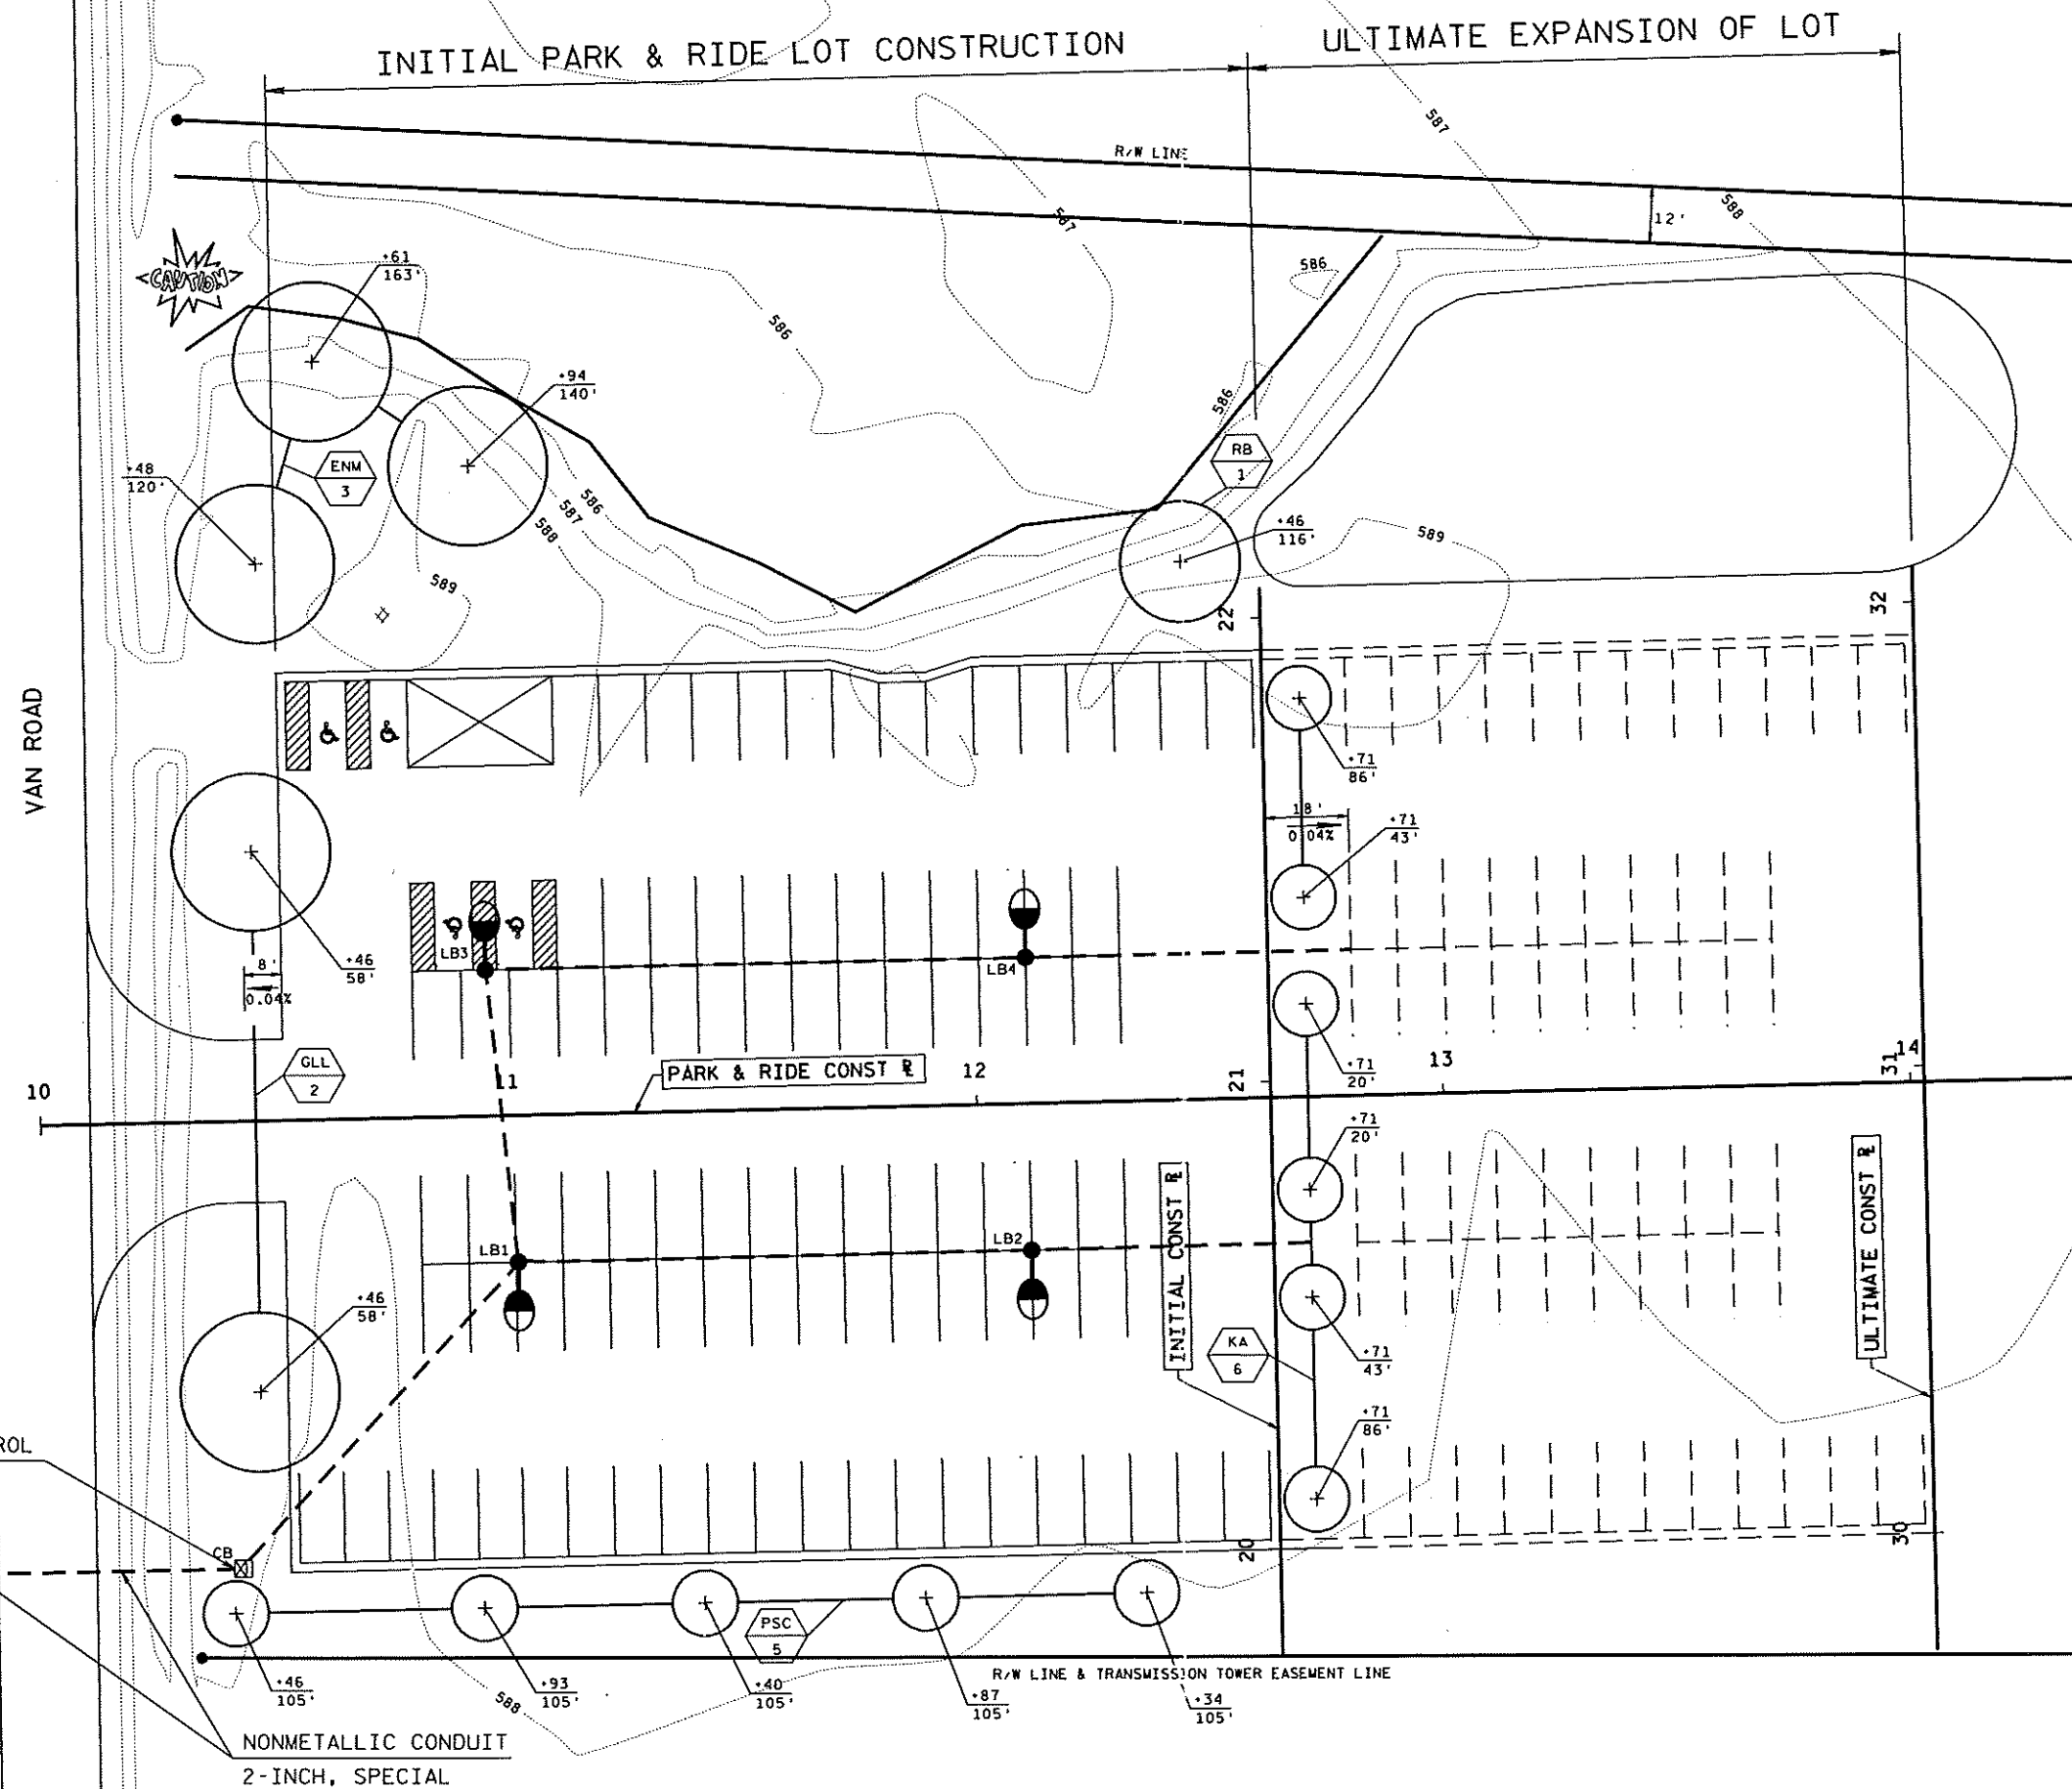

NOTE:

ALL CONCRETE BASE LOCATIONS SHALL BE APPROVED BY DISTRICT ELECTRICAL PERSONNEL PRIOR TO FINAL PLACEMENT.

ELECTRICAL WIRING FROM THE CONTROL CABINET BASE TO VAN ROAD SHALL BE INSTALLED BY OTHERS.

LEGEND

250 WATT HIGH PRESSURE SODIUM
LUMINAIRE ON 8-FOOT MAST-ARM MOUNT _____ 

CONTROL CABINET BASE _____ ☒

CONDUIT _____

PLANT SYMBOL _____

QUANTITY _____  PSC 6

PLANT SYMBOL NAMES

RB _____ BIRCH, RIVER
KA _____ KOREAN ASH
PSC _____ CRABAPPLE, PINK SPIRER
GLL _____ LINDEN, LITTLELEAF GREEN SPIRE
ENW _____ MAPLE, NORWAY EMERALD QUEEN

APPROXIMATE CONTROL	
CABINET LOCATION (BY OTHERS)	

NONMETALLIC CONDUIT
2-INCH, SPECIAL

R/W LINE & TRANSMISSION TOWER EASEMENT LINE

PLOT SCALE: 20

PLOT NAME: 500

REV. DATE: 7-26-96

ORIGINATOR : DIST. 3
LEVELS ON = 12-15-97

FILE NAME : d3 121111:500.dqr