


FILE NAME: F:\03-148004\234.dwg  
 LEVELS ON: 1, 2, 3, 4, 5, 6, 7, 8, 9, 10, 11, 12, 13, 14, 15, 16, 17, 18, 19, 20, 21, 22, 23, 24, 25, 26, 27, 28, 29, 30, 31, 32, 33, 34, 35, 36, 37, 38, 39, 40, 41, 42, 43, 44, 45, 46, 47, 48, 49, 50, 51, 52, 53, 54, 55, 56, 57, 58, 59, 60, 61, 62, 63  
 ORIGINATOR: PLOT NAME 234d  
 REV. DATE: 11-13-98  
 PLOT SCALE: 1:12,792  
 PLOT DATE: 18-NOV-1998 10:55

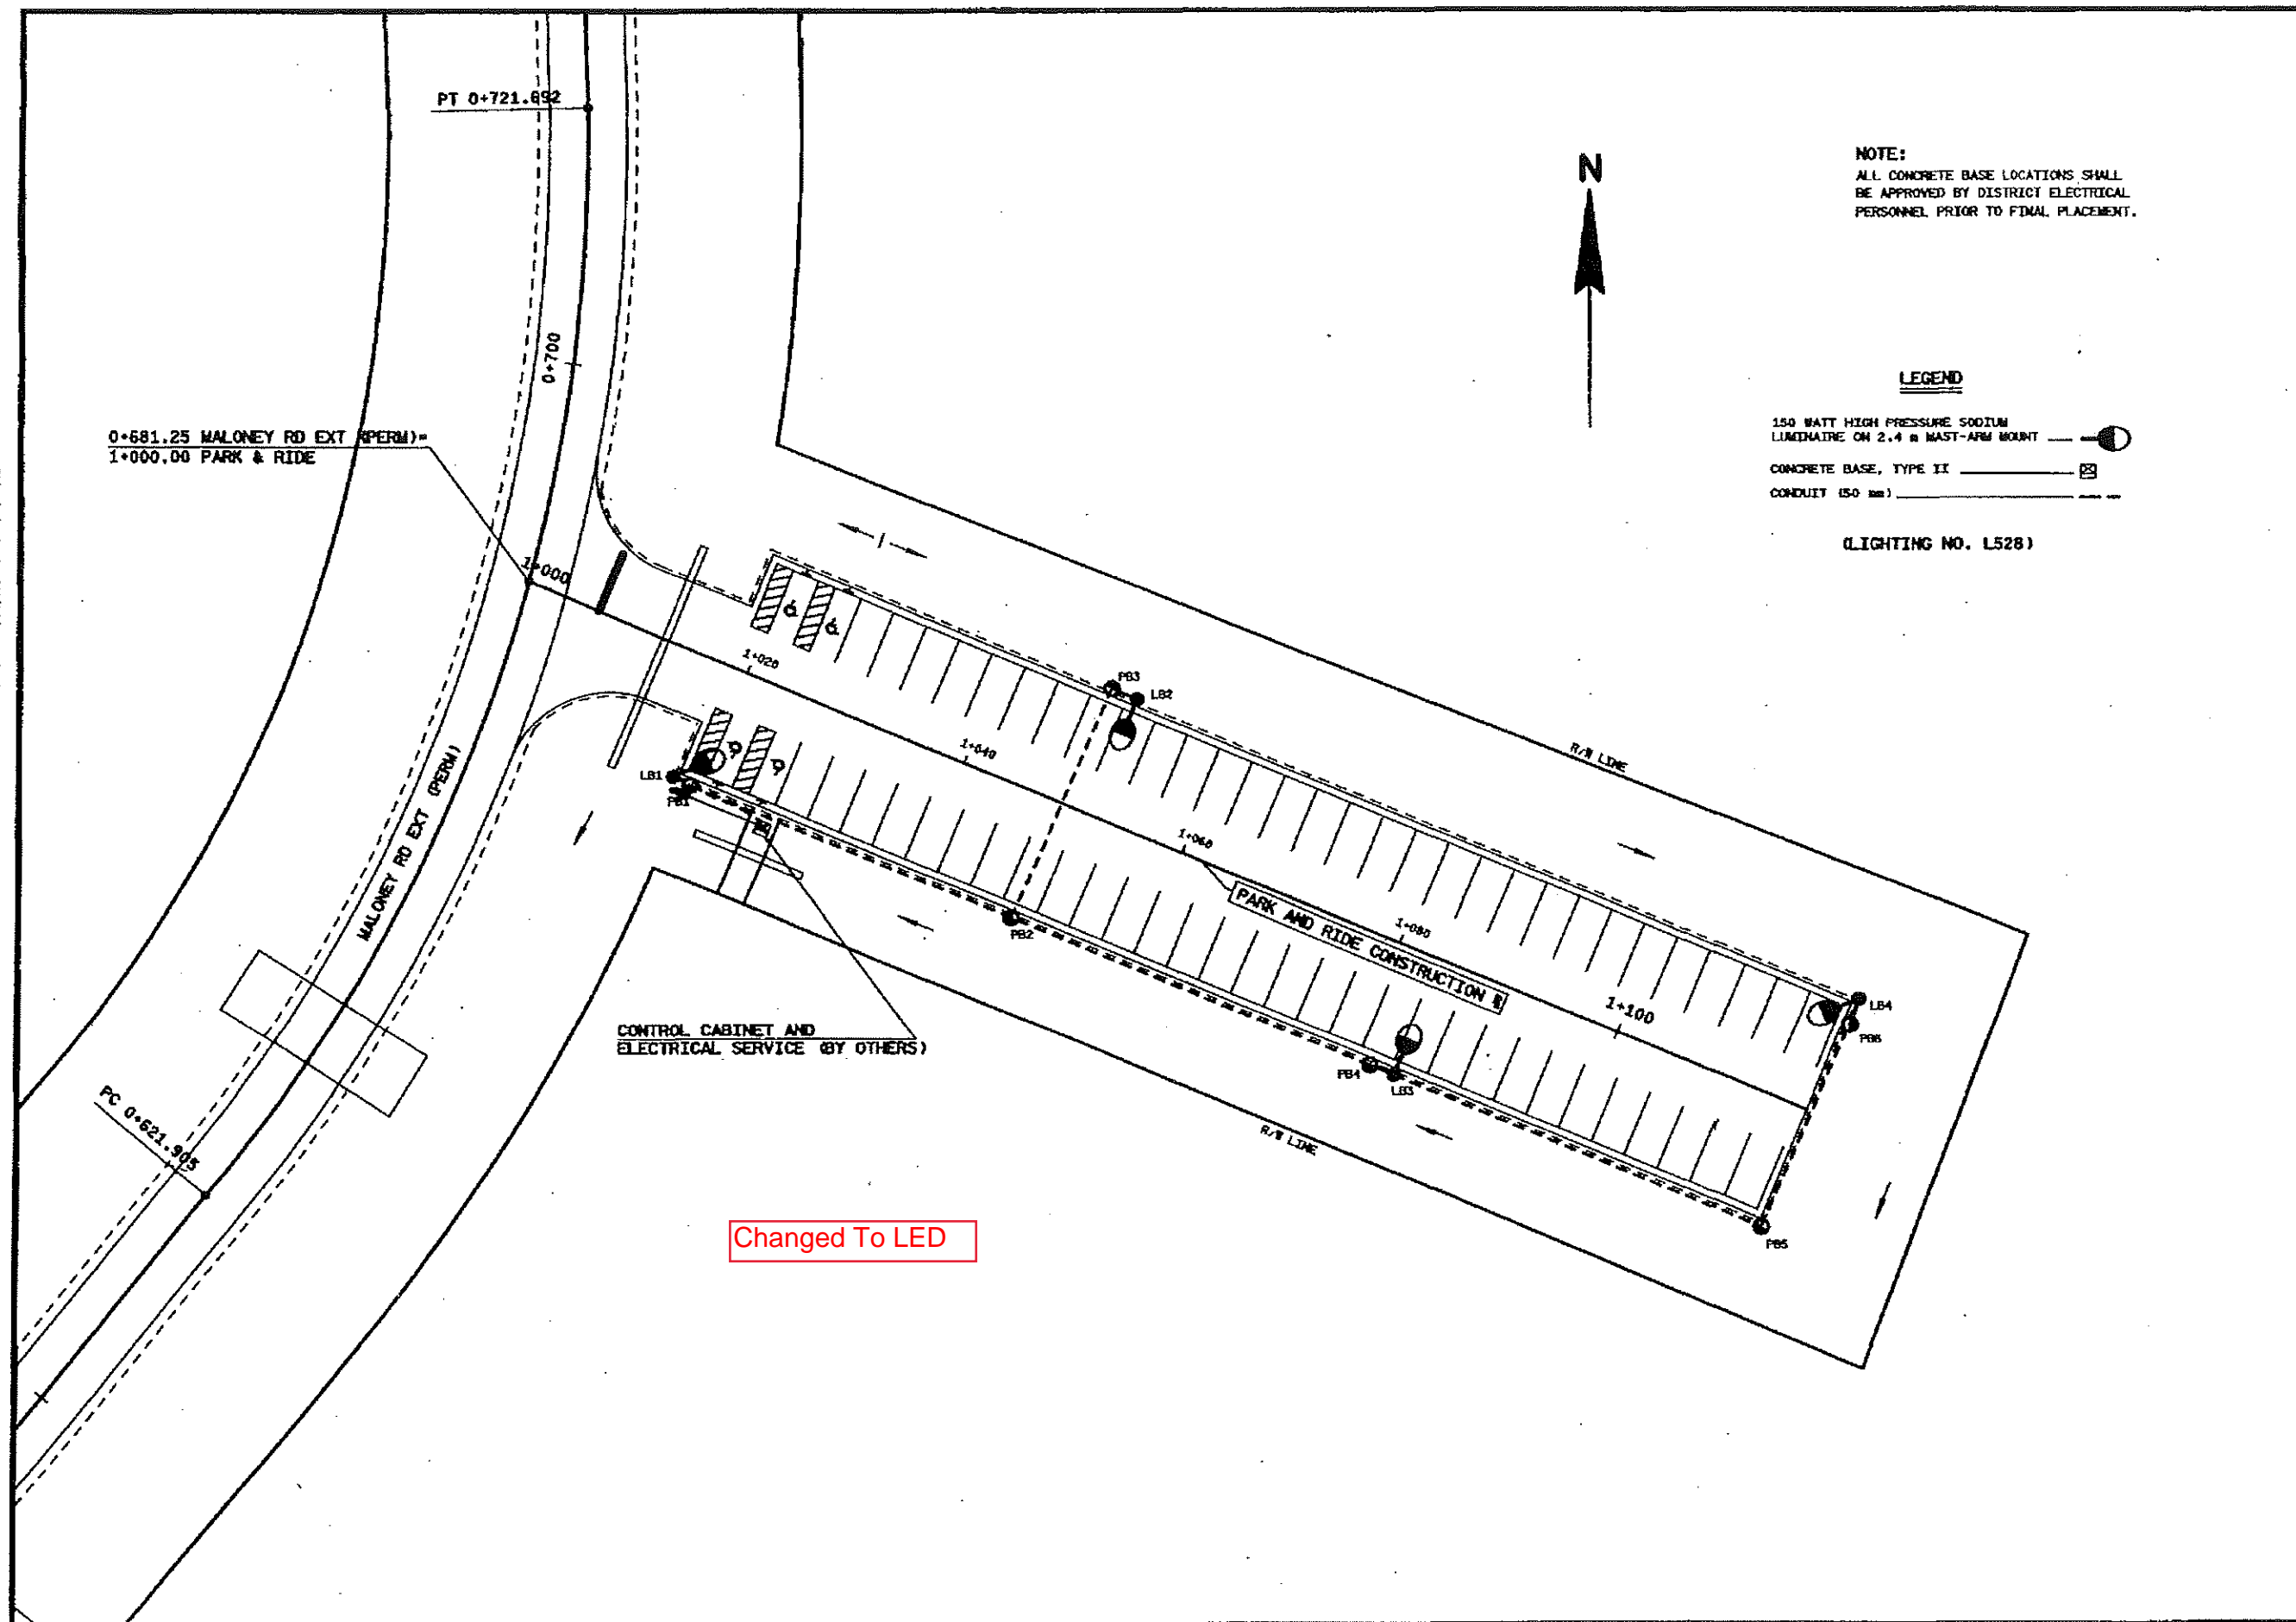

NOTE:  
 ALL CONCRETE BASE LOCATIONS SHALL  
 BE APPROVED BY DISTRICT ELECTRICAL  
 PERSONNEL PRIOR TO FINAL PLACEMENT.

LEGEND

- 150 WATT HIGH PRESSURE SODIUM LUMINAIRE ON 2.4 m MAST-ARM MOUNT
- CONCRETE BASE, TYPE II
- CONDUIT (50 mm)

(LIGHTING NO. L528)

12-11-98