


LEVELS ON = 1, 2, 3, 4, 5, 6, 7, 8, 9, 10, 11, 12, 13, 14, 15, 16, 17, 18, 19, 20, 21, 22, 23, 24, 25, 26, 27, 28, 29, 30, 31, 32, 33, 34, 35, 36, 37, 38, 39, 40, 41, 42, 43, 44, 45, 46, 47, 48, 49, 50, 51, 52, 53, 54, 55, 56, 57, 58, 59, 60, 61, 62, 63

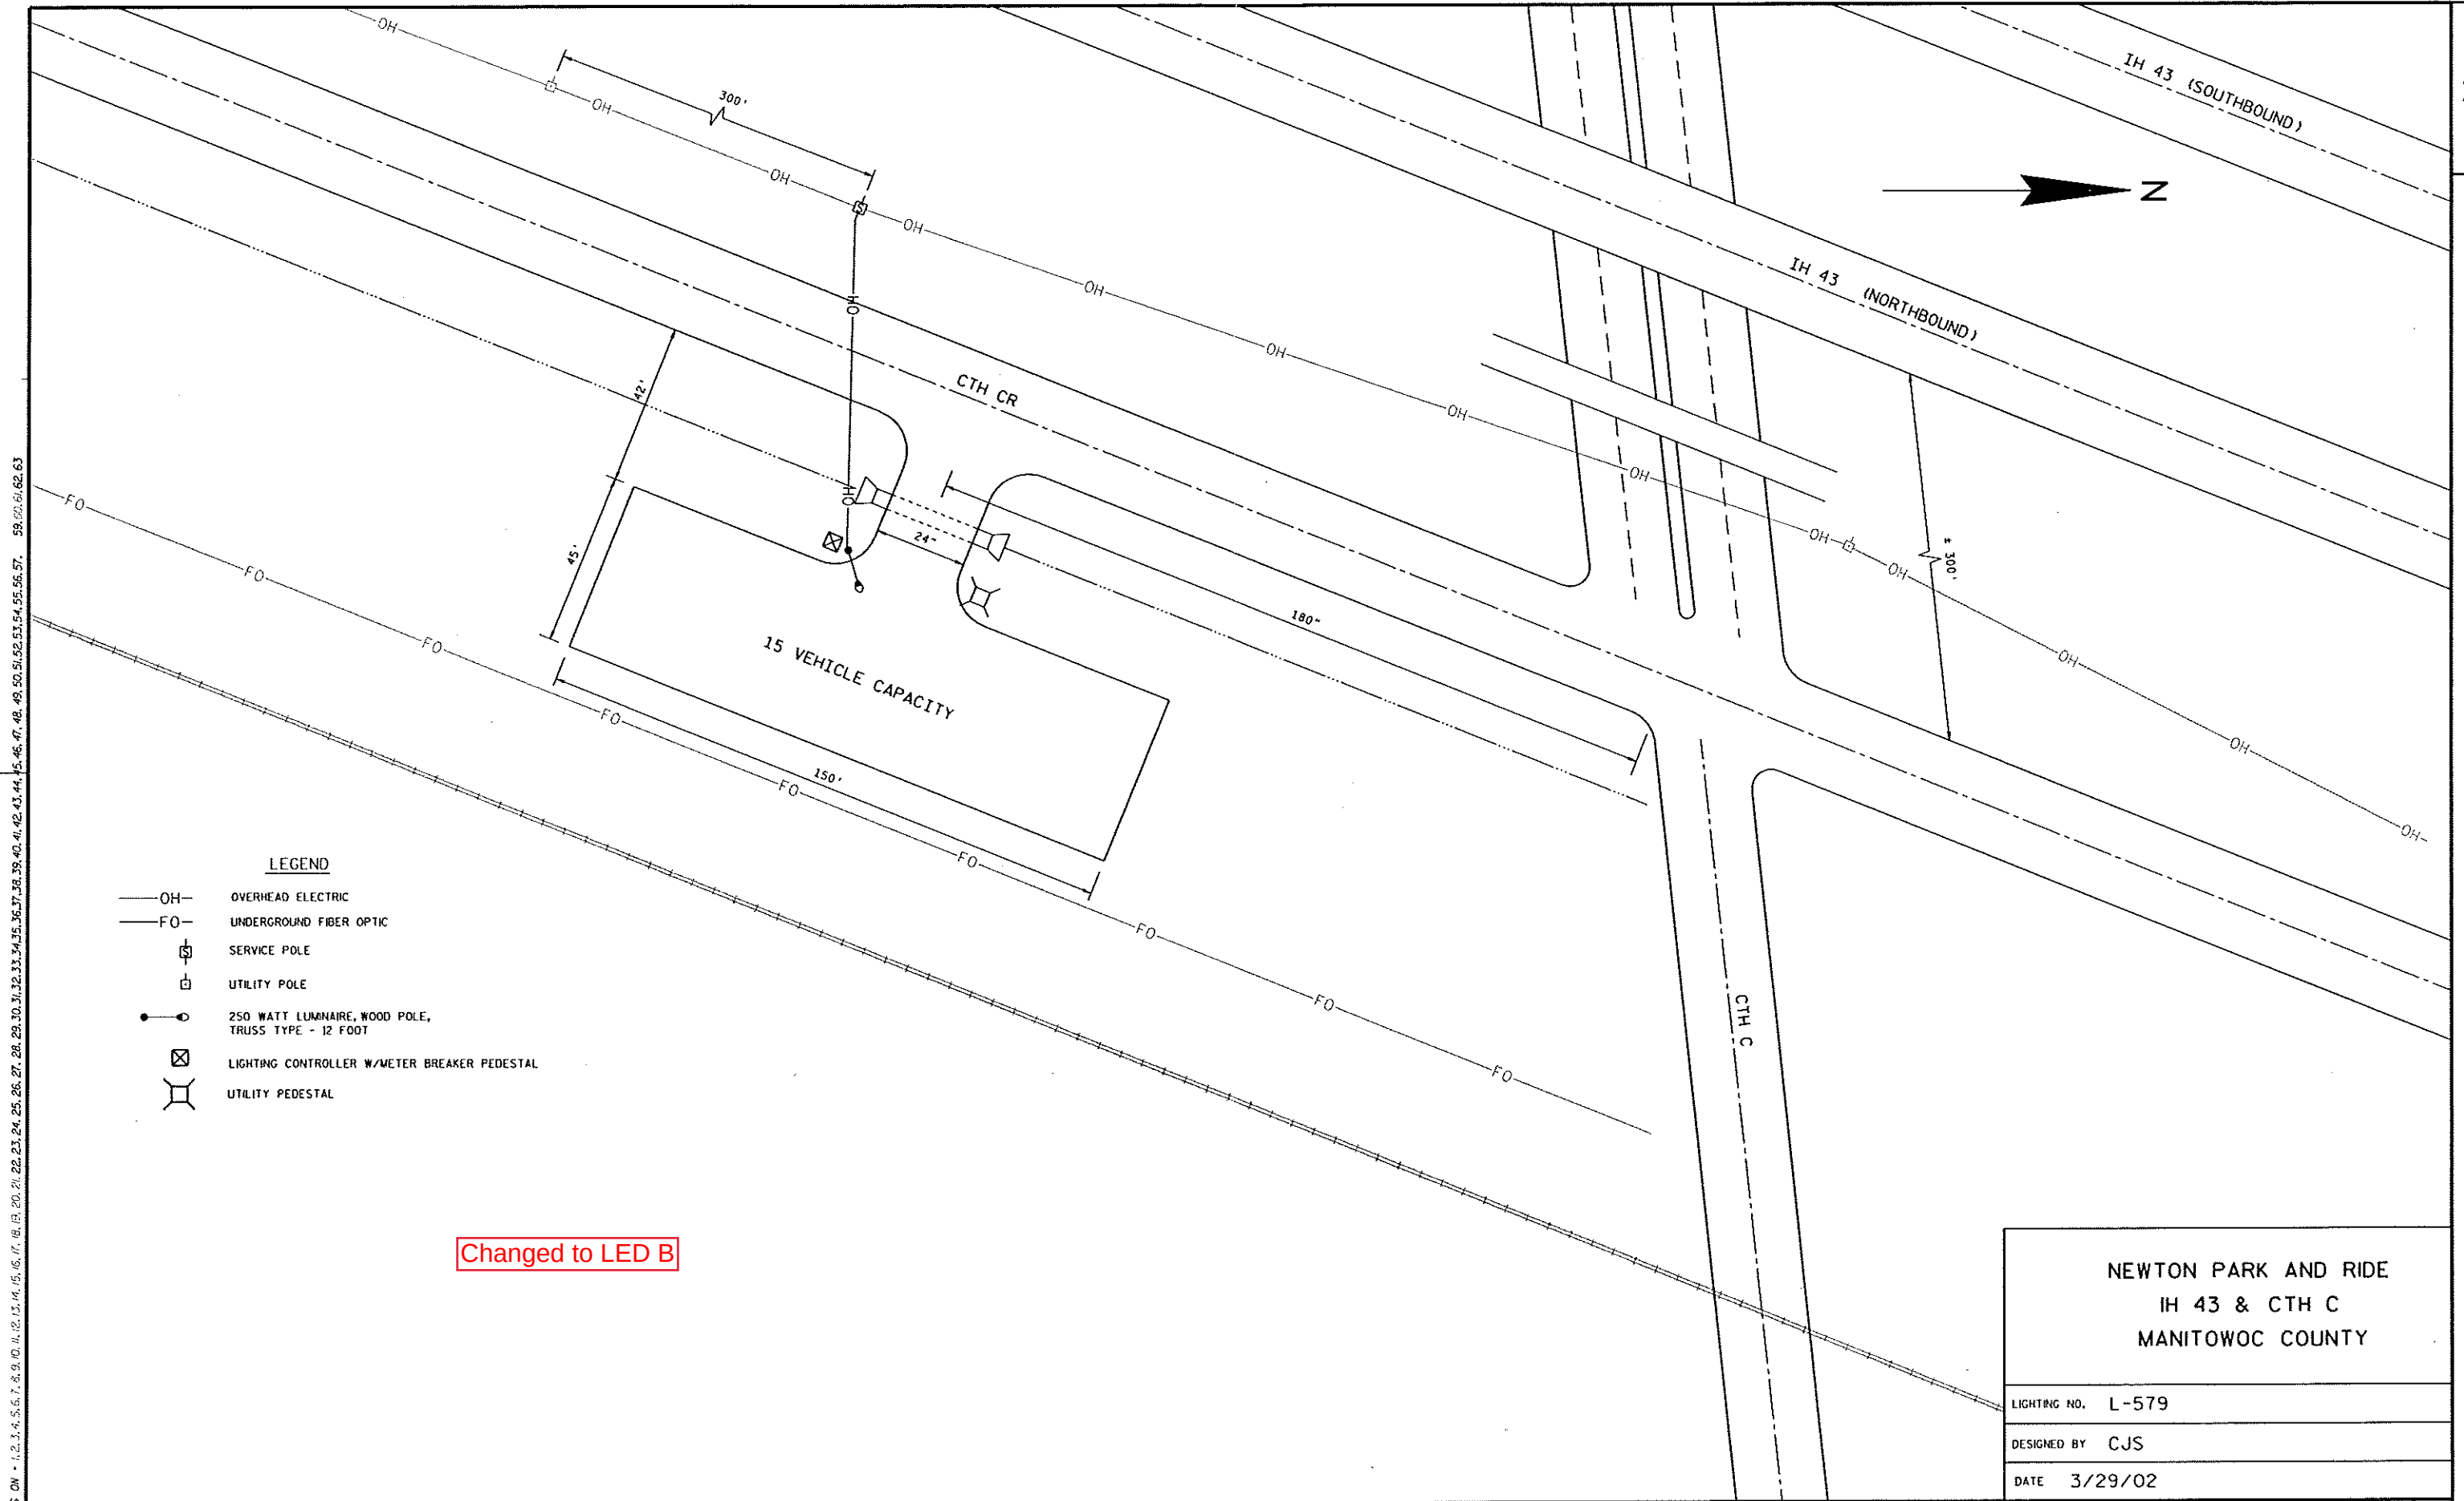

LEGEND

- OH — OVERHEAD ELECTRIC
- FO — UNDERGROUND FIBER OPTIC
- ⊞ SERVICE POLE
- ⊞ UTILITY POLE
- 250 WATT LUMINAIRE, WOOD POLE, TRUSS TYPE - 12 FOOT
- ⊞ LIGHTING CONTROLLER W/METER BREAKER PEDESTAL
- ⊞ UTILITY PEDESTAL

Changed to LED B

NEWTON PARK AND RIDE
IH 43 & CTH C
MANITOWOC COUNTY

LIGHTING NO. L-579

DESIGNED BY CJS

DATE 3/29/02

STATE PROJECT NUMBER:1003-03-99

HWY: IH 43 & CTH C

COUNTY: MANITOWOC

PARK AND RIDE LOT

SCALE, FEET 0 20 40

SHEET NO:

E