


LEVELS ON * 1,2,3,4,5,6,7,8,9,10,11,12,13,14,15,16,17,18,19,20,21,22,23,24,25,26,27,28,29,30,31,32,33,34,35,36,37,38,39,40,41,42,43,44,45,46,47,48,49,50,51,52,53,54,55,56,57, 59,60,61,62,63

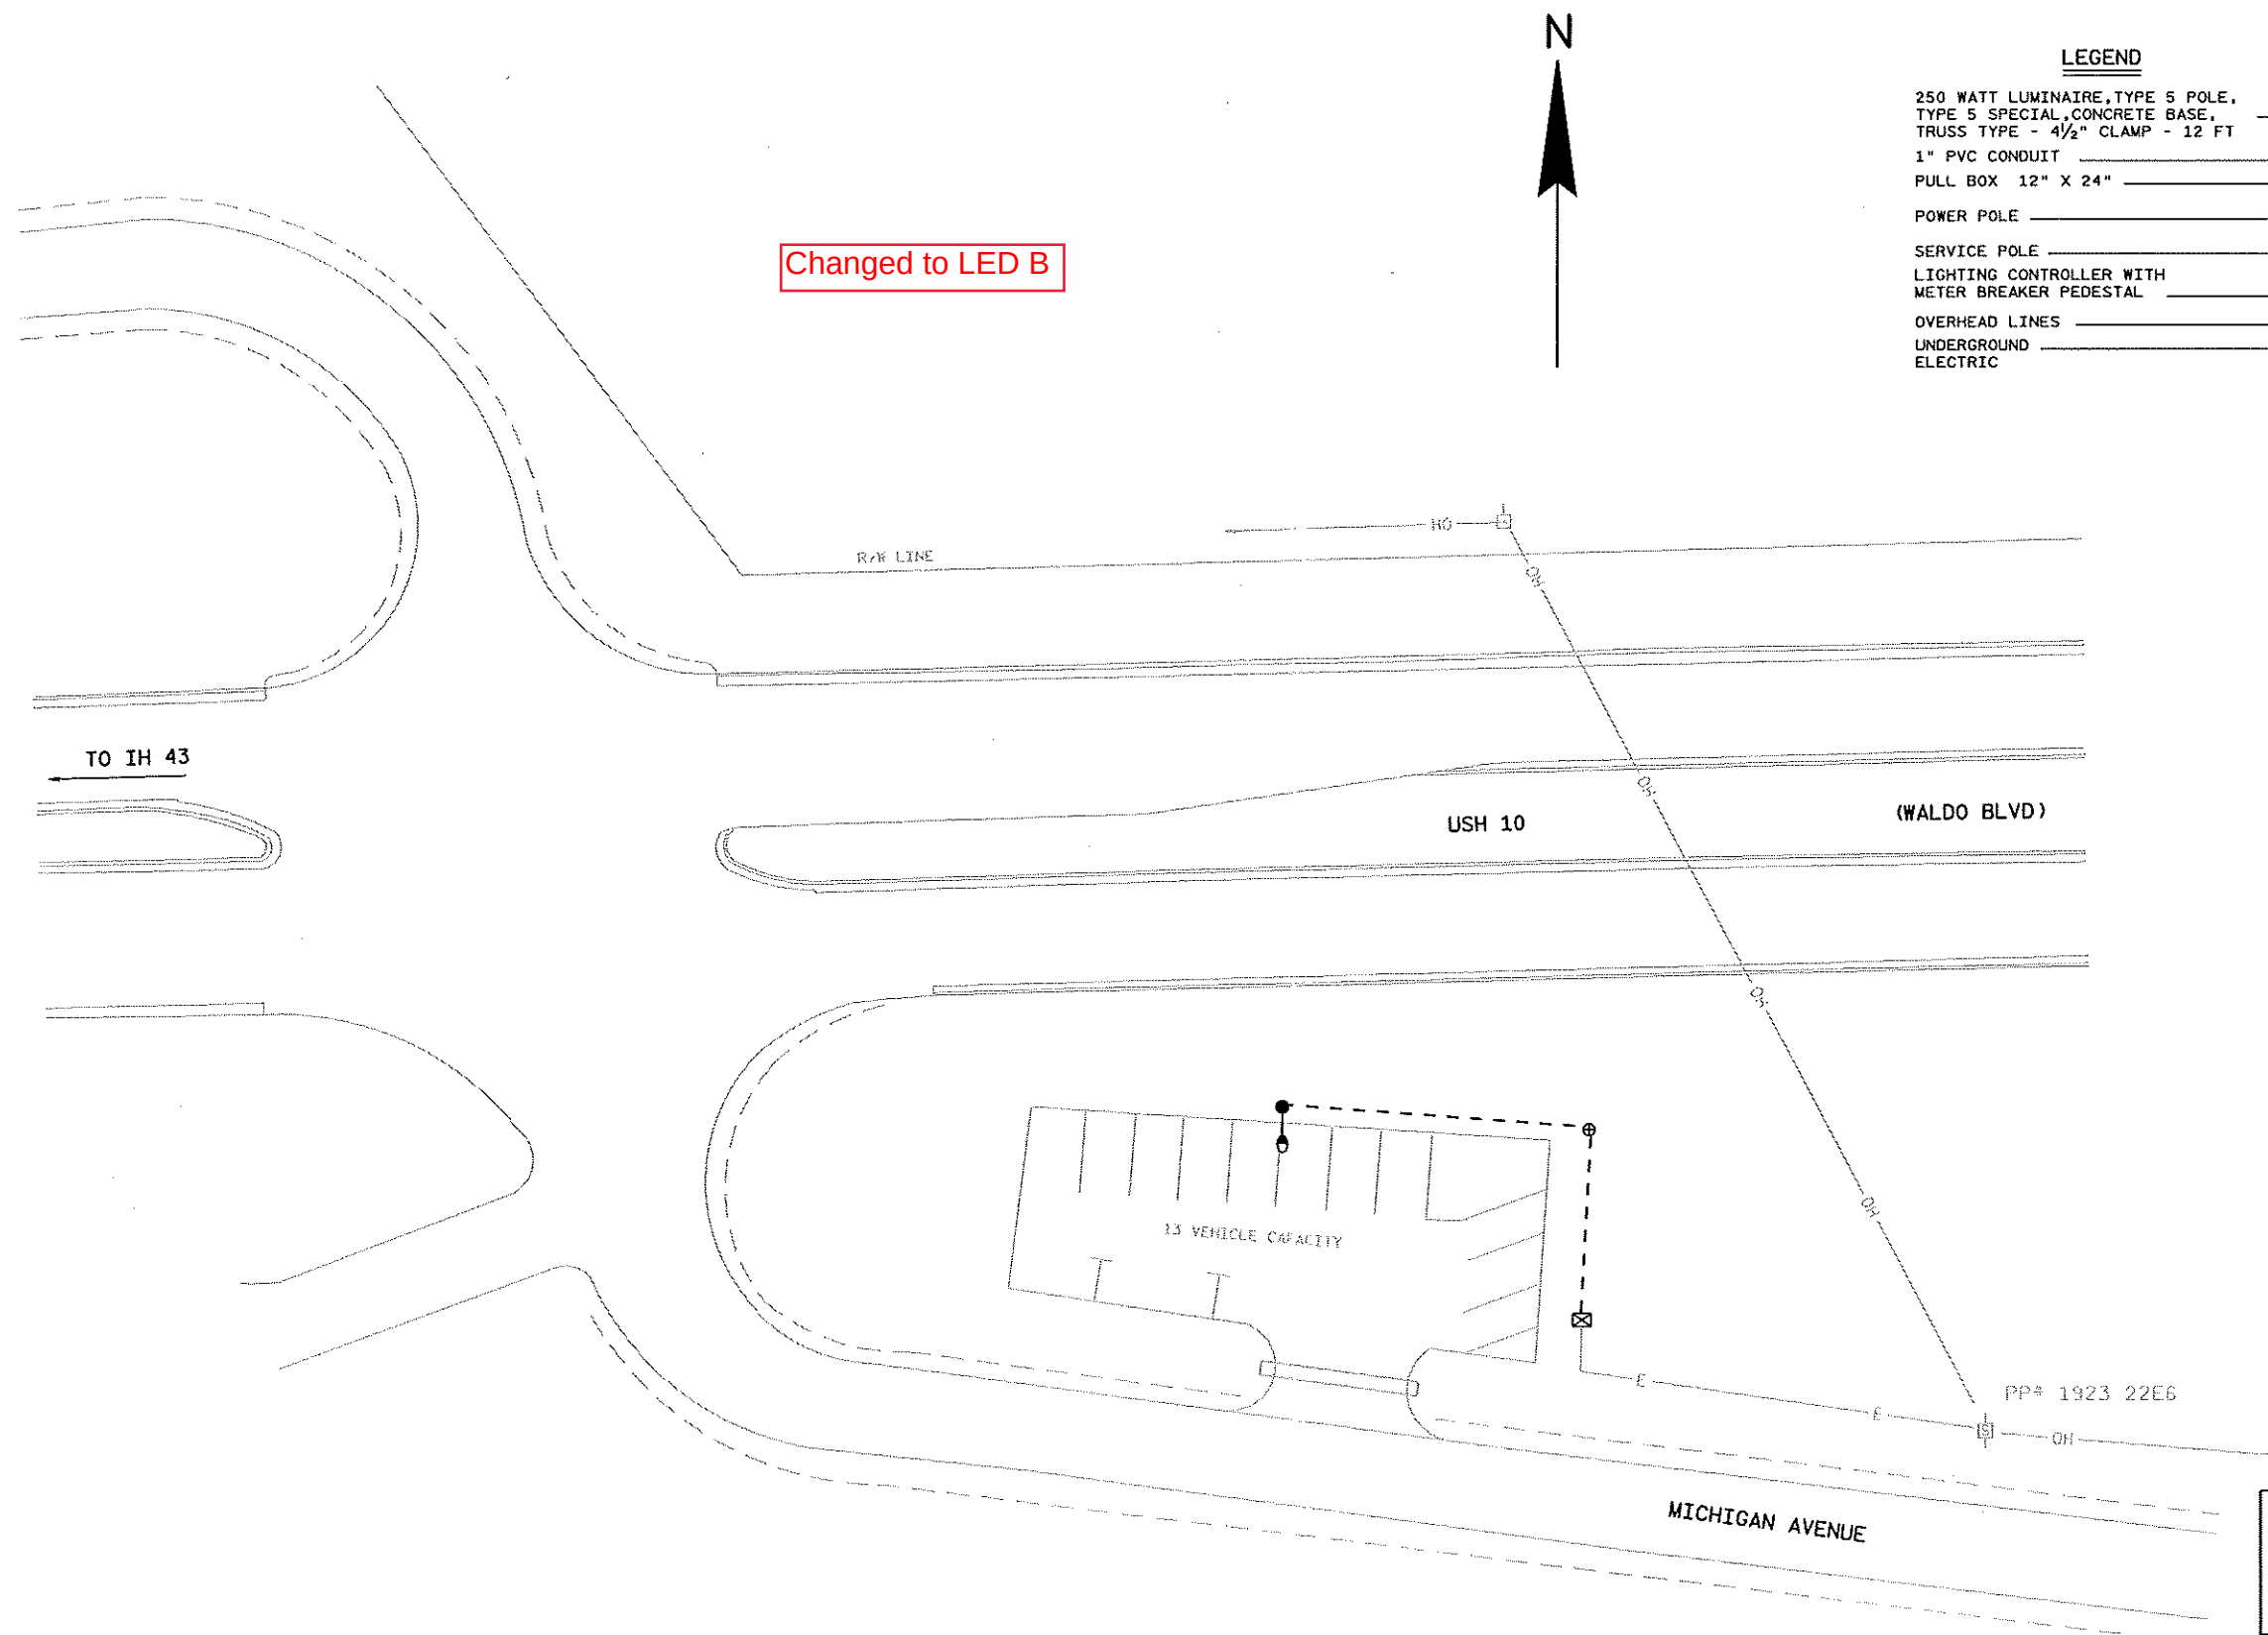

LEGEND	
250 WATT LUMINAIRE, TYPE 5 POLE, TYPE 5 SPECIAL, CONCRETE BASE, TRUSS TYPE - 4 1/2" CLAMP - 12 FT	
1" PVC CONDUIT	
PULL BOX 12" X 24"	
POWER POLE	
SERVICE POLE	
LIGHTING CONTROLLER WITH METER BREAKER PEDESTAL	
OVERHEAD LINES	
UNDERGROUND ELECTRIC	

IH 43 & USH 10 PARK AND RIDE TOWN OF MANITOWOC RAPIDS MANITOWOC COUNTY	
SIGNAL NO.	L-586
CONTROLLER:	CJS
DATE	6-10-2003