
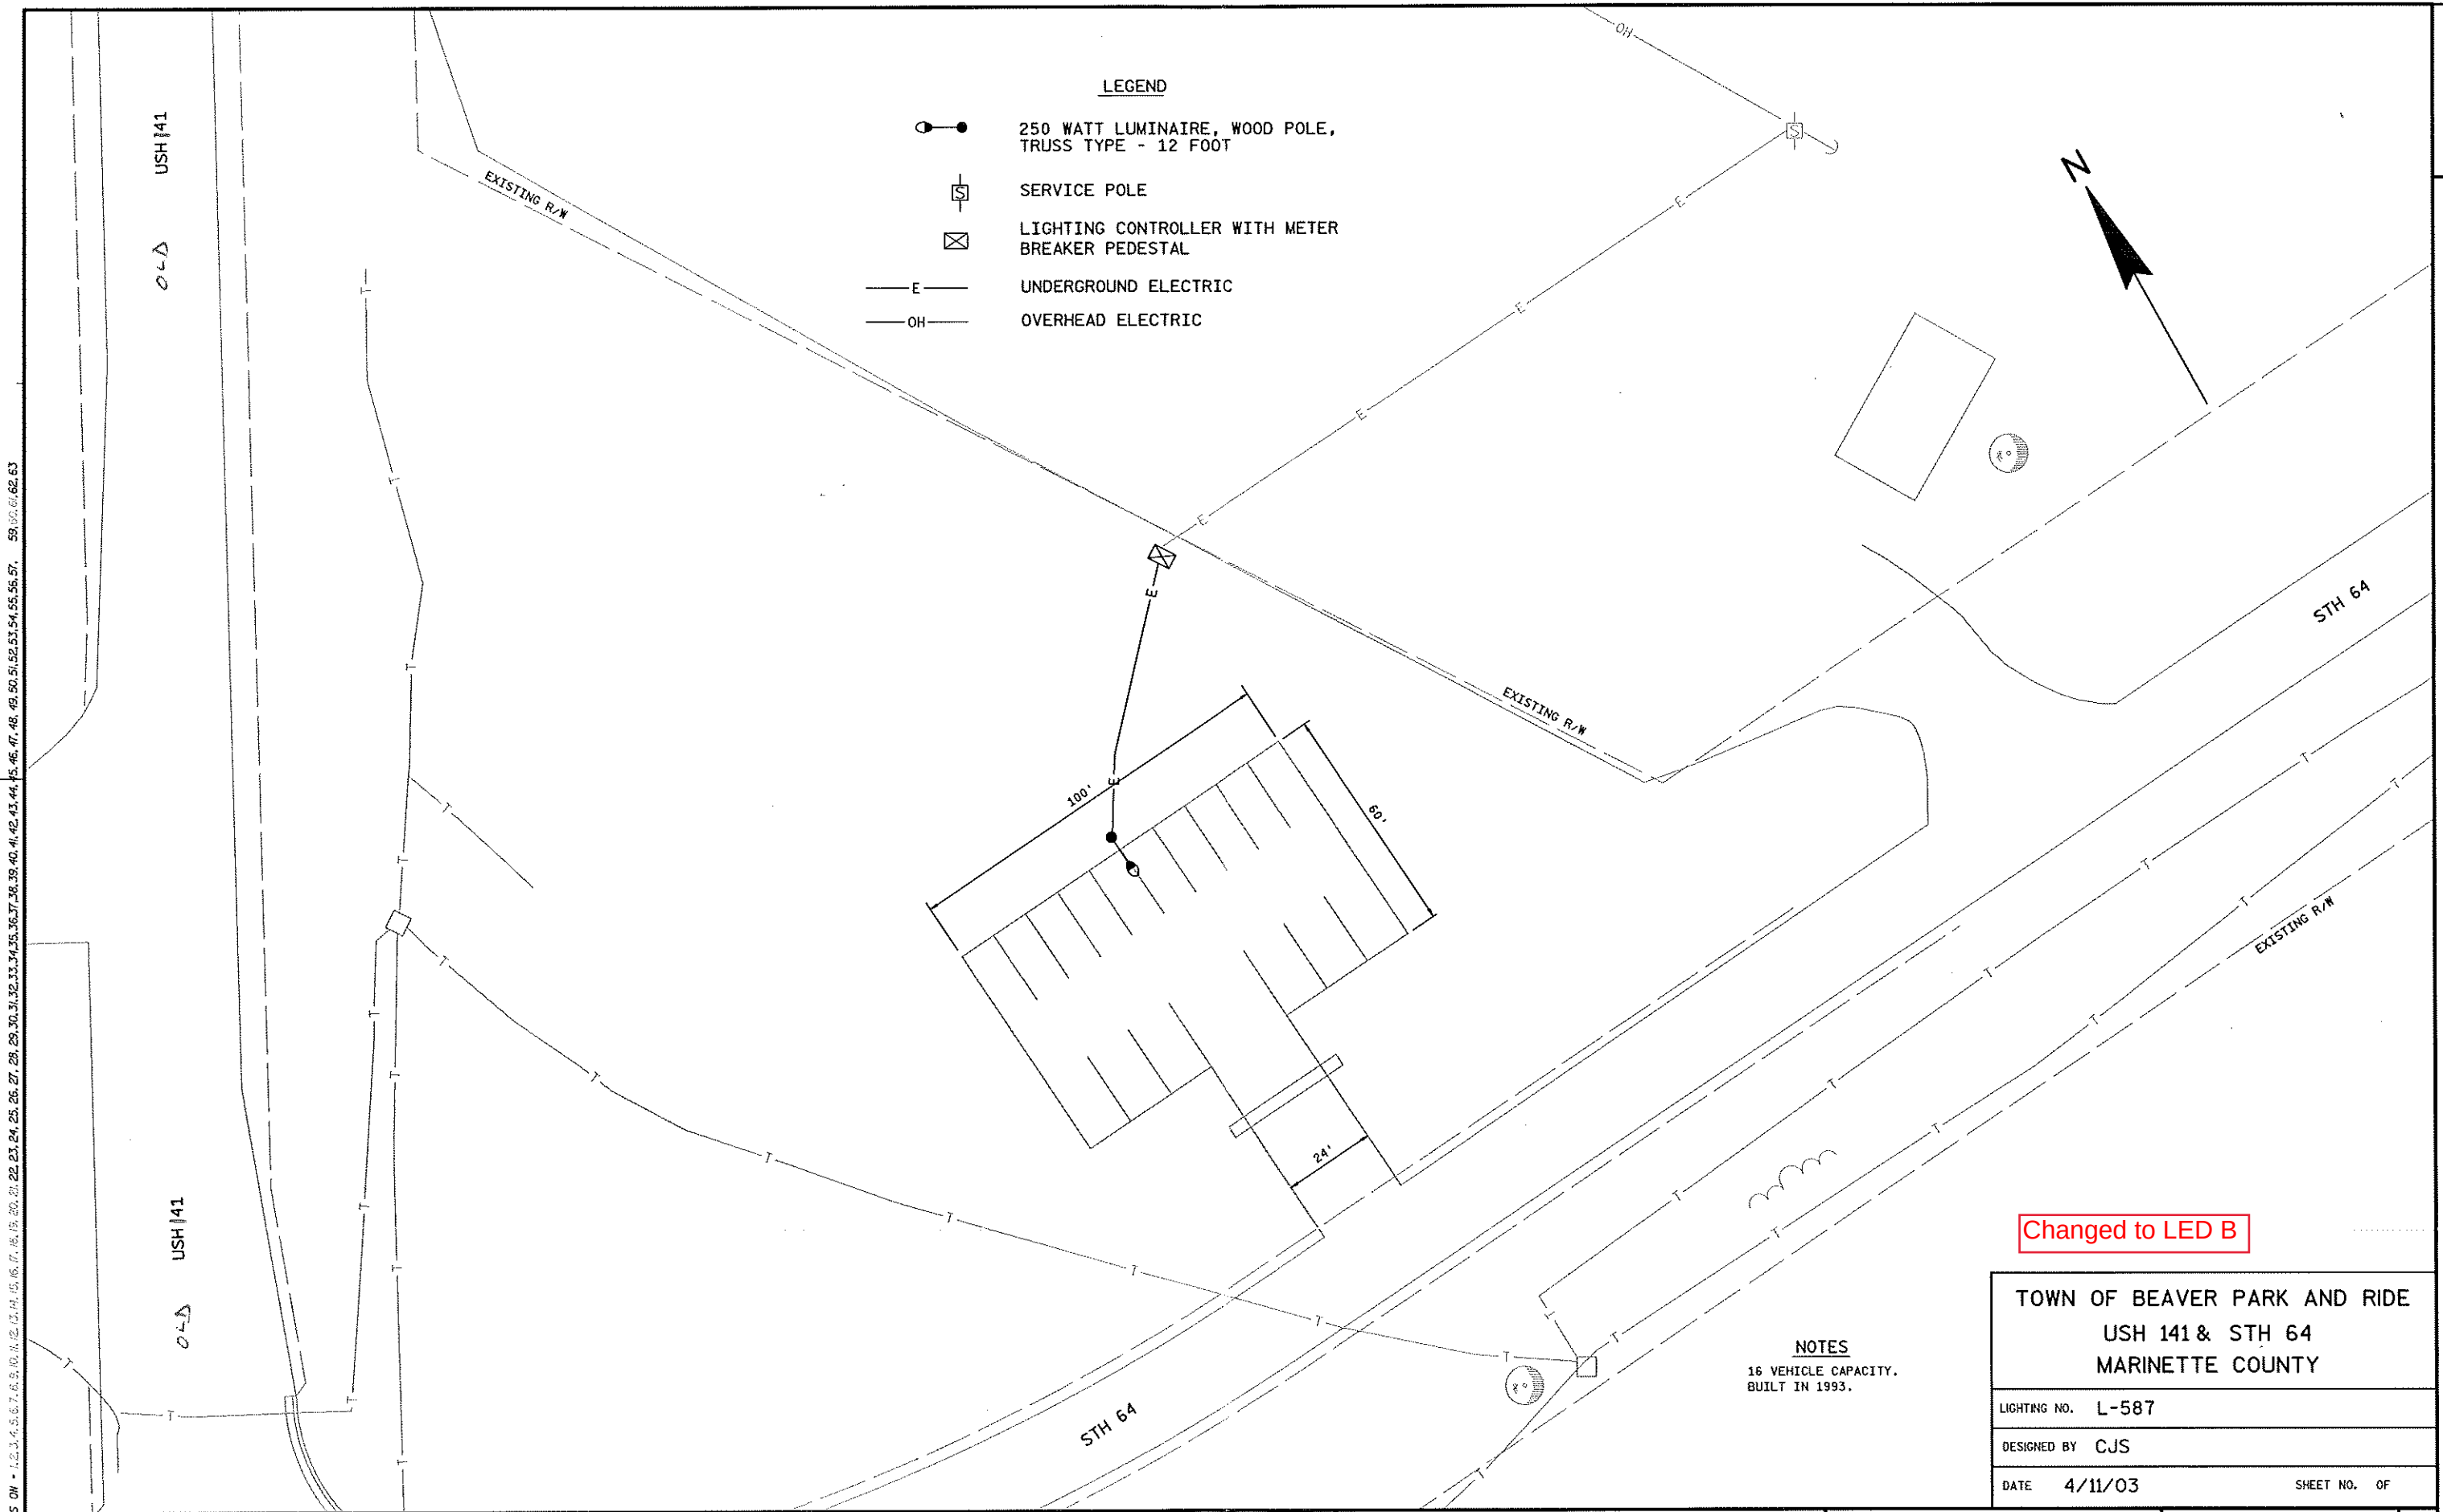


- LEGEND**
- 250 WATT LUMINAIRE, WOOD POLE, TRUSS TYPE - 12 FOOT
 - SERVICE POLE
 - LIGHTING CONTROLLER WITH METER BREAKER PEDESTAL
 - UNDERGROUND ELECTRIC
 - OVERHEAD ELECTRIC

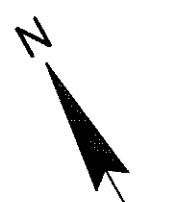

Changed to LED B

TOWN OF BEAVER PARK AND RIDE USH 141 & STH 64 MARINETTE COUNTY	
LIGHTING NO.	L-587
DESIGNED BY	CJS
DATE	4/11/03
SHEET NO.	OF

NOTES
16 VEHICLE CAPACITY.
BUILT IN 1993.