


LEVELS ON: 1, 2, 3, 4, 5, 6, 7, 8, 9, 10, 11, 12, 13, 14, 15, 16, 17, 18, 19, 20, 21, 22, 23, 24, 25, 26, 27, 28, 29, 30, 31, 32, 33, 34, 35, 36, 37, 38, 39, 40, 41, 42, 43, 44, 45, 46, 47, 48, 49, 50, 51, 52, 53, 54, 55, 56, 57, 58, 59, 60, 61, 62, 63

- LEGEND
- DOUBLE METER BREAKER PEDESTAL WITH LIGHTING CONTROLLER
 - 3" CONDUIT, NONMETALLIC
 - PULL BOX, 24" X 36"
 - POWER POLE
 - SERVICE POLE
 - 150 WATT LUMINAIRE, TYPE 5 POLE & CONCRETE BASE, SINGLE MEMBER, 4 1/2" CLAMP, 6 FOOT
 - OVERHEAD ELECTRIC
 - GUY WIRE
 - UNDERGROUND ELECTRIC

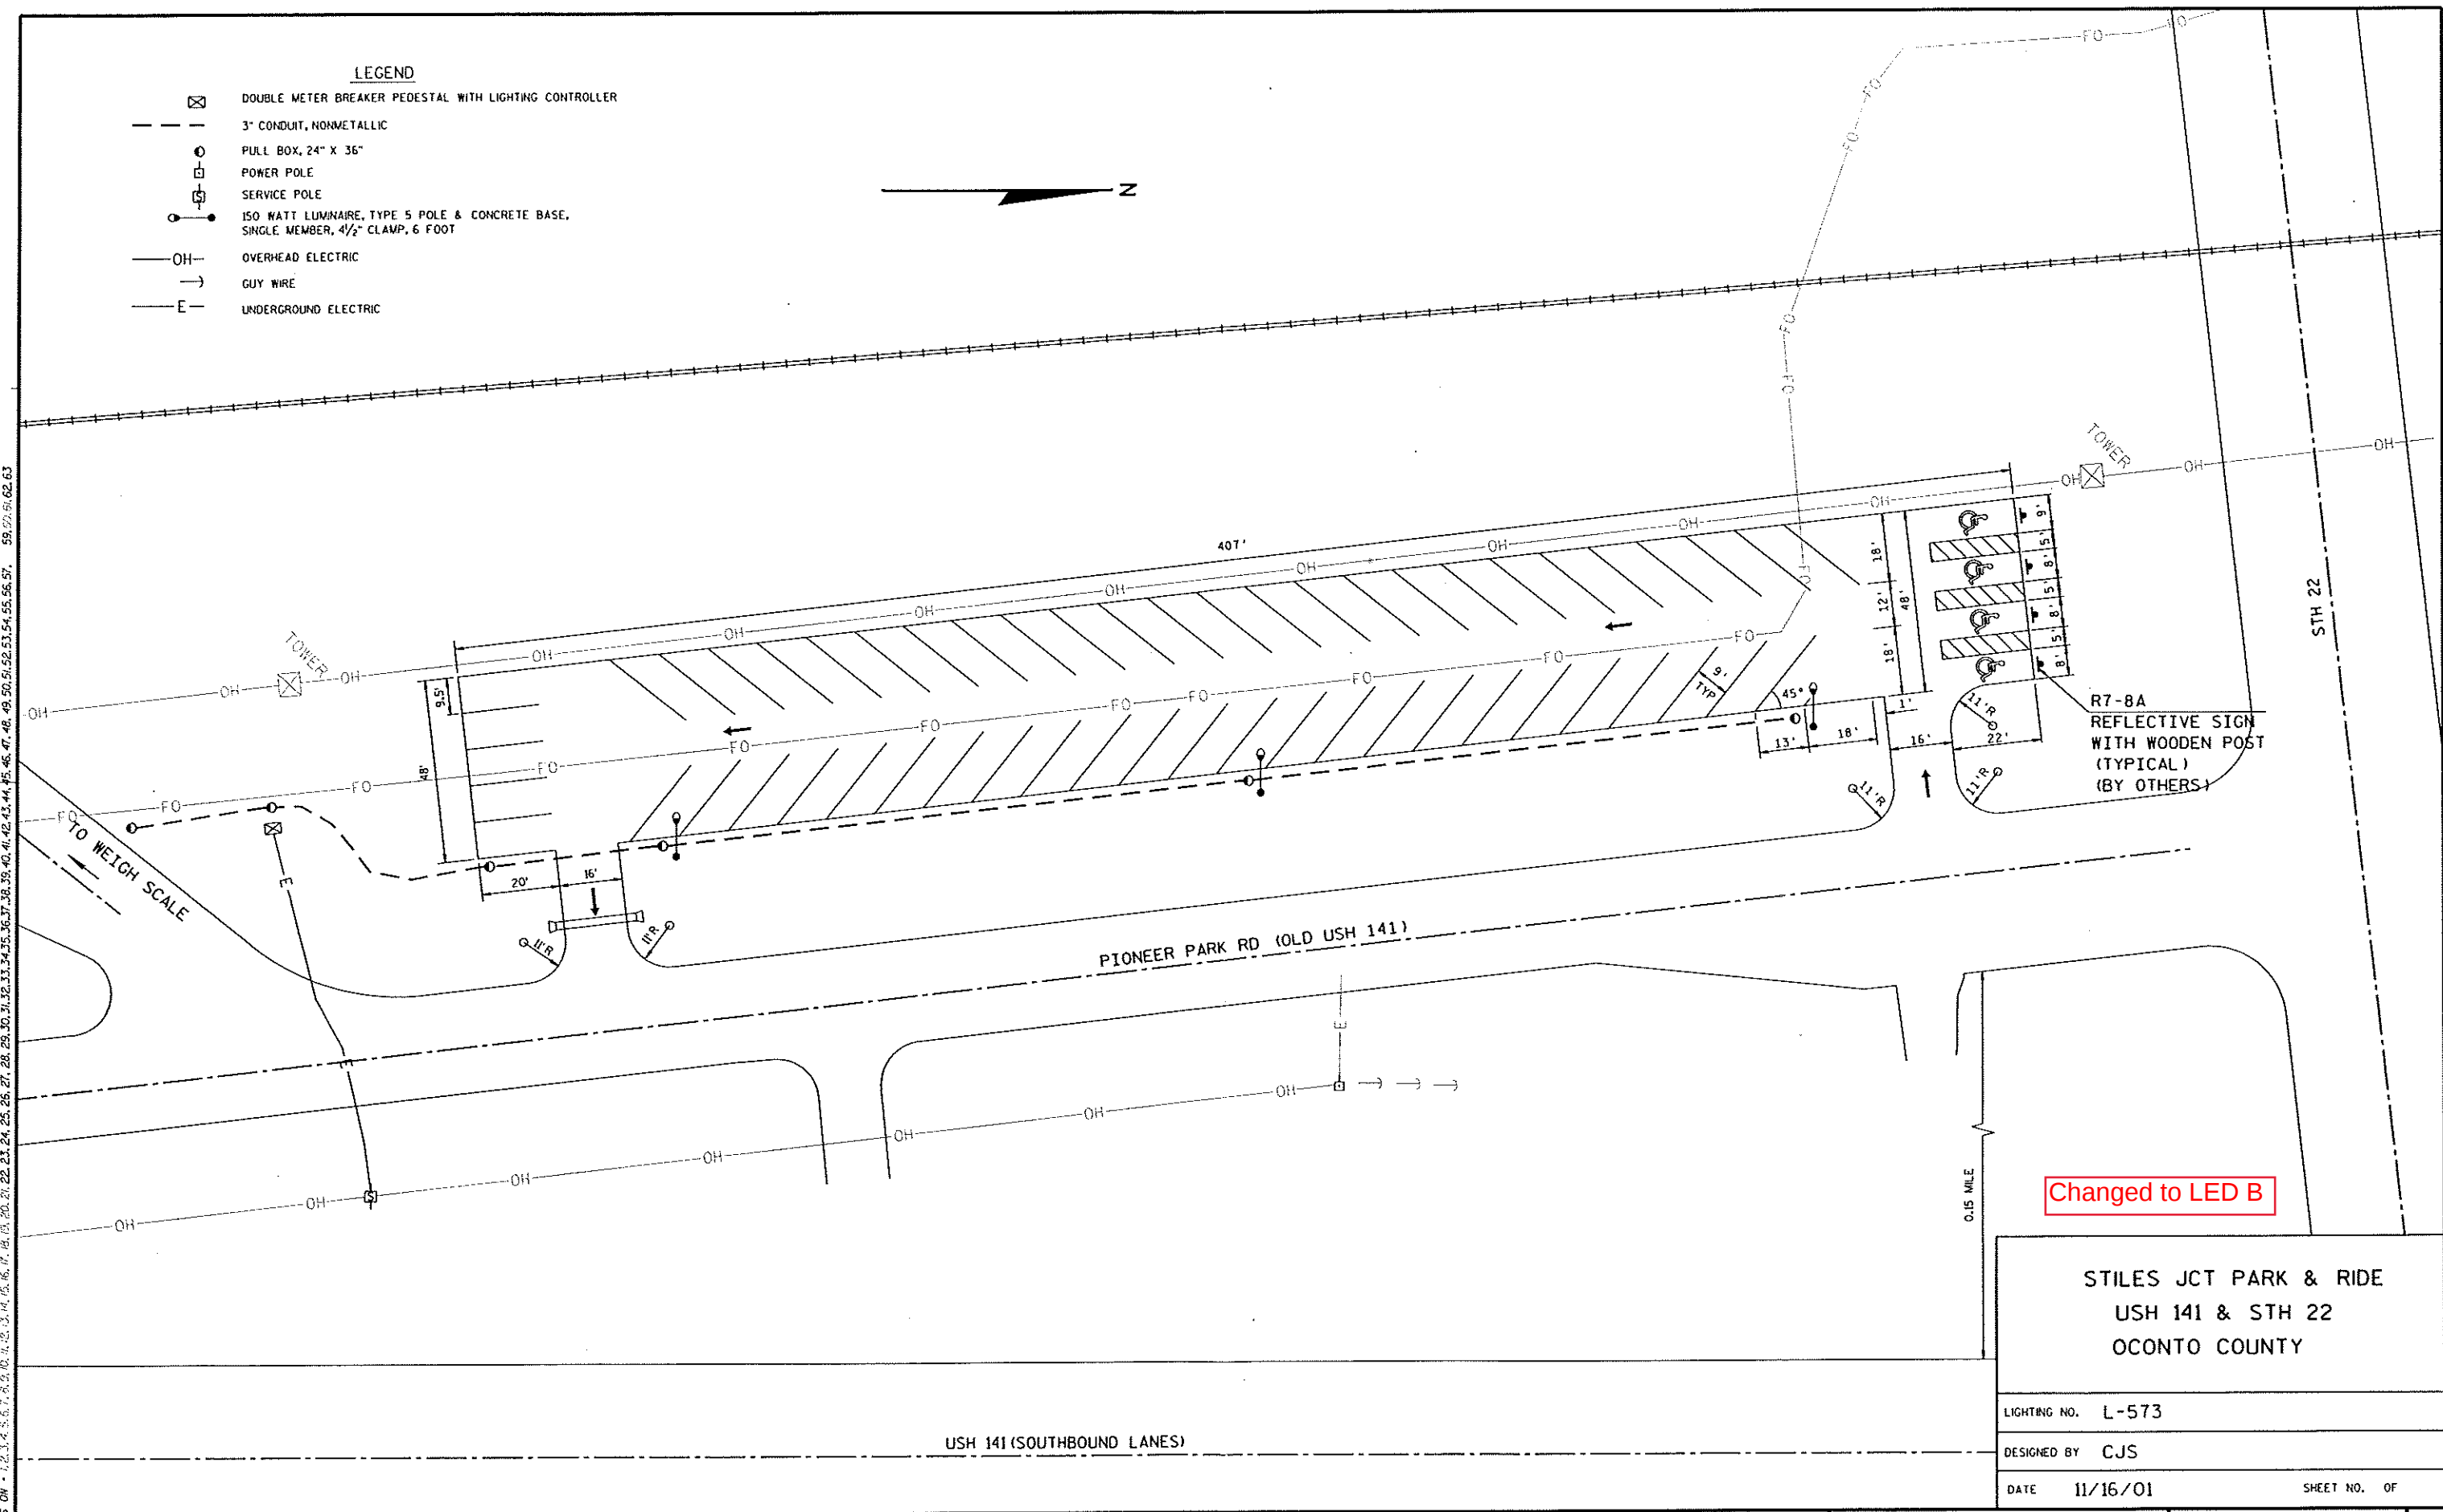

Changed to LED B

STILES JCT PARK & RIDE USH 141 & STH 22 OCONTO COUNTY	
LIGHTING NO.	L-573
DESIGNED BY	CJS
DATE	11/16/01
SHEET NO.	OF