


PLOT SCALE: 250

PLOT NAME: asb11+

REV. DATE:

ORIGINATOR: DIST 3 9-27-02
LEVELS ON: 1, 2, 3, 4, 5, 6, 7, 8, 9, 10,

21, 22, 23, 24, 25, 26, 27, 28, 29, 30, 31, 32, 33, 34, 35, 36, 37, 38, 39, 40, 41, 42, 43, 44, 45, 46, 47, 48, 49, 50, 51, 52, 53, 54, 55, 56, 57, 59, 60, 61, 62, 63

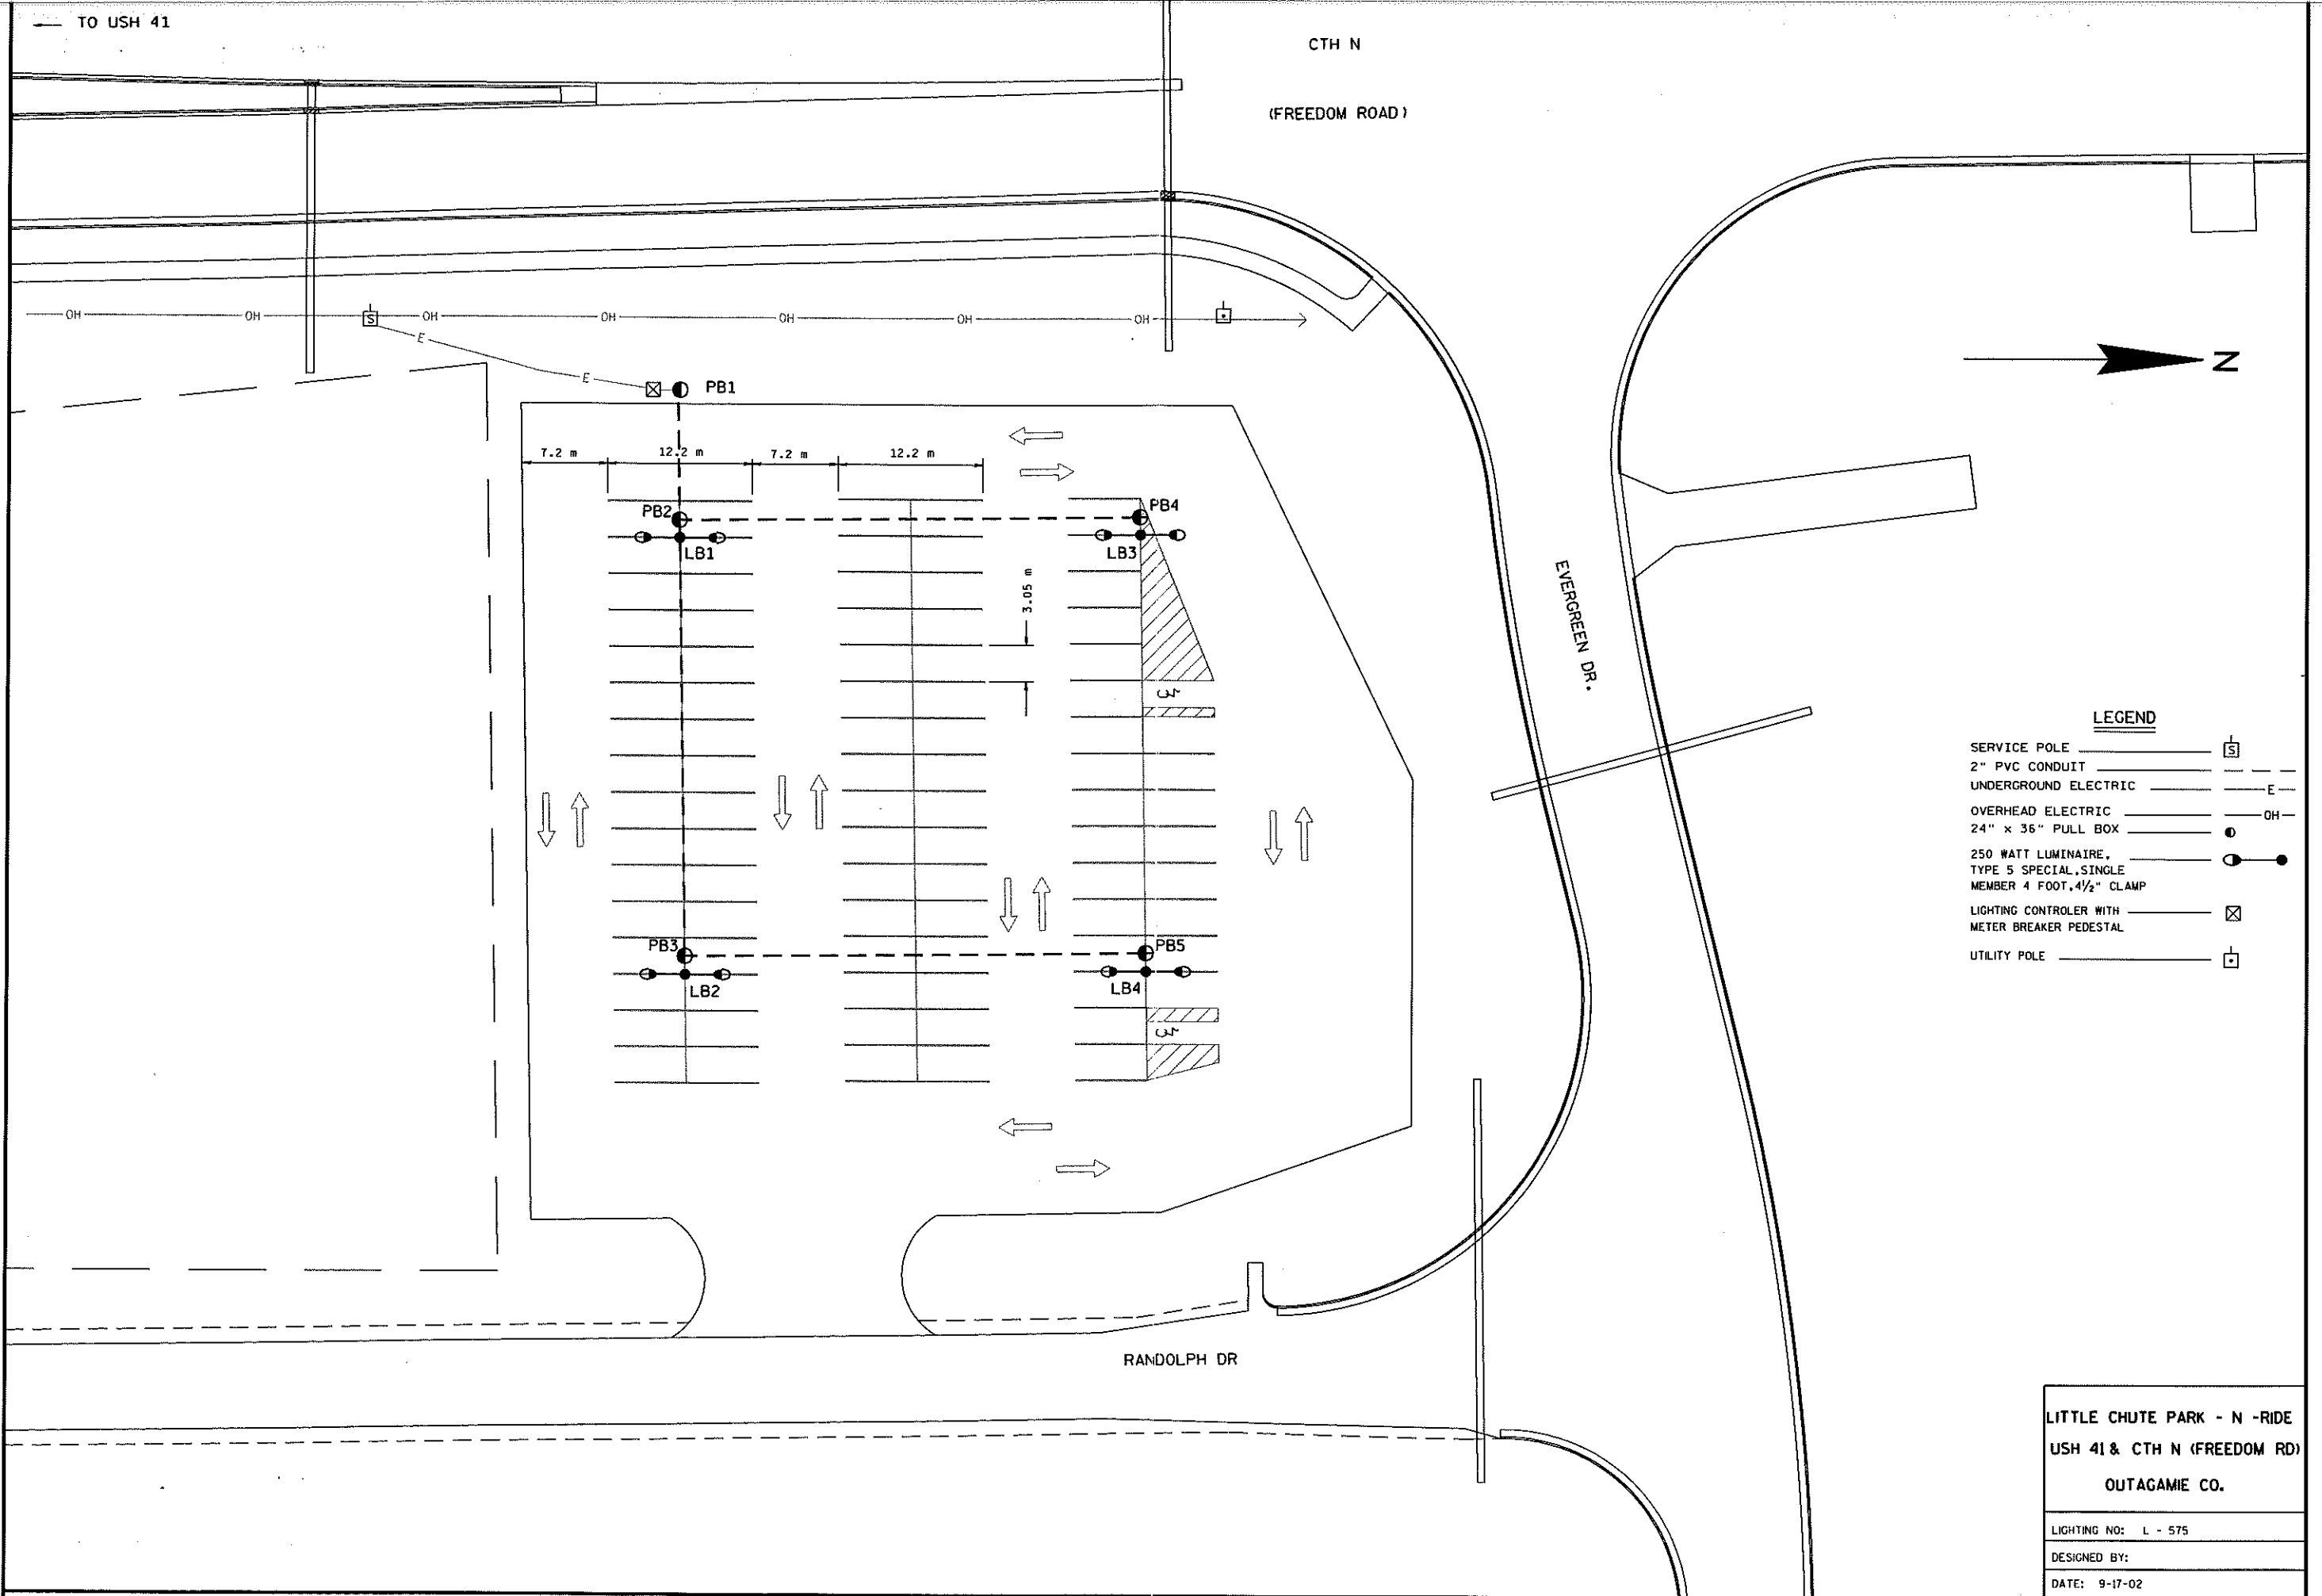

LITTLE CHUTE PARK - N-RIDE
USH 41 & CTH N (FREEDOM RD)
OUTAGAMIE CO.

LIGHTING NO: L - 575
DESIGNED BY:
DATE: 9-17-02

STATE PROJECT NO: 1133-05-71

SCALE: 1:50

HWY: USH 41

COUNTY: OUTAGAMIE

CONSTRUCTION DETAILS - PARK - N - RIDE

SHEET NO: .

M

FILE NAME: d3 113305:221.dgn