


LEVELS ON = 1, 2, 3, 4, 5, 6, 7, 8, 9, 10, 11, 12, 13, 14, 15, 16, 17, 18, 19, 20, 21, 22, 23, 24, 25, 26, 27, 28, 29, 30, 31, 32, 33, 34, 35, 36, 37, 38, 39, 40, 41, 42, 43, 44, 45, 46, 47, 48, 49, 50, 51, 52, 53, 54, 55, 56, 57, 58, 59, 60, 61, 62, 63

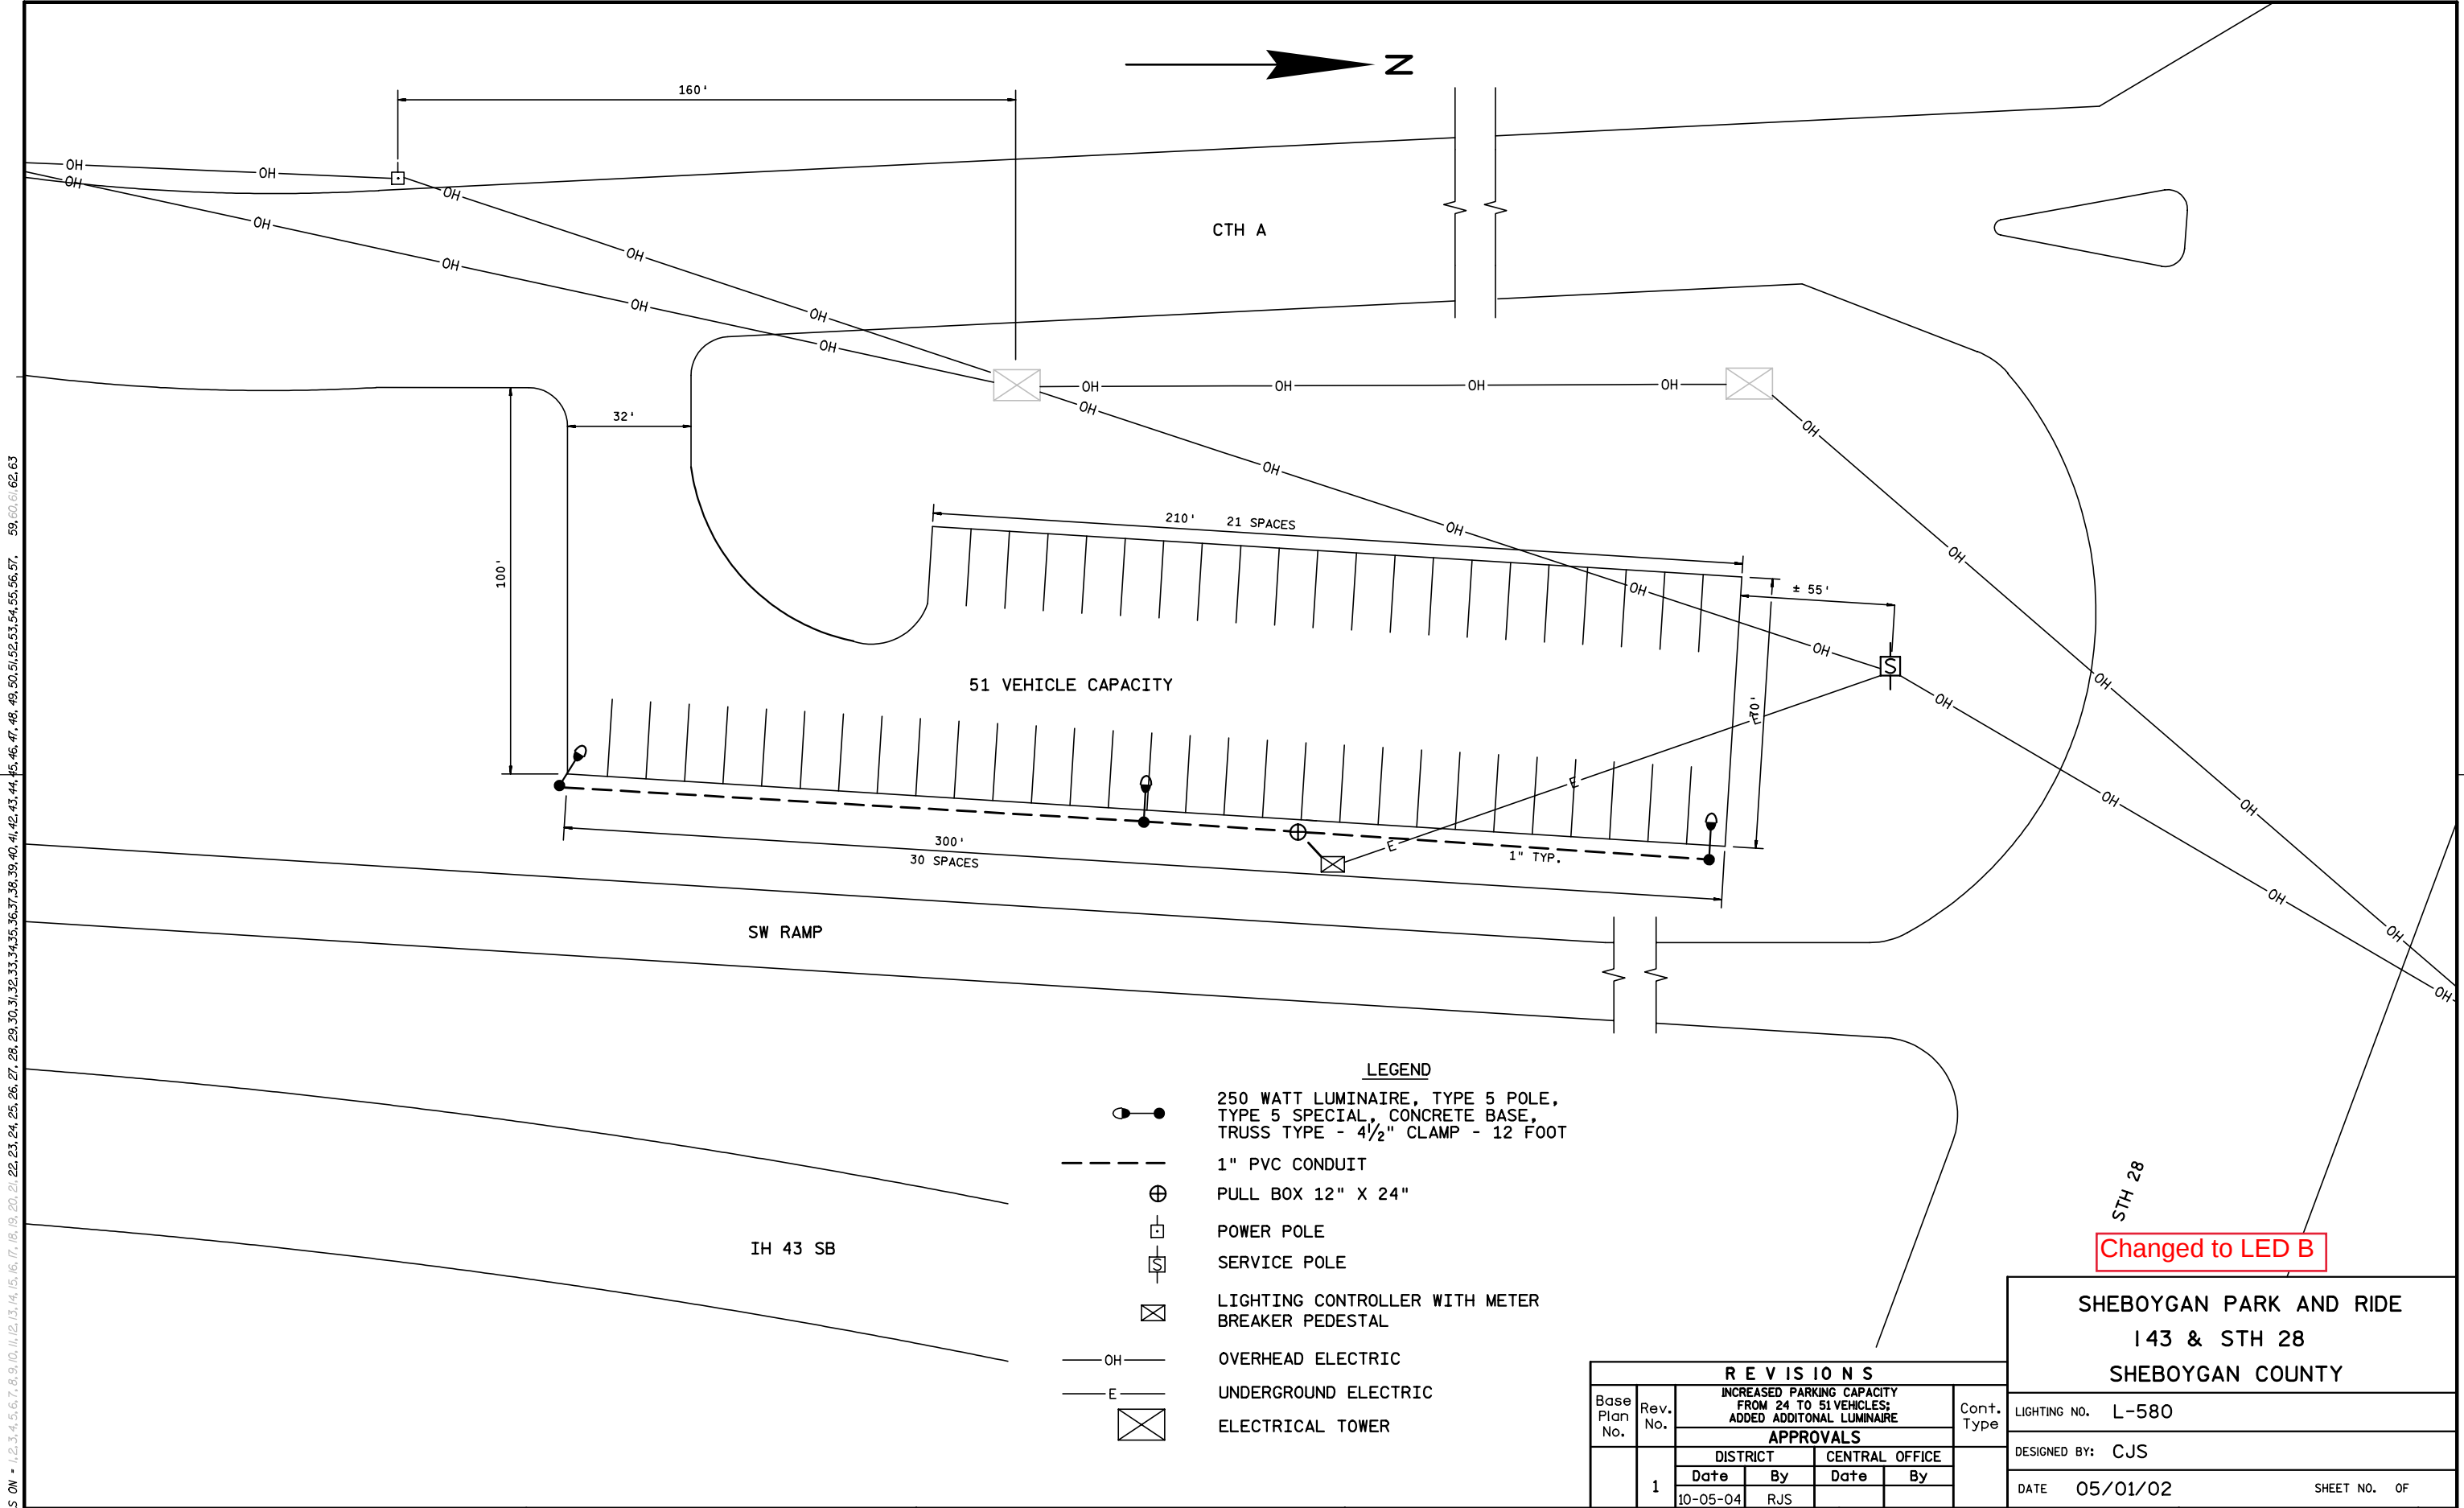

- LEGEND**
- -
 -
 -
 -
 -
 -
 -
 -

R E V I S I O N S					
Base Plan No.	Rev. No.	INCREASED PARKING CAPACITY FROM 24 TO 51 VEHICLES: ADDED ADDITIONAL LUMINAIRE			
		APPROVALS		Cont. Type	
	1	DISTRICT		CENTRAL OFFICE	
		Date	By	Date	By
		10-05-04	RJS		

SHEBOYGAN PARK AND RIDE 143 & STH 28 SHEBOYGAN COUNTY	
LIGHTING NO. L-580	
DESIGNED BY: CJS	
DATE 05/01/02	SHEET NO. OF