


SHEET 1 OF 2

480 VOLT SYSTEM



601

WISDOT/CADDS SHEET 42

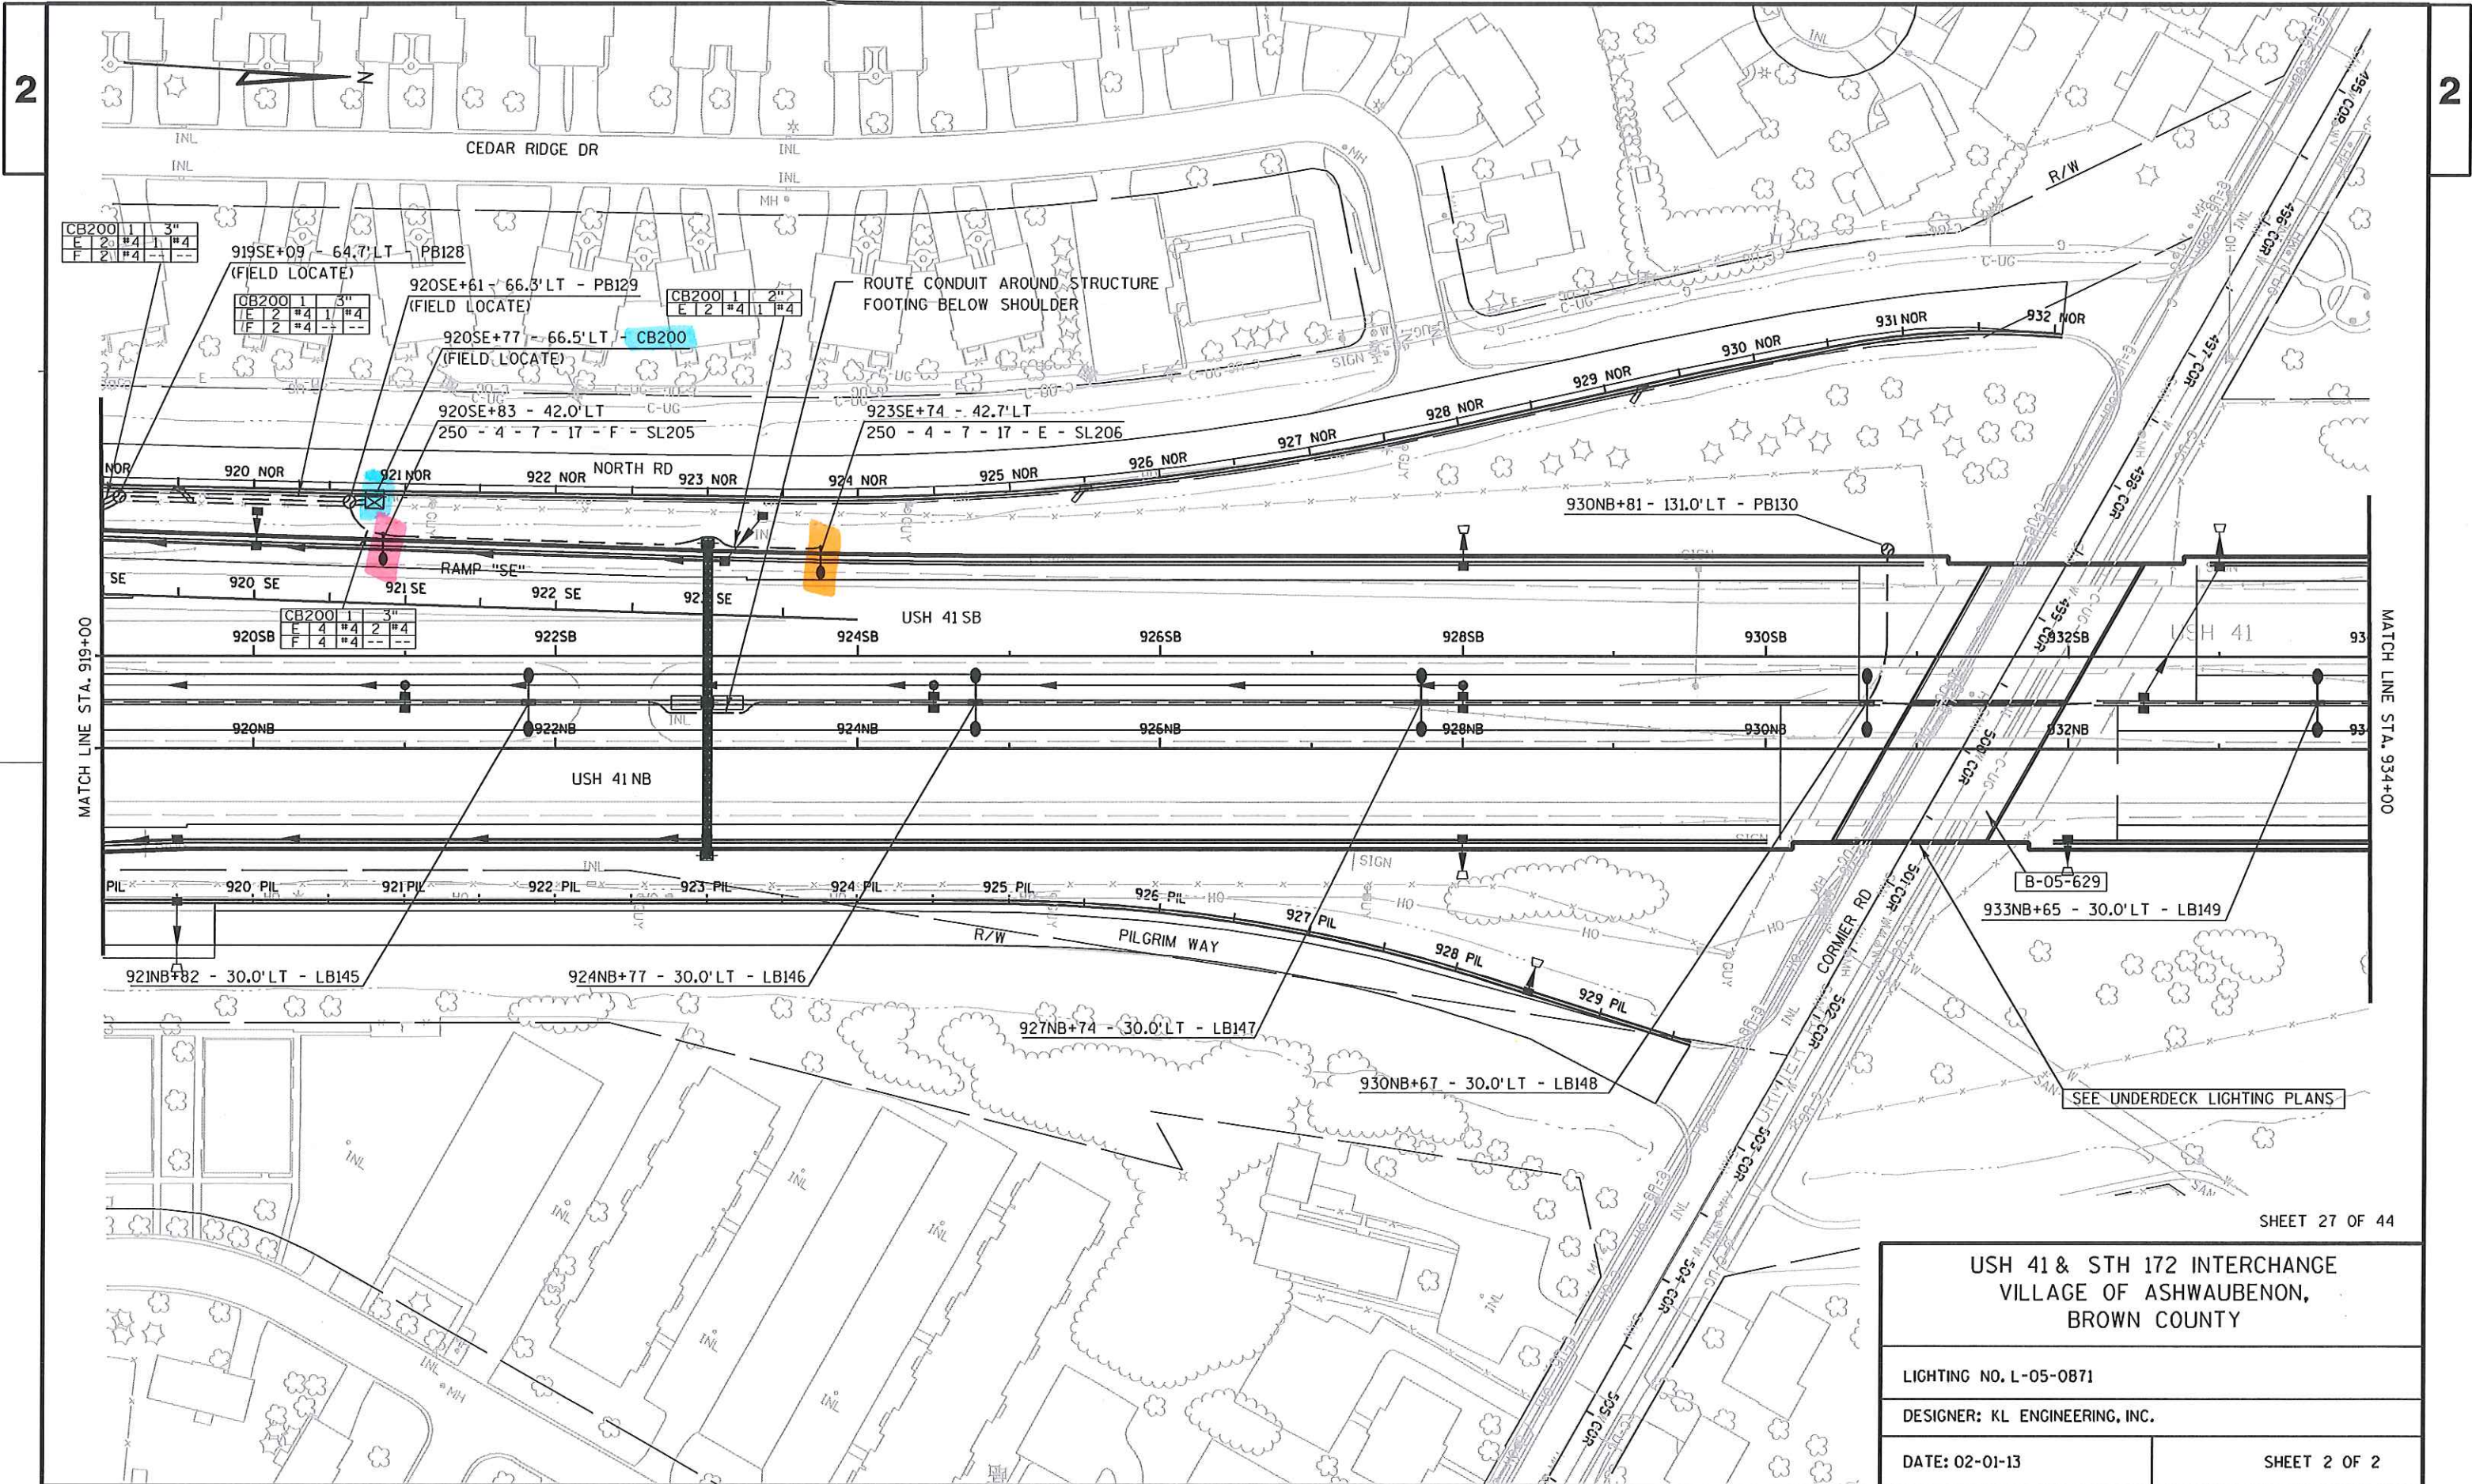

PROJECT NO:1133-09-71

HWY: USH 41

COUNTY: BROWN

LIGHTING PLANS

SHEET

602

E

FILE NAME : g:\wdotne\wne30-0739\brown county - 02\1133-09-71 (glory - morris) & 1133-09-76 (oniedo interchange)\dgn\plan sheets\023309ILB.dgn: 4/8/2013

PLOT BY : KL Engineering

PLOT NAME :

PLOT SCALE :

WISDOT/CADDs SHEET 42