


## LEGEND

LIGHTING CONTROL CABINET WITH METER BREAKER PEDESTAL	
2" CONDUIT, NON-METALLIC (unless otherwise noted)	
LIGHTING UNIT (BLACK)	
PULL BOX 24" X 42"	
POWER POLE	
SERVICE POLE	
ELECTRIC, UNDERGROUND	
ELECTRIC, OVERHEAD	

## CONDUCTOR COLOR SCHEME

Circuit "A" = Black
Circuit "B" = Red
Circuit "C" = Blue
Circuit "D" = Brown
Circuit "E" = Orange
Circuit "F" = Yellow

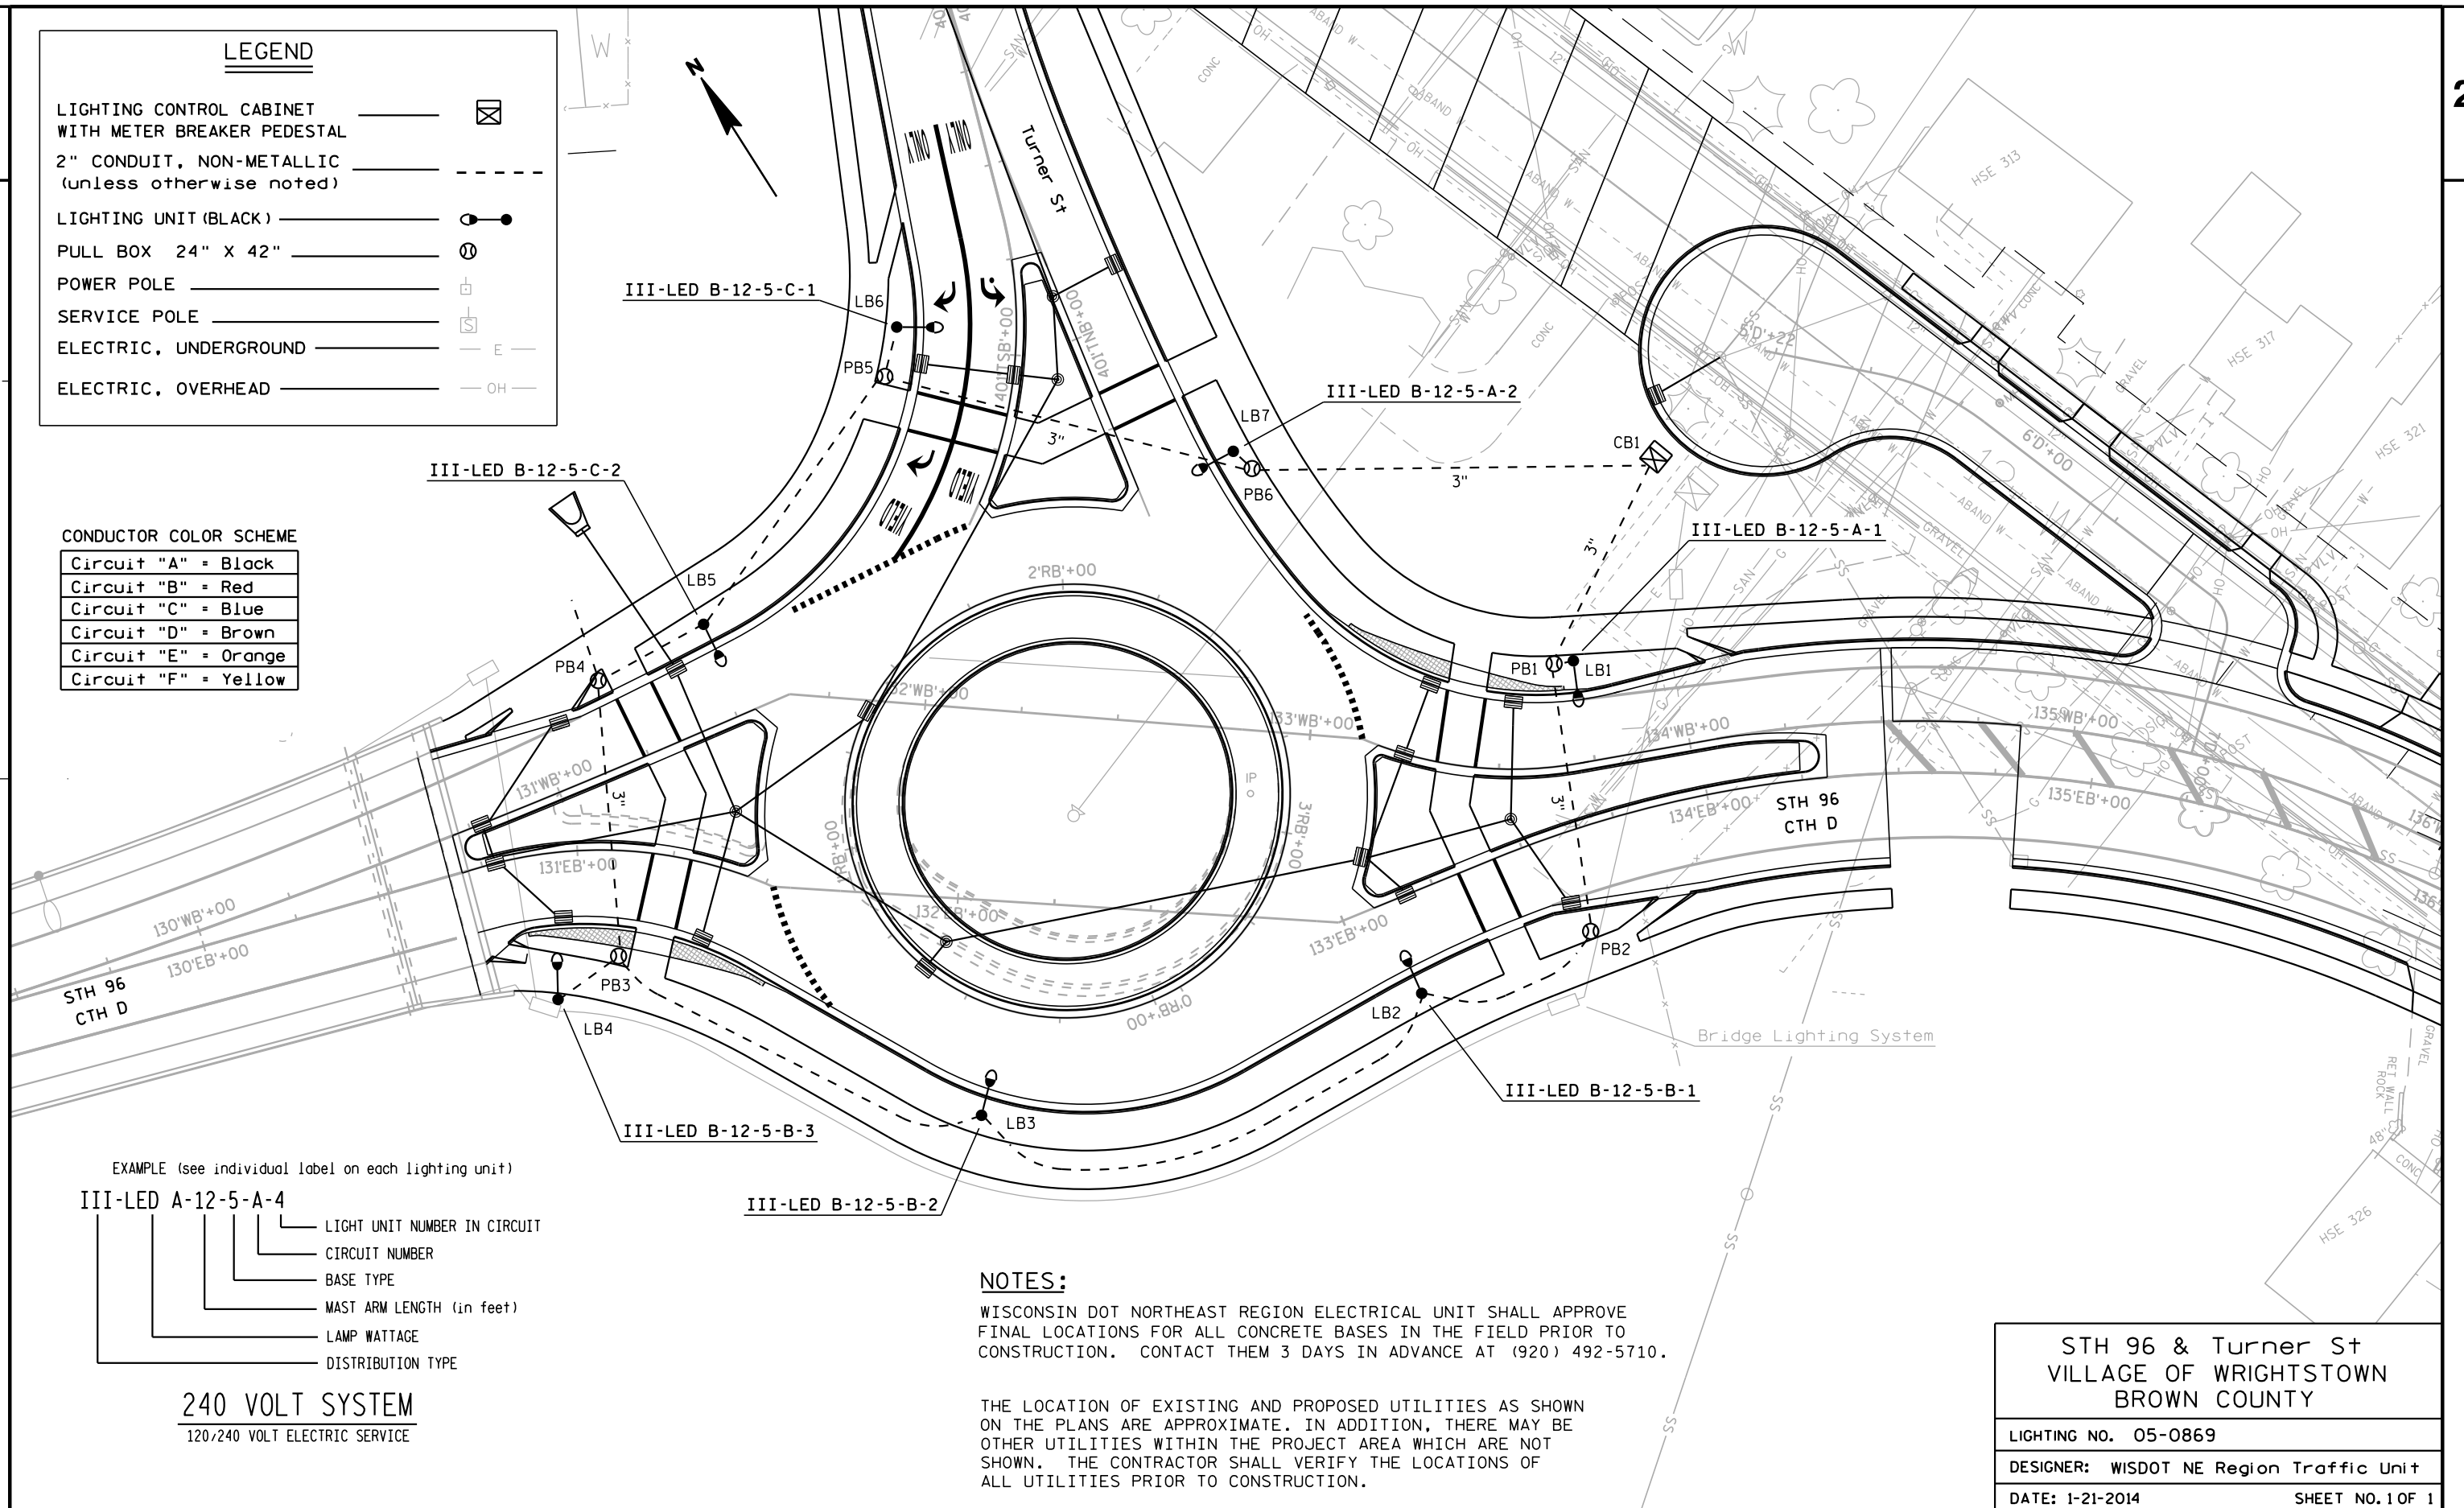

## NOTES:

WISCONSIN DOT NORTHEAST REGION ELECTRICAL UNIT SHALL APPROVE FINAL LOCATIONS FOR ALL CONCRETE BASES IN THE FIELD PRIOR TO CONSTRUCTION. CONTACT THEM 3 DAYS IN ADVANCE AT (920) 492-5710.

THE LOCATION OF EXISTING AND PROPOSED UTILITIES AS SHOWN ON THE PLANS ARE APPROXIMATE. IN ADDITION, THERE MAY BE OTHER UTILITIES WITHIN THE PROJECT AREA WHICH ARE NOT SHOWN. THE CONTRACTOR SHALL VERIFY THE LOCATIONS OF ALL UTILITIES PRIOR TO CONSTRUCTION.

STH 96 & Turner St  
VILLAGE OF WRIGHTSTOWN  
BROWN COUNTY

LIGHTING NO. 05-0869

DESIGNER: WISDOT NE Region Traffic Unit

DATE: 1-21-2014

SHEET NO. 1 OF 1

PROJECT NO: 4075-28-71

HWY: STH 96

COUNTY: BROWN

CONSTRUCTION DETAIL - ROUNDABOUT LIGHTING

SHEET

E

FILE NAME : F:\d3\_traffic\N05-0869.dgn

PLOT DATE : 22-JAN-2014 09:46

PLOT BY : dotc5s

PLOT NAME : L05-0869

PLOT SCALE : 40:1

WISDOT/CADDS SHEET 42