


LEGEND

- LIGHTING CONTROL CABINET WITH METER BREAKER PEDESTAL 2" CONDUIT (unless otherwise noted) - - - -
- 150 WATT LUMINAIRE, TYPE 5 POLE, TYPE 5 CONCRETE BASE, TRUSS TYPE - 4 1/2" CLAMP - 12FT WITH TRANSFORMER BASE
- PULL BOX 24" X 42"
- POWER POLE
- SERVICE POLE
- ELECTRIC, UNDERGROUND
- YIELD SIGN
- LUMINAIRE UNDER PERMIT WITH LOCAL MUNICIPALITY

THE LOCATION OF EXISTING AND PROPOSED UTILITIES AS SHOWN ON THE PLANS ARE APPROXIMATE. IN ADDITION, THERE MAY BE OTHER UTILITIES WITHIN THE PROJECT AREA WHICH ARE NOT SHOWN. THE CONTRACTOR SHALL VERIFY THE LOCATIONS OF ALL UTILITIES PRIOR TO CONSTRUCTION.

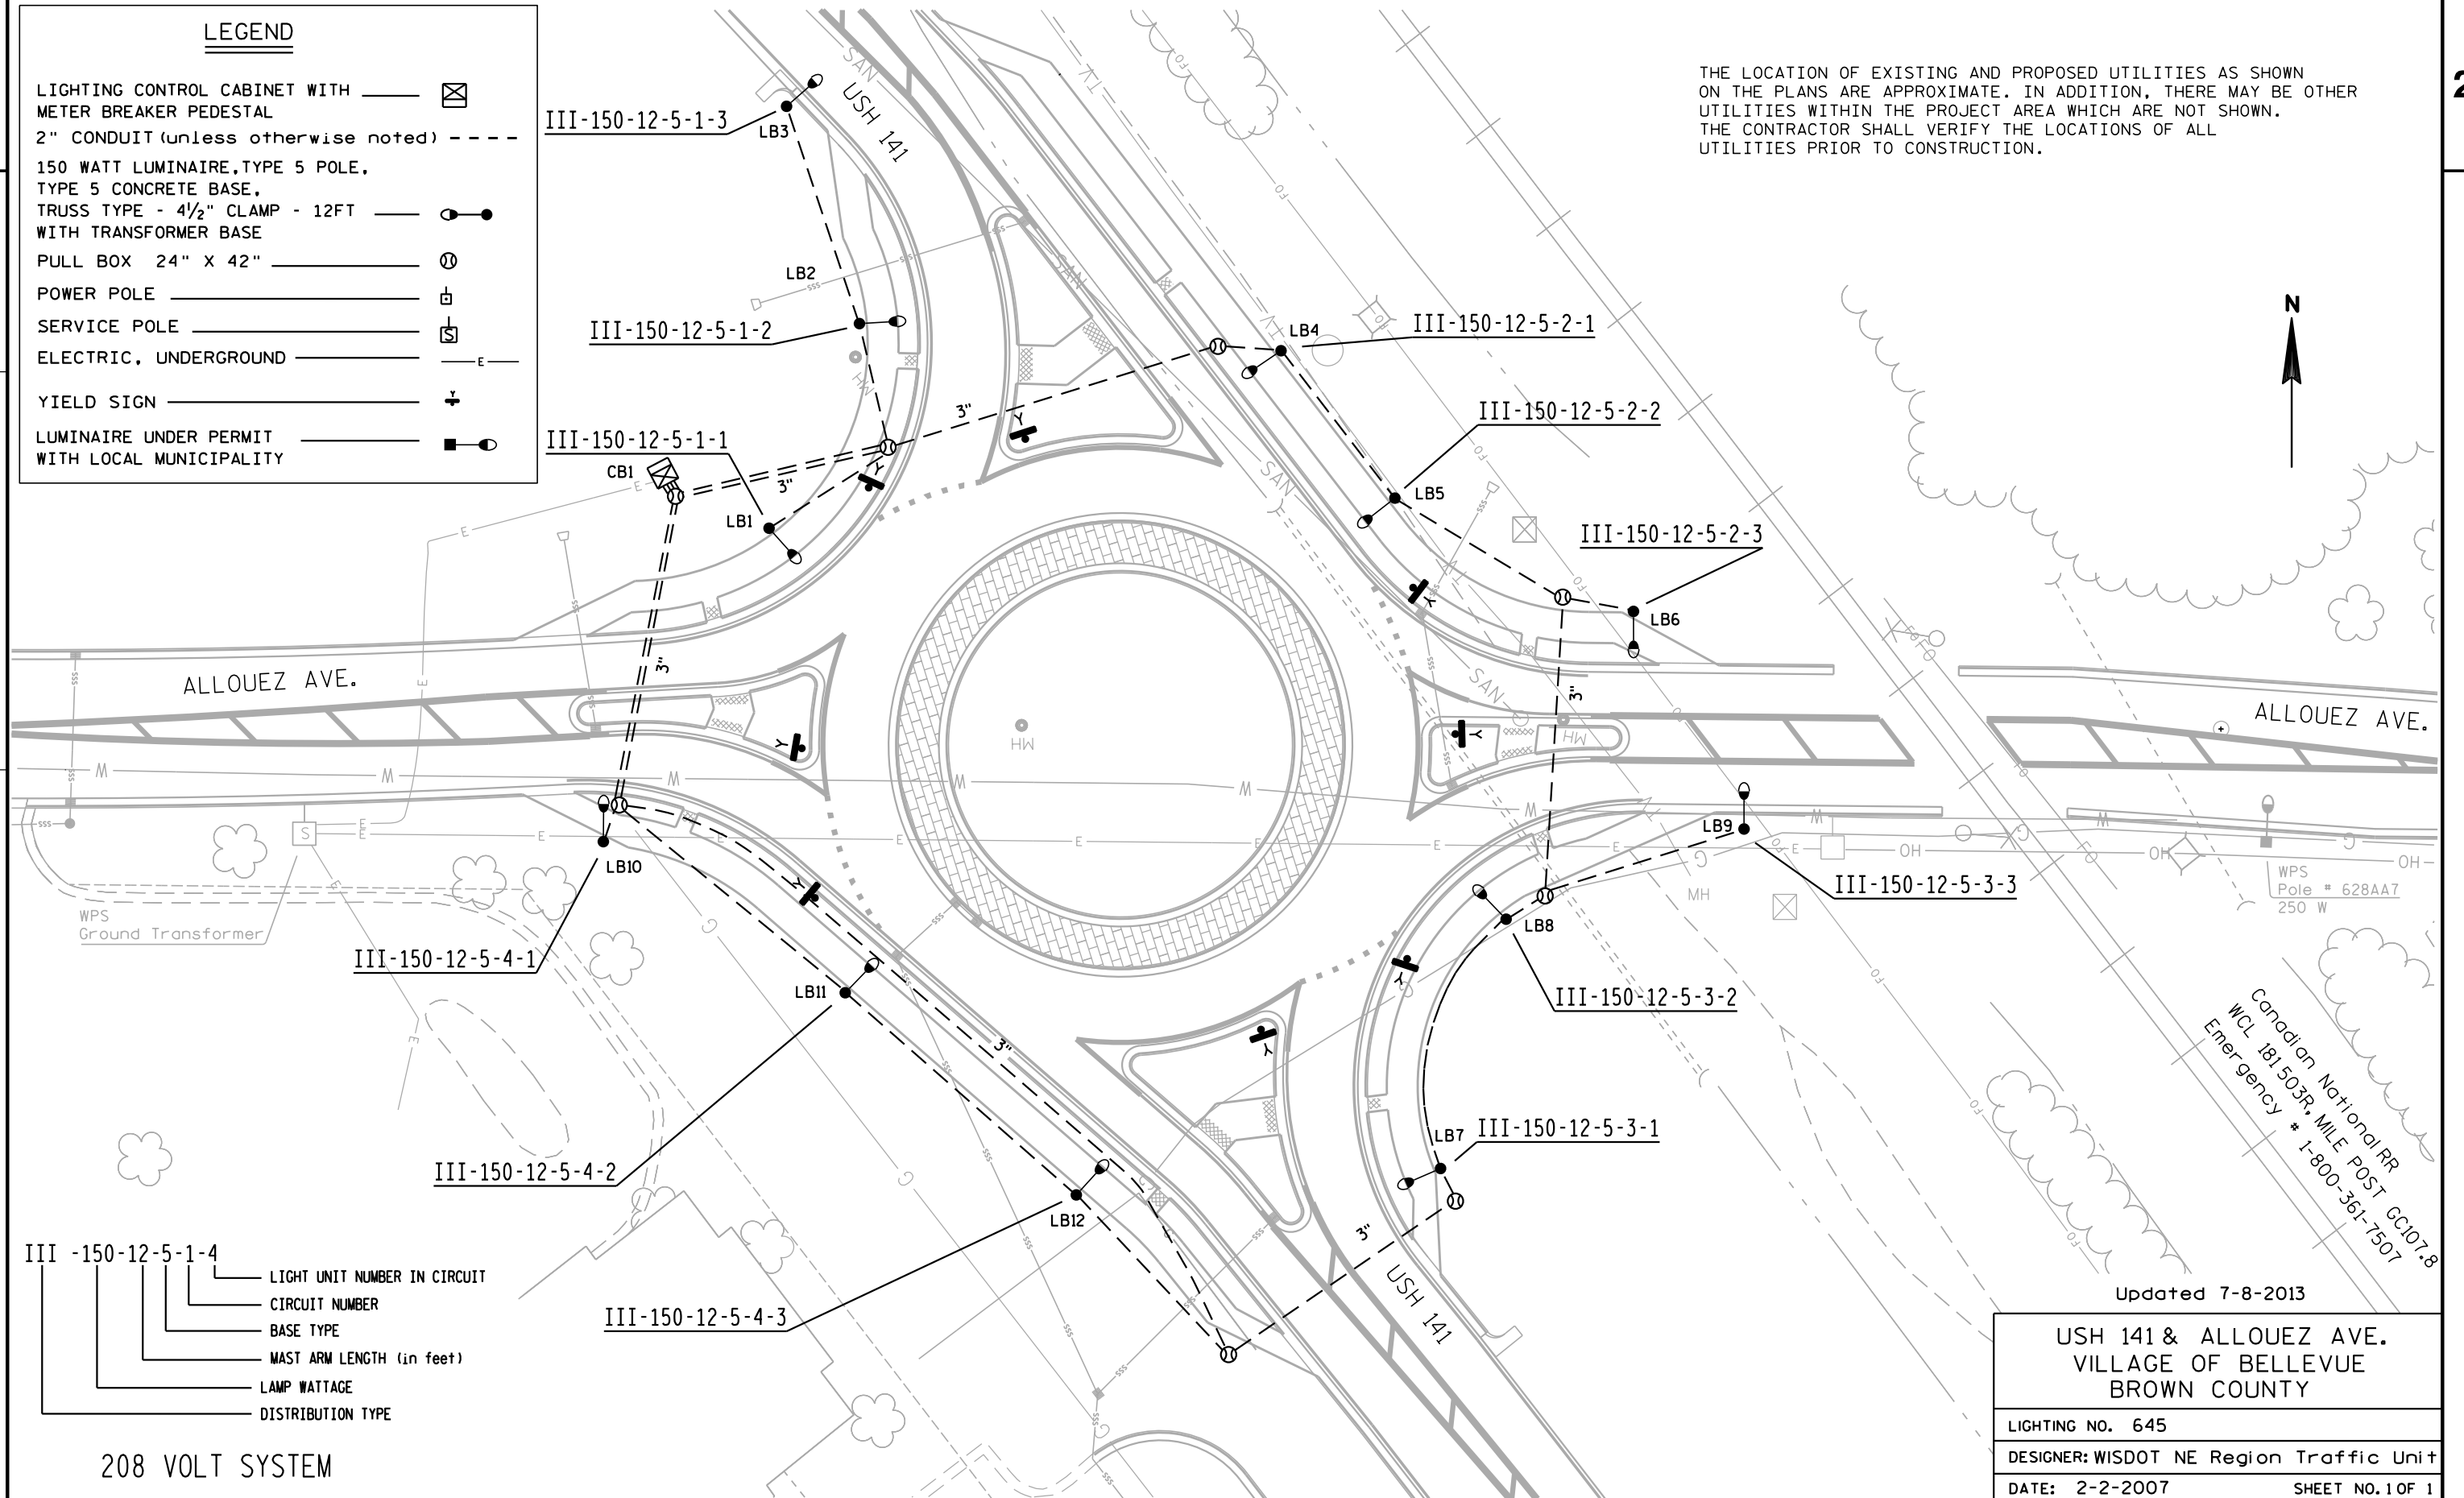

- III -150-12-5-1-4
- LIGHT UNIT NUMBER IN CIRCUIT
- CIRCUIT NUMBER
- BASE TYPE
- MAST ARM LENGTH (in feet)
- LAMP WATTAGE
- DISTRIBUTION TYPE

208 VOLT SYSTEM

USH 141 & ALLOUEZ AVE.
VILLAGE OF BELLEVUE
BROWN COUNTY

LIGHTING NO. 645

DESIGNER: WISDOT NE Region Traffic Unit

DATE: 2-2-2007 SHEET NO. 1 OF 1